

STATE OF UTAH
DEPARTMENT OF NATURAL RESOURCES
DIVISION OF OIL, GAS, AND MINING

5. LEASE DESIGNATION AND SERIAL NO.

UT-ML-47978-OBA

APPLICATION FOR PERMIT TO DRILL, DEEPEN, OR PLUG BACK

6. IF INDIAN, ALLOTTEE OR TRIBE NAME

1a TYPE OF WORK

DRILL DEEPEN PLUG BACK

7. UNIT AGREEMENT NAME

B TYPE OF WELL

Oil Well Gas Well OTHER
Single Zone Multiple Zone

8. FARM OR LEASE NAME

2. Name of Operator

Marathon Oil Company

9. WELL NO.

SITLA #22-15

3. Address of Operator

1501 Stampede Avenue, Cody, WY 82414

10. FIELD OR LEASE NAME

4. Location of Well (Report location clearly and in accordance with any State requirement)

At surface **1,337' FWL, 1,337' FNL SE/NW**

11. Sec., T., R., M., OR BLK AND SURVEY OR AREA

Sec. 15, T15S, R9E

At proposed prod. Zone

14. DISTANCE IN MILES AND DIRECTION FROM NEAREST TOWN OR POST OFFICE*

12. COUNTY OR PARISH 13. STATE

Carbon Utah

15. Distance from proposed location to nearest Property or lease line ft.

1,337'

16. NO. OF ACRES IN LEASE

560

17. NO. OF ACRES ASSIGNED TO THIS WELL

160

(Also to nearest drlg. Unit line, if any)

18. DISTANCE FROM PROPOSED LOCATION * TO NEAREST WELL, DRILLING COMPLETED.

19. PROPOSED DEPTH

3,350'

2,937'

20. ROTARY OR CABLE TOOLS

Rotary

OR APPLIED FOR, ON THIS LEASE, FT.

21. ELEVATION (SHOW WHETHER DF, RT, GR, etc.)

6,167' GR

22. APPROX. DATE WORK WILL START

April 15, 2000

23

PROPOSED CASING AND CEMENT PROGRAM

SIZE OF HOLE	SIZE OF CASING	WEIGHT PER FOOT	SETTING DEPTH	QUANTITY OF CEMENT
11"	8-7/8"	24	300'	To Surface
7-7/8"	5-1/2"	17	T.D.	1,564'

Operator requests permission to drill the subject well.

Please see the attached 10 Point and 13 Point Surface Use Plane.

If you require additional information please contact:

William Ryan
350 S., 800 E.
Vernal, Utah
435-789-0968

Handwritten notes:
MAY 15 2000
OIL & GAS

IN ABOVE SPACE DESCRIBE PROPOSED PROGRAM: If proposed in to deepen or plug back, give data on proposed productive zone and proposed new productive zone. If proposal is to drill or deepen directional, give pertinent data on subsurface location and measure and true vertical depths. Give blowout preventer program, if any.

24

SIGNATURE William Ryan

TITLE Agent

DATE Jan 15, 2000

(This space for Federal or State Office use)

PERMIT NO. 43-00730664

APPROVAL DATE

APPROVED BY
CONDITIONS OF APPROVAL, IF ANY:

Handwritten signature of Bradley G. Hill

TITLE BRADLEY G. HILL
RECLAMATION SPECIALIST III

DATE 4/5/00


***See Instructions on Reverse Side**

T15S, R9E, S.L.B.&M.

1940 Brass Cap
0.6' High, Pile
of Stones

S89°50'W - 40.52 (G.L.O.)

S80°37'W - 40.26 (G.L.O.)

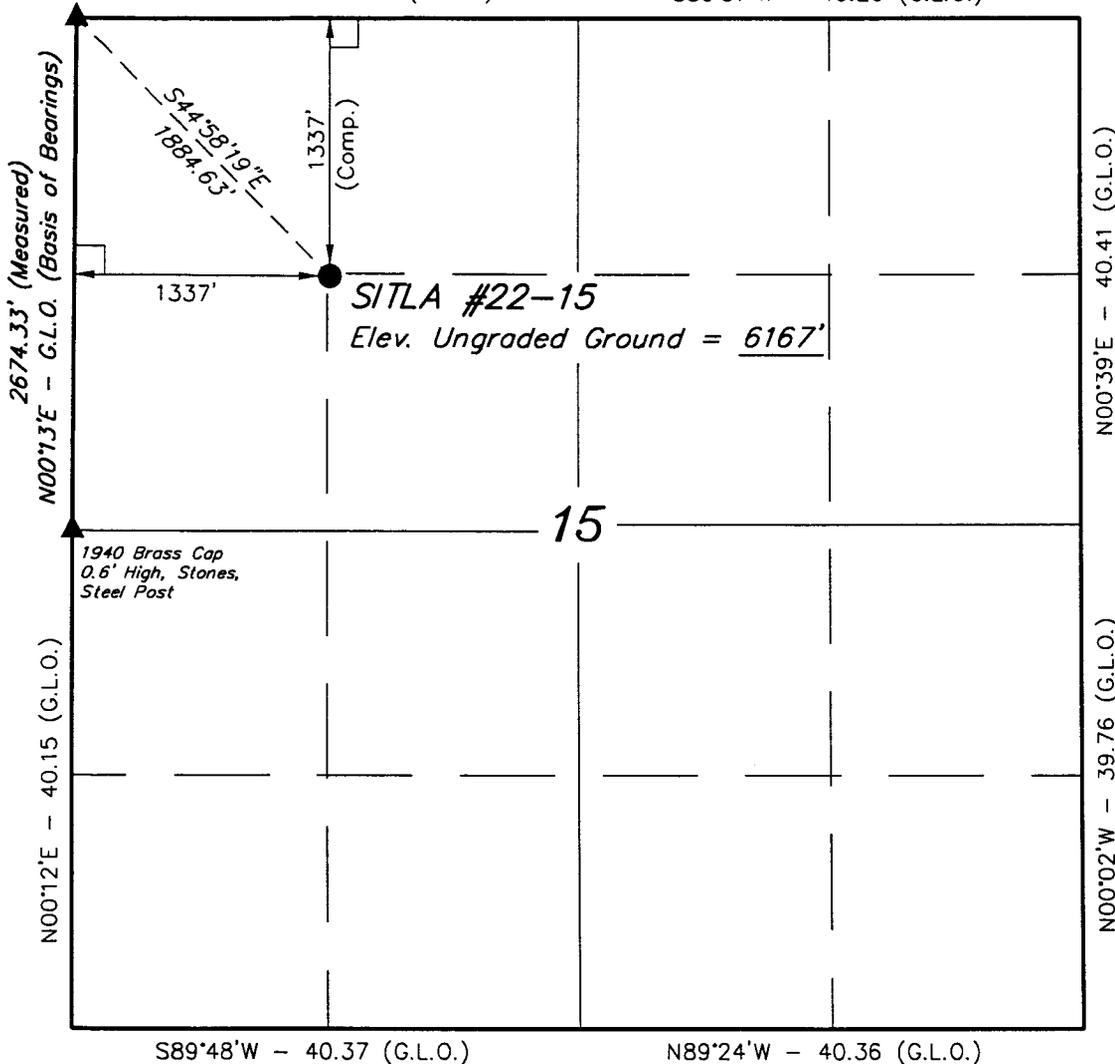

2674.33' (Measured)
N00°13'E - G.L.O. (Basis of Bearings)

N00°39'E - 40.41 (G.L.O.)

N00°02'W - 39.76 (G.L.O.)

N00°12'E - 40.15 (G.L.O.)

S89°48'W - 40.37 (G.L.O.)

N89°24'W - 40.36 (G.L.O.)

LEGEND:

- └─┘ = 90° SYMBOL
- = PROPOSED WELL HEAD.
- ▲ = SECTION CORNERS LOCATED.


Latitude = 39°31'27"
Longitude = 110°54'15"

MARATHON OIL CO.

Well location, SITLA #22-15, located as shown in the SE 1/4 NW 1/4 of Section 15, T15S, R9E, S.L.B.&M. Carbon County, Utah.

BASIS OF ELEVATION

SPOT ELEVATION AT THE NORTHWEST CORNER OF SECTION 15, T15S, R9E, S.L.B.&M. TAKEN FROM THE PINNACLE PEAK QUADRANGLE, UTAH, CARBON COUNTY 7.5 MINUTE QUAD. (TOPOGRAPHIC MAP) PUBLISHED BY THE UNITED STATES DEPARTMENT OF THE INTERIOR, GEOLOGICAL SURVEY. SAID ELEVATION IS MARKED AS BEING 6211 FEET.

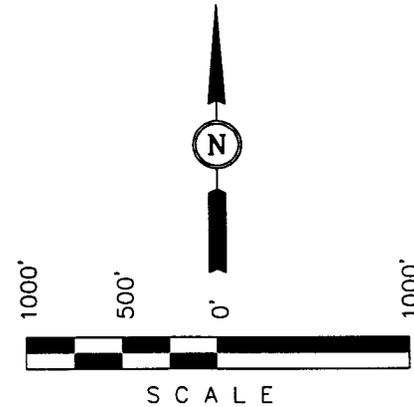

CERTIFICATE

THIS IS TO CERTIFY THAT THE ABOVE PLAT WAS PREPARED FROM FIELD NOTES OF ACTUAL SURVEYS MADE BY ME OR UNDER MY SUPERVISION AND THAT THE SAME ARE TRUE AND CORRECT TO THE BEST OF MY KNOWLEDGE AND BELIEF.

Robert Stacy

REGISTERED LAND SURVEYOR
REGISTRATION NO. 161319
STATE OF UTAH

UINTAH ENGINEERING & LAND SURVEYING
85 SOUTH 200 EAST - VERNAL, UTAH 84078
(435) 789-1017

SCALE 1" = 1000'	DATE SURVEYED: 10-1-99	DATE DRAWN: 1-10-00
PARTY D.K. L.J. C.B.T.	REFERENCES G.L.O. PLAT	
WEATHER COOL	FILE MARATHON OIL CO.	

SELF-CERTIFICATION STATEMENT


The following self-certification statement is provided per Federal and State of Utah requirements dated June 15, 1988.

Please be advised that Marathon Oil Company is considered to be the operator of the following well.

**SITLA #22-15
SE 1/4, NW 1/4, Section 15, T. 15 S., R. 9 E.
Lease ML-47978-OBA
Carbon County, Utah**

Marathon Oil Company is responsible under the terms and conditions of the lease for the operations conducted upon the lease lands.

State of Utah Blanket O&G Bond 5217029 and SITLA Bond 5922542 provides state wide bond coverage on State of Utah lands.

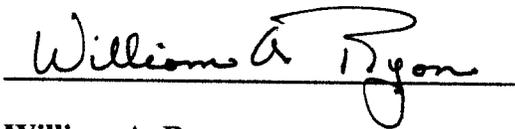A handwritten signature in cursive script that reads "William A. Ryan". The signature is written in black ink and is positioned above a solid horizontal line.

**William A. Ryan
Agent
Rocky Mountain Consulting
350 S. 800 E.
Vernal UT 84078
435-789-0968 Office
435-828-0968 Cell
435-789-0970 Fax**



Office (435) 789-0968
Cellular (435) 828-0968

350 S. 800 E.
Vernal, UT 84078

January 15, 2000

Re: Well SJTLA #22-15
SE/NW, Sec. 15, T15S, R9E
Lease No. ML-47978-OBA

Utah Division of Oil Gas and Mining
1594 West North Temple, Suite 1210
P.O. Box 145801
Salt Lake City, UT 84114-5801

**Applicable to
Provision No. 242-1.
Op. Not Prod. etc*

Dear Sirs:

Marathon Oil Company (Marathon) respectfully requests a spacing exception for the subject well. The well was originally requested for the center of the SE $\frac{1}{4}$ of the NW $\frac{1}{4}$ of Sec. 15, T15S, R9E. The location was moved due to topographic considerations, erosion potential, major and minor drainage's, access conditions and deer winter range. Please see the attached map for details.

The well is located 1,337' FNL, 1,337' FWL in Sec. 15, T15S, R9E.

A 460' radius around the proposed location is within the lease ML-47978-OBA. Please see the attached plat for details.

If you have additional questions please contact:

William (Bill) Ryan
Rocky Mountain Consulting
Agent

435-789-0968 Office
435-828-0968 Cellular
435-789-0970 Fax

Ten Point Plan

Marathon Oil Company

SITLA #22-15

Surface Location SE ¼, NW ¼, Section 15, T15S, R9E

1. Surface Formation:

Mancos

2. Estimated Formation Tops and Datum:

<u>Formation</u>	<u>Depth</u>	<u>Datum</u>
Emery SS	Surface	+6,174' KB
Mancos	22	+6,152'
Ferron	2,564'	+3,610'
#1 Coal	2,601'	+3,573'
#5 Coal	2,677'	+3,497'
Tunnunk	2,834'	+3,340'
T.D.	2,937'	+3,237'

3. Producing Formation Depth:

Formation objective includes both the #1 and #5 Coal.

4. Proposed Casing:

<u>Hole Size</u>	<u>Casing Grade</u>		<u>Setting & Tread</u>	<u>Casing Depth</u>	<u>New/Used</u>
	<u>Size</u>	<u>Weight/Ft.</u>			
11	8 5/8	24	J-55/STC/8rd	300	New
7 7/8	5 1/2	17	L-80/STC/8rd	T.D.	New

Cement Program:

<u>Casing Size</u>	<u>Cement Type</u>	<u>Cement Amount</u>	<u>Cement Yield</u>	<u>Cement Weight</u>
8 5/8	Premium Plus 2% Calcium Chloride .25 lb/sk. Cello Flake	135 sks. +/-	1.19 cu. ft./sk.	15.6 lbs./gal.
5 1/2 Lead. (2,064-1,564')	50/50 Pozmix 10% Cal Seal 2% Calcium Chloride .25 lb/sk. Cello Flake 8% Gel	60 sks. +/-	1.89 cu. ft./sk.	12.7 lbs./gal.
Tail (T.D.-2,064')	Thixotropic 10% Cal Seal 1% Calcium Chloride	120 sks. +/-	1.6 cu. ft./sk.	14.2 lbs./gal.

5. BOP and Pressure Containment Data:

The anticipated bottom hole pressure will be less than 3000 psi.

A 2000-psi WP BOP system as described in the BOP and Pressure Containment Data (attached) will be installed and maintained from the 8 5/8" surface casing. The BOP system including the casing will be pressure tested to the minimum standards set forth in "On Shore Order #2". The BOP will be mechanically checked daily during the drilling operation.

6. Mud Program:

<u>Interval</u>	<u>Mud weight lbs./gal.</u>	<u>Viscosity Sec./Qt.</u>	<u>Fluid Loss MI/30 Mins.</u>	<u>Mud Type</u>
0-300	Clear Water	----	No Control	Water/Gel
300-T.D.	8.4-8.6	30	8-10	Water/Gel

7. Auxiliary Equipment:

Upper Kelly cock, full opening stabbing valve, 2 1/2" choke manifold and pit level indicator.

8. Testing, Coring, Sampling and Logging:

- a) Test: None are anticipated.
- b) Coring: There is the possibility of sidewall coring.
- c) Sampling: Every 10' from 1,800' to T.D.
- d) Logging:

Type	Interval
Array Induction-Gamma Ray-SP-Caliper	T.D. to Surf. Csg
High Resolution Spectral Density-PEF	T.D. to Surf. Csg
Compensated Neutron, Microlog	T.D. to Surf. Csg

9. Abnormalities (including sour gas):

No abnormal pressures, temperatures or other hazards are anticipated. Oil and gas shows are anticipated. Other wells drilled in the area have not encountered over pressured zones or H2S.

10. Drilling Schedule:

The anticipated starting date is April 15, 2000. Duration of operations expected to be 3 days.

MARATHON OIL CO.
13 POINT SURFACE USE PLAN
FOR WELL
MARATHON OIL CO.
SITLA #22-15
LOCATED IN
SE 1/4, NW 1/4
SECTION 16, T15S, R9E, S.L.B.&M.
CARBON COUNTY, UTAH
LEASE NUMBER: ML-47978-OBA
SURFACE OWNERSHIP:
STATE OF UTAH
SCHOOL AND INSTATUTIONAL TRUST LANDS ADMINISTRATION

1. Existing Roads

To reach the **Marathon Oil Co. SITLA #22-15, in Section 16, T15S, R9E, from Price, Utah:**

Starting in Price, Utah proceed south on State Highway 10. Proceed 7.8 miles and turn right (west) on County Road 122. Proceed 2.8 miles, turn right (north) on an existing paved road. Proceed 2.0 miles. Turn right (north) on an existing oilfield access road. Proceed 2.4 miles. Turn right (east) on an existing roads. Proceed 1.0 miles. Turn right on an existing oil field access road. Proceed .3 miles. The proposed access will start at this point.

All existing roads to this point are State or County Class D roads except for the last 3.7 miles.

New construction will start at this point.

Please see the attached map B for additional details.

2. Planned access road

The proposed location will require approximately **.3 miles +/- (1,584 feet) of new road construction.**

Approximately **.8 miles +/- (4,224 feet)** of access road will require **upgrading.**

The road will be upgraded and built to the following standards:

A) Approximate length	5,808 Ft.
B) Right of Way width	30 Ft.
C) Running surface	18 Ft.
D) Surfacing material	Native soil & crushed gravel

E) Maximum grade	5%
F) Fence crossing	None
G) Culvert	None
H) Turnouts	None
I) Major cuts and fills	None
J) Road flagged	Yes
K) Access road surface ownership	

State of Utah, SITLA

L) All new construction on lease	Yes
M) Pipe line crossing	None
O) Stream crossings	None
P) Low water crossings	3

Please see the attached location Map B for additional details.

A right of way will not be required for the proposed location.

3. Location of existing wells

The following wells are located within a one mile radius of the location site.

A) Producing well	Three Sec. 9, 10, & 14 T15S, R9E
B) Water well	None
C) Abandoned well	None
D) Temp. abandoned well	None
E) Disposal well	None
F) Drilling/Permitted well	Four Sec. 16 & 15, T15S, R9E
G) Shut in well	Two Sun State 1-16 Sec. 16, T15S, R9E General America 1-15 Sec. 15, T15S, R9E
H) Injection well	None
I) Monitoring or observation well	None

Please see the attached map for additional details.

4. Location of tank batteries, production facilities, and production gathering service lines.

All production facilities are to be contained within the proposed location site. Please see the attached plat plan for a typical gas well separator installation and well site piping.

All permanent (on site for more than six months or longer) structures constructed or installed will be painted a **Juniper Green** color. Facilities required to comply with O.S.H.A. (Occupational Safety and Health Act) will be excluded. The required **paint color is Juniper Green.**

No tanks will be required at the location.

A dike will be constructed around the whole location.

If the well is capable of economic production a gas gathering line, a produced water line and power cable will be required. All lines will be buried.

A. Produced Water Line

The proposed produced water lines will be constructed from the subject well to a proposed water disposal well in Sec. 23, T15S, R9E. Please see the attached produced water pipeline map.

Approximately 1,500' of 12" or smaller plastic/fiberglass gathering line would be constructed on SITLA lands the tie in point will be into a proposed line in Section 16, T15S, R9E.

Please see the attached location diagrams and **Water Pipeline map** for the location of the produced water pipeline. The Operator proposes burring the line 4 feet below the surface.

B. Gas Gathering Line

The Operator proposes building approximate **1,500 feet of plastic 14" or smaller gas gathering line. The line will start at the proposed location and be constructed to a tie in to a proposed central gas processing facility SWD #1 in Section 23, T15S, R9E. The proposed tie in will be in Section 16, T15S, R9E. Please see the attached gas gathering line map.**

The gas line will be buried in the same trench used to install the produced water line as previously described.

The gas meter run will be located within 500' of the well head. The gas line will be buried or anchored down from the well head to the meter. Meter runs will be housed and/or fenced.

The gas meter will be calibrated in place prior to any deliveries. All measurement facilities will conform to API (American Petroleum Institute) and AGA (American Gas Association) standards for gas and liquid hydrocarbon measurement.

Pipeline construction and seeding.

Silt controls will be used to minimize silt entry into Serviceberry Creek. Controls will include but not be limited to the following, silt catchment ponds, plastic dikes and the use of straw bails.

Sand bedding may be required to protect water and gas lines in rocky areas. The sand will come from an off sight location.

The gas and water lines will be buried. A track hoe or backhoe will be used to dig a trench approximately as wide as the bucket used to dig the trench and as deep as 4 feet. Trees will be removed as required for the trenches. **When the water and gas lines are adjacent to a proposed road** the topsoil will be removed from the road and pipeline and wind rowed along the side of the road and pipeline. **When the pipeline is constructed cross-country the topsoil will be removed and wind rowed outside the area used to store material removed from the trench.** A motor grader will be used to remove the topsoil. Topsoil will be replaces as soon as the trench has been back filled. Seed will be spread when the topsoil is replaced.

C. Electrical Power Cable.

The operator proposes installation of a power line at some time in the future. Currently Utah Power is not able to install or supply power for this well. Power should be available in the next year or two. The power cable will be installed in a trench on the opposite side of the road from the gas gathering line and the produced water line. Please see the attached power cable map. The line will be installed in a trench dug with a backhoe. The width will be the width of a bucket and 4' deep. The trench will be back filled as soon as the line has been installed. The disturbed area will be reseeded as soon as the trench is back filled. The seed mix will be as specified by the Utah Division of Oil Gas and

Mining. Erosion controls will be the same as listed for the water and gas gathering trench.

5. Location and type of water supply

Water for drilling and cementing the subject well will be trucked from **Price Cities water tank on Highway 10.**

6. Source of construction materials

All construction material for this location site and access road shall be borrow material accumulated during construction of the location site and access road. Additional road gravels or pit lining material will be obtained from private sources.

7. Methods for handling waste disposal

A) Pit construction and liners:

The reserve pit will be approximately 8 ft. deep and most of the depth shall be below the surface of the existing ground. Please see the attached plat for details.

The reserve pit will be lined.

The reserve pit will be used to hold non-flammable materials such as cuttings, salt, drilling fluids, chemicals, produced fluids, etc.

B) Produced fluids:

Produced water will be confined to the reserve pit, or if deemed necessary, a storage tank, for a period not to exceed 90 days after initial production. Produced water after the initial production will be piped to a proposed water injection well in Section 23, T15S, R9E.

C) Garbage:

A trash cage fabricated from expanded metal will be used to hold trash on location and will be removed to an authorized land fill location.

D) Sewage:

A portable chemical toilet will be supplied for human waste.

E) Site clean-up:

After the drilling and work over rig is moved off the location the well site area will be cleaned and all refuse removed.

8. Ancillary facilities

There are no ancillary facilities planned at this time and none are foreseen for the future.

9. Well-site layout and location.

The proposed location has been staked at 1,337' FNL, 1,337' FWL. The location has been moved out side the normal drilling window spacing due to topographic and mule deer winter range considerations.

Well-site layout

Location dimensions are as follow:

- A) Pad length 275 ft.
- B) Pad width 190 ft.
- C) Pit depth 8 ft.
- D) Pit length 80 ft.
- E) Pit width 50 ft.
- F) Max cut 4.8 ft.
- G) Max fill 4.7 ft.
- H) Total cut yds. 4,040 cu. yds.

- I) Pit location north side
- J) Top soil location south side
- K) Access road location west end
- L) Flare pit corner C

Please see the attached location diagram for additional details.

All pits will be fenced according to the following minimum standards:

- a) Thirty nine inch net wire shall be used with at least one strand of wire on top of the net wire. Barbed wire is not necessary if pipe or some type of reinforcement rod is attached to the top of the entire fence.
- b) The net wire shall be no more than 2 inches above the ground. The barbed wire shall be 3 inches above the net wire. Total height of the fence shall be at least 42 inches.
- c) Corner posts shall be cemented and/or braced in such a manner to keep the fence tight at all times.
- d) Standard steel, wood or pipe posts shall be used between the corner braces. Maximum distance between any two posts shall be no greater than 16 ft.
- e) All wire shall be stretched by using a stretching device before it is attached to the corner posts.

10. Plans for restoration of the surface

Prior to construction of the location, the top 6 inches of soil material will be stripped off the location, road and pipeline and the pit area. The topsoil removed and piled will amount to approximately 1,000 cubic yards of material on the location. Topsoil will be stockpiled in one distinct pile for the

location and wind rowed along side the pipeline for soil from the road and pipeline. Placement of the topsoil is noted on the attached location plat. **The topsoil pile from the location will be seeded as soon as the soil is stock piled** with the seed mix provided by the Utah Division of Oil Gas and Mining. When all drilling and completion activities have been completed and the pit and pipeline trench back-filled the topsoil will be spread. **The disturbed area will be seeded when the topsoil has been spread.** The unused portion of the location (the area outside the dead men) will be recontoured.

The dirt contractor will be provided with an approved copy of the surface use plan prior to construction activities.

Changes to the drainage during the construction activities shall be restored to its original line of flow or as near as possible when the pit is back-filled.

All disturbed areas will be recontoured to the approximate natural contours. Prior to back filling the pit the fences around the reserve pit will be removed.

The reserve pit will be reclaimed within 90 days of well completion. If the reserve pit has not dried sufficiently to allow back filling, an extension on the time requirement for back filling the pit will be requested. Once reclamation activities have begun, they shall be completed within 30 days.

After the reserve pit has been reclaimed, no depressions in the soil covering the reserve pit will be allowed. The objective is to keep seasonal rainfall and run off from seeping into the soil used to cover the reserve pit. Diversion ditches and water bars will be used to divert run off as needed.

When restoration activities have been completed, the location site and new access road cuts and shoulders shall be reseeded. Prior to reseeding, all disturbed areas will be scarified and left with a rough surface.

A) Seeding dates:

Seed will be spread when the topsoil is stock piled and when reclamation work is performed.

B) Seed Mix

At such time as the well is plugged and abandoned the operator will submit a surface reclamation plan to the surface management agency for prescribed seed mixture and reseeding requirements.

The seed mix and quantity required will be provided by the State of Utah Division of Oil Gas and Mining

11. Surface ownership:

Access road	State of Utah, SITLA
Location	State of Utah, SITLA
Pipeline	State of Utah, SITLA

12. Other information

A) Vegetation:

The vegetation coverage is slight. The majority of the existing vegetation consists of sagebrush, Rabbit brush, Bitter brush and Indian rice grass are also found on the location.

B) Dwellings:

There are no dwellings or other facilities within a one mile radius of the location.

C) Archeology:

The location has not been surveyed. The surveys have been scheduled and copy of the surveys will be forwarded to your office.

If, during operations, any archaeological or historical sites, or any objects of antiquity (subject to the antiquities act of June 8, 1906) are discovered, all operations which would effect such sites will be suspended and the discovery reported promptly to the surface management agency.

D) Water:

The nearest water is Serviceberry Creek 3,000 feet south of the location.

E) Chemicals:

No pesticides, herbicides or other possible hazardous chemicals will be used without the Division of Wildlife Resources approval.

F) Notification:

The Division of Wildlife Resources and the Division of Oil and Gas will be notified as follows.

a) **Location construction**

At least forty eight (48) hours prior to construction of location and access roads

b) **Location completion**

Notification will be given 24 hr prior to moving the drilling rig on location.

c) **Spud notice**

At least twenty-four (24) hours prior to spudding the well.

d) **Casing string and cementing**

At least twenty-four (24) hours prior to running casing and cementing all casing strings.

e) **BOP and related equipment tests**

At least twenty-four (24) hours prior to initial pressure tests.

f) **First production notice**

Within five (5) business days after the new well begins, or production resumes after well has been off production for more than ninety 90 days.

g) **Completion and work over**

At least twenty-four (24) hours prior to moving the rig on location.

Division of Wildlife Resource
434-636-0260

Division of Oil, Gas, and Mining.
801-538-5340

H) Flare pit:

The flare pit will be located in corner C of the reserve pit out side the pit fence and 100 feet from the bore hole on the **north side of the location**. All fluids will be removed from the pit within 48 hours of occurrence.

13. Lessees or Operator's representative and certification

A) Representative

William A. Ryan

Rocky Mountain Consulting
350 South 800 East
Vernal, Utah 84078

Office 435-789-0968
Fax 435-789-0970
Cellular 435-828-0968


All lease operations will be conducted in such a manner that full compliance is made with all applicable laws and regulations. The operator is fully responsible for the actions of his subcontractors. A copy of these conditions will be furnished to the field representative to ensure compliance.

This drilling permit will be valid for a period of one year from the date of approval. After permit termination, a new application will be filed for approval for any future operations.

B) Certification

I hereby certify that I, or persons under my direct supervision, have inspected the proposed drill-site and access route, that I am familiar with the conditions which presently exist, that the statements made in this plan are, to the best of my knowledge and belief, true and correct, and that the work associated with the operation proposed herein will be performed by **Marathon Oil CO.** and its contractors and subcontractors in conformity with this plan and terms and conditions with this plan and the terms and conditions under which it is approved.

Date Feb. 14, 2000

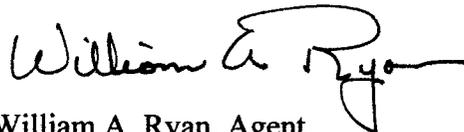

William A. Ryan, Agent
Rocky Mountain Consulting

Onsite Date:

Statement of use of Hazardous Material

No chemical(s) from the EPA's Consolidated list of Chemicals subject to Reporting under Title III of the Superfund Amendments and Reauthorization, Act (SARA) of 1986.

Will be used, produced, transported, stored, disposed, or associated with the proposed action, No extremely hazardous substances, as defined in 40 cfr 355, will be used, produced, stored, transported, disposed, or associated with the proposed action.

If you require additional information please contact:



William A Ryan
Agent
Rocky Mountain Consulting
350 S. 800 E.
Vernal Utah, 84078

Telephone
(435) 789-0968 office
(435) 828-0968 cellular
(435) 789-0970 fax

MARATHON OIL CO.

LOCATION LAYOUT FOR


SITLA #22-15
SECTION 15, T15S, R9E, S.L.B.&M.
1337' FNL 1337' FWL

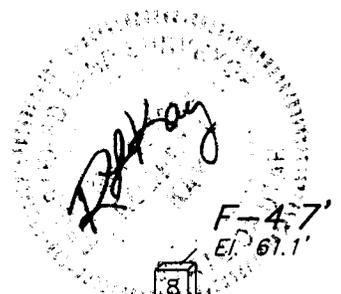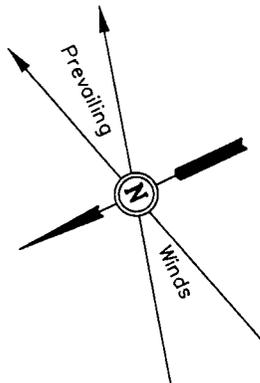

SCALE: 1" = 50'
DATE: 1-10-00
Drawn By: C.B.T.

Approx. Top of Cut Slope

NOTE:
Flare Pit is to be located a min. of 100' from the Well Head.





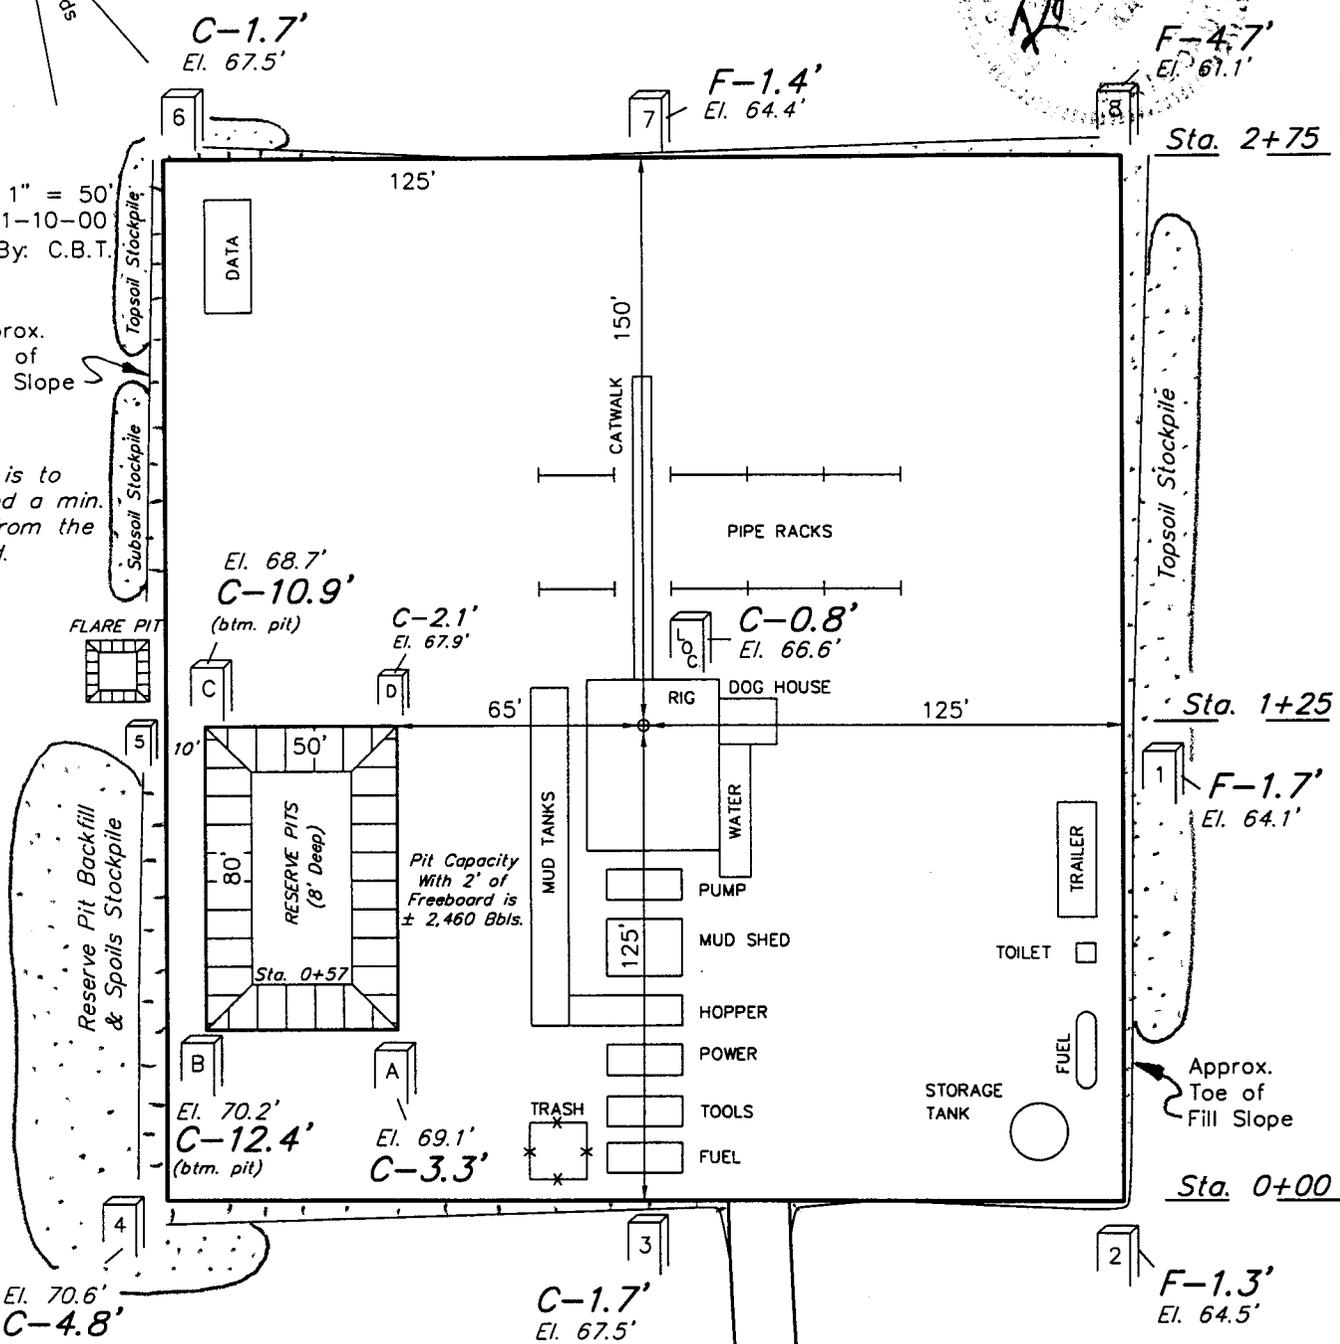


Elev. Ungraded Ground at Location Stake = 6166.6'
Elev. Graded Ground at Location Stake = 6165.8'

MARATHON OIL CO.
TYPICAL CROSS SECTIONS FOR
SITLA #22-15
SECTION 15, T15S, R9E, S.L.B.&M.
1337' FNL 1337' FWL

1" = 20'
 X-Section
 Scale
 1" = 50'


DATE: 1-10-00
 Drawn By: C.B.T.

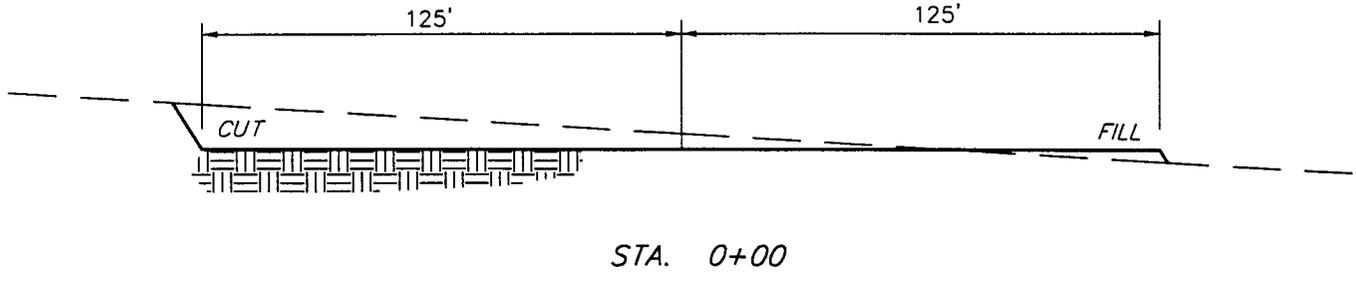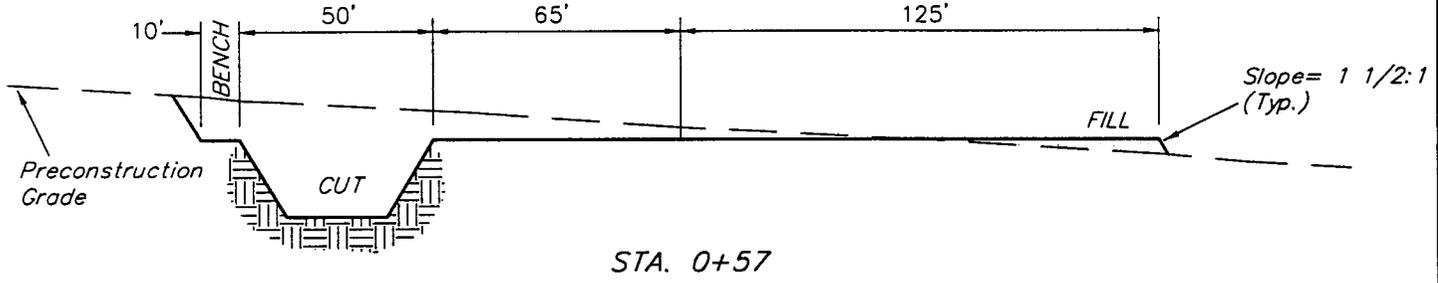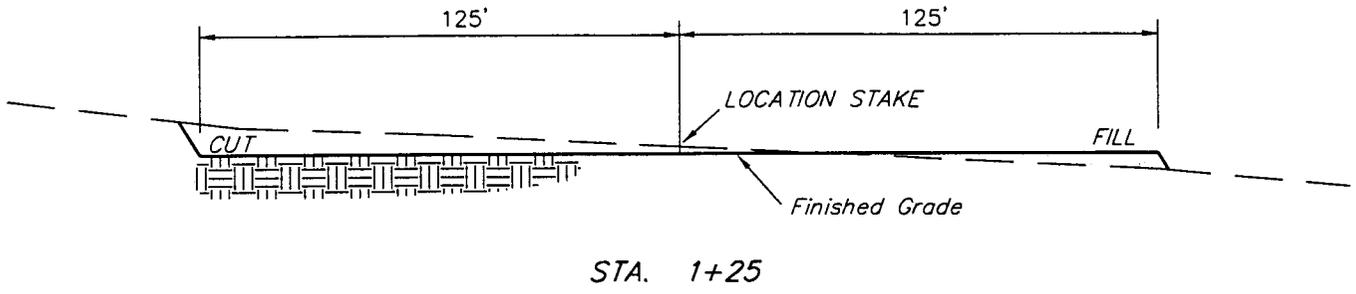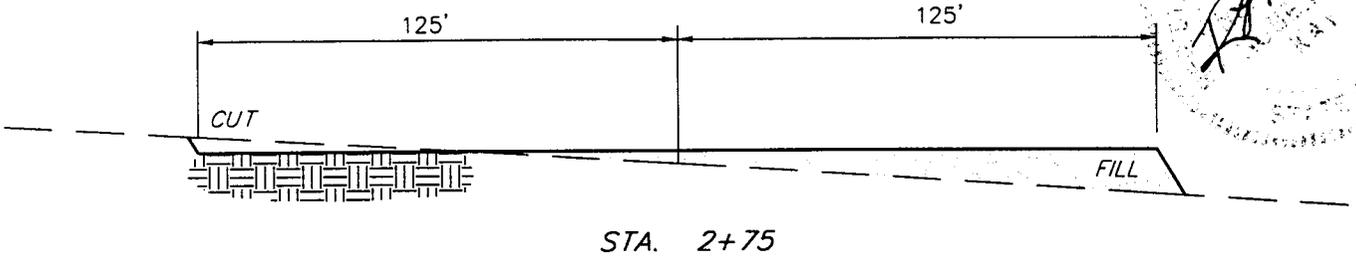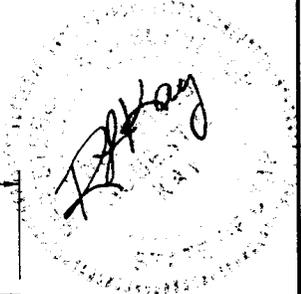

APPROXIMATE YARDAGES

(6") Topsoil Stripping	=	1,270 Cu. Yds.
Remaining Location	=	2,770 Cu. Yds.
TOTAL CUT	=	4,040 CU.YDS.
FILL	=	2,260 CU.YDS.

EXCESS MATERIAL AFTER 5% COMPACTION	=	1,660 Cu. Yds.
Topsoil & Pit Backfill (1/2 Pit Vol.)	=	1,660 Cu. Yds.
EXCESS UNBALANCE (After Rehabilitation)	=	0 Cu. Yds.

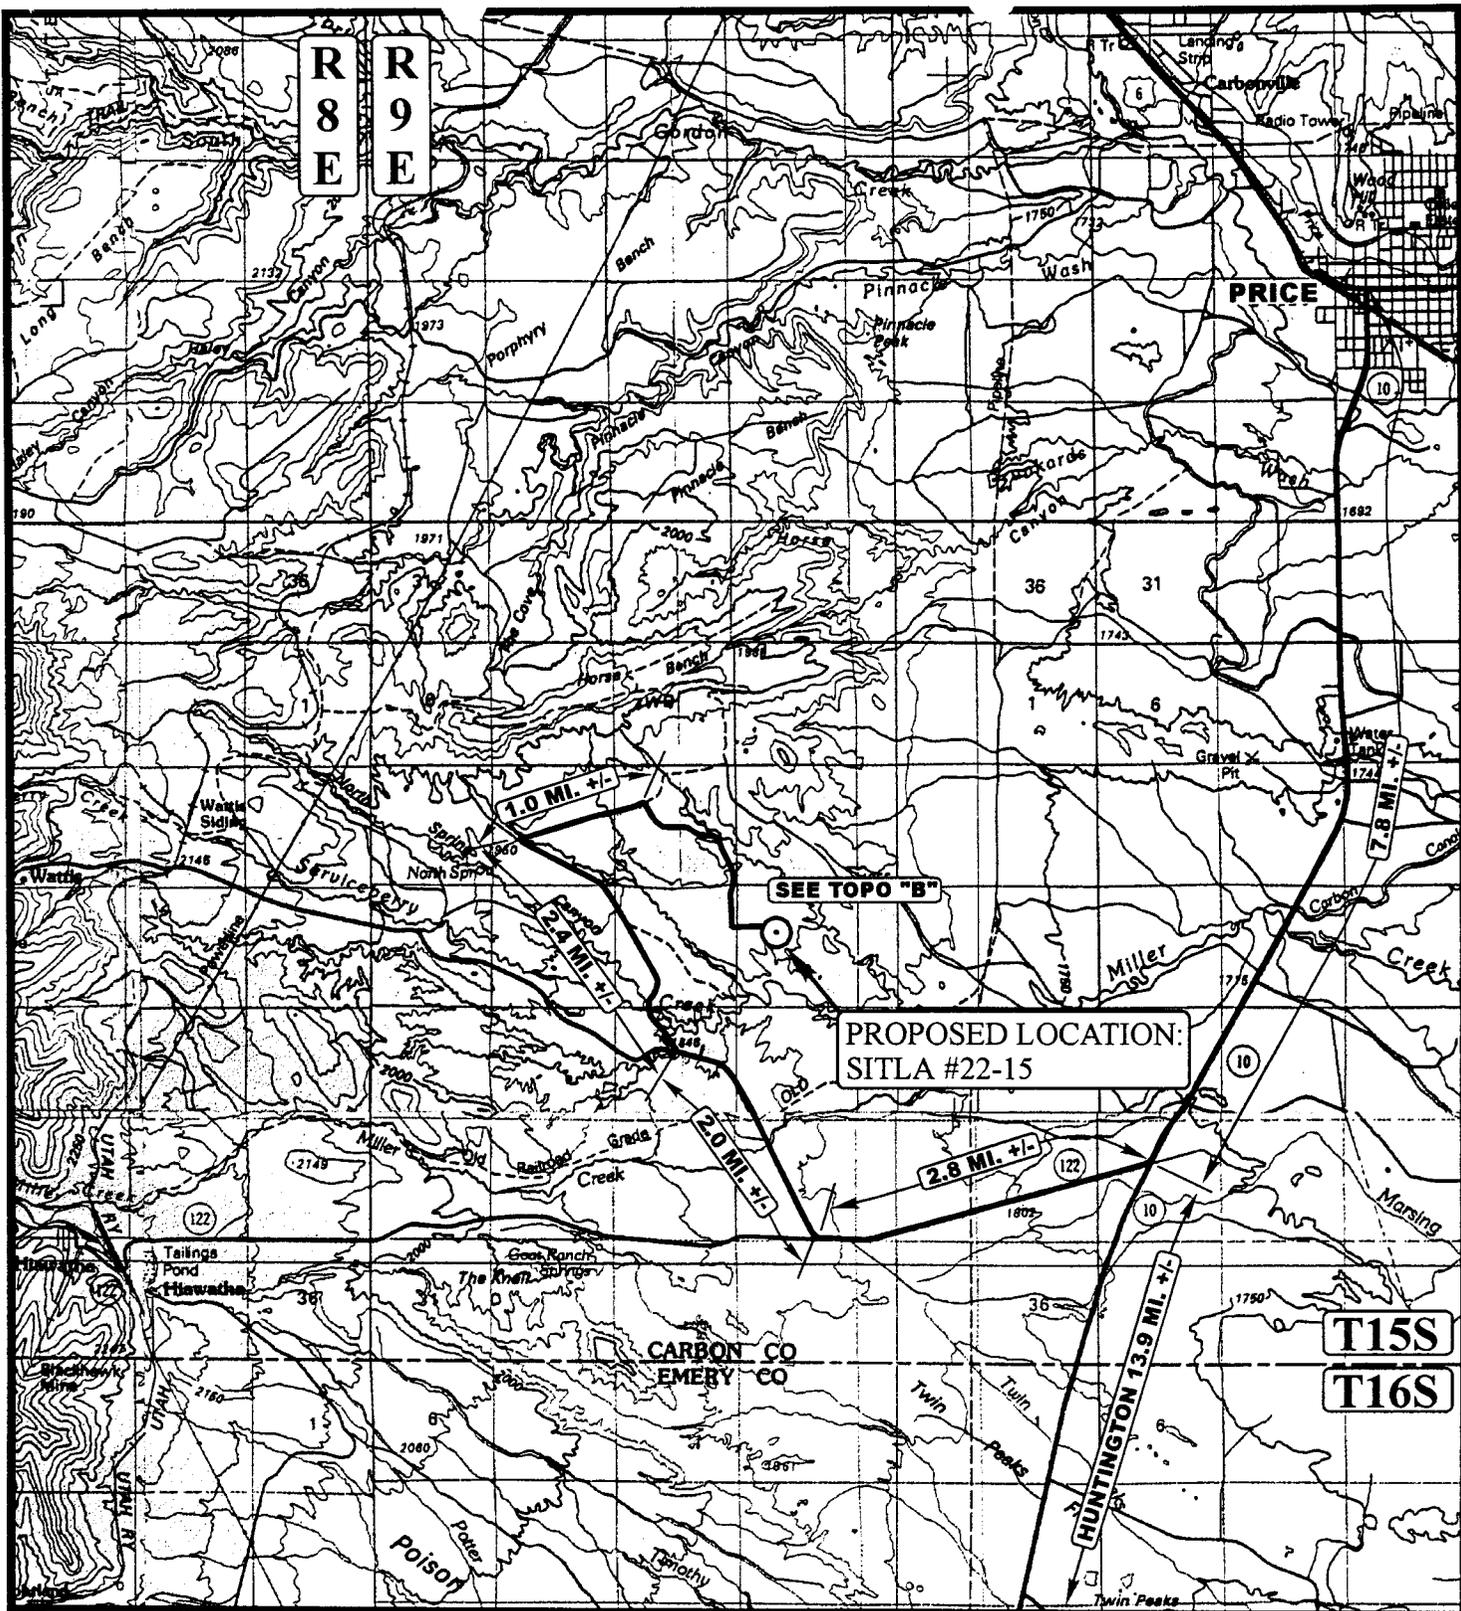

R 8 E
R 9 E

PRICE

SEE TOPO "B"

PROPOSED LOCATION:
SITLA #22-15

T15S

T16S

CARBON CO
EMERY CO

LEGEND:

⊙ PROPOSED LOCATION

MARATHON OIL CO.

SITLA #22-15
SECTION 15, T15S, R9E, S.L.B.&M.
1337' FNL 1337' FWL

UEIS Uintah Engineering & Land Surveying
85 South 200 East Vernal, Utah 84078
(435) 789-1017 * FAX (435) 789-1813


TOPOGRAPHIC MAP
SCALE: 1:100,000 DRAWN BY: J.L.G. REVISED: 00-00-00

12 27 99
MONTH DAY YEAR

A
TOPO



T15S

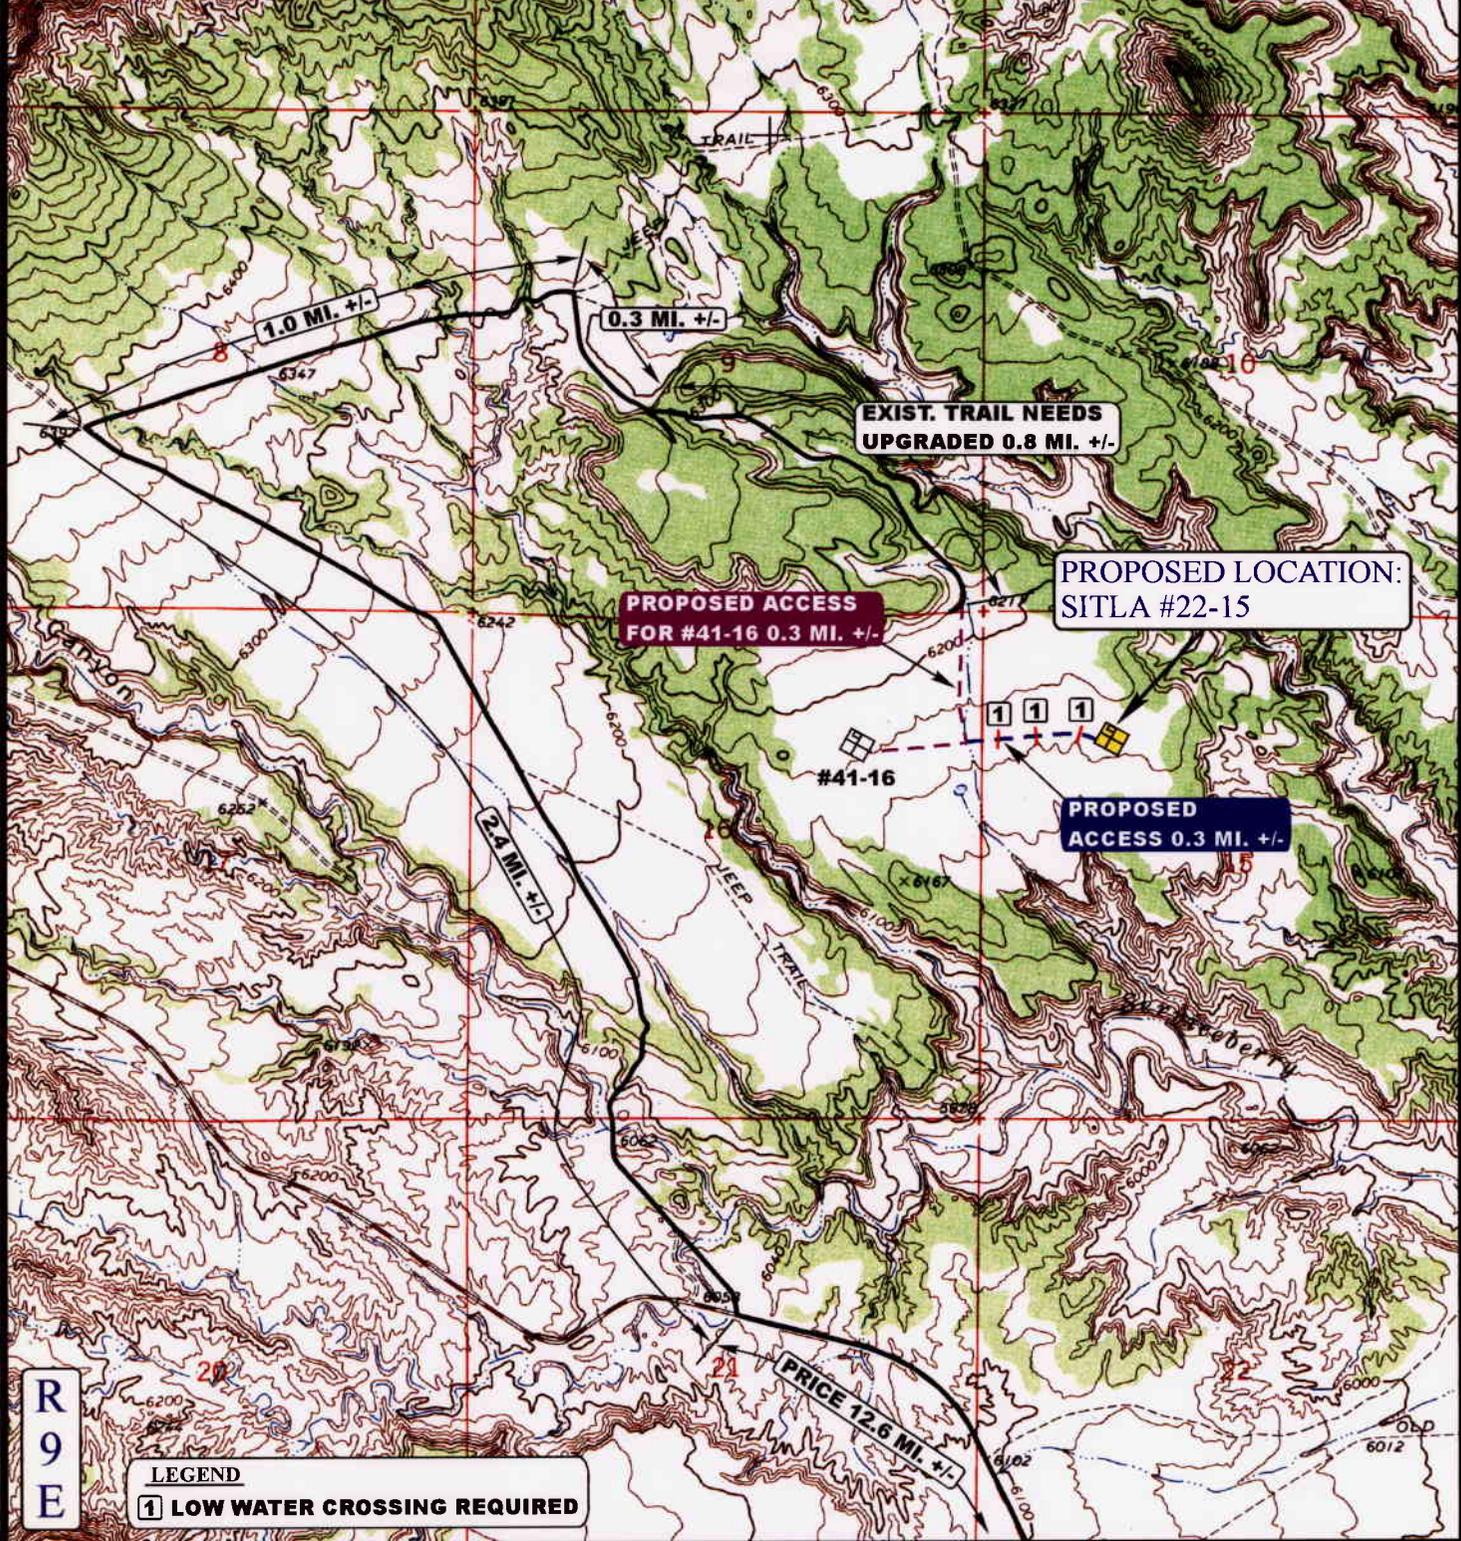

R
9
E

LEGEND
 1 LOW WATER CROSSING REQUIRED

LEGEND:

--- PROPOSED ACCESS ROAD
 ——— EXISTING ROAD



MARATHON OIL CO.

SITLA #22-15
 SECTION 15, T15S, R9E, S.L.B.&M.
 1337' FNL 1337' FWL




Utah Engineering & Land Surveying
 85 South 200 East Vernal, Utah 84078
 (435) 789-1017 * FAX (435) 789-1813

TOPOGRAPHIC
MAP

12 27 99
 MONTH DAY YEAR

SCALE: 1" = 2000' DRAWN BY: J.L.G. REVISED: 00-00-00



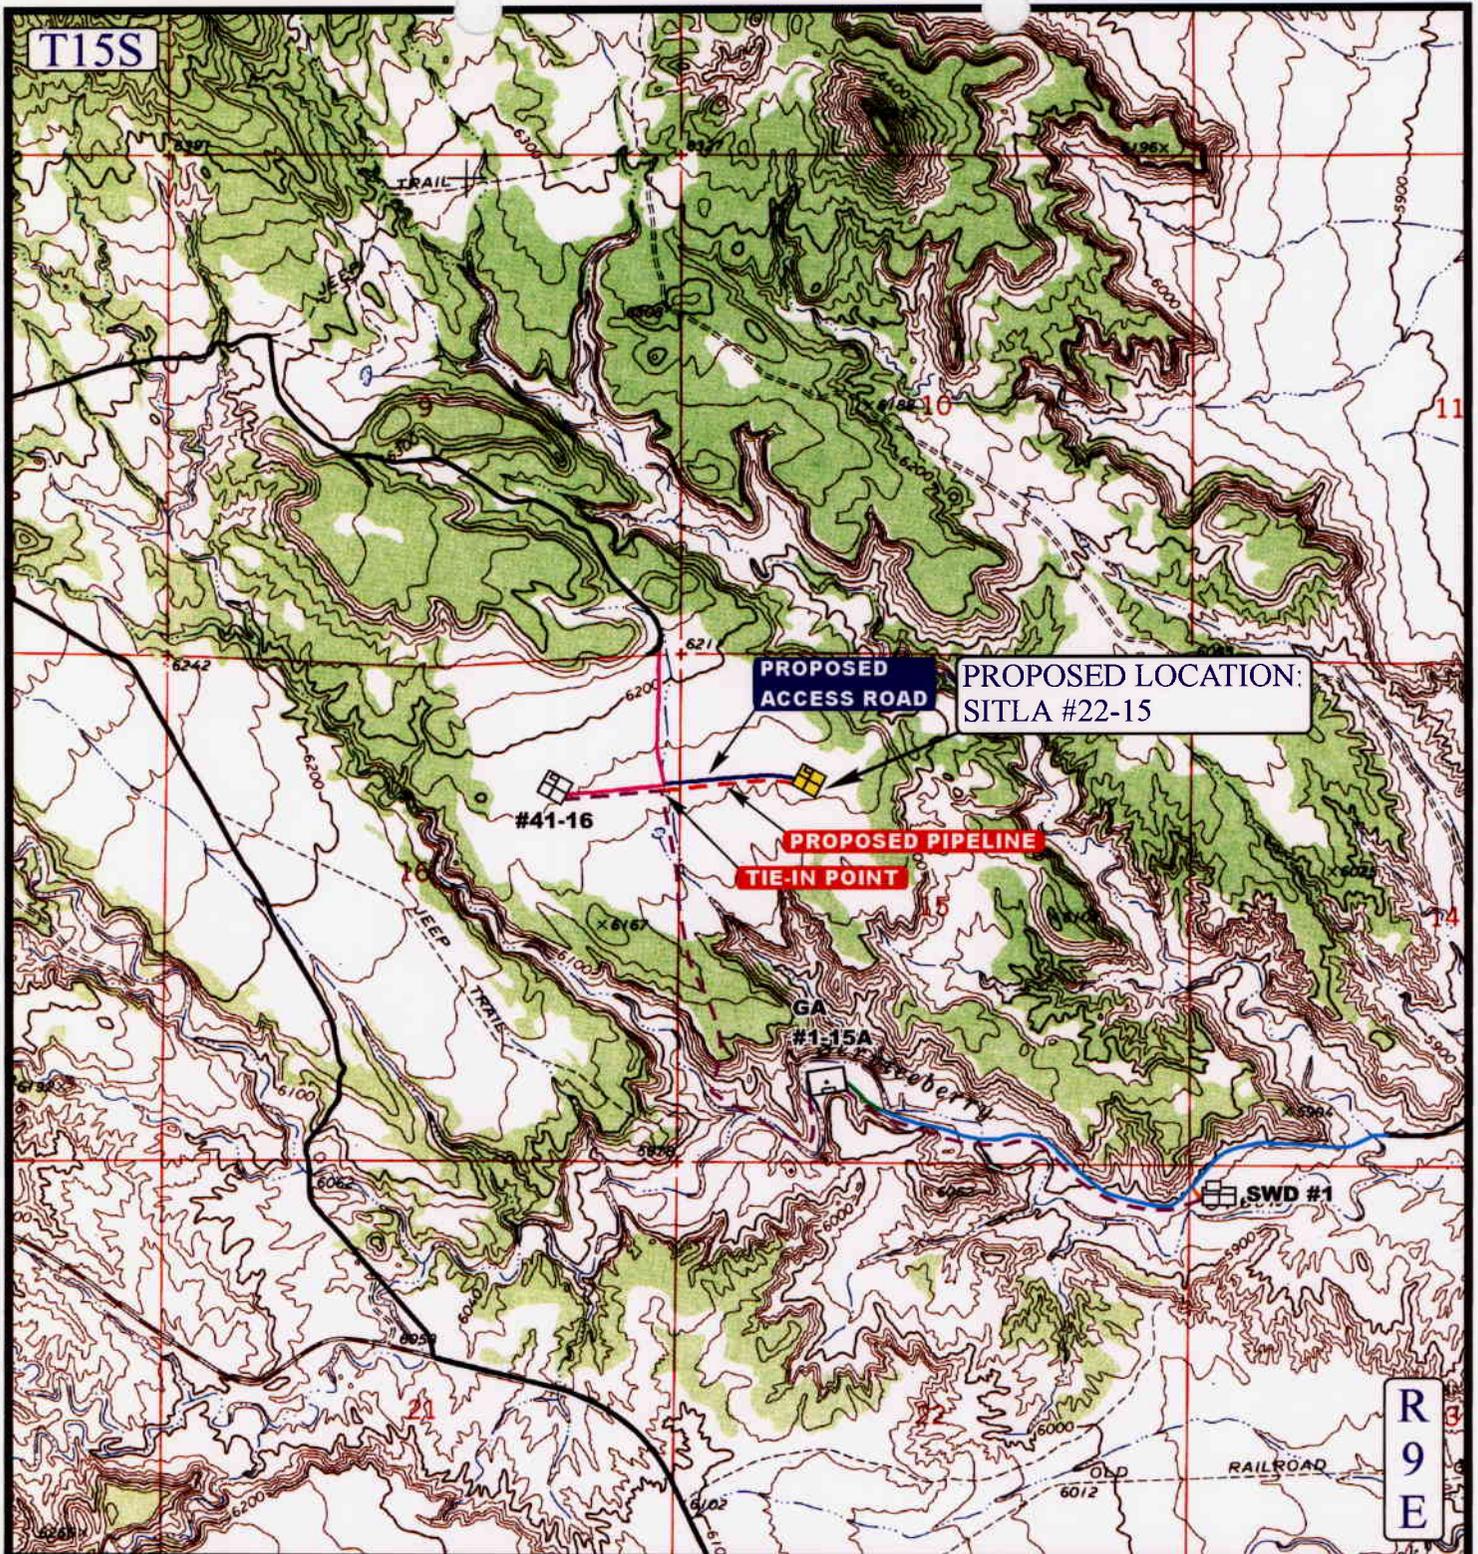

APPROXIMATE TOTAL PIPELINE DISTANCE = 1500' +/-

LEGEND:

- — — — — EXISTING PIPELINE
- - - - - PROPOSED PIPELINE
- — — — — PROPOSED ACCESS



MARATHON OIL CO.


SITLA #22-15
 SECTION 15, T15S, R9E, S.L.B.&M.
 1337' FNL 1337' FWL



Uintah Engineering & Land Surveying
 85 South 200 East Vernal, Utah 84078
 (435) 789-1017 * FAX (435) 789-1813

TOPOGRAPHIC 12 27 99
MAP MONTH DAY YEAR
 SCALE: 1" = 2000' DRAWN BY: J.L.G. REVISED: 00-00-00



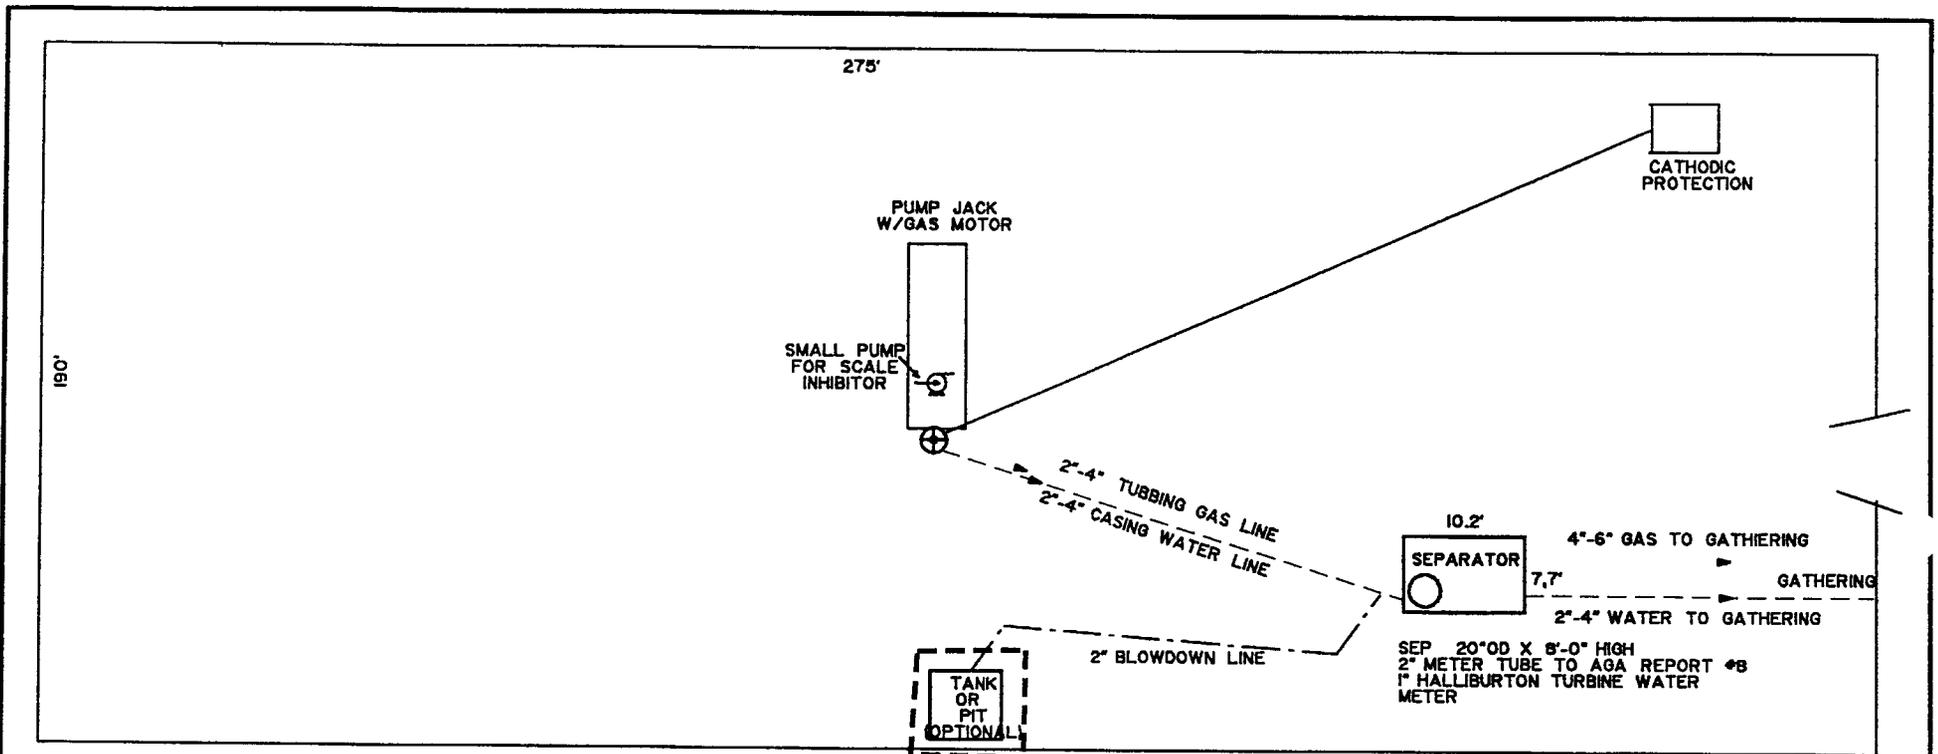

MARATHON OIL COMPANY
ROCKY MOUNTAIN REGION

DRUNKARD'S WASH
CARBON COUNTY, UTAH

TYPICAL FACILITY

NOT TO SCALE

01/00

MARATHON OIL CO. - OPERATOR
SUBJECT TO MARATHON'S SITE
SECURITY PLAN LOCATED AT THE
SUPERINTENDENT'S OFFICE

Approvals:

_____ *Production Foreman*

_____ *Operations Superintendent*


LEGEND

- OIL/CONDENSATE
- - - - - EMULSION
- RECYCLE/REJECT
- WATER OFF & DRAIN
- GAS FUEL
- GAS OFF
- RUPTURE
- POP OFF
- ⊗— VALVE
- A, B, C, etc.— SEALED VALVES
- M— METER

----- SPCC DIKES

PUT typical.fac

T15S

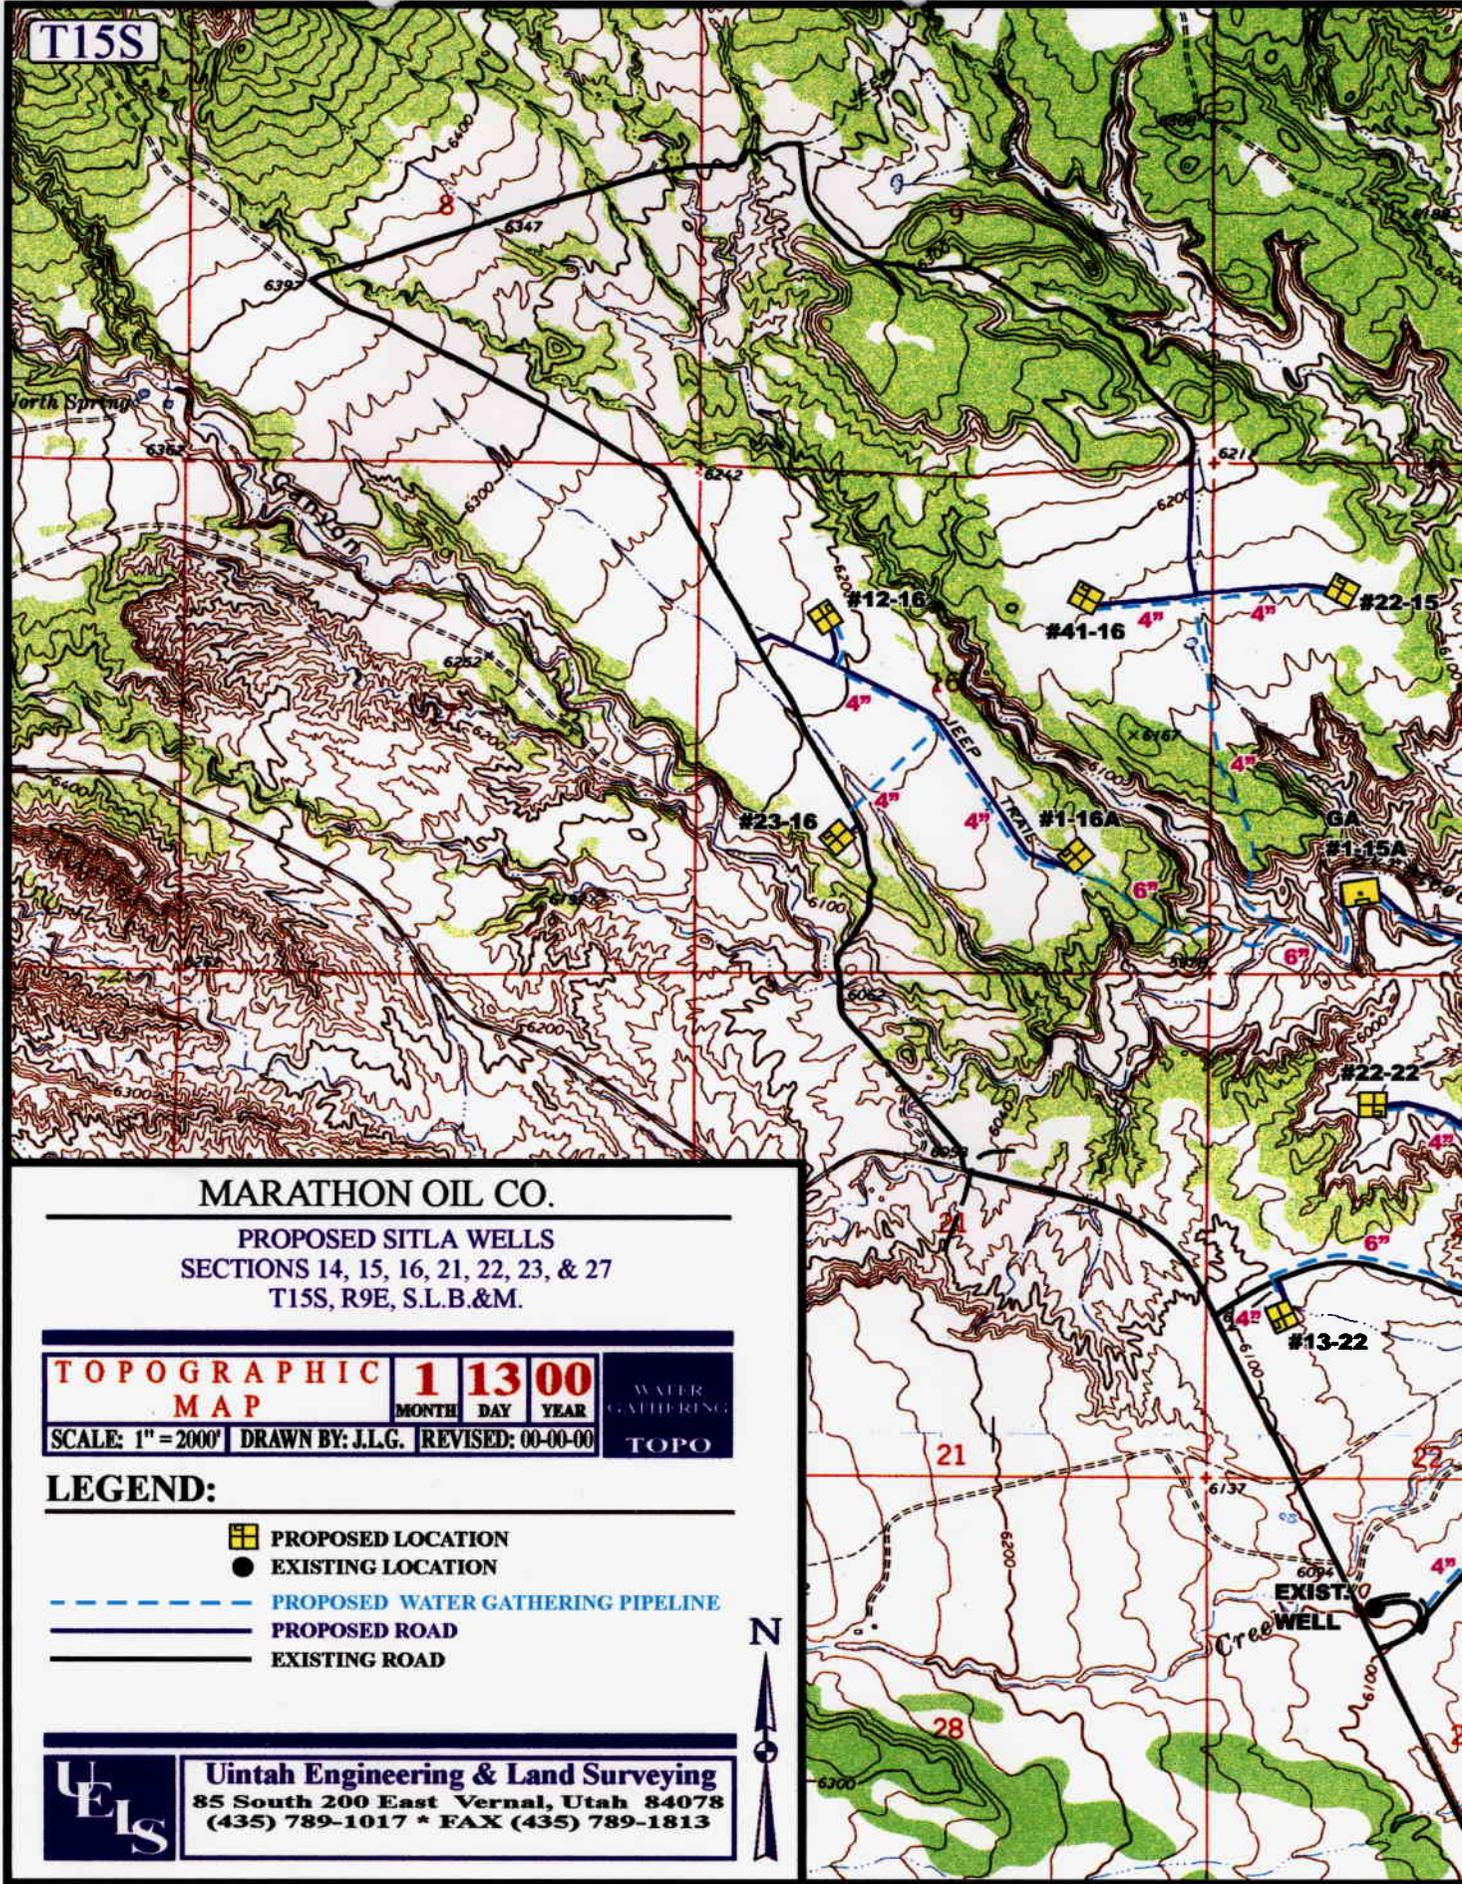

MARATHON OIL CO.

PROPOSED SITLA WELLS
SECTIONS 14, 15, 16, 21, 22, 23, & 27
T15S, R9E, S.L.B.&M.


TOPOGRAPHIC MAP	1	13	00	WATER GATHERING TOPO
	MONTH	DAY	YEAR	
SCALE: 1" = 2000'	DRAWN BY: J.L.G.		REVISED: 00-00-00	

LEGEND:


- PROPOSED LOCATION
- EXISTING LOCATION
- PROPOSED WATER GATHERING PIPELINE
- PROPOSED ROAD
- EXISTING ROAD

U E L S	Uintah Engineering & Land Surveying
	85 South 200 East Vernal, Utah 84078 (435) 789-1017 * FAX (435) 789-1813



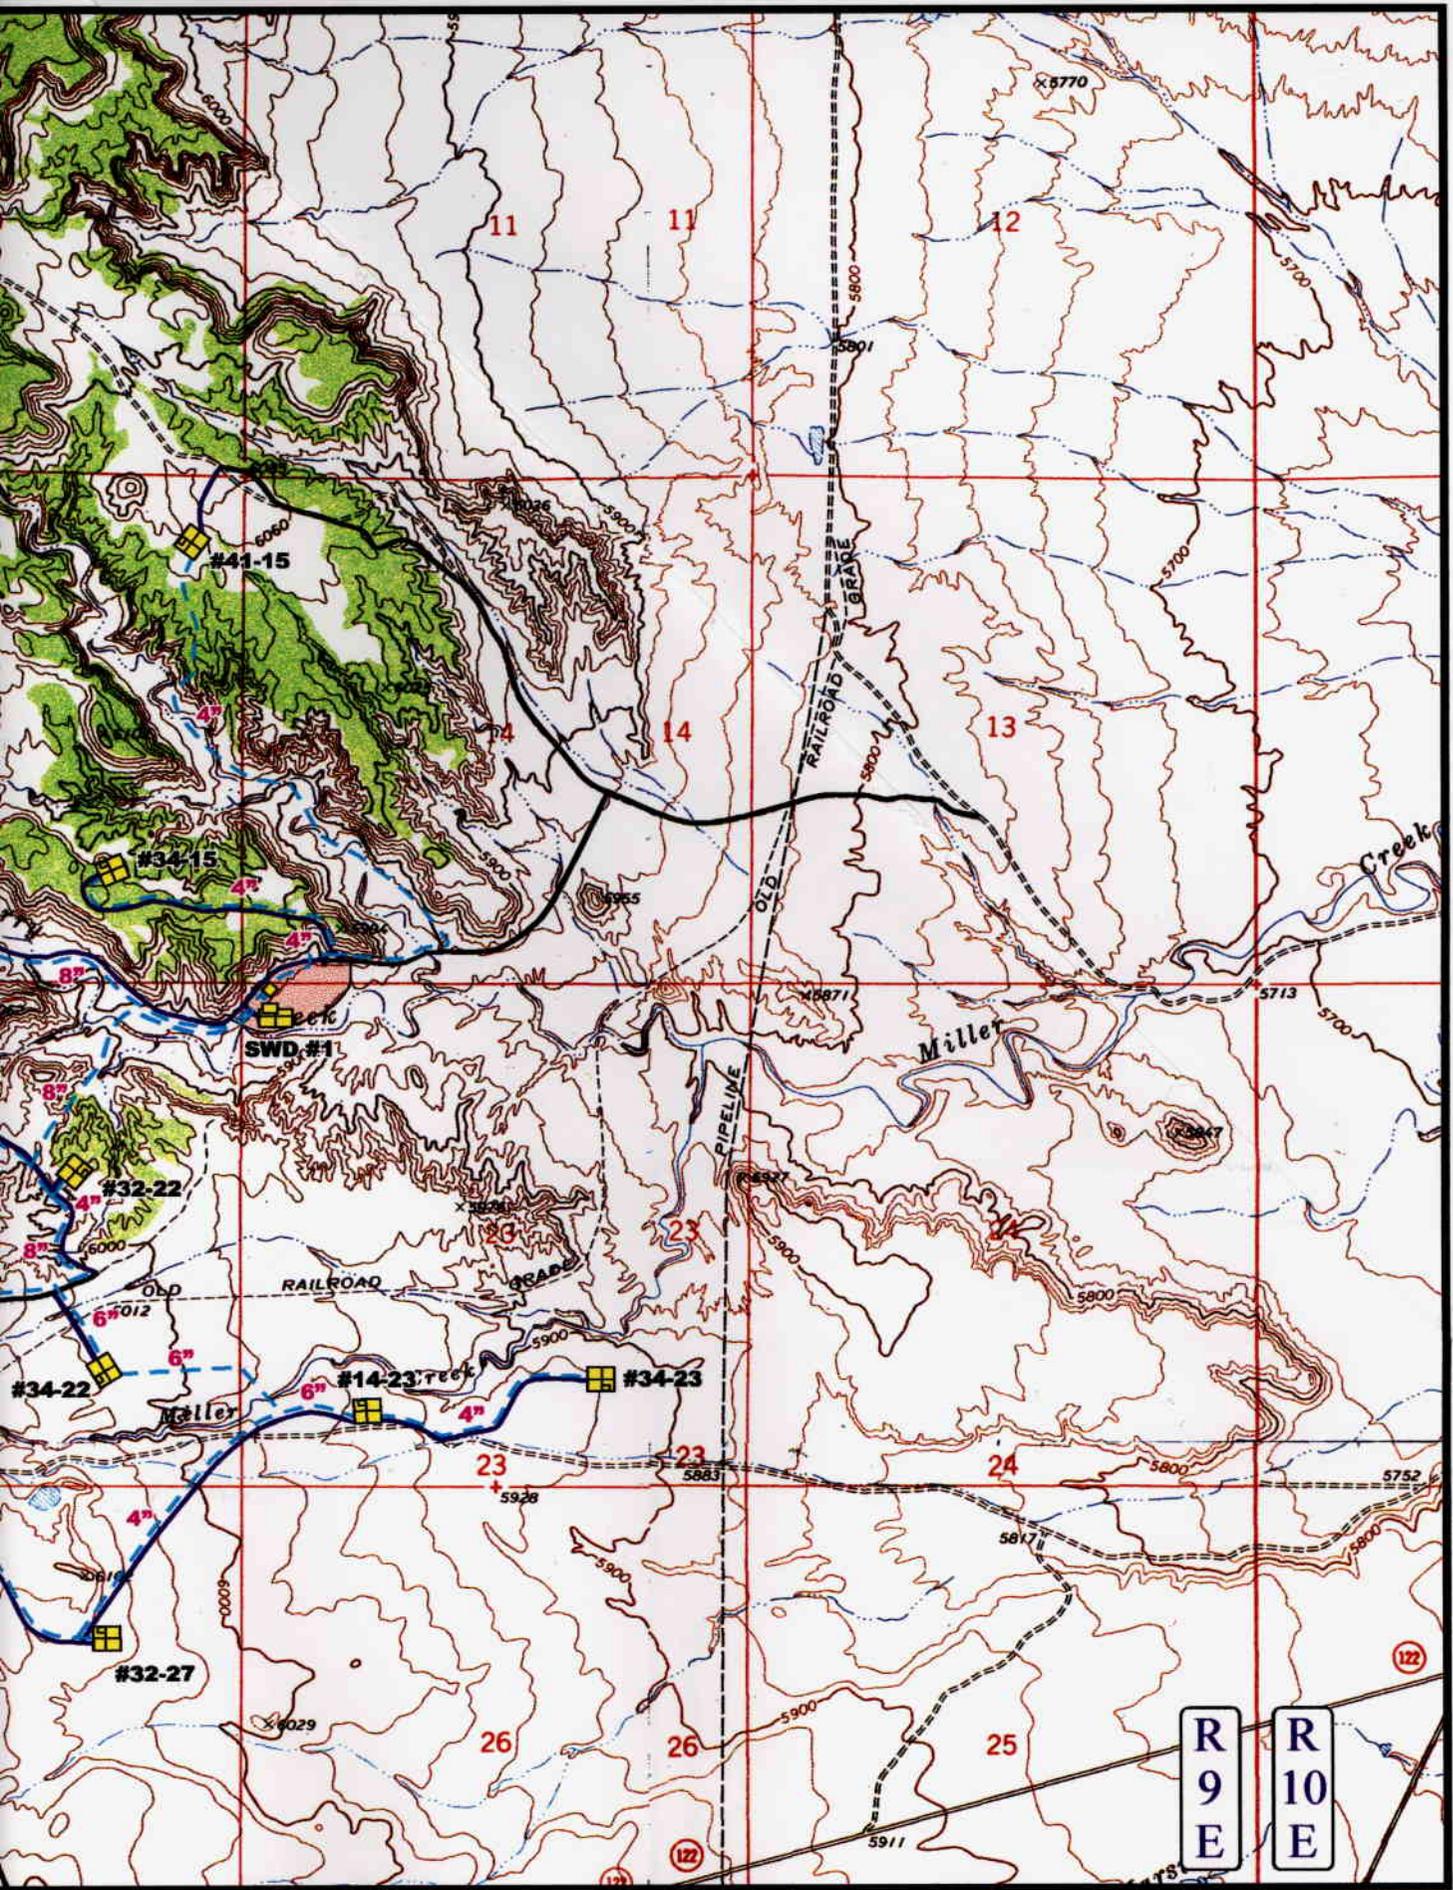

T15S

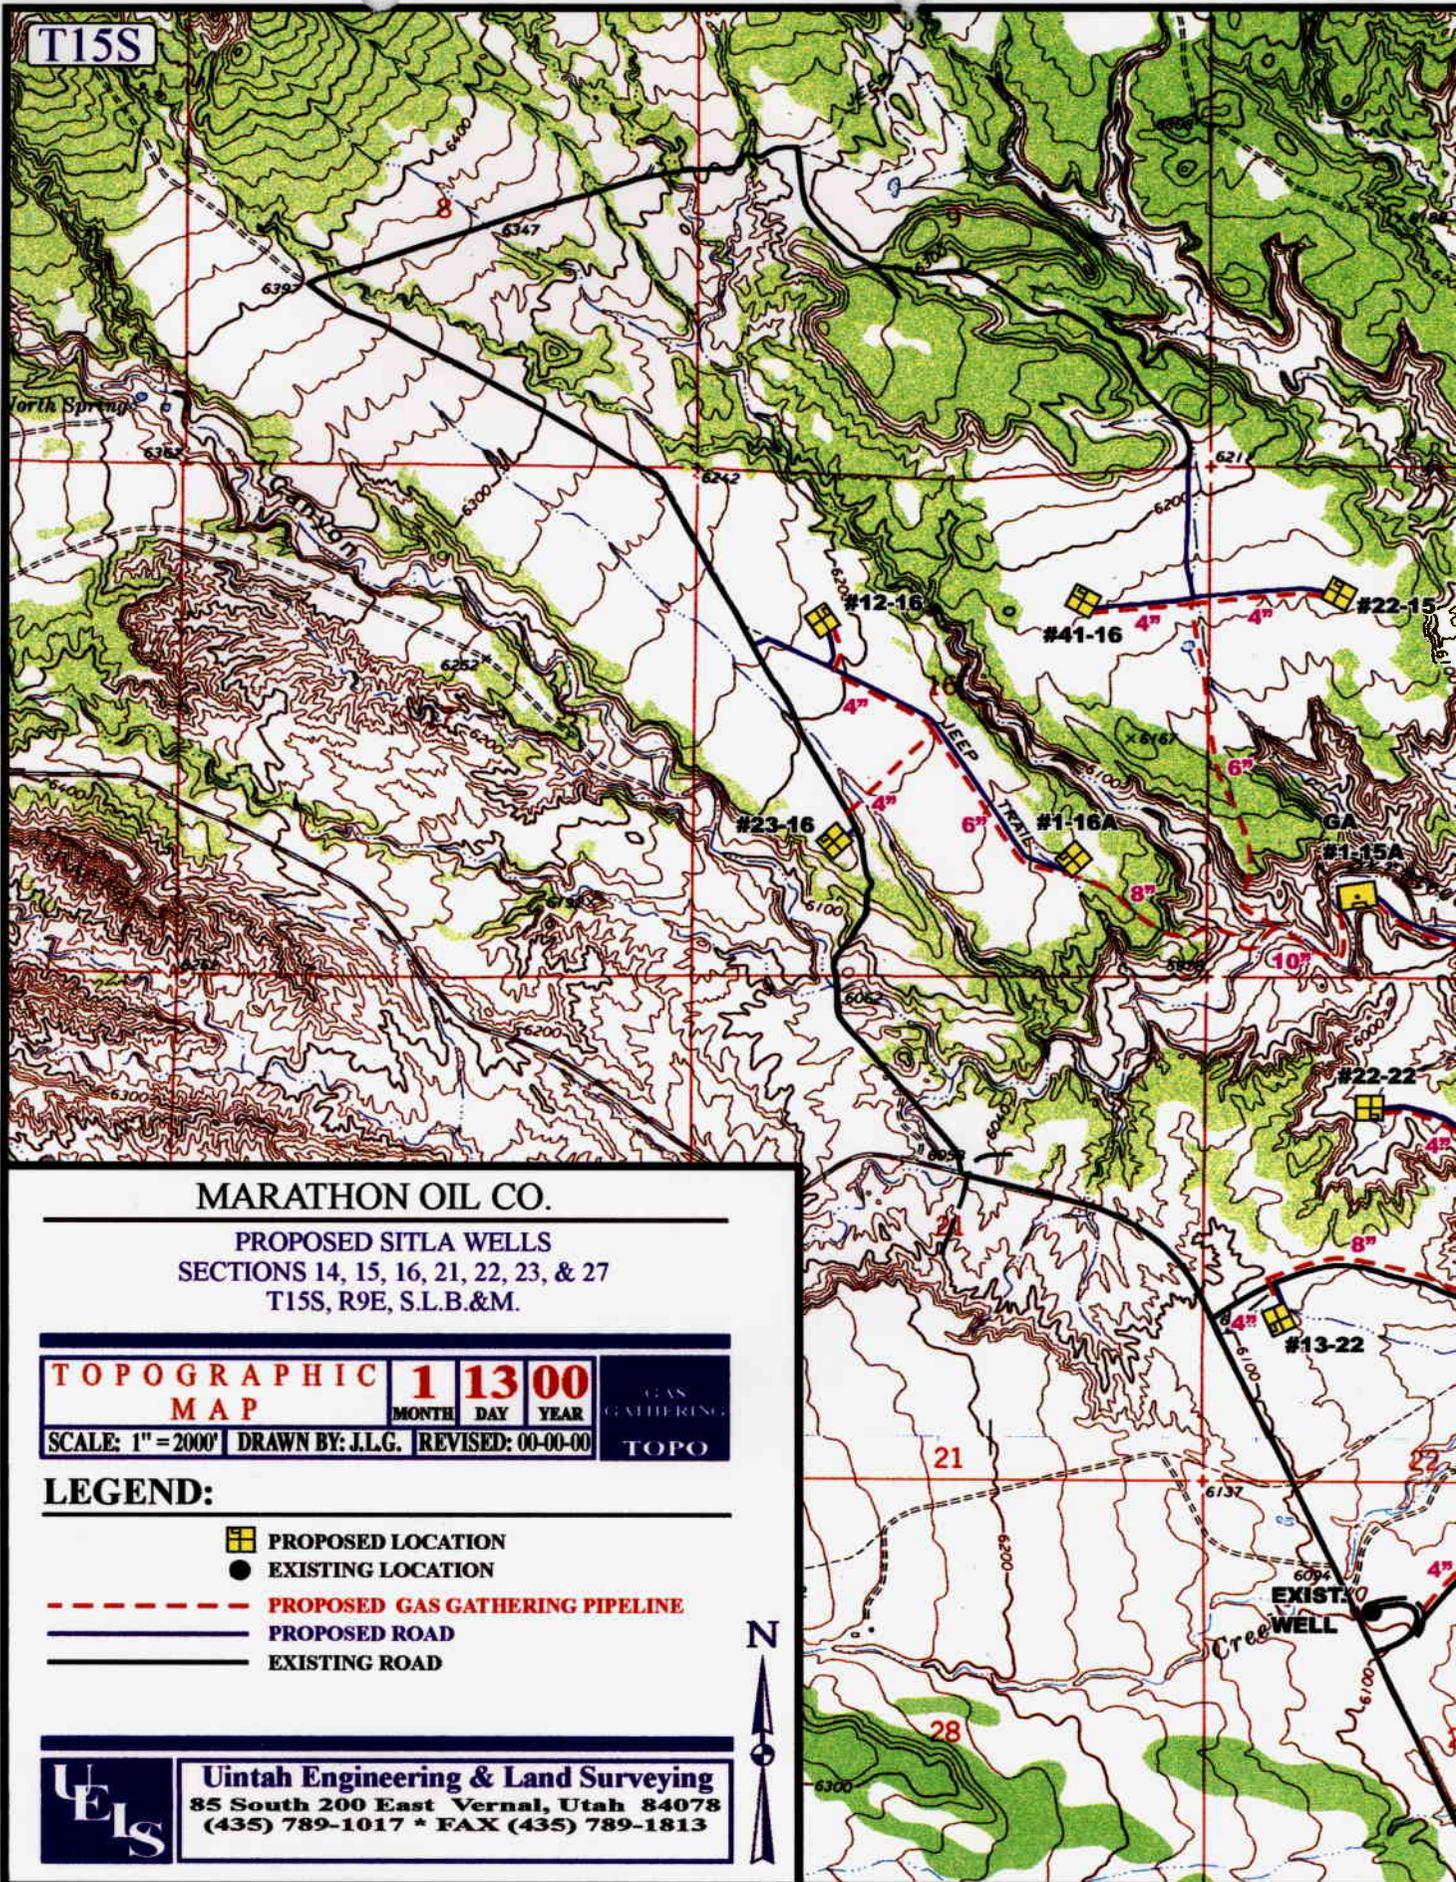

MARATHON OIL CO.
 PROPOSED SITLA WELLS
 SECTIONS 14, 15, 16, 21, 22, 23, & 27
 T15S, R9E, S.L.B.&M.

TOPOGRAPHIC MAP	1	13	00	GAS GATHERING TOPO
	MONTH	DAY	YEAR	
SCALE: 1" = 2000'	DRAWN BY: J.L.G.		REVISED: 00-00-00	

- LEGEND:**
- PROPOSED LOCATION
 - EXISTING LOCATION
 - PROPOSED GAS GATHERING PIPELINE
 - PROPOSED ROAD
 - EXISTING ROAD

	Utah Engineering & Land Surveying
	85 South 200 East Vernal, Utah 84078 (435) 789-1017 * FAX (435) 789-1813

**WORKSHEET
APPLICATION FOR PERMIT TO DRILL**

APD RECEIVED: 02/16/2000

API NO. ASSIGNED: 43-007-30664

WELL NAME: SITLA 22-15
 OPERATOR: MARATHON OIL COMPANY (N3490)
 CONTACT: BILL RYAN, AGENT

PHONE NUMBER: 435-789-0968

PROPOSED LOCATION:
 SENW 15 150S 090E
 SURFACE: 1337 FNL 1337 FWL
 BOTTOM: 1337 FNL 1337 FWL
 CARBON
 UNDESIGNATED (2)

INSPECT LOCATN BY: / /		
Tech Review	Initials	Date
Engineering	<i>RJM</i>	4-4-00
Geology		
Surface		

LEASE TYPE: 3 - State
 LEASE NUMBER: ML-47978-OBA
 SURFACE OWNER: 3 - State

PROPOSED FORMATION: FRSD

RECEIVED AND/OR REVIEWED:

- Plat
- Bond: Fed[] Ind[] Sta[3] Fee[]
(No. 5922542)
- Potash (Y/N)
- Oil Shale (Y/N) *190 - 5 (B)
- Water Permit
(No. MUNICIPAL)
- RDCC Review (Y/N)
(Date: _____)
- Fee Surf Agreement (Y/N)

LOCATION AND SITING:

- R649-2-3. Unit _____
- R649-3-2. General
Siting: _____
- R649-3-3. Exception
- Drilling Unit
Board Cause No: 243-1 (160')
Eff Date: 10-13-98
Siting: 600' Fr. Dd. Unit Boundary E. 1320' between wells.
- R649-3-11. Directional Drill

COMMENTS: Need Presite. (3/10/00)

STIPULATIONS: ① STATEMENT OF BASIS

DIVISION OF OIL, GAS AND MINING

APPLICATION FOR PERMIT TO DRILL STATEMENT OF BASIS

Operator Name: Marathon Oil Company

Name & Number: SITLA 22-15

API Number: 43-007-30664

Location: 1/4, 1/4 SENW Sec. 15 T. 15 S R. 9 E County: Carbon

Geology/Ground Water:

Garley Canyon Beds of the Blue Gate Member of the Mancos Shale are likely to directly underlie the surficial Quaternary/Tertiary Pediment Mantle. The Garley Canyon beds are not expected to be an aquifer in this section. No high quality ground water is expected to be encountered. The proposed casing and cement program will adequately isolate any zones of water penetrated. The Garley Canyon Beds, though thin, will probably be adequately protected within the existing surface casing and cementing program, but, in the event these are below the proposed setting depth, the casing string should be extended as needed to accomplish their inclusion.

Reviewer: Chris Kierst Date: 3/28/2000

Surface:

The silty, moderately-permeable soil is developed on Quaternary/Tertiary Pediment Mantle covering the Blue Gate Member of the Mancos Shale. The nearest moving surface waters are ~2 miles south in Miller Creek. Pit integrity will be maintained by the use of a synthetic liner. There is a surface water right within a mile of the location. There are no nearby culinary or irrigation water supply wells. The site was photographed and characterized on 3/10/2000. Provision was made to ensure site rehabilitation, litter and waste control, preservation of drainage patterns and the integrity of local infrastructure, groundwater and other resources. The water gathering system will arrive in the area of the location in the form of a buried poly pipeline run cross country from a tie-in west of the General American 1-15 well (4300730085) into the trunk line laid along Serviceberry Creek to the SWD #1.

Reviewer: Chris Kierst Date: 3/28/2000

Conditions of Approval/Application for Permit to Drill:

- 1) Culverts sufficient to manage expected runoff, standing and surface water shall be installed in crossed drainages.
- 2) Berm location and pit.
- 3) Minimum 12 mil synthetically lined pit and blooie pit.
- 4) Dust abatement will be used while drilling and on access roads.
- 5) 404 Dredge and Fill Permits must be obtained when required or waived by the U.S. Army Corp. of Engineers or their authorized agents for crossings of any watercourses by pipelines or access roads, or prior to any bank or streambed modifications.
- 6) Compliance with terms of the governing EIS.
- 7) Extend surface casing as needed to case the Garley Canyon Beds.

ON-SITE PREDRILL EVALUATION

Division of Oil, Gas and Mining

OPERATOR: Marathon Oil Company

WELL NAME & NUMBER: SITLA 22-15

API NUMBER: 43-007-30664

LEASE: State FIELD/UNIT: UNDESIGNATED

LOCATION: 1/4,1/4 SENW Sec: 22 TWP: 15 S RNG: 9 E 1337 FNL 1337 FWL

LEGAL WELL SITING: 660 F SEC. LINE; 660 F 1/4,1/4 LINE; 1320F ANOTHER WELL.

GPS COORD (UTM): X = 508163; Y = 4374748 SURFACE OWNER: SITLA

PARTICIPANTS

C. Kierst (DOGM), C. Colt (DWR), B. Ryan (Rocky Mtn. Consulting), D. Kay (U.E.L.S.), R. Meabon (Marathon), D. Wilcox (Nielson Construction, C. Arterbery (drilling consultant)

REGIONAL/LOCAL SETTING & TOPOGRAPHY

Western margin of Colorado Plateau/~5.75 miles east of the base of Wasatch Plateau. The location is on Quaternary/Tertiary Pediment Mantle covering the westward-dipping Blue Gate Member of the Mancos Shale. The pad is on a southeastward-trending, elongate, low pediment bench. The pad is ~2.75 miles north of the intersection of the Wattis Highway and State Highway 122. It is ~1.5 miles north of Miller Creek and ~0.5 mile north of Serviceberry Creek. Igneous intrusive dikes with surface expression are in the area.

SURFACE USE PLA

CURRENT SURFACE USE: Grazing and wildlife habitat.

PROPOSED SURFACE DISTURBANCE: 275' X 250' pad with 50' X 80' X 8' inboard pit and ~1584' of new surface for approach road. 4224' of upgraded road surface will be required.

LOCATION OF EXISTING WELLS WITHIN A 1 MILE RADIUS: 2 SGW status CBM wells (Marathon), 1 APD status CBM location (RGC), 2 PGW status CBM production wells (RGC), and 3 NEW status CBM locations (Marathon).

LOCATION OF PRODUCTION FACILITIES AND PIPELINES: ~2 miles east of pad (Questar pipeline runs north-south).

SOURCE OF CONSTRUCTION MATERIAL: gravel location and approach road; soil stored in berm.

ANCILLARY FACILITIES: none

WASTE MANAGEMENT PLAN:

Portable chemical toilets which will be emptied into the municipal waste treatment system; garbage cans on location will be emptied into centralized dumpsters which will be emptied into an approved landfill. No crude oil is expected to be produced. Drilling fluid, completion / frac fluid and cuttings will be buried in the pit after evaporation and slashing the pit liner. Produced water will be gathered to the

evaporation pit and eventually injected into the Navajo Sandstone via a Marathon-operated salt water disposal well. Used oil from drilling operations and support is hauled to a used oil re-cycler and reused.

AFFECTED FLOODPLAINS AND/OR WETLANDS: Location is ~2 miles north of Miller Creek, a year-round flowing watercourse, and 0.5 mile north of seasonal, ephemeral Serviceberry Creek. The Price River is about 6.5 miles to the northeast.

FLORA/FAUNA: Pinyon, juniper, sagebrush, grasses / birds, lizards, coyotes, rodents, raptors (access restrictions, see comments), elk, deer, reptiles.

SOIL TYPE AND CHARACTERISTICS: Moderately-permeable silty soil on Quaternary/Tertiary Pediment Mantle.

SURFACE FORMATION & CHARACTERISTICS: Quaternary/Tertiary Pediment Mantle over Blue Gate Member (just above Garley Canyon Beds) of the Mancos Shale. Garley Canyon Sandstone Beds are relatively thin and near the surface.

EROSION/SEDIMENTATION/STABILITY: Stable

PALEONTOLOGICAL POTENTIAL: None observed.

RESERVE PIT

CHARACTERISTICS: Dugout, earthen pit, as above.

LINER REQUIREMENTS (Site Ranking Form attached): Synthetic liner

SURFACE RESTORATION/RECLAMATION PLAN

As per State surface agreement.

SURFACE AGREEMENT: Agreement filed with State.

CULTURAL RESOURCES/ARCHAEOLOGY: Cleared but not yet filed with state.

OTHER OBSERVATIONS/COMMENTS

Raptor nests exist within ¼ mile of the location and DWR requests no construction operations take place before 7/15/2000 and any workover operations needed between 2/1 and 7/15 be coordinated with them.

ATTACHMENTS:

4 Photos were taken of this location. (47-50)


Chris Kierst
DOGM Representative

3/10/2000 11:30 AM
Date & Time

**Evaluation Ranking Criteria and Ranking Sco.
For Reserve and Onsite Pit Liner Requirements**


<u>Site-Specific Factors</u>	<u>Ranking</u>	<u>Site Ranking</u>
Distance to Groundwater (feet)		
>200	0	
100 to 200	5	
75 to 100	10	
25 to 75	15	
<25 or recharge area	20	<u>5</u>
Distance to Surf. Water (feet)		
>1000	0	
300 to 1000	2	
200 to 300	10	
100 to 200	15	
< 100	20	<u>0</u>
Distance to Nearest Municipal Well (feet)		
>5280	0	
1320 to 5280	5	
500 to 1320	10	
<500	20	<u>0</u>
Distance to Other Wells (feet)		
>1320	0	
300 to 1320	10	
<300	20	<u>0</u>
Native Soil Type		
Low permeability	0	
Mod. permeability	10	
High permeability	20	<u>10</u>
Fluid Type		
Air/mist	0	
Fresh Water	5	
TDS >5000 and <10000	10	
TDS >10000 or Oil Base Mud Fluid	15	
containing significant levels of hazardous constituents	20	<u>3</u>
Drill Cuttings		
Normal Rock	0	
Salt or detrimental	10	<u>0</u>
Annual Precipitation (inches)		
<10	0	
10 to 20	5	
>20	10	<u>5</u>
Affected Populations		
<10	0	
10 to 30	6	
30 to 50	8	
>50	10	<u>0</u>
Presence of Nearby Utility Conduits		
Not Present	0	
Unknown	10	
Present	15	<u>0</u>

Final Score 23 (Level II Sensitivity)

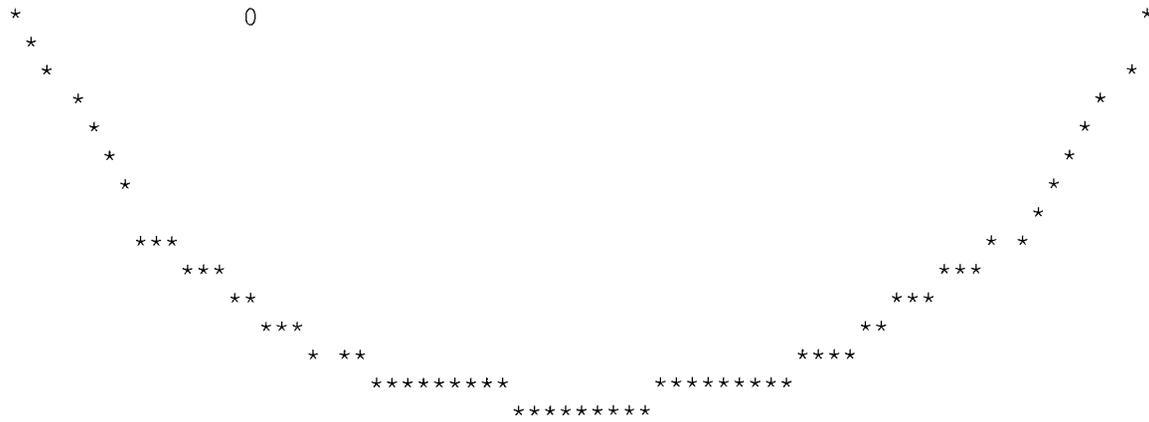

UTAH DIVISION OF WATER RIGHTS
 NWPLAT POINT OF DIVERSION LOCATION PROGRAM


MAP CHAR	WATER RIGHT	QUANTITY CFS	AND/OR AC-FT	SOURCE DESCRIPTION or WELL INFO DIAMETER DEPTH	YEAR LOG	POINT OF DIVERSION DESCRIPTION NORTH EAST	CNR SEC	TWN	RNG B&M	
0	91 4980	.0000	4.73	Unnamed Washes		N 2100 W 1500	SW 15	15S	9E SL	
WATER USE(S): STOCKWATERING							PRIORITY DATE: 01/26/19			
State of Utah School & Institutional Tru							675 East 500 South, 5th Floor Salt Lake City			

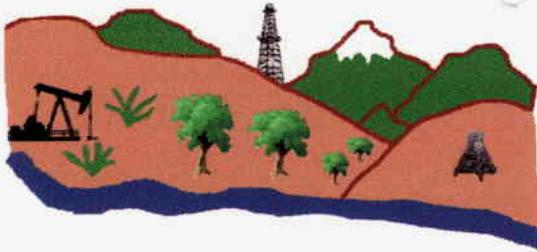

Utah Oil Gas and Mining

Serving the Industry, Protecting the Environment

OPERATOR: MARATHON OIL COMPANY (N3490)
FIELD: UNDESIGNATED (002)
SEC. 15 & 16, T 15 S, R 9 E
COUNTY: CARBON CAUSE No: 243-1 160 ACRES

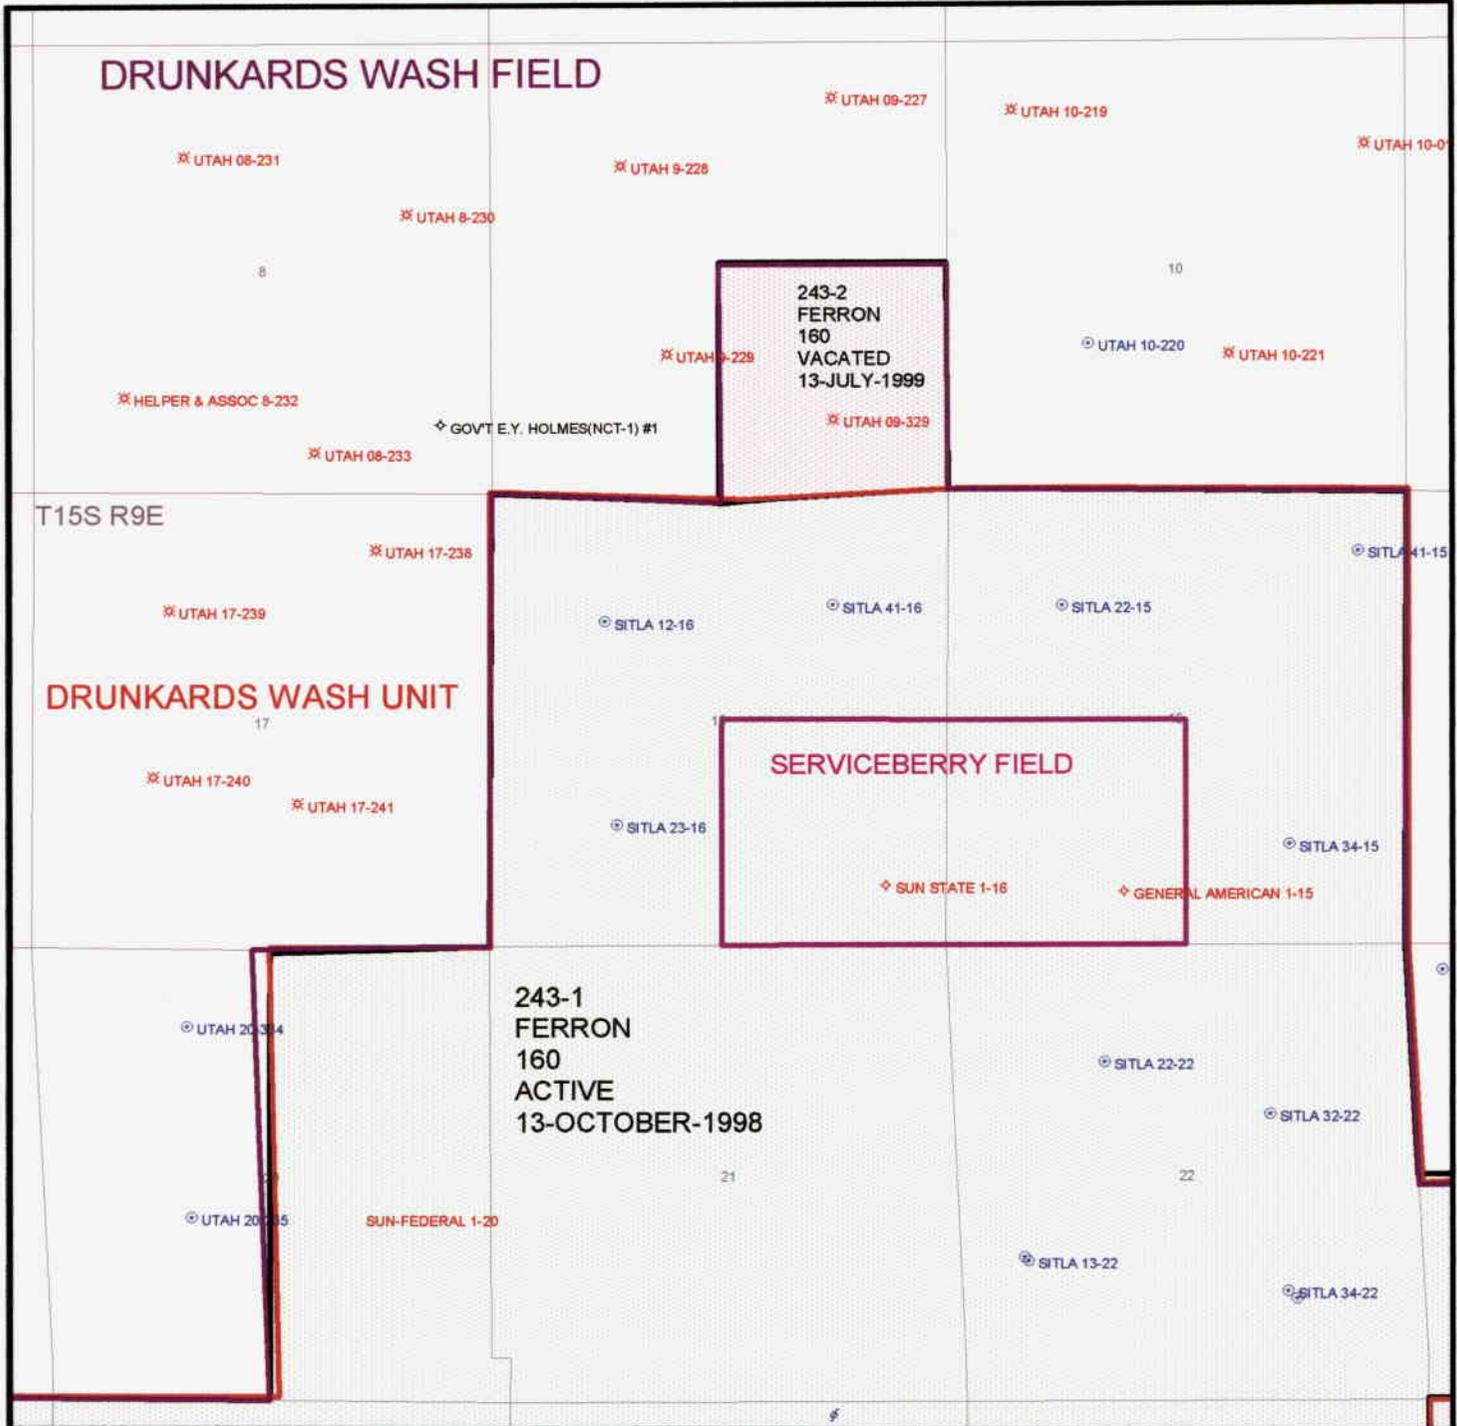

PREPARED
DATE: 17-Feb-2000

Well name:	4-00 Marathon SITLA #22-15		
Operator:	Marathon	Project ID:	43-007-30664
String type:	Surface		
Location:	Carbon County		

Design parameters:

Collapse

Mud weight: 8.330 ppg
 Design is based on evacuated pipe.

Minimum design factors:

Collapse:

Design factor 1.125

Burst:

Design factor 1.00

Environment:

H2S considered? No
 Surface temperature: 75 °F
 Bottom hole temperature: 79 °F
 Temperature gradient: 1.40 °F/100ft
 Minimum section length: 160 ft

Cement top: 0 ft

Burst

Max anticipated surface pressure: 0 psi
 Internal gradient: 0.433 psi/ft
 Calculated BHP 130 psi

No backup mud specified.

Tension:

8 Round STC: 1.80 (J)
 8 Round LTC: 1.80 (J)
 Buttress: 1.60 (J)
 Premium: 1.50 (J)
 Body yield: 1.50 (B)

Tension is based on buoyed weight.
 Neutral point: 262 ft

Non-directional string.

Re subsequent strings:

Next setting depth: 1,850 ft
 Next mud weight: 8.330 ppg
 Next setting BHP: 801 psi
 Fracture mud wt: 19.250 ppg
 Fracture depth: 1,850 ft
 Injection pressure 1,850 psi

Run Seq	Segment Length (ft)	Size (in)	Nominal Weight (lbs/ft)	Grade	End Finish	True Vert Depth (ft)	Measured Depth (ft)	Drift Diameter (in)	Internal Capacity (ft³)
1	300	8.625	24.00	J-55	ST&C	300	300	7.972	14.4
Run Seq	Collapse Load (psi)	Collapse Strength (psi)	Collapse Design Factor	Burst Load (psi)	Burst Strength (psi)	Burst Design Factor	Tension Load (Kips)	Tension Strength (Kips)	Tension Design Factor
1	130	1370	10.56	130	2950	22.73	6	244	38.74 J

Prepared RJK
 by: Utah Dept. of Natural Resources

Date: April 4,2000
 Salt Lake City, Utah

ENGINEERING STIPULATIONS: NONE
 Collapse strength is based on the Westcott, Dunlop & Kemler method of biaxial correction for tension.
 Collapse is based on a vertical depth of 300 ft, a mud weight of 8.33 ppg The casing is considered to be evacuated for collapse purposes.
 Burst strength is not adjusted for tension.

Engineering responsibility for use of this design will be that of the purchaser.

Well name:	4-00 Marathon SITLA #22-15		
Operator:	Marathon	Project ID:	43-007-30664
String type:	Production		
Location:	Carbon County		

Design parameters:

Collapse

Mud weight: 8.330 ppg
 Design is based on evacuated pipe.

Minimum design factors:

Collapse:

Design factor 1.125

Burst:

Design factor 1.00

Environment:

H2S considered? No
 Surface temperature: 75 °F
 Bottom hole temperature: 116 °F
 Temperature gradient: 1.40 °F/100ft
 Minimum section length: 368 ft

Cement top: 1,860 ft

Burst

Max anticipated surface pressure: 0 psi
 Internal gradient: 0.433 psi/ft
 Calculated BHP 1,271 psi

No backup mud specified.

Tension:

8 Round STC: 1.80 (J)
 8 Round LTC: 1.80 (J)
 Buttress: 1.60 (J)
 Premium: 1.50 (J)
 Body yield: 1.50 (B)

Non-directional string.

Tension is based on buoyed weight.
 Neutral point: 2,566 ft

Run Seq	Segment Length (ft)	Size (in)	Nominal Weight (lbs/ft)	Grade	End Finish	True Vert Depth (ft)	Measured Depth (ft)	Drift Diameter (in)	Internal Capacity (ft³)
1	2937	5.5	17.00	L-80	LT&C	2937	2937	4.767	101.2
Run Seq	Collapse Load (psi)	Collapse Strength (psi)	Collapse Design Factor	Burst Load (psi)	Burst Strength (psi)	Burst Design Factor	Tension Load (Kips)	Tension Strength (Kips)	Tension Design Factor
1	1271	6290	4.95	1271	7740	6.09	44	338	7.75 J

Prepared RJK
 by: Utah Dept. of Natural Resources

Date: April 4,2000
 Salt Lake City, Utah


ENGINEERING STIPULATIONS: NONE

Collapse strength is based on the Westcott, Dunlop & Kemler method of biaxial correction for tension.
 Collapse is based on a vertical depth of 2937 ft, a mud weight of 8.33 ppg The casing is considered to be evacuated for collapse purposes.
 Burst strength is not adjusted for tension.

Engineering responsibility for use of this design will be that of the purchaser.

4-00 Marathon SITLA #22 .5

Casing Schematic

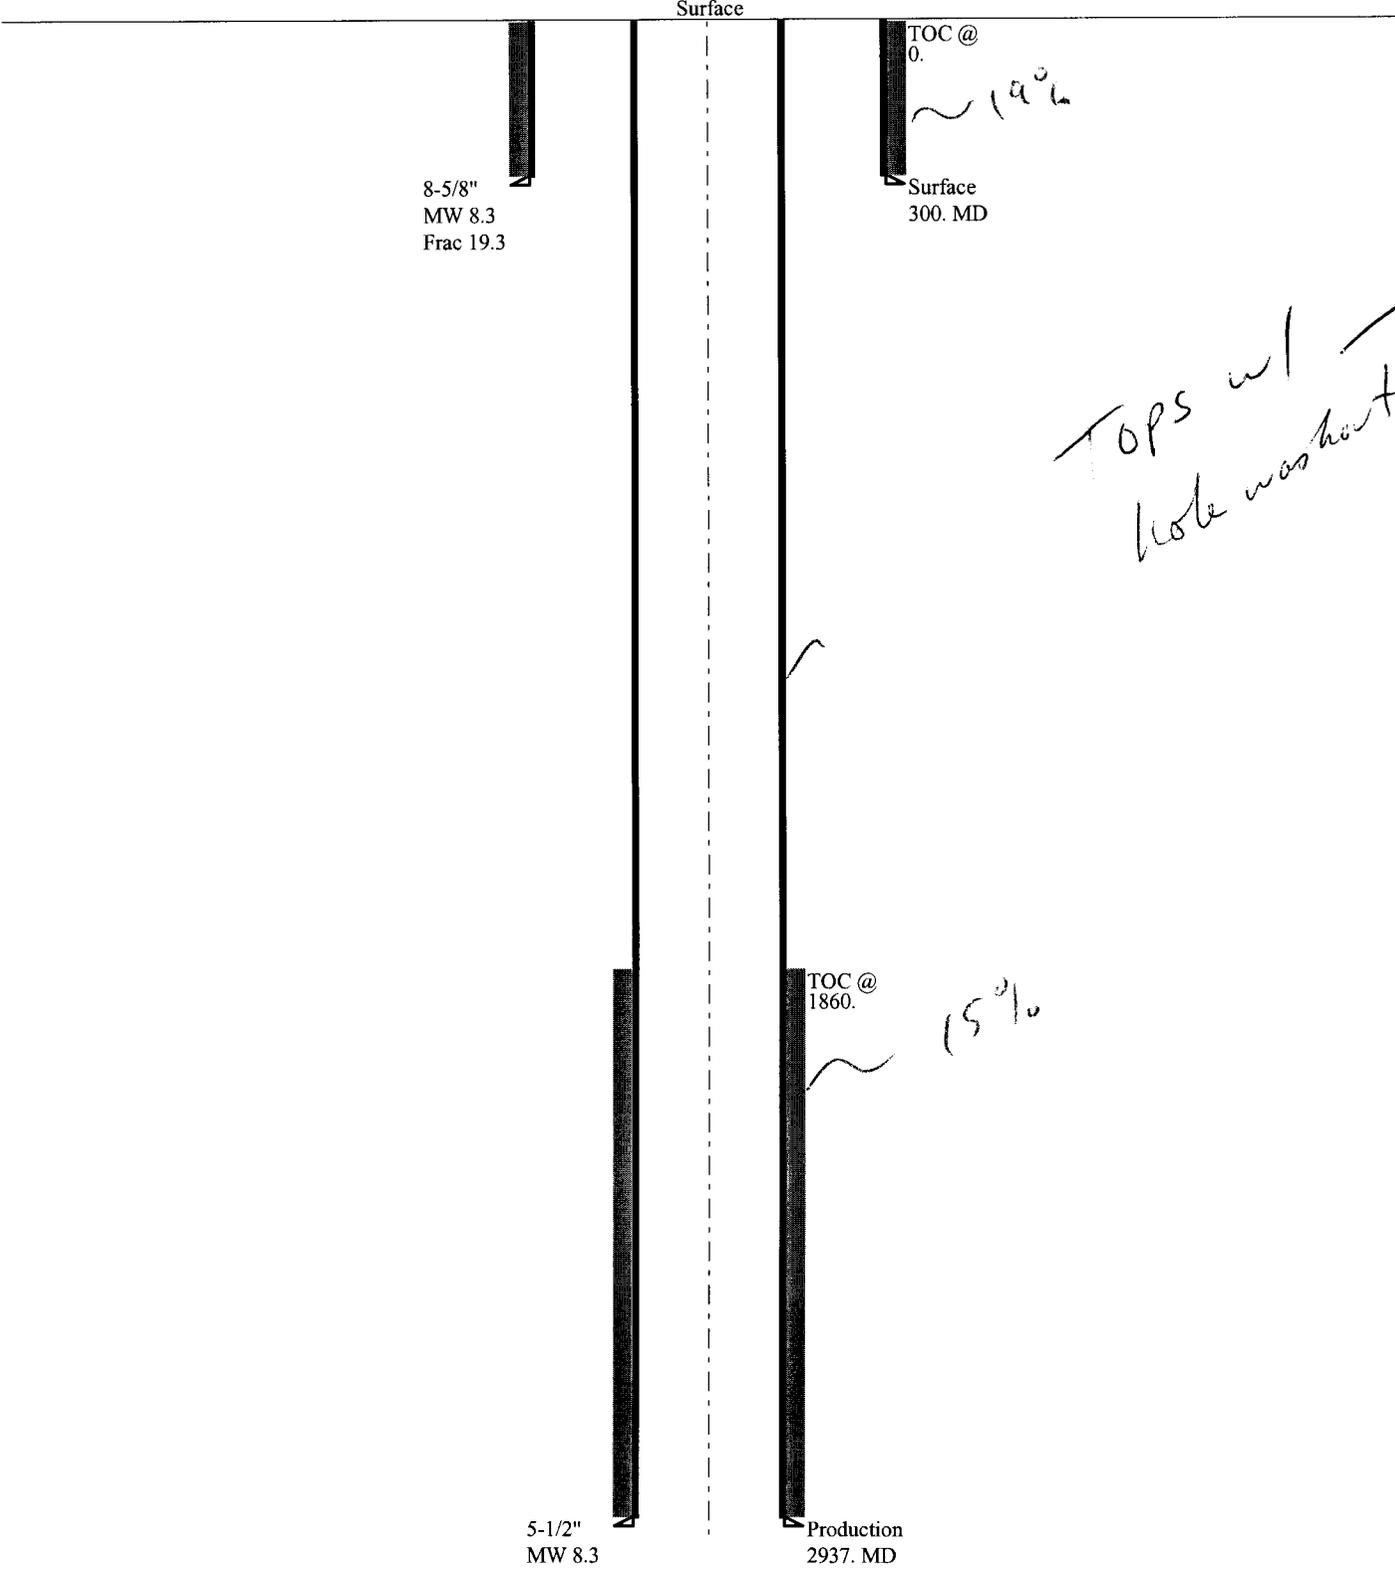



State of Utah

DEPARTMENT OF NATURAL RESOURCES
DIVISION OF OIL, GAS AND MINING

Michael O. Leavitt
Governor

Kathleen Clarke
Executive Director

Lowell P. Braxton
Division Director

1594 West North Temple, Suite 1210

PO Box 145801

Salt Lake City, Utah 84114-5801

801-538-5340

801-359-3940 (Fax)

801-538-7223 (TDD)

April 5, 2000

Marathon Oil Company
1501 Stampede Ave
Cody, WY 82414

Re: SITLA 22-15 Well, 1337' FNL, 1337' FWL, SE NW, Sec. 15, T. 15S, R. 9E,
Carbon County, Utah

Gentlemen:

Pursuant to the provisions and requirements of Utah Code Ann. § 40-6-1 *et seq.*, Utah Administrative Code R649-3-1 *et seq.*, and the enclosed Conditions of Approval, approval to drill the referenced well is granted.

This approval will expire one year from the above date unless substantial and continuous operation is underway, or a request for extension is made prior to the expiration date. The API identification number assigned to this well is 43-007-30664.

Sincerely,

A handwritten signature in black ink that reads "John R. Baza".

John R. Baza
Associate Director

er

Enclosures

cc: Carbon County Assessor
SITLA

Operator: Marathon Oil Company

Well Name & Number: SITLA 22-15

API Number: 43-007-30664

Lease: ML-47978-OBA

Location: SE NW **Sec.** 15 **T.** 15S **R.** 9E

Conditions of Approval

1. General

Compliance with the requirements of Utah Admin. R. 649-1 *et seq.*, the Oil and Gas Conservation General Rules, and the applicable terms and provisions of the approved Application for permit to drill.

2. Notification Requirements

Notify the Division of the following actions during drilling of this well:

- . 24 hours prior to cementing or testing casing
- . 24 hours prior to testing blowout prevention equipment
- . 24 hours prior to spudding the well
- . within 24 hours of any emergency changes made to the approved drilling program
- . prior to commencing operations to plug and abandon the well

Division contacts (please leave a voice mail message if the person is not available to take the call):

- . Dan Jarvis at (801)538-5338
- . Robert Krueger at (801)538-5274 (plugging)
- . Carol Daniels at (801)538-5284 (spud)

3. Reporting Requirements

All required reports, forms and submittals will be promptly filed with the Division, including but not limited to the Entity Action Form (Form 6), Report of Water Encountered During Drilling (Form 7), Weekly Progress Reports for drilling and completion operations, and Sundry Notices and Reports on Wells requesting approval of change of plans or other operational actions.

4. Compliance with the State of Utah Antiquities Act forbids disturbance of archeological, historical, or paleontological remains. Should archeological, historical or paleontological remains be encountered during your operations you are required to immediately suspend all operations and immediately inform the Trust Lands Administration and the Division of State History of the discovery of such remains.

5. Compliance with the Conditions of Approval/Application for Permit to Drill outlined in the Statement of Basis. (Copy Attached)

DIVISION OF OIL, GAS AND MINING

SPUDDING INFORMATION

Name of Company: MARATHON OIL COMPANY

Well Name: SITLA 22-15

Api No. 43-007-30664 LEASE TYPE: STATE

Section 15 Township 15S Range 09E County CARBON

Drilling Contractor ELLENBURG DRILLING RIG # 15

SPUDDED:

Date 07/24/2000

Time 2:00 PM

How DRY

Drilling will commence _____

Reported by _____

Telephone # _____

Date 07/25/2000 Signed: CHD

Marathon Oil Company
Rocky Mountain Region
1501 Stampede Ave.
Cody, WY 82414

August 15, 2000

State of Utah
Department of Natural Resources
Division of Oil, Gas, and Mining
1594 West North Temple, Suite 1210
P.O. Box 145801
Salt Lake City, UT 84114-5801

Enclosed are logs from SITLA #34-15 (SE 15 15S 9E) drilled 7-27-2000, and
SITLA #22-15 (NW 15 15S 9E) drilled 8-1-2000.

API # 43-007-30664

*To be filed
Utah DNR.*

*Type of Log Rec:
1- Simultaneous Triple
Induction Log
Spectral Litho Density
2- Compensated Neutron
Gamma Ray Log
Logs filed in Log File*

STATE OF UTAH
DEPARTMENT OF NATURAL RESOURCES
DIVISION OF OIL, GAS AND MINING

ENTITY ACTION FORM

Operator: Marathon Oil Company
Address: Attn: Michael L. Meyer
539 South Main St.
Findlay, OH 45840

Operator Account Number: N 3490
Phone Number: (419) 421-3217

Well 1

API Number	Well Number		QQ	Sec	Twp	Rng	County
43-007-30668	Sitla 41-16		NE NE	16	15S	9E	Carbon
Action Code	Current Entity Number	New Entity Number	Spud Date			Entity Assignment Effective Date	
A	99999	<i>12877</i>	7-28-00			<i>9-13-00</i>	
Comments: <i>9-13-00</i>							

Well 2

API Number	Well Number		QQ	Sec	Twp	Rng	County
43-007-30664	Sitla 22-15		SE NW	15	15S	9E	Carbon
Action Code	Current Entity Number	New Entity Number	Spud Date			Entity Assignment Effective Date	
A	99999	<i>12878</i>	7-30-00			<i>9-13-00</i>	
Comments: <i>9-13-00</i>							

Well 3

API Number	Well Number		QQ	Sec	Twp	Rng	County
43-007-30666	Sitla 34-15		SW SE	15	15S	9E	Carbon
Action Code	Current Entity Number	New Entity Number	Spud Date			Entity Assignment Effective Date	
A	99999	<i>12879</i>	7-25-00			<i>9-13-00</i>	
Comments: <i>9-13-00</i>							

ACTION CODES:

- A - Establish new entity for new well (single well only)
- B - Add new well to existing entity (group or unit well)
- C - Re-assign well from one existing entity another existing entity
- D - Re-assign well from one existing entity to a new entity
- E - Other (Explain in 'comments' section)

Michael L. Meyer
Name (Please Print)
Michael L. Meyer /has
Signature
Supervisor (RMS) _____ Date 9-8-00
Title _____

(6/2000)

RECEIVED

SEP 11 2000

DIVISION OF
OIL, GAS AND MINING

STATE OF UTAH
DEPARTMENT OF NATURAL RESOURCES
DIVISION OF OIL, GAS AND MINING

6. Lease Designation and Serial Number ML-47978-OBA
7. Indian Allottee or Tribe Name NA
8. Unit or Communitization Agreement NA
9. Well Name and Number SITLA # 22-15
10. API Well Number 43-007-30664
11. Field and Pool, or Wildcat DRUNKARD'S WASH

SUNDRY NOTICES AND REPORTS ON WELLS
 Do not use this form for proposals to drill new wells, deepen existing wells, or to reenter plugged and abandoned wells.
 Use APPLICATION FOR PERMIT -- for such proposals

1. Type of Well <input type="checkbox"/> Oil Well <input checked="" type="checkbox"/> Gas Well <input type="checkbox"/> Other (specify) <u>2</u>	
2. Name of Operator <p align="center">Marathon Oil Company</p>	
3. Address of Operator <p align="center">1501 Stampede Ave., Cody, Wyoming 82414</p>	4. Telephone Number <p align="center">307-527-2211</p>
5. Location of Well Footage : 1337' FWL, 1337' FNL County : CARBON QQ, Sec, T., R., M : SENW 15-15S-9E State : UTAH	

12. CHECK APPROPRIATE BOXES TO INDICATE NATURE OF NOTICE, REPORT, OR OTHER DATA

NOTICE OF INTENT
(Submit in Duplicate)

<input type="checkbox"/> Abandonment	<input type="checkbox"/> New Construction
<input type="checkbox"/> Casing Repair	<input type="checkbox"/> Pull or Alter Casing
<input type="checkbox"/> Change of Plans	<input type="checkbox"/> Recompletion
<input type="checkbox"/> Conversion to Injection	<input type="checkbox"/> Shoot or Acidize
<input type="checkbox"/> Fracture Treat	<input type="checkbox"/> Vent or Flare
<input type="checkbox"/> Multiple Completion	<input type="checkbox"/> Water Shut-Off
<input type="checkbox"/> Other _____	

Approximate Date Work Will Start _____

SUBSEQUENT REPORT
(Submit Original Form Only)

<input type="checkbox"/> Abandonment *	<input type="checkbox"/> New Construction
<input type="checkbox"/> Casing Repair	<input type="checkbox"/> Pull or Alter Casing
<input type="checkbox"/> Change of Plans	<input type="checkbox"/> Shoot or Acidize
<input type="checkbox"/> Conversion to Injection	<input type="checkbox"/> Vent or Flare
<input type="checkbox"/> Fracture Treat	<input type="checkbox"/> Water Shut-Off
<input checked="" type="checkbox"/> Other _____	First Production

Date of Work Completion Sept. 19, 2000

Report results of Multiple Completions and Recompletions to different reservoirs on WELL COMPLETION OR RECOMPLETION AND LOG form.
 * Must be accompanied by a cement verification report.


13. DESCRIBE PROPOSED OR COMPLETED OPERATIONS (Clearly state all pertinent details, and give pertinent dates. If well is directionally drilled, give subsurface locations and measured and true vertical depths for all markers and zones pertinent to this work.)

This well first produced as an Active Single (S1) Ferron gas producer on Sept. 19, 2000.

RECEIVED
 DIVISION OF OIL, GAS AND MINING
 STATE OF UTAH

CC: WRF,RPM,DTJ,T&C(HOU),MEW

14. I hereby certify that the foregoing is true and correct

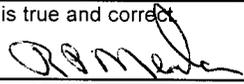Name & Signature R.P. Meabon  Title Reg. Coord. Date 09/25/00

(State Use Only)

STATE OF UTAH
DIVISION OF OIL, GAS AND MINING

5. LEASE DESIGNATION AND SERIAL NO.

ML-47978-OBA

WELL COMPLETION OR RECOMPLETION REPORT AND LOG

6. IF INDIAN, ALLOTTEE OR TRIBE NAME

NA

1a. TYPE OF WELL: OIL WELL GAS WELL DRY Other _____

7. UNIT AGREEMENT NAME

NA

b. TYPE OF COMPLETION: NEW WELL WORK OVER DEEPEN PLUG BACK DIFF. RESVR. Other _____

8. FARM OR LEASE NAME

SITLA

2. NAME OF OPERATOR
MARATHON OIL COMPANY

9. WELL NO.

22-15

3. ADDRESS OF OPERATOR
1501 STAMPEDE AVENUE, CODY, WYOMING 82414

10. FIELD AND POOL, OR WILDCAT

DRUNKARD'S WASH

4. LOCATION OF WELL (Report locations clearly and in accordance with any State requirements.)*
At surface
1337' FNL, 1337' FWL SENW

11. SEC., T., R., M., OR BLOCK AND SURVEY OR AREA

15-15S-9E

At total depth
SAME

14. API NO. 43-007-30664 DATE ISSUED 4/5/2000

12. COUNTY CARBON 13. STATE UTAH

15. DATE SPUDDED 7/24/2000 16. DATE T.D. REACHED 8/3/2000 17. DATE COMPL. (Ready to prod.) or (Plug & Abd.) 9/19/2000 18. ELEVATIONS (DF, RKB, RT, GR, ETC.) 6166' GR, 6178' RKB

19. ELEV. CASINGHEAD NA

20. TOTAL DEPTH, MD & TVD 2972 MD 2972 TVD 21. PLUG BACK T.D., MD & TVD 2920 MD 2920 TVD 22. IF MULTIPLE COMPL., HOW MANY* 23. INTERVALS DRILLED BY 0-2972' 23. ROTARY TOOLS 23. CABLE TOOLS NA

24. PRODUCING INTERVAL(S), OF THIS COMPLETION---TOP, BOTTOM, NAME (MD AND TVD)
FERRON COAL 2553' - 2691' (GROSS)

25. WAS DIRECTIONAL SURVEY MADE NO

26. TYPE ELECTRIC AND OTHER LOGS RUN
8-21-00 STI-SLD-CNT-GR/CBL-CCL-GR 10-2-00

27. WAS WELL CORED? YES NO (Submit analysis)
DRILL STEM TEST? YES NO (See reverse side)

23. CASING RECORD (Report all strings set in well)

CASING SIZE	WEIGHT, LB./FT.	DEPTH SET (MD)	HOLE SIZE	CEMENTING RECORD	AMOUNT PULLED
8-5/8"	24#	339' KB	11"	140 sxs Prem G - surface	0
5-1/2"	17#	2970' KB	7-7/8"	Lead - 100 sxs 50/50 POZ + Tail - 150 sxs Thixotropic	0

29. LINER RECORD

SIZE	TOP (MD)	BOTTOM (MD)	SACKS CEMENT	SCREEN (MD)
none				

30. TUBING RECORD

SIZE	DEPTH SET (MD)	PACKER SET (MD)
2-7/8"	2823.6' KB	none

31. PERFORATION RECORD (Interval, size and number)

INTERVAL	SIZE	NUMBER
2553'-56', 2582'-85', 2593'-95'	22.7gm	35
2611'-23'	22.7gm	49
2648'-54', 2671'-73', 2688'-91'	22.7gm	47

32. ACID, SHOT, FRACTURE, CEMENT SQUEEZE, ETC.

DEPTH INTERVAL (MD)	AMOUNT AND KIND OF MATERIAL USED
2553' - 2595'	109,396# 16-30 sd in 36,375 gals 20# Delta gel
2611' - 2623'	38,790# 16-30 sd in 21,816 gals 20# Delta gel
2648' - 2691'	77,698# 16-30 sd in 32,999 gals 20# Delta gel

33.* PRODUCTION
DATE FIRST PRODUCTION 9/19/2000 PRODUCTION METHOD (Flowing, gas lift, pumping--size and type of pump) Pumping - 175 Progressive Cavity Pump WELL STATUS (Producing or shut-in) Producing

DATE OF TEST 10/10/2000 HOURS TESTED 24 CHOKE SIZE na PROD'N. FOR TEST PERIOD ----> OIL--BBL. 0 GAS--MCF. 227 WATER--BBL. 134 GAS-OIL RATIO na

FLOW. TUBING PRESS. 70 CASING PRESSURE 70 CALCULATED 24-HOUR RATE ----> OIL-BBL. 0 GAS--MCF. 227 WATER--BBL. 134 OIL GRAVITY-API (CORR.) na

34. DISPOSITION OF GAS (Solid, used for fuel, vented, etc.) Sold TEST WITNESSED BY Field Supervisor

35. LIST OF ATTACHMENTS
Wellbore Diagram

36. I hereby certify that the foregoing and attached information is complete and correct as determined from all available records.
SIGNED R. M. [Signature] TITLE REGULATORY COORDINATOR DATE 10/16/00

INSTRUCTIONS

This form should be completed in compliance with the Utah Oil and Gas Conservation General Rules. If not filed prior to this time, all logs, tests, and directional surveys as required by Utah Rules should be attached and submitted with this report.

ITEM 18: Indicate which elevation is used as reference for depth measurements given in other spaces on this form and on any attachments.

ITEMS: 22 and 24: If this well is completed for separate production from more than one interval zone (multiple completion), so state in item 22, and in item 24 show the producing interval, or intervals, top(s), bottom(s) and name(s) for only the interval reported in item 33. Submit a separate report (page) on this form, adequately identified, for each additional interval to be separately produced, showing the additional data pertinent to such interval.

ITEM 29: "Sacks Cement": Attached supplemental records for this well should show the details of any multiple stage cementing and the location of the cementing tool.


ITEM 33: Submit a separate completion report on this form for each interval to be separately produced (see instruction for items 22 and 24 above).

FORMATION	TOP	BOTTOM	DESCRIPTION, CONTENTS, ETC.	NAME	TOP	
					MEAS. DEPTH	TRUE VERT. DEPTH
<p>37. SUMMARY OF POROUS ZONES: Show all important zones of porosity and contents thereof; cored intervals; and all drill-stem tests, including depth interval tested, cushion used, time tool open, flowing and shut-in pressures, and recoveries.</p>				<p>38.</p>	GEOLOGIC MARKERS	
				<p>Ferron Tununk</p>	<p>2542 2856</p>	<p>2542 2856</p>

Sitla 22-15

Location			
East-West Distance (ft)	From E or W Line	NS Dist. (ft)	From N or S Line
1337.0	W	1337.0	N
Latitude (DMS)		Longitude (DMS)	
Legal Survey Type		Surface Legal Location	
Congressional		SE/NW	

API	Field Name	Area	Operator	County	State/Province
43-007-30664	Drunkard Wash	Price, UT	Marathon Oil	Carbon	Utah
KB Elev (ft)	Ground Elev (ft)	Casing Flange Elev (ft)	KB-Ground (ft)	KB-Casing Flange (ft)	Spud Date
6178.00	6166.00		12.00	12.00	7/24/00

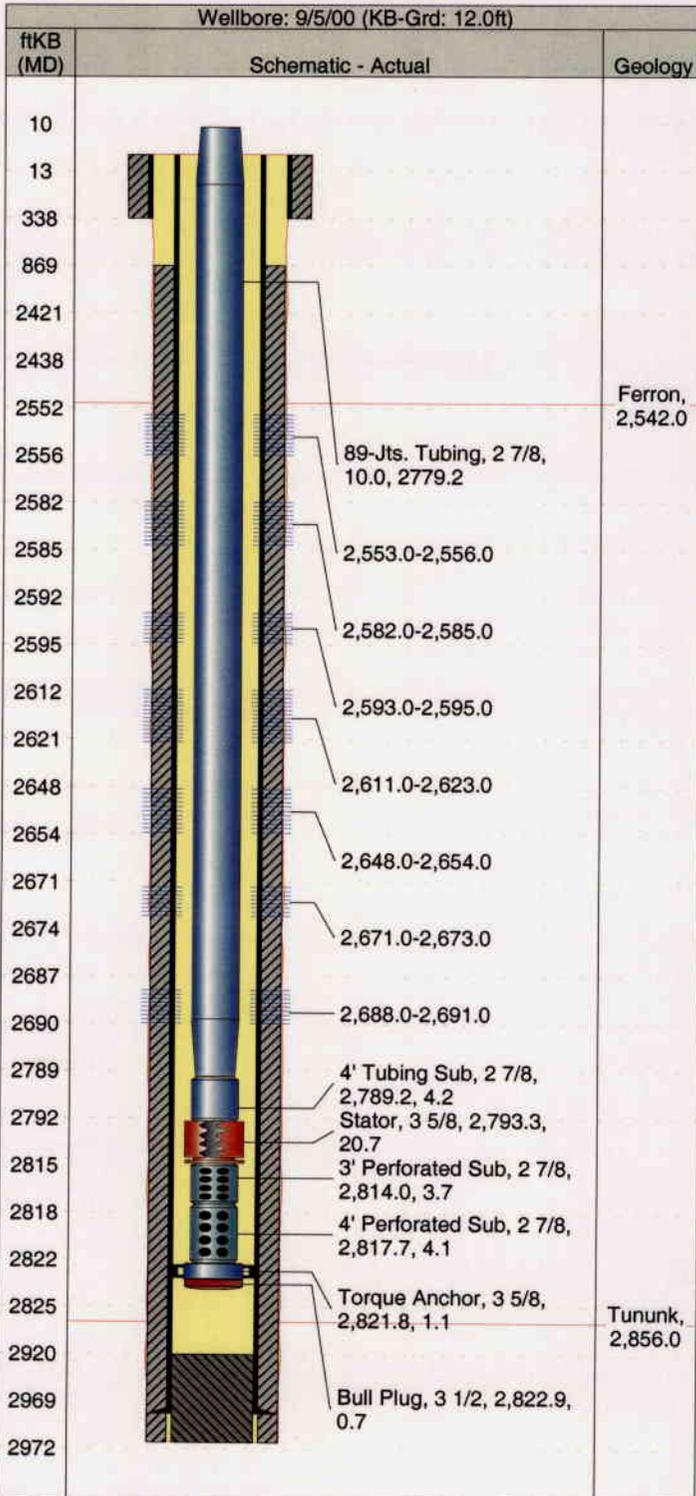

Group List - Actual			
Wellbore			
Date	Des	OD	Int (MD)
7/24/00	Wellbore	11	12.0-339.0
7/30/00	Wellbore	7 7/8	339.0-2,972.0

Surface Casing						
Date	Des	OD	ID	Top (MD)	Len	Btm (MD)
7/24/00	Casing Jts	8 5/8	8.097	12.0	326.0	338.0
7/24/00	Float Shoe	8 5/8	8.097	338.0	1.0	339.0

Production Casing						
Date	Des	OD	ID	Top (MD)	Len	Btm (MD)
8/2/00	Casing Jts	5 1/2	4.892	12.0	2410.5	2,422.5
8/2/00	Marker Jt.	5 1/2	4.892	2,422.5	14.7	2,437.3
8/2/00	Casing Jts	5 1/2	4.892	2,437.3	531.7	2,969.0
8/2/00	Guide Shoe	5 1/2	4.892	2,969.0	1.0	2,970.0

Production Tubing						
Date	Des	OD	ID	Len	Top (MD)	Btm (MD)
9/5/00	89-Jts. Tubing	2 7/8	2.441	2779.2	10.0	2,789.2
9/5/00	4' Tubing Sub	2 7/8	2.441	4.2	2,789.2	2,793.3
9/5/00	Stator	3 5/8	2.000	20.7	2,793.3	2,814.0
9/5/00	3' Perforated Sub	2 7/8	2.441	3.7	2,814.0	2,817.7
9/5/00	4' Perforated Sub	2 7/8	2.441	4.1	2,817.7	2,821.8
9/5/00	Torque Anchor	3 5/8	2.441	1.1	2,821.8	2,822.9
9/5/00	Bull Plug	3 1/2	2.441	0.7	2,822.9	2,823.6

Rod String						
Date	Des	OD	Top (MD)	Len	Btm (MD)	
9/5/00	Polished Rod	1 1/4	16.6	22.0	38.6	
9/5/00	Pony Rod	7/8	38.6	2.0	40.6	
9/5/00	Pony Rod	7/8	40.6	4.0	44.6	
9/5/00	110-7/8" Rods	7/8	44.6	2750.0	2,794.6	
9/5/00	Pony Rod	7/8	2,794.6	4.0	2,798.6	
9/5/00	Stator Rod	7/8	2,798.6	15.4	2,814.0	

Cement				
Date	Des	Int (MD)	Com	
7/24/00	Surface Casing	12.0-339.0		
8/2/00	Production Casing	868.0-2,972.0		
9/5/00	PBTD	2,920.0-2,972.0		

Perforations		
Date	Int (MD)	Com
8/29/00	2,553.0-2,556.0	
8/29/00	2,582.0-2,585.0	
8/29/00	2,593.0-2,595.0	
8/29/00	2,611.0-2,623.0	
8/28/00	2,648.0-2,654.0	
8/28/00	2,671.0-2,673.0	
8/28/00	2,688.0-2,691.0	

Formations	
Des	Top (MD)
Ferron	2,542.0
Tununk	2,856.0

RECEIVED

OCT 23 2000

DIVISION OF
OIL, GAS AND MINING