

001

STATE OF UTAH
DEPARTMENT OF NATURAL RESOURCES
DIVISION OF OIL, GAS AND MINING

FORM 3

AMENDED REPORT
(highlight changes)

APPLICATION FOR PERMIT TO DRILL				5. MINERAL LEASE NO. UTU-80557	6. SURFACE: Federal
1A. TYPE OF WORK: DRILL <input checked="" type="checkbox"/> REENTER <input type="checkbox"/> DEEPEN <input type="checkbox"/>				7. IF INDIAN, ALLOTTEE OR TRIBE NAME: NA	
B. TYPE OF WELL: OIL <input type="checkbox"/> GAS <input checked="" type="checkbox"/> OTHER _____ SINGLE ZONE <input checked="" type="checkbox"/> MULTIPLE ZONE <input type="checkbox"/>				8. UNIT OF CA AGREEMENT NAME: NA	
2. NAME OF OPERATOR: WESTPORT OIL AND GAS COMPANY, L. P.				9. WELL NAME and NUMBER: North Bench Federal 41-29	
3. ADDRESS OF OPERATOR: CITY STATE ZIP 1670 Broadway - Suite 2800 Denver, CO 80202-4800			PHONE NUMBER (303) 573-5404	10. FIELD AND POOL, OR WILDCAT: Helper Field - Ferron Coal	
4. LOCATION OF WELL (FOOTAGES) 525261 X 4391126 Y 39.67144 AT SURFACE: 1214' FEL, 1194' FNL Lat: 39.671342 Long: -110.706125 110.70548 AT PROPOSED PRODUCING ZONE: 1214' FEL, 1194' FNL Lat: 39.671342 Long: -110.706125				11. QTR/QTR, SECTION, TOWNSHIP, RANGE, MERIDIAN: NENE, Sec. 29, T13 S, R 11 E, S.L.B.&M Meridan	
14. DISTANCE IN MILES AND DIRECTION FROM NEAREST TOWN OR POST OFFICE: Approximately 9 Miles NE of Price, Utah				12. COUNTY: Carbon	13. STATE: UTAH
15. DISTANCE TO NEAREST PROPERTY OR LEASE LINE (FEET) 1194'		16. NUMBER OF ACRES IN LEASE: 1920 acres		17. NUMBER OF ACRES ASSIGNED TO THIS WELL: 160 acres	
18. DISTANCE TO NEAREST WELL (DRILLING, COMPLETED, OR APPLIED FOR) ON THIS LEASE (FEET) 1953'		19. PROPOSED DEPTH: 4075'		20. BOND DESCRIPTION: BLM Bond # CO1203	
21. ELEVATIONS (SHOW WHETHER DF, RT, GR, ETC.): 6583' Ungraded Ground Level		22. APPROXIMATE DATE WORK WILL START: Upon APD Approval		23. ESTIMATED DURATION: 5 days drilling & 9 days completion	

24. **PROPOSED CASING AND CEMENTING PROGRAM**

SIZE OF HOLE	CASING SIZE, GRADE, AND WEIGHT PER FOOT	SETTING DEPTH	CEMENT TYPE, QUANTITY, YIELD, AND SLURRY WEIGHT
14"	12.25" Schd. 40 L P	60'	Conductor pipe, will not be cemented.
11"	8-5/8" J-55 24#	408'	Class A, 195 sks., 1.18 cu-ft/sk, 15.6 ppg.
7-7/8"	5-1/2", N-80, 17#	4075'	Class 5, 224 sks., 3.47 cu-ft/sk., 11.0 ppg.
			Prem+, 120 sks., 1.60 cu-ft/sk., 14.2 ppg.

25. **ATTACHMENTS**

VERIFY THE FOLLOWING ARE ATTACHED IN ACCORDANCE WITH THE UTAH OIL AND GAS CONSERVATION GENERAL RULES:

<input checked="" type="checkbox"/> WELL PLAT OR MAP PREPARED BY LICENSED SURVEYOR OR ENGINEER	<input checked="" type="checkbox"/> COMPLETE DRILLING PLAN
<input type="checkbox"/> EVIDENCE OF DIVISION OF WATER RIGHTS APPROVAL FOR USE OF WATER	<input type="checkbox"/> FORM 5, IF OPERATOR IS PERSON OR COMPANY OTHER THAN THE LEASE OWNER

NAME (PLEASE PRINT) David A. Gomendi TITLE Senior Operations Engineer

SIGNATURE *David A. Gomendi* DATE June 8, 2004

(This space for State use only)

API NUMBER ASSIGNED: 43-007-30971

APPROVAL:

**Approved by the
Utah Division of
Oil, Gas and Mining**


Date: 06-17-04
By: *[Signature]*

RECEIVED
JUN 16 2004
DIV. OF OIL, GAS & MINING

(11/2001)

**Federal Approval of this
Action Is Necessary**

T13S, R11E, S.L.B.&M.

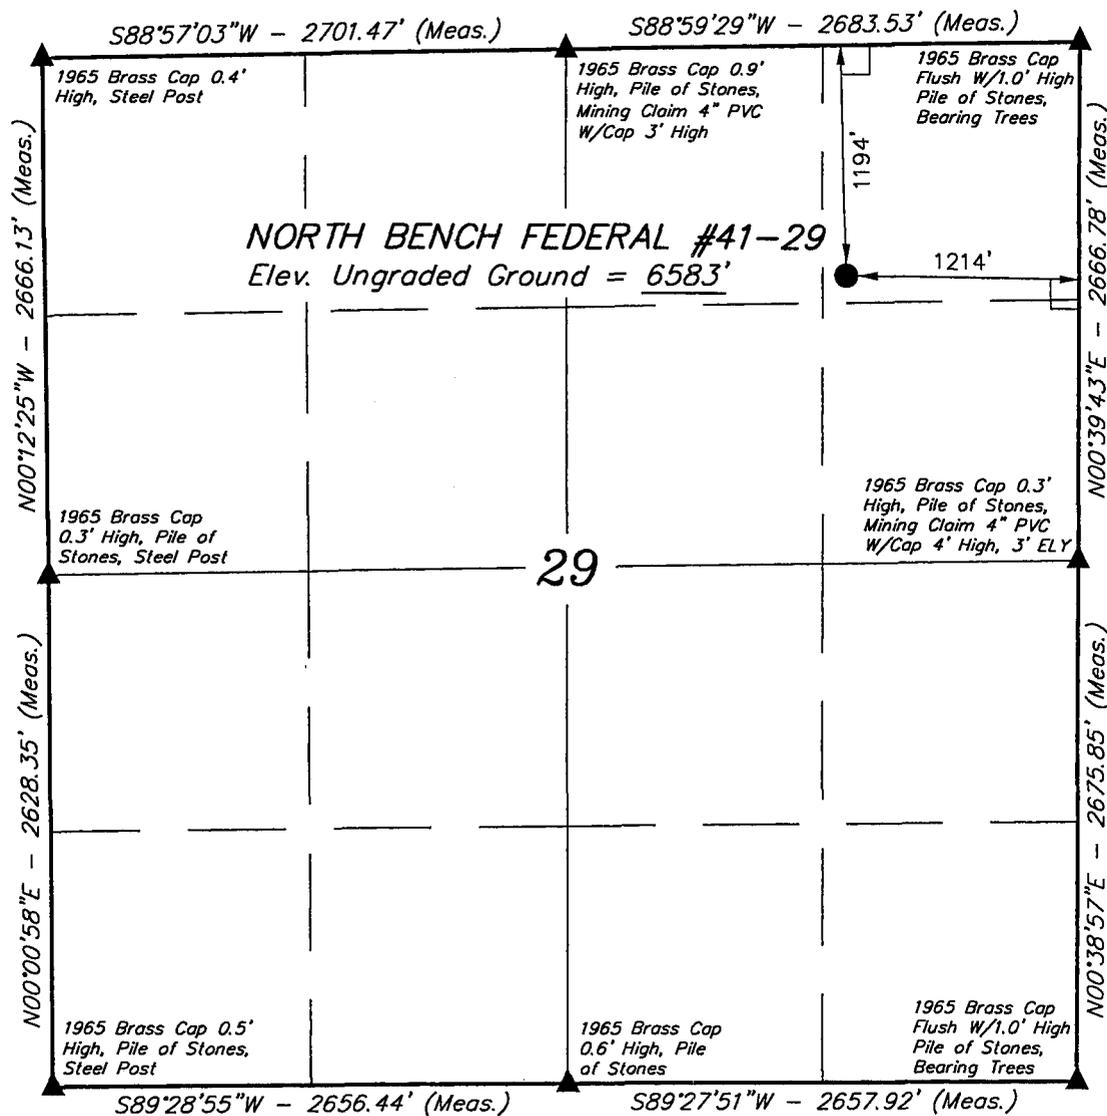

WESTPORT OIL AND GAS COMPANY, L.P.


Well location, NORTH BENCH FEDERAL #41-29, located as shown in the NE 1/4 NE 1/4 of Section 29, T13S, R11E, S.L.B.&M. Carbon County, Utah.

BASIS OF ELEVATION

SPOT ELEVATION LOCATED ON A JEEP TRAIL IN THE NW 1/4 OF SECTION 32, T13S, R11E, S.L.B.&M. TAKEN FROM THE DEADMAN CANYON QUADRANGLE, UTAH, CARBON COUNTY, 7.5 MINUTE QUAD. (TOPOGRAPHIC MAP) PUBLISHED BY THE UNITED STATES DEPARTMENT OF THE INTERIOR, GEOLOGICAL SURVEY. SAID ELEVATION IS MARKED AS BEING 6460 FEET.

BASIS OF BEARINGS

BASIS OF BEARINGS IS A G.P.S. OBSERVATION.

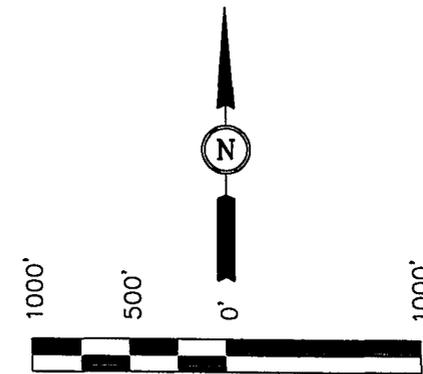

SCALE

CERTIFICATE

THIS IS TO CERTIFY THAT THE ABOVE PLAT WAS PREPARED FROM FIELD NOTES OF ACTUAL SURVEYS MADE BY ME OR UNDER MY SUPERVISION AND THAT THE SAME ARE TRUE AND CORRECT TO THE BEST OF MY KNOWLEDGE AND BELIEF.

REGISTERED LAND SURVEYOR
 REGISTRATION NO. 161319
 STATE OF UTAH

UINTAH ENGINEERING & LAND SURVEYING
 85 SOUTH 200 EAST - VERNAL, UTAH 84078
 (435) 789-1017

LEGEND:

- └─┘ = 90° SYMBOL
- = PROPOSED WELL HEAD.
- ▲ = SECTION CORNERS LOCATED.

(AUTONOMOUS NAD 83)

LATITUDE = 39°40'16.83" (39.671342)
 LONGITUDE = 110°42'22.05" (110.706125)

SCALE 1" = 1000'	DATE SURVEYED: 12-13-03	DATE DRAWN: 12-16-03
PARTY D.K. P.J. J.F. A.F. D.COX	REFERENCES G.L.O. PLAT	
WEATHER COLD	FILE WESTPORT OIL AND GAS COMPANY, L.P.	



WESTPORT OIL AND GAS COMPANY, L.P.

June 11, 2004

1670 Broadway Suite 2800 Denver Colorado 80202
Telephone: 303 573 5404 Fax: 303 573 5609

FEDERAL EXPRESS

*2 packages*Utah Division of Oil, Gas and Mining
1594 West North Temple, Suite 1210
P. O. Box 145801
Salt Lake City, UT 84114-5801

Attn: Ms. Diana Mason

RECEIVED

JUN 16 2004

DIV. OF OIL, GAS & MINING

RE: Application(s) For Permit To Drill
 Eleven (11) Well Applications
Township 14 South – Range 11 East
 Wellington Federal 22-04 SWD
Township 13 South – 11 East
North Bench State 24-13
 North Bench Federal 12-20
 North Bench Federal 24-20
 North Bench Federal 23-28
 North Bench Federal 34-28
 North Bench Federal 21-29
 North Bench Federal 22-29
 North Bench Federal 23-29
 North Bench Federal 41-29 ✓
 North Bench Federal 43-29
 Carbon County, Utah

Dear Ms. Mason

Please find enclosed two (2) originals and one (1) copy of the Application For Permit To Drill for each of the subjected wells for your consideration and approval. Also, included in this package is a Master Drilling Program for the Cardinal Draw – Ferron Coal 2004 Project.

We thank you in advance for your cooperation and assistance in these matters. Should any questions or suggestions arise, please do not hesitate contacting the undersigned or the senior operations engineer of the Project, David Gomendi at (303) 607-3472.

Very truly yours,
 WESTPORT OIL AND GAS COMPANY, L. P.

Debby J. Black

Debby J. Black
 Engineering Technician

xc: David Gomendi

Second ✓

MASTER DRILLING PROGRAM
Well Helper Field - Ferron Coal Program
Cardinal Draw Prospect
Sections 18, 20, 28 and 29: Township 13 South – Range 11 East
Section 4: Township 14 South – Range 11 East
Carbon County, Utah

Operator: Westport Oil and Gas Company, L. P.

INTRODUCTION

WESTPORT OIL AND GAS COMPANY, L. P., (Westport) proposes Well Helper Field Ferron Coal Program in Cardinal Draw Prospect 2004 located within Carbon County, Utah. The Well Helper Field Ferron Coal Project (Project) consists of ten (10) proposed locations. Nine (9) of the wells are located in Sections 18, 20, 28, and 29 Township 13 South – Range 11 East and one (1) well in Section 4 Township 14 South – Range 11 East. Nine of the wells will be drilled through the Ferron formation and one well will be drilled through the Navajo/Wingate as a water disposal well. The Project area wells will be accessed from Price, Utah by an improved road which currently exists approximately 9 miles from Price. Note, all improved roads will have water dispersal controls at all changes of slope.

ESTIMATED TOPS OF IMPORTANT GEOLOGIC MARKERS

The tables summarizing information for each of the ten (10) wells in the Project are included in this document. In general, the ground elevation ranges from 6348 feet above mean sea level (MSL) to 6860 feet MSL graded at stake. The top of the Ferron of the Mesa Verde Formation lies approximately 3135 feet to 4475 feet below ground surface (BGS) and is 265 feet thick resulting in total approximate depths of 3370 feet to 4710 feet BGS, for the producing wells.

WELL NAME AND NUMBER	LOCATION	TD	GR
North Bench State 24-18	SESW Sec. 18: T 13 S – R 11 E, 1865' FWL, 493' FSL	4860'	6820'
North Bench Federal 12-20	SWNW Sec. 20: T 13 S – R 11 E, 837' FWL, 1691' FNL	4785'	6860'
North Bench Federal 24-20	SESW Sec. 20: T 13 S – R 11 E, 1900' FWL, 1200' FSL	4465'	6738'
North Bench Federal 23-28	NESW Sec. 28: T 13 S – R 11 E, 1455' FWL, 1568' FSL	3670'	6437'
North Bench Federal 34-28	SWSE Sec. 28: T 13 S – R 11 E, 1557' FEL, 1212' FSL	3520'	6348'
North Bench Federal 21-29	NENW Sec. 29: T 13 S – R 11 E, 784' FNL, 2165' FWL	4170'	6632'
North Bench Federal 23-29	SW¼ Sec. 29: T 13 S – R 11 E, 1329' FWL, 1517' FSL	3700'	6528'
North Bench Federal 41-29	NENE Sec. 29: T 13 S – R 11 E, 1214' FEL, 1194' FNL	4075'	6583'
North Bench Federal 43-29	NESE Sec. 29: T 13 S – R 11 E, 733' FEL, 1803' FSL	3750'	6495'
Wellington Federal 22-04 SWD	SENW Sec. 4: T 14 S – R 11 E, 1500' FWL, 2350' FNL	5930'	5877'

WELL NAME AND NUMBER	FORMATION	TOP	BOTTOM
North Bench State 24-18	FERRON COAL	4475'	4710'
North Bench Federal 12-20	FERRON COAL	4370'	4635'
North Bench Federal 24-20	FERRON COAL	4056'	4321'
North Bench Federal 23-28	FERRON COAL	3285'	3520'
North Bench Federal 34-28	FERRON COAL	3135'	3370'
North Bench Federal 21-29	FERRON COAL	3660'	4025'
North Bench Federal 23-29	FERRON COAL	3316'	3541'
North Bench Federal 41-29	FERRON COAL	3690'	3925'
North Bench Federal 43-29	FERRON COAL	3368'	3603'
Wellington Federal 22-04 SWD	NAVAJO/WINGATE	4786'	5628'

LOCATIONS AND ROAD ACCESS

Location and roads will be built to Bureau of Land Management's standards and specifications.

1. Construction Materials: A list of sources of construction materials, such as sand, gravel or soil, must be submitted along with a description of the intended use of each material.
 - a) Surfacing materials such as scoria or gravel will be purchased from a commercial site in the immediate area.
 - b) No construction materials will be taken from Federal or Indian lands without prior approval from the appropriate Surface Management Agency.
 - c) If production is established, any construction materials required for surfacing of the access road and/or installation of production facilities will be purchased from a commercial site in the immediate area. Fine material for packing of gas and water lines will be obtained by screening spoil materials.
 - d) The gas and water pipeline bedding material will be obtained by screening spoil materials. No commercial products will be required.
 - e) No new access road for transportation of these materials will be required.
 - f) Water for road construction purposes will be acquired from the local municipal water supply and transported to location by truck. No new access road is required for water transport.
 - g) No other construction material will be required for this project.

PRESSURE CONTROL EQUIPMENT

Notification will be reported to the proper state and/or federal authorities 24 hours prior to initial BOP test.

Blowout Preventer Hook Up

After initial WOC time has expired, a SOW 11" x 8.625" 3000 psi casing head will be installed. Test wellhead weld to 2000 psi with hydraulic oil. BOP equipment will consist of an 11 3000 psi, double ram preventer with blind and pipe rams as well as an annular preventer. An HRC valve will be installed between BOP spool and choke manifold with controls on rig floor. Spool will be located between casing head and BOP's.

Test pipe rams, blind rams and choke manifold to 3000 psi high pressure test and 250 psi low pressure test. Perform this test with a test plug in the casing head and the casing head valve below the test plug

open. Test the annular preventer to 50% of rated working pressure ($0.50 \times 3000 = 1500$ psi). Test the surface casing to 70% of the internal yield strength (0.70×2950 psi = 2000 psi), refer to BLM Onshore Order # 2, section III A – Well Control Requirements for a complete discussion of BOP, BOPE and Surface Casing testing requirements. Record test results and notate on daily drilling reports to Westport Oil and Gas Company, L. P.

The pipe rams will be operationally checked each 24 hours. Blind rams will be function tested each time pipe is pulled out of the hole, but not more than once every 24 hours. The annular preventer shall be function tested weekly. A BOP pit level shall be conducted weekly for each drilling crew. All BOP function tests and pit drills shall be properly noticed in the IADC tour sheets as they are performed. Studs on all wellhead flanges will be checked for tightness each week. A drill stem safety valve will be set in the open position and readily available on the rig floor at all times. Pipe and blind rams will be tested to 3000 psi high / 250 psi low at least once every 30 days to meet requirements.

Trips required after pressure anomalous zones are penetrated should be made at minimum rate to prevent hole swabbing or pressure surges. **Note: Keep hole full at all times.**

Westport requests that they be allowed to employ the following safety measures and well control equipment on its wells.

1. Prepare location for drilling rig. Drill rat hole and mouse hole.
2. Drill 15" hole to approx. 40'+. Run 12-3/4" plain end pipe as conductor pipe and set.
3. Nipple up diverter to conductor pipe.
4. Drill a 11" hole 10% of the total depth of each well.
5. Run 8.625" surface casing and cement as specified in the casing and cementing sections of this Master Drilling Plan. Thread lock guide shoe, float collar and bottom two joints of casing. Run two joints of casing between the float shoe and the float collar.
6. Waiting on cement time shall be adequate to achieve a minimum of 500 psi compressive strength at the casing shoe prior to drilling out. Provide 24 hours prior notice to BLM office for BOP test.
7. Cut off casing, weld on head and nipple up BOP. Pressure test BOP and BOPE to 3000 psi and 250 psi for 15 minutes. Test BOP and BOPE with a test plug.
8. After BOP test, test the surface casing to 70% of burst. Test pressure = 0.70×2950 psi = 2000 psi.
9. Drill a 7.875" hole to the total depth with conventional rotary techniques and insert bits and air mud system.
10. Run single point directional survey with every bit trip.
11. Run open hole logs as specified in the logging section.
12. Pending log evaluation, run sidewall cores or prepare to run 5.5" casing and cement in full tension as specified in the casing and cementing section of this Master Drilling Plan.
13. Clean the location and release the drilling rig.

By allowance of the above measures for well control it is Westport's opinion that all operations will be conducted safely.

Attached is a schematic of the BOP Equipment and Choke Manifold.

LOCATION AND TYPE OF WATER SUPPLY

All water needed for drilling purposes will be obtained from the Price River municipal water source, since these wells will be primarily drilled with air, minimal water is needed. The lined pits will be pumped out and water will be disposed of in approved disposal.

MUD PROGRAM

The reserve pit will be lined with 9-mil liner.

Drilling fluid will be air and kept in optimum condition at all times. The mud company's representative will also be readily available if any problems are encountered. Representative should plan to be on location prior to and during any logging or casing running operations as well as during the conversion from fresh water to gel system.

Spud in with water. Mix gel and lime as needed to clean the hole prior to running surface casing. 8.625" surface casing will be set at 10% of the total depth of the well.

Interval	Type	Weight	Viscosity, sec	Fluid loss
Surface – 250'	Gel/Lime	8.4 – 8.6	26 - 38	No Control
Surface - T.D.	Air			

Note:

1. Copy of mud engineers daily mud report will include accurate cost estimates and inventory listings.
2. Copies of daily mud reports will be given to drilling foreman and left in doghouse.
3. Morning reports must contain current mud properties requiring the mud engineer to make mud checks before 6:00 a.m.
4. Sweep the hole as frequently as the hole dictates.

PROPOSED LOGGING PROGRAM

LOGGING TOOL	TOP logged interval	BOTTOM logged internal
Induction/GR/SP	Base of surface casing	Total Depth
CNL-FDC (High Resolution)	For 2000' or to base of surface casing	Total Depth

Electric logs will be acquired when total depth is reached. Short trips prior to logging will be at the discretion of the drilling foreman on location. Viscosity of the mud will be raised to 45 – 50 sec/qt prior to pulling pipe for logs.

The logging contractor will be notified 24 hours in advance.

- Notes:
1. Under no condition will the logging tools be stopped in hole.
 2. Caliper and measure all tools run in hole.

Drilling Samples

Collect samples as follows: 30' samples from 0 to 2000', 10' samples from 2000' to TD. Well site geologist: Bob Kozarek, home phone (303-321-6180)

Mud Logging Unit

None.

Hole Deviation Survey

Surface hole deviation is not to exceed 5 degrees with surveys to be taken at 230', base of surface casing and more often if deviation is indicated. Below surface casing, deviation will not exceed 7 degrees to total depth projected. Below surface, angle changes between surveys will be limited to 1° per survey at 500' intervals.

Drilling Time

Electronic drilling time recorder (Pason or equivalent) is to be used. **Note:** Down time, lost circulation and deviation surveys along with mud pump pressure, mud checks, weight on bit and rotary rpm are to be recorded at the respective depths. The digital files are to be sent to Westport's Denver office at the end of the hole.

Surface Hole – 11 Inch Interval

1. Drill a 11" hole to 10% of well's total depth.
2. Circulate and sweep hole as necessary to clean hole.
3. Surface casing will be **new** 8.625" OD.
4. Thread lock the first two joints of pipe and float equipment. Increase torque values by 10 percent when using thread lock. Run casing and install centralizers.

Casing Selection

Interval	Size	Weight	Grade	Thread	Collapse	Burst
0- 10% TD	8.625"	24	J-55	ST & C	1370	2950

Design & Safety Factors

Weight	Grade	Thread	Depth	Length	Collapse	Burst	Tensile
24	J-55	ST & C	10% of TD	10% of TD	10+	20+	40+

Notes: All collapse factors account for axial loading.

Cementing Surface Pipe

1. Circulate up one casing volume (approximately 20 barrels).
2. Work pipe.
3. Pump 10 bbls. water ahead and test lines to 3,000 psi.
4. Mix and pump cement as per program.
5. Release top plug.
6. Reciprocate pipe while cementing and set on bottom as cement rounds the shoe.
7. Bump plug to 750 psi over final lifting pressure. However, do not exceed 2000 psi (70% of internal yield strength). Hold for 1 minute or more and check for flow back. Hold pressure if the float fails.
8. Do not over displace.

9. WOC 8 hours. WOC time will be 8 hours before beginning to nipple up or the minimum amount of time to achieve 500 psi compressive strength based on lab results.
10. Nipple up 11 inch x 3,000 psi BOP.

Cement Design

Vendor: Halliburton	Surface Cement
Volume	10% of Total Depth to Surface, estimated 200 sks.
Yield	1.18 cu ft / sack
Mix Water	5.20 gallons / sack
Weight	15.6 ppg
Content	Premium Plus Cement, 2% Calcium Chloride, 0.25#/sk Poly E Flake

Important:

1. Cement and water to be used must be checked in the lab for properties before mixing.
 - a) After WOC time has expired and the BOP is installed; if the cement on the outside of the surface casing is not to ground level, top off with either a hot API premium cement or ready mix. Do not use gravel. After reaching total depth and logging the well, Westport's Denver office will give orders to plug and abandon well, run side wall cores or run 5.5" production casing. **Note: The hole and drilling mud will be in optimum condition prior to running production casing.** Once hole and mud are properly conditioned, drill pipe and collars will be POOH and laid down.

PRODUCTION CASING AND CEMENT PROGRAM – 7.875" Inch Interval

After reaching total depth and logging the well, Westport Oil and Gas Company's representative will give orders to plug and abandon well, run side wall cores or run 5.5" production casing. If production casing is to be run, new 5.5" casing will be run to bottom with appropriate equipment.

The casing will be delivered to location immediately upon the decision to run. It will be racked according to design and each joint numbered and tallied. The drilling foreman will be responsible for accuracy in the racking and tallying process. Each joint will be drifted using API drift. Any joints not drifting properly will be replaced. All joints will be inspected for damaged threads and each thread cleaned prior to running.

Weight	Grade	Thread	Collapse	Burst	Body Yield	Joint Str.
17#	N-80	LT&C	6280	7740	397,000	348,000

Notes: All collapse factors account for axial loading.

Run centralizers on the first 5 joints of casing. The shoe joint should have centralizers on a stop ring five (5) feet up from the shoe. Well site Engineer may revise.

After casing is run, circulate and work casing down until it is one foot off bottom. Circulate hole clean and cement as follows:

1. Rig up cementing company equipment, test lines to 3500 psig.

2. Circulate bottoms up.
3. Pump 10 bbls. of chemical wash or gelled water with flocele.
4. Mix and pump cement.
5. Drop top plug.
6. Displace with water.
7. Bump plug to 750 psi over the final displacement pressure (do not exceed 3300 psi).
8. Hold pressure 1 minute or more.
9. Release pressure and check for flow back.
10. Shut in and hold pressure if the float equipment fails. Wait 8 hours or enough time to attain 500 psi compressive strength.
11. Pick up the BOP and set the casing slips.

Cement volumes are based on raising cement to base of surface with 30% excess. Once logs are obtained, calculate actual hole volume and calculate new cement volumes based on log value plus 10%. Cement Specifications:

Stage Two Cement Design

Vendor: Halliburton	Lead	Tail
Volume	Cement back to surface casing	Volume sufficient to cover Ferron
Yield	1.97 cu ft / sack	1.60 cu ft / sack
Mix water	9.78 gallons per sack	7.89 gallons per sack
Weight	12.5 ppg	14.2 ppg
Content	50/50 Prem/Poz, 8% Gel total, 10% Cal-Seal and 0.25#/sack Poly E Flake	50/50 Prem/Poz, 10% Cal-Seal, 1% Calcium Chloride, 0.25#/sack Poly E Flake

The cement for the production string will be calculated to cover the entire open hole section and up into the production casing-surface casing annulus plus 30% excess of calculated open hole volume or plus 10% excess of actual open hole volume based upon caliper logs. In all cases a cement bond log will be run to ascertain the top of cement or to determine that it is in fact up into the production casing-surface casing annulus and that all open hole zones are adequately isolated and protected.

This procedure for estimating cement volume has resulted in cement being circulated to surface on the production string for all of the previously drilled wells by Westport Oil and Gas Company, L. P., in this area. It is anticipated that the wells will experience the same results and have cement circulated to surface.

Water may be encountered in any and all of the sandstones penetrated. Shallow freshwater sandstones will be protected by the installation of surface casing that will be cemented to surface. Surface casing will be set to approximately ten percent (10%) of the estimated total depth of the well, as set out in the Master Drilling Plan. The casing will be steel and will be cemented to surface.

Fresh water may be encountered in sandstones below the depth of the surface casing. If production casing is to be run, it will be run and cemented. The plan indicated that sufficient cement will be run to cover the entire open hole section and up into the production casing-surface casing annulus plus excess. The proposal is for the calculated volume plus 30% excess. Actual volume will be determined after open hole logs are run. The calculated annular volume, plus 10% excess will be utilized to bring cement into the production-surface casing annulus. After cementing operations are completed and prior to completion operations commence, a cement bond log will be run. If adequate zonal isolation is not

achieved by primary cementing, remedial cementing will be incorporated. The Bureau of Land Management will be advised if remedial cementing is to be performed.

If it is determined that the well is not commercial and is to be plugged and abandoned, then cement plugs will be placed in the open hole section and in the surface casing sufficient to provide adequate zonal isolation and protection. These cement plugs will be set as prescribed by the appropriate governmental agency.

Natural gas is expected to occur with the Ferron formation. Natural gas may be in either; coals, sandstones, or fractured shale members of the Ferron formation. These zones will be protected as previously stated by the installation of production casing with cement covering and isolated these zones or by cement plugs in the event of a plug and abandonment.

Oil bearing zones or formations are not expected to be encountered at these locations.

No other known commercial minerals are expected to be encountered at these locations, Consequently no other protective measures are contemplated.

The list of formations is as follows for each of the wells:

Formation	Estimated Depths	Description
Mancos	Surface –	Shale and sandstone interbedded
Bentonite	Varies	Bentonite marker bed
Ferron	3,135' – 4,635	Sandstone, coal, and shale interbedded
Tununk	4,635' – Total Depth	Shale

Tubing Head

1. Make a final cut on the 5.5". Set slips – casing in full tension.
2. Install tubing head and protective flange.

SURFACE AND MINERAL OWNERSHIP:

Surface Owner: Department of the Interior, Bureau of Land Management, 82 East Dogwood, Moab, UT 84532.

Mineral Owner: Department of the Interior, Bureau of Land Management, 82 East Dogwood, Moab, UT 84532.

ABNORMAL CONDITIONS

Below-normal pressures are anticipated in the surface and primary hole. The surface sands and the coal are potential zones of lost circulation. Potential for lost circulation will be alleviated by the use of compressed air as the drilling medium.

No hydrogen sulfide (H₂S) has been encountered in or is known to exist in wells previously drilled to similar depths or to the target coal in the general Project area.

Maximum anticipated bottom hole pressure may be as high as 1076 psig (calculated at 0.433 psi/foot of hole). Maximum anticipated surface pressure may be as high as 840 psig (bottom hole pressure minus the pressure of a partially evacuated hole calculated at 0.10 psi/foot of hole).

PLANS FOR RESTORATION OF THE SURFACE

The top 6 inches of topsoil material will be removed from the location and stockpiled separately on: *Adjacent undisturbed land in a windrow fashion.*

Topsoil along the access road will be reserved in place adjacent to the road.

Immediately upon completion of drilling, all equipment that is not necessary for production will be removed.

The reserve pit and that portion of the location not needed for production will be reclaimed as soon as practical for natural growth.

Before any dirt work to restore the location takes place, the reserve pit must be completely dry.

Reclaimed roads will have the berms and cuts reduced and will be closed to vehicle use.

All disturbed areas will be re-contoured to replicate the natural slope. Pipeline corridors will have trees and rocks dispersed to reduce and discourage public use.

The stockpile topsoil will be evenly distributed over the disturbed area.

Prior to reseedling, all disturbed areas, including the access roads, will be scarified and left with a rough surface.

Seed will be broadcast, a harrow or some other implement will be dragged over the seeded area to assure seed coverage.

The BLM's recommended seed mixture will be used.

The abandonment marker will be one of the following, as specified by the BLM:

1. at least four feet above ground level,
2. at restored ground level, or
3. below ground level.


In any case the marker shall be inscribed with the following: operator's name, lease number, well name and surveyed description (township, range, section and either quarter-quarter or footage).

CERTIFICATION STATEMENT

WELL NAME: **NORTH BENCH FEDERAL 41-29**

LEASE NO.: **UTU80557**

I hereby certify that I, or person under my direct supervision, have inspected the proposed drill site and access route; that I am familiar with the conditions which currently exist; that the statements made in the plan are, to the best of my knowledge, true and correct; and that the work associated with operations herein will be performed by *Pense Drilling, Xcell Well Service*, and its contractors and subcontractors in conformity with this plan and the terms and conditions under which it is approved. This statement is subject to the provisions of 18 U.S.C. 1001 for the filing of a false statement.

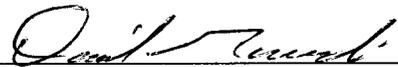Name and Title 
David A. Gomendi, Senior Operations Engineer

Dated this 8th day of June, 2004.

WESTPORT OIL AND GAS COMPANY, L.P.
NORTH BENCH FEDERAL #41-29
 LOCATED IN CARBON COUNTY, UTAH
 SECTION 29, T13S, R11E, S.L.B.&M.



PHOTO: VIEW OF LOCATION STAKE

CAMERA ANGLE: NORTHWESTERLY

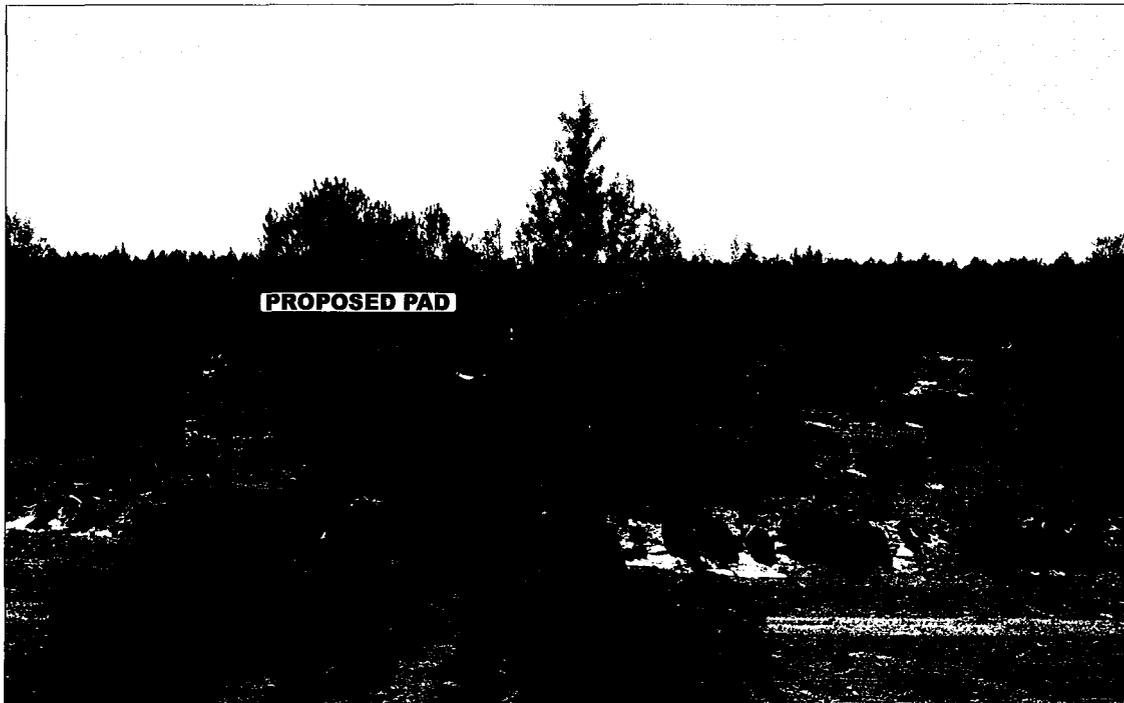


PHOTO: VIEW OF ENTRANCE TO PROPOSED PAD

CAMERA ANGLE: SOUTHWESTERLY



UELS Uintah Engineering & Land Surveying
 85 South 200 East Vernal, Utah 84078
 435-789-1017 uels@uelsinc.com


- Since 1964 -

LOCATION PHOTOS			12	23	03	PHOTO
			MONTH	DAY	YEAR	
TAKEN BY: D.K.	DRAWN BY: J.L.G.	REVISED: 00-00-00				


WESTPORT OIL AND GAS COMPANY, L.P.

LOCATION LAYOUT FOR

NORTH BENCH FEDERAL #41-29
SECTION 29, T13S, R11E, S.L.B.&M.
1194' FNL 1214' FEL

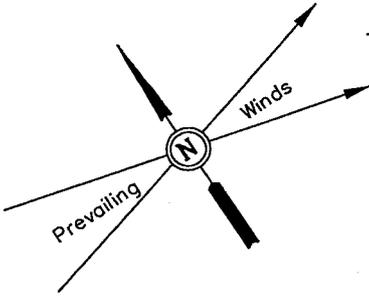

SCALE: 1" = 50'
DATE: 12-16-03
Drawn By: D.COX

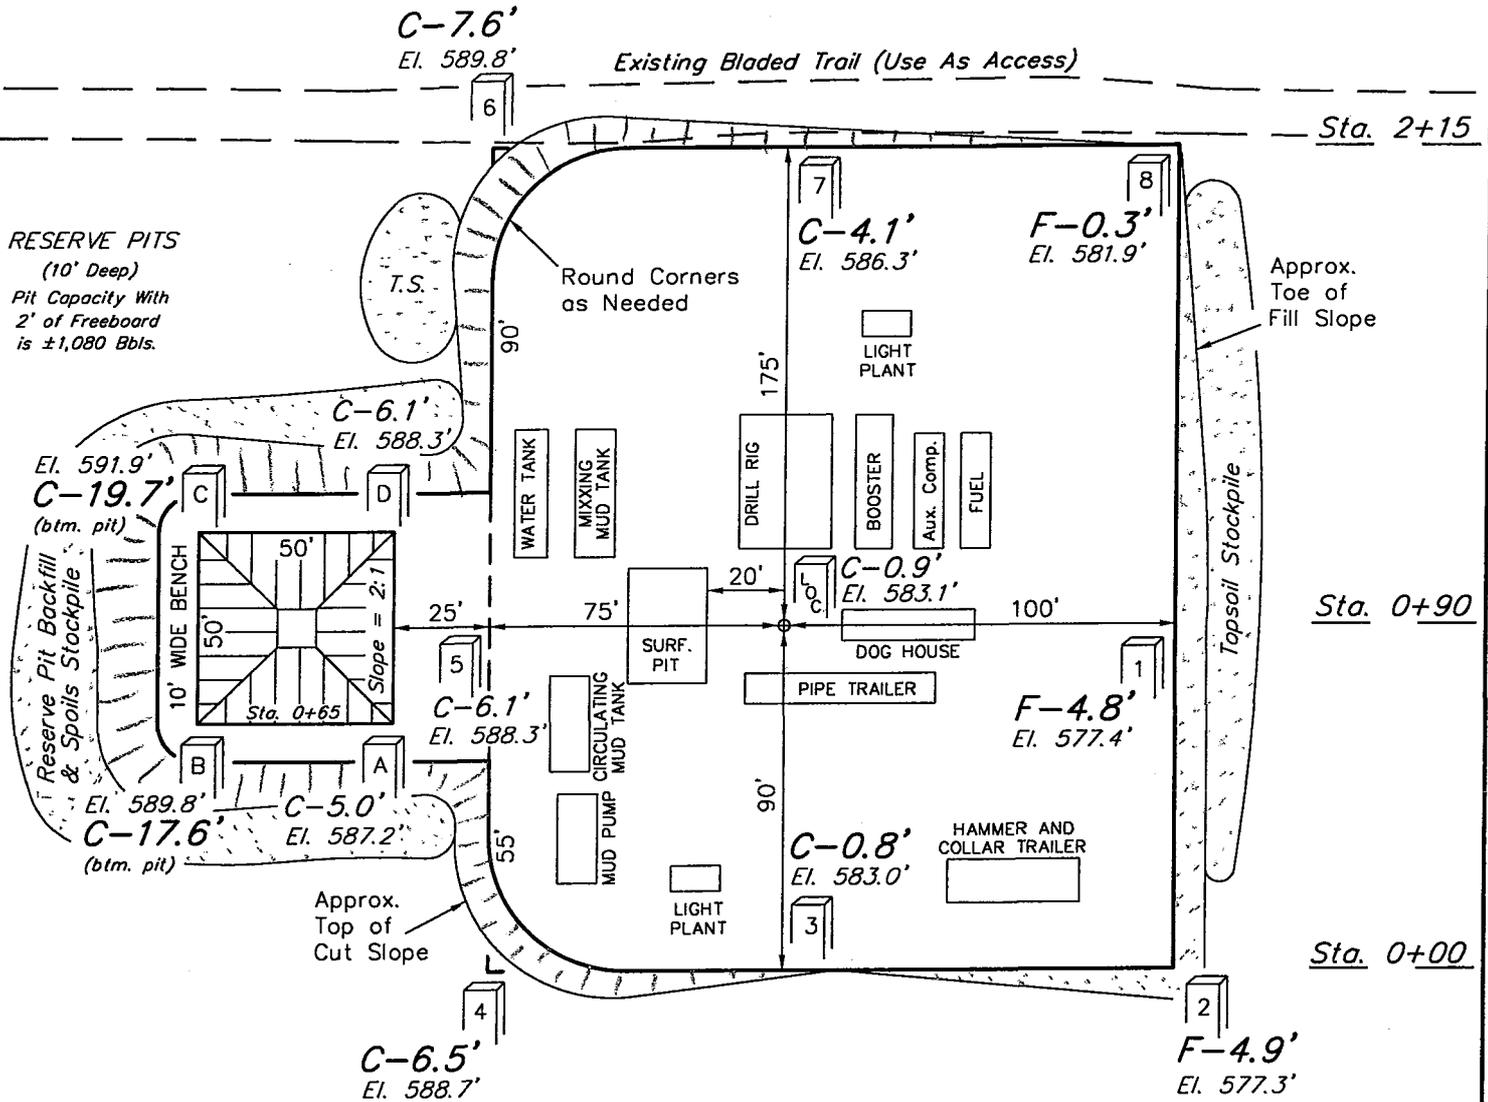

NOTES:

Elev. Ungraded Ground At Loc. Stake = 6583.1'
FINISHED GRADE ELEV. AT LOC. STAKE = 6582.2'






FIGURE #1

WESTPORT OIL AND GAS COMPANY, L.P.

TYPICAL CROSS SECTIONS FOR NORTH BENCH FEDERAL #41-29 SECTION 29, T13S, R11E, S.L.B.&M. 1194' FNL 1214' FEL

1" = 20'
X-Section
Scale
1" = 50'

DATE: 12-16-03
Drawn By: D.COX

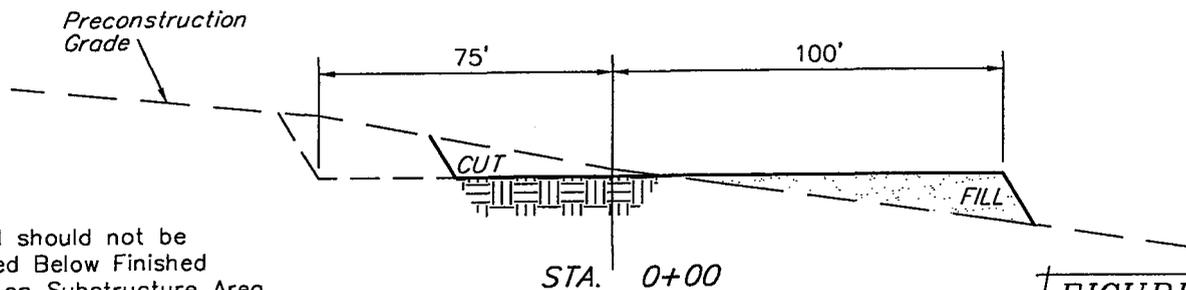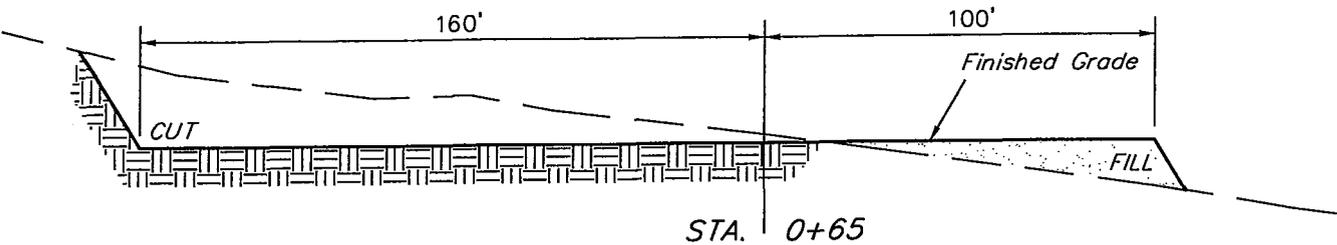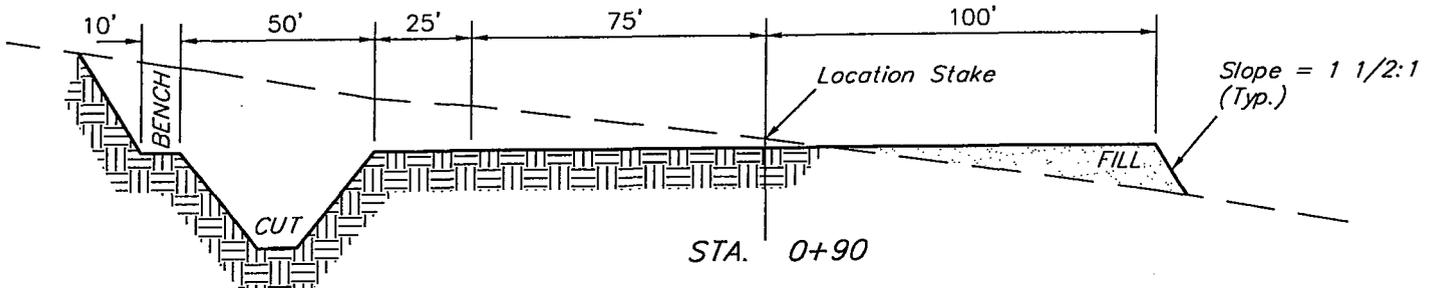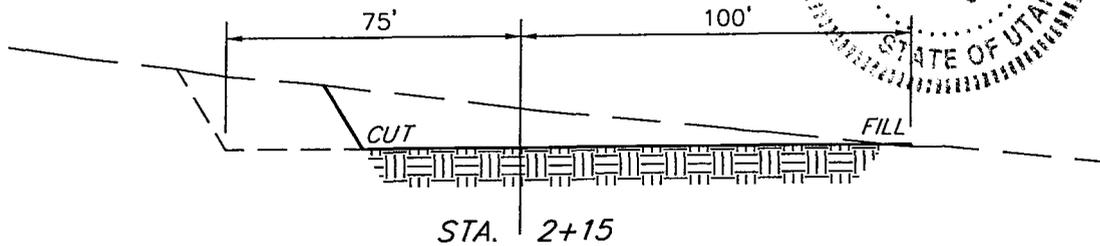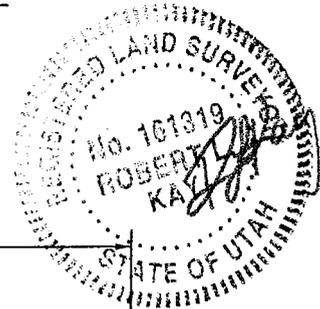


NOTE:
Topsoil should not be Stripped Below Finished Grade on Substructure Area.

FIGURE #2

APPROXIMATE YARDAGES

CUT	
(6") Topsoil Stripping	= 810 Cu. Yds.
Remaining Location	= 2,730 Cu. Yds.
TOTAL CUT	= 3,540 CU.YDS.
FILL	= 1,870 CU.YDS.

EXCESS MATERIAL AFTER 5% COMPACTION	= 1,570 Cu. Yds.
Topsoil & Pit Backfill (1/2 Pit Vol.)	= 1,000 Cu. Yds.
EXCESS UNBALANCE (After Rehabilitation)	= 570 Cu. Yds.

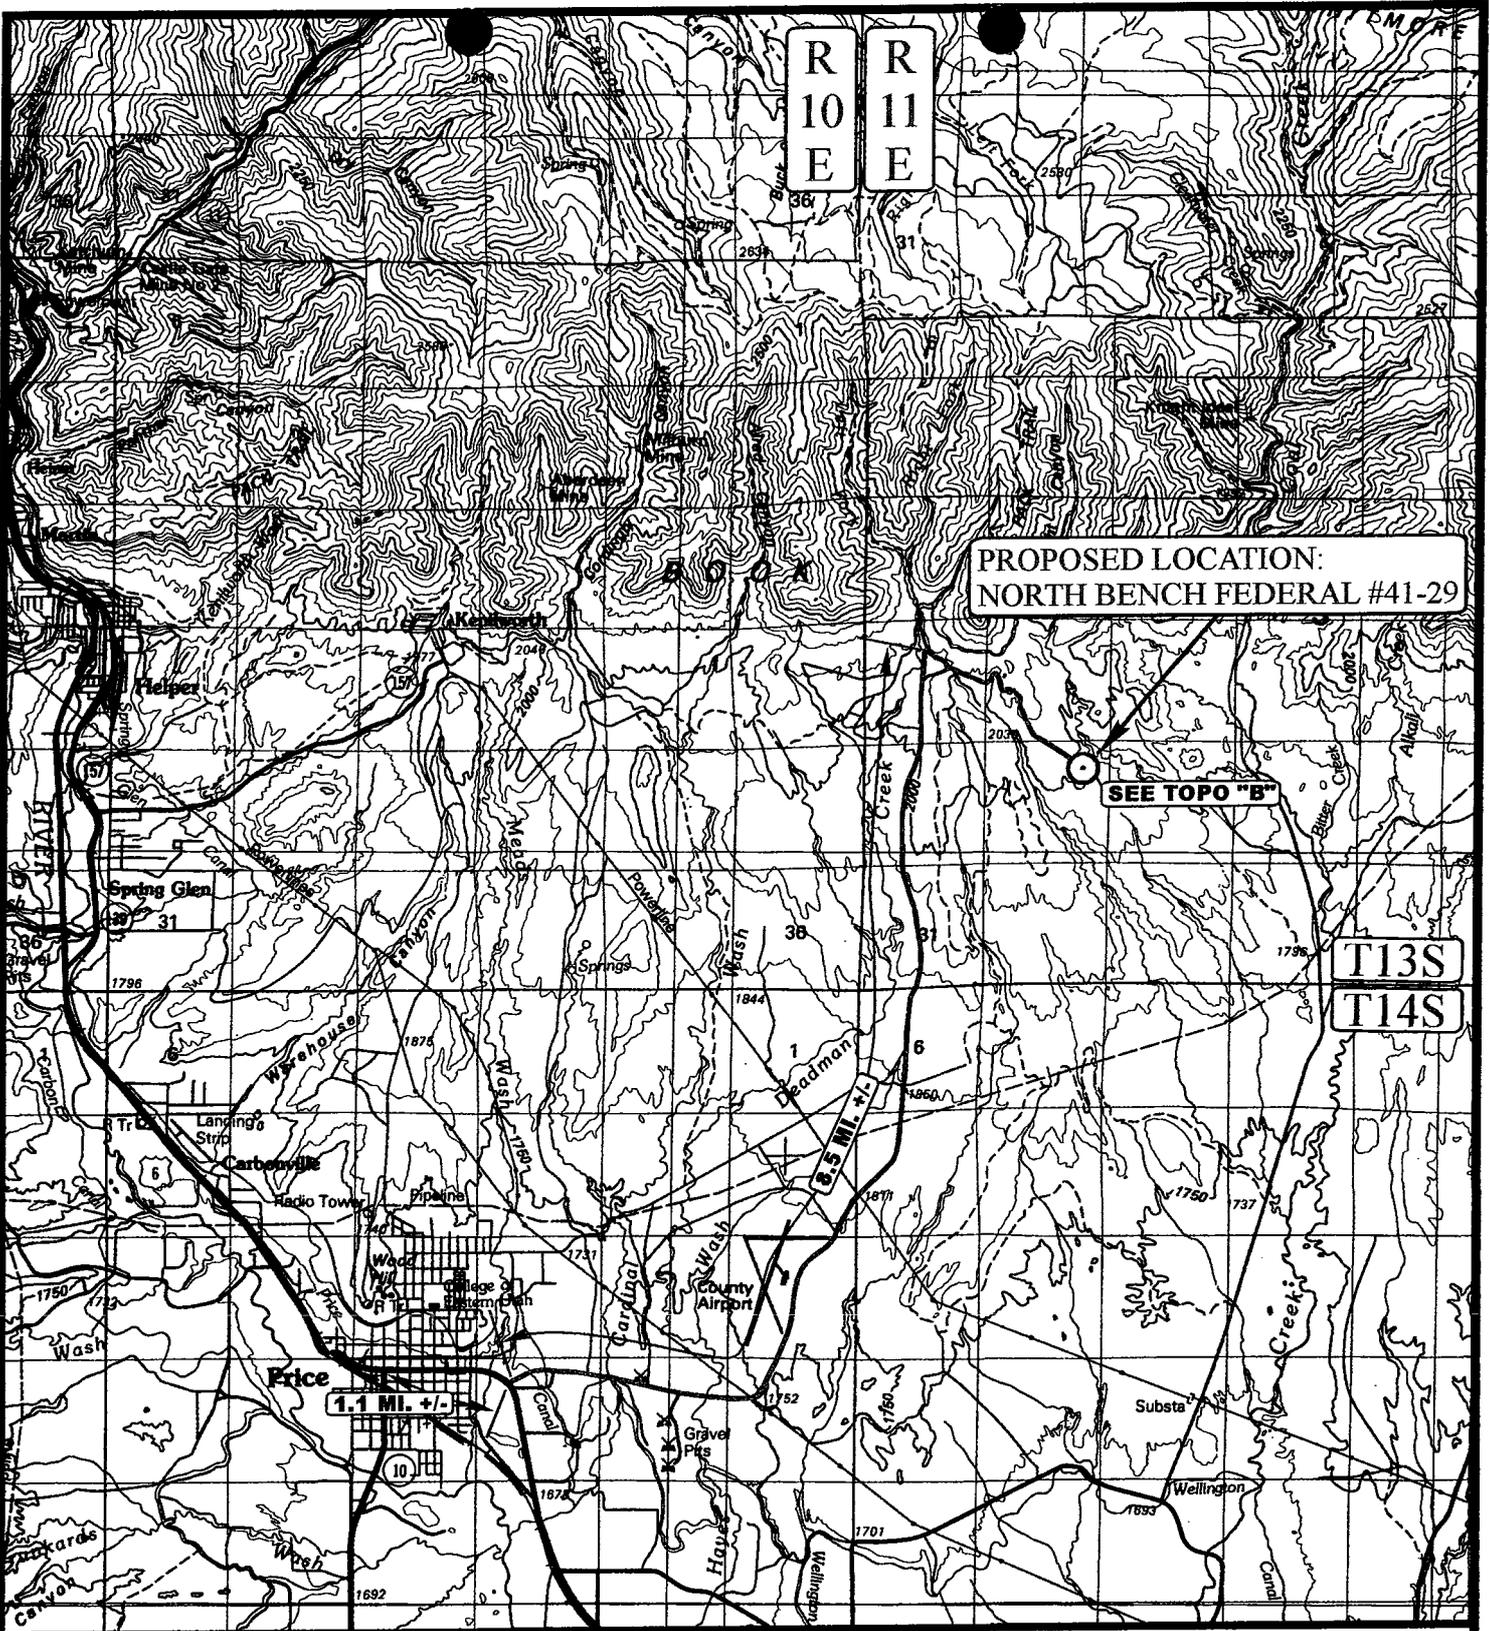

LEGEND:

⊙ PROPOSED LOCATION

WESTPORT OIL AND GAS COMPANY L.P.

NORTH BENCH FEDERAL #41-29

SECTION 29, T13S, R11E, S.L.B.&M.

1194' FNL 1214' FEL



Utah Engineering & Land Surveying
 85 South 200 East Vernal, Utah 84078
 (435) 789-1017 * FAX (435) 789-1813




**TOPOGRAPHIC
 MAP**

12	23	03
MONTH	DAY	YEAR

**A
 TOPO**

SCALE: 1:100,000 | DRAWN BY: J.L.G | REVISED: 00-00-00

R
11
E

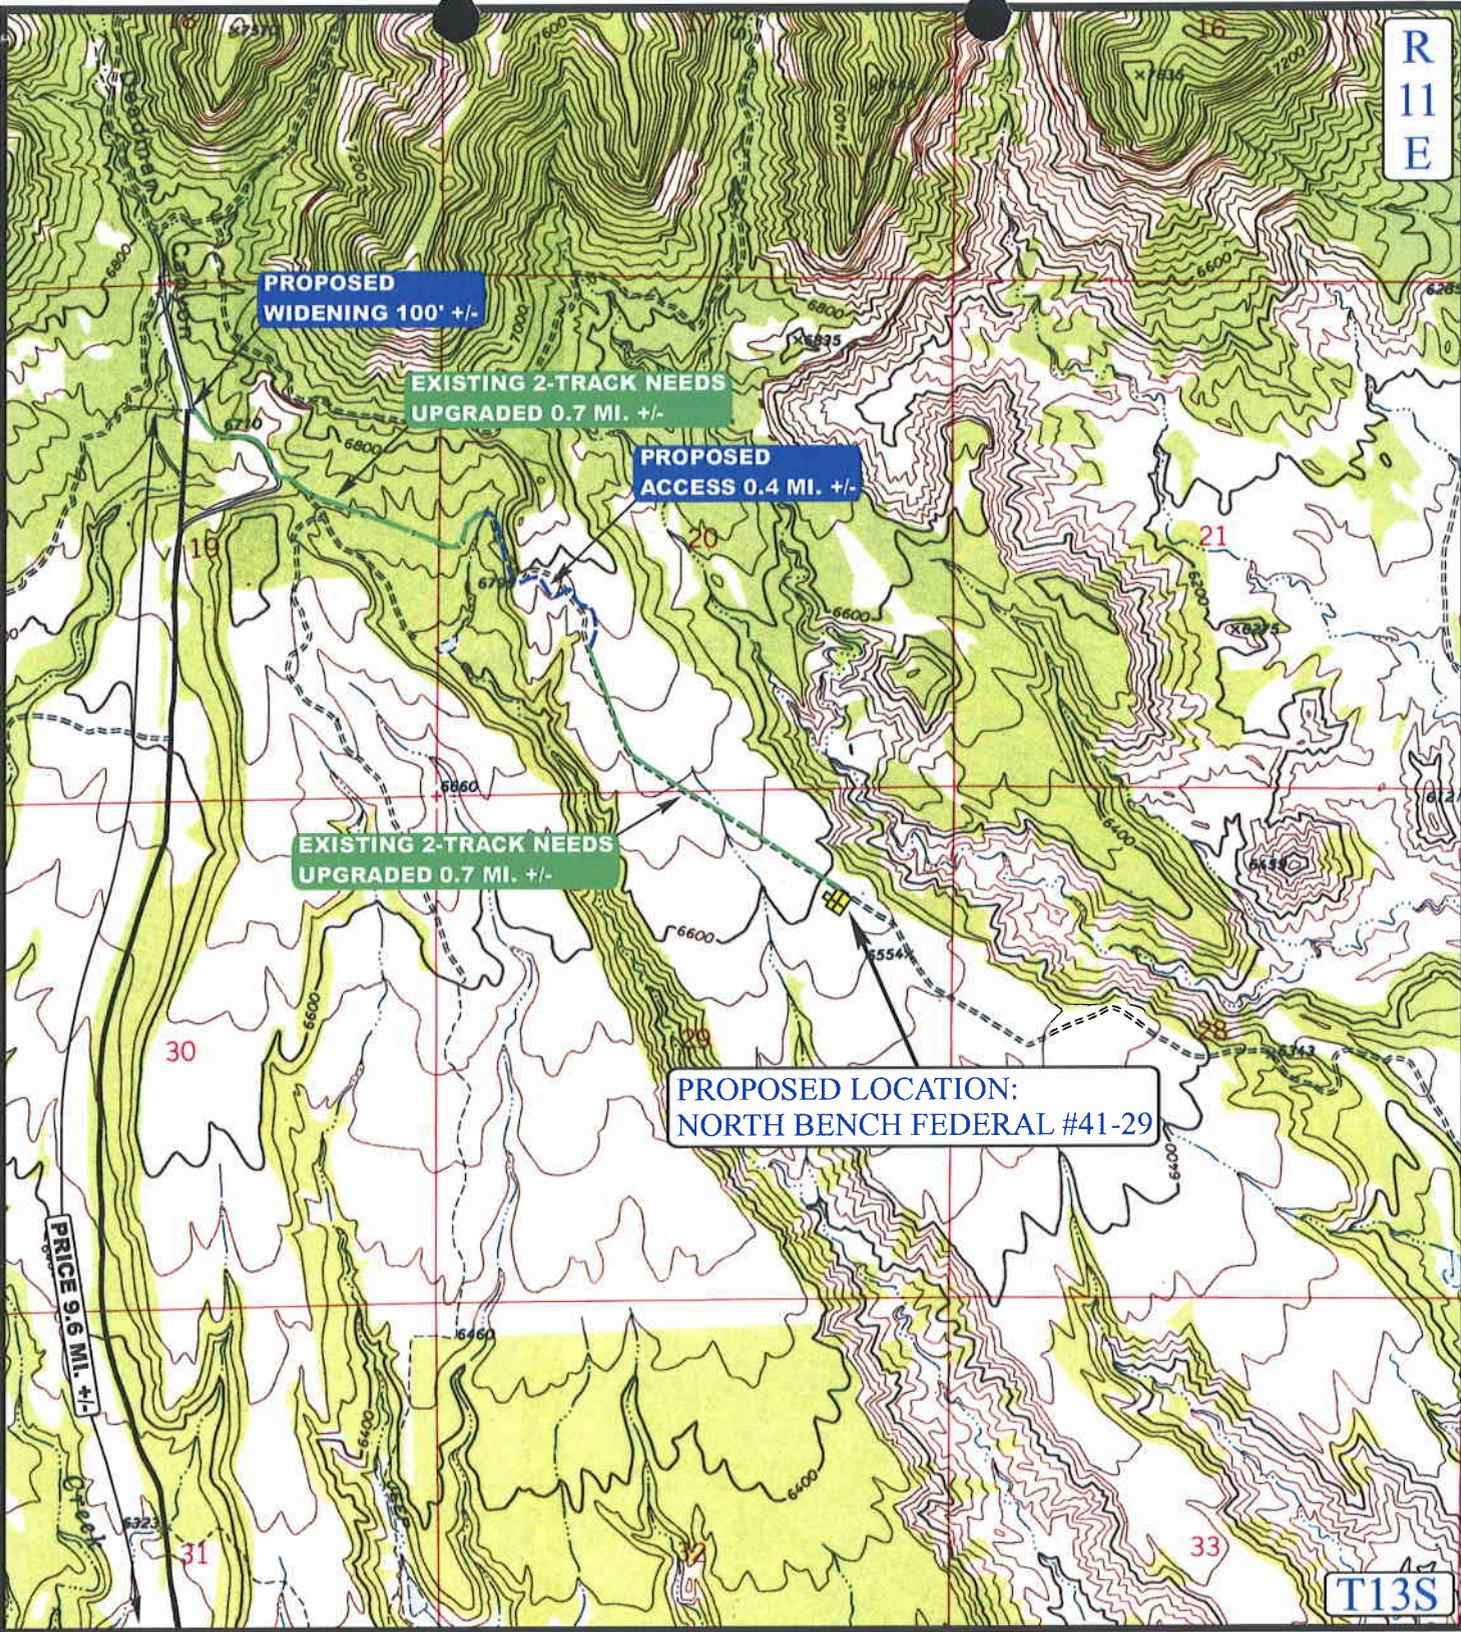

T13S

LEGEND:

- PROPOSED ACCESS ROAD
- EXISTING ROAD



WESTPORT OIL AND GAS COMPANY, L.P.

NORTH BENCH FEDERAL #41-29
SECTION 29, T13S, R11E, S.L.B.&M.
1194' FNL 1214' FEL




Uintah Engineering & Land Surveying
 85 South 200 East Vernal, Utah 84078
 (435) 789-1017 * FAX (435) 789-1813

TOPOGRAPHIC MAP

12	23	03
MONTH	DAY	YEAR

SCALE: 1" = 2000' DRAWN BY: J.L.G. REVISED: 00-00-00



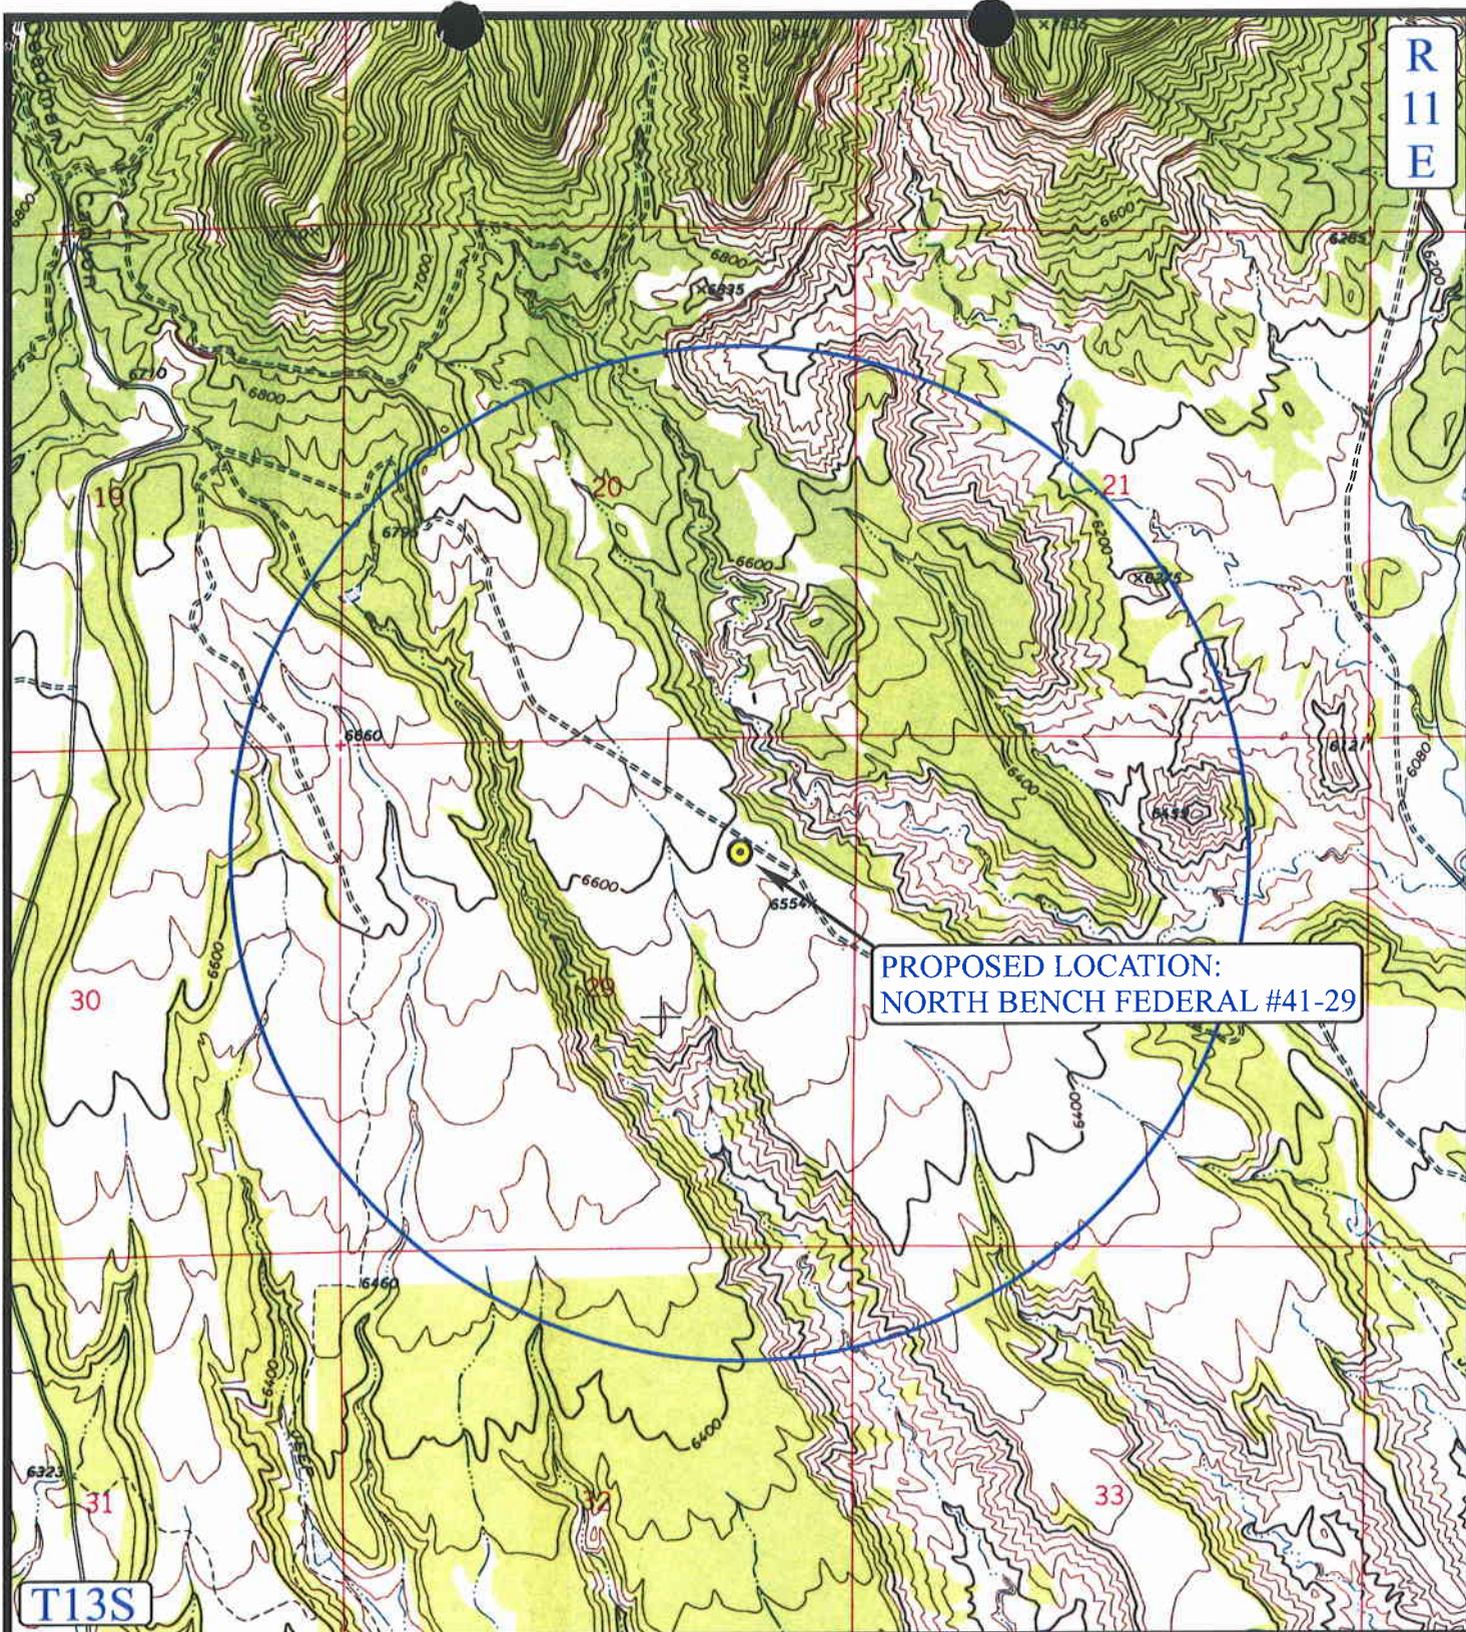

**PROPOSED LOCATION:
NORTH BENCH FEDERAL #41-29**

LEGEND:

- ∅ DISPOSAL WELLS
- PRODUCING WELLS
- SHUT IN WELLS
- ∅ WATER WELLS
- ABANDONED WELLS
- TEMPORARILY ABANDONED



WESTPORT OIL AND GAS COMPANY, L.P.


**NORTH BENCH FEDERAL #41-29
SECTION 29, T13S, R11E, S.L.B.&M.
1194' FNL 1214' FEL**



Uintah Engineering & Land Surveying
85 South 200 East Vernal, Utah 84078
(435) 789-1017 * FAX (435) 789-1813

TOPOGRAPHIC MAP
12 23 03
MONTH DAY YEAR
SCALE: 1" = 2000' DRAWN BY: J.L.G. REVISED: 00-00-00



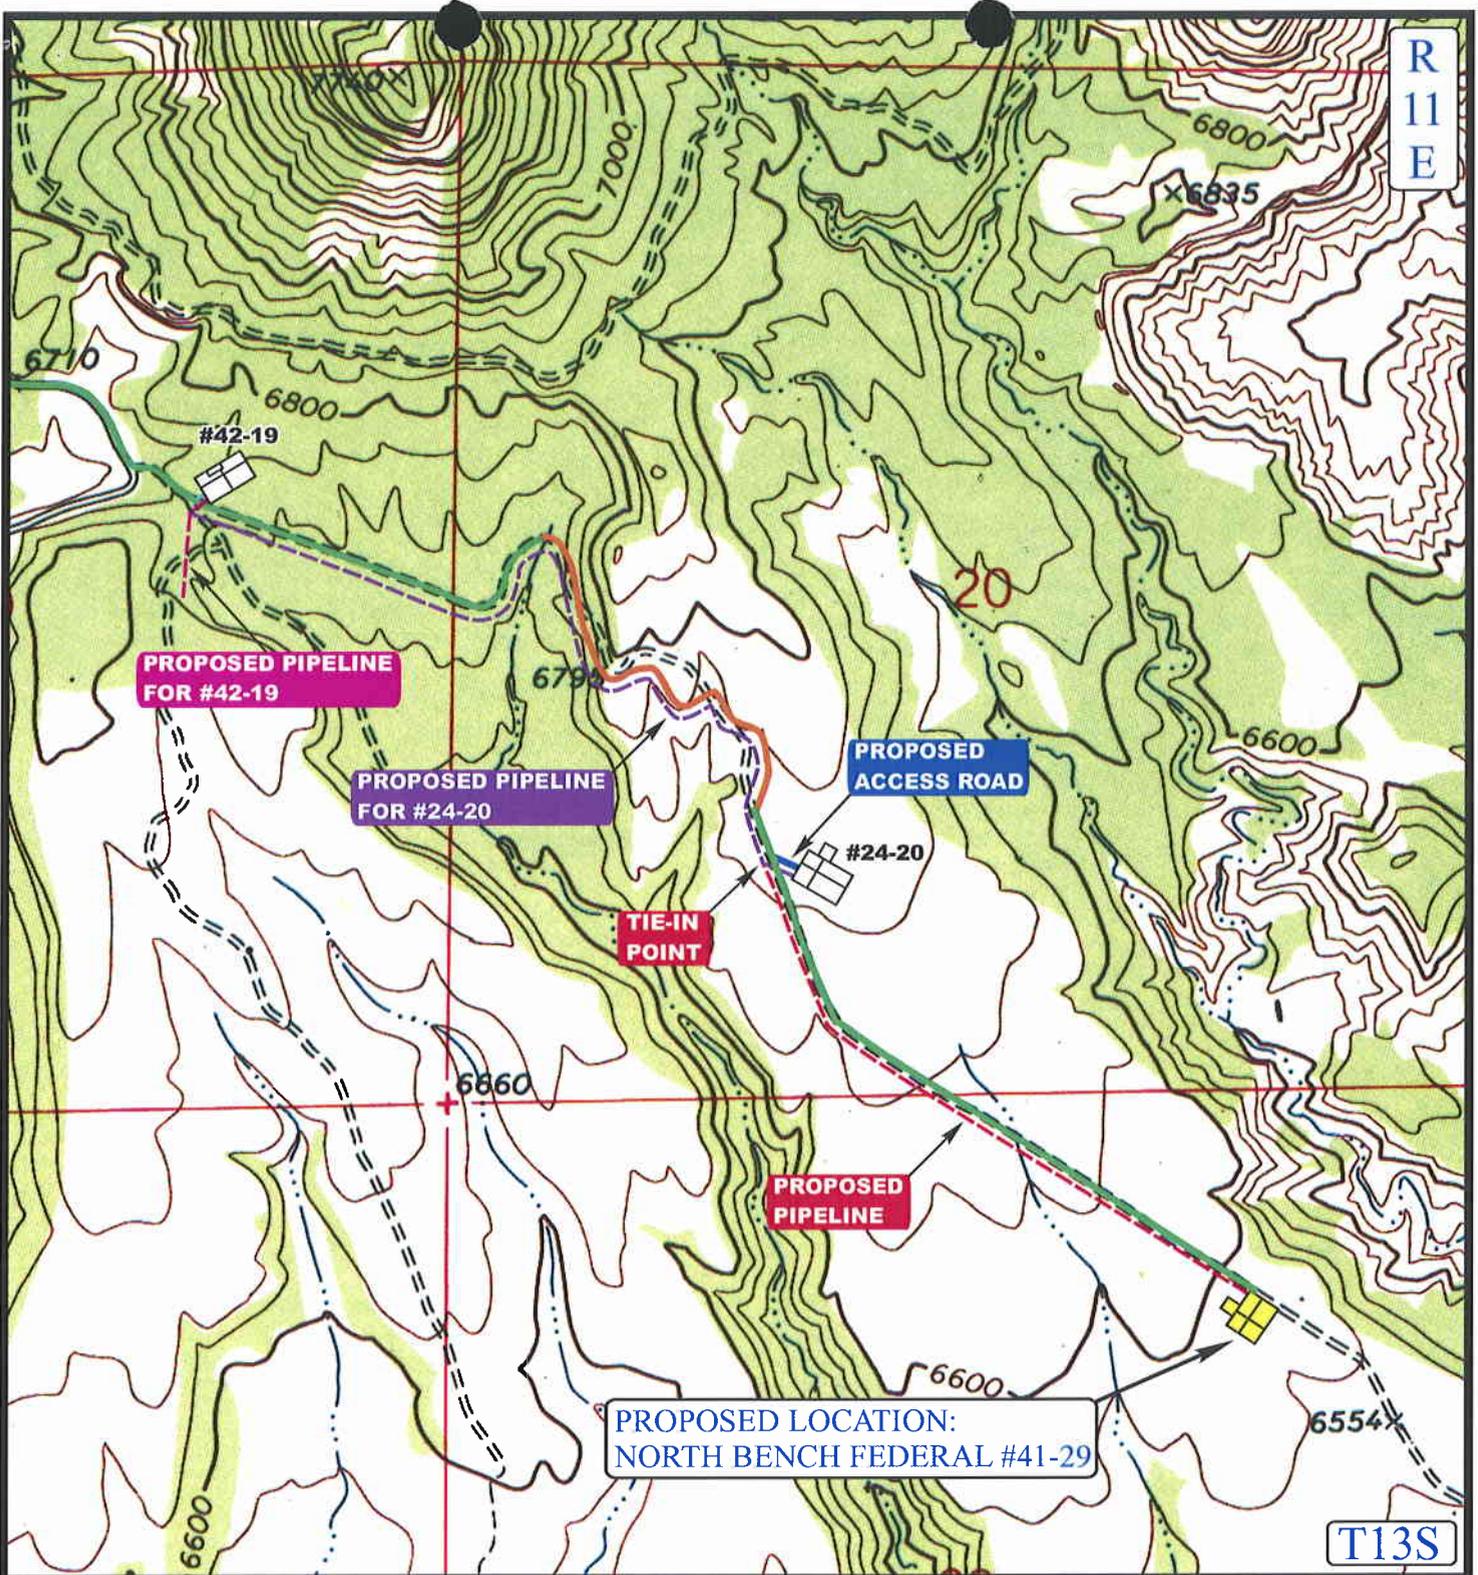

APPROXIMATE TOTAL PIPELINE DISTANCE = 3400' +/-

LEGEND:

-  EXISTING PIPELINE
-  PROPOSED PIPELINE
-  PROPOSED ACCESS

WESTPORT OIL AND GAS COMPANY, L.P.

NORTH BENCH FEDERAL #41-29
SECTION 29, T13S, R11E, S.L.B.&M.
1194' FNL 1214' FEL



Uintah Engineering & Land Surveying
85 South 200 East Vernal, Utah 84078
(435) 789-1017 * FAX (435) 789-1813




TOPOGRAPHIC
MAP

12 23 03
MONTH DAY YEAR

SCALE: 1" = 1000' DRAWN BY: J.L.G. REVISED: 00-00-00



Blowout Preventer and Choke Manifold Diagram

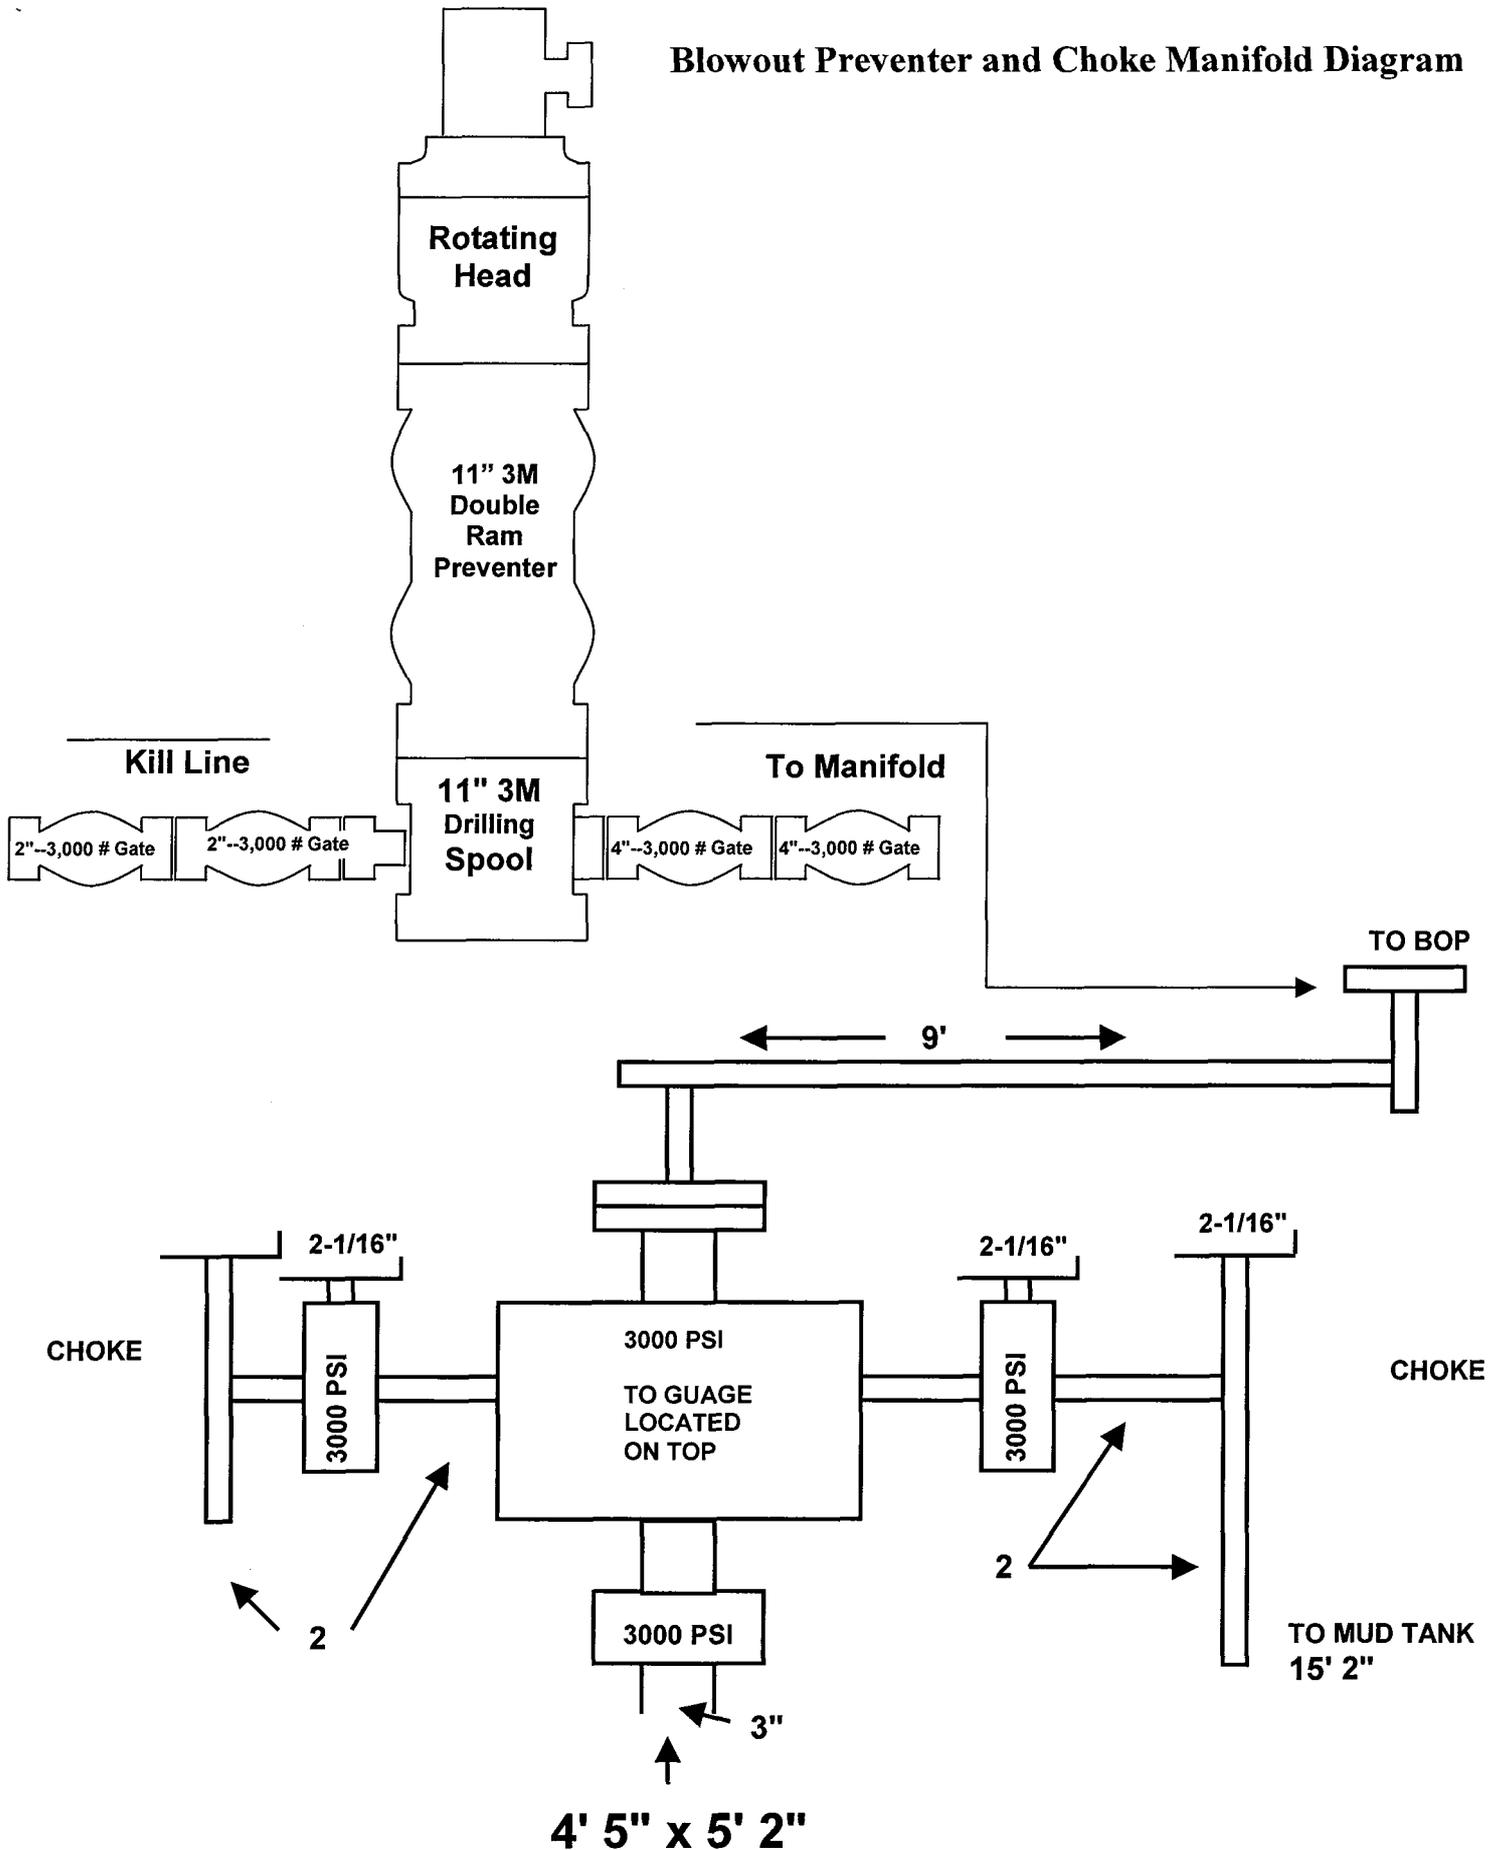

WORKSHEET
APPLICATION FOR PERMIT TO DRILL

APD RECEIVED: 06/16/2004

API NO. ASSIGNED: 43-007-30971

WELL NAME: N BENCH FED 41-29
OPERATOR: WESTPORT OIL & GAS CO (N2115)
CONTACT: DAVID GOMENDI

PHONE NUMBER: 303-573-5404

PROPOSED LOCATION:

NENE 29 130S 110E
SURFACE: 1194 FNL 1214 FEL
BOTTOM: 1194 FNL 1214 FEL
CARBON
HELPER (18)

INSPECT LOCATN BY: / /		
Tech Review	Initials	Date
Engineering		
Geology		
Surface		

LEASE TYPE: 1 - Federal
LEASE NUMBER: UTU-80557
SURFACE OWNER: 1 - Federal
PROPOSED FORMATION: FRSD
COALBED METHANE WELL? YES

LATITUDE: 39.67146
LONGITUDE: 110.70548

RECEIVED AND/OR REVIEWED:


- Plat
- Bond: Fed[1] Ind[] Sta[] Fee[]
(No. CO1203)
- Potash (Y/N)
- Oil Shale 190-5 (B) or 190-3 or 190-13
- Water Permit
(No. MUNICIPAL)
- RDCC Review (Y/N)
(Date:)
- Fee Surf Agreement (Y/N)

LOCATION AND SITING:


- R649-2-3.
Unit _____
- R649-3-2. General
Siting: 460 From Qtr/Qtr & 920' Between Wells
- R649-3-3. Exception
- Drilling Unit
Board Cause No: 241-4
Eff Date: 9-26-2000
Siting: 440' Fr outer body of U.S. 920' fr other Wells.
- R649-3-11. Directional Drill

COMMENTS: _____

STIPULATIONS: 1-Federal Approval

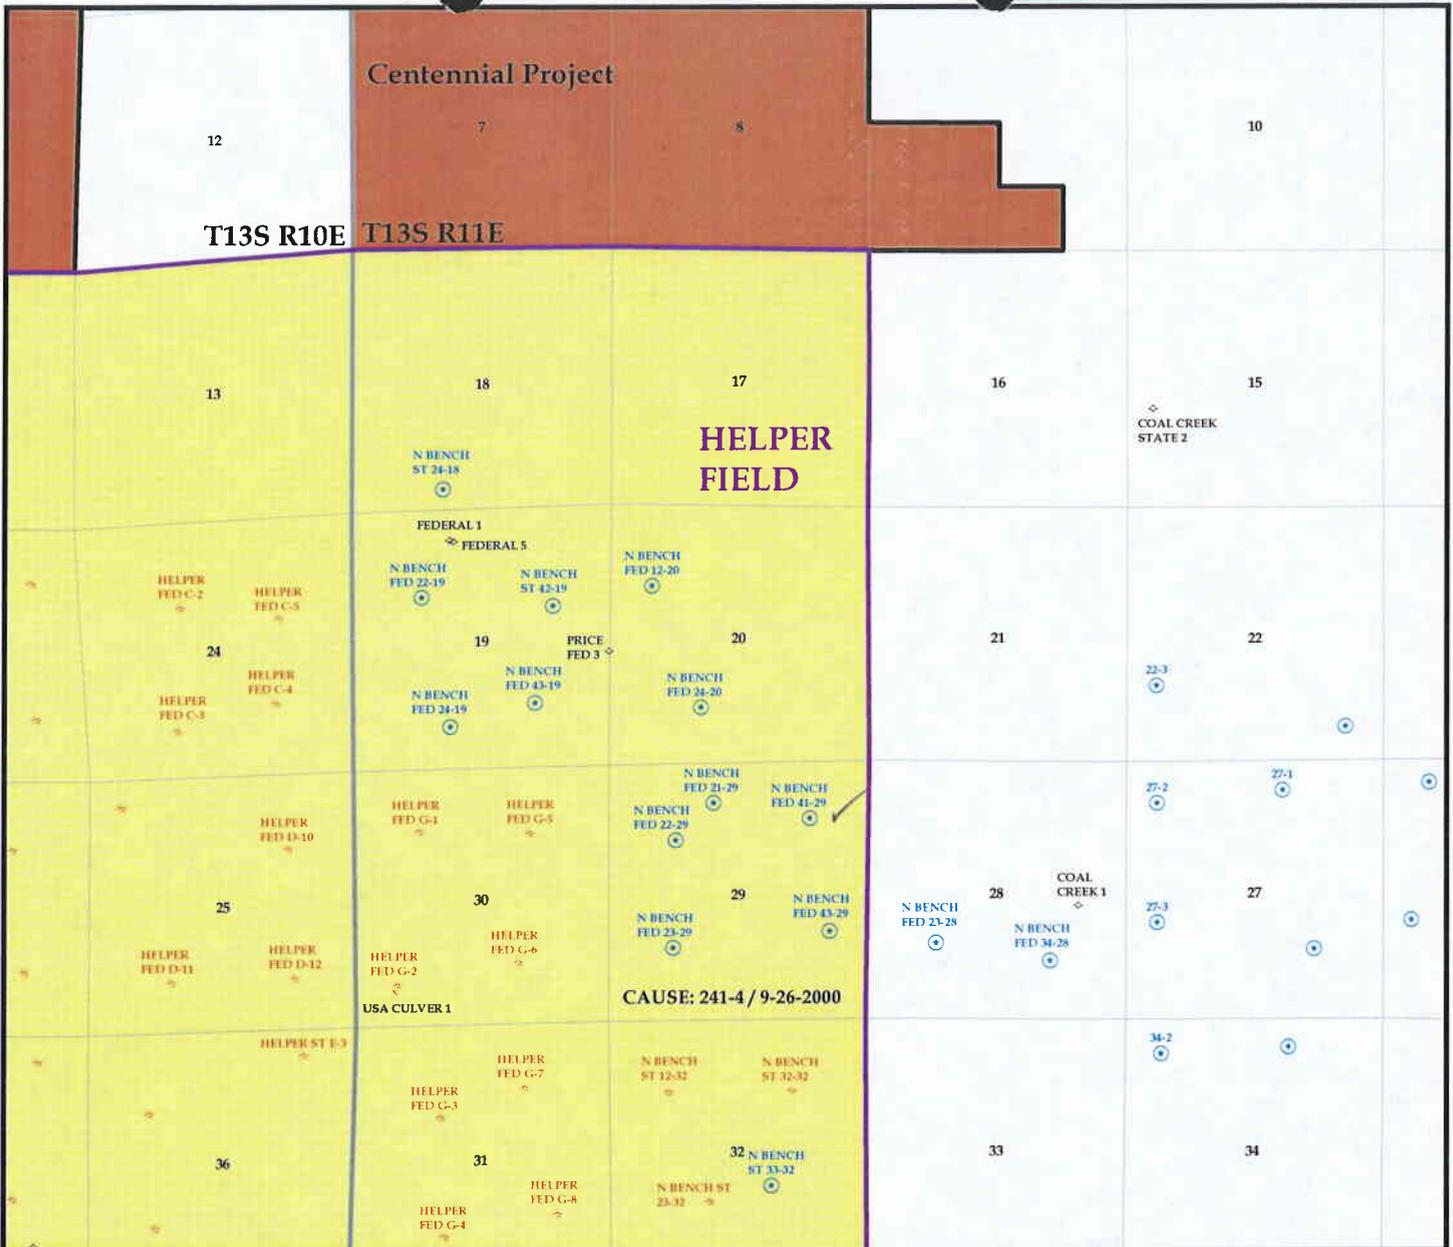

OPERATOR: WESTPORT O&G CO (N2115)
SEC. 29 T.13S, R11E
FIELD: HELPER (18)
COUNTY: CARBON
CAUSE: 241-4 / 9-26-2000

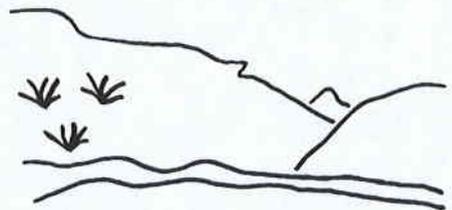

Utah Oil Gas and Mining

- Well Status
- GAS INJECTION
 - GAS STORAGE
 - LOCATION ABANDONED
 - NEW LOCATION
 - PLUGGED & ABANDONED
 - PRODUCING GAS
 - PRODUCING OIL
 - SHUT-IN GAS
 - SHUT-IN OIL
 - TEMP. ABANDONED
 - TEST WELL
 - WATER INJECTION
 - WATER SUPPLY
 - WATER DISPOSAL



PREPARED BY: DIANA WHITNEY
 DATE: 17-JUNE-2004



State of Utah

Department of
Natural ResourcesROBERT L. MORGAN
*Executive Director*Division of
Oil, Gas & MiningLOWELL P. BRAXTON
*Division Director*OLENE S. WALKER
*Governor*GAYLE F. McKEACHNIE
Lieutenant Governor

June 17, 2004

Westport Oil & Gas Company, L. P.
1670 Broadway, Suite 2800
Denver, CO 80202-4800Re: North Bench Federal 41-29 Well, 1214' FEL, 1194' FNL, NE NE, Sec. 29,
T. 13 South, R. 11 East, Carbon County, Utah

Gentlemen:

Pursuant to the provisions and requirements of Utah Code Ann. § 40-6-1 *et seq.*, Utah Administrative Code R649-3-1 *et seq.*, and the attached Conditions of Approval, approval to drill the referenced well is granted.

This approval shall expire one year from the above date unless substantial and continuous operation is underway, or a request for extension is made prior to the expiration date. The API identification number assigned to this well is 43-007-30971.

Sincerely,

John R. Baza
Associate Directorjc
Enclosurescc: Carbon County Assessor
Bureau of Land Management, Moab District Office

Operator: Westport Oil & Gas Company, L. P.
Well Name & Number North Bench Federal 41-29
API Number: 43-007-30971
Lease: UTU-80557

Location: NE NE **Sec.** 29 **T.** 13 South **R.** 11 East

Conditions of Approval

1. General

Compliance with the requirements of Utah Admin. R. 649-1 *et seq.*, the Oil and Gas Conservation General Rules, and the applicable terms and provisions of the approved Application for permit to drill.

2. Notification Requirements

Notify the Division within 24 hours of spudding the well.

- Contact Carol Daniels at (801) 538-5284.

Notify the Division prior to commencing operations to plug and abandon the well.

- Contact Dan Jarvis at (801) 538-5338

3. Reporting Requirements

All required reports, forms and submittals will be promptly filed with the Division, including but not limited to the Entity Action Form (Form 6), Report of Water Encountered During Drilling (Form 7), Weekly Progress Reports for drilling and completion operations, and Sundry Notices and Reports on Wells requesting approval of change of plans or other operational actions.

4. State approval of this well does not supersede the required federal approval, which must be obtained prior to drilling.

DEPARTMENT OF THE INTERIOR
Bureau of Land Management

NOTICE OF STAKING

43.007.30971

005

NOTICE OF STAKING (Not to be used in place of Application for Permit to Drill For 3160-3)		6 Lease Number: UTU-80557	
1. Oil Well <input type="checkbox"/> Gas Well <input checked="" type="checkbox"/> Other (specify) <u>CBM "Ferron Coal"</u>		7 If Indian, Allottee or Tribe Name:	
2. Name of Operator: Westport Oil and Gas Company, L. P.		8 Unit Agreement Name: NA	
3 Name of Specific Contact Person: David Gomendi 303-575-0472 Senior Engineer		9 Farm or Lease Name: North Bench Federal	
4 Address & Phone No. of Operator or Agent: Oper: 1670 Broadway, Suite 2800 Denver, CO 80202 303-573-5404 Agent: Bill McKnab 435-613-0752 Consulting Project Engineer		10 Well No.: 41-29	
5 Surface Location of Well: NE 1/4 NE 1/4 1194' FNL, 1214' FEL Lat: 39.671299 Long: -110.721442 Sec. 29 T 13S R 11E S.L.B.&M		11 Field or Wildcat Name: Helper	
12 Sec., T., R., M., or Blk. and Survey or Area Sec. 29 T 13S R 11E		13 County, Parish, or Borough Carbon	
15 Formation Objective(s) Ferron Coal	16 Estimated Well Depth 4000'	14 State UT	
17 Additional Information (include surface owner's name, address, and, if known, telephone number). Distance in miles and direction from nearest town or post office. Surface Owner: Bureau of Land Management East of BLM Price Field Office Location 125 South 600 West, Price, Utah 84501 Attn: Don Stephens 435-636-3600 NE of BLM Moab Field Office 82 East Dogwood, Suite M, Moab, Utah 84532 Attn: Eric Jones 435-259-2100			
18 SIGNED: <u>David Gomendi</u> TITLE: <u>Senior Engineer</u> DATE: <u>December 4, 2003</u> David Gomendi			

Upon receipt of this notice, the Bureau of Land Management (BLM) will schedule the date of the on-site predrill inspection and notify you accordingly. The location must be staked and access road must be flagged prior to the on-site. Sketch showing road entry onto pad. Pad and reserve pit dimensions must be received by or at the time of the on-site.

Operators must consider the following prior to the on-site:

- a) H₂S potential
- b) Cultural Resources (Archeology)
- c) Federal Right-of-Way or Special Use Permit

RECEIVED
DEC 10 2003
DIV. OF OIL, GAS & MINING

UNITED STATES
DEPARTMENT OF THE INTERIOR
BUREAU OF LAND MANAGEMENT

RECEIVED
MOAB FIELD OFFICE

2004 JUN 15 P 12:39

006 APPLICATION FOR PERMIT TO DRILL OR REENTER


1a. Type of Work <input checked="" type="checkbox"/> DRILL <input type="checkbox"/> REENTER		5. Lease Serial No. UTU-80557
1b. Type of Well <input type="checkbox"/> Oil Well <input checked="" type="checkbox"/> Gas Well <input type="checkbox"/> Other <input type="checkbox"/> Single Zone <input type="checkbox"/> Multiple Zone		6. If Indian, Allottee or Tribe Name
2. Name of Operator Westport Oil and Gas Company, L. P.		7. If Unit or CA Agreement, Name and No.
3a. Address 1670 Broadway - Suite 2800 - Denver, CO 80202-4800	3b. Phone No. (include area code) 303-573-5404	8. Lease Name and Well No. North Bench Federal 41-29
4. Location of well (Report location clearly and in accordance with any State requirements. *) At surface NENE 1214' FEL, 1194' FNL At proposed prod. zone Same		9. API Well No. 4300730971
14. DISTANCE IN MILES AND DIRECTION FROM NEAREST TOWN OR POST OFFICE* Approximately 9 miles NE of Price, Utah		10. Field and Pool, or Exploratory Helper Field, Ferron Coal
15. Distance from proposed* location to nearest property or lease line, ft. (Also to nearest drlg unit line, if any) 1194'	16. No. of Acres in lease 1920 acres	11. Sec., T., R., M., or Blk. And Survey or Area Sec. 29: T 13 S - R 11 E S.L.B.&M Meridan
18. Distance from proposed location* to nearest well, drilling, completed, applied for, on this lease, ft. ~1953'	19. Proposed Depth 4075'	12. County or Parish Carbon County
21. Elevations (Show whether DF, RT, GR, etc.) 6583' Ungraded Ground Level	22. Approximate date work will start* Upon APD Approval	13. State UT
23. Estimated Duration 5 days drilling, plus 9 days completion		

24. Attachments

The following, completed in accordance with the requirements of Onshore Oil and Gas Order No. 1 shall be attached to this form:

- | | |
|--|---|
| 1. Well plat certified by a registered surveyor. | 4. Bond to cover the operations unless covered by existing bond on file(see item 20 above). |
| 2. A Drilling Plan. | 5. Operator certification. |
| 3. A Surface Use Plan (if the location is on National Forest System Lands, the SUPO shall be filed with the appropriate Forest Service Office). | 6. Such other site specific information and/ or plans as may be required by the a authorized officer. |

25. Signature 	Name (Printed/ Typed) David A. Gomendi	Date June 8, 2004
Title Senior Operations Engineer		

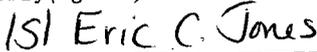Approved By (Signature) 	Name (Printed/ Typed) Eric C. Jones	Date SEP 22 2004
Title Acting Assistant Field Manager, Division of Resources		Office Moab Field Office

Application approval does not warrant or certify that the applicant holds legal or equitable title to those rights in the subject lease which would entitle the applicant to conduct operations thereon.

Conditions of approval, if any, are attached.

Title 18 U.S.C. Section 1001 and Title 43 U.S.C. Section 1212, make it a crime for any person knowingly and willfully to make to any department or agency of the United States any false, fictitious or fraudulent statements or representations as to any matter within its jurisdiction.

*(Instructions on reverse)

CONDITIONS OF APPROVAL ATTACHED

RECEIVED
SEP 27 2004

DIV OF OIL, GAS & MINING

T13S, R11E, S.L.B.&M.

WESTPORT OIL AND GAS COMPANY, L.P.



Well location, NORTH BENCH FEDERAL #41-29, located as shown in the NE 1/4 NE 1/4 of Section 29, T13S, R11E, S.L.B.&M. Carbon County, Utah.

BASIS OF ELEVATION

SPOT ELEVATION LOCATED ON A JEEP TRAIL IN THE NW 1/4 OF SECTION 32, T13S, R11E, S.L.B.&M. TAKEN FROM THE DEADMAN CANYON QUADRANGLE, UTAH, CARBON COUNTY, 7.5 MINUTE QUAD. (TOPOGRAPHIC MAP) PUBLISHED BY THE UNITED STATES DEPARTMENT OF THE INTERIOR, GEOLOGICAL SURVEY. SAID ELEVATION IS MARKED AS BEING 6460 FEET.

BASIS OF BEARINGS

BASIS OF BEARINGS IS A G.P.S. OBSERVATION.

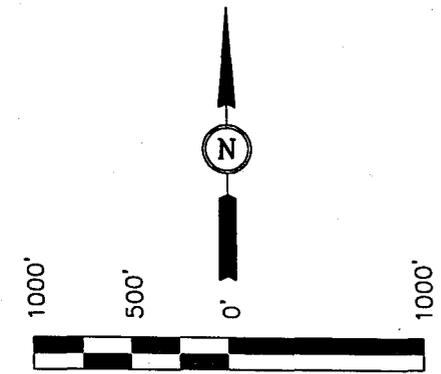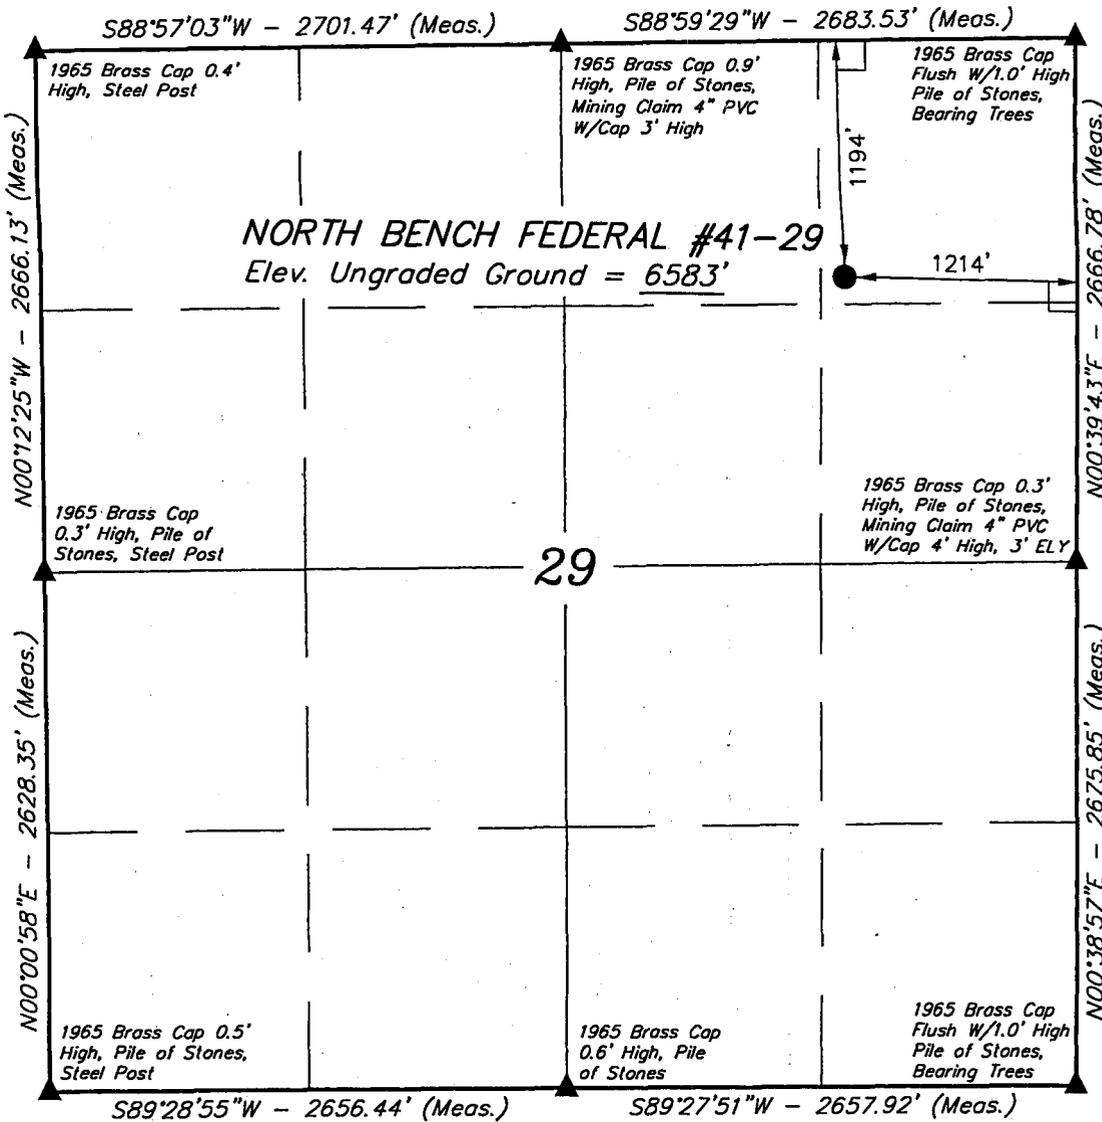

SCALE

CERTIFICATE

THIS IS TO CERTIFY THAT THE ABOVE PLAT WAS PREPARED FROM FIELD NOTES OF ACTUAL SURVEYS MADE BY ME OR UNDER MY SUPERVISION AND THAT THE SAME ARE TRUE AND CORRECT TO THE BEST OF MY KNOWLEDGE AND BELIEF.

ROBERT L. [Signature]
 REGISTERED LAND SURVEYOR
 REGISTRATION NO. 26390 UTAH
 STATE OF UTAH

LEGEND:

- └─┘ = 90° SYMBOL
- = PROPOSED WELL HEAD.
- ▲ = SECTION CORNERS LOCATED.

(AUTONOMOUS NAD 83)
 LATITUDE = 39°40'16.83" (39.671342)
 LONGITUDE = 110°42'22.05" (110.706125)

UINTAH ENGINEERING & LAND SURVEYING
 85 SOUTH 200 EAST - VERNAL, UTAH 84078
 (435) 789-1017

SCALE 1" = 1000'	DATE SURVEYED: 12-13-03	DATE DRAWN: 12-16-03
PARTY D.K. P.J. J.F. A.F. D.COX	REFERENCES G.L.O. PLAT	
WEATHER COLD	FILE WESTPORT OIL AND GAS COMPANY, L.P.	

Westport Oil and Gas Company, L.P.
North Bench Federal 41-29
Lease U-80557
NE/NE Section 29, T13S, R11E
Carbon County, Utah

A COMPLETE COPY OF THIS PERMIT SHALL BE KEPT ON LOCATION from the beginning of site construction through well completion, and shall be available to contractors to ensure compliance.

CONDITIONS OF APPROVAL

Approval of this application does not warrant or certify that the applicant holds legal or equitable title to those rights in the subject lease which would entitle the applicant to conduct operations thereon.

Be advised that Westport Oil and Gas Company, L.P. is considered to be the operator of the above well and is responsible under the terms and conditions of the lease for the operations conducted on the leased lands.

Bond coverage for this well is provided by CO1203 (Principal – Westport Oil and Gas Company, L.P.) via surety consent as provided for in 43 CFR 3104.2.

This office will hold the aforementioned operator and bond liable until the provisions of 43 CFR 3106.7-2 continuing responsibility are met.

This permit will be valid for a period of one year from the date of approval. After permit termination, a new application must be filed for approval.

All lease operations will be conducted in full compliance with applicable regulations (43 CFR 3100), Onshore Oil and Gas Orders, lease terms, notices to lessees, and the approved plan of operations. The operator is fully responsible for the actions of his subcontractors.

A. DRILLING PROGRAM

1. The proposed 3M BOPE is adequate for anticipated conditions. Testing of the BOPE to 2M standards is sufficient. Installation, testing and operation of the system shall be in conformance with Onshore Oil and Gas Order No. 2.
2. Concurrent approval from the State of Utah, Division of Oil, Gas & Mining (DOGGM) is required before conducting any surface disturbing activities.
3. When drilling with air, the requirements of Onshore Oil and Gas Order No. 2, part III, E, Special Drilling Operations, shall apply. Among the requirements in this section are:
 - Spark arresters
 - Blooie line discharge 100 feet from wellbore
 - Straight blooie line
 - Deduster equipment
 - Float valve above bit
 - Automatic igniter on the blooie line

SURFACE USE

1. The following seed tables in the Standard Operating Practices shall be followed as conditions of approval:

Table 1, Seed Mixture for the Pinyon/ Juniper; Pinyon/Juniper, Modified; Pinyon/Juniper-Badlands; Wyoming Big Sagebrush; and Burned Meadow Community Types

Table 2, Seed Mixture for the Wyoming Big Sagebrush—Saltbush Flats; and Badlands—Gullied Lands-Miscellaneous Community Types

2. The following wildlife stipulations in the Standard Operating Practices shall be followed as conditions of approval:

EMP 16 & 17, Winter Seasonal Restriction on Crucial & High Priority Winter Range

EMP 19, Critical Winter Range Browse Hand Planting

3. The pit shall be determined at the time of construction.
4. Within six months of installation, surface structures shall be painted in the following flat, earth tone color: Olive Black (5WA20-6). This Fuller O'Brien color is for reference only. Any brand of paint may be used provided the colors match. Any facilities that must be painted to comply with OSHA standards are exempt.
5. Mule deer on critical or high priority winter ranges shall be protected by seasonal restrictions on construction from December 1 through April 15 where federal permits are required.
6. Prior to any construction activities between February 1 and July 1 within 0.5 mile of golden eagle nest site, the nest should be checked to determine its activity status. If nest is occupied, construction should not occur within 0.5 mile of the nest during the nesting season (February 1 through August 1).

All new access roads should be gated and locked to prevent public access during the hunting and winter seasons to minimize the potential effects of increased human access during these periods.

GENERAL CONSTRUCTION

7. Operator shall contact the Price BLM Office at least forty-eight hours prior to the anticipated start of construction and/or any surface disturbing activities. The BLM may require and schedule a preconstruction conference with the operator prior to the operator commencing construction and/or surface disturbing activities. The operator and the operator's contractor, or agents involved with construction and/or any surface disturbing activities associated with the project, shall attend this conference to review the Conditions of Approval and plan of development. The operator's inspector will be designated at the pre-drill conference, and is to be given an approved copy of all maps, permits and conditions of approval before the start of construction. The BLM will also designate a representative for the project at the preconstruction conference.
9. The operator shall designate a representative(s) who shall have the authority to act upon and to implement instructions from the BLM. The operator's representative shall be available for communication with the BLM within a reasonable time when construction or other surface disturbing activities are underway.
10. Any cultural and/or paleontological resource (historic or prehistoric site or object) discovered by the operator, or any person working on his behalf, on public land is to be immediately reported to the Price BLM Office. The operator will suspend all operations in the immediate area of such discovery until written authorization to proceed is issued by the Price BLM Office. An evaluation of the discovery will be made by the BLM to determine appropriate actions to prevent the loss of significant cultural or scientific values. The operator is responsible for the cost of evaluation of any site found during construction. The BLM will determine what mitigation is necessary.
11. During project construction, surface disturbance and vehicle travel shall be limited to the approved location and access routes. Any additional area needed must be approved by the Price BLM Office prior to use.
12. The operator must provide a trash cage for the collection and containment of all trash. The trash shall be disposed in an authorized landfill. The location and access roads shall be kept litter free.
12. Vegetation removal necessitated by construction shall be confined to the limits of actual construction. Removed vegetation will be stockpiled for use in reclamation or removed from the construction site at the direction of the BLM.
13. During drilling and completion operations, erect derrick structures would be illuminated from dusk to dawn as a safety precaution to low flying aircraft.
14. Minimize road width cuts.
15. Minimize pumping unit height, when possible.
16. Minimize well pad size when possible.

17. Use feathering to soften linear lines to create more natural contours for well pads.
18. Use natural vegetation to screen out other undesirable views.
19. Revegetate disturbed soils promptly.
20. Blend soil disturbance into natural topography to achieve natural appearance, reduce erosion, and rehabilitate ground cover.
21. Prior to surface disturbance, topsoil is to be separately removed and segregated from other material. Topsoil depth will be decided onsite by BLM. If the topsoil is less than 6 inches, a 6-inch layer that includes the A horizon and the unconsolidated material immediately below the A horizon shall be removed and the mixture segregated and redistributed as the surface soil layer.

Generally topsoil shall be stored within the pad site or adjacent to access roads. The company in consultation with BLM shall determine stockpile locations and dimensions at the onsite. If the topsoil stockpiles will not be redistributed for a period in excess of one (1) year, the stockpiles are to be seeded with seed mixture as described on Table 1 (attached).

ROAD and PIPELINE CONSTRUCTION

18. Operator shall provide an inspector under the direction of a registered professional engineer (PE) at all times during road construction. A PE shall certify (statement with PE stamp) that the road was constructed to the required Bureau of Land Management (BLM) road standards.
19. Road construction or routine maintenance activities are to be performed during periods when the soil can adequately support construction equipment. If such equipment creates ruts more than 6 inches deep, the soil is deemed too wet to adequately support construction equipment.
20. The operator is responsible for maintenance of all roads authorized through the lease or a right-of-way. Construction and maintenance shall comply with Class II or III Road Standards as described in BLM Manual Section 9113 and the Moab District Road Standards, except as modified by BLM. Maintenance may include but is not limited to grading, applying gravel, snow removal, ditch cleaning, and headcut restoration/prevention.
21. Topsoil from access roads and pipelines are to be wind rowed along the uphill side of the road or stored in an approved manner. When the road and pipeline is rehabilitated, this soil will then be used as a top coating for the seed bed.

22. Erosion-control structures such as water bars, diversion channels, and terraces will be constructed to divert water and reduce soil erosion on the disturbed area. Road ditch turnouts shall be equipped with energy dissipators as needed to avoid erosion. Where roads interrupt overland sheet-flow and convert this runoff to channel flow, ditch turnouts shall be designed to reconvert channel flow to sheet flow. Rock energy dissipators and gravel dispersion fans may be used, or any other design which would accomplish the desired reconversion of flow regime. As necessary cut banks, road drainages, and road crossings shall be armored or otherwise engineered to prevent headcutting.
23. In the event construction can't be completed prior to winter closures, measures to prevent erosion from upcoming spring snowmelt should be taken as follows:
 - a. Loose earth and debris must be removed from drainages, and flood plains. Earth and debris should not be stockpiled on drainage banks.
 - b. Road drainages should be checked to ensure there are none with uncontrolled outlets.
 - c. Be sure all ditch drainages have an outlet to prevent ponding. If necessary, build temporary sediment ponds to capture runoff from unreclaimed areas. Re-route ditches as needed to avoid channeling water through loosened soil.

PAD CONSTRUCTION

24. During the construction of the drill pad, suitable topsoil material is to be stripped and conserved in a stockpile on the pad. If stockpiles are to remain for more than a year, they shall be seeded with the seed mixture in Table 1, attached.
25. Generally, drill pads are to be designed to prevent overland flow of water from entering or leaving the site. The pad is to be sloped to drain spills and water into the reserve pit. The drill pad shall be designed to disperse diverted overland flow and to regulate flow velocity so as to prevent or minimize erosion. Well pad diversion outlets shall be equipped with rock energy brakes and gravel-bedded dispersion fans.
26. BMPs for erosion control and hydrologic protection would be implemented during the construction, operation and reclamation of the project facilities. Drill pads and facility sites should be positioned, designed and constructed to prevent overland flow of water from entering or leaving the site. Stormwater collected on disturbed sites should be prevented from flowing off the site. Spills and leaks would be cleaned up to prevent pollution of surface or groundwater.

REHABILITATION PROCEDURES

Site Preparation

27. The entire roadbed should be obliterated and brought back to the approximate original

contour. Drainage control is to be reestablished as necessary. All areas affected by road construction are to be recontoured to blend in with the existing topography. All berms are to be removed unless determined to be beneficial by BLM. In recontouring the disturbed areas, care should be taken to not disturb additional vegetation.

Seedbed Preparation

28. An adequate seedbed should be prepared for all sites to be seeded. Areas to be revegetated should be chiseled or disked to a depth of at least 12 inches unless restrained by bedrock.
29. Ripping of fill materials should be completed by a bulldozer equipped with single or a twin set of ripper shanks. Ripping should be done on 4-foot centers to a depth of 12 inches. The process should be repeated until the compacted area is loose and friable, and then shall be followed by final grading. Seedbed preparation will be considered complete when the soil surface is completely roughened and the number of rocks (if present) on the site is sufficient to cause the site to match the surrounding terrain.
30. After final grading, the stockpiled topsoil shall be spread evenly across the disturbed area.

Fertilization

31. Commercial fertilizer with a formula of 16-16-8 is to be applied at a rate of 200 pounds per acre to the site. The rate may be adjusted depending on soil.
32. Fertilizer is to be applied not more than 48 hours before seeding, and shall be cultivated into the upper 3 inches of soil.
33. Fertilizer is to be broadcast over the soil using hand-operated "cyclone-type" seeders or rotary broadcast equipment attached to construction or revegetation machinery as appropriate to slope. All equipment should be equipped with a metering device. Fertilizer application is to take place before the final seeding preparation treatment. Fertilizer broadcasting operations should not be conducted when wind velocities would interfere with even distribution of the material.

Mulching

34. When it is time to reclaim this location, the Price BLM Office will determine whether it will be necessary to use mulch in the reclamation process. The type of mulch should meet the following requirements: Wood cellulose fiber shall be natural or cooked, shall disperse readily in water, and shall be nontoxic. Mulch shall be thermally produced and air dried. The homogeneous slurry or mixture shall be capable of application with power spray equipment. A colored dye that is noninjurious to plant growth may be used when specified. Wood cellulose fiber is to be packaged in new, labeled containers. A minimum application of 1500 pounds per acre shall be applied. A suitable tackifier shall be applied with the mulch at a rate of 60 to 80 pounds per acre.

An alternative method of mulching on small sites would be the application of straw or hay mulch at a rate of 2000 pounds per acre. Hay or straw shall be certified weed free. Following the application of straw or hay, crimping shall occur to ensure retention.

Reseeding

35. All disturbed areas are to be seeded with the seed mixture required by the BLM. The seed mixture(s) shall be planted in the fall of the year (Sept-Nov), in the amounts specified in pounds of pure live seed (PLS)/acre. There shall be no noxious weed seed in the seed mixture. Seed will be tested and the viability testing of seed shall be done in accordance with State law(s) and within 12 months prior to planting. Commercial seed will be either certified or registered seed. The seed mixture container shall be tagged in accordance with State law(s) and available for inspection by the BLM. Seed is to be planted using a drill equipped with a depth regulator to ensure proper depth of planting where drilling is possible. The seed mixture shall be evenly and uniformly planted over the disturbed area. (Smaller/heavier seeds tend to drop to the bottom of the drill and are planted first. Appropriate measures should be taken to ensure this does not occur.) Where drilling is not possible, seed is to be broadcast and the area raked or chained to cover the seed. Woody species with seeds that are too large for the drill will be broadcast. When broadcasting the seed, the pounds per acre noted below are to be increased by 50 percent. Reseeding may be required if a satisfactory stand is not established to the surface rights owner's specifications. Evaluation of the seeding's success will not be made before completion of the second growing season after the vegetation becomes established. The Price BLM Office is to be notified a minimum of seven days before seeding a project.
36. The disturbed areas for the road and pipeline must be seeded in the fall of the year, immediately after the topsoil is replaced. The prescribed seed mixture to be used, depending upon vegetation type disturbed, is depicted in the attached Table 1 and Table 2.

General

37. Prior to the use of insecticides, herbicides, fungicides, rodenticides and other similar substances, the operator must obtain from BLM, approval of a written plan. The plan must describe the type and quantity of material to be used, the pest to be controlled, the method of application, the location for storage and disposal of containers, and other information that BLM may require. A pesticide may be used only in accordance with its registered uses and within other agency limitations. Pesticides must not be permanently stored on public lands.

EMP 16&17: Winter Seasonal Restriction (December 1 to April 15) on Crucial and High Priority Winter Range

Restrictions on Construction Phase Activity: Prohibit construction phase activity, described below, on big game high value and critical winter range during the period (December 1-April 15) without regard for land ownership.

This condition would not apply to normal maintenance and operation of producing wells, described below. On nonfederal lands (where the federal government does not have either surface or subsurface ownership) the Companies would be allowed to conduct construction phase activity if needed to avoid breach of contract or loss of lease rights. In the event construction phase activity proceeds into the winter closure period on non federal interest lands, Companies would make available appropriate documentation to UDWR, upon request.

Construction Phase Activity: Construction phase activity is considered to include all work associated with initial drilling and construction of facilities through completion, including installation of pumping equipment, connection with ancillary facilities and tie-in with pipelines necessary for product delivery.

Companies would not be allowed to initiate construction activity unless it is reasonable to believe that such work can be finished to a logical stopping point prior to December 1 of that year. Specific activities considered to be covered by the seasonal closure include all heavy equipment operation including but not limited to the following:

- Mobilization/Demobilization or operation of heavy equipment (Crawler tractor, front end loader, backhoe, road grader, etc.)
- Construction activity (road construction or upgrading, pad, pipeline, powerline, ancillary facilities, etc.)
- Drilling activity (Operator would not propose or initiate drilling activity if the project could not reasonably be expected to be finished to a logical stopping point by the December 1 date of that year.)
- Seismic operation, detonation of explosives

This seasonal closure would not apply to reconnaissance, survey/design and/or flagging of project work or other similar activity not requiring actions listed for heavy equipment operation.

Production Phase: A well is considered to be in production phase when the well and ancillary facilities are completed to the point that they are capable of producing and delivering product for sale. It is noted that heavy equipment operation may be necessary in performance of maintenance and operation of producing wells.

Restriction on Non Emergency Workover Operations: The companies will schedule non-emergency workover operations (defined below) on big game crucial and high value winter range outside December 1 to April 15 date of the seasonal closure.

Non-emergency Workover Operations: Workover operations to correct or reverse a gradual loss of production over time (loss of production of 20 percent or less over a 60 day period) is considered to be routine or non-emergency workover operations and would not be permitted during the December 1 to April 15 time frame.

Emergency Workover Operations: Emergency work over operations is defined as downhole equipment failure problems or workover operation necessary to avoid shut in of the well or to avoid an immediate safety or environmental problem. Loss of production greater than 20 percent within a 60 day period is indicative of pump failure and will be treated as an emergency workover operation. The companies will submit Sundry Notices to BLM within five of the emergency workover operations between December 1 and April 15.

**EMP 19: Browse Hand Planting
Tubling Mixtures**

One of the two browse species lists (checked below) are to be hand planted at the prescribed application rate and according to the following prescribed methods on areas that are undergoing long term reclamation. The would include all pipeline corridors, berm around edge of drill pads, miscellaneous disturbed areas associated with construction such as staging areas for equipment, sidecast on road cuts, along side upgraded or new roads up to and including borrow ditch and in the termination of redundant access roads being closed. This planting shall be completed in the first planting window following completion of construction and on all other disturbed areas upon final reclamation.

Planting Methods:

Planting shall be accomplished using a labor force with specific experience in landscape restoration, hand planting methods and handling and care of browse tubling and or bareroot stock plants.

Browse plants to be utilized can be bareroot stock or tubling stock plants of 1 year old age class or greater.

Browse seedling protectors will be used to provide protection from browsing ungulates for two years. Seedling protectors will be of an open mesh rigid design that will break down when exposed to sunlight and that measures a minimum of 12 inches in length and 4 inches in diameter.

Planting shall be completed in the spring (March 1-April 1) and or fall (November 1-December 1) planting windows.

Browse plants shall be stored and handled in such a manner as to maintain viability, according to the type of browse stock being used.

Planting Species and Application Rate:

	[] Sagebrush-Grass	[] Pinyon-
Juniper		
Species	<u>Plants Per Acre</u>	
Wyoming Sagebrush (Gordon Creek)	100	50
Fourwing Saltbush (Utah seed source collected at or above 5,000 feet elevation)	100	50
True Mountain Mahogany (Utah seed source)	0	50
Antelope Bitterbrush (Utah seed source)	0	50
Total	200	200

Suitable Substitutions:

Utah Serviceberry	no	50
Winterfat	100	no

Table 1: Seed Mixture for the Pinyon/Juniper; Pinyon/Juniper, Modified; Pinyon/Juniper-Badlands; Wyoming Big Sagebrush; and Burned Meadow Community Types (see Note 2)

Species	Preferred Varieties	Rate Lbs./Acre Planted (Drilled)	PLS Planted/Acre
Crested Wheatgrass <i>Agropyron desertorum</i>	Hycrest	2.00	350,000
Indian ricegrass <i>Achnatherum hymenoides</i>	Paloma, Nezpar	2.00	376,000
Needle-and-thread <i>Stipa Comata</i>	None	2.00	230,000
Thickspike wheatgrass <i>Elymus lanceolatus</i>	Cirtana	1.5	279,000
Lewis (Blue) flax <i>Adenolinum lewisii</i>	None	1.00	285,000
Palmer penstemon	Cedar	0.50	305,000
<u>Penstemon palmerii</u>			
Antelope bitterbrush ¹ <i>Pursia tridentate</i>	None	1.00	15,000
Birch-leaf mountain mahogany <i>Cercocarpus montanus</i>	None	1.00	59,000
Winterfat ¹ <i>Ceratoides lanata</i>	None	1.00	56,700
Wyoming big sagebrush ¹ <i>Ceratoides lanata</i>	None	0.25	625,000

Totals=12.25

2,580,700
(≈59 seeds/sq. ft.)

1. A broadcast rate for shrub species. Shrub seed to be broadcast simultaneously with drilling.

Note 1: The seeding rate for herbaceous species will be doubled where broadcast seeding methods are used.

Note 2: This mixture will also be seeded in disturbed areas associated with the wetlands crossing in Section 19.

Table 2: Seed Mixture for the Wyoming Big Sagebrush—Saltbush Flats; and Badlands-Gullied Lands-Miscellaneous Community Types

Species	Peferred Varieties	Rate Lbs./Acre Planted (Drilled)	PLS Planted/Acre
Crested Wheatgrass <i>Agropyron desertorum</i>	Hycrest	3.00	525,000
Indian ricegrass <i>Achnatherum hymenoides</i>	Paloma, Nezpar	3.00	564,000
Needle-and-thread <i>Stipa comata</i>	None	3.00	345,000
Sand dropseed <i>Sporobolus crytandrus</i>	None	0.10	500,000
Black greasewood ¹ <i>Sarcobatus vermiculatus</i>	None	1.00	210,000
Fourwing saltbush ¹ <i>Atriplex canescens</i>	Any adapted	4.00	280,000
Shadscale saltbush ¹ <i>Atriplex confertifolia</i>	None	4.00	259,600
Winterfat ¹ <i>Ceratoides lanata</i>	None	1.00	56,700

Totals= 19.10

2,740,300

(≈63 seeds/sq. ft)

1: A broadcast rate for shrub species. Shrub seed to be broadcast simultaneously with drilling

Note 1: The seeding rate for herbaceous species will be doubled where broadcast-seeding methods are used.

C. REQUIRED APPROVALS, REPORTS AND NOTIFICATIONS

Required verbal notifications are summarized in Table 1, attached.

Building Location- Contact the BLM, Natural Resource Protection Specialist at least 48-hours prior to commencing construction of location.

Spud- The spud date will be reported to BLM 24-hours prior to spudding. Written notification in the form of a Sundry Notice (Form 3160-5) will be submitted to the Moab Field Office within 24-hours after spudding, regardless of whether spud was made with a dry hole digger or big rig.

Daily Drilling Reports- Daily drilling reports shall detail the progress and status of the well and shall be submitted to the Moab Field Office on a weekly basis.

Monthly Reports of Operations- In accordance with Onshore Oil and Gas Order No. 1, this well shall be reported on Minerals Management Service (MMS) Form 3160, "Monthly Report of Operations," starting the month in which operations commence and continuing each month until the well is physically plugged and abandoned. This report will be filed directly with MMS.

Sundry Notices- There will be no deviation from the proposed drilling and/or workover program without prior approval. "Sundry Notices and Reports on Wells" (Form 3160-5) will be filed with the Moab Field Office for approval of all changes of plans and subsequent operations in accordance with 43 CFR 3162.3-2. Safe drilling and operating practices must be observed.

Drilling Suspensions- Operations authorized by this permit shall not be suspended for more than 30 days without prior approval of the Moab Field Office. All conditions of this approval shall be applicable during any operations conducted with a replacement rig.

Undesirable Events- Spills, blowouts, fires, leaks, accidents, or any other unusual occurrences shall be immediately reported to the BLM in accordance with requirements of NTL-3A.

Cultural Resources- If cultural resources are discovered during construction, work that might disturb the resources is to stop, and the Price Field Office is to be notified.

First Production- Should the well be successfully completed for production, the Moab Field Office will be notified when the well is placed in producing status. Such notification may be made by phone, but must be followed by a sundry notice or letter not later than five business days following the date on which the well is placed into production.

A first production conference will be scheduled as soon as the productivity of the well is apparent. This conference should be coordinated through the Moab Field Office. The Moab Field Office shall be notified prior to the first sale.

Well Completion Report- Whether the well is completed as a dry hole or as a producer, "Well Completion and Recompletion Report and Log" (Form 3160-4) will be submitted to the Moab Field Office not later than thirty-days after completion of the well or after completion of operations being performed, in accordance with 43 CFR 3162.4-1. Two copies of all logs, core descriptions, core analyses, well test data, geologic summaries, sample description, and all other surveys or data obtained and compiled during the drilling, workover, and/or completion operations, will be filed with Form 3160-4. When requested, samples (cuttings and/or samples) will be submitted to the Moab Field Office.

Venting/Flaring of Gas- Gas produced from this well may not be vented/flared beyond an initial, authorized test period of 30 days or 50 MMcf, whichever first occurs, without the prior, written approval of the Moab Field Office. Should gas be vented or flared without approval beyond the authorized test period, the well may be ordered shut-in until the gas can be captured or approval to continue the venting/flaring as uneconomic is granted. In such case, compensation to the lessor (BLM) shall be required for that portion of the gas that is vented/flared without approval and which is determined to have been avoidably lost.

Produced Water- An application for approval of a permanent disposal method and location will be submitted to the Moab Field Office for approval pursuant to Onshore Oil and Gas Order No.7.

Off-Lease Measurement, Storage, Commingling- Prior approval must be obtained from the Moab Field Office for off-lease measurement, off-lease storage and/or commingling (either down-hole or at the surface).

Plugging and Abandonment- If the well is completed as a dry hole, plugging instructions must be obtained from the Moab Field Office prior to initiating plugging operations.

A "Subsequent Report of Abandonment" (Form 3160-5) will be filed with the Moab Field Office within thirty-days following completion of the well for abandonment. This report will indicate where plugs were placed and the current status of surface restoration. Upon completion of approved plugging, a regulation marker will be erected in accordance with 43 CFR 3162.6. Final abandonment will not be approved until the surface reclamation work required by the approved APD or approved abandonment notice has been completed to the satisfaction of the Price Field Office or the appropriate surface managing agency.

TABLE 1

NOTIFICATIONS

Notify Don Stephens (435-636-3608) of the BLM Price Field Office for the following:

2 days prior to commencement of dirt work, construction and reclamation;

1 day prior to spudding;

50 feet prior to reaching the surface casing setting depth.

If the person at the above number cannot be reached, notify the Moab Field Office at 435-259-2100. If unsuccessful, contact the person listed below.

Well abandonment operations require 24 hour advance notice and prior approval. In the case of newly drilled dry holes, verbal approval can be obtained by calling the Moab Field Office at 435-259-2100. If approval is needed after work hours, you may contact the following:

Eric Jones, Petroleum Engineer

Office: 435-259-2117

Home: 435-259-2214

DIVISION OF OIL, GAS AND MINING**SPUDDING INFORMATION**Name of Company: WESTPORT OIL & GAS COMPANY LPWell Name: N BENCH FED 41-29Api No: 43-007-30971 Lease Type: FEDERALSection 29 Township 13S Range 11E County CARBONDrilling Contractor GREYWOLF DRILLING RIG # 807**SPUDDED:**Date 05/02/05Time 6:00 AMHow DRY**Drilling will Commence:** _____Reported by BUTCH JUDGETelephone # 1-307-259-0639Date 05/04/2005 Signed CHD

008

STATE OF UTAH
DEPARTMENT OF NATURAL RESOURCES
DIVISION OF OIL, GAS AND MINING

FORM 6

ENTITY ACTION FORM

Operator: Westport Oil and Gas Company, L. P.
Address: 1670 Broadway, Ste 2800
city Denver
state CO zip 80202-4800

Operator Account Number: N 2115
Phone Number: (303) 573-5404

Well 1

API Number	Well Name	QQ	Sec	Twp	Rng	County
4300730971	North Bench Federal 41-29	NENE	29	13S	11E	Carbon
Action Code	Current Entity Number	New Entity Number	Spud Date	Entity Assignment Effective Date		
A	99999	14689	5/2/2005	5/5/05		
Comments: <u>FRSD</u>						

Well 2

API Number	Well Name	QQ	Sec	Twp	Rng	County
Action Code	Current Entity Number	New Entity Number	Spud Date	Entity Assignment Effective Date		
Comments:						

Well 3

API Number	Well Name	QQ	Sec	Twp	Rng	County
Action Code	Current Entity Number	New Entity Number	Spud Date	Entity Assignment Effective Date		
Comments:						

ACTION CODES:

- A - Establish new entity for new well (single well only)
- B - Add new well to existing entity (group or unit well)
- C - Re-assign well from one existing entity to another existing entity
- D - Re-assign well from one existing entity to a new entity
- E - Other (Explain in 'comments' section)

Kristi A. Stover (303) 575-0152

Name (Please Print)

Kristi A. Stover

Signature

Engineering Technician

5/3/2005

Title

Date

(5/2000)

RECEIVED

MAY 03 2005

DIV. OF OIL, GAS & MINING

UNITED STATES
DEPARTMENT OF THE INTERIOR
BUREAU OF LAND MANAGEMENT

FORM APPROVED
OMB No. 1004-0135
Expires January 31, 2004

SUNDRY NOTICES AND REPORTS ON WELLS

Do not use this form for proposals to drill or to re-enter an abandoned well. Use Form 3160-3 (APD) for such proposals.

SUBMIT IN TRIPLICATE - Other instructions on reverse side

1. Type of Well <input type="checkbox"/> Oil Well <input checked="" type="checkbox"/> Gas Well <input type="checkbox"/> Other		5. Lease Serial No. UTU-80557
2. Name of Operator WESTPORT OIL AND GAS COMPANY, L. P.		6. If Indian, Allottee or Tribe Name
3a. Address 1670 Broadway-Suite 2800 Denver, CO 80202-4800	3b. Phone No. (include area code) (303) 573-5404	7. If Unit or CA/Agreement, Name and/or No.
4. Location of Well (Footage, Sec., T., R., M., or Survey Description) NENE 1214' FEL & 1194' FNL Sec. 29, T 13 S - R 11 E, S.L.B.&M.		8. Well Name and No. North Bench Fed. 41-29
		9. API Well No. 43-007-30971
		10. Field and Pool, or Exploratory Area Helper Field / Ferron Coal
		11. County or Parish, State Carbon, UT

12. CHECK APPROPRIATE BOX(ES) TO INDICATE NATURE OF NOTICE, REPORT, OR OTHER DATA

TYPE OF SUBMISSION	TYPE OF ACTION			
<input type="checkbox"/> Notice of Intent	<input type="checkbox"/> Acidize	<input type="checkbox"/> Deepen	<input type="checkbox"/> Production (Start/Resume)	<input type="checkbox"/> Water Shut-Off
<input checked="" type="checkbox"/> Subsequent Report	<input type="checkbox"/> Alter Casing	<input type="checkbox"/> Fracture Treat	<input type="checkbox"/> Reclamation	<input type="checkbox"/> Well Integrity
<input type="checkbox"/> Final Abandonment Notice	<input type="checkbox"/> Casing Repair	<input type="checkbox"/> New Construction	<input type="checkbox"/> Recomplete	<input checked="" type="checkbox"/> Other <u>Spud & Drilling</u>
	<input type="checkbox"/> Change Plans	<input type="checkbox"/> Plug and Abandon	<input type="checkbox"/> Temporarily Abandon	<u>Activities Reports</u>
	<input type="checkbox"/> Convert to Injection	<input type="checkbox"/> Plug Back	<input type="checkbox"/> Water Disposal	

13. Describe Proposed or Completed Operation (clearly state all pertinent details, including estimated starting date of any proposed work and approximate duration thereof. If the proposal is to deepen directionally or recomplate horizontally, give subsurface locations and measured and true vertical depths of all pertinent markers and zones. Attach the Bond under which the work will be performed or provide the Bond No. on file with BLM/BIA. Required subsequent reports shall be files within 30 days following completion of the involved operations. If the operation results in a multiple completion or recompletion in a new interval, a Form 3160-4 shall be filed once testing has been completed. Final Abandonment Notices shall be filed only after all requirements, including reclamation, have been completed, and the operator has determined that the site is ready for final inspection.)

Westport Oil and Gas Company, L. P. respectfully wishes to inform the proper authorities of drilling activities for the above subjected well which spud on May 2, 2005 @ 6:00 a.m. and ran 8 5/8", 24#, H-40, surface casing set @ 436'. Drilled ahead to a depth of 4092' TD. Ran Dual Induction Guard Log & Compensated Density, Compensated Neutron w/GR. Run and cement 5.5", 17#, N-80 , LT&C, production casing to a depth of 4088'. Grey Wolf drilling rig #807 released on May 20, 2005 @ 10:00 a.m. Well is currently SI, waiting on completion and production hook-up.

RECEIVED

MAY 27 2005

Attached copies of drilling activities reports.

DIV. OF OIL GAS & MINING

BLM Bond No. CO-1203 BLM Nationwide Bond 158626364

14. I hereby certify that the foregoing is true and correct	
Name (Printed/Typed) Kristi A. Stover	Title Sr. Engineering Technician
Signature <i>Kristi A. Stover</i>	Date 5/24/2005

THIS SPACE FOR FEDERAL OR STATE OFFICE USE

Approved by	Title	Date
Conditions of approval, if any, are attached. Approval of this notice does not warrant or certify that the applicant holds legal or equitable title to those rights in the subject lease which would entitle the applicant to conduct operations thereon.	Office	

Title 18 U.S.C. Section 1001 and Title 43 U.S.C. Section 1212, make it a crime for any person knowingly and willfully to make to any department or agency of the United States any false, fictitious or fraudulent statements or representations as to any matter within its jurisdiction.



**Drilling Chronological
Regulatory**

Well Name: NORTH BENCH FEDERAL 41-29					
Field Name:	HELPER	S/T/R:	29/13S/11E	County, State:	CARBON, UT
Operator:	RT OIL AND GAS COMPA	Location Desc:	right & proceed in a SE, then NE	District:	M-UTAH CARBON COUN
Project AFE:	105031D	AFEs Associated:	104054D / 104054D / 104054D / 104054D		

Daily Summary

Activity Date :	4/27/2005	Days From Spud :	-6	Current Depth :	0 Ft	24 Hr. Footage Made :	0 Ft
Rig Company :	BILL JR'S RATHOLE DRILLING		Rig Name:	BILL JR'S RATHOLE DRILLING			
Formation :			Weather:				

Operations

Start	Hrs	Code	Remarks	Start Depth	End Depth	Run
7:00	24.00	01	Rig Move	0	0	NIH
Total:	24.00					

Daily Summary

Activity Date :	4/28/2005	Days From Spud :	-5	Current Depth :	0 Ft	24 Hr. Footage Made :	0 Ft
Rig Company :	BILL JR'S RATHOLE DRILLING		Rig Name:	BILL JR'S RATHOLE DRILLING			
Formation :			Weather:				

Operations

Start	Hrs	Code	Remarks	Start Depth	End Depth	Run
7:00	24.00	01	Assemble Derrick and Sub	0	0	NIH
Total:	24.00					

Daily Summary

Activity Date :	4/29/2005	Days From Spud :	0	Current Depth :	0 Ft	24 Hr. Footage Made :	0 Ft
Rig Company :	BILL JR'S RATHOLE DRILLING		Rig Name:	BILL JR'S RATHOLE DRILLING			
Formation :			Weather:				

Operations

Start	Hrs	Code	Remarks	Start Depth	End Depth	Run
7:00	24.00	01	Rigging Up	0	0	NIH
Total:	24.00					

Daily Summary

Activity Date :	4/30/2005	Days From Spud :	0	Current Depth :	0 Ft	24 Hr. Footage Made :	0 Ft
Rig Company :	BILL JR'S RATHOLE DRILLING		Rig Name:	BILL JR'S RATHOLE DRILLING			
Formation :			Weather:				

Operations

Start	Hrs	Code	Remarks	Start Depth	End Depth	Run
7:00	24.00	01	Rigging Up	0	0	NIH
Total:	24.00					

Daily Summary

Activity Date :	5/1/2005	Days From Spud :	0	Current Depth :	0 Ft	24 Hr. Footage Made :	0 Ft
Rig Company :	BILL JR'S RATHOLE DRILLING		Rig Name:	BILL JR'S RATHOLE DRILLING			
Formation :			Weather:				

Operations

Start	Hrs	Code	Remarks	Start Depth	End Depth	Run
7:00	24.00	01	Rigging up	0	0	NIH
Total:	24.00					

Well Name: NORTH BENCH FEDERAL 41-29										
Field Name:		HELPER		S/T/R:		29/13S/11E		County, State:		CARBON, UT
Operator:		RT OIL AND GAS COMPA		Location Desc:		right & proceed in a SE, then NE		District:		M-UTAH CARBON COUN
Daily Summary										
Activity Date :		5/2/2005		Days From Spud :		0		Current Depth :		0 Ft
Rig Company :		BILL JR'S RATHOLE DRILLING		Rig Name:		BILL JR'S RATHOLE DRILLING		24 Hr. Footage Made :		0 Ft
Formation :				Weather:						
Operations										
Start	Hrs	Code	Remarks					Start Depth	End Depth	Run
6:00	24.00	01	Raise derrick - Continue rigging up - Repair charge pump fittings - Attempt to drill enough to PU Motor					0	0	NIH
Total:		24.00								
Daily Summary										
Activity Date :		5/3/2005		Days From Spud :		1		Current Depth :		0 Ft
Rig Company :		BILL JR'S RATHOLE DRILLING		Rig Name:		BILL JR'S RATHOLE DRILLING		24 Hr. Footage Made :		0 Ft
Formation :				Weather:						
Operations										
Start	Hrs	Code	Remarks					Start Depth	End Depth	Run
6:00	3.00	21	PU motor / work on mud lines					0	0	NIH
9:00	1.00	02	Attempt to drill Rat hole - make 5'					0	0	NIH
10:00	0.50	21	LD motor					0	0	NIH
10:30	19.50	21	Wait on Air tools/RU Blooey lines, ETC.					0	0	NIH
Total:		24.00								
Daily Summary										
Activity Date :		5/4/2005		Days From Spud :		2		Current Depth :		0 Ft
Rig Company :		BILL JR'S RATHOLE DRILLING		Rig Name:		BILL JR'S RATHOLE DRILLING		24 Hr. Footage Made :		0 Ft
Formation :				Weather:						
Operations										
Start	Hrs	Code	Remarks					Start Depth	End Depth	Run
6:00	4.00	21	Wait on Air Hammers					0	0	NIH
10:00	0.50	21	PU Air Hammer					0	0	NIH
10:30	7.50	02	Drilling Rat Hole and Mouse Hole					0	0	NIH
18:00	5.50	02	Drill Conductor Hole					0	0	NIH
23:30	2.50	12	Attept to run Conductor					0	0	NIH
2:00	0.50	21	Wait on Orders					0	0	NIH
2:30	3.50	21	Wait on Casing tools					0	0	NIH
Total:		24.00								

Well Name: NORTH BENCH FEDERAL 41-29

Field Name:	HELPER	S/T/R:	29/13S/11E	County, State:	CARBON, UT
Operator:	RT OIL AND GAS COMPA	Location Desc:	right & proceed in a SE, then NE	District:	M-UTAH CARBON COUN

Daily Summary

Activity Date :	5/5/2005	Days From Spud :	3	Current Depth :	0 Ft	24 Hr. Footage Made :	0 Ft
Rig Company :	BILL JR'S RATHOLE DRILLING		Rig Name:	BILL JR'S RATHOLE DRILLING			
Formation :			Weather:				

Operations

Start	Hrs	Code	Remarks	Start Depth	End Depth	Run
6:00	5.00	22	Wait on Casing tools	0	0	NIH
11:00	0.50	21	Rig up Casing Tools	0	0	NIH
11:30	1.00	06	Break out and Lay Down Conductor	0	0	NIH
12:30	0.50	06	Get Hammer stand and TIH with Haammer	0	0	NIH
13:00	1.00	03	Ream Conductor Hole	0	0	NIH
14:00	0.50	07	Rig Service	0	0	NIH
14:30	1.50	03	Wash and Ream with air	0	0	NIH
16:00	0.50	05	Attempt to circulate hole with water	0	0	NIH
16:30	0.50	06	Pull and stand back air hammer	0	0	NIH
17:00	1.00	12	Run Conductor Pipe	0	0	NIH
18:00	4.50	21	Wait on Halliburton to cement conductor	0	0	NIH
22:30	1.00	12	Rig up Halliburton	0	0	NIH
23:30	0.50	05	Attempt to Circulate	0	0	NIH
0:00	1.50	12	Pump 250% of Calculated Annulus Volume	0	0	NIH
1:30	2.50	13	Wait on Cement	0	0	NIH
4:00	1.50	12	Mix and pump 180 sx. Top job	0	0	NIH
5:30	0.50	13	Wait for more Cement	0	0	NIH
Total:	24.00					

Daily Summary

Activity Date :	5/6/2005	Days From Spud :	4	Current Depth :	0 Ft	24 Hr. Footage Made :	0 Ft
Rig Company :	BILL JR'S RATHOLE DRILLING		Rig Name:	BILL JR'S RATHOLE DRILLING			
Formation :			Weather:				

Operations

Start	Hrs	Code	Remarks	Start Depth	End Depth	Run
6:00	5.00	13	Wait on more Cement and Pumped Cem	0	0	NIH
11:00	1.00	12	Top Job 175 Sks. Cement	0	0	NIH
12:00	6.00	13	Wai on Cement/Prepare to nipple Rot.head	0	0	NIH
18:00	4.00	14	Cut conductor/ nipple up Head	0	0	NIH
22:00	3.00	21	Clean out Conductor - Break down stand	0	0	NIH
1:00	2.50	02	Redrill Mouse Hole	0	0	NIH
3:30	1.50	06	Make up Hammer - trip in conductor	0	0	NIH
5:00	1.00	02	Drill out Cement in Conductor	0	0	NIH
Total:	24.00					

Well Name: NORTH BENCH FEDERAL 41-29							
Field Name:	HELPER	S/T/R:	29/13S/11E	County, State:	CARBON, UT		
Operator:	RT OIL AND GAS COMPA	Location Desc:	right & proceed in a SE, then NE	District:	M-UTAH CARBON COUN		
Daily Summary							
Activity Date :	5/7/2005	Days From Spud :	5	Current Depth :	440 Ft	24 Hr. Footage Made :	384 Ft
Rig Company :	BILL JR'S RATHOLE DRILLING		Rig Name:	BILL JR'S RATHOLE DRILLING			
Formation :			Weather:				
Operations							
Start	Hrs	Code	Remarks	Start Depth	End Depth	Run	
6:00	2.00	02	Drill with air	56	216	1	
8:00	0.50	21	Fill Mist tank	216	216	1	
8:30	4.50	02	Drill with air	216	440	1	
13:00	0.50	05	Sweep Hole with detergent	440	440	1	
13:30	0.50	06	Short trip into Conductor	440	440	1	
14:00	0.50	07	Rig Service	440	440	1	
14:30	0.50	06	Trip to TD	440	440	1	
15:00	0.50	05	Sweep Hole with detergent	440	440	1	
15:30	1.00	06	TOH to run casing - LD Hammer & 8" collar	440	440	1	
16:30	2.50	12	Rig up - run 443' 8 5/8" - Rig down casers	440	440	1	
19:00	3.50	05	Pump 300 bbl. H2O to fill - no returns	440	440	1	
22:30	6.50	05	Mix & pump 2 tanks-750 bbl LCM Mud - regain circulation after pump 150 bbl - stage rest of mud to get it to hold	440	440	1	
5:00	1.00	12	Rig up and Cement with Halliburton	440	440	1	
Total:	24.00						
Daily Summary							
Activity Date :	5/8/2005	Days From Spud :	6	Current Depth :	440 Ft	24 Hr. Footage Made :	0 Ft
Rig Company :	BILL JR'S RATHOLE DRILLING		Rig Name:	BILL JR'S RATHOLE DRILLING			
Formation :			Weather:				
Operations							
Start	Hrs	Code	Remarks	Start Depth	End Depth	Run	
6:00	1.00	12	Cementing with Halliburton	440	440	1	
7:00	11.00	13	WO Cement / Dig out Cellar	440	440	1	
18:00	4.00	21	Jack Hammer out Cellar	440	440	1	
22:00	8.00	14	Weld on Head - NU BOPE	440	440	1	
Total:	24.00						
Daily Summary							
Activity Date :	5/9/2005	Days From Spud :	7	Current Depth :	440 Ft	24 Hr. Footage Made :	0 Ft
Rig Company :	BILL JR'S RATHOLE DRILLING		Rig Name:	BILL JR'S RATHOLE DRILLING			
Formation :			Weather:				
Operations							
Start	Hrs	Code	Remarks	Start Depth	End Depth	Run	
6:00	6.00	08	Wait on Parts / Work on BOPE	440	440	1	
12:00	18.00	14	Nipple up BOPE	440	440	1	
Total:	24.00						

Well Name: NORTH BENCH FEDERAL 41-29						
Field Name:	HELPER	S/T/R:	29/13S/11E	County, State:	CARBON, UT	
Operator:	RT OIL AND GAS COMPA	Location Desc:	right & proceed in a SE, then NE	District:	M-UTAH CARBON COUN	
Daily Summary						
Activity Date :	5/10/2005	Days From Spud :	8	Current Depth :	440 Ft	24 Hr. Footage Made : 0 Ft
Rig Company :	BILL JR'S RATHOLE DRILLING		Rig Name:	BILL JR'S RATHOLE DRILLING		
Formation :			Weather:			
Operations						
Start	Hrs	Code	Remarks	Start Depth	End Depth	Run
6:00	1.00	14	Nipple up	440	440	1
7:00	5.00	15	Attempt to Test BOPE	440	440	1
12:00	6.00	08	Wait on Repair Hand for Koomey	440	440	1
18:00	0.50	07	Rig Service	440	440	1
18:30	2.00	15	Test Upper & Lower Kelly & Dart Valve	440	440	1
20:30	4.50	08	Wait on Repair Hand	440	440	1
1:00	3.50	08	Repair Koomey	440	440	1
4:30	1.50	15	Attempt to test BOPE	440	440	1
Total:	24.00					
Daily Summary						
Activity Date :	5/11/2005	Days From Spud :	9	Current Depth :	440 Ft	24 Hr. Footage Made : 0 Ft
Rig Company :			Rig Name:			
Formation :			Weather:			
Operations						
Start	Hrs	Code	Remarks	Start Depth	End Depth	Run
6:00	4.00	15	Attempt to test BOPE	440	440	1
10:00	3.50	08	Work on BOPE	440	440	1
13:30	4.00	14	Nipple down BOPE	440	440	1
17:30	4.50	08	Wait on Rental BOP - Work on lines	440	440	1
22:00	8.00	14	Nipple up rental BOPE-make all connections - Charge Koomey - Function test BOPE	440	440	1
Total:	24.00					
Daily Summary						
Activity Date :	5/12/2005	Days From Spud :	10	Current Depth :	471 Ft	24 Hr. Footage Made : 31 Ft
Rig Company :	GREY WOLF		Rig Name:	GREY WOLF # 807		
Formation :			Weather:	AVE HAD RAIN AND SNOW ALL DAY, MUDDY IN FIEL		
Operations						
Start	Hrs	Code	Remarks	Start Depth	End Depth	Run
6:00	2.00	15	TEST BOP	440	440	1
8:00	3.50	06	TIH	440	440	1
11:30	3.50	21	REPAIR ROTATING HEAD	440	440	1
15:00	2.00	02	DRILL FLOAT COLLAR, CMT, SHOE, 31' HOLE	440	471	1
17:00	2.00	06	TOH, TO CHANGE BHA	471	471	1
19:00	11.00	22	DID NOT HAVE X OVER SUB ON RIG, WAIT ON CROSS OVER SUB	471	471	1
Total:	24.00					

Well Name: NORTH BENCH FEDERAL 41-29							
Field Name:	HELPER	S/T/R:	29/13S/11E	County, State:	CARBON, UT		
Operator:	RT OIL AND GAS COMPA	Location Desc:	right & proceed in a SE, then NE	District:	M-UTAH CARBON COUN		
Daily Summary							
Activity Date :	5/13/2005	Days From Spud :	11	Current Depth :	1018 Ft	24 Hr. Footage Made :	547 Ft
Rig Company :	GREY WOLF		Rig Name:	GREY WOLF # 807			
Formation :			Weather:	NICE DAY			
Operations							
Start	Hrs	Code	Remarks	Start Depth	End Depth	Run	
6:00	9.00	21	WAIT ON CROSS OVER SUB	471	471	1	
15:00	3.00	06	GOT CROSS OVER SUB, TIH WIT AIR HAMMER	471	471	2	
18:00	6.00	02	DRLG 471 - 768	471	768	2	
0:00	0.50	10	SURVEY @ 750	768	768	2	
0:30	5.50	02	DRLG	768	1018	2	
Total:	24.00						
Daily Summary							
Activity Date :	5/14/2005	Days From Spud :	12	Current Depth :	2197 Ft	24 Hr. Footage Made :	1179 Ft
Rig Company :	GREY WOLF		Rig Name:	GREY WOLF # 807			
Formation :			Weather:				
Operations							
Start	Hrs	Code	Remarks	Start Depth	End Depth	Run	
6:00	1.00	10	SURVEY, REPAIR WIRELINE MACHINE	1018	1018	2	
7:00	10.00	02	DRLG	1018	1509	2	
17:00	1.00	10	SURVEY, SERVICE ROTARY TABLE	1509	1509	2	
18:00	8.00	02	DRLG	1509	2025	2	
2:00	0.50	10	SURVEY	2025	2025	2	
2:30	3.50	02	DRLG	2025	2197	2	
Total:	24.00						
Daily Summary							
Activity Date :	5/15/2005	Days From Spud :	13	Current Depth :	3108 Ft	24 Hr. Footage Made :	911 Ft
Rig Company :	GREY WOLF		Rig Name:	GREY WOLF # 807			
Formation :			Weather:				
Operations							
Start	Hrs	Code	Remarks	Start Depth	End Depth	Run	
6:00	12.00	02	DRLG	2197	3014	2	
18:00	2.00	02	DRLG	3014	3108	2	
20:00	0.50	22	BLOW DOWN HOLE, TOTOH TO CHANGE BIT GETTING ETR	3108	3108	2	
20:30	5.00	06	TOH TO 569' PULLED TIGHT WRK FREE, PULLED TIGHT AGAIN	3108	3108	2	
1:30	2.00	21	PUMPED 15 BBL WTR W/POLYMER TRIED TO WRK FREE ,NO PROGRESS	3108	3108	2	
3:30	2.50	21	WRKED PIPE AND WAIT ON SURFACE JARS	3108	3108	2	
Total:	24.00						

Well Name:NORTH BENCH FEDERAL 41-29

Field Name:	HELPER	S/T/R:	29/13S/11E	County,State:	CARBON, UT
Operator:	RT OIL AND GAS COMPA	Location Desc:	right & proceed in a SE, then NE	District:	IM-UTAH CARBON COUN

Daily Summary

Activity Date :	5/16/2005	Days From Spud :	14	Current Depth :	3108 Ft	24 Hr. Footage Made :	0 Ft
Rig Company :	GREY WOLF		Rig Name:	GREY WOLF # 807			
Formation :			Weather:	cloudy with possible rain showers			

Operations

Start	Hrs	Code	Remarks	Start Depth	End Depth	Run
6:00	5.00	21	BRK TOOL JT AND LAY DOWN JT OF DP, TOOL JT 20'OFF FLOOR,	3108	3108	2
11:00	6.00	05	PREPARE RIG FOR FISHING, WAIT ON TOOLS, RIG UP AND TRY TO CIRC, PRESSURED UP TO 400#, NO RETURNS	3108	3108	2
17:00	1.00	19	P.U. BUMPER SUB, KNIGHT OIL TOOLS SENT OUT REG JARS INSTEAD OF SURFACE JARS, JAR ON FISH W/ BUMPER SUB	3108	3108	2
18:00	2.00	19	MUD FLUSH ARRIVED, MIXED AND PUMPED 30 BBL MUD FLUSH DOWN BACKSIDE, SURFACE JARS ARRIVED	3108	3108	2
20:00	0.50	19	MAKE UPSURFACE JARS	3108	3108	2
20:30	8.00	19	JAR ON FISH WITH SURFACE JARS AND BUMPER SUB, @ 0300 FISH STARTED MOVING	3108	3108	2
4:30	0.50	19	JARRED FISH LOOSE	3108	3108	2
5:00	1.00	06	FISH LOOSE GOING DOWN, INSTALL ROTATING HEAD, ESTABLISH CIRC, START WRKING FISH OUT OF HOLE	3108	3108	2
Total:	24.00					

Daily Summary

Activity Date :	5/17/2005	Days From Spud :	15	Current Depth :	3128 Ft	24 Hr. Footage Made :	20 Ft
Rig Company :	GREY WOLF		Rig Name:	GREY WOLF # 807			
Formation :			Weather:				

Daily Summary

Activity Date :	5/18/2005	Days From Spud :	16	Current Depth :	3746 Ft	24 Hr. Footage Made :	618 Ft
Rig Company :	GREY WOLF		Rig Name:	GREY WOLF # 807			
Formation :			Weather:	nice day today			

Operations

Start	Hrs	Code	Remarks	Start Depth	End Depth	Run
6:00	1.00	02	DRLG	3128	3191	3
7:00	0.50	05	CIRC ,SURVEY, WIRELINE GOT CAUGHT IN OUNTER, BROKE WIRELINE, DROPPED TOOL	3191	3191	3
7:30	1.00	07	SERVICE RIG	3191	3191	3
8:30	10.50	06	TOH, RECIVER WIRELINE AND SURVEY TOOL, CHECK FLOAT, TIH	3191	3191	3
19:00	2.00	02	DRLG	3191	3434	3
21:00	0.50	10	WIRELINE SURVEY,	3434	3434	3
21:30	8.50	02	DRLG	3434	3746	3
Total:	24.00					

Daily Summary

Activity Date :	5/19/2005	Days From Spud :	17	Current Depth :	4092 Ft	24 Hr. Footage Made :	346 Ft
Rig Company :	GREY WOLF		Rig Name:	GREY WOLF # 807			
Formation :			Weather:				

Operations

Start	Hrs	Code	Remarks	Start Depth	End Depth	Run
6:00	11.00	02	DRLG	3746	4092	3
17:00	0.50	05	CIRC W/AIR	4092	4092	3
17:30	1.00	05	LOAD HOLE, CIRC	4092	4092	3
18:30	5.00	06	TOH F/LOGS, SLM	4092	4092	3
23:30	4.50	11	LOGGING	4092	4092	3
4:00	2.00	06	TIH	4092	4092	3
Total:	24.00					

Well Name: NORTH BENCH FEDERAL 41-29

Field Name:	HELPER	S/T/R:	29/13S/11E	County, State:	CARBON, UT
Operator:	RT OIL AND GAS COMPA	Location Desc:	right & proceed in a SE, then NE	District:	IM-UTAH CARBON COUN

Daily Summary							
Activity Date :	5/20/2005	Days From Spud :	18	Current Depth :	4092 Ft	24 Hr. Footage Made :	0 Ft
Rig Company :	GREY WOLF		Rig Name:	GREY WOLF # 807			
Formation :	Weather:						

Operations						
Start	Hrs	Code	Remarks	Start Depth	End Depth	Run
6:00	2.00	06	TIH	4092	4092	3
8:00	4.00	05	CIRC AND COND, FOR LDDP	4092	4092	3
12:00	7.00	06	RIG UPLD CREW, SFTY MTG W/LD CREW, LDDP	4092	4092	3
19:00	1.00	12	RIG UP CSG CREW, SFTY MTG W/CSG CREW,	4092	4092	3
20:00	5.00	12	RUN 94 JTS 5/1/2" CSG LANDED @ 4088	4092	4092	3
1:00	1.00	12	CIRC LAST JT DOWN, RIG DOWN CSG AND LD CREW	4092	4092	NIH
2:00	2.50	12	RIG UP HALLIBURTON, SFTY MTG W/HALLIBURTON, CMT CSG, BUMPED PLUG, FLOATS HELD	4092	4092	NIH
4:30	0.50	12	RIG DOWN HALLIBURTON	4092	4092	NIH
5:00	1.00	21	CLEAN STACK, NIPPLE DOWN	4092	4092	NIH
Total:	24.00					

Daily Summary							
Activity Date :	5/21/2005	Days From Spud :	19	Current Depth :	4092 Ft	24 Hr. Footage Made :	0 Ft
Rig Company :	GREY WOLF		Rig Name:	GREY WOLF # 807			
Formation :	Weather:						

Operations						
Start	Hrs	Code	Remarks	Start Depth	End Depth	Run
6:00	2.50	21	nipple down bop,	4092	4092	NIH
8:30	0.50	21	set slips	4092	4092	NIH
9:00	1.00	21	clean mud tanks, rig released	4092	4092	NIH
Total:	4.00					

Formation					
Formation Name	Current Well Top	Subsea Datum	Ref Well Top	Elec Top	Comments

Casing									
Date In	Setting Depth	Jts Run	Type	Size	Weight	Grade	MINID	HoleDiam	TD
5/7/2005	436	8	3. Surface	8.625	24	H-40		12.25	436
Stage: 1, Lead, 0, 0, , Class G, 0, 0									
5/15/2005	0	0	5. Production	5.5	17	N-80		7.875	7100
5/20/2005	4088	93	5. Production	5.5	17	N-80		0	4090
Stage: 1, Spacer, 20, 0, gel sweep, , 0, 0									
Stage: 1, Spacer, 20, 0, super flush, , 0, 0									
Stage: 1, Spacer, 20, 0, fresh wtr, , 0, 0									
Stage: 1, Lead, 0, 216, cbm light, .25#/sk flocele, Lightweight, 4.1, 10.5									
Stage: 1, Tail, 0, 203, prem plus, 10% cal seal, 1% calcium, .25#/sk flocele, Class G, 1.6, 14.2									
Stage: 1, Displacement, 96, 0, fresh wtr, , 0, 0									

STATE OF UTAH
DEPARTMENT OF NATURAL RESOURCES
DIVISION OF OIL, GAS AND MINING

AMENDED REPORT FORM 8
(highlight changes)

WELL COMPLETION OR RECOMPLETION REPORT AND LOG

1a. TYPE OF WELL: OIL WELL <input type="checkbox"/> GAS WELL <input checked="" type="checkbox"/> DRY <input type="checkbox"/> OTHER <u>CBM Ferron</u>		5. LEASE DESIGNATION AND SERIAL NUMBER: UTU-80557
b. TYPE OF WORK: NEW WELL <input checked="" type="checkbox"/> HORIZ. LATS. <input type="checkbox"/> DEEP-EN. <input type="checkbox"/> RE-ENTRY <input type="checkbox"/> DIFF. RESVR. <input type="checkbox"/> OTHER _____		6. IF INDIAN, ALLOTTEE OR TRIBE NAME
2. NAME OF OPERATOR: Westport Oil and Gas Company, L. P.		7. UNIT or CA AGREEMENT NAME
3. ADDRESS OF OPERATOR: 1999 Broadway, Ste 370C CITY Denver STATE CO ZIP 80202		8. WELL NAME and NUMBER: North Bench Fed. 41-29
4. LOCATION OF WELL (FOOTAGES) AT SURFACE: 1214' FEL, 1194' FNL AT TOP PRODUCING INTERVAL REPORTED BELOW: same AT TOTAL DEPTH: same		9. API NUMBER: 4300730971
14. DATE SPUDDED: 5/2/2005		10. FIELD AND POOL, OR WILDCAT Helper Field/Ferron Coal
15. DATE T.D. REACHED: 5/18/2005		11. QTR/QTR, SECTION, TOWNSHIP, RANGE, MERIDIAN: NENE 29 13S 11E
16. DATE COMPLETED: 11/23/2005		12. COUNTY Carbon
ABANDONED <input type="checkbox"/> READY TO PRODUCE <input checked="" type="checkbox"/>		13. STATE UTAH
17. ELEVATIONS (DF, RKB, RT, GL): 6583' GL		
18. TOTAL DEPTH: MD 4,092	19. PLUG BACK T.D.: MD 4,002	20. IF MULTIPLE COMPLETIONS, HOW MANY? * N/A
TVD	TVD	21. DEPTH BRIDGE MD PLUG SET: TVD

22. TYPE ELECTRIC AND OTHER MECHANICAL LOGS RUN (Submit copy of each)
DIL/GR & ENDL w/GR, CBL/CCL

23. WAS WELL CORED? NO YES (Submit analysis)
WAS DST RUN? NO YES (Submit report)
DIRECTIONAL SURVEY? NO YES (Submit copy)

24. CASING AND LINER RECORD (Report all strings set in well)

HOLE SIZE	SIZE/GRADE	WEIGHT (#/ft.)	TOP (MD)	BOTTOM (MD)	STAGE CEMENTER DEPTH	CEMENT TYPE & NO. OF SACKS	SLURRY VOLUME (BBL)	CEMENT TOP **	AMOUNT PULLED
17 1/2"	13 3/4 H40	48	0	56					
12 1/4	8.625 J55	24	0	443		ClassA 340			
7 7/8	5.5 N80	17	0	3,449		CBMite 419		CBL	

25. TUBING RECORD

SIZE	DEPTH SET (MD)	PACKER SET (MD)	SIZE	DEPTH SET (MD)	PACKER SET (MD)	SIZE	DEPTH SET (MD)	PACKER SET (MD)
2.875	3,705							

26. PRODUCING INTERVALS <i>FRSD</i>					27. PERFORATION RECORD			
FORMATION NAME	TOP (MD)	BOTTOM (MD)	TOP (TVD)	BOTTOM (TVD)	INTERVAL (Top/Bot - MD)	SIZE	NO. HOLES	PERFORATION STATUS
(A) Ferron			3,638		<i>3737-3804</i>			Open <input type="checkbox"/> Squeezed <input type="checkbox"/>
(B)								Open <input type="checkbox"/> Squeezed <input type="checkbox"/>
(C)								Open <input type="checkbox"/> Squeezed <input type="checkbox"/>
(D)								Open <input type="checkbox"/> Squeezed <input type="checkbox"/>

28. ACID, FRACTURE, TREATMENT, CEMENT SQUEEZE, ETC.

DEPTH INTERVAL	AMOUNT AND TYPE OF MATERIAL
	See attached for perforation and frac information.

29. ENCLOSED ATTACHMENTS:

ELECTRICAL/MECHANICAL LOGS GEOLOGIC REPORT DST REPORT DIRECTIONAL SURVEY

SUNDRY NOTICE FOR PLUGGING AND CEMENT VERIFICATION CORE ANALYSIS OTHER: _____

30. WELL STATUS: **Producing**

RECEIVED

31. INITIAL PRODUCTION

INTERVAL A (As shown in Item #26)

DATE FIRST PRODUCED: 11/23/2005		TEST DATE: 11/23/2005		HOURS TESTED: 24		TEST PRODUCTION RATES: →	OIL – BBL: 0	GAS – MCF: 80	WATER – BBL: 700	PROD. METHOD: artif. lift
CHOKE SIZE:	TBG. PRESS.	CSG. PRESS.	API GRAVITY	BTU – GAS	GAS/OIL RATIO	24 HR PRODUCTION RATES: →	OIL – BBL: 0	GAS – MCF: 80	WATER – BBL: 700	INTERVAL STATUS: prod.

INTERVAL B (As shown in Item #26)

DATE FIRST PRODUCED:		TEST DATE:		HOURS TESTED:		TEST PRODUCTION RATES: →	OIL – BBL:	GAS – MCF:	WATER – BBL:	PROD. METHOD:
CHOKE SIZE:	TBG. PRESS.	CSG. PRESS.	API GRAVITY	BTU – GAS	GAS/OIL RATIO	24 HR PRODUCTION RATES: →	OIL – BBL:	GAS – MCF:	WATER – BBL:	INTERVAL STATUS:

INTERVAL C (As shown in Item #26)

DATE FIRST PRODUCED:		TEST DATE:		HOURS TESTED:		TEST PRODUCTION RATES: →	OIL – BBL:	GAS – MCF:	WATER – BBL:	PROD. METHOD:
CHOKE SIZE:	TBG. PRESS.	CSG. PRESS.	API GRAVITY	BTU – GAS	GAS/OIL RATIO	24 HR PRODUCTION RATES: →	OIL – BBL:	GAS – MCF:	WATER – BBL:	INTERVAL STATUS:

INTERVAL D (As shown in Item #26)

DATE FIRST PRODUCED:		TEST DATE:		HOURS TESTED:		TEST PRODUCTION RATES: →	OIL – BBL:	GAS – MCF:	WATER – BBL:	PROD. METHOD:
CHOKE SIZE:	TBG. PRESS.	CSG. PRESS.	API GRAVITY	BTU – GAS	GAS/OIL RATIO	24 HR PRODUCTION RATES: →	OIL – BBL:	GAS – MCF:	WATER – BBL:	INTERVAL STATUS:

32. DISPOSITION OF GAS (Sold, Used for Fuel, Vented, Etc.)

sold

33. SUMMARY OF POROUS ZONES (Include Aquifers):

Show all important zones of porosity and contents thereof. Cored intervals and all drill-stem tests, including depth interval tested, cushion used, time tool open, flowing and shut-in pressures and recoveries.

34. FORMATION (Log) MARKERS:

Formation	Top (MD)	Bottom (MD)	Descriptions, Contents, etc.	Name	Top (Measured Depth)
				Bentonite	3,560
				Ferron	3,638
				Tununk	3,910

35. ADDITIONAL REMARKS (Include plugging procedure)

36. I hereby certify that the foregoing and attached information is complete and correct as determined from all available records.

NAME (PLEASE PRINT) Kristi A. Stover TITLE Sr. Engineering Technician
 SIGNATURE *Kristi A. Stover* DATE 2/13/2006

This report must be submitted within 30 days of

- completing or plugging a new well
- drilling horizontal laterals from an existing well bore
- recompleting to a different producing formation
- reentering a previously plugged and abandoned well
- significantly deepening an existing well bore below the previous bottom-hole depth
- drilling hydrocarbon exploratory holes, such as core samples and stratigraphic tests

* ITEM 20: Show the number of completions if production is measured separately from two or more formations.

** ITEM 24: Cement Top – Show how reported top(s) of cement were determined (circulated (CIR), calculated (CAL), cement bond log (CBL), temperature survey (TS)).

Send to: Utah Division of Oil, Gas and Mining
 1594 West North Temple, Suite 1210
 Box 145801
 Salt Lake City, Utah 84114-5801

Phone: 801-538-5340
 Fax: 801-359-3940

North Bench Federal 41-29
API No. 43-007-30971

Perforations

4" casing gun

Stage 1

3737' - 3740' 4 SPF .42" HOLE 23 gm/shot 30.97" PENETRATION.
3745' - 3752' 4 SPF .42" HOLE 23 gm/shot 30.97" PENETRATION.
3762' - 3765' 4 SPF .42" HOLE 23 gm/shot 30.97" PENETRATION.
3769' - 3772' 4 SPF .42" HOLE 23 gm/shot 30.97" PENETRATION.
3789' - 3794' 4 SPF .42" HOLE 23 gm/shot 30.97" PENETRATION.
3798' - 3804' 4 SPF .42" HOLE 23 gm/shot 30.97" PENETRATION.
27' 108 holes

Stage 2

3706' - 3726' 4 SPF .42" HOLE 23 gm/shot 30.97" PENETRATION
20' 80 holes

Frac Info

Stage 1

Total Fluid: 46,487 gals XL 8 20# X linked gel fluid
Acid: 500 gals 15% HCl
Total Sand: 135,154 lbs 16-30 Arcola Sand
Average Pressure: 1825 psi
Average Rate: 79.9 bpm
ISIP: 1460 psi
Set CFP at 3730'

Stage 2

Total Fluid: 40,233 gals XL 8 20# X linked gel fluid
Acid: 500 gals 15% HCl
Total Sand: 108,008 lbs 16-30 Arcola Sand
Average Pressure: 2169 psi
Average Rate: 79.6 bpm
ISIP: 1555 psi

Division of Oil, Gas and Mining
OPERATOR CHANGE WORKSHEET

ROUTING

- | |
|--------|
| 1. DJJ |
| 2. CDW |

X Change of Operator (Well Sold)

Operator Name Change/Merger

The operator of the well(s) listed below has changed, effective:

1/6/2006

FROM: (Old Operator):
 N2115-Westport Oil & Gas Co., LP
 1368 South 1200 East
 Vernal, UT 84078
 Phone: 1-(435) 781-7024

TO: (New Operator):
 N2995-Kerr-McGee Oil & Gas Onshore, LP
 1368 South 1200 East
 Vernal, UT 84078
 Phone: 1-(435) 781-7024

WELL NAME	CA No.	Unit:	SEC	TWN	RNG	API NO	ENTITY NO	LEASE TYPE	WELL TYPE	WELL STATUS
-----------	--------	-------	-----	-----	-----	--------	-----------	------------	-----------	-------------

OPERATOR CHANGES DOCUMENTATION

Enter date after each listed item is completed

- (R649-8-10) Sundry or legal documentation was received from the **FORMER** operator on: 5/10/2006
- (R649-8-10) Sundry or legal documentation was received from the **NEW** operator on: 5/10/2006
- The new company was checked on the **Department of Commerce, Division of Corporations Database** on: 3/7/2006
- Is the new operator registered in the State of Utah: YES Business Number: 1355743-0181
- If **NO**, the operator was contacted on:
- (R649-9-2) Waste Management Plan has been received on: IN PLACE
- Inspections of LA PA state/fee well sites complete on: n/a
- Reports current for Production/Disposition & Sundries on: ok

6. **Federal and Indian Lease Wells:** The BLM and or the BIA has approved the merger, name change, or operator change for all wells listed on Federal or Indian leases on: BLM 3/27/2006 BIA not yet

7. Federal and Indian Units:

The BLM or BIA has approved the successor of unit operator for wells listed on: 3/27/2006

8. Federal and Indian Communization Agreements ("CA"):

The BLM or BIA has approved the operator for all wells listed within a CA on: n/a

9. **Underground Injection Control ("UIC")** The Division has approved UIC Form 5, **Transfer of Authority to Inject**, for the enhanced/secondary recovery unit/project for the water disposal well(s) listed on:

DATA ENTRY:

- Changes entered in the **Oil and Gas Database** on: 5/15/2006
- Changes have been entered on the **Monthly Operator Change Spread Sheet** on: 5/15/2006
- Bond information entered in RBDMS on: 5/15/2006
- Fee/State wells attached to bond in RBDMS on: 5/16/2006
- Injection Projects to new operator in RBDMS on: _____
- Receipt of Acceptance of Drilling Procedures for APD/New on: n/a Name Change Only

BOND VERIFICATION:

- Federal well(s) covered by Bond Number: CO1203
- Indian well(s) covered by Bond Number: RLB0005239
- (R649-3-1) The **NEW** operator of any fee well(s) listed covered by Bond Number RLB0005236
- The **FORMER** operator has requested a release of liability from their bond on: n/a rider added KMG
 The Division sent response by letter on: _____

LEASE INTEREST OWNER NOTIFICATION:

- (R649-2-10) The **FORMER** operator of the fee wells has been contacted and informed by a letter from the Division of their responsibility to notify all interest owners of this change on: 5/16/2006

COMMENTS:

UNITED STATES
DEPARTMENT OF THE INTERIOR
BUREAU OF LAND MANAGEMENT

FORM APPROVED
OMB No. 1004-0135
Expires November 30, 2000

SUNDRY NOTICES AND REPORTS ON WELLS

Do not use this form for proposals to drill or reenter an abandoned well. Use Form 3160-3 (APD) for such proposals.

5. Lease Serial No.
MULTIPLE LEASES

6. If Indian, Allottee or Tribe Name

7. If Unit or CA/Agreement, Name and/or No.

8. Well Name and No.
MUTIPLE WELLS

9. API Well No.

10. Field and Pool, or Exploratory Area

11. County or Parish, State
UINTAH COUNTY, UTAH

SUBMIT IN TRIPLICATE - Other instructions on reverse side

1. Type of Well
 Oil Well Gas Well Other

2. Name of Operator
KERR-McGEE OIL & GAS ONSHORE LP

3a. Address **1368 SOUTH 1200 EAST VERNAL, UT 84078**
3b. Phone No. (include area code) **(435) 781-7024**

4. Location of Well (Footage, Sec., T., R., M., or Survey Description)
SEE ATTACHED

12. CHECK APPROPRIATE BOX(ES) TO INDICATE NATURE OF NOTICE, REPORT, OR OTHER DATA

TYPE OF SUBMISSION	TYPE OF ACTION			
<input type="checkbox"/> Notice of Intent	<input type="checkbox"/> Acidize	<input type="checkbox"/> Deepen	<input type="checkbox"/> Production (Start/Resume)	<input type="checkbox"/> Water Shut-Off
<input checked="" type="checkbox"/> Subsequent Report	<input type="checkbox"/> Alter Casing	<input type="checkbox"/> Fracture Treat	<input type="checkbox"/> Reclamation	<input type="checkbox"/> Well Integrity
<input type="checkbox"/> Final Abandonment Notice	<input type="checkbox"/> Casing Repair	<input type="checkbox"/> New Construction	<input type="checkbox"/> Recomplete	<input checked="" type="checkbox"/> Other CHANGE OF OPERATOR
	<input type="checkbox"/> Change Plans	<input type="checkbox"/> Plug and Abandon	<input type="checkbox"/> Temporarily Abandon	
	<input type="checkbox"/> Convert to Injection	<input type="checkbox"/> Plug Back	<input type="checkbox"/> Water Disposal	

13. Describe Proposed or Completed Operations (clearly state all pertinent details, including estimated starting date of any proposed work and approximate duration thereof. If the proposal is to deepen directionally or recompleat horizontally, give subsurface locations and measured and true vertical depths of all pertinent markers and zones. Attach the Bond under which the work will be performed or provide the Bond No. on file with BLM/BIA. Required subsequent reports shall be filed within 30 days following completion of the involved operations. If the operation results in a multiple completion or recompleat in a new interval, a Form 3160-4 shall be filed once testing has been completed. Final Abandonment Notices shall be filed only after all requirements, including reclamation, have been completed, and the operator has determined that the site is ready for final inspection.

PLEASE BE ADVISED THAT KERR-McGEE OIL & GAS ONSHORE LP, IS CONSIDERED TO BE THE OPERATOR OF THE ATTACHED WELL LOCATIONS. EFFECTIVE JANUARY 6, 2006. KERR-McGEE OIL & GAS ONSHORE LP, IS RESPONSIBLE UNDER TERMS AND CONDITIONS OF THE LEASE(S) FOR THE OPERATIONS CONDUCTED UPON LEASE LANDS. BOND COVERAGE IS PROVIDED BY STATE OF UTAH NATIONWIDE BOND NO. RLB0005237.

RECEIVED

MAY 10 2006

DIV. OF OIL, GAS & MINING

BLM BOND = C01203
BIA BOND = RLB0005239

APPROVED 5116106

Earlene Russell
Division of Oil, Gas and Mining
Earlene Russell, Engineering Technician

14. I hereby certify that the foregoing is true and correct

Name (Printed/Typed)
RANDY BAYNE

Title
DRILLING MANAGER

Signature
Randy Bayne

Date
May 9, 2006

THIS SPACE FOR FEDERAL OR STATE USE

Approved by _____ Title _____ Date _____

Conditions of approval, if any, are attached. Approval of this notice does not warrant or certify that the applicant holds legal or equitable title to those rights in the subject lease which would entitle the applicant to conduct operations thereon. Office _____

Title 18 U.S.C. Section 1001, make it a crime for any person knowingly and willfully to make to any department or agency of the United States any false, fictitious or fraudulent statements or representations as to any matter within its jurisdiction.

UNITED STATES
DEPARTMENT OF THE INTERIOR
BUREAU OF LAND MANAGEMENT

SUNDRY NOTICES AND REPORTS ON WELLS

Do not use this form for proposals to drill or reenter an abandoned well. Use Form 3160-3 (APD) for such proposals.

FORM APPROVED
OMB No. 1004-0135
Expires November 30, 2000

5. Lease Serial No.
MULTIPLE LEASES

6. If Indian, Allottee or Tribe Name

7. If Unit or CA/Agreement, Name and/or No.

8. Well Name and No.
MUTIPLE WELLS

9. API Well No.

10. Field and Pool, or Exploratory Area

11. County or Parish, State
UINTAH COUNTY, UTAH

SUBMIT IN TRIPLICATE - Other instructions on reverse side

1. Type of Well
 Oil Well Gas Well Other

2. Name of Operator
WESTPORT OIL & GAS COMPANY L.P.

3a. Address
1368 SOUTH 1200 EAST VERNAL, UT 84078

3b. Phone No. (include area code)
(435) 781-7024

4. Location of Well (Footage, Sec., T., R., M., or Survey Description)
SEE ATTACHED

12. CHECK APPROPRIATE BOX(ES) TO INDICATE NATURE OF NOTICE, REPORT, OR OTHER DATA

TYPE OF SUBMISSION	TYPE OF ACTION			
<input type="checkbox"/> Notice of Intent	<input type="checkbox"/> Acidize	<input type="checkbox"/> Deepen	<input type="checkbox"/> Production (Start/Resume)	<input type="checkbox"/> Water Shut-Off
<input checked="" type="checkbox"/> Subsequent Report	<input type="checkbox"/> Alter Casing	<input type="checkbox"/> Fracture Treat	<input type="checkbox"/> Reclamation	<input type="checkbox"/> Well Integrity
<input type="checkbox"/> Final Abandonment Notice	<input type="checkbox"/> Casing Repair	<input type="checkbox"/> New Construction	<input type="checkbox"/> Recomplete	<input checked="" type="checkbox"/> Other CHANGE OF OPERATOR
	<input type="checkbox"/> Change Plans	<input type="checkbox"/> Plug and Abandon	<input type="checkbox"/> Temporarily Abandon	
	<input type="checkbox"/> Convert to Injection	<input type="checkbox"/> Plug Back	<input type="checkbox"/> Water Disposal	

13. Describe Proposed or Completed Operations (clearly state all pertinent details, including estimated starting date of any proposed work and approximate duration thereof. If the proposal is to deepen directionally or recomplete horizontally, give subsurface locations and measured and true vertical depths of all pertinent markers and zones. Attach the Bond under which the work will be performed or provide the Bond No. on file with BLM/BIA. Required subsequent reports shall be filed within 30 days following completion of the involved operations. If the operation results in a multiple completion or recompletion in a new interval, a Form 3160-4 shall be filed once testing has been completed. Final Abandonment Notices shall be filed only after all requirements, including reclamation, have been completed, and the operator has determined that the site is ready for final inspection.

EFFECTIVE JANUARY 6, 2006, WESTPORT OIL & GAS COMPANY L.P., HAS RELINQUISHED THE OPERATORSHIP OF THE ATTACHED WELL LOCATIONS TO KERR-McGEE OIL & GAS ONSHORE LP.

APPROVED 5/16/06
Earlene Russell
Division of Oil, Gas and Mining
Earlene Russell, Engineering Technician

RECEIVED
MAY 10 2006

DIV OF OIL, GAS & MINING

14. I hereby certify that the foregoing is true and correct

Name (Printed/Typed) BRAD LANEY	Title ENGINEERING SPECIALIST
Signature	Date May 9, 2006

THIS SPACE FOR FEDERAL OR STATE USE

Approved by <i>Brad Laney</i>	Title	Date 5-9-06
Conditions of approval, if any, are attached. Approval of this notice does not warrant or certify that the applicant holds legal or equitable title to those rights in the subject lease which would entitle the applicant to conduct operations thereon.	Office	

Title 18 U.S.C. Section 1001, make it a crime for any person knowingly and willfully to make to any department or agency of the United States any false, fictitious or fraudulent statements or representations as to any matter within its jurisdiction.



United States Department of the Interior

BUREAU OF LAND MANAGEMENT
Colorado State Office
2850 Youngfield Street
Lakewood, Colorado 80215-7076

IN REPLY REFER TO:

CO922 (MM)
3106
COC017387 et. al.

March 23, 2006

NOTICE

Kerr-McGee Oil & Gas Onshore L.P. :
1999 Broadway, Suite 3700 : Oil & Gas
Denver, CO 80202 :

Merger/Name Change - Recognized

On February 28, 2006 this office received acceptable evidence of the following mergers and name conversion:

Kerr-McGee Oil & Gas Onshore L.P., a Delaware Limited Partnership, and Kerr-McGee Oil & Gas Onshore LLC, a Delaware Limited Partnership merger with and into Westport Oil and Gas Company L.P., a Delaware Limited Partnership, and subsequent Westport Oil & Gas Company L.P. name conversion to Kerr-McGee Oil & Gas Onshore L.P.

For our purposes the merger and name conversion was effective January 4, 2006, the date the Secretary of State of Delaware authenticated the mergers and name conversion.

Kerr-McGee Oil & Gas Onshore L.P. provided a list of oil and gas leases held by the merging parties with the request that the Bureau of Land Management change all their lease records from the named entities to the new entity, Kerr-McGee Oil & Gas Onshore L.P. In response to this request each state is asked to retrieve their own list of leases in the names of these entities from the Bureau of Land Management's (BLM) automated LR2000 data base.

The oil and gas lease files identified on the list provided by Kerr-McGee Oil & Gas Onshore L.P. have been updated as to the merger and name conversion. We have not abstracted the lease files to determine if the entities affected by the acceptance of these documents holds an interest in the lease, nor have we attempt to identify leases where the entity is the operator on the ground that maintains vested record title or operating rights interests. If additional documentation, for change of operator, is required you will be contacted directly by the appropriate Field Office. The Mineral Management Services (MMS) and other applicable BLM offices were notified of the merger with a copy of this notice

Please contact this office if you identify additional leases where the merging party maintains an interest, under our jurisdiction, and we will document the case files with a copy of this notice. If the leases are under the jurisdiction of another State Office that information will be forwarded to them for their action.

Three riders accompanied the merger/name conversion documents which will add Kerr-McGee Oil and Gas Onshore LLC as a principal to the 3 Kerr-McGee bonds maintained by the Wyoming State Office. These riders will be forward to them for their acceptance.

The Nationwide Oil & Gas Continental Casualty Company Bond #158626364 (BLM Bond #CO1203), maintained by the Colorado State Office, will remain in full force and effect until an assumption rider is accepted by the Wyoming State Office that conditions their Nationwide Safeco bond to accept all outstanding liability on the oil and gas leases attached to the Colorado bond.

If you have questions about this action you may call me at 303.239.3768.

/s/Martha L. Maxwell
Martha L. Maxwell
Land Law Examiner
Fluid Minerals Adjudication

Attachment:

List of OG Leases to each of the following offices:

MMS MRM, MS 357B-1

WY, UT, NM/OK/TX, MT/ND, WY State Offices

CO Field Offices

Wyoming State Office

Rider #1 to Bond WY2357

Rider #2 to Bond WY1865

Rider #3 to Bond WY1127



United States Department of the Interior



BUREAU OF LAND MANAGEMENT
Utah State Office
P.O. Box 45155
Salt Lake City, UT 84145-0155
<http://www.blm.gov>

IN REPLY REFER TO:
3106
(UT-922)

March 27, 2006

Memorandum

To: Vernal Field Office

From: Chief, Branch of Fluid Minerals

Subject: Merger Approval

Attached is an approved copy of the merger recognized by the Bureau of Land Management, Colorado State Office. We have updated our records to reflect the merger from Westport Oil and Gas Company L.P. into Kerr-McGee Onshore Oil and Gas Company. The merger was approved effective January 4, 2006.

Chief, Branch of
Fluid Minerals

Enclosure

Approval letter from BLM COSO (2 pp)

cc: MMS, Reference Data Branch, James Sykes, PO Box 25165, Denver CO 80225
State of Utah, DOGM, Attn: Earlene Russell, PO Box 145801, SLC UT 84114
Teresa Thompson
Joe Incardine
Connie Seare
Dave Mascarenas
Susan Bauman

RECEIVED

MAR 28 2006

CH. OF OIL, GAS & MINES