



December 16, 2005

Ms. Diana Whitney
State of Utah
Division of Oil, Gas and Mining
1594 West North Temple, Suite 1210
P.O. Box 145801
Salt Lake City, Utah 84114-5801

RE: Directional Drilling R649-3-11
Prickly Pear Unit Federal #1-27D-12-15
Surface: 1322' FSL & 685'FWL (surface), 23-T12S-R15E
Bottom Hole: 660' FNL & 660' FEL (bottom hole), NENE, 27-T12S-R15E
Carbon County, Utah

Dear Ms. Whitney:

Pursuant to the filing of Bill Barrett Corporation's ("BBC") Application for Permit to Drill ("APD") regarding the above referenced well, we are hereby submitting this letter in accordance with Oil & Gas Conservation Rule R649-3-11 pertaining to the "Exception to Location and Siting of Wells."

- The above-mentioned proposed location is within the Prickly Pear Unit Area;
- BBC is permitting this well as a directional well in order to minimize surface disturbance. By locating the well at the surface location and directionally drilling from this location, BBC will be able to utilize the existing road and pipelines in the area;
- BBC and Dominion Exploration and Production are the working interest owners of the NE of Section 27. We will consult with Dominion regarding the drilling of this well.

Based on the information provided, BBC requests that the permit be granted pursuant to R649-3-11. If you should have any questions or need further information, please contact me at 303-312-8129.

Sincerely,

A handwritten signature in black ink, appearing to read 'Doug Gundry-White', written over a horizontal line.

Doug Gundry-White
Senior Landman

RECEIVED

DEC 27 2005

DIV. OF OIL, GAS & MINING

1099 18TH STREET
SUITE 2300
DENVER, CO 80202
P 303.293.9100
F 303.291.0420



Bill Barrett Corporation

December 22, 2005

*Bureau of Land Management
Moab Field Office
82 East Dogwood
Moab, Utah 84532*

ATTENTION: *Mr. Eric Jones
 Petroleum Engineer*

*Applications for Permit to Drill – Winter Drilling Pad
Prickly Pear Unit Federal 13-23-12-15
Prickly Pear Unit Federal 1-27D-12-15
Prickly Pear Unit Federal 3-26D-12-15
Prickly Pear Unit Federal 15-22D-12-15
Carbon County, Utah*

Dear Mr. Jones:

I am enclosing the original and two copies each of four Applications to Drill for one vertical plus three directional wells from one surface disturbance in the SW/4 of Section 23-T12S-R15E. Bill Barrett Corporation (BBC) is proposing this multi-well pad for winter drilling beginning February 2006. It is BBC's intent to drill these wells in the following order:

<i>Vertical well</i>	<i>13-23-12-15</i>	<i>estimated spud 2/6/06</i>
<i>Directional well</i>	<i>1-27D-12-15</i>	<i>estimated spud 2/28/06</i>
<i>Directional well</i>	<i>3-26D-12-15</i>	<i>estimated spud 3/22/06</i>
<i>Directional well</i>	<i>15-22D-12-15</i>	<i>estimated spud 4/12/06</i>

Please accept this letter as BBC's written request for CONFIDENTIAL treatment of all information contained in and pertaining to these applications. Thank you in advance for your timely consideration of these applications.

RECEIVED
DEC 27 2005

DIV. OF OIL, GAS & MINING

1099 18TH STREET
SUITE 2300
DENVER, CO 80202
P 303.293.9100
F 303.291.0420

**Bureau of Land Management
Moab Field Office
December 22, 2005
Page Two**

Please contact me at (303) 312-8120 if you have questions or need additional information.

Sincerely,

A handwritten signature in black ink, appearing to read "Debra K. Stanberry". The signature is fluid and cursive, with a large initial "D" and "S".

**Debra K. Stanberry
Permit Specialist**

Enclosures

**cc: Bureau of Land Management
Price Field Office
125 South 600 West
Price, Utah 84078
Attention: Ms. Mary Maddux**

**Utah Division of Oil, Gas and Mining
1594 West North Temple, Suite 1210
P. O. Box 145801
Salt Lake City, Utah 84114-5801
Attention: Ms. Diana Whitney**

UNITED STATES
DEPARTMENT OF THE INTERIOR
BUREAU OF LAND MANAGEMENT

APPLICATION FOR PERMIT TO DRILL OR REENTER

5. Lease Serial No.
UTU 011604/UTU 0137844

6. If Indian, Allottee or Tribe Name
n/a

7. If Unit or CA Agreement, Name and No.
PRICKLY PEAR UNIT

8. Lease Name and Well No.
Prickly Pear Unit Fed 1-27D-12-15

9. API Well No.
pending 43-007-31074

10. Field and Pool, or Exploratory
Prickly Pear Unit/Mesaverde *Dine NLC 35*

1a. Type of work: <input checked="" type="checkbox"/> DRILL <input type="checkbox"/> REENTER		7. If Unit or CA Agreement, Name and No. PRICKLY PEAR UNIT	
1b. Type of Well: <input type="checkbox"/> Oil Well <input checked="" type="checkbox"/> Gas Well <input type="checkbox"/> Other <input checked="" type="checkbox"/> Single Zone <input type="checkbox"/> Multiple Zone		8. Lease Name and Well No. Prickly Pear Unit Fed 1-27D-12-15	
2. Name of Operator BILL BARRETT CORPORATION		9. API Well No. pending 43-007-31074	
3a. Address 1099 18th Street, Suite 2300 Denver CO 80202	3b. Phone No. (include area code) (303) 312-8120	10. Field and Pool, or Exploratory Prickly Pear Unit/Mesaverde <i>Dine NLC 35</i>	
4. Location of Well (Report location clearly and in accordance with any State requirements *) At surface SWSW 1322' FSL & 685' FWL <i>Surf 567627x</i> At proposed prod. zone NENE Section 27-T12S-R15E 660' FNL x 660' FEL <i>39.755703 - 110.210567</i>		11. Sec., T. R. M. or Blk. and Survey or Area Section 23-T12S-R15E S.L.B.&M.	
14. Distance in miles and direction from nearest town or post office* approximately 40 miles northeast of Wellington, Utah		12. County or Parish Carbon	13. State UT
15. Distance from proposed* location to nearest property or lease line, ft. (Also to nearest drig. unit line, if any) 1322' SHL, 660' BHL	16. No. of acres in lease 1760 SHL/ 320 BHL	17. Spacing Unit dedicated to this well 160 acres; NE/4 Section 27	
18. Distance from proposed location* to nearest well, drilling, completed, applied for, on this lease, ft. 15' (SHL), none BHL	19. Proposed Depth 7600' TVD 8106' MD	20. BLM/BIA Bond No. on file Nationwide Bond #WYB000040	
21. Elevations (Show whether DF, KDB, RT, GL, etc.) 7261' ungraded ground	22. Approximate date work will start* 02/28/2006	23. Estimated duration 60 days	

24. Attachments

The following, completed in accordance with the requirements of Onshore Oil and Gas Order No.1, shall be attached to this form:

- | | |
|---|--|
| 1. Well plat certified by a registered surveyor. | 4. Bond to cover the operations unless covered by an existing bond on file (see Item 20 above). |
| 2. A Drilling Plan. | 5. Operator certification |
| 3. A Surface Use Plan (if the location is on National Forest System Lands, the SUPO shall be filed with the appropriate Forest Service Office). | 6. Such other site specific information and/or plans as may be required by the authorized officer. |

25. Signature <i>[Signature]</i>	Name (Printed/Typed) Debra K. Stanberry	Date 12/20/2005
----------------------------------	---	---------------------------

Title **Permit Specialist**

Approved by (Signature) <i>[Signature]</i>	Name (Printed/Typed) BRADLEY G. HILL	Date 04-18-06
--	--	-------------------------

Title **ENVIRONMENTAL MANAGER**

CONFIDENTIAL

Application approval does not warrant or certify that the applicant holds legal or equitable title to those rights in the subject lease which would entitle the applicant to conduct operations thereon. Conditions of approval, if any, are attached.

Title 18 U.S.C. Section 1001 and Title 43 U.S.C. Section 1212, make it a crime for any person knowingly and willfully to make to any department or agency of the United States any false, fictitious or fraudulent statements or representations as to any matter within its jurisdiction.

*(Instructions on page 2)

Federal Approval of this Action is Necessary

*DL 567223X
4400123Y
39.750242
- 110.215053*


**RECEIVED
DEC 27 2005**

DIV OF OIL, GAS & MINING

T12S, R15E, S.L.B.&M.

BILL BARRETT CORPORATION

Well location, PRICKLY PEAR #1-27D-12-15, located as shown in the NW 1/4 SW 1/4 of Section 23, T12S, R15E, S.L.B.&M. Carbon County, Utah.

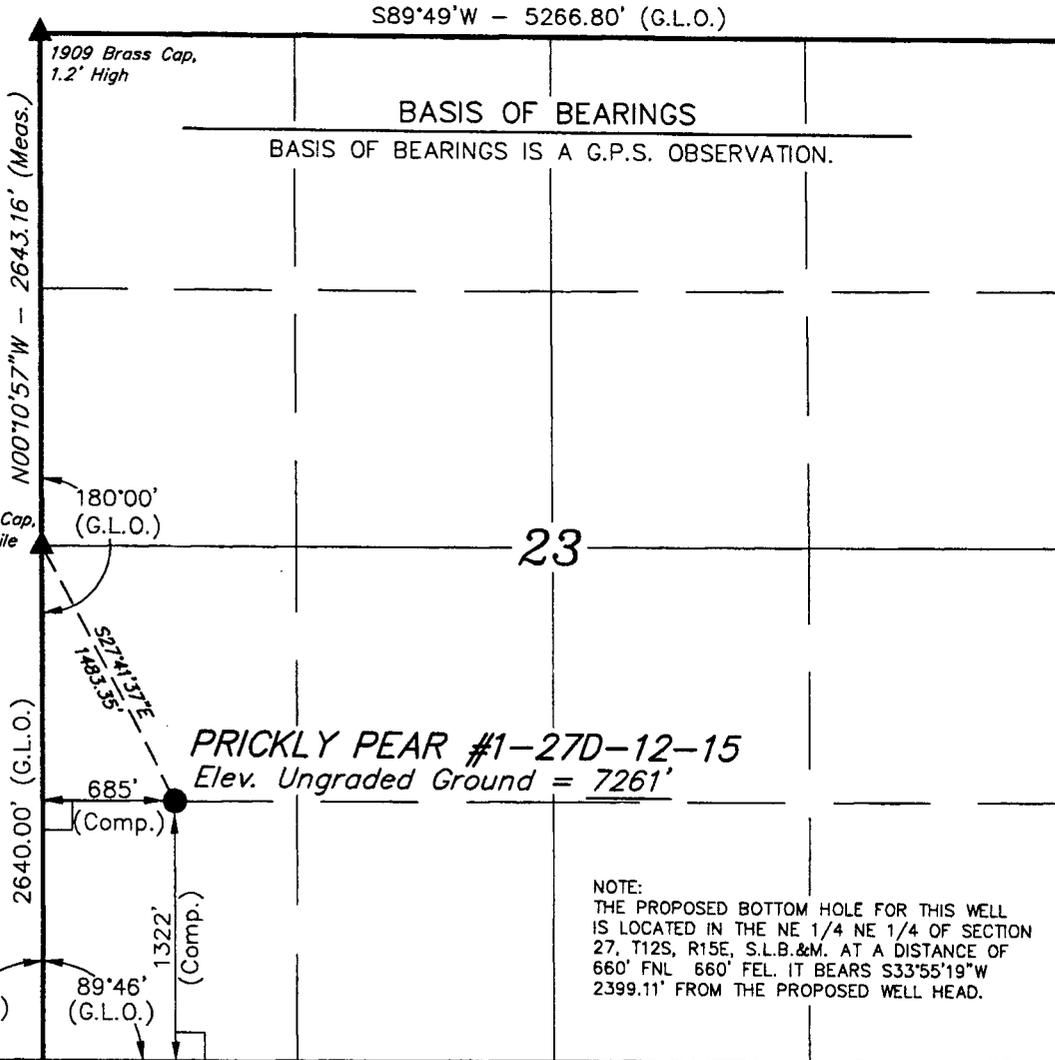


BASIS OF BEARINGS
BASIS OF BEARINGS IS A G.P.S. OBSERVATION.

BASIS OF ELEVATION

COTTON TRIANGULATION STATION LOCATED IN THE NW 1/4 OF SECTION 31, T12S, R16E, S.L.B.&M. TAKEN FROM THE TWIN HOLLOW QUADRANGLE, UTAH, CARBON COUNTY, 7.5 MINUTE SERIES (TOPOGRAPHICAL MAP) PUBLISHED BY THE UNITED STATES DEPARTMENT OF THE INTERIOR, GEOLOGICAL SURVEY. SAID ELEVATION IS MARKED AS BEING 7386 FEET.

N00°01'W - 5280.00' (G.L.O.)

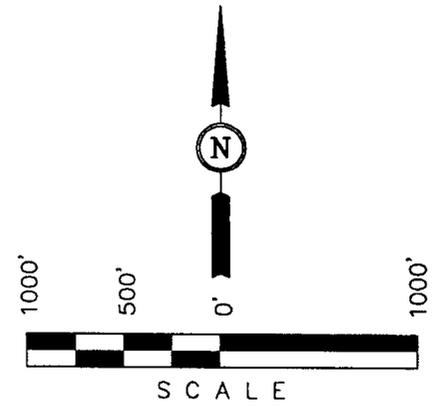

NOTE:
THE PROPOSED BOTTOM HOLE FOR THIS WELL IS LOCATED IN THE NE 1/4 NE 1/4 OF SECTION 27, T12S, R15E, S.L.B.&M. AT A DISTANCE OF 660' FNL 660' FEL. IT BEARS S33°55'19"W 2399.11' FROM THE PROPOSED WELL HEAD.

CERTIFICATE

THIS IS TO CERTIFY THAT THE ABOVE PLAT WAS PREPARED FROM FIELD NOTES OF ACTUAL SURVEYS MADE BY ME OR UNDER MY SUPERVISION AND THAT THE SAME ARE TRUE AND CORRECT TO THE BEST OF MY KNOWLEDGE AND BELIEF.

[Signature]
REGISTERED LAND SURVEYOR
REGISTRATION NO. 161319
STATE OF UTAH

REVISED: 11-18-05

UINTAH ENGINEERING & LAND SURVEYING
85 SOUTH 200 EAST - VERNAL, UTAH 84078
(435) 789-1017

LEGEND:

- └─┘ = 90° SYMBOL
- = PROPOSED WELL HEAD.
- ▲ = SECTION CORNERS LOCATED.

(NAD 83)
LATITUDE = 39°45'20.26" (39.755628)
LONGITUDE = 110°12'40.36" (110.211211)
(NAD 27)
LATITUDE = 39°45'20.39" (39.755664)
LONGITUDE = 110°12'37.80" (110.210500)

SCALE 1" = 1000'	DATE SURVEYED: 11-10-05	DATE DRAWN: 11-14-05
PARTY D.R. A.H. P.M.	REFERENCES G.L.O. PLAT	
WEATHER COOL	FILE BILL BARRETT CORPORATION	

27

HAZARDOUS MATERIAL DECLARATION

FOR WELL NO. Prickly Pear Unit Federal #1-27D-12-15

SHL: LEASE NO. UTU 011604

BHL: LEASE NO. UTU 0137844

Bill Barrett Corporation guarantees that during the drilling and completion of the above referenced well, we will not use, produce, or store, transport or dispose 10,000# annually of any of the hazardous chemicals contained in the Environmental Protection Agency's consolidated list of chemicals subject to reporting under Title III Super Amendments and Reauthorization Act (SARA) of 1986.

Bill Barrett Corporation guarantees that during the drilling and completion of the above referenced well, we will use, produce, store, transport, or dispose less than the threshold planning quantity (TPQ) of any extremely hazardous substances as defined in 40 CFR 355.

DRILLING PLAN

BILL BARRETT CORPORATION

Prickly Pear Unit Federal #1-27D-12-15

SHL: SWSW, 1322' FSL & 685' FWL, Section 23-T12S-R15E

BHL: NENE, 660' FNL x 660' FEL, Section 27-T12S-R15E

Carbon County, Utah

1,2,3 Estimated Tops of Geological Markers and Formations Expected to Contain Water, Oil and Gas and Other Minerals

<u>Formation</u>	<u>Depth</u>
<i>Green River</i>	<i>Surface</i>
<i>Wasatch</i>	<i>2895'*</i>
<i>North Horn</i>	<i>4795'*</i>
<i>Price River</i>	<i>6435'*</i>
<i>Base of Upper PR</i>	<i>6685'*</i>
<i>TD (TVD)</i>	<i>7600'</i>
<i>TD (MD)</i>	<i>8106'*</i>

***PROSPECTIVE PAY**

Members of the Mesaverde formation, the Wasatch and the North Horn are primary objectives for oil/gas. Estimated formation tops are in TVD.

4 Casing Program

<u>Hole Size</u>	<u>SETTING DEPTH</u>		<u>Casing Size</u>	<u>Casing Weight</u>	<u>Casing Grade</u>	<u>Thread</u>	<u>Condition</u>
	<u>(FROM)</u>	<u>(TO)</u>					
12 1/4"	surface	1,000'	9 5/8"	36#	J or K 55	ST&C	New
7 7/8"	surface	7,600'	5 1/2"	17#	N-80	LT&C	New

Note: Pending evaluation of anticipated stress on the production casing, BBC may use 5 1/2", 20# P-110 LT&C production casing instead of the 17# N-80. BBC is also evaluating the benefit of using 4-1/2", 11.6#, I-80, LT&C production casing and wishes to have that option approved in this APD. The 4-1/2" casing design sheet is included in this package. Cement volumes would be adjusted accordingly.

5 Cementing Program

9 5/8" Surface Casing	<i>Approximately 240 sx Halliburton Light Premium with additives mixed at 12.7 ppg (yield = 1.85 ft³/sx) and 170 sx Premium cement with additives mixed at 15.8 ppg (yield = 1.16 ft³/sx) circulated to surface with 100% excess</i>
5 1/2" Production Casing	<i>Approximately 850 sx 50/50 Poz Premium cement with additives mixed at 13.4 ppg (yield = 1.49 ft³/sx). Top of cement to be determined by log and sample evaluation; estimated TOC 2500'.</i>

**Bill Barrett Corporation
 Drilling Program
 Prickly Pear Unit Federal #1-27D-12-15
 Carbon County, Utah**

6. Mud Program

<u>Interval</u>	<u>Weight</u>	<u>Viscosity</u>	<u>Fluid Loss (API filtrate)</u>	<u>Remarks</u>
0 – 40'	8.3 – 8.6	27 – 40	--	Native Spud Mud
40' – 1000'	8.3 – 8.6	27 – 40	15 cc or less	Native/Gel/Lime
1000' – TD	8.6 – 9.5	38-46	15 cc or less	LSND/DAP
<i>Note: Sufficient mud materials to maintain mud properties, control lost circulation and to contain "kicks" will be available at wellsite. BBC may require minor amounts of diesel to be added to its fluid system in order to reduce tork and drag.</i>				

7. BOP and Pressure Containment Data

<u>Depth Intervals</u>	<u>BOP Equipment</u>
0 – 1000'	No pressure control required
1000' – TD	11" 3000# Ram Type BOP 11" 3000# Annular BOP
- Drilling spool to accommodate choke and kill lines;	
- Ancillary and choke manifold to be rated @ 3000 psi;	
- Ancillary equipment and choke manifold rated at 3,000#. All BOP and BOPE tests will be in accordance with the requirements of onshore Order No. 2;	
- The BLM and the State of Utah Division of Oil, Gas and Mining will be notified 24 hours in advance of all BOP pressure tests.	

8. Auxiliary equipment

- a) Upper kelly cock; lower Kelly cock will be installed while drilling
- b) Inside BOP or stab-in valve (available on rig floor)
- c) Safety valve(s) and subs to fit all string connections in use
- d) Mud monitoring will be visually observed

9. Testing, Logging and Core Programs

<u>Cores</u>	None anticipated;
<u>Testing</u>	None anticipated; drill stem tests may be run on shows of interest;
<u>Sampling</u>	30' to 50' samples; surface casing to TD. Preserve samples all show intervals;
<u>Surveys</u>	Run every 1000' and on trips, slope only;
<u>Logging</u>	DIL-GR-SP, FDC-CNL-GR-CALIPER-Pe-Microlog, Sonic-GR (all TD to surface).

**Bill Barrett Corporation
Drilling Program
Prickly Pear Unit Federal #1-27D-12-15
Carbon County, Utah**

10. Anticipated Abnormal Pressures or Temperatures

No abnormal pressures or temperatures or other hazards are anticipated.

Maximum anticipated bottom hole pressure equals approximately 3754 psi* and maximum anticipated surface pressure equals approximately 2928 psi** (bottom hole pressure minus the pressure of a partially evacuated hole calculated at 0.22 psi/foot).

****Max Mud Wt x 0.052 x TD = A (bottom hole pressure)***

*****Maximum surface pressure = A - (0.22 x TD)***

11. Drilling Schedule

Spud: Approximately February 28, 2006

Duration: 20 days drilling time

20 days completion time

CASING PROGRAM

Well name:	Utah: Nine Mile
Operator:	Bill Barrett
String type:	Surface
Location:	Uintah County, UT

Design parameters:

Collapse

Mud weight: 9.50 ppg

Design is based on evacuated pipe.

Minimum design factors:

Collapse:

Design factor 1.125

Burst:

Design factor 1.00

Environment:

H2S considered? No
 Surface temperature: 75.00 °F
 Bottom hole temperature: 89 °F
 Temperature gradient: 1.40 °F/100ft
 Minimum section length: 1,000 ft

Cement top: Surface

Burst

Max anticipated surface

pressure: 2,735 psi
 Internal gradient: 0.22 psi/ft
 Calculated BHP 2,955 psi

Annular backup: 9.50 ppg

Tension:

8 Round STC: 1.80 (J)
 8 Round LTC: 1.80 (J)
 Buttress: 1.80 (J)
 Premium: 1.80 (J)
 Body yield: 1.80 (B)

Tension is based on buoyed weight.
 Neutral point: 859 ft

Non-directional string.

Re subsequent strings:

Next setting depth: 10,000 ft
 Next mud weight: 9.500 ppg
 Next setting BHP: 4,935 psi
 Fracture mud wt: 10.000 ppg
 Fracture depth: 10,000 ft
 Injection pressure 5,195 psi

Run Seq	Segment Length (ft)	Size (in)	Nominal Weight (lbs/ft)	Grade	End Finish	True Vert Depth (ft)	Measured Depth (ft)	Drift Diameter (in)	Internal Capacity (ft ³)
1	1000	9.625	36.00	J/K-55	ST&C	1000	1000	8.796	71.2
Run Seq	Collapse Load (psi)	Collapse Strength (psi)	Collapse Design Factor	Burst Load (psi)	Burst Strength (psi)	Burst Design Factor	Tension Load (Kips)	Tension Strength (Kips)	Tension Design Factor
1	493	2020	4.094	2735	3520	1.29	31	453	14.64 J

Prepared Dominic Spencer
 by: Bill Barrett

Phone: (303) 312-8143
 FAX: (303) 312-8195

Date: August 1, 2003
 Denver, Colorado

Remarks

Collapse is based on a vertical depth of 1000 ft, a mud weight of 9.5 ppg. The casing is considered to be evacuated for collapse purposes.
 Collapse strength is based on the Westcott, Dunlop & Kemler method of biaxial correction for tension.

Burst strength is not adjusted for tension.

Engineering responsibility for use of this design will be that of the purchaser.

CASING PROGRAM

Well name:	Utah: Nine Mile
Operator:	Bill Barrett
String type:	Production
Location:	Uintah County, UT

Design parameters:

Collapse

Mud weight: 9.50 ppg

Design is based on evacuated pipe.

Minimum design factors:

Collapse:

Design factor 1.125

Burst:

Design factor 1.00

Environment:

H2S considered? No
 Surface temperature: 75.00 °F
 Bottom hole temperature: 215 °F
 Temperature gradient: 1.40 °F/100ft
 Minimum section length: 1,500 ft

Cement top: 2,500 ft

Burst

Max anticipated surface pressure: 4,705 psi
 Internal gradient: 0.02 psi/ft
 Calculated BHP 4,935 psi

Annular backup: 9.50 ppg

Tension:

8 Round STC: 1.80 (J)
 8 Round LTC: 1.80 (J)
 Buttress: 1.80 (J)
 Premium: 1.80 (J)
 Body yield: 1.80 (B)

Non-directional string.

Tension is based on buoyed weight.
 Neutral point: 8,559 ft

Run Seq	Segment Length (ft)	Size (in)	Nominal Weight (lbs/ft)	Grade	End Finish	True Vert Depth (ft)	Measured Depth (ft)	Drift Diameter (in)	Internal Capacity (ft³)
1	10000	5.5	17.00	N-80	LT&C	10000	10000	4.767	344.6
Run Seq	Collapse Load (psi)	Collapse Strength (psi)	Collapse Design Factor	Burst Load (psi)	Burst Strength (psi)	Burst Design Factor	Tension Load (Kips)	Tension Strength (Kips)	Tension Design Factor
1	4935	6290	1.275	4705	7740	1.65	146	348	2.39 J

Prepared Dominic Spencer
 by: Bill Barrett

Phone: (303) 312-8143
 FAX: (303) 312-8195

Date: August 1, 2003
 Denver, Colorado

Remarks

Collapse is based on a vertical depth of 10000 ft, a mud weight of 9.5 ppg. The casing is considered to be evacuated for collapse purposes.
 Collapse strength is based on the Westcott, Dunlop & Kemier method of biaxial correction for tension.

Burst strength is not adjusted for tension.

Engineering responsibility for use of this design will be that of the purchaser.

CASING PROGRAM

Well name:
 Operator: **Bill Barrett**
 String type: **Production**
 Location: **Section 36, T12S-R16E**

Design parameters:

Collapse

Mud weight: 9.50 ppg

Design is based on evacuated pipe.

Burst

Max anticipated surface

pressure: 2,266 psi

Internal gradient: 0.22 psi/ft

Calculated BHP: 4,089 psi

No backup mud specified.

Minimum design factors:

Collapse:

Design factor: 1.125

Burst:

Design factor: 1.00

Tension:

8 Round STC: 1.80 (J)

8 Round LTC: 1.80 (J)

Buttress: 1.80 (J)

Premium: 1.80 (J)

Body yield: 1.80 (E)

Tension is based on buoyed weight.

Neutral point: 7,570 ft

Environment:

H2S considered? No

Surface temperature: 75.00 °F

Bottom hole temperature: 191 °F

Temperature gradient: 1.40 °F/100ft

Minimum section length: 1,500 ft

Cement top: 2,500 ft

Directional Info - Build & Drop

Kick-off point: 1000 ft

Departure at shoe: 2005 ft

Maximum dogleg: 2 °/100ft

Inclination at shoe: 0 °

Run Seq	Segment Length (ft)	Size (in)	Nominal Weight (lbs/ft)	Grade	End Finish	True Vert Depth (ft)	Measured Depth (ft)	Drift Diameter (in)	Internal Capacity (ft³)
1	8761	5.5	20.00	P-110	LT&C	8285	8761	4.653	354.6
Run Seq	Collapse Load (psi)	Collapse Strength (psi)	Collapse Design Factor	Burst Load (psi)	Burst Strength (psi)	Burst Design Factor	Tension Load (Kips)	Tension Strength (Kips)	Tension Design Factor
1	4089	11100	2.715	4089	12630	3.09	142	548	3.86 J

Prepared: Dominic Spencer
 by: Bill Barrett Corp.

Phone: (303) 312-8143
 FAX: (303) 312-8195

Date: September 16, 2004
 Denver, Colorado

Remarks:

Collapse is based on a vertical depth of 8285 ft, a mud weight of 9.5 ppg. The casing is considered to be evacuated for collapse purposes.

Collapse strength is based on the Westcott, Dunlop & Kemler method of biaxial correction for tension.

Burst strength is not adjusted for tension.

Collapse strength is (biaxially) derated for doglegs in directional wells by multiplying the tensile stress by the cross section area to calculate a tensile load which is added to the axial load.

Engineering responsibility for use of this design will be that of the purchaser.

Well name:	West Tavaputs General
Operator: Bill Barrett Corporation	
String type: Production	

Design parameters:

Collapse

Mud weight: 9.50 ppg

Design is based on evacuated pipe.

Burst

Max anticipated surface

pressure: 2,735 psi

Internal gradient: 0.22 psi/ft

Calculated BHP 4,935 psi

No backup mud specified.

Minimum design factors:

Collapse:

Design factor 1.125

Burst:

Design factor 1.00

Tension:

8 Round STC: 1.80 (J)

8 Round LTC: 1.80 (J)

Buttress: 1.80 (J)

Premium: 1.80 (J)

Body yield: 1.80 (B)

Tension is based on buoyed weight.

Neutral point: 8,580 ft

Environment:

H2S considered? No

Surface temperature: 60.00 °F

Bottom hole temperature: 200 °F

Temperature gradient: 1.40 °F/100ft

Minimum section length: 1,500 ft

Cement top: 2,500 ft

Non-directional string.

Run Seq	Segment Length (ft)	Size (in)	Nominal Weight (lbs/ft)	Grade	End Finish	True Vert Depth (ft)	Measured Depth (ft)	Drift Diameter (in)	Internal Capacity (ft ³)
1	10000	4.5	11.60	I-80	LT&C	10000	10000	3.875	231.8
Run Seq	Collapse Load (psi)	Collapse Strength (psi)	Collapse Design Factor	Burst Load (psi)	Burst Strength (psi)	Burst Design Factor	Tension Load (Kips)	Tension Strength (Kips)	Tension Design Factor
1	4935	6350	1.287	4935	7780	1.58	100	223	2.24 J

Prepared Dominic Spencer
by: Bill Barrett

Phone: (303) 312-8143
FAX: (303) 312-8195

Date: December 13, 2005
Denver, Colorado

Remarks:


Collapse is based on a vertical depth of 10000 ft, a mud weight of 9.5 ppg. The casing is considered to be evacuated for collapse purposes.

Collapse strength is based on the Westcott, Dunlop & Kemler method of biaxial correction for tension.

Burst strength is not adjusted for tension.


BILL BARRETT CORPORATION

TYPICAL 3,000 p.s.i. BLOWOUT PREVENTER

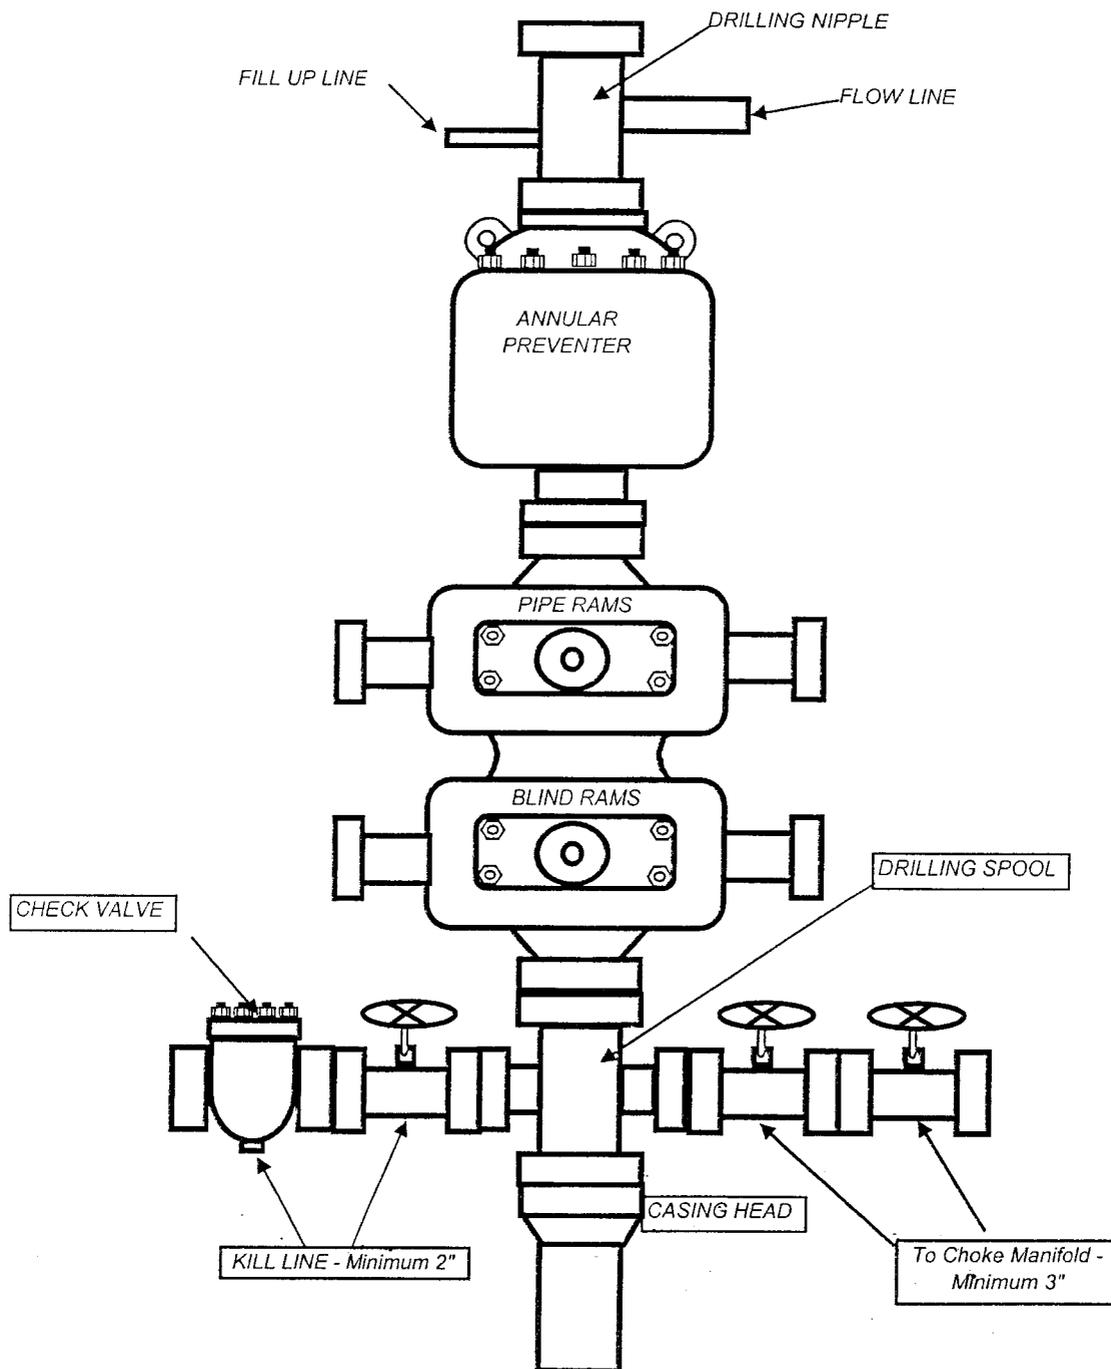

BILL BARRETT CORPORATION

TYPICAL 3,000 p.s.i. CHOKE MANIFOLD

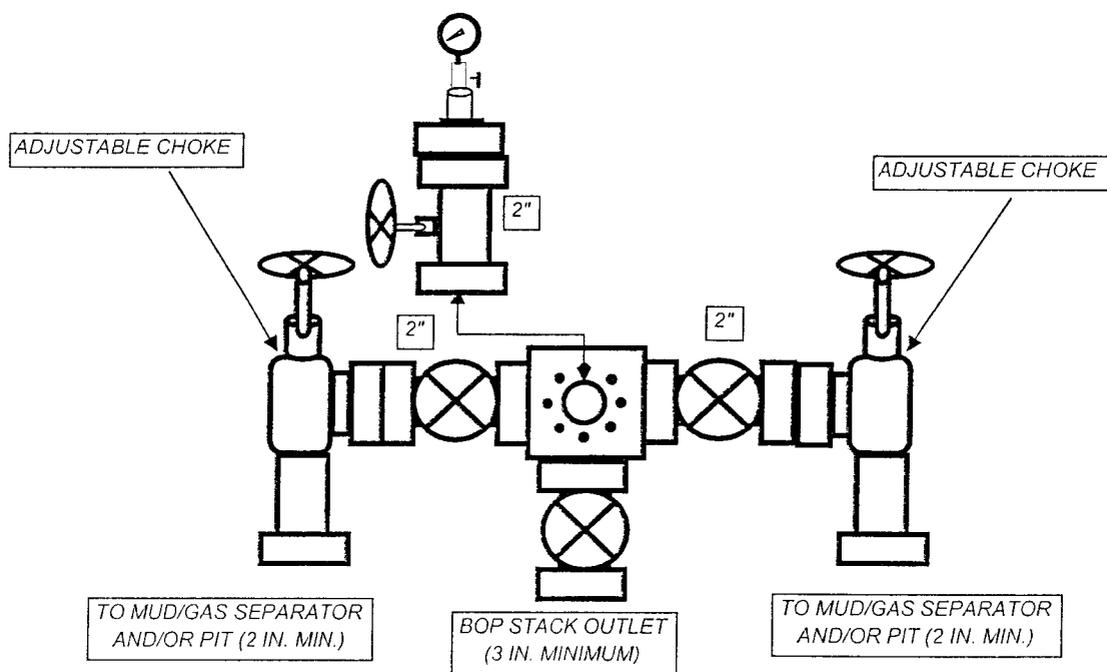

BOP AND PRESSURE CONTAINMENT DATA

A. Type: Eleven (11) Inch Double Gate Hydraulic BOP with Eleven (11) Inch Annular Preventer. The blow out preventer will be equipped as follows:

1. One (1) blind ram (above).
2. One (1) pipe ram (below).
3. Drilling spool with two (2) side outlets (choke side 3-inch minimum, kill side 2-inch minimum).
4. 3-inch diameter choke line.
5. Two (2) choke line valves (3-inch minimum).
6. Kill line (2-inch minimum).
7. Two (2) chokes.
8. Two (2) kill line valves, one of which shall be a check valve (2-inch minimum).
9. Upper kelly cock valve with handles available.
10. Safety valve(s) & subs to fit all drill string connections in use.
11. Pressure gauge on choke manifold.
12. Fill-up line above the uppermost preventer.

B. Pressure Rating: 3,000 psi

C. Testing Procedure:

Annular Preventer

At a minimum, the Annular Preventer will be pressure tested to 50% of the rated working pressure for a period of ten (10) minutes or until provisions of the test are met, whichever is longer.

At a minimum the above pressure test will be performed:

1. When the annular preventer is initially installed;
2. Whenever any seal subject to test pressure is broken;
3. Following related repairs; and
4. At thirty (30) day intervals.

In addition, the Annular Preventer will be functionally operated at least weekly.

Blow-Out Preventer

At a minimum, the BOP, choke manifold, and related equipment will be pressure tested to the approved working pressure of the BOP stack (if isolated from the surface casing by a test plug) or to 70% of the internal yield strength of the surface casing (if the BOP is not isolated from the casing by a test plug).

BOP AND PRESSURE CONTAINMENT DATA

Pressure will be maintained for a period of at least ten (10) minutes or until the requirements of the test are met, whichever is longer.

At a minimum, the above pressure test will be performed:

1. When the BOP is initially installed;
2. Whenever any seal subject to test pressure is broken;
3. Following related repairs; and
4. At thirty (30) day intervals.

In addition the pipe and blind rams will be activated each trip, but not more than once each day. All BOP drills and tests will be recorded in the IADC driller's log.

D. Choke Manifold Equipment:

All choke lines will be straight lines unless turns use tee blocks or are targeted with running tees, and will be anchored to prevent whip and vibration.

E. Accumulator:

The accumulator will have sufficient capacity to open the hydraulically-controlled choke line valve (if so equipped), close all rams plus the annular preventer, and retain a minimum of 200 psi above precharge on the closing manifold without the use of closing unit pumps. The fluid reservoir capacity will be double the usable fluid volume of the accumulator system capacity and the fluid level of the reservoir will be maintained at the manufacturer's recommendations.

The BOP system will have two (2) independent power sources to close the preventers. Nitrogen bottles (3 minimum) will be one (1) of these independent power sources and will maintain a charge equal to the manufacturer's specifications.

The accumulator precharge pressure test will be conducted prior to connecting the closing unit to the BOP stack and at least once every six (6) months thereafter. The accumulator pressure will be corrected if the measured precharge pressure is found to be above or below the maximum or minimum limits specified in the *Onshore Oil & Gas Order Number 2*.

A manual locking device (i.e. hand wheels) or automatic locking device will be installed on all systems of 2M or greater. A valve will be installed in the closing line as close as possible to the annular preventer to act as a locking device. This valve will be maintained in the open position and will be closed only when the power source for the accumulator is inoperative.

BOP AND PRESSURE CONTAINMENT DATA

Remote controls shall be readily accessible to the driller. Remote controls for all 3M or greater systems will be capable of closing all preventers. Remote controls for 5M or greater systems will be capable of both opening and closing all preventers. Master controls will be at the accumulator and will be capable of opening and closing all preventers and the choke line valve (if so equipped).

F. Miscellaneous Information:

The Blow-Out Preventer and related pressure control equipment will be installed, tested and maintained in compliance with the specifications in and requirements of *Onshore Oil & Gas Order Number 2*. The choke manifold and BOP extension rods with hand wheels will be located outside the rig sub-structure. The hydraulic BOP closing unit will be located at least twenty-five (25) feet from the well head but readily accessible to the driller. Exact locations and configurations of the hydraulic BOP closing unit will depend upon the particular rig contracted to drill this hole.

A flare line will be installed after the choke manifold, extending 125 feet (minimum) from the center of the drill hole to a separate flare pit.

SURFACE USE PLAN

BILL BARRETT CORPORATION

Prickly Pear Unit Federal #1-27D-12-15

*SHL: SW/4SW/4, 1322' FSL & 685' FWL, Section 23-T12S-R15E, S.L.B.&M.
Lease No. UTU 011604*

*BHL: NE/4NE/4, 660' FNL & 660' FEL, Section 27-T12S-R15E, S.L.B.&M.
Lease No. UTU 0137844
Carbon County, Utah*

Construction, drilling and completion contractors will be provided with a copy of the approved surface use plan of operations and briefed on its requirements before initiating activities. This Surface Use Plan is based on an onsite inspection conducted on Thursday, December 8, 2005, a summary of which was provided in a Price Field Office letter (3160, U -070).

1. Existing Roads:

- A. This proposed directional well will be drilled on the proposed Prickly Pear Unit Federal #13-23-12-15 multi-well pad. The 13-23-12-15 well will be the first well of four scheduled to be drilled from this pad; this Prickly Pear Unit Federal #1-27D-12-5 will be the second well drilled. This surface use plan assumes that the location has been built and that the existing access has been upgraded as per the surface use plan submitted for the #13-23-12-15. No additional surface disturbance is anticipated.*
- B. Maps reflecting directions to the proposed well site and identifying the proposed pipeline have been included (see Topo maps B and D).*
- C. The use of roads under State and County Road Department maintenance is necessary to access the Peters Point Unit. However, an encroachment permit is not anticipated since no upgrades to the State or County road systems are proposed at this time.*
- D. All existing roads will be maintained and kept in good repair during all phases of operation. Attached is a map indicating portions of the Harmon Canyon and Prickly Pear Roads that were upgraded in the summer of 2005. Roads have been upgraded through Sections 15, 14 and a portion in Section 13. From Section 13 continuing on east to BBC's 21-2 location in Section 22, spot improvements have been made as necessary. Gravel for all these maintenance operations came from Section 16-T12S-R15E via SITLA Material Permit #334 obtained to use sand and gravel for this express purpose. The existing roads anticipated for use are therefore adequate for use and no further upgrades beyond periodic maintenance and snow removal are anticipated. No turnouts are proposed since the existing road has adequate site distance in all directions and existing turnouts and many side roads and adjacent well pads can be used for this purpose.*
- E. Vehicle operators will obey posted speed restrictions and observe safe speeds commensurate with road and weather conditions. Additional speed postings will be made on two mile intervals on Harmon Canyon and Prickly Pear roads. Road hazards will be posted as necessary. Said signs will bear appropriate warnings such as "oil field service road; enter at own risk" or "caution, trucks entering roadway". Signs will be posted at intersections utilized for access to the wellpad. Signs will also be posted to discourage use of roads that are not necessary for access to the wellpad. .*
- F. Since no improvements are anticipated to the State, County or BLM access roads, no topsoil stripping will occur.*

**Bill Barrett Corporation
Surface Use Plan
Prickly Pear Unit Federal #1-27D-12-15
Carbon County, Utah**

H. BBC has previously acquired off-lease federal right-of-way for the existing access road and utility corridor.

2. Planned Access Road (refer to Existing Roads "A")

3. Location of Existing Wells:

A. Following is a list of existing wells within a one-mile radius of the proposed well:

i.	water wells	none
ii.	injection wells	none
iii.	disposal wells	none
iv.	drilling wells	none
v.	temp shut-in wells	none
vi.	producing wells	one
vii.	abandoned wells	one
viii.	wells drilled, waiting on completion	none

4. Location of Production Facilities:

A. Some permanent structures/facilities will be shared between the proposed vertical well on this pad, the #13-23-12-15, and the proposed second, third and fourth wells, all directional: #1-27D-12-15, #3-26D-12-15 and #15-22D-12-15. Each well will have its own meter run and separator. Pending the evaluation of completion operations, additional water and/or oil tanks may be added if necessary.

B. All permanent structures will be painted a flat, non-reflective Olive Black to match the surrounding environment. All facilities will be painted within six months of installation. Facilities required to maintain other colors to comply with the Occupational Safety and Health Act (OSHA) may be excluded.

C. Site security guidelines identified in 43 CFR 3163.7-5 and Onshore Oil and Gas Order No. 3 will be adhered to.

D. A gas meter run will be constructed and located on lease within 500 feet of the wellhead. Meter runs will be housed and/or fenced. All gas production and measurement shall comply with the provisions of 43 CFR 3162.7-3, Onshore Oil and Gas Order No. 5, and American Gas Association (AGA) Report No. 3.

E. A tank battery(s) will be constructed on this lease; it will be surrounded by a dike sufficient to contain the storage capacity of 1.5 times the largest tank. All loading lines and valves will be placed inside the berm surrounding the tank battery. All liquid hydrocarbon production and measurement shall conform to the provisions of 43 CFR 3162.7-3 and Onshore Oil and Gas Order No. 4 and Onshore Oil and Gas Order No. 5 for natural gas production and measurement.

F. Any necessary pits will be properly fenced to prevent any wildlife and livestock entry.

**Bill Barrett Corporation
Surface Use Plan
Prickly Pear Unit Federal #1-27D-12-15
Carbon County, Utah**

- G. All access roads will be maintained as necessary to prevent erosion and accommodate year-round traffic. The roads will be maintained in a safe, useable condition.**
 - H. The site and access road will require periodic maintenance to ensure that drainages are kept open and free of debris, ice and snow, and that surfaces are properly treated to reduce erosion, fugitive dust, and impacts to adjacent areas.**
 - I. The gas pipeline (approximately 7971' in length) was addressed and applied for in the Prickly Pear Unit Federal #13-23-12-15 surface use plan. That pipeline would be utilized to transport gas from this well.**
- 5. Location and Type of Water Supply:**
- A. Bill Barrett Corporation will utilize an existing water well located on BLM lands in the SW/4SE/4 Section 13-T12S-R14E. BBC was granted this authorization by the State of Utah Application Number #90-1826 (T74077) on August 20, 2002. A temporary application was filed and is effective August 2005 for increased acre feet of use due to current water availability and increasing the area in which this water may be utilized; Temporary Application #90-1840 (T75896). In addition, if necessary, BBC may utilize water from Nine Mile Creek consistent with approvals granted for such by the Utah State Engineers Office.**
- 6. Source of Construction Material:**
- A. The use of materials will conform to 43 CFR 3610.2-3.**
 - B. No construction materials will be removed from BLM lands.**
 - C. If any gravel is used, it will be obtained from a state approved gravel pit. BBC has in place Materials Permit #334 with SITLA covering all of Section 16-T12S-R15E. Rock from BBC's well pads in Section 16, the Prickly Pear Unit State 5-16 and 7-16 locations, has been crushed and is currently available for use.**
- 7. Methods of Handling Waste Disposal:**
- A. All wastes associated with this application will be contained and disposed of utilizing approved facilities.**
 - B. Drill cuttings will be contained and buried on site.**
 - C. The reserve pit will be located outboard of the location and along the southwest side of the pad.**
 - D. The reserve pit will be constructed so as not to leak, break or allow any discharge.**
 - E. The reserve pit will be lined with 12 mil minimum thickness plastic nylon reinforced liner material. The liner will overlay a felt-liner pad if rock constitutes a hazard for puncture. The edge of the pit liner will overlap the pit walls and be covered**

*Bill Barrett Corporation
Surface Use Plan
Prickly Pear Unit Federal #1-27D-12-15
Carbon County, Utah*

with soil and/or rocks to hold it in place. No trash, scrap pipe, etc., that could puncture the liner will be disposed of in the pit. The slope of the pit walls will be no greater than 2:1. A minimum 2-foot freeboard will be maintained in the pit at all times during the drilling and completion operations. BBC will protect the pit liner during drilling and completion operations by employing a modified flaring process as described in paragraph M below.

- F. The reserve pit has been located in cut material. Three sides of the reserve pit will be fenced before drilling starts. The fourth side will be fenced as soon as drilling is completed and shall remain until the pit is dry. After the reserve pit has dried, all areas not needed for production will be rehabilitated.*
- G. Chemicals subject to reporting under SARA Title III (hazardous materials) in an amount greater than 10,000 pounds that will be used, produced, stored, transported or disposed of annually in association with the drilling, testing or completion of the well include frac sand, hydrochloric acid, carbon dioxide, and diesel fuel. No extremely hazardous substances, as defined in 40 CFR 355, in threshold planning quantities will be used, produced, stored, transported or disposed of in association with the drilling, testing or completion of the well.*
- H. Trash will be contained in a trash cage and hauled away to an approved disposal site as necessary but no later than at the completion of drilling operations. The contents of the trash container will be hauled off periodically to the approved Carbon or Uintah County Landfill.*
- I. Produced fluids from the well other than water will be produced into a test tank until such time as construction of production facilities is completed. Any spills of oil, gas, salt water or other produced fluids will be cleaned up and removed.*
- J. After initial clean-up, a 400 barrel tank will be installed to contain produced waste water. After first production, produced wastewater will be confined to the reserve pit or storage tank for a period not to exceed ninety (90) days. Thereafter, produced water will be trucked to R & I Disposal, a State approved disposal facility.*
- K. Any salts and/or chemicals, which are an integral part of the drilling system, will be disposed of in the same manner as the drilling fluid.*
- L. Sanitary facilities will be on site at all times during operations. Sewage will be placed in a portable chemical toilet and the toilet replaced periodically utilizing a licensed contractor to transport by truck the portable chemical toilet so that its contents can be delivered to the Price or Vernal Wastewater Treatment Facility in accordance with state and county regulations.*
- M. Gas flows from the well during drilling and completion operations will be directed to a flare pit constructed a minimum of 110' from the wellhead. During completion operations, flows will be directed through a two-phase separator to remove sand and liquids from the gas prior to flaring. BBC may also elect to utilize a flare stack instead of a flare pit during completion operations. Natural gas will be directed to the pipeline as soon as pipeline gas quality standards are met. Liquids extracted from the gas will be placed in a tank to allow water and condensate to separate. Water will be drawn*

from the bottom of the tank and discharged to the reserve pit and the condensate retained in the tank for later sale. A constant source of ignition will be maintained at the flare. By eliminating condensate on the reserve pit and discharge of gas within the reserve pit, potential for damage to the pit liner will be minimized.

N. Any hydrocarbons floating on the surface of the reserve pit will be removed as soon as possible after discovery.

8. Ancillary Facilities:

A. Garbage containers and portable toilets are the only ancillary facilities proposed in this application

9. Well Site Layout:

A. The well will be properly identified in accordance with 43 CFR 3162.6.

B. Access to the well pad will be from the north.

C. The pad and road designs are consistent with BLM specifications.

D. The pad has been staked at its maximum size of 470' x 365'; however, it will be constructed smaller if possible, depending upon rig availability. Should the layout change, this application will be amended and approved utilizing a Sundry Notice.

E. All surface disturbing activities will be supervised by a qualified, responsible company representative who is aware of the terms and conditions of the APD and specifications in the approved plans.

F. All cut and fill slopes will be such that stability can be maintained for the life of the activity.

G. Diversion ditches will be constructed, if necessary, around the well site to prevent surface waters from entering the well site area.

H. The site surface will be graded to drain away from the pit to avoid pit spillage during large storm events.

I. The stockpiled topsoil (first 6 inches or maximum available) will be stored in a windrow on the uphill side of the location to prevent any possible contamination. All topsoil will be stockpiled for reclamation in such a way as to prevent soil loss and contamination.

J. Pits will remain fenced until site cleanup.

K. Water injection may be implemented if necessary to minimize the amount of fugitive dust.

10. Plan for Restoration of the Surface:

- A. *Site reclamation for a producing well(s) will be accomplished for portions of the site not required for the continued operation of the well(s).***
- B. *The operator will control noxious weeds along access road use authorizations, pipeline route authorizations, well sites or other applicable facilities by spraying or mechanical removal. A list of noxious weeds may be obtained from the BLM or the appropriate county extension office. On BLM administered land it is required that a Pesticide Use Proposal be submitted and approved prior to the application of herbicides, pesticides or possibly hazardous chemicals.***
- C. *Upon well completion, any hydrocarbons in the pit shall be removed in accordance with 43 CFR 3162.7-1. The reserve pit will be allowed to dry prior to the commencement of backfilling work. No attempts will be made to backfill the reserve pit until the pit is free of standing water. Once the reserve pit is dry, the plastic nylon reinforced liner shall be torn and perforated before backfilling of the reserve pit. Rat and mouse holes will be filled and compacted from bottom to top immediately upon release of the drilling rig from location.***
- D. *The reserve pit and that portion of the location not needed for production facilities/operations will be recontoured to the approximate natural contours. Areas not used for production purposes will be backfilled and blended into the surrounding terrain, reseeded and erosion control measures installed. Erosion control measures will be adhered to after slope reduction. Mulching, erosion control measures and fertilization may be required to achieve acceptable stabilization. Back slopes and fore slopes will be reduced as practical and scarified with the contour. The reserved topsoil will be evenly distributed over the slopes and scarified along the contour. Slopes will be seeded with the BLM specified seed mix. Reclamation operations for the well pad are expected to require one week and will begin when the fluids in the reserve pit have evaporated. Seeding will take place either during the fall (prior to ground frost) or spring (after frost leaves the ground) months. Restoration of unneeded portions of the pad will commence as soon as practical after the installation of production facilities.***
- E. *The cut and fill slopes and all other disturbed areas not needed for the production operation will be top-soiled and revegetated. Prior to reseeding, all disturbed areas will be scarified and left with a rough surface. The site will then be seeded and/or planted as prescribed by the BLM. The BLM recommended seed mix will be detailed within their approval documents. Topsoil salvaged from the drill site and stored for more than one year will be placed at the location indicated on the well site layout drawing and graded to a depth optimum to maintain topsoil viability, seeded with the BLM prescribed seed mixture and covered with mulch for protection from wind and water erosion and to discourage the invasion of weeds.***
- F. *Salvaged topsoil from the road (if any) and the drill site will be evenly re-spread over cut and fill surfaces not actively used during the production phase. Upon final reclamation at the end of the project life, topsoil spread on these surfaces will be used for the overall reclamation effort.***

11. Surface and Mineral Ownership:

- A. *Surface ownership – Federal under the management of the Bureau of Land Management – Price Field Office, 125 South 600 West, Price Utah 84078; (435) 636-3600.***
- B. *Mineral ownership – Federal under the management of the Bureau of Land Management – Price Field Office, 125 South 600 West, Price Utah 84078; (435) 636-3600.***

12. Other Information:

- A. *Montgomery Archaeological Consultants have conducted a Class III archeological survey. A copy of the report has been submitted under separate cover to the appropriate agencies by Montgomery as MOAC Report No. 05-447 dated October 21, 2005.***
- B. *Our understanding of the results of the onsite inspection are:***
 - I. *No threatened and endangered flora and fauna species were found during the onsite inspection.***
 - II. *No drainage crossings that required additional State or Federal approval are being crossed.***
- C. *BBC will identify depths at which there is potential for fluids to escape the wellbore for those wells being drilled near a canyon rim. BBC will closely monitor returns during drilling activity and have on standby materials to prevent fluid loss. If a loss of returns is encountered, drilling will not proceed until the loss is alleviated. If these measures are not successful in restoring returns, BBC may seal the hole with cement before drilling out or employ air drilling methods.***
- D. *BBC will employ a third party monitor, working at the direction of the BLM, to oversee activities during construction, pipeline construction, drilling and completion activities. The monitor will be made available to the BLM on a full-time, 40-hour a week basis during critical activities such as initial construction, rig moves, and initiation of drilling and completion activities. The monitor will be made available on a twice-a-week basis during routine drilling and completion operations.***


Certification:

I hereby certify that the statements made in this plan are, to the best of my knowledge and belief, true and correct; and that the work associated with the operations proposed herein will be performed by Bill Barrett Corporation and its contractors and subcontractors in conformity with this plan and the terms and conditions under which it is approved. This statement is subject to the provisions of 18 U.S.C. 1001 for the filing of a false statement.

**Bill Barrett Corporation
Surface Use Plan
Prickly Pear Unit Federal #1-27D-12-15
Carbon County, Utah**

Operator's Representative and Certification:

<u>Title</u>	<u>Name</u>	<u>Office Phone</u>
Company Representative (Roosevelt)	Fred Goodrich	(435) 725-3515
Company Representative (Denver)	Debbie Stanberry	(303) 312-8120

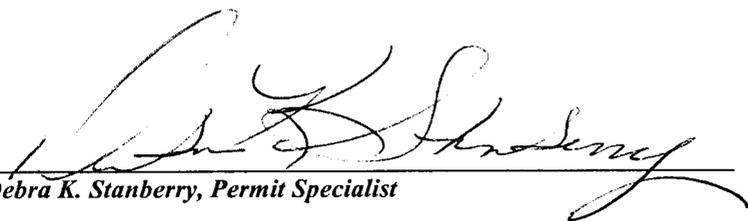

Debra K. Stanberry, Permit Specialist




Date: December 20, 2005



PRICKLY PEAR #1-27D-12-15
 SEC 23 T12S R15E
 1322' FSL, 685' FWL
 CARBON COUNTY, UTAH

SECTION DATA

Sec	MD	Inc	Azi	TVD	+N/-S	+E/-W	DLeg	TFace	VSec	Target
1	0.00	0.00	213.91	0.00	0.00	0.00	0.00	0.00	0.00	
2	1100.00	0.00	213.91	1100.00	0.00	0.00	0.00	0.00	0.00	KOP
3	1961.10	25.83	213.91	1932.22	-158.39	-106.48	3.00	213.91	190.85	EOB
4	6153.39	25.83	213.91	5705.57	-1674.41	-1125.69	0.00	0.00	2017.63	DROP
5	7875.58	0.00	213.91	7370.00	-1991.19	-1338.66	1.50	180.00	2399.34	TD 1-27D

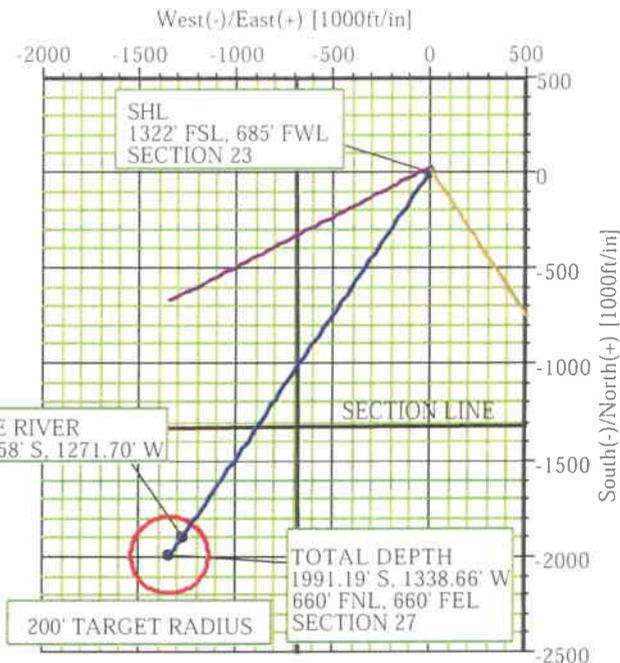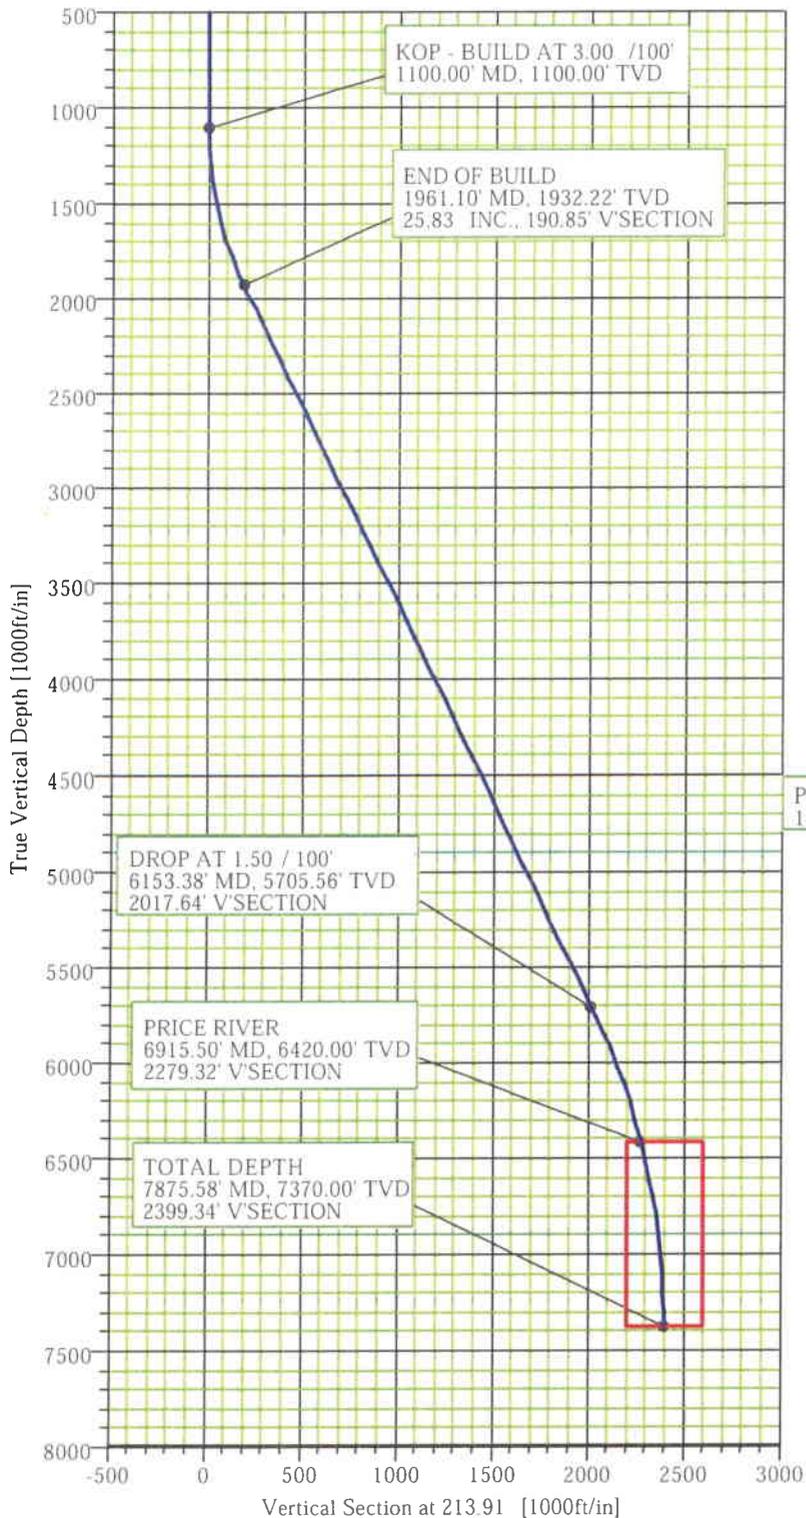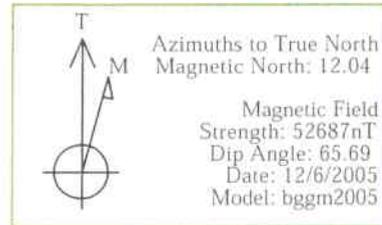

COMPANY: BILL BARRETT CORP

WELL NAME: PRICKLY PEAR #1-27D-12-15
 LOCATION: CARBON COUNTY, UTAH
 FILE: DRAFT
 PROPOSAL/COMPLETION: PROPOSAL
 DATE: DEC. 6, 2005
 PREPARED BY: RDW

BILL BARRETT CORPORATION

PRICKLY PEAR #13-23-12-15, #3-26D-12-15, #1-27D-12-15, #15-22D-12-15

LOCATED IN CARBON COUNTY, UTAH

SECTION 23, T12S, R15E, S.L.B.&M.



PHOTO: VIEW FROM CORNER #5 TO LOCATION STAKE

CAMERA ANGLE: NORTHEASTERLY

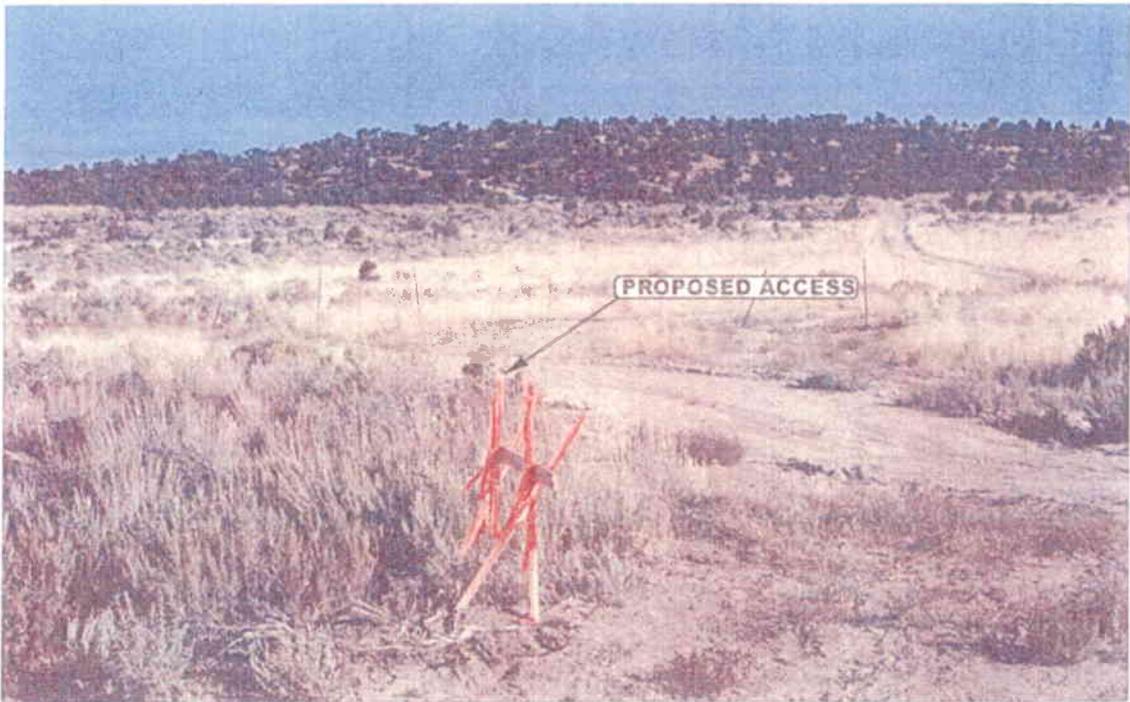


PHOTO: VIEW FROM BEGINNING OF PROPOSED ACCESS

CAMERA ANGLE: SOUTHEASTERLY



U
E
L
S
Since 1969
Uintah Engineering & Land Surveying
85 South 200 East Vernal, Utah 84078
435-789-1017 uels@uelsinc.com

LOCATION PHOTOS

09 27 05
MONTH DAY YEAR

PHOTO

TAKEN BY: M.A.

DRAWN BY: S.L.


REVISED: 11-07-05C.P.

BILL BARRETT CORPORATION

TYPICAL CROSS SECTIONS FOR





PRICKLY PEAR #13-23-12-15, #3-26D-12-15,
 #1-27D-12-15 & #15-22D-12-15
 SECTION 23, T12S, R15E, S.L.B.&M.
 W 1/2 SW 1/4

FIGURE #2

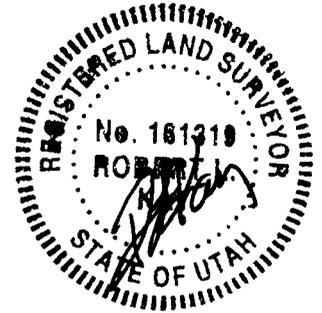

1" = 40'
 X-Section
 Scale
 1" = 100'

DATE: 09-27-05
 DRAWN BY: P.M.
 REVISED: 10-20-05
 REVISED: 11-14-05
 REVISED: 11-18-05
 REVISED: 11-30-05

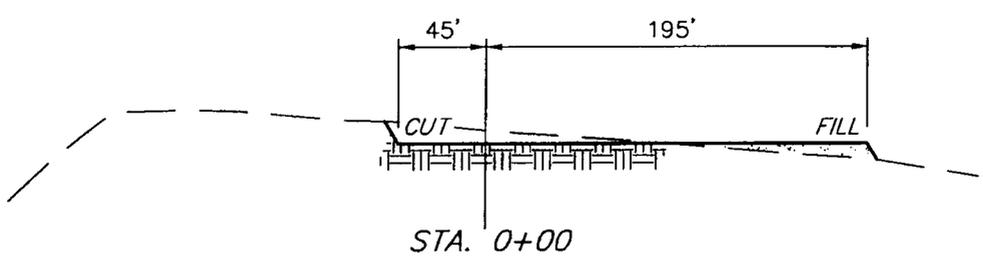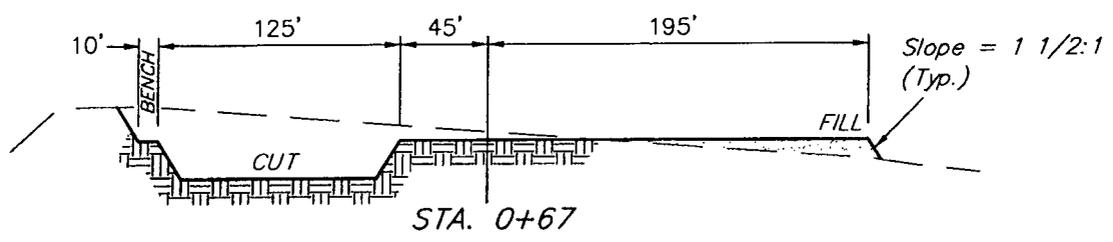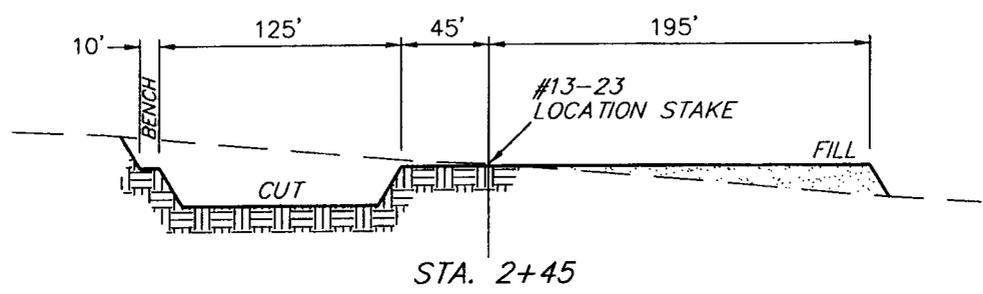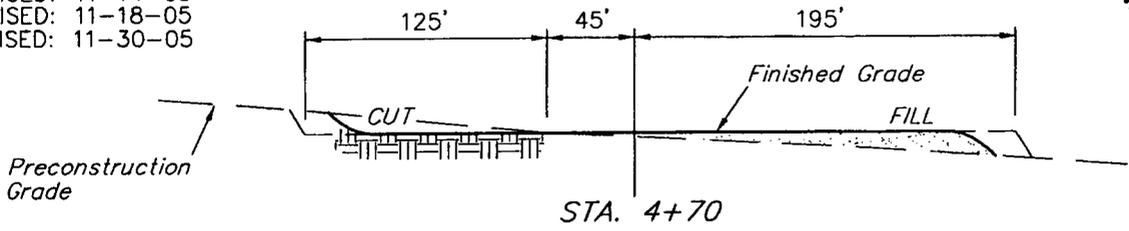

NOTE:
 Topsoil should not be Stripped Below Finished Grade on Substructure Area.

* NOTE:
 FILL QUANTITY INCLUDES 5% FOR COMPACTION

APPROXIMATE YARDAGES

CUT	
(6") Topsoil Stripping	= 3,400 Cu. Yds.
Remaining Location	= 16,130 Cu. Yds.
TOTAL CUT	= 19,530 CU.YDS.
FILL	= 11,120 CU.YDS.

EXCESS MATERIAL	= 8,410 Cu. Yds.
Topsoil & Pit Backfill (1/2 Pit Vol.)	= 7,360 Cu. Yds.
EXCESS UNBALANCE (After Rehabilitation)	= 1,050 Cu. Yds.

175

MYTON 31.8 MI. N.
HIGHWAY 40 30.3 MI. E.

ROAD L.A.M.

15.0 MI.

DUCHESNE CO.
CARBON CO.

115
115

175
115

3.3 MI.

1.7 MI.

5.2 MI.

[SEE TOPO "B"]

CARBON

LEGEND:

BILL BARRETT CORPORATION

Scale: 1:100,000
DRAWN BY: S.E. REASER
DATE: 11/10/60

T12S

R
15
E



HIGHWAY 40 45.5 MI. +/-
MYTON 47.0 MI. +/-

PROPOSED ACCESS 1.5 MI. +/-

**PROPOSED LOCATION:
PRICKLY PEAR #13-23-12-15,
#3-26D-12-15, #1-27D-12-15, #15-22D-12-15**

LEGEND:

-  EXISTING ROAD
-  PROPOSED ACCESS ROAD

BILL BARRETT CORPORATION

**PRICKLY PEAR #13-23-12-15,
#3-26D-12-15, #1-27D-12-15, #15-22D-12-15
SECTION 23, T12S, R15E, S.L.B.&M.
W 1/2 SW 1/4**

U E I S
Uintah Engineering & Land Surveying
 85 South 200 East, Vernal, Utah 84078
 (435) 789-1017 • FAX (435) 789-1813



TOPOGRAPHIC MAP **09 27 05**
 MONTH DAY YEAR
 SCALE: 1" = 2000' DRAWN BY: S.L. REVISED: 11-07-05 C.P. **B TOPO**

T12S

R 15 E

PROPOSED LOCATION:
PRICKLY PEAR #13-23-12-15,
#3-26D-12-15, #1-27D-12-15, #15-22D-12-15



LEGEND:

- ⊗ DISPOSAL WELLS
- PRODUCING WELLS
- SHUT IN WELLS
- ⊗ WATER WELLS
- ⊗ ABANDONED WELLS
- ⊗ TEMPORARILY ABANDONED

BILL BARRETT CORPORATION

**PRICKLY PEAR #13-23-12-15,
#3-26D-12-15, #1-27D-12-15, #15-22D-12-15
SECTION 23, T12S, R15E, S.L.B.&M.
W 1/2 SW 1/4**



Utah Engineering & Land Surveying
85 South 200 East Vernal, Utah 84078
(435) 789-1017 • FAX (435) 789-1813

**TOPOGRAPHIC
MAP**


09 27 05
MONTH DAY YEAR

SCALE: 1" = 2000'

DRAWN BY: S.L.

REVISED: 11-07-05C.P.



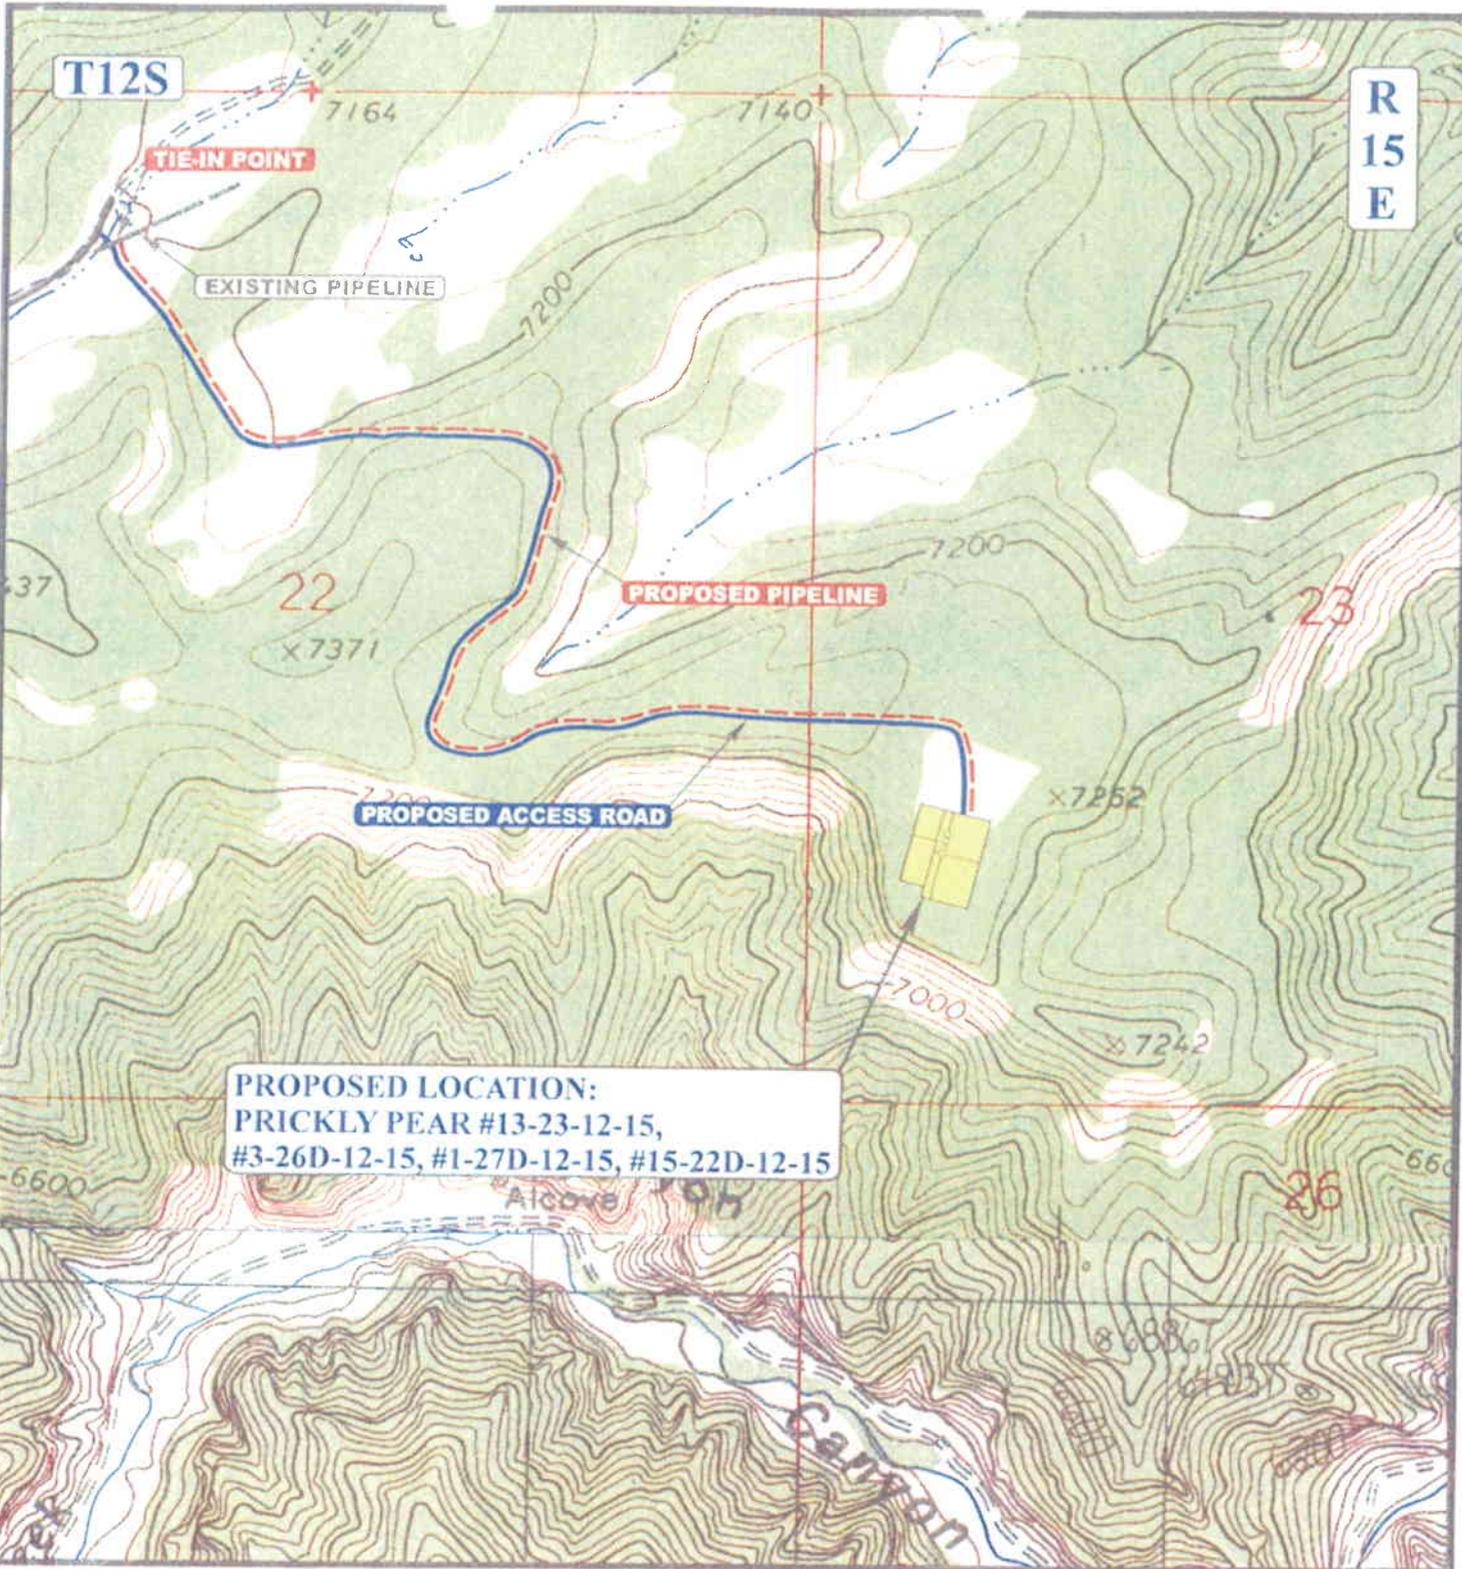

APPROXIMATE TOTAL PIPELINE DISTANCE = 7,971' +/-

LEGEND:

- PROPOSED ACCESS ROAD
- - - - - EXISTING PIPELINE
- - - - - PROPOSED PIPELINE



BILL BARRETT CORPORATION

PRICKLY PEAR #13-23-12-15,
 #3-26D-12-15, #1-27D-12-15, #15-22D-12-15
 SECTION 23, T12S, R15E, S.L.B.&M.
 W 1/2 SW 1/4



Uintah Engineering & Land Surveying
 85 South 200 East, Vernal, Utah 84078
 (435) 789-1817 • FAX (435) 749-1813

**TOPOGRAPHIC
 MAP**


09 27 05
 MONTH DAY YEAR

**D
 TOPO**

SCALE: 1" = 1000'

DRAWN BY: S.L.

REVISED: 11-07-05C.P.

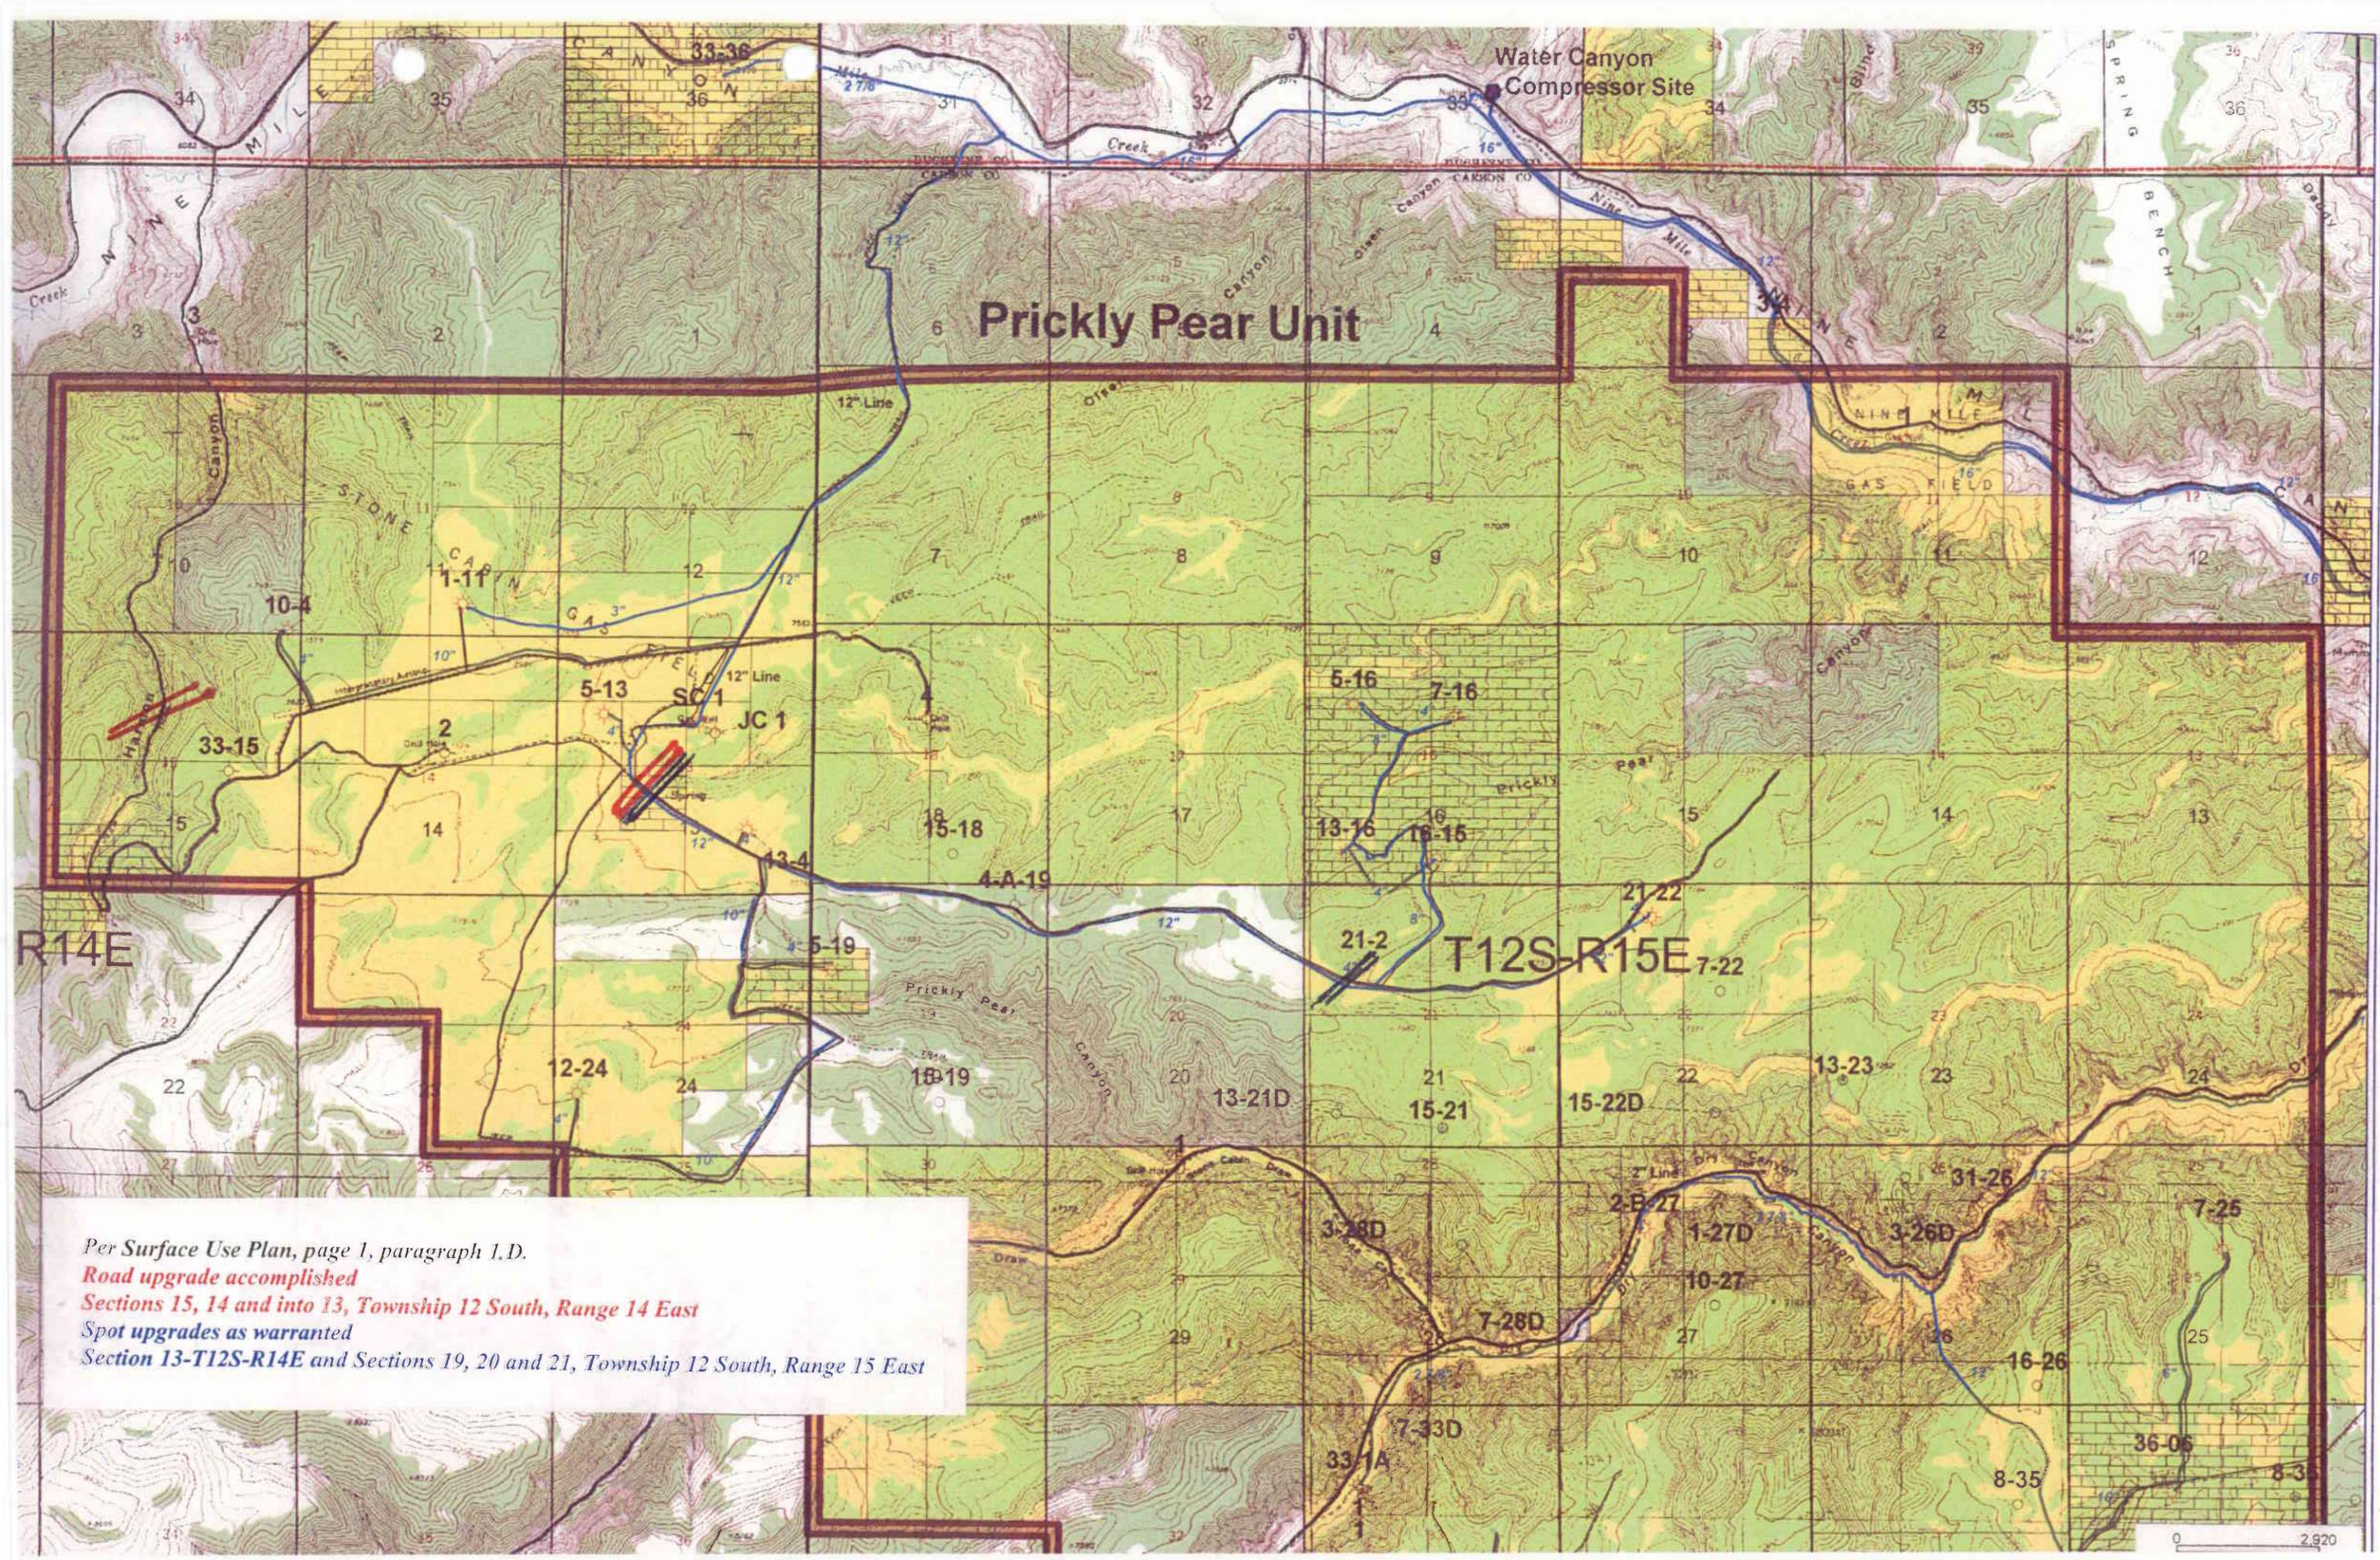

Water Canyon
Compressor Site

Prickly Pear Unit

R14E

T12S-R15E

Per Surface Use Plan, page 1, paragraph 1.D.
Road upgrade accomplished
Sections 15, 14 and into 13, Township 12 South, Range 14 East
Spot upgrades as warranted
Section 13-T12S-R14E and Sections 19, 20 and 21, Township 12 South, Range 15 East

Precision Energy Services

DIRECTION REPORT

Company: BILL BARRETT CORP	Date: 12/7/2005	Time: 09:19:59	Page: 1
Field: CARBON COUNTY, UTAH	Co-ordinate(NE) Reference: Well: PP #1-27D-12-15, True North		
Site: PRICKLY PEAR SEC 23-T12S-R15E	Vertical (TVD) Reference: SITE 7279.0		
Well: PP #1-27D-12-15	Section (VS) Reference: Well (0.00N,0.00E,213.91Azi)		
Wellpath: 1	Survey Calculation Method: Minimum Curvature	Db: Sybase	

Plan: Plan #1	Date Composed: 12/6/2005
	Version: 1
Principal: Yes	Tied-to: User Defined

Site: PRICKLY PEAR SEC 23-T12S-R15E

Site Position:	Northing: 7082352.71 ft	Latitude: 39 45 20.410 N
From: Geographic	Easting: 2002730.31 ft	Longitude: 110 12 40.310 W
Position Uncertainty: 0.00 ft		North Reference: True
Ground Level: 7261.00 ft		Grid Convergence: 0.83 deg

Plan Section Information

MD ft	Incl deg	Azim deg	TVD ft	+N/-S ft	+E/-W ft	DLS deg/100ft	Build deg/100ft	Turn deg/100ft	TFO deg	Target
0.00	0.00	213.91	0.00	0.00	0.00	0.00	0.00	0.00	0.00	
1100.00	0.00	213.91	1100.00	0.00	0.00	0.00	0.00	0.00	0.00	
1961.10	25.83	213.91	1932.22	-158.39	-106.48	3.00	3.00	0.00	213.91	
6153.39	25.83	213.91	5705.57	-1674.41	-1125.69	0.00	0.00	0.00	0.00	
7875.58	0.00	213.91	7370.00	-1991.19	-1338.66	1.50	-1.50	0.00	180.00	TD 1-27D

Survey

MD ft	Incl deg	Azim deg	TVD ft	N/S ft	E/W ft	VS ft	DLS deg/100ft	Build deg/100ft	Turn deg/100ft	Comment
1100.00	0.00	213.91	1100.00	0.00	0.00	0.00	0.00	0.00	0.00	KOP
1200.00	3.00	213.91	1199.95	-2.17	-1.46	2.62	3.00	3.00	0.00	
1300.00	6.00	213.91	1299.63	-8.68	-5.84	10.46	3.00	3.00	0.00	
1400.00	9.00	213.91	1398.77	-19.51	-13.12	23.51	3.00	3.00	0.00	
1500.00	12.00	213.91	1497.08	-34.64	-23.29	41.74	3.00	3.00	0.00	
1600.00	15.00	213.91	1594.31	-54.01	-36.31	65.08	3.00	3.00	0.00	
1700.00	18.00	213.91	1690.18	-77.57	-52.15	93.48	3.00	3.00	0.00	
1800.00	21.00	213.91	1784.43	-105.27	-70.77	126.85	3.00	3.00	0.00	
1900.00	24.00	213.91	1876.81	-137.03	-92.12	165.12	3.00	3.00	0.00	
1961.10	25.83	213.91	1932.22	-158.39	-106.48	190.85	3.00	3.00	0.00	EOB
2000.00	25.83	213.91	1967.23	-172.46	-115.94	207.81	0.00	0.00	0.00	
2100.00	25.83	213.91	2057.24	-208.62	-140.25	251.38	0.00	0.00	0.00	
2200.00	25.83	213.91	2147.25	-244.78	-164.56	294.96	0.00	0.00	0.00	
2300.00	25.83	213.91	2237.25	-280.94	-188.88	338.53	0.00	0.00	0.00	
2400.00	25.83	213.91	2327.26	-317.11	-213.19	382.11	0.00	0.00	0.00	
2500.00	25.83	213.91	2417.27	-353.27	-237.50	425.68	0.00	0.00	0.00	
2600.00	25.83	213.91	2507.27	-389.43	-261.81	469.26	0.00	0.00	0.00	
2700.00	25.83	213.91	2597.28	-425.59	-286.12	512.83	0.00	0.00	0.00	
2800.00	25.83	213.91	2687.29	-461.75	-310.43	556.40	0.00	0.00	0.00	
2900.00	25.83	213.91	2777.30	-497.92	-334.75	599.98	0.00	0.00	0.00	
3000.00	25.83	213.91	2867.30	-534.08	-359.06	643.55	0.00	0.00	0.00	
3014.11	25.83	213.91	2880.00	-539.18	-362.49	649.70	0.00	0.00	0.00	WASATCH
3100.00	25.83	213.91	2957.31	-570.24	-383.37	687.13	0.00	0.00	0.00	
3200.00	25.83	213.91	3047.32	-606.40	-407.68	730.70	0.00	0.00	0.00	
3300.00	25.83	213.91	3137.32	-642.57	-431.99	774.28	0.00	0.00	0.00	
3400.00	25.83	213.91	3227.33	-678.73	-456.30	817.85	0.00	0.00	0.00	
3500.00	25.83	213.91	3317.34	-714.89	-480.61	861.43	0.00	0.00	0.00	
3600.00	25.83	213.91	3407.34	-751.05	-504.93	905.00	0.00	0.00	0.00	
3700.00	25.83	213.91	3497.35	-787.21	-529.24	948.58	0.00	0.00	0.00	
3800.00	25.83	213.91	3587.36	-823.38	-553.55	992.15	0.00	0.00	0.00	
3900.00	25.83	213.91	3677.36	-859.54	-577.86	1035.73	0.00	0.00	0.00	
4000.00	25.83	213.91	3767.37	-895.70	-602.17	1079.30	0.00	0.00	0.00	
4100.00	25.83	213.91	3857.38	-931.86	-626.48	1122.88	0.00	0.00	0.00	
4200.00	25.83	213.91	3947.38	-968.03	-650.80	1166.45	0.00	0.00	0.00	
4300.00	25.83	213.91	4037.39	-1004.19	-675.11	1210.03	0.00	0.00	0.00	

Precision Energy Services

DIRECTION REPORT

Company: BILL BARRETT CORP
Field: CARBON COUNTY, UTAH
Site: PRICKLY PEAR SEC 23-T12S-R15E
Well: PP #1-27D-12-15
Wellpath: 1

Date: 12/7/2005 **Time:** 09:19:59 **Page:** 2
Co-ordinate(NE) Reference: Well: PP #1-27D-12-15, True North
Vertical (TVD) Reference: SITE 7279.0
Section (VS) Reference: Well (0.00N,0.00E,213.91Azi)
Survey Calculation Method: Minimum Curvature **Db:** Sybase

Survey

MD ft	Incl deg	Azim deg	TVD ft	N/S ft	E/W ft	VS ft	DLS deg/100ft	Build deg/100ft	Turn deg/100ft	Comment
4400.00	25.83	213.91	4127.40	-1040.35	-699.42	1253.60	0.00	0.00	0.00	
4500.00	25.83	213.91	4217.41	-1076.51	-723.73	1297.18	0.00	0.00	0.00	
4600.00	25.83	213.91	4307.41	-1112.67	-748.04	1340.75	0.00	0.00	0.00	
4700.00	25.83	213.91	4397.42	-1148.84	-772.35	1384.33	0.00	0.00	0.00	
4800.00	25.83	213.91	4487.43	-1185.00	-796.67	1427.90	0.00	0.00	0.00	
4900.00	25.83	213.91	4577.43	-1221.16	-820.98	1471.47	0.00	0.00	0.00	
5000.00	25.83	213.91	4667.44	-1257.32	-845.29	1515.05	0.00	0.00	0.00	
5100.00	25.83	213.91	4757.45	-1293.49	-869.60	1558.62	0.00	0.00	0.00	
5125.06	25.83	213.91	4780.00	-1302.55	-875.69	1569.54	0.00	0.00	0.00	NORTH H
5200.00	25.83	213.91	4847.45	-1329.65	-893.91	1602.20	0.00	0.00	0.00	
5300.00	25.83	213.91	4937.46	-1365.81	-918.22	1645.77	0.00	0.00	0.00	
5400.00	25.83	213.91	5027.47	-1401.97	-942.53	1689.35	0.00	0.00	0.00	
5500.00	25.83	213.91	5117.47	-1438.13	-966.85	1732.92	0.00	0.00	0.00	
5600.00	25.83	213.91	5207.48	-1474.30	-991.16	1776.50	0.00	0.00	0.00	
5700.00	25.83	213.91	5297.49	-1510.46	-1015.47	1820.07	0.00	0.00	0.00	
5800.00	25.83	213.91	5387.49	-1546.62	-1039.78	1863.65	0.00	0.00	0.00	
5900.00	25.83	213.91	5477.50	-1582.78	-1064.09	1907.22	0.00	0.00	0.00	
6000.00	25.83	213.91	5567.51	-1618.95	-1088.40	1950.80	0.00	0.00	0.00	
6100.00	25.83	213.91	5657.52	-1655.11	-1112.72	1994.37	0.00	0.00	0.00	
6153.39	25.83	213.91	5705.57	-1674.41	-1125.69	2017.63	0.00	0.00	0.00	DROP
6200.00	25.13	213.91	5747.65	-1691.06	-1136.88	2037.69	1.50	-1.50	0.00	
6300.00	23.63	213.91	5838.72	-1725.32	-1159.92	2078.97	1.50	-1.50	0.00	
6400.00	22.13	213.91	5930.85	-1757.59	-1181.61	2117.86	1.50	-1.50	0.00	
6500.00	20.63	213.91	6023.96	-1787.85	-1201.95	2154.32	1.50	-1.50	0.00	
6600.00	19.13	213.91	6118.00	-1816.07	-1220.93	2188.33	1.50	-1.50	0.00	
6700.00	17.63	213.91	6212.89	-1842.24	-1238.52	2219.87	1.50	-1.50	0.00	
6800.00	16.13	213.91	6308.58	-1866.34	-1254.73	2248.91	1.50	-1.50	0.00	
6900.00	14.63	213.91	6404.99	-1888.36	-1269.53	2275.44	1.50	-1.50	0.00	
6915.50	14.40	213.91	6420.00	-1891.58	-1271.70	2279.32	1.50	-1.50	0.00	PRICE R
7000.00	13.13	213.91	6502.07	-1908.27	-1282.92	2299.43	1.50	-1.50	0.00	
7100.00	11.63	213.91	6599.74	-1926.07	-1294.88	2320.87	1.50	-1.50	0.00	
7171.60	10.56	213.91	6670.00	-1937.51	-1302.57	2334.65	1.50	-1.50	0.00	BASE UP
7200.00	10.13	213.91	6697.94	-1941.74	-1305.41	2339.76	1.50	-1.50	0.00	
7300.00	8.63	213.91	6796.60	-1955.27	-1314.51	2356.06	1.50	-1.50	0.00	
7400.00	7.13	213.91	6895.65	-1966.65	-1322.16	2369.78	1.50	-1.50	0.00	
7500.00	5.63	213.91	6995.03	-1975.88	-1328.37	2380.89	1.50	-1.50	0.00	
7600.00	4.13	213.91	7094.66	-1982.94	-1333.12	2389.41	1.50	-1.50	0.00	
7700.00	2.63	213.91	7194.48	-1987.84	-1336.41	2395.31	1.50	-1.50	0.00	
7800.00	1.13	213.91	7294.43	-1990.57	-1338.24	2398.60	1.50	-1.50	0.00	
7875.58	0.00	213.91	7370.00	-1991.19	-1338.66	2399.34	1.50	-1.50	0.00	TD 1-27

**WORKSHEET
APPLICATION FOR PERMIT TO DRILL**

APD RECEIVED: 12/27/2005

API NO. ASSIGNED: 43-007-31074

WELL NAME: PRICKLY PEAR U FED 1-270-12-15
 OPERATOR: BILL BARRETT CORP (N2165)
 CONTACT: DEBRA STANBERRY

PHONE NUMBER: 303-312-8120

PROPOSED LOCATION:

SWSW 23 120S 150E
 SURFACE: 1322 FSL 0685 FWL
 NENE BOTTOM: 0660 FNL 0660 FEL Sec 27
 CARBON
 NINE MILE CANYON (35)

INSPECT LOCATN BY: / /		
Tech Review	Initials	Date
Engineering		
Geology		
Surface		

LEASE TYPE: 1 - Federal
 LEASE NUMBER: UTU 011604
 SURFACE OWNER: 1 - Federal
 PROPOSED FORMATION: MVRD
 COALBED METHANE WELL? NO

LATITUDE: 39.75570
 LONGITUDE: -110.2106

RECEIVED AND/OR REVIEWED:

- Plat
- Bond: Fed[1] Ind[] Sta[] Fee[]
(No. WYB000040)
- Potash (Y/N)
- Oil Shale 190-5 (B) or 190-3 or 190-13
- Water Permit
(No. 90-1826)
- RDCC Review (Y/N)
(Date: _____)
- Fee Surf Agreement (Y/N)
- Intent to Commingle (Y/N)

LOCATION AND SITING:

- R649-2-3.
- Unit PRICKLY PEAR
- R649-3-2. General
Siting: 460' From Qtr/Qtr & 920' Between Wells
- R649-3-3. Exception
- Drilling Unit
Board Cause No: 256-1
Eff Date: 12-16-2004
Siting: 460' fr U holey & uncomm. Treas
- R649-3-11. Directional Drill

COMMENTS: _____

STIPULATIONS: 1-Federal Approval

NINE MILE CANYON FIELD

T12S R15E

CAUSE: 256-1 / 12-16-2004

PRICKLY PEAR UNIT

STONE FED 21-22

22

23

24

PRICKLY PEAR U FED 1-27D-12-15
 PRICKLY PEAR U FED 3-26D-12-15
 PRICKLY PEAR U FED 15-22D-12-15
 PRICKLY PEAR U FED 13-23-12-15

BH# 15-22D-12-15

BH# 1-27D-12-15

BH# 3-26D-12-15

FEDERAL 31-26

STONE CABIN FED 2-B-27

26

25


OPERATOR: BILL BARRETT CORP (N2165)

SEC: 23 T. 12S R. 15E


FIELD: NINE MILE CANYON (35)

COUNTY: CARBON

CAUSE: 256-1 / 12-16-2004

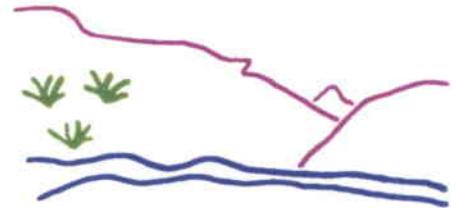

Utah Oil Gas and Mining

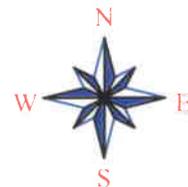

PREPARED BY: DIANA WHITNEY
 DATE: 28-DECEMBER-2005

- Field Status**
- ABANDONED
 - ACTIVE
 - COMBINED
 - INACTIVE
 - PROPOSED
 - STORAGE
 - TERMINATED

- Unit Status**
- EXPLORATORY
 - GAS STORAGE
 - NF PP OIL
 - NF SECONDARY
 - PENDING
 - PI OIL
 - PP GAS
 - PP GEOTHERML
 - PP OIL
 - SECONDARY
 - TERMINATED

- Wells Status**
- ✖ GAS INJECTION
 - ✖ GAS STORAGE
 - ✖ LOCATION ABANDONED
 - ⊙ NEW LOCATION
 - ⊙ PLUGGED & ABANDONED
 - ⊙ PRODUCING GAS
 - ⊙ PRODUCING OIL
 - ⊙ SHUT-IN GAS
 - ⊙ SHUT-IN OIL
 - ⊙ TEMP. ABANDONED
 - ⊙ TEST WELL
 - ⊙ WATER INJECTION
 - ⊙ WATER SUPPLY
 - ⊙ WATER DISPOSAL
 - ⊙ DRILLING

United States Department of the Interior

BUREAU OF LAND MANAGEMENT

Utah State Office
P.O. Box 45155
Salt Lake City, Utah 84145-0155

IN REPLY REFER TO:
3160
(UT-922)

January 10, 2006

Memorandum

To: Assistant Field Office Manager Resources,
Moab Field Office

From: Michael Coulthard, Petroleum Engineer

Subject: 2006 Plan of Development Prickly Pear Unit Carbon County,
Utah.

Pursuant to email between Diana Whitney, Division of Oil, Gas and Mining, and Mickey Coulthard, Utah State Office, Bureau of Land Management, the following wells are planned for calendar year 2006 within the Prickly Pear Unit, Carbon County, Utah.

API#	WELL NAME	LOCATION
(Proposed PZ MesaVerde)		
43-007-31073	Prickly Pear	13-23-12-15 Sec 23 T12S R15E 1306 FSL 0681 FWL
43-007-31075	Prickly Pear	3-26D-12-15 Sec 23 T12S R15E 1337 FSL 0689 FWL BHL Sec 26 T12S R15E 0660 FNL 1980 FWL
43-007-31074	Prickly Pear	1-27D-12-15 Sec 23 T12S R15E 1322 FSL 0685 FWL BHL Sec 27 T12S R15E 0660 FNL 0660 FEL
43-007-31076	Prickly Pear	15-22D-12-15 Sec 23 T12S R15E 1353 FSL 0693 FWL BHL Sec 22 T12S R15E 0660 FSL 1980 FEL

Our records indicate that lease UTU-0137844 covering the N½ and the SE¼ of section 27 T12S R15E SLB&M is **not** committed to the Prickly Pear Unit. As such, the 1-27D-12-15 will not be subject to the Prickly Pear Unit. This office has no objection to permitting the wells at this time.



April 17, 2005

Ms. Diana Whitney
State of Utah
Division of Oil, Gas and Mining
1594 West North Temple, Suite 1210
P.O. Box 145801
Salt Lake City, Utah 84114-5801

RE: Directional Drilling R649-3-11
Prickly Pear Unit Federal #1-27D-12-15
Surface: 1322' FSL & 685' FWL (surface), 23-T12S-R15E
Bottom Hole: 660' FNL & 660' FEL (bottom hole), NENE, 27-T12S-R15E
Carbon County, Utah

Dear Ms. Whitney:

Further to our letter of December 16, 2005 and as indicated in our subsequent telephone conversation of today, we consulted with Dominion Exploration and Production regarding the drilling of the above captioned well and Dominion elected to join in the drilling and completion of the well and agreed to pay their 50% share of the drilling and completion costs. To further evidence their concurrence and agreement with the drilling of this well, Dominion executed Subsequent Ratification and Joinder documents committing the E/2 of Section 27 to the Prickly Pear Unit. Accordingly, Dominion has no objections to the drilling of this well.

Your assistance herein is most appreciated. If you should have any questions or need further information, please contact me at 303-312-8129.

Sincerely,

A handwritten signature in black ink, appearing to read 'Doug Gundry-White', with a long horizontal flourish extending to the right.

Doug Gundry-White
Senior Landman

RECEIVED

APR 17 2006

DIV. OF OIL, GAS & MINING

1099 18TH STREET
SUITE 2300
DENVER, CO 80202
P 303.293.9100
F 303.291.0420



State of Utah

**Department of
Natural Resources**

MICHAEL R. STYLER
Executive Director

**Division of
Oil, Gas & Mining**

JOHN R. BAZA
Division Director

JON M. HUNTSMAN, JR.
Governor

GARY R. HERBERT
Lieutenant Governor

April 18, 2006

Bill Barrett Corporation
1099 18th St., Suite 2300
Denver, CO 80202

Re: Prickly Pear Unit Federal 1-27D-12-15 Well, Surface Location 1322' FSL, 685' FWL, SW SW, Sec. 23, T. 12 South, R. 15 East, Bottom Location 660' FNL, 660' FEL, NE NE, Sec. 27, T. 12 South, R. 15 East, Carbon County, Utah

Gentlemen:

Pursuant to the provisions and requirements of Utah Code Ann. § 40-6-1 *et seq.*, Utah Administrative Code R649-3-1 *et seq.*, and the attached Conditions of Approval, approval to drill the referenced well is granted.

This approval shall expire one year from the above date unless substantial and continuous operation is underway, or a request for extension is made prior to the expiration date. The API identification number assigned to this well is 43-007-31074.

Sincerely,

Gil Hunt
Associate Director

pab
Enclosures

cc: Carbon County Assessor
Bureau of Land Management, Moab District Office

Operator: Bill Barrett Corporation
Well Name & Number Prickly Pear Unit Federal 1-27D-12-15
API Number: 43-007-31074
Lease: UTU 011604

Surface Location: SW SW **Sec.** 23 **T.** 12 South **R.** 15 East
Bottom Location: NE NE **Sec.** 27 **T.** 12 South **R.** 15 East

Conditions of Approval

1. General

Compliance with the requirements of Utah Admin. R. 649-1 *et seq.*, the Oil and Gas Conservation General Rules, and the applicable terms and provisions of the approved Application for permit to drill.

2. Notification Requirements

Notify the Division within 24 hours of spudding the well.

- Contact Carol Daniels at (801) 538-5284.

Notify the Division prior to commencing operations to plug and abandon the well.

- Contact Dan Jarvis at (801) 538-5338

3. Reporting Requirements


All required reports, forms and submittals will be promptly filed with the Division, including but not limited to the Entity Action Form (Form 6), Report of Water Encountered During Drilling (Form 7), Weekly Progress Reports for drilling and completion operations, and Sundry Notices and Reports on Wells requesting approval of change of plans or other operational actions.

4. State approval of this well does not supersede the required federal approval, which must be obtained prior to drilling.

5. In accordance with Utah Admin. R.649-3-11, Directional Drilling, the operator shall submit a complete angular deviation and directional survey report to the Division within 30 days following completion of the well.

T12S, R15E, S.L.B.&M.

S89°49'W - 5266.80' (G.L.O.)

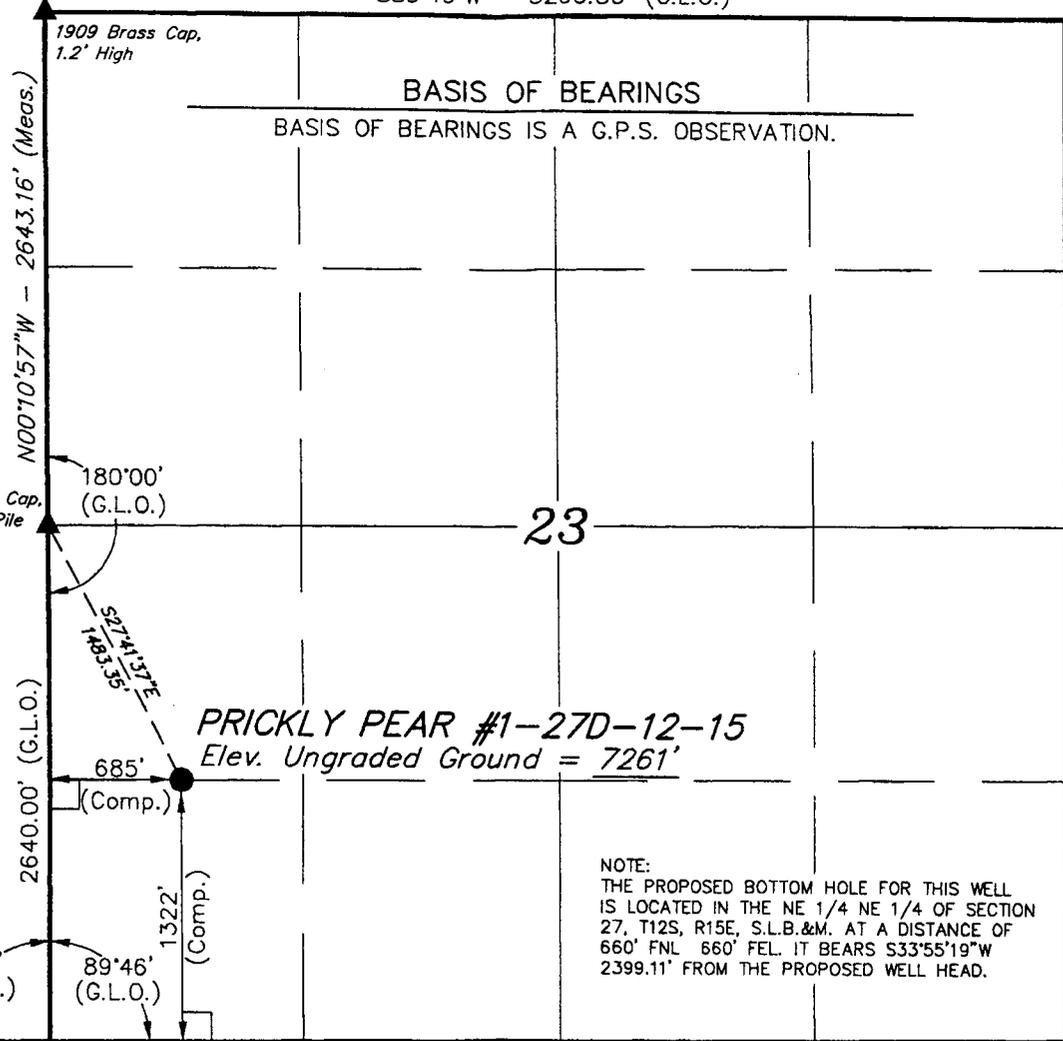


BILL BARRETT CORPORATION

Well location, PRICKLY PEAR #1-27D-12-15, located as shown in the NW 1/4 SW 1/4 of Section 23, T12S, R15E, S.L.B.&M. Carbon County, Utah.


BASIS OF ELEVATION

COTTON TRIANGULATION STATION LOCATED IN THE NW 1/4 OF SECTION 31, T12S, R16E, S.L.B.&M. TAKEN FROM THE TWIN HOLLOW QUADRANGLE, UTAH, CARBON COUNTY, 7.5 MINUTE SERIES (TOPOGRAPHICAL MAP) PUBLISHED BY THE UNITED STATES DEPARTMENT OF THE INTERIOR, GEOLOGICAL SURVEY. SAID ELEVATION IS MARKED AS BEING 7386 FEET.

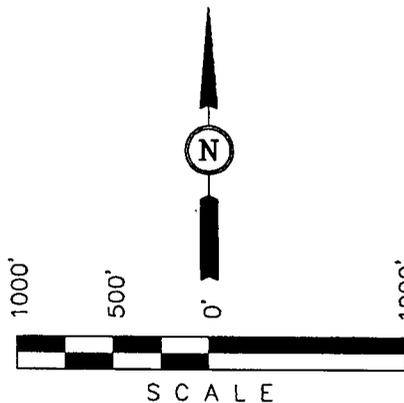

CERTIFICATE

THIS IS TO CERTIFY THAT THE ABOVE PLAT WAS PREPARED FROM FIELD NOTES OF ACTUAL SURVEYS MADE, BY ME OR UNDER MY SUPERVISION AND THAT THE SAME ARE TRUE AND CORRECT TO THE BEST OF MY KNOWLEDGE AND BELIEF.

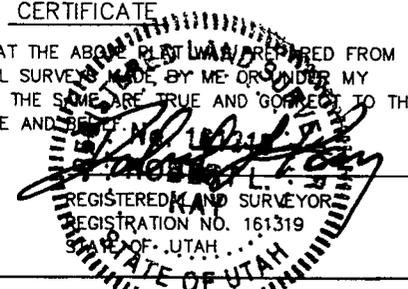

REVISED: 11-18-05

UINTAH ENGINEERING & LAND SURVEYING

85 SOUTH 200 EAST - VERNAL, UTAH 84078

(435) 789-1017

SCALE 1" = 1000'	DATE SURVEYED: 11-10-05	DATE DRAWN: 11-14-05
PARTY D.R. A.H. P.M.	REFERENCES G.L.O. PLAT	
WEATHER COOL	FILE BILL BARRETT CORPORATION	

LEGEND:

- = 90° SYMBOL
- = PROPOSED WELL HEAD.
- = SECTION CORNERS LOCATED.

Bill Barrett Corporation
Prickly Pear Unit Federal 1-27D-12-15
Prickly Pear Unit
Lease, Surface: UTU-11604
Bottom-hole: UTU-0137844
Location, Surface: NW/SW Sec. 23, T12S, R15E
Bottom-hole: NE/NE Sec. 26, T12S, R15E
Carbon County, Utah

A COMPLETE COPY OF THIS PERMIT SHALL BE KEPT ON LOCATION from the beginning of site construction through well completion, and shall be available to contractors to ensure compliance.

CONDITIONS OF APPROVAL

Approval of this application does not warrant or certify that the applicant holds legal or equitable title to those rights in the subject lease which would entitle the applicant to conduct operations thereon.

Be advised that Bill Barrett Corporation is considered to be the operator of the above well and is responsible under the terms and conditions of the lease for the operations conducted on the leased lands.

Bond coverage for this well is provided by **WYB000040** (Principal – Bill Barrett Corporation) via surety consent as provided for in 43 CFR 3104.2.

This office will hold the aforementioned operator and bond liable until the provisions of 43 CFR 3106.7-2 continuing responsibility are met.

This permit will be valid for a period of one year from the date of approval. After permit termination, a new application must be filed for approval.

All lease operations will be conducted in full compliance with applicable regulations (43 CFR 3100), Onshore Oil and Gas Orders, lease terms, notices to lessees, and the approved plan of operations. The operator is fully responsible for the actions of his subcontractors.

A. DRILLING PROGRAM

1. The proposed 3M BOP system is adequate for anticipated conditions. Installation, testing and operation of the system shall be in conformance with Onshore Oil and Gas Order No. 2.
2. Concurrent approval from the State of Utah, Division of Oil, Gas & Mining (DOGM) is required before conducting any surface disturbing activities.
3. This well is located on the mesa immediately adjacent to Dry Canyon. In order to isolate the wellbore from the canyon wall, the surface casing shall be set to a depth of not less than 1500 feet. This will place the surface casing shoe below the lowest elevation within one mile of the well.
4. Surface casing shall be cemented to surface. The cement volume shall be adjusted to accommodate the greater casing length.
5. The proposal included a provision for using minor amounts of diesel in the drilling fluid system. Diesel may be added to the system only after cementing the surface casing into place.
6. The proposal included options for using one of three different grades of production casing. Any of the three options may be used.
7. The production casing shall be cemented into place such that the top-of-cement extends into the surface casing, leaving no annular space exposed to open-hole. This shall be verified by a cement bond log (CBL) or other appropriate tool for determining top-of-cement, unless cement is circulated to surface.
8. If logging reveals that the cementing objectives were not met, remedial cementing will be required.
9. Locally, the Green River Formation is known to contain oil, gas, oil shale and tar sand deposits. However, the lateral occurrence, distribution and grade of the oil shale and tar sand deposits are not well defined. The operator shall pay particular attention to this section, and shall attempt to identify and describe any of these resources that may be penetrated. Any information obtained on these resources shall be included as part of the Well Completion Report.
10. As proposed, this well would penetrate potentially productive zones on two separate leases. Should this well be completed such that production is realized from both leases, and should this well, at some point in time, not be subject to an agreement that authorizes the commingled measurement of oil and gas production from both leases, then: 1) production from each lease must be physically segregated in the wellbore, and must be produced, transported and measured separately; and 2) specific limitations on how the well is completed may be issued for the purpose of protecting correlative rights.

**UNITED STATES DEPARTMENT OF THE INTERIOR
BUREAU OF LAND MANAGEMENT
Price Field Office
Price, Utah**

**SURFACE USE
CONDITIONS OF APPROVAL**

Project Name: Prickly Pear Unit Winter Drilling Locations

Operator: Bill Barrett Corporation

List of Wells:

<u>Name</u>	<u>Number</u>	<u>Section SH/DH</u>	<u>TWP/RNG</u>	<u>Lease Number</u>
PRICKLY PEAR UNIT FEDERAL	13-23-12-15	23	12S/15E	UTU-11604
PRICKLY PEAR UNIT FEDERAL	15-22D-12-15	23/22	12S/15E	UTU-11604
PRICKLY PEAR UNIT FEDERAL	3-26D-12-15	23/26	12S/15E	UTU-73896
PRICKLY PEAR UNIT FEDERAL	1-27D-12-15	23/27	12S/15E	UTU-137844

1. The operator has committed to conduct a Habitat Enhancement Project to benefit big-game and sage grouse in cooperation with the State of Utah, Division of Wildlife Resources.
2. The operator has committed to the use of a third party to insure compliance and quality control on this project. These activities would include construction, drilling, reclamation and monitoring of wildlife.

I Applicable West Tavaputs Plateau Drilling Program EA Mitigation Measures

1. Please see Attachment 1: Applicant-Committed Protection Measures (EA Appendix B) in the Decision Record for the West Tavaputs Plateau Drilling Program EA (UT-070-2004-28) signed July 29, 2004.
2. Bill Barrett Corporation will adhere to all stipulations and requirements for the use of Harmon Canyon Road as outlined under Right-of-Way Grant UTU-78823.

II Site Specific Conditions of Approval

1. The area that encompasses the well location and road is environmentally sensitive including fragile soils and vegetation. The operator may be required to perform special measures such as mulching, erosion fencing, use of erosion fabric, etc. per

the direction of the BLM Authorized Officer to stabilize any disturbed areas and ensure the reestablishment of long-term perennial vegetation.

2. Access Roads

- A. BBC is given authorization to upgrade the existing 7,971' two-track to a Resource Road (Class III Road) as defined in BLM Manual Section 9113. The road will be designed to an appropriate standard no high than necessary to accommodate their intended function adequately in accordance with the *Surface Operating Standards for Oil & Gas Exploration and Development*, Third Edition and BLM Manual Section 9113 concerning road construction standards on projects subject to federal jurisdiction by August 1, 2006.
- B. Flat blading of the access road will **NOT BE ALLOWED**.
- C. The operator will be responsible for performing any remediation and/or necessary road upgrading (e.g. elevating, surfacing, culverts, low-water crossings, water-wings, surfacing, etc.) as directed by the BLM Authorized Officer, resulting from surface disturbance outside of the access road or if the access road is not performing adequately for its intended function.
- D. BBC is limited to only the approved access route as designated on the attached map. The use of other roads and two-tracks is prohibited until May 15, as to minimize disturbance of wintering wildlife. The road used to gain access to the Interplanetary Airstrip will **NOT** be used by Oil and Gas personnel through May 15 in order to avoid disturbing sage grouse in winter habitat.
- E. Construction and other project-related traffic will be restricted to approved routes. Cross-country vehicle travel will not be allowed.
- F. Maximum design speed on all operator-constructed and maintained roads will not exceed 15 miles per hour.
- G. Where possible roads and pipelines will share a common right-of-way

3. All permanent above-ground structures (e.g., production equipment, tanks, etc.) not subject to safety requirements will be painted to blend with the natural color of the landscape. The paint used will be a color which simulates "Standard Environmental Colors." The color selected for the Prickly Pear Unit Federal 13-23-12-15, 15-22D-12-15, 3-26D-12-15, and 1-27D-12-15 wells is Olive Black,

5WA20-6. All facilities will be painted the designated color at the time of installation.

4. The operator will drill seed on the contour to a depth of 0.5 inch, followed by cultipaction to compact the seedbed, preventing soil and seed losses. To maintain quality and purity, the current years tested, certified seed with a minimum germination rate of 80% and a minimum purity of 90% will be used. On BLM surface or in lieu of a different specific mix desired by the surface owner, use the following:

Species - <i>Cultivar</i>	Lbs PLS*
Crested Wheatgrass- <i>Hy</i>	2
Needle-and-Thread	2
Indian Rice Grass-- <i>Paloma</i>	2
Bluebunch Wheatgrass – <i>Secar</i>	2
Rocky Mountain Bee Plant	1
Blue Flax	1
Burchleaf Mountain –mahogany	½
Antelope Bitterbrush	½
Totals	11 lbs/acre

- Slopes too steep for machinery may be hand broadcast and raked with twice the specified amount of seed. Complete fall seeding after September 15 and prior to prolonged ground frost. To be effective, complete spring seeding after the frost has left the ground and prior to May 15.
5. Please contact Mary Maddux, Natural Resource Specialist, (435) 636-3668, Bureau of Land Management, Price Field Office, if there are any questions concerning these surface use COAs.

III Standard Conditions of Approval

The following standard conditions of approval have incorporated the use of Best Management Practices where appropriate.

A. General

1. If any cultural values [sites, artifacts, human remains] are observed during operation of this lease/permit/right-of-way, they will be left intact and the Price Field Manager notified. The authorized officer will conduct an evaluation of the cultural values to establish appropriate mitigation, salvage or treatment. The operator is responsible for informing all persons in the area who are associated with this project that they will be subject to prosecution for knowingly disturbing historic or archaeological sites, or for collecting artifacts. If historic or archaeological materials are uncovered during construction, the operator is to immediately stop work that might further disturb such materials, and contact the authorized BLM officer (AO). Within five working days the AO will inform the operator as to:
 - whether the materials appear eligible for the National Register of Historic Places;
 - the mitigation measures the operator will likely have to undertake before the site can be used (assuming in situ preservation is not necessary); and,
 - a time-frame for the AO to complete an expedited review under 36 CFR 800.11 to confirm, through the State Historic Preservation Officer, that the findings of the AO are correct and that mitigation is appropriate. The AO will provide technical and procedural guidelines for the conduct of mitigation. Upon verification from the AO that the required mitigation has been completed, the operator will then be allowed to resume construction measures.
2. The operator shall restrict travel on unimproved roads during periods of inclement weather or spring thaw when the possibility exists for excessive surface resource damage (e.g., rutting in excess of 4-inches, travel outside roadway, etc.).
3. The Companies will provide georeferenced spatial data depicting as-built locations of all facilities, wells, roads, pipelines, power lines, and other related facilities to the BLM by November 1 of each year until completion of project construction activities has occurred.
4. If any dead or injured threatened, endangered, proposed, or candidate species is located during construction or operation, the BLM Price Field Office (435-636-3600) shall be notified within 24 hours.
5. The Company will conduct clearance surveys for threatened, endangered or other special-concern species at the optimum time. This will require coordination with

the BLM before November 1 annually to review the potential for disturbance and to agree on inventory parameters.

B. Construction

1. A pre-construction field meeting shall be conducted prior to beginning any dirt work approved under this APD. The operator shall contact the BLM Authorized Officer Mary Maddux @ 435-636-3668 at least 4-days prior to beginning operations so that the meeting can be scheduled. The operator is responsible for having all contractors present (dirt contractors, drilling contractor, pipeline contractor, project oversight personnel, etc.) including the overall field operations superintendent, and for providing all contractors copies of the approved APD(s), project map and BLM Conditions of Approval pertinent to the work that each will be doing.
2. The operator will limit vegetation removal and the degree of surface disturbance wherever possible. Where surface disturbance cannot be avoided, all practicable measures will be utilized to minimize erosion and stabilize disturbed soils.
3. Construction and drilling activity will not be conducted using frozen or saturated soil material during periods when watershed damage or excessive rutting is likely to occur.
4. Remove all available topsoil from constructed well locations including areas of cut and fill, and stockpile at the site. Topsoil will also be salvaged for use in reclamation on all other areas of surface disturbance (roads, pipelines, etc.). Clearly segregate topsoil from excess spoil material. Any topsoil stockpiled for one year or longer will be signed and stabilized with annual ryegrass or other suitable cover crop.
5. The operator will not push soil material and overburden over side slopes or into drainages. All soil material disturbed will be placed in an area where it can be retrieved without creating additional undue surface disturbance and where it does not impede watershed and drainage flows.
6. Construct the backslope no steeper than 1½:1, and construct the foreslope no steeper than 2:1, unless otherwise directed by the BLM Authorized Officer.
7. Maintain a minimum 20-foot undisturbed vegetative border between toe-of-fill of pad and/or pit areas and the edge of adjacent drainages, unless otherwise directed by the BLM Authorized Officer.
8. With the overall objective of minimizing surface disturbance and retaining land stability and productivity, the operator shall utilize equipment that is appropriate to the scope and scale of work being done for roads and well pads (utilize equipment no larger than needed for the job).
9. Reserve pits will be adequately fenced during and after drilling operations until pit is reclaimed so as to effectively keep out wildlife and livestock. Adequate fencing, in lieu of more stringent requirements by the surface owner, is defined as follows:

- Construction materials will consist of steel or wood posts. Three or four strand wire (smooth or barbed) fence or hog panel (16-foot length by 50-inch height) or plastic snow fence must be used with connectors such as fence staples, quick-connect clips, hog rings, hose clamps, twisted wire, etc. Electric fences will not be allowed.
 - Construction standards: Posts shall be firmly set in ground. If wire is used, it must be taut and evenly spaced, from ground level to top wire, to effectively keep out animals. Hog panels must be tied securely into posts and one another using fence staples, clamps, etc. Plastic snow fencing must be taut and sturdy. Fence must be at least 2-feet from edge of pit. 3 sides fenced before beginning drilling, the fourth side fenced immediately upon completion of drilling and prior to rig release. Fence must be left up and maintained in adequate condition until pit is closed.
10. The reserve pit will be oriented to prevent collection of surface runoff. After the drilling rig is removed, the operator may need to construct a trench on the uphill side of the reserve pit to divert surface drainage around it. If constructed, the trench will be left intact until the pit is closed.
 11. The reserve pit will be lined with an impermeable liner if permeable subsurface material is encountered. An impermeable liner is any liner having a permeability less than 10^{-7} cm/sec. The liner will be installed so that it will not leak and will be chemically compatible with all substances that may be put in the pit. Liners made of any man-made synthetic material will be of sufficient strength and thickness to withstand normal installation and pit use. In gravelly or rocky soils, a suitable bedding material such as sand will be used prior to installing the liner.
 12. The reserve pit will be constructed so that at least half of its total volume is in solid cut material (below natural ground level).
 13. The reserve pit shall have 2 foot of freeboard maintained at all times to prevent overflow of fluids.
 14. Culverts will be placed on channel bottoms on firm, uniform beds, which have been shaped to accept them, and aligned parallel to the channel to minimize erosion. Backfill will be thoroughly compacted.
 15. The minimum diameter for culverts will be 18 inches. However, all culverts will be appropriately sized in accordance with standards in BLM Manual 9113.
 16. Pipeline construction shall not block nor change the natural course of any drainage. Pipelines shall cross perpendicular to drainages. Pipelines shall not be run parallel in drainage bottoms. Suspended pipelines shall provide adequate clearance for maximum runoff.
 17. Pipelines should be buried where appropriate and pipeline trenches shall be compacted during backfilling. Pipeline trenches shall be routinely inspected and maintained to ensure proper settling, stabilization and reclamation.
 18. During construction, emissions of particulate matter from well pad and road construction would be minimized by application of water or other non-saline dust

suppressants with at least 50 percent control efficiency. Dust inhibitors (surfacing materials, non-saline dust suppressants, and water) will be used as necessary on unpaved roads that present a fugitive dust problem. The use of chemical dust suppressants on public surface will require prior approval from the BLM Authorized Officer.

19. The operator shall submit a Sundry Notice (Form 3160-5) to BLM for approval prior to construction of any new surface disturbing activities that are not specifically addressed in the approved APD.
20. Companies will contact the counties to pursue development of maintenance agreements to ensure county roads are adequately maintained for the projected increase in use.

C. Operations/Maintenance

1. If in the process of air drilling the wells there is a need to utilize mud, all circulating fluids will be contained either in an approved pit or in an aboveground containment tank. The pit or containment tank will be large enough to safely contain the capacity of all expected fluids without danger of overflow. Fluid and cuttings will not be squeezed out of the pit, and the pit will be reclaimed in an expedient manner.
2. Confine all equipment and vehicles to the access road(s), pad(s), and area(s) specified in the approved APD.
3. All waste, other than human waste and drilling fluids, will be contained in a portable trash cage. This waste will be transported to a State approved waste disposal site immediately upon completion of drilling operations. No trash or empty barrels will be placed in the reserve pit or buried on location. All state and local laws and regulations pertaining to disposal of human and solid waste will be complied with.
4. Rat and mouse holes shall be filled and compacted from the bottom to the top immediately upon release of the drilling rig from the location.
5. The operator will be responsible for prevention and control of noxious weeds and weeds of concern on all areas of surface disturbance associated with this project (well locations, roads, water management facilities, etc.) Use of pesticides shall comply with the applicable Federal and State laws. Pesticides shall be used only in accordance with their registered uses and within limitations imposed by the Secretary of Interior. Prior to the use of pesticides on public land, the holder shall obtain from the BLM authorized officer written approval of a plan showing the type and quantity of material to be used, pest(s) to be controlled, method of application, location of storage and disposal of containers, and any other information deemed necessary by the authorized officer to such use.
6. Sewage shall be placed in a self-contained, chemically treated porta-potty on location.

7. The operator and their contractors shall ensure that all use, production, storage, transport and disposal of hazardous and extremely hazardous materials associated with the drilling, completion and production of these wells will be in accordance with all applicable existing or hereafter promulgated federal, state and local government rules, regulations and guidelines. All project-related activities involving hazardous materials will be conducted in a manner to minimize potential environmental impacts. In accordance with OSHA requirements, a file will be maintained onsite containing current Material Safety Data Sheets (MSDS) for all chemicals, compounds and/or substances which are used in the course of construction, drilling, completion and production operations.
8. Produced fluids shall be put in test tanks on location during completion work. Produced water will be put in the reserve pit during completion work per Onshore Order #7.
9. The only fluids/waste materials which are authorized to go into the reserve pit are RCRA exempt exploration and production wastes. These include:
 - drilling muds & cuttings
 - rigwash
 - excess cement and certain completion & stimulation fluids defined by EPA as exempt

It does not include drilling rig waste, such as:

 - spent hydraulic fluids
 - used engine oil
 - used oil filter
 - empty cement, drilling mud, or other product sacks
 - empty paint, pipe dope, chemical or other product containers
 - excess chemicals or chemical rinsate

Any evidence of non-exempt wastes being put into the reserve pit may result in the BLM Authorized Officer requiring specific testing and closure requirements.
10. Reserve pits will be closed as soon as possible, but no later than 90 days from time of drilling/well completion, unless the BLM Authorized Officer gives an extension. Squeezing of pit fluids and cuttings is prohibited. Pits must be dry of fluids or they must be removed via vac-truck or other environmentally acceptable method prior to backfilling, re-contouring and replacement of topsoil. Mud and cuttings left in pit must be buried at least 3-feet below re-contoured grade. The operator will be responsible for re-contouring any subsidence areas that develop from closing a pit before it is sufficiently dry.
11. If this well is drilled during the fire season (May-October), the operator shall institute all necessary precautions to ensure that fire hazard is minimized, including but not limited to mowing vegetation on the access route(s) and well location(s), keeping fire fighting equipment readily available when drilling, etc.

D. Dry Hole/Reclamation

1. All disturbed lands associated with this project, including the pipelines, access roads, water management facilities, etc will be expediently reclaimed and reseeded in accordance with the surface use plan and any pertinent site-specific COAs.
2. Disturbed lands will be re-contoured back to conform with existing undisturbed topography. No depressions will be left that trap water unless directed by the BLM Authorized Officer.
3. Reserve pits will be closed as soon as possible, but no later than 90 days from time of drilling/well completion, unless the BLM Authorized Officer gives an extension. Squeezing of pit fluids and cuttings is prohibited. Pits must be dry of fluids or they must be removed via vac-truck or other environmentally acceptable method prior to backfilling, re-contouring and replacement of topsoil. Mud and cuttings left in pit must be buried at least 3-feet below re-contoured grade. The operator will be responsible for re-contouring any subsidence areas that develop from closing a pit before it is sufficiently dry.
4. Before the location has been reshaped and prior to redistributing the topsoil, the operator will rip or scarify the drilling platform and access road on the contour, to a depth of at least 12 inches. The rippers are to be no farther than 24 inches apart.
5. Distribute the topsoil evenly over the entire location and other disturbed areas. Prepare the seedbed by disking to a depth of 4-to-6 inches following the contour.
6. Phased reclamation plans will be submitted to BLM for approval prior to individual POD facility abandonment via a Notice of Intent (NOI) Sundry Notice. Individual facilities, such as well locations, pipelines, discharge points, impoundments, etc. need to be addressed in these plans as they are no longer needed. Individual items that will need to be addressed in reclamation plans include:
 - Pit closure (Close ASAP after suitably dry, but no later than 90 days from time of drilling unless an extension is given by BLM Authorized Officer.) BLM may require closure prior to 90 days in some cases due to land use or environmental concerns.
 - Configuration of reshaped topography, drainage systems, and other surface manipulations
 - Waste disposal
 - Revegetation methods, including specific seed mix (pounds pure live seed/acre) and soil treatments (seedbed preparation, fertilization, mulching, etc.). On private surface, the landowner should be consulted for the specific seed mix.

- Other practices that will be used to reclaim and stabilize all disturbed areas, such as water bars, erosion fabric, hydro-mulching, etc.
 - An estimate of the timetables for beginning and completing various reclamation operations relative to weather and local land uses.
 - Methods and measures that will be used to control noxious weeds, addressing both ingress and egress to the individual well or POD.
 - Decommissioning/removal of all surface facilities
7. BLM will not release the performance bond until all disturbed areas associated with the APD/POD have been successfully revegetated (evaluation will be made after the second complete growing season) and has met all other reclamation goals of the surface owner and surface management agency.
 8. A Notice of Intent to Abandon and a Subsequent Report of Abandonment must be submitted for abandonment approval.
 9. For performance bond release approval, a Final Abandonment Notice (with a surface owner release letter on split-estate) must be submitted prior to a final abandonment evaluation by BLM.
 10. Soil fertility testing and the addition of soil amendments may be required to stabilize some disturbed lands.
 11. Any mulch utilized for reclamation needs to be certified weed free.
 12. Waterbars are to be constructed at least one (1) foot deep, on the contour with approximately two (2) feet of drop per 100 feet of waterbar to ensure drainage, and extended into established vegetation. All waterbars are to be constructed with the berm on the downhill side to prevent the soft material from silting in the trench. The initial waterbar should be constructed at the top of the backslope. Subsequent waterbars should follow the following general spacing guidelines:

Slope (percent)	Spacing Interval (feet)
≤ 2	200
2 – 4	100
4 – 5	75
≥ 5	50

E. Producing Well

1. Landscape those areas not required for production to the surrounding topography as soon as possible. The fluids and mud must be dry in the reserve pit before re-

- contouring pit area. The operator will be responsible for re-contouring and reseeded of any subsidence areas that develop from closing a pit before it is completely dry.
2. Reduce the backslope to 2:1 and the foreslope to 3:1, unless otherwise directed by the BLM Authorized Officer. Reduce slopes by pulling fill material up from foreslope into the toe of cut slopes.
 3. Production facilities (including dikes) must be placed on the cut portion of the location and a minimum of 15 feet from the toe of the back cut unless otherwise approved by the BLM Authorized Officer.
 4. Any spilled or leaked oil, produced water or treatment chemicals must be reported in accordance with NTL-3A and immediately cleaned up in accordance with BLM requirements. This includes clean-up and proper disposition of soils contaminated as a result of such spills/leaks.
 5. Distribute stockpiled topsoil evenly over those areas not required for production (well pads, roads and pipelines) and reseed as recommended.
 - Recontouring and reseeded borrow ditches of access roads
 6. Upgrade and maintain access roads and drainage control (e.g., culverts, drainage dips, ditching, crowning, surfacing, etc.) as necessary and as directed by the BLM Authorized Officer to prevent soil erosion and accommodate safe, environmentally-sound access.
 7. Prior to construction of production facilities not specifically addressed in the APD, the operator shall submit a Sundry Notice to the BLM Authorized Officer for approval.
 8. If not already required prior to constructing and drilling the well location, the operator shall immediately upgrade the entire access road to BLM standards (including topsoiling, crowning, ditching, drainage culverts, surfacing, etc.) to ensure safe, environmentally-sound, year-round access. This requirement does not supercede or apply where specific road requirements are addressed in the APD/POD surface use plan (e.g., two track road, spot upgrade, etc.)
 9. Waterbars shall be installed on all reclaimed pipeline corridors per the guidelines in D #12.

C. REQUIRED APPROVALS, REPORTS AND NOTIFICATIONS

Required verbal notifications are summarized in Table 1, attached.

Building Location- Notify the Price Field Office at least 48-hours prior to commencing construction of location.

Spud- Notify the Price Field Office 24-hours prior to spud. Submit written notification (Sundry Notice, Form 3160-5) to the Moab Field Office within 24-hours after spud, regardless of whether using a dry hole digger or big rig.

Daily Drilling Reports- Daily drilling reports that describe the progress and status of the well shall be submitted to the Moab Field Office on at least a weekly basis. This report may be in any format customarily used by the operator.

Oil and Gas Operations Reports (OGORs)- Production from this well shall be reported to Minerals Management Service (MMS) on a monthly basis.

Sundry Notices- Any modification to the proposed drilling program shall be submitted to the Moab Field Office on a Sundry Notice (Form 3160-5). Regulations at 43 CFR 3162.3-2 describe which operations require prior approval, and which require notification.

Drilling Suspensions- Operations authorized by this permit shall not be suspended for more than 30 days without prior approval of the Moab Field Office. All conditions of this approval shall be applicable during any operations conducted with a replacement rig.

Undesirable Events- Spills, blowouts, fires, leaks, accidents, or any other unusual occurrences shall be immediately reported to the BLM in accordance with requirements of NTL-3A.

Cultural Resources- If cultural resources are discovered during construction, immediately notify the Price Field Office, and work that might disturb the cultural resources shall cease.

First Production- A first production conference will be scheduled as soon as the productivity of the well is apparent. This conference should be coordinated through the Price Field Office.

Notify the Moab Field Office when the well is placed into production. Initial notification may be verbal, but must be confirmed in writing within five business days. Please include the date production started, the producing formation and production volumes.

Well Completion Report- Whether the well is completed as a dry hole or as a producer, a *Well Completion or Recompletion Report and Log* (Form 3160-4) shall be submitted to the Moab Field Office within thirty-days after completion of the well. Two copies of all logs, core descriptions, core analyses, well test data, geologic summaries, sample description, and all other surveys or data obtained and compiled during the drilling, workover, and/or completion operations, will be filed with Form 3160-4. When requested, samples (cuttings and/or samples) will be submitted to the Moab Field Office.

Venting/Flaring of Gas- Gas produced from this well may not be vented/flared beyond an initial, authorized test period of 30 days or 50 MMcf, whichever first occurs, without the prior, written approval of the Moab Field Office. Should gas be vented or flared without approval beyond the authorized test period, the well may be ordered to be shut-in until the gas can be captured or until approval to continue the venting/flaring pursuant to NTL-4A is granted. Compensation shall be due for gas that is vented/flared without approval.

Produced Water- An application for approval of a permanent disposal method and location will be submitted to the Moab Field Office for approval pursuant to Onshore Oil and Gas Order No.7.

Off-Lease Measurement, Storage, Commingling- Prior approval must be obtained from the Moab Field Office for off-lease measurement, off-lease storage and/or commingling of production prior to the sales measurement point. The term "commingling" describes both the combining of production from different geologic zones and/or combining production from different leases or agreement areas.

Plugging and Abandonment- If the well is a dry hole, plugging instructions must be obtained from the Moab Field Office prior to initiating plugging operations.

A "Subsequent Report of Abandonment" (Sundry Notice, Form 3160-5) will be filed with the Moab Field Office within thirty-days following completion of the well for abandonment. This report will indicate where plugs were placed and the current status of surface restoration. Upon completion of approved plugging, a regulation marker will be erected in accordance with 43 CFR 3162.6. Final abandonment will not be approved until the surface reclamation work required by the approved APD or approved abandonment notice has been completed to the satisfaction of the Price Field Office or the appropriate surface managing agency.

TABLE 1

NOTIFICATIONS

Notify Walton Willis (435-636-3662) or Mary Maddux (435-636-3668) of the BLM Price Field Office for the following:

2 days prior to commencement of dirt work, construction and reclamation (Maddux);

1 day prior to spud (Willis);

50 feet prior to reaching the surface casing setting depth (Willis);

3 hours prior to testing BOP equipment (Willis).

If the person at the above number cannot be reached, notify the BLM Moab Field Office at 435-259-2100.

Well abandonment operations require 24-hour advance notice and prior approval. In the case of newly drilled dry holes, verbal approval can be obtained from:

Eric Jones, Petroleum Engineer

Office: 435-259-2117

Home: 435-259-2214

STATE OF UTAH
DEPARTMENT OF NATURAL RESOURCES
DIVISION OF OIL, GAS AND MINING

ENTITY ACTION FORM

Operator: Bill Barrett Corporation
Address: 1099 18th Street, Suite 2300
city Denver
state CO zip 80202

Operator Account Number: N 2165
Phone Number: (303) 312-8168

Well 1

API Number	Well Name		QQ	Sec	Twp	Rng	County
4300731074	Prickly Pear Unit Fed 1-27D-12-15		NWSW	23	12S	15E	Carbon
Action Code	Current Entity Number	New Entity Number	Spud Date		Entity Assignment Effective Date		
A	99999	15324	4/20/2006		4/27/06		
Comments: <u>MVRD</u> CONFIDENTIAL <u>J</u>							

Well 2

API Number	Well Name		QQ	Sec	Twp	Rng	County
Action Code	Current Entity Number	New Entity Number	Spud Date		Entity Assignment Effective Date		
Comments:							

Well 3

API Number	Well Name		QQ	Sec	Twp	Rng	County
Action Code	Current Entity Number	New Entity Number	Spud Date		Entity Assignment Effective Date		
Comments:							

ACTION CODES:

- A - Establish new entity for new well (single well only)
- B - Add new well to existing entity (group or unit well)
- C - Re-assign well from one existing entity to another existing entity
- D - Re-assign well from one existing entity to a new entity
- E - Other (Explain in 'comments' section)

Matt Barber
Name (Please Print)
Matt Barber
Signature
Permit Analyst
Title
Date 4/20/2006

RECEIVED

APR 20 2006

DIV. OF OIL, GAS & MINING

RECEIVED
MOAB FIELD OFFICE

FORM APPROVED
OMB No. 1004-0137
Expires March 31, 2007

UNITED STATES
DEPARTMENT OF THE INTERIOR
BUREAU OF LAND MANAGEMENT

2005 DEC 27 A

8. Lease Serial No.
UTU 011604/UTU 0137844


APPLICATION FOR PERMIT TO DRILL OR REENTER


1a. Type of work: <input checked="" type="checkbox"/> DRILL <input type="checkbox"/> REENTER		7. If Unit or CA Agreement, Name and No. PRICKLY PEAR UNIT	
1b. Type of Well: <input type="checkbox"/> Oil Well <input checked="" type="checkbox"/> Gas Well <input type="checkbox"/> Other <input checked="" type="checkbox"/> Single Zone <input type="checkbox"/> Multiple Zone		8. Lease Name and Well No. Prickly Pear Unit Fed 1-27D-12-15	
2. Name of Operator BILL BARRETT CORPORATION		9. API Well No. pending 43-007-31074	
3a. Address 1099 18th Street, Suite 2300 Denver CO 80202		10. Field and Pool, or Exploratory Prickly Pear Unit/Mesaverde	
3b. Phone No. (include area code) (303) 312-8120		11. Sec., T. R. M. or Blk. and Survey or Area Section 23-T12S-R15E S.L.B.&M.	
4. Location of Well (Report location clearly and in accordance with any State requirements. *) At surface SWSW 1322' FSL & 685' FWL At proposed prod. zone NENE Section 27-T12S-R15E 660' FNL x 660' FEL		12. County or Parish Carbon	
14. Distance in miles and direction from nearest town or post office* approximately 40 miles northeast of Wellington, Utah		13. State UT	
15. Distance from proposed* location to nearest property or lease line, ft. (Also to nearest drig. unit line, if any) 1322' SHL, 660' BHL	16. No. of acres in lease 1760 SHL/ 320 BHL	17. Spacing Unit dedicated to this well 160 acres; NE/4 Section 27	
18. Distance from proposed location* to nearest well, drilling, completed, applied for, on this lease, ft. 15' (SHL), (none BHL)	19. Proposed Depth 7600' TVD 8106' MD	20. BLM/BIA Bond No. on file Nationwide Bond #WYB000040	
21. Elevations (Show whether DF, KDB, RT, GL, etc.) 7261' ungraded ground	22. Approximate date work will start* 02/28/2006	23. Estimated duration 60 days	

24. Attachments

The following, completed in accordance with the requirements of Onshore Oil and Gas Order No. 1, shall be attached to this form:

- Well plat certified by a registered surveyor.
- A Drilling Plan.
- A Surface Use Plan (if the location is on National Forest System Lands, the SUPO shall be filed with the appropriate Forest Service Office).
- Bond to cover the operations unless covered by an existing bond on file (see Item 20 above).
- Operator certification
- Such other site specific information and/or plans as may be required by the authorized officer.

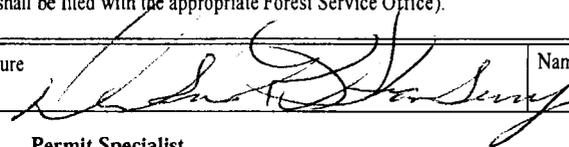25. Signature 	Name (Printed/Typed) Debra K. Stanberry	Date 12/20/2005
Title Permit Specialist		

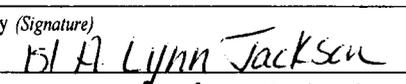Approved by (Signature) 	Name (Printed/Typed) Lisa A. Lynn Jackson	Date 4/17/06
Title Assistant Field Manager, Division of Resources		Office Division of Resources Moab Field Office

Application approval does not warrant or certify that the applicant holds legal or equitable title to those rights in the subject lease which would entitle the applicant to conduct operations thereon.
Conditions of approval, if any, are attached.

Title 18 U.S.C. Section 1001 and Title 43 U.S.C. Section 1212, make it a crime for any person knowingly and willfully to make to any department or agency of the United States any false, fictitious or fraudulent statements or representations as to any matter within its jurisdiction.

*(Instructions on page 2)

Accepted by the
Utah Division of
Oil, Gas and Mining
FOR RECORD ONLY

CONDITIONS OF APPROVAL ATTACHED RECEIVED
APR 20 2006

DIV. OF OIL, GAS & MINING

CONFIDENTIAL

DIVISION OF OIL, GAS AND MINING

SPUDDING INFORMATION

Name of Company: BILL BARRETT CORPORATION

Well Name: PRICKLY PEAR U FED 1-27D-12-15

Api No: 43-007-31074 Lease Type: FEDERAL

Section 23 Township 12S Range 15E County CARBON

Drilling Contractor _____ RIG # _____

SPUDDED:

Date 04/20/06

Time _____

How DRY

Drilling will Commence: _____

Reported by MATT BARBER

Telephone # (303) 312-8168

Date 04/21/2006 Signed CHD

UNITED STATES
DEPARTMENT OF THE INTERIOR
BUREAU OF LAND MANAGEMENT

FORM APPROVED
OMB No. 1004-0137
Expires: March 31, 2007

SUNDRY NOTICES AND REPORTS ON WELLS
Do not use this form for proposals to drill or to re-enter an abandoned well. Use Form 3160-3 (APD) for such proposals.

5. Lease Serial No.
UTU 011604/UTU 0137844

6. If Indian, Allottee or Tribe Name
n/a

7. If Unit or CA/Agreement, Name and/or No.
PRICKLY PEAR UNIT

8. Well Name and No.
Prickly Pear Unit Fed 1-27D-12-15

9. API Well No.
43-007-31074

10. Field and Pool, or Exploratory Area
Prickly Pear Unit/Mesaverde

11. County or Parish, State
NATRONA COUNTY, WYOMING

SUBMIT IN TRIPLICATE- Other instructions on reverse side.

1. Type of Well
 Oil Well Gas Well Other

2. Name of Operator
BILL BARRETT CORPORATION

3a. Address
1099 18th Street Suite 2300 Denver CO 80202

3b. Phone No. (include area code)
303 312-8168

4. Location of Well (Footage, Sec., T., R., M., or Survey Description)
**NW/4 SW/4 SECTION 23-T12S-R15E S.L.B.&M.
1322' FSL x 685' FWL**

12. CHECK APPROPRIATE BOX(ES) TO INDICATE NATURE OF NOTICE, REPORT, OR OTHER DATA

TYPE OF SUBMISSION	TYPE OF ACTION			
<input type="checkbox"/> Notice of Intent	<input type="checkbox"/> Acidize	<input type="checkbox"/> Deepen	<input type="checkbox"/> Production (Start/Resume)	<input type="checkbox"/> Water Shut-Off
<input checked="" type="checkbox"/> Subsequent Report	<input type="checkbox"/> Alter Casing	<input type="checkbox"/> Fracture Treat	<input type="checkbox"/> Reclamation	<input type="checkbox"/> Well Integrity
<input type="checkbox"/> Final Abandonment Notice	<input type="checkbox"/> Casing Repair	<input type="checkbox"/> New Construction	<input type="checkbox"/> Recomplete	<input checked="" type="checkbox"/> Other Weekly Activity Report
	<input type="checkbox"/> Change Plans	<input type="checkbox"/> Plug and Abandon	<input type="checkbox"/> Temporarily Abandon	
	<input type="checkbox"/> Convert to Injection	<input type="checkbox"/> Plug Back	<input type="checkbox"/> Water Disposal	

13. Describe Proposed or Completed Operation (clearly state all pertinent details, including estimated starting date of any proposed work and approximate duration thereof. If the proposal is to deepen directionally or recomplete horizontally, give subsurface locations and measured and true vertical depths of all pertinent markers and zones. Attach the Bond under which the work will be performed or provide the Bond No. on file with BLM/BIA. Required subsequent reports shall be filed within 30 days following completion of the involved operations. If the operation results in a multiple completion or recompletion in a new interval, a Form 3160-4 shall be filed once testing has been completed. Final Abandonment Notices shall be filed only after all requirements, including reclamation, have been completed, and the operator has determined that the site is ready for final inspection.)

WEEKLY DRILLING ACTIVITY REPORT FROM 4/20/2006 - 04/23/2006.

14. I hereby certify that the foregoing is true and correct

Name (Printed/Typed) **Matt Barber** Title **Permit Analyst**

Signature *Matt Barber* Date **04/26/2006**

THIS SPACE FOR FEDERAL OR STATE OFFICE USE

Approved by _____ Title _____ Date _____

Conditions of approval, if any, are attached. Approval of this notice does not warrant or certify that the applicant holds legal or equitable title to those rights in the subject lease which would entitle the applicant to conduct operations thereon.

Office _____

Title 18 U.S.C. Section 1001 and Title 43 U.S.C. Section 1212, make it a crime for any person knowingly and willfully to make to any department or agency of the United States any false, fictitious or fraudulent statements or representations as to any matter within its jurisdiction.

(Instructions on page 2)

RECEIVED

APR 28 2006

DIV. OF OIL, GAS & MINING

REGULATORY DRILLING SUMMARY



Well : Prickly Pear #1-27D-12-15
Surface Location : SWSW-23-12S-15 E 26th PM
Spud Date : 2/18/2006 Days From Spud : 64
Morning Operations : PRESSURE TEST B.O.P.

API # : 43-007-31074
Area : West Tavaputs

Operations Date : 4/23/2006
Report # : 3
Depth At 06:00 : 1540
Estimated Total Depth : 7947

Remarks :
685 DAYS SINCE LAST LTA
WATER USED 280 / 3520 TOTAL
PLUG DOWN @ 1610 ENDING PRESSURE 560#

Time To	Description
9:00:00 AM	WIPER TRIP
1:30:00 PM	RIG UP & RUN CSG / HELD SAFETY MEETING
4:00:00 PM	RIG UP HALCO CEMENT / HELD SAFETY MEETING
9:00:00 PM	W. O. CEMENT
1:30:00 AM	CUT OFF CSG / WELD ON CSG HEAD
4:30:00 AM	NIPPLE UP B.O.P.
6:00:00 AM	PRESSURE TEST B.O.P.

Well : Prickly Pear #1-27D-12-15
Surface Location : SWSW-23-12S-15 E 26th PM
Spud Date : 2/18/2006 Days From Spud : 63
Morning Operations : TRIP IN HOLE W/BIT TO CLEAN HOLE

API # : 43-007-31074
Area : West Tavaputs

Operations Date : 4/22/2006
Report # : 2
Depth At 06:00 : 1540
Estimated Total Depth : 7947

Remarks :
684 DAYS SINCE LAST LOST TIME ACCIDENT.
WATER USED 3240 BBL TOTAL
CALLED BLM FOR PRESSURE TEST
CALLED PASON LEFT MESSAGE
CALLED PRECISION DIRECTIONAL
HAD HOLE DRAG ALL THE WAY, ON TRIP OUT TO 300'

Time To	Description
9:30:00 AM	DRLG FR 825 TO 998
10:00:00 AM	SURVEY
11:30:00 AM	DRLG FR 998 TO 1059
12:00:00 PM	RIG SERVICE
11:00:00 PM	DRLG FR 1059 TO 1540
12:00:00 AM	CIRC. HOLE TO RUN CSG
4:30:00 AM	TRIP OUT OF HOLE
6:00:00 AM	WIPER TRIP

Well : Prickly Pear #1-27D-12-15
Surface Location : SWSW-23-12S-15 E 26th PM
Spud Date : 2/18/2006 Days From Spud : 62
Morning Operations : DRILLING

API # : 43-007-31074
Area : West Tavaputs

Operations Date : 4/21/2006
Report # : 1
Depth At 06:00 : 825
Estimated Total Depth : 7947

Remarks :
683 DAYS SINCE LAST LOST TIME ACCIDENT.
WATER USED 2200BBL TOTAL 2200BBL DAILY NOTIFY
BLM OF SPUD. RECEIVED 1535 FEET OF 95/8 CASING
FROM BUNNING

Time To	Description
11:00:00 AM	RIG UP PASON, SECURE CONDUCTER, FINISH PUMP SUCTION
3:30:00 PM	DRILLING FROM 40 TO 204
4:30:00 PM	GREASE RIG, BOP DISCUSSION
10:30:00 PM	DRILLING FROM 204 TO 511
11:00:00 PM	SURVEY AT 415=.4 DEGREE
6:00:00 AM	DRILLING FROM 511 TO 825

REGULATORY DRILLING SUMMARY



Well : Prickly Pear #1-27D-12-15

API # : 43-007-31074

Operations Date : 4/20/2006

Surface Location : SWSW-23-12S-15 E 26th PM

Area : West Tavaputs

Report # :

Spud Date : 2/18/2006 Days From Spud : 61

Depth At 06:00 : 40

Estimated Total Depth : 7947

Morning Operations : RIG UP PREPARE TO SPUD

Remarks :

682 DAYS SINCE LAST LOST TIME ACIDENT

Time To	Description
12:00:00 PM	RIG DOWN AND PREPARE FOR TRUCKS
4:30:00 PM	SKID RIG AHEAD TO [1-27]
5:00:00 AM	RIG UP REPLACE KINKED PUMP SUCTION,
6:00:00 AM	PICK UP MOTOR & BIT WAIT ON XO SUB

UNITED STATES
DEPARTMENT OF THE INTERIOR
BUREAU OF LAND MANAGEMENT

FORM APPROVED
OM B No. 1004-0137
Expires: March 31, 2007

SUNDRY NOTICES AND REPORTS ON WELLS

Do not use this form for proposals to drill or to re-enter an abandoned well. Use Form 3160-3 (APD) for such proposals.

SUBMIT IN TRIPLICATE- Other instructions on reverse side.

1. Type of Well
 Oil Well Gas Well Other

2. Name of Operator **BILL BARRETT CORPORATION**

3a. Address
1099 18th Street Suite 2300 Denver CO 80202

3b. Phone No. (include area code)
303 312-8168

4. Location of Well (Footage, Sec., T., R., M., or Survey Description)
**NW/4 SW/4 SECTION 23-T12S-R15E S.L.B.&M.
 1322' FSL x 685' FWL**

5. Lease Serial No.
UTU 011604/UTU 0137844

6. If Indian, Allottee or Tribe Name
 n/a

7. If Unit or CA/Agreement, Name and/or No.
PRICKLY PEAR UNIT

8. Well Name and No
Prickly Pear Unit Fed 1-27D-12-15

9. API Well No.
43-007-31074

10. Field and Pool, or Exploratory Area
Prickly Pear Unit/Mesaverde

11. County or Parish, State
NATRONA COUNTY, WYOMING

12. CHECK APPROPRIATE BOX(ES) TO INDICATE NATURE OF NOTICE, REPORT, OR OTHER DATA

TYPE OF SUBMISSION	TYPE OF ACTION			
<input type="checkbox"/> Notice of Intent	<input type="checkbox"/> Acidize	<input type="checkbox"/> Deepen	<input type="checkbox"/> Production (Start/Resume)	<input type="checkbox"/> Water Shut-Off
<input checked="" type="checkbox"/> Subsequent Report	<input type="checkbox"/> Alter Casing	<input type="checkbox"/> Fracture Treat	<input type="checkbox"/> Reclamation	<input type="checkbox"/> Well Integrity
<input type="checkbox"/> Final Abandonment Notice	<input type="checkbox"/> Casing Repair	<input type="checkbox"/> New Construction	<input type="checkbox"/> Recomplete	<input checked="" type="checkbox"/> Other Weekly Activity
	<input type="checkbox"/> Change Plans	<input type="checkbox"/> Plug and Abandon	<input type="checkbox"/> Temporarily Abandon	Report
	<input type="checkbox"/> Convert to Injection	<input type="checkbox"/> Plug Back	<input type="checkbox"/> Water Disposal	

13. Describe Proposed or Completed Operation (clearly state all pertinent details, including estimated starting date of any proposed work and approximate duration thereof. If the proposal is to deepen directionally or recomplete horizontally, give subsurface locations and measured and true vertical depths of all pertinent markers and zones. Attach the Bond under which the work will be performed or provide the Bond No. on file with BLM/BIA. Required subsequent reports shall be filed within 30 days following completion of the involved operations. If the operation results in a multiple completion or recompletion in a new interval, a Form 3160-4 shall be filed once testing has been completed. Final Abandonment Notices shall be filed only after all requirements, including reclamation, have been completed, and the operator has determined that the site is ready for final inspection.)

WEEKLY DRILLING ACTIVITY REPORT FROM 4/24/2006 - 04/30/2006.

14. I hereby certify that the foregoing is true and correct
 Name (Printed/Typed)

Matt Barber

Title **Permit Analyst**

Signature

Matt Barber

Date

05/01/2006

THIS SPACE FOR FEDERAL OR STATE OFFICE USE

Approved by

Conditions of approval, if any, are attached. Approval of this notice does not warrant or certify that the applicant holds legal or equitable title to those rights in the subject lease which would entitle the applicant to conduct operations thereon.

Title

Date

Office

Title 18 U.S.C. Section 1001 and Title 43 U.S.C. Section 1212, make it a crime for any person knowingly and willfully to make to any department or agency of the United States any false, fictitious or fraudulent statements or representations as to any matter within its jurisdiction.

(Instructions on page 2)

RECEIVED

MAY 03 2006

DIV. OF OIL, GAS & MINING

REGULATORY DRILLING SUMMARY



Well : Prickly Pear #1-27D-12-15
Surface Location : SWSW-23-12S-15 E 26th PM
Spud Date : 2/18/2006 Days From Spud : 71
Morning Operations : DRILLING

API # : 43-007-31074
Area : West Tavaputs

Operations Date : 4/30/2006
Report # : 10
Depth At 06:00 : 6195
Estimated Total Depth : 7947

Remarks :
692 DAYS SINCE LAST LOST TIME ACCIDENT.
DAILY SAFETY MEETING 100% TIE OFF DERRICKMAN
WATER USED 6400 BBL TOTAL. ORDERED 8200
FEET OF 5 1/2 I-80 #17 LTC FROM BUNNING, TO ARRIVE
ON WENSDAY

Time To	Description
8:30:00 AM	TRIP OUT OF HOLE
10:30:00 AM	CHANGE OUT MUD MOTER AND BIT, HELD BOP DRILL FUNC. BLINDS 1MIN 45 SEC
1:30:00 PM	RUN IN HOLE
6:00:00 AM	DRILLING FROM 5693 TO 6195

Well : Prickly Pear #1-27D-12-15
Surface Location : SWSW-23-12S-15 E 26th PM
Spud Date : 2/18/2006 Days From Spud : 70
Morning Operations : TRIP OUT OF HOLE

API # : 43-007-31074
Area : West Tavaputs

Operations Date : 4/29/2006
Report # : 9
Depth At 06:00 : 5693
Estimated Total Depth : 7947

Remarks :
691 DAYS NO LTA
DAILY WATER 1000 BBL
TOTAL WATER 6400
SPR #1 56 STK - 290 PSI
BOP DRILL 1 MIN.
HOLE TIGHT & DRUG ALL THE WAY OUT

Time To	Description
10:00:00 AM	DRLG FR 5428 TO 5517
10:30:00 AM	RIG SERVICE
5:00:00 PM	DRLG FR 5517 TO 5639/SLIDE20'-ROTATE10'
6:00:00 PM	RIG REPAIR - #1 PUMP
8:30:00 PM	DRLG FR 5639 TO 5693 / SLIDE 20'-ROTATE10'
10:00:00 PM	CIRC., MIX & PUMP PILL
6:00:00 AM	TRIP OUT OF HOLE

Well : Prickly Pear #1-27D-12-15
Surface Location : SWSW-23-12S-15 E 26th PM
Spud Date : 2/18/2006 Days From Spud : 69
Morning Operations : DRLD DIRECTIONAL

API # : 43-007-31074
Area : West Tavaputs

Operations Date : 4/28/2006
Report # : 8
Depth At 06:00 : 5428
Estimated Total Depth : 7947

Remarks :
690 DAYS NO LTA
TOTAL WATER 5400

Time To	Description
9:00:00 AM	DRLG FR 4652 TO 4780
9:30:00 AM	RIG SERVICE
12:30:00 AM	DRLG FR 4780 TO 5312
1:30:00 AM	REPAIR PUMP #1
6:00:00 AM	DRILLING FR 5312 TO 5428

REGULATORY DRILLING SUMMARY



Well : Prickly Pear #1-27D-12-15 API # : 43-007-31074 Operations Date : 4/27/2006
 Surface Location : SWSW-23-12S-15 E 26th PM Area : West Tavaputs Report # : 7
 Spud Date : 2/18/2006 Days From Spud : 68 Depth At 06:00 : 4675
 Morning Operations : DRLG DIRECTIONAL Estimated Total Depth : 7947

Remarks :
 689 DAYS NO LTA
 DAILY WATER 900
 TOTAL WATER 5400
 - 67 = 270 / 90 = 590 @ 3983 SPR

Time To	Description
11:00:00 AM	DRLG FR 3888 TO 4173 SLID & ROTATE
11:30:00 AM	RIG SERVICE
4:00:00 PM	DRLG FR 4173 TO 4240
4:30:00 PM	REPAIR #1 PUMP
6:00:00 AM	DRLG FR 4240 TO 4675

Well : Prickly Pear #1-27D-12-15 API # : 43-007-31074 Operations Date : 4/26/2006
 Surface Location : SWSW-23-12S-15 E 26th PM Area : West Tavaputs Report # : 6
 Spud Date : 2/18/2006 Days From Spud : 67 Depth At 06:00 : 3888
 Morning Operations : Dierctional Drilling Estimated Total Depth : 7947

Remarks :
 688 DAYS NO LTA
 Total Water 4500 BBLs
 Spr No. 1 @ 56 = 290 90 = 530
 BOP Drill 1 minute 30 seconds

Time To	Description
12:30:00 PM	Drill From 2990 to 3311
1:00:00 PM	Rig Service
3:00:00 PM	Dril From 3311 to 3440
3:30:00 PM	Rig Repair No. 1 Pump
6:00:00 AM	Drill From 3440 to 3888

Well : Prickly Pear #1-27D-12-15 API # : 43-007-31074 Operations Date : 4/25/2006
 Surface Location : SWSW-23-12S-15 E 26th PM Area : West Tavaputs Report # : 5
 Spud Date : 2/18/2006 Days From Spud : 66 Depth At 06:00 : 2990
 Morning Operations : DRLG DIRECTIONAL Estimated Total Depth : 7947

Remarks :
 687 DAYS NO LTA
 DAILY WATER 980 BBL
 TOTAL WATER 4500
 S.P.R. #1 - 65 STKS 250# / 90 STKS 520#
 B.O.P. DRILL 2 MIN.

Time To	Description
1:00:00 PM	DRLG FR 1842 TO 2286
1:30:00 PM	RIG SERVICE
6:00:00 AM	DRLG FR 2286 TO 2990

Well : Prickly Pear #1-27D-12-15 API # : 43-007-31074 Operations Date : 4/24/2006
 Surface Location : SWSW-23-12S-15 E 26th PM Area : West Tavaputs Report # : 4
 Spud Date : 2/18/2006 Days From Spud : 65 Depth At 06:00 : 1842
 Morning Operations : DRLG DIRECTIONAL (BUILD ANGLE) Estimated Total Depth : 7947

Remarks :
 686 DAYS SINCE LAST LTA
 TOTAL WATER 3520

Time To	Description
9:00:00 AM	TEST B.O.P.
11:30:00 AM	SLIP AND CUT DRLG LINE
2:00:00 PM	INSTALL WEAR BUSHING & FLOW LINE CLAMPS
9:30:00 PM	PICKUP M. MTR., DIRECTIONAL TOOLS, REST OF BHA T. I. H.
11:00:00 PM	DRLG CEMENT - CEMENT STRINGERS @ 1473
11:30:00 PM	REPAIR ROTARY CHAIN
6:00:00 AM	DRLG DIR. FR 1540 TO 1842

UNITED STATES
DEPARTMENT OF THE INTERIOR
BUREAU OF LAND MANAGEMENT

CONFIDENTIAL

FORM APPROVED
OM B No. 1004-0137
Expires: March 31, 2007

SUNDRY NOTICES AND REPORTS ON WELLS
Do not use this form for proposals to drill or to re-enter an abandoned well. Use Form 3160-3 (APD) for such proposals.

SUBMIT IN TRIPLICATE- Other instructions on reverse side.

1. Type of Well Oil Well Gas Well Other

2. Name of Operator **BILL BARRETT CORPORATION**

3a. Address
1099 18th Street Suite 2300 Denver CO 80202

3b. Phone No. (include area code)
303 312-8168

4. Location of Well (Footage, Sec., T., R., M., or Survey Description)
**NW/4 SW/4 SECTION 23-T12S-R15E S.L.B.&M.
1322' FSL x 685' FWL**

5. Lease Serial No.
UTU 011604/UTU 0137844

6. If Indian, Allottee or Tribe Name
n/a

7. If Unit or CA/Agreement, Name and/or No.
PRICKLY PEAR UNIT

8. Well Name and No.
Prickly Pear Unit Fed 1-27D-12-15

9. API Well No.
43-007-31074

10. Field and Pool, or Exploratory Area
Prickly Pear Unit/Mesaverde

11. County or Parish, State
NATRONA COUNTY, WYOMING

12. CHECK APPROPRIATE BOX(ES) TO INDICATE NATURE OF NOTICE, REPORT, OR OTHER DATA

TYPE OF SUBMISSION	TYPE OF ACTION			
<input type="checkbox"/> Notice of Intent	<input type="checkbox"/> Acidize	<input type="checkbox"/> Deepen	<input type="checkbox"/> Production (Start/Resume)	<input type="checkbox"/> Water Shut-Off
<input checked="" type="checkbox"/> Subsequent Report	<input type="checkbox"/> Alter Casing	<input type="checkbox"/> Fracture Treat	<input type="checkbox"/> Reclamation	<input type="checkbox"/> Well Integrity
<input type="checkbox"/> Final Abandonment Notice	<input type="checkbox"/> Casing Repair	<input type="checkbox"/> New Construction	<input type="checkbox"/> Recomplete	<input checked="" type="checkbox"/> Other Weekly Activity
	<input type="checkbox"/> Change Plans	<input type="checkbox"/> Plug and Abandon	<input type="checkbox"/> Temporarily Abandon	Report
	<input type="checkbox"/> Convert to Injection	<input type="checkbox"/> Plug Back	<input type="checkbox"/> Water Disposal	

13. Describe Proposed or Completed Operation (clearly state all pertinent details, including estimated starting date of any proposed work and approximate duration thereof. If the proposal is to deepen directionally or recomplete horizontally, give subsurface locations and measured and true vertical depths of all pertinent markers and zones. Attach the Bond under which the work will be performed or provide the Bond No. on file with BLM/BIA. Required subsequent reports shall be filed within 30 days following completion of the involved operations. If the operation results in a multiple completion or recompletion in a new interval, a Form 3160-4 shall be filed once testing has been completed. Final Abandonment Notices shall be filed only after all requirements, including reclamation, have been completed, and the operator has determined that the site is ready for final inspection.)

WEEKLY DRILLING ACTIVITY REPORT FROM 05/01/2006 - 05/07/2006.

14. I hereby certify that the foregoing is true and correct
Name (Printed/Typed)

Matt Barber

Title **Permit Analyst**

Signature

Matt Barber

Date

05/08/2006

THIS SPACE FOR FEDERAL OR STATE OFFICE USE

Approved by

Conditions of approval, if any, are attached. Approval of this notice does not warrant or certify that the applicant holds legal or equitable title to those rights in the subject lease which would entitle the applicant to conduct operations thereon.

Title

Date

Office

Title 18 U.S.C. Section 1001 and Title 43 U.S.C. Section 1212, make it a crime for any person knowingly and willfully to make to any department or agency of the United States any false, fictitious or fraudulent statements or representations as to any matter within its jurisdiction.

(Instructions on page 2)

RECEIVED

MAY 10 2006

DIV OF OIL, GAS & MINING

REGULATORY DRILLING SUMMARY



Well : Prickly Pear #1-27D-12-15
Surface Location : SWSW-23-12S-15 E 26th PM
Spud Date : 2/18/2006 Days From Spud : 78
Morning Operations : RUN IN HOLE

API # : 43-007-31074
Area : West Tavaputs

Operations Date : 5/7/2006
Report # : 17
Depth At 06:00 : 7996
Estimated Total Depth : 7947

Remarks :
698 DAYS SINCE LAST LOST TIME ACCIDENT.
DAILY SAFETY MEETING MOUSE HOLE D. P. CALL
OUT HALCO LOGGERS FOR 15:00 HOURS. CALL TO
UPDATE ON WELL STATUS WEATHERFORD CASERS,
HALCO CEMENTERS, CAMERON SLIP HAND, JONES
TRUCKING. WATER USED 8100BBL TOTAL 600BBL
DAILY

Time To	Description
7:00:00 AM	INSPECT AND ADJUST DRAW WORKS BRAKE
9:30:00 AM	RUN IN HOLE TO 7821
10:30:00 AM	REAM 7821 TO 7996
11:30:00 AM	CIRCULATE SWEEP, PUMP SLUG
4:30:00 PM	PULL OUT OF HOLE
10:00:00 PM	RIG UP HALLIBURTON AND HELD PreJobSafetyMeeting 1ST RUN TRIPPLE COMBO, LOGGERS TOTAL DEPTH 7992
3:00:00 AM	LAY DOWN TRIPLE COMBO AND RUN DENSITY LOG. RIG DOWN LOGGERS
6:00:00 AM	RUN IN HOLE

Well : Prickly Pear #1-27D-12-15
Surface Location : SWSW-23-12S-15 E 26th PM
Spud Date : 2/18/2006 Days From Spud : 77
Morning Operations : RUN IN HOLE

API # : 43-007-31074
Area : West Tavaputs

Operations Date : 5/6/2006
Report # : 16
Depth At 06:00 : 7996
Estimated Total Depth : 7947

Remarks :
697 DAYS SINCE LAST LOST TIME ACCIDENT.
DAILY SAFETY MEETING CHANGING MOTER OIL. CALL
TO UPDATE ON WELL STATUS HALCO LOGGERS,
WEATHERFORD CASERS, HALCO CEMENTERS,
CAMERON SLIP HAND, JONES TRUCKING. WATER
USED 7500 BBL TOTAL 300BBL DAILY NOTIFY B.L.M.
REP. WILLIS OF T.D.

Time To	Description
1:00:00 PM	DRILLING FROM 7785 TO 7999
2:00:00 PM	CIRCULATE BOTTOMS UP, MIX AND PUMP SLUG, HELD BOP DRILL FUNC. P.RAMS ALL PERSONEL TO STATIONS WELL SECURED 1 MIN 45 SEC. CHECK FLOW
5:00:00 PM	PULL OUT OF HOLE TO 4142 [STUCK]
11:00:00 PM	WORK STUCK PIPE SPOT PIPE LAX
3:00:00 AM	PULL OUT OF HOLE L/D DIR. TOOLS
4:00:00 AM	MAKE UP ROLLER CONE & R.I.H.
5:00:00 AM	REPAIR RIG GENERATOR*****
6:00:00 AM	R.I.H.

REGULATORY DRILLING SUMMARY



Well : Prickly Pear #1-27D-12-15
Surface Location : SWSW-23-12S-15 E 26th PM
Spud Date : 2/18/2006 Days From Spud : 76
Morning Operations : DRILLING

API # : 43-007-31074
Area : West Tavaputs

Operations Date : 5/5/2006
Report # : 15
Depth At 06:00 : 7785
Estimated Total Depth : 7947

Remarks :
697 DAYS SINCE LAST LOST TIME ACCIDENT.
DAILY SAFETY MEETING LAYING TUBULARS DOWN
DEPARTMENT OF AIR AND WATER CAME TO INSPECT
SEPTIC. [OK] WATER USED 7200BBL TOTAL.
MOTER= 18 HOURS

Time To	Description
7:00:00 AM	DRILLING FROM 7375 TO 7384
7:30:00 AM	CIRCULATE BOTTOMS UP, MIX & PUMP SLUG, BOP DRILL FUNC. ANNULAR WELL SECURED IN 1 MIN 50 SEC
12:00:00 PM	PULL OUT OF HOLE
1:00:00 PM	c/o BITS ORINTATE MWD
2:30:00 PM	RUN IN HOLE
3:00:00 PM	BREAK CIRCULATION
4:00:00 PM	RUN IN HOLE
6:00:00 PM	DRILLING FROM 7384 TO 7432
6:30:00 PM	GREASE RIG
6:00:00 AM	DRILLING FROM 7432 TO 7785

Well : Prickly Pear #1-27D-12-15
Surface Location : SWSW-23-12S-15 E 26th PM
Spud Date : 2/18/2006 Days From Spud : 75
Morning Operations : DRILLING

API # : 43-007-31074
Area : West Tavaputs

Operations Date : 5/4/2006
Report # : 14
Depth At 06:00 : 7375
Estimated Total Depth : 7947

Remarks :
696 DAYS SINCE LAST LOST TIME ACCIDENT.
SAFETY MEETING HOLE FILL ON TRIP OUT.
WATER USED 7200BBL TOTAL. 400BBL DAILY UPDATE
HALCO LOGGERS, WEATHERFORD CASERS, HALCO
CEMENTERS, CAMERON SLIP HAND, JONES
TRUCKING ON OPERATIOINAL DELAY. RECIEVED 194
JOINTS 5 1/2 PRO CSG FROM BUNNING

Time To	Description
7:00:00 AM	DRILLING FROM 7270 TO 7306
9:00:00 AM	WORK JUNK AND ATTEMPT TO DRILL
10:00:00 AM	MIX AND PUMP DRY PIPE SLUG
2:30:00 PM	PULL OUT OF HOLE
5:00:00 PM	c/o BITS & RUN IN HOLE TO 4717
5:30:00 PM	BREAK CIRCULATION
7:00:00 PM	RUN IN HOLE TO 7209
8:00:00 PM	REAM 7209 TO 7306
6:00:00 AM	DRILLING FROM 7306 TO 7375

REGULATORY DRILLING SUMMARY



Well : Prickly Pear #1-27D-12-15
Surface Location : SWSW-23-12S-15 E 26th PM
Spud Date : 2/18/2006 Days From Spud : 74
Morning Operations : DRILLING

API # : 43-007-31074
Area : West Tavaputs

Operations Date : 5/3/2006
Report # : 13
Depth At 06:00 : 7270
Estimated Total Depth : 7947

Remarks :
U695 DAYS SINCE LAST LOST TIME ACCIDENT.
DAILY SAFETY MEETING MAKING CONNECTIONS
WATER USED 6800 BBL TOTAL. CALL TO UPDATE
HALCO LOGERS, WEATHERFORD CASERS, HALCO
CEMENTERS ORDERED 58 SPIRALGLIDE
CENTRILIZERS, CAMERON SLIP HAND, JONES
TRUCKING.

Time To	Description
2:00:00 PM	DRILLING FROM 7150 TO 7268
3:30:00 PM	CIRCULATE BOTTOMS UP,RIG SERVICE,MIX AND PUMP DRY PIPE SLUG
9:00:00 PM	P.O.O.H. c/o MOTER AND BIT ORINTATE MWD
10:00:00 PM	RUN IN HOLE TO CSG SHOE
1:30:00 AM	CUT & SLIP 115' DRILLING LINE
4:00:00 AM	RUN IN HOLE
5:00:00 AM	REAM FROM 7206 TO 7268
6:00:00 AM	[WORK JUNK ASIDE] DRLG. 7268 TO 7270

Well : Prickly Pear #1-27D-12-15
Surface Location : SWSW-23-12S-15 E 26th PM
Spud Date : 2/18/2006 Days From Spud : 73
Morning Operations : DRILLING

API # : 43-007-31074
Area : West Tavaputs

Operations Date : 5/2/2006
Report # : 12
Depth At 06:00 : 7150
Estimated Total Depth : 7947

Remarks :
694 DAYS SINCE LAST LOST TIME ACCIDENT.
DAILY SAFETY MEETING FORK LIFT OPERATION.
WATER USED 6800BBL TOTAL 400BBL DAILY. SLOW
PUMP RATE 50 SPM=575 PSI CALL TO UPDATE
HALCO LOGERS, WEATHERFORD CASERS, HALCO
CEMENTERS,CAMERON SLIP HAND, JONES
TRUCKING

Time To	Description
2:30:00 PM	DRILLING FROM 6820 TO 6987
3:00:00 PM	CIRCULATE BOTTOMS UP MIX & PUMP SLUG
3:30:00 PM	PULL OUT OF HOLE
4:00:00 PM	B.O.P. DRILL ALL PERSONEL TO STATIONS INSTALL FLOOR VALVE FUNCTION PIPE RAMS WELL SECURED 4MIN. 10 SEC.
1:00:00 AM	P.O.O.H. & c/o BIT, R.I.H.
6:00:00 AM	DRILL FROM 6987 TO 7150

REGULATORY DRILLING SUMMARY



Well : Prickly Pear #1-27D-12-15
Surface Location : SWSW-23-12S-15 E 26th PM
Spud Date : 2/18/2006 Days From Spud : 72
Morning Operations : DRILLING

API # : 43-007-31074
Area : West Tavaputs

Operations Date : 5/1/2006
Report # : 11
Depth At 06:00 : 6820
Estimated Total Depth : 7947

Remarks :
693 DAYS SINCE LAST LOST TIME ACCIDENT.
SAFETY MEETING WORKING EACH CONNECTION.
WATER USED 6400 BBL TOTAL.

Time To	Description
3:00:00 PM	DRILLING FROM 6195 TO 6446
3:30:00 PM	GREASE RIG, B.O.P. DRILL FUNCTION PIPE RAMS ALL PERSONEL TO STATIONS AND WELL SECURED 2 MIN. 10 SEC.
6:00:00 AM	DRILLING FROM 6446 TO 6820

UNITED STATES
DEPARTMENT OF THE INTERIOR
BUREAU OF LAND MANAGEMENT

CONFIDENTIAL

FORM APPROVED
OM B No. 1004-0137
Expires: March 31, 2007

SUNDRY NOTICES AND REPORTS ON WELLS

Do not use this form for proposals to drill or to re-enter an abandoned well. Use Form 3160-3 (APD) for such proposals.


SUBMIT IN TRIPLICATE- Other instructions on reverse side.		5. Lease Serial No. UTU 011604/UTU 0137844
1. Type of Well <input type="checkbox"/> Oil Well <input checked="" type="checkbox"/> Gas Well <input type="checkbox"/> Other		6. If Indian, Allottee or Tribe Name n/a
2. Name of Operator BILL BARRETT CORPORATION		7. If Unit or CA/Agreement, Name and/or No. PRICKLY PEAR UNIT
3a. Address 1099 18th Street Suite 2300 Denver CO 80202	3b. Phone No. (include area code) 303 312-8168	8. Well Name and No. Prickly Pear Unit Fed 1-27D-12-15
4. Location of Well (Footage, Sec., T., R., M., or Survey Description) NW/4 SW/4 SECTION 23-T12S-R15E S.L.B.&M. 1322' FSL x 685' FWL		9. API Well No. 43-007-31074
		10. Field and Pool, or Exploratory Area Prickly Pear Unit/Mesaverde
		11. County or Parish, State NATRONA COUNTY, WYOMING

12. CHECK APPROPRIATE BOX(ES) TO INDICATE NATURE OF NOTICE, REPORT, OR OTHER DATA

TYPE OF SUBMISSION	TYPE OF ACTION			
<input type="checkbox"/> Notice of Intent	<input type="checkbox"/> Acidize	<input type="checkbox"/> Deepen	<input type="checkbox"/> Production (Start/Resume)	<input type="checkbox"/> Water Shut-Off
<input checked="" type="checkbox"/> Subsequent Report	<input type="checkbox"/> Alter Casing	<input type="checkbox"/> Fracture Treat	<input type="checkbox"/> Reclamation	<input type="checkbox"/> Well Integrity
<input type="checkbox"/> Final Abandonment Notice	<input type="checkbox"/> Casing Repair	<input type="checkbox"/> New Construction	<input type="checkbox"/> Recomplete	<input checked="" type="checkbox"/> Other Weekly Activity Report
	<input type="checkbox"/> Change Plans	<input type="checkbox"/> Plug and Abandon	<input type="checkbox"/> Temporarily Abandon	
	<input type="checkbox"/> Convert to Injection	<input type="checkbox"/> Plug Back	<input type="checkbox"/> Water Disposal	

13. Describe Proposed or Completed Operation (clearly state all pertinent details, including estimated starting date of any proposed work and approximate duration thereof. If the proposal is to deepen directionally or recomplete horizontally, give subsurface locations and measured and true vertical depths of all pertinent markers and zones. Attach the Bond under which the work will be performed or provide the Bond No. on file with BLM/BIA. Required subsequent reports shall be filed within 30 days following completion of the involved operations. If the operation results in a multiple completion or recompletion in a new interval, a Form 3160-4 shall be filed once testing has been completed. Final Abandonment Notices shall be filed only after all requirements, including reclamation, have been completed, and the operator has determined that the site is ready for final inspection.)

WEEKLY DRILLING ACTIVITY REPORT ON 05/08/2006.

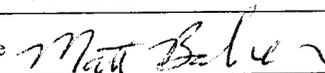14. I hereby certify that the foregoing is true and correct Name (Printed/Typed) Matt Barber		Title Permit Analyst
Signature 		Date 05/16/2006

THIS SPACE FOR FEDERAL OR STATE OFFICE USE

Approved by _____	Title _____	Date _____
Conditions of approval, if any, are attached. Approval of this notice does not warrant or certify that the applicant holds legal or equitable title to those rights in the subject lease which would entitle the applicant to conduct operations thereon.	Office _____	

Title 18 U.S.C. Section 1001 and Title 43 U.S.C. Section 1212, make it a crime for any person knowingly and willfully to make to any department or agency of the United States any false, fictitious or fraudulent statements or representations as to any matter within its jurisdiction.

(Instructions on page 2)

RECEIVED

MAY 17 2006

REGULATORY DRILLING SUMMARY



Well : Prickly Pear #1-27D-12-15 API # : 43-007-31074 Operations Date : 5/8/2006
Surface Location : SWSW-23-12S-15 E 26th PM Area : West Tavaputs Report # : 18
Spud Date : 2/18/2006 Days From Spud : 79 Depth At 06:00 : 7986
Morning Operations : NIPPLE DOWN BOP AND CLEAN MUD TANKS Estimated Total Depth : 7947

Time To	Description
6:30:00 AM	BREAK CIRCULATION@4936'
7:00:00 AM	RUN IN HOLE TO 7902'
9:00:00 AM	REAM FROM 7902' TO 7996'
3:00:00 PM	LAY DOWN DRILL STRING
4:00:00 PM	R/U CASERS
9:30:00 PM	RUN 184 JTS IPSCO I-80 #17 LTC LENGTH 7989 SET AT 7986 CIRCULATE, R/D weatherford, R/U halliburton
2:30:00 AM	PreJobSafetyMeeting PRESSURE TEST SURFACE LINES TO 5000psi PUMP 10BBL FRESH 10BBL SUPER FLUSH 348BBL 50/50 POZ 181BBL DISPLACEMENT BUMPED PLUG 500PSI OVER PLUG AND FLOAT HELD
3:30:00 AM	MONITER WELL 30MIN. R/D halliburton
5:30:00 AM	SET SLIPS 106K, N/D BOP, CUT OFF CASING
6:00:00 AM	COMPLETE N/D BOP, CLEAN MUD TANKS ***RELEASE RIG AT 06:00 HOURS****

Remarks :
699 DAYS SINCE LAST LOST TIME ACIDENT. DAILY
SAFETY MEETING LAYING DOWN D.STRING CALL OUT
LAYDOWN CREW FOR 08:00 HOURS=ARIVED AT 07:00
HOURS CALL TO UPDATE ON WELL PROGRESS
WEATHERFORD CASERS, HALLIBURTON
CEMENTERS, CAMERON SLIP HAND, JONES
TRK..WATER USED 8500BBL TOTAL 400BBL DAILY.
RAN 184 JTS IPSCO I-80 #17 LTC LENGTH 7989 SET AT
7986 CALL OUT CEMENTERS FOR
21:30HOURS=ARIVED AT 22:30 HOURS. PUMPED
10BBL FRESH 10BBL SUPER FLUSH 348BBL 50/50 POZ
181BBL DISPLACEMENT BUMPED PLUG 500 PSI OVER
CALL CAMERON SLIP HAND FOR 01:30 HOURS
ARIVED AT 01:30 SET SLIPS WITH 106K
****RELEASED RIG AT 06:00 HOURS****

UNITED STATES
DEPARTMENT OF THE INTERIOR
BUREAU OF LAND MANAGEMENT

CONFIDENTIAL

FORM APPROVED
OM B No. 1004-0137
Expires: March 31, 2007

SUNDRY NOTICES AND REPORTS ON WELLS
Do not use this form for proposals to drill or to re-enter an abandoned well. Use Form 3160-3 (APD) for such proposals.

SUBMIT IN TRIPLICATE- Other instructions on reverse side.

1. Type of Well
 Oil Well Gas Well Other

2. Name of Operator **BILL BARRETT CORPORATION**

3a. Address
1099 18th Street Suite 2300 Denver CO 80202

3b. Phone No. (include area code)
303 312-8168

4. Location of Well (Footage, Sec., T., R., M., or Survey Description)
**NW/4 SW/4 SECTION 23-T12S-R15E S.L.B.&M.
 1322' FSL x 685' FWL**

5. Lease Serial No.
UTU 011604/UTU 0137844

6. If Indian, Allottee or Tribe Name
n/a

7. If Unit or CA/Agreement, Name and/or No.
PRICKLY PEAR UNIT

8. Well Name and No.
Prickly Pear Unit Fed 1-27D-12-15

9. API Well No.
43-007-31074

10. Field and Pool, or Exploratory Area
Prickly Pear Unit/Mesaverde

11. County or Parish, State
NATRONA COUNTY, WYOMING

12. CHECK APPROPRIATE BOX(ES) TO INDICATE NATURE OF NOTICE, REPORT, OR OTHER DATA

TYPE OF SUBMISSION	TYPE OF ACTION			
<input type="checkbox"/> Notice of Intent	<input type="checkbox"/> Acidize	<input type="checkbox"/> Deepen	<input type="checkbox"/> Production (Start/Resume)	<input type="checkbox"/> Water Shut-Off
<input checked="" type="checkbox"/> Subsequent Report	<input type="checkbox"/> Alter Casing	<input type="checkbox"/> Fracture Treat	<input type="checkbox"/> Reclamation	<input type="checkbox"/> Well Integrity
<input type="checkbox"/> Final Abandonment Notice	<input type="checkbox"/> Casing Repair	<input type="checkbox"/> New Construction	<input type="checkbox"/> Recomplete	<input checked="" type="checkbox"/> Other Weekly Activity Report
	<input type="checkbox"/> Change Plans	<input type="checkbox"/> Plug and Abandon	<input type="checkbox"/> Temporarily Abandon	
	<input type="checkbox"/> Convert to Injection	<input type="checkbox"/> Plug Back	<input type="checkbox"/> Water Disposal	

13. Describe Proposed or Completed Operation (clearly state all pertinent details, including estimated starting date of any proposed work and approximate duration thereof. If the proposal is to deepen directionally or recompleat horizontally, give subsurface locations and measured and true vertical depths of all pertinent markers and zones. Attach the Bond under which the work will be performed or provide the Bond No. on file with BLM/BIA. Required subsequent reports shall be filed within 30 days following completion of the involved operations. If the operation results in a multiple completion or recompleat in a new interval, a Form 3160-4 shall be filed once testing has been completed. Final Abandonment Notices shall be filed only after all requirements, including reclamation, have been completed, and the operator has determined that the site is ready for final inspection.)

WEEKLY COMPLETION ACTIVITY REPORT FROM 06/16/2006 - 06/25/2006.

RECEIVED

JUL 05 2006


DIV. OF OIL, GAS & MINING

14. I hereby certify that the foregoing is true and correct
 Name (Printed/Typed)

Matt Barber

Title **Permit Analyst**

Signature

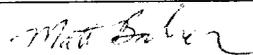

Date

06/27/2006

THIS SPACE FOR FEDERAL OR STATE OFFICE USE

Approved by

Conditions of approval, if any, are attached. Approval of this notice does not warrant or certify that the applicant holds legal or equitable title to those rights in the subject lease which would entitle the applicant to conduct operations thereon.

Title

Date

Office

Title 18 U.S.C. Section 1001 and Title 43 U.S.C. Section 1212, make it a crime for any person knowingly and willfully to make to any department or agency of the United States any false, fictitious or fraudulent statements or representations as to any matter within its jurisdiction.

(Instructions on page 2)

REGULATORY COMPLETION SUMMARY



Well Name : Prickly Pear Fed. #1-27D-12-15

API : 43-007-31074

Area : West Tavaputs

Ops Date : 6/19/2006	Report # : 5	End Time	Description
Summary : Flow back stage 1. EL Stage 2 tag sand @ 7650, 185 ft. sand fill. covering stage 2. stuck EL tools in sand. worked free POOH SI.		5:30 AM	Flow stage 1. no fluid recovered. dry gas and co2 flow. shut in well build pressure to try to flow water out. tried to flow well with open flow line 2" and with choke 22/64 with no success. CO2 10%
		9:00 AM	Schlumberger EL. Stage 2, PU HES composite Frac plug and 10 ft. perf gun. RIH correlate to short joint run to 7650 tag sand fill. stuck EL tools in sand. work tools free POOH with EL tools and lay tools down. (185 ft. sand over stage 1)
		9:00 AM	Shut in well bore to build pressure to try to blow sand out of well bore.

Well Name : Prickly Pear Fed. #1-27D-12-15

API : 43-007-31074

Area : West Tavaputs

Ops Date : 6/18/2006	Report # : 4	End Time	Description
Summary : Flow stage 1 Price River.		6:00 AM	Stage 1 Price River FCP 0 psi on 48/64 ck. recovered 324 bbl in 18 hours avg. of 18 BPH 144 bbl left to recover.
		11:00 AM	SI to build psi to try to unload fluid in casing
		2:30 PM	SICP 100 psi. open to pit no ck. dry flow no fluid. blow down in 15 mins.to 10 psi

Well Name : Prickly Pear Fed. #1-27D-12-15

API : 43-007-31074

Area : West Tavaputs

Ops Date : 6/17/2006	Report # : 3	End Time	Description
Summary : SI. MIRU Halliburton frac stage 1,Flow back stage 1.		9:00 AM	move in rig up Halliburton Frac equipment.
		9:30 AM	Pressure test pump lines. Safety Meeting
		11:00 AM	Stage 1 Price River: Load and Break @ 3485 PSI @ 4.3 BPM. Avg. Wellhead Rate: 17.4 BPM. Avg. Slurry Rate:5.9 BPM. Avg. CO2 Rate:10.9 BPM. Avg. Pressure:3,957 PSI. Max. Wellhead Rate:19.61 BPM. Max. Slurry Rate:7.8 BPM. Max. CO2 Rate:9.4 BPM. Max. Pressure:5,329 PSI. Total Fluid Pumped:11,489 Gal. Total Sand in Formation:35,406 LBs. (20/40 White Sand) CO2 Downhole:69 Tons. CO2 Cooldown:4 tons. ISIP:3,274 PSI. Frac Gradient: 0.86 psi/ft. Successfully flushed wellbore with 50 Q. foam with 30 bbl over flush with 500 gal fluid cap.Had problems getting started due to leaking O-Ring in Praxair CO2 Booster. CO2 pump had trouble reading flow meter on CO2 booster to start job which did
		11:20 AM	rig down pump iron.
		11:30 AM	turn well to IPS Test equipment start flow back. Wellhead Inc grease frac valve.

REGULATORY COMPLETION SUMMARY



Well Name : Prickly Pear Fed. #1-27D-12-15

API : 43-007-31074

Area : West Tavaputs

Ops Date : 6/16/2006	Report # : 2	End Time	Description
Summary : Rig Schlumberger EL perf stage 1 Price River		1:30 PM	rig Schlumberger EL
		2:30 PM	Stage 1 Price River: PU 10 ft. perf gun RIH correlate to short joint run to perf depth check depth to casing collar. Perforate P.R. @ 7835-7845: 3JSPF 120 phasing, 16 gram shot .340 hole POOH all shots fired.
		2:30 PM	SI

UNITED STATES
DEPARTMENT OF THE INTERIOR
BUREAU OF LAND MANAGEMENT

CONFIDENTIAL

FORM APPROVED
OMB No. 1004-0137
Expires: March 31, 2007

SUNDRY NOTICES AND REPORTS ON WELLS
Do not use this form for proposals to drill or to re-enter an abandoned well. Use Form 3160-3 (APD) for such proposals.

5. Lease Serial No.
UTU 011604/UTU 0137844

6. If Indian, Allottee or Tribe Name
n/a

SUBMIT IN TRIPLICATE- Other instructions on reverse side.

7. If Unit or CA/Agreement, Name and/or No.
PRICKLY PEAR UNIT

8. Well Name and No.
Prickly Pear Unit Fed 1-27D-12-15

9. API Well No.
43-007-31074

10. Field and Pool, or Exploratory Area
Prickly Pear Unit/Mesaverde

11. County or Parish, State
NATRONA COUNTY, WYOMING

1. Type of Well
 Oil Well Gas Well Other

2. Name of Operator **BILL BARRETT CORPORATION**

3a. Address
1099 18th Street Suite 2300 Denver CO 80202

3b. Phone No. (include area code)
303 312-8168

4. Location of Well (Footage, Sec., T., R., M., or Survey Description)
**NW/4 SW/4 SECTION 23-T12S-R15E S.L.B.&M.
1322' FSL x 685' FWL**

12. CHECK APPROPRIATE BOX(ES) TO INDICATE NATURE OF NOTICE, REPORT, OR OTHER DATA

TYPE OF SUBMISSION	TYPE OF ACTION			
<input type="checkbox"/> Notice of Intent	<input type="checkbox"/> Acidize	<input type="checkbox"/> Deepen	<input type="checkbox"/> Production (Start/Resume)	<input type="checkbox"/> Water Shut-Off
<input checked="" type="checkbox"/> Subsequent Report	<input type="checkbox"/> Alter Casing	<input type="checkbox"/> Fracture Treat	<input type="checkbox"/> Reclamation	<input type="checkbox"/> Well Integrity
<input type="checkbox"/> Final Abandonment Notice	<input type="checkbox"/> Casing Repair	<input type="checkbox"/> New Construction	<input type="checkbox"/> Recomplete	<input checked="" type="checkbox"/> Other Weekly Activity Report
	<input type="checkbox"/> Change Plans	<input type="checkbox"/> Plug and Abandon	<input type="checkbox"/> Temporarily Abandon	
	<input type="checkbox"/> Convert to Injection	<input type="checkbox"/> Plug Back	<input type="checkbox"/> Water Disposal	

13. Describe Proposed or Completed Operation (clearly state all pertinent details, including estimated starting date of any proposed work and approximate duration thereof. If the proposal is to deepen directionally or recomplete horizontally, give subsurface locations and measured and true vertical depths of all pertinent markers and zones. Attach the Bond under which the work will be performed or provide the Bond No. on file with BLM/BIA. Required subsequent reports shall be filed within 30 days following completion of the involved operations. If the operation results in a multiple completion or recompletion in a new interval, a Form 3160-4 shall be filed once testing has been completed. Final Abandonment Notices shall be filed only after all requirements, including reclamation, have been completed, and the operator has determined that the site is ready for final inspection.)

WEEKLY COMPLETION ACTIVITY REPORT FROM 06/26/2006 - 07/02/2006.

14. I hereby certify that the foregoing is true and correct
Name (Printed/Typed)

Matt Barber

Title **Permit Analyst**

Signature *Matt Barber*

Date **07/10/2006**

THIS SPACE FOR FEDERAL OR STATE OFFICE USE

Approved by _____

Conditions of approval, if any, are attached. Approval of this notice does not warrant or certify that the applicant holds legal or equitable title to those rights in the subject lease which would entitle the applicant to conduct operations thereon.

Title _____

Date _____

Office _____

Title 18 U.S.C. Section 1001 and Title 43 U.S.C. Section 1212, make it a crime for any person knowingly and willfully to make to any department or agency of the United States any false, fictitious or fraudulent statements or representations as to any matter within its jurisdiction.

RECEIVED

(Instructions on page 2)

JUL 12 2006

DIV. OF OIL, GAS & MINING

REGULATORY COMPLETION SUMMARY



Bill Barrett Corporation

Well Name : Prickly Pear Fed. #1-27D-12-15 API : 43-007-31074 Area : West Tavaputs

Ops Date : 7/2/2006 Report # : 18 End Time Description

Summary : Flow back stages 1-4

6:00 AM	Flow stages 1-4 FCP 520 psi on 30 ck recovered 100 bbl in 10 hours avg. of 10 BPH 825 bbl left to recover
10:00 AM	flow stages 1-4 FCP 65 psi dry flow.
4:00 PM	SICP: 250
4:05 PM	open well to pit on open 2" line. blow down in 5 min. to slight blow
6:00 PM	Shut in to build psi.

Well Name : Prickly Pear Fed. #1-27D-12-15 API : 43-007-31074 Area : West Tavaputs

Ops Date : 7/1/2006 Report # : 17 End Time Description

Summary : SICP:200 psi. Rig Halliburton try to break stage 3 no success. El stage 4. Frac Stage 4, screened out frac. Flow back stage 1-4

6:00 AM	SICP:200 psi
10:00 AM	rig Halliburton try to break down stage 3 . made five attempts to break formation with no success. set max PSI 6000 psi run pressure up to 6450 psi.
4:00 PM	Schlumberger EL stage 4. RIH correlate to short short joint run to depth check depth to casing jt. run to depth check depth to casing collar. Run to perf depth perforate Dark Canyon @ 7293-7297 & 7259-7263 3jspf , 120 phase, 15 gram. .50 charge 8 inch.pen.
8:00 PM	Stage 4 Dark Canyon, Break @5744@10 BPM. Avg. Wellhead Rate: 24.3 BPM. Avg. Slurry Rate: 9.3 BPM. Avg. CO2 Rate: 14.3 BPM. Avg. Pressure: 5,229 PSI. Max. Wellhead Rate: 32.7 BPM. Max. Slurry Rate: 13.9 BPM. Max. CO2 Rate: 18.8 BPM. Max. Pressure : 5,999 PSI. Total Fluid Pumped: 15,919 gal. Screened out frac. Total Sand in Formation: 67,087 Sand left in wellbore 229 sxs. Co2 DownHole: 125 tons. CO2 Cooldown: 7 tons. ISIP:5,200 psi. Frac Gradient: N/A psi/ft. made three attempts to push sand .had no success.
8:30 PM	flow back stages 1-4 FCP 3500 psi on 28 ck. heavy sand
11:59 PM	flow stages 1-4

Well Name : Prickly Pear Fed. #1-27D-12-15 API : 43-007-31074 Area : West Tavaputs

Ops Date : 6/30/2006 Report # : 16 End Time Description

Summary : SICP:270

6:00 AM	SICP:270
11:59 PM	SI

Well Name : Prickly Pear Fed. #1-27D-12-15 API : 43-007-31074 Area : West Tavaputs

Ops Date : 6/29/2006 Report # : 15 End Time Description

Summary : SICP:625 RU Black Warrior EL. PU Propellant charge RIH tag @ 4550 ft. POOH repair grease head , RIH set off propellant charge over stage 3. POOH SI

6:00 AM	SICP: 625
2:00 PM	Rig Black Warrior EL.
4:00 PM	PU propellant charge RIH tag @ 4550 ft. POOH . EI line internal break that when it hits grease tubs in grease head line stopped . Changed out grease tubs in lub. PU tools RIH correlated to short joint run to depth check depth to casing collar. set charge at bottom perf. POOH
4:00 PM	SI

REGULATORY COMPLETION SUMMARY



Well Name : Prickly Pear Fed. #1-27D-12-15

API : 43-007-31074

Area : West Tavaputs

Ops Date : 6/28/2006	Report # : 14	End Time	Description
Summary : Flow stages 1-3 Rig Coil tbg RIH with BHA and 4-3/4" concave mill. run to CFP @ 7565 no fill on plug. pump sweep POOH.		5:00 PM	Stages 1-3 no flow slight blow rig up Cudd coil tbg.
		7:00 PM	RIH with BHA 4-3/4 concave mill, down hole motor, 1-3/4" coil tbg pumpiny 1.5 BPM water with 500 SCFM N2. RIH to 7565 tag composite frac plug #2 no fill on plug, pickup 20 ft. pump gel sweep, pumped 50 bbl KCl to have 2000 ft. fluid level for Black warrior propellent charge on stage 3.
		10:00 PM	POOH with Cudd coil tbg displacing fluid.
		10:00 PM	shut in for night


Well Name : Prickly Pear Fed. #1-27D-12-15

API : 43-007-31074

Area : West Tavaputs

Ops Date : 6/27/2006	Report # : 13	End Time	Description
Summary : Flow back stages 1-2		6:00 AM	Flow back stages 1-2 FCP: 550 on frozen flow line. recovered 138 bbl in 9 hrs. avg. of 15.33 BPH. 680 bbls left to recover.
		11:59 PM	flow stages 1-2 FCP 10 PSI on 48 ck. @ 7PM dry flow

REGULATORY COMPLETION SUMMARY

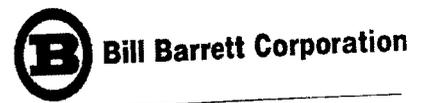

Well Name : Prickly Pear Fed. #1-27D-12-15

API : 43-007-31074

Area : West Tavaputs

Ops Date : 6/26/2006	Report # : 12	End Time	Description
Summary : Coil tbg clean out with jet nozzle. hit hard sand pack @ 7738. couldnt. make hole. POOH rig down coil unit and N2. move off loc. MIRU HES, Schlumberger, Praxair, EL Stage 2, Frac stage 2. EL Stage 3. no break down. EL ACID stage 3, no break down. Flow back stages 1-2		2:00 AM	Cudd Coil tbg. Jet in hole to 7600 ft, up pump rate to 1.75 BPM up N2 rate to 1500 SCFM wash down in 100 ft. bites. wash to 7738 hit hard sand could not break or wash out.
		2:00 AM	pumped gel and heavy foam sweep pulled out of hole to 7600 ft. run back in to 7738 pushed hard on sand plug made no hole, increased pump rate decreased N2 rate, had no success. pumped gel sweep started out of hole slow to clean well bore coming out of hole.
		5:00 AM	rig down coil and N2 unit. shut in well for EL work.
		10:00 AM	Rig up HES. frac. Schlumberger EL, Praxair booster pump.
		10:30 AM	Schlumberger PU 10 ft. perf gun with HES CFP RIH correlate to short joint. RIH tag @ 7729. PU one ft. set CFP @ 7728. PU perforated Price River @ 7702-7712 with 3-3/8" guns, 23 gram shot, .420 hole, 3JSPF. 120 phasing. POOH turn well to frac.
		12:00 PM	Stage 2 Price River 70Q foam frac. Load hole with KCl water Break @ 5,506 psi. @ 7.8 PM. Avg. Wellhead Rate: 12.4 BPM. Avg. Slurry Rate: 5.4 BPM. Avg. CO2 Rate: 6.6 BPM. Avg. Pressure: 3,421 PSI. Max. Wellhead Rate: 18.3 BPM. Max. Slurry Rate: 10.3 BPM. Max. Co2 Rate: 13.2 BPM. Max. Pressure: 5,506 PSI. Total Fluid Pumped: 15,765 gal. Total Sand in Formation: 34,150 LB. (20/40 White Sand) CO2 Downhole: 67 tons. CO2 Cooldown: 3 tons. ISIP: 3,024 PSI. Frac Gradient: 0.83 psi/ft. Successfully flushed wellbore with 50Q foam with 50 BBL over flush with 500 gal fluid cap.
		1:50 PM	Schlumberger Stage 3 Price River: PU 10 ft. perf gun with HES CFP RIH correlate to short joint run to setting depth check depth to casing collar. Set composite frac plug @ 7565 pick up perforate Price River @ 7500-7510 3JSPF, 120 phasing, 23 gram shots, .420 hole POOH turn well to frac crew.
		3:30 PM	Rig HES frac stage 3 Price River, load hole with KCL water pressured up to 5800 psi trucks kicked out. bleed off was 1 lb. per sec. bleed pressure down to 5000 psi. pumped rate of 4 BPM ran pressure up to 6058 psi no bleed off to formation. bleed PSI down to 2800 psi. Halliburton called in for approval to push pressure to 7200 psi. after OK. pump pressure up to 7185 psi no break or bleed off. bleed down psi to 2500 psi. turn well to EL crew.
		7:45 PM	Schlumberger. PU dump bailer, 10 gal 15% HCl acid across stage 3 perf intervals. Schlumberger truck power went down shorted out firing charge in dump bailer misrun. POOH rebuild bailer RIH with 15% HCl spot acid across stage 3 perf intervals @ 7500-7510.
		8:30 PM	Rig HES to break stage 3. pump 10 BPM run pressure up to 6,152 psi trucks kicked out. pressure dropped down to 6000 psi in 5 mins. pressure started to flat line. bleed pressure down to 2500 psi.
		8:30 PM	SI
		9:00 PM	rig down HES pump lines and one pump truck, Schlumberger EL equipment. Praxair booster pump. move off loc.

July 10, 2006 10:01 AM

REGULATORY COMPLETION SUMMARY



Bill Barrett Corporation

Well Name : Prickly Pear Fed. #1-27D-12-15

API : 43-007-31074

Area : West Tavaputs

Ops Date : 6/26/2006 Report # : 12

End Time Description

Summary : Coil tbg clean out with jet nozzle. hit hard sand pack @ 7738. couldnt. make hole. POOH rig down coil unit and N2. move off loc. MIRU HES, Schlumberger, Praxair, EL Stage 2, Frac stage 2. EL Stage 3. no break down. EL ACID stage 3, no break down. Flow back stages 1-2

10:00 PM

flow back Price River stages 1-2. stage 3 didnt break down. FCP 2550 on 18 ck.

11:59 PM

flow stages 1-3

UNITED STATES
DEPARTMENT OF THE INTERIOR
BUREAU OF LAND MANAGEMENT

CONFIDENTIAL

FORM APPROVED
OM B No. 1004-0137
Expires: March 31, 2007

SUNDRY NOTICES AND REPORTS ON WELLS
Do not use this form for proposals to drill or to re-enter an abandoned well. Use Form 3160-3 (APD) for such proposals.

SUBMIT IN TRIPLICATE- Other instructions on reverse side.

1. Type of Well <input type="checkbox"/> Oil Well <input checked="" type="checkbox"/> Gas Well <input type="checkbox"/> Other		5. Lease Serial No. UTU 011604/UTU 0137844
2. Name of Operator BILL BARRETT CORPORATION		6. If Indian, Allottee or Tribe Name n/a
3a. Address 1099 18th Street Suite 2300 Denver CO 80202	3b. Phone No. (include area code) 303 312-8168	7. If Unit or CA/Agreement, Name and/or No. PRICKLY PEAR UNIT
4. Location of Well (Footage, Sec., T., R., M., or Survey Description) NW/4 SW/4 SECTION 23-T12S-R15E S.L.B.&M. 1322' FSL x 685' FWL		8. Well Name and No. Prickly Pear Unit Fed 1-27D-12-15
		9. API Well No. 43-007-31074
		10. Field and Pool, or Exploratory Area Prickly Pear Unit/Mesaverde
		11. County or Parish, State NATRONA COUNTY, WYOMING

12. CHECK APPROPRIATE BOX(ES) TO INDICATE NATURE OF NOTICE, REPORT, OR OTHER DATA

TYPE OF SUBMISSION	TYPE OF ACTION			
<input type="checkbox"/> Notice of Intent	<input type="checkbox"/> Acidize	<input type="checkbox"/> Deepen	<input type="checkbox"/> Production (Start/Resume)	<input type="checkbox"/> Water Shut-Off
<input checked="" type="checkbox"/> Subsequent Report	<input type="checkbox"/> Alter Casing	<input type="checkbox"/> Fracture Treat	<input type="checkbox"/> Reclamation	<input type="checkbox"/> Well Integrity
<input type="checkbox"/> Final Abandonment Notice	<input type="checkbox"/> Casing Repair	<input type="checkbox"/> New Construction	<input type="checkbox"/> Recomplete	<input checked="" type="checkbox"/> Other <u>Weekly Activity</u>
	<input type="checkbox"/> Change Plans	<input type="checkbox"/> Plug and Abandon	<input type="checkbox"/> Temporarily Abandon	Report
	<input type="checkbox"/> Convert to Injection	<input type="checkbox"/> Plug Back	<input type="checkbox"/> Water Disposal	

13. Describe Proposed or Completed Operation (clearly state all pertinent details, including estimated starting date of any proposed work and approximate duration thereof. If the proposal is to deepen directionally or recomplete horizontally, give subsurface locations and measured and true vertical depths of all pertinent markers and zones. Attach the Bond under which the work will be performed or provide the Bond No. on file with BLM/BIA. Required subsequent reports shall be filed within 30 days following completion of the involved operations. If the operation results in a multiple completion or recompletion in a new interval, a Form 3160-4 shall be filed once testing has been completed. Final Abandonment Notices shall be filed only after all requirements, including reclamation, have been completed, and the operator has determined that the site is ready for final inspection.)

WEEKLY COMPLETION ACTIVITY REPORT FROM 07/02/2006 - 07/09/2006.

14. I hereby certify that the foregoing is true and correct
Name (Printed/Typed)

Matt Barber

Title **Permit Analyst**

Signature *Matt Barber*

Date

07/10/2006

THIS SPACE FOR FEDERAL OR STATE OFFICE USE

Approved by _____	Title _____	Date _____
Conditions of approval, if any, are attached. Approval of this notice does not warrant or certify that the applicant holds legal or equitable title to those rights in the subject lease which would entitle the applicant to conduct operations thereon.	Office _____	

Title 18 U.S.C. Section 1001 and Title 43 U.S.C. Section 1212, make it a crime for any person knowingly and willfully to make to any department or agency of the United States any false, fictitious or fraudulent statements or representations as to any matter within its jurisdiction.

(Instructions on page 2)

RECEIVED

JUL 12 2006

DIV. OF OIL, GAS & MINING

REGULATORY COMPLETION SUMMARY



Well Name : Prickly Pear Fed. #1-27D-12-15

API : 43-007-31074

Area : West Tavaputs

Ops Date : 7/9/2006	Report # : 25	End Time	Description
Summary : Flow stages 1-6. EL stage 7. frac. Flow back stages 1-7		4:00 AM	Flow stages 1-6 FCP: 700 psi on 30 ck. recovered 432 bbl in 10 hours avg. of 43.2 BPH. 1835 bbl left to recover.
		4:00 AM	SI for EL work (wire line started on well at 9:30 AM)
		11:30 AM	Schlumberger EL Stage 7 North Horn:PU HES CFP and one 10 ft. perf gun. RIH ran gun check guns not reading. POOH with tools bad splice on wiring. made repairs PU tools . RIH correlate to short joint run to depth check depth to casing set CFP @ 6780 PU perforate @ 6686-6696 3JSPF, 120 phasing , 23 gram charge. .45 hole POOH
		1:00 PM	Stage 7 North Horn 70Q foam Frac:Load Break @ 6,031 PSI.@ 10 BPM. Avg. Wellhead Rate:15.9 BPM. Avg. Slurry Rate:7.3 BPM. Avg. CO2 Rate:9 BPM. Avg. Pressure:4,507 PSI. Max. Wellhead Rate:26.2 BPM. Max. Slurry Rate:15.5 BPM. Max. CO2 Rate:13 BPM. Max. Pressure:6,031 PSI. Total Fluid Pumped:15,239 Gal. Total Sand in Formation:51,001 LB. (20/40 White Sand) CO2 Downhole:80 tons. CO2 Cooldown: 5Tons. ISIP:3,929 psi. Frac Gradient:1.03 psi/ft. Successfully flushed wellbore with 50Q foam 50 bbl over flush with 500 gal fluid cap. had problems with CO2 pump throughout the entire job which caused many fluctuations in rate.
		4:00 PM	flow stages 1-7. FCP 2600 psi on 18 ck
		11:59 PM	stages 1-7

REGULATORY COMPLETION SUMMARY



Well Name : Prickly Pear Fed. #1-27D-12-15

API : 43-007-31074

Area : West Tavaputs

Ops Date : 7/8/2006	Report # : 24	End Time	Description
Summary : Cudd Coil tbg unit clean out well bore. POOH RDMO. MIRU HES frac and Schlumberger EL stage 5. frac stage 5. EL stage 6. frac #6		12:30 AM	RIH with coil tbg
		5:30 AM	tag sand @ 6315 ft. drill clean out to 7565 CFP. pumped 10 bbl gel sweep. POOH to 4000 ft. RIH to 7565 pumped sweep . waited for sweep to get to surface.
		7:00 AM	POOH with coil pumping KCL water to stop down hole flow.
		10:00 AM	RD cudd coil unit and equipment. Nipple up frac Y.
		1:45 PM	Rig Schlumberger EL Stage 5 . PU HES 5K, CFP and 10 ft. perf gun. RIH Correlate to short joint run to setting depth check depth to casing collar set CFP @7200 ft. PU Perforate dark Canyon @ 7106-7116 3 JSPF 120 phasing .50 hole15 gram Owen charge.
		3:15 PM	Stage 5 Dark Canyon 70Q foam Frac: Load Break @ 3905 @ 9.9 BPM. Avg. Wellhead Rate:23.4 BPM. Avg. Slurry Rate:10.5 BPM. Avg. CO2 Rate:12.3 BPM. Avg. Pressure:3,271 PSI. Max. Wellhead Rate:30.15 BPM. Max. Slurry Rate:15.3 BPM. Max. CO2 Rate:19.4 BPM. Max. Pressure:4,006 PSI Total Fluid Pumped:23,829 gal. Total Sand in Formation:100,334 Lb. (20/40 White Sand) CO2 Downhole:137 Tons. Co2 Cooldown:6 tons. ISIP:3,205 psi. Frac Gradient: 0.89 psi/ft. Successfully flushed wellbore with 50Q foam 50 bbl over flush with 500 gal fluid cap.
		6:00 PM	Stage 6 North Horn: Schlumberger EL: PU CFP and one 10 ft. perf gun RIH correlate to short joint run to depth check depth to casing collar set CFP @ 7080 PU perforate North Horn @ 7050-7060 3JSPF 120 phasing .45 hole
		7:45 PM	Stage 6 North Horn 70Q foam Frac, load Break @ 5,927 @ 10 BPM. Avg. Wellhead Rate: 26.3 BPM. Avg. Slurry Rate:11.4 BPM. Avg. CO2 Rate: 14.2 BPM. Avg. Pressure: 3,897 PSI. Max. Wellhead Rate: 32.5 BPM. Max. Slurry Rate: 15.1 BPM. Max. CO2 Rate: 20.1 BPM. Max. Pressure: 5,927 PSI. Total Fluid Downhole:18,623 GAL. Total Sand in Formation:80,099 LB. (20/40 White Sand) CO2 Downhole:115 tons. CO2 Cooldown: 6 tons. ISIP:3,456 PSI. Frac Gradient: 0.93 psi/ft. Successfully flushed wellbore with 50Q foam 50 bbl over flush with 500 gal fluid cap.
		8:00 PM	Flow back stages 1-6 FCP: on 18 ck.
		11:59 PM	Flow stages 1-6

Well Name : Prickly Pear Fed. #1-27D-12-15

API : 43-007-31074

Area : West Tavaputs

Ops Date : 7/7/2006	Report # : 23	End Time	Description
Summary : Flow stages 1-4 FCP: 0. MIRU Cudd Coil Tbg. ... Clean out sand in wellbore.		6:00 AM	Flow stages 1-4. FCP: 0 open to pit
		6:30 PM	Open to pit
		11:00 PM	rig up Cudd Coil Tbg. PU BHA , Down hole motor, X-overs, 4-3/4" Concavce mill. pressure test to 2500 psi and pull test. RIH to 6200 ft. Coil unit broke down.
		11:59 PM	POOH with coil tbg
		11:59 PM	

REGULATORY COMPLETION SUMMARY



Well Name	API	Area
Prickly Pear Fed. #1-27D-12-15	43-007-31074	West Tavaputs
Ops Date : 7/6/2006	Report # : 22	End Time
Summary : Flow back FCP:0		Description
		11:59 PM
		Flow stages 1-4 FCP: 0 open 2" line Move in Cudd Coil Tbg
Prickly Pear Fed. #1-27D-12-15	43-007-31074	West Tavaputs
Ops Date : 7/5/2006	Report # : 21	End Time
Summary : FCP: 0		Description
		11:59 PM
		FCP: 0 on open 2" line. wait on coil tbg.
Prickly Pear Fed. #1-27D-12-15	43-007-31074	West Tavaputs
Ops Date : 7/4/2006	Report # : 20	End Time
Summary : SICP:600 psi in 18 hrs.		Description
		6:00 AM
		11:59 PM
		SICP: 600 psi 18 hours shut in. flow stages1-4 to pit. dry flow wait on coil tbg unit to clean out sand.
Prickly Pear Fed. #1-27D-12-15	43-007-31074	West Tavaputs
Ops Date : 7/3/2006	Report # : 19	End Time
Summary : SI. build PSI. open try to unload fluid. EL stage 5 tagged sand at 6298. had 961 ft. sand above stage 4. POOH SI. RDMO well.		Description
		7:00 AM
		8:00 AM
		12:15 PM
		12:30 PM
		SICP; 400 psi in 7 hours.. open well try to unload fluid. blow down dry flow no fluid. SI for EL Schlumberger EL stage 5. tag sand @ 6298, 961feet of sand above stage 4. stuck EI tools, worked free POOH Shut in well. SICP: 200 psi
Prickly Pear Fed. #1-27D-12-15	43-007-31074	West Tavaputs
Ops Date : 7/2/2006	Report # : 18	End Time
Summary : Flow back stages 1-4		Description
		6:00 AM
		10:00 AM
		4:00 PM
		4:05 PM
		6:00 PM
		Flow stages 1-4 FCP 520 psi on 30 ck recovered 100 bbl in 10 hours avg. of 10 BPH 825 bbl left to recover flow stages 1-4 FCP 65 psi dry flow. SICP: 250 open well to pit on open 2" line. blow down in 5 min. to slight blow Shut in to build psi.

UNITED STATES
DEPARTMENT OF THE INTERIOR
BUREAU OF LAND MANAGEMENT

FORM APPROVED
OM B No. 1004-0137
Expires: March 31, 2007

SUNDRY NOTICES AND REPORTS ON WELLS

Do not use this form for proposals to drill or to re-enter an abandoned well. Use Form 3160-3 (APD) for such proposals.

SUBMIT IN TRIPLICATE- Other instructions on reverse side.

1. Type of Well
 Oil Well Gas Well Other

2. Name of Operator **BILL BARRETT CORPORATION**

3a. Address
1099 18th Street Suite 2300 Denver CO 80202

3b. Phone No. (include area code)
303 312-8168

4. Location of Well (Footage, Sec., T., R., M., or Survey Description)
**NW/4 SW/4 SECTION 23-T12S-R15E S.L.B.&M.
 1322' FSL x 685' FWL**

5. Lease Serial No.
UTU 011604/UTU 0137844

6. If Indian, Allottee or Tribe Name
n/a

7. If Unit or CA/Agreement, Name and/or No.
PRICKLY PEAR UNIT

8. Well Name and No
Prickly Pear Unit Fed 1-27D-12-15

9. API Well No.
43-007-31074

10. Field and Pool, or Exploratory Area
Prickly Pear Unit/Mesaverde

11. County or Parish, State
NATRONA COUNTY, WYOMING

12. CHECK APPROPRIATE BOX(ES) TO INDICATE NATURE OF NOTICE, REPORT, OR OTHER DATA

TYPE OF SUBMISSION	TYPE OF ACTION			
<input type="checkbox"/> Notice of Intent	<input type="checkbox"/> Acidize	<input type="checkbox"/> Deepen	<input type="checkbox"/> Production (Start/Resume)	<input type="checkbox"/> Water Shut-Off
<input checked="" type="checkbox"/> Subsequent Report	<input type="checkbox"/> Alter Casing	<input type="checkbox"/> Fracture Treat	<input type="checkbox"/> Reclamation	<input type="checkbox"/> Well Integrity
<input type="checkbox"/> Final Abandonment Notice	<input type="checkbox"/> Casing Repair	<input type="checkbox"/> New Construction	<input type="checkbox"/> Recomplete	<input checked="" type="checkbox"/> Other <u>Weekly Activity</u>
	<input type="checkbox"/> Change Plans	<input type="checkbox"/> Plug and Abandon	<input type="checkbox"/> Temporarily Abandon	Report
	<input type="checkbox"/> Convert to Injection	<input type="checkbox"/> Plug Back	<input type="checkbox"/> Water Disposal	

13. Describe Proposed or Completed Operation (clearly state all pertinent details, including estimated starting date of any proposed work and approximate duration thereof. If the proposal is to deepen directionally or recomplete horizontally, give subsurface locations and measured and true vertical depths of all pertinent markers and zones. Attach the Bond under which the work will be performed or provide the Bond No. on file with BLM/BIA. Required subsequent reports shall be filed within 30 days following completion of the involved operations. If the operation results in a multiple completion or recompletion in a new interval, a Form 3160-4 shall be filed once testing has been completed. Final Abandonment Notices shall be filed only after all requirements, including reclamation, have been completed, and the operator has determined that the site is ready for final inspection.)


WEEKLY COMPLETION ACTIVITY REPORT FROM 07/10/2006 - 07/16/2006.

14. I hereby certify that the foregoing is true and correct
 Name (Printed/Typed)

Matt Barber

Title **Permit Analyst**

Signature

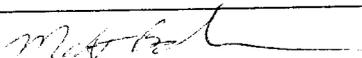

Date

07/17/2006

THIS SPACE FOR FEDERAL OR STATE OFFICE USE

Approved by

Conditions of approval, if any, are attached. Approval of this notice does not warrant or certify that the applicant holds legal or equitable title to those rights in the subject lease which would entitle the applicant to conduct operations thereon.

Title

Date

Office

Title 18 U.S.C. Section 1001 and Title 43 U.S.C. Section 1212, make it a crime for any person knowingly and willfully to make to any department or agency of the United States any false, fictitious or fraudulent statements or representations as to any matter within its jurisdiction.

(Instructions on page 2)

RECEIVED

JUL 25 2006

BUREAU OF OIL, GAS & MINING

REGULATORY COMPLETION SUMMARY



Well Name : Prickly Pear Fed. #1-27D-12-15		API : 43-007-31074	Area : West Tavaputs
Ops Date : 7/16/2006	Report # : 32	End Time	Description
Summary : SICP 1600		7:00 AM	SICP: 1600
		11:59 PM	SI

Well Name : Prickly Pear Fed. #1-27D-12-15		API : 43-007-31074	Area : West Tavaputs
Ops Date : 7/15/2006	Report # : 31	End Time	Description
Summary : SICP:1600		7:00 AM	SICP: 1600
		11:59 PM	SI

Well Name : Prickly Pear Fed. #1-27D-12-15		API : 43-007-31074	Area : West Tavaputs
Ops Date : 7/14/2006	Report # : 30	End Time	Description
Summary : Fow back stages 1-13		6:00 AM	flows stages 1-13 FCP: 900 psi on 34 ck recovered 196 bbl in 14.5 Hours avg. of 13.51 4792 bbl left to recover
		11:59 PM	flow stages 1-13. turn flow to IPS test equipment.

REGULATORY COMPLETION SUMMARY



Well Name : Prickly Pear Fed. #1-27D-12-15

API : 43-007-31074

Area : West Tavaputs

Ops Date : 7/13/2006	Report # : 29	End Time	Description
Summary : Flow stages 1-10. Schlumberger EL stage 11. frac stage 11.EL Stage 12, Frac #12.EL stage 13. frac Stage 13. Flow back stages 1-13		4:00 AM	Flow stages 1-10 FCP: 850 psi on 36 ck recovered 266 bb in 12.5 hours avg. of 21.28 BPH 3411 left to recover.
		4:00 AM	SI for EL work
		7:30 AM	Schlumberger EL.Stage 11 North Horn: PU HES CFP and one 6ft. perf gun. RIH correlate to short joint run to setting depth check depth to casing collar. set CFP: 5900 ft. PU orientate perf gun. perforate North Horn @ 5814-5820 2JSPF 180 deg phasing 23 gram shot .50 hole.
		10:00 AM	Stage 11 North Horn: load & Break with KCL fluid: Break @ 5,602 PSI. @ 14.9 BPM. Avg. Wellhead Rate: 16.67 BPM. Avg. Slurry Rate: 7.22 BPM. Avg. CO2 Rate: 9 BPM. Avg. Pressure: 3,712 PSI. Max. Wellhead Rate: 18.56 BPM. Max. Slurry Rate: 15.1 BPM. Max. CO2 Rate: 14.64 BPM. Max. Pressure: 5,602 PSI. Total Fluid Pumped: 16,552 gal. Total Sand in Formation: 43,913 LB. (20/40 White Sand) CO2 Downhole: 78 tons. CO2 Cooldown: 4 tons. ISIP: 3,114 PSI. Frac Gradient: 0.97 psi/ft. Successfully flushed wellbore with 50Q foam 50 bbl over flush with 500 gal fluid cap.
		11:15 AM	Schlumberger. stage 12 North Horn: PU HES CFP& two 4ft. perf guns RIH correlate to short jt. run to setting depth chaek depth to casing collar. set CFP@ 5700 PU orientate gun. Perforate North Horn @ 5640-5644 & 5530-5534. 2JSPF 180 deg. phasing 23 gram shot. .45 hole POOH turn well over to frac.
		1:30 PM	HES Frac Stage 12 North Horn: load and Break with fluid. Break @ 5770 @14.6 BPM. Avg. Wellhead Rate: 19.85 BPM. Avg. Slurry Rate:9.47 BPM. Avg. CO2 Rate: 10.01BPM. Avg. Pressure: 5,101 PSI. Max. Wellhead Rate: 25.42 BPM. Max. Slurry Rate: 16.37 PM. Max. CO2 Rate: 13.86 BPM. Max. Pressure: 5,867 PSI. Total fluid Pumped: 15,353 Gal. Total Sand in Formation: 48,908 LB. (20/40 White Sand) CO2 Downhole: 80 tons. CO2 Cooldown: 3 tons. ISIP: 3,303 PSI. Frac Gradient: 1.03 psi/ft. Sccessfully flushed wellbore with 50Q foam 50 bbl over flush with 500 gal fluid cap.
		2:30 PM	Schlumberger EL Stage 13. M.Wasatch PU HES CFP & one 10ft. perf gun RIH correlate to short joint run setting depth check depth to casing. set CFP @ PU orientate gun. perforate M.Wasatch @ 4860-4870 2JSPF 180 deg phasing 23 gram charge, .450 hole. POOH turn well over to frac.
		3:30 PM	Stage 13. M.Wasatch 70Q foam frac. load & Bbreak with KCL water. Break @ 3845 @ 14.4 BPM. Avg. Wellhead Rate:14.73 BPM. Avg. Slurry Rate: 6.39 BPM. Avg. Co2 Rate: 8.06 BPM. Avg. Pressure: 2,961 PSI. Max. Wellhead Rate: 28.98 BPM. Max. Slurry Rate: 14.87 BPM. Max. CO2 Rate: 18.71 BPM. Max. Pressure: 3,845 PSI. Total Fluid Pumped: 11,311 gal. Total Sand in Formation: 41,497 LB. (20/40 White Sand) CO2 Downhole: 70 tons. CO2 Cooldown: 8 tons. ISIP:2,372 PSI. Frac Gradient: 0.93 psi/ft. Successfully flushed wellbore with 50Q foam 50 bbl over flush with 500 gal fluid cap.
		3:30 PM	flow stages 1-13 FCP: 2300 PSI on 18 ck.
		11:59 PM	flow stage 1-13

REGULATORY COMPLETION SUMMARY



Well Name : Prickly Pear Fed. #1-27D-12-15

API : 43-007-31074

Area : West Tavaputs

Ops Date : 7/12/2006	Report # : 28	End Time	Description
Summary : Flow stages 1-8. run gauge ring, EL stage 9. frac stage 9. EL stage 10. Frac Stage 10. Flow back stages 1-10.		4:00 AM	Flow stages 1-8 FCP: 425 on 48 ck. recovered 199 bbl in 11 hours avg. 18 BPH. 2457 left to recover.
		7:40 AM	SI
		8:45 AM	Schlumberger EL Gauge ring to 6350 POOH .
		10:15 AM	Schlumberger EL stage 9 North Horn. PU HES Composite frac plug and one 10ft. perf gun. RIH correlate to short joint run i to setting depth check depth to casing collar, set CFP @ 6320 PU. perforate North Horn @ 6270-6280 3JSPF. 120 phasing .50 hole . 23 gram charge. POOH turn well to frac.
		11:30 AM	HES Stage 9 North Horn 70Q foam Frac: load wellbore with KCL. Break @ 6201 psi. @ 14.3 BPM. Avg. wellhead Rate:14 BPM. Avg. Slurry Rate:6.9 BPM. Avg. CO2 Rate:6.8 BPM. Avg. Pressure:3,810 PSI. Max. Wellhead Rate:16 BPM. Max. Slurry Rate:14.9 BPM. Max. CO2 Rate:9.7 BPM. Max. Pressure:6,201 PSI. Total Fluid Pumped: 14,840 Gal. Total Sand in Formation:35,997 Lb. (20/40 White Sand) Co2 Downhole:66 tons. Co2 Cooldown:3 tons ISIP:3,609 PSI . Frac Gradient:1.01 psi/ft. Successfully flushed wellbore with 50Q foam 50 bbl over flush with 500 gal fluid cap.
		1:00 PM	Schlumberger EL. Stage 10. North Horn: PU HES CFP & One 6ft. & one 4ft. perf guns. RIH correlate to short joint. run to setting depth set CFP @ 6240 Ft. Pickup perforate @ 6186-6192 & 6145-6149 3JSPF 120 phasing 23 gram charge, .50 hole. POOH turn well over to frac.
		3:00 PM	HES Frac Stage 10. North Horn 70Q foam Frac: load & Break with KCL fluid. Break @ 6,056 PSI. @14.6 BPM. Avg. Wellhead Rate:30.6 BPM. Avg. Slurry Rate:13.6 BPM. Avg. CO2 Rate:16 BPM. Avg. Pressure:4,357 PSI. Max. Wellhead Rate: 36.3 BPM. Max. Slurry Rate: 17.6 BPM. Max. CO2 Rate: 20.2 BPM. Max. Pressure: 5,103 PSI. Total Fluid Pumped: 18,989 gal. Total Sand in Formation: 88,394 lb. (20/40 White Sand) CO2 Downhole: 115 tons. CO2 Cooldown: 2 tons. ISIP: 3,460 psi. Frac Gradient: 1.00 psi/ft. Successfully flushed wellbore with 50Q foam 50 bbl over flush with 500 gal. fluid cap. Had problems with Praxair booster pump not keeping up with required rate.
		3:30 PM	flow back stages 1-10 FCP:3150 on 18 ck.
		11:59 PM	flow stages 1-10

REGULATORY COMPLETION SUMMARY



Well Name : Prickly Pear Fed. #1-27D-12-15

API : 43-007-31074

Area : West Tavaputs

Ops Date : 7/11/2006	Report # : 27	End Time	Description
Summary : Flow stages 1-8. EL stage 9 tag sand @6162. POOH lay down tools. flow back stage 1-8. PU EL tools RIH tag sand @ 6310. sticking tools POOH lay down tools . Flow stages 1-8		6:00 AM	Flow stages 1-8, FCP: 450 psi. on 40 ck. recovered 300 bbls in 12 hours avg. of 25 BPH. 2656 bbl left to recover.
		9:30 AM	Schlumberger EL Stage 9. PU HES Composite frac plug and 10 ft. perf gun RIH correlate to short joint RIH tag sand @ 6162. 373 ft of sand from CFP @ 6536. POOH lay down EL tools.
		4:00 PM	flow back stage 1-8 FCP 1000 psi on 36 ck. heavy fluid and trace of sand
		5:00 PM	Schlumberger EI Stage 9 PU Tools RIH correlate to short jt. RIH tag sand @ 6310 ft. EL tools sticking pull out of hole to 6110 tool free. POOH lay down tools.
		11:59 PM	flow stages 1-8 to flow tank FCP 1000 psi on 36 ck. pressure dropped to 700 psi changed ck. to 48/64 .

Well Name : Prickly Pear Fed. #1-27D-12-15

API : 43-007-31074

Area : West Tavaputs

Ops Date : 7/10/2006	Report # : 26	End Time	Description
Summary : Flow stages 1-7 EL stage 8 tag sand @ 6475 covered half of stage 8 interval, flow to pit on 48 ck. EL stage 8. Frac stage 8. Flow back stages 1-8		4:00 AM	Flow stages 1-7. FCP 750 psi on 32 ck. recovered 249 bbl in 14 hours avg. of 17.78 BPH 2154 bbl left to recover.
		4:00 AM	Shut in casing for EL work
		8:00 AM	Rig Schlumberger EL stage 8. PU HES CFP and 10 ft. perf gun RIH correlate to short joint RIHtag sand @ 6475 305 ft of sand in wellbore. stuck EL tools. had to flow casing to free tools. POOH lay down tools.
		3:00 PM	flow casing to pit on 48 ck. saw sand on surface after 1.5 hours flowing . Schlumberger EL stage 8 North Horn: PU Composite frac plug and one 7ft & one 3 ft. perf gun RIH correlate to short jt. run to depth check depth to casing collar. set CFP @ 6535. guns were picked up in wrong order . had to shoot top perf first @ 6397-6400 then drop down to next interval shoot @ 6490-6497 POOH turn well to frac.
		5:40 PM	Stage 8 North Horn 70Q Foam Frac: break with KCL water. Break @ 6249 @14.7 BPM. Avg. Wellhead Rate: 14.7 BPM. Avg. Slurry Rate: 7 BPM. Avg. CO2 Rate: 7.5 BPM. Avg. Pressure:5,434 psi. Max. Wellhead Rate: 24.6 BPM. Max. Slurry Rate: 12.2 BPM. Max. CO2 Rate: 12.5 BP. Max. Pressure:6,249 PSI. Total Fluid Pumped: 22,099 gal. Total Sand in Formation: 68,100 LB. (20/40 White Sand) CO2 Downhole: 104 tons. CO2 Cooldown: 10 tons. ISIP: 3,602 psi. Frac Gradient: 1.00 psi/ft. pressure at max trying to establish rate.Pumped 5 sacks of 20/40 at .25 ppg to scour perforations. Extended 1ppg sand an extra 40 sks until on perforations to observe pressure response. pumped remaining 50 sks as 2
		6:00 PM	flow back stage 1-8 FCP: on 18 ck.
		11:59 PM	flow stages 1-8

UNITED STATES
DEPARTMENT OF THE INTERIOR
BUREAU OF LAND MANAGEMENT

CONFIDENTIAL

SUNDRY NOTICES AND REPORTS ON WELLS

Do not use this form for proposals to drill or to re-enter an abandoned well. Use Form 3160-3 (APD) for such proposals.

SUBMIT IN TRIPLICATE- Other instructions on reverse side.

1. Type of Well
 Oil Well Gas Well Other

2. Name of Operator **BILL BARRETT CORPORATION**

3a. Address
1099 18th Street Suite 2300 Denver CO 80202

3b. Phone No. (include area code)
303 312-8168

4. Location of Well (Footage, Sec., T., R., M., or Survey Description)
**NW/4 SW/4 SECTION 23-T12S-R15E S.L.B.&M.
 1322' FSL x 685' FWL**

5. Lease Serial No.
UTU 011604/UTU 0137844

6. If Indian, Allottee or Tribe Name
n/a

7. If Unit or CA/Agreement, Name and/or No.
PRICKLY PEAR UNIT

8. Well Name and No.
Prickly Pear Unit Fed 1-27D-12-15

9. API Well No.
43-007-31074

10. Field and Pool, or Exploratory Area
Prickly Pear Unit/Mesaverde

11. County or Parish, State
Carbon County, Utah

12. CHECK APPROPRIATE BOX(ES) TO INDICATE NATURE OF NOTICE, REPORT, OR OTHER DATA

TYPE OF SUBMISSION	TYPE OF ACTION				
<input type="checkbox"/> Notice of Intent	<input type="checkbox"/> Acidize	<input type="checkbox"/> Deepen	<input type="checkbox"/> Production (Start/Resume)	<input type="checkbox"/> Water Shut-Off	
<input checked="" type="checkbox"/> Subsequent Report	<input type="checkbox"/> Alter Casing	<input type="checkbox"/> Fracture Treat	<input type="checkbox"/> Reclamation	<input type="checkbox"/> Well Integrity	
<input type="checkbox"/> Final Abandonment Notice	<input type="checkbox"/> Casing Repair	<input type="checkbox"/> New Construction	<input type="checkbox"/> Recomplete	<input checked="" type="checkbox"/> Other Weekly Activity Report	
	<input type="checkbox"/> Change Plans	<input type="checkbox"/> Plug and Abandon	<input type="checkbox"/> Temporarily Abandon		
	<input type="checkbox"/> Convert to Injection	<input type="checkbox"/> Plug Back	<input type="checkbox"/> Water Disposal		

13. Describe Proposed or Completed Operation (clearly state all pertinent details, including estimated starting date of any proposed work and approximate duration thereof. If the proposal is to deepen directionally or recomplate horizontally, give subsurface locations and measured and true vertical depths of all pertinent markers and zones. Attach the Bond under which the work will be performed or provide the Bond No. on file with BLM/BIA. Required subsequent reports shall be filed within 30 days following completion of the involved operations. If the operation results in a multiple completion or recompletion in a new interval, a Form 3160-4 shall be filed once testing has been completed. Final Abandonment Notices shall be filed only after all requirements, including reclamation, have been completed, and the operator has determined that the site is ready for final inspection.)

WEEKLY COMPLETION ACTIVITY REPORT FROM 07/17/2006 - 07/23/2006.

14. I hereby certify that the foregoing is true and correct
 Name (Printed/Typed)

Matt Barber

Title **Permit Analyst**

Signature

Matt Barber

Date

07/25/2006

THIS SPACE FOR FEDERAL OR STATE OFFICE USE

Approved by _____

Conditions of approval, if any, are attached. Approval of this notice does not warrant or certify that the applicant holds legal or equitable title to those rights in the subject lease which would entitle the applicant to conduct operations thereon.

Title

Date

Office

Title 18 U.S.C. Section 1001 and Title 43 U.S.C. Section 1212, make it a crime for any person knowingly and willfully to make to any department or agency of the United States any false, fictitious or fraudulent statements or representations as to any matter within its jurisdiction.

(Instructions on page 2)

JUL 28 2006

REGULATORY COMPLETION SUMMARY



Well Name : Prickly Pear Fed. #1-27D-12-15

API : 43-007-31074

Area : West Tavaputs

Ops Date : 7/23/2006	Report # : 39	End Time	Description
Summary : SI		6:00 AM	Shut in
		11:59 PM	shut in drilling plugs

Well Name : Prickly Pear Fed. #1-27D-12-15

API : 43-007-31074

Area : West Tavaputs

Ops Date : 7/22/2006	Report # : 38	End Time	Description
Summary : SI. ND frac tree/ NU BOPs RU Bit and tbg. drill plugs with air Foam. drilled kill and three frac plugs. Shut in		7:00 AM	SICP: 0
		9:30 AM	Nipple down Wellhead Inc. Frac tree. NU Weatherford BOPs.
		12:30 PM	PU Smith tricone Bit. Weatherford pumpoff bit sub one jt. 2-3/8 EUE N-80 tbg XN nipple one jt. X nipple . tally in hole with tbg. to 4710 ft. 151 joints. rig power swivel and foam unit
		1:30 PM	drill kill plug @ 4710 air 1100 SCFM and 21 gal min. fluid.
		3:00 PM	TIH tag @ 4975 drill CFP no pressure change on surface flowing on 48 ck.
		4:30 PM	TIH tag @ 5700 ft. drill frac plug @ 5700 ft. @ 26 gal fluid @ 1000 SCFM air. flowing csg 700 psi. had increased gas flow after drilling frac plug. frac ball stuck on bottom of CFP shutting in lower casing flow.
		5:30 PM	TIH to 5900 ft. tag CFP. drill frac plug no pressure change on surface FCP 600 psi. 3/4 ck.
		6:30 PM	circ hole clean. joints in well 191
		7:00 PM	SIFN

Well Name : Prickly Pear Fed. #1-27D-12-15

API : 43-007-31074

Area : West Tavaputs

Ops Date : 7/21/2006	Report # : 37	End Time	Description
Summary : SI. MIRU WSU. MIRU Schlumberger EL set kill plug. RDMO		4:00 PM	Move well service unit on well
		9:00 PM	MIRU Schlumberger EL. PU ES Composite kill plug RIH tag @ 4730 PU set CBP @ 4710 RDMO Schlumberger EL. had problems with flanges on EL lub sealing.
		9:00 PM	Shut in for night

Well Name : Prickly Pear Fed. #1-27D-12-15

API : 43-007-31074

Area : West Tavaputs

Ops Date : 7/20/2006	Report # : 36	End Time	Description
Summary : SI		11:59 PM	SI

Well Name : Prickly Pear Fed. #1-27D-12-15

API : 43-007-31074

Area : West Tavaputs

Ops Date : 7/19/2006	Report # : 35	End Time	Description
Summary : SICP: 1600 psi		6:00 AM	SICP: 1600
		11:59 PM	SI

JUL 28 2006

REGULATORY COMPLETION SUMMARY



Well Name : Prickly Pear Fed. #1-27D-12-15

API : 43-007-31074

Area : West Tavaputs

Ops Date : 7/18/2006	Report # : 34	End Time	Description
Summary : SCP: 1600		7:00 AM	SICP: 1600
		11:59 PM	SI

Well Name : Prickly Pear Fed. #1-27D-12-15

API : 43-007-31074

Area : West Tavaputs

Ops Date : 7/17/2006	Report # : 33	End Time	Description
Summary : SICP: 1600		7:00 AM	SICP: 1600 psi
		11:59 PM	SI

JUL 28 2006

UNITED STATES
DEPARTMENT OF THE INTERIOR
BUREAU OF LAND MANAGEMENT

CONFIDENTIAL

FORM APPROVED
OM B No. 1004-0137
Expires: March 31, 2007

SUNDRY NOTICES AND REPORTS ON WELLS
Do not use this form for proposals to drill or to re-enter an abandoned well. Use Form 3160-3 (APD) for such proposals.

SUBMIT IN TRIPLICATE- Other instructions on reverse side.

1. Type of Well
 Oil Well Gas Well Other

2. Name of Operator
BILL BARRETT CORPORATION

3a. Address
1099 18th Street Suite 2300 Denver CO 80202

3b. Phone No. (include area code)
303 312-8168

4. Location of Well (Footage, Sec., T., R., M., or Survey Description)
**NW/4 SW/4 SECTION 23-T12S-R15E S.L.B.&M.
 1322' FSL x 685' FWL**

5. Lease Serial No.
UTU 011604/UTU 0137844

6. If Indian, Allottee or Tribe Name
n/a

7. If Unit or CA/Agreement, Name and/or No.
PRICKLY PEAR UNIT

8. Well Name and No.
Prickly Pear Unit Fed 1-27D-12-15

9. API Well No.
43-007-31074

10. Field and Pool, or Exploratory Area
Prickly Pear Unit/Mesaverde

11. County or Parish, State
NATRONA COUNTY, WYOMING

12. CHECK APPROPRIATE BOX(ES) TO INDICATE NATURE OF NOTICE, REPORT, OR OTHER DATA

TYPE OF SUBMISSION	TYPE OF ACTION			
<input checked="" type="checkbox"/> Notice of Intent	<input type="checkbox"/> Acidize	<input type="checkbox"/> Deepen	<input checked="" type="checkbox"/> Production (Start/Resume)	<input type="checkbox"/> Water Shut-Off
<input type="checkbox"/> Subsequent Report	<input type="checkbox"/> Alter Casing	<input type="checkbox"/> Fracture Treat	<input type="checkbox"/> Reclamation	<input type="checkbox"/> Well Integrity
<input type="checkbox"/> Final Abandonment Notice	<input type="checkbox"/> Casing Repair	<input type="checkbox"/> New Construction	<input type="checkbox"/> Recomplete	<input type="checkbox"/> Other _____
	<input type="checkbox"/> Change Plans	<input type="checkbox"/> Plug and Abandon	<input type="checkbox"/> Temporarily Abandon	
	<input type="checkbox"/> Convert to Injection	<input type="checkbox"/> Plug Back	<input type="checkbox"/> Water Disposal	

13. Describe Proposed or Completed Operation (clearly state all pertinent details, including estimated starting date of any proposed work and approximate duration thereof. If the proposal is to deepen directionally or recomplete horizontally, give subsurface locations and measured and true vertical depths of all pertinent markers and zones. Attach the Bond under which the work will be performed or provide the Bond No. on file with BLM/BIA. Required subsequent reports shall be filed within 30 days following completion of the involved operations. If the operation results in a multiple completion or recompletion in a new interval, a Form 3160-4 shall be filed once testing has been completed. Final Abandonment Notices shall be filed only after all requirements, including reclamation, have been completed, and the operator has determined that the site is ready for final inspection.)

THIS SUNDRY IS BEING SUBMITTED AS NOTIFICATION OF FIRST SALES ON 07/30/2006.

BILL BARRETT CORPORATION REQUESTS PERMISSION TO USE AN ELECTRONIC FLOW COMPUTER (EFC) FOR GAS MEASUREMENT FOR THIS WELL.

Accepted by the
Utah Division of
Oil, Gas and Mining

Federal Approval Of This
Action Is Necessary

COPY SENT TO OPERATOR
Date: 8-16-06
Initials: CHD

Date: 8/15/06
By: D. K. Duff

14. I hereby certify that the foregoing is true and correct
Name (Printed/Typed)

Matt Barber

Title **Permit Analyst**

Signature Matt Barber

Date **08/08/2006**

THIS SPACE FOR FEDERAL OR STATE OFFICE USE

Approved by _____	Title _____	Date _____
Conditions of approval, if any, are attached. Approval of this notice does not warrant or certify that the applicant holds legal or equitable title to those rights in the subject lease which would entitle the applicant to conduct operations thereon.		
Office _____		

Title 18 U.S.C. Section 1001 and Title 43 U.S.C. Section 1212, make it a crime for any person knowingly and willfully to make to any department or agency of the United States any false, fictitious or fraudulent statements or representations as to any matter within its jurisdiction.

RECEIVED

(Instructions on page 2)

AUG 10 2006

DIV. OF OIL, GAS & MINING

WELL COMPLETION OR RECOMPLETION REPORT AND LOG

1a. Type of Well Oil Well Gas Well Dry Other
 b. Type of Completion: New Well Work Over Deepen Plug Back Diff. Resvr.,
 Other _____

2. Name of Operator **Bill Barrett Corporation**

3. Address **1099 18th Street, Suite 2300**

3a. Phone No. (include area code)
303-312-8168

4. Location of Well (Report location clearly and in accordance with Federal requirements)*

At surface **1322' FSL, 685' FWL, NWSW**

At top prod. interval reported below **177' FSL, 79' FEL, SESE, Sec. 22, T12S, R15E**

At total depth **733' FNL, 700' FEL, NENE, Sec. 27, T12S, R15E**

14. Date Spudded
04/20/2006

15. Date T.D. Reached
05/05/2006

16. Date Completed **07/27/2006**
 D & A Ready to Prod.

17. Elevations (DF, RKB, RT, GL)*
7261' GL

18. Total Depth: MD **7,996'**
TVD **7,440'**

19. Plug Back T.D.: MD **7,941'**
TVD **7,385'**

20. Depth Bridge Plug Set: MD **N/A**
TVD **N/A**

21. Type Electric & Other Mechanical Logs Run (Submit copy of each) **HAF, SEMC**
Halliburton HRI/SD/DSN/BCS Delta T; Schlumberger CBL/GR/Collars

22. Was well cored? No Yes (Submit analysis)
Was DST run? No Yes (Submit report)
Directional Survey? No Yes (Submit copy)

23. Casing and Liner Record (Report all strings set in well)

Hole Size	Size/Grade	Wt. (#/ft.)	Top (MD)	Bottom (MD)	Stage Cementer Depth	No. of Sks. & Type of Cement	Slurry Vol. (BBL)	Cement Top*	Amount Pulled
12 1/4"	9 5/8 J55	36#	Surface	1,532'		410 HCL-V 180 Prem.	135 bbls. 37 bbls.	0'	
7 7/8"	5.5 I-80	17#	Surface	7,986'		1460 50/50Po	385 bbls.	710'	

24. Tubing Record

Size	Depth Set (MD)	Packer Depth (MD)	Size	Depth Set (MD)	Packer Depth (MD)	Size	Depth Set (MD)	Packer Depth (MD)
2 3/8"	4,794'							

25. Producing Intervals

Formation	Top	Bottom	Perforated Interval	Size	No. Holes	Perf. Status
A) Wasatch	4,860'	4,870'	7,835' - 7,845'	0.34"	30	Open
B) North Horn	5,530'	7,297'	7,702' - 7,712'	0.42"	30	Open
C) Price River	7,500'	7,845'	7,500' - 7,510'	0.42"	30	Open
D)			(continued see attachmnt)			

26. Perforation Record

27. Acid, Fracture, Treatment, Cement Squeeze, etc.

Depth Interval	Amount and Type of Material
7,835' - 7,845'	70% CO2 foam frac: 69 tons CO2; 173 bbls. of LGC 6; 35,406 # 20/40 Ottawa sand
7,702' - 7,712'	70% CO2 foam frac: 67 tons CO2; 284 bbls. of LGC 6; 34,150 # 20/40 Ottawa sand
7,259' - 7,297'	70% CO2 foam frac: 125 tons CO2; 379 bbls. of LGC 6; 67,087 # 20/40 Ottawa sand
(continued see attachment)	

28. Production - Interval A

Date First Produced	Test Date	Hours Tested	Test Production	Oil BBL	Gas MCF	Water BBL	Oil Gravity Corr. API	Gas Gravity	Production Method
07/30/2006	08/09/2006	24	→	0	1628	15			Flowing
Choke Size	Tbg. Press. Flwg. SI	Csg. Press. SI	24 Hr. Rate	Oil BBL	Gas MCF	Water BBL	Gas/Oil Ratio	Well Status	Producing
16/64	1020	1200	→	0	1628	15	0		

28a. Production - Interval B

Date First Produced	Test Date	Hours Tested	Test Production	Oil BBL	Gas MCF	Water BBL	Oil Gravity Corr. API	Gas Gravity	Production Method
			→						
Choke Size	Tbg. Press. Flwg. SI	Csg. Press. SI	24 Hr. Rate	Oil BBL	Gas MCF	Water BBL	Gas/Oil Ratio	Well Status	
			→						

*(See instructions and spaces for additional data on page 2)

RECEIVED
SEP 15 2006

UNITED STATES
DEPARTMENT OF THE INTERIOR
BUREAU OF LAND MANAGEMENT

Bill Barrett Corporation
CONFIDENTIAL

FORM APPROVED
OMB NO. 1004-0137
Expires: March 31, 2007

WELL COMPLETION OR RECOMPLETION REPORT AND LOG

1a. Type of Well <input type="checkbox"/> Oil Well <input checked="" type="checkbox"/> Gas Well <input type="checkbox"/> Dry <input type="checkbox"/> Other		5. Lease Serial No. UTU 011604; UTU 0137844	
b. Type of Completion: <input checked="" type="checkbox"/> New Well <input type="checkbox"/> Work Over <input type="checkbox"/> Deepen <input type="checkbox"/> Plug Back <input type="checkbox"/> Diff. Resvr., Other _____		6. If Indian, Allottee or Tribe Name N/A	
2. Name of Operator Bill Barrett Corporation		7. Unit or CA Agreement Name and No. Prickly Pear Unit	
3. Address 1099 18th Street, Suite 2300		8. Lease Name and Well No. Prickly Pear Un. Fed 1-27D-12-15	
3a. Phone No. (include area code) 303-312-8168		9. AFI Well No. 43-007-31074	
4. Location of Well (Report location clearly and in accordance with Federal requirements)* At surface 1322' FSL, 685' FWL, NWSW At top prod. interval reported below 177' FSL, 79' FEL, SESE, Sec. 22, T12S, R15E At total depth 733' FNL, 700' FEL, NENE, Sec. 27, T12S, R15E		10. Field and Pool, or Exploratory Prickly Pear Unit/Mesaverde	
14. Date Spudded 04/20/2006		11. Sec., T., R., M., on Block and Survey or Area Sec. 23, T12S, R15E, S.L.B.&M.	
15. Date T.D. Reached 05/05/2006		12. County or Parish Carbon	
16. Date Completed 07/27/2006 <input type="checkbox"/> D & A <input checked="" type="checkbox"/> Ready to Prod.		13. State UT	
17. Elevations (DF, RKB, RT, GL)* 7261' GL			
18. Total Depth: MD 7,996' TVD 7,440'		19. Plug Back T.D.: MD 7,941' TVD 7,385'	
20. Depth Bridge Plug Set: MD N/A TVD N/A			
21. Type Electric & Other Mechanical Logs Run (Submit copy of each) Halliburton HRI/SD/DSN/BCS Delta T; Schlumberger CBL/GR/Collars		22. Was well cored? <input checked="" type="checkbox"/> No <input type="checkbox"/> Yes (Submit analysis) Was DST run? <input checked="" type="checkbox"/> No <input type="checkbox"/> Yes (Submit report) Directional Survey? <input type="checkbox"/> No <input checked="" type="checkbox"/> Yes (Submit copy)	

23. Casing and Liner Record (Report all strings set in well)

Hole Size	Size/Grade	Wt. (#/ft.)	Top (MD)	Bottom (MD)	Stage Cementer Depth	No. of Sks. & Type of Cement	Slurry Vol. (BBL)	Cement Top*	Amount Pulled
12 1/4"	9 5/8 J55	36#	Surface	1,532'		410 HCL-V	135 bbls.	0'	
						180 Prem.	37 bbls.	0'	
7 7/8"	5.5 I-80	17#	Surface	7,986'		1460 50/50Po	385 bbls.	710'	

24. Tubing Record

Size	Depth Set (MD)	Packer Depth (MD)	Size	Depth Set (MD)	Packer Depth (MD)	Size	Depth Set (MD)	Packer Depth (MD)
2 3/8"	4,794'							

25. Producing Intervals

Formation	Top	Bottom	Perforated Interval	Size	No. Holes	Perf. Status
A) Wasatch	4,860'	4,870'	7,835' - 7,845'	0.34"	30	Open
B) North Horn	5,530'	7,297'	7,702' - 7,712'	0.42"	30	Open
C) Price River	7,500'	7,845'	7,500' - 7,510'	0.42"	30	Open
D)			(continued see attachmnt)			

26. Perforation Record

Depth Interval	Amount and Type of Material
7,835' - 7,845'	70% CO2 foam frac: 69 tons CO2; 173 bbls. of LGC 6; 35,406 # 20/40 Ottawa sand
7,702' - 7,712'	70% CO2 foam frac: 67 tons CO2; 284 bbls. of LGC 6; 34,150 # 20/40 Ottawa sand
7,259' - 7,297'	70% CO2 foam frac: 125 tons CO2; 379 bbls. of LGC 6; 67,087 # 20/40 Ottawa sand

(continued see attachment)

27. Acid, Fracture, Treatment, Cement Squeeze, etc.

28. Production - Interval A

Date First Produced	Test Date	Hours Tested	Test Production	Oil BBL	Gas MCF	Water BBL	Oil Gravity Corr. API	Gas Gravity	Production Method
07/30/2006	08/09/2006	24	→	0	1628	15			Flowing
Choke Size	Tbg. Press. Flwg. SI	Csg. Press. SI	24 Hr. Rate	Oil BBL	Gas MCF	Water BBL	Gas/Oil Ratio	Well Status	Production Method
16/64	SI 1020	1200	→	0	1628	15	0		Producing

28a. Production - Interval B

Date First Produced	Test Date	Hours Tested	Test Production	Oil BBL	Gas MCF	Water BBL	Oil Gravity Corr. API	Gas Gravity	Production Method
			→						
Choke Size	Tbg. Press. Flwg. SI	Csg. Press. SI	24 Hr. Rate	Oil BBL	Gas MCF	Water BBL	Gas/Oil Ratio	Well Status	Production Method
	SI		→						

*(See instructions and spaces for additional data on page 2)

RECEIVED

SEP 15 2006

28b. Production - Interval C

Date First Produced	Test Date	Hours Tested	Test Production →	Oil BBL	Gas MCF	Water BBL	Oil Gravity Corr. API	Gas Gravity	Production Method
Choke Size	Tbg. Press. Flwg. SI	Csg. Press.	24 Hr. Rate →	Oil BBL	Gas MCF	Water BBL	Gas/Oil Ratio	Well Status	

28c. Production - Interval D

Date First Produced	Test Date	Hours Tested	Test Production →	Oil BBL	Gas MCF	Water BBL	Oil Gravity Corr. API	Gas Gravity	Production Method
Choke Size	Tbg. Press. Flwg. SI	Csg. Press.	24 Hr. Rate →	Oil BBL	Gas MCF	Water BBL	Gas/Oil Ratio	Well Status	

29. Disposition of Gas (Sold, used for fuel, vented, etc.)

Sold

30. Summary of Porous Zones (Include Aquifers):

Show all important zones of porosity and contents thereof: Cored intervals and all drill-stem tests, including depth interval tested, cushion used, time tool open, flowing and shut-in pressures and recoveries.

31. Formation (Log) Markers

Formation	Top	Bottom	Descriptions, Contents, etc.	Name	Top
					Meas. Depth
				Wasatch North Horn Dark Canyon Price River TD	3,036' 5,201' 6,991' 7,298' 7,996'

32. Additional remarks (include plugging procedure):

Copies of logs already submitted.

33. Indicate which items have been attached by placing a check in the appropriate boxes:

- Electrical/Mechanical Logs (1 full set req'd.)
 Geologic Report
 DST Report
 Directional Survey
 Sundry Notice for plugging and cement verification
 Core Analysis
 Other:

34. I hereby certify that the foregoing and attached information is complete and correct as determined from all available records (see attached instructions)*

Name (please print) Matt Barber

Title Permit Analyst

Signature *Matt Barber*

Date 09/12/2006

Title 18 U.S.C Section 1001 and Title 43 U.S.C Section 1212, make it a crime for any person knowingly and willfully to make to any department or agency of the United States any false, fictitious or fraudulent statements or representations as to any matter within its jurisdiction.

RECEIVED

(Form 3160-4, page 2)

SEP 15 2006

DIV. OF OIL, GAS & MINING

25. PERFORATION RECORD (cont.)				
INTERVAL (Top/Bot-MD)		SIZE	NO. HOLES	PERFORATION STATUS
7,259'	7,297'	0.50"	24	Open
7,106'	7,116'	0.50"	30	Open
7,050'	7,060'	0.50"	30	Open
6,686'	6,696'	0.50"	30	Open
6,397'	6,497'	0.50"	30	Open
6,270'	6,280'	0.50"	30	Open
6,145'	6,192'	0.50"	30	Open
5,814'	5,820'	0.45"	12	Open
5,530'	5,644'	0.45"	16	Open
4,860'	4,870'	0.45"	20	Open

26. ACID, FRACTURE, TREATMENT, CEMENT SQUEEZE, ETC. (cont.)	
DEPTH INTERVAL	AMOUNT AND TYPE OF MATERIAL
7,106' – 7,116'	70% CO2 foam frac: 137 tons CO2; 479 bbls. of LGC 6, 100,334 # 20/40 Ottawa sand
7,050' – 7,060'	70% CO2 foam frac: 115 tons CO2; 354 bbls. of LGC 6, 80,099 # 20/40 Ottawa sand
6,686' – 6,696'	70% CO2 foam frac: 80 tons CO2; 279 bbls. of LGC 6, 51,001 # 20/40 Ottawa sand
6,397' – 6,497'	70% CO2 foam frac: 104 tons CO2; 446 bbls. of LGC 6, 68,100 # 20/40 Ottawa sand
6,270' – 6,280'	70% CO2 foam frac: 66 tons CO2; 280 bbls. of LGC 6, 35,997 # 20/40 Ottawa sand
6,145' – 6,192'	70% CO2 foam frac: 115 tons CO2; 370 bbls. of LGC 6, 88,394 # 20/40 Ottawa sand
5,814' – 5,820'	70% CO2 foam frac: 78 tons CO2; 320 bbls. of LGC 6, 43,913 # 20/40 Ottawa sand
5,530' – 5,644'	70% CO2 foam frac: 80 tons CO2; 295 bbls. of LGC 6, 48,908 # 20/40 Ottawa sand
4,860' – 4,870'	70% CO2 foam frac: 70 tons CO2; 207 bbls. of LGC 6, 41,497 # 20/40 Ottawa sand

Prickly Pear 1-27D.txt
 Weatherford Drilling Services

Client : Bill Barrett Corp.
 Well Name : Prickly Pear #1-27D-12-15
 Location : Carbon County Utah
 KB Elevation : 7279
 License :

Page : 1 of 1
 Date : 9/7/2006
 File : 4008156P
 Gr Elevation : 7261.00

UWI :

Vertical section Calculated Along Azimuth 213.91°

MD	Inc	Azi	TVD	North	East	V'Sect	D'Leg	Build	Turn
ft	deg	deg	ft	ft	ft	ft	°/100	°/100	°/100
0.00	0.00	0.00	0.00	0.00	0.00	0.00	0.00	0.00	0.00
415.00	0.40	100.20	415.00	-0.26	1.43	-0.58	0.10	0.10	24.14
920.00	0.50	180.20	919.99	-2.77	3.15	0.54	0.12	0.02	15.84
1478.00	1.40	155.50	1477.90	-11.41	5.97	6.14	0.17	0.16	-4.43
1563.00	1.31	156.74	1562.88	-13.25	6.79	7.21	0.11	-0.11	1.46
1627.00	1.63	194.74	1626.86	-14.80	6.84	8.47	1.57	0.50	59.38
1691.00	2.88	217.44	1690.81	-16.96	5.63	10.93	2.36	1.95	35.47
1756.00	4.13	226.62	1755.69	-19.86	2.94	14.84	2.10	1.92	14.12
1820.00	5.56	225.99	1819.46	-23.60	-0.97	20.12	2.24	2.23	-0.98
1884.00	6.81	224.74	1883.09	-28.45	-5.87	26.88	1.96	1.95	-1.95
1948.00	8.31	225.24	1946.53	-34.40	-11.82	35.14	2.35	2.34	0.78
2011.00	10.19	223.99	2008.70	-41.62	-18.93	45.10	3.00	2.98	-1.98
2073.00	11.94	220.12	2069.55	-50.47	-26.87	56.87	3.06	2.82	-6.24
2137.00	13.44	215.12	2131.99	-61.61	-35.41	70.89	2.90	2.34	-7.81
2200.00	15.00	215.74	2193.06	-74.22	-44.39	86.36	2.49	2.48	0.98
2264.00	16.88	216.49	2254.59	-88.41	-54.75	103.92	2.96	2.94	1.17
2328.00	18.50	215.12	2315.56	-104.19	-66.12	123.36	2.61	2.53	-2.14
2392.00	20.19	214.99	2375.95	-121.55	-78.30	144.55	2.64	2.64	-0.20
2457.00	21.38	214.37	2436.72	-140.52	-91.42	167.62	1.86	1.83	-0.95
2521.00	22.50	213.62	2496.08	-160.34	-104.78	191.53	1.80	1.75	-1.17
2585.00	23.19	213.62	2555.06	-181.03	-118.54	216.38	1.08	1.08	0.00
2649.00	24.81	214.99	2613.53	-202.53	-133.22	242.40	2.68	2.53	2.14
2713.00	26.25	215.37	2671.28	-225.07	-149.11	269.98	2.26	2.25	0.59
2778.00	27.44	215.99	2729.27	-248.91	-166.23	299.32	1.88	1.83	0.95
2842.00	28.75	214.99	2785.73	-273.45	-183.73	329.44	2.18	2.05	-1.56
2905.00	30.75	215.37	2840.42	-299.00	-201.74	360.69	3.19	3.17	0.60
2969.00	31.44	214.37	2895.23	-326.12	-220.63	393.74	1.35	1.08	-1.56
3033.00	31.38	213.99	2949.85	-353.71	-239.37	427.10	0.32	-0.09	-0.59
3097.00	32.50	214.24	3004.16	-381.74	-258.36	460.95	1.76	1.75	0.39
3162.00	32.75	213.99	3058.90	-410.76	-278.02	496.00	0.44	0.38	-0.38
3226.00	32.56	213.12	3112.78	-439.54	-297.10	530.53	0.79	-0.30	-1.36
3290.00	32.56	212.99	3166.73	-468.40	-315.89	564.97	0.11	0.00	-0.20
3354.00	33.13	213.99	3220.49	-497.35	-335.05	599.68	1.23	0.89	1.56
3483.00	33.19	213.74	3328.49	-555.94	-374.36	670.24	0.12	0.05	-0.19
3547.00	32.56	213.74	3382.24	-584.83	-393.66	704.98	0.98	-0.98	0.00
3611.00	32.50	213.74	3436.20	-613.45	-412.78	739.39	0.09	-0.09	0.00
3675.00	32.69	214.12	3490.12	-642.05	-432.02	773.87	0.44	0.30	0.59
3738.00	32.50	213.62	3543.19	-670.23	-450.93	807.81	0.52	-0.30	-0.79
3802.00	32.63	213.62	3597.13	-698.92	-470.01	842.25	0.20	0.20	0.00
3865.00	32.81	214.37	3650.14	-727.15	-489.05	876.31	0.70	0.29	1.19
3929.00	32.56	214.12	3704.00	-755.72	-508.50	910.87	0.44	-0.39	-0.39
4023.00	32.50	214.37	3783.25	-797.50	-536.94	961.41	0.16	-0.06	0.27
4119.00	32.56	214.49	3864.19	-840.08	-566.13	1013.04	0.09	0.06	0.12
4214.00	31.25	213.12	3944.84	-881.80	-594.07	1063.24	1.58	-1.38	-1.44
4309.00	29.44	212.12	4026.82	-922.21	-619.95	1111.22	1.98	-1.91	-1.05

Prickly Pear 1-27D.txt

4405.00	27.75	213.49	4111.11	-960.83	-644.83	1157.15	1.89	-1.76	1.43
4501.00	27.63	213.37	4196.12	-998.06	-669.40	1201.76	0.14	-0.13	-0.12
4598.00	27.75	212.99	4282.01	-1035.79	-694.07	1246.83	0.22	0.12	-0.39
4694.00	27.13	212.99	4367.21	-1072.89	-718.16	1291.07	0.65	-0.65	0.00
4790.00	26.44	212.37	4452.90	-1109.31	-741.52	1334.32	0.78	-0.72	-0.65
4886.00	26.25	213.24	4538.93	-1145.11	-764.60	1376.91	0.45	-0.20	0.91
4983.00	26.06	213.49	4626.00	-1180.82	-788.12	1419.67	0.23	-0.20	0.26
5047.00	25.94	213.74	4683.52	-1204.19	-803.65	1447.72	0.25	-0.19	0.39
5111.00	26.06	214.37	4741.05	-1227.43	-819.36	1475.78	0.47	0.19	0.98
5175.00	25.19	215.62	4798.75	-1250.11	-835.23	1503.45	1.60	-1.36	1.95
5271.00	24.19	214.49	4885.98	-1282.93	-858.26	1543.54	1.15	-1.04	-1.18
5335.00	23.38	214.37	4944.54	-1304.22	-872.86	1569.35	1.27	-1.27	-0.19
5399.00	24.13	213.99	5003.12	-1325.55	-887.34	1595.13	1.20	1.17	-0.59
5495.00	25.63	214.24	5090.20	-1358.98	-909.99	1635.52	1.57	1.56	0.26
5591.00	26.88	213.12	5176.30	-1394.32	-933.54	1677.98	1.40	1.30	-1.17
5654.00	27.50	214.37	5232.34	-1418.26	-949.53	1706.77	1.34	0.98	1.98
5718.00	28.13	214.62	5288.94	-1442.87	-966.44	1736.63	1.00	0.98	0.39
5815.00	26.88	214.99	5374.98	-1479.65	-992.01	1781.42	1.30	-1.29	0.38
5911.00	26.19	214.49	5460.86	-1514.89	-1016.45	1824.30	0.76	-0.72	-0.52
6007.00	25.25	213.62	5547.35	-1549.41	-1039.78	1865.96	1.06	-0.98	-0.91
6103.00	24.38	213.37	5634.49	-1583.01	-1062.02	1906.25	0.91	-0.91	-0.26
6199.00	24.13	213.49	5722.01	-1615.92	-1083.74	1945.68	0.27	-0.26	0.12
6295.00	23.69	213.87	5809.78	-1648.30	-1105.32	1984.59	0.49	-0.46	0.40
6392.00	22.88	213.37	5898.87	-1680.22	-1126.55	2022.94	0.86	-0.84	-0.52
6488.00	21.94	213.12	5987.62	-1710.83	-1146.62	2059.53	0.98	-0.98	-0.26
6584.00	21.06	213.74	6076.94	-1740.20	-1166.00	2094.71	0.95	-0.92	0.65
6678.00	20.00	213.99	6164.97	-1767.57	-1184.37	2127.68	1.13	-1.13	0.27
6773.00	19.25	214.99	6254.45	-1793.87	-1202.43	2159.58	0.86	-0.79	1.05
6869.00	18.25	214.62	6345.36	-1819.21	-1220.04	2190.44	1.05	-1.04	-0.39
6965.00	17.56	214.99	6436.71	-1843.44	-1236.89	2219.95	0.73	-0.72	0.39
7061.00	17.19	215.24	6528.33	-1866.89	-1253.38	2248.61	0.39	-0.39	0.26
7189.00	16.38	215.49	6650.87	-1897.04	-1274.77	2285.56	0.64	-0.63	0.20
7285.00	16.31	215.24	6742.99	-1919.07	-1290.41	2312.57	0.10	-0.07	-0.26
7378.00	16.06	215.37	6832.31	-1940.22	-1305.39	2338.48	0.27	-0.27	0.14
7473.00	15.38	215.62	6923.75	-1961.18	-1320.33	2364.21	0.72	-0.72	0.26
7569.00	15.13	214.49	7016.37	-1981.85	-1334.84	2389.46	0.40	-0.26	-1.18
7664.00	14.25	214.74	7108.26	-2001.68	-1348.53	2413.55	0.93	-0.93	0.26
7760.00	13.81	214.12	7201.40	-2020.88	-1361.69	2436.83	0.48	-0.46	-0.65
7856.00	13.25	213.99	7294.73	-2039.48	-1374.26	2459.28	0.58	-0.58	-0.14
7942.00	12.94	213.74	7378.50	-2055.66	-1385.12	2478.77	0.37	-0.36	-0.29

Bottom Hole Closure 2478.77ft Along Azimuth 213.97°



United States Department of the Interior



BUREAU OF LAND MANAGEMENT

Utah State Office
P.O. Box 45155
Salt Lake City, UT 84145-0155
<http://www.blm.gov>

#3-007-31074
T12S R15E Sec 23

IN REPLY REFER TO:
3160
(U-922)

July 12, 2007

Bill Barrett Corporation
1099 18th Street
Suite 2300
Denver, CO 80202

Re: Paying Well Determinations
Prickly Pear Unit
Carbon County, Utah

Gentlemen:

Pursuant to your request of May 7, 2007, it has been determined by this office that under existing conditions the following well located in the Prickly Pear Unit, Carbon County, Utah is capable of producing unitized substances in paying quantities as defined in Section 9 of the unit agreement.

API Number	Well Name	Bottom Hole Location	Date of First Sales
4300731074	1-27D-12-15	NENE 27 12 S 15 E SLB&M	07/30/2006

Please file an appropriate Participating Area application for this well as discussed in our meeting on June 18, 2007.

Pursuant to the same request, it has been determined by this office that under existing conditions the following wells are not capable of producing unitized substances in paying quantities as defined in Section 9 of the unit agreement.

API Number	Well Name	Bottom Hole Location	Date of First Sales	Lease
4300731073	13-23-12-15	SWSW 23 12.0 S 15.0 E SLB&M	07/30/2006	UTU11604
4300731008	5-13-12-14	SWNW 13 12.0 S 14.0 E SLB&M	06/02/2006	UTU73665

RECEIVED
JUL 17 2007

DIV. OF OIL, GAS & MINING

Production from these wells shall be handled and reported on a lease basis. If you have any questions please contact Mickey Coulthard of this office at (801) 539-4042.

Sincerely,

/s/ Greg J. Noble

Greg J. Noble
Acting Chief, Branch of Fluid Minerals

bcc: FOM Moab
Prickly Pear Unit File
MMS
SITLA
DOGM
Central Files
Agr. Sec. Chron.
Fluid Chron
Tickler (August, 2007)

MCoulthard:mc:7-12-07



United States Department of the Interior

BUREAU OF LAND MANAGEMENT

Utah State Office
P.O. Box 45155
Salt Lake City, UT 84145-0155



IN REPLY REFER TO
3180
UT-922

AUG 02 2007

Bill Barrett Corporation
1099 18th Street, Suite 2300
Denver, Colorado 80202

Re: Initial Wasatch-Mesaverde Participating Area "D"
Prickly Pear Unit
Carbon County, Utah

Gentlemen:

The Initial Wasatch-Mesaverde Formation Participating Area "D", Prickly Pear Unit, UTU79847D, is hereby approved effective as of July 24, 2006, pursuant to Section 11 of the Prickly Pear Unit Agreement, Carbon County, Utah.

The Initial Wasatch-Mesaverde Formation Participating Area "D" results in an Initial Participating Area of 640.00 acres and is based upon the completion of the following wells as being capable of producing unitized substances in paying quantities:

WELL NO.	API NO.	LOCATION	LEASE NO.
15-22D	4300731076	SWSE, 22-12S-15E	UTU11604
3-26D	4300731075	NENW, 26-12S-15E	UTU73896
1-27D	4300731074	NENE, 27-12S-15E	UTU0137844
13-23	4300731073	SWSW, 23-12S-15E	UTU11604

Copies of the approved request are being distributed to the appropriate agencies and one copy is returned herewith. Please advise all interested parties of the establishment of the Initial Wasatch-Mesaverde Formation Participating Area "D", Prickly Pear Unit, and the effective date.

Sincerely,

/s/ Greg J. Noble

Greg J. Noble
Acting Chief, Branch of Fluid Minerals

Enclosure

RECEIVED

AUG 06 2007

DIV. OF OIL, GAS & MINING

CONFIDENTIAL

ENTITY ACTION FORM

Operator Bill Barrett Corporation Operator Account Number N
Address 1099 18th Street, Suite 2300
city Denver
state CO zip 80202 Phone Number: (303) 312-8134

Well 1

API Number	Well Name		QQ	Sec	Twp	Rng	County
4300731076	Prickly Pear Unit Federal 15-22D-12-15		SWSW	23	12S	15E	Carbon
Action Code	Current Entity Number	New Entity Number	Spud Date			Entity Assignment Effective Date	
D	15200	16373				7/24/2006	
Comments: Per communication with Earlene Russell on 9/25/07, this is being submitted to request a change in the entity action # from 15200 (WSMVD) to a new entity #. <u>9/26/07</u>							

CONFIDENTIAL

Well 2

API Number	Well Name		QQ	Sec	Twp	Rng	County
4300731075	Prickly Pear Unit Federal 3-26D-12-15		SWSW	23	12S	15E	Carbon
Action Code	Current Entity Number	New Entity Number	Spud Date			Entity Assignment Effective Date	
D	15199	16373				7/24/2006	
Comments: Per communication with Earlene Russell on 9/25/07, this is being submitted to request a change in the entity action # from 15199 (WSMVD) to a new entity #. <u>9/26/07</u>							

CONFIDENTIAL

Well 3

API Number	Well Name		QQ	Sec	Twp	Rng	County
4300731074	Prickly Pear Unit Federal 1-27D-12-15		SWSW	23	12S	15E	Carbon
Action Code	Current Entity Number	New Entity Number	Spud Date			Entity Assignment Effective Date	
D	15324	16373				7/24/2006	
Comments: Per communication with Earlene Russell on 9/25/07, this is being submitted to request a change in the entity action # from 15324 (WSMVD) to a new entity #. <u>9/26/07</u>							

CONFIDENTIAL

ACTION CODES:

- A - Establish new entity for new well (single well only)
- B - Add new well to existing entity (group or unit well)
- C - Re-assign well from one existing entity to another existing entity
- D - Re-assign well from one existing entity to a new entity
- E - Other (Explain in 'comments' section)

Tracey Fallang

Name (Please Print)

Signature
Permit Analyst

Title

9/25/2007

Date

RECEIVED

SEP 26 2007

ENTITY ACTION FORM

Operator: Bill Barrett Corporation Operator Account Number: N 2165
 Address: 1099 18th Street, Suite 2300
city Denver
state CO zip 80202 Phone Number: (303) 312-8168

Well 1

API Number	Well Name		QQ	Sec	Twp	Rng	County
4300731073	Prickly Pear Unit Fed 13-23-12-15		SWSW	23	12S	15E	Carbon
Action Code	Current Entity Number	New Entity Number	Spud Date		Entity Assignment Effective Date		
<i>C</i>	16373	14794			<i>efb</i> 12/1/2006		
Comments: Changes reflected are based on BLM approved PA changes in the Prickly Pear Unit. WSMVD. — <i>12/26/07</i>							

Well 2

API Number	Well Name		QQ	Sec	Twp	Rng	County
4300731074	Prickly Pear Unit Federal 1-27D-12-15		SWSW	23	12S	15E	Carbon
Action Code	Current Entity Number	New Entity Number	Spud Date		Entity Assignment Effective Date		
<i>C</i>	16373	14794			<i>efb</i> 12/1/2006		
Comments: Changes reflected are based on BLM approved PA changes in the Prickly Pear Unit. WSMVD. — <i>12/26/07</i>							

Well 3

API Number	Well Name		QQ	Sec	Twp	Rng	County
4300731075	Prickly Pear Unit Federal 3-26D-12-15		SWSW	23	12S	15E	Carbon
Action Code	Current Entity Number	New Entity Number	Spud Date		Entity Assignment Effective Date		
<i>C</i>	16373	14794			<i>efb</i> 12/1/2006		
Comments: Changes reflected are based on BLM approved PA changes in the Prickly Pear Unit. WSMVD. — <i>12/26/07</i>							

ACTION CODES:

- A - Establish new entity for new well (single well only)
- B - Add new well to existing entity (group or unit well)
- C - Re-assign well from one existing entity to another existing entity
- D - Re-assign well from one existing entity to a new entity
- E - Other (Explain in 'comments' section)

Tracey Fallang

Name (Please Print)

Signature

Regulatory Analyst

Title

Tracey Fallang
12/17/2007

Date

RECEIVED

DEC 17 2007

STATE OF UTAH DEPARTMENT OF NATURAL RESOURCES DIVISION OF OIL, GAS, AND MINING	FORM 9 5. LEASE DESIGNATION AND SERIAL NUMBER: UTU 011604
SUNDRY NOTICES AND REPORTS ON WELLS Do not use this form for proposals to drill new wells, significantly deepen existing wells below current bottom-hole depth, reenter plugged wells, or to drill horizontal laterals. Use APPLICATION FOR PERMIT TO DRILL form for such proposals.	6. IF INDIAN, ALLOTTEE OR TRIBE NAME: 7. UNIT or CA AGREEMENT NAME: PRICKLY PEAR
1. TYPE OF WELL Gas Well	8. WELL NAME and NUMBER: PRICKLY PEAR U FED 1-27D-12-15
2. NAME OF OPERATOR: BILL BARRETT CORP	9. API NUMBER: 43007310740000
3. ADDRESS OF OPERATOR: 1099 18th Street Ste 2300 , Denver, CO, 80202	PHONE NUMBER: 303 312-8128 Ext
4. LOCATION OF WELL FOOTAGES AT SURFACE: 1322 FSL 0685 FWL QTR/QTR, SECTION, TOWNSHIP, RANGE, MERIDIAN: Qtr/Qtr: SWSW Section: 23 Township: 12.0S Range: 15.0E Meridian: S	9. FIELD and POOL or WILDCAT: NINE MILE CANYON COUNTY: CARBON STATE: UTAH

11. CHECK APPROPRIATE BOXES TO INDICATE NATURE OF NOTICE, REPORT, OR OTHER DATA

TYPE OF SUBMISSION	TYPE OF ACTION		
<input checked="" type="checkbox"/> NOTICE OF INTENT Approximate date work will start: 9/1/2009	<input type="checkbox"/> ACIDIZE	<input type="checkbox"/> ALTER CASING	<input type="checkbox"/> CASING REPAIR
<input type="checkbox"/> SUBSEQUENT REPORT Date of Work Completion:	<input type="checkbox"/> CHANGE TO PREVIOUS PLANS	<input type="checkbox"/> CHANGE TUBING	<input type="checkbox"/> CHANGE WELL NAME
<input type="checkbox"/> SPUD REPORT Date of Spud:	<input type="checkbox"/> CHANGE WELL STATUS	<input type="checkbox"/> COMMINGLE PRODUCING FORMATIONS	<input type="checkbox"/> CONVERT WELL TYPE
<input type="checkbox"/> DRILLING REPORT Report Date:	<input type="checkbox"/> DEEPEN	<input type="checkbox"/> FRACTURE TREAT	<input type="checkbox"/> NEW CONSTRUCTION
	<input type="checkbox"/> OPERATOR CHANGE	<input type="checkbox"/> PLUG AND ABANDON	<input type="checkbox"/> PLUG BACK
	<input type="checkbox"/> PRODUCTION START OR RESUME	<input type="checkbox"/> RECLAMATION OF WELL SITE	<input type="checkbox"/> RECOMPLETE DIFFERENT FORMATION
	<input type="checkbox"/> REPERFORATE CURRENT FORMATION	<input type="checkbox"/> SIDETRACK TO REPAIR WELL	<input type="checkbox"/> TEMPORARY ABANDON
	<input type="checkbox"/> TUBING REPAIR	<input type="checkbox"/> VENT OR FLARE	<input type="checkbox"/> WATER DISPOSAL
	<input type="checkbox"/> WATER SHUTOFF	<input type="checkbox"/> SI TA STATUS EXTENSION	<input type="checkbox"/> APD EXTENSION
	<input type="checkbox"/> WILDCAT WELL DETERMINATION	<input checked="" type="checkbox"/> OTHER	OTHER: Workover-change in lift

12. DESCRIBE PROPOSED OR COMPLETED OPERATIONS. Clearly show all pertinent details including dates, depths, volumes, etc.

This sundry is being submitted as notification that BBC will move on to this location to install a new lift system to enhance production. The workover procedure is attached.

Accepted by the Utah Division of Oil, Gas and Mining

Date: August 27, 2009

By: *Derek Duff*

NAME (PLEASE PRINT) Tracey Fallang	PHONE NUMBER 303 312-8134	TITLE Regulatory Analyst
SIGNATURE N/A		DATE 8/26/2009

WORKOVER PROCEDURE
Change of List System - CVR Installation

- 1.) MIRU PU & bleed casing off thru flare
- 2.) NU BOP's
- 3.) TOO H w/ 2-3/8" tbg set @ 4,793'
- 4.) MIRU WLU & RIH w/ gauge ring to 7,845' (Bottom of perfs)
- 5.) Report PBSD to Chris Bairrington – BBC Denver @ 303-877-5239 if fill is seen above 7,845'
 - a. If fill is above 7,702', PUMU bit & scraper & CO to 7,940' utilizing N2 foam unit for circulation
- 6.) RIH w/ 5.5" RBP & set @ 4,800'
- 7.) PUMU 5.5" RBP ret. Head, pump off bit sub, +/- 1286' of 3.5" Ultraflush tubing, change over to 2 3/8 tubing
- 8.) MIRU NALCO One Source capillary tbg unit & run 1/4" 2204 stainless steel tbg inside 3.5" ultra flush
- 9.) MU & TIH w/XN nipple, CVR sleeve, X- nipple, 2-3/8" tbg with capillary string banded to outside to RBP @ 4,800'
- 10.) Set down on RBP & equalize pressure, pull up to release plug
- 11.) Continue TIH under pressure thru hydrill w/ 2-3/8" tbg with capillary string banded to outside of tbg
- 12.) PUMU modified tbg hanger & hook capillary string into hanger
- 13.) Land tbg
- 14.) N/D bop N/U well head w/ isolation nipple between donut & B2 adapter flange on bottom of tree
- 15.) RU N2 foam unit & pump off bit sub. Continue foaming down tbg up backside for 2 hours to evacuate all liquids
- 16.) MIRU SL unit, RIH & pull CVR sleeve
- 17.) RIH & set XN-plug
- 18.) RDMOL flowing well up tbg to sales

STATE OF UTAH DEPARTMENT OF NATURAL RESOURCES DIVISION OF OIL, GAS, AND MINING	FORM 9 5. LEASE DESIGNATION AND SERIAL NUMBER: UTU 011604
SUNDRY NOTICES AND REPORTS ON WELLS Do not use this form for proposals to drill new wells, significantly deepen existing wells below current bottom-hole depth, reenter plugged wells, or to drill horizontal laterals. Use APPLICATION FOR PERMIT TO DRILL form for such proposals.	6. IF INDIAN, ALLOTTEE OR TRIBE NAME: 7. UNIT or CA AGREEMENT NAME: PRICKLY PEAR
1. TYPE OF WELL Gas Well	8. WELL NAME and NUMBER: PRICKLY PEAR U FED 1-27D-12-15
2. NAME OF OPERATOR: BILL BARRETT CORP	9. API NUMBER: 43007310740000
3. ADDRESS OF OPERATOR: 1099 18th Street Ste 2300 , Denver, CO, 80202	PHONE NUMBER: 303 312-8164 Ext
4. LOCATION OF WELL FOOTAGES AT SURFACE: 1322 FSL 0685 FWL QTR/QTR, SECTION, TOWNSHIP, RANGE, MERIDIAN: Qtr/Qtr: SWSW Section: 23 Township: 12.0S Range: 15.0E Meridian: S	9. FIELD and POOL or WILDCAT: NINE MILE CANYON COUNTY: CARBON STATE: UTAH

11. CHECK APPROPRIATE BOXES TO INDICATE NATURE OF NOTICE, REPORT, OR OTHER DATA

TYPE OF SUBMISSION	TYPE OF ACTION		
<input checked="" type="checkbox"/> NOTICE OF INTENT Approximate date work will start: 8/15/2011 <input type="checkbox"/> SUBSEQUENT REPORT Date of Work Completion: <input type="checkbox"/> SPUD REPORT Date of Spud: <input type="checkbox"/> DRILLING REPORT Report Date:	<input type="checkbox"/> ACIDIZE <input type="checkbox"/> CHANGE TO PREVIOUS PLANS <input type="checkbox"/> CHANGE WELL STATUS <input type="checkbox"/> DEEPEN <input type="checkbox"/> OPERATOR CHANGE <input type="checkbox"/> PRODUCTION START OR RESUME <input type="checkbox"/> REPERFORATE CURRENT FORMATION <input type="checkbox"/> TUBING REPAIR <input type="checkbox"/> WATER SHUTOFF <input type="checkbox"/> WILDCAT WELL DETERMINATION	<input type="checkbox"/> ALTER CASING <input checked="" type="checkbox"/> CHANGE TUBING <input type="checkbox"/> COMMINGLE PRODUCING FORMATIONS <input type="checkbox"/> FRACTURE TREAT <input type="checkbox"/> PLUG AND ABANDON <input type="checkbox"/> RECLAMATION OF WELL SITE <input type="checkbox"/> SIDETRACK TO REPAIR WELL <input type="checkbox"/> VENT OR FLARE <input type="checkbox"/> SI TA STATUS EXTENSION <input type="checkbox"/> OTHER	<input type="checkbox"/> CASING REPAIR <input type="checkbox"/> CHANGE WELL NAME <input type="checkbox"/> CONVERT WELL TYPE <input type="checkbox"/> NEW CONSTRUCTION <input type="checkbox"/> PLUG BACK <input type="checkbox"/> RECOMPLETE DIFFERENT FORMATION <input type="checkbox"/> TEMPORARY ABANDON <input type="checkbox"/> WATER DISPOSAL <input type="checkbox"/> APD EXTENSION OTHER: <input style="width: 50px;" type="text"/>

12. DESCRIBE PROPOSED OR COMPLETED OPERATIONS. Clearly show all pertinent details including dates, depths, volumes, etc.

BBC is proposing to lower the tubing on this well to enhance production. Tubing is currently set at 4794'. Please contact Brian Hilgers with questions at 303.312.8183.

Accepted by the Utah Division of Oil, Gas and Mining

 Date: 08/16/2011
 By: *Derek Quist*

NAME (PLEASE PRINT) Brady Riley	PHONE NUMBER 303 312-8115	TITLE Permit Analyst
SIGNATURE N/A	DATE 8/12/2011	

STATE OF UTAH DEPARTMENT OF NATURAL RESOURCES DIVISION OF OIL, GAS, AND MINING		FORM 9
		5. LEASE DESIGNATION AND SERIAL NUMBER: UTU 011604
SUNDRY NOTICES AND REPORTS ON WELLS		6. IF INDIAN, ALLOTTEE OR TRIBE NAME:
Do not use this form for proposals to drill new wells, significantly deepen existing wells below current bottom-hole depth, reenter plugged wells, or to drill horizontal laterals. Use APPLICATION FOR PERMIT TO DRILL form for such proposals.		7. UNIT or CA AGREEMENT NAME: PRICKLY PEAR
1. TYPE OF WELL Gas Well		8. WELL NAME and NUMBER: PRICKLY PEAR U FED 1-27D-12-15
2. NAME OF OPERATOR: BILL BARRETT CORP		9. API NUMBER: 43007310740000
3. ADDRESS OF OPERATOR: 1099 18th Street Ste 2300 , Denver, CO, 80202	PHONE NUMBER: 303 312-8164 Ext	9. FIELD and POOL or WILDCAT: NINE MILE CANYON
4. LOCATION OF WELL FOOTAGES AT SURFACE: 1322 FSL 0685 FWL QTR/QTR, SECTION, TOWNSHIP, RANGE, MERIDIAN: Qtr/Qtr: SWSW Section: 23 Township: 12.0S Range: 15.0E Meridian: S		COUNTY: CARBON
		STATE: UTAH

11.

CHECK APPROPRIATE BOXES TO INDICATE NATURE OF NOTICE, REPORT, OR OTHER DATA

TYPE OF SUBMISSION	TYPE OF ACTION		
<input type="checkbox"/> NOTICE OF INTENT Approximate date work will start:	<input type="checkbox"/> ACIDIZE	<input type="checkbox"/> ALTER CASING	<input type="checkbox"/> CASING REPAIR
<input checked="" type="checkbox"/> SUBSEQUENT REPORT Date of Work Completion: 9/26/2011	<input type="checkbox"/> CHANGE TO PREVIOUS PLANS	<input checked="" type="checkbox"/> CHANGE TUBING	<input type="checkbox"/> CHANGE WELL NAME
<input type="checkbox"/> SPUD REPORT Date of Spud:	<input type="checkbox"/> CHANGE WELL STATUS	<input type="checkbox"/> COMMINGLE PRODUCING FORMATIONS	<input type="checkbox"/> CONVERT WELL TYPE
<input type="checkbox"/> DRILLING REPORT Report Date:	<input type="checkbox"/> DEEPEN	<input type="checkbox"/> FRACTURE TREAT	<input type="checkbox"/> NEW CONSTRUCTION
	<input type="checkbox"/> OPERATOR CHANGE	<input type="checkbox"/> PLUG AND ABANDON	<input type="checkbox"/> PLUG BACK
	<input type="checkbox"/> PRODUCTION START OR RESUME	<input type="checkbox"/> RECLAMATION OF WELL SITE	<input type="checkbox"/> RECOMPLETE DIFFERENT FORMATION
	<input type="checkbox"/> REPERFORATE CURRENT FORMATION	<input type="checkbox"/> SIDETRACK TO REPAIR WELL	<input type="checkbox"/> TEMPORARY ABANDON
	<input type="checkbox"/> TUBING REPAIR	<input type="checkbox"/> VENT OR FLARE	<input type="checkbox"/> WATER DISPOSAL
	<input type="checkbox"/> WATER SHUTOFF	<input type="checkbox"/> SI TA STATUS EXTENSION	<input type="checkbox"/> APD EXTENSION
	<input type="checkbox"/> WILDCAT WELL DETERMINATION	<input type="checkbox"/> OTHER	OTHER: <input style="width: 100px;" type="text"/>

12. DESCRIBE PROPOSED OR COMPLETED OPERATIONS. Clearly show all pertinent details including dates, depths, volumes, etc.

Attached to this sundry are the procedures that took place to lower the tubing on this well from 9/25-26/2011. Please contact Brady Riley at 303-312-8115 with questions.

**Accepted by the
Utah Division of
Oil, Gas and Mining
FOR RECORD ONLY**

NAME (PLEASE PRINT) Brady Riley	PHONE NUMBER 303 312-8115	TITLE Permit Analyst
SIGNATURE N/A		DATE 9/27/2011



Daily Completion and Workover (legal size)

Well Name: Prickly Pear Fed. #1-27D-12-15

Report # 1.0, Report Date: 9/25/2011

Phase:

Well Name Prickly Pear Fed. #1-27D-12-15	API/UWI 43-007-31074	License #	Extra Well ID B	Operator Bill Barrett Corporation	Govt Authority
Well Configuration Type	Original KB Elevation (ft) 7,276.00	Ground Elevation (ft) 7,261.00	KB-Ground Distance (ft) 15.00	Regulatory Drilling Spud Date 4/20/2006 00:00	Regulatory Rig Release Date
Surface Legal Location SWSW-23-12S-15E-W26M	North/South Distance (ft) 2,165.4	North/South Reference FNL	East/West Distance (ft) 2,165.4	East/West Reference FEL	Lat/Long Datum
Latitude (°)	Longitude (°)	Basin	Field Name	County	State/Province

Jobs					
Job Category Completion/Workover	Primary Job Type Workover	Start Date 8/10/2011	End Date 12/1/2011		
Target Depth (ftKB)	Target Formation	AFE Number 12908EQP	AFE+Supp Amt (Cost) 24,150.00	Total Fld Est (Cost) 13,800.00	Total Final Invoice (C... 0.00
				Var (AFE-Fld) (Cost) 10,350.00	Total Depth Drilled (ft)

Daily Operations					
Report Start Date 9/25/2011	Report End Date 9/26/2011	Weather	Temperature (°F)	Road Condition	
24 Hour Summary MIRU Wildcat workover uint lower tubing RU swab on well			Sundry Number: 18879	API Well Number: 43007310740000	Operations Next Report Period RDMO, low back

Daily Contacts	
Contact Name	Office

Daily Time Breakdown								
Start Time	End Time	Dur (hr)	Cum Dur (hr)	Code	Category	Phase	Prob Ref #	Com
06:00	07:30	1.50	1.50	SRIG	Rig Up/Down			MIRU Wildcat workover uint
07:30	08:30	1.00	2.50	BOPI	Install BOP's			Catch plunger, bleed well down to blowdown tank ND tree NU BOP's
08:30	10:30	2.00	4.50	RUT B	Run Tubing			Unland tubing PU 26 jts. tubing RIH, RU swab lub.
10:30	12:30	2.00	6.50	SWA B	Swab Well Down			RIH w/ swab, well would not flow
12:30	13:00	0.50	7.00	PULT	Pull Tubing			Pull 5 jts tubing RU swab lub
13:00	15:00	2.00	9.00	SWA B	Swab Well Down			Swab on well, 2 runs RU to flow to blowdown tank thru night.
15:00	06:00	15.00	24.00	FBC K	Flowback Well			Flowback well to blowdown tank

Safety Checks			
Time	Des	Type	Com

Logs				
Date	Type	Top (ftKB)	Btm (ftKB)	Cased?

Perforation Summary				
Date	Zone	Top (ftKB)	Btm (ftKB)	Current Status

Stimulation/Treatment Stages				
<typ> on <dtm>				
Date	Zone	Type	Stim/Treat Company	
Sub Stg #	Stage Type	Top (ftKB)	Btm (ftKB)	Vol Clean Pump (gal)

Other In Hole				
Des	Run Date	OD (in)	Top (ftKB)	Btm (ftKB)

Cement		
Des	Start Date	Cement Comp

RECEIVED _____



Daily Completion and Workover (legal size)

Well Name: Prickly Pear Fed. #1-27D-12-15

**Report # 2.0, Report Date: 9/26/2011
Phase:**

Well Name Prickly Pear Fed. #1-27D-12-15	API/UWI 43-007-31074	License #	Extra Well ID B	Operator Bill Barrett Corporation	Govt Authority
Well Configuration Type	Original KB Elevation (ft) 7,276.00	Ground Elevation (ft) 7,261.00	KB-Ground Distance (ft) 15.00	Regulatory Drilling Spud Date 4/20/2006 00:00	Regulatory Rig Release Date
Surface Legal Location SWSW-23-12S-15E-W26M	North/South Distance (ft) 2,165.4	North/South Reference FNL	East/West Distance (ft) 2,165.4	East/West Reference FEL	Lat/Long Datum
Latitude (°)	Longitude (°)	Basin	Field Name	County	State/Province

Jobs							
Job Category Completion/Workover	Primary Job Type Workover			Start Date 8/10/2011	End Date 12/1/2011		
Target Depth (ftKB)	Target Formation	AFE Number 12908EQP	AFE+Supp Amt (Cost) 24,150.00	Total Fld Est (Cost) 13,800.00	Total Final Invoice (C... 0.00	Var (AFE-Fld) (Cost) 10,350.00	Total Depth Drilled (ft)

Daily Operations							
Report Start Date 9/26/2011	Report End Date 9/27/2011	Weather		Temperature (°F)	Road Condition		
24 Hour Summary Land well swab well turn to sales Sundry Number: 18879 API Well Number: 43007310740000 Flowback to sales							

Daily Contacts							
Contact Name				Office			

Daily Time Breakdown								
Start Time	End Time	Dur (hr)	Cum Dur (hr)	Code	Category	Phase	Prob Ref #	Com
06:00	06:30	0.50	0.50	SMT G	Safety Meeting			Safety meeting
06:30	08:30	2.00	2.50	BOP R	Remove BOP's			Land well @ 5460' added total 21 jts. to well, swab well after tree NU. to induce flow
08:30	09:30	1.00	3.50	SRIG	Rig Up/Down			RDMO workover uint
09:30	06:00	20.50	24.00	FBC K	Flowback Well			Flowback to sales

Safety Checks							
Time	Des	Type	Com				

Logs							
Date	Type	Top (ftKB)	Btm (ftKB)	Cased?			

Perforation Summary							
Date	Zone	Top (ftKB)	Btm (ftKB)	Current Status			

Stimulation/Treatment Stages							
<typ> on <dtm>							
Date	Zone	Type	Stim/Treat Company				
Sub Stg #	Stage Type	Top (ftKB)	Btm (ftKB)	Vol Clean Pump (gal)			

Other In Hole							
Des	Run Date	OD (in)	Top (ftKB)	Btm (ftKB)			

Cement							
Des	Start Date	Cement Comp					

RECEIVED _____

STATE OF UTAH				FORM 15
DEPARTMENT OF NATURAL RESOURCES				AMENDED REPORT <input type="checkbox"/>
DIVISION OF OIL, GAS AND MINING				Original Filing Date: 12/20/2011
DESIGNATION OF WORKOVER OR RECOMPLETION				
1. Name of Operator BILL BARRETT CORP		2. Utah Account Number N2165		5. Well Name and Number PRICKLY PEAR U FED
3. Address of Operator 1099 18th Street Ste 2300 City: Denver State: CO Zip: 80202		4. Phone Number 303 312-8164		6. API Number 4300731074
9. Location of Well Footage: 1322 FSL 0685 FWL County: CARBON QQ, Sec, Twnp, Rnge: SWSW 23 120S 150E State: UTAH				7. Field Name NINE MILE CANYON
				8. Field Code Number 35

COMPLETE ALL SECTIONS. ATTACH ADDITIONAL SHEETS IF NEEDED.

10. TYPE OF WORK (Check all that apply) <input checked="" type="checkbox"/> Production enhancement <input type="checkbox"/> Recompletion <input type="checkbox"/> Convert to injection <input type="checkbox"/> Repair well	11. WORK PERIOD Date work commenced: 9/25/2011 85 Days From Date work completed: 9/26/2011 Completion
--	--

12. THE FOLLOWING EXPENSES FOR OPERATIONS ARE SUBMITTED FOR DESIGNATION AS WORKOVER OR RECOMPLETION EXPENSES:

	Expenses	Approved By State
a. Location preparation and cleanup	0.00	0.00
b. Move-in, rig-up, and rig-down (including trucking)	1663.00	1663.00
c. Rig charges (including fuel)	5996.00	5996.00
d. Drill pipe or other working string	0.00	0.00
e. Water and chemicals for circulating fluid (including water hauling)	0.00	0.00
f. Equipment purchase	3979.00	3979.00
g. Equipment rental	265.00	265.00
h. Cementing	0.00	0.00
i. Perforating	0.00	0.00
j. Acidizing	0.00	0.00
k. Fracture stimulation	0.00	0.00
l. Logging services	0.00	0.00
m. Supervision and overhead	1440.00	1440.00
n. Other (itemize) 0	0.00	0.00
0	0.00	0.00
0	0.00	0.00
0	0.00	0.00
o. Total submitted expenses	13343.00	
p. Total approved expenses (State use only)		13343.00

13. LIST CONTRACTORS PROVIDING SERVICES VALUED AT MORE THAN \$3,000.

Contractor	Location (City, State)	Services Provided
WILDCAT ENERGY SERVICES	BLANDING UT	ICC - COMPLETION UNIT
BOURLAND LEVERICH SUPPLY CO	PAMPA TX	TCC - TUBING

14. LIST WORKING INTEREST OWNERS WHO TAKE PRODUCT IN KIND AND ARE AUTHORIZED TO SHARE IN THE TAX CREDIT.

Name	Address	Utah Account No.	Percent of Interest

I hereby certify that this report is true and complete to the best of my knowledge.

NAME (PLEASE PRINT) Jeffrey Wieting	TITLE Asset Team Accountant	PHONE 303 299-9942	
SIGNATURE Jeffrey Wieting	DATE December 20, 2011	E-MAIL JWieting@billbarrettcorp	

Division of Oil, Gas and Mining
OPERATOR CHANGE WORKSHEET (for state use only)

ROUTING
 CDW

X - Change of Operator (Well Sold)

Operator Name Change/Merger

The operator of the well(s) listed below has changed, effective:

1/1/2014

FROM: (Old Operator): N2165-Bill Barrett Corporation 1099 18th Street, Suite 230 Denver, CO 80202 Phone: 1 (303) 312-8134	TO: (New Operator): N4040-EnerVest Operating, LLC 1001 Fannin Street, Suite 800 Houston, TX 77002 Phone: 1 (713) 659-3500
--	---

CA No.		Unit: Prickly Pear		WELL NAME	SEC	TWN	RNG	API NO.	ENTITY NO	LEASE TYPE	WELL TYPE	WELL STATUS
See Attached List												

OPERATOR CHANGES DOCUMENTATION

Enter date after each listed item is completed

- (R649-8-10) Sundry or legal documentation was received from the **FORMER** operator on: 1/7/2014
- (R649-8-10) Sundry or legal documentation was received from the **NEW** operator on: 1/7/2014
- The new company was checked on the **Department of Commerce, Division of Corporations Database** on: 1/28/2014
- a. Is the new operator registered in the State of Utah: Business Number: 8850806-0161
- a. (R649-9-2)Waste Management Plan has been received on: Not Yet
- b. Inspections of LA PA state/fee well sites complete on: Yes
- c. Reports current for Production/Disposition & Sundries on: 1/24/2014
- Federal and Indian Lease Wells:** The BLM and or the BIA has approved the merger, name change, or operator change for all wells listed on Federal or Indian leases on: BLM Not Yet BIA N/A
- Federal and Indian Units:**
The BLM or BIA has approved the successor of unit operator for wells listed on: Not Yet
- Federal and Indian Communization Agreements ("CA"):**
The BLM or BIA has approved the operator for all wells listed within a CA on: N/A
- Underground Injection Control ("UIC")** Division has approved UIC Form 5 Transfer of Authority to **Inject**, for the enhanced/secondary recovery unit/project for the water disposal well(s) listed on: Yes

DATA ENTRY:

- Changes entered in the **Oil and Gas Database** on: 1/28/2014
- Changes have been entered on the **Monthly Operator Change Spread Sheet** on: 1/28/2014
- Bond information entered in RBDMS on: 1/28/2014
- Fee/State wells attached to bond in RBDMS on: 1/28/2014
- Injection Projects to new operator in RBDMS on: 1/28/2014
- Receipt of Acceptance of Drilling Procedures for APD/New on: 1/7/2014
- Surface Agreement Sundry from **NEW** operator on Fee Surface wells received on: 1/7/2014

BOND VERIFICATION:

- Federal well(s) covered by Bond Number: RLB7886
- Indian well(s) covered by Bond Number: RLB7886
- a. (R649-3-1) The **NEW** operator of any state/fee well(s) listed covered by Bond Number B008371
- b. The **FORMER** operator has requested a release of liability from their bond on: N/A

LEASE INTEREST OWNER NOTIFICATION:

- (R649-2-10) The **NEW** operator of the fee wells has been contacted and informed by a letter from the Division of their responsibility to notify all interest owners of this change on: 1/28/2014

COMMENTS:

Bill Barrett Corporation (N2165) to EnerVest Operating, LLC (N4040)

Effective 1/1/2014

Prickly Pear Unit

Well Name	Sec	TWN	RNG	API Number	Entity	Mineral Lease	Surface Lease	Well Type	Well Status
PPU FED 11-23D-12-15	23	120S	150E	4300731440		Federal	Federal	GW	APD
PPU FED 4-26D-12-15	23	120S	150E	4300731441		Federal	Federal	GW	APD
PPU FED 14-23D-12-15	23	120S	150E	4300731442		Federal	Federal	GW	APD
PPU FED 12-23D-12-15	23	120S	150E	4300731443		Federal	Federal	GW	APD
PRICKLY PEAR U FED 12-7D-12-15	7	120S	150E	4300750094		Federal	Federal	GW	APD
PRICKLY PEAR U FED 11-7D-12-15	7	120S	150E	4300750095		Federal	Federal	GW	APD
PRICKLY PEAR U FED 13-7D-12-15	7	120S	150E	4300750096		Federal	Federal	GW	APD
PRICKLY PEAR U FED 14-7D-12-15	7	120S	150E	4300750097		Federal	Federal	GW	APD
PRICKLY PEAR UF 11-8D-12-15	8	120S	150E	4300750124		Federal	Federal	GW	APD
PRICKLY PEAR UF 12-8D-12-15	8	120S	150E	4300750125		Federal	Federal	GW	APD
PRICKLY PEAR UF 13-8D-12-15	8	120S	150E	4300750126		Federal	Federal	GW	APD
PRICKLY PEAR UF 14-8D-12-15	8	120S	150E	4300750127		Federal	Federal	GW	APD
PRICKLY PEAR UF 9-21D-12-15	21	120S	150E	4300750128		Federal	Federal	GW	APD
PRICKLY PEAR UF 9A-21D-12-15	21	120S	150E	4300750129		Federal	Federal	GW	APD
PRICKLY PEAR UF 10-21D-12-15	21	120S	150E	4300750130		Federal	Federal	GW	APD
PRICKLY PEAR UF 10A-21D-12-15	21	120S	150E	4300750131		Federal	Federal	GW	APD
PRICKLY PEAR UF 15A-21D-12-15	21	120S	150E	4300750132		Federal	Federal	GW	APD
PRICKLY PEAR UF 15X-21D-12-15	21	120S	150E	4300750133		Federal	Federal	GW	APD
PRICKLY PEAR UF 16-21D-12-15	21	120S	150E	4300750134		Federal	Federal	GW	APD
PRICKLY PEAR UF 16A-21D-12-15	21	120S	150E	4300750135		Federal	Federal	GW	APD
PRICKLY PEAR UF 13A-22D-12-15	21	120S	150E	4300750148		Federal	Federal	GW	APD
PRICKLY PEAR UF 1A-27D-12-15	22	120S	150E	4300750161		Federal	Federal	GW	APD
PRICKLY PEAR UF 2A-27D-12-15	22	120S	150E	4300750162		Federal	Federal	GW	APD
PRICKLY PEAR UF 3A-27D-12-15	22	120S	150E	4300750163		Federal	Federal	GW	APD
PRICKLY PEAR UF 9A-22D-12-15	22	120S	150E	4300750164		Federal	Federal	GW	APD
PRICKLY PEAR UF 10A-22D-12-15	22	120S	150E	4300750165		Federal	Federal	GW	APD
PRICKLY PEAR UF 11A-22D-12-15	22	120S	150E	4300750166		Federal	Federal	GW	APD
PRICKLY PEAR UF 12A-22D-12-15	22	120S	150E	4300750167		Federal	Federal	GW	APD
PRICKLY PEAR UF 14A-22D-12-15	22	120S	150E	4300750168		Federal	Federal	GW	APD
PRICKLY PEAR UF 15A-22D-12-15	22	120S	150E	4300750169		Federal	Federal	GW	APD
PRICKLY PEAR UF 16A-22D-12-15	22	120S	150E	4300750170		Federal	Federal	GW	APD
PRICKLY PEAR UF 15A-15D-12-15	15	120S	150E	4300750180		Federal	Federal	GW	APD
PRICKLY PEAR UF 11B-15D-12-15	15	120S	150E	4300750181		Federal	Federal	GW	APD
PRICKLY PEAR UF 16A-15D-12-15	15	120S	150E	4300750184		Federal	Federal	GW	APD
PRICKLY PEAR UF 3A-18D-12-15	7	120S	150E	4300750185		Federal	Federal	GW	APD
PRICKLY PEAR UF 4A-18D-12-15	7	120S	150E	4300750186		Federal	Federal	GW	APD
PRICKLY PEAR UF 11A-7D-12-15	7	120S	150E	4300750187		Federal	Federal	GW	APD
PRICKLY PEAR UF 2-18D-12-15	7	120S	150E	4300750188		Federal	Federal	GW	APD
PRICKLY PEAR UF 12A-7D-12-15	7	120S	150E	4300750189		Federal	Federal	GW	APD
PRICKLY PEAR UF 13A-7D-12-15	7	120S	150E	4300750190		Federal	Federal	GW	APD
PRICKLY PEAR UF 14A-7D-12-15	7	120S	150E	4300750191		Federal	Federal	GW	APD
PRICKLY PEAR FEDERAL 1-12D-12-14	12	120S	140E	4300750205		Federal	Federal	GW	APD
PRICKLY PEAR UF 2-12D-12-14	12	120S	140E	4300750206		Federal	Federal	GW	APD
PRICKLY PEAR UF 7-12D-12-14	12	120S	140E	4300750207		Federal	Federal	GW	APD
PRICKLY PEAR UF 7A-12D-12-14	12	120S	140E	4300750208		Federal	Federal	GW	APD
PRICKLY PEAR UF 8-12D-12-14	12	120S	140E	4300750209		Federal	Federal	GW	APD
PRICKLY PEAR UF 4-7D-12-15	12	120S	140E	4300750210		Federal	Federal	GW	APD
PRICKLY PEAR UF 5-7D-12-15	12	120S	140E	4300750211		Federal	Federal	GW	APD
PRICKLY PEAR UF 8A-12D-12-14	12	120S	140E	4300750212		Federal	Federal	GW	APD
PRICKLY PEAR UF 5A-7D-12-15	12	120S	140E	4300750213		Federal	Federal	GW	APD
PRICKLY PEAR UF 7-14D-12-15	14	120S	150E	4300750214		Federal	Federal	GW	APD
PRICKLY PEAR UF 7A-14D-12-15	14	120S	150E	4300750215		Federal	Federal	GW	APD
PRICKLY PEAR UF 9-14D-12-15	14	120S	150E	4300750217		Federal	Federal	GW	APD
PRICKLY PEAR UF 9A-14D-12-15	14	120S	150E	4300750218		Federal	Federal	GW	APD
PRICKLY PEAR UF 10-14D-12-15	14	120S	150E	4300750219		Federal	Federal	GW	APD
PRICKLY PEAR UF 10A-14D-12-15	14	120S	150E	4300750220		Federal	Federal	GW	APD

Bill Barrett Corporation (N2165) to EnerVest Operating, LLC (N4040)

Effective 1/1/2014

Prickly Pear Unit

Well Name	Sec	TWN	RNG	API Number	Entity	Mineral Lease	Surface Lease	Well Type	Well Status
PRICKLY PEAR UF 15A-14D-12-15	14	120S	150E	4300750222		Federal	Federal	GW	APD
PRICKLY PEAR UF 16-14D-12-15	14	120S	150E	4300750223		Federal	Federal	GW	APD
PRICKLY PEAR UF 16A-14D-12-15	14	120S	150E	4300750224		Federal	Federal	GW	APD
PRICKLY PEAR UF 1A-18D-12-15	7	120S	150E	4300750225		Federal	Federal	GW	APD
PRICKLY PEAR UF 2A-18D-12-15	7	120S	150E	4300750226		Federal	Federal	GW	APD
PRICKLY PEAR UF 9A-7D-12-15	7	120S	150E	4300750227		Federal	Federal	GW	APD
PRICKLY PEAR UF 10A-7D-12-15	7	120S	150E	4300750228		Federal	Federal	GW	APD
PRICKLY PEAR UF 15A-7D-12-15	7	120S	150E	4300750229		Federal	Federal	GW	APD
PRICKLY PEAR UF 16A-7D-12-15	7	120S	150E	4300750230		Federal	Federal	GW	APD
PRICKLY PEAR UF 9A-12D-12-14	12	120S	140E	4300750233		Federal	Federal	GW	APD
PRICKLY PEAR UF 10A-12D-12-14	12	120S	140E	4300750234		Federal	Federal	GW	APD
PRICKLY PEAR UF 15A-12D-12-14	12	120S	140E	4300750235		Federal	Federal	GW	APD
PRICKLY PEAR UF 12A-8D-12-15	8	120S	150E	4300750236		Federal	Federal	GW	APD
PRICKLY PEAR UF 16A-12D-12-14	12	120S	140E	4300750237		Federal	Federal	GW	APD
PRICKLY PEAR UF 11A-8D-12-15	8	120S	150E	4300750238		Federal	Federal	GW	APD
PRICKLY PEAR UF 13A-8D-12-15	8	120S	150E	4300750239		Federal	Federal	GW	APD
PRICKLY PEAR UF 14A-8D-12-15	8	120S	150E	4300750240		Federal	Federal	GW	APD
PRICKLY PEAR UF 5A-8D-12-15	8	120S	150E	4300750260		Federal	Federal	GW	APD
PRICKLY PEAR UF 6A-8D-12-15	8	120S	150E	4300750261		Federal	Federal	GW	APD
PRICKLY PEAR UF 4-8D-12-15	8	120S	150E	4300750262		Federal	Federal	GW	APD
PRICKLY PEAR UF 3-8D-12-15	8	120S	150E	4300750263		Federal	Federal	GW	APD
PRICKLY PEAR UF 2-8D-12-15	8	120S	150E	4300750264		Federal	Federal	GW	APD
PRICKLY PEAR UF 7A-8D-12-15	8	120S	150E	4300750265		Federal	Federal	GW	APD
PRICKLY PEAR UF 7-8D-12-15	8	120S	150E	4300750266		Federal	Federal	GW	APD
PRICKLY PEAR UF 5-8D-12-15	8	120S	150E	4300750267		Federal	Federal	GW	APD
PRICKLY PEAR UF 6-8D-12-15	8	120S	150E	4300750268		Federal	Federal	GW	APD
PRICKLY PEAR UF 10A-8D-12-15	8	120S	150E	4300750269		Federal	Federal	GW	APD
PRICKLY PEAR UF 9A-8D-12-15	8	120S	150E	4300750270		Federal	Federal	GW	APD
PRICKLY PEAR UF 8-8D-12-15	8	120S	150E	4300750271		Federal	Federal	GW	APD
PRICKLY PEAR UF 1-8D-12-15	8	120S	150E	4300750272		Federal	Federal	GW	APD
PRICKLY PEAR UF 8A-8D-12-15	8	120S	150E	4300750273		Federal	Federal	GW	APD
PRICKLY PEAR UF 5-9D-12-15	9	120S	150E	4300750274		Federal	Federal	GW	APD
PRICKLY PEAR UF 5A-9D-12-15	9	120S	150E	4300750275		Federal	Federal	GW	APD
PRICKLY PEAR UF 4-9D-12-15	9	120S	150E	4300750276		Federal	Federal	GW	APD
PRICKLY PEAR UF 3-9D-12-15	9	120S	150E	4300750277		Federal	Federal	GW	APD
PRICKLY PEAR UF 6A-9D-12-15	9	120S	150E	4300750278		Federal	Federal	GW	APD
PRICKLY PEAR UF 11-9D-12-15	9	120S	150E	4300750279		Federal	Federal	GW	APD
PRICKLY PEAR UF 12A-9D-12-15	9	120S	150E	4300750280		Federal	Federal	GW	APD
PRICKLY PEAR UF 6-9D-12-15	9	120S	150E	4300750281		Federal	Federal	GW	APD
PRICKLY PEAR UF 11A-9D-12-15	9	120S	150E	4300750282		Federal	Federal	GW	APD
PRICKLY PEAR US 1X-16D-12-15	10	120S	150E	4300750283		State	Federal	GW	APD
PRICKLY PEAR UF 5A-15D-12-15	10	120S	150E	4300750284		Federal	Federal	GW	APD
PRICKLY PEAR UF 6A-15D-12-15	10	120S	150E	4300750285		Federal	Federal	GW	APD
PRICKLY PEAR UF 3-15D-13-15	10	120S	150E	4300750286		Federal	Federal	GW	APD
PRICKLY PEAR UF 15A-10D-12-15	15	120S	150E	4300750287		Federal	Federal	GW	APD
PRICKLY PEAR UF 13-10D-12-15	10	120S	150E	4300750288		Federal	Federal	GW	APD
PRICKLY PEAR UF 15-10D-12-15	15	120S	150E	4300750289		Federal	Federal	GW	APD
PRICKLY PEAR UF 16A-10D-12-15	15	120S	150E	4300750290		Federal	Federal	GW	APD
PRICKLY PEAR UF 9-10D-12-15	15	120S	150E	4300750291		Federal	Federal	GW	APD
PRICKLY PEAR UF 14A-10D-12-15	10	120S	150E	4300750292		Federal	Federal	GW	APD
PRICKLY PEAR UF 10-10D-12-15	15	120S	150E	4300750293		Federal	Federal	GW	APD
PRICKLY PEAR UF 16-10D-12-15	15	120S	150E	4300750294		Federal	Federal	GW	APD
PRICKLY PEAR UF 13-11D-12-15	15	120S	150E	4300750295		Federal	Federal	GW	APD
PRICKLY PEAR UF 13A-11D-12-15	15	120S	150E	4300750296		Federal	Federal	GW	APD
PRICKLY PEAR UF 12-11D-12-15	15	120S	150E	4300750297		Federal	Federal	GW	APD
PRICKLY PEAR UF 13A-10D-12-15	10	120S	150E	4300750298		Federal	Federal	GW	APD

Bill Barrett Corporation (N2165) to EnerVest Operating, LLC (N4040)

Effective 1/1/2014

Prickly Pear Unit

Well Name	Sec	TWN	RNG	API Number	Entity	Mineral Lease	Surface Lease	Well Type	Well Status
PRICKLY PEAR UF 12-10D-12-15	10	120S	150E	4300750299		Federal	Federal	GW	APD
PRICKLY PEAR UF 11-10D-12-15	10	120S	150E	4300750300		Federal	Federal	GW	APD
PRICKLY PEAR UF 3A-15D-12-15	10	120S	150E	4300750301		Federal	Federal	GW	APD
PRICKLY PEAR UF 12-14D-12-15	14	120S	150E	4300750302		Federal	Federal	GW	APD
PRICKLY PEAR UF 4-15D-12-15	10	120S	150E	4300750303		Federal	Federal	GW	APD
PRICKLY PEAR UF 4A-15D-12-15	10	120S	150E	4300750304		Federal	Federal	GW	APD
PRICKLY PEAR UF 14-10D-12-15	10	120S	150E	4300750305		Federal	Federal	GW	APD
PRICKLY PEAR UF 9A-17D-12-15	17	120S	150E	4300750306		Federal	Federal	GW	APD
PRICKLY PEAR UF 8A-17D-12-15	17	120S	150E	4300750307		Federal	Federal	GW	APD
PRICKLY PEAR UF 10A-17D-12-15	17	120S	150E	4300750308		Federal	Federal	GW	APD
PRICKLY PEAR UF 3-7D-12-15	7	120S	150E	4300750309		Federal	Federal	GW	APD
PRICKLY PEAR UF 16A-17D-12-15	17	120S	150E	4300750310		Federal	Federal	GW	APD
PRICKLY PEAR UF 6-7D-12-15	7	120S	150E	4300750311		Federal	Federal	GW	APD
PRICKLY PEAR UF 15A-17D-12-15	17	120S	150E	4300750312		Federal	Federal	GW	APD
PRICKLY PEAR UF 6A-7D-12-15	7	120S	150E	4300750313		Federal	Federal	GW	APD
PRICKLY PEAR UF 7A-7D-12-15	7	120S	150E	4300750314		Federal	Federal	GW	APD
PRICKLY PEAR UF 8A-7D-12-15	7	120S	150E	4300750315		Federal	Federal	GW	APD
PRICKLY PEAR UF 6X-17D-12-15	17	120S	150E	4300750316		Federal	Federal	GW	APD
PRICKLY PEAR UF 11A-17D-12-15	17	120S	150E	4300750317		Federal	Federal	GW	APD
PRICKLY PEAR UF 15B-17D-12-15	17	120S	150E	4300750318		Federal	Federal	GW	APD
PRICKLY PEAR UF 8A-20D-12-15	20	120S	150E	4300750319		Federal	Federal	GW	APD
PRICKLY PEAR UF 1-7D-12-15	7	120S	150E	4300750320		Federal	Federal	GW	APD
PRICKLY PEAR UF 7A-20D-12-15	20	120S	150E	4300750321		Federal	Federal	GW	APD
PRICKLY PEAR UF 9A-20D-12-15	20	120S	150E	4300750322		Federal	Federal	GW	APD
PRICKLY PEAR UF 10A-20D-12-15	20	120S	150E	4300750323		Federal	Federal	GW	APD
PRICKLY PEAR UF 10-20D-12-15	20	120S	150E	4300750324		Federal	Federal	GW	APD
PRICKLY PEAR UF 2-7D-12-15	7	120S	150E	4300750325		Federal	Federal	GW	APD
PRICKLY PEAR UF 14A-20D-12-15	20	120S	150E	4300750326		Federal	Federal	GW	APD
PRICKLY PEAR UF 16A-20D-12-15	20	120S	150E	4300750327		Federal	Federal	GW	APD
PRICKLY PEAR UF 15A-20D-12-15	20	120S	150E	4300750328		Federal	Federal	GW	APD
PRICKLY PEAR UF 8-7D-12-15	7	120S	150E	4300750329		Federal	Federal	GW	APD
PRICKLY PEAR UF 15-20D-12-15	20	120S	150E	4300750330		Federal	Federal	GW	APD
PRICKLY PEAR UF 7-7D-12-15	7	120S	150E	4300750331		Federal	Federal	GW	APD
PRICKLY PEAR UF 6-10D-12-15	9	120S	150E	4300750332		Federal	Federal	GW	APD
PRICKLY PEAR UF 5A-10D-12-15	9	120S	150E	4300750333		Federal	Federal	GW	APD
PRICKLY PEAR UF 11A-10D-12-15	9	120S	150E	4300750334		Federal	Federal	GW	APD
PRICKLY PEAR UF 6A-10D-12-15	9	120S	150E	4300750335		Federal	Federal	GW	APD
PRICKLY PEAR UF 5-10D-12-15	9	120S	150E	4300750336		Federal	Federal	GW	APD
PRICKLY PEAR UF 12A-10D-12-15	9	120S	150E	4300750338		Federal	Federal	GW	APD
PRICKLY PEAR UF 3-10D-12-15	9	120S	150E	4300750339		Federal	Federal	GW	APD
PRICKLY PEAR UF 4-10D-12-15	9	120S	150E	4300750340		Federal	Federal	GW	APD
PRICKLY PEAR UF 8-9D-12-15	9	120S	150E	4300750341		Federal	Federal	GW	APD
PRICKLY PEAR UF 8A-9D-12-15	9	120S	150E	4300750342		Federal	Federal	GW	APD
PRICKLY PEAR UF 7A-9D-12-15	9	120S	150E	4300750343		Federal	Federal	GW	APD
PRICKLY PEAR UF 7-9D-12-15	9	120S	150E	4300750344		Federal	Federal	GW	APD
PRICKLY PEAR UF 1-9D-12-15	9	120S	150E	4300750345		Federal	Federal	GW	APD
PRICKLY PEAR UF 2-9D-12-15	9	120S	150E	4300750346		Federal	Federal	GW	APD
PRICKLY PEAR UF 1-24D-12-1	24	120S	150E	4300750348		Federal	Federal	GW	APD
PRICKLY PEAR UF 9-13D-12-15	13	120S	150E	4300750349		Federal	Federal	GW	APD
PRICKLY PEAR U FED 7-21D-12-15	21	120S	150E	4300750055	14794	Federal	Federal	GW	OPS
PRICKLY PEAR US 1A-16D-12-15	9	120S	150E	4300750192	14794	State	Federal	GW	OPS
PRICKLY PEAR US 2A-16D-12-15	9	120S	150E	4300750193	14794	State	Federal	GW	OPS
PRICKLY PEAR US 2-16D-12-15	9	120S	150E	4300750194	14794	State	Federal	GW	OPS
PRICKLY PEAR UF 9A-9D-12-15	9	120S	150E	4300750196	14794	Federal	Federal	GW	OPS
PRICKLY PEAR UF 10-9D-12-15	9	120S	150E	4300750197	14794	Federal	Federal	GW	OPS
PRICKLY PEAR UF 10A-9D-12-15	9	120S	150E	4300750198	14794	Federal	Federal	GW	OPS

Bill Barrett Corporation (N2165) to EnerVest Operating, LLC (N4040)

Effective 1/1/2014

Prickly Pear Unit

Well Name	Sec	TWN	RNG	API Number	Entity	Mineral Lease	Surface Lease	Well Type	Well Status
PRICKLY PEAR UF 14-9D-12-15	9	120S	150E	4300750199	14794	Federal	Federal	GW	OPS
PRICKLY PEAR UF 14A-9D-12-15	9	120S	150E	4300750200	14794	Federal	Federal	GW	OPS
PRICKLY PEAR UF 15-9D-12-15	9	120S	150E	4300750201	14794	Federal	Federal	GW	OPS
PRICKLY PEAR UF 15A-9D-12-15	9	120S	150E	4300750203	14794	Federal	Federal	GW	OPS
PRICKLY PEAR UF 16A-9D-12-15	9	120S	150E	4300750204	14794	Federal	Federal	GW	OPS
STONE CABIN FED 2-B-27	27	120S	150E	4300730018	14794	Federal	Federal	GW	P
PRICKLY PEAR ST 16-15	16	120S	150E	4300730522	14794	State	State	GW	P
PRICKLY PEAR UNIT 21-2	21	120S	150E	4300730828	14794	Federal	Federal	GW	P
PRICKLY PEAR U ST 13-16	16	120S	150E	4300730933	14794	State	State	GW	P
PRICKLY PEAR U ST 11-16	16	120S	150E	4300730944	14794	State	State	GW	P
PRICKLY PEAR U ST 7-16	16	120S	150E	4300730945	14794	State	State	GW	P
PRICKLY PEAR U FED 7-25	25	120S	150E	4300730954	14794	Federal	Federal	GW	P
PRICKLY PEAR U ST 36-06	36	120S	150E	4300731018	14794	State	State	GW	P
PRICKLY PEAR U FED 13-23-12-15	23	120S	150E	4300731073	14794	Federal	Federal	GW	P
PRICKLY PEAR U FED 1-27D-12-15	23	120S	150E	4300731074	14794	Federal	Federal	GW	P
PRICKLY PEAR U FED 3-26D-12-15	23	120S	150E	4300731075	14794	Federal	Federal	GW	P
PRICKLY PEAR U FED 15-22D-12-15	23	120S	150E	4300731076	14794	Federal	Federal	GW	P
PRICKLY PEAR U FED 3-28D-12-15	21	120S	150E	4300731121	14794	Federal	Federal	GW	P
PRICKLY PEAR U FED 15-21-12-15	21	120S	150E	4300731164	14794	Federal	Federal	GW	P
PRICKLY PEAR U FED 13-21D-12-15	21	120S	150E	4300731166	14794	Federal	Federal	GW	P
PRICKLY PEAR U FED 11-17D-12-15	17	120S	150E	4300731184	14794	Federal	Federal	GW	P
PRICKLY PEAR U FED 7-22D-12-15	22	120S	150E	4300731186	14794	Federal	Federal	GW	P
PRICKLY PEAR U FED 3-22-12-15	22	120S	150E	4300731187	14794	Federal	Federal	GW	P
PRICKLY PEAR U FED 5-22D-12-15	22	120S	150E	4300731188	14794	Federal	Federal	GW	P
PRICKLY PEAR 11-15D-12-15	22	120S	150E	4300731189	14794	Federal	Federal	GW	P
PRICKLY PEAR U FED 9-18D-12-15	18	120S	150E	4300731192	14794	Federal	Federal	GW	P
PRICKLY PEAR U FED 15-18-12-15	18	120S	150E	4300731193	14794	Federal	Federal	GW	P
PRICKLY PEAR U FED 16-27D-12-15	27	120S	150E	4300731194	15569	Federal	Federal	GW	P
PRICKLY PEAR U FED 12-27D-12-15	27	120S	150E	4300731195	15568	Federal	Federal	GW	P
PRICKLY PEAR U FED 9-20D-12-15	20	120S	150E	4300731197	14794	Federal	Federal	GW	P
PRICKLY PEAR U FED 7-20-12-15	20	120S	150E	4300731198	14794	Federal	Federal	GW	P
PRICKLY PEAR U FED 1-20-12-15	20	120S	150E	4300731206	14794	Federal	Federal	GW	P
PRICKLY PEAR U ST 4-36-12-15	36	120S	150E	4300731227	14794	State	State	GW	P
PRICKLY PEAR U FED 4-27D-12-15	22	120S	150E	4300731237	14794	Federal	Federal	GW	P
PRICKLY PEAR U FED 13-22-12-15	22	120S	150E	4300731238	14794	Federal	Federal	GW	P
PRICKLY PEAR U FED 3-27D-12-15	22	120S	150E	4300731239	14794	Federal	Federal	GW	P
PRICKLY PEAR U ST 9-16-12-15	16	120S	150E	4300731240	14794	State	State	GW	P
PRICKLY PEAR U FED 9-28D-12-15	28	120S	150E	4300731241	16028	Federal	Federal	GW	P
PRICKLY PEAR U FED 5-27D-12-15	28	120S	150E	4300731242	14794	Federal	Federal	GW	P
PRICKLY PEAR U FED 1-28-12-15	28	120S	150E	4300731243	14794	Federal	Federal	GW	P
PRICKLY PEAR U FED 8-28D-12-15	28	120S	150E	4300731244	14794	Federal	Federal	GW	P
PRICKLY PEAR U ST 1-16-12-15	16	120S	150E	4300731245	14794	State	State	GW	P
PPU FED 11-18D-12-15	18	120S	150E	4300731257	14794	Federal	Federal	GW	P
PPU FED 11-20D-12-15	20	120S	150E	4300731258	14794	Federal	Federal	GW	P
PPU FED 4-25D-12-15	25	120S	150E	4300731259	14794	Federal	Federal	GW	P
PPU FED 12-25D-12-15	25	120S	150E	4300731260	16068	Federal	Federal	GW	P
PPU FED 14-26D-12-15	35	120S	150E	4300731282	16224	Federal	Federal	GW	P
PPU FED 2-35-12-15	35	120S	150E	4300731283	14794	Federal	Federal	GW	P
PPU FED 10-26D-12-15	35	120S	150E	4300731284	14794	Federal	Federal	GW	P
PPU FED 9-17-12-15	17	120S	150E	4300731287	14794	Federal	Federal	GW	P
PPU FED 1-17D-12-15	17	120S	150E	4300731288	14794	Federal	Federal	GW	P
PPU FED 7-17D-12-15	17	120S	150E	4300731289	14794	Federal	Federal	GW	P
PPU FED 1-18D-12-15	18	120S	150E	4300731294	14794	Federal	Federal	GW	P
PPU FED 7-18D-12-15	18	120S	150E	4300731295	14794	Federal	Federal	GW	P
PPU FED 5-17D-12-15	18	120S	150E	4300731296	14794	Federal	Federal	GW	P
PPU FED 10-17D-12-15	17	120S	150E	4300731307	14794	Federal	Federal	GW	P

Bill Barrett Corporation (N2165) to EnerVest Operating, LLC (N4040)

Effective 1/1/2014

Prickly Pear Unit

Well Name	Sec	TWN	RNG	API Number	Entity	Mineral Lease	Surface Lease	Well Type	Well Status
PPU FED 8-17D-12-15	17	120S	150E	4300731308	14794	Federal	Federal	GW	P
PPU FED 12-17D-12-15	17	120S	150E	4300731309	14794	Federal	Federal	GW	P
PPU FED 13-17D-12-15	17	120S	150E	4300731310	14794	Federal	Federal	GW	P
PPU FED 14-17D-12-15	17	120S	150E	4300731311	14794	Federal	Federal	GW	P
PPU FED 16-18D-12-15	17	120S	150E	4300731312	14794	Federal	Federal	GW	P
PPU FED 8-18D-12-15	18	120S	150E	4300731313	14794	Federal	Federal	GW	P
PPU FED 3-18D-12-15	18	120S	150E	4300731314	14794	Federal	Federal	GW	P
PPU FED 4-18-12-15	18	120S	150E	4300731315	14794	Federal	Federal	GW	P
PPU FED 5-18D-12-15	18	120S	150E	4300731316	14794	Federal	Federal	GW	P
PPU FED 6-18D-12-15	18	120S	150E	4300731317	14794	Federal	Federal	GW	P
PPU FED 16-17D-12-15	17	120S	150E	4300731321	14794	Federal	Federal	GW	P
PPU ST 15-16D-12-15	16	120S	150E	4300731322	14794	State	State	GW	P
PPU ST 16-16D-12-15	16	120S	150E	4300731323	14794	State	State	GW	P
PPU ST 14-16D-12-15	16	120S	150E	4300731324	14794	State	State	GW	P
PPU FED 3-21D-12-15	21	120S	150E	4300731328	14794	Federal	Federal	GW	P
PPU FED 4-21D-12-15	21	120S	150E	4300731329	14794	Federal	Federal	GW	P
PPU FED 13-15D-12-15	22	120S	150E	4300731358	14794	Federal	Federal	GW	P
PPU FED 14-15D-12-15	22	120S	150E	4300731359	14794	Federal	Federal	GW	P
PPU FED 4-22D-12-15	22	120S	150E	4300731360	14794	Federal	Federal	GW	P
PPU FED 6-22D-12-15	22	120S	150E	4300731361	14794	Federal	Federal	GW	P
PPU FED 2-28D-12-15	28	120S	150E	4300731362	14794	Federal	Federal	GW	P
PPU FED 16X-21D-12-15	28	120S	150E	4300731363	14794	Federal	Federal	GW	P
PPU FED 5A-27D-12-15	28	120S	150E	4300731364	14794	Federal	Federal	GW	P
PPU FED 1A-28D-12-15	28	120S	150E	4300731368	14794	Federal	Federal	GW	P
PPU FED 14A-18D-12-15	18	120S	150E	4300731393	14794	Federal	Federal	GW	P
PPU FED 10-18D-12-15	18	120S	150E	4300731394	14794	Federal	Federal	GW	P
PPU FED 15A-18D-12-15	18	120S	150E	4300731395	14794	Federal	Federal	GW	P
PPU FED 16A-18D-12-15	18	120S	150E	4300731396	14794	Federal	Federal	GW	P
PPU FED 12-22D-12-15	22	120S	150E	4300731398	14794	Federal	Federal	GW	P
PPU FED 11-22D-12-15	22	120S	150E	4300731399	14794	Federal	Federal	GW	P
PPU FED 14-22D-12-15	22	120S	150E	4300731400	14794	Federal	Federal	GW	P
PPU FED 4A-27D-12-15	22	120S	150E	4300731401	14794	Federal	Federal	GW	P
PPU FED 11-21D-12-15	21	120S	150E	4300731412	14794	Federal	Federal	GW	P
PPU FED 6-21D-12-15	21	120S	150E	4300731413	14794	Federal	Federal	GW	P
PPU FED 12-21D-12-15	21	120S	150E	4300731414	14794	Federal	Federal	GW	P
PPU FED 8-20D-12-15	20	120S	150E	4300731419	14794	Federal	Federal	GW	P
PPU FED 1A-20D-12-15	20	120S	150E	4300731420	14794	Federal	Federal	GW	P
PPU FED 2-20D-12-15	20	120S	150E	4300731421	14794	Federal	Federal	GW	P
PPU ST 7A-16D-12-15	16	120S	150E	4300731422	14794	State	State	GW	P
PPU ST 6-16D-12-15	16	120S	150E	4300731423	14794	State	State	GW	P
PPU ST 10A-16D-12-15	16	120S	150E	4300731424	14794	State	State	GW	P
PPU ST 3-16D-12-15	16	120S	150E	4300731425	14794	State	State	GW	P
PPU FED 5-21D-12-15	21	120S	150E	4300731451	14794	Federal	Federal	GW	P
PPU ST 8-16D-12-15	16	120S	150E	4300731455	14794	State	State	GW	P
PPU ST 12-16D-12-15	16	120S	150E	4300731456	14794	State	State	GW	P
PPU ST 12A-16D-12-15	16	120S	150E	4300731457	14794	State	State	GW	P
PPU ST 15A-16D-12-15	16	120S	150E	4300731458	14794	State	State	GW	P
PPU ST 10-16D-12-15	16	120S	150E	4300731459	14794	State	State	GW	P
PPU ST 11A-16D-12-15	16	120S	150E	4300731460	14794	State	State	GW	P
PPU ST 13A-16D-12-15	16	120S	150E	4300731461	14794	State	State	GW	P
PPU FED 10-7D-12-15	7	120S	150E	4300731470	14794	Federal	Federal	GW	P
PPU FED 15-7D-12-15	7	120S	150E	4300731471	14794	Federal	Federal	GW	P
PPU FED 9-7D-12-15	7	120S	150E	4300731472	14794	Federal	Federal	GW	P
PPU FED 16-7D-12-15	7	120S	150E	4300731473	14794	Federal	Federal	GW	P
PPU ST 6A-16D-12-15	16	120S	150E	4300731477	14794	State	State	GW	P
PPU ST 4-16D-12-15	16	120S	150E	4300731478	14794	State	State	GW	P

Bill Barrett Corporation (N2165) to EnerVest Operating, LLC (N4040)

Effective 1/1/2014

Prickly Pear Unit

Well Name	Sec	TWN	RNG	API Number	Entity	Mineral Lease	Surface Lease	Well Type	Well Status
PPU ST 4A-16D-12-15	16	120S	150E	4300731479	14794	State	State	GW	P
PPU ST 5A-16D-12-15	16	120S	150E	4300731480	14794	State	State	GW	P
PPU ST 3A-16D-12-15	16	120S	150E	4300731481	14794	State	State	GW	P
PPU ST 16A-16D-12-15	16	120S	150E	4300731484	14794	State	State	GW	P
PPU ST 9A-16D-12-15	16	120S	150E	4300731485	14794	State	State	GW	P
PPU ST 16B-16D-12-15	16	120S	150E	4300731514	14794	State	State	GW	P
PPU ST 14B-16D-12-15	16	120S	150E	4300731515	14794	State	State	GW	P
PPU ST 13B-16D-12-15	16	120S	150E	4300731516	14794	State	State	GW	P
PRICKLY PEAR U FED 9-22D-12-15	22	120S	150E	4300750041	14794	Federal	Federal	GW	P
PRICKLY PEAR U FED 10-22D-12-15	22	120S	150E	4300750042	14794	Federal	Federal	GW	P
PRICKLY PEAR U FED 16-22D-12-15	22	120S	150E	4300750043	14794	Federal	Federal	GW	P
PRICKLY PEAR U FED 2-27D-12-15	22	120S	150E	4300750044	14794	Federal	Federal	GW	P
PRICKLY PEAR U FED 16-15D-12-15	15	120S	150E	4300750045	14794	Federal	Federal	GW	P
PRICKLY PEAR U FED 15-15D-12-15	15	120S	150E	4300750046	14794	Federal	Federal	GW	P
PRICKLY PEAR U FED 10-15D-12-15	15	120S	150E	4300750047	14794	Federal	Federal	GW	P
PRICKLY PEAR U FED 9-15D-12-15	15	120S	150E	4300750048	14794	Federal	Federal	GW	P
PRICKLY PEAR U FED 11A-15D-12-15	15	120S	150E	4300750049	14794	Federal	Federal	GW	P
PRICKLY PEAR U FED 1-21D-12-15	21	120S	150E	4300750050	14794	Federal	Federal	GW	P
PRICKLY PEAR U FED 2-21D-12-15	21	120S	150E	4300750051	14794	Federal	Federal	GW	P
PRICKLY PEAR U FED 2A-21D-12-15	21	120S	150E	4300750052	14794	Federal	Federal	GW	P
PRICKLY PEAR U FED 4A-22D-12-15	21	120S	150E	4300750053	14794	Federal	Federal	GW	P
PRICKLY PEAR U FED 5A-22D-12-15	21	120S	150E	4300750054	14794	Federal	Federal	GW	P
PRICKLY PEAR U FED 7A-21D-12-15	21	120S	150E	4300750056	14794	Federal	Federal	GW	P
PRICKLY PEAR U FED 8-21D-12-15	21	120S	150E	4300750057	14794	Federal	Federal	GW	P
PRICKLY PEAR U FED 8A-21D-12-15	21	120S	150E	4300750058	14794	Federal	Federal	GW	P
PRICKLY PEAR U FED 16-8D-12-15	8	120S	150E	4300750059	14794	Federal	Federal	GW	P
PRICKLY PEAR U FED 15-8D-12-15	8	120S	150E	4300750060	14794	Federal	Federal	GW	P
PRICKLY PEAR U FED 2-17D-12-15	8	120S	150E	4300750061	14794	Federal	Federal	GW	P
PRICKLY PEAR U FED 1A-17D-12-15	8	120S	150E	4300750062	14794	Federal	Federal	GW	P
PRICKLY PEAR U FED 1-22D-12-15	22	120S	150E	4300750076	14794	Federal	Federal	GW	P
PRICKLY PEAR U FED 2-22D-12-15	22	120S	150E	4300750077	14794	Federal	Federal	GW	P
PRICKLY PEAR U FED 8-22D-12-15	22	120S	150E	4300750078	14794	Federal	Federal	GW	P
PRICKLY PEAR U FED 3-17D-12-15	17	120S	150E	4300750079	14794	Federal	Federal	GW	P
PRICKLY PEAR U FED 3A-17D-12-15	17	120S	150E	4300750080	14794	Federal	Federal	GW	P
PRICKLY PEAR U FED 4-17D-12-15	17	120S	150E	4300750081	14794	Federal	Federal	GW	P
PRICKLY PEAR U FED 4A-17D-12-15	17	120S	150E	4300750082	14794	Federal	Federal	GW	P
PRICKLY PEAR U FED 5A-17D-12-15	17	120S	150E	4300750083	14794	Federal	Federal	GW	P
PRICKLY PEAR U FED 6-17D-12-15	17	120S	150E	4300750084	14794	Federal	Federal	GW	P
PRICKLY PEAR U FED 6A-17D-12-15	17	120S	150E	4300750085	14794	Federal	Federal	GW	P
PRICKLY PEAR U FED 7A-17D-12-15	17	120S	150E	4300750086	14794	Federal	Federal	GW	P
PRICKLY PEAR U FED 9-12D-12-14	12	120S	140E	4300750088	14794	Federal	Federal	GW	P
PRICKLY PEAR U FED 10-12D-12-14	12	120S	140E	4300750089	14794	Federal	Federal	GW	P
PRICKLY PEAR U FED 15-12D-12-14	12	120S	140E	4300750090	14794	Federal	Federal	GW	P
PRICKLY PEAR U FED 16-12D-12-14	12	120S	140E	4300750091	14794	Federal	Federal	GW	P
PRICKLY PEAR U FED 3-20D-12-15	20	120S	150E	4300750098	14794	Federal	Federal	GW	P
PRICKLY PEAR U FED 3A-20D-12-15	20	120S	150E	4300750099	14794	Federal	Federal	GW	P
PRICKLY PEAR U FED 4-20D-12-15	20	120S	150E	4300750100	14794	Federal	Federal	GW	P
PRICKLY PEAR U FED 4A-20D-12-15	20	120S	150E	4300750101	14794	Federal	Federal	GW	P
PRICKLY PEAR U FED 5-20D-12-15	20	120S	150E	4300750102	14794	Federal	Federal	GW	P
PRICKLY PEAR U FED 5A-20D-12-15	20	120S	150E	4300750103	14794	Federal	Federal	GW	P
PRICKLY PEAR U FED 6-20D-12-15	20	120S	150E	4300750104	14794	Federal	Federal	GW	P
PRICKLY PEAR U FED 6A-20D-12-15	20	120S	150E	4300750105	14794	Federal	Federal	GW	P
PRICKLY PEAR U FED 11A-20D-12-15	20	120S	150E	4300750106	14794	Federal	Federal	GW	P
PRICKLY PEAR U FED 12A-20D-12-15	20	120S	150E	4300750107	14794	Federal	Federal	GW	P
PRICKLY PEAR U FED 13A-17D-12-15	20	120S	150E	4300750108	14794	Federal	Federal	GW	P
PRICKLY PEAR UF 7A-18D-12-15	17	120S	150E	4300750136	14794	Federal	Federal	GW	P

Bill Barrett Corporation (N2165) to EnerVest Operating, LLC (N4040)

Effective 1/1/2014

Prickly Pear Unit

Well Name	Sec	TWN	RNG	API Number	Entity	Mineral Lease	Surface Lease	Well Type	Well Status
PRICKLY PEAR UF 8A-18D-12-15	17	120S	150E	4300750137	14794	Federal	Federal	GW	P
PRICKLY PEAR UF 9A-18D-12-15	17	120S	150E	4300750138	14794	Federal	Federal	GW	P
PRICKLY PEAR UF 12-20D-12-15	20	120S	150E	4300750139	14794	Federal	Federal	GW	P
PRICKLY PEAR UF 16A-8D-12-15	8	120S	150E	4300750140	14794	Federal	Federal	GW	P
PRICKLY PEAR UF 15A-8D-12-15	8	120S	150E	4300750141	14794	Federal	Federal	GW	P
PRICKLY PEAR UF 13A-9D-12-15	8	120S	150E	4300750142	14794	Federal	Federal	GW	P
PRICKLY PEAR UF 13-9D-12-15	8	120S	150E	4300750143	14794	Federal	Federal	GW	P
PRICKLY PEAR UF 12-9D-12-15	8	120S	150E	4300750144	14794	Federal	Federal	GW	P
PRICKLY PEAR UF 10-8D-12-15	8	120S	150E	4300750145	14794	Federal	Federal	GW	P
PRICKLY PEAR UF 9-8D-12-15	8	120S	150E	4300750146	14794	Federal	Federal	GW	P
PRICKLY PEAR UF 2A-17D-12-15	8	120S	150E	4300750147	14794	Federal	Federal	GW	P
PRICKLY PEAR UF 1A-22D-12-15	22	120S	150E	4300750171	14794	Federal	Federal	GW	P
PRICKLY PEAR UF 2A-22D-12-15	22	120S	150E	4300750172	14794	Federal	Federal	GW	P
PRICKLY PEAR UF 6A-22D-12-15	22	120S	150E	4300750173	14794	Federal	Federal	GW	P
PRICKLY PEAR UF 7A-22D-12-15	22	120S	150E	4300750174	14794	Federal	Federal	GW	P
PRICKLY PEAR UF 8A-22D-12-15	22	120S	150E	4300750175	14794	Federal	Federal	GW	P
PRICKLY PEAR UF 14B-15D-12-15	22	120S	150E	4300750176	14794	Federal	Federal	GW	P
PRICKLY PEAR UF 9-9D-12-15	9	120S	150E	4300750195	14794	Federal	Federal	GW	P
PRICKLY PEAR UF 16-9D-12-15	9	120S	150E	4300750202	14794	Federal	Federal	GW	P
PRICKLY PEAR UF 8-14D-12-15	14	120S	150E	4300750216	18289	Federal	Federal	GW	P
PRICKLY PEAR UF 15-14D-12-15	14	120S	150E	4300750221	18290	Federal	Federal	GW	P
PRICKLY PEAR U ST 5-16	16	120S	150E	4300730943	14794	State	State	GW	S
PRICKLY PEAR U FED 7-28D-12-15	21	120S	150E	4300731165	14794	Federal	Federal	GW	S
PRICKLY PEAR U FED 15-17-12-15	17	120S	150E	4300731183	14794	Federal	Federal	GW	S
PRICKLY PEAR U FED 10-27-12-15	27	120S	150E	4300731196	15570	Federal	Federal	GW	S
PPU FED 4-35D-12-15	35	120S	150E	4300731285	16223	Federal	Federal	GW	S
PRICKLY PEAR U FED 12A-17D-12-15	17	120S	150E	4300750087	14794	Federal	Federal	GW	S

COPY

STATE OF UTAH
DEPARTMENT OF NATURAL RESOURCES
DIVISION OF OIL, GAS AND MINING

FORM 9

SUNDRY NOTICES AND REPORTS ON WELLS

Do not use this form for proposals to drill new wells, significantly deepen existing wells below current bottom-hole depth, reenter plugged wells, or to drill horizontal laterals. Use APPLICATION FOR PERMIT TO DRILL form for such proposals.

1. TYPE OF WELL OIL WELL <input type="checkbox"/> GAS WELL <input type="checkbox"/> OTHER _____		5. LEASE DESIGNATION AND SERIAL NUMBER: (see attached well list)
2. NAME OF OPERATOR: ENERVEST OPERATING, LLC		6. IF INDIAN, ALLOTTEE OR TRIBE NAME: N/A
3. ADDRESS OF OPERATOR: 1001 FANNIN, ST. STE 800 CITY HOUSTON STATE TX ZIP 77002		7. UNIT or CA AGREEMENT NAME:
4. LOCATION OF WELL FOOTAGES AT SURFACE: (see attached well list) QTR/QTR, SECTION, TOWNSHIP, RANGE, MERIDIAN:		8. WELL NAME and NUMBER: (see attached well list)
PHONE NUMBER: (713) 659-3500		9. API NUMBER:
		10. FIELD AND POOL, OR WILDCAT:
		COUNTY:
		STATE: UTAH

11. CHECK APPROPRIATE BOXES TO INDICATE NATURE OF NOTICE, REPORT, OR OTHER DATA

TYPE OF SUBMISSION	TYPE OF ACTION		
<input checked="" type="checkbox"/> NOTICE OF INTENT (Submit in Duplicate) Approximate date work will start: <u>1/1/2014</u>	<input type="checkbox"/> ACIDIZE	<input type="checkbox"/> DEEPEN	<input type="checkbox"/> REPERFORATE CURRENT FORMATION
<input type="checkbox"/> SUBSEQUENT REPORT (Submit Original Form Only) Date of work completion:	<input type="checkbox"/> ALTER CASING	<input type="checkbox"/> FRACTURE TREAT	<input type="checkbox"/> SIDETRACK TO REPAIR WELL
	<input type="checkbox"/> CASING REPAIR	<input type="checkbox"/> NEW CONSTRUCTION	<input type="checkbox"/> TEMPORARILY ABANDON
	<input type="checkbox"/> CHANGE TO PREVIOUS PLANS	<input checked="" type="checkbox"/> OPERATOR CHANGE	<input type="checkbox"/> TUBING REPAIR
	<input type="checkbox"/> CHANGE TUBING	<input type="checkbox"/> PLUG AND ABANDON	<input type="checkbox"/> VENT OR FLARE
	<input type="checkbox"/> CHANGE WELL NAME	<input type="checkbox"/> PLUG BACK	<input type="checkbox"/> WATER DISPOSAL
	<input type="checkbox"/> CHANGE WELL STATUS	<input type="checkbox"/> PRODUCTION (START/RESUME)	<input type="checkbox"/> WATER SHUT-OFF
	<input type="checkbox"/> COMMINGLE PRODUCING FORMATIONS	<input type="checkbox"/> RECLAMATION OF WELL SITE	<input type="checkbox"/> OTHER: _____
	<input type="checkbox"/> CONVERT WELL TYPE	<input type="checkbox"/> RECOMPLETE - DIFFERENT FORMATION	

12. DESCRIBE PROPOSED OR COMPLETED OPERATIONS. Clearly show all pertinent details including dates, depths, volumes, etc.
ENERVEST OPERATING, LLC IS SUBMITTING THIS SUNDRY AS NOTIFICATION THAT THE WELLS LISTED ON THE ATTACHED LIST HAVE BEEN SOLD TO ENERVEST OPERATING, LLC BY BILL BARRETT CORPORATION EFFECTIVE 1/1/2014. PLEASE REFER ALL FUTURE CORRESPONDENCE TO THE ADDRESS BELOW.

EnerVest Operating, L.L.C.
1001 Fannin, Suite 800
Houston, Texas 77002
713-659-3500
(BLM BOND # RLB 7886, STATE/FEE BOND # B008321)

BILL BARRETT CORPORATION
Duane Zavadil NAME (PLEASE PRINT)
[Signature] SIGNATURE
Senior Vice President -
EH&S, Government and Regulatory Affairs N2165

ENERVEST OPERATING, LLC
RONNIE L YOUNG NAME (PLEASE PRINT)
[Signature] SIGNATURE
DIRECTOR - REGULATORY N4040

NAME (PLEASE PRINT) RONNIE YOUNG TITLE DIRECTOR - REGULATORY
SIGNATURE [Signature] DATE 12/10/2013

(This space for State use on) **APPROVED**
JAN 28 2014 4-PM
DIV. OF OIL, GAS & MINING
[Signature]

RECEIVED
JAN 07 2014

UDOGM CHANGE OF OPERATOR WELL LIST

Well Name	Sec	TWN	RNG	API Number	Entity	Lease	Well Type	Well Status	Unit
JACK CANYON UNIT 8-32	32	120S	160E	4300730460	15167	State	WI	A	
JACK CYN U ST 14-32	32	120S	160E	4300730913	15166	State	WD	A	
PRICKLY PEAR U FED 12-24	24	120S	140E	4300730953	14467	Federal	WD	A	
PPU FED 11-23D-12-15	23	120S	150E	4300731440		Federal	GW	APD	PRICKLY PEAR
PPU FED 4-26D-12-15	23	120S	150E	4300731441		Federal	GW	APD	PRICKLY PEAR
PPU FED 14-23D-12-15	23	120S	150E	4300731442		Federal	GW	APD	PRICKLY PEAR
PPU FED 12-23D-12-15	23	120S	150E	4300731443		Federal	GW	APD	PRICKLY PEAR
PPU FED 11-34D-12-16	34	120S	160E	4300731465		Federal	GW	APD	PETERS POINT
PPU FED 10-34D-12-16	34	120S	160E	4300731469		Federal	GW	APD	PETERS POINT
HORSE BENCH FED 4-27D-12-16	27	120S	160E	4300750092		Federal	GW	APD	
HORSE BENCH FED 5-27D-12-16	27	120S	160E	4300750093		Federal	GW	APD	
PRICKLY PEAR U FED 12-7D-12-15	07	120S	150E	4300750094		Federal	GW	APD	PRICKLY PEAR
PRICKLY PEAR U FED 11-7D-12-15	07	120S	150E	4300750095		Federal	GW	APD	PRICKLY PEAR
PRICKLY PEAR U FED 13-7D-12-15	07	120S	150E	4300750096		Federal	GW	APD	PRICKLY PEAR
PRICKLY PEAR U FED 14-7D-12-15	07	120S	150E	4300750097		Federal	GW	APD	PRICKLY PEAR
PRICKLY PEAR UF 11-8D-12-15	08	120S	150E	4300750124		Federal	GW	APD	PRICKLY PEAR
PRICKLY PEAR UF 12-8D-12-15	08	120S	150E	4300750125		Federal	GW	APD	PRICKLY PEAR
PRICKLY PEAR UF 13-8D-12-15	08	120S	150E	4300750126		Federal	GW	APD	PRICKLY PEAR
PRICKLY PEAR UF 14-8D-12-15	08	120S	150E	4300750127		Federal	GW	APD	PRICKLY PEAR
PRICKLY PEAR UF 9-21D-12-15	21	120S	150E	4300750128		Federal	GW	APD	PRICKLY PEAR
PRICKLY PEAR UF 9A-21D-12-15	21	120S	150E	4300750129		Federal	GW	APD	PRICKLY PEAR
PRICKLY PEAR UF 10-21D-12-15	21	120S	150E	4300750130		Federal	GW	APD	PRICKLY PEAR
PRICKLY PEAR UF 10A-21D-12-15	21	120S	150E	4300750131		Federal	GW	APD	PRICKLY PEAR
PRICKLY PEAR UF 15A-21D-12-15	21	120S	150E	4300750132		Federal	GW	APD	PRICKLY PEAR
PRICKLY PEAR UF 15X-21D-12-15	21	120S	150E	4300750133		Federal	GW	APD	PRICKLY PEAR
PRICKLY PEAR UF 16-21D-12-15	21	120S	150E	4300750134		Federal	GW	APD	PRICKLY PEAR
PRICKLY PEAR UF 16A-21D-12-15	21	120S	150E	4300750135		Federal	GW	APD	PRICKLY PEAR
PRICKLY PEAR UF 13A-22D-12-15	21	120S	150E	4300750148		Federal	GW	APD	PRICKLY PEAR
PRICKLY PEAR UF 1A-27D-12-15	22	120S	150E	4300750161		Federal	GW	APD	PRICKLY PEAR
PRICKLY PEAR UF 2A-27D-12-15	22	120S	150E	4300750162		Federal	GW	APD	PRICKLY PEAR
PRICKLY PEAR UF 3A-27D-12-15	22	120S	150E	4300750163		Federal	GW	APD	PRICKLY PEAR
PRICKLY PEAR UF 9A-22D-12-15	22	120S	150E	4300750164		Federal	GW	APD	PRICKLY PEAR
PRICKLY PEAR UF 10A-22D-12-15	22	120S	150E	4300750165		Federal	GW	APD	PRICKLY PEAR
PRICKLY PEAR UF 11A-22D-12-15	22	120S	150E	4300750166		Federal	GW	APD	PRICKLY PEAR
PRICKLY PEAR UF 12A-22D-12-15	22	120S	150E	4300750167		Federal	GW	APD	PRICKLY PEAR
PRICKLY PEAR UF 14A-22D-12-15	22	120S	150E	4300750168		Federal	GW	APD	PRICKLY PEAR
PRICKLY PEAR UF 15A-22D-12-15	22	120S	150E	4300750169		Federal	GW	APD	PRICKLY PEAR
PRICKLY PEAR UF 16A-22D-12-15	22	120S	150E	4300750170		Federal	GW	APD	PRICKLY PEAR
PETERS POINT UF 15X-36D-12-16	36	120S	160E	4300750178		Federal	GW	APD	PETERS POINT
PRICKLY PEAR UF 15A-15D-12-15	15	120S	150E	4300750180		Federal	GW	APD	PRICKLY PEAR
PRICKLY PEAR UF 11B-15D-12-15	15	120S	150E	4300750181		Federal	GW	APD	PRICKLY PEAR
PETERS POINT UF 10-1D-13-16	36	120S	160E	4300750182		Federal	GW	APD	PETERS POINT
PETERS POINT UF 9-1D-13-16	36	120S	160E	4300750183		Federal	GW	APD	PETERS POINT
PRICKLY PEAR UF 16A-15D-12-15	15	120S	150E	4300750184		Federal	GW	APD	PRICKLY PEAR
PRICKLY PEAR UF 3A-18D-12-15	07	120S	150E	4300750185		Federal	GW	APD	PRICKLY PEAR
PRICKLY PEAR UF 4A-18D-12-15	07	120S	150E	4300750186		Federal	GW	APD	PRICKLY PEAR
PRICKLY PEAR UF 11A-7D-12-15	07	120S	150E	4300750187		Federal	GW	APD	PRICKLY PEAR
PRICKLY PEAR UF 2-18D-12-15	07	120S	150E	4300750188		Federal	GW	APD	PRICKLY PEAR

UDOGM CHANGE OF OPERATOR WELL LIST

PRICKLY PEAR UF 12A-7D-12-15	07	120S	150E	4300750189	Federal	GW	APD	PRICKLY PEAR
PRICKLY PEAR UF 13A-7D-12-15	07	120S	150E	4300750190	Federal	GW	APD	PRICKLY PEAR
PRICKLY PEAR UF 14A-7D-12-15	07	120S	150E	4300750191	Federal	GW	APD	PRICKLY PEAR
PRICKLY PEAR FEDERAL 1-12D-12-14	12	120S	140E	4300750205	Federal	GW	APD	PRICKLY PEAR
PRICKLY PEAR UF 2-12D-12-14	12	120S	140E	4300750206	Federal	GW	APD	PRICKLY PEAR
PRICKLY PEAR UF 7-12D-12-14	12	120S	140E	4300750207	Federal	GW	APD	PRICKLY PEAR
PRICKLY PEAR UF 7A-12D-12-14	12	120S	140E	4300750208	Federal	GW	APD	PRICKLY PEAR
PRICKLY PEAR UF 8-12D-12-14	12	120S	140E	4300750209	Federal	GW	APD	PRICKLY PEAR
PRICKLY PEAR UF 4-7D-12-15	12	120S	140E	4300750210	Federal	GW	APD	PRICKLY PEAR
PRICKLY PEAR UF 5-7D-12-15	12	120S	140E	4300750211	Federal	GW	APD	PRICKLY PEAR
PRICKLY PEAR UF 8A-12D-12-14	12	120S	140E	4300750212	Federal	GW	APD	PRICKLY PEAR
PRICKLY PEAR UF 5A-7D-12-15	12	120S	140E	4300750213	Federal	GW	APD	PRICKLY PEAR
PRICKLY PEAR UF 7-14D-12-15	14	120S	150E	4300750214	Federal	GW	APD	PRICKLY PEAR
PRICKLY PEAR UF 7A-14D-12-15	14	120S	150E	4300750215	Federal	GW	APD	PRICKLY PEAR
PRICKLY PEAR UF 9-14D-12-15	14	120S	150E	4300750217	Federal	GW	APD	PRICKLY PEAR
PRICKLY PEAR UF 9A-14D-12-15	14	120S	150E	4300750218	Federal	GW	APD	PRICKLY PEAR
PRICKLY PEAR UF 10-14D-12-15	14	120S	150E	4300750219	Federal	GW	APD	PRICKLY PEAR
PRICKLY PEAR UF 10A-14D-12-15	14	120S	150E	4300750220	Federal	GW	APD	PRICKLY PEAR
PRICKLY PEAR UF 15A-14D-12-15	14	120S	150E	4300750222	Federal	GW	APD	PRICKLY PEAR
PRICKLY PEAR UF 16-14D-12-15	14	120S	150E	4300750223	Federal	GW	APD	PRICKLY PEAR
PRICKLY PEAR UF 16A-14D-12-15	14	120S	150E	4300750224	Federal	GW	APD	PRICKLY PEAR
PRICKLY PEAR UF 1A-18D-12-15	07	120S	150E	4300750225	Federal	GW	APD	PRICKLY PEAR
PRICKLY PEAR UF 2A-18D-12-15	07	120S	150E	4300750226	Federal	GW	APD	PRICKLY PEAR
PRICKLY PEAR UF 9A-7D-12-15	07	120S	150E	4300750227	Federal	GW	APD	PRICKLY PEAR
PRICKLY PEAR UF 10A-7D-12-15	07	120S	150E	4300750228	Federal	GW	APD	PRICKLY PEAR
PRICKLY PEAR UF 15A-7D-12-15	07	120S	150E	4300750229	Federal	GW	APD	PRICKLY PEAR
PRICKLY PEAR UF 16A-7D-12-15	07	120S	150E	4300750230	Federal	GW	APD	PRICKLY PEAR
PRICKLY PEAR UF 9A-12D-12-14	12	120S	140E	4300750233	Federal	GW	APD	PRICKLY PEAR
PRICKLY PEAR UF 10A-12D-12-14	12	120S	140E	4300750234	Federal	GW	APD	PRICKLY PEAR
PRICKLY PEAR UF 15A-12D-12-14	12	120S	140E	4300750235	Federal	GW	APD	PRICKLY PEAR
PRICKLY PEAR UF 12A-8D-12-15	08	120S	150E	4300750236	Federal	GW	APD	PRICKLY PEAR
PRICKLY PEAR UF 16A-12D-12-14	12	120S	140E	4300750237	Federal	GW	APD	PRICKLY PEAR
PRICKLY PEAR UF 11A-8D-12-15	08	120S	150E	4300750238	Federal	GW	APD	PRICKLY PEAR
PRICKLY PEAR UF 13A-8D-12-15	08	120S	150E	4300750239	Federal	GW	APD	PRICKLY PEAR
PRICKLY PEAR UF 14A-8D-12-15	08	120S	150E	4300750240	Federal	GW	APD	PRICKLY PEAR
PRICKLY PEAR UF 5A-8D-12-15	08	120S	150E	4300750260	Federal	GW	APD	PRICKLY PEAR
PRICKLY PEAR UF 6A-8D-12-15	08	120S	150E	4300750261	Federal	GW	APD	PRICKLY PEAR
PRICKLY PEAR UF 4-8D-12-15	08	120S	150E	4300750262	Federal	GW	APD	PRICKLY PEAR
PRICKLY PEAR UF 3-8D-12-15	08	120S	150E	4300750263	Federal	GW	APD	PRICKLY PEAR
PRICKLY PEAR UF 2-8D-12-15	08	120S	150E	4300750264	Federal	GW	APD	PRICKLY PEAR
PRICKLY PEAR UF 7A-8D-12-15	08	120S	150E	4300750265	Federal	GW	APD	PRICKLY PEAR
PRICKLY PEAR UF 7-8D-12-15	08	120S	150E	4300750266	Federal	GW	APD	PRICKLY PEAR
PRICKLY PEAR UF 5-8D-12-15	08	120S	150E	4300750267	Federal	GW	APD	PRICKLY PEAR
PRICKLY PEAR UF 6-8D-12-15	08	120S	150E	4300750268	Federal	GW	APD	PRICKLY PEAR
PRICKLY PEAR UF 10A-8D-12-15	08	120S	150E	4300750269	Federal	GW	APD	PRICKLY PEAR
PRICKLY PEAR UF 9A-8D-12-15	08	120S	150E	4300750270	Federal	GW	APD	PRICKLY PEAR
PRICKLY PEAR UF 8-8D-12-15	08	120S	150E	4300750271	Federal	GW	APD	PRICKLY PEAR
PRICKLY PEAR UF 1-8D-12-15	08	120S	150E	4300750272	Federal	GW	APD	PRICKLY PEAR
PRICKLY PEAR UF 8A-8D-12-15	08	120S	150E	4300750273	Federal	GW	APD	PRICKLY PEAR

UDOGM CHANGE OF OPERATOR WELL LIST

PRICKLY PEAR UF 5-9D-12-15	09	120S	150E	4300750274	Federal	GW	APD	PRICKLY PEAR
PRICKLY PEAR UF 5A-9D-12-15	09	120S	150E	4300750275	Federal	GW	APD	PRICKLY PEAR
PRICKLY PEAR UF 4-9D-12-15	09	120S	150E	4300750276	Federal	GW	APD	PRICKLY PEAR
PRICKLY PEAR UF 3-9D-12-15	09	120S	150E	4300750277	Federal	GW	APD	PRICKLY PEAR
PRICKLY PEAR UF 6A-9D-12-15	09	120S	150E	4300750278	Federal	GW	APD	PRICKLY PEAR
PRICKLY PEAR UF 11-9D-12-15	09	120S	150E	4300750279	Federal	GW	APD	PRICKLY PEAR
PRICKLY PEAR UF 12A-9D-12-15	09	120S	150E	4300750280	Federal	GW	APD	PRICKLY PEAR
PRICKLY PEAR UF 6-9D-12-15	09	120S	150E	4300750281	Federal	GW	APD	PRICKLY PEAR
PRICKLY PEAR UF 11A-9D-12-15	09	120S	150E	4300750282	Federal	GW	APD	PRICKLY PEAR
PRICKLY PEAR US 1X-16D-12-15	10	120S	150E	4300750283	State	GW	APD	PRICKLY PEAR
PRICKLY PEAR UF 5A-15D-12-15	10	120S	150E	4300750284	Federal	GW	APD	PRICKLY PEAR
PRICKLY PEAR UF 6A-15D-12-15	10	120S	150E	4300750285	Federal	GW	APD	PRICKLY PEAR
PRICKLY PEAR UF 3-15D-13-15	10	120S	150E	4300750286	Federal	GW	APD	PRICKLY PEAR
PRICKLY PEAR UF 15A-10D-12-15	15	120S	150E	4300750287	Federal	GW	APD	PRICKLY PEAR
PRICKLY PEAR UF 13-10D-12-15	10	120S	150E	4300750288	Federal	GW	APD	PRICKLY PEAR
PRICKLY PEAR UF 15-10D-12-15	15	120S	150E	4300750289	Federal	GW	APD	PRICKLY PEAR
PRICKLY PEAR UF 16A-10D-12-15	15	120S	150E	4300750290	Federal	GW	APD	PRICKLY PEAR
PRICKLY PEAR UF 9-10D-12-15	15	120S	150E	4300750291	Federal	GW	APD	PRICKLY PEAR
PRICKLY PEAR UF 14A-10D-12-15	10	120S	150E	4300750292	Federal	GW	APD	PRICKLY PEAR
PRICKLY PEAR UF 10-10D-12-15	15	120S	150E	4300750293	Federal	GW	APD	PRICKLY PEAR
PRICKLY PEAR UF 16-10D-12-15	15	120S	150E	4300750294	Federal	GW	APD	PRICKLY PEAR
PRICKLY PEAR UF 13-11D-12-15	15	120S	150E	4300750295	Federal	GW	APD	PRICKLY PEAR
PRICKLY PEAR UF 13A-11D-12-15	15	120S	150E	4300750296	Federal	GW	APD	PRICKLY PEAR
PRICKLY PEAR UF 12-11D-12-15	15	120S	150E	4300750297	Federal	GW	APD	PRICKLY PEAR
PRICKLY PEAR UF 13A-10D-12-15	10	120S	150E	4300750298	Federal	GW	APD	PRICKLY PEAR
PRICKLY PEAR UF 12-10D-12-15	10	120S	150E	4300750299	Federal	GW	APD	PRICKLY PEAR
PRICKLY PEAR UF 11-10D-12-15	10	120S	150E	4300750300	Federal	GW	APD	PRICKLY PEAR
PRICKLY PEAR UF 3A-15D-12-15	10	120S	150E	4300750301	Federal	GW	APD	PRICKLY PEAR
PRICKLY PEAR UF 12-14D-12-15	14	120S	150E	4300750302	Federal	GW	APD	PRICKLY PEAR
PRICKLY PEAR UF 4-15D-12-15	10	120S	150E	4300750303	Federal	GW	APD	PRICKLY PEAR
PRICKLY PEAR UF 4A-15D-12-15	10	120S	150E	4300750304	Federal	GW	APD	PRICKLY PEAR
PRICKLY PEAR UF 14-10D-12-15	10	120S	150E	4300750305	Federal	GW	APD	PRICKLY PEAR
PRICKLY PEAR UF 9A-17D-12-15	17	120S	150E	4300750306	Federal	GW	APD	PRICKLY PEAR
PRICKLY PEAR UF 8A-17D-12-15	17	120S	150E	4300750307	Federal	GW	APD	PRICKLY PEAR
PRICKLY PEAR UF 10A-17D-12-15	17	120S	150E	4300750308	Federal	GW	APD	PRICKLY PEAR
PRICKLY PEAR UF 3-7D-12-15	07	120S	150E	4300750309	Federal	GW	APD	PRICKLY PEAR
PRICKLY PEAR UF 16A-17D-12-15	17	120S	150E	4300750310	Federal	GW	APD	PRICKLY PEAR
PRICKLY PEAR UF 6-7D-12-15	07	120S	150E	4300750311	Federal	GW	APD	PRICKLY PEAR
PRICKLY PEAR UF 15A-17D-12-15	17	120S	150E	4300750312	Federal	GW	APD	PRICKLY PEAR
PRICKLY PEAR UF 6A-7D-12-15	07	120S	150E	4300750313	Federal	GW	APD	PRICKLY PEAR
PRICKLY PEAR UF 7A-7D-12-15	07	120S	150E	4300750314	Federal	GW	APD	PRICKLY PEAR
PRICKLY PEAR UF 8A-7D-12-15	07	120S	150E	4300750315	Federal	GW	APD	PRICKLY PEAR
PRICKLY PEAR UF 6X-17D-12-15	17	120S	150E	4300750316	Federal	GW	APD	PRICKLY PEAR
PRICKLY PEAR UF 11A-17D-12-15	17	120S	150E	4300750317	Federal	GW	APD	PRICKLY PEAR
PRICKLY PEAR UF 15B-17D-12-15	17	120S	150E	4300750318	Federal	GW	APD	PRICKLY PEAR
PRICKLY PEAR UF 8A-20D-12-15	20	120S	150E	4300750319	Federal	GW	APD	PRICKLY PEAR
PRICKLY PEAR UF 1-7D-12-15	07	120S	150E	4300750320	Federal	GW	APD	PRICKLY PEAR
PRICKLY PEAR UF 7A-20D-12-15	20	120S	150E	4300750321	Federal	GW	APD	PRICKLY PEAR
PRICKLY PEAR UF 9A-20D-12-15	20	120S	150E	4300750322	Federal	GW	APD	PRICKLY PEAR

UDOGM CHANGE OF OPERATOR WELL LIST

PRICKLY PEAR UF 10A-20D-12-15	20	120S	150E	4300750323		Federal	GW	APD	PRICKLY PEAR
PRICKLY PEAR UF 10-20D-12-15	20	120S	150E	4300750324		Federal	GW	APD	PRICKLY PEAR
PRICKLY PEAR UF 2-7D-12-15	07	120S	150E	4300750325		Federal	GW	APD	PRICKLY PEAR
PRICKLY PEAR UF 14A-20D-12-15	20	120S	150E	4300750326		Federal	GW	APD	PRICKLY PEAR
PRICKLY PEAR UF 16A-20D-12-15	20	120S	150E	4300750327		Federal	GW	APD	PRICKLY PEAR
PRICKLY PEAR UF 15A-20D-12-15	20	120S	150E	4300750328		Federal	GW	APD	PRICKLY PEAR
PRICKLY PEAR UF 8-7D-12-15	07	120S	150E	4300750329		Federal	GW	APD	PRICKLY PEAR
PRICKLY PEAR UF 15-20D-12-15	20	120S	150E	4300750330		Federal	GW	APD	PRICKLY PEAR
PRICKLY PEAR UF 7-7D-12-15	07	120S	150E	4300750331		Federal	GW	APD	PRICKLY PEAR
PRICKLY PEAR UF 6-10D-12-15	09	120S	150E	4300750332		Federal	GW	APD	PRICKLY PEAR
PRICKLY PEAR UF 5A-10D-12-15	09	120S	150E	4300750333		Federal	GW	APD	PRICKLY PEAR
PRICKLY PEAR UF 11A-10D-12-15	09	120S	150E	4300750334		Federal	GW	APD	PRICKLY PEAR
PRICKLY PEAR UF 6A-10D-12-15	09	120S	150E	4300750335		Federal	GW	APD	PRICKLY PEAR
PRICKLY PEAR UF 5-10D-12-15	09	120S	150E	4300750336		Federal	GW	APD	PRICKLY PEAR
PRICKLY PEAR UF 12A-10D-12-15	09	120S	150E	4300750338		Federal	GW	APD	PRICKLY PEAR
PRICKLY PEAR UF 3-10D-12-15	09	120S	150E	4300750339		Federal	GW	APD	PRICKLY PEAR
PRICKLY PEAR UF 4-10D-12-15	09	120S	150E	4300750340		Federal	GW	APD	PRICKLY PEAR
PRICKLY PEAR UF 8-9D-12-15	09	120S	150E	4300750341		Federal	GW	APD	PRICKLY PEAR
PRICKLY PEAR UF 8A-9D-12-15	09	120S	150E	4300750342		Federal	GW	APD	PRICKLY PEAR
PRICKLY PEAR UF 7A-9D-12-15	09	120S	150E	4300750343		Federal	GW	APD	PRICKLY PEAR
PRICKLY PEAR UF 7-9D-12-15	09	120S	150E	4300750344		Federal	GW	APD	PRICKLY PEAR
PRICKLY PEAR UF 1-9D-12-15	09	120S	150E	4300750345		Federal	GW	APD	PRICKLY PEAR
PRICKLY PEAR UF 2-9D-12-15	09	120S	150E	4300750346		Federal	GW	APD	PRICKLY PEAR
PRICKLY PEAR UF 1-24D-12-1	24	120S	150E	4300750348		Federal	GW	APD	PRICKLY PEAR
PRICKLY PEAR UF 9-13D-12-15	13	120S	150E	4300750349		Federal	GW	APD	PRICKLY PEAR
HORSE BENCH FED 4-20D-12-17	19	120S	170E	4300750350		Federal	GW	APD	
Horse Bench Federal 16-18D-12-17	19	120S	170E	4300750351		Federal	GW	APD	
PPU FED 9-34D-12-16	34	120S	160E	4300731430	17225	Federal	GW	OPS	PETERS POINT
PPU FED 15-35D-12-16	35	120S	160E	4300731475	2470	Federal	GW	OPS	PETERS POINT
PETERS POINT U FED 12A-6D-13-17	31	120S	170E	4300750034	2470	Federal	GW	OPS	PETERS POINT
PETERS POINT U FED 11A-31D-12-17	31	120S	170E	4300750036	2470	Federal	GW	OPS	PETERS POINT
PRICKLY PEAR U FED 7-21D-12-15	21	120S	150E	4300750055	14794	Federal	GW	OPS	PRICKLY PEAR
PETERS POINT U FED 9-6D-13-17	06	130S	170E	4300750120	2470	Federal	GW	OPS	PETERS POINT
PETERS POINT U FED 14-6D-13-17	06	130S	170E	4300750121	2470	Federal	GW	OPS	PETERS POINT
PETERS POINT U FED 15-6D-13-17	06	130S	170E	4300750122	2470	Federal	GW	OPS	PETERS POINT
PETERS POINT UF 2-7D-13-17	06	130S	170E	4300750149	2470	Federal	GW	OPS	PETERS POINT
PETERS POINT UF 1-7D-13-17	06	130S	170E	4300750150	2470	Federal	GW	OPS	PETERS POINT
PRICKLY PEAR US 1A-16D-12-15	09	120S	150E	4300750192	14794	State	GW	OPS	PRICKLY PEAR
PRICKLY PEAR US 2A-16D-12-15	09	120S	150E	4300750193	14794	State	GW	OPS	PRICKLY PEAR
PRICKLY PEAR US 2-16D-12-15	09	120S	150E	4300750194	14794	State	GW	OPS	PRICKLY PEAR
PRICKLY PEAR UF 9A-9D-12-15	09	120S	150E	4300750196	14794	Federal	GW	OPS	PRICKLY PEAR
PRICKLY PEAR UF 10-9D-12-15	09	120S	150E	4300750197	14794	Federal	GW	OPS	PRICKLY PEAR
PRICKLY PEAR UF 10A-9D-12-15	09	120S	150E	4300750198	14794	Federal	GW	OPS	PRICKLY PEAR
PRICKLY PEAR UF 14-9D-12-15	09	120S	150E	4300750199	14794	Federal	GW	OPS	PRICKLY PEAR
PRICKLY PEAR UF 14A-9D-12-15	09	120S	150E	4300750200	14794	Federal	GW	OPS	PRICKLY PEAR
PRICKLY PEAR UF 15-9D-12-15	09	120S	150E	4300750201	14794	Federal	GW	OPS	PRICKLY PEAR
PRICKLY PEAR UF 15A-9D-12-15	09	120S	150E	4300750203	14794	Federal	GW	OPS	PRICKLY PEAR
PRICKLY PEAR UF 16A-9D-12-15	09	120S	150E	4300750204	14794	Federal	GW	OPS	PRICKLY PEAR
SHARPLES 1 GOVT PICKRELL	11	120S	150E	4300716045	7030	Federal	GW	P	

UDOGM CHANGE OF OPERATOR WELL LIST

STONE CABIN UNIT 1	13	120S	140E	4300716542	12052 Federal	GW	P	
STONE CABIN FED 1-11	11	120S	140E	4300730014	6046 Federal	GW	P	
STONE CABIN FED 2-B-27	27	120S	150E	4300730018	14794 Federal	GW	P	PRICKLY PEAR
JACK CANYON 101-A	33	120S	160E	4300730049	2455 Federal	GW	P	
PETERS POINT ST 2-2-13-16	02	130S	160E	4300730521	14387 State	GW	P	
PRICKLY PEAR ST 16-15	16	120S	150E	4300730522	14794 State	GW	P	PRICKLY PEAR
PETERS POINT U FED 36-2	36	120S	160E	4300730761	2470 Federal	GW	P	PETERS POINT
PETERS POINT U FED 36-3	36	120S	160E	4300730762	2470 Federal	GW	P	PETERS POINT
PETERS POINT U FED 36-4	36	120S	160E	4300730763	2470 Federal	GW	P	PETERS POINT
PETERS POINT U FED 14-25D-12-16	36	120S	160E	4300730764	2470 Federal	GW	P	PETERS POINT
HUNT RANCH 3-4	03	120S	150E	4300730775	13158 State	GW	P	
PETERS POINT U FED 4-31D-12-17	36	120S	160E	4300730810	2470 Federal	GW	P	PETERS POINT
PETERS POINT U FED 16-26D-12-16	36	120S	160E	4300730812	2470 Federal	GW	P	PETERS POINT
PRICKLY PEAR UNIT 13-4	13	120S	140E	4300730825	14353 Federal	GW	P	
PRICKLY PEAR UNIT 21-2	21	120S	150E	4300730828	14794 Federal	GW	P	PRICKLY PEAR
PETERS POINT U FED 6-7D-13-17	06	130S	170E	4300730859	14692 Federal	GW	P	PETERS POINT
PETERS POINT ST 4-2-13-16	02	130S	160E	4300730866	14386 State	GW	P	
PRICKLY PEAR U ST 13-16	16	120S	150E	4300730933	14794 State	GW	P	PRICKLY PEAR
PRICKLY PEAR U ST 11-16	16	120S	150E	4300730944	14794 State	GW	P	PRICKLY PEAR
PRICKLY PEAR U ST 7-16	16	120S	150E	4300730945	14794 State	GW	P	PRICKLY PEAR
PRICKLY PEAR U FED 7-25	25	120S	150E	4300730954	14794 Federal	GW	P	PRICKLY PEAR
PETERS POINT U FED 16-35	35	120S	160E	4300730965	2470 Federal	GW	P	PETERS POINT
PETERS POINT U FED 11-6-13-17	06	130S	170E	4300730982	2470 Federal	GW	P	PETERS POINT
PETERS POINT U FED 16-6D-13-17	06	130S	170E	4300731004	2470 Federal	GW	P	PETERS POINT
PETERS POINT U FED 16-31D-12-17	06	130S	170E	4300731005	2470 Federal	GW	P	PETERS POINT
PRICKLY PEAR U FED 5-13-12-14	13	120S	140E	4300731008	14897 Federal	GW	P	
PETERS POINT U FED 12-31D-12-17	36	120S	160E	4300731009	2470 Federal	GW	P	PETERS POINT
PETERS POINT U FED 2-36D-12-16	36	120S	160E	4300731010	2470 Federal	GW	P	PETERS POINT
PETERS POINT U FED 9-36-12-16	36	120S	160E	4300731011	2470 Federal	GW	P	PETERS POINT
PRICKLY PEAR U ST 36-06	36	120S	150E	4300731018	14794 State	GW	P	PRICKLY PEAR
PETERS POINT U FED 8-35D-12-16	36	120S	160E	4300731024	2470 Federal	GW	P	PETERS POINT
PETERS POINT U FED 4-12D-13-16	02	130S	160E	4300731049	14692 Federal	GW	P	PETERS POINT
PETERS POINT ST 5-2D-13-16 DEEP	02	130S	160E	4300731056	15909 State	GW	P	
PRICKLY PEAR U FED 13-23-12-15	23	120S	150E	4300731073	14794 Federal	GW	P	PRICKLY PEAR
PRICKLY PEAR U FED 1-27D-12-15	23	120S	150E	4300731074	14794 Federal	GW	P	PRICKLY PEAR
PRICKLY PEAR U FED 3-26D-12-15	23	120S	150E	4300731075	14794 Federal	GW	P	PRICKLY PEAR
PRICKLY PEAR U FED 15-22D-12-15	23	120S	150E	4300731076	14794 Federal	GW	P	PRICKLY PEAR
PRICKLY PEAR U FED 3-28D-12-15	21	120S	150E	4300731121	14794 Federal	GW	P	PRICKLY PEAR
PETERS POINT U FED 2-12D-13-16	06	130S	170E	4300731158	14692 Federal	GW	P	PETERS POINT
PRICKLY PEAR U FED 15-21-12-15	21	120S	150E	4300731164	14794 Federal	GW	P	PRICKLY PEAR
PRICKLY PEAR U FED 7-28D-12-15	21	120S	150E	4300731165	14794 Federal	GW	P	PRICKLY PEAR
PRICKLY PEAR U FED 13-21D-12-15	21	120S	150E	4300731166	14794 Federal	GW	P	PRICKLY PEAR
PETERS POINT U FED 10-36D-12-16	36	120S	160E	4300731174	2470 Federal	GW	P	PETERS POINT
PETERS POINT U FED 12-36D-12-16	36	120S	160E	4300731175	2470 Federal	GW	P	PETERS POINT
PRICKLY PEAR U FED 15-17-12-15	17	120S	150E	4300731183	14794 Federal	GW	P	PRICKLY PEAR
PRICKLY PEAR U FED 11-17D-12-15	17	120S	150E	4300731184	14794 Federal	GW	P	PRICKLY PEAR
PRICKLY PEAR U FED 7-22D-12-15	22	120S	150E	4300731186	14794 Federal	GW	P	PRICKLY PEAR
PRICKLY PEAR U FED 3-22-12-15	22	120S	150E	4300731187	14794 Federal	GW	P	PRICKLY PEAR
PRICKLY PEAR U FED 5-22D-12-15	22	120S	150E	4300731188	14794 Federal	GW	P	PRICKLY PEAR

UDOGM CHANGE OF OPERATOR WELL LIST

PRICKLY PEAR 11-15D-12-15	22	120S	150E	4300731189	14794	Federal	GW	P	PRICKLY PEAR
PRICKLY PEAR U FED 9-18D-12-15	18	120S	150E	4300731192	14794	Federal	GW	P	PRICKLY PEAR
PRICKLY PEAR U FED 15-18-12-15	18	120S	150E	4300731193	14794	Federal	GW	P	PRICKLY PEAR
PRICKLY PEAR U FED 16-27D-12-15	27	120S	150E	4300731194	15569	Federal	GW	P	PRICKLY PEAR
PRICKLY PEAR U FED 12-27D-12-15	27	120S	150E	4300731195	15568	Federal	GW	P	PRICKLY PEAR
PRICKLY PEAR U FED 10-27-12-15	27	120S	150E	4300731196	15570	Federal	GW	P	PRICKLY PEAR
PRICKLY PEAR U FED 9-20D-12-15	20	120S	150E	4300731197	14794	Federal	GW	P	PRICKLY PEAR
PRICKLY PEAR U FED 7-20-12-15	20	120S	150E	4300731198	14794	Federal	GW	P	PRICKLY PEAR
PRICKLY PEAR U FED 1-20-12-15	20	120S	150E	4300731206	14794	Federal	GW	P	PRICKLY PEAR
PRICKLY PEAR U ST 2-36-12-15	36	120S	150E	4300731226	15719	State	GW	P	
PRICKLY PEAR U ST 4-36-12-15	36	120S	150E	4300731227	14794	State	GW	P	PRICKLY PEAR
PRICKLY PEAR U FED 4-27D-12-15	22	120S	150E	4300731237	14794	Federal	GW	P	PRICKLY PEAR
PRICKLY PEAR U FED 13-22-12-15	22	120S	150E	4300731238	14794	Federal	GW	P	PRICKLY PEAR
PRICKLY PEAR U FED 3-27D-12-15	22	120S	150E	4300731239	14794	Federal	GW	P	PRICKLY PEAR
PRICKLY PEAR U ST 9-16-12-15	16	120S	150E	4300731240	14794	State	GW	P	PRICKLY PEAR
PRICKLY PEAR U FED 9-28D-12-15	28	120S	150E	4300731241	16028	Federal	GW	P	PRICKLY PEAR
PRICKLY PEAR U FED 5-27D-12-15	28	120S	150E	4300731242	14794	Federal	GW	P	PRICKLY PEAR
PRICKLY PEAR U FED 1-28-12-15	28	120S	150E	4300731243	14794	Federal	GW	P	PRICKLY PEAR
PRICKLY PEAR U FED 8-28D-12-15	28	120S	150E	4300731244	14794	Federal	GW	P	PRICKLY PEAR
PRICKLY PEAR U ST 1-16-12-15	16	120S	150E	4300731245	14794	State	GW	P	PRICKLY PEAR
PPU FED 11-18D-12-15	18	120S	150E	4300731257	14794	Federal	GW	P	PRICKLY PEAR
PPU FED 11-20D-12-15	20	120S	150E	4300731258	14794	Federal	GW	P	PRICKLY PEAR
PPU FED 4-25D-12-15	25	120S	150E	4300731259	14794	Federal	GW	P	PRICKLY PEAR
PPU FED 12-25D-12-15	25	120S	150E	4300731260	16068	Federal	GW	P	PRICKLY PEAR
PPU FED 15-6D-13-17	06	130S	170E	4300731261	16103	Federal	GW	P	PETERS POINT
PP UF 3-36-12-16	36	120S	160E	4300731271	2470	Federal	GW	P	PETERS POINT
PP UF 6-36-12-16	36	120S	160E	4300731272	2470	Federal	GW	P	PETERS POINT
PPU FED 6-35D-12-16	35	120S	160E	4300731275	2470	Federal	GW	P	PETERS POINT
PPU FED 14-26D-12-16	26	120S	160E	4300731277	2470	Federal	GW	P	PETERS POINT
PPU FED 8-34-12-16	34	120S	160E	4300731279	2470	Federal	GW	P	PETERS POINT
PP ST 8-2D-13-16 (DEEP)	02	130S	160E	4300731280	16069	State	GW	P	
PPU FED 6-34D-12-16	34	120S	160E	4300731281	2470	Federal	GW	P	PETERS POINT
PPU FED 14-26D-12-15	35	120S	150E	4300731282	16224	Federal	GW	P	PRICKLY PEAR
PPU FED 2-35-12-15	35	120S	150E	4300731283	14794	Federal	GW	P	PRICKLY PEAR
PPU FED 10-26D-12-15	35	120S	150E	4300731284	14794	Federal	GW	P	PRICKLY PEAR
PPU FED 9-17-12-15	17	120S	150E	4300731287	14794	Federal	GW	P	PRICKLY PEAR
PPU FED 1-17D-12-15	17	120S	150E	4300731288	14794	Federal	GW	P	PRICKLY PEAR
PPU FED 7-17D-12-15	17	120S	150E	4300731289	14794	Federal	GW	P	PRICKLY PEAR
PPU FED 7-1D-13-16 ULTRA DEEP	06	130S	170E	4300731293	14692	Federal	GW	P	PETERS POINT
PPU FED 1-18D-12-15	18	120S	150E	4300731294	14794	Federal	GW	P	PRICKLY PEAR
PPU FED 7-18D-12-15	18	120S	150E	4300731295	14794	Federal	GW	P	PRICKLY PEAR
PPU FED 5-17D-12-15	18	120S	150E	4300731296	14794	Federal	GW	P	PRICKLY PEAR
PPU FED 10-17D-12-15	17	120S	150E	4300731307	14794	Federal	GW	P	PRICKLY PEAR
PPU FED 8-17D-12-15	17	120S	150E	4300731308	14794	Federal	GW	P	PRICKLY PEAR
PPU FED 12-17D-12-15	17	120S	150E	4300731309	14794	Federal	GW	P	PRICKLY PEAR
PPU FED 13-17D-12-15	17	120S	150E	4300731310	14794	Federal	GW	P	PRICKLY PEAR
PPU FED 14-17D-12-15	17	120S	150E	4300731311	14794	Federal	GW	P	PRICKLY PEAR
PPU FED 16-18D-12-15	17	120S	150E	4300731312	14794	Federal	GW	P	PRICKLY PEAR
PPU FED 8-18D-12-15	18	120S	150E	4300731313	14794	Federal	GW	P	PRICKLY PEAR

UDOGM CHANGE OF OPERATOR WELL LIST

PPU FED 3-18D-12-15	18	120S	150E	4300731314	14794 Federal	GW	P	PRICKLY PEAR
PPU FED 4-18-12-15	18	120S	150E	4300731315	14794 Federal	GW	P	PRICKLY PEAR
PPU FED 5-18D-12-15	18	120S	150E	4300731316	14794 Federal	GW	P	PRICKLY PEAR
PPU FED 6-18D-12-15	18	120S	150E	4300731317	14794 Federal	GW	P	PRICKLY PEAR
PPU FED 16-27-12-16	27	120S	160E	4300731318	2470 Federal	GW	P	PETERS POINT
PPU FED 10-27D-12-16	27	120S	160E	4300731319	2470 Federal	GW	P	PETERS POINT
PPU FED 2-34D-12-16	34	120S	160E	4300731320	2470 Federal	GW	P	PETERS POINT
PPU FED 16-17D-12-15	17	120S	150E	4300731321	14794 Federal	GW	P	PRICKLY PEAR
PPU ST 15-16D-12-15	16	120S	150E	4300731322	14794 State	GW	P	PRICKLY PEAR
PPU ST 16-16D-12-15	16	120S	150E	4300731323	14794 State	GW	P	PRICKLY PEAR
PPU ST 14-16D-12-15	16	120S	150E	4300731324	14794 State	GW	P	PRICKLY PEAR
PPU FED 2-7D-13-17 DEEP	06	130S	170E	4300731326	14692 Federal	GW	P	PETERS POINT
PPU FED 3-21D-12-15	21	120S	150E	4300731328	14794 Federal	GW	P	PRICKLY PEAR
PPU FED 4-21D-12-15	21	120S	150E	4300731329	14794 Federal	GW	P	PRICKLY PEAR
PPU FED 2-35D-12-16	35	120S	160E	4300731345	2470 Federal	GW	P	PETERS POINT
PPU FED 7-35D-12-16	35	120S	160E	4300731346	2470 Federal	GW	P	PETERS POINT
PPU FED 4-35D-12-16	35	120S	160E	4300731347	2470 Federal	GW	P	PETERS POINT
PPU FED 7-36D-12-16	36	120S	160E	4300731348	2470 Federal	GW	P	PETERS POINT
PPU FED 11-36D-12-16	36	120S	160E	4300731349	2470 Federal	GW	P	PETERS POINT
PPU FED 15-25D-12-16	36	120S	160E	4300731351	2470 Federal	GW	P	PETERS POINT
PPU FED 13-25D-12-16	36	120S	160E	4300731352	2470 Federal	GW	P	PETERS POINT
PPU FED 4-36D-12-16	36	120S	160E	4300731353	2470 Federal	GW	P	PETERS POINT
PPU FED 13-15D-12-15	22	120S	150E	4300731358	14794 Federal	GW	P	PRICKLY PEAR
PPU FED 14-15D-12-15	22	120S	150E	4300731359	14794 Federal	GW	P	PRICKLY PEAR
PPU FED 4-22D-12-15	22	120S	150E	4300731360	14794 Federal	GW	P	PRICKLY PEAR
PPU FED 6-22D-12-15	22	120S	150E	4300731361	14794 Federal	GW	P	PRICKLY PEAR
PPU FED 2-28D-12-15	28	120S	150E	4300731362	14794 Federal	GW	P	PRICKLY PEAR
PPU FED 16X-21D-12-15	28	120S	150E	4300731363	14794 Federal	GW	P	PRICKLY PEAR
PPU FED 5A-27D-12-15	28	120S	150E	4300731364	14794 Federal	GW	P	PRICKLY PEAR
PPU FED 1-35D-12-16	35	120S	160E	4300731365	2470 Federal	GW	P	PETERS POINT
PPU FED 1A-28D-12-15	28	120S	150E	4300731368	14794 Federal	GW	P	PRICKLY PEAR
PPU FED 14A-18D-12-15	18	120S	150E	4300731393	14794 Federal	GW	P	PRICKLY PEAR
PPU FED 10-18D-12-15	18	120S	150E	4300731394	14794 Federal	GW	P	PRICKLY PEAR
PPU FED 15A-18D-12-15	18	120S	150E	4300731395	14794 Federal	GW	P	PRICKLY PEAR
PPU FED 16A-18D-12-15	18	120S	150E	4300731396	14794 Federal	GW	P	PRICKLY PEAR
PPU FED 12-22D-12-15	22	120S	150E	4300731398	14794 Federal	GW	P	PRICKLY PEAR
PPU FED 11-22D-12-15	22	120S	150E	4300731399	14794 Federal	GW	P	PRICKLY PEAR
PPU FED 14-22D-12-15	22	120S	150E	4300731400	14794 Federal	GW	P	PRICKLY PEAR
PPU FED 4A-27D-12-15	22	120S	150E	4300731401	14794 Federal	GW	P	PRICKLY PEAR
PPU FED 13-26D-12-16	26	120S	160E	4300731403	2470 Federal	GW	P	PETERS POINT
PPU FED 15-26D-12-16	26	120S	160E	4300731404	2470 Federal	GW	P	PETERS POINT
PPU FED 3-35D-12-16	26	120S	160E	4300731405	2470 Federal	GW	P	PETERS POINT
PPU FED 10-26D-12-16	26	120S	160E	4300731406	2470 Federal	GW	P	PETERS POINT
PPU FED 11-26D-12-16	26	120S	160E	4300731407	2470 Federal	GW	P	PETERS POINT
PPU FED 12-26D-12-16	26	120S	160E	4300731408	2470 Federal	GW	P	PETERS POINT
PPU FED 11-27D-12-16	27	120S	160E	4300731409	2470 Federal	GW	P	PETERS POINT
PPU FED 15-27D-12-16	27	120S	160E	4300731410	2470 Federal	GW	P	PETERS POINT
PPU FED 9-27D-12-16	27	120S	160E	4300731411	2470 Federal	GW	P	PETERS POINT
PPU FED 11-21D-12-15	21	120S	150E	4300731412	14794 Federal	GW	P	PRICKLY PEAR

UDOGM CHANGE OF OPERATOR WELL LIST

PPU FED 6-21D-12-15	21	120S	150E	4300731413	14794 Federal	GW	P	PRICKLY PEAR
PPU FED 12-21D-12-15	21	120S	150E	4300731414	14794 Federal	GW	P	PRICKLY PEAR
PPU FED 8-20D-12-15	20	120S	150E	4300731419	14794 Federal	GW	P	PRICKLY PEAR
PPU FED 1A-20D-12-15	20	120S	150E	4300731420	14794 Federal	GW	P	PRICKLY PEAR
PPU FED 2-20D-12-15	20	120S	150E	4300731421	14794 Federal	GW	P	PRICKLY PEAR
PPU ST 7A-16D-12-15	16	120S	150E	4300731422	14794 State	GW	P	PRICKLY PEAR
PPU ST 6-16D-12-15	16	120S	150E	4300731423	14794 State	GW	P	PRICKLY PEAR
PPU ST 10A-16D-12-15	16	120S	150E	4300731424	14794 State	GW	P	PRICKLY PEAR
PPU ST 3-16D-12-15	16	120S	150E	4300731425	14794 State	GW	P	PRICKLY PEAR
PPU FED 1-34D-12-16	34	120S	160E	4300731427	2470 Federal	GW	P	PETERS POINT
PPU FED 7-34D-12-16	34	120S	160E	4300731428	2470 Federal	GW	P	PETERS POINT
PPU FED 5-35D-12-16	34	120S	160E	4300731429	2470 Federal	GW	P	PETERS POINT
PPU FED 5-21D-12-15	21	120S	150E	4300731451	14794 Federal	GW	P	PRICKLY PEAR
PPU ST 8-16D-12-15	16	120S	150E	4300731455	14794 State	GW	P	PRICKLY PEAR
PPU ST 12-16D-12-15	16	120S	150E	4300731456	14794 State	GW	P	PRICKLY PEAR
PPU ST 12A-16D-12-15	16	120S	150E	4300731457	14794 State	GW	P	PRICKLY PEAR
PPU ST 15A-16D-12-15	16	120S	150E	4300731458	14794 State	GW	P	PRICKLY PEAR
PPU ST 10-16D-12-15	16	120S	150E	4300731459	14794 State	GW	P	PRICKLY PEAR
PPU ST 11A-16D-12-15	16	120S	150E	4300731460	14794 State	GW	P	PRICKLY PEAR
PPU ST 13A-16D-12-15	16	120S	150E	4300731461	14794 State	GW	P	PRICKLY PEAR
PPU FED 3-34D-12-16	34	120S	160E	4300731466	2470 Federal	GW	P	PETERS POINT
PPU FED 5-34D-12-16	34	120S	160E	4300731467	2470 Federal	GW	P	PETERS POINT
PPU FED 4-34D-12-16	34	120S	160E	4300731468	2470 Federal	GW	P	PETERS POINT
PPU FED 10-7D-12-15	07	120S	150E	4300731470	14794 Federal	GW	P	PRICKLY PEAR
PPU FED 15-7D-12-15	07	120S	150E	4300731471	14794 Federal	GW	P	PRICKLY PEAR
PPU FED 9-7D-12-15	07	120S	150E	4300731472	14794 Federal	GW	P	PRICKLY PEAR
PPU FED 16-7D-12-15	07	120S	150E	4300731473	14794 Federal	GW	P	PRICKLY PEAR
PPU FED 10-35D-12-16	35	120S	160E	4300731474	2470 Federal	GW	P	PETERS POINT
PPU FED 9-35D-12-16	35	120S	160E	4300731476	2470 Federal	GW	P	PETERS POINT
PPU ST 6A-16D-12-15	16	120S	150E	4300731477	14794 State	GW	P	PRICKLY PEAR
PPU ST 4-16D-12-15	16	120S	150E	4300731478	14794 State	GW	P	PRICKLY PEAR
PPU ST 4A-16D-12-15	16	120S	150E	4300731479	14794 State	GW	P	PRICKLY PEAR
PPU ST 5A-16D-12-15	16	120S	150E	4300731480	14794 State	GW	P	PRICKLY PEAR
PPU ST 3A-16D-12-15	16	120S	150E	4300731481	14794 State	GW	P	PRICKLY PEAR
PPU ST 16A-16D-12-15	16	120S	150E	4300731484	14794 State	GW	P	PRICKLY PEAR
PPU ST 9A-16D-12-15	16	120S	150E	4300731485	14794 State	GW	P	PRICKLY PEAR
PPU ST 16B-16D-12-15	16	120S	150E	4300731514	14794 State	GW	P	PRICKLY PEAR
PPU ST 14B-16D-12-15	16	120S	150E	4300731515	14794 State	GW	P	PRICKLY PEAR
PPU ST 13B-16D-12-15	16	120S	150E	4300731516	14794 State	GW	P	PRICKLY PEAR
PETERS POINT U FED 9-26D-12-16	25	120S	160E	4300750021	2470 Federal	GW	P	PETERS POINT
PETERS POINT U FED 11-25D-12-16	25	120S	160E	4300750022	2470 Federal	GW	P	PETERS POINT
PETERS POINT U FED 10-31D-12-17	31	120S	170E	4300750023	2470 Federal	GW	P	PETERS POINT
PETERS POINT U FED 11-31D-12-17	31	120S	170E	4300750024	2470 Federal	GW	P	PETERS POINT
PETERS POINT U FED 13A-31D-12-17	31	120S	170E	4300750025	2470 Federal	GW	P	PETERS POINT
PETERS POINT U FED 13-31D-12-17	31	120S	170E	4300750026	2470 Federal	GW	P	PETERS POINT
PETERS POINT U FED 14-31D-12-17	31	120S	170E	4300750027	2470 Federal	GW	P	PETERS POINT
PETERS POINT U FED 14A-31D-12-17	31	120S	170E	4300750028	2470 Federal	GW	P	PETERS POINT
PETERS POINT U FED 12-25D-12-16	25	120S	160E	4300750029	2470 Federal	GW	P	PETERS POINT
PETERS POINT U FED 12-6D-13-17	31	120S	170E	4300750033	2470 Federal	GW	P	PETERS POINT

UDOGM CHANGE OF OPERATOR WELL LIST

PETERS POINT U FED 10-25D-12-16	25	120S	160E	4300750035	2470 Federal	GW	P	PETERS POINT
PETERS POINT U FED 13-36D-12-16	36	120S	160E	4300750037	2470 Federal	GW	P	PETERS POINT
PETERS POINT U FED 15-36D-12-16	36	120S	160E	4300750038	2470 Federal	GW	P	PETERS POINT
PETERS POINT U FED 11-1D-13-16	36	120S	160E	4300750039	2470 Federal	GW	P	PETERS POINT
PETERS POINT U FED 12-1D-13-16	36	120S	160E	4300750040	2470 Federal	GW	P	PETERS POINT
PRICKLY PEAR U FED 9-22D-12-15	22	120S	150E	4300750041	14794 Federal	GW	P	PRICKLY PEAR
PRICKLY PEAR U FED 10-22D-12-15	22	120S	150E	4300750042	14794 Federal	GW	P	PRICKLY PEAR
PRICKLY PEAR U FED 16-22D-12-15	22	120S	150E	4300750043	14794 Federal	GW	P	PRICKLY PEAR
PRICKLY PEAR U FED 2-27D-12-15	22	120S	150E	4300750044	14794 Federal	GW	P	PRICKLY PEAR
PRICKLY PEAR U FED 16-15D-12-15	15	120S	150E	4300750045	14794 Federal	GW	P	PRICKLY PEAR
PRICKLY PEAR U FED 15-15D-12-15	15	120S	150E	4300750046	14794 Federal	GW	P	PRICKLY PEAR
PRICKLY PEAR U FED 10-15D-12-15	15	120S	150E	4300750047	14794 Federal	GW	P	PRICKLY PEAR
PRICKLY PEAR U FED 9-15D-12-15	15	120S	150E	4300750048	14794 Federal	GW	P	PRICKLY PEAR
PRICKLY PEAR U FED 11A-15D-12-15	15	120S	150E	4300750049	14794 Federal	GW	P	PRICKLY PEAR
PRICKLY PEAR U FED 1-21D-12-15	21	120S	150E	4300750050	14794 Federal	GW	P	PRICKLY PEAR
PRICKLY PEAR U FED 2-21D-12-15	21	120S	150E	4300750051	14794 Federal	GW	P	PRICKLY PEAR
PRICKLY PEAR U FED 2A-21D-12-15	21	120S	150E	4300750052	14794 Federal	GW	P	PRICKLY PEAR
PRICKLY PEAR U FED 4A-22D-12-15	21	120S	150E	4300750053	14794 Federal	GW	P	PRICKLY PEAR
PRICKLY PEAR U FED 5A-22D-12-15	21	120S	150E	4300750054	14794 Federal	GW	P	PRICKLY PEAR
PRICKLY PEAR U FED 7A-21D-12-15	21	120S	150E	4300750056	14794 Federal	GW	P	PRICKLY PEAR
PRICKLY PEAR U FED 8-21D-12-15	21	120S	150E	4300750057	14794 Federal	GW	P	PRICKLY PEAR
PRICKLY PEAR U FED 8A-21D-12-15	21	120S	150E	4300750058	14794 Federal	GW	P	PRICKLY PEAR
PRICKLY PEAR U FED 16-8D-12-15	08	120S	150E	4300750059	14794 Federal	GW	P	PRICKLY PEAR
PRICKLY PEAR U FED 15-8D-12-15	08	120S	150E	4300750060	14794 Federal	GW	P	PRICKLY PEAR
PRICKLY PEAR U FED 2-17D-12-15	08	120S	150E	4300750061	14794 Federal	GW	P	PRICKLY PEAR
PRICKLY PEAR U FED 1A-17D-12-15	08	120S	150E	4300750062	14794 Federal	GW	P	PRICKLY PEAR
PETERS POINT U FED 3A-34D-12-16	27	120S	160E	4300750063	2470 Federal	GW	P	PETERS POINT
PETERS POINT U FED 4A-34D-12-16	27	120S	160E	4300750064	2470 Federal	GW	P	PETERS POINT
PETERS POINT U FED 12-27D-12-16	27	120S	160E	4300750065	2470 Federal	GW	P	PETERS POINT
PETERS POINT U FED 13-27D-12-16	27	120S	160E	4300750066	2470 Federal	GW	P	PETERS POINT
PETERS POINT U FED 13A-27D-12-16	27	120S	160E	4300750067	2470 Federal	GW	P	PETERS POINT
PETERS POINT U FED 14-27D-12-16	27	120S	160E	4300750068	18204 Federal	GW	P	
PETERS POINT U FED 14A-27D-12-16	27	120S	160E	4300750069	2470 Federal	GW	P	PETERS POINT
PRICKLY PEAR U FED 1-22D-12-15	22	120S	150E	4300750076	14794 Federal	GW	P	PRICKLY PEAR
PRICKLY PEAR U FED 2-22D-12-15	22	120S	150E	4300750077	14794 Federal	GW	P	PRICKLY PEAR
PRICKLY PEAR U FED 8-22D-12-15	22	120S	150E	4300750078	14794 Federal	GW	P	PRICKLY PEAR
PRICKLY PEAR U FED 3-17D-12-15	17	120S	150E	4300750079	14794 Federal	GW	P	PRICKLY PEAR
PRICKLY PEAR U FED 3A-17D-12-15	17	120S	150E	4300750080	14794 Federal	GW	P	PRICKLY PEAR
PRICKLY PEAR U FED 4-17D-12-15	17	120S	150E	4300750081	14794 Federal	GW	P	PRICKLY PEAR
PRICKLY PEAR U FED 4A-17D-12-15	17	120S	150E	4300750082	14794 Federal	GW	P	PRICKLY PEAR
PRICKLY PEAR U FED 5A-17D-12-15	17	120S	150E	4300750083	14794 Federal	GW	P	PRICKLY PEAR
PRICKLY PEAR U FED 6-17D-12-15	17	120S	150E	4300750084	14794 Federal	GW	P	PRICKLY PEAR
PRICKLY PEAR U FED 6A-17D-12-15	17	120S	150E	4300750085	14794 Federal	GW	P	PRICKLY PEAR
PRICKLY PEAR U FED 7A-17D-12-15	17	120S	150E	4300750086	14794 Federal	GW	P	PRICKLY PEAR
PRICKLY PEAR U FED 12A-17D-12-15	17	120S	150E	4300750087	14794 Federal	GW	P	PRICKLY PEAR
PRICKLY PEAR U FED 9-12D-12-14	12	120S	140E	4300750088	14794 Federal	GW	P	PRICKLY PEAR
PRICKLY PEAR U FED 10-12D-12-14	12	120S	140E	4300750089	14794 Federal	GW	P	PRICKLY PEAR
PRICKLY PEAR U FED 15-12D-12-14	12	120S	140E	4300750090	14794 Federal	GW	P	PRICKLY PEAR
PRICKLY PEAR U FED 16-12D-12-14	12	120S	140E	4300750091	14794 Federal	GW	P	PRICKLY PEAR

UDOGM CHANGE OF OPERATOR WELL LIST

PRICKLY PEAR U FED 3-20D-12-15	20	120S	150E	4300750098	14794 Federal	GW	P	PRICKLY PEAR
PRICKLY PEAR U FED 3A-20D-12-15	20	120S	150E	4300750099	14794 Federal	GW	P	PRICKLY PEAR
PRICKLY PEAR U FED 4-20D-12-15	20	120S	150E	4300750100	14794 Federal	GW	P	PRICKLY PEAR
PRICKLY PEAR U FED 4A-20D-12-15	20	120S	150E	4300750101	14794 Federal	GW	P	PRICKLY PEAR
PRICKLY PEAR U FED 5-20D-12-15	20	120S	150E	4300750102	14794 Federal	GW	P	PRICKLY PEAR
PRICKLY PEAR U FED 6-20D-12-15	20	120S	150E	4300750104	14794 Federal	GW	P	PRICKLY PEAR
PRICKLY PEAR U FED 6A-20D-12-15	20	120S	150E	4300750105	14794 Federal	GW	P	PRICKLY PEAR
PRICKLY PEAR U FED 11A-20D-12-15	20	120S	150E	4300750106	14794 Federal	GW	P	PRICKLY PEAR
PRICKLY PEAR U FED 12A-20D-12-15	20	120S	150E	4300750107	14794 Federal	GW	P	PRICKLY PEAR
PETERS POINT U FED 5-31D-12-17	36	120S	160E	4300750109	2470 Federal	GW	P	PETERS POINT
PETERS POINT U FED 6-31D-12-17	36	120S	160E	4300750116	2470 Federal	GW	P	PETERS POINT
PETERS POINT U FED 9X-36D-12-16	36	120S	160E	4300750117	2470 Federal	GW	P	PETERS POINT
PETERS POINT U FED 1-36D-12-16	36	120S	160E	4300750118	2470 Federal	GW	P	PETERS POINT
PETERS POINT U FED 10-6D-13-17	06	130S	170E	4300750119	2470 Federal	GW	P	PETERS POINT
PETERS POINT U FED 15-31D-12-17	06	130S	170E	4300750123	2470 Federal	GW	P	PETERS POINT
PRICKLY PEAR UF 7A-18D-12-15	17	120S	150E	4300750136	14794 Federal	GW	P	PRICKLY PEAR
PRICKLY PEAR UF 8A-18D-12-15	17	120S	150E	4300750137	14794 Federal	GW	P	PRICKLY PEAR
PRICKLY PEAR UF 9A-18D-12-15	17	120S	150E	4300750138	14794 Federal	GW	P	PRICKLY PEAR
PRICKLY PEAR UF 12-20D-12-15	20	120S	150E	4300750139	14794 Federal	GW	P	PRICKLY PEAR
PRICKLY PEAR UF 16A-8D-12-15	08	120S	150E	4300750140	14794 Federal	GW	P	PRICKLY PEAR
PRICKLY PEAR UF 15A-8D-12-15	08	120S	150E	4300750141	14794 Federal	GW	P	PRICKLY PEAR
PRICKLY PEAR UF 13A-9D-12-15	08	120S	150E	4300750142	14794 Federal	GW	P	PRICKLY PEAR
PRICKLY PEAR UF 13-9D-12-15	08	120S	150E	4300750143	14794 Federal	GW	P	PRICKLY PEAR
PRICKLY PEAR UF 12-9D-12-15	08	120S	150E	4300750144	14794 Federal	GW	P	PRICKLY PEAR
PRICKLY PEAR UF 10-8D-12-15	08	120S	150E	4300750145	14794 Federal	GW	P	PRICKLY PEAR
PRICKLY PEAR UF 9-8D-12-15	08	120S	150E	4300750146	14794 Federal	GW	P	PRICKLY PEAR
PRICKLY PEAR UF 2A-17D-12-15	08	120S	150E	4300750147	14794 Federal	GW	P	PRICKLY PEAR
PETERS POINT UF 12-5D-13-17	06	130S	170E	4300750151	2470 Federal	GW	P	PETERS POINT
PETERS POINT UF 13-5D-13-17	06	130S	170E	4300750152	2470 Federal	GW	P	PETERS POINT
PETERS POINT UF 13-30D-12-17	30	120S	170E	4300750153	18347 Federal	GW	P	PETERS POINT
PETERS POINT UF 14-30D-12-17	30	120S	170E	4300750154	18350 Federal	GW	P	PETERS POINT
PETERS POINT UF 12-30D-12-17	30	120S	170E	4300750155	18346 Federal	GW	P	PETERS POINT
PETERS POINT UF 11-30D-12-17	30	120S	170E	4300750156	18348 Federal	GW	P	PETERS POINT
PETERS POINT UF 3-31D-12-17	30	120S	170E	4300750157	2470 Federal	GW	P	PETERS POINT
PETERS POINT UF 2-31D-12-17	30	120S	170E	4300750158	18349 Federal	GW	P	PETERS POINT
PETERS POINT UF 16-25D-12-16	30	120S	170E	4300750159	2470 Federal	GW	P	PETERS POINT
PETERS POINT UF 9-25D-12-16	30	120S	170E	4300750160	2470 Federal	GW	P	PETERS POINT
PRICKLY PEAR UF 1A-22D-12-15	22	120S	150E	4300750171	14794 Federal	GW	P	PRICKLY PEAR
PRICKLY PEAR UF 6A-22D-12-15	22	120S	150E	4300750173	14794 Federal	GW	P	PRICKLY PEAR
PRICKLY PEAR UF 7A-22D-12-15	22	120S	150E	4300750174	14794 Federal	GW	P	PRICKLY PEAR
PRICKLY PEAR UF 8A-22D-12-15	22	120S	150E	4300750175	14794 Federal	GW	P	PRICKLY PEAR
PRICKLY PEAR UF 14B-15D-12-15	22	120S	150E	4300750176	14794 Federal	GW	P	PRICKLY PEAR
PRICKLY PEAR UF 9-9D-12-15	09	120S	150E	4300750195	14794 Federal	GW	P	PRICKLY PEAR
PRICKLY PEAR UF 16-9D-12-15	09	120S	150E	4300750202	14794 Federal	GW	P	PRICKLY PEAR
PRICKLY PEAR UF 8-14D-12-15	14	120S	150E	4300750216	18289 Federal	GW	P	PRICKLY PEAR
PRICKLY PEAR UF 15-14D-12-15	14	120S	150E	4300750221	18290 Federal	GW	P	PRICKLY PEAR
PETERS POINT UF 7X-36D-12-16	36	120S	160E	4300750231	2470 Federal	GW	P	PETERS POINT
PETERS POINT UF 8-36D-12-16	36	120S	160E	4300750232	2470 Federal	GW	P	PETERS POINT
PETERS POINT ST 6-2D-13-16	02	130S	160E	4300731017	14472 State	D	PA	

UDOGM CHANGE OF OPERATOR WELL LIST

PTS 33-36 STATE	36	110S	140E	4301330486	6190 State	GW	PA	ARGYLE
PRICKLY PEAR U FED 10-4	10	120S	140E	4300730823	14462 Federal	GW	S	
PRICKLY PEAR U FASSELIN 5-19-12-15	19	120S	150E	4300730860	14853 Fee	GW	S	
PRICKLY PEAR U ST 5-16	16	120S	150E	4300730943	14794 State	GW	S	PRICKLY PEAR
PRICKLY PEAR U FED 7-33D-12-15	33	120S	150E	4300730985	14771 Federal	GW	S	
PETERS POINT ST 8-2D-13-16	02	130S	160E	4300731016	14471 State	GW	S	
PPU FED 4-35D-12-15	35	120S	150E	4300731285	16223 Federal	GW	S	PRICKLY PEAR
PPU FED 5-36D-12-16	36	120S	160E	4300731350	2470 Federal	GW	S	PETERS POINT
PRICKLY PEAR U FED 5A-20D-12-15	20	120S	150E	4300750103	14794 Federal	GW	S	PRICKLY PEAR
PRICKLY PEAR U FED 13A-17D-12-15	20	120S	150E	4300750108	14794 Federal	GW	S	PRICKLY PEAR
PRICKLY PEAR UF 2A-22D-12-15	22	120S	150E	4300750172	14794 Federal	GW	S	PRICKLY PEAR