



May 16, 2006

Bureau of Land Management
Moab Field Office
82 East Dogwood
Moab, Utah 84532

ATTENTION: Mr. Eric Jones
Petroleum Engineer

Applications for Permit to Drill
Prickly Pear Unit Federal 15-18-12-15
Prickly Pear Unit Federal 9-18D-12-15
Carbon County, Utah

Dear Mr. Jones:

I am enclosing the original and two copies each of two Applications to Drill for one vertical plus one directional well in the SWSE of Section 18-T12S-R15E. It is Bill Barrett Corporation's (BBC) intent to drill these wells off this pad in the following order:

Vertical well	15-18-12-15	estimated spud 7/27/06
Directional well	9-18D-12-15	estimated spud 8/16/06

Please accept this letter as BBC's written request for CONFIDENTIAL treatment of all information contained in and pertaining to these applications. Thank you in advance for your timely consideration of these applications.

1099 18TH STREET
SUITE 2300
DENVER, CO 80202
P 303.293.9100
F 303.291.0420

Bureau of Land Management
Moab Field Office
May 16, 2006
Page Two

Please contact me at (303) 312-8134 if you have questions or need additional information.

Sincerely,



Tracey Hallang
Environmental/Regulatory Analyst

Enclosures

cc: Bureau of Land Management
Price Field Office
125 South 600 West
Price, Utah 84078
Attention: Ms. Mary Maddux

Utah Division of Oil, Gas and Mining
1594 West North Temple, Suite 1210
P. O. Box 145801
Salt Lake City, Utah 84114-5801
Attention: Ms. Diana Whitney

Fred Goodrich, BBC

UNITED STATES
DEPARTMENT OF THE INTERIOR
BUREAU OF LAND MANAGEMENT
APPLICATION FOR PERMIT TO DRILL OR REENTER



FORM APPROVED
OMB No. 1004-0137
Expires March 31, 2007

5. Lease Serial No. UTU 73668	
6. If Indian, Allottee or Tribe Name n/a	
7. If Unit or CA Agreement, Name and No. PRICKLY PEAR UNIT	
8. Lease Name and Well No. Prickly Pear Unit Fed 15-18-12-15	
9. API Well No. pending 43007-31193	
10. Field and Pool, or Exploratory Prickly Pear Unit/Mesa Verde <i>unless specified</i>	
11. Sec., T. R. M. or Blk. and Survey or Area Section 18-T12S-R15E S.L.B.&M.	
12. County or Parish Carbon	13. State UT
14. Distance in miles and direction from nearest town or post office* approximately 40 miles northeast of Wellington, Utah	
15. Distance from proposed* location to nearest property or lease line, ft. (Also to nearest drig. unit line, if any) 600'	16. No. of acres in lease 899.77 #UTU 73668
17. Spacing Unit dedicated to this well 160 acres; SE/4 Section 18	18. Distance from proposed location* to nearest well, drilling, completed, applied for, on this lease, ft. 16' (SHL), 1910' (BHL)
19. Proposed Depth 7690'	20. BLM/BIA Bond No. on file Nationwide Bond #WYB000040
21. Elevations (Show whether DF, KDB, RT, GL, etc.) 7523' ungraded ground	22. Approximate date work will start* 07/27/2006
23. Estimated duration 60 days	

24. Attachments

The following, completed in accordance with the requirements of Onshore Oil and Gas Order No.1, shall be attached to this form:

- | | |
|--|--|
| <ol style="list-style-type: none"> 1. Well plat certified by a registered surveyor. 2. A Drilling Plan. 3. A Surface Use Plan (if the location is on National Forest System Lands, the SUPO shall be filed with the appropriate Forest Service Office). | <ol style="list-style-type: none"> 4. Bond to cover the operations unless covered by an existing bond on file (see Item 20 above). 5. Operator certification 6. Such other site specific information and/or plans as may be required by the authorized officer. |
|--|--|

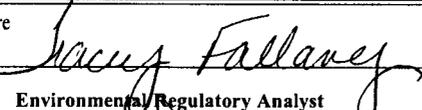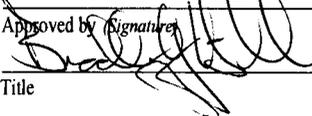25. Signature 	Name (Printed/Typed) Tracey Fallang	Date 05/16/2006
Title Environmental Regulatory Analyst		
Approved by (Signature) 	Name (Printed/Typed) BRADLEY G. HILL	Date 05-22-06
Title Office ENVIRONMENTAL MANAGER		

Application approval does not warrant or certify that the applicant holds legal or equitable title to those rights in the subject lease which would entitle the applicant to conduct operations thereon.
Conditions of approval, if any, are attached.

Title 18 U.S.C. Section 1001 and Title 43 U.S.C. Section 1212, make it a crime for any person knowingly and willfully to make to any department or agency of the United States any false, fictitious or fraudulent statements or representations as to any matter within its jurisdiction.

*(Instructions on page 2)

Federal Approval of this
Action is Necessary

RECEIVED

MAY 17 2006

BUREAU OF LAND MANAGEMENT

T12S, R15E, S.L.B.&M.

R
14
E

S89°48'W - 4748.04' (G.L.O.)

1909 Brass
Cap, 2.3' High,
Pile of Stone

LOT 1

LOT 2

LOT 3

13

18

N00°44'E - 5235.12' (G.L.O.)

N00°01'38"W - 5296.92' (Meas.)

PRICKLY PEAR #15-18-12-15

Elev. Ungraded Ground = 7523'

LOT 4

1952'

1909 Brass
Cap, 0.6' High,
Tee Post

600'

1909 Brass
Cap, 2.0' High,
Pile of Stone

S89°48'W - 2181.30' (G.L.O.)


S89°58'23"W - 2644.88' (Meas.)

BILL BARRETT CORPORATION

Well location, PRICKLY PEAR #15-18-12-15,
located as shown in the SW 1/4 SE 1/4 of
Section 18, T12S, R15E, S.L.B.&M. Carbon County,
Utah.


BASIS OF ELEVATION

COTTON TRIANGULATION STATION, LOCATED IN THE NW 1/4 OF
SECTION 31, T12S, R16E, S.L.B.&M. TAKEN FROM THE TWIN
HOLLOW, CARBON COUNTY, QUADRANGLE, 7.5 MINUTE QUAD.
(TOPOGRAPHIC MAP) PUBLISHED BY THE UNITED STATES
DEPARTMENT OF THE INTERIOR, GEOLOGICAL SURVEY. SAID
ELEVATION IS MARKED AS BEING 7386 FEET.

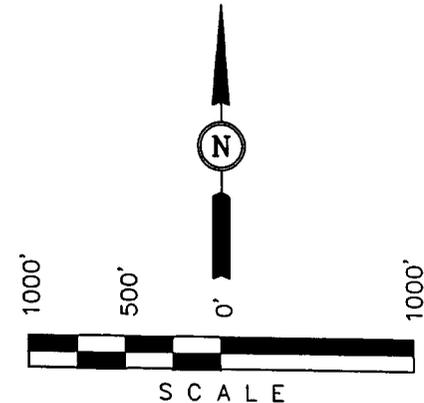

CERTIFICATE

THIS IS TO CERTIFY THAT THE ABOVE PLAT WAS PREPARED FROM
FIELD NOTES OF ACTUAL SURVEY MADE BY ME OR UNDER MY
SUPERVISION AND THAT THE SAME ARE TRUE AND CORRECT TO THE
BEST OF MY KNOWLEDGE AND BELIEF.

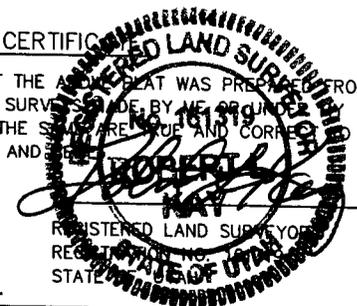

REVISED: 04-15-06 P.M.

BASIS OF BEARINGS

BASIS OF BEARINGS IS A G.P.S. OBSERVATION.

(AUTONOMOUS NAD 83)

LATITUDE = 39°46'05.11" (39.768086)

LONGITUDE = 110°16'37.04" (110.276956)

(AUTONOMOUS NAD 27)

LATITUDE = 39°46'05.24" (39.768122)

LONGITUDE = 110°16'34.48" (110.276244)

LEGEND:

└─┘ = 90° SYMBOL

● = PROPOSED WELL HEAD.

▲ = SECTION CORNERS LOCATED.

UINTAH ENGINEERING & LAND SURVEYING
85 SOUTH 200 EAST - VERNAL, UTAH 84078
(435) 789-1017

SCALE 1" = 1000'	DATE SURVEYED: 09-12-05	DATE DRAWN: 09-21-05
PARTY D.R. A.H. L.K.	REFERENCES G.L.O. PLAT	
WEATHER HOT	FILE BILL BARRETT CORPORATION	

HAZARDOUS MATERIAL DECLARATION

FOR WELL NO. Prickly Pear Unit Federal #15-18-12-15

LEASE NO. UTU 73668

Bill Barrett Corporation guarantees that during the drilling and completion of the above referenced well, we will not use, produce, or store, transport or dispose 10,000# annually of any of the hazardous chemicals contained in the Environmental Protection Agency's consolidated list of chemicals subject to reporting under Title III Super Amendments and Reauthorization Act (SARA) of 1986.

Bill Barrett Corporation guarantees that during the drilling and completion of the above referenced well, we will use, produce, store, transport, or dispose less than the threshold planning quantity (TPQ) of any extremely hazardous substances as defined in 40 CFR 355.

DRILLING PLAN

BILL BARRETT CORPORATION
 Prickly Pear Unit Federal #15-18-12-15
 SWSE, 600' FSL & 1952' FEL, Section 18-T12S-R15E
 Carbon County, Utah

1,2,3 Estimated Tops of Geological Markers and Formations Expected to Contain Water, Oil and Gas and Other Minerals

<u>Formation</u>	<u>Depth</u>
Green River	Surface
Wasatch	2886'*
North Horn	4856'*
Dark Canyon	6496'*
Price River	6786'*
TD	7690'*

***PROSPECTIVE PAY**

Members of the Mesaverde formation, the Wasatch and the North Horn are primary objectives for oil/gas.

4 Casing Program

<u>Hole Size</u>	<u>SETTING DEPTH</u>		<u>Casing Size</u>	<u>Casing Weight</u>	<u>Casing Grade</u>	<u>Thread</u>	<u>Condition</u>
	<u>(FROM)</u>	<u>(TO)</u>					
12 ¼"	surface	1,000'	9 5/8"	36#	J or K 55	ST&C	New
7 7/8"	surface	7,690'	5 ½"	17#	N-80	LT&C	New

Note: Pending evaluation of anticipated stress on the production casing, BBC may use 5 ½", 20# P-110 LT&C production casing instead of the 17# N-80. BBC is also evaluating the benefit of using 4-1/2", 11.6#, I-80, LT&C production casing and wishes to have that option approved in this APD. The 4-1/2" casing design sheet is included in this package. Cement volumes would be adjusted accordingly.

5 Cementing Program

9 5/8" Surface Casing	Approximately 240 sx Halliburton Light Premium with additives mixed at 12.7 ppg (yield = 1.85 ft ³ /sx) and 170 sx Premium cement with additives mixed at 15.8 ppg (yield = 1.16 ft ³ /sx) circulated to surface with 100% excess
5 ½" Production Casing	Approximately 790 sx 50/50 Poz Premium cement with additives mixed at 13.4 ppg (yield = 1.49 ft ³ /sx). Top of cement to be determined by log and sample evaluation; estimated TOC 2500'.

6. **Mud Program**

<u>Interval</u>	<u>Weight</u>	<u>Viscosity</u>	<u>Fluid Loss (API filtrate)</u>	<u>Remarks</u>
0 – 40'	8.3 – 8.6	27 – 40	--	Native Spud Mud
40' – 1000'	8.3 – 8.6	27 – 40	15 cc or less	Native/Gel/Lime
1000' – TD	8.6 – 9.5	38-46	15 cc or less	LSND/DAP
Note: Sufficient mud materials to maintain mud properties, control lost circulation and to contain "kicks" will be available at wellsite. BBC may require minor amounts of diesel to be added to its fluid system in order to reduce tork and drag.				

7. **BOP and Pressure Containment Data**

<u>Depth Intervals</u>	<u>BOP Equipment</u>
0 – 1000'	No pressure control required
1000' – TD	11" 3000# Ram Type BOP 11" 3000# Annular BOP
- Drilling spool to accommodate choke and kill lines;	
- Ancillary and choke manifold to be rated @ 3000 psi;	
- Ancillary equipment and choke manifold rated at 3,000#. All BOP and BOPE tests will be in accordance with the requirements of onshore Order No. 2;	
- The BLM and the State of Utah Division of Oil, Gas and Mining will be notified 24 hours in advance of all BOP pressure tests.	
- BOP hand wheels may be underneath the sub-structure of the rig if the drilling rig used is set up to operate most efficiently in this manner.	

8. **Auxiliary equipment**

- a) Upper kelly cock; lower Kelly cock will be installed while drilling
- b) Inside BOP or stab-in valve (available on rig floor)
- c) Safety valve(s) and subs to fit all string connections in use
- d) Mud monitoring will be visually observed

9. **Testing, Logging and Core Programs**

Cores	None anticipated;
Testing	None anticipated; drill stem tests may be run on shows of interest;
Sampling	30' to 50' samples; surface casing to TD. Preserve samples all show intervals;
Surveys	Run every 1000' and on trips, slope only;
Logging	DIL-GR-SP, FDC-CNL-GR-CALIPER-Pe-Microlog, Sonic-GR (all TD to surface).

10. Anticipated Abnormal Pressures or Temperatures

No abnormal pressures or temperatures or other hazards are anticipated.

Maximum anticipated bottom hole pressure equals approximately 3799 psi* and maximum anticipated surface pressure equals approximately 2107 psi** (bottom hole pressure minus the pressure of a partially evacuated hole calculated at 0.22 psi/foot).

*Max Mud Wt x 0.052 x TD = A (bottom hole pressure)

**Maximum surface pressure = A - (0.22 x TD)

11. Drilling Schedule

Spud: Approximately July 27, 2006
Duration: 20 days drilling time
20 days completion time

Well name:	Utah: West Tavaputs Field
Operator:	Bill Barrett
String type:	Surface
Location:	Carbon County, UT

Design parameters:	Minimum design factors:	Environment:
<u>Collapse</u>	<u>Collapse:</u>	H2S considered? No
Mud weight: 9.50 ppg	Design factor 1.125	Surface temperature: 75.00 °F
		Bottom hole temperature: 89 °F
Design is based on evacuated pipe.		Temperature gradient: 1.40 °F/100ft
		Minimum section length: 1,000 ft
	<u>Burst:</u>	
	Design factor 1.00	Cement top: Surface
<u>Burst</u>		
Max anticipated surface pressure: 2,735 psi		
Internal gradient: 0.22 psi/ft		
Calculated BHP 2,955 psi	<u>Tension:</u>	Non-directional string.
	8 Round STC: 1.80 (J)	
	8 Round LTC: 1.80 (J)	
Annular backup: 9.50 ppg	Buttress: 1.80 (J)	
	Premium: 1.80 (J)	
	Body yield: 1.80 (B)	
	Tension is based on buoyed weight.	Re subsequent strings:
	Neutral point: 859 ft	Next setting depth: 10,000 ft
		Next mud weight: 9.500 ppg
		Next setting BHP: 4,935 psi
		Fracture mud wt: 10.000 ppg
		Fracture depth: 10,000 ft
		Injection pressure 5,195 psi

Run Seq	Segment Length (ft)	Size (in)	Nominal Weight (lbs/ft)	Grade	End Finish	True Vert Depth (ft)	Measured Depth (ft)	Drift Diameter (in)	Internal Capacity (ft³)
1	1000	9.625	36.00	J/K-55	ST&C	1000	1000	8.796	71.2
Run Seq	Collapse Load (psi)	Collapse Strength (psi)	Collapse Design Factor	Burst Load (psi)	Burst Strength (psi)	Burst Design Factor	Tension Load (Kips)	Tension Strength (Kips)	Tension Design Factor
1	493	2020	4.094	2735	3520	1.29	31	453	14.64 J

Prepared by: Dominic Spencer
 by: Bill Barrett

Phone: (303) 312-8143
 FAX: (303) 312-8195

Date: August 1, 2003
 Denver, Colorado

Remarks:
 Collapse is based on a vertical depth of 1000 ft, a mud weight of 9.5 ppg. The casing is considered to be evacuated for collapse purposes.
 Collapse strength is based on the Westcott, Dunlop & Kemler method of biaxial correction for tension.
 Burst strength is not adjusted for tension.

Engineering responsibility for use of this design will be that of the purchaser.

Well name:	Utah: West Tavaputs
Operator:	Bill Barrett
String type:	Production
Location:	Carbon County, UT

Design parameters:

Collapse
Mud weight: 9.50 ppg

Design is based on evacuated pipe.

Minimum design factors:

Collapse:
Design factor 1.125

Burst:
Design factor 1.00

Environment:

H2S considered? No
Surface temperature: 75.00 °F
Bottom hole temperature: 215 °F
Temperature gradient: 1.40 °F/100ft
Minimum section length: 1,500 ft

Cement top: 2,375 ft

Burst

Max anticipated surface pressure: 4,705 psi
Internal gradient: 0.02 psi/ft
Calculated BHP 4,935 psi

Annular backup: 9.50 ppg

Tension:
8 Round STC: 1.80 (J)
8 Round LTC: 1.80 (J)
Buttress: 1.80 (J)
Premium: 1.80 (J)
Body yield: 1.80 (B)

Non-directional string.

Tension is based on buoyed weight.
Neutral point: 8,559 ft

Run Seq	Segment Length (ft)	Size (in)	Nominal Weight (lbs/ft)	Grade	End Finish	True Vert Depth (ft)	Measured Depth (ft)	Drift Diameter (in)	Internal Capacity (ft ³)
1	10000	5.5	17.00	N-80	LT&C	10000	10000	4.767	344.6

Run Seq	Collapse Load (psi)	Collapse Strength (psi)	Collapse Design Factor	Burst Load (psi)	Burst Strength (psi)	Burst Design Factor	Tension Load (Kips)	Tension Strength (Kips)	Tension Design Factor
1	4935	6290	1.275	4705	7740	1.65	146	348	2.39 J

Prepared Dominic Spencer
by: Bill Barrett

Phone: (303) 312-8143
FAX: (303) 312-8195

Date: August 1, 2003
Denver, Colorado

Remarks:

Collapse is based on a vertical depth of 10000 ft, a mud weight of 9.5 ppg. The casing is considered to be evacuated for collapse purposes.
Collapse strength is based on the Westcott, Dunlop & Kemler method of biaxial correction for tension.

Burst strength is not adjusted for tension.

Engineering responsibility for use of this design will be that of the purchaser.

Well name:	West Tavaputs General
Operator:	Bill Barrett
String type:	Production
Location:	Carbon County, Utah

Design parameters:

Collapse

Mud weight: 9.50 ppg

Design is based on evacuated pipe.

Minimum design factors:

Collapse:

Design factor 1.125

Burst:

Design factor 1.00

Environment:

H2S considered? No
 Surface temperature: 75.00 °F
 Bottom hole temperature: 189 °F
 Temperature gradient: 1.40 °F/100ft
 Minimum section length: 1,500 ft

Cement top: 2,500 ft

Burst

Max anticipated surface

pressure: 2,226 psi
 Internal gradient: 0.22 psi/ft
 Calculated BHP 4,016 psi

No backup mud specified.

Tension:

8 Round STC: 1.80 (J)
 8 Round LTC: 1.80 (J)
 Buttress: 1.60 (J)
 Premium: 1.50 (J)
 Body yield: 1.50 (B)

Directional Info - Build & Drop

Kick-off point 1000 ft
 Departure at shoe: 2165 ft
 Maximum dogleg: 2 °/100ft
 Inclination at shoe: 0 °

Tension is based on buoyed weight.
 Neutral point: 7,560 ft

Run Seq	Segment Length (ft)	Size (in)	Nominal Weight (lbs/ft)	Grade	End Finish	True Vert Depth (ft)	Measured Depth (ft)	Drift Diameter (in)	Internal Capacity (ft³)
1	8730	5.5	20.00	P-110	LT&C	8138	8730	4.653	353.3
Run Seq	Collapse Load (psi)	Collapse Strength (psi)	Collapse Design Factor	Burst Load (psi)	Burst Strength (psi)	Burst Design Factor	Tension Load (Kips)	Tension Strength (Kips)	Tension Design Factor
1	4016	11100	2.764	4016	12630	3.14	139	548	3.93 J

Prepared Dominic Spencer
 by: Bill Barrett Corporation

Phone: (303) 312-8143
 FAX: (303) 312-8195

Date: August 25, 2004
 Denver, Colorado

Remarks:

Collapse is based on a vertical depth of 8138 ft, a mud weight of 9.5 ppg. The casing is considered to be evacuated for collapse purposes.
 Collapse strength is based on the Westcott, Dunlop & Kemler method of biaxial correction for tension.

Burst strength is not adjusted for tension.

Collapse strength is (biaxially) derated for doglegs in directional wells by multiplying the tensile stress by the cross section area to calculate a tensile load which is added to the axial load.

Engineering responsibility for use of this design will be that of the purchaser.

Well name:	West Tavaputs General
Operator:	Bill Barrett Corporation
String type:	Production

Design parameters:

Collapse
Mud weight: 9.50 ppg

Design is based on evacuated pipe.

Burst

Max anticipated surface pressure: 2,735 psi
Internal gradient: 0.22 psi/ft
Calculated BHP 4,935 psi

No backup mud specified.

Minimum design factors:

Collapse:
Design factor 1.125

Burst:
Design factor 1.00

Tension:

8 Round STC: 1.80 (J)
8 Round LTC: 1.80 (J)
Buttress: 1.80 (J)
Premium: 1.80 (J)
Body yield: 1.80 (B)

Tension is based on buoyed weight.
Neutral point: 8,580 ft

Environment:

H2S considered? No
Surface temperature: 60.00 °F

Bottom hole temperature: 200 °F
Temperature gradient: 1.40 °F/100ft
Minimum section length: 1,500 ft
Cement top: 2,500 ft

Non-directional string.

Run Seq	Segment Length (ft)	Size (in)	Nominal Weight (lbs/ft)	Grade	End Finish	True Vert Depth (ft)	Measured Depth (ft)	Drift Diameter (in)	Internal Capacity (ft³)
1	10000	4.5	11.60	I-80	LT&C	10000	10000	3.875	231.8
Run Seq	Collapse Load (psi)	Collapse Strength (psi)	Collapse Design Factor	Burst Load (psi)	Burst Strength (psi)	Burst Design Factor	Tension Load (Kips)	Tension Strength (Kips)	Tension Design Factor
1	4935	6350	1.287	4935	7780	1.58	100	223	2.24 J

Prepared Dominic Spencer
by: Bill Barrett

Phone: (303) 312-8143
FAX: (303) 312-8195

Date: December 13, 2005
Denver, Colorado

Remarks:

Collapse is based on a vertical depth of 10000 ft, a mud weight of 9.5 ppg. The casing is considered to be evacuated for collapse purposes.
Collapse strength is based on the Westcott, Dunlop & Kemler method of biaxial correction for tension.

Burst strength is not adjusted for tension.

Engineering responsibility for use of this design will be that of the purchaser.

BOP AND PRESSURE CONTAINMENT DATA

A. Type: Eleven (11) Inch Double Gate Hydraulic BOP with Eleven (11) Inch Annular Preventer. The blow out preventer will be equipped as follows:

- 1. One (1) blind ram (above).*
- 2. One (1) pipe ram (below).*
- 3. Drilling spool with two (2) side outlets (choke side 3-inch minimum, kill side 2-inch minimum).*
- 4. 3-inch diameter choke line.*
- 5. Two (2) choke line valves (3-inch minimum).*
- 6. Kill line (2-inch minimum).*
- 7. Two (2) chokes.*
- 8. Two (2) kill line valves, one of which shall be a check valve (2-inch minimum).*
- 9. Upper kelly cock valve with handles available.*
- 10. Safety valve(s) & subs to fit all drill string connections in use.*
- 11. Pressure gauge on choke manifold.*
- 12. Fill-up line above the uppermost preventer.*

B. Pressure Rating: 3,000 psi

C. Testing Procedure:

Annular Preventer

At a minimum, the Annular Preventer will be pressure tested to 50% of the rated working pressure for a period of ten (10) minutes or until provisions of the test are met, whichever is longer.

At a minimum the above pressure test will be performed:

- 1. When the annular preventer is initially installed;*
- 2. Whenever any seal subject to test pressure is broken;*
- 3. Following related repairs; and*
- 4. At thirty (30) day intervals.*

In addition, the Annular Preventer will be functionally operated at least weekly.

Blow-Out Preventer

At a minimum, the BOP, choke manifold, and related equipment will be pressure tested to the approved working pressure of the BOP stack (if isolated from the surface casing by a test plug) or to 70% of the internal yield strength of the surface casing (if the BOP is not isolated from the casing by a test plug). Pressure will be maintained for a period of at least ten (10) minutes or until the requirements of the test are met, whichever is longer.

At a minimum, the above pressure test will be performed:

- 1. When the BOP is initially installed;*
- 2. Whenever any seal subject to test pressure is broken;*
- 3. Following related repairs; and*
- 4. At thirty (30) day intervals.*

In addition the pipe and blind rams will be activated each trip, but not more than once each day. All BOP drills and tests will be recorded in the IADC driller's log.

D. Choke Manifold Equipment:

All choke lines will be straight lines unless turns use tee blocks or are targeted with running tees, and will be anchored to prevent whip and vibration.

E. Accumulator:

The accumulator will have sufficient capacity to open the hydraulically-controlled choke line valve (if so equipped), close all rams plus the annular preventer, and retain a minimum of 200 psi above precharge on the closing manifold without the use of closing unit pumps. The fluid reservoir capacity will be double the usable fluid volume of the accumulator system capacity and the fluid level of the reservoir will be maintained at the manufacturer's recommendations.

The BOP system will have two (2) independent power sources to close the preventers. Nitrogen bottles (3 minimum) will be one (1) of these independent power sources and will maintain a charge equal to the manufacturer's specifications.

The accumulator precharge pressure test will be conducted prior to connecting the closing unit to the BOP stack and at least once every six (6) months thereafter. The accumulator pressure will be corrected if the measured precharge pressure is found to be above or below the maximum or minimum limits specified in the Onshore Oil & Gas Order Number 2.

A manual locking device (i.e. hand wheels) or automatic locking device will be installed on all systems of 2M or greater. A valve will be installed in the closing line as close as possible to the annular preventer to act as a locking device. This valve will be maintained in the open position and will be closed only when the power source for the accumulator is inoperative.

Remote controls shall be readily accessible to the driller. Remote controls for all 3M or greater systems will be capable of closing all preventers. Remote controls for 5M or greater systems will be capable of both opening and closing all preventers. Master controls will be at the accumulator and will be capable of opening and closing all preventers and the choke line valve (if so equipped).


F. Miscellaneous Information:

The Blow-Out Preventer and related pressure control equipment will be installed, tested and maintained in compliance with the specifications in and requirements of Onshore Oil & Gas Order Number 2. The choke manifold and BOP extension rods with hand wheels will be located outside the rig sub-structure. The hydraulic BOP closing unit will be located at least twenty-five (25) feet from the well head but readily accessible to the driller. Exact locations and configurations of the hydraulic BOP closing unit will depend upon the particular rig contracted to drill this hole.

A flare line will be installed after the choke manifold, extending 125 feet (minimum) from the center of the drill hole to a separate flare pit.


BILL BARRETT CORPORATION

TYPICAL 3,000 p.s.i. BLOWOUT PREVENTER

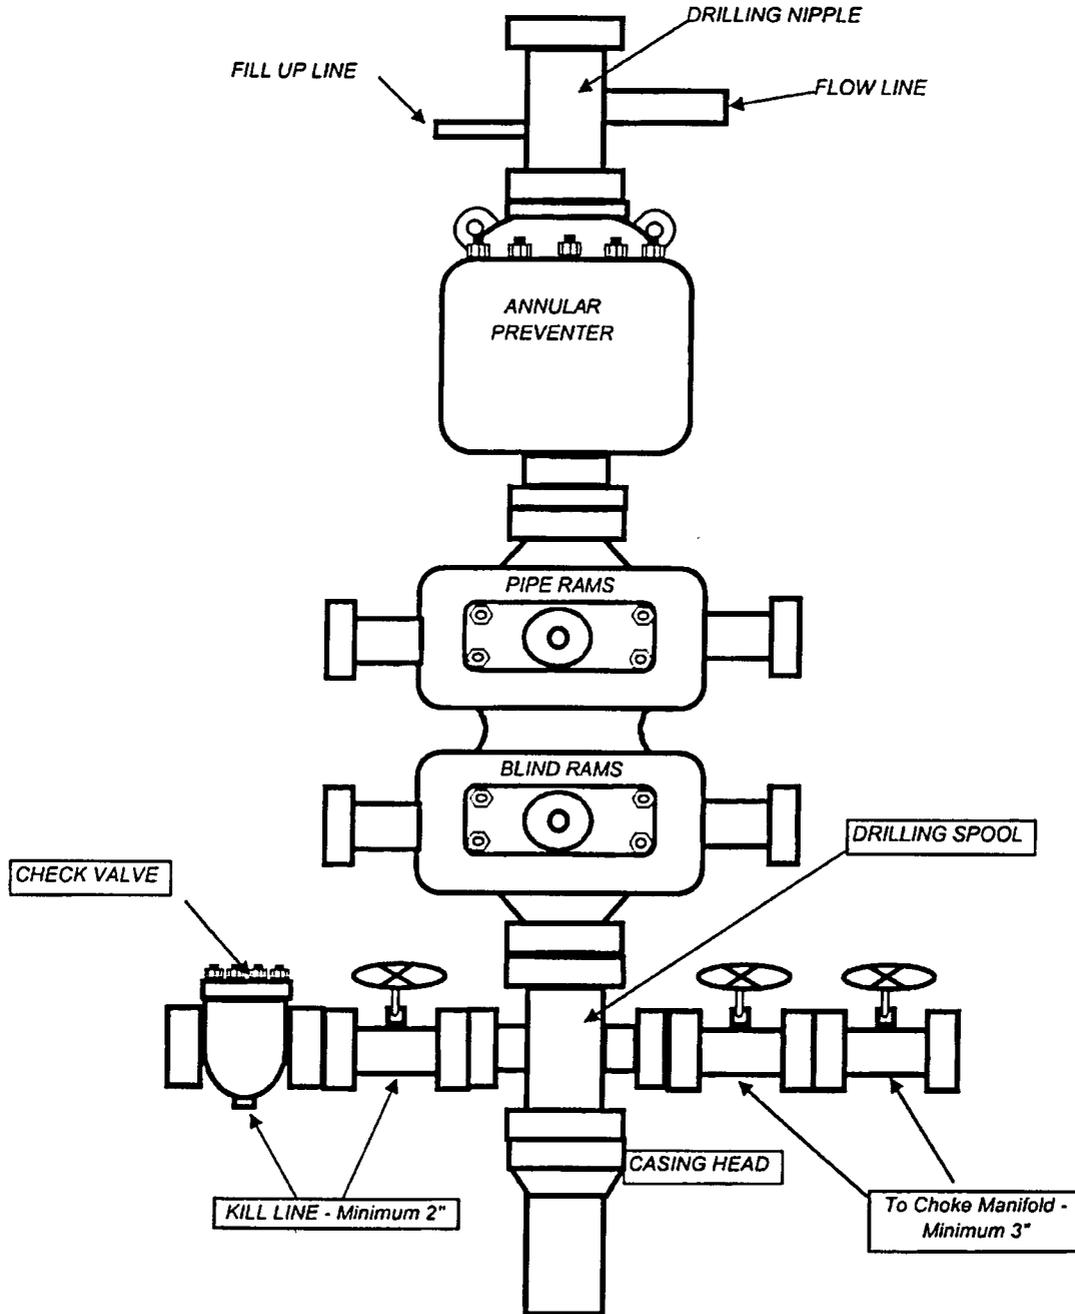

BILL BARRETT CORPORATION

TYPICAL 3,000 p.s.i. CHOKE MANIFOLD

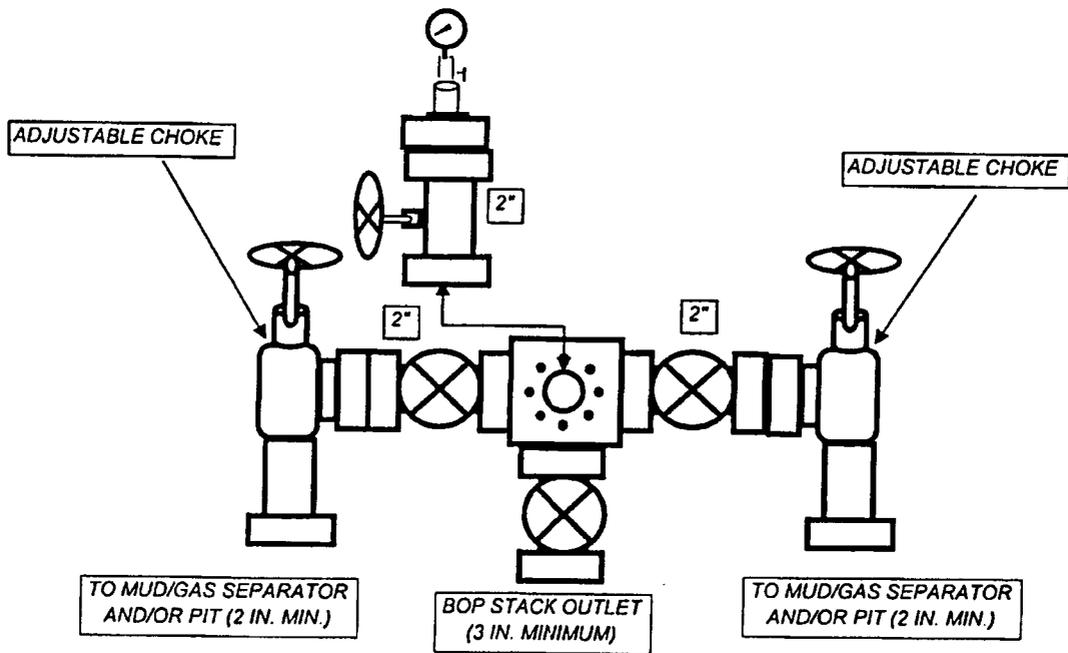

SURFACE USE PLAN

BILL BARRETT CORPORATION
Prickly Pear Unit Federal #15-18-12-15
SWSE, 600' FSL & 1952' FEL, Section 18-T12S-R15E, S.L.B.&M.
Carbon County, Utah

The dirt contractor will be provided with an approved copy of the surface use plan of operations before initiating construction.

1. Existing Roads:

- A. This proposed well will be drilled from a new well pad disturbance, along with one directional well from this same pad. The proposed well site is located approximately 40 miles northeast of Wellington, Utah.
- B. Maps reflecting directions to the proposed well site and identifying the proposed pipeline have been included (see Topo maps B and D).
- C. The use of roads under State and County Road Department maintenance is necessary to access the Prickly Pear Unit. However, an encroachment permit is not anticipated since no upgrades to the State or County road systems are proposed at this time.
- D. All existing roads will be maintained and kept in good repair during all phases of operation.
- E. Vehicle operators will obey posted speed restrictions and observe safe speeds commensurate with road and weather conditions.
- F. Since no improvements are anticipated to the State, County or BLM access roads, no topsoil stripping will occur.
- G. An off-lease federal right-of-way for the access road and utility corridor is not anticipated at this time since existing roads are being utilized into the Prickly Pear Unit area. All new construction will be within the Unit.

2. Planned Access Road:

- A. From the existing gravel surfaced BBC maintained road located in the NW/4 Section 19-T12S-R15E, an access is proposed trending north/northeast approximately 792' to the proposed well site. A road design plan is not anticipated at this time.
- B. The upgraded access road will consist of a 16' travel surface within a 32' disturbed area.
- C. BLM approval to construct this access road to our well site is requested with this application.
- D. A maximum grade of 10% will be maintained throughout the project with no cuts and fills required to access the well.
- E. No turnouts are proposed since the access road, approximately 1.5/10^{ths} of a mile long, has adequate site distance in all directions. Good site distance exists along this road

and the Prickly Pear road mentioned above. There is adequate area to pull over on the Prickly Pear road to allow oncoming traffic to pass if necessary. In the event that a "turnout" would be needed, oilfield roads going to individual wellpads within the Unit are readily available along the Prickly Pear road to be used for this purpose.

- F. 18" diameter culverts will be installed as necessary. Adequate drainage structures will be incorporated into the remainder of the road.
- G. No surfacing material will come from Federal or Indian lands. BBC believes adequate gravel material exists in Section 16 to accommodate our needs.
- H. No gates or cattle guards are anticipated at this time.
- I. Surface disturbance and vehicular travel will be limited to the approved location access road. Speed limit signs are posted along the Prickly Pear road to get to this 15-18-12-15 wellpad.
- J. All access roads and surface disturbing activities will conform to the standards outlined in the Bureau of Land Management and Forest Service publication: Surface Operating Standards for Oil and Gas Exploration and Development, (1989)
- K. The operator will be responsible for all maintenance of the access road including drainage structures. It is BBC's intent to constantly maintain the access roads to our wellsite.

3. Location of Existing Wells:

A. Following is a list of existing wells within a one-mile radius of the proposed well:

i.	water wells	none
ii.	injection wells	none
iii.	disposal wells	none
iv.	drilling wells	none
v.	temp shut-in wells	none
vi.	producing wells	none
vii.	abandoned wells	two
viii.	wells drilled, waiting on completion	none

4. Location of Production Facilities:

- A. Permanent structures will be painted a flat, non-reflective Olive Black to match the standard environmental colors. All facilities will be painted within six months of installation. Facilities required to comply with the Occupational Safety and Health Act (OSHA) may be excluded.
- B. Site security guidelines identified in 43 CFR 3163.7-5 and Onshore Oil and Gas Order No. 3 will be adhered to.
- C. A gas meter run will be constructed and located on lease within 500 feet of the wellhead. Meter runs will be housed and/or fenced. All gas production and

measurement shall comply with the provisions of 43 CFR 3162.7-3, Onshore Oil and Gas Order No. 5, and American Gas Association (AGA) Report No. 3.

- D. A tank battery(s) will be constructed on this lease; it will be surrounded by a dike sufficient to contain the storage capacity of 1.5 times the largest tank. All loading lines and valves will be placed inside the berm surrounding the tank battery. All liquid hydrocarbon production and measurement shall conform to the provisions of 43 CFR 3162.7-3 and Onshore Oil and Gas Order No. 4 and Onshore Oil and Gas Order No. 5 for natural gas production and measurement. A diagram of the location layout is included in this APD package depicting the placement of the storage tanks and separator for this well on the pad. BBC requests permission to install facilities as shown on this wellpad layout.
- E. Any necessary pits will be properly fenced to prevent any wildlife and livestock entry.
- F. All access roads will be maintained as necessary to prevent erosion and accommodate year-round traffic. The roads will be maintained in a safe, useable condition.
- G. The site will require periodic maintenance to ensure that drainages are kept open and free of debris, ice and snow, and that surfaces are properly treated to reduce erosion, fugitive dust, and impacts to adjacent areas.
- H. A gas pipeline (approximately 830' of up to 10" pipe) is associated with this application and is being applied for at this time. The proposed gas pipeline corridor will leave the south end of the well site and traverse south/southwest to the existing 12" pipeline corridor in the NW corner of Section 19-T12S-R15E. At this time it is anticipated that the majority of this line will be on the surface; some burial will be necessary at the point it needs to cross the road to tie into the 12". Same will be buried under the road.
- I. The gas pipeline will be up to a 10" steel surface line within a 20' wide utility corridor on the east side of the proposed access road. The use of the proposed well site and access road will facilitate the staging of the pipeline construction. A new pipeline length of approximately 830' is associated with this well.
- J. BBC intends on installing the pipeline on the surface by welding many joints into long lengths, dragging the long lengths into position and then completing a final welding pass to join the long lengths together. BBC intends on connecting the pipeline together utilizing conventional welding technology.

5. Location and Type of Water Supply:

- A. Bill Barrett Corporation will utilize an existing water well located on BLM lands in the SW/4SE/4 Section 13-T12S-R14E. BBC was granted this authorization by the State of Utah Application Number #90-1826 (T74077) on August 20, 2002. A temporary application was filed and is effective August 2005 for increased acre feet of use due to current water availability and increasing the area in which this water may be utilized; Temporary Application #90-1840 (T75896). In addition, if necessary, BBC may utilize its existing water rights for Nine Mile Creek consistent with approvals granted for such by the Utah State Engineers office.

6. Source of Construction Material:
 - A. The use of materials will conform to 43 CFR 3610.2-3.
 - B. No construction materials will be removed from BLM.
 - C. If any gravel is used, it will be obtained from a state approved gravel pit. BBC has in place Materials Permit #334 covering all of Section 16-T12S-R15E. Rock from BBC's well pads 5-16 and 7-16 has been crushed and is currently available for use.

7. Methods of Handling Waste Disposal:
 - A. All wastes associated with this application will be contained and disposed of utilizing approved facilities.
 - B. Drill cuttings will be contained and buried on site.
 - C. The reserve pit will be located outboard of the location and along the east side of the pad.
 - D. The reserve pit will be constructed so as not to leak, break or allow any discharge.
 - E. The reserve pit will be lined with 12 mil minimum thickness plastic nylon reinforced liner material. The liner will overlay a felt-liner pad only if rock is encountered during excavation. The pit liner will overlap the pit walls and be covered with dirt and/or rocks to hold it in place. No trash, scrap pipe, etc., that could puncture the liner will be disposed of in the pit. Pit walls will be sloped no greater than 2:1. A minimum 2-foot freeboard will be maintained in the pit at all times during the drilling and completion operations.
 - F. The reserve pit has been located in cut material. Three sides of the reserve pit will be fenced before drilling starts. The fourth side will be fenced as soon as drilling is completed and shall remain until the pit is dry. After the reserve pit has dried, all areas not needed for production will be rehabilitated.
 - G. No chemicals subject to reporting under SARA Title III (hazardous materials) in an amount greater than 10,000 pounds will be used, produced, stored, transported or disposed of annually in association with the drilling, testing or completion of the well. Furthermore, no extremely hazardous substances, as defined in 40 CFR 355, in threshold planning quantities will be used, produced, stored, transported or disposed of in association with the drilling, testing or completion of the well.
 - H. Trash will be contained in a trash cage and hauled away to an approved disposal site as necessary but no later than at the completion of drilling operations. The contents of the trash container will be hauled off periodically to the approved Carbon or Uintah County Landfill.
 - I. Produced fluids from the well other than water will be produced into a test tank until such time as construction of production facilities is completed. Any spills of oil, gas, salt water or other produced fluids will be cleaned up and removed.

- J. After initial clean-up, a 400 barrel tank will be installed to contain produced waste water. After first production, produced wastewater will be confined to a lined pit or storage tank for a period not to exceed ninety (90) days. Thereafter, produced water will be trucked to R & I Disposal, a State approved disposal facility.
 - K. Any salts and/or chemicals, which are an integral part of the drilling system, will be disposed of in the same manner as the drilling fluid.
 - L. Sanitary facilities will be on site at all times during operations. Sewage will be placed in a portable chemical toilet and the toilet replaced periodically utilizing a licensed contractor to transport by truck the portable chemical toilet so that its contents can be delivered to the Price or Vernal Wastewater Treatment Facility in accordance with state and county regulations.
 - M. Any liquid hydrocarbons produced during completion work will be contained in test tanks on the well location. The tanks will be removed from location at a later date.
 - N. A flare pit may be constructed a minimum of 110' from the wellhead and may be used during completion work. In the event a flare pit proves to be unworkable in this situation, a flare stack will be installed. BBC will flow back as much fluid and gas as possible into pressurized vessels, separating the fluid from the gas. The fluid will then be either returned to the reserve pit or placed into a tank. Gas will be then directed into the flare pit or the flare stack and a constant source of ignition will be on site. This should eliminate any fires in and around the reserve pit.
 - O. Any hydrocarbons floating on the surface of the reserve pit will be removed as soon as possible after drilling and completion operations are finished.
 - P. If hydrocarbons are present on the reserve pit and are not removed shortly after drilling or completion operations cease, the reserve pit will be flagged overhead or covered with wire or plastic mesh to protect migrating birds.
8. Ancillary Facilities:
- A. Garbage containers and portable toilets are the only ancillary facilities proposed in this application
9. Well Site Layout:
- A. The well will be properly identified in accordance with 43 CFR 3162.6.
 - B. Access to the well pad will be from the south onto the west end of the pad.
 - C. The pad and road designs are consistent with BLM specifications.
 - D. The pad has been staked at its maximum size of 391' x 270'; however, it will be constructed smaller if possible, depending upon rig availability. Should the layout change, this application will be amended and approved utilizing a Sundry Notice.

- E. All surface disturbing activities will be supervised by a qualified, responsible company representative who is aware of the terms and conditions of the APD and specifications in the approved plans.
- F. All cut and fill slopes will be such that stability can be maintained for the life of the activity.
- G. Diversion ditches will be constructed, if necessary, around the well site to prevent surface waters from entering the well site area.
- H. The site surface will be graded to drain away from the pit to avoid pit spillage during large storm events.
- I. The stockpiled topsoil (first 6 inches or maximum available) will be stored in a windrow on the uphill side of the location to prevent any possible contamination. All topsoil will be stockpiled for reclamation in such a way as to prevent soil loss and contamination.
- J. Pits will remain fenced until site cleanup.
- K. The blooie line will be located at least 100 feet from the well head.
- L. Water injection may be implemented if necessary to minimize the amount of fugitive dust.

10. Plan for Restoration of the Surface:

- A. Site reclamation for a producing well(s) will be accomplished for portions of the site not required for the continued operation of the well(s).
- B. The operator will control noxious weeds along access road use authorizations, pipeline route authorizations, well sites or other applicable facilities by spraying or mechanical removal. A list of noxious weeds may be obtained from the BLM or the appropriate county extension office. On BLM administered land it is required that a Pesticide Use Proposal be submitted and approved prior to the application of herbicides, pesticides or possibly hazardous chemicals.
- C. Upon well completion, any hydrocarbons in the pit shall be removed in accordance with 43 CFR 3162.7-1. The reserve pit will be allowed to dry prior to the commencement of backfilling work. No attempts will be made to backfill the reserve pit until the pit is free of standing water. Once the reserve pit is dry, the plastic nylon reinforced liner shall be torn and perforated before backfilling of the reserve pit. Rat and mouse holes will be filled and compacted from bottom to top immediately upon release of the drilling rig from location.
- D. The reserve pit and that portion of the location not needed for production facilities/operations will be recontoured to the approximate natural contours. Areas not used for production purposes will be backfilled and blended into the surrounding terrain, reseeded and erosion control measures installed. Erosion control measures will be adhered to after slope reduction. Mulching, erosion control measures and

fertilization may be required to achieve acceptable stabilization. Back slopes and fore slopes will be reduced as practical and scarified with the contour. The reserved topsoil will be evenly distributed over the slopes and scarified along the contour. Slopes will be seeded with the BLM specified seed mix. Reclamation operations for the well pad are expected to require one week and will begin when the fluids in the reserve pit have evaporated. Seeding will take place either during the fall (prior to ground frost) or spring (after frost leaves the ground) months. Restoration of un-needed portions of the pad will commence as soon as practical after the installation of production facilities.

- E. The cut and fill slopes and all other disturbed areas not needed for the production operation will be top-soiled and revegetated. Prior to reseeding, all disturbed areas will be scarified and left with a rough surface. The site will then be seeded and/or planted as prescribed by the BLM. The BLM recommended seed mix will be detailed within their approval documents. Topsoil salvaged from the drill site and stored for more than one year will be placed at the location indicated on the well site layout drawing and graded to a depth optimum to maintain topsoil viability, seeded with the BLM prescribed seed mixture and covered with mulch for protection from wind and water erosion and to discourage the invasion of weeds.
- F. Salvaged topsoil from the road (if any) and the drill site will be evenly re-spread over cut and fill surfaces not actively used during the production phase. Upon final reclamation at the end of the project life, topsoil spread on these surfaces will be used for the overall reclamation effort.

11. Surface and Mineral Ownership:

- A. Surface ownership – Federal under the management of the Bureau of Land Management – Price Field Office, 125 South 600 West, Price Utah 84078; (435) 636-3600.
- B. Mineral ownership – Federal under the management of the Bureau of Land Management – Price Field Office, 125 South 600 West, Price Utah 84078; (435) 636-3600.

12. Other Information:

- A. Montgomery Archaeological Consultants has conducted a Class III archeological survey. A copy of the report has been submitted under separate cover to the appropriate agencies by Montgomery as MOAC Report No. 05-447 dated October 21, 2005.
- B. BBC will identify areas in our drilling program where fluids escaping the wellbore and exiting onto a hillside might occur. In those cases, BBC will be ready with cement and/or fluid loss compounds (types of lost circulation fluids) to heal up vags and cracks. Upon individual evaluation of the proposed well sites, BBC may air drill the hole to surface casing depth if necessary.

Bill Barrett Corporation
Surface Use Plan
Prickly Pear Unit Federal #15-18-12-15
Carbon County, Utah

13. Operator's Representative and Certification:

<u>Title</u>	<u>Name</u>	<u>Office Phone</u>
Company Representative (Roosevelt)	Fred Goodrich	(435) 725-3515
Company Representative (Denver)	Tracey Fallang	(303) 312-8134

Certification:

I hereby certify that the statements made in this plan are, to the best of my knowledge and belief, true and correct; and that the work associated with the operations proposed herein will be performed by Bill Barrett Corporation and its contractors and subcontractors in conformity with this plan and the terms and conditions under which it is approved. This statement is subject to the provisions of 18 U.S.C. 1001 for the filing of a false statement.



Tracey Fallang, Environmental/Regulatory Analyst

Date: May 16, 2006

BILL BARRETT CORPORATION
PRICKLY PEAR #15-18-12-15 & #9-18D-12-15
 LOCATED IN CARBON COUNTY, UTAH
 SECTION 18, T12S, R15E, S.L.B.&M.

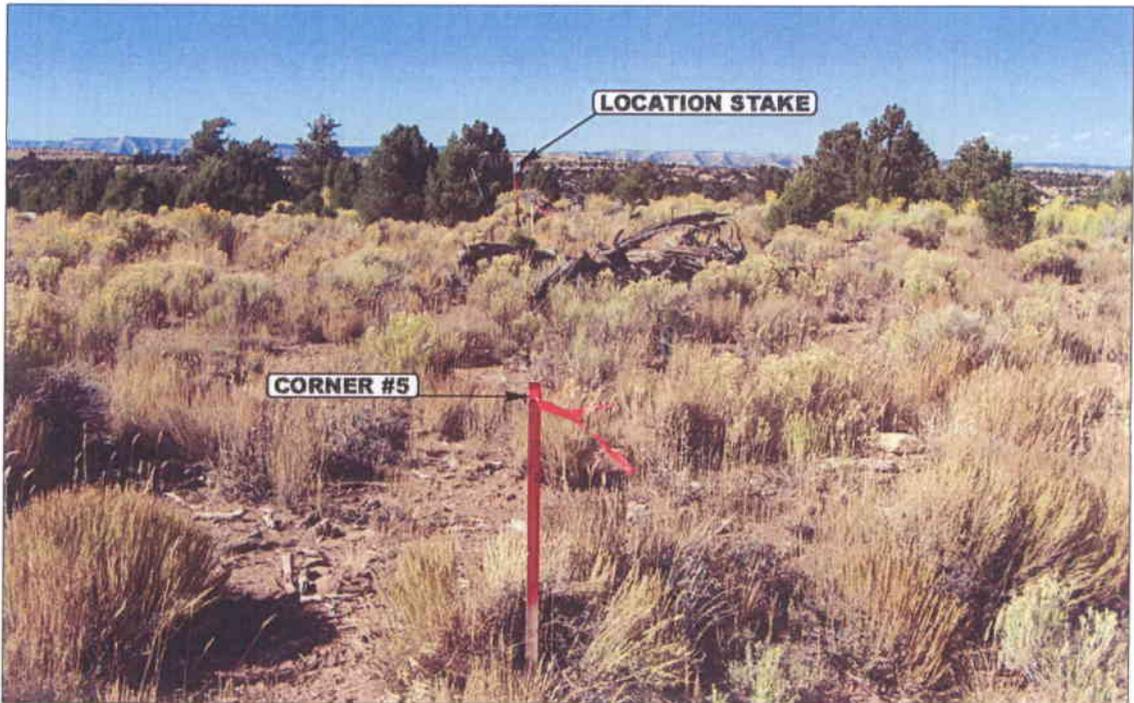


PHOTO: VIEW FROM CORNER #5 TO LOCATION STAKE

CAMERA ANGLE: NORTHWESTERLY



PHOTO: VIEW FROM BEGINNING OF PROPOSED ACCESS

CAMERA ANGLE: NORTHERLY



- Since 1964 -

UELS Uintah Engineering & Land Surveying
 85 South 200 East Vernal, Utah 84078
 435-789-1017 uels@uelsinc.com

LOCATION PHOTOS	09	20	05	PHOTO
	MONTH	DAY	YEAR	
TAKEN BY: D.R.	DRAWN BY: C.P.	REV: B.C. 04-13-06		


BILL BARRETT CORPORATION

TYPICAL CROSS SECTIONS FOR


PRICKLY PEAR #15-18-12-15 & #9-18D-12-15

SECTION 18, T12S, R15E, S.L.B.&M.

SW 1/4 SE 1/4

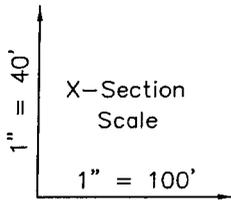

DATE: 04-15-06
DRAWN BY: P.M.

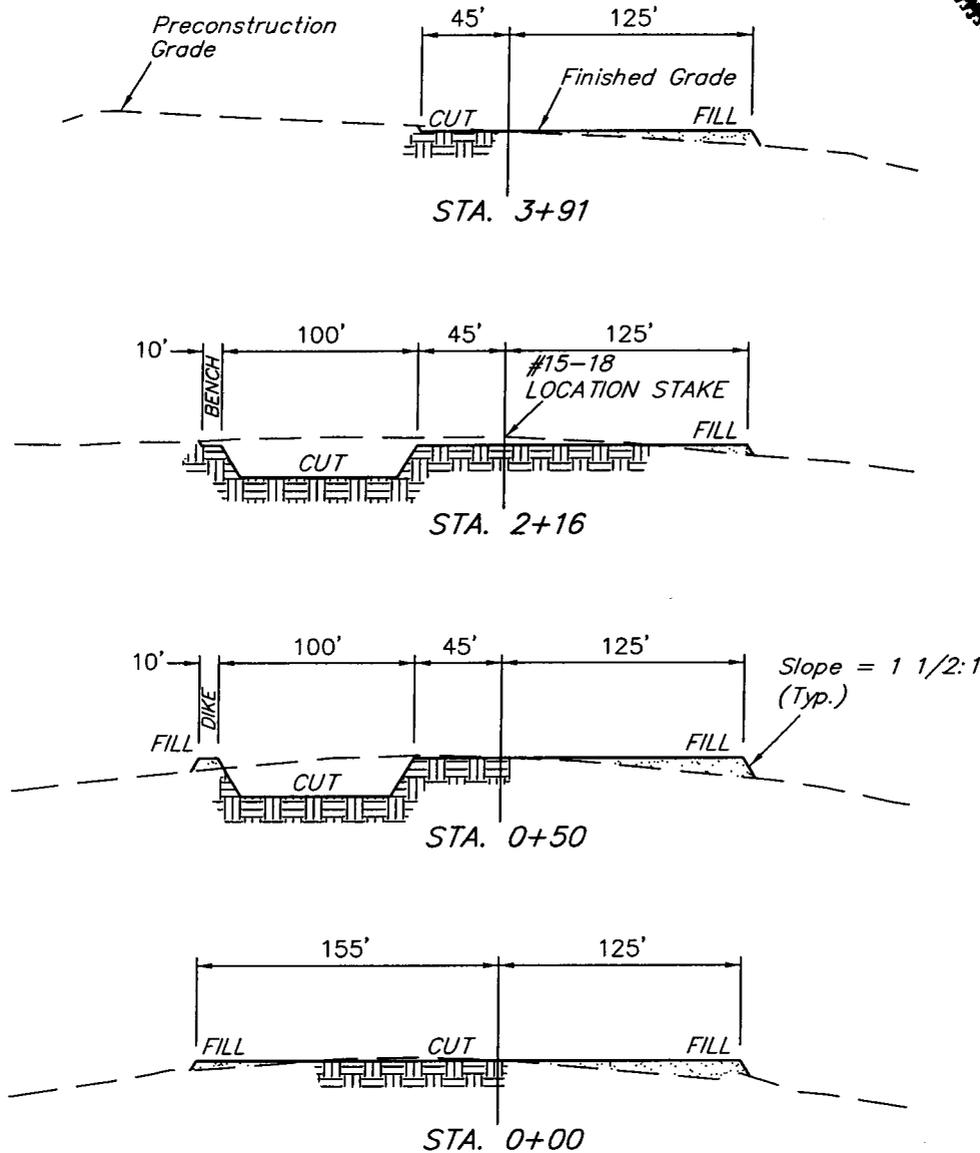

* NOTE:
FILL QUANTITY INCLUDES
5% FOR COMPACTION


NOTE:
Topsoil should not be
Stripped Below Finished
Grade on Substructure Area.

APPROXIMATE YARDAGES

CUT		
(6") Topsoil Stripping	=	1,840 Cu. Yds.
Remaining Location	=	5,790 Cu. Yds.
TOTAL CUT	=	7,630 CU.YDS.
FILL	=	3,120 CU.YDS.

EXCESS MATERIAL	=	4,510 Cu. Yds.
Topsoil & Pit Backfill (1/2 Pit Vol.)	=	4,510 Cu. Yds.
EXCESS UNBALANCE (After Interim Rehabilitation)	=	0 Cu. Yds.

UINTAH ENGINEERING & LAND SURVEYING
85 So. 200 East * Vernal, Utah 84078 * (435) 789-1017

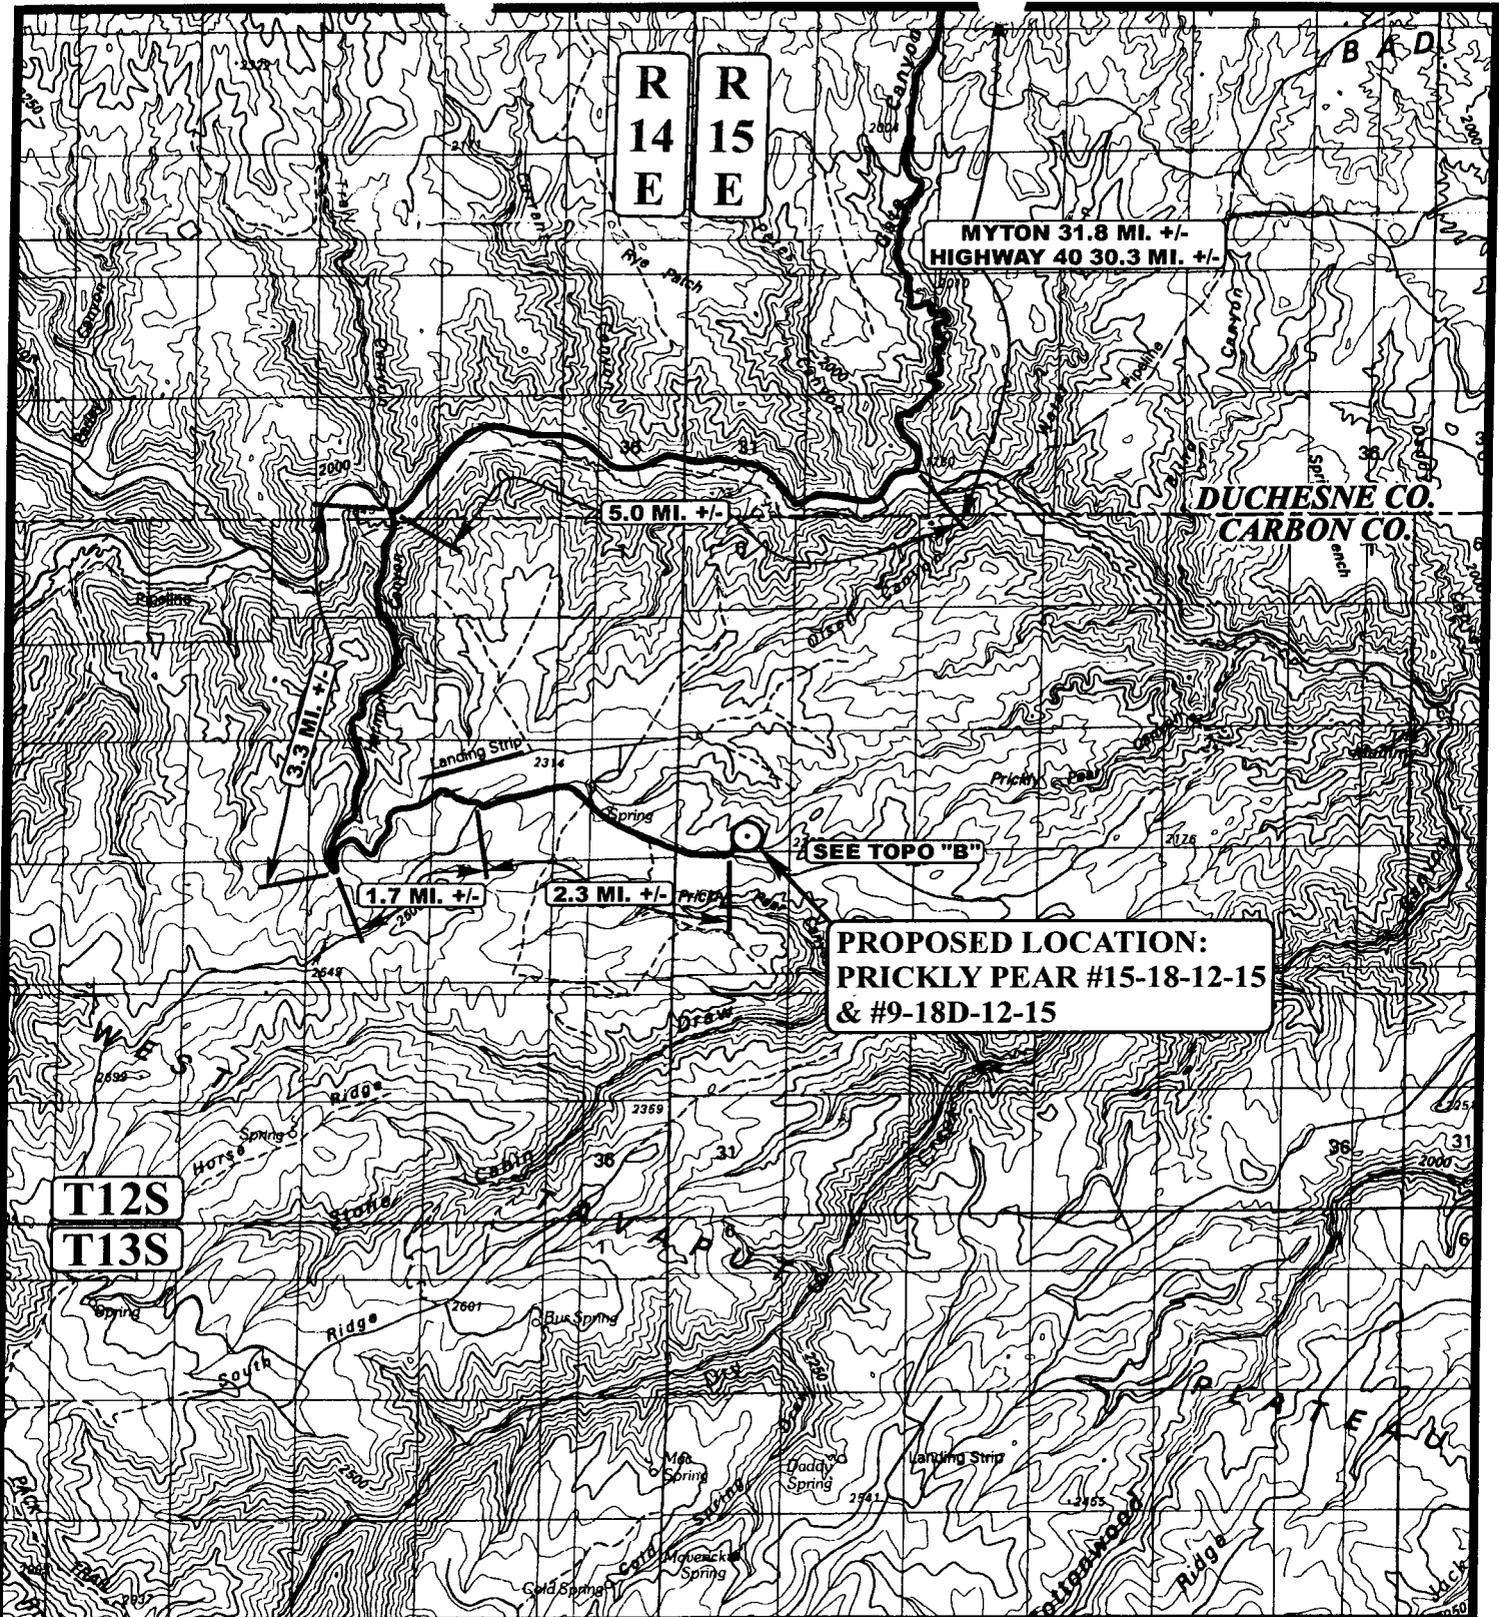

**PROPOSED LOCATION:
PRICKLY PEAR #15-18-12-15
& #9-18D-12-15**

LEGEND:

○ PROPOSED LOCATION




BILL BARRETT CORPORATION

**PRICKLY PEAR #15-18-12-15 & #9-18D-12-15
SECTION 18, T12S, R15E, S.L.B.&M.
SW 1/4 SE 1/4**

U E L S
Uintah Engineering & Land Surveying
 85 South 200 East Vernal, Utah 84078
 (435) 789-1017 * FAX (435) 789-1813

TOPOGRAPHIC 09 20 05
MAP MONTH DAY YEAR
 SCALE: 1:100,000 DRAWN BY: C.P. REV: B.C. 04-13-06



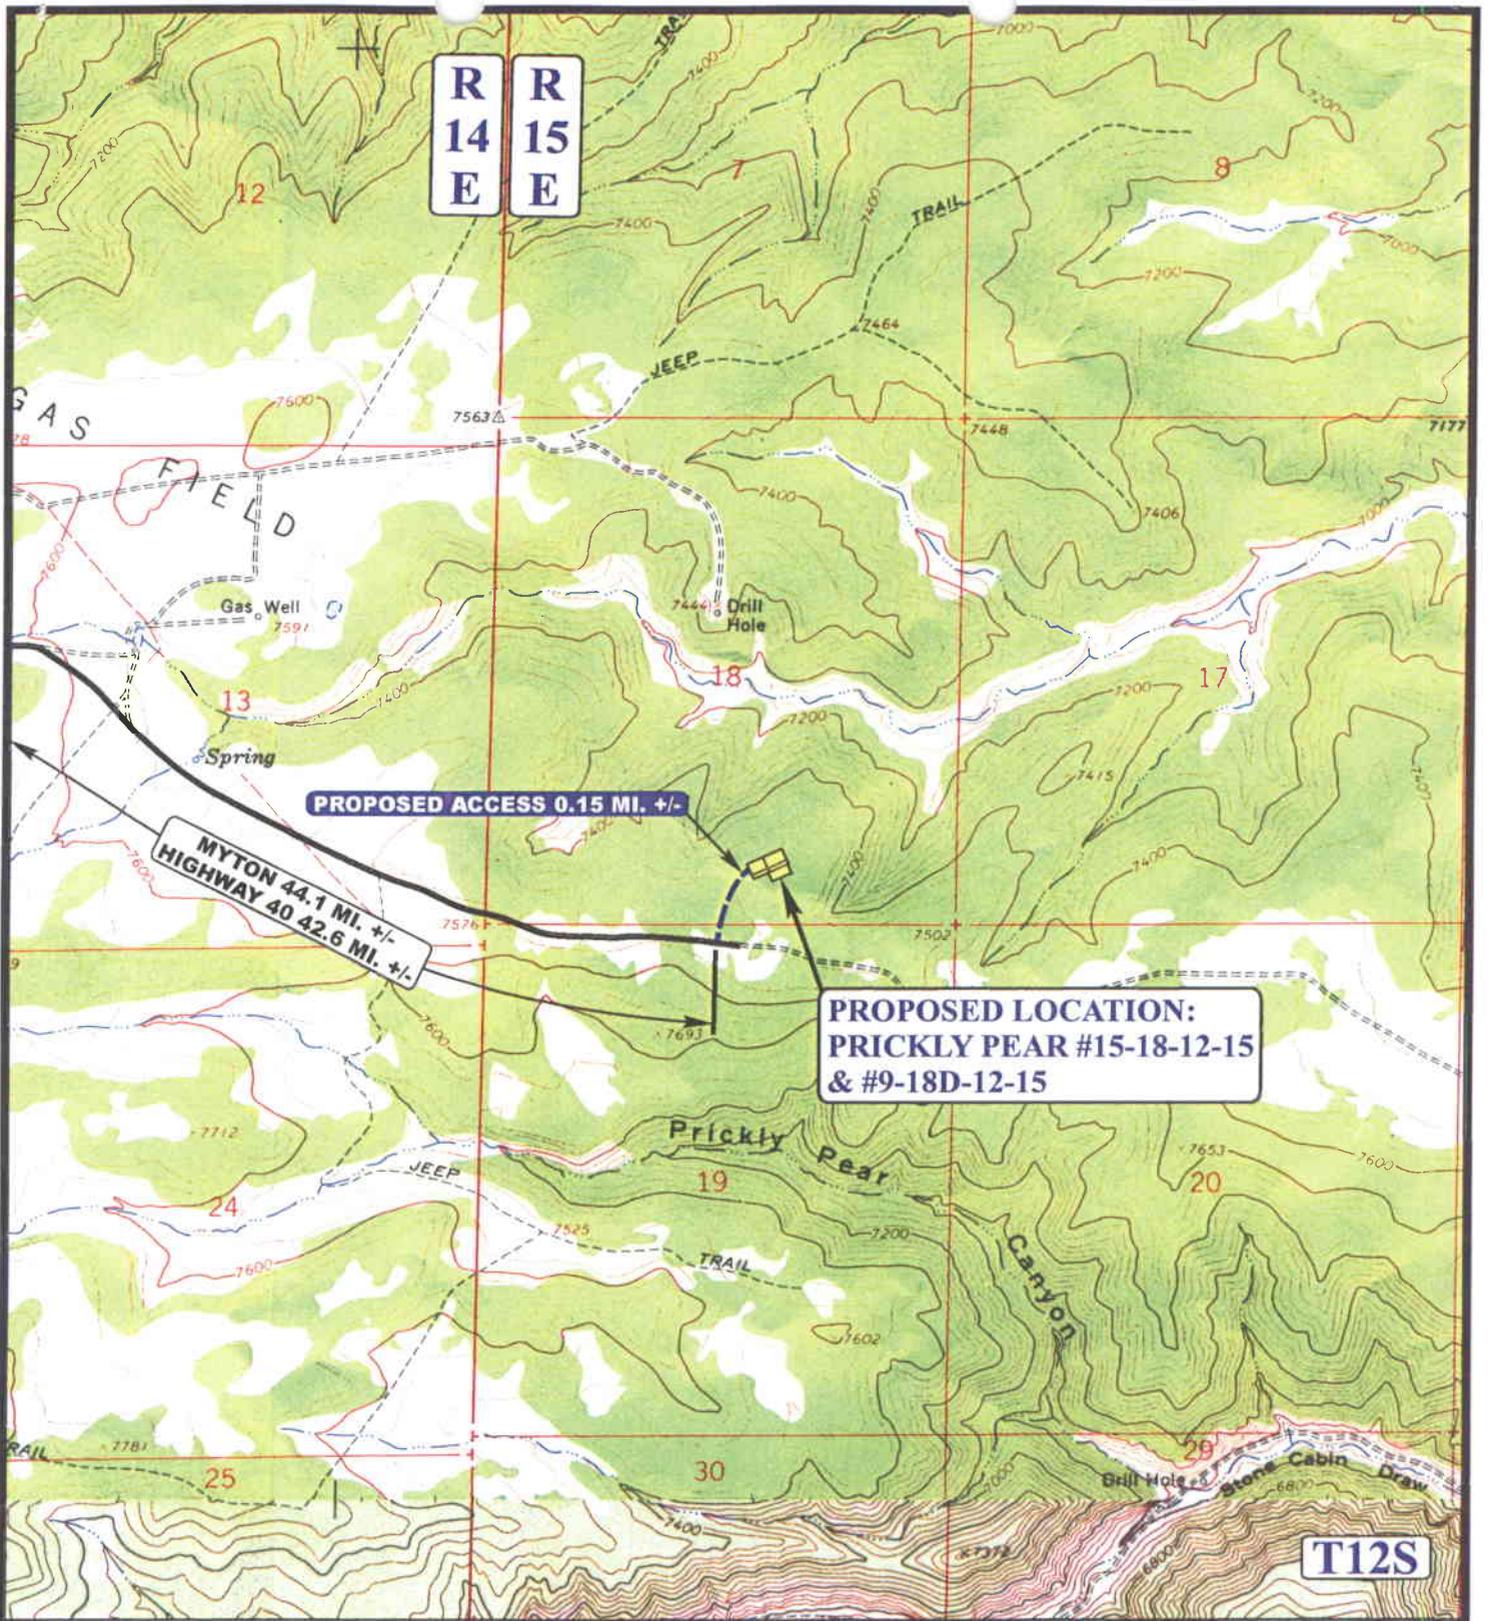

LEGEND:

- EXISTING ROAD
- - - PROPOSED ACCESS ROAD

BILL BARRETT CORPORATION

PRICKLY PEAR #15-18-12-15 & #9-18D-12-15
SECTION 18, T12S, R15E, S.L.B.&M.
SW 1/4 SE 1/4



Uintah Engineering & Land Surveying
 85 South 200 East Vernal, Utah 84078
 (435) 789-1017 * FAX (435) 789-1813




TOPOGRAPHIC
MAP

09 20 05
 MONTH DAY YEAR



SCALE: 1" = 2000' DRAWN BY: C.P. REV: B.C. 04-13-06

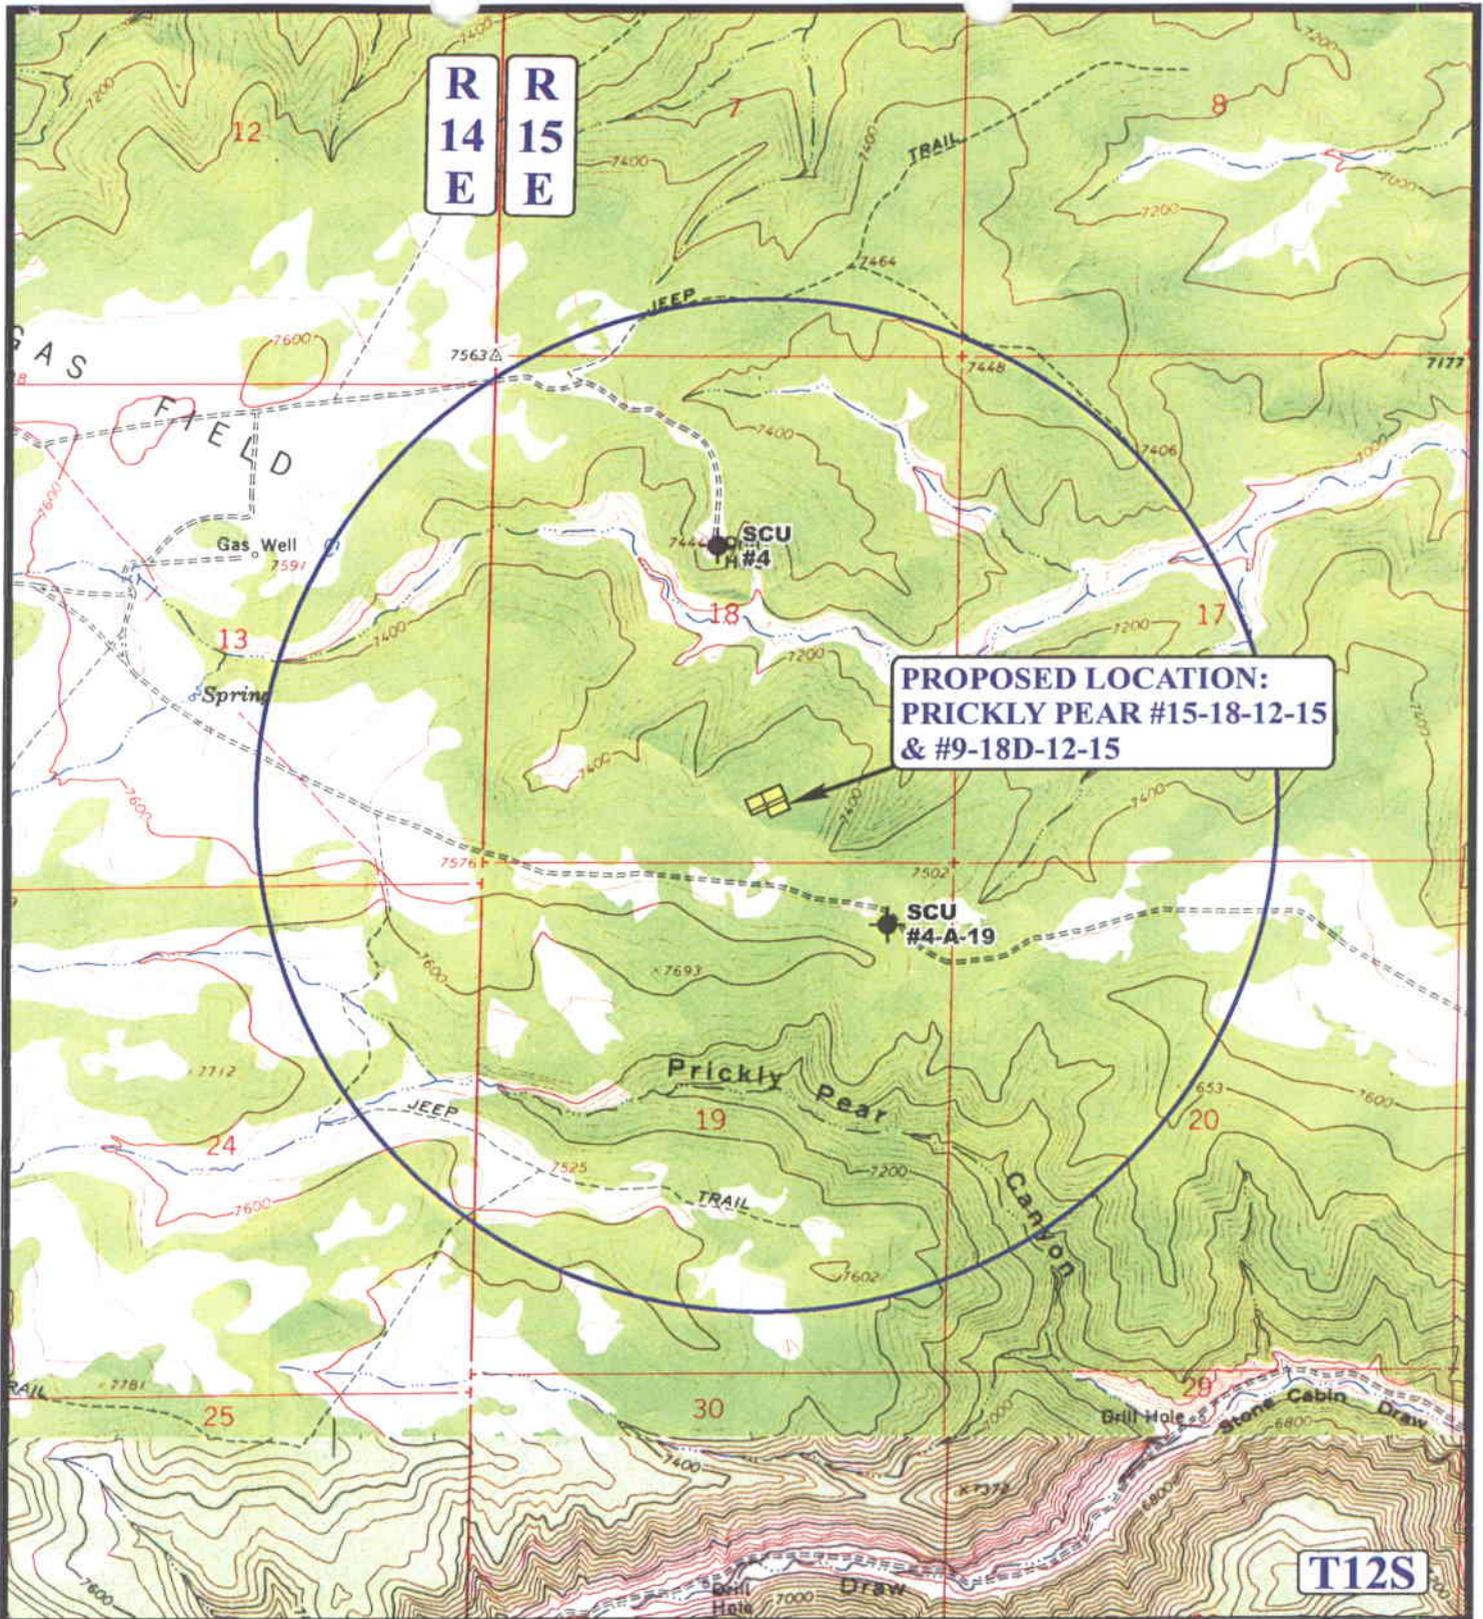

LEGEND:

- | | |
|-------------------|-------------------------|
| ⊘ DISPOSAL WELLS | ⊘ WATER WELLS |
| ● PRODUCING WELLS | ● ABANDONED WELLS |
| ● SHUT IN WELLS | ● TEMPORARILY ABANDONED |



BILL BARRETT CORPORATION

PRICKLY PEAR #15-18-12-15 & #9-18D-12-15
SECTION 18, T12S, R15E, S.L.B.&M.
SW 1/4 SE 1/4




Uintah Engineering & Land Surveying
 85 South 200 East Vernal, Utah 84078
 (435) 789-1017 * FAX (435) 789-1813

TOPOGRAPHIC MAP

09 20 05
 MONTH DAY YEAR



SCALE: 1" = 2000' DRAWN BY: C.P. REV: B.C. 04-13-06

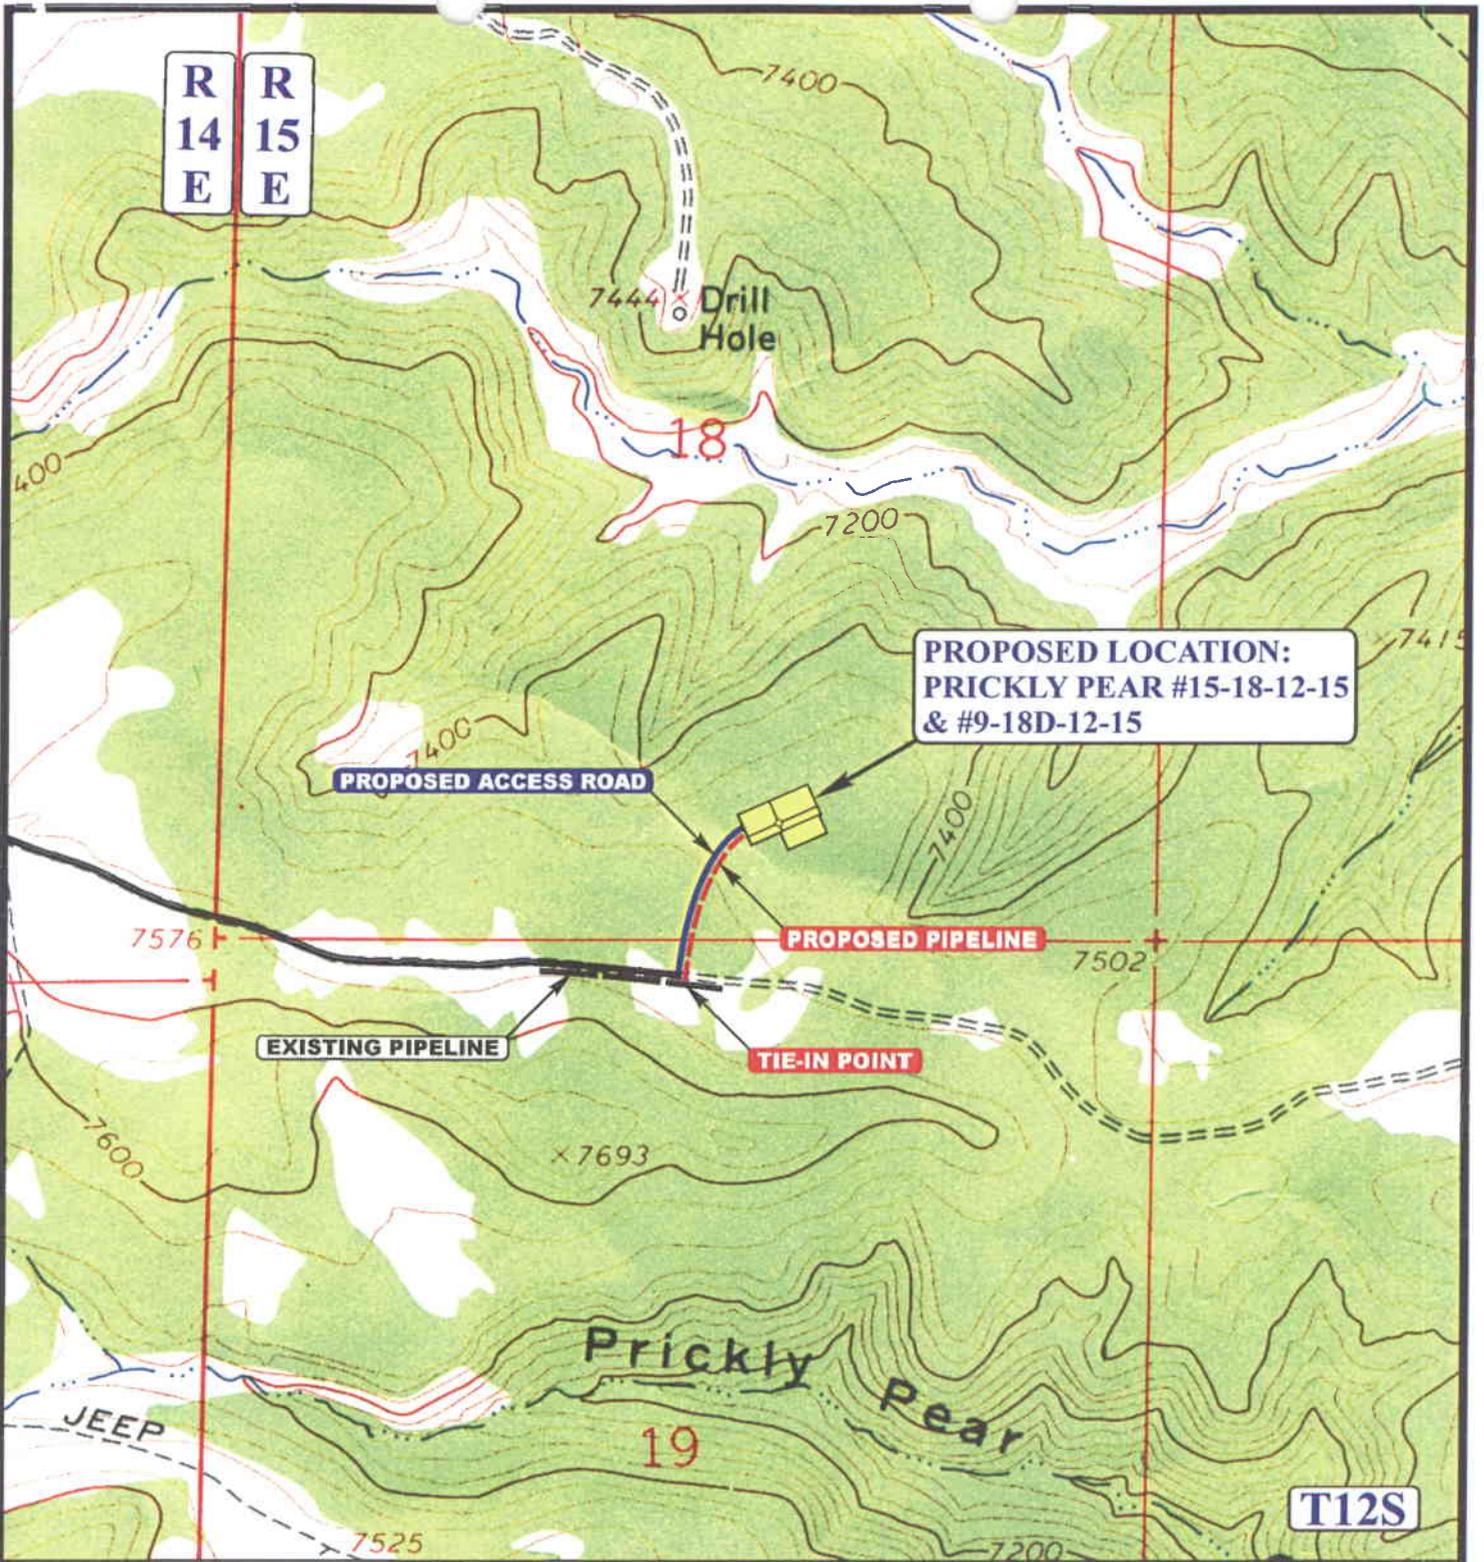

APPROXIMATE TOTAL PIPELINE DISTANCE = 830' +/-

LEGEND:

- PROPOSED ACCESS ROAD
- EXISTING PIPELINE
- - - - - PROPOSED PIPELINE



BILL BARRETT CORPORATION

PRICKLY PEAR #15-18-12-15 & #9-18D-12-15
SECTION 18, T12S, R15E, S.L.B.&M.
SW 1/4 SE 1/4



Uintah Engineering & Land Surveying
 85 South 200 East Vernal, Utah 84078
 (435) 789-1017 * FAX (435) 789-1813

TOPOGRAPHIC MAP **09 20 05**
MONTH DAY YEAR

SCALE: 1" = 1000' DRAWN BY: C.P. REV: B.C. 04-13-06



**WORKSHEET
APPLICATION FOR PERMIT TO DRILL**

APD RECEIVED: 05/17/2006

API NO. ASSIGNED: 43-007-31193

WELL NAME: PRICKLY PEAR U FED 15-18-15-15
 OPERATOR: BILL BARRETT CORP (N2165)
 CONTACT: TRACEY FALLANG

PHONE NUMBER: 303-312-8134

PROPOSED LOCATION:

SWSE 18 120S 150E
 SURFACE: 0600 FSL 1952 FEL
 BOTTOM: 0600 FSL 1952 FEL
 COUNTY: CARBON
 LATITUDE: 39.76811 LONGITUDE: -110.2761
 UTM SURF EASTINGS: 562004 NORTHINGS: 4402061
 FIELD NAME: UNDESIGNATED (2)

INSPECT LOCATN BY: / /		
Tech Review	Initials	Date
Engineering		
Geology		
Surface		

LEASE TYPE: 1 - Federal
 LEASE NUMBER: UTU 73668
 SURFACE OWNER: 1 - Federal

PROPOSED FORMATION: PRRV
 COALBED METHANE WELL? NO

RECEIVED AND/OR REVIEWED:

- Plat
- Bond: Fed[1] Ind[] Sta[] Fee[]
(No. WYB000040)
- Potash (Y/N)
- Oil Shale 190-5 (B) or 190-3 or 190-13
- Water Permit
(No. 90-1826)
- RDCC Review (Y/N)
(Date: _____)
- Fee Surf Agreement (Y/N)
- Intent to Commingle (Y/N)

LOCATION AND SITING:

- ___ R649-2-3.
- Unit: PRICKLY PEAR
- ___ R649-3-2. General
Siting: 460' From Qtr/Qtr & 920' Between Wells
- ___ R649-3-3. Exception
- Drilling Unit
Board Cause No: 256-1
Eff Date: 12-16-2004
Siting: 460' for u bdr & uncomm. Tracts
- ___ R649-3-11. Directional Drill

COMMENTS: _____

STIPULATIONS: 1-Federal Approval

T12S R15E

T12S R14E

PRICKLY PEAR UNIT CAUSE: 256-1 / 12-16-2004

STONE CABIN UNIT 4

E CABIN FIELD

18

BH1
9-18D-12-15

PRICKLY PEAR U FED 15-18-12-15
PRICKLY PEAR U FED 9-18D-12-15

STONE CABIN UNIT 4-A-19


OPERATOR: BILL BARRETT CORP (N2165)

SEC: 18 T. 12S R. 15E

FIELD: UNDESIGNATED (002)

COUNTY: CARBON

CAUSE: 256-1 / 12-16-2004

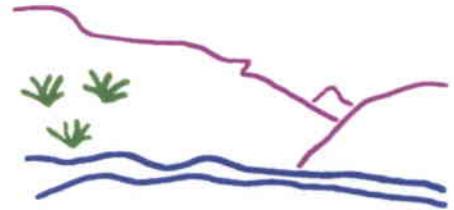

Utah Oil Gas and Mining



PREPARED BY: DIANA WHITNEY
DATE: 19-MAY-2006

- Field Status**
- ABANDONED
 - ACTIVE
 - COMBINED
 - INACTIVE
 - PROPOSED
 - STORAGE
 - TERMINATED

- Unit Status**
- EXPLORATORY
 - GAS STORAGE
 - NF PP OIL
 - NF SECONDARY
 - PENDING
 - PI OIL
 - PP GAS
 - PP GEOTHERML
 - PP OIL
 - SECONDARY
 - TERMINATED

Wells Status

- GAS INJECTION
- GAS STORAGE
- LOCATION ABANDONED
- NEW LOCATION
- PLUGGED & ABANDONED
- PRODUCING GAS
- PRODUCING OIL
- SHUT-IN GAS
- SHUT-IN OIL
- TEMP. ABANDONED
- TEST WELL
- WATER INJECTION
- WATER SUPPLY
- WATER DISPOSAL
- DRILLING



State of Utah

**Department of
Natural Resources**

MICHAEL R. STYLER
Executive Director

**Division of
Oil, Gas & Mining**

JOHN R. BAZA
Division Director

JON M. HUNTSMAN, JR.
Governor

GARY R. HERBERT
Lieutenant Governor

May 22, 2006

Bill Barrett Corporation
1099 18th St., Suite 2300
Denver, CO 80202

Re: Prickly Pear Unit Federal 15-18-12-15 Well, 600' FSL, 1952' FEL, SW SE,
Sec. 18, T. 12 South, R. 15 East, Carbon County, Utah

Gentlemen:

Pursuant to the provisions and requirements of Utah Code Ann. § 40-6-1 *et seq.*, Utah Administrative Code R649-3-1 *et seq.*, and the attached Conditions of Approval, approval to drill the referenced well is granted.

This approval shall expire one year from the above date unless substantial and continuous operation is underway, or a request for extension is made prior to the expiration date. The API identification number assigned to this well is 43-007-31193.

Sincerely,

Gil Hunt
Associate Director

pab
Enclosures

cc: Carbon County Assessor
Bureau of Land Management, Moab District Office

Operator: Bill Barrett Corporation

Well Name & Number Prickly Pear Unit Federal 15-18-12-15

API Number: 43-007-31193

Lease: UTU-73668

Location: SW SE **Sec. 18** **T. 12 South** **R. 15 East**

Conditions of Approval

1. General

Compliance with the requirements of Utah Admin. R. 649-1 *et seq.*, the Oil and Gas Conservation General Rules, and the applicable terms and provisions of the approved Application for permit to drill.

2. Notification Requirements

Notify the Division within 24 hours of spudding the well.

- Contact Carol Daniels at (801) 538-5284.

Notify the Division prior to commencing operations to plug and abandon the well.

- Contact Dan Jarvis at (801) 538-5338

3. Reporting Requirements

All required reports, forms and submittals will be promptly filed with the Division, including but not limited to the Entity Action Form (Form 6), Report of Water Encountered During Drilling (Form 7), Weekly Progress Reports for drilling and completion operations, and Sundry Notices and Reports on Wells requesting approval of change of plans or other operational actions.

4. State approval of this well does not supersede the required federal approval, which must be obtained prior to drilling.

UNITED STATES
DEPARTMENT OF THE INTERIOR
BUREAU OF LAND MANAGEMENT
APPLICATION FOR PERMIT TO DRILL OR REENTER

RECEIVED
FORM APPROVED
OMB No. 1004-0137
Expires March 31, 2007

2005 Lease Serial No. **7:24**
UTU 73668

1a. Type of work: <input checked="" type="checkbox"/> DRILL <input type="checkbox"/> REENTER		7. If Unit or CA Agreement, Name and No. PRICKLY PEAR UNIT	
1b. Type of Well: <input type="checkbox"/> Oil Well <input checked="" type="checkbox"/> Gas Well <input type="checkbox"/> Other <input checked="" type="checkbox"/> Single Zone <input type="checkbox"/> Multiple Zone		8. Lease Name and Well No. Prickly Pear Unit Fed 15-18-12-15	
2. Name of Operator BILL BARRETT CORPORATION		9. API Well No. pending 4360731193	
3a. Address 1099 18th Street, Suite 2300 Denver CO 80202		10. Field and Pool, or Exploratory Prickly Pear Unit/Mesaverde	
3b. Phone No. (include area code) (303) 312-8134		11. Sec., T. R. M. or Blk. and Survey or Area Section 18-T12S-R15E S.L.B.&M.	
4. Location of Well (Report location clearly and in accordance with any State requirements.)* At surface SWSE 600' FSL & 1952' FEL At proposed prod. zone same			
14. Distance in miles and direction from nearest town or post office* approximately 40 miles northeast of Wellington, Utah		12. County or Parish Carbon	13. State UT
15. Distance from proposed* location to nearest property or lease line, ft. (Also to nearest drig. unit line, if any) 600'	16. No. of acres in lease 899.77 #UTU 73668	17. Spacing Unit dedicated to this well 160 acres; SE/4 Section 18	
18. Distance from proposed location* to nearest well, drilling, completed, applied for, on this lease, ft. 16' (SHL), 1910' (BHL)	19. Proposed Depth 7690'	20. BLM/BIA Bond No. on file Nationwide Bond #WYB000040	
21. Elevations (Show whether DF, KDB, RT, GL, etc.) 7523' ungraded ground	22. Approximate date work will start* 07/27/2006	23. Estimated duration 60 days	

24. Attachments

The following, completed in accordance with the requirements of Onshore Oil and Gas Order No.1, shall be attached to this form:

- | | |
|--|--|
| 1. Well plat certified by a registered surveyor.
2. A Drilling Plan.
3. A Surface Use Plan (if the location is on National Forest System Lands, the SUPO shall be filed with the appropriate Forest Service Office). | 4. Bond to cover the operations unless covered by an existing bond on file (see Item 20 above).
5. Operator certification
6. Such other site specific information and/or plans as may be required by the authorized officer. |
|--|--|

25. Signature <i>Tracey Fallang</i>	Name (Printed/Typed) Tracey Fallang	Date 05/16/2006
Title Environmental Regulatory Analyst		

Approved by (Signature) <i>Bl A Lynn Jackson</i>	Name (Printed/Typed)	Date 6/20/06
Title Assistant Field Manager, Division of Resources		
Office Division of Resources Moab Field Office		

Application approval does not warrant or certify that the applicant holds legal or equitable title to those rights in the subject lease which would entitle the applicant to conduct operations thereon.
Conditions of approval, if any, are attached.

Title 18 U.S.C. Section 1001 and Title 43 U.S.C. Section 1212, make it a crime for any person knowingly and willfully to make to any department or agency of the United States any false, fictitious or fraudulent statements or representations as to any matter within its jurisdiction.

*(Instructions on page 2)

CONDITIONS OF APPROVAL ATTACHED

RECEIVED
JUN 23 2006
DIV. OF OIL, GAS & MINING

T12S, R15E, S.L.B.&M.

R R
14 15
E E

S89°48'W - 4748.04' (G.L.O.)

1909 Brass
Cap, 2.3' High,
Pile of Stone

LOT 1

LOT 2

LOT 3

13

18

N00°44'E - 5235.12' (G.L.O.)

N00°01'38"W - 5296.92' (Meas.)

PRICKLY PEAR #15-18-12-15
Elev. Ungraded Ground = 7523'

1952'

1909 Brass
Cap, 0.6' High,
Tee Post

600'

1909 Brass
Cap, 2.0' High,
Pile of Stone

S89°48'W - 2181.30' (G.L.O.)

S89°58'23"W - 2644.88' (Meas.)

BASIS OF BEARINGS

BASIS OF BEARINGS IS A G.P.S. OBSERVATION.

(AUTONOMOUS NAD 83)

LATITUDE = 39°46'05.11" (39.768086)

LONGITUDE = 110°16'37.04" (110.276956)

(AUTONOMOUS NAD 27)

LATITUDE = 39°46'05.24" (39.768122)

LONGITUDE = 110°16'34.48" (110.276244)

LEGEND:

└─┘ = 90° SYMBOL

● = PROPOSED WELL HEAD.


▲ = SECTION CORNERS LOCATED.

BILL BARRETT

Well location, PRICKLY PEAR #15-18-12-15 located as shown in the SW 1/4 SE 1/4 Section 18, T12S, R15E, S.L.B.&M. Carbon County, Utah.


BASIS OF ELEVATION

COTTON TRIANGULATION STATION, LOCATED IN THE NW 1/4 OF SECTION 31, T12S, R16E, S.L.B.&M. TAKEN FROM THE TWIN HOLLOW, CARBON COUNTY, QUADRANGLE, 7.5 MINUTE QUAD. (TOPOGRAPHIC MAP) PUBLISHED BY THE UNITED STATES DEPARTMENT OF THE INTERIOR, GEOLOGICAL SURVEY. SAID ELEVATION IS MARKED AS BEING 7386 FEET.

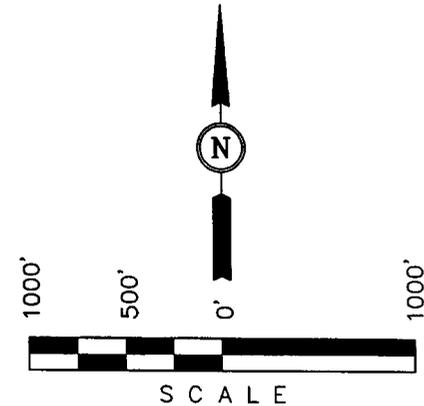

CERTIFICATE

THIS IS TO CERTIFY THAT THE ABOVE PLAT WAS PREPARED FROM FIELD NOTES OF ACTUAL SURVEY MADE BY ME OR UNDER SUPERVISION AND THAT THE SAME ARE TRUE AND CORRECT TO THE BEST OF MY KNOWLEDGE AND BELIEF.

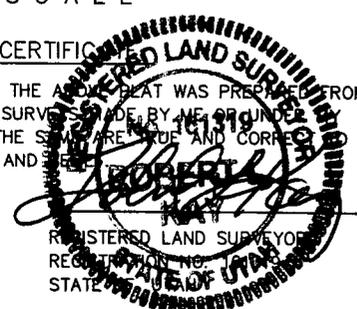

REVISED: 04-15-06 P.M.

UINTAH ENGINEERING & LAND SURVEYING
85 SOUTH 200 EAST - VERNAL, UTAH 84078
(435) 789-1017

SCALE 1" = 1000'	DATE SURVEYED: 09-12-05	DATE DRAWN: 09-21-05
PARTY D.R. A.H. L.K.	REFERENCES G.L.O. PLAT	
WEATHER HOT	FILE BILL BARRETT CORPORATION	

Bill Barrett Corporation
Prickly Pear Unit Federal 15-18-12-15
Prickly Pear Unit
Lease UTU-73668
Location SW/SE Sec. 18, T12S, R15E
(Co-located with the proposed Prickly Pear Unit Federal **9-18D-12-15** Well)
Carbon County, Utah

A COMPLETE COPY OF THIS PERMIT SHALL BE KEPT ON LOCATION from the beginning of site construction through well completion, and shall be available to contractors to ensure compliance.

CONDITIONS OF APPROVAL

Approval of this application does not warrant or certify that the applicant holds legal or equitable title to those rights in the subject lease which would entitle the applicant to conduct operations thereon.

Be advised that Bill Barrett Corporation is considered to be the operator of the above well and is responsible under the terms and conditions of the lease for the operations conducted on the leased lands.

Bond coverage for this well is provided by **WYB000040** (Principal – Bill Barrett Corporation) via surety consent as provided for in 43 CFR 3104.2.

This office will hold the aforementioned operator and bond liable until the provisions of 43 CFR 3106.7-2 continuing responsibility are met.

This permit will be valid for a period of one year from the date of approval. After permit termination, a new application must be filed for approval.

All lease operations will be conducted in full compliance with applicable regulations (43 CFR 3100), Onshore Oil and Gas Orders, lease terms, notices to lessees, and the approved plan of operations. The operator is fully responsible for the actions of his subcontractors.

A. DRILLING PROGRAM

1. The proposed 3M BOP system is adequate for anticipated conditions. Installation, testing and operation of the system shall be in conformance with Onshore Oil and Gas Order No. 2.
2. Concurrent approval from the State of Utah, Division of Oil, Gas & Mining (DOGGM) is required before conducting any surface disturbing activities.
3. The proposal included a provision for using minor amounts of diesel in the drilling fluid system. Diesel may be added to the system only after cementing the surface casing into place.
4. The proposal included options for using one of three different grades of production casing. Any of the three options may be used.
5. The production casing shall be cemented into place such that the top-of-cement extends a minimum of 100 feet into the surface casing, leaving no annular space exposed to open-hole. This shall be verified by a cement bond log (CBL) or other appropriate tool for determining top-of-cement, unless cement is circulated to surface.
6. If logging reveals that the cementing objectives were not met, remedial cementing will be required.
7. Locally, the Green River Formation is known to contain oil, gas, oil shale and tar sand deposits. However, the lateral occurrence, distribution and grade of the oil shale and tar sand deposits are not well defined. The operator shall pay particular attention to this section, and shall attempt to identify and describe any of these resources that may be penetrated. Any information obtained on these resources shall be included as part of the Well Completion Report.

UNITED STATES DEPARTMENT OF THE INTERIOR
BUREAU OF LAND MANAGEMENT
Price Field Office
Price, Utah

SURFACE USE
CONDITIONS OF APPROVAL

Project Name: Prickly Pear Unit 15-18 & 9-18D APDs

Operator: Bill Barrett Corporation

List of Wells:

<u>Name</u>	<u>Number</u>	<u>Section SH/DH</u>	<u>TWP/RNG</u>	<u>Lease Number</u>
PRICKLY PEAR UNIT FEDERAL	15-18-12-15	18	12S/15E	UTU-73668
PRICKLY PEAR UNIT FEDERAL	9-18D-12-15	18/18	12S/15E	UTU-73668

I Applicable West Tavaputs Plateau Drilling Program EA Mitigation Measures

1. Please see Attachment 1: Applicant-Committed Protection Measures (EA Appendix B) in the Decision Record for the West Tavaputs Plateau Drilling Program EA (UT-070-2004-28) signed July 29, 2004.
2. Bill Barrett Corporation will adhere to all stipulations and requirements for the use of Harmon Canyon Road as outlined under Right-of-Way Grant UTU-78823.

II Site Specific Conditions of Approval

1. The area that encompasses the well location and road is environmentally sensitive including fragile soils and vegetation. The operator may be required to perform special measures such as mulching, erosion fencing, use of erosion fabric, etc. per the direction of the BLM Authorized Officer to stabilize any disturbed areas and ensure the reestablishment of long-term perennial vegetation.
2. Remote monitoring of producing wells shall be utilized to the greatest extent possible to minimize disturbance of wildlife during critical time periods.
3. To minimize watershed damage, exploration drilling and other construction activity will be allowed only during the period from May 1 to October 31.
4. Flat blading will **NOT BE ALLOWED**.

5. The operator will be responsible for performing any remediation and/or necessary road upgrading (e.g. elevating, surfacing, culverts, low-water crossings, water-wings, surfacing, etc.) as directed by the BLM Authorized Officer, resulting from untimely access.
6. All equipment and personnel used during drilling and construction activities will be restricted to only approve access roads.
7. If the well is a productive, the road will be upgraded to a **Resource Road** status in accordance with the *Surface Operating Standards for Oil & Gas Exploration and Development*, Third Edition and/or BLM Manual Section 9113 concerning road construction standards on projects subject to federal jurisdiction by September 1, 2006.
8. All permanent above-ground structures (e.g., production equipment, tanks, etc.) not subject to safety requirements will be painted to blend with the natural color of the landscape. The paint used will be a color which simulates "Standard Environmental Colors." The color selected for the Prickly Pear Unit Federal 15-18-12-15 and 9-18D-12-15 locations is Olive Black, 5WA20-6. The pipeline that will be located on the surface from the well head to the production tank will be painted Antelope, 16-1126 TPX. All facilities will be painted the designated color at the time of installation.
9. All trees salvaged from the construction of the well pad will be clearly segregated from the spoil material, to prevent burying of trees in the spoil material.
10. No salvaged trees will be pushed up against live trees or buried in the spoil material.
11. All areas not needed for production of the well will be reclaimed by September 30, 2006.
12. The reserve pit will be closed by November 1, 2006. If the pit is not dry, the fluids will be removed and solidifying material in the pit to bind the remaining wet material. Mud and cuttings left in pit must be buried at least 3-feet below re-contoured grade.
13. Rocks excavated during the construction of the pad will be stockpiled in an area on the pad in which could be crushed with a portable crusher or removed from the pad easily.
14. The operator will drill seed on the contour to a depth of 0.5 inch, followed by cultipaction to compact the seedbed, preventing soil and seed losses. To maintain quality and purity, the current years tested, certified seed with a minimum germination rate of 80% and a minimum purity of 90% will be used. On BLM surface or in lieu of a different specific mix desired by the surface owner, use the following:

Species - <i>Cultivar</i>	Lbs PLS*
Indian Ricegrass	1.5
Bluebunch Wheatgrass	1.5
Salina Wildrye	1.5
Green Needle Grass	1.5
Four Wing	1
Rubber Rabbit Brush	1
True Mountain Mahogany	1
Lewis Flax	1
Totals	10 lbs/acre

Comment [p1]: Put appropriate seed mix in table.

*PLS = pure live seed (this seeding rate has not been doubled).

- Slopes too steep for machinery may be hand broadcast and raked with twice the specified amount of seed. Complete fall seeding after September 15 and prior to prolonged ground frost. To be effective, complete spring seeding after the frost has left the ground and prior to May 15.

15. Please contact Mary Maddux, Natural Resource Specialist, (435) 636-3668, Bureau of Land Management, Price Field Office, if there are any questions concerning these surface use COAs.

III Standard Conditions of Approval

A. General

1. If any cultural values [sites, artifacts, human remains] are observed during operation of this lease/permit/right-of-way, they will be left intact and the Price Field Manager notified. The authorized officer will conduct an evaluation of the cultural values to establish appropriate mitigation, salvage or treatment. The operator is responsible for informing all persons in the area who are associated with this project that they will be subject to prosecution for knowingly disturbing historic or archaeological sites, or for collecting artifacts. If historic or archaeological materials are uncovered during construction, the operator is to

immediately stop work that might further disturb such materials, and contact the authorized BLM officer (AO). Within five working days the AO will inform the operator as to:

- whether the materials appear eligible for the National Register of Historic Places;
 - the mitigation measures the operator will likely have to undertake before the site can be used (assuming in situ preservation is not necessary); and,
 - a time-frame for the AO to complete an expedited review under 36 CFR 800.11 to confirm, through the State Historic Preservation Officer, that the findings of the AO are correct and that mitigation is appropriate. The AO will provide technical and procedural guidelines for the conduct of mitigation. Upon verification from the AO that the required mitigation has been completed, the operator will then be allowed to resume construction measures.
2. The operator shall restrict travel on unimproved roads during periods of inclement weather or spring thaw when the possibility exists for excessive surface resource damage (e.g., rutting in excess of 4-inches, travel outside roadway, etc.).
 3. The Companies will provide georeferenced spatial data depicting as-built locations of all facilities, wells, roads, pipelines, power lines, and other related facilities to the BLM by November 1 of each year until completion of project construction activities has occurred.
 4. If any dead or injured threatened, endangered, proposed, or candidate species is located during construction or operation, the BLM Price Field Office (435-636-3600) shall be notified within 24 hours.
 5. The Company will conduct clearance surveys for threatened, endangered or other special-concern species at the optimum time. This will require coordination with the BLM before November 1 annually to review the potential for disturbance and to agree on inventory parameters.

B. Construction

1. The operator will limit vegetation removal and the degree of surface disturbance wherever possible. Where surface disturbance cannot be avoided, all practicable measures will be utilized to minimize erosion and stabilize disturbed soils.
2. Construction and drilling activity will not be conducted using frozen or saturated soil material during periods when watershed damage or excessive rutting is likely to occur.
3. Remove all available topsoil from constructed well locations including areas of cut and fill, and stockpile at the site. Topsoil will also be salvaged for use in reclamation on all other areas of surface disturbance (roads, pipelines, etc.).

Clearly segregate topsoil from excess spoil material. Any topsoil stockpiled for one year or longer will be signed and stabilized with annual ryegrass or other suitable cover crop.

4. The operator will not push soil material and overburden over side slopes or into drainages. All soil material disturbed will be placed in an area where it can be retrieved without creating additional undue surface disturbance and where it does not impede watershed and drainage flows.
5. Construct the backslope no steeper than 1½:1, and construct the foreslope no steeper than 2:1, unless otherwise directed by the BLM Authorized Officer.
6. Maintain a minimum 20-foot undisturbed vegetative border between toe-of-fill of pad and/or pit areas and the edge of adjacent drainages, unless otherwise directed by the BLM Authorized Officer.
7. With the overall objective of minimizing surface disturbance and retaining land stability and productivity, the operator shall utilize equipment that is appropriate to the scope and scale of work being done for roads and well pads (utilize equipment no larger than needed for the job).
8. Reserve pits will be adequately fenced during and after drilling operations until pit is reclaimed so as to effectively keep out wildlife and livestock. Adequate fencing, in lieu of more stringent requirements by the surface owner, is defined as follows:
 - Construction materials will consist of steel or wood posts. Three or four strand wire (smooth or barbed) fence or hog panel (16-foot length by 50-inch height) or plastic snow fence must be used with connectors such as fence staples, quick-connect clips, hog rings, hose clamps, twisted wire, etc. Electric fences will not be allowed.
 - Construction standards: Posts shall be firmly set in ground. If wire is used, it must be taut and evenly spaced, from ground level to top wire, to effectively keep out animals. Hog panels must be tied securely into posts and one another using fence staples, clamps, etc. Plastic snow fencing must be taut and sturdy. Fence must be at least 2-feet from edge of pit. 3 sides fenced before beginning drilling, the fourth side fenced immediately upon completion of drilling and prior to rig release. Fence must be left up and maintained in adequate condition until pit is closed.
9. The reserve pit will be oriented to prevent collection of surface runoff. After the drilling rig is removed, the operator may need to construct a trench on the uphill side of the reserve pit to divert surface drainage around it. If constructed, the trench will be left intact until the pit is closed.
10. The reserve pit will be lined with an impermeable liner if permeable subsurface material is encountered. An impermeable liner is any liner having a permeability less than 10^{-7} cm/sec. The liner will be installed so that it will not leak and will be chemically compatible with all substances that may be put in the pit. Liners made of any man-made synthetic material will be of sufficient strength and thickness to

withstand normal installation and pit use. In gravelly or rocky soils, a suitable bedding material such as sand will be used prior to installing the liner.

11. The reserve pit will be constructed so that at least half of its total volume is in solid cut material (below natural ground level).
12. The reserve pit shall have 2 foot of freeboard maintained at all times to prevent overflow of fluids.
13. Culverts will be placed on channel bottoms on firm, uniform beds, which have been shaped to accept them, and aligned parallel to the channel to minimize erosion. Backfill will be thoroughly compacted.
14. The minimum diameter for culverts will be 18 inches. However, all culverts will be appropriately sized in accordance with standards in BLM Manual 9113.
15. Construction and other project-related traffic will be restricted to approved routes. Cross-country vehicle travel will not be allowed.
16. Maximum design speed on all operator-constructed and maintained roads will not exceed 25 miles per hour.
17. Pipeline construction shall not block nor change the natural course of any drainage. Pipelines shall cross perpendicular to drainages. Pipelines shall not be run parallel in drainage bottoms. Suspended pipelines shall provide adequate clearance for maximum runoff.
18. Pipeline trenches shall be compacted during backfilling. Pipeline trenches shall be routinely inspected and maintained to ensure proper settling, stabilization and reclamation.
19. During construction, emissions of particulate matter from well pad and road construction would be minimized by application of water or other non-saline dust suppressants with at least 50 percent control efficiency. Dust inhibitors (surfacing materials, non-saline dust suppressants, and water) will be used as necessary on unpaved roads that present a fugitive dust problem. The use of chemical dust suppressants on public surface will require prior approval from the BLM Authorized Officer.
20. The operator shall submit a Sundry Notice (Form 3160-5) to BLM for approval prior to construction of any new surface disturbing activities that are not specifically addressed in the approved APD.
21. Companies will contact the counties to pursue development of maintenance agreements to ensure county roads are adequately maintained for the projected increase in use.

C. Operations/Maintenance

1. If in the process of air drilling the wells there is a need to utilize mud, all circulating fluids will be contained either in an approved pit or in an aboveground containment tank. The pit or containment tank will be large enough to safely contain the capacity of all expected fluids without danger of overflow. Fluid and

cuttings will not be squeezed out of the pit, and the pit will be reclaimed in an expedient manner.

2. Confine all equipment and vehicles to the access road(s), pad(s), and area(s) specified in the approved APD.
3. All waste, other than human waste and drilling fluids, will be contained in a portable trash cage. This waste will be transported to a State approved waste disposal site immediately upon completion of drilling operations. No trash or empty barrels will be placed in the reserve pit or buried on location. All state and local laws and regulations pertaining to disposal of human and solid waste will be complied with.
4. Rat and mouse holes shall be filled and compacted from the bottom to the top immediately upon release of the drilling rig from the location.
5. The operator will be responsible for prevention and control of noxious weeds and weeds of concern on all areas of surface disturbance associated with this project (well locations, roads, water management facilities, etc.) Use of pesticides shall comply with the applicable Federal and State laws. Pesticides shall be used only in accordance with their registered uses and within limitations imposed by the Secretary of Interior. Prior to the use of pesticides on public land, the holder shall obtain from the BLM authorized officer written approval of a plan showing the type and quantity of material to be used, pest(s) to be controlled, method of application, location of storage and disposal of containers, and any other information deemed necessary by the authorized officer to such use.
6. Sewage shall be placed in a self-contained, chemically treated porta-potty on location.
7. The operator and their contractors shall ensure that all use, production, storage, transport and disposal of hazardous and extremely hazardous materials associated with the drilling, completion and production of these wells will be in accordance with all applicable existing or hereafter promulgated federal, state and local government rules, regulations and guidelines. All project-related activities involving hazardous materials will be conducted in a manner to minimize potential environmental impacts. In accordance with OSHA requirements, a file will be maintained onsite containing current Material Safety Data Sheets (MSDS) for all chemicals, compounds and/or substances which are used in the course of construction, drilling, completion and production operations.
8. Produced fluids shall be put in test tanks on location during completion work. Produced water will be put in the reserve pit during completion work per Onshore Order #7.
9. The only fluids/waste materials which are authorized to go into the reserve pit are RCRA exempt exploration and production wastes. These include:
 - drilling muds & cuttings
 - rigwash

- excess cement and certain completion & stimulation fluids defined by EPA as exempt

It does not include drilling rig waste, such as:

- spent hydraulic fluids
- used engine oil
- used oil filter
- empty cement, drilling mud, or other product sacks
- empty paint, pipe dope, chemical or other product containers
- excess chemicals or chemical rinsate

Any evidence of non-exempt wastes being put into the reserve pit may result in the BLM Authorized Officer requiring specific testing and closure requirements.

10. Reserve pits will be closed as soon as possible, but no later than 90 days from time of drilling/well completion, unless the BLM Authorized Officer gives an extension. Squeezing of pit fluids and cuttings is prohibited. Pits must be dry of fluids or they must be removed via vac-truck or other environmentally acceptable method prior to backfilling, re-contouring and replacement of topsoil. Mud and cuttings left in pit must be buried at least 3-feet below re-contoured grade. The operator will be responsible for re-contouring any subsidence areas that develop from closing a pit before it is sufficiently dry.
11. If this well is drilled during the fire season (June-October), the operator shall institute all necessary precautions to ensure that fire hazard is minimized, including but not limited to mowing vegetation on the access route(s) and well location(s), keeping fire fighting equipment readily available when drilling, etc.

D. Dry Hole/Reclamation

1. All disturbed lands associated with this project, including the pipelines, access roads, water management facilities, etc will be expediently reclaimed and reseeded in accordance with the surface use plan and any pertinent site-specific COAs.
2. Disturbed lands will be re-contoured back to conform with existing undisturbed topography. No depressions will be left that trap water or form ponds.
3. Reserve pits will be closed as soon as possible, but no later than 90 days from time of drilling/well completion, unless the BLM Authorized Officer gives an extension. Squeezing of pit fluids and cuttings is prohibited. Pits must be dry of fluids or they must be removed via vac-truck or other environmentally acceptable method prior to backfilling, re-contouring and replacement of topsoil. Mud and cuttings left in pit must be buried at least 3-feet below re-contoured grade. The operator will be responsible for re-contouring any subsidence areas that develop from closing a pit before it is sufficiently dry.

4. Before the location has been reshaped and prior to redistributing the topsoil, the operator will rip or scarify the drilling platform and access road on the contour, to a depth of at least 12 inches. The rippers are to be no farther than 24 inches apart.
5. Distribute the topsoil evenly over the entire location and other disturbed areas. Prepare the seedbed by disking to a depth of 4-to-6 inches following the contour.
6. Phased reclamation plans will be submitted to BLM for approval prior to individual POD facility abandonment via a Notice of Intent (NOI) Sundry Notice. Individual facilities, such as well locations, pipelines, discharge points, impoundments, etc. need to be addressed in these plans as they are no longer needed. Individual items that will need to be addressed in reclamation plans include:
 - Pit closure (Close ASAP after suitably dry, but no later than 90 days from time of plugging unless an extension is given by BLM Authorized Officer.) BLM may require closure prior to 90 days in some cases due to land use or environmental concerns.
 - Configuration of reshaped topography, drainage systems, and other surface manipulations
 - Waste disposal
 - Revegetation methods, including specific seed mix (pounds pure live seed/acre) and soil treatments (seedbed preparation, fertilization, mulching, etc.). On private surface, the landowner should be consulted for the specific seed mix.
 - Other practices that will be used to reclaim and stabilize all disturbed areas, such as water bars, erosion fabric, hydro-mulching, etc.
 - An estimate of the timetables for beginning and completing various reclamation operations relative to weather and local land uses.
 - Methods and measures that will be used to control noxious weeds, addressing both ingress and egress to the individual well or POD.
 - Decommissioning/removal of all surface facilities
7. BLM will not release the performance bond until all disturbed areas associated with the APD/POD have been successfully revegetated (evaluation will be made after the second complete growing season) and has met all other reclamation goals of the surface owner and surface management agency.
8. A Notice of Intent to Abandon and a Subsequent Report of Abandonment must be submitted for abandonment approval.
9. For performance bond release approval, a Final Abandonment Notice (with a surface owner release letter on split-estate) must be submitted prior to a final abandonment evaluation by BLM.

10. Soil fertility testing and the addition of soil amendments may be required to stabilize some disturbed lands.
11. Any mulch utilized for reclamation needs to be certified weed free.
12. Waterbars are to be constructed at least one (1) foot deep, on the contour with approximately two (2) feet of drop per 100 feet of waterbar to ensure drainage, and extended into established vegetation. All waterbars are to be constructed with the berm on the downhill side to prevent the soft material from silting in the trench. The initial waterbar should be constructed at the top of the backslope. Subsequent waterbars should follow the following general spacing guidelines:

Slope (percent)	Spacing Interval (feet)
≤ 2	200
2 – 4	100
4 – 5	75
≥ 5	50

E. Producing Well

1. Landscape those areas not required for production to the surrounding topography as soon as possible. The fluids and mud must be dry in the reserve pit before re-contouring pit area. The operator will be responsible for re-contouring and reseeded of any subsidence areas that develop from closing a pit before it is completely dry.
2. Reduce the backslope to 2:1 and the foreslope to 3:1, unless otherwise directed by the BLM Authorized Officer. Reduce slopes by pulling fill material up from foreslope into the toe of cut slopes.
3. Production facilities (including dikes) must be placed on the cut portion of the location and a minimum of 15 feet from the toe of the back cut unless otherwise approved by the BLM Authorized Officer.
4. Any spilled or leaked oil, produced water or treatment chemicals must be reported in accordance with NTL-3A and immediately cleaned up in accordance with BLM requirements. This includes clean-up and proper disposition of soils contaminated as a result of such spills/leaks.
5. Distribute stockpiled topsoil evenly over those areas not required for production and reseed as recommended.
6. Upgrade and maintain access roads and drainage control (e.g., culverts, drainage dips, ditching, crowning, surfacing, etc.) as necessary and as directed by the BLM Authorized Officer to prevent soil erosion and accommodate safe, environmentally-sound access.

7. Prior to construction of production facilities not specifically addressed in the APD, the operator shall submit a Sundry Notice to the BLM Authorized Officer for approval.
8. If not already required prior to constructing and drilling the well location, the operator shall immediately upgrade the entire access road to BLM standards (including topsoiling, crowning, ditching, drainage culverts, surfacing, etc.) to ensure safe, environmentally-sound, year-round access. This requirement does not supercede or apply where specific road requirements are addressed in the APD/POD surface use plan (e.g., two track road, spot upgrade, etc.)
9. Waterbars shall be installed on all reclaimed pipeline corridors per the guidelines in D #12.

C. REQUIRED APPROVALS, REPORTS AND NOTIFICATIONS

Required verbal notifications are summarized in Table 1, attached.

Building Location- Notify the Price Field Office at least 48-hours prior to commencing construction of location.

Spud- Notify the Price Field Office 24-hours prior to spud. Submit written notification (Sundry Notice, Form 3160-5) to the Moab Field Office within 24-hours after spud, regardless of whether using a dry hole digger or big rig.

Daily Drilling Reports- Daily drilling reports that describe the progress and status of the well shall be submitted to the Moab Field Office on at least a weekly basis. This report may be in any format customarily used by the operator.

Oil and Gas Operations Reports (OGORs)- Production from this well shall be reported to Minerals Management Service (MMS) on a monthly basis.

Sundry Notices- Any modification to the proposed drilling program shall be submitted to the Moab Field Office on a Sundry Notice (Form 3160-5). Regulations at 43 CFR 3162.3-2 describe which operations require prior approval, and which require notification.

Drilling Suspensions- Operations authorized by this permit shall not be suspended for more than 30 days without prior approval of the Moab Field Office. All conditions of this approval shall be applicable during any operations conducted with a replacement rig.

Undesirable Events- Spills, blowouts, fires, leaks, accidents, or any other unusual occurrences shall be immediately reported to the BLM in accordance with requirements of NTL-3A.

Cultural Resources- If cultural resources are discovered during construction, immediately notify the Price Field Office, and work that might disturb the cultural resources shall cease.

First Production- A first production conference will be scheduled as soon as the productivity of the well is apparent. This conference should be coordinated through the Price Field Office.

Notify the Moab Field Office when the well is placed into production. Initial notification may be verbal, but must be confirmed in writing within five business days. Please include the date production started, the producing formation and production volumes.

Well Completion Report- Whether the well is completed as a dry hole or as a producer, a *Well Completion or Recompletion Report and Log* (Form 3160-4) shall be submitted to the Moab Field Office within thirty-days after completion of the well. Two copies of all logs, core descriptions, core analyses, well test data, geologic summaries, sample description, and all other surveys or data obtained and compiled during the drilling, workover, and/or completion operations, will be filed with Form 3160-4. When requested, samples (cuttings and/or samples) will be submitted to the Moab Field Office.

Venting/Flaring of Gas- Gas produced from this well may not be vented/flared beyond an initial, authorized test period of 30 days or 50 MMcf, whichever first occurs, without the prior, written approval of the Moab Field Office. Should gas be vented or flared without approval beyond the authorized test period, the well may be ordered to be shut-in until the gas can be captured or until approval to continue the venting/flaring pursuant to NTL-4A is granted. Compensation shall be due for gas that is vented/flared without approval.

Produced Water- An application for approval of a permanent disposal method and location will be submitted to the Moab Field Office for approval pursuant to Onshore Oil and Gas Order No.7.

Off-Lease Measurement, Storage, Commingling- Prior approval must be obtained from the Moab Field Office for off-lease measurement, off-lease storage and/or commingling of production prior to the sales measurement point. The term "commingling" describes both the combining of production from different geologic zones and/or combining production from different leases or agreement areas.

Plugging and Abandonment- If the well is a dry hole, plugging instructions must be obtained from the Moab Field Office prior to initiating plugging operations.

A "Subsequent Report of Abandonment" (Sundry Notice, Form 3160-5) will be filed with the Moab Field Office within thirty-days following completion of the well for abandonment. This report will indicate where plugs were placed and the current status of surface restoration. Upon completion of approved plugging, a regulation marker will be erected in accordance with 43 CFR 3162.6. Final abandonment will not be approved until the surface reclamation work required by the approved APD or approved abandonment notice has been completed to the satisfaction of the Price Field Office or the appropriate surface managing agency.

TABLE 1

NOTIFICATIONS

Notify Mary Maddux (435-636-3668) or Walton Willis (435-636-3662) of the BLM Price Field Office for the following:

2 days prior to commencement of dirt work, construction and reclamation; (Maddux)

1 day prior to spud; (Willis)

50 feet prior to reaching the surface casing setting depth; (Willis)

3 hours prior to testing BOP equipment. (Willis)

If the person at the above number cannot be reached, notify the BLM Moab Field Office at 435-259-2100.

Well abandonment operations require 24-hour advance notice and prior approval. In the case of newly drilled dry holes, verbal approval can be obtained from:

Eric Jones, Petroleum Engineer

Office: 435-259-2117

Home: 435-259-2214

DIVISION OF OIL, GAS AND MINING

SPUDDING INFORMATION

Name of Company: BILL BARRETT CORPORATION

Well Name: PRICKLY PEAR U FED 15-18-12-15

Api No: 43-007-31193 Lease Type: FEDERAL

Section 18 Township 12S Range 15E County CARBON

Drilling Contractor PETE MARTIN'S RIG # AIR

SPUDDED:

Date 06/24/06

Time 3:00 PM

How DRY

Drilling will Commence: _____

Reported by DOUG MILLER

Telephone # (435) 790-5342

Date 06/26/2006 Signed CHD

STATE OF UTAH
DEPARTMENT OF NATURAL RESOURCES
DIVISION OF OIL, GAS AND MINING

FORM 6

ENTITY ACTION FORM

Operator: Bill Barrett Corporation
Address: 1099 18th Street, Suite 2300
city Denver
state CO zip 80202

Operator Account Number: N 2165
Phone Number: (303) 312-8168

Well 1

API Number	Well Name		QQ	Sec	Twp	Rng	County
4300731193	Prickly Pear Unit Fed 15-18-12-15		SWSE	18	12S	15E	Carbon
Action Code	Current Entity Number	New Entity Number	Spud Date		Entity Assignment Effective Date		
A	99999	15457	6/24/2006		6/29/06		
Comments: Spudding Operations were conducted on 6/24/2006 @ 3:00pm. <i>PRRU = MVRD</i>							CONFIDENTIAL

Well 2

API Number	Well Name		QQ	Sec	Twp	Rng	County
4300731192	Prickly Pear Unit Fed 9-18D-12-15		SWSE	18	12S	15E	Carbon
Action Code	Current Entity Number	New Entity Number	Spud Date		Entity Assignment Effective Date		
A	99999	15458	6/24/2006		6/29/06		
Comments: Spudding Operations were conducted by on 6/24/2006 @ 5:30pm. <i>PRRU = MVRD</i>							CONFIDENTIAL

Well 3

API Number	Well Name		QQ	Sec	Twp	Rng	County
Action Code	Current Entity Number	New Entity Number	Spud Date		Entity Assignment Effective Date		
Comments:							

ACTION CODES:

- A - Establish new entity for new well (single well only)
- B - Add new well to existing entity (group or unit well)
- C - Re-assign well from one existing entity to another existing entity
- D - Re-assign well from one existing entity to a new entity
- E - Other (Explain in 'comments' section)

Matt Barber

Name (Please Print)

Matt Barber

Signature

Permit Analyst

Title

6/27/2006
RECEIVED

JUN 27 2006

UNITED STATES
DEPARTMENT OF THE INTERIOR
BUREAU OF LAND MANAGEMENT

CONFIDENTIAL

FORM APPROVED
OM B No. 1004-0137
Expires: March 31, 2007

SUNDRY NOTICES AND REPORTS ON WELLS
Do not use this form for proposals to drill or to re-enter an abandoned well. Use Form 3160-3 (APD) for such proposals.

SUBMIT IN TRIPLICATE- Other instructions on reverse side.

1. Type of Well
 Oil Well Gas Well Other

2. Name of Operator **BILL BARRETT CORPORATION**

3a. Address
1099 18th Street Suite 2300 Denver CO 80202

3b. Phone No. (include area code)
303 312-8168

4. Location of Well (Footage, Sec., T., R., M., or Survey Description)
**SHL: SW/4 SE/4 Section 18-T12S-R15E S.L.B.&M.
 600' FSL x 1952' FEL**

5. Lease Serial No.
UTU 073668

6. If Indian, Allottee or Tribe Name
 n/a

7. If Unit or CA/Agreement, Name and/or No.
PRICKLY PEAR UNIT

8. Well Name and No
Prickly Pear Unit Fed 15-18-12-15

9. API Well No.
43-007-31193

10. Field and Pool, or Exploratory Area
Prickly Pear Unit/Mesaverde

11. County or Parish, State
Carbon County, Utah

12. CHECK APPROPRIATE BOX(ES) TO INDICATE NATURE OF NOTICE, REPORT, OR OTHER DATA

TYPE OF SUBMISSION	TYPE OF ACTION			
<input type="checkbox"/> Notice of Intent	<input type="checkbox"/> Acidize	<input type="checkbox"/> Deepen	<input type="checkbox"/> Production (Start/Resume)	<input type="checkbox"/> Water Shut-Off
<input checked="" type="checkbox"/> Subsequent Report	<input type="checkbox"/> Alter Casing	<input type="checkbox"/> Fracture Treat	<input type="checkbox"/> Reclamation	<input type="checkbox"/> Well Integrity
<input type="checkbox"/> Final Abandonment Notice	<input type="checkbox"/> Casing Repair	<input type="checkbox"/> New Construction	<input type="checkbox"/> Recomplete	<input checked="" type="checkbox"/> Other Weekly Activity Report
	<input type="checkbox"/> Change Plans	<input type="checkbox"/> Plug and Abandon	<input type="checkbox"/> Temporarily Abandon	
	<input type="checkbox"/> Convert to Injection	<input type="checkbox"/> Plug Back	<input type="checkbox"/> Water Disposal	

13. Describe Proposed or Completed Operation (clearly state all pertinent details, including estimated starting date of any proposed work and approximate duration thereof. If the proposal is to deepen directionally or recomple horizontally, give subsurface locations and measured and true vertical depths of all pertinent markers and zones. Attach the Bond under which the work will be performed or provide the Bond No. on file with BLM/BIA. Required subsequent reports shall be filed within 30 days following completion of the involved operations. If the operation results in a multiple completion or recomple in a new interval, a Form 3160-4 shall be filed once testing has been completed. Final Abandonment Notices shall be filed only after all requirements, including reclamation, have been completed, and the operator has determined that the site is ready for final inspection.)

WEEKLY DRILLING ACTIVITY REPORT FROM 07/02/2006 - 07/09/2006.

14. I hereby certify that the foregoing is true and correct
 Name (Printed/Typed)
Matt Barber

Title **Permit Analyst**

Signature *Matt Barber*

Date **07/10/2006**

THIS SPACE FOR FEDERAL OR STATE OFFICE USE

Approved by _____

Title _____

Date _____

Conditions of approval, if any, are attached. Approval of this notice does not warrant or certify that the applicant holds legal or equitable title to those rights in the subject lease which would entitle the applicant to conduct operations thereon.

Office _____

Title 18 U.S.C. Section 1001 and Title 43 U.S.C. Section 1212, make it a crime for any person knowingly and willfully to make to any department or agency of the United States any false, fictitious or fraudulent statements or representations as to any matter within its jurisdiction.

RECEIVED

(Instructions on page 2)

JUL 12 2006

DIV. OF OIL, GAS & MINING

REGULATORY DRILLING SUMMARY



Well : Prickly Pear Fed. #15-18-12-15 API # : 43-007-31193 Operations Date : 7/9/2006
Surface Location : SWSE-18-12S-15 E 26th PM Area : West Tavaputs Report # : 11
Spud Date : 7/3/2006 Days From Spud : 6 Depth At 06:00 : 5234
Morning Operations : DRILLING 8 3/4" PROD HOLE Estimated Total Depth : 7505

Remarks :
DAYS SINCE LTA: 187
SAFETY MEETINGS:MOUSEHOLE PIPE, TRIPPING.
FUEL ON HAND:9892 GAL/ 8000 GAL DELIVERED.
WATER DELIVERED : 0
TOTAL WATER: 8210 BBL
SPR-330PSI-43SPM-5000' FT.

Time To	Description
9:00 AM	DRLG F/ 4508 TO 4603
9:30 AM	SERVICE RIG
10:30 AM	DRLG F/ 4603 TO 4634
11:00 AM	SURVEY @ 4533' = 1 1/4 DEGREE
1:30 AM	DRLG F/ 4634 TO 5108
2:00 AM	SURVEY @ 5025' = 3/4 DEGREE
6:00 AM	DRLG F/ 5108 TO 5234

Well : Prickly Pear Fed. #15-18-12-15 API # : 43-007-31193 Operations Date : 7/8/2006
Surface Location : SWSE-18-12S-15 E 26th PM Area : West Tavaputs Report # : 10
Spud Date : 7/3/2006 Days From Spud : 5 Depth At 06:00 : 4508
Morning Operations : DRILLING 8 3/4 " PROD HOLE Estimated Total Depth : 7505

Remarks :
DAYS SINCE LTA: 186
SAFETY MEETINGS: CHAINS & SNUB LINES
FUEL ON HAND: 3297 GAL/ 861 GAL USED
WATER DELIVERED: 0
WATER TOTAL: 8210 BBL
BOP DRILL 3 MIN
SPR @ 3500- 300 PSI- 46 SPM

Time To	Description
5:30 PM	DRLG F/ 3622 TO 4065
6:00 PM	SERVICE RIG
7:00 PM	DRLG F/ 4065 TO 4128
7:30 PM	SURVEY @ 4045 = 1 1/4 DEGREE
6:00 AM	DRLG F/ 4128 TO 4508
12:00 AM	

REGULATORY DRILLING SUMMARY



Well : Prickly Pear Fed. #15-18-12-15 API # : 43-007-31193 Operations Date : 7/7/2006
Surface Location : SWSE-18-12S-15 E 26th PM Area : West Tavaputs Report # : 9
Spud Date : 7/3/2006 Days From Spud : 4 Depth At 06:00 : 3620
Morning Operations : DRILLING 8 3/4" PROD HOLE Estimated Total Depth : 7505

Remarks :
DAYS SINCE LTA: 186
FUEL ON HAND: 4158 GAL / USED 860 GAL
WATER DELIVERED: 200 BBL
TOTAL WATER: 8210 BBL
FUNCTION TEST ANN & PIPE RAMS

Time To	Description
9:30 AM	DRLG F/ 2325 TO 2570
10:00 AM	SERVICE RIG
10:30 AM	SURVEY @ 2496 = 3/4 DEGREE
11:30 AM	DRLG F/ 2570 TO 2660
1:00 PM	REPAIR ROTARY CHAIN
7:30 PM	DRLG F/ 2660 TO 3084
8:00 PM	SURVEY @ 3002 = 2 DEGREE
5:00 AM	DRLG F/ 3084 TO 3591
5:30 AM	SURVEY @ 3508 = 2 DEGREE
6:00 AM	DRLG F/ 3591 TO 3620
6:00 AM	

Well : Prickly Pear Fed. #15-18-12-15 API # : 43-007-31193 Operations Date : 7/6/2006
Surface Location : SWSE-18-12S-15 E 26th PM Area : West Tavaputs Report # : 8
Spud Date : 7/3/2006 Days From Spud : 3 Depth At 06:00 : 2325
Morning Operations : DRILLING 8 3/4" PROD HOLE Estimated Total Depth : 7505

Remarks :
DAYS SINCE LTA: 185
FUEL ON HAND: 5018 GAL/ 1720 GAL USED
WATER DELIVERED: 320 BBLS
TOTAL WATER: 7960 BBLS
FUNCTION TEST ANN & PIPE RAMS

Time To	Description
11:30 AM	DRLG F/ 1036 TO 1406
12:00 PM	WORK ON LIGHT PLANT
3:00 PM	DRLG F/ 1406 TO 1533
3:30 PM	SERVICE RIG
4:00 PM	DRLG F/ 1533 TO 1565
4:30 PM	SURVEY @ 1483 = 1/4 DEGREE
7:00 PM	DRLG F/ 1565 TO 1723
7:30 PM	INSTALL ROTATING RUBBER
1:00 AM	DRLG F/ 1723 TO 2071
1:30 AM	SURVEY @ 1989 = 1/2 DEGREE
6:00 AM	DRLG F/ 2071 TO 2325

REGULATORY DRILLING SUMMARY



Well : Prickly Pear Fed. #15-18-12-15
Surface Location : SWSE-18-12S-15 E 26th PM
Spud Date : 7/3/2006 Days From Spud : 2
Morning Operations : DIGGING CELLAR DEEPER

API # : 43-007-31193
Area : West Tavaputs

Operations Date : 7/5/2006
Report # : 7
Depth At 06:00 : 1036
Estimated Total Depth : 7505

Remarks :
DAYS SINCE: 184
FUEL ON HAND: 6738 GALS.
TEST UPPER KELLY VALVE, LOWER KELLY VALVE, INSIDE BOP, SAFETY VALVE, PIPE RAMS, BLIND RAMS, OUTSIDE VALVE, KILL LINE, CHOKE LINE, & MANIFOLD TO 3000 PSI. ANNULAR & CASING TO 1500 PSI.

Time To	Description
12:00 PM	DIG OUT CELLARW/ JACK HAMMER
6:30 PM	CUT OFF COND & WELD ON WELLHEAD & NIPPLE UP BOP
11:30 PM	TEST BOP & CHOKE
1:00 AM	INSTALL WEAR-RING & PICK UP BIT & BHA
3:00 AM	WORK ON HYDRAMATIC
4:30 AM	DRLG OUT CEMENT ,FLOAT & SHOE
6:00 AM	DRLG F/ 1032 TO 1063
12:00 AM	

Well : Prickly Pear Fed. #15-18-12-15
Surface Location : SWSE-18-12S-15 E 26th PM
Spud Date : 7/3/2006 Days From Spud : 1
Morning Operations : DRLG 12 1/4" SURFACE HOLE

API # : 43-007-31193
Area : West Tavaputs

Operations Date : 7/4/2006
Report # : 6
Depth At 06:00 : 1036
Estimated Total Depth : 7505

Remarks :
DAYS SINCE LTA: 183
FUEL ON HAND: 6882
WATER DELIVERED: 400 BBL
WILL HAVE DUG 18" OUT OF CELLAR TO BE ABLE TO INSTALL WELLHEAD
RAN 24 JTS. 9 5/8" CSNG, 36 #, J-55, LT & C TO 1036.
CEMENT: 20 BBL GEL-LEAD 12.7# 65%.
CEMENT: 35% POZ, 6% GEL, 2% CAL CHLORIDE, 25# SK FLOCELE LEAD 240 SACKS-1.85 YIELD-9.9 WATER TAIL: 15.80#, 1.15 YIELD, 4.97 WATER, PREM AG300, 2% CAL CHLORIDE, 25# SK FLOCELE, 180 SACKS, LAND PLUG END 600 PSI OVER , BLEED OFF.
FLOATS HELD, WELL CIRC THROUGH OUT JOB. 26 BBL CEMENT TO SURFACE.

Time To	Description
9:30 AM	DRLG F/ 331 TO 606
10:00 AM	SERVICE RIG
11:00 AM	WORK WIRELINE MACHINE
11:30 AM	SURVEY @ 500 = 1/2 DEGREE
3:30 PM	DRLG F/ 606 TO 1036
4:00 PM	CIRC & PUMP SWEEP
4:30 PM	SURVEY @ 957 = 1 DEGREE
5:00 PM	CIRC & RIG UP LAYDOWN MACHINE
7:00 PM	TRIP OUT & LAY DOWN BHA
9:30 PM	RIG UP CSNG CREW & RUN CSNG.
10:30 PM	CIRC & RIG UP HALIBURTON
12:00 AM	CEMENT
4:00 AM	WAIT ON CEMENT
6:00 AM	DIG OUT CELLAR

REGULATORY DRILLING SUMMARY



Well : Prickly Pear Fed. #15-18-12-15 API # : 43-007-31193 Operations Date : 7/3/2006
Surface Location : SWSE-18-12S-15 E 26th PM Area : West Tavaputs Report # : 5
Spud Date : 7/3/2006 Days From Spud : 0 Depth At 06:00 : 331
Morning Operations : DRILLING 12 1/4 HOLE Estimated Total Depth : 7505

Remarks :
DAYS SINCE LTA : 182
FUEL ON HAND : 4874 GALS.
WATER ON HAND : 3720 BBL.
CALLED BLM MAN WALT WILLIS @ 8:00 PM
7/2/06 ABOUT SPUD.

Time To	Description
3:00 PM	RIG UP
6:00 PM	BUILD COND. & WELD ON TO SURFACE
1:00 AM	FINISH RIG UP
1:30 AM	MAKE UP BIT, MUD MTR., XO & TAG @ 60'
6:00 AM	DRLG F/ 60' TO 331'

Well : Prickly Pear Fed. #15-18-12-15 API # : 43-007-31193 Operations Date : 7/2/2006
Surface Location : SWSE-18-12S-15 E 26th PM Area : West Tavaputs Report # : 4
Spud Date : 7/3/2006 Days From Spud : 0 Depth At 06:00 :
Morning Operations : RIG UP ON NEW LOC. Estimated Total Depth : 7505

Remarks :
DAYS SINCE LTA : 181
SHOULD SPUD 12 1/4 " HOLE THIS AFTERNOON.

Time To	Description
6:00 AM	RIG UP & STRING UP BLOCKS , RAISE DERRICK.

UNITED STATES
DEPARTMENT OF THE INTERIOR
BUREAU OF LAND MANAGEMENT

CONFIDENTIAL

FORM APPROVED
OM B No. 1004-0137
Expires: March 31, 2007

SUNDRY NOTICES AND REPORTS ON WELLS
Do not use this form for proposals to drill or to re-enter an abandoned well. Use Form 3160-3 (APD) for such proposals.

SUBMIT IN TRIPLICATE- Other instructions on reverse side.

1. Type of Well Oil Well Gas Well Other

2. Name of Operator **BILL BARRETT CORPORATION**

3a. Address **1099 18th Street Suite 2300 Denver CO 80202**

3b. Phone No. (include area code) **303 312-8168**

4. Location of Well (Footage, Sec., T., R., M., or Survey Description)
**SHL: SW/4 SE/4 Section 18-T12S-R15E S.L.B.&M.
600' FSL x 1952' FEL**

5. Lease Serial No.
UTU 073668

6. If Indian, Allottee or Tribe Name
n/a

7. If Unit or CA/Agreement, Name and/or No.
PRICKLY PEAR UNIT

8. Well Name and No.
Prickly Pear Unit Fed 15-18-12-15

9. API Well No.
43-007-31193

10. Field and Pool, or Exploratory Area
Prickly Pear Unit/Mesaverde

11. County or Parish, State
Carbon County, Utah

12. CHECK APPROPRIATE BOX(ES) TO INDICATE NATURE OF NOTICE, REPORT, OR OTHER DATA

TYPE OF SUBMISSION	TYPE OF ACTION			
<input type="checkbox"/> Notice of Intent	<input type="checkbox"/> Acidize	<input type="checkbox"/> Deepen	<input type="checkbox"/> Production (Start/Resume)	<input type="checkbox"/> Water Shut-Off
<input checked="" type="checkbox"/> Subsequent Report	<input type="checkbox"/> Alter Casing	<input type="checkbox"/> Fracture Treat	<input type="checkbox"/> Reclamation	<input type="checkbox"/> Well Integrity
<input type="checkbox"/> Final Abandonment Notice	<input type="checkbox"/> Casing Repair	<input type="checkbox"/> New Construction	<input type="checkbox"/> Recomplete	<input checked="" type="checkbox"/> Other Weekly Activity Report
	<input type="checkbox"/> Change Plans	<input type="checkbox"/> Plug and Abandon	<input type="checkbox"/> Temporarily Abandon	
	<input type="checkbox"/> Convert to Injection	<input type="checkbox"/> Plug Back	<input type="checkbox"/> Water Disposal	

13. Describe Proposed or Completed Operation (clearly state all pertinent details, including estimated starting date of any proposed work and approximate duration thereof. If the proposal is to deepen directionally or recomplete horizontally, give subsurface locations and measured and true vertical depths of all pertinent markers and zones. Attach the Bond under which the work will be performed or provide the Bond No. on file with BLM/BIA. Required subsequent reports shall be filed within 30 days following completion of the involved operations. If the operation results in a multiple completion or recompletion in a new interval, a Form 3160-4 shall be filed once testing has been completed. Final Abandonment Notices shall be filed only after all requirements, including reclamation, have been completed, and the operator has determined that the site is ready for final inspection.)

WEEKLY DRILLING ACTIVITY REPORT FROM 07/10/2006 - 07/16/2006.

14. I hereby certify that the foregoing is true and correct

Name (Printed/Typed) **Matt Barber** Title **Permit Analyst**

Signature *Matt Barber* Date **07/17/2006**

THIS SPACE FOR FEDERAL OR STATE OFFICE USE

Approved by _____ Title _____ Date _____

Conditions of approval, if any, are attached. Approval of this notice does not warrant or certify that the applicant holds legal or equitable title to those rights in the subject lease which would entitle the applicant to conduct operations thereon. Office _____

Title 18 U.S.C. Section 1001 and Title 43 U.S.C. Section 1212, make it a crime for any person knowingly and willfully to make to any department or agency of the United States any false, fictitious or fraudulent statements or representations as to any matter within its jurisdiction.

(Instructions on page 2)

RECEIVED

JUL 25 2006

DIV OF OIL, GAS & MINING

REGULATORY DRILLING SUMMARY



Well : Prickly Pear Fed. #15-18-12-15 API # : 43-007-31193 Operations Date : 7/16/2006
Surface Location : SWSE-18-12S-15 E 26th PM Area : West Tavaputs Report # : 18
Spud Date : 7/2/2006 Days From Spud : 14 Depth At 06:00 : 7280
Morning Operations : Rig up Halliburton Cementing Estimated Total Depth : 7505

Time To	Description
10:00 AM	Ran (165) Jts 17#N80&I80 Production casing(7275'ft) w/Franks Weststates Casing Service.Install 5-1/2"circulating swage and break circulation@300 bbls/min. Reciprocate & Circulate casing while rigging down casing crew and rigging up Halliburton Cementers
12:00 PM	Reciprocate & Circulate casing while rigging up Halliburton cementers.PU wt=125K,SO wt 100K,String wt = 110K.Conducted pre job safety meeting with rig crews and cementing crew.Stopped reciprocating casing for safety meeting.Could not move casing after safety meeting.Casing stuck with approx.2.5'ft above rotary table to collar.
2:00 PM	Cementing 5-1/2" 17# production casing:Pump 10bbl water,10bbl Superflush,Pump 10bbl water.Start cementing. Pumped 353bbls(1330sx)13.4# cement(See Cementing Details page)Plug landed @2100psi.Check Floats@2700psi.Floats held.Final lift pressure 1790psi.Calc.Displacement=168 bbls,Actual Displacement=168bbls.Calc.TOC @ 926'ft.R/D Halliburton.
4:00 PM	Unbolt BOP from wellhead,P/U BOP.Set 5-1/2" casing slips w/160K in tension.Cutoff 5-1/2" casing.
6:00 AM	Nipple down BOP.Clean mud tanks,prep rig for 16'ft skid ahead.Release rig@ 20:00 hrs.

Remarks :

Days without an LTA-194
Safety meeting topic:
Crew 1=Tripping
Crew 2=Running casing

Daily rig water hauled:280 bbls
Total rig water hauled:11,600 bbls

Mudmotors on Location:
Bico-6.25"OD Flexdrill P50XL(.17 RPG) S/n E54
6.25"OD Flexdrill P50 XL(.17 RPG)S/n E84
6.25"OD Flexdrill P50 XL (.17 RPG)S/n H82(AKO)
Daily MM hours=8.5(E54)
Total MM hours=35.5(E54)

Hunting-8"DD800(7/8Lobe)(.17 RPG)S/n 8043
Total Hrs=12
Hunting-6.75" ESX .13 RPG Adj AKO 7-7/8"Stab.
6.25 ESX/AD .13RPG Adj. AKO

Tubulars on location:
(345)Jts 4.5 16.60# X-95 DP
(3) 8" DC
(6) 6.5 DC
(30)Jts)9.625 36# J55 LT&C Casing.(1jt is cutoff)
(25 Jts)5.5 17# N-80/ I80 LT&C Casing
(41)Jts)4.5 42# SWDP

BOP Drills:Crew #1=2min. 30 sec.
Crew #2

SPR/#1pump:43stks=310psi@6656'ft

SPR #2 pump:44stks=335psi@6877'ft

Ann:950 PSI
Acc:2500 PSI
Man:2000 PSI
Fluid:10"

Fuel=2867 gallons/20" inches

REGULATORY DRILLING SUMMARY



Well : Prickly Pear Fed. #15-18-12-15
Surface Location : SWSE-18-12S-15 E 26th PM
Spud Date : 7/2/2006 Days From Spud : 13
Morning Operations : LDDP

API # : 43-007-31193
Area : West Tavaputs

Operations Date : 7/15/2006
Report # : 17
Depth At 06:00 : 7280
Estimated Total Depth : 7505

Time To	Description
12:30 PM	Logging w/Halliburton(Loggers depth 7275'ft
2:30 PM	Cut drilling line
6:30 PM	TIH
10:30 PM	Circulate&Condition mud-Drop vis to a 42 sec/qt/Pump pill to POOH to LDDP.
4:00 AM	R/U Laydown machine.LDDP,HWDP &DC
6:00 AM	R/U casing crew/Running 165 Jts 5-1/2" 17# I-80 & N80 Production casing to 7275'ft

Remarks :

Days without an LTA-193...
Safety meeting topic:
Crew 1=Tripping
Crew 2=Running casing...

Daily rig water hauled:540 bbls
Total rig water hauled:11,320 bbls..

Mudmotors on Location:
Bico-6.25"OD Flexdrill P50XL(.17 RPG) S/n E54
6.25"OD Flexdrill P50 XL(.17 RPG)S/n E84
6.25"OD Flexdrill P50 XL (.17 RPG)S/n H82(AKO)
Daily MM hours=8.5(E54)
Total MM hours=35.5(E54)

Hunting-8"DD800(7/8Lobe)(.17 RPG)S/n 8043
Total Hrs=12

Tubulars on location:
(345)Jts 4.5 16.60# X-95 DP
(3) 8" DC
(6) 6.5 DC
(30)Jts)9.625 36# J55 LT&C Casing.
(190 Jts)5.5 17# N-80/ I80 LT&C Casing

BOP Drills:Crew #1=2min. 30 sec.
Crew #2

SPR/#1pump:43stks=310psi@6656'ft

SPR #2 pump:44stks=335psi@6877'ft

Ann:950 PSI
Acc:2500 PSI
Man:2000 PSI
Fluid:10"

Fuel=2867 gallons/20"inch

REGULATORY DRILLING SUMMARY



Well : Prickly Pear Fed. #15-18-12-15
Surface Location : SWSE-18-12S-15 E 26th PM
Spud Date : 7/2/2006 Days From Spud : 12
Morning Operations : Drilling ahead

API # : 43-007-31193
Area : West Tavaputs

Operations Date : 7/14/2006
Report # : 16
Depth At 06:00 : 7280
Estimated Total Depth : 7505

Time To	Description
7:00 AM	Drill actual f/ 7100'ft to 7137'ft
7:30 AM	Safety Stand Down-Requested by Patterson/UTI Drilling Co.
3:00 PM	Drill Actual f/ 7137'ft to 7280'ft(TD/Geologist)
5:00 PM	Circulate B/U-Pump sweep before Short Trip
8:00 PM	Short trip-25 stands to 4900'-No tight spots
11:00 PM	Circulate/condition mud for E-Logs/MW@9.3 &Vis 55-60
4:30 AM	POOH for E-Logs-Survey 1 degree@7247'ft
5:30 AM	Pull wear bushing
6:00 AM	Rig up Halliburton Wireline to Log well

Remarks :

Days without an LTA-192
Safety meeting topic:
Crew 1=Tripping
Crew 2=Running casing

Daily rig water hauled:540 bbls
Total rig water hauled:11,320 bbls

Mudmotors on Location:
Bico-6.25"OD Flexdrill P50XL(.17 RPG) S/n E54
6.25"OD Flexdrill P50 XL(.17 RPG)S/n E84
6.25"OD Flexdrill P50 XL (.17 RPG)S/n H82(AKO)
Daily MM hours=8.5(E54)
Total MM hours=35.5(E54)

Hunting-8"DD800(7/8Lobe)(.17 RPG)S/n 8043
Total Hrs=12

Tubulars on location:
(345)Jts 4.5 16.60# X-95 DP
(3) 8" DC
(6) 6.5 DC
(30Jts)9.625 36# J55 LT&C Casing.
(190 Jts)5.5 17# N-80/ I80 LT&C Casing

BOP Drills:Crew #1=2min. 30 sec.
Crew #2

SPR/#1 pump:43stks=310psi@6656'ft

SPR #2 pump:44stks=335psi@6877'ft

Ann:950 PSI
Acc:2500 PSI
Man:2000 PSI
Fluid:18"

Fuel=3441 gallons/24" inches

REGULATORY DRILLING SUMMARY



Well : Prickly Pear Fed. #15-18-12-15

API # : 43-007-31193

Operations Date : 7/13/2006

Surface Location : SWSE-18-12S-15 E 26th PM

Area : West Tavaputs

Report # : 15

Spud Date : 7/2/2006 Days From Spud : 11

Depth At 06:00 : 7100

Estimated Total Depth : 7505

Morning Operations : Drilling ahead

Time To	Description
8:30 AM	Drill actual f/6655'ft to 6719'ft
9:00 AM	Deviation survey-2 degrees
9:30 AM	Lubricate rig
6:00 AM	Drill actual f/6719'ft to 7100'ft

Remarks :

Days without an LTA-191...

Safety meeting topic:

Crew 1=

Crew 2=General cleaning/Signage/Painting

Daily rig water hauled:480 bbls

Total rig water hauled:10780 bbls

Mudmotors on Location:

Bico-6.25"OD Flexdrill P50XL(.17 RPG) S/n E54

6.25"OD Flexdrill P50 XL(.17 RPG)S/n E84

6.25"OD Flexdrill P50 XL (.17 RPG)S/n H82(AKO)

Daily MM hours=23(E54)

Total MM hours=28(E54)

Hunting-8"DD800(7/8Lobe)(.17 RPG)S/n 8043

Total Hrs=12

Tubulars on location:

(354)Jts 4.5 16.60# X-95 DP

(3) 8" DC

(6) 6.5 DC

(29Jts)9.625 36# J55 LT&C Casing

(190 Jts)5.5 17# N-80/ 180 LT&C Casing

BOP Drills:Crew #1=2min. 30 sec.

Crew #2

SPR/#1pump:43stks=310psi@6656'ft

SPR #2 pump:44stks=335psi@6877'ft

Ann:400 PSI

Acc:2700 PSI

Man:1950 PSI

Fluid:18"

Fuel=4588 gallons/32" inches

REGULATORY DRILLING SUMMARY



Well : Prickly Pear Fed. #15-18-12-15
Surface Location : SWSE-18-12S-15 E 26th PM
Spud Date : 7/2/2006 Days From Spud : 10
Morning Operations : Drill ahead

API # : 43-007-31193
Area : West Tavaputs

Operations Date : 7/12/2006
Report # : 14
Depth At 06:00 : 6655
Estimated Total Depth : 7505

Time To	Description
1:00 PM	Drill actual f/6465'ft to 6553'ft
1:30 PM	Mix and pump trip pill
6:00 PM	POOH
7:00 PM	X/O Mud Motor, Bit
1:00 AM	TIH
6:00 AM	Drill actual f/ 6553'ft to 6655'ft

Remarks :
Days without an LTA-190...
Daily rig water hauled:480 bbls...
Total rig water hauled:10780 bbls...
Mudmotors on Location:
Bico-6.25"OD Flexdrill P50XL(.17 RPG) S/n E54
6.25"OD Flexdrill P50 XL(.17 RPG)S/n E84
6.25"OD Flexdrill P50 XL (.17 RPG)S/n H82(AKO)
Daily MM hours=5(E54)
Total MM hours=5(E54)
Hunting-8"DD800(7/8Lobe)(.17 RPG)S/n 8043
Total Hrs=12
Hunting-6.25"DD625ESXII(.17RPG) S/n6247&6020
Daily MM hours(6247)=7.5 (Sent back)
Total MM hours(6247)=40 (6020) 90.5(Sent back)
Tubulars on location:
(345)Jts 4.5 16.60# X-95 DP
(3) 8" DC
(6) 6.5 DC
(30Jts)9.625 36# J55 LT&C Casing
(190 Jts)5.5 17# N-80 LT&C Casing
Daylight crew safety meeting:Greasing Crown
Evening crew safety meeting:Tripping Pipe
BOP Drills:Crew #1
Crew #2
SPR/#1pump:43stks=310psi@6656
SPR #2 pump=
Ann:950PSI
Acc:2500 PSI
Man:2000 PSI
Fluid:18"
Fuel=3441 gallons/24"inch

Well : Prickly Pear Fed. #15-18-12-15
Surface Location : SWSE-18-12S-15 E 26th PM
Spud Date : 7/2/2006 Days From Spud : 9
Morning Operations : DRILLING 7 7/8" PROD HOLE

API # : 43-007-31193
Area : West Tavaputs

Operations Date : 7/11/2006
Report # : 13
Depth At 06:00 : 6465
Estimated Total Depth : 7505

Time To	Description
3:00 PM	DRLG F/ 5650 TO 6088
3:30 PM	SURVEY- MISS RUN
5:30 PM	DRLG F/ 6088 TO 6152
6:00 PM	SERVICE RIG
6:00 AM	DRLG F/ 6152 TO 6465

Remarks :
DAYS SINCE LTA: 189
SAFETY MEETING: WET CONN & WIRELINE SURVEY.
FUEL ON HAND:9462 GAL.
WATER DELIVERED: 0
TOTAL WATER:8690 BBLS.
BOP DRILL 2 MINS.
SPR @ 6120-330 PSI-42 SPM -#2 PUMP
SPR @ 6120- 435PSI-52SPM - #1 PUMP

REGULATORY DRILLING SUMMARY



Well : Prickly Pear Fed. #15-18-12-15 API # : 43-007-31193 Operations Date : 7/10/2006
Surface Location : SWSE-18-12S-15 E 26th PM Area : West Tavaputs Report # : 12
Spud Date : 7/2/2006 Days From Spud : 8 Depth At 06:00 : 5650
Morning Operations : DRILLING 7 7/8" PROD HOLE Estimated Total Depth : 7505

Time To	Description
7:30 AM	DRLG F/ 5234 TO 5266
8:00 AM	CIRC & PUMP DRY JOB
2:00 PM	TRIP OUT F/ BIT & MTR.(HOLE TOOK 53 BBL. FLUID)(TIGHT @5218-3417 / 3426-2009)
6:00 PM	MAKE UP BIT, MTR & TRIP IN HOLE
8:00 PM	WORK ON HIGH DRUM CLUTCH
4:00 AM	DRLG F/ 5266 TO 5614
4:30 AM	SURVEY @ 5531 = 1 DEGREE
6:00 AM	DRLG F/ 5614 TO 5650

Remarks :
DAYS SINCE LTA: 188
SAFETY MEETINGS: LAYDOWN DRLG TOOLS/
TRIPPING .
FUEL ON HAND:9749
WATER DELIVERED:480 BBLS.
TOTAL WATER: 8690 BBLS.

HOLE TOOK 53 BBLS TO FILL ON TRIP.
TIGHT SPOT F/ 5218'-3417' --- 3426'-2009'

UNITED STATES
DEPARTMENT OF THE INTERIOR
BUREAU OF LAND MANAGEMENT

CONFIDENTIAL

FORM APPROVED
OMB No. 1004-0137
Expires: March 31, 2007

SUNDRY NOTICES AND REPORTS ON WELLS

Do not use this form for proposals to drill or to re-enter an abandoned well. Use Form 3160-3 (APD) for such proposals.

5. Lease Serial No.
UTU 073668

6. If Indian, Allottee or Tribe Name
n/a

7. If Unit or CA/Agreement, Name and/or No.
PRICKLY PEAR UNIT

8. Well Name and No.
Prickly Pear Unit Fed 15-18-12-15

9. API Well No.
43-007-31193

10. Field and Pool, or Exploratory Area
Prickly Pear Unit/Mesaverde

11. County or Parish, State
Carbon County, Utah

SUBMIT IN TRIPLICATE- Other instructions on reverse side.

1. Type of Well
 Oil Well Gas Well Other

2. Name of Operator **BILL BARRETT CORPORATION**

3a. Address
1099 18th Street Suite 2300 Denver CO 80202

3b. Phone No. (include area code)
303 312-8168

4. Location of Well (Footage, Sec., T., R., M., or Survey Description)
**SHL: SW/4 SE/4 Section 18-T12S-R15E S.L.B.&M.
600' FSL x 1952' FEL**

12. CHECK APPROPRIATE BOX(ES) TO INDICATE NATURE OF NOTICE, REPORT, OR OTHER DATA

TYPE OF SUBMISSION	TYPE OF ACTION			
<input type="checkbox"/> Notice of Intent	<input type="checkbox"/> Acidize	<input type="checkbox"/> Deepen	<input type="checkbox"/> Production (Start/Resume)	<input type="checkbox"/> Water Shut-Off
<input checked="" type="checkbox"/> Subsequent Report	<input type="checkbox"/> Alter Casing	<input type="checkbox"/> Fracture Treat	<input type="checkbox"/> Reclamation	<input type="checkbox"/> Well Integrity
<input type="checkbox"/> Final Abandonment Notice	<input type="checkbox"/> Casing Repair	<input type="checkbox"/> New Construction	<input type="checkbox"/> Recomplete	<input checked="" type="checkbox"/> Other <u>Weekly Activity</u>
	<input type="checkbox"/> Change Plans	<input type="checkbox"/> Plug and Abandon	<input type="checkbox"/> Temporarily Abandon	Report
	<input type="checkbox"/> Convert to Injection	<input type="checkbox"/> Plug Back	<input type="checkbox"/> Water Disposal	

13. Describe Proposed or Completed Operation (clearly state all pertinent details, including estimated starting date of any proposed work and approximate duration thereof. If the proposal is to deepen directionally or recomplate horizontally, give subsurface locations and measured and true vertical depths of all pertinent markers and zones. Attach the Bond under which the work will be performed or provide the Bond No. on file with BLM/BIA. Required subsequent reports shall be filed within 30 days following completion of the involved operations. If the operation results in a multiple completion or recompletion in a new interval, a Form 3160-4 shall be filed once testing has been completed. Final Abandonment Notices shall be filed only after all requirements, including reclamation, have been completed, and the operator has determined that the site is ready for final inspection.)

WEEKLY COMPLETION ACTIVITY REPORT FROM 09/08/2006 - 09/10/2006.

14. I hereby certify that the foregoing is true and correct
Name (Printed/Typed)

Matt Barber

Title **Permit Analyst**

Signature



Date

09/13/2006

THIS SPACE FOR FEDERAL OR STATE OFFICE USE

Approved by _____

Conditions of approval, if any, are attached. Approval of this notice does not warrant or certify that the applicant holds legal or equitable title to those rights in the subject lease which would entitle the applicant to conduct operations thereon.

Title

Date

Office

Title 18 U.S.C. Section 1001 and Title 43 U.S.C. Section 1212, make it a crime for any person knowingly and willfully to make to any department or agency of the United States any false, fictitious or fraudulent statements or representations as to any matter within its jurisdiction.

(Instructions on page 2)

RECEIVED

SEP 15 2006

DIV. OF OIL, GAS & MINING

REGULATORY COMPLETION SUMMARY



Well Name : Prickly Pear Fed. #15-18-12-15

API : 43-007-31193

Area : West Tavaputs

Ops Date : 9/10/2006	Report # : 4	End Time	Description
Summary : Sl. Pressure test. Frac stage 1. EL stage 2. Schlumberger truck broke down. EL stage 2, Frac #2. EL stage 3. Frac #3. EL Stage 4, Frac stage 4. Flow back stages 1-4		6:00 AM	SICP: 75 PSI in 16 hours.
		8:00 AM	Halliburton one hour late start. down hole frac time set for 7AM. Pressure test at 8 am.
		9:00 AM	Stage 1 Price River 70Q foam frac. Load & Break @ 4536 @ 4.7 BPM. Avg. Wellhead Rate:23.59 BPM. Avg. Slurry Rate:10.27 BPM. Avg. CO2 Rate:12.63 BPM. Avg. Pressure: 3,541PSI. Max. Wellhead Rate:24.99 BPM. Max. Slurry Rate:12.23 BPM. Max. CO2 Rate:15.01 BPM. Max. Pressure:4,269 PSI. Total Fluid Pumped: 17,185 gal. Total Sand in Formation:72,122 lb. (20/40 White Sand) Praxair CO2 Downhole: 98 Tons CO2 Cooldown :4Tons. ISIP:3,060 PSI. Frac Gradient:0.87 psi/ft. Successfully flushed wellbore with 50Q foam 50 bbl over flush with 500 gal fluid cap.
		12:20 PM	Schlumberger EL stage 2. Price River. PU HES CFP with 10 ft. perf guns. RIH computer board went out in truck. wait on board from Vernal. Made repairs,RIH correlate to short joint run to depth set CFP @ 7010 ft. PU perforate Price River @ 6950-6954 & 6908-6914 . 2JSPF. 180 deg. phasing. 24 gram charge, .560 holes. POOH turn well over to frac.
		1:30 PM	Stage 2 Price River 70Q foam Frac. Load &Break @ 5736 PSI @ 14.6 BPM. Avg. Wellhead Rate:37.48 BPM. Avg. Slurry Rate:15.86 BPM. Avg. CO2 Rate:20.46 BPM. Avg. Pressure: 4,043PSI. Max. Wellhead Rate:39.3 BPM. Max. Slurry Rate:19.08 BPM. Max. CO2 Rate:23.97 BPM. Max Pressure:4,323 PSI. Total Fluid Pumped:23,489 Gal. Total Sand in Formation:110,017 lb. (20/40 White Sand) Praxair CO2 Downhole:135 tons. CO2 Cooldown:5 tons. ISIP:3,019 PSI. Frac Gradient:0.87 psi/ft. Successfully flushed wellbore with 50Q foam 50 bbl over flush with 500 gal. fluid cap.
		3:30 PM	Schlumberger EL stage 3 Price River: PU HES CFP and 10 ft. perf gus. RIH correlate to short joint. run to setting depth set CFP @6855 ft. PU perforate Price River @ 6819-6826 & 6795-6798 2 JSPF, 180 deg. phasing. 24 gram charge, .560 holes. POOH turn well over to frac.
		3:30 PM	Stage 3 Price River 70Q Foam Frac. Load & Break @6,094 psi. @ 14.9 BPM. Avg. Wellhead Rate: 33.33 BPM. Avg. Slurry Rate: 14.1 BPM. Avg. CO2 Rate: 18.22 BPM. Avg. Pressure: 4,090 PSI. Max. Wellhead Rate: 35.86 BPM. Max. Slurry Rate: 17.68 BPM. Max. CO2 Rate: 23.11 BPM. Max. Pressure: 6,094 PSI. Total Fluid Pumped: 18,517 Gal. Total Sand in Formation: 67,951 lb. (20/40 White Sand) BOC CO2 Downhole: 110 tons. CO2 Cooldown: 10 tons. ISIP: 3,243 PSI. Frac Gradient: 0.92 psi/ft. Successfully flushed wellbore with 50Q foam 50 bbl over flush with 500 gal. fluid cap. MA-844 couldnt get lined out. avg. was good throughout the job.

REGULATORY COMPLETION SUMMARY



Well Name : Prickly Pear Fed. #15-18-12-15

API : 43-007-31193

Area : West Tavaputs

Ops Date : 9/10/2006	Report # : 4	End Time	Description
Summary : SI. Pressure test. Frac stage 1. EL stage 2. Schlumberger truck broke down.EL stage 2, Frac #2. EL stage 3. Frac #3. EL Stage 4, Frac stage 4. Flow back stages 1-4		7:00 PM	Schlumberger EL stage 4 Dark Canyon: PU HES CFP with 10 ft. perf gun. RIH correlate to short run to setting depth. set CFP @6750 ft. PU perforate @6683-6693 1JSPF. 180 deg. phasing, 24 gram charge, .560 holes. POOH. PU 20 perf gun RIH correlate to short joint. run to perf depth check depth to casing collars. perforate 6663-6683, 1JSPF, 180 deg. phasing, 24 gram charge, .560 holes. POOH
		8:15 PM	Stage 4 Dark Canyon 70Q foam frac: Load & Break @ 4589 PSI @ 12.6 BPM. Avg. Wellhead Rate:28.54 BPM. Avg. Slurry Rate:12 BPM. Avg. CO2 Rate:15.63 BPM. Avg. Pressure:3,912 PSI. Max. Wellhead Rate: 30.37 BPM. Max. Slurry Rate:14.52 BPM. Max. CO2 Rate:18.53 BPM. Max. Pressure:4,456 PSI. Total Fluid Pumped:22,676 Gal. Total Sand in Formation:100,003 lb. (20/40 White Sand) BOC CO2 Downhole:150 tons. CO2 Cooldown:10 tons. ISIP:3,548 PSI. Frac Gradient: 0.97 psi/ft. Successfully flushed wellbore with 50Q foam 50 bbl over flush with 500 gal. fluid cap.
		8:45 PM	Flow Stages 1-4 FCP: 2850 on 18 ck. 2760 bbl to recover
		11:59 PM	Flow stages 1-4

Well Name : Prickly Pear Fed. #15-18-12-15

API : 43-007-31193

Area : West Tavaputs

Ops Date : 9/9/2006	Report # : 3	End Time	Description
Summary : Load for frac, MIRU Schlumberger EL. Perf stage 1, SI		7:00 AM	Shut in
		12:00 PM	Move in Schlumberger EL and HES Frac equipment
		2:00 PM	Rig Schlumberger EL. PU 10 ft. perf gun RIH correlate to short joint , run to perf depth check depth to casing collar, Perforate Price River @ 7068-7078, 2JSPF, 180 phasing, 24 gram charge, .560 holes. POOH
		5:00 PM	Rig HES frac equipment, BOC Booster, Praxair Booster.

Well Name : Prickly Pear Fed. #15-18-12-15

API : 43-007-31193

Area : West Tavaputs

Ops Date : 9/8/2006	Report # : 2	End Time	Description
Summary : Move Praxair & BOC CO2 Vessels, start filling with CO2			load frac fluids

UNITED STATES
DEPARTMENT OF THE INTERIOR
BUREAU OF LAND MANAGEMENT

CONFIDENTIAL

FORM APPROVED
OM B No. 1004-0137
Expires: March 31, 2007

SUNDRY NOTICES AND REPORTS ON WELLS

Do not use this form for proposals to drill or to re-enter an abandoned well. Use Form 3160-3 (APD) for such proposals.

SUBMIT IN TRIPLICATE- Other instructions on reverse side.

1. Type of Well
 Oil Well Gas Well Other

2. Name of Operator **BILL BARRETT CORPORATION**

3a. Address
1099 18th Street Suite 2300 Denver CO 80202

3b. Phone No. (include area code)
303 312-8168

4. Location of Well (Footage, Sec., T., R., M., or Survey Description)

**SHL: SW/4 SE/4 Section 18-T12S-R15E S.L.B.&M.
600' FSL x 1952' FEL**

5. Lease Serial No.
UTU 073668

6. If Indian, Allottee or Tribe Name
n/a

7. If Unit or CA/Agreement, Name and/or No.
PRICKLY PEAR UNIT

8. Well Name and No.
Prickly Pear Unit Fed 15-18-12-15

9. API Well No.
43-007-31193

10. Field and Pool, or Exploratory Area
Prickly Pear Unit/Mesaverde

11. County or Parish, State
Carbon County, Utah

12. CHECK APPROPRIATE BOX(ES) TO INDICATE NATURE OF NOTICE, REPORT, OR OTHER DATA

TYPE OF SUBMISSION	TYPE OF ACTION			
<input type="checkbox"/> Notice of Intent	<input type="checkbox"/> Acidize	<input type="checkbox"/> Deepen	<input type="checkbox"/> Production (Start/Resume)	<input type="checkbox"/> Water Shut-Off
<input checked="" type="checkbox"/> Subsequent Report	<input type="checkbox"/> Alter Casing	<input type="checkbox"/> Fracture Treat	<input type="checkbox"/> Reclamation	<input type="checkbox"/> Well Integrity
<input type="checkbox"/> Final Abandonment Notice	<input type="checkbox"/> Casing Repair	<input type="checkbox"/> New Construction	<input type="checkbox"/> Recomplete	<input checked="" type="checkbox"/> Other Weekly Activity
	<input type="checkbox"/> Change Plans	<input type="checkbox"/> Plug and Abandon	<input type="checkbox"/> Temporarily Abandon	Report
	<input type="checkbox"/> Convert to Injection	<input type="checkbox"/> Plug Back	<input type="checkbox"/> Water Disposal	

13. Describe Proposed or Completed Operation (clearly state all pertinent details, including estimated starting date of any proposed work and approximate duration thereof. If the proposal is to deepen directionally or recomplete horizontally, give subsurface locations and measured and true vertical depths of all pertinent markers and zones. Attach the Bond under which the work will be performed or provide the Bond No. on file with BLM/BIA. Required subsequent reports shall be filed within 30 days following completion of the involved operations. If the operation results in a multiple completion or recompletion in a new interval, a Form 3160-4 shall be filed once testing has been completed. Final Abandonment Notices shall be filed only after all requirements, including reclamation, have been completed, and the operator has determined that the site is ready for final inspection.)

WEEKLY COMPLETION ACTIVITY REPORT FROM 09/11/2006 - 09/17/2006.

RECEIVED

SEP 26 2006

DIV. OF OIL, GAS & MINING

14. I hereby certify that the foregoing is true and correct
 Name (Printed/Typed)

Matt Barber

Title **Permit Analyst**

Signature

Matt Barber

Date

09/25/2006

THIS SPACE FOR FEDERAL OR STATE OFFICE USE

Approved by

Conditions of approval, if any, are attached. Approval of this notice does not warrant or certify that the applicant holds legal or equitable title to those rights in the subject lease which would entitle the applicant to conduct operations thereon.

Title

Date

Office

Title 18 U.S.C. Section 1001 and Title 43 U.S.C. Section 1212, make it a crime for any person knowingly and willfully to make to any department or agency of the United States any false, fictitious or fraudulent statements or representations as to any matter within its jurisdiction.

REGULATORY COMPLETION SUMMARY



Well Name : Prickly Pear Fed. #15-18-12-15

API : 43-007-31193

Area : West Tavaputs

Ops Date : 9/17/2006	Report # : 11	End Time	Description
Summary : Flow stages 1-12		6:00 AM	Flow stages 1-12 FCP: 975 on 48 ck. recoved 315 bbl in 14 hours avg. of 22.5 BPH. 6,615 bbl left to recover. CO2 32%
		11:59 PM	Flow Stages 1-12

Well Name : Prickly Pear Fed. #15-18-12-15

API : 43-007-31193

Area : West Tavaputs

Ops Date : 9/16/2006	Report # : 10	End Time	Description
Summary : Flow stage 1-11, Shut in for EI work stage 12. Halliburton stck chem. truck in Harmond Canyon. Didnt chain up before getting stuck.EL stage 12, Frac #12. Flow stages 1-12		4:00 AM	Flow stages 1-11 FCP:950 psi on 38 ck. recovered 196 bbl in 12 ours avg. of 16.33 BPH. CO2 38%
		4:00 AM	Shut in for EL work.
		10:30 AM	MIRU Halliburton Frac. HES Chem. truck stuck in Harond Canyon. roads were muddy did'nt. chain up before getting stuck. wait on equipment to pull truck out of ditch. move in rig up.
		1:30 PM	Move in rig up Schlumberger EL.Stage 12 North Horn. PU HES CFP and 10 ft. perf gun. RIH correlate to short joint set CFP @ 4850 PU perforate North Horn @ 4780-4790 2 JSPF. 180 deg. phasing. 24 gram charge, .560 holes POOH turn well over to frac.
		2:30 PM	HES frac.Stage 12 North Horn 70Q foam frac.Load Break @3,889 PSI. @15 BPM. Avg. Wellhead Rate:13 BPM. Avg. Slurry Rate:6.7 BPM. Avg. CO2 Rate:6 BPM. Avg. Pressure:2,638 PSI. Max. Wellhead Rate:17.3 BPM. Max. Slurry Rate:15.3 BPM. Max. CO2 Rate:10.6 BPM. Max. Pressure:3,889 PSI. Total Fluid Pumped:12,805 Gal. Total Sand in Formation:36,602 lb. (20/40 White Sand) Praxair CO2 Downhole:50 tons. CO2 Cooldown:4 tons. ISIP:2,492 psi. Frac Gradient:0.96 psi/ft.Successfully flushed wellbore with 50Q foam 50 bbl over flush with 500 gal fluid cap. (Operator on blender entered incorrect setpoint on screws and caused a 4.5 ppg sand slug in the 1 ppg stage. pumped a total of 78 sacks in this sta
		3:35 PM	rig down frac iron off frac tree. Flow back stages 1-12, FCP: 2200 18 ck.
		11:59 PM	flow stages 1-12

Well Name : Prickly Pear Fed. #15-18-12-15

API : 43-007-31193

Area : West Tavaputs

Ops Date : 9/15/2006	Report # : 9	End Time	Description
Summary : Flow stages 1-11		6:00 AM	Flow stages 1-11. FCP: 1450 psi on 38 ck. recovered 265 bbl in 10.5 hours. Avg. of 25.23 BPH. 6,371 bbl left to recover.
		10:00 AM	Flow stages 1-11
		10:00 PM	SI for coil work on 9-18D
		11:59 PM	Flow stages 1-11

REGULATORY COMPLETION SUMMARY



Well Name : Prickly Pear Fed. #15-18-12-15

API : 43-007-31193

Area : West Tavaputs

Ops Date : 9/14/2006	Report # : 8	End Time	Description
Summary : Flow stage 1-7. Sl. EL stage 8, Wait on Halliburton to frac. Frac stage 8, EL stage 9, wait on HES, Frac stage 9. EL stage 10, Frac #10. EL stage 11. Frac Stage 11. Flow back stages 1-11		4:00 AM	Flow stages 1-7 FCP: 450 psi on 48 ck. recovered 165 bbls in 22 hours avg. of 7.5 BPH. CO2 31%, 4, 344 BBI left to recover.
		4:00 AM	Shut in for Wire Line
		7:00 AM	Rig Schlumberger EL Stage 8 North Horn PU 5ft. perf gun with HES CFP. RIH correlate to short joint run to setting depth check depth to casing collar Set CFP @ 6230 . PU Perf North Horn @ 6192-6195 & 6061-6063, 2JSPF, 180 Phasing, 24 gram Charge..560 holes. POOH Wait on Halliburton
		9:45 AM	Wait on Halliburton to respot sand master and pregel frac tank. Downhoe frac time was set @ 7AM,
		10:00 AM	Pressure test lines and tree cap.
		11:00 AM	Frac stage 8 North Horn 70Q foam Frac. Load & Break @ 4241 @ 15 BPM. Avg. Wellhead Rate:13.3 BPM. Avg. Slurry Rate:5.7 BPM. Avg. CO2 Rate:7.3 BPM. Avg. Pressure:5,451 PSI. Max. Wellhead Rate:21.9 BPM. Max. Slurry Rate:8.3 BPM. Max. CO2 Rate:14.5 BPM. Max. Pressure:6,065 PSI. Total Fluid Pumped:17,555 Gal. Total Sand in Formation: 50,002 lb. (20/40 White Sand) Praxair CO2 Downhole:80 tons. CO2 Cooldown:4 tons. ISIP:3,479 PSI. Frac Gradient:1.01 psi/ft. Successfully flushed wellbore with 50Q foam 50 bbl over flush with 500 gal. fluid cap. Pumped job at lower rates do to high treating pressure.
		12:10 PM	Schlumberger EL stage 9 North Horn: PU CFP and 10 ft. gun RIH correlate to short joint run to setting depth set CFP @ 5880 PU perforate North Horn @ 5826-5836, 2JSPF, 180 phasing, 24 gram charge, .560 holes.
		2:15 PM	Frac Stage 9 North Horn 70Q foam frac. Load Break @ 5,942 PSI. @ 14 BPM. Avg. Wellhead Rate:13.9 BPM. Avg. Slurry Rate:6.1 BPM. Avg. CO2 Rate:7.4 BPM. Avg. Pressure:3,412 PSI. Max. Wellhead Rate:20.3 BPM. Max. Slurry Rate:14.1 BPM. Max. CO2 Rate:14.2 BPM. Max. Pressure:5,942 PSI. Total Fluid Pumped:15,337 gal. Total Sand in Formation:59,704 lb. (20/40 White Sand) Praxair CO2 Downhole:82tons. CO2 Cooldown:4 tons. ISIP:3,238 PSI. Frac Gradient: 0.99 psi/ft. Successfully Flushed wellbore with 50Q foam 50 bbl over flush with 500 gal. fluid cap.
		3:20 PM	Schlumberger EL. Stage 10. PU 11ft. perf guns. RIH correlate to short joint. run to setting depth set CFP @ 5550 PU perforate North Horn @ 5489-5493 & 5405-5412, 2JSPF, 180 phasing, 24 gram charge. . 560 holes. POOH turn well over to frac. --
		4:20 PM	Stage 10 North Horn 70Q foam Frac. Load & Break @ 5,769 @ 14.8 BPM. Avg. Wellhead Rate: 27.8 BPM. Avg. Slurry Rate: 12.2 BPM. Avg. CO2 Rate: 15 BPM. Avg. Pressure: 4,368 PSI. Max. Wellhead Rate: 30.3 BPM. Max. Slurry Rate: 159 BPM. Max. CO2 Rate: 18.6 BPM. Max. Pressure: 5,769 PSI. Total Fluid Pumped: 16,607 Gal. Total Sand in Formation: 67,807 lb. (20/40 White Sand) Praxair CO2 Downhole : 90 tons. CO2 Cooldown: 4 tons. ISIP: 3,326 PSI. Frac Gradient: 1.05 psi/ft. Successfully flushed wellbore with 50Q foam 50 nbbl over flush with 500 gal. fluid cap.

REGULATORY COMPLETION SUMMARY



Well Name : Prickly Pear Fed. #15-18-12-15

API : 43-007-31193

Area : West Tavaputs

Ops Date : 9/14/2006	Report # : 8	End Time	Description
Summary : Flow stage 1-7, St. EL stage 8, Wait on Halliburton to frac. Frac stage 8, EL stage 9, wait on HES, Frac stage 9. EL stage 10, Frac #10. EL stage 11. Frac Stage 11. Flow back stages 1-11		5:55 PM	EL. Stage 11 North Horn. PU 9 ft. perf gun with HES CFP. RIH correlate to short joint. run to setting depth set CFP @ 5150 ft. PU perforate North Horn @ 5014-5020 & 5088- 5091, 2JSPF.180 phasing, 24 gram charge. .560 holes. Turn well over to frac.
		7:40 PM	Frac Stage 11 North Horn 70Q Foam Frac. Load & Break @3,242@15 BPM.Avg. Wellhead Rate:20.4 BPM. Avg. Slurry Rate:9.5 BPM. Avg. CO2 Rate:10.9 BPM. Avg. Pressure:3,471 BPM. Max. Wellhead Rate:32.2 BPM. Max. Slurry Rate:15.1 BPM. Max. CO2 Rate:17.1 BPM. Max. Pressure:3,901 PSI. Total Fluid Pumped: 15,122 Gal. Total Sand in Formation:59,104 lb. (20/40 White Sand) Praxair CO2 Downhole:88 tons. CO2 Cooldown:5 tons. ISIP:3,121 PSI. frac Gradient:1.06 psi/ft. Had Trouble with IFS reporting stages and downhole densometer information.Job was executed correctly in regards to volumes and rates taken from blender. Sand concentrations were not graphed but recorded numerically from the blender
		8:00 PM	Flow stages 1-11 FCP: 2650 psi on 18 ck. 6636 bbl to recovered.
		10:00 PM	RDMO HES frac equipment, MI Cudd Coil tbg.
		11:59 PM	Flow stages 1-11

Well Name : Prickly Pear Fed. #15-18-12-15

API : 43-007-31193

Area : West Tavaputs

Ops Date : 9/13/2006	Report # : 7	End Time	Description
Summary : Flow stages 1-7		6:00 AM	Flow stages 1-7 FCP: 875 psi on 38 ck. recovered 273 bbl in 8.5 hours avg. of 32.11 BPH. 459 bbl left to recover
		11:59 PM	flow stages 1-7

REGULATORY COMPLETION SUMMARY



Well Name : Prickly Pear Fed. #15-18-12-15

API : 43-007-31193

Area : West Tavaputs

Ops Date : 9/12/2006	Report # : 6	End Time	Description
Summary : Flow stages 1-4 EL Stage 5. Frac stage 5, EL Stage 6, Frac Stage 6, wait on Schlumberger for perf guns stage 7. EL stage 7. Frac #7. Flow stages 1-7		6:00 AM	Stages 1-4 FCP: 40 psi. on 48 ck. recovered 92 bbl in 24 hours avg. of 3.38 BPH. CO2 32 % 2377 bbl left to recover.
		9:59 AM	Flow stages 1-4
		12:00 PM	Schlumberger EL Stage 5. Dark Canyon: PU 10 ft. perf gun and HES CFP. RIH correlate to short joint run to setting depth check depth to casing collar set composite frac plug @ 6540 PU perforate Dark Canyon @ 6492-6502 2JSPF, 180 deg.phasing, .560 holes. POOH turn well to frac.
		4:00 PM	Gel Pro motor went down. waiting on parts. Had to pre-mix gel before starting job. Stage 5 Dark Canyon 70Q foam Frac: Load & Break@6,089 PSI. @ 15 BPM. Avg. Wellhead Rate:17.3 BPM. Avg. Slurry Rate:7.8 BPM. Avg. CO2 Rate:9 BPM. Avg. Pressure:3,407 PSI. Max. Wellhead Rate:25 BPM. Max. Slurry Rate:15.4 BPM. Max. CO2 Rate:12.2 BPM. Max. Pressure:6,089 PSI. Total Fluid Pumped:21,009 Gal. Total Sand in Formation:60,005 lb. (20/40 White Sand) Praxair Co2 Downhole:86 tons. CO2 Cooldown:3 tons. ISIP:3,58 PSI. Farc Gradient:0.98 psi. Successfully flushed wellbore with 50Q foam 50 bbl over flush with 500 gal. fluid cap.
		5:00 PM	Schlumberger EL. Stage 6 North Horn:PU 8 ft. perf guns with HES CFP run in ole correlate to short joint run to setting depth set CFP: @ 6456 PU perforate North Horn @ 6430-6435 & 6379-6382, 2JSPF, 180 phasing, 24 gram charge, .560 holes. POOH turn well over to frac.
		6:00 PM	Stage 6 North Horn 70Q foam frac. Per-gel frac tank before starting frac, Load & Break @5,454 PSI @15 BPM. Avg. Wellhead Rate:38.1 BPM. Avg. Slurry Rate:15.6 BPM. Avg. CO2 Rate:21.5 BPM. Avg. Pressure:4,790 PSI. Max. Wellhead Rate:40 BPM. Max. Slurry Rate:19.95 BPM. Max. CO2 Rate:24.7 BPM. Max. Pressure:5,454 PSI Total Fluid Pumped: 25,319Gal. Total Sand in Formation: 120.015 LB. (20/40 White Sand) Praxair CO2 Downhole:159 tons. CO2 Cooldown :4 tons. ISIP:3,256 PSI. Frac Gradient:0.95 PSI. Succesfully flushed wellbore with 50 Q foam 50 bbl over flush with 500 gal. fluid cap.
		7:00 PM	Schlumberger wait on perf guns for stage 7:PU 10 ft. perf guns with HES CFP RIH correlate to short joint run to setting depth set CFP @ 6350 ft. PU Perforate North Horn @ 6304-6309 & 6254-6257, 2JSPF, 180 phasing, 24 gram charge, .560 holes.
		9:30 PM	Stage 7 North Horn 70Q foam frac: Load & Break @5,851 PSI. @ 8BPM. Avg. Wellhead Rate:35.2 BPM. Avg. Slurry Rate:14.7 BPM. Avg. CO2 Rate:19.5 BPM. Avg. Pressure:4,952 PSI. Max. Wellhead Rate:40.1 BPM. Max. Slurry Rate:20.1 BPM. Max. CO2 Rate:22.84 BPM. Max. Pressure:6,081 PS I. Total Fluid Pumped: 25,302 Gal. Total Sand in Formation:120.202 lb. (20/40 White Sand) BOC Gases CO2 Downhole:165 tons. CO2 Cooldown:5 tons. ISIP:3,418 psi. Frac Gradient:0.98 psi/ft.Successfully flushed wellbore with 50Q foam 50 bbl over flush with 500 gal fluid cap.
		9:45 PM	Flow stages 1-7 FCP:3000 psi on 18 ck. 4,780 bbl to recover
		11:59 PM	flow stages 1-7

REGULATORY COMPLETION SUMMARY



Well Name : Prickly Pear Fed. #15-18-12-15

API : 43-007-31193

Area : West Tavaputs

Ops Date : 9/11/2006

Report # : 5

End Time

Description

Summary : Flow stages 1-4

6:00 AM

flow stages 1-4 FCP: 850 psi on 40 ck. recovered 291 bbl in 9 hours. avg. of 32.33 BPH. 2469 bbl left to recover.

11:59 PM

flow stages 1-4

CONFIDENTIAL

CONFIDENTIAL

Form 3160-3
(April 2004)

UNITED STATES
DEPARTMENT OF THE INTERIOR
BUREAU OF LAND MANAGEMENT

FORM APPROVED
OM B No. 1004-0137
Expires: March 31, 2007

SUNDRY NOTICES AND REPORTS ON WELLS

Do not use this form for proposals to drill or to re-enter an abandoned well. Use Form 3160-3 (APD) for such proposals.

SUBMIT IN TRIPLICATE- Other instructions on reverse side.

1. Type of Well
 Oil Well Gas Well Other

2. Name of Operator **BILL BARRETT CORPORATION**

3a. Address **1099 18th Street Suite 2300 Denver CO 80202**
3b. Phone No. (include area code) **303 312-8168**

4. Location of Well (Footage, Sec., T., R., M., or Survey Description)
**SHL: SW/4 SE/4 Section 18-T12S-R15E S.L.B.&M.
600' FSL x 1952' FEL**

5. Lease Serial No.
UTU 073668

6. If Indian, Allottee or Tribe Name
n/a

7. If Unit or CA/Agreement, Name and/or No.
PRICKLY PEAR UNIT

8. Well Name and No.
Prickly Pear Unit Fed 15-18-12-15

9. API Well No.
43-007-31193

10. Field and Pool, or Exploratory Area
Prickly Pear Unit/Mesaverde

11. County or Parish, State
Carbon County, Utah

12. CHECK APPROPRIATE BOX(ES) TO INDICATE NATURE OF NOTICE, REPORT, OR OTHER DATA

TYPE OF SUBMISSION	TYPE OF ACTION				
<input checked="" type="checkbox"/> Notice of Intent	<input type="checkbox"/> Acidize	<input type="checkbox"/> Deepen	<input checked="" type="checkbox"/> Production (Start/Resume)	<input type="checkbox"/> Water Shut-Off	
<input type="checkbox"/> Subsequent Report	<input type="checkbox"/> Alter Casing	<input type="checkbox"/> Fracture Treat	<input type="checkbox"/> Reclamation	<input type="checkbox"/> Well Integrity	
<input type="checkbox"/> Final Abandonment Notice	<input type="checkbox"/> Casing Repair	<input type="checkbox"/> New Construction	<input type="checkbox"/> Recomplete	<input checked="" type="checkbox"/> Other EFC for gas measurement	
	<input type="checkbox"/> Change Plans	<input type="checkbox"/> Plug and Abandon	<input type="checkbox"/> Temporarily Abandon		
	<input type="checkbox"/> Convert to Injection	<input type="checkbox"/> Plug Back	<input type="checkbox"/> Water Disposal		

13. Describe Proposed or Completed Operation (clearly state all pertinent details, including estimated starting date of any proposed work and approximate duration thereof. If the proposal is to deepen directionally or recomplate horizontally, give subsurface locations and measured and true vertical depths of all pertinent markers and zones. Attach the Bond under which the work will be performed or provide the Bond No. on file with BLM/BIA. Required subsequent reports shall be filed within 30 days following completion of the involved operations. If the operation results in a multiple completion or recomplate in a new interval, a Form 3160-4 shall be filed once testing has been completed. Final Abandonment Notices shall be filed only after all requirements, including reclamation, have been completed, and the operator has determined that the site is ready for final inspection.)

THIS SUNDRY IS BEING SUBMITTED AS NOTIFICATION OF FIRST SALES ON 9/22/2006.

BILL BARRETT CORPORATION REQUESTS PERMISSION TO USE AN ELECTRONIC FLOW COMPUTER (EFC) FOR GAS MEASUREMENT FOR THIS WELL.

Accepted by the
Utah Division of
Oil, Gas and Mining

Date: 10/20/06
By: [Signature]

Federal Approval of this
Action Is Necessary

COPY SENT TO OPERATOR
Date: 10-23-06
Initials: RM

14. I hereby certify that the foregoing is true and correct Name (Printed/Typed) Matt Barber	Title Permit Analyst
Signature <u>Matt Barber</u>	Date 10/12/2006

THIS SPACE FOR FEDERAL OR STATE OFFICE USE

Approved by _____ Conditions of approval, if any, are attached. Approval of this notice does not warrant or certify that the applicant holds legal or equitable title to those rights in the subject lease which would entitle the applicant to conduct operations thereon.	Title _____ Office _____	Date _____
--	-----------------------------	------------

Title 18 U.S.C. Section 1001 and Title 43 U.S.C. Section 1212, make it a crime for any person knowingly and willfully to make to any department or agency of the United States any false, fictitious or fraudulent statements or representations as to any matter within its jurisdiction.

(Instructions on page 2)

RECEIVED
OCT 13 2006
DIV. OF OIL, GAS & MINING

WELL COMPLETION OR RECOMPLETION REPORT AND LOG

1a. Type of Well <input type="checkbox"/> Oil Well <input checked="" type="checkbox"/> Gas Well <input type="checkbox"/> Dry <input type="checkbox"/> Other		5. Lease Serial No. UTU 073668	
b. Type of Completion: <input checked="" type="checkbox"/> New Well <input type="checkbox"/> Work Over <input type="checkbox"/> Deepen <input type="checkbox"/> Plug Back <input type="checkbox"/> Diff. Resvr., Other _____		6. If Indian, Allottee or Tribe Name N/A	
2. Name of Operator Bill Barrett Corporation		7. Unit or CA Agreement Name and No. Prickly Pear Unit	
3. Address 1099 18th Street, Suite 2300		8. Lease Name and Well No. PricklyPearUn.Fed 15-18-12-15	
3a. Phone No. (include area code) 303-312-8168		9. AFI Well No. 43-007-31193	
4. Location of Well (Report location clearly and in accordance with Federal requirements)* At surface 600' FSL, 1952' FEL, SWSE At top prod. interval reported below Same At total depth Same		10. Field and Pool, or Exploratory Prickly Pear Unit/Mesaverde	
14. Date Spudded 06/24/2006		15. Date T.D. Reached 07/13/2006	
16. Date Completed 10/19/2006 <input type="checkbox"/> D & A <input checked="" type="checkbox"/> Ready to Prod.		17. Elevations (DF, RKB, RT, GL)* 7,541' GL	
18. Total Depth: MD 7,280' TVD		19. Plug Back T.D.: MD 7,178' TVD	
20. Depth Bridge Plug Set: MD N/A TVD			

21. Type Electric & Other Mechanical Logs Run (Submit copy of each)
CBL/CCL/GR/VDL

22. Was well cored? No Yes (Submit analysis)
Was DST run? No Yes (Submit report)
Directional Survey? No Yes (Submit copy)

23. Casing and Liner Record (Report all strings set in well)

Hole Size	Size/Grade	Wt. (#/ft.)	Top (MD)	Bottom (MD)	Stage Cementer Depth	No. of Sk. & Type of Cement	Slurry Vol. (BBL)	Cement Top*	Amount Pulled
12 1/4"	9 5/8 J55	36#	Surface	1,032'		240 HLC	79 bbls.	0'	
						180 Prem.AG	37 bbls.		
7 7/8"	5.5 N-80	17#	Surface	7,275'		1330 50/50Po	353 bbls.	N/A	

24. Tubing Record

Size	Depth Set (MD)	Packer Depth (MD)	Size	Depth Set (MD)	Packer Depth (MD)	Size	Depth Set (MD)	Packer Depth (MD)
2 3/8"	4,939'							

25. Producing Intervals

Formation	Top	Bottom	Perforated Interval	Size	No. Holes	Perf. Status
A) North Horn	4,780'	6,435'	7,068' - 7,078'	0.56"	20	Open
B) Mesaverde	6,492'	7,078'	6,908' - 6,954'	0.56"	20	Open
C)			6,795' - 6,826'	0.56"	20	Open
D)			(continued see attachment)			

27. Acid, Fracture, Treatment, Cement Squeeze, etc.

Depth Interval	Amount and Type of Material
7,068' - 7,078'	70% CO2 foam frac: 0 tons CO2; 321 bbls. of LGC 6; 72,122# 20/40 Ottawa sand.
6,908' - 6,954'	70% CO2 foam frac: 135 tons CO2; 474 bbls. of LGC 6; 110,017# 20/40 Ottawa sand.
6,795' - 6,826'	70% CO2 foam frac: 110 tons CO2; 356 bbls. of LGC 6; 67,951# 20/40 Ottawa sand.
(continued see attachment)	

28. Production - Interval A

Date First Produced	Test Date	Hours Tested	Test Production	Oil BBL	Gas MCF	Water BBL	Oil Gravity Corr. API	Gas Gravity	Production Method
09/22/2006	10/02/2006	24	→	10	4386	60			Flowing
Choke Size	Tbg. Press Flwg. SI	Csg. Press.	24 Hr. Rate	Oil BBL	Gas MCF	Water BBL	Gas/Oil Ratio	Well Status	Producing
36/64	0	860	→	10	4386	60	438,600:1		

28a. Production - Interval B

Date First Produced	Test Date	Hours Tested	Test Production	Oil BBL	Gas MCF	Water BBL	Oil Gravity Corr. API	Gas Gravity	Production Method
			→						
Choke Size	Tbg. Press. Flwg. SI	Csg. Press.	24 Hr. Rate	Oil BBL	Gas MCF	Water BBL	Gas/Oil Ratio	Well Status	
			→						

*(See instructions and spaces for additional data on page 2)

RECEIVED

NOV 16 2006

DIV. OF OIL, GAS & MINING

28b. Production - Interval C

Date First Produced	Test Date	Hours Tested	Test Production →	Oil BBL	Gas MCF	Water BBL	Oil Gravity Corr. API	Gas Gravity	Production Method
Choke Size	Tbg. Press. Flwg. SI	Csg. Press.	24 Hr. Rate →	Oil BBL	Gas MCF	Water BBL	Gas/Oil Ratio	Well Status	

28c. Production - Interval D

Date First Produced	Test Date	Hours Tested	Test Production →	Oil BBL	Gas MCF	Water BBL	Oil Gravity Corr. API	Gas Gravity	Production Method
Choke Size	Tbg. Press. Flwg. SI	Csg. Press.	24 Hr. Rate →	Oil BBL	Gas MCF	Water BBL	Gas/Oil Ratio	Well Status	

29. Disposition of Gas (Sold, used for fuel, vented, etc.)

Sold

30. Summary of Porous Zones (Include Aquifers):

Show all important zones of porosity and contents thereof: Cored intervals and all drill-stem tests, including depth interval tested, cushion used, time tool open, flowing and shut-in pressures and recoveries.

31. Formation (Log) Markers

Formation	Top	Bottom	Descriptions, Contents, etc.	Name	Top
					Meas. Depth
				Wasatch	2,921'
				North Horn	4,657'
				Dark Canyon	6,464'
				Price River	6,699'
				TD	7,280'

32. Additional remarks (include plugging procedure):

Copies of logs already submitted.


33. Indicate which items have been attached by placing a check in the appropriate boxes:

- Electrical/Mechanical Logs (1 full set req'd.)
 Geologic Report
 DST Report
 Directional Survey
 Sundry Notice for plugging and cement verification
 Core Analysis
 Other:

34. I hereby certify that the foregoing and attached information is complete and correct as determined from all available records (see attached instructions)*

Name (please print) Matt Barber

Title Permit Analyst

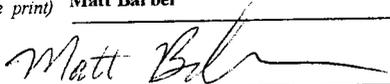Signature 

Date 11/10/2006

Title 18 U.S.C Section 1001 and Title 43 U.S.C Section 1212, make it a crime for any person knowingly and willfully to make to any department or agency of the United States any false, fictitious or fraudulent statements or representations as to any matter within its jurisdiction.

25. PERFORATION RECORD (cont.)				
INTERVAL (Top/Bot-MD)	SIZE	NO. HOLES	PERFORATION STATUS	
6,663'	6,693'	0.56"	30	Open
6,492'	6,502'	0.56"	20	Open
6,379'	6,435'	0.56"	16	Open
6,252'	6,309'	0.56"	20	Open
6,061'	6,195'	0.56"	10	Open
5,826'	5,836'	0.56"	20	Open
5,405'	5,493'	0.56"	22	Open
5,014'	5,091'	0.56"	18	Open
4,780'	4,790'	0.56"	20	Open

26. ACID, FRACTURE, TREATMENT, CEMENT SQUEEZE, ETC. (cont.)	
DEPTH INTERVAL	AMOUNT AND TYPE OF MATERIAL
6,663' - 6,693'	70% CO2 foam frac: 150 tons CO2; 458 bbls. of LGC 6, 100,003 # 20/40 Ottawa sand
6,492' - 6,502'	70% CO2 foam frac: 86 tons CO2; 418 bbls. of LGC 6, 60,005 # 20/40 Ottawa sand
6,379' - 6,435'	70% CO2 foam frac: 159 tons CO2; 523 bbls. of LGC 6, 120,015 # 20/40 Ottawa sand
6,252' - 6,309'	70% CO2 foam frac: 165 tons CO2; 526 bbls. of LGC 6, 120,202 # 20/40 Ottawa sand
6,061' - 6,195'	70% CO2 foam frac: 80 tons CO2; 347 bbls. of LGC 6, 50,002 # 20/40 Ottawa sand
5,826' - 5,836'	70% CO2 foam frac: 82 tons CO2; 281 bbls. of LGC 6, 59,704 # 20/40 Ottawa sand
5,405' - 5,493'	70% CO2 foam frac: 90 tons CO2; 324 bbls. of LGC 6, 67,807 # 20/40 Ottawa sand
5,014' - 5,091'	70% CO2 foam frac: 88 tons CO2; 295 bbls. of LGC 6, 59,104 # 20/40 Ottawa sand
4,780' - 4,790'	70% CO2 foam frac: 50 tons CO2; 239 bbls. of LGC 6, 36,602 # 20/40 Ottawa sand

CONFIDENTIAL

STATE OF UTAH
DEPARTMENT OF NATURAL RESOURCES
DIVISION OF OIL, GAS AND MINING

FORM 6

ENTITY ACTION FORM

Operator: Bill Barrett Corporation
Address: 1099 18th Street, Suite 2300
city Denver
state CO zip 80202

Operator Account Number: N 2165
Phone Number: (303) 312-8134

Well 1

API Number	Well Name		QQ	Sec	Twp	Rng	County
4300731193	Prickly Pear Unit Federal 15-18-12-15		SWSE	18	12S	15E	Carbon
Action Code	Current Entity Number	New Entity Number	Spud Date			Entity Assignment Effective Date	
D	15457	16374				9/22/2006	
Comments: Per communication with Earlene Russell on 9/25/07, this is being submitted to request a change in the entity action # from 15457 (WSMVD) to a new entity #.							

9/25/07 CONFIDENTIAL

Well 2

API Number	Well Name		QQ	Sec	Twp	Rng	County
4300731164	Prickly Pear Unit Federal 15-21-12-15		SWSE	21	12S	15E	Carbon
Action Code	Current Entity Number	New Entity Number	Spud Date			Entity Assignment Effective Date	
C	15327	14794				8/1/2006	
Comments: Per communication with Earlene Russell on 9/25/07, this is being submitted to request a change in the entity action # from 15327 (WSMVD) to 14794 (WSMVD PA).							

9/25/07 CONFIDENTIAL

Well 3

API Number	Well Name		QQ	Sec	Twp	Rng	County
4300731192	Prickly Pear Unit Federal 9-18D-12-15		SWSE	18	12S	15E	Carbon
Action Code	Current Entity Number	New Entity Number	Spud Date			Entity Assignment Effective Date	
D	15458	16374				9/22/2006	
Comments: Per communication with Earlene Russell on 9/25/07, this is being submitted to request a change in the entity action # from 15458 (WSMVD) to a new entity #.							

9/25/07 CONFIDENTIAL

ACTION CODES:

- A - Establish new entity for new well (single well only)
- B - Add new well to existing entity (group or unit well)
- C - Re-assign well from one existing entity to another existing entity
- D - Re-assign well from one existing entity to a new entity
- E - Other (Explain in 'comments' section)

Tracey Fallang

Name (Please Print)

Signature

Permit Analyst

Title

9/25/2007

Date

RECEIVED

SEP 25 2007

DIV. OF OIL, GAS & MINING



United States Department of the Interior

BUREAU OF LAND MANAGEMENT

Utah State Office
P.O. Box 45155
Salt Lake City, UT 84145-0155



IN REPLY REFER TO
3180
UT-922

AUG 02 2007

Bill Barrett Corporation
1099 18th Street, Suite 2300
Denver, Colorado 80202

Re: Initial Wasatch-Mesaverde Participating Area "E"
Prickly Pear Unit
Carbon County, Utah

Gentlemen:

The Initial Wasatch-Mesaverde Formation Participating Area "E", Prickly Pear Unit, UTU79487E, is hereby approved effective as of September 22, 2006, pursuant to Section 11 of the Prickly Pear Unit Agreement, Carbon County, Utah.

The Initial Wasatch-Mesaverde Formation Participating Area "E" results in an Initial Participating Area of 160.00 acres and is based upon the completion of the following wells as being capable of producing unitized substances in paying quantities:

WELL NO.	API NO.	LOCATION	LEASE NO.
15-18	4300731193	SWSE, 18-12S-15E	UTU73668
9-18D	4300731192	NESE, 18-12S-15E	UTU73668

Copies of the approved request are being distributed to the appropriate agencies and one copy is returned herewith. Please advise all interested parties of the establishment of the Initial Wasatch-Mesaverde Formation Participating Area "E", Prickly Pear Unit, and the effective date.

Sincerely,

/s/ Greg J. Noble

Greg J. Noble
Acting Chief, Branch of Fluid Minerals

Enclosure

RECEIVED

AUG 06 2007

DIV. OF OIL, GAS & MINING

STATE OF UTAH
DEPARTMENT OF NATURAL RESOURCES
DIVISION OF OIL, GAS AND MINING

FORM 6

ENTITY ACTION FORM

Operator: Bill Barrett Corporation Operator Account Number: N 2165
 Address: 1099 18th Street, Suite 2300
city Denver
state CO zip 80202 Phone Number: (303) 312-8134

Well 1

API Number	Well Name		QQ	Sec	Twp	Rng	County
4300731192	Prickly Pear Unit Fed 9-18D-12-15		SWSE	18	12S	15E	Carbon
Action Code	Current Entity Number	New Entity Number	Spud Date			Entity Assignment Effective Date	
<i>C</i>	16374	14794				<i>eff 1/1/07</i>	
Comments: Changes reflected are based on BLM approved PA changes in the Prickly Pear Unit. <i>WSMVD</i> <i>12/26/07</i>							

Well 2

API Number	Well Name		QQ	Sec	Twp	Rng	County
4300731184	Prickly Pear Unit Fed 11-17D-12-15		SWSE	17	12S	15E	Carbon
Action Code	Current Entity Number	New Entity Number	Spud Date			Entity Assignment Effective Date	
<i>C</i>	15401	14794				<i>1/1/2007</i>	
Comments: Changes reflected are based on BLM approved PA changes in the Prickly Pear Unit. <i>WSMVD</i> <i>12/26/07</i>							

CONFIDENTIAL

Well 3

API Number	Well Name		QQ	Sec	Twp	Rng	County
4300731193	Prickly Pear Unit Fed 15-18-12-15		SWSE	18	12S	15E	Carbon
Action Code	Current Entity Number	New Entity Number	Spud Date			Entity Assignment Effective Date	
<i>C</i>	16374	14794				<i>1/1/2007</i>	
Comments: Changes reflected are based on BLM approved PA changes in the Prickly Pear Unit. <i>WSMVD</i> <i>12/26/07</i>							

ACTION CODES:

- A - Establish new entity for new well (single well only)
- B - Add new well to existing entity (group or unit well)
- C - Re-assign well from one existing entity to another existing entity
- D - Re-assign well from one existing entity to a new entity
- E - Other (Explain in 'comments' section)

Tracey Fallang

Name (Please Print)

Tracey Fallang

Signature

Regulatory Analyst

Title

12/18/2007

Date

RECEIVED

DEC 21 2007

DIV. OF OIL, GAS & MINING

UNITED STATES
DEPARTMENT OF THE INTERIOR
BUREAU OF LAND MANAGEMENT

FORM APPROVED
OMB No. 1004-0137
Expires: March 31, 2007

COPY

SUNDRY NOTICES AND REPORTS ON WELLS

Do not use this form for proposals to drill or to re-enter an abandoned well. Use Form 3160-3 (APD) for such proposals.

SUBMIT IN TRIPLICATE- Other instructions on reverse side.

1. Type of Well <input type="checkbox"/> Oil Well <input type="checkbox"/> <input checked="" type="checkbox"/> Gas Well <input type="checkbox"/> Other		5. Lease Serial No. UTU 73668
2. Name of Operator BILL BARRETT CORPORATION		6. If Indian, Allottee or Tribe Name n/a
3a. Address 1099 18th Street Suite 2300 Denver CO 80202	3b. Phone No. (include area code) 303 312-8168	7. If Unit or CA/Agreement, Name and/or No. PRICKLY PEAR/UTU-79487
4. Location of Well (Footage, Sec., T., R., M., or Survey Description) SHL: SW/4 SE/4 Section 18-T12S-R15E S.L.B.&M. 600' FSL x 1952' FEL		8. Well Name and No. Prickly Pear Unit Fed 15-18-12-15
		9. API Well No. 43-007-31193
		10. Field and Pool, or Exploratory Area Undesignate/Wasatch-Mesaverde
		11. County or Parish, State Carbon County, Utah

12. CHECK APPROPRIATE BOX(ES) TO INDICATE NATURE OF NOTICE, REPORT, OR OTHER DATA

TYPE OF SUBMISSION	TYPE OF ACTION			
<input type="checkbox"/> Notice of Intent	<input type="checkbox"/> Acidize	<input type="checkbox"/> Deepen	<input type="checkbox"/> Production (Start/Resume)	<input type="checkbox"/> Water Shut-Off
<input checked="" type="checkbox"/> Subsequent Report	<input type="checkbox"/> Alter Casing	<input type="checkbox"/> Fracture Treat	<input type="checkbox"/> Reclamation	<input type="checkbox"/> Well Integrity
<input type="checkbox"/> Final Abandonment Notice	<input type="checkbox"/> Casing Repair	<input type="checkbox"/> New Construction	<input type="checkbox"/> Recomplete	<input checked="" type="checkbox"/> Other Temp SI
	<input type="checkbox"/> Change Plans	<input type="checkbox"/> Plug and Abandon	<input type="checkbox"/> Temporarily Abandon	
	<input type="checkbox"/> Convert to Injection	<input type="checkbox"/> Plug Back	<input type="checkbox"/> Water Disposal	

13. Describe Proposed or Completed Operation (clearly state all pertinent details, including estimated starting date of any proposed work and approximate duration thereof. If the proposal is to deepen directionally or recomplete horizontally, give subsurface locations and measured and true vertical depths of all pertinent markers and zones. Attach the Bond under which the work will be performed or provide the Bond No. on file with BLM/BIA. Required subsequent reports shall be filed within 30 days following completion of the involved operations. If the operation results in a multiple completion or recompletion in a new interval, a Form 3160-4 shall be filed once testing has been completed. Final Abandonment Notices shall be filed only after all requirements, including reclamation, have been completed, and the operator has determined that the site is ready for final inspection.)

THIS SUNDRY IS BEING SUBMITTED AS NOTIFICATION THAT THIS WELL HAS TEMPORARILY BEEN SHUT-IN (RETRIEVABLE BRIDGE PLUG (RBP) SET AT 4650'). FOUR NEW DIRECTIONAL WELLS WERE PERMITTED/ADDED TO THIS PAD AND DRILLING IS SCHEDULED TO BEGIN ON THE FIRST OF FOUR WELLS ON 7/25/08. AT THE TIME ALL WELLS HAVE COMPLETED DRILLING (APPROXIMATELY 09/08), THE RBP WILL BE REMOVED AND THIS WELL WILL BE TURNED BACK TO SALES.

14. I hereby certify that the foregoing is true and correct
Name (Printed/Typed) **Tracey Fallang** Title **Permit Analyst**

Signature *Tracey Fallang* Date **07/15/2008**

THIS SPACE FOR FEDERAL OR STATE OFFICE USE

Approved by _____	Title _____	Date _____
Conditions of approval, if any, are attached. Approval of this notice does not warrant or certify that the applicant holds legal or equitable title to those rights in the subject lease which would entitle the applicant to conduct operations thereon.		
Office _____		

Title 18 U.S.C. Section 1001 and Title 43 U.S.C. Section 1212, make it a crime for any person knowingly and willfully to make to any department or agency of the United States any false, fictitious or fraudulent statements or representations as to any matter within its jurisdiction.

(Instructions on page 2)

RECEIVED

JUL 18 2008

UNITED STATES
DEPARTMENT OF THE INTERIOR
BUREAU OF LAND MANAGEMENT

FORM APPROVED
OM B No. 1004-0137
Expires: March 31, 2007

COPY

SUNDRY NOTICES AND REPORTS ON WELLS

Do not use this form for proposals to drill or to re-enter an abandoned well. Use Form 3160-3 (APD) for such proposals.

SUBMIT IN TRIPLICATE- Other instructions on reverse side.

1. Type of Well <input type="checkbox"/> Oil Well <input checked="" type="checkbox"/> Gas Well <input type="checkbox"/> Other		5. Lease Serial No. UTU 73668
2. Name of Operator BILL BARRETT CORPORATION		6. If Indian, Allottee or Tribe Name n/a
3a. Address 1099 18th Street Suite 2300 Denver CO 80202	3b. Phone No. (include area code) 303 312-8168	7. If Unit or CA/Agreement, Name and/or No. PRICKLY PEAR/UTU-79487
4. Location of Well (Footage, Sec., T., R., M., or Survey Description) SHL: SW/4 SE/4 Section 18-T12S-R15E S.L.B.&M. 600' FSL x 1952' FEL		8. Well Name and No. Prickly Pear Unit Fed 15-18-12-15
		9. API Well No. 43-007-31193
		10. Field and Pool, or Exploratory Area Undesignate/Wasatch-Mesaverde
		11. County or Parish, State Carbon County, Utah

12. CHECK APPROPRIATE BOX(ES) TO INDICATE NATURE OF NOTICE, REPORT, OR OTHER DATA

TYPE OF SUBMISSION	TYPE OF ACTION			
<input checked="" type="checkbox"/> Notice of Intent	<input type="checkbox"/> Acidize	<input type="checkbox"/> Deepen	<input type="checkbox"/> Production (Start/Resume)	<input type="checkbox"/> Water Shut-Off
<input type="checkbox"/> Subsequent Report	<input type="checkbox"/> Alter Casing	<input type="checkbox"/> Fracture Treat	<input type="checkbox"/> Reclamation	<input type="checkbox"/> Well Integrity
<input type="checkbox"/> Final Abandonment Notice	<input type="checkbox"/> Casing Repair	<input type="checkbox"/> New Construction	<input type="checkbox"/> Recomplete	<input checked="" type="checkbox"/> Other Revised facility
	<input type="checkbox"/> Change Plans	<input type="checkbox"/> Plug and Abandon	<input type="checkbox"/> Temporarily Abandon	layout and oil
	<input type="checkbox"/> Convert to Injection	<input type="checkbox"/> Plug Back	<input type="checkbox"/> Water Disposal	measurement

13. Describe Proposed or Completed Operation (clearly state all pertinent details, including estimated starting date of any proposed work and approximate duration thereof. If the proposal is to deepen directionally or recomplete horizontally, give subsurface locations and measured and true vertical depths of all pertinent markers and zones. Attach the Bond under which the work will be performed or provide the Bond No. on file with BLM/BIA. Required subsequent reports shall be filed within 30 days following completion of the involved operations. If the operation results in a multiple completion or recompletion in a new interval, a Form 3160-4 shall be filed once testing has been completed. Final Abandonment Notices shall be filed only after all requirements, including reclamation, have been completed, and the operator has determined that the site is ready for final inspection.)

This Sundry is being submitted as notification that the facility equipment will change as well as the oil measurement method. BBC drilled the Prickly Pear 9-18D and 15-18D from this pad in 2006, followed by the 11-18D in 2007. Four additional wells, 14A-18D, 15A-18D, 16A-18D, and 10-18D, were drilled from this pad in 2008. All wells are within the Prickly Pear Unit and within a Participating Area. The new equipment and measurement for this pad will be as follows:

COPY SENT TO OPERATOR

- (2) 400-bbl oil tanks - Combined oil tanks for all wells
- (2) 400-bbl water tanks - Combined water tanks for all wells
- (1) 400-bbl blowdown tank
- (1) 400-bbl test oil tank
- (1) 400-bbl test water tank

Date: 10.14.2008
Initials: KS

To allocate oil production, a quarterly test will be run for each well for a 24-hour time period into the 400-bbl test oil tank. A revised site security diagram will be submitted when facilities are complete.

RECEIVED

SEP 16 2008

DIV. OF OIL, GAS & MINING

14. I hereby certify that the foregoing is true and correct

Name (Printed/Typed) Tracey Fallang	Title Permit Analyst
Signature <i>Tracey Fallang</i>	Date 09/15/2008

THIS SPACE FOR FEDERAL OR STATE OFFICE USE

Approved by <i>D. A. [Signature]</i>	Title Petroleum Engineer	Date October 8, 2008
Conditions of approval, if any, are attached. Approval of this notice does not warrant or certify that the applicant holds legal or equitable title to those rights in the subject lease which would entitle the applicant to conduct operations thereon.		

Title 18 U.S.C. Section 1001 and Title 43 U.S.C. Section 1212, make it a crime for any person knowingly and willfully to make to any department or agency of the United States any false, fictitious or fraudulent statements or representations as to any matter within its jurisdiction.

(Instructions on page 2)

***Allocation Tests shall be done on a monthly basis for the first 6 months minimum to establish a baseline (water and oil) for the new wells. After review, quarterly allocation tests may then be allowed. Federal Approval of this action is necessary.**

UNITED STATES
DEPARTMENT OF THE INTERIOR
BUREAU OF LAND MANAGEMENT

~~CONFIDENTIAL~~ COPY
FORM APPROVED
OMB No. 1004-0137
Expires: March 31, 2007

SUNDRY NOTICES AND REPORTS ON WELLS

Do not use this form for proposals to drill or to re-enter an abandoned well. Use Form 3160-3 (APD) for such proposals.

SUBMIT IN TRIPLICATE- Other instructions on reverse side.

1. Type of Well
 Oil Well Gas Well Other

2. Name of Operator **BILL BARRETT CORPORATION**

3a. Address
1099 18th Street Suite 2300 Denver CO 80202

3b. Phone No. (include area code)
303 312-8168

4. Location of Well (Footage, Sec., T., R., M., or Survey Description)
**SHL: SW/4 SE/4 Section 18-T12S-R15E S.L.B.&M.
 600' FSL x 1952' FEL**

5. Lease Serial No.
UTU 73668

6. If Indian, Allottee or Tribe Name
 n/a

7. If Unit or CA/Agreement, Name and/or No.
PRICKLY PEAR/UTU-79487

8. Well Name and No.
Prickly Pear Unit Fed 15-18-12-15

9. API Well No.
43-007-31193

10. Field and Pool, or Exploratory Area
Undesignate/Wasatch-Mesaverde

11. County or Parish, State
Carbon County, Utah

12. CHECK APPROPRIATE BOX(ES) TO INDICATE NATURE OF NOTICE, REPORT, OR OTHER DATA

TYPE OF SUBMISSION	TYPE OF ACTION			
<input type="checkbox"/> Notice of Intent	<input type="checkbox"/> Acidize	<input type="checkbox"/> Deepen	<input checked="" type="checkbox"/> Production (Start/Resume)	<input type="checkbox"/> Water Shut-Off
<input checked="" type="checkbox"/> Subsequent Report	<input type="checkbox"/> Alter Casing	<input type="checkbox"/> Fracture Treat	<input type="checkbox"/> Reclamation	<input type="checkbox"/> Well Integrity
<input type="checkbox"/> Final Abandonment Notice	<input type="checkbox"/> Casing Repair	<input type="checkbox"/> New Construction	<input type="checkbox"/> Recomplete	<input type="checkbox"/> Other
	<input type="checkbox"/> Change Plans	<input type="checkbox"/> Plug and Abandon	<input type="checkbox"/> Temporarily Abandon	
	<input type="checkbox"/> Convert to Injection	<input type="checkbox"/> Plug Back	<input type="checkbox"/> Water Disposal	

13. Describe Proposed or Completed Operation (clearly state all pertinent details, including estimated starting date of any proposed work and approximate duration thereof. If the proposal is to deepen directionally or recomplete horizontally, give subsurface locations and measured and true vertical depths of all pertinent markers and zones. Attach the Bond under which the work will be performed or provide the Bond No. on file with BLM/BIA. Required subsequent reports shall be filed within 30 days following completion of the involved operations. If the operation results in a multiple completion or recompletion in a new interval, a Form 3160-4 shall be filed once testing has been completed. Final Abandonment Notices shall be filed only after all requirements, including reclamation, have been completed, and the operator has determined that the site is ready for final inspection.)

THIS SUNDRY IS BEING SUBMITTED AS NOTIFICATION THAT THIS WELL WAS RETURNED TO SALES ON 10/26/2008. TUBING WAS RELANDED AT 6241'.

RECEIVED
 NOV 10 2008
 DIV. OF OIL, GAS & MINING

14. I hereby certify that the foregoing is true and correct
 Name (Printed/Typed) **Tracey Fallang** Title **Regulatory Analyst**

Signature *Tracey Fallang* Date **11/06/2008**

THIS SPACE FOR FEDERAL OR STATE OFFICE USE

Approved by _____ Title _____ Date _____

Conditions of approval, if any, are attached. Approval of this notice does not warrant or certify that the applicant holds legal or equitable title to those rights in the subject lease which would entitle the applicant to conduct operations thereon. Office _____

Title 18 U.S.C. Section 1001 and Title 43 U.S.C. Section 1212, make it a crime for any person knowingly and willfully to make to any department or agency of the United States any false, fictitious or fraudulent statements or representations as to any matter within its jurisdiction.

tfallang
CONFIDENTIAL

Form 3160-5
(August 2007)

UNITED STATES
DEPARTMENT OF THE INTERIOR
BUREAU OF LAND MANAGEMENT

FORM APPROVED
OMB No. 1004-0137
Expires: July 31, 2010

SUNDRY NOTICES AND REPORTS ON WELLS
Do not use this form for proposals to drill or to re-enter an abandoned well. Use Form 3160-3 (APD) for such proposals.

5. Lease Serial No.
see attached

6. If Indian, Allottee or Tribe Name
N/A

COPY

SUBMIT IN TRIPLICATE - Other instructions on page 2.

1. Type of Well

Oil Well Gas Well Other

2. Name of Operator
Bill Barrett Corporation

7. If Unit of CA/Agreement, Name and/or No.
Prickly Pear/UTU-79487

8. Well Name and No. Prickly Pear U
see attached Fed 15-18-12-15

9. API Well No.
43 007 31193

3a. Address
1099 18th Street, Suite 2300
Denver, CO 80202

3b. Phone No. (include area code)
303-312-8134

10. Field and Pool or Exploratory Area
see attached/Wasatch-Mesaverde

4. Location of Well (Footage, Sec., T., R., M., or Survey Description)

see attached 12S 15E 18

11. Country or Parish, State
Carbon County, UT

12. CHECK THE APPROPRIATE BOX(ES) TO INDICATE NATURE OF NOTICE, REPORT OR OTHER DATA

TYPE OF SUBMISSION	TYPE OF ACTION			
<input type="checkbox"/> Notice of Intent	<input type="checkbox"/> Acidize	<input type="checkbox"/> Deepen	<input type="checkbox"/> Production (Start/Resume)	<input type="checkbox"/> Water Shut-Off
<input checked="" type="checkbox"/> Subsequent Report	<input type="checkbox"/> Alter Casing	<input type="checkbox"/> Fracture Treat	<input type="checkbox"/> Reclamation	<input type="checkbox"/> Well Integrity
<input type="checkbox"/> Final Abandonment Notice	<input type="checkbox"/> Casing Repair	<input type="checkbox"/> New Construction	<input type="checkbox"/> Recomplete	<input checked="" type="checkbox"/> Other <u>Revised layout and measurement</u>
	<input type="checkbox"/> Change Plans	<input type="checkbox"/> Plug and Abandon	<input type="checkbox"/> Temporarily Abandon	
	<input type="checkbox"/> Convert to Injection	<input type="checkbox"/> Plug Back	<input type="checkbox"/> Water Disposal	

13. Describe Proposed or Completed Operation: Clearly state all pertinent details, including estimated starting date of any proposed work and approximate duration thereof. If the proposal is to deepen directionally or recomplate horizontally, give subsurface locations and measured and true vertical depths of all pertinent markers and zones. Attach the Bond under which the work will be performed or provide the Bond No. on file with BLM/BIA. Required subsequent reports must be filed within 30 days following completion of the involved operations. If the operation results in a multiple completion or recompletion in a new interval, a Form 3160-4 must be filed once testing has been completed. Final Abandonment Notices must be filed only after all requirements, including reclamation, have been completed and the operator has determined that the site is ready for final inspection.)

This sundy is being submitted as a follow up to clarify testing/allocation methods for the attached wells.

Initial testing would occur (or has occurred) as soon as possible after production is established and would be a 1-3 day test to get a baseline for allocation. After the intial test is performed, BBC would move to quarterly testing, testing each well for 7-10 days and rotating through the wells without any downtime between tests. Revised site security diagrams will be submitted as wells are completed.

COPY SENT TO OPERATOR

Date: 2.24.2009

Initials: KS

14. I hereby certify that the foregoing is true and correct.

Name (Printed/Typed)
Tracey Fallang

Title Regulatory Analyst

Signature

Date 02/10/2009

THIS SPACE FOR FEDERAL OR STATE OFFICE USE

Approved by

Title Pet-Eng

Date 2/17/09

Conditions of approval, if any, are attached. Approval of this notice does not warrant or certify that the applicant holds legal or equitable title to those rights in the subject lease which would entitle the applicant to conduct operations thereon.

Office DOGm

Federal Approval Of This
Action Is Necessary

RECEIVED

Title 18 U.S.C. Section 1001 and Title 43 U.S.C. Section 1212, make it a crime for any person knowingly and willfully to make to any department or agency of the United States any false, fictitious or fraudulent statements or representations as to any matter within its jurisdiction.

FEB 17 2009

(Instructions on page 2)

DIV. OF OIL, GAS & MINING

PRICKLY PEAR UFED 11-18D-12-15	NINE MILE CANYON	CARBON	SWSE	18	12S-15E	617	S	1951	E	UTU-73668	(4) Multiple Well Prod Tanks (1) Test Tank (1) Blowdown Tank
PRICKLY PEAR U FED 15-18-12-15	NINE MILE CANYON	CARBON	SWSE	18	12S-15E	600	S	1952	E	UTU-73668	
PRICKLY PEAR U FED 9-18D-12-15	NINE MILE CANYON	CARBON	SWSE	18	12S-15E	607	S	1938	E	UTU-73668	
PRICKLY PEAR UFED 16A-18D-12-15	NINE MILE CANYON	CARBON	SWSE	18	12S-15E	624	S	1937	E	UTU-73668	
PRICKLY PEAR U FED 10-18D-12-15	NINE MILE CANYON	CARBON	SWSE	18	12S-15E	610	S	1965	E	UTU-73668	
PRICKLY PEAR U FED 15A-18D-12-15	NINE MILE CANYON	CARBON	SWSE	18	12S-15E	603	S	1980	E	UTU-73668	
PRICKLY PEAR U FED 14A-18D-12-15	NINE MILE CANYON	CARBON	SWSE	18	12S-15E	596	S	1994	E	UTU-73668	

UNITED STATES
DEPARTMENT OF THE INTERIOR
BUREAU OF LAND MANAGEMENT

COPY

Bill Barrett Corporation
CONFIDENTIAL

RECEIVED
change in yellow

FORM APPROVED
OMB NO. 1004-0137
Expires: March 31, 2007

WELL COMPLETION OR RECOMPLETION REPORT AND LOG

1a. Type of Well Oil Well Gas Well Dry Other
 b. Type of Completion: New Well Work Over Deepen Plug Back Diff. Resrv.,
 Other _____

2. Name of Operator **Bill Barrett Corporation**

3. Address **1099 18th Street, Suite 2300**

3a. Phone No. (include area code)
303-312-8134

4. Location of Well (Report location clearly and in accordance with Federal requirements)*

At surface **600' FSL, 1952' FEL, SWSE**

At top prod. interval reported below **Same**

At total depth **Same**

14. Date Spudded
06/24/2006

15. Date T.D. Reached
07/13/2006

16. Date Completed **10/19/2006**
 D & A Ready to Prod.

17. Elevations (DF, RKB, RT, GL)*
7,541' GL

18. Total Depth: MD **7,280'**
TVD

19. Plug Back T.D.: MD **7,178'**
TVD

20. Depth Bridge Plug Set: MD **N/A**
TVD

21. Type Electric & Other Mechanical Logs Run (Submit copy of each)

CBL/CCL/GR/VDL

22. Was well cored? No Yes (Submit analysis)
 Was DST run? No Yes (Submit report)
 Directional Survey? No Yes (Submit copy)

23. Casing and Liner Record (Report all strings set in well)

Hole Size	Size/Grade	Wt. (#/ft.)	Top (MD)	Bottom (MD)	Stage Cementer Depth	No. of Sk. & Type of Cement	Slurry Vol. (BBL)	Cement Top*	Amount Pulled
12 1/4"	9 5/8 J55	36#	Surface	1,032'		240 HLC	79 bbls.	0'	
						180 Prem.AG	37 bbls.		
7 7/8"	5.5 N-80	17#	Surface	7,275'		1330 50/50Po	353 bbls.	N/A	

24. Tubing Record

Size	Depth Set (MD)	Packer Depth (MD)	Size	Depth Set (MD)	Packer Depth (MD)	Size	Depth Set (MD)	Packer Depth (MD)
2 3/8"	4778'							

25. Producing Intervals

Formation	Top	Bottom	Perforated Interval	Size	No. Holes	Perf. Status
A) North Horn	4,780'	6,435'	7,068' - 7,078'	0.56"	20	Open
B) Mesaverde	6,492'	7,078'	6,908' - 6,954'	0.56"	20	Open
C)			6,795' - 6,826'	0.56"	20	Open
D)			(continued see attachment)			

26. Perforation Record

27. Acid, Fracture, Treatment, Cement Squeeze, etc.

Depth Interval	Amount and Type of Material
7,068' - 7,078'	70% CO2 foam frac: 0 tons CO2; 321 bbls. of LGC 6; 72,122# 20/40 Ottawa sand.
6,908' - 6,954'	70% CO2 foam frac: 135 tons CO2; 474 bbls. of LGC 6; 110,017# 20/40 Ottawa sand.
6,795' - 6,826'	70% CO2 foam frac: 110 tons CO2; 356 bbls. of LGC 6; 67,951# 20/40 Ottawa sand.
(continued see attachment)	

28. Production - Interval A

Date First Produced	Test Date	Hours Tested	Test Production	Oil BBL	Gas MCF	Water BBL	Oil Gravity Corr. API	Gas Gravity	Production Method
09/22/2006	10/02/2006	24	→	10	4386	60			Flowing
Choke Size	Tbg. Press. Flwg. SI	Csg. Press.	24 Hr. Rate	Oil BBL	Gas MCF	Water BBL	Gas/Oil Ratio	Well Status	
36/64	SI 0	860	→	10	4386	60	438,600:1		Producing

28a. Production - Interval B

Date First Produced	Test Date	Hours Tested	Test Production	Oil BBL	Gas MCF	Water BBL	Oil Gravity Corr. API	Gas Gravity	Production Method
			→						
Choke Size	Tbg. Press. Flwg. SI	Csg. Press.	24 Hr. Rate	Oil BBL	Gas MCF	Water BBL	Gas/Oil Ratio	Well Status	
	SI		→						

*(See instructions and spaces for additional data on page 2)

RECEIVED

FEB 12 2009

DIV. OF OIL, GAS & MINING

28b. Production - Interval C

Date First Produced	Test Date	Hours Tested	Test Production →	Oil BBL	Gas MCF	Water BBL	Oil Gravity Corr. API	Gas Gravity	Production Method
Choke Size	Tbg. Press. Flwg. SI	Csg. Press.	24 Hr. Rate →	Oil BBL	Gas MCF	Water BBL	Gas/Oil Ratio	Well Status	

28c. Production - Interval D

Date First Produced	Test Date	Hours Tested	Test Production →	Oil BBL	Gas MCF	Water BBL	Oil Gravity Corr. API	Gas Gravity	Production Method
Choke Size	Tbg. Press. Flwg. SI	Csg. Press.	24 Hr. Rate →	Oil BBL	Gas MCF	Water BBL	Gas/Oil Ratio	Well Status	

29. Disposition of Gas (Sold, used for fuel, vented, etc.)

Sold

30. Summary of Porous Zones (Include Aquifers):

Show all important zones of porosity and contents thereof: Cored intervals and all drill-stem tests, including depth interval tested, cushion used, time tool open, flowing and shut-in pressures and recoveries.

31. Formation (Log) Markers

Formation	Top	Bottom	Descriptions, Contents, etc.	Name	Top
					Meas. Depth
				Wasatch North Horn Dark Canyon Price River TD	2,921' 4,657' 6,464' 6,699' 7,280'

32. Additional remarks (include plugging procedure):

Copies of logs already submitted.

33. Indicate which items have been attached by placing a check in the appropriate boxes:

- Electrical/Mechanical Logs (1 full set req'd.)
 Geologic Report
 DST Report
 Directional Survey
 Sundry Notice for plugging and cement verification
 Core Analysis
 Other:

34. I hereby certify that the foregoing and attached information is complete and correct as determined from all available records (see attached instructions)*

Name (please print) Tracey Fallang

Title Regulatory Analyst

Signature



Date 02/10/2009

Title 18 U.S.C Section 1001 and Title 43 U.S.C Section 1212, make it a crime for any person knowingly and willfully to make to any department or agency of the United States any false, fictitious or fraudulent statements or representations as to any matter within its jurisdiction.

STATE OF UTAH DEPARTMENT OF NATURAL RESOURCES DIVISION OF OIL, GAS, AND MINING	FORM 9 5. LEASE DESIGNATION AND SERIAL NUMBER: UTU 73668
SUNDRY NOTICES AND REPORTS ON WELLS Do not use this form for proposals to drill new wells, significantly deepen existing wells below current bottom-hole depth, reenter plugged wells, or to drill horizontal laterals. Use APPLICATION FOR PERMIT TO DRILL form for such proposals.	6. IF INDIAN, ALLOTTEE OR TRIBE NAME: 7. UNIT or CA AGREEMENT NAME: PRICKLY PEAR
1. TYPE OF WELL Gas Well	8. WELL NAME and NUMBER: PRICKLY PEAR U FED 15-18-12-15
2. NAME OF OPERATOR: BILL BARRETT CORP	9. API NUMBER: 43007311930000
3. ADDRESS OF OPERATOR: 1099 18th Street Ste 2300 , Denver, CO, 80202	PHONE NUMBER: 303 312-8128 Ext
4. LOCATION OF WELL FOOTAGES AT SURFACE: 0600 FSL 1952 FEL QTR/QTR, SECTION, TOWNSHIP, RANGE, MERIDIAN: Qtr/Qtr: SWSE Section: 18 Township: 12.0S Range: 15.0E Meridian: S	9. FIELD and POOL or WILDCAT: NINE MILE CANYON COUNTY: CARBON STATE: UTAH

11. CHECK APPROPRIATE BOXES TO INDICATE NATURE OF NOTICE, REPORT, OR OTHER DATA

TYPE OF SUBMISSION	TYPE OF ACTION		
<input type="checkbox"/> NOTICE OF INTENT Approximate date work will start:	<input type="checkbox"/> ACIDIZE	<input type="checkbox"/> ALTER CASING	<input type="checkbox"/> CASING REPAIR
<input checked="" type="checkbox"/> SUBSEQUENT REPORT Date of Work Completion: 5/2/2009	<input type="checkbox"/> CHANGE TO PREVIOUS PLANS	<input type="checkbox"/> CHANGE TUBING	<input type="checkbox"/> CHANGE WELL NAME
<input type="checkbox"/> SPUD REPORT Date of Spud:	<input type="checkbox"/> CHANGE WELL STATUS	<input type="checkbox"/> COMMINGLE PRODUCING FORMATIONS	<input type="checkbox"/> CONVERT WELL TYPE
<input type="checkbox"/> DRILLING REPORT Report Date:	<input type="checkbox"/> DEEPEN	<input type="checkbox"/> FRACTURE TREAT	<input type="checkbox"/> NEW CONSTRUCTION
	<input type="checkbox"/> OPERATOR CHANGE	<input type="checkbox"/> PLUG AND ABANDON	<input type="checkbox"/> PLUG BACK
	<input type="checkbox"/> PRODUCTION START OR RESUME	<input type="checkbox"/> RECLAMATION OF WELL SITE	<input type="checkbox"/> RECOMPLETE DIFFERENT FORMATION
	<input type="checkbox"/> REPERFORATE CURRENT FORMATION	<input type="checkbox"/> SIDETRACK TO REPAIR WELL	<input type="checkbox"/> TEMPORARY ABANDON
	<input type="checkbox"/> TUBING REPAIR	<input type="checkbox"/> VENT OR FLARE	<input type="checkbox"/> WATER DISPOSAL
	<input type="checkbox"/> WATER SHUTOFF	<input type="checkbox"/> SI TA STATUS EXTENSION	<input type="checkbox"/> APD EXTENSION
	<input type="checkbox"/> WILDCAT WELL DETERMINATION	<input checked="" type="checkbox"/> OTHER	OTHER: <input type="text" value="Change in flow mechan"/>

12. DESCRIBE PROPOSED OR COMPLETED OPERATIONS. Clearly show all pertinent details including dates, depths, volumes, etc.

Bill Barrett Corporation is submitting this subsequent report as notice of a workover completed to increase production in this well by changing out the flow mechanism. Workover details are attached. If you have any questions need further information, please contact me at 303-312-8134.

Accepted by the
 Utah Division of
 Oil, Gas and Mining
FOR RECORD ONLY
 June 23, 2009

NAME (PLEASE PRINT) Tracey Fallang	PHONE NUMBER 303 312-8134	TITLE Regulatory Analyst
SIGNATURE N/A		DATE 6/22/2009

Prickly Pear Fed. #15-18-12-15

Phase/Area : West Tavaputs

Workover # : Reconfigure Tubing/Components
Change out Tubing, Run Cap String

Operation Date : 05/01/2009

Summary : RU workover unit. Pump tubing kill NU BOP's test to 2500 psi pump 20bbls down ann. pull hanger. Pull tubing 151 joints of 2 3/8 tubing. Pick up RIH 66 joints 2046' of 3 1/2" Ultra Flush tubing plus 1 joint of 2 3/8" tubing SDFN. Flow back well to sales thru. annulas.

Operation Date : 05/02/2009

Summary : Flowback well to sale thru ann. RU Nalco to run tubing and capillary tubing. RIH with tubing and capillary tubing and land same. RU and pump out tubing plug. RU PLS RIH pull CVR plug sleeve, POOH RIH set tubing plug @ 5017' XN-Nipple. Flowback well to clean up. Ret to sales.

STATE OF UTAH DEPARTMENT OF NATURAL RESOURCES DIVISION OF OIL, GAS, AND MINING	FORM 9 5. LEASE DESIGNATION AND SERIAL NUMBER: UTU 73668
SUNDRY NOTICES AND REPORTS ON WELLS Do not use this form for proposals to drill new wells, significantly deepen existing wells below current bottom-hole depth, reenter plugged wells, or to drill horizontal laterals. Use APPLICATION FOR PERMIT TO DRILL form for such proposals.	6. IF INDIAN, ALLOTTEE OR TRIBE NAME: 7. UNIT or CA AGREEMENT NAME: PRICKLY PEAR
1. TYPE OF WELL Gas Well	8. WELL NAME and NUMBER: PRICKLY PEAR U FED 15-18-12-15
2. NAME OF OPERATOR: BILL BARRETT CORP	9. API NUMBER: 43007311930000
3. ADDRESS OF OPERATOR: 1099 18th Street Ste 2300 , Denver, CO, 80202	PHONE NUMBER: 303 312-8164 Ext
4. LOCATION OF WELL FOOTAGES AT SURFACE: 0600 FSL 1952 FEL QTR/QTR, SECTION, TOWNSHIP, RANGE, MERIDIAN: Qtr/Qtr: SWSE Section: 18 Township: 12.0S Range: 15.0E Meridian: S	9. FIELD and POOL or WILDCAT: NINE MILE CANYON COUNTY: CARBON STATE: UTAH

11. CHECK APPROPRIATE BOXES TO INDICATE NATURE OF NOTICE, REPORT, OR OTHER DATA

TYPE OF SUBMISSION	TYPE OF ACTION		
<input checked="" type="checkbox"/> NOTICE OF INTENT Approximate date work will start: 8/28/2011	<input type="checkbox"/> ACIDIZE	<input type="checkbox"/> ALTER CASING	<input type="checkbox"/> CASING REPAIR
<input type="checkbox"/> SUBSEQUENT REPORT Date of Work Completion:	<input type="checkbox"/> CHANGE TO PREVIOUS PLANS	<input type="checkbox"/> CHANGE TUBING	<input type="checkbox"/> CHANGE WELL NAME
<input type="checkbox"/> SPUD REPORT Date of Spud:	<input type="checkbox"/> CHANGE WELL STATUS	<input type="checkbox"/> COMMINGLE PRODUCING FORMATIONS	<input type="checkbox"/> CONVERT WELL TYPE
<input type="checkbox"/> DRILLING REPORT Report Date:	<input type="checkbox"/> DEEPEN	<input type="checkbox"/> FRACTURE TREAT	<input type="checkbox"/> NEW CONSTRUCTION
	<input type="checkbox"/> OPERATOR CHANGE	<input type="checkbox"/> PLUG AND ABANDON	<input type="checkbox"/> PLUG BACK
	<input type="checkbox"/> PRODUCTION START OR RESUME	<input type="checkbox"/> RECLAMATION OF WELL SITE	<input type="checkbox"/> RECOMPLETE DIFFERENT FORMATION
	<input type="checkbox"/> REPERFORATE CURRENT FORMATION	<input type="checkbox"/> SIDETRACK TO REPAIR WELL	<input type="checkbox"/> TEMPORARY ABANDON
	<input type="checkbox"/> TUBING REPAIR	<input type="checkbox"/> VENT OR FLARE	<input type="checkbox"/> WATER DISPOSAL
	<input type="checkbox"/> WATER SHUTOFF	<input type="checkbox"/> SI TA STATUS EXTENSION	<input type="checkbox"/> APD EXTENSION
	<input type="checkbox"/> WILDCAT WELL DETERMINATION	<input checked="" type="checkbox"/> OTHER	OTHER: <input type="text" value="gas lift installation"/>

12. DESCRIBE PROPOSED OR COMPLETED OPERATIONS. Clearly show all pertinent details including dates, depths, volumes, etc.

Bill Barrett Corporation requests permission to install gas lift on this well. Injection gas will be metered with an orifice meter in accordance with 43 CFR 3162.7-3. Installation procedures are attached. Please contact Brian Hilgers at 303-312-8183 with questions.

Accepted by the Utah Division of Oil, Gas and Mining

 Date: 08/24/2011
 By: *Derek Quist*

NAME (PLEASE PRINT) Brady Riley	PHONE NUMBER 303 312-8115	TITLE Permit Analyst
SIGNATURE N/A	DATE 8/17/2011	

WORKOVER PROCEDURE

Prickly Pear Federal #15-18-12-15

1. MIRU
2. Unseat tbg. TOOH with 2 3/8", CVR and 3 1/2" dead string. Tally tbg on way out of hole. Lay down dead string.
3. TIH as follows: 1 jt 2 3/8", XN Profile Nipple, 1 jt. tbg., X Profile Nipple, tubing to surface. EOT @ +/- 6389.
4. RD and MO. Return well to production on tbg flow.

STATE OF UTAH DEPARTMENT OF NATURAL RESOURCES DIVISION OF OIL, GAS, AND MINING		FORM 9
SUNDRY NOTICES AND REPORTS ON WELLS Do not use this form for proposals to drill new wells, significantly deepen existing wells below current bottom-hole depth, reenter plugged wells, or to drill horizontal laterals. Use APPLICATION FOR PERMIT TO DRILL form for such proposals.		5. LEASE DESIGNATION AND SERIAL NUMBER: UTU 73668
1. TYPE OF WELL Gas Well		6. IF INDIAN, ALLOTTEE OR TRIBE NAME:
2. NAME OF OPERATOR: BILL BARRETT CORP		7. UNIT or CA AGREEMENT NAME: PRICKLY PEAR
3. ADDRESS OF OPERATOR: 1099 18th Street Ste 2300 , Denver, CO, 80202		8. WELL NAME and NUMBER: PRICKLY PEAR U FED 15-18-12-15
4. LOCATION OF WELL FOOTAGES AT SURFACE: 0600 FSL 1952 FEL QTR/QTR, SECTION, TOWNSHIP, RANGE, MERIDIAN: Qtr/Qtr: SWSE Section: 18 Township: 12.0S Range: 15.0E Meridian: S		9. API NUMBER: 43007311930000
PHONE NUMBER: 303 312-8164 Ext		9. FIELD and POOL or WILDCAT: NINE MILE CANYON
COUNTY: CARBON		STATE: UTAH
11. CHECK APPROPRIATE BOXES TO INDICATE NATURE OF NOTICE, REPORT, OR OTHER DATA		
TYPE OF SUBMISSION	TYPE OF ACTION	
<input type="checkbox"/> NOTICE OF INTENT Approximate date work will start:	<input type="checkbox"/> ACIDIZE <input type="checkbox"/> CHANGE TO PREVIOUS PLANS <input type="checkbox"/> CHANGE WELL STATUS <input type="checkbox"/> DEEPEN <input type="checkbox"/> OPERATOR CHANGE <input type="checkbox"/> PRODUCTION START OR RESUME <input type="checkbox"/> REPERFORATE CURRENT FORMATION <input type="checkbox"/> TUBING REPAIR <input type="checkbox"/> WATER SHUTOFF <input type="checkbox"/> WILDCAT WELL DETERMINATION	
<input checked="" type="checkbox"/> SUBSEQUENT REPORT Date of Work Completion: 11/17/2011	<input type="checkbox"/> ALTER CASING <input type="checkbox"/> CHANGE TUBING <input type="checkbox"/> COMMINGLE PRODUCING FORMATIONS <input type="checkbox"/> FRACTURE TREAT <input type="checkbox"/> PLUG AND ABANDON <input type="checkbox"/> RECLAMATION OF WELL SITE <input type="checkbox"/> SIDETRACK TO REPAIR WELL <input type="checkbox"/> VENT OR FLARE <input type="checkbox"/> SI TA STATUS EXTENSION <input checked="" type="checkbox"/> OTHER	
<input type="checkbox"/> SPUD REPORT Date of Spud:	<input type="checkbox"/> CASING REPAIR <input type="checkbox"/> CHANGE WELL NAME <input type="checkbox"/> CONVERT WELL TYPE <input type="checkbox"/> NEW CONSTRUCTION <input type="checkbox"/> PLUG BACK <input type="checkbox"/> RECOMPLETE DIFFERENT FORMATION <input type="checkbox"/> TEMPORARY ABANDON <input type="checkbox"/> WATER DISPOSAL <input type="checkbox"/> APD EXTENSION	
<input type="checkbox"/> DRILLING REPORT Report Date:	OTHER: <input type="text" value="gas lift installation proced"/>	
12. DESCRIBE PROPOSED OR COMPLETED OPERATIONS. Clearly show all pertinent details including dates, depths, volumes, etc. Attached, please find the procedures for the gas lift installation that took place on this well from 11/10-17/2011. Injection gas will be metered with an orifice meter in accordance with 43 CFR 3162.7-3. Also, in addition to the gas lift installation, BBC installed a 8'x10'x12' compressor to the pad facilities within existing disturbance. Please contact Brady Riley at 303-312-8115 with any questions.		
NAME (PLEASE PRINT) Brady Riley		PHONE NUMBER 303 312-8115
SIGNATURE N/A		TITLE Permit Analyst
DATE 11/28/2011		FOR RECORD ONLY


Prickly Pear Fed. #15-18-12-15 11/10/2011 00:00 - 11/11/2011 00:00

API/UWI 43-007-31193	State/Province UT	County Carbon	Field Name West Tavaputs	Well Status Released for Work	Total Depth (ftKB) 7,280.0	Primary Job Type Reconfigure Tubing/Components
-------------------------	----------------------	------------------	-----------------------------	----------------------------------	-------------------------------	--

Time Log

Start Time	Dur (hr)	End Time	Code	Category	Com
00:00	1.00	01:00	CTRL	Crew Travel	CREW TRAVEL, SAFETY MEETING, 0 PSI ON WELL
01:00	2.00	03:00	RMOV	Rig Move	RIG MOVE F/ 7-21D-12-15 TO 15-18-12-15, SPOT IN PUMP & FLAT TANK
03:00	2.50	05:30	SRIG	Rig Up/Down	REMOVE FLOWLINES, SPOT IN & RURIG,
05:30	1.00	06:30	GOP	General Operations	TIE BACK DRILL LINE TO DOUBLE FAST & ADJUST BRAKES ON RIG
06:30	1.50	08:00	GOP	General Operations	RIG UP PUMP & FLOW LINES
08:00	3.00	11:00	BOPI	Install BOP's	NDWELLHEAD, PULL ON TBG, SHEER SUB SHEERED @ 76K, NUBOP'S, SECURE WELL, SDFN
11:00	13.00	00:00	CTRL	Crew Travel	CREW TRAVEL

Prickly Pear Fed. #15-18-12-15 11/11/2011 00:00 - 11/12/2011 00:00

API/UWI 43-007-31193	State/Province UT	County Carbon	Field Name West Tavaputs	Well Status Released for Work	Total Depth (ftKB) 7,280.0	Primary Job Type Reconfigure Tubing/Components
-------------------------	----------------------	------------------	-----------------------------	----------------------------------	-------------------------------	--

Time Log

Start Time	Dur (hr)	End Time	Code	Category	Com
00:00	24.00	00:00	DTIM	Downtime	WAIT ON SPOOL & TOOLS TO ARRIVE FOR CAP STRING

Prickly Pear Fed. #15-18-12-15 11/12/2011 00:00 - 11/13/2011 00:00

API/UWI 43-007-31193	State/Province UT	County Carbon	Field Name West Tavaputs	Well Status Released for Work	Total Depth (ftKB) 7,280.0	Primary Job Type Reconfigure Tubing/Components
-------------------------	----------------------	------------------	-----------------------------	----------------------------------	-------------------------------	--

Time Log

Start Time	Dur (hr)	End Time	Code	Category	Com
00:00	1.00	01:00	CTRL	Crew Travel	CREW TRAVEL, SAFETY MEETING, TBG 160 PSI, CSG 150 PSI
01:00	1.00	02:00	GOP	General Operations	UNLOAD FISHING TOOLS, SPOT IN & RIG UP WEATHERFORD CAP STRING SPOOL & EQUIPMENT
02:00	1.00	03:00	WKLL	Kill Well	BLEED DOWN WELL, PUMP 40 BBLS DOWN CSG, CUT CAP STING & TAPE OFF TO TBG, NUBOP'S AGAIN
03:00	1.00	04:00	GOP	General Operations	RIG UP FLOOR & EQUIPMENT
04:00	4.00	08:00	PULT	Pull Tubing	TOOH W/ 159 JTS 2 3/8 TBG & CAP STRING
08:00	0.50	08:30	GOP	General Operations	RIG DOWN CAP STRING SPOOL & EQUIPMENT
08:30	4.00	12:30	GOP	General Operations	MAKE UP 4 11/16 O.S. W/ 3 1/2 GRAPPLE, JARS, LBS, 6 3 1/8 DRILL COLLARS, JAR INT. & RIH TALLYING TO 1428, SECURE WELL, TURN CSG TO SALES, SDFN
12:30	11.50	00:00	CTRL	Crew Travel	CREW TRAVEL

Prickly Pear Fed. #15-18-12-15 11/13/2011 00:00 - 11/14/2011 00:00

API/UWI 43-007-31193	State/Province UT	County Carbon	Field Name West Tavaputs	Well Status Released for Work	Total Depth (ftKB) 7,280.0	Primary Job Type Reconfigure Tubing/Components
-------------------------	----------------------	------------------	-----------------------------	----------------------------------	-------------------------------	--

Time Log

Start Time	Dur (hr)	End Time	Code	Category	Com
00:00	1.00	01:00	CTRL	Crew Travel	CREW TRAVEL, SAFETY MEETING, TBG 200 PSI, CSG 180 PSI
01:00	2.50	03:30	RUTB	Run Tubing	BLEED DOWN WELL, RIH W/ O.S. TALLYING F/ 1428 TALLYING TO TAG UP @ 5026
03:30	0.50	04:00	GOP	General Operations	CATCH FISH & JAR @ 70K, JAR 3 1/2 FREE
04:00	3.00	07:00	PULT	Pull Tubing	TOOH TO FISHING BHA, WELL CAME AROUND, PUMP KILL ON WELL
07:00	3.00	10:00	PULT	Pull Tubing	PULL BHA OUT & LAY DOWN 66 JTS. 3 1/2 FLUSH JT., SECURE WELL, TURN CSG TO SALES
10:00	1.00	11:00	GOP	General Operations	CHANGE RIG EQUIPMENT BACK OVER F/ 3 1/2 FLUSH JT. TO RUN SPEER BHA # 2 IN AM FOR CAP STRING, DRAIN UP, SDFN
11:00	13.00	00:00	CTRL	Crew Travel	CREW TRAVEL

Prickly Pear Fed. #15-18-12-15 11/14/2011 00:00 - 11/15/2011 00:00

API/UWI 43-007-31193	State/Province UT	County Carbon	Field Name West Tavaputs	Well Status Released for Work	Total Depth (ftKB) 7,280.0	Primary Job Type Reconfigure Tubing/Components
-------------------------	----------------------	------------------	-----------------------------	----------------------------------	-------------------------------	--



Time Log						
Start Time	Dur (hr)	End Time	Code	Category	Com	
00:00	1.00	01:00	CTRL	Crew Travel	CREW TRAVEL, SAFETY MEETING	
01:00	0.50	01:30	GOP	General Operations	HOOK UP PUMP & CIRC LINES	
01:30	2.50	04:00	TRIP	Tripping	MAKE UP SPEER, RIH TO TAG CAP STRING & 5280, PUSH DOWN TO 5345, PULL TP GET BITE ON CAP STRING	
04:00	2.00	06:00	TRIP	Tripping	TOOH W/ SPEER	
06:00	1.00	07:00	GOP	General Operations	CUT EST 250-300 FT OF CAP STRING BALLED UP ON SPEER OFF	
07:00	2.00	09:00	TRIP	Tripping	RIH W/ SPEER TO TAG CAP STRING @ 5420, PUSH DOWN TO 5455	
09:00	1.50	10:30	TRIP	Tripping	TOOH W/ SPEER TO 2432, STAYING PIPE HEAVY, SECURE WELL, SDFN, TURN CSG TO SALES	
10:30	13.50	00:00	CTRL	Crew Travel	CREW TRAVEL	

Prickly Pear Fed. #15-18-12-15 11/15/2011 00:00 - 11/16/2011 00:00

API/UWI 43-007-31193	State/Province UT	County Carbon	Field Name West Tavaputs	Well Status Released for Work	Total Depth (ftKB) 7,280.0	Primary Job Type Reconfigure Tubing/Components
-------------------------	----------------------	------------------	-----------------------------	----------------------------------	-------------------------------	--

Time Log						
Start Time	Dur (hr)	End Time	Code	Category	Com	
00:00	1.00	01:00	CTRL	Crew Travel	CREW TRAVEL, SAFETY MEETING, 150 CSG PSI, TBG 0 PSI	
01:00	2.50	03:30	TRIP	Tripping	TOOH W/ SPEER & ALL BUT VERY END OF CAP STRING	
03:30	2.00	05:30	GOP	General Operations	LAY DOWN ALL FISHING TOOLS	
05:30	3.00	08:30	RUTB	Run Tubing	MAKE UP 5 1/2 CSG SCRAPER & BIT, RIH TO TAG @ 7095	
08:30	2.50	11:00	PULT	Pull Tubing	LAY DOWN 27 JTS. TO LANDING DEPTH & TOOH TO 4625, STAYING PIPE HEAVY, TONGS NOT WORKING PROPERLY, SECURE WELL, TURN CSG TO SALES, SDFN	
11:00	13.00	00:00	CTRL	Crew Travel	CREW TRAVEL	

Prickly Pear Fed. #15-18-12-15 11/16/2011 00:00 - 11/17/2011 00:00

API/UWI 43-007-31193	State/Province UT	County Carbon	Field Name West Tavaputs	Well Status Released for Work	Total Depth (ftKB) 7,280.0	Primary Job Type Reconfigure Tubing/Components
-------------------------	----------------------	------------------	-----------------------------	----------------------------------	-------------------------------	--

Time Log						
Start Time	Dur (hr)	End Time	Code	Category	Com	
00:00	1.00	01:00	CTRL	Crew Travel	CREW TRAVEL , SAFETY MEETING,CASEING PSI 120 TUBING PSI 50	
01:00	1.00	02:00	DTIM	Downtime	CHANGE OUT POWER TONGS	
02:00	1.50	03:30	PULT	Pull Tubing	TOOH W /BIT & SCRAPER	
03:30	3.00	06:30	RUTB	Run Tubing	RIH W/MULE COLLAR 1 JNT XN NIPPLE 198 JTS LAND TUBING @ 6245	
06:30	2.50	09:00	BOPR	Remove BOP's	N/D BOPS, N/U WELLHEAD. OPEN TBG TO SALES. R/D RIG & EQUIPMENT.	
09:00	2.00	11:00	RMOV	Rig Move	SPOT IN RIG RIG UP, PUMP 40 BBL KILL NIPPLE DOWN WELLHEAD NIPPLE UP BOPS. P/U ON HANGER, TBG FREE. LAND TBG. SDFN. CSG FLOWING TO SALES.	
11:00	13.00	00:00	CTRL	Crew Travel	CREW TRAVEL. CSG FLOWING TO SALES.	

Division of Oil, Gas and Mining
OPERATOR CHANGE WORKSHEET (for state use only)

ROUTING
 CDW

X - Change of Operator (Well Sold)

Operator Name Change/Merger

The operator of the well(s) listed below has changed, effective:

1/1/2014

FROM: (Old Operator): N2165-Bill Barrett Corporation 1099 18th Street, Suite 230 Denver, CO 80202 Phone: 1 (303) 312-8134	TO: (New Operator): N4040-EnerVest Operating, LLC 1001 Fannin Street, Suite 800 Houston, TX 77002 Phone: 1 (713) 659-3500
--	---

CA No.		Unit: Prickly Pear		WELL NAME	SEC	TWN	RNG	API NO.	ENTITY NO	LEASE TYPE	WELL TYPE	WELL STATUS
See Attached List												

OPERATOR CHANGES DOCUMENTATION

Enter date after each listed item is completed

- (R649-8-10) Sundry or legal documentation was received from the **FORMER** operator on: 1/7/2014
- (R649-8-10) Sundry or legal documentation was received from the **NEW** operator on: 1/7/2014
- The new company was checked on the **Department of Commerce, Division of Corporations Database** on: 1/28/2014
- a. Is the new operator registered in the State of Utah: Business Number: 8850806-0161
- a. (R649-9-2)Waste Management Plan has been received on: Not Yet
- b. Inspections of LA PA state/fee well sites complete on: Yes
- c. Reports current for Production/Disposition & Sundries on: 1/24/2014
- Federal and Indian Lease Wells:** The BLM and or the BIA has approved the merger, name change, or operator change for all wells listed on Federal or Indian leases on: BLM Not Yet BIA N/A
- Federal and Indian Units:**
The BLM or BIA has approved the successor of unit operator for wells listed on: Not Yet
- Federal and Indian Communization Agreements ("CA"):**
The BLM or BIA has approved the operator for all wells listed within a CA on: N/A
- Underground Injection Control ("UIC")** Division has approved UIC Form 5 Transfer of Authority to **Inject**, for the enhanced/secondary recovery unit/project for the water disposal well(s) listed on: Yes

DATA ENTRY:

- Changes entered in the **Oil and Gas Database** on: 1/28/2014
- Changes have been entered on the **Monthly Operator Change Spread Sheet** on: 1/28/2014
- Bond information entered in RBDMS on: 1/28/2014
- Fee/State wells attached to bond in RBDMS on: 1/28/2014
- Injection Projects to new operator in RBDMS on: 1/28/2014
- Receipt of Acceptance of Drilling Procedures for APD/New on: 1/7/2014
- Surface Agreement Sundry from **NEW** operator on Fee Surface wells received on: 1/7/2014

BOND VERIFICATION:

- Federal well(s) covered by Bond Number: RLB7886
- Indian well(s) covered by Bond Number: RLB7886
- a. (R649-3-1) The **NEW** operator of any state/fee well(s) listed covered by Bond Number B008371
- b. The **FORMER** operator has requested a release of liability from their bond on: N/A

LEASE INTEREST OWNER NOTIFICATION:

- (R649-2-10) The **NEW** operator of the fee wells has been contacted and informed by a letter from the Division of their responsibility to notify all interest owners of this change on: 1/28/2014

COMMENTS:

Bill Barrett Corporation (N2165) to EnerVest Operating, LLC (N4040)

Effective 1/1/2014

Prickly Pear Unit

Well Name	Sec	TWN	RNG	API Number	Entity	Mineral Lease	Surface Lease	Well Type	Well Status
PPU FED 11-23D-12-15	23	120S	150E	4300731440		Federal	Federal	GW	APD
PPU FED 4-26D-12-15	23	120S	150E	4300731441		Federal	Federal	GW	APD
PPU FED 14-23D-12-15	23	120S	150E	4300731442		Federal	Federal	GW	APD
PPU FED 12-23D-12-15	23	120S	150E	4300731443		Federal	Federal	GW	APD
PRICKLY PEAR U FED 12-7D-12-15	7	120S	150E	4300750094		Federal	Federal	GW	APD
PRICKLY PEAR U FED 11-7D-12-15	7	120S	150E	4300750095		Federal	Federal	GW	APD
PRICKLY PEAR U FED 13-7D-12-15	7	120S	150E	4300750096		Federal	Federal	GW	APD
PRICKLY PEAR U FED 14-7D-12-15	7	120S	150E	4300750097		Federal	Federal	GW	APD
PRICKLY PEAR UF 11-8D-12-15	8	120S	150E	4300750124		Federal	Federal	GW	APD
PRICKLY PEAR UF 12-8D-12-15	8	120S	150E	4300750125		Federal	Federal	GW	APD
PRICKLY PEAR UF 13-8D-12-15	8	120S	150E	4300750126		Federal	Federal	GW	APD
PRICKLY PEAR UF 14-8D-12-15	8	120S	150E	4300750127		Federal	Federal	GW	APD
PRICKLY PEAR UF 9-21D-12-15	21	120S	150E	4300750128		Federal	Federal	GW	APD
PRICKLY PEAR UF 9A-21D-12-15	21	120S	150E	4300750129		Federal	Federal	GW	APD
PRICKLY PEAR UF 10-21D-12-15	21	120S	150E	4300750130		Federal	Federal	GW	APD
PRICKLY PEAR UF 10A-21D-12-15	21	120S	150E	4300750131		Federal	Federal	GW	APD
PRICKLY PEAR UF 15A-21D-12-15	21	120S	150E	4300750132		Federal	Federal	GW	APD
PRICKLY PEAR UF 15X-21D-12-15	21	120S	150E	4300750133		Federal	Federal	GW	APD
PRICKLY PEAR UF 16-21D-12-15	21	120S	150E	4300750134		Federal	Federal	GW	APD
PRICKLY PEAR UF 16A-21D-12-15	21	120S	150E	4300750135		Federal	Federal	GW	APD
PRICKLY PEAR UF 13A-22D-12-15	21	120S	150E	4300750148		Federal	Federal	GW	APD
PRICKLY PEAR UF 1A-27D-12-15	22	120S	150E	4300750161		Federal	Federal	GW	APD
PRICKLY PEAR UF 2A-27D-12-15	22	120S	150E	4300750162		Federal	Federal	GW	APD
PRICKLY PEAR UF 3A-27D-12-15	22	120S	150E	4300750163		Federal	Federal	GW	APD
PRICKLY PEAR UF 9A-22D-12-15	22	120S	150E	4300750164		Federal	Federal	GW	APD
PRICKLY PEAR UF 10A-22D-12-15	22	120S	150E	4300750165		Federal	Federal	GW	APD
PRICKLY PEAR UF 11A-22D-12-15	22	120S	150E	4300750166		Federal	Federal	GW	APD
PRICKLY PEAR UF 12A-22D-12-15	22	120S	150E	4300750167		Federal	Federal	GW	APD
PRICKLY PEAR UF 14A-22D-12-15	22	120S	150E	4300750168		Federal	Federal	GW	APD
PRICKLY PEAR UF 15A-22D-12-15	22	120S	150E	4300750169		Federal	Federal	GW	APD
PRICKLY PEAR UF 16A-22D-12-15	22	120S	150E	4300750170		Federal	Federal	GW	APD
PRICKLY PEAR UF 15A-15D-12-15	15	120S	150E	4300750180		Federal	Federal	GW	APD
PRICKLY PEAR UF 11B-15D-12-15	15	120S	150E	4300750181		Federal	Federal	GW	APD
PRICKLY PEAR UF 16A-15D-12-15	15	120S	150E	4300750184		Federal	Federal	GW	APD
PRICKLY PEAR UF 3A-18D-12-15	7	120S	150E	4300750185		Federal	Federal	GW	APD
PRICKLY PEAR UF 4A-18D-12-15	7	120S	150E	4300750186		Federal	Federal	GW	APD
PRICKLY PEAR UF 11A-7D-12-15	7	120S	150E	4300750187		Federal	Federal	GW	APD
PRICKLY PEAR UF 2-18D-12-15	7	120S	150E	4300750188		Federal	Federal	GW	APD
PRICKLY PEAR UF 12A-7D-12-15	7	120S	150E	4300750189		Federal	Federal	GW	APD
PRICKLY PEAR UF 13A-7D-12-15	7	120S	150E	4300750190		Federal	Federal	GW	APD
PRICKLY PEAR UF 14A-7D-12-15	7	120S	150E	4300750191		Federal	Federal	GW	APD
PRICKLY PEAR FEDERAL 1-12D-12-14	12	120S	140E	4300750205		Federal	Federal	GW	APD
PRICKLY PEAR UF 2-12D-12-14	12	120S	140E	4300750206		Federal	Federal	GW	APD
PRICKLY PEAR UF 7-12D-12-14	12	120S	140E	4300750207		Federal	Federal	GW	APD
PRICKLY PEAR UF 7A-12D-12-14	12	120S	140E	4300750208		Federal	Federal	GW	APD
PRICKLY PEAR UF 8-12D-12-14	12	120S	140E	4300750209		Federal	Federal	GW	APD
PRICKLY PEAR UF 4-7D-12-15	12	120S	140E	4300750210		Federal	Federal	GW	APD
PRICKLY PEAR UF 5-7D-12-15	12	120S	140E	4300750211		Federal	Federal	GW	APD
PRICKLY PEAR UF 8A-12D-12-14	12	120S	140E	4300750212		Federal	Federal	GW	APD
PRICKLY PEAR UF 5A-7D-12-15	12	120S	140E	4300750213		Federal	Federal	GW	APD
PRICKLY PEAR UF 7-14D-12-15	14	120S	150E	4300750214		Federal	Federal	GW	APD
PRICKLY PEAR UF 7A-14D-12-15	14	120S	150E	4300750215		Federal	Federal	GW	APD
PRICKLY PEAR UF 9-14D-12-15	14	120S	150E	4300750217		Federal	Federal	GW	APD
PRICKLY PEAR UF 9A-14D-12-15	14	120S	150E	4300750218		Federal	Federal	GW	APD
PRICKLY PEAR UF 10-14D-12-15	14	120S	150E	4300750219		Federal	Federal	GW	APD
PRICKLY PEAR UF 10A-14D-12-15	14	120S	150E	4300750220		Federal	Federal	GW	APD

Bill Barrett Corporation (N2165) to EnerVest Operating, LLC (N4040)

Effective 1/1/2014

Prickly Pear Unit

Well Name	Sec	TWN	RNG	API Number	Entity	Mineral Lease	Surface Lease	Well Type	Well Status
PRICKLY PEAR UF 15A-14D-12-15	14	120S	150E	4300750222		Federal	Federal	GW	APD
PRICKLY PEAR UF 16-14D-12-15	14	120S	150E	4300750223		Federal	Federal	GW	APD
PRICKLY PEAR UF 16A-14D-12-15	14	120S	150E	4300750224		Federal	Federal	GW	APD
PRICKLY PEAR UF 1A-18D-12-15	7	120S	150E	4300750225		Federal	Federal	GW	APD
PRICKLY PEAR UF 2A-18D-12-15	7	120S	150E	4300750226		Federal	Federal	GW	APD
PRICKLY PEAR UF 9A-7D-12-15	7	120S	150E	4300750227		Federal	Federal	GW	APD
PRICKLY PEAR UF 10A-7D-12-15	7	120S	150E	4300750228		Federal	Federal	GW	APD
PRICKLY PEAR UF 15A-7D-12-15	7	120S	150E	4300750229		Federal	Federal	GW	APD
PRICKLY PEAR UF 16A-7D-12-15	7	120S	150E	4300750230		Federal	Federal	GW	APD
PRICKLY PEAR UF 9A-12D-12-14	12	120S	140E	4300750233		Federal	Federal	GW	APD
PRICKLY PEAR UF 10A-12D-12-14	12	120S	140E	4300750234		Federal	Federal	GW	APD
PRICKLY PEAR UF 15A-12D-12-14	12	120S	140E	4300750235		Federal	Federal	GW	APD
PRICKLY PEAR UF 12A-8D-12-15	8	120S	150E	4300750236		Federal	Federal	GW	APD
PRICKLY PEAR UF 16A-12D-12-14	12	120S	140E	4300750237		Federal	Federal	GW	APD
PRICKLY PEAR UF 11A-8D-12-15	8	120S	150E	4300750238		Federal	Federal	GW	APD
PRICKLY PEAR UF 13A-8D-12-15	8	120S	150E	4300750239		Federal	Federal	GW	APD
PRICKLY PEAR UF 14A-8D-12-15	8	120S	150E	4300750240		Federal	Federal	GW	APD
PRICKLY PEAR UF 5A-8D-12-15	8	120S	150E	4300750260		Federal	Federal	GW	APD
PRICKLY PEAR UF 6A-8D-12-15	8	120S	150E	4300750261		Federal	Federal	GW	APD
PRICKLY PEAR UF 4-8D-12-15	8	120S	150E	4300750262		Federal	Federal	GW	APD
PRICKLY PEAR UF 3-8D-12-15	8	120S	150E	4300750263		Federal	Federal	GW	APD
PRICKLY PEAR UF 2-8D-12-15	8	120S	150E	4300750264		Federal	Federal	GW	APD
PRICKLY PEAR UF 7A-8D-12-15	8	120S	150E	4300750265		Federal	Federal	GW	APD
PRICKLY PEAR UF 7-8D-12-15	8	120S	150E	4300750266		Federal	Federal	GW	APD
PRICKLY PEAR UF 5-8D-12-15	8	120S	150E	4300750267		Federal	Federal	GW	APD
PRICKLY PEAR UF 6-8D-12-15	8	120S	150E	4300750268		Federal	Federal	GW	APD
PRICKLY PEAR UF 10A-8D-12-15	8	120S	150E	4300750269		Federal	Federal	GW	APD
PRICKLY PEAR UF 9A-8D-12-15	8	120S	150E	4300750270		Federal	Federal	GW	APD
PRICKLY PEAR UF 8-8D-12-15	8	120S	150E	4300750271		Federal	Federal	GW	APD
PRICKLY PEAR UF 1-8D-12-15	8	120S	150E	4300750272		Federal	Federal	GW	APD
PRICKLY PEAR UF 8A-8D-12-15	8	120S	150E	4300750273		Federal	Federal	GW	APD
PRICKLY PEAR UF 5-9D-12-15	9	120S	150E	4300750274		Federal	Federal	GW	APD
PRICKLY PEAR UF 5A-9D-12-15	9	120S	150E	4300750275		Federal	Federal	GW	APD
PRICKLY PEAR UF 4-9D-12-15	9	120S	150E	4300750276		Federal	Federal	GW	APD
PRICKLY PEAR UF 3-9D-12-15	9	120S	150E	4300750277		Federal	Federal	GW	APD
PRICKLY PEAR UF 6A-9D-12-15	9	120S	150E	4300750278		Federal	Federal	GW	APD
PRICKLY PEAR UF 11-9D-12-15	9	120S	150E	4300750279		Federal	Federal	GW	APD
PRICKLY PEAR UF 12A-9D-12-15	9	120S	150E	4300750280		Federal	Federal	GW	APD
PRICKLY PEAR UF 6-9D-12-15	9	120S	150E	4300750281		Federal	Federal	GW	APD
PRICKLY PEAR UF 11A-9D-12-15	9	120S	150E	4300750282		Federal	Federal	GW	APD
PRICKLY PEAR US 1X-16D-12-15	10	120S	150E	4300750283		State	Federal	GW	APD
PRICKLY PEAR UF 5A-15D-12-15	10	120S	150E	4300750284		Federal	Federal	GW	APD
PRICKLY PEAR UF 6A-15D-12-15	10	120S	150E	4300750285		Federal	Federal	GW	APD
PRICKLY PEAR UF 3-15D-13-15	10	120S	150E	4300750286		Federal	Federal	GW	APD
PRICKLY PEAR UF 15A-10D-12-15	15	120S	150E	4300750287		Federal	Federal	GW	APD
PRICKLY PEAR UF 13-10D-12-15	10	120S	150E	4300750288		Federal	Federal	GW	APD
PRICKLY PEAR UF 15-10D-12-15	15	120S	150E	4300750289		Federal	Federal	GW	APD
PRICKLY PEAR UF 16A-10D-12-15	15	120S	150E	4300750290		Federal	Federal	GW	APD
PRICKLY PEAR UF 9-10D-12-15	15	120S	150E	4300750291		Federal	Federal	GW	APD
PRICKLY PEAR UF 14A-10D-12-15	10	120S	150E	4300750292		Federal	Federal	GW	APD
PRICKLY PEAR UF 10-10D-12-15	15	120S	150E	4300750293		Federal	Federal	GW	APD
PRICKLY PEAR UF 16-10D-12-15	15	120S	150E	4300750294		Federal	Federal	GW	APD
PRICKLY PEAR UF 13-11D-12-15	15	120S	150E	4300750295		Federal	Federal	GW	APD
PRICKLY PEAR UF 13A-11D-12-15	15	120S	150E	4300750296		Federal	Federal	GW	APD
PRICKLY PEAR UF 12-11D-12-15	15	120S	150E	4300750297		Federal	Federal	GW	APD
PRICKLY PEAR UF 13A-10D-12-15	10	120S	150E	4300750298		Federal	Federal	GW	APD

Bill Barrett Corporation (N2165) to EnerVest Operating, LLC (N4040)

Effective 1/1/2014

Prickly Pear Unit

Well Name	Sec	TWN	RNG	API Number	Entity	Mineral Lease	Surface Lease	Well Type	Well Status
PRICKLY PEAR UF 12-10D-12-15	10	120S	150E	4300750299		Federal	Federal	GW	APD
PRICKLY PEAR UF 11-10D-12-15	10	120S	150E	4300750300		Federal	Federal	GW	APD
PRICKLY PEAR UF 3A-15D-12-15	10	120S	150E	4300750301		Federal	Federal	GW	APD
PRICKLY PEAR UF 12-14D-12-15	14	120S	150E	4300750302		Federal	Federal	GW	APD
PRICKLY PEAR UF 4-15D-12-15	10	120S	150E	4300750303		Federal	Federal	GW	APD
PRICKLY PEAR UF 4A-15D-12-15	10	120S	150E	4300750304		Federal	Federal	GW	APD
PRICKLY PEAR UF 14-10D-12-15	10	120S	150E	4300750305		Federal	Federal	GW	APD
PRICKLY PEAR UF 9A-17D-12-15	17	120S	150E	4300750306		Federal	Federal	GW	APD
PRICKLY PEAR UF 8A-17D-12-15	17	120S	150E	4300750307		Federal	Federal	GW	APD
PRICKLY PEAR UF 10A-17D-12-15	17	120S	150E	4300750308		Federal	Federal	GW	APD
PRICKLY PEAR UF 3-7D-12-15	7	120S	150E	4300750309		Federal	Federal	GW	APD
PRICKLY PEAR UF 16A-17D-12-15	17	120S	150E	4300750310		Federal	Federal	GW	APD
PRICKLY PEAR UF 6-7D-12-15	7	120S	150E	4300750311		Federal	Federal	GW	APD
PRICKLY PEAR UF 15A-17D-12-15	17	120S	150E	4300750312		Federal	Federal	GW	APD
PRICKLY PEAR UF 6A-7D-12-15	7	120S	150E	4300750313		Federal	Federal	GW	APD
PRICKLY PEAR UF 7A-7D-12-15	7	120S	150E	4300750314		Federal	Federal	GW	APD
PRICKLY PEAR UF 8A-7D-12-15	7	120S	150E	4300750315		Federal	Federal	GW	APD
PRICKLY PEAR UF 6X-17D-12-15	17	120S	150E	4300750316		Federal	Federal	GW	APD
PRICKLY PEAR UF 11A-17D-12-15	17	120S	150E	4300750317		Federal	Federal	GW	APD
PRICKLY PEAR UF 15B-17D-12-15	17	120S	150E	4300750318		Federal	Federal	GW	APD
PRICKLY PEAR UF 8A-20D-12-15	20	120S	150E	4300750319		Federal	Federal	GW	APD
PRICKLY PEAR UF 1-7D-12-15	7	120S	150E	4300750320		Federal	Federal	GW	APD
PRICKLY PEAR UF 7A-20D-12-15	20	120S	150E	4300750321		Federal	Federal	GW	APD
PRICKLY PEAR UF 9A-20D-12-15	20	120S	150E	4300750322		Federal	Federal	GW	APD
PRICKLY PEAR UF 10A-20D-12-15	20	120S	150E	4300750323		Federal	Federal	GW	APD
PRICKLY PEAR UF 10-20D-12-15	20	120S	150E	4300750324		Federal	Federal	GW	APD
PRICKLY PEAR UF 2-7D-12-15	7	120S	150E	4300750325		Federal	Federal	GW	APD
PRICKLY PEAR UF 14A-20D-12-15	20	120S	150E	4300750326		Federal	Federal	GW	APD
PRICKLY PEAR UF 16A-20D-12-15	20	120S	150E	4300750327		Federal	Federal	GW	APD
PRICKLY PEAR UF 15A-20D-12-15	20	120S	150E	4300750328		Federal	Federal	GW	APD
PRICKLY PEAR UF 8-7D-12-15	7	120S	150E	4300750329		Federal	Federal	GW	APD
PRICKLY PEAR UF 15-20D-12-15	20	120S	150E	4300750330		Federal	Federal	GW	APD
PRICKLY PEAR UF 7-7D-12-15	7	120S	150E	4300750331		Federal	Federal	GW	APD
PRICKLY PEAR UF 6-10D-12-15	9	120S	150E	4300750332		Federal	Federal	GW	APD
PRICKLY PEAR UF 5A-10D-12-15	9	120S	150E	4300750333		Federal	Federal	GW	APD
PRICKLY PEAR UF 11A-10D-12-15	9	120S	150E	4300750334		Federal	Federal	GW	APD
PRICKLY PEAR UF 6A-10D-12-15	9	120S	150E	4300750335		Federal	Federal	GW	APD
PRICKLY PEAR UF 5-10D-12-15	9	120S	150E	4300750336		Federal	Federal	GW	APD
PRICKLY PEAR UF 12A-10D-12-15	9	120S	150E	4300750338		Federal	Federal	GW	APD
PRICKLY PEAR UF 3-10D-12-15	9	120S	150E	4300750339		Federal	Federal	GW	APD
PRICKLY PEAR UF 4-10D-12-15	9	120S	150E	4300750340		Federal	Federal	GW	APD
PRICKLY PEAR UF 8-9D-12-15	9	120S	150E	4300750341		Federal	Federal	GW	APD
PRICKLY PEAR UF 8A-9D-12-15	9	120S	150E	4300750342		Federal	Federal	GW	APD
PRICKLY PEAR UF 7A-9D-12-15	9	120S	150E	4300750343		Federal	Federal	GW	APD
PRICKLY PEAR UF 7-9D-12-15	9	120S	150E	4300750344		Federal	Federal	GW	APD
PRICKLY PEAR UF 1-9D-12-15	9	120S	150E	4300750345		Federal	Federal	GW	APD
PRICKLY PEAR UF 2-9D-12-15	9	120S	150E	4300750346		Federal	Federal	GW	APD
PRICKLY PEAR UF 1-24D-12-1	24	120S	150E	4300750348		Federal	Federal	GW	APD
PRICKLY PEAR UF 9-13D-12-15	13	120S	150E	4300750349		Federal	Federal	GW	APD
PRICKLY PEAR U FED 7-21D-12-15	21	120S	150E	4300750055	14794	Federal	Federal	GW	OPS
PRICKLY PEAR US 1A-16D-12-15	9	120S	150E	4300750192	14794	State	Federal	GW	OPS
PRICKLY PEAR US 2A-16D-12-15	9	120S	150E	4300750193	14794	State	Federal	GW	OPS
PRICKLY PEAR US 2-16D-12-15	9	120S	150E	4300750194	14794	State	Federal	GW	OPS
PRICKLY PEAR UF 9A-9D-12-15	9	120S	150E	4300750196	14794	Federal	Federal	GW	OPS
PRICKLY PEAR UF 10-9D-12-15	9	120S	150E	4300750197	14794	Federal	Federal	GW	OPS
PRICKLY PEAR UF 10A-9D-12-15	9	120S	150E	4300750198	14794	Federal	Federal	GW	OPS

Bill Barrett Corporation (N2165) to EnerVest Operating, LLC (N4040)

Effective 1/1/2014

Prickly Pear Unit

Well Name	Sec	TWN	RNG	API Number	Entity	Mineral Lease	Surface Lease	Well Type	Well Status
PRICKLY PEAR UF 14-9D-12-15	9	120S	150E	4300750199	14794	Federal	Federal	GW	OPS
PRICKLY PEAR UF 14A-9D-12-15	9	120S	150E	4300750200	14794	Federal	Federal	GW	OPS
PRICKLY PEAR UF 15-9D-12-15	9	120S	150E	4300750201	14794	Federal	Federal	GW	OPS
PRICKLY PEAR UF 15A-9D-12-15	9	120S	150E	4300750203	14794	Federal	Federal	GW	OPS
PRICKLY PEAR UF 16A-9D-12-15	9	120S	150E	4300750204	14794	Federal	Federal	GW	OPS
STONE CABIN FED 2-B-27	27	120S	150E	4300730018	14794	Federal	Federal	GW	P
PRICKLY PEAR ST 16-15	16	120S	150E	4300730522	14794	State	State	GW	P
PRICKLY PEAR UNIT 21-2	21	120S	150E	4300730828	14794	Federal	Federal	GW	P
PRICKLY PEAR U ST 13-16	16	120S	150E	4300730933	14794	State	State	GW	P
PRICKLY PEAR U ST 11-16	16	120S	150E	4300730944	14794	State	State	GW	P
PRICKLY PEAR U ST 7-16	16	120S	150E	4300730945	14794	State	State	GW	P
PRICKLY PEAR U FED 7-25	25	120S	150E	4300730954	14794	Federal	Federal	GW	P
PRICKLY PEAR U ST 36-06	36	120S	150E	4300731018	14794	State	State	GW	P
PRICKLY PEAR U FED 13-23-12-15	23	120S	150E	4300731073	14794	Federal	Federal	GW	P
PRICKLY PEAR U FED 1-27D-12-15	23	120S	150E	4300731074	14794	Federal	Federal	GW	P
PRICKLY PEAR U FED 3-26D-12-15	23	120S	150E	4300731075	14794	Federal	Federal	GW	P
PRICKLY PEAR U FED 15-22D-12-15	23	120S	150E	4300731076	14794	Federal	Federal	GW	P
PRICKLY PEAR U FED 3-28D-12-15	21	120S	150E	4300731121	14794	Federal	Federal	GW	P
PRICKLY PEAR U FED 15-21-12-15	21	120S	150E	4300731164	14794	Federal	Federal	GW	P
PRICKLY PEAR U FED 13-21D-12-15	21	120S	150E	4300731166	14794	Federal	Federal	GW	P
PRICKLY PEAR U FED 11-17D-12-15	17	120S	150E	4300731184	14794	Federal	Federal	GW	P
PRICKLY PEAR U FED 7-22D-12-15	22	120S	150E	4300731186	14794	Federal	Federal	GW	P
PRICKLY PEAR U FED 3-22-12-15	22	120S	150E	4300731187	14794	Federal	Federal	GW	P
PRICKLY PEAR U FED 5-22D-12-15	22	120S	150E	4300731188	14794	Federal	Federal	GW	P
PRICKLY PEAR 11-15D-12-15	22	120S	150E	4300731189	14794	Federal	Federal	GW	P
PRICKLY PEAR U FED 9-18D-12-15	18	120S	150E	4300731192	14794	Federal	Federal	GW	P
PRICKLY PEAR U FED 15-18-12-15	18	120S	150E	4300731193	14794	Federal	Federal	GW	P
PRICKLY PEAR U FED 16-27D-12-15	27	120S	150E	4300731194	15569	Federal	Federal	GW	P
PRICKLY PEAR U FED 12-27D-12-15	27	120S	150E	4300731195	15568	Federal	Federal	GW	P
PRICKLY PEAR U FED 9-20D-12-15	20	120S	150E	4300731197	14794	Federal	Federal	GW	P
PRICKLY PEAR U FED 7-20-12-15	20	120S	150E	4300731198	14794	Federal	Federal	GW	P
PRICKLY PEAR U FED 1-20-12-15	20	120S	150E	4300731206	14794	Federal	Federal	GW	P
PRICKLY PEAR U ST 4-36-12-15	36	120S	150E	4300731227	14794	State	State	GW	P
PRICKLY PEAR U FED 4-27D-12-15	22	120S	150E	4300731237	14794	Federal	Federal	GW	P
PRICKLY PEAR U FED 13-22-12-15	22	120S	150E	4300731238	14794	Federal	Federal	GW	P
PRICKLY PEAR U FED 3-27D-12-15	22	120S	150E	4300731239	14794	Federal	Federal	GW	P
PRICKLY PEAR U ST 9-16-12-15	16	120S	150E	4300731240	14794	State	State	GW	P
PRICKLY PEAR U FED 9-28D-12-15	28	120S	150E	4300731241	16028	Federal	Federal	GW	P
PRICKLY PEAR U FED 5-27D-12-15	28	120S	150E	4300731242	14794	Federal	Federal	GW	P
PRICKLY PEAR U FED 1-28-12-15	28	120S	150E	4300731243	14794	Federal	Federal	GW	P
PRICKLY PEAR U FED 8-28D-12-15	28	120S	150E	4300731244	14794	Federal	Federal	GW	P
PRICKLY PEAR U ST 1-16-12-15	16	120S	150E	4300731245	14794	State	State	GW	P
PPU FED 11-18D-12-15	18	120S	150E	4300731257	14794	Federal	Federal	GW	P
PPU FED 11-20D-12-15	20	120S	150E	4300731258	14794	Federal	Federal	GW	P
PPU FED 4-25D-12-15	25	120S	150E	4300731259	14794	Federal	Federal	GW	P
PPU FED 12-25D-12-15	25	120S	150E	4300731260	16068	Federal	Federal	GW	P
PPU FED 14-26D-12-15	35	120S	150E	4300731282	16224	Federal	Federal	GW	P
PPU FED 2-35-12-15	35	120S	150E	4300731283	14794	Federal	Federal	GW	P
PPU FED 10-26D-12-15	35	120S	150E	4300731284	14794	Federal	Federal	GW	P
PPU FED 9-17-12-15	17	120S	150E	4300731287	14794	Federal	Federal	GW	P
PPU FED 1-17D-12-15	17	120S	150E	4300731288	14794	Federal	Federal	GW	P
PPU FED 7-17D-12-15	17	120S	150E	4300731289	14794	Federal	Federal	GW	P
PPU FED 1-18D-12-15	18	120S	150E	4300731294	14794	Federal	Federal	GW	P
PPU FED 7-18D-12-15	18	120S	150E	4300731295	14794	Federal	Federal	GW	P
PPU FED 5-17D-12-15	18	120S	150E	4300731296	14794	Federal	Federal	GW	P
PPU FED 10-17D-12-15	17	120S	150E	4300731307	14794	Federal	Federal	GW	P

Bill Barrett Corporation (N2165) to EnerVest Operating, LLC (N4040)

Effective 1/1/2014

Prickly Pear Unit

Well Name	Sec	TWN	RNG	API Number	Entity	Mineral Lease	Surface Lease	Well Type	Well Status
PPU FED 8-17D-12-15	17	120S	150E	4300731308	14794	Federal	Federal	GW	P
PPU FED 12-17D-12-15	17	120S	150E	4300731309	14794	Federal	Federal	GW	P
PPU FED 13-17D-12-15	17	120S	150E	4300731310	14794	Federal	Federal	GW	P
PPU FED 14-17D-12-15	17	120S	150E	4300731311	14794	Federal	Federal	GW	P
PPU FED 16-18D-12-15	17	120S	150E	4300731312	14794	Federal	Federal	GW	P
PPU FED 8-18D-12-15	18	120S	150E	4300731313	14794	Federal	Federal	GW	P
PPU FED 3-18D-12-15	18	120S	150E	4300731314	14794	Federal	Federal	GW	P
PPU FED 4-18-12-15	18	120S	150E	4300731315	14794	Federal	Federal	GW	P
PPU FED 5-18D-12-15	18	120S	150E	4300731316	14794	Federal	Federal	GW	P
PPU FED 6-18D-12-15	18	120S	150E	4300731317	14794	Federal	Federal	GW	P
PPU FED 16-17D-12-15	17	120S	150E	4300731321	14794	Federal	Federal	GW	P
PPU ST 15-16D-12-15	16	120S	150E	4300731322	14794	State	State	GW	P
PPU ST 16-16D-12-15	16	120S	150E	4300731323	14794	State	State	GW	P
PPU ST 14-16D-12-15	16	120S	150E	4300731324	14794	State	State	GW	P
PPU FED 3-21D-12-15	21	120S	150E	4300731328	14794	Federal	Federal	GW	P
PPU FED 4-21D-12-15	21	120S	150E	4300731329	14794	Federal	Federal	GW	P
PPU FED 13-15D-12-15	22	120S	150E	4300731358	14794	Federal	Federal	GW	P
PPU FED 14-15D-12-15	22	120S	150E	4300731359	14794	Federal	Federal	GW	P
PPU FED 4-22D-12-15	22	120S	150E	4300731360	14794	Federal	Federal	GW	P
PPU FED 6-22D-12-15	22	120S	150E	4300731361	14794	Federal	Federal	GW	P
PPU FED 2-28D-12-15	28	120S	150E	4300731362	14794	Federal	Federal	GW	P
PPU FED 16X-21D-12-15	28	120S	150E	4300731363	14794	Federal	Federal	GW	P
PPU FED 5A-27D-12-15	28	120S	150E	4300731364	14794	Federal	Federal	GW	P
PPU FED 1A-28D-12-15	28	120S	150E	4300731368	14794	Federal	Federal	GW	P
PPU FED 14A-18D-12-15	18	120S	150E	4300731393	14794	Federal	Federal	GW	P
PPU FED 10-18D-12-15	18	120S	150E	4300731394	14794	Federal	Federal	GW	P
PPU FED 15A-18D-12-15	18	120S	150E	4300731395	14794	Federal	Federal	GW	P
PPU FED 16A-18D-12-15	18	120S	150E	4300731396	14794	Federal	Federal	GW	P
PPU FED 12-22D-12-15	22	120S	150E	4300731398	14794	Federal	Federal	GW	P
PPU FED 11-22D-12-15	22	120S	150E	4300731399	14794	Federal	Federal	GW	P
PPU FED 14-22D-12-15	22	120S	150E	4300731400	14794	Federal	Federal	GW	P
PPU FED 4A-27D-12-15	22	120S	150E	4300731401	14794	Federal	Federal	GW	P
PPU FED 11-21D-12-15	21	120S	150E	4300731412	14794	Federal	Federal	GW	P
PPU FED 6-21D-12-15	21	120S	150E	4300731413	14794	Federal	Federal	GW	P
PPU FED 12-21D-12-15	21	120S	150E	4300731414	14794	Federal	Federal	GW	P
PPU FED 8-20D-12-15	20	120S	150E	4300731419	14794	Federal	Federal	GW	P
PPU FED 1A-20D-12-15	20	120S	150E	4300731420	14794	Federal	Federal	GW	P
PPU FED 2-20D-12-15	20	120S	150E	4300731421	14794	Federal	Federal	GW	P
PPU ST 7A-16D-12-15	16	120S	150E	4300731422	14794	State	State	GW	P
PPU ST 6-16D-12-15	16	120S	150E	4300731423	14794	State	State	GW	P
PPU ST 10A-16D-12-15	16	120S	150E	4300731424	14794	State	State	GW	P
PPU ST 3-16D-12-15	16	120S	150E	4300731425	14794	State	State	GW	P
PPU FED 5-21D-12-15	21	120S	150E	4300731451	14794	Federal	Federal	GW	P
PPU ST 8-16D-12-15	16	120S	150E	4300731455	14794	State	State	GW	P
PPU ST 12-16D-12-15	16	120S	150E	4300731456	14794	State	State	GW	P
PPU ST 12A-16D-12-15	16	120S	150E	4300731457	14794	State	State	GW	P
PPU ST 15A-16D-12-15	16	120S	150E	4300731458	14794	State	State	GW	P
PPU ST 10-16D-12-15	16	120S	150E	4300731459	14794	State	State	GW	P
PPU ST 11A-16D-12-15	16	120S	150E	4300731460	14794	State	State	GW	P
PPU ST 13A-16D-12-15	16	120S	150E	4300731461	14794	State	State	GW	P
PPU FED 10-7D-12-15	7	120S	150E	4300731470	14794	Federal	Federal	GW	P
PPU FED 15-7D-12-15	7	120S	150E	4300731471	14794	Federal	Federal	GW	P
PPU FED 9-7D-12-15	7	120S	150E	4300731472	14794	Federal	Federal	GW	P
PPU FED 16-7D-12-15	7	120S	150E	4300731473	14794	Federal	Federal	GW	P
PPU ST 6A-16D-12-15	16	120S	150E	4300731477	14794	State	State	GW	P
PPU ST 4-16D-12-15	16	120S	150E	4300731478	14794	State	State	GW	P

Bill Barrett Corporation (N2165) to EnerVest Operating, LLC (N4040)

Effective 1/1/2014

Prickly Pear Unit

Well Name	Sec	TWN	RNG	API Number	Entity	Mineral Lease	Surface Lease	Well Type	Well Status
PPU ST 4A-16D-12-15	16	120S	150E	4300731479	14794	State	State	GW	P
PPU ST 5A-16D-12-15	16	120S	150E	4300731480	14794	State	State	GW	P
PPU ST 3A-16D-12-15	16	120S	150E	4300731481	14794	State	State	GW	P
PPU ST 16A-16D-12-15	16	120S	150E	4300731484	14794	State	State	GW	P
PPU ST 9A-16D-12-15	16	120S	150E	4300731485	14794	State	State	GW	P
PPU ST 16B-16D-12-15	16	120S	150E	4300731514	14794	State	State	GW	P
PPU ST 14B-16D-12-15	16	120S	150E	4300731515	14794	State	State	GW	P
PPU ST 13B-16D-12-15	16	120S	150E	4300731516	14794	State	State	GW	P
PRICKLY PEAR U FED 9-22D-12-15	22	120S	150E	4300750041	14794	Federal	Federal	GW	P
PRICKLY PEAR U FED 10-22D-12-15	22	120S	150E	4300750042	14794	Federal	Federal	GW	P
PRICKLY PEAR U FED 16-22D-12-15	22	120S	150E	4300750043	14794	Federal	Federal	GW	P
PRICKLY PEAR U FED 2-27D-12-15	22	120S	150E	4300750044	14794	Federal	Federal	GW	P
PRICKLY PEAR U FED 16-15D-12-15	15	120S	150E	4300750045	14794	Federal	Federal	GW	P
PRICKLY PEAR U FED 15-15D-12-15	15	120S	150E	4300750046	14794	Federal	Federal	GW	P
PRICKLY PEAR U FED 10-15D-12-15	15	120S	150E	4300750047	14794	Federal	Federal	GW	P
PRICKLY PEAR U FED 9-15D-12-15	15	120S	150E	4300750048	14794	Federal	Federal	GW	P
PRICKLY PEAR U FED 11A-15D-12-15	15	120S	150E	4300750049	14794	Federal	Federal	GW	P
PRICKLY PEAR U FED 1-21D-12-15	21	120S	150E	4300750050	14794	Federal	Federal	GW	P
PRICKLY PEAR U FED 2-21D-12-15	21	120S	150E	4300750051	14794	Federal	Federal	GW	P
PRICKLY PEAR U FED 2A-21D-12-15	21	120S	150E	4300750052	14794	Federal	Federal	GW	P
PRICKLY PEAR U FED 4A-22D-12-15	21	120S	150E	4300750053	14794	Federal	Federal	GW	P
PRICKLY PEAR U FED 5A-22D-12-15	21	120S	150E	4300750054	14794	Federal	Federal	GW	P
PRICKLY PEAR U FED 7A-21D-12-15	21	120S	150E	4300750056	14794	Federal	Federal	GW	P
PRICKLY PEAR U FED 8-21D-12-15	21	120S	150E	4300750057	14794	Federal	Federal	GW	P
PRICKLY PEAR U FED 8A-21D-12-15	21	120S	150E	4300750058	14794	Federal	Federal	GW	P
PRICKLY PEAR U FED 16-8D-12-15	8	120S	150E	4300750059	14794	Federal	Federal	GW	P
PRICKLY PEAR U FED 15-8D-12-15	8	120S	150E	4300750060	14794	Federal	Federal	GW	P
PRICKLY PEAR U FED 2-17D-12-15	8	120S	150E	4300750061	14794	Federal	Federal	GW	P
PRICKLY PEAR U FED 1A-17D-12-15	8	120S	150E	4300750062	14794	Federal	Federal	GW	P
PRICKLY PEAR U FED 1-22D-12-15	22	120S	150E	4300750076	14794	Federal	Federal	GW	P
PRICKLY PEAR U FED 2-22D-12-15	22	120S	150E	4300750077	14794	Federal	Federal	GW	P
PRICKLY PEAR U FED 8-22D-12-15	22	120S	150E	4300750078	14794	Federal	Federal	GW	P
PRICKLY PEAR U FED 3-17D-12-15	17	120S	150E	4300750079	14794	Federal	Federal	GW	P
PRICKLY PEAR U FED 3A-17D-12-15	17	120S	150E	4300750080	14794	Federal	Federal	GW	P
PRICKLY PEAR U FED 4-17D-12-15	17	120S	150E	4300750081	14794	Federal	Federal	GW	P
PRICKLY PEAR U FED 4A-17D-12-15	17	120S	150E	4300750082	14794	Federal	Federal	GW	P
PRICKLY PEAR U FED 5A-17D-12-15	17	120S	150E	4300750083	14794	Federal	Federal	GW	P
PRICKLY PEAR U FED 6-17D-12-15	17	120S	150E	4300750084	14794	Federal	Federal	GW	P
PRICKLY PEAR U FED 6A-17D-12-15	17	120S	150E	4300750085	14794	Federal	Federal	GW	P
PRICKLY PEAR U FED 7A-17D-12-15	17	120S	150E	4300750086	14794	Federal	Federal	GW	P
PRICKLY PEAR U FED 9-12D-12-14	12	120S	140E	4300750088	14794	Federal	Federal	GW	P
PRICKLY PEAR U FED 10-12D-12-14	12	120S	140E	4300750089	14794	Federal	Federal	GW	P
PRICKLY PEAR U FED 15-12D-12-14	12	120S	140E	4300750090	14794	Federal	Federal	GW	P
PRICKLY PEAR U FED 16-12D-12-14	12	120S	140E	4300750091	14794	Federal	Federal	GW	P
PRICKLY PEAR U FED 3-20D-12-15	20	120S	150E	4300750098	14794	Federal	Federal	GW	P
PRICKLY PEAR U FED 3A-20D-12-15	20	120S	150E	4300750099	14794	Federal	Federal	GW	P
PRICKLY PEAR U FED 4-20D-12-15	20	120S	150E	4300750100	14794	Federal	Federal	GW	P
PRICKLY PEAR U FED 4A-20D-12-15	20	120S	150E	4300750101	14794	Federal	Federal	GW	P
PRICKLY PEAR U FED 5-20D-12-15	20	120S	150E	4300750102	14794	Federal	Federal	GW	P
PRICKLY PEAR U FED 5A-20D-12-15	20	120S	150E	4300750103	14794	Federal	Federal	GW	P
PRICKLY PEAR U FED 6-20D-12-15	20	120S	150E	4300750104	14794	Federal	Federal	GW	P
PRICKLY PEAR U FED 6A-20D-12-15	20	120S	150E	4300750105	14794	Federal	Federal	GW	P
PRICKLY PEAR U FED 11A-20D-12-15	20	120S	150E	4300750106	14794	Federal	Federal	GW	P
PRICKLY PEAR U FED 12A-20D-12-15	20	120S	150E	4300750107	14794	Federal	Federal	GW	P
PRICKLY PEAR U FED 13A-17D-12-15	20	120S	150E	4300750108	14794	Federal	Federal	GW	P
PRICKLY PEAR UF 7A-18D-12-15	17	120S	150E	4300750136	14794	Federal	Federal	GW	P

Bill Barrett Corporation (N2165) to EnerVest Operating, LLC (N4040)

Effective 1/1/2014

Prickly Pear Unit

Well Name	Sec	TWN	RNG	API Number	Entity	Mineral Lease	Surface Lease	Well Type	Well Status
PRICKLY PEAR UF 8A-18D-12-15	17	120S	150E	4300750137	14794	Federal	Federal	GW	P
PRICKLY PEAR UF 9A-18D-12-15	17	120S	150E	4300750138	14794	Federal	Federal	GW	P
PRICKLY PEAR UF 12-20D-12-15	20	120S	150E	4300750139	14794	Federal	Federal	GW	P
PRICKLY PEAR UF 16A-8D-12-15	8	120S	150E	4300750140	14794	Federal	Federal	GW	P
PRICKLY PEAR UF 15A-8D-12-15	8	120S	150E	4300750141	14794	Federal	Federal	GW	P
PRICKLY PEAR UF 13A-9D-12-15	8	120S	150E	4300750142	14794	Federal	Federal	GW	P
PRICKLY PEAR UF 13-9D-12-15	8	120S	150E	4300750143	14794	Federal	Federal	GW	P
PRICKLY PEAR UF 12-9D-12-15	8	120S	150E	4300750144	14794	Federal	Federal	GW	P
PRICKLY PEAR UF 10-8D-12-15	8	120S	150E	4300750145	14794	Federal	Federal	GW	P
PRICKLY PEAR UF 9-8D-12-15	8	120S	150E	4300750146	14794	Federal	Federal	GW	P
PRICKLY PEAR UF 2A-17D-12-15	8	120S	150E	4300750147	14794	Federal	Federal	GW	P
PRICKLY PEAR UF 1A-22D-12-15	22	120S	150E	4300750171	14794	Federal	Federal	GW	P
PRICKLY PEAR UF 2A-22D-12-15	22	120S	150E	4300750172	14794	Federal	Federal	GW	P
PRICKLY PEAR UF 6A-22D-12-15	22	120S	150E	4300750173	14794	Federal	Federal	GW	P
PRICKLY PEAR UF 7A-22D-12-15	22	120S	150E	4300750174	14794	Federal	Federal	GW	P
PRICKLY PEAR UF 8A-22D-12-15	22	120S	150E	4300750175	14794	Federal	Federal	GW	P
PRICKLY PEAR UF 14B-15D-12-15	22	120S	150E	4300750176	14794	Federal	Federal	GW	P
PRICKLY PEAR UF 9-9D-12-15	9	120S	150E	4300750195	14794	Federal	Federal	GW	P
PRICKLY PEAR UF 16-9D-12-15	9	120S	150E	4300750202	14794	Federal	Federal	GW	P
PRICKLY PEAR UF 8-14D-12-15	14	120S	150E	4300750216	18289	Federal	Federal	GW	P
PRICKLY PEAR UF 15-14D-12-15	14	120S	150E	4300750221	18290	Federal	Federal	GW	P
PRICKLY PEAR U ST 5-16	16	120S	150E	4300730943	14794	State	State	GW	S
PRICKLY PEAR U FED 7-28D-12-15	21	120S	150E	4300731165	14794	Federal	Federal	GW	S
PRICKLY PEAR U FED 15-17-12-15	17	120S	150E	4300731183	14794	Federal	Federal	GW	S
PRICKLY PEAR U FED 10-27-12-15	27	120S	150E	4300731196	15570	Federal	Federal	GW	S
PPU FED 4-35D-12-15	35	120S	150E	4300731285	16223	Federal	Federal	GW	S
PRICKLY PEAR U FED 12A-17D-12-15	17	120S	150E	4300750087	14794	Federal	Federal	GW	S

COPY

STATE OF UTAH
DEPARTMENT OF NATURAL RESOURCES
DIVISION OF OIL, GAS AND MINING

FORM 9

SUNDRY NOTICES AND REPORTS ON WELLS

Do not use this form for proposals to drill new wells, significantly deepen existing wells below current bottom-hole depth, reenter plugged wells, or to drill horizontal laterals. Use APPLICATION FOR PERMIT TO DRILL form for such proposals.

1. TYPE OF WELL OIL WELL <input type="checkbox"/> GAS WELL <input type="checkbox"/> OTHER _____		5. LEASE DESIGNATION AND SERIAL NUMBER: (see attached well list)
2. NAME OF OPERATOR: ENERVEST OPERATING, LLC		6. IF INDIAN, ALLOTTEE OR TRIBE NAME: N/A
3. ADDRESS OF OPERATOR: 1001 FANNIN, ST. STE 800 CITY HOUSTON STATE TX ZIP 77002		7. UNIT or CA AGREEMENT NAME:
4. LOCATION OF WELL FOOTAGES AT SURFACE: (see attached well list) QTR/QTR, SECTION, TOWNSHIP, RANGE, MERIDIAN:		8. WELL NAME and NUMBER: (see attached well list)
PHONE NUMBER: (713) 659-3500		9. API NUMBER:
		10. FIELD AND POOL, OR WILDCAT:
		COUNTY:
		STATE: UTAH

11. CHECK APPROPRIATE BOXES TO INDICATE NATURE OF NOTICE, REPORT, OR OTHER DATA

TYPE OF SUBMISSION	TYPE OF ACTION		
<input checked="" type="checkbox"/> NOTICE OF INTENT (Submit in Duplicate) Approximate date work will start: <u>1/1/2014</u>	<input type="checkbox"/> ACIDIZE	<input type="checkbox"/> DEEPEN	<input type="checkbox"/> REPERFORATE CURRENT FORMATION
<input type="checkbox"/> SUBSEQUENT REPORT (Submit Original Form Only) Date of work completion:	<input type="checkbox"/> ALTER CASING	<input type="checkbox"/> FRACTURE TREAT	<input type="checkbox"/> SIDETRACK TO REPAIR WELL
	<input type="checkbox"/> CASING REPAIR	<input type="checkbox"/> NEW CONSTRUCTION	<input type="checkbox"/> TEMPORARILY ABANDON
	<input type="checkbox"/> CHANGE TO PREVIOUS PLANS	<input checked="" type="checkbox"/> OPERATOR CHANGE	<input type="checkbox"/> TUBING REPAIR
	<input type="checkbox"/> CHANGE TUBING	<input type="checkbox"/> PLUG AND ABANDON	<input type="checkbox"/> VENT OR FLARE
	<input type="checkbox"/> CHANGE WELL NAME	<input type="checkbox"/> PLUG BACK	<input type="checkbox"/> WATER DISPOSAL
	<input type="checkbox"/> CHANGE WELL STATUS	<input type="checkbox"/> PRODUCTION (START/RESUME)	<input type="checkbox"/> WATER SHUT-OFF
	<input type="checkbox"/> COMMINGLE PRODUCING FORMATIONS	<input type="checkbox"/> RECLAMATION OF WELL SITE	<input type="checkbox"/> OTHER: _____
	<input type="checkbox"/> CONVERT WELL TYPE	<input type="checkbox"/> RECOMPLETE - DIFFERENT FORMATION	

12. DESCRIBE PROPOSED OR COMPLETED OPERATIONS. Clearly show all pertinent details including dates, depths, volumes, etc.
ENERVEST OPERATING, LLC IS SUBMITTING THIS SUNDRY AS NOTIFICATION THAT THE WELLS LISTED ON THE ATTACHED LIST HAVE BEEN SOLD TO ENERVEST OPERATING, LLC BY BILL BARRETT CORPORATION EFFECTIVE 1/1/2014. PLEASE REFER ALL FUTURE CORRESPONDENCE TO THE ADDRESS BELOW.

EnerVest Operating, L.L.C.
1001 Fannin, Suite 800
Houston, Texas 77002
713-659-3500
(BLM BOND # RLB 7886, STATE/FEE BOND # B008321)

BILL BARRETT CORPORATION
Duane Zavadil NAME (PLEASE PRINT)
Duane Zavadil SIGNATURE
Senior Vice President -
EH&S, Government and Regulatory Affairs N2165

ENERVEST OPERATING, LLC
RONNIE L YOUNG NAME (PLEASE PRINT)
Ronnie L Young SIGNATURE
DIRECTOR - REGULATORY N4040

NAME (PLEASE PRINT) RONNIE YOUNG TITLE DIRECTOR - REGULATORY
SIGNATURE Ronnie L Young DATE 12/10/2013

(This space for State use on) **APPROVED**
JAN 28 2014 4-PM
DIV. OF OIL, GAS & MINING
Rachel Medina

RECEIVED
JAN 07 2014

UDOGM CHANGE OF OPERATOR WELL LIST

Well Name	Sec	TWN	RNG	API Number	Entity	Lease	Well Type	Well Status	Unit
JACK CANYON UNIT 8-32	32	120S	160E	4300730460	15167	State	WI	A	
JACK CYN U ST 14-32	32	120S	160E	4300730913	15166	State	WD	A	
PRICKLY PEAR U FED 12-24	24	120S	140E	4300730953	14467	Federal	WD	A	
PPU FED 11-23D-12-15	23	120S	150E	4300731440		Federal	GW	APD	PRICKLY PEAR
PPU FED 4-26D-12-15	23	120S	150E	4300731441		Federal	GW	APD	PRICKLY PEAR
PPU FED 14-23D-12-15	23	120S	150E	4300731442		Federal	GW	APD	PRICKLY PEAR
PPU FED 12-23D-12-15	23	120S	150E	4300731443		Federal	GW	APD	PRICKLY PEAR
PPU FED 11-34D-12-16	34	120S	160E	4300731465		Federal	GW	APD	PETERS POINT
PPU FED 10-34D-12-16	34	120S	160E	4300731469		Federal	GW	APD	PETERS POINT
HORSE BENCH FED 4-27D-12-16	27	120S	160E	4300750092		Federal	GW	APD	
HORSE BENCH FED 5-27D-12-16	27	120S	160E	4300750093		Federal	GW	APD	
PRICKLY PEAR U FED 12-7D-12-15	07	120S	150E	4300750094		Federal	GW	APD	PRICKLY PEAR
PRICKLY PEAR U FED 11-7D-12-15	07	120S	150E	4300750095		Federal	GW	APD	PRICKLY PEAR
PRICKLY PEAR U FED 13-7D-12-15	07	120S	150E	4300750096		Federal	GW	APD	PRICKLY PEAR
PRICKLY PEAR U FED 14-7D-12-15	07	120S	150E	4300750097		Federal	GW	APD	PRICKLY PEAR
PRICKLY PEAR UF 11-8D-12-15	08	120S	150E	4300750124		Federal	GW	APD	PRICKLY PEAR
PRICKLY PEAR UF 12-8D-12-15	08	120S	150E	4300750125		Federal	GW	APD	PRICKLY PEAR
PRICKLY PEAR UF 13-8D-12-15	08	120S	150E	4300750126		Federal	GW	APD	PRICKLY PEAR
PRICKLY PEAR UF 14-8D-12-15	08	120S	150E	4300750127		Federal	GW	APD	PRICKLY PEAR
PRICKLY PEAR UF 9-21D-12-15	21	120S	150E	4300750128		Federal	GW	APD	PRICKLY PEAR
PRICKLY PEAR UF 9A-21D-12-15	21	120S	150E	4300750129		Federal	GW	APD	PRICKLY PEAR
PRICKLY PEAR UF 10-21D-12-15	21	120S	150E	4300750130		Federal	GW	APD	PRICKLY PEAR
PRICKLY PEAR UF 10A-21D-12-15	21	120S	150E	4300750131		Federal	GW	APD	PRICKLY PEAR
PRICKLY PEAR UF 15A-21D-12-15	21	120S	150E	4300750132		Federal	GW	APD	PRICKLY PEAR
PRICKLY PEAR UF 15X-21D-12-15	21	120S	150E	4300750133		Federal	GW	APD	PRICKLY PEAR
PRICKLY PEAR UF 16-21D-12-15	21	120S	150E	4300750134		Federal	GW	APD	PRICKLY PEAR
PRICKLY PEAR UF 16A-21D-12-15	21	120S	150E	4300750135		Federal	GW	APD	PRICKLY PEAR
PRICKLY PEAR UF 13A-22D-12-15	21	120S	150E	4300750148		Federal	GW	APD	PRICKLY PEAR
PRICKLY PEAR UF 1A-27D-12-15	22	120S	150E	4300750161		Federal	GW	APD	PRICKLY PEAR
PRICKLY PEAR UF 2A-27D-12-15	22	120S	150E	4300750162		Federal	GW	APD	PRICKLY PEAR
PRICKLY PEAR UF 3A-27D-12-15	22	120S	150E	4300750163		Federal	GW	APD	PRICKLY PEAR
PRICKLY PEAR UF 9A-22D-12-15	22	120S	150E	4300750164		Federal	GW	APD	PRICKLY PEAR
PRICKLY PEAR UF 10A-22D-12-15	22	120S	150E	4300750165		Federal	GW	APD	PRICKLY PEAR
PRICKLY PEAR UF 11A-22D-12-15	22	120S	150E	4300750166		Federal	GW	APD	PRICKLY PEAR
PRICKLY PEAR UF 12A-22D-12-15	22	120S	150E	4300750167		Federal	GW	APD	PRICKLY PEAR
PRICKLY PEAR UF 14A-22D-12-15	22	120S	150E	4300750168		Federal	GW	APD	PRICKLY PEAR
PRICKLY PEAR UF 15A-22D-12-15	22	120S	150E	4300750169		Federal	GW	APD	PRICKLY PEAR
PRICKLY PEAR UF 16A-22D-12-15	22	120S	150E	4300750170		Federal	GW	APD	PRICKLY PEAR
PETERS POINT UF 15X-36D-12-16	36	120S	160E	4300750178		Federal	GW	APD	PETERS POINT
PRICKLY PEAR UF 15A-15D-12-15	15	120S	150E	4300750180		Federal	GW	APD	PRICKLY PEAR
PRICKLY PEAR UF 11B-15D-12-15	15	120S	150E	4300750181		Federal	GW	APD	PRICKLY PEAR
PETERS POINT UF 10-1D-13-16	36	120S	160E	4300750182		Federal	GW	APD	PETERS POINT
PETERS POINT UF 9-1D-13-16	36	120S	160E	4300750183		Federal	GW	APD	PETERS POINT
PRICKLY PEAR UF 16A-15D-12-15	15	120S	150E	4300750184		Federal	GW	APD	PRICKLY PEAR
PRICKLY PEAR UF 3A-18D-12-15	07	120S	150E	4300750185		Federal	GW	APD	PRICKLY PEAR
PRICKLY PEAR UF 4A-18D-12-15	07	120S	150E	4300750186		Federal	GW	APD	PRICKLY PEAR
PRICKLY PEAR UF 11A-7D-12-15	07	120S	150E	4300750187		Federal	GW	APD	PRICKLY PEAR
PRICKLY PEAR UF 2-18D-12-15	07	120S	150E	4300750188		Federal	GW	APD	PRICKLY PEAR

UDOGM CHANGE OF OPERATOR WELL LIST

PRICKLY PEAR UF 12A-7D-12-15	07	120S	150E	4300750189	Federal	GW	APD	PRICKLY PEAR
PRICKLY PEAR UF 13A-7D-12-15	07	120S	150E	4300750190	Federal	GW	APD	PRICKLY PEAR
PRICKLY PEAR UF 14A-7D-12-15	07	120S	150E	4300750191	Federal	GW	APD	PRICKLY PEAR
PRICKLY PEAR FEDERAL 1-12D-12-14	12	120S	140E	4300750205	Federal	GW	APD	PRICKLY PEAR
PRICKLY PEAR UF 2-12D-12-14	12	120S	140E	4300750206	Federal	GW	APD	PRICKLY PEAR
PRICKLY PEAR UF 7-12D-12-14	12	120S	140E	4300750207	Federal	GW	APD	PRICKLY PEAR
PRICKLY PEAR UF 7A-12D-12-14	12	120S	140E	4300750208	Federal	GW	APD	PRICKLY PEAR
PRICKLY PEAR UF 8-12D-12-14	12	120S	140E	4300750209	Federal	GW	APD	PRICKLY PEAR
PRICKLY PEAR UF 4-7D-12-15	12	120S	140E	4300750210	Federal	GW	APD	PRICKLY PEAR
PRICKLY PEAR UF 5-7D-12-15	12	120S	140E	4300750211	Federal	GW	APD	PRICKLY PEAR
PRICKLY PEAR UF 8A-12D-12-14	12	120S	140E	4300750212	Federal	GW	APD	PRICKLY PEAR
PRICKLY PEAR UF 5A-7D-12-15	12	120S	140E	4300750213	Federal	GW	APD	PRICKLY PEAR
PRICKLY PEAR UF 7-14D-12-15	14	120S	150E	4300750214	Federal	GW	APD	PRICKLY PEAR
PRICKLY PEAR UF 7A-14D-12-15	14	120S	150E	4300750215	Federal	GW	APD	PRICKLY PEAR
PRICKLY PEAR UF 9-14D-12-15	14	120S	150E	4300750217	Federal	GW	APD	PRICKLY PEAR
PRICKLY PEAR UF 9A-14D-12-15	14	120S	150E	4300750218	Federal	GW	APD	PRICKLY PEAR
PRICKLY PEAR UF 10-14D-12-15	14	120S	150E	4300750219	Federal	GW	APD	PRICKLY PEAR
PRICKLY PEAR UF 10A-14D-12-15	14	120S	150E	4300750220	Federal	GW	APD	PRICKLY PEAR
PRICKLY PEAR UF 15A-14D-12-15	14	120S	150E	4300750222	Federal	GW	APD	PRICKLY PEAR
PRICKLY PEAR UF 16-14D-12-15	14	120S	150E	4300750223	Federal	GW	APD	PRICKLY PEAR
PRICKLY PEAR UF 16A-14D-12-15	14	120S	150E	4300750224	Federal	GW	APD	PRICKLY PEAR
PRICKLY PEAR UF 1A-18D-12-15	07	120S	150E	4300750225	Federal	GW	APD	PRICKLY PEAR
PRICKLY PEAR UF 2A-18D-12-15	07	120S	150E	4300750226	Federal	GW	APD	PRICKLY PEAR
PRICKLY PEAR UF 9A-7D-12-15	07	120S	150E	4300750227	Federal	GW	APD	PRICKLY PEAR
PRICKLY PEAR UF 10A-7D-12-15	07	120S	150E	4300750228	Federal	GW	APD	PRICKLY PEAR
PRICKLY PEAR UF 15A-7D-12-15	07	120S	150E	4300750229	Federal	GW	APD	PRICKLY PEAR
PRICKLY PEAR UF 16A-7D-12-15	07	120S	150E	4300750230	Federal	GW	APD	PRICKLY PEAR
PRICKLY PEAR UF 9A-12D-12-14	12	120S	140E	4300750233	Federal	GW	APD	PRICKLY PEAR
PRICKLY PEAR UF 10A-12D-12-14	12	120S	140E	4300750234	Federal	GW	APD	PRICKLY PEAR
PRICKLY PEAR UF 15A-12D-12-14	12	120S	140E	4300750235	Federal	GW	APD	PRICKLY PEAR
PRICKLY PEAR UF 12A-8D-12-15	08	120S	150E	4300750236	Federal	GW	APD	PRICKLY PEAR
PRICKLY PEAR UF 16A-12D-12-14	12	120S	140E	4300750237	Federal	GW	APD	PRICKLY PEAR
PRICKLY PEAR UF 11A-8D-12-15	08	120S	150E	4300750238	Federal	GW	APD	PRICKLY PEAR
PRICKLY PEAR UF 13A-8D-12-15	08	120S	150E	4300750239	Federal	GW	APD	PRICKLY PEAR
PRICKLY PEAR UF 14A-8D-12-15	08	120S	150E	4300750240	Federal	GW	APD	PRICKLY PEAR
PRICKLY PEAR UF 5A-8D-12-15	08	120S	150E	4300750260	Federal	GW	APD	PRICKLY PEAR
PRICKLY PEAR UF 6A-8D-12-15	08	120S	150E	4300750261	Federal	GW	APD	PRICKLY PEAR
PRICKLY PEAR UF 4-8D-12-15	08	120S	150E	4300750262	Federal	GW	APD	PRICKLY PEAR
PRICKLY PEAR UF 3-8D-12-15	08	120S	150E	4300750263	Federal	GW	APD	PRICKLY PEAR
PRICKLY PEAR UF 2-8D-12-15	08	120S	150E	4300750264	Federal	GW	APD	PRICKLY PEAR
PRICKLY PEAR UF 7A-8D-12-15	08	120S	150E	4300750265	Federal	GW	APD	PRICKLY PEAR
PRICKLY PEAR UF 7-8D-12-15	08	120S	150E	4300750266	Federal	GW	APD	PRICKLY PEAR
PRICKLY PEAR UF 5-8D-12-15	08	120S	150E	4300750267	Federal	GW	APD	PRICKLY PEAR
PRICKLY PEAR UF 6-8D-12-15	08	120S	150E	4300750268	Federal	GW	APD	PRICKLY PEAR
PRICKLY PEAR UF 10A-8D-12-15	08	120S	150E	4300750269	Federal	GW	APD	PRICKLY PEAR
PRICKLY PEAR UF 9A-8D-12-15	08	120S	150E	4300750270	Federal	GW	APD	PRICKLY PEAR
PRICKLY PEAR UF 8-8D-12-15	08	120S	150E	4300750271	Federal	GW	APD	PRICKLY PEAR
PRICKLY PEAR UF 1-8D-12-15	08	120S	150E	4300750272	Federal	GW	APD	PRICKLY PEAR
PRICKLY PEAR UF 8A-8D-12-15	08	120S	150E	4300750273	Federal	GW	APD	PRICKLY PEAR

UDOGM CHANGE OF OPERATOR WELL LIST

PRICKLY PEAR UF 5-9D-12-15	09	120S	150E	4300750274	Federal	GW	APD	PRICKLY PEAR
PRICKLY PEAR UF 5A-9D-12-15	09	120S	150E	4300750275	Federal	GW	APD	PRICKLY PEAR
PRICKLY PEAR UF 4-9D-12-15	09	120S	150E	4300750276	Federal	GW	APD	PRICKLY PEAR
PRICKLY PEAR UF 3-9D-12-15	09	120S	150E	4300750277	Federal	GW	APD	PRICKLY PEAR
PRICKLY PEAR UF 6A-9D-12-15	09	120S	150E	4300750278	Federal	GW	APD	PRICKLY PEAR
PRICKLY PEAR UF 11-9D-12-15	09	120S	150E	4300750279	Federal	GW	APD	PRICKLY PEAR
PRICKLY PEAR UF 12A-9D-12-15	09	120S	150E	4300750280	Federal	GW	APD	PRICKLY PEAR
PRICKLY PEAR UF 6-9D-12-15	09	120S	150E	4300750281	Federal	GW	APD	PRICKLY PEAR
PRICKLY PEAR UF 11A-9D-12-15	09	120S	150E	4300750282	Federal	GW	APD	PRICKLY PEAR
PRICKLY PEAR US 1X-16D-12-15	10	120S	150E	4300750283	State	GW	APD	PRICKLY PEAR
PRICKLY PEAR UF 5A-15D-12-15	10	120S	150E	4300750284	Federal	GW	APD	PRICKLY PEAR
PRICKLY PEAR UF 6A-15D-12-15	10	120S	150E	4300750285	Federal	GW	APD	PRICKLY PEAR
PRICKLY PEAR UF 3-15D-13-15	10	120S	150E	4300750286	Federal	GW	APD	PRICKLY PEAR
PRICKLY PEAR UF 15A-10D-12-15	15	120S	150E	4300750287	Federal	GW	APD	PRICKLY PEAR
PRICKLY PEAR UF 13-10D-12-15	10	120S	150E	4300750288	Federal	GW	APD	PRICKLY PEAR
PRICKLY PEAR UF 15-10D-12-15	15	120S	150E	4300750289	Federal	GW	APD	PRICKLY PEAR
PRICKLY PEAR UF 16A-10D-12-15	15	120S	150E	4300750290	Federal	GW	APD	PRICKLY PEAR
PRICKLY PEAR UF 9-10D-12-15	15	120S	150E	4300750291	Federal	GW	APD	PRICKLY PEAR
PRICKLY PEAR UF 14A-10D-12-15	10	120S	150E	4300750292	Federal	GW	APD	PRICKLY PEAR
PRICKLY PEAR UF 10-10D-12-15	15	120S	150E	4300750293	Federal	GW	APD	PRICKLY PEAR
PRICKLY PEAR UF 16-10D-12-15	15	120S	150E	4300750294	Federal	GW	APD	PRICKLY PEAR
PRICKLY PEAR UF 13-11D-12-15	15	120S	150E	4300750295	Federal	GW	APD	PRICKLY PEAR
PRICKLY PEAR UF 13A-11D-12-15	15	120S	150E	4300750296	Federal	GW	APD	PRICKLY PEAR
PRICKLY PEAR UF 12-11D-12-15	15	120S	150E	4300750297	Federal	GW	APD	PRICKLY PEAR
PRICKLY PEAR UF 13A-10D-12-15	10	120S	150E	4300750298	Federal	GW	APD	PRICKLY PEAR
PRICKLY PEAR UF 12-10D-12-15	10	120S	150E	4300750299	Federal	GW	APD	PRICKLY PEAR
PRICKLY PEAR UF 11-10D-12-15	10	120S	150E	4300750300	Federal	GW	APD	PRICKLY PEAR
PRICKLY PEAR UF 3A-15D-12-15	10	120S	150E	4300750301	Federal	GW	APD	PRICKLY PEAR
PRICKLY PEAR UF 12-14D-12-15	14	120S	150E	4300750302	Federal	GW	APD	PRICKLY PEAR
PRICKLY PEAR UF 4-15D-12-15	10	120S	150E	4300750303	Federal	GW	APD	PRICKLY PEAR
PRICKLY PEAR UF 4A-15D-12-15	10	120S	150E	4300750304	Federal	GW	APD	PRICKLY PEAR
PRICKLY PEAR UF 14-10D-12-15	10	120S	150E	4300750305	Federal	GW	APD	PRICKLY PEAR
PRICKLY PEAR UF 9A-17D-12-15	17	120S	150E	4300750306	Federal	GW	APD	PRICKLY PEAR
PRICKLY PEAR UF 8A-17D-12-15	17	120S	150E	4300750307	Federal	GW	APD	PRICKLY PEAR
PRICKLY PEAR UF 10A-17D-12-15	17	120S	150E	4300750308	Federal	GW	APD	PRICKLY PEAR
PRICKLY PEAR UF 3-7D-12-15	07	120S	150E	4300750309	Federal	GW	APD	PRICKLY PEAR
PRICKLY PEAR UF 16A-17D-12-15	17	120S	150E	4300750310	Federal	GW	APD	PRICKLY PEAR
PRICKLY PEAR UF 6-7D-12-15	07	120S	150E	4300750311	Federal	GW	APD	PRICKLY PEAR
PRICKLY PEAR UF 15A-17D-12-15	17	120S	150E	4300750312	Federal	GW	APD	PRICKLY PEAR
PRICKLY PEAR UF 6A-7D-12-15	07	120S	150E	4300750313	Federal	GW	APD	PRICKLY PEAR
PRICKLY PEAR UF 7A-7D-12-15	07	120S	150E	4300750314	Federal	GW	APD	PRICKLY PEAR
PRICKLY PEAR UF 8A-7D-12-15	07	120S	150E	4300750315	Federal	GW	APD	PRICKLY PEAR
PRICKLY PEAR UF 6X-17D-12-15	17	120S	150E	4300750316	Federal	GW	APD	PRICKLY PEAR
PRICKLY PEAR UF 11A-17D-12-15	17	120S	150E	4300750317	Federal	GW	APD	PRICKLY PEAR
PRICKLY PEAR UF 15B-17D-12-15	17	120S	150E	4300750318	Federal	GW	APD	PRICKLY PEAR
PRICKLY PEAR UF 8A-20D-12-15	20	120S	150E	4300750319	Federal	GW	APD	PRICKLY PEAR
PRICKLY PEAR UF 1-7D-12-15	07	120S	150E	4300750320	Federal	GW	APD	PRICKLY PEAR
PRICKLY PEAR UF 7A-20D-12-15	20	120S	150E	4300750321	Federal	GW	APD	PRICKLY PEAR
PRICKLY PEAR UF 9A-20D-12-15	20	120S	150E	4300750322	Federal	GW	APD	PRICKLY PEAR

UDOGM CHANGE OF OPERATOR WELL LIST

PRICKLY PEAR UF 10A-20D-12-15	20	120S	150E	4300750323		Federal	GW	APD	PRICKLY PEAR
PRICKLY PEAR UF 10-20D-12-15	20	120S	150E	4300750324		Federal	GW	APD	PRICKLY PEAR
PRICKLY PEAR UF 2-7D-12-15	07	120S	150E	4300750325		Federal	GW	APD	PRICKLY PEAR
PRICKLY PEAR UF 14A-20D-12-15	20	120S	150E	4300750326		Federal	GW	APD	PRICKLY PEAR
PRICKLY PEAR UF 16A-20D-12-15	20	120S	150E	4300750327		Federal	GW	APD	PRICKLY PEAR
PRICKLY PEAR UF 15A-20D-12-15	20	120S	150E	4300750328		Federal	GW	APD	PRICKLY PEAR
PRICKLY PEAR UF 8-7D-12-15	07	120S	150E	4300750329		Federal	GW	APD	PRICKLY PEAR
PRICKLY PEAR UF 15-20D-12-15	20	120S	150E	4300750330		Federal	GW	APD	PRICKLY PEAR
PRICKLY PEAR UF 7-7D-12-15	07	120S	150E	4300750331		Federal	GW	APD	PRICKLY PEAR
PRICKLY PEAR UF 6-10D-12-15	09	120S	150E	4300750332		Federal	GW	APD	PRICKLY PEAR
PRICKLY PEAR UF 5A-10D-12-15	09	120S	150E	4300750333		Federal	GW	APD	PRICKLY PEAR
PRICKLY PEAR UF 11A-10D-12-15	09	120S	150E	4300750334		Federal	GW	APD	PRICKLY PEAR
PRICKLY PEAR UF 6A-10D-12-15	09	120S	150E	4300750335		Federal	GW	APD	PRICKLY PEAR
PRICKLY PEAR UF 5-10D-12-15	09	120S	150E	4300750336		Federal	GW	APD	PRICKLY PEAR
PRICKLY PEAR UF 12A-10D-12-15	09	120S	150E	4300750338		Federal	GW	APD	PRICKLY PEAR
PRICKLY PEAR UF 3-10D-12-15	09	120S	150E	4300750339		Federal	GW	APD	PRICKLY PEAR
PRICKLY PEAR UF 4-10D-12-15	09	120S	150E	4300750340		Federal	GW	APD	PRICKLY PEAR
PRICKLY PEAR UF 8-9D-12-15	09	120S	150E	4300750341		Federal	GW	APD	PRICKLY PEAR
PRICKLY PEAR UF 8A-9D-12-15	09	120S	150E	4300750342		Federal	GW	APD	PRICKLY PEAR
PRICKLY PEAR UF 7A-9D-12-15	09	120S	150E	4300750343		Federal	GW	APD	PRICKLY PEAR
PRICKLY PEAR UF 7-9D-12-15	09	120S	150E	4300750344		Federal	GW	APD	PRICKLY PEAR
PRICKLY PEAR UF 1-9D-12-15	09	120S	150E	4300750345		Federal	GW	APD	PRICKLY PEAR
PRICKLY PEAR UF 2-9D-12-15	09	120S	150E	4300750346		Federal	GW	APD	PRICKLY PEAR
PRICKLY PEAR UF 1-24D-12-1	24	120S	150E	4300750348		Federal	GW	APD	PRICKLY PEAR
PRICKLY PEAR UF 9-13D-12-15	13	120S	150E	4300750349		Federal	GW	APD	PRICKLY PEAR
HORSE BENCH FED 4-20D-12-17	19	120S	170E	4300750350		Federal	GW	APD	
Horse Bench Federal 16-18D-12-17	19	120S	170E	4300750351		Federal	GW	APD	
PPU FED 9-34D-12-16	34	120S	160E	4300731430	17225	Federal	GW	OPS	PETERS POINT
PPU FED 15-35D-12-16	35	120S	160E	4300731475	2470	Federal	GW	OPS	PETERS POINT
PETERS POINT U FED 12A-6D-13-17	31	120S	170E	4300750034	2470	Federal	GW	OPS	PETERS POINT
PETERS POINT U FED 11A-31D-12-17	31	120S	170E	4300750036	2470	Federal	GW	OPS	PETERS POINT
PRICKLY PEAR U FED 7-21D-12-15	21	120S	150E	4300750055	14794	Federal	GW	OPS	PRICKLY PEAR
PETERS POINT U FED 9-6D-13-17	06	130S	170E	4300750120	2470	Federal	GW	OPS	PETERS POINT
PETERS POINT U FED 14-6D-13-17	06	130S	170E	4300750121	2470	Federal	GW	OPS	PETERS POINT
PETERS POINT U FED 15-6D-13-17	06	130S	170E	4300750122	2470	Federal	GW	OPS	PETERS POINT
PETERS POINT UF 2-7D-13-17	06	130S	170E	4300750149	2470	Federal	GW	OPS	PETERS POINT
PETERS POINT UF 1-7D-13-17	06	130S	170E	4300750150	2470	Federal	GW	OPS	PETERS POINT
PRICKLY PEAR US 1A-16D-12-15	09	120S	150E	4300750192	14794	State	GW	OPS	PRICKLY PEAR
PRICKLY PEAR US 2A-16D-12-15	09	120S	150E	4300750193	14794	State	GW	OPS	PRICKLY PEAR
PRICKLY PEAR US 2-16D-12-15	09	120S	150E	4300750194	14794	State	GW	OPS	PRICKLY PEAR
PRICKLY PEAR UF 9A-9D-12-15	09	120S	150E	4300750196	14794	Federal	GW	OPS	PRICKLY PEAR
PRICKLY PEAR UF 10-9D-12-15	09	120S	150E	4300750197	14794	Federal	GW	OPS	PRICKLY PEAR
PRICKLY PEAR UF 10A-9D-12-15	09	120S	150E	4300750198	14794	Federal	GW	OPS	PRICKLY PEAR
PRICKLY PEAR UF 14-9D-12-15	09	120S	150E	4300750199	14794	Federal	GW	OPS	PRICKLY PEAR
PRICKLY PEAR UF 14A-9D-12-15	09	120S	150E	4300750200	14794	Federal	GW	OPS	PRICKLY PEAR
PRICKLY PEAR UF 15-9D-12-15	09	120S	150E	4300750201	14794	Federal	GW	OPS	PRICKLY PEAR
PRICKLY PEAR UF 15A-9D-12-15	09	120S	150E	4300750203	14794	Federal	GW	OPS	PRICKLY PEAR
PRICKLY PEAR UF 16A-9D-12-15	09	120S	150E	4300750204	14794	Federal	GW	OPS	PRICKLY PEAR
SHARPLES 1 GOVT PICKRELL	11	120S	150E	4300716045	7030	Federal	GW	P	

UDOGM CHANGE OF OPERATOR WELL LIST

STONE CABIN UNIT 1	13	120S	140E	4300716542	12052 Federal	GW	P	
STONE CABIN FED 1-11	11	120S	140E	4300730014	6046 Federal	GW	P	
STONE CABIN FED 2-B-27	27	120S	150E	4300730018	14794 Federal	GW	P	PRICKLY PEAR
JACK CANYON 101-A	33	120S	160E	4300730049	2455 Federal	GW	P	
PETERS POINT ST 2-2-13-16	02	130S	160E	4300730521	14387 State	GW	P	
PRICKLY PEAR ST 16-15	16	120S	150E	4300730522	14794 State	GW	P	PRICKLY PEAR
PETERS POINT U FED 36-2	36	120S	160E	4300730761	2470 Federal	GW	P	PETERS POINT
PETERS POINT U FED 36-3	36	120S	160E	4300730762	2470 Federal	GW	P	PETERS POINT
PETERS POINT U FED 36-4	36	120S	160E	4300730763	2470 Federal	GW	P	PETERS POINT
PETERS POINT U FED 14-25D-12-16	36	120S	160E	4300730764	2470 Federal	GW	P	PETERS POINT
HUNT RANCH 3-4	03	120S	150E	4300730775	13158 State	GW	P	
PETERS POINT U FED 4-31D-12-17	36	120S	160E	4300730810	2470 Federal	GW	P	PETERS POINT
PETERS POINT U FED 16-26D-12-16	36	120S	160E	4300730812	2470 Federal	GW	P	PETERS POINT
PRICKLY PEAR UNIT 13-4	13	120S	140E	4300730825	14353 Federal	GW	P	
PRICKLY PEAR UNIT 21-2	21	120S	150E	4300730828	14794 Federal	GW	P	PRICKLY PEAR
PETERS POINT U FED 6-7D-13-17	06	130S	170E	4300730859	14692 Federal	GW	P	PETERS POINT
PETERS POINT ST 4-2-13-16	02	130S	160E	4300730866	14386 State	GW	P	
PRICKLY PEAR U ST 13-16	16	120S	150E	4300730933	14794 State	GW	P	PRICKLY PEAR
PRICKLY PEAR U ST 11-16	16	120S	150E	4300730944	14794 State	GW	P	PRICKLY PEAR
PRICKLY PEAR U ST 7-16	16	120S	150E	4300730945	14794 State	GW	P	PRICKLY PEAR
PRICKLY PEAR U FED 7-25	25	120S	150E	4300730954	14794 Federal	GW	P	PRICKLY PEAR
PETERS POINT U FED 16-35	35	120S	160E	4300730965	2470 Federal	GW	P	PETERS POINT
PETERS POINT U FED 11-6-13-17	06	130S	170E	4300730982	2470 Federal	GW	P	PETERS POINT
PETERS POINT U FED 16-6D-13-17	06	130S	170E	4300731004	2470 Federal	GW	P	PETERS POINT
PETERS POINT U FED 16-31D-12-17	06	130S	170E	4300731005	2470 Federal	GW	P	PETERS POINT
PRICKLY PEAR U FED 5-13-12-14	13	120S	140E	4300731008	14897 Federal	GW	P	
PETERS POINT U FED 12-31D-12-17	36	120S	160E	4300731009	2470 Federal	GW	P	PETERS POINT
PETERS POINT U FED 2-36D-12-16	36	120S	160E	4300731010	2470 Federal	GW	P	PETERS POINT
PETERS POINT U FED 9-36-12-16	36	120S	160E	4300731011	2470 Federal	GW	P	PETERS POINT
PRICKLY PEAR U ST 36-06	36	120S	150E	4300731018	14794 State	GW	P	PRICKLY PEAR
PETERS POINT U FED 8-35D-12-16	36	120S	160E	4300731024	2470 Federal	GW	P	PETERS POINT
PETERS POINT U FED 4-12D-13-16	02	130S	160E	4300731049	14692 Federal	GW	P	PETERS POINT
PETERS POINT ST 5-2D-13-16 DEEP	02	130S	160E	4300731056	15909 State	GW	P	
PRICKLY PEAR U FED 13-23-12-15	23	120S	150E	4300731073	14794 Federal	GW	P	PRICKLY PEAR
PRICKLY PEAR U FED 1-27D-12-15	23	120S	150E	4300731074	14794 Federal	GW	P	PRICKLY PEAR
PRICKLY PEAR U FED 3-26D-12-15	23	120S	150E	4300731075	14794 Federal	GW	P	PRICKLY PEAR
PRICKLY PEAR U FED 15-22D-12-15	23	120S	150E	4300731076	14794 Federal	GW	P	PRICKLY PEAR
PRICKLY PEAR U FED 3-28D-12-15	21	120S	150E	4300731121	14794 Federal	GW	P	PRICKLY PEAR
PETERS POINT U FED 2-12D-13-16	06	130S	170E	4300731158	14692 Federal	GW	P	PETERS POINT
PRICKLY PEAR U FED 15-21-12-15	21	120S	150E	4300731164	14794 Federal	GW	P	PRICKLY PEAR
PRICKLY PEAR U FED 7-28D-12-15	21	120S	150E	4300731165	14794 Federal	GW	P	PRICKLY PEAR
PRICKLY PEAR U FED 13-21D-12-15	21	120S	150E	4300731166	14794 Federal	GW	P	PRICKLY PEAR
PETERS POINT U FED 10-36D-12-16	36	120S	160E	4300731174	2470 Federal	GW	P	PETERS POINT
PETERS POINT U FED 12-36D-12-16	36	120S	160E	4300731175	2470 Federal	GW	P	PETERS POINT
PRICKLY PEAR U FED 15-17-12-15	17	120S	150E	4300731183	14794 Federal	GW	P	PRICKLY PEAR
PRICKLY PEAR U FED 11-17D-12-15	17	120S	150E	4300731184	14794 Federal	GW	P	PRICKLY PEAR
PRICKLY PEAR U FED 7-22D-12-15	22	120S	150E	4300731186	14794 Federal	GW	P	PRICKLY PEAR
PRICKLY PEAR U FED 3-22-12-15	22	120S	150E	4300731187	14794 Federal	GW	P	PRICKLY PEAR
PRICKLY PEAR U FED 5-22D-12-15	22	120S	150E	4300731188	14794 Federal	GW	P	PRICKLY PEAR

UDOGM CHANGE OF OPERATOR WELL LIST

PRICKLY PEAR 11-15D-12-15	22	120S	150E	4300731189	14794	Federal	GW	P	PRICKLY PEAR
PRICKLY PEAR U FED 9-18D-12-15	18	120S	150E	4300731192	14794	Federal	GW	P	PRICKLY PEAR
PRICKLY PEAR U FED 15-18-12-15	18	120S	150E	4300731193	14794	Federal	GW	P	PRICKLY PEAR
PRICKLY PEAR U FED 16-27D-12-15	27	120S	150E	4300731194	15569	Federal	GW	P	PRICKLY PEAR
PRICKLY PEAR U FED 12-27D-12-15	27	120S	150E	4300731195	15568	Federal	GW	P	PRICKLY PEAR
PRICKLY PEAR U FED 10-27-12-15	27	120S	150E	4300731196	15570	Federal	GW	P	PRICKLY PEAR
PRICKLY PEAR U FED 9-20D-12-15	20	120S	150E	4300731197	14794	Federal	GW	P	PRICKLY PEAR
PRICKLY PEAR U FED 7-20-12-15	20	120S	150E	4300731198	14794	Federal	GW	P	PRICKLY PEAR
PRICKLY PEAR U FED 1-20-12-15	20	120S	150E	4300731206	14794	Federal	GW	P	PRICKLY PEAR
PRICKLY PEAR U ST 2-36-12-15	36	120S	150E	4300731226	15719	State	GW	P	
PRICKLY PEAR U ST 4-36-12-15	36	120S	150E	4300731227	14794	State	GW	P	PRICKLY PEAR
PRICKLY PEAR U FED 4-27D-12-15	22	120S	150E	4300731237	14794	Federal	GW	P	PRICKLY PEAR
PRICKLY PEAR U FED 13-22-12-15	22	120S	150E	4300731238	14794	Federal	GW	P	PRICKLY PEAR
PRICKLY PEAR U FED 3-27D-12-15	22	120S	150E	4300731239	14794	Federal	GW	P	PRICKLY PEAR
PRICKLY PEAR U ST 9-16-12-15	16	120S	150E	4300731240	14794	State	GW	P	PRICKLY PEAR
PRICKLY PEAR U FED 9-28D-12-15	28	120S	150E	4300731241	16028	Federal	GW	P	PRICKLY PEAR
PRICKLY PEAR U FED 5-27D-12-15	28	120S	150E	4300731242	14794	Federal	GW	P	PRICKLY PEAR
PRICKLY PEAR U FED 1-28-12-15	28	120S	150E	4300731243	14794	Federal	GW	P	PRICKLY PEAR
PRICKLY PEAR U FED 8-28D-12-15	28	120S	150E	4300731244	14794	Federal	GW	P	PRICKLY PEAR
PRICKLY PEAR U ST 1-16-12-15	16	120S	150E	4300731245	14794	State	GW	P	PRICKLY PEAR
PPU FED 11-18D-12-15	18	120S	150E	4300731257	14794	Federal	GW	P	PRICKLY PEAR
PPU FED 11-20D-12-15	20	120S	150E	4300731258	14794	Federal	GW	P	PRICKLY PEAR
PPU FED 4-25D-12-15	25	120S	150E	4300731259	14794	Federal	GW	P	PRICKLY PEAR
PPU FED 12-25D-12-15	25	120S	150E	4300731260	16068	Federal	GW	P	PRICKLY PEAR
PPU FED 15-6D-13-17	06	130S	170E	4300731261	16103	Federal	GW	P	PETERS POINT
PP UF 3-36-12-16	36	120S	160E	4300731271	2470	Federal	GW	P	PETERS POINT
PP UF 6-36-12-16	36	120S	160E	4300731272	2470	Federal	GW	P	PETERS POINT
PPU FED 6-35D-12-16	35	120S	160E	4300731275	2470	Federal	GW	P	PETERS POINT
PPU FED 14-26D-12-16	26	120S	160E	4300731277	2470	Federal	GW	P	PETERS POINT
PPU FED 8-34-12-16	34	120S	160E	4300731279	2470	Federal	GW	P	PETERS POINT
PP ST 8-2D-13-16 (DEEP)	02	130S	160E	4300731280	16069	State	GW	P	
PPU FED 6-34D-12-16	34	120S	160E	4300731281	2470	Federal	GW	P	PETERS POINT
PPU FED 14-26D-12-15	35	120S	150E	4300731282	16224	Federal	GW	P	PRICKLY PEAR
PPU FED 2-35-12-15	35	120S	150E	4300731283	14794	Federal	GW	P	PRICKLY PEAR
PPU FED 10-26D-12-15	35	120S	150E	4300731284	14794	Federal	GW	P	PRICKLY PEAR
PPU FED 9-17-12-15	17	120S	150E	4300731287	14794	Federal	GW	P	PRICKLY PEAR
PPU FED 1-17D-12-15	17	120S	150E	4300731288	14794	Federal	GW	P	PRICKLY PEAR
PPU FED 7-17D-12-15	17	120S	150E	4300731289	14794	Federal	GW	P	PRICKLY PEAR
PPU FED 7-1D-13-16 ULTRA DEEP	06	130S	170E	4300731293	14692	Federal	GW	P	PETERS POINT
PPU FED 1-18D-12-15	18	120S	150E	4300731294	14794	Federal	GW	P	PRICKLY PEAR
PPU FED 7-18D-12-15	18	120S	150E	4300731295	14794	Federal	GW	P	PRICKLY PEAR
PPU FED 5-17D-12-15	18	120S	150E	4300731296	14794	Federal	GW	P	PRICKLY PEAR
PPU FED 10-17D-12-15	17	120S	150E	4300731307	14794	Federal	GW	P	PRICKLY PEAR
PPU FED 8-17D-12-15	17	120S	150E	4300731308	14794	Federal	GW	P	PRICKLY PEAR
PPU FED 12-17D-12-15	17	120S	150E	4300731309	14794	Federal	GW	P	PRICKLY PEAR
PPU FED 13-17D-12-15	17	120S	150E	4300731310	14794	Federal	GW	P	PRICKLY PEAR
PPU FED 14-17D-12-15	17	120S	150E	4300731311	14794	Federal	GW	P	PRICKLY PEAR
PPU FED 16-18D-12-15	17	120S	150E	4300731312	14794	Federal	GW	P	PRICKLY PEAR
PPU FED 8-18D-12-15	18	120S	150E	4300731313	14794	Federal	GW	P	PRICKLY PEAR

UDOGM CHANGE OF OPERATOR WELL LIST

PPU FED 3-18D-12-15	18	120S	150E	4300731314	14794 Federal	GW	P	PRICKLY PEAR
PPU FED 4-18-12-15	18	120S	150E	4300731315	14794 Federal	GW	P	PRICKLY PEAR
PPU FED 5-18D-12-15	18	120S	150E	4300731316	14794 Federal	GW	P	PRICKLY PEAR
PPU FED 6-18D-12-15	18	120S	150E	4300731317	14794 Federal	GW	P	PRICKLY PEAR
PPU FED 16-27-12-16	27	120S	160E	4300731318	2470 Federal	GW	P	PETERS POINT
PPU FED 10-27D-12-16	27	120S	160E	4300731319	2470 Federal	GW	P	PETERS POINT
PPU FED 2-34D-12-16	34	120S	160E	4300731320	2470 Federal	GW	P	PETERS POINT
PPU FED 16-17D-12-15	17	120S	150E	4300731321	14794 Federal	GW	P	PRICKLY PEAR
PPU ST 15-16D-12-15	16	120S	150E	4300731322	14794 State	GW	P	PRICKLY PEAR
PPU ST 16-16D-12-15	16	120S	150E	4300731323	14794 State	GW	P	PRICKLY PEAR
PPU ST 14-16D-12-15	16	120S	150E	4300731324	14794 State	GW	P	PRICKLY PEAR
PPU FED 2-7D-13-17 DEEP	06	130S	170E	4300731326	14692 Federal	GW	P	PETERS POINT
PPU FED 3-21D-12-15	21	120S	150E	4300731328	14794 Federal	GW	P	PRICKLY PEAR
PPU FED 4-21D-12-15	21	120S	150E	4300731329	14794 Federal	GW	P	PRICKLY PEAR
PPU FED 2-35D-12-16	35	120S	160E	4300731345	2470 Federal	GW	P	PETERS POINT
PPU FED 7-35D-12-16	35	120S	160E	4300731346	2470 Federal	GW	P	PETERS POINT
PPU FED 4-35D-12-16	35	120S	160E	4300731347	2470 Federal	GW	P	PETERS POINT
PPU FED 7-36D-12-16	36	120S	160E	4300731348	2470 Federal	GW	P	PETERS POINT
PPU FED 11-36D-12-16	36	120S	160E	4300731349	2470 Federal	GW	P	PETERS POINT
PPU FED 15-25D-12-16	36	120S	160E	4300731351	2470 Federal	GW	P	PETERS POINT
PPU FED 13-25D-12-16	36	120S	160E	4300731352	2470 Federal	GW	P	PETERS POINT
PPU FED 4-36D-12-16	36	120S	160E	4300731353	2470 Federal	GW	P	PETERS POINT
PPU FED 13-15D-12-15	22	120S	150E	4300731358	14794 Federal	GW	P	PRICKLY PEAR
PPU FED 14-15D-12-15	22	120S	150E	4300731359	14794 Federal	GW	P	PRICKLY PEAR
PPU FED 4-22D-12-15	22	120S	150E	4300731360	14794 Federal	GW	P	PRICKLY PEAR
PPU FED 6-22D-12-15	22	120S	150E	4300731361	14794 Federal	GW	P	PRICKLY PEAR
PPU FED 2-28D-12-15	28	120S	150E	4300731362	14794 Federal	GW	P	PRICKLY PEAR
PPU FED 16X-21D-12-15	28	120S	150E	4300731363	14794 Federal	GW	P	PRICKLY PEAR
PPU FED 5A-27D-12-15	28	120S	150E	4300731364	14794 Federal	GW	P	PRICKLY PEAR
PPU FED 1-35D-12-16	35	120S	160E	4300731365	2470 Federal	GW	P	PETERS POINT
PPU FED 1A-28D-12-15	28	120S	150E	4300731368	14794 Federal	GW	P	PRICKLY PEAR
PPU FED 14A-18D-12-15	18	120S	150E	4300731393	14794 Federal	GW	P	PRICKLY PEAR
PPU FED 10-18D-12-15	18	120S	150E	4300731394	14794 Federal	GW	P	PRICKLY PEAR
PPU FED 15A-18D-12-15	18	120S	150E	4300731395	14794 Federal	GW	P	PRICKLY PEAR
PPU FED 16A-18D-12-15	18	120S	150E	4300731396	14794 Federal	GW	P	PRICKLY PEAR
PPU FED 12-22D-12-15	22	120S	150E	4300731398	14794 Federal	GW	P	PRICKLY PEAR
PPU FED 11-22D-12-15	22	120S	150E	4300731399	14794 Federal	GW	P	PRICKLY PEAR
PPU FED 14-22D-12-15	22	120S	150E	4300731400	14794 Federal	GW	P	PRICKLY PEAR
PPU FED 4A-27D-12-15	22	120S	150E	4300731401	14794 Federal	GW	P	PRICKLY PEAR
PPU FED 13-26D-12-16	26	120S	160E	4300731403	2470 Federal	GW	P	PETERS POINT
PPU FED 15-26D-12-16	26	120S	160E	4300731404	2470 Federal	GW	P	PETERS POINT
PPU FED 3-35D-12-16	26	120S	160E	4300731405	2470 Federal	GW	P	PETERS POINT
PPU FED 10-26D-12-16	26	120S	160E	4300731406	2470 Federal	GW	P	PETERS POINT
PPU FED 11-26D-12-16	26	120S	160E	4300731407	2470 Federal	GW	P	PETERS POINT
PPU FED 12-26D-12-16	26	120S	160E	4300731408	2470 Federal	GW	P	PETERS POINT
PPU FED 11-27D-12-16	27	120S	160E	4300731409	2470 Federal	GW	P	PETERS POINT
PPU FED 15-27D-12-16	27	120S	160E	4300731410	2470 Federal	GW	P	PETERS POINT
PPU FED 9-27D-12-16	27	120S	160E	4300731411	2470 Federal	GW	P	PETERS POINT
PPU FED 11-21D-12-15	21	120S	150E	4300731412	14794 Federal	GW	P	PRICKLY PEAR

UDOGM CHANGE OF OPERATOR WELL LIST

PPU FED 6-21D-12-15	21	120S	150E	4300731413	14794 Federal	GW	P	PRICKLY PEAR
PPU FED 12-21D-12-15	21	120S	150E	4300731414	14794 Federal	GW	P	PRICKLY PEAR
PPU FED 8-20D-12-15	20	120S	150E	4300731419	14794 Federal	GW	P	PRICKLY PEAR
PPU FED 1A-20D-12-15	20	120S	150E	4300731420	14794 Federal	GW	P	PRICKLY PEAR
PPU FED 2-20D-12-15	20	120S	150E	4300731421	14794 Federal	GW	P	PRICKLY PEAR
PPU ST 7A-16D-12-15	16	120S	150E	4300731422	14794 State	GW	P	PRICKLY PEAR
PPU ST 6-16D-12-15	16	120S	150E	4300731423	14794 State	GW	P	PRICKLY PEAR
PPU ST 10A-16D-12-15	16	120S	150E	4300731424	14794 State	GW	P	PRICKLY PEAR
PPU ST 3-16D-12-15	16	120S	150E	4300731425	14794 State	GW	P	PRICKLY PEAR
PPU FED 1-34D-12-16	34	120S	160E	4300731427	2470 Federal	GW	P	PETERS POINT
PPU FED 7-34D-12-16	34	120S	160E	4300731428	2470 Federal	GW	P	PETERS POINT
PPU FED 5-35D-12-16	34	120S	160E	4300731429	2470 Federal	GW	P	PETERS POINT
PPU FED 5-21D-12-15	21	120S	150E	4300731451	14794 Federal	GW	P	PRICKLY PEAR
PPU ST 8-16D-12-15	16	120S	150E	4300731455	14794 State	GW	P	PRICKLY PEAR
PPU ST 12-16D-12-15	16	120S	150E	4300731456	14794 State	GW	P	PRICKLY PEAR
PPU ST 12A-16D-12-15	16	120S	150E	4300731457	14794 State	GW	P	PRICKLY PEAR
PPU ST 15A-16D-12-15	16	120S	150E	4300731458	14794 State	GW	P	PRICKLY PEAR
PPU ST 10-16D-12-15	16	120S	150E	4300731459	14794 State	GW	P	PRICKLY PEAR
PPU ST 11A-16D-12-15	16	120S	150E	4300731460	14794 State	GW	P	PRICKLY PEAR
PPU ST 13A-16D-12-15	16	120S	150E	4300731461	14794 State	GW	P	PRICKLY PEAR
PPU FED 3-34D-12-16	34	120S	160E	4300731466	2470 Federal	GW	P	PETERS POINT
PPU FED 5-34D-12-16	34	120S	160E	4300731467	2470 Federal	GW	P	PETERS POINT
PPU FED 4-34D-12-16	34	120S	160E	4300731468	2470 Federal	GW	P	PETERS POINT
PPU FED 10-7D-12-15	07	120S	150E	4300731470	14794 Federal	GW	P	PRICKLY PEAR
PPU FED 15-7D-12-15	07	120S	150E	4300731471	14794 Federal	GW	P	PRICKLY PEAR
PPU FED 9-7D-12-15	07	120S	150E	4300731472	14794 Federal	GW	P	PRICKLY PEAR
PPU FED 16-7D-12-15	07	120S	150E	4300731473	14794 Federal	GW	P	PRICKLY PEAR
PPU FED 10-35D-12-16	35	120S	160E	4300731474	2470 Federal	GW	P	PETERS POINT
PPU FED 9-35D-12-16	35	120S	160E	4300731476	2470 Federal	GW	P	PETERS POINT
PPU ST 6A-16D-12-15	16	120S	150E	4300731477	14794 State	GW	P	PRICKLY PEAR
PPU ST 4-16D-12-15	16	120S	150E	4300731478	14794 State	GW	P	PRICKLY PEAR
PPU ST 4A-16D-12-15	16	120S	150E	4300731479	14794 State	GW	P	PRICKLY PEAR
PPU ST 5A-16D-12-15	16	120S	150E	4300731480	14794 State	GW	P	PRICKLY PEAR
PPU ST 3A-16D-12-15	16	120S	150E	4300731481	14794 State	GW	P	PRICKLY PEAR
PPU ST 16A-16D-12-15	16	120S	150E	4300731484	14794 State	GW	P	PRICKLY PEAR
PPU ST 9A-16D-12-15	16	120S	150E	4300731485	14794 State	GW	P	PRICKLY PEAR
PPU ST 16B-16D-12-15	16	120S	150E	4300731514	14794 State	GW	P	PRICKLY PEAR
PPU ST 14B-16D-12-15	16	120S	150E	4300731515	14794 State	GW	P	PRICKLY PEAR
PPU ST 13B-16D-12-15	16	120S	150E	4300731516	14794 State	GW	P	PRICKLY PEAR
PETERS POINT U FED 9-26D-12-16	25	120S	160E	4300750021	2470 Federal	GW	P	PETERS POINT
PETERS POINT U FED 11-25D-12-16	25	120S	160E	4300750022	2470 Federal	GW	P	PETERS POINT
PETERS POINT U FED 10-31D-12-17	31	120S	170E	4300750023	2470 Federal	GW	P	PETERS POINT
PETERS POINT U FED 11-31D-12-17	31	120S	170E	4300750024	2470 Federal	GW	P	PETERS POINT
PETERS POINT U FED 13A-31D-12-17	31	120S	170E	4300750025	2470 Federal	GW	P	PETERS POINT
PETERS POINT U FED 13-31D-12-17	31	120S	170E	4300750026	2470 Federal	GW	P	PETERS POINT
PETERS POINT U FED 14-31D-12-17	31	120S	170E	4300750027	2470 Federal	GW	P	PETERS POINT
PETERS POINT U FED 14A-31D-12-17	31	120S	170E	4300750028	2470 Federal	GW	P	PETERS POINT
PETERS POINT U FED 12-25D-12-16	25	120S	160E	4300750029	2470 Federal	GW	P	PETERS POINT
PETERS POINT U FED 12-6D-13-17	31	120S	170E	4300750033	2470 Federal	GW	P	PETERS POINT

UDOGM CHANGE OF OPERATOR WELL LIST

PETERS POINT U FED 10-25D-12-16	25	120S	160E	4300750035	2470 Federal	GW	P	PETERS POINT
PETERS POINT U FED 13-36D-12-16	36	120S	160E	4300750037	2470 Federal	GW	P	PETERS POINT
PETERS POINT U FED 15-36D-12-16	36	120S	160E	4300750038	2470 Federal	GW	P	PETERS POINT
PETERS POINT U FED 11-1D-13-16	36	120S	160E	4300750039	2470 Federal	GW	P	PETERS POINT
PETERS POINT U FED 12-1D-13-16	36	120S	160E	4300750040	2470 Federal	GW	P	PETERS POINT
PRICKLY PEAR U FED 9-22D-12-15	22	120S	150E	4300750041	14794 Federal	GW	P	PRICKLY PEAR
PRICKLY PEAR U FED 10-22D-12-15	22	120S	150E	4300750042	14794 Federal	GW	P	PRICKLY PEAR
PRICKLY PEAR U FED 16-22D-12-15	22	120S	150E	4300750043	14794 Federal	GW	P	PRICKLY PEAR
PRICKLY PEAR U FED 2-27D-12-15	22	120S	150E	4300750044	14794 Federal	GW	P	PRICKLY PEAR
PRICKLY PEAR U FED 16-15D-12-15	15	120S	150E	4300750045	14794 Federal	GW	P	PRICKLY PEAR
PRICKLY PEAR U FED 15-15D-12-15	15	120S	150E	4300750046	14794 Federal	GW	P	PRICKLY PEAR
PRICKLY PEAR U FED 10-15D-12-15	15	120S	150E	4300750047	14794 Federal	GW	P	PRICKLY PEAR
PRICKLY PEAR U FED 9-15D-12-15	15	120S	150E	4300750048	14794 Federal	GW	P	PRICKLY PEAR
PRICKLY PEAR U FED 11A-15D-12-15	15	120S	150E	4300750049	14794 Federal	GW	P	PRICKLY PEAR
PRICKLY PEAR U FED 1-21D-12-15	21	120S	150E	4300750050	14794 Federal	GW	P	PRICKLY PEAR
PRICKLY PEAR U FED 2-21D-12-15	21	120S	150E	4300750051	14794 Federal	GW	P	PRICKLY PEAR
PRICKLY PEAR U FED 2A-21D-12-15	21	120S	150E	4300750052	14794 Federal	GW	P	PRICKLY PEAR
PRICKLY PEAR U FED 4A-22D-12-15	21	120S	150E	4300750053	14794 Federal	GW	P	PRICKLY PEAR
PRICKLY PEAR U FED 5A-22D-12-15	21	120S	150E	4300750054	14794 Federal	GW	P	PRICKLY PEAR
PRICKLY PEAR U FED 7A-21D-12-15	21	120S	150E	4300750056	14794 Federal	GW	P	PRICKLY PEAR
PRICKLY PEAR U FED 8-21D-12-15	21	120S	150E	4300750057	14794 Federal	GW	P	PRICKLY PEAR
PRICKLY PEAR U FED 8A-21D-12-15	21	120S	150E	4300750058	14794 Federal	GW	P	PRICKLY PEAR
PRICKLY PEAR U FED 16-8D-12-15	08	120S	150E	4300750059	14794 Federal	GW	P	PRICKLY PEAR
PRICKLY PEAR U FED 15-8D-12-15	08	120S	150E	4300750060	14794 Federal	GW	P	PRICKLY PEAR
PRICKLY PEAR U FED 2-17D-12-15	08	120S	150E	4300750061	14794 Federal	GW	P	PRICKLY PEAR
PRICKLY PEAR U FED 1A-17D-12-15	08	120S	150E	4300750062	14794 Federal	GW	P	PRICKLY PEAR
PETERS POINT U FED 3A-34D-12-16	27	120S	160E	4300750063	2470 Federal	GW	P	PETERS POINT
PETERS POINT U FED 4A-34D-12-16	27	120S	160E	4300750064	2470 Federal	GW	P	PETERS POINT
PETERS POINT U FED 12-27D-12-16	27	120S	160E	4300750065	2470 Federal	GW	P	PETERS POINT
PETERS POINT U FED 13-27D-12-16	27	120S	160E	4300750066	2470 Federal	GW	P	PETERS POINT
PETERS POINT U FED 13A-27D-12-16	27	120S	160E	4300750067	2470 Federal	GW	P	PETERS POINT
PETERS POINT U FED 14-27D-12-16	27	120S	160E	4300750068	18204 Federal	GW	P	
PETERS POINT U FED 14A-27D-12-16	27	120S	160E	4300750069	2470 Federal	GW	P	PETERS POINT
PRICKLY PEAR U FED 1-22D-12-15	22	120S	150E	4300750076	14794 Federal	GW	P	PRICKLY PEAR
PRICKLY PEAR U FED 2-22D-12-15	22	120S	150E	4300750077	14794 Federal	GW	P	PRICKLY PEAR
PRICKLY PEAR U FED 8-22D-12-15	22	120S	150E	4300750078	14794 Federal	GW	P	PRICKLY PEAR
PRICKLY PEAR U FED 3-17D-12-15	17	120S	150E	4300750079	14794 Federal	GW	P	PRICKLY PEAR
PRICKLY PEAR U FED 3A-17D-12-15	17	120S	150E	4300750080	14794 Federal	GW	P	PRICKLY PEAR
PRICKLY PEAR U FED 4-17D-12-15	17	120S	150E	4300750081	14794 Federal	GW	P	PRICKLY PEAR
PRICKLY PEAR U FED 4A-17D-12-15	17	120S	150E	4300750082	14794 Federal	GW	P	PRICKLY PEAR
PRICKLY PEAR U FED 5A-17D-12-15	17	120S	150E	4300750083	14794 Federal	GW	P	PRICKLY PEAR
PRICKLY PEAR U FED 6-17D-12-15	17	120S	150E	4300750084	14794 Federal	GW	P	PRICKLY PEAR
PRICKLY PEAR U FED 6A-17D-12-15	17	120S	150E	4300750085	14794 Federal	GW	P	PRICKLY PEAR
PRICKLY PEAR U FED 7A-17D-12-15	17	120S	150E	4300750086	14794 Federal	GW	P	PRICKLY PEAR
PRICKLY PEAR U FED 12A-17D-12-15	17	120S	150E	4300750087	14794 Federal	GW	P	PRICKLY PEAR
PRICKLY PEAR U FED 9-12D-12-14	12	120S	140E	4300750088	14794 Federal	GW	P	PRICKLY PEAR
PRICKLY PEAR U FED 10-12D-12-14	12	120S	140E	4300750089	14794 Federal	GW	P	PRICKLY PEAR
PRICKLY PEAR U FED 15-12D-12-14	12	120S	140E	4300750090	14794 Federal	GW	P	PRICKLY PEAR
PRICKLY PEAR U FED 16-12D-12-14	12	120S	140E	4300750091	14794 Federal	GW	P	PRICKLY PEAR

UDOGM CHANGE OF OPERATOR WELL LIST

PRICKLY PEAR U FED 3-20D-12-15	20	120S	150E	4300750098	14794 Federal	GW	P	PRICKLY PEAR
PRICKLY PEAR U FED 3A-20D-12-15	20	120S	150E	4300750099	14794 Federal	GW	P	PRICKLY PEAR
PRICKLY PEAR U FED 4-20D-12-15	20	120S	150E	4300750100	14794 Federal	GW	P	PRICKLY PEAR
PRICKLY PEAR U FED 4A-20D-12-15	20	120S	150E	4300750101	14794 Federal	GW	P	PRICKLY PEAR
PRICKLY PEAR U FED 5-20D-12-15	20	120S	150E	4300750102	14794 Federal	GW	P	PRICKLY PEAR
PRICKLY PEAR U FED 6-20D-12-15	20	120S	150E	4300750104	14794 Federal	GW	P	PRICKLY PEAR
PRICKLY PEAR U FED 6A-20D-12-15	20	120S	150E	4300750105	14794 Federal	GW	P	PRICKLY PEAR
PRICKLY PEAR U FED 11A-20D-12-15	20	120S	150E	4300750106	14794 Federal	GW	P	PRICKLY PEAR
PRICKLY PEAR U FED 12A-20D-12-15	20	120S	150E	4300750107	14794 Federal	GW	P	PRICKLY PEAR
PETERS POINT U FED 5-31D-12-17	36	120S	160E	4300750109	2470 Federal	GW	P	PETERS POINT
PETERS POINT U FED 6-31D-12-17	36	120S	160E	4300750116	2470 Federal	GW	P	PETERS POINT
PETERS POINT U FED 9X-36D-12-16	36	120S	160E	4300750117	2470 Federal	GW	P	PETERS POINT
PETERS POINT U FED 1-36D-12-16	36	120S	160E	4300750118	2470 Federal	GW	P	PETERS POINT
PETERS POINT U FED 10-6D-13-17	06	130S	170E	4300750119	2470 Federal	GW	P	PETERS POINT
PETERS POINT U FED 15-31D-12-17	06	130S	170E	4300750123	2470 Federal	GW	P	PETERS POINT
PRICKLY PEAR UF 7A-18D-12-15	17	120S	150E	4300750136	14794 Federal	GW	P	PRICKLY PEAR
PRICKLY PEAR UF 8A-18D-12-15	17	120S	150E	4300750137	14794 Federal	GW	P	PRICKLY PEAR
PRICKLY PEAR UF 9A-18D-12-15	17	120S	150E	4300750138	14794 Federal	GW	P	PRICKLY PEAR
PRICKLY PEAR UF 12-20D-12-15	20	120S	150E	4300750139	14794 Federal	GW	P	PRICKLY PEAR
PRICKLY PEAR UF 16A-8D-12-15	08	120S	150E	4300750140	14794 Federal	GW	P	PRICKLY PEAR
PRICKLY PEAR UF 15A-8D-12-15	08	120S	150E	4300750141	14794 Federal	GW	P	PRICKLY PEAR
PRICKLY PEAR UF 13A-9D-12-15	08	120S	150E	4300750142	14794 Federal	GW	P	PRICKLY PEAR
PRICKLY PEAR UF 13-9D-12-15	08	120S	150E	4300750143	14794 Federal	GW	P	PRICKLY PEAR
PRICKLY PEAR UF 12-9D-12-15	08	120S	150E	4300750144	14794 Federal	GW	P	PRICKLY PEAR
PRICKLY PEAR UF 10-8D-12-15	08	120S	150E	4300750145	14794 Federal	GW	P	PRICKLY PEAR
PRICKLY PEAR UF 9-8D-12-15	08	120S	150E	4300750146	14794 Federal	GW	P	PRICKLY PEAR
PRICKLY PEAR UF 2A-17D-12-15	08	120S	150E	4300750147	14794 Federal	GW	P	PRICKLY PEAR
PETERS POINT UF 12-5D-13-17	06	130S	170E	4300750151	2470 Federal	GW	P	PETERS POINT
PETERS POINT UF 13-5D-13-17	06	130S	170E	4300750152	2470 Federal	GW	P	PETERS POINT
PETERS POINT UF 13-30D-12-17	30	120S	170E	4300750153	18347 Federal	GW	P	PETERS POINT
PETERS POINT UF 14-30D-12-17	30	120S	170E	4300750154	18350 Federal	GW	P	PETERS POINT
PETERS POINT UF 12-30D-12-17	30	120S	170E	4300750155	18346 Federal	GW	P	PETERS POINT
PETERS POINT UF 11-30D-12-17	30	120S	170E	4300750156	18348 Federal	GW	P	PETERS POINT
PETERS POINT UF 3-31D-12-17	30	120S	170E	4300750157	2470 Federal	GW	P	PETERS POINT
PETERS POINT UF 2-31D-12-17	30	120S	170E	4300750158	18349 Federal	GW	P	PETERS POINT
PETERS POINT UF 16-25D-12-16	30	120S	170E	4300750159	2470 Federal	GW	P	PETERS POINT
PETERS POINT UF 9-25D-12-16	30	120S	170E	4300750160	2470 Federal	GW	P	PETERS POINT
PRICKLY PEAR UF 1A-22D-12-15	22	120S	150E	4300750171	14794 Federal	GW	P	PRICKLY PEAR
PRICKLY PEAR UF 6A-22D-12-15	22	120S	150E	4300750173	14794 Federal	GW	P	PRICKLY PEAR
PRICKLY PEAR UF 7A-22D-12-15	22	120S	150E	4300750174	14794 Federal	GW	P	PRICKLY PEAR
PRICKLY PEAR UF 8A-22D-12-15	22	120S	150E	4300750175	14794 Federal	GW	P	PRICKLY PEAR
PRICKLY PEAR UF 14B-15D-12-15	22	120S	150E	4300750176	14794 Federal	GW	P	PRICKLY PEAR
PRICKLY PEAR UF 9-9D-12-15	09	120S	150E	4300750195	14794 Federal	GW	P	PRICKLY PEAR
PRICKLY PEAR UF 16-9D-12-15	09	120S	150E	4300750202	14794 Federal	GW	P	PRICKLY PEAR
PRICKLY PEAR UF 8-14D-12-15	14	120S	150E	4300750216	18289 Federal	GW	P	PRICKLY PEAR
PRICKLY PEAR UF 15-14D-12-15	14	120S	150E	4300750221	18290 Federal	GW	P	PRICKLY PEAR
PETERS POINT UF 7X-36D-12-16	36	120S	160E	4300750231	2470 Federal	GW	P	PETERS POINT
PETERS POINT UF 8-36D-12-16	36	120S	160E	4300750232	2470 Federal	GW	P	PETERS POINT
PETERS POINT ST 6-2D-13-16	02	130S	160E	4300731017	14472 State	D	PA	

UDOGM CHANGE OF OPERATOR WELL LIST

PTS 33-36 STATE	36	110S	140E	4301330486	6190 State	GW	PA	ARGYLE
PRICKLY PEAR U FED 10-4	10	120S	140E	4300730823	14462 Federal	GW	S	
PRICKLY PEAR U FASSELIN 5-19-12-15	19	120S	150E	4300730860	14853 Fee	GW	S	
PRICKLY PEAR U ST 5-16	16	120S	150E	4300730943	14794 State	GW	S	PRICKLY PEAR
PRICKLY PEAR U FED 7-33D-12-15	33	120S	150E	4300730985	14771 Federal	GW	S	
PETERS POINT ST 8-2D-13-16	02	130S	160E	4300731016	14471 State	GW	S	
PPU FED 4-35D-12-15	35	120S	150E	4300731285	16223 Federal	GW	S	PRICKLY PEAR
PPU FED 5-36D-12-16	36	120S	160E	4300731350	2470 Federal	GW	S	PETERS POINT
PRICKLY PEAR U FED 5A-20D-12-15	20	120S	150E	4300750103	14794 Federal	GW	S	PRICKLY PEAR
PRICKLY PEAR U FED 13A-17D-12-15	20	120S	150E	4300750108	14794 Federal	GW	S	PRICKLY PEAR
PRICKLY PEAR UF 2A-22D-12-15	22	120S	150E	4300750172	14794 Federal	GW	S	PRICKLY PEAR

STATE OF UTAH DEPARTMENT OF NATURAL RESOURCES DIVISION OF OIL, GAS, AND MINING		FORM 9
SUNDRY NOTICES AND REPORTS ON WELLS		5. LEASE DESIGNATION AND SERIAL NUMBER: UTU 73668
Do not use this form for proposals to drill new wells, significantly deepen existing wells below current bottom-hole depth, reenter plugged wells, or to drill horizontal laterals. Use APPLICATION FOR PERMIT TO DRILL form for such proposals.		6. IF INDIAN, ALLOTTEE OR TRIBE NAME:
		7. UNIT or CA AGREEMENT NAME: PRICKLY PEAR
1. TYPE OF WELL Gas Well	8. WELL NAME and NUMBER: PRICKLY PEAR U FED 15-18-12-15	
2. NAME OF OPERATOR: ENERVEST OPERATING, LLC	9. API NUMBER: 43007311930000	
3. ADDRESS OF OPERATOR: 1001 Fannin Street, Suite 800 , Houston, TX, 77002	PHONE NUMBER: 713 659-3500 Ext	9. FIELD and POOL or WILDCAT: NINE MILE CANYON
4. LOCATION OF WELL FOOTAGES AT SURFACE: 0600 FSL 1952 FEL QTR/QTR, SECTION, TOWNSHIP, RANGE, MERIDIAN: Qtr/Qtr: SWSE Section: 18 Township: 12.0S Range: 15.0E Meridian: S	COUNTY: CARBON	
	STATE: UTAH	
11. CHECK APPROPRIATE BOXES TO INDICATE NATURE OF NOTICE, REPORT, OR OTHER DATA		
TYPE OF SUBMISSION	TYPE OF ACTION	
<input type="checkbox"/> NOTICE OF INTENT Approximate date work will start: <input checked="" type="checkbox"/> SUBSEQUENT REPORT Date of Work Completion: 11/13/2015 <input type="checkbox"/> SPUD REPORT Date of Spud: <input type="checkbox"/> DRILLING REPORT Report Date:	<input type="checkbox"/> ACIDIZE <input type="checkbox"/> ALTER CASING <input type="checkbox"/> CASING REPAIR <input type="checkbox"/> CHANGE TO PREVIOUS PLANS <input type="checkbox"/> CHANGE TUBING <input type="checkbox"/> CHANGE WELL NAME <input type="checkbox"/> CHANGE WELL STATUS <input type="checkbox"/> COMMINGLE PRODUCING FORMATIONS <input type="checkbox"/> CONVERT WELL TYPE <input type="checkbox"/> DEEPEN <input type="checkbox"/> FRACTURE TREAT <input type="checkbox"/> NEW CONSTRUCTION <input type="checkbox"/> OPERATOR CHANGE <input type="checkbox"/> PLUG AND ABANDON <input type="checkbox"/> PLUG BACK <input type="checkbox"/> PRODUCTION START OR RESUME <input type="checkbox"/> RECLAMATION OF WELL SITE <input type="checkbox"/> RECOMPLETE DIFFERENT FORMATION <input type="checkbox"/> REPERFORATE CURRENT FORMATION <input type="checkbox"/> SIDETRACK TO REPAIR WELL <input type="checkbox"/> TEMPORARY ABANDON <input type="checkbox"/> TUBING REPAIR <input type="checkbox"/> VENT OR FLARE <input type="checkbox"/> WATER DISPOSAL <input type="checkbox"/> WATER SHUTOFF <input type="checkbox"/> SI TA STATUS EXTENSION <input type="checkbox"/> WILDCAT WELL DETERMINATION <input checked="" type="checkbox"/> OTHER	
12. DESCRIBE PROPOSED OR COMPLETED OPERATIONS. Clearly show all pertinent details including dates, depths, volumes, etc. On 11/13/2015 EnerVest Operating L.L.C. ran 2 3/8 tubing set depth @ 6265MD.		
Accepted by the Utah Division of Oil, Gas and Mining FOR RECORD ONLY November 16, 2015		
NAME (PLEASE PRINT) Rebecca Tidwell	PHONE NUMBER 713 970-1847	TITLE Regulatory Analyst
SIGNATURE N/A	DATE 11/16/2015	