



December 7, 2006

Ms. Diana Whitney
State of Utah
Division of Oil, Gas and Mining
1594 West North Temple, Suite 1210
P.O. Box 145801
Salt Lake City, Utah 84114-5801

RE: Directional Drilling R649-3-11
Prickly Pear Unit Federal #12-25D-12-15
Surface: 2100' FNL & 2061' FEL, 25-T12S-R15E
Bottom Hole: 2310' FSL & 1010' FWL, NWSW, 25-T12S-R15E
Carbon County, Utah

Dear Ms. Whitney:

Pursuant to the filing of Bill Barrett Corporation's ("BBC") Application for Permit to Drill ("APD") regarding the above referenced well, we are hereby submitting this letter in accordance with Oil & Gas Conservation Rule R649-3-11 pertaining to the "Exception to Location and Siting of Wells."

- The above-mentioned proposed location is within the Prickly Pear Unit Area;
- BBC is permitting this well as a directional well in order to minimize surface disturbance. By locating the well at the surface location and directionally drilling from this location, BBC will be able to utilize the existing road and pipelines in the area;
- BBC hereby certifies that it is the sole working interest owner within 460 feet of the entire directional well bore.

Based on the information provided, BBC requests that the permit be granted pursuant to R649-3-11. If you should have any questions or need further information, please contact me at 303-312-8129.

Sincerely,

A handwritten signature in black ink, appearing to read 'Doug Gundry-White', with a long, sweeping flourish extending to the right.

Doug Gundry-White
Senior Landman

1099 18TH STREET
SUITE 2300
DENVER, CO 80202
P 303.293.9100
F 303.291.0420

COPY

FORM APPROVED
OMB No. 1004-0137
Expires March 31, 2007

UNITED STATES
DEPARTMENT OF THE INTERIOR
BUREAU OF LAND MANAGEMENT

APPLICATION FOR PERMIT TO DRILL OR REENTER

1a. Type of work: <input checked="" type="checkbox"/> DRILL <input type="checkbox"/> REENTER		5. Lease Serial No. UTU-073896
1b. Type of Well: <input type="checkbox"/> Oil Well <input checked="" type="checkbox"/> Gas Well <input type="checkbox"/> Other <input checked="" type="checkbox"/> Single Zone <input type="checkbox"/> Multiple Zone		6. If Indian, Allottee or Tribe Name n/a
2. Name of Operator BILL BARRETT CORPORATION		7. If Unit or CA Agreement, Name and No. PRICKLY PEAR UNIT
3a. Address 1099 18th Street, Suite 2300 Denver CO 80202		8. Lease Name and Well No. Prickly Pear Unit Fed 12-25D-12-15
3b. Phone No. (include area code) (303) 312-8134		9. API Well No. pending 43-007-31260
4. Location of Well (Report location clearly and in accordance with any State requirements.)* At surface SWNE, 2100' FNL, 2061' FEL At proposed prod. zone NWSW, 2310' FSL, 1010' FWL		10. Field and Pool, or Exploratory Prickly Pear Unit wildcat
14. Distance in miles and direction from nearest town or post office* approximately 67 miles northeast of Wellington, Utah		11. Sec., T. R. M. or Blk. and Survey or Area Section 25-T12S-R15E S.L.B.&M.
15. Distance from proposed* location to nearest property or lease line, ft. (Also to nearest drig. unit line, if any) 2310' SHL / 2310' BHL	16. No. of acres in lease 1920	17. Spacing Unit dedicated to this well 160 acres
18. Distance from proposed location* to nearest well, drilling, completed, applied for, on this lease, ft. 16' (SHL), 2152' (BHL)	19. Proposed Depth 7500' (TVD), 8100' MD	20. BLM/BIA Bond No. on file Nationwide Bond #WYB000040
21. Elevations (Show whether DF, KDB, RT, GL, etc.) 7036' graded ground	22. Approximate date work will start* Jan 07	23. Estimated duration 45 days

24. Attachments

The following, completed in accordance with the requirements of Onshore Oil and Gas Order No.1, shall be attached to this form:

- | | |
|---|--|
| 1. Well plat certified by a registered surveyor. | 4. Bond to cover the operations unless covered by an existing bond on file (see Item 20 above). |
| 2. A Drilling Plan. | 5. Operator certification |
| 3. A Surface Use Plan (if the location is on National Forest System Lands, the SUPO shall be filed with the appropriate Forest Service Office). | 6. Such other site specific information and/or plans as may be required by the authorized officer. |

25. Signature <i>Tracey Fallang</i>	Name (Printed/Typed) Tracey Fallang	Date 12/7/06
--	---	------------------------

Title **Environmental/Regulatory Analyst**

Approved by (Signature) <i>Bradley G. Hill</i>	Name (Printed/Typed) BRADLEY G. HILL	Date 12-11-06
---	--	-------------------------


Title **ENVIRONMENTAL MANAGER**

Application approval does not warrant or certify that the applicant holds legal or equitable title to those rights in the subject lease which would entitle the applicant to conduct operations thereon.
Conditions of approval, if any, are attached.

Title 18 U.S.C. Section 1001 and Title 43 U.S.C. Section 1212, make it a crime for any person knowingly and willfully to make to any department or agency of the United States any false, fictitious or fraudulent statements or representations as to any matter within its jurisdiction.

*(Instructions on page 2)

Federal Approval of this
Action is Necessary

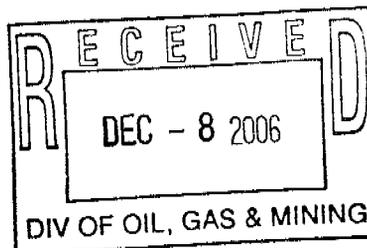

Swrf 570011X
4399719Y
39.746390
-110.182858

BHL
569344X
4399445Y
39.743975
-110.190669

HAZARDOUS MATERIAL DECLARATION

FOR WELL NO.: PRICKLY PEAR UNIT FEDERAL 12-25D-12-15
LEASE NO. UTU 073896

Bill Barrett Corporation guarantees that during the drilling and completion of the above referenced well, we will not use, produce, or store, transport or dispose 10,000# annually of any of the hazardous chemicals contained in the Environmental Protection Agency's consolidated list of chemicals subject to reporting under Title III Super Amendments and Reauthorization Act (SARA) of 1986.

Bill Barrett Corporation guarantees that during the drilling and completion of the above referenced well, we will use, produce, store, transport, or dispose less than the threshold planning quantity (TPQ) of any extremely hazardous substances as defined in 40 CFR 355.

DRILLING PLAN

BILL BARRETT CORPORATION
Prickly Pear Unit Federal #12-25D-12-15
 SWNE, 2100' FNL & 2061' FEL (Surface)
 NWSW, 2310' FSL & 1010' FWL (Bottom Hole)
 Section 25-T12S-R15E
 Carbon County, Utah

1 – 3. Estimated Tops of Geological Markers and Formations Expected to Contain Water, Oil and Gas and Other Minerals

<u>Formation</u>	<u>Depth-TVD</u>	<u>Depth-MD</u>
Green River	Surface	Surface
Wasatch	2771'*	2883'*
North Horn	4726'*	5064'*
Dark Canyon	6491'*	6989'*
Price River	6691'*	7193'*
TD	7500'	8100'

PROSPECTIVE PAY*

Members of the Mesaverde formation, the Wasatch and the North Horn are primary objectives for oil/gas.

4. Casing Program

<u>Purpose</u>	<u>Hole Size</u>	<u>SETTING DEPTH (MD)</u>		<u>O.D.</u>	<u>Weight</u>	<u>Grade</u>	<u>Thread</u>	<u>Condition</u>
		<u>(FROM)</u>	<u>(TO)</u>					
Surface	12 ¼"	Surface	1,000'	9 5/8"	36#	J or K 55	ST&C	New
Production	7-7/8"	Surface	7,500'	5 ½"	17#	N-80	LT&C	New

Note: Pending evaluation of anticipated stress on the production casing, BBC may use 5-1/2" 20# P-110 production casing instead of the 17# N-80. BBC is also evaluating the benefit of using 4-1/2", 11.6#, I-80, LT&C production casing and wishes to have that option approved in this APD. The 4-1/2" casing design sheet is included in this package. Cement volumes would be adjusted accordingly.

5. Cementing Program

<u>Casing Type</u>	<u>Cement Type and Amount</u>
9 5/8" Surface Casing	Lead with approximately 240 sx Halliburton Light Premium with additives mixed at 12.7 ppg (yield = 1.85 ft ³ /sx) and follow with approximately 170 sx Premium cement with additives mixed at 15.8 ppg (yield = 1.16 ft ³ /sx) circulated to surface with 100% excess.
5 ½" Production Casing	Approximately 760 sx 50/50 Poz Premium cement with additives mixed at 13.4 ppg (yield = 1.49 ft ³ /sx). Top of cement to be determined by log and sample evaluation, estimated TOC 2,500'

Note: Actual volumes to be calculated from caliper log.

6. **Mud Program**

<u>Interval</u>	<u>Weight</u>	<u>Viscosity</u>	<u>Fluid Loss (API filtrate)</u>	<u>Remarks</u>
0 – 40'	8.3 – 8.6	27 – 40	--	Native Spud Mud
40' – 1,000'	8.3 – 8.6	27 – 40	15 cc of less	Native/Gel/Lime
1,000 – TD	8.6 – 9.5	38 – 46	15 cc or less	LSND/DAP

Note: Sufficient mud materials to maintain mud properties, control lost circulation and to contain "kicks" will be available at wellsite. BBC may require minor amounts of diesel to be added to its fluid system in order to reduce tork and drag.

7. **BOP and Pressure Containment Data**

<u>Depth Intervals</u>	<u>BOP Equipment</u>
0 – 1,000'	No pressure control required
1,000' – TD	11" 3,000# Ram Type BOP 11" 3,000# Annular BOP
- Drilling spool to accommodate choke and kill lines;	
- Ancillary and choke manifold to be rated @ 3000 psi;	
- Ancillary equipment and choke manifold rated at 3,000#. All BOP and BOPE tests will be in accordance with the requirements of onshore Order No. 2;	
- The BLM and State of Utah, Division of Oil, Gas and Mining, will be notified 24 hours in advance of all BOP pressure tests.	
- BOP hand wheels may be underneath the sub-structure of the rig if the drilling rig used is set up to operate most efficiently in this manner.	

8. **Auxiliary equipment**

- a) Upper kelly cock; lower Kelly cock will be installed while drilling
- b) Inside BOP or stab-in valve (available on rig floor)
- c) Safety valve(s) and subs to fit all string connections in use
- d) Mud monitoring will be visually observed

8. **Testing, Logging and Core Programs**

Cores	None anticipated;
Testing	None anticipated; drill stem tests may be run on shows of interest;
Sampling	30' to 50' samples; surface casing to TD. Preserve samples all show intervals;
Surveys	Run every 1000' and on trips, slope only;
Logging	DIL-GR-SP, FDC-CNL-GR-CAL-Pe-Microlog, Sonic-GR, all TD to surface.

Bill Barrett Corporation
Drilling Program
Prickly Pear Unit Federal #12-25D-12-15
Carbon County, Utah

10. **Anticipated Abnormal Pressures or Temperatures**

No abnormal pressures or temperatures or other hazards are anticipated.

Maximum anticipated bottom hole pressure equals approximately 3705 psi* and maximum anticipated surface pressure equals approximately 2055 psi** (bottom hole pressure minus the pressure of a partially evacuated hole calculated at 0.22 psi/foot).

*Max Mud Wt x 0.052 x TD = A (bottom hole pressure)

**Maximum surface pressure = A - (0.22 x TD)

11. **Drilling Schedule**

Location Construction: 2006
Spud: 2007
Duration: 15 days drilling time
30 days completion time



Bill Barrett Corporation

NINE MILE CEMENT VOLUMES

Well Name: **Prickly Pear Unit Federal 12-25D-12-15**

Surface Hole Data:

Total Depth:	1,000'
Top of Cement:	0'
OD of Hole:	12.250"
OD of Casing:	9.625"

Calculated Data:

Lead Volume:	219.2	ft ³
Lead Fill:	700'	
Tail Volume:	94.0	ft ³
Tail Fill:	300'	

Cement Data:

Lead Yield:	1.85	ft ³ /sk
Tail Yield:	1.16	ft ³ /sk
% Excess:	100%	

Calculated # of Sacks:

# SK's Lead:	
# SK's Tail:	

Production Hole Data:

Total Depth:	7,500'
Top of Cement:	2,500'
OD of Hole:	7.875"
OD of Casing:	5.500"

Calculated Data:

Lead Volume:	866.3	ft ³
Lead Fill:	5,000'	

Cement Data:

Lead Yield:	1.49	ft ³ /sk
% Excess:	30%	

Calculated # of Sacks:

# SK's Lead:	
--------------	--

Prickly Pear Unit Federal 12-25D-12-15 Proposed Cementing Program

<u>Job Recommendation</u>	<u>Surface Casing</u>
Lead Cement - (700' - 0')	
Halliburton Light Premium	Fluid Weight: 12.7 lbm/gal
2.0% Calcium Chloride	Slurry Yield: 1.85 ft ³ /sk
0.125 lbm/sk Ploy-E-Flake	Total Mixing Fluid: 9.9 Gal/sk
	Top of Fluid: 0'
	Calculated Fill: 700'
	Volume: 78.09 bbl
	Proposed Sacks: 240 sks
Tail Cement - (1000' - 700')	
Premium Cement	Fluid Weight: 15.8 lbm/gal
94 lbm/sk Premium Cement	Slurry Yield: 1.16 ft ³ /sk
2.0% Calcium Chloride	Total Mixing Fluid: 4.97 Gal/sk
0.125 lbm/sk Ploy-E-Flake	Top of Fluid: 700'
	Calculated Fill: 300'
	Volume: 33.47 bbl
	Proposed Sacks: 170 sks

<u>Job Recommendation</u>	<u>Production Casing</u>
Lead Cement - (7500' - 2500')	
50/50 Poz Premium	Fluid Weight: 13.4 lbm/gal
3.0 % KCL	Slurry Yield: 1.49 ft ³ /sk
0.75% Halad®-322	Total Mixing Fluid: 7.06 Gal/sk
3.0 lbm/sk Silicalite Compacted	Top of Fluid: 2,500'
0.2% FWCA	Calculated Fill: 5,000'
0.125 lbm/sk Poly-E-Flake	Volume: 200.56 bbl
1.0 lbm/sk Granulite TR 1/4	Proposed Sacks: 760 sks

Well name:	Utah: West Tavaputs Field
Operator:	Bill Barrett
String type:	Surface
Location:	Carbon County, UT

Design parameters:

Collapse

Mud weight: 9.50 ppg

Design is based on evacuated pipe.

Minimum design factors:

Collapse:

Design factor 1.125

Burst:

Design factor 1.00

Environment:

H2S considered? No
 Surface temperature: 75.00 °F
 Bottom hole temperature: 89 °F
 Temperature gradient: 1.40 °F/100ft
 Minimum section length: 1,000 ft

Cement top: Surface

Burst

Max anticipated surface

pressure: 2,735 psi
 Internal gradient: 0.22 psi/ft
 Calculated BHP 2,955 psi

Annular backup: 9.50 ppg

Tension:

8 Round STC: 1.80 (J)
 8 Round LTC: 1.80 (J)
 Buttress: 1.80 (J)
 Premium: 1.80 (J)
 Body yield: 1.80 (B)

Tension is based on buoyed weight.
 Neutral point: 859 ft

Non-directional string.

Re subsequent strings:

Next setting depth: 10,000 ft
 Next mud weight: 9.500 ppg
 Next setting BHP: 4,935 psi
 Fracture mud wt: 10,000 ppg
 Fracture depth: 10,000 ft
 Injection pressure 5,195 psi

Run Seq	Segment Length (ft)	Size (in)	Nominal Weight (lbs/ft)	Grade	End Finish	True Vert Depth (ft)	Measured Depth (ft)	Drift Diameter (in)	Internal Capacity (ft³)
1	1000	9.625	36.00	J/K-55	ST&C	1000	1000	8.796	71.2
Run Seq	Collapse Load (psi)	Collapse Strength (psi)	Collapse Design Factor	Burst Load (psi)	Burst Strength (psi)	Burst Design Factor	Tension Load (Kips)	Tension Strength (Kips)	Tension Design Factor
1	493	2020	4.094	2735	3520	1.29	31	453	14.64 J

Prepared Dominic Spencer
 by: Bill Barrett

Phone: (303) 312-8143
 FAX: (303) 312-8195

Date: August 1, 2003
 Denver, Colorado

Remarks:

Collapse is based on a vertical depth of 1000 ft, a mud weight of 9.5 ppg. The casing is considered to be evacuated for collapse purposes.
 Collapse strength is based on the Westcott, Dunlop & Kemler method of biaxial correction for tension.

Burst strength is not adjusted for tension.

Engineering responsibility for use of this design will be that of the purchaser.

Well name:	Utah: West Tavaputs
Operator:	Bill Barrett
String type:	Production
Location:	Carbon County, UT

Design parameters:

Collapse

Mud weight: 9.50 ppg

Design is based on evacuated pipe.

Minimum design factors:

Collapse:

Design factor 1.125

Environment:

H2S considered? No

Surface temperature: 75.00 °F

Bottom hole temperature: 215 °F

Temperature gradient: 1.40 °F/100ft

Minimum section length: 1,500 ft

Burst:

Design factor 1.00

Cement top: 2,375 ft

Burst

Max anticipated surface

pressure: 4,705 psi

Internal gradient: 0.02 psi/ft

Calculated BHP 4,935 psi

Tension:

8 Round STC: 1.80 (J)

8 Round LTC: 1.80 (J)

Buttress: 1.80 (J)

Premium: 1.80 (J)

Body yield: 1.80 (B)

Non-directional string.

Annular backup: 9.50 ppg

Tension is based on buoyed weight.

Neutral point: 8,559 ft

Run Seq	Segment Length (ft)	Size (in)	Nominal Weight (lbs/ft)	Grade	End Finish	True Vert Depth (ft)	Measured Depth (ft)	Drift Diameter (in)	Internal Capacity (ft³)
1	10000	5.5	17.00	N-80	LT&C	10000	10000	4.767	344.6
Run Seq	Collapse Load (psi)	Collapse Strength (psi)	Collapse Design Factor	Burst Load (psi)	Burst Strength (psi)	Burst Design Factor	Tension Load (Kips)	Tension Strength (Kips)	Tension Design Factor
1	4935	6290	1.275	4705	7740	1.65	146	348	2.39 J

Prepared Dominic Spencer
by: Bill Barrett

Phone: (303) 312-8143
FAX: (303) 312-8195

Date: August 1, 2003
Denver, Colorado

Remarks:

Collapse is based on a vertical depth of 10000 ft. a mud weight of 9.5 ppg. The casing is considered to be evacuated for collapse purposes.
Collapse strength is based on the Westcott, Dunlop & Kemler method of biaxial correction for tension.

Burst strength is not adjusted for tension.

Engineering responsibility for use of this design will be that of the purchaser.

Well name:	West Tavaputs General
Operator:	Bill Barrett
String type:	Production
Location:	Carbon County, Utah

Design parameters:

Collapse
Mud weight: 9.50 ppg

Design is based on evacuated pipe.

Minimum design factors:

Collapse:
Design factor 1.125

Environment:

H2S considered? No
Surface temperature: 75.00 °F
Bottom hole temperature: 189 °F
Temperature gradient: 1.40 °F/100ft
Minimum section length: 1,500 ft

Burst:

Design factor 1.00

Cement top: 2,500 ft

Burst

Max anticipated surface pressure: 2,226 psi
Internal gradient: 0.22 psi/ft
Calculated BHP 4,016 psi

No backup mud specified.

Tension:

8 Round STC: 1.80 (J)
8 Round LTC: 1.80 (J)
Buttress: 1.60 (J)
Premium: 1.50 (J)
Body yield: 1.50 (B)

Directional Info - Build & Drop

Kick-off point 1000 ft
Departure at shoe: 2165 ft
Maximum dogleg: 2 °/100ft
Inclination at shoe: 0 °

Tension is based on buoyed weight.
Neutral point: 7,560 ft

Run Seq	Segment Length (ft)	Size (in)	Nominal Weight (lbs/ft)	Grade	End Finish	True Vert Depth (ft)	Measured Depth (ft)	Drift Diameter (in)	Internal Capacity (ft³)
1	8730	5.5	20.00	P-110	LT&C	8138	8730	4.653	353.3
Run Seq	Collapse Load (psi)	Collapse Strength (psi)	Collapse Design Factor	Burst Load (psi)	Burst Strength (psi)	Burst Design Factor	Tension Load (Kips)	Tension Strength (Kips)	Tension Design Factor
1	4016	11100	2.764	4016	12630	3.14	139	548	3.93 J

Prepared **Dominic Spencer**
 by: **Bill Barrett Corporation**

Phone: (303) 312-8143
 FAX: (303) 312-8195

Date: **August 25, 2004**
 Denver, Colorado

Remarks:

Collapse is based on a vertical depth of 8138 ft, a mud weight of 9.5 ppg. The casing is considered to be evacuated for collapse purposes.
 Collapse strength is based on the Westcott, Dunlop & Kemler method of biaxial correction for tension.

Burst strength is not adjusted for tension.

Collapse strength is (biaxially) derated for doglegs in directional wells by multiplying the tensile stress by the cross section area to calculate a tensile load which is added to the axial load.

Engineering responsibility for use of this design will be that of the purchaser.

Well name:	West Tavaputs General
Operator:	Bill Barrett Corporation
String type:	Production

Design parameters:
Collapse
Mud weight: 9.50 ppg

Minimum design factors:
Collapse:
Design factor 1.125

Environment:
H2S considered? No
Surface temperature: 60.00 °F

Design is based on evacuated pipe.

Bottom hole temperature: 200 °F
Temperature gradient: 1.40 °F/100ft
Minimum section length: 1,500 ft
Cement top: 2,500 ft

Burst:
Design factor 1.00

Burst
Max anticipated surface pressure: 2,735 psi
Internal gradient: 0.22 psi/ft
Calculated BHP 4,935 psi

Tension:
8 Round STC: 1.80 (J)
8 Round LTC: 1.80 (J)
Buttress: 1.80 (J)
Premium: 1.80 (J)
Body yield: 1.80 (B)

Non-directional string.

No backup mud specified.

Tension is based on buoyed weight.
Neutral point: 8,580 ft

Run Seq	Segment Length (ft)	Size (in)	Nominal Weight (lbs/ft)	Grade	End Finish	True Vert Depth (ft)	Measured Depth (ft)	Drift Diameter (in)	Internal Capacity (ft³)
1	10000	4.5	11.60	I-80	LT&C	10000	10000	3.875	231.8
Run Seq	Collapse Load (psi)	Collapse Strength (psi)	Collapse Design Factor	Burst Load (psi)	Burst Strength (psi)	Burst Design Factor	Tension Load (Kips)	Tension Strength (Kips)	Tension Design Factor
1	4935	6350	1.287	4935	7780	1.58	100	223	2.24 J

Prepared Dominic Spencer
by: Bill Barrett

Phone: (303) 312-8143
FAX: (303) 312-8195

Date: December 13, 2005
Denver, Colorado

Remarks:

Collapse is based on a vertical depth of 10000 ft, a mud weight of 9.5 ppg. The casing is considered to be evacuated for collapse purposes.
Collapse strength is based on the Westcott, Dunlop & Kemler method of biaxial correction for tension.

Burst strength is not adjusted for tension.

Engineering responsibility for use of this design will be that of the purchaser.

PRESSURE CONTROL EQUIPMENT – Schematic Attached

A. Type: Eleven (11) Inch Double Gate Hydraulic BOP with Eleven (11) Inch Annular Preventer. The blow out preventer will be equipped as follows:

1. One (1) blind ram (above).
2. One (1) pipe ram (below).
3. Drilling spool with two (2) side outlets (choke side 3-inch minimum, kill side 2-inch minimum).
4. 3-inch diameter choke line.
5. Two (2) choke line valves (3-inch minimum).
6. Kill line (2-inch minimum).
7. Two (2) chokes.
8. Two (2) kill line valves, one of which shall be a check valve (2-inch minimum).
9. Upper kelly cock valve with handles available.
10. Safety valve(s) & subs to fit all drill string connections in use.
11. Pressure gauge on choke manifold.
12. Fill-up line above the uppermost preventer.

B. Pressure Rating: 3,000 psi

C. Testing Procedure:

Annular Preventer

At a minimum, the Annular Preventer will be pressure tested to 50% of the rated working pressure for a period of ten (10) minutes or until provisions of the test are met, whichever is longer.

At a minimum the above pressure test will be performed:

1. When the annular preventer is initially installed;
2. Whenever any seal subject to test pressure is broken;
3. Following related repairs; and
4. At thirty (30) day intervals.

In addition, the Annular Preventer will be functionally operated at least weekly.

Blow-Out Preventer

At a minimum, the BOP, choke manifold, and related equipment will be pressure tested to the approved working pressure of the BOP stack (if isolated from the surface casing by a test plug) or to 70% of the internal yield strength of the surface casing (if the BOP is not isolated from the casing by a test plug). Pressure will be

maintained for a period of at least ten (10) minutes or until the requirements of the test are met, whichever is longer.

At a minimum, the above pressure test will be performed:

1. When the BOP is initially installed;
2. Whenever any seal subject to test pressure is broken;
3. Following related repairs; and
4. At thirty (30) day intervals.

In addition the pipe and blind rams will be activated each trip, but not more than once each day. All BOP drills and tests will be recorded in the IADC driller's log.

D. Choke Manifold Equipment:

All choke lines will be straight lines unless turns use tee blocks or are targeted with running tees, and will be anchored to prevent whip and vibration.

E. Accumulator:

The accumulator will have sufficient capacity to open the hydraulically-controlled choke line valve (if so equipped), close all rams plus the annular preventer, and retain a minimum of 200 psi above precharge on the closing manifold without the use of closing unit pumps. The fluid reservoir capacity will be double the usable fluid volume of the accumulator system capacity and the fluid level of the reservoir will be maintained at the manufacturer's recommendations.

The BOP system will have two (2) independent power sources to close the preventers. Nitrogen bottles (3 minimum) will be one (1) of these independent power sources and will maintain a charge equal to the manufacturer's specifications.

The accumulator precharge pressure test will be conducted prior to connecting the closing unit to the BOP stack and at least once every six (6) months thereafter. The accumulator pressure will be corrected if the measured precharge pressure is found to be above or below the maximum or minimum limits specified in the *Onshore Oil & Gas Order Number 2*.

A manual locking device (i.e. hand wheels) or automatic locking device will be installed on all systems of 2M or greater. A valve will be installed in the closing line as close as possible to the annular preventer to act as a locking device. This valve will be maintained in the open position and will be closed only when the power source for the accumulator is inoperative.

Remote controls shall be readily accessible to the driller. Remote controls for all 3M or greater systems will be capable of closing all preventers. Remote controls for 5M or greater systems will be capable of both opening and closing all preventers. Master controls will be at the accumulator and will be capable of opening and closing all preventers and the choke line valve (if so equipped).


F. Miscellaneous Information:

The Blow-Out Preventer and related pressure control equipment will be installed, tested and maintained in compliance with the specifications in and requirements of *Onshore Oil & Gas Order Number 2*. The choke manifold will be located outside the rig sub-structure. The hydraulic BOP closing unit will be located at least twenty-five (25) feet from the well head but readily accessible to the driller. Exact locations and configurations of the hydraulic BOP closing unit will depend upon the particular rig contracted to drill this hole.

A flare line will be installed after the choke manifold, extending 125 feet (minimum) from the center of the drill hole to a separate flare pit.


BILL BARRETT CORPORATION

TYPICAL 3,000 p.s.i. BLOWOUT PREVENTER

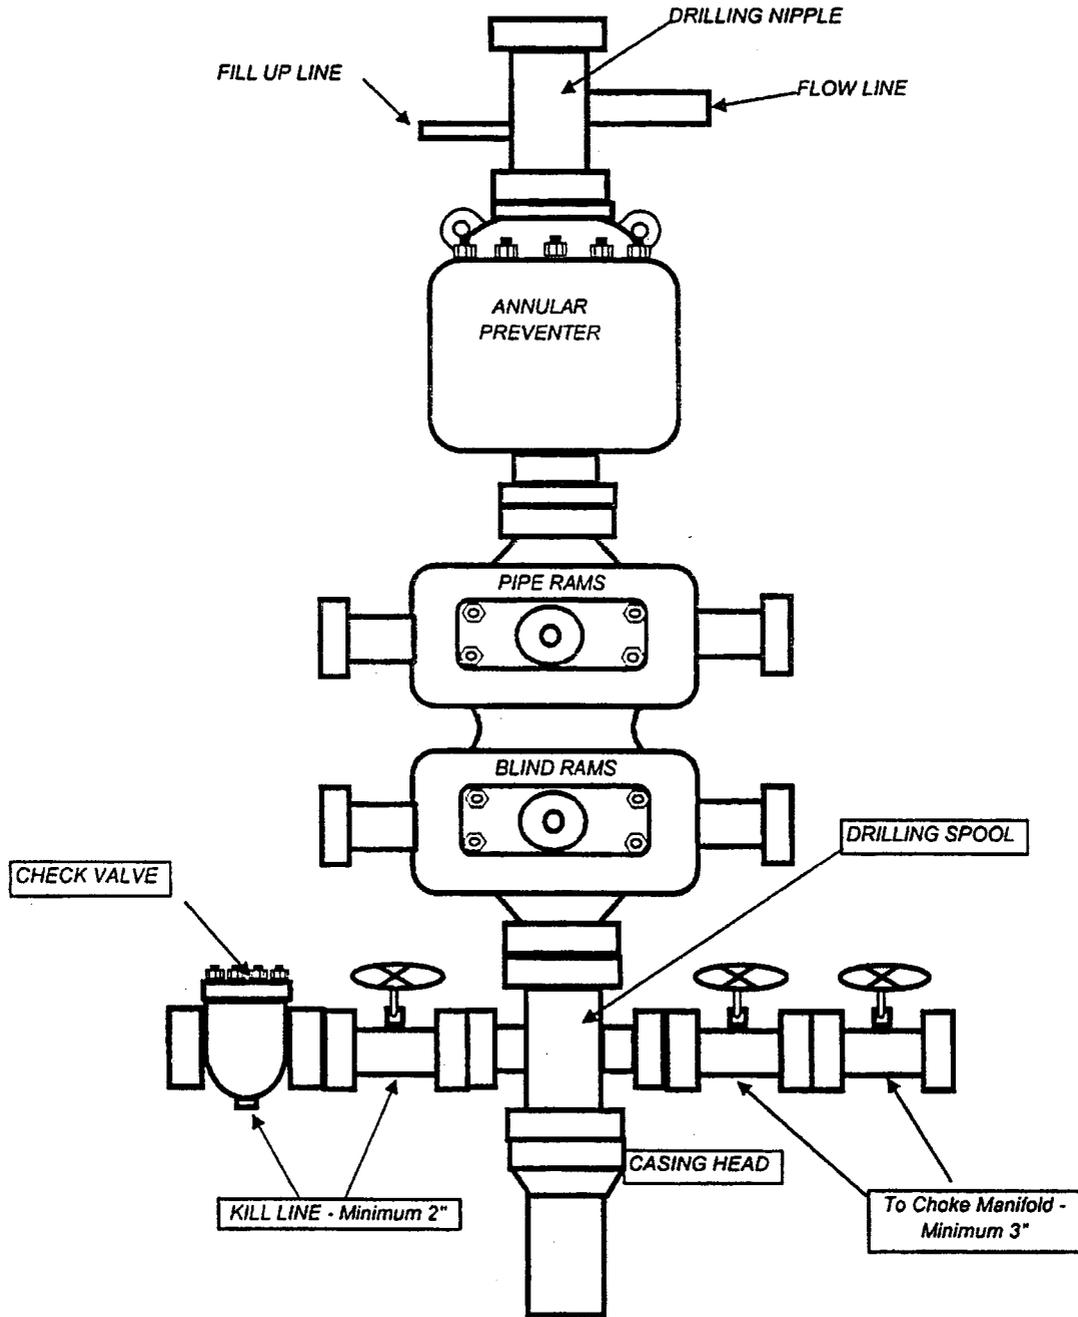

BILL BARRETT CORPORATION

TYPICAL 3,000 p.s.i. CHOKE MANIFOLD

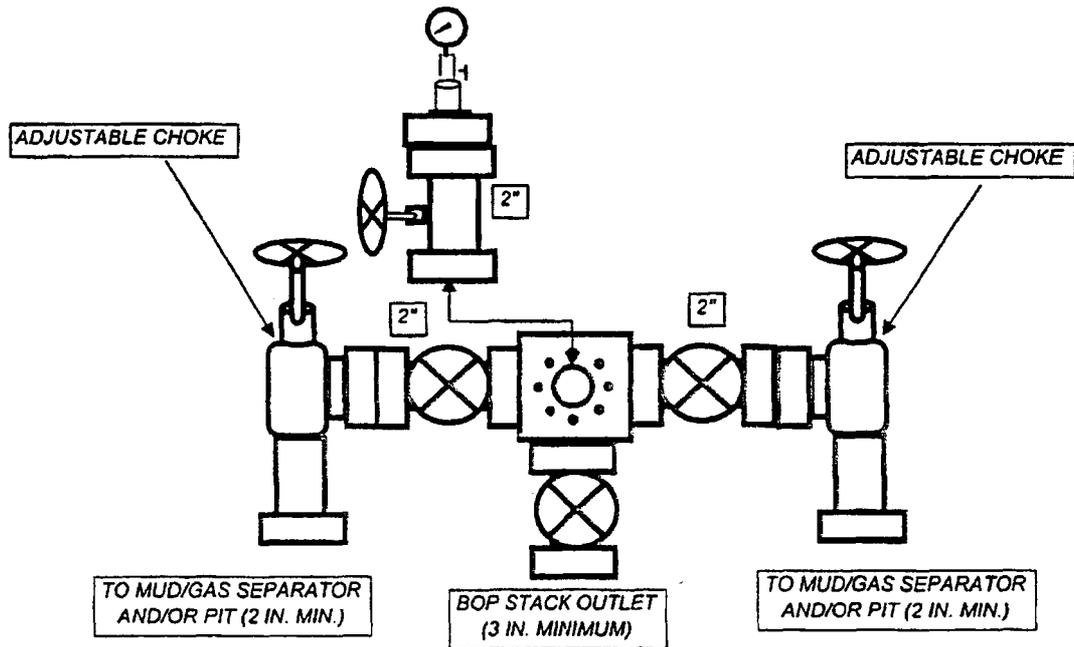



Weatherford[®]

Drilling Services

Proposal



Bill Barrett Corporation

BILL BARRETT CORP.

CARBON COUNTY, UTAH

PRICKLY PEAR UF 12-25D-12-15

WELL FILE: **PLAN 1**

OCTOBER 18, 2006



Weatherford International, Ltd.
15710 John F. Kennedy Blvd., Suite 700
Houston, Texas 77032 USA
+1.281.260.1300 Main
+1.281.260.4730 Fax
www.weatherford.com

PRICKLY PEAR UF 12-25D-12-15
 SEC 25-T12S-R15E
 CARBON COUNTY, UTAH

WELL DETAILS							
Name	+N/-S	+E/-W	Northing	Easting	Latitude	Longitude	Slot
PRICKLY UNIT UF #12-25D-12-15	-13.44	8.65	7079075.98	2010580.06	39°44'46.897N	110°11'00.419W	N/A

SECTION DETAILS										
Sec	MD	Inc	Azi	TVD	+N/-S	+E/-W	DLeg	TFace	VSec	Target
1	0.00	0.00	248.43	0.00	0.00	0.00	0.00	0.00	0.00	
2	1100.00	0.00	248.43	1100.00	0.00	0.00	0.00	0.00	0.00	
3	2152.09	26.30	248.43	2115.53	-87.23	-220.66	2.50	248.43	237.28	
4	6093.03	26.30	248.43	5648.45	-729.23	-1844.62	0.00	0.00	1983.54	
5	7846.52	0.00	248.43	7341.00	-874.62	-2212.39	1.50	180.00	2379.00	PBHL 12-25D

KB ELEVATION: 7052.00'
 GR ELEVATION: 7036.00'

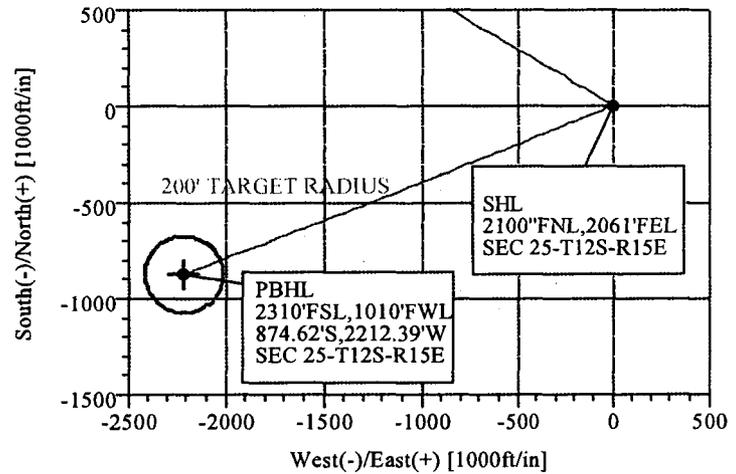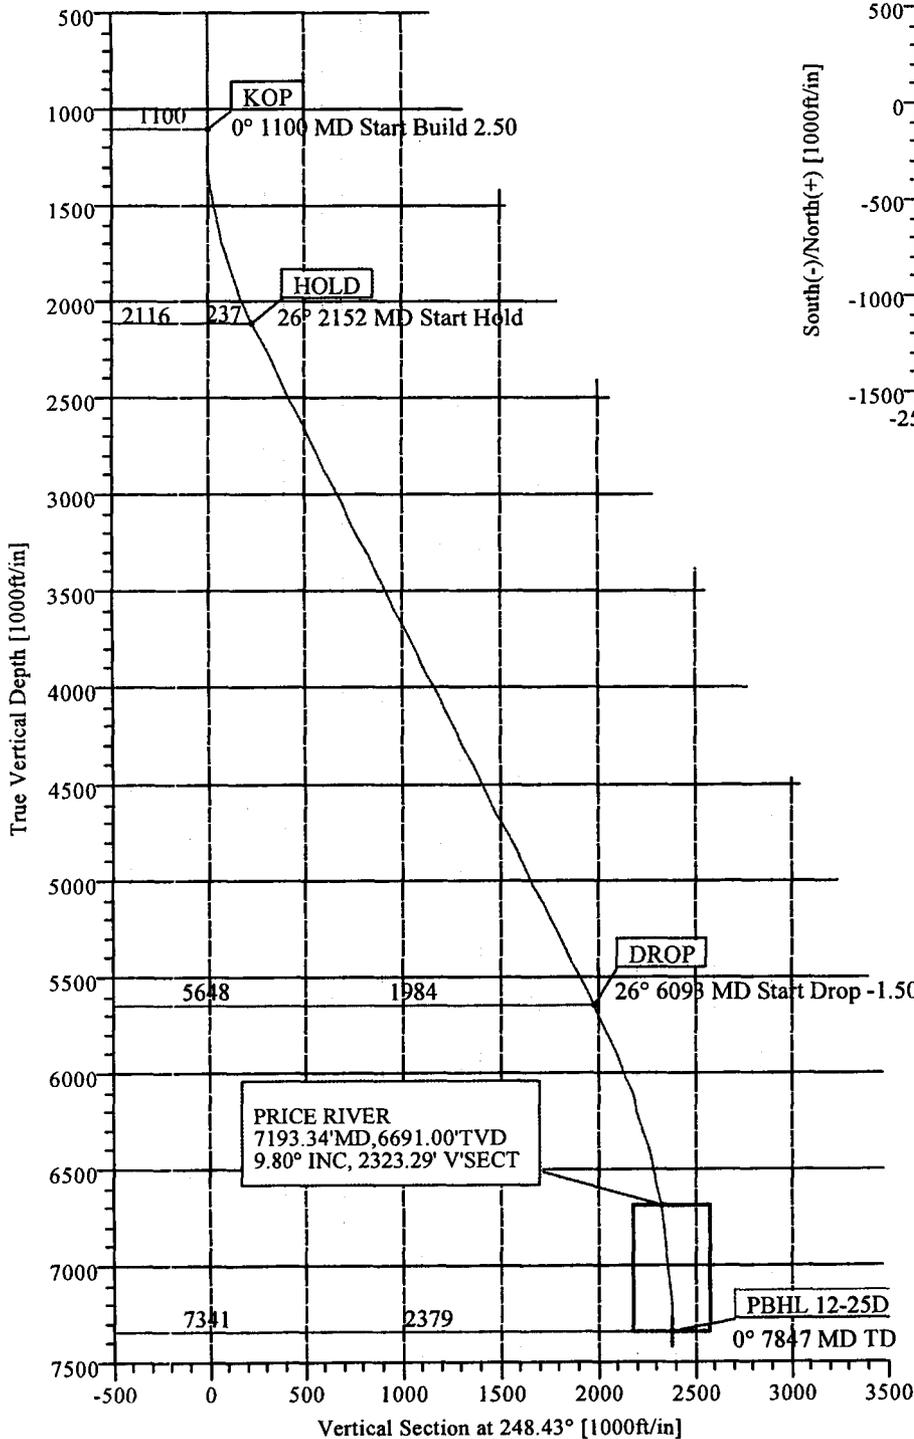

Compass Diagram

T
 M
 Azimuths to True North
 Magnetic North: 11.92°
 Magnetic Field
 Strength: 52603nT
 Dip Angle: 65.67°
 Date: 10/18/2006
 Model: bggm2005

SITE DETAILS

PRICKLY PEAR PAD SEC 25-T12S-R15E

Site Centre Latitude: 39°44'47.030N
 Longitude: 110°11'00.530W
 Ground Level: 7036.00
 Positional Uncertainty: 0.00
 Convergence: 0.84

FORMATION TOP DETAILS

No.	TVDPath	MDPath	Formation
1	2771.00	2883.26	WASATCH
2	4726.00	5064.04	NORTH HORN
3	6491.00	6989.34	DARK CANYON
4	6691.00	7193.34	PRICE RIVER

FIELD DETAILS

CARBON COUNTY, UTAH

Geodetic System: US State Plane Coordinate System 1983
 Ellipsoid: GRS 1980
 Zone: Utah, Central Zone
 Magnetic Model: bggm2005
 System Datum: Mean Sea Level
 Local North: True North

Plan: Plan #1 (PRICKLY UNIT UF #12-25D-12-15/1)

Created By: Marco Pena
 Checked: _____
 Date: 10/18/2006
 Date: _____

WEATHERFORD DRILLING SERVICES

PROPOSAL PLAN REPORT

Company: BILL BARRETT CORP	Date: 10/18/2006	Time: 09:34:38	Page: 1
Field: CARBON COUNTY, UTAH	Co-ordinate(NE) Reference:	Well: PRICKLY UNIT UF #12-25D-12-15	
Site: PRICKLY PEAR PAD SEC 25-T12S-R15E	Vertical (TVD) Reference:	SITE 7052.0	
Well: PRICKLY UNIT UF #12-25D-12-15	Section (VS) Reference:	Well (0.00N,0.00E,0.00Azi)	
Wellpath: 1	Survey Calculation Method:	Minimum Curvature	Db: Sybase

Plan: Plan #1	Date Composed: 10/18/2006
Principal: Yes	Version: 1
	Tied-to: From Surface

Field: CARBON COUNTY, UTAH	
Map System: US State Plane Coordinate System 1983	Map Zone: Utah, Central Zone
Geo Datum: GRS 1980	Coordinate System: Well Centre
Sys Datum: Mean Sea Level	Geomagnetic Model: bggm2005

Site: PRICKLY PEAR PAD SEC 25-T12S-R15E			
Site Position:	Northing: 7079089.29 ft	Latitude: 39 44 47.030 N	
From: Geographic	Easting: 2010571.21 ft	Longitude: 110 11 0.530 W	
Position Uncertainty: 0.00 ft		North Reference: True	
Ground Level: 7036.00 ft		Grid Convergence: 0.84 deg	

Well: PRICKLY UNIT UF #12-25D-12-15		Slot Name:	
Well Position:	+N/-S -13.44 ft	Northing: 7079075.98 ft	Latitude: 39 44 46.897 N
	+E/-W 8.65 ft	Easting: 2010580.06 ft	Longitude: 110 11 0.419 W
Position Uncertainty:	0.00 ft		

Wellpath: 1		Drilled From: Surface	
Current Datum: SITE	Height 7052.00 ft	Tie-on Depth:	0.00 ft
Magnetic Data: 10/18/2006		Above System Datum:	Mean Sea Level
Field Strength: 52603 nT		Declination:	11.92 deg
Vertical Section:		Mag Dip Angle:	65.67 deg
Depth From (TVD)	+N/-S	+E/-W	Direction
ft	ft	ft	deg
0.00	0.00	0.00	0.00

Plan Section Information										
MD	Incl	Azim	TVD	+N/-S	+E/-W	DLS	Build	Turn	TFO	Target
ft	deg	deg	ft	ft	ft	deg/100ft	deg/100ft	deg/100ft	deg	
0.00	0.00	248.43	0.00	0.00	0.00	0.00	0.00	0.00	0.00	
1100.00	0.00	248.43	1100.00	0.00	0.00	0.00	0.00	0.00	0.00	
2152.09	26.30	248.43	2115.53	-87.23	-220.66	2.50	2.50	0.00	248.43	
6093.03	26.30	248.43	5648.45	-729.23	-1844.62	0.00	0.00	0.00	0.00	
7846.52	0.00	248.43	7341.00	-874.62	-2212.39	1.50	-1.50	0.00	180.00	PBHL 12-25D

Survey										
MD	Incl	Azim	TVD	N/S	E/W	VS	Build	Turn	DLS	Comment
ft	deg	deg	ft	ft	ft	ft	deg/100ft	deg/100ft	deg/100ft	
1000.00	0.00	248.43	1000.00	0.00	0.00	0.00	0.00	0.00	0.00	
1100.00	0.00	248.43	1100.00	0.00	0.00	0.00	0.00	0.00	0.00	KOP
1200.00	2.50	248.43	1199.97	-0.80	-2.03	-0.80	2.50	0.00	2.50	
1300.00	5.00	248.43	1299.75	-3.21	-8.11	-3.21	2.50	0.00	2.50	
1400.00	7.50	248.43	1399.14	-7.21	-18.23	-7.21	2.50	0.00	2.50	
1500.00	10.00	248.43	1497.97	-12.80	-32.38	-12.80	2.50	0.00	2.50	
1600.00	12.50	248.43	1596.04	-19.97	-50.52	-19.97	2.50	0.00	2.50	
1700.00	15.00	248.43	1693.17	-28.71	-72.62	-28.71	2.50	0.00	2.50	
1800.00	17.50	248.43	1789.17	-39.00	-98.64	-39.00	2.50	0.00	2.50	
1900.00	20.00	248.43	1883.85	-50.81	-128.53	-50.81	2.50	0.00	2.50	
2000.00	22.50	248.43	1977.05	-64.14	-162.24	-64.14	2.50	0.00	2.50	
2100.00	25.00	248.43	2068.57	-78.94	-199.69	-78.94	2.50	0.00	2.50	
2152.09	26.30	248.43	2115.53	-87.23	-220.66	-87.23	2.50	0.00	2.50	HOLD
2200.00	26.30	248.43	2158.47	-95.04	-240.40	-95.04	0.00	0.00	0.00	
2300.00	26.30	248.43	2248.12	-111.33	-281.61	-111.33	0.00	0.00	0.00	
2400.00	26.30	248.43	2337.77	-127.62	-322.82	-127.62	0.00	0.00	0.00	

WEATHERFORD DRILLING SERVICES

PROPOSAL PLAN REPORT

Company: BILL BARRETT CORP
 Field: CARBON COUNTY, UTAH
 Site: PRICKLY PEAR PAD SEC 25-T12S-R15E
 Well: PRICKLY UNIT UF #12-25D-12-15
 Wellpath: 1

Date: 10/18/2006 Time: 09:34:38 Page: 2
 Co-ordinate(NE) Reference: Well: PRICKLY UNIT UF #12-25D-12-15
 Vertical (TVD) Reference: SITE 7052.0
 Section (VS) Reference: Well (0.00N,0.00E,0.00Azi)
 Survey Calculation Method: Minimum Curvature Db: Sybase

Survey

MD ft	Incl deg	Azim deg	TVD ft	N/S ft	E/W ft	VS ft	Build deg/100ft	Turn deg/100ft	DLS deg/100ft	Comment
2500.00	26.30	248.43	2427.42	-143.91	-364.02	-143.91	0.00	0.00	0.00	
2600.00	26.30	248.43	2517.06	-160.20	-405.23	-160.20	0.00	0.00	0.00	
2700.00	26.30	248.43	2606.71	-176.49	-446.44	-176.49	0.00	0.00	0.00	
2800.00	26.30	248.43	2696.36	-192.78	-487.65	-192.78	0.00	0.00	0.00	
2883.26	26.30	248.43	2771.00	-206.34	-521.96	-206.34	0.00	0.00	0.00	WASATCH
2900.00	26.30	248.43	2786.00	-209.07	-528.85	-209.07	0.00	0.00	0.00	
3000.00	26.30	248.43	2875.65	-225.36	-570.06	-225.36	0.00	0.00	0.00	
3100.00	26.30	248.43	2965.30	-241.65	-611.27	-241.65	0.00	0.00	0.00	
3200.00	26.30	248.43	3054.94	-257.94	-652.48	-257.94	0.00	0.00	0.00	
3300.00	26.30	248.43	3144.59	-274.23	-693.68	-274.23	0.00	0.00	0.00	
3400.00	26.30	248.43	3234.24	-290.52	-734.89	-290.52	0.00	0.00	0.00	
3500.00	26.30	248.43	3323.88	-306.81	-776.10	-306.81	0.00	0.00	0.00	
3600.00	26.30	248.43	3413.53	-323.10	-817.31	-323.10	0.00	0.00	0.00	
3700.00	26.30	248.43	3503.18	-339.40	-858.51	-339.40	0.00	0.00	0.00	
3800.00	26.30	248.43	3592.82	-355.69	-899.72	-355.69	0.00	0.00	0.00	
3900.00	26.30	248.43	3682.47	-371.98	-940.93	-371.98	0.00	0.00	0.00	
4000.00	26.30	248.43	3772.12	-388.27	-982.14	-388.27	0.00	0.00	0.00	
4100.00	26.30	248.43	3861.76	-404.56	-1023.34	-404.56	0.00	0.00	0.00	
4200.00	26.30	248.43	3951.41	-420.85	-1064.55	-420.85	0.00	0.00	0.00	
4300.00	26.30	248.43	4041.06	-437.14	-1105.76	-437.14	0.00	0.00	0.00	
4400.00	26.30	248.43	4130.71	-453.43	-1146.97	-453.43	0.00	0.00	0.00	
4500.00	26.30	248.43	4220.35	-469.72	-1188.17	-469.72	0.00	0.00	0.00	
4600.00	26.30	248.43	4310.00	-486.01	-1229.38	-486.01	0.00	0.00	0.00	
4700.00	26.30	248.43	4399.65	-502.30	-1270.59	-502.30	0.00	0.00	0.00	
4800.00	26.30	248.43	4489.29	-518.59	-1311.80	-518.59	0.00	0.00	0.00	
4900.00	26.30	248.43	4578.94	-534.88	-1353.00	-534.88	0.00	0.00	0.00	
5000.00	26.30	248.43	4668.59	-551.17	-1394.21	-551.17	0.00	0.00	0.00	
5064.04	26.30	248.43	4726.00	-561.61	-1420.60	-561.61	0.00	0.00	0.00	NORTH HORN
5100.00	26.30	248.43	4758.23	-567.46	-1435.42	-567.46	0.00	0.00	0.00	
5200.00	26.30	248.43	4847.88	-583.75	-1476.63	-583.75	0.00	0.00	0.00	
5300.00	26.30	248.43	4937.53	-600.04	-1517.84	-600.04	0.00	0.00	0.00	
5400.00	26.30	248.43	5027.17	-616.33	-1559.04	-616.33	0.00	0.00	0.00	
5500.00	26.30	248.43	5116.82	-632.62	-1600.25	-632.62	0.00	0.00	0.00	
5600.00	26.30	248.43	5206.47	-648.92	-1641.46	-648.92	0.00	0.00	0.00	
5700.00	26.30	248.43	5296.11	-665.21	-1682.67	-665.21	0.00	0.00	0.00	
5800.00	26.30	248.43	5385.76	-681.50	-1723.87	-681.50	0.00	0.00	0.00	
5900.00	26.30	248.43	5475.41	-697.79	-1765.08	-697.79	0.00	0.00	0.00	
6000.00	26.30	248.43	5565.05	-714.08	-1806.29	-714.08	0.00	0.00	0.00	
6093.03	26.30	248.43	5648.45	-729.23	-1844.62	-729.23	0.00	0.00	0.00	DROP
6100.00	26.20	248.43	5654.70	-730.37	-1847.49	-730.37	-1.50	0.00	1.50	
6200.00	24.70	248.43	5745.00	-746.16	-1887.45	-746.16	-1.50	0.00	1.50	
6300.00	23.20	248.43	5836.39	-761.08	-1925.20	-761.08	-1.50	0.00	1.50	
6400.00	21.70	248.43	5928.81	-775.12	-1960.70	-775.12	-1.50	0.00	1.50	
6500.00	20.20	248.43	6022.20	-788.27	-1993.95	-788.27	-1.50	0.00	1.50	
6600.00	18.70	248.43	6116.49	-800.51	-2024.91	-800.51	-1.50	0.00	1.50	
6700.00	17.20	248.43	6211.62	-811.83	-2053.57	-811.83	-1.50	0.00	1.50	
6800.00	15.70	248.43	6307.52	-822.24	-2079.90	-822.24	-1.50	0.00	1.50	
6900.00	14.20	248.43	6404.14	-831.73	-2103.89	-831.73	-1.50	0.00	1.50	
6989.34	12.86	248.43	6491.00	-839.41	-2123.32	-839.41	-1.50	0.00	1.50	DARK CANYON
7000.00	12.70	248.43	6501.39	-840.28	-2125.51	-840.28	-1.50	0.00	1.50	
7100.00	11.20	248.43	6599.22	-847.89	-2144.77	-847.89	-1.50	0.00	1.50	
7193.34	9.80	248.43	6691.00	-854.14	-2160.58	-854.14	-1.50	0.00	1.50	PRICE RIVER
7200.00	9.70	248.43	6697.56	-854.55	-2161.63	-854.55	-1.50	0.00	1.50	

WEATHERFORD DRILLING SERVICES

PROPOSAL PLAN REPORT

Company: BILL BARRETT CORP Field: CARBON COUNTY, UTAH Site: PRICKLY PEAR PAD SEC 25-T12S-R15E Well: PRICKLY UNIT UF #12-25D-12-15 Wellpath: 1	Date: 10/18/2006 Co-ordinate(NE) Reference: Vertical (TVD) Reference: Section (VS) Reference: Survey Calculation Method:	Time: 09:34:38 Well: PRICKLY UNIT UF #12-25D-12-15 SITE 7052.0 Well (0.00N,0.00E,0.00Azi) Minimum Curvature	Page: 3 Db: Sybase
--	---	--	-------------------------------------

Survey

MD ft	Incl deg	Azim deg	TVD ft	N/S ft	E/W ft	VS ft	Build deg/100ft	Turn deg/100ft	DLS deg/100ft	Comment
7300.00	8.20	248.43	6796.34	-860.27	-2176.09	-860.27	-1.50	0.00	1.50	
7400.00	6.70	248.43	6895.50	-865.04	-2188.15	-865.04	-1.50	0.00	1.50	
7500.00	5.20	248.43	6994.96	-868.85	-2197.78	-868.85	-1.50	0.00	1.50	
7600.00	3.70	248.43	7094.65	-871.70	-2204.99	-871.70	-1.50	0.00	1.50	
7700.00	2.20	248.43	7194.52	-873.59	-2209.78	-873.59	-1.50	0.00	1.50	
7800.00	0.70	248.43	7294.48	-874.52	-2212.13	-874.52	-1.50	0.00	1.50	
7846.52	0.00	248.43	7341.00	-874.62	-2212.39	-874.62	-1.50	0.00	1.50	PBHL 12-25D

Annotation

MD ft	TVD ft	
1100.00	1100.00	KOP
2152.09	2115.53	HOLD
6093.03	5648.45	DROP
7846.52	7341.00	PBHL

Formations

MD ft	TVD ft	Formations	Lithology	Dip Angle deg	Dip Direction deg
2883.26	2771.00	WASATCH		0.00	0.00
5064.04	4726.00	NORTH HORN		0.00	0.00
6989.34	6491.00	DARK CANYON		0.00	0.00
7193.34	6691.00	PRICE RIVER		0.00	0.00

Casing Points

MD	TVD	Diameter	Hole Size	Name

Targets

Name	Description		TVD ft	+N/-S ft	+E/-W ft	Map Northing ft	Map Easting ft	← Latitude →			← Longitude →				
	Dip.	Dir.						Deg	Min	Sec	Deg	Min	Sec		
PBHL 12-25D -Circle (Radius: 200) -Plan hit target			7341.00	-874.62	-2212.39	7078168.89	2008380.78	39	44	38.252	N	110	11	28.745	W

SURFACE USE PLAN

BILL BARRETT CORPORATION
Prickly Pear Unit Federal #12-25D-12-15
SWNE, 2100' FNL & 2061' FEL (Surface)
NWSW, 2310' FSL & 1010' FWL (Bottom Hole)
Section 25-T12S-R15E
Carbon County, Utah

The dirt contractor will be provided with an approved copy of the surface use plan of operations before initiating construction.

1. Existing Roads:
 - A. This well site is located approximately 67 miles northeast of Wellington, Utah.
 - B. This proposed directional well will be drilled from the existing Prickly Pear Unit Federal 7-25-12-15 (vertical well) pad. The access road (approximately 5000') has been built and no additional surface disturbance is anticipated by adding this directional well and the Prickly Pear Unit Federal 4-25D-12-15 directional well.
 - C. Maps reflecting directions to the existing well site have been included (See Topographic Maps A and B).
 - D. The use of roads under State and County Road Department maintenance is necessary to access the Prickly Pear Unit. However, an encroachment permit is not anticipated since no upgrades to the State or County road systems are proposed at this time.
 - E. All existing roads will be maintained and kept in good repair during all phases of operation.
 - F. Vehicle operators will obey posted speed restrictions and observe safe speeds commensurate with road and weather conditions.
 - G. Since no improvements are anticipated to the State, County or BLM access roads, no topsoil stripping will occur.
 - H. An off-lease federal right-of-way for the access road and utility corridor is not anticipated at this time.
2. Planned Access Road (refer to Existing Roads "A"):

3. Location of Existing Wells:

A. Following is a list of existing wells within a one-mile radius of the proposed well:

i.	water wells	none
ii.	injection wells	none
iii.	disposal wells	none
iv.	drilling wells	none
v.	temp shut-in wells	none
vi.	producing wells	two
vii.	abandoned wells	one
viii.	wells drilled, waiting on completion	none

B. Topographic Map C is a map reflecting these wells.

4. Location of Production Facilities:

A. Some permanent structures/facilities will be shared between the existing 7-25-12-15 well, the proposed 4-25D-12-15 and this well. Each well will have its own meter run and separator. Pending the evaluation of completion operations, additional water and/or oil tanks may be added if necessary.

B. All permanent structures will be painted a flat, non-reflective Olive Black to match the standard environmental colors. All facilities will be painted within six months of installation. Facilities required to comply with the Occupational Safety and Health Act (OSHA) may be excluded.

C. Site security guidelines identified in 43 CFR 3163.7-5 and Onshore Oil and Gas Order No. 3 will be adhered to.

D. A gas meter run will be constructed and located on lease within 500 feet of the wellhead. Meter runs will be housed and/or fenced. All gas production and measurement shall comply with the provisions of 43 CFR 3162.7-3, Onshore Oil and Gas Order No. 5, and American Gas Association (AGA) Report No. 3. Use of an electronic flow meter (EFM) for gas measurement purposes is requested with this application.

E. A tank battery(s) will be constructed on this lease; it will be surrounded by a dike sufficient to contain the storage capacity of 1.5 times the largest tank. All loading lines and valves will be placed inside the berm surrounding the tank battery. All liquid hydrocarbon production and measurement shall conform to the provisions of 43 CFR 3162.7-3 and Onshore Oil and Gas Order No. 4 and Onshore Oil and Gas Order No. 5 for natural gas production and measurement. A diagram of the location layout is included in this APD package depicting the placement of the storage tanks, separator, and combustor. The combustor, if required, would be 24" to 48" wide and approximately 10' tall. Combustor placement would be on existing disturbance and would not be closer than 100' to any tank or wellhead. BBC requests permission to install facilities as shown on this wellpad layout.

F. Any necessary pits will be properly fenced to prevent any wildlife and livestock entry.

G. All access roads will be maintained as necessary to prevent erosion and accommodate year-round traffic. The roads will be maintained in a safe, useable condition.

- H. The site will require periodic maintenance to ensure that drainages are kept open and free of debris, ice and snow, and that surfaces are properly treated to reduce erosion, fugitive dust, and impacts to adjacent areas.
- I. The gas pipeline (5000' of 6" pipe) was addressed in the surface use plan for the existing Prickly Pear Unit Federal #7-25-12-15. That pipeline will be utilized to transport gas from this well. In the event of capacity constraints with the existing pipeline, BBC requests to replace the line with larger pipe up to 10".

5. Location and Type of Water Supply:

- A. Bill Barrett Corporation will utilize an existing water well located on BLM lands in the SW/4SE/4 Section 13-T12S-R14E. BBC was granted this authorization by the State of Utah Application Number #90-1826 (T74077) on August 20, 2002. A temporary application was filed and is effective August 2005 for increased acre feet of use due to current water availability and increasing the area in which this water may be utilized; Temporary Application #90-1840 (T75896). In addition, if necessary, BBC may utilize its existing water rights for Nine Mile Creek consistent with approvals granted for such by the Utah State Engineers office.

6. Source of Construction Material:

- A. Any additional construction materials for this location may be borrowed material accumulated during the pad expansion.
- B. The use of materials will conform to 43 CFR 3610.2-3.
- C. No construction materials will be removed from BLM.
- D. If any gravel is used, it will be obtained from a state approved gravel pit or materials permit obtained by BBC.

7. Methods of Handling Waste Disposal:

- A. All wastes associated with this application will be contained and disposed of utilizing approved facilities.
- B. Drill cuttings will be contained and buried on site.
- C. The reserve pit will be located outboard of the location (see attached Location Layout , Figure #1).
- D. The reserve pit will be constructed so as not to leak, break or allow any discharge.
- E. If necessary, the reserve pit will be lined with 12 mil minimum thickness plastic nylon reinforced liner material. The liner will overlay a felt-liner pad only if rock is encountered during excavation. The pit liner will overlap the pit walls and be covered with dirt and/or rocks to hold it in place. No trash, scrap pipe, etc., that could puncture the liner will be disposed of in the pit. Pit walls will be sloped no greater than 2:1. A minimum 2-foot freeboard will be maintained in the pit at all times during the drilling and completion operations.

- F. The reserve pit has been located in cut material. Three sides of the reserve pit will be fenced before drilling starts. The fourth side will be fenced as soon as drilling is completed and shall remain until the pit is dry. After the reserve pit has dried, all areas not needed for production will be rehabilitated.
- G. No chemicals subject to reporting under SARA Title III (hazardous materials) in an amount greater than 10,000 pounds will be used, produced, stored, transported or disposed of annually in association with the drilling, testing or completion of the well. Furthermore, no extremely hazardous substances, as defined in 40 CFR 355, in threshold planning quantities will be used, produced, stored, transported or disposed of in association with the drilling, testing or completion of the well.
- H. Trash will be contained in a trash cage and hauled away to an approved disposal site as necessary but no later than at the completion of drilling operations. The contents of the trash container will be hauled off periodically to the approved Carbon or Uintah County Landfill.
- I. Produced fluids from the well other than water will be produced into a test tank until such time as construction of production facilities is completed. Any spills of oil, gas, salt water or other produced fluids will be cleaned up and removed.
- J. After initial clean-up, a 400 barrel tank will be installed to contain produced waste water. After first production, produced wastewater will be confined to a lined pit or storage tank for a period not to exceed ninety (90) days. Thereafter, produced water will be trucked to R & I Disposal, a State approved disposal facility.
- K. Any salts and/or chemicals, which are an integral part of the drilling system, will be disposed of in the same manner as the drilling fluid.
- L. Sanitary facilities will be on site at all times during operations. Sewage will be placed in a portable chemical toilet and the toilet replaced periodically utilizing a licensed contractor to transport by truck the portable chemical toilet so that its contents can be delivered to the Price or Vernal Wastewater Treatment Facility in accordance with state and county regulations.
- M. Any liquid hydrocarbons produced during completion work will be contained in test tanks on the well location. The tanks will be removed from location at a later date.
- N. A flare pit may be constructed a minimum of 110' from the wellhead and may be used during completion work. In the event a flare pit proves to be unworkable in this situation, a flare stack will be installed. BBC will flow back as much fluid and gas as possible into pressurized vessels, separating the fluid from the gas. The fluid will then be either returned to the reserve pit or placed into a tank. Gas will be then directed into the flare pit or the flare stack and a constant source of ignition will be on site. This should eliminate any fires in and around the reserve pit. Natural gas will be directed to the pipeline as soon as pipeline gas quality standards are met. By eliminating condensate on the reserve pit and discharge of gas within the reserve pit, potential for damage to the pit liner will be minimized.
- O. Any hydrocarbons floating on the surface of the reserve pit will be removed as soon as possible after drilling and completion operations are finished.

- P. If hydrocarbons are present on the reserve pit and are not removed shortly after drilling or completion operations cease, the reserve pit will be flagged overhead or covered with wire or plastic mesh to protect migrating birds.

8. Ancillary Facilities:

- A. Garbage containers and portable toilets are the only ancillary facilities proposed in this application

9. Well Site Layout:

- A. The well will be properly identified in accordance with 43 CFR 3162.6.
- B. The enclosed Location Layout diagram describes the drill pad cross-sections, cuts and fills, and locations of the mud tanks, reserve pit, pipe racks, trailer parking, spoil dirt stockpile(s) and surface material stockpile(s), as well as indicate access road direction.
- C. The pad and road designs are consistent with BLM specifications.
- D. The pad has been staked at its maximum size of 415' x 175'; however, it will be constructed smaller if possible. Should the layout change, this application will be amended and approved utilizing a Sundry Notice.
- E. All surface disturbing activities will be supervised by a qualified, responsible company representative who is aware of the terms and conditions of the APD and specifications in the approved plans.
- F. All cut and fill slopes will be such that stability can be maintained for the life of the activity.
- G. Diversion ditches will be constructed, if necessary, around the well site to prevent surface waters from entering the well site area.
- H. The site surface will be graded to drain away from the pit to avoid pit spillage during large storm events.
- I. The stockpiled topsoil (first 6 inches or maximum available) will be stored in a windrow on the uphill side of the location to prevent any possible contamination. All topsoil will be stockpiled for reclamation in such a way as to prevent soil loss and contamination.
- J. Pits will remain fenced until site cleanup.
- K. The blooie line will be located at least 100 feet from the well head.
- L. Water misting may be implemented if necessary to minimize the amount of fugitive dust.

10. Plan for Restoration of the Surface:

- A. Site reclamation for a producing well(s) will be accomplished for portions of the site not required for the continued operation of the well(s) on this pad.

- B. The operator will control noxious weeds along access road use authorizations, pipeline route authorizations, well sites or other applicable facilities by spraying or mechanical removal. A list of noxious weeds may be obtained from the BLM or the appropriate county extension office. On BLM administered land it is required that a Pesticide Use Proposal be submitted and approved prior to the application of herbicides, pesticides or possibly hazardous chemicals.
- C. Upon well completion, any hydrocarbons in the pit shall be removed in accordance with 43 CFR 3162.7-1. The reserve pit will be allowed to dry prior to the commencement of backfilling work. No attempts will be made to backfill the reserve pit until the pit is free of standing water. Once the reserve pit is dry, the plastic nylon reinforced liner shall be torn and perforated before backfilling of the reserve pit. Rat and mouse holes will be filled and compacted from bottom to top immediately upon release of the drilling rig from location.
- D. The reserve pit and that portion of the location not needed for production facilities/operations will be recontoured to the approximate natural contours. Areas not used for production purposes will be backfilled and blended into the surrounding terrain, reseeded and erosion control measures installed. Erosion control measures will be adhered to after slope reduction. Mulching, erosion control measures and fertilization may be required to achieve acceptable stabilization. Back slopes and fore slopes will be reduced as practical and scarified with the contour. The reserved topsoil will be evenly distributed over the slopes and scarified along the contour. Slopes will be seeded with the BLM specified seed mix. Reclamation operations for the well pad are expected to require one week and will begin when the fluids in the reserve pit have evaporated. Seeding will take place either during the fall (prior to ground frost) or spring (after frost leaves the ground) months. Restoration of un-needed portions of the pad will commence as soon as practical after the installation of production facilities.
- E. The cut and fill slopes and all other disturbed areas not needed for the production operation will be top-soiled and revegetated. Prior to reseeding, all disturbed areas will be scarified and left with a rough surface. The site will then be seeded and/or planted as prescribed by the BLM. The BLM recommended seed mix will be detailed within their approval documents. Topsoil salvaged from the drill site and stored for more than one year will be placed at the location indicated on the well site layout drawing and graded to a depth optimum to maintain topsoil viability, seeded with the BLM prescribed seed mixture and covered with mulch for protection from wind and water erosion and to discourage the invasion of weeds.
- F. Salvaged topsoil from the road (if any) and the drill site will be evenly re-spread over cut and fill surfaces not actively used during the production phase. Upon final reclamation at the end of the project life, topsoil spread on these surfaces will be used for the overall reclamation effort.

11. Surface and Mineral Ownership:

- A. Surface ownership – Federal under the management of the Bureau of Land Management – Price Field Office, 125 South 600 West, Price Utah 84078; (435) 636-3600.
- B. Mineral ownership – Federal under the management of the Bureau of Land Management – Price Field Office, 125 South 600 West, Price Utah 84078; (435) 636-3600.

12. Other Information:


- A. Montgomery Archaeological Consultants conducted a Class III archeological survey. A copy of the report was submitted under separate cover to the appropriate agencies by Montgomery as MOAC Report No. 03-10, dated June 13, 2003.
- B. BBC will identify areas in our drilling program where fluids escaping the wellbore and exiting onto a hillside might occur. In those cases, BBC will be ready with cement and/or fluid loss compounds (types of lost circulation fluids) to heal up vags and cracks. Upon individual evaluation of the proposed well sites, BBC may air drill the hole to surface casing depth if necessary.

13. Operator's Representative and Certification:

<u>Title</u>	<u>Name</u>	<u>Office Phone</u>
Company Representative (Roosevelt)	Fred Goodrich	(435) 725-3515
Company Representative (Denver)	Tracey Fallang	(303) 312-8134

Certification:

I hereby certify that the statements made in this plan are, to the best of my knowledge and belief, true and correct; and that the work associated with the operations proposed herein will be performed by Bill Barrett Corporation and its contractors and subcontractors in conformity with this plan and the terms and conditions under which it is approved. This statement is subject to the provisions of 18 U.S.C. 1001 for the filing of a false statement.

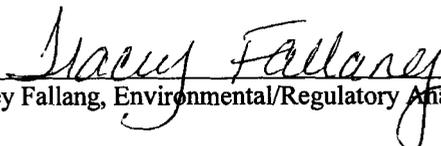


Tracey Fallang, Environmental/Regulatory Analyst

Date: December 7, 2006


BILL BARRETT CORPORATION

LOCATION LAYOUT FOR


PRICKLY PEAR UNIT #4-25D-12-15 & #12-25D-12-15
SECTION 25, T12S, R15E, S.L.B.&M.
SW 1/4 NE 1/4

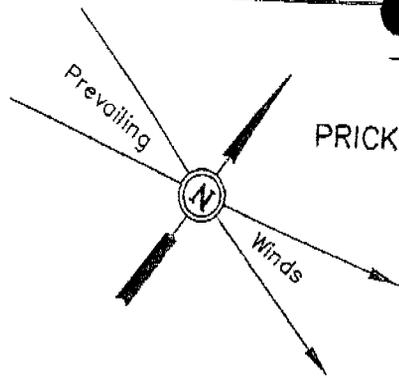

SCALE: 1" = 60'
DATE: 09-06-06
DRAWN BY: C.G.

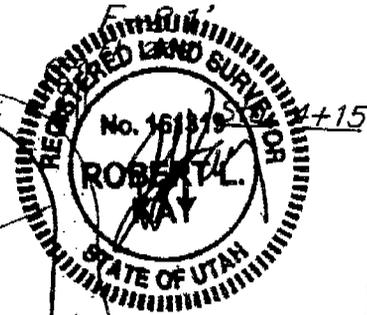

NOTE:
Flare Pit is to be located a min. of 100' from the Well Head.

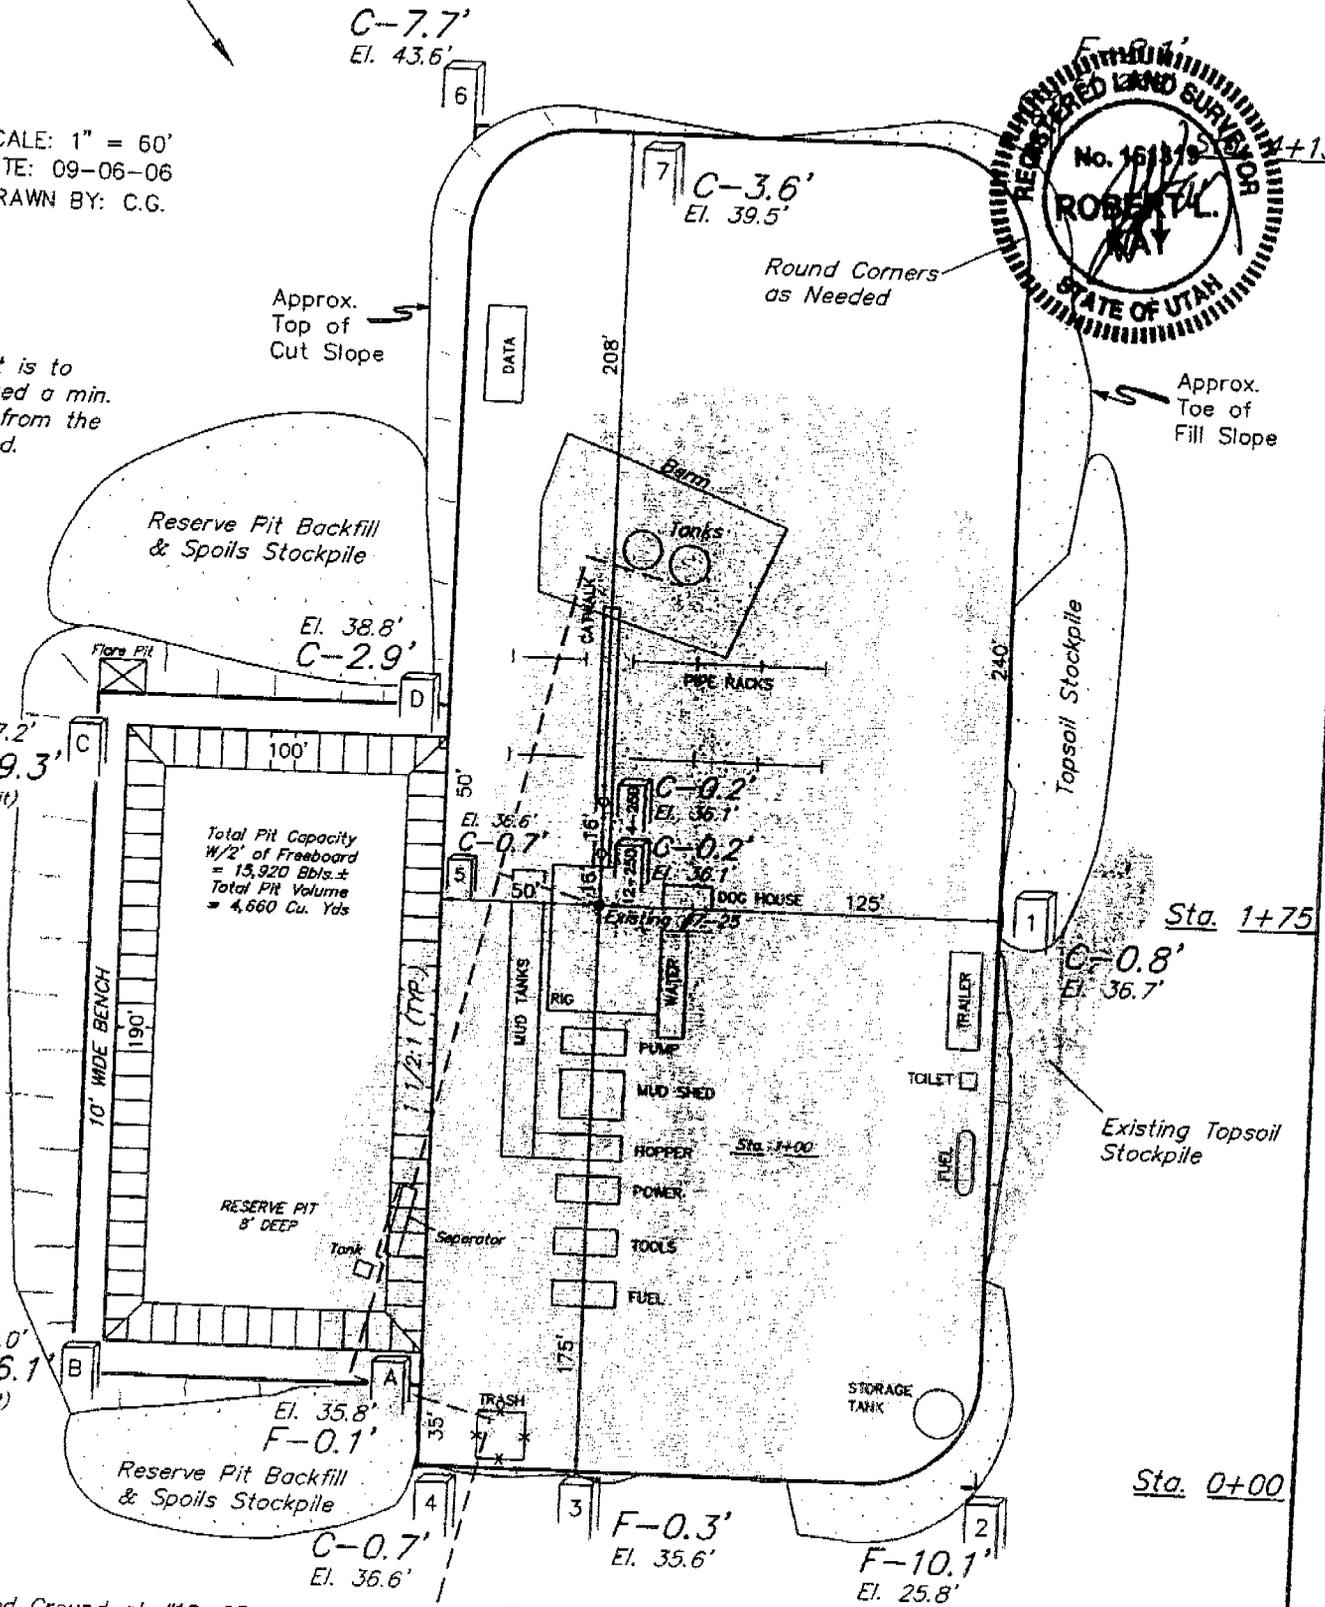

Elev. Ungraded Ground at #12-25D Location Stake = 7036.1'
Elev. Graded Ground at #12-25D Location Stake = 7035.9'

UINTAH ENGINEERING & LAND SURVEYING
85 So. 200 East * Vernal, Utah 84078 * (435) 789-1017


BILL BARRETT CORPORATION

TYPICAL CROSS SECTIONS FOR

PRICKLY PEAR UNIT #4-25D-12-15 & #12-25D-12-15
SECTION 25, T12S, R15E, S.L.B.&M.
SW 1/4 NE 1/4

1" = 40'
X-Section
Scale
1" = 100'

DATE: 09-06-06
DRAWN BY: C.G.

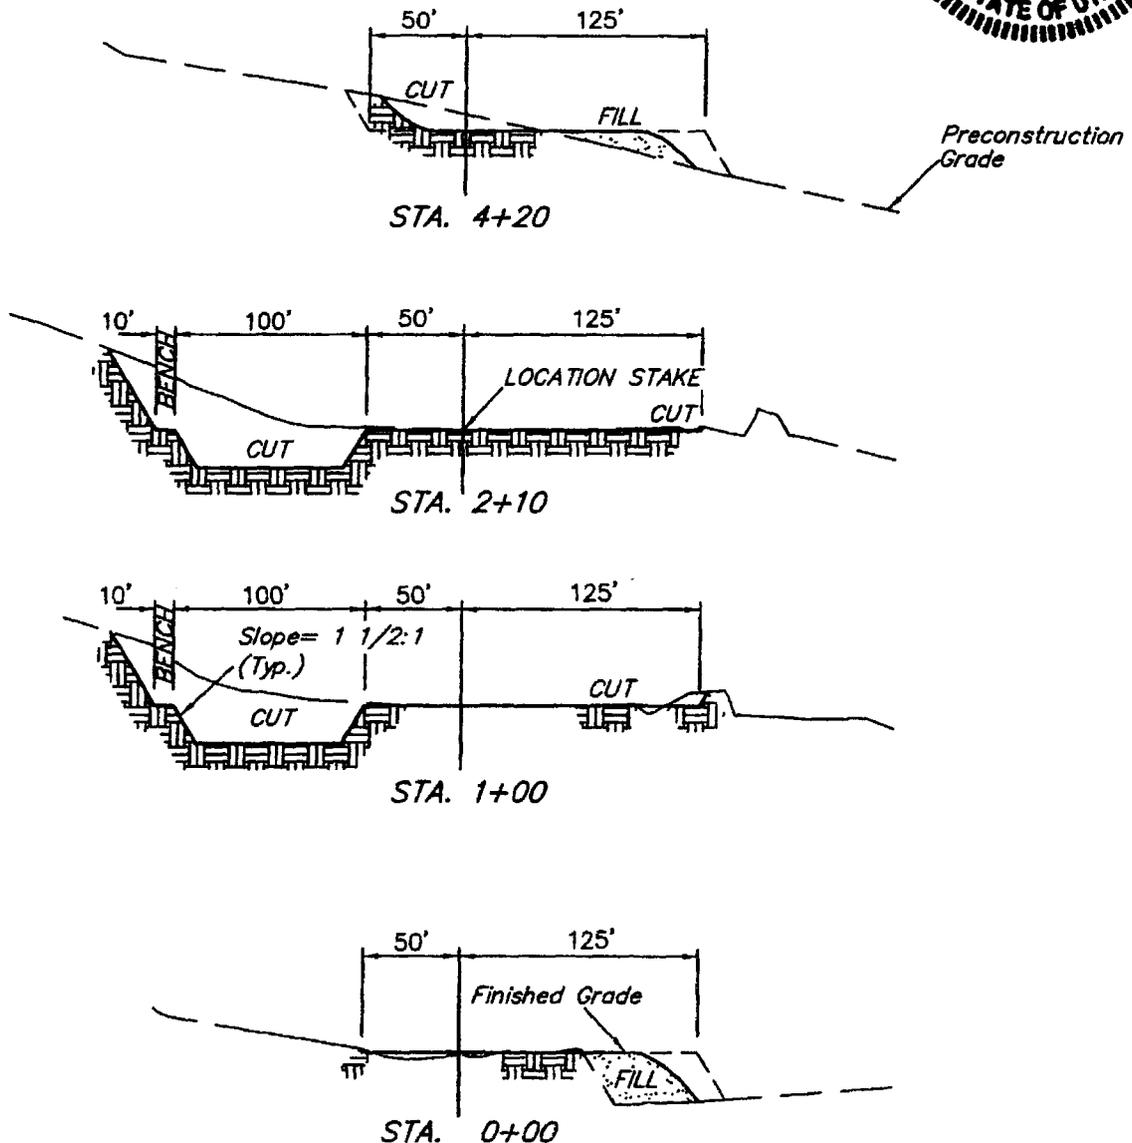

NOTE:

Topsoil should not be Stripped Below Finished Grade on Substructure Area.

*** NOTE:**

FILL QUANTITY INCLUDES 5% FOR COMPACTION

APPROXIMATE YARDAGES

CUT	
(6") Topsoil Stripping	= 2,100 Cu. Yds.
Remaining Location	= 11,170 Cu. Yds.
TOTAL CUT	= 13,270 CU.YDS.
FILL	= 2,980 CU.YDS.

EXCESS MATERIAL	= 10,290 Cu. Yds.
Topsoil & Pit Backfill (1/2 Pit Vol.)	= 4,430 Cu. Yds.
EXCESS UNBALANCE (After Interim Rehabilitation)	= 5,860 Cu. Yds.

UINTAH ENGINEERING & LAND SURVEYING
86 So. 200 East * Vernal, Utah 84078 * (435) 789-1017

BILL BARRETT CORPORATION
PRICKLY PEAR UNIT #4-25D-12-15 & #12-25D-12-15
 LOCATED IN DUCHESNE COUNTY, UTAH
 SECTION 25, T12S, R15E, S.L.B.&M.

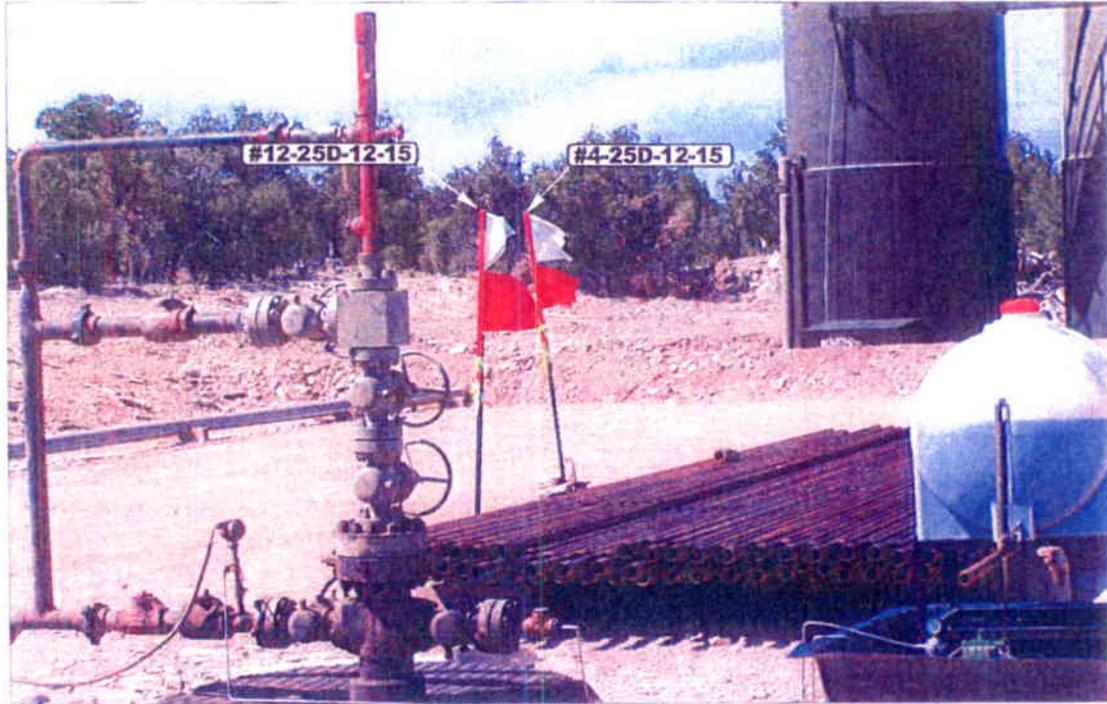


PHOTO: VIEW OF LOCATION STAKE

CAMERA ANGLE: NORTHEASTERLY



PHOTO: VIEW FROM BEGINNING OF PROPOSED ACCESS


CAMERA ANGLE: NORTHWESTERLY



- Since 1964 -

UELS Uintah Engineering & Land Surveying
 85 South 200 East Vernal, Utah 84078
 435-789-1017 uels@uelsinc.com

LOCATION PHOTOS			2	4	03	PHOTO
			MONTH	DAY	YEAR	
TAKEN BY: B.B.		DRAWN BY: J.L.G.		REV: 09-13-06 C.H.		

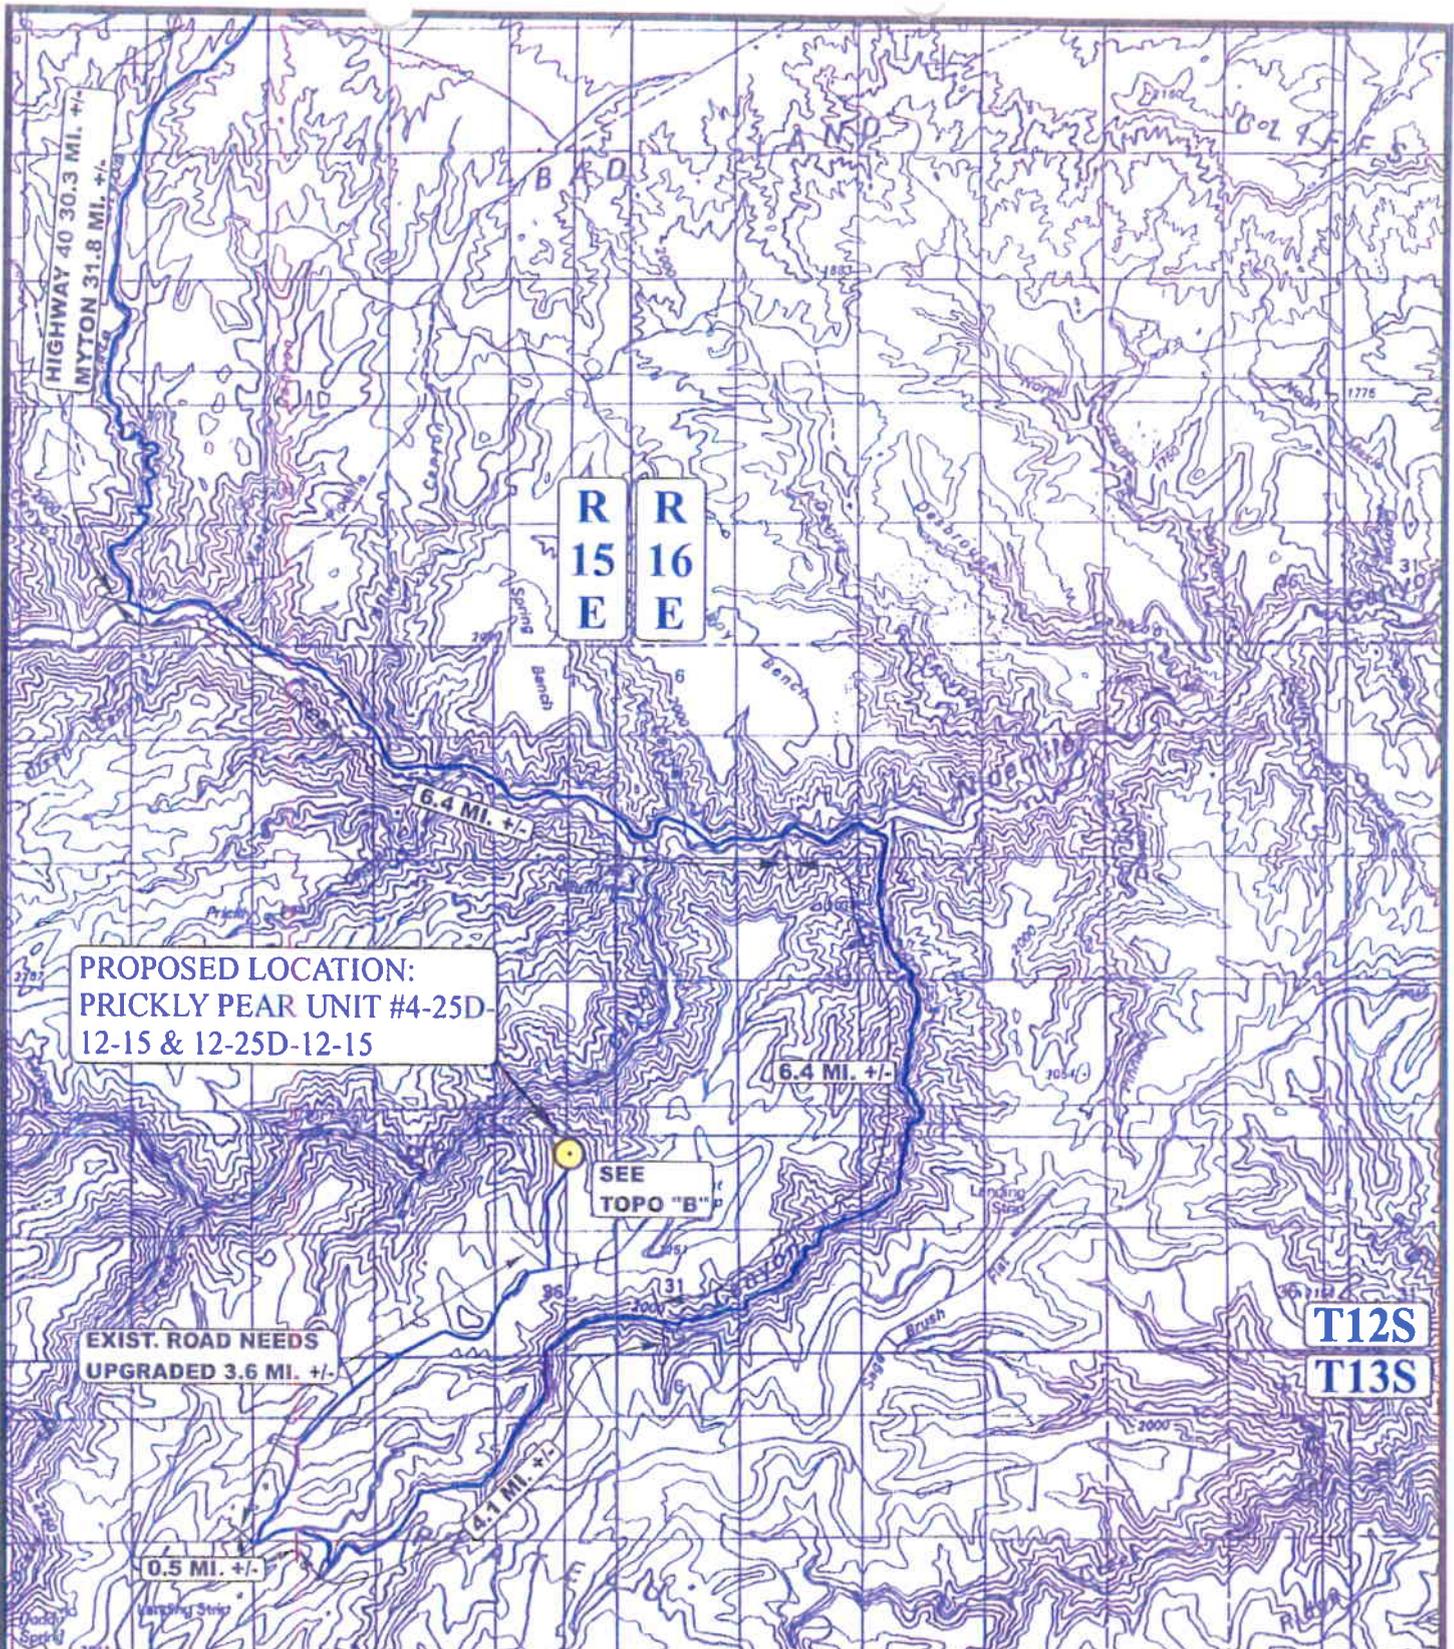

**PROPOSED LOCATION:
PRICKLY PEAR UNIT #4-25D-
12-15 & 12-25D-12-15**

**R
15
E** **R
16
E**

**T12S
T13S**

**EXIST. ROAD NEEDS
UPGRADED 3.6 MI. +/-**

**SEE
TOPO "B"**

LEGEND:

 **PROPOSED LOCATION**


BILL BARRETT CORPORATION

**PRICKLY PEAR UNIT #4-25D-12-15 & #12-25D-12-15
SECTION 25, T12S, R15E, S.L.B.&M.
SW 1/4 NE 1/4**

U&LS Uintah Engineering & Land Surveying
85 South 200 East Vernal, Utah 84078
(435) 789-1017 * FAX (435) 789-1813

TOPOGRAPHIC 1 23 03
MAP MONTH DAY YEAR
SCALE: 1 : 100,000 DRAWN BY: J.L.G. REV: 09-13-06 C.H.

A
TOPO

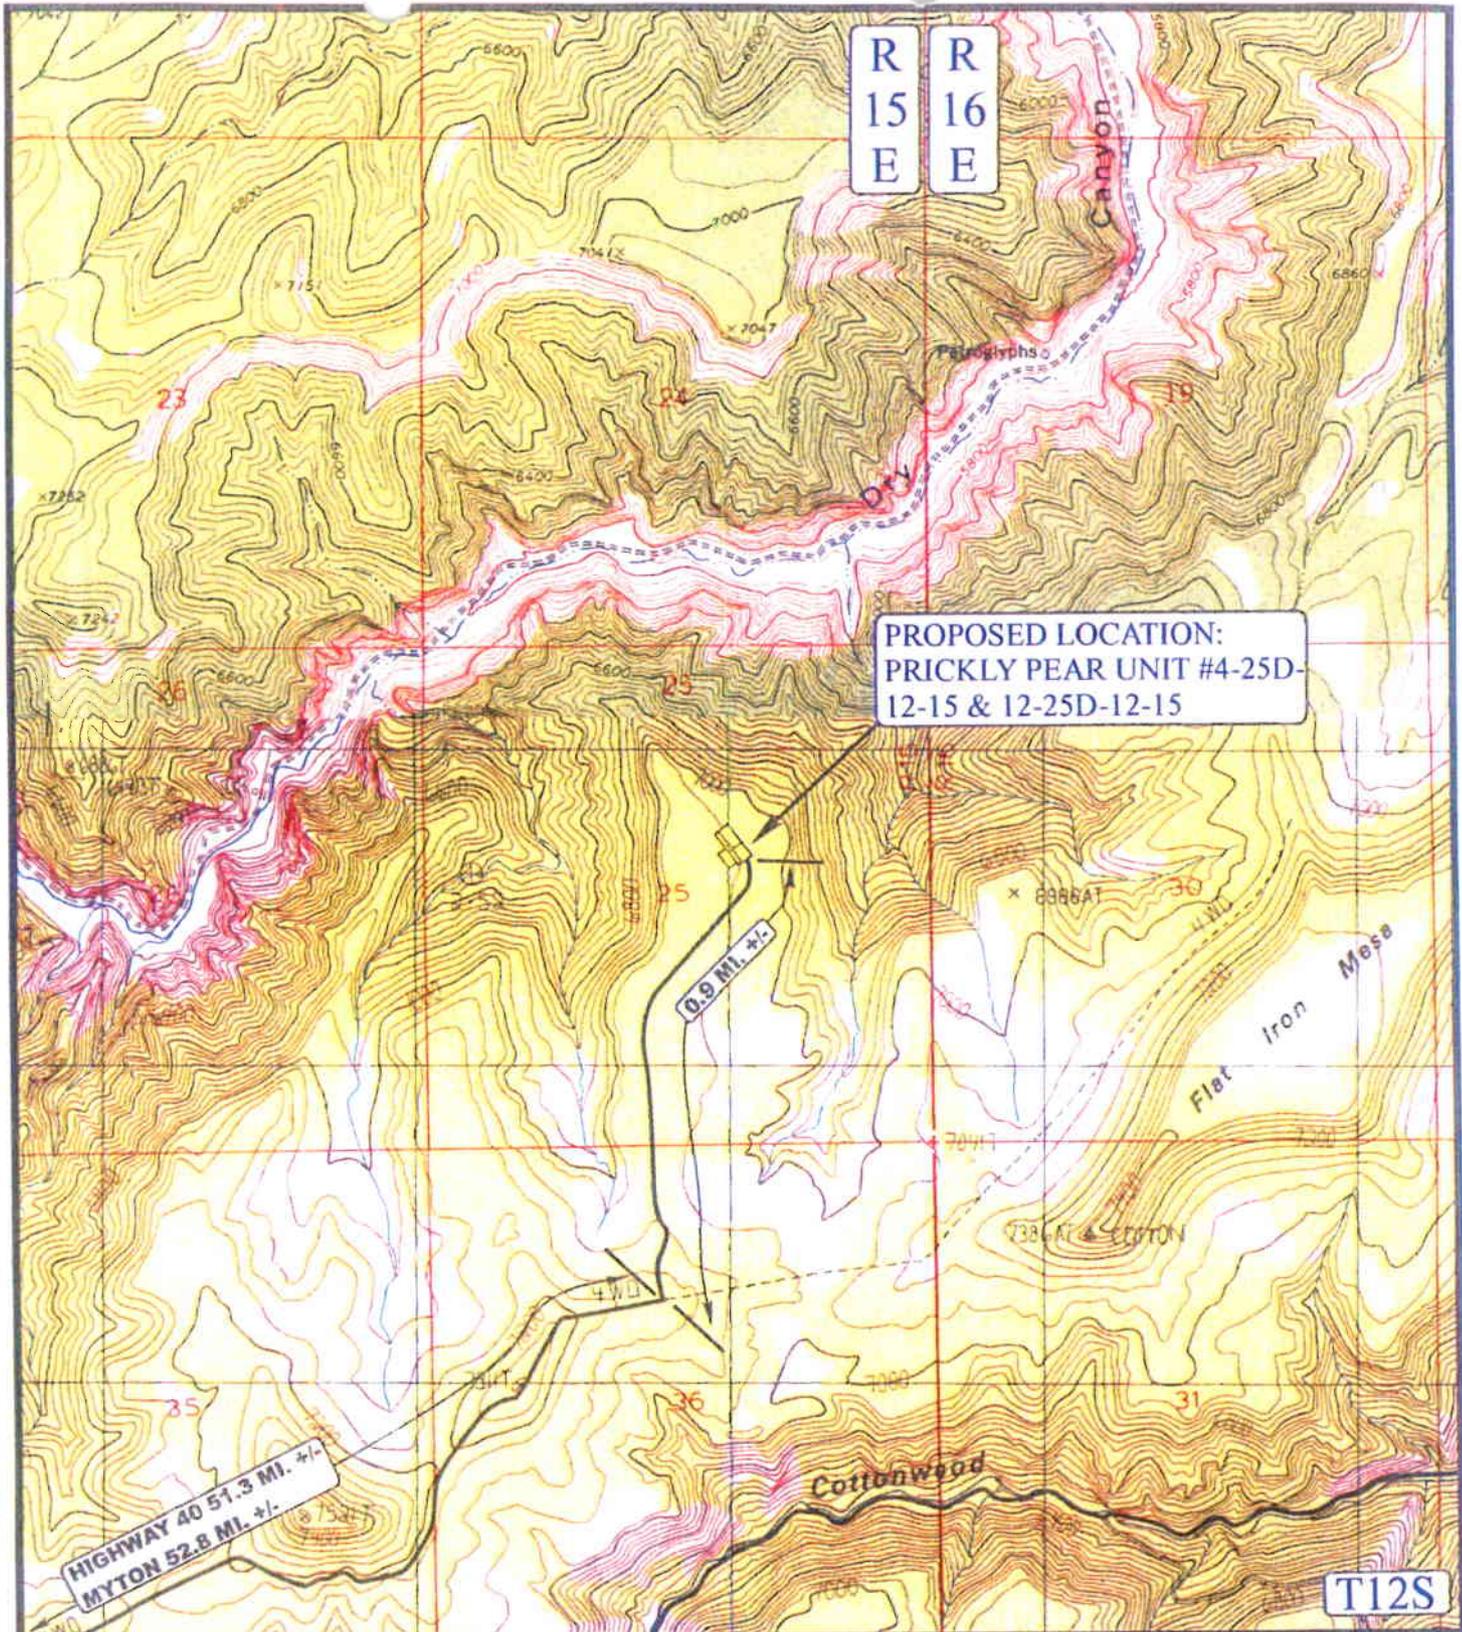

R 15 E
R 16 E

PROPOSED LOCATION:
PRICKLY PEAR UNIT #4-25D-12-15 & 12-25D-12-15

HIGHWAY 40 51.3 MI. +/-
MYTON 52.8 MI. +/-

T12S

LEGEND:

- PROPOSED ACCESS ROAD
- EXISTING ROAD



BILL BARRETT CORPORATION
 PRICKLY PEAR UNIT #4-25D-12-15 & #12-25D-12-15
 SECTION 25, T12S, R15E, S.L.B.&M.
 SW 1/4 NE 1/4




Uintah Engineering & Land Surveying
 85 South 200 East Vernal, Utah 84078
 (435) 789-1017 * FAX (435) 789-1813

**TOPOGRAPHIC
MAP**

2	4	03
MONTH	DAY	YEAR

SCALE: 1" = 2000' DRAWN BY: J.L.G. REV: 09-13-06 C.H.



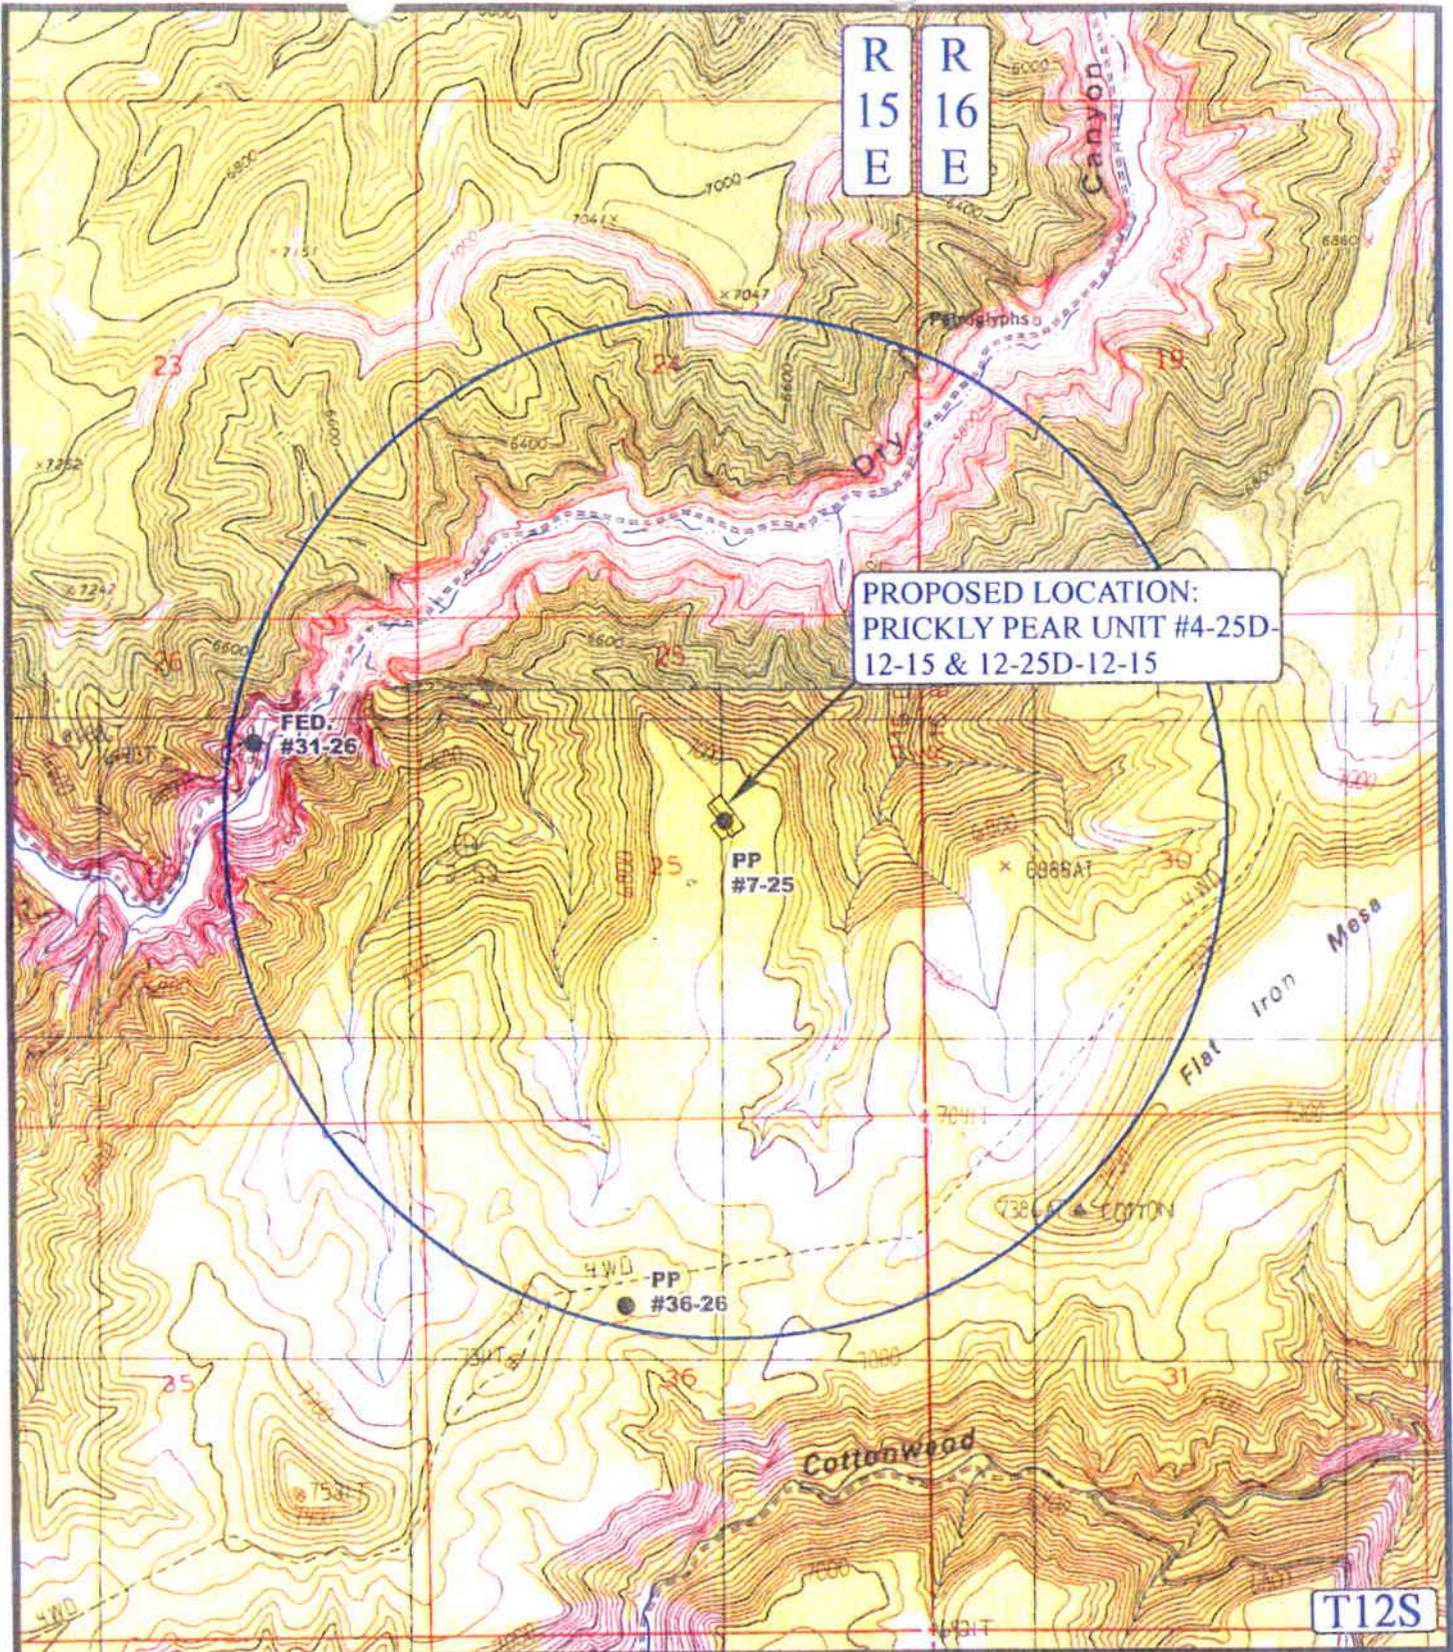

PROPOSED LOCATION:
PRICKLY PEAR UNIT #4-25D-
12-15 & 12-25D-12-15

LEGEND:

- DISPOSAL WELLS
- PRODUCING WELLS
- SHUT IN WELLS
- WATER WELLS
- ABANDONED WELLS
- TEMPORARILY ABANDONED



BILL BARRETT CORPORATION

PRICKLY PEAR UNIT #4-25D-12-15 & #12-25D-12-15
SECTION 25, T12S, R15E, S.L.B.&M.
SW 1/4 NE 1/4



Uintah Engineering & Land Surveying
85 South 200 East Vernal, Utah 84078
(435) 789-1017 * FAX (435) 789-1813

TOPOGRAPHIC MAP
09 14 06
MONTH DAY YEAR
SCALE: 1" = 2000' DRAWN BY: C.H. REVISED: 00-00-00



Facility Layout


BILL BARRETT CORPORATION

LOCATION LAYOUT FOR

PRICKLY PEAR UNIT #4-25D-12-15 & #12-25D-12-15


SECTION 25, T12S, R15E, S.L.B.&M.

SW 1/4 NE 1/4

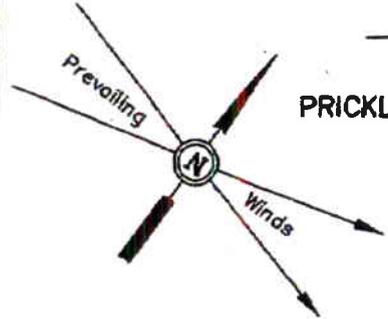

SCALE: 1" = 60'
 DATE: 09-06-06
 DRAWN BY: C.G.

NOTE:
 Flare Pit is to be located a min. of 100' from the Well Head.

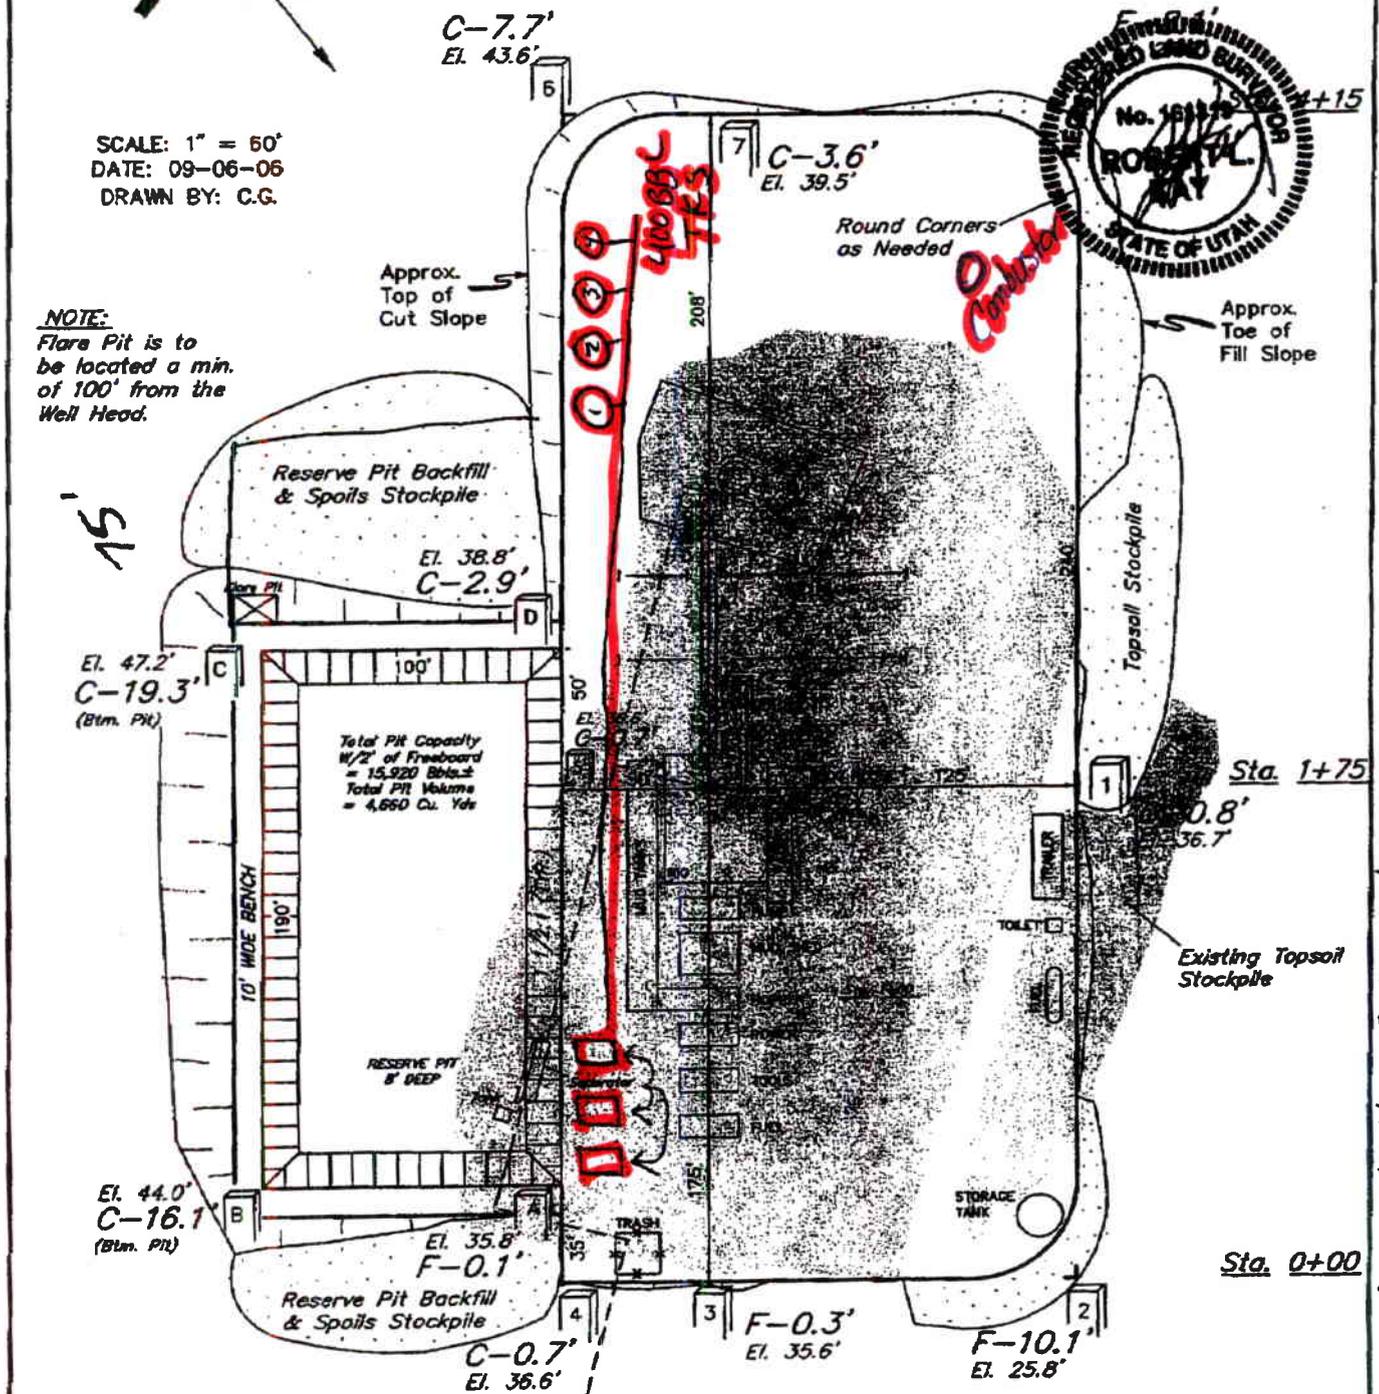

Elev. Ungraded Ground at #12-25D Location Stake = 7036.1'
 Elev. Graded Ground at #12-25D Location Stake = 7035.9'

UINTAH ENGINEERING & LAND SURVEYING
 85 So. 200 East • Vernal, Utah 84078 • (435) 789-1017

Build after dr. 11, 3 separators, 4, 400BBL TK

**WORKSHEET
APPLICATION FOR PERMIT TO DRILL**

APD RECEIVED: 12/08/2006

API NO. ASSIGNED: 43-007-31260

WELL NAME: PPU FED 12-25D-12-15
 OPERATOR: BILL BARRETT CORP (N2165)
 CONTACT: TRACEY FALLANG

PHONE NUMBER: 303-312-8134

PROPOSED LOCATION:

SWNE 25 120S 150E
 SURFACE: 2100 FNL 2061 FEL
NWSW BOTTOM: 2310 PSL 1010 FWL
 COUNTY: CARBON
 LATITUDE: 39.74639 LONGITUDE: -110.1829
 UTM SURF EASTINGS: 570011 NORTHINGS: 4399719
 FIELD NAME: WILDCAT (1)

INSPECT LOCATN BY: / /		
Tech Review	Initials	Date
Engineering		
Geology		
Surface		

LEASE TYPE: 1 - Federal
 LEASE NUMBER: UTU-073896
 SURFACE OWNER: 1 - Federal

PROPOSED FORMATION: PRRV
 COALBED METHANE WELL? NO

RECEIVED AND/OR REVIEWED:

- Plat
- Bond: Fed[1] Ind[] Sta[] Fee[]
(No. WYB000040)
- Potash (Y/N)
- Oil Shale 190-5 (B) or 190-3 or 190-13
- Water Permit
(No. 90-1826)
- RDCC Review (Y/N)
(Date: _____)
- Fee Surf Agreement (Y/N)
- Intent to Commingle (Y/N)

LOCATION AND SITING:

- R649-2-3.
- Unit: PRICKLY PEAR
- R649-3-2. General
Siting: 460 From Qtr/Qtr & 920' Between Wells
- R649-3-3. Exception
- Drilling Unit
Board Cause No: 250-1
Eff Date: 12-16-2004
Siting: 400' fr Wbdry of Unitowners' tracts
- R649-3-11. Directional Drill

COMMENTS: _____

STIPULATIONS: 1- Fedl approved

T12S R15E

T12S R16E

JACK'S CANYON

BH1
4-25D-12-15

PRICKLY PEAR U
FED 12-25D-12-15
PRICKLY PEAR U
FED 4-25D-12-15
PRICKLY PEAR
U FED 7-25

25

BH1
12-25D-12-15

PRICKLEY PEAR UNIT

CAUSE: 256-1 / 12-16-2004

PRICKLY PEAR
U ST 4-36-12-15

PRICKLY PEAR
U ST 2-36-12-15


OPERATOR: BILL BARRETT CORP (N2165)

SEC: 25 T.12S R. 15E

FIELD: WILDCAT (001)

COUNTY: CARBON

CAUSE: 256-1 / 12-16-2004

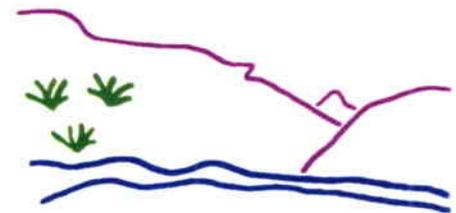

Utah Oil Gas and Mining

Wells Status

- GAS INJECTION
- GAS STORAGE
- LOCATION ABANDONED
- NEW LOCATION
- PLUGGED & ABANDONED
- PRODUCING GAS
- PRODUCING OIL
- SHUT-IN GAS
- SHUT-IN OIL
- TEMP. ABANDONED
- TEST WELL
- WATER INJECTION
- WATER SUPPLY
- WATER DISPOSAL
- DRILLING

Field Status

- ABANDONED
- ACTIVE
- COMBINED
- INACTIVE
- PROPOSED
- STORAGE
- TERMINATED

Unit Status

- EXPLORATORY
- GAS STORAGE
- NF PP OIL
- NF SECONDARY
- PENDING
- PI OIL
- PP GAS
- PP GEOTHERML
- PP OIL
- SECONDARY
- TERMINATED



PREPARED BY: DIANA MASON
DATE: 11-DECEMBER-2006

United States Department of the Interior

BUREAU OF LAND MANAGEMENT

Utah State Office
P.O. Box 45155
Salt Lake City, Utah 84145-0155

IN REPLY REFER TO:
3160
(UT-922)

December 11, 2006

Memorandum

To: Assistant Field Office Manager Resources,
Moab Field Office

From: Michael Coulthard, Petroleum Engineer

Subject: 2006 Plan of Development Prickly Pear Unit Carbon County,
Utah.

Pursuant to email between Diana Whitney, Division of Oil, Gas and Mining, and Mickey Coulthard, Utah State Office, Bureau of Land Management, the following wells are planned for calendar year 2006 within the Prickly Pear Unit, Carbon County, Utah.

API#	WELL NAME	LOCATION
(Proposed PZ Price River)		
43-007-31257	PPU Fed 11-18D-12-15 Sec 18 T12S R15E 0617 FSL 1951 FEL BHL Sec 18 T12S R15E 1983 FSL 1494 FWL	
43-007-31258	PPU Fed 11-20D-12-15 Sec 20 T12S R15E 1650 FNL 1865 FEL BHL Sec 20 T12S R15E 1980 FSL 1980 FWL	
43-007-31259	PPU Fed 04-25D-12-15 Sec 25 T12S R15E 2086 FNL 2069 FEL BHL Sec 25 T12S R15E 0810 FNL 1010 FWL	
43-007-31260	PPU Fed 12-25D-12-15 Sec 25 T12S R15E 2100 FNL 2061 FEL BHL Sec 25 T12S R15E 2310 FSL 1010 FWL	

This office has no objection to permitting the wells at this time.

/s/ Michael L. Coulthard

bcc: File – Prickly Pear Unit
Division of Oil Gas and Mining
Central Files
Agr. Sec. Chron
Fluid Chron



State of Utah

**Department of
Natural Resources**

MICHAEL R. STYLER
Executive Director

**Division of
Oil, Gas & Mining**

JOHN R. BAZA
Division Director

JON M. HUNTSMAN, JR.
Governor

GARY R. HERBERT
Lieutenant Governor

December 11, 2006

Bill Barrett Corporation
1099 18th St., Ste. 2300
Denver, CO 80202

Re: Prickly Pear Unit Federal 12-25D-12-15 Well, Surface Location 2100' FNL, 2061' FEL, SW NE, Sec. 25, T. 12 South, R. 15 East, Bottom Location 2310' FSL, 1010' FWL, NW SW, Sec. 25, T. 12 South, R. 15 East, Carbon County, Utah

Gentlemen:

Pursuant to the provisions and requirements of Utah Code Ann. § 40-6-1 *et seq.*, Utah Administrative Code R649-3-1 *et seq.*, and the attached Conditions of Approval, approval to drill the referenced well is granted.

This approval shall expire one year from the above date unless substantial and continuous operation is underway, or a request for extension is made prior to the expiration date. The API identification number assigned to this well is 43-007-31260.

Sincerely,

A handwritten signature in black ink, appearing to read "Gil Hunt".

Gil Hunt
Associate Director

pab
Enclosures

cc: Carbon County Assessor
Bureau of Land Management, Moab District Office

Operator: Bill Barrett Corporation
Well Name & Number Prickly Pear Unit Federal 12-25D-12-15
API Number: 43-007-31260
Lease: UTU-073896

Surface Location: SW NE Sec. 25 T. 12 South R. 15 East
Bottom Location: NW SW Sec. 25 T. 12 South R. 15 East

Conditions of Approval

1. General

Compliance with the requirements of Utah Admin. R. 649-1 *et seq.*, the Oil and Gas Conservation General Rules, and the applicable terms and provisions of the approved Application for permit to drill.

2. Notification Requirements

Notify the Division within 24 hours of spudding the well.

- Contact Carol Daniels at (801) 538-5284.

Notify the Division prior to commencing operations to plug and abandon the well.

- Contact Dan Jarvis at (801) 538-5338

3. Reporting Requirements

All required reports, forms and submittals will be promptly filed with the Division, including but not limited to the Entity Action Form (Form 6), Report of Water Encountered During Drilling (Form 7), Weekly Progress Reports for drilling and completion operations, and Sundry Notices and Reports on Wells requesting approval of change of plans or other operational actions.

4. State approval of this well does not supersede the required federal approval, which must be obtained prior to drilling.

5. In accordance with Utah Admin. R.649-3-11, Directional Drilling, the operator shall submit a complete angular deviation and directional survey report to the Division within 30 days following completion of the well.

UNITED STATES
DEPARTMENT OF THE INTERIOR
BUREAU OF LAND MANAGEMENT

RECEIVED
MOAB FIELD OFFICE

FORM APPROVED
OMB No. 1004-0137
Expires March 31, 2007

APPLICATION FOR PERMIT TO DRILL OR REENTER

2006 DEC -8 P 1:17
DEPT OF THE INTERIOR
BUREAU OF LAND MANAGEMENT

5. Lease Serial No. UTU-073896	
6. If Indian, Allottee or Tribe Name n/a	
7. If Unit or CA Agreement, Name and No. PRICKLY PEAR UNIT	
8. Lease Name and Well No. Prickly Pear Unit Fed 12-25D-12-15	
9. API Well No. pending 4300731260	
10. Field and Pool, or Exploratory Prickly Pear Unit/Mesaverde	11. Sec., T. R. M. or Blk. and Survey or Area Section 25-T12S-R15E S.L.B.&M.
12. County or Parish Carbon	13. State UT
14. Distance in miles and direction from nearest town or post office* approximately 67 miles northeast of Wellington, Utah	
15. Distance from proposed* location to nearest property or lease line, ft. (Also to nearest drig. unit line, if any) 2310' SHL / 2310' BHL	16. No. of acres in lease 1920
17. Spacing Unit dedicated to this well 160 acres	
18. Distance from proposed location* to nearest well, drilling, completed, applied for, on this lease, ft. 16' (SHL), 2152' (BHL)	19. Proposed Depth 7500' (TVD), 8100' MD
20. BLM/BIA Bond No. on file Nationwide Bond #WYB000040	
21. Elevations (Show whether DF, KDB, RT, GL, etc.) 7036' graded ground	22. Approximate date work will start* Jan 07
23. Estimated duration 45 days	

24. Attachments

The following, completed in accordance with the requirements of Onshore Oil and Gas Order No.1, shall be attached to this form:

- | | |
|---|--|
| 1. Well plat certified by a registered surveyor. | 4. Bond to cover the operations unless covered by an existing bond on file (see Item 20 above). |
| 2. A Drilling Plan. | 5. Operator certification |
| 3. A Surface Use Plan (if the location is on National Forest System Lands, the SUPO shall be filed with the appropriate Forest Service Office). | 6. Such other site specific information and/or plans as may be required by the authorized officer. |

25. Signature <i>Tracey Fallang</i>	Name (Printed/Typed) Tracey Fallang	Date 12/7/06
Title Environmental/Regulatory Analyst		

Approved by (Signature) <i>[Signature]</i>	Name (Printed/Typed) [Name]	Date 1/17/07
Title Assistant Field Manager, Division of Resources		
Office Division of Resources Moab Field Office		

Application approval does not warrant or certify that the applicant holds legal or equitable title to those rights in the subject lease which would entitle the applicant to conduct operations thereon.
Conditions of approval, if any, are attached.

Title 18 U.S.C. Section 1001 and Title 43 U.S.C. Section 1212, make it a crime for any person knowingly and willfully to make to any department or agency of the United States any false, fictitious or fraudulent statements or representations as to any matter within its jurisdiction.

*(Instructions on page 2)

CONDITIONS OF APPROVAL ATTACHED
RECEIVED

JAN 9 2007

DIV. OF OIL, GAS & MINING



T12S, R15E, S.L.B.&M.

BILL BARRETT CORPORATION

Well location, PRICKLY PEAR UNIT #12-25D-12-15, located as shown in the SW 1/4 NE 1/4 of Section 25, T12S, R15E, S.L.B.&M. Carbon County, Utah.


BASIS OF ELEVATION

TRIANGULATION STA. COTTON LOCATED IN THE NW 1/4 OF SECTION 31, T12S, R16E, S.L.B.&M. TAKEN FROM THE TWIN HOLLOW QUADRANGLE, UTAH, CARBON COUNTY 7.5 MINUTE QUAD. (TOPOGRAPHIC MAP) PUBLISHED BY THE UNITED STATES DEPARTMENT OF THE INTERIOR, GEOLOGICAL SURVEY. SAID ELEVATION IS MARKED AS BEING 7368 FEET.

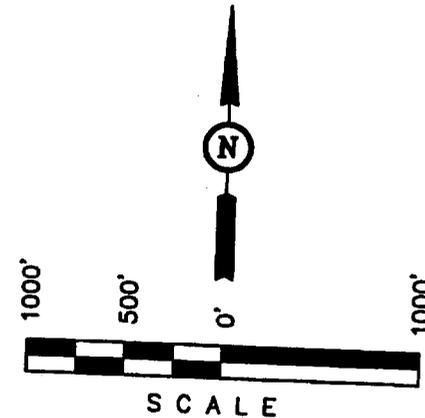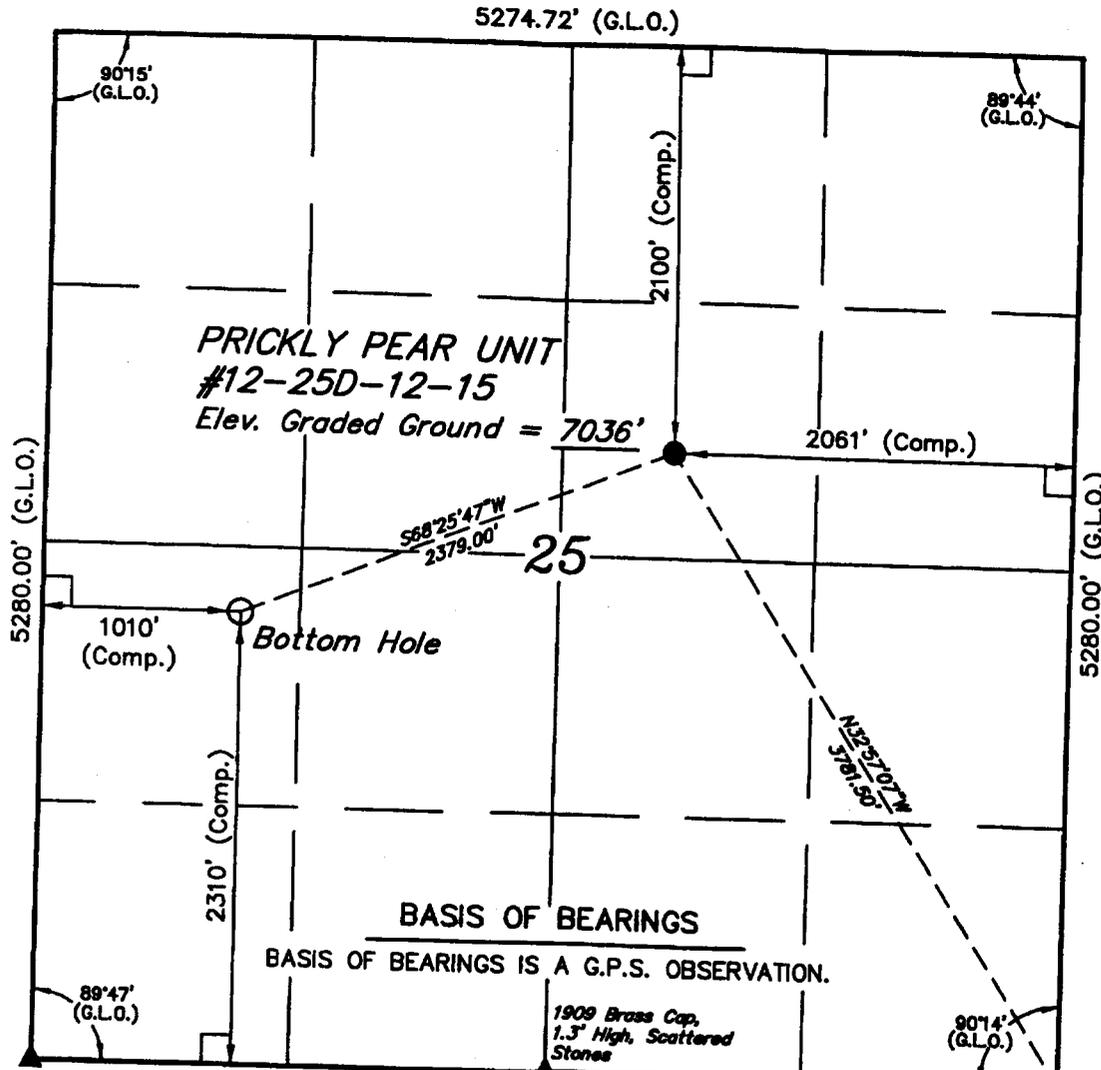

CERTIFICATE

THIS IS TO CERTIFY THAT THE ABOVE PLAT WAS PREPARED FROM FIELD NOTES OF ACTUAL SURVEYS MADE BY ME OR UNDER MY SUPERVISION AND THAT THE SAME ARE TRUE TO THE BEST OF MY KNOWLEDGE AND BELIEF.

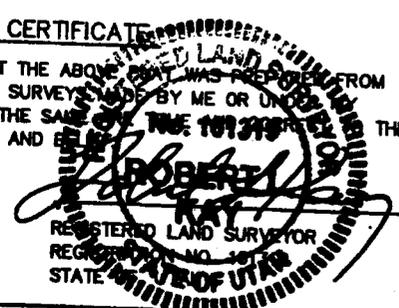

BASIS OF BEARINGS
BASIS OF BEARINGS IS A G.P.S. OBSERVATION.

1909 Brass Cap, NB89°52'04"E - 2639.27' (Meas.)
1.0' Above Pile of Stones

N89°49'58"E - 2643.44' (Meas.)

Brass Cap, 1.3' High

LEGEND:

- └ = 90° SYMBOL
- = PROPOSED WELL HEAD.
- ▲ = SECTION CORNERS LOCATED.

(NAD 83)
LATITUDE = 39°44'46.89" (39.746358)
LONGITUDE = 110°11'00.42" (110.183450)
(NAD 27)
LATITUDE = 39°44'47.02" (39.746394)
LONGITUDE = 110°10'57.87" (110.182742)

UINTAH ENGINEERING & LAND SURVEYING
85 SOUTH 200 EAST - VERNAL, UTAH 84078
(435) 789-1017

SCALE 1" = 1000'	DATE SURVEYED: 08-31-06	DATE DRAWN: 09-05-06
PARTY D.R. R.R. C.G.	REFERENCES G.L.O. PLAT	
WEATHER COOL	FILE BILL BARRETT CORPORATION	

Bill Barrett Corporation

Prickly Pear Unit Federal 12-25D-12-15

Prickly Pear Unit

Lease: Surface UTU-73896

Bottom-hole UTU-73896

Location: Surface SW/NE Sec. 25, T12S, R15E

Bottom-hole NW/SW Sec. 25, T12S, R15E

(Co-located with Prickly Pear Unit Federal **7-25-12-15** well and **4-25D-12-15** APD)
Carbon County, Utah

A COMPLETE COPY OF THIS APPROVED PERMIT and Conditions of Approval shall be maintained on location during all construction and drilling operations, and shall be available to contractors to ensure compliance.

CONDITIONS OF APPROVAL

Approval of this application does not warrant or certify that the applicant holds legal or equitable title to those rights in the subject lease which would entitle the applicant to conduct operations thereon.

Be advised that Bill Barrett Corporation is considered to be the operator of the above well and is responsible under the terms and conditions of the lease for the operations conducted on the leased lands.

Bond coverage for this well is provided by **WYB000040** (Principal – Bill Barrett Corporation) via surety consent as provided for in 43 CFR 3104.2.

This office will hold the aforementioned operator and bond liable until the provisions of 43 CFR 3106.7-2 continuing responsibility are met.

This permit will be valid for a period of one year from the date of approval. After permit termination, a new application must be filed for approval.

All lease operations will be conducted in full compliance with applicable regulations (43 CFR 3100), Onshore Oil and Gas Orders, lease terms, notices to lessees, and the approved plan of operations. The operator is fully responsible for the actions of subcontractors. Failure to comply with the provisions of this permit, including applicable regulations, stipulations, and/or approval conditions, will be considered a violation subject to the enforcement provisions of 43 CFR Subpart 3163.

A. DRILLING PROGRAM

1. The proposed 3M BOP system is adequate for anticipated conditions. Installation, testing and operation of the system shall be in conformance with Onshore Oil and Gas Order No. 2.
2. Concurrent approval from the State of Utah, Division of Oil, Gas & Mining (DOG M) is required before conducting any surface disturbing activities.
3. This well is located on the mesa adjacent to Dry Canyon. In order to isolate the wellbore from the canyon wall, the surface casing shall be set to a depth of not less than 1400 feet. This will place the surface casing shoe below the lowest elevation within one mile of the well.
4. Surface casing shall be cemented to surface. The cement volume shall be adjusted to accommodate the greater casing length.
5. The proposal included a provision for using minor amounts of diesel in the drilling fluid system. Diesel may be added to the system only after cementing the surface casing into place.
6. The proposal included options for using one of three different grades of production casing. Any of the three options may be used.
7. The production casing shall be cemented into place such that the top-of-cement extends a minimum of 100 feet into the surface casing, leaving no annular space exposed to open-hole. This shall be verified by a cement bond log (CBL) or other appropriate tool for determining top-of-cement, unless cement is circulated to surface.
8. If logging reveals that the cementing objectives were not met, remedial cementing will be required.
9. Locally, the Green River Formation is known to contain oil, gas, oil shale and tar sand deposits. However, the lateral occurrence, distribution and grade of the oil shale and tar sand deposits are not well defined. The operator shall pay particular attention to this section, and shall attempt to identify and describe any of these resources that may be penetrated. Any information obtained on these resources shall be included as part of the Well Completion Report.

**UNITED STATES DEPARTMENT OF THE INTERIOR
BUREAU OF LAND MANAGEMENT
Price Field Office
Price, Utah**

**SURFACE USE
CONDITIONS OF APPROVAL**

Project Name: Prickly Pear Unit Winter Drilling Locations

Operator: Bill Barrett Corporation

Well:

<u>Name</u>	<u>Number</u>	<u>Section SH/DH</u>	<u>TWP/RNG</u>	<u>Lease Number</u>
PRICKLY PEAR UNIT FEDERAL	4-25D-12-15	25	12S/15E	UTU-073896
PRICKLY PEAR UNIT FEDERAL	12-25D-12-15	25	12S/15E	UTU-073896

I Applicable West Tavaputs Plateau Drilling Program EA Mitigation Measures

1. Please see Attachment 1: Applicant-Committed Protection Measures (EA Appendix B) in the Decision Record for the West Tavaputs Plateau Drilling Program EA (UT-070-2004-28) signed July 29, 2004.
2. Bill Barrett Corporation will adhere to all stipulations and requirements for the use of Cottonwood Canyon Road as outlined under Right-of-Way Grants UTU-40134 & UTU-53786.

II Site Specific Conditions of Approval

1. A pre-construction field meeting may be conducted prior to beginning any dirt work approved under these APDs. The operator shall contact the BLM Authorized Officer Don Stephens @ 435-636-3608 at least 48-hours prior to beginning operations so that the meeting can be scheduled. The operator is responsible for having all contractors present (dirt contractors, drilling contractor, pipeline contractor, project oversight personnel, etc.) including the overall field operations superintendent, and for providing all contractors copies of the approved APD(s), project map and BLM Conditions of Approval pertinent to the work that each will be doing.
2. The area that encompasses the well location and road is environmentally sensitive including fragile soils and vegetation. The operator may be required to perform special measures such as mulching, erosion fencing, use of erosion fabric, etc. per

the direction of the BLM Authorized Officer to stabilize any disturbed areas and ensure the reestablishment of long-term perennial vegetation.

3. November 1 through April 1 heavy truck (drill rigs, etc.) travel shall be restricted during times of major animal movement (6:00-8:00 AM and 5:00-7:00 PM) (contingent on presence of elk and deer in areas).
4. A Paleontologist acceptable to the BLM will monitor construction activity for surface disturbing activities described in the APD. If paleontologic resources are uncovered during construction activities, the operator shall immediately suspend all operations that will further disturb such resources, and immediately notify the Authorized Officer (AO). The AO will arrange for a determination of significance and, if necessary, recommend a recovery or avoidance plan.
5. Flat blading will **NOT BE ALLOWED**.
6. The operator will be responsible for performing any remediation and/or necessary road upgrading (e.g. elevating, surfacing, culverts, low-water crossings, water-wings, surfacing, etc.) as directed by the BLM Authorized Officer, resulting from untimely access.
7. The access road used to access the Interplanetary Airstrip will **NOT** be used by Oil and Gas personnel through May 15 in order to avoid disturbing sage grouse in winter habitat.
8. All equipment and personnel used during drilling and construction activities will be restricted to only approved access roads.
9. If the well is a productive, the road will be upgraded to a **Resource Road** status in accordance with the *Surface Operating Standards for Oil & Gas Exploration and Development*, Fourth Edition and/or BLM Manual Section 9113 concerning road construction standards on projects subject to federal jurisdiction by August 1, 2007.
10. All permanent above-ground structures (e.g., production equipment, tanks, etc.) not subject to safety requirements will be painted to blend with the natural color of the landscape. The paint used will be a color which simulates "Standard Environmental Colors." The color selected for the well(s) is Olive Black, SWA20-6. All facilities will be painted the designated color at the time of installation.
11. All trees salvaged from the construction of the well pad will be clearly segregated from the spoil material, to prevent burying of trees in the spoil material.
12. No salvaged trees will be pushed up against live trees or buried in the spoil material.
13. All areas not needed for production of the well will be reclaimed by September 30, 2007.

14. The reserve pit will be closed by November 1, 2007. If the pit is not dry, the fluids will be removed and solidifying material in the pit to bind the remaining wet material. Mud and cuttings left in pit must be buried at least 3-feet below re-contoured grade.
15. The operator will drill seed on the contour to a depth of 0.5 inch, followed by cultipaction to compact the seedbed, preventing soil and seed losses. To maintain quality and purity, the current years tested, certified seed with a minimum germination rate of 80% and a minimum purity of 90% will be used. On BLM surface or in lieu of a different specific mix desired by the surface owner, use the following:

Species - <i>Cultivar</i>	Full Seeding (lbs/ac PLS*)	% in Mix	Lbs PLS*
Intermediate Wheatgrass -	4	40	1.60
Great Basin Wild Rye- <i>Secar</i>	4	20	.80
Indian Rice Grass-- Paloma	4	20	.80
Thickspike Wheatgrass - <i>Critana</i>	4	10	.40
Slender Wheatgrass - <i>Pryor</i>	2	10	.20
Totals	18	100%	3.8 lbs/acre

*PLS = pure live seed (this seeding rate has not been doubled).

- Slopes too steep for machinery may be hand broadcast and raked with twice the specified amount of seed. Complete fall seeding after September 15 and prior to prolonged ground frost. To be effective, complete spring seeding after the frost has left the ground and prior to May 15.

16. Please contact Don Stephens, Natural Resource Specialist, (435) 636-3608, Bureau of Land Management, Price Field Office, if there are any questions concerning these surface use COAs.

III Standard Conditions of Approval

A. General

1. If any cultural values [sites, artifacts, human remains] are observed during operation of this lease/permit/right-of-way, they will be left intact and the Price Field Manager notified. The authorized officer will conduct an evaluation of the cultural values to establish appropriate mitigation, salvage or treatment. The

operator is responsible for informing all persons in the area who are associated with this project that they will be subject to prosecution for knowingly disturbing historic or archaeological sites, or for collecting artifacts. If historic or archaeological materials are uncovered during construction, the operator is to immediately stop work that might further disturb such materials, and contact the authorized BLM officer (AO). Within five working days the AO will inform the operator as to:

- whether the materials appear eligible for the National Register of Historic Places;
 - the mitigation measures the operator will likely have to undertake before the site can be used (assuming in situ preservation is not necessary); and,
 - a time-frame for the AO to complete an expedited review under 36 CFR 800.11 to confirm, through the State Historic Preservation Officer, that the findings of the AO are correct and that mitigation is appropriate. The AO will provide technical and procedural guidelines for the conduct of mitigation. Upon verification from the AO that the required mitigation has been completed, the operator will then be allowed to resume construction measures.
2. The operator shall restrict travel on unimproved roads during periods of inclement weather or spring thaw when the possibility exists for excessive surface resource damage (e.g., rutting in excess of 4-inches, travel outside roadway, etc.).
 3. The Companies will provide georeferenced spatial data depicting as-built locations of all facilities, wells, roads, pipelines, power lines, and other related facilities to the BLM by November 1 of each year until completion of project construction activities has occurred.
 4. If any dead or injured threatened, endangered, proposed, or candidate species is located during construction or operation, the BLM Price Field Office (435-636-3600) shall be notified within 24 hours.
 5. The Company will conduct clearance surveys for threatened, endangered or other special-concern species at the optimum time. This will require coordination with the BLM before November 1 annually to review the potential for disturbance and to agree on inventory parameters.

B. Construction

1. The operator will limit vegetation removal and the degree of surface disturbance wherever possible. Where surface disturbance cannot be avoided, all practicable measures will be utilized to minimize erosion and stabilize disturbed soils.
2. Construction and drilling activity will not be conducted using frozen or saturated soil material during periods when watershed damage or excessive rutting is likely to occur.

3. Remove all available topsoil from constructed well locations including areas of cut and fill, and stockpile at the site. Topsoil will also be salvaged for use in reclamation on all other areas of surface disturbance (roads, pipelines, etc.). Clearly segregate topsoil from excess spoil material. Any topsoil stockpiled for one year or longer will be signed and stabilized with annual ryegrass or other suitable cover crop.
4. The operator will not push soil material and overburden over side slopes or into drainages. All soil material disturbed will be placed in an area where it can be retrieved without creating additional undue surface disturbance and where it does not impede watershed and drainage flows.
5. Construct the backslope no steeper than 1½:1, and construct the foreslope no steeper than 2:1, unless otherwise directed by the BLM Authorized Officer.
6. Maintain a minimum 20-foot undisturbed vegetative border between toe-of-fill of pad and/or pit areas and the edge of adjacent drainages, unless otherwise directed by the BLM Authorized Officer.
7. With the overall objective of minimizing surface disturbance and retaining land stability and productivity, the operator shall utilize equipment that is appropriate to the scope and scale of work being done for roads and well pads (utilize equipment no larger than needed for the job).
8. Reserve pits will be adequately fenced during and after drilling operations until pit is reclaimed so as to effectively keep out wildlife and livestock. Adequate fencing, in lieu of more stringent requirements by the surface owner, is defined as follows:
 - Construction materials will consist of steel or wood posts. Three or four strand wire (smooth or barbed) fence or hog panel (16-foot length by 50-inch height) or plastic snow fence must be used with connectors such as fence staples, quick-connect clips, hog rings, hose clamps, twisted wire, etc. Electric fences will not be allowed.
 - Construction standards: Posts shall be firmly set in ground. If wire is used, it must be taut and evenly spaced, from ground level to top wire, to effectively keep out animals. Hog panels must be tied securely into posts and one another using fence staples, clamps, etc. Plastic snow fencing must be taut and sturdy. Fence must be at least 2-feet from edge of pit. 3 sides fenced before beginning drilling, the fourth side fenced immediately upon completion of drilling and prior to rig release. Fence must be left up and maintained in adequate condition until pit is closed.
9. The reserve pit will be oriented to prevent collection of surface runoff. After the drilling rig is removed, the operator may need to construct a trench on the uphill side of the reserve pit to divert surface drainage around it. If constructed, the trench will be left intact until the pit is closed.
10. The reserve pit will be lined with an impermeable liner if permeable subsurface material is encountered. An impermeable liner is any liner having a permeability

less than 10^{-7} cm/sec. The liner will be installed so that it will not leak and will be chemically compatible with all substances that may be put in the pit. Liners made of any man-made synthetic material will be of sufficient strength and thickness to withstand normal installation and pit use. In gravelly or rocky soils, a suitable bedding material such as sand will be used prior to installing the liner.

11. The reserve pit will be constructed so that at least half of its total volume is in solid cut material (below natural ground level).
12. The reserve pit shall have 2 foot of freeboard maintained at all times to prevent overflow of fluids.
13. Culverts will be placed on channel bottoms on firm, uniform beds, which have been shaped to accept them, and aligned parallel to the channel to minimize erosion. Backfill will be thoroughly compacted.
14. The minimum diameter for culverts will be 18 inches. However, all culverts will be appropriately sized in accordance with standards in BLM Manual 9113.
15. Construction and other project-related traffic will be restricted to approved routes. Cross-country vehicle travel will not be allowed.
16. Maximum design speed on all operator-constructed and maintained roads will not exceed 25 miles per hour.
17. Pipeline construction shall not block nor change the natural course of any drainage. Pipelines shall cross perpendicular to drainages. Pipelines shall not be run parallel in drainage bottoms. Suspended pipelines shall provide adequate clearance for maximum runoff.
18. Pipeline trenches shall be compacted during backfilling. Pipeline trenches shall be routinely inspected and maintained to ensure proper settling, stabilization and reclamation.
19. During construction, emissions of particulate matter from well pad and road construction would be minimized by application of water or other non-saline dust suppressants with at least 50 percent control efficiency. Dust inhibitors (surfacing materials, non-saline dust suppressants, and water) will be used as necessary on unpaved roads that present a fugitive dust problem. The use of chemical dust suppressants on public surface will require prior approval from the BLM Authorized Officer.
20. The operator shall submit a Sundry Notice (Form 3160-5) to BLM for approval prior to construction of any new surface disturbing activities that are not specifically addressed in the approved APD.
21. Companies will contact the counties to pursue development of maintenance agreements to ensure county roads are adequately maintained for the projected increase in use.

C. Operations/Maintenance

1. If in the process of air drilling the wells there is a need to utilize mud, all circulating fluids will be contained either in an approved pit or in an aboveground containment tank. The pit or containment tank will be large enough to safely contain the capacity of all expected fluids without danger of overflow. Fluid and cuttings will not be squeezed out of the pit, and the pit will be reclaimed in an expedient manner.
2. Confine all equipment and vehicles to the access road(s), pad(s), and area(s) specified in the approved APD.
3. All waste, other than human waste and drilling fluids, will be contained in a portable trash cage. This waste will be transported to a State approved waste disposal site immediately upon completion of drilling operations. No trash or empty barrels will be placed in the reserve pit or buried on location. All state and local laws and regulations pertaining to disposal of human and solid waste will be complied with.
4. Rat and mouse holes shall be filled and compacted from the bottom to the top immediately upon release of the drilling rig from the location.
5. The operator will be responsible for prevention and control of noxious weeds and weeds of concern on all areas of surface disturbance associated with this project (well locations, roads, water management facilities, etc.) Use of pesticides shall comply with the applicable Federal and State laws. Pesticides shall be used only in accordance with their registered uses and within limitations imposed by the Secretary of Interior. Prior to the use of pesticides on public land, the holder shall obtain from the BLM authorized officer written approval of a plan showing the type and quantity of material to be used, pest(s) to be controlled, method of application, location of storage and disposal of containers, and any other information deemed necessary by the authorized officer to such use.
6. Sewage shall be placed in a self-contained, chemically treated porta-potty on location.
7. The operator and their contractors shall ensure that all use, production, storage, transport and disposal of hazardous and extremely hazardous materials associated with the drilling, completion and production of these wells will be in accordance with all applicable existing or hereafter promulgated federal, state and local government rules, regulations and guidelines. All project-related activities involving hazardous materials will be conducted in a manner to minimize potential environmental impacts. In accordance with OSHA requirements, a file will be maintained onsite containing current Material Safety Data Sheets (MSDS) for all chemicals, compounds and/or substances which are used in the course of construction, drilling, completion and production operations.
8. Produced fluids shall be put in test tanks on location during completion work. Produced water will be put in the reserve pit during completion work per Onshore Order #7.

9. The only fluids/waste materials which are authorized to go into the reserve pit are RCRA exempt exploration and production wastes. These include:

- drilling muds & cuttings
- rigwash
- excess cement and certain completion & stimulation fluids defined by EPA as exempt

It does not include drilling rig waste, such as:

- spent hydraulic fluids
- used engine oil
- used oil filter
- empty cement, drilling mud, or other product sacks
- empty paint, pipe dope, chemical or other product containers
- excess chemicals or chemical rinsate

Any evidence of non-exempt wastes being put into the reserve pit may result in the BLM Authorized Officer requiring specific testing and closure requirements.

10. Reserve pits will be closed as soon as possible, but no later than 90 days from time of drilling/well completion, unless the BLM Authorized Officer gives an extension. Squeezing of pit fluids and cuttings is prohibited. Pits must be dry of fluids or they must be removed via vac-truck or other environmentally acceptable method prior to backfilling, re-contouring and replacement of topsoil. Mud and cuttings left in pit must be buried at least 3-feet below re-contoured grade. The operator will be responsible for re-contouring any subsidence areas that develop from closing a pit before it is sufficiently dry.

11. If this well is drilled during the fire season (June-October), the operator shall institute all necessary precautions to ensure that fire hazard is minimized, including but not limited to mowing vegetation on the access route(s) and well location(s), keeping fire fighting equipment readily available when drilling, etc.

D. Dry Hole/Reclamation

1. All disturbed lands associated with this project, including the pipelines, access roads, water management facilities, etc will be expediently reclaimed and reseeded in accordance with the surface use plan and any pertinent site-specific COAs.
2. Disturbed lands will be re-contoured back to conform with existing undisturbed topography. No depressions will be left that trap water or form ponds.
3. Reserve pits will be closed as soon as possible, but no later than 90 days from time of drilling/well completion, unless the BLM Authorized Officer gives an extension. Squeezing of pit fluids and cuttings is prohibited. Pits must be dry of fluids or they must be removed via vac-truck or other environmentally acceptable method prior to backfilling, re-contouring and replacement of topsoil. Mud and

cuttings left in pit must be buried at least 3-feet below re-contoured grade. The operator will be responsible for re-contouring any subsidence areas that develop from closing a pit before it is sufficiently dry.

4. Before the location has been reshaped and prior to redistributing the topsoil, the operator will rip or scarify the drilling platform and access road on the contour, to a depth of at least 12 inches. The rippers are to be no farther than 24 inches apart.
5. Distribute the topsoil evenly over the entire location and other disturbed areas. Prepare the seedbed by disking to a depth of 4-to-6 inches following the contour.
6. Phased reclamation plans will be submitted to BLM for approval prior to individual POD facility abandonment via a Notice of Intent (NOI) Sundry Notice. Individual facilities, such as well locations, pipelines, discharge points, impoundments, etc. need to be addressed in these plans as they are no longer needed. Individual items that will need to be addressed in reclamation plans include:
 - Pit closure (Close ASAP after suitably dry, but no later than 90 days from time of drilling unless an extension is given by BLM Authorized Officer.) BLM may require closure prior to 90 days in some cases due to land use or environmental concerns.
 - Configuration of reshaped topography, drainage systems, and other surface manipulations
 - Waste disposal
 - Revegetation methods, including specific seed mix (pounds pure live seed/acre) and soil treatments (seedbed preparation, fertilization, mulching, etc.). On private surface, the landowner should be consulted for the specific seed mix.
 - Other practices that will be used to reclaim and stabilize all disturbed areas, such as water bars, erosion fabric, hydro-mulching, etc.
 - An estimate of the timetables for beginning and completing various reclamation operations relative to weather and local land uses.
 - Methods and measures that will be used to control noxious weeds, addressing both ingress and egress to the individual well or POD.
 - Decommissioning/removal of all surface facilities
7. BLM will not release the performance bond until all disturbed areas associated with the APD/POD have been successfully revegetated (evaluation will be made after the second complete growing season) and has met all other reclamation goals of the surface owner and surface management agency.
8. A Notice of Intent to Abandon and a Subsequent Report of Abandonment must be submitted for abandonment approval.

9. For performance bond release approval, a Final Abandonment Notice (with a surface owner release letter on split-estate) must be submitted prior to a final abandonment evaluation by BLM.
10. Soil fertility testing and the addition of soil amendments may be required to stabilize some disturbed lands.
11. Any mulch utilized for reclamation needs to be certified weed free.
12. Waterbars are to be constructed at least one (1) foot deep, on the contour with approximately two (2) feet of drop per 100 feet of waterbar to ensure drainage, and extended into established vegetation. All waterbars are to be constructed with the berm on the downhill side to prevent the soft material from silting in the trench. The initial waterbar should be constructed at the top of the backslope. Subsequent waterbars should follow the following general spacing guidelines:

Slope (percent)	Spacing Interval (feet)
≤ 2	200
2 – 4	100
4 – 5	75
≥ 5	50

E. Producing Well

1. Landscape those areas not required for production to the surrounding topography as soon as possible. The fluids and mud must be dry in the reserve pit before re-contouring pit area. The operator will be responsible for re-contouring and reseeded of any subsidence areas that develop from closing a pit before it is completely dry.
2. Reduce the backslope to 2:1 and the foreslope to 3:1, unless otherwise directed by the BLM Authorized Officer. Reduce slopes by pulling fill material up from foreslope into the toe of cut slopes.
3. Production facilities (including dikes) must be placed on the cut portion of the location and a minimum of 15 feet from the toe of the back cut unless otherwise approved by the BLM Authorized Officer.
4. Any spilled or leaked oil, produced water or treatment chemicals must be reported in accordance with NTL-3A and immediately cleaned up in accordance with BLM requirements. This includes clean-up and proper disposition of soils contaminated as a result of such spills/leaks.
5. Distribute stockpiled topsoil evenly over those areas not required for production and reseed as recommended.

6. Upgrade and maintain access roads and drainage control (e.g., culverts, drainage dips, ditching, crowning, surfacing, etc.) as necessary and as directed by the BLM Authorized Officer to prevent soil erosion and accommodate safe, environmentally-sound access.
7. Prior to construction of production facilities not specifically addressed in the APD, the operator shall submit a Sundry Notice to the BLM Authorized Officer for approval.
8. If not already required prior to constructing and drilling the well location, the operator shall immediately upgrade the entire access road to BLM standards (including topsoiling, crowning, ditching, drainage culverts, surfacing, etc.) to ensure safe, environmentally-sound, year-round access. This requirement does not supercede or apply where specific road requirements are addressed in the APD/POD surface use plan (e.g., two track road, spot upgrade, etc.)
9. Waterbars shall be installed on all reclaimed pipeline corridors per the guidelines in D #12.

C. REQUIRED APPROVALS, REPORTS AND NOTIFICATIONS

Required verbal notifications are summarized in Table 1, attached.

Building Location- Notify the Price Field Office at least 48-hours prior to commencing construction of location.

Spud- Notify the Price Field Office 24-hours prior to spud. Submit written notification (Sundry Notice, Form 3160-5) to the Moab Field Office within 24-hours after spud, regardless of whether using a dry hole digger or big rig.

Daily Drilling Reports- Daily drilling reports that describe the progress and status of the well shall be submitted to the Moab Field Office on at least a weekly basis. This report may be in any format customarily used by the operator.

Oil and Gas Operations Reports (OGORs)- Production from this well shall be reported to Minerals Management Service (MMS) on a monthly basis.

Sundry Notices- Any modification to the proposed drilling program shall be submitted to the Moab Field Office on a Sundry Notice (Form 3160-5). Regulations at 43 CFR 3162.3-2 describe which operations require prior approval, and which require notification.

Drilling Suspensions- Operations authorized by this permit shall not be suspended for more than 30 days without prior approval of the Moab Field Office. All conditions of this approval shall be applicable during any operations conducted with a replacement rig.

Undesirable Events- Spills, blowouts, fires, leaks, accidents, or any other unusual occurrences shall be immediately reported to the BLM in accordance with requirements of NTL-3A.

Cultural Resources- If cultural resources are discovered during construction, immediately notify the Price Field Office, and work that might disturb the cultural resources shall cease.

First Production- A first production conference will be scheduled as soon as the productivity of the well is apparent. This conference should be coordinated through the Price Field Office.

Notify the Moab Field Office when the well is placed into production. Initial notification may be verbal, but must be confirmed in writing within five business days. Please include the date production started, the producing formation and production volumes.

Well Completion Report- Whether the well is completed as a dry hole or as a producer, a *Well Completion or Recompletion Report and Log* (Form 3160-4) shall be submitted to the Moab Field Office within thirty-days after completion of the well. Two copies of all logs, core descriptions, core analyses, well test data, geologic summaries, sample description, and all other surveys or data obtained and compiled during the drilling, workover, and/or completion operations, will be filed with Form 3160-4. When requested, samples (cuttings and/or samples) will be submitted to the Moab Field Office.

Venting/Flaring of Gas- Gas produced from this well may not be vented/flared beyond an initial, authorized test period of 30 days or 50 MMcf, whichever first occurs, without the prior, written approval of the Moab Field Office. Should gas be vented or flared without approval beyond the authorized test period, the well may be ordered to be shut-in until the gas can be captured or until approval to continue the venting/flaring pursuant to NTL-4A is granted. Compensation shall be due for gas that is vented/flared without approval.

Produced Water- An application for approval of a permanent disposal method and location will be submitted to the Moab Field Office for approval pursuant to Onshore Oil and Gas Order No.7.

Off-Lease Measurement, Storage, Commingling- Prior approval must be obtained from the Moab Field Office for off-lease measurement, off-lease storage and/or commingling of production prior to the sales measurement point. The term "commingling" describes both the combining of production from different geologic zones and/or combining production from different leases or agreement areas.

Plugging and Abandonment- If the well is a dry hole, plugging instructions must be obtained from the Moab Field Office prior to initiating plugging operations.

A "Subsequent Report of Abandonment" (Sundry Notice, Form 3160-5) will be filed with the Moab Field Office within thirty-days following completion of the well for abandonment. This report will indicate where plugs were placed and the current status of surface restoration. Upon completion of approved plugging, a regulation marker will be erected in accordance with 43 CFR 3162.6. Final abandonment will not be approved until the surface reclamation work required by the approved APD or approved abandonment notice has been completed to the satisfaction of the Price Field Office or the appropriate surface managing agency.

TABLE 1

NOTIFICATIONS

Notify Don Stephens (435-636-3608) or Walton Willis (435-636-3662) of the BLM Price Field Office for the following:

2 days prior to commencement of dirt work, construction and reclamation; (Stephens)

1 day prior to spud; (Willis)

50 feet prior to reaching the surface casing setting depth; (Willis)

3 hours prior to testing BOP equipment. (Willis)

If the person at the above number cannot be reached, notify the BLM Moab Field Office at 435-259-2100.

Well abandonment operations require 24-hour advance notice and prior approval. In the case of newly drilled dry holes, verbal approval can be obtained from:

Eric Jones, Petroleum Engineer

Office: 435-259-2117

Home: 435-259-2214

DIVISION OF OIL, GAS AND MINING

SPUDDING INFORMATION

Name of Company: BILL BARRETT CORPORATION

Well Name: PPU FED 12-25D-12-15

Api No: 43-007-31260 Lease Type: FEDERAL

Section 25 Township 12S Range 15E County CARBON

Drilling Contractor TRIPLE A DRILING RIG # 3

SPUDDED:

Date 04/26/07

Time _____

How DRY

Drilling will Commence: _____

Reported by JOHN FINDLAY – E-MAIL

Telephone # _____

Date 04/26/07 Signed CHD

STATE OF UTAH
DEPARTMENT OF NATURAL RESOURCES
DIVISION OF OIL, GAS AND MINING

FORM 6

ENTITY ACTION FORM

Operator: Bill Barrett Corporation Operator Account Number: N 2165
 Address: 1099 18th Street, Suite 2300
 city Denver
 state CO zip 80202 Phone Number: (303) 312-8134

Well 1

API Number	Well Name		QQ	Sec	Twp	Rng	County
4300731259	Prickly Pear Unit Fed 4-25D-12-15		SWNE	25	12S	15E	Carbon
Action Code	Current Entity Number	New Entity Number	Spud Date		Entity Assignment Effective Date		
<i>A</i>	<i>99999</i>	<i>16067</i>	<i>4/25/2007</i>		<i>4/26/07</i>		
Comments: Spudding Operations were conducted by Triple A Drilling, Rig #3 on 04/25/2007. <i>PRRU = mVRD BHL = NWNW</i>							

CONFIDENTIAL

Well 2

API Number	Well Name		QQ	Sec	Twp	Rng	County
4300731260	Prickly Pear Unit Fed 12-25D-12-15		SWNE	25	12S	15E	Carbon
Action Code	Current Entity Number	New Entity Number	Spud Date		Entity Assignment Effective Date		
<i>A</i>	<i>99999</i>	<i>16068</i>	<i>4/26/2007</i>		<i>4/26/07</i>		
Comments: Spudding Operations were conducted by Triple A Drilling, Rig #3 on 04/26/2007. <i>BHL = NWSW PRRU = mVRD</i>							

Well 3

API Number	Well Name		QQ	Sec	Twp	Rng	County
Action Code	Current Entity Number	New Entity Number	Spud Date		Entity Assignment Effective Date		
Comments:							

ACTION CODES:

- A - Establish new entity for new well (single well only)
- B - Add new well to existing entity (group or unit well)
- C - Re-assign well from one existing entity to another existing entity
- D - Re-assign well from one existing entity to a new entity
- E - Other (Explain in 'comments' section)

Tracey Fallang

Name (Please Print)

Signature

Environmental Analyst

Title

Tracey Fallang
4/26/2007

Date

RECEIVED

APR 26 2007

DIV. OF OIL, GAS & MINING

SUNDRY NOTICES AND REPORTS ON WELLS
Do not use this form for proposals to drill or to re-enter an abandoned well. Use Form 3160-3 (APD) for such proposals.

5. Lease Serial No.
UTU 073896

6. If Indian, Allottee or Tribe Name
n/a

7. If Unit or CA/Agreement, Name and/or No.
Prickly Pear Unit/UTU-079487

8. Well Name and No.
Prickly Pear Unit Fed 12-25D-12-15

9. API Well No.
43-007-31260

10. Field and Pool, or Exploratory Area
Undesignated/Wasatch-Mesaverde

11. County or Parish, State
Carbon County, Utah

SUBMIT IN TRIPLICATE- Other instructions on reverse side.

1. Type of Well
 Oil Well Gas Well Other

2. Name of Operator
BILL BARRETT CORPORATION

3a. Address
1099 18th Street Suite 2300 Denver CO 80202

3b. Phone No. (include area code)
303 312-8168

4. Location of Well (Footage, Sec., T., R., M., or Survey Description)
**SWNE, Section 25-T12S-R15E S.L.B.&M.
2100' FNL, 2061' FEL**

12. CHECK APPROPRIATE BOX(ES) TO INDICATE NATURE OF NOTICE, REPORT, OR OTHER DATA

TYPE OF SUBMISSION	TYPE OF ACTION			
<input type="checkbox"/> Notice of Intent	<input type="checkbox"/> Acidize	<input type="checkbox"/> Deepen	<input type="checkbox"/> Production (Start/Resume)	<input type="checkbox"/> Water Shut-Off
<input checked="" type="checkbox"/> Subsequent Report	<input type="checkbox"/> Alter Casing	<input type="checkbox"/> Fracture Treat	<input type="checkbox"/> Reclamation	<input type="checkbox"/> Well Integrity
<input type="checkbox"/> Final Abandonment Notice	<input type="checkbox"/> Casing Repair	<input type="checkbox"/> New Construction	<input type="checkbox"/> Recomplete	<input checked="" type="checkbox"/> Other <u>Weekly Activity</u>
	<input type="checkbox"/> Change Plans	<input type="checkbox"/> Plug and Abandon	<input type="checkbox"/> Temporarily Abandon	Report
	<input type="checkbox"/> Convert to Injection	<input type="checkbox"/> Plug Back	<input type="checkbox"/> Water Disposal	

13. Describe Proposed or Completed Operation (clearly state all pertinent details, including estimated starting date of any proposed work and approximate duration thereof. If the proposal is to deepen directionally or recompletes horizontally, give subsurface locations and measured and true vertical depths of all pertinent markers and zones. Attach the Bond under which the work will be performed or provide the Bond No. on file with BLM/BIA. Required subsequent reports shall be filed within 30 days following completion of the involved operations. If the operation results in a multiple completion or recompletion in a new interval, a Form 3160-4 shall be filed once testing has been completed. Final Abandonment Notices shall be filed only after all requirements, including reclamation, have been completed, and the operator has determined that the site is ready for final inspection.)

WEEKLY DRILLING ACTIVITY REPORT FROM 06/25/2007 - 07/02/2007.

14. I hereby certify that the foregoing is true and correct
Name (Printed/Typed)

Matt Barber

Title **Permit Analyst**

Signature

Matt Barber

Date

07/02/2007

THIS SPACE FOR FEDERAL OR STATE OFFICE USE

Approved by _____

Conditions of approval, if any, are attached. Approval of this notice does not warrant or certify that the applicant holds legal or equitable title to those rights in the subject lease which would entitle the applicant to conduct operations thereon.

Title

Date

Office

Title 18 U.S.C. Section 1001 and Title 43 U.S.C. Section 1212, make it a crime for any person knowingly and willfully to make to any department or agency of the United States any false, fictitious or fraudulent statements or representations as to any matter within its jurisdiction.

RECEIVED

(Instructions on page 2)

JUL 05 2007

REGULATORY DRILLING SUMMARY



Bill Barrett Corporation

Well : Prickly Pear Fed. #12-25D-12-15

API # : 43-007-31260

Operations Date : 7/2/2007

Surface Location : SWNE-25-12S-15 E 26th PM

Area : West Tavaputs

Report # : 12

Spud Date : 6/27/2007 Days From Spud : 5

Depth At 06:00 : 6025

Estimated Total Depth : 7859

Morning Operations : Directional drill 8.75"hole

Remarks :

DSLTA-538
DAILY SAFETY MEETINGS:Connection mud;Moving DP w/Forklift.

TUBULARS ON LOCATION:

3- 8" DRILL COLLARS.
6- 6 1/2" DRILL COLLARS.
35-JTS 4 1/2" SWDP-Rental Knight Oil Tools
343-JOINTS OF 4 1/2" 16.60 XH DRILL PIPE

Hunting Performance motors:

1-6 3/4" .13AKOw/7/875"Stab S/N 2056(44hrs)
2-6 1/2" .16 ADJ/Slick S/n 6026
S/n 6335
1-6-1/2" .16 Fixed 1.50 S/n 6100
1-6 1/2" .16 ESXII Slick S/n 6274

WATER HAULED DAILY=1040 bbls
WATER USED TOTAL= 6110bbls

DIESEL FUEL ON LOCATION=4444 gal.
DIESEL FUEL USED DAILY=1434gal.
DIESEL FUEL USED TOTAL=6256gal.

SPR#1:

SPR#2:315psi w/44stks @6000'ft-9.3MW

BOP drills: Crew 1-

Crew 2-1min 45 sec.

Accum: 2600 psi

Man:1980psi

Ann:1100psi

Time To	Description
4:00 PM	Directional drill 8.75"hole f/4959'ft to 5498'ft w/27 deg inc @ 250 az.
4:30 PM	Rig service
6:00 AM	Directional drill 8.75" hole f/ 5498'ft to 6025'ft w/28 deg.inc @ 249 az.

REGULATORY DRILLING SUMMARY



Well : Prickly Pear Fed. #12-25D-12-15 API # : 43-007-31260 Operations Date : 7/1/2007
Surface Location : SWNE-25-12S-15 E 26th PM Area : West Tavaputs Report # : 11
Spud Date : 6/27/2007 Days From Spud : 4 Depth At 06:00 : 4959
Morning Operations : Directional drill 8.75" hole Estimated Total Depth : 7859

Time To	Description
12:00 PM	Directional drill 8.75" hole f/3169'ft to 3734'ft w/ 27 deg inc @ 244 az.
12:30 PM	Rig service
6:00 AM	Directional drill 8.75"hole f/ 3734'ft to 4959'ft w/27 deg inc @ 249 az

Remarks :
DSLTA-537
DAILY SAFETY MEETINGS:Air hoist/Boom line operations;Pulling pipe in V Door

TUBULARS ON LOCATION:
3- 8" DRILL COLLARS.
6- 6 1/2" DRILL COLLARS.
35-JTS 4 1/2" SWDP-Rental Knight Oil Tools
343-JOINTS OF 4 1/2" 16.60 XH DRILL PIPE

Hunting Performance motors:
1-6 3/4".13AKOw/7/875"Stab S/N 2056(44hrs)
2-6 1/2" .16 ADJ/Slick S/n 6026
S/n 6335
1-6-1/2" .16 Fixed 1.50 S/n 6100
1-6 1/2" .16 ESXII Slick S/n 6274

WATER HAULED DAILY=720 bbls
WATER USED TOTAL= 6110bbls

DIESEL FUEL ON LOCATION=5878 gal.
DIESEL FUEL USED DAILY=1990gal.
DIESEL FUEL USED TOTAL=4822gal.

SPR#1:
SPR#2:300psi w/46stks @4830'ft-9.0MW

BOP drills: Crew 1-
Crew 2-1min 45 sec.

Accum: 2600 psi
Man:1580psi
Ann:1040psi

REGULATORY DRILLING SUMMARY



Bill Barrett Corporation

Well : Prickly Pear Fed. #12-25D-12-15

API # : 43-007-31260

Operations Date : 6/30/2007

Surface Location : SWNE-25-12S-15 E 26th PM

Area : West Tavaputs

Report # : 10

Spud Date : 6/27/2007 Days From Spud : 3

Depth At 06:00 : 3169

Morning Operations : Drill 8.75" directional hole

Estimated Total Depth : 7859

Remarks :

DSLTA-536
DAILY SAFETY MEETINGS:Raising& lowering
derrick;Pulling&Setting slips

TUBULARS ON LOCATION:

3- 8" DRILL COLLARS.
6- 6 1/2" DRILL COLLARS.
35-JTS 4 1/2" SWDP-Rental Knight Oil Tools
343-JOINTS OF 4 1/2" 16.60 XH DRILL PIPE

Hunting Performance motors:

1-6 3/4" .13AKOw/7/875"Stab S/N 2056
2-6 1/2" .16 ADJ/Slick S/n 6026
S/n 6100
1-6 1/2" .16 ESXII Slick S/n 6274

WATER HAULED DAILY=720 bbls
WATER USED TOTAL= 6110bbls

DIESEL FUEL ON LOCATION=7168 gal.
DIESEL FUEL USED DAILY=717gal.
DIESEL FUEL USED TOTAL=2832gal.

SPR#1:

SPR#2:250psi w/48stks @3100'ft-8.6MW

BOP drills: Crew 1-
Crew 2-1min 45 sec.

Accum: 2600 psi
Man:1580psi
Ann:1300psi

Time To	Description
8:00 AM	Raise derrick & rig up
9:00 AM	TIH-P/U 10 joints DP & tag bottom @ 1519'ft
4:00 PM	Directional drill 8.75" hole f/1519'ft to 2100'ft. Building angle to 12.5 deg @ 254 az.
4:30 PM	Rig service
6:00 AM	Directional drill 8.75"hole f/ 2100'ft to 3169'ft. w/27.5 deg inc @ 245 az

REGULATORY DRILLING SUMMARY



Well : Prickly Pear Fed. #12-25D-12-15 API # : 43-007-31260 Operations Date : 6/29/2007
Surface Location : SWNE-25-12S-15 E 26th PM Area : West Tavaputs Report # : 9
Spud Date : 6/27/2007 Days From Spud : 2 Depth At 06:00 : 1520
Morning Operations : Waiting on stringup crew.... Estimated Total Depth : 7859

Remarks :
DSLTA-535...
DAILY SAFETY MEETINGS:Pressure washing,raising derrick...

TUBULARS ON LOCATION:
3- 8" DRILL COLLARS.
6- 6 1/2" DRILL COLLARS.
35-JTS 4 1/2" SWDP-Rental Knight Oil Tools
343-JOINTS OF 4 1/2" 16.60 XH DRILL PIPE

Hunting Performance motors:
1-6 3/4".13AKOw7/875"Stab S/N 2081
2-6 1/2" .16 ADJ/Slick S/n
S/n
1-6 1/2" .16 ESXII Slick S/n 2056

WATER HAULED DAILY= bbls
WATER USED TOTAL= 5390bbls

DIESEL FUEL ON LOCATION=7885 gal.
DIESEL FUEL USED DAILY=287gal.
DIESEL FUEL USED TOTAL=2115gal.

SPR#1
SPR#2:

BOP drills: Crew 1-
Crew 2-

Accum:
Man:
Ann

Time To	Description
6:00 AM	Spool drlg line on drawworks.Prepare derrick to raise at daylight.

Well : Prickly Pear Fed. #12-25D-12-15 API # : 43-007-31260 Operations Date : 6/28/2007
Surface Location : SWNE-25-12S-15 E 26th PM Area : West Tavaputs Report # : 8
Spud Date : 6/27/2007 Days From Spud : 1 Depth At 06:00 : 1520
Morning Operations : Wait on Blocks Estimated Total Depth : 7859

Remarks :
DSLTA - 534
SAFETY MEETING: TIH, Pulling and Setting Slips, Forklift safety, Painting on the Rig Floor.

TUBULARS ON LOCATION:
3-8" DRILL COLLARS.
6-6.5" DRILL COLLARS.
35 JTS 4.5" SWDP-Rental Knight Oil Tools
343- JOINTS OF 4.5" 16.60 XH DRILL PIPE

Hunting Performance Motors:
1-6.5" .16 SDJ/Slick S/N 2056

WATER HAULED DAILY = 0bbls
WATER USED TOTAL = 5390bbls

DIESEL FUEL ON LOCATION=8172 GALLONS
DIESEL FUEL USED DAILY=900 GALLONS
DIESEL FUEL USED TOTAL= 1828GALLONS

Time To	Description
8:00 AM	TIH
8:30 AM	TOOH to Casing
6:00 AM	Rig down, Lay Derrick over, Unstring Blocks, Wait on new blocks

REGULATORY DRILLING SUMMARY



Well : Prickly Pear Fed. #12-25D-12-15 API # : 43-007-31260 Operations Date : 6/27/2007
Surface Location : SWNE-25-12S-15 E 26th PM Area : West Tavaputs Report # : 7
Spud Date : 6/27/2007 Days From Spud : 0 Depth At 06:00 : 1519
Morning Operations : TIH Estimated Total Depth : 7859

Remarks :
DSLTA - 533
SAFETY MEETING: Rig Service, Drill Pipe/Moving with Fork Lift, Air Hoist Operating, Cat Head Operations.
TUBULARS ON LOCATION:
3-8" DRILL COLLARS.
6-6.5" DRILL COLLARS.
35 JTS 4.5" SWDP-Rental Knight Oil Tools
343- JOINTS OF 4.5" 16.60 XH DRILL PIPE
Hunting Performance Motors:
1-6.75" .13AKOw7.875" Stab S/N 2081(69hrsDirty)
2-6.5" .16 SDJ/Slick S/N 6335
S/N 6193 (45hrsDirty)
WATER HAULED DAILY = 640bbbls
WATER USED TOTAL = 5390bbbls

Time To	Description
7:30 AM	Repair Drawworks
11:00 AM	Rig up and Tear Down
5:00 PM	Test B.O.P.
9:00 PM	Pick up BHA
9:30 PM	Install Drive Bushings & Rubber
10:30 PM	Pre Spud Inspection
3:00 AM	DRLG. Cement, Float & Shoe F/ 1317 - 1519
4:00 AM	TOOH Derrick Man 100% Tied Off, Func. Test Com. (OK)
5:30 AM	Dir. Work
6:00 AM	TIH

Well : Prickly Pear Fed. #12-25D-12-15 API # : 43-007-31260 Operations Date : 6/26/2007
Surface Location : SWNE-25-12S-15 E 26th PM Area : West Tavaputs Report # : 6
Spud Date : 6/27/2007 Days From Spud : 0 Depth At 06:00 :
Morning Operations : Repair Rig Estimated Total Depth : 7859

Remarks :
DSLTA - 532
SAFETY MEETING: Derrick Raising and Lowering Post,
TUBULARS ON LOCATION:
3-8" DRILL COLLARS.
6-6.5" DRILL COLLARS.
35 JTS 4.5" SWDP-Rental Knight Oil Tools
343- JOINTS OF 4.5" 16.60 XH DRILL PIPE
Hunting Performance Motors:
1-6.75" .13AKOw7.875" Stab S/N 2081(69hrsDirty)
2-6.5" .16 SDJ/Slick S/N 6335
S/N 6193 (45hrsDirty)
WATER HAULED DAILY = 3930bbbls
WATER USED TOTAL = 4750bbbls

Time To	Description
6:00 PM	Rigging Up/Repair Rig(Work on Brakes)

REGULATORY DRILLING SUMMARY



Well : Prickly Pear Fed. #12-25D-12-15

API # : 43-007-31260

Operations Date : 6/25/2007

Surface Location : SWNE-25-12S-15 E 26th PM

Area : West Tavaputs

Report # : 5

Spud Date : 6/27/2007 Days From Spud : 0

Depth At 06:00 :

Morning Operations : Rigging Up

Estimated Total Depth : 7859

Time To	Description
6:00 AM	Rigging Up & Repair Crown

Remarks :
DSLTA - 531

SAFETY MEETING: Forklift Safety, Hot Weather, Normal Operations.

TUBULARS ON LOCATION:
3-8" DRILL COLLARS.
6-6.5" DRILL COLLARS.
35 JTS 4.5" SWDP-Rental Knight Oil Tools
343- JOINTS OF 4.5" 16.60 XH DRILL PIPE

Hunting Performance Motors:
1-6.75" .13AKOw7.875" Stab S/N 2081(69hrsDirty)
2-6.5" .16 SDJ/Slick S/N 6335
S/N 6193 (45hrsDirty)

WATER HAULED DAILY = 0bbls
WATER USED TOTAL = 820bbls



CONFIDENTIAL

pason systems usa corp.

16100 Table Mountain Parkway • Ste. 100 • Golden • CO • 80403
Telephone (720) 880-2000 • Fax (720) 880-0016
www.pason.com

43-007-31260

July 11, 2007

Utah Division of Oil, Gas & Mining
P.O. Box 145801
Salt Lake City, UT 84114-5801

**RE: BILL BARRETT CORPORATION
PRICKLY PEAR 12-25D-12-15
SEC. 26, T12S, R15E
CARBON COUNTY, UT**

To Whom It May Concern:

Enclosed is the final computer colored log for the above referenced well.

We appreciate the opportunity to be of service to you and look forward to working with you in the near future.

If you have any questions regarding the enclosed data, please contact us.

Sincerely,

Bill Nagel
Geology Manager
Pason Systems USA
BN/gdr

**RECEIVED
JUL 13 2007**

DIV. OF OIL, GAS & MINING

Encl: 1 Computer Colored Log.

Cc: Jake Gelfand, Bill Barrett Corp., Denver, CO.

UNITED STATES
DEPARTMENT OF THE INTERIOR
BUREAU OF LAND MANAGEMENT

CONFIDENTIAL

FORM APPROVED
OMB No. 1004-0137
Expires: March 31, 2007

SUNDRY NOTICES AND REPORTS ON WELLS

Do not use this form for proposals to drill or to re-enter an abandoned well. Use Form 3160-3 (APD) for such proposals.

5. Lease Serial No.
UTU 073896

6. If Indian, Allottee or Tribe Name
n/a

7. If Unit or CA/Agreement, Name and/or No.
Prickly Pear Unit/UTU-079487

8. Well Name and No.
Prickly Pear Unit Fed 12-25D-12-15

9. API Well No.
43-007-31260

10. Field and Pool, or Exploratory Area
Undesignated/Wasatch-Mesaverde

11. County or Parish, State
Carbon County, Utah

SUBMIT IN TRIPLICATE- Other instructions on reverse side.

1. Type of Well
 Oil Well Gas Well Other

2. Name of Operator
BILL BARRETT CORPORATION

3a. Address
1099 18th Street Suite 2300 Denver CO 80202

3b. Phone No. (include area code)
303 312-8168

4. Location of Well (Footage, Sec., T., R., M., or Survey Description)
**SWNE, Section 25-T12S-R15E S.L.B.&M.
2100' FNL, 2061' FEL**

12. CHECK APPROPRIATE BOX(ES) TO INDICATE NATURE OF NOTICE, REPORT, OR OTHER DATA

TYPE OF SUBMISSION	TYPE OF ACTION			
<input type="checkbox"/> Notice of Intent	<input type="checkbox"/> Acidize	<input type="checkbox"/> Deepen	<input type="checkbox"/> Production (Start/Resume)	<input type="checkbox"/> Water Shut-Off
<input checked="" type="checkbox"/> Subsequent Report	<input type="checkbox"/> Alter Casing	<input type="checkbox"/> Fracture Treat	<input type="checkbox"/> Reclamation	<input type="checkbox"/> Well Integrity
<input type="checkbox"/> Final Abandonment Notice	<input type="checkbox"/> Casing Repair	<input type="checkbox"/> New Construction	<input type="checkbox"/> Recomplete	<input checked="" type="checkbox"/> Other Weekly Activity
	<input type="checkbox"/> Change Plans	<input type="checkbox"/> Plug and Abandon	<input type="checkbox"/> Temporarily Abandon	Report
	<input type="checkbox"/> Convert to Injection	<input type="checkbox"/> Plug Back	<input type="checkbox"/> Water Disposal	

13. Describe Proposed or Completed Operation (clearly state all pertinent details, including estimated starting date of any proposed work and approximate duration thereof. If the proposal is to deepen directionally or recomplete horizontally, give subsurface locations and measured and true vertical depths of all pertinent markers and zones. Attach the Bond under which the work will be performed or provide the Bond No. on file with BLM/BIA. Required subsequent reports shall be filed within 30 days following completion of the involved operations. If the operation results in a multiple completion or recompletion in a new interval, a Form 3160-4 shall be filed once testing has been completed. Final Abandonment Notices shall be filed only after all requirements, including reclamation, have been completed, and the operator has determined that the site is ready for final inspection.)

WEEKLY DRILLING ACTIVITY REPORT FROM 07/02/2007 - 07/08/2007.

14. I hereby certify that the foregoing is true and correct

Name (Printed/Typed) **Matt Barber** Title **Permit Analyst**

Signature *Matt Barber* Date **07/17/2007**

THIS SPACE FOR FEDERAL OR STATE OFFICE USE

Approved by _____ Title _____ Date _____

Conditions of approval, if any, are attached. Approval of this notice does not warrant or certify that the applicant holds legal or equitable title to those rights in the subject lease which would entitle the applicant to conduct operations thereon.

Office _____

Title 18 U.S.C. Section 1001 and Title 43 U.S.C. Section 1212, make it a crime for any person knowingly and willfully to make to any department or agency of the United States any false, fictitious or fraudulent statements or representations as to any matter within its jurisdiction.

RECEIVED

(Instructions on page 2)

JUL 18 2007

DIV. OF OIL, GAS & MINING

REGULATORY DRILLING SUMMARY



Bill Barrett Corporation

Well : Prickly Pear Fed. #12-25D-12-15

API # : 43-007-31260

Operations Date : 7/8/2007

Surface Location : SWNE-25-12S-15 E 26th PM

Area : West Tavaputs

Report # : 18

Spud Date : 6/26/2007 Days From Spud : 12

Depth At 06:00 : 7860

Estimated Total Depth : 7859

Morning Operations : TIH

Remarks :

DSLTA-544

DAILY SAFETY MEETINGS:Logging;TIH

TUBULARS ON LOCATION:

3- 8" DRILL COLLARS.

6- 6 1/2" DRILL COLLARS.

35-JTS 4 1/2" SWDP-Rental Knight Oil Tools(33 in hole-2 damaged on ground)

343-JOINTS OF 4 1/2" 16.60 XH DRILL PIPE(342 good jts & 1 bad jt)

Hunting Performance motors:

2-6 3/4" .13AKOw/7/875"Stab S/N 2056(75.5hrs)

S/n 2089

2-6 1/2" .16 ADJ/Slick S/n 6026

S/n 6335(30.5hrs)

1-6-1/2" .16 Fixed 1.50 S/n 6100

1-6 1/2" .16 ESXII Slick S/n 6274(10 hrs) In hole

WATER HAULED DAILY=160 bbls

WATER USED TOTAL= 6270bbls

DIESEL FUEL ON LOCATION=10466 gal.

DIESEL FUEL USED DAILY=1146gal.

DIESEL FUEL USED TOTAL=12786gal.

SPR#1:

SPR#2:265psi w/47stks @7740'ft-9.0MW

BOP drills: Crew 1-

Crew 2-

Accum: 2500 psi

Man:2000psi

Ann:1000psi

Time To	Description
8:00 AM	Drill 7.875" hole f/7708'ft to 7860'ft -TD well
10:30 AM	Pump sweep/Circulate BU/Circulate hole clean.
1:00 PM	Make 30 stand short trip-No tight spots
6:00 PM	Pump sweep/Circulate out/Raise vis to 55 sec/qt for logs
6:30 PM	Drop deviation survey/Pump dry job
10:00 PM	POOH f/logs
10:30 PM	LD/Mudmotor & PDC bit/Pull wear bushing
3:00 AM	RU/HLS and Log well-Logs on bottom @ 22:00 hrs-Loggers depth-7888'ft- RD/HLS
6:00 AM	TIH

REGULATORY DRILLING SUMMARY



Bill Barrett Corporation

Well : Prickly Pear Fed. #12-25D-12-15

API # : 43-007-31260

Operations Date : 7/7/2007

Surface Location : SWNE-25-12S-15 E 26th PM

Area : West Tavaputs

Report # : 17

Spud Date : 6/26/2007 Days From Spud : 11

Depth At 06:00 : 7708

Estimated Total Depth : 7859

Morning Operations : Fishing

Remarks :

DSLTA-543
DAILY SAFETY MEETINGS:Fishing f/pipe;Hoisting personnel.

TUBULARS ON LOCATION:

3- 8" DRILL COLLARS.
6- 6 1/2" DRILL COLLARS.
35-JTS 4 1/2" SWDP-Rental Knight Oil Tools
343-JOINTS OF 4 1/2" 16.60 XH DRILL PIPE

Hunting Performance motors:

2-6 3/4" .13AKOw/7/875"Stab S/N 2056(75.5hrs)
S/n 2089

2-6 1/2" .16 ADJ/Slick S/n 6026
S/n 6335(30.5hrs)

1-6-1/2" .16 Fixed 1.50 S/n 6100

1-6 1/2" .16 ESXII Slick S/n 6274(8 hrs) In hole

WATER HAULED DAILY=160 bbls

WATER USED TOTAL= 6270bbls

DIESEL FUEL ON LOCATION=6882 gal.

DIESEL FUEL USED DAILY=860gal.

DIESEL FUEL USED TOTAL=11640gal.

SPR#1:

SPR#2:279psi w/46stks @7708'ft-9.1MW

BOP drills: Crew 1-
Crew 2-

Accum: 2500 psi

Man:1500psi

Ann:1100psi

Time To	Description
9:00 AM	Jarring on fish(bit,mm,1 jt SWDP)Fish loose.
12:30 PM	POOH w/ fish
2:00 PM	LD/fish,break down fishing tools;PU new PDC bit,MM
3:00 PM	TIH w/ bit,mm,SWDP
6:00 PM	Slip & cut 120'ft drilling line
8:30 PM	TIH to 7221'ft-PU kelly
10:00 PM	Wash & ream 170'ft to bottom
1:00 AM	Drill 7.875" hole f/7383'ft to 7487'ft
1:30 AM	Rig service
6:00 AM	Drill 7.875"hole f/7487'ft to 7708'ft

REGULATORY DRILLING SUMMARY



Well : Prickly Pear Fed. #12-25D-12-15
Surface Location : SWNE-25-12S-15 E 26th PM
Spud Date : 6/26/2007 Days From Spud : 10
Morning Operations : Stuck pipe

API # : 43-007-31260
Area : West Tavaputs

Operations Date : 7/6/2007
Report # : 16
Depth At 06:00 : 7383
Estimated Total Depth : 7859

Time To	Description
9:30 AM	Rig up to freepoint drillstring
10:00 AM	Putting left hand torque in string to determine if able to backoff string, when manual backoff occurred approx. 1200'ft below rotary table. PU string and had lost 100K string wt. Ran freepoint collar locator to determine where string was backed off at and realized string had fell 115'ft to bottom. Ran 1 stand in derrick plus 1 single jt DP and screwed into string. String wt went to 150 K original wt. String still stuck at bit.
2:00 PM	Ran freepoint to make sure drillstring not stuck except at bit. Determined we could run a string shot to backoff 1 jt of SWDP above mudmotor.
6:00 PM	Backoff drillstring & run freepoint tool to make sure string backed off in right place-1 jt SWDP above mudmotor. RD/DCT wireline truck
10:00 PM	POOH w/o mudmotor & drillbit.
12:00 AM	Makeup fishing tool assembly: screw in sub, bumper sub, Jars, 6 Stands SWDP, Accelerator, 5 Stands SWDP.
3:00 AM	TIH to retrieve fish.
3:30 AM	Circulate above fish & screw into fish.
6:00 AM	Jar on fish.

Remarks :
DSLTA-542
DAILY SAFETY MEETINGS: Fishing f/pipe; Hoisting personnel.

TUBULARS ON LOCATION:
3- 8" DRILL COLLARS.
6- 6 1/2" DRILL COLLARS.
35-JTS 4 1/2" SWDP-Rental Knight Oil Tools
343-JOINTS OF 4 1/2" 16.60 XH DRILL PIPE

Hunting Performance motors:
2-6 3/4" .13AKOw/7/875" Stab S/N 2056(75.5hrs)
S/n 2089
2-6 1/2" .16 ADJ/Slick S/n 6026
S/n 6335(30.5hrs) In hole
1-6-1/2" .16 Fixed 1.50 S/n 6100
1-6 1/2" .16 ESXII Slick S/n 6274

WATER HAULED DAILY=1040 bbls
WATER USED TOTAL= 6110bbls

DIESEL FUEL ON LOCATION=7742 gal.
DIESEL FUEL USED DAILY=797gal.
DIESEL FUEL USED TOTAL=10780gal.

SPR#1:
SPR#2:320psi w/42stks @7300'ft-9.1MW

BOP drills: Crew 1-
Crew 2-

Accum: 2500 psi
Man:1500psi
Ann:1100psi

REGULATORY DRILLING SUMMARY



Bill Barrett Corporation

Well : Prickly Pear Fed. #12-25D-12-15

API # : 43-007-31260

Operations Date : 7/5/2007

Surface Location : SWNE-25-12S-15 E 26th PM

Area : West Tavaputs

Report # : 15

Spud Date : 6/26/2007 Days From Spud : 9

Depth At 06:00 :

Estimated Total Depth : 7859

Morning Operations : Directional drilling 7.875"hole

Remarks :

DSLTA-541

DAILY SAFETY MEETINGS:

TUBULARS ON LOCATION:

3- 8" DRILL COLLARS.

6- 6 1/2" DRILL COLLARS.

35-JTS 4 1/2" SWDP-Rental Knight Oil Tools

343-JOINTS OF 4 1/2" 16.60 XH DRILL PIPE

Hunting Performance motors:

1-6 3/4" .13AKOw/7/875"Stab S/N 2056(75.5hrs)

2-6 1/2" .16 ADJ/Slick S/n 6026

S/n 6335(30.5hrs)In hole

1-6 1/2" .16 Fixed 1.50 S/n 6100

1-6 1/2" .16 ESXII Slick S/n 6274

WATER HAULED DAILY=1040 bbls

WATER USED TOTAL= 6110bbls

DIESEL FUEL ON LOCATION=8459 gal.

DIESEL FUEL USED DAILY=1147gal.

DIESEL FUEL USED TOTAL=9983gal.

SPR#1:

SPR#2:320psi w/42stks @7300'ft-9.1MW

BOP drills: Crew 1-

Crew 2-

Accum: 2500 psi

Man:1500psi

Ann:1100psi

Time To	Description
8:30 AM	Directional drill 7.875" hole f/ 7334'ft to 7383'ft w/ 13 deg inc @ 251.09 az.
9:00 AM	Pump sweep/circulate bottoms up;Mix & pump dry job
12:30 PM	POOH for bit #3
1:30 PM	LD/Directional tools-Release directional company.
4:30 PM	TIH-Hit tight spot at 7251'ft/PU/kelly to wash & ream-String stuck at bit.
3:00 AM	Circulate & work string-9'ft up/down.String wt 150K-Pulling up to 310K/Slack off to 25K.String not moving at all.Call for wireline backoff truck & fisherman to freepoint & backoff string.
6:00 AM	RU/DCT backoff truck & equipment;Put 7 rounds of torque in string to the right & left.Got 4 back each direction;Will go in w/string shot & attempt to backoff string one joint above mudmotor.

REGULATORY DRILLING SUMMARY



Bill Barrett Corporation

Well : Prickly Pear Fed. #12-25D-12-15

API # : 43-007-31260

Operations Date : 7/4/2007

Surface Location : SWNE-25-12S-15 E 26th PM

Area : West Tavaputs

Report # : 14

Spud Date : 6/26/2007 Days From Spud : 8

Depth At 06:00 : 7334

Estimated Total Depth : 7859

Morning Operations : Directional drill 7.875" hole

Remarks :

DSLTA-540
DAILY SAFETY MEETINGS:General cleaning;Putting DP in mousehole.

TUBULARS ON LOCATION:

3- 8" DRILL COLLARS.
6- 6 1/2" DRILL COLLARS.
35-JTS 4 1/2" SWDP-Rental Knight Oil Tools
343-JOINTS OF 4 1/2" 16.60 XH DRILL PIPE

Hunting Performance motors:

1-6 3/4" .13AKOw/7/875"Stab S/N 2056(75.5hrs)
2-6 1/2" .16 ADJ/Slick S/n 6026
S/n 6335(30.5hrs)In hole
1-6-1/2" .16 Fixed 1.50 S/n 6100
1-6 1/2" .16 ESXII Slick S/n 6274

WATER HAULED DAILY=1040 bbls
WATER USED TOTAL= 6110bbls

DIESEL FUEL ON LOCATION=9606 gal.
DIESEL FUEL USED DAILY=1290gal.
DIESEL FUEL USED TOTAL=8836gal.

SPR#1:

SPR#2:320psi w/42stks @7300'ft-9.1MW

BOP drills: Crew 1-
Crew 2-

Accum: 2500 psi
Man:1500psi
Ann:1100psi

Time To	Description
2:30 PM	Directional drill 7.875"hole f/ 6547'ft to 7081'ft w/17deg inc @247 az
3:00 PM	Rig service
1:30 AM	Directional drill 7.875" hole f/ 7081'ft to 7289'ft w/16 deg. inc @ 247 az.
2:00 AM	Pason EDR problems.
6:00 AM	Directional drill 7.875"hole f/ 7289'ft to 7334'ft w/15 deg. inc @ 246 az.

REGULATORY DRILLING SUMMARY



Well : Prickly Pear Fed. #12-25D-12-15
Surface Location : SWNE-25-12S-15 E 26th PM
Spud Date : 6/26/2007 Days From Spud : 7
Morning Operations : Directional drill 8.75" hole

API # : 43-007-31260
Area : West Tavaputs

Operations Date : 7/3/2007
Report # : 13
Depth At 06:00 : 6574
Estimated Total Depth : 7859

Time To	Description
2:00 PM	Directional drill 8.75"hole f/6025'ft to 6238'ft w/28 deg. inc @ 248 az.
3:30 PM	Pump sweep;Circulate bottoms up;Mix & pump dry job
6:30 PM	POOH for bit #1
7:30 PM	Change bit,MM;Orient directional tools
10:00 PM	TIH
10:30 PM	Wash&Ream 100'ft to bottom.
6:00 AM	Directional drill 7.875"hole f/ 6238'ft to 6574'ft w/25 deg.inc @ 248 az.

Remarks :
DSLTA-539
DAILY SAFETY MEETINGS:TOH;Conn. Mud

TUBULARS ON LOCATION:
3- 8" DRILL COLLARS.
6- 6 1/2" DRILL COLLARS.
35-JTS 4 1/2" SWDP-Rental Knight Oil Tools
343-JOINTS OF 4 1/2" 16.60 XH DRILL PIPE

Hunting Performance motors:
1-6 3/4".13AKOw/7/875"Stab S/N 2056(75.5hrs)
2-6 1/2" .16 ADJ/Slick S/n 6026
S/n 6335(7.5hrs)In hole
1-6-1/2" .16 Fixed 1.50 S/n 6100
1-6 1/2" .16 ESXII Slick S/n 6274

WATER HAULED DAILY=1040 bbls
WATER USED TOTAL= 6110bbls

DIESEL FUEL ON LOCATION=3154 gal.
DIESEL FUEL USED DAILY=1290gal.
DIESEL FUEL USED TOTAL=7546gal.

SPR#1:
SPR#2:315psi w/44stks @6000'ft-9.3MW

BOP drills: Crew 1-
Crew 2-1min 45 sec.

Accum: 2500 psi
Man:1600psi
Ann:1000psi

REGULATORY DRILLING SUMMARY



Well : Prickly Pear Fed. #12-25D-12-15

API # : 43-007-31260

Operations Date : 7/2/2007

Surface Location : SWNE-25-12S-15 E 26th PM

Area : West Tavaputs

Report # : 12

Spud Date : 6/26/2007 Days From Spud : 6

Depth At 06:00 : 6025

Estimated Total Depth : 7859

Morning Operations : Directional drill 8.75"hole

Remarks :

DSLTA-538
DAILY SAFETY MEETINGS:Connection mud;Moving DP w/Forklift.

TUBULARS ON LOCATION:

3- 8" DRILL COLLARS.
6- 6 1/2" DRILL COLLARS.
35-JTS 4 1/2" SWDP-Rental Knight Oil Tools
343-JOINTS OF 4 1/2" 16.60 XH DRILL PIPE

Hunting Performance motors:

1-6 3/4" .13AKOw/7/875"Stab S/N 2056(67.5hrs)
2-6 1/2" .16 ADJ/Slick S/n 6026
S/n 6335
1-6-1/2" .16 Fixed 1.50 S/n 6100
1-6 1/2" .16 ESXII Slick S/n 6274

WATER HAULED DAILY=1040 bbls
WATER USED TOTAL= 6110bbls

DIESEL FUEL ON LOCATION=4444 gal.
DIESEL FUEL USED DAILY=1434gal.
DIESEL FUEL USED TOTAL=6256gal.

SPR#1:

SPR#2:315psi w/44stks @6000'ft-9.3MW

BOP drills: Crew 1-
Crew 2-1min 45 sec.

Accum: 2600 psi
Man:1980psi
Ann:1100psi

Time To	Description
4:00 PM	Directional drill 8.75"hole f/4959'ft to 5498'ft w/27 deg inc @ 250 az.
4:30 PM	Rig service
6:00 AM	Directional drill 8.75" hole f/ 5498'ft to 6025'ft w/28 deg.inc @ 249 az.

CONFIDENTIAL

SUNDRY NOTICES AND REPORTS ON WELLS

Do not use this form for proposals to drill or to re-enter an abandoned well. Use Form 3160-3 (APD) for such proposals.

SUBMIT IN TRIPLICATE- Other instructions on reverse side.

1. Type of Well <input type="checkbox"/> Oil Well <input checked="" type="checkbox"/> Gas Well <input type="checkbox"/> Other		5. Lease Serial No. UTU 073896
2. Name of Operator BILL BARRETT CORPORATION		6. If Indian, Allottee or Tribe Name n/a
3a. Address 1099 18th Street Suite 2300 Denver CO 80202	3b. Phone No. (include area code) 303 312-8168	7. If Unit or CA/Agreement, Name and/or No. Prickly Pear Unit/UTU-079487
4. Location of Well (Footage, Sec., T., R., M., or Survey Description) SWNE, Section 25-T12S-R15E S.L.B.&M. 2100' FNL, 2061' FEL		8. Well Name and No. Prickly Pear Unit Fed 12-25D-12-15
		9. API Well No. 43-007-31260
		10. Field and Pool, or Exploratory Area Undesignated/Wasatch-Mesaverde
		11. County or Parish, State Carbon County, Utah

12. CHECK APPROPRIATE BOX(ES) TO INDICATE NATURE OF NOTICE, REPORT, OR OTHER DATA

TYPE OF SUBMISSION	TYPE OF ACTION			
<input type="checkbox"/> Notice of Intent	<input type="checkbox"/> Acidize	<input type="checkbox"/> Deepen	<input type="checkbox"/> Production (Start/Resume)	<input type="checkbox"/> Water Shut-Off
<input checked="" type="checkbox"/> Subsequent Report	<input type="checkbox"/> Alter Casing	<input type="checkbox"/> Fracture Treat	<input type="checkbox"/> Reclamation	<input type="checkbox"/> Well Integrity
<input type="checkbox"/> Final Abandonment Notice	<input type="checkbox"/> Casing Repair	<input type="checkbox"/> New Construction	<input type="checkbox"/> Recomplete	<input checked="" type="checkbox"/> Other <u>Weekly Activity</u>
	<input type="checkbox"/> Change Plans	<input type="checkbox"/> Plug and Abandon	<input type="checkbox"/> Temporarily Abandon	Report
	<input type="checkbox"/> Convert to Injection	<input type="checkbox"/> Plug Back	<input type="checkbox"/> Water Disposal	

13. Describe Proposed or Completed Operation (clearly state all pertinent details, including estimated starting date of any proposed work and approximate duration thereof. If the proposal is to deepen directionally or recomplate horizontally, give subsurface locations and measured and true vertical depths of all pertinent markers and zones. Attach the Bond under which the work will be performed or provide the Bond No. on file with BLM/BIA. Required subsequent reports shall be filed within 30 days following completion of the involved operations. If the operation results in a multiple completion or recompletion in a new interval, a Form 3160-4 shall be filed once testing has been completed. Final Abandonment Notices shall be filed only after all requirements, including reclamation, have been completed, and the operator has determined that the site is ready for final inspection.)

WEEKLY DRILLING ACTIVITY REPORT ON 07/09/2007.

14. I hereby certify that the foregoing is true and correct Name (Printed/Typed) Matt Barber		Title Permit Analyst
Signature <i>Matt Barber</i>		Date 07/17/2007

THIS SPACE FOR FEDERAL OR STATE OFFICE USE

Approved by _____ Conditions of approval, if any, are attached. Approval of this notice does not warrant or certify that the applicant holds legal or equitable title to those rights in the subject lease which would entitle the applicant to conduct operations thereon.	Title _____	Date _____
	Office _____	

Title 18 U.S.C. Section 1001 and Title 43 U.S.C. Section 1212, make it a crime for any person knowingly and willfully to make to any department or agency of the United States any false, fictitious or fraudulent statements or representations as to any matter within its jurisdiction.

RECEIVED

JUL 18 2007

REGULATORY DRILLING SUMMARY



Bill Barrett Corporation

Well : Prickly Pear Fed. #12-25D-12-15

API # : 43-007-31260

Operations Date : 7/9/2007

Surface Location : SWNE-25-12S-15 E 26th PM

Area : West Tavaputs

Report # : 19

Spud Date : 6/26/2007 Days From Spud : 13

Depth At 06:00 : 7860

Estimated Total Depth : 7859

Morning Operations : Rig down to skid

Remarks :

3- 8" DRILL COLLARS.

DAILY SAFETY MEETINGS:Running casing;Cementing

TUBULARS ON LOCATION:

3- 8" DRILL COLLARS.

6- 6 1/2" DRILL COLLARS.

35-JTS 4 1/2" SWDP-Rental Knight Oil Tools(33 in hole-2 damaged on ground)

343-JOINTS OF 4 1/2" 16.60 XH DRILL PIPE(342 good jts & 1 bad jt)

Hunting Performance motors:

2-6 3/4" .13AKOw/7/875"Stab S/N 2056(75.5hrs)
S/n 2089

2-6 1/2" .16 ADJ/Slick S/n 6026

S/n 6335(30.5hrs)

1-6-1/2" .16 Fixed 1.50 S/n 6100

1-6 1/2" .16 ESXII Slick S/n 6274(10 hrs)

WATER HAULED DAILY=320 bbls

WATER USED TOTAL= 6590bbls

DIESEL FUEL ON LOCATION=10466 gal.

DIESEL FUEL USED DAILY=1146gal.

DIESEL FUEL USED TOTAL=12786gal.

SPR#1:

SPR#2:265psi w/47stks @7740'ft-9.0MW

BOP drills: Crew 1-

Crew 2-

Accum: 2500 psi

Man:2000psi

Ann:1000psi

Time To	Description
6:30 AM	TIH
9:30 AM	Circulate/Condition mud-Drop vis to 40 sec/qt
2:30 PM	RU/Weatherford TRS- LDDP & SWDP.
8:00 PM	RU/Casing crew and run (179)Jts 5.5"Production casing<(48)Jts 17# P110 & (131)Jts 17# I-80 to 7851'ft-RD/Weatherford TRS casing crew.
12:00 AM	Circulate & Reciprocate casing.
2:30 AM	RU/Halliburton Cement & cement casing:Pumped 1340sx(355bbls)Premium cement 50/50POZ w/3%KCL,.75% Halad 322,2%FWCA,3#/sk Silicalite,.125#/sk Pol-E-Flake,1#Granulite.Drop plug and pump 181bbls displacement.Landed plug @ 02:30hrs, Check floats w/2700psi- 700psi over final lift pressure of 1900psi.Floats held.RD/Halliburton.
4:00 AM	ND/BOP,set slips w/185K,SW-160K;Slips energized w/25K.Pick up BOP & cut off casing.
6:00 AM	Dump & clean sand trap-Rig released @ 06:00hrs

UNITED STATES
DEPARTMENT OF THE INTERIOR
BUREAU OF LAND MANAGEMENT

COPY

FORM APPROVED
OMB No. 1004-0137
Expires: March 31, 2007

SUNDRY NOTICES AND REPORTS ON WELLS

Do not use this form for proposals to drill or to re-enter an abandoned well. Use Form 3160-3 (APD) for such proposals.

SUBMIT IN TRIPLICATE- Other instructions on reverse side.

1. Type of Well <input type="checkbox"/> Oil Well <input checked="" type="checkbox"/> Gas Well <input type="checkbox"/> Other		5. Lease Serial No. UTU 073896
2. Name of Operator BILL BARRETT CORPORATION		6. If Indian, Allottee or Tribe Name n/a
3a. Address 1099 18th Street Suite 2300 Denver CO 80202	3b. Phone No. (include area code) 303 312-8134	7. If Unit or CA/Agreement, Name and/or No. Prickly Pear Unit/UTU-079487
4. Location of Well (Footage, Sec., T., R., M., or Survey Description) SWNE, Section 25-T12S-R15E S.L.B.&M. 2100' FNL, 2061' FEL		8. Well Name and No. Prickly Pear Unit Fed 12-25D-12-15
		9. API Well No. 43-007-31260
		10. Field and Pool, or Exploratory Area Undesignated/Wasatch-Mesaverde
		11. County or Parish, State Carbon County, Utah

12. CHECK APPROPRIATE BOX(ES) TO INDICATE NATURE OF NOTICE, REPORT, OR OTHER DATA

TYPE OF SUBMISSION	TYPE OF ACTION			
<input type="checkbox"/> Notice of Intent	<input type="checkbox"/> Acidize	<input type="checkbox"/> Deepen	<input type="checkbox"/> Production (Start/Resume)	<input type="checkbox"/> Water Shut-Off
<input checked="" type="checkbox"/> Subsequent Report	<input type="checkbox"/> Alter Casing	<input type="checkbox"/> Fracture Treat	<input type="checkbox"/> Reclamation	<input type="checkbox"/> Well Integrity
<input type="checkbox"/> Final Abandonment Notice	<input type="checkbox"/> Casing Repair	<input type="checkbox"/> New Construction	<input type="checkbox"/> Recomplete	<input checked="" type="checkbox"/> Other Weekly Activity Report
	<input type="checkbox"/> Change Plans	<input type="checkbox"/> Plug and Abandon	<input type="checkbox"/> Temporarily Abandon	
	<input type="checkbox"/> Convert to Injection	<input type="checkbox"/> Plug Back	<input type="checkbox"/> Water Disposal	

13. Describe Proposed or Completed Operation (clearly state all pertinent details, including estimated starting date of any proposed work and approximate duration thereof. If the proposal is to deepen directionally or recomplete horizontally, give subsurface locations and measured and true vertical depths of all pertinent markers and zones. Attach the Bond under which the work will be performed or provide the Bond No. on file with BLM/BIA. Required subsequent reports shall be filed within 30 days following completion of the involved operations. If the operation results in a multiple completion or recompletion in a new interval, a Form 3160-4 shall be filed once testing has been completed. Final Abandonment Notices shall be filed only after all requirements, including reclamation, have been completed, and the operator has determined that the site is ready for final inspection.)

WEEKLY COMPLETION ACTIVITY REPORT FROM 8/5/2007 - 8/19/2007.

RECEIVED

SEP 04 2007

DIV. OF OIL, GAS & MINING

14. I hereby certify that the foregoing is true and correct Name (Printed/Typed) Tracey Fallang		Title Environmental/Regulatory Analyst
Signature <i>Tracey Fallang</i>	Date 08/23/2007	

THIS SPACE FOR FEDERAL OR STATE OFFICE USE

Approved by	Title	Date
Conditions of approval, if any, are attached. Approval of this notice does not warrant or certify that the applicant holds legal or equitable title to those rights in the subject lease which would entitle the applicant to conduct operations thereon.	Office	

Title 18 U.S.C. Section 1001 and Title 43 U.S.C. Section 1212, make it a crime for any person knowingly and willfully to make to any department or agency of the United States any false, fictitious or fraudulent statements or representations as to any matter within its jurisdiction.

(Instructions on page 2)

REGULATORY COMPLETION SUMMARY



Well Name	API	Area	Ops Date	Report #	End Time	Description
Prickly Pear Fed. #12-25D-12-15	43-007-31260	West Tavaputs	8/8/2007	8	5:00 PM	SI
Summary : SI.						
Prickly Pear Fed. #12-25D-12-15	43-007-31260	West Tavaputs	8/7/2007	7	5:00 PM	Load frac water & set Sand master
Summary : SI load frac water. MI set Sand master.						
Prickly Pear Fed. #12-25D-12-15	43-007-31260	West Tavaputs	8/6/2007	6	6:00 PM	MI set qty: 6 Frac tanks start loading.
Summary : SI. MI set 6 frac tanks start loading.						
Prickly Pear Fed. #12-25D-12-15	43-007-31260	West Tavaputs	8/5/2007	5	4:00 PM	WSI. BOC, and PraxAir CO2 storage vessels are being filled.
Summary : MIRU IPS (Double Jack Testing). Psi test casing, and frac tree; to 6200#. Held for 15 minutes. Good test. Bleed to 0#. RD test truck. Production operations seem to be ready.						
					5:00 PM	MIRU IPS (Double Jack Testing). Psi test casing, and frac tree; to 6200#. Held for 15 minutes. Good test. Bleed to 0#. RD test truck. Production operations seem to be ready.
					6:00 AM	Continue to rig up for completion operations.

REGULATORY COMPLETION SUMMARY



Well Name : Prickly Pear Fed. #12-25D-12-15

API : 43-007-31260

Area : West Tavaputs

Ops Date : 8/15/2007	Report # : 13	End Time	Description
Summary : SI. Safety Meeting, Rig IPS. equip. MI RU Black Warrior EL. Praxair & BOC boosters. HES frac equip. Pressure test IPS lines and equipment. 250 psi & 8,000# good. Perf stage 1. P.R.		7:00 AM	Shut in
		7:30 AM	Safety Meeting . about Hazards on Loc. rigging up. testing equip. & lines. Frac equipment moving on Loc and rigging up.
		11:00 AM	Rig IPS equipment.
		12:00 PM	MI Rig B&C Quick Test Inc. Pressure test IPS flow lines and test equipment. Low psi test 250 psi. 15 min. 8,000 psi test for 15 mins. Good test.
		3:00 PM	MI rig Black Warrior EL. (Wire line crew has multiple line to pickup perf guns over and work around.) PU 12 ft. perf guns RIH correlate to short jt. run to perf depth check depth to casing collars. Perforate Price River @ 7710-7714 , 7689-7691 & 7648-7654, 3JSPF, 120 phasing, 23 gram charge, .430 holes. POOH turn well over to frac.
		5:00 PM	MI rig up HES frac equipment. Heavy rain closed Cotton wood canyon
		5:00 PM	SI

Well Name : Prickly Pear Fed. #12-25D-12-15

API : 43-007-31260

Area : West Tavaputs

Ops Date : 8/14/2007	Report # : 12	End Time	Description
Summary : SI. Meeting with IPS. Walk through . Rig Flow back equipment.		7:00 AM	SI.
		9:00 AM	Meeting with IPS about flow backs guidelines & procedure. Rig up of flow equipment & Safety on Loc.
		3:00 PM	Rig up IPS flow back equipment Separator, sand trap, flare stack & lines. set cement blocks on lines. need well head flange to hook up to frac tree.
		3:00 PM	SI

Well Name : Prickly Pear Fed. #12-25D-12-15

API : 43-007-31260

Area : West Tavaputs

Ops Date : 8/11/2007	Report # : 11	End Time	Description
Summary : SI. IPS Move out equipment		5:00 PM	SI

Well Name : Prickly Pear Fed. #12-25D-12-15

API : 43-007-31260

Area : West Tavaputs

Ops Date : 8/10/2007	Report # : 10	End Time	Description
Summary : SI. RDMO BWWC. Wait on IS to change out equipment.		7:00 PM	RDMO BWWC

Well Name : Prickly Pear Fed. #12-25D-12-15

API : 43-007-31260

Area : West Tavaputs

Ops Date : 8/9/2007	Report # : 9	End Time	Description
Summary : SI.		5:00 PM	SI. Move CO2 Vessel

REGULATORY COMPLETION SUMMARY



Well Name : Prickly Pear Fed. #12-25D-12-15

API : 43-007-31260

Area : West Tavaputs

Ops Date : 8/17/2007 Report # : 15

Summary : SI. Rih HES. Computers not communicating with frac van. pressure test. frac stage 1. EL & Frac stage 2 & 3. Wait on sand trucks. SIFN. Load CO2 vessels.

End Time	Description
6:00 AM	SI.
7:30 AM	Finsh Rig up to frac tree. Safety meeting About Wind Direction, PPI, LEL, CO2, Flow back.EL work. Frac. Driving.
10:10 AM	HES Computers not communicating with frac Van
10:20 AM	HES frac stage 1 Price River 70Q foam Frac. Load & Break @ 3,788 psi @ 5 BPM. avg. Wellhead Rate: 38.6 BPM. Avg. Slurry Rate: 15.3 BPM. Avg. CO2 Rate: 21.7 BPM. Avg. Pressure: 4,880 PSI. Max. Wellhead Rate: 41.9 BPM. Max. Slurry Rate: 20.3 BPM. Max. CO2 Rate: 25.2 BPM. Max. Pressure: 5,480 PSI. Total Fluid Pumped: 20,740 Gal. Total Sand in Formation: 70,300 lb. (20/40 White Sand) CO2 Downhole: 129 tons. CO2 Cooldown: 12 tons. ISIP: 3,406 PSI. Frac Gradient: 0.88 psi/ft. Dropped RCN perf balls QTY: 3 in Pad stage and 3 in 2# sand stage. Successfully flushed wellbore with 50Q foam 50 BBL over flus with 500 gal. fluid cap.
12:15 PM	BWWC EL stage 2 Price River. PU HES CFP with 12 ft. perf guns. RIH correlate to short jt. run to setting depth set CFP @ 7622 ft. PU Perforate @ 7605-7609, 7556-7562 7521-7523, 3 JSFP, 120 phasing, 23 gram charge, .430 holes. POOH turn well over to frac.
1:45 PM	HES Frac stage 2 Price River 70Q Foam Frac. Load & Break @5,776 PSI @ 15.1BPM. Avg. Wellhead Rate:39.7 BPM. Avg.Slurry Rate:16.2 BPM. Avg. CO2 Rate:21.8 BPM. Avg. Pressure: 4,911 PSI. Max. Wellhead Rate:43.4 BPM. Max. Slurry Rate:21 BPM. Max. CO2 Rate:25.7 BPM. Max. Pressure:5,251 PSI. Total Fluid Pumped: 24,878 Gal. Total Sand in Formation:96,500 lb.(20/40 White Sand) CO2 Downhole: 142 tons. CO2 Cooldown:10 tons. ISIP: 3,586 PSI. Frac Gradient:0.91 psi/ft. Dropped RCN 3 RCN Perf balls in Pad stage and 3=Balls in 2# sand stage. Successfully flushed wellore with 50Q foam 50 bbl over flush with 500 gal. fluid cap.
3:00 PM	BWWC EL stage 3 Price River.PU HES CFP with 10 ft. erf guns. RIH correlate to short jt. run to setting depth set CFP @ ft. PU perforate price River @ 7411-7417 & 7306-7310, 3JSFP, 120 phasing, 23 gram charge, .430 holes. POOH turn well over to frac.
4:00 PM	HES Frac stage 3 Price River 70Q Foam Frac. Avg. Wellhead Rate:38.8 BPM. Avg. Slurry Rate:15.9 BPM. Avg. CO2 Rate:21.4 BPM. Avg.Pressure:5,325 PSI. Max. Wellhead Rate: 41.4 BPM. Max. Slurry Rate:20.9 BPM. Max. CO2 Rate:27.1 BPM. Max. Pressure: 5,764 PSI. Total Fluid Pumped:21,704 Gal. Total Sand in Formation:76,900 lb. (20/40 White Sand) CO2 Downhole:124 tons. CO2 Cooldown:11 tons. ISIP:3,619 PSI. Frac Gradient:0.93 psi/ft. Dropped Qty: 3 RCN perf balls in Pad stage & 3 Perf balls in 2# sand stage. Successfully flushed wellbore with 50Q foam 50 bbl over flush with 500 gal. fluid cap.
4:00 PM	SIFN Wait on sand trucks. Load CO2 Vessels

Well Name : Prickly Pear Fed. #12-25D-12-15

API : 43-007-31260

Area : West Tavaputs

Ops Date : 8/16/2007 Report # : 14

Summary : SI. Clean Roads from flooding

End Time	Description
11:00 PM	SI.
6:00 PM	Clean Mud and rock off roads

REGULATORY COMPLETION SUMMARY



Well Name : Prickly Pear Fed. #12-25D-12-15

API : 43-007-31260

Area : West Tavaputs

Ops Date : 8/19/2007	Report # : 17	End Time	Description
Summary : SIP: 20 psi. Work tools could not free. pump KCL water with MA. Close wire line BOP. Rig off HES frac. Clamp and cut off EL line. RD EL lub.		6:00 AM	SIP: 20 PSI.
		7:00 AM	Work wire line try to free EL tools. no success
		7:30 AM	Load hole with KCL & MA-844 fluid. 3500 gal. pressure up to 1000 psi no bleed off in well bore. flow off pressure .
		9:00 AM	HES rig down off frac tree, RU on 4-25D. BWWC close EL BOPs clamp off EL line . Cut line with 150 on ground for Work over rig. Rig down EL lub. move to 4-25D. Toold and line in hole Bottom up HES setting sleeve 20.5" L. X 3.62 OD X 4" OD. EL line 6300 ft. of 1/4" line in hole + 150 ft. on ground. Total of 6450 ft.

Well Name : Prickly Pear Fed. #12-25D-12-15

API : 43-007-31260

Area : West Tavaputs

Ops Date : 8/18/2007	Report # : 16	End Time	Description
Summary : SICP: 1800. EL stage 4. Frac #4 Screenout. Flow back. Stages 1-4. EL stage 5. stuck perf guns. Work guns try to free tools. Shut down for night		6:00 AM	SICP: 1800
		7:30 AM	BWWC EL stage 4 Dark Canyon. PU HES CFP with 30 ft. perf guns. RIH correlate to short jt. run to setting depth set CFP @ 7295 ft. PU perforate D.C. @ 7250-7280, 1 JSPF, 180 phasig, 23 gram charges, .560 holes. 9" pen. POOH turn well over to frac.
		8:00 AM	Safety Meeting L.E.L on Loc . Prime up pumps
		9:00 AM	HES Frac stage 4 Dark Canyon 70Q Foam Frac. Load & Break @ 5,111 PSI @13.3 BPM. Avg. Wellhead Rate: 29.5 BPM. Avg. Slurry Rate: 12 BPM. Avg. CO2 Rate: 16 BPM. Avg. Pressure: 5,013 PSI. Max. Wellhead Rate: 30.7 BPM. Max. Slurry Rate: 16.8 BPM. Max. CO2 Rate: 20.7 BPM. Max. Pressure: 5,998 PSI. Total Fluid pumped: 16,071 Gal. Screened out Frac. Total Sand in Formation: 53,400 lb. (20/40 White Sand) Sand in Wellbore: 68 sacks. Sand will settle to 522 ft. CO2 Downhole: 96 tons. CO2 Cooldown: 10 tons. ISIP:NA. Frac Gradient: #VALUE! psi/ft. Made three attempts to push sand in formation with no success.
		1:00 PM	IPS flow back screen out to flow tanks. recover sand clean flow. SI turn well to wire line.
		6:00 PM	BWWC EL stage 5 Dark Canyon PU HES CFP with 30 ft. perf guns. RIH correlate to short jt. check wellbore for sand @ 4000 ft 6000 ft. & 7190 clean check depth to casing collars. setting depth check wellbore for sand. clean . set on depth set CFP @ 7175. Setting tool stuck. work tools & flow well, tools came free. POOH 1000 ft. . RIH check wellbore for sand. clean. set on perf depth perforate @ 7122-7132. tools sticky POOH 1000 ft. RIH no sand set on perf interval perf @ 7097-7107 & 7080-7090 1SPF, 180 phasing, 23 gram charge, .560 holes. POOH 800 ft. tools stuck. Flow and work EL try to free tools with no success.
		6:00 PM	SIFN build PSI

UNITED STATES
DEPARTMENT OF THE INTERIOR
BUREAU OF LAND MANAGEMENT

CONFIDENTIAL FORM APPROVED
OMB No. 1004-0127
Expires: March 31, 2007

COPY

SUNDRY NOTICES AND REPORTS ON WELLS

Do not use this form for proposals to drill or to re-enter an abandoned well. Use Form 3160-3 (APD) for such proposals.

SUBMIT IN TRIPLICATE- Other instructions on reverse side.

1. Type of Well <input type="checkbox"/> Oil Well <input checked="" type="checkbox"/> Gas Well <input type="checkbox"/> Other	5. Lease Serial No. UTU 073896
2. Name of Operator BILL BARRETT CORPORATION	6. If Indian, Allottee or Tribe Name n/a
3a. Address 1099 18th Street Suite 2300 Denver CO 80202	7. If Unit or CA/Agreement, Name and/or No. Prickly Pear Unit/UTU-079487
3b. Phone No. (include area code) 303 312-8134	8. Well Name and No. Prickly Pear Unit Fed 12-25D-12-15
4. Location of Well (Footage, Sec., T., R., M., or Survey Description) SWNE, Section 25-T12S-R15E S.L.B.&M. 2100' FNL, 2061' FEL	9. API Well No. 43-007-31260
	10. Field and Pool, or Exploratory Area Undesignated/Wasatch-Mesaverde
	11. County or Parish, State Carbon County, Utah

12. CHECK APPROPRIATE BOX(ES) TO INDICATE NATURE OF NOTICE, REPORT, OR OTHER DATA

TYPE OF SUBMISSION	TYPE OF ACTION			
<input type="checkbox"/> Notice of Intent	<input type="checkbox"/> Acidize	<input type="checkbox"/> Deepen	<input type="checkbox"/> Production (Start/Resume)	<input type="checkbox"/> Water Shut-Off
<input checked="" type="checkbox"/> Subsequent Report	<input type="checkbox"/> Alter Casing	<input type="checkbox"/> Fracture Treat	<input type="checkbox"/> Reclamation	<input type="checkbox"/> Well Integrity
<input type="checkbox"/> Final Abandonment Notice	<input type="checkbox"/> Casing Repair	<input type="checkbox"/> New Construction	<input type="checkbox"/> Recomplete	<input checked="" type="checkbox"/> Other <u>Weekly Activity</u>
	<input type="checkbox"/> Change Plans	<input type="checkbox"/> Plug and Abandon	<input type="checkbox"/> Temporarily Abandon	<u>Report</u>
	<input type="checkbox"/> Convert to Injection	<input type="checkbox"/> Plug Back	<input type="checkbox"/> Water Disposal	

13. Describe Proposed or Completed Operation (clearly state all pertinent details, including estimated starting date of any proposed work and approximate duration thereof. If the proposal is to deepen directionally or recomplete horizontally, give subsurface locations and measured and true vertical depths of all pertinent markers and zones. Attach the Bond under which the work will be performed or provide the Bond No. on file with BLM/BIA. Required subsequent reports shall be filed within 30 days following completion of the involved operations. If the operation results in a multiple completion or recompletion in a new interval, a Form 3160-4 shall be filed once testing has been completed. Final Abandonment Notices shall be filed only after all requirements, including reclamation, have been completed, and the operator has determined that the site is ready for final inspection.)

WEEKLY COMPLETION ACTIVITY REPORT FROM 8/31/2007 - 9/06/2007.

14. I hereby certify that the foregoing is true and correct

Name (Printed/Typed) Tracey Fallang	Title Environmental/Regulatory Analyst
Signature <i>Tracey Fallang</i>	Date 09/06/2007

THIS SPACE FOR FEDERAL OR STATE OFFICE USE

Approved by _____	Title _____	Date _____
Conditions of approval, if any, are attached. Approval of this notice does not warrant or certify that the applicant holds legal or equitable title to those rights in the subject lease which would entitle the applicant to conduct operations thereon.	Office _____	

Title 18 U.S.C. Section 1001 and Title 43 U.S.C. Section 1212, make it a crime for any person knowingly and willfully to make to any department or agency of the United States any false, fictitious or fraudulent statements or representations as to any matter within its jurisdiction.

(Instructions on page 2)

RECEIVED

SEP 10 2007

REGULATORY COMPLETION SUMMARY



Well Name : Prickly Pear Fed. #12-25D-12-15

API : 43-007-31260

Area : West Tavaputs

Ops Date : 9/3/2007	Report # : 22	End Time	Description
Summary : SI		11:00 PM	SI

Well Name : Prickly Pear Fed. #12-25D-12-15

API : 43-007-31260

Area : West Tavaputs

Ops Date : 9/2/2007	Report # : 21	End Time	Description
Summary : SI. Safety Meeting. Work tbg. & EI cable. try to work over shot over cable. could not make hole. POOH with cable 5550 ft. POOH with tbg. & fishen tools SDFN.		7:00 AM	SI.
		7:30 AM	Safety meeting about working wire line & tbg.
		12:30 PM	Work tbg and wire line from 5494 to 5530 ft. 179 jts in @ 5530 ft. Wire line broke POOH with 5550 ft. of wire line. RDMO Black Warrior EI truck
		3:00 PM	POOH with 179 joints 2-3/8" tbg Jars & bumper sub, over shot. showed cable marks on ed of over shot.
		3:00 PM	SI. for week end.

Well Name : Prickly Pear Fed. #12-25D-12-15

API : 43-007-31260

Area : West Tavaputs

Ops Date : 9/1/2007	Report # : 20	End Time	Description
Summary : SI. Safety Meeting. stripping wire line. Strip in hole with over shot. tag @ 4910. had to work tools free. worked wire line and tbg. down to 5465 ft. SDFN.		7:00 AM	SI.
		7:30 AM	Safety meeting. Stripping over wire line cable
		9:00 AM	Rig cut and strip tools on cable. rig Wire line truck
		4:00 PM	POOH with tbg and Over sht. add extension to over shot. RIH. Pick up tbg. strip over EL. to 4910 ft.
		7:00 PM	stacked out on wire line @ 4910 ft. work line and tbg. worked loose 156 joints in hole. PU tbg work and trip in hole to 5465 ft. 174 jts
		7:00 PM	SDFN

Well Name : Prickly Pear Fed. #12-25D-12-15

API : 43-007-31260

Area : West Tavaputs

Ops Date : 8/31/2007	Report # : 19	End Time	Description
Summary : SI. ND/ NU BOP. Strip fishen tools and tbg over wire line. 10 jts. SDFN. wait on Cut & Strip tools.		7:00 AM	SI
		7:30 AM	Safety Meeting. stripping frac tree off and strip on BOPs.
		3:00 PM	PU 4-11/16" over shot with 3-1/8" basket grap, X over sub, 3-3/4" bumper sub, 3-3/4" bumper sub, 3-3/4" jars, X-over, 8 ft tbg sub, XN nipple. 1 jt. X nipple, start stripping wire line through tbg. strip 10 jts. cable was unraveling could not push through tbg.
		3:00 PM	SI. Order cut & strip tools for AM

REGULATORY COMPLETION SUMMARY



Bill Barrett Corporation

Well Name : Prickly Pear Fed. #12-25D-12-15

API : 43-007-31260

Area : West Tavaputs

Ops Date : 9/6/2007	Report # : 25	End Time	Description
Summary : SI. Safety meeting, TIH . clean out. POOH recovered 175 ft. cable. TIH clean out 321 ft. to 6125 ft. well flowing, TIH to 6159 circ. wellbore. SI.		7:00 AM	SI.
		7:30 AM	Safety Meeting, Picking up Power swivel, CIRC high pressure.
		8:00 AM	TIH from 5415 to 5630 ft. Shoe , Jars, B-sub. Rig Swivel start circ.
		10:30 AM	Clean out sand from 5630 to 5804 could not make hole.
		11:00 AM	Rig down swivel
		12:30 PM	POOH with 185 jts. tbg. and fishen tools. recovered 175 ft. of wire line. clean out fishen tools
		2:30 PM	PU same tools. Slick shoe B-Sub, Jars, X-over. Trip in hole 185 jts, tag @ 5804 ft.
		3:00 PM	Rig power swivel. start circ.
		5:00 PM	Wash sand from 5804 to 6125 ft. Well started flowing strong
		6:00 PM	TIH tag @ 6159 ft. blow wellbore clean for night
		6:00 PM	Shut in well

Well Name : Prickly Pear Fed. #12-25D-12-15

API : 43-007-31260

Area : West Tavaputs

Ops Date : 9/5/2007	Report # : 24	End Time	Description
Summary : SI. PU prong spear RIH. work spear. POOH. no cable. PU shoe and tools TIH tag @ 5527 ft. Clean out to 5630 ft. POOH lay down down 100 ft. cable. PU. 4-3/4" shoe slick, tools TIH 172 jts. SI.		7:00 AM	SI
		7:30 AM	Safety meeting PU running Spear and fishen tools
		8:00 AM	PU Prong spear 7 ft. 4-3/4" stop, X over, bumper sub, Jars, X over,
		9:00 AM	TIH with tools to fish top @ 5527 ft.
		9:30 AM	Work spear in cable made 2 ft.
		11:30 AM	POOH with tbg. and tools. no recovery
		12:00 PM	lay down spear . PU 4-3/4" X 3-7/8" shoe with 1/2" rods inside, 3 rows of 4.
		1:00 PM	TIH with shoe , B-sub, jars, X-over tbg. to 5527 176 jts,
		2:00 PM	Rig power swivel. start circ with foam air
		3:30 PM	Wash down from 5527 to 5630 4 jts. circ sand out of hole clean wellbore.
		4:00 PM	RD swivel
		5:30 PM	POOH with tbg and fishen tools. recovered approx. 100 ft. cable. in shoe. lay down shoe, jars. B-sub. tools plugged with sand.
		7:00 PM	PU. 4-3/4" slick shoe, 8-1/2 ft. X 4-1/2" exten. B-sub, jars, TIH 172 joints 2-3/8" tbg to 5415 ft.
		7:00 PM	Shut in

Well Name : Prickly Pear Fed. #12-25D-12-15

API : 43-007-31260

Area : West Tavaputs

Ops Date : 9/4/2007	Report # : 23	End Time	Description
Summary : SI		11:00 PM	SI

UNITED STATES
DEPARTMENT OF THE INTERIOR
BUREAU OF LAND MANAGEMENT

CONFIDENTIAL COPY
CONFIDENTIAL

FORM APPROVED
OMB No. 1004-0137
Expires: March 31, 2007

SUNDRY NOTICES AND REPORTS ON WELLS

Do not use this form for proposals to drill or to re-enter an abandoned well. Use Form 3160-3 (APD) for such proposals.

SUBMIT IN TRIPLICATE- Other instructions on reverse side.

1. Type of Well
 Oil Well Gas Well Other

2. Name of Operator **BILL BARRETT CORPORATION**

3a. Address
1099 18th Street Suite 2300 Denver CO 80202

3b. Phone No. (include area code)
303 312-8134

4. Location of Well (Footage, Sec., T., R., M., or Survey Description)
**SWNE, Section 25-T12S-R15E S.L.B.&M.
 2100' FNL, 2061' FEL**

5. Lease Serial No.
UTU 073896

6. If Indian, Allottee or Tribe Name
n/a

7. If Unit or CA/Agreement, Name and/or No.
Prickly Pear Unit/UTU-079487

8. Well Name and No.
Prickly Pear Unit Fed 12-25D-12-15

9. API Well No.
43-007-31260

10. Field and Pool, or Exploratory Area
Undesignated/Wasatch-Mesaverde

11. County or Parish, State
Carbon County, Utah

12. CHECK APPROPRIATE BOX(ES) TO INDICATE NATURE OF NOTICE, REPORT, OR OTHER DATA

TYPE OF SUBMISSION	TYPE OF ACTION			
<input type="checkbox"/> Notice of Intent	<input type="checkbox"/> Acidize	<input type="checkbox"/> Deepen	<input type="checkbox"/> Production (Start/Resume)	<input type="checkbox"/> Water Shut-Off
<input checked="" type="checkbox"/> Subsequent Report	<input type="checkbox"/> Alter Casing	<input type="checkbox"/> Fracture Treat	<input type="checkbox"/> Reclamation	<input type="checkbox"/> Well Integrity
<input type="checkbox"/> Final Abandonment Notice	<input type="checkbox"/> Casing Repair	<input type="checkbox"/> New Construction	<input type="checkbox"/> Recomplete	<input checked="" type="checkbox"/> Other Weekly Activity
	<input type="checkbox"/> Change Plans	<input type="checkbox"/> Plug and Abandon	<input type="checkbox"/> Temporarily Abandon	Report
	<input type="checkbox"/> Convert to Injection	<input type="checkbox"/> Plug Back	<input type="checkbox"/> Water Disposal	

13. Describe Proposed or Completed Operation (clearly state all pertinent details, including estimated starting date of any proposed work and approximate duration thereof. If the proposal is to deepen directionally or recomplete horizontally, give subsurface locations and measured and true vertical depths of all pertinent markers and zones. Attach the Bond under which the work will be performed or provide the Bond No. on file with BLM/BIA. Required subsequent reports shall be filed within 30 days following completion of the involved operations. If the operation results in a multiple completion or recompletion in a new interval, a Form 3160-4 shall be filed once testing has been completed. Final Abandonment Notices shall be filed only after all requirements, including reclamation, have been completed, and the operator has determined that the site is ready for final inspection.)

WEEKLY COMPLETION ACTIVITY REPORT FROM 9/07/2007 - 9/13/2007.

14. I hereby certify that the foregoing is true and correct
 Name (Printed/Typed) **Tracey Fallang** Title **Environmental/Regulatory Analyst**

Signature *Tracey Fallang* Date **09/13/2007**

THIS SPACE FOR FEDERAL OR STATE OFFICE USE

Approved by _____ Title _____ Date _____

Conditions of approval, if any, are attached. Approval of this notice does not warrant or certify that the applicant holds legal or equitable title to those rights in the subject lease which would entitle the applicant to conduct operations thereon.

Office _____

Title 18 U.S.C. Section 1001 and Title 43 U.S.C. Section 1212, make it a crime for any person knowingly and willfully to make to any department or agency of the United States any false, fictitious or fraudulent statements or representations as to any matter within its jurisdiction.

(Instructions on page 2)

RECEIVED
SEP 1 / 2007

REGULATORY COMPLETION SUMMARY



Well Name : Prickly Pear Fed. #12-25D-12-15

API : 43-007-31260

Area : West Tavaputs

Ops Date : 9/7/2007 Report # : 26

Summary : Sl. Flow well. POOH 10 stds. Circ well bore. Well flowing. Shut in wait on IPS flow equipment.

End Time	Description
7:00 AM	SICP: 150 SITP: 150.
7:30 AM	Safety Meeting. Tripping fishing tools
8:00 AM	Rig down power swivel
9:00 AM	POOH 10 stds. tbg at 5535 ft. well started flowing strong. flow well
11:00 AM	Circ well bore
11:00 AM	Shut in. Wait on IPS flow back equipment. Move in Sat.

REGULATORY COMPLETION SUMMARY



Well Name : Prickly Pear Fed. #12-25D-12-15

API : 43-007-31260

Area : West Tavaputs

Ops Date : 9/11/2007	Report # : 30	End Time	Description
Summary : SICP: 350 psi FTP: 50. POOH lay down EL and washover shoe. PU TIH with Over shot. work over EL tools. Start out of hole with fishen tools and tbg. stuck tools worked free. POOH to 5,090 ft. SIFN		7:00 AM	SICP: 350 psi, FTP: 50 psi. recovered 50 bbl in 24 hours. CO2 38%.
		7:30 AM	SAFETY MEETING, Killing well tripping tbg and fishen tools.
		8:00 AM	pump 125 bbl kcl water
		10:00 AM	POOH with 4-3/4" wash over shoe, jars & B-sub. recovered 315 ft. wire line cable. lay down tools.
		12:00 PM	PU 4-11/16" over shot with extension. X-over, Bumper sub, jars, RIH tag bridge at 5,890 ft.
		2:00 PM	rig swivel start circ, clean out from 5890 to 5900 ft. TIH to 6100 ft. tag. work over shot over fish. rig down power swivel.
		3:30 PM	Start out of hole pulling over string weight 6000 lbs. POOH to 5050 ft. got stuck with fish.
		4:00 PM	rig up power swivel
		7:00 PM	work and rotate tbg attempt to pull out of hole: no success, working tbg down from 5050 to 5090 ft. tools came free (movement up and down, circulating pressures very high, potentially circulating through grapple on overshot). POOH to 5040 ft, BHA & fish are free.
		7:00 PM	SIFN

Well Name : Prickly Pear Fed. #12-25D-12-15

API : 43-007-31260

Area : West Tavaputs

Ops Date : 9/10/2007	Report # : 29	End Time	Description
Summary : Flow well. FTP: 130 psi on 2" open flow line. CO2 over 45 %.		11:59 PM	Flow well through IPS flow equipment. FTP: 130 psi on open 2" flow line. CO2 over 45 % BPH avg. 4 recovered 252 bbl.

Well Name : Prickly Pear Fed. #12-25D-12-15

API : 43-007-31260

Area : West Tavaputs

Ops Date : 9/9/2007	Report # : 28	End Time	Description
Summary : SI. MIRU IPS flow equipment. Test flow lines. Rig flare stack and flow tank. flow well		11:30 AM	SI.
		4:30 PM	MIRU IPS flow equipment.
		6:00 PM	MI & C Quick test. Pressure test flow lines
		8:00 PM	Rig flare stack and flow tank.
		11:59 PM	SICP: 850. Open casing flow back well through test equipment.

Well Name : Prickly Pear Fed. #12-25D-12-15

API : 43-007-31260

Area : West Tavaputs

Ops Date : 9/8/2007	Report # : 27	End Time	Description
Summary : SI. Wait on IPS Equipment		11:59 PM	SI. Wait on IPS Flow equipment

REGULATORY COMPLETION SUMMARY



Bill Barrett Corporation

Well Name : Prickly Pear Fed. #12-25D-12-15

API : 43-007-31260

Area : West Tavaputs

Ops Date : 9/13/2007	Report # : 32	End Time	Description
Summary : SICP:0, POOH with fishen tools. Recovered wire line tool, CCL, Perf guns, setting tool. RIH with wash shoe, jars, B-sub. start circ. wash down plugged tools. POOH. rec. 75 ft. El. Clean out shoe, RIH with shoe jars, B-sub. clean out to 7175, SIFN.		7:00 AM	SICP: 0 STP: 0
		9:00 AM	Open well. POOH with tbg. and fishen tools. Recovered wire line tools. and 300 ft. of wire line. Lay down CCL, 3 Perf guns. Setting tool.
		11:30 AM	PU 4-3/4" slick shoe with 8 ft. exten. top sub, B-sub, Jars., X over, RIH with tbg tag @ 7060 ft.
		1:30 PM	PU power swivel, break circ. clean out from 7060 to 7070 ft. plugged off tbg string.
		3:30 PM	POOH with tbg, jars, B-sub, and wash over shoe. recovered 75 ft. 1/4" wire line. approx. 1 gal. of wire slivers.
		5:00 PM	RIH with same tools, tag @ 7070 ft.
		5:30 PM	PU power swivel break circ.
		6:30 PM	Drill and clean out from 7070 ft. to 7175 ft. 229 jts. in. circ hole clean.
		7:00 PM	Rig down power swivel. POOH to 6925 ft. 222 jts.
		7:00 PM	SDFN

Well Name : Prickly Pear Fed. #12-25D-12-15

API : 43-007-31260

Area : West Tavaputs

Ops Date : 9/12/2007	Report # : 31	End Time	Description
Summary : Safety Meeting, Using power swivel. Jaring & working tbg. Pulled from 4930 ft. to 1530 ft. SI.		7:00 AM	SI.
		7:30 AM	Safety Meeting. Using power swivel and jaring tbg.
		3:00 PM	Start flowing well. POOH with fish and over shot to 4930 ft. stuck tools. Circ and work Tbg and tools. work tbg and tools down to 4972 ft. stuck tools. jar tools.
		5:30 PM	Jar tbg and tools up to 4882 ft. work tbg and tools up to 4750 ft.
		7:00 PM	Start pulling tbg out of hole, pulling 20,000 to 25,000 over string.
		7:00 PM	SWIFN, over shot at. 1530 ft. 48 jts. pulling over 10,000 #.

COPY
UNITED STATES
DEPARTMENT OF THE INTERIOR
BUREAU OF LAND MANAGEMENT

CONFIDENTIAL

FORM APPROVED
OMB No. 1004-0137
Expires: March 31, 2007

SUNDRY NOTICES AND REPORTS ON WELLS

Do not use this form for proposals to drill or to re-enter an abandoned well. Use Form 3160-3 (APD) for such proposals.

SUBMIT IN TRIPLICATE- Other instructions on reverse side.

1. Type of Well
 Oil Well Gas Well Other

2. Name of Operator **BILL BARRETT CORPORATION**

3a. Address
1099 18th Street Suite 2300 Denver CO 80202

3b. Phone No. (include area code)
303 312-8134

4. Location of Well (Footage, Sec., T., R., M., or Survey Description)

**SWNE, Section 25-T12S-R15E S.L.B.&M.
 2100' FNL, 2061' FEL**

5. Lease Serial No.
UTU 073896

6. If Indian, Allottee or Tribe Name
 n/a

7. If Unit or CA/Agreement, Name and/or No.
Prickly Pear Unit/UTU-079487

8. Well Name and No.
Prickly Pear Unit Fed 12-25D-12-15

9. API Well No.
43-007-31260

10. Field and Pool, or Exploratory Area
Undesignated/Wasatch-Mesaverde

11. County or Parish, State
Carbon County, Utah

12. CHECK APPROPRIATE BOX(ES) TO INDICATE NATURE OF NOTICE, REPORT, OR OTHER DATA

TYPE OF SUBMISSION	TYPE OF ACTION			
<input type="checkbox"/> Notice of Intent	<input type="checkbox"/> Acidize	<input type="checkbox"/> Deepen	<input type="checkbox"/> Production (Start/Resume)	<input type="checkbox"/> Water Shut-Off
<input checked="" type="checkbox"/> Subsequent Report	<input type="checkbox"/> Alter Casing	<input type="checkbox"/> Fracture Treat	<input type="checkbox"/> Reclamation	<input type="checkbox"/> Well Integrity
<input type="checkbox"/> Final Abandonment Notice	<input type="checkbox"/> Casing Repair	<input type="checkbox"/> New Construction	<input type="checkbox"/> Recomplete	<input checked="" type="checkbox"/> Other Weekly Activity Report
	<input type="checkbox"/> Change Plans	<input type="checkbox"/> Plug and Abandon	<input type="checkbox"/> Temporarily Abandon	
	<input type="checkbox"/> Convert to Injection	<input type="checkbox"/> Plug Back	<input type="checkbox"/> Water Disposal	

13. Describe Proposed or Completed Operation (clearly state all pertinent details, including estimated starting date of any proposed work and approximate duration thereof. If the proposal is to deepen directionally or recomplete horizontally, give subsurface locations and measured and true vertical depths of all pertinent markers and zones. Attach the Bond under which the work will be performed or provide the Bond No. on file with BLM/BIA. Required subsequent reports shall be filed within 30 days following completion of the involved operations. If the operation results in a multiple completion or recompletion in a new interval, a Form 3160-4 shall be filed once testing has been completed. Final Abandonment Notices shall be filed only after all requirements, including reclamation, have been completed, and the operator has determined that the site is ready for final inspection.)

WEEKLY COMPLETION ACTIVITY REPORT FROM 9/14/2007 - 9/20/2007.

14. I hereby certify that the foregoing is true and correct
 Name (Printed/Typed)

Tracey Fallang

Title **Environmental/Regulatory Analyst**

Signature

Tracey Fallang

Date

09/20/2007

THIS SPACE FOR FEDERAL OR STATE OFFICE USE

Approved by _____

Conditions of approval, if any, are attached. Approval of this notice does not warrant or certify that the applicant holds legal or equitable title to those rights in the subject lease which would entitle the applicant to conduct operations thereon.

Title

Date

Office

Title 18 U.S.C. Section 1001 and Title 43 U.S.C. Section 1212, make it a crime for any person knowingly and willfully to make to any department or agency of the United States any false, fictitious or fraudulent statements or representations as to any matter within its jurisdiction.

(Instructions on page 2)

RECEIVED

SEP 25 2007

DIV. OF OIL, GAS & MINING

REGULATORY COMPLETION SUMMARY



Well Name : Prickly Pear Fed. #12-25D-12-15

API : 43-007-31260

Area : West Tavaputs

Ops Date : 9/14/2007 Report # : 33

Summary : SI. Safety meeting. POOH lay down tbg, ND BOP/ NU frac tree. RDWSU move out.

End Time	Description
7:00 AM	SI.
7:30 AM	Safety meeting. CIRC well. laying down tbg. ND/NU frac tree.
9:00 AM	RIH from 6925 to 7173 ft. Start circ well bore. with 2% KCl. Circ well bore clean with 165 bbl 2% KCL
12:30 PM	POOH lay down 2-3/8" N-80 EUE. 228 joints.
1:30 PM	Lay down jars, B-sub, X-over subs. no cable in shoe.
2:30 PM	Nipple down BOP, NU Frac tree
4:00 PM	RiG down move out Nabors WSU
4:00 PM	SI

CONFIDENTIAL

CONFIDENTIAL

Form 3160-5
(April 2004)

UNITED STATES
DEPARTMENT OF THE INTERIOR
BUREAU OF LAND MANAGEMENT

FORM OBSOLETE
OMB No. 1004-0137
Expires March 31, 2007

COPY

SUNDRY NOTICES AND REPORTS ON WELLS

Do not use this form for proposals to drill or to re-enter an abandoned well. Use Form 3160-3 (APD) for such proposals.

5. Lease Serial No.
UTU 073896

6. If Indian, Allottee or Tribe Name
n/a

7. If Unit or CA/Agreement, Name and/or No.
Prickly Pear Unit/UTU-079487

8. Well Name and No.
Prickly Pear Unit Fed 12-25D-12-15

9. API Well No.
43-007-31260

10. Field and Pool, or Exploratory Area
Undesignated/Wasatch-Mesaverde

11. County or Parish, State
Carbon County, Utah

SUBMIT IN TRIPLICATE- Other instructions on reverse side.

1. Type of Well
 Oil Well Gas Well Other

2. Name of Operator
BILL BARRETT CORPORATION

3a. Address
1099 18th Street Suite 2300 Denver CO 80202

3b. Phone No. (include area code)
303 312-8134

4. Location of Well (Footage, Sec., T., R., M., or Survey Description)
SWNE, Section 25-T12S-R15E S.L.B.&M.
2100' FNL, 2061' FEL

12. CHECK APPROPRIATE BOX(ES) TO INDICATE NATURE OF NOTICE, REPORT, OR OTHER DATA

TYPE OF SUBMISSION	TYPE OF ACTION		
<input type="checkbox"/> Notice of Intent	<input type="checkbox"/> Acidize	<input type="checkbox"/> Deepen	<input type="checkbox"/> Production (Start/Resume)
<input checked="" type="checkbox"/> Subsequent Report	<input type="checkbox"/> Alter Casing	<input type="checkbox"/> Fracture Treat	<input type="checkbox"/> Reclamation
<input type="checkbox"/> Final Abandonment Notice	<input type="checkbox"/> Casing Repair	<input type="checkbox"/> New Construction	<input type="checkbox"/> Recomplete
	<input type="checkbox"/> Change Plans	<input type="checkbox"/> Plug and Abandon	<input type="checkbox"/> Temporarily Abandon
	<input type="checkbox"/> Convert to Injection	<input type="checkbox"/> Plug Back	<input type="checkbox"/> Water Disposal
			<input type="checkbox"/> Water Shut-Off
			<input type="checkbox"/> Well Integrity
			<input checked="" type="checkbox"/> Other <u>Weekly Activity Report</u>

13. Describe Proposed or Completed Operation (clearly state all pertinent details, including estimated starting date of any proposed work and approximate duration thereof. If the proposal is to deepen directionally or recompleat horizontally, give subsurface locations and measured and true vertical depths of all pertinent markers and zones. Attach the Bond under which the work will be performed or provide the Bond No. on file with BLM/BIA. Required subsequent reports shall be filed within 30 days following completion of the involved operations. If the operation results in a multiple completion or recompleat in a new interval, a Form 3160-4 shall be filed once testing has been completed. Final Abandonment Notices shall be filed only after all requirements, including reclamation, have been completed, and the operator has determined that the site is ready for final inspection.)

WEEKLY COMPLETION ACTIVITY REPORT FROM 9/21/2007 - 9/27/2007.

14. I hereby certify that the foregoing is true and correct
Name (Printed/Typed)

Tracey Fallang

Title Environmental/Regulatory Analyst

Signature

Tracey Fallang

Date

10/01/2007

THIS SPACE FOR FEDERAL OR STATE OFFICE USE

Approved by

Conditions of approval, if any, are attached. Approval of this notice does not warrant or certify that the applicant holds legal or equitable title to those rights in the subject lease which would entitle the applicant to conduct operations thereon.

Title

Date

Office

Title 18 U.S.C. Section 1001 and Title 43 U.S.C. Section 1212, make it a crime for any person knowingly and willfully to make to any department or agency of the United States any false, fictitious or fraudulent statements or representations as to any matter within its jurisdiction.

RECEIVED

(Instructions on page 2)

OCT 03 2007

DIV. OF OIL, GAS & MINING

REGULATORY COMPLETION SUMMARY



Bill Barrett Corporation

Well Name : Prickly Pear Fed. #12-25D-12-15

API : 43-007-31260

Area : West Tavaputs

Ops Date : 9/27/2007	Report # : 36	End Time	Description
Summary : SI. Load CO2 Vessels, Pressure test IPS flow back equipment.		7:00 AM	SI wait on frac
		9:00 PM	Load BOC & Praxair CO2 Vessels
		12:00 PM	Pressure test IPS flow equipment. 8000 psi good. 250 psi good. FRAC TIME SET AT 7 am.

Well Name : Prickly Pear Fed. #12-25D-12-15

API : 43-007-31260

Area : West Tavaputs

Ops Date : 9/26/2007	Report # : 35	End Time	Description
Summary : IPS MIRU. HES Frac equip. MIRU. BOC Booster Pump. BOC & Praxair load CO2 vessels. Load frac tanks KCL water.		5:00 PM	IPS move in spot equipmet and rig up.
		6:00 PM	HES MIRU frac equipment
		6:00 PM	BOC & Praxair load CO2 Vessels for frac 220 ton on loc.
		5:00 PM	Black Warrior Wire Line MIRU

Well Name : Prickly Pear Fed. #12-25D-12-15

API : 43-007-31260

Area : West Tavaputs

Ops Date : 9/25/2007	Report # : 34	End Time	Description
Summary : SI. Wait on frac. IPS was to move in and set flow equipment. they stopped trucks sent them back to Vernal.		11:00 PM	Shut in wait on frac

CONFIDENTIAL
UNITED STATES
DEPARTMENT OF THE INTERIOR
BUREAU OF LAND MANAGEMENT

CONFIDENTIAL COPY
FORM APPROVED
OMB No. 1004-0137
Expires: March 31, 2007

SUNDRY NOTICES AND REPORTS ON WELLS

Do not use this form for proposals to drill or to re-enter an abandoned well. Use Form 3160-3 (APD) for such proposals.

5. Lease Serial No. UTU 073896
6. If Indian, Allottee or Tribe Name n/a
7. If Unit or CA/Agreement, Name and/or No. Prickly Pear Unit/UTU-079487
8. Well Name and No. Prickly Pear Unit Fed 12-25D-12-15
9. API Well No. 43-007-31260
10. Field and Pool, or Exploratory Area Undesignated/Wasatch-Mesaverde
11. County or Parish, State Carbon County, Utah

SUBMIT IN TRIPLICATE- Other instructions on reverse side.

1. Type of Well <input type="checkbox"/> Oil Well <input checked="" type="checkbox"/> Gas Well <input type="checkbox"/> Other	
2. Name of Operator BILL BARRETT CORPORATION	
3a. Address 1099 18th Street Suite 2300 Denver CO 80202	3b. Phone No. (include area code) 303 312-8134
4. Location of Well (Footage, Sec., T., R., M., or Survey Description) SWNE, Section 25-T12S-R15E S.L.B.&M. 2100' FNL, 2061' FEL	

12. CHECK APPROPRIATE BOX(ES) TO INDICATE NATURE OF NOTICE, REPORT, OR OTHER DATA

TYPE OF SUBMISSION	TYPE OF ACTION			
<input type="checkbox"/> Notice of Intent	<input type="checkbox"/> Acidize	<input type="checkbox"/> Deepen	<input type="checkbox"/> Production (Start/Resume)	<input type="checkbox"/> Water Shut-Off
<input checked="" type="checkbox"/> Subsequent Report	<input type="checkbox"/> Alter Casing	<input type="checkbox"/> Fracture Treat	<input type="checkbox"/> Reclamation	<input type="checkbox"/> Well Integrity
<input type="checkbox"/> Final Abandonment Notice	<input type="checkbox"/> Casing Repair	<input type="checkbox"/> New Construction	<input type="checkbox"/> Recomplete	<input checked="" type="checkbox"/> Other Weekly Activity
	<input type="checkbox"/> Change Plans	<input type="checkbox"/> Plug and Abandon	<input type="checkbox"/> Temporarily Abandon	Report
	<input type="checkbox"/> Convert to Injection	<input type="checkbox"/> Plug Back	<input type="checkbox"/> Water Disposal	

13. Describe Proposed or Completed Operation (clearly state all pertinent details, including estimated starting date of any proposed work and approximate duration thereof. If the proposal is to deepen directionally or recomplate horizontally, give subsurface locations and measured and true vertical depths of all pertinent markers and zones. Attach the Bond under which the work will be performed or provide the Bond No. on file with BLM/BIA. Required subsequent reports shall be filed within 30 days following completion of the involved operations. If the operation results in a multiple completion or recomplate in a new interval, a Form 3160-4 shall be filed once testing has been completed. Final Abandonment Notices shall be filed only after all requirements, including reclamation, have been completed, and the operator has determined that the site is ready for final inspection.)

WEEKLY COMPLETION ACTIVITY REPORT FROM 9/28/2007 - 10/04/2007.

14. I hereby certify that the foregoing is true and correct Name (Printed/Typed) Tracey Fallang		Title Environmental/Regulatory Analyst
Signature <i>Tracey Fallang</i>	Date 10/08/2007	

THIS SPACE FOR FEDERAL OR STATE OFFICE USE

Approved by _____	Title _____	Date _____
Conditions of approval, if any, are attached. Approval of this notice does not warrant or certify that the applicant holds legal or equitable title to those rights in the subject lease which would entitle the applicant to conduct operations thereon.		
Office _____		

Title 18 U.S.C. Section 1001 and Title 43 U.S.C. Section 1212, make it a crime for any person knowingly and willfully to make to any department or agency of the United States any false, fictitious or fraudulent statements or representations as to any matter within its jurisdiction.

RECEIVED

(Instructions on page 2)

OCT 15 2007

REGULATORY COMPLETION SUMMARY



Well Name : Prickly Pear Fed. #12-25D-12-15

API : 43-007-31260

Area : West Tavaputs

Ops Date : 9/28/2007 Report # : 37

Summary : SICP:0. Pressure test Frac Van
Computers went down. Pressure test.
Frac stage 5 N.H. EL stage 6. Frac #6.
EL stage 7. Could not get good break.
reperf #7 try to break. Shut in for night.

End Time	Description
7:00 AM	SICP: 0 Safety meeting, Pressure testing, Frac
9:50 AM	HES start Pressure .Test Frac Van computers went down.would not read pumps.
10:00 AM	HES Pressure test pump lines.
11:00 AM	HES frac stage 5 Dark Canyon 70Q foam Frac. Load & Break @4,974 PSI @5.6 BPM. Avg. Wellhead Rate:37.5 BPM. Avg. Slurry Rate:14.44 BPM. Avg. CO2 Rate:21.52 BPM. Avg. Pressure:4,955 PSI. Max. Wellhead Rate:39.58 BPM. Max. Slurry Rate: 19.36BPM. Max. CO2 Rate:23.84 BPM. Max. Pressure:5,376 PSI. Total Fluid Pumped:22,733 Gal. Total Sand in Formation:91,961 lb.(20/40 White Sand) CO2 Downhole:152 tons. Co2 Cooldown:10 tons. ISIP:3,730 PSI. Frac Gradient:0.96 psi/ft. Drpooed Perf balls in pad stage and 3 balls in 2# sand stage. Successfully flushed wellbore with 50Q foam 50 bbl over flush with 500 gal. fluid cap.
12:30 PM	BWWC EL stage 6 North Horn. PU HES CFP with 10 ft. perf guns. RIH correlate to short jt. run tosetting depth set CFP @ 6980 ft. PU perforate @ 6897-6903 & 6876-6880, 3 JSPF, 120 phasing, 23 gram charge, .430 holes. POOH turn well over to frac.
2:30 PM	HES had to repack pumps before frac. Frac stage 6 North Horn 70Q foam frac. Load & Break @4,701 PSI @ 8.2 BPM. Avg. Wellhead Rate:29.22 BPM. Avg. Slurry Rate:11.91 BPM. Avg. CO2 Rate: 16.12 BPM. Avg. Pressure:4,988 PSI. Max. Wellhead Rate:30.7 BPM. Max. Slurry Rate:15.39 BPM. Max. CO2 Rate:18.99 BPM. Max. Pressure:5,362 PSI. Total Fluid Pumped:20,227 Gal. Total Sand in Formation:78,973 lb.(20/40 White Sand) CO2 Downhole: 105 tons. CO2 Cooldown: 10tons. ISIP:3,879 PSI. Frac Gradient:1.00 psi/ft. Dropped three perf balls in pad stage did not drop balls in 2 # sand do to high treating pressure. Successfully flushed wellbore with 50Q foam 50 bbl over flush with 500 gal. fluid
3:30 PM	Shut in . HES had to torch pump seat out of grizzly pump.
4:45 PM	BWWC EL stage 7 North Horn. PU HES CFP with 10 ft. perf gun RIH correlate to short jt. run to setting depth set CFP @ 6440 ft. PU perforate at 6354-6364, 3 JSPF, 120 phasing, 23 gram charge, .430 holes. POOH turn well over to frac.
7:25 PM	HES Frac Van Computers went down made repairs. to Frac stage 7 North Horn 70Q foam frac. Load & Break @ 5914 PSI @9 BPM. pump rate dropped and pressure went to max. Pumping 4.2 BPM at 5,920 psi.
8:50 PM	BWWC Reperf stage 7 North Horn RIH correlate to short jt. run to perf depth check depth to casing collar. Perforate @ 6354-6364, 3 JSPF, 120 phasing, 23 gram charge. .430 holes.
9:30 PM	HES stage 7 North Horn 70Q foam Frac. try to break formation Presssure at 5,920 psi at 10.6 BPM. Shut down
10:00 PM	Shut down for night. shut in well

REGULATORY COMPLETION SUMMARY



Bill Barrett Corporation

Well Name : Prickly Pear Fed. #12-25D-12-15

API : 43-007-31260

Area : West Tavaputs

Ops Date : 9/29/2007

Report # : 38

End Time

Description

Summary :

8:00 PM

SI

8:00 PM

Rig down HES , BOC, Praxair, Black Warrior

11:59 PM

Flow stages 1-10

REGULATORY COMPLETION SUMMARY



Bill Barrett Corporation

Well Name : Prickly Pear Fed. #12-25D-12-15

API : 43-007-31260

Area : West Tavaputs

Ops Date : 9/29/2007	Report # : 38	End Time	Description
Summary : SI. Rig HES try to pump into stage 7 no success. EL stage 8. Frac #8. El stage 9. Frac #9. EL stage 10. Frac #10. Flow stages 1-10		8:00 AM	SI.
		9:00 AM	Safety Meeting. Frac & working on equipment. Pressure test pump lines.
		10:00 AM	HES stage 7 Try to pump into formation at good rate. had no success. Pump rate 1.9 BPM. at 5900 to 5950 psi. made 7 attempts with no success.
		11:30 AM	BWWC EL stage 8 North Horn. PU 30 ft. perf guns with HES CFP. RIH correlate to short jt. run to setting depth set CFP @ 6340 ft. PU perforate @ 6286-6296 & 6224-6244, 1 JSPF, 180 phasing, 23 grage charge, .560 holes. POOH turn well over to frac.
		1:30 PM	HES frac stage 8 North Horn 70Q foam Frac. Load & Break @ 5,719 psi. @ 17.5 BPM. Pumped 10 sack of 1/2 # sand in pad stage to try to open perforations. Job was pumped at lower rae than designed. Avg. Wellhead Rate: 25.19 BPM. Avg. Slurry Rate: 10.2 BPM. Avg. CO2 Rate: 14 BPM. Avg. Pressure: 5,125 PSI. Max. Wellhead Rate: 30.12 BPM. Max. Slurry Rate: 15.46 BPM. Max. CO2 Rate: 16.45 BPM. Max. Pressure: 5,921 PSI. Total Fluid Pumped: 38,717 Gal. Total Sand in Formation: 120,100 lb. (20/40 White Sand) CO2 Downhole: 171 tons. CO2 ooldown: 9 tons. ISIP: 3,770 PSI. Frac Gradient: 1.04 psi/ft. Frac was pumped at a lower rate than design do to high treating pressure.
		2:40 PM	BWWC EL stage 9 North Horn. PU 10 ft. perf guns. with HES CFP. RIH correlate to short jt. run to setting depth set CFP @ 6205 ft. PU perforate @ 6143-6149 & 6096-6100, 3 JSPF, 120 phasing, 23 gram charges, .430 holes. POOH turn well over to frac.
		3:55 PM	HES Frac stage 9 North Horn 70Q Foam Frac. Load & Break @5,908 PSI @ 8.2 BPM. Avg. Wellhead Rate:28.84 BPM. Avg. Slurry Rate:11.84 BPM. Avg. CO 2 Rate:15.91 BPM. Avg. Pressure: 4,986 PSI. Max. Wellhead Rate: 29,83 BPM. Max Slurry Rate:15.25 BPM. Max. CO2 Rate: BPM. Max. Pressure: PSI. Total Fluid Pumped: Gal. Total Sand in Formation: lb.(20/40 White Sand) CO2 Downhole: tons. CO2 Cooldown: tons. ISIP:PSI. Frac Gradient: psi/ft. Dropped qty: 3 perf balls n pad stage and 3 balls in 2# sand stage. Successfully flushed wellbore with 50Q foam 50 bbl over flush with 500 gal. fluid cap.
		5:00 PM	BWWC EL stage 10. North Horn. PU HES CFP with 4 ft. perf guns.RIH correlate to short jt. run to setting depth set CFP @ 5610 ft. PU perforate @ 5531-5535,3 JSPF, 120 phasing, 23 gram charge, .430 holes. POOH turn well over to frac.
		6:00 PM	HES frac stage 10 North Horn 70Q foam frac. Load & Break @5,839 PSI @ 12.94 BPM. Avg. Wellhead Rate:14.28 BPM. Avg. Slurry Rate:5.99 BPM. Avg. CO2 Rate:7.82 BPM. Avg. Pressure:4,782 PSI. Max. Wellhead Rate:15.3 BPM. Max. Slurry Rate:7.8 BPM. Max. CO2 Rate: 10.24BPM. Max. Pressure:5,527 PSI. Total Fluid Pumped:9,302 Gal. Total Sand in Formation:16,200 lb. (20/40 White Sand) CO2 Downhole:42 tons. CO2 Cooldown:10 tons. ISIP:3,306 PSI. Frac Gradient:1.03 psi/ft. Successfully flushed wellbore with 50Q foam 50 BBI over flush with 500 gal. fluid cap.

CONFIDENTIAL

Form 3160-5
(April 2004)

UNITED STATES
DEPARTMENT OF THE INTERIOR
BUREAU OF LAND MANAGEMENT

FORM APPROVED
OMB No. 1004-0137
Expires: March 31, 2007

SUNDRY NOTICES AND REPORTS ON WELLS
Do not use this form for proposals to drill or to re-enter an abandoned well. Use Form 3160-3 (APD) for such proposals.

SUBMIT IN TRIPLICATE- Other instructions on reverse side.

1. Type of Well
 Oil Well Gas Well Other

2. Name of Operator **BILL BARRETT CORPORATION**

3a. Address
1099 18th Street Suite 2300 Denver CO 80202

3b. Phone No. (include area code)
303 312-8134

4. Location of Well (Footage, Sec., T., R., M., or Survey Description)

**SWNE, Section 25-T12S-R15E S.L.B.&M.
2100' FNL, 2061' FEL**

5. Lease Serial No.
UTU 073896

6. If Indian, Allottee or Tribe Name
n/a

7. If Unit or CA/Agreement, Name and/or No.
Prickly Pear Unit/UTU-079487

8. Well Name and No.
Prickly Pear Unit Fed 12-25D-12-15

9. API Well No.
43-007-31260

10. Field and Pool, or Exploratory Area
Undesignated/Wasatch-Mesaverde

11. County or Parish, State
Carbon County, Utah

12. CHECK APPROPRIATE BOX(ES) TO INDICATE NATURE OF NOTICE, REPORT, OR OTHER DATA

TYPE OF SUBMISSION	TYPE OF ACTION			
<input checked="" type="checkbox"/> Notice of Intent	<input type="checkbox"/> Acidize	<input type="checkbox"/> Deepen	<input checked="" type="checkbox"/> Production (Start/Resume)	<input type="checkbox"/> Water Shut-Off
<input type="checkbox"/> Subsequent Report	<input type="checkbox"/> Alter Casing	<input type="checkbox"/> Fracture Treat	<input type="checkbox"/> Reclamation	<input type="checkbox"/> Well Integrity
<input type="checkbox"/> Final Abandonment Notice	<input type="checkbox"/> Casing Repair	<input type="checkbox"/> New Construction	<input type="checkbox"/> Recomplete	<input type="checkbox"/> Other
	<input type="checkbox"/> Change Plans	<input type="checkbox"/> Plug and Abandon	<input type="checkbox"/> Temporarily Abandon	
	<input type="checkbox"/> Convert to Injection	<input type="checkbox"/> Plug Back	<input type="checkbox"/> Water Disposal	

13. Describe Proposed or Completed Operation (clearly state all pertinent details, including estimated starting date of any proposed work and approximate duration thereof. If the proposal is to deepen directionally or recompleat horizontally, give subsurface locations and measured and true vertical depths of all pertinent markers and zones. Attach the Bond under which the work will be performed or provide the Bond No. on file with BLM/BIA. Required subsequent reports shall be filed within 30 days following completion of the involved operations. If the operation results in a multiple completion or recompleat in a new interval, a Form 3160-4 shall be filed once testing has been completed. Final Abandonment Notices shall be filed only after all requirements, including reclamation, have been completed, and the operator has determined that the site is ready for final inspection.)

This sundry is being submitted as notification of first sales on 10/9/07. Use of an EFM was previously requested in the approved APD. Use of a flow conditioner (versus a straightening vane) is requested with this notification. BBC has found that because vanes are secured to the meter run with bolts, compromised measurement occurs when these bolts loosen and the vanes come into contact with the orifice. Flow conditioners are put in place with flange faces which eliminate the possibility of dislodging and flowing into the orifice.

For any further questions on this sundry, please contact me at 303-312-8134.

14. I hereby certify that the foregoing is true and correct
Name (Printed/Typed)

Tracey Fallang

Title **Environmental/Regulatory Analyst**

Signature

Date

10/11/2007

THIS SPACE FOR FEDERAL OR STATE OFFICE USE

Approved by

Title

Date

Conditions of approval, if any, are attached. Approval of this notice does not warrant or certify that the applicant holds legal or equitable title to those rights in the subject lease which would entitle the applicant to conduct operations thereon.

Office

Title 18 U.S.C. Section 1001 and Title 43 U.S.C. Section 1212, make it a crime for any person knowingly and willfully to make to any department or agency of the United States any false, fictitious or fraudulent statements or representations as to any matter within its jurisdiction.

RECEIVED

(Instructions on page 2)

OCT 18 2007

DIV. OF OIL, GAS & MINING

CONFIDENTIAL

COPY

CONFIDENTIAL

UNITED STATES
DEPARTMENT OF THE INTERIOR
BUREAU OF LAND MANAGEMENT

FORM APPROVED
OMB No. 1004-0137
Expires: March 31, 2007

SUNDRY NOTICES AND REPORTS ON WELLS

Do not use this form for proposals to drill or to re-enter an abandoned well. Use Form 3160-3 (APD) for such proposals.

5. Lease Serial No. UTU 073896
6. If Indian, Allottee or Tribe Name n/a
7. If Unit or CA/Agreement, Name and/or No. Prickly Pear Unit/UTU-079487
8. Well Name and No. Prickly Pear Unit Fed 12-25D-12-15
9. API Well No. 43-007-31260
10. Field and Pool, or Exploratory Area Undesignated/Wasatch-Mesaverde
11. County or Parish, State Carbon County, Utah

SUBMIT IN TRIPLICATE- Other instructions on reverse side.

1. Type of Well <input type="checkbox"/> Oil Well <input checked="" type="checkbox"/> Gas Well <input type="checkbox"/> Other	
2. Name of Operator BILL BARRETT CORPORATION	
3a. Address 1099 18th Street Suite 2300 Denver CO 80202	3b. Phone No. (include area code) 303 312-8134
4. Location of Well (Footage, Sec., T., R., M., or Survey Description) SWNE, Section 25-T12S-R15E S.L.B.&M. 2100' FNL, 2061' FEL	

12. CHECK APPROPRIATE BOX(ES) TO INDICATE NATURE OF NOTICE, REPORT, OR OTHER DATA

TYPE OF SUBMISSION	TYPE OF ACTION			
<input type="checkbox"/> Notice of Intent	<input type="checkbox"/> Acidize	<input type="checkbox"/> Deepen	<input type="checkbox"/> Production (Start/Resume)	<input type="checkbox"/> Water Shut-Off
<input checked="" type="checkbox"/> Subsequent Report	<input type="checkbox"/> Alter Casing	<input type="checkbox"/> Fracture Treat	<input type="checkbox"/> Reclamation	<input type="checkbox"/> Well Integrity
<input type="checkbox"/> Final Abandonment Notice	<input type="checkbox"/> Casing Repair	<input type="checkbox"/> New Construction	<input type="checkbox"/> Recomplete	<input checked="" type="checkbox"/> Other Weekly Activity
	<input type="checkbox"/> Change Plans	<input type="checkbox"/> Plug and Abandon	<input type="checkbox"/> Temporarily Abandon	Report
	<input type="checkbox"/> Convert to Injection	<input type="checkbox"/> Plug Back	<input type="checkbox"/> Water Disposal	

13. Describe Proposed or Completed Operation (clearly state all pertinent details, including estimated starting date of any proposed work and approximate duration thereof. If the proposal is to deepen directionally or recomplete horizontally, give subsurface locations and measured and true vertical depths of all pertinent markers and zones. Attach the Bond under which the work will be performed or provide the Bond No. on file with BLM/BIA. Required subsequent reports shall be filed within 30 days following completion of the involved operations. If the operation results in a multiple completion or recompletion in a new interval, a Form 3160-4 shall be filed once testing has been completed. Final Abandonment Notices shall be filed only after all requirements, including reclamation, have been completed, and the operator has determined that the site is ready for final inspection.)

WEEKLY COMPLETION ACTIVITY REPORT FROM 10/05/2007 - 10/11/2007.

14. I hereby certify that the foregoing is true and correct Name (Printed/Typed) Tracey Fallang		Title Environmental/Regulatory Analyst
Signature <i>Tracey Fallang</i>	Date 10/18/2007	

THIS SPACE FOR FEDERAL OR STATE OFFICE USE

Approved by _____	Title _____	Date _____
Conditions of approval, if any, are attached. Approval of this notice does not warrant or certify that the applicant holds legal or equitable title to those rights in the subject lease which would entitle the applicant to conduct operations thereon.	Office _____	

Title 18 U.S.C. Section 1001 and Title 43 U.S.C. Section 1212, make it a crime for any person knowingly and willfully to make to any department or agency of the United States any false, fictitious or fraudulent statements or representations as to any matter within its jurisdiction.

(Instructions on page 2)

RECEIVED

OCT 22 2007

DIV. OF OIL, GAS & MINING

REGULATORY COMPLETION SUMMARY



Bill Barrett Corporation

Well Name : Prickly Pear Fed. #12-25D-12-15

API : 43-007-31260

Area : West Tavaputs

Ops Date : 10/5/2007 Report # : 44

End Time Description

Summary : Flow stages 1-10. SI Turn well mover to
Production. Rig down IPS flow
equipment.

10:00 AM	Flow stages 1-10 FCP: 291 psi on 48 ck. recovered 106 bbl in 24 hours avg. of 4.41 BPH CO2 15 %.
11:00 AM	SI
3:00 PM	RD IPS Flow equipment
11:59 PM	Production

COPY

CONFIDENTIAL

Form 3160-5
(April 2004)

UNITED STATES
DEPARTMENT OF THE INTERIOR
BUREAU OF LAND MANAGEMENT

FORM APPROVED
OMB No. 1004-0137
Expires: March 31, 2007

SUNDRY NOTICES AND REPORTS ON WELLS

Do not use this form for proposals to drill or to re-enter an abandoned well. Use Form 3160-3 (APD) for such proposals.

5. Lease Serial No. UTU 073896
6. If Indian, Allottee or Tribe Name n/a
7. If Unit or CA/Agreement, Name and/or No. Prickly Pear Unit/UTU-079487
8. Well Name and No. Prickly Pear Unit Fed 12-25D-12-15
9. API Well No. 43-007-31260
10. Field and Pool, or Exploratory Area Undesignated/Wasatch-Mesaverde
11. County or Parish, State Carbon County, Utah

SUBMIT IN TRIPLICATE- Other instructions on reverse side.

1. Type of Well
 Oil Well Gas Well Other

2. Name of Operator **BILL BARRETT CORPORATION**

3a. Address
1099 18th Street Suite 2300 Denver CO 80202

3b. Phone No. (include area code)
303 312-8134

4. Location of Well (Footage, Sec., T., R., M., or Survey Description)
**SWNE, Section 25-T12S-R15E S.L.B.&M.
2100' FNL, 2061' FEL**

12. CHECK APPROPRIATE BOX(ES) TO INDICATE NATURE OF NOTICE, REPORT, OR OTHER DATA

TYPE OF SUBMISSION	TYPE OF ACTION			
<input type="checkbox"/> Notice of Intent	<input type="checkbox"/> Acidize	<input type="checkbox"/> Deepen	<input type="checkbox"/> Production (Start/Resume)	<input type="checkbox"/> Water Shut-Off
<input checked="" type="checkbox"/> Subsequent Report	<input type="checkbox"/> Alter Casing	<input type="checkbox"/> Fracture Treat	<input type="checkbox"/> Reclamation	<input type="checkbox"/> Well Integrity
<input type="checkbox"/> Final Abandonment Notice	<input type="checkbox"/> Casing Repair	<input type="checkbox"/> New Construction	<input type="checkbox"/> Recomplete	<input checked="" type="checkbox"/> Other Weekly Activity
	<input type="checkbox"/> Change Plans	<input type="checkbox"/> Plug and Abandon	<input type="checkbox"/> Temporarily Abandon	Report
	<input type="checkbox"/> Convert to Injection	<input type="checkbox"/> Plug Back	<input type="checkbox"/> Water Disposal	

13. Describe Proposed or Completed Operation (clearly state all pertinent details, including estimated starting date of any proposed work and approximate duration thereof. If the proposal is to deepen directionally or recomplete horizontally, give subsurface locations and measured and true vertical depths of all pertinent markers and zones. Attach the Bond under which the work will be performed or provide the Bond No. on file with BLM/BIA. Required subsequent reports shall be filed within 30 days following completion of the involved operations. If the operation results in a multiple completion or recompletion in a new interval, a Form 3160-4 shall be filed once testing has been completed. Final Abandonment Notices shall be filed only after all requirements, including reclamation, have been completed, and the operator has determined that the site is ready for final inspection.)

WEEKLY COMPLETION ACTIVITY REPORT FROM 10/12/2007 - 10/18/2007.

14. I hereby certify that the foregoing is true and correct
Name (Printed/Typed)

Tracey Fallang

Title **Environmental/Regulatory Analyst**

Signature

Date

10/18/2007

THIS SPACE FOR FEDERAL OR STATE OFFICE USE

Approved by

Conditions of approval, if any, are attached. Approval of this notice does not warrant or certify that the applicant holds legal or equitable title to those rights in the subject lease which would entitle the applicant to conduct operations thereon.

Title

Date

Office

Title 18 U.S.C. Section 1001 and Title 43 U.S.C. Section 1212, make it a crime for any person knowingly and willfully to make to any department or agency of the United States any false, fictitious or fraudulent statements or representations as to any matter within its jurisdiction.

(Instructions on page 2)

RECEIVED

OCT 22 2007

DIV. OF OIL, GAS & MINING

REGULATORY COMPLETION SUMMARY



Well Name : Prickly Pear Fed. #12-25D-12-15

API : 43-007-31260

Area : West Tavaputs

Ops Date : 10/17/2007 Report # : 46

Summary : SI. TIH Drill CFP's 9-4.

End Time	Description
6:00 AM	SICP: 1125. Safety Meeting , drilling plugs
7:30 AM	Start flowing casing. start foaming wellbore.
8:30 AM	Drill CFP # 9 @ 5610 ft. FCP: 450 psi.
9:30 AM	TIH tag CFP # 8 @ 6205 ft. no fill. drill out FCP: 425 psi on 2" ck.
10:30 AM	TIH tag CFP #7 @ 6340 ft. no fill on plug drill out FCP: 450 psi on 2" ck.
11:30 AM	TIH tag CFP #6 @ 6440 ft. no fill drill out FCP: 450 psi
12:30 PM	TIH tag CFP # 5 @ 6980 ft. drill out no fill FCP: 450 psi on 2" ck.
1:30 PM	TIH tag CFP#4 @ 7175 ft. drill out no fill , trace of sand
	TIH tag CFP # 3 @ 7295 ft. drill out

Well Name : Prickly Pear Fed. #12-25D-12-15

API : 43-007-31260

Area : West Tavaputs

Ops Date : 10/16/2007 Report # : 45

Summary : Sales. MIRU WSU, EL kill plug. ND/NU BOPs, PU tbg and bit, nipples, Tally in hole. PU power swivel. Foam well drill BP @ 5430. SWIFN.

End Time	Description
7:00 AM	Casing on production.
10:00 AM	Safety Meeting. roading rig, testing lines. PU tbg.
11:00 AM	Rig up WSU. Pressure test IPS Flow Iron
12:30 PM	MIRU Black Warrior EL. PU HES CBP RIH set at 5430 ft, POOH RDMO EL.
1:00 PM	SICP: 680 psi blow down
2:00 PM	Nipple down Frac Tree. Nipple up Weatherford BOPS, Rig work floor
5:00 PM	Tally row of tbg. PU 4-3/4" Smith Tricone bit, Weatherford pumpoff bit sub, one 8 ft. tbg sub, XN nipple, one jt, 2-3/8" EUE N-80 tbg. X nipple, Tally in hole tag CBP @ 5430 ft. 174 jts.
6:00 PM	Pick up Power swivel. Rig in foam unit. Start foaming wellbore
7:00 PM	Drill CBP @ 5430 ft. FCP: 650 psi on 2" ckoke. Circ hole clean
7:00 PM	SIFN

tfalang
CONFIDENTIAL

UNITED STATES
DEPARTMENT OF THE INTERIOR
BUREAU OF LAND MANAGEMENT

COPY
FORM APPROVED
OMB NO. 1004-0137
Expires July 31, 2010

WELL COMPLETION OR RECOMPLETION REPORT AND LOG

5. Lease Serial No.
UTU-073896

1a. Type of Well Oil Well Gas Well Dry Other
b. Type of Completion: New Well Work Over Deepen Plug Back Diff. Resrv.,
Other: _____

6. If Indian, Allottee or Tribe Name
N/A

7. Unit or CA Agreement Name and No.
Prickly Pear / UTU-79487

2. Name of Operator
Bill Barrett Corporation

8. Lease Name and Well No.
Prickly Pear Unit Federal 12-25D-12-15

3. Address 1099 18th Street, Suite 2300
Denver, CO 80202

3a. Phone No. (include area code)
303-312-8134

9. AFI Well No.
43-007-31260

4. Location of Well (Report location clearly and in accordance with Federal requirements)*

10. Field and Pool or Exploratory
Prickly Pear / Wastach-Mesaverde

At surface SWNE, 2100' FNL, 2061' FEL

11. Sec., T., R., M., on Block and
Survey or Area
Sec. 25, T12S-R15E

At top prod. interval reported below NESW, 2581' FSL, 1717' FWL, Sec. 25

12. County or Parish
Carbon County

13. State
UT

At total depth NWSW, 2298' FSL, 962' FWL, Sec. 25

14. Date Spudded
04/26/2007

15. Date T.D. Reached
07/07/2007

16. Date Completed 10/17/2007
 D & A Ready to Prod.

17. Elevations (DF, RKB, RT, GL)*
7036' GL

18. Total Depth: MD 7860'
TVD 7325'

19. Plug Back T.D.: MD 7806'
TVD 7271'

20. Depth Bridge Plug Set: MD N/A
TVD

21. Type Electric & Other Mechanical Logs Run (Submit copy of each)
Triple Combo CCL/CBL/GR, Mud Log *SO/US/N*

22. Was well cored? No Yes (Submit analysis)
Was DST run? No Yes (Submit report)
Directional Survey? No Yes (Submit copy)

23. Casing and Liner Record (Report all strings set in well)

Hole Size	Size/Grade	Wt. (#/ft.)	Top (MD)	Bottom (MD)	Stage Cement Depth	No. of Sks. & Type of Cement	Slurry Vol. (BBL)	Cement Top*	Amount Pulled
20"	16" H40	65#	0	40'		grout cement		Surface	
12 1/4"	9 5/8" J55	36#	0	1438'		725 Prem G	149 bbls	Surface	
8 3/4" & 7 7/8"	5 1/2" N-80 & P110	17#	0	7851'		1340 50/50 Poz	355 bbls	1070'	

24. Tubing Record

Size	Depth Set (MD)	Packer Depth (MD)	Size	Depth Set (MD)	Packer Depth (MD)	Size	Depth Set (MD)	Packer Depth (MD)
2 3/8"	7300'							

25. Producing Intervals

Formation	Top	Bottom	Perforated Interval	Size	No. Holes	Perf. Status
A) Wasatch (inc North Horn)	5531'	6903'	5531' - 5535'	0.43"	12	Open
B) Mesaverde	7080'	7714'	6096' - 6149'	0.43"	30	Open
C)			6224' - 6296'	0.56"	30	Open
D)			6354' - 6364'	0.43"	30	Open

27. Acid, Fracture, Treatment, Cement Squeeze, etc.

Depth Interval	Amount and Type of Material
5531' - 5535'	Stage 10: 70% CO2 foam frac: 42 tons CO2; 394 bbls total fluid; 16,200# 20/40 White sand
6096' - 6149'	Stage 9: 70% CO2 foam frac: 112 tons CO2; 745 bbls total fluid; 70,517# 20/40 White sand
6224' - 6296'	Stage 8: 70% CO2 foam frac: 171 tons CO2; 1418 bbls total fluid; 120,100# 20/40 White sand
6354' - 6364'	Stage 7: Zero volumes, could not get into perfs

28. Production - Interval A

Date First Produced	Test Date	Hours Tested	Test Production	Oil BBL	Gas MCF	Water BBL	Oil Gravity Corr. API	Gas Gravity	Production Method
10/9/07	10/20/07	24	→	0	526	56			Flowing
Choke Size	Tbg. Press. Flwg. SI	Csg. Press.	24 Hr. Rate	Oil BBL	Gas MCF	Water BBL	Gas/Oil Ratio	Well Status	
64/64"	225	800	→	0	526	56		Producing	

28a. Production - Interval B

Date First Produced	Test Date	Hours Tested	Test Production	Oil BBL	Gas MCF	Water BBL	Oil Gravity Corr. API	Gas Gravity	Production Method
			→						
Choke Size	Tbg. Press. Flwg. SI	Csg. Press.	24 Hr. Rate	Oil BBL	Gas MCF	Water BBL	Gas/Oil Ratio	Well Status	
			→						

RECEIVED
NOV 23 2007

DIV. OF OIL, GAS & MINING

*(See instructions and spaces for additional data on page 2)

28b. Production - Interval C

Date First Produced	Test Date	Hours Tested	Test Production	Oil BBL	Gas MCF	Water BBL	Oil Gravity Corr. API	Gas Gravity	Production Method
			→						
Choke Size	Tbg. Press. Flwg. SI	Csg. Press.	24 Hr. Rate	Oil BBL	Gas MCF	Water BBL	Gas/Oil Ratio	Well Status	
			→						

28c. Production - Interval D

Date First Produced	Test Date	Hours Tested	Test Production	Oil BBL	Gas MCF	Water BBL	Oil Gravity Corr. API	Gas Gravity	Production Method
			→						
Choke Size	Tbg. Press. Flwg. SI	Csg. Press.	24 Hr. Rate	Oil BBL	Gas MCF	Water BBL	Gas/Oil Ratio	Well Status	
			→						

29. Disposition of Gas (Solid, used for fuel, vented, etc.)
Sold

30. Summary of Porous Zones (Include Aquifers):

Show all important zones of porosity and contents thereof. Cored intervals and all drill-stem tests, including depth interval tested, cushion used, time tool open, flowing and shut-in pressures and recoveries.

31. Formation (Log) Markers

Formation	Top	Bottom	Descriptions, Contents, etc.	Name	Top
					Meas. Depth
				Wasatch North Horn	2847' 5181'
				Dark Canyon Price River	7061' 7283'
				TD	7860'

32. Additional remarks (include plugging procedure):

Copies of logs previously submitted under separate cover. In the event log copies were not received, please contact Jim Kinser at 303-312-8163. P-110 casing was used from 5770' to 7851'.

33. Indicate which items have been attached by placing a check in the appropriate boxes:

- Electrical/Mechanical Logs (1 full set req'd.)
 Geologic Report
 DST Report
 Directional Survey
 Sundry Notice for plugging and cement verification
 Core Analysis
 Other:

34. I hereby certify that the foregoing and attached information is complete and correct as determined from all available records (see attached instructions)*

Name (please print) Tracey Fallang Title Environmental/Regulatory Analyst
 Signature *Tracey Fallang* Date 11/21/07

Title 18 U.S.C. Section 1001 and Title 43 U.S.C. Section 1212, make it a crime for any person knowingly and willfully to make to any department or agency of the United States any false, fictitious or fraudulent statements or representations as to any matter within its jurisdiction.

(Continued on page 3)

RECEIVED

NOV 23 2007

DIV. OF OIL, GAS & MINING

(Form 3160-4, page 2)

Prickly Pear Unit Federal 12-25D-12-15 Completion Report Continued

26. PERFORATION RECORD (cont.)				27. ACID, FRACTURE, TREATMENT, CEMENT SQUEEZE, ETC. (cont.)									
INTERVAL (Top/Bot-MD)		SIZE	NO. HOLES	PERFORATION STATUS	AMOUNT AND TYPE OF MATERIAL								
6876'	6903'	0.43"	30	Open	Stg 6	70% CO2 foam frac:	105	tons CO2	713	bbls total fluid	80,100#	20/40 White Sand	
7080'	7132'	0.56"	30	Open	Stg 5	50% CO2 foam frac:	152	tons CO2	781	bbls total fluid	92,000#	20/40 White Sand	
7250'	7280'	0.56"	30	Open	Stg 4	50% CO2 foam frac:	96	tons CO2	616	bbls total fluid	60,200#	20/40 White Sand	
7306'	7417'	0.43"	30	Open	Stg 3	50% CO2 foam frac:	124	tons CO2	783	bbls total fluid	76,900#	20/40 White Sand	
7521'	7609'	0.43"	36	Open	Stg 2	50% CO2 foam frac:	142	tons CO2	868	bbls total fluid	96,500#	20/40 White Sand	
7648'	7714'	0.43"	36	Open	Stg 1	50% CO2 foam frac:	129	tons CO2	744	bbls total fluid	70,300#	20/40 White Sand	

*Depth intervals for frac information same as perforation record intervals.

RECEIVED
NOV 23 2007
 DIV. OF OIL, GAS & MINING

Directional Surveys

Wellcore

Location Information		Phase/Area	Surface Location
Business Unit		West Tavaputs	SWNE-25-12S-15E-W26M
Operations		Well Name	Main Hole :
Project		Prickly Pear Fed. #12-25D-12-15	
Uinta			

Bottom Hole Information		Survey Section Details					
UWI	API #	Section	KOP (ft)	KOP Date	TMD (ft)	TVD (ft)	TD Date
NWSW-25-12S-15E-W26M	43-007-31260						

Survey Information		
Survey Company	Direction of Vertical Section (°)	Magnetic Dec. Correction (°)
Weatherford	248.43	11.84

RECEIVED
 NOV 23 2007
 DIV. OF OIL, GAS & MINING

Details											
Corrected											
Extrap.	Depth MD (ft)	Inclination (°)	Azimuth (°)	TVD (ft)	Sub Sea (ft)	Northings (ft)	N/S	Eastings (ft)	E/W	Vertical Section (ft)	Dog Leg
	1471.00	1.25	265.47	1470.82	-1449.82	1.27	S	15.99	W	15.34	0.08
	1566.00	2.69	265.22	1565.76	-1544.76	1.53	S	19.25	W	18.47	1.52
	1661.00	4.88	256.97	1660.54	-1639.54	2.63	S	25.41	W	24.60	2.37
	1756.00	6.50	261.34	1755.06	-1734.06	4.35	S	34.66	W	33.83	1.76
	1851.00	8.44	262.97	1849.24	-1828.24	6.02	S	46.90	W	45.82	2.05
	1945.00	10.56	258.72	1941.93	-1920.93	8.54	S	62.19	W	60.97	2.37
	2040.00	12.56	254.09	2034.99	-2013.99	13.08	S	80.66	W	79.82	2.32
	2135.00	14.88	253.22	2127.26	-2106.26	19.43	S	102.27	W	102.25	2.45
	2229.00	17.31	249.84	2217.56	-2196.56	27.74	S	126.95	W	128.26	2.77
	2323.00	19.13	249.34	2306.83	-2285.83	37.99	S	154.49	W	157.64	1.94
	2417.00	21.00	247.72	2395.12	-2374.12	49.81	S	184.49	W	189.88	2.08
	2511.00	23.34	247.84	2482.15	-2461.15	63.22	S	217.32	W	225.35	2.49
	2605.00	25.75	245.47	2567.64	-2546.64	78.72	S	253.14	W	264.36	2.77
	2700.00	27.94	245.22	2652.38	-2631.38	96.62	S	292.13	W	307.19	2.31
	2794.00	27.63	244.84	2735.54	-2714.54	115.11	S	331.85	W	350.93	0.38
	2888.00	27.50	244.97	2818.87	-2797.87	133.56	S	371.24	W	394.34	0.15
	2982.00	27.75	246.59	2902.16	-2881.16	151.44	S	410.99	W	437.88	0.84
	3076.00	28.81	245.84	2984.94	-2963.94	169.40	S	451.74	W	482.38	1.19
	3170.00	29.38	245.84	3067.07	-3046.07	188.11	S	493.44	W	528.04	0.61
	3264.00	28.50	244.97	3149.33	-3128.33	207.04	S	534.80	W	573.46	1.04
	3359.00	29.19	245.59	3232.54	-3211.54	226.20	S	576.43	W	619.22	0.79
	3453.00	28.56	245.09	3314.86	-3293.86	245.14	S	617.68	W	664.55	0.72
	3547.00	28.25	244.59	3397.54	-3376.54	264.15	S	658.16	W	709.17	0.42
	3641.00	27.81	245.09	3480.51	-3459.51	282.93	S	698.14	W	753.26	0.53
	3735.00	27.31	244.47	3563.85	-3542.85	301.46	S	737.48	W	796.66	0.61
	3829.00	27.00	244.22	3647.48	-3626.48	320.03	S	776.16	W	839.46	0.35
	3923.00	27.25	245.47	3731.14	-3710.14	338.25	S	814.95	W	882.23	0.66
	4017.00	28.19	247.09	3814.35	-3793.35	355.82	S	854.98	W	925.92	1.28
	4111.00	27.13	247.59	3897.61	-3876.61	372.64	S	895.24	W	969.54	1.15
	4205.00	26.75	248.47	3981.41	-3960.41	388.57	S	934.73	W	1012.13	0.59
	4300.00	27.88	250.72	4065.81	-4044.81	403.75	S	975.59	W	1055.70	1.61
	4394.00	28.44	249.97	4148.68	-4127.68	418.67	S	1017.36	W	1100.04	0.70
	4488.00	28.94	248.97	4231.14	-4210.14	434.50	S	1059.62	W	1145.15	0.74
	4583.00	26.94	247.09	4315.05	-4294.05	451.13	S	1100.90	W	1189.65	2.30
	4678.00	27.38	248.22	4399.58	-4378.58	467.61	S	1141.00	W	1233.01	0.71
	4773.00	27.69	249.47	4483.82	-4462.82	483.46	S	1181.96	W	1276.92	0.69
	4868.00	27.38	249.72	4568.06	-4547.06	498.77	S	1223.12	W	1320.83	0.35
	4963.00	27.44	250.44	4652.39	-4631.39	513.67	S	1264.24	W	1364.55	0.35
	5058.00	27.44	250.84	4736.70	-4715.70	528.18	S	1305.54	W	1408.29	0.19
	5153.00	25.88	249.34	4821.60	-4800.60	542.68	S	1345.62	W	1450.89	1.79
	5248.00	26.06	249.47	4907.00	-4886.00	557.31	S	1384.56	W	1492.49	0.20
	5343.00	26.69	250.72	4992.11	-4971.11	571.68	S	1424.24	W	1534.67	0.88
	5438.00	26.44	251.84	5077.08	-5056.08	585.31	S	1464.47	W	1577.10	0.59
	5533.00	26.88	250.97	5161.98	-5140.98	598.91	S	1504.87	W	1619.67	0.62
	5628.00	25.94	250.97	5247.07	-5226.07	612.69	S	1544.82	W	1661.88	0.99
	5723.00	26.94	252.84	5332.12	-5311.12	625.81	S	1585.02	W	1704.09	1.37

Directional Surveys

Wellcore

Location Information

Business Unit
Operations
Project
Uinta

Phase/Area
West Tavaputs
Well Name
Prickly Pear Fed. #12-25D-12-15

Surface Location
SWNE-25-12S-15E-W26M
Main Hole :

Extrap.	Depth MD (ft)	Inclination (°)	Azimuth (°)	TVD (ft)	Sub Sea (ft)	Northings (ft)	N/S	Eastings (ft)	E/W	Vertical Section (ft)	Dog Leg
	5817.00	27.38	250.72	5415.76	-5394.76	639.23	S	1625.77	W	1746.92	1.13
	5913.00	28.19	249.84	5500.69	-5479.69	654.33	S	1667.89	W	1791.65	0.95
	6008.00	28.88	248.34	5584.15	-5563.15	670.53	S	1710.28	W	1837.02	1.05
	6102.00	28.94	248.47	5666.43	-5645.43	687.26	S	1752.53	W	1882.46	0.09
	6198.00	28.88	248.47	5750.47	-5729.47	704.29	S	1795.70	W	1928.87	0.06
	6292.00	28.44	248.09	5832.95	-5811.95	720.97	S	1837.59	W	1973.96	0.51
	6387.00	26.19	249.84	5917.34	-5896.34	736.64	S	1878.25	W	2017.53	2.51
	6482.00	25.19	248.59	6002.95	-5981.95	751.24	S	1916.75	W	2058.71	1.20
	6577.00	23.88	248.72	6089.37	-6068.37	765.60	S	1953.49	W	2098.15	1.38
	6672.00	22.19	248.97	6176.78	-6155.78	779.02	S	1988.16	W	2135.32	1.78
	6767.00	20.94	249.59	6265.13	-6244.13	791.38	S	2020.81	W	2170.23	1.34
	6863.00	19.44	247.47	6355.22	-6334.22	803.48	S	2051.65	W	2203.36	1.74
	6958.00	17.94	247.47	6445.20	-6424.20	815.15	S	2079.76	W	2233.79	1.58
	7053.00	16.81	247.84	6535.86	-6514.86	825.93	S	2106.00	W	2262.16	1.20
	7148.00	15.69	247.84	6627.06	-6606.06	835.96	S	2130.62	W	2288.74	1.18
	7243.00	14.25	246.72	6718.83	-6697.83	845.43	S	2153.26	W	2313.27	1.55
	7306.00	13.19	251.09	6780.03	-6759.03	850.82	S	2167.18	W	2328.20	2.35
	7785.00	8.00	251.00	7250.38	-7229.38	879.38	S	2250.39	W	2416.09	1.08
	7860.00	6.50	251.00	7324.78	-7303.78	882.46	S	2259.34	W	2425.55	2.00

RECEIVED
NOV 23 2007
DIV. OF OIL GAS & MINING



United States Department of the Interior

BUREAU OF LAND MANAGEMENT
Utah State Office
P.O. Box 45155
Salt Lake City, UT 84145-0155
<http://www.blm.gov>



RECEIVED
JUL 08 2008
DIV. OF OIL, GAS & MINING

IN REPLY REFER TO:
3160
(U-922)

July 7, 2008

Bill Barrett Corporation
1099 18th Street
Suite 2300
Denver, CO 80202

Re: Non-Paying Well Determination
12-25D-12-15 Well, Prickly Pear Unit
Carbon County, Utah

Gentlemen:

Pursuant to your request dated June 12, 2008, received June 23, 2008, it has been determined by this office that under existing conditions the following well is not capable of producing unitized substances in paying quantities as defined in Section 9 of the unit agreement.

API Number	Well Name	Bottom Hole Location	Comp. Date	Lease
4300731260	12-25D-12-15	NWSW 25 12.0 S 15.0 E SLB&M	10/07/2007	UTU073896

All past and future production from this well shall be handled and reported on a lease basis.

Surface SWNE 25 12S 15E

Sincerely,

/s/ Becky J. Hammond

Becky J. Hammond
Chief, Branch of Fluid Minerals

bcc: FOM Price
Prickly Pear Unit File
MMS
SITLA
Division of Oil, Gas and Mining
Central Files
Agr. Sec. Chron.
Fluid Chron
Tickler (September 2008)

MCoulthard:mc:7-7-08

Division of Oil, Gas and Mining
OPERATOR CHANGE WORKSHEET (for state use only)

ROUTING
 CDW

X - Change of Operator (Well Sold)

Operator Name Change/Merger

The operator of the well(s) listed below has changed, effective:

1/1/2014

FROM: (Old Operator): N2165-Bill Barrett Corporation 1099 18th Street, Suite 230 Denver, CO 80202 Phone: 1 (303) 312-8134	TO: (New Operator): N4040-EnerVest Operating, LLC 1001 Fannin Street, Suite 800 Houston, TX 77002 Phone: 1 (713) 659-3500
--	---

CA No.		Unit: Prickly Pear		WELL NAME	SEC	TWN	RNG	API NO.	ENTITY NO	LEASE TYPE	WELL TYPE	WELL STATUS
See Attached List												

OPERATOR CHANGES DOCUMENTATION

Enter date after each listed item is completed

- (R649-8-10) Sundry or legal documentation was received from the **FORMER** operator on: 1/7/2014
- (R649-8-10) Sundry or legal documentation was received from the **NEW** operator on: 1/7/2014
- The new company was checked on the **Department of Commerce, Division of Corporations Database** on: 1/28/2014
- a. Is the new operator registered in the State of Utah: Business Number: 8850806-0161
- a. (R649-9-2)Waste Management Plan has been received on: Not Yet
- b. Inspections of LA PA state/fee well sites complete on: Yes
- c. Reports current for Production/Disposition & Sundries on: 1/24/2014
- Federal and Indian Lease Wells:** The BLM and or the BIA has approved the merger, name change, or operator change for all wells listed on Federal or Indian leases on: BLM Not Yet BIA N/A
- Federal and Indian Units:**
The BLM or BIA has approved the successor of unit operator for wells listed on: Not Yet
- Federal and Indian Communization Agreements ("CA"):**
The BLM or BIA has approved the operator for all wells listed within a CA on: N/A
- Underground Injection Control ("UIC")** Division has approved UIC Form 5 Transfer of Authority to **Inject**, for the enhanced/secondary recovery unit/project for the water disposal well(s) listed on: Yes

DATA ENTRY:

- Changes entered in the **Oil and Gas Database** on: 1/28/2014
- Changes have been entered on the **Monthly Operator Change Spread Sheet** on: 1/28/2014
- Bond information entered in RBDMS on: 1/28/2014
- Fee/State wells attached to bond in RBDMS on: 1/28/2014
- Injection Projects to new operator in RBDMS on: 1/28/2014
- Receipt of Acceptance of Drilling Procedures for APD/New on: 1/7/2014
- Surface Agreement Sundry from **NEW** operator on Fee Surface wells received on: 1/7/2014

BOND VERIFICATION:

- Federal well(s) covered by Bond Number: RLB7886
- Indian well(s) covered by Bond Number: RLB7886
- a. (R649-3-1) The **NEW** operator of any state/fee well(s) listed covered by Bond Number B008371
- b. The **FORMER** operator has requested a release of liability from their bond on: N/A

LEASE INTEREST OWNER NOTIFICATION:

- (R649-2-10) The **NEW** operator of the fee wells has been contacted and informed by a letter from the Division of their responsibility to notify all interest owners of this change on: 1/28/2014

COMMENTS:

Bill Barrett Corporation (N2165) to EnerVest Operating, LLC (N4040)

Effective 1/1/2014

Prickly Pear Unit

Well Name	Sec	TWN	RNG	API Number	Entity	Mineral Lease	Surface Lease	Well Type	Well Status
PPU FED 11-23D-12-15	23	120S	150E	4300731440		Federal	Federal	GW	APD
PPU FED 4-26D-12-15	23	120S	150E	4300731441		Federal	Federal	GW	APD
PPU FED 14-23D-12-15	23	120S	150E	4300731442		Federal	Federal	GW	APD
PPU FED 12-23D-12-15	23	120S	150E	4300731443		Federal	Federal	GW	APD
PRICKLY PEAR U FED 12-7D-12-15	7	120S	150E	4300750094		Federal	Federal	GW	APD
PRICKLY PEAR U FED 11-7D-12-15	7	120S	150E	4300750095		Federal	Federal	GW	APD
PRICKLY PEAR U FED 13-7D-12-15	7	120S	150E	4300750096		Federal	Federal	GW	APD
PRICKLY PEAR U FED 14-7D-12-15	7	120S	150E	4300750097		Federal	Federal	GW	APD
PRICKLY PEAR UF 11-8D-12-15	8	120S	150E	4300750124		Federal	Federal	GW	APD
PRICKLY PEAR UF 12-8D-12-15	8	120S	150E	4300750125		Federal	Federal	GW	APD
PRICKLY PEAR UF 13-8D-12-15	8	120S	150E	4300750126		Federal	Federal	GW	APD
PRICKLY PEAR UF 14-8D-12-15	8	120S	150E	4300750127		Federal	Federal	GW	APD
PRICKLY PEAR UF 9-21D-12-15	21	120S	150E	4300750128		Federal	Federal	GW	APD
PRICKLY PEAR UF 9A-21D-12-15	21	120S	150E	4300750129		Federal	Federal	GW	APD
PRICKLY PEAR UF 10-21D-12-15	21	120S	150E	4300750130		Federal	Federal	GW	APD
PRICKLY PEAR UF 10A-21D-12-15	21	120S	150E	4300750131		Federal	Federal	GW	APD
PRICKLY PEAR UF 15A-21D-12-15	21	120S	150E	4300750132		Federal	Federal	GW	APD
PRICKLY PEAR UF 15X-21D-12-15	21	120S	150E	4300750133		Federal	Federal	GW	APD
PRICKLY PEAR UF 16-21D-12-15	21	120S	150E	4300750134		Federal	Federal	GW	APD
PRICKLY PEAR UF 16A-21D-12-15	21	120S	150E	4300750135		Federal	Federal	GW	APD
PRICKLY PEAR UF 13A-22D-12-15	21	120S	150E	4300750148		Federal	Federal	GW	APD
PRICKLY PEAR UF 1A-27D-12-15	22	120S	150E	4300750161		Federal	Federal	GW	APD
PRICKLY PEAR UF 2A-27D-12-15	22	120S	150E	4300750162		Federal	Federal	GW	APD
PRICKLY PEAR UF 3A-27D-12-15	22	120S	150E	4300750163		Federal	Federal	GW	APD
PRICKLY PEAR UF 9A-22D-12-15	22	120S	150E	4300750164		Federal	Federal	GW	APD
PRICKLY PEAR UF 10A-22D-12-15	22	120S	150E	4300750165		Federal	Federal	GW	APD
PRICKLY PEAR UF 11A-22D-12-15	22	120S	150E	4300750166		Federal	Federal	GW	APD
PRICKLY PEAR UF 12A-22D-12-15	22	120S	150E	4300750167		Federal	Federal	GW	APD
PRICKLY PEAR UF 14A-22D-12-15	22	120S	150E	4300750168		Federal	Federal	GW	APD
PRICKLY PEAR UF 15A-22D-12-15	22	120S	150E	4300750169		Federal	Federal	GW	APD
PRICKLY PEAR UF 16A-22D-12-15	22	120S	150E	4300750170		Federal	Federal	GW	APD
PRICKLY PEAR UF 15A-15D-12-15	15	120S	150E	4300750180		Federal	Federal	GW	APD
PRICKLY PEAR UF 11B-15D-12-15	15	120S	150E	4300750181		Federal	Federal	GW	APD
PRICKLY PEAR UF 16A-15D-12-15	15	120S	150E	4300750184		Federal	Federal	GW	APD
PRICKLY PEAR UF 3A-18D-12-15	7	120S	150E	4300750185		Federal	Federal	GW	APD
PRICKLY PEAR UF 4A-18D-12-15	7	120S	150E	4300750186		Federal	Federal	GW	APD
PRICKLY PEAR UF 11A-7D-12-15	7	120S	150E	4300750187		Federal	Federal	GW	APD
PRICKLY PEAR UF 2-18D-12-15	7	120S	150E	4300750188		Federal	Federal	GW	APD
PRICKLY PEAR UF 12A-7D-12-15	7	120S	150E	4300750189		Federal	Federal	GW	APD
PRICKLY PEAR UF 13A-7D-12-15	7	120S	150E	4300750190		Federal	Federal	GW	APD
PRICKLY PEAR UF 14A-7D-12-15	7	120S	150E	4300750191		Federal	Federal	GW	APD
PRICKLY PEAR FEDERAL 1-12D-12-14	12	120S	140E	4300750205		Federal	Federal	GW	APD
PRICKLY PEAR UF 2-12D-12-14	12	120S	140E	4300750206		Federal	Federal	GW	APD
PRICKLY PEAR UF 7-12D-12-14	12	120S	140E	4300750207		Federal	Federal	GW	APD
PRICKLY PEAR UF 7A-12D-12-14	12	120S	140E	4300750208		Federal	Federal	GW	APD
PRICKLY PEAR UF 8-12D-12-14	12	120S	140E	4300750209		Federal	Federal	GW	APD
PRICKLY PEAR UF 4-7D-12-15	12	120S	140E	4300750210		Federal	Federal	GW	APD
PRICKLY PEAR UF 5-7D-12-15	12	120S	140E	4300750211		Federal	Federal	GW	APD
PRICKLY PEAR UF 8A-12D-12-14	12	120S	140E	4300750212		Federal	Federal	GW	APD
PRICKLY PEAR UF 5A-7D-12-15	12	120S	140E	4300750213		Federal	Federal	GW	APD
PRICKLY PEAR UF 7-14D-12-15	14	120S	150E	4300750214		Federal	Federal	GW	APD
PRICKLY PEAR UF 7A-14D-12-15	14	120S	150E	4300750215		Federal	Federal	GW	APD
PRICKLY PEAR UF 9-14D-12-15	14	120S	150E	4300750217		Federal	Federal	GW	APD
PRICKLY PEAR UF 9A-14D-12-15	14	120S	150E	4300750218		Federal	Federal	GW	APD
PRICKLY PEAR UF 10-14D-12-15	14	120S	150E	4300750219		Federal	Federal	GW	APD
PRICKLY PEAR UF 10A-14D-12-15	14	120S	150E	4300750220		Federal	Federal	GW	APD

Bill Barrett Corporation (N2165) to EnerVest Operating, LLC (N4040)

Effective 1/1/2014

Prickly Pear Unit

Well Name	Sec	TWN	RNG	API Number	Entity	Mineral Lease	Surface Lease	Well Type	Well Status
PRICKLY PEAR UF 15A-14D-12-15	14	120S	150E	4300750222		Federal	Federal	GW	APD
PRICKLY PEAR UF 16-14D-12-15	14	120S	150E	4300750223		Federal	Federal	GW	APD
PRICKLY PEAR UF 16A-14D-12-15	14	120S	150E	4300750224		Federal	Federal	GW	APD
PRICKLY PEAR UF 1A-18D-12-15	7	120S	150E	4300750225		Federal	Federal	GW	APD
PRICKLY PEAR UF 2A-18D-12-15	7	120S	150E	4300750226		Federal	Federal	GW	APD
PRICKLY PEAR UF 9A-7D-12-15	7	120S	150E	4300750227		Federal	Federal	GW	APD
PRICKLY PEAR UF 10A-7D-12-15	7	120S	150E	4300750228		Federal	Federal	GW	APD
PRICKLY PEAR UF 15A-7D-12-15	7	120S	150E	4300750229		Federal	Federal	GW	APD
PRICKLY PEAR UF 16A-7D-12-15	7	120S	150E	4300750230		Federal	Federal	GW	APD
PRICKLY PEAR UF 9A-12D-12-14	12	120S	140E	4300750233		Federal	Federal	GW	APD
PRICKLY PEAR UF 10A-12D-12-14	12	120S	140E	4300750234		Federal	Federal	GW	APD
PRICKLY PEAR UF 15A-12D-12-14	12	120S	140E	4300750235		Federal	Federal	GW	APD
PRICKLY PEAR UF 12A-8D-12-15	8	120S	150E	4300750236		Federal	Federal	GW	APD
PRICKLY PEAR UF 16A-12D-12-14	12	120S	140E	4300750237		Federal	Federal	GW	APD
PRICKLY PEAR UF 11A-8D-12-15	8	120S	150E	4300750238		Federal	Federal	GW	APD
PRICKLY PEAR UF 13A-8D-12-15	8	120S	150E	4300750239		Federal	Federal	GW	APD
PRICKLY PEAR UF 14A-8D-12-15	8	120S	150E	4300750240		Federal	Federal	GW	APD
PRICKLY PEAR UF 5A-8D-12-15	8	120S	150E	4300750260		Federal	Federal	GW	APD
PRICKLY PEAR UF 6A-8D-12-15	8	120S	150E	4300750261		Federal	Federal	GW	APD
PRICKLY PEAR UF 4-8D-12-15	8	120S	150E	4300750262		Federal	Federal	GW	APD
PRICKLY PEAR UF 3-8D-12-15	8	120S	150E	4300750263		Federal	Federal	GW	APD
PRICKLY PEAR UF 2-8D-12-15	8	120S	150E	4300750264		Federal	Federal	GW	APD
PRICKLY PEAR UF 7A-8D-12-15	8	120S	150E	4300750265		Federal	Federal	GW	APD
PRICKLY PEAR UF 7-8D-12-15	8	120S	150E	4300750266		Federal	Federal	GW	APD
PRICKLY PEAR UF 5-8D-12-15	8	120S	150E	4300750267		Federal	Federal	GW	APD
PRICKLY PEAR UF 6-8D-12-15	8	120S	150E	4300750268		Federal	Federal	GW	APD
PRICKLY PEAR UF 10A-8D-12-15	8	120S	150E	4300750269		Federal	Federal	GW	APD
PRICKLY PEAR UF 9A-8D-12-15	8	120S	150E	4300750270		Federal	Federal	GW	APD
PRICKLY PEAR UF 8-8D-12-15	8	120S	150E	4300750271		Federal	Federal	GW	APD
PRICKLY PEAR UF 1-8D-12-15	8	120S	150E	4300750272		Federal	Federal	GW	APD
PRICKLY PEAR UF 8A-8D-12-15	8	120S	150E	4300750273		Federal	Federal	GW	APD
PRICKLY PEAR UF 5-9D-12-15	9	120S	150E	4300750274		Federal	Federal	GW	APD
PRICKLY PEAR UF 5A-9D-12-15	9	120S	150E	4300750275		Federal	Federal	GW	APD
PRICKLY PEAR UF 4-9D-12-15	9	120S	150E	4300750276		Federal	Federal	GW	APD
PRICKLY PEAR UF 3-9D-12-15	9	120S	150E	4300750277		Federal	Federal	GW	APD
PRICKLY PEAR UF 6A-9D-12-15	9	120S	150E	4300750278		Federal	Federal	GW	APD
PRICKLY PEAR UF 11-9D-12-15	9	120S	150E	4300750279		Federal	Federal	GW	APD
PRICKLY PEAR UF 12A-9D-12-15	9	120S	150E	4300750280		Federal	Federal	GW	APD
PRICKLY PEAR UF 6-9D-12-15	9	120S	150E	4300750281		Federal	Federal	GW	APD
PRICKLY PEAR UF 11A-9D-12-15	9	120S	150E	4300750282		Federal	Federal	GW	APD
PRICKLY PEAR US 1X-16D-12-15	10	120S	150E	4300750283		State	Federal	GW	APD
PRICKLY PEAR UF 5A-15D-12-15	10	120S	150E	4300750284		Federal	Federal	GW	APD
PRICKLY PEAR UF 6A-15D-12-15	10	120S	150E	4300750285		Federal	Federal	GW	APD
PRICKLY PEAR UF 3-15D-13-15	10	120S	150E	4300750286		Federal	Federal	GW	APD
PRICKLY PEAR UF 15A-10D-12-15	15	120S	150E	4300750287		Federal	Federal	GW	APD
PRICKLY PEAR UF 13-10D-12-15	10	120S	150E	4300750288		Federal	Federal	GW	APD
PRICKLY PEAR UF 15-10D-12-15	15	120S	150E	4300750289		Federal	Federal	GW	APD
PRICKLY PEAR UF 16A-10D-12-15	15	120S	150E	4300750290		Federal	Federal	GW	APD
PRICKLY PEAR UF 9-10D-12-15	15	120S	150E	4300750291		Federal	Federal	GW	APD
PRICKLY PEAR UF 14A-10D-12-15	10	120S	150E	4300750292		Federal	Federal	GW	APD
PRICKLY PEAR UF 10-10D-12-15	15	120S	150E	4300750293		Federal	Federal	GW	APD
PRICKLY PEAR UF 16-10D-12-15	15	120S	150E	4300750294		Federal	Federal	GW	APD
PRICKLY PEAR UF 13-11D-12-15	15	120S	150E	4300750295		Federal	Federal	GW	APD
PRICKLY PEAR UF 13A-11D-12-15	15	120S	150E	4300750296		Federal	Federal	GW	APD
PRICKLY PEAR UF 12-11D-12-15	15	120S	150E	4300750297		Federal	Federal	GW	APD
PRICKLY PEAR UF 13A-10D-12-15	10	120S	150E	4300750298		Federal	Federal	GW	APD

Bill Barrett Corporation (N2165) to EnerVest Operating, LLC (N4040)

Effective 1/1/2014

Prickly Pear Unit

Well Name	Sec	TWN	RNG	API Number	Entity	Mineral Lease	Surface Lease	Well Type	Well Status
PRICKLY PEAR UF 12-10D-12-15	10	120S	150E	4300750299		Federal	Federal	GW	APD
PRICKLY PEAR UF 11-10D-12-15	10	120S	150E	4300750300		Federal	Federal	GW	APD
PRICKLY PEAR UF 3A-15D-12-15	10	120S	150E	4300750301		Federal	Federal	GW	APD
PRICKLY PEAR UF 12-14D-12-15	14	120S	150E	4300750302		Federal	Federal	GW	APD
PRICKLY PEAR UF 4-15D-12-15	10	120S	150E	4300750303		Federal	Federal	GW	APD
PRICKLY PEAR UF 4A-15D-12-15	10	120S	150E	4300750304		Federal	Federal	GW	APD
PRICKLY PEAR UF 14-10D-12-15	10	120S	150E	4300750305		Federal	Federal	GW	APD
PRICKLY PEAR UF 9A-17D-12-15	17	120S	150E	4300750306		Federal	Federal	GW	APD
PRICKLY PEAR UF 8A-17D-12-15	17	120S	150E	4300750307		Federal	Federal	GW	APD
PRICKLY PEAR UF 10A-17D-12-15	17	120S	150E	4300750308		Federal	Federal	GW	APD
PRICKLY PEAR UF 3-7D-12-15	7	120S	150E	4300750309		Federal	Federal	GW	APD
PRICKLY PEAR UF 16A-17D-12-15	17	120S	150E	4300750310		Federal	Federal	GW	APD
PRICKLY PEAR UF 6-7D-12-15	7	120S	150E	4300750311		Federal	Federal	GW	APD
PRICKLY PEAR UF 15A-17D-12-15	17	120S	150E	4300750312		Federal	Federal	GW	APD
PRICKLY PEAR UF 6A-7D-12-15	7	120S	150E	4300750313		Federal	Federal	GW	APD
PRICKLY PEAR UF 7A-7D-12-15	7	120S	150E	4300750314		Federal	Federal	GW	APD
PRICKLY PEAR UF 8A-7D-12-15	7	120S	150E	4300750315		Federal	Federal	GW	APD
PRICKLY PEAR UF 6X-17D-12-15	17	120S	150E	4300750316		Federal	Federal	GW	APD
PRICKLY PEAR UF 11A-17D-12-15	17	120S	150E	4300750317		Federal	Federal	GW	APD
PRICKLY PEAR UF 15B-17D-12-15	17	120S	150E	4300750318		Federal	Federal	GW	APD
PRICKLY PEAR UF 8A-20D-12-15	20	120S	150E	4300750319		Federal	Federal	GW	APD
PRICKLY PEAR UF 1-7D-12-15	7	120S	150E	4300750320		Federal	Federal	GW	APD
PRICKLY PEAR UF 7A-20D-12-15	20	120S	150E	4300750321		Federal	Federal	GW	APD
PRICKLY PEAR UF 9A-20D-12-15	20	120S	150E	4300750322		Federal	Federal	GW	APD
PRICKLY PEAR UF 10A-20D-12-15	20	120S	150E	4300750323		Federal	Federal	GW	APD
PRICKLY PEAR UF 10-20D-12-15	20	120S	150E	4300750324		Federal	Federal	GW	APD
PRICKLY PEAR UF 2-7D-12-15	7	120S	150E	4300750325		Federal	Federal	GW	APD
PRICKLY PEAR UF 14A-20D-12-15	20	120S	150E	4300750326		Federal	Federal	GW	APD
PRICKLY PEAR UF 16A-20D-12-15	20	120S	150E	4300750327		Federal	Federal	GW	APD
PRICKLY PEAR UF 15A-20D-12-15	20	120S	150E	4300750328		Federal	Federal	GW	APD
PRICKLY PEAR UF 8-7D-12-15	7	120S	150E	4300750329		Federal	Federal	GW	APD
PRICKLY PEAR UF 15-20D-12-15	20	120S	150E	4300750330		Federal	Federal	GW	APD
PRICKLY PEAR UF 7-7D-12-15	7	120S	150E	4300750331		Federal	Federal	GW	APD
PRICKLY PEAR UF 6-10D-12-15	9	120S	150E	4300750332		Federal	Federal	GW	APD
PRICKLY PEAR UF 5A-10D-12-15	9	120S	150E	4300750333		Federal	Federal	GW	APD
PRICKLY PEAR UF 11A-10D-12-15	9	120S	150E	4300750334		Federal	Federal	GW	APD
PRICKLY PEAR UF 6A-10D-12-15	9	120S	150E	4300750335		Federal	Federal	GW	APD
PRICKLY PEAR UF 5-10D-12-15	9	120S	150E	4300750336		Federal	Federal	GW	APD
PRICKLY PEAR UF 12A-10D-12-15	9	120S	150E	4300750338		Federal	Federal	GW	APD
PRICKLY PEAR UF 3-10D-12-15	9	120S	150E	4300750339		Federal	Federal	GW	APD
PRICKLY PEAR UF 4-10D-12-15	9	120S	150E	4300750340		Federal	Federal	GW	APD
PRICKLY PEAR UF 8-9D-12-15	9	120S	150E	4300750341		Federal	Federal	GW	APD
PRICKLY PEAR UF 8A-9D-12-15	9	120S	150E	4300750342		Federal	Federal	GW	APD
PRICKLY PEAR UF 7A-9D-12-15	9	120S	150E	4300750343		Federal	Federal	GW	APD
PRICKLY PEAR UF 7-9D-12-15	9	120S	150E	4300750344		Federal	Federal	GW	APD
PRICKLY PEAR UF 1-9D-12-15	9	120S	150E	4300750345		Federal	Federal	GW	APD
PRICKLY PEAR UF 2-9D-12-15	9	120S	150E	4300750346		Federal	Federal	GW	APD
PRICKLY PEAR UF 1-24D-12-1	24	120S	150E	4300750348		Federal	Federal	GW	APD
PRICKLY PEAR UF 9-13D-12-15	13	120S	150E	4300750349		Federal	Federal	GW	APD
PRICKLY PEAR U FED 7-21D-12-15	21	120S	150E	4300750055	14794	Federal	Federal	GW	OPS
PRICKLY PEAR US 1A-16D-12-15	9	120S	150E	4300750192	14794	State	Federal	GW	OPS
PRICKLY PEAR US 2A-16D-12-15	9	120S	150E	4300750193	14794	State	Federal	GW	OPS
PRICKLY PEAR US 2-16D-12-15	9	120S	150E	4300750194	14794	State	Federal	GW	OPS
PRICKLY PEAR UF 9A-9D-12-15	9	120S	150E	4300750196	14794	Federal	Federal	GW	OPS
PRICKLY PEAR UF 10-9D-12-15	9	120S	150E	4300750197	14794	Federal	Federal	GW	OPS
PRICKLY PEAR UF 10A-9D-12-15	9	120S	150E	4300750198	14794	Federal	Federal	GW	OPS

Bill Barrett Corporation (N2165) to EnerVest Operating, LLC (N4040)

Effective 1/1/2014

Prickly Pear Unit

Well Name	Sec	TWN	RNG	API Number	Entity	Mineral Lease	Surface Lease	Well Type	Well Status
PRICKLY PEAR UF 14-9D-12-15	9	120S	150E	4300750199	14794	Federal	Federal	GW	OPS
PRICKLY PEAR UF 14A-9D-12-15	9	120S	150E	4300750200	14794	Federal	Federal	GW	OPS
PRICKLY PEAR UF 15-9D-12-15	9	120S	150E	4300750201	14794	Federal	Federal	GW	OPS
PRICKLY PEAR UF 15A-9D-12-15	9	120S	150E	4300750203	14794	Federal	Federal	GW	OPS
PRICKLY PEAR UF 16A-9D-12-15	9	120S	150E	4300750204	14794	Federal	Federal	GW	OPS
STONE CABIN FED 2-B-27	27	120S	150E	4300730018	14794	Federal	Federal	GW	P
PRICKLY PEAR ST 16-15	16	120S	150E	4300730522	14794	State	State	GW	P
PRICKLY PEAR UNIT 21-2	21	120S	150E	4300730828	14794	Federal	Federal	GW	P
PRICKLY PEAR U ST 13-16	16	120S	150E	4300730933	14794	State	State	GW	P
PRICKLY PEAR U ST 11-16	16	120S	150E	4300730944	14794	State	State	GW	P
PRICKLY PEAR U ST 7-16	16	120S	150E	4300730945	14794	State	State	GW	P
PRICKLY PEAR U FED 7-25	25	120S	150E	4300730954	14794	Federal	Federal	GW	P
PRICKLY PEAR U ST 36-06	36	120S	150E	4300731018	14794	State	State	GW	P
PRICKLY PEAR U FED 13-23-12-15	23	120S	150E	4300731073	14794	Federal	Federal	GW	P
PRICKLY PEAR U FED 1-27D-12-15	23	120S	150E	4300731074	14794	Federal	Federal	GW	P
PRICKLY PEAR U FED 3-26D-12-15	23	120S	150E	4300731075	14794	Federal	Federal	GW	P
PRICKLY PEAR U FED 15-22D-12-15	23	120S	150E	4300731076	14794	Federal	Federal	GW	P
PRICKLY PEAR U FED 3-28D-12-15	21	120S	150E	4300731121	14794	Federal	Federal	GW	P
PRICKLY PEAR U FED 15-21-12-15	21	120S	150E	4300731164	14794	Federal	Federal	GW	P
PRICKLY PEAR U FED 13-21D-12-15	21	120S	150E	4300731166	14794	Federal	Federal	GW	P
PRICKLY PEAR U FED 11-17D-12-15	17	120S	150E	4300731184	14794	Federal	Federal	GW	P
PRICKLY PEAR U FED 7-22D-12-15	22	120S	150E	4300731186	14794	Federal	Federal	GW	P
PRICKLY PEAR U FED 3-22-12-15	22	120S	150E	4300731187	14794	Federal	Federal	GW	P
PRICKLY PEAR U FED 5-22D-12-15	22	120S	150E	4300731188	14794	Federal	Federal	GW	P
PRICKLY PEAR 11-15D-12-15	22	120S	150E	4300731189	14794	Federal	Federal	GW	P
PRICKLY PEAR U FED 9-18D-12-15	18	120S	150E	4300731192	14794	Federal	Federal	GW	P
PRICKLY PEAR U FED 15-18-12-15	18	120S	150E	4300731193	14794	Federal	Federal	GW	P
PRICKLY PEAR U FED 16-27D-12-15	27	120S	150E	4300731194	15569	Federal	Federal	GW	P
PRICKLY PEAR U FED 12-27D-12-15	27	120S	150E	4300731195	15568	Federal	Federal	GW	P
PRICKLY PEAR U FED 9-20D-12-15	20	120S	150E	4300731197	14794	Federal	Federal	GW	P
PRICKLY PEAR U FED 7-20-12-15	20	120S	150E	4300731198	14794	Federal	Federal	GW	P
PRICKLY PEAR U FED 1-20-12-15	20	120S	150E	4300731206	14794	Federal	Federal	GW	P
PRICKLY PEAR U ST 4-36-12-15	36	120S	150E	4300731227	14794	State	State	GW	P
PRICKLY PEAR U FED 4-27D-12-15	22	120S	150E	4300731237	14794	Federal	Federal	GW	P
PRICKLY PEAR U FED 13-22-12-15	22	120S	150E	4300731238	14794	Federal	Federal	GW	P
PRICKLY PEAR U FED 3-27D-12-15	22	120S	150E	4300731239	14794	Federal	Federal	GW	P
PRICKLY PEAR U ST 9-16-12-15	16	120S	150E	4300731240	14794	State	State	GW	P
PRICKLY PEAR U FED 9-28D-12-15	28	120S	150E	4300731241	16028	Federal	Federal	GW	P
PRICKLY PEAR U FED 5-27D-12-15	28	120S	150E	4300731242	14794	Federal	Federal	GW	P
PRICKLY PEAR U FED 1-28-12-15	28	120S	150E	4300731243	14794	Federal	Federal	GW	P
PRICKLY PEAR U FED 8-28D-12-15	28	120S	150E	4300731244	14794	Federal	Federal	GW	P
PRICKLY PEAR U ST 1-16-12-15	16	120S	150E	4300731245	14794	State	State	GW	P
PPU FED 11-18D-12-15	18	120S	150E	4300731257	14794	Federal	Federal	GW	P
PPU FED 11-20D-12-15	20	120S	150E	4300731258	14794	Federal	Federal	GW	P
PPU FED 4-25D-12-15	25	120S	150E	4300731259	14794	Federal	Federal	GW	P
PPU FED 12-25D-12-15	25	120S	150E	4300731260	16068	Federal	Federal	GW	P
PPU FED 14-26D-12-15	35	120S	150E	4300731282	16224	Federal	Federal	GW	P
PPU FED 2-35-12-15	35	120S	150E	4300731283	14794	Federal	Federal	GW	P
PPU FED 10-26D-12-15	35	120S	150E	4300731284	14794	Federal	Federal	GW	P
PPU FED 9-17-12-15	17	120S	150E	4300731287	14794	Federal	Federal	GW	P
PPU FED 1-17D-12-15	17	120S	150E	4300731288	14794	Federal	Federal	GW	P
PPU FED 7-17D-12-15	17	120S	150E	4300731289	14794	Federal	Federal	GW	P
PPU FED 1-18D-12-15	18	120S	150E	4300731294	14794	Federal	Federal	GW	P
PPU FED 7-18D-12-15	18	120S	150E	4300731295	14794	Federal	Federal	GW	P
PPU FED 5-17D-12-15	18	120S	150E	4300731296	14794	Federal	Federal	GW	P
PPU FED 10-17D-12-15	17	120S	150E	4300731307	14794	Federal	Federal	GW	P

Bill Barrett Corporation (N2165) to EnerVest Operating, LLC (N4040)

Effective 1/1/2014

Prickly Pear Unit

Well Name	Sec	TWN	RNG	API Number	Entity	Mineral Lease	Surface Lease	Well Type	Well Status
PPU FED 8-17D-12-15	17	120S	150E	4300731308	14794	Federal	Federal	GW	P
PPU FED 12-17D-12-15	17	120S	150E	4300731309	14794	Federal	Federal	GW	P
PPU FED 13-17D-12-15	17	120S	150E	4300731310	14794	Federal	Federal	GW	P
PPU FED 14-17D-12-15	17	120S	150E	4300731311	14794	Federal	Federal	GW	P
PPU FED 16-18D-12-15	17	120S	150E	4300731312	14794	Federal	Federal	GW	P
PPU FED 8-18D-12-15	18	120S	150E	4300731313	14794	Federal	Federal	GW	P
PPU FED 3-18D-12-15	18	120S	150E	4300731314	14794	Federal	Federal	GW	P
PPU FED 4-18-12-15	18	120S	150E	4300731315	14794	Federal	Federal	GW	P
PPU FED 5-18D-12-15	18	120S	150E	4300731316	14794	Federal	Federal	GW	P
PPU FED 6-18D-12-15	18	120S	150E	4300731317	14794	Federal	Federal	GW	P
PPU FED 16-17D-12-15	17	120S	150E	4300731321	14794	Federal	Federal	GW	P
PPU ST 15-16D-12-15	16	120S	150E	4300731322	14794	State	State	GW	P
PPU ST 16-16D-12-15	16	120S	150E	4300731323	14794	State	State	GW	P
PPU ST 14-16D-12-15	16	120S	150E	4300731324	14794	State	State	GW	P
PPU FED 3-21D-12-15	21	120S	150E	4300731328	14794	Federal	Federal	GW	P
PPU FED 4-21D-12-15	21	120S	150E	4300731329	14794	Federal	Federal	GW	P
PPU FED 13-15D-12-15	22	120S	150E	4300731358	14794	Federal	Federal	GW	P
PPU FED 14-15D-12-15	22	120S	150E	4300731359	14794	Federal	Federal	GW	P
PPU FED 4-22D-12-15	22	120S	150E	4300731360	14794	Federal	Federal	GW	P
PPU FED 6-22D-12-15	22	120S	150E	4300731361	14794	Federal	Federal	GW	P
PPU FED 2-28D-12-15	28	120S	150E	4300731362	14794	Federal	Federal	GW	P
PPU FED 16X-21D-12-15	28	120S	150E	4300731363	14794	Federal	Federal	GW	P
PPU FED 5A-27D-12-15	28	120S	150E	4300731364	14794	Federal	Federal	GW	P
PPU FED 1A-28D-12-15	28	120S	150E	4300731368	14794	Federal	Federal	GW	P
PPU FED 14A-18D-12-15	18	120S	150E	4300731393	14794	Federal	Federal	GW	P
PPU FED 10-18D-12-15	18	120S	150E	4300731394	14794	Federal	Federal	GW	P
PPU FED 15A-18D-12-15	18	120S	150E	4300731395	14794	Federal	Federal	GW	P
PPU FED 16A-18D-12-15	18	120S	150E	4300731396	14794	Federal	Federal	GW	P
PPU FED 12-22D-12-15	22	120S	150E	4300731398	14794	Federal	Federal	GW	P
PPU FED 11-22D-12-15	22	120S	150E	4300731399	14794	Federal	Federal	GW	P
PPU FED 14-22D-12-15	22	120S	150E	4300731400	14794	Federal	Federal	GW	P
PPU FED 4A-27D-12-15	22	120S	150E	4300731401	14794	Federal	Federal	GW	P
PPU FED 11-21D-12-15	21	120S	150E	4300731412	14794	Federal	Federal	GW	P
PPU FED 6-21D-12-15	21	120S	150E	4300731413	14794	Federal	Federal	GW	P
PPU FED 12-21D-12-15	21	120S	150E	4300731414	14794	Federal	Federal	GW	P
PPU FED 8-20D-12-15	20	120S	150E	4300731419	14794	Federal	Federal	GW	P
PPU FED 1A-20D-12-15	20	120S	150E	4300731420	14794	Federal	Federal	GW	P
PPU FED 2-20D-12-15	20	120S	150E	4300731421	14794	Federal	Federal	GW	P
PPU ST 7A-16D-12-15	16	120S	150E	4300731422	14794	State	State	GW	P
PPU ST 6-16D-12-15	16	120S	150E	4300731423	14794	State	State	GW	P
PPU ST 10A-16D-12-15	16	120S	150E	4300731424	14794	State	State	GW	P
PPU ST 3-16D-12-15	16	120S	150E	4300731425	14794	State	State	GW	P
PPU FED 5-21D-12-15	21	120S	150E	4300731451	14794	Federal	Federal	GW	P
PPU ST 8-16D-12-15	16	120S	150E	4300731455	14794	State	State	GW	P
PPU ST 12-16D-12-15	16	120S	150E	4300731456	14794	State	State	GW	P
PPU ST 12A-16D-12-15	16	120S	150E	4300731457	14794	State	State	GW	P
PPU ST 15A-16D-12-15	16	120S	150E	4300731458	14794	State	State	GW	P
PPU ST 10-16D-12-15	16	120S	150E	4300731459	14794	State	State	GW	P
PPU ST 11A-16D-12-15	16	120S	150E	4300731460	14794	State	State	GW	P
PPU ST 13A-16D-12-15	16	120S	150E	4300731461	14794	State	State	GW	P
PPU FED 10-7D-12-15	7	120S	150E	4300731470	14794	Federal	Federal	GW	P
PPU FED 15-7D-12-15	7	120S	150E	4300731471	14794	Federal	Federal	GW	P
PPU FED 9-7D-12-15	7	120S	150E	4300731472	14794	Federal	Federal	GW	P
PPU FED 16-7D-12-15	7	120S	150E	4300731473	14794	Federal	Federal	GW	P
PPU ST 6A-16D-12-15	16	120S	150E	4300731477	14794	State	State	GW	P
PPU ST 4-16D-12-15	16	120S	150E	4300731478	14794	State	State	GW	P

Bill Barrett Corporation (N2165) to EnerVest Operating, LLC (N4040)

Effective 1/1/2014

Prickly Pear Unit

Well Name	Sec	TWN	RNG	API Number	Entity	Mineral Lease	Surface Lease	Well Type	Well Status
PPU ST 4A-16D-12-15	16	120S	150E	4300731479	14794	State	State	GW	P
PPU ST 5A-16D-12-15	16	120S	150E	4300731480	14794	State	State	GW	P
PPU ST 3A-16D-12-15	16	120S	150E	4300731481	14794	State	State	GW	P
PPU ST 16A-16D-12-15	16	120S	150E	4300731484	14794	State	State	GW	P
PPU ST 9A-16D-12-15	16	120S	150E	4300731485	14794	State	State	GW	P
PPU ST 16B-16D-12-15	16	120S	150E	4300731514	14794	State	State	GW	P
PPU ST 14B-16D-12-15	16	120S	150E	4300731515	14794	State	State	GW	P
PPU ST 13B-16D-12-15	16	120S	150E	4300731516	14794	State	State	GW	P
PRICKLY PEAR U FED 9-22D-12-15	22	120S	150E	4300750041	14794	Federal	Federal	GW	P
PRICKLY PEAR U FED 10-22D-12-15	22	120S	150E	4300750042	14794	Federal	Federal	GW	P
PRICKLY PEAR U FED 16-22D-12-15	22	120S	150E	4300750043	14794	Federal	Federal	GW	P
PRICKLY PEAR U FED 2-27D-12-15	22	120S	150E	4300750044	14794	Federal	Federal	GW	P
PRICKLY PEAR U FED 16-15D-12-15	15	120S	150E	4300750045	14794	Federal	Federal	GW	P
PRICKLY PEAR U FED 15-15D-12-15	15	120S	150E	4300750046	14794	Federal	Federal	GW	P
PRICKLY PEAR U FED 10-15D-12-15	15	120S	150E	4300750047	14794	Federal	Federal	GW	P
PRICKLY PEAR U FED 9-15D-12-15	15	120S	150E	4300750048	14794	Federal	Federal	GW	P
PRICKLY PEAR U FED 11A-15D-12-15	15	120S	150E	4300750049	14794	Federal	Federal	GW	P
PRICKLY PEAR U FED 1-21D-12-15	21	120S	150E	4300750050	14794	Federal	Federal	GW	P
PRICKLY PEAR U FED 2-21D-12-15	21	120S	150E	4300750051	14794	Federal	Federal	GW	P
PRICKLY PEAR U FED 2A-21D-12-15	21	120S	150E	4300750052	14794	Federal	Federal	GW	P
PRICKLY PEAR U FED 4A-22D-12-15	21	120S	150E	4300750053	14794	Federal	Federal	GW	P
PRICKLY PEAR U FED 5A-22D-12-15	21	120S	150E	4300750054	14794	Federal	Federal	GW	P
PRICKLY PEAR U FED 7A-21D-12-15	21	120S	150E	4300750056	14794	Federal	Federal	GW	P
PRICKLY PEAR U FED 8-21D-12-15	21	120S	150E	4300750057	14794	Federal	Federal	GW	P
PRICKLY PEAR U FED 8A-21D-12-15	21	120S	150E	4300750058	14794	Federal	Federal	GW	P
PRICKLY PEAR U FED 16-8D-12-15	8	120S	150E	4300750059	14794	Federal	Federal	GW	P
PRICKLY PEAR U FED 15-8D-12-15	8	120S	150E	4300750060	14794	Federal	Federal	GW	P
PRICKLY PEAR U FED 2-17D-12-15	8	120S	150E	4300750061	14794	Federal	Federal	GW	P
PRICKLY PEAR U FED 1A-17D-12-15	8	120S	150E	4300750062	14794	Federal	Federal	GW	P
PRICKLY PEAR U FED 1-22D-12-15	22	120S	150E	4300750076	14794	Federal	Federal	GW	P
PRICKLY PEAR U FED 2-22D-12-15	22	120S	150E	4300750077	14794	Federal	Federal	GW	P
PRICKLY PEAR U FED 8-22D-12-15	22	120S	150E	4300750078	14794	Federal	Federal	GW	P
PRICKLY PEAR U FED 3-17D-12-15	17	120S	150E	4300750079	14794	Federal	Federal	GW	P
PRICKLY PEAR U FED 3A-17D-12-15	17	120S	150E	4300750080	14794	Federal	Federal	GW	P
PRICKLY PEAR U FED 4-17D-12-15	17	120S	150E	4300750081	14794	Federal	Federal	GW	P
PRICKLY PEAR U FED 4A-17D-12-15	17	120S	150E	4300750082	14794	Federal	Federal	GW	P
PRICKLY PEAR U FED 5A-17D-12-15	17	120S	150E	4300750083	14794	Federal	Federal	GW	P
PRICKLY PEAR U FED 6-17D-12-15	17	120S	150E	4300750084	14794	Federal	Federal	GW	P
PRICKLY PEAR U FED 6A-17D-12-15	17	120S	150E	4300750085	14794	Federal	Federal	GW	P
PRICKLY PEAR U FED 7A-17D-12-15	17	120S	150E	4300750086	14794	Federal	Federal	GW	P
PRICKLY PEAR U FED 9-12D-12-14	12	120S	140E	4300750088	14794	Federal	Federal	GW	P
PRICKLY PEAR U FED 10-12D-12-14	12	120S	140E	4300750089	14794	Federal	Federal	GW	P
PRICKLY PEAR U FED 15-12D-12-14	12	120S	140E	4300750090	14794	Federal	Federal	GW	P
PRICKLY PEAR U FED 16-12D-12-14	12	120S	140E	4300750091	14794	Federal	Federal	GW	P
PRICKLY PEAR U FED 3-20D-12-15	20	120S	150E	4300750098	14794	Federal	Federal	GW	P
PRICKLY PEAR U FED 3A-20D-12-15	20	120S	150E	4300750099	14794	Federal	Federal	GW	P
PRICKLY PEAR U FED 4-20D-12-15	20	120S	150E	4300750100	14794	Federal	Federal	GW	P
PRICKLY PEAR U FED 4A-20D-12-15	20	120S	150E	4300750101	14794	Federal	Federal	GW	P
PRICKLY PEAR U FED 5-20D-12-15	20	120S	150E	4300750102	14794	Federal	Federal	GW	P
PRICKLY PEAR U FED 5A-20D-12-15	20	120S	150E	4300750103	14794	Federal	Federal	GW	P
PRICKLY PEAR U FED 6-20D-12-15	20	120S	150E	4300750104	14794	Federal	Federal	GW	P
PRICKLY PEAR U FED 6A-20D-12-15	20	120S	150E	4300750105	14794	Federal	Federal	GW	P
PRICKLY PEAR U FED 11A-20D-12-15	20	120S	150E	4300750106	14794	Federal	Federal	GW	P
PRICKLY PEAR U FED 12A-20D-12-15	20	120S	150E	4300750107	14794	Federal	Federal	GW	P
PRICKLY PEAR U FED 13A-17D-12-15	20	120S	150E	4300750108	14794	Federal	Federal	GW	P
PRICKLY PEAR UF 7A-18D-12-15	17	120S	150E	4300750136	14794	Federal	Federal	GW	P

Bill Barrett Corporation (N2165) to EnerVest Operating, LLC (N4040)

Effective 1/1/2014

Prickly Pear Unit

Well Name	Sec	TWN	RNG	API Number	Entity	Mineral Lease	Surface Lease	Well Type	Well Status
PRICKLY PEAR UF 8A-18D-12-15	17	120S	150E	4300750137	14794	Federal	Federal	GW	P
PRICKLY PEAR UF 9A-18D-12-15	17	120S	150E	4300750138	14794	Federal	Federal	GW	P
PRICKLY PEAR UF 12-20D-12-15	20	120S	150E	4300750139	14794	Federal	Federal	GW	P
PRICKLY PEAR UF 16A-8D-12-15	8	120S	150E	4300750140	14794	Federal	Federal	GW	P
PRICKLY PEAR UF 15A-8D-12-15	8	120S	150E	4300750141	14794	Federal	Federal	GW	P
PRICKLY PEAR UF 13A-9D-12-15	8	120S	150E	4300750142	14794	Federal	Federal	GW	P
PRICKLY PEAR UF 13-9D-12-15	8	120S	150E	4300750143	14794	Federal	Federal	GW	P
PRICKLY PEAR UF 12-9D-12-15	8	120S	150E	4300750144	14794	Federal	Federal	GW	P
PRICKLY PEAR UF 10-8D-12-15	8	120S	150E	4300750145	14794	Federal	Federal	GW	P
PRICKLY PEAR UF 9-8D-12-15	8	120S	150E	4300750146	14794	Federal	Federal	GW	P
PRICKLY PEAR UF 2A-17D-12-15	8	120S	150E	4300750147	14794	Federal	Federal	GW	P
PRICKLY PEAR UF 1A-22D-12-15	22	120S	150E	4300750171	14794	Federal	Federal	GW	P
PRICKLY PEAR UF 2A-22D-12-15	22	120S	150E	4300750172	14794	Federal	Federal	GW	P
PRICKLY PEAR UF 6A-22D-12-15	22	120S	150E	4300750173	14794	Federal	Federal	GW	P
PRICKLY PEAR UF 7A-22D-12-15	22	120S	150E	4300750174	14794	Federal	Federal	GW	P
PRICKLY PEAR UF 8A-22D-12-15	22	120S	150E	4300750175	14794	Federal	Federal	GW	P
PRICKLY PEAR UF 14B-15D-12-15	22	120S	150E	4300750176	14794	Federal	Federal	GW	P
PRICKLY PEAR UF 9-9D-12-15	9	120S	150E	4300750195	14794	Federal	Federal	GW	P
PRICKLY PEAR UF 16-9D-12-15	9	120S	150E	4300750202	14794	Federal	Federal	GW	P
PRICKLY PEAR UF 8-14D-12-15	14	120S	150E	4300750216	18289	Federal	Federal	GW	P
PRICKLY PEAR UF 15-14D-12-15	14	120S	150E	4300750221	18290	Federal	Federal	GW	P
PRICKLY PEAR U ST 5-16	16	120S	150E	4300730943	14794	State	State	GW	S
PRICKLY PEAR U FED 7-28D-12-15	21	120S	150E	4300731165	14794	Federal	Federal	GW	S
PRICKLY PEAR U FED 15-17-12-15	17	120S	150E	4300731183	14794	Federal	Federal	GW	S
PRICKLY PEAR U FED 10-27-12-15	27	120S	150E	4300731196	15570	Federal	Federal	GW	S
PPU FED 4-35D-12-15	35	120S	150E	4300731285	16223	Federal	Federal	GW	S
PRICKLY PEAR U FED 12A-17D-12-15	17	120S	150E	4300750087	14794	Federal	Federal	GW	S

COPY

STATE OF UTAH
DEPARTMENT OF NATURAL RESOURCES
DIVISION OF OIL, GAS AND MINING

FORM 9

SUNDRY NOTICES AND REPORTS ON WELLS

Do not use this form for proposals to drill new wells, significantly deepen existing wells below current bottom-hole depth, reenter plugged wells, or to drill horizontal laterals. Use APPLICATION FOR PERMIT TO DRILL form for such proposals.

1. TYPE OF WELL OIL WELL <input type="checkbox"/> GAS WELL <input type="checkbox"/> OTHER _____		5. LEASE DESIGNATION AND SERIAL NUMBER: (see attached well list)
2. NAME OF OPERATOR: ENERVEST OPERATING, LLC		6. IF INDIAN, ALLOTTEE OR TRIBE NAME: N/A
3. ADDRESS OF OPERATOR: 1001 FANNIN, ST. STE 800 CITY HOUSTON STATE TX ZIP 77002		7. UNIT or CA AGREEMENT NAME:
4. LOCATION OF WELL FOOTAGES AT SURFACE: (see attached well list) QTR/QTR, SECTION, TOWNSHIP, RANGE, MERIDIAN:		8. WELL NAME and NUMBER: (see attached well list)
PHONE NUMBER: (713) 659-3500		9. API NUMBER:
		10. FIELD AND POOL, OR WILDCAT:
		COUNTY:
		STATE: UTAH

11. CHECK APPROPRIATE BOXES TO INDICATE NATURE OF NOTICE, REPORT, OR OTHER DATA

TYPE OF SUBMISSION	TYPE OF ACTION		
<input checked="" type="checkbox"/> NOTICE OF INTENT (Submit in Duplicate) Approximate date work will start: <u>1/1/2014</u>	<input type="checkbox"/> ACIDIZE	<input type="checkbox"/> DEEPEN	<input type="checkbox"/> REPERFORATE CURRENT FORMATION
<input type="checkbox"/> SUBSEQUENT REPORT (Submit Original Form Only) Date of work completion:	<input type="checkbox"/> ALTER CASING	<input type="checkbox"/> FRACTURE TREAT	<input type="checkbox"/> SIDETRACK TO REPAIR WELL
	<input type="checkbox"/> CASING REPAIR	<input type="checkbox"/> NEW CONSTRUCTION	<input type="checkbox"/> TEMPORARILY ABANDON
	<input type="checkbox"/> CHANGE TO PREVIOUS PLANS	<input checked="" type="checkbox"/> OPERATOR CHANGE	<input type="checkbox"/> TUBING REPAIR
	<input type="checkbox"/> CHANGE TUBING	<input type="checkbox"/> PLUG AND ABANDON	<input type="checkbox"/> VENT OR FLARE
	<input type="checkbox"/> CHANGE WELL NAME	<input type="checkbox"/> PLUG BACK	<input type="checkbox"/> WATER DISPOSAL
	<input type="checkbox"/> CHANGE WELL STATUS	<input type="checkbox"/> PRODUCTION (START/RESUME)	<input type="checkbox"/> WATER SHUT-OFF
	<input type="checkbox"/> COMMINGLE PRODUCING FORMATIONS	<input type="checkbox"/> RECLAMATION OF WELL SITE	<input type="checkbox"/> OTHER: _____
	<input type="checkbox"/> CONVERT WELL TYPE	<input type="checkbox"/> RECOMPLETE - DIFFERENT FORMATION	

12. DESCRIBE PROPOSED OR COMPLETED OPERATIONS. Clearly show all pertinent details including dates, depths, volumes, etc.
ENERVEST OPERATING, LLC IS SUBMITTING THIS SUNDRY AS NOTIFICATION THAT THE WELLS LISTED ON THE ATTACHED LIST HAVE BEEN SOLD TO ENERVEST OPERATING, LLC BY BILL BARRETT CORPORATION EFFECTIVE 1/1/2014. PLEASE REFER ALL FUTURE CORRESPONDENCE TO THE ADDRESS BELOW.

EnerVest Operating, L.L.C.
1001 Fannin, Suite 800
Houston, Texas 77002
713-659-3500
(BLM BOND # RLB 7886, STATE/FEE BOND # B008321)

BILL BARRETT CORPORATION
Duane Zavadil NAME (PLEASE PRINT)
Duane Zavadil SIGNATURE
Senior Vice President -
EH&S, Government and Regulatory Affairs N2165

ENERVEST OPERATING, LLC
RONNIE L YOUNG NAME (PLEASE PRINT)
Ronnie L Young SIGNATURE
DIRECTOR - REGULATORY N4040

NAME (PLEASE PRINT) RONNIE YOUNG TITLE DIRECTOR - REGULATORY
SIGNATURE Ronnie L Young DATE 12/10/2013

(This space for State use on) **APPROVED**
JAN 28 2014 4-PM
DIV. OF OIL, GAS & MINING
Rachel Medina

RECEIVED
JAN 07 2014

UDOGM CHANGE OF OPERATOR WELL LIST

Well Name	Sec	TWN	RNG	API Number	Entity	Lease	Well Type	Well Status	Unit
JACK CANYON UNIT 8-32	32	120S	160E	4300730460	15167	State	WI	A	
JACK CYN U ST 14-32	32	120S	160E	4300730913	15166	State	WD	A	
PRICKLY PEAR U FED 12-24	24	120S	140E	4300730953	14467	Federal	WD	A	
PPU FED 11-23D-12-15	23	120S	150E	4300731440		Federal	GW	APD	PRICKLY PEAR
PPU FED 4-26D-12-15	23	120S	150E	4300731441		Federal	GW	APD	PRICKLY PEAR
PPU FED 14-23D-12-15	23	120S	150E	4300731442		Federal	GW	APD	PRICKLY PEAR
PPU FED 12-23D-12-15	23	120S	150E	4300731443		Federal	GW	APD	PRICKLY PEAR
PPU FED 11-34D-12-16	34	120S	160E	4300731465		Federal	GW	APD	PETERS POINT
PPU FED 10-34D-12-16	34	120S	160E	4300731469		Federal	GW	APD	PETERS POINT
HORSE BENCH FED 4-27D-12-16	27	120S	160E	4300750092		Federal	GW	APD	
HORSE BENCH FED 5-27D-12-16	27	120S	160E	4300750093		Federal	GW	APD	
PRICKLY PEAR U FED 12-7D-12-15	07	120S	150E	4300750094		Federal	GW	APD	PRICKLY PEAR
PRICKLY PEAR U FED 11-7D-12-15	07	120S	150E	4300750095		Federal	GW	APD	PRICKLY PEAR
PRICKLY PEAR U FED 13-7D-12-15	07	120S	150E	4300750096		Federal	GW	APD	PRICKLY PEAR
PRICKLY PEAR U FED 14-7D-12-15	07	120S	150E	4300750097		Federal	GW	APD	PRICKLY PEAR
PRICKLY PEAR UF 11-8D-12-15	08	120S	150E	4300750124		Federal	GW	APD	PRICKLY PEAR
PRICKLY PEAR UF 12-8D-12-15	08	120S	150E	4300750125		Federal	GW	APD	PRICKLY PEAR
PRICKLY PEAR UF 13-8D-12-15	08	120S	150E	4300750126		Federal	GW	APD	PRICKLY PEAR
PRICKLY PEAR UF 14-8D-12-15	08	120S	150E	4300750127		Federal	GW	APD	PRICKLY PEAR
PRICKLY PEAR UF 9-21D-12-15	21	120S	150E	4300750128		Federal	GW	APD	PRICKLY PEAR
PRICKLY PEAR UF 9A-21D-12-15	21	120S	150E	4300750129		Federal	GW	APD	PRICKLY PEAR
PRICKLY PEAR UF 10-21D-12-15	21	120S	150E	4300750130		Federal	GW	APD	PRICKLY PEAR
PRICKLY PEAR UF 10A-21D-12-15	21	120S	150E	4300750131		Federal	GW	APD	PRICKLY PEAR
PRICKLY PEAR UF 15A-21D-12-15	21	120S	150E	4300750132		Federal	GW	APD	PRICKLY PEAR
PRICKLY PEAR UF 15X-21D-12-15	21	120S	150E	4300750133		Federal	GW	APD	PRICKLY PEAR
PRICKLY PEAR UF 16-21D-12-15	21	120S	150E	4300750134		Federal	GW	APD	PRICKLY PEAR
PRICKLY PEAR UF 16A-21D-12-15	21	120S	150E	4300750135		Federal	GW	APD	PRICKLY PEAR
PRICKLY PEAR UF 13A-22D-12-15	21	120S	150E	4300750148		Federal	GW	APD	PRICKLY PEAR
PRICKLY PEAR UF 1A-27D-12-15	22	120S	150E	4300750161		Federal	GW	APD	PRICKLY PEAR
PRICKLY PEAR UF 2A-27D-12-15	22	120S	150E	4300750162		Federal	GW	APD	PRICKLY PEAR
PRICKLY PEAR UF 3A-27D-12-15	22	120S	150E	4300750163		Federal	GW	APD	PRICKLY PEAR
PRICKLY PEAR UF 9A-22D-12-15	22	120S	150E	4300750164		Federal	GW	APD	PRICKLY PEAR
PRICKLY PEAR UF 10A-22D-12-15	22	120S	150E	4300750165		Federal	GW	APD	PRICKLY PEAR
PRICKLY PEAR UF 11A-22D-12-15	22	120S	150E	4300750166		Federal	GW	APD	PRICKLY PEAR
PRICKLY PEAR UF 12A-22D-12-15	22	120S	150E	4300750167		Federal	GW	APD	PRICKLY PEAR
PRICKLY PEAR UF 14A-22D-12-15	22	120S	150E	4300750168		Federal	GW	APD	PRICKLY PEAR
PRICKLY PEAR UF 15A-22D-12-15	22	120S	150E	4300750169		Federal	GW	APD	PRICKLY PEAR
PRICKLY PEAR UF 16A-22D-12-15	22	120S	150E	4300750170		Federal	GW	APD	PRICKLY PEAR
PETERS POINT UF 15X-36D-12-16	36	120S	160E	4300750178		Federal	GW	APD	PETERS POINT
PRICKLY PEAR UF 15A-15D-12-15	15	120S	150E	4300750180		Federal	GW	APD	PRICKLY PEAR
PRICKLY PEAR UF 11B-15D-12-15	15	120S	150E	4300750181		Federal	GW	APD	PRICKLY PEAR
PETERS POINT UF 10-1D-13-16	36	120S	160E	4300750182		Federal	GW	APD	PETERS POINT
PETERS POINT UF 9-1D-13-16	36	120S	160E	4300750183		Federal	GW	APD	PETERS POINT
PRICKLY PEAR UF 16A-15D-12-15	15	120S	150E	4300750184		Federal	GW	APD	PRICKLY PEAR
PRICKLY PEAR UF 3A-18D-12-15	07	120S	150E	4300750185		Federal	GW	APD	PRICKLY PEAR
PRICKLY PEAR UF 4A-18D-12-15	07	120S	150E	4300750186		Federal	GW	APD	PRICKLY PEAR
PRICKLY PEAR UF 11A-7D-12-15	07	120S	150E	4300750187		Federal	GW	APD	PRICKLY PEAR
PRICKLY PEAR UF 2-18D-12-15	07	120S	150E	4300750188		Federal	GW	APD	PRICKLY PEAR

UDOGM CHANGE OF OPERATOR WELL LIST

PRICKLY PEAR UF 12A-7D-12-15	07	120S	150E	4300750189	Federal	GW	APD	PRICKLY PEAR
PRICKLY PEAR UF 13A-7D-12-15	07	120S	150E	4300750190	Federal	GW	APD	PRICKLY PEAR
PRICKLY PEAR UF 14A-7D-12-15	07	120S	150E	4300750191	Federal	GW	APD	PRICKLY PEAR
PRICKLY PEAR FEDERAL 1-12D-12-14	12	120S	140E	4300750205	Federal	GW	APD	PRICKLY PEAR
PRICKLY PEAR UF 2-12D-12-14	12	120S	140E	4300750206	Federal	GW	APD	PRICKLY PEAR
PRICKLY PEAR UF 7-12D-12-14	12	120S	140E	4300750207	Federal	GW	APD	PRICKLY PEAR
PRICKLY PEAR UF 7A-12D-12-14	12	120S	140E	4300750208	Federal	GW	APD	PRICKLY PEAR
PRICKLY PEAR UF 8-12D-12-14	12	120S	140E	4300750209	Federal	GW	APD	PRICKLY PEAR
PRICKLY PEAR UF 4-7D-12-15	12	120S	140E	4300750210	Federal	GW	APD	PRICKLY PEAR
PRICKLY PEAR UF 5-7D-12-15	12	120S	140E	4300750211	Federal	GW	APD	PRICKLY PEAR
PRICKLY PEAR UF 8A-12D-12-14	12	120S	140E	4300750212	Federal	GW	APD	PRICKLY PEAR
PRICKLY PEAR UF 5A-7D-12-15	12	120S	140E	4300750213	Federal	GW	APD	PRICKLY PEAR
PRICKLY PEAR UF 7-14D-12-15	14	120S	150E	4300750214	Federal	GW	APD	PRICKLY PEAR
PRICKLY PEAR UF 7A-14D-12-15	14	120S	150E	4300750215	Federal	GW	APD	PRICKLY PEAR
PRICKLY PEAR UF 9-14D-12-15	14	120S	150E	4300750217	Federal	GW	APD	PRICKLY PEAR
PRICKLY PEAR UF 9A-14D-12-15	14	120S	150E	4300750218	Federal	GW	APD	PRICKLY PEAR
PRICKLY PEAR UF 10-14D-12-15	14	120S	150E	4300750219	Federal	GW	APD	PRICKLY PEAR
PRICKLY PEAR UF 10A-14D-12-15	14	120S	150E	4300750220	Federal	GW	APD	PRICKLY PEAR
PRICKLY PEAR UF 15A-14D-12-15	14	120S	150E	4300750222	Federal	GW	APD	PRICKLY PEAR
PRICKLY PEAR UF 16-14D-12-15	14	120S	150E	4300750223	Federal	GW	APD	PRICKLY PEAR
PRICKLY PEAR UF 16A-14D-12-15	14	120S	150E	4300750224	Federal	GW	APD	PRICKLY PEAR
PRICKLY PEAR UF 1A-18D-12-15	07	120S	150E	4300750225	Federal	GW	APD	PRICKLY PEAR
PRICKLY PEAR UF 2A-18D-12-15	07	120S	150E	4300750226	Federal	GW	APD	PRICKLY PEAR
PRICKLY PEAR UF 9A-7D-12-15	07	120S	150E	4300750227	Federal	GW	APD	PRICKLY PEAR
PRICKLY PEAR UF 10A-7D-12-15	07	120S	150E	4300750228	Federal	GW	APD	PRICKLY PEAR
PRICKLY PEAR UF 15A-7D-12-15	07	120S	150E	4300750229	Federal	GW	APD	PRICKLY PEAR
PRICKLY PEAR UF 16A-7D-12-15	07	120S	150E	4300750230	Federal	GW	APD	PRICKLY PEAR
PRICKLY PEAR UF 9A-12D-12-14	12	120S	140E	4300750233	Federal	GW	APD	PRICKLY PEAR
PRICKLY PEAR UF 10A-12D-12-14	12	120S	140E	4300750234	Federal	GW	APD	PRICKLY PEAR
PRICKLY PEAR UF 15A-12D-12-14	12	120S	140E	4300750235	Federal	GW	APD	PRICKLY PEAR
PRICKLY PEAR UF 12A-8D-12-15	08	120S	150E	4300750236	Federal	GW	APD	PRICKLY PEAR
PRICKLY PEAR UF 16A-12D-12-14	12	120S	140E	4300750237	Federal	GW	APD	PRICKLY PEAR
PRICKLY PEAR UF 11A-8D-12-15	08	120S	150E	4300750238	Federal	GW	APD	PRICKLY PEAR
PRICKLY PEAR UF 13A-8D-12-15	08	120S	150E	4300750239	Federal	GW	APD	PRICKLY PEAR
PRICKLY PEAR UF 14A-8D-12-15	08	120S	150E	4300750240	Federal	GW	APD	PRICKLY PEAR
PRICKLY PEAR UF 5A-8D-12-15	08	120S	150E	4300750260	Federal	GW	APD	PRICKLY PEAR
PRICKLY PEAR UF 6A-8D-12-15	08	120S	150E	4300750261	Federal	GW	APD	PRICKLY PEAR
PRICKLY PEAR UF 4-8D-12-15	08	120S	150E	4300750262	Federal	GW	APD	PRICKLY PEAR
PRICKLY PEAR UF 3-8D-12-15	08	120S	150E	4300750263	Federal	GW	APD	PRICKLY PEAR
PRICKLY PEAR UF 2-8D-12-15	08	120S	150E	4300750264	Federal	GW	APD	PRICKLY PEAR
PRICKLY PEAR UF 7A-8D-12-15	08	120S	150E	4300750265	Federal	GW	APD	PRICKLY PEAR
PRICKLY PEAR UF 7-8D-12-15	08	120S	150E	4300750266	Federal	GW	APD	PRICKLY PEAR
PRICKLY PEAR UF 5-8D-12-15	08	120S	150E	4300750267	Federal	GW	APD	PRICKLY PEAR
PRICKLY PEAR UF 6-8D-12-15	08	120S	150E	4300750268	Federal	GW	APD	PRICKLY PEAR
PRICKLY PEAR UF 10A-8D-12-15	08	120S	150E	4300750269	Federal	GW	APD	PRICKLY PEAR
PRICKLY PEAR UF 9A-8D-12-15	08	120S	150E	4300750270	Federal	GW	APD	PRICKLY PEAR
PRICKLY PEAR UF 8-8D-12-15	08	120S	150E	4300750271	Federal	GW	APD	PRICKLY PEAR
PRICKLY PEAR UF 1-8D-12-15	08	120S	150E	4300750272	Federal	GW	APD	PRICKLY PEAR
PRICKLY PEAR UF 8A-8D-12-15	08	120S	150E	4300750273	Federal	GW	APD	PRICKLY PEAR

UDOGM CHANGE OF OPERATOR WELL LIST

PRICKLY PEAR UF 5-9D-12-15	09	120S	150E	4300750274	Federal	GW	APD	PRICKLY PEAR
PRICKLY PEAR UF 5A-9D-12-15	09	120S	150E	4300750275	Federal	GW	APD	PRICKLY PEAR
PRICKLY PEAR UF 4-9D-12-15	09	120S	150E	4300750276	Federal	GW	APD	PRICKLY PEAR
PRICKLY PEAR UF 3-9D-12-15	09	120S	150E	4300750277	Federal	GW	APD	PRICKLY PEAR
PRICKLY PEAR UF 6A-9D-12-15	09	120S	150E	4300750278	Federal	GW	APD	PRICKLY PEAR
PRICKLY PEAR UF 11-9D-12-15	09	120S	150E	4300750279	Federal	GW	APD	PRICKLY PEAR
PRICKLY PEAR UF 12A-9D-12-15	09	120S	150E	4300750280	Federal	GW	APD	PRICKLY PEAR
PRICKLY PEAR UF 6-9D-12-15	09	120S	150E	4300750281	Federal	GW	APD	PRICKLY PEAR
PRICKLY PEAR UF 11A-9D-12-15	09	120S	150E	4300750282	Federal	GW	APD	PRICKLY PEAR
PRICKLY PEAR US 1X-16D-12-15	10	120S	150E	4300750283	State	GW	APD	PRICKLY PEAR
PRICKLY PEAR UF 5A-15D-12-15	10	120S	150E	4300750284	Federal	GW	APD	PRICKLY PEAR
PRICKLY PEAR UF 6A-15D-12-15	10	120S	150E	4300750285	Federal	GW	APD	PRICKLY PEAR
PRICKLY PEAR UF 3-15D-13-15	10	120S	150E	4300750286	Federal	GW	APD	PRICKLY PEAR
PRICKLY PEAR UF 15A-10D-12-15	15	120S	150E	4300750287	Federal	GW	APD	PRICKLY PEAR
PRICKLY PEAR UF 13-10D-12-15	10	120S	150E	4300750288	Federal	GW	APD	PRICKLY PEAR
PRICKLY PEAR UF 15-10D-12-15	15	120S	150E	4300750289	Federal	GW	APD	PRICKLY PEAR
PRICKLY PEAR UF 16A-10D-12-15	15	120S	150E	4300750290	Federal	GW	APD	PRICKLY PEAR
PRICKLY PEAR UF 9-10D-12-15	15	120S	150E	4300750291	Federal	GW	APD	PRICKLY PEAR
PRICKLY PEAR UF 14A-10D-12-15	10	120S	150E	4300750292	Federal	GW	APD	PRICKLY PEAR
PRICKLY PEAR UF 10-10D-12-15	15	120S	150E	4300750293	Federal	GW	APD	PRICKLY PEAR
PRICKLY PEAR UF 16-10D-12-15	15	120S	150E	4300750294	Federal	GW	APD	PRICKLY PEAR
PRICKLY PEAR UF 13-11D-12-15	15	120S	150E	4300750295	Federal	GW	APD	PRICKLY PEAR
PRICKLY PEAR UF 13A-11D-12-15	15	120S	150E	4300750296	Federal	GW	APD	PRICKLY PEAR
PRICKLY PEAR UF 12-11D-12-15	15	120S	150E	4300750297	Federal	GW	APD	PRICKLY PEAR
PRICKLY PEAR UF 13A-10D-12-15	10	120S	150E	4300750298	Federal	GW	APD	PRICKLY PEAR
PRICKLY PEAR UF 12-10D-12-15	10	120S	150E	4300750299	Federal	GW	APD	PRICKLY PEAR
PRICKLY PEAR UF 11-10D-12-15	10	120S	150E	4300750300	Federal	GW	APD	PRICKLY PEAR
PRICKLY PEAR UF 3A-15D-12-15	10	120S	150E	4300750301	Federal	GW	APD	PRICKLY PEAR
PRICKLY PEAR UF 12-14D-12-15	14	120S	150E	4300750302	Federal	GW	APD	PRICKLY PEAR
PRICKLY PEAR UF 4-15D-12-15	10	120S	150E	4300750303	Federal	GW	APD	PRICKLY PEAR
PRICKLY PEAR UF 4A-15D-12-15	10	120S	150E	4300750304	Federal	GW	APD	PRICKLY PEAR
PRICKLY PEAR UF 14-10D-12-15	10	120S	150E	4300750305	Federal	GW	APD	PRICKLY PEAR
PRICKLY PEAR UF 9A-17D-12-15	17	120S	150E	4300750306	Federal	GW	APD	PRICKLY PEAR
PRICKLY PEAR UF 8A-17D-12-15	17	120S	150E	4300750307	Federal	GW	APD	PRICKLY PEAR
PRICKLY PEAR UF 10A-17D-12-15	17	120S	150E	4300750308	Federal	GW	APD	PRICKLY PEAR
PRICKLY PEAR UF 3-7D-12-15	07	120S	150E	4300750309	Federal	GW	APD	PRICKLY PEAR
PRICKLY PEAR UF 16A-17D-12-15	17	120S	150E	4300750310	Federal	GW	APD	PRICKLY PEAR
PRICKLY PEAR UF 6-7D-12-15	07	120S	150E	4300750311	Federal	GW	APD	PRICKLY PEAR
PRICKLY PEAR UF 15A-17D-12-15	17	120S	150E	4300750312	Federal	GW	APD	PRICKLY PEAR
PRICKLY PEAR UF 6A-7D-12-15	07	120S	150E	4300750313	Federal	GW	APD	PRICKLY PEAR
PRICKLY PEAR UF 7A-7D-12-15	07	120S	150E	4300750314	Federal	GW	APD	PRICKLY PEAR
PRICKLY PEAR UF 8A-7D-12-15	07	120S	150E	4300750315	Federal	GW	APD	PRICKLY PEAR
PRICKLY PEAR UF 6X-17D-12-15	17	120S	150E	4300750316	Federal	GW	APD	PRICKLY PEAR
PRICKLY PEAR UF 11A-17D-12-15	17	120S	150E	4300750317	Federal	GW	APD	PRICKLY PEAR
PRICKLY PEAR UF 15B-17D-12-15	17	120S	150E	4300750318	Federal	GW	APD	PRICKLY PEAR
PRICKLY PEAR UF 8A-20D-12-15	20	120S	150E	4300750319	Federal	GW	APD	PRICKLY PEAR
PRICKLY PEAR UF 1-7D-12-15	07	120S	150E	4300750320	Federal	GW	APD	PRICKLY PEAR
PRICKLY PEAR UF 7A-20D-12-15	20	120S	150E	4300750321	Federal	GW	APD	PRICKLY PEAR
PRICKLY PEAR UF 9A-20D-12-15	20	120S	150E	4300750322	Federal	GW	APD	PRICKLY PEAR

UDOGM CHANGE OF OPERATOR WELL LIST

PRICKLY PEAR UF 10A-20D-12-15	20	120S	150E	4300750323		Federal	GW	APD	PRICKLY PEAR
PRICKLY PEAR UF 10-20D-12-15	20	120S	150E	4300750324		Federal	GW	APD	PRICKLY PEAR
PRICKLY PEAR UF 2-7D-12-15	07	120S	150E	4300750325		Federal	GW	APD	PRICKLY PEAR
PRICKLY PEAR UF 14A-20D-12-15	20	120S	150E	4300750326		Federal	GW	APD	PRICKLY PEAR
PRICKLY PEAR UF 16A-20D-12-15	20	120S	150E	4300750327		Federal	GW	APD	PRICKLY PEAR
PRICKLY PEAR UF 15A-20D-12-15	20	120S	150E	4300750328		Federal	GW	APD	PRICKLY PEAR
PRICKLY PEAR UF 8-7D-12-15	07	120S	150E	4300750329		Federal	GW	APD	PRICKLY PEAR
PRICKLY PEAR UF 15-20D-12-15	20	120S	150E	4300750330		Federal	GW	APD	PRICKLY PEAR
PRICKLY PEAR UF 7-7D-12-15	07	120S	150E	4300750331		Federal	GW	APD	PRICKLY PEAR
PRICKLY PEAR UF 6-10D-12-15	09	120S	150E	4300750332		Federal	GW	APD	PRICKLY PEAR
PRICKLY PEAR UF 5A-10D-12-15	09	120S	150E	4300750333		Federal	GW	APD	PRICKLY PEAR
PRICKLY PEAR UF 11A-10D-12-15	09	120S	150E	4300750334		Federal	GW	APD	PRICKLY PEAR
PRICKLY PEAR UF 6A-10D-12-15	09	120S	150E	4300750335		Federal	GW	APD	PRICKLY PEAR
PRICKLY PEAR UF 5-10D-12-15	09	120S	150E	4300750336		Federal	GW	APD	PRICKLY PEAR
PRICKLY PEAR UF 12A-10D-12-15	09	120S	150E	4300750338		Federal	GW	APD	PRICKLY PEAR
PRICKLY PEAR UF 3-10D-12-15	09	120S	150E	4300750339		Federal	GW	APD	PRICKLY PEAR
PRICKLY PEAR UF 4-10D-12-15	09	120S	150E	4300750340		Federal	GW	APD	PRICKLY PEAR
PRICKLY PEAR UF 8-9D-12-15	09	120S	150E	4300750341		Federal	GW	APD	PRICKLY PEAR
PRICKLY PEAR UF 8A-9D-12-15	09	120S	150E	4300750342		Federal	GW	APD	PRICKLY PEAR
PRICKLY PEAR UF 7A-9D-12-15	09	120S	150E	4300750343		Federal	GW	APD	PRICKLY PEAR
PRICKLY PEAR UF 7-9D-12-15	09	120S	150E	4300750344		Federal	GW	APD	PRICKLY PEAR
PRICKLY PEAR UF 1-9D-12-15	09	120S	150E	4300750345		Federal	GW	APD	PRICKLY PEAR
PRICKLY PEAR UF 2-9D-12-15	09	120S	150E	4300750346		Federal	GW	APD	PRICKLY PEAR
PRICKLY PEAR UF 1-24D-12-1	24	120S	150E	4300750348		Federal	GW	APD	PRICKLY PEAR
PRICKLY PEAR UF 9-13D-12-15	13	120S	150E	4300750349		Federal	GW	APD	PRICKLY PEAR
HORSE BENCH FED 4-20D-12-17	19	120S	170E	4300750350		Federal	GW	APD	
Horse Bench Federal 16-18D-12-17	19	120S	170E	4300750351		Federal	GW	APD	
PPU FED 9-34D-12-16	34	120S	160E	4300731430	17225	Federal	GW	OPS	PETERS POINT
PPU FED 15-35D-12-16	35	120S	160E	4300731475	2470	Federal	GW	OPS	PETERS POINT
PETERS POINT U FED 12A-6D-13-17	31	120S	170E	4300750034	2470	Federal	GW	OPS	PETERS POINT
PETERS POINT U FED 11A-31D-12-17	31	120S	170E	4300750036	2470	Federal	GW	OPS	PETERS POINT
PRICKLY PEAR U FED 7-21D-12-15	21	120S	150E	4300750055	14794	Federal	GW	OPS	PRICKLY PEAR
PETERS POINT U FED 9-6D-13-17	06	130S	170E	4300750120	2470	Federal	GW	OPS	PETERS POINT
PETERS POINT U FED 14-6D-13-17	06	130S	170E	4300750121	2470	Federal	GW	OPS	PETERS POINT
PETERS POINT U FED 15-6D-13-17	06	130S	170E	4300750122	2470	Federal	GW	OPS	PETERS POINT
PETERS POINT UF 2-7D-13-17	06	130S	170E	4300750149	2470	Federal	GW	OPS	PETERS POINT
PETERS POINT UF 1-7D-13-17	06	130S	170E	4300750150	2470	Federal	GW	OPS	PETERS POINT
PRICKLY PEAR US 1A-16D-12-15	09	120S	150E	4300750192	14794	State	GW	OPS	PRICKLY PEAR
PRICKLY PEAR US 2A-16D-12-15	09	120S	150E	4300750193	14794	State	GW	OPS	PRICKLY PEAR
PRICKLY PEAR US 2-16D-12-15	09	120S	150E	4300750194	14794	State	GW	OPS	PRICKLY PEAR
PRICKLY PEAR UF 9A-9D-12-15	09	120S	150E	4300750196	14794	Federal	GW	OPS	PRICKLY PEAR
PRICKLY PEAR UF 10-9D-12-15	09	120S	150E	4300750197	14794	Federal	GW	OPS	PRICKLY PEAR
PRICKLY PEAR UF 10A-9D-12-15	09	120S	150E	4300750198	14794	Federal	GW	OPS	PRICKLY PEAR
PRICKLY PEAR UF 14-9D-12-15	09	120S	150E	4300750199	14794	Federal	GW	OPS	PRICKLY PEAR
PRICKLY PEAR UF 14A-9D-12-15	09	120S	150E	4300750200	14794	Federal	GW	OPS	PRICKLY PEAR
PRICKLY PEAR UF 15-9D-12-15	09	120S	150E	4300750201	14794	Federal	GW	OPS	PRICKLY PEAR
PRICKLY PEAR UF 15A-9D-12-15	09	120S	150E	4300750203	14794	Federal	GW	OPS	PRICKLY PEAR
PRICKLY PEAR UF 16A-9D-12-15	09	120S	150E	4300750204	14794	Federal	GW	OPS	PRICKLY PEAR
SHARPLES 1 GOVT PICKRELL	11	120S	150E	4300716045	7030	Federal	GW	P	

UDOGM CHANGE OF OPERATOR WELL LIST

STONE CABIN UNIT 1	13	120S	140E	4300716542	12052 Federal	GW	P	
STONE CABIN FED 1-11	11	120S	140E	4300730014	6046 Federal	GW	P	
STONE CABIN FED 2-B-27	27	120S	150E	4300730018	14794 Federal	GW	P	PRICKLY PEAR
JACK CANYON 101-A	33	120S	160E	4300730049	2455 Federal	GW	P	
PETERS POINT ST 2-2-13-16	02	130S	160E	4300730521	14387 State	GW	P	
PRICKLY PEAR ST 16-15	16	120S	150E	4300730522	14794 State	GW	P	PRICKLY PEAR
PETERS POINT U FED 36-2	36	120S	160E	4300730761	2470 Federal	GW	P	PETERS POINT
PETERS POINT U FED 36-3	36	120S	160E	4300730762	2470 Federal	GW	P	PETERS POINT
PETERS POINT U FED 36-4	36	120S	160E	4300730763	2470 Federal	GW	P	PETERS POINT
PETERS POINT U FED 14-25D-12-16	36	120S	160E	4300730764	2470 Federal	GW	P	PETERS POINT
HUNT RANCH 3-4	03	120S	150E	4300730775	13158 State	GW	P	
PETERS POINT U FED 4-31D-12-17	36	120S	160E	4300730810	2470 Federal	GW	P	PETERS POINT
PETERS POINT U FED 16-26D-12-16	36	120S	160E	4300730812	2470 Federal	GW	P	PETERS POINT
PRICKLY PEAR UNIT 13-4	13	120S	140E	4300730825	14353 Federal	GW	P	
PRICKLY PEAR UNIT 21-2	21	120S	150E	4300730828	14794 Federal	GW	P	PRICKLY PEAR
PETERS POINT U FED 6-7D-13-17	06	130S	170E	4300730859	14692 Federal	GW	P	PETERS POINT
PETERS POINT ST 4-2-13-16	02	130S	160E	4300730866	14386 State	GW	P	
PRICKLY PEAR U ST 13-16	16	120S	150E	4300730933	14794 State	GW	P	PRICKLY PEAR
PRICKLY PEAR U ST 11-16	16	120S	150E	4300730944	14794 State	GW	P	PRICKLY PEAR
PRICKLY PEAR U ST 7-16	16	120S	150E	4300730945	14794 State	GW	P	PRICKLY PEAR
PRICKLY PEAR U FED 7-25	25	120S	150E	4300730954	14794 Federal	GW	P	PRICKLY PEAR
PETERS POINT U FED 16-35	35	120S	160E	4300730965	2470 Federal	GW	P	PETERS POINT
PETERS POINT U FED 11-6-13-17	06	130S	170E	4300730982	2470 Federal	GW	P	PETERS POINT
PETERS POINT U FED 16-6D-13-17	06	130S	170E	4300731004	2470 Federal	GW	P	PETERS POINT
PETERS POINT U FED 16-31D-12-17	06	130S	170E	4300731005	2470 Federal	GW	P	PETERS POINT
PRICKLY PEAR U FED 5-13-12-14	13	120S	140E	4300731008	14897 Federal	GW	P	
PETERS POINT U FED 12-31D-12-17	36	120S	160E	4300731009	2470 Federal	GW	P	PETERS POINT
PETERS POINT U FED 2-36D-12-16	36	120S	160E	4300731010	2470 Federal	GW	P	PETERS POINT
PETERS POINT U FED 9-36-12-16	36	120S	160E	4300731011	2470 Federal	GW	P	PETERS POINT
PRICKLY PEAR U ST 36-06	36	120S	150E	4300731018	14794 State	GW	P	PRICKLY PEAR
PETERS POINT U FED 8-35D-12-16	36	120S	160E	4300731024	2470 Federal	GW	P	PETERS POINT
PETERS POINT U FED 4-12D-13-16	02	130S	160E	4300731049	14692 Federal	GW	P	PETERS POINT
PETERS POINT ST 5-2D-13-16 DEEP	02	130S	160E	4300731056	15909 State	GW	P	
PRICKLY PEAR U FED 13-23-12-15	23	120S	150E	4300731073	14794 Federal	GW	P	PRICKLY PEAR
PRICKLY PEAR U FED 1-27D-12-15	23	120S	150E	4300731074	14794 Federal	GW	P	PRICKLY PEAR
PRICKLY PEAR U FED 3-26D-12-15	23	120S	150E	4300731075	14794 Federal	GW	P	PRICKLY PEAR
PRICKLY PEAR U FED 15-22D-12-15	23	120S	150E	4300731076	14794 Federal	GW	P	PRICKLY PEAR
PRICKLY PEAR U FED 3-28D-12-15	21	120S	150E	4300731121	14794 Federal	GW	P	PRICKLY PEAR
PETERS POINT U FED 2-12D-13-16	06	130S	170E	4300731158	14692 Federal	GW	P	PETERS POINT
PRICKLY PEAR U FED 15-21-12-15	21	120S	150E	4300731164	14794 Federal	GW	P	PRICKLY PEAR
PRICKLY PEAR U FED 7-28D-12-15	21	120S	150E	4300731165	14794 Federal	GW	P	PRICKLY PEAR
PRICKLY PEAR U FED 13-21D-12-15	21	120S	150E	4300731166	14794 Federal	GW	P	PRICKLY PEAR
PETERS POINT U FED 10-36D-12-16	36	120S	160E	4300731174	2470 Federal	GW	P	PETERS POINT
PETERS POINT U FED 12-36D-12-16	36	120S	160E	4300731175	2470 Federal	GW	P	PETERS POINT
PRICKLY PEAR U FED 15-17-12-15	17	120S	150E	4300731183	14794 Federal	GW	P	PRICKLY PEAR
PRICKLY PEAR U FED 11-17D-12-15	17	120S	150E	4300731184	14794 Federal	GW	P	PRICKLY PEAR
PRICKLY PEAR U FED 7-22D-12-15	22	120S	150E	4300731186	14794 Federal	GW	P	PRICKLY PEAR
PRICKLY PEAR U FED 3-22-12-15	22	120S	150E	4300731187	14794 Federal	GW	P	PRICKLY PEAR
PRICKLY PEAR U FED 5-22D-12-15	22	120S	150E	4300731188	14794 Federal	GW	P	PRICKLY PEAR

UDOGM CHANGE OF OPERATOR WELL LIST

PRICKLY PEAR 11-15D-12-15	22	120S	150E	4300731189	14794	Federal	GW	P	PRICKLY PEAR
PRICKLY PEAR U FED 9-18D-12-15	18	120S	150E	4300731192	14794	Federal	GW	P	PRICKLY PEAR
PRICKLY PEAR U FED 15-18-12-15	18	120S	150E	4300731193	14794	Federal	GW	P	PRICKLY PEAR
PRICKLY PEAR U FED 16-27D-12-15	27	120S	150E	4300731194	15569	Federal	GW	P	PRICKLY PEAR
PRICKLY PEAR U FED 12-27D-12-15	27	120S	150E	4300731195	15568	Federal	GW	P	PRICKLY PEAR
PRICKLY PEAR U FED 10-27-12-15	27	120S	150E	4300731196	15570	Federal	GW	P	PRICKLY PEAR
PRICKLY PEAR U FED 9-20D-12-15	20	120S	150E	4300731197	14794	Federal	GW	P	PRICKLY PEAR
PRICKLY PEAR U FED 7-20-12-15	20	120S	150E	4300731198	14794	Federal	GW	P	PRICKLY PEAR
PRICKLY PEAR U FED 1-20-12-15	20	120S	150E	4300731206	14794	Federal	GW	P	PRICKLY PEAR
PRICKLY PEAR U ST 2-36-12-15	36	120S	150E	4300731226	15719	State	GW	P	
PRICKLY PEAR U ST 4-36-12-15	36	120S	150E	4300731227	14794	State	GW	P	PRICKLY PEAR
PRICKLY PEAR U FED 4-27D-12-15	22	120S	150E	4300731237	14794	Federal	GW	P	PRICKLY PEAR
PRICKLY PEAR U FED 13-22-12-15	22	120S	150E	4300731238	14794	Federal	GW	P	PRICKLY PEAR
PRICKLY PEAR U FED 3-27D-12-15	22	120S	150E	4300731239	14794	Federal	GW	P	PRICKLY PEAR
PRICKLY PEAR U ST 9-16-12-15	16	120S	150E	4300731240	14794	State	GW	P	PRICKLY PEAR
PRICKLY PEAR U FED 9-28D-12-15	28	120S	150E	4300731241	16028	Federal	GW	P	PRICKLY PEAR
PRICKLY PEAR U FED 5-27D-12-15	28	120S	150E	4300731242	14794	Federal	GW	P	PRICKLY PEAR
PRICKLY PEAR U FED 1-28-12-15	28	120S	150E	4300731243	14794	Federal	GW	P	PRICKLY PEAR
PRICKLY PEAR U FED 8-28D-12-15	28	120S	150E	4300731244	14794	Federal	GW	P	PRICKLY PEAR
PRICKLY PEAR U ST 1-16-12-15	16	120S	150E	4300731245	14794	State	GW	P	PRICKLY PEAR
PPU FED 11-18D-12-15	18	120S	150E	4300731257	14794	Federal	GW	P	PRICKLY PEAR
PPU FED 11-20D-12-15	20	120S	150E	4300731258	14794	Federal	GW	P	PRICKLY PEAR
PPU FED 4-25D-12-15	25	120S	150E	4300731259	14794	Federal	GW	P	PRICKLY PEAR
PPU FED 12-25D-12-15	25	120S	150E	4300731260	16068	Federal	GW	P	PRICKLY PEAR
PPU FED 15-6D-13-17	06	130S	170E	4300731261	16103	Federal	GW	P	PETERS POINT
PP UF 3-36-12-16	36	120S	160E	4300731271	2470	Federal	GW	P	PETERS POINT
PP UF 6-36-12-16	36	120S	160E	4300731272	2470	Federal	GW	P	PETERS POINT
PPU FED 6-35D-12-16	35	120S	160E	4300731275	2470	Federal	GW	P	PETERS POINT
PPU FED 14-26D-12-16	26	120S	160E	4300731277	2470	Federal	GW	P	PETERS POINT
PPU FED 8-34-12-16	34	120S	160E	4300731279	2470	Federal	GW	P	PETERS POINT
PP ST 8-2D-13-16 (DEEP)	02	130S	160E	4300731280	16069	State	GW	P	
PPU FED 6-34D-12-16	34	120S	160E	4300731281	2470	Federal	GW	P	PETERS POINT
PPU FED 14-26D-12-15	35	120S	150E	4300731282	16224	Federal	GW	P	PRICKLY PEAR
PPU FED 2-35-12-15	35	120S	150E	4300731283	14794	Federal	GW	P	PRICKLY PEAR
PPU FED 10-26D-12-15	35	120S	150E	4300731284	14794	Federal	GW	P	PRICKLY PEAR
PPU FED 9-17-12-15	17	120S	150E	4300731287	14794	Federal	GW	P	PRICKLY PEAR
PPU FED 1-17D-12-15	17	120S	150E	4300731288	14794	Federal	GW	P	PRICKLY PEAR
PPU FED 7-17D-12-15	17	120S	150E	4300731289	14794	Federal	GW	P	PRICKLY PEAR
PPU FED 7-1D-13-16 ULTRA DEEP	06	130S	170E	4300731293	14692	Federal	GW	P	PETERS POINT
PPU FED 1-18D-12-15	18	120S	150E	4300731294	14794	Federal	GW	P	PRICKLY PEAR
PPU FED 7-18D-12-15	18	120S	150E	4300731295	14794	Federal	GW	P	PRICKLY PEAR
PPU FED 5-17D-12-15	18	120S	150E	4300731296	14794	Federal	GW	P	PRICKLY PEAR
PPU FED 10-17D-12-15	17	120S	150E	4300731307	14794	Federal	GW	P	PRICKLY PEAR
PPU FED 8-17D-12-15	17	120S	150E	4300731308	14794	Federal	GW	P	PRICKLY PEAR
PPU FED 12-17D-12-15	17	120S	150E	4300731309	14794	Federal	GW	P	PRICKLY PEAR
PPU FED 13-17D-12-15	17	120S	150E	4300731310	14794	Federal	GW	P	PRICKLY PEAR
PPU FED 14-17D-12-15	17	120S	150E	4300731311	14794	Federal	GW	P	PRICKLY PEAR
PPU FED 16-18D-12-15	17	120S	150E	4300731312	14794	Federal	GW	P	PRICKLY PEAR
PPU FED 8-18D-12-15	18	120S	150E	4300731313	14794	Federal	GW	P	PRICKLY PEAR

UDOGM CHANGE OF OPERATOR WELL LIST

PPU FED 3-18D-12-15	18	120S	150E	4300731314	14794 Federal	GW	P	PRICKLY PEAR
PPU FED 4-18-12-15	18	120S	150E	4300731315	14794 Federal	GW	P	PRICKLY PEAR
PPU FED 5-18D-12-15	18	120S	150E	4300731316	14794 Federal	GW	P	PRICKLY PEAR
PPU FED 6-18D-12-15	18	120S	150E	4300731317	14794 Federal	GW	P	PRICKLY PEAR
PPU FED 16-27-12-16	27	120S	160E	4300731318	2470 Federal	GW	P	PETERS POINT
PPU FED 10-27D-12-16	27	120S	160E	4300731319	2470 Federal	GW	P	PETERS POINT
PPU FED 2-34D-12-16	34	120S	160E	4300731320	2470 Federal	GW	P	PETERS POINT
PPU FED 16-17D-12-15	17	120S	150E	4300731321	14794 Federal	GW	P	PRICKLY PEAR
PPU ST 15-16D-12-15	16	120S	150E	4300731322	14794 State	GW	P	PRICKLY PEAR
PPU ST 16-16D-12-15	16	120S	150E	4300731323	14794 State	GW	P	PRICKLY PEAR
PPU ST 14-16D-12-15	16	120S	150E	4300731324	14794 State	GW	P	PRICKLY PEAR
PPU FED 2-7D-13-17 DEEP	06	130S	170E	4300731326	14692 Federal	GW	P	PETERS POINT
PPU FED 3-21D-12-15	21	120S	150E	4300731328	14794 Federal	GW	P	PRICKLY PEAR
PPU FED 4-21D-12-15	21	120S	150E	4300731329	14794 Federal	GW	P	PRICKLY PEAR
PPU FED 2-35D-12-16	35	120S	160E	4300731345	2470 Federal	GW	P	PETERS POINT
PPU FED 7-35D-12-16	35	120S	160E	4300731346	2470 Federal	GW	P	PETERS POINT
PPU FED 4-35D-12-16	35	120S	160E	4300731347	2470 Federal	GW	P	PETERS POINT
PPU FED 7-36D-12-16	36	120S	160E	4300731348	2470 Federal	GW	P	PETERS POINT
PPU FED 11-36D-12-16	36	120S	160E	4300731349	2470 Federal	GW	P	PETERS POINT
PPU FED 15-25D-12-16	36	120S	160E	4300731351	2470 Federal	GW	P	PETERS POINT
PPU FED 13-25D-12-16	36	120S	160E	4300731352	2470 Federal	GW	P	PETERS POINT
PPU FED 4-36D-12-16	36	120S	160E	4300731353	2470 Federal	GW	P	PETERS POINT
PPU FED 13-15D-12-15	22	120S	150E	4300731358	14794 Federal	GW	P	PRICKLY PEAR
PPU FED 14-15D-12-15	22	120S	150E	4300731359	14794 Federal	GW	P	PRICKLY PEAR
PPU FED 4-22D-12-15	22	120S	150E	4300731360	14794 Federal	GW	P	PRICKLY PEAR
PPU FED 6-22D-12-15	22	120S	150E	4300731361	14794 Federal	GW	P	PRICKLY PEAR
PPU FED 2-28D-12-15	28	120S	150E	4300731362	14794 Federal	GW	P	PRICKLY PEAR
PPU FED 16X-21D-12-15	28	120S	150E	4300731363	14794 Federal	GW	P	PRICKLY PEAR
PPU FED 5A-27D-12-15	28	120S	150E	4300731364	14794 Federal	GW	P	PRICKLY PEAR
PPU FED 1-35D-12-16	35	120S	160E	4300731365	2470 Federal	GW	P	PETERS POINT
PPU FED 1A-28D-12-15	28	120S	150E	4300731368	14794 Federal	GW	P	PRICKLY PEAR
PPU FED 14A-18D-12-15	18	120S	150E	4300731393	14794 Federal	GW	P	PRICKLY PEAR
PPU FED 10-18D-12-15	18	120S	150E	4300731394	14794 Federal	GW	P	PRICKLY PEAR
PPU FED 15A-18D-12-15	18	120S	150E	4300731395	14794 Federal	GW	P	PRICKLY PEAR
PPU FED 16A-18D-12-15	18	120S	150E	4300731396	14794 Federal	GW	P	PRICKLY PEAR
PPU FED 12-22D-12-15	22	120S	150E	4300731398	14794 Federal	GW	P	PRICKLY PEAR
PPU FED 11-22D-12-15	22	120S	150E	4300731399	14794 Federal	GW	P	PRICKLY PEAR
PPU FED 14-22D-12-15	22	120S	150E	4300731400	14794 Federal	GW	P	PRICKLY PEAR
PPU FED 4A-27D-12-15	22	120S	150E	4300731401	14794 Federal	GW	P	PRICKLY PEAR
PPU FED 13-26D-12-16	26	120S	160E	4300731403	2470 Federal	GW	P	PETERS POINT
PPU FED 15-26D-12-16	26	120S	160E	4300731404	2470 Federal	GW	P	PETERS POINT
PPU FED 3-35D-12-16	26	120S	160E	4300731405	2470 Federal	GW	P	PETERS POINT
PPU FED 10-26D-12-16	26	120S	160E	4300731406	2470 Federal	GW	P	PETERS POINT
PPU FED 11-26D-12-16	26	120S	160E	4300731407	2470 Federal	GW	P	PETERS POINT
PPU FED 12-26D-12-16	26	120S	160E	4300731408	2470 Federal	GW	P	PETERS POINT
PPU FED 11-27D-12-16	27	120S	160E	4300731409	2470 Federal	GW	P	PETERS POINT
PPU FED 15-27D-12-16	27	120S	160E	4300731410	2470 Federal	GW	P	PETERS POINT
PPU FED 9-27D-12-16	27	120S	160E	4300731411	2470 Federal	GW	P	PETERS POINT
PPU FED 11-21D-12-15	21	120S	150E	4300731412	14794 Federal	GW	P	PRICKLY PEAR

UDOGM CHANGE OF OPERATOR WELL LIST

PPU FED 6-21D-12-15	21	120S	150E	4300731413	14794 Federal	GW	P	PRICKLY PEAR
PPU FED 12-21D-12-15	21	120S	150E	4300731414	14794 Federal	GW	P	PRICKLY PEAR
PPU FED 8-20D-12-15	20	120S	150E	4300731419	14794 Federal	GW	P	PRICKLY PEAR
PPU FED 1A-20D-12-15	20	120S	150E	4300731420	14794 Federal	GW	P	PRICKLY PEAR
PPU FED 2-20D-12-15	20	120S	150E	4300731421	14794 Federal	GW	P	PRICKLY PEAR
PPU ST 7A-16D-12-15	16	120S	150E	4300731422	14794 State	GW	P	PRICKLY PEAR
PPU ST 6-16D-12-15	16	120S	150E	4300731423	14794 State	GW	P	PRICKLY PEAR
PPU ST 10A-16D-12-15	16	120S	150E	4300731424	14794 State	GW	P	PRICKLY PEAR
PPU ST 3-16D-12-15	16	120S	150E	4300731425	14794 State	GW	P	PRICKLY PEAR
PPU FED 1-34D-12-16	34	120S	160E	4300731427	2470 Federal	GW	P	PETERS POINT
PPU FED 7-34D-12-16	34	120S	160E	4300731428	2470 Federal	GW	P	PETERS POINT
PPU FED 5-35D-12-16	34	120S	160E	4300731429	2470 Federal	GW	P	PETERS POINT
PPU FED 5-21D-12-15	21	120S	150E	4300731451	14794 Federal	GW	P	PRICKLY PEAR
PPU ST 8-16D-12-15	16	120S	150E	4300731455	14794 State	GW	P	PRICKLY PEAR
PPU ST 12-16D-12-15	16	120S	150E	4300731456	14794 State	GW	P	PRICKLY PEAR
PPU ST 12A-16D-12-15	16	120S	150E	4300731457	14794 State	GW	P	PRICKLY PEAR
PPU ST 15A-16D-12-15	16	120S	150E	4300731458	14794 State	GW	P	PRICKLY PEAR
PPU ST 10-16D-12-15	16	120S	150E	4300731459	14794 State	GW	P	PRICKLY PEAR
PPU ST 11A-16D-12-15	16	120S	150E	4300731460	14794 State	GW	P	PRICKLY PEAR
PPU ST 13A-16D-12-15	16	120S	150E	4300731461	14794 State	GW	P	PRICKLY PEAR
PPU FED 3-34D-12-16	34	120S	160E	4300731466	2470 Federal	GW	P	PETERS POINT
PPU FED 5-34D-12-16	34	120S	160E	4300731467	2470 Federal	GW	P	PETERS POINT
PPU FED 4-34D-12-16	34	120S	160E	4300731468	2470 Federal	GW	P	PETERS POINT
PPU FED 10-7D-12-15	07	120S	150E	4300731470	14794 Federal	GW	P	PRICKLY PEAR
PPU FED 15-7D-12-15	07	120S	150E	4300731471	14794 Federal	GW	P	PRICKLY PEAR
PPU FED 9-7D-12-15	07	120S	150E	4300731472	14794 Federal	GW	P	PRICKLY PEAR
PPU FED 16-7D-12-15	07	120S	150E	4300731473	14794 Federal	GW	P	PRICKLY PEAR
PPU FED 10-35D-12-16	35	120S	160E	4300731474	2470 Federal	GW	P	PETERS POINT
PPU FED 9-35D-12-16	35	120S	160E	4300731476	2470 Federal	GW	P	PETERS POINT
PPU ST 6A-16D-12-15	16	120S	150E	4300731477	14794 State	GW	P	PRICKLY PEAR
PPU ST 4-16D-12-15	16	120S	150E	4300731478	14794 State	GW	P	PRICKLY PEAR
PPU ST 4A-16D-12-15	16	120S	150E	4300731479	14794 State	GW	P	PRICKLY PEAR
PPU ST 5A-16D-12-15	16	120S	150E	4300731480	14794 State	GW	P	PRICKLY PEAR
PPU ST 3A-16D-12-15	16	120S	150E	4300731481	14794 State	GW	P	PRICKLY PEAR
PPU ST 16A-16D-12-15	16	120S	150E	4300731484	14794 State	GW	P	PRICKLY PEAR
PPU ST 9A-16D-12-15	16	120S	150E	4300731485	14794 State	GW	P	PRICKLY PEAR
PPU ST 16B-16D-12-15	16	120S	150E	4300731514	14794 State	GW	P	PRICKLY PEAR
PPU ST 14B-16D-12-15	16	120S	150E	4300731515	14794 State	GW	P	PRICKLY PEAR
PPU ST 13B-16D-12-15	16	120S	150E	4300731516	14794 State	GW	P	PRICKLY PEAR
PETERS POINT U FED 9-26D-12-16	25	120S	160E	4300750021	2470 Federal	GW	P	PETERS POINT
PETERS POINT U FED 11-25D-12-16	25	120S	160E	4300750022	2470 Federal	GW	P	PETERS POINT
PETERS POINT U FED 10-31D-12-17	31	120S	170E	4300750023	2470 Federal	GW	P	PETERS POINT
PETERS POINT U FED 11-31D-12-17	31	120S	170E	4300750024	2470 Federal	GW	P	PETERS POINT
PETERS POINT U FED 13A-31D-12-17	31	120S	170E	4300750025	2470 Federal	GW	P	PETERS POINT
PETERS POINT U FED 13-31D-12-17	31	120S	170E	4300750026	2470 Federal	GW	P	PETERS POINT
PETERS POINT U FED 14-31D-12-17	31	120S	170E	4300750027	2470 Federal	GW	P	PETERS POINT
PETERS POINT U FED 14A-31D-12-17	31	120S	170E	4300750028	2470 Federal	GW	P	PETERS POINT
PETERS POINT U FED 12-25D-12-16	25	120S	160E	4300750029	2470 Federal	GW	P	PETERS POINT
PETERS POINT U FED 12-6D-13-17	31	120S	170E	4300750033	2470 Federal	GW	P	PETERS POINT

UDOGM CHANGE OF OPERATOR WELL LIST

PETERS POINT U FED 10-25D-12-16	25	120S	160E	4300750035	2470 Federal	GW	P	PETERS POINT
PETERS POINT U FED 13-36D-12-16	36	120S	160E	4300750037	2470 Federal	GW	P	PETERS POINT
PETERS POINT U FED 15-36D-12-16	36	120S	160E	4300750038	2470 Federal	GW	P	PETERS POINT
PETERS POINT U FED 11-1D-13-16	36	120S	160E	4300750039	2470 Federal	GW	P	PETERS POINT
PETERS POINT U FED 12-1D-13-16	36	120S	160E	4300750040	2470 Federal	GW	P	PETERS POINT
PRICKLY PEAR U FED 9-22D-12-15	22	120S	150E	4300750041	14794 Federal	GW	P	PRICKLY PEAR
PRICKLY PEAR U FED 10-22D-12-15	22	120S	150E	4300750042	14794 Federal	GW	P	PRICKLY PEAR
PRICKLY PEAR U FED 16-22D-12-15	22	120S	150E	4300750043	14794 Federal	GW	P	PRICKLY PEAR
PRICKLY PEAR U FED 2-27D-12-15	22	120S	150E	4300750044	14794 Federal	GW	P	PRICKLY PEAR
PRICKLY PEAR U FED 16-15D-12-15	15	120S	150E	4300750045	14794 Federal	GW	P	PRICKLY PEAR
PRICKLY PEAR U FED 15-15D-12-15	15	120S	150E	4300750046	14794 Federal	GW	P	PRICKLY PEAR
PRICKLY PEAR U FED 10-15D-12-15	15	120S	150E	4300750047	14794 Federal	GW	P	PRICKLY PEAR
PRICKLY PEAR U FED 9-15D-12-15	15	120S	150E	4300750048	14794 Federal	GW	P	PRICKLY PEAR
PRICKLY PEAR U FED 11A-15D-12-15	15	120S	150E	4300750049	14794 Federal	GW	P	PRICKLY PEAR
PRICKLY PEAR U FED 1-21D-12-15	21	120S	150E	4300750050	14794 Federal	GW	P	PRICKLY PEAR
PRICKLY PEAR U FED 2-21D-12-15	21	120S	150E	4300750051	14794 Federal	GW	P	PRICKLY PEAR
PRICKLY PEAR U FED 2A-21D-12-15	21	120S	150E	4300750052	14794 Federal	GW	P	PRICKLY PEAR
PRICKLY PEAR U FED 4A-22D-12-15	21	120S	150E	4300750053	14794 Federal	GW	P	PRICKLY PEAR
PRICKLY PEAR U FED 5A-22D-12-15	21	120S	150E	4300750054	14794 Federal	GW	P	PRICKLY PEAR
PRICKLY PEAR U FED 7A-21D-12-15	21	120S	150E	4300750056	14794 Federal	GW	P	PRICKLY PEAR
PRICKLY PEAR U FED 8-21D-12-15	21	120S	150E	4300750057	14794 Federal	GW	P	PRICKLY PEAR
PRICKLY PEAR U FED 8A-21D-12-15	21	120S	150E	4300750058	14794 Federal	GW	P	PRICKLY PEAR
PRICKLY PEAR U FED 16-8D-12-15	08	120S	150E	4300750059	14794 Federal	GW	P	PRICKLY PEAR
PRICKLY PEAR U FED 15-8D-12-15	08	120S	150E	4300750060	14794 Federal	GW	P	PRICKLY PEAR
PRICKLY PEAR U FED 2-17D-12-15	08	120S	150E	4300750061	14794 Federal	GW	P	PRICKLY PEAR
PRICKLY PEAR U FED 1A-17D-12-15	08	120S	150E	4300750062	14794 Federal	GW	P	PRICKLY PEAR
PETERS POINT U FED 3A-34D-12-16	27	120S	160E	4300750063	2470 Federal	GW	P	PETERS POINT
PETERS POINT U FED 4A-34D-12-16	27	120S	160E	4300750064	2470 Federal	GW	P	PETERS POINT
PETERS POINT U FED 12-27D-12-16	27	120S	160E	4300750065	2470 Federal	GW	P	PETERS POINT
PETERS POINT U FED 13-27D-12-16	27	120S	160E	4300750066	2470 Federal	GW	P	PETERS POINT
PETERS POINT U FED 13A-27D-12-16	27	120S	160E	4300750067	2470 Federal	GW	P	PETERS POINT
PETERS POINT U FED 14-27D-12-16	27	120S	160E	4300750068	18204 Federal	GW	P	
PETERS POINT U FED 14A-27D-12-16	27	120S	160E	4300750069	2470 Federal	GW	P	PETERS POINT
PRICKLY PEAR U FED 1-22D-12-15	22	120S	150E	4300750076	14794 Federal	GW	P	PRICKLY PEAR
PRICKLY PEAR U FED 2-22D-12-15	22	120S	150E	4300750077	14794 Federal	GW	P	PRICKLY PEAR
PRICKLY PEAR U FED 8-22D-12-15	22	120S	150E	4300750078	14794 Federal	GW	P	PRICKLY PEAR
PRICKLY PEAR U FED 3-17D-12-15	17	120S	150E	4300750079	14794 Federal	GW	P	PRICKLY PEAR
PRICKLY PEAR U FED 3A-17D-12-15	17	120S	150E	4300750080	14794 Federal	GW	P	PRICKLY PEAR
PRICKLY PEAR U FED 4-17D-12-15	17	120S	150E	4300750081	14794 Federal	GW	P	PRICKLY PEAR
PRICKLY PEAR U FED 4A-17D-12-15	17	120S	150E	4300750082	14794 Federal	GW	P	PRICKLY PEAR
PRICKLY PEAR U FED 5A-17D-12-15	17	120S	150E	4300750083	14794 Federal	GW	P	PRICKLY PEAR
PRICKLY PEAR U FED 6-17D-12-15	17	120S	150E	4300750084	14794 Federal	GW	P	PRICKLY PEAR
PRICKLY PEAR U FED 6A-17D-12-15	17	120S	150E	4300750085	14794 Federal	GW	P	PRICKLY PEAR
PRICKLY PEAR U FED 7A-17D-12-15	17	120S	150E	4300750086	14794 Federal	GW	P	PRICKLY PEAR
PRICKLY PEAR U FED 12A-17D-12-15	17	120S	150E	4300750087	14794 Federal	GW	P	PRICKLY PEAR
PRICKLY PEAR U FED 9-12D-12-14	12	120S	140E	4300750088	14794 Federal	GW	P	PRICKLY PEAR
PRICKLY PEAR U FED 10-12D-12-14	12	120S	140E	4300750089	14794 Federal	GW	P	PRICKLY PEAR
PRICKLY PEAR U FED 15-12D-12-14	12	120S	140E	4300750090	14794 Federal	GW	P	PRICKLY PEAR
PRICKLY PEAR U FED 16-12D-12-14	12	120S	140E	4300750091	14794 Federal	GW	P	PRICKLY PEAR

UDOGM CHANGE OF OPERATOR WELL LIST

PRICKLY PEAR U FED 3-20D-12-15	20	120S	150E	4300750098	14794 Federal	GW	P	PRICKLY PEAR
PRICKLY PEAR U FED 3A-20D-12-15	20	120S	150E	4300750099	14794 Federal	GW	P	PRICKLY PEAR
PRICKLY PEAR U FED 4-20D-12-15	20	120S	150E	4300750100	14794 Federal	GW	P	PRICKLY PEAR
PRICKLY PEAR U FED 4A-20D-12-15	20	120S	150E	4300750101	14794 Federal	GW	P	PRICKLY PEAR
PRICKLY PEAR U FED 5-20D-12-15	20	120S	150E	4300750102	14794 Federal	GW	P	PRICKLY PEAR
PRICKLY PEAR U FED 6-20D-12-15	20	120S	150E	4300750104	14794 Federal	GW	P	PRICKLY PEAR
PRICKLY PEAR U FED 6A-20D-12-15	20	120S	150E	4300750105	14794 Federal	GW	P	PRICKLY PEAR
PRICKLY PEAR U FED 11A-20D-12-15	20	120S	150E	4300750106	14794 Federal	GW	P	PRICKLY PEAR
PRICKLY PEAR U FED 12A-20D-12-15	20	120S	150E	4300750107	14794 Federal	GW	P	PRICKLY PEAR
PETERS POINT U FED 5-31D-12-17	36	120S	160E	4300750109	2470 Federal	GW	P	PETERS POINT
PETERS POINT U FED 6-31D-12-17	36	120S	160E	4300750116	2470 Federal	GW	P	PETERS POINT
PETERS POINT U FED 9X-36D-12-16	36	120S	160E	4300750117	2470 Federal	GW	P	PETERS POINT
PETERS POINT U FED 1-36D-12-16	36	120S	160E	4300750118	2470 Federal	GW	P	PETERS POINT
PETERS POINT U FED 10-6D-13-17	06	130S	170E	4300750119	2470 Federal	GW	P	PETERS POINT
PETERS POINT U FED 15-31D-12-17	06	130S	170E	4300750123	2470 Federal	GW	P	PETERS POINT
PRICKLY PEAR UF 7A-18D-12-15	17	120S	150E	4300750136	14794 Federal	GW	P	PRICKLY PEAR
PRICKLY PEAR UF 8A-18D-12-15	17	120S	150E	4300750137	14794 Federal	GW	P	PRICKLY PEAR
PRICKLY PEAR UF 9A-18D-12-15	17	120S	150E	4300750138	14794 Federal	GW	P	PRICKLY PEAR
PRICKLY PEAR UF 12-20D-12-15	20	120S	150E	4300750139	14794 Federal	GW	P	PRICKLY PEAR
PRICKLY PEAR UF 16A-8D-12-15	08	120S	150E	4300750140	14794 Federal	GW	P	PRICKLY PEAR
PRICKLY PEAR UF 15A-8D-12-15	08	120S	150E	4300750141	14794 Federal	GW	P	PRICKLY PEAR
PRICKLY PEAR UF 13A-9D-12-15	08	120S	150E	4300750142	14794 Federal	GW	P	PRICKLY PEAR
PRICKLY PEAR UF 13-9D-12-15	08	120S	150E	4300750143	14794 Federal	GW	P	PRICKLY PEAR
PRICKLY PEAR UF 12-9D-12-15	08	120S	150E	4300750144	14794 Federal	GW	P	PRICKLY PEAR
PRICKLY PEAR UF 10-8D-12-15	08	120S	150E	4300750145	14794 Federal	GW	P	PRICKLY PEAR
PRICKLY PEAR UF 9-8D-12-15	08	120S	150E	4300750146	14794 Federal	GW	P	PRICKLY PEAR
PRICKLY PEAR UF 2A-17D-12-15	08	120S	150E	4300750147	14794 Federal	GW	P	PRICKLY PEAR
PETERS POINT UF 12-5D-13-17	06	130S	170E	4300750151	2470 Federal	GW	P	PETERS POINT
PETERS POINT UF 13-5D-13-17	06	130S	170E	4300750152	2470 Federal	GW	P	PETERS POINT
PETERS POINT UF 13-30D-12-17	30	120S	170E	4300750153	18347 Federal	GW	P	PETERS POINT
PETERS POINT UF 14-30D-12-17	30	120S	170E	4300750154	18350 Federal	GW	P	PETERS POINT
PETERS POINT UF 12-30D-12-17	30	120S	170E	4300750155	18346 Federal	GW	P	PETERS POINT
PETERS POINT UF 11-30D-12-17	30	120S	170E	4300750156	18348 Federal	GW	P	PETERS POINT
PETERS POINT UF 3-31D-12-17	30	120S	170E	4300750157	2470 Federal	GW	P	PETERS POINT
PETERS POINT UF 2-31D-12-17	30	120S	170E	4300750158	18349 Federal	GW	P	PETERS POINT
PETERS POINT UF 16-25D-12-16	30	120S	170E	4300750159	2470 Federal	GW	P	PETERS POINT
PETERS POINT UF 9-25D-12-16	30	120S	170E	4300750160	2470 Federal	GW	P	PETERS POINT
PRICKLY PEAR UF 1A-22D-12-15	22	120S	150E	4300750171	14794 Federal	GW	P	PRICKLY PEAR
PRICKLY PEAR UF 6A-22D-12-15	22	120S	150E	4300750173	14794 Federal	GW	P	PRICKLY PEAR
PRICKLY PEAR UF 7A-22D-12-15	22	120S	150E	4300750174	14794 Federal	GW	P	PRICKLY PEAR
PRICKLY PEAR UF 8A-22D-12-15	22	120S	150E	4300750175	14794 Federal	GW	P	PRICKLY PEAR
PRICKLY PEAR UF 14B-15D-12-15	22	120S	150E	4300750176	14794 Federal	GW	P	PRICKLY PEAR
PRICKLY PEAR UF 9-9D-12-15	09	120S	150E	4300750195	14794 Federal	GW	P	PRICKLY PEAR
PRICKLY PEAR UF 16-9D-12-15	09	120S	150E	4300750202	14794 Federal	GW	P	PRICKLY PEAR
PRICKLY PEAR UF 8-14D-12-15	14	120S	150E	4300750216	18289 Federal	GW	P	PRICKLY PEAR
PRICKLY PEAR UF 15-14D-12-15	14	120S	150E	4300750221	18290 Federal	GW	P	PRICKLY PEAR
PETERS POINT UF 7X-36D-12-16	36	120S	160E	4300750231	2470 Federal	GW	P	PETERS POINT
PETERS POINT UF 8-36D-12-16	36	120S	160E	4300750232	2470 Federal	GW	P	PETERS POINT
PETERS POINT ST 6-2D-13-16	02	130S	160E	4300731017	14472 State	D	PA	

UDOGM CHANGE OF OPERATOR WELL LIST

PTS 33-36 STATE	36	110S	140E	4301330486	6190 State	GW	PA	ARGYLE
PRICKLY PEAR U FED 10-4	10	120S	140E	4300730823	14462 Federal	GW	S	
PRICKLY PEAR U FASSELIN 5-19-12-15	19	120S	150E	4300730860	14853 Fee	GW	S	
PRICKLY PEAR U ST 5-16	16	120S	150E	4300730943	14794 State	GW	S	PRICKLY PEAR
PRICKLY PEAR U FED 7-33D-12-15	33	120S	150E	4300730985	14771 Federal	GW	S	
PETERS POINT ST 8-2D-13-16	02	130S	160E	4300731016	14471 State	GW	S	
PPU FED 4-35D-12-15	35	120S	150E	4300731285	16223 Federal	GW	S	PRICKLY PEAR
PPU FED 5-36D-12-16	36	120S	160E	4300731350	2470 Federal	GW	S	PETERS POINT
PRICKLY PEAR U FED 5A-20D-12-15	20	120S	150E	4300750103	14794 Federal	GW	S	PRICKLY PEAR
PRICKLY PEAR U FED 13A-17D-12-15	20	120S	150E	4300750108	14794 Federal	GW	S	PRICKLY PEAR
PRICKLY PEAR UF 2A-22D-12-15	22	120S	150E	4300750172	14794 Federal	GW	S	PRICKLY PEAR