



March 19, 2007

Ms. Diana Whitney
State of Utah
Division of Oil, Gas and Mining
1594 West North Temple, Suite 1210
P.O. Box 145801
Salt Lake City, Utah 84114-5801

RE: Directional Drilling R649-3-11
Peter's Point Unit Federal #6-35D-12-16
Surface: 2044' FNL & 2552' FWL, SENW, 35-T12S-R16E
Bottom Hole: 1980' FNL & 1980' FWL, SENW 35-T12S-R16E
Carbon County, Utah

Dear Ms. Whitney:

Pursuant to the filing of Bill Barrett Corporation's ("BBC") Application for Permit to Drill ("APD") regarding the above referenced well, we are hereby submitting this letter in accordance with Oil & Gas Conservation Rule R649-3-11 pertaining to the "Exception to Location and Siting of Wells."

- The above-mentioned proposed location is within the Peter's Point Unit Area;
- BBC is permitting this well as a directional well to ensure that it is the 460 feet from the nearest lease boundary;
- BBC hereby certifies that it is the sole working interest owner within 460 feet of the entire directional well bore.

Based on the information provided, BBC requests that the permit be granted pursuant to R649-3-11. If you should have any questions or need further information, please contact me at 303-312-8129.

Sincerely,

A handwritten signature in black ink, appearing to read 'Doug Gundry-White', written over a white background.

Doug Gundry-White
Senior Landman

RECEIVED

MAR 23 2007

DIV. OF OIL, GAS & MINING

1099 18TH STREET
SUITE 2300
DENVER, CO 80202
P 303.293.9100
F 303.291.0420

**BBC
CONFIDENTIAL**

UNITED STATES
DEPARTMENT OF THE INTERIOR
BUREAU OF LAND MANAGEMENT

APPLICATION FOR PERMIT TO DRILL OR REENTER

1a. Type of work: <input checked="" type="checkbox"/> DRILL <input type="checkbox"/> REENTER		5. Lease Serial No. UTSL-071595
1b. Type of Well: <input type="checkbox"/> Oil Well <input checked="" type="checkbox"/> Gas Well <input type="checkbox"/> Other <input checked="" type="checkbox"/> Single Zone <input type="checkbox"/> Multiple Zone		6. If Indian, Allottee or Tribe Name n/a
2. Name of Operator BILL BARRETT CORPORATION		7. If Unit or CA Agreement, Name and No. Peter's Point Unit/UTU-063014
3a. Address 1099 18th Street, Suite 2300 Denver CO 80202		8. Lease Name and Well No. Peter's Point Unit Fed #6-35D-12-16
3b. Phone No. (include area code) (303) 312-8134		9. API Well No. pending 43-007-31275
4. Location of Well (Report location clearly and in accordance with any State requirements. *) At surface SENW, 2044' FNL & 2552' FWL At proposed prod. zone SENW, 1980' FNL & 1980' FWL		10. Field and Pool, or Exploratory Peter's Point/Wasatch-Mesaverde
14. Distance in miles and direction from nearest town or post office* approximately 50 miles from Myton, Utah		11. Sec., T. R. M. or Blk. and Survey or Area Sec. 35, T12S-R16E
15. Distance from proposed* location to nearest property or lease line, ft. (Also to nearest drig. unit line, if any) 88' SHL, 660' BHL	16. No. of acres in lease 640.27	12. County or Parish Carbon
17. Spacing Unit dedicated to this well 160 acres	13. State UT	
18. Distance from proposed location* to nearest well, drilling, completed, applied for, on this lease, ft. 6494' SH, 6000' BH	19. Proposed Depth 7300'	20. BLM/BIA Bond No. on file Nationwide Bond #WYB000040
21. Elevations (Show whether DF, KDB, RT, GL, etc.) 6862' ungraded ground	22. Approximate date work will start* 06/07/2007	23. Estimated duration 45 days

24. Attachments

The following, completed in accordance with the requirements of Onshore Oil and Gas Order No.1, shall be attached to this form:

- | | |
|---|--|
| 1. Well plat certified by a registered surveyor. | 4. Bond to cover the operations unless covered by an existing bond on file (see item 20 above). |
| 2. A Drilling Plan. | 5. Operator certification |
| 3. A Surface Use Plan (if the location is on National Forest System Lands, the SUPO shall be filed with the appropriate Forest Service Office). | 6. Such other site specific information and/or plans as may be required by the authorized officer. |

25. Signature <i>Tracey Fallang</i>	Name (Printed/Typed) Tracey Fallang	Date 03/19/2007
Title Environmental/Regulatory Analyst		
Approved by (Signature) <i>Bradley G. Hill</i>	Name (Printed/Typed) BRADLEY G. HILL	Date 04-05-07
Title Officer ENVIRONMENTAL MANAGER		

Application approval does not warrant or certify that the applicant holds legal or equitable title to those rights in the subject lease which would entitle the applicant to conduct operations thereon.


Conditions of approval, if any, are attached.

Title 18 U.S.C. Section 1001 and Title 43 U.S.C. Section 1212, make it a crime for any person knowingly and willfully to make to any department or agency of the United States any false, fictitious or fraudulent statements or representations as to any matter within its jurisdiction.

*(Instructions on page 2)


Surf
577891X
4398188Y
39.731910
-110.091077

BHU
577716X
4398206Y
39.732093
-110.093115

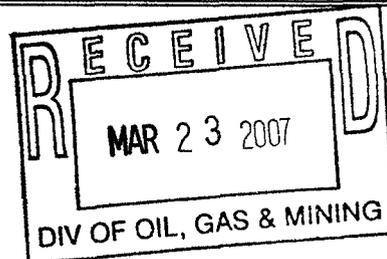

Federal Approval of this Action is Necessary

T12S, R16E, S.L.B.&M.

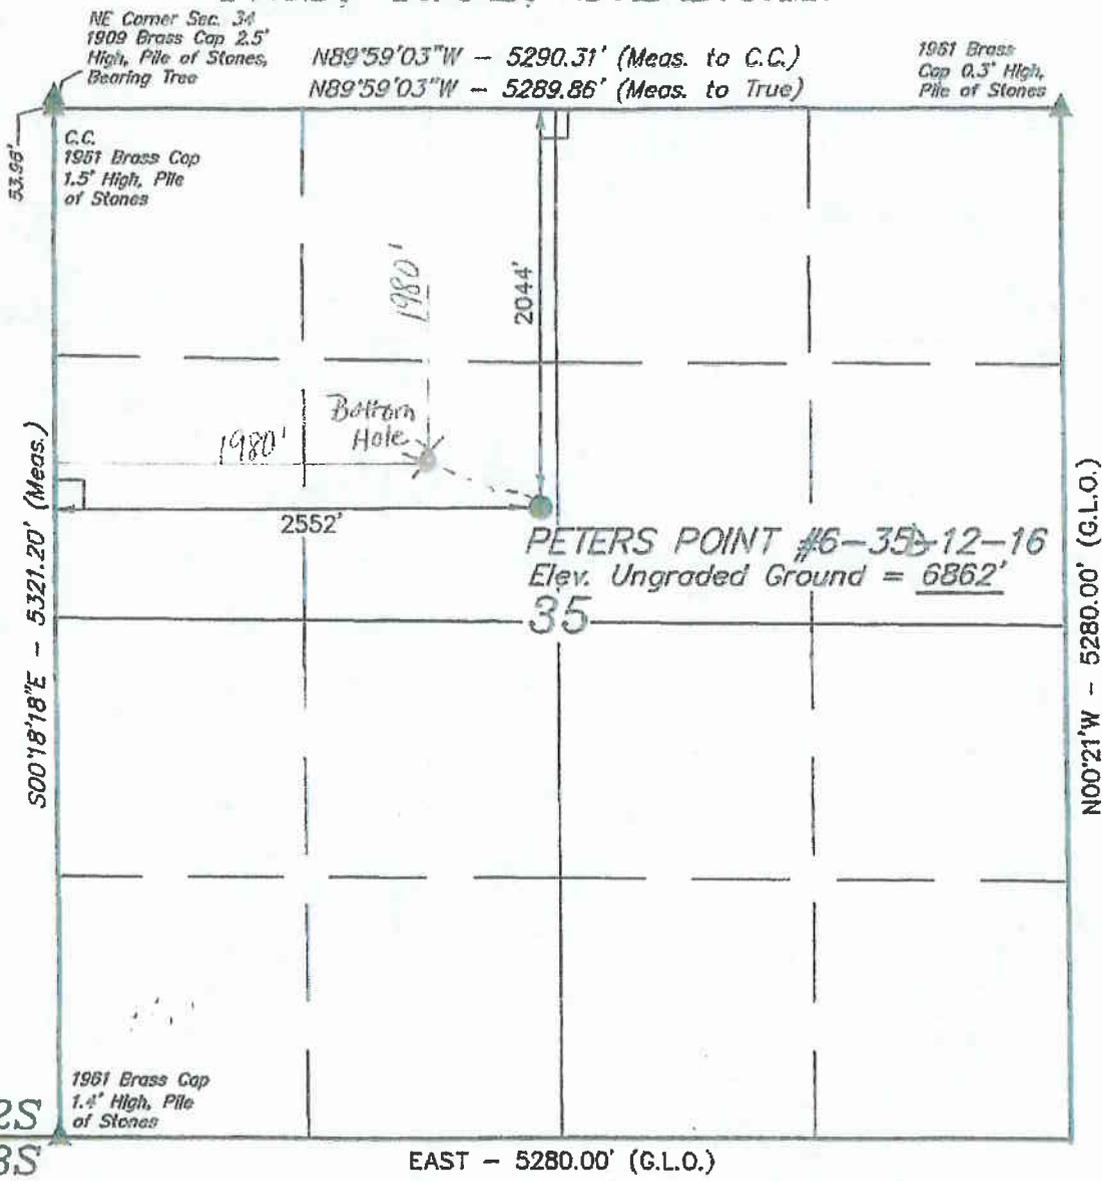


BILL BARRETT CORPORATION
 Well location, PETERS POINT #6-35-12-16
 located as shown in the SE 1/4 NW 1/4 of
 Section 35, T12S, R16E, S.L.B.&M. Carbon
 County, Utah.

BASIS OF ELEVATION

COTTON TRIANGULATION STATION LOCATED IN THE NW 1/4 OF SECTION 31, T12S, R16E, S.L.B.&M. TAKEN FROM THE TWIN HOLLOW QUADRANGLE, UTAH, CARBON COUNTY, 7.5 MINUTE SERIES (TOPOGRAPHICAL MAP) PUBLISHED BY THE UNITED STATES DEPARTMENT OF THE INTERIOR, GEOLOGICAL SURVEY. SAID ELEVATION IS MARKED AS BEING 7386 FEET.


BASIS OF BEARINGS

BASIS OF BEARINGS IS A G.P.S. OBSERVATION.

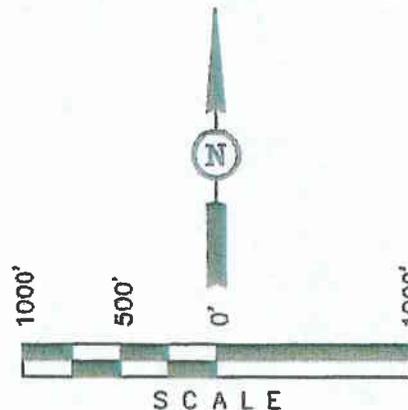

CERTIFICATE

THIS IS TO CERTIFY THAT THE ABOVE PLAT WAS PREPARED FROM FIELD NOTES OF ACTUAL SURVEYS MADE BY ME OR UNDER MY SUPERVISION AND THAT THE SAME ARE TRUE AND CORRECT TO THE BEST OF MY KNOWLEDGE AND BELIEF.

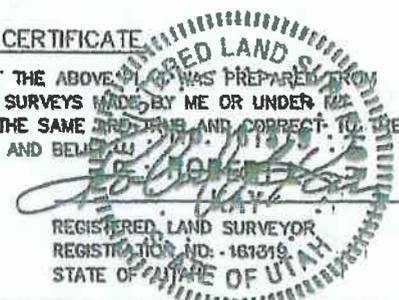

UINTAH ENGINEERING & LAND SURVEYING
 86 SOUTH 200 EAST - VERNAL, UTAH 84078
 (435) 789-1017

LEGEND:	(NAD 83)
— = 90° SYMBOL	LATITUDE = 39°43'54.90" (39.731917)
● = PROPOSED WELL HEAD.	LONGITUDE = 110°05'30.72" (110.091867)
□ = SECTION CORNERS LOCATED.	(NAD 27)
	LATITUDE = 39°43'55.03" (39.731953)
	LONGITUDE = 110°05'28.17" (110.091158)

SCALE 1" = 1000'	DATE SURVEYED: 01-24-06	DATE DRAWN: 02-10-06
PARTY D.R. A.H. S.L.	REFERENCES G.L.O. PLAT	
WEATHER COOL	FILE BILL BARRETT CORPORATION	

HAZARDOUS MATERIAL DECLARATION

FOR WELL NO. PETER'S POINT UNIT FEDERAL #6-35D-12-16
LEASE NO. UTSL 071595

Bill Barrett Corporation guarantees that during the drilling and completion of the above referenced well, we will not use, produce, or store, transport or dispose 10,000# annually of any of the hazardous chemicals contained in the Environmental Protection Agency's consolidated list of chemicals subject to reporting under Title III Super Amendments and Reauthorization Act (SARA) of 1986.

Bill Barrett Corporation guarantees that during the drilling and completion of the above referenced well, we will use, produce, store, transport, or dispose less than the threshold planning quantity (TPQ) of any extremely hazardous substances as defined in 40 CFR 355.

DRILLING PROGRAM

BILL BARRETT CORPORATION

Peter's Point Unit Federal #6-35D-12-16

SENW, 2044' FNL, 2552' FWL, Section 35, T12S-R16E (surface)
 SENW, 1980' FNL, 1980' FWL, Section 35, T12S-R16E (bottom hole)
 Carbon County, Utah

1 - 3. Estimated Tops of Geological Markers and Formations Expected to Contain Water, Oil and Gas and Other Minerals

<u>Formation</u>	<u>Depth - MD</u>	<u>Depth - TVD</u>
Green River	Surface	Surface
Wasatch	2905'	2855'
North Horn	4742'	4675'
Dark Canyon	6322'	6255'
Price River	6522'	6455'
TD	7300'	7300'

PROSPECTIVE PAY

*Members of the Mesaverde formation and Wasatch (inclusive of the North Horn) are primary objectives for oil/gas.

4. Casing Program

<u>Hole Size</u>	<u>SETTING DEPTH</u>		<u>Casing Size</u>	<u>Casing Weight</u>	<u>Casing Grade</u>	<u>Thread</u>	<u>Condition</u>
	<u>(FROM)</u>	<u>(TO)</u>					
12 ¼"	surface	1,000'	9 5/8"	36#	J or K 55	ST&C	New
7 7/8"	surface	7,300'	5 ½"	17#	N-80	LT&C	New

Note: Pending evaluation of anticipated stress on the production casing, BBC may use 5 ½", 20# P-110 LT&C production casing instead of the 17# N-80. BBC is also evaluating the benefit of using 4-1/2", 11.6#, I-80, LT&C production casing and wishes to have that option approved in this APD. The 4-1/2" casing design sheet is included in this package. Cement volumes would be adjusted accordingly.

5. Cementing Program

9 5/8" Surface Casing	Approximately 240 sx Halliburton Light Premium with additives mixed at 12.7 ppg (yield = 1.85 ft ³ /sx) and 170 sx Premium cement with additives mixed at 15.8 ppg (yield = 1.16 ft ³ /sx) circulated to surface with 100% excess
5 ½" Production Casing	Approximately 730 sx 50/50 Poz Premium cement with additives mixed at 13.4 ppg (yield = 1.49 ft ³ /sx). Top of cement to be determined by log and sample evaluation; estimated TOC 2500'.

Note: Actual volumes to be calculated from caliper log.

6. **Mud Program**

<u>Interval</u>	<u>Weight</u>	<u>Viscosity</u>	<u>Fluid Loss (API filtrate)</u>	<u>Remarks</u>
0 - 40'	8.3 - 8.6	27 - 40	--	Native Spud Mud
40' - 1000'	8.3 - 8.6	27 - 40	15 cc or less	Native/Gel/Lime
1000' - TD	8.6 - 9.5	38 - 46	15 cc or less	LSND/DAP
Note: Sufficient mud materials to maintain mud properties, control lost circulation and to contain "kicks" will be available at wellsite. BBC may require minor amounts of diesel to be added to its fluid system in order to reduce tork and drag.				

7. **BOP and Pressure Containment Data**

<u>Depth Intervals</u>	<u>BOP Equipment</u>
0 - 1000'	No pressure control required
1000' - TD	11" 3000# Ram Type BOP 11" 3000# Annular BOP
- Drilling spool to accommodate choke and kill lines;	
- Ancillary and choke manifold to be rated @ 3000 psi;	
- Ancillary equipment and choke manifold rated at 3,000#. All BOP and BOPE tests will be in accordance with the requirements of onshore Order No. 2;	
- The BLM and the State of Utah Division of Oil, Gas and Mining will be notified 24 hours in advance of all BOP pressure tests.	
- BOP hand wheels may be underneath the sub-structure of the rig if the drilling rig used is set up to operate most efficiently in this manner.	

8. **Auxiliary Equipment**

- a) Upper kelly cock; lower Kelly cock will be installed while drilling
- b) Inside BOP or stab-in valve (available on rig floor)
- c) Safety valve(s) and subs to fit all string connections in use
- d) Mud monitoring will be visually observed

9. **Testing, Logging and Core Programs**

Cores	None anticipated;
Testing	None anticipated; drill stem tests may be run on shows of interest;
Sampling	30' to 50' samples; surface casing to TD. Preserve samples all show intervals;
Surveys	Run every 1000' and on trips, slope only;
Logging	DIL-GR-SP, FDC-CNL-GR-CAL-Pe-Microlog, Sonic-GR, all TD to surface.

Bill Barrett Corporation
Drilling Program
Peter's Point Unit Federal #6-35D-12-16
Carbon County, Utah

10. Anticipated Abnormal Pressures or Temperatures

No abnormal pressures or temperatures or other hazards are anticipated.

Maximum anticipated bottom hole pressure equals approximately 3606 psi* and maximum anticipated surface pressure equals approximately 2000 psi** (bottom hole pressure minus the pressure of a partially evacuated hole calculated at 0.22 psi/foot).

*Max Mud Wt x 0.052 x TD = A (bottom hole pressure)

**Maximum surface pressure = A - (0.22 x TD)

11. Drilling Schedule

Location Construction: June 7, 2007
Spud: June 15, 2007
Duration: 15 days drilling time
30 days completion time

Well name:	Utah: West Tavaputs Field
Operator:	Bill Barrett
String type:	Surface
Location:	Carbon County, UT

Design parameters:

Collapse

Mud weight: 9.50 ppg

Design is based on evacuated pipe.

Minimum design factors:

Collapse:

Design factor 1.125

Environment:

H2S considered? No

Surface temperature: 75.00 °F

Bottom hole temperature: 89 °F

Temperature gradient: 1.40 °F/100ft

Minimum section length: 1,000 ft

Burst:

Design factor 1.00

Cement top: Surface

Burst

Max anticipated surface

pressure: 2,735 psi

Internal gradient: 0.22 psi/ft

Calculated BHP 2,955 psi

Annular backup: 9.50 ppg

Tension:

8 Round STC: 1.80 (J)

8 Round LTC: 1.80 (J)

Buttress: 1.80 (J)

Premium: 1.80 (J)

Body yield: 1.80 (B)

Tension is based on buoyed weight.

Neutral point: 859 ft

Non-directional string.

Re subsequent strings:

Next setting depth: 10,000 ft

Next mud weight: 9.500 ppg

Next setting BHP: 4,935 psi

Fracture mud wt: 10.000 ppg

Fracture depth: 10,000 ft

Injection pressure 5,195 psi

Run Seq	Segment Length (ft)	Size (In)	Nominal Weight (lbs/ft)	Grade	End Finish	True Vert Depth (ft)	Measured Depth (ft)	Drift Diameter (In)	Internal Capacity (ft ³)
1	1000	9.625	36.00	J/K-55	ST&C	1000	1000	8.796	71.2
Run Seq	Collapse Length (psi)	Collapse Strength (psi)	Collapse Design Factor	Burst Load (psi)	Burst Strength (psi)	Burst Design Factor	Tension Load (Kips)	Tension Strength (Kips)	Tension Design Factor
1	493	2020	4.094	2735	3520	1.29	31	453	14.64 J

Prepared Dominic Spencer
by: Bill Barrett

Phone: (303) 312-8143
FAX: (303) 312-8195

Date: August 1, 2003
Denver, Colorado

Remarks:

Collapse is based on a vertical depth of 1000 ft, a mud weight of 9.5 ppg. The casing is considered to be evacuated for collapse purposes.
Collapse strength is based on the Westcott, Dunlop & Kemler method of biaxial correction for tension.

Burst strength is not adjusted for tension.

Engineering responsibility for use of this design will be that of the purchaser.

Well name:	Utah: West Tavaputs
Operator:	Bill Barrett
String type:	Production
Location:	Carbon County, UT

Design parameters:

Collapse

Mud weight: 9.50 ppg

Design is based on evacuated pipe.

Minimum design factors:

Collapse:

Design factor 1.125

Environment:

H2S considered? No

Surface temperature: 75.00 °F

Bottom hole temperature: 215 °F

Temperature gradient: 1.40 °F/100ft

Minimum section length: 1,500 ft

Burst:

Design factor 1.00

Cement top: 2,375 ft

Burst

Max anticipated surface

pressure: 4,705 psi

Internal gradient: 0.02 psi/ft

Calculated BHP 4,935 psi

Annular backup: 9.50 ppg

Tension:

8 Round STC: 1.80 (J)

8 Round LTC: 1.80 (J)

Buttress: 1.80 (J)

Premium: 1.80 (J)

Body yield: 1.80 (B)

Non-directional string.

Tension is based on buoyed weight.

Neutral point: 8,559 ft

Run Seq	Segment Length (ft)	Size (in)	Nominal Weight (lbs/ft)	Grade	End Finish	True Vert Depth (ft)	Measured Depth (ft)	Drift Diameter (in)	Internal Capacity (ft ³)
1	10000	5.5	17.00	N-80	LT&C	10000	10000	4.767	344.6
Run Seq	Collapse Load (psi)	Collapse Strength (psi)	Collapse Design Factor	Burst Load (psi)	Burst Strength (psi)	Burst Design Factor	Tension Load (Kips)	Tension Strength (Kips)	Tension Design Factor
1	4935	6290	1.275	4705	7740	1.65	146	348	2.39 J

Prepared Dominic Spencer
by: Bill Barrett

Phone: (303) 312-8143
FAX: (303) 312-8195

Date: August 1, 2003
Denver, Colorado

Remarks:

Collapse is based on a vertical depth of 10000 ft, a mud weight of 9.5 ppg. The casing is considered to be evacuated for collapse purposes. Collapse strength is based on the Westcott, Dunlop & Kemler method of biaxial correction for tension.

Burst strength is not adjusted for tension.

Engineering responsibility for use of this design will be that of the purchaser.

Well name:	West Tavaputs General
Operator:	Bill Barrett
String type:	Production
Location:	Carbon County, Utah

Design parameters:

Collapse

Mud weight: 9.50 ppg

Design is based on evacuated pipe.

Burst

Max anticipated surface

pressure: 2,226 psi

Internal gradient: 0.22 psi/ft

Calculated BHP 4,016 psi

No backup mud specified.

Minimum design factors:

Collapse:

Design factor 1.125

Burst:

Design factor 1.00

Tension:

8 Round STC: 1.80 (J)

8 Round LTC: 1.80 (J)

Buttress: 1.60 (J)

Premium: 1.50 (J)

Body yield: 1.50 (B)

Tension is based on buoyed weight.

Neutral point: 7,560 ft

Environment:

H2S considered? No

Surface temperature: 75.00 °F

Bottom hole temperature: 189 °F

Temperature gradient: 1.40 °F/100ft

Minimum section length: 1,500 ft

Cement top: 2,500 ft

Directional Info - Build & Drop

Kick-off point 1000 ft

Departure at shoe: 2165 ft

Maximum dogleg: 2 °/100ft

Inclination at shoe: 0 °

Run Seq	Segment Length (ft)	Size (in)	Nominal Weight (lbs/ft)	Grade	End Finish	True Vert Depth (ft)	Measured Depth (ft)	Drift Diameter (in)	Internal Capacity (ft³)
1	8730	5.5	20.00	P-110	LT&C	8138	8730	4.653	353.3
Run Seq	Collapse Load (psi)	Collapse Strength (psi)	Collapse Design Factor	Burst Load (psi)	Burst Strength (psi)	Burst Design Factor	Tension Load (Kips)	Tension Strength (Kips)	Tension Design Factor
1	4016	11100	2.764	4016	12630	3.14	139	548	3.93 J

Prepared Dominic Spencer
by: Bill Barrett Corporation

Phone: (303) 312-8143
FAX: (303) 312-8195

Date: August 25, 2004
Denver, Colorado

Remarks:

Collapse is based on a vertical depth of 8138 ft, a mud weight of 9.5 ppg. The casing is considered to be evacuated for collapse purposes. Collapse strength is based on the Westcott, Dunlop & Kemler method of biaxial correction for tension.

Burst strength is not adjusted for tension.

Collapse strength is (biaxially) derated for doglegs in directional wells by multiplying the tensile stress by the cross section area to calculate a tensile load which is added to the axial load.

Engineering responsibility for use of this design will be that of the purchaser.

Well name:

West Tavaputs General

Operator: **Bill Barrett Corporation**

String type: **Production**

Design parameters:

Collapse

Mud weight: 9.50 ppg

Design is based on evacuated pipe.

Burst

Max anticipated surface

pressure: 2,735 psi

Internal gradient: 0.22 psi/ft

Calculated BHP 4,935 psi

No backup mud specified.

Minimum design factors:

Collapse:

Design factor 1.125

Burst:

Design factor 1.00

Tension:

8 Round STC: 1.80 (J)

8 Round LTC: 1.80 (J)

Buttress: 1.80 (J)

Premium: 1.80 (J)

Body yield: 1.80 (B)

Tension is based on buoyed weight.

Neutral point: 8,580 ft

Environment:

H2S considered? No

Surface temperature: 60.00 °F

Bottom hole temperature: 200 °F

Temperature gradient: 1.40 °F/100ft

Minimum section length: 1,500 ft

Cement top: 2,500 ft

Non-directional string.

Run Seq	Segment Length (ft)	Size (in)	Nominal Weight (lbs/ft)	Grade	End Finish	True Vert Depth (ft)	Measured Depth (ft)	Drift Diameter (in)	Internal Capacity (ft ³)
1	10000	4.5	11.60	I-80	LT&C	10000	10000	3.875	231.8

Run Seq	Collapse Load (psi)	Collapse Strength (psi)	Collapse Design Factor	Burst Load (psi)	Burst Strength (psi)	Burst Design Factor	Tension Load (Kips)	Tension Strength (Kips)	Tension Design Factor
1	4935	6350	1.287	4935	7780	1.58	100	223	2.24 J

Prepared Dominic Spencer
by: Bill Barrett

Phone: (303) 312-8143
FAX: (303) 312-8195

Date: December 13, 2005
Denver, Colorado

Remarks:

Collapse is based on a vertical depth of 10000 ft, a mud weight of 9.5 ppg. The casing is considered to be evacuated for collapse purposes.

Collapse strength is based on the Westcott, Dunlop & Kemler method of biaxial correction for tension.

Burst strength is not adjusted for tension.

PRESSURE CONTROL EQUIPMENT – Schematic Attached

A. Type: Eleven (11) Inch Double Gate Hydraulic BOP with Eleven (11) Inch Annular Preventer. The blow out preventer will be equipped as follows:

1. One (1) blind ram (above).
2. One (1) pipe ram (below).
3. Drilling spool with two (2) side outlets (choke side 3-inch minimum, kill side 2-inch minimum).
4. 3-inch diameter choke line.
5. Two (2) choke line valves (3-inch minimum).
6. Kill line (2-inch minimum).
7. Two (2) chokes.
8. Two (2) kill line valves, one of which shall be a check valve (2-inch minimum).
9. Upper kelly cock valve with handles available.
10. Safety valve(s) & subs to fit all drill string connections in use.
11. Pressure gauge on choke manifold.
12. Fill-up line above the uppermost preventer.

B. Pressure Rating: 3,000 psi

C. Testing Procedure:

Annular Preventer

At a minimum, the Annular Preventer will be pressure tested to 50% of the rated working pressure for a period of ten (10) minutes or until provisions of the test are met, whichever is longer.

At a minimum the above pressure test will be performed:

1. When the annular preventer is initially installed;
2. Whenever any seal subject to test pressure is broken;
3. Following related repairs; and
4. At thirty (30) day intervals.

In addition, the Annular Preventer will be functionally operated at least weekly.

Blow-Out Preventer

At a minimum, the BOP, choke manifold, and related equipment will be pressure tested to the approved working pressure of the BOP stack (if isolated from the surface casing by a test plug) or to 70% of the internal yield strength of the surface casing (if the BOP is not isolated from the casing by a test plug). Pressure will be

maintained for a period of at least ten (10) minutes or until the requirements of the test are met, whichever is longer.

At a minimum, the above pressure test will be performed:

1. When the BOP is initially installed;
2. Whenever any seal subject to test pressure is broken;
3. Following related repairs; and
4. At thirty (30) day intervals.

In addition the pipe and blind rams will be activated each trip, but not more than once each day. All BOP drills and tests will be recorded in the IADC driller's log.

D. Choke Manifold Equipment:

All choke lines will be straight lines unless turns use tee blocks or are targeted with running tees, and will be anchored to prevent whip and vibration.

E. Accumulator:

The accumulator will have sufficient capacity to open the hydraulically-controlled choke line valve (if so equipped), close all rams plus the annular preventer, and retain a minimum of 200 psi above precharge on the closing manifold without the use of closing unit pumps. The fluid reservoir capacity will be double the usable fluid volume of the accumulator system capacity and the fluid level of the reservoir will be maintained at the manufacturer's recommendations.

The BOP system will have two (2) independent power sources to close the preventers. Nitrogen bottles (3 minimum) will be one (1) of these independent power sources and will maintain a charge equal to the manufacturer's specifications.

The accumulator precharge pressure test will be conducted prior to connecting the closing unit to the BOP stack and at least once every six (6) months thereafter. The accumulator pressure will be corrected if the measured precharge pressure is found to be above or below the maximum or minimum limits specified in the *Onshore Oil & Gas Order Number 2*.

A manual locking device (i.e. hand wheels) or automatic locking device will be installed on all systems of 2M or greater. A valve will be installed in the closing line as close as possible to the annular preventer to act as a locking device. This valve will be maintained in the open position and will be closed only when the power source for the accumulator is inoperative.

Remote controls shall be readily accessible to the driller. Remote controls for all 3M or greater systems will be capable of closing all preventers. Remote controls for 5M or greater systems will be capable of both opening and closing all preventers. Master controls will be at the accumulator and will be capable of opening and closing all preventers and the choke line valve (if so equipped).


F. Miscellaneous Information:

The Blow-Out Preventer and related pressure control equipment will be installed, tested and maintained in compliance with the specifications in and requirements of *Onshore Oil & Gas Order Number 2*. The choke manifold will be located outside the rig sub-structure. The hydraulic BOP closing unit will be located at least twenty-five (25) feet from the well head but readily accessible to the driller. Exact locations and configurations of the hydraulic BOP closing unit will depend upon the particular rig contracted to drill this hole.

A flare line will be installed after the choke manifold, extending 125 feet (minimum) from the center of the drill hole to a separate flare pit.


BILL BARRETT CORPORATION

TYPICAL 3,000 p.s.i. BLOWOUT PREVENTER

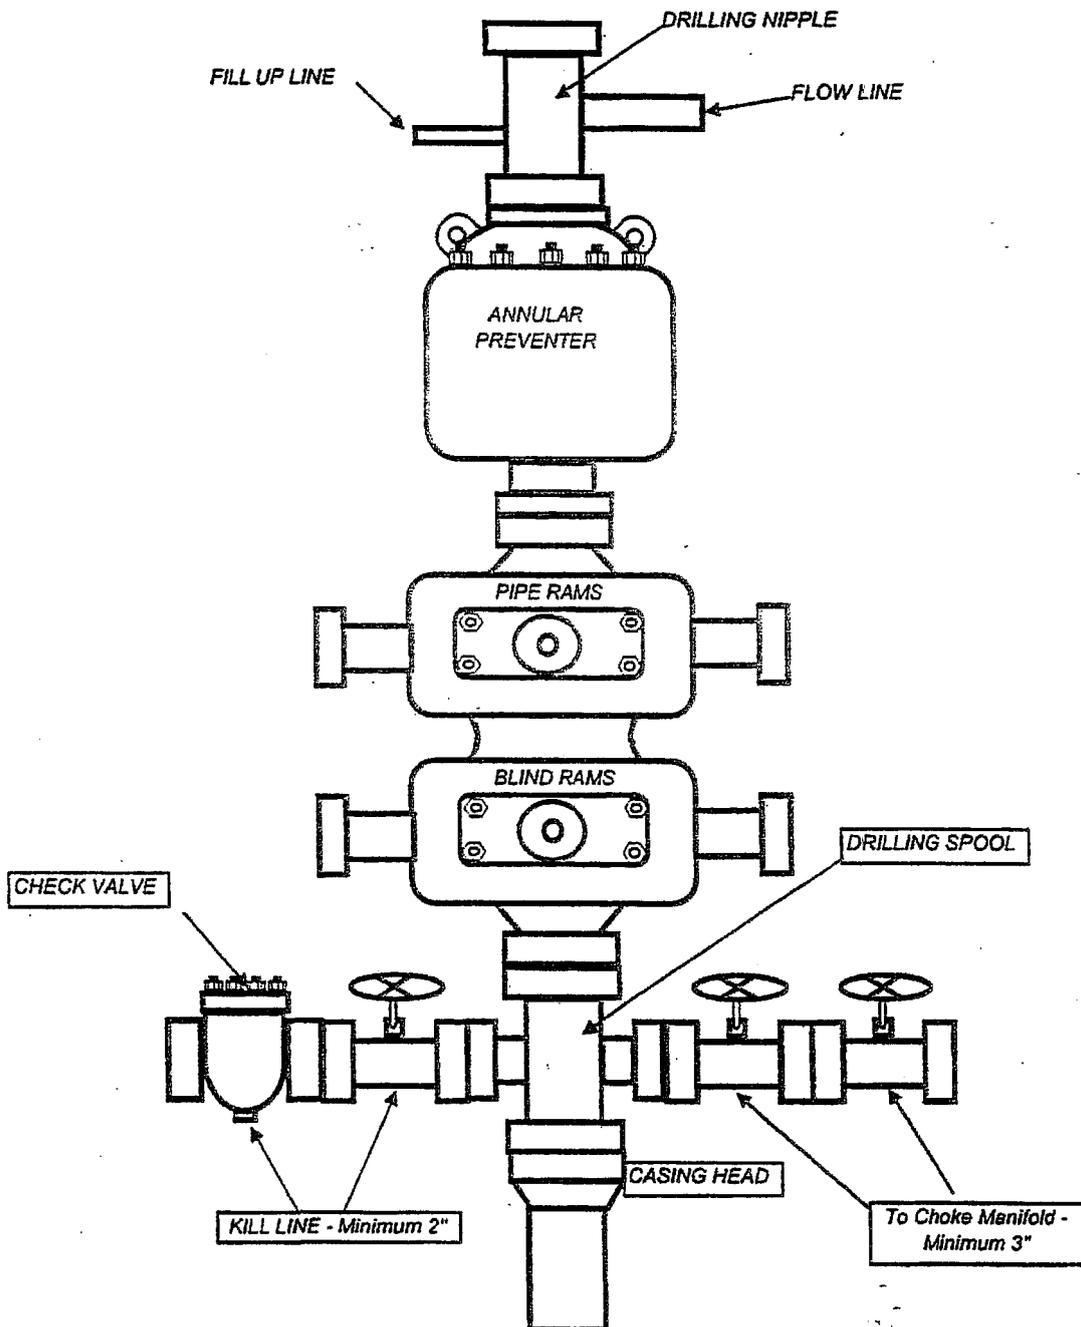

BILL BARRETT CORPORATION

TYPICAL 3,000 p.s.i. CHOKE MANIFOLD

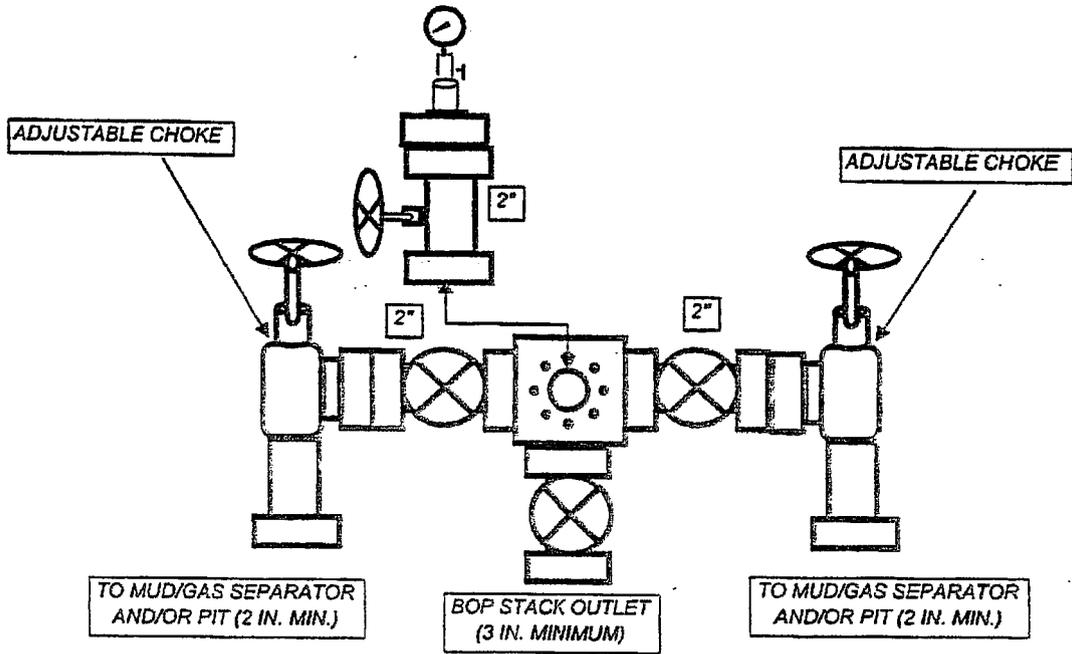



PRICKLY PEAR #6-35D-12-16
 SEC 35 T12S R16E
 2044' FNL, 2552' FEL
 CARBON COUNTY, UTAH

SECTION DETAILS


Sec	MD	Inc	Azi	TVD	+N/-S	+E/-W	DLeg	TFace	VSec	Target
1	0.00	0.00	276.40	0.00	0.00	0.00	0.00	0.00	0.00	
2	1060.00	0.00	276.40	1060.00	0.00	0.00	0.00	0.00	0.00	
3	1665.94	15.15	276.40	1658.91	8.87	-79.14	2.50	276.40	79.64	
4	3057.20	15.15	276.40	3001.82	49.37	-440.45	0.00	0.00	443.20	
5	4067.10	0.00	276.40	4000.00	64.16	-572.35	1.50	180.00	575.93	
6	7172.10	0.00	276.40	7105.00	64.16	-572.35	0.00	276.40	575.93	PBHL

WELL DETAILS

Name	+N/-S	+E/-W	Northing	Easting	Latitude	Longitude	Slot
PETER'S PT #6-35D-12-16	0.00	0.00	7074207.96	2036410.25	39°43'54.900N	110°05'30.720W	N/A

ASSUMED 15' KB ELEVATION

KB ELEVATION: 6875.50'
 GR ELEVATION: 6860.50'

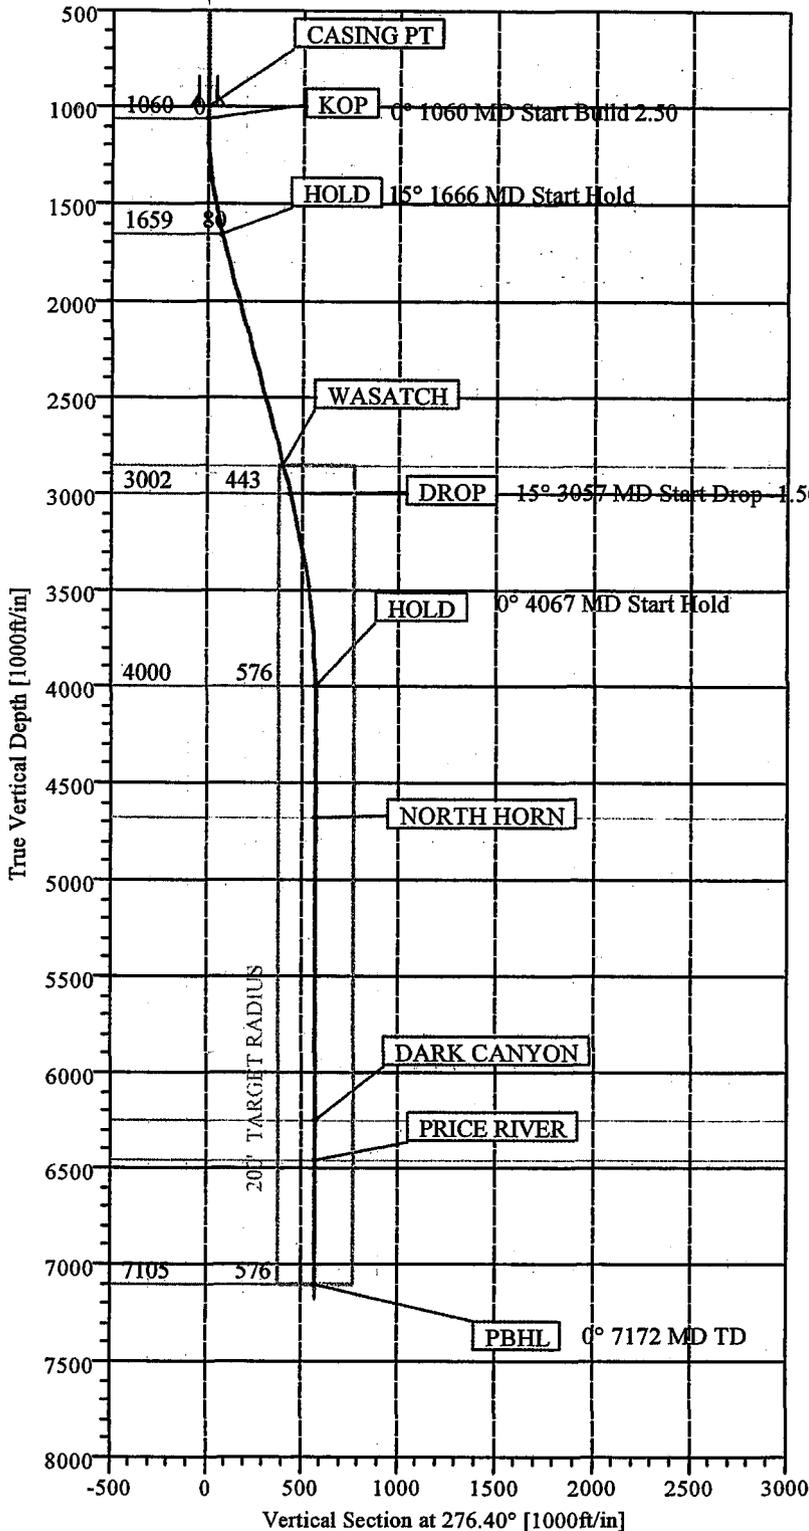

SITE DETAILS

PETER'S PT #6-35D-12-16
 2044' FNL, 2552' FWL

Site Centre Latitude: 39°43'54.900N
 Longitude: 110°05'30.720W

Ground Level: 6860.50
 Positional Uncertainty: 0.00
 Convergence: 0.90


Azimuths to True North
 Magnetic North: 11.84°

Magnetic Field
 Strength: 52563nT
 Dip Angle: 65.66°
 Date: 3/15/2007
 Model: bggm2006

TOTAL CORRECTION TO TRUE NORTH: 11.84°

FORMATION TOP DETAILS

No.	TVDPath	MDPath	Formation
1	2855.00	2905.09	WASATCH
2	4675.00	4742.10	NORTH HORN
3	6255.00	6322.10	DARK CANYON
4	6455.00	6522.10	PRICE RIVER

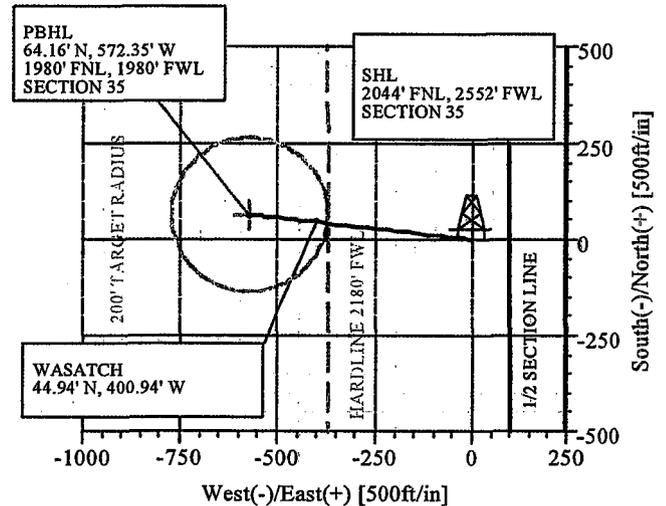

Weatherford®

Plan: Plan #1 (PETER'S PT #6-35D-12-16/1)

Created By: ROBERT H. SCOTT

Date: 3/15/2007

WEATHERFORD DRILLING SERVICES

WELL PLAN REPORT

Company: BILL BARRETT CORP Field: CARBON COUNTY, UTAH Site: PETER'S PT #6-35D-12-16 Well: PETER'S PT #6-35D-12-16 Wellpath: 1	Date: 3/15/2007 Co-ordinate(N/E) Reference: Well: PETER'S PT #6-35D-12-16, True North Vertical (TVD) Reference: SITE 6875.5 Section (VS) Reference: Well (0.00N,0.00E,276.40Azi) Survey Calculation Method: Minimum Curvature Db: Sybase
--	---

Plan: Plan #1	Date Composed: 3/15/2007
Principal: Yes	Version: 1
	Tied-to: From Surface

Field: CARBON COUNTY, UTAH		
Map System: US State Plane Coordinate System 1983	Map Zone: Utah, Central Zone	
Geo Datum: GRS 1980	Coordinate System: Well Centre	
Sys Datum: Mean Sea Level	Geomagnetic Model: bggm2006	

Well: PETER'S PT #6-35D-12-16	Slot Name:
Well Position: +N/-S 0.00 ft Northing: 7074207.96 ft	Latitude: 39 43 54.900 N
+E/-W 0.00 ft Easting: 2036410.25 ft	Longitude: 110 5 30.720 W
Position Uncertainty: 0.00 ft	

Wellpath: 1	Drilled From: Surface
Current Datum: SITE	Tie-on Depth: 0.00 ft
Magnetic Data: 3/15/2007	Above System Datum: Mean Sea Level
Field Strength: 52563 nT	Declination: 11.84 deg
Vertical Section: Depth From (TVD) ft	Mag Dip Angle: 65.66 deg
	+N/-S +E/-W Direction
	ft ft deg
0.00	0.00 0.00 276.40

Site: PETER'S PT #6-35D-12-16		
2044' FNL, 2552' FWL		
Site Position:	Northing: 7074207.96 ft	
From: Geographic	Longitude: 110 5 30.720 W	
Position Uncertainty: 0.00 ft	North Reference: True	
Ground Level: 6860.50 ft	Grid Convergence: 0.90 deg	

Plan Section Information										
MD ft	Incl deg	Azim deg	TVD ft	+N/-S ft	+E/-W ft	DLS deg/100ft	Build deg/100ft	Turn deg/100ft	TFO deg	Target
0.00	0.00	276.40	0.00	0.00	0.00	0.00	0.00	0.00	0.00	
1060.00	0.00	276.40	1060.00	0.00	0.00	0.00	0.00	0.00	0.00	
1665.94	15.15	276.40	1658.91	8.87	-79.14	2.50	2.50	0.00	276.40	
3057.20	15.15	276.40	3001.82	49.37	-440.45	0.00	0.00	0.00	0.00	
4067.10	0.00	276.40	4000.00	64.16	-572.35	1.50	-1.50	0.00	180.00	
7172.10	0.00	276.40	7105.00	64.16	-572.35	0.00	0.00	0.00	276.40	PBHL

Survey										
MD ft	Incl deg	Azim deg	TVD ft	N/S ft	E/W ft	VS ft	DLS deg/100ft	Build deg/100ft	Turn deg/100ft	Comment
1060.00	0.00	276.40	1060.00	0.00	0.00	0.00	0.00	0.00	0.00	KOP
1160.00	2.50	276.40	1159.97	0.24	-2.17	2.18	2.50	2.50	0.00	
1260.00	5.00	276.40	1259.75	0.97	-8.67	8.72	2.50	2.50	0.00	
1360.00	7.50	276.40	1359.14	2.18	-19.48	19.61	2.50	2.50	0.00	
1460.00	10.00	276.40	1457.97	3.88	-34.60	34.82	2.50	2.50	0.00	
1560.00	12.50	276.40	1556.04	6.05	-53.99	54.33	2.50	2.50	0.00	
1660.00	15.00	276.40	1653.17	8.70	-77.61	78.09	2.50	2.50	0.00	
1665.94	15.15	276.40	1658.91	8.87	-79.14	79.64	2.50	2.50	0.00	HOLD
1760.00	15.15	276.40	1749.70	11.61	-103.57	104.22	0.00	0.00	0.00	
1860.00	15.15	276.40	1846.22	14.52	-129.54	130.35	0.00	0.00	0.00	
1960.00	15.15	276.40	1942.75	17.43	-155.51	156.48	0.00	0.00	0.00	
2060.00	15.15	276.40	2039.27	20.34	-181.48	182.61	0.00	0.00	0.00	
2160.00	15.15	276.40	2135.80	23.25	-207.45	208.75	0.00	0.00	0.00	
2260.00	15.15	276.40	2232.32	26.17	-233.42	234.88	0.00	0.00	0.00	
2360.00	15.15	276.40	2328.85	29.08	-259.39	261.01	0.00	0.00	0.00	

WEATHERFORD DRILLING SERVICES

WELL PLAN REPORT

Company: BILL BARRETT CORP	Date: 3/15/2007	Time: 17:17:51	Page: 2
Field: CARBON COUNTY, UTAH	Co-ordinate(NE) Reference:	Well: PETER'S PT #6-35D-12-16, True Nort	
Site: PETER'S PT #6-35D-12-16	Vertical (TVD) Reference:	SITE 6875.5	
Well: PETER'S PT #6-35D-12-16	Section (VS) Reference:	Well (0.00N,0.00E,276.40Azi)	
Wellpath: 1	Survey Calculation Method:	Minimum Curvature	Db: Sybase

Survey

MD ft	Incl deg	Azim deg	TVD ft	N/S ft	E/W ft	VS ft	DLS deg/100ft	Build deg/100ft	Turn deg/100ft	Comment
2460.00	15.15	276.40	2425.37	31.99	-285.36	287.14	0.00	0.00	0.00	
2560.00	15.15	276.40	2521.90	34.90	-311.33	313.28	0.00	0.00	0.00	
2660.00	15.15	276.40	2618.42	37.81	-337.29	339.41	0.00	0.00	0.00	
2760.00	15.15	276.40	2714.95	40.72	-363.26	365.54	0.00	0.00	0.00	
2860.00	15.15	276.40	2811.47	43.63	-389.23	391.67	0.00	0.00	0.00	
2905.09	15.15	276.40	2855.00	44.94	-400.94	403.46	0.00	0.00	0.00	WASATCH
2960.00	15.15	276.40	2908.00	46.54	-415.20	417.80	0.00	0.00	0.00	
3057.20	15.15	276.40	3001.82	49.37	-440.45	443.20	0.00	0.00	0.00	DROP
3060.00	15.11	276.40	3004.52	49.45	-441.17	443.94	1.50	-1.50	0.00	
3160.00	13.61	276.40	3101.40	52.22	-465.81	468.73	1.50	-1.50	0.00	
3260.00	12.11	276.40	3198.89	54.69	-487.92	490.98	1.50	-1.50	0.00	
3360.00	10.61	276.40	3296.93	56.89	-507.49	510.67	1.50	-1.50	0.00	
3460.00	9.11	276.40	3395.45	58.79	-524.50	527.79	1.50	-1.50	0.00	
3560.00	7.61	276.40	3494.38	60.41	-538.95	542.32	1.50	-1.50	0.00	
3660.00	6.11	276.40	3593.67	61.74	-550.81	554.26	1.50	-1.50	0.00	
3760.00	4.61	276.40	3693.23	62.78	-560.09	563.60	1.50	-1.50	0.00	
3860.00	3.11	276.40	3793.00	63.53	-566.77	570.32	1.50	-1.50	0.00	
3960.00	1.61	276.40	3892.91	63.99	-570.86	574.43	1.50	-1.50	0.00	
4060.00	0.11	276.40	3992.90	64.16	-572.34	575.93	1.50	-1.50	0.00	
4067.10	0.00	276.40	4000.00	64.16	-572.35	575.93	1.50	-1.50	0.00	HOLD
4160.00	0.00	276.40	4092.90	64.16	-572.35	575.93	0.00	0.00	0.00	
4260.00	0.00	276.40	4192.90	64.16	-572.35	575.93	0.00	0.00	0.00	
4360.00	0.00	276.40	4292.90	64.16	-572.35	575.93	0.00	0.00	0.00	
4460.00	0.00	276.40	4392.90	64.16	-572.35	575.93	0.00	0.00	0.00	
4560.00	0.00	276.40	4492.90	64.16	-572.35	575.93	0.00	0.00	0.00	
4660.00	0.00	276.40	4592.90	64.16	-572.35	575.93	0.00	0.00	0.00	
4742.10	0.00	276.40	4675.00	64.16	-572.35	575.93	0.00	0.00	0.00	NORTH HORN
4760.00	0.00	276.40	4692.90	64.16	-572.35	575.93	0.00	0.00	0.00	
4860.00	0.00	276.40	4792.90	64.16	-572.35	575.93	0.00	0.00	0.00	
4960.00	0.00	276.40	4892.90	64.16	-572.35	575.93	0.00	0.00	0.00	
5060.00	0.00	276.40	4992.90	64.16	-572.35	575.93	0.00	0.00	0.00	
5160.00	0.00	276.40	5092.90	64.16	-572.35	575.93	0.00	0.00	0.00	
5260.00	0.00	276.40	5192.90	64.16	-572.35	575.93	0.00	0.00	0.00	
5360.00	0.00	276.40	5292.90	64.16	-572.35	575.93	0.00	0.00	0.00	
5460.00	0.00	276.40	5392.90	64.16	-572.35	575.93	0.00	0.00	0.00	
5560.00	0.00	276.40	5492.90	64.16	-572.35	575.93	0.00	0.00	0.00	
5660.00	0.00	276.40	5592.90	64.16	-572.35	575.93	0.00	0.00	0.00	
5760.00	0.00	276.40	5692.90	64.16	-572.35	575.93	0.00	0.00	0.00	
5860.00	0.00	276.40	5792.90	64.16	-572.35	575.93	0.00	0.00	0.00	
5960.00	0.00	276.40	5892.90	64.16	-572.35	575.93	0.00	0.00	0.00	
6060.00	0.00	276.40	5992.90	64.16	-572.35	575.93	0.00	0.00	0.00	
6160.00	0.00	276.40	6092.90	64.16	-572.35	575.93	0.00	0.00	0.00	
6260.00	0.00	276.40	6192.90	64.16	-572.35	575.93	0.00	0.00	0.00	
6322.10	0.00	276.40	6255.00	64.16	-572.35	575.93	0.00	0.00	0.00	DARK CANYON
6360.00	0.00	276.40	6292.90	64.16	-572.35	575.93	0.00	0.00	0.00	
6460.00	0.00	276.40	6392.90	64.16	-572.35	575.93	0.00	0.00	0.00	
6522.10	0.00	276.40	6455.00	64.16	-572.35	575.93	0.00	0.00	0.00	PRICE RIVER
6560.00	0.00	276.40	6492.90	64.16	-572.35	575.93	0.00	0.00	0.00	
6660.00	0.00	276.40	6592.90	64.16	-572.35	575.93	0.00	0.00	0.00	
6760.00	0.00	276.40	6692.90	64.16	-572.35	575.93	0.00	0.00	0.00	
6860.00	0.00	276.40	6792.90	64.16	-572.35	575.93	0.00	0.00	0.00	
6960.00	0.00	276.40	6892.90	64.16	-572.35	575.93	0.00	0.00	0.00	
7060.00	0.00	276.40	6992.90	64.16	-572.35	575.93	0.00	0.00	0.00	

WEATHERFORD DRILLING SERVICES

WELL PLAN REPORT

Company: BILL BARRETT CORP Field: CARBON COUNTY, UTAH Site: PETER'S PT #6-35D-12-16 Well: PETER'S PT #6-35D-12-16 Wellpath: 1	Date: 3/15/2007 Co-ordinate(NE) Reference: Vertical (TVD) Reference: Section (VS) Reference: Survey Calculation Method:	Time: 17:17:51 Well: PETER'S PT #6-35D-12-16, True Nort SITE 6875.5 Well (0.00N,0.00E,276.40Azi) Minimum Curvature	Page: 3 Db: Sybase
--	--	---	-------------------------------------

Survey

MD ft	Incl deg	Azim deg	TVD ft	N/S ft	E/W ft	VS ft	DLS deg/100ft	Build deg/100ft	Turn deg/100ft	Comment
7160.00	0.00	276.40	7092.90	64.16	-572.35	575.93	0.00	0.00	0.00	
7172.10	0.00	276.40	7105.00	64.16	-572.35	575.93	0.00	0.00	0.00	PBHL

Targets

Name	Description Dip.	Dir.	TVD ft	+N/-S ft	+E/-W ft	Map Northing ft	Map Easting ft	← Latitude →		← Longitude →					
								Deg	Min	Sec	Deg	Min	Sec		
PBHL			7105.00	64.16	-572.35	7074263.10	2035836.96	39	43	55.534	N	110	5	38.047	W
-Circle (Radius: 200)															
-Plan hit target															

Annotation

MD ft	TVD ft	
1060.00	1060.00	KOP
1665.94	1658.91	HOLD
3057.20	3001.82	DROP
4067.10	4000.00	HOLD
7172.10	7105.00	PBHL

Formations

MD ft	TVD ft	Formations	Lithology	Dip Angle deg	Dip Direction deg
2905.09	2855.00	WASATCH		0.00	0.00
4742.10	4675.00	NORTH HORN		0.00	0.00
6322.10	6255.00	DARK CANYON		0.00	0.00
6522.10	6455.00	PRICE RIVER		0.00	0.00

Casing Points

MD ft	TVD ft	Diameter in	Hole Size in	Name
1000.00	1000.00	0.000	0.000	CASING PT



Bill Barrett Corporation

NINE MILE CEMENT VOLUMES

Well Name: **Peter's Point 6-35D-12-16**

Surface Hole Data:

Total Depth:	1,000'
Top of Cement:	0'
OD of Hole:	12.250"
OD of Casing:	9.625"

Calculated Data:

Lead Volume:	219.2	ft ³
Lead Fill:	700'	
Tail Volume:	94.0	ft ³
Tail Fill:	300'	

Cement Data:

Lead Yield:	1.85	ft ³ /sk
Tail Yield:	1.16	ft ³ /sk
% Excess:	100%	

Calculated # of Sacks:

# SK's Lead:	240
# SK's Tail:	170

Production Hole Data:

Total Depth:	7,300'
Top of Cement:	2,500'
OD of Hole:	7.875"
OD of Casing:	5.500"

Calculated Data:

Lead Volume:	831.6	ft ³
Lead Fill:	4,800'	

Cement Data:

Lead Yield:	1.49	ft ³ /sk
% Excess:	30%	

Calculated # of Sacks:

# SK's Lead:	730
--------------	-----

Peter's Point 6-35D-12-16 Proposed Cementing Program

<u>Job Recommendation</u>	<u>Surface Casing</u>
Lead Cement - (700' - 0')	
Halliburton Light Premium	Fluid Weight: 12.7 lbm/gal
2.0% Calcium Chloride	Slurry Yield: 1.85 ft ³ /sk
0.125 lbm/sk Ploy-E-Flake	Total Mixing Fluid: 9.9 Gal/sk
	Top of Fluid: 0'
	Calculated Fill: 700'
	Volume: 78.09 bbl
	Proposed Sacks: 240 sks
Tail Cement - (1000' - 700')	
Premium Cement	Fluid Weight: 15.8 lbm/gal
94 lbm/sk Premium Cement	Slurry Yield: 1.16 ft ³ /sk
2.0% Calcium Chloride	Total Mixing Fluid: 4.97 Gal/sk
0.125 lbm/sk Ploy-E-Flake	Top of Fluid: 700'
	Calculated Fill: 300'
	Volume: 33.47 bbl
	Proposed Sacks: 170 sks

<u>Job Recommendation</u>	<u>Production Casing</u>
Lead Cement - (7300' - 2500')	
50/50 Poz Premium	Fluid Weight: 13.4 lbm/gal
3.0 % KCL	Slurry Yield: 1.49 ft ³ /sk
0.75% Halad®-322	Total Mixing Fluid: 7.06 Gal/sk
3.0 lbm/sk Silicalite Compacted	Top of Fluid: 2,500'
0.2% FWCA	Calculated Fill: 4,800'
0.125 lbm/sk Poly-E-Flake	Volume: 192.54 bbl
1.0 lbm/sk Granulite TR 1/4	Proposed Sacks: 730 sks

SURFACE USE PLAN

BILL BARRETT CORPORATION

Peter's Point Unit Federal #6-35D-12-16

SENW, 2044' FNL, 2552' FWL, Section 35, T12S-R16E (surface)

SENW, 1980' FNL, 1980' FWL, Section 35, T12S-R16E (bottom hole)

The onsite for this location was conducted on 11/21/2006.

The dirt contractor will be provided with an approved copy of the surface use plan of operations before initiating construction.

1. Existing Roads:

- A. The proposed well site is located approximately 50 miles from Myton, Utah. Maps reflecting directions to the proposed well site are included (see Topographic maps A and B).
- B. The use of roads under State and County Road Department maintenance is necessary to access the Peter's Point Unit. However, an encroachment permit is not anticipated since no upgrades to the State or County road systems are proposed at this time.
- C. All existing roads will be maintained and kept in good repair during all phases of operation.
- D. Vehicle operators will obey posted speed restrictions and observe safe speeds commensurate with road and weather conditions.
- E. Since no improvements are anticipated to the State, County or BLM access roads, no topsoil stripping will occur.
- F. An off-lease federal right-of-way for the access road and utility corridor is not anticipated at this time since existing roads are being utilized into the Peter's Point Unit area. All new construction will be within the Unit.

2. Planned Access Road:

- A. From the existing Peter's Point road, an access is proposed trending south approximately 100' to the proposed well site. A road design plan is not anticipated at this time.
- B. The new access road will consist of an 18' travel surface within a 32' temporary disturbance area. The proposed access has been placed to minimize impact to the environment and natural drainage of the area.
- C. BLM approval to construct this new access road is requested with this application.
- D. A maximum grade of 10% will be maintained throughout the project with minimum cuts and fills, as necessary, to access the well.
- E. A turnout is not proposed since the access road is only 100' long and adequate site distance exists in all directions.

Bill Barrett Corporation
Surface Use Plan
Peter's Point Unit Federal #6-35D-12-16
Carbon County, Utah

- F. 18" diameter culverts will be installed as necessary. Adequate drainage structures, where necessary, will be incorporated into the remainder of the road.
- G. No surfacing material will come from Federal or Indian lands. BBC believes adequate gravel material exists in Section 2, T13S-R16E, to accommodate any additional materials needs.
- H. No gates or cattle guards are anticipated at this time.
- I. Surface disturbance and vehicular travel will be limited to the approved location access road. Adequate signs will be posted, as necessary, to warn the public of project related traffic.
- J. All access roads and surface disturbing activities will conform to the appropriate standard, no higher than necessary, to accommodate their intended function adequately as outlined in the Bureau of Land Management and Forest Service publication: Surface Operating Standards for Oil and Gas Exploration and Development, Fourth Edition – 2006.
- K. The operator will be responsible for all maintenance of the access road including drainage structures. It is BBC's intent to maintain the newly constructed access road to this wellsite.

3. Location of Existing Wells:

- A. Following is a list of existing wells within a one-mile radius of the proposed well:

i.	water wells	none
ii.	injection wells	none
iii.	disposal wells	none
iv.	drilling wells	none
v.	temp shut-in wells	one
vi.	producing wells	nine
vii.	abandoned wells	two

- B. Topographic Map C may not include all wells noted in A. above if new wells have been drilled since the date of the plat.

4. Location of Production Facilities:

- A. All permanent above-ground structures will be painted a flat, non-reflective Olive Black to match the standard environmental colors. All facilities will be painted the designated color at the time of installation. Facilities required to comply with the Occupational Safety and Health Act (OSHA) may be excluded.
- B. Site security guidelines identified in 43 CFR 3162.7-5 and Onshore Oil and Gas Order No. 3 will be adhered to.

- C. A gas meter run will be constructed and located on lease within 500 feet of the wellhead. Meter runs will be housed and/or fenced. All gas production and measurement shall comply with the provisions of 43 CFR 3162.7-3, Onshore Oil and Gas Order No. 5, and American Gas Association (AGA) Report No. 3. **Use of an electronic flow meter (EFM) for gas measurement purposes is requested with this application.**
- D. A tank battery(s) will be constructed on this lease; it will be surrounded by a dike sufficient to contain the storage capacity of 1.5 times the single largest tank inside the berm. All loading lines and valves will be placed inside the berm surrounding the tank battery or will have a secondary containment vessel. All liquid hydrocarbon production and measurement shall conform to the provisions of 43 CFR 3162.7-2 and Onshore Oil and Gas Order No. 4 for the measurement of oil. BBC requests permission to install the necessary production/operation facilities with this application.
- E. Any necessary pits will be properly fenced to prevent any wildlife and livestock entry.
- F. All access roads will be maintained as necessary to prevent erosion and accommodate year-round traffic as practicable. The roads will be maintained in a safe, useable condition.
- G. The site will require periodic maintenance to ensure that drainages are kept open and free of debris, ice and snow, and that surfaces are properly treated to reduce erosion, fugitive dust, and impacts to adjacent areas.
- H. A gas pipeline (approximately 110' of up to 10" pipe) is associated with this application and is being applied for at this time. The proposed gas pipeline will leave the north end of the well pad and tie in to an existing surface-laid 12" pipeline.
- I. The proposed steel gas pipeline will be buried, where soil conditions permit, within a 20' utility corridor immediately adjacent to the 32' disturbed area for the new access road road (see Topographic Map D).
- J. As referred to in I. above, the line will not be buried in areas with bedrock at or near surface that would require blasting to loosen rock before excavation for burial of the pipeline. A table of the actual pipeline corridor width required is noted below for the different scenarios. **BBC is requesting a 20' utility corridor but actual disturbance will be based on the applicable scenario.**

Surface-Laid:	20' utility corridor + 32' road corridor = 52' TOTAL
	Estimated disturbance for utility to be minimal, if any, within the 20' requested. Total disturbance would be 32'.
Buried:	20' utility corridor + 32' road corridor = 52' TOTAL
	Estimated disturbance for utility to include all 20' requested. Total disturbance would be 52'.

- K. The determination to bury or surface lay the pipeline will be made by the Authorized Officer at the time of construction.

- L. BBC intends on stringing the pipeline on the surface, welding many joints into long lengths, dragging the long lengths into position and then completing a final welding pass to join the long lengths together. The welded joints will either remain on the surface or will be placed within the trench, depending on the scenario. BBC intends on connecting the pipeline together utilizing conventional welding technology.

5. Location and Type of Water Supply:

- A. Bill Barrett Corporation will utilize an existing water well located in Cottonwood Canyon on State Lands: Sec 32, T12S-R16E. BBC was granted this authorization by the SITLA Right of Entry #4534 (Water Right 90-1542) on August 21, 2002. In addition, if necessary, BBC may utilize water from Nine Mile Creek consistent with approvals granted for such by the Utah State Engineers Office.

6. Source of Construction Material:

- A. The use of materials will conform to 43 CFR 3610.2-3.
- B. No construction materials will be removed from BLM.
- C. If any gravel is used, it will be obtained from a State approved gravel pit. BBC also has in place Materials Permit #345 covering all of Section 2-T13S-R16E.

7. Methods of Handling Waste Disposal:

- A. All wastes associated with this application will be contained and disposed of utilizing approved facilities.
- B. Drill cuttings will be contained and buried on site.
- C. The reserve pit will be located outboard of the location along the east side of the pad.
- D. The reserve pit will be constructed so as not to leak, break or allow any discharge.
- E. If necessary, the reserve pit will be lined with 12 mil minimum thickness plastic nylon reinforced liner material. The liner will overlay a felt-liner pad only if rock is encountered during excavation. The pit liner will overlap the pit walls and be anchored with dirt and/or rocks to hold it in place. No trash, scrap pipe, etc., that could puncture the liner will be disposed of in the pit. Pit walls will be sloped no greater than 2:1. A minimum 2-foot freeboard will be maintained in the pit at all times during the drilling and completion operations.
- F. The reserve pit has been located in cut material. Three sides of the reserve pit will be fenced before drilling starts. The fourth side will be fenced as soon as drilling is completed and shall remain until the pit is dry. After the reserve pit has dried, all areas not needed for production will be rehabilitated.
- G. No chemicals subject to reporting under SARA Title III (hazardous materials) in an amount greater than 10,000 pounds will be used, produced, stored, transported or disposed of annually in association with the drilling, testing or completion of the well. Furthermore, no extremely hazardous substances, as defined in 40 CFR 355, in threshold

planning quantities will be used, produced, stored, transported or disposed of in association with the drilling, testing or completion of the well.

- H. Trash will be contained in a trash cage or roll-off container and hauled away to an approved disposal site as necessary but no later than at the completion of drilling operations. The contents of the trash container will be hauled off periodically to the approved Carbon or Uintah County Landfill.
- I. Produced fluids from the well other than water will be produced into a test tank until such time as construction of production facilities is completed. Any spills of oil, gas, salt water or other produced fluids will be cleaned up and removed.
- J. After initial clean-up and based on volumes, BBC will install a tank (maximum size 400 barrel capacity) to contain produced waste water. After first production, produced wastewater will be confined to a lined pit or storage tank for a period not to exceed ninety (90) days. Thereafter, produced water will be used in further drilling and completion activities, evaporated in the pit, or hauled to R & I Disposal, a State approved disposal facility.
- K. Any salts and/or chemicals, which are an integral part of the drilling system, will be disposed of in the same manner as the drilling fluid.
- L. Sanitary facilities will be on site at all times during operations. Sewage will be placed in a portable chemical toilet and the toilet replaced periodically utilizing a licensed contractor to transport by truck the portable chemical toilet so that its contents can be delivered to the Price or Vernal Wastewater Treatment Facility in accordance with state and county regulations.
- M. Any liquid hydrocarbons produced during completion work will be contained in test tanks on the well location. The tanks will be removed from location at a later date.
- N. A flare pit may be constructed a minimum of 110' from the wellhead and may be used during completion work. In the event a flare pit proves to be unworkable in this situation, a flare stack will be installed. BBC will flow back as much fluid and gas as possible into pressurized vessels, separating the fluid from the gas. The fluid will then be either returned to the reserve pit or placed into a tank. Gas will be then directed into the flare pit or the flare stack and a constant source of ignition will be on site. This should eliminate any fires in and around the reserve pit. Natural gas will be directed to the pipeline as soon as pipeline gas quality standards are met. By eliminating condensate on the reserve pit and discharge of gas within the reserve pit, potential for damage to the pit liner will be minimized.
- O. Any hydrocarbons floating on the surface of the reserve pit will be removed as soon as possible after drilling and completion operations are finished.
- P. If hydrocarbons are present on the reserve pit and are not removed shortly after drilling or completion operations cease, the reserve pit will be flagged overhead or covered with wire or plastic mesh to protect migrating birds.

8. Ancillary Facilities:

- A. Garbage containers and portable toilets are the only ancillary facilities proposed in this application

9. Well Site Layout:

- A. The well will be properly identified in accordance with 43 CFR 3162.6.
- B. The rig layout and cross section diagrams are enclosed (see Figure #1 and #2).
- C. The pad and road designs are consistent with BLM specifications.
- D. The pad has been staked at its maximum size of 375' x 170' with a reserve pit size of 200' x 100'.
- E. All surface disturbing activities will be supervised by a qualified, responsible company representative who is aware of the terms and conditions of the APD and specifications in the approved plans.
- F. All cut and fill slopes will be such that stability can be maintained for the life of the activity.
- G. Diversion ditches will be constructed, if necessary, around the well site to prevent surface waters from entering the well site area.
- H. The stockpiled topsoil (first 6 inches or maximum available) will be stored in a windrow on the uphill side of the location to prevent any possible contamination. All topsoil will be stockpiled for reclamation in such a way as to prevent soil loss and contamination.
- I. Pits will remain fenced until site cleanup.
- J. The blooie line will be located at least 100 feet from the well head.
- K. Water application may be implemented if necessary to minimize the amount of fugitive dust.

10. Plan for Restoration of the Surface:

- A. Site reclamation for a producing well(s) will be accomplished for portions of the site not required for the continued operation of the well(s) on this pad.
- B. The operator will control noxious weeds along access road use authorizations, pipeline route authorizations, well sites or other applicable facilities by spraying or mechanical removal. A list of noxious weeds may be obtained from the BLM or the appropriate county extension office. On BLM administered land it is required that a Pesticide Use Proposal be submitted and approved prior to the application of herbicides, pesticides or possibly hazardous chemicals.
- C. Upon well completion, any hydrocarbons in the pit shall be removed in accordance with 43 CFR 3162.7-1. The reserve pit will be allowed to dry prior to the commencement of backfilling work. No attempts will be made to backfill the reserve pit until the pit is free

of standing water. Once the reserve pit is dry, the plastic nylon reinforced liner shall be torn and perforated before backfilling of the reserve pit. Rat and mouse holes will be filled and compacted from bottom to top immediately upon release of the drilling rig from location.

- D. The reserve pit and that portion of the location not needed for production facilities/operations will be recontoured to the approximate natural contours. Areas not used for production purposes will be backfilled and blended into the surrounding terrain, reseeded and erosion control measures installed. Erosion control measures will be adhered to after slope reduction. Mulching, erosion control measures and fertilization may be required to achieve acceptable stabilization. Back slopes and fore slopes will be reduced as practical and scarified with the contour. The reserved topsoil will be evenly distributed over the slopes and scarified along the contour. Slopes will be seeded with the BLM specified seed mix. Reclamation operations for the well pad are expected to require one week and will begin when the fluids in the reserve pit have evaporated. Seeding will take place either during the fall (prior to ground frost) or spring (after frost leaves the ground) months. Restoration of un-needed portions of the pad will commence as soon as practical after the installation of production facilities.
- E. The cut and fill slopes and all other disturbed areas not needed for the production operation will be top-soiled and revegetated. Prior to reseeding, all disturbed areas will be scarified and left with a rough surface. The site will then be seeded and/or planted as prescribed by the BLM. The BLM recommended seed mix will be detailed within their approval documents. Topsoil salvaged from the drill site and stored for more than one year will be placed at the location indicated on the well site layout drawing and graded to a depth optimum to maintain topsoil viability, seeded with the BLM prescribed seed mixture and covered with mulch for protection from wind and water erosion and to discourage the invasion of weeds.
- F. Salvaged topsoil from the road (if any) and the drill site will be evenly re-spread over cut and fill surfaces not actively used during the production phase. Upon final reclamation at the end of the project life, topsoil spread on these surfaces will be used for the overall reclamation effort.

11. Surface and Mineral Ownership:

- A. Surface ownership – Federal under the management of the Bureau of Land Management – Price Field Office, 125 South 600 West, Price Utah 84078; (435) 636-3600.
- B. Mineral ownership – Federal under the management of the Bureau of Land Management – Price Field Office, 125 South 600 West, Price Utah 84078; (435) 636-3600.

12. Other Information:

- A. Montgomery Archaeological Consultants has conducted a Class III archeological survey. A copy of the report has been submitted under separate cover to the appropriate agencies by Montgomery as MOAC Report No. 06-430, dated September 22, 2006.

Bill Barrett Corporation
Surface Use Plan
Peter's Point Unit Federal #6-35D-12-16
Carbon County, Utah

- B. BBC will identify areas in our drilling program where fluids escaping the wellbore and exiting onto a hillside might occur. In those cases, BBC will be ready with cement and/or fluid loss compounds (types of lost circulation fluids) to heal up vags and cracks. Upon individual evaluation of the proposed well sites, BBC may air drill the hole to surface casing depth if necessary.
- C. A combustor may be installed at this location for control of associated condensate tank emissions. A combustor ranges from 24" to 48" wide and is approximately 10' tall. Combustor placement would be on existing disturbance and would not be closer than 100' to any tank or wellhead.

13. Operator's Representative and Certification:

<u>Title</u>	<u>Name</u>	<u>Office Phone</u>
Company Representative (Roosevelt)	Fred Goodrich	(435) 725-3515
Company Representative (Denver)	Tracey Fallang	(303) 312-8134

Certification:

I hereby certify that the statements made in this plan are, to the best of my knowledge and belief, true and correct; and that the work associated with the operations proposed herein will be performed by Bill Barrett Corporation and its contractors and subcontractors in conformity with this plan and the terms and conditions under which it is approved. This statement is subject to the provisions of 18 U.S.C. 1001 for the filing of a false statement.



Tracey Fallang, Environmental/Regulatory Analyst


Date: March 19, 2007

BILL BARRETT CORPORATION

LOCATION LAYOUT FOR


PETERS POINT #6-35D-12-16
SECTION 35, T12S, R16E, S1B & M
2044' FNL 2552' FWL

2.924
Rad Disturbance

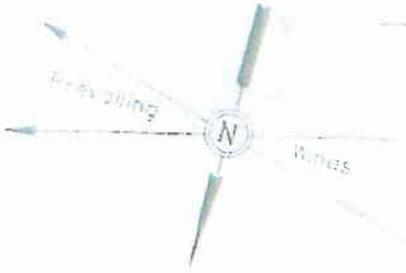

SCALE: 1" = 60'
DATE: 02-10-06
DRAWN BY: SL
REVISED: 11-28-06 P.M.
REVISION 3-19-07

NOTE:
Flare Pit is to be located a min. of 100' from the Well Head.

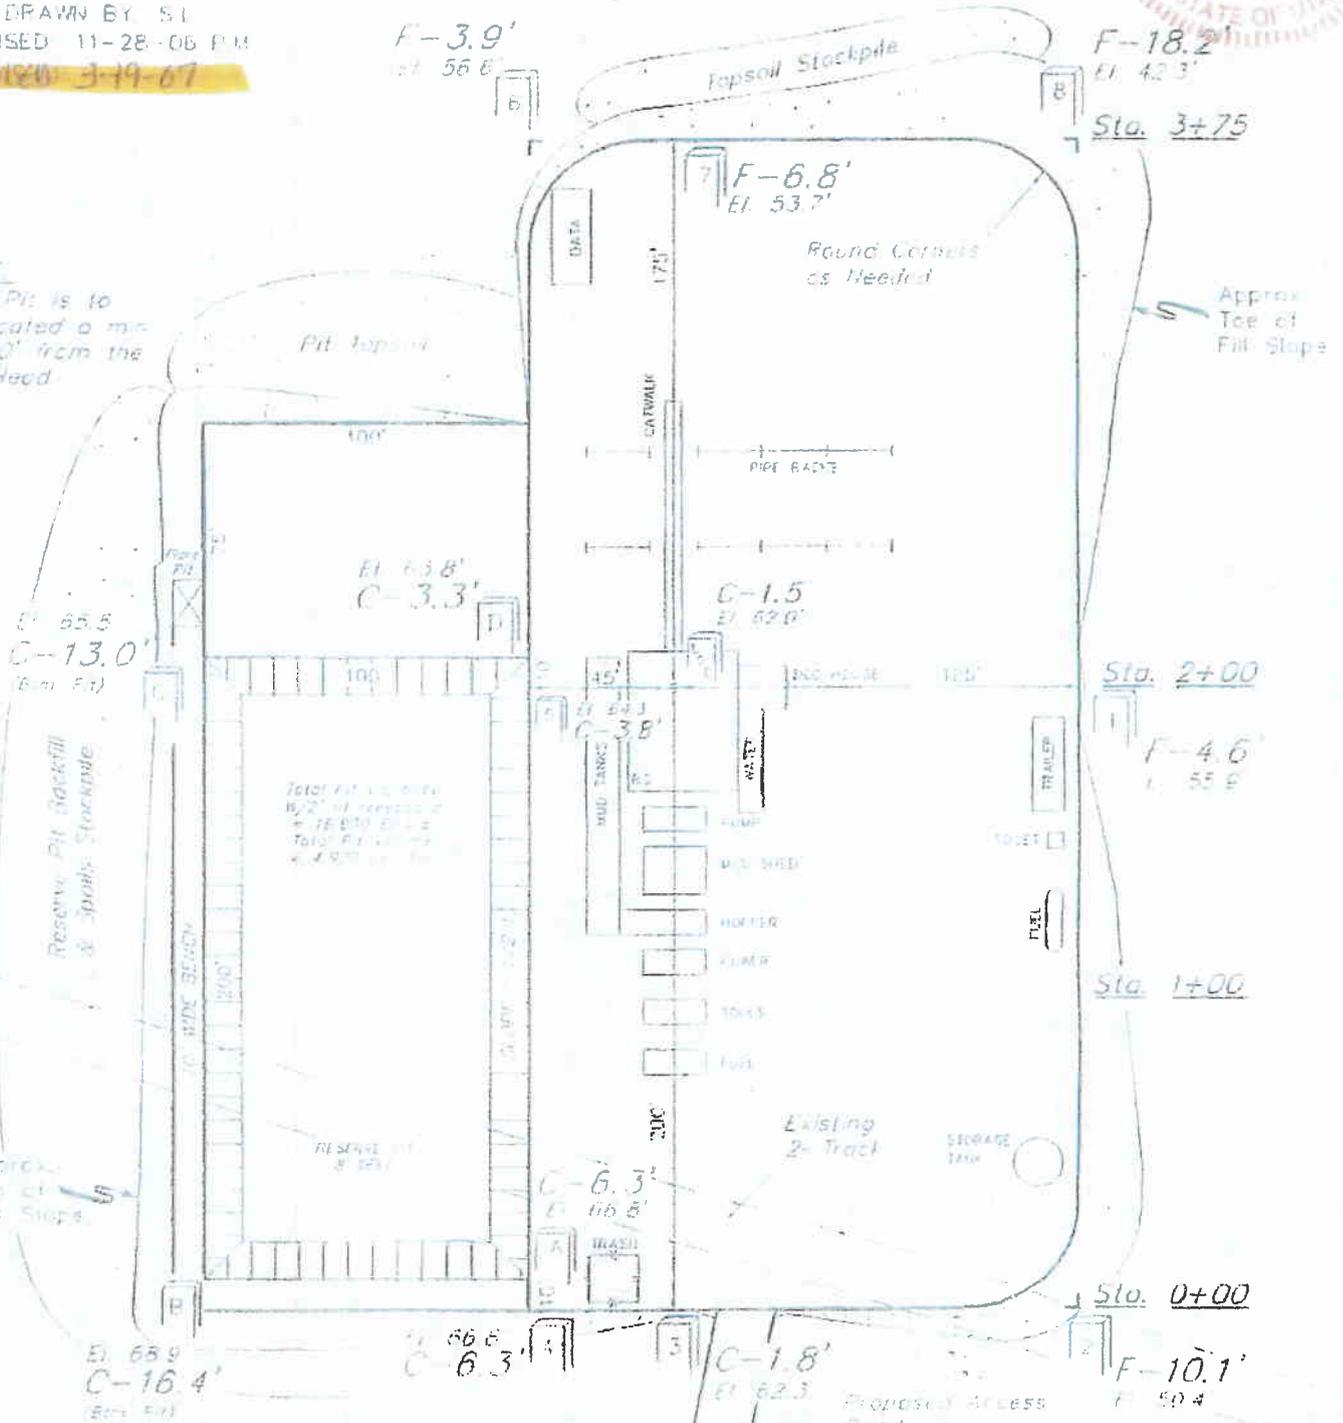

Elev. Ungraded Ground at Location Stake = 6862.0'
Elev. Graded Ground at Location Stake = 6860.5'

UINTAH ENGINEERING & LAND SURVEYING
85 So. 200 East • Vernal, Utah, 84078 • (435) 789-1017

BILL BARRETT CORPORATION


TYPICAL CROSS SECTIONS FOR

PETERS POINT #6-35D-12-16
SECTION 35, T12S, R16E, S.L.B.&M.
2044 FNL 2552' FWL

1" = 40'
X-Section
Scale
1" = 100'

DATE: 02-10-06
DRAWN BY: S.L.

Revised: 3/19/09

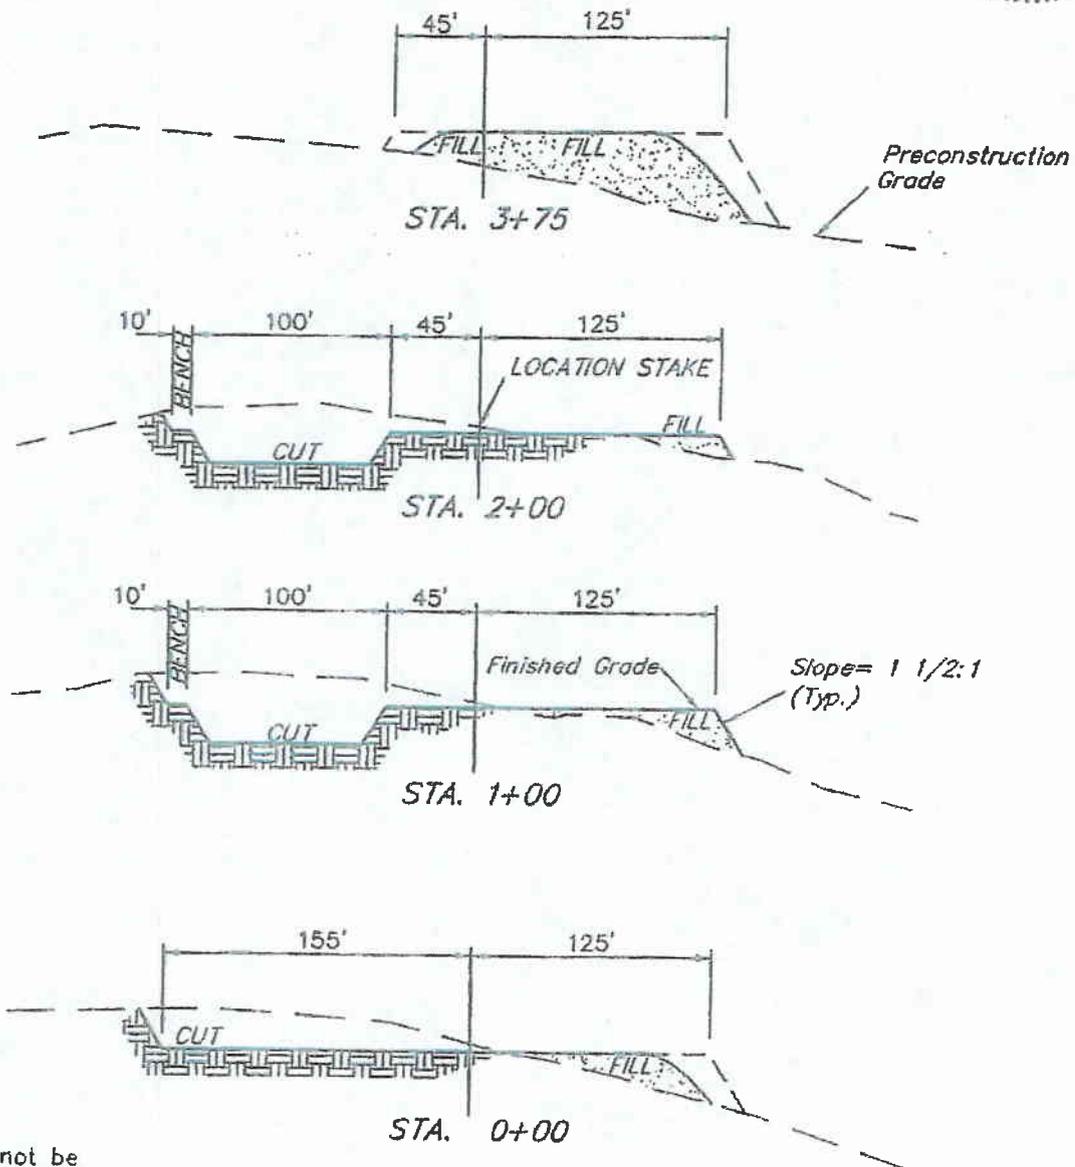

NOTE:
Topsoil should not be Stripped Below Finished Grade on Substructure Area.

* NOTE:
FILL QUANTITY INCLUDES 5% FOR COMPACTION

APPROXIMATE YARDAGES

CUT		
(6") Topsoil Stripping	=	1,940 Cu. Yds.
Remaining Location	=	11,510 Cu. Yds.
TOTAL CUT	=	13,450 CU.YDS.
FILL	=	9,050 CU.YDS.

EXCESS MATERIAL	=	4,400	Cu. Yds.
Topsoil & Pit Backfill (1/2 Pit Vol.)	=	4,400	Cu. Yds.
EXCESS UNBALANCE (After Rehabilitation)	=	0	Cu. Yds.

UINTAH ENGINEERING & LAND SURVEYING

BILL BARRETT CORPORATION

PEETERS POINT #6-35D-12-16

LOCATED IN CARBON COUNTY, UTAH
SECTION 35, T12S, R16E, S.L.B.&M.



PHOTO: VIEW FROM LOCATION STAKE TO CORNER # 5

CAMERA ANGLE: SOUTHWESTERLY



PHOTO: VIEW FROM BEGINNING OF PROPOSED ACCESS


CAMERA ANGLE: SOUTHEASTERLY



Uintah Engineering & Land Surveying
85 South 200 East Vernal, Utah 84078
435.789.1017 uels@uelsinc.com

LOCATION PHOTOS	02	06	06	PHOTO
TAKEN BY: M.A.	MONTH	DAY	YEAR	
DRAWN BY: B.C.	REVISED: 00-00-00			

PEETERS-11-07

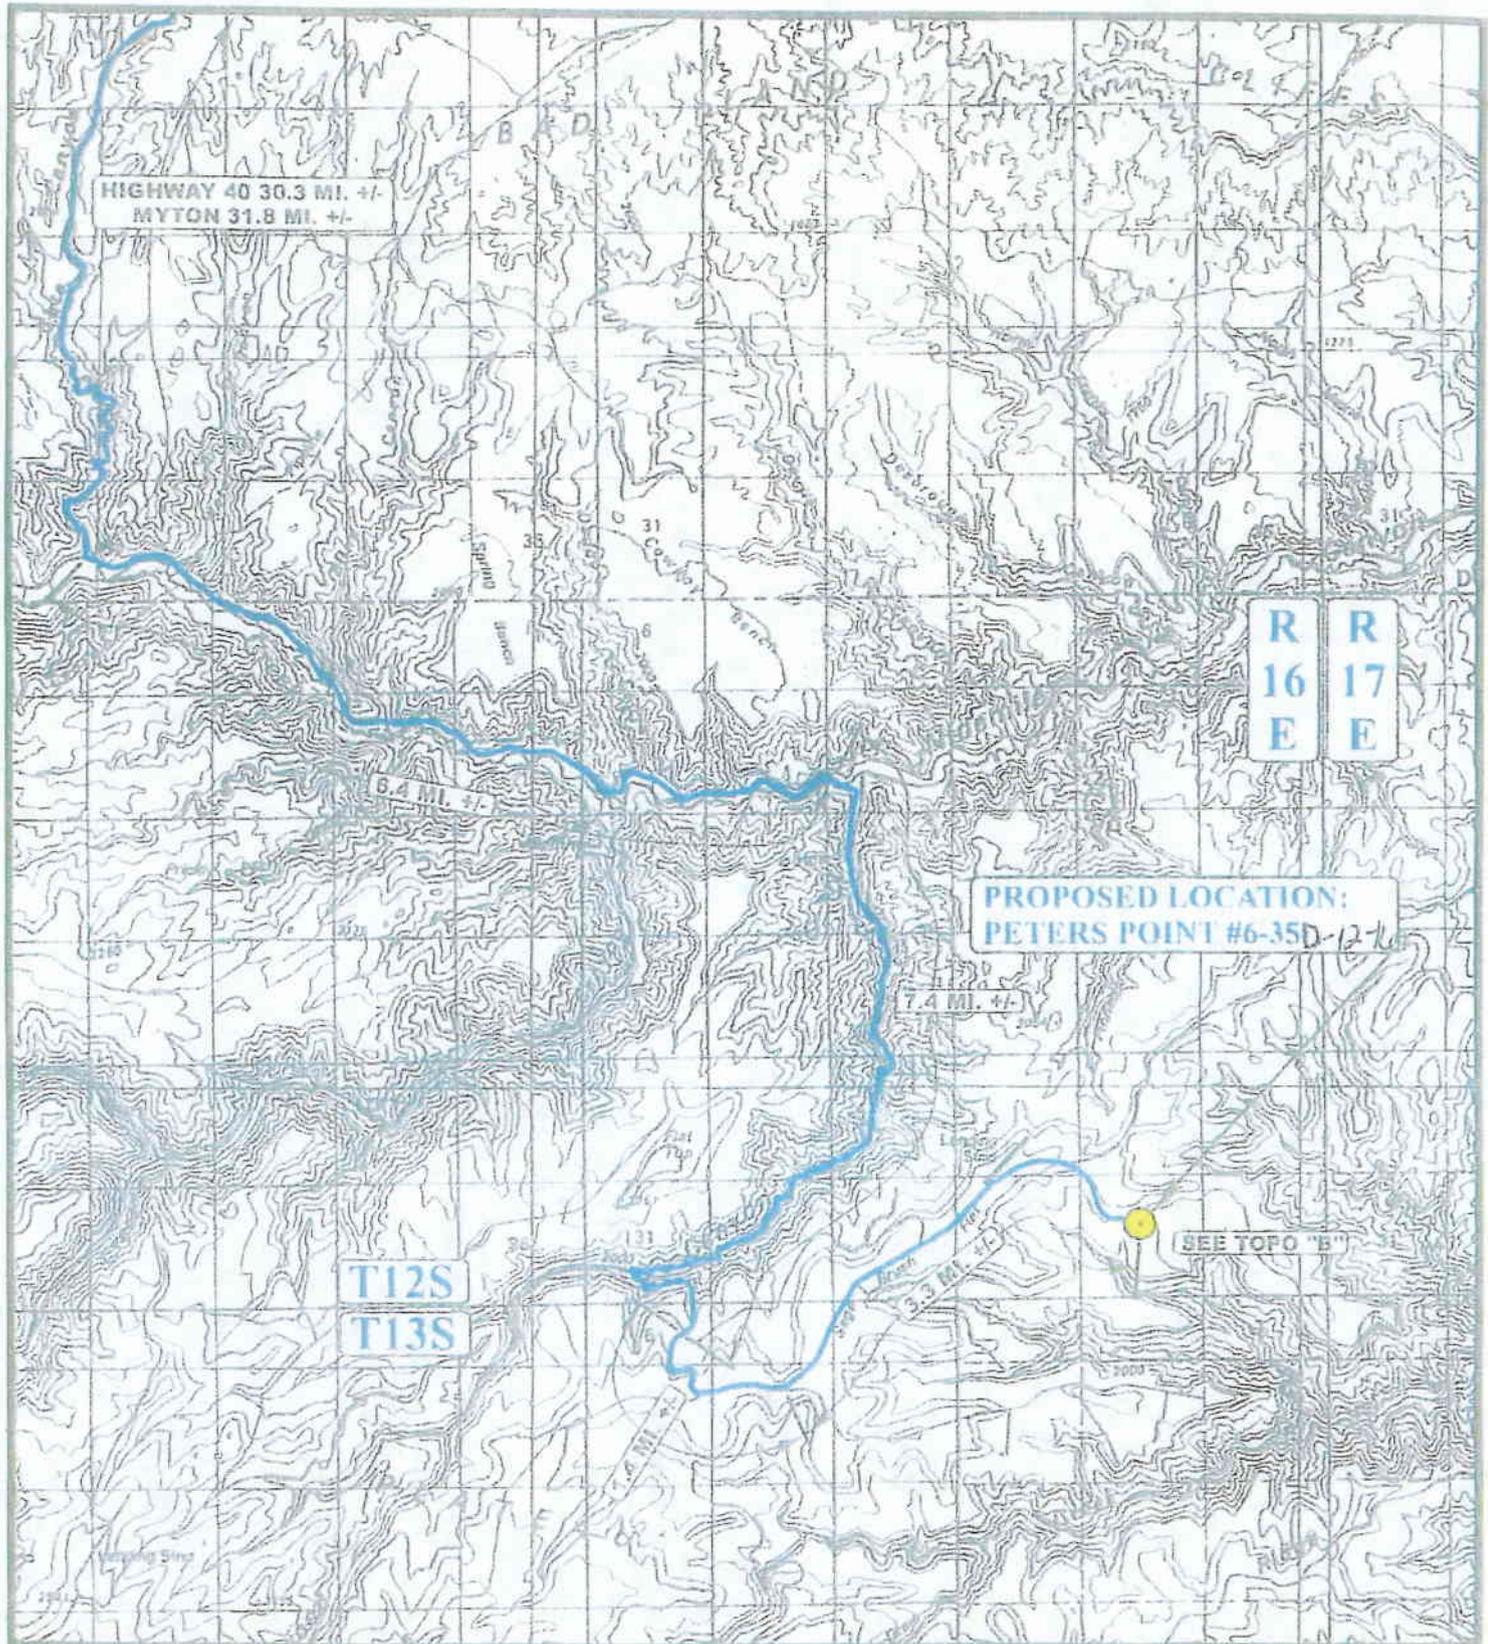

LEGEND:

 PROPOSED LOCATION



BILL BARRETT CORPORATION


PETERS POINT #6-35D-12-16
SECTION 35, T12S, R16E, S1.L.B.&M.
2044' ENI 2552' FWL

U E L S
 Uintah Engineering & Land Surveying
 85 South 200 East Vernal, Utah 84078
 (435) 789-1017 FAX (435) 789-1813

TOPOGRAPHIC MAP	02 MONTH	06 DAY	06 YEAR	A TOPO
SCALE: 1:100,000	DRAWN BY: B.C.		REVISED: 00-00-00	

Aug 21 2007

R
16
E

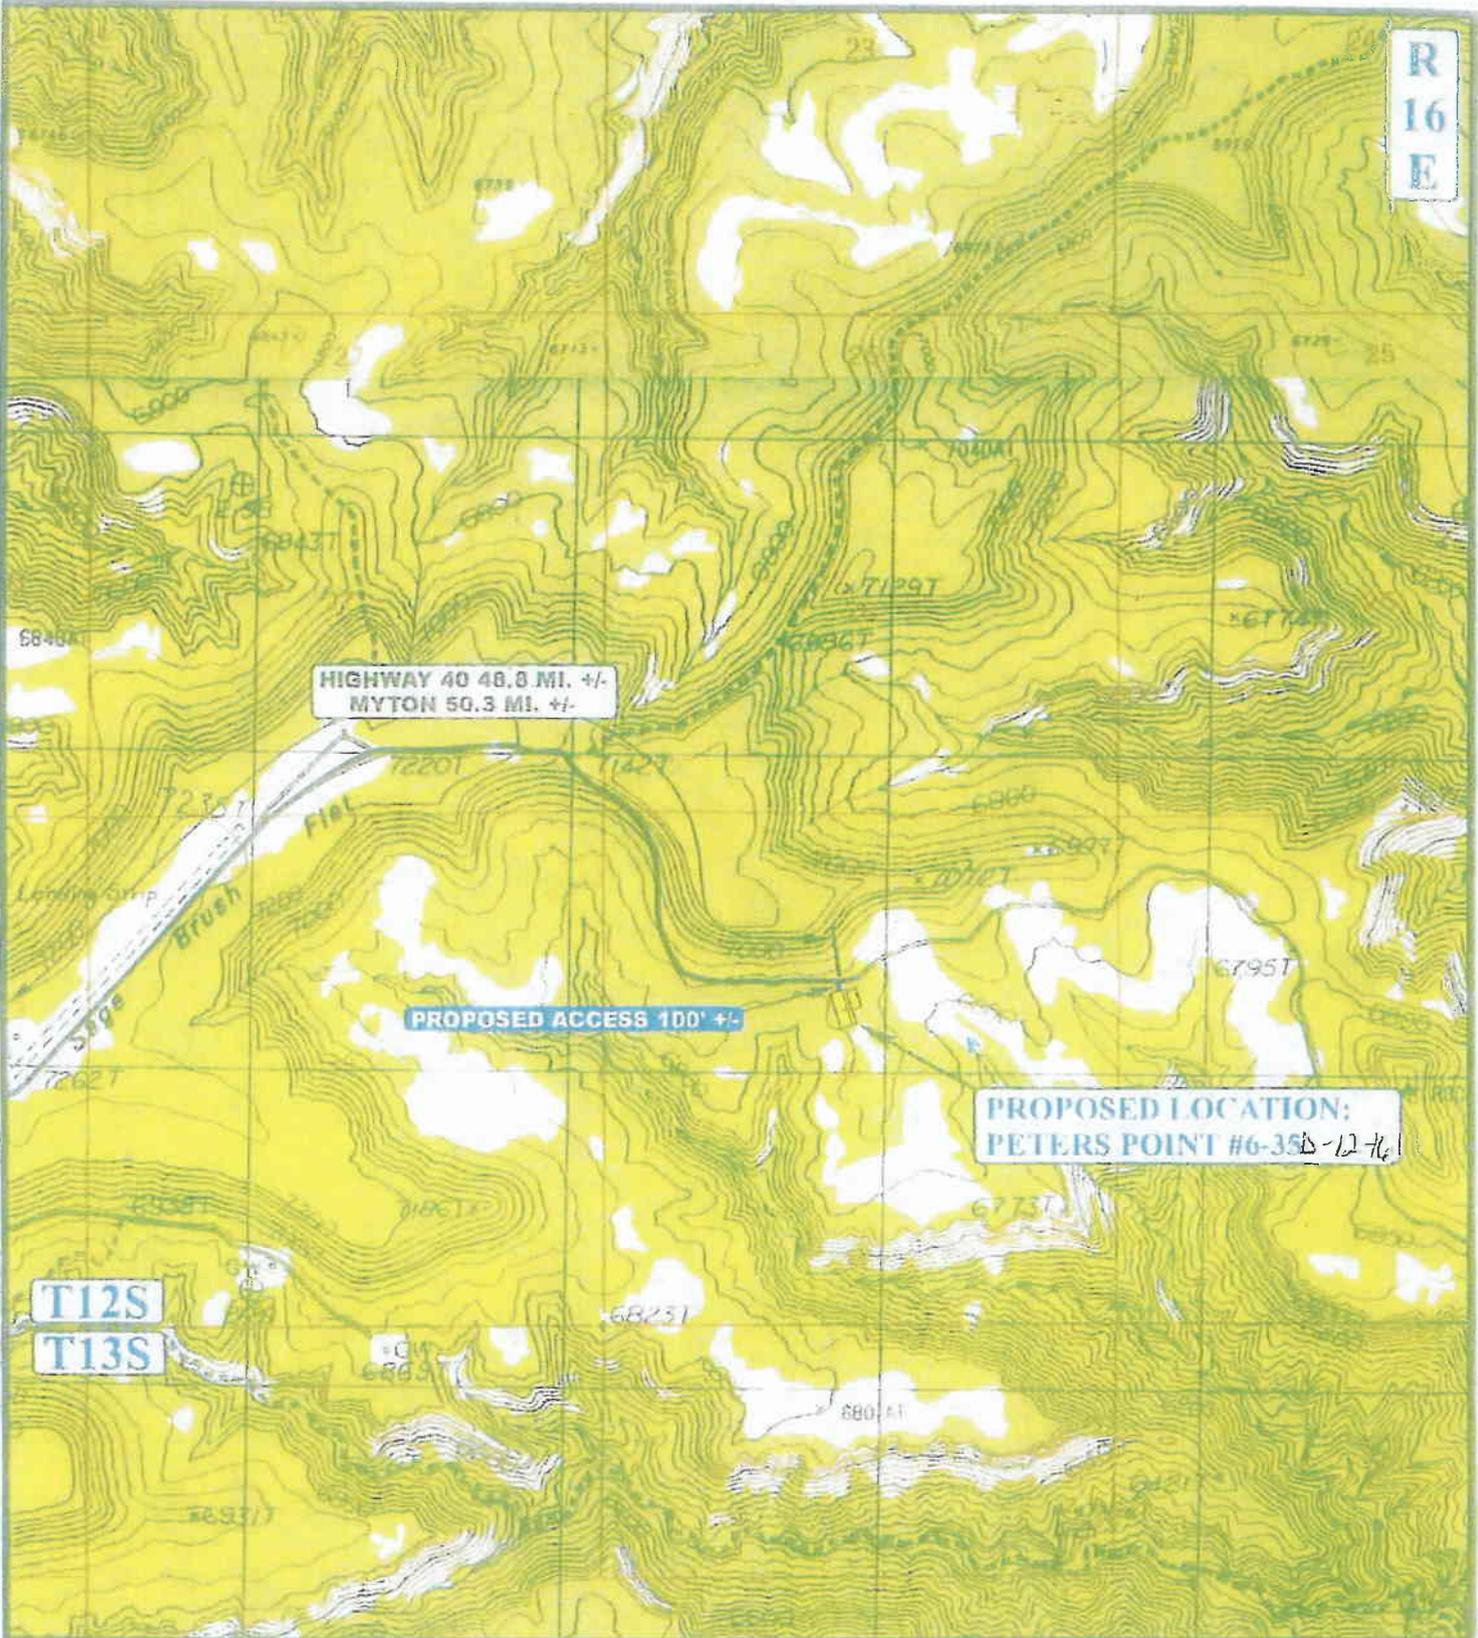

HIGHWAY 40 48.8 MI. +/-
MYTON 50.3 MI. +/-

PROPOSED ACCESS 100' +/-

PROPOSED LOCATION:
PETERS POINT #6-35D-12-16

T12S
T13S

LEGEND:

- EXISTING ROAD
- - - PROPOSED ACCESS ROAD



BILL BARRETT CORPORATION

PETERS POINT #6-35D-12-16
SECTION 35, T12S, R16E, S.L.B.&M.
2044' ENL 2552' FWL

UELS Uintah Engineering & Land Surveying
85 South 200 East Vermil, Utah 84078
(435) 789 1017 • FAX (435) 789 1813

TOPOGRAPHIC MAP 02 06 06
MONTH DAY YEAR
SCALE: 1" = 2000' DRAWN BY: B.C. REVISED: 00-00-00

B
TOPO

R
16
E

PROPOSED LOCATION:
PETERS POINT #6-35D-12-16

PP #36-2, 14-25D,
16-26D, 8-35D

T12S

T13S

LEGEND:

- ⊗ DISPOSAL WELLS
- PROBLEMIN WELLS
- ⊕ SHUT-IN WELLS
- ⊗ WATER WELLS
- ⊕ ABANDONED WELLS
- ⊕ TEMPORARILY ABANDONED



BILL BARRETT CORPORATION

PETERS POINT #6-35D-12-16
SECTION 35, T12S, R16E, S.L.B.&M.
2044' ENL. 2552' FWL




Utah Engineering & Land Surveying
85 South 200 East Vernal, Utah 84078
(435) 789-1017 • FAX (435) 789-1813

TOPOGRAPHIC MAP	02	06	06
	MONTH	DAY	YEAR
SCALE: 1" = 2000'	DRAWN BY: B.C.		REVISED: 00-00-00



Drawn by 5/11/07

R
16
E

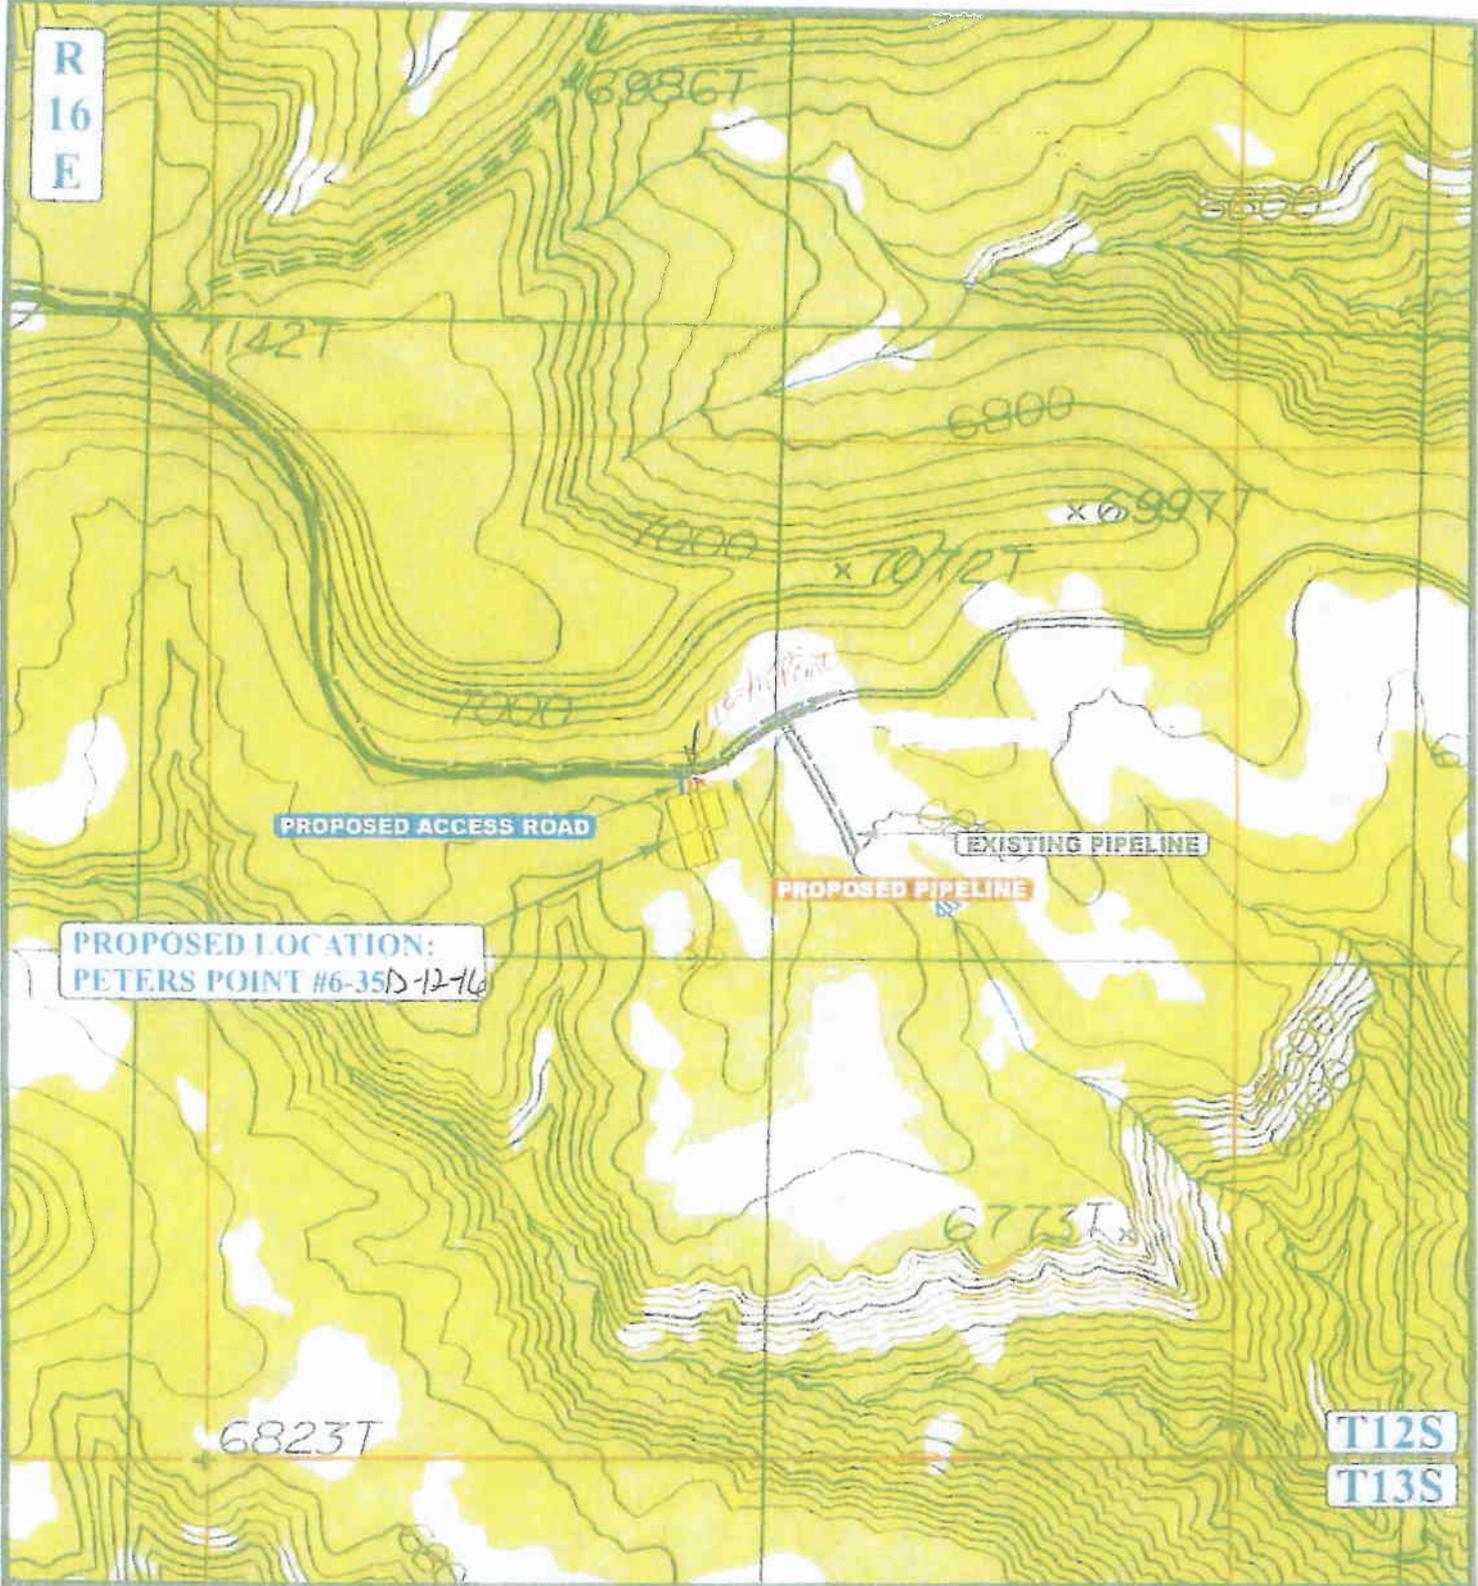

PROPOSED ACCESS ROAD

EXISTING PIPELINE

PROPOSED PIPELINE

PROPOSED LOCATION:
PETERS POINT #6-35D-12-16

T12S
T13S

APPROXIMATE TOTAL PIPELINE DISTANCE 110

LEGEND:

- PROPOSED ACCESS ROAD
- EXISTING PIPELINE
- PROPOSED PIPELINE



BILL BARRETT CORPORATION

PETERS POINT #6-35D-12-16
SECTION 35, T12S, R16E, S.L.B.&M.
2044' FNL 2552' FWL



Uintah Engineering & Land Surveying
85 South 200 East Vernal, Utah 84078
(435) 789-1017 FAX (435) 789-1813

TOPOGRAPHIC MAP
 SCALE: 1" = 1000'
 DRAWN BY: B.C.
 MONTH DAY YEAR
 02 06 06
 REVISED: 00-00-00

D
TOPO

REVISED: 3/1/09

**WORKSHEET
APPLICATION FOR PERMIT TO DRILL**

APD RECEIVED: 03/23/2007

API NO. ASSIGNED: 43-007-31275

WELL NAME: PPU FED 6-35D-12-16

OPERATOR: BILL BARRETT CORP (N2165)

PHONE NUMBER: 303-312-8134

CONTACT: TRACEY FALLANG

PROPOSED LOCATION:

SENW 35 120S 160E
 SURFACE: 2044 FNL 2552 FWL
 BOTTOM: 1980 FNL 1980 FWL
 COUNTY: CARBON
 LATITUDE: 39.73191 LONGITUDE: -110.0911
 UTM SURF EASTINGS: 577891 NORTHINGS: 4398188
 FIELD NAME: PETER'S POINT (40)

INSPECT LOCATN BY: / /		
Tech Review	Initials	Date
Engineering		
Geology		
Surface		

LEASE TYPE: 1 - Federal
 LEASE NUMBER: UTSL-071595
 SURFACE OWNER: 1 - Federal

PROPOSED FORMATION: WSMVD
 COALBED METHANE WELL? NO

RECEIVED AND/OR REVIEWED:



- Plat
- Bond: Fed[1] Ind[] Sta[] Fee[]
(No. WYB000040)
- Potash (Y/N)
- Oil Shale 190-5 (B) or 190-3 or 190-13
- Water Permit
(No. 90-1542)
- RDCC Review (Y/N)
(Date: _____)
- Fee Surf Agreement (Y/N)
- Intent to Commingle (Y/N)

LOCATION AND SITING:

- ____ R649-2-3.
- Unit: PETERS POINT *OK*
- ____ R649-3-2. General
Siting: 460 From Qtr/Qtr & 920' Between Wells
- ____ R649-3-3. Exception
- Drilling Unit
Board Cause No: 157-3
Eff Date: 5-29-2001
Siting: Suspends General Siting
- R649-3-11. Directional Drill

COMMENTS: _____

STIPULATIONS: 1- Federal Approval

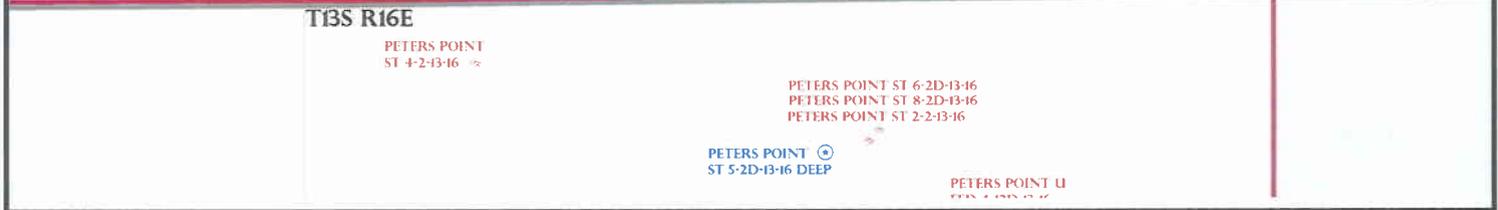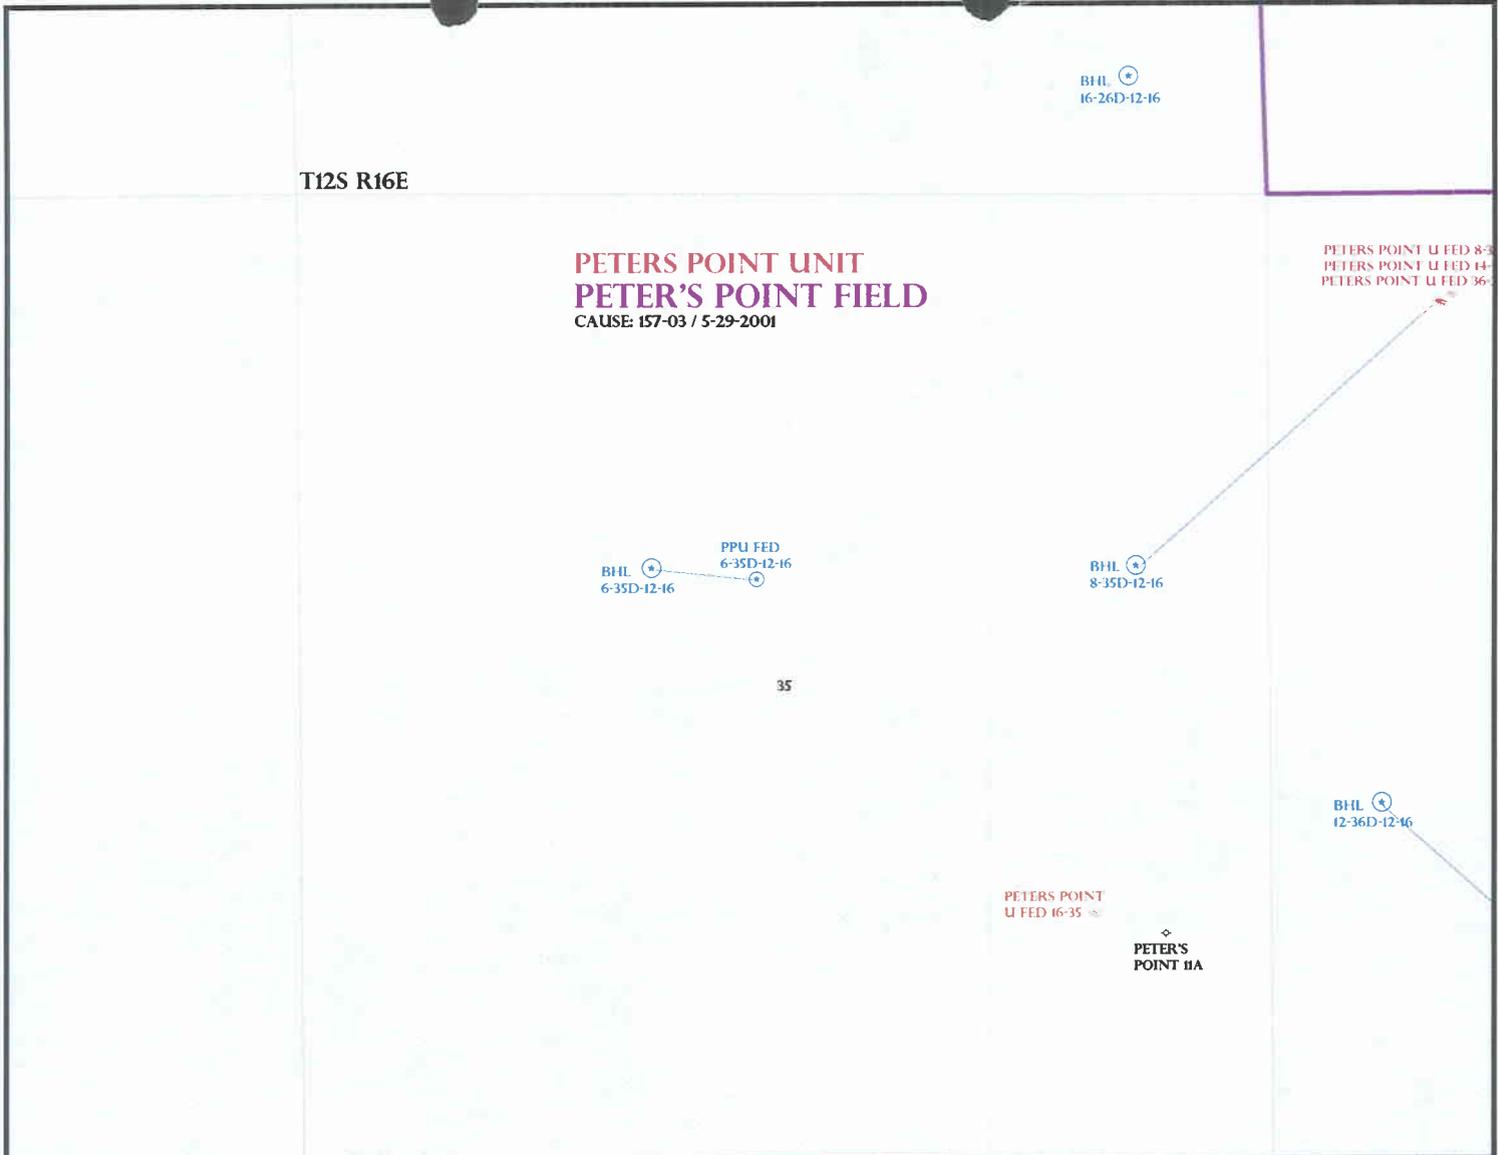

OPERATOR: BILL BARRETT CORP (N2165)

SEC: 35 T.12S R. 16E

FIELD: PETERS POINT (40)

COUNTY: CARBON

CAUSE: 157-03 / 5-29-2001

Field Status

ABANDONED
ACTIVE
COMBINED
INACTIVE
PROPOSED
STORAGE
TERMINATED

Unit Status

EXPLORATORY
GAS STORAGE
NF PP OIL
NF SECONDARY
PENDING
PI OIL
PP GAS
PP GEOTHERML
PP OIL
SECONDARY
TERMINATED

Wells Status

GAS INJECTION
GAS STORAGE
LOCATION ABANDONED
NEW LOCATION
PLUGGED & ABANDONED
PRODUCING GAS
PRODUCING OIL
SHUT-IN GAS
SHUT-IN OIL
TEMP. ABANDONED
TEST WELL
WATER INJECTION
WATER SUPPLY
WATER DISPOSAL
DRILLING



PREPARED BY: DIANA MASON
DATE: 27-MARCH-2007



State of Utah

**Department of
Natural Resources**

MICHAEL R. STYLER
Executive Director

**Division of
Oil, Gas & Mining**

JOHN R. BAZA
Division Director

JON M. HUNTSMAN, JR.
Governor

GARY R. HERBERT
Lieutenant Governor

April 5, 2007

Bill Barrett Corporation
1099 18th St., Ste. 2300
Denver, CO 80202

Re: Peter's Point Unit Federal 6-35D-12-16 Well, Surface Location 2044' FNL, 2552' FWL, SE NW, Sec. 35, T. 12 South, R. 16 East, Bottom Location 1980' FNL, 1980' FWL, SE NW, Sec. 35, T. 12 South, R. 16 East, Carbon County, Utah

Gentlemen:

Pursuant to the provisions and requirements of Utah Code Ann. § 40-6-1 *et seq.*, Utah Administrative Code R649-3-1 *et seq.*, and the attached Conditions of Approval, approval to drill the referenced well is granted.

This approval shall expire one year from the above date unless substantial and continuous operation is underway, or a request for extension is made prior to the expiration date. The API identification number assigned to this well is 43-007-31275.

Sincerely,

Gil Hunt
Associate Director

pab
Enclosures

cc: Carbon County Assessor
Bureau of Land Management, Moab Office

Operator: Bill Barrett Corporation
Well Name & Number Peter's Point Unit Federal 6-35D-12-16
API Number: 43-007-31275
Lease: UTSL-071595

Surface Location: SE NW Sec. 35 T. 12 South R. 16 East
Bottom Location: SE NW Sec. 35 T. 12 South R. 16 East

Conditions of Approval

1. General

Compliance with the requirements of Utah Admin. R. 649-1 *et seq.*, the Oil and Gas Conservation General Rules, and the applicable terms and provisions of the approved Application for permit to drill.

2. Notification Requirements

Notify the Division with 24 hours of spudding the well.

- Contact Carol Daniels at (801) 538-5284.

Notify the Division prior to commencing operations to plug and abandon the well.

- Contact Dustin Doucet at (801) 538-5281 office
(801) 733-0983 home

3. Reporting Requirements

All required reports, forms and submittals will be promptly filed with the Division, including but not limited to the Entity Action Form (Form 6), Report of Water Encountered During Drilling (Form 7), Weekly Progress Reports for drilling and completion operations, and Sundry Notices and Reports on Wells requesting approval of change of plans or other operational actions.

4. State approval of this well does not supersede the required federal approval, which must be obtained prior to drilling.

5. In accordance with Utah Admin. R.649-3-11, Directional Drilling, the operator shall submit a complete angular deviation and directional survey report to the Division within 30 days following completion of the well.

Accepted by the
Utah Division of
Oil, Gas and Mining
FOR RECORD ONLY

RECEIVED
MOAB FIELD OFFICE

Form 3160-3
(April 2004)

**BBC
CONFIDENTIAL**

2007 MAR FORM APPROVED
OMB No. 1004-0127 33
Expires March 31, 2007

UNITED STATES
DEPARTMENT OF THE INTERIOR
BUREAU OF LAND MANAGEMENT

APPLICATION FOR PERMIT TO DRILL OR REENTER

5. Lease Serial No. UTSL-071595	
6. If Indian, Allottee or Tribe Name n/a	
7. If Unit or CA Agreement, Name and No. Peter's Point Unit/UTU-063014	
8. Lease Name and Well No. Peter's Point Unit Fed #6-35D-12-16	
9. API Well No. pending 4300731275	
10. Field and Pool, or Exploratory Peter's Point/Wasatch-Mesaverde	
11. Sec., T. R. M. or Blk. and Survey or Area Sec. 35, T12S-R16E	
12. County or Parish Carbon	13. State UT
14. Distance in miles and direction from nearest town or post office* approximately 50 miles from Myton, Utah	
15. Distance from proposed* location to nearest property or lease line, ft. (Also to nearest drig. unit line, if any) 88' SHL, 660' BHL	16. No. of acres in lease 640.27
17. Spacing Unit dedicated to this well 160 acres	
18. Distance from proposed location* to nearest well, drilling, completed, applied for, on this lease, ft. 6494' SH, 6000' BH	19. Proposed Depth 7300'
20. BLM/BIA Bond No. on file Nationwide Bond #WYB000040	
21. Elevations (Show whether DF, KDB, RT, GL, etc.) 6862' ungraded ground	22. Approximate date work will start* 06/07/2007
23. Estimated duration 45 days	

24. Attachments

The following, completed in accordance with the requirements of Onshore Oil and Gas Order No.1, shall be attached to this form:

- Well plat certified by a registered surveyor.
- A Drilling Plan.
- A Surface Use Plan (if the location is on National Forest System Lands, the SUPO shall be filed with the appropriate Forest Service Office).
- Bond to cover the operations unless covered by an existing bond on file (see Item 20 above).
- Operator certification
- Such other site specific information and/or plans as may be required by the authorized officer.

25. Signature <i>Tracey Fallang</i>	Name (Printed/Typed) Tracey Fallang	Date 03/19/2007
Title Environmental/Regulatory Analyst		
Approved by (Signature) <i>/s/ A. Lynn Jackson</i>	Name (Printed/Typed) /s/ A. Lynn Jackson	Date 5/30/07
Title Assistant Field Manager, Division of Resources		
Office Division of Resources Moab Field Office		

Application approval does not warrant or certify that the applicant holds legal or equitable title to those rights in the subject lease which would entitle the applicant to conduct operations thereon.
Conditions of approval, if any, are attached.

Title 18 U.S.C. Section 1001 and Title 43 U.S.C. Section 1212, make it a crime for any person knowingly and willfully to make to any department or agency of the United States any false, fictitious or fraudulent statements or representations as to any matter within its jurisdiction.

*(Instructions on page 2)

RECEIVED
CONDITIONS OF APPROVAL ATTACHED JUN 04 2007


DIV. OF OIL, GAS & MINING

T12S, R16E, S.L.B.&M.

NE Corner Sec. 34
1909 Brass Cap 2.5'
High, Pile of Stones,
Bearing Tree

N89°59'03"W - 5290.31' (Meas. to C.C.)
N89°59'03"W - 5289.86' (Meas. to True)

1961 Brass
Cap 0.3" High,
Pile of Stones

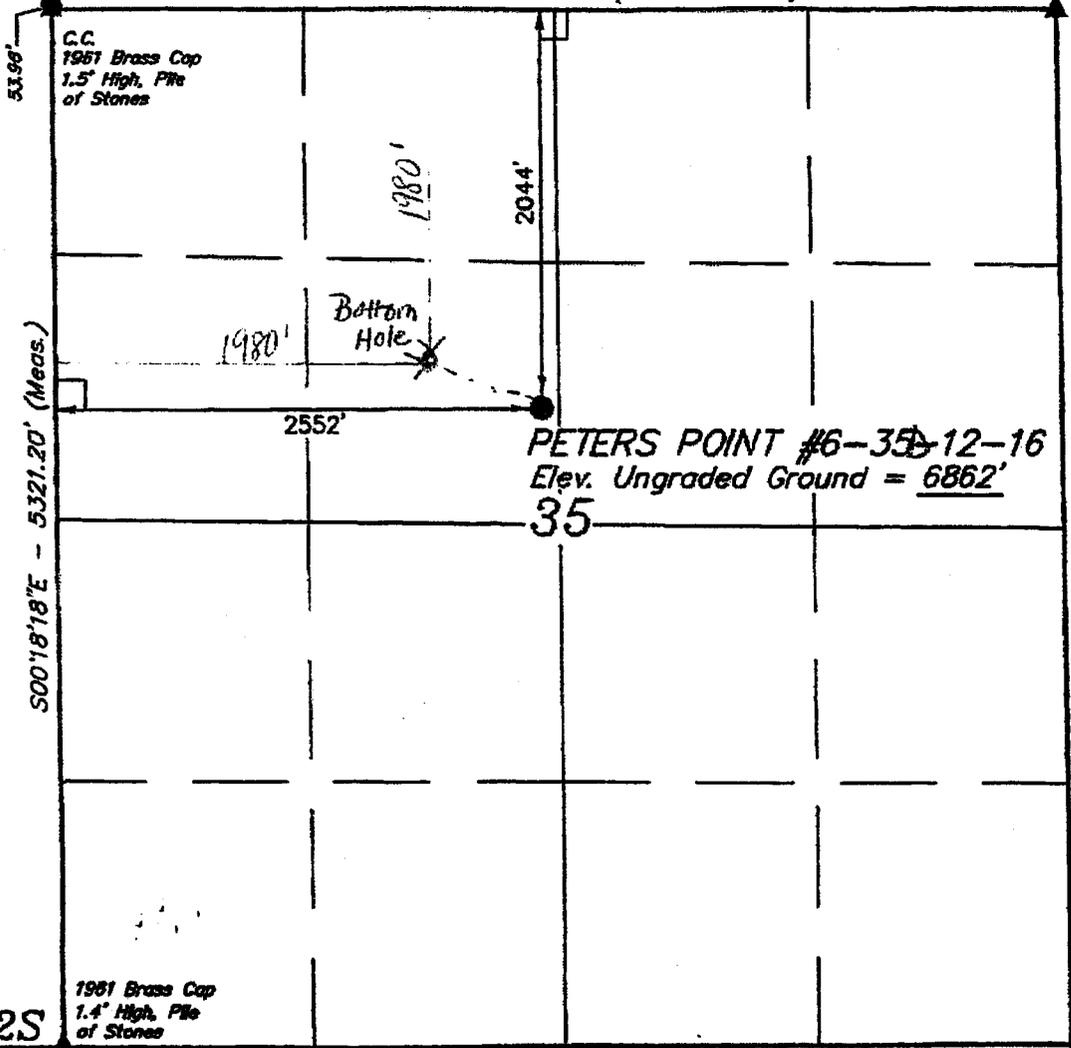

PETERS POINT #6-35-12-16
Elev. Ungraded Ground = 6862'
35

C.C.
1961 Brass Cap
1.5" High, Pile
of Stones

1961 Brass Cap
1.4" High, Pile
of Stones

EAST - 5280.00' (G.L.O.)

BILL BARRETT CORPORATION


Well location, PETERS POINT #6-35-12-16
located as shown in the SE 1/4 NW 1/4 of
Section 35, T12S, R16E, S.L.B.&M. Carbon
County, Utah.

BASIS OF ELEVATION

COTTON TRIANGULATION STATION LOCATED IN THE NW 1/4 OF
SECTION 31, T12S, R16E, S.L.B.&M. TAKEN FROM THE TWIN
HOLLOW QUADRANGLE, UTAH, CARBON COUNTY, 7.5 MINUTE
SERIES (TOPOGRAPHICAL MAP) PUBLISHED BY THE UNITED
STATES DEPARTMENT OF THE INTERIOR, GEOLOGICAL SURVEY.
SAID ELEVATION IS MARKED AS BEING 7386 FEET.

BASIS OF BEARINGS

BASIS OF BEARINGS IS A G.P.S. OBSERVATION.

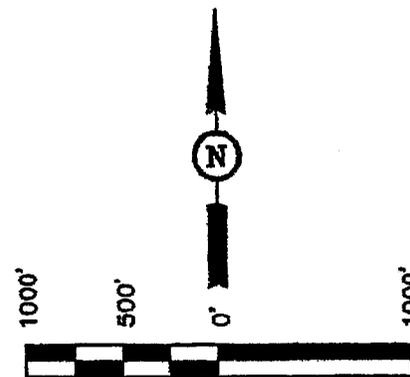

SCALE

CERTIFICATE

THIS IS TO CERTIFY THAT THE ABOVE SURVEY WAS PREPARED FROM
FIELD NOTES OF ACTUAL SURVEYS MADE BY ME OR UNDER MY
SUPERVISION AND THAT THE SAME ARE TRUE AND CORRECT TO THE
BEST OF MY KNOWLEDGE AND BELIEF.

REGISTERED LAND SURVEYOR
REGISTRATION NO. 161310
STATE OF UTAH

UINTAH ENGINEERING & LAND SURVEYING
85 SOUTH 200 EAST - VERNAL, UTAH 84078
(435) 789-1017

SEND:

- = 90° SYMBOL
- = PROPOSED WELL HEAD.
- = SECTION CORNERS LOCATED.

(NAD 83)
LATITUDE = 39°43'54.90" (39.731917)
LONGITUDE = 110°05'30.72" (110.091867)
(NAD 27)
LATITUDE = 39°43'55.03" (39.731953)
LONGITUDE = 110°05'28.17" (110.091158)

SCALE 1" = 1000'	DATE SURVEYED: 01-24-06	DATE DRAWN: 02-10-06
PARTY D.R. A.H. S.L.	REFERENCES G.L.O. PLAT	
WEATHER COOL	FILE BILL BARRETT CORPORATION	

Bill Barrett Corporation

Peters Point Unit Federal 6-35D-12-16

Peters Point Unit

Lease UTSL-071595

Location, Surface: SE/NW Sec. 35, T12S, R16E

Bottom-hole: SE/NW Sec. 35, T12S, R16E (directionally drilled within same qtr-qtr)
Carbon County, Utah

A COMPLETE COPY OF THIS APPROVED PERMIT and Conditions of Approval shall be maintained on location during all construction and drilling operations, and shall be available to contractors to ensure compliance.

CONDITIONS OF APPROVAL

Approval of this application does not warrant or certify that the applicant holds legal or equitable title to those rights in the subject lease which would entitle the applicant to conduct operations thereon.

Be advised that Bill Barrett Corporation is considered to be the operator of the above well and is responsible under the terms and conditions of the lease for the operations conducted on the leased lands.

Bond coverage for this well is provided by **WYB000040** (Principal – Bill Barrett Corporation) via surety consent as provided for in 43 CFR 3104.2.

This office will hold the aforementioned operator and bond liable until the provisions of 43 CFR 3106.7-2 continuing responsibility are met.

This permit will be valid for a period of one year from the date of approval. After permit termination, a new application must be filed for approval.

All lease operations will be conducted in full compliance with applicable regulations (43 CFR 3100), Onshore Oil and Gas Orders, lease terms, notices to lessees, and the approved plan of operations. The operator is fully responsible for the actions of his subcontractors. Failure to comply with the provisions of this permit, including applicable regulations, stipulations, and/or approval conditions, will be considered a violation subject to the enforcement provisions of 43 CFR Subpart 3163.

A. DRILLING PROGRAM

1. The proposed 3M BOP system is adequate for anticipated conditions. Installation, testing and operation of the system shall be in conformance with Onshore Oil and Gas Order No. 2.
2. Concurrent approval from the State of Utah, Division of Oil, Gas & Mining (DOGGM) is required before conducting any surface disturbing activities.
3. The proposal included a provision for using minor amounts of diesel in the drilling fluid system. Diesel may be added to the system only after cementing the surface casing into place.
4. The proposal included options for using one of three different grades of production casing. Any of the three options may be used.
5. The production casing shall be cemented such that the top-of-cement extends a minimum of 100 feet into the surface casing.
6. A cement bond log (CBL) or other appropriate tool for determining top-of-cement, shall be run on the production casing string, unless cement is circulated to surface.
7. If logging reveals that the cementing objectives were not met, remedial cementing will be required.
8. Locally, the Green River Formation is known to contain oil, gas, oil shale and tar sand deposits. However, the lateral occurrence, distribution and grade of the oil shale and tar sand deposits are not well defined. The operator shall pay particular attention to this section, and shall attempt to identify and describe any of these resources that may be penetrated. Any information obtained on these resources shall be included as part of the Well Completion Report.

Peters Point 6-35D-12-16**B. SURFACE USE**

1. The following appendices are attached for your reference. They are to be followed as conditions of approval:
 - SM-A, Seed Mixture for Berms, Topsoil Piles, Pad Margins
 - SM-B, Seed Mixture for Final Reclamation (buried pipelines, abandoned pads, roads, etc.)
 - TMC1, Browse Hand Planting Tubelng Mixtures
 - Lease Stipulations, see attached Table 2.3 from EA for West Tavaputs Plateau Drilling Program.
 - Applicant-committed environmental protection measures, see attached Appendix B
2. The mud pit will be lined with an impermeable liner. Fill from the pit would be stockpiled within a drainage control berm along the edge of the pit and adjacent edge of the well pad.
3. Within six months of installation, surface structures shall be painted in the following flat, earth tone color: Olive Black (5WA20-6). This Fuller O'Brien color is for reference only. Any brand of paint may be used provided the colors match. Any facilities that must be painted to comply with OSHA standards are exempt.
4. In areas where the soil surface shows evidence of biological soil crusts, the top uppermost (1/4-inch) of undisturbed biological soils from adjacent an undisturbed area shall be randomly collected from small areas (approximately 12-inch squares) and cast over the reclaimed site immediately following final reclamation to the facilltate re-establishment of soil crusts. Such actions would mitigate impacts to soil crusts in the long-term, although short-term impacts would remain.
5. BBC shall provide the authorized officer with an annual report of water consumed for the entire field for drilling, completion, and dust-suppression activities. This report shall detail the amounts used and the source of the water.
6. Where appropriate use brush-hog or similar equipment to minimize impact to vegetation and enhance re-growth and revegetation potential.

7. Feather edges of disturbed area by creating a vertical transition from taller to shorter vegetation along disturbed edges. Vary width of disturbance and preserve some plant masses to create a more naturally appearing edge and thereby avoid straight, sweeping, and converging lines in the landscape.
8. Reduce overall width of surface disturbance by working with equipment on the road, and taking advantage of the access already provided by the roadway.
9. BBC shall implement an effective revegetation plan, including installation of shrubs and tubelings, thus establishing larger plants early.
10. Use rocks and downed vegetation to "break up" new textures created by disturbance and exposure of soils, and to provide "planting pockets" for the establishment of new plant materials.
11. At stream crossings keep all equipment away from edge of escarpments and stream banks thereby minimizing impacts to escarpment edge, and stabilize these edges pre-construction using vegetative or mechanical methods.
12. Refer to TMC1, Browse Hand Planting Tubeling Mixtures to easily establish fast-growing shrubs in seed mix and as tubelings.
13. To minimize the chance of undesirable plant species (especially seeds) from being carried into the WTPPA, equipment would be power-washed before being brought in.
14. Heavy equipment would not mobilize or demobilize through Nine Mile Canyon on weekends or holidays.
15. Recontour all disturbed surfaces to more natural-appearing landform, similar in topography to pre-disturbance and surrounding landscape. Prepare the soils for proper revegetation and implement best management practices for revegetation and erosion control.
16. The Mexican Spotted Owl Conservation Measures to avoid impacts:
 1. Employ best available technology on production wells and compression equipment within .5 miles of canyon habitat model.
 2. Upon discovery of individuals or sightings of this species, halt construction/drilling activities and notify authorized official.
17. No construction/drilling activities shall occur during the time of the year November 1 through May 15 for sage-grouse winter habitat.

18. Mule deer on critical winter ranges shall be protected by seasonal restrictions on construction from November 1 through May 15 where federal permits are required.
19. Elk on high priority and critical winter ranges would be protected by seasonal restrictions on construction from November 1 through May 15.
20. A Paleontologist acceptable to the BLM will monitor during surface disturbing activities. If paleontologic resources are uncovered during surface disturbing activities, the paleontologist shall immediately notify the Authorized Officer (AO). The AO will arrange for a determination of significance and, if necessary, recommend a recovery or avoidance plan.
21. The company shall provide geo-referenced spatial data depicting as-built locations of all facilities, wells, roads, pipelines, power lines, and other related facilities to BLM by November 1 of each year until completion of project construction activities has occurred.

GENERAL CONSTRUCTION

22. Operator shall contact the Price BLM Office at least forty-eight hours prior to the anticipated start of construction and/or any surface disturbing activities. The BLM may require and schedule a preconstruction conference with the operator prior to the operator commencing construction and/or surface disturbing activities. The operator and the operator's contractor, or agents involved with construction and/or any surface disturbing activities associated with the project, shall attend this conference to review the Conditions of Approval and plan of development. The operator's inspector will be designated at the pre-drill conference, and is to be given an approved copy of all maps, permits and conditions of approval before the start of construction. The BLM will also designate a representative for the project at the preconstruction conference.
23. The operator shall designate a representative(s) who shall have the authority to act upon and to implement instructions from the BLM. The operator's representative shall be available for communication with the BLM within a reasonable time when construction or other surface disturbing activities are underway.
24. Any archaeology/cultural resource discovered by the operator, or any person working on his behalf, on public land are to be immediately reported to the Price BLM Office. The operator will suspend all operations in the immediate area of such discovery until written authorization to proceed is issued by the

Price BLM Office. An evaluation of the discovery will be made by the BLM to determine appropriate actions to prevent the loss of significant cultural or scientific values. The operator is responsible for the cost of evaluation of any site found during construction. The BLM will determine what mitigation is necessary.

25. During project construction, surface disturbance and vehicle travel shall be limited to the approved location and access routes. Any additional area needed must be approved by the Price BLM Office prior to use.
26. The operator must provide a trash cage for the collection and containment of all trash. The trash shall be disposed in an authorized landfill. The location and access roads shall be kept litter free.
27. Vegetation removal necessitated by construction shall be confined to the limits of actual construction. Removed vegetation will be stockpiled for use in reclamation or removed from the construction site at the direction of the BLM.
28. Prior to surface disturbance, topsoil is to be separately removed and segregated from other material. Topsoil depth will be decided onsite by BLM. If the topsoil is less than 6 inches, a 6-inch layer that includes the A horizon and the unconsolidated material immediately below the A horizon shall be removed and the mixture segregated and redistributed as the surface soil layer.

Generally topsoil shall be stored within the pad site or adjacent to access roads. The company in consultation with BLM shall determine stockpile locations and dimensions at the onsite. If the topsoil stockpiles will not be redistributed for a period in excess of one (1) year, the stockpiles are to be seeded with seed mixture SM-A (attached).

ROAD and PIPELINE CONSTRUCTION

29. Operator shall provide an inspector under the direction of a registered professional engineer (PE) at all times during road construction. A PE shall certify (statement with PE stamp) that the road was constructed to the required Bureau of Land Management (BLM) road standards.
30. Road construction or routine maintenance activities are to be performed during periods when the soil can adequately support construction equipment. If such equipment creates ruts more than 6 inches deep, the soil is deemed too wet to adequately support construction equipment. Whenever dust plumes exceed 200 feet the company shall water the road to abate the dust

31. The operator is responsible for maintenance of all roads authorized through the lease or a right-of-way. Construction and maintenance shall comply with Class II or III Road Standards as described in BLM Manual Section 9113 and the Moab District Road Standards, except as modified by BLM. Maintenance may include but is not limited to grading, applying gravel, snow removal, ditch cleaning, headcut restoration/prevention.
32. Topsoil from access roads and pipelines are to be wind rowed along the uphill side of the road or stored in an approved manner. When the road and pipeline is rehabilitated, this soil will then be used as a top coating for the seed bed.
33. Erosion-control structures such as water bars, diversion channels, and terraces will be constructed to divert water and reduce soil erosion on the disturbed area. Road ditch turnouts shall be equipped with energy dissipaters as needed to avoid erosion. Where roads interrupt overland sheet-flow and convert this runoff to channel flow, ditch turnouts shall be designed to reconvert channel flow to sheet flow. Rock energy dissipaters and gravel dispersion fans may be used or any other design which would accomplish the desired reconversion of flow regime. As necessary cut banks, road drainages, and road crossings shall be armored or otherwise engineered to prevent headcutting.

PAD CONSTRUCTION

34. During the construction of the drill pad, suitable topsoil material is to be stripped and conserved in a stockpile on the pad. If stockpiles are to remain for more than a year, they shall be seeded with the seed mixture in appendix SM-A, attached.
35. Generally, drill pads are to be designed to prevent overland flow of water from entering or leaving the site. The pad is to be sloped to drain spills and water into the reserve pit. The drill pad shall be designed to disperse diverted overland flow and to regulate flow velocity so as to prevent or minimize erosion. Well pad diversion outlets shall be equipped with rock energy dissipaters and gravel-bedded dispersion fans.
36. In the event construction can't be completed prior to winter closures, measures to prevent erosion from upcoming spring snowmelt shall be taken as follows:
 - a. Loose earth and debris will be removed from drainages, and flood plains.
 - b. Earth and debris shall not be stockpiled on drainage banks.
 - c. Road drainages shall be checked to ensure there are none with uncontrolled outlets.

1. Be sure all ditch drainages have an outlet to prevent ponding.
 2. If necessary, build temporary sediment ponds to capture runoff from unreclaimed areas.
 3. Re-route ditches as needed to avoid channeling water through loosened soil.
37. Excess material from road blading must not be plowed into drainages. Remove excess material and deposit at approved locations.

REHABILITATION PROCEDURES

Site Preparation

38. The entire roadbed should be obliterated and brought back to the approximate original contour. Drainage control is to be reestablished as necessary. All areas affected by road construction are to be recontoured to blend in with the existing topography. All berms are to be removed unless determined to be beneficial by BLM. In recontouring the disturbed areas, care should be taken to not disturb additional vegetation.

Seedbed Preparation

39. An adequate seedbed should be prepared for all sites to be seeded. Areas to be revegetated should be chiseled or disked to a depth of at least 12 inches unless restrained by bedrock.
40. Ripping of fill materials should be completed by a bulldozer equipped with single or a twin set of ripper shanks. Ripping should be done on 4-foot centers to a depth of 12 inches. The process should be repeated until the compacted area is loose and friable, and then shall be followed by final grading. Seedbed preparation will be considered complete when the soil surface is completely roughened and the number of rocks (if present) on the site is sufficient to cause the site to match the surrounding terrain.
41. After final grading, the stockpiled topsoil shall be spread evenly across the disturbed area.

Fertilization

42. Commercial fertilizer with a formula of 16-16-8 is to be applied at a rate of 200 pounds per acre to the site. The rate may be adjusted depending on soil.

43. Fertilizer is to be applied not more than 48 hours before seeding, and shall be cultivated into the upper 3 inches of soil.
44. Fertilizer is to be broadcast over the soil using hand-operated "cyclone-type" seeders or rotary broadcast equipment attached to construction or revegetation machinery as appropriate to slope. All equipment should be equipped with a metering device. Fertilizer application is to take place before the final seeding preparation treatment. Fertilizer broadcasting operations should not be conducted when wind velocities would interfere with even distribution of the material.

Mulching

45. When it is time to reclaim this location, the Price BLM Office will determine whether it will be necessary to use mulch in the reclamation process. The type of mulch should meet the following requirements: Wood cellulose fiber shall be natural or cooked, shall disperse readily in water, and shall be nontoxic. Mulch shall be thermally produced and air dried. The homogeneous slurry or mixture shall be capable of application with power spray equipment. A colored dye that is noninjurious to plant growth may be used when specified. Wood cellulose fiber is to be packaged in new, labeled containers. A minimum application of 1500 pounds per acre shall be applied. A suitable tackifier shall be applied with the mulch at a rate of 60 to 80 pounds per acre.

An alternative method of mulching on small sites would be the application of straw or hay mulch at a rate of 2000 pounds per acre. Hay or straw shall be certified weed free. Following the application of straw or hay, crimping shall occur to ensure retention.

Reseeding

46. All disturbed areas are to be seeded with the seed mixture required by the BLM. The seed mixture(s) shall be planted in the fall of the year (Sept-Nov), in the amounts specified in pounds of pure live seed (PLS)/acre. If fall seeding is not feasible, the seed mixture(s) shall be planted April 30-May 31. There shall be no noxious weed seed in the seed mixture. Seed will be tested and the viability testing of seed shall be done in accordance with State law(s) and within 12 months prior to planting. Commercial seed will be either certified or registered seed. The seed mixture container shall be tagged in accordance with State law(s) and available for inspection by the BLM. Seed is to be planted using a drill equipped with a depth regulator to ensure proper depth of planting where drilling is possible. The seed mixture shall be evenly and uniformly planted over the disturbed area. (Smaller/heavier seeds tend to

drop to the bottom of the drill and are planted first. Appropriate measures should be taken to ensure this does not occur.) Where drilling is not possible, seed is to be broadcast and the area raked or chained to cover the seed. Woody species with seeds that are too large for the drill will be broadcast. When broadcasting the seed, the pounds per acre noted below are to be increased by 50 percent.

Reseeding may be required if a satisfactory stand is not established to the surface rights owner's specifications. Evaluation of the seeding's success will not be made before completion of the second growing season after the vegetation becomes established. The Price BLM Office is to be notified a minimum of seven days before seeding a project.

47. The disturbed areas for the road and pipeline must be seeded in the fall of the year, immediately after the topsoil is replaced. The prescribed seed mixture is attached as appendix SM-B.

General

48. Prior to the use of insecticides, herbicides, fungicides, rodenticides and other similar substances, the operator must obtain from BLM, approval of a written plan. The plan must describe the type and quantity of material to be used, the pest to be controlled, the method of application, the location for storage and disposal of containers, and other information that BLM may require. A pesticide may be used only in accordance with its registered uses and within other agency limitations. Pesticides must not be permanently stored on public lands.

Seed Mix A'
Temporary Disturbance
 (for berms, topsoil piles, pad margins)

Forbes Lbs

Yellow Sweetclover	2.0 lbs/acre
Ladak Alfalfa	2.0 lbs/acre
Cicer Milkveich	1.0 lbs/acre
Palmer Penstemon	0.5 lbs/acre

Grasses Lbs

Crested Wheatgrass	2.0 lbs/acre
Great Basin Wildrye	2.0 lbs/acre
Intermediate Wheatgrass	2.0 lbs/acre

Total 11.5 lbs/acre

Seed mix A is designed for rapid establishment, soil holding ability, and nitrogen fixing capability.
 C-4 EA, West Tavaputs Plateau Drilling Program

Seed Mix B
Final Reclamation
 (for buried pipe lines, abandoned pads, road, etc.)

Forbes Lbs

Palmer Penstemon	0.5 lbs/acre
Golden Cryptantha	0.25 lbs/acre
Utah Sweetvetch	0.5 lbs/acre
Yellow Sweetclover	2.0 lbs/acre
Lewis Flax	1.0 lbs/acre

Grasses Lbs

Indian Ricegrass	1.0 lbs/acre
Needle & Thread Grass	1.0 lbs/acre
Intermediate Wheatgrass	2.0 lbs/acre
Blue Grama	0.5 lbs/acre
Galletta	0.5 lbs/acre
Great Basin Wildrye	2.0 lbs/acre

Woody Plants Lbs

Fourwing Saltbush	2.0 lbs/acre
Winterfat	0.5 lbs/acre
Wyoming Big Sage brush	0.25 lbs/acre
Utah Scrivicberry	1.0 lbs/acre
Blue Elderberry (Raw Seeds)	1.0 lbs/acre

Total 16.0 lbs/acre

Yellow Sweetclover is planted as a nurse crop to provide solar protection, soil binding and nitrogen fixing. It will normally be crowded out in 2 to 3 years.

2-4

EA, West Tavaputs Plateau Drilling Program

Table 2.3 Lease Numbers, Oil and Gas Units, Federal ROW Requirements, and Lease Stipulations for State and Federal Wells Proposed by BBC.

Location/Well Number	Federal Lease Number and Stipulations	Unit Name	Federal ROW Needs
Federal Wells			
7-25	UTU-59970	Prickly Pear Unit	Lower Flat Iron Road
16-34	UTU-73671	Prickly Pear Unit	Lower Flat Iron Road
27-3	UTU-73670 ^{1,2,3}	Prickly Pear Unit	None
21-2	UTU-73670 ^{1,2,3}	Prickly Pear Unit	None
13-4	UTU-74385	Prickly Pear Unit	None
5-13	UTU-73665	Prickly Pear Unit	None
24-12	UTU-77513 ^{1,2,3}	Prickly Pear Unit	None
10-4	UTU-74386 ^{1,2,3,4}	Prickly Pear Unit	None
15-19	UTU-66801 ^{1,2,3}	Jack Canyon Unit	None
Existing Pads			
UT-10	UTU-66801 ^{1,2,3}	Jack Canyon Unit	None
PPH-8	UTU-66801 ^{1,2,3}	Jack Canyon Unit	None
PP-11	UTU-66801 ^{1,2,3}	Jack Canyon Unit	None
State Wells			
Section 2, T13S, R15E	NA	Prickly Pear Unit	Lower Flat Iron Road
Section 36, T12S, R15E	NA	Prickly Pear Unit	Lower Flat Iron Road
Section 32, T12S, R16E	NA	Jack Canyon Unit	Cottonwood Canyon Road
Section 2, T13S, R16E	NA	None	Peters Point Road Extension

¹ No occupancy or other surface disturbance will be allowed within 330 feet of the centerline or within the 100-year recurrence interval floodplain, whichever is greater, of the perennial streams or within 660 feet of springs, whether flowing or not. This distance may be modified when specifically approved in writing by the authorized officer of the BLM.

² In order to minimize watershed damage, exploration drilling and other development activity will be allowed only during the period from May 1 to October 31. This limitation does not apply to maintenance and operation of producing wells. Exceptions to this limitation in any year may be specifically approved in writing by the authorized officer of the BLM.

³ Construction of access roads and drill pads on slopes in excess of 30 percent will require special design standards to minimize watershed damage. Drilling operations and any associated construction activities on slopes in excess of 50 percent may require directional drilling to prevent damage to the watershed. Exceptions to the limitations may be specifically approved in writing by the authorized officer of the BLM.

⁴ Raptor surveys will be required whenever surface disturbance and/or occupancy proposed in association with oil/gas exploration occur within a known nesting complex for raptors located in the NWNW, Sec. 10, T12S, R14E. Field surveys will be conducted by the lessee/operator as determined by the AO of the BLM. When surveys are required of the lessee/operator, the consultant hired must be found acceptable to the AO prior to the field survey being conducted. Based on the result of the field survey, the AO will determine appropriate buffer zones.

EA, West Tavaputs Plateau Drilling Program

**APPENDIX B:
APPLICANT-COMMITTED ENVIRONMENTAL PROTECTION MEASURES**

EA, West Tavaputs Plateau Drilling Program

B-1

1.0 INTRODUCTION

Appendix B is part of BBC's Proposed Action for the WTPDP as described in Chapter 2.0, and BBC will comply with the standards, procedures, and requirements contained in Appendix B when implementing the Alternatives unless otherwise provided for by the BLM Authorized Officer (AO). Appendix B describes standard practices utilized to mitigate adverse effects caused by surface-disturbing activities.

B-2

*EA, West Tavaputs Plateau Drilling Program***2.0 STANDARD PRACTICES**

The following BMPs/Applicant-Committed Protection Measures (ACEPM) will be applied to all federal lands within the WTPPA by BBC to minimize impacts to the environment. Exception, modification, or waiver of a mitigation requirement may be granted if a thorough analysis by BLM determines that the resource(s) for which the measure was developed will not be impacted by the project activity. Further site-specific mitigation measures may be identified during the application for permit to drill (APD) and/or right-of-way (ROW) application review processes.

2.1 PRECONSTRUCTION PLANNING AND DESIGN MEASURES

1. BBC and/or their contractors and subcontractors will conduct all phases of project implementation, including well location, road and pipeline construction, drilling and completion operations, maintenance, reclamation, and abandonment in full compliance with all applicable federal, state, and local laws and regulations and within the guidelines specified in approved APDs and ROW permits. BBC will be held fully accountable for their contractor's and subcontractor's compliance with the requirements of the approved permit and/or plan.

2. Implementation of site-specific activities/actions will be contingent on BLM determining that the activity/action complies with the following plans:
 - Surface Use Plan and/or Plan of Development; and
 - Site-specific APD plans/reports (e.g., road and wellpad design plans, cultural clearance, special status plant species clearance, etc.).

The above plans may be prepared by the Companies for the project area or submitted incrementally with each APD, ROW application, or Sundry Notice (SN).

2.2 ROADS

1. BBC will construct roads on private surface in a safe and prudent manner to the specifications of landowners.
2. Roads on federal surface will be constructed as described in BLM Manual 9113. Where necessary, running surfaces of the roads will be graveled if the base does not already contain sufficient aggregate.
3. Existing roads will be used when the alignment is acceptable for the proposed use. Generally, roads will be required to follow natural contours; provide visual screening by constructing curves, etc.; and be reclaimed to BLM standards.
4. To control or reduce sediment from roads, guidance involving proper road placement and buffer strips to stream channels, graveling, proper drainage, seasonal closure, and in some cases, redesign or closure of old roads will be developed when necessary. Construction may also be prohibited during periods when soil material is saturated, frozen, or when watershed damage is likely to occur.
5. Available topsoil will be stripped from all road corridors prior to commencement of construction activities and will be redistributed and reseeded on backslope areas of the borrow ditch after completion of road construction activities. Borrow ditches will be reseeded in the first appropriate season after initial disturbance.

EA, West Tavaputs Plateau Drilling Program

B-3

-
6. On newly constructed roads and permanent roads, the placement of topsoil, seeding, and stabilization will be required on all out and fill slopes unless conditions prohibit this (e.g., rock). No unnecessary side-casting of material (e.g., maintenance) on steep slopes will be allowed.
 7. Reclamation of abandoned roads will include requirements for reshaping, recontouring, resurfacing with topsoil, installation of water bars, and seeding on the contour. Road beds, wellpads, and other compacted areas will be ripped to a depth of 1.0 foot on 1.5 feet centers to reduce compaction prior to spreading the topsoil across the disturbed area. Stripped vegetation will be spread over the disturbance for nutrient recycling, where practical. Fertilization or fencing of these disturbances will not normally be required. Additional erosion control measures (e.g., fiber matting) and road barriers to discourage travel may be required. Graveled roads, wellpads, and other sites will be stripped of usable gravel and hauled to new construction sites prior to ripping as deemed necessary by the AO. The removal of structures such as bridges, culverts, cattleguards, and signs will usually be required.
 8. Main artery roads, regardless of the primary user, will be crowned, ditched, drained, and, if deemed appropriate by the AO, surfaced with gravel.
 9. Unnecessary topographic alterations will be mitigated by avoiding, where possible, steep slopes, rugged topography, and perennial and ephemeral/intermittent drainages, and by minimizing the area disturbed.
 10. Upon completion of construction and/or production activities, the Companies will restore, to the extent practicable, the topography to near pre-existing contours at well sites, access roads, pipelines, and other facility sites.
 11. Existing roads will be used to the maximum extent possible and upgraded as necessary.
 12. BBC will comply with existing federal, state, and county requirements and restrictions to protect road networks and the traveling public.
 13. Special arrangements will be made with the Utah Department of Transportation to transport oversize loads to the project area. Otherwise, load limits will be observed at all times to prevent damage to existing road surfaces.
 14. All development activities along approved ROWs will be restricted to areas authorized in the approved ROW.
 15. Roads and pipelines will be located adjacent to existing linear facilities wherever practical.
 16. BBC and/or their contractors will post appropriate warning signs and require project vehicles to adhere to appropriate speed limits on project-required roads, as deemed necessary by the AO.
 16. BBC will be responsible for necessary preventative and corrective road maintenance for the duration of the project. Maintenance responsibilities may include, but are not limited to, blading, gravel surfacing, cleaning ditches and drainage facilities, dust abatement, noxious weed control, or other requirements as directed by the AO.
-

2.3 WELLPADS AND FACILITIES

1. In conformance with Onshore Oil and Gas Order No. 1, BBC will prepare and submit individual comprehensive drill site design plans for BLM approval. These plans will show the drill location layout over the existing topography; dimensions of the location; volumes and cross sections of cut and fill; location and dimensions of reserve pits; existing drainage patterns; and access road egress and ingress. Plans will be submitted and approved prior to initiation of construction.
2. No surface disturbance is recommended on slopes in excess of 25% unless erosion controls can be ensured and adequate revegetation is expected. Engineering proposals and revegetation and restoration plans will be required in these areas.
3. Reserve pits will be constructed to ensure protection of surface and ground water. The review to determine the need for installation of lining material will be done on a case-by-case basis and consider soil permeability, water quality, and depth to ground water.
4. Reserve pit liners will have a mullen burst strength that is equal to or exceeds 300 pounds, a puncture strength that is equal to or exceeds 160 pounds, and grab tensile strengths that are equal to or exceed 150 pounds. There will be verified test results conducted according to ASTM test standards. The liner will be totally resistant to deterioration by hydrocarbons.
5. Produced water from oil and gas operations will be disposed of in accordance with the requirements of Onshore Oil and Gas Order #7.
6. Pits will be fenced as specified in individual authorizations. Any pit containing harmful fluids will be maintained in a manner that will prevent migratory bird mortality.
7. Disturbances will be managed/reclaimed for zero runoff from the wellpad or other facility until the area is stabilized. All excavations and pits will be closed by backfilling and contouring to conform to surrounding terrain. On wellpads and other facilities, the surface use plan will include objectives for successful reclamation including soil stabilization, plant community composition, and desired vegetation density and diversity.
8. On producing wells, BBC will reduce slopes to original contours (not to exceed 3:1 slopes). Areas not used for production purposes will be backfilled and blended into the surrounding terrain, reseeded, and erosion control measures installed. Erosion control measures will be required after slope reduction. Mulching, erosion control measures, and fertilization may be required to achieve acceptable stabilization.
9. Abandoned sites will be satisfactorily rehabilitated in accordance with the approved APD.

2.4 PIPELINES

1. Pipeline construction methods and practices will be completed in such a manner so as to obtain good reclamation and the re-establishment of the native plant community.
2. On ditches exceeding 24 inches in width, 6 to 12 inches of surface soil will be salvaged on the entire right-of-way, where practicable. When pipelines are buried, there will be at least 30 inches of backfill on top of the pipe. Backfill will not extend above the original ground level after the fill has settled. Guides for construction and water bar placement found in "Surface Operating Standards for Oil and

EA, West Tavaputs Plateau Drilling Program

B-5

Gas Exploration and Development" (BLM and USFS 1989) will be followed. Bladed surface materials will be re-spread upon the cleared route once construction is completed. Disturbed areas that have been reclaimed will be fenced when the route is near livestock watering areas at the discretion of the AO.

3. Pipeline ROWs will be located to minimize soil disturbance to the greatest extent practicable. Mitigation will include locating pipeline ROWs adjacent to access roads to minimize ROW disturbance widths, or routing pipeline ROWs directly to minimize disturbance lengths.
4. Existing crowned and ditched roads will be used for access where possible to minimize surface disturbances. Clearing of pipeline ROWs will be accomplished with the least degree of disturbance to topsoil. Where topsoil removal is necessary, it will be stockpiled (windrowed) and re-spread over the disturbed area after construction and backfilling are completed. Vegetation removed from the ROW will also be re-spread to provide protection, nutrient recycling, and a seed source.
5. Temporary disturbances which do not require major excavation (e.g., small pipelines) may be stripped of vegetation to ground level using mechanical treatment, leaving topsoil intact and root masses relatively undisturbed.
6. To promote soil stability, backfill over the trench will be compacted so as not to extend above the original ground level after the fill has settled. Wheel or other methods of compacting the pipeline trench backfill will occur at two levels to reduce trench settling and water channeling--once after 3 feet of fill has been replaced and once within 6-12 inches of the surface. Water bars, mulching, and terracing will be installed, as needed, to minimize erosion. Instream protection structures (e.g., drop structures) in drainages crossed by a pipeline will be installed at the discretion of the AO to prevent erosion.
7. BBC will adhere to the following procedures regarding the installation of pipelines during periods when the earth is frozen.
 - The BLM Price Field Office will be contacted at least 10 days prior to anticipated start of project. The project will not proceed until such time as authorization from BLM has been received by the Companies.
 - A BLM representative will be on the ground at the beginning of construction.
 - Snow, if present, will be removed utilizing a motor grader.
 - Vegetation will be scalped and windrowed to one side of the right-of-way.
 - A wheel trencher will be used to remove approximately 6-8 inches of topsoil from the top of the pipeline ditch and windrow it to one side.
 - A trench approximately 4 feet deep will be dug using a wheel trencher and the soil will be stockpiled to one side, making sure the top soil or spoil do not get mixed together.
 - The pipeline will be installed, the trench backfilled, and the spoil compacted in the trench.
 - Stockpiled topsoil will be placed in the trench and compacted.
 - Scalped vegetation back will be placed back on right-of-way using a motor grader.
 - The entire right-of-way will be reseeded as normal in the spring after the thaw.

These procedures will be incorporated in every Plan of Development where construction in frozen earth is anticipated.

B-6

*EA, West Tavaputs Plateau Drilling Program***2.5 AIR QUALITY**

1. BBC will comply with all applicable local, state, and federal air quality laws, statutes, regulations, standards, and implementation plans.
2. BBC will obtain all necessary air quality permits from UDAQ to construct, test, and operate facilities.
3. All internal combustion equipment will be kept in good working order.
4. The Companies will use water at construction sites, as necessary, to abate fugitive dust.
5. The Companies will not allow any open burning of garbage or refuse at well sites or other facilities.

2.6 VEGETATION

1. Removal and disturbance of vegetation will be kept to a minimum through construction site management (e.g., using previously disturbed areas and existing easements, limiting equipment/materials storage yard and staging area size, etc.).
2. Wellpads and associated roads and pipelines will be located to avoid or minimize impacts in areas of high value (e.g., sensitive species habitats, wetland/riparian areas).

2.7 SOILS

1. Surface-disturbing activities will be examined on a site-specific basis, evaluating the potential for soil loss and the compatibility of soil properties with project design. Stipulations and mitigating measures will be developed on a case-by-case basis to ensure soil conservation and practical management.
2. BBC will restrict construction activities during periods when soils are saturated and excessive rutting (>4 inches with multiple passes) would occur.
3. Salvage and subsequent replacement of topsoil will occur for surface-disturbing activities wherever specified by the AO.
4. Before a surface-disturbing activity is undertaken, topsoil depth will be determined and the amount of topsoil to be removed, along with topsoil placement areas, will be specified in the authorization. The uniform distribution of topsoil over the area to be reclaimed will occur unless conditions warrant a varying depth. On large surface-disturbing projects topsoil will be stockpiled and seeded to reduce erosion. Where feasible, topsoil stockpiles will be designed to maximize surface area to reduce impacts to soil microorganisms. Areas used for spoil storage will be stripped of topsoil before spoil placement, and the replacement of topsoil after spoil removal will be required.
5. BBC will avoid adverse impacts to soils by:
 - minimizing the area of disturbance;
 - avoiding construction with frozen soil materials to the extent practicable;
 - avoiding areas with high erosion potential (e.g., unstable soil, dunal areas, slopes greater than 25%, floodplains), where practicable;
 - salvaging and selectively handling topsoil from disturbed areas;
 - adequately protecting stockpiled topsoil and replacing it on the surface during reclamation;
 - leaving the soil intact (scalping only) during pipeline construction, where practicable;

EA, West Tavaputs Plateau Drilling Program

B-7

- using appropriate erosion and sedimentation control techniques including, but not limited to, diversion terraces, riprap, and matting;
 - promptly revegetating disturbed areas using adapted species;
 - applying temporary erosion control measures such as temporary vegetation cover, application of mulch, netting, or soil stabilizers; and/or
 - constructing barriers, as appropriate, to minimize wind and water erosion and sedimentation prior to vegetation establishment.
6. Appropriate erosion control and revegetation measures will be employed. Grading and landscaping will be used to minimize slopes, and water bars will be installed on disturbed slopes in areas with unstable soils where seeding alone may not adequately control erosion. Erosion control efforts will be monitored by the Companies and necessary modifications made to control erosion.
 7. Sufficient topsoil or other suitable material to facilitate revegetation will be segregated from subsoils during all construction operations requiring excavation and will be returned to the surface upon completion of operations. Soils compacted during construction will be ripped and tilled as necessary prior to reseeding. Cut and fill sections on all roads and along pipelines will be revegetated with native species.
 8. Any accidental soil contamination by spills of petroleum products or other hazardous materials will be cleaned up by the Companies and the soil disposed of or rehabilitated according to applicable rules.
 9. BBC will restrict off-road vehicle (ORV) activity by employees and contract workers to the immediate area of authorized activity or existing roads and trails.

2.8 RECLAMATION

1. BBC's reclamation goals will emphasize: 1) protection of existing native vegetation; 2) minimal disturbance of the existing environment; 3) soil stabilization through establishment of ground cover; and 4) establishment of native vegetation consistent with land use planning.
2. All reclamation will be accomplished as soon as possible after the disturbance occurs with efforts continuing until a satisfactory revegetation cover is established.
3. Seed mixtures for reclaimed areas will be site-specific, composed of native species, and will include species promoting soil stability. A pre-disturbance species composition list will be developed if the site includes several different plant communities. Livestock palatability and wildlife habitat needs will be given consideration during seed mix formulation. BLM Manual 1745, *Introduction, Transplant, Augmentation, and Reestablishment of Fish, Wildlife, and Plants*, and Executive Order No. 11987, *Exotic Organisms*, will be used as guidance.
4. Interseeding, secondary seeding, or staggered seeding may be used to accomplish revegetation objectives. During rehabilitation of areas in important wildlife habitat, provision will be made for the establishment of native browse and forb species. Follow-up seeding or corrective erosion control measures will occur on areas where initial reclamation efforts are unsuccessful.
5. Any mulch used by BBC will be weed free and free from mold, fungi, or noxious weed seeds. Mulch may include native hay, small grain straw, wood fiber, live mulch, cotton, jute, synthetic netting, and

rock. Straw mulch will contain fibers long enough to facilitate crimping and provide the greatest cover.

6. BBC will be responsible for the control of all noxious weed infestations on disturbed surfaces. Aerial application of chemicals will be prohibited within 0.25 mile of special status plant locations, and hand application will be prohibited within 500 feet. Herbicide application will be monitored by the AO.
7. Recontouring and seedbed preparation will occur immediately prior to reseeding on the unused portion of wellpads, road ROWs, and entire pipeline ROWs outside of road ROWs. In the event of uneconomical wells, BBC will initiate reclamation of the entire wellpads, access road, and adjacent disturbed habitat as soon as possible. BBC assumes the responsibility to see that their exploration, development, production, and construction operations are conducted in a manner which results in the proper reclamation of disturbed lands. BBC will monitor reclamation to determine and ensure successful establishment of vegetation. No consent to termination of any bond will be given by the AO until all the terms and conditions of the approved permit(s) have been met.
8. Proper erosion and sediment control structures and techniques will be incorporated by the Companies into the design of wellpads, roads, pipelines, and other facilities. Revegetation using a BLM-approved, locally adapted seed mixture containing native grasses, forbs, and shrubs will begin in the first appropriate season following disturbance. Vegetation removed will be replaced with plants of equal forage value and growth form using procedures that include:
 - fall reseeding (September 15 to freeze-up), where feasible;
 - spring reseeding (April 30 - May 31) if fall seeding is not feasible;
 - deep ripping of compacted soils prior to reseeding;
 - surface pitting/roughening prior to reseeding;
 - utilization of native cool season grasses, forbs, and shrubs in the seed mix;
 - interseeding shrubs into an established stand of grasses and forbs at least one year after seeding;
 - appropriate, approved weed control techniques;
 - broadcast or drill seeding, depending on site conditions; and
 - fencing of certain sensitive reclamation sites (e.g., riparian areas, steep slopes, and areas within 0.5 mile of livestock watering facilities) as determined necessary through monitoring.
9. BBC will monitor noxious weed occurrence on the project area and implement a noxious weed control program in cooperation with BLM. Weed-free certification by county extension agents will be required for grain or straw used for mulching revegetated areas.

2.9 CANDIDATE PLANTS/SPECIAL STATUS PLANTS

1. Herbicide applications will be kept at least 500 feet from known special status plant species populations or other distances deemed safe by the AO.
2. Wellpads and associated roads and pipelines will be located to avoid or minimize impacts to areas of high value (e.g., special status plant species habitats, wetland/riparian areas).

2.10 WATERSHEDS

1. Crossings of ephemeral, intermittent, and perennial streams associated with road and utility line construction will generally be restricted until normal flows are established after spring runoff.

EA, West Tavaputs Plateau Drilling Program

B-9

2.11 GEOLOGICAL/PALEONTOLOGICAL RESOURCES

1. Wells, pipelines, and ancillary facilities will be designed and constructed such that they will not be damaged by moderate earthquakes. Any facilities defined as critical according to the Uniform Building Code will be constructed in accordance with applicable Uniform Building Code Standards for Seismic Risk Zone 2B.
2. If paleontological resources are uncovered during surface-disturbing activities, BBC will suspend operations at the site that will further disturb such materials and immediately contact the AO, who will arrange for a determination of significance, and, if necessary, recommend a recovery or avoidance plan.

2.12 CULTURAL/HISTORICAL RESOURCES

1. BBC will follow the cultural resources and recovery plan for the project.
2. If cultural resources are located within frozen soils or sediments that preclude the possibility of adequately recording or evaluating the find, construction work will cease and the site will be protected for the duration of frozen soil conditions. Recordation, evaluation and recommendations concerning further management will be made to the AO following natural thaw. The AO will consult with the affected parties and construction work will resume once management of the threatened site has been finalized and the Notice to Proceed has been issued.
3. BBC will inform their employees, contractors and subcontractors about relevant federal regulations intended to protect archaeological and cultural resources. All personnel will be informed that collecting artifacts, including arrowheads, is a violation of federal law and that employees engaged in this activity may be subject to disciplinary action.

2.13 WATER RESOURCES

1. BBC will maintain a complete copy of the SPCC Plan at each facility if the facility is normally attended at least 8 hours per day, or at the nearest field office if the facility is not so attended (40 CFR 112.3(c)).
 2. BBC will implement and adhere to SPCC Plans in a manner such that any spill or accidental discharge of oil will be remediated. An orientation will be conducted by the Companies to ensure that project personnel are aware of the potential impacts that can result from accidental spills, as well as the appropriate recourse if a spill does occur. Where applicable and/or required by law, streams at pipeline crossings will be protected from contamination by pipeline shutoff valves or other systems capable of minimizing accidental discharge.
 3. If reserve pit leakage is detected, operations at the site will be curtailed, as directed by the BLM, until the leakage is corrected.
 4. BBC will case and cement all gas wells to protect subsurface mineral and freshwater zones. Unproductive wells and wells that have completed their intended purpose will be properly abandoned and plugged using procedures identified by BLM (federal mineral estate) and/or WOGCC (state and fee mineral estate).
-

-
5. All water used in association with this project will be obtained from sources previously approved by the Utah State Engineer's Office.
 6. Erosion-prone or high salinity areas will be avoided where practicable. Necessary construction in these areas will be timed to avoid periods of greatest runoff.
 7. BBC will incorporate proper containment of condensate and produced water in tanks and drilling fluids in reserve pits, and will locate staging areas for storage of equipment away from drainages to prevent contaminants from entering surface waters.
 8. Prudent use of erosion control measures, including diversion terraces, riprap, matting, temporary sediment traps, and water bars will be employed by the Companies as necessary. These erosion control measures will be used as appropriate to control surface runoff generated at wellpads. The type and location of sediment control structures, including construction methods, will be described in APD and ROW plans. If necessary, BBC may treat diverted water in detention ponds prior to release to meet applicable state or federal standards.
 9. BBC will construct channel crossings by pipelines so that the pipe is buried at least 3 feet below the channel bottom.
 10. Streams/channels crossed by roads will have culverts installed at all appropriate locations as specified in the BLM Manual 9112-Bridges and Major Culverts and Manual 9113-Roads. Streams will be crossed perpendicular to flow, where possible, and all stream crossing structures will be designed to carry the 25-year discharge event or other capacities as directed by the AO.
 11. BBC will reshape disturbed channel beds to their approximate original configuration.
 12. The disposal of all hydrostatic test water will be done in conformance with BLM Onshore Oil and Gas Order No. 7. BBC will comply with state and federal regulations for water discharged into an established drainage channel. The rate of discharge will not exceed the capacity of the channel to convey the increased flow. Waters that do not meet applicable state or federal standards will be evaporated, treated, or disposed of at an approved disposal facility.
 13. BBC will prepare Storm Water Pollution Prevention Plans (SWPPPs) as required by WDEQ National Pollution Discharge Elimination System (NPDES) permit requirements on individual disturbances that exceed 5 acres in size or as required by future changes in regulations.
 14. Any disturbances to wetlands and/or waters of the U.S. will be coordinated with the COE, and 404 permits will be secured as necessary prior to disturbance.
 15. Where disturbance of wetlands, riparian areas, streams, or ephemeral/intermittent stream channels cannot be avoided, COE Section 404 permits will be obtained by BBC as required, and, in addition to applicable above-listed measures, the following measures will be applied where appropriate:
 - wetland areas will be crossed during dry conditions (i.e., late summer, fall, or dry winters);
 - streams, wetlands, and riparian areas disturbed during project construction will be restored to as near re-project conditions as practical and, if impermeable soils contributed to wetland formation, soils will be compacted to reestablish impermeability;
 - wetland topsoil will be selectively handled;
 - disturbed areas will be recontoured and BLM-approved species will be used for reclamation; and
-

EA, West Tavaputs Plateau Drilling Program

B-11

-
- reclamation activities will begin on disturbed wetlands immediately after completion of project activities.

2.14 NOISE

1. All engines required for project activities will be properly muffled and maintained in accordance with state and federal laws.

2.15 WILDLIFE, FISHERIES, AND THREATENED AND ENDANGERED (T&E) SPECIES

1. To minimize wildlife mortality due to vehicle collisions, BBC will advise project personnel regarding appropriate speed limits in the project area. Roads no longer required for operations will be reclaimed as soon as possible. Potential increases in poaching will be minimized through employee and contractor education regarding wildlife laws. If wildlife law violations are discovered, the offending employee will be subject to disciplinary action by BBC.
2. BBC will protect (e.g., fence or net) reserve, workover, and production pits potentially hazardous to prohibit wildlife access as directed by BLM.
3. BBC will utilize wildlife-proof fencing on reclaimed areas in accordance with standards specified in BLM Handbook 1741-1, *Fencing*, if it is determined that wildlife are interfering with successful reestablishment of vegetation.
4. Consultation and coordination with USFWS and UDWR will be conducted for all mitigation activities relating to raptors and T&E species and their habitats, and all permits required for movement, removal, and/or establishment of raptor nests will be obtained.
5. BBC will adhere to all survey, mitigation, and monitoring requirements identified in the Biological Assessment prepared for this project.

2.16 LIVESTOCK/GRAZING MANAGEMENT

1. BBC will reclaim nonessential areas disturbed during construction activities in the first appropriate season after well completion.
 2. Nonessential areas include portions of the wellpads not needed for production operations, the borrow ditch and outslope portions of new road ROWs, entire pipeline ROWs outside of road ROWs, and all roads and associated disturbed areas at nonproductive wells.
 3. BBC will repair or replace fences, cattleguards, gates, drift fences, and natural barriers to current BLM standards. Cattleguards will be used instead of gates for livestock control on most road ROWs. Livestock will be protected from pipeline trenches, and livestock access to existing water sources will be maintained.
 4. BBC will review livestock impacts from roads or disturbance from construction and drilling activities at least annually with livestock permittees and BLM. Appropriate measures will be taken to correct any adverse impacts, should they occur.
-

B-12

*EA, West Tavaputs Plateau Drilling Program***2.17 RECREATION**

1. BBC will instruct employees, contractors, and subcontractors that camp sites on federal lands or at federal recreation sites must not be occupied for more than 14 consecutive days.
2. BBC will require that employees, contractors, and subcontractors abide by all state and federal laws and regulations regarding hunting.

2.18 VISUAL RESOURCES

1. Pipeline ROWs will be located within existing ROWs whenever possible, and aboveground facilities not requiring safety coloration will be painted with appropriate nonreflective standard environmental colors (Carlsbad Canyon or Desert Brown, or other specified standard environmental colors) as determined by the AO. Topographic screening, vegetation manipulation, project scheduling, and traffic control procedures may all be employed, as practicable, to further reduce visual impacts.
2. Within VRM Class II areas, BBC will utilize existing topography to screen roads, pipeline corridors, drill rigs, wells, and production facilities from view where practicable. The Companies will paint all aboveground production facilities with appropriate colors (e.g., Carlsbad Canyon or Desert Brown) to blend with adjacent terrain, except for structures that require safety coloration in accordance with OSHA requirements.

2.19 HEALTH AND SAFETY/HAZARDOUS MATERIALS

1. BBC will utilize BLM-approved portable sanitation facilities at drill sites; place warning signs near hazardous areas and along roadways; place dumpsters at each construction site to collect and store garbage and refuse; ensure that all refuse and garbage is transported to a State-approved sanitary landfill for disposal; and institute a Hazard Communication Program for its employees and require subcontractor programs in accordance with OSHA (29 CFR 1910.1200).
2. In accordance with 29 CFR, 1910.1200, a Material Safety Data Sheet for every chemical or hazardous material brought on-site will be kept on file BBC's field offices.
3. Chemicals and hazardous materials will be inventoried and reported by BBC in accordance with the SARA Title III (40 CFR 335). If quantities exceeding 10,000 pounds or the threshold planning quantity are to be produced or stored, BBC will submit appropriate Section 311 and 312 forms at the required times to the State and County Emergency Management Coordinators and the local fire departments.
4. BBC will transport and/or dispose of any hazardous wastes, as defined by the Resource Conservation and Recovery Act of 1976 (RCRA), as amended, in accordance with all applicable federal, state, and local regulations.
5. BBC commits to the following practices regarding hazardous material containment.
 - All storage tank batteries that contain any oil, glycol, produced water, or other fluid which may constitute a hazard to public health or safety will be surrounded by a secondary means of containment for the entire contents of the largest single tank in use plus freeboard for precipitation, or to contain 110% of the capacity of the largest vessel. The appropriate containment and/or diversionary structures or equipment, including walls and floor, will contain

EA, West Tavaputs Plateau Drilling Program

B-13

any oil, glycol or produced water and shall be constructed so that any discharge from a primary containment system, such as a tank or pipe, will not drain, infiltrate, or otherwise escape to ground or surface waters before cleanup is completed.

- Treaters, dehydrators and other production facilities that have the potential to leak or spill oil, glycol, produced water, or other fluid which may constitute a hazard to public health or safety, shall be placed on or within appropriate containment and/or diversionary structure to prevent spilled or leaking fluid from reaching ground, or surface waters. The appropriate containment and/or diversionary structure will be sufficiently impervious to oil, glycol, produced water, or other fluid and will be installed so that any spill or leakage will not drain, infiltrate, or otherwise escape to ground or surface waters prior to completion of cleanup.
 - Notice of any spill or leakage, as defined in BLM NTL 3A, will be immediately reported to the AO by the Companies as well as to such other federal and state officials as required by law. Oral notice will be given as soon as possible, but within no more than 24 hours, and those oral notices will be confirmed in writing within 72 hours of any such occurrence.
-

C. REQUIRED APPROVALS, REPORTS AND NOTIFICATIONS

Required verbal notifications are summarized in Table 1, attached.

Spud- Submit written notification (Sundry Notice, Form 3160-5) to the Moab Field Office within 24-hours after spud, regardless of whether using a dry hole digger or big rig.

Daily Drilling Reports- Daily drilling reports that describe the progress and status of the well shall be submitted to the Moab Field Office on at least a weekly basis. This report may be in any format customarily used by the operator.

Oil and Gas Operations Reports (OGORs)- Production from this well shall be reported to Minerals Management Service (MMS) on a monthly basis.

Sundry Notices- Any modification to the proposed drilling program shall be submitted to the Moab Field Office on a Sundry Notice (Form 3160-5). Regulations at 43 CFR 3162.3-2 describe which operations require prior approval, and which require notification.

Drilling Suspensions- Operations authorized by this permit shall not be suspended for more than 30 days without prior approval of the Moab Field Office. All conditions of this approval shall be applicable during any operations conducted with a replacement rig.

Undesirable Events- Spills, blowouts, fires, leaks, accidents, or any other unusual occurrences shall be immediately reported to the BLM in accordance with requirements of NTL-3A.

Cultural Resources- If cultural resources are discovered during construction, immediately notify the Price Field Office, and work that might disturb the cultural resources shall cease.

First Production- A first production conference will be scheduled as soon as the productivity of the well is apparent. This conference should be coordinated through the Price Field Office.

Notify the Moab Field Office when the well is placed into production. Initial notification may be verbal, but must be confirmed in writing within five business days. Please include the date production started, the producing formation and production volumes.

Well Completion Report- Whether the well is completed as a dry hole or as a producer, a *Well Completion or Recompletion Report and Log* (Form 3160-4) shall be submitted to the Moab Field Office within thirty-days after completion of the well. Two copies of all logs, core descriptions, core analyses, well test data, geologic summaries, sample description, and all other surveys or data obtained and compiled during the drilling, workover, and/or completion operations, will be filed with Form 3160-4. When requested, samples (cuttings and/or samples) will be submitted to the Moab Field Office.

Venting/Flaring of Gas- Gas produced from this well may not be vented/flared beyond an initial, authorized test period of 30 days or 50 MMcf, whichever first occurs, without the prior, written approval of the Moab Field Office. Should gas be vented or flared without approval beyond the authorized test period, the well may be ordered to be shut-in until the gas can be captured or until approval to continue the venting/flaring pursuant to NTL-4A is granted. Compensation shall be due for gas that is vented/flared without approval.

Produced Water- An application for approval of a permanent disposal method and location will be submitted to the Moab Field Office for approval pursuant to Onshore Oil and Gas Order No.7.

Off-Lease Measurement, Storage, Commingling- Prior approval must be obtained from the Moab Field Office for off-lease measurement, off-lease storage and/or commingling of production prior to the sales measurement point. The term "commingling" describes both the combining of production from different geologic zones and/or combining production from different leases or agreement areas.

Plugging and Abandonment- If the well is a dry hole, plugging instructions must be obtained from the Moab Field Office prior to initiating plugging operations.

A "Subsequent Report of Abandonment" (Sundry Notice, Form 3160-5) will be filed with the Moab Field Office within thirty-days following completion of the well for abandonment. This report will indicate where plugs were placed and the current status of surface restoration. Upon completion of approved plugging, a regulation marker will be erected in accordance with 43 CFR 3162.6. Final abandonment will not be approved until the surface reclamation work required by the approved APD or approved abandonment notice has been completed to the satisfaction of the Price Field Office or the appropriate surface managing agency.

TABLE 1 NOTIFICATIONS

Notify Walton Willis (435-636-3662) or Don Stephens (435-636-3608) of the BLM Price Field Office for the following:

1 day prior to spud (Stephens);

50 feet prior to reaching the surface casing setting depth (Willis);

3 hours prior to testing BOP equipment (Willis).

If the person at the above number cannot be reached, notify the BLM Moab Field Office at 435-259-2100.

Well abandonment operations require 24-hour advance notice and prior approval. In the case of newly drilled dry holes, verbal approval can be obtained from:

Eric Jones, Petroleum Engineer

Office: 435-259-2117

Home: 435-259-2214

STATE OF UTAH
DEPARTMENT OF NATURAL RESOURCES
DIVISION OF OIL, GAS AND MINING

FORM 6

ENTITY ACTION FORM

Operator: Bill Barrett Corporation
Address: 1099 18th Street, Suite 2300
city Denver
state CO zip 80202

Operator Account Number: N 2165
Phone Number: (303) 312-8134

Well 1

API Number	Well Name		QQ	Sec	Twp	Rng	County
4300731275	Peter's Point Unit Federal 6-35D-12-16		SENW	35	12S	16E	Carbon
Action Code	Current Entity Number	New Entity Number	Spud Date		Entity Assignment Effective Date		
<i>R</i> A	99999	16208	6/22/2007		6/28/07		
Comments: Spudding Operations will be conducted by Craig's Roustabout Service on 6/22/2007. <i>WSMVD BHL = SENW</i>							

CONFIDENTIAL

Well 2

API Number	Well Name		QQ	Sec	Twp	Rng	County
Action Code	Current Entity Number	New Entity Number	Spud Date		Entity Assignment Effective Date		
Comments:							

Well 3

API Number	Well Name		QQ	Sec	Twp	Rng	County
Action Code	Current Entity Number	New Entity Number	Spud Date		Entity Assignment Effective Date		
Comments:							

ACTION CODES:

- A - Establish new entity for new well (single well only)
- B - Add new well to existing entity (group or unit well)
- C - Re-assign well from one existing entity to another existing entity
- D - Re-assign well from one existing entity to a new entity
- E - Other (Explain in 'comments' section)

Tracey Fallang

Name (Please Print)

Tracey Fallang

Signature

Environmental Analyst

8/21/2007

Title

Date

RECEIVED

JUN 21 2007

DIV. OF OIL, GAS & MINING

UNITED STATES
DEPARTMENT OF THE INTERIOR
BUREAU OF LAND MANAGEMENT

CONFIDENTIAL

FORM APPROVED
OM B No. 1004-0137
Expires: March 31, 2007

SUNDRY NOTICES AND REPORTS ON WELLS

Do not use this form for proposals to drill or to re-enter an abandoned well. Use Form 3160-3 (APD) for such proposals.

SUBMIT IN TRIPLICATE- Other instructions on reverse side.

1. Type of Well
 Oil Well Gas Well Other

2. Name of Operator **BILL BARRETT CORPORATION**

3a. Address
1099 18th Street Suite 2300 Denver CO 80202

3b. Phone No. (include area code)
303 312-8168

4. Location of Well (Footage, Sec., T., R., M., or Survey Description)

**SENW, 2044' FNL, 2552' FWL
 Sec. 35-T12S-R16E**

5. Lease Serial No.
UTSL-071595

6. If Indian, Allottee or Tribe Name
 n/a

7. If Unit or CA/Agreement, Name and/or No.
Peter's Point/UTU-063014

8. Well Name and No.
Peter's Point UF 6-35D-12-15

9. API Well No.
43-007-31275

10. Field and Pool, or Exploratory Area
Peter's Point/Wasatch-Mesaverde

11. County or Parish, State
Carbon County, Utah

12. CHECK APPROPRIATE BOX(ES) TO INDICATE NATURE OF NOTICE, REPORT, OR OTHER DATA

TYPE OF SUBMISSION	TYPE OF ACTION		
<input type="checkbox"/> Notice of Intent	<input type="checkbox"/> Acidize	<input type="checkbox"/> Deepen	<input type="checkbox"/> Production (Start/Resume)
<input checked="" type="checkbox"/> Subsequent Report	<input type="checkbox"/> Alter Casing	<input type="checkbox"/> Fracture Treat	<input type="checkbox"/> Reclamation
<input type="checkbox"/> Final Abandonment Notice	<input type="checkbox"/> Casing Repair	<input type="checkbox"/> New Construction	<input type="checkbox"/> Recomplete
	<input type="checkbox"/> Change Plans	<input type="checkbox"/> Plug and Abandon	<input type="checkbox"/> Temporarily Abandon
	<input type="checkbox"/> Convert to Injection	<input type="checkbox"/> Plug Back	<input type="checkbox"/> Water Disposal
			<input type="checkbox"/> Water Shut-Off
			<input type="checkbox"/> Well Integrity
			<input checked="" type="checkbox"/> Other Weekly Activity Report

13. Describe Proposed or Completed Operation (clearly state all pertinent details, including estimated starting date of any proposed work and approximate duration thereof. If the proposal is to deepen directionally or recomplete horizontally, give subsurface locations and measured and true vertical depths of all pertinent markers and zones. Attach the Bond under which the work will be performed or provide the Bond No. on file with BLM/BIA. Required subsequent reports shall be filed within 30 days following completion of the involved operations. If the operation results in a multiple completion or recompletion in a new interval, a Form 3160-4 shall be filed once testing has been completed. Final Abandonment Notices shall be filed only after all requirements, including reclamation, have been completed, and the operator has determined that the site is ready for final inspection.)

WEEKLY DRILLING ACTIVITY REPORT FROM 07/07/2007 - 07/08/2007.

14. I hereby certify that the foregoing is true and correct
 Name (Printed/Typed)

Matt Barber

Title **Permit Analyst**

Signature

Matt Barber

Date

07/17/2007

THIS SPACE FOR FEDERAL OR STATE OFFICE USE

Approved by _____

Conditions of approval, if any, are attached. Approval of this notice does not warrant or certify that the applicant holds legal or equitable title to those rights in the subject lease which would entitle the applicant to conduct operations thereon.

Title

Date

Office

Title 18 U.S.C. Section 1001 and Title 43 U.S.C. Section 1212, make it a crime for any person knowingly and willfully to make to any department or agency of the United States any false, fictitious or fraudulent statements or representations as to any matter within its jurisdiction.

(Instructions on page 2)

REGULATORY DRILLING SUMMARY



Well : Peter's Point #6-35D-12-16 API # : 43-007-31275 Operations Date : 7/8/2007
Surface Location : SENW-35-12S-16 E 26th PM Area : West Tavaputs Report # : 2
Spud Date : 7/7/2007 Days From Spud : 1 Depth At 06:00 : 1979
Morning Operations : DRILLING Estimated Total Depth : 7172

Time To	Description
3:00 PM	DRILLING FROM 1017 TO 1401 SLIDE&ROTATE
3:30 PM	GREASE RIG,BOP DRILL FUNC. PIPE RAMS
6:00 AM	DRILLING FROM 1401 TO 1979 SLIDE&ROTATE

Remarks :
409 DAYS SINCE LAST LOST TIME ACCIDENT.
DAILY SAFETY MEETING FORKLIFT INSPECTION.
TUBULARS ON PETERS POINT 6-35 LOCATION.
342-JOINTS OF 4 1/2" DRILL PIPE.
23-JOINTS OF 6 1/4" DRILL COLLARS.
1-8" STRAIGHT M.M. S/N 8042 [out] HOURS=30
1-6 1/2" A.K.O. M.M. S/N 6007 [out] HOURS=0
1-6 1/2" A.K.O. M.M. S/N 6005 [out] HOURS=0
1-6 1/2" A.K.O. M.M. S/N 6298 [in] HOURS=23.5
WATER USED DAILY=180 BBL.
WATER USED TOTAL=5480 BBL.
DIESEL FUEL ON LOCATION=6290 GALLONS.
DIESEL FUEL USED DAILY=498 GALLONS.
DIESEL FUEL USED TOTAL=1103 GALLONS.
*****SLIDES*****
1114-1169, 1209-1273, 1305-1355,1401-1451,
1497-1515,1529-1541,1593-1608,1626-1636,
1689-1704.1722-1732,1882-1897

Well : Peter's Point #6-35D-12-16 API # : 43-007-31275 Operations Date : 7/7/2007
Surface Location : SENW-35-12S-16 E 26th PM Area : West Tavaputs Report # : 1
Spud Date : 7/7/2007 Days From Spud : 0 Depth At 06:00 : 1017
Morning Operations : RUN IN HOLE Estimated Total Depth : 7172

Time To	Description
8:00 AM	NIPPLE UP BLOW OUT PREVENTERS
2:30 PM	PRESSURE TEST B.O.P.
3:00 PM	RIG SERVICE, BOP DRILL FUNCTION BLINDS
9:00 PM	SET WEAR RING & P/U BHA
3:00 AM	DRILL OUT FLOAT EQUIPMENT & CEMENT
4:00 AM	PULL OUT OF HOLE C/O BITS
6:00 AM	ORIENTATE DIR. TOOLS & RUN IN HOLE

Remarks :
408 DAYS SINCE LAST LOST TIME ACCIDENT
DAILY SAFETY MEETING PRESSURE TEST BOP
TUBULARS ON PETERST POINT 6-35 LOCATION.
342-JOINTS OF 4 1/2" DRILL PIPE
23-JOINTS OF 6 1/4" DRILL COLLARS.
1-8" M.M. STRAIGHT S/N 8042 [out] HOURS=30
1-6 1/2" M.M A.K.O. S/N 6007 [out] HOURS=0
1-6 1/2" . A.K.O. S/N 6005 [out] HOURS=0
1-6 1/2" M.M. A.K.O.S/N 6298 [in] HOURS=0
WATER USED DAILY= 5300 BBL
WATER USED TOTAL=5300 BBL
DIESEL FUEL ON LOCATION=6808 GALLONS.
DIESEL FUEL USED DAILY=605 GALLONS.
DIESEL FUEL USED TOTAL=605 GALLONS.
NOTIFY BLM REP WALTON OF BOP TEST

UNITED STATES
DEPARTMENT OF THE INTERIOR
BUREAU OF LAND MANAGEMENT

CONFIDENTIAL

FORM APPROVED
OMB No. 1004-0137
Expires: March 31, 2007

SUNDRY NOTICES AND REPORTS ON WELLS
Do not use this form for proposals to drill or to re-enter an abandoned well. Use Form 3160-3 (APD) for such proposals.

SUBMIT IN TRIPLICATE- Other instructions on reverse side.

1. Type of Well
 Oil Well Gas Well Other

2. Name of Operator **BILL BARRETT CORPORATION**

3a. Address
1099 18th Street Suite 2300 Denver CO 80202

3b. Phone No. (include area code)
303 312-8168

4. Location of Well (Footage, Sec., T., R., M., or Survey Description)
**SENW, 2044' FNL, 2552' FWL
 Sec. 35-T12S-R16E**

5. Lease Serial No.
UTSL-071595

6. If Indian, Allottee or Tribe Name
 n/a

7. If Unit or CA/Agreement, Name and/or No.
Peter's Point/UTU-063014

8. Well Name and No.
Peter's Point UF 6-35D-12-15

9. API Well No.
43-007-31275

10. Field and Pool, or Exploratory Area
Peter's Point/Wasatch-Mesaverde

11. County or Parish, State
Carbon County, Utah

12. CHECK APPROPRIATE BOX(ES) TO INDICATE NATURE OF NOTICE, REPORT, OR OTHER DATA

TYPE OF SUBMISSION	TYPE OF ACTION			
<input type="checkbox"/> Notice of Intent	<input type="checkbox"/> Acidize	<input type="checkbox"/> Deepen	<input type="checkbox"/> Production (Start/Resume)	<input type="checkbox"/> Water Shut-Off
<input checked="" type="checkbox"/> Subsequent Report	<input type="checkbox"/> Alter Casing	<input type="checkbox"/> Fracture Treat	<input type="checkbox"/> Reclamation	<input type="checkbox"/> Well Integrity
<input type="checkbox"/> Final Abandonment Notice	<input type="checkbox"/> Casing Repair	<input type="checkbox"/> New Construction	<input type="checkbox"/> Recomplete	<input checked="" type="checkbox"/> Other Weekly Activity Report
	<input type="checkbox"/> Change Plans	<input type="checkbox"/> Plug and Abandon	<input type="checkbox"/> Temporarily Abandon	
	<input type="checkbox"/> Convert to Injection	<input type="checkbox"/> Plug Back	<input type="checkbox"/> Water Disposal	

13. Describe Proposed or Completed Operation (clearly state all pertinent details, including estimated starting date of any proposed work and approximate duration thereof. If the proposal is to deepen directionally or recomplete horizontally, give subsurface locations and measured and true vertical depths of all pertinent markers and zones. Attach the Bond under which the work will be performed or provide the Bond No. on file with BLM/BIA. Required subsequent reports shall be filed within 30 days following completion of the involved operations. If the operation results in a multiple completion or recompletion in a new interval, a Form 3160-4 shall be filed once testing has been completed. Final Abandonment Notices shall be filed only after all requirements, including reclamation, have been completed, and the operator has determined that the site is ready for final inspection.)

WEEKLY DRILLING ACTIVITY REPORT FROM 07/09/2007 - 07/15/2007.

14. I hereby certify that the foregoing is true and correct

Name (Printed/Typed) Matt Barber	Title Permit Analyst
Signature <i>Matt Barber</i>	Date 07/17/2007

THIS SPACE FOR FEDERAL OR STATE OFFICE USE

Approved by	Title	Date
Conditions of approval, if any, are attached. Approval of this notice does not warrant or certify that the applicant holds legal or equitable title to those rights in the subject lease which would entitle the applicant to conduct operations thereon.	Office	

Title 18 U.S.C. Section 1001 and Title 43 U.S.C. Section 1212, make it a crime for any person knowingly and willfully to make to any department or agency of the United States any false, fictitious or fraudulent statements or representations as to any matter within its jurisdiction.

RECEIVED

(Instructions on page 2)

JUL 18 2007

DIV. OF OIL, GAS & MINING

REGULATORY DRILLING SUMMARY



Bill Barrett Corporation

Well : Peter's Point #6-35D-12-16 API # : 43-007-31275 Operations Date : 7/15/2007
Surface Location : SENW-35-12S-16 E 26th PM Area : West Tavaputs Report # : 9
Spud Date : 7/7/2007 Days From Spud : 8 Depth At 06:00 : 7000
Morning Operations : DRILLING Estimated Total Depth : 7172

Time To	Description
8:30 AM	DRILLING FROM 6471' TO 6503'
9:00 AM	LUBRICATE RIG, BOP DRILL FUNC. P.RAMS
6:00 AM	DRILLING FROM 6503' TO 7000'

Remarks :
416 DAYS SINCE LAST LOST TIME ACCIDENT.
DAILY SAFETY MEETING JETING CELLAR OUT.
TUBULARS OF PETERS POINT 6-35 LOCATION.
342-JOINTS OF 4 1/2" DRILL PIPE.
40-JOINTS OF 4 1/2" HEAVY WEIGHT DRILL PIPE.
23-JOINTS OF 6 1/4" DRILL COLLARS.
1-8" STRAIGHT M.M. S/N 8042 [out] HOURS=30
1-6 1/2" A.K.O. M.M. S/N 6005 [out] HOURS=0
1-6 1/2" A.K.O. M.M. S/N 6285 [out] HOURS=0
1-6 1/2" STRAIGHT M.M. S/N 6285 [out] HOURS=0
1-6 1/2" STRAIGHT. M.M. S/N 6007 [in] HOURS=25.5
DIESEL FUEL ON LOCATION=3194 GALLONS.
DIESEL FUEL USED DAILY=945 GALLONS.
DIESEL FUEL USED TOTAL=8846 GALLONS.
WATER USED DAILY=0 BBL.
WATER USED TOTAL=9130
**sent in 6 1/2"m.m. s/n6298 hour=144 **
with weatherford to casper [huntington]

Well : Peter's Point #6-35D-12-16 API # : 43-007-31275 Operations Date : 7/14/2007
Surface Location : SENW-35-12S-16 E 26th PM Area : West Tavaputs Report # : 8
Spud Date : 7/7/2007 Days From Spud : 7 Depth At 06:00 : 6471
Morning Operations : DRILLING Estimated Total Depth : 7172

Time To	Description
6:30 AM	DRILLING FROM 6249 TO 6269
7:00 AM	LUBRICATE RIG, BOP DRILL FUNC. P. RAMS
12:00 PM	DRILLING FROM 6269 TO 6422
12:30 PM	CIRCULATE BOTTOMS UP & PUMP SLUG
2:00 PM	PULL OUT OF HOLE TO 4100'
6:00 PM	WORK TIGHT HOLE to 3720
8:00 PM	PULL OUT OF HOLE
9:30 PM	LAYDOWN DIRECTIONAL TOOLS
2:00 AM	P/U BIT & MOTOR, RUN IN HOLE
4:00 AM	REAM 144' TO BOTTOM 75' FILL
6:00 AM	DRILLING FROM 6422 TO 6471

Remarks :
415 DAYS SINCE LAST LOST TIME ACCIDENT.
DAILY SAFETY MEETING WORKING TIGHT HOLE.
TUBULARS ON PETERS POINT 6-35 LOCATION.
342-JOINTS OF 4 1/2" DRILL PIPE.
40-JOINTS OF 4 1/2" HEAVY WEIGHT DRILL PIPE.
23-JOINTS OF 6 1/4" DRILL COLLARS.
1-8" STRAGHT M.M. S/N 8042 [out] HOURS=30
1-6 1/2" A.K.O. M.M. S/N 6005 [out] HOURS=0
1-6 1/2" A.K.O. M.M. S/N 6298 [out] HOURS=144
1-6 1/2" STRAIGHT M.M. S/N 6007 [in] HOURS=+++
DIESEL FUEL ON LOCATION=4139 GALLONS.
DIESEL FUEL USED DAILY=488 GALLONS.
DIESEL FUEL USED TOTAL=7901 GALLONS.
WATER USED DAILY=920 BBL.
WATER USED TOTAL=9130 BBL.

REGULATORY DRILLING SUMMARY



Well : **Peter's Point #6-35D-12-16** API # : 43-007-31275 Operations Date : 7/13/2007
Surface Location : SENW-35-12S-16 E 26th PM Area : West Tavaputs Report # : 7
Spud Date : 7/7/2007 Days From Spud : 6 Depth At 06:00 : 6249
Morning Operations : DRILLING Estimated Total Depth : 7172

Remarks :

Time To	Description	Remarks :
7:30 AM	DRILLING FROM 5648 TO 5691	414 DAYS SINCE LAST LOST TIME ACCIDENT. DAILY SAFETY MEETING UNLOADING CASING. TUBULARS ON PETERS POINT 6-35 LOCATION. 342-JOINTS OF 4 1/2" DRILL PIPE. 40-JOINTS OF 4 1/2" HEAVY WEIGHT DRILL PIPE. 23-JOINTS OF 6 1/4" DRILL COLLARS. 1-8" STRAIGHT M.M. S/N 8042 [out] HOURS=30 1-6 1/2" STRAIGHT M.M. S/N6007 [out] HOURS=0 1-6 1/4" A.K.O. M.M. S/6 6005 [out] HOURS=0 1-6 1/4" A.K.O. M.M. S/N 6298 [in] HOURS=138.5 DIESEL FUEL ON LOCATION=4697 GALLONS. DIESEL FUEL USED DAILY=955 GALLONS. DIESEL FUEL USED TOTAL=7413 GALLONS. WATER USED DAILY=0 BBL. WATER USED TOTAL=8210 BBL. *****RECIEVED & PREPARED 7173' OF 5 1/2" 17# PRO. CSG. FROM BUNNING & CON. INSP.*****
8:00 AM	LUBRICATE RIG,BOP DRILL FUNC P RAMS.	
5:30 PM	DRILLING FROM 5691 TO 5980	
6:00 PM	DEVATION SURVEY	
6:00 AM	DRILLING FROM 5980 TO 6249	

Well : **Peter's Point #6-35D-12-16** API # : 43-007-31275 Operations Date : 7/12/2007
Surface Location : SENW-35-12S-16 E 26th PM Area : West Tavaputs Report # : 6
Spud Date : 7/7/2007 Days From Spud : 5 Depth At 06:00 : 5640
Morning Operations : DRILLING Estimated Total Depth : 7172

Remarks :

Time To	Description	Remarks :
12:00 PM	DRILLING FROM 5000 TO 5179 ROTATE&SLIDE	413 DAYS SINCE LAST LOST TIME ACCIDENT. DAILY SAFETY MEETING DITCH DRAINAGE. TUBULARS ON PETERS POINT 6-35 LOCATION. 342-JOINTS OF 4 1/2" DRILL PIPE. 23-JOINTS OF 6 1/4" DRILL COLLARS. 1-8" STRAIGHT M.M. S/N 8042 [out] HOUR=30 1-6 1/2" A.K.O. M.M. S/N 6007 [out] HOUR=0 1-6 1/2" A.K.O. M.M. S/N 6005 [out] HOUR=0 1-6 1/2" A.K.O. M.M. S/N 6298 [in] HOUR=115.5 WATER USED DAILY=480 BBL. WATER USED TOTAL=8210 BBL. DIESEL FUEL ON LOCATION=1563 GALLONS DIESEL FUEL USED DAILY=1161 GALLONS DIESEL FUEL USED TOTAL 5830 GALLONS *****SLDES***** 5115-5127, 5211-5221,
12:30 PM	DIRECTIONAL SURVEY	
4:00 PM	DRILLING FROM 5179 TO 5307 ROTATE&SLIDE	
4:30 PM	LUBRICATE RIG, BOP DRILL FUNCTION P.RAMS	
5:30 AM	DRILLING FROM 5179 TO 5640 ROTATE	
6:00 AM	DIRCTIONAL SURVEY	

REGULATORY DRILLING SUMMARY



Well : Peter's Point #6-35D-12-16
Surface Location : SENW-35-12S-16 E 26th PM
Spud Date : 7/7/2007 Days From Spud : 4
Morning Operations : DRILLING

API # : 43-007-31275
Area : West Tavaputs

Operations Date : 7/11/2007
Report # : 5
Depth At 06:00 : 5000
Estimated Total Depth : 7172

Remarks :

412 DAYS SINCE LAST LOST TIME ACCIDENT.
DAILY SAFETY MEETING CLEANING SUBSTRUC.
TUBULARS ON PETERS POINT 6-35 LOCATION.
342-JOINTS OF 4 1/2" DRILL PIPE.
23-JOINTS OF 6 1/2" DRILL COLLARS.
1-8" STRAIGHT M.M. S/N 8042 [out] HOURS=30
1-6 1/2" A.K.O. M.M. S/N 6007 [out] HOURS=0
1-6 1/2" A.K.O. M.M. S/N 6005 [out] HOURS=0
1-6 1/2" A.K.O. M.M. S/N 6298 [in] HOURS=93
WATER USED DAILY=0 BBL.
WATER USED TOTAL=7730 BBL.
DIESEL FUEL ON LOCATION=2724 GALLONS.
DIESEL FUEL USED DAILY=1789 GALLONS.
DIESEL FUEL USED TOTAL=4669 GALLONS.
*****SLIDE*****
3933-3954, 3997-4026, 4091-4102, 4165-4175,

Time To	Description
1:30 PM	DRILLING FROM 3933 TO 4251 SLIDE&ROTATE
2:00 PM	GREASE RIG, BOP DRILL FUNC. ANN. & P.RAM
5:30 PM	DRILLING FROM 4251 TO 4444
6:00 PM	DIRECTIONAL SURVEY
5:30 AM	DRILLING FROM 4444 TO 5000 SLIDE&ROTATE
6:00 AM	DIRECTIONAL SURVEY

Well : Peter's Point #6-35D-12-16
Surface Location : SENW-35-12S-16 E 26th PM
Spud Date : 7/7/2007 Days From Spud : 3
Morning Operations : DRILLING

API # : 43-007-31275
Area : West Tavaputs

Operations Date : 7/10/2007
Report # : 4
Depth At 06:00 : 3933
Estimated Total Depth : 7172

Remarks :

411 DAYS SINCE LAST LOST TIME ACCIDENT.
DAILY SAFETY MEETING MAKING CONNECTIONS.
TUBULARS ON PETERS POINT 6-35 LOCATION.
342-JOINTS OF 4 1/2" DRILL PIPE.
23-JOINTS OF 6 1/4" DRILL COLLARS.
1-8" STRAIGHT M.M. S/N 8042 [out] HOURS=30
1-6 1/2" A.K.O. M.M. S/N 6007 [out] HOURS=0
1-6 1/2" A.K.O. M.M. S/N 6005 [out] HOURS=0
1-6 1/2" A.K.O. M.M. S/N 6298 [in] HOURS=70 1/2
WATER USED DAILY=2250 BBL.
WATER USED TOTAL=7730 BBL.
DIESEL FUEL ON LOCATION=4513 GALLONS.
DIESEL FUEL USED IN 24 HR=1152 GALLONS.
DIESEL FUEL USED TOTAL=2880 GALLONS.
BLM REP WALTON WILLAS INSPECTED RIG
*****SLIDES *****
2652-2667, 3517-3532, 3612-3637, 3709-3739.
3804-3834

Time To	Description
12:00 PM	DRILLING FROM 2876 TO 3197 SLIDE&ROTATE
12:30 PM	GREASE RIG, BOP DRILL FUNCTION PIPE RAMS WITH B.L.M. REP. WALTON WILLAS
6:00 AM	DRILLING FROM 3197 TO 3933 SLIDE&ROTATE

REGULATORY DRILLING SUMMARY



Bill Barrett Corporation

Well : Peter's Point #6-35D-12-16

API # : 43-007-31275

Operations Date : 7/9/2007

Surface Location : SENW-35-12S-16 E 26th PM

Area : West Tavaputs

Report # : 3

Spud Date : 7/7/2007

Days From Spud : 2

Depth At 06:00 : 2876

Estimated Total Depth : 7172

Morning Operations : DRILLING

Remarks :

410 DAYS SINCE LAST LOST TIME ACCIDENT.
DAILY SAFETY MEETING MUD UP.
TUBULARS ON PETERS POINT 6-35 LOCATION.
342-JOINTS OF 4 1/2" DRILL PIPE.
23-JOINTS OF 6 1/4" DRILL COLLARS.
1-8" STRAIGHT M.M. S/N 8042 [out] HOURS=30
1-6 1/2" A.K.O. M.M. S/N 6007 [out] HOURS=0
1-6 1/2" A.K.O. M.M. S/N 6005 [out] HOURS=0
1-6 1/2" A.K.O. M.M. S/N 6298 [in] HOURS=47
WATER USED DAILY=0 BBL.
WATER USED TOTAL=5480 BBL.
DIESEL FUEL ON LOCATION=5665 GALLONS.
DIESEL FUEL USED DAILY=625 GALLONS.
DIESEL FUEL USED TOTAL=1728 GALLONS.
*****SLIDES*****
1979-1999,2074-2089,2170-2190,2267-2277,
2652-2667

Time To	Description
4:30 PM	DRILLING FROM 1979 TO 2235 SLIDE&ROTATE
3:00 PM	GREASE RIG, BOP DRILL FUNC. PIPE RAMS
6:00 AM	DRILLING FROM 2235 TO 2876



CONFIDENTIAL

pason systems usa corp.

16100 Table Mountain Parkway • Ste. 100 • Golden • CO • 80403
Telephone (720) 880-2000 • Fax (720) 880-0016
www.pason.com

43007-31275

July 18, 2007

Utah Division of Oil, Gas & Mining
P.O. Box 145801
Salt Lake City, UT 84114-5801

**RE: BILL BARRETT CORPORATION
PETERS POINT 6-35D-12-16
SEC. 35, T12S, R16E
CARBON COUNTY, UT**

To Whom It May Concern:

Enclosed is the final computer colored log for the above referenced well.

We appreciate the opportunity to be of service to you and look forward to working with you in the near future.

If you have any questions regarding the enclosed data, please contact us.

Sincerely,

Bill Nagel
Geology Manager
Pason Systems USA
BN/gdr

Encl: 1 Computer Colored Log.

Cc: Jake Gelfand, Bill Barrett Corp., Denver, CO.

RECEIVED
JUL 25 2007
DIV. OF OIL, GAS & MINING

SUNDRY NOTICES AND REPORTS ON WELLS
Do not use this form for proposals to drill or to re-enter an abandoned well. Use Form 3160-3 (APD) for such proposals.

SUBMIT IN TRIPLICATE- Other instructions on reverse side.

1. Type of Well Oil Well Gas Well Other

2. Name of Operator **BILL BARRETT CORPORATION**

3a. Address
1099 18th Street Suite 2300 Denver CO 80202

3b. Phone No. (include area code)
303 312-8168

4. Location of Well (Footage, Sec., T., R., M., or Survey Description)
**SENW, 2044' FNL, 2552' FWL
Sec. 35-T12S-R16E**

5. Lease Serial No.
UTSL-071595

6. If Indian, Allottee or Tribe Name
n/a

7. If Unit or CA/Agreement, Name and/or No.
Peter's Point/UTU-063014

8. Well Name and No.
Peter's Point UF 6-35D-12-15

9. API Well No.
43-007-31275

10. Field and Pool, or Exploratory Area
Peter's Point/Wasatch-Mesaverde

11. County or Parish, State
Carbon County, Utah

12. CHECK APPROPRIATE BOX(ES) TO INDICATE NATURE OF NOTICE, REPORT, OR OTHER DATA

TYPE OF SUBMISSION	TYPE OF ACTION				
<input type="checkbox"/> Notice of Intent	<input type="checkbox"/> Acidize	<input type="checkbox"/> Deepen	<input type="checkbox"/> Production (Start/Resume)	<input type="checkbox"/> Water Shut-Off	
<input checked="" type="checkbox"/> Subsequent Report	<input type="checkbox"/> Alter Casing	<input type="checkbox"/> Fracture Treat	<input type="checkbox"/> Reclamation	<input type="checkbox"/> Well Integrity	
<input type="checkbox"/> Final Abandonment Notice	<input type="checkbox"/> Casing Repair	<input type="checkbox"/> New Construction	<input type="checkbox"/> Recomplete	<input checked="" type="checkbox"/> Other Weekly Activity Report	
	<input type="checkbox"/> Change Plans	<input type="checkbox"/> Plug and Abandon	<input type="checkbox"/> Temporarily Abandon		
	<input type="checkbox"/> Convert to Injection	<input type="checkbox"/> Plug Back	<input type="checkbox"/> Water Disposal		

13. Describe Proposed or Completed Operation (clearly state all pertinent details, including estimated starting date of any proposed work and approximate duration thereof. If the proposal is to deepen directionally or recomplete horizontally, give subsurface locations and measured and true vertical depths of all pertinent markers and zones. Attach the Bond under which the work will be performed or provide the Bond No. on file with BLM/BIA. Required subsequent reports shall be filed within 30 days following completion of the involved operations. If the operation results in a multiple completion or recompletion in a new interval, a Form 3160-4 shall be filed once testing has been completed. Final Abandonment Notices shall be filed only after all requirements, including reclamation, have been completed, and the operator has determined that the site is ready for final inspection.)

WEEKLY DRILLING ACTIVITY REPORT FROM 07/16/2007 - 07/19/2007.

14. I hereby certify that the foregoing is true and correct
Name (Printed/Typed)
Matt Barber

Title **Permit Analyst**

Signature *Matt Barber*

Date **08/02/2007**

THIS SPACE FOR FEDERAL OR STATE OFFICE USE

Approved by _____
Conditions of approval, if any, are attached. Approval of this notice does not warrant or certify that the applicant holds legal or equitable title to those rights in the subject lease which would entitle the applicant to conduct operations thereon.

Title _____ Date _____
Office _____

Title 18 U.S.C. Section 1001 and Title 43 U.S.C. Section 1212, make it a crime for any person knowingly and willfully to make to any department or agency of the United States any false, fictitious or fraudulent statements or representations as to any matter within its jurisdiction.

RECEIVED

AUG 03 2007

(Instructions on page 2)

REGULATORY DRILLING SUMMARY



Well : Peter's Point #6-35D-12-16
Surface Location : SENW-35-12S-16 E 26th PM
Spud Date : 7/7/2007 Days From Spud : 12
Morning Operations : RELEASE RIG

API # : 43-007-31275
Area : West Tavaputs

Operations Date : 7/19/2007

Report # : 13

Depth At 06:00 :

Estimated Total Depth : 7172

Remarks :

420 DAYS SINCE LAST LOST TIME ACCIDENT.
DAILY SAFETY MEETING PICKING UP B.O.P.
TUBULARS ON PETERS POINT 6-35 LOCATION.
342-JOINTS OF 4 1/2" DRILL PIPE.
40-JOINTS OF 4 1/2" HEAVY WEIGHT DRILL PIPE.
23-JOINTS OF 6 1/4" DRILL COLLARS.
1-8" SLICK M.M. S/N 8042 [out] HOURS=30
1-6 1/2" A.K.O. M.M. S/N 6285 [out] HOURS=0
1-6 1/2" A.K.O. M.M. S/N 6005 [out] HOURS=0
1-6 1/2" SLICK M.M. S/N 6060 [out] HOURS=0
DIESEL FUEL ON LOCATION=6081 GALLONS.
DIESEL FUEL USED DAILY 525 GALLONS.
DIESEL FUEL USED TOTAL 11030 GALLONS.
WATER USED DAILY=0 BBL.
WATER USED TOTAL=9930 BBL.
SET SLIPS AT 140K
RELEASE RIG AT 06:00 HOURS 7-19-2007

Time To	Description
6:30 AM	NIPPLE DOWN BLOW OUT PREVENTERS
7:30 AM	SET CSG SLIPS WITH 140,000 & CUT OFF
1:00 PM	COMPLETE N/D BOP AND CLEAN MUD TANKS
6:00 AM	RIG DOWN AND PREPARE FOR RIG MOVE RELEASE RIG AT 06:00 HOURS

Well : Peter's Point #6-35D-12-16
Surface Location : SENW-35-12S-16 E 26th PM
Spud Date : 7/7/2007 Days From Spud : 11
Morning Operations : NIPPLE DOWN

API # : 43-007-31275
Area : West Tavaputs

Operations Date : 7/18/2007

Report # : 12

Depth At 06:00 : 7259

Estimated Total Depth : 7172

Remarks :

419 DAYS SINCE LAST LOST TIME ACCIDENT.
DAILY SAFETY MEETING RUNING PRO. CASING.
TUBULARS ON PETERS POINT 6-35 LOCATION.
342-JOINTS OF 4 1/2" DRILL PIPE.
40-JOINTS OF 4 1/2" DRILL COLLAR.
23-JOINTS OF 6 1/4" DRILL COLLARS.
1-8"STRAIGHT M.M. S/N 8042 [out] HOURS=30
1-6 1/2"STRAIGHT M.M. S/N 6007 [out] HOURS=0
1-6 1/2" A.K.O. M.M. S/N 6005 [out] HOURS=0
1-6 1/2" A.K.O. M.M. S/N 6285 [out] HOURS=0
1-6 1/2" STRAIGHT M.M. S/N 6298[out] HOURS=0
DIESEL FUEL ON LOCATION=6606 GALLONS.
DIESEL FUEL USED DAILY=365 GALLONS
DIESEL FUEL USED TOTAL=10505 GALLONS
WATER USED DAILY=0 BBL
WATER USED TOTAL=9930 BBL
RAN 166 JTS OF 5 1/2", #17, LTC, I-80, IPSCO
PUMPED 1330 SX OF 50/50 POZ, FLOATS HELD

Time To	Description
7:00 AM	LAYDOWN DRILL STRING
8:00 AM	BREAK KELLY DOWN
9:00 AM	LAYDOWN DRILL STRING
10:00 AM	RIG UP WEATHERFORD CASERS
3:00 PM	RUN 166 JT OF 5 1/2" 17# LTC SET AT 7259
11:30 PM	CIRC., R/D CASERS WAIT ON CEMENTERS
12:00 AM	RIG UP HALLIBURTON
2:30 AM	PUMP 1330 SX 50/50 POZ, FLOATS HELD
6:00 AM	COMPLETE NIPPLE DOWN AND CLEAN TANKS

REGULATORY DRILLING SUMMARY



Well : Peter's Point #6-35D-12-16
Surface Location : SENW-35-12S-16 E 26th PM
Spud Date : 7/7/2007 Days From Spud : 10
Morning Operations : LAYDOWN DRILL STRING

API # : 43-007-31275
Area : West Tavaputs

Operations Date : 7/17/2007
Report # : 11
Depth At 06:00 : 7269
Estimated Total Depth : 7172

Remarks :

418 DAYS SINCE LAST LOST TIME ACCIDENT.
DAILY SAFETY MEETING WIRELINE OPERATIONS.
TUBULARS ON PETERS POINT 6-35 LOCATION.
342-JOINTS OF 4 1/2" DRILL PIPE.
40-JOINTS OF 4 1/2" HEAVY WEIGHT DRILL PIPE.
23-JOINTS OF 6 1/4" DRILL COLLARS.
1-8" STRAIGHT M.M. S/N 8042 [out] HOURS=30
1-6 1/2" STRAIGHT M.M. S/N 6007 [out] HOURS=0
1-6 1/2" A.K.O. M.M. S/N 6005 [out] HOURS=0
1-6 1/2" A.K.O. M.M. S/N 6285 [out] HOURS=0
1-6 1/2" STRAIGHT M.M. S/N6285[out]HOURS=31
174--JOINTS OF 5 1/2" PRO CSG
DIESEL FUEL ON LOCATION=6431 GALLONS.
DIESEL FUEL USED DAILY=455 GALLONS.
DIESEL FUEL USED TOTAL=10140 GALLONS.
WATER USED DAILY=300 BBL.
WATER USED TOTAL=9930 BBL.

Time To	Description
10:30 AM	WAIT ON HALLIBURTON WIRELINE TRUCK.
3:30 PM	R/U HALCO PJSM RUN TRIPPLE COMBO LOG
4:00 PM	LUBRICATE RIG,BOP DRILL FUNC. BLIND RAM
10:00 PM	RUN IN HOLE
11:00 PM	CIRCULATE SWEEP AROUND,PUMP DRY SLUG
11:30 PM	LAYDOWN DRILL STRING
12:30 AM	WORK OUT 4 TIGHT JOINTS WITH KELLY
6:00 AM	LAYDOWN DRILL STRING

Well : Peter's Point #6-35D-12-16
Surface Location : SENW-35-12S-16 E 26th PM
Spud Date : 7/7/2007 Days From Spud : 9
Morning Operations : WAIT ON REPLACEMENT WIRELINE TRUCK TO ARRIVE

API # : 43-007-31275
Area : West Tavaputs

Operations Date : 7/16/2007
Report # : 10
Depth At 06:00 : 7269
Estimated Total Depth : 7172

Remarks :

417 DAYS SINCE LAST LOST TIME ACCIDENT.
DAILY SAFETY MEETING MIXING CAUSTIC SODA.
TUBULARS ON PETERS POINT 6-35 LOCATION.
342-JOINTS OF 4 1/2" DRILL PIPE.
40-JOINTS OF 4 1/2" HEAVY WEIGHT DRILL PIPE.
23-JOINTS OF 6 1/4" DRILL COLLARS
1-8" STRAIGHT M.M. S/N 8042 [out] HOURS=30
1-6 1/2" STRAIGHT M.M. S/N 6007 [out] HOURS=0
1-6 1/2" A.K.O. M.M. S/N 6005 [out] HOURS=0
1-6 1/2" A.K.O.M.M. S/N 6285 [out] HOURS=0
1-6 1/2" STRAIGHT S/N 6007 [in] HOURS=25.5++
DIESEL FUEL ON LOCATION=2355 GALLONS.
DIESEL FUEL USED DAILY=839 GALLONS.
DIESEL FUEL USED TOTAL=9685 GALLONS.
WATER USED DAILY=500 BBL.
WATER USED TOTAL=9630 BBL.

Time To	Description
10:30 AM	DRILLING FROM 7000 TO 7113
11:00 AM	LUBRICATE RIG,BOP DRILL FUNC. PIPE RAMS
6:00 PM	DRILLING FROM 7113 TO 7269
7:30 PM	SHORT TRIP TO 5884
9:30 PM	CIRCULATE SWEEP AROUND,PUMP DRY SLUG
1:00 AM	PULL OUT OF HOLE
2:00 AM	LAYDOWN MUD MOTER & PULL WEAR RING
6:00 AM	WIRELINE TRUCK ON TIME BUT BROKE DOWN. WAIT ON OTHER TRUCK TO ARRIVE

UNITED STATES
DEPARTMENT OF THE INTERIOR
BUREAU OF LAND MANAGEMENT

CONFIDENTIAL

FORM APPROVED
OMB No. 1004-0137
Expires: March 31, 2007

SUNDRY NOTICES AND REPORTS ON WELLS
Do not use this form for proposals to drill or to re-enter an abandoned well. Use Form 3160-3 (APD) for such proposals.

SUBMIT IN TRIPLICATE- Other instructions on reverse side.

1. Type of Well Oil Well Gas Well Other

2. Name of Operator **BILL BARRETT CORPORATION**

3a. Address **1099 18th Street Suite 2300 Denver CO 80202**

3b. Phone No. (include area code) **303 312-8168**

4. Location of Well (Footage, Sec., T., R., M., or Survey Description)
**SENW, 2044' FNL, 2552' FWL
Sec. 35-T12S-R16E**

Lease Serial No.
UTSL-071595

6. If Indian, Allottee or Tribe Name
n/a

7. If Unit or CA/Agreement, Name and/or No.
Peter's Point/UTU-063014

8. Well Name and No.
Peter's Point UF 6-35D-12-1816

9. API Well No.
43-007-31275-14 31275

10. Field and Pool, or Exploratory Area
Peter's Point/Wasatch-Mesaverde

11. County or Parish, State
Carbon County, Utah

12. CHECK APPROPRIATE BOX(ES) TO INDICATE NATURE OF NOTICE, REPORT, OR OTHER DATA

TYPE OF SUBMISSION	TYPE OF ACTION			
<input type="checkbox"/> Notice of Intent	<input type="checkbox"/> Acidize	<input type="checkbox"/> Deepen	<input type="checkbox"/> Production (Start/Resume)	<input type="checkbox"/> Water Shut-Off
<input checked="" type="checkbox"/> Subsequent Report	<input type="checkbox"/> Alter Casing	<input type="checkbox"/> Fracture Treat	<input type="checkbox"/> Reclamation	<input type="checkbox"/> Well Integrity
<input type="checkbox"/> Final Abandonment Notice	<input type="checkbox"/> Casing Repair	<input type="checkbox"/> New Construction	<input type="checkbox"/> Recomplete	<input checked="" type="checkbox"/> Other <u>Weekly Activity Report</u>
	<input type="checkbox"/> Change Plans	<input type="checkbox"/> Plug and Abandon	<input type="checkbox"/> Temporarily Abandon	
	<input type="checkbox"/> Convert to Injection	<input type="checkbox"/> Plug Back	<input type="checkbox"/> Water Disposal	

13. Describe Proposed or Completed Operation (clearly state all pertinent details, including estimated starting date of any proposed work and approximate duration thereof. If the proposal is to deepen directionally or recomplate horizontally, give subsurface locations and measured and true vertical depths of all pertinent markers and zones. Attach the Bond under which the work will be performed or provide the Bond No. on file with BLM/BIA. Required subsequent reports shall be filed within 30 days following completion of the involved operations. If the operation results in a multiple completion or recompletion in a new interval, a Form 3160-4 shall be filed once testing has been completed. Final Abandonment Notices shall be filed only after all requirements, including reclamation, have been completed, and the operator has determined that the site is ready for final inspection.)

WEEKLY COMPLETION ACTIVITY REPORT FROM 07/30/2007 - 08/05/2007.

**RECEIVED
AUG 21 2007**

DIV. OF OIL, GAS & MINING

14. I hereby certify that the foregoing is true and correct

Name (Printed/Typed) **Matt Barber** Title **Permit Analyst**

Signature *Matt Barber* Date **08/17/2007**

THIS SPACE FOR FEDERAL OR STATE OFFICE USE

Approved by _____ Title _____ Date _____

Conditions of approval, if any, are attached. Approval of this notice does not warrant or certify that the applicant holds legal or equitable title to those rights in the subject lease which would entitle the applicant to conduct operations thereon. Office _____

Title 18 U.S.C. Section 1001 and Title 43 U.S.C. Section 1212, make it a crime for any person knowingly and willfully to make to any department or agency of the United States any false, fictitious or fraudulent statements or representations as to any matter within its jurisdiction.

REGULATORY COMPLETION SUMMARY



Bill Barrett Corporation

Well Name : Peter's Point #6-35D-12-16

API : 43-007-31275

Area : West Tavaputs

Ops Date : 8/2/2007	Report # : 9	End Time	Description
Summary : Flow stages 1-8, Sl. EL stage 9. Frac #9.EL stage 10. Frac #10. El stage 11. Frac #11. EL stage 12. Frac #12. Flow stages 1-12		5:00 AM	Stages 1-8 FCP: 860 psi on 48 ck. recovered 580 bbl in 9 hours avg. of 64.44 PH. CO2 high.
		6:00 AM	Shut in for EL work
		7:20 AM	BWWC El stage 9 North Horn. PU HES CFP with 7 ft. perf guns. RIH correlate to short jt. run to setting depth set CFP @ 5720 ft. PU perforate @ 5619-5626, 3 jsf, 120 phasing, 23 gram charge, .430 holes. POOH turn well over to frac.
		8:40 AM	HES Frac stage 9 North Horn 70Q foam frac. Load & Break @4,424 PSI @15.57 BPM. Avg. Wellhead Rate:13.96 BPM. Avg. Slurry Rate:6.78 BPM. Avg. CO2 Rate:6.34 BPM. Avg. Pressure:3,699 PSI. Max. Wellhead Rate:30.88 BPM. Max. Slurry Rate: 15.89 BPM. Max. CO2 Rate:13.68 BPM. Max. Pressure:4,424 PSI. Total Fluid Pumped: 12,358 Gal. Total Sand in Formation: 27,900 LB. (20/40White Sand) CO2 Downhole:53 tons. CO2 Cooldown:9 tons. ISIP:3,829 PSI. Frac Gradient:1.12 psi/ft. Successfully flushed wellbore with 50Q foam 50 bbl over flush with 500 gal. fluid cap.
		9:40 AM	BWWC EL stage 10 North Horn. PU HES CFP with 10 ft. perf guns. RIH correlate to short jt. run to setting depth set CFP @ 5330 ft, PU perforate @ 5224-5234, 3 JSPF, 120 phasing, 23 gram charge, .430 holes. POOH turn well over to frac.
		10:30 AM	HES Frac stage 10 North Horn 70Q foam Frac. Load & Break @ 3,238 PSI @ 11.73 BPM. Avg. Wellhead Rate:13.99 BPM. Avg. Slurry Rate:6.45 BPM. Avg. CO2 Rate:6.65 BPM. Avg. Pressure:3,502 PSI. Max. Wellhead Rate: 27.58 BPM. Max. Slurry Rate:15.67 BPM. Max. CO2 Rate:10.88 BPM. Max. Pressure:3,724 PSI. Total Fluid Pumped:10,073 Gal. Total Sand in Formation:28,100 lb. (20/40 White Sand) CO2 Downhole:49 tons. CO2 Cooldown:9 tons. ISIP:3,375PSI. Frac Gradient:1.08 psi/ft. Successfully flushed wellbore with 50Q foam 50 bbl over flush with 500 gal. fluid cap.
		11:25 AM	BWWC EL stage 11. North Horn. PU HES CFP with 10 ft. RIH correlate to short jt. run to setting depth set CFP @ 5120 ft. PU perforate @ 5039-5049, 3 JSPF, 120 phasing, 23 gram charge, .430 holes. POOH turn well over to frac.
		12:20 PM	HES Frac stage 11 North Horn 70Q foam Frac. Load & Break @3,012 PSI @ 8.63 BPM. Avg. Wellhead Rate:17.8 BPM. Avg. Slurry Rate:7.53 BPM. Avg. CO2 Rate:9.03 BPM. Avg. Pressure:3,312 PSI. Max. Wellhead Rate:20.72 BPM. Max. Slurry Rate:15.82 BPM. Max. CO2 Rate:13.21 BPM. Max. Pressure: 3,740 PSI. Total Fluid Pumped:14,010 Gal. Total Sand in Formation:52,000 lb. (20/40 White Sand) CO2 Downhole.77 tons. CO2 Cooldown:5 tons. ISIP:3,328 PSI. Frac Gradient:1.10 psi/ft. Successfully flushed wellbore with 50Q foam 50 bbl over flush with 500 gal. fluid cap.
		1:20 PM	BWWC El stage 12 North Horn. PU HES CFP with 10 ft. perf guns. RIH correlate to short jt. run to setting depth set CFP @ 4820 ft. PU perforate @ 4740-4744 & 4721-4727, 3 JSPF, 120 phasing, 23 gram charge, .430 holes. POOH turn well over to frac.

REGULATORY COMPLETION SUMMARY



Bill Barrett Corporation

Well Name : Peter's Point #6-35D-12-16

API : 43-007-31275

Area : West Tavaputs

Ops Date : 8/2/2007	Report # : 9	End Time	Description
Summary :		2:25 PM	HES Frac stage 12 North Horn 70Q foam frac. Load & Break @2,948 PSI @ 9.71BPM. Avg. Wellhead Rate:17.79 BPM. Avg. Slurry Rate:7.6 BPM. Avg. CO2 Rate:8.96 BPM. Avg. Pressure:3,240 PSI. Max. Wellhead Rate:33.61 BPM. Max. Slurry Rate:24.43 BPM. Max. CO2 Rate: 18.68 BPM. Max. Pressure:3,441 PSI. Total Fluid Pumped:13,771 Gal. Total Sand in Formation:52,200 lb.(20/40 White Sand) CO2 Downhole:77 tons. CO2 Cooldown:5 tons. ISIP:3,128 PSI. Frac Gradient:1.10 psi/ft. Dropped Qty:3 Perf balls in 2 # sand stage. Successfully flushed wellbore with 50Q foam 50 BBL over flush with 500 gal. fluid cap. shut in
		6:00 PM	Rig down Black Warrior EL equipment. BOC booster, Praxair Booster. HES Frac equipment. Flow stages 1-12 through IPS.

REGULATORY COMPLETION SUMMARY



Well Name : Peter's Point #6-35D-12-16

API : 43-007-31275

Area : West Tavaputs

Ops Date	Report #	End Time	Description	
8/1/2007	8	6:00 AM	SI stages 1-4. SICP:2200	
Summary : SI. BWWC EL stage 5. HES stage 5 no frac. Reperf stage 5. No frac. EL stage 6. Frac stage 6. EL #7. Frac #7. EL stage 8. Frac #8. Flow stages 1-8			7:15 AM	BWWC EL stage 5 Price River. PU HES CFP with 10 ft. perf gun. RIH correlate to short jt. run to setting depth check depth to casing collar. set CFP @ 6650 ft. PU perforate @ 6609-6619, 3 SPF, 120 phasing, 23 gram charge, .430 holes. POOH turn well over to frac.
		9:30 AM	Frac Van server down.	
		10:30 AM	HES Frac stage 5 Price River. Could not get a good break. injection rate of 1.37 BPM. @ 5895 psi. Made 10 attempts to break down formation. flowed casing to pit for 15 mins. tried to break with no success pressured up to max. @ 5950 psi.	
		11:30 AM	Reperf stage 5 Price River. @ 6609-6619, 3 SPF, 120 phasing, 23 gram charge, .430 holes. POOH turn well back to frac.	
		12:30 PM	HES try to break down formation no break. inject at 1.34 BPM @ 5900 psi Total BBLs pumped 67.7 bbl. made 7 attempts try to break formation with no success. flow back wellbore for 25 mins. made attempt. to break formation with no success. max. on pressure @ 5975 psi. @ 1.35 BPM.	
		1:30 PM	BWWC EL stage 6 Dark Canyon. PU HES CFP with 30 ft. perf guns. RIH correlate to short jt. run to setting depth set CFP @ 6580 ft. PU perforate D.C. @ 6527-6537 & 6490-6510, 1 JSPF, 180 phasing, 23 gram charges, .560 holes. POOH turn well over to frac.	
		2:40 PM	HES Frac stage 6 Dark Canyon 70Q foam frac. Load & Break @ 4,888 PSI @14.6 BPM. Avg. Wellhead Rate:32.7 BPM. Avg. Slurry Rate:14.7 BPM. Avg. CO2 Rate:15.9 BPM. Avg. Pressure:4,998 PSI. Max. Wellhead Rate:42.79 BPM. Max. Slurry Rate:25.14 BPM. Max. CO2 Rate:24.16 BPM. Max. Pressure:5,641 PSI. Total luid Pumped: 23,223 Gal. Total Sand in Formation:90,100 lb.(20/40 White Sand) CO2 Downhole: 131 tons. CO2 Cooldown:9 tons. ISIP:3,627 PSI. Frac Gradient:0.99 psi/ft. Dropped qty: 3 RCN perf balls in pad stage & 3 in 2# sand stage. Successfully flushed wellbore with 50Q foam 50 bbl over flush with 500 gal. fluid cap.	
		3:00 PM	BWWC EL stage 7 Dark Canyon. PU HES CFP with 30 ft. perf guns. RIH. Correlate to short jt. run to setting depth set CFP @ 6450 ft. PU perforate @ 6389-6399, 6362-6372 & 6343-6353. 1 JSPF, 180 phasing, 23 gram charge, .560 holes. POOH turn well over to frac.	
		5:15 PM	HES frac stage 7 Dark Canyon 70Q foam frac. Load & Break @ 3,025 psi @ 16 BPM. Cooldown CO2. Frac Van IFS crashed at beginning of pad. Shut down, restarted computers and Cooldown CO2 pumped job. Avg. Wellhead Rate: 36.14 BPM. Avg. Slurry Rate: 14.32 BPM. Avg. CO2 Rate:19.14 BPM. Avg. Pressure:4,199 PSI. Max. Wellhead Rate:57.42 BPM. Max. Slurry Rate:35.19 BPM. Max. CO2 Rate:27.31 BPM. Max. Pressure:4,653 PSI. Total Fluid Pumped:23,431 Gal. Total Sand in Formation:100,100 lb.(20/40 White Sand) CO2 Downhole:142 tons. CO2 Cooldown:15 tons. ISIP:3,808 PSI. Frac Gradient.1.03 psi/ft. Dropped Qty: 2 RCN perf balls in Pad stage & 2 balls in 2# sand stage. Did'nt have enough ball	

REGULATORY COMPLETION SUMMARY



Bill Barrett Corporation

Well Name : Peter's Point #6-35D-12-16

API : 43-007-31275

Area : West Tavaputs

Ops Date : 8/1/2007	Report # : 8	End Time	Description
Summary :		6:00 PM	BWWC EL stage 8 North Horn. PU HES CFP with 10 ft. perf guns. RIH correlate to short jt. run to setting depth set CFP @ 6190 ft. PU perforate N.H. @ 6091-6101, 3 JSPF, 120 phasing, 23 gram charge, .430 holes. POOH turn well over to frac.
		7:10 PM	HES Frac stage 8 North Horn 70Q Foam Frac. Load & Break @3,967 PSI@10.1 BPM. Avg. Wellhead Rate:14.13 BPM. Avg. Slurry Rate:6.31 BPM. Avg. CO2 Rate:6.96 BPM. Avg. Pressure:4,206 PSI. Max. Wellhead Rate:25.43 BPM. Max. Slurry Rate:16.8 BPM. Max. CO2 Rate:10.76 BPM. Max. Pressure:4,638 PSI. Total Fluid Pumped:12,058 Gal. Total Sand in Formation:31,800 lb.(20/40 White Sand) CO2 Downhole:60 tons. CO2 Cooldown:5 tons. ISIP:4,021PSI. Frac Gradient:1.10 psi/ft. Successfully flushed wellbore with 50Q foam 50 bbl over flush with 500 gal. fluid cap.
		7:30 PM	SI
		11:59 PM	Flow stages 1-8

REGULATORY COMPLETION SUMMARY



Bill Barrett Corporation

Well Name : Peter's Point #6-35D-12-16

API : 43-007-31275

Area : West Tavaputs

Ops Date : 7/31/2007	Report # : 7	End Time	Description
Summary : SI. BWWC EL stage 1. Frac #1. EL stage 2. Frac #2. EL stage 3.P.R. had misrun. Frac #3. EL stage 4. Frac #4. Shut in. Load CO2 & water.		5:00 AM	SI
		7:15 AM	BWWC EL stage 1 Price River. PU 10 ft. perf guns. RIH correlate to short jt. run to perf depth check depth to casing collars. Perforate P.R.@ 7102-7106 & 7089-7095, 3 JSPF, 120 phasing, 23 gram charge, .430 holes. POOH turn well over to frac.
		8:30 AM	HES Frac stage 1 Price River 70Q Foam Frac. Load & Break @3,987 PSI. @ 5.19 BPM. Avg. Wellhead Rate:28.55 BPM. Avg. Slurry Rate:12.01 BPM. Avg. CO2 Rate:14.62 BPM. Avg. Pressure:3,739 PSI. Max. Wellhead Rate:42.29 BPM. Max. Slurry Rate:33.81 BPM. Max. CO2 Rate:27.99 BPM. Max. Pressure:4,982 PSI. Total Fluid Pumped:19,746 Gal. Total Sand in Formation:80,300 lb. (20/40 White Sand) CO2 Downhole:120 tons. CO2 Cooldown:6 tons. ISIP:3,589 PSI. Frac Gradient:0.94 psi/ft. Dropped RCN perf balls Qty: 3 in Pad stage. & in 2#sand stage. Successfully flushed wellbore with 50 Q foam 50 BBL over flush with 500 gal. fluid cap.
		9:15 AM	BWWC. EL stage 2 Price River. PU HES CFP with 10 ft. perf guns. RIH correlate to short jt. run to setting depth set CFP @ 7050 ft. PU perforate P.R. @ 6969-6979, 3JSPF, 120 phasing, 23 gram charge, .430 holes. POOH turn well over to frac.
		10:45 AM	HES frac stage 2 Price River 70 Q foam frac. Load & Break @5,339 PSI @13.4 BPM. Avg. Wellhead Rate:13.38 BPM. Avg. Slurry Rate: 6.04BPM. Avg. CO2 Rate:6.5 BPM. Avg. Pressure:3,838 PSI. Max. Wellhead Rate:15.96 BPM. Max. Slurry Rate:14.22 BPM. Max. CO2 Rate:9.93 BPM. Max. Pressure:5,339 PSI. Total Fluid Pumped:11,609 Gal. Total Sand in Formation:31,800 lb (20/40 White Sand) CO2 Downhole:64 tons. CO2 Cooldown:5 tons. ISIP:3,710 PSI. Frac Gradient:0.97 psi/ft. Successfully flushed wellbore with 50Q foam 50 BBL over flush with 500 gal. fluid cap.
		1:00 PM	BWWC EL stage 3 Price River. PU HES CFP with 36 ft. perf guns. RIH correlate to short jt Run to setting depth check depth to casing collars. setting tool did not fire. POOH lay down tools. Firing switch shorted out. Made repairs. PU CFP & perf guns. RIH correlate to short jt. run to setting depth set CFP @ 6930 ft. PU perforate P.R. @ 6848-6852, 6818-6822 & 6809-6813, 3JSPF, 120 deg. phasing, 23 gram charge, .430 holes. POOH turn well over to frac.
		2:00 PM	HES frac stage 3 Price River 70Q foam frac. Load & Break @ 5,332 PSI @ 11.88 BPM. Avg. Wellhead Rate:29.33 BPM. Avg. Slurry Rate:13.21 BPM. Avg. CO2 Rate:14.18 BPM. Avg. Pressure:4,692 PSI. Max. Wellhead Rate:41.85 BPM. Max. Slurry Rate:24.94 BPM. Max. CO2 Rate:26.23 BPM. Max. Pressure:6,051 PSI. Total Fluid Pumped:22,818 Gal. Total Sand in Formation: 80,000 lb. (20/40 White Sand) CO2 Downhole:117 tons. CO2 Cooldown:6 tons. ISIP:3,635 PSI. Frac Gradient:0.97 psi/ft. Dropped RCN Perf balls Qty: 3 in Pad stage & 3 in 2# sand stage. Dropped qty: 3 RCN Perf balls in Pad stage& 3 balls in 2# sand stage. Successfully flushed wellbore with 50Q foam 50 bbl over flush with 500 gal

REGULATORY COMPLETION SUMMARY



Well Name : Peter's Point #6-35D-12-16

API : 43-007-31275

Area : West Tavaputs

Ops Date : 7/31/2007	Report # : 7	End Time	Description
Summary :		3:20 PM	BWWC EI stage 4 PU HES CFP with 30 ft. perf guns. RIH correlate to short jt. Run to setting depth set CFP @ 6790 ft. PU perforate P.R. @ 6733-6743, 6695-6705, & 6660-6670, 1 SPF, 180 phasing, 23 gram charge, .560 holes. POOH turn well over to frac.
		5:00 PM	Wait on Frac sand
		5:30 PM	HES frac stage 4 Price River 70Q foam frac. Load & Break @4,551 PSI. @19.6 BPM. Avg. Wellhead Rate:34.18 BPM. Avg. Slurry Rate:14.57 BPM. Avg. CO2 Rate:17.17 BPM. Avg. Pressure: 4,369 PSI. Max. Wellhead Rate:49.25 BPM. Max. Slurry Rate:27.79 BPM. Max. CO2 Rate:23.41 BPM. Max. Pressure:5,079 PSI. Total Fluid Pumped:27,881 Gal. Total Sand in Formation:120.100 lb.(20/40 White Sand) CO2 Downhole:168 tons. CO2 Cooldown:9 tons. ISIP:3,089PSI. Frac Gradient:0.90 psi/ft. Dropped Qty: 3 RCN perf balls in pad stage & 3 Bballs in 2# sand stage. Successfully flushed wellbore with 50Q foam 50 bbl over flush with 500 gal. fluid cap.
		5:30 PM	SIFN. Load CO2 & Water

REGULATORY COMPLETION SUMMARY



Bill Barrett Corporation

Well Name : Peter's Point #6-35D-12-16

API : 43-007-31275

Area : West Tavaputs

Ops Date	Report #	End Time	Description
7/30/2007	6	7:00 AM	SI
Summary : SI. Load for Frac . IPS rig flow equipment		7:00 PM	Load for frac & Rig IPS flow equipment.

UNITED STATES
DEPARTMENT OF THE INTERIOR
BUREAU OF LAND MANAGEMENT

tfallang
CONFIDENTIAL

FORM APPROVED
OMB No. 1004-0137
Expires: July 31, 2010

SUNDRY NOTICES AND REPORTS ON WELLS
Do not use this form for proposals to drill or to re-enter an abandoned well. Use Form 3160-3 (APD) for such proposals.

5. Lease Serial No.
UTSL - 0071595

6. If Indian, Allottee or Tribe Name
N/A

SUBMIT IN TRIPLICATE - Other instructions on page 2.

1. Type of Well <input type="checkbox"/> Oil Well <input checked="" type="checkbox"/> Gas Well <input type="checkbox"/> Other		7. If Unit of CA/Agreement, Name and/or No. Peter's Point / UTU-063014
2. Name of Operator Bill Barrett Corporation		8. Well Name and No. Peter's Point Unit Federal 6-35D-12-15
3a. Address 1099 18th Street, Suite 2300 Denver, CO 80202	3b. Phone No. (include area code) 303-312-8134	9. API Well No. 4300731275
4. Location of Well (Footage, Sec., T., R., M., or Survey Description) 2044' FNL, 2552' FWL, SENW, Sec. 35, T12S-R16E		10. Field and Pool or Exploratory Area Peter's Point / Mesaverde-Wasatch
		11. Country or Parish, State Carbon, UT

12. CHECK THE APPROPRIATE BOX(ES) TO INDICATE NATURE OF NOTICE, REPORT OR OTHER DATA

TYPE OF SUBMISSION	TYPE OF ACTION			
<input checked="" type="checkbox"/> Notice of Intent	<input type="checkbox"/> Acidize	<input type="checkbox"/> Deepen	<input checked="" type="checkbox"/> Production (Start/Resume)	<input type="checkbox"/> Water Shut-Off
<input type="checkbox"/> Subsequent Report	<input type="checkbox"/> Alter Casing	<input type="checkbox"/> Fracture Treat	<input type="checkbox"/> Reclamation	<input type="checkbox"/> Well Integrity
<input type="checkbox"/> Final Abandonment Notice	<input type="checkbox"/> Casing Repair	<input type="checkbox"/> New Construction	<input type="checkbox"/> Recomplete	<input type="checkbox"/> Other _____
	<input type="checkbox"/> Change Plans	<input type="checkbox"/> Plug and Abandon	<input type="checkbox"/> Temporarily Abandon	
	<input type="checkbox"/> Convert to Injection	<input type="checkbox"/> Plug Back	<input type="checkbox"/> Water Disposal	

13. Describe Proposed or Completed Operation: Clearly state all pertinent details, including estimated starting date of any proposed work and approximate duration thereof. If the proposal is to deepen directionally or recomplete horizontally, give subsurface locations and measured and true vertical depths of all pertinent markers and zones. Attach the Bond under which the work will be performed or provide the Bond No. on file with BLM/BIA. Required subsequent reports must be filed within 30 days following completion of the involved operations. If the operation results in a multiple completion or recompletion in a new interval, a Form 3160-4 must be filed once testing has been completed. Final Abandonment Notices must be filed only after all requirements, including reclamation, have been completed and the operator has determined that the site is ready for final inspection.)

This sundry is being submitted as notification of first sales on August 17th, 2007. Use of an EFM was previously requested in the Application for Permit to Drill. BBC is requesting the use of a flow conditioner versus a straightening vane.

If you have any questions or need anything further, please give me a call at 303-312-8134.

14. I hereby certify that the foregoing is true and correct. Name (Printed/Typed) Tracey Fallang	Title Environmental/Regulatory Analyst
Signature <i>Tracey Fallang</i>	Date 08/20/2007

THIS SPACE FOR FEDERAL OR STATE OFFICE USE

Approved by	Title	Date
Conditions of approval, if any, are attached. Approval of this notice does not warrant or certify that the applicant holds legal or equitable title to those rights in the subject lease which would entitle the applicant to conduct operations thereon.	Office	

Title 18 U.S.C. Section 1001 and Title 43 U.S.C. Section 1212, make it a crime for any person knowingly and willfully to make to any department or agency of the United States any false, fictitious or fraudulent statements or representations as to any matter within its jurisdiction.

RECEIVED

AUG 23 2007

BUREAU OF OIL, GAS & MINING

COPY

Form 3160-5
(April 2004)

UNITED STATES
DEPARTMENT OF THE INTERIOR
BUREAU OF LAND MANAGEMENT

CONFIDENTIAL

FORM APPROVED
OMB No. 1004-0137
Expires: March 31, 2007

SUNDRY NOTICES AND REPORTS ON WELLS

Do not use this form for proposals to drill or to re-enter an abandoned well. Use Form 3160-3 (APD) for such proposals.

SUBMIT IN TRIPLICATE- Other instructions on reverse side.

1. Type of Well <input type="checkbox"/> Oil Well <input checked="" type="checkbox"/> Gas Well <input type="checkbox"/> Other		5. Lease Serial No. UTSL-071595
2. Name of Operator BILL BARRETT CORPORATION		6. If Indian, Allottee or Tribe Name n/a
3a. Address 1099 18th Street Suite 2300 Denver CO 80202	3b. Phone No. (include area code) 303 312-8134	7. If Unit or CA/Agreement, Name and/or No. Peter's Point/UTU-063014
4. Location of Well (Footage, Sec., T., R., M., or Survey Description) SENW, 2044' FNL, 2552' FWL Sec. 35-T12S-R16E		8. Well Name and No. Peter's Point UF 6-35D-12-15
		9. API Well No. 43-007-31275
		10. Field and Pool, or Exploratory Area Peter's Point/Wasatch-Mesaverde
		11. County or Parish, State Carbon County, Utah

12. CHECK APPROPRIATE BOX(ES) TO INDICATE NATURE OF NOTICE, REPORT, OR OTHER DATA

TYPE OF SUBMISSION	TYPE OF ACTION			
<input type="checkbox"/> Notice of Intent	<input type="checkbox"/> Acidize	<input type="checkbox"/> Deepen	<input type="checkbox"/> Production (Start/Resume)	<input type="checkbox"/> Water Shut-Off
<input checked="" type="checkbox"/> Subsequent Report	<input type="checkbox"/> Alter Casing	<input type="checkbox"/> Fracture Treat	<input type="checkbox"/> Reclamation	<input type="checkbox"/> Well Integrity
<input type="checkbox"/> Final Abandonment Notice	<input type="checkbox"/> Casing Repair	<input type="checkbox"/> New Construction	<input type="checkbox"/> Recomplete	<input checked="" type="checkbox"/> Other Weekly Activity Report
	<input type="checkbox"/> Change Plans	<input type="checkbox"/> Plug and Abandon	<input type="checkbox"/> Temporarily Abandon	
	<input type="checkbox"/> Convert to Injection	<input type="checkbox"/> Plug Back	<input type="checkbox"/> Water Disposal	

13. Describe Proposed or Completed Operation (clearly state all pertinent details, including estimated starting date of any proposed work and approximate duration thereof. If the proposal is to deepen directionally or recomplete horizontally, give subsurface locations and measured and true vertical depths of all pertinent markers and zones. Attach the Bond under which the work will be performed or provide the Bond No. on file with BLM/BIA. Required subsequent reports shall be filed within 30 days following completion of the involved operations. If the operation results in a multiple completion or recompletion in a new interval, a Form 3160-4 shall be filed once testing has been completed. Final Abandonment Notices shall be filed only after all requirements, including reclamation, have been completed, and the operator has determined that the site is ready for final inspection.)

WEEKLY COMPLETION ACTIVITY REPORT FROM 8/5/2007 - 8/21/2007.

RECEIVED
SEP 04 2007
DIV. OF OIL, GAS & MINING

14. I hereby certify that the foregoing is true and correct

Name (Printed/Typed) Tracey Fallang	Title Environmental/Regulatory Analyst
Signature <i>Tracey Fallang</i>	Date 08/23/2007

THIS SPACE FOR FEDERAL OR STATE OFFICE USE

Approved by _____	Title _____	Date _____
Conditions of approval, if any, are attached. Approval of this notice does not warrant or certify that the applicant holds legal or equitable title to those rights in the subject lease which would entitle the applicant to conduct operations thereon.	Office _____	

Title 18 U.S.C. Section 1001 and Title 43 U.S.C. Section 1212, make it a crime for any person knowingly and willfully to make to any department or agency of the United States any false, fictitious or fraudulent statements or representations as to any matter within its jurisdiction.

(Instructions on page 2)

REGULATORY COMPLETION SUMMARY



Well Name : **Peter's Point #6-35D-12-16** API : 43-007-31275 Area : West Tavaputs

Ops Date : 8/7/2007	Report # : 14	End Time	Description
Summary : SI. Meeting on Loc		11:00 AM	SI
		4:00 PM	Meeting on loc. about flow backl
		11:00 PM	SI

Well Name : **Peter's Point #6-35D-12-16** API : 43-007-31275 Area : West Tavaputs

Ops Date : 8/6/2007	Report # : 13	End Time	Description
Summary : SI. Lock down		11:00 PM	Si

Well Name : **Peter's Point #6-35D-12-16** API : 43-007-31275 Area : West Tavaputs

Ops Date : 8/5/2007	Report # : 12	End Time	Description
Summary : Lock down. wait on OSHA Investigat Fire.		7:00 AM	SI.
			OSHA Investigation of fire on Loc.

REGULATORY COMPLETION SUMMARY



Well Name	API	Area	Ops Date	Report #	End Time	Description
Peter's Point #6-35D-12-16	43-007-31275	West Tavaputs	8/14/2007	21		
Summary : WSI. Operations SD. W/O flare stack.					6:00 AM	WSI. Operations SD. W/O flare stack.
Peter's Point #6-35D-12-16	43-007-31275	West Tavaputs	8/13/2007	20		
Summary : RU equipment, for new flow back design. All hardline is run. Supply gas line run, to flare stack location, and line heater. Drip pot was installed.					8:00 AM	WSI. Crew travel to location.
					3:00 PM	RU equipment, for new flow back design. All hardline is run. Supply gas line run, to flare stack location, and line heater. Drip pot was installed. Fill line heater with fluid.
					6:00 AM	WSI. Operations SDFN. Crew travel to location.
Peter's Point #6-35D-12-16	43-007-31275	West Tavaputs	8/12/2007	19		
Summary : MI, and spot line heater, and re-spot test seperator. Start rigging up equipment. Waiting on flare stack. Finish production unit, sales line tie-in.					8:00 AM	Well shut in. Crew travel to location.
					5:00 PM	MI, and spot line heater, and re-spot test seperator. Start rigging up equipment. Waiting on flare stack.
					6:00 AM	WSI. Operations SDFN. Crew travel to Price.
Peter's Point #6-35D-12-16	43-007-31275	West Tavaputs	8/11/2007	18		
Summary : Well shut in. W/O new flowback design flow back equipment. Renigade Roustabouts, and K Bar A is working on production unit, sales line tie-in.					6:00 AM	Well shut in. W/O new flowback design flow back equipment. Renigade Roustabouts, and K Bar A is working on production unit, sales line tie-in.
Peter's Point #6-35D-12-16	43-007-31275	West Tavaputs	8/10/2007	17		
Summary : SI. Wait on drill outs					11:00 PM	SI. Wait on drill outs
Peter's Point #6-35D-12-16	43-007-31275	West Tavaputs	8/9/2007	16		
Summary : SI. Wait on drill outs					11:00 PM	SI. Wait on drill outs
Peter's Point #6-35D-12-16	43-007-31275	West Tavaputs	8/8/2007	15		
Summary : SI Wait on drill outs					11:00 PM	SI

REGULATORY COMPLETION SUMMARY



Well Name : Peter's Point #6-35D-12-16

API : 43-007-31275

Area : West Tavaputs

Ops Date : 8/18/2007 Report # : 25

End Time Description

Summary : Flowing back Stage #1 thru #12, for clean-up, and evaluation. Start 3.000 MMCF/d gas to sales @ 16:00. As of 06:00, FCP- 1025#, 42/64 choke, FLT- 78*, 5.887 MMCF/d rate, 6.75- BWPH, 1308.3- BWRAF, 13% CO2.

6:00 AM

Flowing back Stage #1 thru #12, for clean-up, and evaluation.
06:00, FCP- 875#, 38/64 choke, 72*, 3.163- MMCF/d rate, 13.5- BWPH, 1036- BWRAF, 32% CO2.
08:00, Step choke up to a 42/64.
12:00, FCP- 910#, 42/64 choke, FLT- 82*, 4.131- MMCF/d rate, 6.75- BWPH, 1126- BWRAF, No wind.
24:00, FCP- 1025#, 42/64 choke, FLT- 81*, 5.147 MMCF/d rate, 13.5- BWPH, 1256.5- BWRAF, No wind.
06:00, FCP- 1025#, 42/64 choke, FLT- 78*, 5.887 MMCF/d rate, 6.75- BWPH, 1308.3- BWRAF, 13% CO2, No wind.
272.0 bbls water since last report.
5535.0 bbls water left to recovered
1308.0 bbls water recovered after frac.

Well Name : Peter's Point #6-35D-12-16

API : 43-007-31275

Area : West Tavaputs

Ops Date : 8/17/2007 Report # : 24

End Time Description

Summary : Spot in, and RU flare stack. MIRU B and C Quick-Test. Broke down, and wait for 3-1/2 hours for new hose. Tested all psi lines to 250# 5 minute low, and 5000# 10 minute high, from wellhead to manifold, and 3500# 10 minute high down stream of manifold. Corrected all leaks, and good chart test. SICP- 1375#. Open well to IPS equipment @ 17:30. Step choke up as psi decreased on pre-determined schedule. As of 06:00, FCP- 875#, 38/64 choke, FLT- 72*, 3.163 MMCF/d rate, 13.5- BWPH, 1036- BWRAF, 32% CO2.

8:00 AM

WSI. Crew travel to location. Safety meeting. Discuss operations for today. Fill out "JSA".

11:30 AM

MI, and spot flare stack. Rig up. Finish running gas supply lines. Purge all equipment. W/O testers.

12:15 PM

MIRU B and C Quick-test. Start psi test on IPS equipment. Discovered had bad psi test hose. Order out new hose.

3:30 PM

W/O new test hose.

5:30 PM

Tested all psi lines to 250# 5 minute low, and 5000# 10 minute high, from wellhead to manifold, and 3500# 10 minute high down stream of manifold. Corrected all leaks, and had good chart test. Heated up line heater, while testing.

6:00 AM

SICP- 1375#. Psi up to IPS equipment.
Open well to equipment on a 20/64 choke. Stepped choke up to a 26/64, 30/64, 34/64, and final of 38/64 choke; with pre-determined psi changes.
24:00, FCP- 850#, 38/64 choke, FLT- 38*, 2.290- MMCF/d rate, 21.5- BWPH, 914.50- BWRAF.
06:00, FCP- 875#, 38/64 choke, FLT- 72*, 3.163- MMCF/d rate, 13.5- BWPH, 1036.0- BWRAF.
Fluid totals represent known fluid recovery, from previous flow back. 32% CO2.

Well Name : Peter's Point #6-35D-12-16

API : 43-007-31275

Area : West Tavaputs

Ops Date : 8/16/2007 Report # : 23

End Time Description

Summary : WSI. Operations SD. W/O flare stack.

6:00 AM

WSI. Operations SD. W/O flare stack.

Well Name : Peter's Point #6-35D-12-16

API : 43-007-31275

Area : West Tavaputs

Ops Date : 8/15/2007 Report # : 22

End Time Description

Summary : WSI. Operations SD. W/O flare stack.

6:00 AM

WSI. Operations SD. W/O flare stack.

REGULATORY COMPLETION SUMMARY



Well Name : Peter's Point #6-35D-12-16

API : 43-007-31275

Area : West Tavaputs

Ops Date : 8/21/2007	Report # : 28	End Time	Description
Summary : Flowing to sales. No issues over night. RD, and package all of IPS test equipment. FINAL REPORT, TILL DRILL-OUT.		8:00 AM	Flowing to sales.
		4:00 PM	Flowing to sales. No issues over night. RD, and package all of IPS test equipment.
		6:00 AM	Flowing to sales.

Well Name : Peter's Point #6-35D-12-16

API : 43-007-31275

Area : West Tavaputs

Ops Date : 8/20/2007	Report # : 27	End Time	Description
Summary : Flowing back Stage #1 thru #12, for clean-up, and evaluation. As of 13:30, FCP- 1025#, 42/64 choke, FLT- 85*, 5.871 MMCF/d rate, 4.5- BWPH, 1473.5- BWRAF. 10% CO2. Production, by-passed IPS, and went straight to sales; @ 14:00. 32.2 bbls water since last report. 5369.5 bbls water left to recovered. 1473.5 bbls water recovered after frac. Will rig down tomorrow AM.		2:00 PM	Flowing back Stage #1 thru #12, for clean-up, and evaluation. 06:00, FCP- 1025#, 42/64 choke, FLT- 80*, 6.148 MMCF/d rate, 5.0- BWPH, 1451.0- BWRAF, 10% CO2. No wind. 13:30, FCP- 1025#, 42/64 choke, FLT- 85*, 5.871 MMCF/d rate, 4.5- BWPH, 1473.5- BWRAF. 10% CO2, NW 1 mile per hour wind. 32.2 bbls water since last report. 5369.5 bbls water left to recovered 1473.5 bbls water recovered after frac.
		6:00 AM	Bypass IPS, and production took well straight to sales. Left IPS rigged up, till tomorrow AM.

Well Name : Peter's Point #6-35D-12-16

API : 43-007-31275

Area : West Tavaputs

Ops Date : 8/19/2007	Report # : 26	End Time	Description
Summary : Flowing back Stage #1 thru #12, for clean-up, and evaluation. As of 04:00, FCP- 1050#, 42/64 choke, FLT- 79*, 6.055 MMCF/d rate, 4.5- BWPH, 1441.3- BWRAF.		6:00 AM	Flowing back Stage #1 thru #12, for clean-up, and evaluation. 06:00, FCP- 1025#, 42/64 choke, FLT- 78*, 5.887 MMCF/d rate, 6.75- BWPH, 1308.3- BWRAF, 13% CO2. 12:00, FCP- 1025#, 42/64 choke, FLT- 84*, 5.857 MMCF/d rate, 2.25- BWPH, 1346.5- BWRAF, South 1 mile per hour wind. 24:00, FCP- 1050#, 42/64 choke, FLT- 80*. 6.155- MMCF/d rate, 2.25- BWPH, 1416.0- BWRAF. 04:00, FCP- 1050#, 42/64 choke, FLT- 79*, 6.055- MMCF/d rate, 4.5- BWPH, 1441.3- BWRAF. 133.3 bbls water since last report. 5401.7 bbls water left to recovered 1441.3 bbls water recovered after frac.

CONFIDENTIAL

CONFIDENTIAL

UNITED STATES
DEPARTMENT OF THE INTERIOR
BUREAU OF LAND MANAGEMENT

FORM APPROVED
OMB No. 1004-0137
Expires March 31, 2007

COPY

SUNDRY NOTICES AND REPORTS ON WELLS

Do not use this form for proposals to drill or to re-enter an abandoned well. Use Form 3160-3 (APD) for such proposals.

5. Lease Serial No.
UTSL-071595

6. If Indian, Allottee or Tribe Name
n/a

7. If Unit or CA/Agreement, Name and/or No.
Peter's Point/UTU-063014

8. Well Name and No.
Peter's Point UF 6-35D-12-16

9. API Well No.
43-007-31275

10. Field and Pool, or Exploratory Area
Peter's Point/Wasatch-Mesaverde

11. County or Parish, State
Carbon County, Utah

SUBMIT IN TRIPLICATE- Other instructions on reverse side.

1. Type of Well
 Oil Well Gas Well Other

2. Name of Operator
BILL BARRETT CORPORATION

3a. Address
1099 18th Street Suite 2300 Denver CO 80202

3b. Phone No. (include area code)
303 312-8134

4. Location of Well (Footage, Sec., T., R., M., or Survey Description)
**SENW, 2044' FNL, 2552' FWL
Sec. 35-T12S-R16E**

12. CHECK APPROPRIATE BOX(ES) TO INDICATE NATURE OF NOTICE, REPORT, OR OTHER DATA

TYPE OF SUBMISSION	TYPE OF ACTION			
<input type="checkbox"/> Notice of Intent	<input type="checkbox"/> Acidize	<input type="checkbox"/> Deepen	<input type="checkbox"/> Production (Start/Resume)	<input type="checkbox"/> Water Shut-Off
<input checked="" type="checkbox"/> Subsequent Report	<input type="checkbox"/> Alter Casing	<input type="checkbox"/> Fracture Treat	<input type="checkbox"/> Reclamation	<input type="checkbox"/> Well Integrity
<input type="checkbox"/> Final Abandonment Notice	<input type="checkbox"/> Casing Repair	<input type="checkbox"/> New Construction	<input type="checkbox"/> Recomplete	<input checked="" type="checkbox"/> Other <u>Weekly Activity</u>
	<input type="checkbox"/> Change Plans	<input type="checkbox"/> Plug and Abandon	<input type="checkbox"/> Temporarily Abandon	<u>Report</u>
	<input type="checkbox"/> Convert to Injection	<input type="checkbox"/> Plug Back	<input type="checkbox"/> Water Disposal	

13. Describe Proposed or Completed Operation (clearly state all pertinent details, including estimated starting date of any proposed work and approximate duration thereof. If the proposal is to deepen directionally or recomplete horizontally, give subsurface locations and measured and true vertical depths of all pertinent markers and zones. Attach the Bond under which the work will be performed or provide the Bond No. on file with BLM/BIA. Required subsequent reports shall be filed within 30 days following completion of the involved operations. If the operation results in a multiple completion or recompletion in a new interval, a Form 3160-4 shall be filed once testing has been completed. Final Abandonment Notices shall be filed only after all requirements, including reclamation, have been completed, and the operator has determined that the site is ready for final inspection.)

WEEKLY COMPLETION ACTIVITY REPORT FROM 9/21/2007 - 9/27/2007.

14. I hereby certify that the foregoing is true and correct

Name (Printed/Typed) **Tracey Fallang** Title **Environmental/Regulatory Analyst**

Signature *Tracey Fallang* Date **10/01/2007**

THIS SPACE FOR FEDERAL OR STATE OFFICE USE

Approved by _____ Title _____ Date _____

Conditions of approval, if any, are attached. Approval of this notice does not warrant or certify that the applicant holds legal or equitable title to those rights in the subject lease which would entitle the applicant to conduct operations thereon.

Office _____

Title 18 U.S.C. Section 1001 and Title 43 U.S.C. Section 1212, make it a crime for any person knowingly and willfully to make to any department or agency of the United States any false, fictitious or fraudulent statements or representations as to any matter within its jurisdiction.

(Instructions on page 2)

OCT 03 2007

DIV. OF OIL, GAS & MINING

REGULATORY COMPLETION SUMMARY



Well Name : Peter's Point #6-35D-12-16

API : 43-007-31275

Area : West Tavaputs

Ops Date : 9/27/2007 Report # : 31

Summary : Production. Safety meeting. MIRU
BWWC. EL CBP. POOH RDMO EL.
Blow down casing, ND/NU BOPs. PU
4-3/4 " bit bit sub, tbg, X & XN nipple.
tally in hole.. Tag , PU swivel. Drill CBP
and two CFPs.

End Time	Description
7:00 AM	Production.
7:30 AM	Safety Meeting, setting kill plug. ND/NU Bops. PU tbg.
10:00 AM	MIRU Black Warrior EL. PU HES CBP RIH correlate to casing collars, Run to setting depth set CBP @ 4650 ft. POOH RDMO EL.
10:30 AM	blow down casing 700 psi.
12:00 PM	Nipple dwn frac tree. NU BOPs. rig work floor.
3:00 PM	PU 4-3/4" Smith tricone bit, Weatherford pumpoff bit sub, 8 ft. tbg sub, X nipple , one jt, XN nipple, Tally in hole to 4650 ft.
4:00 PM	RU power swivel and foam unit. start foaming wellbore.
4:30 PM	Drill composite bridge plug @ 4650 ft. FCP: 400 psi. on 2 " flow line.
5:00 PM	TIH tag CFP # 11 @ 4820 FT. DRILL OUT fcp: 450 PSI ON 2" flow line.
6:00 PM	TIH tag CFP # 10 @ 5120 ft. no fill on plug. drill out FCP: 450 psi on 2" flow line.
6:30 PM	Blow wellbore clean with foam air.
6:30 PM	SIFN.

CONFIDENTIAL

CONFIDENTIAL COPY

UNITED STATES
DEPARTMENT OF THE INTERIOR
BUREAU OF LAND MANAGEMENT

FORM APPROVED
OMB No. 1004-0117
Expires: March 31, 2007

SUNDRY NOTICES AND REPORTS ON WELLS

Do not use this form for proposals to drill or to re-enter an abandoned well. Use Form 3160-3 (APD) for such proposals.

5. Lease Serial No.
UTSL-071595

6. If Indian, Allottee or Tribe Name
n/a

7. If Unit or CA/Agreement, Name and/or No.
Peter's Point/UTU-063014

8. Well Name and No.
Peter's Point UF 6-35D-12-16

9. API Well No.
43-007-31275

10. Field and Pool, or Exploratory Area
Peter's Point/Wasatch-Mesaverde

11. County or Parish, State
Carbon County, Utah

SUBMIT IN TRIPLICATE- Other instructions on reverse side.

1. Type of Well
 Oil Well Gas Well Other

2. Name of Operator
BILL BARRETT CORPORATION

3a. Address
1099 18th Street Suite 2300 Denver CO 80202

3b. Phone No. (include area code)
303 312-8134

4. Location of Well (Footage, Sec., T., R., M., or Survey Description)
SENW, 2044' FNL, 2552' FWL
Sec. 35-T12S-R16E

12. CHECK APPROPRIATE BOX(ES) TO INDICATE NATURE OF NOTICE, REPORT, OR OTHER DATA

TYPE OF SUBMISSION	TYPE OF ACTION			
<input type="checkbox"/> Notice of Intent	<input type="checkbox"/> Acidize	<input type="checkbox"/> Deepen	<input type="checkbox"/> Production (Start/Resume)	<input type="checkbox"/> Water Shut-Off
<input checked="" type="checkbox"/> Subsequent Report	<input type="checkbox"/> Alter Casing	<input type="checkbox"/> Fracture Treat	<input type="checkbox"/> Reclamation	<input type="checkbox"/> Well Integrity
<input type="checkbox"/> Final Abandonment Notice	<input type="checkbox"/> Casing Repair	<input type="checkbox"/> New Construction	<input type="checkbox"/> Recomplete	<input checked="" type="checkbox"/> Other <u>Weekly Activity</u>
	<input type="checkbox"/> Change Plans	<input type="checkbox"/> Plug and Abandon	<input type="checkbox"/> Temporarily Abandon	<u>Report</u>
	<input type="checkbox"/> Convert to Injection	<input type="checkbox"/> Plug Back	<input type="checkbox"/> Water Disposal	

13. Describe Proposed or Completed Operation (clearly state all pertinent details, including estimated starting date of any proposed work and approximate duration thereof. If the proposal is to deepen directionally or recomplete horizontally, give subsurface locations and measured and true vertical depths of all pertinent markers and zones. Attach the Bond under which the work will be performed or provide the Bond No. on file with BLM/BIA. Required subsequent reports shall be filed within 30 days following completion of the involved operations. If the operation results in a multiple completion or recompletion in a new interval, a Form 3160-4 shall be filed once testing has been completed. Final Abandonment Notices shall be filed only after all requirements, including reclamation, have been completed, and the operator has determined that the site is ready for final inspection.)

WEEKLY COMPLETION ACTIVITY REPORT FROM 9/28/2007 - 10/04/2007. FINAL COMPLETION REPORT.

14. I hereby certify that the foregoing is true and correct
Name (Printed/Typed)

Tracey Fallang

Title Environmental/Regulatory Analyst

Signature

Tracey Fallang

Date

10/08/2007

THIS SPACE FOR FEDERAL OR STATE OFFICE USE

Approved by

Conditions of approval, if any, are attached. Approval of this notice does not warrant or certify that the applicant holds legal or equitable title to those rights in the subject lease which would entitle the applicant to conduct operations thereon.

Title

Date

Office

Title 18 U.S.C. Section 1001 and Title 43 U.S.C. Section 1212, make it a crime for any person knowingly and willfully to make to any department or agency of the United States any false, fictitious or fraudulent statements or representations as to any matter within its jurisdiction.

(Instructions on page 2)

RECEIVED

OCT 15 2007

DIV. OF OIL, GAS & MINING

REGULATORY COMPLETION SUMMARY



Well Name : Peter's Point #6-35D-12-16

API : 43-007-31275

Area : West Tavaputs

Ops Date : 9/29/2007	Report # : 33	End Time	Description
Summary : SI Safety meeting. ND/NU tree Pump off bit. Rig down.		7:00 AM	Safety Meeting. Rig down, ND/ NU tree. pump offbit.
		7:30 AM	SICP: 910 psi. Blow down well. ND BOPs / NU tree
		8:00 AM	Pumpoff Bit. (Tbg string. KB 17.00 ft. Hanger. .75", 207 jts, 6492.84 ft. X nipple, Jts. tbg. 208. XN nipple, tbg sub 8 ft. Pumpoff bit sub. Weatherford pumpoff bit sub, Re-Entry Guide.@ 6553.45 ft.
		10:30 AM	Rig down WSU MO.

Well Name : Peter's Point #6-35D-12-16

API : 43-007-31275

Area : West Tavaputs

Ops Date : 9/28/2007	Report # : 32	End Time	Description
Summary : Safety meeting. Start foaming . drill CFPs		7:00 AM	Safety Meeting. PU tbg. drilling plugs.
		7:00 AM	SICP: 840
		9:00 AM	TIH tag CFP #9 @ 5330 ft. drill out FCP 450 psi on 2" adj. choke.
		10:00 AM	TIH tag CFP #8 @ 5720 ft. drill out
		11:00 AM	TIH tag CFP #7 @ 6190 ft. FCP: 450 psi on 2" choke
		12:00 PM	TIH tag CFP #6 @ 6450 ft. FCP: 450 psi on 2" choke
		12:45 PM	TIH tag CFP #5 @ 6580 ft. FCP:450 psi.
		1:30 PM	TIH tag CFP: 4 @6650 ft. FCP: 450 psi on 2" choke
		2:00 PM	TIH tag CFP #3 @ 6790 ft. FCP: 450 psi. trace of sand
		2:30 PM	TIH tag CFP #2 @ 6930 ft. FCP: 425 psi on 2" choke
		3:00 PM	TIH tag CFP #1 @ 7050 ft. FCP: 425 psi.
		3:30 PM	Circ wellbore clean with foam unit
		6:00 PM	POOH to string float . TIH land tbg on hanger.
		6:00 PM	SI

tfallang
CONFIDENTIAL

UNITED STATES
DEPARTMENT OF THE INTERIOR
BUREAU OF LAND MANAGEMENT

FORM APPROVED
OMB NO. 1004-0137
Expires: July 31, 2010

WELL COMPLETION OR RECOMPLETION REPORT AND LOG

CONFIDENTIAL

5. Lease Serial No.
UTSL - 071595

a. Type of Well Oil Well Gas Well Dry Other
 b. Type of Completion: New Well Work Over Deepen Plug Back Diff. Resrv.,
 Other: _____

6. If Indian, Allottee or Tribe Name
N/A
 7. Unit or CA Agreement Name and No.
Peter's Point Unit / UTU-063014
 8. Lease Name and Well No.
Peter's Point Unit Federal 6-35D-12-16

2. Name of Operator
Bill Barrett Corporation
 3. Address 1099 18th Street, Suite 2300
Denver, CO 80202
 3a. Phone No. (include area code)
303-312-8134
 9. AFI Well No.
43-007-31275

4. Location of Well (Report location clearly and in accordance with Federal requirements)*
 At surface SENW, 2044' FNL, 2552' FWL
 At top prod. interval reported below SENW, 1978' FNL, 1943' FWL, Sec. 35
 At total depth SENW, 2009' FNL, 1961' FWL, Sec. 35
 10. Field and Pool or Exploratory
Peter's Point / Wastach-Mesaverde
 11. Sec., T., R., M., on Block and
Survey or Area
Sec. 35, T12S-R16E
 12. County or Parish
Carbon County
 13. State
UT

14. Date Spudded
06/22/2007
 15. Date T.D. Reached
07/15/2007
 16. Date Completed 09/29/2007
 D & A Ready to Prod.
 17. Elevations (DF, RKB, RT, GL)*
6861' GL

18. Total Depth: MD 7269'
TVD 7186'
 19. Plug Back T.D.: MD 7216'
TVD 7133'
 20. Depth Bridge Plug Set: MD N/A
TVD

21. Type Electric & Other Mechanical Logs Run (Submit copy of each)
Triple Combo, CCL/CBL/GR, Mud Log
 22. Was well cored? No Yes (Submit analysis)
 Was DST run? No Yes (Submit report)
 Directional Survey? No Yes (Submit copy)

23. Casing and Liner Record (Report all strings set in well)

Hole Size	Size/Grade	Wt. (#/ft.)	Top (MD)	Bottom (MD)	Stage Cementer Depth	No. of Sks. & Type of Cement	Slurry Vol. (BBL)	Cement Top*	Amount Pulled
20"	16" H40	65#	0	40'		grout cement		Surface	
12 1/4"	9 5/8" J55	36#	0	1017'		250 HLC	82 bbls	Surface	
						180 Type G	37 bbls		
8 3/4" & 7 7/8"	5 1/2" N80	17#	0	7259'		1330 50/50 Poz	353 bbls	850'	

24. Tubing Record

Size	Depth Set (MD)	Packer Depth (MD)	Size	Depth Set (MD)	Packer Depth (MD)	Size	Depth Set (MD)	Packer Depth (MD)
2 3/8"	6553'							

25. Producing Intervals

Formation	Top	Bottom	Perforated Interval	Size	No. Holes	Perf. Status
A) Wasatch (inc North Horn)	4721'	6101'	4721' - 4744'	0.43"	30	Open
B) Mesaverde	6343'	7106'	5039' - 5049'	0.43"	30	Open
C)			5224' - 5234'	0.43"	30	Open
D)			5619' - 5626'	0.43"	21	Open

26. Perforation Record

Depth Interval	Amount and Type of Material
4721' - 4744'	Stage 12: 70% CO2 foam frac: 77 tons CO2; 473 bbls total fluid; 52,200# 20/40 White sand
5039' - 5049'	Stage 11: 70% CO2 foam frac: 77 tons CO2; 484 bbls total fluid; 52,000# 20/40 White sand
5224' - 5234'	Stage 10: 70% CO2 foam frac: 49 tons CO2; 402 bbls total fluid; 28,100# 20/40 White sand
5619' - 5626'	Stage 9: 70% CO2 foam frac: 53 tons CO2; 510 bbls total fluid; 27,900# 20/40 White sand

27. Acid, Fracture, Treatment, Cement Squeeze, etc.

Depth Interval	Amount and Type of Material
4721' - 4744'	Stage 12: 70% CO2 foam frac: 77 tons CO2; 473 bbls total fluid; 52,200# 20/40 White sand
5039' - 5049'	Stage 11: 70% CO2 foam frac: 77 tons CO2; 484 bbls total fluid; 52,000# 20/40 White sand
5224' - 5234'	Stage 10: 70% CO2 foam frac: 49 tons CO2; 402 bbls total fluid; 28,100# 20/40 White sand
5619' - 5626'	Stage 9: 70% CO2 foam frac: 53 tons CO2; 510 bbls total fluid; 27,900# 20/40 White sand

28. Production - Interval A

Date First Produced	Test Date	Hours Tested	Test Production	Oil BBL	Gas MCF	Water BBL	Oil Gravity Corr. API	Gas Gravity	Production Method
8/17/07	8/26/07	24	→	0	4873	0			Flowing
Choke Size	Tbg. Press. Flwg. SI	Csg. Press.	24 Hr. Rate	Oil BBL	Gas MCF	Water BBL	Gas/Oil Ratio	Well Status	
34/64"	0	774	→	0	4873	0		Producing	

28a. Production - Interval B

Date First Produced	Test Date	Hours Tested	Test Production	Oil BBL	Gas MCF	Water BBL	Oil Gravity Corr. API	Gas Gravity	Production Method
			→						
Choke Size	Tbg. Press. Flwg. SI	Csg. Press.	24 Hr. Rate	Oil BBL	Gas MCF	Water BBL	Gas/Oil Ratio	Well Status	
			→						

*(See instructions and spaces for additional data on page 2)

RECEIVED

OCT 18 2007

DIV. OF OIL, GAS & MINING

28b. Production - Interval C

Date First Produced	Test Date	Hours Tested	Test Production →	Oil BBL	Gas MCF	Water BBL	Oil Gravity Corr. API	Gas Gravity	Production Method
Choke Size	Tbg. Press. Flwg. SI	Csg. Press.	24 Hr. Rate →	Oil BBL	Gas MCF	Water BBL	Gas/Oil Ratio	Well Status	

28c. Production - Interval D

Date First Produced	Test Date	Hours Tested	Test Production →	Oil BBL	Gas MCF	Water BBL	Oil Gravity Corr. API	Gas Gravity	Production Method
Choke Size	Tbg. Press. Flwg. SI	Csg. Press.	24 Hr. Rate →	Oil BBL	Gas MCF	Water BBL	Gas/Oil Ratio	Well Status	

29. Disposition of Gas (Solid, used for fuel, vented, etc.)
Sold

30. Summary of Porous Zones (Include Aquifers):

Show all important zones of porosity and contents thereof. Cored intervals and all drill-stem tests, including depth interval tested, cushion used, time tool open, flowing and shut-in pressures and recoveries.

31. Formation (Log) Markers

Formation	Top	Bottom	Descriptions, Contents, etc.	Name	Top
					Meas. Depth
				Wasatch North Horn	2902' 4746'
				Dark Canyon Price River	6334' 6541'
				TD	7271'

32. Additional remarks (include plugging procedure):

Copies of logs were previously submitted. In the event log copies have not been received, contact Jim Kinser at 303-312-8134.

33. Indicate which items have been attached by placing a check in the appropriate boxes:

- Electrical/Mechanical Logs (1 full set req'd.)
 Geologic Report
 DST Report
 Directional Survey
 Sundry Notice for plugging and cement verification
 Core Analysis
 Other:

34. I hereby certify that the foregoing and attached information is complete and correct as determined from all available records (see attached instructions)*

Name (please print) Tracey Fallang Title Environmental/Regulatory Analyst
 Signature *Tracey Fallang* Date 10/10/2007

Title 18 U.S.C. Section 1001 and Title 43 U.S.C. Section 1212, make it a crime for any person knowingly and willfully to make to any department or agency of the United States any false, fictitious or fraudulent statements or representations as to any matter within its jurisdiction.

Peter's Point 6-35D-12-16 Completion Report Continued

26. PERFORATION RECORD (cont.)				27. ACID, FRACTURE, TREATMENT, CEMENT SQUEEZE, ETC. (cont.)								
INTERVAL (Top/Bot-MD)		SIZE	NO. HOLES	PERFORATION STATUS	AMOUNT AND TYPE OF MATERIAL							
6091'	6101'	0.43"	30	Open	Stg 8	70% CO2 foam frac:	60	tons CO2	473	bbls total fluid	31,800#	20/40 White Sand
6343'	6399'	0.56"	30	Open	Stg 7	70% CO2 foam frac:	142	tons CO2	763	bbls total fluid	100,100#	20/40 White Sand
6490'	6537'	0.43"	30	Open	Stg 6	70% CO2 foam frac:	131	tons CO2	796	bbls total fluid	90,100#	20/40 White Sand
6609'	6619'	0.43"	30	Open	Stg 5**	70% CO2 foam frac:		tons CO2		bbls total fluid		20/40 White Sand
6660'	6743'	0.56"	30	Open	Stg 4	70% CO2 foam frac:	168	tons CO2	888	bbls total fluid	120,100#	20/40 White Sand
6809'	6852'	0.43"	36	Open	Stg 3	70% CO2 foam frac:	117	tons CO2	824	bbls total fluid	80,000#	20/40 White Sand
6969'	6979'	0.43"	30	Open	Stg 2	70% CO2 foam frac:	64	tons CO2	471	bbls total fluid	31,800#	20/40 White Sand
7089'	7106'	0.43"	30	Open	Stg 1	70% CO2 foam frac:	80	tons CO2	688	bbls total fluid	80,305#	20/40 White Sand

*Depth intervals for frac information same as perforation record intervals.

**Stage 5: Could not pump into formation

Directional Surveys



Well : Peter's Point #6-35D-12-16

API # : 43-007-31275

Area : West Tavaputs

Direction of Vertical Section (in degrees) : 276.40

Survey Company : WEATHERFORD

Magnetic Dec. Correction : 11.00

Extrap.	Corrected			TVD	Northings	N/S	Eastings	E/W	Vertical Section	Dog Leg
	Depth (MD)	Angle (deg)	Direction (deg)							
	1064.00	1.70	97.68	1063.77	2.11	S	15.64	E	-15.78	0.16
	1157.00	0.63	318.00	1156.74	1.91	S	16.67	E	-16.78	2.39
	1253.00	3.88	258.05	1252.63	2.19	S	13.14	E	-13.30	3.76
	1347.00	7.38	256.68	1346.13	4.24	S	4.15	E	-4.60	3.73
	1445.00	10.75	268.18	1442.87	5.98	S	11.11	W	10.37	3.89
	1543.00	13.00	274.80	1538.75	5.35	S	31.23	W	30.44	2.68
	1639.00	15.56	275.18	1631.76	3.29	S	54.81	W	54.11	2.67
	1736.00	18.00	275.55	1724.61	0.66	S	82.69	W	82.10	2.52
	1832.00	19.13	273.68	1815.61	1.78	N	113.15	W	112.64	1.33
	1929.00	18.56	275.80	1907.41	4.36	N	144.37	W	143.95	0.92
	2021.00	17.50	278.55	1994.89	7.90	N	172.61	W	172.42	1.48
	2122.00	17.19	282.80	2091.29	13.46	N	202.18	W	202.42	1.29
	2214.00	16.38	278.68	2179.37	18.43	N	228.26	W	228.90	1.56
	2313.00	16.00	276.93	2274.45	22.19	N	255.61	W	256.49	0.62
	2409.00	15.94	275.68	2366.74	25.09	N	281.86	W	282.90	0.36
	2505.00	16.56	275.18	2458.90	27.63	N	308.60	W	309.76	0.66
	2602.00	16.75	273.68	2551.84	29.77	N	336.32	W	337.54	0.48
	2698.00	15.88	278.55	2643.97	32.61	N	363.11	W	364.48	1.69
	2794.00	14.69	277.43	2736.57	36.14	N	388.17	W	389.78	1.28
	2890.00	14.63	276.43	2829.44	39.07	N	412.29	W	414.07	0.27
	2984.00	14.56	275.18	2920.41	41.47	N	435.85	W	437.76	0.34
	3081.00	14.75	273.18	3014.25	43.25	N	460.32	W	462.27	0.56
	3176.00	14.19	269.38	3106.24	43.80	N	484.04	W	485.91	1.16
	3272.00	14.06	285.05	3199.33	46.70	N	507.07	W	509.11	3.97
	3371.00	11.81	286.55	3295.80	52.71	N	528.39	W	530.97	2.30
	3467.00	11.63	287.30	3389.80	58.38	N	547.05	W	550.15	0.25
	3562.00	10.69	284.80	3483.00	63.48	N	564.71	W	568.27	1.11
	3659.00	9.06	283.80	3578.56	67.60	N	580.82	W	584.74	1.69
	3754.00	7.31	278.43	3672.58	70.27	N	594.07	W	598.20	2.01
	3851.00	5.00	273.30	3769.00	71.42	N	604.39	W	608.58	2.45
	3947.00	2.50	275.43	3864.77	71.86	N	610.65	W	614.86	2.61
	4037.00	0.50	243.53	3954.73	71.87	N	612.96	W	617.15	2.32
	4136.00	0.81	129.50	4053.72	71.23	N	612.80	W	616.92	1.12
	4230.00	1.00	108.43	4147.71	70.55	N	611.51	W	615.57	0.40
	4328.00	0.69	132.80	4245.70	69.88	N	610.27	W	614.25	0.48
	4426.00	0.75	159.93	4343.69	68.87	N	609.62	W	613.49	0.35
	4521.00	0.75	169.69	4438.68	67.68	N	609.29	W	613.04	0.13
	4617.00	0.88	177.68	4534.67	66.32	N	609.15	W	612.74	0.18
	4713.00	0.63	183.68	4630.66	65.06	N	609.15	W	612.61	0.27
	4809.00	0.94	182.68	4726.65	63.75	N	609.22	W	612.53	0.32
	4904.00	1.00	179.43	4821.64	62.14	N	609.25	W	612.38	0.09
	5000.00	1.13	200.43	4917.62	60.42	N	609.57	W	612.51	0.43
	5095.00	0.88	179.18	5012.61	58.81	N	609.89	W	612.64	0.47
	5194.00	0.94	155.30	5111.59	57.31	N	609.54	W	612.13	0.38
	5286.00	0.88	119.18	5203.58	56.28	N	608.61	W	611.09	0.62
	5385.00	0.94	143.30	5302.57	55.26	N	607.46	W	609.83	0.39

Directional Surveys



Well : Peter's Point #6-35D-12-16

API # : 43-007-31275

Area : West Tavaputs

Direction of Vertical Section (in degrees) : 276.40

Survey Company : WEATHERFORD

Magnetic Dec. Correction : 11.00

Extrap.	Depth (MD)	Corrected		TVD	Northings	N/S	Eastings	E/W	Vertical Section	Dog Leg
		Angle (deg)	Direction (deg)							
	5482.00	1.06	133.80	5399.56	54.00	N	606.34	W	608.58	0.21
	5578.00	0.81	139.80	5495.54	52.87	N	605.26	W	607.38	0.28
	5671.00	0.81	141.18	5588.53	51.85	N	604.42	W	606.43	0.02
	5769.00	1.06	142.05	5686.52	50.60	N	603.43	W	605.31	0.26
	7269.00	0.50	141.00	7186.36	34.57	N	590.78	W	590.95	0.04



United States Department of the Interior

BUREAU OF LAND MANAGEMENT

Utah State Office
P.O. Box 45155
Salt Lake City, UT 84145-0155
<http://www.blm.gov/ut/st/en.html>



IN REPLY REFER TO
3180
UT-922

APR - 2 2008

Bill Barrett Corporation
Attn: Doug Gundry-White
1099 18th Street, Suite 2300
Denver, Colorado 80202

Re: 4th Revision Consolidated
Wasatch-Mesaverde Formation PA "A"
Peters Point Unit
Carbon County, Utah

Gentlemen:

The 4th Revision of the Consolidated Wasatch-Mesaverde Formation PA "A", Peters Point Unit, CRS No. UTU63014D, AFS No. 891000307D, is hereby approved effective as of August 1, 2007, pursuant to Section 11 of the Peters Point Unit Agreement, Carbon, Utah.

The 4th Revision of the Consolidated Wasatch-Mesaverde Formation PA "A", Peters Point Unit, results in the addition of 160.24 acres to the participating area for a total of 4,604.55 acres and is based upon the completion of Well No. 6-35D-12-16, API No. 43-007-31275, located in the SE $\frac{1}{4}$ NW $\frac{1}{4}$ of Section 35, Township 12 South, Range 16 East, SLM&B, Federal Unit Tract No. 1, Lease No. UTSL-071595, as a well capable of producing unitized substances in paying quantities.

16208 to 2470

Copies of the approved request are being distributed to the appropriate agencies and one copy is returned herewith. Please advise all interested parties of the establishment of the 4th Revision of the Consolidated Wasatch-Mesaverde Formation PA "A", Peters Point Unit, and the effective date.

Sincerely,

Becky J. Hammond

Becky J. Hammond
Chief, Branch of Fluid Minerals

Enclosure

RECEIVED
APR 07 2008
DIV. OF OIL, GAS & MINING

STATE OF UTAH
DEPARTMENT OF NATURAL RESOURCES
DIVISION OF OIL, GAS AND MINING

FORM 6

ENTITY ACTION FORM

Operator: Bill Barrett Corporation Operator Account Number: N 2165
Address: 1099 18th Street, Suite 2300
city Denver
state CO zip 80202 Phone Number: (303) 312-8134

Well 1

API Number	Well Name		QQ	Sec	Twp	Rng	County
4300731275	Peter's Point Unit Federal 6-35D-12-16		SENW	35	12S	16E	Carbon
Action Code	Current Entity Number	New Entity Number	Spud Date			Entity Assignment Effective Date	
C	16208	2470				8/1/2007	
Comments: Change due to PA expansion. <i>BHL = SENW WSTMVD</i> CONFIDENTIAL 4/16/08							

Well 2

API Number	Well Name		QQ	Sec	Twp	Rng	County
4300731238	Prickly Pear Unit Federal 13-22-12-15		SWSW	22	12S	15E	Carbon
Action Code	Current Entity Number	New Entity Number	Spud Date			Entity Assignment Effective Date	
C	15965	14794				5/1/2007	
Comments: Change due to PA expansion <i>WSTMVD</i> CONFIDENTIAL 4/16/08							

Well 3

API Number	Well Name		QQ	Sec	Twp	Rng	County
4300731237	Prickly Pear Unit Federal 4-27D-12-15		SWSW	22	12S	15E	Carbon
Action Code	Current Entity Number	New Entity Number	Spud Date			Entity Assignment Effective Date	
C	15964	14794				6/1/2007	
Comments: Change due to PA expansion <i>BHL = Sec 27 NW NW</i> CONFIDENTIAL 4/16/08							

ACTION CODES:

- A - Establish new entity for new well (single well only)
- B - Add new well to existing entity (group or unit well)
- C - Re-assign well from one existing entity to another existing entity
- D - Re-assign well from one existing entity to a new entity
- E - Other (Explain in 'comments' section)

Tracey Fallang

Name (Please Print)

Signature

Environmental Analyst

Title

4/8/2008

Date

RECEIVED

APR 08 2008

DIV. OF OIL, GAS & MINING

UNITED STATES
DEPARTMENT OF THE INTERIOR
BUREAU OF LAND MANAGEMENT

CONFIDENTIAL

COPY
FORM APPROVED
OMB No. 1004-0137
Expires: March 31, 2007

SUNDRY NOTICES AND REPORTS ON WELLS
Do not use this form for proposals to drill or to re-enter an abandoned well. Use Form 3160-3 (APD) for such proposals.

SUBMIT IN TRIPLICATE- Other instructions on reverse side.

1. Type of Well <input type="checkbox"/> Oil Well <input type="checkbox"/> <input checked="" type="checkbox"/> Gas Well <input type="checkbox"/> Other		5. Lease Serial No. UTSL-071595
2. Name of Operator BILL BARRETT CORPORATION		6. If Indian, Allottee or Tribe Name n/a
3a. Address 1099 18th Street Suite 2300 Denver CO 80202	3b. Phone No. (include area code) 303 312-8134	7. If Unit or CA/Agreement, Name and/or No. Peter's Point/UTU-63014
4. Location of Well (Footage, Sec., T., R., M., or Survey Description) SENW, 2044' FNL, 2552' FWL Sec. 35-T12S-R16E		8. Well Name and No. <i>16</i> Peter's Point UF 6-35D-12-15
		9. API Well No. 43-007-31275
		10. Field and Pool, or Exploratory Area Peter's Point/Wasatch-Mesaverde
		11. County or Parish, State Carbon County, Utah

12. CHECK APPROPRIATE BOX(ES) TO INDICATE NATURE OF NOTICE, REPORT, OR OTHER DATA

TYPE OF SUBMISSION	TYPE OF ACTION			
<input type="checkbox"/> Notice of Intent	<input type="checkbox"/> Acidize	<input type="checkbox"/> Deepen	<input type="checkbox"/> Production (Start/Resume)	<input type="checkbox"/> Water Shut-Off
<input checked="" type="checkbox"/> Subsequent Report	<input type="checkbox"/> Alter Casing	<input type="checkbox"/> Fracture Treat	<input type="checkbox"/> Reclamation	<input type="checkbox"/> Well Integrity
<input type="checkbox"/> Final Abandonment Notice	<input type="checkbox"/> Casing Repair	<input type="checkbox"/> New Construction	<input type="checkbox"/> Recomplete	<input checked="" type="checkbox"/> Other <u>Temp Shut-In</u>
	<input type="checkbox"/> Change Plans	<input type="checkbox"/> Plug and Abandon	<input type="checkbox"/> Temporarily Abandon	
	<input type="checkbox"/> Convert to Injection	<input type="checkbox"/> Plug Back	<input type="checkbox"/> Water Disposal	

13. Describe Proposed or Completed Operation (clearly state all pertinent details, including estimated starting date of any proposed work and approximate duration thereof. If the proposal is to deepen directionally or recomplate horizontally, give subsurface locations and measured and true vertical depths of all pertinent markers and zones. Attach the Bond under which the work will be performed or provide the Bond No. on file with BLM/BIA. Required subsequent reports shall be filed within 30 days following completion of the involved operations. If the operation results in a multiple completion or recompletion in a new interval, a Form 3160-4 shall be filed once testing has been completed. Final Abandonment Notices shall be filed only after all requirements, including reclamation, have been completed, and the operator has determined that the site is ready for final inspection.)

THIS SUNDRY IS BEING SUBMITTED AS NOTIFICATION THAT THIS WELL HAS TEMPORARILY BEEN SHUT-IN (RETRIEVABLE BRIDGE PLUG (RBP) SET AT 4520). FOUR NEW DIRECTIONAL WELLS WERE PERMITTED/ADDED TO THIS PAD AND DRILLING BEGAN ON THE FIRST OF FOUR WELL IN JULY. AT THE TIME ALL WELLS HAVE COMPLETED DRILLING (APPROXIMATELY MID SEPTEMBER), THE RBP WILL BE REMOVED AND THIS WELL WILL BE TURNED BACK TO SALES.

14. I hereby certify that the foregoing is true and correct

Name (Printed/Typed) Tracey Fallang	<i>Tracey Fallang</i>	Title Environmental/Regulatory Analyst
Signature <i>For Tracey Fallang</i>		Date 07/24/2008

THIS SPACE FOR FEDERAL OR STATE OFFICE USE

Approved by _____	Title _____	Date _____
Conditions of approval, if any, are attached. Approval of this notice does not warrant or certify that the applicant holds legal or equitable title to those rights in the subject lease which would entitle the applicant to conduct operations thereon.	Office _____	

Title 18 U.S.C. Section 1001 and Title 43 U.S.C. Section 1212, make it a crime for any person knowingly and willfully to make to any department or agency of the United States any false, fictitious or fraudulent statements or representations as to any matter within its jurisdiction.

(Instructions on page 2)

RECEIVED

JUL 28 2008

UNITED STATES
DEPARTMENT OF THE INTERIOR
BUREAU OF LAND MANAGEMENT

CONFIDENTIAL COPY

FORM APPROVED
OMB No. 1004-0137
Expires: March 31, 2007

SUNDRY NOTICES AND REPORTS ON WELLS

Do not use this form for proposals to drill or to re-enter an abandoned well. Use Form 3160-3 (APD) for such proposals.

SUBMIT IN TRIPLICATE- Other instructions on reverse side.

1. Type of Well
 Oil Well Gas Well Other

2. Name of Operator
BILL BARRETT CORPORATION

3a. Address
1099 18th Street Suite 2300 Denver CO 80202

3b. Phone No. (include area code)
303 312-8134

4. Location of Well (Footage, Sec., T., R., M., or Survey Description)
**SENW, 2044' FNL, 2552' FWL
 Sec. 35-T12S-R16E**

5. Lease Serial No.
UTSL-071595

6. If Indian, Allottee or Tribe Name
 n/a

7. If Unit or CA/Agreement, Name and/or No.
Peter's Point/UTU-63014

8. Well Name and No.
Peter's Point UF 6-35D-12-15

9. API Well No.
43-007-31275

10. Field and Pool, or Exploratory Area
Peter's Point/Wasatch-Mesaverde

11. County or Parish, State
Carbon County, Utah

12. CHECK APPROPRIATE BOX(ES) TO INDICATE NATURE OF NOTICE, REPORT, OR OTHER DATA

TYPE OF SUBMISSION	TYPE OF ACTION			
<input checked="" type="checkbox"/> Notice of Intent	<input type="checkbox"/> Acidize	<input type="checkbox"/> Deepen	<input type="checkbox"/> Production (Start/Resume)	<input type="checkbox"/> Water Shut-Off
<input type="checkbox"/> Subsequent Report	<input type="checkbox"/> Alter Casing	<input type="checkbox"/> Fracture Treat	<input type="checkbox"/> Reclamation	<input type="checkbox"/> Well Integrity
<input type="checkbox"/> Final Abandonment Notice	<input type="checkbox"/> Casing Repair	<input type="checkbox"/> New Construction	<input type="checkbox"/> Recomplete	<input checked="" type="checkbox"/> Other Revised facility
	<input type="checkbox"/> Change Plans	<input type="checkbox"/> Plug and Abandon	<input type="checkbox"/> Temporarily Abandon	layout and oil
	<input type="checkbox"/> Convert to Injection	<input type="checkbox"/> Plug Back	<input type="checkbox"/> Water Disposal	measurement

13. Describe Proposed or Completed Operation (clearly state all pertinent details, including estimated starting date of any proposed work and approximate duration thereof. If the proposal is to deepen directionally or recomplete horizontally, give subsurface locations and measured and true vertical depths of all pertinent markers and zones. Attach the Bond under which the work will be performed or provide the Bond No. on file with BLM/BIA. Required subsequent reports shall be filed within 30 days following completion of the involved operations. If the operation results in a multiple completion or recompletion in a new interval, a Form 3160-4 shall be filed once testing has been completed. Final Abandonment Notices shall be filed only after all requirements, including reclamation, have been completed, and the operator has determined that the site is ready for final inspection.)

This Sundry is being submitted as notification that the facility equipment will change as well as the oil measurement method. BBC drilled the Peter's Point 6-35D from this pad in 2007. Four additional wells, 7-35D, 2-35D, 1-35D, and 4-35D, were drilled from this pad in 2008. All wells are within the Peter's Point Unit and within a Participating Area. The new equipment and measurement for this pad will be as follows:

COPY SENT TO OPERATOR

- (1) 400-bbl oil tank - Combined oil tanks for all wells
- (1) 400-bbl water tank - Combined water tanks for all wells
- (1) 400-bbl blowdown tank
- (1) 400-bbl test oil tank
- (1) 400-bbl test water tank

Date: 10-14-2008

Initials: KS

To allocate oil production, a quarterly test will be run for each well for a 24-hour time period into the 400-bbl test oil tank. A revised site security diagram will be submitted when facilities are complete.

**RECEIVED
SEP 16 2008**

14. I hereby certify that the foregoing is true and correct
 Name (Printed/Typed) **Tracey Fallang** Title **Environmental/Regulatory Analyst** DIV. OF OIL, GAS & MINING

Signature *Tracey Fallang* Date **09/15/2008**

THIS SPACE FOR FEDERAL OR STATE OFFICE USE

Approved by *[Signature]* Title _____ Date _____

Conditions of approval, if any, are attached. Approval of this notice does not warrant or certify that the applicant holds legal or equitable title to those rights in the subject lease which would entitle the applicant to conduct operations thereon.

Office **Petroleum Engineer** **October 8, 2008**

Title 18 U.S.C. Section 1001 and Title 43 U.S.C. Section 1212, make it a crime for any person knowingly and willfully to make to any department or agency of the United States any false, fictitious or fraudulent statements or representations as to any matter within its jurisdiction.

(Instructions on page 2)

***Allocation Tests shall be done on a monthly basis for the first 6 months minimum to establish a baseline (water and oil) for the new wells. After review, quarterly allocation tests may then be allowed. Federal Approval of this action is necessary.**

~~CONFIDENTIAL~~

COPY
SUNDRY NOTICES AND REPORTS ON WELLS

Do not use this form for proposals to drill or to re-enter an abandoned well. Use Form 3160-3 (APD) for such proposals.

SUBMIT IN TRIPLICATE- Other instructions on reverse side.

1. Type of Well
 Oil Well Gas Well Other

2. Name of Operator
BILL BARRETT CORPORATION

3a. Address
1099 18th Street Suite 2300 Denver CO 80202

3b. Phone No. (include area code)
303 312-8134

4. Location of Well (Footage, Sec., T., R., M., or Survey Description)
**SENW, 2044' FNL, 2552' FWL
 Sec. 35-T12S-R16E**

5. Lease Serial No.
UTSL-071595

6. If Indian, Allottee or Tribe Name
 n/a

7. If Unit or CA/Agreement, Name and/or No.
Peter's Point/UTU-63014

8. Well Name and No.
Peter's Point UF 6-35D-12-16

9. API Well No.
43-007-31275

10. Field and Pool, or Exploratory Area
Peter's Point/Wasatch-Mesaverde

11. County or Parish, State
Carbon County, Utah

12. CHECK APPROPRIATE BOX(ES) TO INDICATE NATURE OF NOTICE, REPORT, OR OTHER DATA

TYPE OF SUBMISSION	TYPE OF ACTION			
<input type="checkbox"/> Notice of Intent	<input type="checkbox"/> Acidize	<input type="checkbox"/> Deepen	<input checked="" type="checkbox"/> Production (Start/Resume)	<input type="checkbox"/> Water Shut-Off
<input checked="" type="checkbox"/> Subsequent Report	<input type="checkbox"/> Alter Casing	<input type="checkbox"/> Fracture Treat	<input type="checkbox"/> Reclamation	<input type="checkbox"/> Well Integrity
<input type="checkbox"/> Final Abandonment Notice	<input type="checkbox"/> Casing Repair	<input type="checkbox"/> New Construction	<input type="checkbox"/> Recomplete	<input type="checkbox"/> Other _____
	<input type="checkbox"/> Change Plans	<input type="checkbox"/> Plug and Abandon	<input type="checkbox"/> Temporarily Abandon	
	<input type="checkbox"/> Convert to Injection	<input type="checkbox"/> Plug Back	<input type="checkbox"/> Water Disposal	

13. Describe Proposed or Completed Operation (clearly state all pertinent details, including estimated starting date of any proposed work and approximate duration thereof. If the proposal is to deepen directionally or recomplate horizontally, give subsurface locations and measured and true vertical depths of all pertinent markers and zones. Attach the Bond under which the work will be performed or provide the Bond No. on file with BLM/BIA. Required subsequent reports shall be filed within 30 days following completion of the involved operations. If the operation results in a multiple completion or recomplate in a new interval, a Form 3160-4 shall be filed once testing has been completed. Final Abandonment Notices shall be filed only after all requirements, including reclamation, have been completed, and the operator has determined that the site is ready for final inspection.)

THIS SUNDRY IS BEING SUBMITTED AS NOTIFICATION THAT THIS WELL WAS RETURNED TO PRODUCTION ON 10/4/2008.

14. I hereby certify that the foregoing is true and correct

Name (Printed/Typed) Tracey Fallang	Title Regulatory Analyst
Signature <i>Tracey Fallang</i>	Date 10/15/2008

THIS SPACE FOR FEDERAL OR STATE OFFICE USE

Approved by	Title	Date
Conditions of approval, if any, are attached. Approval of this notice does not warrant or certify that the applicant holds legal or equitable title to those rights in the subject lease which would entitle the applicant to conduct operations thereon.	Office	

Title 18 U.S.C. Section 1001 and Title 43 U.S.C. Section 1212, make it a crime for any person knowingly and willfully to make to any department or agency of the United States any false, fictitious or fraudulent statements or representations as to any matter within its jurisdiction.

(Instructions on page 2)

RECEIVED
OCT 30 2008
 DIV. OF OIL, GAS & MINING

UNITED STATES
DEPARTMENT OF THE INTERIOR
BUREAU OF LAND MANAGEMENT

COPIES

FORM APPROVED
OMB No. 1004-0137
Expires: March 31, 2007

CONFIDENTIAL

SUNDRY NOTICES AND REPORTS ON WELLS

Do not use this form for proposals to drill or to re-enter an abandoned well. Use Form 3160-3 (APD) for such proposals.

SUBMIT IN TRIPLICATE- Other instructions on reverse side.

1. Type of Well
 Oil Well Gas Well Other

2. Name of Operator **BILL BARRETT CORPORATION**

3a. Address
1099 18th Street Suite 2300 Denver CO 80202

3b. Phone No. (include area code)
303 312-8134

4. Location of Well (Footage, Sec., T., R., M., or Survey Description)
**SENW, 2044' FNL, 2552' FWL
 Sec. 35-T12S-R16E**

5. Lease Serial No.
UTSL-071595

6. If Indian, Allottee or Tribe Name
n/a

7. If Unit or CA/Agreement, Name and/or No.
Peter's Point/UTU-63014

8. Well Name and No.
Peter's Point UF 6-35D-12-16

9. API Well No.
43-007-31275

10. Field and Pool, or Exploratory Area
Peter's Point/Wasatch-Mesaverde

11. County or Parish, State
Carbon County, Utah

12. CHECK APPROPRIATE BOX(ES) TO INDICATE NATURE OF NOTICE, REPORT, OR OTHER DATA

TYPE OF SUBMISSION	TYPE OF ACTION			
<input checked="" type="checkbox"/> Notice of Intent	<input type="checkbox"/> Acidize	<input type="checkbox"/> Deepen	<input type="checkbox"/> Production (Start/Resume)	<input type="checkbox"/> Water Shut-Off
<input type="checkbox"/> Subsequent Report	<input type="checkbox"/> Alter Casing	<input type="checkbox"/> Fracture Treat	<input type="checkbox"/> Reclamation	<input type="checkbox"/> Well Integrity
<input type="checkbox"/> Final Abandonment Notice	<input type="checkbox"/> Casing Repair	<input type="checkbox"/> New Construction	<input type="checkbox"/> Recomplete	<input checked="" type="checkbox"/> Other Pit Closure
	<input type="checkbox"/> Change Plans	<input type="checkbox"/> Plug and Abandon	<input type="checkbox"/> Temporarily Abandon	Extension
	<input type="checkbox"/> Convert to Injection	<input type="checkbox"/> Plug Back	<input type="checkbox"/> Water Disposal	

13. Describe Proposed or Completed Operation (clearly state all pertinent details, including estimated starting date of any proposed work and approximate duration thereof. If the proposal is to deepen directionally or recomplate horizontally, give subsurface locations and measured and true vertical depths of all pertinent markers and zones. Attach the Bond under which the work will be performed or provide the Bond No. on file with BLM/BIA. Required subsequent reports shall be filed within 30 days following completion of the involved operations. If the operation results in a multiple completion or recompletion in a new interval, a Form 3160-4 shall be filed once testing has been completed. Final Abandonment Notices shall be filed only after all requirements, including reclamation, have been completed, and the operator has determined that the site is ready for final inspection.)

This sundry is being submitted to request an extension to the 90-day pit closure/reclamation requirement in the APD COAs as completion operations are pending on this pad for the additional wells on the attached spreadsheet. BBC will resume activities to evaporate this pit after completion operations are finished in 2009. BBC will ensure that this pit is fenced on all four sides when not in use and that there is sufficient freeboard to account for additional precipitation.

If you have any questions or need further information, please contact me at 303-312-8134.

14. I hereby certify that the foregoing is true and correct

Name (Printed/Typed) **Tracey Fallang** Title **Regulatory Analyst**

Signature *Tracey Fallang* Date **10/28/2008**

THIS SPACE FOR FEDERAL OR STATE OFFICE USE

Approved by _____ Title _____ Date _____

Conditions of approval, if any, are attached. Approval of this notice does not warrant or certify that the applicant holds legal or equitable title to those rights in the subject lease which would entitle the applicant to conduct operations thereon. Office _____

Title 18 U.S.C. Section 1001 and Title 43 U.S.C. Section 1212, make it a crime for any person knowingly and willfully to make to any department or agency of the United States any false, fictitious or fraudulent statements or representations as to any matter within its jurisdiction.

(Instructions on page 2)

RECEIVED
NOV 03 2008

DIV. OF OIL, GAS & MINING

WELL NAME**LEASE**

Peter's Point UF #4-35D-12-16	UTU-071595
Peter's Point UF #2-35D-12-16	UTU-0681
Peter's Point UF #1-35D-12-16	UTU-0681
Peter's Point UF #7-35D-12-16	UTU-0681

UNITED STATES
DEPARTMENT OF THE INTERIOR
BUREAU OF LAND MANAGEMENT

FORM APPROVED
OMB No. 1004-0137
Expires: July 31, 2010

SUNDRY NOTICES AND REPORTS ON WELLS
Do not use this form for proposals to drill or to re-enter an abandoned well. Use Form 3160-3 (APD) for such proposals.

COPY

5. Lease Serial No.
see attached

6. If Indian, Allottee or Tribe Name
N/A

SUBMIT IN TRIPLICATE - Other instructions on page 2.

1. Type of Well
 Oil Well Gas Well Other

2. Name of Operator
Bill Barrett Corporation

3a. Address
1099 18th Street, Suite 2300
Denver, CO 80202

3b. Phone No. (include area code)
303-312-8134

4. Location of Well (Footage, Sec., T., R., M., or Survey Description)
see attached 12S 16E 35

7. If Unit of CA/Agreement, Name and/or No.
Peter's Point/UTU-63014

8. Well Name and No.
see attached PPU Fed 6-35D-12-16

9. API Well No.
43 007 31275

10. Field and Pool or Exploratory Area
Peter's Point/Wasatch-Mesaverde

11. Country or Parish, State
Carbon County, UT

12. CHECK THE APPROPRIATE BOX(ES) TO INDICATE NATURE OF NOTICE, REPORT OR OTHER DATA

TYPE OF SUBMISSION	TYPE OF ACTION			
<input checked="" type="checkbox"/> Notice of Intent	<input type="checkbox"/> Acidize	<input type="checkbox"/> Deepen	<input type="checkbox"/> Production (Start/Resume)	<input type="checkbox"/> Water Shut-Off
<input checked="" type="checkbox"/> Subsequent Report	<input type="checkbox"/> Alter Casing	<input type="checkbox"/> Fracture Treat	<input type="checkbox"/> Reclamation	<input type="checkbox"/> Well Integrity
<input type="checkbox"/> Final Abandonment Notice	<input type="checkbox"/> Casing Repair	<input type="checkbox"/> New Construction	<input type="checkbox"/> Recomplete	<input checked="" type="checkbox"/> Other Revised layout and measurement
	<input type="checkbox"/> Change Plans	<input type="checkbox"/> Plug and Abandon	<input type="checkbox"/> Temporarily Abandon	
	<input type="checkbox"/> Convert to Injection	<input type="checkbox"/> Plug Back	<input type="checkbox"/> Water Disposal	

13. Describe Proposed or Completed Operation: Clearly state all pertinent details, including estimated starting date of any proposed work and approximate duration thereof. If the proposal is to deepen directionally or recomplete horizontally, give subsurface locations and measured and true vertical depths of all pertinent markers and zones. Attach the Bond under which the work will be performed or provide the Bond No. on file with BLM/BIA. Required subsequent reports must be filed within 30 days following completion of the involved operations. If the operation results in a multiple completion or recompletion in a new interval, a Form 3160-4 must be filed once testing has been completed. Final Abandonment Notices must be filed only after all requirements, including reclamation, have been completed and the operator has determined that the site is ready for final inspection.)

This sundy is being submitted as a follow up to clarify testing/allocation methods for the attached wells.

Initial testing would occur (or has occurred) as soon as possible after production is established and would be a 1-3 day test to get a baseline for allocation. After the initial test is performed, BBC would move to quarterly testing, testing each well for 7-10 days and rotating through the wells without any downtime between tests. Revised site security diagrams will be submitted as wells are completed.

COPY SENT TO OPERATOR

Date: 2.24.2009

Initials: KS

14. I hereby certify that the foregoing is true and correct.

Name (Printed/Typed)
Tracey Fallang

Title Regulatory Analyst

Signature Tracey Fallang

Date 02/10/2009

THIS SPACE FOR FEDERAL OR STATE OFFICE USE

Approved by [Signature]

Title Reg. Eng. Date 2/17/09

Office DOG Federal Approval Of This Action Is Necessary

Title 18 U.S.C. Section 1001 and Title 43 U.S.C. Section 1212, make it a crime for any person knowingly and willfully to make to any department or agency of the United States any false, fictitious or fraudulent statements or representations as to any matter within its jurisdiction.

(Instructions on page 2)

RECEIVED
FEB 12 2009
DIV. OF OIL, GAS & MINING

WELL NAME	FIELD	COUNTY	QTR/QTR	SEC	TWN-RNG	FOOTAGE CALLS			LEASE #	# OF TANKS	
PETERS POINT U FED 3-36-12-16	PETER'S POINT	CARBON	NENW	36	12S-16E	572	N	2184	W	UTU-04049	(2) Multiple Well Prod Tank (1) Prod Tank (15-25D) (1) Test Tank (1) Blowdown Tank
PETERS POINT U FED 4-36D-12-16	PETER'S POINT	CARBON	NENW	36	12S-16E	617	N	2202	W	UTU-04049	
PETERS POINT U FED 15-25D-12-16	PETER'S POINT	CARBON	NENW	36	12S-16E	602	N	2195	W	UTU-0681	
PETERS POINT U FED 13-25D-12-16	PETER'S POINT	CARBON	NENW	36	12S-16E	588	N	2189	W	UTU-0681	(4) Multiple Well Prod Tanks (1) Test Tank (1) Blowdown Tank
PETERS POINT U FED 14-26D-12-16	PETER'S POINT	CARBON	SESW	26	12S-16E	225	S	1522	W	UTU-0681	
PETERS POINT U FED 3-35D-12-16	PETER'S POINT	CARBON	SESW	26	12S-16E	208	S	1527	W	JTSL-07159	
PETERS POINT U FED 15-26D-12-16	PETER'S POINT	CARBON	SESW	26	12S-16E	239	S	1518	W	UTU-0681	
PETERS POINT U FED 13-26D-12-16	PETER'S POINT	CARBON	SESW	26	12S-16E	254	S	1514	W	UTU-0681	
PETERS POINT U FED 10-26D-12-16	PETER'S POINT	CARBON	SESW	26	12S-16E	270	S	1510	W	UTU-0681	
PETERS POINT U FED 11-26D-12-16	PETER'S POINT	CARBON	SESW	26	12S-16E	285	S	1506	W	UTU-0681	
PETERS POINT U FED 12-26D-12-16	PETER'S POINT	CARBON	SESW	26	12S-16E	301	S	1502	W	UTU-0681	
PETERS POINT U FED 6-35D-12-16	PETER'S POINT	CARBON	SESW	35	12S-16E	2044	N	2552	W	JTSL-07159	(3) Multiple Well Prod Tanks (1) Test Tank (1) Blowdown Tank
PETERS POINT U FED 2-35D-12-16	PETER'S POINT	CARBON	SESW	35	12S-16E	2075	N	2561	W	UTU-0681	
PETERS POINT U FED 1-35D-12-16	PETER'S POINT	CARBON	SESW	35	12S-16E	2090	N	2565	W	UTU-0681	
PETERS POINT U FED 7-35D-12-16	PETER'S POINT	CARBON	SESW	35	12S-16E	2106	N	2569	W	UTU-0681	
PETERS POINT U FED 4-35D-12-16	PETER'S POINT	CARBON	SESW	35	12S-16E	2060	N	2556	W	JTSL-07159	
PETER'S POINT U FED 16-27-12-16	PETER'S POINT	CARBON	SESE	27	12S-16E	1049	S	813	E	UTU-08107	(2) Multiple Well Prod Tanks (1) Prod Tank (11-27D) (1) Test Tank (1) Blowdown Tank
PETER'S POINT U FED 9-27D-12-16	PETER'S POINT	CARBON	SESE	27	12S-16E	1050	S	790	E	UTU-08107	
PETER'S POINT U FED 15-27D-12-16	PETER'S POINT	CARBON	SESE	27	12S-16E	1063	S	799	E	UTU-08107	
PETER'S POINT U FED 11-27D-12-16	PETER'S POINT	CARBON	SESE	27	12S-16E	1075	S	809	E	UTU-08107	
PETER'S POINT U FED 10-27D-12-16	PETER'S POINT	CARBON	SESE	27	12S-16E	1088	S	819	E	UTU-08107	

UNITED STATES
DEPARTMENT OF THE INTERIOR
BUREAU OF LAND MANAGEMENT

FORM APPROVED
OMB No. 1004-0137
Expires March 31, 2005

COPY

SUNDRY NOTICES AND REPORTS ON WELLS

Do not use this form for proposals to drill or to re-enter an abandoned well. Use Form 3160-3 (APD) for such proposals.

5. Lease Serial No.
UTSL-071595

6. If Indian, Allottee or Tribe Name
n/a

7. If Unit or CA/Agreement, Name and/or No.
Peter's Point/UTU-63014

8. Well Name and No.
Peter's Point UF 6-35D-12-~~16~~ 16

9. API Well No.
43-007-31275

10. Field and Pool, or Exploratory Area
Peter's Point/Wasatch-Mesaverde

11. County or Parish, State
Carbon County, Utah

SUBMIT IN TRIPLICATE- Other instructions on reverse side.

1. Type of Well
 Oil Well Gas Well Other

2. Name of Operator
BILL BARRETT CORPORATION

3a. Address
1099 18th Street Suite 2300 Denver CO 80202

3b. Phone No. (include area code)
303 312-8134

4. Location of Well (Footage, Sec., T., R., M., or Survey Description)
SENW, 2044' FNL, 2552' FWL
Sec. 35-T12S-R16E

12. CHECK APPROPRIATE BOX(ES) TO INDICATE NATURE OF NOTICE, REPORT, OR OTHER DATA

TYPE OF SUBMISSION	TYPE OF ACTION			
<input type="checkbox"/> Notice of Intent	<input type="checkbox"/> Acidize	<input type="checkbox"/> Deepen	<input type="checkbox"/> Production (Start/Resume)	<input type="checkbox"/> Water Shut-Off
<input checked="" type="checkbox"/> Subsequent Report	<input type="checkbox"/> Alter Casing	<input type="checkbox"/> Fracture Treat	<input type="checkbox"/> Reclamation	<input type="checkbox"/> Well Integrity
<input type="checkbox"/> Final Abandonment Notice	<input type="checkbox"/> Casing Repair	<input type="checkbox"/> New Construction	<input type="checkbox"/> Recomplete	<input checked="" type="checkbox"/> Other Pit Evaporation
	<input type="checkbox"/> Change Plans	<input type="checkbox"/> Plug and Abandon	<input type="checkbox"/> Temporarily Abandon	Method
	<input type="checkbox"/> Convert to Injection	<input type="checkbox"/> Plug Back	<input type="checkbox"/> Water Disposal	

13. Describe Proposed or Completed Operation (clearly state all pertinent details, including estimated starting date of any proposed work and approximate duration thereof. If the proposal is to deepen directionally or recomplete horizontally, give subsurface locations and measured and true vertical depths of all pertinent markers and zones. Attach the Bond under which the work will be performed or provide the Bond No. on file with BLM/BIA. Required subsequent reports shall be filed within 30 days following completion of the involved operations. If the operation results in a multiple completion or recompletion in a new interval, a Form 3160-4 shall be filed once testing has been completed. Final Abandonment Notices shall be filed only after all requirements, including reclamation, have been completed, and the operator has determined that the site is ready for final inspection.)

This sundry is being submitted as notification that BBC will utilize enhanced evaporation methods to evaporate the contents of the reserve pit. The evaporation system consists of a portable pump with a suction hose and a discharge line fitted with sprinkler nozzles. The pump is set to detect wind speed and to shut the system down if wind speed exceeds 10 mph. Non-permeable overspray walls are placed around the perimeter to prevent spray drift. Evaporation operations are performed by a third party contractor and observed on a daily basis.

If you have any questions or need further information, please contact me at 303-312-8134.

14. I hereby certify that the foregoing is true and correct
Name (Printed/Typed)

Tracey Fallang

Title Regulatory Analyst

Signature

Tracey Fallang

Date

05/26/2009

THIS SPACE FOR FEDERAL OR STATE OFFICE USE

Approved by _____
Conditions of approval, if any, are attached. Approval of this notice does not warrant or certify that the applicant holds legal or equitable title to those rights in the subject lease which would entitle the applicant to conduct operations thereon.

Title

Date

Office

Title 18 U.S.C. Section 1001 and Title 43 U.S.C. Section 1212, make it a crime for any person knowingly and willfully to make to any department or agency of the United States any false, fictitious or fraudulent statements or representations as to any matter within its jurisdiction.

(Instructions on page 2)

RECEIVED

JUN 01 2009

DIV. OF OIL, GAS & MINING

UNITED STATES
DEPARTMENT OF THE INTERIOR
BUREAU OF LAND MANAGEMENT

FORM APPROVED
OMB No. 1004-0137
Expires July 31, 2010

SUNDRY NOTICES AND REPORTS ON WELLS
Do not use this form for proposals to drill or to re-enter an abandoned well. Use Form 3160-3 (APD) for such proposals.

5. Lease Serial No.

6. If Indian, Allottee or Tribe Name

SUBMIT IN TRIPLICATE - Other instructions on page 2.

7. If Unit of CA/Agreement, Name and/or No

Prickly Pear Unit/UTU-79487
Peter's Point Unit/UTU-63014

8. Well Name and No.
See Attached

9. API Well No.

1. Type of Well

Oil Well Gas Well Other

2. Name of Operator
Bill Barrett Corporation

3a. Address
1099 18th Street, Suite 2300, Denver, CO 80202

3b. Phone No. (include area code)
303-312-8134

10. Field and Pool or Exploratory Area

4. Location of Well (Footage, Sec., T., R., M., or Survey Description)

11. Country or Parish, State
Carbon County, UT

12. CHECK THE APPROPRIATE BOX(ES) TO INDICATE NATURE OF NOTICE, REPORT OR OTHER DATA

TYPE OF SUBMISSION	TYPE OF ACTION			
<input checked="" type="checkbox"/> Notice of Intent	<input type="checkbox"/> Acidize	<input type="checkbox"/> Deepen	<input type="checkbox"/> Production (Start/Resume)	<input type="checkbox"/> Water Shut-Off
<input type="checkbox"/> Subsequent Report	<input type="checkbox"/> Alter Casing	<input type="checkbox"/> Fracture Treat	<input type="checkbox"/> Reclamation	<input type="checkbox"/> Well Integrity
<input type="checkbox"/> Final Abandonment Notice	<input type="checkbox"/> Casing Repair	<input type="checkbox"/> New Construction	<input type="checkbox"/> Recomplete	<input checked="" type="checkbox"/> Other <u>Off-lease Water Treatment</u>
	<input type="checkbox"/> Change Plans	<input type="checkbox"/> Plug and Abandon	<input type="checkbox"/> Temporarily Abandon	
	<input type="checkbox"/> Convert to Injection	<input type="checkbox"/> Plug Back	<input type="checkbox"/> Water Disposal	

13. Describe Proposed or Completed Operation: Clearly state all pertinent details, including estimated starting date of any proposed work and approximate duration thereof. If the proposal is to deepen directionally or recomplete horizontally, give subsurface locations and measured and true vertical depths of all pertinent markers and zones. Attach the Bond under which the work will be performed or provide the Bond No. on file with BLM/BIA. Required subsequent reports must be filed within 30 days following completion of the involved operations. If the operation results in a multiple completion or recompletion in a new interval, a Form 3160-4 must be filed once testing has been completed. Final Abandonment Notices must be filed only after all requirements, including reclamation, have been completed and the operator has determined that the site is ready for final inspection.)

Bill Barrett Corporation (BBC) is submitting this as an update to the previously submitted sundry dated 09/16/09. BBC will be also be treating produced water from Peter's Point unit, in addition to Prickly Pear unit, for re-use for the state water use. All operations to meet additional water needs. A list and map of Peter's Point unit wells is attached.

If you have further questions, please contact me at 303-312-8134.

Accepted by the
Utah Division of
Oil, Gas and Mining
FOR RECORD ONLY
RECEIVED
FEB 16 2010

DIV. OF OIL, GAS & MINING

COA: Approval is granted to take the water produced by Peter's Point Federal wells to be treated by the temporary water treatment facility located on SI TLA lands in Sec. 16, T12S R15E through July 2010.

14. I hereby certify that the foregoing is true and correct.

Name (Printed/Typed)
Tracey Fallang

Title Regulatory Analyst

Signature

Tracey Fallang

Date 02/04/2010

THIS SPACE FOR FEDERAL OR STATE OFFICE USE

Approved by

Mary Henderson

Petroleum Engineer

Date FEB 08 2010

Conditions of approval, if any, are attached. Approval of this notice does not warrant or certify that the applicant holds legal or equitable title to those rights in the subject lease which would entitle the applicant to conduct operations thereon.

Office

PRICE FIELD OFFICE

Title 18 U.S.C. Section 1001 and Title 43 U.S.C. Section 1212, make it a crime for any person knowingly and willfully to make to any department or agency of the United States any false, fictitious or fraudulent statements or representations as to any matter within its jurisdiction.

(Instructions on page 2)

UDOGM

COPY

UWI/API	LABEL	Status
430073007000	5-14-PETERS POINT	GAS
430073002300	9-PTRS PT UNIT	GAS
430071539300	4-PTRS PT UNIT	GAS
430071539100	2-PTRS PT UNIT	GAS
430073076100	36-2-PtrsPtFed	GAS
430073076200	36-3-PtrPtFed	GAS
430073076300	36-4-PtrsPtFed	GAS
430071021600	1-PETERS POINT UNIT	GAS
430071021600	1-PETERS POINT UNIT	GAS
430073098200	11-6-13-17	GAS
430073096500	16-35-12-16	GAS
430073131800	16-27-12-16	GAS
430073127900	8-34-12-16	GAS
430073127500	6-35D-12-16	GAS
430073129300	7-1D-13-16 Ultra Dee	GAS
430073100500	16-31D-12-17	GAS
430073100400	16-6D-13-17	GAS
430073101000	2-36D-12-16	GAS
430073100900	12-31D-12-17	GAS
430073101100	9-36-12-16	GAS
430073081000	4-31D-12-17	GAS
430073085900	6-7D-13-17 Deep	GAS
430073102400	8-35D-12-16	GAS
430073081200	16-26D-12-16	GAS
430073076400	14-25D-12-16	GAS
430073115800	2-12D-13-16 Deep	GAS
430073127700	14-26D-12-16	GAS
430073128100	6-34D-12-16	GAS
430073127200	6-36-12-16	GAS
430073127100	3-36-12-16	GAS
430073117500	12-36D-12-16	GAS
430073117400	10-36D-12-16	GAS
430073126100	15-6D-13-17 Deep	GAS
430073104900	4-12D-13-16 Deep ST	GAS
430073141100	9-27D-12-16	GAS
430073140900	11-27D-12-16	GAS
430073141000	15-27D-12-16	GAS
430073140600	10-26D-12-16	GAS
430073140400	15-26D-12-16	GAS
430073140700	11-26D-12-16	GAS
430073135200	13-25D-12-16	GAS
430073140300	13-26D-12-16	GAS
430073140800	12-26D-12-16	GAS
430073142700	1-34D-12-16	GAS
430073142800	7-34D-12-16	GAS
430073140500	3-35D-12-16	GAS
430073134500	2-35D-12-16	GAS
430073136500	1-35D-12-16	GAS
430073147400	10-35D-12-16	WOC
430073147600	9-35D-12-16	WOC
430073142900	5-35D-12-16	GAS


UWI/API	LABEL	Status
430073134700	4-35D-12-16	GAS
430073134600	7-35D-12-16	GAS
430073134800	7-36D-12-16	GAS
430073135000	5-36D-12-16	GAS
430073135100	15-25D-12-16	GAS
430073131900	10-27D-12-16	GAS
430073132600	2-7D-13-17 Deep	GAS
430073132000	2-34D-12-16	GAS
430073134900	11-36D-12-16	GAS
430073135300	4-36D-12-16	GAS

PETER'S POINT UNIT

Status Legend

GAS Currently Producing
WOC Waiting on Completion

Water could come from any of these GAS wells to be used in treatment process and reused for state completions.

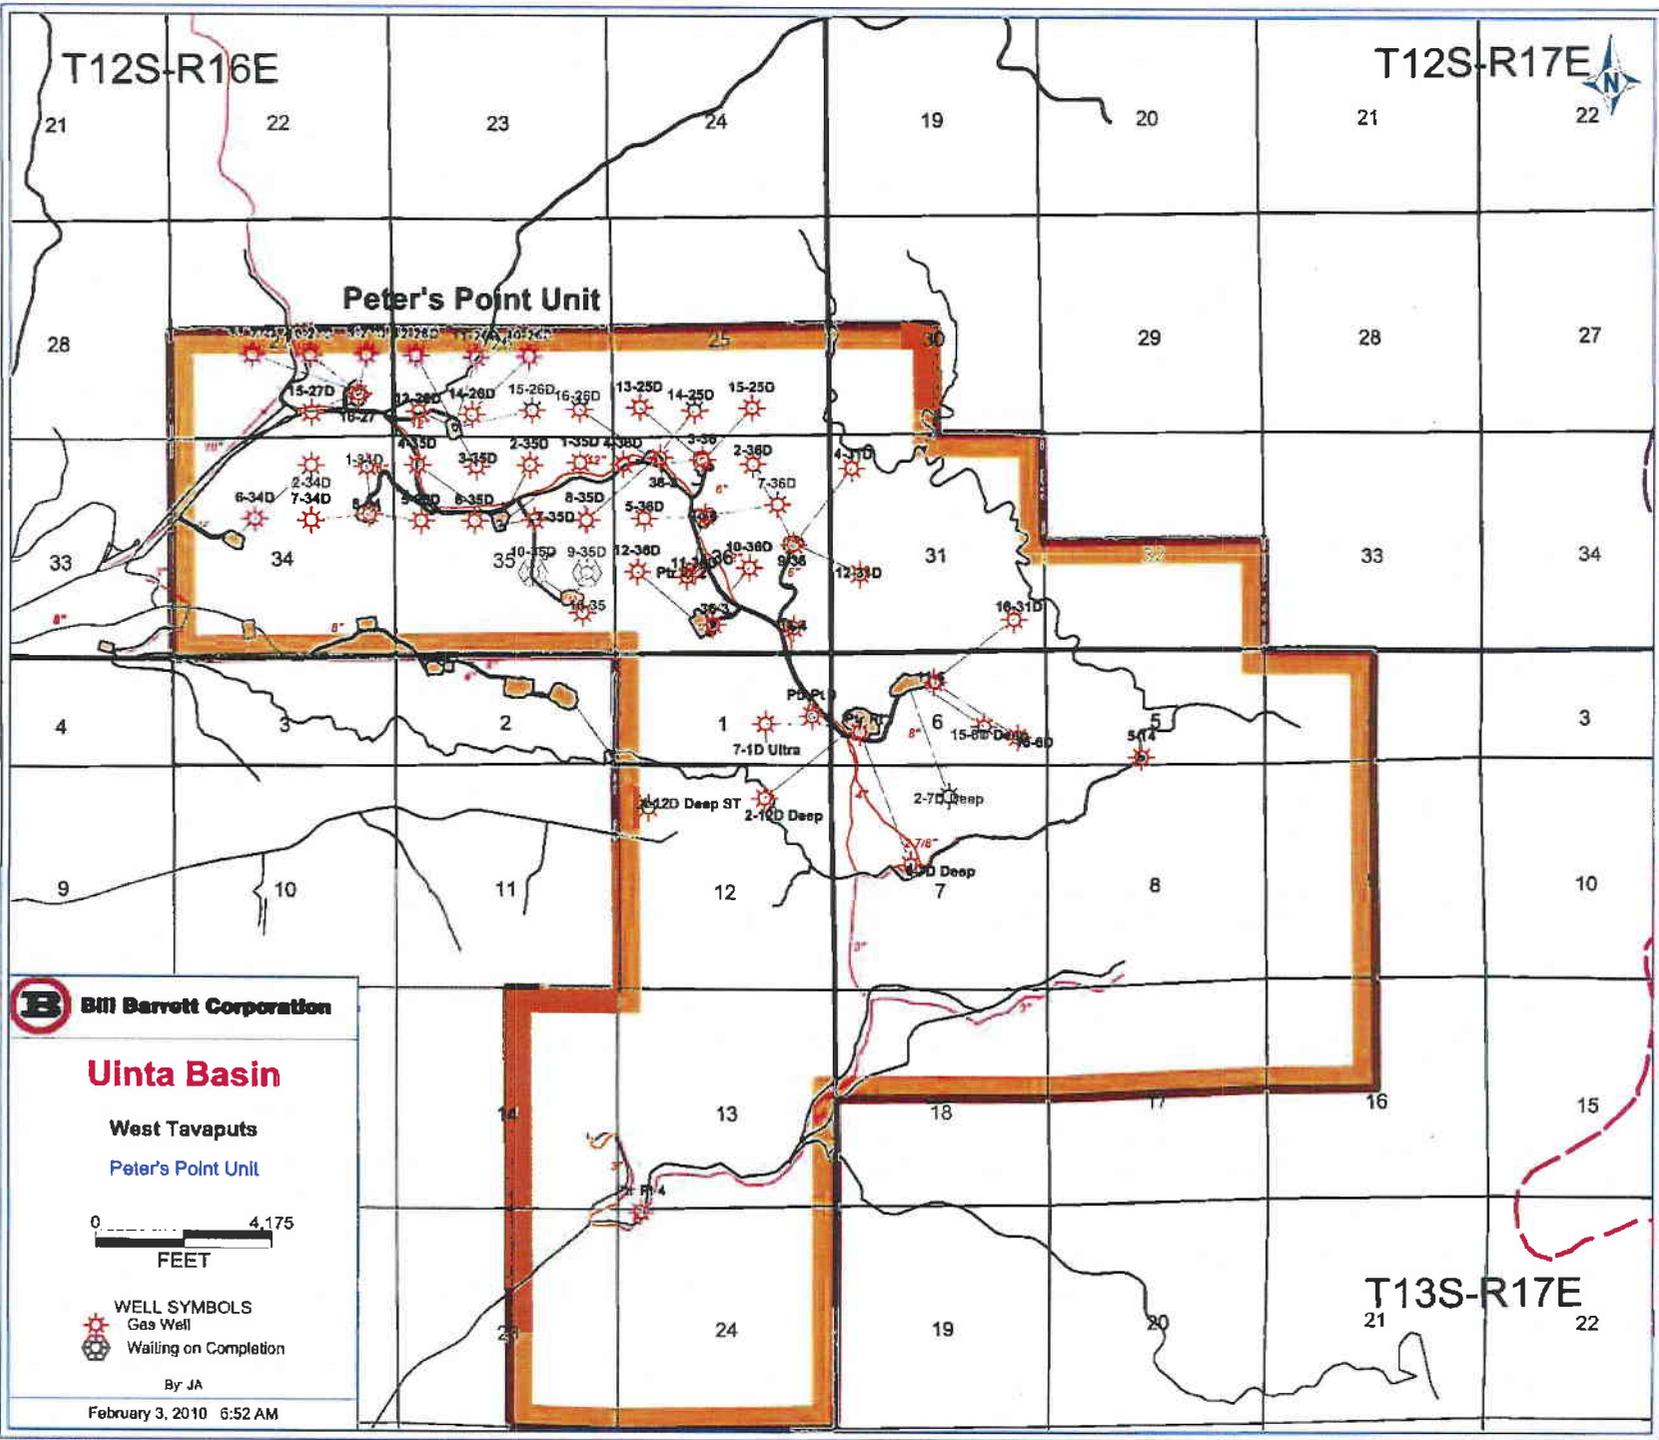

WEST TAVAPUTS PILOT WATER TREATMENT FACILITY NESW, SECTION 16, T12S-R15E

This is being submitted as notification that Bill Barrett Corporation (BBC) will be setting a temporary "pilot" water treatment facility within existing disturbance (no surface-laid lines are proposed) at the Prickly Pear Unit State 11-16 location. This facility will test the ability for BBC to reuse and recycle Prickly Pear unit water for approximately 16 state wells in Section 16 which are to be completed in 2010. It would also reduce truck traffic through Harmon Canyon associated with water hauling by approximately 16 trucks per day. Wells on Prickly Pear mesa generate approximately 1000 barrels of water per day (BWPD) and each well completion will take approximately 1300 BWPD. Any additional water needed for completion will come from currently approved water sources. This pilot facility will be in operation from January through July of 2010 and if successful, BBC will discuss the potential of making the facility permanent.

The process description is listed below and attachments to this proposal include proposed facility diagrams and maps and spreadsheets which indicate Prickly Pear wells involved with the water treatment process.

PROCESS DESCRIPTION

BBC will use an electro-coagulation (EC) process which transmits an electrical current through the water between iron plates. Iron hydroxyl-oxide (IHO) is formed by the electrical current in the form of a floc which then adsorbs compounds in the water. Compounds bound to the IHO create larger floc/solids known as hematite. The hematite is then skimmed off and placed into a tank to be hauled off of to a state approved disposal facility and a pH buffer is added to the water to lower the pH for re-use.

The EC system will treat approximately 1000-1200 BWPD (including flow-back water) and will be stored in clean tanks adjacent to the system. There will be ten 450-bbl holding tanks (two inlet water and eight treated water), three 450-bbl weir (skim) tanks and the actual EC system. There will also be a small generator to power a pump on location to assist in keeping the water flowing through the system. The tank battery will be bermed and the berms will be constructed to contain at a minimum 120 percent of the storage capacity of the largest tank within the berm. Any load lines and valves will be placed inside the berm.

After completion operations have ceased within Section 16, water will once again be diverted back to BBC's permitted saltwater disposal well in Sec. 24, T12S-R14E or a request for a permanent facility may be filed.

UNITED STATES
DEPARTMENT OF THE INTERIOR
BUREAU OF LAND MANAGEMENT

FORM APPROVED
OMB No. 1004-0137
Expires: July 31, 2010

SUNDRY NOTICES AND REPORTS ON WELLS
Do not use this form for proposals to drill or to re-enter an abandoned well. Use Form 3160-3 (APD) for such proposals.

SUBMIT IN TRIPLICATE -- Other instructions on page 2.

1. Type of Well <input type="checkbox"/> Oil Well <input type="checkbox"/> Gas Well <input checked="" type="checkbox"/> Other		5. Lease Serial No.
2. Name of Operator Bill Barrett Corporation		6. If Indian, Allottee or Tribe Name
3a. Address 1099 18th Street, Suite 2300, Denver, CO 80202	3b. Phone No. (include area code) 303-312-8134	7. If Unit of CA/Agreement, Name and/or No. Prickly Pear Unit/UTU-79487
4. Location of Well (Footage, Secs, T., R., M., or Survey Description)		8. Well Name and No. See Attached
		9. API Well No.
		10. Field and Pool or Exploratory Area
		11. Country or Parish, State Carbon County, UT

12. CHECK THE APPROPRIATE BOX(ES) TO INDICATE NATURE OF NOTICE, REPORT OR OTHER DATA

TYPE OF SUBMISSION	TYPE OF ACTION			
<input checked="" type="checkbox"/> Notice of Intent	<input type="checkbox"/> Acidize	<input type="checkbox"/> Deepen	<input type="checkbox"/> Production (Start/Resume)	<input type="checkbox"/> Water Shut-Off
<input type="checkbox"/> Subsequent Report	<input type="checkbox"/> Alter Casing	<input type="checkbox"/> Fracture Treat	<input type="checkbox"/> Reclamation	<input type="checkbox"/> Well Integrity
<input type="checkbox"/> Final Abandonment Notice	<input type="checkbox"/> Casing Repair	<input type="checkbox"/> New Construction	<input type="checkbox"/> Recomplete	<input checked="" type="checkbox"/> Other <u>Off-lease Water</u>
	<input type="checkbox"/> Change Plans	<input type="checkbox"/> Plug and Abandon	<input type="checkbox"/> Temporarily Abandon	<u>Treatment of Prickly</u>
	<input type="checkbox"/> Convert to Injection	<input type="checkbox"/> Plug Back	<input type="checkbox"/> Water Disposal	<u>Pear Unit Water</u>

13. Describe Proposed or Completed Operation: Clearly state all pertinent details, including estimated starting date of any proposed work and approximate duration thereof. If the proposal is to deepen directionally or recomplate horizontally, give subsurface locations and measured and true vertical depths of all pertinent markers and zones. Attach the Bond under which the work will be performed or provide the Bond No. on file with BLM/BIA. Required subsequent reports must be filed within 30 days following completion of the involved operations. If the operation results in a multiple completion or recomplate in a new interval, a Form 3160-4 must be filed once testing has been completed. Final Abandonment Notices must be filed only after all requirements, including reclamation, have been completed and the operator has determined that the site is ready for final inspection.)

Bill Barrett Corporation (BBC) is submitting this sundry in accordance with Onshore Order No. 7, III.B.2.b, Disposal of Produced Water on State or Privately Owned Lands. BBC will be taking produced water and flowback water from federal and state leases (a map and list of these wells is attached) within the Prickly Pear unit, hauling it to a temporary, "pilot" water treatment facility on SITLA lands in Sec. 16, T12S-R15E where it will be treated and reused for completion operations for approximately 16 state wells. This water treatment and recycling process will be in operation from January through July of 2010 and if successful, there is the potential of this being a permanent facility.

BBC has attached the SITLA submittal information for your records.

If you have further questions, please contact me at 303-312-8134.

COPY

COA: Once received, please provide a copy of SITLA's approval letter.

14. I hereby certify that the foregoing is true and correct. Name (Printed/Typed) Tracey Fallang		Title Regulatory Analyst
Signature <i>Tracey Fallang</i>		Date 01/14/2010

THIS SPACE FOR FEDERAL OR STATE OFFICE USE

Approved by <i>Manny Heubrich</i>	Petroleum Engineer	Date JAN 14 2010
Conditions of approval, if any, are attached. Approval of this notice does not warrant or certify that the applicant holds legal or equitable title to those rights in the subject lease which would entitle the applicant to conduct operations thereon.		Office PRICE FIELD OFFICE

Title 18 U.S.C. Section 1001 and Title 43 U.S.C. Section 1212, make it a crime for any person knowingly and willfully to make to any department or agency of the United States any false, fictitious or fraudulent statements or representations as to any matter within its jurisdiction.

(Instructions on page 2)

WEST TAVAPUTS PILOT WATER TREATMENT FACILITY NESW, SECTION 16, T12S-R15E

This is being submitted as notification that Bill Barrett Corporation (BBC) will be setting a temporary "pilot" water treatment facility within existing disturbance (no surface-laid lines are proposed) at the Prickly Pear Unit State 11-16 location. This facility will test the ability for BBC to reuse and recycle Prickly Pear unit water for approximately 16 state wells in Section 16 which are to be completed in 2010. It would also reduce truck traffic through Harmon Canyon associated with water hauling by approximately 16 trucks per day. Wells on Prickly Pear mesa generate approximately 1000 barrels of water per day (BWPD) and each well completion will take approximately 1300 BWPD. Any additional water needed for completion will come from currently approved water sources. This pilot facility will be in operation from January through July of 2010 and if successful, BBC will discuss the potential of making the facility permanent.


The process description is listed below and attachments to this proposal include proposed facility diagrams and maps and spreadsheets which indicate Prickly Pear wells involved with the water treatment process.

PROCESS DESCRIPTION

BBC will use an electro-coagulation (EC) process which transmits an electrical current through the water between iron plates. Iron hydroxyl-oxide (IHO) is formed by the electrical current in the form of a floc which then adsorbs compounds in the water. Compounds bound to the IHO create larger floc/solids known as hematite. The hematite is then skimmed off and placed into a tank to be hauled off of to a state approved disposal facility and a pH buffer is added to the water to lower the pH for re-use.


The EC system will treat approximately 1000-1200 BWPD (including flow-back water) and will be stored in clean tanks adjacent to the system. There will be ten 450-bbl holding tanks (two inlet water and eight treated water), three 450-bbl weir (skim) tanks and the actual EC system. There will also be a small generator to power a pump on location to assist in keeping the water flowing through the system. The tank battery will be bermed and the berms will be constructed to contain at a minimum 120 percent of the storage capacity of the largest tank within the berm. Any load lines and valves will be placed inside the berm.

After completion operations have ceased within Section 16, water will once again be diverted back to BBC's permitted saltwater disposal well in Sec. 24, T12S-R14E or a request for a permanent facility may be filed.

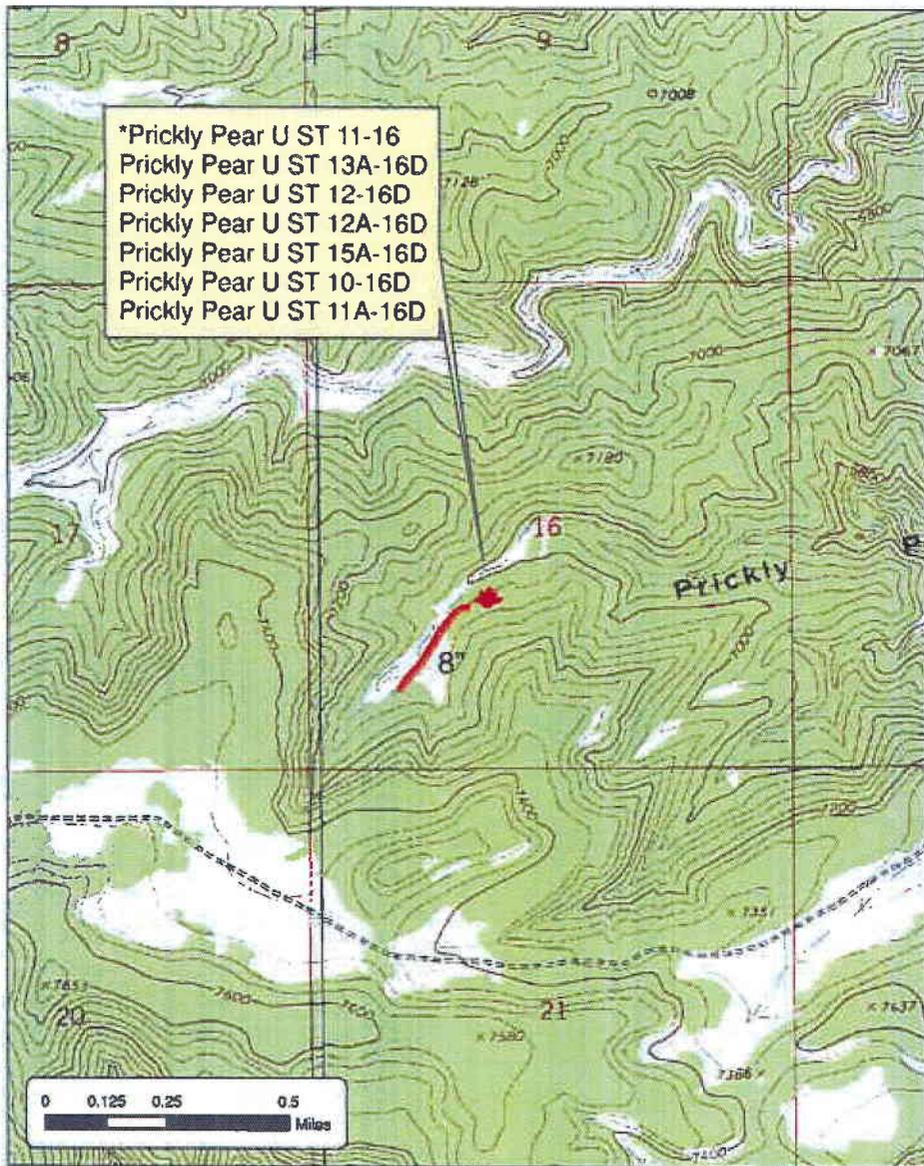

*Prickly Pear U ST 11-16
 Prickly Pear U ST 13A-16D
 Prickly Pear U ST 12-16D
 Prickly Pear U ST 12A-16D
 Prickly Pear U ST 15A-16D
 Prickly Pear U ST 10-16D
 Prickly Pear U ST 11A-16D

STATE
 Prickly Pear U ST 11-16 (1841' FSL & 1985' FWL)
 Prickly Pear U ST 13A-16D (1859' FSL & 2016' FWL)
 Prickly Pear U ST 12-16D (1864' FSL & 2023' FWL)
 Prickly Pear U ST 12A-16D (1868' FSL & 2030' FWL)
 Prickly Pear U ST 15A-16D (1872' FSL & 2037' FWL)
 Prickly Pear U ST 10-16D (1877' FSL & 2043' FWL)
 Prickly Pear U ST 11A-16D (1881' FSL & 2050' FWL)

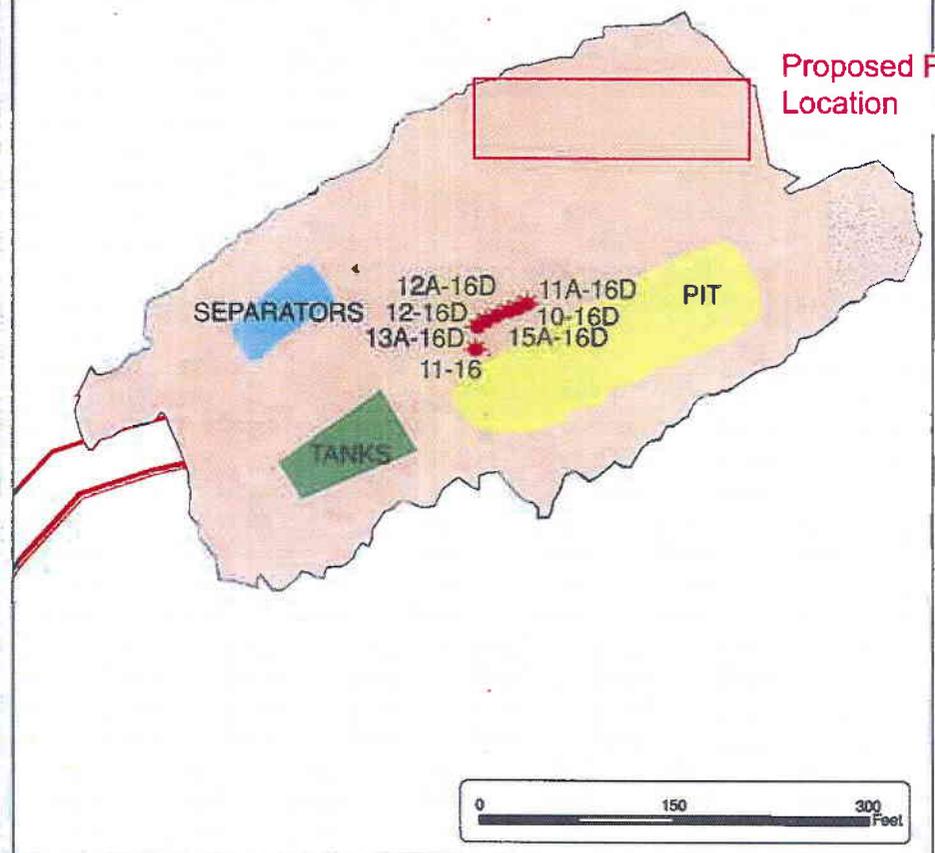

Proposed Facility Location

*Only those access and utility corridors constructed and/or applied for in this APD, are shown.

LEGEND — ROAD — PIPE SURFACE — PIPE BURIED — WELL LOCATION — SHUT IN WELL LOCATION — WELL DISTURBANCE — SEPARATORS — TANKS — PIT

Environmental Industrial Services
 Environmental & Engineering Consulting

31 North Main Street
 Helper, Utah 84526
 (435) 472-3814
 fax (435) 472-8780
 eisec@preciscom.net

Total Road Length - 1176 ft
 Ave. Road Disturbance Total Width - 38 ft
 Ave. Road Disturbance Running Width - 30 ft
 Total Road Disturbance - 1.0 Acres
 Total Pipeline Length - 1153 ft
 Total Pipeline Disturbance - 0 Acres
 Total Pad Disturbance - 3.5 Acres



As-Built
 Bill Barrett Corporation
 NESW, Sec. 16, T12S, R15E, SLB&M
 Carbon County, Utah

UWI/API	Well	Status	UWI/API	Well	Status
430071604500	1-GOVT PCKRL	GAS	430073123900	3-27D-12-15	GAS
430071654200	SC 1-STONE CABIN	GAS	430073123700	4-27D-12-15	GAS
430073001400	1-11-ST CAB-FED	GAS	430073124300	1-28-12-15	GAS
430071501600	33-1A-CLAYBANK SPRIN	GAS	430073124200	5-27D-12-15	GAS
430073052200	16-15 (12S-15E)	GAS	430073124400	8-28D-12-15	GAS
430073001800	2-B-27-ST CAB FED	GAS	430073124100	9-28D-12-15	GAS
430071654200	SC 1-ST CAB UNIT	GAS	430073128700	9-17-12-15	GAS
430073101800	36-06-12-15	GAS	430073129500	7-18D-12-15	GAS
430073082500	13-4 (12S-14E)	GAS	430073129400	1-18D-12-15	GAS
430073082800	21-2-12-15	GAS	430073124000	9-16-12-15	GAS
430073082300	10-4-12-14	GAS	430073124500	1-16-12-15	GAS
430073095400	7-25-12-15	GAS	430073136200	2-28D-12-15	GAS
430073093300	13-16-12-15	GAS	430073139900	11-22D-12-15	GAS
430073100800	5-13-12-14	GAS	430073136000	4-22D-12-15	GAS
430073094300	5-16-12-15	GAS	430073140000	14-22D-12-15	GAS
430073094500	7-16-12-15	GAS	430073139800	12-22D-12-15	GAS
430073094400	11-16-12-15	GAS	430073136100	6-22D-12-15	GAS
430073119300	15-18-12-15	GAS	430073141300	6-21D-12-15	GAS
430073098500	7-33D-12-15	GAS	430073141200	11-21D-12-15	GAS
430073128900	7-17D-12-15	GAS	430073141400	12-21D-12-15	GAS
430073086000	5-19-12-15	GAS	430073142100	2-20D-12-15	GAS
430073107300	13-23-12-15	GAS	430073141900	8-20D-12-15	GAS
430073119600	10-27-12-15	GAS	430073135900	14-15D-12-15	GAS
430073120600	1-20-12-15	GAS	430073145600	12-16D-12-15	GAS
430073118300	15-17-12-15	GAS	430073139400	10-18D-12-15	GAS
430073119800	7-20-12-15	GAS	430073128200	14-26D-12-15	GAS
430073116400	15-21-12-15	GAS	430073128800	1-17D-12-15	GAS
430073116600	13-21D-12-15	GAS	430073129600	5-17D-12-15	GAS
430073116500	7-28D-12-15	GAS	430073131400	3-18D-12-15	GAS
430073112100	3-28D-12-15	GAS	430073131600	5-18D-12-15	GAS
430073107500	3-26D-12-15	GAS	430073131000	13-17D-12-15	GAS
430073107400	1-27D-12-15	GAS	430073130900	12-17D-12-15	GAS
430073107600	15-22D-12-15	GAS	430073131100	14-17D-12-15	GAS
430073118700	3-22-12-15	GAS	430073131200	16-18D-12-15	GAS
430073118600	7-22D-12-15	GAS	430073132800	3-21D-12-15	GAS
430073118800	5-22D-12-15	GAS	430073131500	4-18-12-15	GAS
430073135800	13-15D-12-15	GAS	430073130800	8-17D-12-15	GAS
430073119200	9-18D-12-15	GAS	430073130700	10-17D-12-15	GAS
430073118400	11-17D-12-15	GAS	430073131300	8-18D-12-15	GAS
430073119700	9-20D-12-15	GAS	430073131700	6-18D-12-15	GAS
430073119400	16-27D-12-15	GAS	430073145900	10-16D-12-15	GAS
430073119500	12-27D-12-15	GAS	430073132100	16-17D-12-15	GAS
430073118900	11-15D-12-15	GAS	430073132400	14-16D-12-15	GAS
430073125900	4-25D-12-15	GAS	430073132900	4-21D-12-15	GAS
430073126000	12-25D-12-15	GAS	430073136400	5A-27D-12-15	GAS
430073128300	2-35-12-15	GAS	430073136800	1A-28D-12-15	GAS
430073128500	4-35D-12-15	GAS	430073136300	16X-21D-12-15	GAS
430073128400	10-26D-12-15	GAS	430073140100	4A-27D-12-15	GAS
430073125700	11-18D-12-15	GAS	430073139300	14A-18D-12-15	GAS
430073125800	11-20D-12-15	GAS	430073139500	15A-18D-12-15	GAS
430073122600	2-36-12-15	GAS	430073139600	16A-18D-12-15	GAS
430073122700	4-36-12-15	GAS	430073145800	15A-16D-12-15	GAS
430073123800	13-22-12-15	GAS	430073146100	13A-16D-12-15	GAS
			430073146000	11A-16D-12-15	GAS

UWI/API	Well	Status
430073148000	5A-16D-12-15	LOC
430073148500	9A-16D-12-15	LOC
430073147900	4A-16D-12-15	LOC
430073148100	3A-16D-12-15	LOC
430073147700	6A-16D-12-15	LOC
430073148400	16A-16D-12-15	LOC
430073151600	13B-16D-12-15	LOC
430073095300	12-24-12-14	SWD
430073142200	7A-16D-12-15	WOC
430073142500	3-16D-12-15	WOC
430073145500	8-16D-12-15	WOC
430073142300	6-16D-12-15	WOC
430073132300	16-16D-12-15	WOC
430073142400	10A-16D-12-15	WOC
430073151500	14B-16D-12-15	WOC
430073132200	15-16D-12-15	WOC
430073147800	4-16D-12-15	WOC
430073151400	16B-16D-12-15	DRL

Status Legend


DRL	Currently Drilling
GAS	Currently Producing
LOC	2010 Location
SWD	Salt Water Disposal
WOC	Waiting on Completion

Yellow indicates state wells that will be completed in 2010 using treated Prickly Pear Unit water. Water could come from any of these wells to be used in treatment process and reused for state well completions.

Inlet

Weir Tanks/Treatment

Treated Water

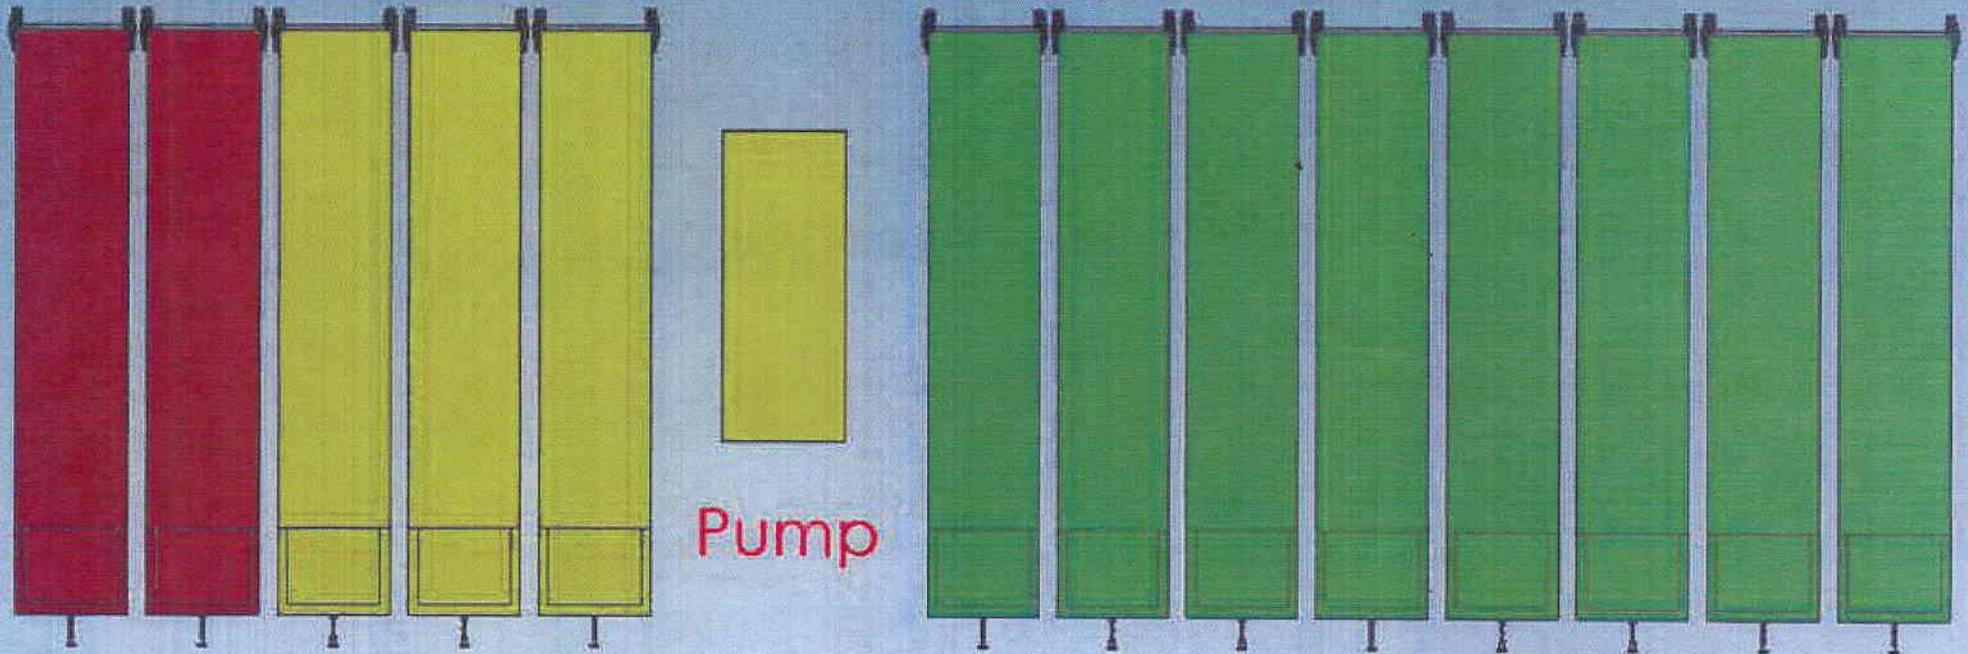

2010 STATE WELL COMPLETIONS

Uinta Basin


West Tavaputs
Prickly Pear Section 16



- WELL SYMBOLS
▲ Active Drilling Well
□ Location
⊗ Waiting on Completion

By JA

January 11, 2010 12:18 PM

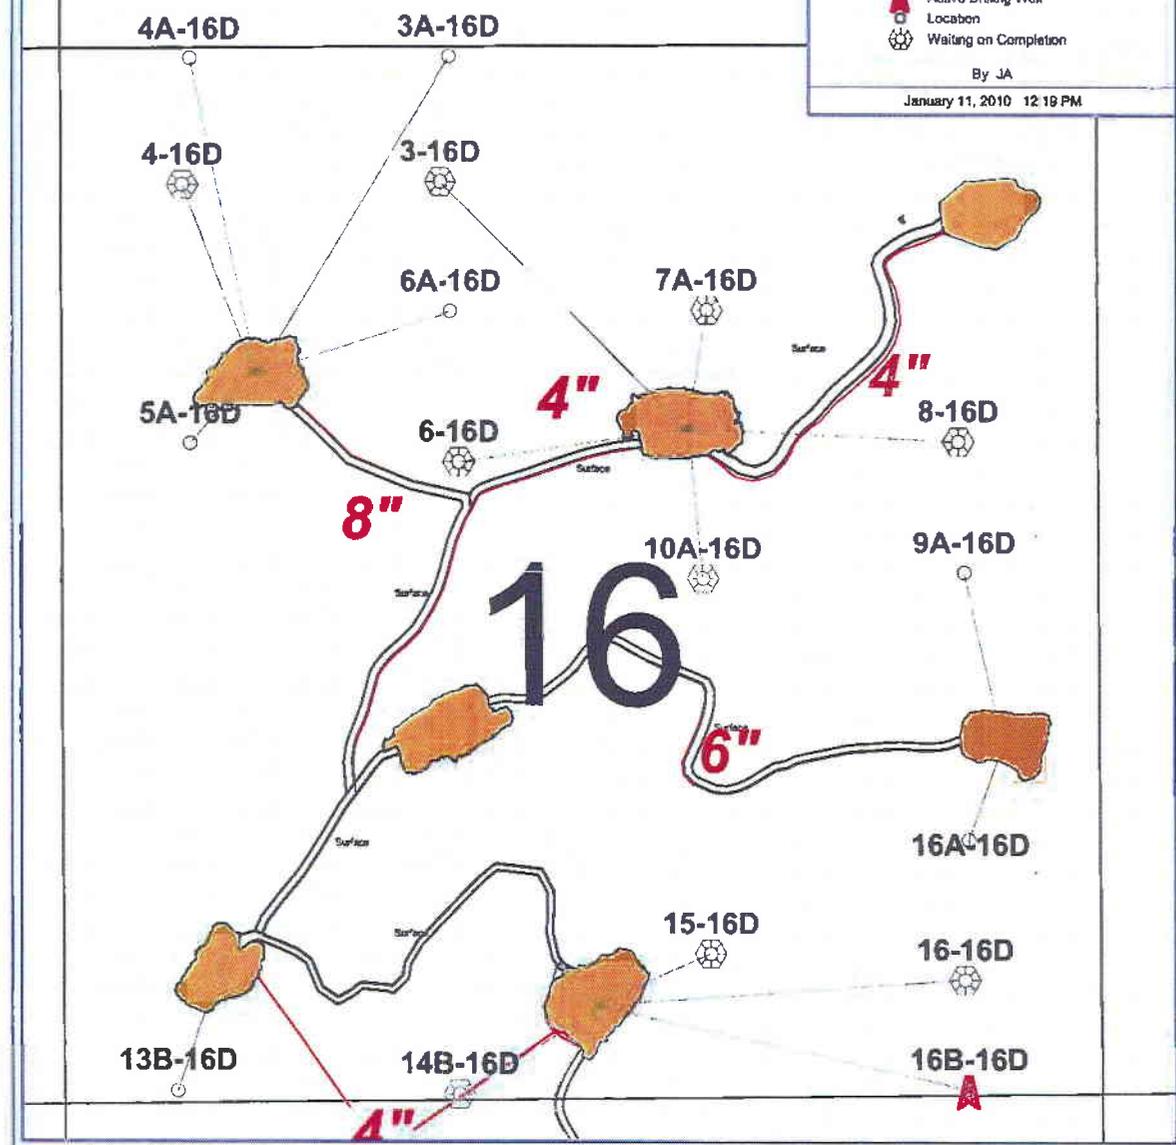

STATE OF UTAH DEPARTMENT OF NATURAL RESOURCES DIVISION OF OIL, GAS, AND MINING	FORM 9 5. LEASE DESIGNATION AND SERIAL NUMBER: UTSL-071595
SUNDRY NOTICES AND REPORTS ON WELLS Do not use this form for proposals to drill new wells, significantly deepen existing wells below current bottom-hole depth, reenter plugged wells, or to drill horizontal laterals. Use APPLICATION FOR PERMIT TO DRILL form for such proposals.	6. IF INDIAN, ALLOTTEE OR TRIBE NAME: 7. UNIT or CA AGREEMENT NAME: PETERS POINT
1. TYPE OF WELL Gas Well	8. WELL NAME and NUMBER: PPU FED 6-35D-12-16
2. NAME OF OPERATOR: BILL BARRETT CORP	9. API NUMBER: 43007312750000
3. ADDRESS OF OPERATOR: 1099 18th Street Ste 2300 , Denver, CO, 80202	PHONE NUMBER: 303 312-8164 Ext
4. LOCATION OF WELL FOOTAGES AT SURFACE: 2044 FNL 2552 FWL QTR/QTR, SECTION, TOWNSHIP, RANGE, MERIDIAN: Qtr/Qtr: SENW Section: 35 Township: 12.0S Range: 16.0E Meridian: S	9. FIELD and POOL or WILDCAT: PETERS POINT COUNTY: CARBON STATE: UTAH

11. CHECK APPROPRIATE BOXES TO INDICATE NATURE OF NOTICE, REPORT, OR OTHER DATA

TYPE OF SUBMISSION	TYPE OF ACTION		
<input checked="" type="checkbox"/> NOTICE OF INTENT Approximate date work will start: 12/18/2010	<input type="checkbox"/> ACIDIZE	<input type="checkbox"/> ALTER CASING	<input type="checkbox"/> CASING REPAIR
<input type="checkbox"/> SUBSEQUENT REPORT Date of Work Completion:	<input type="checkbox"/> CHANGE TO PREVIOUS PLANS	<input type="checkbox"/> CHANGE TUBING	<input type="checkbox"/> CHANGE WELL NAME
<input type="checkbox"/> SPUD REPORT Date of Spud:	<input type="checkbox"/> CHANGE WELL STATUS	<input type="checkbox"/> COMMINGLE PRODUCING FORMATIONS	<input type="checkbox"/> CONVERT WELL TYPE
<input type="checkbox"/> DRILLING REPORT Report Date:	<input type="checkbox"/> DEEPEN	<input type="checkbox"/> FRACTURE TREAT	<input type="checkbox"/> NEW CONSTRUCTION
	<input type="checkbox"/> OPERATOR CHANGE	<input type="checkbox"/> PLUG AND ABANDON	<input type="checkbox"/> PLUG BACK
	<input type="checkbox"/> PRODUCTION START OR RESUME	<input type="checkbox"/> RECLAMATION OF WELL SITE	<input type="checkbox"/> RECOMPLETE DIFFERENT FORMATION
	<input type="checkbox"/> REPERFORATE CURRENT FORMATION	<input type="checkbox"/> SIDETRACK TO REPAIR WELL	<input type="checkbox"/> TEMPORARY ABANDON
	<input type="checkbox"/> TUBING REPAIR	<input type="checkbox"/> VENT OR FLARE	<input type="checkbox"/> WATER DISPOSAL
	<input type="checkbox"/> WATER SHUTOFF	<input type="checkbox"/> SI TA STATUS EXTENSION	<input type="checkbox"/> APD EXTENSION
	<input type="checkbox"/> WILDCAT WELL DETERMINATION	<input checked="" type="checkbox"/> OTHER	OTHER: <input type="text" value="Prod Facility Change"/>


12. DESCRIBE PROPOSED OR COMPLETED OPERATIONS. Clearly show all pertinent details including dates, depths, volumes, etc.

BBC is requesting approval to install a deep well anode bed and TEG rectifier in the corner of the Peter's Point 6-35D pad on existing disturbance to begin the Cathodic protection process (see attached map for location details). The deep well anode bed will be installed to help protect the main pipeline on Peter's Point mesa from corrosion. The anode bed installation will also include adding a fuel gas line from the separators to the TEG rectifier and a HMWPE structure wire to the pipeline. The hold is an 8" diameter by 300' deep and would have a footprint of 4'x4' for the surface facilities. Please contact Daniel Seaver with questions at 303-312-8432.

Accepted by the
 Utah Division of
 Oil, Gas and Mining
FOR RECORD ONLY

NAME (PLEASE PRINT) Brady Riley	PHONE NUMBER 303 312-8115	TITLE Permit Analyst
SIGNATURE N/A		DATE 12/9/2010

12S/16E

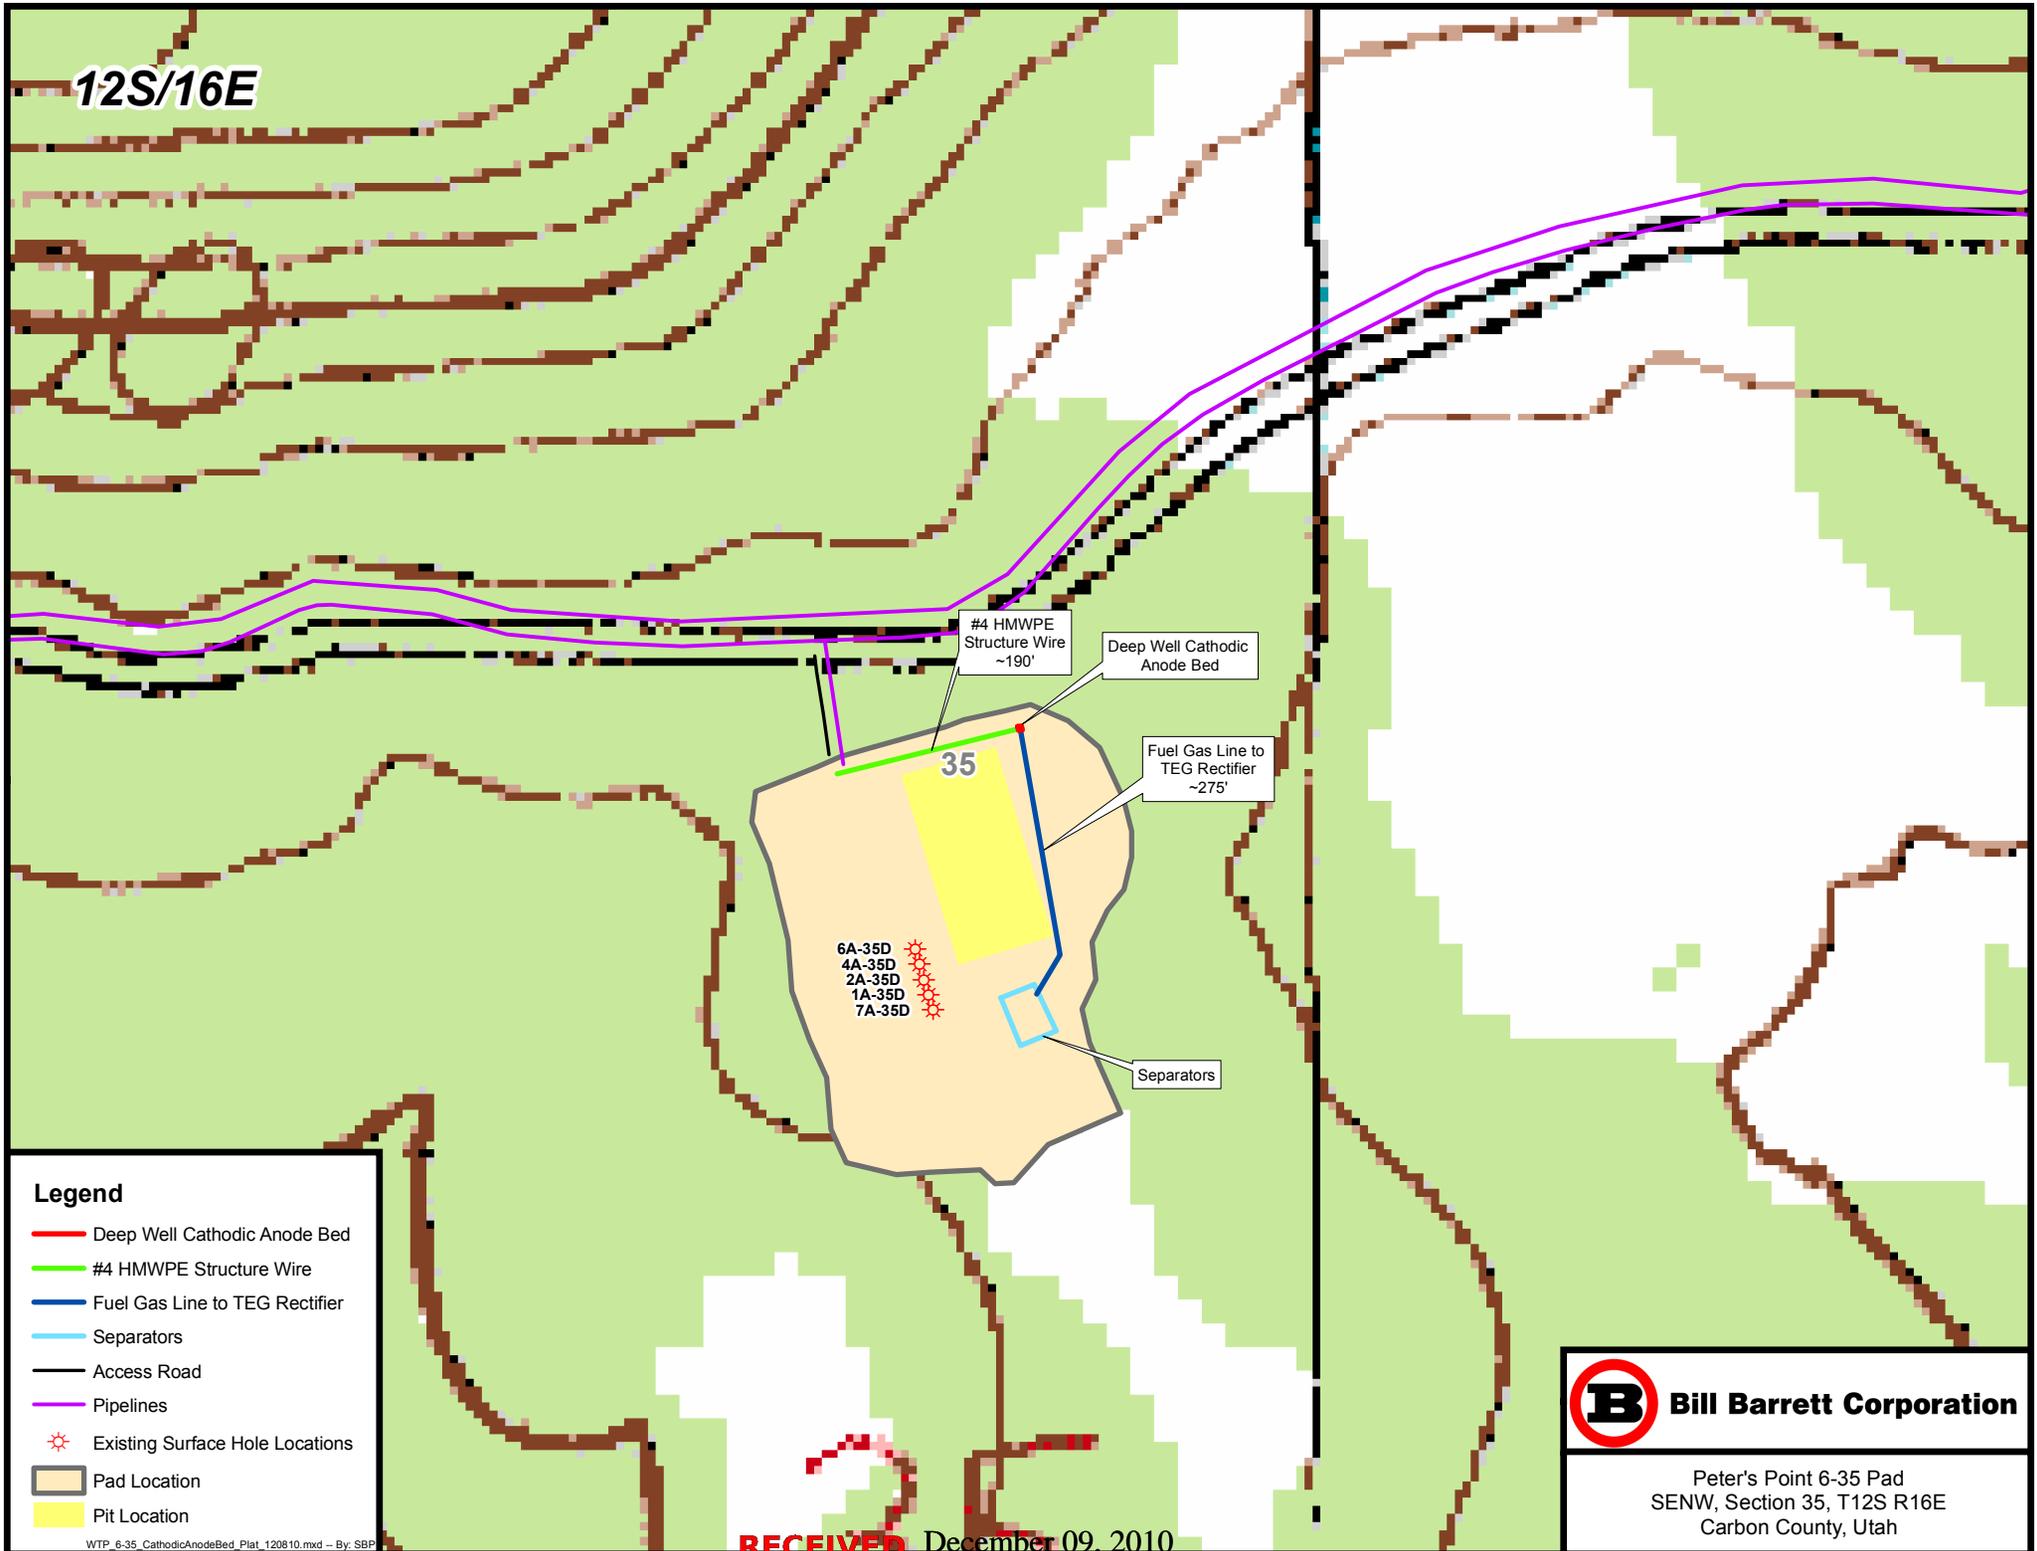

#4 HMWPE Structure Wire ~190'

Deep Well Cathodic Anode Bed

Fuel Gas Line to TEG Rectifier ~275'

Separators

6A-35D
4A-35D
2A-35D
1A-35D
7A-35D

35

- Legend**
- Deep Well Cathodic Anode Bed
 - #4 HMWPE Structure Wire
 - Fuel Gas Line to TEG Rectifier
 - Separators
 - Access Road
 - Pipelines
 - Existing Surface Hole Locations
 - Pad Location
 - Pit Location



Peter's Point 6-35 Pad
SENW, Section 35, T12S R16E
Carbon County, Utah

RECEIVED December 09, 2010

STATE OF UTAH DEPARTMENT OF NATURAL RESOURCES DIVISION OF OIL, GAS, AND MINING	FORM 9 5. LEASE DESIGNATION AND SERIAL NUMBER: UTSL-071595
SUNDRY NOTICES AND REPORTS ON WELLS Do not use this form for proposals to drill new wells, significantly deepen existing wells below current bottom-hole depth, reenter plugged wells, or to drill horizontal laterals. Use APPLICATION FOR PERMIT TO DRILL form for such proposals.	6. IF INDIAN, ALLOTTEE OR TRIBE NAME: 7. UNIT or CA AGREEMENT NAME: PETERS POINT
1. TYPE OF WELL Gas Well	8. WELL NAME and NUMBER: PPU FED 6-35D-12-16
2. NAME OF OPERATOR: BILL BARRETT CORP	9. API NUMBER: 43007312750000
3. ADDRESS OF OPERATOR: 1099 18th Street Ste 2300 , Denver, CO, 80202	PHONE NUMBER: 303 312-8164 Ext
4. LOCATION OF WELL FOOTAGES AT SURFACE: 2044 FNL 2552 FWL QTR/QTR, SECTION, TOWNSHIP, RANGE, MERIDIAN: Qtr/Qtr: SENW Section: 35 Township: 12.0S Range: 16.0E Meridian: S	9. FIELD and POOL or WILDCAT: PETERS POINT COUNTY: CARBON STATE: UTAH

11. CHECK APPROPRIATE BOXES TO INDICATE NATURE OF NOTICE, REPORT, OR OTHER DATA

TYPE OF SUBMISSION	TYPE OF ACTION		
<input checked="" type="checkbox"/> NOTICE OF INTENT Approximate date work will start: 2/27/2012 <input type="checkbox"/> SUBSEQUENT REPORT Date of Work Completion: <input type="checkbox"/> SPUD REPORT Date of Spud: <input type="checkbox"/> DRILLING REPORT Report Date:	<input type="checkbox"/> ACIDIZE <input type="checkbox"/> CHANGE TO PREVIOUS PLANS <input type="checkbox"/> CHANGE WELL STATUS <input type="checkbox"/> DEEPEN <input type="checkbox"/> OPERATOR CHANGE <input type="checkbox"/> PRODUCTION START OR RESUME <input type="checkbox"/> REPERFORATE CURRENT FORMATION <input type="checkbox"/> TUBING REPAIR <input type="checkbox"/> WATER SHUTOFF <input type="checkbox"/> WILDCAT WELL DETERMINATION	<input type="checkbox"/> ALTER CASING <input type="checkbox"/> CHANGE TUBING <input type="checkbox"/> COMMINGLE PRODUCING FORMATIONS <input type="checkbox"/> FRACTURE TREAT <input type="checkbox"/> PLUG AND ABANDON <input type="checkbox"/> RECLAMATION OF WELL SITE <input type="checkbox"/> SIDETRACK TO REPAIR WELL <input type="checkbox"/> VENT OR FLARE <input type="checkbox"/> SI TA STATUS EXTENSION <input checked="" type="checkbox"/> OTHER	<input type="checkbox"/> CASING REPAIR <input type="checkbox"/> CHANGE WELL NAME <input type="checkbox"/> CONVERT WELL TYPE <input type="checkbox"/> NEW CONSTRUCTION <input type="checkbox"/> PLUG BACK <input type="checkbox"/> RECOMPLETE DIFFERENT FORMATION <input type="checkbox"/> TEMPORARY ABANDON <input type="checkbox"/> WATER DISPOSAL <input type="checkbox"/> APD EXTENSION OTHER: <input style="width: 100px;" type="text" value="lower tubing"/>

12. DESCRIBE PROPOSED OR COMPLETED OPERATIONS. Clearly show all pertinent details including dates, depths, volumes, etc.

BBC is proposing to lower the tubing on this well to enhance production. Tubing is currently set at 5041'. Please contact Brian Hilgers with questions at 303.312.8183.

**Accepted by the
 Utah Division of
 Oil, Gas and Mining**

Date: February 16, 2012

By: *Dark Quist*

NAME (PLEASE PRINT) Brady Riley	PHONE NUMBER 303 312-8115	TITLE Permit Analyst
SIGNATURE N/A	DATE 2/13/2012	

STATE OF UTAH DEPARTMENT OF NATURAL RESOURCES DIVISION OF OIL, GAS, AND MINING		FORM 9
SUNDRY NOTICES AND REPORTS ON WELLS Do not use this form for proposals to drill new wells, significantly deepen existing wells below current bottom-hole depth, reenter plugged wells, or to drill horizontal laterals. Use APPLICATION FOR PERMIT TO DRILL form for such proposals.		5. LEASE DESIGNATION AND SERIAL NUMBER: UTSL-071595
1. TYPE OF WELL Gas Well		6. IF INDIAN, ALLOTTEE OR TRIBE NAME: 7. UNIT or CA AGREEMENT NAME: PETERS POINT
2. NAME OF OPERATOR: BILL BARRETT CORP		8. WELL NAME and NUMBER: PPU FED 6-35D-12-16
3. ADDRESS OF OPERATOR: 1099 18th Street Ste 2300 , Denver, CO, 80202		9. API NUMBER: 43007312750000
4. LOCATION OF WELL FOOTAGES AT SURFACE: 2044 FNL 2552 FWL QTR/QTR, SECTION, TOWNSHIP, RANGE, MERIDIAN: Qtr/Qtr: SENW Section: 35 Township: 12.0S Range: 16.0E Meridian: S		9. FIELD and POOL or WILDCAT: PETERS POINT COUNTY: CARBON STATE: UTAH
11. CHECK APPROPRIATE BOXES TO INDICATE NATURE OF NOTICE, REPORT, OR OTHER DATA		
TYPE OF SUBMISSION	TYPE OF ACTION	
<input type="checkbox"/> NOTICE OF INTENT Approximate date work will start:	<input type="checkbox"/> ACIDIZE <input type="checkbox"/> ALTER CASING <input type="checkbox"/> CASING REPAIR <input type="checkbox"/> CHANGE TO PREVIOUS PLANS <input type="checkbox"/> CHANGE TUBING <input type="checkbox"/> CHANGE WELL NAME <input type="checkbox"/> CHANGE WELL STATUS <input type="checkbox"/> COMMINGLE PRODUCING FORMATIONS <input type="checkbox"/> CONVERT WELL TYPE <input type="checkbox"/> DEEPEN <input type="checkbox"/> FRACTURE TREAT <input type="checkbox"/> NEW CONSTRUCTION <input type="checkbox"/> OPERATOR CHANGE <input type="checkbox"/> PLUG AND ABANDON <input type="checkbox"/> PLUG BACK <input type="checkbox"/> PRODUCTION START OR RESUME <input type="checkbox"/> RECLAMATION OF WELL SITE <input type="checkbox"/> RECOMPLETE DIFFERENT FORMATION <input type="checkbox"/> REPERFORATE CURRENT FORMATION <input type="checkbox"/> SIDETRACK TO REPAIR WELL <input type="checkbox"/> TEMPORARY ABANDON <input type="checkbox"/> TUBING REPAIR <input type="checkbox"/> VENT OR FLARE <input type="checkbox"/> WATER DISPOSAL <input type="checkbox"/> WATER SHUTOFF <input type="checkbox"/> SI TA STATUS EXTENSION <input type="checkbox"/> WILDCAT WELL DETERMINATION <input checked="" type="checkbox"/> OTHER	
<input checked="" type="checkbox"/> SUBSEQUENT REPORT Date of Work Completion: 9/20/2012	<input type="checkbox"/> OTHER: <input style="width: 100px;" type="text" value="lowered tubing"/>	
<input type="checkbox"/> SPUD REPORT Date of Spud:		
<input type="checkbox"/> DRILLING REPORT Report Date:		
12. DESCRIBE PROPOSED OR COMPLETED OPERATIONS. Clearly show all pertinent details including dates, depths, volumes, etc. Attached are the procedures that took place to lower tubing on this well between 9/17-20/2012. Please contact Brian Hilgers with questions at 303.312.8183.		
Accepted by the Utah Division of Oil, Gas and Mining FOR RECORD ONLY October 02, 2012		
NAME (PLEASE PRINT) Brady Riley	PHONE NUMBER 303 312-8115	TITLE Permit Analyst
SIGNATURE N/A	DATE 10/1/2012	


Peter's Point #6-35D-12-16 9/17/2012 06:00 - 9/18/2012 06:00

API/UWI 43-007-31275	State/Province UT	County Carbon	Field Name West Tavaputs	Well Status Released for Work	Total Depth (ftKB) 7,269.0	Primary Job Type Workover
-------------------------	----------------------	------------------	-----------------------------	----------------------------------	-------------------------------	------------------------------

Time Log

Start Time	Dur (hr)	End Time	Code	Category	Com
06:00	1.00	07:00	RMOV	Rig Move	Road rig to loc
07:00	1.50	08:30	DTIM	Downtime	broke air lines
08:30	1.00	09:30	SRIG	Rig Up/Down	Rig up Wild Cat
09:30	1.00	10:30	GOP	General Operations	Top kill tubing. Nipple down tree and flow lines. found tw0 parts of plunger top in tree.
10:30	1.50	12:00	BOPI	Install BOP's	Nipple up BOPs. rig work floor tongs. ready to pull tubing. work on lock pens for hanger. would not screw out.
12:00	2.50	14:30	CTRL	Crew Travel	Crew travel
14:30		14:30	FBCK	Flowback Well	Flow casing gas to production.

Peter's Point #6-35D-12-16 9/18/2012 06:00 - 9/19/2012 06:00

API/UWI 43-007-31275	State/Province UT	County Carbon	Field Name West Tavaputs	Well Status Released for Work	Total Depth (ftKB) 7,269.0	Primary Job Type Workover
-------------------------	----------------------	------------------	-----------------------------	----------------------------------	-------------------------------	------------------------------

Time Log

Start Time	Dur (hr)	End Time	Code	Category	Com
06:00	4.50	10:30	FBCK	Flowback Well	Casing flowing to prod.
10:30	2.50	13:00	CTRL	Crew Travel	Crew travel / Safety Meet.
13:00	5.50	18:30	PULT	Pull Tubing	Repair hanger lock pen. release hanger. strip hanger tubing stuck. work tubing to 75,000 lbs.
18:30	0.50	19:00	PULT	Pull Tubing	Work tubing. came free. Lay down jt. with tubing hanger.
19:00	3.00	22:00	PULT	Pull Tubing	POOH with tubing. plunger spring in X nipple pulled wet. kill casing flow as needed. lay down X nipple spring and broke plunger. one jt 2 3/8 CVR sub. 1 jt XN nipple. pull 1 std. has 2 7/8 UFJ 63 jts. Low on water to pull UF no water trucks on Mtn.
22:00	0.25	22:15	FBCK	Flowback Well	Casing to production sales. Tubing SI.
22:15	2.50	00:45	CTRL	Crew Travel	Crew travel
00:45	5.25	06:00	FBCK	Flowback Well	Flow back CSG

Peter's Point #6-35D-12-16 9/19/2012 06:00 - 9/20/2012 06:00

API/UWI 43-007-31275	State/Province UT	County Carbon	Field Name West Tavaputs	Well Status Released for Work	Total Depth (ftKB) 7,269.0	Primary Job Type Workover
-------------------------	----------------------	------------------	-----------------------------	----------------------------------	-------------------------------	------------------------------

Time Log

Start Time	Dur (hr)	End Time	Code	Category	Com
06:00	4.50	10:30	FBCK	Flowback Well	Flowing casing to production sales
10:30	2.50	13:00	CTRL	Crew Travel	Crew travel / Safety Meet.
13:00	1.50	14:30	ACID	Acid Wash	Top kill casing. Pump 1500 gal. 15% acid 1500 gal. flush with 20 bbl.
14:30	2.50	17:00	PULT	Pull Tubing	POOH with 2 7/8 UFJ. lay down tubing. 62 joints.1911 ft. one joint stuck on bottom @ 7039-7069 New PB @ 7039 ft.
17:00	3.00	20:00	RUTB	Run Tubing	PU mule shoe. one jt. XN nipple. trip in hole/ tally.164 joints 2 3/8 hanger. landed 5222.31 KB
20:00	1.00	21:00	BOPR	Remove BOP's	Nippl,e down BOPs. NU Tree and flow lines.
21:00	1.00	22:00	SRIG	Rig Up/Down	RD WSU and equipment.
22:00	2.50	00:30	CTRL	Crew Travel	Crew travel
00:30		00:30	FBCK	Flowback Well	Flow tubing to production.

Division of Oil, Gas and Mining
OPERATOR CHANGE WORKSHEET (for state use only)

ROUTING
 CDW

X - Change of Operator (Well Sold)

Operator Name Change/Merger

The operator of the well(s) listed below has changed, effective: 1/1/2014

FROM: (Old Operator): N2165-Bill Barrett Corporation 1099 18th Street, Suite 230 Denver, CO 80202 Phone: 1 (303) 312-8134	TO: (New Operator): N4040-EnerVest Operating, LLC 1001 Fannin Street, Suite 800 Houston, TX 77002 Phone: 1 (713) 659-3500
--	---

CA No.		Unit:		Peter Point				
WELL NAME	SEC	TWN	RNG	API NO	ENTITY NO	LEASE TYPE	WELL TYPE	WELL STATUS
See Attached List								

OPERATOR CHANGES DOCUMENTATION

Enter date after each listed item is completed

- (R649-8-10) Sundry or legal documentation was received from the **FORMER** operator on: 1/7/2014
- (R649-8-10) Sundry or legal documentation was received from the **NEW** operator on: 1/7/2014
- The new company was checked on the **Department of Commerce, Division of Corporations Database** on: 1/28/2014
- a. Is the new operator registered in the State of Utah: Business Number: 8850806-0161
- 5a. (R649-9-2)Waste Management Plan has been received on: Not Yet
- 5b. Inspections of LA PA state/fee well sites complete on: Yes
- 5c. Reports current for Production/Disposition & Sundries on: 1/24/2014
- Federal and Indian Lease Wells:** The BLM and or the BIA has approved the merger, name change, or operator change for all wells listed on Federal or Indian leases on: BLM Not Yet BIA N/A
- Federal and Indian Units:**
 The BLM or BIA has approved the successor of unit operator for wells listed on: Not Yet
- Federal and Indian Communization Agreements ("CA"):**
 The BLM or BIA has approved the operator for all wells listed within a CA on: N/A
- Underground Injection Control ("UIC")** Division has approved UIC Form 5 Transfer of Authority to **Inject**, for the enhanced/secondary recovery unit/project for the water disposal well(s) listed on: Yes

DATA ENTRY:

- Changes entered in the **Oil and Gas Database** on: 1/28/2014
- Changes have been entered on the **Monthly Operator Change Spread Sheet** on: 1/28/2014
- Bond information entered in RBDMS on: 1/28/2014
- Fee/State wells attached to bond in RBDMS on: 1/28/2014
- Injection Projects to new operator in RBDMS on: 1/28/2014
- Receipt of Acceptance of Drilling Procedures for APD/New on: 1/7/2014
- Surface Agreement Sundry from **NEW** operator on Fee Surface wells received on: 1/7/2014

BOND VERIFICATION:

- Federal well(s) covered by Bond Number: RLB7886
- Indian well(s) covered by Bond Number: RLB7886
- a. (R649-3-1) The **NEW** operator of any state/fee well(s) listed covered by Bond Number B008371
- b. The **FORMER** operator has requested a release of liability from their bond on: N/A

LEASE INTEREST OWNER NOTIFICATION:

- (R649-2-10) The **NEW** operator of the fee wells has been contacted and informed by a letter from the Division of their responsibility to notify all interest owners of this change on: 1/28/2014

COMMENTS:

Bill Barrett Corporation (N2165) to EnerVest Operating, LLC (N4040)

Effective 1/1/2014

Peter Point Unit

Well Name	Sec	TWN	RNG	API Number	Entity	Mineral Lease	Surface Lease	Well Type	Well Status
PPU FED 11-34D-12-16	34	120S	160E	4300731465		Federal	Federal	GW	APD
PPU FED 10-34D-12-16	34	120S	160E	4300731469		Federal	Federal	GW	APD
PETERS POINT UF 15X-36D-12-16	36	120S	160E	4300750178		Federal	Federal	GW	APD
PETERS POINT UF 10-1D-13-16	36	120S	160E	4300750182		Federal	Federal	GW	APD
PETERS POINT UF 9-1D-13-16	36	120S	160E	4300750183		Federal	Federal	GW	APD
PPU FED 9-34D-12-16	34	120S	160E	4300731430	17225	Federal	Federal	GW	OPS
PPU FED 15-35D-12-16	35	120S	160E	4300731475	2470	Federal	Federal	GW	OPS
PETERS POINT U FED 12A-6D-13-17	31	120S	170E	4300750034	2470	Federal	Federal	GW	OPS
PETERS POINT U FED 11A-31D-12-17	31	120S	170E	4300750036	2470	Federal	Federal	GW	OPS
PETERS POINT U FED 9-6D-13-17	6	130S	170E	4300750120	2470	Federal	Federal	GW	OPS
PETERS POINT U FED 14-6D-13-17	6	130S	170E	4300750121	2470	Federal	Federal	GW	OPS
PETERS POINT U FED 15-6D-13-17	6	130S	170E	4300750122	2470	Federal	Federal	GW	OPS
PETERS POINT UF 2-7D-13-17	6	130S	170E	4300750149	2470	Federal	Federal	GW	OPS
PETERS POINT UF 1-7D-13-17	6	130S	170E	4300750150	2470	Federal	Federal	GW	OPS
PETERS POINT U FED 36-2	36	120S	160E	4300730761	2470	Federal	Federal	GW	P
PETERS POINT U FED 36-3	36	120S	160E	4300730762	2470	Federal	Federal	GW	P
PETERS POINT U FED 36-4	36	120S	160E	4300730763	2470	Federal	Federal	GW	P
PETERS POINT U FED 14-25D-12-16	36	120S	160E	4300730764	2470	Federal	Federal	GW	P
PETERS POINT U FED 4-31D-12-17	36	120S	160E	4300730810	2470	Federal	Federal	GW	P
PETERS POINT U FED 16-26D-12-16	36	120S	160E	4300730812	2470	Federal	Federal	GW	P
PETERS POINT U FED 6-7D-13-17	6	130S	170E	4300730859	14692	Federal	Federal	GW	P
PETERS POINT U FED 16-35	35	120S	160E	4300730965	2470	Federal	Federal	GW	P
PETERS POINT U FED 11-6-13-17	6	130S	170E	4300730982	2470	Federal	Federal	GW	P
PETERS POINT U FED 16-6D-13-17	6	130S	170E	4300731004	2470	Federal	Federal	GW	P
PETERS POINT U FED 16-31D-12-17	6	130S	170E	4300731005	2470	Federal	Federal	GW	P
PETERS POINT U FED 12-31D-12-17	36	120S	160E	4300731009	2470	Federal	Federal	GW	P
PETERS POINT U FED 2-36D-12-16	36	120S	160E	4300731010	2470	Federal	Federal	GW	P
PETERS POINT U FED 9-36-12-16	36	120S	160E	4300731011	2470	Federal	Federal	GW	P
PETERS POINT U FED 8-35D-12-16	36	120S	160E	4300731024	2470	Federal	Federal	GW	P
PETERS POINT U FED 4-12D-13-16	2	130S	160E	4300731049	14692	Federal	State	GW	P
PETERS POINT U FED 2-12D-13-16	6	130S	170E	4300731158	14692	Federal	Federal	GW	P
PETERS POINT U FED 10-36D-12-16	36	120S	160E	4300731174	2470	Federal	Federal	GW	P
PETERS POINT U FED 12-36D-12-16	36	120S	160E	4300731175	2470	Federal	Federal	GW	P
PPU FED 15-6D-13-17	6	130S	170E	4300731261	16103	Federal	Federal	GW	P
PP UF 3-36-12-16	36	120S	160E	4300731271	2470	Federal	Federal	GW	P
PP UF 6-36-12-16	36	120S	160E	4300731272	2470	Federal	Federal	GW	P
PPU FED 6-35D-12-16	35	120S	160E	4300731275	2470	Federal	Federal	GW	P
PPU FED 8-34-12-16	34	120S	160E	4300731279	2470	Federal	Federal	GW	P
PPU FED 6-34D-12-16	34	120S	160E	4300731281	2470	Federal	Federal	GW	P
PPU FED 7-1D-13-16 ULTRA DEEP	6	130S	170E	4300731293	14692	Federal	Federal	GW	P
PPU FED 16-27-12-16	27	120S	160E	4300731318	2470	Federal	Federal	GW	P
PPU FED 10-27D-12-16	27	120S	160E	4300731319	2470	Federal	Federal	GW	P
PPU FED 2-34D-12-16	34	120S	160E	4300731320	2470	Federal	Federal	GW	P
PPU FED 2-7D-13-17 DEEP	6	130S	170E	4300731326	14692	Federal	Federal	GW	P
PPU FED 2-35D-12-16	35	120S	160E	4300731345	2470	Federal	Federal	GW	P
PPU FED 7-35D-12-16	35	120S	160E	4300731346	2470	Federal	Federal	GW	P
PPU FED 4-35D-12-16	35	120S	160E	4300731347	2470	Federal	Federal	GW	P
PPU FED 7-36D-12-16	36	120S	160E	4300731348	2470	Federal	Federal	GW	P
PPU FED 11-36D-12-16	36	120S	160E	4300731349	2470	Federal	Federal	GW	P
PPU FED 15-25D-12-16	36	120S	160E	4300731351	2470	Federal	Federal	GW	P
PPU FED 13-25D-12-16	36	120S	160E	4300731352	2470	Federal	Federal	GW	P
PPU FED 4-36D-12-16	36	120S	160E	4300731353	2470	Federal	Federal	GW	P
PPU FED 1-35D-12-16	35	120S	160E	4300731365	2470	Federal	Federal	GW	P
PPU FED 13-26D-12-16	26	120S	160E	4300731403	2470	Federal	Federal	GW	P
PPU FED 15-26D-12-16	26	120S	160E	4300731404	2470	Federal	Federal	GW	P
PPU FED 3-35D-12-16	26	120S	160E	4300731405	2470	Federal	Federal	GW	P

Bill Barrett Corporation (N2165) to EnerVest Operating, LLC (N4040)

Effective 1/1/2014

Peter Point Unit

Well Name	Sec	TWN	RNG	API Number	Entity	Mineral Lease	Surface Lease	Well Type	Well Status
PPU FED 10-26D-12-16	26	120S	160E	4300731406	2470	Federal	Federal	GW	P
PPU FED 11-26D-12-16	26	120S	160E	4300731407	2470	Federal	Federal	GW	P
PPU FED 12-26D-12-16	26	120S	160E	4300731408	2470	Federal	Federal	GW	P
PPU FED 11-27D-12-16	27	120S	160E	4300731409	2470	Federal	Federal	GW	P
PPU FED 15-27D-12-16	27	120S	160E	4300731410	2470	Federal	Federal	GW	P
PPU FED 9-27D-12-16	27	120S	160E	4300731411	2470	Federal	Federal	GW	P
PPU FED 1-34D-12-16	34	120S	160E	4300731427	2470	Federal	Federal	GW	P
PPU FED 7-34D-12-16	34	120S	160E	4300731428	2470	Federal	Federal	GW	P
PPU FED 5-35D-12-16	34	120S	160E	4300731429	2470	Federal	Federal	GW	P
PPU FED 3-34D-12-16	34	120S	160E	4300731466	2470	Federal	Federal	GW	P
PPU FED 5-34D-12-16	34	120S	160E	4300731467	2470	Federal	Federal	GW	P
PPU FED 4-34D-12-16	34	120S	160E	4300731468	2470	Federal	Federal	GW	P
PPU FED 10-35D-12-16	35	120S	160E	4300731474	2470	Federal	Federal	GW	P
PPU FED 9-35D-12-16	35	120S	160E	4300731476	2470	Federal	Federal	GW	P
PETERS POINT U FED 9-26D-12-16	25	120S	160E	4300750021	2470	Federal	Federal	GW	P
PETERS POINT U FED 11-25D-12-16	25	120S	160E	4300750022	2470	Federal	Federal	GW	P
PETERS POINT U FED 10-31D-12-17	31	120S	170E	4300750023	2470	Federal	Federal	GW	P
PETERS POINT U FED 11-31D-12-17	31	120S	170E	4300750024	2470	Federal	Federal	GW	P
PETERS POINT U FED 13A-31D-12-17	31	120S	170E	4300750025	2470	Federal	Federal	GW	P
PETERS POINT U FED 13-31D-12-17	31	120S	170E	4300750026	2470	Federal	Federal	GW	P
PETERS POINT U FED 14-31D-12-17	31	120S	170E	4300750027	2470	Federal	Federal	GW	P
PETERS POINT U FED 14A-31D-12-17	31	120S	170E	4300750028	2470	Federal	Federal	GW	P
PETERS POINT U FED 12-25D-12-16	25	120S	160E	4300750029	2470	Federal	Federal	GW	P
PETERS POINT U FED 12-6D-13-17	31	120S	170E	4300750033	2470	Federal	Federal	GW	P
PETERS POINT U FED 10-25D-12-16	25	120S	160E	4300750035	2470	Federal	Federal	GW	P
PETERS POINT U FED 13-36D-12-16	36	120S	160E	4300750037	2470	Federal	Federal	GW	P
PETERS POINT U FED 15-36D-12-16	36	120S	160E	4300750038	2470	Federal	Federal	GW	P
PETERS POINT U FED 11-1D-13-16	36	120S	160E	4300750039	2470	Federal	Federal	GW	P
PETERS POINT U FED 12-1D-13-16	36	120S	160E	4300750040	2470	Federal	Federal	GW	P
PETERS POINT U FED 3A-34D-12-16	27	120S	160E	4300750063	2470	Federal	Federal	GW	P
PETERS POINT U FED 4A-34D-12-16	27	120S	160E	4300750064	2470	Federal	Federal	GW	P
PETERS POINT U FED 12-27D-12-16	27	120S	160E	4300750065	2470	Federal	Federal	GW	P
PETERS POINT U FED 13-27D-12-16	27	120S	160E	4300750066	2470	Federal	Federal	GW	P
PETERS POINT U FED 13A-27D-12-16	27	120S	160E	4300750067	2470	Federal	Federal	GW	P
PETERS POINT U FED 14A-27D-12-16	27	120S	160E	4300750069	2470	Federal	Federal	GW	P
PETERS POINT U FED 5-31D-12-17	36	120S	160E	4300750109	2470	Federal	Federal	GW	P
PETERS POINT U FED 6-31D-12-17	36	120S	160E	4300750116	2470	Federal	Federal	GW	P
PETERS POINT U FED 9X-36D-12-16	36	120S	160E	4300750117	2470	Federal	Federal	GW	P
PETERS POINT U FED 1-36D-12-16	36	120S	160E	4300750118	2470	Federal	Federal	GW	P
PETERS POINT U FED 10-6D-13-17	6	130S	170E	4300750119	2470	Federal	Federal	GW	P
PETERS POINT U FED 15-31D-12-17	6	130S	170E	4300750123	2470	Federal	Federal	GW	P
PETERS POINT UF 12-5D-13-17	6	130S	170E	4300750151	2470	Federal	Federal	GW	P
PETERS POINT UF 13-5D-13-17	6	130S	170E	4300750152	2470	Federal	Federal	GW	P
PETERS POINT UF 13-30D-12-17	30	120S	170E	4300750153	18347	Federal	Federal	GW	P
PETERS POINT UF 14-30D-12-17	30	120S	170E	4300750154	18350	Federal	Federal	GW	P
PETERS POINT UF 12-30D-12-17	30	120S	170E	4300750155	18346	Federal	Federal	GW	P
PETERS POINT UF 11-30D-12-17	30	120S	170E	4300750156	18348	Federal	Federal	GW	P
PETERS POINT UF 3-31D-12-17	30	120S	170E	4300750157	2470	Federal	Federal	GW	P
PETERS POINT UF 2-31D-12-17	30	120S	170E	4300750158	18349	Federal	Federal	GW	P
PETERS POINT UF 16-25D-12-16	30	120S	170E	4300750159	2470	Federal	Federal	GW	P
PETERS POINT UF 9-25D-12-16	30	120S	170E	4300750160	2470	Federal	Federal	GW	P
PETERS POINT UF 7X-36D-12-16	36	120S	160E	4300750231	2470	Federal	Federal	GW	P
PETERS POINT UF 8-36D-12-16	36	120S	160E	4300750232	2470	Federal	Federal	GW	P
PPU FED 14-26D-12-16	26	120S	160E	4300731277	2470	Federal	Federal	GW	S
PPU FED 5-36D-12-16	36	120S	160E	4300731350	2470	Federal	Federal	GW	S

COPY

STATE OF UTAH
DEPARTMENT OF NATURAL RESOURCES
DIVISION OF OIL, GAS AND MINING

FORM 9

SUNDRY NOTICES AND REPORTS ON WELLS

Do not use this form for proposals to drill new wells, significantly deepen existing wells below current bottom-hole depth, reenter plugged wells, or to drill horizontal laterals. Use APPLICATION FOR PERMIT TO DRILL form for such proposals.

5. LEASE DESIGNATION AND SERIAL NUMBER:
(see attached well list)

6. IF INDIAN, ALLOTTEE OR TRIBE NAME:
N/A

7. UNIT or CA AGREEMENT NAME:

8. WELL NAME and NUMBER:
(see attached well list)

9. API NUMBER:

10. FIELD AND POOL, OR WILDCAT:

1. TYPE OF WELL
OIL WELL GAS WELL OTHER _____

2. NAME OF OPERATOR:
ENERVEST OPERATING, LLC

3. ADDRESS OF OPERATOR:
1001 FANNIN, ST. STE 800 CITY HOUSTON STATE TX ZIP 77002 PHONE NUMBER:
(713) 659-3500

4. LOCATION OF WELL
FOOTAGES AT SURFACE: (see attached well list) COUNTY:
QTR/QTR, SECTION, TOWNSHIP, RANGE, MERIDIAN: STATE: UTAH

11. CHECK APPROPRIATE BOXES TO INDICATE NATURE OF NOTICE, REPORT, OR OTHER DATA

TYPE OF SUBMISSION	TYPE OF ACTION		
<input checked="" type="checkbox"/> NOTICE OF INTENT (Submit in Duplicate) Approximate date work will start: 1/1/2014	<input type="checkbox"/> ACIDIZE	<input type="checkbox"/> DEEPEN	<input type="checkbox"/> REPERFORATE CURRENT FORMATION
<input type="checkbox"/> SUBSEQUENT REPORT (Submit Original Form Only) Date of work completion:	<input type="checkbox"/> ALTER CASING	<input type="checkbox"/> FRACTURE TREAT	<input type="checkbox"/> SIDETRACK TO REPAIR WELL
	<input type="checkbox"/> CASING REPAIR	<input type="checkbox"/> NEW CONSTRUCTION	<input type="checkbox"/> TEMPORARILY ABANDON
	<input type="checkbox"/> CHANGE TO PREVIOUS PLANS	<input checked="" type="checkbox"/> OPERATOR CHANGE	<input type="checkbox"/> TUBING REPAIR
	<input type="checkbox"/> CHANGE TUBING	<input type="checkbox"/> PLUG AND ABANDON	<input type="checkbox"/> VENT OR FLARE
	<input type="checkbox"/> CHANGE WELL NAME	<input type="checkbox"/> PLUG BACK	<input type="checkbox"/> WATER DISPOSAL
	<input type="checkbox"/> CHANGE WELL STATUS	<input type="checkbox"/> PRODUCTION (START/RESUME)	<input type="checkbox"/> WATER SHUT-OFF
	<input type="checkbox"/> COMMINGLE PRODUCING FORMATIONS	<input type="checkbox"/> RECLAMATION OF WELL SITE	<input type="checkbox"/> OTHER: _____
	<input type="checkbox"/> CONVERT WELL TYPE	<input type="checkbox"/> RECOMPLETE - DIFFERENT FORMATION	

12. DESCRIBE PROPOSED OR COMPLETED OPERATIONS. Clearly show all pertinent details including dates, depths, volumes, etc.
ENERVEST OPERATING, LLC IS SUBMITTING THIS SUNDRY AS NOTIFICATION THAT THE WELLS LISTED ON THE ATTACHED LIST HAVE BEEN SOLD TO ENERVEST OPERATING, LLC BY BILL BARRETT CORPORATION EFFECTIVE 1/1/2014. PLEASE REFER ALL FUTURE CORRESPONDENCE TO THE ADDRESS BELOW.

EnerVest Operating, L.L.C.
1001 Fannin, Suite 800
Houston, Texas 77002
713-659-3500
(BLM BOND # RLB 7886, STATE/FEE BOND # B008371)

BILL BARRETT CORPORATION
Duane Zavadil NAME (PLEASE PRINT)
Duane Zavadil SIGNATURE
Senior Vice President -
EH&S, Government and Regulatory Affairs N2115

ENERVEST OPERATING, LLC
RONNIE L YOUNG NAME (PLEASE PRINT)
Ronnie L Young SIGNATURE
DIRECTOR - REGULATORY N4040

NAME (PLEASE PRINT) RONNIE YOUNG TITLE DIRECTOR - REGULATORY
SIGNATURE Ronnie L Young DATE 12/10/2013

(This space for State use on) **APPROVED** RECEIVED
JAN 28 2014 4:00 PM JAN 07 2014
DIV. OF OIL, GAS & MINING (See Instructions on Reverse Side) DIV. OF OIL, GAS & MINING
Rachael Medina

UDOGM CHANGE OF OPERATOR WELL LIST

Well Name	Sec	TWN	RNG	API Number	Entity	Lease	Well Type	Well Status	Unit
JACK CANYON UNIT 8-32	32	120S	160E	4300730460	15167	State	WI	A	
JACK CYN U ST 14-32	32	120S	160E	4300730913	15166	State	WD	A	
PRICKLY PEAR U FED 12-24	24	120S	140E	4300730953	14467	Federal	WD	A	
PPU FED 11-23D-12-15	23	120S	150E	4300731440		Federal	GW	APD	PRICKLY PEAR
PPU FED 4-26D-12-15	23	120S	150E	4300731441		Federal	GW	APD	PRICKLY PEAR
PPU FED 14-23D-12-15	23	120S	150E	4300731442		Federal	GW	APD	PRICKLY PEAR
PPU FED 12-23D-12-15	23	120S	150E	4300731443		Federal	GW	APD	PRICKLY PEAR
PPU FED 11-34D-12-16	34	120S	160E	4300731465		Federal	GW	APD	PETERS POINT
PPU FED 10-34D-12-16	34	120S	160E	4300731469		Federal	GW	APD	PETERS POINT
HORSE BENCH FED 4-27D-12-16	27	120S	160E	4300750092		Federal	GW	APD	
HORSE BENCH FED 5-27D-12-16	27	120S	160E	4300750093		Federal	GW	APD	
PRICKLY PEAR U FED 12-7D-12-15	07	120S	150E	4300750094		Federal	GW	APD	PRICKLY PEAR
PRICKLY PEAR U FED 11-7D-12-15	07	120S	150E	4300750095		Federal	GW	APD	PRICKLY PEAR
PRICKLY PEAR U FED 13-7D-12-15	07	120S	150E	4300750096		Federal	GW	APD	PRICKLY PEAR
PRICKLY PEAR U FED 14-7D-12-15	07	120S	150E	4300750097		Federal	GW	APD	PRICKLY PEAR
PRICKLY PEAR UF 11-8D-12-15	08	120S	150E	4300750124		Federal	GW	APD	PRICKLY PEAR
PRICKLY PEAR UF 12-8D-12-15	08	120S	150E	4300750125		Federal	GW	APD	PRICKLY PEAR
PRICKLY PEAR UF 13-8D-12-15	08	120S	150E	4300750126		Federal	GW	APD	PRICKLY PEAR
PRICKLY PEAR UF 14-8D-12-15	08	120S	150E	4300750127		Federal	GW	APD	PRICKLY PEAR
PRICKLY PEAR UF 9-21D-12-15	21	120S	150E	4300750128		Federal	GW	APD	PRICKLY PEAR
PRICKLY PEAR UF 9A-21D-12-15	21	120S	150E	4300750129		Federal	GW	APD	PRICKLY PEAR
PRICKLY PEAR UF 10-21D-12-15	21	120S	150E	4300750130		Federal	GW	APD	PRICKLY PEAR
PRICKLY PEAR UF 10A-21D-12-15	21	120S	150E	4300750131		Federal	GW	APD	PRICKLY PEAR
PRICKLY PEAR UF 15A-21D-12-15	21	120S	150E	4300750132		Federal	GW	APD	PRICKLY PEAR
PRICKLY PEAR UF 15X-21D-12-15	21	120S	150E	4300750133		Federal	GW	APD	PRICKLY PEAR
PRICKLY PEAR UF 16-21D-12-15	21	120S	150E	4300750134		Federal	GW	APD	PRICKLY PEAR
PRICKLY PEAR UF 16A-21D-12-15	21	120S	150E	4300750135		Federal	GW	APD	PRICKLY PEAR
PRICKLY PEAR UF 13A-22D-12-15	21	120S	150E	4300750148		Federal	GW	APD	PRICKLY PEAR
PRICKLY PEAR UF 1A-27D-12-15	22	120S	150E	4300750161		Federal	GW	APD	PRICKLY PEAR
PRICKLY PEAR UF 2A-27D-12-15	22	120S	150E	4300750162		Federal	GW	APD	PRICKLY PEAR
PRICKLY PEAR UF 3A-27D-12-15	22	120S	150E	4300750163		Federal	GW	APD	PRICKLY PEAR
PRICKLY PEAR UF 9A-22D-12-15	22	120S	150E	4300750164		Federal	GW	APD	PRICKLY PEAR
PRICKLY PEAR UF 10A-22D-12-15	22	120S	150E	4300750165		Federal	GW	APD	PRICKLY PEAR
PRICKLY PEAR UF 11A-22D-12-15	22	120S	150E	4300750166		Federal	GW	APD	PRICKLY PEAR
PRICKLY PEAR UF 12A-22D-12-15	22	120S	150E	4300750167		Federal	GW	APD	PRICKLY PEAR
PRICKLY PEAR UF 14A-22D-12-15	22	120S	150E	4300750168		Federal	GW	APD	PRICKLY PEAR
PRICKLY PEAR UF 15A-22D-12-15	22	120S	150E	4300750169		Federal	GW	APD	PRICKLY PEAR
PRICKLY PEAR UF 16A-22D-12-15	22	120S	150E	4300750170		Federal	GW	APD	PRICKLY PEAR
PETERS POINT UF 15X-36D-12-16	36	120S	160E	4300750178		Federal	GW	APD	PETERS POINT
PRICKLY PEAR UF 15A-15D-12-15	15	120S	150E	4300750180		Federal	GW	APD	PRICKLY PEAR
PRICKLY PEAR UF 11B-15D-12-15	15	120S	150E	4300750181		Federal	GW	APD	PRICKLY PEAR
PETERS POINT UF 10-1D-13-16	36	120S	160E	4300750182		Federal	GW	APD	PETERS POINT
PETERS POINT UF 9-1D-13-16	36	120S	160E	4300750183		Federal	GW	APD	PETERS POINT
PRICKLY PEAR UF 16A-15D-12-15	15	120S	150E	4300750184		Federal	GW	APD	PRICKLY PEAR
PRICKLY PEAR UF 3A-18D-12-15	07	120S	150E	4300750185		Federal	GW	APD	PRICKLY PEAR
PRICKLY PEAR UF 4A-18D-12-15	07	120S	150E	4300750186		Federal	GW	APD	PRICKLY PEAR
PRICKLY PEAR UF 11A-7D-12-15	07	120S	150E	4300750187		Federal	GW	APD	PRICKLY PEAR
PRICKLY PEAR UF 2-18D-12-15	07	120S	150E	4300750188		Federal	GW	APD	PRICKLY PEAR

UDOGM CHANGE OF OPERATOR WELL LIST

PRICKLY PEAR UF 12A-7D-12-15	07	120S	150E	4300750189	Federal	GW	APD	PRICKLY PEAR
PRICKLY PEAR UF 13A-7D-12-15	07	120S	150E	4300750190	Federal	GW	APD	PRICKLY PEAR
PRICKLY PEAR UF 14A-7D-12-15	07	120S	150E	4300750191	Federal	GW	APD	PRICKLY PEAR
PRICKLY PEAR FEDERAL 1-12D-12-14	12	120S	140E	4300750205	Federal	GW	APD	PRICKLY PEAR
PRICKLY PEAR UF 2-12D-12-14	12	120S	140E	4300750206	Federal	GW	APD	PRICKLY PEAR
PRICKLY PEAR UF 7-12D-12-14	12	120S	140E	4300750207	Federal	GW	APD	PRICKLY PEAR
PRICKLY PEAR UF 7A-12D-12-14	12	120S	140E	4300750208	Federal	GW	APD	PRICKLY PEAR
PRICKLY PEAR UF 8-12D-12-14	12	120S	140E	4300750209	Federal	GW	APD	PRICKLY PEAR
PRICKLY PEAR UF 4-7D-12-15	12	120S	140E	4300750210	Federal	GW	APD	PRICKLY PEAR
PRICKLY PEAR UF 5-7D-12-15	12	120S	140E	4300750211	Federal	GW	APD	PRICKLY PEAR
PRICKLY PEAR UF 8A-12D-12-14	12	120S	140E	4300750212	Federal	GW	APD	PRICKLY PEAR
PRICKLY PEAR UF 5A-7D-12-15	12	120S	140E	4300750213	Federal	GW	APD	PRICKLY PEAR
PRICKLY PEAR UF 7-14D-12-15	14	120S	150E	4300750214	Federal	GW	APD	PRICKLY PEAR
PRICKLY PEAR UF 7A-14D-12-15	14	120S	150E	4300750215	Federal	GW	APD	PRICKLY PEAR
PRICKLY PEAR UF 9-14D-12-15	14	120S	150E	4300750217	Federal	GW	APD	PRICKLY PEAR
PRICKLY PEAR UF 9A-14D-12-15	14	120S	150E	4300750218	Federal	GW	APD	PRICKLY PEAR
PRICKLY PEAR UF 10-14D-12-15	14	120S	150E	4300750219	Federal	GW	APD	PRICKLY PEAR
PRICKLY PEAR UF 10A-14D-12-15	14	120S	150E	4300750220	Federal	GW	APD	PRICKLY PEAR
PRICKLY PEAR UF 15A-14D-12-15	14	120S	150E	4300750222	Federal	GW	APD	PRICKLY PEAR
PRICKLY PEAR UF 16-14D-12-15	14	120S	150E	4300750223	Federal	GW	APD	PRICKLY PEAR
PRICKLY PEAR UF 16A-14D-12-15	14	120S	150E	4300750224	Federal	GW	APD	PRICKLY PEAR
PRICKLY PEAR UF 1A-18D-12-15	07	120S	150E	4300750225	Federal	GW	APD	PRICKLY PEAR
PRICKLY PEAR UF 2A-18D-12-15	07	120S	150E	4300750226	Federal	GW	APD	PRICKLY PEAR
PRICKLY PEAR UF 9A-7D-12-15	07	120S	150E	4300750227	Federal	GW	APD	PRICKLY PEAR
PRICKLY PEAR UF 10A-7D-12-15	07	120S	150E	4300750228	Federal	GW	APD	PRICKLY PEAR
PRICKLY PEAR UF 15A-7D-12-15	07	120S	150E	4300750229	Federal	GW	APD	PRICKLY PEAR
PRICKLY PEAR UF 16A-7D-12-15	07	120S	150E	4300750230	Federal	GW	APD	PRICKLY PEAR
PRICKLY PEAR UF 9A-12D-12-14	12	120S	140E	4300750233	Federal	GW	APD	PRICKLY PEAR
PRICKLY PEAR UF 10A-12D-12-14	12	120S	140E	4300750234	Federal	GW	APD	PRICKLY PEAR
PRICKLY PEAR UF 15A-12D-12-14	12	120S	140E	4300750235	Federal	GW	APD	PRICKLY PEAR
PRICKLY PEAR UF 12A-8D-12-15	08	120S	150E	4300750236	Federal	GW	APD	PRICKLY PEAR
PRICKLY PEAR UF 16A-12D-12-14	12	120S	140E	4300750237	Federal	GW	APD	PRICKLY PEAR
PRICKLY PEAR UF 11A-8D-12-15	08	120S	150E	4300750238	Federal	GW	APD	PRICKLY PEAR
PRICKLY PEAR UF 13A-8D-12-15	08	120S	150E	4300750239	Federal	GW	APD	PRICKLY PEAR
PRICKLY PEAR UF 14A-8D-12-15	08	120S	150E	4300750240	Federal	GW	APD	PRICKLY PEAR
PRICKLY PEAR UF 5A-8D-12-15	08	120S	150E	4300750260	Federal	GW	APD	PRICKLY PEAR
PRICKLY PEAR UF 6A-8D-12-15	08	120S	150E	4300750261	Federal	GW	APD	PRICKLY PEAR
PRICKLY PEAR UF 4-8D-12-15	08	120S	150E	4300750262	Federal	GW	APD	PRICKLY PEAR
PRICKLY PEAR UF 3-8D-12-15	08	120S	150E	4300750263	Federal	GW	APD	PRICKLY PEAR
PRICKLY PEAR UF 2-8D-12-15	08	120S	150E	4300750264	Federal	GW	APD	PRICKLY PEAR
PRICKLY PEAR UF 7A-8D-12-15	08	120S	150E	4300750265	Federal	GW	APD	PRICKLY PEAR
PRICKLY PEAR UF 7-8D-12-15	08	120S	150E	4300750266	Federal	GW	APD	PRICKLY PEAR
PRICKLY PEAR UF 5-8D-12-15	08	120S	150E	4300750267	Federal	GW	APD	PRICKLY PEAR
PRICKLY PEAR UF 6-8D-12-15	08	120S	150E	4300750268	Federal	GW	APD	PRICKLY PEAR
PRICKLY PEAR UF 10A-8D-12-15	08	120S	150E	4300750269	Federal	GW	APD	PRICKLY PEAR
PRICKLY PEAR UF 9A-8D-12-15	08	120S	150E	4300750270	Federal	GW	APD	PRICKLY PEAR
PRICKLY PEAR UF 8-8D-12-15	08	120S	150E	4300750271	Federal	GW	APD	PRICKLY PEAR
PRICKLY PEAR UF 1-8D-12-15	08	120S	150E	4300750272	Federal	GW	APD	PRICKLY PEAR
PRICKLY PEAR UF 8A-8D-12-15	08	120S	150E	4300750273	Federal	GW	APD	PRICKLY PEAR

UDOGM CHANGE OF OPERATOR WELL LIST

PRICKLY PEAR UF 5-9D-12-15	09	120S	150E	4300750274	Federal	GW	APD	PRICKLY PEAR
PRICKLY PEAR UF 5A-9D-12-15	09	120S	150E	4300750275	Federal	GW	APD	PRICKLY PEAR
PRICKLY PEAR UF 4-9D-12-15	09	120S	150E	4300750276	Federal	GW	APD	PRICKLY PEAR
PRICKLY PEAR UF 3-9D-12-15	09	120S	150E	4300750277	Federal	GW	APD	PRICKLY PEAR
PRICKLY PEAR UF 6A-9D-12-15	09	120S	150E	4300750278	Federal	GW	APD	PRICKLY PEAR
PRICKLY PEAR UF 11-9D-12-15	09	120S	150E	4300750279	Federal	GW	APD	PRICKLY PEAR
PRICKLY PEAR UF 12A-9D-12-15	09	120S	150E	4300750280	Federal	GW	APD	PRICKLY PEAR
PRICKLY PEAR UF 6-9D-12-15	09	120S	150E	4300750281	Federal	GW	APD	PRICKLY PEAR
PRICKLY PEAR UF 11A-9D-12-15	09	120S	150E	4300750282	Federal	GW	APD	PRICKLY PEAR
PRICKLY PEAR US 1X-16D-12-15	10	120S	150E	4300750283	State	GW	APD	PRICKLY PEAR
PRICKLY PEAR UF 5A-15D-12-15	10	120S	150E	4300750284	Federal	GW	APD	PRICKLY PEAR
PRICKLY PEAR UF 6A-15D-12-15	10	120S	150E	4300750285	Federal	GW	APD	PRICKLY PEAR
PRICKLY PEAR UF 3-15D-13-15	10	120S	150E	4300750286	Federal	GW	APD	PRICKLY PEAR
PRICKLY PEAR UF 15A-10D-12-15	15	120S	150E	4300750287	Federal	GW	APD	PRICKLY PEAR
PRICKLY PEAR UF 13-10D-12-15	10	120S	150E	4300750288	Federal	GW	APD	PRICKLY PEAR
PRICKLY PEAR UF 15-10D-12-15	15	120S	150E	4300750289	Federal	GW	APD	PRICKLY PEAR
PRICKLY PEAR UF 16A-10D-12-15	15	120S	150E	4300750290	Federal	GW	APD	PRICKLY PEAR
PRICKLY PEAR UF 9-10D-12-15	15	120S	150E	4300750291	Federal	GW	APD	PRICKLY PEAR
PRICKLY PEAR UF 14A-10D-12-15	10	120S	150E	4300750292	Federal	GW	APD	PRICKLY PEAR
PRICKLY PEAR UF 10-10D-12-15	15	120S	150E	4300750293	Federal	GW	APD	PRICKLY PEAR
PRICKLY PEAR UF 16-10D-12-15	15	120S	150E	4300750294	Federal	GW	APD	PRICKLY PEAR
PRICKLY PEAR UF 13-11D-12-15	15	120S	150E	4300750295	Federal	GW	APD	PRICKLY PEAR
PRICKLY PEAR UF 13A-11D-12-15	15	120S	150E	4300750296	Federal	GW	APD	PRICKLY PEAR
PRICKLY PEAR UF 12-11D-12-15	15	120S	150E	4300750297	Federal	GW	APD	PRICKLY PEAR
PRICKLY PEAR UF 13A-10D-12-15	10	120S	150E	4300750298	Federal	GW	APD	PRICKLY PEAR
PRICKLY PEAR UF 12-10D-12-15	10	120S	150E	4300750299	Federal	GW	APD	PRICKLY PEAR
PRICKLY PEAR UF 11-10D-12-15	10	120S	150E	4300750300	Federal	GW	APD	PRICKLY PEAR
PRICKLY PEAR UF 3A-15D-12-15	10	120S	150E	4300750301	Federal	GW	APD	PRICKLY PEAR
PRICKLY PEAR UF 12-14D-12-15	14	120S	150E	4300750302	Federal	GW	APD	PRICKLY PEAR
PRICKLY PEAR UF 4-15D-12-15	10	120S	150E	4300750303	Federal	GW	APD	PRICKLY PEAR
PRICKLY PEAR UF 4A-15D-12-15	10	120S	150E	4300750304	Federal	GW	APD	PRICKLY PEAR
PRICKLY PEAR UF 14-10D-12-15	10	120S	150E	4300750305	Federal	GW	APD	PRICKLY PEAR
PRICKLY PEAR UF 9A-17D-12-15	17	120S	150E	4300750306	Federal	GW	APD	PRICKLY PEAR
PRICKLY PEAR UF 8A-17D-12-15	17	120S	150E	4300750307	Federal	GW	APD	PRICKLY PEAR
PRICKLY PEAR UF 10A-17D-12-15	17	120S	150E	4300750308	Federal	GW	APD	PRICKLY PEAR
PRICKLY PEAR UF 3-7D-12-15	07	120S	150E	4300750309	Federal	GW	APD	PRICKLY PEAR
PRICKLY PEAR UF 16A-17D-12-15	17	120S	150E	4300750310	Federal	GW	APD	PRICKLY PEAR
PRICKLY PEAR UF 6-7D-12-15	07	120S	150E	4300750311	Federal	GW	APD	PRICKLY PEAR
PRICKLY PEAR UF 15A-17D-12-15	17	120S	150E	4300750312	Federal	GW	APD	PRICKLY PEAR
PRICKLY PEAR UF 6A-7D-12-15	07	120S	150E	4300750313	Federal	GW	APD	PRICKLY PEAR
PRICKLY PEAR UF 7A-7D-12-15	07	120S	150E	4300750314	Federal	GW	APD	PRICKLY PEAR
PRICKLY PEAR UF 8A-7D-12-15	07	120S	150E	4300750315	Federal	GW	APD	PRICKLY PEAR
PRICKLY PEAR UF 6X-17D-12-15	17	120S	150E	4300750316	Federal	GW	APD	PRICKLY PEAR
PRICKLY PEAR UF 11A-17D-12-15	17	120S	150E	4300750317	Federal	GW	APD	PRICKLY PEAR
PRICKLY PEAR UF 15B-17D-12-15	17	120S	150E	4300750318	Federal	GW	APD	PRICKLY PEAR
PRICKLY PEAR UF 8A-20D-12-15	20	120S	150E	4300750319	Federal	GW	APD	PRICKLY PEAR
PRICKLY PEAR UF 1-7D-12-15	07	120S	150E	4300750320	Federal	GW	APD	PRICKLY PEAR
PRICKLY PEAR UF 7A-20D-12-15	20	120S	150E	4300750321	Federal	GW	APD	PRICKLY PEAR
PRICKLY PEAR UF 9A-20D-12-15	20	120S	150E	4300750322	Federal	GW	APD	PRICKLY PEAR

UDOGM CHANGE OF OPERATOR WELL LIST

PRICKLY PEAR UF 10A-20D-12-15	20	120S	150E	4300750323		Federal	GW	APD	PRICKLY PEAR
PRICKLY PEAR UF 10-20D-12-15	20	120S	150E	4300750324		Federal	GW	APD	PRICKLY PEAR
PRICKLY PEAR UF 2-7D-12-15	07	120S	150E	4300750325		Federal	GW	APD	PRICKLY PEAR
PRICKLY PEAR UF 14A-20D-12-15	20	120S	150E	4300750326		Federal	GW	APD	PRICKLY PEAR
PRICKLY PEAR UF 16A-20D-12-15	20	120S	150E	4300750327		Federal	GW	APD	PRICKLY PEAR
PRICKLY PEAR UF 15A-20D-12-15	20	120S	150E	4300750328		Federal	GW	APD	PRICKLY PEAR
PRICKLY PEAR UF 8-7D-12-15	07	120S	150E	4300750329		Federal	GW	APD	PRICKLY PEAR
PRICKLY PEAR UF 15-20D-12-15	20	120S	150E	4300750330		Federal	GW	APD	PRICKLY PEAR
PRICKLY PEAR UF 7-7D-12-15	07	120S	150E	4300750331		Federal	GW	APD	PRICKLY PEAR
PRICKLY PEAR UF 6-10D-12-15	09	120S	150E	4300750332		Federal	GW	APD	PRICKLY PEAR
PRICKLY PEAR UF 5A-10D-12-15	09	120S	150E	4300750333		Federal	GW	APD	PRICKLY PEAR
PRICKLY PEAR UF 11A-10D-12-15	09	120S	150E	4300750334		Federal	GW	APD	PRICKLY PEAR
PRICKLY PEAR UF 6A-10D-12-15	09	120S	150E	4300750335		Federal	GW	APD	PRICKLY PEAR
PRICKLY PEAR UF 5-10D-12-15	09	120S	150E	4300750336		Federal	GW	APD	PRICKLY PEAR
PRICKLY PEAR UF 12A-10D-12-15	09	120S	150E	4300750338		Federal	GW	APD	PRICKLY PEAR
PRICKLY PEAR UF 3-10D-12-15	09	120S	150E	4300750339		Federal	GW	APD	PRICKLY PEAR
PRICKLY PEAR UF 4-10D-12-15	09	120S	150E	4300750340		Federal	GW	APD	PRICKLY PEAR
PRICKLY PEAR UF 8-9D-12-15	09	120S	150E	4300750341		Federal	GW	APD	PRICKLY PEAR
PRICKLY PEAR UF 8A-9D-12-15	09	120S	150E	4300750342		Federal	GW	APD	PRICKLY PEAR
PRICKLY PEAR UF 7A-9D-12-15	09	120S	150E	4300750343		Federal	GW	APD	PRICKLY PEAR
PRICKLY PEAR UF 7-9D-12-15	09	120S	150E	4300750344		Federal	GW	APD	PRICKLY PEAR
PRICKLY PEAR UF 1-9D-12-15	09	120S	150E	4300750345		Federal	GW	APD	PRICKLY PEAR
PRICKLY PEAR UF 2-9D-12-15	09	120S	150E	4300750346		Federal	GW	APD	PRICKLY PEAR
PRICKLY PEAR UF 1-24D-12-1	24	120S	150E	4300750348		Federal	GW	APD	PRICKLY PEAR
PRICKLY PEAR UF 9-13D-12-15	13	120S	150E	4300750349		Federal	GW	APD	PRICKLY PEAR
HORSE BENCH FED 4-20D-12-17	19	120S	170E	4300750350		Federal	GW	APD	
Horse Bench Federal 16-18D-12-17	19	120S	170E	4300750351		Federal	GW	APD	
PPU FED 9-34D-12-16	34	120S	160E	4300731430	17225	Federal	GW	OPS	PETERS POINT
PPU FED 15-35D-12-16	35	120S	160E	4300731475	2470	Federal	GW	OPS	PETERS POINT
PETERS POINT U FED 12A-6D-13-17	31	120S	170E	4300750034	2470	Federal	GW	OPS	PETERS POINT
PETERS POINT U FED 11A-31D-12-17	31	120S	170E	4300750036	2470	Federal	GW	OPS	PETERS POINT
PRICKLY PEAR U FED 7-21D-12-15	21	120S	150E	4300750055	14794	Federal	GW	OPS	PRICKLY PEAR
PETERS POINT U FED 9-6D-13-17	06	130S	170E	4300750120	2470	Federal	GW	OPS	PETERS POINT
PETERS POINT U FED 14-6D-13-17	06	130S	170E	4300750121	2470	Federal	GW	OPS	PETERS POINT
PETERS POINT U FED 15-6D-13-17	06	130S	170E	4300750122	2470	Federal	GW	OPS	PETERS POINT
PETERS POINT UF 2-7D-13-17	06	130S	170E	4300750149	2470	Federal	GW	OPS	PETERS POINT
PETERS POINT UF 1-7D-13-17	06	130S	170E	4300750150	2470	Federal	GW	OPS	PETERS POINT
PRICKLY PEAR US 1A-16D-12-15	09	120S	150E	4300750192	14794	State	GW	OPS	PRICKLY PEAR
PRICKLY PEAR US 2A-16D-12-15	09	120S	150E	4300750193	14794	State	GW	OPS	PRICKLY PEAR
PRICKLY PEAR US 2-16D-12-15	09	120S	150E	4300750194	14794	State	GW	OPS	PRICKLY PEAR
PRICKLY PEAR UF 9A-9D-12-15	09	120S	150E	4300750196	14794	Federal	GW	OPS	PRICKLY PEAR
PRICKLY PEAR UF 10-9D-12-15	09	120S	150E	4300750197	14794	Federal	GW	OPS	PRICKLY PEAR
PRICKLY PEAR UF 10A-9D-12-15	09	120S	150E	4300750198	14794	Federal	GW	OPS	PRICKLY PEAR
PRICKLY PEAR UF 14-9D-12-15	09	120S	150E	4300750199	14794	Federal	GW	OPS	PRICKLY PEAR
PRICKLY PEAR UF 14A-9D-12-15	09	120S	150E	4300750200	14794	Federal	GW	OPS	PRICKLY PEAR
PRICKLY PEAR UF 15-9D-12-15	09	120S	150E	4300750201	14794	Federal	GW	OPS	PRICKLY PEAR
PRICKLY PEAR UF 15A-9D-12-15	09	120S	150E	4300750203	14794	Federal	GW	OPS	PRICKLY PEAR
PRICKLY PEAR UF 16A-9D-12-15	09	120S	150E	4300750204	14794	Federal	GW	OPS	PRICKLY PEAR
SHARPLES 1 GOVT PICKRELL	11	120S	150E	4300716045	7030	Federal	GW	P	

UDOGM CHANGE OF OPERATOR WELL LIST

STONE CABIN UNIT 1	13	120S	140E	4300716542	12052 Federal	GW	P	
STONE CABIN FED 1-11	11	120S	140E	4300730014	6046 Federal	GW	P	
STONE CABIN FED 2-B-27	27	120S	150E	4300730018	14794 Federal	GW	P	PRICKLY PEAR
JACK CANYON 101-A	33	120S	160E	4300730049	2455 Federal	GW	P	
PETERS POINT ST 2-2-13-16	02	130S	160E	4300730521	14387 State	GW	P	
PRICKLY PEAR ST 16-15	16	120S	150E	4300730522	14794 State	GW	P	PRICKLY PEAR
PETERS POINT U FED 36-2	36	120S	160E	4300730761	2470 Federal	GW	P	PETERS POINT
PETERS POINT U FED 36-3	36	120S	160E	4300730762	2470 Federal	GW	P	PETERS POINT
PETERS POINT U FED 36-4	36	120S	160E	4300730763	2470 Federal	GW	P	PETERS POINT
PETERS POINT U FED 14-25D-12-16	36	120S	160E	4300730764	2470 Federal	GW	P	PETERS POINT
HUNT RANCH 3-4	03	120S	150E	4300730775	13158 State	GW	P	
PETERS POINT U FED 4-31D-12-17	36	120S	160E	4300730810	2470 Federal	GW	P	PETERS POINT
PETERS POINT U FED 16-26D-12-16	36	120S	160E	4300730812	2470 Federal	GW	P	PETERS POINT
PRICKLY PEAR UNIT 13-4	13	120S	140E	4300730825	14353 Federal	GW	P	
PRICKLY PEAR UNIT 21-2	21	120S	150E	4300730828	14794 Federal	GW	P	PRICKLY PEAR
PETERS POINT U FED 6-7D-13-17	06	130S	170E	4300730859	14692 Federal	GW	P	PETERS POINT
PETERS POINT ST 4-2-13-16	02	130S	160E	4300730866	14386 State	GW	P	
PRICKLY PEAR U ST 13-16	16	120S	150E	4300730933	14794 State	GW	P	PRICKLY PEAR
PRICKLY PEAR U ST 11-16	16	120S	150E	4300730944	14794 State	GW	P	PRICKLY PEAR
PRICKLY PEAR U ST 7-16	16	120S	150E	4300730945	14794 State	GW	P	PRICKLY PEAR
PRICKLY PEAR U FED 7-25	25	120S	150E	4300730954	14794 Federal	GW	P	PRICKLY PEAR
PETERS POINT U FED 16-35	35	120S	160E	4300730965	2470 Federal	GW	P	PETERS POINT
PETERS POINT U FED 11-6-13-17	06	130S	170E	4300730982	2470 Federal	GW	P	PETERS POINT
PETERS POINT U FED 16-6D-13-17	06	130S	170E	4300731004	2470 Federal	GW	P	PETERS POINT
PETERS POINT U FED 16-31D-12-17	06	130S	170E	4300731005	2470 Federal	GW	P	PETERS POINT
PRICKLY PEAR U FED 5-13-12-14	13	120S	140E	4300731008	14897 Federal	GW	P	
PETERS POINT U FED 12-31D-12-17	36	120S	160E	4300731009	2470 Federal	GW	P	PETERS POINT
PETERS POINT U FED 2-36D-12-16	36	120S	160E	4300731010	2470 Federal	GW	P	PETERS POINT
PETERS POINT U FED 9-36-12-16	36	120S	160E	4300731011	2470 Federal	GW	P	PETERS POINT
PRICKLY PEAR U ST 36-06	36	120S	150E	4300731018	14794 State	GW	P	PRICKLY PEAR
PETERS POINT U FED 8-35D-12-16	36	120S	160E	4300731024	2470 Federal	GW	P	PETERS POINT
PETERS POINT U FED 4-12D-13-16	02	130S	160E	4300731049	14692 Federal	GW	P	PETERS POINT
PETERS POINT ST 5-2D-13-16 DEEP	02	130S	160E	4300731056	15909 State	GW	P	
PRICKLY PEAR U FED 13-23-12-15	23	120S	150E	4300731073	14794 Federal	GW	P	PRICKLY PEAR
PRICKLY PEAR U FED 1-27D-12-15	23	120S	150E	4300731074	14794 Federal	GW	P	PRICKLY PEAR
PRICKLY PEAR U FED 3-26D-12-15	23	120S	150E	4300731075	14794 Federal	GW	P	PRICKLY PEAR
PRICKLY PEAR U FED 15-22D-12-15	23	120S	150E	4300731076	14794 Federal	GW	P	PRICKLY PEAR
PRICKLY PEAR U FED 3-28D-12-15	21	120S	150E	4300731121	14794 Federal	GW	P	PRICKLY PEAR
PETERS POINT U FED 2-12D-13-16	06	130S	170E	4300731158	14692 Federal	GW	P	PETERS POINT
PRICKLY PEAR U FED 15-21-12-15	21	120S	150E	4300731164	14794 Federal	GW	P	PRICKLY PEAR
PRICKLY PEAR U FED 7-28D-12-15	21	120S	150E	4300731165	14794 Federal	GW	P	PRICKLY PEAR
PRICKLY PEAR U FED 13-21D-12-15	21	120S	150E	4300731166	14794 Federal	GW	P	PRICKLY PEAR
PETERS POINT U FED 10-36D-12-16	36	120S	160E	4300731174	2470 Federal	GW	P	PETERS POINT
PETERS POINT U FED 12-36D-12-16	36	120S	160E	4300731175	2470 Federal	GW	P	PETERS POINT
PRICKLY PEAR U FED 15-17-12-15	17	120S	150E	4300731183	14794 Federal	GW	P	PRICKLY PEAR
PRICKLY PEAR U FED 11-17D-12-15	17	120S	150E	4300731184	14794 Federal	GW	P	PRICKLY PEAR
PRICKLY PEAR U FED 7-22D-12-15	22	120S	150E	4300731186	14794 Federal	GW	P	PRICKLY PEAR
PRICKLY PEAR U FED 3-22-12-15	22	120S	150E	4300731187	14794 Federal	GW	P	PRICKLY PEAR
PRICKLY PEAR U FED 5-22D-12-15	22	120S	150E	4300731188	14794 Federal	GW	P	PRICKLY PEAR

UDOGM CHANGE OF OPERATOR WELL LIST

PRICKLY PEAR 11-15D-12-15	22	120S	150E	4300731189	14794 Federal	GW	P	PRICKLY PEAR
PRICKLY PEAR U FED 9-18D-12-15	18	120S	150E	4300731192	14794 Federal	GW	P	PRICKLY PEAR
PRICKLY PEAR U FED 15-18-12-15	18	120S	150E	4300731193	14794 Federal	GW	P	PRICKLY PEAR
PRICKLY PEAR U FED 16-27D-12-15	27	120S	150E	4300731194	15569 Federal	GW	P	PRICKLY PEAR
PRICKLY PEAR U FED 12-27D-12-15	27	120S	150E	4300731195	15568 Federal	GW	P	PRICKLY PEAR
PRICKLY PEAR U FED 10-27-12-15	27	120S	150E	4300731196	15570 Federal	GW	P	PRICKLY PEAR
PRICKLY PEAR U FED 9-20D-12-15	20	120S	150E	4300731197	14794 Federal	GW	P	PRICKLY PEAR
PRICKLY PEAR U FED 7-20-12-15	20	120S	150E	4300731198	14794 Federal	GW	P	PRICKLY PEAR
PRICKLY PEAR U FED 1-20-12-15	20	120S	150E	4300731206	14794 Federal	GW	P	PRICKLY PEAR
PRICKLY PEAR U ST 2-36-12-15	36	120S	150E	4300731226	15719 State	GW	P	
PRICKLY PEAR U ST 4-36-12-15	36	120S	150E	4300731227	14794 State	GW	P	PRICKLY PEAR
PRICKLY PEAR U FED 4-27D-12-15	22	120S	150E	4300731237	14794 Federal	GW	P	PRICKLY PEAR
PRICKLY PEAR U FED 13-22-12-15	22	120S	150E	4300731238	14794 Federal	GW	P	PRICKLY PEAR
PRICKLY PEAR U FED 3-27D-12-15	22	120S	150E	4300731239	14794 Federal	GW	P	PRICKLY PEAR
PRICKLY PEAR U ST 9-16-12-15	16	120S	150E	4300731240	14794 State	GW	P	PRICKLY PEAR
PRICKLY PEAR U FED 9-28D-12-15	28	120S	150E	4300731241	16028 Federal	GW	P	PRICKLY PEAR
PRICKLY PEAR U FED 5-27D-12-15	28	120S	150E	4300731242	14794 Federal	GW	P	PRICKLY PEAR
PRICKLY PEAR U FED 1-28-12-15	28	120S	150E	4300731243	14794 Federal	GW	P	PRICKLY PEAR
PRICKLY PEAR U FED 8-28D-12-15	28	120S	150E	4300731244	14794 Federal	GW	P	PRICKLY PEAR
PRICKLY PEAR U ST 1-16-12-15	16	120S	150E	4300731245	14794 State	GW	P	PRICKLY PEAR
PPU FED 11-18D-12-15	18	120S	150E	4300731257	14794 Federal	GW	P	PRICKLY PEAR
PPU FED 11-20D-12-15	20	120S	150E	4300731258	14794 Federal	GW	P	PRICKLY PEAR
PPU FED 4-25D-12-15	25	120S	150E	4300731259	14794 Federal	GW	P	PRICKLY PEAR
PPU FED 12-25D-12-15	25	120S	150E	4300731260	16068 Federal	GW	P	PRICKLY PEAR
PPU FED 15-6D-13-17	06	130S	170E	4300731261	16103 Federal	GW	P	PETERS POINT
PP UF 3-36-12-16	36	120S	160E	4300731271	2470 Federal	GW	P	PETERS POINT
PP UF 6-36-12-16	36	120S	160E	4300731272	2470 Federal	GW	P	PETERS POINT
PPU FED 6-35D-12-16	35	120S	160E	4300731275	2470 Federal	GW	P	PETERS POINT
PPU FED 14-26D-12-16	26	120S	160E	4300731277	2470 Federal	GW	P	PETERS POINT
PPU FED 8-34-12-16	34	120S	160E	4300731279	2470 Federal	GW	P	PETERS POINT
PP ST 8-2D-13-16 (DEEP)	02	130S	160E	4300731280	16069 State	GW	P	
PPU FED 6-34D-12-16	34	120S	160E	4300731281	2470 Federal	GW	P	PETERS POINT
PPU FED 14-26D-12-15	35	120S	150E	4300731282	16224 Federal	GW	P	PRICKLY PEAR
PPU FED 2-35-12-15	35	120S	150E	4300731283	14794 Federal	GW	P	PRICKLY PEAR
PPU FED 10-26D-12-15	35	120S	150E	4300731284	14794 Federal	GW	P	PRICKLY PEAR
PPU FED 9-17-12-15	17	120S	150E	4300731287	14794 Federal	GW	P	PRICKLY PEAR
PPU FED 1-17D-12-15	17	120S	150E	4300731288	14794 Federal	GW	P	PRICKLY PEAR
PPU FED 7-17D-12-15	17	120S	150E	4300731289	14794 Federal	GW	P	PRICKLY PEAR
PPU FED 7-1D-13-16 ULTRA DEEP	06	130S	170E	4300731293	14692 Federal	GW	P	PETERS POINT
PPU FED 1-18D-12-15	18	120S	150E	4300731294	14794 Federal	GW	P	PRICKLY PEAR
PPU FED 7-18D-12-15	18	120S	150E	4300731295	14794 Federal	GW	P	PRICKLY PEAR
PPU FED 5-17D-12-15	18	120S	150E	4300731296	14794 Federal	GW	P	PRICKLY PEAR
PPU FED 10-17D-12-15	17	120S	150E	4300731307	14794 Federal	GW	P	PRICKLY PEAR
PPU FED 8-17D-12-15	17	120S	150E	4300731308	14794 Federal	GW	P	PRICKLY PEAR
PPU FED 12-17D-12-15	17	120S	150E	4300731309	14794 Federal	GW	P	PRICKLY PEAR
PPU FED 13-17D-12-15	17	120S	150E	4300731310	14794 Federal	GW	P	PRICKLY PEAR
PPU FED 14-17D-12-15	17	120S	150E	4300731311	14794 Federal	GW	P	PRICKLY PEAR
PPU FED 16-18D-12-15	17	120S	150E	4300731312	14794 Federal	GW	P	PRICKLY PEAR
PPU FED 8-18D-12-15	18	120S	150E	4300731313	14794 Federal	GW	P	PRICKLY PEAR

UDOGM CHANGE OF OPERATOR WELL LIST

PPU FED 3-18D-12-15	18	120S	150E	4300731314	14794 Federal	GW	P	PRICKLY PEAR
PPU FED 4-18-12-15	18	120S	150E	4300731315	14794 Federal	GW	P	PRICKLY PEAR
PPU FED 5-18D-12-15	18	120S	150E	4300731316	14794 Federal	GW	P	PRICKLY PEAR
PPU FED 6-18D-12-15	18	120S	150E	4300731317	14794 Federal	GW	P	PRICKLY PEAR
PPU FED 16-27-12-16	27	120S	160E	4300731318	2470 Federal	GW	P	PETERS POINT
PPU FED 10-27D-12-16	27	120S	160E	4300731319	2470 Federal	GW	P	PETERS POINT
PPU FED 2-34D-12-16	34	120S	160E	4300731320	2470 Federal	GW	P	PETERS POINT
PPU FED 16-17D-12-15	17	120S	150E	4300731321	14794 Federal	GW	P	PRICKLY PEAR
PPU ST 15-16D-12-15	16	120S	150E	4300731322	14794 State	GW	P	PRICKLY PEAR
PPU ST 16-16D-12-15	16	120S	150E	4300731323	14794 State	GW	P	PRICKLY PEAR
PPU ST 14-16D-12-15	16	120S	150E	4300731324	14794 State	GW	P	PRICKLY PEAR
PPU FED 2-7D-13-17 DEEP	06	130S	170E	4300731326	14692 Federal	GW	P	PETERS POINT
PPU FED 3-21D-12-15	21	120S	150E	4300731328	14794 Federal	GW	P	PRICKLY PEAR
PPU FED 4-21D-12-15	21	120S	150E	4300731329	14794 Federal	GW	P	PRICKLY PEAR
PPU FED 2-35D-12-16	35	120S	160E	4300731345	2470 Federal	GW	P	PETERS POINT
PPU FED 7-35D-12-16	35	120S	160E	4300731346	2470 Federal	GW	P	PETERS POINT
PPU FED 4-35D-12-16	35	120S	160E	4300731347	2470 Federal	GW	P	PETERS POINT
PPU FED 7-36D-12-16	36	120S	160E	4300731348	2470 Federal	GW	P	PETERS POINT
PPU FED 11-36D-12-16	36	120S	160E	4300731349	2470 Federal	GW	P	PETERS POINT
PPU FED 15-25D-12-16	36	120S	160E	4300731351	2470 Federal	GW	P	PETERS POINT
PPU FED 13-25D-12-16	36	120S	160E	4300731352	2470 Federal	GW	P	PETERS POINT
PPU FED 4-36D-12-16	36	120S	160E	4300731353	2470 Federal	GW	P	PETERS POINT
PPU FED 13-15D-12-15	22	120S	150E	4300731358	14794 Federal	GW	P	PRICKLY PEAR
PPU FED 14-15D-12-15	22	120S	150E	4300731359	14794 Federal	GW	P	PRICKLY PEAR
PPU FED 4-22D-12-15	22	120S	150E	4300731360	14794 Federal	GW	P	PRICKLY PEAR
PPU FED 6-22D-12-15	22	120S	150E	4300731361	14794 Federal	GW	P	PRICKLY PEAR
PPU FED 2-28D-12-15	28	120S	150E	4300731362	14794 Federal	GW	P	PRICKLY PEAR
PPU FED 16X-21D-12-15	28	120S	150E	4300731363	14794 Federal	GW	P	PRICKLY PEAR
PPU FED 5A-27D-12-15	28	120S	150E	4300731364	14794 Federal	GW	P	PRICKLY PEAR
PPU FED 1-35D-12-16	35	120S	160E	4300731365	2470 Federal	GW	P	PETERS POINT
PPU FED 1A-28D-12-15	28	120S	150E	4300731368	14794 Federal	GW	P	PRICKLY PEAR
PPU FED 14A-18D-12-15	18	120S	150E	4300731393	14794 Federal	GW	P	PRICKLY PEAR
PPU FED 10-18D-12-15	18	120S	150E	4300731394	14794 Federal	GW	P	PRICKLY PEAR
PPU FED 15A-18D-12-15	18	120S	150E	4300731395	14794 Federal	GW	P	PRICKLY PEAR
PPU FED 16A-18D-12-15	18	120S	150E	4300731396	14794 Federal	GW	P	PRICKLY PEAR
PPU FED 12-22D-12-15	22	120S	150E	4300731398	14794 Federal	GW	P	PRICKLY PEAR
PPU FED 11-22D-12-15	22	120S	150E	4300731399	14794 Federal	GW	P	PRICKLY PEAR
PPU FED 14-22D-12-15	22	120S	150E	4300731400	14794 Federal	GW	P	PRICKLY PEAR
PPU FED 4A-27D-12-15	22	120S	150E	4300731401	14794 Federal	GW	P	PRICKLY PEAR
PPU FED 13-26D-12-16	26	120S	160E	4300731403	2470 Federal	GW	P	PETERS POINT
PPU FED 15-26D-12-16	26	120S	160E	4300731404	2470 Federal	GW	P	PETERS POINT
PPU FED 3-35D-12-16	26	120S	160E	4300731405	2470 Federal	GW	P	PETERS POINT
PPU FED 10-26D-12-16	26	120S	160E	4300731406	2470 Federal	GW	P	PETERS POINT
PPU FED 11-26D-12-16	26	120S	160E	4300731407	2470 Federal	GW	P	PETERS POINT
PPU FED 12-26D-12-16	26	120S	160E	4300731408	2470 Federal	GW	P	PETERS POINT
PPU FED 11-27D-12-16	27	120S	160E	4300731409	2470 Federal	GW	P	PETERS POINT
PPU FED 15-27D-12-16	27	120S	160E	4300731410	2470 Federal	GW	P	PETERS POINT
PPU FED 9-27D-12-16	27	120S	160E	4300731411	2470 Federal	GW	P	PETERS POINT
PPU FED 11-21D-12-15	21	120S	150E	4300731412	14794 Federal	GW	P	PRICKLY PEAR

UDOGM CHANGE OF OPERATOR WELL LIST

PPU FED 6-21D-12-15	21	120S	150E	4300731413	14794 Federal	GW	P	PRICKLY PEAR
PPU FED 12-21D-12-15	21	120S	150E	4300731414	14794 Federal	GW	P	PRICKLY PEAR
PPU FED 8-20D-12-15	20	120S	150E	4300731419	14794 Federal	GW	P	PRICKLY PEAR
PPU FED 1A-20D-12-15	20	120S	150E	4300731420	14794 Federal	GW	P	PRICKLY PEAR
PPU FED 2-20D-12-15	20	120S	150E	4300731421	14794 Federal	GW	P	PRICKLY PEAR
PPU ST 7A-16D-12-15	16	120S	150E	4300731422	14794 State	GW	P	PRICKLY PEAR
PPU ST 6-16D-12-15	16	120S	150E	4300731423	14794 State	GW	P	PRICKLY PEAR
PPU ST 10A-16D-12-15	16	120S	150E	4300731424	14794 State	GW	P	PRICKLY PEAR
PPU ST 3-16D-12-15	16	120S	150E	4300731425	14794 State	GW	P	PRICKLY PEAR
PPU FED 1-34D-12-16	34	120S	160E	4300731427	2470 Federal	GW	P	PETERS POINT
PPU FED 7-34D-12-16	34	120S	160E	4300731428	2470 Federal	GW	P	PETERS POINT
PPU FED 5-35D-12-16	34	120S	160E	4300731429	2470 Federal	GW	P	PETERS POINT
PPU FED 5-21D-12-15	21	120S	150E	4300731451	14794 Federal	GW	P	PRICKLY PEAR
PPU ST 8-16D-12-15	16	120S	150E	4300731455	14794 State	GW	P	PRICKLY PEAR
PPU ST 12-16D-12-15	16	120S	150E	4300731456	14794 State	GW	P	PRICKLY PEAR
PPU ST 12A-16D-12-15	16	120S	150E	4300731457	14794 State	GW	P	PRICKLY PEAR
PPU ST 15A-16D-12-15	16	120S	150E	4300731458	14794 State	GW	P	PRICKLY PEAR
PPU ST 10-16D-12-15	16	120S	150E	4300731459	14794 State	GW	P	PRICKLY PEAR
PPU ST 11A-16D-12-15	16	120S	150E	4300731460	14794 State	GW	P	PRICKLY PEAR
PPU ST 13A-16D-12-15	16	120S	150E	4300731461	14794 State	GW	P	PRICKLY PEAR
PPU FED 3-34D-12-16	34	120S	160E	4300731466	2470 Federal	GW	P	PETERS POINT
PPU FED 5-34D-12-16	34	120S	160E	4300731467	2470 Federal	GW	P	PETERS POINT
PPU FED 4-34D-12-16	34	120S	160E	4300731468	2470 Federal	GW	P	PETERS POINT
PPU FED 10-7D-12-15	07	120S	150E	4300731470	14794 Federal	GW	P	PRICKLY PEAR
PPU FED 15-7D-12-15	07	120S	150E	4300731471	14794 Federal	GW	P	PRICKLY PEAR
PPU FED 9-7D-12-15	07	120S	150E	4300731472	14794 Federal	GW	P	PRICKLY PEAR
PPU FED 16-7D-12-15	07	120S	150E	4300731473	14794 Federal	GW	P	PRICKLY PEAR
PPU FED 10-35D-12-16	35	120S	160E	4300731474	2470 Federal	GW	P	PETERS POINT
PPU FED 9-35D-12-16	35	120S	160E	4300731476	2470 Federal	GW	P	PETERS POINT
PPU ST 6A-16D-12-15	16	120S	150E	4300731477	14794 State	GW	P	PRICKLY PEAR
PPU ST 4-16D-12-15	16	120S	150E	4300731478	14794 State	GW	P	PRICKLY PEAR
PPU ST 4A-16D-12-15	16	120S	150E	4300731479	14794 State	GW	P	PRICKLY PEAR
PPU ST 5A-16D-12-15	16	120S	150E	4300731480	14794 State	GW	P	PRICKLY PEAR
PPU ST 3A-16D-12-15	16	120S	150E	4300731481	14794 State	GW	P	PRICKLY PEAR
PPU ST 16A-16D-12-15	16	120S	150E	4300731484	14794 State	GW	P	PRICKLY PEAR
PPU ST 9A-16D-12-15	16	120S	150E	4300731485	14794 State	GW	P	PRICKLY PEAR
PPU ST 16B-16D-12-15	16	120S	150E	4300731514	14794 State	GW	P	PRICKLY PEAR
PPU ST 14B-16D-12-15	16	120S	150E	4300731515	14794 State	GW	P	PRICKLY PEAR
PPU ST 13B-16D-12-15	16	120S	150E	4300731516	14794 State	GW	P	PRICKLY PEAR
PETERS POINT U FED 9-26D-12-16	25	120S	160E	4300750021	2470 Federal	GW	P	PETERS POINT
PETERS POINT U FED 11-25D-12-16	25	120S	160E	4300750022	2470 Federal	GW	P	PETERS POINT
PETERS POINT U FED 10-31D-12-17	31	120S	170E	4300750023	2470 Federal	GW	P	PETERS POINT
PETERS POINT U FED 11-31D-12-17	31	120S	170E	4300750024	2470 Federal	GW	P	PETERS POINT
PETERS POINT U FED 13A-31D-12-17	31	120S	170E	4300750025	2470 Federal	GW	P	PETERS POINT
PETERS POINT U FED 13-31D-12-17	31	120S	170E	4300750026	2470 Federal	GW	P	PETERS POINT
PETERS POINT U FED 14-31D-12-17	31	120S	170E	4300750027	2470 Federal	GW	P	PETERS POINT
PETERS POINT U FED 14A-31D-12-17	31	120S	170E	4300750028	2470 Federal	GW	P	PETERS POINT
PETERS POINT U FED 12-25D-12-16	25	120S	160E	4300750029	2470 Federal	GW	P	PETERS POINT
PETERS POINT U FED 12-6D-13-17	31	120S	170E	4300750033	2470 Federal	GW	P	PETERS POINT

UDOGM CHANGE OF OPERATOR WELL LIST

PETERS POINT U FED 10-25D-12-16	25	120S	160E	4300750035	2470 Federal	GW	P	PETERS POINT
PETERS POINT U FED 13-36D-12-16	36	120S	160E	4300750037	2470 Federal	GW	P	PETERS POINT
PETERS POINT U FED 15-36D-12-16	36	120S	160E	4300750038	2470 Federal	GW	P	PETERS POINT
PETERS POINT U FED 11-1D-13-16	36	120S	160E	4300750039	2470 Federal	GW	P	PETERS POINT
PETERS POINT U FED 12-1D-13-16	36	120S	160E	4300750040	2470 Federal	GW	P	PETERS POINT
PRICKLY PEAR U FED 9-22D-12-15	22	120S	150E	4300750041	14794 Federal	GW	P	PRICKLY PEAR
PRICKLY PEAR U FED 10-22D-12-15	22	120S	150E	4300750042	14794 Federal	GW	P	PRICKLY PEAR
PRICKLY PEAR U FED 16-22D-12-15	22	120S	150E	4300750043	14794 Federal	GW	P	PRICKLY PEAR
PRICKLY PEAR U FED 2-27D-12-15	22	120S	150E	4300750044	14794 Federal	GW	P	PRICKLY PEAR
PRICKLY PEAR U FED 16-15D-12-15	15	120S	150E	4300750045	14794 Federal	GW	P	PRICKLY PEAR
PRICKLY PEAR U FED 15-15D-12-15	15	120S	150E	4300750046	14794 Federal	GW	P	PRICKLY PEAR
PRICKLY PEAR U FED 10-15D-12-15	15	120S	150E	4300750047	14794 Federal	GW	P	PRICKLY PEAR
PRICKLY PEAR U FED 9-15D-12-15	15	120S	150E	4300750048	14794 Federal	GW	P	PRICKLY PEAR
PRICKLY PEAR U FED 11A-15D-12-15	15	120S	150E	4300750049	14794 Federal	GW	P	PRICKLY PEAR
PRICKLY PEAR U FED 1-21D-12-15	21	120S	150E	4300750050	14794 Federal	GW	P	PRICKLY PEAR
PRICKLY PEAR U FED 2-21D-12-15	21	120S	150E	4300750051	14794 Federal	GW	P	PRICKLY PEAR
PRICKLY PEAR U FED 2A-21D-12-15	21	120S	150E	4300750052	14794 Federal	GW	P	PRICKLY PEAR
PRICKLY PEAR U FED 4A-22D-12-15	21	120S	150E	4300750053	14794 Federal	GW	P	PRICKLY PEAR
PRICKLY PEAR U FED 5A-22D-12-15	21	120S	150E	4300750054	14794 Federal	GW	P	PRICKLY PEAR
PRICKLY PEAR U FED 7A-21D-12-15	21	120S	150E	4300750056	14794 Federal	GW	P	PRICKLY PEAR
PRICKLY PEAR U FED 8-21D-12-15	21	120S	150E	4300750057	14794 Federal	GW	P	PRICKLY PEAR
PRICKLY PEAR U FED 8A-21D-12-15	21	120S	150E	4300750058	14794 Federal	GW	P	PRICKLY PEAR
PRICKLY PEAR U FED 16-8D-12-15	08	120S	150E	4300750059	14794 Federal	GW	P	PRICKLY PEAR
PRICKLY PEAR U FED 15-8D-12-15	08	120S	150E	4300750060	14794 Federal	GW	P	PRICKLY PEAR
PRICKLY PEAR U FED 2-17D-12-15	08	120S	150E	4300750061	14794 Federal	GW	P	PRICKLY PEAR
PRICKLY PEAR U FED 1A-17D-12-15	08	120S	150E	4300750062	14794 Federal	GW	P	PRICKLY PEAR
PETERS POINT U FED 3A-34D-12-16	27	120S	160E	4300750063	2470 Federal	GW	P	PETERS POINT
PETERS POINT U FED 4A-34D-12-16	27	120S	160E	4300750064	2470 Federal	GW	P	PETERS POINT
PETERS POINT U FED 12-27D-12-16	27	120S	160E	4300750065	2470 Federal	GW	P	PETERS POINT
PETERS POINT U FED 13-27D-12-16	27	120S	160E	4300750066	2470 Federal	GW	P	PETERS POINT
PETERS POINT U FED 13A-27D-12-16	27	120S	160E	4300750067	2470 Federal	GW	P	PETERS POINT
PETERS POINT U FED 14-27D-12-16	27	120S	160E	4300750068	18204 Federal	GW	P	
PETERS POINT U FED 14A-27D-12-16	27	120S	160E	4300750069	2470 Federal	GW	P	PETERS POINT
PRICKLY PEAR U FED 1-22D-12-15	22	120S	150E	4300750076	14794 Federal	GW	P	PRICKLY PEAR
PRICKLY PEAR U FED 2-22D-12-15	22	120S	150E	4300750077	14794 Federal	GW	P	PRICKLY PEAR
PRICKLY PEAR U FED 8-22D-12-15	22	120S	150E	4300750078	14794 Federal	GW	P	PRICKLY PEAR
PRICKLY PEAR U FED 3-17D-12-15	17	120S	150E	4300750079	14794 Federal	GW	P	PRICKLY PEAR
PRICKLY PEAR U FED 3A-17D-12-15	17	120S	150E	4300750080	14794 Federal	GW	P	PRICKLY PEAR
PRICKLY PEAR U FED 4-17D-12-15	17	120S	150E	4300750081	14794 Federal	GW	P	PRICKLY PEAR
PRICKLY PEAR U FED 4A-17D-12-15	17	120S	150E	4300750082	14794 Federal	GW	P	PRICKLY PEAR
PRICKLY PEAR U FED 5A-17D-12-15	17	120S	150E	4300750083	14794 Federal	GW	P	PRICKLY PEAR
PRICKLY PEAR U FED 6-17D-12-15	17	120S	150E	4300750084	14794 Federal	GW	P	PRICKLY PEAR
PRICKLY PEAR U FED 6A-17D-12-15	17	120S	150E	4300750085	14794 Federal	GW	P	PRICKLY PEAR
PRICKLY PEAR U FED 7A-17D-12-15	17	120S	150E	4300750086	14794 Federal	GW	P	PRICKLY PEAR
PRICKLY PEAR U FED 12A-17D-12-15	17	120S	150E	4300750087	14794 Federal	GW	P	PRICKLY PEAR
PRICKLY PEAR U FED 9-12D-12-14	12	120S	140E	4300750088	14794 Federal	GW	P	PRICKLY PEAR
PRICKLY PEAR U FED 10-12D-12-14	12	120S	140E	4300750089	14794 Federal	GW	P	PRICKLY PEAR
PRICKLY PEAR U FED 15-12D-12-14	12	120S	140E	4300750090	14794 Federal	GW	P	PRICKLY PEAR
PRICKLY PEAR U FED 16-12D-12-14	12	120S	140E	4300750091	14794 Federal	GW	P	PRICKLY PEAR

UDOGM CHANGE OF OPERATOR WELL LIST

PRICKLY PEAR U FED 3-20D-12-15	20	120S	150E	4300750098	14794 Federal	GW	P	PRICKLY PEAR
PRICKLY PEAR U FED 3A-20D-12-15	20	120S	150E	4300750099	14794 Federal	GW	P	PRICKLY PEAR
PRICKLY PEAR U FED 4-20D-12-15	20	120S	150E	4300750100	14794 Federal	GW	P	PRICKLY PEAR
PRICKLY PEAR U FED 4A-20D-12-15	20	120S	150E	4300750101	14794 Federal	GW	P	PRICKLY PEAR
PRICKLY PEAR U FED 5-20D-12-15	20	120S	150E	4300750102	14794 Federal	GW	P	PRICKLY PEAR
PRICKLY PEAR U FED 6-20D-12-15	20	120S	150E	4300750104	14794 Federal	GW	P	PRICKLY PEAR
PRICKLY PEAR U FED 6A-20D-12-15	20	120S	150E	4300750105	14794 Federal	GW	P	PRICKLY PEAR
PRICKLY PEAR U FED 11A-20D-12-15	20	120S	150E	4300750106	14794 Federal	GW	P	PRICKLY PEAR
PRICKLY PEAR U FED 12A-20D-12-15	20	120S	150E	4300750107	14794 Federal	GW	P	PRICKLY PEAR
PETERS POINT U FED 5-31D-12-17	36	120S	160E	4300750109	2470 Federal	GW	P	PETERS POINT
PETERS POINT U FED 6-31D-12-17	36	120S	160E	4300750116	2470 Federal	GW	P	PETERS POINT
PETERS POINT U FED 9X-36D-12-16	36	120S	160E	4300750117	2470 Federal	GW	P	PETERS POINT
PETERS POINT U FED 1-36D-12-16	36	120S	160E	4300750118	2470 Federal	GW	P	PETERS POINT
PETERS POINT U FED 10-6D-13-17	06	130S	170E	4300750119	2470 Federal	GW	P	PETERS POINT
PETERS POINT U FED 15-31D-12-17	06	130S	170E	4300750123	2470 Federal	GW	P	PETERS POINT
PRICKLY PEAR UF 7A-18D-12-15	17	120S	150E	4300750136	14794 Federal	GW	P	PRICKLY PEAR
PRICKLY PEAR UF 8A-18D-12-15	17	120S	150E	4300750137	14794 Federal	GW	P	PRICKLY PEAR
PRICKLY PEAR UF 9A-18D-12-15	17	120S	150E	4300750138	14794 Federal	GW	P	PRICKLY PEAR
PRICKLY PEAR UF 12-20D-12-15	20	120S	150E	4300750139	14794 Federal	GW	P	PRICKLY PEAR
PRICKLY PEAR UF 16A-8D-12-15	08	120S	150E	4300750140	14794 Federal	GW	P	PRICKLY PEAR
PRICKLY PEAR UF 15A-8D-12-15	08	120S	150E	4300750141	14794 Federal	GW	P	PRICKLY PEAR
PRICKLY PEAR UF 13A-9D-12-15	08	120S	150E	4300750142	14794 Federal	GW	P	PRICKLY PEAR
PRICKLY PEAR UF 13-9D-12-15	08	120S	150E	4300750143	14794 Federal	GW	P	PRICKLY PEAR
PRICKLY PEAR UF 12-9D-12-15	08	120S	150E	4300750144	14794 Federal	GW	P	PRICKLY PEAR
PRICKLY PEAR UF 10-8D-12-15	08	120S	150E	4300750145	14794 Federal	GW	P	PRICKLY PEAR
PRICKLY PEAR UF 9-8D-12-15	08	120S	150E	4300750146	14794 Federal	GW	P	PRICKLY PEAR
PRICKLY PEAR UF 2A-17D-12-15	08	120S	150E	4300750147	14794 Federal	GW	P	PRICKLY PEAR
PETERS POINT UF 12-5D-13-17	06	130S	170E	4300750151	2470 Federal	GW	P	PETERS POINT
PETERS POINT UF 13-5D-13-17	06	130S	170E	4300750152	2470 Federal	GW	P	PETERS POINT
PETERS POINT UF 13-30D-12-17	30	120S	170E	4300750153	18347 Federal	GW	P	PETERS POINT
PETERS POINT UF 14-30D-12-17	30	120S	170E	4300750154	18350 Federal	GW	P	PETERS POINT
PETERS POINT UF 12-30D-12-17	30	120S	170E	4300750155	18346 Federal	GW	P	PETERS POINT
PETERS POINT UF 11-30D-12-17	30	120S	170E	4300750156	18348 Federal	GW	P	PETERS POINT
PETERS POINT UF 3-31D-12-17	30	120S	170E	4300750157	2470 Federal	GW	P	PETERS POINT
PETERS POINT UF 2-31D-12-17	30	120S	170E	4300750158	18349 Federal	GW	P	PETERS POINT
PETERS POINT UF 16-25D-12-16	30	120S	170E	4300750159	2470 Federal	GW	P	PETERS POINT
PETERS POINT UF 9-25D-12-16	30	120S	170E	4300750160	2470 Federal	GW	P	PETERS POINT
PRICKLY PEAR UF 1A-22D-12-15	22	120S	150E	4300750171	14794 Federal	GW	P	PRICKLY PEAR
PRICKLY PEAR UF 6A-22D-12-15	22	120S	150E	4300750173	14794 Federal	GW	P	PRICKLY PEAR
PRICKLY PEAR UF 7A-22D-12-15	22	120S	150E	4300750174	14794 Federal	GW	P	PRICKLY PEAR
PRICKLY PEAR UF 8A-22D-12-15	22	120S	150E	4300750175	14794 Federal	GW	P	PRICKLY PEAR
PRICKLY PEAR UF 14B-15D-12-15	22	120S	150E	4300750176	14794 Federal	GW	P	PRICKLY PEAR
PRICKLY PEAR UF 9-9D-12-15	09	120S	150E	4300750195	14794 Federal	GW	P	PRICKLY PEAR
PRICKLY PEAR UF 16-9D-12-15	09	120S	150E	4300750202	14794 Federal	GW	P	PRICKLY PEAR
PRICKLY PEAR UF 8-14D-12-15	14	120S	150E	4300750216	18289 Federal	GW	P	PRICKLY PEAR
PRICKLY PEAR UF 15-14D-12-15	14	120S	150E	4300750221	18290 Federal	GW	P	PRICKLY PEAR
PETERS POINT UF 7X-36D-12-16	36	120S	160E	4300750231	2470 Federal	GW	P	PETERS POINT
PETERS POINT UF 8-36D-12-16	36	120S	160E	4300750232	2470 Federal	GW	P	PETERS POINT
PETERS POINT ST 6-2D-13-16	02	130S	160E	4300731017	14472 State	D	PA	

UDOGM CHANGE OF OPERATOR WELL LIST

PTS 33-36 STATE	36	110S	140E	4301330486	6190 State	GW	PA	ARGYLE
PRICKLY PEAR U FED 10-4	10	120S	140E	4300730823	14462 Federal	GW	S	
PRICKLY PEAR U FASSELIN 5-19-12-15	19	120S	150E	4300730860	14853 Fee	GW	S	
PRICKLY PEAR U ST 5-16	16	120S	150E	4300730943	14794 State	GW	S	PRICKLY PEAR
PRICKLY PEAR U FED 7-33D-12-15	33	120S	150E	4300730985	14771 Federal	GW	S	
PETERS POINT ST 8-2D-13-16	02	130S	160E	4300731016	14471 State	GW	S	
PPU FED 4-35D-12-15	35	120S	150E	4300731285	16223 Federal	GW	S	PRICKLY PEAR
PPU FED 5-36D-12-16	36	120S	160E	4300731350	2470 Federal	GW	S	PETERS POINT
PRICKLY PEAR U FED 5A-20D-12-15	20	120S	150E	4300750103	14794 Federal	GW	S	PRICKLY PEAR
PRICKLY PEAR U FED 13A-17D-12-15	20	120S	150E	4300750108	14794 Federal	GW	S	PRICKLY PEAR
PRICKLY PEAR UF 2A-22D-12-15	22	120S	150E	4300750172	14794 Federal	GW	S	PRICKLY PEAR