

**STATE OF UTAH**  
DEPARTMENT OF NATURAL RESOURCES  
DIVISION OF OIL, GAS AND MINING

FORM 3

AMENDED REPORT

<b>APPLICATION FOR PERMIT TO DRILL</b>						<b>1. WELL NAME and NUMBER</b> Wellington Federal 21-30	
<b>2. TYPE OF WORK</b> DRILL NEW WELL <input checked="" type="checkbox"/> REENTER P&A WELL <input type="checkbox"/> DEEPEN WELL <input type="checkbox"/>						<b>3. FIELD OR WILDCAT</b> UNDESIGNATED	
<b>4. TYPE OF WELL</b> Gas Well Coalbed Methane Well: YES						<b>5. UNIT or COMMUNITIZATION AGREEMENT NAME</b>	
<b>6. NAME OF OPERATOR</b> KERR-MCGEE OIL & GAS ONSHORE, L.P.						<b>7. OPERATOR PHONE</b> 720 929-6587	
<b>8. ADDRESS OF OPERATOR</b> P.O. Box 173779, Denver, CO, 80217						<b>9. OPERATOR E-MAIL</b> mary.mondragon@anadarko.com	
<b>10. MINERAL LEASE NUMBER (FEDERAL, INDIAN, OR STATE)</b> UTU-080565			<b>11. MINERAL OWNERSHIP</b> FEDERAL <input checked="" type="checkbox"/> INDIAN <input type="checkbox"/> STATE <input type="checkbox"/> FEE <input type="checkbox"/>			<b>12. SURFACE OWNERSHIP</b> FEDERAL <input checked="" type="checkbox"/> INDIAN <input type="checkbox"/> STATE <input type="checkbox"/> FEE <input type="checkbox"/>	
<b>13. NAME OF SURFACE OWNER (if box 12 = 'fee')</b>						<b>14. SURFACE OWNER PHONE (if box 12 = 'fee')</b>	
<b>15. ADDRESS OF SURFACE OWNER (if box 12 = 'fee')</b>						<b>16. SURFACE OWNER E-MAIL (if box 12 = 'fee')</b>	
<b>17. INDIAN ALLOTTEE OR TRIBE NAME (if box 12 = 'INDIAN')</b>			<b>18. INTEND TO COMMINGLE PRODUCTION FROM MULTIPLE FORMATIONS</b> YES <input type="checkbox"/> (Submit Commingling Application) NO <input checked="" type="checkbox"/>			<b>19. SLANT</b> VERTICAL <input checked="" type="checkbox"/> DIRECTIONAL <input type="checkbox"/> HORIZONTAL <input type="checkbox"/>	
<b>20. LOCATION OF WELL</b>	<b>FOOTAGES</b>		<b>QTR-QTR</b>	<b>SECTION</b>	<b>TOWNSHIP</b>	<b>RANGE</b>	<b>MERIDIAN</b>
<b>LOCATION AT SURFACE</b>	1320 FNL 1350 FWL		NENW	30	14.0 S	11.0 E	S
<b>Top of Uppermost Producing Zone</b>	1320 FNL 1350 FWL		NENW	30	14.0 S	11.0 E	S
<b>At Total Depth</b>	1320 FNL 1350 FWL		NENW	30	14.0 S	11.0 E	S
<b>21. COUNTY</b> CARBON			<b>22. DISTANCE TO NEAREST LEASE LINE (Feet)</b> 1320			<b>23. NUMBER OF ACRES IN DRILLING UNIT</b> 1081	
			<b>25. DISTANCE TO NEAREST WELL IN SAME POOL (Applied For Drilling or Completed)</b> 1772			<b>26. PROPOSED DEPTH</b> MD: 1309 TVD: 1309	
<b>27. ELEVATION - GROUND LEVEL</b> 5619			<b>28. BOND NUMBER</b> WYB000291			<b>29. SOURCE OF DRILLING WATER / WATER RIGHTS APPROVAL NUMBER IF APPLICABLE</b> Air Drilling - City of Price, UT	

**ATTACHMENTS**

**VERIFY THE FOLLOWING ARE ATTACHED IN ACCORCANCE WITH THE UTAH OIL AND GAS CONSERVATION GENERAL RULES**

<input checked="" type="checkbox"/> WELL PLAT OR MAP PREPARED BY LICENSED SURVEYOR OR ENGINEER	<input checked="" type="checkbox"/> COMPLETE DRILLING PLAN
<input type="checkbox"/> AFFIDAVIT OF STATUS OF SURFACE OWNER AGREEMENT (IF FEE SURFACE)	<input type="checkbox"/> FORM 5. IF OPERATOR IS OTHER THAN THE LEASE OWNER
<input type="checkbox"/> DIRECTIONAL SURVEY PLAN (IF DIRECTIONALLY OR HORIZONTALLY DRILLED)	<input checked="" type="checkbox"/> TOPOGRAPHICAL MAP

<b>NAME</b> Debby Black	<b>TITLE</b> Staff Regulatory Analyst	<b>PHONE</b> 720 929-6472
<b>SIGNATURE</b>	<b>DATE</b> 05/14/2009	<b>EMAIL</b> Debby.Black@Anadarko.com
<b>API NUMBER ASSIGNED</b> 43007500180000	<b>APPROVAL</b>   Permit Manager	

**Proposed Hole, Casing, and Cement**

<b>String</b>	<b>Hole Size</b>	<b>Casing Size</b>	<b>Top (MD)</b>	<b>Bottom (MD)</b>		
Cond	17.5	13.375	0	40		
<b>Pipe</b>	<b>Grade</b>	<b>Length</b>	<b>Weight</b>			
	Grade J-55 ST&C	40	54.5			

**Proposed Hole, Casing, and Cement**

<b>String</b>	<b>Hole Size</b>	<b>Casing Size</b>	<b>Top (MD)</b>	<b>Bottom (MD)</b>		
Surf	11	8.625	0	168		
<b>Pipe</b>	<b>Grade</b>	<b>Length</b>	<b>Weight</b>			
	Grade J-55 ST&C	168	24.0			

**Proposed Hole, Casing, and Cement**

<b>String</b>	<b>Hole Size</b>	<b>Casing Size</b>	<b>Top (MD)</b>	<b>Bottom (MD)</b>		
Prod	7.875	5.5	0	1309		
<b>Pipe</b>	<b>Grade</b>	<b>Length</b>	<b>Weight</b>			
	Grade J-55 LT&C	1309	15.5			

**2009 Cardinal Draw Plan of Development**

Carbon County, Utah

OPERATOR: KERR-McGEE OIL & GAS ONSHORE, L. P.

Federal Lease: UTU-080565

**WELLINGTON FEDERAL 21-30**

NE NW Section 30: Township 14 South - Range 11 East

Carbon County, Utah

<u>Formation</u>	<u>Measured</u>	<u>SubSea</u>	<u>Lithology</u>
Mancos	Surf		
<b>Ferron</b>	759	4870	Sandstone, shale, minor coal
Tunnunk	1142	4477	Shale, minor sandstone
Lower Tunnunk	1242	4377	Shale, minor siltstone
<b>TD</b>	<b>1309</b>		

	Setting Depth- KB	Sacks of Cement	Top of Ferron	Total Depth	Anticipated Bottom Hole Pressure
8-5/8", 24#, J-55 ST&C	168	72			
5-1/2", 15.5#, J-55 LT&C	1309	199	759	1309	563

**MASTER DRILLING PLANS (Southern Cardinal Draw)**

1. ESTIMATED DEPTH OF ANTICIPATED WATER, OIL, GAS OR MINERAL FORMATIONS

**Primary Objective: Ferron Methane Gas**

Several coal seams may be tested for gas producing formations to total depth. All shallow water zones will be protected with casing and cement. Cement will be brought 700' above the Ferron unless water is encountered.

The casing and cementing programs shall be conducted as approved to protect and/or isolate all usable water zones and any prospectively valuable deposits of minerals. All indications of usable water shall be reported to the authorized officer prior to running the next string of casing or before plugging orders are requested, whichever occurs first.

2. MINIMUM BOP REQUIREMENTS: (Refer to attached schematics)

- a) The BOPE shall be closed whenever the well is unattended.
- b) The BOPE shall be pressure tested when initially installed, whenever any seal subject to pressure testing is broken, after repairs, or every 30 days.
- c) Kerr-McGee shall notify the BLM Price Field Office 24 hours prior to the BOPE test.
- d) All BOPE shall meet or exceed the requirements of a **2M** system as set forth in Onshore Order No. 2.
- e) An accumulator unit will be used that has sufficient capacity to open the hydraulically-controlled choke line valve (if so equipped), close all rams plus the annular preventer and retain 200 psi above precharge on the closing manifold without the use of the closing pumps. The accumulator unit will be located at the master accumulator and on the rig floor. Hydraulic controls will be located at the master accumulator. Manual controls (hand wheels) will also be installed on the blind and pipe rams.
- f) Ram type preventers and associated equipment shall be tested to approved stack working pressure if isolated by test plug or 70 percent of internal yield pressure of casing if BOP stack is not isolated from casing. Pressure shall be maintained for at least 10 minutes or until requirements of test are met, whichever is longer.
- g) Annular type preventers shall be tested to 50 percent of rated working pressure. Pressure shall be maintained at least 10 minutes or until provisions of test are met, whichever is longer.
- h) Accessories to BOP's include upper and lower Kelly cock valves with handle, floor safety valve and wireline-retrievable float valves.

3. SUPPLEMENTARY INFORMATION

As this is a normally pressured coal bed methane play, no gas is anticipated to surface during drilling operations. Surface casing will be preset with a water-well drilling rig (3D) and production casing will be set with a turnkey operator (Pense). Kerr-McGee will have a company hand on location for all operations. This is done to minimize rig time on location.

4. CASING PROGRAM:

Hole Size	Casing Size	Weight	Grade	Joint	Depth Set	New/Used	Collapse	Burst	Tension
17-1/2"	13-3/8"	54.5	J-55	ST&C	40	New	1,130	2,730	514,000
11"	8-5/8"	24	J-55	ST&C	168	New	1,370	2,950	244,000
7-7/8"	5-1/2"	15.5	J-55	LT&C	1680	New	4,040	4,810	217,000

Calculations are the minimum safety factor encountered at the deepest Cardinal Draw Wellington Well

Surface Casing:

- a)  $Burst = 0.052 * MW * TVD$   
 $= 0.052 * 8.33 \text{ ppg} * 1680'$   
 $= 728 \text{ psi}$   
 Safety Factor = Rating/Burst  
 $= 2950/728$   
 $= 4$
- b)  $Collapse = [0.052 * MW * TVD(\text{shoe})]$   
 $= [0.052 * 9.0 \text{ ppg} * 168']$   
 $= 79 \text{ psi}$   
 Safety Factor = Rating/Collapse  
 $= 1370/79$   
 $= 17$
- c)  $Tension = Weight * TVD * [1 - (MW/65.5\text{ppg})] + \text{Margin of Overpull}$   
 $= 24 * 168' * [1 - 9.0/65.5] + 50,000$   
 $= 53478 \text{ lbf}$   
 Safety Factor = Rating/Tension  
 $= 244,000/53,478$   
 $= 5$


Surface casing shall have a centralizer on every joint.

Production Casing:

- a)  $Burst = 0.052 * 8.33 \text{ ppg} * 1680'$   
 $= 728 \text{ psi}$   
 $Burst = (1.45 \text{ psi/ft} - 0.44 \text{ psi/ft}) * TVD \quad (\text{Fracture Pressure})$   
 $= 1696.8 \text{ psi}$   
 Safety Factor = Rating/Burst  
 $= 4810/728$   
 $= 7$   
 $= 4810/1697$   
 $= 3$
- b)  $Collapse = [0.052 * 8.33 \text{ ppg} * 1680']$   
 $= 728 \text{ psi}$   
 Safety Factor = Rating/Collapse  
 $= 4040/728$   
 $= \#REF!$
- c)  $Tension \text{ Weight} = 15.5 \text{ lbs/ft} * 2400' * [1 - (8.33 \text{ ppg}/65.5 \text{ ppg})] + \text{Margin of Overpull}$   
 $= 15.5 \text{ lbs/ft} * 1680' * 0.873 + 50,000$   
 $= 72728 \text{ lbf}$   
 Safety Factor = Rating/Tension  
 $= 217,000/72,728$   
 $= 3$



# Cardinal Draw 9" 3000 BOP

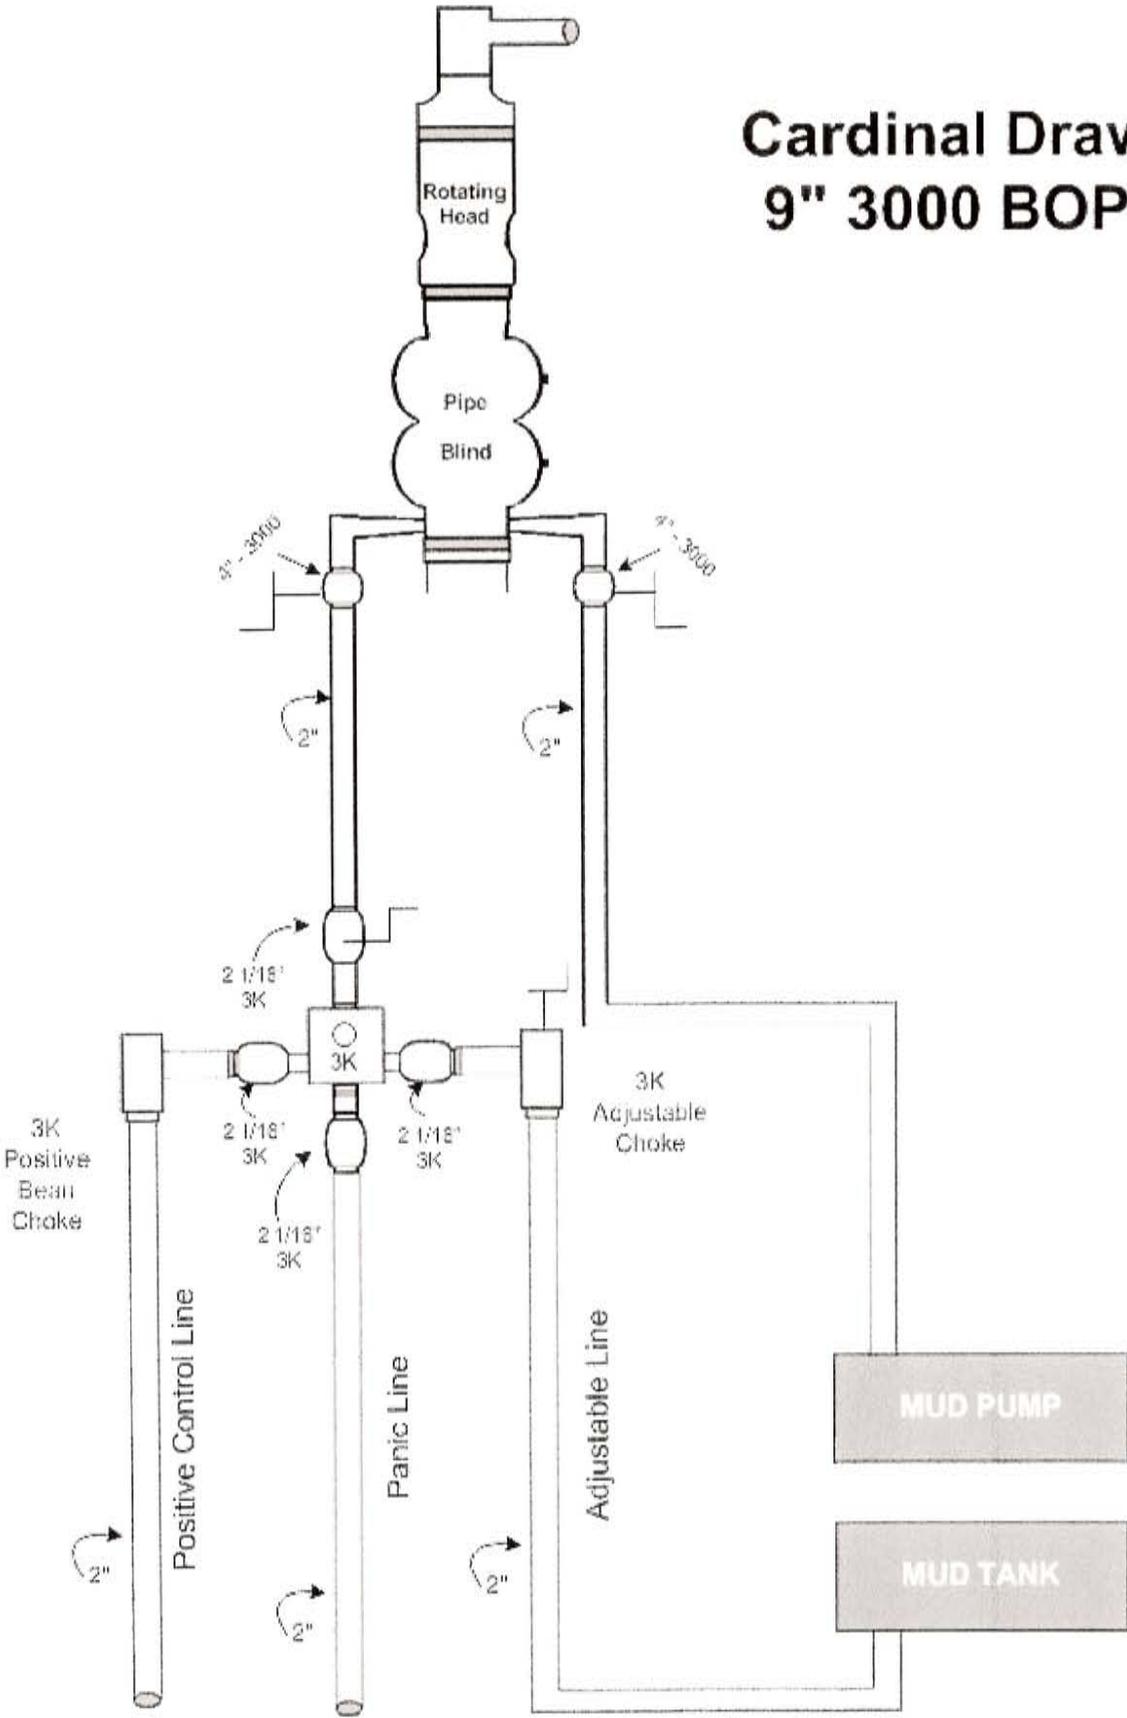


## CERTIFICATION STATEMENT

WELL NAME: **Wellington Federal 21-30**

LEASE No.: **UTU-080565**

I hereby certify that I, or person under my direct supervision, have inspected the proposed drill site and access route; that I am familiar with the conditions which currently exist; that the statements made in the plan are, to the best of my knowledge, true and correct; and that the work associated with the operations herein will be performed by Nelco, Inc., construction contractor, Pense Brothers Drilling Company, Nabors Wells Service Rig #808, and its contractors and subcontractors in conformity with this plan and the terms and conditions under which it is approved. This statement is subject to the provisions of 18 U.S.C 1001 for the filing of a false statement.

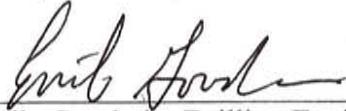


---

Emile Goodwin, Drilling Engineer

Dated this 20th day of March, 2009.

# R. 11 E.

T.  
14  
S.

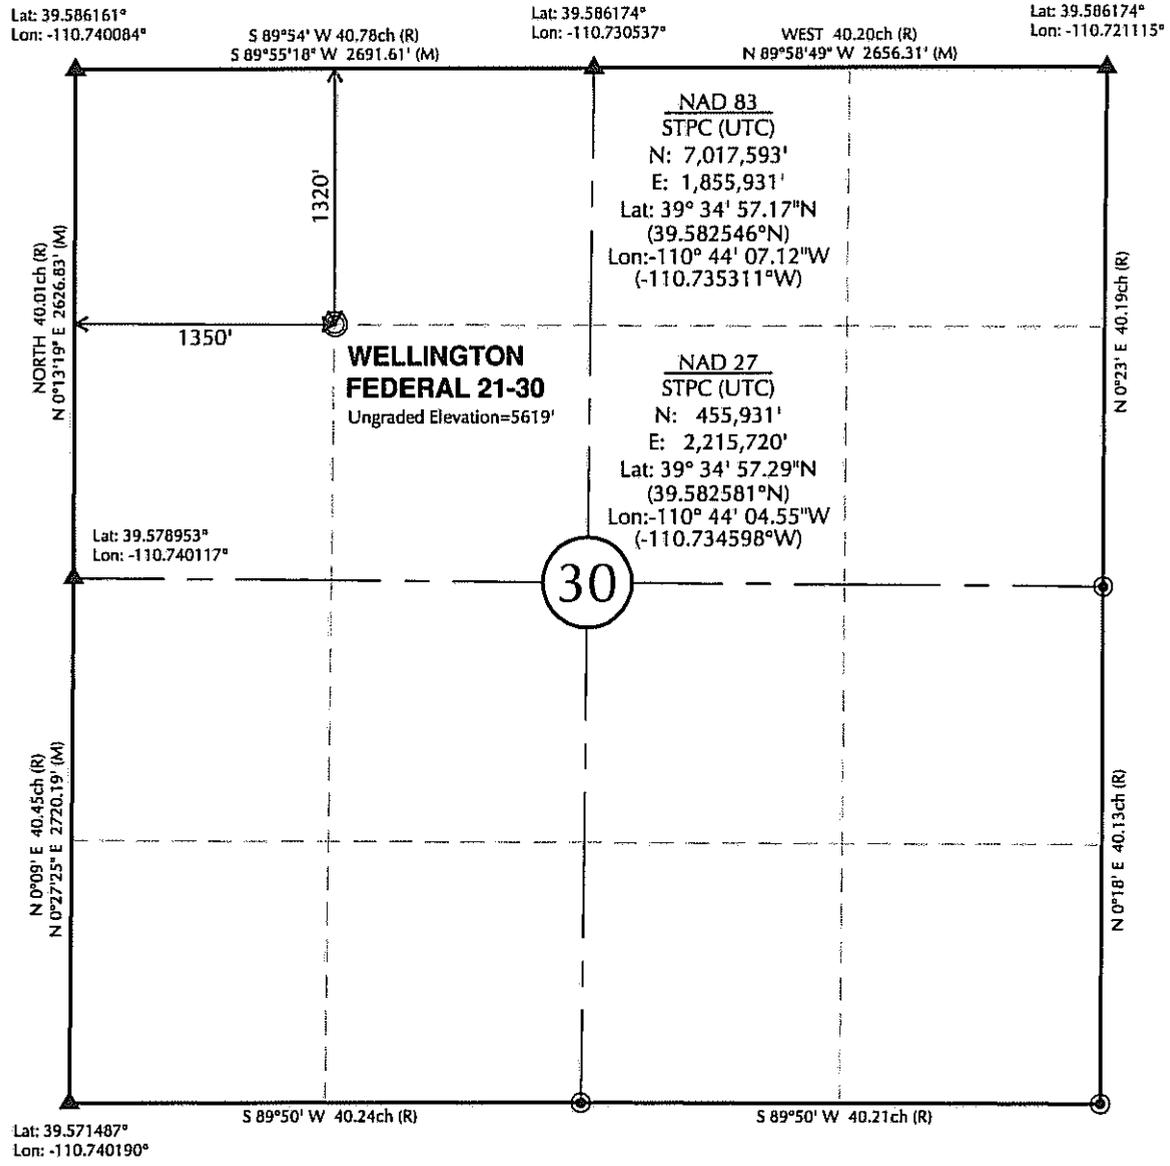

**CERTIFICATE OF SURVEYOR:**

THIS IS TO CERTIFY THAT THE ABOVE PLAT WAS PREPARED FROM FIELD NOTES OF A CORNER SURVEY MADE BY ME OR UNDER MY SUPERVISION AND THAT THE SAME ARE TRUE AND CORRECT TO THE BEST OF MY KNOWLEDGE AND BELIEF.

*Michael Fehringer*  
MICHAEL FEHRINGER  
REGISTERED LAND SURVEYOR  
REGISTRATION No. 163167  
STATE OF UTAH

STATE OF UTAH  
NO. 163167  
02-11-08


**NOTES:**

- ▲ INDICATES FOUND BLM BRASS CAP
- ⊙ INDICATES CALCULATED CORNER POSITION FROM RECORD
- ELEVATION BASED NAVD88 (GEOID03)
- BASIS OF BEARING IS WGS84
- ALL COORDINATES DERIVED FROM AUTONOMOUS GPS SURVEY


**KERR-MCGEE OIL & GAS  
ONSHORE, LP**

1099 18th Street, Suite 1800 - Denver, Colorado 80202

WELLINGTON FEDERAL 21-30  
WELL PLAT  
1320' FNL, 1350' FWL  
NE1/4NW1/4, SECTION 30, T.14S., R.11E.  
S.L.M., CARBON COUNTY, UTAH

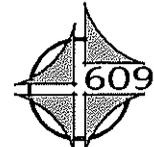


CONSULTING, LLC  
371 Colfeen Avenue  
Sheridan WY 82801  
Phone 307-674-0609  
Fax 307-674-0182

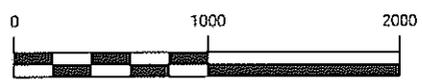

HORIZONTAL  
SCALE: 1" = 1000'

Scale: 1"=1000'	Date: 12/2/08	SHEET NO:
REVISIED:	BY DATE	1 1 OF 9

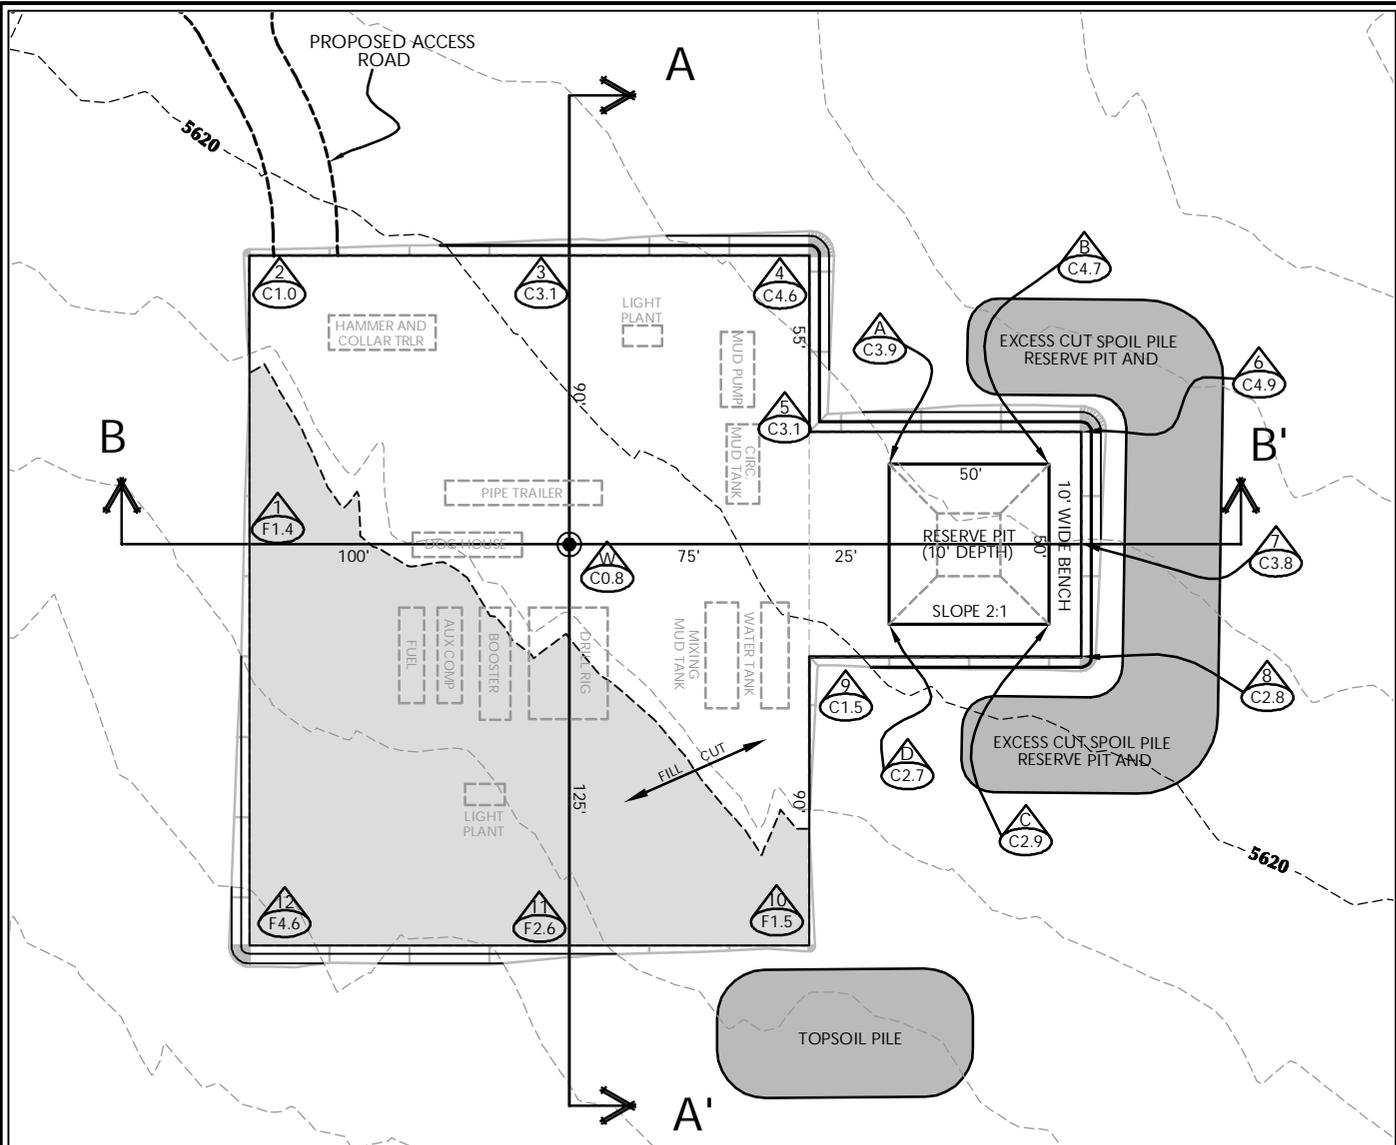

**WELL PAD LEGEND**

	WELL LOCATION
	EXISTING CONTOURS (2' INTERVAL)
	PROPOSED CONTOURS (2' INTERVAL)

**WELL PAD 21-30 QUANTITIES**

EXISTING GRADE @ LOC. STAKE = 5,618.6'  
 FINISHED GRADE ELEVATION = 5,617.8'  
 CUT SLOPES = 1.5:1  
 FILL SLOPES = 1.5:1

TOTAL CUT FOR WELL PAD = 1,715 C.Y.  
 TOTAL FILL FOR WELL PAD = 1,455 C.Y.  
 TOPSOIL @ 6" DEPTH = 882 C.Y.  
 TOTAL DISTURBANCE = 1.09 ACRES  
 SHRINKAGE FACTOR = 1.15  
 SWELL FACTOR = 1.00  
 TOTAL PIT CAPACITY WITH 2' OF FREEBOARD  
 +/- 1,850 BARRELS  
 TOTAL PIT VOLUME  
 +/- 482 CY


**KERR-MCGEE OIL & GAS  
 ONSHORE L.P.**  
 1099 18th Street, Suite 1800 - Denver, Colorado 80202

**WELLINGTON FEDERAL 21-30  
 WELL PAD - LOCATION LAYOUT**  
 1320' FNL, 1350' FWL  
 NE1/4NW1/4, SECTION 30, T.14S., R.11E.  
 S.L.M., CARBON COUNTY, UTAH




**609 CONSULTING, LLC**  
 371 Coffeen Avenue  
 Sheridan WY 82801  
 Phone 307-674-0609  
 Fax 307-674-0182

Scale: 1"=60'	Date: 12/4/08	SHEET NO:
	RW	<b>2</b>
REVISED:	3/10/09	2 OF 9

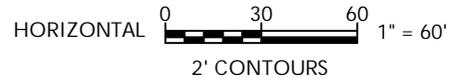

APIWellNo:43007500180000

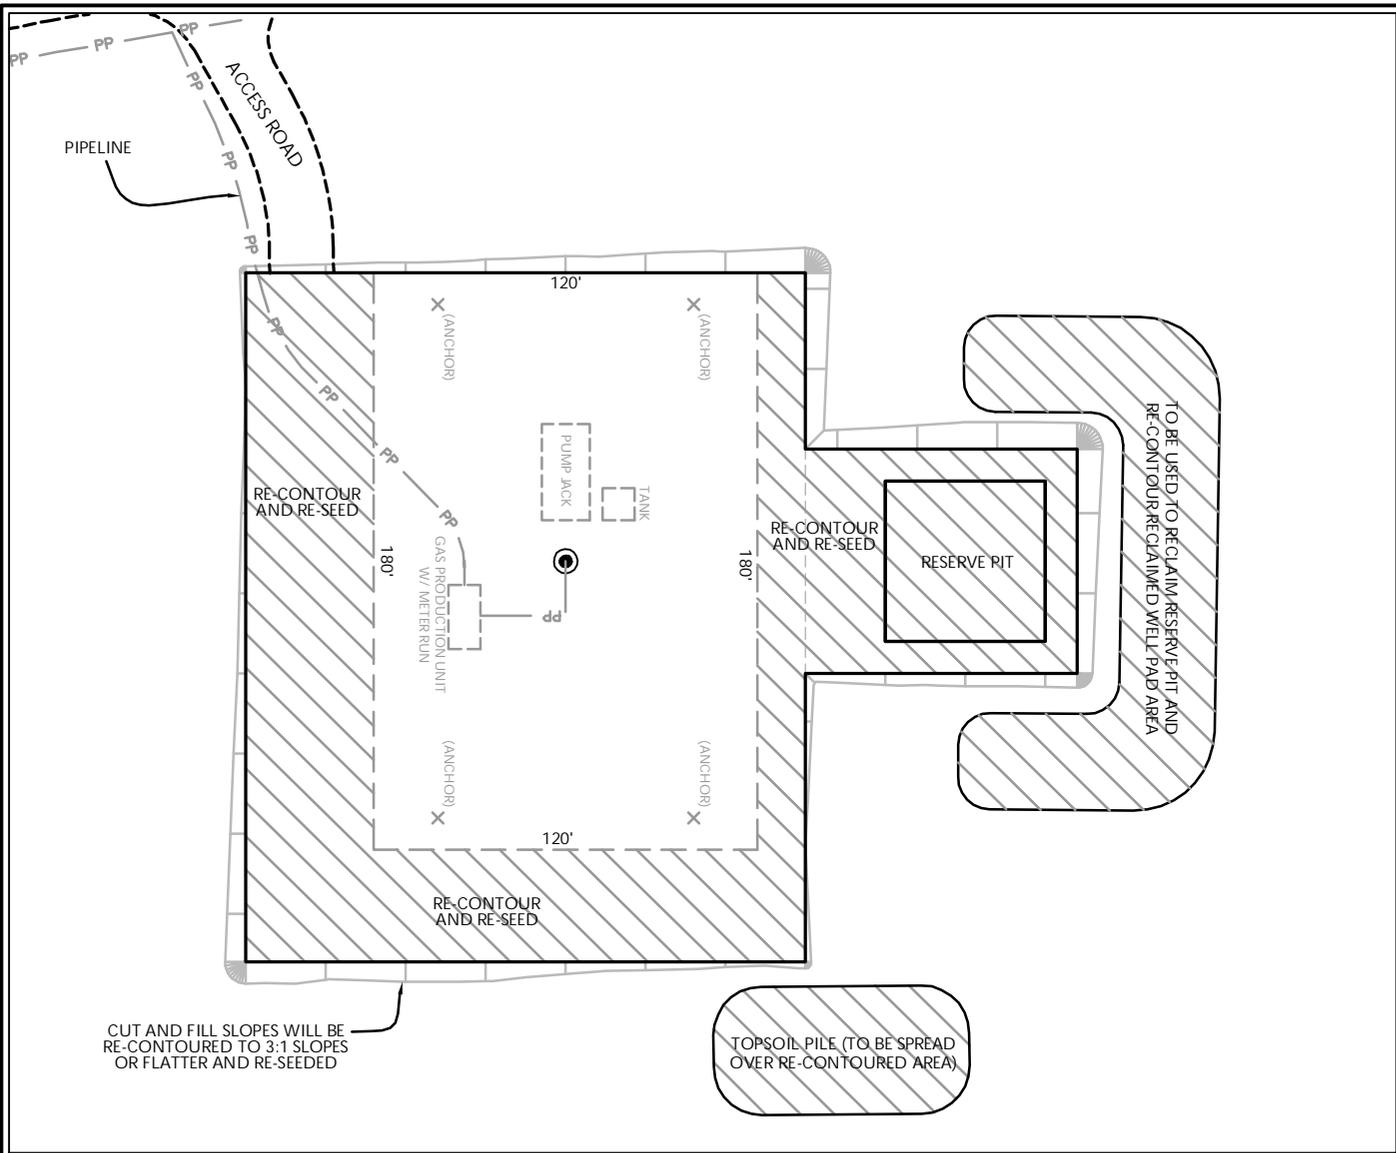

**WELL PAD LEGEND**

- WELL LOCATION
- RECLAIMED AREA
- RECLAIMED BOUNDARY


**KERR-MCGEE OIL & GAS  
ONSHORE L.P.**  
1099 18th Street, Suite 1800 - Denver, Colorado 80202

**WELLINGTON FEDERAL 21-30  
WELL PAD - RECLAMATION LAYOUT**  
1320' FNL, 1350' FWL  
NE1/4NW1/4, SECTION 30, T.14S., R.11E.  
S.L.M., CARBON COUNTY, UTAH




**CONSULTING, LLC**  
371 Coffeen Avenue  
Sheridan WY 82801  
Phone 307-674-0609  
Fax 307-674-0182


Scale: 1"=60'	Date: 12/4/08	SHEET NO:
REVISED:	RW 3/10/09	<b>2A</b> 2A OF 9

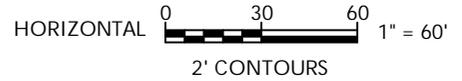

APIWellNo:43007500180000

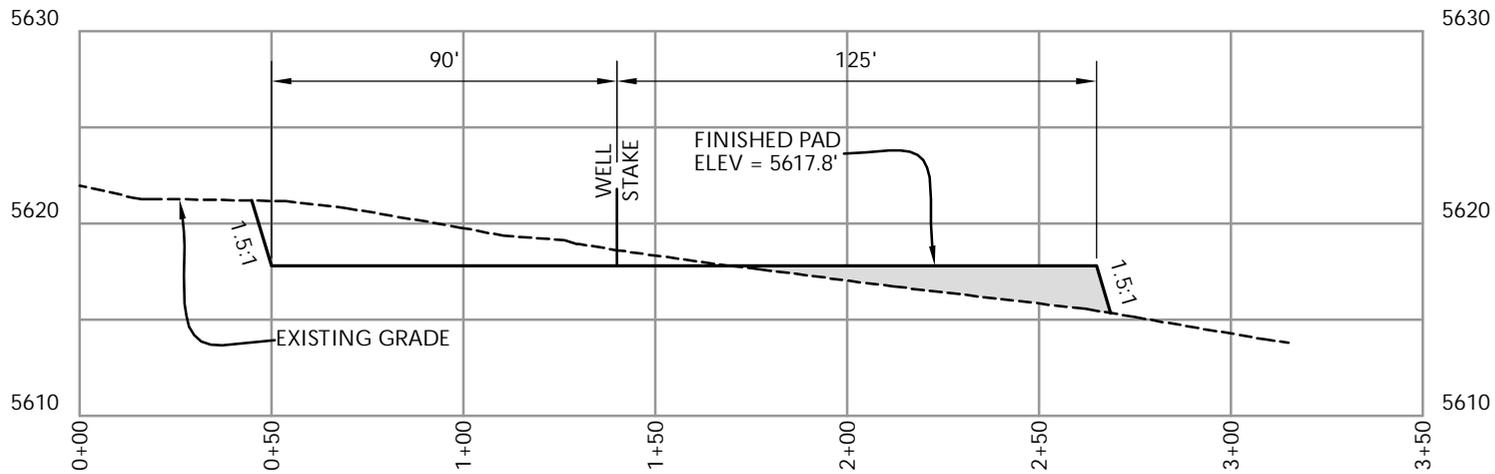

**CROSS SECTION A-A'**

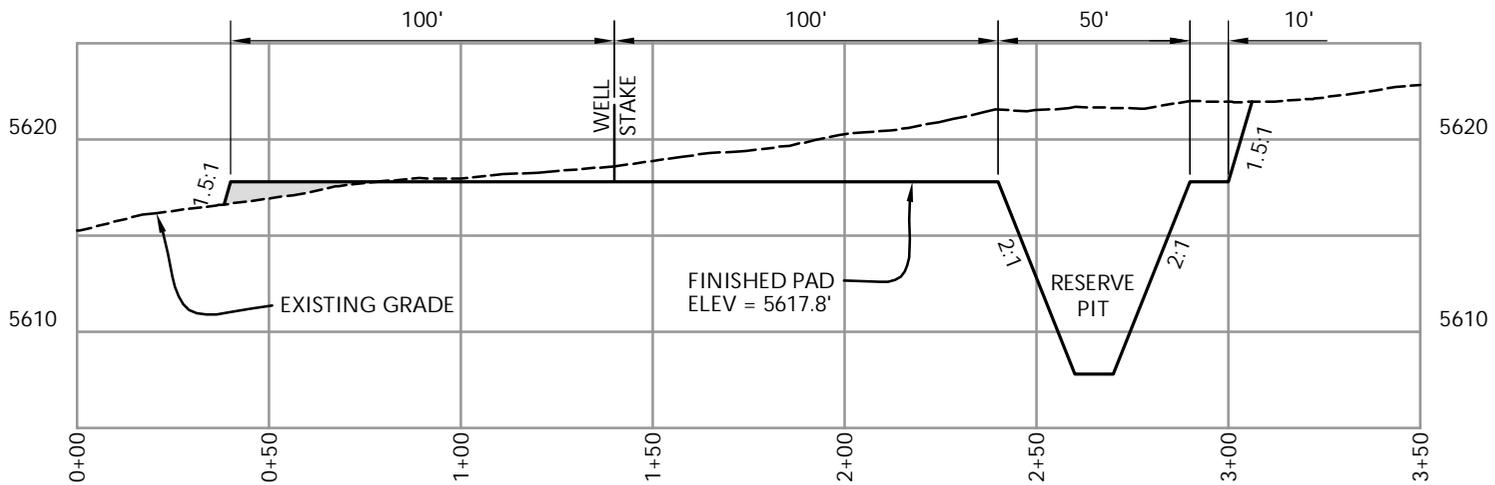

**CROSS SECTION B-B'**

**KERR-MCGEE OIL & GAS  
ONSHORE L.P.**


1099 18th Street, Suite 1800 - Denver, Colorado 80202



**CONSULTING, LLC**  
371 Coffeen Avenue  
Sheridan WY 82801  
Phone 307-674-0609  
Fax 307-674-0182

**WELLINGTON FEDERAL 21-30  
WELL PAD - CROSS SECTIONS  
1320' FNL, 1350' FWL  
NE1/4NW1/4, SECTION 30, T.14S., R.11E.  
S.L.M., CARBON COUNTY, UTAH**

Scale: 1"=50'	Date: 12/4/08	SHEET NO:
REVISED:	RW 3/10/09	<b>3</b> 3 OF 9

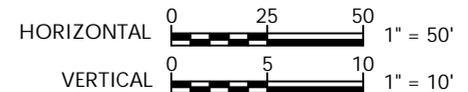

APIWellNo:43007500180000



PHOTOGRAPH OF WELLINGTON FEDERAL 21-30 WELL LOCATION - CAMERA ANGLE NORTH



PHOTOGRAPH OF WELLINGTON FEDERAL 21-30 WELL LOCATION - CAMERA ANGLE SOUTH

**KERR-MCGEE OIL & GAS  
ONSHORE L.P.**

1099 18th Street, Suite 1800 - Denver, Colorado 80202



CONSULTING, LLC  
371 Coffeen Avenue  
Sheridan WY 82801  
Phone 307-674-0609  
Fax 307-674-0182

WELLINGTON FEDERAL 21-30  
LOCATION PHOTOGRAPHS  
1320' FNL, 1350' FWL  
NE1/4NW1/4, SECTION 30, T.14S., R.11E.  
S.L.M., CARBON COUNTY, UTAH

Scale: NTS	Date: 12/10/08	SHEET NO:
REVISED:	BY DATE	<b>4</b> 4 OF 9



PHOTOGRAPH OF WELLINGTON FEDERAL 21-30 WELL LOCATION - CAMERA ANGLE EAST



PHOTOGRAPH OF WELLINGTON FEDERAL 21-30 WELL LOCATION - CAMERA ANGLE WEST

**KERR-MCGEE OIL & GAS  
ONSHORE L.P.**

1099 18th Street, Suite 1800 - Denver, Colorado 80202



CONSULTING, LLC  
371 Coffeen Avenue  
Sheridan WY 82801  
Phone 307-674-0609  
Fax 307-674-0182

WELLINGTON FEDERAL 21-30  
LOCATION PHOTOGRAPHS  
1320' FNL, 1350' FWL  
NE1/4NW1/4, SECTION 30, T.14S., R.11E.  
S.L.M., CARBON COUNTY, UTAH

Scale: NTS	Date: 12/10/08	SHEET NO:
REVISED:	BY DATE	<b>4A</b> 4A OF 9



PHOTOGRAPH OF PROPOSED ACCESS TO THE WELLINGTON FEDERAL 21-30 WELL LOCATION - CAMERA ANGLE NORTHWEST

KERR-MCGEE OIL & GAS  
ONSHORE L.P.

1099 18th Street, Suite 1800 - Denver, Colorado 80202




CONSULTING, LLC  
371 Coffeen Avenue  
Sheridan WY 82801  
Phone 307-674-0609  
Fax 307-674-0182

<p>WELLINGTON FEDERAL 21-30 LOCATION PHOTOGRAPHS 1320' FNL, 1350' FWL NE1/4NW1/4, SECTION 30, T.14S., R.11E. S.L.M., CARBON COUNTY, UTAH</p>
--

Scale: NTS	Date: 12/10/08	SHEET NO:
REVISED:	BY DATE	<b>4B</b> 4B OF 9



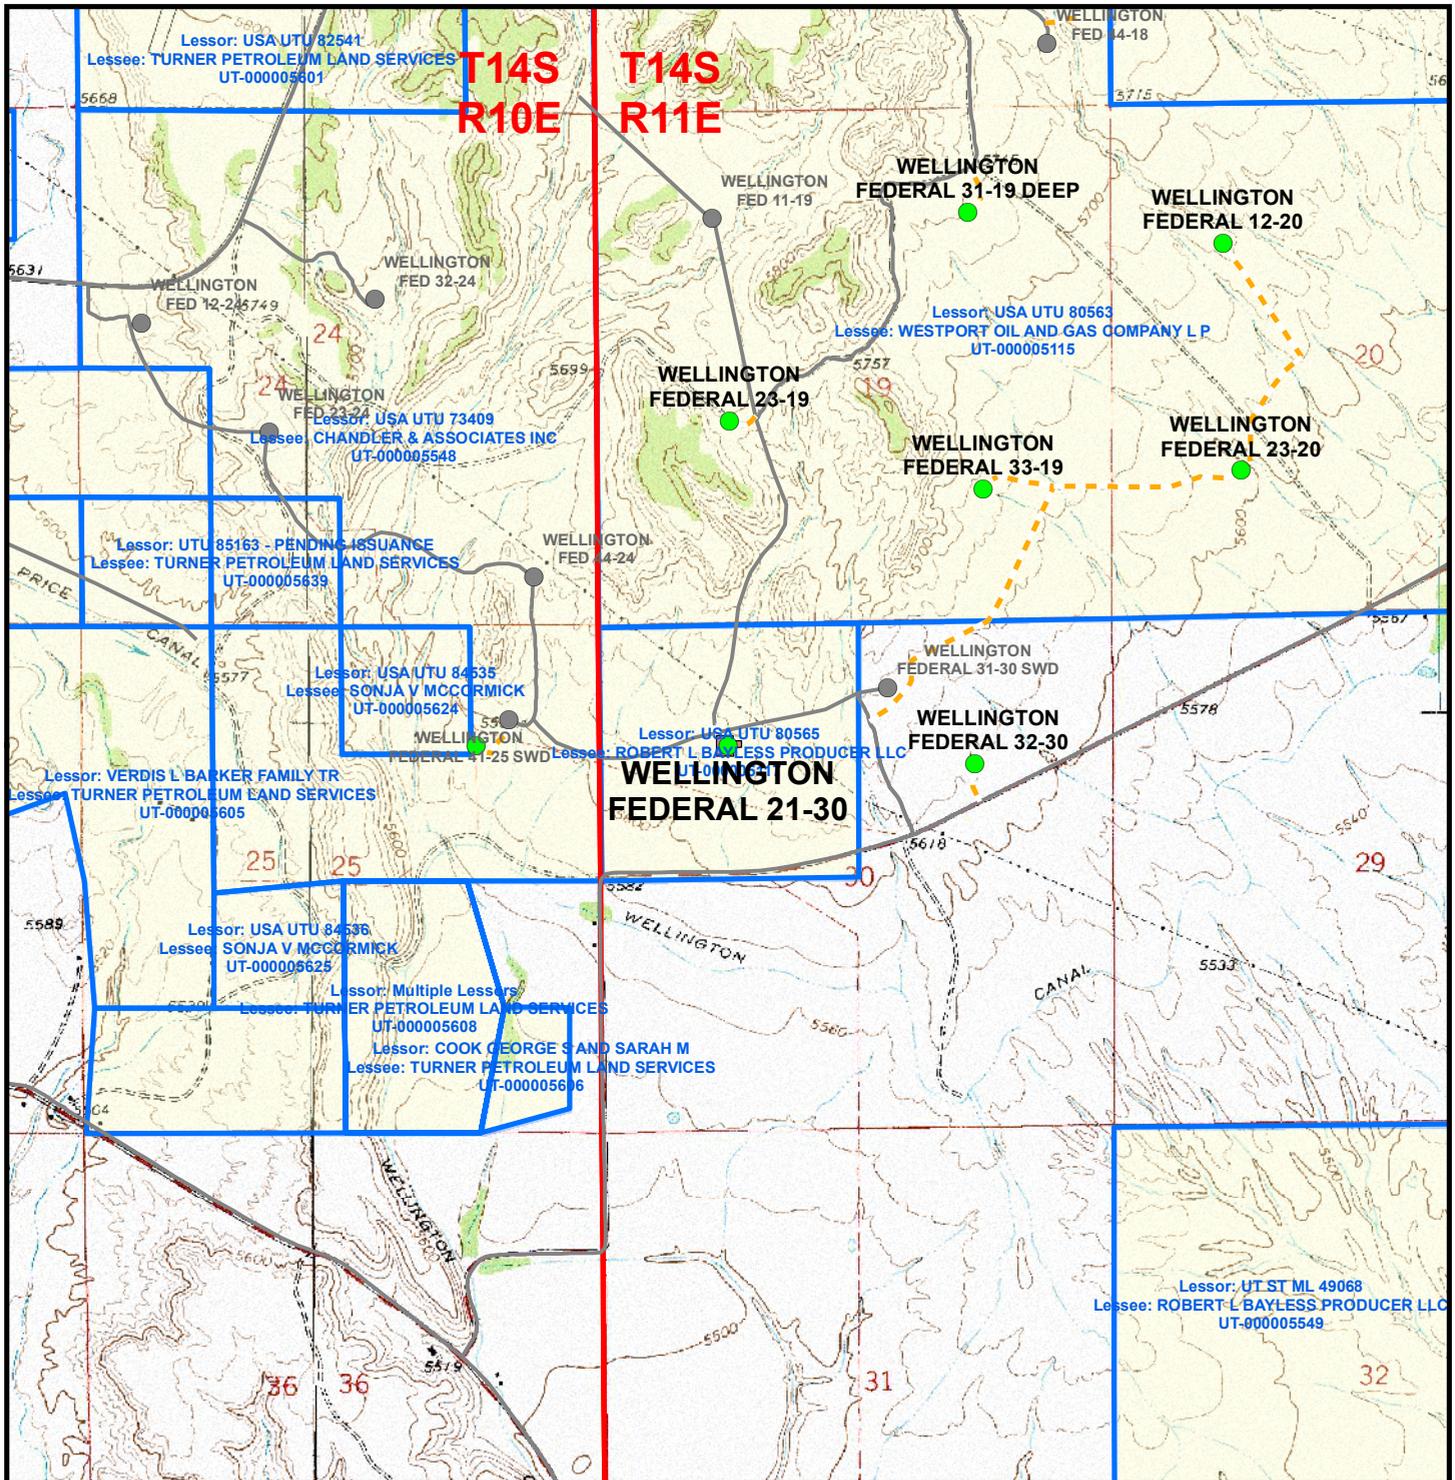

**Legend**

- Well - Proposed
- Well - Existing
- Well Pad
- Road - Proposed
- Road - Existing
- APC Lease

**Kerr-McGee Oil & Gas Onshore, LP**  
 1099 18th Street, Suite 1800, Denver, Colorado 80202


**Wellington Federal 21-30**  
**Topo B**  
**1320' FNL, 1350' FWL**  
**NE¼ NW¼, Section 30, T14S, R11E**  
**S.L.M., Carbon County, Utah**



**CONSULTING, LLC**  
 371 Coffeen Avenue  
 Sheridan, WY 82801  
 Phone (307) 674-0609  
 Fax (307) 674-0182



Scale: 1" = 2000ft	NAD83 USP Central	Sheet No:
Drawn: JELo	Date: 2 Dec 2008	<b>6</b>
Revised: JELo	Date: 19 Mar 2009	

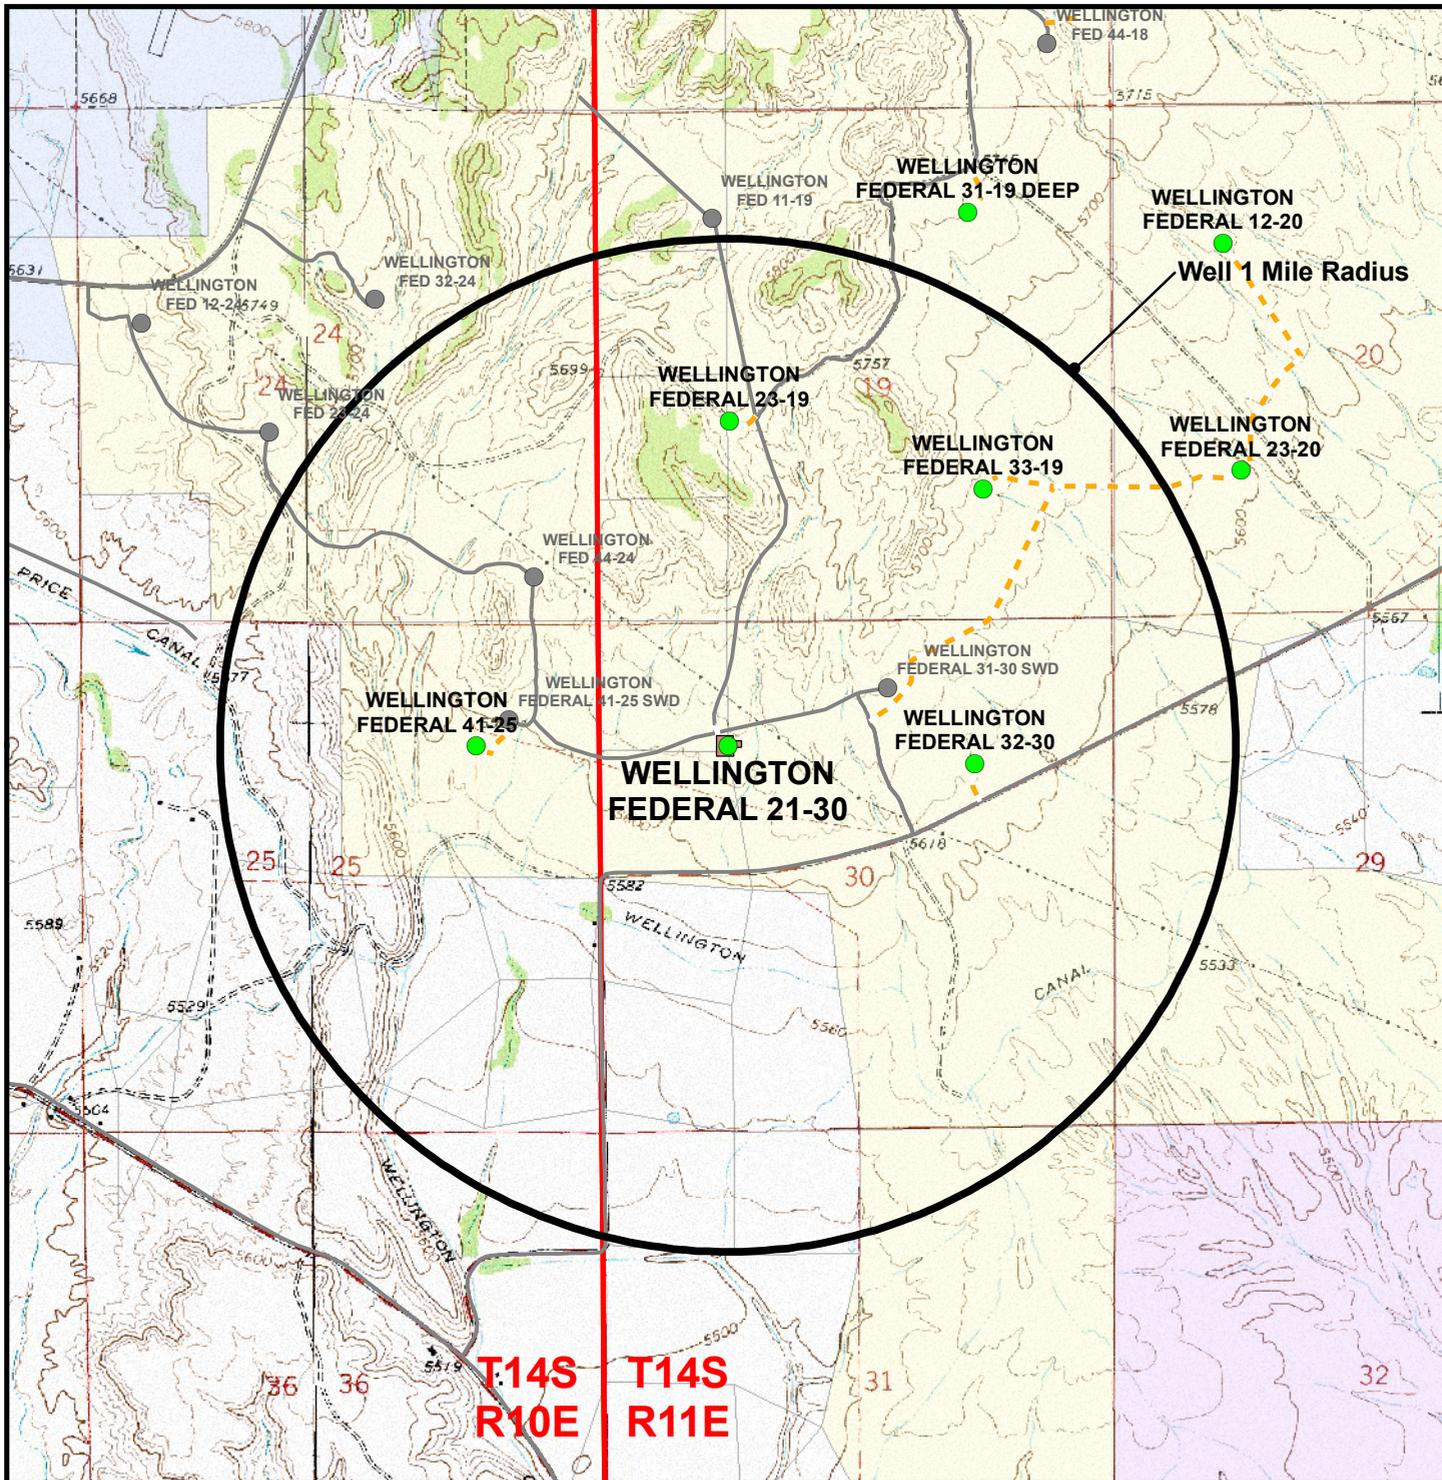

**T14S R10E**    **T14S R11E**

**Legend**

- Well - Proposed
- Well - Existing
- Well Pad
- Road - Proposed
- Road - Existing
- Private Surface Ownership
- BLM Surface Ownership
- State of Utah Surface Ownership
- Carbon County Surface Ownership
- Well - 1 Mile Radius
- Producing
- ▲ Approved permit (APD); not yet spudded
- ⊗ Location Abandoned
- ⊕ Plugged and Abandoned

Well locations derived from State of Utah, Dept. of Natural Resources, Division of Oil, Gas and Mining

**Kerr-McGee Oil & Gas Onshore, LP**  
1099 18th Street, Suite 1800, Denver, Colorado 80202

**Wellington Federal 21-30**  
**Topo C**  
**1320' FNL, 1350' FWL**  
**NE¼ NW¼, Section 30, T14S, R11E**  
**S.L.M., Carbon County, Utah**



**CONSULTING, LLC**  
371 Coffeen Avenue  
Sheridan, WY 82801  
Phone (307) 674-0609  
Fax (307) 674-0182




Scale: 1" = 2000ft    NAD83 USP Central

Drawn: JELO    Date: 6 Aug 2008

Revised: JELO    Date: 19 Mar 2009

Sheet No:  
**7**    7 of 9

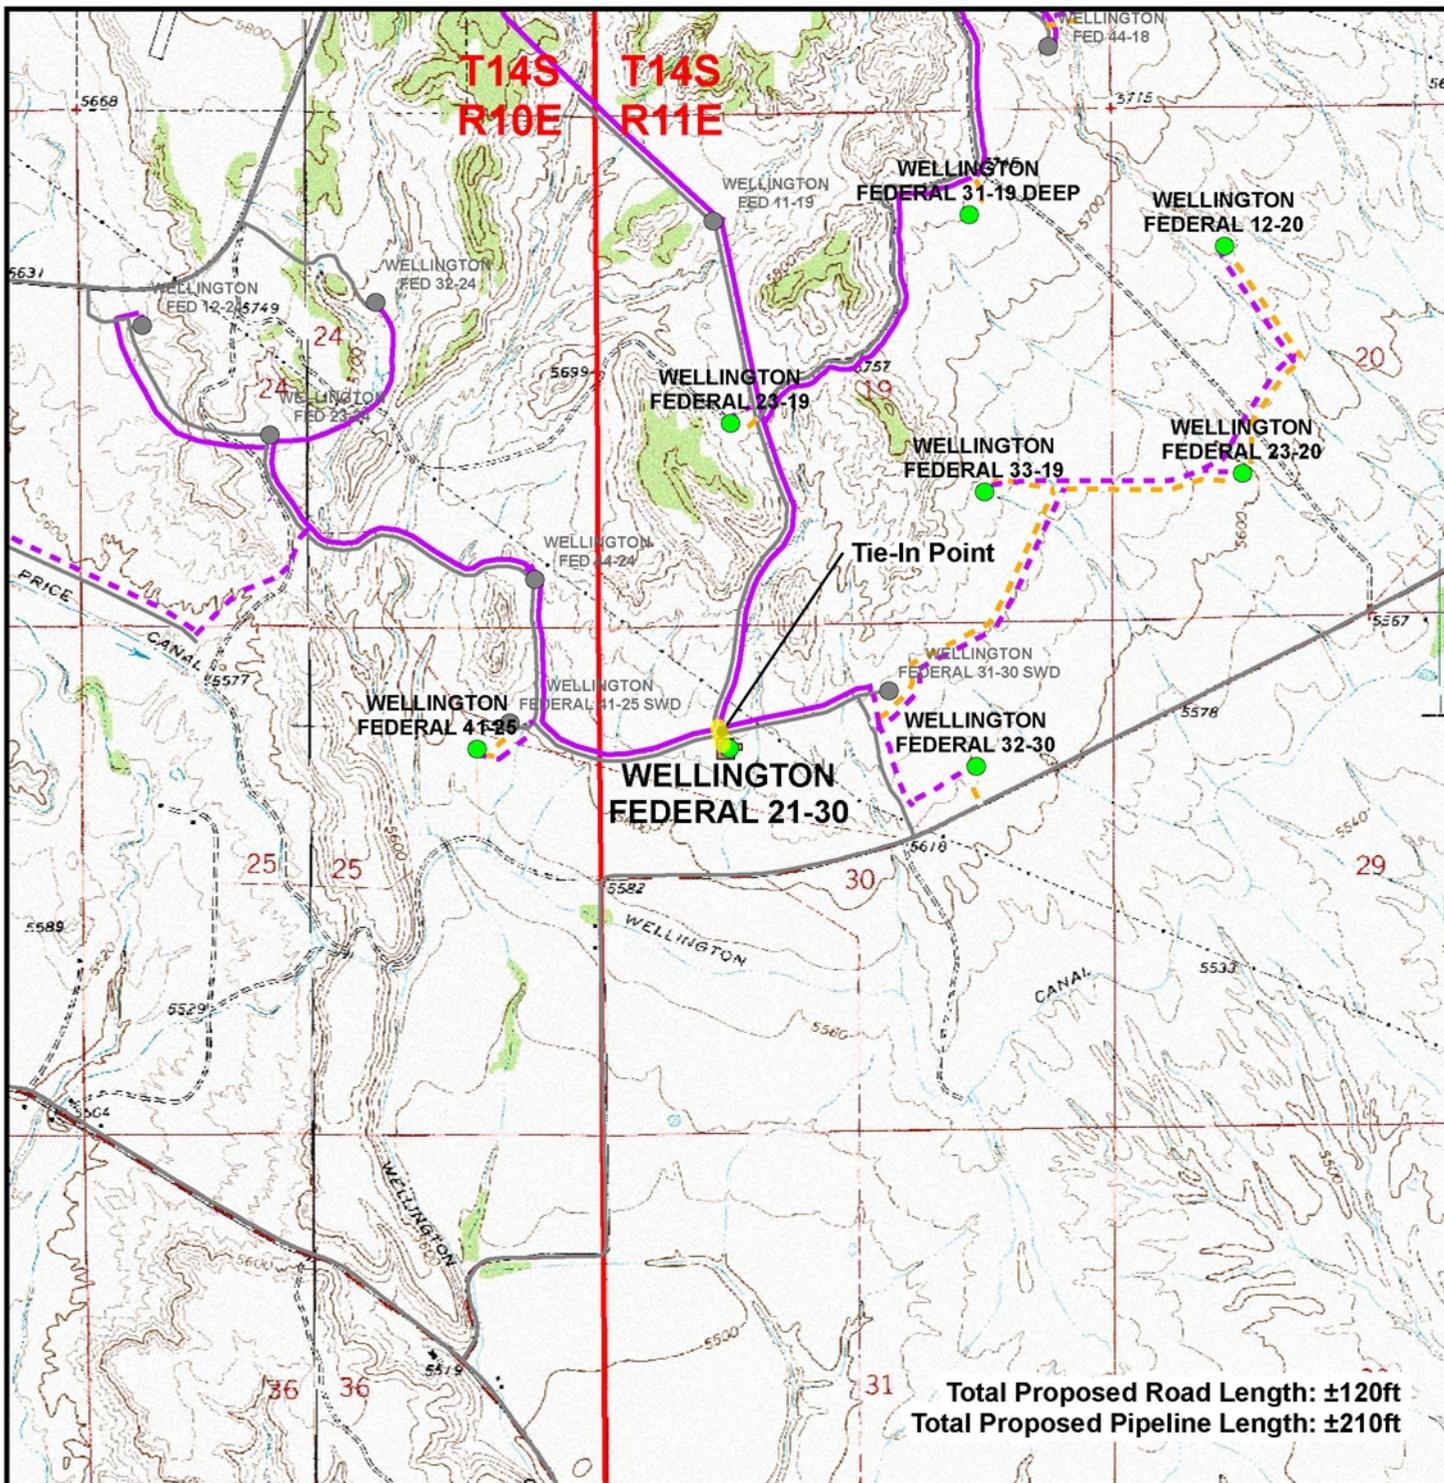

**Total Proposed Road Length: ±120ft**  
**Total Proposed Pipeline Length: ±210ft**

**Legend**

- Well - Proposed     Well Pad     Pipeline - Proposed     Road - Proposed
- Well - Existing     Pipeline - Existing     Road - Existing

**Kerr-McGee Oil & Gas Onshore, LP**  
 1099 18th Street, Suite 1800, Denver, Colorado 80202

**Wellington Federal 21-30**  
**Topo D**  
**1320' FNL, 1350' FWL**  
**NE¼ NW¼, Section 30, T14S, R11E**  
**S.L.M., Carbon County, Utah**

**609**  
**CONSULTING, LLC**  
 371 Coffeen Avenue  
 Sheridan, WY 82801  
 Phone (307) 674-0609  
 Fax (307) 674-0182



Scale: 1" = 2000ft	NAD83 USP Central	Sheet No:
Drawn: JELo	Date: 2 Dec 2008	<b>8</b>
Revised: JELo	Date: 19 Mar 2009	

**Kerr-McGee Oil & Gas Onshore, LP**  
**WELLINGTON FEDERAL 21-30**  
**SECTION 30, T14S, R11E, S.L.M.**

PROCEED IN AN EASTERLY DIRECTION FROM PRICE, UTAH, ALONG U.S. HIGHWAY 6, GRADUALLY CHANGING TO SOUTHERLY APPROXIMATELY 2.4 MILES TO THE JUNCTION OF U.S. HIGHWAY 6 AND THE OLD WELLINGTON ROAD; EXIT LEFT AND PROCEED IN AN EASTERLY DIRECTION APPROXIMATELY 2.3 MILES TO THE JUNCTION OF THE OLD WELLINGTON ROAD AND COAL CREEK ROAD; EXIT LEFT AND PROCEED IN A NORTHERLY DIRECTION, GRADUALLY CHANGING TO EASTERLY APPROXIMATELY 1.8 MILES TO THE JUNCTION OF COAL CREEK ROAD AND AN EXISTING ACCESS ROAD TO THE NORTH; TURN LEFT AND PROCEED IN A NORTHERLY THEN WESTERLY DIRECTION APPROXIMATELY 0.6 MILES, TO THE JUNCTION OF THIS ROAD AND THE BEGINNING OF THE PROPOSED ACCESS ROAD FOR THE WELLINGTON FEDERAL 21-30; TURN LEFT AND PROCEED IN A SOUTHERLY DIRECTION APPROXIMATELY 200 FEET, FOLLOWING THE ROAD FLAGS, TO THE JUNCTION OF THIS ROAD AND THE PROPOSED WELLINGTON FEDERAL 21-30 WELL LOCATION.

TOTAL DISTANCE FROM PRICE, UTAH, TO THE PROPOSED WELLINGTON FEDERAL 21-30 WELL LOCATION IS APPROXIMATELY 7.1 MILES.

**Kerr-McGee Oil & Gas Onshore, L. P.**

A Wholly Owned Subsidiary of Anadarko Petroleum Corporation

**2009 Cardinal Draw "Ferron" CBM Program**

**Federal Lease UTU-080565**

**WELLINGTON FEDERAL 21-30**

NE NW, Section 30: Township 14 South-Range 11 East

SLB&M

Carbon County, Utah

**SURFACE USE PLAN OF OPERATIONS**

This Surface Use Plan of Operations (SUPO) is submitted as part of an Application for Permit to Drill (APD) is filed under the Notice of Staking (NOS) process as stated in Onshore Order No. 1 (OSO #1) and supporting Bureau of Land Management (BLM) documents. This SUPO covers the proposed location to be drilled by Kerr-McGee Oil & Gas Onshore LP (Kerr-McGee) starting August 2009:

An on-site meeting was held with BLM on March 4, 2009, for each location with Federal involvement. The details of each on-site meeting will be discussed in each well's specific APD. Specific stipulations arising from the on-site meeting will be shown as starred. The following people attended the on-site meeting:

BLM-Price Field Office: Kyle Beagley and Don Stephens

Kerr-McGee: Tom Richardson, Charles Chase, and Kirt Rusmussen

**WELL LOCATION AND INTRODUCTION:**

The proposed location is at 1320' FNL, 1350' FWL of Section 30, T14S-R11E, SLB&M. The well site was surveyed and staked at a geologically acceptable location by 609 Consulting, LLC.

**DIRECTIONS TO LOCATION:**

PROCEED IN AN EASTERLY DIRECTION FROM PRICE, UTAH, ALONG U.S. HIGHWAY 6, GRADUALLY CHANGING TO SOUTHERLY APPROXIMATELY 2.4 MILES TO THE JUNCTION OF U.S. HIGHWAY 6 AND THE OLD WELLINGTON ROAD; EXIT LEFT AND PROCEED IN AN EASTERLY DIRECTION APPROXIMATELY 2.3 MILES TO THE JUNCTION OF THE OLD WELLINGTON ROAD AND COAL CREEK ROAD; EXIT LEFT AND PROCEED IN A NORTHERLY DIRECTION, GRADUALLY CHANGING TO EASTERLY APPROXIMATELY 1.8 MILES TO THE JUNCTION OF COAL CREEK ROAD AND AN EXISTING ACCESS ROAD TO THE NORTH; TURN LEFT AND PROCEED IN A NORTHERLY THEN WESTERLY DIRECTION APPROXIMATELY 0.6 MILES, TO THE JUNCTION OF THIS ROAD AND THE BEGINNING OF THE PROPOSED ACCESS ROAD FOR THE WELLINGTON FEDERAL 21-30; TURN LEFT AND PROCEED IN A SOUTHERLY DIRECTION APPROXIMATELY 200 FEET, FOLLOWING THE ROAD FLAGS, TO THE JUNCTION OF THIS ROAD AND THE PROPOSED WELLINGTON FEDERAL 21-30 WELL LOCATION.

TOTAL DISTANCE FROM PRICE, UTAH, TO THE PROPOSED WELLINGTON FEDERAL 21-30 WELL LOCATION IS APPROXIMATELY 7.1 MILES.

**1) EXISTING ROADS**

- A) This well is a development well.
- B) Typically, existing roads within 1 mile consist of oil field roads between 0.5 - 1 mile of each location. Specific existing road information will be discussed within each well's APD.
- C) Plans for improvement and/or maintenance of existing roads are to be maintained in as good or better conditions than at present and said maintenance will continue until final abandonment and reclamation of each drilling location.

**2) PLANNED ACCESS ROADS** (See Sheet No. 5 (Topo A), 6 (Topo B), 7 (Topo C), and 8 (Topo D)).

±120' or 0.02 miles on lease. New road construction (Topo D yellow highlighted access road), Section 30 – Federal UTU-080565, on lease to the Carbon County Road.

*This Application for Permit to Drill (APD) can serve as a request for BLM to initiate a Right-of-Way (ROW) application for access roads and water haul routes, if necessary. This ROW can continue up to the wellhead.*

- A) Running surface will be crowned/ditched with a running surface ±16' and the total disturbed width to be 50'. Plans for improvement and/or maintenance of existing roads are to maintain in as good or better conditions than at present. A regular maintenance plan will include, but not be limited to blading, ditching, and surfacing.
- B) Borrow ditches to be back sloped 3:1 or shallower.
- C) Maximum grades will not exceed BLM standards.
- D) Low-water crossings and culverts, if needed, will be installed prior to drilling. Drainage consist of borrow ditches on both sides and "wind ditches" as appropriate. Riprap will be placed at the inlet and outlet at the culvert adjacent to the well pad. Low water crossings may be used during drilling and upon completion if conditions dictate. Culverts will be installed prior to commencement of drilling operations. The borrow ditches along the proposed access road will be re-seeded if the well is completed as a producer. The reseeded of the borrow ditches will reduce the area utilized by each location.
- E) Surfacing material to consist of native material from borrow ditches. Road will be gravel surfaced. Gravel will be hauled by truck from a licensed facility.
- F) No major road cuts are necessary.
- G) New fence cuts, gates and/or cattle guards will be discussed in each well's APD.
- H) Upgrade and maintain access roads as necessary to prevent solid erosion and accommodate year-round traffic.
- I) All equipment and vehicles will be confined to the access road, pad, and areas specified in the APD.
- J) The proposed access road will be constructed in accordance with roading guidelines established for oil and gas exploration and development activities as referenced in the joint BLM/USFS publications: Surface Operating Standards for Oil & Gas Exploration and Development, Third Edition and/or BLM Manual Section 9113 concerning road construction activities on projects under federal jurisdiction. The qualified construction

supervisor shall be an engineer, company superintendent or other representative who is competent and knowledgeable in oilfield road and drill site construction, and able to speak for the operator. The dirt contractor, or drilling /completion foremen, whose primary expertise is not in construction, do not qualify as construction supervisors.

- K) Construction activity shall not be conducted using frozen or saturated solid material or during periods when significant watershed damage (e.g. rutting, extensive sheet soil erosion, formation of rills/gullies, etc.) is likely to occur.
- L) Vegetative debris is not permitted in or under fill embankments.

**3) LOCATION OF EXISTING WELLS**

Within a 1-mile radius (Sheet No. 7 – Topo C):

Proposed:	4
Drilling/injection:	None
Shut-In:	None
Producing:	1

**4) NEW PRODUCTION FACILITIES PROPOSED**

- A) BLM will be contacted prior to construction of production facilities. A Sundry Notice (SN) will be filed if requested by BLM.
- B) Meter houses are skid mounted. A pump house may be installed if needed. Flow lines will be buried alongside or under the access road. Electric power will be buried wires, also installed alongside the access road. Both will be within the corridor as surveyed by the archaeologist. Any changes from this plan will be submitted to the BLM Field Office by Sundry Notices. New flow lines will connect with existing flow lines, produced fluid will be piped to the existing tank battery.
- C) Electric lines and pipelines will be placed in separate trenches, adjacent to each other and in the corridors surveyed by the archaeologist.
- D) Dimension of Proposed Facility is typically 260' x 215' or less (55,900 ft<sup>2</sup>) for drilling operations. Total disturbance for the entire pad, including reserve pit, topsoil and excess material spoil piles, and typical construction disturbance will be approximately 1.20 acres.
- E) Site preparation for production will be done with standard excavation equipment using native materials. Additional surface material will be obtained from commercial sources or the approved borrow area. Production facilities, if used, must be placed on the cut portion of the location and a minimum of 15 feet from the toe of the back cut.
- F) Production equipment will be painted light reflective colors to limit evaporation and waste of liquid hydrocarbons, per BLM specifications.  
All permanent above-the-ground structures, tank batteries, etc. if used, that will remain longer than six (6) months will be painted Olive Black, or as specified by BLM. The exception being that Utah Occupation Health and Safety Act Rules and Regulations are to be complied with where special safety colors are required.
- G) Production facilities are planned on location, and may vary according to actual reservoir discovered and will be engineered upon completion of well tests. Production facilities will be clustered and placed away from cut slopes and fill slopes to allow the maximum recontouring of cut and fill slopes.  
If the well is a producer, all production facilities not listed herein will be authorized by Sundry Notice.
- H) No facilities will be constructed off location except as noted in paragraph A) above.

'APIWellNo:43007500180000'

- I) Rehabilitation of unneeded, previously disturbed areas will consist of backfilling and contouring the reserve pit area, back sloping and contouring all cut and fill slopes to the surrounding topography. No depressions will be left that trap water or form ponds. These areas will be re-seeded. Refer to plans for restoration of surface for additional details.
- J) Pits which contain oil, if used, will be overhead flagged. None are planned at this time.
- K) The pipeline ROW will be handled under separate cover, as previously arranged with the Realty Specialist at BLM-Price.

**5) LOCATION OF WATER SUPPLY**

- A) Minimal water will be needed as these wells will be air-drilled. When water is needed, it will be obtained from the city of Price.
- B) Anticipated water use is as follows:  
Air drilling will be used, so the mud drilling water requirements will be minimal, if any.

**6) SOURCE OF CONSTRUCTION MATERIALS**

- A) Construction materials will consist of native materials from borrow ditches and location areas.
- B) Surfacing materials will be obtained from available permitted sources, if needed, and consist of pit gravel. Gravel will be hauled by truck from a licensed facility.

**7) WASTE DISPOSAL**

- A) Drill cuttings will be buried in reserve pit when dry.
- B) Drilling fluid will be evaporated and then buried in the reserve pit when dry.
- C) Reserve pit layout is illustrated on Sheet 2 and 2A.
- \* D) Reserve pit will be lined with a synthetic liner 12 mil or thicker. The reserve pit liner shall be made of any manmade synthetic material of sufficient size and qualities to sustain a hydraulic conductivity no greater than  $1 \times 10^{-7}$  cm/sec after installation and which is sufficiently reinforced to withstand normal wear and tear associated with the installation and pit use thereof. The liner shall be chemically compatible with all substances that may be put into the pit.
- E) Reserve pit will be fenced on three sides during drilling operations and on fourth side at time of rig release. Pit will remain fenced until backfilled.
- \* F) If used, a flare pit for air drilling will be located minimum 100' from wellbore.
- G) Produced fluid will be contained in test tanks during completion and testing.
- \* H) Sewage disposal facilities will be in accordance with Federal, State and Local Regulations. Sewage may not be buried on location or put in a borehole. Utah Department of Environmental Quality (UDEQ) Regulations prevent this unless a UDEQ Permit is obtained.
- \* I) Garbage and other waste - burnable waste will be contained in a portable trash cage which will be totally enclosed with small mesh wire. Cage and contents will be transported to and trash dumped at a WDEQ approved Sanitary Landfill upon completion of operations.
- J) Trash will be picked up if scattered and contained in trash cage as soon as practical after rig is moved off.
- K) Upon release of the drilling rig, rathole and mousehole will be filled. Debris and equipment not required for production will be removed.
- L) Reserve pits will be closed and backfilled as soon as the pit contents are dry enough to do so, or no later than the end of the next full summer following rig release, whichever

comes first, to allow sufficient time for the pit contents to dry. Reserve pits remaining open after this period will require written authorization of the Authorized Office (AO). Immediately upon well completion, any hydrocarbons or trash in the reserve and flare pits will be removed. Pits will be allowed to dry, be pumped dry or solidified in-situ prior to backfilling.

**8) ANCILLARY FACILITIES**

No ancillary facilities will be necessary.

**9) WELLSITE LAYOUT (See Sheet 2 and 2A).**

Note: Bureau of Land Management will be contacted prior to reserve pit construction and provided an opportunity to inspect the pit prior to filling with water.

- A) See specific well's APD for the drill site plat and cut/fill diagram.
- B) Roads and well production equipment, such as tanks, treaters, separators, vents, electrical boxes, and equipment associated with pipeline operation, will be placed on location so as to permit maximum interim reclamation of disturbed areas. If equipment is found to interfere with the proper interim reclamation of disturbed areas, the equipment may be moved so proper recontouring and revegetation can occur.
- C) If there is snow on the ground when construction begins, the operator will remove it before the soil is disturbed, and pile it downhill from the topsoil stockpile location.
- D) Both backslope and foreslope will be constructed no steeper than 1½:1.
- E) Erosion control measures will be applied pursuant to Kerr-McGee's General Permit to Discharge Stormwater under the Utah Pollutant Discharge Elimination System and accompanying Stormwater Pollution Prevention Plan.

**10) SURFACE PREPARATION**

(General)

- A) Salvaging and spreading topsoil will not be performed when the ground or topsoil is frozen or too wet to adequately support construction equipment. If such equipment creates ruts in excess of four (4) inches deep, the soil will be deemed too wet.
- B) Earthwork for interim and final reclamation must be completed within six (6) months of well completion or plugging (weather permitting).
- C) In areas that will not be drill-seeded, the seed mix will be applied and fertilized per BLM's Conditions of Approval (COAs).
- D) No seeding will occur from May 15 to September 15. Fall seeding is preferred and will be conducted after September 15 and prior to ground freezing. Spring seeding will be conducted after the frost leaves the ground and no later than May 15.
- E) Annual or noxious weeds shall be controlled on all disturbed areas as directed by the Field Office Manager. An intensive weed monitoring and control program will be implemented beginning the first growing season after interim and final reclamation. Noxious weeds that have been identified during monitoring will be promptly treated and controlled. A Pesticide Use Proposal (PUP) will be submitted to the BLM for approval prior to the use of herbicides. All reclamation equipment will be cleaned prior to use to reduce the potential for introduction of noxious weeds or other undesirable non-native species. The operator will coordinate all weed and insect control measures with state and/or local management agencies.
- F) Reclaimed areas will be monitored annually. Actions will be taken to ensure that reclamation standards are met as quickly as reasonably practical.

'APIWellNo:43007500180000'

- G) Reclamation monitoring will be documented in an annual reclamation report submitted to the AO by December 31. The report will document compliance with all aspects of the reclamation objectives and standards, identify whether the reclamation objectives and standards are likely to be achieved in the near future without additional actions, and identify actions that have been or will be taken to meet the objectives and standards. The report will also include acreage figures for: Initial Disturbed Acres; Successful Interim Reclaimed Acres; Successful Final Reclaimed Acres. Annual reports will not be submitted for sites approved by the AO in writing as having met interim or final reclamation standards. Any time 30% or more of a reclaimed area is redisturbed, monitoring will be reinitiated.
- H) The AO will be informed when reclamation has been completed, is successful, and the site is ready for final inspection.

#### INTERIM RESTORATION (Production)

- A) Rehabilitation of unneeded, previously disturbed areas will consist of backfilling and contouring the reserve pit area, back sloping and contouring all cut and fill slopes. These areas will be re-seeded.
- B) Well pad size will be reduced to minimum size necessary to conduct safe operations. Cuts and fills will be reduced to 3:1 or shallower.
- C) Reserve pits will be closed and backfilled as soon as the pit contents are dry enough to do so, or no later than the end of the next full summer following rig release, whichever comes first, to allow sufficient time for the pit contents to dry. Reserve pits remaining open after this period will require written authorization of the Authorized Office (AO). Immediately upon well completion, any hydrocarbons or trash in the reserve and flare pits will be removed. Pits will be allowed to dry, be pumped dry or solidified in-situ prior to backfilling.
- D) Following completion activities, pit liners will be buried to prevent their reemergence to the surface and interference with long-term successful revegetation. If it was necessary to line the pit with a synthetic liner, the pit will not be trenched (cut) or filled (squeezed) while containing fluids. When dry, the pit will be backfilled with a minimum of five (5) feet of soil material. In relatively flat areas, the pit area will be slightly mounded to allow for settling and to promote surface drainage away from the backfilled pit.
- E) The portions of the cleared well site not needed for operational and safety purposes will be recontoured to the original contour if feasible, or if not feasible, to an interim contour that blends with the surrounding topography as much as possible. Sufficient level area will remain for setup of a workover rig and to park equipment. In some cases, rig anchors may need to be pulled and reset after recontouring to allow for maximum interim reclamation.
- \* F) Topsoil will be evenly re-spread and aggressively re-vegetated over the disturbed area not needed for all-weather operations back to the rig anchors, including road cuts and fills and to within a few feet of the production facilities, unless an all-weather, surfaced, access route or small "teardrop" turnaround is needed on the well pad.
- G) Initial seedbed preparation will consist of backfilling, leveling, and ripping all compacted areas. Final seedbed preparation will consist of contour cultivating to a depth of 4 to 6 inches within 24 hours prior to seeding. Seeding will be conducted no more than 24 hours following completion of final seedbed preparation. A certified weed-free seed mix designed

by BLM (shown below) to meet reclamation standards will be used. The seed mix will be used on all disturbed surfaces including pipelines and road cut and fill slopes.

H) To help mitigate the contrast of recontoured slopes, reclamation will include measures to feather cleared lines of vegetation and to save and redistribute cleared trees, debris, and rock over recontoured cut and fill slopes.

\* I) A proposed seed mixture for the wells in this area is as follows or as defined by BLM in each well's COAs.

Indian ricegrass (Nezpar)	<i>Achnatherum hymenoides</i>	2.0
Squirreltail	<i>Elymus elymoides</i>	2.0
Needle and thread grass	<i>Stipa Comata</i>	2.0
Western wheatgrass	<i>Pascopyrum smithi</i>	2.0
Gooseberryleaf globemallow	<i>Sphaeralcea grossulariifolia</i>	0.5
Palmer penstemon (cedar)	<i>Penstemon palmeri</i>	0.5
Wyoming big sagebrush	<i>Artemisia tridentata</i> ssp. <i>wyomingensis</i>	0.5
Antelope bitterbrush	<i>Purshia Tridentata</i>	<u>1.0</u>
		10.5

J) Reclamation will be considered successful if the following criteria are met, or as specified by BLM:

- 70 percent of predisturbance cover
- 90 percent dominate species \*
- Erosion features equal to or less than surrounding area

\* The vegetation will consist of species included in the seed mix and/or occurring in the surrounding natural vegetation.

#### FINAL RESTORATION (P & A – Removal of equipment)

A) Flowlines on location will be removed before site reclamation and all flowlines between the wellsite and production facilities will remain in place and will be filled with water.

B) If necessary to ensure timely revegetation, the pad will be fenced to BLM standards to exclude livestock grazing for the first two growing seasons or until seeded species become firmly established, whichever comes later. Fencing will meet standards found on page 18 of the Gold Book, 4<sup>th</sup> Edition, or will be fenced with operational electric fencing.

C) Revegetation will be accomplished by planting mixed grasses as specified below. Revegetation is recommended for road area as well as around production site.

\* D) A proposed seed mixture for the wells in this area is as follows or as defined by BLM in each well's COAs.

Indian ricegrass (Nezpar)	<i>Achnatherum hymenoides</i>	2.0
Squirreltail	<i>Elymus elymoides</i>	2.0
Needle and thread grass	<i>Stipa Comata</i>	2.0
Western wheatgrass	<i>Pascopyrum smithi</i>	2.0
Gooseberryleaf globemallow	<i>Sphaeralcea grossulariifolia</i>	0.5
Palmer penstemon (cedar)	<i>Penstemon palmeri</i>	0.5
Wyoming big sagebrush	<i>Artemisia tridentata</i> ssp. <i>wyomingensis</i>	0.5
Antelope bitterbrush	<i>Purshia Tridentata</i>	<u>1.0</u>

10.5

- E) Initial seedbed preparation will consist of backfilling, leveling, and ripping all compacted areas. Final seedbed preparation will consist of contour cultivating to a depth of 4 to 6 inches within 24 hours prior to seeding. Seeding will be conducted no more than 24 hours following completion of final seedbed preparation. A certified weed-free seed mix designed by BLM (shown below) to meet reclamation standards will be used. The seed mix will be used on all disturbed surfaces including pipelines and road cut & fill slopes.
- \* F) Distribute topsoil, if any remains, evenly over the location, and seed according to the above seed mixture. If needed the access road and location shall be ripped or disked prior to seeding. Perennial vegetation must be established. Additional work shall be required in case of seeding failures, etc.
- G) All disturbed areas, including roads, pipelines, pads, production facilities, and interim reclaimed areas will be recontoured to the contour existing prior to initial construction or a contour that blends indistinguishably with the surrounding landscape. Resalvaged topsoil will be spread evenly over the entire disturbed site to ensure successful revegetation. To help mitigate the contrast of recontoured slopes, reclamation will include measures to feather cleared lines of vegetation and to save and redistribute cleared trees, woody debris, and large rocks over recontoured cut and fill slopes.
- H) BLM will not release the operator's bond until the area has been successfully reclaimed (evaluation will be made after the first growing season) to the standards of the surface owner or surface management agency.
- I) An above-round tubular metal dry-hole marker will be erected over the drill-hole upon cessation of drilling and/or testing operations. The marker will be inscribed with the operator's name, well number, well location, and federal lease number. Upon request of the surface owner, the casing may be cut off three (3) feet below reclaimed ground surface (or below plow depth) with a metal plate affixed to the top providing the same well information as stated above. This must consist of a piece of pipe not less than four inches in diameter and ten feet in length, of which four feet shall be above the general ground level and the remainder being imbedded in cement. The top of the pipe must be closed by a welded or screw cap, cement or other means.
- J) The Area Manager, Bureau of Land Management, Price Field Office, will be contacted if there are any questions concerning the above rehabilitation stipulations (435) 636-3600 is the BLM contact for this location. All rehabilitation work, including seeding, will be completed by a certified contractor if the well is a dry hole.

**11) SURFACE OWNERSHIP**

Surface Owner

Drillsite/Access

Bureau of Land Management

Price Field Office

125 South 600 West

Price, UT 84501

Phone: 435-636-3600

**12) GENERAL INFORMATION**

- A) The project area is situated within the Colorado Plateau physiographic province, in the lowlands that encircle the northern edge of the San Rafael Swell. The Price River drainage (Castle Valley) is located to the west and south of the project area; the Coal

- Creek drainage is located to the east of the project area, and confluences with the Price River south of the project area near the town of Wellington.
- B) Topographic and geologic features – poorly bedded mixture of silt, sand, pebbles, cobbles, and boulders derived from adjacent uplands formed by the Book Cliffs.
- C) Soil characteristics – clay loam.
- D) Flora is likely to consist of: Big sagebrush, Juniper, Mormon tea, Four-wing saltbrush, Broom snakeweed (Matchbrush), Crested wheatgrass, Western wheatgrass and Cheatgrass.
- E) Fauna – none observed. Typically present: deer, elk, antelope, coyotes, rabbits, birds, and rodents.
- F) Concurrent surface use – grazing and hunting.
- G) Mineral Lessor - Bureau of Land Management  
Price Field Office  
125 South 600 West  
Price, UT 84501 Phone: 435-636-3600
- H) Proximity of water, occupied dwellings or other features: to be detailed in each well's APD.
- I) Archaeological, cultural and historical information: to be detailed in each well's APD.
- J) Construction activity shall not be conducted using frozen or saturated solid material or during periods when significant watershed damage (e.g. rutting, extensive sheet soil erosion, formation of rills/gullies, etc.) is likely to occur.
- K) The operator shall be responsible for the prevention and suppression of fires on public lands caused by its employees, contractors or sub-contractors. During conditions of extreme fire danger, surface use operations may be limited or suspended in specific areas.
- L) Unless otherwise exempted, free and unrestricted public access shall be maintained on the lease and associated rights-of-way.
- M) Facilities approved by the Application for Permit to Drill that are no longer included within the lease, due to a change in the lease or unit boundary, shall be authorized with a right-of-way.
- N) Historic, Cultural, and Paleontological Resources  
The operator is responsible for informing all persons in the area who are associated with this project that they will be subject to prosecution for knowingly disturbing historic or archaeological sites, or for collecting artifacts. If historic or archaeological materials are uncovered during construction, the operator is to immediately stop work that might further disturb such materials, and contact the authorized officer (AO). Within five (5) working days the AO will inform the operator as to:
- whether the materials appear eligible for the National Register of Historic Places;
  - the mitigation measures the operator will likely have to undertake before the site can be used (assuming in site preservation is not necessary); and,
  - a timeframe for the AO to complete an expedited review under 36 CFR 800.11 to confirm, through the State Historic Preservation Officer, that the finds of the AO are correct and that mitigation is appropriate.
- If the operator wishes, at any time, to relocate activities to avoid the expense of the mitigation and/or the delays associated with this process, the AO will assume responsibility for whatever recordation and stabilization of the exposed materials may be required. Otherwise, the operator will be responsible for mitigation costs. The AO will provide technical and procedural guidelines for the conduct of mitigation. Upon

verification from the AO that the required mitigation has been completed the operator will then be allowed to resume construction.

“The holder of this authorization shall immediately bring any paleontological resources or fossils discovered as a result of operations under this authorization to the attention of the authorized officer. The holder shall suspend all activities in the vicinity of such discovery until notified to proceed by the authorized officer. The authorized officer will evaluate, or will have evaluated, such discoveries not later than five (5) working days after being notified, and will determine what action shall be taken with respect to such discoveries. The decision as to the appropriate measures to mitigate adverse effects to significant paleontological resources will be made by the authorized officer after consulting with the holder. The holder may be responsible for the cost of any investigations necessary for the evaluation, and for any mitigative measures.”

- O) Kerr-McGee Oil & Gas Onshore LP maintains a file, per 29 CFR 1910.1200(g) containing current Material Safety Data Sheets (MSDS) for all chemicals, compounds, and/or substances which are used during the course of construction, drilling, completion, and production operations for this project. Hazardous materials (substances) which may be transported across these lands may include drilling mud and cementing products which are primarily inhalation hazards, fuels (flammable and/or combustible), materials that may be necessary for well completion/stimulation activities such as flammable or combustible substances and acids/gels (corrosives). The opportunity for Superfund Amendments and Reauthorization Act (SARA) listed Extremely Hazardous Substances (EHS) at the site is generally limited to proprietary treating chemicals. All hazardous substances, EHS, and commercial preparations will be handled in an appropriate manner to minimize the potential for leaks or spills to the environment.

**LESSEE'S OR OPERATOR'S REPRESENTATIVE(S):**

**Operator**

Rockies Corporate Office:

**Kerr-McGee Oil & Gas Onshore, L. P.**

Granite Towers at 1099 18<sup>th</sup> Street, Suite 1800, Denver, CO 80202 (Physical Address)

Post Office Box 173779, Denver, CO 80217-3779 (Mailing Address)

(720) 929-6000

Jim Kleckner, Vice President, Operations

Reed Scott, General Manager - Permitting and Regulatory Affairs

Ann Puchalski, Senior Geologist

Emile Goodwin, Drilling Engineer

Debby Black, Staff Regulatory Analyst \*\*

Price Field Office:

60 South 700 East, Unit #1

Price, UT 84501

(435) 636-2402

Jim Hartley, Production Superintendent


\*\* Contact with any questions regarding this application


**CERTIFICATION:**

I hereby certify that Kerr-McGee Oil & Gas Onshore LP and its contractors and sub-contractors are responsible for the operations conducted under this application subject to the terms and conditions of the mineral lease. Bond coverage pursuant to 43 CFR 3104 for lease activities is being provided by Kerr-McGee Oil & Gas Onshore LP under their nationwide bond, BLM Bond No. WYB000291.

I hereby certify that I, or someone under my direct supervision, have inspected the drill site and access route proposed herein; that I am familiar with the conditions which currently exist; that I have full knowledge of the State and Federal laws applicable to this operation; that the statements made in this plan are, to the best of my knowledge, true and correct; and that the work associated with the operations proposed herein will be performed in conformity with this APD package and the terms and conditions under which it is approved. I also certify that I, or the company I represent, am responsible for operations conducted under this application. These statements are subject to the provisions of 18 U.S.C. 1001 for the filing of false statements.

Date: April 14, 2009

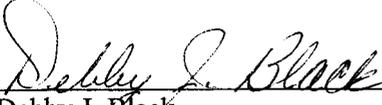
  
\_\_\_\_\_  
Debby J. Black  
Staff Regulatory Analyst

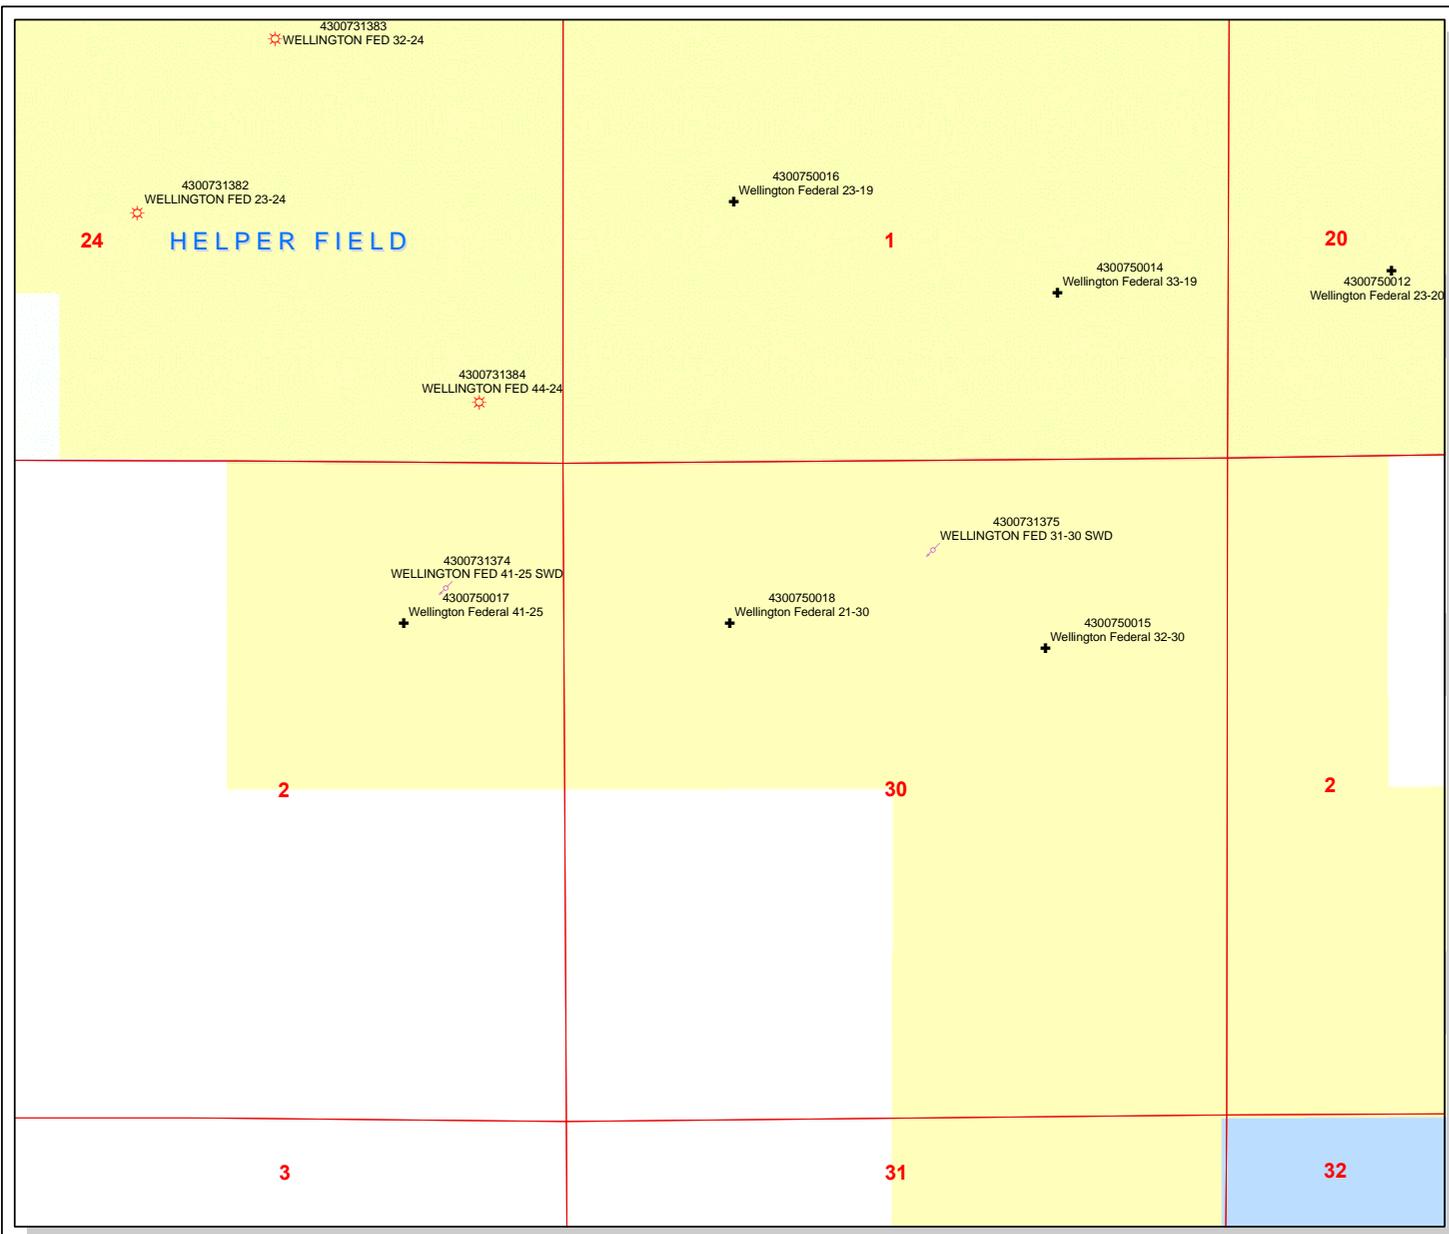

**API Number 4300 001**  
**Well Name Wellington Federal 21-30**  
**To Township 14.0 S Range 11.0 E Section 30**  
**Meridian SL M**  
 Operator: KERR-MCGEE OIL & GAS ONSHORE, L.P.

Map Prepared:  
 Map Produced by Diana Mason

<b>Well Status</b>	<b>Well Types</b>
ACTIVE	Wells
EXPLORATORY	<all other values>
GAS STORAGE	APD
NF PP OIL	DRL
NF SECONDARY	GI
PI OIL	GS
PP GAS	LA
PP GEOTHERMAL	NEW
PP OIL	OPS
SECONDARY	PA
TERMINATED	PGW
<b>Field Status</b>	POW
ACTIVE	RET
COMBINED	SGW
Sections	SOW
	TA
	TW
	WD
	WI
	WS

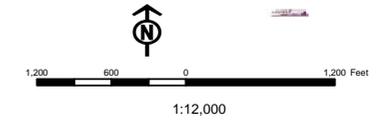



**Kerr-McGee Oil & Gas Onshore, L. P.**  
1099 18<sup>th</sup> Street, Suite 1800  
Denver, CO 80202  
Mailing: P. O. Box 173779  
Denver, CO 80217-3779  
720-929-6000

May 13, 2009

State of Utah  
Department of Natural Resources  
Division of Oil, Gas & Mining  
1594 West North Temple, Suite 1210  
P. O. Box 145801  
Salt Lake City, UT 84114-5801

Attention: Brad Hill

RE: Exception Location – Rule R649-3-3  
Wellington Federal 21-30  
Plats-Maps Survey Attachment  
NENW Section 30, T14S-R11E  
Carbon County, Utah

Dear Mr. Hill:

In reference to Utah Oil and Gas Conservation Rule R649-3-3, the **Wellington Federal 21-30, API 43-007-50018** is an exception location due to topography. There are no additional lease owners within 460' of the proposed location.

I thank you in advance for your consideration and cooperation. If you have any questions concerning this matter, please contact the undersigned.

Sincerely,  
KERR-McGEE OIL & GAS ONSHORE, L. P.  
A wholly-owned subsidiary of Anadarko Petroleum Corporation

A handwritten signature in blue ink that reads 'Debby J. Black'.

Debby J. Black  
Staff Regulatory Analyst  
720-929-6472  
Debby.Black@anadarko.com

# WORKSHEET APPLICATION FOR PERMIT TO DRILL

**APD RECEIVED:** 5/12/2009

**API NO. ASSIGNED:** 43007500180000

**WELL NAME:** Wellington Federal 21-30

**OPERATOR:** KERR-MCGEE OIL & GAS ONSHORE, L.P. (N2995)

**PHONE NUMBER:** 720 929-6472

**CONTACT:** Debby Black

**PROPOSED LOCATION:** NENW 30 140S 110E

**Permit Tech Review:**

**SURFACE:** 1320 FNL 1350 FWL

**Engineering Review:**

**BOTTOM:** 1320 FNL 1350 FWL

**Geology Review:**

**COUNTY:** CARBON

**LATITUDE:** 39.58252

**LONGITUDE:** -110.73450

**UTM SURF EASTINGS:** 522801.00

**NORTHINGS:** 4381248.00

**FIELD NAME:** UNDESIGNATED

**LEASE TYPE:** 1 - Federal

**LEASE NUMBER:** UTU-080565

**PROPOSED PRODUCING FORMATION(S):** FERRON COAL

**SURFACE OWNER:** 1 - Federal

**COALBED METHANE:** YES

## RECEIVED AND/OR REVIEWED:

- PLAT
- Bond: FEDERAL - WYB000291
- Potash
- Oil Shale 190-5
- Oil Shale 190-3
- Oil Shale 190-13
- Water Permit: Air Drilling - City of Price, UT
- RDCC Review:
- Fee Surface Agreement
- Intent to Commingle

**Commingling Approved**

## LOCATION AND SITING:

- R649-2-3.
- Unit:**
- R649-3-2. General
- R649-3-3. Exception
- Drilling Unit
- Board Cause No:** R649-3-3
- Effective Date:**
- Siting:**
- R649-3-11. Directional Drill

**Comments:** Presite Completed

**Stipulations:** 4 - Federal Approval - dmason  
23 - Spacing - dmason



JON M. HUNTSMAN, JR.  
*Governor*

GARY R. HERBERT  
*Lieutenant Governor*

# State of Utah

DEPARTMENT OF NATURAL RESOURCES

MICHAEL R. STYLER  
*Executive Director*

Division of Oil, Gas and Mining

JOHN R. BAZA  
*Division Director*

## Permit To Drill

\*\*\*\*\*

**Well Name:** Wellington Federal 21-30  
**API Well Number:** 43007500180000  
**Lease Number:** UTU-080565  
**Surface Owner:** FEDERAL  
**Approval Date:** 5/14/2009

**Issued to:**

KERR-MCGEE OIL & GAS ONSHORE, L.P. , P.O. Box 173779, Denver, CO 80217

**Authority:**

Pursuant to Utah Code Ann. §40-6-1 et seq., and Utah Administrative Code R649-3-1 et seq., the Utah Division of Oil, Gas and Mining issues conditions of approval, and permit to drill the listed well. This permit is issued in accordance with the requirements of R649-3-3. The expected producing formation or pool is the FERRON COAL Formation(s), completion into any other zones will require filing a Sundry Notice (Form 9). Completion and commingling of more than one pool will require approval in accordance with R649-3-22.

**Duration:**

This approval shall expire one year from the above date unless substantial and continuous operation is underway, or a request for extension is made prior to the expiration date

**General:**

Compliance with the requirements of Utah Admin. R. 649-1 et seq., the Oil and Gas Conservation General Rules, and the applicable terms and provisions of the approved Application for permit to drill.

**Conditions of Approval:**

State approval of this well does not supercede the required federal approval, which must be obtained prior to drilling.

This proposed well is located in an area for which drilling units (well spacing patterns) have not been established through an order of the Board of Oil, Gas and Mining (the "Board"). In order to avoid the possibility of waste or injury to correlative rights, the operator is requested, once the well has been drilled, completed, and has produced, to analyze geological and engineering data generated therefrom, as well as any similar data from surrounding areas if available. As soon as is practicable after completion of its analysis, and if the analysis suggests an area larger than the quarter-quarter section upon which the well is located is being drained, the operator is requested to seek an appropriate order from the Board establishing drilling and spacing units in conformance with such analysis by filing a Request for Agency Action with the Board.

**Notification Requirements:**

Notify the Division with 24 hours of spudding the well.

- Contact Carol Daniels at (801) 538-5284.


Notify the Division prior to commencing operations to plug and abandon the well.

- Contact Dustin Doucet at (801) 538-5281 office (801) 733-0983 home

**Reporting Requirements:**

All required reports, forms and submittals will be promptly filed with the Division, including but not limited to the Entity Action Form (Form 6), Report of Water Encountered During Drilling (Form 7), Weekly Progress Reports for drilling and completion operations, and Sundry Notices and Reports on Wells requesting approval of change of plans or other operational actions.

**Approved By:**

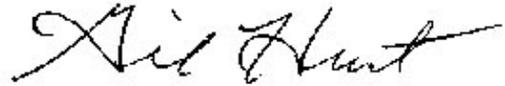A handwritten signature in black ink, appearing to read "Gil Hunt". The signature is written in a cursive, flowing style.

Gil Hunt  
Associate Director, Oil & Gas

<b>STATE OF UTAH</b> DEPARTMENT OF NATURAL RESOURCES DIVISION OF OIL, GAS, AND MINING	<b>FORM 9</b>  <b>5. LEASE DESIGNATION AND SERIAL NUMBER:</b> UTU-080565
<b>SUNDRY NOTICES AND REPORTS ON WELLS</b>  Do not use this form for proposals to drill new wells, significantly deepen existing wells below current bottom-hole depth, reenter plugged wells, or to drill horizontal laterals. Use APPLICATION FOR PERMIT TO DRILL form for such proposals.	<b>6. IF INDIAN, ALLOTTEE OR TRIBE NAME:</b>  <b>7. UNIT or CA AGREEMENT NAME:</b>
<b>1. TYPE OF WELL</b> Gas Well	<b>8. WELL NAME and NUMBER:</b> Wellington Federal 21-30
<b>2. NAME OF OPERATOR:</b> KERR-MCGEE OIL & GAS ONSHORE, L.P.	<b>9. API NUMBER:</b> 43007500180000
<b>3. ADDRESS OF OPERATOR:</b> P.O. Box 173779 1099 18th Street, Suite 600, Denver, CO, 80217 3779	<b>PHONE NUMBER:</b> 307-752-1169 Ext
<b>4. LOCATION OF WELL</b> <b>FOOTAGES AT SURFACE:</b> 1320 FNL 1350 FWL <b>QTR/QTR, SECTION, TOWNSHIP, RANGE, MERIDIAN:</b> Qtr/Qtr: NENW Section: 30 Township: 14.0S Range: 11.0E Meridian: S	<b>9. FIELD and POOL or WILDCAT:</b> UNDESIGNATED  <b>COUNTY:</b> CARBON  <b>STATE:</b> UTAH

11. CHECK APPROPRIATE BOXES TO INDICATE NATURE OF NOTICE, REPORT, OR OTHER DATA

TYPE OF SUBMISSION	TYPE OF ACTION		
<input checked="" type="checkbox"/> <b>NOTICE OF INTENT</b> Approximate date work will start: 5/12/2010	<input type="checkbox"/> ACIDIZE	<input type="checkbox"/> ALTER CASING	<input type="checkbox"/> CASING REPAIR
<input type="checkbox"/> <b>SUBSEQUENT REPORT</b> Date of Work Completion:	<input type="checkbox"/> CHANGE TO PREVIOUS PLANS	<input type="checkbox"/> CHANGE TUBING	<input type="checkbox"/> CHANGE WELL NAME
<input type="checkbox"/> <b>SPUD REPORT</b> Date of Spud:	<input type="checkbox"/> CHANGE WELL STATUS	<input type="checkbox"/> COMMINGLE PRODUCING FORMATIONS	<input type="checkbox"/> CONVERT WELL TYPE
<input type="checkbox"/> <b>DRILLING REPORT</b> Report Date:	<input type="checkbox"/> DEEPEN	<input type="checkbox"/> FRACTURE TREAT	<input type="checkbox"/> NEW CONSTRUCTION
	<input type="checkbox"/> OPERATOR CHANGE	<input type="checkbox"/> PLUG AND ABANDON	<input type="checkbox"/> PLUG BACK
	<input type="checkbox"/> PRODUCTION START OR RESUME	<input type="checkbox"/> RECLAMATION OF WELL SITE	<input type="checkbox"/> RECOMPLETE DIFFERENT FORMATION
	<input type="checkbox"/> REPERFORATE CURRENT FORMATION	<input type="checkbox"/> SIDETRACK TO REPAIR WELL	<input type="checkbox"/> TEMPORARY ABANDON
	<input type="checkbox"/> TUBING REPAIR	<input type="checkbox"/> VENT OR FLARE	<input type="checkbox"/> WATER DISPOSAL
	<input type="checkbox"/> WATER SHUTOFF	<input type="checkbox"/> SI TA STATUS EXTENSION	<input checked="" type="checkbox"/> APD EXTENSION
	<input type="checkbox"/> WILDCAT WELL DETERMINATION	<input type="checkbox"/> OTHER	OTHER:

12. DESCRIBE PROPOSED OR COMPLETED OPERATIONS. Clearly show all pertinent details including dates, depths, volumes, etc.

Kerr-McGee wishes to extend this APD. Nothing has changed since original filing.

**Approved by the  
Utah Division of  
Oil, Gas and Mining**

Date: May 03, 2010

By: 

<b>NAME (PLEASE PRINT)</b> Gina Becker	<b>PHONE NUMBER</b> 720 929-6086	<b>TITLE</b> Regulatory Analyst II
<b>SIGNATURE</b> N/A	<b>DATE</b> 4/27/2010	



**The Utah Division of Oil, Gas, and Mining**

- State of Utah
- Department of Natural Resources

**Electronic Permitting System - Sundry Notices**

**Request for Permit Extension Validation Well Number 43007500180000**

**API:** 43007500180000

**Well Name:** Wellington Federal 21-30

**Location:** 1320 FNL 1350 FWL QTR NENW SEC 30 TWP 140S RNG 110E MER S

**Company Permit Issued to:** KERR-MCGEE OIL & GAS ONSHORE, L.P.

**Date Original Permit Issued:** 5/14/2009

The undersigned as owner with legal rights to drill on the property as permitted above, hereby verifies that the information as submitted in the previously approved application to drill, remains valid and does not require revision. Following is a checklist of some items related to the application, which should be verified.

- If located on private land, has the ownership changed, if so, has the surface agreement been updated?  Yes  No
- Have any wells been drilled in the vicinity of the proposed well which would affect the spacing or siting requirements for this location?  Yes  No
- Has there been any unit or other agreements put in place that could affect the permitting or operation of this proposed well?  Yes  No
- Have there been any changes to the access route including ownership, or rightof- way, which could affect the proposed location?  Yes  No
- Has the approved source of water for drilling changed?  Yes  No
- Have there been any physical changes to the surface location or access route which will require a change in plans from what was discussed at the onsite evaluation?  Yes  No
- Is bonding still in place, which covers this proposed well?  Yes  No

**Approved by the  
Utah Division of  
Oil, Gas and Mining**

**Signature:** Gina Becker

**Date:** 4/27/2010

**Title:** Regulatory Analyst II **Representing:** KERR-MCGEE OIL & GAS ONSHORE, L.P.

**Date:** May 03, 2010

**By:**

<b>STATE OF UTAH</b> DEPARTMENT OF NATURAL RESOURCES DIVISION OF OIL, GAS, AND MINING	<b>FORM 9</b>  <b>5. LEASE DESIGNATION AND SERIAL NUMBER:</b> UTU-080565
---	---

<b>SUNDRY NOTICES AND REPORTS ON WELLS</b>  Do not use this form for proposals to drill new wells, significantly deepen existing wells below current bottom-hole depth, reenter plugged wells, or to drill horizontal laterals. Use APPLICATION FOR PERMIT TO DRILL form for such proposals.	<b>6. IF INDIAN, ALLOTTEE OR TRIBE NAME:</b>  <b>7. UNIT or CA AGREEMENT NAME:</b>
--	--

<b>1. TYPE OF WELL</b> Gas Well	<b>8. WELL NAME and NUMBER:</b> Wellington Federal 21-30
------------------------------------	---

<b>2. NAME OF OPERATOR:</b> KERR-MCGEE OIL & GAS ONSHORE, L.P.	<b>9. API NUMBER:</b> 43007500180000
---	---

<b>3. ADDRESS OF OPERATOR:</b> P.O. Box 173779 1099 18th Street, Suite 600, Denver, CO, 80217 3779	<b>PHONE NUMBER:</b> 307-752-1169 Ext	<b>9. FIELD and POOL or WILDCAT:</b> UNDESIGNATED
---	--	--

<b>4. LOCATION OF WELL</b> <b>FOOTAGES AT SURFACE:</b> 1320 FNL 1350 FWL <b>QTR/QTR, SECTION, TOWNSHIP, RANGE, MERIDIAN:</b> Qtr/Qtr: NENW Section: 30 Township: 14.0S Range: 11.0E Meridian: S	<b>COUNTY:</b> CARBON  <b>STATE:</b> UTAH
---	---

11. CHECK APPROPRIATE BOXES TO INDICATE NATURE OF NOTICE, REPORT, OR OTHER DATA

TYPE OF SUBMISSION	TYPE OF ACTION		
<input checked="" type="checkbox"/> <b>NOTICE OF INTENT</b> Approximate date work will start: 5/28/2010  <input type="checkbox"/> <b>SUBSEQUENT REPORT</b> Date of Work Completion:  <input type="checkbox"/> <b>SPUD REPORT</b> Date of Spud:  <input type="checkbox"/> <b>DRILLING REPORT</b> Report Date:	<input type="checkbox"/> ACIDIZE <input type="checkbox"/> CHANGE TO PREVIOUS PLANS <input type="checkbox"/> CHANGE WELL STATUS <input type="checkbox"/> DEEPEN <input type="checkbox"/> OPERATOR CHANGE <input type="checkbox"/> PRODUCTION START OR RESUME <input type="checkbox"/> REPERFORATE CURRENT FORMATION <input type="checkbox"/> TUBING REPAIR <input type="checkbox"/> WATER SHUTOFF <input type="checkbox"/> WILDCAT WELL DETERMINATION	<input type="checkbox"/> ALTER CASING <input type="checkbox"/> CHANGE TUBING <input type="checkbox"/> COMMINGLE PRODUCING FORMATIONS <input type="checkbox"/> FRACTURE TREAT <input type="checkbox"/> PLUG AND ABANDON <input type="checkbox"/> RECLAMATION OF WELL SITE <input type="checkbox"/> SIDETRACK TO REPAIR WELL <input type="checkbox"/> VENT OR FLARE <input type="checkbox"/> SI TA STATUS EXTENSION <input checked="" type="checkbox"/> OTHER	<input type="checkbox"/> CASING REPAIR <input type="checkbox"/> CHANGE WELL NAME <input type="checkbox"/> CONVERT WELL TYPE <input type="checkbox"/> NEW CONSTRUCTION <input type="checkbox"/> PLUG BACK <input type="checkbox"/> RECOMPLETE DIFFERENT FORMATION <input type="checkbox"/> TEMPORARY ABANDON <input type="checkbox"/> WATER DISPOSAL <input type="checkbox"/> APD EXTENSION OTHER: Cement Change

12. DESCRIBE PROPOSED OR COMPLETED OPERATIONS. Clearly show all pertinent details including dates, depths, volumes, etc.

Kerr-McGee wishes to change the cement type that was previously approved for the well listed on the attachment: From: Class "G" + 2% CaCl<sub>2</sub> + .25lb/sack Superflake mixed at 15.6 ppg. To: Dacotah Type III Cement + 2% CaCl<sub>2</sub> + .25lb/sack Polyflake mixed at 14.8 ppg.

**Accepted by the Utah Division of Oil, Gas and Mining**

Date: June 07, 2010

By: *Derek [Signature]*

<b>NAME (PLEASE PRINT)</b> Gina Becker	<b>PHONE NUMBER</b> 720 929-6086	<b>TITLE</b> Regulatory Analyst II
<b>SIGNATURE</b> N/A	<b>DATE</b> 5/28/2010	

UNITED STATES  
DEPARTMENT OF THE INTERIOR  
BUREAU OF LAND MANAGEMENT

FORM APPROVED  
OMB No. 1004- 0137  
Expires: July 31, 2010

**SUNDRY NOTICES AND REPORTS ON WELLS**  
*Do not use this form for proposals to drill or to re-enter an abandoned well. Use Form 3160-3 (APD) for such proposals.*

**SUBMIT IN TRIPLICATE - Other Instructions on page 2.**

1. Type of Well  
 Oil Well     Gas Well     Other

2. Name of Operator  
 Kerr-McGee Oil & Gas Onshore, L.P.

3a. Address  
 1099 18th Street, Suite 1800  
 Denver, Colorado 80202

3b. Phone No. (include area code)  
 720-929-6086

4. Location of Well (Footage, Sec., T., R., M., or Survey Description)  
 Sections      21 & 28 of T13S-R11E      17, 19, 20 & 30 of T14S-R11E  
                   23 of T14S-R10E

5. Lease Serial No.  
 Multiple Leases

6. If Indian, Allottee, or Tribe Name  
 N/A

7. If Unit or CA, Agreement Name and/or No.

8. Well Name and No.  
 Cardinal Draw 2010 Program

9. API Well No.  
 Listed on Attachment

10. Field and Pool, or Exploratory Area  
 N/A

11. County or Parish, State  
 Carbon                      Utah

12. CHECK APPROPRIATE BOX(S) TO INDICATE NATURE OF NOTICE, REPORT, OR OTHER DATA

TYPE OF SUBMISSION	TYPE OF ACTION				
<input checked="" type="checkbox"/> Notice of Intent	<input type="checkbox"/> Acidize	<input type="checkbox"/> Deepen	<input type="checkbox"/> Production ( Start/ Resume)	<input type="checkbox"/> Water Shut-off	
<input type="checkbox"/> Subsequent Report	<input type="checkbox"/> Altering Casing	<input type="checkbox"/> Fracture Treat	<input type="checkbox"/> Reclamation	<input type="checkbox"/> Well Integrity	
<input type="checkbox"/> Final Abandonment Notice	<input type="checkbox"/> Casing Repair	<input type="checkbox"/> New Construction	<input type="checkbox"/> Recomplete	<input checked="" type="checkbox"/> Other _____	
	<input type="checkbox"/> Change Plans	<input type="checkbox"/> Plug and abandon	<input type="checkbox"/> Temporarily Abandon	Cement Change	
	<input type="checkbox"/> Convert to Injection	<input type="checkbox"/> Plug back	<input type="checkbox"/> Water Disposal		

13. Describe Proposed or Completed Operation (clearly state all pertinent details including estimated starting date of any proposed work and approximate duration thereof. If the proposal is to deepen directionally or recomplete horizontally, give subsurface locations and measured and true vertical depths or pertinent markers and sands. Attach the Bond under which the work will be performed or provide the Bond No. on file with the BLM/ BIA. Required subsequent reports shall be filed within 30 days following completion of the involved operations. If the operation results in a multiple completion or recompletion in a new interval, a Form 3160-4 shall be filed once testing has been completed. Final Abandonment Notice shall be filed only after all requirements, including reclamantion, have been completed, and the operator has determined that the site is ready for final inspection.)

Kerr-McGee wishes to change the cement type that was previously approved for the well listed on the attachment:

From:

Class "G" + 2% CaCl<sub>2</sub> + .25lb/sack Superflake mixed at 15.6 ppg.

To:

Dacotah Type III Cement + 2% CaCl<sub>2</sub> + .25lb/sack Polyflake mixed at 14.8 ppg.

14. I hereby certify that the foregoing is true and correct.

Name (Printed/ Typed) Gina Becker	Title Regulatory Analyst II
Signature 	Date May 27, 2010

**THIS SPACE FOR FEDERAL OR STATE OFFICE USE**

Approved by	Title	Date
Conditions of approval, if any are attached. Approval of this notice does not warrant or certify that the applicant holds legal or equitable title to those rights in the subject lease which would entitle the applicant to conduct operations thereon.	Office	

Title 18 U.S.C. Section 1001 AND Title 43 U.S.C. Section 1212, make it a crime for any person knowingly and willfully to make any department or agency of the United States any false, fictitious or fraudulent statements or representations as to any matter within its jurisdiction.

RECEIVED May 28, 2010

GOV_LEASE_NO43	API_UWI_NO3	WELL_NAME4	STATE9	SECTION11	TOWNSHIP12	RANGE13	COUNTY_NAME38
UTU-80554	4300750003	NORTH BENCH FEDERAL 14-21	UT	21	13	11	CARBON
UTU-80557	4300750008	NORTH BENCH FEDERAL 21-28	UT	28	13	11	CARBON
UTU-80557	4300750009	NORTH BENCH FEDERAL 41-28	UT	28	13	11	CARBON
UTU-84536	4300750019	WELLINGTON FEDERAL 31-23	UT	23	14	10	CARBON
UTU-73409	4300750010	WELLINGTON FEDERAL 22-17	UT	17	14	11	CARBON
UTU-73409	4300750011	WELLINGTON FEDERAL 23-17	UT	17	14	11	CARBON
UTU-80563	4300750016	WELLINGTON FEDERAL 23-19	UT	19	14	11	CARBON
UTU-80563	4300750014	WELLINGTON FEDERAL 33-19	UT	19	14	11	CARBON
UTU-80563	4300750013	WELLINGTON FEDERAL 12-20	UT	20	14	11	CARBON
UTU-80565	4300750018	WELLINGTON FEDERAL 21-30	UT	30	14	11	CARBON

# DIVISION OF OIL, GAS AND MINING

## SPUDDING INFORMATION

Name of Company: KERR-McGEE OIL & GAS ONSHORE, L. P.

Well Name: WELLINGTON FEDERAL 21-30

Api No: 43-007-50018 Lease Type: FEDERAL

Section 30 Township 14S Range 11E County CARBON

Drilling Contractor PENSE BROTHERS DRLG RIG # 19

### SPUDDED:

Date 06/04/2010

Time 11:30 AM

How DRY

**Drilling will Commence:** \_\_\_\_\_

Reported by LEVI HANCOCK

Telephone # (970) 379-0656

Date 06/10/2010 Signed CHD

**STATE OF UTAH**  
DEPARTMENT OF NATURAL RESOURCES  
DIVISION OF OIL, GAS AND MINING

FORM 6

**ENTITY ACTION FORM**

Operator: Kerr-McGee Oil & Gas Onshore, L. P. Operator Account Number: N 2995  
 Address: P. O. Box 173779  
city Denver  
state CO zip 80217 Phone Number: (720) 979-6086

**Well 1**

API Number	Well Name		QQ	Sec	Twp	Rng	County
4300750016	Wellington Federal 23-19		NESW	19	14S	11E	Carbon
Action Code	Current Entity Number	New Entity Number	Spud Date			Entity Assignment Effective Date	
A	99999	17659	6/6/2010			7/15/10	
<b>Comments:</b> MIRU Pense Brothers 19/19 Rig. Spud Well Location on 06/06/2010 at 21:00. <i>FRNCL</i>							

**Well 2**

API Number	Well Name		QQ	Sec	Twp	Rng	County
4300750018	Wellington Federal 21-30		NENW	30	14S	11E	Carbon
Action Code	Current Entity Number	New Entity Number	Spud Date			Entity Assignment Effective Date	
A	99999	17660	6/4/2010			7/15/10	
<b>Comments:</b> MIRU Pense Brothers 19/19 Rig. Spud Well location on 06/04/2007 at 08:30. <i>FRNCL</i>							

**Well 3**

API Number	Well Name		QQ	Sec	Twp	Rng	County
Action Code	Current Entity Number	New Entity Number	Spud Date			Entity Assignment Effective Date	
<b>Comments:</b>							

**ACTION CODES:**

- A - Establish new entity for new well (single well only)
- B - Add new well to existing entity (group or unit well)
- C - Re-assign well from one existing entity to another existing entity
- D - Re-assign well from one existing entity to a new entity
- E - Other (Explain in 'comments' section)

**RECEIVED**  
**JUN 10 2010**

Gina T. Becker  
 Name (Please Print)  
 \_\_\_\_\_  
 Signature  
 Regulatory Analyst II  
 Title  
 \_\_\_\_\_  
 Date  
 6/11/2010

<b>STATE OF UTAH</b> DEPARTMENT OF NATURAL RESOURCES DIVISION OF OIL, GAS, AND MINING	<b>FORM 9</b>  <b>5. LEASE DESIGNATION AND SERIAL NUMBER:</b> UTU-080565
---	---

<b>SUNDRY NOTICES AND REPORTS ON WELLS</b>  Do not use this form for proposals to drill new wells, significantly deepen existing wells below current bottom-hole depth, reenter plugged wells, or to drill horizontal laterals. Use APPLICATION FOR PERMIT TO DRILL form for such proposals.	<b>6. IF INDIAN, ALLOTTEE OR TRIBE NAME:</b>  <b>7. UNIT or CA AGREEMENT NAME:</b>
--	--

<b>1. TYPE OF WELL</b> Gas Well	<b>8. WELL NAME and NUMBER:</b> Wellington Federal 21-30
------------------------------------	---

<b>2. NAME OF OPERATOR:</b> KERR-MCGEE OIL & GAS ONSHORE, L.P.	<b>9. API NUMBER:</b> 43007500180000
---	---

<b>3. ADDRESS OF OPERATOR:</b> P.O. Box 173779 1099 18th Street, Suite 600, Denver, CO, 80217 3779	<b>PHONE NUMBER:</b> 307-752-1169 Ext	<b>9. FIELD and POOL or WILDCAT:</b> UNDESIGNATED
---	--	--

<b>4. LOCATION OF WELL</b> <b>FOOTAGES AT SURFACE:</b> 1320 FNL 1350 FWL <b>QTR/QTR, SECTION, TOWNSHIP, RANGE, MERIDIAN:</b> Qtr/Qtr: NENW Section: 30 Township: 14.0S Range: 11.0E Meridian: S	<b>COUNTY:</b> CARBON  <b>STATE:</b> UTAH
---	---

11. CHECK APPROPRIATE BOXES TO INDICATE NATURE OF NOTICE, REPORT, OR OTHER DATA

TYPE OF SUBMISSION	TYPE OF ACTION		
<input type="checkbox"/> <b>NOTICE OF INTENT</b> Approximate date work will start:	<input type="checkbox"/> ACIDIZE	<input type="checkbox"/> ALTER CASING	<input type="checkbox"/> CASING REPAIR
<input type="checkbox"/> <b>SUBSEQUENT REPORT</b> Date of Work Completion:	<input type="checkbox"/> CHANGE TO PREVIOUS PLANS	<input type="checkbox"/> CHANGE TUBING	<input type="checkbox"/> CHANGE WELL NAME
<input checked="" type="checkbox"/> <b>SPUD REPORT</b> Date of Spud: 6/4/2010	<input type="checkbox"/> CHANGE WELL STATUS	<input type="checkbox"/> COMMINGLE PRODUCING FORMATIONS	<input type="checkbox"/> CONVERT WELL TYPE
<input type="checkbox"/> <b>DRILLING REPORT</b> Report Date:	<input type="checkbox"/> DEEPEN	<input type="checkbox"/> FRACTURE TREAT	<input type="checkbox"/> NEW CONSTRUCTION
	<input type="checkbox"/> OPERATOR CHANGE	<input type="checkbox"/> PLUG AND ABANDON	<input type="checkbox"/> PLUG BACK
	<input type="checkbox"/> PRODUCTION START OR RESUME	<input type="checkbox"/> RECLAMATION OF WELL SITE	<input type="checkbox"/> RECOMPLETE DIFFERENT FORMATION
	<input type="checkbox"/> REPERFORATE CURRENT FORMATION	<input type="checkbox"/> SIDETRACK TO REPAIR WELL	<input type="checkbox"/> TEMPORARY ABANDON
	<input type="checkbox"/> TUBING REPAIR	<input type="checkbox"/> VENT OR FLARE	<input type="checkbox"/> WATER DISPOSAL
	<input type="checkbox"/> WATER SHUTOFF	<input type="checkbox"/> SI TA STATUS EXTENSION	<input type="checkbox"/> APD EXTENSION
	<input type="checkbox"/> WILDCAT WELL DETERMINATION	<input type="checkbox"/> OTHER	OTHER:

12. DESCRIBE PROPOSED OR COMPLETED OPERATIONS. Clearly show all pertinent details including dates, depths, volumes, etc.

MIRU PENSE BROTHERS 19/19 RIG. PICK UP 17.5 BIT AND REAMER FOR CONDUCTOR. JUMP START PUMP TO DRILL CONDUCTOR. SPUD CONDUCTOR AND DRILL TO 34'. SET CONDUCTOR. THIS WELL LOCATION WAS SPUD ON JUNE 4, 2010 AT 8:30.

Accepted by the  
 Utah Division of  
 Oil, Gas and Mining  
**FOR RECORD ONLY**  
 June 15, 2010

<b>NAME (PLEASE PRINT)</b> Gina Becker	<b>PHONE NUMBER</b> 720 929-6086	<b>TITLE</b> Regulatory Analyst II
<b>SIGNATURE</b> N/A	<b>DATE</b> 6/11/2010	

RECEIVED

DEC 01 2011

Form 3160-4 (August 2007)

UNITED STATES DEPARTMENT OF THE INTERIOR BUREAU OF LAND MANAGEMENT DIV. OF OIL, GAS & MINING

FORM APPROVED OMB No. 1004-0137 Expires: July 31, 2010

WELL COMPLETION OR RECOMPLETION REPORT AND LOG

5. Lease Serial No. UTU80565
6. If Indian, Allottee or Tribe Name
7. Unit or CA Agreement Name and No.
8. Lease Name and Well No. WELLINGTON FEDERAL 21-30
9. API Well No. 43-007-50018-00-S1
10. Field and Pool, or Exploratory CARDINAL DRAW
11. Sec., T., R., M., or Block and Survey or Area Sec 30 T14S R11E Mer SLB
12. County or Parish CARBON 13. State UT
17. Elevations (DF, KB, RT, GL)\* 5628 KB

1a. Type of Well Oil Well Gas Well Dry Other: CBM
b. Type of Completion New Well Work Over Deepen Plug Back Diff. Resvr. Other

2. Name of Operator KERR-MCGEE OIL+GAS ONSHOREE Contact: LAUREN CHRISTIANSEN
3a. Phone No. (include area code) Ph: 720-929-6107

3. Address 1099 18TH STREET SUITE 1800 DENVER, CO 80202

4. Location of Well (Report location clearly and in accordance with Federal requirements)\*
At surface NENW 1320FNL 1350FWL 39.582546 N Lat, 110.735311 W Lon
At top prod interval reported below NENW 1320FNL 1350FWL 39.582546 N Lat, 110.735311 W Lon
At total depth NENW 1320FNL 1350FWL 39.582546 N Lat, 110.735311 W Lon

14. Date Spudded 06/04/2010 15. Date T.D. Reached 06/05/2010 16. Date Completed D & A Ready to Prod. 07/26/2010

18. Total Depth: MD 1335 TVD 1335 19. Plug Back T.D.: MD 1279 TVD 1279 20. Depth Bridge Plug Set: MD TVD

21. Type Electric & Other Mechanical Logs Run (Submit copy of each) GR HRI CNL CDL CAL
22. Was well cored? No Was DST run? No Directional Survey? No

Table with 10 columns: Hole Size, Size/Grade, Wt. (#ft.), Top (MD), Bottom (MD), Stage Cementer Depth, No. of Sk. & Type of Cement, Slurry Vol. (BBL), Cement Top\*, Amount Pulled. Contains data for hole sizes 11.000 and 7.875.

Table with 8 columns: Size, Depth Set (MD), Packer Depth (MD), Size, Depth Set (MD), Packer Depth (MD), Size, Depth Set (MD), Packer Depth (MD). Contains data for size 2.875.

Table with 7 columns: Formation, Top, Bottom, Perforated Interval, Size, No. Holes, Perf. Status. Contains data for formation FERRON.

Table with 2 columns: Depth Interval, Amount and Type of Material. Contains data for depth interval 848 TO 958.

Table with 10 columns: Date First Produced, Test Date, Hours Tested, Test Production, Oil BBL, Gas MCF, Water BBL, Oil Gravity Corr. API, Gas Gravity, Production Method. Contains data for interval A.

Table with 10 columns: Date First Produced, Test Date, Hours Tested, Test Production, Oil BBL, Gas MCF, Water BBL, Oil Gravity Corr. API, Gas Gravity, Production Method. Contains data for interval B.

(See Instructions and spaces for additional data on reverse side) ELECTRONIC SUBMISSION #123475 VERIFIED BY THE BLM WELL INFORMATION SYSTEM \*\* BLM REVISED \*\*

28b. Production - Interval C

Date First Produced	Test Date	Hours Tested	Test Production	Oil BBL	Gas MCF	Water BBL	Oil Gravity Corr. API	Gas Gravity	Production Method
Choke Size	Tbg. Press. Flwg. SI	Csg. Press.	24 Hr. Rate	Oil BBL	Gas MCF	Water BBL	Gas:Oil Ratio	Well Status	

28c. Production - Interval D

Date First Produced	Test Date	Hours Tested	Test Production	Oil BBL	Gas MCF	Water BBL	Oil Gravity Corr. API	Gas Gravity	Production Method
Choke Size	Tbg. Press. Flwg. SI	Csg. Press.	24 Hr. Rate	Oil BBL	Gas MCF	Water BBL	Gas:Oil Ratio	Well Status	

29. Disposition of Gas (Sold, used for fuel, vented, etc.)  
CAPTURED

30. Summary of Porous Zones (Include Aquifers):

Show all important zones of porosity and contents thereof: Cored intervals and all drill-stem tests, including depth interval tested, cushion used, time tool open, flowing and shut-in pressures and recoveries.

31. Formation (Log) Markers

Formation	Top	Bottom	Descriptions, Contents, etc.	Name	Top
					Meas. Depth
				FERRON TUNUNK LOWER TUNUNK	759 1142 1242

32. Additional remarks (include plugging procedure):

Specific perforations in Ferron coals:  
848-858'  
864-884'  
934-944'  
953-958'

Please note that the above captioned well has not yet produced > 25 mcf. A follow-up sundry notice will be submitted once the well achieves such production.

33. Circle enclosed attachments:

- 1. Electrical/Mechanical Logs (1 full set req'd.)
- 2. Geologic Report
- 3. DST Report
- 4. Directional Survey
- 5. Sundry Notice for plugging and cement verification
- 6. Core Analysis
- 7 Other:

34. I hereby certify that the foregoing and attached information is complete and correct as determined from all available records (see attached instructions):

Electronic Submission #123475 Verified by the BLM Well Information System.  
For KERR-MCGEE OIL+GAS ONSHORE LP, sent to the Price  
Committed to AFMSS for processing by ANITA JONES on 11/18/2011 (12AIJ0944SE)

Name (please print) LAUREN CHRISTIANSEN

Title REGULATORY ANALYST

Signature \_\_\_\_\_ (Electronic Submission)

Date 11/16/2011

Title 18 U.S.C. Section 1001 and Title 43 U.S.C. Section 1212, make it a crime for any person knowingly and willfully to make to any department or agency of the United States any false, fictitious or fraudulent statements or representations as to any matter within its jurisdiction.

**\*\* REVISED \*\* REVISED \*\***

**Additional data for transaction #123475 that would not fit on the form**

32. Additional remarks, continued

RECEIVED


DEC 01 2011

KERR-MCGEE OIL AND GAS ONSHORE LP  
 WELLINGTON FEDERAL 21-30  
 NE NW 30 14S 11E 1,320' FNL 1,350' FWL  
 CARBON,UTAH  
 11/07/2011

DIV. OF OIL, GAS & MINING

AREA: ROUTE: Spud: 06/04/2010 WINS No.: C1820 AFE/WO#: 2030007 API#: 4300750018  
 GL: 5619 KB: 5628 MTD: 1335 TVD: 1335 LOG MD: 1335 PBMD: 1279 PBTVD: 1279

Directions:

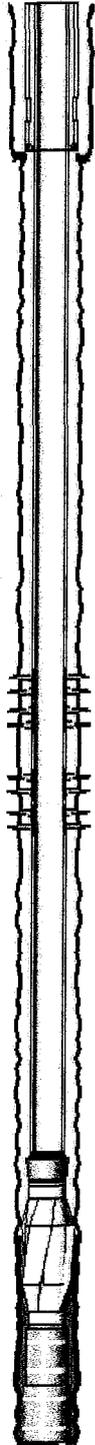

<u>HOLE SECTIONS</u>		<u>Size</u>	<u>Top</u>	<u>Btm</u>	<u>TD Date</u>				
SURFACE		11.00	0	172	06/04/2010				
PRODUCTION		7.88	172	1335	06/05/2010				
<u>TUBULARS</u>		<u>Tool Type</u>	<u>Joints</u>	<u>Size</u>	<u>Weight</u>	<u>Grade</u>	<u>Thread</u>	<u>Top D</u>	<u>Bottom D</u>
<b>SURFACE CASING</b>									
	Casing	3	8.63	24.00	J-55	STC		0	119
	Baffle	1	8.10					119	119
	Shoe Joint	1	8.63	24.00	J-55	STC		119	162
	Casing Guide Shoe	1	8.63		J-55			162	164
<b>PRODUCTION CASING</b>									
	Casing	30	5.50	15.50	J-55	STC		0	1277
	Casing Float Collar	1	5.50					1277	1279
	Shoe Joint	1	5.50	15.50	J-55	STC		1279	1319
	Casing Guide Shoe	1	5.50					1319	1320
<b>ROD STRING</b>									
	Polished Rod	1	1.25					0	22
	Pony Rod(s)	2	1.00					22	36
	Guide Rod(s)	33	1.00					36	861
<b>PRODUCTION TUBING</b>									
	Tubing	27	2.88	6.50	J-55	External-Ups		6	859
	Seating Nipple	1	2.88		N-80			859	860
	Tubing	1	2.88	6.50	J-55	External-Ups		860	891
	Crossover	1	2.38		N-80			891	892
	Anchor/Catcher	1	5.50		N-80			892	896
	Tubing	4	2.38	4.70	J-55	External-Ups		896	1023
	Tubing	1	2.38	4.70	J-55	External-Ups		1023	1043
<u>CEMENT JOBS</u>		<u>Stage</u>	<u>Sacks</u>	<u>Cement Jobs</u>		<u>Top D</u>	<u>Btm D</u>	<u>cbl</u>	
<b>SURFACE CASING</b>									
	PRIM CMT 1ST STAGE	90	LEAD	0-1-0 G		0	164	No	
<b>PRODUCTION CASING</b>									
	PRIM CMT 1ST STAGE	48	PRE FLU	0-1-0 G SCAVENGER		0	0	No	
	PRIM CMT 1ST STAGE	280	LEAD	0-1-0 G CEMENT		9	1320	No	
<u>PERFORATIONS</u>									
<u>Formation</u>	<u>Zone</u>	<u>Top</u>	<u>Btm</u>	<u>Date</u>	<u>Reason</u>	<u>Comments</u>			
FERRON		848	858	07/19/2010	PRODUCTION				
FERRON		864	884	07/19/2010	PRODUCTION				
FERRON		934	944	07/19/2010	PRODUCTION				
FERRON		953	958	07/19/2010	PRODUCTION				

Comments:

US ROCKIES REGION

Operation Summary Report

Well: WELLINGTON FEDERAL 21-30		Spud Conductor: 6/4/2010		Spud Date: 6/4/2010	
Project: UTAH-CARBON		Site: WELLINGTON FEDERAL 21-30		Rig Name No: PENSE BROTHERS 19/19	
Event: DRILLING		Start Date: 6/2/2010		End Date: 6/6/2010	
Active Datum: RKB @5,628.00usft (above Mean Sea Level)			UWI: NE/NW0/14/S/11/E/30/0/0/26/PM/N/1320/W/0/1350/0/0		

Date	Time Start-End	Duration (hr)	Phase	Code	Sub Code	P/U	MD From (usft)	Operation
6/2/2010	0:00 - 7:00	7.00	MIRU	01	A	P		MOVE RIG IN FROM COLORADO
	7:00 - 17:00	10.00	MIRU	01	A	P		MIRU ON WELLINGTON FED 21-30
	17:00 - 0:00	7.00	MIRU	01	A	P		RIG IDLE
6/3/2010	0:00 - 7:00	7.00	MIRU	01	A	P		RIG IDLE
	7:00 - 9:00	2.00	MIRU	23		P		SPUD MEETING AND SAFETY MEETING AT ANADARKO OFFICE IN PRICE, UT
6/4/2010	9:00 - 19:00	10.00	MIRU	01	A	P		FINISH RIGGING UP AND PREPARING TO SPUD. SET UP ALL SERVICE EQUIPMENT ALSO
	19:00 - 0:00	5.00	MIRU	01	A	P		RIG IDLE
	0:00 - 6:00	6.00	MIRU	01	A	P		RIG IDLE
	6:00 - 7:00	1.00	MIRU	23		P		SAFETY MEETING AND REVIEW JSA'S
	7:00 - 8:00	1.00	MIRU	01	B	P		RAISE DERRICK
	8:00 - 8:15	0.25	MIRU	06	A	P		PICK UP 17 1/2 BIT AND REAMER FOR CONDUCTOR
	8:15 - 8:30	0.25	MIRU	08	B	P		JUMP START PUMP TO DRILL CONDUCTOR
	8:30 - 10:00	1.50	MIRU	01	B	P		SPUD CONDUCTOR AND DRILL TO 34'
	10:00 - 10:15	0.25	MIRU	01	B	P		SET CONDUCTOR
	10:15 - 11:30	1.25	PRSPD	01	B	P		RIG UP FLOW NIPPLE AND FLOW LINE
	11:30 - 12:45	1.25	DRLSUR	02	A	P		SPUD @ 1130 SURFACE DRILL F/ 34' TO 172' HIT WATER AT 155'
	12:45 - 13:15	0.50	DRLSUR	05	C	P		CIRCULATE AND CLEAN OUT HOLE FOR CASING
	13:15 - 13:45	0.50	CSG	06	D	P		TOOH FOR CASING AND CEMENT JOBS
	13:45 - 14:30	0.75	CSG	01	E	P		RIG DOWN FLOW NIPPLE AND FLOW LINE
	14:30 - 15:00	0.50	CSG	23		P		HELD SAFETY MEETING AND REVIEW JSA'S
	15:00 - 15:30	0.50	CSG	12	A	P		RIG UP TO RUN 8 5/8 CASING
	15:30 - 16:00	0.50	CSG	12	C	P		RUN 4 JTS OF 8 5/8 24# J-55 ST&C CASING SET CASING AT 163.6'
	16:00 - 16:15	0.25	CSG	12	B	P		RIG UP CEMENTERS
	16:15 - 16:30	0.25	CSG	12	B	P		HELD SAFETY MEETING WITH CREWS AND CEMENTERS
16:30 - 17:00	0.50	CSG	12	E	P		CEMENT 8 5/8 CASING WITH 90 SKS 15.8# 1.15 YIELD 2 % CACL2, 1/4 PPS POLY G CEMENT. TOTAL OF 18.29 BBLs OF CEMENT PUMPED	
6/5/2010	17:00 - 21:00	4.00	CSG	13	A	P		DISPLACED WITH 8.2 BBLs OF H2O PLUG DOWN AT 1655. HELD PLUG FOR 5 MIN AND THEN CLOSED IN CASING WITH 150 PSI, HAD 3 BBLs OF GOOD CEMENT BACK TO PIT
	21:00 - 21:30	0.50	CSG	14	A	P		WOC
	21:30 - 22:30	1.00	CSG	14	A	P		CUT OFF 8 5/8 CASING AND PREP CASING FOR WELL HEAD
	22:30 - 0:00	1.50	CSG	14	A	P		WELD ON 8 5/8 WELL HEAD AND TEST TO 1500 PSI, TEST HELD GOOD
6/5/2010	0:00 - 0:15	0.25	CSG	14	A	P		WAIT ON WELLHEAD TO COOL DOWN ENOUGH TO NIPPLE UP BOPS
								NIPPLE UP BOPS, FOUND THAT BOPS WILL NOT WORK UNDER SUB IN CURRENT CONFIGURATION, CALLED WEATHERFORD AND ROUNDED UP BOP PARTS TO RECONFIGURE BOP TO FIT IN SUB

**US ROCKIES REGION**  
**Operation Summary Report**

Well: WELLINGTON FEDERAL 21-30	Spud Conductor: 6/4/2010	Spud Date: 6/4/2010
Project: UTAH-CARBON	Site: WELLINGTON FEDERAL 21-30	Rig Name No: PENSE BROTHERS 19/19
Event: DRILLING	Start Date: 6/2/2010	End Date: 6/6/2010
Active Datum: RKB @5,628.00usft (above Mean Sea Level)		UWI: NE/NW/0/14/S/11/E/30/0/0/26/PM/N/1320/W/0/1350/0/0

Date	Time Start-End	Duration (hr)	Phase	Code	Sub Code	P/U	MD From (usft)	Operation
	0:15 - 8:30	8.25	CSG	21	D	P		WAIT ON BOP PARTS TO RECONFIGURE BOPS TO FIT IN SUB
	8:30 - 11:30	3.00	CSG	14	A	P		NIPPLE UP BOPS IN A NEW CONFIGURATION SO THAT IT WILL FIT IN SUB CORRECTLY
	11:30 - 11:45	0.25	CSG	15	A	P		RIG UP BOP TESTERS
	11:45 - 13:15	1.50	CSG	15	A	P		TEST BOPS. TEST ANNULAR, CASING, CHOKE AND KILL LINE VALVES LOW 500 PSI / HIGH 1500 PSI FOR 30 MIN, TEST CHOKE MANIFOLD VALVES LOW 500 PSI FOR 5 MINS/ HIGH 1500 PSI FOR 10 MINS , ALSO DID A BLM FUNCTION TEST ON ACCUMULATOR EVERYTHING TESTED GREAT
	13:15 - 14:00	0.75	CSG	14	A	P		NIPPLE UP FLOW NIPPLE AND FLOW LINE
	14:00 - 14:30	0.50	DRLPRO	06	A	P		PICK UP 7 7/8 HAMMER BIT AND BHA AND INSTALL DRILLING RUBBER
	14:30 - 14:45	0.25	DRLPRO	06	C	P		TIH TO DRILL FLOAT EQUIPMENT AND CEMENT
	14:45 - 15:30	0.75	DRLPRO	08	A	P		WORK ON FLOW LINE
	15:30 - 15:45	0.25	DRLPRO	06	C	P		TIH TAG CEMENT AT 125'
	15:45 - 16:00	0.25	DRLPRO	02	F	P		DRILL FLOAT EQUIPMENT AND CEMENT
	16:00 - 16:15	0.25	DRLPRO	07	A	P		RIG SERVICE AND CALIBRATE PASON
	16:15 - 0:00	7.75	DRLPRO	02	A	P		DRILL PRODUCTION F/172' TO 1335' TD DRILLED WITH 3000 CFM OF AIR AT 410 PSI AT TD CIRCULATE AND CLEAN UP HOLE
6/6/2010	0:00 - 0:30	0.50	DRLPRO	05	C	P		TOOH FOR LOGS AND LOAD HOLE WITH KCL WATER EVERY 300'
	0:30 - 2:30	2.00	DRLPRO	06	B	P		HELD SAFETY MEETING WITH LOGGERS AND CREW
	2:30 - 3:00	0.50	EVALPR	11	D	P		RIG UP LOGGERS
	3:00 - 3:30	0.50	EVALPR	11	D	P		RUN OPEN HOLE LOGS, LOGGERS TD 1335', DRILLERS TD 1335'
	3:30 - 6:00	2.50	EVALPR	11	D	P		RIG DOWN LOGGERS
	6:00 - 6:15	0.25	EVALPR	11	D	P		RIG UP TO RUN 5 1/2 CASING & HELD SAFETY MEETING
	6:15 - 7:30	1.25	CSG	12	A	P		RUN 5 1/2 CASING, RAN 31 JTS 5 1/2 15.5# J-55 STC CASING, SET CASING AT 1318.9'
	7:30 - 9:15	1.75	CSG	12	C	P		RIG UP CEMENTERS AND HELD SAFETY MEETING WITH CREWS
	9:15 - 10:15	1.00	CSG	12	B	P		CEMENT 5 1/2 CASING, CEMENTED WITH 48 SKS OF 12# 2.34 YIELD G SCAVENGER CEMENT AS PREFLUSH, LEAD 280 SKS OF 15.8# 1.15 YIELD 5 GAL/SK G CEMENT. PUMPED 20 BBLS SCAVENGER CEMENT, 57.35 BBLS 15.8# G CEMENT, DISPLACED WITH 30.4 BBLS H2O. PLUG DOWN AT 10:58, FLOAT DID NOT HOLD, LEFT PRESSURE ON CASING AND HELD FOR 3 HRS, GOT 10 BBLS GOOD CEMENT BACK TO PIT
	10:15 - 11:00	0.75	CSG	12	E	P		WAIT ON CEMENT DUE TO FLOAT NOT HOLDING, ALSO SET 5 1/2 CASING SLIPS
	11:00 - 14:00	3.00	CSG	13	A	P		NIPPLE DOWN BOPS AND CUT OF CASING
	14:00 - 16:00	2.00	CSG	14	A	P		

**US ROCKIES REGION  
Operation Summary Report**

Well: WELLINGTON FEDERAL 21-30      Spud Conductor: 6/4/2010      Spud Date: 6/4/2010  
 Project: UTAH-CARBON      Site: WELLINGTON FEDERAL 21-30      Rig Name No: PENSE BROTHERS 19/19  
 Event: DRILLING      Start Date: 6/2/2010      End Date: 6/6/2010  
 Active Datum: RKB @5,628.00usft (above Mean Sea Level)      UWI: NE/NW/0/14/S/11/E/30/0/0/26/PM/N/1320/W/0/1350/0/0

Date	Time Start-End	Duration (hr)	Phase	Code	Sub Code	P/U	MD From (usft)	Operation
------	----------------	---------------	-------	------	----------	-----	----------------	-----------

16:00 - 16:00

0.00

CSG


P

RIG RELEASE @ 1600  
 CONDUCTOR CASING:  
 Cond. Depth set: 34'  
 Cement sx used: 0

SPUD DATE/TIME: 6/4/2010 11:30

SURFACE HOLE:  
 Surface From depth: 0  
 Surface To depth: 172  
 Total SURFACE hours: 1.25  
 Surface Casing size: 8 5/8  
 # of casing joints ran: 4  
 Casing set MD: 163.6  
 # sx of cement: 90  
 Cement blend (ppg): 15.8  
 Cement yield (ft3/sk): 1.15  
 # of bbls to surface: 3  
 Describe cement issues: CEMENT WENT GOOD  
 Describe hole issues: HOLE WAS GOOD

PRODUCTION:  
 Rig Move/Skid start date/time:  
 Rig Move/Skid finish date/time:  
 Total MOVE hours: 0.0  
 Prod Rig Spud date/time: 6/4/2010 11:30  
 Rig Release date/time: 6/6/2010 16:00  
 Total SPUD to RR hours: 52.5  
 Planned depth MD 1,309  
 Planned depth TVD  
 Actual MD: 1,335  
 Actual TVD:

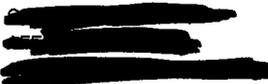


PRODUCTION HOLE:  
 Prod. From depth: 172  
 Prod. To depth: 1,335  
 Total PROD hours: 7.75  
 Log Depth: 1335  
 Float Collar Top Depth: 1276.15  
 Production Casing size: 5 1/2  
 # of casing joints ran: 31  
 Casing set MD: 1,320.2  
 # sx of cement: 280  
 Cement blend (ppg): 15.8  
 Cement yield (ft3/sk): 1.15  
 Est. TOC (Lead & Tail) or 2 Stage :  
 Describe cement issues: CEMENT WENT GOOD  
 FLOAT DIDN'T HOLD  
 Describe hole issues: HOLE IN GOOD SHAPE

DIRECTIONAL INFO:  
 KOP:  
 Max angle:

**US ROCKIES REGION  
Operation Summary Report**

Well: WELLINGTON FEDERAL 21-30		Spud Conductor: 6/4/2010		Spud Date: 6/4/2010	
Project: UTAH-CARBON		Site: WELLINGTON FEDERAL 21-30		Rig Name No: PENSE BROTHERS 19/19	
Event: DRILLING		Start Date: 6/2/2010		End Date: 6/6/2010	
Active Datum: RKB @5,628.00usft (above Mean Sea Level)			UWI: NE/NW/0/14/S/11/E/30/0/0/26/PM/N/1320/W/0/1350/0/0		

Date	Time Start-End	Duration (hr)	Phase	Code	Sub Code	P/U	MD From (usft)	Operation
								Departure: Max dogleg MD:

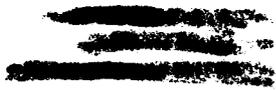

**US ROCKIES REGION  
Operation Summary Report**

Well: WELLINGTON FEDERAL 21-30		Spud Conductor: 6/4/2010		Spud Date: 6/4/2010	
Project: UTAH-CARBON		Site: WELLINGTON FEDERAL 21-30		Rig Name No:	
Event: COMPLETION		Start Date: 6/10/2010		End Date: 7/26/2010	
Active Datum: RKB @5,628.00usft (above Mean Sea Level)		UWI: NE/NW0/14/S/11/E/30/0/0/26/PM/N/1320/W/0/1350/0/0			

Date	Time Start-End	Duration (hr)	Phase	Code	Sub Code	P/U	MD From (usft)	Operation
6/28/2010	-		COMP	33	C	P		INSTALL GATHERING LINES FOR WATER AND GAS. INSTALL HIGH VOLTAGE LINES FOR WELL.
6/29/2010	-		COMP	33	C	P		SET FRAC TANKS ON LOCATIONS. HYLAND MOVED TANKS ON LOCATION. MIRU ACTION HOT OIL, HOLD SAFTY MEETING. PUMP INTO WELL, PRESSURE CASING TO 4,000 PSI,HOLD 5 MINUTES - TEST OK - RELIEVE PRESSURE. RDMO HOT OIL TRUCK.
	-		COMP	41	A	P		MIRU JW WIRELINE - HOLD SAFETY MEETING. RIH WITH GAUGE RING & JUNK BASKET TO PBTD - POOH PU - RIH WITH CBL/VDL & CCL; LOG WELL WITH NO PRESSURE. TOC @ PBTD @ 1,246'.
6/30/2010	-		COMP	41	A	P		MIRU; PHOENIX SURVEY - HOLD SAFETY MEETING. RIH WITH CBL TOOLS TO PBTD @ 1,240'. RUN LOG - POOH, TOC @ 836'. RDMO
7/15/2010	-		COMP	41	A	P		MIRU ACTION HOT OIL TRUCK AND JW WIRELINE. HOLD SAFETY MEETING. RIH WITH RADIAL CEMENT BOND LOG TOOL TO PBTD PRESSURE CASING TO 2,000 PSI. RUN LOG - BOND LOG OK - POOH W/ TOOLS. RDMO.
7/19/2010	-		COMP	37		P		MIRU JW WIRELINE - HOLD SAFETY MEETING. RIH WITH PERF GUNS - SHOT PERFS. RDMO
7/21/2010	-		COMP	36		P		HYLAND SET FRAC TANKS AND NIELSON FILLED TANKS WITH WATER.
7/22/2010	12:30 - 13:30	1.00	COMP	36	B	P		MIRU SUPERIOR. FRAC FERRON DOWN 5.5" CASING WITH 85,313 GAL SLICKWATER, 79,260# 20/40 SAND. AVE PRESSURE 1496 PSI, AVE RATE 78 BPM, MAX PRESSURE 2632 PSI. FORMATION BROKE 2163 PSI, 1.1 BPM.
7/24/2010	12:00 - 20:00	8.00	COMP	30	A	P		12:00 NOON MOVE RIG & EQUIP FROM W. FED. # 23-19, TO W. FED. # 21-30, (1.0 MI), SET EQUIP, STAND UP RIG, WELL'S OPEN TO PIT, FLOWING, KILL WELL, REMOVE FRAC VALVE, INSTALL BOP, MADE UP BIT SUB & ROCK BIT, TALLY & PICK UP 27/8" TBG, RIH, TAG SAND @ 1170', ESTABLISH CIRCULATION, CLEAN OUT WELL TO 1250', (29' FROM FLOAT COLLAR), SEEMS LIKE CMT., POOH, LAY DOWN EXCESS TBG, LAY DOWN BIT, MADE UP NEW BHA, RIH W/ 23/8" NOTCHED PINNED JT, 4 JTS 23/8" TBG, (DIP TUBE), 51/2" TECH TAC LH SET TA/C, X-OVER, 1 JT 27/8" TBG, 27/8" PSN, 27 JTS 27/8" TBG, KILL WELL, RIG UP FLOOR, STRIP OFF BOP, SET TA/C @ 892.04', PSN @ 858.58', EOT @ 1042.96', LAND ON WEATHERFORD KTH FLANGE W/ 20,000# TENSION ON TBG, PUT WELLHEAD ETC TOGETHER, CLOSE WELL IN FOR NIGHT, 8:00 PM SDFWE

**US ROCKIES REGION  
Operation Summary Report**

Well: WELLINGTON FEDERAL 21-30		Spud Conductor: 6/4/2010		Spud Date: 6/4/2010	
Project: UTAH-CARBON			Site: WELLINGTON FEDERAL 21-30		Rig Name No:
Event: COMPLETION			Start Date: 6/10/2010		End Date: 7/26/2010
Active Datum: RKB @5,828.00usft (above Mean Sea Level)			UWI: NE/NW/0/14/S/11/E/30/0/0/26/PM/N/1320/W/0/1350/0/0		

Date	Time Start-End	Duration (hr)	Phase	Code	Sub Code	P/U	MD From (usft)	Operation
7/26/2010	6:00 - 12:00	6.00	COMP	30	C	P		6:00 AM BLEED PRESS OFF WELL, FLOW TBG TO PIT, CHG EQUIP TO RODS, PICK UP TEST NEW ROD PUMP, (PHOENIX SURVEY # ANA-234 2 1/2"X2"X16' RWAC STEEL BBL 3' SM PLUNGER 139" STROKE), RIH W/ PUMP, PREP & PICK UP RODS, 33-1" RODS ALL W/G'S, 1-10', 1-4'X1" PONY RODS, POLISH ROD, SPACE OUT, SEAT PUMP, FILL TBG, STROKE TEST TO 1000#, HELD, GOOD PUMP ACTION, HANG OFF RODS, LAY DOWN RIG, LOAD EQUIP, WELL'S READY TO PUMP, 12:00 NOON STOP TIME
	12:00 - 12:00	0.00	COMP	47		P		SET EQUIPMENT
	12:00 - 12:00	0.00	COMP	47		P		NELCO MOVED IN EQUIP, EMPTY PIT OF FLUIDS, REMOVE BIRD NETTING, CLOSE PIT, RECONTOUR LOCATION AS PER COA's.
	12:00 - 12:00	0.00	RDMO	46		P		FINAL REPORT: I-OTHER COMPLETION
	12:00 - 12:00	0.00	COMP	47		P		NELCO INSTALL GATHERING PIPELINES. BODEC INSTALL HIGH VOLTAGE LINES. WL PLASTICS PIPELINE MATERIAL & HD SUPPLY ELECTRICAL MATERIALS.

<b>STATE OF UTAH</b> DEPARTMENT OF NATURAL RESOURCES DIVISION OF OIL, GAS, AND MINING	<b>FORM 9</b>  <b>5. LEASE DESIGNATION AND SERIAL NUMBER:</b> UTU-080565
---	---

<b>SUNDRY NOTICES AND REPORTS ON WELLS</b>  Do not use this form for proposals to drill new wells, significantly deepen existing wells below current bottom-hole depth, reenter plugged wells, or to drill horizontal laterals. Use APPLICATION FOR PERMIT TO DRILL form for such proposals.	<b>6. IF INDIAN, ALLOTTEE OR TRIBE NAME:</b>  <b>7. UNIT or CA AGREEMENT NAME:</b>
--	--

<b>1. TYPE OF WELL</b> Gas Well	<b>8. WELL NAME and NUMBER:</b> WELLINGTON FED 21-30
------------------------------------	---

<b>2. NAME OF OPERATOR:</b> KERR-MCGEE OIL & GAS ONSHORE, L.P.	<b>9. API NUMBER:</b> 43007500180000
---	---

<b>3. ADDRESS OF OPERATOR:</b> P.O. Box 173779 1099 18th Street, Suite 600, Denver, CO, 80217 3779	<b>PHONE NUMBER:</b>	720 929-6515
---	----------------------	--------------

<b>4. LOCATION OF WELL</b> <b>FOOTAGES AT SURFACE:</b> 1320 FNL 1350 FWL <b>QTR/QTR, SECTION, TOWNSHIP, RANGE, MERIDIAN:</b> Qtr/Qtr: NENW Section: 30 Township: 14.0S Range: 11.0E Meridian: S	<b>9. FIELD and POOL or WILDCAT:</b> HILPER  <b>COUNTY:</b> CARBON  <b>STATE:</b> UTAH
---	---

11. CHECK APPROPRIATE BOXES TO INDICATE NATURE OF NOTICE, REPORT, OR OTHER DATA

TYPE OF SUBMISSION	TYPE OF ACTION		
<input checked="" type="checkbox"/> <b>NOTICE OF INTENT</b> Approximate date work will start: <b>9/28/2012</b>  <input type="checkbox"/> <b>SUBSEQUENT REPORT</b> Date of Work Completion:  <input type="checkbox"/> <b>SPUD REPORT</b> Date of Spud:  <input type="checkbox"/> <b>DRILLING REPORT</b> Report Date:	<input type="checkbox"/> ACIDIZE <input type="checkbox"/> CHANGE TO PREVIOUS PLANS <input type="checkbox"/> CHANGE WELL STATUS <input type="checkbox"/> DEEPEN <input type="checkbox"/> OPERATOR CHANGE <input type="checkbox"/> PRODUCTION START OR RESUME <input type="checkbox"/> REPERFORATE CURRENT FORMATION <input type="checkbox"/> TUBING REPAIR <input type="checkbox"/> WATER SHUTOFF <input type="checkbox"/> WILDCAT WELL DETERMINATION	<input type="checkbox"/> ALTER CASING <input type="checkbox"/> CHANGE TUBING <input type="checkbox"/> COMMINGLE PRODUCING FORMATIONS <input type="checkbox"/> FRACTURE TREAT <input checked="" type="checkbox"/> <b>PLUG AND ABANDON</b> <input type="checkbox"/> RECLAMATION OF WELL SITE <input type="checkbox"/> SIDETRACK TO REPAIR WELL <input type="checkbox"/> VENT OR FLARE <input type="checkbox"/> SI TA STATUS EXTENSION <input type="checkbox"/> OTHER	<input type="checkbox"/> CASING REPAIR <input type="checkbox"/> CHANGE WELL NAME <input type="checkbox"/> CONVERT WELL TYPE <input type="checkbox"/> NEW CONSTRUCTION <input type="checkbox"/> PLUG BACK <input type="checkbox"/> RECOMPLETE DIFFERENT FORMATION <input type="checkbox"/> TEMPORARY ABANDON <input type="checkbox"/> WATER DISPOSAL <input type="checkbox"/> APD EXTENSION OTHER: <input style="width: 100px;" type="text"/>

12. DESCRIBE PROPOSED OR COMPLETED OPERATIONS. Clearly show all pertinent details including dates, depths, volumes, etc.

The operator requests authorization to plug and abandon the subject well. Attached is the plug and abandonment procedure. Thank you.

**Accepted by the Utah Division of Oil, Gas and Mining**  
**Date:** October 04, 2012  
**By:** *Derek Quist*

<b>NAME (PLEASE PRINT)</b> Jaime Scharnowske	<b>PHONE NUMBER</b> 720 929-6304	<b>TITLE</b> Regulatory Analyst
<b>SIGNATURE</b> N/A		<b>DATE</b> 9/28/2012



**P&A Procedure for the Wellington Federal 21-30**

Casing: 8 5/8" 24# (ID: 8.097) @ 172' TOC @ surface

Casing: 5.5" 15.5# (ID: 4.892) @ 1,320' TOC @ surface

Tubing: 1043'

Perfs: 848'-958'

PBTD: 1279'

1. Prior to MIRU, blow well down and check deadmen, plan for a workstring.
2. MIRU Workover Rig
3. POOH rods, tubing and pump.
4. Circulate hole with minimum 9 ppg fluid.
5. PU and RIH with cement retainer, set cement retainer at 798', 50' above top Ferron Perforation.
6. MIRU Cementing Services.
7. Perforation Isolation. Establish circulation, sting into retainer and pump 100 sks cement.
8. Sting out of retainer and spot 11.5 sks cement on top of cement retainer at 798', 100' of fill in 5.5" 15.5# casing.
9. Wait on Cement
10. Surface casing shoe and surface plug. PU to surface casing shoe at 172'. Pump 25 sks cement from 172' to surface. (5 sks excess)
11. Cut off wellhead 3' below final ground grade.
12. Install P&A Marker with well name, footages from section lines, API#, date of plugging and GPS coordinates to the 5<sup>th</sup> decimal.
13. File Subsequent P&A Sundry with as plugged wellbore diagram.
14. Reclaim Location.

All cement is 15.8# class G Neat, yield is 1.15 cuft/sack

<b>STATE OF UTAH</b> DEPARTMENT OF NATURAL RESOURCES DIVISION OF OIL, GAS, AND MINING	<b>FORM 9</b>
<b>SUNDRY NOTICES AND REPORTS ON WELLS</b>  Do not use this form for proposals to drill new wells, significantly deepen existing wells below current bottom-hole depth, reenter plugged wells, or to drill horizontal laterals. Use APPLICATION FOR PERMIT TO DRILL form for such proposals.	5. LEASE DESIGNATION AND SERIAL NUMBER: UTU-080565
1. TYPE OF WELL Gas Well	6. IF INDIAN, ALLOTTEE OR TRIBE NAME:
2. NAME OF OPERATOR: KERR-MCGEE OIL & GAS ONSHORE, L.P.	7. UNIT or CA AGREEMENT NAME:
3. ADDRESS OF OPERATOR: P.O. Box 173779 1099 18th Street, Suite 600, Denver, CO, 80217 3779	8. WELL NAME and NUMBER: WELLINGTON FED 21-30
4. LOCATION OF WELL FOOTAGES AT SURFACE: 1320 FNL 1350 FWL QTR/QTR, SECTION, TOWNSHIP, RANGE, MERIDIAN: Qtr/Qtr: NENW Section: 30 Township: 14.0S Range: 11.0E Meridian: S	9. API NUMBER: 43007500180000
3. ADDRESS OF OPERATOR: P.O. Box 173779 1099 18th Street, Suite 600, Denver, CO, 80217 3779	9. FIELD and POOL or WILDCAT: HELPER
3. ADDRESS OF OPERATOR: P.O. Box 173779 1099 18th Street, Suite 600, Denver, CO, 80217 3779	PHONE NUMBER: 720 929-6515
4. LOCATION OF WELL FOOTAGES AT SURFACE: 1320 FNL 1350 FWL QTR/QTR, SECTION, TOWNSHIP, RANGE, MERIDIAN: Qtr/Qtr: NENW Section: 30 Township: 14.0S Range: 11.0E Meridian: S	COUNTY: CARBON
4. LOCATION OF WELL FOOTAGES AT SURFACE: 1320 FNL 1350 FWL QTR/QTR, SECTION, TOWNSHIP, RANGE, MERIDIAN: Qtr/Qtr: NENW Section: 30 Township: 14.0S Range: 11.0E Meridian: S	STATE: UTAH

11. CHECK APPROPRIATE BOXES TO INDICATE NATURE OF NOTICE, REPORT, OR OTHER DATA

TYPE OF SUBMISSION	TYPE OF ACTION		
<input type="checkbox"/> NOTICE OF INTENT Approximate date work will start:	<input type="checkbox"/> ACIDIZE	<input type="checkbox"/> ALTER CASING	<input type="checkbox"/> CASING REPAIR
<input checked="" type="checkbox"/> SUBSEQUENT REPORT Date of Work Completion: 4/2/2013	<input type="checkbox"/> CHANGE TO PREVIOUS PLANS	<input type="checkbox"/> CHANGE TUBING	<input type="checkbox"/> CHANGE WELL NAME
<input type="checkbox"/> SPUD REPORT Date of Spud:	<input type="checkbox"/> CHANGE WELL STATUS	<input type="checkbox"/> COMMINGLE PRODUCING FORMATIONS	<input type="checkbox"/> CONVERT WELL TYPE
<input type="checkbox"/> DRILLING REPORT Report Date:	<input type="checkbox"/> DEEPEN	<input type="checkbox"/> FRACTURE TREAT	<input type="checkbox"/> NEW CONSTRUCTION
	<input type="checkbox"/> OPERATOR CHANGE	<input checked="" type="checkbox"/> PLUG AND ABANDON	<input type="checkbox"/> PLUG BACK
	<input type="checkbox"/> PRODUCTION START OR RESUME	<input type="checkbox"/> RECLAMATION OF WELL SITE	<input type="checkbox"/> RECOMPLETE DIFFERENT FORMATION
	<input type="checkbox"/> REPERFORATE CURRENT FORMATION	<input type="checkbox"/> SIDETRACK TO REPAIR WELL	<input type="checkbox"/> TEMPORARY ABANDON
	<input type="checkbox"/> TUBING REPAIR	<input type="checkbox"/> VENT OR FLARE	<input type="checkbox"/> WATER DISPOSAL
	<input type="checkbox"/> WATER SHUTOFF	<input type="checkbox"/> SI TA STATUS EXTENSION	<input type="checkbox"/> APD EXTENSION
	<input type="checkbox"/> WILDCAT WELL DETERMINATION	<input type="checkbox"/> OTHER	OTHER: <input style="width: 100px;" type="text"/>

12. DESCRIBE PROPOSED OR COMPLETED OPERATIONS. Clearly show all pertinent details including dates, depths, volumes, etc.

The operator has concluded the plug and abandonment operations on the subject well location on 11/3/2011. Please see the attached chronological well history for details and updated latitude and longitude location. The final reclamation plan will be submitted. Thank you.

**Accepted by the  
Utah Division of  
Oil, Gas and Mining**

**FOR RECORD ONLY**

April 03, 2013

<b>NAME (PLEASE PRINT)</b> Teena Paulo	<b>PHONE NUMBER</b> 720 929-6236	<b>TITLE</b> Staff Regulatory Specialist
<b>SIGNATURE</b> N/A	<b>DATE</b> 4/2/2013	

## US ROCKIES REGION

## Operation Summary Report

Well: WELLINGTON FEDERAL 21-30		Spud Conductor: 6/4/2010		Spud Date: 6/4/2010				
Project: UTAH-CARBON		Site: WELLINGTON FEDERAL 21-30		Rig Name No:				
Event: ABANDONMENT		Start Date: 10/30/2012		End Date: 11/3/2012				
Active Datum: RKB @5,628.00usft (above Mean Sea Level)			UWI: NE/NW/0/14/S/11/E/30/0/0/26/PM/N/1320/W/0/1350/0/0					
Date	Time Start-End	Duration (hr)	Phase	Code	Sub Code	P/U	MD From (usft)	Operation
10/30/2012	7:00 - 12:00	5.00	ABANDP			P		DISCONNECT & REMOVE SURFACE EQUIPMENT.
10/31/2012	7:00 - 16:00	9.00	ABANDP	30	A	P		MIRU; CHECK PRESSURE, SICP 160#, SITPO #, UNSEAT PUMP AT 858', POOH LAYING DOWN RODS ALL W/GUIDES, PUMP, CIRCULATE WELL, CONTROL, NOPPLE DOWN WELLHEAD NIPPLE UP BOP TALLY AND PU PRODUCTION TBG, TAG PBTD AT 1,250', LD 7 JTS. MIRU PRS TBG, INSPECTION EQUIP. POOH W/ TBG INSPECTING AND SORTING. TALLY TBG DRAIN PUMP. SDFN
11/2/2012	7:00 - 15:00	8.00	ABANDP	51	D	P		BLEED OFF, CONTROL, MIUR SANJEL CEMENT EQUIP. P/U CEMENT RETAINER, RIH W/ 25JTS OF PRODUCTION TUBING. SET RETAINER AT 798'. PRESSURE TEST CSG TO 500 #, TESTED GOOD.PUMPED 100 SACKS OF 15.8# CLASS G CEMENT, STING OUT OF RETAINER AND SPOT 11.5 SACKS OF CEMENT ON TOP OF RETAINER AT 798', POOH LAYING DOWN 19 JTS. OF 2.875" TO SURFACE CASING SHOE AT 172', NIPPLE DOWN BOP, PUMPED 25 SACKSOF CEMENTS TO SURFACE, LD 6 JTS OF 2.875" TBG. RIG DOWN CEMENT EQUIP. RIG DOWN LOAD EQUIP. MOVE RIG AND EQUIP TO WF 44-6; SDFN
11/3/2012	-		ABANDP	40		P		RECLAIM LOCATION - RESEED. FINAL REPORT. LAT: 39.582546 LONG: 110.735311





UNITED STATES DEPARTMENT OF THE INTERIOR  
BUREAU OF LAND MANAGEMENT  
PRICE FIELD OFFICE

125 SOUTH 600 WEST      PRICE, UT 84501      (435) 636-3600



**CONDITIONS OF APPROVAL FOR APPLICATION FOR PERMIT TO DRILL**

**Company:** Kerr-McGee Oil & Gas Onshore LP      **Location:** NENW-Sec 30-T14S-R11E  
**Well No:** Wellington Federal 21-30      **Lease No:** UTU-80565  
**API No:** 43-007-50018      **Agreement:** N/A

<b>Title</b>	<b>Name</b>	<b>Office Phone Number</b>	<b>Cell Phone Number</b>
Acting Field Manager & Authorized Officer:	Jerry Kenczka	(435) 636-3633	(435) 828-7378
Petroleum Engineer:	Marvin Hendricks	(435) 636-3661	(435) 650-9136
Petroleum Engineering Technician	Walton Willis (Primary)	(435) 636-3662	(435) 650-9140
Petroleum Engineering Technician	Randy Knight (Alt.)	(435) 636-3615	(435) 650-9143
NRS/Enviro Scientist:	Kyle Beagley (Primary)	(435) 636-3668	
NRS/Enviro Scientist:	Don Stephens (Alt.)	(435) 636-3608	

**Fax: (435) 636-3657**

**A COPY OF THESE CONDITIONS SHALL BE FURNISHED TO YOUR  
FIELD REPRESENTATIVE TO INSURE COMPLIANCE**

All lease and/or unit operations are to be conducted in such a manner that full compliance is made with the applicable laws, regulations (43 CFR Part 3160), and this approved Application for Permit to Drill including Surface and Downhole Conditions of Approval. The operator is considered fully responsible for the actions of his subcontractors. A copy of the approved APD must be on location during construction, drilling, and completion operations. **This permit is approved for a two (2) year period, or until lease expiration, whichever occurs first. An additional extension, up to two (2) years, may be applied for by sundry notice prior to expiration.**

**NOTIFICATION REQUIREMENTS**

Location Construction (Notify NRS)	- Forty-Eight (48) hours prior to construction of location and access roads.
Location Completion (Notify NRS)	- Prior to moving on the drilling rig.
Spud Notice (Notify Petroleum Engineer)	- Twenty-Four (24) hours prior to spudding the well.
Casing String & Cementing (Notify Petroleum Eng. Technician)	- Twenty-Four (24) hours prior to running casing and cementing all casing strings.
BOP & Related Equipment Tests (Notify Petroleum Eng. Technician)	- Twenty-Four (24) hours prior to initiating pressure tests.
First Production Notice (Notify Petroleum Engineer)	- Within Five (5) business days after new well begins, or production resumes after well has been off production for more than ninety (90) days.

## **DRILLING PROGRAM CONDITIONS OF APPROVAL (COAs)**

### **SITE SPECIFIC DRILLING & PRODUCTION COAs**

- Permitting approval from the State of Utah Division of Oil, Gas & Mining (DOG M) is required before conducting any surface disturbance activities.
- A copy of the approved Application for Permit to Drill (APD) for this well shall be on location at all times once drilling operations have commenced.
- While drilling with an air package, the requirements of Onshore Order #2 Part III.E Special Drilling Operations shall apply with the exception of the criteria below where a variance is requested.
- The top of cement behind the 5 1/2" casing is designed to be 700' above the Ferron sandstone. The projected depths of the Southern Cardinal Draw wells are shallow and range from 1219' to 1683', with anticipated Ferron tops ranging from 669' to 1213', respectively. In view of this information, cement behind the 5 1/2" production string shall be brought to surface on this well.
- If no cement returns are seen at surface while cementing the production casing, a cement bond log (CBL) shall be run to determine the top of cement (with a field copy sent to the Price Field Office), and mitigation measures taken to ensure the 5 1/2" annulus is cemented to surface.

### **VARIANCES GRANTED**

- Kerr-McGee's request for variance to not install a 100' blooie line (Onshore Order #2 Part III.E Special Drilling Operations) is granted, however a blooie line having a minimum length of 80' at the discharge point shall be used.
- Kerr-McGee's request for variance to not install an ignition device (Onshore Order #2 Part III.E Special Drilling Operations) is granted, as free natural gas is not expected while drilling. Should natural gas be encountered, the operator will ensure that a continuous ignition system is installed and used for the remainder of the well.

### **STANDARD OPERATING REQUIREMENTS**

- The Price Field Office petroleum engineer will be notified 24 hours verbally prior to spudding the well.
- Notify the Price Field Office petroleum engineering technician at least 24 hours in advance of casing cementing operations, BOPE tests and casing pressure or mud weight equivalency tests.
- The requirements included in Onshore Order #2 Drilling Operations shall be followed.

## **STANDARD OPERATING REQUIREMENTS (cont.)**

- Should H<sub>2</sub>S be encountered in concentrations greater than 100 ppm, the requirements of Onshore Order #6 Hydrogen Sulfide Operations shall be followed.
- Any deviation from the permitted APD's proposed drilling program shall have prior approval from the petroleum engineer. Changes may be requested verbally (to be followed by a written sundry sent to this office), or submitted by written sundry if time warrants.
- Blowout prevention equipment (BOPE) shall remain in use until the well is completed. The closing unit controls shall remain unobstructed and readily accessible at all times, and choke manifolds shall be located outside of the rig substructure.
- BOP testing shall be conducted within 24 hours of drilling out from under the surface casing, and weekly thereafter as specified in Onshore Order #2.
- All BOPE components shall be inspected daily, and the inspections recorded in the daily drilling report. Components shall be operated and tested, as required by Onshore Order #2 to insure good mechanical working order. All BOPE pressure tests shall be performed by a test pump with a chart recorder, and not by the rig pumps. Test results shall be reported in the driller's log.
- All casing strings below the conductor pipe shall be pressure tested to .22 psi/foot or 1500 psi (whichever is greater), but not to exceed 70% of the internal yield pressure.
- No aggressive/fresh hard-banded drill pipe shall be used in the casing design. The proposed use of non-API standard casing must be approved in advance by the petroleum engineer.
- During drilling operations, daily drilling reports shall be emailed to the Price Field Office petroleum engineer and petroleum engineering technicians. Within 30 days of: 1) finishing drilling operations, and 2) finishing well completion operations, a chronological daily operations history shall be submitted by sundry to this office.
- A copy of all logs run on this well shall be submitted digitally (in PDF or TIFF format) to the Price Field Office, or alternatively by hard copy.
- The venting or flaring of gas while initially testing the well shall be done in accordance with the requirements specified in Notice to Lessees (NTL) 4A, and shall not exceed a period of 30 days or the production of 50 MMCF of gas, whichever occurs first. Additional time needed to vent or flare gas during production operations requires prior approval from the Price Field Office.
- Proposed production operations that involve: 1) the commingling of production from wells located on-lease or off-lease, 2) off-lease measurement, or 3) off-lease storage shall have prior written approval from the Price Field Office.
- Should this well be successfully completed as a producing well, the Price Field Office must be notified within 5 business days following the date the well has first sales.

## **STANDARD OPERATING REQUIREMENTS (cont.)**

- Operators shall meet the requirements listed in Onshore Order #4 Measurement of Oil and Onshore Order #5 Measurement of Gas. New oil and gas meters shall be calibrated prior to initial product sales. The operator (or its contractors) is responsible for providing the date and time of the initial meter calibration (and all future meter proving schedules) to the petroleum engineering technician. Copies of all meter calibration reports that are performed shall be submitted to the Price Field Office.
- In accordance with 43 CFR 3162.4-3, this well's production data shall be reported on the "Monthly Report of Operations" starting with the month in which operations commence and continue each month until the well is plugged and abandoned.
- The operator is responsible for submitting the information required in 43 CFR 3162.4-1 Well Records and Reports, including BLM Form 3160-4, Well Completion and Recompletion Report and Log which must be submitted to the Price Field Office within 30 days of completing the well.
- Onshore Order #7 authorizes the disposal of water produced from this well in the reserve pit for a period of 90 days after the date of initial production. A permanent disposal method must be submitted and approved by this office, and in operation prior to the end of this 90-day period.
- The requirements of Onshore Order #3 Site Security shall be implemented, and include (as applicable): 1) all lines entering and leaving hydrocarbon storage tanks shall be effectively sealed and seal records maintained, 2) no by-passes are allowed to be constructed around gas meters, 3) a site facility diagram shall be submitted to the Price Field Office within 60 days following construction of the facilities.
- Additional construction that is proposed, or the proposed alteration of existing facilities (including roads, gathering lines, batteries, etc.), which will result in the disturbance of new ground, requires prior approval of the Price Field Office natural resource specialist.
- This well and its associated facilities shall have identifying signs on location in accordance with 43 CFR 3162.6 requirements.
- All undesirable events (fires, accidents, blowouts, spills, discharges) as specified in NTL 3A will be reported to the Price Field Office natural resource specialist.
- The Price Field Office petroleum engineer shall be notified 24 hours in advance of the plugging of the well (unless the plugging is to take place immediately upon receipt of oral approval), so that a technician may have sufficient time to schedule and witness the plugging operations.
- If operations are to be suspended on a well for more than 30 days, prior approval of the Price Field Office shall be obtained, and notification also given before operations resume.

## SURFACE USE CONDITIONS OF APPROVAL

Project Name: Kerr-McGee Application for Permit to Drill (19 APDs)

Operator: Kerr-McGee Oil and Gas Onshore, L.P.

### List of Wells Covered by This COA:

Name	Section	TWP/RNG	Lease Number
Wellington Federal 12-20	20	14S/11E	UTU-80563
Wellington Federal 21-30	30	14S/11E	UTU-80565
Wellington Federal 23-20	20	14S/11E	UTU-80563
Wellington Federal 31-23	23	14S/10E	UTU-84536
Wellington Federal 32-30	30	14S/11E	UTU-80565
Wellington Federal 33-19	19	14S/11E	UTU-80563
Wellington Federal 41-25	25	14S/10E	UTU-73409

### I Site Specific Conditions of Approval

- A pre-construction field meeting may be conducted prior to beginning any dirt work approved under this APD. The operator shall contact Kyle Beagley at the Price BLM office @ 435-636-3668 at least 48-hours prior to beginning operations so that the meeting can be scheduled. The operator is responsible for having all contractors present (dirt contractors, drilling contractor, pipeline contractor, project oversight personnel, etc.) including the overall field operations superintendent, and for providing all contractors copies of the approved APD(s), project map and BLM Conditions of Approval (COA) pertinent to the work that each will be doing.
- Kerr-McGee will comply with all Applicant-committed Environmental Protection Measures presented in Attachment 1.
- Kerr-McGee will comply with the Revegetation Plan for the Cardinal Draw II Coal Bed Methane Project (Appendix B in the Cardinal Draw II EA.) This plan is included as Attachment 2.
- Kerr-McGee will measure gas production on the well pad unless permission is granted for measurement at another place.
- All new and replacement internal combustion gas field engines of less than or equal to 300 design-rated horsepower must not emit more than 2 gms of NO<sub>x</sub> per horsepower-hour. This requirement does not apply to gas field engines of less than or equal to 40 design-rated horsepower.
- All and replacement internal combustion gas field engines of greater than 300 design rated horsepower must not emit more than 1.0 gms of NO<sub>x</sub> per horsepower-hour.

- As required by the Approved RMP, if cultural resources are uncovered during surface-disturbing activities, Kerr-McGee will suspend operations at the site and immediately contact the Authorized Officer, who will arrange for a determination of eligibility in consultation with the State Historic Preservation Officer (SHPO), and, if necessary, recommend a recovery or avoidance plan.
- The Wellington Federal 32-30 well pump-jack shall be placed parallel to the adjacent Coal Creek Road.
- As required under 40 CFR 112.3(e), Kerr-McGee will maintain a copy of the SPCC plan at each facility, if the facility is normally attended at least 8 hours per day, or at the nearest field office if the facility is not so attended. Kerr-McGee will also implement and adhere to SPCC plans in a manner such that any spill or accidental discharge of oil will be reported and remediated.
- All equipment and personnel used during drilling and construction activities will be restricted to only approved access roads.
- These wells and associated above-ground structures (e.g., production equipment, tanks, etc.), not subject to safety requirements, shall be painted Covert Green (as simulated in the Standard Environmental Colors), or shall be painted the same color as Kerr-McGee's Wellington Federal 41-25 Salt Water Disposal well that exists within the immediate proximity of these wells. Painting these wells shall occur within 6 months of being located on site.
- No oil, lubricants, or toxic substances may be drained onto the ground surface.
- Kerr-McGee will not allow any open burning of garbage or refuse at well sites or other facilities.
- Kerr-McGee will repair or replace to current BLM standards any fences, cattleguards, gates, drift fences, and natural barriers that are damaged as a result of the Proposed Action. Cattleguards will be used instead of gates for livestock control on most road ROWs.
- To minimize wildlife and vehicle collisions, Kerr-McGee will advise project personnel regarding appropriate speed limits in the Project Area. Employees and contractors will also be educated about anti-poaching laws.
- Please contact Kyle Beagley, Natural Resource Specialist, (435) 636-3668, Bureau of Land Management, Price Field Office, if there are any questions concerning these surface use COAs.

## II Standard Conditions of Approval

### General

- Kerr-McGee will provide geo-referenced spatial data depicting the as-built location of all facilities (well, road, etc) and any other related facilities to the BLM by November 1 of each year until completion of project construction activities has occurred.
- Kerr-McGee will inform their employees, contractors, and subcontractors about relevant Federal regulations intended to protect archaeological and cultural resources. All personnel will be informed that collecting artifacts, including arrowheads, is a violation of Federal law and that employees engaged in this activity will be subject to disciplinary action.

### Construction

- Topsoil will be removed from constructed well locations including areas of cut and fill, and stockpile at the site. Topsoil will also be salvaged for use in reclamation on all other areas of surface disturbance (roads, pipelines, etc.). Clearly segregate topsoil from excess spoil material. Any topsoil stockpiled for one year or longer will be signed and stabilized with annual ryegrass or other suitable cover crop.
- The operator will not push soil material and overburden over side slopes or into drainages. All soil material disturbed will be placed in an area where it can be retrieved without creating additional unnecessary surface disturbance and where it does not impede watershed and drainage flows.
- Kerr-McGee will construct the backslope no steeper than 1½:1, and construct the foreslope no steeper than 2:1, unless otherwise directed by the BLM Authorized Officer.
- Kerr-McGee will maintain a minimum 20-foot undisturbed vegetative border between toe-of-fill of pad and/or pit areas and the edge of adjacent drainages, unless otherwise directed by the BLM Authorized Officer.
- Reserve pits will be adequately fenced during and after drilling operations until the pit is reclaimed so as to effectively keep out wildlife and livestock. Adequate fencing is defined as follows: 1) Construction materials will consist of steel or wood posts. Three or four strand wire (smooth or barbed) fence or hog panel (16-foot length by 50-inch height) or plastic snow fence must be used with connectors such as fence staples, quick-connect clips, hog rings, hose clamps, twisted wire, etc. Electric fences will not be allowed; 2) Construction standards: Posts shall be firmly set in ground. If wire is used, it must be taut and evenly spaced, from ground level to top wire, to effectively keep out animals. Hog panels must be tied securely into posts and one another using fence staples, clamps, etc. Plastic snow fencing must be taut and sturdy. Fencing must be at least 2-feet from the edge of the pit. Three sides of the pit must be fenced before drilling begins. The fourth side of the pit must be fenced

immediately upon completion of drilling and prior to rig release. The fence must be left up and maintained in adequate condition until pit is closed.

- The reserve pit will be oriented to prevent collection of surface runoff. After the drilling rig is removed, the operator may need to construct a berm on the uphill side of the reserve pit to divert surface drainage around it. If constructed, the berm will be left intact until the pit is closed.
- The reserve pit will be lined with an impermeable liner if permeable subsurface material is encountered. An impermeable liner is any liner having a permeability less than  $10^{-7}$  cm/sec. The liner will be installed so that it will not leak and will be chemically compatible with all substances that may be put in the pit. Liners made of any man-made synthetic material will be of sufficient strength and thickness to withstand normal installation and pit use. In gravelly or rocky soils, a suitable bedding material such as sand will be used prior to installing the liner.
- Culverts will be placed on channel bottoms on firm, uniform beds, which have been shaped to accept them, and aligned parallel to the channel to minimize erosion. Backfill will be thoroughly compacted.
- The minimum diameter for culverts will be 18 inches. However, all culverts will be appropriately sized in accordance with standards in BLM Manual 9113 and the Surface Operating Standards and Guidelines for Oil and Gas Development (The Gold Book).
- Pipeline construction shall not block nor change the natural course of any drainage. Pipelines shall cross perpendicular to drainages. Pipelines shall not be run parallel in drainage bottoms. Suspended pipelines shall provide adequate clearance for maximum runoff.
- Pipeline trenches shall be compacted during backfilling. Pipeline trenches shall be routinely inspected and maintained to ensure proper settling, stabilization and reclamation.
- The operator shall submit a Sundry Notice (Form 3160-5) to BLM for approval prior to construction of any new surface disturbing activities that are not specifically addressed in the approved APD.
- Surface disturbance will be limited to the approved location and access routes.
- No surface-disturbing activities will occur during muddy and wet periods (e.g., when soils are saturated and excessive rutting of more than 4 inches with multiple passes could occur).
- The edges of well pads will be feathered to blend with the surrounding landscape.
- Removal and disturbance of vegetation will be kept to a minimum through construction site management (e.g., using previously disturbed areas and existing

easements where feasible, placing pipelines adjacent to roads, limiting well pad size, etc.).

- During the construction phase of the project, Kerr-McGee will implement reclamation and weed control program after each segment of project completion. Kerr-McGee will reseed all portions of the well pad and the ROW not utilized for vehicular traffic with the recommended seed mix (see attachment 2). Post-construction seeding application will continue until determined successful by the BLM (refer to attachment 3 "Green River District Reclamation Guidelines.") Weed control will be conducted through an Approved Pesticide Use and Weed Control Plan from the AO.
- To reduce the spread or introduction of noxious and invasive weed species into the Project Area via project-related vehicles and equipment, Kerr-McGee and its contractor's will power-wash all construction equipment prior to entering the Project Area.
- Areas used for spoil storage will be stripped of topsoil before spoil placement.
- Appropriate erosion control and revegetation measures will be employed. In areas with unstable soils where seeding alone may not adequately control erosion, grading will be used to minimize slopes and water bars will be installed on disturbed slopes. Erosion control efforts will be monitored by Kerr-McGee and necessary modifications would be made to control erosion.
- Sufficient topsoil or other suitable materials to facilitate revegetation will be segregated from subsoils during all construction operations requiring excavation and will be returned to the surface upon completion of operations. Soils compacted during construction will be ripped and tilled as necessary prior to reseeding. Cut and fill sections on all roads will be revegetated with the recommended seed mix (see attachment 2).
- During the activities of road maintenance, new road construction or the construction of the well pad, if any standing live or dead trees are damaged, cut down or knocked over by grading or construction equipment, actions would be taken to remove the vegetation from the road or pad edge. These materials would be distributed over the reclaimed areas as directed by the BLM.

### **Operations/Maintenance**

- Rat and mouse holes shall be filled and compacted from the bottom to the top immediately upon release of the drilling rig from the location.
- Hydrocarbons shall be put in test tanks on location during completion work. Produced water will be put in the reserve pit during completion work per Onshore Order #7.

- The only fluids/waste materials which are authorized to go into the reserve pit are RCRA exempt exploration and production wastes. These include drilling muds and cuttings, rigwash, and excess cement and certain completion & stimulation fluids defined by EPA as exempt. It does not include drilling rig waste, such as spent hydraulic fluids, used engine oil, used oil filter, empty cement, drilling mud, or other product sacks, empty paint, pipe dope, chemical or other product containers, and excess chemicals or chemical rinsate. Any evidence of non-exempt wastes being put into the reserve pit may result in the BLM Authorized Officer requiring specific testing and closure requirements.
- If this well is drilled during the fire season (June-October), the operator shall institute all necessary precautions to ensure that fire hazard is minimized, including but not limited to mowing vegetation on the access route(s) and well location, and keeping firefighting equipment readily available when drilling, etc.

### **Dry Hole/Reclamation**

- All disturbed lands associated with this project, access roads, well pad, etc. will be expediently reclaimed. Reclamation seeding will occur during the dormant fall season (typically October 1 through the first snowfall event) in accordance with the surface use plan and any pertinent site-specific COAs.
- Before the location has been reshaped and prior to redistributing the topsoil, the operator will rip or scarify the drilling platform and access road on the contour, to a depth of at least 12 inches. The rippers are to be no farther than 24 inches apart.
- Reserve pits will be closed within 90 days, unless the BLM Authorized Officer gives an extension. Squeezing of pit fluids and cuttings is prohibited. Pits must be dry of fluids or they must be removed via vac-truck or other environmentally acceptable method prior to backfilling, re-contouring and replacement of topsoil. Mud and cuttings left in pit must be buried at least 3-feet below re-contoured grade. The operator will be responsible for re-contouring any subsidence areas that develop from closing a pit before it is sufficiently dry.
- Kerr-McGee will distribute the topsoil evenly over the entire location and other disturbed areas; and prepare the seedbed by disking to a depth of 4-to-6 inches following the contour.
- Disturbed lands will be re-contoured back to conform to existing undisturbed topography within 60 days of the well going into production or being plugged. No depressions will be left that trap water or form ponds.
- The attached seed mixture is recommended for reclamation for these wells. If Kerr-McGee intends to use a different seed mixture, that mixture must be approved by the appropriate Authorized Officer.
- Any mulch utilized for reclamation must to be certified weed free.

- The reclamation objectives found in the Green River District Reclamation Guidelines (refer to attachment 3) and subsequent actions in order to reach those objectives shall be followed.
- A Notice of Intent to Abandon and a Subsequent Report of Abandonment must be submitted for abandonment approval.
- For performance bond release approval, a Final Abandonment Notice (with a surface owner release letter on split-estate) must be submitted prior to a final abandonment evaluation by the BLM.
- Soil fertility testing and the addition of soil amendments may be required to stabilize some disturbed lands.
- Waterbars are to be constructed at least one (1) foot deep, on the contour with approximately two (2) feet of drop per 100 feet of waterbar to ensure drainage, and extended into established vegetation. All waterbars are to be constructed with the berm on the downhill side to prevent the soft material from silting in the trench. The initial waterbar should be constructed at the top of the backslope. Subsequent waterbars should follow the following general spacing guidelines:

Slope (percent)	Spacing Interval (feet)
≤ 2	200
2 – 4	100
4 – 5	75
≥ 5	50

### **Producing Well**

- All internal combustion equipment will be kept in good working order.
- Landscape those areas not required for production to the surrounding topography as soon as possible.
- Reduce the backslope to 2:1 and the foreslope to 3:1, unless otherwise directed by the BLM Authorized Officer. Reduce slopes by pulling fill material up from foreslope into the toe of cut slopes.
- Production facilities (including dikes) must be placed on the cut portion of the location and a minimum of 15 feet from the toe of the back cut unless otherwise approved by the BLM Authorized Officer.
- Any spilled or leaked oil, produced water or treatment chemicals must be reported in accordance with NTL-3A and immediately cleaned up in accordance with BLM requirements. This includes clean-up and proper disposition of soils contaminated as a result of such spills/leaks.
- Distribute stockpiled topsoil evenly over those areas not required for production and reseed as recommended.

- Upgrade and maintain access roads and drainage control (e.g., culverts, drainage dips, ditching, crowning, surfacing, etc.) as necessary and as directed by the BLM Authorized Officer to prevent soil erosion and accommodate safe, environmentally-sound access.
- Prior to construction of production facilities not specifically addressed in the APD, the operator shall submit a Sundry Notice to the BLM Authorized Officer for approval.
- If not already required prior to constructing and drilling the well location, the operator shall immediately upgrade the entire access road to BLM standards (including topsoiling, crowning, ditching, drainage culverts, surfacing, etc.) to ensure safe, environmentally-sound, year-round access. This requirement does not supercede or apply where specific road requirements are addressed in the APD/POD surface use plan (e.g., two track road, spot upgrade, etc.)
- Waterbars shall be installed on all reclaimed pipeline corridors per the guidelines.

### **Roads and Pipelines**

- New road construction and road reconstruction will comply with the BLM road and safety standards found in the BLM's 9113-Roads Manual except as modified by the BLM.
- To ensure public safety and the protection of Federal resources, roads will be constructed to an appropriate standard, no higher than necessary to accommodate the intended use. Please refer to the Gold Book, section "Road Design and Construction."
- Roads constructed on BLM lands shall be constructed to allow for drainage and erosion control. The operator is responsible for maintenance of all roads authorized through the lease or right-of-way. Construction and maintenance shall comply with BLM System Road Standards as described in BLM Manual Section 9113 and the BLM Gold Book standards, except as modified by BLM. Maintenance may include but is not limited to grading, applying gravel, snow removal, ditch cleaning, and headcut restoration/prevention.
- No road grades in excess of 10 percent will occur without written permission of the Authorized Officer.
- Topsoil from access roads and pipelines are to be wind rowed along the uphill side of the road or stored in an approved manner. When the road and pipeline is rehabilitated, this soil will then be used as a top coating for the seed bed.
- The operator shall provide an inspector under the direction of a registered professional engineer (PE) at all times during road construction. A PE shall certify (statement with PE stamp) that the road was constructed to the required BLM road standards.
- Erosion-control structures such as water bars, diversion channels, and terraces will be constructed to divert water and reduce soil erosion on the disturbed area. Road

ditch turnouts shall be equipped with energy dissipaters as needed to avoid erosion. Where roads interrupt overland sheet-flow and convert this runoff to channel flow, ditch turnouts shall be designed to reconvert channel flow to sheet flow. Rock energy dissipaters and gravel dispersion fans may be used, or any other design which would accomplish the desired reversion of flow regime. As necessary cut banks, road drainages, and road crossings shall be armored or otherwise engineered to prevent headcutting

### **Health and Safety**

- In accordance with 29 CFR 1910.1200, a Material Safety Data Sheet (MSDS) for every chemical or hazardous material brought on-site will be kept on file in the Price Field Office.
- Kerr-McGee will transport and/or dispose of any hazardous wastes, as defined by RCRA, as amended, in accordance with all applicable Federal, State, and local regulations.
- All storage tanks that contain produced water, or other fluids which may constitute a hazard to public health or safety, will be surrounded by a secondary means of containment for the entire contents of the tank, plus freeboard for precipitation, or to contain 110 percent of the capacity of the tank. The appropriate containment and/or diversionary structures or equipment, including walls and floor, will be constructed so that any discharge from a primary containment system, such as a tank or pipe, will not drain, infiltrate, or otherwise escape to groundwater or surface waters before cleanup is completed. A liner shall be used when the ground is permeable and would allow filtration of fluid to the subsurface strata.
- Notice of any spill or leakage, as defined in BLM NTL 3A, will be immediately reported by Kerr-McGee to the Authorized Officer and to other Federal and State officials as required by law. Oral notice will be given as soon as possible, but within no more than 24 hours, and those oral notices will be confirmed in writing within 72 hours of any such occurrence.

### **Attachments:**

- Attachment 1 – Cardinal Draw II EA – BLM Requirements and Applicant-committed Protection Measures
- Attachment 2 – Cardinal Draw II EA Appendix B – Revegetation Plan For The Cardinal Draw II Coal Bed Methane Project
- Attachment 3 - Green River District Reclamation Guidelines

## Attachment 1

### 2.2.13 Applicant-Committed Environmental Protection Measures

In addition to the environmental protection measures that are required by law, the Price RMP (BLM 2008a), EORs lease, or other applicable regulatory authorities, the following Applicant-Committed Environmental Protection Measures (ACEPMs) would also be applied to all activities on Federal lands within the Project Area or off-lease ROW. Implementation of these measures would be incorporated into the DR, which then authorizes the BLM to enforce these measures to help avoid or minimize impacts to the environment.

#### 2.2.13.1 Cultural Resources

- Under Alternative C, a Class III inventory would be conducted for the northern access route in all areas proposed for surface disturbance, both within the Project Area and along the northern off-lease ROW. This survey would be conducted on a site-specific basis prior to the initiation of construction activities. All prehistoric and historic sites documented during the Class III inventory as eligible for listing on the National Register of Historic Places (NRHP), as well as areas identified as having a high probability of significant subsurface materials, would be avoided by development. Specifically, the access road would be altered or rerouted as necessary to avoid impacting NRHP-eligible sites. If avoidance is not feasible or does not provide the required protection, adverse effects would be mitigated (e.g., data recovery through excavation).
- EOR would inform their employees, contractors, and subcontractors about relevant Federal regulations intended to protect archaeological and cultural resources. All personnel would be informed that collecting artifacts, including arrowheads, is a violation of Federal law and that employees engaged in this activity would be subject to disciplinary action.
- If previously undocumented sites of religious or cultural importance are identified within the Project Area or off-lease ROW during the construction phase of the project, EOR would review the potential impacts consistent with the Regulatory Requirements cited in **Section 2.2.13** to verify they are sufficient to minimize any impacts. Therefore, documented and undocumented cultural resources would be protected during construction, operations, and maintenance operations and no unmitigated cultural resources that are eligible for listing on the NRHP would be impacted by the Proposed Action.

#### 2.2.13.2 Vegetation (Including Special Status Plant Species; Invasive and Noxious Species; and Wetlands/Riparian Zones)

- Prior to the initiation of construction activities, a noxious weed inventory would be conducted at the proposed well pad and along the proposed access road. Results of the inventory would be submitted to the BLM and attached to the associated APD.

- Prior to the initiation of construction activities, a Creutzfeld cryptantha (*Cryptantha creutzfeldii*) habitat assessment and plant inventory would be conducted in all areas proposed for surface disturbance. All plants documented during the inventory would be avoided by development. Specifically, the well pad location and access road would be altered or rerouted as necessary to avoid impacting identified plants.

### **2.2.13.3 Water Resources**

- EOR would inform their employees, contractors, and subcontractors of the appropriate actions to take, based on the SPCC, if an accidental spill were to occur, as well as the potential impacts that could result from such a spill.

### **2.2.13.4 Rangeland Management**

- EOR would repair or replace to current BLM standards any fences, cattle guards, gates, drift fences, and natural barriers that are damaged as a result of the Proposed Action along with private property stipulations. Cattle guards would be used instead of gates for livestock control along the road ROWs with the exception of those requests stated by fee land owners.

### **2.2.13.5 Fish and Wildlife (Including Special Status Species)**

- To minimize wildlife mortality due to vehicle collisions, EOR would direct project personnel regarding appropriate speed limits in the Project Area and along the access road. The Utah Division of Wildlife Resources (UDWR) would be contacted regarding the presence of carrion within or along roadways.
- Employees and contractors would be educated about anti-poaching laws. If wildlife law violations are discovered, the offending employee would be subject to disciplinary action by local law enforcement and by EOR.
- Raptor management would be guided by "*Best Management Practices for Raptors and Their Associated Habitats in Utah*" (BLM 2008a, Appendix A). As such, prior to any surface-disturbing activities between January 1 and September 31, a BLM-approved contractor would survey all areas within 1-mile of proposed surface disturbance for the presence of raptor nests. If occupied/active raptor nests are found, construction would not occur during the nesting season for that species within the species-specific buffer described in guidelines above. In addition, as specified in these guidelines, modifications of these spatial and seasonal buffers for BLM-authorized actions would be allowed, so long as protection of nesting raptors was ensured.
- Prior to the initiation of construction activities, a prairie dog colony survey would be conducted in all areas proposed for surface disturbance. All active colonies documented during the inventory would be avoided by development. Specifically,

the well pad location and access road would be altered or rerouted as necessary to avoid impacting identified active colonies.

#### **2.2.13.6 Soils**

- Areas used for spoil storage would be stripped of topsoil before spoil placement.
- Appropriate erosion control and revegetation measures would be employed. In areas with unstable soils where seeding alone may not adequately control erosion, grading would be used to minimize slopes and water bars would be installed on disturbed slopes. Erosion control efforts would be monitored by EOR and necessary modifications would be made to control erosion.
- Sufficient topsoil or other suitable materials to facilitate revegetation would be segregated from subsoils during all construction operations requiring excavation, and would be returned to the surface upon completion of operations. Soils compacted during construction would be ripped and tilled as necessary prior to reseeded.

## Attachment 2

# Cardinal Draw II EA Appendix B

## Revegetation Plan For The Cardinal Draw II Coal Bed Methane Project

### 1.0 INTRODUCTION

Kerr-McGee Oil & Gas Onshore LP (KMG) proposes to develop coal bed methane resources within the Ferron coals and sands in Carbon County, Utah. KMG will implement the following revegetation plan to reclaim the proposed disturbances associated with the Cardinal Draw Coal Bed Methane Project. All disturbances proposed will be reclaimed including the well pads, salt-water disposal wells, and pipeline and utility corridors. All upgraded and newly constructed roads will be decommissioned and reclaimed except those the BLM or private landowner requests be kept open. Well pad and salt-water disposal well facilities will be dismantled and scrapped or moved to another site for use on future projects.

Revegetation activities at each disturbed site will begin as soon as possible given operational requirements. On all areas not needed for production, interim reclamation will be conducted as soon as possible after completion of construction to reduce the potential for erosion. This includes utility corridors and any portions of the well pads, salt-water disposal wells, and road travel surfaces disturbed during construction, but not needed during production. Interim reclamation and revegetation will be completed the first planting season following the conclusion of topsoil re-spreading and well pad grading.

Final reclamation and revegetation of the well pads, salt-water disposal wells, and road travel surfaces will be conducted the first planting season following project element decommissioning. All revegetation materials, methods, and techniques to be employed will be acceptable to the BLM and State of Utah.

### 2.0 RECLAMATION

KMG also plans to employ mechanical site stabilization measures at well pad sites and within road corridors as a part of this project. Both interim and final reclamation of individual facilities would involve three primary components. They are backfilling, grading, redistributing soils, and installing structures to control erosion. Additional information is provided for each of these activities *Chapter 2.0: Description of Alternatives, Including Proposed Action*. A summary of these actions is provided below.

Prior to grading and construction, soil will be stripped from the site to an average depth of 0.6 inches and stockpiled along the outer boundary of the proposed disturbance. The stockpile(s) will be protected from operational disturbances to maintain facility integrity. The stockpiles will assume as low a profile as possible to decrease wind erosion potential and be oriented, along the longitudinal axis, perpendicular to the prevailing wind direction, if possible, to reduce wind erosion. Stockpiles will be clearly identified with signs to distinguish them from subgrade or other construction materials.

### **Interim Reclamation**

On areas previously disturbed and no longer needed for production, including portions of the wellpads not needed for operational and safety purposes, and reserve pits, interim reclamation will be conducted. Wellpad size will be reduced to the minimum size necessary to conduct safe operations. Cuts and fills will be reduced to a contour of 3:1 or shallower. Reserve pits will be closed and backfilled as soon as pit contents are dry, or by the end of the next full summer following rig release, whichever is first. Immediately upon well completion, any hydrocarbons or trash in the reserve and flare pits will be removed. Pits will be allowed to dry, be pumped dry, or solidified in-situ prior to backfilling. Pit liners will be buried after completion activities. If the pit liner was synthetic, the pit will not be trenched or filled while containing fluids. The pit will then be backfilled with a minimum of five feet of soil material when it dries out. In flat areas, to account for settling, and to promote surface drainage away from the backfilled pit, the pit area will be slightly mounded.

Interim reclamation will consist of backfilling and contouring the reserve pit area, back sloping and contouring all cut and fill slopes to an interim contour that blends with the surrounding topography as much as possible. Once contouring is complete, topsoil stockpiles will be then be re-spread over the disturbed area to preserve the topsoil as a growth medium for final reclamation. The re-spread topsoil will be revegetated with an interim reclamation certified weed-free seed mix designed by the BLM (See Tables 1 through 4). Prior to seeding, the seedbeds will be prepared by backfilling, leveling, and ripping all compacted areas. Contour cultivating to a depth of 4 to 6 inches will be conducted within 24 hours prior to seeding. To mitigate the contrast of recontoured slopes, cleared lines of vegetation will be feathered, and cleared trees, debris and rock will be saved and redistributed over recontoured cut and fill slopes.

Criteria for successful reclamation will include 70 percent of predisturbance cover, 90 percent of dominant species consisting of species in the seed mix and/or found in the surrounding natural undisturbed vegetation, and erosion features equal to or less than surrounding area or any criteria specified by the BLM.

### **Final Reclamation**

For final reclamation facility structures would be removed and drill holes would be plugged and abandoned in accordance with Onshore Oil and Gas Order No. 2. Following the removal of the surface facility, reclamation would begin with backfilling, if necessary, and grading of the sites to approximate natural contours. The area would then be ripped to a depth of 12 inches to eliminate any compaction that may have occurred during final grading. The surface will be left in a slightly roughened condition to decrease erosion and promote site stability. Water bars and physical barricades may be implemented to promote site stabilization following grading.

Pipelines and subsurface power lines would be abandoned in place to avoid renewed surface disturbance. Pipelines will be cleaned by filling with water or nitrogen and pigging to remove the water or nitrogen. Reclamation and abandonment of pipelines and flowlines would require backfilling original cuts, reducing and grading cut and fill slopes to conform to the adjacent terrain, replacement of surface soil materials, water barring, and revegetation. All access roads constructed by the operator would be closed and reclaimed after well plugging and abandonment unless the landowner's and/or land managers request to keep any roads, and accept responsibility for future road maintenance. When the roads are decommissioned, the existing gravel surfacing will be removed and disposed of in an approved manner. Any unnecessary culverts or similar such improvements will also be excavated and disposed of. Natural drainage patterns will be restored along the road and constructed road crossings removed. Road reclamation may include ripping, scarifying, water barring, and barricading.

All final grading will be completed along the contour, where safety conditions permit, to minimize erosion and maximize site stability. Soil samples will then be taken for laboratory analysis. All surface equipment operations will be completed perpendicular to the slope angle where aerial and safety conditions permit.

For final reclamation, salvaged soil will be applied on areas to be revegetated within 30 to 60 days prior to seeding. Salvaged soil will be redistributed to an average depth of 0.5 feet in a manner that: (1) achieves an approximate uniform thickness consistent with safety requirements, post-disturbance land use objectives, and surface water drainage systems; (2) minimizes compaction and erosion of the soil resource; and (3) minimizes deterioration of the biological, physical, and chemical properties of the soil to the degree possible. Soil will be applied in a single operation to minimize equipment passes over the resoiled area. Following soil redistribution, the disturbed area will be left in a roughened condition.

### **Final Revegetation**

The primary objectives of revegetation are to stabilize the disturbed soils of the project area; establish adapted, self-sustaining, productive vegetation communities capable of supporting the planned post-disturbance land uses on disturbed areas, and; create useful wildlife habitat in terms of cover and food sources. To this end, a variety of grass, forb, and shrub species have been selected for planting based, variably, on their rapid establishment potentials, soil/hydrologic adaptations, and wildlife habitat values. In addition, the forb species selected for planting exhibit flowering characteristics valuable with respect to esthetic concerns. Seeding and/or planting would be repeated until satisfactory revegetation to pre-disturbance conditions is accomplished, as determined by the BLM or other landowner.

Final revegetation would occur after final grading and soil redistribution as described above. Final revegetation involves seedbed preparation, fertilization if necessary, seeding, and mulching. Seedbed preparation would be conducted immediately after grading, and soil redistribution. The seedbed will be harrowed or otherwise roughened to incorporate the fertilizer into the applied soil and prepare the area for seeding. Fertilizer will be broadcast over the seedbed at rates specified as a result of the laboratory analysis conducted as described above.

Seeding would be coordinated with other reclamation activities to occur as soon after seedbed preparation as possible. The seed mixtures to be planted, depending upon vegetation type disturbed, are depicted in **Tables 1 through 3**. Disturbance areas would be seeded using the appropriate revegetation mixture. Seeding would occur from October 1 to November 15 and from February 1 to March 31. Fall seeding is recommended based on local soil moisture conditions, germination requirements of selected species, and adaptation of seed to soil temperature. Spring seeding would be utilized if areas are ready for revegetation and access is possible. Mixed seedings, one seeding to plant cool season plants in early fall and one seeding to plant warm season plants in spring, would be timed to avoid competition between species and avoid seed distribution problems. Drill seeding would be used on most of the disturbed well site areas. Broadcast seeding would be employed on rocky areas, on steeper slopes, and on small disturbances. Where practical, broadcast seeding areas would be chained, harrowed or cultipacked to cover the seed. Where slope conditions allow, broadcast seeded areas would be dozer-tracked perpendicular to the slope. On small, isolated, or inaccessible sites, hand raking would be used to cover seed and ensure contact between the soil and the seed.

The planted area will then be mulched with the equivalent of 2 tons of certified weed-free hay or straw mulch per acre and the mulch anchored by crimping. Mulch should be evenly spread over the seeded area at rates dependent on seeding method and slope, as needed.

Hydromulch at a rate of 0.5 to 0.75 tons per acre can be used in lieu of straw mulching as long as the seed is not applied simultaneously with the mulch.

Livestock grazing can occur on revegetated areas during the reclamation liability period as long as appropriate levels of grazing are maintained. As an adjunct planting operation, shrub seedlings will be planted on all well and facility site disturbed areas with slopes exceeding 2H:1V. The shrubs will be planted on 10-foot centers. The species to be planted and the areas within which planting will occur will be determined at the time of grading and resoiling.

## Recommended Seed Mix

**Table 1. Seed Mixture For the Salt Desert Scrub Areas**

Common Name	Scientific Name	Pounds per acres (PLS) <sup>1</sup>
<i>Grasses</i>		
Squirreltail	<i>Elymus elymoides</i>	3
Siberian Wheatgrass	<i>Agropyron sibericum</i>	4
Indian Ricegrass	<i>Achnatherum hymenoides</i>	3
Alkali Sacaton	<i>Sporobolus airoides</i>	2
<i>Forbs</i>		
Gooseberryleaf Globemallow	<i>Sphaeralcea grossulariifolia</i>	1
Palmer's Penstemon	<i>Penstemon palmeri</i>	2
<i>Shrubs</i>		
Fourwing Saltbrush	<i>Atriplex conescens</i>	3
Shadscale Saltbrush	<i>Atriplex confertifolia</i>	3
Winterfat	<i>Krascheninnikovia lanata</i>	3
	<b>Total</b>	<b>24</b>

<sup>1</sup> Seeding rate is listed as pounds per acre of pure live seed (PLS) drilled. Rate is increased by 50 percent if broadcast seeded (PLS = % seed purity x % seed germination)

<sup>2</sup> Shrub seed to be broadcast simultaneously with drilling. The seeding rate for herbaceous species will be doubled where broadcast seeding methods are used.

Rate of plantings per linear feet of disturbed stream bank is as follows: sedge and rush root mass plugs, one 4-inch diameter plug per 5 linear feet; willows, one cutting per linear foot; and cottonwood stock, one cluster planting of 7 trees per 25 linear feet. Individual cottonwood stock, within a planting cluster would be spaced two feet apart. The willows and cottonwoods would be planted adjacent to the stream bank in moist soil, yet above the normal water line.

Shrub seed sources would be from the states of Colorado and Utah and from areas above elevation of 4,000 feet above sea level. Seed from these sources would provide more winter tolerant plants, thus, increasing over-winter survival rates.

### 3.0 REVEGETATION SCHEDULE

Excavation and grading may ordinarily occur during any month of the year. However, revegetation activities are more limited with respect to the time of year in which they should be completed and should be timed to coincide with a recognized planting season. The following tables depict the Fall and Spring revegetation schedules, on a monthly basis, to be followed to achieve the revegetation objectives set for this project. Site conditions and/or climatic variations may require that these schedules be modified somewhat to achieve reclamation success.

**Table 2. Fall Revegetation Schedule**

Reclamation Technique	Month											
	J	F	M	A	M	J	J	A	S	O	N	D
Excavation/Grading	Any month											
Resoiling and/or Ripping (if necessary)												XXX
Seedbed Material Sampling												XXX
Fertilization												XXX
Seedbed Preparation												XXX
Seeding												XX
Mulching												XX
Seedling Planting (following year)												XX

**Table 3. Spring Revegetation Schedule**

Reclamation Technique	Month											
	J	F	M	A	M	J	J	A	S	O	N	D
Excavation/Grading	Any month											
Resoiling and/or Ripping (if necessary)												XXX
Seedbed Material Sampling												XXX
Fertilization												XX
Seedbed Preparation												XX
Seeding												XX
Mulching												XX
Seedling Planting												XX

Note: Weather and surface conditions permitting, the earlier in the season planting is completed the higher the potential for revegetation success.

## *Green River District Reclamation Guidelines*

The Green River District Office Guidelines applies to all surface disturbing activities upon BLM administered surface lands. These activities include all actions authorized, conducted, or funded by the BLM, and that disturb the soil resources on the public lands. This policy is intended to be compatible with other BLM program objectives.

A reclamation plan shall be developed for all surface disturbing activities. The level of detail for the reclamation plan shall reflect: the complexity of the project, the environmental concerns generated during project review, and the reclamation potential for the site. These plans shall also incorporate any program or regulatory specific requirements for reclamation. The reclamation plan will address short term stabilization to facilitate long term reclamation. The reclamation plan is considered complete when all the reclamation requirements described below have been addressed, the techniques needed to meet the reclamation standards are described in detail, and the BLM concurs with the reclamation plan.

Compliance with the requirements of this document will be a Surface Use Condition of Approval (COA) and approved mitigation actions for all future BLM authorizations within the jurisdiction of the Green River District Office.

### A. RECLAMATION GOAL

1. The long term goal for reclamation is to facilitate eventual ecosystem reconstruction by returning the land to a safe, stable, and proper functioning condition.
2. The short-term reclamation goal is to immediately stabilize disturbed areas and to provide the necessary conditions to achieve the long term goal.

### B. RECLAMATION OBJECTIVES

1. Establish a desired self-perpetuating diverse plant community. The objective is to attain **75% basal cover** based on similar undisturbed adjacent native vegetative community, and comprised of desired species and/or seeded species within 5 years of initial reclamation action. However if after three (3) growing seasons there is less than **30%** of the basal cover based on similar undisturbed native vegetative community, then the Authorized Officer may require additional seeding efforts.
2. Establish slope stability and desired topographic diversity.
3. Reconstruct and stabilize altered water courses and drainage features.
4. Ensure the biological, chemical, and physical integrity of the topsoil resource during all phases of construction, operation, and reclamation. BMP's designed to minimize and

prevent erosion, compaction, and contamination of the topsoil resource should be used to maintain the topsoil resource.

5. Re-establish the visual composition and characteristics to blend with the natural surroundings.
6. Control the occurrences of noxious weeds and undesirable invasive species by utilizing principles of integrated weed management including prevention, mechanical, chemical, and biological control methods.
7. Manage all waste materials.
8. Conduct monitoring that is able to assess the attainment or failure of reclamation actions.

### C. RECLAMATION ACTIONS

*The following Reclamation Actions are intended to facilitate the achievement of the Reclamation Objectives. These actions shall be adhered to during reclamation activities. Changes/alterations to the Reclamation Actions should be detailed in the submitted reclamation plan as to why the changes/alterations are necessary and approved by the Authorized Officer.*

#### **Objective 1. Establish a desired self-perpetuating plant community.**

Action 1a. Use of non native plant species is allowed, however, selected non native species should be selected that will not displace or offer long-term competition to the native plants.

Action 1b. Drill Seeding is the preferred method of seed application unless site conditions preclude the use of drill seeding equipment. Drill seeds at the rate of 45 Pure Live Seeds (PLS) per linear foot. Seeds should be drilled to a depth of .25 to .50 inches. Some plant seeds should not be drilled and if incorporated the application method should fit the seed type requirements.

Action 1c. Areas in excess of 40% slope or are excessively rocky will be broadcast seeded at 80-90 PLS and covered to a maximum of 0.25 inches by harrowing, drag bar, or roller.

Action 1d. Seeding efforts must be conducted between August 15 and prior to winter freezing of the soil.

Action 1e. All seed utilized will be tested prior to application to ensure BLM specifications for PLS, purity, noxious weeds, etc. have been met. Seed tags will be provided to the Authorized Officer prior to initiation of seeding activities.

Action 1f. As determined in cooperation with the Authorized Officer, fencing may be required to exclude livestock/big game grazing until seeded species have become established. Fencing would be constructed to BLM standards.

Action 1g. As determined in cooperation with the Authorized Officer mulching may be required. Mulch should be applied within 24 hours following completion of seeding. Mulching should consist of crimping certified weed-free straw or certified weed-free native grass hay into the soil. Hydro-mulching may be used in areas where crimping is impracticable, in areas of interim reclamation that were hydro-seeded, and in areas of temporary seeding regardless of seeding method.

**Objective 2. Ensure slope stability and topographic diversity**

Action 2a. Reconstruct the landscape to approximate the original contour and topographic diversity.

Action 2b. Identify necessary erosion controls designed to prevent sediment transport from the reclaimed areas.

**Objective 3. Reconstruct and stabilize altered water courses and drainage features.**

Action 3a. Reconstruct drainage basins to have similar features found in nearby properly functioning basins, including: basin relief ratios, valley gradients, sinuosity, and drainage densities for all reclaimed basins.

Action 3b. Reconstruct drainages to have similar hydraulic characteristics found in properly functioning drainages, including: flow depth, water surface top width, cross-section area of flow, water surface slope, mean channel velocity, desired vegetation, and channel roughness.

**Objective 4. Ensure the biological, chemical, and physical integrity of the topsoil resource during all phases of construction, operation, and reclamation. BMP's designed to minimize and prevent erosion, compaction, and contamination of the topsoil resource should be used to maintain the topsoil resource.**

Action 4a. Segregate topsoil from subsoil without mixing them, based on site specific conditions.

Action 4b. Where possible, integrate stored topsoil into existing production landscape.

Action 4c. Stabilize all stored topsoil from erosion, and seed topsoil stored beyond one growing season with an approved seed mixture.

Action 4d. Identify topsoil storage with appropriate signage, to prevent improper use of the stored topsoil.

Action 4e. Redistribute the topsoil to pre-disturbance depth.

Action 4f. Reduce soil/subsoil compaction to the anticipated root depth of the desired plant species. Compaction relief typically should be designed for 18-24 inches in depth. Compaction relief should be designed to create a cross hatch pattern, and distance between furrows should not be greater than 2 feet.

Action 4g. If the topsoil to be re spread is greater than 6" in depth, then topsoil should be applied and then compaction relief implemented. If the topsoil to be re spread is less than 6", then compaction relief should be implemented prior to top soil application. Avoid leaving large clumps/clods, if this exists, discing may be necessary.

**Objective 5. Re-establish the visual composition and characteristics to blend with the natural surroundings.**

Action 5a. Ensure the overall location, landform, scale, shape, color, and orientation of major landscape features blends into the adjacent area and meets the needs of the planned post disturbance land use.

**Objective 6. Control the occurrences of noxious weeds and undesirable invasive species by utilizing principles of integrated weed management including prevention, mechanical, chemical, and biological control methods.**

Action 6a. Inventory and document noxious and invasive plant infestations before reclamation actions begin.

Action 6b. Control and manage Invasive and Noxious weed infestations using principles of integrated weed management including chemical, mechanical, and biological control methods. An approved Pesticide Use Proposal (PUP) is required for all planned herbicide applications. Herbicides must be applied by a certified applicator with a current Utah Pesticide Applicators License. A Biological Use Proposal is required for new biocontrol agents in the Field Office area.

**Objective 7. Manage all waste materials.**

Action 7a. Segregate all waste materials from the subsoil and topsoil.

Action 7b. All waste materials transported and disposed of off-site, must be placed in an authorized disposal facility in accordance with all local, State and Federal requirements.

**Objective 8. Conduct monitoring that is able to assess the attainment or failure of reclamation actions.**

Action 8a. Monitoring methodology should be an approved BLM method designed to monitor basal vegetative cover.

Action 8b. In cooperation with the Authorized Officer, an undisturbed reference site should be selected prior to monitoring. One reference site may be used for multiple reclamation sites as long as the site potentials are similar.

Action 8c. Evaluate monitoring data for compliance with the reclamation plan objectives

Action 8d. Document and report monitoring data and recommend revised reclamation strategies, if necessary. Each applicant will submit an annual reclamation report to the Authorized Officer by March 31<sup>st</sup>. The report will document compliance with all aspects of the reclamation objectives and standards.

Action 8e. Implement revised reclamation strategies as needed.

Action 8f. Repeat the process of monitoring, evaluating, documenting/reporting, and implementing, until reclamation goals are achieved, as determined by the Authorized Officer.

## GLOSSARY

***Surface Disturbing Activities*** – An action that alters the mineral soil resource, and/or surface geologic features, beyond natural site conditions and on a scale that affects other Public Land values. Examples of surface disturbing activities may include: operation of heavy equipment to construct well pads, roads, pits and reservoirs; installation of pipelines and power lines; and the conduct of several types of vegetation treatments. Surface disturbing activities may be either authorized or prohibited.

***Federal Action*** - Approval of specific projects, such as construction or management activities located in a defined geographic area. Projects include actions approved by permit or other regulatory decision as well as federal and federally assisted activities.

*National Environmental Policy Act (NEPA) [42 U.S.C. 4321 et seq.]*

***Invasive Species*** - A species that is not native (or is alien) to the ecosystem under consideration and whose introduction causes or is likely to cause economic or environmental harm or harm to human health.

*Executive Order 13112*

***Reclamation Plan*** – A written document that addresses the reconstruction of disturbed ecosystems by returning the land to a condition approximate or equal to that which existed prior to disturbance, or to a stable and productive condition compatible with the land use plan.

***Waste materials*** – Any material that can interfere with successful reclamation, safety, and long term stability of a site (contaminated soil or water, drilling muds, solid waste).

*Adapted from various sources*

***Contamination*** - The presence of man-made chemicals or other alterations in the natural soil or water environment (pesticides, hazardous substances, petroleum, salts).

*Adapted from various sources*