

STATE OF UTAH DEPARTMENT OF NATURAL RESOURCES DIVISION OF OIL, GAS AND MINING					FORM 3 AMENDED REPORT <input checked="" type="checkbox"/>	
<b>APPLICATION FOR PERMIT TO DRILL</b>					<b>1. WELL NAME and NUMBER</b> Prickly Pear Unit Federal 1-22D-12-15	
<b>2. TYPE OF WORK</b> DRILL NEW WELL <input checked="" type="checkbox"/> REENTER P&A WELL <input type="checkbox"/> DEEPEN WELL <input type="checkbox"/>					<b>3. FIELD OR WILDCAT</b> PRICKLY PEAR	
<b>4. TYPE OF WELL</b> Gas Well Coalbed Methane Well: NO					<b>5. UNIT or COMMUNITIZATION AGREEMENT NAME</b> PRICKLY PEAR	
<b>6. NAME OF OPERATOR</b> BILL BARRETT CORP					<b>7. OPERATOR PHONE</b> 303 312-8164	
<b>8. ADDRESS OF OPERATOR</b> 1099 18th Street Ste 2300, Denver, CO, 80202					<b>9. OPERATOR E-MAIL</b> dspencer@billbarrettcorp.com	
<b>10. MINERAL LEASE NUMBER (FEDERAL, INDIAN, OR STATE)</b> UTU 11604			<b>11. MINERAL OWNERSHIP</b> FEDERAL <input checked="" type="checkbox"/> INDIAN <input type="checkbox"/> STATE <input type="checkbox"/> FEE <input type="checkbox"/>		<b>12. SURFACE OWNERSHIP</b> FEDERAL <input checked="" type="checkbox"/> INDIAN <input type="checkbox"/> STATE <input type="checkbox"/> FEE <input type="checkbox"/>	
<b>13. NAME OF SURFACE OWNER (if box 12 = 'fee')</b>					<b>14. SURFACE OWNER PHONE (if box 12 = 'fee')</b>	
<b>15. ADDRESS OF SURFACE OWNER (if box 12 = 'fee')</b>					<b>16. SURFACE OWNER E-MAIL (if box 12 = 'fee')</b>	
<b>17. INDIAN ALLOTTEE OR TRIBE NAME (if box 12 = 'INDIAN')</b>			<b>18. INTEND TO COMMINGLE PRODUCTION FROM MULTIPLE FORMATIONS</b> YES <input type="checkbox"/> (Submit Commingling Application) NO <input checked="" type="checkbox"/>		<b>19. SLANT</b> VERTICAL <input type="checkbox"/> DIRECTIONAL <input checked="" type="checkbox"/> HORIZONTAL <input type="checkbox"/>	
<b>20. LOCATION OF WELL</b>		<b>FOOTAGES</b>		<b>QTR-QTR</b>	<b>SECTION</b>	<b>TOWNSHIP</b>
<b>LOCATION AT SURFACE</b>		1405 FNL 1203 FEL		SENE	22	12.0 S
<b>Top of Uppermost Producing Zone</b>		1135 FNL 1017 FEL		NENE	22	12.0 S
<b>At Total Depth</b>		635 FNL 669 FEL		NENE	22	12.0 S
<b>21. COUNTY</b> CARBON			<b>22. DISTANCE TO NEAREST LEASE LINE (Feet)</b> 635		<b>23. NUMBER OF ACRES IN DRILLING UNIT</b> 40	
			<b>25. DISTANCE TO NEAREST WELL IN SAME POOL (Applied For Drilling or Completed)</b> 1325		<b>26. PROPOSED DEPTH</b> MD: 8100 TVD: 7900	
<b>27. ELEVATION - GROUND LEVEL</b> 7269			<b>28. BOND NUMBER</b> WYB000040		<b>29. SOURCE OF DRILLING WATER / WATER RIGHTS APPROVAL NUMBER IF APPLICABLE</b> Nine Mile Creek	
<b>ATTACHMENTS</b>						
<b>VERIFY THE FOLLOWING ARE ATTACHED IN ACCORDANCE WITH THE UTAH OIL AND GAS CONSERVATION GENERAL RULES</b>						
<input checked="" type="checkbox"/> WELL PLAT OR MAP PREPARED BY LICENSED SURVEYOR OR ENGINEER			<input checked="" type="checkbox"/> COMPLETE DRILLING PLAN			
<input type="checkbox"/> AFFIDAVIT OF STATUS OF SURFACE OWNER AGREEMENT (IF FEE SURFACE)			<input type="checkbox"/> FORM 5. IF OPERATOR IS OTHER THAN THE LEASE OWNER			
<input checked="" type="checkbox"/> DIRECTIONAL SURVEY PLAN (IF DIRECTIONALLY OR HORIZONTALLY DRILLED)			<input checked="" type="checkbox"/> TOPOGRAPHICAL MAP			
<b>NAME</b> Elaine Winick		<b>TITLE</b> Sr. Permit Analyst			<b>PHONE</b> 303 293-9100	
<b>SIGNATURE</b>		<b>DATE</b> 09/01/2010			<b>EMAIL</b> ewinick@billbarrettcorp.com	
<b>API NUMBER ASSIGNED</b> 43007500760000		 Permit Manager				

<b>Proposed Hole, Casing, and Cement</b>						
<b>String</b>	<b>Hole Size</b>	<b>Casing Size</b>	<b>Top (MD)</b>	<b>Bottom (MD)</b>		
Cond	26	16	0	40		
<b>Pipe</b>	<b>Grade</b>	<b>Length</b>	<b>Weight</b>			
	Unknown	40	65.0			

<b>Proposed Hole, Casing, and Cement</b>						
<b>String</b>	<b>Hole Size</b>	<b>Casing Size</b>	<b>Top (MD)</b>	<b>Bottom (MD)</b>		
Surf	12.25	9.625	0	1000		
<b>Pipe</b>	<b>Grade</b>	<b>Length</b>	<b>Weight</b>			
	Grade J-55 ST&C	1000	36.0			

<b>Proposed Hole, Casing, and Cement</b>						
<b>String</b>	<b>Hole Size</b>	<b>Casing Size</b>	<b>Top (MD)</b>	<b>Bottom (MD)</b>		
Prod	7.875	4.5	0	8100		
<b>Pipe</b>	<b>Grade</b>	<b>Length</b>	<b>Weight</b>			
	Grade N-80 LT&C	8100	11.6			



Project: CARBON COUNTY, UT (NAD 27)  
 Site: PRICKLY PEAR UF NE 22 PAD  
 Well: PRICKLY PEAR UF 1-22D-12-15  
 Wellbore: PRICKLY PEAR UF 1-22D-12-15  
 Design: Design #1  
 Latitude: 39° 45' 45.529 N  
 Longitude: 110° 13' 2.089 W  
 GL: 7266.30  
 KB: WELL @ 7288.30ft (Original Well Elev)  
 RIG: Original Well Elev



**Weatherford**

CASING DETAILS			
TVD	MD	Name	Size
1500.00	1500.00	9 5/8"	9-5/8

**T M**

Azimuths to True North  
 Magnetic North: 11.48°

Magnetic Field  
 Strength: 52144.1snT  
 Dip Angle: 65.57°  
 Date: 8/3/2010  
 Model: BGGM2010

WELL DETAILS: PRICKLY PEAR UF 1-22D-12-15						
+N/-S	+E/-W	Northing	Ground Level: Easting	7266.30 Latitude	Longitude	Slot
0.00	0.00	523178.50	2360582.00	39° 45' 45.529 N	110° 13' 2.089 W	




WELLBORE TARGET DETAILS (LAT/LONG)						
Name	TVD	+N/-S	+E/-W	Latitude	Longitude	Shape
PBHL PRICKLY PEAR UF 1-22D-12-15	7696.00	773.35	531.34	39° 45' 53.172 N	110° 12' 55.285 W	Circle (Radius: 100.00)

SECTION DETAILS									
MD	Inc	Azi	TVD	+N/-S	+E/-W	DLeg	TFace	VSec	Annotation
0.00	0.00	0.00	0.00	0.00	0.00	0.00	0.00	0.00	
1600.00	0.00	0.00	1600.00	0.00	0.00	0.00	0.00	0.00	Start Build 2.00
2778.65	23.57	34.49	2745.68	197.04	135.38	2.00	34.49	239.06	Start 1150.67 hold at 2778.65 MD
3929.32	23.57	34.49	3800.32	576.32	395.96	0.00	0.00	699.23	Start Drop -2.00
5107.96	0.00	0.00	4946.00	773.35	531.34	2.00	180.00	938.29	Start 2750.00 hold at 5107.96 MD
7857.96	0.00	0.00	7696.00	773.35	531.34	0.00	0.00	938.29	TD at 7857.96

FORMATION TOP DETAILS		
TVDPath	MDPath	Formation
2949.00	3000.48	WASATCH
4946.00	5107.96	NORTH HORN
6623.00	6784.96	DARK CANYON
6934.00	7095.96	PRICE RIVER

LEGEND

- PRICKLY PEAR UF 2-22D-12-15, PRICKLY PEAR UF 2-22D-12-15, Design #1 V0
- PRICKLY PEAR UF 8-22D-12-15, PRICKLY PEAR UF 8-22D-12-15, Design #1 V0
- Design #1

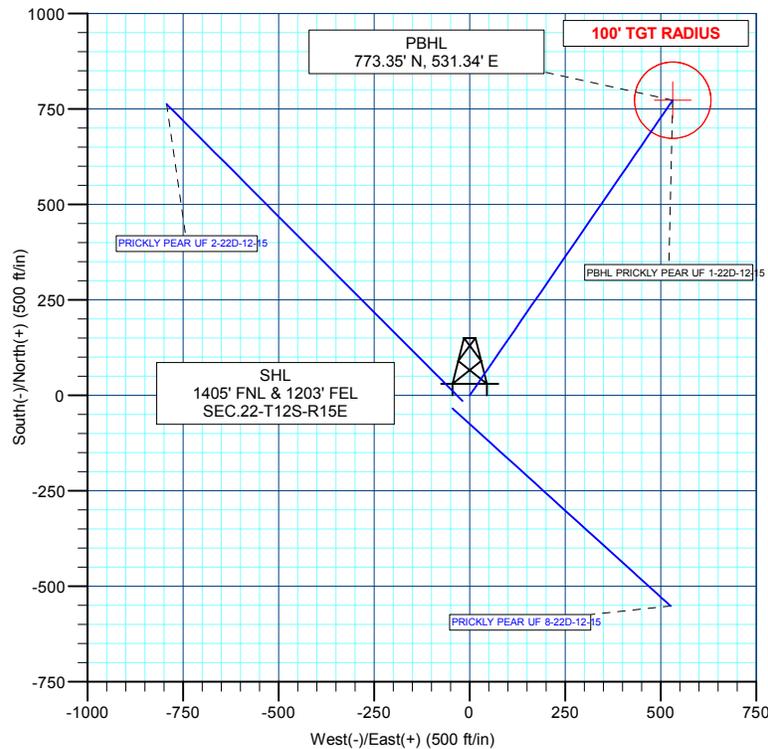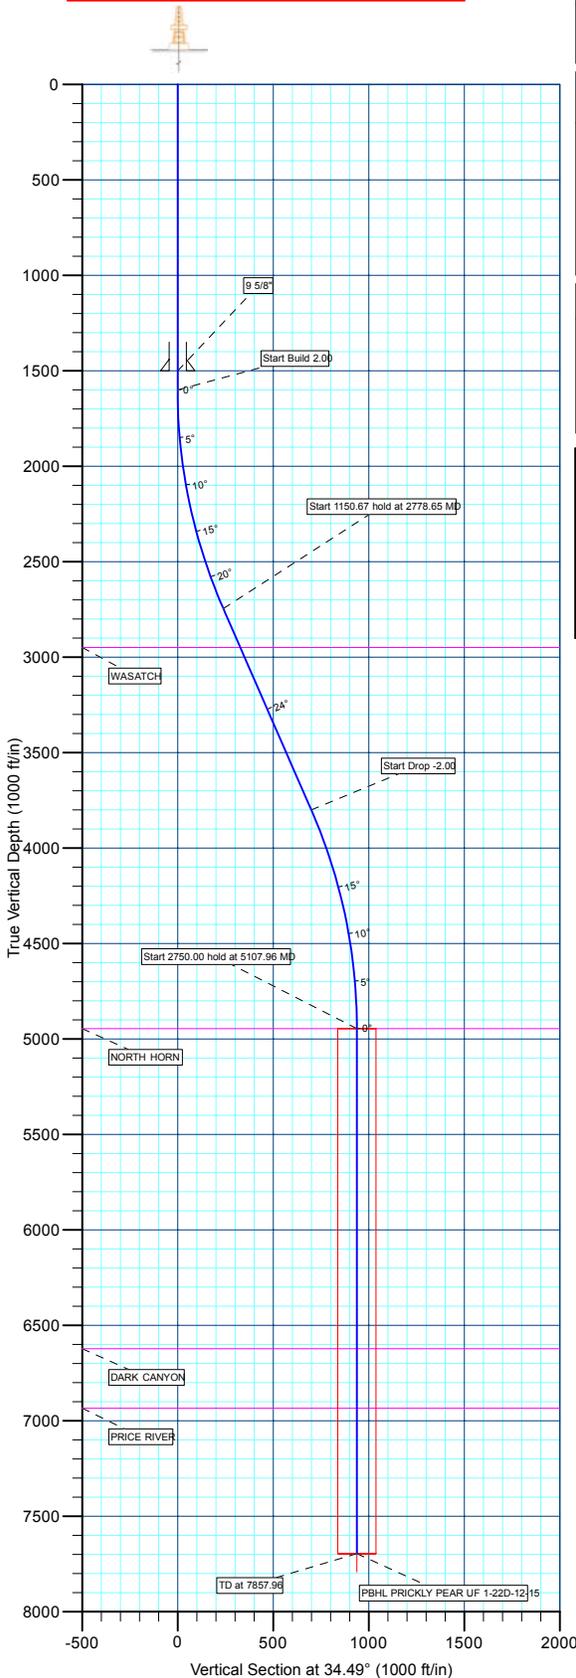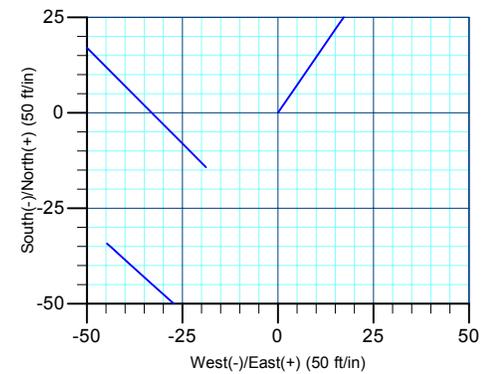



<b>Database:</b>	EDM 2003.21 Single User Db	<b>Local Co-ordinate Reference:</b>	Well PRICKLY PEAR UF 1-22D-12-15
<b>Company:</b>	BILL BARRETT CORP	<b>TVD Reference:</b>	WELL @ 7288.30ft (Original Well Elev)
<b>Project:</b>	CARBON COUNTY, UT (NAD 27)	<b>MD Reference:</b>	WELL @ 7288.30ft (Original Well Elev)
<b>Site:</b>	PRICKLY PEAR UF NE 22 PAD	<b>North Reference:</b>	True
<b>Well:</b>	PRICKLY PEAR UF 1-22D-12-15	<b>Survey Calculation Method:</b>	Minimum Curvature
<b>Wellbore:</b>	PRICKLY PEAR UF 1-22D-12-15		
<b>Design:</b>	Design #1		

<b>Project</b>	CARBON COUNTY, UT (NAD 27)		
<b>Map System:</b>	US State Plane 1927 (Exact solution)	<b>System Datum:</b>	Mean Sea Level
<b>Geo Datum:</b>	NAD 1927 (NADCON CONUS)		
<b>Map Zone:</b>	Utah Central 4302		Using geodetic scale factor

<b>Site</b>	PRICKLY PEAR UF NE 22 PAD				
<b>Site Position:</b>		<b>Northing:</b>	523,143.64 ft	<b>Latitude:</b>	39° 45' 45.191 N
<b>From:</b>	Lat/Long	<b>Easting:</b>	2,360,537.80 ft	<b>Longitude:</b>	110° 13' 2.662 W
<b>Position Uncertainty:</b>	0.00 ft	<b>Slot Radius:</b>	"	<b>Grid Convergence:</b>	0.82 °

<b>Well</b>	PRICKLY PEAR UF 1-22D-12-15					
<b>Well Position</b>	<b>+N/-S</b>	34.23 ft	<b>Northing:</b>	523,178.50 ft	<b>Latitude:</b>	39° 45' 45.529 N
	<b>+E/-W</b>	44.70 ft	<b>Easting:</b>	2,360,582.00 ft	<b>Longitude:</b>	110° 13' 2.089 W
<b>Position Uncertainty</b>		0.00 ft	<b>Wellhead Elevation:</b>	ft	<b>Ground Level:</b>	7,266.30 ft

<b>Wellbore</b>	PRICKLY PEAR UF 1-22D-12-15				
<b>Magnetics</b>	<b>Model Name</b>	<b>Sample Date</b>	<b>Declination (°)</b>	<b>Dip Angle (°)</b>	<b>Field Strength (nT)</b>
	BGGM2010	8/3/2010	11.48	65.57	52,144

<b>Design</b>	Design #1			
<b>Audit Notes:</b>				
<b>Version:</b>	<b>Phase:</b>	PLAN	<b>Tie On Depth:</b>	0.00
<b>Vertical Section:</b>	<b>Depth From (TVD) (ft)</b>	<b>+N/-S (ft)</b>	<b>+E/-W (ft)</b>	<b>Direction (°)</b>
	0.00	0.00	0.00	34.49

<b>Plan Sections</b>										
Measured Depth (ft)	Inclination (°)	Azimuth (°)	Vertical Depth (ft)	+N/-S (ft)	+E/-W (ft)	Dogleg Rate (°/100ft)	Build Rate (°/100ft)	Turn Rate (°/100ft)	TFO (°)	Target
0.00	0.00	0.00	0.00	0.00	0.00	0.00	0.00	0.00	0.00	
1,600.00	0.00	0.00	1,600.00	0.00	0.00	0.00	0.00	0.00	0.00	
2,778.65	23.57	34.49	2,745.68	197.04	135.38	2.00	2.00	0.00	34.49	
3,929.32	23.57	34.49	3,800.32	576.32	395.96	0.00	0.00	0.00	0.00	
5,107.96	0.00	0.00	4,946.00	773.35	531.34	2.00	-2.00	0.00	180.00	
7,857.96	0.00	0.00	7,696.00	773.35	531.34	0.00	0.00	0.00	0.00	PBHL PRICKLY PE



<b>Database:</b>	EDM 2003.21 Single User Db	<b>Local Co-ordinate Reference:</b>	Well PRICKLY PEAR UF 1-22D-12-15
<b>Company:</b>	BILL BARRETT CORP	<b>TVD Reference:</b>	WELL @ 7288.30ft (Original Well Elev)
<b>Project:</b>	CARBON COUNTY, UT (NAD 27)	<b>MD Reference:</b>	WELL @ 7288.30ft (Original Well Elev)
<b>Site:</b>	PRICKLY PEAR UF NE 22 PAD	<b>North Reference:</b>	True
<b>Well:</b>	PRICKLY PEAR UF 1-22D-12-15	<b>Survey Calculation Method:</b>	Minimum Curvature
<b>Wellbore:</b>	PRICKLY PEAR UF 1-22D-12-15		
<b>Design:</b>	Design #1		

Planned Survey									
Measured Depth (ft)	Inclination (°)	Azimuth (°)	Vertical Depth (ft)	+N/-S (ft)	+E/-W (ft)	Vertical Section (ft)	Dogleg Rate (°/100ft)	Build Rate (°/100ft)	Turn Rate (°/100ft)
0.00	0.00	0.00	0.00	0.00	0.00	0.00	0.00	0.00	0.00
100.00	0.00	0.00	100.00	0.00	0.00	0.00	0.00	0.00	0.00
200.00	0.00	0.00	200.00	0.00	0.00	0.00	0.00	0.00	0.00
300.00	0.00	0.00	300.00	0.00	0.00	0.00	0.00	0.00	0.00
400.00	0.00	0.00	400.00	0.00	0.00	0.00	0.00	0.00	0.00
500.00	0.00	0.00	500.00	0.00	0.00	0.00	0.00	0.00	0.00
600.00	0.00	0.00	600.00	0.00	0.00	0.00	0.00	0.00	0.00
700.00	0.00	0.00	700.00	0.00	0.00	0.00	0.00	0.00	0.00
800.00	0.00	0.00	800.00	0.00	0.00	0.00	0.00	0.00	0.00
900.00	0.00	0.00	900.00	0.00	0.00	0.00	0.00	0.00	0.00
1,000.00	0.00	0.00	1,000.00	0.00	0.00	0.00	0.00	0.00	0.00
1,100.00	0.00	0.00	1,100.00	0.00	0.00	0.00	0.00	0.00	0.00
1,200.00	0.00	0.00	1,200.00	0.00	0.00	0.00	0.00	0.00	0.00
1,300.00	0.00	0.00	1,300.00	0.00	0.00	0.00	0.00	0.00	0.00
1,400.00	0.00	0.00	1,400.00	0.00	0.00	0.00	0.00	0.00	0.00
<b>9 5/8"</b>									
1,500.00	0.00	0.00	1,500.00	0.00	0.00	0.00	0.00	0.00	0.00
<b>Start Build 2.00</b>									
1,600.00	0.00	0.00	1,600.00	0.00	0.00	0.00	0.00	0.00	0.00
1,700.00	2.00	34.49	1,699.98	1.44	0.99	1.75	2.00	2.00	0.00
1,800.00	4.00	34.49	1,799.84	5.75	3.95	6.98	2.00	2.00	0.00
1,900.00	6.00	34.49	1,899.45	12.93	8.89	15.69	2.00	2.00	0.00
2,000.00	8.00	34.49	1,998.70	22.98	15.79	27.88	2.00	2.00	0.00
2,100.00	10.00	34.49	2,097.47	35.87	24.65	43.52	2.00	2.00	0.00
2,200.00	12.00	34.49	2,195.62	51.60	35.45	62.60	2.00	2.00	0.00
2,300.00	14.00	34.49	2,293.06	70.14	48.19	85.10	2.00	2.00	0.00
2,400.00	16.00	34.49	2,389.64	91.47	62.84	110.98	2.00	2.00	0.00
2,500.00	18.00	34.49	2,485.27	115.57	79.40	140.21	2.00	2.00	0.00
2,600.00	20.00	34.49	2,579.82	142.40	97.83	172.77	2.00	2.00	0.00
2,700.00	22.00	34.49	2,673.17	171.93	118.13	208.60	2.00	2.00	0.00
<b>Start 1150.67 hold at 2778.65 MD</b>									
2,778.65	23.57	34.49	2,745.68	197.04	135.38	239.06	2.00	2.00	0.00
2,800.00	23.57	34.49	2,765.25	204.08	140.21	247.60	0.00	0.00	0.00
2,900.00	23.57	34.49	2,856.90	237.04	162.86	287.59	0.00	0.00	0.00
3,000.00	23.57	34.49	2,948.56	270.00	185.50	327.58	0.00	0.00	0.00
<b>WASATCH</b>									
3,000.48	23.57	34.49	2,949.00	270.16	185.61	327.78	0.00	0.00	0.00
3,100.00	23.57	34.49	3,040.21	302.96	208.15	367.58	0.00	0.00	0.00
3,200.00	23.57	34.49	3,131.87	335.92	230.80	407.57	0.00	0.00	0.00
3,300.00	23.57	34.49	3,223.52	368.88	253.44	447.56	0.00	0.00	0.00
3,400.00	23.57	34.49	3,315.18	401.85	276.09	487.55	0.00	0.00	0.00
3,500.00	23.57	34.49	3,406.83	434.81	298.74	527.54	0.00	0.00	0.00
3,600.00	23.57	34.49	3,498.49	467.77	321.38	567.53	0.00	0.00	0.00
3,700.00	23.57	34.49	3,590.14	500.73	344.03	607.52	0.00	0.00	0.00
3,800.00	23.57	34.49	3,681.80	533.69	366.67	647.52	0.00	0.00	0.00
3,900.00	23.57	34.49	3,773.45	566.65	389.32	687.51	0.00	0.00	0.00
<b>Start Drop -2.00</b>									
3,929.32	23.57	34.49	3,800.32	576.32	395.96	699.23	0.00	0.00	0.00
4,000.00	22.16	34.49	3,865.45	598.95	411.51	726.70	2.00	-2.00	0.00
4,100.00	20.16	34.49	3,958.70	628.70	431.95	762.79	2.00	-2.00	0.00
4,200.00	18.16	34.49	4,053.16	655.75	450.54	795.61	2.00	-2.00	0.00
4,300.00	16.16	34.49	4,148.70	680.07	467.24	825.11	2.00	-2.00	0.00
4,400.00	14.16	34.49	4,245.22	701.62	482.05	851.26	2.00	-2.00	0.00
4,500.00	12.16	34.49	4,342.59	720.38	494.94	874.02	2.00	-2.00	0.00



<b>Database:</b>	EDM 2003.21 Single User Db	<b>Local Co-ordinate Reference:</b>	Well PRICKLY PEAR UF 1-22D-12-15
<b>Company:</b>	BILL BARRETT CORP	<b>TVD Reference:</b>	WELL @ 7288.30ft (Original Well Elev)
<b>Project:</b>	CARBON COUNTY, UT (NAD 27)	<b>MD Reference:</b>	WELL @ 7288.30ft (Original Well Elev)
<b>Site:</b>	PRICKLY PEAR UF NE 22 PAD	<b>North Reference:</b>	True
<b>Well:</b>	PRICKLY PEAR UF 1-22D-12-15	<b>Survey Calculation Method:</b>	Minimum Curvature
<b>Wellbore:</b>	PRICKLY PEAR UF 1-22D-12-15		
<b>Design:</b>	Design #1		

Planned Survey									
Measured Depth (ft)	Inclination (°)	Azimuth (°)	Vertical Depth (ft)	+N/-S (ft)	+E/-W (ft)	Vertical Section (ft)	Dogleg Rate (°/100ft)	Build Rate (°/100ft)	Turn Rate (°/100ft)
4,600.00	10.16	34.49	4,440.69	736.33	505.90	893.38	2.00	-2.00	0.00
4,700.00	8.16	34.49	4,539.41	749.45	514.91	909.29	2.00	-2.00	0.00
4,800.00	6.16	34.49	4,638.63	759.72	521.97	921.76	2.00	-2.00	0.00
4,900.00	4.16	34.49	4,738.22	767.14	527.06	930.75	2.00	-2.00	0.00
5,000.00	2.16	34.49	4,838.06	771.68	530.18	936.26	2.00	-2.00	0.00
<b>Start 2750.00 hold at 5107.96 MD - NORTH HORN</b>									
5,107.96	0.00	0.00	4,946.00	773.35	531.34	938.29	2.00	-2.00	-31.95
5,200.00	0.00	0.00	5,038.04	773.35	531.34	938.29	0.00	0.00	0.00
5,300.00	0.00	0.00	5,138.04	773.35	531.34	938.29	0.00	0.00	0.00
5,400.00	0.00	0.00	5,238.04	773.35	531.34	938.29	0.00	0.00	0.00
5,500.00	0.00	0.00	5,338.04	773.35	531.34	938.29	0.00	0.00	0.00
5,600.00	0.00	0.00	5,438.04	773.35	531.34	938.29	0.00	0.00	0.00
5,700.00	0.00	0.00	5,538.04	773.35	531.34	938.29	0.00	0.00	0.00
5,800.00	0.00	0.00	5,638.04	773.35	531.34	938.29	0.00	0.00	0.00
5,900.00	0.00	0.00	5,738.04	773.35	531.34	938.29	0.00	0.00	0.00
6,000.00	0.00	0.00	5,838.04	773.35	531.34	938.29	0.00	0.00	0.00
6,100.00	0.00	0.00	5,938.04	773.35	531.34	938.29	0.00	0.00	0.00
6,200.00	0.00	0.00	6,038.04	773.35	531.34	938.29	0.00	0.00	0.00
6,300.00	0.00	0.00	6,138.04	773.35	531.34	938.29	0.00	0.00	0.00
6,400.00	0.00	0.00	6,238.04	773.35	531.34	938.29	0.00	0.00	0.00
6,500.00	0.00	0.00	6,338.04	773.35	531.34	938.29	0.00	0.00	0.00
6,600.00	0.00	0.00	6,438.04	773.35	531.34	938.29	0.00	0.00	0.00
6,700.00	0.00	0.00	6,538.04	773.35	531.34	938.29	0.00	0.00	0.00
<b>DARK CANYON</b>									
6,784.96	0.00	0.00	6,623.00	773.35	531.34	938.29	0.00	0.00	0.00
6,800.00	0.00	0.00	6,638.04	773.35	531.34	938.29	0.00	0.00	0.00
6,900.00	0.00	0.00	6,738.04	773.35	531.34	938.29	0.00	0.00	0.00
7,000.00	0.00	0.00	6,838.04	773.35	531.34	938.29	0.00	0.00	0.00
<b>PRICE RIVER</b>									
7,095.96	0.00	0.00	6,934.00	773.35	531.34	938.29	0.00	0.00	0.00
7,100.00	0.00	0.00	6,938.04	773.35	531.34	938.29	0.00	0.00	0.00
7,200.00	0.00	0.00	7,038.04	773.35	531.34	938.29	0.00	0.00	0.00
7,300.00	0.00	0.00	7,138.04	773.35	531.34	938.29	0.00	0.00	0.00
7,400.00	0.00	0.00	7,238.04	773.35	531.34	938.29	0.00	0.00	0.00
7,500.00	0.00	0.00	7,338.04	773.35	531.34	938.29	0.00	0.00	0.00
7,600.00	0.00	0.00	7,438.04	773.35	531.34	938.29	0.00	0.00	0.00
7,700.00	0.00	0.00	7,538.04	773.35	531.34	938.29	0.00	0.00	0.00
7,800.00	0.00	0.00	7,638.04	773.35	531.34	938.29	0.00	0.00	0.00
7,857.96	0.00	0.00	7,696.00	773.35	531.34	938.29	0.00	0.00	0.00

Design Targets									
Target Name	Dip Angle (°)	Dip Dir. (°)	TVD (ft)	+N/-S (ft)	+E/-W (ft)	Northing (ft)	Easting (ft)	Latitude	Longitude
PBHL PRICKLY PEAR - hit/miss target - Shape - Circle (radius 100.00)	0.00	0.00	7,696.00	773.35	531.34	523,959.32	2,361,102.14	39° 45' 53.172 N	110° 12' 55.285 W



<b>Database:</b>	EDM 2003.21 Single User Db	<b>Local Co-ordinate Reference:</b>	Well PRICKLY PEAR UF 1-22D-12-15
<b>Company:</b>	BILL BARRETT CORP	<b>TVD Reference:</b>	WELL @ 7288.30ft (Original Well Elev)
<b>Project:</b>	CARBON COUNTY, UT (NAD 27)	<b>MD Reference:</b>	WELL @ 7288.30ft (Original Well Elev)
<b>Site:</b>	PRICKLY PEAR UF NE 22 PAD	<b>North Reference:</b>	True
<b>Well:</b>	PRICKLY PEAR UF 1-22D-12-15	<b>Survey Calculation Method:</b>	Minimum Curvature
<b>Wellbore:</b>	PRICKLY PEAR UF 1-22D-12-15		
<b>Design:</b>	Design #1		

Casing Points					
Measured Depth (ft)	Vertical Depth (ft)	Name	Casing Diameter (")	Hole Diameter (")	
1,500.00	1,500.00	9 5/8"	9-5/8	12-1/4	

Formations					
Measured Depth (ft)	Vertical Depth (ft)	Name	Lithology	Dip (°)	Dip Direction (°)
3,000.48	2,949.00	WASATCH		0.00	
5,107.96	4,946.00	NORTH HORN		0.00	
6,784.96	6,623.00	DARK CANYON		0.00	
7,095.96	6,934.00	PRICE RIVER		0.00	

Plan Annotations					
Measured Depth (ft)	Vertical Depth (ft)	Local Coordinates		Comment	
		+N/-S (ft)	+E/-W (ft)		
1,600.00	1,600.00	0.00	0.00	Start Build 2.00	
2,778.65	2,745.68	197.04	135.38	Start 1150.67 hold at 2778.65 MD	
3,929.32	3,800.32	576.32	395.96	Start Drop -2.00	
5,107.96	4,946.00	773.35	531.34	Start 2750.00 hold at 5107.96 MD	
7,857.96	7,696.00	773.35	531.34	TD at 7857.96	



# BILL BARRETT CORPORATION

PRICKLY PEAR UNIT FEDERAL #1-22D-12-15, #2-22D-12-15, #8-22D-12-15,  
 FUTURE: #8A-22D-12-15, #1A-22D-12-15, #2A-22D-12-15, #14B-15D-12-15,  
 #7A-22D-12-15 & #6A-22D-12-15  
 LOCATED IN CARBON COUNTY, UTAH  
 SECTION 22, T12S, R15E, S.L.B.&M.

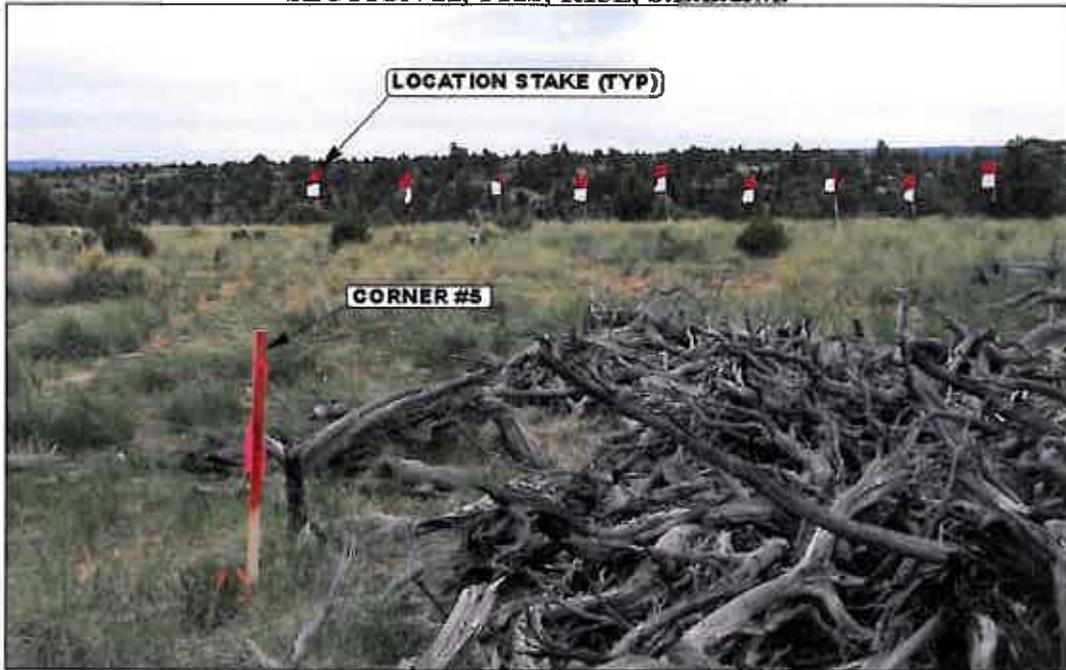


PHOTO: VIEW FROM CORNER#5 TO LOCATION STAKES

CAMERA ANGLE: SOUTHEASTERLY



PHOTO: VIEW FROM BEGINNING OF PROPOSED ACCESS

CAMERA ANGLE: NORTHEASTERLY



**U** **E** **L** **S** Uintah Engineering & Land Surveying  
 85 South 200 East Vernal, Utah 84078  
 (435) 789-1017 \* FAX (435) 789-1813

- Since 1964 -

<b>LOCATION PHOTOS</b>			<b>11</b>	<b>16</b>	<b>07</b>	<b>PHOTO</b>
			MONTH	DAY	YEAR	
TAKEN BY: D.S.		DRAWN BY: C.C.		REVISED: 06-18-10		

'APIWellNo:43007500760000'


**BILL BARRETT CORPORATION**

LOCATION LAYOUT FOR


**FIGURE #1**

PRICKLY PEAR UNIT FEDERAL #1-22D-12-15, #2-22D-12-15,  
 #8-22D-12-15, FUTURE: #8A-22D-12-15, #1A-22D-12-15, #2A-22D-12-15,  
 #14B-15D-12-15, #7A-22D-12-15 & #8A-22D-12-15  
 SECTION 22, T12S, R15E, S.L.B.&M.  
 SE 1/4 NE 1/4

SCALE: 1" = 50'  
 DATE: 12-03-07  
 DRAWN BY: C.G.  
 REV: 10-01-08 C.C.  
 REV: 01-29-10 P.M.  
 REV: 06-11-10 C.C.  
 REV: 07-20-10 C.C.

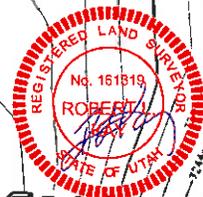

**NOTE:**  
 Flare Pit is to  
 be located a min.  
 of 100' from the  
 Well Head.

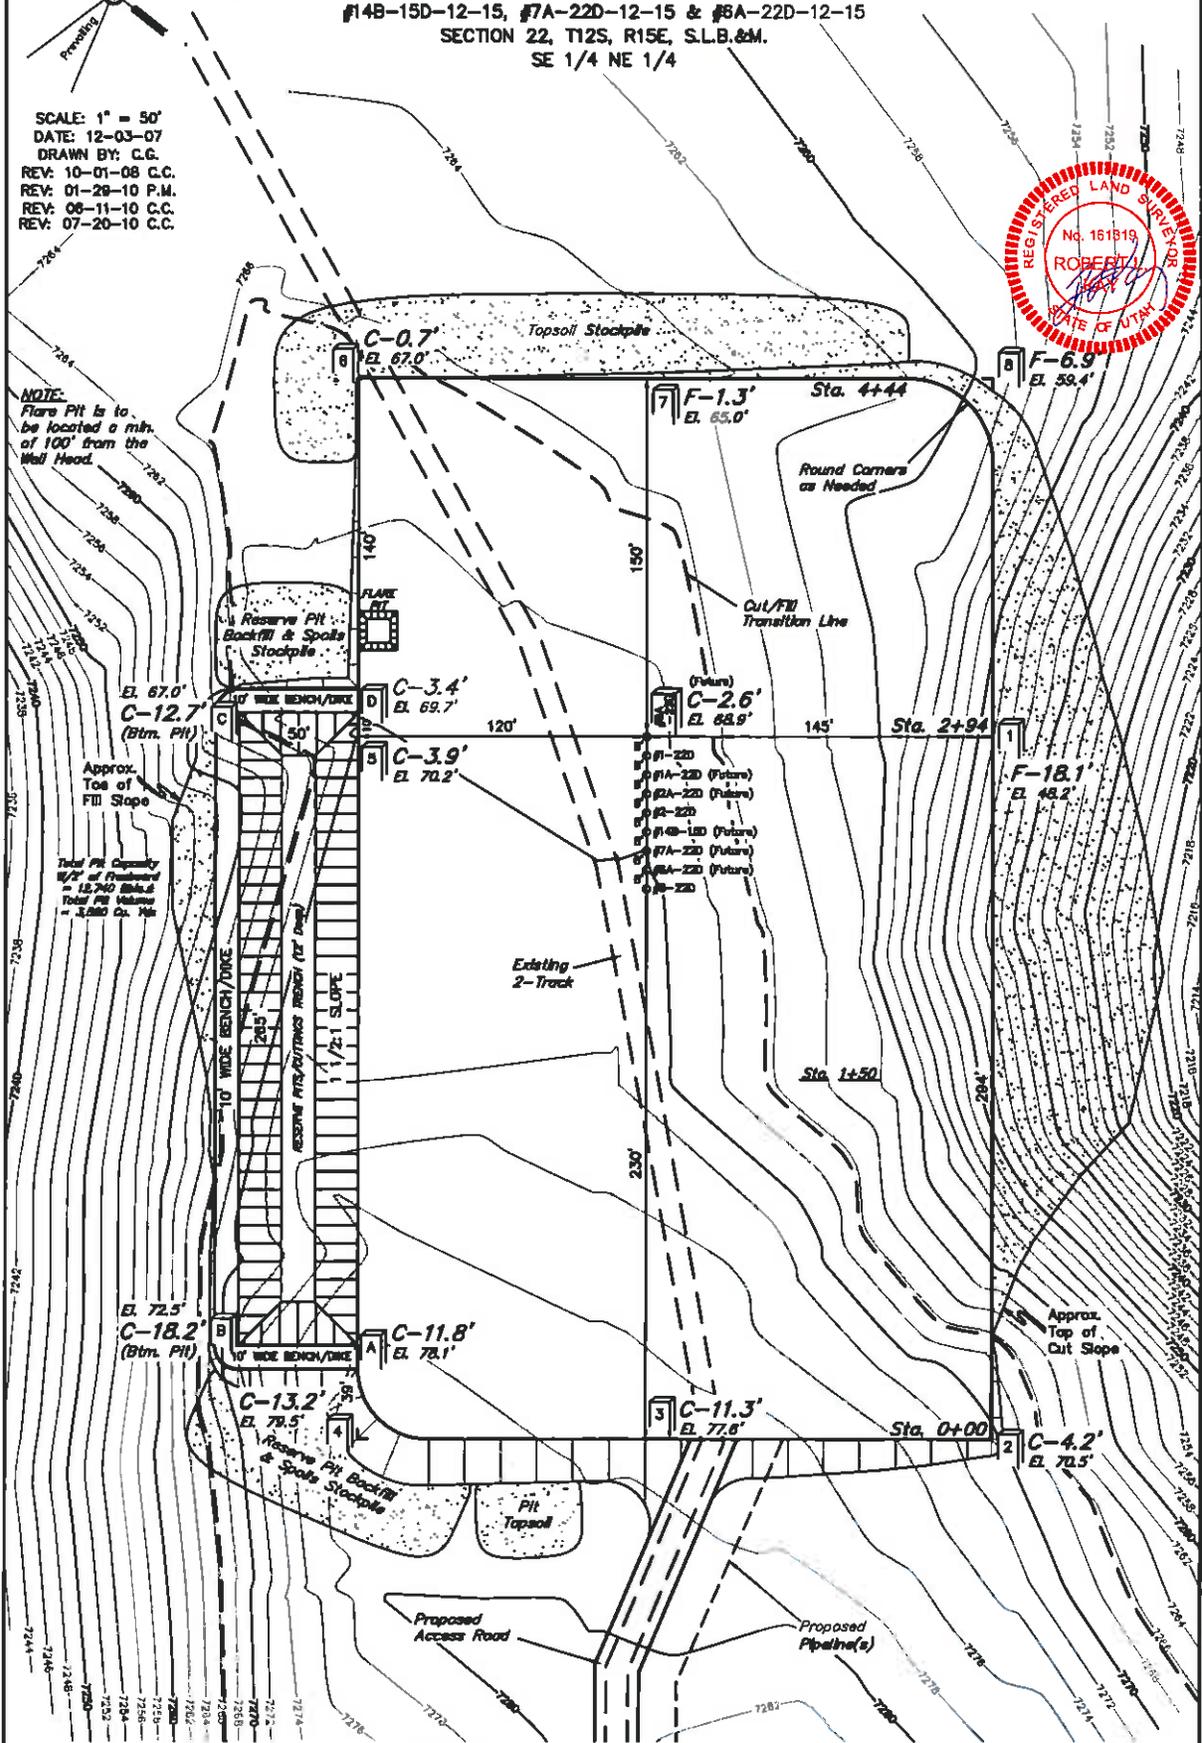

Total Pit Capacity  
 1/2" of Freshwater  
 = 13,740 Bbls. of  
 Total Pit Volume  
 = 3,880 Cu. Yds.

Elev. Ungraded Ground At #8A-22D Loc. Stake = 7268.9'  
 FINISHED GRADE ELEV. AT #8A-22D LOC. STAKE = 7266.3'


**UINTAB ENGINEERING & LAND SURVEYING**  
 85 So. 520 East • Vernal, Utah 84778 • (435) 798-1077

'APIWellNo:43007500760000'

1" = 20'  
 X-Section  
 Scale  
 1" = 50'  
 DATE: 12-03-07  
 DRAWN BY: C.G.  
 REV: 10-01-08 C.C.  
 REV: 01-29-10 P.M.  
 REV: 06-11-10 C.C.  
 REV: 07-20-10 C.C.

**BILL BARRETT CORPORATION**  
 TYPICAL CROSS SECTION FOR  
 PRICKLY PEAR UNIT FEDERAL #1-22D-12-15, #2-22D-12-15,  
 #8-22D-12-15, FUTURE: #8A-22D-12-15, #1A-22D-12-15, #2A-22D-12-15,  
 #14B-15D-12-15, #7A-22D-12-15 & #6A-22D-12-15  
 SECTION 22, T12S, R15E, S.L.B.&M.  
 SE 1/4 NE 1/4

**FIGURE #2**

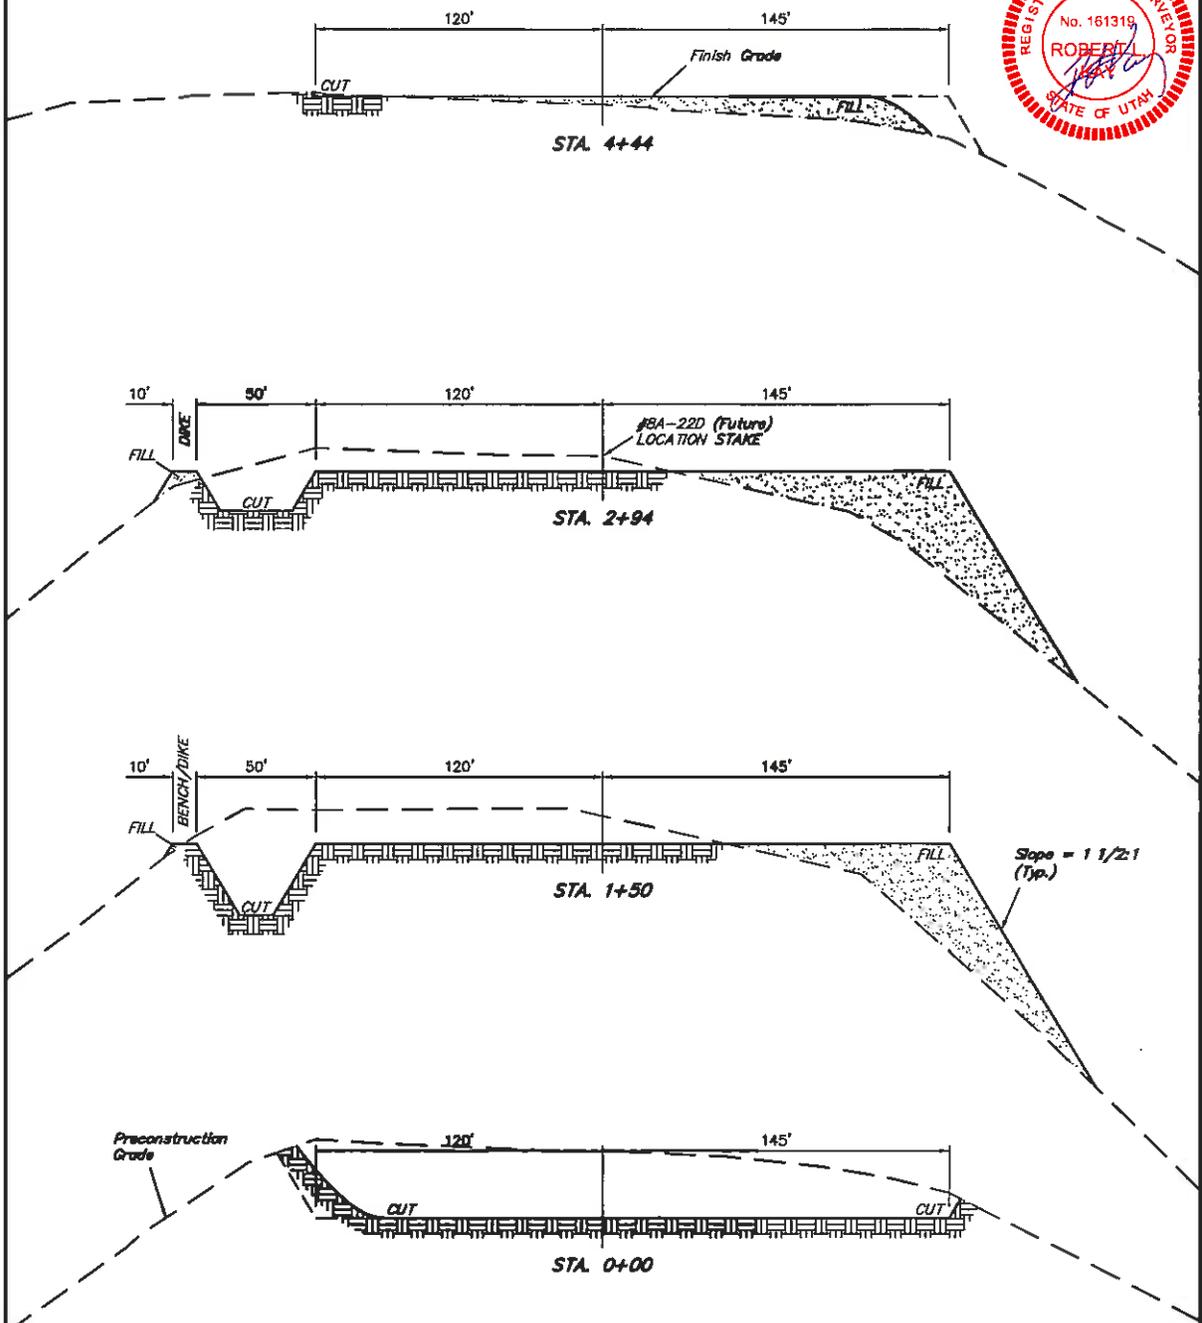

**NOTE:**  
 Topsoil should not be Stripped Below Finished Grade on Substructure Area.

APPROXIMATE ACREAGE DISTURBANCES			
	PAD	CO-LOCATED ACCESS RD/PIPELINE	TOTAL
SHORT TERM	±4.149	±5.428	±9.577
LONG TERM	±0.914	±2.035	±2.949

**\* NOTE:**  
 FILL QUANTITY INCLUDES 5% FOR COMPACTION

**APPROXIMATE YARDAGES**

(6") Topsoil Stripping	= 3,120 Cu. Yds.
Remaining Location	= 18,960 Cu. Yds.
<b>TOTAL CUT</b>	<b>= 22,080 CU.YDS.</b>
<b>FILL</b>	<b>= 17,180 CU.YDS.</b>

EXCESS MATERIAL = 4,900 Cu. Yds.  
 Topsoil & Pit Backfill = 4,900 Cu. Yds.  
 (1/2 Pit Vol.)  
 EXCESS UNBALANCE = 0 Cu. Yds.  
 (After Interim Rehabilitation)

**UINTAH ENGINEERING & LAND SURVEYING**  
 25 So. 200 East • Ferris, Utah 84098 • (435) 789-1077

'APIWellNo:43007500760000'

**BILL BARRETT CORPORATION**

**TYPICAL RIG LAYOUT FOR**


PRICKLY PEAR UNIT FEDERAL #1-22D-12-15, #2-22D-12-15,  
 #8-22D-12-15, FUTURE: #8A-22D-12-15, #1A-22D-12-15, #2A-22D-12-15,  
 #14B-15D-12-15, #7A-22D-12-15 & #8A-22D-12-15  
 SECTION 22, T12S, R15E, S.L.B.&M.  
 SE 1/4 NE 1/4

**FIGURE #3**

SCALE: 1" = 50'  
 DATE: 01-20-10  
 DRAWN BY: P.M.  
 REV: 08-11-10 C.C.  
 REV: 07-20-10 C.C.



Total Pit Capacity  
 1/2" of Fractured  
 = 13,740 Bbls  
 Total Pit Volume  
 = 3,680 Cu. Yds

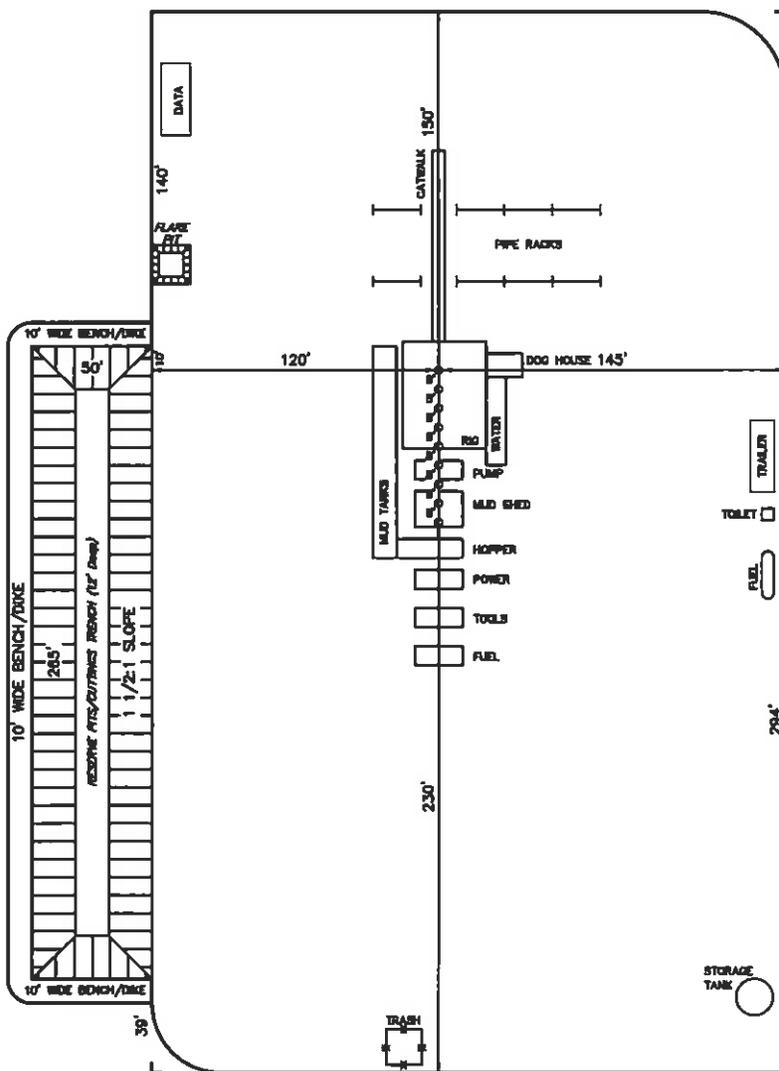


'APIWellNo:43007500760000'

**BILL BARRETT CORPORATION**  
**INTERIM RECLAMATION DIAGRAM FOR**

**FIGURE #4**

PRICKLY PEAR UNIT FEDERAL #1-22D-12-15, #2-22D-12-15,  
#8-22D-12-15, FUTURE: #8A-22D-12-15, #1A-22D-12-15, #2A-22D-12-15,  
#14B-15D-12-15, #7A-22D-12-15 & #6A-22D-12-15  
SECTION 22, T12S, R15E, S.L.B.&M.  
SE 1/4 NE 1/4

SCALE: 1" = 50'  
DATE: 08-11-10  
DRAWN BY: C.C.  
REV: 07-20-10 C.C.

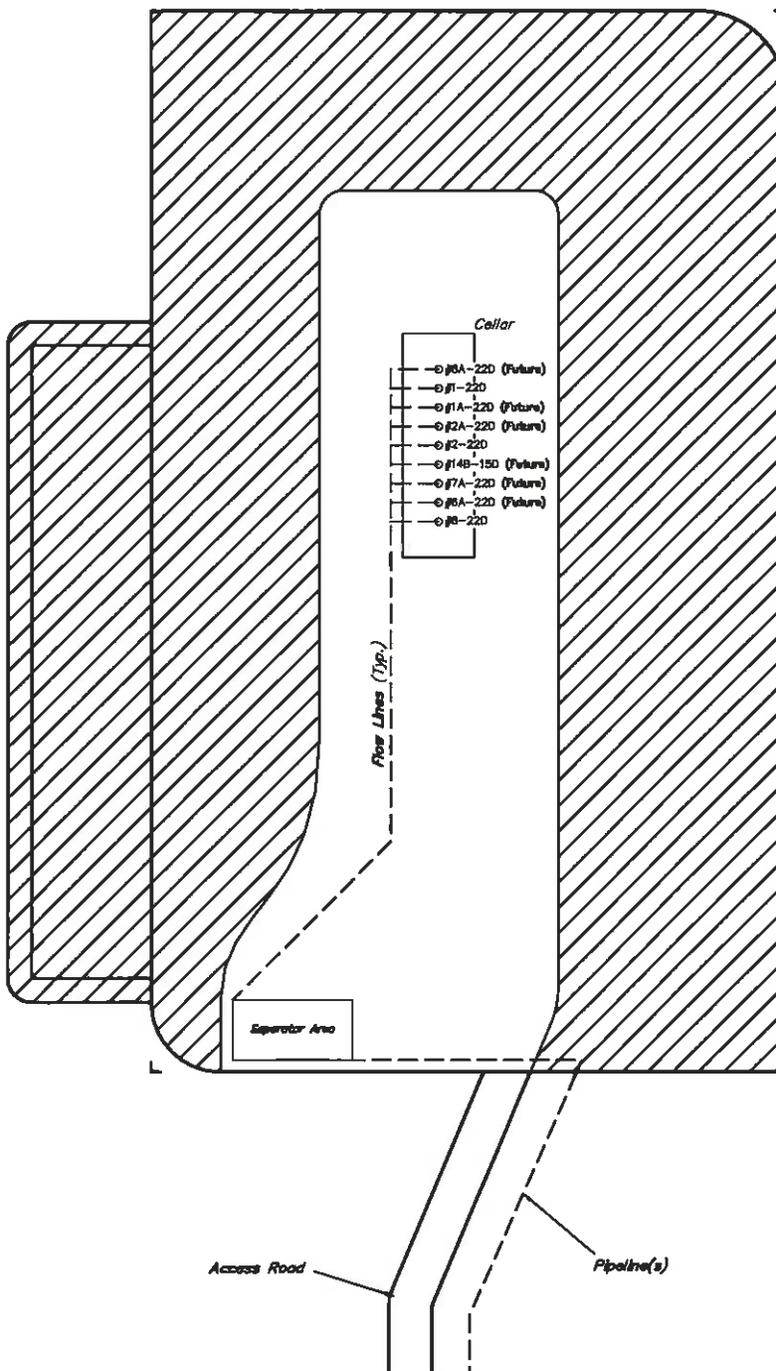

RE-HABITED AREA

**UINTAH ENGINEERING & LAND SURVEYING**  
611 So. 200 East • Vernal, Utah 84078 • (435) 788-1077


'APIWellNo:43007500760000'

**BILL BARRETT CORPORATION**  
**INTERFERENCE DIAGRAM FOR**

**FIGURE #5**

PRICKLY PEAR UNIT FEDERAL #1-22D-12-15, #2-22D-12-15,  
 #B-22D-12-15, FUTURE: #8A-22D-12-15, #1A-22D-12-15, #2A-22D-12-15,  
 #14B-15D-12-15, #7A-22D-12-15 & #6A-22D-12-15  
 SECTION 22, T12S, R15E, S.L.B.&M.  
 SE 1/4 NE 1/4

SCALE: 1" = 50'  
 DATE: 06-11-10  
 DRAWN BY: C.C.  
 REV: 07-20-10 C.C.



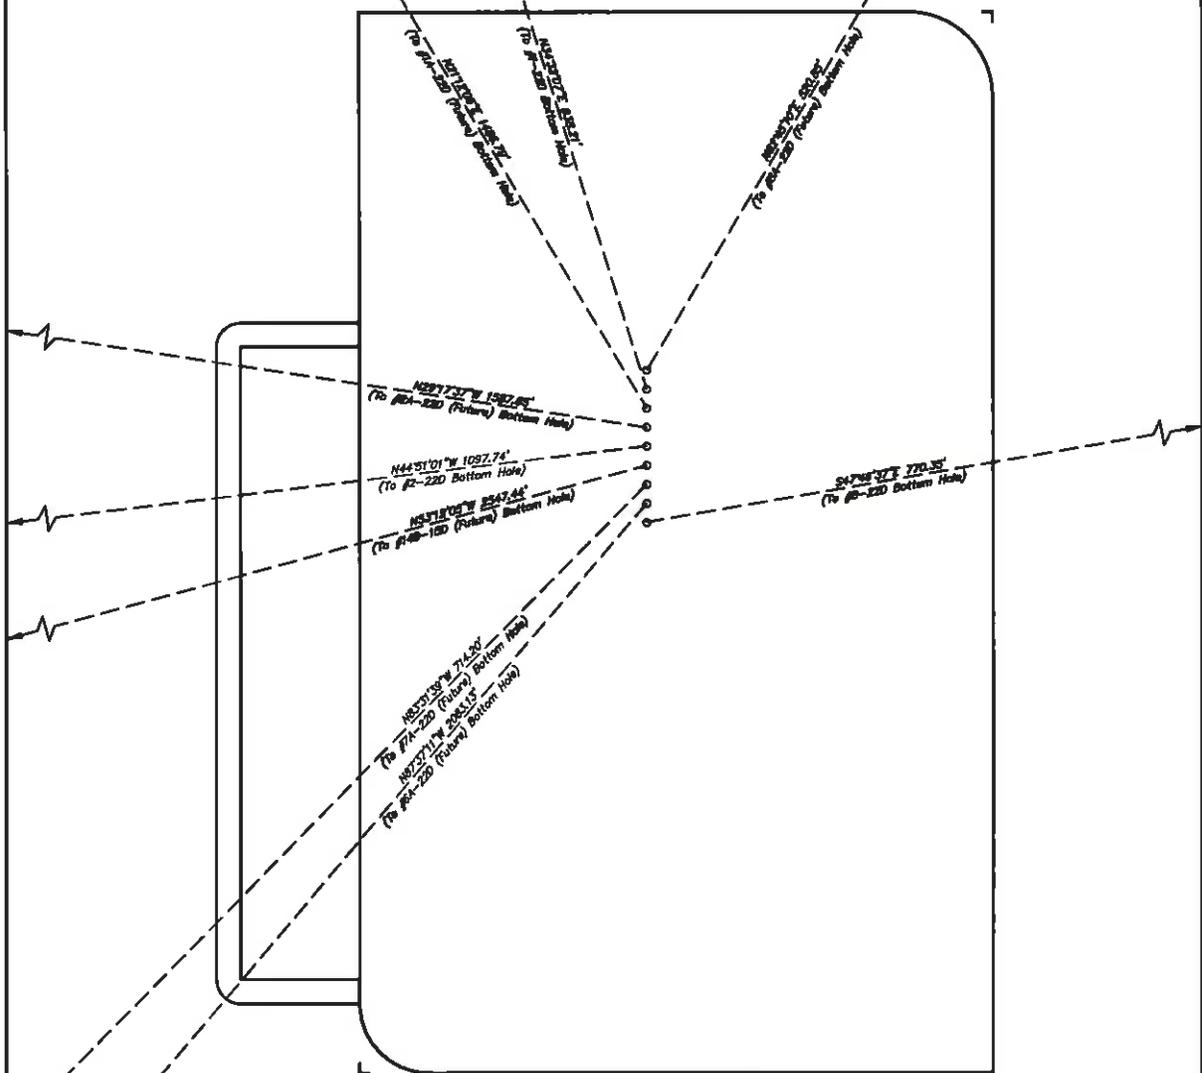


'APIWellNo:43007500760000'

**BILL BARRETT CORPORATION**  
**LOCATION LAYOUT FOR**  
**CENTRAL TANK BATTERY**  
**SECTION 22, T12S, R15E, S.L.B.&M.**  
**NE 1/4 NW 1/4**

**FIGURE #1**

SCALE: 1" = 100'  
 DATE: 06-02-10  
 DRAWN BY: C.C.

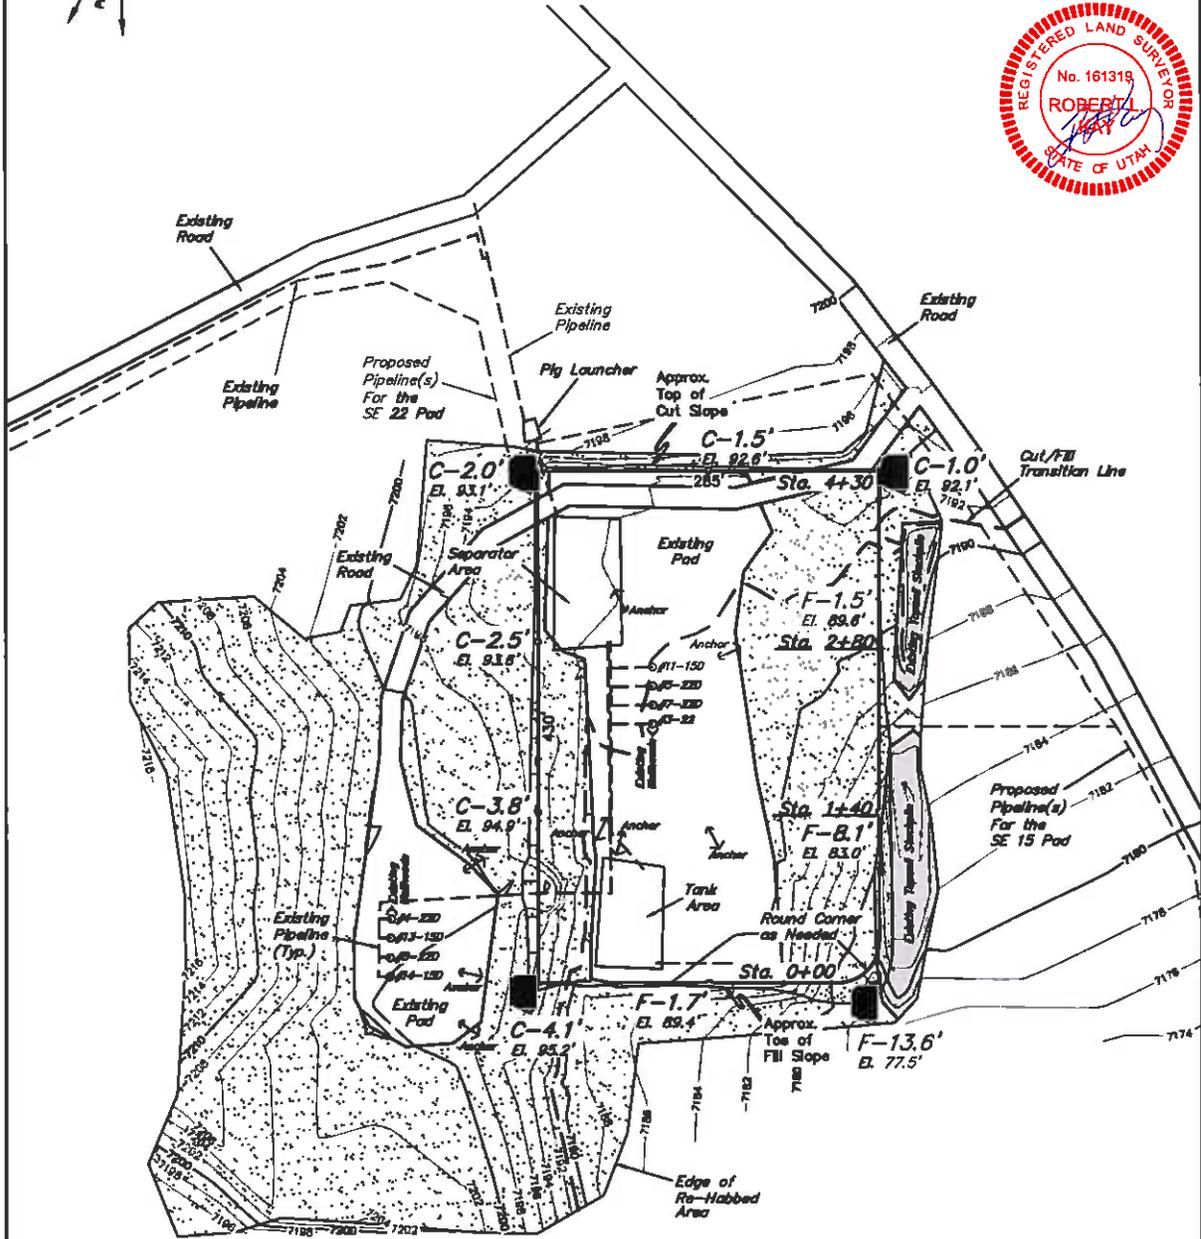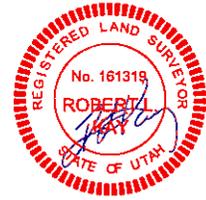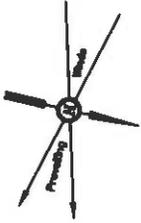

EXISTING PAD  
 ±1.923 ACRES

EXISTING RE-HABBED AREA  
 ±8.052 ACRES

TOTAL = ± 7.975 ACRES

FINISHED GRADE ELEV. = 7191.1'

UINTAH ENGINEERING & LAND SURVEYING  
 85 So. 200 East • Vernal, Utah 84778 • (435) 788-2077



'APIWellNo:43007500760000'

1" = 40'  
 X-Section  
 Scale  
 1" = 100'


**BILL BARRETT CORPORATION**  
 TYPICAL CROSS SECTIONS FOR  
 CENTRAL TANK BATTERY  
 SECTION 22, T12S, R15E, S.L.B.&M.  
 NE 1/4 NW 1/4

**FIGURE #2**


DATE: 08-02-10  
 DRAWN BY: C.C.

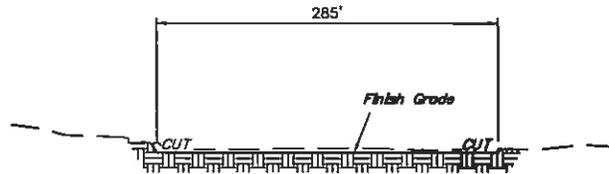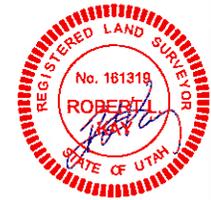


STA. 4+30

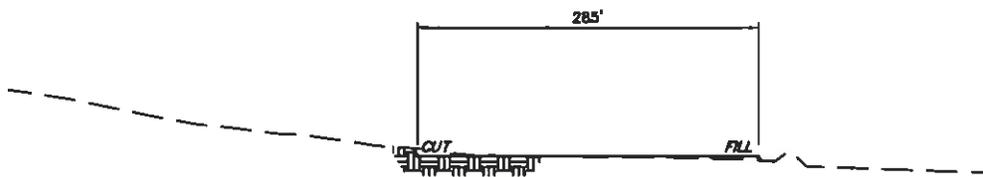

STA. 2+80

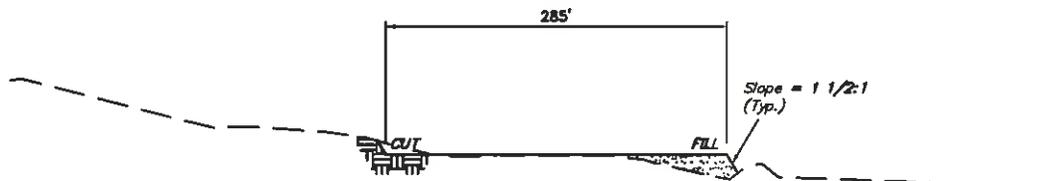

STA. 1+40

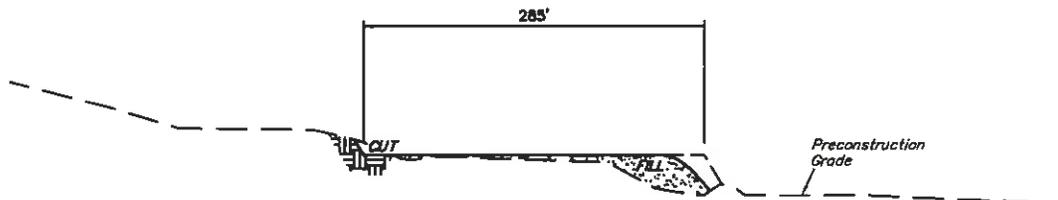

STA. 0+00

\* NOTE:  
 FILL QUANTITY INCLUDES  
 5% FOR COMPACTION

**APPROXIMATE YARDAGES**

(8") Topsoil Stripping	=	2,440 Cu. Yds.
Remaining Location	=	1,680 Cu. Yds.
<b>TOTAL CUT</b>	<b>=</b>	<b>4,120 CU.YDS.</b>
<b>FILL</b>	<b>=</b>	<b>6,470 CU.YDS.</b>



DEFICIT MATERIAL	=	<2,350> Cu. Yds.
Topsoil & Pit Backfill (1/2 Pit Vol.)	=	2,440 Cu. Yds.
DEFICIT UNBALANCE (After Interim Rehabilitation)	=	<4,790> Cu. Yds.

**UINTAH ENGINEERING & LAND SURVEYING**  
 85 So. 200 East • Pocatello, Utah 84078 • (435) 783-1077

'APIWellNo:43007500760000'

**BILL BARRETT CORPORATION**  
**PRODUCTION FACILITY LAYOUT FOR**  
**CENTRAL TANK BATTERY**  
**SECTION 22, T12S, R15E, S.L.B.&M.**  
**NE 1/4 NW 1/4**

**FIGURE #3**  
 SCALE: 1" = 100'  
 DATE: 06-02-10  
 DRAWN BY: C.C.  
 REVISED: 07-16-10

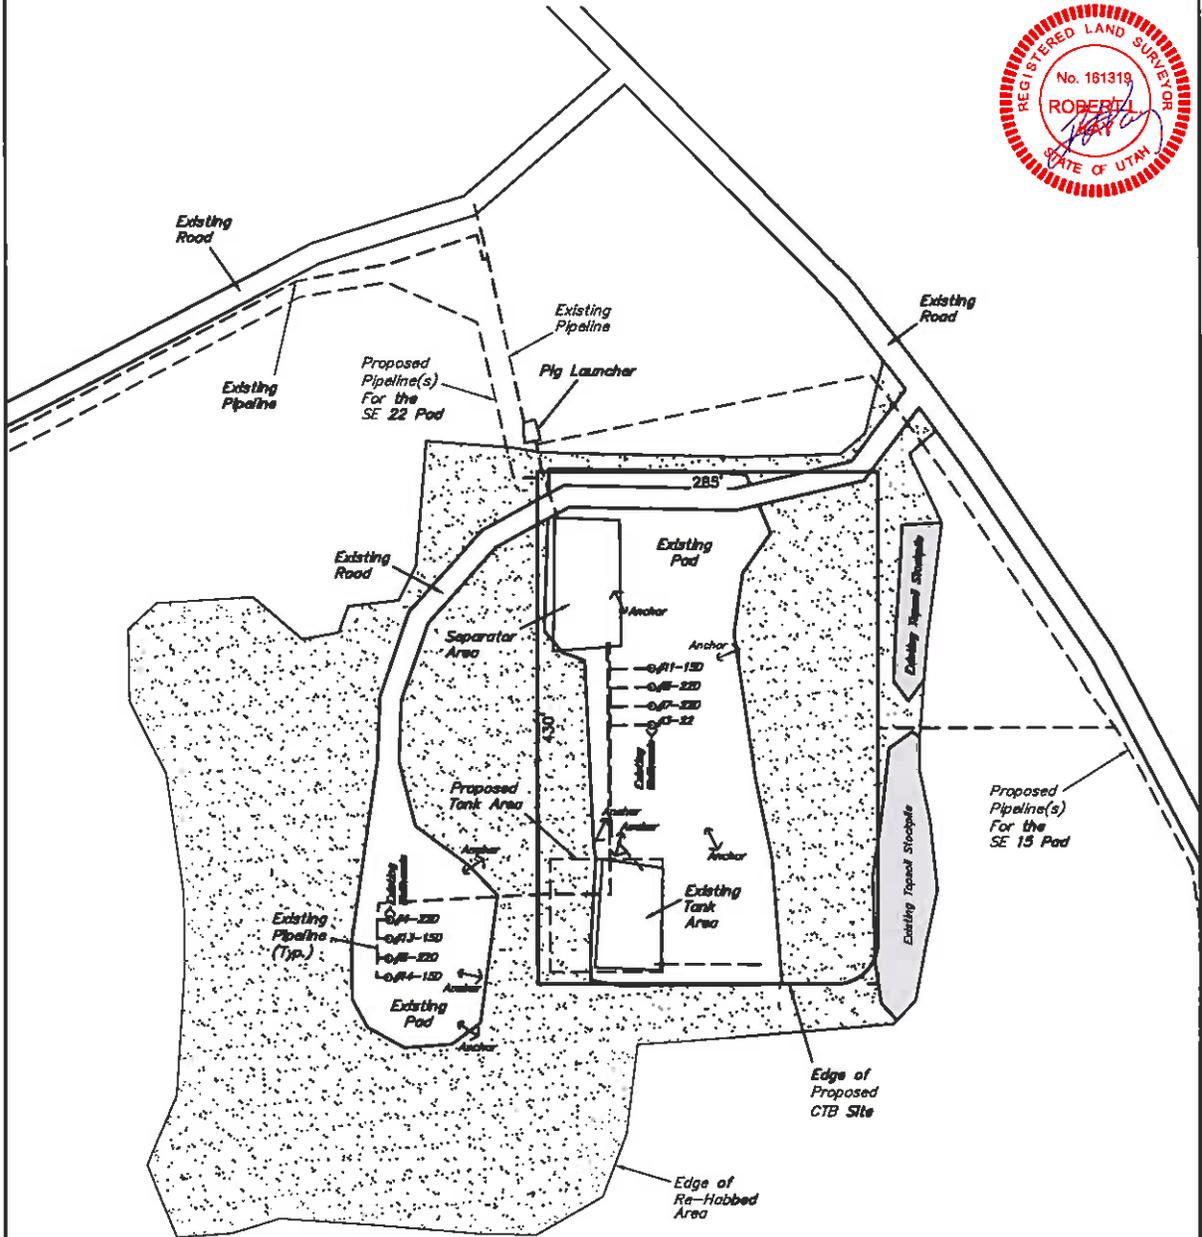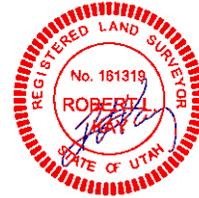


-  EXISTING PAD
-  EXISTING RE-HABBED AREA

'APIWellNo:43007500760000'

**BILL BARRETT CORPORATION  
PRICKLY PEAR UNIT FEDERAL #1-22D-12-15,  
#2-22D-12-15, #8-22D-12-15,  
FUTURE: #8A-22D-12-15, #1A-22D-12-15,  
#2A-22D-12-15, #14B-15D-12-15,  
#7A-22D-12-15 & #6A-22D-12-15  
SECTION 22, T12S, R15E, S.L.B.&M.**

PROCEED IN A SOUTHWESTERLY DIRECTION FROM MYTON, UTAH ALONG U.S. HIGHWAY 40 APPROXIMATELY 1.4 MILES TO THE JUNCTION OF THIS ROAD AND AN EXISTING ROAD TO THE SOUTH; TURN LEFT AND PROCEED IN A SOUTHERLY, THEN SOUTHWESTERLY, THEN SOUTHERLY DIRECTION APPROXIMATELY 1.5 MILES TO THE JUNCTION OF THIS ROAD AND AN EXISTING ROAD TO THE SOUTHWEST; TURN RIGHT AND PROCEED IN A SOUTHWESTERLY DIRECTION APPROXIMATELY 28.9 MILES TO THE JUNCTION OF THIS ROAD AND AN EXISTING ROAD TO THE SOUTHWEST; TURN RIGHT AND PROCEED IN A SOUTHWESTERLY, THEN NORTHWESTERLY, THEN SOUTHWESTERLY DIRECTION APPROXIMATELY 5.0 MILES TO THE JUNCTION OF THIS ROAD AND AN EXISTING ROAD TO THE SOUTH; TURN LEFT AND PROCEED IN A SOUTHERLY DIRECTION APPROXIMATELY 3.3 MILES TO THE JUNCTION OF THIS ROAD AND AN EXISTING ROAD TO THE NORTH; TURN LEFT AND PROCEED IN A NORTHERLY, THEN NORTHEASTERLY DIRECTION APPROXIMATELY 1.7 MILES TO THE JUNCTION OF THIS ROAD AND AN EXISTING ROAD TO THE NORTHEAST; TURN LEFT AND PROCEED IN A NORTHEASTERLY, THEN SOUTHEASTERLY, THEN NORTHEASTERLY DIRECTION APPROXIMATELY 5.2 MILES TO THE JUNCTION OF THIS ROAD AND AN EXISTING ROAD TO THE SOUTHEAST; TURN RIGHT AND PROCEED IN A SOUTHEASTERLY, THEN EASTERLY DIRECTION APPROXIMATELY 0.4 MILES TO THE BEGINNING OF THE PROPOSED ACCESS TO THE NORTHEAST; FOLLOW ROAD FLAGS IN A NORTHEASTERLY DIRECTION APPROXIMATELY 0.1 MILES TO THE PROPOSED LOCATION.

TOTAL DISTANCE FROM MYTON, UTAH TO THE PROPOSED WELL LOCATION IS APPROXIMATELY 47.5 MILES.

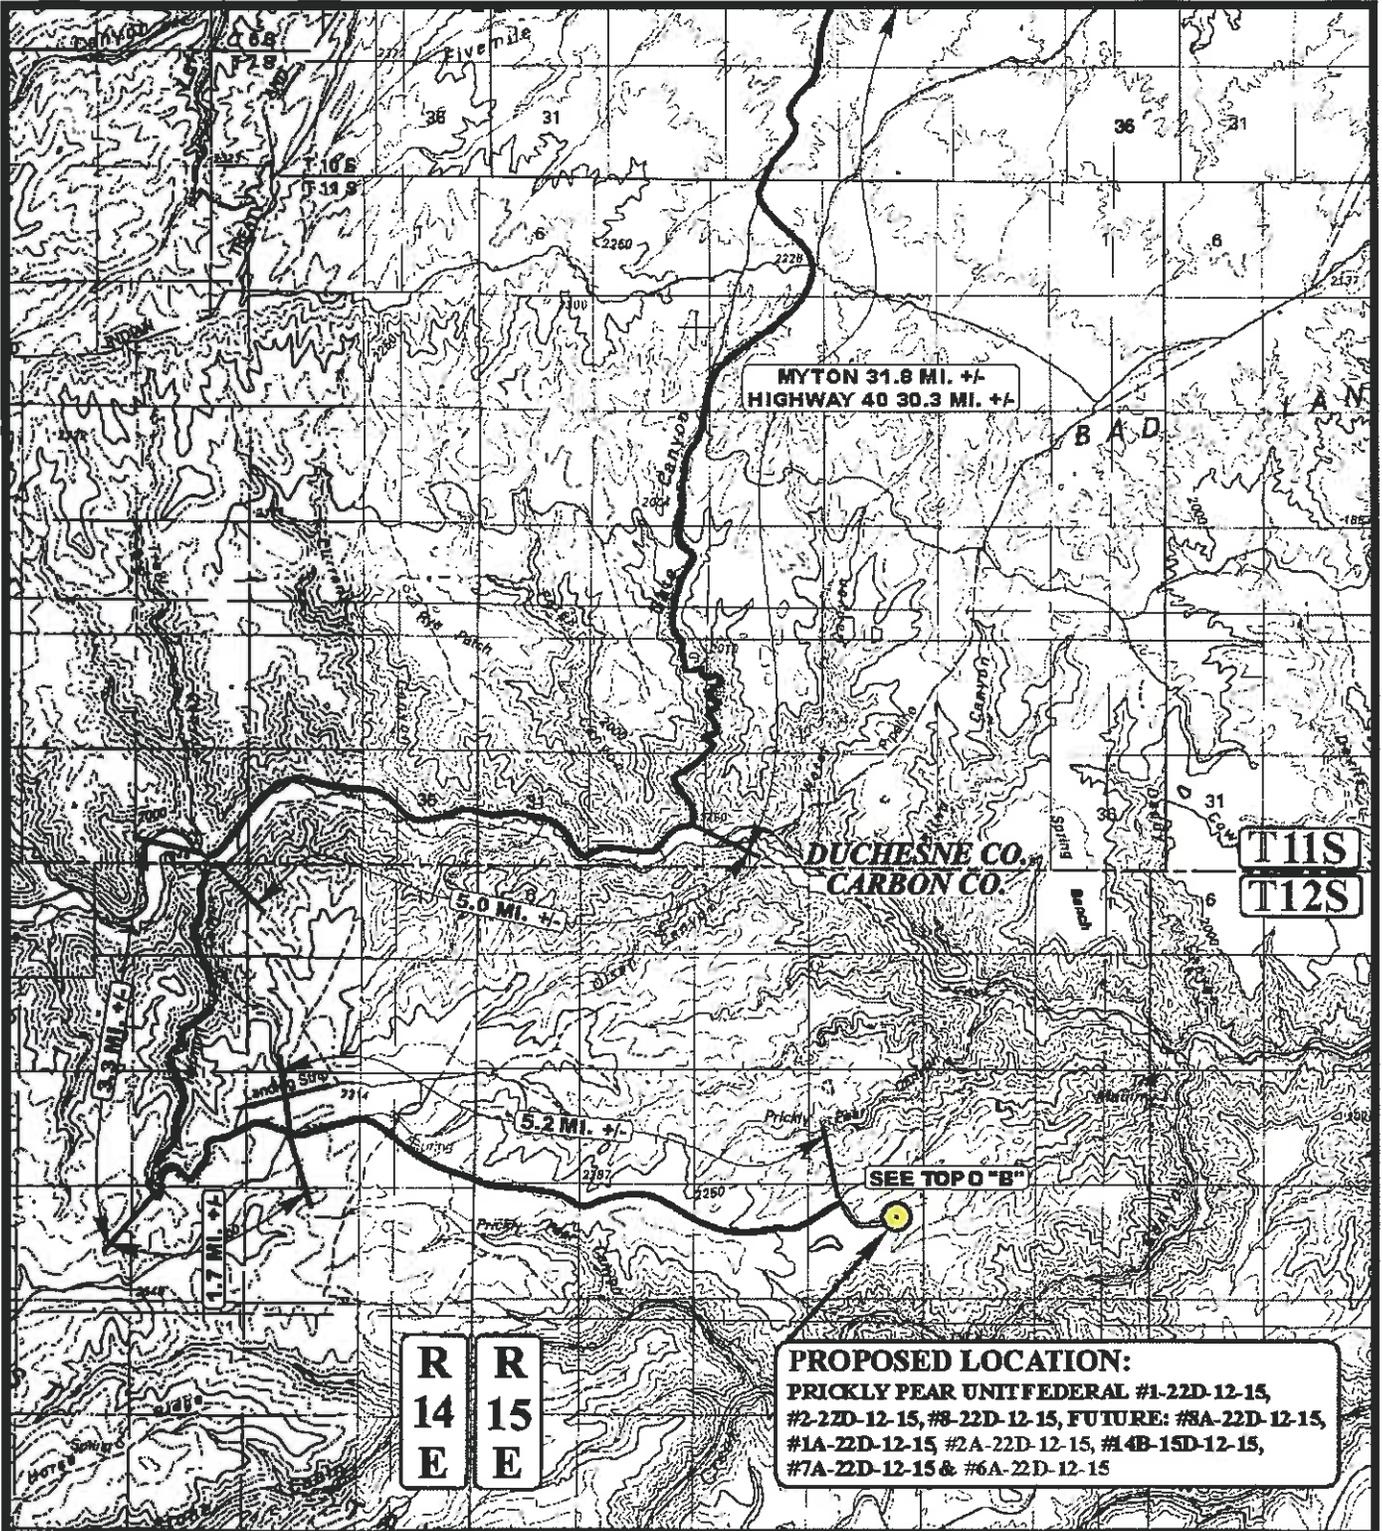

**LEGEND:**

 PROPOSED LOCATION

**BILL BARRETT CORPORATION**

**PRICKLY PEAR UNIT FEDERAL #1-22D-12-15, #2-22D-12-15, #3-22D-12-15, FUTURE: #8A-22D-12-15, #1A-22D-12-15, #2A-22D-12-15, #14B-15D-12-15, #7A-22D-12-15 & #6A-22D-12-15**  
 SECTION 22, T12S, R15E, S.L.B.&M.  
 SE 1/4 NE 1/4



Uintah Engineering & Land Surveying  
 85 South 200 East Vernal, Utah 84078  
 (435) 789-1017 \* FAX (435) 789-1813



TOPOGRAPHIC  
 MAP

11 16 07  
 MONTH DAY YEAR

SCALE: 1:100,000 DRAWN BY: C.C. REVISED: 06-18-10



APIWellNo:43007500760000

R  
15  
E

**PROPOSED LOCATION:**  
PRICKLY PEAR UNIT FEDERAL #1-22D-12-15,  
#2-22D-12-15, #8-22D-12-15, FUTURE: #8A-22D-12-15,  
#1A-22D-12-15, #2A-22D-12-15, #14B-15D-12-15,  
#7A-22D-12-15 & #6A-22D-12-15

MYTON 47.0 MI. +/-  
HIGHWAY 40 46.5 MI. +/-

0.4 MI. +/-

PROPOSED ACCESS 0.1 MI. +/-

#9-22D, #10-22D,  
#16-22D & #2-27D

T12S

**LEGEND:**

-  EXISTING ROAD
-  PROPOSED ACCESS ROAD

**BILL BARRETT CORPORATION**

PRICKLY PEAR UNIT FEDERAL #1-22D-12-15, #2-22D-12-15,  
#8-22D-12-15, FUTURE: #8A-22D-12-15, #1A-22D-12-15,  
#2A-22D-12-15, #14B-15D-12-15, #7A-22D-12-15 & #6A-22D-12-15  
SECTION 22, T12S, R15E, S.L.R.&M.  
SE 1/4 NE 1/4




**U E L S**  
Uintah Engineering & Land Surveying  
85 South 200 East Vernal, Utah 84078  
(435) 789-1017 \* FAX (435) 789-1813

TOPOGRAPHIC MAP  
SCALE: 1" = 2000'  
DRAWN BY: C.C.  
REVISOR: 07-20-10

**B**  
ROPO

APIWellNo:43007500760000

R  
15  
E

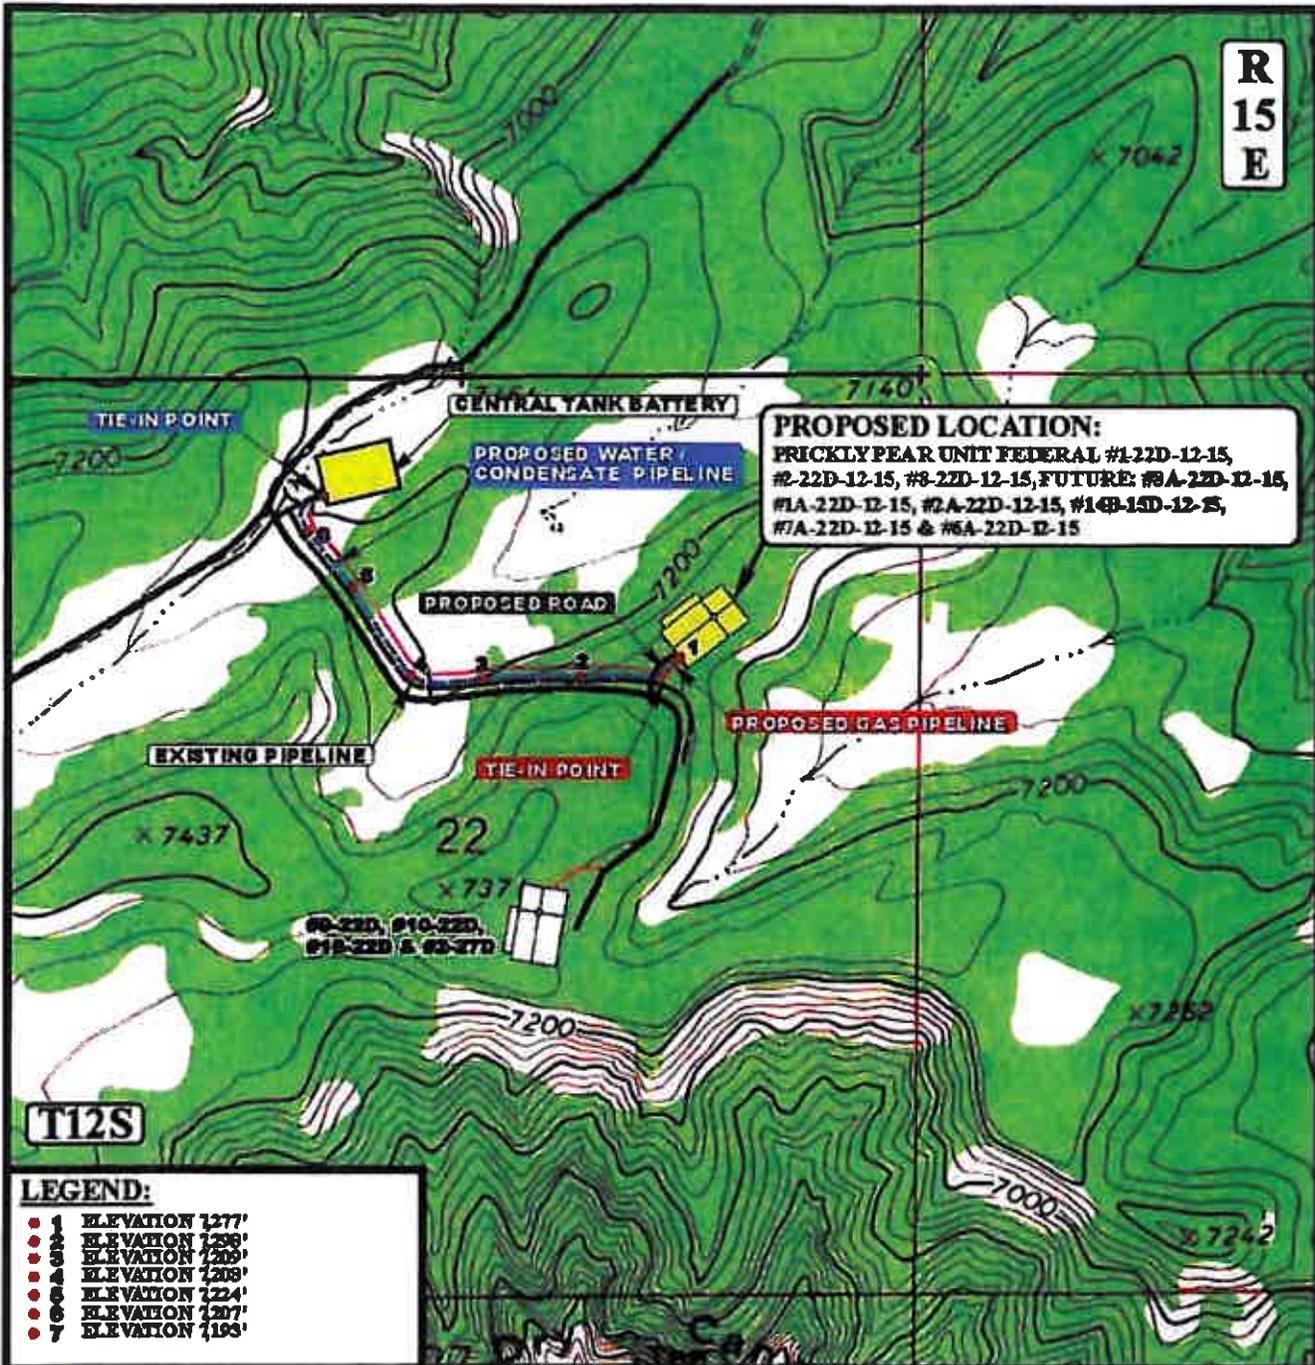

**PROPOSED LOCATION:**  
 PRICKLY PEAR UNIT FEDERAL #1-22D-12-15,  
 #2-22D-12-15, #3-22D-12-15, FUTURE: #3A-22D-12-15,  
 #1A-22D-12-15, #2A-22D-12-15, #14B-15D-12-15,  
 #7A-22D-12-15 & #6A-22D-12-15

- LEGEND:**
- 1 ELEVATION 1277'
  - 2 ELEVATION 1298'
  - 3 ELEVATION 1303'
  - 4 ELEVATION 1308'
  - 5 ELEVATION 1224'
  - 6 ELEVATION 1207'
  - 7 ELEVATION 1193'

APPROXIMATE TOTAL WATER/CONDENSATE PIPELINE DISTANCE = 2,956' +/-

APPROXIMATE TOTAL GAS PIPELINE DISTANCE = 2,980'

- LEGEND:**
- PROPOSED ACCESS ROAD
  - EXISTING PIPELINE
  - PROPOSED PIPELINE

**BILL BARRETT CORPORATION**


PRICKLY PEAR UNIT FEDERAL #1-22D-12-15, #2-22D-12-15,  
 #3-22D-12-15, FUTURE: #3A-22D-12-15, #1A-22D-12-15,  
 #2A-22D-12-15, #14B-15D-12-15, #7A-22D-12-15 & #6A-22D-12-15  
 SECTION 22, T12S, R15E, S.L.R.&M.  
 SE 1/4 NE 1/4

**U&L S** Uintah Engineering & Land Surveying  
 85 South 200 East Vernal, Utah 84078  
 (435) 789-1017 • FAX (435) 789-1013



TOPOGRAPHIC MAP  
 11 | 16 | 07  
 MONTH | DAY | YEAR  
 SCALE: 1" = 1000' DRAWN BY: C.C. REVISED: 07-20-10



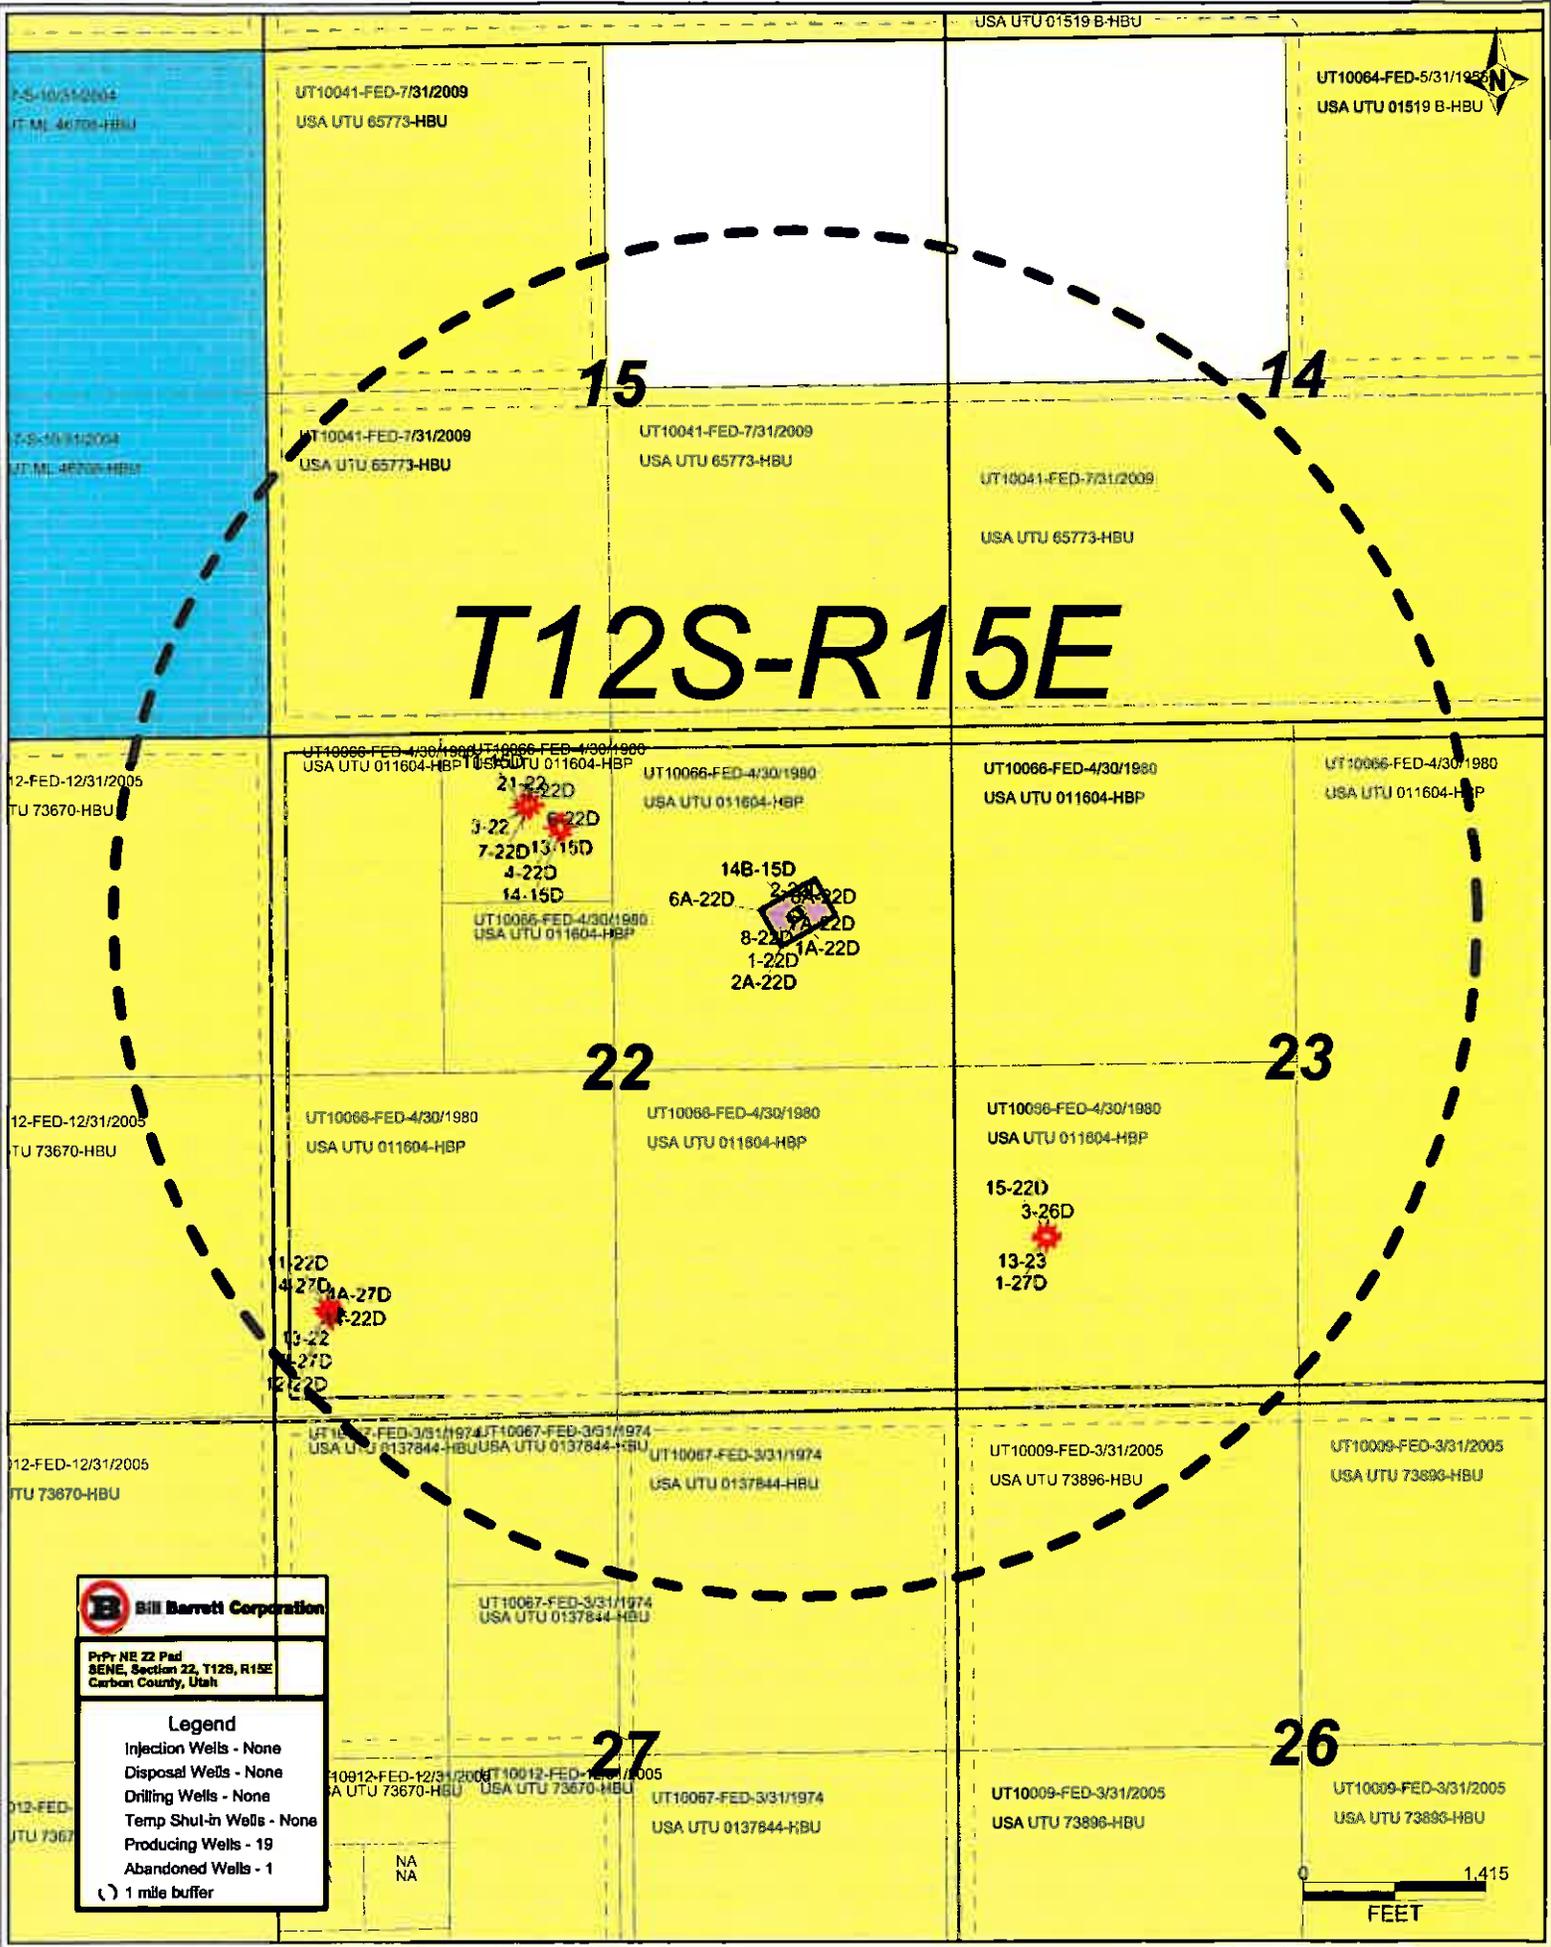

# T12S-R15E

**Bill Barrett Corporation**

PyPy NE 22 Pad  
SENE, Section 22, T12S, R15E  
Carbon County, Utah

**Legend**

- Injection Wells - None
- Disposal Wells - None
- Drilling Wells - None
- Temp Shut-in Wells - None
- Producing Wells - 19
- Abandoned Wells - 1

( ) 1 mile buffer



'APIWellNo:43007500760000'



Project: CARBON COUNTY, UT (NAD 27)  
 Site: PRICKLY PEAR UF NE 22 PAD  
 Well: PRICKLY PEAR UF 1-22D-12-15  
 Wellbore: PRICKLY PEAR UF 1-22D-12-15  
 Design: Design #1  
 Latitude: 39° 45' 45.529 N  
 Longitude: 110° 13' 2.089 W  
 GL: 7266.30  
 KB: WELL @ 7288.30ft (Original Well Elev)  
 RIG: Original Well Elev



**Weatherford**

CASING DETAILS			
TVD	MD	Name	Size
1500.00	1500.00	9 5/8"	9-5/8

**T M**

Azimuths to True North  
 Magnetic North: 11.48°

Magnetic Field  
 Strength: 52144.1snT  
 Dip Angle: 65.57°  
 Date: 8/3/2010  
 Model: BGGM2010

WELL DETAILS: PRICKLY PEAR UF 1-22D-12-15						
+N/-S	+E/-W	Northing	Ground Level: Easting	7266.30 Latitude	Longitude	Slot
0.00	0.00	523178.50	2360582.00	39° 45' 45.529 N	110° 13' 2.089 W	




WELLBORE TARGET DETAILS (LAT/LONG)						
Name	TVD	+N/-S	+E/-W	Latitude	Longitude	Shape
PBHL PRICKLY PEAR UF 1-22D-12-15	7696.00	773.35	531.34	39° 45' 53.172 N	110° 12' 55.285 W	Circle (Radius: 100.00)

SECTION DETAILS										
MD	Inc	Azi	TVD	+N/-S	+E/-W	DLeg	TFace	VSec	Annotation	
0.00	0.00	0.00	0.00	0.00	0.00	0.00	0.00	0.00		
1600.00	0.00	0.00	1600.00	0.00	0.00	0.00	0.00	0.00	Start Build 2.00	
2778.65	23.57	34.49	2745.68	197.04	135.38	2.00	34.49	239.06	Start 1150.67 hold at 2778.65 MD	
3929.32	23.57	34.49	3800.32	576.32	395.96	0.00	0.00	699.23	Start Drop -2.00	
5107.96	0.00	0.00	4946.00	773.35	531.34	2.00	180.00	938.29	Start 2750.00 hold at 5107.96 MD	
7857.96	0.00	0.00	7696.00	773.35	531.34	0.00	0.00	938.29	TD at 7857.96	

FORMATION TOP DETAILS		
TVDPath	MDPath	Formation
2949.00	3000.48	WASATCH
4946.00	5107.96	NORTH HORN
6623.00	6784.96	DARK CANYON
6934.00	7095.96	PRICE RIVER

LEGEND

- PRICKLY PEAR UF 2-22D-12-15, PRICKLY PEAR UF 2-22D-12-15, Design #1 V0
- PRICKLY PEAR UF 8-22D-12-15, PRICKLY PEAR UF 8-22D-12-15, Design #1 V0
- Design #1

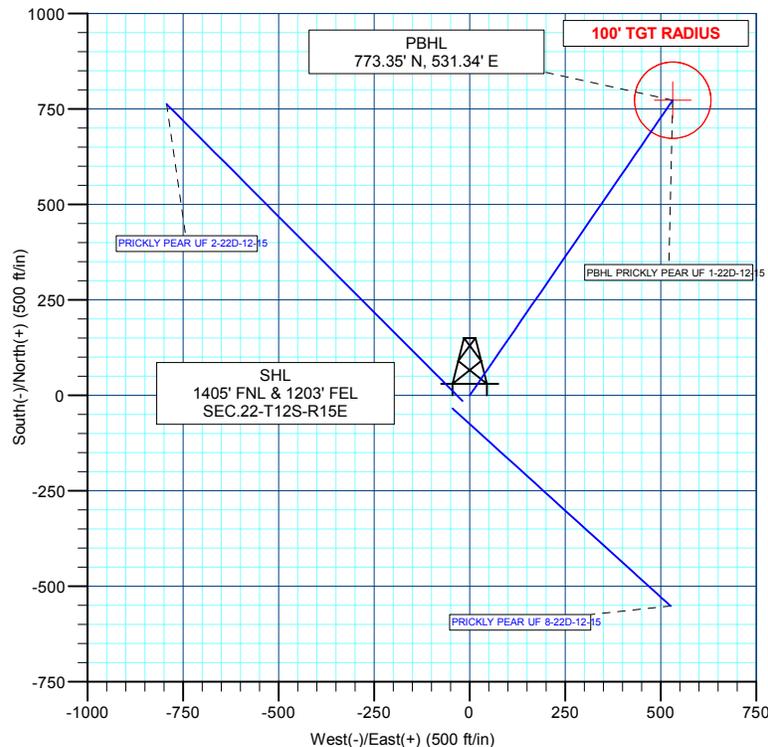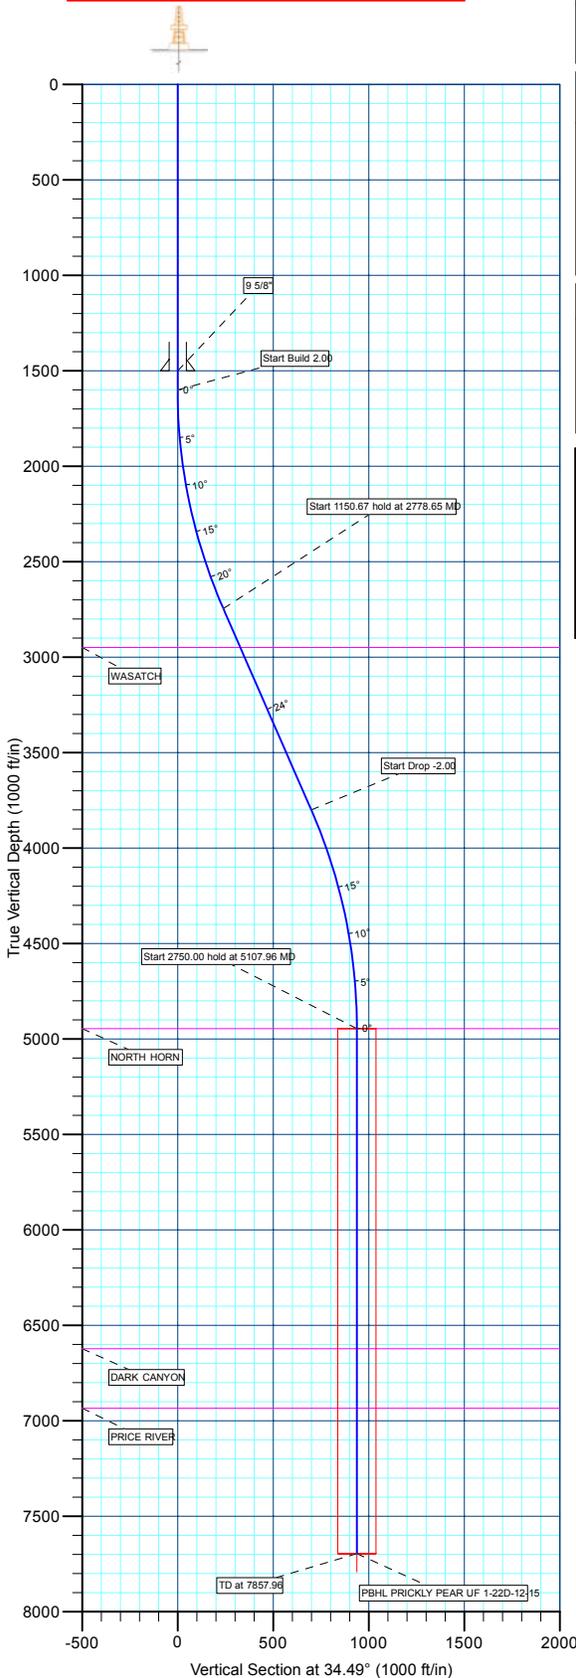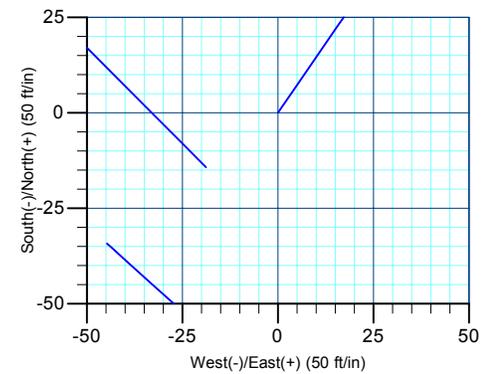



<b>Database:</b>	EDM 2003.21 Single User Db	<b>Local Co-ordinate Reference:</b>	Well PRICKLY PEAR UF 1-22D-12-15
<b>Company:</b>	BILL BARRETT CORP	<b>TVD Reference:</b>	WELL @ 7288.30ft (Original Well Elev)
<b>Project:</b>	CARBON COUNTY, UT (NAD 27)	<b>MD Reference:</b>	WELL @ 7288.30ft (Original Well Elev)
<b>Site:</b>	PRICKLY PEAR UF NE 22 PAD	<b>North Reference:</b>	True
<b>Well:</b>	PRICKLY PEAR UF 1-22D-12-15	<b>Survey Calculation Method:</b>	Minimum Curvature
<b>Wellbore:</b>	PRICKLY PEAR UF 1-22D-12-15		
<b>Design:</b>	Design #1		

<b>Project</b>	CARBON COUNTY, UT (NAD 27)		
<b>Map System:</b>	US State Plane 1927 (Exact solution)	<b>System Datum:</b>	Mean Sea Level
<b>Geo Datum:</b>	NAD 1927 (NADCON CONUS)		
<b>Map Zone:</b>	Utah Central 4302		Using geodetic scale factor

<b>Site</b>	PRICKLY PEAR UF NE 22 PAD				
<b>Site Position:</b>		<b>Northing:</b>	523,143.64 ft	<b>Latitude:</b>	39° 45' 45.191 N
<b>From:</b>	Lat/Long	<b>Easting:</b>	2,360,537.80 ft	<b>Longitude:</b>	110° 13' 2.662 W
<b>Position Uncertainty:</b>	0.00 ft	<b>Slot Radius:</b>	"	<b>Grid Convergence:</b>	0.82 °

<b>Well</b>	PRICKLY PEAR UF 1-22D-12-15					
<b>Well Position</b>	<b>+N/-S</b>	34.23 ft	<b>Northing:</b>	523,178.50 ft	<b>Latitude:</b>	39° 45' 45.529 N
	<b>+E/-W</b>	44.70 ft	<b>Easting:</b>	2,360,582.00 ft	<b>Longitude:</b>	110° 13' 2.089 W
<b>Position Uncertainty</b>		0.00 ft	<b>Wellhead Elevation:</b>	ft	<b>Ground Level:</b>	7,266.30 ft

<b>Wellbore</b>	PRICKLY PEAR UF 1-22D-12-15				
<b>Magnetics</b>	<b>Model Name</b>	<b>Sample Date</b>	<b>Declination (°)</b>	<b>Dip Angle (°)</b>	<b>Field Strength (nT)</b>
	BGGM2010	8/3/2010	11.48	65.57	52,144

<b>Design</b>	Design #1			
<b>Audit Notes:</b>				
<b>Version:</b>	<b>Phase:</b>	PLAN	<b>Tie On Depth:</b>	0.00
<b>Vertical Section:</b>	<b>Depth From (TVD) (ft)</b>	<b>+N/-S (ft)</b>	<b>+E/-W (ft)</b>	<b>Direction (°)</b>
	0.00	0.00	0.00	34.49

<b>Plan Sections</b>										
Measured Depth (ft)	Inclination (°)	Azimuth (°)	Vertical Depth (ft)	+N/-S (ft)	+E/-W (ft)	Dogleg Rate (°/100ft)	Build Rate (°/100ft)	Turn Rate (°/100ft)	TFO (°)	Target
0.00	0.00	0.00	0.00	0.00	0.00	0.00	0.00	0.00	0.00	
1,600.00	0.00	0.00	1,600.00	0.00	0.00	0.00	0.00	0.00	0.00	
2,778.65	23.57	34.49	2,745.68	197.04	135.38	2.00	2.00	0.00	34.49	
3,929.32	23.57	34.49	3,800.32	576.32	395.96	0.00	0.00	0.00	0.00	
5,107.96	0.00	0.00	4,946.00	773.35	531.34	2.00	-2.00	0.00	180.00	
7,857.96	0.00	0.00	7,696.00	773.35	531.34	0.00	0.00	0.00	0.00	PBHL PRICKLY PE



<b>Database:</b>	EDM 2003.21 Single User Db	<b>Local Co-ordinate Reference:</b>	Well PRICKLY PEAR UF 1-22D-12-15
<b>Company:</b>	BILL BARRETT CORP	<b>TVD Reference:</b>	WELL @ 7288.30ft (Original Well Elev)
<b>Project:</b>	CARBON COUNTY, UT (NAD 27)	<b>MD Reference:</b>	WELL @ 7288.30ft (Original Well Elev)
<b>Site:</b>	PRICKLY PEAR UF NE 22 PAD	<b>North Reference:</b>	True
<b>Well:</b>	PRICKLY PEAR UF 1-22D-12-15	<b>Survey Calculation Method:</b>	Minimum Curvature
<b>Wellbore:</b>	PRICKLY PEAR UF 1-22D-12-15		
<b>Design:</b>	Design #1		

Planned Survey									
Measured Depth (ft)	Inclination (°)	Azimuth (°)	Vertical Depth (ft)	+N/-S (ft)	+E/-W (ft)	Vertical Section (ft)	Dogleg Rate (°/100ft)	Build Rate (°/100ft)	Turn Rate (°/100ft)
0.00	0.00	0.00	0.00	0.00	0.00	0.00	0.00	0.00	0.00
100.00	0.00	0.00	100.00	0.00	0.00	0.00	0.00	0.00	0.00
200.00	0.00	0.00	200.00	0.00	0.00	0.00	0.00	0.00	0.00
300.00	0.00	0.00	300.00	0.00	0.00	0.00	0.00	0.00	0.00
400.00	0.00	0.00	400.00	0.00	0.00	0.00	0.00	0.00	0.00
500.00	0.00	0.00	500.00	0.00	0.00	0.00	0.00	0.00	0.00
600.00	0.00	0.00	600.00	0.00	0.00	0.00	0.00	0.00	0.00
700.00	0.00	0.00	700.00	0.00	0.00	0.00	0.00	0.00	0.00
800.00	0.00	0.00	800.00	0.00	0.00	0.00	0.00	0.00	0.00
900.00	0.00	0.00	900.00	0.00	0.00	0.00	0.00	0.00	0.00
1,000.00	0.00	0.00	1,000.00	0.00	0.00	0.00	0.00	0.00	0.00
1,100.00	0.00	0.00	1,100.00	0.00	0.00	0.00	0.00	0.00	0.00
1,200.00	0.00	0.00	1,200.00	0.00	0.00	0.00	0.00	0.00	0.00
1,300.00	0.00	0.00	1,300.00	0.00	0.00	0.00	0.00	0.00	0.00
1,400.00	0.00	0.00	1,400.00	0.00	0.00	0.00	0.00	0.00	0.00
<b>9 5/8"</b>									
1,500.00	0.00	0.00	1,500.00	0.00	0.00	0.00	0.00	0.00	0.00
<b>Start Build 2.00</b>									
1,600.00	0.00	0.00	1,600.00	0.00	0.00	0.00	0.00	0.00	0.00
1,700.00	2.00	34.49	1,699.98	1.44	0.99	1.75	2.00	2.00	0.00
1,800.00	4.00	34.49	1,799.84	5.75	3.95	6.98	2.00	2.00	0.00
1,900.00	6.00	34.49	1,899.45	12.93	8.89	15.69	2.00	2.00	0.00
2,000.00	8.00	34.49	1,998.70	22.98	15.79	27.88	2.00	2.00	0.00
2,100.00	10.00	34.49	2,097.47	35.87	24.65	43.52	2.00	2.00	0.00
2,200.00	12.00	34.49	2,195.62	51.60	35.45	62.60	2.00	2.00	0.00
2,300.00	14.00	34.49	2,293.06	70.14	48.19	85.10	2.00	2.00	0.00
2,400.00	16.00	34.49	2,389.64	91.47	62.84	110.98	2.00	2.00	0.00
2,500.00	18.00	34.49	2,485.27	115.57	79.40	140.21	2.00	2.00	0.00
2,600.00	20.00	34.49	2,579.82	142.40	97.83	172.77	2.00	2.00	0.00
2,700.00	22.00	34.49	2,673.17	171.93	118.13	208.60	2.00	2.00	0.00
<b>Start 1150.67 hold at 2778.65 MD</b>									
2,778.65	23.57	34.49	2,745.68	197.04	135.38	239.06	2.00	2.00	0.00
2,800.00	23.57	34.49	2,765.25	204.08	140.21	247.60	0.00	0.00	0.00
2,900.00	23.57	34.49	2,856.90	237.04	162.86	287.59	0.00	0.00	0.00
3,000.00	23.57	34.49	2,948.56	270.00	185.50	327.58	0.00	0.00	0.00
<b>WASATCH</b>									
3,000.48	23.57	34.49	2,949.00	270.16	185.61	327.78	0.00	0.00	0.00
3,100.00	23.57	34.49	3,040.21	302.96	208.15	367.58	0.00	0.00	0.00
3,200.00	23.57	34.49	3,131.87	335.92	230.80	407.57	0.00	0.00	0.00
3,300.00	23.57	34.49	3,223.52	368.88	253.44	447.56	0.00	0.00	0.00
3,400.00	23.57	34.49	3,315.18	401.85	276.09	487.55	0.00	0.00	0.00
3,500.00	23.57	34.49	3,406.83	434.81	298.74	527.54	0.00	0.00	0.00
3,600.00	23.57	34.49	3,498.49	467.77	321.38	567.53	0.00	0.00	0.00
3,700.00	23.57	34.49	3,590.14	500.73	344.03	607.52	0.00	0.00	0.00
3,800.00	23.57	34.49	3,681.80	533.69	366.67	647.52	0.00	0.00	0.00
3,900.00	23.57	34.49	3,773.45	566.65	389.32	687.51	0.00	0.00	0.00
<b>Start Drop -2.00</b>									
3,929.32	23.57	34.49	3,800.32	576.32	395.96	699.23	0.00	0.00	0.00
4,000.00	22.16	34.49	3,865.45	598.95	411.51	726.70	2.00	-2.00	0.00
4,100.00	20.16	34.49	3,958.70	628.70	431.95	762.79	2.00	-2.00	0.00
4,200.00	18.16	34.49	4,053.16	655.75	450.54	795.61	2.00	-2.00	0.00
4,300.00	16.16	34.49	4,148.70	680.07	467.24	825.11	2.00	-2.00	0.00
4,400.00	14.16	34.49	4,245.22	701.62	482.05	851.26	2.00	-2.00	0.00
4,500.00	12.16	34.49	4,342.59	720.38	494.94	874.02	2.00	-2.00	0.00



<b>Database:</b>	EDM 2003.21 Single User Db	<b>Local Co-ordinate Reference:</b>	Well PRICKLY PEAR UF 1-22D-12-15
<b>Company:</b>	BILL BARRETT CORP	<b>TVD Reference:</b>	WELL @ 7288.30ft (Original Well Elev)
<b>Project:</b>	CARBON COUNTY, UT (NAD 27)	<b>MD Reference:</b>	WELL @ 7288.30ft (Original Well Elev)
<b>Site:</b>	PRICKLY PEAR UF NE 22 PAD	<b>North Reference:</b>	True
<b>Well:</b>	PRICKLY PEAR UF 1-22D-12-15	<b>Survey Calculation Method:</b>	Minimum Curvature
<b>Wellbore:</b>	PRICKLY PEAR UF 1-22D-12-15		
<b>Design:</b>	Design #1		

Planned Survey									
Measured Depth (ft)	Inclination (°)	Azimuth (°)	Vertical Depth (ft)	+N/-S (ft)	+E/-W (ft)	Vertical Section (ft)	Dogleg Rate (°/100ft)	Build Rate (°/100ft)	Turn Rate (°/100ft)
4,600.00	10.16	34.49	4,440.69	736.33	505.90	893.38	2.00	-2.00	0.00
4,700.00	8.16	34.49	4,539.41	749.45	514.91	909.29	2.00	-2.00	0.00
4,800.00	6.16	34.49	4,638.63	759.72	521.97	921.76	2.00	-2.00	0.00
4,900.00	4.16	34.49	4,738.22	767.14	527.06	930.75	2.00	-2.00	0.00
5,000.00	2.16	34.49	4,838.06	771.68	530.18	936.26	2.00	-2.00	0.00
<b>Start 2750.00 hold at 5107.96 MD - NORTH HORN</b>									
5,107.96	0.00	0.00	4,946.00	773.35	531.34	938.29	2.00	-2.00	-31.95
5,200.00	0.00	0.00	5,038.04	773.35	531.34	938.29	0.00	0.00	0.00
5,300.00	0.00	0.00	5,138.04	773.35	531.34	938.29	0.00	0.00	0.00
5,400.00	0.00	0.00	5,238.04	773.35	531.34	938.29	0.00	0.00	0.00
5,500.00	0.00	0.00	5,338.04	773.35	531.34	938.29	0.00	0.00	0.00
5,600.00	0.00	0.00	5,438.04	773.35	531.34	938.29	0.00	0.00	0.00
5,700.00	0.00	0.00	5,538.04	773.35	531.34	938.29	0.00	0.00	0.00
5,800.00	0.00	0.00	5,638.04	773.35	531.34	938.29	0.00	0.00	0.00
5,900.00	0.00	0.00	5,738.04	773.35	531.34	938.29	0.00	0.00	0.00
6,000.00	0.00	0.00	5,838.04	773.35	531.34	938.29	0.00	0.00	0.00
6,100.00	0.00	0.00	5,938.04	773.35	531.34	938.29	0.00	0.00	0.00
6,200.00	0.00	0.00	6,038.04	773.35	531.34	938.29	0.00	0.00	0.00
6,300.00	0.00	0.00	6,138.04	773.35	531.34	938.29	0.00	0.00	0.00
6,400.00	0.00	0.00	6,238.04	773.35	531.34	938.29	0.00	0.00	0.00
6,500.00	0.00	0.00	6,338.04	773.35	531.34	938.29	0.00	0.00	0.00
6,600.00	0.00	0.00	6,438.04	773.35	531.34	938.29	0.00	0.00	0.00
6,700.00	0.00	0.00	6,538.04	773.35	531.34	938.29	0.00	0.00	0.00
<b>DARK CANYON</b>									
6,784.96	0.00	0.00	6,623.00	773.35	531.34	938.29	0.00	0.00	0.00
6,800.00	0.00	0.00	6,638.04	773.35	531.34	938.29	0.00	0.00	0.00
6,900.00	0.00	0.00	6,738.04	773.35	531.34	938.29	0.00	0.00	0.00
7,000.00	0.00	0.00	6,838.04	773.35	531.34	938.29	0.00	0.00	0.00
<b>PRICE RIVER</b>									
7,095.96	0.00	0.00	6,934.00	773.35	531.34	938.29	0.00	0.00	0.00
7,100.00	0.00	0.00	6,938.04	773.35	531.34	938.29	0.00	0.00	0.00
7,200.00	0.00	0.00	7,038.04	773.35	531.34	938.29	0.00	0.00	0.00
7,300.00	0.00	0.00	7,138.04	773.35	531.34	938.29	0.00	0.00	0.00
7,400.00	0.00	0.00	7,238.04	773.35	531.34	938.29	0.00	0.00	0.00
7,500.00	0.00	0.00	7,338.04	773.35	531.34	938.29	0.00	0.00	0.00
7,600.00	0.00	0.00	7,438.04	773.35	531.34	938.29	0.00	0.00	0.00
7,700.00	0.00	0.00	7,538.04	773.35	531.34	938.29	0.00	0.00	0.00
7,800.00	0.00	0.00	7,638.04	773.35	531.34	938.29	0.00	0.00	0.00
7,857.96	0.00	0.00	7,696.00	773.35	531.34	938.29	0.00	0.00	0.00

Design Targets									
Target Name	Dip Angle (°)	Dip Dir. (°)	TVD (ft)	+N/-S (ft)	+E/-W (ft)	Northing (ft)	Easting (ft)	Latitude	Longitude
PBHL PRICKLY PEAR - hit/miss target - Shape - Circle (radius 100.00)	0.00	0.00	7,696.00	773.35	531.34	523,959.32	2,361,102.14	39° 45' 53.172 N	110° 12' 55.285 W



<b>Database:</b>	EDM 2003.21 Single User Db	<b>Local Co-ordinate Reference:</b>	Well PRICKLY PEAR UF 1-22D-12-15
<b>Company:</b>	BILL BARRETT CORP	<b>TVD Reference:</b>	WELL @ 7288.30ft (Original Well Elev)
<b>Project:</b>	CARBON COUNTY, UT (NAD 27)	<b>MD Reference:</b>	WELL @ 7288.30ft (Original Well Elev)
<b>Site:</b>	PRICKLY PEAR UF NE 22 PAD	<b>North Reference:</b>	True
<b>Well:</b>	PRICKLY PEAR UF 1-22D-12-15	<b>Survey Calculation Method:</b>	Minimum Curvature
<b>Wellbore:</b>	PRICKLY PEAR UF 1-22D-12-15		
<b>Design:</b>	Design #1		

Casing Points					
Measured Depth (ft)	Vertical Depth (ft)	Name	Casing Diameter (")	Hole Diameter (")	
1,500.00	1,500.00	9 5/8"	9-5/8	12-1/4	

Formations					
Measured Depth (ft)	Vertical Depth (ft)	Name	Lithology	Dip (°)	Dip Direction (°)
3,000.48	2,949.00	WASATCH		0.00	
5,107.96	4,946.00	NORTH HORN		0.00	
6,784.96	6,623.00	DARK CANYON		0.00	
7,095.96	6,934.00	PRICE RIVER		0.00	

Plan Annotations					
Measured Depth (ft)	Vertical Depth (ft)	Local Coordinates		Comment	
		+N/-S (ft)	+E/-W (ft)		
1,600.00	1,600.00	0.00	0.00	Start Build 2.00	
2,778.65	2,745.68	197.04	135.38	Start 1150.67 hold at 2778.65 MD	
3,929.32	3,800.32	576.32	395.96	Start Drop -2.00	
5,107.96	4,946.00	773.35	531.34	Start 2750.00 hold at 5107.96 MD	
7,857.96	7,696.00	773.35	531.34	TD at 7857.96	

**SURFACE USE PLAN**

BILL BARRETT CORPORATION  
**Prickly Pear Unit Federal NE Sec. 22 Pad SUP**  
**Carbon County, UT**

<b><u>Prickly Pear Unit Federal 1-22D-12-15</u></b> SENE, 1405' FNL, 1203' FEL, Sec. 22, T12S-R15E (surface) NENE, 635' FNL, 669' FEL, Sec. 22, T12S-R15E (bottom)	<b><u>Prickly Pear Unit Federal 2-22D-12-15</u></b> SENE, 1420' FNL, 1222' FEL, Sec. 22, T12S-R15E (surface) NWNE, 638' FNL, 1994' FEL, Sec. 22, T12S-R15E (bottom)
<b><u>Prickly Pear Unit Federal 8-22D-12-15</u></b> SENE, 1439' FNL, 1247' FEL, Sec. 22, T12S-R15E (surface) SENE, 1960' FNL, 679' FEL, Sec. 22, T12S-R15E (bottom)	

**This is a new pad with a total of eight directional wells proposed (three to be drilled in Phase 1, five future wells). The onsite for this pad occurred December 1, 2008 and a subsequent onsite occurred June 30, 2010 to review pad changes.**

The excavation contractor would be provided with an approved copy of the surface use plan of operations before initiating construction.

I. Existing Roads:

- a. The proposed pad is located approximately 47.5 miles from Myton, Utah. Maps reflecting directions to the proposed pad are included (see Topographic maps A and B).
- b. The use of roads under State and County Road Department maintenance is necessary to access the Prickly Pear Unit. However, an encroachment permit is not anticipated as there are no upgrades to the State or County road systems proposed at this time.
- c. No topsoil stripping would occur as there are no improvements proposed to existing State, County or main BLM access roads.
- d. Project roads would require routine year-round maintenance to provide year-round access. Maintenance would include inspections, reduction of ruts and holes, maintenance to keep water off the road, replacement of surfacing materials, and clearing of sediment blocking ditches and culverts. Should snow removal become necessary, roads would be cleared with a scraper and snow would be stored along the down gradient side to prohibit runoff onto the road. Aggregate would be used as necessary to maintain a solid running surface and minimize dust generation.
- e. Vehicle operators would obey posted speed restrictions and observe safe speeds commensurate with road and weather conditions. Travel would be limited to the existing access roads and proposed access road.
- f. To address safety-related traffic concerns, drivers and rig crews would be advised of the hazards to recreational traffic along the existing and proposed access roads, as well as hazards present due to blind corners, cars parked on the road, pedestrian traffic, and mountain bikers. In addition, appropriate signs would be erected to warn non-project personnel about traffic hazards associated with project-related activities and during times of rig moves, when there is heavy equipment, traffic may be controlled on sections of roads. Traffic would be controlled using roadside signs, flagmen, and barricades as appropriate.
- g. Dust suppression and monitoring would be implemented where necessary and as prescribed by the BLM.
- h. An off-lease federal right-of-way for the access road and utility corridor is not anticipated at this time since existing roads are being utilized into the Prickly Pear Unit area. All new construction would be within the Unit.

2. Planned Access Road:
- a. From the existing Prickly Pear road, BBC would traverse south on an existing access road to the Prickly Pear 13-23 well pad. Approximately 560 ft of proposed new road would be required within the Prickly Pear Unit (see Topographic Map B). A road design plan is not anticipated at this time.
  - b. The new proposed access road would be co-located by pipeline(s) and the requested corridor disturbance would be 100 ft with a short-term corridor disturbance of 80 ft (1.03 acres) reclaimed to a long-term corridor of 30 ft (0.38 acres). The existing Prickly Pear 13-23 would also have a new liquids line and gas pipeline located adjacent to the existing gas pipeline. This is discussed further in 4.(h) below.
  - c. The proposed road would be constructed to facilitate drainage, control erosion and minimize visual impacts by following natural contours where practical. No unnecessary side-casting of material would occur on steep slopes.
  - d. Intervisible turnouts would be constructed, where necessary and as topographic conditions allow, in order to improve traffic safety. A maximum grade of 10 percent would be maintained with minimum cuts and fills, as necessary, to access the well pad.
  - e. New road construction and improvements of existing roads would typically require the use of motorgraders, crawler tractors, 10-yard end dump trucks, and water trucks. The standard methodology for building new roads involves the use of a crawler tractor or track hoe to windrow the vegetation to one side of the road corridor, remove topsoil to the opposing side of the corridor, and rough-in the roadway. This is followed by a grader or bulldozer to establish barrow ditches and crown the road surface. Where culverts are required, a track hoe or backhoe would trench the road and install the culverts. Some hand labor would be required when installing and armoring culverts. Road base or gravel in some instances would be necessary and would be hauled in and a grader used to smooth the running surface.
  - f. Excess rock from construction of the pad may be used for surfacing of the access road if necessary. Any additional aggregate necessary would be obtained from private, State of Utah, or federal lands in conformance with applicable regulations. Aggregate would be of sufficient size, type, and amount to allow all weather access and alleviate dust.
  - g. Where topsoil removal is necessary, it would be windrowed (i.e. stockpiled/accumulated along the edge of the ROW and in a low row/pile parallel with the ROW) and re-spread over the disturbed area after construction and backfilling are completed. Vegetation removed from the disturbed area would also be re-spread to provide protection, nutrient recycling, and a seed source for reclamation.
  - h. Adequate drainage structures would be incorporated and culverts, with a minimum diameter of 18 inches, would be installed as necessary.
  - i. No gates or cattle guards are anticipated at this time.
  - j. Surface disturbance and vehicular travel would be limited to the approved location access road. Adequate signs would be posted, as necessary, to warn the public of project related traffic.
  - k. All access roads and surface disturbing activities would conform to the appropriate standard, no higher than necessary, to accommodate their intended function adequately as outlined in the Bureau of Land Management and Forest Service publication: Surface Operating Standards for Oil and Gas Exploration and Development, Fourth Edition – Revised 2007. BBC would be responsible for all maintenance of the access road.

3. Location of Existing Wells (see One-Mile Radius Map):

a. Following is a list of wells with surface hole locations within a one-mile radius of the proposed pad:

i. water wells	none
ii. injection wells	none
iii. disposal wells	none
iv. drilling wells	none
v. temp shut-in wells	none
vi. producing wells	nineteen
vii. abandoned wells	one

4. Location of Production Facilities:

- a. Each proposed well would have its own meter run and separator. Proposed wellheads and christmas trees would be contained below location grade in pre-cast concrete trenches. All wellheads associated with the drilling operations for this pad would be contained in the same trench measuring approximately 12 ft wide, 10 ft deep, and 64 ft long (# wells x 8 ft + 16 ft for two end pieces). Drawings of below ground cellars can be provided by BBC upon request.
- b. Tank facilities for this pad would be located at a centralized tank battery facility (CTB) at the existing Prickly Pear 3-22 well pad in the NENW, Sec. 22, T12S-R15E within the Prickly Pear unit. Up to ten tanks (combination of 625 bbl and 400 bbl in capacity) would be located on the 3-22 well pad for production associated with this pad and for additional proposed pads that will also use this as a CTB. All of the new proposed wells for this pad are within the Prickly Pear unit and within the participating area and therefore tanks would be shared among the wells. Figures 1-3 reflect facility plans.
- c. The CTB would be surrounded by a secondary containment berm of sufficient capacity to contain the 1.1 times the entire capacity of the largest single tank and sufficient freeboard to contain precipitation. All loading lines and valves would be placed inside the berm surrounding the CTB or would utilize catchment basins to contain spills. All liquid hydrocarbon production and measurement shall conform to the provisions of 43 CFR 3162.7-2 and Onshore Oil and Gas Order No. 4 for the measurement of oil. Any variances from this would be submitted via a sundry notice. BBC requests permission to install the necessary production/operation facilities with this application.
- d. Most wells would be fitted with plunger lift systems to assist liquid production. However, pump jacks may be used if liquid volumes and/or low formation pressures require it. Plunger lift systems do not require any outside source of energy. The prime mover for pump jacks would be small (50 horsepower or less), natural gas-fired internal combustion engines.
- e. Gas meter run(s) would be constructed and located on lease within 500 feet of the wellheads. Meter runs would be housed and/or fenced. As practicably feasible, meters would be equipped with remote telemetry monitoring systems. All gas production and measurement shall comply with the provisions of 43 CFR 3162.7-3, Onshore Oil and Gas Order No. 5, and American Gas Association (AGA) Report No. 3 and any variances would be included with this submittal or submitted via sundry notice.
- f. A combustor is located on the existing 3-22 CTB for control of associated condensate tank emissions. No combustor is planned on the proposed new well pad.
- g. A gas gathering pipeline (up to 12 inch diameter) approximately 2,980 ft in length and a liquids line (up to 6 inch diameter) approximately 2,956 feet in length, are associated with this application and are being applied for at this time (see Topographic Map C). Both lines would leave the southwest end of the pad and traverse north and west to where the gas pipeline would tie into the existing 12 inch line and the liquids line would transport the liquids to the CTB.

- h. The new pipelines would be constructed adjacent to the existing road and existing 8 inch surface-laid line at a 25 foot offset. Pipeline corridor width would be 40 feet (4.4 acres short-term, 1.7 long-term). This disturbance is part of and included in the Prickly Pear SE 22 pad and should not be additional. BBC is proposing not to bury the existing pipeline to avoid shutting in production from the existing wells it services. In addition, the existing line is not coated for burial. Shutting in wells has shown to have a significant negative impact upon individual well productivity. The proposed new pipelines (gas and liquids) would be buried to avoid freezing issues with the liquids line during the winter months.
  - i. The proposed new gas pipeline would be constructed of steel while the liquids line would be constructed of steel, polyethylene, or fiberglass.
  - j. Although BBC intends on burying the new proposed pipelines, burial of pipelines would depend upon the site-specific topographic and soil conditions and operational requirements. If bedrock was encountered, BBC would contact the Authorized Officer at the time of construction to discuss further.
  - k. BBC intends on stringing the pipeline on the surface, welding many joints into long lengths, dragging the long lengths into position and then completing a final welding pass to join the long lengths together. The welded joints would either remain on the surface or would be placed within the trench, depending on the scenario. BBC intends on connecting the pipeline together utilizing conventional welding technology.
  - l. Pipeline construction methods and practices would be planned and conducted by BBC with the objective of enhancing reclamation and fostering the re-establishment of the native plant community.
  - m. To limit erosion potential, backfill over pipeline trenches would be compacted so as not to extend above the original ground level after the fill has settled. Wheel or other methods of compacting backfill would be utilized as practicably feasible to reduce trench settling and water channeling.
  - n. All **permanent** above-ground structures would be painted a flat, non-reflective Olive Black to match the standard environmental colors. These structures would be painted the designated color at the time of installation or within 6 months of being located on site. Facilities that are required to comply with the Occupational Safety and Health Act (OSHA) may be excluded.
  - o. Site security guidelines identified in 43 CFR 3162.7-5 and Onshore Oil and Gas Order No. 3 would be adhered to. Any changes to facilities proposed within this surface use plan would be depicted on the site security diagram submitted.
  - p. The site would require periodic maintenance to ensure that drainages are kept open and free of debris, and that surfaces are properly treated to reduce erosion, fugitive dust, and impacts to adjacent areas.
5. Location and Type of Water Supply:
- a. Bill Barrett Corporation would use water consistent with approvals granted by the Utah State Engineer's Office under:
    - Application Number 90-1863, expires June 6, 2011
    - Application Number 98-860, expires September 30, 2010
    - Application Number 90-4, expires December 31, 2014
    - Application Number 90-1861, expires May 11, 2011
  - b. Water use for this location would most likely be diverted from Nine Mile Creek, the N¼ of Section 3, T12S-R14E. Bobtail trucks would haul the water, traveling Prickly Pear road to Harmon Canyon, traveling north to this point of diversion.

- c. Water use would vary in accordance with the formations to be drilled but would average approximately 1 acre-foot (7,758 barrels) during drilling operations and 1 acre-foot (7,758 barrels) during completion operations.

6. Source of Construction Material:

- a. The use of materials would conform to 43 CFR 3610.2-3.
- b. No construction materials would be taken out of the Prickly Pear Unit.
- c. If any additional gravel is required, it would be obtained from SITLA materials permits, federal BBC locations within the Prickly Pear unit or from private sources.

7. Methods of Handling Waste Disposal:

- a. All wastes associated with this application would be contained and disposed of utilizing approved facilities.

Closed Loop Drilling System

- b. BBC intends to employ a closed loop drilling system in which drilling fluids and cuttings would be thoroughly processed such that the separated cuttings are relatively dry. The cuttings would be stored on location in either secured piles or in a 265 ft x 50 ft cuttings trench (indicated as reserve pit on Figure 1 located outboard of the location along the west side of the pad).
- c. The cuttings trench would not be lined. Three sides of the trench would be fenced before drilling starts and the fourth side would be fenced at the time drilling is completed on the last well on the pad and shall remain until cuttings trench has been reclaimed.
- d. Upon completion of drilling, the cuttings would be tested and further processed as necessary to meet standards for burial on site or other BLM approved uses such as a media for road surfacing or growing media for reclamation.

Conventional or Semi-Closed Loop Drilling System

- e. In the event closed loop drilling is not employed, a conventional or semi-closed loop system would be used where a small amount of fluid is retained in the cuttings and the cuttings are placed in the reserve pit. The reserve pit would also store water to make up losses and store any excess drilling fluids. Reserve pits would be constructed with an impermeable liner so as to prevent releases. The pit liner would overlap the pit walls and be anchored with soil and/or rocks to hold it in place. No trash, scrap pipe, etc. that could puncture the liner would be disposed of in the pit and a minimum of 2 ft of freeboard would be maintained in the pit at all times. Reserve pits would be constructed and maintained according to BLM or UDOGM requirements as appropriate.
- f. Three sides of the reserve pit would be fenced before drilling starts and the fourth side would be fenced at the time drilling is completed on the last well on the pad and shall remain until the pit is dry.
- g. Any hydrocarbons floating on the surface of the reserve pit would be removed as soon as possible after drilling and completion operations are finished. In some cases, the reserve pit may be flagged overhead or covered with wire or plastic mesh to protect migrating birds.

Completion Pit

- h. Where closed loop drilling is employed, the cuttings trench disturbed area would typically also be used to store water for completion activities. The completion pit would be constructed with an

impermeable liner to prevent releases and would be fenced and constructed and maintained according to BLM or UDOGM requirements.

Other

- i. Produced fluids from the wells other than water would be decanted into steel test tanks until such time as construction of production facilities is completed. Produced water may be used in further drilling and completion activities, evaporated in the pit or would be hauled to a state approved disposal facility.
- j. After initial clean-up and based on volumes, BBC would install a tank (maximum size 400 barrel capacity) to contain produced waste water. After first production, produced wastewater would be confined to tanks within the CTB for a period not to exceed ninety (90) days. Thereafter, produced water would be used in further drilling and completion activities or hauled to a State approved disposal facility.
- k. Any salts and/or chemicals, which are an integral part of the drilling system, would be disposed of in the same manner as the drilling fluid.
- l. Any spills of oil, condensate, produced or frac water, drilling fluids, or other potentially deleterious substances would be recovered and either returned to its origin or disposed of at an approved disposal site, most likely in Duchesne, Utah.
- m. Chemicals on the EPA's Consolidated List of Chemicals subject to reporting under Title III of the Superfund Amendments and Reauthorization Act of 1986 (SARA) may be used or stored in quantities over reportable quantities. In the course of drilling, BBC could potentially store and use diesel fuel, sand (silica), hydrochloric acid, and CO<sub>2</sub> gas, all described as hazardous substances in 40 CFR Part 302, Section 302.4, in quantities exceeding 10,000 pounds. In addition, natural gas condensate and crude oil and methanol may be stored or used in reportable quantities. Small quantities of retail products (paint/spray paints, solvents {e.g., WD-40}, and lubrication oil) containing non-reportable volumes of hazardous substances may be stored and used on site at any time. No extremely hazardous substances, as defined in 40 CFR 355, would be used, produced, stored, transported or disposed of in association with the drilling, testing or completion of the wells.
- n. Portable toilets and trash containers would be located onsite during drilling and completion operations. A commercial supplier would install and maintain portable toilets and equipment and would be responsible for removing sanitary waste. Sanitary waste facilities (i.e. toilet holding tanks) would be regularly pumped and their contents disposed of at approved sewage disposal facilities in Carbon, Duchesne, and/or Uintah Counties, in accordance with applicable rules and regulations regarding sewage treatment and disposal. Accumulated trash and nonflammable waste materials would be hauled to an approved landfill once a week or as often as necessary. All debris and waste materials not contained in the trash containers would be cleaned up, removed from the construction ROW, well pad, or worker housing location, and disposed of at an approved landfill. Trash would be cleaned up everyday.
- o. Sanitary waste equipment and trash bins would be removed from the WTP Project Area upon completion of access road or pipeline construction; following drilling and completion operations at an individual well pad; when worker housing is no longer needed; or as required.
- p. A flare pit may be constructed a minimum of 110' from the wellhead(s) and may be used during completion work. In the event a flare pit proves to be unworkable, a temporary flare stack or open top tank would be installed. BBC would flow back as much fluid and gas as possible into pressurized vessels, separating the fluids from the gas. In some instances, due to the completion fluids utilized within the West Tavaputs Project area, it is not feasible to direct the flow stream from the wellbore through pressurized vessels. In such instances BBC proposes to direct the flow to the open top tanks until flow through the pressurized vessels is possible. At which point the fluid would either be returned to the reserve pit or placed into a tank(s). The gas would be directed

to the flare pit, flare stack (each with a constant source of ignition), or may be directed into the sales pipeline.

- q. Flare lines would be directed so as to avoid damage to surrounding vegetation, adjacent rock faces, or other resources, and as required by regulations. Flare lines would be in place on all well locations. In the event it becomes necessary to flare a well, a deflector and/or directional orifice would also be used to safeguard both personnel and adjacent natural rock faces.

8. Ancillary Facilities:

- a. Garbage containers and portable toilets would be located on the well pad.
- b. Storage yards for tubulars and other equipment and temporary housing areas, located on BBC surface, would be utilized.
- c. On well pads where active drilling and completion is occurring, temporary housing would be provided on location for the well pad supervisor, geologist, tool pusher, and others that are required to be on location at all times. Active drilling locations could include up to five single wide mobile homes or fifth wheel campers/trailers.

9. Well Site Layout:

- a. Each well would be properly identified in accordance with 43 CFR 3162.6
- b. The pad has been staked at its maximum size of 444 ft x 265 ft with a 265 ft x 50 ft (4.149 acres short-term, 0.914 acres long-term) cuttings trench/reserve pit/completion pit outboard of the pad. The location layout and cross section diagrams are enclosed.
- c. Within the approved well pad location, a crawler tractor would strip whatever topsoil is present and stockpile it along the edge of the well pad for use during reclamation. Vegetation would be distributed along the sides of the well pad.
- d. Proposed wellheads and christmas trees would be contained below location grade in pre-cast concrete trenches.
- e. The cuttings trench or reserve pit would be fenced on three sides during drilling and on the fourth side immediately after the removal of the drilling rig. In the event closed loop drilling is employed, the cuttings trench would be removed or stockpiled on one edge of the trench and the area would be used for a completion pit during completion operations.
- f. Fill from pit excavation would be stockpiled along the edge of the pit and the adjacent edge of the well pad.
- g. Use of erosion control measures, including proper grading to minimize slopes, diversion terraces and ditches, mulching, terracing, riprap, fiber matting, temporary sediment traps, and broad-based drainage dips or low water crossings would be employed by BBC as necessary and appropriate to minimize erosion and surface runoff during well pad construction and operation. Cut and fill slopes would be constructed such that stability would be maintained for the life of the activity.
- h. Construction of the well pad would take from 1 to 3 weeks depending on the features at the particular site.
- i. Dust suppression may be implemented if necessary to minimize the amount of fugitive dust.

10. Plan for Restoration of the Surface:

Interim Reclamation (see Figure 4)

- a. Portions of the disturbed area within a construction ROW or portions of well pads not needed for production would be reclaimed according to specifications of the BLM as appropriate.
- b. Prior to interim reclamation activities, all solid wastes and refuse would be removed and placed at approved landfills. The portions of the well pad or access and pipeline corridor not needed for production would be re-contoured to promote proper drainage, salvaged topsoil would be replaced, and side slopes would be ripped and disked on the contour. Following site preparation, reseeding would be completed during either the spring or fall planting season, when weather conditions are most favorable. Seed mixtures for reclaimed areas would be site-specific and would require approval by the BLM. BBC would apply and meet BLM's Green River District Reclamation Standards, where practicable.
- c. The operator would control noxious weeds along access road use authorizations, pipeline route authorizations, well sites or other applicable facilities by spraying or mechanical removal. A list of noxious weeds may be obtained from the BLM or the appropriate county extension office. On BLM administered land it is required that a Pesticide Use Proposal be submitted and approved prior to the application of herbicides, pesticides or possibly hazardous chemicals.
- d. Following interim reclamation, access roads (including roads co-located with pipeline) would be reduced to approximately 30 feet of disturbance. Roads leading to well sites that would not have surface production equipment would be designed and reclaimed in a way that minimizes impacts to the visual character of the host lands.
- e. Weather permitting, earthwork for interim reclamation would be completed within 6 months of completion of the final well on the pad or plugging and would continue until satisfactory revegetation cover is established. Inter-seeding (i.e. seeding into existing vegetation), secondary seeding, or staggered seeding may be used to accomplish revegetation objectives. During rehabilitation of areas in important wildlife habitat, provisions would be made for the establishment of native browse and forb species. Follow-up seeding or corrective erosion control measures would occur on areas where initial reclamation efforts are unsuccessful, as determined by the BLM or the appropriate surface management agency.

Dry Hole/Final Reclamation

- f. All disturbed lands associated with this project, including the pipelines, access roads, water management facilities, etc. would be expediently reclaimed and reseeded in accordance with the reclamation plan and any pertinent site-specific COAs.
- g. When a well is to be plugged and abandoned, BBC would submit a Notice of Intent to Abandon (NOA) to the BLM or UDOGM as appropriate. The BLM or UDOGM would then attach the appropriate surface rehabilitation COAs for the well pad, and as appropriate, for the associated access road, pipeline, and ancillary facilities. During plugging and abandonment, all structures and equipment would be removed from the well pad. Backfilling, leveling, and re-contouring would then be performed according to the BLM or UDOGM order.
- h. Any mulch used by BBC would be weed-free and free from mold, fungi, or noxious weeds. Mulch may include native hay, small grain straw, wood fiber, live mulch, cotton, jute, synthetic netting or rock.
- i. BBC would reshape disturbed channel beds to their approximate original configuration.
- j. Reclamation of abandoned roads may include re-shaping, re-contouring, re-surfacing with topsoil, installation of water bars, and seeding on the contours. Road beds, well pads, and other compacted areas would be ripped to a depth of approximately 1 foot on 1.5 foot centers to reduce compaction

prior to spreading the topsoil across the disturbed area. Stripped vegetation would be spread over the disturbance area for nutrient recycling, where practical. Additional erosion control measures (e.g. fiber matting) and road barriers to discourage travel may be constructed if appropriate. Graveled roads, well pads, and other sites would be stripped of usable gravel prior to ripping as deemed necessary. Culverts, cattleguards, and signs would be removed as roads are abandoned.

11. Surface and Mineral Ownership:

- a. Surface ownership – Federal under the management of the Bureau of Land Management – Price Field Office, 125 South 600 West, Price Utah 84078; (435) 636-3600.
- b. Mineral ownership – Federal under the management of the Bureau of Land Management – Price Field Office, 125 South 600 West, Price Utah 84078; (435) 636-3600.

12. Other Information:

- a. Montgomery Archaeological Consultants conducted cultural resource inventories for this pad, access and pipelines under MOAC 07-381 dated November 1, 2007, MOAC 08-317 dated November 18, 2008 and MOAC 10-120.
- b. BBC would require that their personnel, contractors, and subcontractors to comply with Federal regulations intended to protect archeological and cultural resources.
- c. Project personnel and contractors would be educated on and subject to the following requirements:
  - No dogs within the WTP Project Area;
  - No firearms within the WTP Project Area;
  - No littering within the WTP Project Area;
  - Smoking within the WTP Project Area would only be allowed in off-operator active locations or in specifically designated smoking areas. All cigarette butts would be placed in appropriate containers and not thrown on the ground or out windows of vehicles; personnel and contractors would abide by all fire restriction orders;
  - Campfires or uncontained fires of any kind would be prohibited within the WTP Project Area;
  - Portable generators used in the WTP Project Area would have spark arrestors.
- d. All proposed disturbances are within the Prickly Pear unit: the well pad, access, proposed pipelines and CTB would occur on lease UTU-011604.

OPERATOR CERTIFICATION

Certification:


I hereby certify that I, or someone under my direction supervision, have inspected the drill site and access route proposed herein; that I am familiar with the conditions which currently exist; that I have full knowledge of state and Federal laws applicable to this operation; that the statements made in this APD package are, to the best of my knowledge, true and correct; and that the work associated with the operations proposed herein would be performed in conformity with this APD package and the terms and conditions under which it is approved. I also certify that I, or the company I represent, am responsible for the operations conducted under this application. These statements are subject to the provisions of 18 U.S.C. 1001 for the filings of false statements.

Executed this 1<sup>st</sup> day of September 2010  
Name: Tracey Fallang  
Position Title: Regulatory Manager  
Address: 1099 18<sup>th</sup> Street, Suite 2300, Denver, CO 80202  
Telephone: 303-312-8134  
Field Representative Brandon Murdock  
Address: 1820 W. Hwy 40, Roosevelt, UT 84066  
Telephone: 435-724-5252  
E-mail: bmurdock@billbarrettcorp.com

Tracey Fallang  
Tracey Fallang, Regulatory Manager


# BILL BARRETT CORPORATION

## TYPICAL 3,000 p.s.i. BLOWOUT PREVENTER

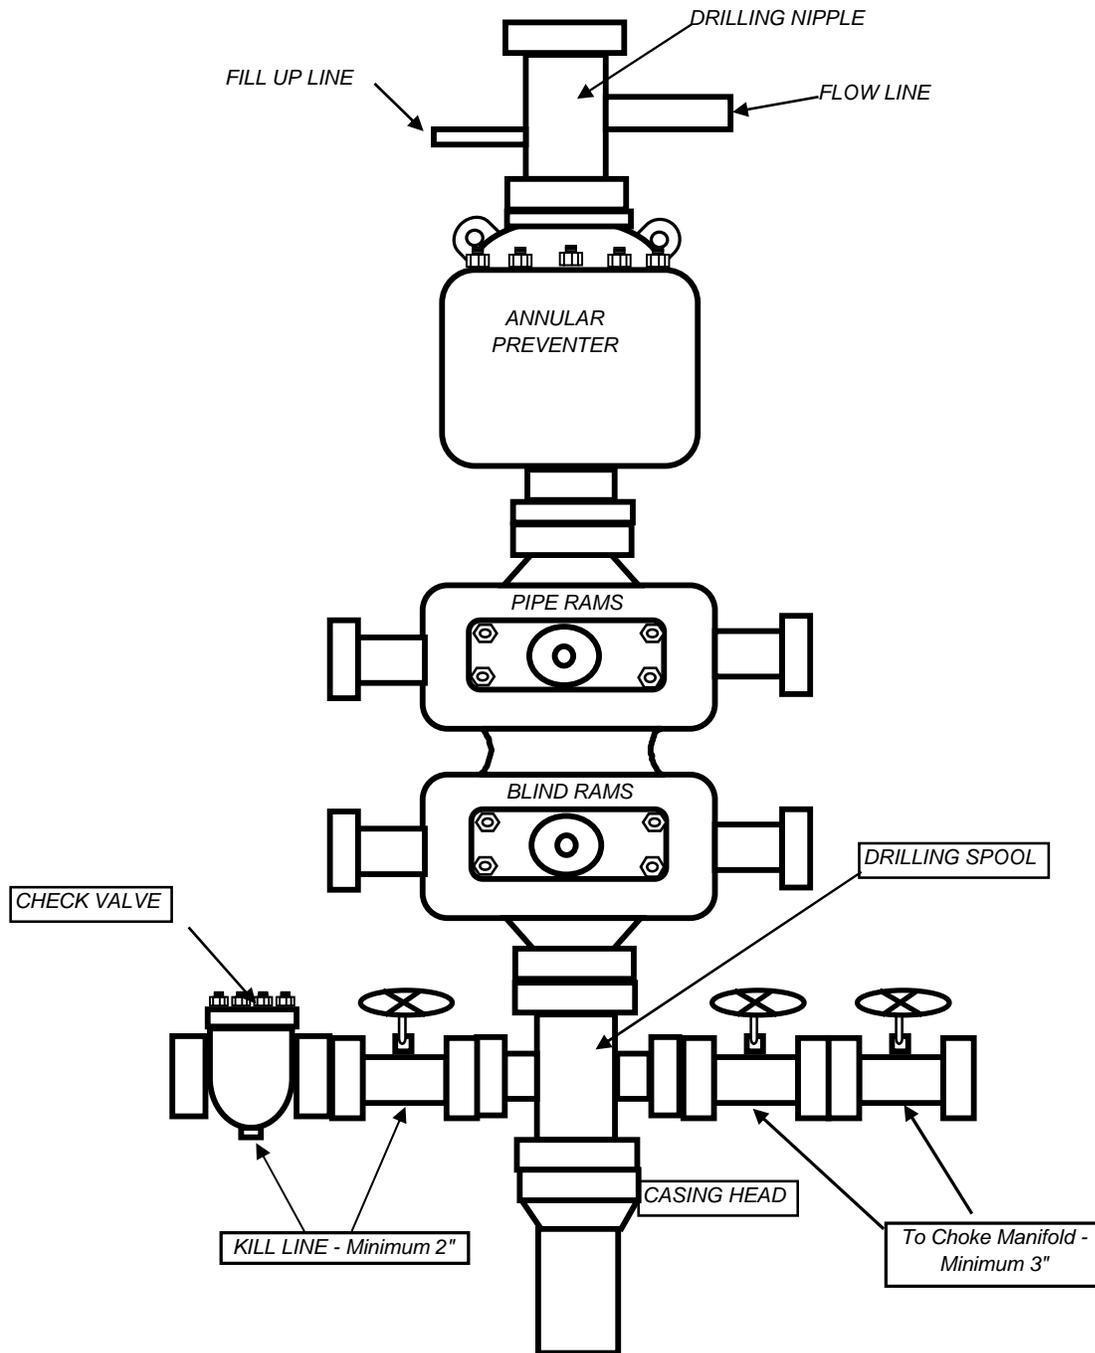

# BILL BARRETT CORPORATION

## TYPICAL 3,000 p.s.i. CHOKE MANIFOLD

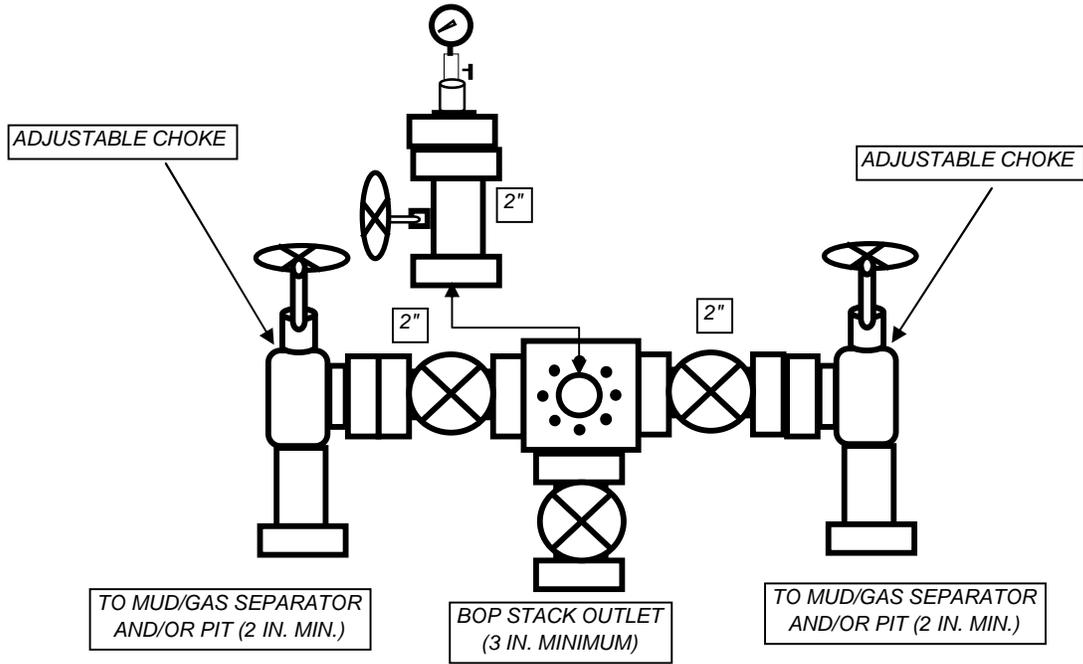



September 1, 2010

Ms. Diana Mason  
State of Utah  
Division of Oil, Gas and Mining  
1594 West North Temple, Suite 1210  
P.O. Box 145801  
Salt Lake City, Utah 84114-5801

RE: Directional Drilling R649-3-11  
Prickly Pear Unit Federal 1-22D-12-15  
SHL: 1405' FNL & 1203' FEL SENE 22-T12S-R15E  
BHL: 635' FNL & 669' FEL NENE 22-T12S-R15E  
Carbon County, Utah

Dear Ms. Mason:

Pursuant to the filing of Bill Barrett Corporation's ("BBC") Application for Permit to Drill ("APD") regarding the above referenced well, we are hereby submitting this letter in accordance with Oil & Gas Conservation Rule R649-3-11 pertaining to the "Exception to Location and Siting of Wells."

- The above-mentioned proposed location is within the Prickly Pear Unit Area and a Participating Area;
- BBC is permitting this well as a directional well in order to minimize surface disturbance. By locating the well at the surface location and directionally drilling from this location, BBC will be able to utilize the existing road and pipelines in the area;
- BBC hereby certifies this well is located within 460 feet of the unit boundary.
- Additional working interest owner includes XTO Energy, Inc. BBC will consult with this owner regarding the drilling of this well.

Based on the information provided, BBC requests that the permit be granted pursuant to R649-3-11. If you should have any questions or need further information, please contact me at 303-312-8513.


Sincerely,

*Vicki Wambolt*  
Vicki Wambolt  
Landman  
*by EW*


1099 18TH STREET  
SUITE 2300  
DENVER, CO 80202  
P 303.293.9100  
F 303.291.0420

**API Number: 4300750076**  
**Well Name: Prickly Pear Unit Federal 1-22D-12-1**  
**Township 12.0 S Range 15.0 E Section 22**  
**Meridian: SLBM**  
**Operator: BILL BARRETT CORP**

Map Prepared:  
 Map Produced by Diana Mason

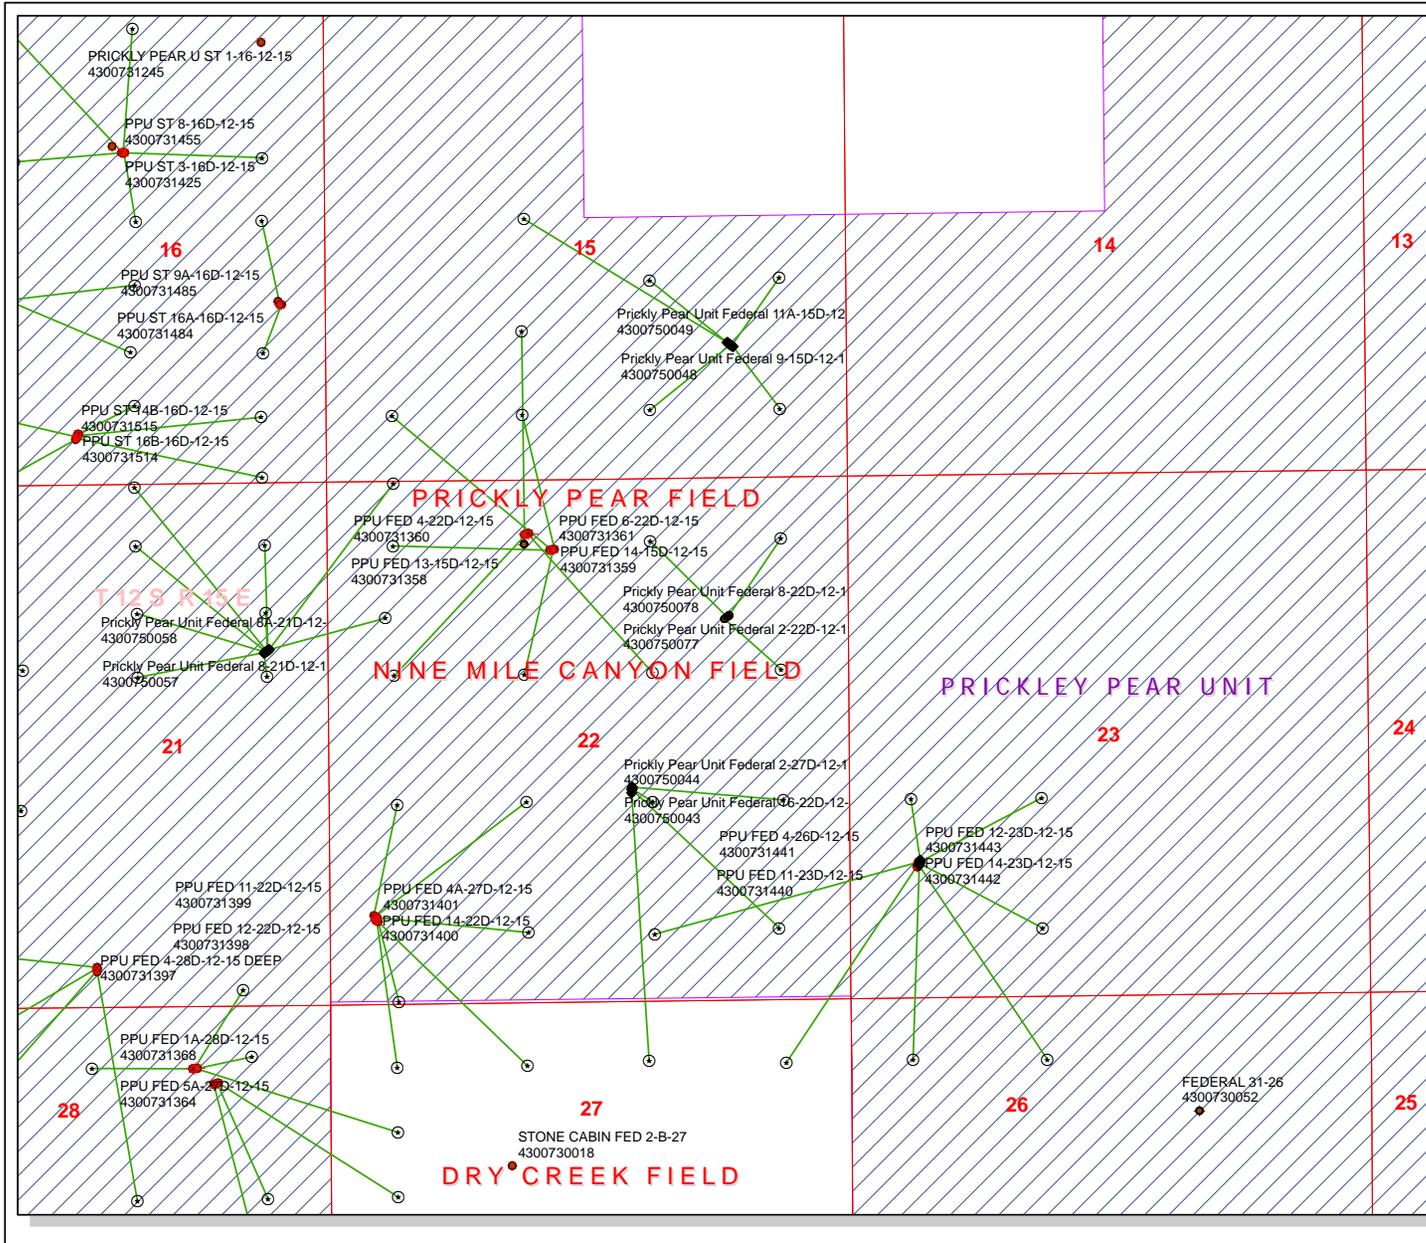

- |                             |                                   |
|-----------------------------|-----------------------------------|
| <b>Units</b>                | <b>Wells Query</b>                |
| <b>STATUS</b>               | ✕ <all other values>              |
| ACTIVE                      | APD - Approved Permit             |
| EXPLORATORY                 | DR - Spudded (Drilling Commenced) |
| GAS STORAGE                 | GIW - Gas Injection               |
| NF PP OIL                   | GS - Gas Storage                  |
| NF SECONDARY                | LA - Location Abandoned           |
| PI OIL                      | LOC - New Location                |
| PP GAS                      | OPS - Operation Suspended         |
| PP GEOTHERML                | PA - Plugged Abandoned            |
| PP OIL                      | PGW - Producing Gas Well          |
| SECONDARY                   | POW - Producing Oil Well          |
| TERMINATED                  | RET - Returned APD                |
| <b>Fields</b>               | SGW - Shut-in Gas Well            |
| Sections                    | SOW - Shut-in Oil Well            |
| Township                    | TA - Temp. Abandoned              |
| Bottom Hole Location - AGRC | TW - Test Well                    |
|                             | WDW - Water Disposal              |
|                             | WW - Water Injection Well         |
|                             | WSW - Water Supply Well           |

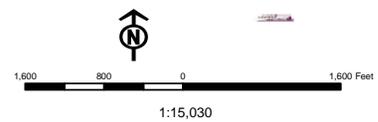

**WORKSHEET  
APPLICATION FOR PERMIT TO DRILL**

---

---

**APD RECEIVED:** 9/1/2010

**API NO. ASSIGNED:** 43007500760000

**WELL NAME:** Prickly Pear Unit Federal 1-22D-12-15

**OPERATOR:** BILL BARRETT CORP (N2165)

**PHONE NUMBER:** 303 293-9100

**CONTACT:** Elaine Winick

**PROPOSED LOCATION:** SENE 22 120S 150E

**Permit Tech Review:**

**SURFACE:** 1405 FNL 1203 FEL

**Engineering Review:**

**BOTTOM:** 0635 FNL 0669 FEL

**Geology Review:**

**COUNTY:** CARBON

**LATITUDE:** 39.76271

**LONGITUDE:** -110.21728

**UTM SURF EASTINGS:** 567046.00

**NORTHINGS:** 4401505.00

**FIELD NAME:** PRICKLY PEAR

**LEASE TYPE:** 1 - Federal

**LEASE NUMBER:** UTU 11604

**PROPOSED PRODUCING FORMATION(S):** WASATCH-MESA VERDE

**SURFACE OWNER:** 1 - Federal

**COALBED METHANE:** NO

---

**RECEIVED AND/OR REVIEWED:**

- PLAT**
- Bond:** FEDERAL - WYB000040
- Potash**
- Oil Shale 190-5**
- Oil Shale 190-3**
- Oil Shale 190-13**
- Water Permit:** Nine Mile Creek
- RDCC Review:**
- Fee Surface Agreement**
- Intent to Commingle**

**Commingling Approved**

**LOCATION AND SITING:**

- R649-2-3.**  
**Unit:** PRICKLY PEAR
- R649-3-2. General**
- R649-3-3. Exception**
- Drilling Unit**  
**Board Cause No:** Cause 256-01
- Effective Date:** 12/16/2004
- Siting:** Suspends General Siting
- R649-3-11. Directional Drill**

**Comments:** Presite Completed  
APD IS IN UPOD:

**Stipulations:** 4 - Federal Approval - dmason  
15 - Directional - dmason



GARY R. HERBERT  
*Governor*

GREGORY S. BELL  
*Lieutenant Governor*

## State of Utah

DEPARTMENT OF NATURAL RESOURCES

MICHAEL R. STYLER  
*Executive Director*

Division of Oil, Gas and Mining

JOHN R. BAZA  
*Division Director*

### Permit To Drill

\*\*\*\*\*

**Well Name:** Prickly Pear Unit Federal 1-22D-12-15  
**API Well Number:** 43007500760000  
**Lease Number:** UTU 11604  
**Surface Owner:** FEDERAL  
**Approval Date:** 9/9/2010

**Issued to:**

BILL BARRETT CORP, 1099 18th Street Ste 2300, Denver, CO 80202

**Authority:**

Pursuant to Utah Code Ann. §40-6-1 et seq., and Utah Administrative Code R649-3-1 et seq., the Utah Division of Oil, Gas and Mining issues conditions of approval, and permit to drill the listed well. This permit is issued in accordance with the requirements of Cause 256-01. The expected producing formation or pool is the WASATCH-MESA VERDE Formation(s), completion into any other zones will require filing a Sundry Notice (Form 9). Completion and commingling of more than one pool will require approval in accordance with R649-3-22.

**Duration:**

This approval shall expire one year from the above date unless substantial and continuous operation is underway, or a request for extension is made prior to the expiration date

**General:**

Compliance with the requirements of Utah Admin. R. 649-1 et seq., the Oil and Gas Conservation General Rules, and the applicable terms and provisions of the approved Application for permit to drill.

**Conditions of Approval:**

State approval of this well does not supercede the required federal approval, which must be obtained prior to drilling.

In accordance with Utah Admin. R.649-3-11, Directional Drilling, the operator shall submit a complete angular deviation and directional survey report to the Division within 30 days following completion of the well.

**Notification Requirements:**

The operator is required to notify the Division of Oil, Gas and Mining of the following actions during drilling of this well:

- Within 24 hours following the spudding of the well – contact Carol Daniels at 801-538-5284 (please leave a voicemail message if not available)

OR

submit an electronic sundry notice (pre-registration required) via the Utah Oil & Gas website at <https://oilgas.ogm.utah.gov>

**Reporting Requirements:**

All reports, forms and submittals as required by the Utah Oil and Gas Conservation General Rules will be promptly filed with the Division of Oil, Gas and Mining, including but not limited to:

- Entity Action Form (Form 6) – due within 5 days of spudding the well
- Monthly Status Report (Form 9) – due by 5th day of the following calendar month
- Requests to Change Plans (Form 9) – due prior to implementation
- Written Notice of Emergency Changes (Form 9) – due within 5 days
- Notice of Operations Suspension or Resumption (Form 9) – due prior to implementation
- Report of Water Encountered (Form 7) – due within 30 days after completion
- Well Completion Report (Form 8) – due within 30 days after completion or plugging

**Approved By:**

A handwritten signature in black ink, appearing to read "B. J. Hill", is written over a faint, illegible stamp or background.

Acting Associate Director, Oil & Gas

<b>STATE OF UTAH</b> DEPARTMENT OF NATURAL RESOURCES DIVISION OF OIL, GAS, AND MINING	<b>FORM 9</b>  <b>5. LEASE DESIGNATION AND SERIAL NUMBER:</b> UTU 11604
<b>SUNDRY NOTICES AND REPORTS ON WELLS</b>  Do not use this form for proposals to drill new wells, significantly deepen existing wells below current bottom-hole depth, reenter plugged wells, or to drill horizontal laterals. Use APPLICATION FOR PERMIT TO DRILL form for such proposals.	<b>6. IF INDIAN, ALLOTTEE OR TRIBE NAME:</b>  <b>7. UNIT or CA AGREEMENT NAME:</b> PRICKLY PEAR
<b>1. TYPE OF WELL</b> Gas Well	<b>8. WELL NAME and NUMBER:</b> PRICKLY PEAR UNIT FED 1-22D-12-15
<b>2. NAME OF OPERATOR:</b> BILL BARRETT CORP	<b>9. API NUMBER:</b> 43007500760000
<b>3. ADDRESS OF OPERATOR:</b> 1099 18th Street Ste 2300 , Denver, CO, 80202	<b>PHONE NUMBER:</b> 303 312-8164 Ext
<b>4. LOCATION OF WELL</b> <b>FOOTAGES AT SURFACE:</b> 1405 FNL 1203 FEL <b>QTR/QTR, SECTION, TOWNSHIP, RANGE, MERIDIAN:</b> Qtr/Qtr: SENE Section: 22 Township: 12.0S Range: 15.0E Meridian: S	<b>9. FIELD and POOL or WILDCAT:</b> PRICKLY PEAR  <b>COUNTY:</b> CARBON  <b>STATE:</b> UTAH

11. CHECK APPROPRIATE BOXES TO INDICATE NATURE OF NOTICE, REPORT, OR OTHER DATA

TYPE OF SUBMISSION	TYPE OF ACTION		
<input checked="" type="checkbox"/> <b>NOTICE OF INTENT</b> Approximate date work will start: 7/19/2011	<input type="checkbox"/> ACIDIZE	<input type="checkbox"/> ALTER CASING	<input type="checkbox"/> CASING REPAIR
<input type="checkbox"/> <b>SUBSEQUENT REPORT</b> Date of Work Completion:	<input type="checkbox"/> CHANGE TO PREVIOUS PLANS	<input type="checkbox"/> CHANGE TUBING	<input type="checkbox"/> CHANGE WELL NAME
<input type="checkbox"/> <b>SPUD REPORT</b> Date of Spud:	<input type="checkbox"/> CHANGE WELL STATUS	<input checked="" type="checkbox"/> <b>COMMINGLE PRODUCING FORMATIONS</b>	<input type="checkbox"/> CONVERT WELL TYPE
<input type="checkbox"/> <b>DRILLING REPORT</b> Report Date:	<input type="checkbox"/> DEEPEN	<input type="checkbox"/> FRACTURE TREAT	<input type="checkbox"/> NEW CONSTRUCTION
	<input type="checkbox"/> OPERATOR CHANGE	<input type="checkbox"/> PLUG AND ABANDON	<input type="checkbox"/> PLUG BACK
	<input type="checkbox"/> PRODUCTION START OR RESUME	<input type="checkbox"/> RECLAMATION OF WELL SITE	<input type="checkbox"/> RECOMPLETE DIFFERENT FORMATION
	<input type="checkbox"/> REPERFORATE CURRENT FORMATION	<input type="checkbox"/> SIDETRACK TO REPAIR WELL	<input type="checkbox"/> TEMPORARY ABANDON
	<input type="checkbox"/> TUBING REPAIR	<input type="checkbox"/> VENT OR FLARE	<input type="checkbox"/> WATER DISPOSAL
	<input type="checkbox"/> WATER SHUTOFF	<input type="checkbox"/> SI TA STATUS EXTENSION	<input type="checkbox"/> APD EXTENSION
	<input type="checkbox"/> WILDCAT WELL DETERMINATION	<input type="checkbox"/> OTHER	OTHER: <input style="width: 100px;" type="text"/>

12. DESCRIBE PROPOSED OR COMPLETED OPERATIONS. Clearly show all pertinent details including dates, depths, volumes, etc.

In accordance with Utah Division of Oil, Gas, and Mining's Rule 649-3-22, Completion Into Two or More Pools, BBC is submitting this sundry to request commingling approval for the Wasatch and Mesaverde formations. Gas composition is similar across all formations. The pressure profile across the formations is similar and BBC does not anticipate any cross flow. Production is considered to be from one pool. In the event that allocation by zone or interval is required, BBC would use representative sampling obtained from production logs and allocate on a percentage basis by zone or interval. A letter and affidavit of notice is attached. As per Marvin Hendrickson with the Price BLM, federal authority of this action is not necessary.

**Accepted by the Utah Division of Oil, Gas and Mining**

Date: November 09, 2010

By: *Derek Duff*

<b>NAME (PLEASE PRINT)</b> Tracey Fallang	<b>PHONE NUMBER</b> 303 312-8134	<b>TITLE</b> Regulatory Manager
<b>SIGNATURE</b> N/A	<b>DATE</b> 10/11/2010	



AFFIDAVIT

My name is Vicki L. Wambolt and I am a Landman with Bill Barrett Corporation (BBC). BBC has submitted Sundry Notices to commingle production from the Wasatch and Mesaverde formations in the Prickly Pear Unit Federal 2-22D-12-15, 1-22D-12-15 & 8-22D-12-15 wells drilled from a pad located in the NE of Section 22, Township 12 South, Range 15 East. In compliance with the Utah OGM regulation R649-3-22, I have provided a copy of the Sundry Notices, by certified mail, to the owners as listed below of all contiguous oil and gas leases or drilling units overlying the pool.


State of Utah, acting by and through the School  
and Institutional Trust Lands Administration  
675 East 500 South, Suite 500  
Salt Lake City, UT 84102

Bureau of Land Management  
Price Field Office  
125 South 600 West  
Price, Utah 84501

XTO Energy, Inc.  
810 Houston St.  
Fort Worth, TX 76102-6298

Date: October 5, 2010

Affiant

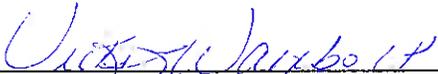  
\_\_\_\_\_  
Vicki L. Wambolt

1099 18TH STREET  
SUITE 2300  
DENVER, CO 80202  
P 303.293.9100  
F 303.291.0420

RECEIVED October 11, 2010



October 5, 2010

Utah Division of Oil, Gas & Mining  
1594 W. North Temple, Suite 1210  
Salt Lake City, UT 84116

Attention: Dustin Doucet

RE: Sundry Notices  
Prickly Pear Unit  
NE 22 T12S R15E  
Carbon Co., UT

Bill Barrett Corporation has submitted Sundry Notices to commingle production from the Wasatch and Mesaverde Formations in the Prickly Pear Unit Federal 2-22D-12-15, 1-22D-12-15 & 8-22D-12-15 wells drilled from a pad located in the NE of Section 22, Township 12 South, Range 15 East. As required by the Utah OGM regulations R649-3-22, BBC has enclosed copies of the completed Sundry Notices.

Should you require additional information in this regard, please feel free to contact me at 303-312-8513.

BILL BARRETT CORPORATION

A handwritten signature in blue ink, appearing to read 'Vicki L. Wambolt', is written over the typed name.

Vicki L. Wambolt  
Landman


Enclosures

1099 18TH STREET  
SUITE 2300  
DENVER, CO 80202  
P 303.293.9100  
F 303.291.0420

RECEIVED October 11, 2010

# Prickly Pear Unit

## T12S-R15E

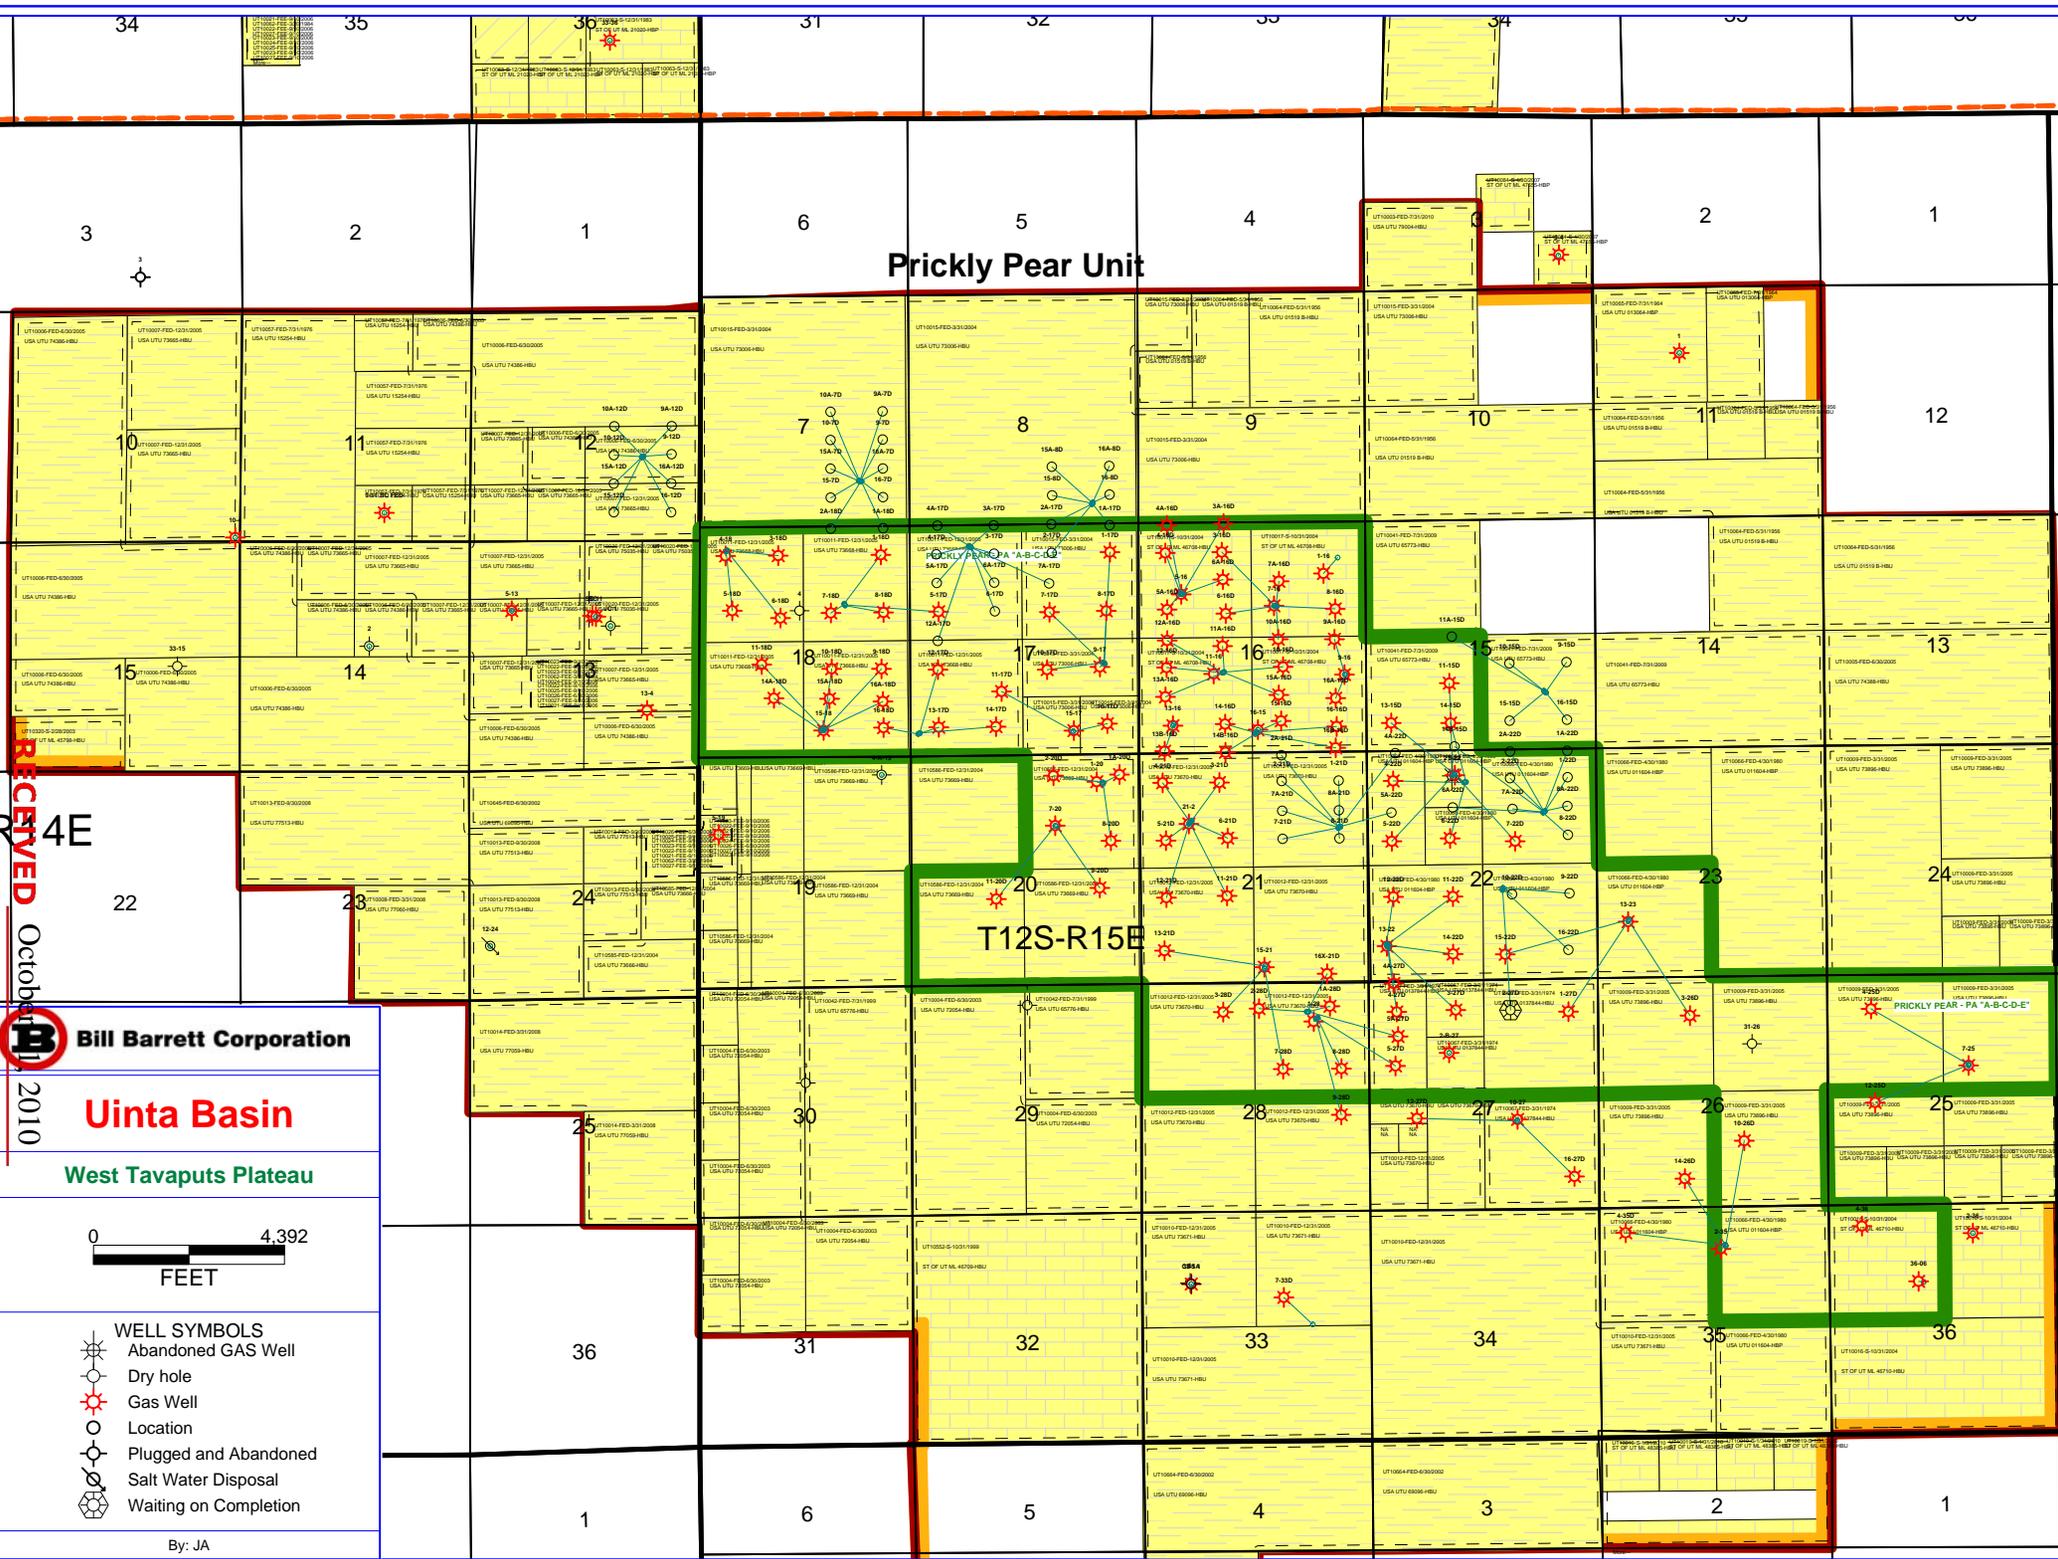

RECEIVED  
October 11, 2010

**Bill Barrett Corporation**  
**Uinta Basin**  
**West Tavaputs Plateau**



- WELL SYMBOLS**
- Abandoned GAS Well
  - Dry hole
  - Gas Well
  - Location
  - Plugged and Abandoned
  - Salt Water Disposal
  - Waiting on Completion

By: JA



October 5, 2010

Bureau of Land Management  
Price Field Office  
125 South 600 West  
Price, UT 84501

Certified Mail 7010 1870 0000 4533 3907

Attention: Marvin Hendricks

RE: Sundry Notices  
Prickly Pear Unit  
NE 22 T12S R15E  
Carbon Co., UT

Bill Barrett Corporation has submitted Sundry Notices to commingle production from the Wasatch and Mesaverde Formations in the Prickly Pear Unit Federal 2-22D-12-15, 1-22D-12-15 & 8-22D-12-15 wells drilled from a pad located in the NE of Section 22, Township 12 South, Range 15 East. As required by the Utah OGM regulations R649-3-22, BBC has enclosed copies of the completed Sundry Notices.

Should you require additional information in this regard, please feel free to contact me at 303-312-8513.

BILL BARRETT CORPORATION

A handwritten signature in cursive script that reads 'Vicki L. Wambolt'.

Vicki L. Wambolt  
Landman

Enclosures

1099 18TH STREET  
SUITE 2300  
DENVER, CO 80202  
P 303.293.9100  
F 303.291.0420

RECEIVED October 11, 2010



October 5, 2010

State of Utah  
School and Institutional Trust Lands Administration  
675 East 500 South, Suite 500  
Salt Lake City, UT 84102

Certified Mail 7010 1870 0000 4533 3914

Attention: LaVonne Garrison

RE: Sundry Notices  
Prickly Pear Unit  
NE 22 T12S R15E  
Carbon Co., UT

Bill Barrett Corporation has submitted Sundry Notices to commingle production from the Wasatch and Mesaverde Formations in the Prickly Pear Unit Federal 2-22D-12-15, 1-22D-12-15 & 8-22D-12-15 wells drilled from a pad located in the NE of Section 22, Township 12 South, Range 15 East. As required by the Utah OGM regulations R649-3-22, BBC has enclosed copies of the completed Sundry Notices.

Should you require additional information in this regard, please feel free to contact me at 303-312-8513.

**BILL BARRETT CORPORATION**

  
Vicki L. Wambolt  
Landman

Enclosures

1099 18TH STREET  
SUITE 2300  
DENVER, CO 80202  
P 303.293.9100  
F 303.291.0420

RECEIVED October 11, 2010



October 5, 2010

XTO Energy, Inc.  
810 Houston St.  
Fort Worth, TX 76102-6298

Certified Mail 7010 1870 0000 4533 3921

Attention: Shannon Nichols

RE: Sundry Notices  
Prickly Pear Unit  
NE 22 T12S R15E  
Carbon Co., UT

Bill Barrett Corporation has submitted Sundry Notices to commingle production from the Wasatch and Mesaverde Formations in the Prickly Pear Unit Federal 2-22D-12-15, 1-22D-12-15 & 8-22D-12-15 wells drilled from a pad located in the NE of Section 22, Township 12 South, Range 15 East. As required by the Utah OGM regulations R649-3-22, BBC has enclosed copies of the completed Sundry Notices.

Should you require additional information in this regard, please feel free to contact me at 303-312-8513.

BILL BARRETT CORPORATION

A handwritten signature in cursive script, appearing to read 'Vicki L. Wambolt'.

Vicki L. Wambolt  
Landman

Enclosures

1099 18TH STREET  
SUITE 2300  
DENVER, CO 80202  
P 303.293.9100  
F 303.291.0420

RECEIVED October 11, 2010

<b>STATE OF UTAH</b> DEPARTMENT OF NATURAL RESOURCES DIVISION OF OIL, GAS, AND MINING	<b>FORM 9</b>  <b>5. LEASE DESIGNATION AND SERIAL NUMBER:</b> UTU 11604
<b>SUNDRY NOTICES AND REPORTS ON WELLS</b>  Do not use this form for proposals to drill new wells, significantly deepen existing wells below current bottom-hole depth, reenter plugged wells, or to drill horizontal laterals. Use APPLICATION FOR PERMIT TO DRILL form for such proposals.	<b>6. IF INDIAN, ALLOTTEE OR TRIBE NAME:</b>  <b>7. UNIT or CA AGREEMENT NAME:</b> PRICKLY PEAR
<b>1. TYPE OF WELL</b> Gas Well	<b>8. WELL NAME and NUMBER:</b> PRICKLY PEAR U FED 1-22D-12-15
<b>2. NAME OF OPERATOR:</b> BILL BARRETT CORP	<b>9. API NUMBER:</b> 43007500760000
<b>3. ADDRESS OF OPERATOR:</b> 1099 18th Street Ste 2300 , Denver, CO, 80202	<b>PHONE NUMBER:</b> 303 312-8164 Ext
<b>4. LOCATION OF WELL</b> <b>FOOTAGES AT SURFACE:</b> 1405 FNL 1203 FEL <b>QTR/QTR, SECTION, TOWNSHIP, RANGE, MERIDIAN:</b> Qtr/Qtr: SENE Section: 22 Township: 12.0S Range: 15.0E Meridian: S	<b>9. FIELD and POOL or WILDCAT:</b> PRICKLY PEAR  <b>COUNTY:</b> CARBON  <b>STATE:</b> UTAH

11. CHECK APPROPRIATE BOXES TO INDICATE NATURE OF NOTICE, REPORT, OR OTHER DATA

TYPE OF SUBMISSION	TYPE OF ACTION		
<input checked="" type="checkbox"/> <b>NOTICE OF INTENT</b> Approximate date work will start: 1/1/2011	<input type="checkbox"/> ACIDIZE	<input type="checkbox"/> ALTER CASING	<input type="checkbox"/> CASING REPAIR
<input type="checkbox"/> <b>SUBSEQUENT REPORT</b> Date of Work Completion:	<input type="checkbox"/> CHANGE TO PREVIOUS PLANS	<input type="checkbox"/> CHANGE TUBING	<input type="checkbox"/> CHANGE WELL NAME
<input type="checkbox"/> <b>SPUD REPORT</b> Date of Spud:	<input type="checkbox"/> CHANGE WELL STATUS	<input type="checkbox"/> COMMINGLE PRODUCING FORMATIONS	<input type="checkbox"/> CONVERT WELL TYPE
<input type="checkbox"/> <b>DRILLING REPORT</b> Report Date:	<input type="checkbox"/> DEEPEN	<input type="checkbox"/> FRACTURE TREAT	<input type="checkbox"/> NEW CONSTRUCTION
	<input type="checkbox"/> OPERATOR CHANGE	<input type="checkbox"/> PLUG AND ABANDON	<input type="checkbox"/> PLUG BACK
	<input type="checkbox"/> PRODUCTION START OR RESUME	<input type="checkbox"/> RECLAMATION OF WELL SITE	<input type="checkbox"/> RECOMPLETE DIFFERENT FORMATION
	<input type="checkbox"/> REPERFORATE CURRENT FORMATION	<input type="checkbox"/> SIDETRACK TO REPAIR WELL	<input type="checkbox"/> TEMPORARY ABANDON
	<input type="checkbox"/> TUBING REPAIR	<input type="checkbox"/> VENT OR FLARE	<input type="checkbox"/> WATER DISPOSAL
	<input type="checkbox"/> WATER SHUTOFF	<input type="checkbox"/> SI TA STATUS EXTENSION	<input type="checkbox"/> APD EXTENSION
	<input type="checkbox"/> WILDCAT WELL DETERMINATION	<input checked="" type="checkbox"/> OTHER	OTHER: <input type="text" value="well testing procedures"/>

12. DESCRIBE PROPOSED OR COMPLETED OPERATIONS. Clearly show all pertinent details including dates, depths, volumes, etc.

This sundry is being submitted to further clarify testing procedures discussed and verbally approved by the BLM as well as final equipment installations. Please contact Brady Riley with questions at 303-312-8115.

**Accepted by the Utah Division of Oil, Gas and Mining**

Date: 12/28/2010

By: *Dark K. Quist*

<b>NAME (PLEASE PRINT)</b> Brady Riley	<b>PHONE NUMBER</b> 303 312-8115	<b>TITLE</b> Permit Analyst
<b>SIGNATURE</b> N/A		<b>DATE</b> 12/21/2010

### General Well Testing

Initial testing of wells would occur within 15 days of first sales and would be a 1-3 day test to get a baseline for allocation. After the initial test is performed, testing would occur within 90 days thereafter, testing each well for approximately 3 days and rotating through the wells without any downtime between tests.

As both Prickly Pear and Peter's Point have participating areas (PA) and wells drilled from each pad could include both PA and non-PA wells, specific procedures are implemented for these situations. PA and non-PA will always be measured separately and production would not be combined together within the same tanks. All wells drilled are within units. These procedures are as follows:

- 1) Isolate the PA test tank(s);
- 2) Transfer any remaining liquids from the test tank(s) to the PA production tank(s);
- 3) Strap the starting fluid levels in the test tank(s);
- 4) Note date and time of beginning test, document and record in eVIN;
- 5) Flow test well into test tank(s) for pre-determined period, not to be less than a 24 hour period;
- 6) Isolate the test tank(s), divert the test well's production to the in PA production tank(s);
- 7) Strap the ending fluid levels in the test tank(s);
- 8) Record and document the length of test time, amount of oil produced, amount of water produced and amount of gas produced (through wellhead meter) for the test period into eVIN;
- 9) Procedures for non-PA would be same steps as 1-8.

Details specific to the **Prickly Pear SE 22 pad** are as follows:

Well Name Prickly Pear Unit Fed	API	Drill Phase <sup>1</sup>	Lease UTU-	PA Boundary	Facilities (SE 22 pad)
15A-22D-12-15	not yet permitted	2	11604	In	1) All wells proposed on this pad are within the PA; 2) Liquids to be piped to a central tank battery (CTB) on the existing Prickly Pear 3-22 pad/CTB location. Two buried lines were laid from the pad to the CTB, one 6" inch PA and one 2" test line PA. Liquids to be combined with existing PA production from the eight 3-22 pad wells and other future pad production (NE 22, SE 15, etc.). PA and non-PA production would be kept separate; 3) One 12" inch buried gas line to the main tie-in was laid (adjacent to the existing line). 4) Up to 13 625-bbl and 400-bbl tanks would be located on the CTB and one low-profile 300 bbl tank may be located on the pad.
11A-22D-12-15	not yet permitted	2	11604	In	
2A-27D-12-15	not yet permitted	2	0137844	In	
10-22D-12-15	4300750042	1	11604	In	
2-27D-12-15	4300750044	1	0137844	In	
10A-22D-12-15	not yet permitted	2	11604	In	
9A-22D-12-15	not yet permitted	2	11604	In	
1A-27D-12-15	not yet permitted	2	0137844	In	
16-22D-12-15	4300750043	1	11604	In	
16A-22D-12-15	not yet permitted	2	11604	In	
9-22D-12-15	4300750041	1	11604	In	

<sup>1</sup>Drill Phase 2 indicates that well(s) not initially planned to be drilled during the first phase of drilling on the pad.

Details specific to the **Prickly Pear NE 22 pad** are as follows:

Well Name Prickly Pear Unit Fed	API	Drill Phase <sup>1</sup>	Lease UTU-	PA Boundary	Facilities (NE 22 pad)
6A-22D-12-15	not yet permitted	2	11604	In	1) All wells proposed on this pad are within the PA; 2) Liquids to be piped to a central tank battery (CTB) on the existing Prickly Pear 3-22 pad/CTB location. Two buried lines were laid from the pad to the CTB, one 6" inch PA and one 2" test line PA. Liquids to be combined with existing PA production from the eight 3-22 pad wells and other future pad production (NE 22, SE 15, etc.). PA and non-PA production would be kept separate; 3) One 12" inch buried gas line to the main tie-in was laid (adjacent to the existing line). 4) Up to 13 625-bbl and 400-bbl tanks would be located on the CTB and one low-profile 300 bbl tank may be located on the pad.
7A-22D-12-15	not yet permitted	2	11604	In	
14B-15D-12-15	not yet permitted	2	65773	In	
2-22D-12-15	4300750077	1	11604	In	
2A-22D-12-15	not yet permitted	2	11604	In	
1A-22D-12-15	not yet permitted	2	11604	In	
1-22D-12-15	4300750076	1	11604	In	
8-22D-12-15	4300750078	1	11604	In	
8A-22D-12-15	not yet permitted	2	11604	In	


<sup>1</sup>Drill Phase 2 indicates that well(s) not initially planned to be drilled during the first phase of drilling on the pad.

Details specific to the **Prickly Pear SE 15 pad** are as follows:

Well Name Prickly Pear Unit Fed	API	Drill Phase <sup>1</sup>	Lease UTU-	PA Boundary	Facilities (SE 15 pad)
16-15D-12-15	not yet permitted	1	65773	Out	1) Wells proposed on this pad are a combination of PA and non-PA wells; 2) Liquids to be piped to a central tank battery (CTB) on the existing Prickly Pear 3-22 pad/CTB location. Four buried lines were laid from the pad to the CTB, one 6" inch PA and one 2" inch PA test, one 2" inch non-PA and one 2" inch non-PA test. PA liquids from this pad would be combined with PA production from the eight 3-22 pad wells and other future pad production (NE 22, SE 22, etc..) and non-PA liquids would be combined separately. 3) One 12" inch buried gas line to the main tie-in was laid. 4) Up to 13 625-bbl and 400-bbl tanks would be located on the CTB and one low-profile 300 bbl tank may be located on the pad.
16A-15D-12-15	not yet permitted	2	65773	Out	
14A-15D-12-15	not yet permitted	2	65773	In	
9-15D-12-15	4300750077	1	65773	Out	
9A-15D-12-15	not yet permitted	2	65773	Out	
15-15D-12-15	not yet permitted	1	65773	Out	
11A-15D-12-15	4300750076	1	65773	In	
15A-15D-12-15	4300750078	2	65773	Out	
10A-15D-12-15	not yet permitted	2	65773	Out	
10-15D-12-15	not yet permitted	1	65773	Out	

<sup>1</sup>Drill Phase 2 indicates that well(s) not initially planned to be drilled during the first phase of drilling on the pad.

Prickly Pear

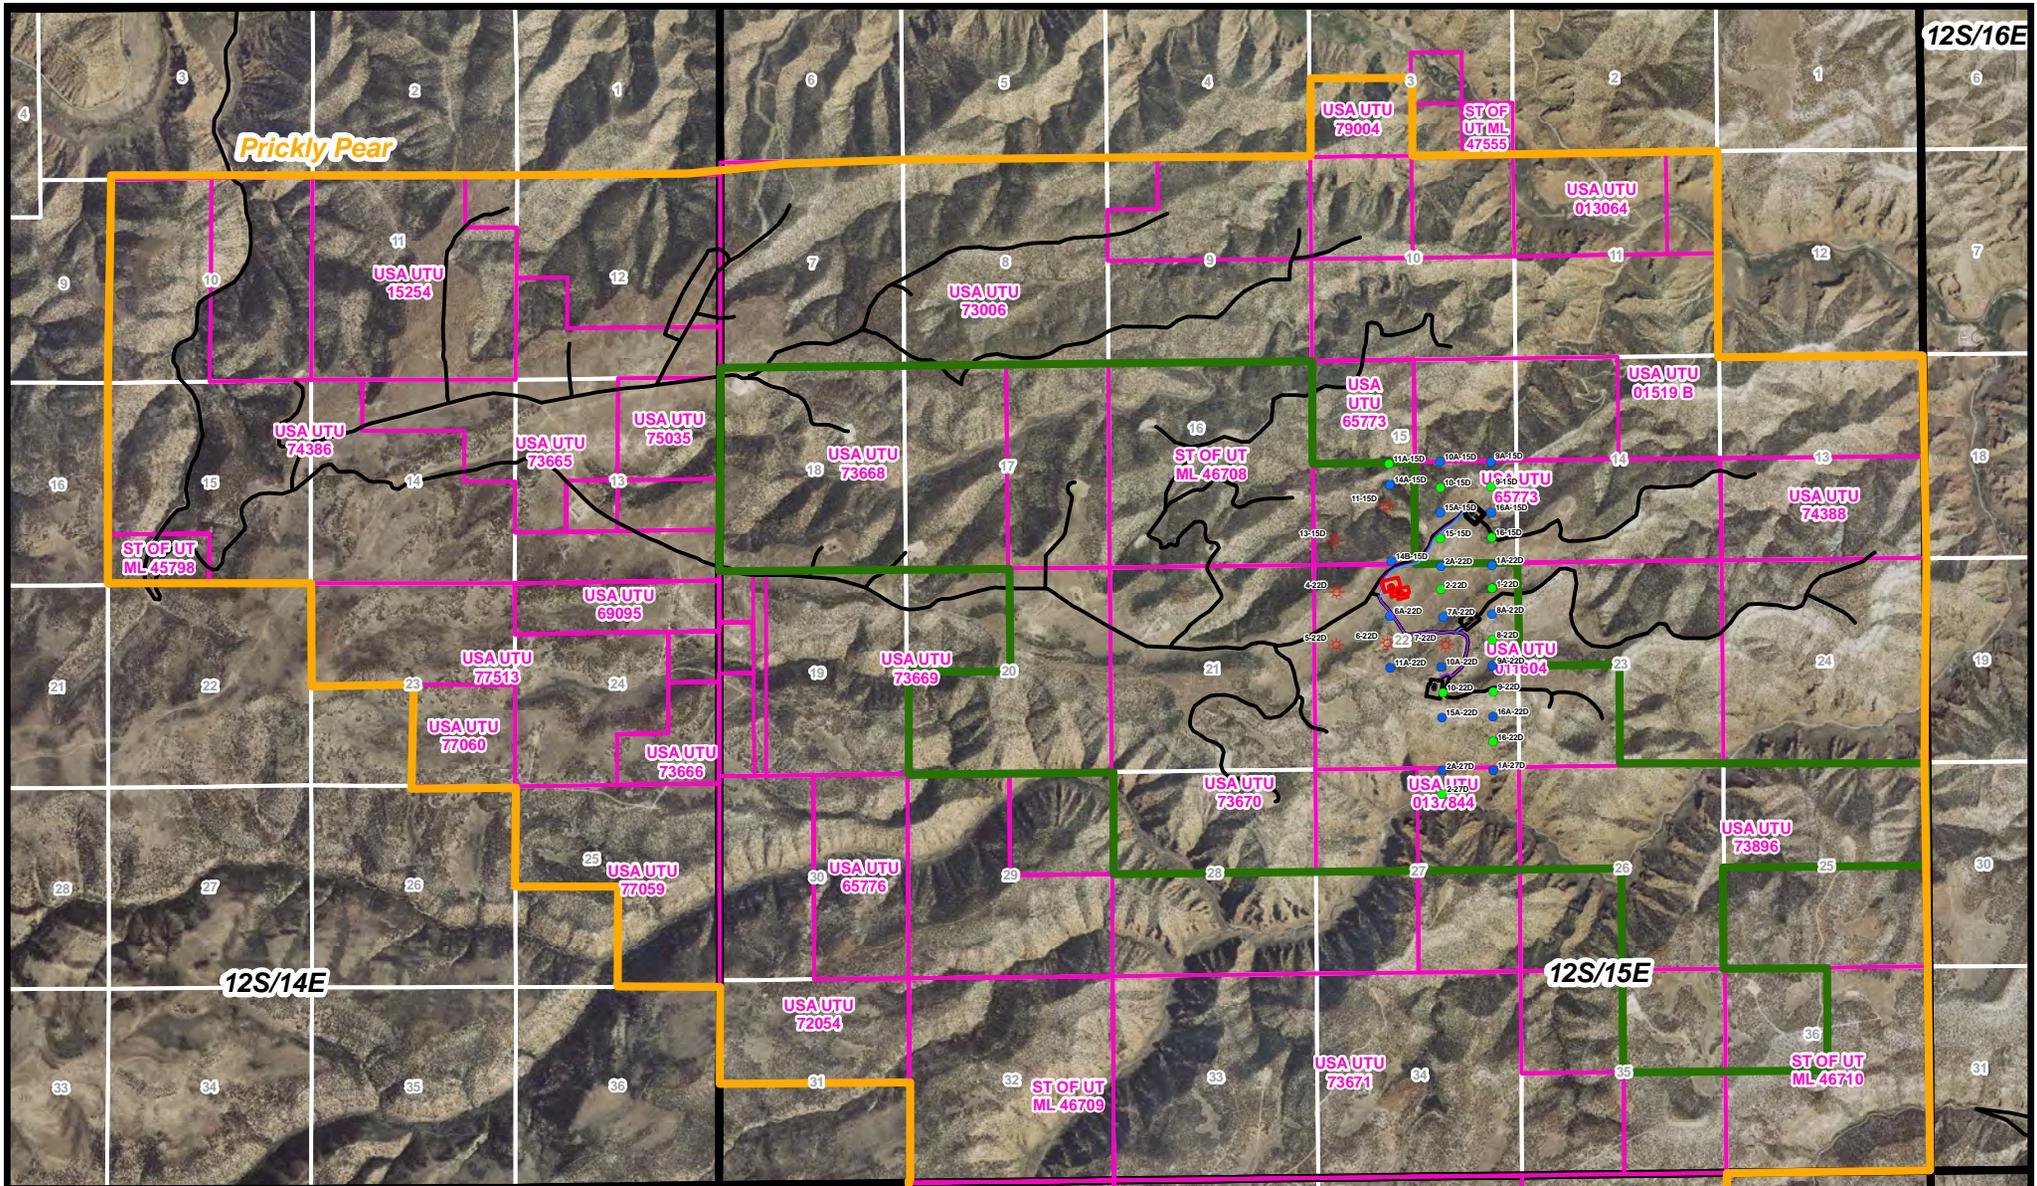

**Legend**

<b>Surface Hole Locations</b>	<b>Pipelines</b>
• Proposed	— Gas Pipe
• Existing	— Water Cond Pipe
<b>Bottom Hole Locations</b>	▭ Pad Location
• Proposed Phase 1	▭ CTB Existing 3-22 Pad
• Proposed Phase 2	▭ Prickly Pear Fed Unit
• Existing	▭ Approved PA
• Access Road	▭ Lease Boundaries



Existing 3-22 & New SE 22, NE 22, SE 15 Pads  
 Sections 15 & 22, T12S R15E  
 Carbon County, Utah

UNITED STATES  
DEPARTMENT OF THE INTERIOR  
BUREAU OF LAND MANAGEMENT

**COPY**

FORM APPROVED  
OMB No. 1004-0136  
Expires July 31, 2010

**APPLICATION FOR PERMIT TO DRILL OR REENTER**

1a. Type of Work: <input checked="" type="checkbox"/> DRILL <input type="checkbox"/> REENTER		5. Lease Serial No. UTU11604
1b. Type of Well: <input type="checkbox"/> Oil Well <input checked="" type="checkbox"/> Gas Well <input type="checkbox"/> Other <input type="checkbox"/> Single Zone <input checked="" type="checkbox"/> Multiple Zone		6. If Indian, Allottee or Tribe Name
2. Name of Operator BILL BARRETT CORPORATION Contact: ELAINE WINICK E-Mail: ewinick@billbarrettcorp.com		7. If Unit or CA Agreement, Name and No. UTU79487H
3a. Address 1099 18TH STREET SUITE 2300 DENVER, CO 80202		8. Lease Name and Well No. PRICKLY PEAR UNIT FEDERAL 1-22D-12-15
3b. Phone No. (include area code) Ph: 303.312.8168		9. API Well No. 43 001 50076
4. Location of Well (Report location clearly and in accordance with any State requirements.)* At surface SENE 1405FNL 1203FEL At proposed prod. zone NENE 635FNL 669FEL		10. Field and Pool, or Exploratory PRICKLY PEAR
14. Distance in miles and direction from nearest town or post office* 47.5 MILES SW OF MYTON, UT		11. Sec., T., R., M., or Blk. and Survey or Area Sec 22 T12S R15E Mer SLB SME: BLM
15. Distance from proposed location to nearest property or lease line, ft. (Also to nearest drig. unit line, if any) 635' LEASE, 8367' UNIT	16. No. of Acres in Lease	12. County or Parish CARBON
18. Distance from proposed location to nearest well, drilling, completed, applied for, on this lease, ft. 1325'	19. Proposed Depth 8100 MD 7900 TVD	13. State UT
21. Elevations (Show whether DF, KB, RT, GL, etc.) 7269 GL	22. Approximate date work will start 10/15/2010	17. Spacing Unit dedicated to this well 40.00
		20. BLM/BIA Bond No. on file WYB000040
		23. Estimated duration 40 DAYS (D&C)

**24. Attachments**

The following, completed in accordance with the requirements of Onshore Oil and Gas Order No. 1, shall be attached to this form:

- |   |  |
|---|--|
| 1. Well plat certified by a registered surveyor.  | 4. Bond to cover the operations unless covered by an existing bond on file (see Item 20 above).    |
| 2. A Drilling Plan.   | 5. Operator certification  |
| 3. A Surface Use Plan (if the location is on National Forest System Lands, the SUPO shall be filed with the appropriate Forest Service Office). | 6. Such other site specific information and/or plans as may be required by the authorized officer. |

25. Signature (Electronic Submission)	Name (Printed/Typed) ELAINE WINICK Ph: 303.312.8168	Date 09/01/2010
Title SR PERMIT ANALYST		
Approved by (Signature) 	Name (Printed/Typed) Don Kranendonk	Date 02-02-11
Title <b>ACTING FIELD MANAGER</b>		
Office <b>PRICE FIELD OFFICE</b>		

Application approval does not warrant or certify the applicant holds legal or equitable title to those rights in the subject lease which would entitle the applicant to conduct operations thereon.  
Conditions of approval, if any, are attached.

Title 18 U.S.C. Section 1001 and Title 43 U.S.C. Section 1212, make it a crime for any person knowingly and willfully to make to any department or agency of the United States any false, fictitious or fraudulent statements or representations as to any matter within its jurisdiction.

**RECEIVED**

Additional Operator Remarks (see next page)

APR 04 2011

Electronic Submission #92224 verified by the BLM Well Information System  
For BILL BARRETT CORPORATION, sent to the Moab  
Committed to AFMSS for processing by ANITA JONES on 09/07/2010 (10AJ0006)

**NOTICE OF APPROVAL**

**CONDITIONS OF APPROVAL ATTACHED**

\*\* BLM REVISED \*\*



UNITED STATES DEPARTMENT OF THE INTERIOR  
BUREAU OF LAND MANAGEMENT  
PRICE FIELD OFFICE



125 SOUTH 600 WEST PRICE, UT 84501 (435) 636-3600

**CONDITIONS OF APPROVAL FOR APPLICATION FOR PERMIT TO DRILL**

Company: Bill Barrett Corporation Surface Location: SENE-Sec 22-T12S-R15E  
Well No: Prickly Pear Unit Federal 1-22D-12-15 Lease No: UTU-11604  
API No: 43-007-50076 Agreement: UTU-79487H

**OFFICE NUMBER: (435) 636-3600**

**OFFICE FAX NUMBER: (435) 636-3657**

**A COPY OF THESE CONDITIONS SHALL BE FURNISHED TO YOUR  
FIELD REPRESENTATIVE TO INSURE COMPLIANCE**

All lease and/or unit operations are to be conducted in such a manner that full compliance is made with the applicable laws, regulations (43 CFR Part 3160), and this approved Application for Permit to Drill including Surface and Downhole Conditions of Approval. The operator is considered fully responsible for the actions of his subcontractors. A copy of the approved APD must be on location during construction, drilling, and completion operations. **This permit is approved for a two (2) year period, or until lease expiration, whichever occurs first. An additional extension, up to two (2) years, may be applied for by sundry notice prior to expiration.**

**NOTIFICATION REQUIREMENTS**

Location Construction (Notify NRS)	- Forty-Eight (48) hours prior to construction of location and access roads.
Location Completion (Notify NRS)	- Prior to moving on the drilling rig.
Spud Notice (Notify Petroleum Engineer)	- Twenty-Four (24) hours prior to spudding the well.
Casing String & Cementing (Notify Petroleum Eng. Technician)	- Twenty-Four (24) hours prior to running casing and cementing all casing strings.
BOP & Related Equipment Tests (Notify Petroleum Eng. Technician)	- Twenty-Four (24) hours prior to initiating pressure tests.
First Production Notice (Notify Petroleum Engineer)	- Within Five (5) business days after new well begins, or production resumes after well has been off production for more than ninety (90) days.

**UDOGM**

**DRILLING PROGRAM  
CONDITIONS OF APPROVAL (COAs)**

**SITE SPECIFIC DRILLING & PRODUCTION COAs**

- While drilling the surface hole with air, a float valve shall be run above the bit, per Onshore Order #2 Part III.E Special Drilling Operations.
- Bill Barrett Corporation (BBC) proposed the possibility of using several different grades of production casing (including N-80, I-80, I-100 and P-110). Per subsequent conversations with BBC, BBC stated only P-110 grade production casing will be used for this well. Therefore, use of N-80, I-80 and I-100 casing is not approved for use in this well, however the use of any of these grades may be requested in the future by sundry notice.
- A cement bond log (CBL) shall be run to determine the top of cement behind the production casing, and a field copy sent to the Price Field Office.
- A complete set of angular deviation and directional surveys for this directional well will be submitted to the Price Field Office petroleum engineer within 30 days of completing the well.
- A copy of the approved Application for Permit to Drill (APD) for this well shall be on location at all times once drilling operations have commenced.

**VARIANCES GRANTED**

- BBC's request for variance to not use de-duster equipment (Onshore Order #2 Part III.E Special Drilling Operations) is granted, unless the air/mist system is not used.
- BBC's request for variance to use an electronic flow meter for gas measurement (Onshore Order #5 Measurement of Gas) is granted as long as it meets or exceeds the requirements of Utah NTL 2007-1 regarding the use of Electronic Flow Computers.
- BBC's request for variance from Onshore Order #5 Part III.C.3 Gas Measurement by Orifice Meter to use a flow conditioner on this well instead of straightening vanes is approved with the following conditions:
  1. Flow conditioners must be installed in accordance with the manufacturer's specifications.
  2. The make, model, and location of flow conditioner must be clearly identified and available to BLM on-site at all times.
  3. This is a provisional approval that is subject to change pending final review and analysis by BLM. If BLM determines that this flow conditioner cannot meet or exceed the minimum standards required by Onshore Order #5, you will be required to retrofit the installation to comply with BLM requirements, or replace the installation with one that complies with AGA Report Number 3, 1985. The time frame for compliance will be specified by the Price Field Office.

## **STANDARD OPERATING REQUIREMENTS**

- The requirements included in Onshore Order #2 Drilling Operations shall be followed.
- The Price Field Office petroleum engineer will be notified 24 hours verbally prior to spudding the well.
- Notify the Price Field Office petroleum engineering technician at least 24 hours in advance of casing cementing operations, BOPE tests and casing pressure or mud weight equivalency tests.
- Should H<sub>2</sub>S be encountered in concentrations greater than 100 ppm, the requirements of Onshore Order #6 Hydrogen Sulfide Operations shall be followed.
- Any deviation from the permitted APD's proposed drilling program shall have prior approval from the petroleum engineer. Changes may be requested verbally (to be followed by a written sundry sent to this office), or submitted by written sundry if time warrants.
- Blowout prevention equipment (BOPE) shall remain in use until the well is completed. The closing unit controls shall remain unobstructed and readily accessible at all times, and choke manifolds shall be located outside of the rig substructure.
- BOP testing shall be conducted within 24 hours of drilling out from under the surface casing, and weekly thereafter as specified in Onshore Order #2.
- All BOPE components shall be inspected daily, and the inspections recorded in the daily drilling report. Components shall be operated and tested, as required by Onshore Order #2 to insure good mechanical working order. All BOPE pressure tests shall be performed by a test pump with a chart recorder, and not by the rig pumps. Test results shall be reported in the driller's log.
- All casing strings below the conductor pipe shall be pressure tested to .22 psi/foot or 1500 psi (whichever is greater), but not to exceed 70% of the internal yield pressure.
- No aggressive/fresh hard-banded drill pipe shall be used in the casing design. The proposed use of non-API standard casing must be approved in advance by the petroleum engineer.
- During drilling operations, daily drilling reports shall be submitted by sundry on a weekly basis to the Price Field Office. Within 30 days of finishing drilling and completion operations, a chronological daily operations history shall be submitted by sundry to this office.
- A copy of all logs run on this well shall be submitted digitally (in PDF or TIFF format) to the Price Field Office.
- The venting or flaring of gas while initially testing the well shall be done in accordance with the requirements specified in Notice to Lessees #4A, and shall not exceed a period of 30 days or the production of 50 MMCF of gas, whichever occurs first. Additional time needed to vent or flare gas during production operations requires prior approval from the Price Field Office.
- Should this well be successfully completed as a producing well, the Price Field Office must be notified within 5 business days following the date the well has first sales.

**STANDARD OPERATING REQUIREMENTS (cont.)**

- Proposed production operations that involve: 1) the commingling of production from wells located on-lease or off-lease, 2) off-lease measurement, or 3) off-lease storage shall have prior written approval from the Price Field Office.
- Operators shall meet the requirements listed in Onshore Order #4 Measurement of Oil and Onshore Order #5 Measurement of Gas. New oil and gas meters shall be calibrated prior to initial product sales. The operator (or its contractors) is responsible for providing the date and time of the initial meter calibration (and all future meter proving schedules) to the petroleum engineering technician. Copies of all meter calibration reports that are performed shall be submitted to the Price Field Office.
- In accordance with 43 CFR 3162.4-3, this well's production data shall be reported on the "Monthly Report of Operations" starting with the month in which operations commence and continue each month until the well is plugged and abandoned.
- The operator is responsible for submitting the information required in 43 CFR 3162.4-1 Well Records and Reports, including BLM Form 3160-4, Well Completion and Recompletion Report and Log which must be submitted to the Price Field Office within 30 days of completing the well.
- Onshore Order #7 authorizes the disposal of water produced from this well in the reserve pit for a period of 90 days after the date of initial production. A permanent disposal method must be submitted and approved by this office, and in operation prior to the end of this 90-day period.
- The requirements of Onshore Order #3 Site Security shall be implemented, and include (as applicable): 1) all lines entering and leaving hydrocarbon storage tanks shall be effectively sealed and seal records maintained, 2) no by-passes are allowed to be constructed around gas meters, 3) a site facility diagram shall be submitted to the Price Field Office within 60 days following construction of the facilities.
- Additional construction that is proposed, or the proposed alteration of existing facilities (including roads, gathering lines, batteries, etc.), which will result in the disturbance of new ground, requires prior approval of the Price Field Office natural resource specialist.
- This well and its associated facilities shall have identifying signs on location in accordance with 43 CFR 3162.6 requirements.
- All undesirable events (fires, accidents, blowouts, spills, discharges) as specified in NTL 3A will be reported to the Price Field Office natural resource specialist.
- The Price Field Office petroleum engineer shall be notified 24 hours in advance of the plugging of the well (unless the plugging is to take place immediately upon receipt of oral approval), so that a technician may have sufficient time to schedule and witness the plugging operations.
- If operations are to be suspended on a well for more than 30 days, prior approval of the Price Field Office shall be obtained, and notification also given before operations resume.

**SURFACE USE  
CONDITIONS OF APPROVAL**

Project Name: BBC Prickly Pear NW 17 Pad & NE 22 Pad

Operator: Bill Barrett Corporation

**List of Wells:**

Name	Number	Section	TWP/RNG
Prickly Pear Unit Federal	1-22D-12-15	22	12S/15E
Prickly Pear Unit Federal	2-22D-12-15		
Prickly Pear Unit Federal	8-22D-12-15		
Prickly Pear Unit Federal	3-17D-12-15	17	12S/15E
Prickly Pear Unit Federal	3A-17D-12-15		
Prickly Pear Unit Federal	4-17D-12-15		
Prickly Pear Unit Federal	4A-17D-12-15		
Prickly Pear Unit Federal	5A-17D-12-15		
Prickly Pear Unit Federal	6-17D-12-15		
Prickly Pear Unit Federal	6A-17D-12-15		
Prickly Pear Unit Federal	7A-17D-12-15		
Prickly Pear Unit Federal	12A-17D-12-15		

**I To be followed as Conditions of Approval:**

The following attachments from the Record of Decision West Tavaputs Plateau Natural Gas Full Field Development Plan:

Attachment 2	Conditions of Approval and Stipulations
Attachment 3	Green River District Reclamation Guidelines
Attachment 4	Programmatic Agreement
Attachment 5	Special Protection Measures for Wildlife
Attachment 6	Agency Wildlife Mitigation Plan
Attachment 7	Long-Term Monitoring Plan for Water Resources
Attachment 8	Mitigation Compliance and Monitoring Plan

**II Site Specific Conditions of Approval**

1. A pre-construction field meeting may be conducted prior to beginning any dirt work approved under this APD. The operator shall contact Don Stephens with the Price BLM Field Office @ 435-636-3608 at least 48-hours prior to beginning operations so that the meeting can be scheduled. The operator is responsible for having all contractors present (dirt contractors, drilling contractor, pipeline contractor, project oversight personnel, etc.) including the overall field operations superintendent, and for providing all contractors copies of the approved APD(s), project map and BLM Conditions of Approval pertinent to the work that each will be doing.
2. BBC shall mulch trees as appropriate to increase the potential for reclamation success in planned surface disturbance areas. Mulching will be used to avoid the accumulation of large debris piles when clearing trees in these areas. Mulch shall not exceed 4 inches in depth when spread out for interim or final reclamation.

3. As many trees as possible shall be left to provide a buffer between the well pad and the canyon rim for visual screening.
4. The cuttings trench shall be lined.
5. The cuttings shall not be removed from the location without prior approval of the Authorized Officer.
6. The operator shall follow the attached Upper Colorado River Recovery Program guidance.
7. The operator shall on an annual basis report to the BLM the acre feet of water used for the project with a total for each type of source. This report shall contain the information found under monitoring on page 53 of attachment 9 (Biological Opinion) of the WTP ROD and shall be reported to BLM by September 15, of each year.
8. When water is pumped directly from Nine Mile Creek or perennial drainages, the following measures shall be applied to reduce or eliminate direct impacts to habitat for the Colorado River fish species. Where directed by the BLM, the operator will construct erosion control devices (e.g., riprap, bales, and heavy vegetation) at culvert outlets. All construction activities shall be performed to retain natural water flows.
9. Contact Don Stephens, Natural Resource Specialist, (435) 636-3608, Bureau of Land Management, Price Field Office, if there are any questions concerning these surface use COAs.

### **III Standard Conditions of Approval**

#### **A. General**

1. If any cultural values [sites, artifacts, human remains] are observed during operation of this lease/permit/right-of-way, they will be left intact and the Price Field Manager notified. The authorized officer will conduct an evaluation of the cultural values to establish appropriate mitigation, salvage or treatment. The operator is responsible for informing all persons in the area who are associated with this project that they will be subject to prosecution for knowingly disturbing historic or archaeological sites, or for collecting artifacts. If historic or archaeological materials are uncovered during construction, the operator is to immediately stop work that might further disturb such materials, and contact the authorized BLM officer (AO).

#### **B. Construction**

1. Remove all available topsoil from constructed well locations including areas of cut and fill, and stockpile at the site. Topsoil will also be salvaged for use in reclamation on all other areas of surface disturbance (roads, pipelines, etc.). Clearly segregate topsoil from excess spoil material.
2. During construction, emissions of particulate matter from well pad and road construction would be minimized by application of water or other non-saline dust suppressants with at least 50 percent control efficiency. Dust inhibitors (surfacing materials, non-saline dust suppressants, and water) will be used as necessary on unpaved roads that present a fugitive dust problem. The use of chemical dust suppressants on public surface will require prior approval from the BLM Authorized Officer.
3. The operator shall submit a Sundry Notice (Form 3160-5) to BLM for approval prior to construction of any new surface disturbing activities that are not specifically addressed in the approved APD.

### **C. Operations/Maintenance**

1. In accordance with OSHA requirements, a file will be maintained onsite containing current Material Safety Data Sheets (MSDS) for all chemicals, compounds and/or substances which are used in the course of construction, drilling, completion and production operations.

### **D. Dry Hole/Reclamation**

1. Phased reclamation plans will be submitted to BLM for approval prior to individual POD facility abandonment via a Notice of Intent (NOI) Sundry Notice.
2. BLM will not release the performance bond until all disturbed areas associated with the APD/POD have been successfully revegetated (evaluation will be made after the second complete growing season) and has met all other reclamation goals of the surface owner and surface management agency.
3. A Notice of Intent to Abandon and a Subsequent Report of Abandonment must be submitted for abandonment approval.
4. For performance bond release approval, a Final Abandonment Notice (with a surface owner release letter on split-estate) must be submitted prior to a final abandonment evaluation by BLM.

### **E. Producing Well**

1. An interim reclamation plan shall be submitted to BLM within 90 days of APD approval.
2. Upgrade and maintain access roads and drainage control (e.g., culverts, drainage dips, ditching, crowning, surfacing, etc.) as necessary and as directed by the BLM Authorized Officer to prevent soil erosion and accommodate safe, environmentally-sound access.
3. Prior to construction of production facilities not specifically addressed in the APD, the operator shall submit a Sundry Notice to the BLM Authorized Officer for approval.

### **F. Roads and Pipelines**

1. Roads constructed on BLM lands shall be constructed to allow for drainage and erosion control. The operator is responsible for maintenance of all roads authorized through the lease or right-of-way. Construction and maintenance shall comply with Class III Road Standards with a 16-ft wide graveled travel surface as described in BLM Manual Section 9113, and the BLM Gold Book standards, except as modified by BLM. Maintenance may include but is not limited to grading, applying gravel, snow removal, ditch cleaning, and headcut restoration/prevention.
2. The operator may be required to provide an inspector under the direction of a registered professional engineer (PE) at all times during road construction. A PE shall certify (statement with PE stamp) that the road was constructed to the required Bureau of Land Management (BLM) road standards.
3. Erosion-control structures such as water bars, diversion channels, and terraces will be constructed to divert water and reduce soil erosion on the disturbed area. Road ditch turnouts shall be equipped with energy dissipaters as needed to avoid erosion. Where roads interrupt overland sheet-flow and convert this runoff to channel flow, ditch turnouts shall be designed to reconvert channel flow to sheet flow. As necessary cut banks, road drainages, and road crossings shall be armored or otherwise engineered to prevent headcutting.

## Upper Colorado River Recovery Program

In addition, the applicant has agreed to have the Upper Colorado River Recovery Program (Recovery Program) serve as a conservation measure within the proposed action. The following paragraphs further clarify the Recovery Program's role.

In determining if sufficient progress has been achieved under the Recovery Program, we consider--a) actions which result in a measurable population response, a measurable improvement in habitat for the fishes, legal protection of flows needed for recovery, or a reduction in the threat of immediate extinction; b) status of fish populations; c) adequacy of flows; and, d) magnitude of the Project impact. In addition, we consider support activities (funding, research, information, and education, etc.) of the Recovery Program if they help achieve a measurable population response, a measurable improvement in habitat for the fishes, legal protection of flows needed for recovery, or a reduction in the threat of immediate extinction. We evaluate progress separately for the Colorado River and Green River Subbasins; however, it gives due consideration to progress throughout the Upper Basin in evaluating progress toward recovery.

Depletion impacts can be offset by--a) the water Project proponent's one-time contribution to the Recovery Program in the amount of \$18.99 per acre-foot of the Project's average annual depletion; b) appropriate legal protection of instream flows pursuant to State law; and, c) accomplishment of activities necessary to recover the endangered fishes as specified under the RIPRAP. We believe it is essential that protection of instream flows proceed expeditiously, before significant additional water depletions occur. As the project's peak annual new depletion of 289.78 acre-feet is below the current sufficient progress threshold of 4,500 acre-feet, Recovery Program activities will serve as the conservation measures to minimize adverse affects to the Colorado pikeminnow, razorback sucker, humpback chub, and bonytail and destruction or adverse modification of critical habitat caused by the project's new depletion.

With respect to (a) above (i.e., depletion charge), the applicant will make a one-time payment which has been calculated by multiplying the Project's peak annual depletion (289.78 acre-feet) by the depletion charge in effect at the time payment is made. For Fiscal Year 2010 (October 1, 2009, to September 30, 2010), the depletion charge is \$18.99 per acre-foot for the average annual depletion which equals a total payment of **\$5,502** for this Project. A minimum of 10% of the total payment will be provided to the Service's designated agent, the National Fish and Wildlife Foundation (Foundation), at the time of issuance of the Federal approvals from the BLM, with the rest to be paid when construction commences. Fifty percent of the funds will be used for acquisition of water rights to meet the instream flow needs of the endangered fishes (unless otherwise recommended by the Implementation Committee); the balance will be used to support other recovery activities for the Colorado River endangered fishes. All payments should be made to the National Fish and Wildlife Foundation.

National Fish and Wildlife Foundation  
1133 15th Street, NW  
Suite 1100  
Washington, DC 20005

Each payment is to be accompanied by a cover letter that identifies the Project and biological opinion that requires the payment, the amount of payment enclosed, check number, and any special conditions identified in the biological opinion relative to disbursement or use of the funds (there are none in this instance). A copy of the cover letter and of the check is to be sent directly to the Service field office that issued the biological opinion. The cover letter shall identify the name and address of the payor, the name and address of the Federal Agency responsible for authorizing the Project, and the address of the Service office issuing the biological opinion. This information will be used by the Foundation to notify the payor, the lead Federal Agency, and the Service that payment has been received. The Foundation is to send notices of receipt to these entities within 5 working days of its receipt of payment.

<b>STATE OF UTAH</b> DEPARTMENT OF NATURAL RESOURCES DIVISION OF OIL, GAS, AND MINING		<b>FORM 9</b>  <b>5. LEASE DESIGNATION AND SERIAL NUMBER:</b> UTU 11604
<b>SUNDRY NOTICES AND REPORTS ON WELLS</b>  Do not use this form for proposals to drill new wells, significantly deepen existing wells below current bottom-hole depth, reenter plugged wells, or to drill horizontal laterals. Use APPLICATION FOR PERMIT TO DRILL form for such proposals.		<b>6. IF INDIAN, ALLOTTEE OR TRIBE NAME:</b>  <b>7. UNIT or CA AGREEMENT NAME:</b> PRICKLY PEAR
<b>1. TYPE OF WELL</b> Gas Well	<b>8. WELL NAME and NUMBER:</b> PRICKLY PEAR U FED 1-22D-12-15	
<b>2. NAME OF OPERATOR:</b> BILL BARRETT CORP	<b>9. API NUMBER:</b> 43007500760000	
<b>3. ADDRESS OF OPERATOR:</b> 1099 18th Street Ste 2300 , Denver, CO, 80202	<b>PHONE NUMBER:</b> 303 312-8164 Ext	<b>9. FIELD and POOL or WILDCAT:</b> PRICKLY PEAR
<b>4. LOCATION OF WELL</b> <b>FOOTAGES AT SURFACE:</b> 1405 FNL 1203 FEL <b>QTR/QTR, SECTION, TOWNSHIP, RANGE, MERIDIAN:</b> Qtr/Qtr: SENE Section: 22 Township: 12.0S Range: 15.0E Meridian: S	<b>COUNTY:</b> CARBON  <b>STATE:</b> UTAH	
11. CHECK APPROPRIATE BOXES TO INDICATE NATURE OF NOTICE, REPORT, OR OTHER DATA		
<b>TYPE OF SUBMISSION</b>	<b>TYPE OF ACTION</b>	
<input type="checkbox"/> NOTICE OF INTENT Approximate date work will start:	<input type="checkbox"/> ACIDIZE <input type="checkbox"/> CHANGE TO PREVIOUS PLANS <input type="checkbox"/> CHANGE WELL STATUS <input type="checkbox"/> DEEPEN <input type="checkbox"/> OPERATOR CHANGE <input type="checkbox"/> PRODUCTION START OR RESUME <input type="checkbox"/> REPERFORATE CURRENT FORMATION <input type="checkbox"/> TUBING REPAIR <input type="checkbox"/> WATER SHUTOFF <input type="checkbox"/> WILDCAT WELL DETERMINATION	
<input type="checkbox"/> SUBSEQUENT REPORT Date of Work Completion:	<input type="checkbox"/> ALTER CASING <input type="checkbox"/> CHANGE TUBING <input type="checkbox"/> COMMINGLE PRODUCING FORMATIONS <input type="checkbox"/> FRACTURE TREAT <input type="checkbox"/> PLUG AND ABANDON <input type="checkbox"/> RECLAMATION OF WELL SITE <input type="checkbox"/> SIDETRACK TO REPAIR WELL <input type="checkbox"/> VENT OR FLARE <input type="checkbox"/> SI TA STATUS EXTENSION <input type="checkbox"/> OTHER: <input style="width: 50px;" type="text"/>	
<input checked="" type="checkbox"/> SPUD REPORT Date of Spud: 8/11/2011	<input type="checkbox"/> CASING REPAIR <input type="checkbox"/> CHANGE WELL NAME <input type="checkbox"/> CONVERT WELL TYPE <input type="checkbox"/> NEW CONSTRUCTION <input type="checkbox"/> PLUG BACK <input type="checkbox"/> RECOMPLETE DIFFERENT FORMATION <input type="checkbox"/> TEMPORARY ABANDON <input type="checkbox"/> WATER DISPOSAL <input type="checkbox"/> APD EXTENSION	
<input type="checkbox"/> DRILLING REPORT Report Date:	<input type="checkbox"/> OTHER: <input style="width: 50px;" type="text"/>	
12. DESCRIBE PROPOSED OR COMPLETED OPERATIONS. Clearly show all pertinent details including dates, depths, volumes, etc. This sundry is to report that this well was spud on 8/11/2011 at 3:30 pm by Triple A Drilling.		
<b>Accepted by the          Utah Division of          Oil, Gas and Mining          FOR RECORD ONLY</b>		
<b>NAME (PLEASE PRINT)</b> Brady Riley	<b>PHONE NUMBER</b> 303 312-8115	<b>TITLE</b> Permit Analyst
<b>SIGNATURE</b> N/A	<b>DATE</b> 8/18/2011	

# DIVISION OF OIL, GAS AND MINING

## **SPUDDING INFORMATION**

Name of Company: BILL BARRETT CORPORATION

Well Name: PRICKLY PEAR U FED 1-22D-12-15

Api No: 43-007-50076 Lease Type FEDERAL

Section 22 Township 12S Range 15E County CARBON

Drilling Contractor TRIPLE A DRILLING RIG #

### **SPUDDED:**

Date 08/09/2011

Time PM

How DRY

**Drilling will Commence:**

Reported by BRADY RILEY

Telephone # (435) 282-4682 DANNY HARRIS

Date 08/09 /2011 Signed CHD

**Carol Daniels - Prickly Pear 1-22D surface spud**

*T 125 R 15 E S-22 4300750076  
Prickly Pear U22d 1-22D-12-15*

**From:** Jody South  
**To:** Angela Wadman , Carol Daniels , Dennis Ingram , Marvin , Wiler  
**Date:** 8/22/2011 10:47 AM  
**Subject:** Prickly Pear 1-22D surface spud  
**CC:** Brady Riley , Doug Sproul , Tracey Fallang

---

Tomorrow at approx. 12:00pm Bill Barrett Corp. will use the Pro Petro No. 5 air rig to spud surface on the Prickly Pear 1-22D-12-15, API# 43-007-50076, then run casing and cement casing at approx. 3:00am Wednesday morning.

Jody South

**RECEIVED**

**AUG 22 2011**

**DIV. OF OIL, GAS & MINING**

STATE OF UTAH  
DEPARTMENT OF NATURAL RESOURCES  
DIVISION OF OIL, GAS AND MINING

FORM 6

**ENTITY ACTION FORM**

Operator: Bill Barrett Corporation Operator Account Number: N 2165  
 Address: 1099 18th Street, Suite 2300  
city Denver  
state CO zip 80202 Phone Number: (303) 312-8115

**Well 1**

API Number	Well Name		QQ	Sec	Twp	Rng	County
4300750076	Prickly Pear Unit Federal 1-22D-12-15		SENE	22	12S	15E	Carbon
Action Code	Current Entity Number	New Entity Number	Spud Date		Entity Assignment Effective Date		
<i>AB</i>	<i>99999</i>	<i>14794</i>	8/11/2011		<i>8/29/11</i>		
<b>Comments:</b> This well was spud by Triple A Drilling at 3:30 PM <i>WSMVD</i> <i>BHL = NENE</i>							

**Well 2**

API Number	Well Name		QQ	Sec	Twp	Rng	County
4300750077	Prickly Pear Unit Federal 2-22D-12-15		SENE	22	12S	15E	Carbon
Action Code	Current Entity Number	New Entity Number	Spud Date		Entity Assignment Effective Date		
<i>AB</i>	<i>99999</i>	<i>14794</i>	8/12/2011		<i>8/29/11</i>		
<b>Comments:</b> This well was spud by Triple A Drilling at 7:30 am <i>WSMVD</i> <i>BHL = NENE</i>							

**Well 3**

API Number	Well Name		QQ	Sec	Twp	Rng	County
Action Code	Current Entity Number	New Entity Number	Spud Date		Entity Assignment Effective Date		
<b>Comments:</b>							

**ACTION CODES:**

- A - Establish new entity for new well (single well only)
- B - Add new well to existing entity (group or unit well)
- C - Re-assign well from one existing entity to another existing entity
- D - Re-assign well from one existing entity to a new entity
- E - Other (Explain in 'comments' section)

**RECEIVED**  
**AUG 18 2011**

Brady Riley

Name (Please Print)  
**Brady Riley**

Digitally signed by Brady Riley  
DN: cn=Brady Riley, o=Bill Barrett Corp, ou=Permit Analyst, email=briley@billbarrettcorp.com, c=US  
Date: 2011.05.24 08:00:07 -0600

Signature  
Permit Analyst  
Title

8/18/2011  
Date

<b>STATE OF UTAH</b> DEPARTMENT OF NATURAL RESOURCES DIVISION OF OIL, GAS, AND MINING		<b>FORM 9</b>
<b>SUNDRY NOTICES AND REPORTS ON WELLS</b>		<b>5. LEASE DESIGNATION AND SERIAL NUMBER:</b> UTU 11604
Do not use this form for proposals to drill new wells, significantly deepen existing wells below current bottom-hole depth, reenter plugged wells, or to drill horizontal laterals. Use APPLICATION FOR PERMIT TO DRILL form for such proposals.		<b>6. IF INDIAN, ALLOTTEE OR TRIBE NAME:</b>
		<b>7. UNIT or CA AGREEMENT NAME:</b> PRICKLY PEAR
<b>1. TYPE OF WELL</b> Gas Well	<b>8. WELL NAME and NUMBER:</b> PRICKLY PEAR U FED 1-22D-12-15	
<b>2. NAME OF OPERATOR:</b> BILL BARRETT CORP	<b>9. API NUMBER:</b> 43007500760000	
<b>3. ADDRESS OF OPERATOR:</b> 1099 18th Street Ste 2300 , Denver, CO, 80202	<b>PHONE NUMBER:</b> 303 312-8164 Ext	<b>9. FIELD and POOL or WILDCAT:</b> PRICKLY PEAR
<b>4. LOCATION OF WELL</b> <b>FOOTAGES AT SURFACE:</b> 1405 FNL 1203 FEL <b>QTR/QTR, SECTION, TOWNSHIP, RANGE, MERIDIAN:</b> Qtr/Qtr: SENE Section: 22 Township: 12.0S Range: 15.0E Meridian: S		<b>COUNTY:</b> CARBON
		<b>STATE:</b> UTAH
11. CHECK APPROPRIATE BOXES TO INDICATE NATURE OF NOTICE, REPORT, OR OTHER DATA		
<b>TYPE OF SUBMISSION</b>	<b>TYPE OF ACTION</b>	
<input type="checkbox"/> NOTICE OF INTENT Approximate date work will start:	<input type="checkbox"/> ACIDIZE	<input type="checkbox"/> ALTER CASING
<input type="checkbox"/> SUBSEQUENT REPORT Date of Work Completion:	<input type="checkbox"/> CHANGE TO PREVIOUS PLANS	<input type="checkbox"/> CHANGE TUBING
<input type="checkbox"/> SPUD REPORT Date of Spud:	<input type="checkbox"/> CHANGE WELL STATUS	<input type="checkbox"/> COMMINGLE PRODUCING FORMATIONS
<input checked="" type="checkbox"/> DRILLING REPORT Report Date: 8/31/2011	<input type="checkbox"/> DEEPEN	<input type="checkbox"/> FRACTURE TREAT
	<input type="checkbox"/> OPERATOR CHANGE	<input type="checkbox"/> PLUG AND ABANDON
	<input type="checkbox"/> PRODUCTION START OR RESUME	<input type="checkbox"/> RECLAMATION OF WELL SITE
	<input type="checkbox"/> REPERFORATE CURRENT FORMATION	<input type="checkbox"/> SIDETRACK TO REPAIR WELL
	<input type="checkbox"/> TUBING REPAIR	<input type="checkbox"/> VENT OR FLARE
	<input type="checkbox"/> WATER SHUTOFF	<input type="checkbox"/> SI TA STATUS EXTENSION
	<input type="checkbox"/> WILDCAT WELL DETERMINATION	<input type="checkbox"/> OTHER: <input type="text"/>
		<input type="checkbox"/> CASING REPAIR
		<input type="checkbox"/> CHANGE WELL NAME
		<input type="checkbox"/> CONVERT WELL TYPE
		<input type="checkbox"/> NEW CONSTRUCTION
		<input type="checkbox"/> PLUG BACK
		<input type="checkbox"/> RECOMPLETE DIFFERENT FORMATION
		<input type="checkbox"/> TEMPORARY ABANDON
		<input type="checkbox"/> WATER DISPOSAL
		<input type="checkbox"/> APD EXTENSION
12. DESCRIBE PROPOSED OR COMPLETED OPERATIONS. Clearly show all pertinent details including dates, depths, volumes, etc.		
August 2011 Monthly Drilling Activity Report: well spud.		
<b>Accepted by the Utah Division of Oil, Gas and Mining FOR RECORD ONLY</b>		
<b>NAME (PLEASE PRINT)</b> Brady Riley	<b>PHONE NUMBER</b> 303 312-8115	<b>TITLE</b> Permit Analyst
<b>SIGNATURE</b> N/A		<b>DATE</b> 9/6/2011

*T125 RISE S-22 43-007-50076*

**From:** Naborsm22 <naborsm22@bbccontractors.com>  
**To:** "swiler@blm.gov" <swiler@blm.gov>, "caroldaniels@utah.gov" <caroldaniels...>  
**Date:** 9/27/2011 6:04 AM  
**Subject:** RUN CSG & CEMENT

**CC:** "mhendric@blm.gov" <mhendric@blm.gov>, "randy\_bywater@blm.gov" <randy\_by...>  
ON NABORS M22 FOR BILL BARRETT CORP PRICKLY PEAR UF 1-22D-12-15  
API#43-007-50076 WE WILL BE RUNNING CSG AROUND 0700 HRS 9/28/11  
& CEMENTING AROUND 1500 HRS 9/28/11 PLEASE CALL WITH ANY QUESTIONS  
OR CONCERNS

BILL BARRETT CORP  
NABORS M22  
303-353-5350

**RECEIVED**  
**SEP 27 2011**  
DIV. OF OIL, GAS & MINING

*Tias RISE S-22 43007-50076*

**From:** Naborsm22 <naborsm22@bbccontractors.com>  
**To:** "caroldaniels@utah.gov" <caroldaniels@utah.gov>, "dennisingram@utah.gov" ...  
**Date:** 9/23/2011 11:51 PM  
**Subject:** BOP TEST

**CC:** "mhendric@blm.gov" <mhendric@blm.gov>, "randy\_bywater@blm.gov" <randy\_by...  
ON NABORS M22 FOR BILL BARRETT CORP PRICKLY PEAR UF 1-22D-12-15  
API#43-007-50076 WE WILL BE TESTING THE BOP AROUND 2300 HRS 9/24/11  
PLEASE CALL WITH ANY QUESTIONS OR CONCERNS

BILL BARRETT CORP  
NABORS M22  
303-353-5350

**RECEIVED**

**SEP 27 2011**

**DIV. OF OIL, GAS & MINING**

T125R15E S-82 43-007-50076

**From:** Naborsm22 <naborsm22@bbccontractors.com>  
**To:** "swiler@blm.gov" <swiler@blm.gov>, "mhendric@blm.gov" <mhendric@blm.gov>...  
**Date:** 9/23/2011 11:57 PM  
**Subject:** SPUD NOTICE

**CC:** Brady Riley <briley@billbarrettcorp.com>, Tracey Fallang <tfallang@billb...  
ON NABORS M22 FOR BILL BARRETT CORP PRICKLY PEAR UF 1-22D-12-15  
API#43-007-50076 WE WILL BE SPUDDING AROUND 0200 HRS ON 9/25/11  
PLEASE CALL WITH ANY QUESTIONS OR CONCERNS

BILL BARRETT CORP  
NABORS M22  
303-353-5350

**RECEIVED**

**SEP 27 2011**

**DIV. OF OIL, GAS & MINING**





**Prickly Pear Fed. #1-22D-12-15 9/25/2011 00:00 - 9/25/2011 06:00**

API/UWI 43007500760000	State/Province	County	Field Name West Tavaputs	Well Status	Total Depth (ftKB) 7,689.0	Primary Job Type Drilling & Completion
---------------------------	----------------	--------	-----------------------------	-------------	-------------------------------	---

Start Time	Dur (hr)	End Time	Code	Category	Com
00:00	1.00	01:00	1	RIGUP & TEARDOWN	WALK RIG 9' TO NEW WELL
01:00	1.00	02:00	14	NIPPLE UP B.O.P	NIPPLE UP BOP
02:00	1.00	03:00	15	TEST B.O.P	TEST BLIND RAMS & CHOKE @ 10MIN 5000 PSI - TEST CSG @ 30 MIN 1500 PSI
03:00	0.50	03:30	21	OPEN	INSTALL WEAR BUSHING
03:30	1.00	04:30	20	DIRECTIONAL WORK	P/U MUD MOTOR - M/U BIT - M/U GAP SUB - LOAD MWD TOOL
04:30	0.50	05:00	6	TRIPS	T.I.H. F/O' T/930' - INSTALL ROT. HEAD RUBBER
05:00	1.00	06:00	2	DRILL ACTUAL	DRLG CEMENT @ 930' FLOAT @ 984' & SHOE @ 1030'

**Prickly Pear Fed. #1-22D-12-15 9/25/2011 06:00 - 9/26/2011 06:00**

API/UWI 43007500760000	State/Province	County	Field Name West Tavaputs	Well Status	Total Depth (ftKB) 7,689.0	Primary Job Type Drilling & Completion
---------------------------	----------------	--------	-----------------------------	-------------	-------------------------------	---

Start Time	Dur (hr)	End Time	Code	Category	Com
06:00	0.50	06:30	2	DRILL ACTUAL	DRILL CEMENT F/1030' T/1052' W/ 318 GPM 25 RPM & 7K WT ON BIT
06:30	7.50	14:00	2	DRILL ACTUAL	W/ 558 GPM 45 RPM & 22K WT ON BIT
14:00	0.50	14:30	7	LUBRICATE RIG	RIG SERVICE
14:30	15.50	06:00	2	DRILL ACTUAL	W/ 558 GPM 45 RPM & 25K WT ON BIT

**Prickly Pear Fed. #1-22D-12-15 9/26/2011 06:00 - 9/27/2011 06:00**

API/UWI 43007500760000	State/Province	County	Field Name West Tavaputs	Well Status	Total Depth (ftKB) 7,689.0	Primary Job Type Drilling & Completion
---------------------------	----------------	--------	-----------------------------	-------------	-------------------------------	---

Start Time	Dur (hr)	End Time	Code	Category	Com
06:00	11.50	17:30	2	DRILL ACTUAL	W/ 558 GPM 45 RPM & 28K WT ON BIT
17:30	0.50	18:00	7	LUBRICATE RIG	RIG SERVICE
18:00	1.00	19:00	5	COND MUD & CIRC	PUMP HIGH VIS SWEEP
19:00	5.00	00:00	6	TRIPS	T.O.O.H. F/6647' T/0'
00:00	0.50	00:30	20	DIRECTIONAL WORK	CHECK MWD TOOL - BREAK BIT & M/U NEW BIT
00:30	3.50	04:00	6	TRIPS	T.I.H.
04:00	2.00	06:00	2	DRILL ACTUAL	W/ 558 GPM 42 RPM & 20K WT ON BIT

**Prickly Pear Fed. #1-22D-12-15 9/27/2011 06:00 - 9/28/2011 06:00**

API/UWI 43007500760000	State/Province	County	Field Name West Tavaputs	Well Status	Total Depth (ftKB) 7,689.0	Primary Job Type Drilling & Completion
---------------------------	----------------	--------	-----------------------------	-------------	-------------------------------	---

Start Time	Dur (hr)	End Time	Code	Category	Com
06:00	8.50	14:30	2	DRILL ACTUAL	W/ 558 GPM 42 RPM & 22K WT ON BIT
14:30	0.50	15:00	7	LUBRICATE RIG	RIG SERVICE
15:00	3.00	18:00	2	DRILL ACTUAL	W/ 558 GPM 45 RPM & 27K WT ON BIT
18:00	1.00	19:00	5	COND MUD & CIRC	PUMP HIGH VIS SWEEP
19:00	1.00	20:00	6	TRIPS	10 STAND WIPER TRIP
20:00	1.00	21:00	5	COND MUD & CIRC	PUMP HIGH VIS SWEEP
21:00	4.00	01:00	6	TRIPS	T.O.O.H. F/7689' T/0'
01:00	0.50	01:30	20	DIRECTIONAL WORK	PULL MWD TOOL - BREAK BIT - L/D MUD MOTOR
01:30	4.50	06:00	11	WIRELINE LOGS	R/U LOGGERS - LOGGERS DEPTH=7685' - R/D LOGGERS

**Prickly Pear Fed. #1-22D-12-15 9/28/2011 06:00 - 9/28/2011 20:00**

API/UWI 43007500760000	State/Province	County	Field Name West Tavaputs	Well Status	Total Depth (ftKB) 7,689.0	Primary Job Type Drilling & Completion
---------------------------	----------------	--------	-----------------------------	-------------	-------------------------------	---

Start Time	Dur (hr)	End Time	Code	Category	Com
06:00	0.50	06:30	11	WIRELINE LOGS	R/D LOGGERS
06:30	0.50	07:00	21	OPEN	PULL WEAR BUSHING
07:00	7.00	14:00	12	RUN CASING & CEMENT	S/M - R/U CSG CREW & RUN 181 JOINTS 4.5" 11.6# P-110 CSG WITH 2 MARKERS & 71 TURBOLIZERS - CSG SET @ 7675'
14:00	1.50	15:30	5	COND MUD & CIRC	CIRC & COND MUD FOR CEMENT

**Time Log**

Start Time	Dur (hr)	End Time	Code	Category	Com
15:30	2.50	18:00	12	RUN CASING & CEMENT	R/U CEMENTERS - TEST LINES @ 5000 PSI - PUMP 5 BBLS WATER, 40 BBLS SUPER FLUSH, 10 BBLS WATER, 174 BBLS 510 SKS LEAD CEMENT @ 12.5 PPG 1.91 YIELD MIXED @ 10.31 GAL/SK, 288 BBLS 1105 SKS TAIL CEMENT @ 13.4 PPG 1.46 YIELD MIXED @ 6.92 GAL/SK, SHUT DOWN WASH LINES & DROP PLUG, DISPLACE WITH 118 BBLS CLAYWEB WATER BUMP PLUG & PRESSURE UP 500 PSI OVER (2700 PSI) RELEASE PRESSURE FLOATS HELD - FULL RETURNS DURING JOB - 28 BBLS CEMENT TO SURFACE
18:00	1.50	19:30	14	NIPPLE DOWN B.O.P	FLUSH STACK - NIPPLE DOWN B.O.P.
19:30	0.50	20:00	21	OPEN	SET SLIPS @ 122K - RIG RELEASED @ 20:00

<b>STATE OF UTAH</b> DEPARTMENT OF NATURAL RESOURCES DIVISION OF OIL, GAS, AND MINING		<b>FORM 9</b>  <b>5. LEASE DESIGNATION AND SERIAL NUMBER:</b> UTU 11604																														
<b>SUNDRY NOTICES AND REPORTS ON WELLS</b>  Do not use this form for proposals to drill new wells, significantly deepen existing wells below current bottom-hole depth, reenter plugged wells, or to drill horizontal laterals. Use APPLICATION FOR PERMIT TO DRILL form for such proposals.		<b>6. IF INDIAN, ALLOTTEE OR TRIBE NAME:</b>  <b>7. UNIT or CA AGREEMENT NAME:</b> PRICKLY PEAR																														
<b>1. TYPE OF WELL</b> Gas Well	<b>8. WELL NAME and NUMBER:</b> PRICKLY PEAR U FED 1-22D-12-15																															
<b>2. NAME OF OPERATOR:</b> BILL BARRETT CORP	<b>9. API NUMBER:</b> 43007500760000																															
<b>3. ADDRESS OF OPERATOR:</b> 1099 18th Street Ste 2300 , Denver, CO, 80202	<b>PHONE NUMBER:</b> 303 312-8164 Ext	<b>9. FIELD and POOL or WILDCAT:</b> PRICKLY PEAR																														
<b>4. LOCATION OF WELL</b> <b>FOOTAGES AT SURFACE:</b> 1405 FNL 1203 FEL <b>QTR/QTR, SECTION, TOWNSHIP, RANGE, MERIDIAN:</b> Qtr/Qtr: SENE Section: 22 Township: 12.0S Range: 15.0E Meridian: S		<b>COUNTY:</b> CARBON  <b>STATE:</b> UTAH																														
11. CHECK APPROPRIATE BOXES TO INDICATE NATURE OF NOTICE, REPORT, OR OTHER DATA																																
<b>TYPE OF SUBMISSION</b>	<b>TYPE OF ACTION</b>																															
<input type="checkbox"/> NOTICE OF INTENT Approximate date work will start:  <input type="checkbox"/> SUBSEQUENT REPORT Date of Work Completion:  <input type="checkbox"/> SPUD REPORT Date of Spud:  <input checked="" type="checkbox"/> DRILLING REPORT Report Date: 10/31/2011	<table style="width: 100%; border: none;"> <tr> <td style="width: 33%; border: none;"><input type="checkbox"/> ACIDIZE</td> <td style="width: 33%; border: none;"><input type="checkbox"/> ALTER CASING</td> <td style="width: 33%; border: none;"><input type="checkbox"/> CASING REPAIR</td> </tr> <tr> <td style="border: none;"><input type="checkbox"/> CHANGE TO PREVIOUS PLANS</td> <td style="border: none;"><input type="checkbox"/> CHANGE TUBING</td> <td style="border: none;"><input type="checkbox"/> CHANGE WELL NAME</td> </tr> <tr> <td style="border: none;"><input type="checkbox"/> CHANGE WELL STATUS</td> <td style="border: none;"><input type="checkbox"/> COMMINGLE PRODUCING FORMATIONS</td> <td style="border: none;"><input type="checkbox"/> CONVERT WELL TYPE</td> </tr> <tr> <td style="border: none;"><input type="checkbox"/> DEEPEN</td> <td style="border: none;"><input type="checkbox"/> FRACTURE TREAT</td> <td style="border: none;"><input type="checkbox"/> NEW CONSTRUCTION</td> </tr> <tr> <td style="border: none;"><input type="checkbox"/> OPERATOR CHANGE</td> <td style="border: none;"><input type="checkbox"/> PLUG AND ABANDON</td> <td style="border: none;"><input type="checkbox"/> PLUG BACK</td> </tr> <tr> <td style="border: none;"><input type="checkbox"/> PRODUCTION START OR RESUME</td> <td style="border: none;"><input type="checkbox"/> RECLAMATION OF WELL SITE</td> <td style="border: none;"><input type="checkbox"/> RECOMPLETE DIFFERENT FORMATION</td> </tr> <tr> <td style="border: none;"><input type="checkbox"/> REPERFORATE CURRENT FORMATION</td> <td style="border: none;"><input type="checkbox"/> SIDETRACK TO REPAIR WELL</td> <td style="border: none;"><input type="checkbox"/> TEMPORARY ABANDON</td> </tr> <tr> <td style="border: none;"><input type="checkbox"/> TUBING REPAIR</td> <td style="border: none;"><input type="checkbox"/> VENT OR FLARE</td> <td style="border: none;"><input type="checkbox"/> WATER DISPOSAL</td> </tr> <tr> <td style="border: none;"><input type="checkbox"/> WATER SHUTOFF</td> <td style="border: none;"><input type="checkbox"/> SI TA STATUS EXTENSION</td> <td style="border: none;"><input type="checkbox"/> APD EXTENSION</td> </tr> <tr> <td style="border: none;"><input type="checkbox"/> WILDCAT WELL DETERMINATION</td> <td style="border: none;"><input type="checkbox"/> OTHER</td> <td style="border: none;">OTHER: <input style="width: 100px;" type="text"/></td> </tr> </table>		<input type="checkbox"/> ACIDIZE	<input type="checkbox"/> ALTER CASING	<input type="checkbox"/> CASING REPAIR	<input type="checkbox"/> CHANGE TO PREVIOUS PLANS	<input type="checkbox"/> CHANGE TUBING	<input type="checkbox"/> CHANGE WELL NAME	<input type="checkbox"/> CHANGE WELL STATUS	<input type="checkbox"/> COMMINGLE PRODUCING FORMATIONS	<input type="checkbox"/> CONVERT WELL TYPE	<input type="checkbox"/> DEEPEN	<input type="checkbox"/> FRACTURE TREAT	<input type="checkbox"/> NEW CONSTRUCTION	<input type="checkbox"/> OPERATOR CHANGE	<input type="checkbox"/> PLUG AND ABANDON	<input type="checkbox"/> PLUG BACK	<input type="checkbox"/> PRODUCTION START OR RESUME	<input type="checkbox"/> RECLAMATION OF WELL SITE	<input type="checkbox"/> RECOMPLETE DIFFERENT FORMATION	<input type="checkbox"/> REPERFORATE CURRENT FORMATION	<input type="checkbox"/> SIDETRACK TO REPAIR WELL	<input type="checkbox"/> TEMPORARY ABANDON	<input type="checkbox"/> TUBING REPAIR	<input type="checkbox"/> VENT OR FLARE	<input type="checkbox"/> WATER DISPOSAL	<input type="checkbox"/> WATER SHUTOFF	<input type="checkbox"/> SI TA STATUS EXTENSION	<input type="checkbox"/> APD EXTENSION	<input type="checkbox"/> WILDCAT WELL DETERMINATION	<input type="checkbox"/> OTHER	OTHER: <input style="width: 100px;" type="text"/>
<input type="checkbox"/> ACIDIZE	<input type="checkbox"/> ALTER CASING	<input type="checkbox"/> CASING REPAIR																														
<input type="checkbox"/> CHANGE TO PREVIOUS PLANS	<input type="checkbox"/> CHANGE TUBING	<input type="checkbox"/> CHANGE WELL NAME																														
<input type="checkbox"/> CHANGE WELL STATUS	<input type="checkbox"/> COMMINGLE PRODUCING FORMATIONS	<input type="checkbox"/> CONVERT WELL TYPE																														
<input type="checkbox"/> DEEPEN	<input type="checkbox"/> FRACTURE TREAT	<input type="checkbox"/> NEW CONSTRUCTION																														
<input type="checkbox"/> OPERATOR CHANGE	<input type="checkbox"/> PLUG AND ABANDON	<input type="checkbox"/> PLUG BACK																														
<input type="checkbox"/> PRODUCTION START OR RESUME	<input type="checkbox"/> RECLAMATION OF WELL SITE	<input type="checkbox"/> RECOMPLETE DIFFERENT FORMATION																														
<input type="checkbox"/> REPERFORATE CURRENT FORMATION	<input type="checkbox"/> SIDETRACK TO REPAIR WELL	<input type="checkbox"/> TEMPORARY ABANDON																														
<input type="checkbox"/> TUBING REPAIR	<input type="checkbox"/> VENT OR FLARE	<input type="checkbox"/> WATER DISPOSAL																														
<input type="checkbox"/> WATER SHUTOFF	<input type="checkbox"/> SI TA STATUS EXTENSION	<input type="checkbox"/> APD EXTENSION																														
<input type="checkbox"/> WILDCAT WELL DETERMINATION	<input type="checkbox"/> OTHER	OTHER: <input style="width: 100px;" type="text"/>																														
12. DESCRIBE PROPOSED OR COMPLETED OPERATIONS. Clearly show all pertinent details including dates, depths, volumes, etc.  No October 2011 monthly drilling activity to report.																																
<b>NAME (PLEASE PRINT)</b> Brady Riley	<b>PHONE NUMBER</b> 303 312-8115	<b>TITLE</b> Permit Analyst																														
<b>SIGNATURE</b> N/A	<b>DATE</b> 11/4/2011																															

<b>STATE OF UTAH</b> DEPARTMENT OF NATURAL RESOURCES DIVISION OF OIL, GAS, AND MINING		<b>FORM 9</b>
<b>SUNDRY NOTICES AND REPORTS ON WELLS</b>		<b>5. LEASE DESIGNATION AND SERIAL NUMBER:</b> UTU 11604
Do not use this form for proposals to drill new wells, significantly deepen existing wells below current bottom-hole depth, reenter plugged wells, or to drill horizontal laterals. Use APPLICATION FOR PERMIT TO DRILL form for such proposals.		<b>6. IF INDIAN, ALLOTTEE OR TRIBE NAME:</b>
		<b>7. UNIT or CA AGREEMENT NAME:</b> PRICKLY PEAR
<b>1. TYPE OF WELL</b> Gas Well	<b>8. WELL NAME and NUMBER:</b> PRICKLY PEAR U FED 1-22D-12-15	
<b>2. NAME OF OPERATOR:</b> BILL BARRETT CORP	<b>9. API NUMBER:</b> 43007500760000	
<b>3. ADDRESS OF OPERATOR:</b> 1099 18th Street Ste 2300 , Denver, CO, 80202	<b>PHONE NUMBER:</b> 303 312-8164 Ext	<b>9. FIELD and POOL or WILDCAT:</b> PRICKLY PEAR
<b>4. LOCATION OF WELL</b> <b>FOOTAGES AT SURFACE:</b> 1405 FNL 1203 FEL <b>QTR/QTR, SECTION, TOWNSHIP, RANGE, MERIDIAN:</b> Qtr/Qtr: SENE Section: 22 Township: 12.0S Range: 15.0E Meridian: S		<b>COUNTY:</b> CARBON
		<b>STATE:</b> UTAH
11. CHECK APPROPRIATE BOXES TO INDICATE NATURE OF NOTICE, REPORT, OR OTHER DATA		
<b>TYPE OF SUBMISSION</b>	<b>TYPE OF ACTION</b>	
<input type="checkbox"/> NOTICE OF INTENT Approximate date work will start:  <input type="checkbox"/> SUBSEQUENT REPORT Date of Work Completion:  <input type="checkbox"/> SPUD REPORT Date of Spud:  <input checked="" type="checkbox"/> DRILLING REPORT Report Date: 10/31/2011	<input type="checkbox"/> ACIDIZE <input type="checkbox"/> ALTER CASING <input type="checkbox"/> CASING REPAIR <input type="checkbox"/> CHANGE TO PREVIOUS PLANS <input type="checkbox"/> CHANGE TUBING <input type="checkbox"/> CHANGE WELL NAME <input type="checkbox"/> CHANGE WELL STATUS <input type="checkbox"/> COMMINGLE PRODUCING FORMATIONS <input type="checkbox"/> CONVERT WELL TYPE <input type="checkbox"/> DEEPEN <input type="checkbox"/> FRACTURE TREAT <input type="checkbox"/> NEW CONSTRUCTION <input type="checkbox"/> OPERATOR CHANGE <input type="checkbox"/> PLUG AND ABANDON <input type="checkbox"/> PLUG BACK <input type="checkbox"/> PRODUCTION START OR RESUME <input type="checkbox"/> RECLAMATION OF WELL SITE <input type="checkbox"/> RECOMPLETE DIFFERENT FORMATION <input type="checkbox"/> REPERFORATE CURRENT FORMATION <input type="checkbox"/> SIDETRACK TO REPAIR WELL <input type="checkbox"/> TEMPORARY ABANDON <input type="checkbox"/> TUBING REPAIR <input type="checkbox"/> VENT OR FLARE <input type="checkbox"/> WATER DISPOSAL <input type="checkbox"/> WATER SHUTOFF <input type="checkbox"/> SI TA STATUS EXTENSION <input type="checkbox"/> WILDCAT WELL DETERMINATION <input type="checkbox"/> OTHER <input type="checkbox"/> OTHER: <input style="width: 100px; height: 15px;" type="text"/>	
12. DESCRIBE PROPOSED OR COMPLETED OPERATIONS. Clearly show all pertinent details including dates, depths, volumes, etc.		
No October 2011 monthly drilling activity to report.		
<b>Accepted by the Utah Division of Oil, Gas and Mining FOR RECORD ONLY</b>		
<b>NAME (PLEASE PRINT)</b> Brady Riley	<b>PHONE NUMBER</b> 303 312-8115	<b>TITLE</b> Permit Analyst
<b>SIGNATURE</b> N/A	<b>DATE</b> 11/4/2011	

<b>STATE OF UTAH</b> DEPARTMENT OF NATURAL RESOURCES DIVISION OF OIL, GAS, AND MINING		<b>FORM 9</b>  <b>5. LEASE DESIGNATION AND SERIAL NUMBER:</b> UTU 11604
<b>SUNDRY NOTICES AND REPORTS ON WELLS</b>  Do not use this form for proposals to drill new wells, significantly deepen existing wells below current bottom-hole depth, reenter plugged wells, or to drill horizontal laterals. Use APPLICATION FOR PERMIT TO DRILL form for such proposals.		<b>6. IF INDIAN, ALLOTTEE OR TRIBE NAME:</b>  <b>7. UNIT or CA AGREEMENT NAME:</b> PRICKLY PEAR
<b>1. TYPE OF WELL</b> Gas Well	<b>8. WELL NAME and NUMBER:</b> PRICKLY PEAR U FED 1-22D-12-15	
<b>2. NAME OF OPERATOR:</b> BILL BARRETT CORP	<b>9. API NUMBER:</b> 43007500760000	
<b>3. ADDRESS OF OPERATOR:</b> 1099 18th Street Ste 2300 , Denver, CO, 80202	<b>PHONE NUMBER:</b> 303 312-8164 Ext	<b>9. FIELD and POOL or WILDCAT:</b> PRICKLY PEAR
<b>4. LOCATION OF WELL</b> <b>FOOTAGES AT SURFACE:</b> 1405 FNL 1203 FEL <b>QTR/QTR, SECTION, TOWNSHIP, RANGE, MERIDIAN:</b> Qtr/Qtr: SENE Section: 22 Township: 12.0S Range: 15.0E Meridian: S	<b>COUNTY:</b> CARBON  <b>STATE:</b> UTAH	
11. CHECK APPROPRIATE BOXES TO INDICATE NATURE OF NOTICE, REPORT, OR OTHER DATA		
<b>TYPE OF SUBMISSION</b>	<b>TYPE OF ACTION</b>	
<input type="checkbox"/> NOTICE OF INTENT Approximate date work will start:	<input type="checkbox"/> ACIDIZE <input type="checkbox"/> CHANGE TO PREVIOUS PLANS <input type="checkbox"/> CHANGE WELL STATUS <input type="checkbox"/> DEEPEN <input type="checkbox"/> OPERATOR CHANGE <input checked="" type="checkbox"/> PRODUCTION START OR RESUME <input type="checkbox"/> REPERFORATE CURRENT FORMATION <input type="checkbox"/> TUBING REPAIR <input type="checkbox"/> WATER SHUTOFF <input type="checkbox"/> WILDCAT WELL DETERMINATION	
<input checked="" type="checkbox"/> SUBSEQUENT REPORT Date of Work Completion: 12/1/2011	<input type="checkbox"/> ALTER CASING <input type="checkbox"/> CHANGE TUBING <input type="checkbox"/> COMMINGLE PRODUCING FORMATIONS <input type="checkbox"/> FRACTURE TREAT <input type="checkbox"/> PLUG AND ABANDON <input type="checkbox"/> RECLAMATION OF WELL SITE <input type="checkbox"/> SIDETRACK TO REPAIR WELL <input type="checkbox"/> VENT OR FLARE <input type="checkbox"/> SI TA STATUS EXTENSION <input type="checkbox"/> OTHER: <input style="width: 50px;" type="text"/>	
<input type="checkbox"/> SPUD REPORT Date of Spud:	<input type="checkbox"/> CASING REPAIR <input type="checkbox"/> CHANGE WELL NAME <input type="checkbox"/> CONVERT WELL TYPE <input type="checkbox"/> NEW CONSTRUCTION <input type="checkbox"/> PLUG BACK <input type="checkbox"/> RECOMPLETE DIFFERENT FORMATION <input type="checkbox"/> TEMPORARY ABANDON <input type="checkbox"/> WATER DISPOSAL <input type="checkbox"/> APD EXTENSION	
<input type="checkbox"/> DRILLING REPORT Report Date:	<input type="checkbox"/> REPERFORATE CURRENT FORMATION <input type="checkbox"/> TUBING REPAIR <input type="checkbox"/> WATER SHUTOFF <input type="checkbox"/> WILDCAT WELL DETERMINATION	
12. DESCRIBE PROPOSED OR COMPLETED OPERATIONS. Clearly show all pertinent details including dates, depths, volumes, etc. This well had first sales on 12/1/2011.		
<b>Accepted by the          Utah Division of          Oil, Gas and Mining          FOR RECORD ONLY</b>		
<b>NAME (PLEASE PRINT)</b> Brady Riley	<b>PHONE NUMBER</b> 303 312-8115	<b>TITLE</b> Permit Analyst
<b>SIGNATURE</b> N/A	<b>DATE</b> 12/2/2011	

<b>STATE OF UTAH</b> DEPARTMENT OF NATURAL RESOURCES DIVISION OF OIL, GAS, AND MINING		<b>FORM 9</b>
<b>SUNDRY NOTICES AND REPORTS ON WELLS</b>		<b>5. LEASE DESIGNATION AND SERIAL NUMBER:</b> UTU 11604
Do not use this form for proposals to drill new wells, significantly deepen existing wells below current bottom-hole depth, reenter plugged wells, or to drill horizontal laterals. Use APPLICATION FOR PERMIT TO DRILL form for such proposals.		<b>6. IF INDIAN, ALLOTTEE OR TRIBE NAME:</b>
		<b>7. UNIT or CA AGREEMENT NAME:</b> PRICKLY PEAR
<b>1. TYPE OF WELL</b> Gas Well	<b>8. WELL NAME and NUMBER:</b> PRICKLY PEAR U FED 1-22D-12-15	
<b>2. NAME OF OPERATOR:</b> BILL BARRETT CORP	<b>9. API NUMBER:</b> 43007500760000	
<b>3. ADDRESS OF OPERATOR:</b> 1099 18th Street Ste 2300 , Denver, CO, 80202	<b>PHONE NUMBER:</b> 303 312-8164 Ext	<b>9. FIELD and POOL or WILDCAT:</b> PRICKLY PEAR
<b>4. LOCATION OF WELL</b> <b>FOOTAGES AT SURFACE:</b> 1405 FNL 1203 FEL <b>QTR/QTR, SECTION, TOWNSHIP, RANGE, MERIDIAN:</b> Qtr/Qtr: SENE Section: 22 Township: 12.0S Range: 15.0E Meridian: S		<b>COUNTY:</b> CARBON
		<b>STATE:</b> UTAH
11. CHECK APPROPRIATE BOXES TO INDICATE NATURE OF NOTICE, REPORT, OR OTHER DATA		
<b>TYPE OF SUBMISSION</b>	<b>TYPE OF ACTION</b>	
<input type="checkbox"/> NOTICE OF INTENT Approximate date work will start:  <input type="checkbox"/> SUBSEQUENT REPORT Date of Work Completion:  <input type="checkbox"/> SPUD REPORT Date of Spud:  <input checked="" type="checkbox"/> DRILLING REPORT Report Date: 11/30/2011	<input type="checkbox"/> ACIDIZE <input type="checkbox"/> ALTER CASING <input type="checkbox"/> CHANGE TO PREVIOUS PLANS <input type="checkbox"/> CHANGE TUBING <input type="checkbox"/> CHANGE WELL STATUS <input type="checkbox"/> COMMINGLE PRODUCING FORMATIONS <input type="checkbox"/> DEEPEN <input type="checkbox"/> FRACTURE TREAT <input type="checkbox"/> OPERATOR CHANGE <input type="checkbox"/> PLUG AND ABANDON <input type="checkbox"/> PRODUCTION START OR RESUME <input type="checkbox"/> RECLAMATION OF WELL SITE <input type="checkbox"/> REPERFORATE CURRENT FORMATION <input type="checkbox"/> SIDETRACK TO REPAIR WELL <input type="checkbox"/> TUBING REPAIR <input type="checkbox"/> VENT OR FLARE <input type="checkbox"/> WATER SHUTOFF <input type="checkbox"/> SI TA STATUS EXTENSION <input type="checkbox"/> WILDCAT WELL DETERMINATION <input type="checkbox"/> OTHER	
<input type="checkbox"/> CASING REPAIR <input type="checkbox"/> CHANGE WELL NAME <input type="checkbox"/> CONVERT WELL TYPE <input type="checkbox"/> NEW CONSTRUCTION <input type="checkbox"/> PLUG BACK <input type="checkbox"/> RECOMPLETE DIFFERENT FORMATION <input type="checkbox"/> TEMPORARY ABANDON <input type="checkbox"/> WATER DISPOSAL <input type="checkbox"/> APD EXTENSION OTHER: <input style="width: 100px;" type="text"/>		
12. DESCRIBE PROPOSED OR COMPLETED OPERATIONS. Clearly show all pertinent details including dates, depths, volumes, etc.		
November 2011 Monthly Drilling Activity report attached.		
<b>Accepted by the Utah Division of Oil, Gas and Mining FOR RECORD ONLY</b>		
<b>NAME (PLEASE PRINT)</b> Brady Riley	<b>PHONE NUMBER</b> 303 312-8115	<b>TITLE</b> Permit Analyst
<b>SIGNATURE</b> N/A	<b>DATE</b> 12/5/2011	



**Prickly Pear Fed. #1-22D-12-15 11/13/2011 06:00 - 11/14/2011 06:00**

API/UWI 43007500760000	State/Province	County	Field Name West Tavaputs	Well Status	Total Depth (ftKB) 7,689.0	Primary Job Type Drilling & Completion
---------------------------	----------------	--------	-----------------------------	-------------	-------------------------------	---

Start Time	Dur (hr)	End Time	Code	Category	Com
06:00	0.50	06:30	SMTG	Safety Meeting	Safety meeting
06:30	2.00	08:30	WLWK	Wireline	RU Weatherford wireline Run GR/JB perform CBL holding 1000 psi on csg
08:30	21.50	06:00	LOCL	Lock Wellhead & Secure	WSI well secure

**Prickly Pear Fed. #1-22D-12-15 11/18/2011 06:00 - 11/19/2011 06:00**

API/UWI 43007500760000	State/Province	County	Field Name West Tavaputs	Well Status	Total Depth (ftKB) 7,689.0	Primary Job Type Drilling & Completion
---------------------------	----------------	--------	-----------------------------	-------------	-------------------------------	---

Start Time	Dur (hr)	End Time	Code	Category	Com
06:00	0.50	06:30	SMTG	Safety Meeting	Safety meeting
06:30	2.00	08:30	IWHD	Install Wellhead	Install frac tree, and test to 9000 psi, and csg to 8500 test OK
08:30	21.50	06:00	LOCL	Lock Wellhead & Secure	WSI

**Prickly Pear Fed. #1-22D-12-15 11/27/2011 06:00 - 11/28/2011 06:00**

API/UWI 43007500760000	State/Province	County	Field Name West Tavaputs	Well Status	Total Depth (ftKB) 7,689.0	Primary Job Type Drilling & Completion
---------------------------	----------------	--------	-----------------------------	-------------	-------------------------------	---

Start Time	Dur (hr)	End Time	Code	Category	Com
06:00	5.00	11:00	LOCL	Lock Wellhead & Secure	WSI
11:00	1.50	12:30	PFRT	Perforating	Cutters EL stage 1 Dark Canyon. PU 8 ft. perf guns RIH correlate to short jt. run to perf depth check depth. Perforate @7102-7104,7088-7090,7072-7074,7055-7057, , 3 SPF 120 phasing, 23 gram charge..350 holes. POOH turn well over to frac
12:30	1.00	13:30	FRAC	Frac. Job	HES. Frac stage 1 Dark Canyon 70 Q foam frac. Load & Break @ 2649PSI @ 5.1 BPM. Avg Wellhead Rate: 39.1 BPM. Avg Slurry Rate: 16.1 BPM. Avg CO2 Rate: 20.9 BPM. Avg Pressure: 6962 PSI. Max Wellhead Rate: 40.5 BPM. Max Slurry Rate: 18.5 BPM. Max CO2 Rate: 25.5 BPM. Max Pressure: 7350 PSI. Total fluid Pumped; 24,212 Gal. Total Sand in Formation: 116,000 lb.20/40 White) Praxair CO2 Downhole: 155 ton. CO2 Cooldown: 12 ton. ISIP: 3,868 PSI. Frac Gradient:0.99 psi/ft. Successfully flushed wellbore with 50Q foam 50 bbl over flush with 500 gal. fluid cap
13:30	1.00	14:30	PFRT	Perforating	Cutters EL stage 2 Dark Canyon. PU HES CFP with 10 ft. perf guns. RIH correlate to short jt. run to setting depth set CFP @ 6940 ft. PU. Pressure up casing. Perforate @ 6886-6888, 6868-6870, 6854-6856, 6835-6837, 6821-6823. 3 SPF, 23 gram charge. 120 phasing, .350 holes. POOH turn well over to frac.
14:30	1.50	16:00	FRAC	Frac. Job	HES. Frac stage 2 Dark Canyon 70 Q foam frac. Load & Break @ 3730 PSI @ 18.4 BPM. Avg Wellhead Rate: 38.8 BPM. Avg Slurry Rate: 15.5 BPM. Avg CO2 Rate: 21.2 BPM. Avg Pressure: 6591 PSI. Max Wellhead Rate: 40.8 BPM. Max Slurry Rate: 18.3 BPM. Max CO2 Rate: 24.9 BPM. Max Pressure: 7282 PSI. Total fluid Pumped; 25,019 Gal. Total Sand in Formation: 120,000 lb.20/40 White) Linde CO2 Downhole: 162 ton. CO2 Cooldown: 5 ton. ISIP: 3,331 PSI. Frac Gradient:0.93 psi/ft. Successfully flushed wellbore with 50Q foam 50 bbl over flush with 500 gal. fluid cap
16:00	14.00	06:00	LOCL	Lock Wellhead & Secure	WSI SDFN

**Prickly Pear Fed. #1-22D-12-15 11/28/2011 06:00 - 11/29/2011 06:00**

API/UWI 43007500760000	State/Province	County	Field Name West Tavaputs	Well Status	Total Depth (ftKB) 7,689.0	Primary Job Type Drilling & Completion
---------------------------	----------------	--------	-----------------------------	-------------	-------------------------------	---

Start Time	Dur (hr)	End Time	Code	Category	Com
06:00	6.50	12:30	SMTG	Safety Meeting	Safety meeting
12:30	1.25	13:45	PFRT	Perforating	Cutters EL stage 3 North Horn. PU HES CFP with 10 ft. perf guns. RIH correlate to short jt. run to setting depth set CFP @ 6300 ft. PU. Pressure up casing. Perforate @6252-6254, 6218-6220, 6186-6188, 6134-6136, 6118-6120,6073-6075 3 SPF, 23 gram charge. 120 phasing, .350 holes. POOH turn well over to frac.
13:45	1.25	15:00	FRAC	Frac. Job	HES Frac stage 3 North Horn 50Q foam frac. Load & Break @4424 PSI @18.2 BPM. Avg Wellhead Rate:39.5 BPM. Avg Slurry Rate: 21.7 BPM. Avg CO2 Rate:15.8 BPM. Avg Pressure: 5110 PSI. Max Wellhead Rate:41.3 BPM. Max Slurry Rate:26.3 BPM. Max CO2 Rate:26.4 BPM. Max Pressure: 6348 PSI. Total fluid Pumped: 52,372 gal. Total Sand in Formation: 192,000 lb. (20/40 White) Praxair CO2 Downhole: 185 ton. CO2 Cooldown:4 ton. ISIP: 3,006 PSI. Frac Gradient: 0.93 psi/ft/ Successfully flushed wellbore with 50Q foam 50 bbl over flush with 500 gal. fluid cap.

**Time Log**

Start Time	Dur (hr)	End Time	Code	Category	Com
15:00	1.00	16:00	PFRT	Perforating	Cutters EI stage 4 North Horn. PU HES CFP with 10 ft. perf guns. RIH correlate to short jt. run to setting depth set CFP @5720 ft. PU. Wait on Halliburton Gelpro Hyd. manifold broke. POOH lay down perf guns.
16:00	2.00	18:00	DTIM	Downtime	Waiting on Halliburton Gelpro repairs. Hyd. manifold broke. Pull manifold part off gelpro in Vernal they think it is the same. try to have running for AM frac.
18:00	12.00	06:00	LOCL	Lock Wellhead & Secure	SI

<b>STATE OF UTAH</b> DEPARTMENT OF NATURAL RESOURCES DIVISION OF OIL, GAS, AND MINING		FORM 9
<b>SUNDRY NOTICES AND REPORTS ON WELLS</b>		<b>5. LEASE DESIGNATION AND SERIAL NUMBER:</b> UTU 11604
Do not use this form for proposals to drill new wells, significantly deepen existing wells below current bottom-hole depth, reenter plugged wells, or to drill horizontal laterals. Use APPLICATION FOR PERMIT TO DRILL form for such proposals.		<b>6. IF INDIAN, ALLOTTEE OR TRIBE NAME:</b>
		<b>7. UNIT or CA AGREEMENT NAME:</b> PRICKLY PEAR
<b>1. TYPE OF WELL</b> Gas Well	<b>8. WELL NAME and NUMBER:</b> PRICKLY PEAR U FED 1-22D-12-15	
<b>2. NAME OF OPERATOR:</b> BILL BARRETT CORP	<b>9. API NUMBER:</b> 43007500760000	
<b>3. ADDRESS OF OPERATOR:</b> 1099 18th Street Ste 2300 , Denver, CO, 80202	<b>PHONE NUMBER:</b> 303 312-8164 Ext	<b>9. FIELD and POOL or WILDCAT:</b> PRICKLY PEAR
<b>4. LOCATION OF WELL</b> <b>FOOTAGES AT SURFACE:</b> 1405 FNL 1203 FEL <b>QTR/QTR, SECTION, TOWNSHIP, RANGE, MERIDIAN:</b> Qtr/Qtr: SENE Section: 22 Township: 12.0S Range: 15.0E Meridian: S		<b>COUNTY:</b> CARBON
		<b>STATE:</b> UTAH
11. CHECK APPROPRIATE BOXES TO INDICATE NATURE OF NOTICE, REPORT, OR OTHER DATA		
<b>TYPE OF SUBMISSION</b>	<b>TYPE OF ACTION</b>	
<input type="checkbox"/> NOTICE OF INTENT Approximate date work will start:  <input type="checkbox"/> SUBSEQUENT REPORT Date of Work Completion:  <input type="checkbox"/> SPUD REPORT Date of Spud:  <input checked="" type="checkbox"/> DRILLING REPORT Report Date: 12/31/2011	<input type="checkbox"/> ACIDIZE <input type="checkbox"/> ALTER CASING <input type="checkbox"/> CHANGE TO PREVIOUS PLANS <input type="checkbox"/> CHANGE TUBING <input type="checkbox"/> CHANGE WELL STATUS <input type="checkbox"/> COMMINGLE PRODUCING FORMATIONS <input type="checkbox"/> DEEPEN <input type="checkbox"/> FRACTURE TREAT <input type="checkbox"/> OPERATOR CHANGE <input type="checkbox"/> PLUG AND ABANDON <input type="checkbox"/> PRODUCTION START OR RESUME <input type="checkbox"/> RECLAMATION OF WELL SITE <input type="checkbox"/> REPERFORATE CURRENT FORMATION <input type="checkbox"/> SIDETRACK TO REPAIR WELL <input type="checkbox"/> TUBING REPAIR <input type="checkbox"/> VENT OR FLARE <input type="checkbox"/> WATER SHUTOFF <input type="checkbox"/> SI TA STATUS EXTENSION <input type="checkbox"/> WILDCAT WELL DETERMINATION <input type="checkbox"/> OTHER	
<input type="checkbox"/> CASING REPAIR <input type="checkbox"/> CHANGE WELL NAME <input type="checkbox"/> CONVERT WELL TYPE <input type="checkbox"/> NEW CONSTRUCTION <input type="checkbox"/> PLUG BACK <input type="checkbox"/> RECOMPLETE DIFFERENT FORMATION <input type="checkbox"/> TEMPORARY ABANDON <input type="checkbox"/> WATER DISPOSAL <input type="checkbox"/> APD EXTENSION OTHER: <input type="text"/>		
12. DESCRIBE PROPOSED OR COMPLETED OPERATIONS. Clearly show all pertinent details including dates, depths, volumes, etc.		
Attached is the December 2011 monthly drilling report for this well.		
<b>Accepted by the Utah Division of Oil, Gas and Mining FOR RECORD ONLY</b>		
<b>NAME (PLEASE PRINT)</b> Brady Riley	<b>PHONE NUMBER</b> 303 312-8115	<b>TITLE</b> Permit Analyst
<b>SIGNATURE</b> N/A	<b>DATE</b> 1/5/2012	


**Prickly Pear Fed. #1-22D-12-15 12/1/2011 06:00 - 12/2/2011 06:00**

API/UWI 43007500760000	State/Province	County	Field Name West Tavaputs	Well Status	Total Depth (ftKB) 7,689.0	Primary Job Type Drilling & Completion
---------------------------	----------------	--------	-----------------------------	-------------	-------------------------------	---

**Time Log**

Start Time	Dur (hr)	End Time	Code	Category	Com
06:00	6.00	12:00	FBCK	Flowback Well	Flow back stages 1-7 FCP:760 psi on 48 ck. recovered 106 bbl. in 24 hours. avg of 4.41 BPH. CO2: 15%. H2S: 1 ppm. Gas rate of 3,862 MMCFD. fluid left to recover 4730 bbl.
12:00	5.00	17:00	FBCK	Flowback Well	Flow back turn casing gas to production sales @ 11 AM. Sand trap ice in valves.
17:00	14.00	07:00	FBCK	Flowback Well	production sales.

UNITED STATES  
DEPARTMENT OF THE INTERIOR  
BUREAU OF LAND MANAGEMENT

FORM APPROVED  
OMB No. 1004-0137  
Expires: July 31, 2010

WELL COMPLETION OR RECOMPLETION REPORT AND LOG

5. Lease Serial No.  
UTU11604

6. If Indian, Allottee or Tribe Name

7. Unit or CA Agreement Name and No.  
UTU79487H

8. Lease Name and Well No.  
PRICKLY PEAR UNIT FEDERAL 1-22D-12-15

9. API Well No.  
43-007-50076

10. Field and Pool, or Exploratory  
PRICKLY PEAR

11. Sec., T., R., M., or Block and Survey  
or Area Sec 22 T12S R15E Mer SLB

12. County or Parish  
CARBON

13. State  
UT

17. Elevations (DF, KB, RT, GL)\*  
7269 GL

1a. Type of Well  Oil Well  Gas Well  Dry  Other

b. Type of Completion  New Well  Work Over  Deepen  Plug Back  Diff. Resvr.  
Other \_\_\_\_\_

2. Name of Operator  
BILL BARRETT CORPORATION Contact: MEGAN FINNEGAN  
E-Mail: mfinnegan@billbarrettcorp.com

3. Address 1099 18TH STREET SUITE 2300  
DENVER, CO 80202

3a. Phone No. (include area code)  
Ph: 303-299-8949

4. Location of Well (Report location clearly and in accordance with Federal requirements)\*

At surface SENE 1405FNL 1203FEL

At top prod interval reported below NENE 744FNL 775FEL

At total depth NENE 627FNL 709FEL

14. Date Spudded  
08/11/2011

15. Date T.D. Reached  
09/27/2011

16. Date Completed  
 D & A  Ready to Prod.  
12/01/2011

18. Total Depth: MD 7689  
TVD 7538

19. Plug Back T.D.: MD 7631  
TVD 7480-7488

20. Depth Bridge Plug Set: MD  
TVD

21. Type Electric & Other Mechanical Logs Run (Submit copy of each)  
CBL, TRIPLE COMBO (MUD)

22. Was well cored?  No  Yes (Submit analysis)  
Was DST run?  No  Yes (Submit analysis)  
Directional Survey?  No  Yes (Submit analysis)

23. Casing and Liner Record (Report all strings set in well)

Hole Size	Size/Grade	Wt. (#/ft.)	Top (MD)	Bottom (MD)	Stage Cementer Depth	No. of Sk. & Type of Cement	Slurry Vol. (BBL)	Cement Top*	Amount Pulled
24.000	14.000 COND	36.0	0	40	40			0	
12.250	9.625 J-55	36.0	0	1052	1030	420	111	0	
7.875	4.500 P-110	11.6	0	7689	7675	1615	460	290	15000

24. Tubing Record

Size	Depth Set (MD)	Packer Depth (MD)	Size	Depth Set (MD)	Packer Depth (MD)	Size	Depth Set (MD)	Packer Depth (MD)

25. Producing Intervals

Formation	Top	Bottom	Perforated Interval	Size	No. Holes	Perf. Status
A) WASATCH	4202	6254	4202 TO 6254	0.350	150	OPEN
B) MESAVERDE	6821	7104	6821 TO 7104	0.350	54	OPEN
C)						
D)						

26. Perforation Record

Depth Interval	Amount and Type of Material
4202 TO 6254	WASATCH: SEE TREATMENT STAGES 3 - 7
6821 TO 7104	MESAVERDE: SEE TREATMENT STAGES 1 - 2

27. Acid, Fracture, Treatment, Cement Squeeze, Etc.

28. Production - Interval A

Date First Produced	Test Date	Hours Tested	Test Production	Oil BBL	Gas MCF	Water BBL	Oil Gravity Corr. API	Gas Gravity	Production Method
12/01/2011	12/02/2011	24	→	0.0	5070.0	0.0			FLOWS FROM WELL
Choke Size	Tbg. Press. Flwg. SI	Csg. Press.	24 Hr. Rate	Oil BBL	Gas MCF	Water BBL	Gas:Oil Ratio	Well Status	
29/64	SI	810.0	→	0	5070	0	0	PGW	

28a. Production - Interval B

Date First Produced	Test Date	Hours Tested	Test Production	Oil BBL	Gas MCF	Water BBL	Oil Gravity Corr. API	Gas Gravity	Production Method
			→						RECEIVED
Choke Size	Tbg. Press. Flwg. SI	Csg. Press.	24 Hr. Rate	Oil BBL	Gas MCF	Water BBL	Gas:Oil Ratio	Well Status	
	SI		→						JAN 19 2012
									DIV. OF OIL, GAS & MINING

**28b. Production - Interval C**

Date First Produced	Test Date	Hours Tested	Test Production →	Oil BBL	Gas MCF	Water BBL	Oil Gravity Corr. API	Gas Gravity	Production Method
Choke Size	Tbg. Press. Flwg. SI	Csg. Press.	24 Hr. Rate →	Oil BBL	Gas MCF	Water BBL	Gas:Oil Ratio	Well Status	

**28c. Production - Interval D**

Date First Produced	Test Date	Hours Tested	Test Production →	Oil BBL	Gas MCF	Water BBL	Oil Gravity Corr. API	Gas Gravity	Production Method
Choke Size	Tbg. Press. Flwg. SI	Csg. Press.	24 Hr. Rate →	Oil BBL	Gas MCF	Water BBL	Gas:Oil Ratio	Well Status	

**29. Disposition of Gas (Sold, used for fuel, vented, etc.)**  
**SOLD**

**30. Summary of Porous Zones (Include Aquifers):**

Show all important zones of porosity and contents thereof: Cored intervals and all drill-stem tests, including depth interval tested, cushion used, time tool open, flowing and shut-in pressures and recoveries.

**31. Formation (Log) Markers**

Formation	Top	Bottom	Descriptions, Contents, etc.	Name	Top
					Meas. Depth
				WASATCH NORTH HORN DARK CANYON PRICE RIVER TD	2957 5113 6808 7111 7689

**32. Additional remarks (include plugging procedure):**

TOC was calculated by CBL. First sales was on 12/1/2011. Conductor was cemented with grout. 8 3/4 hole size was used to drill from the bottom of surface casing to 6647' then 7 7/8 hole size was drilled to TD. Attached is Treatment Data.

**33. Circle enclosed attachments:**

- |   |                    |               |                       |
|---|--------------------|---------------|-----------------------|
| 1. Electrical/Mechanical Logs (1 full set req'd.)     | 2. Geologic Report | 3. DST Report | 4. Directional Survey |
| 5. Sundry Notice for plugging and cement verification | 6. Core Analysis   | 7 Other:      |                       |

**34. I hereby certify that the foregoing and attached information is complete and correct as determined from all available records (see attached instructions):**

Electronic Submission #128649 Verified by the BLM Well Information System.  
For BILL BARRETT CORPORATION, sent to the Price

Name (please print) MEGAN FINNEGAN

Title PERMIT ANALYST

Signature

 (Electronic Submission)

Date 01/19/2012

Title 18 U.S.C. Section 1001 and Title 43 U.S.C. Section 1212, make it a crime for any person knowingly and willfully to make to any department or agency of the United States any false, fictitious or fraudulent statements or representations as to any matter within its jurisdiction.

**\*\* ORIGINAL \*\* ORIGINAL \*\* ORIGINAL \*\* ORIGINAL \*\* ORIGINAL \*\* ORIGINAL \*\* ORIGINAL \*\***

**Prickly Pear Unit Federal 1-22D-12-15 Completion Report Continued\***

<b>44. ACID, FRACTURE, TREATMENT, CEMENT SQUEEZE, ETC. (cont.)</b>		
<b>AMOUNT AND TYPE OF MATERIAL</b>		
<b><u>Stage</u></b>	<b><u>Bbls Slurry</u></b>	<b><u>lbs 20/40 White Sand</u></b>
1	701	116,000
2	725	120,000
3	1,454	192,000
4	513	55,800
5	665	78,100
6	933	102,100
7	979	110,100

\*Depth intervals for frac information same as perforation record intervals.

**RECEIVED**

**JAN 19 2012**

**DIV. OF OIL, GAS & MINING**

# **Bill Barrett Corp.**

**Carbon County, UT  
Prickly Pear Unit Federal NE 22 Pad  
PPUF #1-22D-12-15**

**Wellbore #1**

**Design: Wellbore #1**

## **Standard Survey Report**

**28 September, 2011**

**RECEIVED**

**JAN 19 2012**

**DIV. OF OIL, GAS & MINING**







### Well Details: PPUF #1-22D-12-15

US State Plane 1927 (Exact solution) , Utah Central 4302 , NAD 1927 (NADCON CONUS)

Ground Level: 7269.01

+N/-S	+E/-W	Northing	Easting	Latitude	Longitude
0.00	0.00	523178.88	2360581.69	39° 45' 45.53 N	110° 13' 2.09 W

Prickly Pear Unit Federal NE 22 Pad

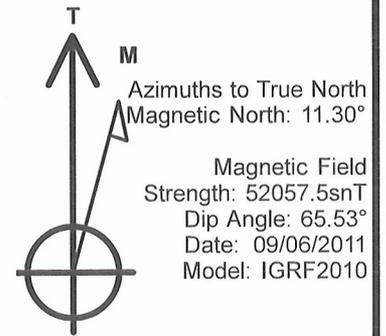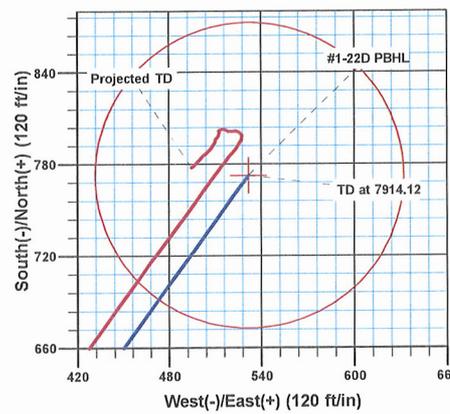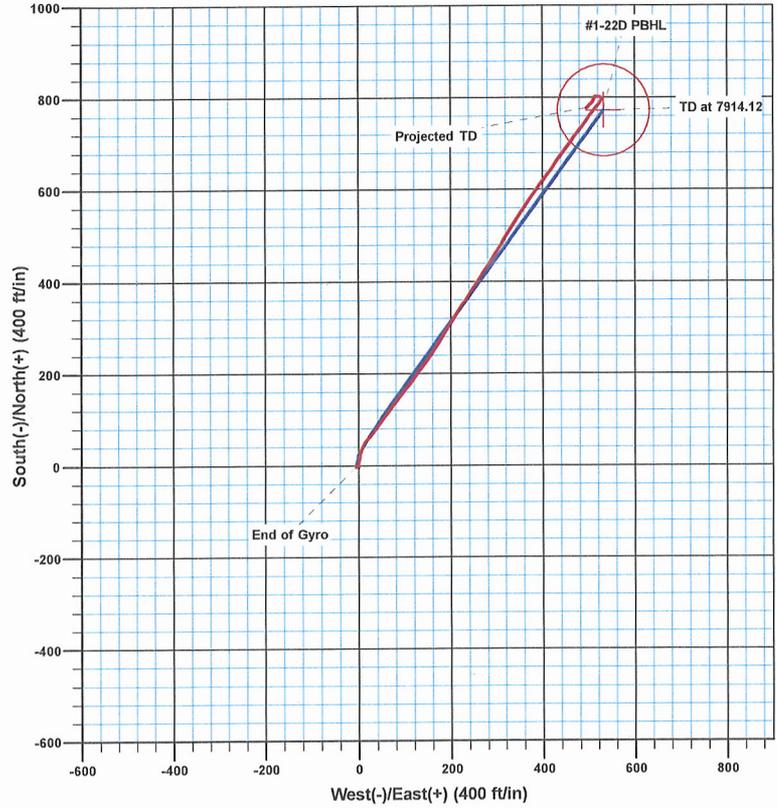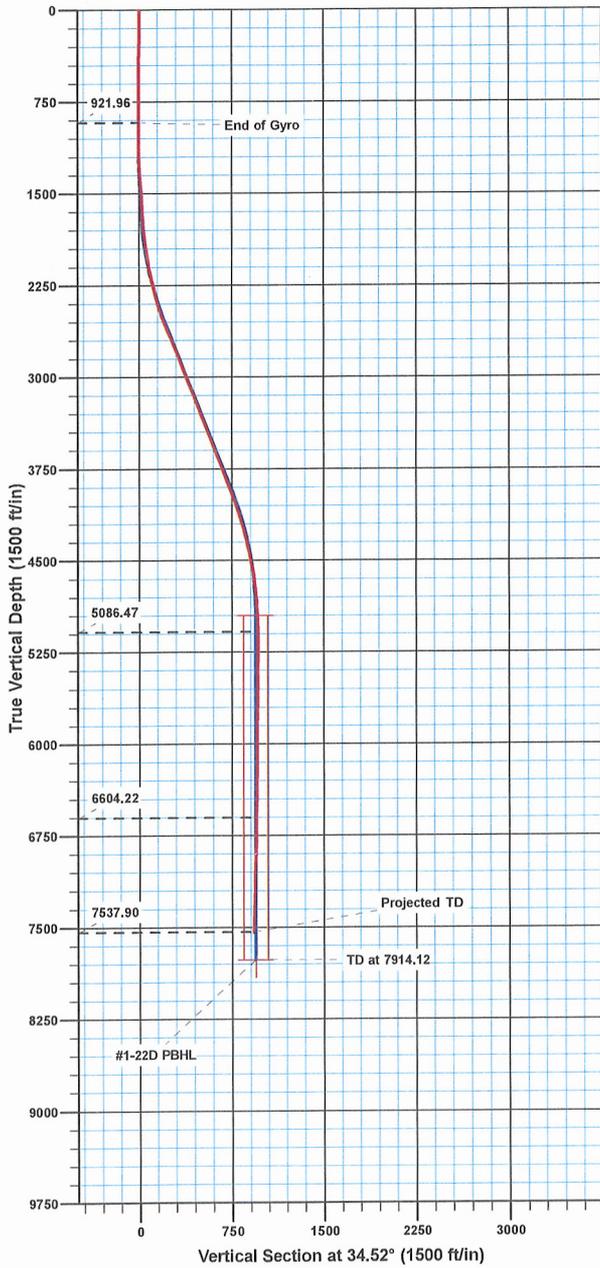

#### ANNOTATIONS

TVD	MD	Inc	Azi	+N/-S	+E/-W	VSect	Departure	Annotation
921.96	922.00	0.190	0.67	-2.41	-6.36	-5.59	7.81	End of Gyro
5086.47	5237.00	1.300	318.70	799.30	527.50	957.50	976.38	As of Sept 26
6604.22	6755.00	0.900	165.20	795.65	509.72	944.41	1002.53	As of Sept 27
7537.90	7689.00	2.200	230.90	778.16	494.47	921.36	1026.43	Projected TD



Sharewell  
Survey Report



<b>Company:</b>	Bill Barrett Corp.	<b>Local Co-ordinate Reference:</b>	Well PPUF #1-22D-12-15
<b>Project:</b>	Carbon County, UT	<b>TVD Reference:</b>	KB @ 7291.01ft (KB=22')
<b>Site:</b>	Prickly Pear Unit Federal NE 22 Pad	<b>MD Reference:</b>	KB @ 7291.01ft (KB=22')
<b>Well:</b>	PPUF #1-22D-12-15	<b>North Reference:</b>	True
<b>Wellbore:</b>	Wellbore #1	<b>Survey Calculation Method:</b>	Minimum Curvature
<b>Design:</b>	Wellbore #1	<b>Database:</b>	Compass VM

<b>Project</b>	Carbon County, UT		
<b>Map System:</b>	US State Plane 1927 (Exact solution)	<b>System Datum:</b>	Mean Sea Level
<b>Geo Datum:</b>	NAD 1927 (NADCON CONUS)		
<b>Map Zone:</b>	Utah Central 4302		

<b>Site</b>	Prickly Pear Unit Federal NE 22 Pad				
<b>Site Position:</b>		<b>Northing:</b>	523,143.60 usft	<b>Latitude:</b>	39° 45' 45.19 N
<b>From:</b>	Lat/Long	<b>Easting:</b>	2,360,538.31 usft	<b>Longitude:</b>	110° 13' 2.66 W
<b>Position Uncertainty:</b>	0.00 ft	<b>Slot Radius:</b>	1.10 ft	<b>Grid Convergence:</b>	0.82 °

<b>Well</b>	PPUF #1-22D-12-15					
<b>Well Position</b>	<b>+N/-S</b>	0.00 ft	<b>Northing:</b>	523,178.88 usft	<b>Latitude:</b>	39° 45' 45.53 N
	<b>+E/-W</b>	0.00 ft	<b>Easting:</b>	2,360,581.69 usft	<b>Longitude:</b>	110° 13' 2.09 W
<b>Position Uncertainty</b>	0.00 ft		<b>Wellhead Elevation:</b>	ft	<b>Ground Level:</b>	7,269.01 ft

<b>Wellbore</b>	Wellbore #1				
<b>Magnetics</b>	<b>Model Name</b>	<b>Sample Date</b>	<b>Declination (°)</b>	<b>Dip Angle (°)</b>	<b>Field Strength (nT)</b>
	IGRF2010	09/06/11	11.30	65.53	52,058

<b>Design</b>	Wellbore #1				
<b>Audit Notes:</b>					
<b>Version:</b>	1.0	<b>Phase:</b>	ACTUAL	<b>Tie On Depth:</b>	0.00
<b>Vertical Section:</b>	<b>Depth From (TVD) (ft)</b>	<b>+N/-S (ft)</b>	<b>+E/-W (ft)</b>	<b>Direction (°)</b>	
	0.00	0.00	0.00	34.52	

<b>Survey Program</b>	Date 09/28/11				
<b>From (ft)</b>	<b>To (ft)</b>	<b>Survey (Wellbore)</b>	<b>Tool Name</b>	<b>Description</b>	
22.00	922.00	Survey #1 Gyro (Wellbore #1)	NS-GYRO-MS	North sensing gyrocompassing m/s	
1,066.00	7,689.00	MWD Surveys (Wellbore #1)	MWD	MWD - Standard	

Measured Depth (ft)	Inclination (°)	Azimuth (°)	Vertical Depth (ft)	+N/-S (ft)	+E/-W (ft)	Vertical Section (ft)	Dogleg Rate (°/100ft)	Build Rate (°/100ft)	Turn Rate (°/100ft)
0.00	0.000	0.00	0.00	0.00	0.00	0.00	0.00	0.00	0.00
22.00	0.000	0.00	22.00	0.00	0.00	0.00	0.00	0.00	0.00
122.00	0.540	216.19	122.00	-0.38	-0.28	-0.47	0.54	0.54	0.00
222.00	0.660	227.63	221.99	-1.15	-0.98	-1.50	0.17	0.12	11.44
322.00	0.730	229.76	321.99	-1.95	-1.89	-2.68	0.07	0.07	2.13
422.00	0.670	243.16	421.98	-2.62	-2.90	-3.81	0.17	-0.06	13.40
522.00	0.610	257.22	521.97	-3.01	-3.94	-4.71	0.17	-0.06	14.06
622.00	0.470	269.08	621.97	-3.13	-4.87	-5.34	0.18	-0.14	11.86
722.00	0.310	295.02	721.97	-3.02	-5.53	-5.62	0.23	-0.16	25.94
822.00	0.390	299.39	821.97	-2.74	-6.07	-5.70	0.08	0.08	4.37

**Company:** Bill Barrett Corp.  
**Project:** Carbon County, UT  
**Site:** Prickly Pear Unit Federal NE 22 Pad  
**Well:** PPUF #1-22D-12-15  
**Wellbore:** Wellbore #1  
**Design:** Wellbore #1

**Local Co-ordinate Reference:** Well PPUF #1-22D-12-15  
**TVD Reference:** KB @ 7291.01ft (KB=22')  
**MD Reference:** KB @ 7291.01ft (KB=22')  
**North Reference:** True  
**Survey Calculation Method:** Minimum Curvature  
**Database:** Compass VM

**Survey**

Measured Depth (ft)	Inclination (°)	Azimuth (°)	Vertical Depth (ft)	+N/-S (ft)	+E/-W (ft)	Vertical Section (ft)	Dogleg Rate (°/100ft)	Build Rate (°/100ft)	Turn Rate (°/100ft)
922.00	0.190	0.67	921.96	-2.41	-6.36	-5.59	0.34	-0.20	61.28
1,066.00	0.400	123.10	1,065.96	-2.44	-5.94	-5.38	0.37	0.15	85.02
1,161.00	0.600	5.80	1,160.96	-2.13	-5.61	-4.93	0.91	0.21	-123.47
1,256.00	2.500	33.80	1,255.92	0.09	-4.41	-2.43	2.10	2.00	29.47
1,351.00	3.700	32.40	1,350.78	4.40	-1.61	2.71	1.27	1.26	-1.47
1,446.00	5.200	7.90	1,445.50	11.25	0.62	9.62	2.51	1.58	-25.79
1,541.00	4.000	7.00	1,540.19	18.80	1.62	16.41	1.27	-1.26	-0.95
1,636.00	4.100	12.80	1,634.95	25.40	2.77	22.50	0.44	0.11	6.11
1,731.00	4.600	16.70	1,729.68	32.36	4.62	29.28	0.61	0.53	4.11
1,826.00	5.800	22.40	1,824.29	40.45	7.54	37.60	1.37	1.26	6.00
1,921.00	7.400	31.40	1,918.66	50.11	12.56	48.41	2.00	1.68	9.47
2,016.00	8.800	43.40	2,012.72	60.62	20.74	61.70	2.30	1.47	12.63
2,111.00	11.200	37.30	2,106.27	73.24	31.33	78.10	2.76	2.53	-6.42
2,206.00	13.400	36.00	2,199.08	89.48	43.39	98.32	2.33	2.32	-1.37
2,301.00	13.700	37.40	2,291.44	107.33	56.69	120.56	0.47	0.32	1.47
2,396.00	15.300	33.90	2,383.41	126.67	70.52	144.33	1.92	1.68	-3.68
2,491.00	18.600	38.40	2,474.28	148.95	86.93	171.99	3.74	3.47	4.74
2,586.00	21.500	37.30	2,563.51	174.68	106.89	204.50	3.08	3.05	-1.16
2,681.00	24.000	35.80	2,651.11	204.20	128.75	241.21	2.70	2.63	-1.58
2,775.00	22.100	36.70	2,737.60	233.89	150.50	277.99	2.06	-2.02	0.96
2,870.00	21.400	31.30	2,825.85	263.03	170.18	313.16	2.23	-0.74	-5.68
2,965.00	20.800	31.10	2,914.48	292.28	187.90	347.30	0.64	-0.63	-0.21
3,059.00	21.300	32.50	3,002.21	320.97	205.69	381.02	0.75	0.53	1.49
3,154.00	23.000	34.20	3,090.19	350.88	225.40	416.83	1.91	1.79	1.79
3,249.00	20.900	31.90	3,178.30	380.62	244.79	452.32	2.39	-2.21	-2.42
3,344.00	20.500	33.00	3,267.17	408.95	262.80	485.88	0.59	-0.42	1.16
3,439.00	21.700	32.00	3,355.80	437.80	281.17	520.05	1.32	1.26	-1.05
3,534.00	21.600	32.40	3,444.10	467.46	299.85	555.07	0.19	-0.11	0.42
3,627.00	20.700	30.60	3,530.83	496.06	317.39	588.58	1.19	-0.97	-1.94
3,720.00	21.000	32.40	3,617.74	524.28	334.68	621.63	0.76	0.32	1.94
3,815.00	21.200	33.20	3,706.37	553.02	353.21	655.81	0.37	0.21	0.84
3,911.00	20.700	34.00	3,796.03	581.61	372.20	690.13	0.60	-0.52	0.83
4,006.00	20.900	35.20	3,884.84	609.38	391.36	723.87	0.50	0.21	1.26
4,101.00	19.900	36.50	3,973.88	636.23	410.74	756.97	1.16	-1.05	1.37
4,195.00	17.500	33.90	4,062.91	660.82	428.15	787.10	2.70	-2.55	-2.77
4,290.00	17.600	36.40	4,153.49	684.24	444.64	815.73	0.80	0.11	2.63
4,385.00	15.200	35.90	4,244.62	705.89	460.46	842.54	2.53	-2.53	-0.53
4,478.00	13.400	37.20	4,334.73	724.35	474.13	865.50	1.97	-1.94	1.40
4,573.00	11.600	36.20	4,427.48	740.83	486.43	886.04	1.91	-1.89	-1.05
4,667.00	10.300	34.90	4,519.76	755.35	496.82	903.89	1.41	-1.38	-1.38
4,762.00	8.900	36.90	4,613.43	768.19	506.09	919.73	1.51	-1.47	2.11
4,857.00	7.500	37.10	4,707.46	779.01	514.24	933.27	1.47	-1.47	0.21
4,952.00	5.100	42.10	4,801.88	787.09	520.81	943.65	2.59	-2.53	5.26

**Sharewell**  
Survey Report



**Company:** Bill Barrett Corp.  
**Project:** Carbon County, UT  
**Site:** Prickly Pear Unit Federal NE 22 Pad  
**Well:** PPUF #1-22D-12-15  
**Wellbore:** Wellbore #1  
**Design:** Wellbore #1

**Local Co-ordinate Reference:** Well PPUF #1-22D-12-15  
**TVD Reference:** KB @ 7291.01ft (KB=22)  
**MD Reference:** KB @ 7291.01ft (KB=22)  
**North Reference:** True  
**Survey Calculation Method:** Minimum Curvature  
**Database:** Compass VM

**Survey**

Measured Depth (ft)	Inclination (°)	Azimuth (°)	Vertical Depth (ft)	+N/-S (ft)	+E/-W (ft)	Vertical Section (ft)	Dogleg Rate (°/100ft)	Build Rate (°/100ft)	Turn Rate (°/100ft)
5,047.00	3.000	28.00	4,896.64	792.42	524.81	950.30	2.43	-2.21	-14.84
5,142.00	2.700	29.90	4,991.52	796.55	527.09	955.00	0.33	-0.32	2.00
5,237.00	1.300	318.70	5,086.47	799.30	527.50	957.50	2.73	-1.47	-74.95
5,332.00	1.800	305.30	5,181.44	800.97	525.57	957.78	0.65	0.53	-14.11
5,426.00	1.200	269.10	5,275.41	801.81	523.38	957.23	1.16	-0.64	-38.51
5,521.00	2.100	267.10	5,370.37	801.71	520.65	955.60	0.95	0.95	-2.11
5,616.00	0.600	270.00	5,465.34	801.62	518.41	954.26	1.58	-1.58	3.05
5,711.00	0.900	317.60	5,560.33	802.17	517.41	954.15	0.70	0.32	50.11
5,806.00	1.100	298.50	5,655.32	803.16	516.11	954.22	0.41	0.21	-20.11
5,901.00	1.100	243.00	5,750.30	803.18	514.49	953.32	1.08	0.00	-58.42
5,995.00	1.400	243.50	5,844.28	802.26	512.66	951.52	0.32	0.32	0.53
6,090.00	0.400	80.20	5,939.27	801.80	511.95	950.74	1.88	-1.05	-171.89
6,185.00	0.400	181.90	6,034.27	801.52	512.26	950.69	0.65	0.00	107.05
6,280.00	0.400	159.70	6,129.27	800.88	512.37	950.22	0.16	0.00	-23.37
6,375.00	0.800	201.90	6,224.26	799.95	512.24	949.38	0.60	0.42	44.42
6,470.00	1.000	193.70	6,319.25	798.53	511.79	947.96	0.25	0.21	-8.63
6,565.00	0.400	247.20	6,414.24	797.60	511.29	946.91	0.87	-0.63	56.32
6,660.00	1.100	233.00	6,509.23	796.92	510.26	945.76	0.76	0.74	-14.95
6,755.00	0.900	165.20	6,604.22	795.65	509.72	944.41	1.19	-0.21	-71.37
6,850.00	0.600	218.70	6,699.22	794.54	509.60	943.43	0.76	-0.32	56.32
6,945.00	1.600	208.20	6,794.20	792.98	508.66	941.62	1.07	1.05	-11.05
7,040.00	1.800	216.80	6,889.16	790.62	507.14	938.81	0.34	0.21	9.05
7,135.00	1.500	225.40	6,984.12	788.55	505.36	936.10	0.41	-0.32	9.05
7,230.00	1.300	232.70	7,079.09	787.03	503.62	933.85	0.28	-0.21	7.68
7,325.00	1.200	236.50	7,174.07	785.82	501.93	931.90	0.14	-0.11	4.00
7,420.00	1.500	207.10	7,269.04	784.17	500.54	929.75	0.78	0.32	-30.95
7,514.00	1.400	234.80	7,363.01	782.41	499.04	927.45	0.75	-0.11	29.47
7,609.00	2.400	220.00	7,457.96	780.22	496.81	924.38	1.16	1.05	-15.58
7,639.00	2.200	230.90	7,487.93	779.37	495.96	923.20	1.60	-0.67	36.33
7,689.00	2.200	230.90	7,537.90	778.16	494.47	921.36	0.00	0.00	0.00

**Design Annotations**

Measured Depth (ft)	Vertical Depth (ft)	Local Coordinates		Comment
		+N/-S (ft)	+E/-W (ft)	
922.00	921.96	-2.41	-6.36	End of Gyro
5,237.00	5,086.47	799.30	527.50	As of Sept 26
6,755.00	6,604.22	795.65	509.72	As of Sept 27
7,689.00	7,537.90	778.16	494.47	Projected TD

Checked By: \_\_\_\_\_ Approved By: \_\_\_\_\_ Date: \_\_\_\_\_

<b>STATE OF UTAH</b> DEPARTMENT OF NATURAL RESOURCES DIVISION OF OIL, GAS, AND MINING		<b>FORM 9</b>
<b>SUNDRY NOTICES AND REPORTS ON WELLS</b>  Do not use this form for proposals to drill new wells, significantly deepen existing wells below current bottom-hole depth, reenter plugged wells, or to drill horizontal laterals. Use APPLICATION FOR PERMIT TO DRILL form for such proposals.		<b>5. LEASE DESIGNATION AND SERIAL NUMBER:</b> UTU 11604
		<b>6. IF INDIAN, ALLOTTEE OR TRIBE NAME:</b>
<b>1. TYPE OF WELL</b> Gas Well		<b>7. UNIT or CA AGREEMENT NAME:</b> PRICKLY PEAR
<b>2. NAME OF OPERATOR:</b> BILL BARRETT CORP		<b>8. WELL NAME and NUMBER:</b> PRICKLY PEAR U FED 1-22D-12-15
<b>3. ADDRESS OF OPERATOR:</b> 1099 18th Street Ste 2300 , Denver, CO, 80202		<b>9. API NUMBER:</b> 43007500760000
<b>PHONE NUMBER:</b> 303 312-8164 Ext		<b>9. FIELD and POOL or WILDCAT:</b> PRICKLY PEAR
<b>4. LOCATION OF WELL</b> <b>FOOTAGES AT SURFACE:</b> 1405 FNL 1203 FEL <b>QTR/QTR, SECTION, TOWNSHIP, RANGE, MERIDIAN:</b> Qtr/Qtr: SENE Section: 22 Township: 12.0S Range: 15.0E Meridian: S		<b>COUNTY:</b> CARBON
		<b>STATE:</b> UTAH

11.

CHECK APPROPRIATE BOXES TO INDICATE NATURE OF NOTICE, REPORT, OR OTHER DATA

TYPE OF SUBMISSION	TYPE OF ACTION		
<input type="checkbox"/> NOTICE OF INTENT Approximate date work will start:	<input type="checkbox"/> ACIDIZE	<input type="checkbox"/> ALTER CASING	<input type="checkbox"/> CASING REPAIR
<input checked="" type="checkbox"/> SUBSEQUENT REPORT Date of Work Completion: 6/14/2012	<input type="checkbox"/> CHANGE TO PREVIOUS PLANS	<input type="checkbox"/> CHANGE TUBING	<input type="checkbox"/> CHANGE WELL NAME
<input type="checkbox"/> SPUD REPORT Date of Spud:	<input type="checkbox"/> CHANGE WELL STATUS	<input type="checkbox"/> COMMINGLE PRODUCING FORMATIONS	<input type="checkbox"/> CONVERT WELL TYPE
<input type="checkbox"/> DRILLING REPORT Report Date:	<input type="checkbox"/> DEEPEN	<input type="checkbox"/> FRACTURE TREAT	<input type="checkbox"/> NEW CONSTRUCTION
	<input type="checkbox"/> OPERATOR CHANGE	<input type="checkbox"/> PLUG AND ABANDON	<input type="checkbox"/> PLUG BACK
	<input type="checkbox"/> PRODUCTION START OR RESUME	<input type="checkbox"/> RECLAMATION OF WELL SITE	<input type="checkbox"/> RECOMPLETE DIFFERENT FORMATION
	<input type="checkbox"/> REPERFORATE CURRENT FORMATION	<input type="checkbox"/> SIDETRACK TO REPAIR WELL	<input type="checkbox"/> TEMPORARY ABANDON
	<input type="checkbox"/> TUBING REPAIR	<input type="checkbox"/> VENT OR FLARE	<input type="checkbox"/> WATER DISPOSAL
	<input type="checkbox"/> WATER SHUTOFF	<input type="checkbox"/> SI TA STATUS EXTENSION	<input type="checkbox"/> APD EXTENSION
	<input type="checkbox"/> WILDCAT WELL DETERMINATION	<input checked="" type="checkbox"/> OTHER	OTHER: <input type="text" value="Pit Closure"/>

12. DESCRIBE PROPOSED OR COMPLETED OPERATIONS. Clearly show all pertinent details including dates, depths, volumes, etc.

The pit was closed on the above referenced well location, Prickly Pear  
NE22 pad on 6/14/2012.

**Accepted by the  
Utah Division of  
Oil, Gas and Mining  
FOR RECORD ONLY  
July 10, 2012**

<b>NAME (PLEASE PRINT)</b> Megan Finnegan	<b>PHONE NUMBER</b> 303 299-9949	<b>TITLE</b> Permit Analyst
<b>SIGNATURE</b> N/A	<b>DATE</b> 6/15/2012	

Division of Oil, Gas and Mining  
**OPERATOR CHANGE WORKSHEET (for state use only)**

**ROUTING**  
 CDW

**X - Change of Operator (Well Sold)**

Operator Name Change/Merger

The operator of the well(s) listed below has changed, effective:

**1/1/2014**

<b>FROM:</b> (Old Operator): N2165-Bill Barrett Corporation 1099 18th Street, Suite 230 Denver, CO 80202  Phone: 1 (303) 312-8134	<b>TO:</b> ( New Operator): N4040-EnerVest Operating, LLC 1001 Fannin Street, Suite 800 Houston, TX 77002  Phone: 1 (713) 659-3500
--	---

CA No.		Unit: Prickly Pear		WELL NAME	SEC	TWN	RNG	API NO.	ENTITY NO	LEASE TYPE	WELL TYPE	WELL STATUS
See Attached List												

**OPERATOR CHANGES DOCUMENTATION**

Enter date after each listed item is completed

- (R649-8-10) Sundry or legal documentation was received from the **FORMER** operator on: 1/7/2014
- (R649-8-10) Sundry or legal documentation was received from the **NEW** operator on: 1/7/2014
- The new company was checked on the **Department of Commerce, Division of Corporations Database** on: 1/28/2014
- a. Is the new operator registered in the State of Utah: Business Number: 8850806-0161
- a. (R649-9-2)Waste Management Plan has been received on: Not Yet
- b. Inspections of LA PA state/fee well sites complete on: Yes
- c. Reports current for Production/Disposition & Sundries on: 1/24/2014
- Federal and Indian Lease Wells:** The BLM and or the BIA has approved the merger, name change, or operator change for all wells listed on Federal or Indian leases on: BLM Not Yet BIA N/A
- Federal and Indian Units:**  
The BLM or BIA has approved the successor of unit operator for wells listed on: Not Yet
- Federal and Indian Communization Agreements ("CA"):**  
The BLM or BIA has approved the operator for all wells listed within a CA on: N/A
- Underground Injection Control ("UIC")** Division has approved UIC Form 5 Transfer of Authority to **Inject**, for the enhanced/secondary recovery unit/project for the water disposal well(s) listed on: Yes

**DATA ENTRY:**

- Changes entered in the **Oil and Gas Database** on: 1/28/2014
- Changes have been entered on the **Monthly Operator Change Spread Sheet** on: 1/28/2014
- Bond information entered in RBDMS on: 1/28/2014
- Fee/State wells attached to bond in RBDMS on: 1/28/2014
- Injection Projects to new operator in RBDMS on: 1/28/2014
- Receipt of Acceptance of Drilling Procedures for APD/New on: 1/7/2014
- Surface Agreement Sundry from **NEW** operator on Fee Surface wells received on: 1/7/2014

**BOND VERIFICATION:**

- Federal well(s) covered by Bond Number: RLB7886
- Indian well(s) covered by Bond Number: RLB7886
- a. (R649-3-1) The **NEW** operator of any state/fee well(s) listed covered by Bond Number B008371
- b. The **FORMER** operator has requested a release of liability from their bond on: N/A

**LEASE INTEREST OWNER NOTIFICATION:**

- (R649-2-10) The **NEW** operator of the fee wells has been contacted and informed by a letter from the Division of their responsibility to notify all interest owners of this change on: 1/28/2014

**COMMENTS:**

Bill Barrett Corporation (N2165) to EnerVest Operating, LLC (N4040)

Effective 1/1/2014

Prickly Pear Unit

Well Name	Sec	TWN	RNG	API Number	Entity	Mineral Lease	Surface Lease	Well Type	Well Status
PPU FED 11-23D-12-15	23	120S	150E	4300731440		Federal	Federal	GW	APD
PPU FED 4-26D-12-15	23	120S	150E	4300731441		Federal	Federal	GW	APD
PPU FED 14-23D-12-15	23	120S	150E	4300731442		Federal	Federal	GW	APD
PPU FED 12-23D-12-15	23	120S	150E	4300731443		Federal	Federal	GW	APD
PRICKLY PEAR U FED 12-7D-12-15	7	120S	150E	4300750094		Federal	Federal	GW	APD
PRICKLY PEAR U FED 11-7D-12-15	7	120S	150E	4300750095		Federal	Federal	GW	APD
PRICKLY PEAR U FED 13-7D-12-15	7	120S	150E	4300750096		Federal	Federal	GW	APD
PRICKLY PEAR U FED 14-7D-12-15	7	120S	150E	4300750097		Federal	Federal	GW	APD
PRICKLY PEAR UF 11-8D-12-15	8	120S	150E	4300750124		Federal	Federal	GW	APD
PRICKLY PEAR UF 12-8D-12-15	8	120S	150E	4300750125		Federal	Federal	GW	APD
PRICKLY PEAR UF 13-8D-12-15	8	120S	150E	4300750126		Federal	Federal	GW	APD
PRICKLY PEAR UF 14-8D-12-15	8	120S	150E	4300750127		Federal	Federal	GW	APD
PRICKLY PEAR UF 9-21D-12-15	21	120S	150E	4300750128		Federal	Federal	GW	APD
PRICKLY PEAR UF 9A-21D-12-15	21	120S	150E	4300750129		Federal	Federal	GW	APD
PRICKLY PEAR UF 10-21D-12-15	21	120S	150E	4300750130		Federal	Federal	GW	APD
PRICKLY PEAR UF 10A-21D-12-15	21	120S	150E	4300750131		Federal	Federal	GW	APD
PRICKLY PEAR UF 15A-21D-12-15	21	120S	150E	4300750132		Federal	Federal	GW	APD
PRICKLY PEAR UF 15X-21D-12-15	21	120S	150E	4300750133		Federal	Federal	GW	APD
PRICKLY PEAR UF 16-21D-12-15	21	120S	150E	4300750134		Federal	Federal	GW	APD
PRICKLY PEAR UF 16A-21D-12-15	21	120S	150E	4300750135		Federal	Federal	GW	APD
PRICKLY PEAR UF 13A-22D-12-15	21	120S	150E	4300750148		Federal	Federal	GW	APD
PRICKLY PEAR UF 1A-27D-12-15	22	120S	150E	4300750161		Federal	Federal	GW	APD
PRICKLY PEAR UF 2A-27D-12-15	22	120S	150E	4300750162		Federal	Federal	GW	APD
PRICKLY PEAR UF 3A-27D-12-15	22	120S	150E	4300750163		Federal	Federal	GW	APD
PRICKLY PEAR UF 9A-22D-12-15	22	120S	150E	4300750164		Federal	Federal	GW	APD
PRICKLY PEAR UF 10A-22D-12-15	22	120S	150E	4300750165		Federal	Federal	GW	APD
PRICKLY PEAR UF 11A-22D-12-15	22	120S	150E	4300750166		Federal	Federal	GW	APD
PRICKLY PEAR UF 12A-22D-12-15	22	120S	150E	4300750167		Federal	Federal	GW	APD
PRICKLY PEAR UF 14A-22D-12-15	22	120S	150E	4300750168		Federal	Federal	GW	APD
PRICKLY PEAR UF 15A-22D-12-15	22	120S	150E	4300750169		Federal	Federal	GW	APD
PRICKLY PEAR UF 16A-22D-12-15	22	120S	150E	4300750170		Federal	Federal	GW	APD
PRICKLY PEAR UF 15A-15D-12-15	15	120S	150E	4300750180		Federal	Federal	GW	APD
PRICKLY PEAR UF 11B-15D-12-15	15	120S	150E	4300750181		Federal	Federal	GW	APD
PRICKLY PEAR UF 16A-15D-12-15	15	120S	150E	4300750184		Federal	Federal	GW	APD
PRICKLY PEAR UF 3A-18D-12-15	7	120S	150E	4300750185		Federal	Federal	GW	APD
PRICKLY PEAR UF 4A-18D-12-15	7	120S	150E	4300750186		Federal	Federal	GW	APD
PRICKLY PEAR UF 11A-7D-12-15	7	120S	150E	4300750187		Federal	Federal	GW	APD
PRICKLY PEAR UF 2-18D-12-15	7	120S	150E	4300750188		Federal	Federal	GW	APD
PRICKLY PEAR UF 12A-7D-12-15	7	120S	150E	4300750189		Federal	Federal	GW	APD
PRICKLY PEAR UF 13A-7D-12-15	7	120S	150E	4300750190		Federal	Federal	GW	APD
PRICKLY PEAR UF 14A-7D-12-15	7	120S	150E	4300750191		Federal	Federal	GW	APD
PRICKLY PEAR FEDERAL 1-12D-12-14	12	120S	140E	4300750205		Federal	Federal	GW	APD
PRICKLY PEAR UF 2-12D-12-14	12	120S	140E	4300750206		Federal	Federal	GW	APD
PRICKLY PEAR UF 7-12D-12-14	12	120S	140E	4300750207		Federal	Federal	GW	APD
PRICKLY PEAR UF 7A-12D-12-14	12	120S	140E	4300750208		Federal	Federal	GW	APD
PRICKLY PEAR UF 8-12D-12-14	12	120S	140E	4300750209		Federal	Federal	GW	APD
PRICKLY PEAR UF 4-7D-12-15	12	120S	140E	4300750210		Federal	Federal	GW	APD
PRICKLY PEAR UF 5-7D-12-15	12	120S	140E	4300750211		Federal	Federal	GW	APD
PRICKLY PEAR UF 8A-12D-12-14	12	120S	140E	4300750212		Federal	Federal	GW	APD
PRICKLY PEAR UF 5A-7D-12-15	12	120S	140E	4300750213		Federal	Federal	GW	APD
PRICKLY PEAR UF 7-14D-12-15	14	120S	150E	4300750214		Federal	Federal	GW	APD
PRICKLY PEAR UF 7A-14D-12-15	14	120S	150E	4300750215		Federal	Federal	GW	APD
PRICKLY PEAR UF 9-14D-12-15	14	120S	150E	4300750217		Federal	Federal	GW	APD
PRICKLY PEAR UF 9A-14D-12-15	14	120S	150E	4300750218		Federal	Federal	GW	APD
PRICKLY PEAR UF 10-14D-12-15	14	120S	150E	4300750219		Federal	Federal	GW	APD
PRICKLY PEAR UF 10A-14D-12-15	14	120S	150E	4300750220		Federal	Federal	GW	APD

Bill Barrett Corporation (N2165) to EnerVest Operating, LLC (N4040)

Effective 1/1/2014

Prickly Pear Unit

Well Name	Sec	TWN	RNG	API Number	Entity	Mineral Lease	Surface Lease	Well Type	Well Status
PRICKLY PEAR UF 15A-14D-12-15	14	120S	150E	4300750222		Federal	Federal	GW	APD
PRICKLY PEAR UF 16-14D-12-15	14	120S	150E	4300750223		Federal	Federal	GW	APD
PRICKLY PEAR UF 16A-14D-12-15	14	120S	150E	4300750224		Federal	Federal	GW	APD
PRICKLY PEAR UF 1A-18D-12-15	7	120S	150E	4300750225		Federal	Federal	GW	APD
PRICKLY PEAR UF 2A-18D-12-15	7	120S	150E	4300750226		Federal	Federal	GW	APD
PRICKLY PEAR UF 9A-7D-12-15	7	120S	150E	4300750227		Federal	Federal	GW	APD
PRICKLY PEAR UF 10A-7D-12-15	7	120S	150E	4300750228		Federal	Federal	GW	APD
PRICKLY PEAR UF 15A-7D-12-15	7	120S	150E	4300750229		Federal	Federal	GW	APD
PRICKLY PEAR UF 16A-7D-12-15	7	120S	150E	4300750230		Federal	Federal	GW	APD
PRICKLY PEAR UF 9A-12D-12-14	12	120S	140E	4300750233		Federal	Federal	GW	APD
PRICKLY PEAR UF 10A-12D-12-14	12	120S	140E	4300750234		Federal	Federal	GW	APD
PRICKLY PEAR UF 15A-12D-12-14	12	120S	140E	4300750235		Federal	Federal	GW	APD
PRICKLY PEAR UF 12A-8D-12-15	8	120S	150E	4300750236		Federal	Federal	GW	APD
PRICKLY PEAR UF 16A-12D-12-14	12	120S	140E	4300750237		Federal	Federal	GW	APD
PRICKLY PEAR UF 11A-8D-12-15	8	120S	150E	4300750238		Federal	Federal	GW	APD
PRICKLY PEAR UF 13A-8D-12-15	8	120S	150E	4300750239		Federal	Federal	GW	APD
PRICKLY PEAR UF 14A-8D-12-15	8	120S	150E	4300750240		Federal	Federal	GW	APD
PRICKLY PEAR UF 5A-8D-12-15	8	120S	150E	4300750260		Federal	Federal	GW	APD
PRICKLY PEAR UF 6A-8D-12-15	8	120S	150E	4300750261		Federal	Federal	GW	APD
PRICKLY PEAR UF 4-8D-12-15	8	120S	150E	4300750262		Federal	Federal	GW	APD
PRICKLY PEAR UF 3-8D-12-15	8	120S	150E	4300750263		Federal	Federal	GW	APD
PRICKLY PEAR UF 2-8D-12-15	8	120S	150E	4300750264		Federal	Federal	GW	APD
PRICKLY PEAR UF 7A-8D-12-15	8	120S	150E	4300750265		Federal	Federal	GW	APD
PRICKLY PEAR UF 7-8D-12-15	8	120S	150E	4300750266		Federal	Federal	GW	APD
PRICKLY PEAR UF 5-8D-12-15	8	120S	150E	4300750267		Federal	Federal	GW	APD
PRICKLY PEAR UF 6-8D-12-15	8	120S	150E	4300750268		Federal	Federal	GW	APD
PRICKLY PEAR UF 10A-8D-12-15	8	120S	150E	4300750269		Federal	Federal	GW	APD
PRICKLY PEAR UF 9A-8D-12-15	8	120S	150E	4300750270		Federal	Federal	GW	APD
PRICKLY PEAR UF 8-8D-12-15	8	120S	150E	4300750271		Federal	Federal	GW	APD
PRICKLY PEAR UF 1-8D-12-15	8	120S	150E	4300750272		Federal	Federal	GW	APD
PRICKLY PEAR UF 8A-8D-12-15	8	120S	150E	4300750273		Federal	Federal	GW	APD
PRICKLY PEAR UF 5-9D-12-15	9	120S	150E	4300750274		Federal	Federal	GW	APD
PRICKLY PEAR UF 5A-9D-12-15	9	120S	150E	4300750275		Federal	Federal	GW	APD
PRICKLY PEAR UF 4-9D-12-15	9	120S	150E	4300750276		Federal	Federal	GW	APD
PRICKLY PEAR UF 3-9D-12-15	9	120S	150E	4300750277		Federal	Federal	GW	APD
PRICKLY PEAR UF 6A-9D-12-15	9	120S	150E	4300750278		Federal	Federal	GW	APD
PRICKLY PEAR UF 11-9D-12-15	9	120S	150E	4300750279		Federal	Federal	GW	APD
PRICKLY PEAR UF 12A-9D-12-15	9	120S	150E	4300750280		Federal	Federal	GW	APD
PRICKLY PEAR UF 6-9D-12-15	9	120S	150E	4300750281		Federal	Federal	GW	APD
PRICKLY PEAR UF 11A-9D-12-15	9	120S	150E	4300750282		Federal	Federal	GW	APD
PRICKLY PEAR US 1X-16D-12-15	10	120S	150E	4300750283		State	Federal	GW	APD
PRICKLY PEAR UF 5A-15D-12-15	10	120S	150E	4300750284		Federal	Federal	GW	APD
PRICKLY PEAR UF 6A-15D-12-15	10	120S	150E	4300750285		Federal	Federal	GW	APD
PRICKLY PEAR UF 3-15D-13-15	10	120S	150E	4300750286		Federal	Federal	GW	APD
PRICKLY PEAR UF 15A-10D-12-15	15	120S	150E	4300750287		Federal	Federal	GW	APD
PRICKLY PEAR UF 13-10D-12-15	10	120S	150E	4300750288		Federal	Federal	GW	APD
PRICKLY PEAR UF 15-10D-12-15	15	120S	150E	4300750289		Federal	Federal	GW	APD
PRICKLY PEAR UF 16A-10D-12-15	15	120S	150E	4300750290		Federal	Federal	GW	APD
PRICKLY PEAR UF 9-10D-12-15	15	120S	150E	4300750291		Federal	Federal	GW	APD
PRICKLY PEAR UF 14A-10D-12-15	10	120S	150E	4300750292		Federal	Federal	GW	APD
PRICKLY PEAR UF 10-10D-12-15	15	120S	150E	4300750293		Federal	Federal	GW	APD
PRICKLY PEAR UF 16-10D-12-15	15	120S	150E	4300750294		Federal	Federal	GW	APD
PRICKLY PEAR UF 13-11D-12-15	15	120S	150E	4300750295		Federal	Federal	GW	APD
PRICKLY PEAR UF 13A-11D-12-15	15	120S	150E	4300750296		Federal	Federal	GW	APD
PRICKLY PEAR UF 12-11D-12-15	15	120S	150E	4300750297		Federal	Federal	GW	APD
PRICKLY PEAR UF 13A-10D-12-15	10	120S	150E	4300750298		Federal	Federal	GW	APD

Bill Barrett Corporation (N2165) to EnerVest Operating, LLC (N4040)

Effective 1/1/2014

Prickly Pear Unit

Well Name	Sec	TWN	RNG	API Number	Entity	Mineral Lease	Surface Lease	Well Type	Well Status
PRICKLY PEAR UF 12-10D-12-15	10	120S	150E	4300750299		Federal	Federal	GW	APD
PRICKLY PEAR UF 11-10D-12-15	10	120S	150E	4300750300		Federal	Federal	GW	APD
PRICKLY PEAR UF 3A-15D-12-15	10	120S	150E	4300750301		Federal	Federal	GW	APD
PRICKLY PEAR UF 12-14D-12-15	14	120S	150E	4300750302		Federal	Federal	GW	APD
PRICKLY PEAR UF 4-15D-12-15	10	120S	150E	4300750303		Federal	Federal	GW	APD
PRICKLY PEAR UF 4A-15D-12-15	10	120S	150E	4300750304		Federal	Federal	GW	APD
PRICKLY PEAR UF 14-10D-12-15	10	120S	150E	4300750305		Federal	Federal	GW	APD
PRICKLY PEAR UF 9A-17D-12-15	17	120S	150E	4300750306		Federal	Federal	GW	APD
PRICKLY PEAR UF 8A-17D-12-15	17	120S	150E	4300750307		Federal	Federal	GW	APD
PRICKLY PEAR UF 10A-17D-12-15	17	120S	150E	4300750308		Federal	Federal	GW	APD
PRICKLY PEAR UF 3-7D-12-15	7	120S	150E	4300750309		Federal	Federal	GW	APD
PRICKLY PEAR UF 16A-17D-12-15	17	120S	150E	4300750310		Federal	Federal	GW	APD
PRICKLY PEAR UF 6-7D-12-15	7	120S	150E	4300750311		Federal	Federal	GW	APD
PRICKLY PEAR UF 15A-17D-12-15	17	120S	150E	4300750312		Federal	Federal	GW	APD
PRICKLY PEAR UF 6A-7D-12-15	7	120S	150E	4300750313		Federal	Federal	GW	APD
PRICKLY PEAR UF 7A-7D-12-15	7	120S	150E	4300750314		Federal	Federal	GW	APD
PRICKLY PEAR UF 8A-7D-12-15	7	120S	150E	4300750315		Federal	Federal	GW	APD
PRICKLY PEAR UF 6X-17D-12-15	17	120S	150E	4300750316		Federal	Federal	GW	APD
PRICKLY PEAR UF 11A-17D-12-15	17	120S	150E	4300750317		Federal	Federal	GW	APD
PRICKLY PEAR UF 15B-17D-12-15	17	120S	150E	4300750318		Federal	Federal	GW	APD
PRICKLY PEAR UF 8A-20D-12-15	20	120S	150E	4300750319		Federal	Federal	GW	APD
PRICKLY PEAR UF 1-7D-12-15	7	120S	150E	4300750320		Federal	Federal	GW	APD
PRICKLY PEAR UF 7A-20D-12-15	20	120S	150E	4300750321		Federal	Federal	GW	APD
PRICKLY PEAR UF 9A-20D-12-15	20	120S	150E	4300750322		Federal	Federal	GW	APD
PRICKLY PEAR UF 10A-20D-12-15	20	120S	150E	4300750323		Federal	Federal	GW	APD
PRICKLY PEAR UF 10-20D-12-15	20	120S	150E	4300750324		Federal	Federal	GW	APD
PRICKLY PEAR UF 2-7D-12-15	7	120S	150E	4300750325		Federal	Federal	GW	APD
PRICKLY PEAR UF 14A-20D-12-15	20	120S	150E	4300750326		Federal	Federal	GW	APD
PRICKLY PEAR UF 16A-20D-12-15	20	120S	150E	4300750327		Federal	Federal	GW	APD
PRICKLY PEAR UF 15A-20D-12-15	20	120S	150E	4300750328		Federal	Federal	GW	APD
PRICKLY PEAR UF 8-7D-12-15	7	120S	150E	4300750329		Federal	Federal	GW	APD
PRICKLY PEAR UF 15-20D-12-15	20	120S	150E	4300750330		Federal	Federal	GW	APD
PRICKLY PEAR UF 7-7D-12-15	7	120S	150E	4300750331		Federal	Federal	GW	APD
PRICKLY PEAR UF 6-10D-12-15	9	120S	150E	4300750332		Federal	Federal	GW	APD
PRICKLY PEAR UF 5A-10D-12-15	9	120S	150E	4300750333		Federal	Federal	GW	APD
PRICKLY PEAR UF 11A-10D-12-15	9	120S	150E	4300750334		Federal	Federal	GW	APD
PRICKLY PEAR UF 6A-10D-12-15	9	120S	150E	4300750335		Federal	Federal	GW	APD
PRICKLY PEAR UF 5-10D-12-15	9	120S	150E	4300750336		Federal	Federal	GW	APD
PRICKLY PEAR UF 12A-10D-12-15	9	120S	150E	4300750338		Federal	Federal	GW	APD
PRICKLY PEAR UF 3-10D-12-15	9	120S	150E	4300750339		Federal	Federal	GW	APD
PRICKLY PEAR UF 4-10D-12-15	9	120S	150E	4300750340		Federal	Federal	GW	APD
PRICKLY PEAR UF 8-9D-12-15	9	120S	150E	4300750341		Federal	Federal	GW	APD
PRICKLY PEAR UF 8A-9D-12-15	9	120S	150E	4300750342		Federal	Federal	GW	APD
PRICKLY PEAR UF 7A-9D-12-15	9	120S	150E	4300750343		Federal	Federal	GW	APD
PRICKLY PEAR UF 7-9D-12-15	9	120S	150E	4300750344		Federal	Federal	GW	APD
PRICKLY PEAR UF 1-9D-12-15	9	120S	150E	4300750345		Federal	Federal	GW	APD
PRICKLY PEAR UF 2-9D-12-15	9	120S	150E	4300750346		Federal	Federal	GW	APD
PRICKLY PEAR UF 1-24D-12-1	24	120S	150E	4300750348		Federal	Federal	GW	APD
PRICKLY PEAR UF 9-13D-12-15	13	120S	150E	4300750349		Federal	Federal	GW	APD
PRICKLY PEAR U FED 7-21D-12-15	21	120S	150E	4300750055	14794	Federal	Federal	GW	OPS
PRICKLY PEAR US 1A-16D-12-15	9	120S	150E	4300750192	14794	State	Federal	GW	OPS
PRICKLY PEAR US 2A-16D-12-15	9	120S	150E	4300750193	14794	State	Federal	GW	OPS
PRICKLY PEAR US 2-16D-12-15	9	120S	150E	4300750194	14794	State	Federal	GW	OPS
PRICKLY PEAR UF 9A-9D-12-15	9	120S	150E	4300750196	14794	Federal	Federal	GW	OPS
PRICKLY PEAR UF 10-9D-12-15	9	120S	150E	4300750197	14794	Federal	Federal	GW	OPS
PRICKLY PEAR UF 10A-9D-12-15	9	120S	150E	4300750198	14794	Federal	Federal	GW	OPS

Bill Barrett Corporation (N2165) to EnerVest Operating, LLC (N4040)

Effective 1/1/2014

Prickly Pear Unit

Well Name	Sec	TWN	RNG	API Number	Entity	Mineral Lease	Surface Lease	Well Type	Well Status
PRICKLY PEAR UF 14-9D-12-15	9	120S	150E	4300750199	14794	Federal	Federal	GW	OPS
PRICKLY PEAR UF 14A-9D-12-15	9	120S	150E	4300750200	14794	Federal	Federal	GW	OPS
PRICKLY PEAR UF 15-9D-12-15	9	120S	150E	4300750201	14794	Federal	Federal	GW	OPS
PRICKLY PEAR UF 15A-9D-12-15	9	120S	150E	4300750203	14794	Federal	Federal	GW	OPS
PRICKLY PEAR UF 16A-9D-12-15	9	120S	150E	4300750204	14794	Federal	Federal	GW	OPS
STONE CABIN FED 2-B-27	27	120S	150E	4300730018	14794	Federal	Federal	GW	P
PRICKLY PEAR ST 16-15	16	120S	150E	4300730522	14794	State	State	GW	P
PRICKLY PEAR UNIT 21-2	21	120S	150E	4300730828	14794	Federal	Federal	GW	P
PRICKLY PEAR U ST 13-16	16	120S	150E	4300730933	14794	State	State	GW	P
PRICKLY PEAR U ST 11-16	16	120S	150E	4300730944	14794	State	State	GW	P
PRICKLY PEAR U ST 7-16	16	120S	150E	4300730945	14794	State	State	GW	P
PRICKLY PEAR U FED 7-25	25	120S	150E	4300730954	14794	Federal	Federal	GW	P
PRICKLY PEAR U ST 36-06	36	120S	150E	4300731018	14794	State	State	GW	P
PRICKLY PEAR U FED 13-23-12-15	23	120S	150E	4300731073	14794	Federal	Federal	GW	P
PRICKLY PEAR U FED 1-27D-12-15	23	120S	150E	4300731074	14794	Federal	Federal	GW	P
PRICKLY PEAR U FED 3-26D-12-15	23	120S	150E	4300731075	14794	Federal	Federal	GW	P
PRICKLY PEAR U FED 15-22D-12-15	23	120S	150E	4300731076	14794	Federal	Federal	GW	P
PRICKLY PEAR U FED 3-28D-12-15	21	120S	150E	4300731121	14794	Federal	Federal	GW	P
PRICKLY PEAR U FED 15-21-12-15	21	120S	150E	4300731164	14794	Federal	Federal	GW	P
PRICKLY PEAR U FED 13-21D-12-15	21	120S	150E	4300731166	14794	Federal	Federal	GW	P
PRICKLY PEAR U FED 11-17D-12-15	17	120S	150E	4300731184	14794	Federal	Federal	GW	P
PRICKLY PEAR U FED 7-22D-12-15	22	120S	150E	4300731186	14794	Federal	Federal	GW	P
PRICKLY PEAR U FED 3-22-12-15	22	120S	150E	4300731187	14794	Federal	Federal	GW	P
PRICKLY PEAR U FED 5-22D-12-15	22	120S	150E	4300731188	14794	Federal	Federal	GW	P
PRICKLY PEAR 11-15D-12-15	22	120S	150E	4300731189	14794	Federal	Federal	GW	P
PRICKLY PEAR U FED 9-18D-12-15	18	120S	150E	4300731192	14794	Federal	Federal	GW	P
PRICKLY PEAR U FED 15-18-12-15	18	120S	150E	4300731193	14794	Federal	Federal	GW	P
PRICKLY PEAR U FED 16-27D-12-15	27	120S	150E	4300731194	15569	Federal	Federal	GW	P
PRICKLY PEAR U FED 12-27D-12-15	27	120S	150E	4300731195	15568	Federal	Federal	GW	P
PRICKLY PEAR U FED 9-20D-12-15	20	120S	150E	4300731197	14794	Federal	Federal	GW	P
PRICKLY PEAR U FED 7-20-12-15	20	120S	150E	4300731198	14794	Federal	Federal	GW	P
PRICKLY PEAR U FED 1-20-12-15	20	120S	150E	4300731206	14794	Federal	Federal	GW	P
PRICKLY PEAR U ST 4-36-12-15	36	120S	150E	4300731227	14794	State	State	GW	P
PRICKLY PEAR U FED 4-27D-12-15	22	120S	150E	4300731237	14794	Federal	Federal	GW	P
PRICKLY PEAR U FED 13-22-12-15	22	120S	150E	4300731238	14794	Federal	Federal	GW	P
PRICKLY PEAR U FED 3-27D-12-15	22	120S	150E	4300731239	14794	Federal	Federal	GW	P
PRICKLY PEAR U ST 9-16-12-15	16	120S	150E	4300731240	14794	State	State	GW	P
PRICKLY PEAR U FED 9-28D-12-15	28	120S	150E	4300731241	16028	Federal	Federal	GW	P
PRICKLY PEAR U FED 5-27D-12-15	28	120S	150E	4300731242	14794	Federal	Federal	GW	P
PRICKLY PEAR U FED 1-28-12-15	28	120S	150E	4300731243	14794	Federal	Federal	GW	P
PRICKLY PEAR U FED 8-28D-12-15	28	120S	150E	4300731244	14794	Federal	Federal	GW	P
PRICKLY PEAR U ST 1-16-12-15	16	120S	150E	4300731245	14794	State	State	GW	P
PPU FED 11-18D-12-15	18	120S	150E	4300731257	14794	Federal	Federal	GW	P
PPU FED 11-20D-12-15	20	120S	150E	4300731258	14794	Federal	Federal	GW	P
PPU FED 4-25D-12-15	25	120S	150E	4300731259	14794	Federal	Federal	GW	P
PPU FED 12-25D-12-15	25	120S	150E	4300731260	16068	Federal	Federal	GW	P
PPU FED 14-26D-12-15	35	120S	150E	4300731282	16224	Federal	Federal	GW	P
PPU FED 2-35-12-15	35	120S	150E	4300731283	14794	Federal	Federal	GW	P
PPU FED 10-26D-12-15	35	120S	150E	4300731284	14794	Federal	Federal	GW	P
PPU FED 9-17-12-15	17	120S	150E	4300731287	14794	Federal	Federal	GW	P
PPU FED 1-17D-12-15	17	120S	150E	4300731288	14794	Federal	Federal	GW	P
PPU FED 7-17D-12-15	17	120S	150E	4300731289	14794	Federal	Federal	GW	P
PPU FED 1-18D-12-15	18	120S	150E	4300731294	14794	Federal	Federal	GW	P
PPU FED 7-18D-12-15	18	120S	150E	4300731295	14794	Federal	Federal	GW	P
PPU FED 5-17D-12-15	18	120S	150E	4300731296	14794	Federal	Federal	GW	P
PPU FED 10-17D-12-15	17	120S	150E	4300731307	14794	Federal	Federal	GW	P

## Bill Barrett Corporation (N2165) to EnerVest Operating, LLC (N4040)

Effective 1/1/2014

Prickly Pear Unit

Well Name	Sec	TWN	RNG	API Number	Entity	Mineral Lease	Surface Lease	Well Type	Well Status
PPU FED 8-17D-12-15	17	120S	150E	4300731308	14794	Federal	Federal	GW	P
PPU FED 12-17D-12-15	17	120S	150E	4300731309	14794	Federal	Federal	GW	P
PPU FED 13-17D-12-15	17	120S	150E	4300731310	14794	Federal	Federal	GW	P
PPU FED 14-17D-12-15	17	120S	150E	4300731311	14794	Federal	Federal	GW	P
PPU FED 16-18D-12-15	17	120S	150E	4300731312	14794	Federal	Federal	GW	P
PPU FED 8-18D-12-15	18	120S	150E	4300731313	14794	Federal	Federal	GW	P
PPU FED 3-18D-12-15	18	120S	150E	4300731314	14794	Federal	Federal	GW	P
PPU FED 4-18-12-15	18	120S	150E	4300731315	14794	Federal	Federal	GW	P
PPU FED 5-18D-12-15	18	120S	150E	4300731316	14794	Federal	Federal	GW	P
PPU FED 6-18D-12-15	18	120S	150E	4300731317	14794	Federal	Federal	GW	P
PPU FED 16-17D-12-15	17	120S	150E	4300731321	14794	Federal	Federal	GW	P
PPU ST 15-16D-12-15	16	120S	150E	4300731322	14794	State	State	GW	P
PPU ST 16-16D-12-15	16	120S	150E	4300731323	14794	State	State	GW	P
PPU ST 14-16D-12-15	16	120S	150E	4300731324	14794	State	State	GW	P
PPU FED 3-21D-12-15	21	120S	150E	4300731328	14794	Federal	Federal	GW	P
PPU FED 4-21D-12-15	21	120S	150E	4300731329	14794	Federal	Federal	GW	P
PPU FED 13-15D-12-15	22	120S	150E	4300731358	14794	Federal	Federal	GW	P
PPU FED 14-15D-12-15	22	120S	150E	4300731359	14794	Federal	Federal	GW	P
PPU FED 4-22D-12-15	22	120S	150E	4300731360	14794	Federal	Federal	GW	P
PPU FED 6-22D-12-15	22	120S	150E	4300731361	14794	Federal	Federal	GW	P
PPU FED 2-28D-12-15	28	120S	150E	4300731362	14794	Federal	Federal	GW	P
PPU FED 16X-21D-12-15	28	120S	150E	4300731363	14794	Federal	Federal	GW	P
PPU FED 5A-27D-12-15	28	120S	150E	4300731364	14794	Federal	Federal	GW	P
PPU FED 1A-28D-12-15	28	120S	150E	4300731368	14794	Federal	Federal	GW	P
PPU FED 14A-18D-12-15	18	120S	150E	4300731393	14794	Federal	Federal	GW	P
PPU FED 10-18D-12-15	18	120S	150E	4300731394	14794	Federal	Federal	GW	P
PPU FED 15A-18D-12-15	18	120S	150E	4300731395	14794	Federal	Federal	GW	P
PPU FED 16A-18D-12-15	18	120S	150E	4300731396	14794	Federal	Federal	GW	P
PPU FED 12-22D-12-15	22	120S	150E	4300731398	14794	Federal	Federal	GW	P
PPU FED 11-22D-12-15	22	120S	150E	4300731399	14794	Federal	Federal	GW	P
PPU FED 14-22D-12-15	22	120S	150E	4300731400	14794	Federal	Federal	GW	P
PPU FED 4A-27D-12-15	22	120S	150E	4300731401	14794	Federal	Federal	GW	P
PPU FED 11-21D-12-15	21	120S	150E	4300731412	14794	Federal	Federal	GW	P
PPU FED 6-21D-12-15	21	120S	150E	4300731413	14794	Federal	Federal	GW	P
PPU FED 12-21D-12-15	21	120S	150E	4300731414	14794	Federal	Federal	GW	P
PPU FED 8-20D-12-15	20	120S	150E	4300731419	14794	Federal	Federal	GW	P
PPU FED 1A-20D-12-15	20	120S	150E	4300731420	14794	Federal	Federal	GW	P
PPU FED 2-20D-12-15	20	120S	150E	4300731421	14794	Federal	Federal	GW	P
PPU ST 7A-16D-12-15	16	120S	150E	4300731422	14794	State	State	GW	P
PPU ST 6-16D-12-15	16	120S	150E	4300731423	14794	State	State	GW	P
PPU ST 10A-16D-12-15	16	120S	150E	4300731424	14794	State	State	GW	P
PPU ST 3-16D-12-15	16	120S	150E	4300731425	14794	State	State	GW	P
PPU FED 5-21D-12-15	21	120S	150E	4300731451	14794	Federal	Federal	GW	P
PPU ST 8-16D-12-15	16	120S	150E	4300731455	14794	State	State	GW	P
PPU ST 12-16D-12-15	16	120S	150E	4300731456	14794	State	State	GW	P
PPU ST 12A-16D-12-15	16	120S	150E	4300731457	14794	State	State	GW	P
PPU ST 15A-16D-12-15	16	120S	150E	4300731458	14794	State	State	GW	P
PPU ST 10-16D-12-15	16	120S	150E	4300731459	14794	State	State	GW	P
PPU ST 11A-16D-12-15	16	120S	150E	4300731460	14794	State	State	GW	P
PPU ST 13A-16D-12-15	16	120S	150E	4300731461	14794	State	State	GW	P
PPU FED 10-7D-12-15	7	120S	150E	4300731470	14794	Federal	Federal	GW	P
PPU FED 15-7D-12-15	7	120S	150E	4300731471	14794	Federal	Federal	GW	P
PPU FED 9-7D-12-15	7	120S	150E	4300731472	14794	Federal	Federal	GW	P
PPU FED 16-7D-12-15	7	120S	150E	4300731473	14794	Federal	Federal	GW	P
PPU ST 6A-16D-12-15	16	120S	150E	4300731477	14794	State	State	GW	P
PPU ST 4-16D-12-15	16	120S	150E	4300731478	14794	State	State	GW	P

Bill Barrett Corporation (N2165) to EnerVest Operating, LLC (N4040)

Effective 1/1/2014

Prickly Pear Unit

Well Name	Sec	TWN	RNG	API Number	Entity	Mineral Lease	Surface Lease	Well Type	Well Status
PPU ST 4A-16D-12-15	16	120S	150E	4300731479	14794	State	State	GW	P
PPU ST 5A-16D-12-15	16	120S	150E	4300731480	14794	State	State	GW	P
PPU ST 3A-16D-12-15	16	120S	150E	4300731481	14794	State	State	GW	P
PPU ST 16A-16D-12-15	16	120S	150E	4300731484	14794	State	State	GW	P
PPU ST 9A-16D-12-15	16	120S	150E	4300731485	14794	State	State	GW	P
PPU ST 16B-16D-12-15	16	120S	150E	4300731514	14794	State	State	GW	P
PPU ST 14B-16D-12-15	16	120S	150E	4300731515	14794	State	State	GW	P
PPU ST 13B-16D-12-15	16	120S	150E	4300731516	14794	State	State	GW	P
PRICKLY PEAR U FED 9-22D-12-15	22	120S	150E	4300750041	14794	Federal	Federal	GW	P
PRICKLY PEAR U FED 10-22D-12-15	22	120S	150E	4300750042	14794	Federal	Federal	GW	P
PRICKLY PEAR U FED 16-22D-12-15	22	120S	150E	4300750043	14794	Federal	Federal	GW	P
PRICKLY PEAR U FED 2-27D-12-15	22	120S	150E	4300750044	14794	Federal	Federal	GW	P
PRICKLY PEAR U FED 16-15D-12-15	15	120S	150E	4300750045	14794	Federal	Federal	GW	P
PRICKLY PEAR U FED 15-15D-12-15	15	120S	150E	4300750046	14794	Federal	Federal	GW	P
PRICKLY PEAR U FED 10-15D-12-15	15	120S	150E	4300750047	14794	Federal	Federal	GW	P
PRICKLY PEAR U FED 9-15D-12-15	15	120S	150E	4300750048	14794	Federal	Federal	GW	P
PRICKLY PEAR U FED 11A-15D-12-15	15	120S	150E	4300750049	14794	Federal	Federal	GW	P
PRICKLY PEAR U FED 1-21D-12-15	21	120S	150E	4300750050	14794	Federal	Federal	GW	P
PRICKLY PEAR U FED 2-21D-12-15	21	120S	150E	4300750051	14794	Federal	Federal	GW	P
PRICKLY PEAR U FED 2A-21D-12-15	21	120S	150E	4300750052	14794	Federal	Federal	GW	P
PRICKLY PEAR U FED 4A-22D-12-15	21	120S	150E	4300750053	14794	Federal	Federal	GW	P
PRICKLY PEAR U FED 5A-22D-12-15	21	120S	150E	4300750054	14794	Federal	Federal	GW	P
PRICKLY PEAR U FED 7A-21D-12-15	21	120S	150E	4300750056	14794	Federal	Federal	GW	P
PRICKLY PEAR U FED 8-21D-12-15	21	120S	150E	4300750057	14794	Federal	Federal	GW	P
PRICKLY PEAR U FED 8A-21D-12-15	21	120S	150E	4300750058	14794	Federal	Federal	GW	P
PRICKLY PEAR U FED 16-8D-12-15	8	120S	150E	4300750059	14794	Federal	Federal	GW	P
PRICKLY PEAR U FED 15-8D-12-15	8	120S	150E	4300750060	14794	Federal	Federal	GW	P
PRICKLY PEAR U FED 2-17D-12-15	8	120S	150E	4300750061	14794	Federal	Federal	GW	P
PRICKLY PEAR U FED 1A-17D-12-15	8	120S	150E	4300750062	14794	Federal	Federal	GW	P
PRICKLY PEAR U FED 1-22D-12-15	22	120S	150E	4300750076	14794	Federal	Federal	GW	P
PRICKLY PEAR U FED 2-22D-12-15	22	120S	150E	4300750077	14794	Federal	Federal	GW	P
PRICKLY PEAR U FED 8-22D-12-15	22	120S	150E	4300750078	14794	Federal	Federal	GW	P
PRICKLY PEAR U FED 3-17D-12-15	17	120S	150E	4300750079	14794	Federal	Federal	GW	P
PRICKLY PEAR U FED 3A-17D-12-15	17	120S	150E	4300750080	14794	Federal	Federal	GW	P
PRICKLY PEAR U FED 4-17D-12-15	17	120S	150E	4300750081	14794	Federal	Federal	GW	P
PRICKLY PEAR U FED 4A-17D-12-15	17	120S	150E	4300750082	14794	Federal	Federal	GW	P
PRICKLY PEAR U FED 5A-17D-12-15	17	120S	150E	4300750083	14794	Federal	Federal	GW	P
PRICKLY PEAR U FED 6-17D-12-15	17	120S	150E	4300750084	14794	Federal	Federal	GW	P
PRICKLY PEAR U FED 6A-17D-12-15	17	120S	150E	4300750085	14794	Federal	Federal	GW	P
PRICKLY PEAR U FED 7A-17D-12-15	17	120S	150E	4300750086	14794	Federal	Federal	GW	P
PRICKLY PEAR U FED 9-12D-12-14	12	120S	140E	4300750088	14794	Federal	Federal	GW	P
PRICKLY PEAR U FED 10-12D-12-14	12	120S	140E	4300750089	14794	Federal	Federal	GW	P
PRICKLY PEAR U FED 15-12D-12-14	12	120S	140E	4300750090	14794	Federal	Federal	GW	P
PRICKLY PEAR U FED 16-12D-12-14	12	120S	140E	4300750091	14794	Federal	Federal	GW	P
PRICKLY PEAR U FED 3-20D-12-15	20	120S	150E	4300750098	14794	Federal	Federal	GW	P
PRICKLY PEAR U FED 3A-20D-12-15	20	120S	150E	4300750099	14794	Federal	Federal	GW	P
PRICKLY PEAR U FED 4-20D-12-15	20	120S	150E	4300750100	14794	Federal	Federal	GW	P
PRICKLY PEAR U FED 4A-20D-12-15	20	120S	150E	4300750101	14794	Federal	Federal	GW	P
PRICKLY PEAR U FED 5-20D-12-15	20	120S	150E	4300750102	14794	Federal	Federal	GW	P
PRICKLY PEAR U FED 5A-20D-12-15	20	120S	150E	4300750103	14794	Federal	Federal	GW	P
PRICKLY PEAR U FED 6-20D-12-15	20	120S	150E	4300750104	14794	Federal	Federal	GW	P
PRICKLY PEAR U FED 6A-20D-12-15	20	120S	150E	4300750105	14794	Federal	Federal	GW	P
PRICKLY PEAR U FED 11A-20D-12-15	20	120S	150E	4300750106	14794	Federal	Federal	GW	P
PRICKLY PEAR U FED 12A-20D-12-15	20	120S	150E	4300750107	14794	Federal	Federal	GW	P
PRICKLY PEAR U FED 13A-17D-12-15	20	120S	150E	4300750108	14794	Federal	Federal	GW	P
PRICKLY PEAR UF 7A-18D-12-15	17	120S	150E	4300750136	14794	Federal	Federal	GW	P

Bill Barrett Corporation (N2165) to EnerVest Operating, LLC (N4040)

Effective 1/1/2014

Prickly Pear Unit

Well Name	Sec	TWN	RNG	API Number	Entity	Mineral Lease	Surface Lease	Well Type	Well Status
PRICKLY PEAR UF 8A-18D-12-15	17	120S	150E	4300750137	14794	Federal	Federal	GW	P
PRICKLY PEAR UF 9A-18D-12-15	17	120S	150E	4300750138	14794	Federal	Federal	GW	P
PRICKLY PEAR UF 12-20D-12-15	20	120S	150E	4300750139	14794	Federal	Federal	GW	P
PRICKLY PEAR UF 16A-8D-12-15	8	120S	150E	4300750140	14794	Federal	Federal	GW	P
PRICKLY PEAR UF 15A-8D-12-15	8	120S	150E	4300750141	14794	Federal	Federal	GW	P
PRICKLY PEAR UF 13A-9D-12-15	8	120S	150E	4300750142	14794	Federal	Federal	GW	P
PRICKLY PEAR UF 13-9D-12-15	8	120S	150E	4300750143	14794	Federal	Federal	GW	P
PRICKLY PEAR UF 12-9D-12-15	8	120S	150E	4300750144	14794	Federal	Federal	GW	P
PRICKLY PEAR UF 10-8D-12-15	8	120S	150E	4300750145	14794	Federal	Federal	GW	P
PRICKLY PEAR UF 9-8D-12-15	8	120S	150E	4300750146	14794	Federal	Federal	GW	P
PRICKLY PEAR UF 2A-17D-12-15	8	120S	150E	4300750147	14794	Federal	Federal	GW	P
PRICKLY PEAR UF 1A-22D-12-15	22	120S	150E	4300750171	14794	Federal	Federal	GW	P
PRICKLY PEAR UF 2A-22D-12-15	22	120S	150E	4300750172	14794	Federal	Federal	GW	P
PRICKLY PEAR UF 6A-22D-12-15	22	120S	150E	4300750173	14794	Federal	Federal	GW	P
PRICKLY PEAR UF 7A-22D-12-15	22	120S	150E	4300750174	14794	Federal	Federal	GW	P
PRICKLY PEAR UF 8A-22D-12-15	22	120S	150E	4300750175	14794	Federal	Federal	GW	P
PRICKLY PEAR UF 14B-15D-12-15	22	120S	150E	4300750176	14794	Federal	Federal	GW	P
PRICKLY PEAR UF 9-9D-12-15	9	120S	150E	4300750195	14794	Federal	Federal	GW	P
PRICKLY PEAR UF 16-9D-12-15	9	120S	150E	4300750202	14794	Federal	Federal	GW	P
PRICKLY PEAR UF 8-14D-12-15	14	120S	150E	4300750216	18289	Federal	Federal	GW	P
PRICKLY PEAR UF 15-14D-12-15	14	120S	150E	4300750221	18290	Federal	Federal	GW	P
PRICKLY PEAR U ST 5-16	16	120S	150E	4300730943	14794	State	State	GW	S
PRICKLY PEAR U FED 7-28D-12-15	21	120S	150E	4300731165	14794	Federal	Federal	GW	S
PRICKLY PEAR U FED 15-17-12-15	17	120S	150E	4300731183	14794	Federal	Federal	GW	S
PRICKLY PEAR U FED 10-27-12-15	27	120S	150E	4300731196	15570	Federal	Federal	GW	S
PPU FED 4-35D-12-15	35	120S	150E	4300731285	16223	Federal	Federal	GW	S
PRICKLY PEAR U FED 12A-17D-12-15	17	120S	150E	4300750087	14794	Federal	Federal	GW	S

COPY

STATE OF UTAH  
DEPARTMENT OF NATURAL RESOURCES  
DIVISION OF OIL, GAS AND MINING

FORM 9

SUNDRY NOTICES AND REPORTS ON WELLS

Do not use this form for proposals to drill new wells, significantly deepen existing wells below current bottom-hole depth, reenter plugged wells, or to drill horizontal laterals. Use APPLICATION FOR PERMIT TO DRILL form for such proposals.

1. TYPE OF WELL OIL WELL <input type="checkbox"/> GAS WELL <input type="checkbox"/> OTHER _____		5. LEASE DESIGNATION AND SERIAL NUMBER: (see attached well list)
2. NAME OF OPERATOR: ENERVEST OPERATING, LLC		6. IF INDIAN, ALLOTTEE OR TRIBE NAME: N/A
3. ADDRESS OF OPERATOR: 1001 FANNIN, ST. STE 800 CITY HOUSTON STATE TX ZIP 77002		7. UNIT or CA AGREEMENT NAME:
4. LOCATION OF WELL FOOTAGES AT SURFACE: (see attached well list) QTR/QTR, SECTION, TOWNSHIP, RANGE, MERIDIAN:		8. WELL NAME and NUMBER: (see attached well list)
		9. API NUMBER:
		10. FIELD AND POOL, OR WILDCAT:
		COUNTY:
		STATE: UTAH

11. CHECK APPROPRIATE BOXES TO INDICATE NATURE OF NOTICE, REPORT, OR OTHER DATA			
TYPE OF SUBMISSION	TYPE OF ACTION		
<input checked="" type="checkbox"/> NOTICE OF INTENT (Submit in Duplicate) Approximate date work will start: 1/1/2014	<input type="checkbox"/> ACIDIZE	<input type="checkbox"/> DEEPEN	<input type="checkbox"/> REPERFORATE CURRENT FORMATION
<input type="checkbox"/> SUBSEQUENT REPORT (Submit Original Form Only) Date of work completion:	<input type="checkbox"/> ALTER CASING	<input type="checkbox"/> FRACTURE TREAT	<input type="checkbox"/> SIDETRACK TO REPAIR WELL
	<input type="checkbox"/> CASING REPAIR	<input type="checkbox"/> NEW CONSTRUCTION	<input type="checkbox"/> TEMPORARILY ABANDON
	<input type="checkbox"/> CHANGE TO PREVIOUS PLANS	<input checked="" type="checkbox"/> OPERATOR CHANGE	<input type="checkbox"/> TUBING REPAIR
	<input type="checkbox"/> CHANGE TUBING	<input type="checkbox"/> PLUG AND ABANDON	<input type="checkbox"/> VENT OR FLARE
	<input type="checkbox"/> CHANGE WELL NAME	<input type="checkbox"/> PLUG BACK	<input type="checkbox"/> WATER DISPOSAL
	<input type="checkbox"/> CHANGE WELL STATUS	<input type="checkbox"/> PRODUCTION (START/RESUME)	<input type="checkbox"/> WATER SHUT-OFF
	<input type="checkbox"/> COMMINGLE PRODUCING FORMATIONS	<input type="checkbox"/> RECLAMATION OF WELL SITE	<input type="checkbox"/> OTHER: _____
	<input type="checkbox"/> CONVERT WELL TYPE	<input type="checkbox"/> RECOMPLETE - DIFFERENT FORMATION	

12. DESCRIBE PROPOSED OR COMPLETED OPERATIONS. Clearly show all pertinent details including dates, depths, volumes, etc.  
ENERVEST OPERATING, LLC IS SUBMITTING THIS SUNDRY AS NOTIFICATION THAT THE WELLS LISTED ON THE ATTACHED LIST HAVE BEEN SOLD TO ENERVEST OPERATING, LLC BY BILL BARRETT CORPORATION EFFECTIVE 1/1/2014. PLEASE REFER ALL FUTURE CORRESPONDENCE TO THE ADDRESS BELOW.

EnerVest Operating, L.L.C.  
1001 Fannin, Suite 800  
Houston, Texas 77002  
713-659-3500  
(BLM BOND # RLB 7886, STATE/FEE BOND # B008321)

BILL BARRETT CORPORATION  
Duane Zavadil NAME (PLEASE PRINT)  
Duane Zavadil SIGNATURE  
Senior Vice President -  
EH&S, Government and Regulatory Affairs N2165

ENERVEST OPERATING, LLC  
RONNIE L YOUNG NAME (PLEASE PRINT)  
Ronnie L Young SIGNATURE  
DIRECTOR - REGULATORY N4040

NAME (PLEASE PRINT) RONNIE YOUNG TITLE DIRECTOR - REGULATORY  
SIGNATURE Ronnie L Young DATE 12/10/2013

(This space for State use on) **APPROVED**  
**JAN 28 2014 4-PM**  
DIV. OF OIL, GAS & MINING  
Rachel Medina

RECEIVED  
JAN 07 2014

UDOGM CHANGE OF OPERATOR WELL LIST

Well Name	Sec	TWN	RNG	API Number	Entity	Lease	Well Type	Well Status	Unit
JACK CANYON UNIT 8-32	32	120S	160E	4300730460	15167	State	WI	A	
JACK CYN U ST 14-32	32	120S	160E	4300730913	15166	State	WD	A	
PRICKLY PEAR U FED 12-24	24	120S	140E	4300730953	14467	Federal	WD	A	
PPU FED 11-23D-12-15	23	120S	150E	4300731440		Federal	GW	APD	PRICKLY PEAR
PPU FED 4-26D-12-15	23	120S	150E	4300731441		Federal	GW	APD	PRICKLY PEAR
PPU FED 14-23D-12-15	23	120S	150E	4300731442		Federal	GW	APD	PRICKLY PEAR
PPU FED 12-23D-12-15	23	120S	150E	4300731443		Federal	GW	APD	PRICKLY PEAR
PPU FED 11-34D-12-16	34	120S	160E	4300731465		Federal	GW	APD	PETERS POINT
PPU FED 10-34D-12-16	34	120S	160E	4300731469		Federal	GW	APD	PETERS POINT
HORSE BENCH FED 4-27D-12-16	27	120S	160E	4300750092		Federal	GW	APD	
HORSE BENCH FED 5-27D-12-16	27	120S	160E	4300750093		Federal	GW	APD	
PRICKLY PEAR U FED 12-7D-12-15	07	120S	150E	4300750094		Federal	GW	APD	PRICKLY PEAR
PRICKLY PEAR U FED 11-7D-12-15	07	120S	150E	4300750095		Federal	GW	APD	PRICKLY PEAR
PRICKLY PEAR U FED 13-7D-12-15	07	120S	150E	4300750096		Federal	GW	APD	PRICKLY PEAR
PRICKLY PEAR U FED 14-7D-12-15	07	120S	150E	4300750097		Federal	GW	APD	PRICKLY PEAR
PRICKLY PEAR UF 11-8D-12-15	08	120S	150E	4300750124		Federal	GW	APD	PRICKLY PEAR
PRICKLY PEAR UF 12-8D-12-15	08	120S	150E	4300750125		Federal	GW	APD	PRICKLY PEAR
PRICKLY PEAR UF 13-8D-12-15	08	120S	150E	4300750126		Federal	GW	APD	PRICKLY PEAR
PRICKLY PEAR UF 14-8D-12-15	08	120S	150E	4300750127		Federal	GW	APD	PRICKLY PEAR
PRICKLY PEAR UF 9-21D-12-15	21	120S	150E	4300750128		Federal	GW	APD	PRICKLY PEAR
PRICKLY PEAR UF 9A-21D-12-15	21	120S	150E	4300750129		Federal	GW	APD	PRICKLY PEAR
PRICKLY PEAR UF 10-21D-12-15	21	120S	150E	4300750130		Federal	GW	APD	PRICKLY PEAR
PRICKLY PEAR UF 10A-21D-12-15	21	120S	150E	4300750131		Federal	GW	APD	PRICKLY PEAR
PRICKLY PEAR UF 15A-21D-12-15	21	120S	150E	4300750132		Federal	GW	APD	PRICKLY PEAR
PRICKLY PEAR UF 15X-21D-12-15	21	120S	150E	4300750133		Federal	GW	APD	PRICKLY PEAR
PRICKLY PEAR UF 16-21D-12-15	21	120S	150E	4300750134		Federal	GW	APD	PRICKLY PEAR
PRICKLY PEAR UF 16A-21D-12-15	21	120S	150E	4300750135		Federal	GW	APD	PRICKLY PEAR
PRICKLY PEAR UF 13A-22D-12-15	21	120S	150E	4300750148		Federal	GW	APD	PRICKLY PEAR
PRICKLY PEAR UF 1A-27D-12-15	22	120S	150E	4300750161		Federal	GW	APD	PRICKLY PEAR
PRICKLY PEAR UF 2A-27D-12-15	22	120S	150E	4300750162		Federal	GW	APD	PRICKLY PEAR
PRICKLY PEAR UF 3A-27D-12-15	22	120S	150E	4300750163		Federal	GW	APD	PRICKLY PEAR
PRICKLY PEAR UF 9A-22D-12-15	22	120S	150E	4300750164		Federal	GW	APD	PRICKLY PEAR
PRICKLY PEAR UF 10A-22D-12-15	22	120S	150E	4300750165		Federal	GW	APD	PRICKLY PEAR
PRICKLY PEAR UF 11A-22D-12-15	22	120S	150E	4300750166		Federal	GW	APD	PRICKLY PEAR
PRICKLY PEAR UF 12A-22D-12-15	22	120S	150E	4300750167		Federal	GW	APD	PRICKLY PEAR
PRICKLY PEAR UF 14A-22D-12-15	22	120S	150E	4300750168		Federal	GW	APD	PRICKLY PEAR
PRICKLY PEAR UF 15A-22D-12-15	22	120S	150E	4300750169		Federal	GW	APD	PRICKLY PEAR
PRICKLY PEAR UF 16A-22D-12-15	22	120S	150E	4300750170		Federal	GW	APD	PRICKLY PEAR
PETERS POINT UF 15X-36D-12-16	36	120S	160E	4300750178		Federal	GW	APD	PETERS POINT
PRICKLY PEAR UF 15A-15D-12-15	15	120S	150E	4300750180		Federal	GW	APD	PRICKLY PEAR
PRICKLY PEAR UF 11B-15D-12-15	15	120S	150E	4300750181		Federal	GW	APD	PRICKLY PEAR
PETERS POINT UF 10-1D-13-16	36	120S	160E	4300750182		Federal	GW	APD	PETERS POINT
PETERS POINT UF 9-1D-13-16	36	120S	160E	4300750183		Federal	GW	APD	PETERS POINT
PRICKLY PEAR UF 16A-15D-12-15	15	120S	150E	4300750184		Federal	GW	APD	PRICKLY PEAR
PRICKLY PEAR UF 3A-18D-12-15	07	120S	150E	4300750185		Federal	GW	APD	PRICKLY PEAR
PRICKLY PEAR UF 4A-18D-12-15	07	120S	150E	4300750186		Federal	GW	APD	PRICKLY PEAR
PRICKLY PEAR UF 11A-7D-12-15	07	120S	150E	4300750187		Federal	GW	APD	PRICKLY PEAR
PRICKLY PEAR UF 2-18D-12-15	07	120S	150E	4300750188		Federal	GW	APD	PRICKLY PEAR

UDOGM CHANGE OF OPERATOR WELL LIST

PRICKLY PEAR UF 12A-7D-12-15	07	120S	150E	4300750189	Federal	GW	APD	PRICKLY PEAR
PRICKLY PEAR UF 13A-7D-12-15	07	120S	150E	4300750190	Federal	GW	APD	PRICKLY PEAR
PRICKLY PEAR UF 14A-7D-12-15	07	120S	150E	4300750191	Federal	GW	APD	PRICKLY PEAR
PRICKLY PEAR FEDERAL 1-12D-12-14	12	120S	140E	4300750205	Federal	GW	APD	PRICKLY PEAR
PRICKLY PEAR UF 2-12D-12-14	12	120S	140E	4300750206	Federal	GW	APD	PRICKLY PEAR
PRICKLY PEAR UF 7-12D-12-14	12	120S	140E	4300750207	Federal	GW	APD	PRICKLY PEAR
PRICKLY PEAR UF 7A-12D-12-14	12	120S	140E	4300750208	Federal	GW	APD	PRICKLY PEAR
PRICKLY PEAR UF 8-12D-12-14	12	120S	140E	4300750209	Federal	GW	APD	PRICKLY PEAR
PRICKLY PEAR UF 4-7D-12-15	12	120S	140E	4300750210	Federal	GW	APD	PRICKLY PEAR
PRICKLY PEAR UF 5-7D-12-15	12	120S	140E	4300750211	Federal	GW	APD	PRICKLY PEAR
PRICKLY PEAR UF 8A-12D-12-14	12	120S	140E	4300750212	Federal	GW	APD	PRICKLY PEAR
PRICKLY PEAR UF 5A-7D-12-15	12	120S	140E	4300750213	Federal	GW	APD	PRICKLY PEAR
PRICKLY PEAR UF 7-14D-12-15	14	120S	150E	4300750214	Federal	GW	APD	PRICKLY PEAR
PRICKLY PEAR UF 7A-14D-12-15	14	120S	150E	4300750215	Federal	GW	APD	PRICKLY PEAR
PRICKLY PEAR UF 9-14D-12-15	14	120S	150E	4300750217	Federal	GW	APD	PRICKLY PEAR
PRICKLY PEAR UF 9A-14D-12-15	14	120S	150E	4300750218	Federal	GW	APD	PRICKLY PEAR
PRICKLY PEAR UF 10-14D-12-15	14	120S	150E	4300750219	Federal	GW	APD	PRICKLY PEAR
PRICKLY PEAR UF 10A-14D-12-15	14	120S	150E	4300750220	Federal	GW	APD	PRICKLY PEAR
PRICKLY PEAR UF 15A-14D-12-15	14	120S	150E	4300750222	Federal	GW	APD	PRICKLY PEAR
PRICKLY PEAR UF 16-14D-12-15	14	120S	150E	4300750223	Federal	GW	APD	PRICKLY PEAR
PRICKLY PEAR UF 16A-14D-12-15	14	120S	150E	4300750224	Federal	GW	APD	PRICKLY PEAR
PRICKLY PEAR UF 1A-18D-12-15	07	120S	150E	4300750225	Federal	GW	APD	PRICKLY PEAR
PRICKLY PEAR UF 2A-18D-12-15	07	120S	150E	4300750226	Federal	GW	APD	PRICKLY PEAR
PRICKLY PEAR UF 9A-7D-12-15	07	120S	150E	4300750227	Federal	GW	APD	PRICKLY PEAR
PRICKLY PEAR UF 10A-7D-12-15	07	120S	150E	4300750228	Federal	GW	APD	PRICKLY PEAR
PRICKLY PEAR UF 15A-7D-12-15	07	120S	150E	4300750229	Federal	GW	APD	PRICKLY PEAR
PRICKLY PEAR UF 16A-7D-12-15	07	120S	150E	4300750230	Federal	GW	APD	PRICKLY PEAR
PRICKLY PEAR UF 9A-12D-12-14	12	120S	140E	4300750233	Federal	GW	APD	PRICKLY PEAR
PRICKLY PEAR UF 10A-12D-12-14	12	120S	140E	4300750234	Federal	GW	APD	PRICKLY PEAR
PRICKLY PEAR UF 15A-12D-12-14	12	120S	140E	4300750235	Federal	GW	APD	PRICKLY PEAR
PRICKLY PEAR UF 12A-8D-12-15	08	120S	150E	4300750236	Federal	GW	APD	PRICKLY PEAR
PRICKLY PEAR UF 16A-12D-12-14	12	120S	140E	4300750237	Federal	GW	APD	PRICKLY PEAR
PRICKLY PEAR UF 11A-8D-12-15	08	120S	150E	4300750238	Federal	GW	APD	PRICKLY PEAR
PRICKLY PEAR UF 13A-8D-12-15	08	120S	150E	4300750239	Federal	GW	APD	PRICKLY PEAR
PRICKLY PEAR UF 14A-8D-12-15	08	120S	150E	4300750240	Federal	GW	APD	PRICKLY PEAR
PRICKLY PEAR UF 5A-8D-12-15	08	120S	150E	4300750260	Federal	GW	APD	PRICKLY PEAR
PRICKLY PEAR UF 6A-8D-12-15	08	120S	150E	4300750261	Federal	GW	APD	PRICKLY PEAR
PRICKLY PEAR UF 4-8D-12-15	08	120S	150E	4300750262	Federal	GW	APD	PRICKLY PEAR
PRICKLY PEAR UF 3-8D-12-15	08	120S	150E	4300750263	Federal	GW	APD	PRICKLY PEAR
PRICKLY PEAR UF 2-8D-12-15	08	120S	150E	4300750264	Federal	GW	APD	PRICKLY PEAR
PRICKLY PEAR UF 7A-8D-12-15	08	120S	150E	4300750265	Federal	GW	APD	PRICKLY PEAR
PRICKLY PEAR UF 7-8D-12-15	08	120S	150E	4300750266	Federal	GW	APD	PRICKLY PEAR
PRICKLY PEAR UF 5-8D-12-15	08	120S	150E	4300750267	Federal	GW	APD	PRICKLY PEAR
PRICKLY PEAR UF 6-8D-12-15	08	120S	150E	4300750268	Federal	GW	APD	PRICKLY PEAR
PRICKLY PEAR UF 10A-8D-12-15	08	120S	150E	4300750269	Federal	GW	APD	PRICKLY PEAR
PRICKLY PEAR UF 9A-8D-12-15	08	120S	150E	4300750270	Federal	GW	APD	PRICKLY PEAR
PRICKLY PEAR UF 8-8D-12-15	08	120S	150E	4300750271	Federal	GW	APD	PRICKLY PEAR
PRICKLY PEAR UF 1-8D-12-15	08	120S	150E	4300750272	Federal	GW	APD	PRICKLY PEAR
PRICKLY PEAR UF 8A-8D-12-15	08	120S	150E	4300750273	Federal	GW	APD	PRICKLY PEAR

UDOGM CHANGE OF OPERATOR WELL LIST

PRICKLY PEAR UF 5-9D-12-15	09	120S	150E	4300750274	Federal	GW	APD	PRICKLY PEAR
PRICKLY PEAR UF 5A-9D-12-15	09	120S	150E	4300750275	Federal	GW	APD	PRICKLY PEAR
PRICKLY PEAR UF 4-9D-12-15	09	120S	150E	4300750276	Federal	GW	APD	PRICKLY PEAR
PRICKLY PEAR UF 3-9D-12-15	09	120S	150E	4300750277	Federal	GW	APD	PRICKLY PEAR
PRICKLY PEAR UF 6A-9D-12-15	09	120S	150E	4300750278	Federal	GW	APD	PRICKLY PEAR
PRICKLY PEAR UF 11-9D-12-15	09	120S	150E	4300750279	Federal	GW	APD	PRICKLY PEAR
PRICKLY PEAR UF 12A-9D-12-15	09	120S	150E	4300750280	Federal	GW	APD	PRICKLY PEAR
PRICKLY PEAR UF 6-9D-12-15	09	120S	150E	4300750281	Federal	GW	APD	PRICKLY PEAR
PRICKLY PEAR UF 11A-9D-12-15	09	120S	150E	4300750282	Federal	GW	APD	PRICKLY PEAR
PRICKLY PEAR US 1X-16D-12-15	10	120S	150E	4300750283	State	GW	APD	PRICKLY PEAR
PRICKLY PEAR UF 5A-15D-12-15	10	120S	150E	4300750284	Federal	GW	APD	PRICKLY PEAR
PRICKLY PEAR UF 6A-15D-12-15	10	120S	150E	4300750285	Federal	GW	APD	PRICKLY PEAR
PRICKLY PEAR UF 3-15D-13-15	10	120S	150E	4300750286	Federal	GW	APD	PRICKLY PEAR
PRICKLY PEAR UF 15A-10D-12-15	15	120S	150E	4300750287	Federal	GW	APD	PRICKLY PEAR
PRICKLY PEAR UF 13-10D-12-15	10	120S	150E	4300750288	Federal	GW	APD	PRICKLY PEAR
PRICKLY PEAR UF 15-10D-12-15	15	120S	150E	4300750289	Federal	GW	APD	PRICKLY PEAR
PRICKLY PEAR UF 16A-10D-12-15	15	120S	150E	4300750290	Federal	GW	APD	PRICKLY PEAR
PRICKLY PEAR UF 9-10D-12-15	15	120S	150E	4300750291	Federal	GW	APD	PRICKLY PEAR
PRICKLY PEAR UF 14A-10D-12-15	10	120S	150E	4300750292	Federal	GW	APD	PRICKLY PEAR
PRICKLY PEAR UF 10-10D-12-15	15	120S	150E	4300750293	Federal	GW	APD	PRICKLY PEAR
PRICKLY PEAR UF 16-10D-12-15	15	120S	150E	4300750294	Federal	GW	APD	PRICKLY PEAR
PRICKLY PEAR UF 13-11D-12-15	15	120S	150E	4300750295	Federal	GW	APD	PRICKLY PEAR
PRICKLY PEAR UF 13A-11D-12-15	15	120S	150E	4300750296	Federal	GW	APD	PRICKLY PEAR
PRICKLY PEAR UF 12-11D-12-15	15	120S	150E	4300750297	Federal	GW	APD	PRICKLY PEAR
PRICKLY PEAR UF 13A-10D-12-15	10	120S	150E	4300750298	Federal	GW	APD	PRICKLY PEAR
PRICKLY PEAR UF 12-10D-12-15	10	120S	150E	4300750299	Federal	GW	APD	PRICKLY PEAR
PRICKLY PEAR UF 11-10D-12-15	10	120S	150E	4300750300	Federal	GW	APD	PRICKLY PEAR
PRICKLY PEAR UF 3A-15D-12-15	10	120S	150E	4300750301	Federal	GW	APD	PRICKLY PEAR
PRICKLY PEAR UF 12-14D-12-15	14	120S	150E	4300750302	Federal	GW	APD	PRICKLY PEAR
PRICKLY PEAR UF 4-15D-12-15	10	120S	150E	4300750303	Federal	GW	APD	PRICKLY PEAR
PRICKLY PEAR UF 4A-15D-12-15	10	120S	150E	4300750304	Federal	GW	APD	PRICKLY PEAR
PRICKLY PEAR UF 14-10D-12-15	10	120S	150E	4300750305	Federal	GW	APD	PRICKLY PEAR
PRICKLY PEAR UF 9A-17D-12-15	17	120S	150E	4300750306	Federal	GW	APD	PRICKLY PEAR
PRICKLY PEAR UF 8A-17D-12-15	17	120S	150E	4300750307	Federal	GW	APD	PRICKLY PEAR
PRICKLY PEAR UF 10A-17D-12-15	17	120S	150E	4300750308	Federal	GW	APD	PRICKLY PEAR
PRICKLY PEAR UF 3-7D-12-15	07	120S	150E	4300750309	Federal	GW	APD	PRICKLY PEAR
PRICKLY PEAR UF 16A-17D-12-15	17	120S	150E	4300750310	Federal	GW	APD	PRICKLY PEAR
PRICKLY PEAR UF 6-7D-12-15	07	120S	150E	4300750311	Federal	GW	APD	PRICKLY PEAR
PRICKLY PEAR UF 15A-17D-12-15	17	120S	150E	4300750312	Federal	GW	APD	PRICKLY PEAR
PRICKLY PEAR UF 6A-7D-12-15	07	120S	150E	4300750313	Federal	GW	APD	PRICKLY PEAR
PRICKLY PEAR UF 7A-7D-12-15	07	120S	150E	4300750314	Federal	GW	APD	PRICKLY PEAR
PRICKLY PEAR UF 8A-7D-12-15	07	120S	150E	4300750315	Federal	GW	APD	PRICKLY PEAR
PRICKLY PEAR UF 6X-17D-12-15	17	120S	150E	4300750316	Federal	GW	APD	PRICKLY PEAR
PRICKLY PEAR UF 11A-17D-12-15	17	120S	150E	4300750317	Federal	GW	APD	PRICKLY PEAR
PRICKLY PEAR UF 15B-17D-12-15	17	120S	150E	4300750318	Federal	GW	APD	PRICKLY PEAR
PRICKLY PEAR UF 8A-20D-12-15	20	120S	150E	4300750319	Federal	GW	APD	PRICKLY PEAR
PRICKLY PEAR UF 1-7D-12-15	07	120S	150E	4300750320	Federal	GW	APD	PRICKLY PEAR
PRICKLY PEAR UF 7A-20D-12-15	20	120S	150E	4300750321	Federal	GW	APD	PRICKLY PEAR
PRICKLY PEAR UF 9A-20D-12-15	20	120S	150E	4300750322	Federal	GW	APD	PRICKLY PEAR

UDOGM CHANGE OF OPERATOR WELL LIST

PRICKLY PEAR UF 10A-20D-12-15	20	120S	150E	4300750323		Federal	GW	APD	PRICKLY PEAR
PRICKLY PEAR UF 10-20D-12-15	20	120S	150E	4300750324		Federal	GW	APD	PRICKLY PEAR
PRICKLY PEAR UF 2-7D-12-15	07	120S	150E	4300750325		Federal	GW	APD	PRICKLY PEAR
PRICKLY PEAR UF 14A-20D-12-15	20	120S	150E	4300750326		Federal	GW	APD	PRICKLY PEAR
PRICKLY PEAR UF 16A-20D-12-15	20	120S	150E	4300750327		Federal	GW	APD	PRICKLY PEAR
PRICKLY PEAR UF 15A-20D-12-15	20	120S	150E	4300750328		Federal	GW	APD	PRICKLY PEAR
PRICKLY PEAR UF 8-7D-12-15	07	120S	150E	4300750329		Federal	GW	APD	PRICKLY PEAR
PRICKLY PEAR UF 15-20D-12-15	20	120S	150E	4300750330		Federal	GW	APD	PRICKLY PEAR
PRICKLY PEAR UF 7-7D-12-15	07	120S	150E	4300750331		Federal	GW	APD	PRICKLY PEAR
PRICKLY PEAR UF 6-10D-12-15	09	120S	150E	4300750332		Federal	GW	APD	PRICKLY PEAR
PRICKLY PEAR UF 5A-10D-12-15	09	120S	150E	4300750333		Federal	GW	APD	PRICKLY PEAR
PRICKLY PEAR UF 11A-10D-12-15	09	120S	150E	4300750334		Federal	GW	APD	PRICKLY PEAR
PRICKLY PEAR UF 6A-10D-12-15	09	120S	150E	4300750335		Federal	GW	APD	PRICKLY PEAR
PRICKLY PEAR UF 5-10D-12-15	09	120S	150E	4300750336		Federal	GW	APD	PRICKLY PEAR
PRICKLY PEAR UF 12A-10D-12-15	09	120S	150E	4300750338		Federal	GW	APD	PRICKLY PEAR
PRICKLY PEAR UF 3-10D-12-15	09	120S	150E	4300750339		Federal	GW	APD	PRICKLY PEAR
PRICKLY PEAR UF 4-10D-12-15	09	120S	150E	4300750340		Federal	GW	APD	PRICKLY PEAR
PRICKLY PEAR UF 8-9D-12-15	09	120S	150E	4300750341		Federal	GW	APD	PRICKLY PEAR
PRICKLY PEAR UF 8A-9D-12-15	09	120S	150E	4300750342		Federal	GW	APD	PRICKLY PEAR
PRICKLY PEAR UF 7A-9D-12-15	09	120S	150E	4300750343		Federal	GW	APD	PRICKLY PEAR
PRICKLY PEAR UF 7-9D-12-15	09	120S	150E	4300750344		Federal	GW	APD	PRICKLY PEAR
PRICKLY PEAR UF 1-9D-12-15	09	120S	150E	4300750345		Federal	GW	APD	PRICKLY PEAR
PRICKLY PEAR UF 2-9D-12-15	09	120S	150E	4300750346		Federal	GW	APD	PRICKLY PEAR
PRICKLY PEAR UF 1-24D-12-1	24	120S	150E	4300750348		Federal	GW	APD	PRICKLY PEAR
PRICKLY PEAR UF 9-13D-12-15	13	120S	150E	4300750349		Federal	GW	APD	PRICKLY PEAR
HORSE BENCH FED 4-20D-12-17	19	120S	170E	4300750350		Federal	GW	APD	
Horse Bench Federal 16-18D-12-17	19	120S	170E	4300750351		Federal	GW	APD	
PPU FED 9-34D-12-16	34	120S	160E	4300731430	17225	Federal	GW	OPS	PETERS POINT
PPU FED 15-35D-12-16	35	120S	160E	4300731475	2470	Federal	GW	OPS	PETERS POINT
PETERS POINT U FED 12A-6D-13-17	31	120S	170E	4300750034	2470	Federal	GW	OPS	PETERS POINT
PETERS POINT U FED 11A-31D-12-17	31	120S	170E	4300750036	2470	Federal	GW	OPS	PETERS POINT
PRICKLY PEAR U FED 7-21D-12-15	21	120S	150E	4300750055	14794	Federal	GW	OPS	PRICKLY PEAR
PETERS POINT U FED 9-6D-13-17	06	130S	170E	4300750120	2470	Federal	GW	OPS	PETERS POINT
PETERS POINT U FED 14-6D-13-17	06	130S	170E	4300750121	2470	Federal	GW	OPS	PETERS POINT
PETERS POINT U FED 15-6D-13-17	06	130S	170E	4300750122	2470	Federal	GW	OPS	PETERS POINT
PETERS POINT UF 2-7D-13-17	06	130S	170E	4300750149	2470	Federal	GW	OPS	PETERS POINT
PETERS POINT UF 1-7D-13-17	06	130S	170E	4300750150	2470	Federal	GW	OPS	PETERS POINT
PRICKLY PEAR US 1A-16D-12-15	09	120S	150E	4300750192	14794	State	GW	OPS	PRICKLY PEAR
PRICKLY PEAR US 2A-16D-12-15	09	120S	150E	4300750193	14794	State	GW	OPS	PRICKLY PEAR
PRICKLY PEAR US 2-16D-12-15	09	120S	150E	4300750194	14794	State	GW	OPS	PRICKLY PEAR
PRICKLY PEAR UF 9A-9D-12-15	09	120S	150E	4300750196	14794	Federal	GW	OPS	PRICKLY PEAR
PRICKLY PEAR UF 10-9D-12-15	09	120S	150E	4300750197	14794	Federal	GW	OPS	PRICKLY PEAR
PRICKLY PEAR UF 10A-9D-12-15	09	120S	150E	4300750198	14794	Federal	GW	OPS	PRICKLY PEAR
PRICKLY PEAR UF 14-9D-12-15	09	120S	150E	4300750199	14794	Federal	GW	OPS	PRICKLY PEAR
PRICKLY PEAR UF 14A-9D-12-15	09	120S	150E	4300750200	14794	Federal	GW	OPS	PRICKLY PEAR
PRICKLY PEAR UF 15-9D-12-15	09	120S	150E	4300750201	14794	Federal	GW	OPS	PRICKLY PEAR
PRICKLY PEAR UF 15A-9D-12-15	09	120S	150E	4300750203	14794	Federal	GW	OPS	PRICKLY PEAR
PRICKLY PEAR UF 16A-9D-12-15	09	120S	150E	4300750204	14794	Federal	GW	OPS	PRICKLY PEAR
SHARPLES 1 GOVT PICKRELL	11	120S	150E	4300716045	7030	Federal	GW	P	

UDOGM CHANGE OF OPERATOR WELL LIST

STONE CABIN UNIT 1	13	120S	140E	4300716542	12052 Federal	GW	P	
STONE CABIN FED 1-11	11	120S	140E	4300730014	6046 Federal	GW	P	
STONE CABIN FED 2-B-27	27	120S	150E	4300730018	14794 Federal	GW	P	PRICKLY PEAR
JACK CANYON 101-A	33	120S	160E	4300730049	2455 Federal	GW	P	
PETERS POINT ST 2-2-13-16	02	130S	160E	4300730521	14387 State	GW	P	
PRICKLY PEAR ST 16-15	16	120S	150E	4300730522	14794 State	GW	P	PRICKLY PEAR
PETERS POINT U FED 36-2	36	120S	160E	4300730761	2470 Federal	GW	P	PETERS POINT
PETERS POINT U FED 36-3	36	120S	160E	4300730762	2470 Federal	GW	P	PETERS POINT
PETERS POINT U FED 36-4	36	120S	160E	4300730763	2470 Federal	GW	P	PETERS POINT
PETERS POINT U FED 14-25D-12-16	36	120S	160E	4300730764	2470 Federal	GW	P	PETERS POINT
HUNT RANCH 3-4	03	120S	150E	4300730775	13158 State	GW	P	
PETERS POINT U FED 4-31D-12-17	36	120S	160E	4300730810	2470 Federal	GW	P	PETERS POINT
PETERS POINT U FED 16-26D-12-16	36	120S	160E	4300730812	2470 Federal	GW	P	PETERS POINT
PRICKLY PEAR UNIT 13-4	13	120S	140E	4300730825	14353 Federal	GW	P	
PRICKLY PEAR UNIT 21-2	21	120S	150E	4300730828	14794 Federal	GW	P	PRICKLY PEAR
PETERS POINT U FED 6-7D-13-17	06	130S	170E	4300730859	14692 Federal	GW	P	PETERS POINT
PETERS POINT ST 4-2-13-16	02	130S	160E	4300730866	14386 State	GW	P	
PRICKLY PEAR U ST 13-16	16	120S	150E	4300730933	14794 State	GW	P	PRICKLY PEAR
PRICKLY PEAR U ST 11-16	16	120S	150E	4300730944	14794 State	GW	P	PRICKLY PEAR
PRICKLY PEAR U ST 7-16	16	120S	150E	4300730945	14794 State	GW	P	PRICKLY PEAR
PRICKLY PEAR U FED 7-25	25	120S	150E	4300730954	14794 Federal	GW	P	PRICKLY PEAR
PETERS POINT U FED 16-35	35	120S	160E	4300730965	2470 Federal	GW	P	PETERS POINT
PETERS POINT U FED 11-6-13-17	06	130S	170E	4300730982	2470 Federal	GW	P	PETERS POINT
PETERS POINT U FED 16-6D-13-17	06	130S	170E	4300731004	2470 Federal	GW	P	PETERS POINT
PETERS POINT U FED 16-31D-12-17	06	130S	170E	4300731005	2470 Federal	GW	P	PETERS POINT
PRICKLY PEAR U FED 5-13-12-14	13	120S	140E	4300731008	14897 Federal	GW	P	
PETERS POINT U FED 12-31D-12-17	36	120S	160E	4300731009	2470 Federal	GW	P	PETERS POINT
PETERS POINT U FED 2-36D-12-16	36	120S	160E	4300731010	2470 Federal	GW	P	PETERS POINT
PETERS POINT U FED 9-36-12-16	36	120S	160E	4300731011	2470 Federal	GW	P	PETERS POINT
PRICKLY PEAR U ST 36-06	36	120S	150E	4300731018	14794 State	GW	P	PRICKLY PEAR
PETERS POINT U FED 8-35D-12-16	36	120S	160E	4300731024	2470 Federal	GW	P	PETERS POINT
PETERS POINT U FED 4-12D-13-16	02	130S	160E	4300731049	14692 Federal	GW	P	PETERS POINT
PETERS POINT ST 5-2D-13-16 DEEP	02	130S	160E	4300731056	15909 State	GW	P	
PRICKLY PEAR U FED 13-23-12-15	23	120S	150E	4300731073	14794 Federal	GW	P	PRICKLY PEAR
PRICKLY PEAR U FED 1-27D-12-15	23	120S	150E	4300731074	14794 Federal	GW	P	PRICKLY PEAR
PRICKLY PEAR U FED 3-26D-12-15	23	120S	150E	4300731075	14794 Federal	GW	P	PRICKLY PEAR
PRICKLY PEAR U FED 15-22D-12-15	23	120S	150E	4300731076	14794 Federal	GW	P	PRICKLY PEAR
PRICKLY PEAR U FED 3-28D-12-15	21	120S	150E	4300731121	14794 Federal	GW	P	PRICKLY PEAR
PETERS POINT U FED 2-12D-13-16	06	130S	170E	4300731158	14692 Federal	GW	P	PETERS POINT
PRICKLY PEAR U FED 15-21-12-15	21	120S	150E	4300731164	14794 Federal	GW	P	PRICKLY PEAR
PRICKLY PEAR U FED 7-28D-12-15	21	120S	150E	4300731165	14794 Federal	GW	P	PRICKLY PEAR
PRICKLY PEAR U FED 13-21D-12-15	21	120S	150E	4300731166	14794 Federal	GW	P	PRICKLY PEAR
PETERS POINT U FED 10-36D-12-16	36	120S	160E	4300731174	2470 Federal	GW	P	PETERS POINT
PETERS POINT U FED 12-36D-12-16	36	120S	160E	4300731175	2470 Federal	GW	P	PETERS POINT
PRICKLY PEAR U FED 15-17-12-15	17	120S	150E	4300731183	14794 Federal	GW	P	PRICKLY PEAR
PRICKLY PEAR U FED 11-17D-12-15	17	120S	150E	4300731184	14794 Federal	GW	P	PRICKLY PEAR
PRICKLY PEAR U FED 7-22D-12-15	22	120S	150E	4300731186	14794 Federal	GW	P	PRICKLY PEAR
PRICKLY PEAR U FED 3-22-12-15	22	120S	150E	4300731187	14794 Federal	GW	P	PRICKLY PEAR
PRICKLY PEAR U FED 5-22D-12-15	22	120S	150E	4300731188	14794 Federal	GW	P	PRICKLY PEAR

UDOGM CHANGE OF OPERATOR WELL LIST

PRICKLY PEAR 11-15D-12-15	22	120S	150E	4300731189	14794	Federal	GW	P	PRICKLY PEAR
PRICKLY PEAR U FED 9-18D-12-15	18	120S	150E	4300731192	14794	Federal	GW	P	PRICKLY PEAR
PRICKLY PEAR U FED 15-18-12-15	18	120S	150E	4300731193	14794	Federal	GW	P	PRICKLY PEAR
PRICKLY PEAR U FED 16-27D-12-15	27	120S	150E	4300731194	15569	Federal	GW	P	PRICKLY PEAR
PRICKLY PEAR U FED 12-27D-12-15	27	120S	150E	4300731195	15568	Federal	GW	P	PRICKLY PEAR
PRICKLY PEAR U FED 10-27-12-15	27	120S	150E	4300731196	15570	Federal	GW	P	PRICKLY PEAR
PRICKLY PEAR U FED 9-20D-12-15	20	120S	150E	4300731197	14794	Federal	GW	P	PRICKLY PEAR
PRICKLY PEAR U FED 7-20-12-15	20	120S	150E	4300731198	14794	Federal	GW	P	PRICKLY PEAR
PRICKLY PEAR U FED 1-20-12-15	20	120S	150E	4300731206	14794	Federal	GW	P	PRICKLY PEAR
PRICKLY PEAR U ST 2-36-12-15	36	120S	150E	4300731226	15719	State	GW	P	
PRICKLY PEAR U ST 4-36-12-15	36	120S	150E	4300731227	14794	State	GW	P	PRICKLY PEAR
PRICKLY PEAR U FED 4-27D-12-15	22	120S	150E	4300731237	14794	Federal	GW	P	PRICKLY PEAR
PRICKLY PEAR U FED 13-22-12-15	22	120S	150E	4300731238	14794	Federal	GW	P	PRICKLY PEAR
PRICKLY PEAR U FED 3-27D-12-15	22	120S	150E	4300731239	14794	Federal	GW	P	PRICKLY PEAR
PRICKLY PEAR U ST 9-16-12-15	16	120S	150E	4300731240	14794	State	GW	P	PRICKLY PEAR
PRICKLY PEAR U FED 9-28D-12-15	28	120S	150E	4300731241	16028	Federal	GW	P	PRICKLY PEAR
PRICKLY PEAR U FED 5-27D-12-15	28	120S	150E	4300731242	14794	Federal	GW	P	PRICKLY PEAR
PRICKLY PEAR U FED 1-28-12-15	28	120S	150E	4300731243	14794	Federal	GW	P	PRICKLY PEAR
PRICKLY PEAR U FED 8-28D-12-15	28	120S	150E	4300731244	14794	Federal	GW	P	PRICKLY PEAR
PRICKLY PEAR U ST 1-16-12-15	16	120S	150E	4300731245	14794	State	GW	P	PRICKLY PEAR
PPU FED 11-18D-12-15	18	120S	150E	4300731257	14794	Federal	GW	P	PRICKLY PEAR
PPU FED 11-20D-12-15	20	120S	150E	4300731258	14794	Federal	GW	P	PRICKLY PEAR
PPU FED 4-25D-12-15	25	120S	150E	4300731259	14794	Federal	GW	P	PRICKLY PEAR
PPU FED 12-25D-12-15	25	120S	150E	4300731260	16068	Federal	GW	P	PRICKLY PEAR
PPU FED 15-6D-13-17	06	130S	170E	4300731261	16103	Federal	GW	P	PETERS POINT
PP UF 3-36-12-16	36	120S	160E	4300731271	2470	Federal	GW	P	PETERS POINT
PP UF 6-36-12-16	36	120S	160E	4300731272	2470	Federal	GW	P	PETERS POINT
PPU FED 6-35D-12-16	35	120S	160E	4300731275	2470	Federal	GW	P	PETERS POINT
PPU FED 14-26D-12-16	26	120S	160E	4300731277	2470	Federal	GW	P	PETERS POINT
PPU FED 8-34-12-16	34	120S	160E	4300731279	2470	Federal	GW	P	PETERS POINT
PP ST 8-2D-13-16 (DEEP)	02	130S	160E	4300731280	16069	State	GW	P	
PPU FED 6-34D-12-16	34	120S	160E	4300731281	2470	Federal	GW	P	PETERS POINT
PPU FED 14-26D-12-15	35	120S	150E	4300731282	16224	Federal	GW	P	PRICKLY PEAR
PPU FED 2-35-12-15	35	120S	150E	4300731283	14794	Federal	GW	P	PRICKLY PEAR
PPU FED 10-26D-12-15	35	120S	150E	4300731284	14794	Federal	GW	P	PRICKLY PEAR
PPU FED 9-17-12-15	17	120S	150E	4300731287	14794	Federal	GW	P	PRICKLY PEAR
PPU FED 1-17D-12-15	17	120S	150E	4300731288	14794	Federal	GW	P	PRICKLY PEAR
PPU FED 7-17D-12-15	17	120S	150E	4300731289	14794	Federal	GW	P	PRICKLY PEAR
PPU FED 7-1D-13-16 ULTRA DEEP	06	130S	170E	4300731293	14692	Federal	GW	P	PETERS POINT
PPU FED 1-18D-12-15	18	120S	150E	4300731294	14794	Federal	GW	P	PRICKLY PEAR
PPU FED 7-18D-12-15	18	120S	150E	4300731295	14794	Federal	GW	P	PRICKLY PEAR
PPU FED 5-17D-12-15	18	120S	150E	4300731296	14794	Federal	GW	P	PRICKLY PEAR
PPU FED 10-17D-12-15	17	120S	150E	4300731307	14794	Federal	GW	P	PRICKLY PEAR
PPU FED 8-17D-12-15	17	120S	150E	4300731308	14794	Federal	GW	P	PRICKLY PEAR
PPU FED 12-17D-12-15	17	120S	150E	4300731309	14794	Federal	GW	P	PRICKLY PEAR
PPU FED 13-17D-12-15	17	120S	150E	4300731310	14794	Federal	GW	P	PRICKLY PEAR
PPU FED 14-17D-12-15	17	120S	150E	4300731311	14794	Federal	GW	P	PRICKLY PEAR
PPU FED 16-18D-12-15	17	120S	150E	4300731312	14794	Federal	GW	P	PRICKLY PEAR
PPU FED 8-18D-12-15	18	120S	150E	4300731313	14794	Federal	GW	P	PRICKLY PEAR

## UDOGM CHANGE OF OPERATOR WELL LIST

PPU FED 3-18D-12-15	18	120S	150E	4300731314	14794 Federal	GW	P	PRICKLY PEAR
PPU FED 4-18-12-15	18	120S	150E	4300731315	14794 Federal	GW	P	PRICKLY PEAR
PPU FED 5-18D-12-15	18	120S	150E	4300731316	14794 Federal	GW	P	PRICKLY PEAR
PPU FED 6-18D-12-15	18	120S	150E	4300731317	14794 Federal	GW	P	PRICKLY PEAR
PPU FED 16-27-12-16	27	120S	160E	4300731318	2470 Federal	GW	P	PETERS POINT
PPU FED 10-27D-12-16	27	120S	160E	4300731319	2470 Federal	GW	P	PETERS POINT
PPU FED 2-34D-12-16	34	120S	160E	4300731320	2470 Federal	GW	P	PETERS POINT
PPU FED 16-17D-12-15	17	120S	150E	4300731321	14794 Federal	GW	P	PRICKLY PEAR
PPU ST 15-16D-12-15	16	120S	150E	4300731322	14794 State	GW	P	PRICKLY PEAR
PPU ST 16-16D-12-15	16	120S	150E	4300731323	14794 State	GW	P	PRICKLY PEAR
PPU ST 14-16D-12-15	16	120S	150E	4300731324	14794 State	GW	P	PRICKLY PEAR
PPU FED 2-7D-13-17 DEEP	06	130S	170E	4300731326	14692 Federal	GW	P	PETERS POINT
PPU FED 3-21D-12-15	21	120S	150E	4300731328	14794 Federal	GW	P	PRICKLY PEAR
PPU FED 4-21D-12-15	21	120S	150E	4300731329	14794 Federal	GW	P	PRICKLY PEAR
PPU FED 2-35D-12-16	35	120S	160E	4300731345	2470 Federal	GW	P	PETERS POINT
PPU FED 7-35D-12-16	35	120S	160E	4300731346	2470 Federal	GW	P	PETERS POINT
PPU FED 4-35D-12-16	35	120S	160E	4300731347	2470 Federal	GW	P	PETERS POINT
PPU FED 7-36D-12-16	36	120S	160E	4300731348	2470 Federal	GW	P	PETERS POINT
PPU FED 11-36D-12-16	36	120S	160E	4300731349	2470 Federal	GW	P	PETERS POINT
PPU FED 15-25D-12-16	36	120S	160E	4300731351	2470 Federal	GW	P	PETERS POINT
PPU FED 13-25D-12-16	36	120S	160E	4300731352	2470 Federal	GW	P	PETERS POINT
PPU FED 4-36D-12-16	36	120S	160E	4300731353	2470 Federal	GW	P	PETERS POINT
PPU FED 13-15D-12-15	22	120S	150E	4300731358	14794 Federal	GW	P	PRICKLY PEAR
PPU FED 14-15D-12-15	22	120S	150E	4300731359	14794 Federal	GW	P	PRICKLY PEAR
PPU FED 4-22D-12-15	22	120S	150E	4300731360	14794 Federal	GW	P	PRICKLY PEAR
PPU FED 6-22D-12-15	22	120S	150E	4300731361	14794 Federal	GW	P	PRICKLY PEAR
PPU FED 2-28D-12-15	28	120S	150E	4300731362	14794 Federal	GW	P	PRICKLY PEAR
PPU FED 16X-21D-12-15	28	120S	150E	4300731363	14794 Federal	GW	P	PRICKLY PEAR
PPU FED 5A-27D-12-15	28	120S	150E	4300731364	14794 Federal	GW	P	PRICKLY PEAR
PPU FED 1-35D-12-16	35	120S	160E	4300731365	2470 Federal	GW	P	PETERS POINT
PPU FED 1A-28D-12-15	28	120S	150E	4300731368	14794 Federal	GW	P	PRICKLY PEAR
PPU FED 14A-18D-12-15	18	120S	150E	4300731393	14794 Federal	GW	P	PRICKLY PEAR
PPU FED 10-18D-12-15	18	120S	150E	4300731394	14794 Federal	GW	P	PRICKLY PEAR
PPU FED 15A-18D-12-15	18	120S	150E	4300731395	14794 Federal	GW	P	PRICKLY PEAR
PPU FED 16A-18D-12-15	18	120S	150E	4300731396	14794 Federal	GW	P	PRICKLY PEAR
PPU FED 12-22D-12-15	22	120S	150E	4300731398	14794 Federal	GW	P	PRICKLY PEAR
PPU FED 11-22D-12-15	22	120S	150E	4300731399	14794 Federal	GW	P	PRICKLY PEAR
PPU FED 14-22D-12-15	22	120S	150E	4300731400	14794 Federal	GW	P	PRICKLY PEAR
PPU FED 4A-27D-12-15	22	120S	150E	4300731401	14794 Federal	GW	P	PRICKLY PEAR
PPU FED 13-26D-12-16	26	120S	160E	4300731403	2470 Federal	GW	P	PETERS POINT
PPU FED 15-26D-12-16	26	120S	160E	4300731404	2470 Federal	GW	P	PETERS POINT
PPU FED 3-35D-12-16	26	120S	160E	4300731405	2470 Federal	GW	P	PETERS POINT
PPU FED 10-26D-12-16	26	120S	160E	4300731406	2470 Federal	GW	P	PETERS POINT
PPU FED 11-26D-12-16	26	120S	160E	4300731407	2470 Federal	GW	P	PETERS POINT
PPU FED 12-26D-12-16	26	120S	160E	4300731408	2470 Federal	GW	P	PETERS POINT
PPU FED 11-27D-12-16	27	120S	160E	4300731409	2470 Federal	GW	P	PETERS POINT
PPU FED 15-27D-12-16	27	120S	160E	4300731410	2470 Federal	GW	P	PETERS POINT
PPU FED 9-27D-12-16	27	120S	160E	4300731411	2470 Federal	GW	P	PETERS POINT
PPU FED 11-21D-12-15	21	120S	150E	4300731412	14794 Federal	GW	P	PRICKLY PEAR

UDOGM CHANGE OF OPERATOR WELL LIST

PPU FED 6-21D-12-15	21	120S	150E	4300731413	14794 Federal	GW	P	PRICKLY PEAR
PPU FED 12-21D-12-15	21	120S	150E	4300731414	14794 Federal	GW	P	PRICKLY PEAR
PPU FED 8-20D-12-15	20	120S	150E	4300731419	14794 Federal	GW	P	PRICKLY PEAR
PPU FED 1A-20D-12-15	20	120S	150E	4300731420	14794 Federal	GW	P	PRICKLY PEAR
PPU FED 2-20D-12-15	20	120S	150E	4300731421	14794 Federal	GW	P	PRICKLY PEAR
PPU ST 7A-16D-12-15	16	120S	150E	4300731422	14794 State	GW	P	PRICKLY PEAR
PPU ST 6-16D-12-15	16	120S	150E	4300731423	14794 State	GW	P	PRICKLY PEAR
PPU ST 10A-16D-12-15	16	120S	150E	4300731424	14794 State	GW	P	PRICKLY PEAR
PPU ST 3-16D-12-15	16	120S	150E	4300731425	14794 State	GW	P	PRICKLY PEAR
PPU FED 1-34D-12-16	34	120S	160E	4300731427	2470 Federal	GW	P	PETERS POINT
PPU FED 7-34D-12-16	34	120S	160E	4300731428	2470 Federal	GW	P	PETERS POINT
PPU FED 5-35D-12-16	34	120S	160E	4300731429	2470 Federal	GW	P	PETERS POINT
PPU FED 5-21D-12-15	21	120S	150E	4300731451	14794 Federal	GW	P	PRICKLY PEAR
PPU ST 8-16D-12-15	16	120S	150E	4300731455	14794 State	GW	P	PRICKLY PEAR
PPU ST 12-16D-12-15	16	120S	150E	4300731456	14794 State	GW	P	PRICKLY PEAR
PPU ST 12A-16D-12-15	16	120S	150E	4300731457	14794 State	GW	P	PRICKLY PEAR
PPU ST 15A-16D-12-15	16	120S	150E	4300731458	14794 State	GW	P	PRICKLY PEAR
PPU ST 10-16D-12-15	16	120S	150E	4300731459	14794 State	GW	P	PRICKLY PEAR
PPU ST 11A-16D-12-15	16	120S	150E	4300731460	14794 State	GW	P	PRICKLY PEAR
PPU ST 13A-16D-12-15	16	120S	150E	4300731461	14794 State	GW	P	PRICKLY PEAR
PPU FED 3-34D-12-16	34	120S	160E	4300731466	2470 Federal	GW	P	PETERS POINT
PPU FED 5-34D-12-16	34	120S	160E	4300731467	2470 Federal	GW	P	PETERS POINT
PPU FED 4-34D-12-16	34	120S	160E	4300731468	2470 Federal	GW	P	PETERS POINT
PPU FED 10-7D-12-15	07	120S	150E	4300731470	14794 Federal	GW	P	PRICKLY PEAR
PPU FED 15-7D-12-15	07	120S	150E	4300731471	14794 Federal	GW	P	PRICKLY PEAR
PPU FED 9-7D-12-15	07	120S	150E	4300731472	14794 Federal	GW	P	PRICKLY PEAR
PPU FED 16-7D-12-15	07	120S	150E	4300731473	14794 Federal	GW	P	PRICKLY PEAR
PPU FED 10-35D-12-16	35	120S	160E	4300731474	2470 Federal	GW	P	PETERS POINT
PPU FED 9-35D-12-16	35	120S	160E	4300731476	2470 Federal	GW	P	PETERS POINT
PPU ST 6A-16D-12-15	16	120S	150E	4300731477	14794 State	GW	P	PRICKLY PEAR
PPU ST 4-16D-12-15	16	120S	150E	4300731478	14794 State	GW	P	PRICKLY PEAR
PPU ST 4A-16D-12-15	16	120S	150E	4300731479	14794 State	GW	P	PRICKLY PEAR
PPU ST 5A-16D-12-15	16	120S	150E	4300731480	14794 State	GW	P	PRICKLY PEAR
PPU ST 3A-16D-12-15	16	120S	150E	4300731481	14794 State	GW	P	PRICKLY PEAR
PPU ST 16A-16D-12-15	16	120S	150E	4300731484	14794 State	GW	P	PRICKLY PEAR
PPU ST 9A-16D-12-15	16	120S	150E	4300731485	14794 State	GW	P	PRICKLY PEAR
PPU ST 16B-16D-12-15	16	120S	150E	4300731514	14794 State	GW	P	PRICKLY PEAR
PPU ST 14B-16D-12-15	16	120S	150E	4300731515	14794 State	GW	P	PRICKLY PEAR
PPU ST 13B-16D-12-15	16	120S	150E	4300731516	14794 State	GW	P	PRICKLY PEAR
PETERS POINT U FED 9-26D-12-16	25	120S	160E	4300750021	2470 Federal	GW	P	PETERS POINT
PETERS POINT U FED 11-25D-12-16	25	120S	160E	4300750022	2470 Federal	GW	P	PETERS POINT
PETERS POINT U FED 10-31D-12-17	31	120S	170E	4300750023	2470 Federal	GW	P	PETERS POINT
PETERS POINT U FED 11-31D-12-17	31	120S	170E	4300750024	2470 Federal	GW	P	PETERS POINT
PETERS POINT U FED 13A-31D-12-17	31	120S	170E	4300750025	2470 Federal	GW	P	PETERS POINT
PETERS POINT U FED 13-31D-12-17	31	120S	170E	4300750026	2470 Federal	GW	P	PETERS POINT
PETERS POINT U FED 14-31D-12-17	31	120S	170E	4300750027	2470 Federal	GW	P	PETERS POINT
PETERS POINT U FED 14A-31D-12-17	31	120S	170E	4300750028	2470 Federal	GW	P	PETERS POINT
PETERS POINT U FED 12-25D-12-16	25	120S	160E	4300750029	2470 Federal	GW	P	PETERS POINT
PETERS POINT U FED 12-6D-13-17	31	120S	170E	4300750033	2470 Federal	GW	P	PETERS POINT

UDOGM CHANGE OF OPERATOR WELL LIST

PETERS POINT U FED 10-25D-12-16	25	120S	160E	4300750035	2470 Federal	GW	P	PETERS POINT
PETERS POINT U FED 13-36D-12-16	36	120S	160E	4300750037	2470 Federal	GW	P	PETERS POINT
PETERS POINT U FED 15-36D-12-16	36	120S	160E	4300750038	2470 Federal	GW	P	PETERS POINT
PETERS POINT U FED 11-1D-13-16	36	120S	160E	4300750039	2470 Federal	GW	P	PETERS POINT
PETERS POINT U FED 12-1D-13-16	36	120S	160E	4300750040	2470 Federal	GW	P	PETERS POINT
PRICKLY PEAR U FED 9-22D-12-15	22	120S	150E	4300750041	14794 Federal	GW	P	PRICKLY PEAR
PRICKLY PEAR U FED 10-22D-12-15	22	120S	150E	4300750042	14794 Federal	GW	P	PRICKLY PEAR
PRICKLY PEAR U FED 16-22D-12-15	22	120S	150E	4300750043	14794 Federal	GW	P	PRICKLY PEAR
PRICKLY PEAR U FED 2-27D-12-15	22	120S	150E	4300750044	14794 Federal	GW	P	PRICKLY PEAR
PRICKLY PEAR U FED 16-15D-12-15	15	120S	150E	4300750045	14794 Federal	GW	P	PRICKLY PEAR
PRICKLY PEAR U FED 15-15D-12-15	15	120S	150E	4300750046	14794 Federal	GW	P	PRICKLY PEAR
PRICKLY PEAR U FED 10-15D-12-15	15	120S	150E	4300750047	14794 Federal	GW	P	PRICKLY PEAR
PRICKLY PEAR U FED 9-15D-12-15	15	120S	150E	4300750048	14794 Federal	GW	P	PRICKLY PEAR
PRICKLY PEAR U FED 11A-15D-12-15	15	120S	150E	4300750049	14794 Federal	GW	P	PRICKLY PEAR
PRICKLY PEAR U FED 1-21D-12-15	21	120S	150E	4300750050	14794 Federal	GW	P	PRICKLY PEAR
PRICKLY PEAR U FED 2-21D-12-15	21	120S	150E	4300750051	14794 Federal	GW	P	PRICKLY PEAR
PRICKLY PEAR U FED 2A-21D-12-15	21	120S	150E	4300750052	14794 Federal	GW	P	PRICKLY PEAR
PRICKLY PEAR U FED 4A-22D-12-15	21	120S	150E	4300750053	14794 Federal	GW	P	PRICKLY PEAR
PRICKLY PEAR U FED 5A-22D-12-15	21	120S	150E	4300750054	14794 Federal	GW	P	PRICKLY PEAR
PRICKLY PEAR U FED 7A-21D-12-15	21	120S	150E	4300750056	14794 Federal	GW	P	PRICKLY PEAR
PRICKLY PEAR U FED 8-21D-12-15	21	120S	150E	4300750057	14794 Federal	GW	P	PRICKLY PEAR
PRICKLY PEAR U FED 8A-21D-12-15	21	120S	150E	4300750058	14794 Federal	GW	P	PRICKLY PEAR
PRICKLY PEAR U FED 16-8D-12-15	08	120S	150E	4300750059	14794 Federal	GW	P	PRICKLY PEAR
PRICKLY PEAR U FED 15-8D-12-15	08	120S	150E	4300750060	14794 Federal	GW	P	PRICKLY PEAR
PRICKLY PEAR U FED 2-17D-12-15	08	120S	150E	4300750061	14794 Federal	GW	P	PRICKLY PEAR
PRICKLY PEAR U FED 1A-17D-12-15	08	120S	150E	4300750062	14794 Federal	GW	P	PRICKLY PEAR
PETERS POINT U FED 3A-34D-12-16	27	120S	160E	4300750063	2470 Federal	GW	P	PETERS POINT
PETERS POINT U FED 4A-34D-12-16	27	120S	160E	4300750064	2470 Federal	GW	P	PETERS POINT
PETERS POINT U FED 12-27D-12-16	27	120S	160E	4300750065	2470 Federal	GW	P	PETERS POINT
PETERS POINT U FED 13-27D-12-16	27	120S	160E	4300750066	2470 Federal	GW	P	PETERS POINT
PETERS POINT U FED 13A-27D-12-16	27	120S	160E	4300750067	2470 Federal	GW	P	PETERS POINT
PETERS POINT U FED 14-27D-12-16	27	120S	160E	4300750068	18204 Federal	GW	P	
PETERS POINT U FED 14A-27D-12-16	27	120S	160E	4300750069	2470 Federal	GW	P	PETERS POINT
PRICKLY PEAR U FED 1-22D-12-15	22	120S	150E	4300750076	14794 Federal	GW	P	PRICKLY PEAR
PRICKLY PEAR U FED 2-22D-12-15	22	120S	150E	4300750077	14794 Federal	GW	P	PRICKLY PEAR
PRICKLY PEAR U FED 8-22D-12-15	22	120S	150E	4300750078	14794 Federal	GW	P	PRICKLY PEAR
PRICKLY PEAR U FED 3-17D-12-15	17	120S	150E	4300750079	14794 Federal	GW	P	PRICKLY PEAR
PRICKLY PEAR U FED 3A-17D-12-15	17	120S	150E	4300750080	14794 Federal	GW	P	PRICKLY PEAR
PRICKLY PEAR U FED 4-17D-12-15	17	120S	150E	4300750081	14794 Federal	GW	P	PRICKLY PEAR
PRICKLY PEAR U FED 4A-17D-12-15	17	120S	150E	4300750082	14794 Federal	GW	P	PRICKLY PEAR
PRICKLY PEAR U FED 5A-17D-12-15	17	120S	150E	4300750083	14794 Federal	GW	P	PRICKLY PEAR
PRICKLY PEAR U FED 6-17D-12-15	17	120S	150E	4300750084	14794 Federal	GW	P	PRICKLY PEAR
PRICKLY PEAR U FED 6A-17D-12-15	17	120S	150E	4300750085	14794 Federal	GW	P	PRICKLY PEAR
PRICKLY PEAR U FED 7A-17D-12-15	17	120S	150E	4300750086	14794 Federal	GW	P	PRICKLY PEAR
PRICKLY PEAR U FED 12A-17D-12-15	17	120S	150E	4300750087	14794 Federal	GW	P	PRICKLY PEAR
PRICKLY PEAR U FED 9-12D-12-14	12	120S	140E	4300750088	14794 Federal	GW	P	PRICKLY PEAR
PRICKLY PEAR U FED 10-12D-12-14	12	120S	140E	4300750089	14794 Federal	GW	P	PRICKLY PEAR
PRICKLY PEAR U FED 15-12D-12-14	12	120S	140E	4300750090	14794 Federal	GW	P	PRICKLY PEAR
PRICKLY PEAR U FED 16-12D-12-14	12	120S	140E	4300750091	14794 Federal	GW	P	PRICKLY PEAR

UDOGM CHANGE OF OPERATOR WELL LIST

PRICKLY PEAR U FED 3-20D-12-15	20	120S	150E	4300750098	14794 Federal	GW	P	PRICKLY PEAR
PRICKLY PEAR U FED 3A-20D-12-15	20	120S	150E	4300750099	14794 Federal	GW	P	PRICKLY PEAR
PRICKLY PEAR U FED 4-20D-12-15	20	120S	150E	4300750100	14794 Federal	GW	P	PRICKLY PEAR
PRICKLY PEAR U FED 4A-20D-12-15	20	120S	150E	4300750101	14794 Federal	GW	P	PRICKLY PEAR
PRICKLY PEAR U FED 5-20D-12-15	20	120S	150E	4300750102	14794 Federal	GW	P	PRICKLY PEAR
PRICKLY PEAR U FED 6-20D-12-15	20	120S	150E	4300750104	14794 Federal	GW	P	PRICKLY PEAR
PRICKLY PEAR U FED 6A-20D-12-15	20	120S	150E	4300750105	14794 Federal	GW	P	PRICKLY PEAR
PRICKLY PEAR U FED 11A-20D-12-15	20	120S	150E	4300750106	14794 Federal	GW	P	PRICKLY PEAR
PRICKLY PEAR U FED 12A-20D-12-15	20	120S	150E	4300750107	14794 Federal	GW	P	PRICKLY PEAR
PETERS POINT U FED 5-31D-12-17	36	120S	160E	4300750109	2470 Federal	GW	P	PETERS POINT
PETERS POINT U FED 6-31D-12-17	36	120S	160E	4300750116	2470 Federal	GW	P	PETERS POINT
PETERS POINT U FED 9X-36D-12-16	36	120S	160E	4300750117	2470 Federal	GW	P	PETERS POINT
PETERS POINT U FED 1-36D-12-16	36	120S	160E	4300750118	2470 Federal	GW	P	PETERS POINT
PETERS POINT U FED 10-6D-13-17	06	130S	170E	4300750119	2470 Federal	GW	P	PETERS POINT
PETERS POINT U FED 15-31D-12-17	06	130S	170E	4300750123	2470 Federal	GW	P	PETERS POINT
PRICKLY PEAR UF 7A-18D-12-15	17	120S	150E	4300750136	14794 Federal	GW	P	PRICKLY PEAR
PRICKLY PEAR UF 8A-18D-12-15	17	120S	150E	4300750137	14794 Federal	GW	P	PRICKLY PEAR
PRICKLY PEAR UF 9A-18D-12-15	17	120S	150E	4300750138	14794 Federal	GW	P	PRICKLY PEAR
PRICKLY PEAR UF 12-20D-12-15	20	120S	150E	4300750139	14794 Federal	GW	P	PRICKLY PEAR
PRICKLY PEAR UF 16A-8D-12-15	08	120S	150E	4300750140	14794 Federal	GW	P	PRICKLY PEAR
PRICKLY PEAR UF 15A-8D-12-15	08	120S	150E	4300750141	14794 Federal	GW	P	PRICKLY PEAR
PRICKLY PEAR UF 13A-9D-12-15	08	120S	150E	4300750142	14794 Federal	GW	P	PRICKLY PEAR
PRICKLY PEAR UF 13-9D-12-15	08	120S	150E	4300750143	14794 Federal	GW	P	PRICKLY PEAR
PRICKLY PEAR UF 12-9D-12-15	08	120S	150E	4300750144	14794 Federal	GW	P	PRICKLY PEAR
PRICKLY PEAR UF 10-8D-12-15	08	120S	150E	4300750145	14794 Federal	GW	P	PRICKLY PEAR
PRICKLY PEAR UF 9-8D-12-15	08	120S	150E	4300750146	14794 Federal	GW	P	PRICKLY PEAR
PRICKLY PEAR UF 2A-17D-12-15	08	120S	150E	4300750147	14794 Federal	GW	P	PRICKLY PEAR
PETERS POINT UF 12-5D-13-17	06	130S	170E	4300750151	2470 Federal	GW	P	PETERS POINT
PETERS POINT UF 13-5D-13-17	06	130S	170E	4300750152	2470 Federal	GW	P	PETERS POINT
PETERS POINT UF 13-30D-12-17	30	120S	170E	4300750153	18347 Federal	GW	P	PETERS POINT
PETERS POINT UF 14-30D-12-17	30	120S	170E	4300750154	18350 Federal	GW	P	PETERS POINT
PETERS POINT UF 12-30D-12-17	30	120S	170E	4300750155	18346 Federal	GW	P	PETERS POINT
PETERS POINT UF 11-30D-12-17	30	120S	170E	4300750156	18348 Federal	GW	P	PETERS POINT
PETERS POINT UF 3-31D-12-17	30	120S	170E	4300750157	2470 Federal	GW	P	PETERS POINT
PETERS POINT UF 2-31D-12-17	30	120S	170E	4300750158	18349 Federal	GW	P	PETERS POINT
PETERS POINT UF 16-25D-12-16	30	120S	170E	4300750159	2470 Federal	GW	P	PETERS POINT
PETERS POINT UF 9-25D-12-16	30	120S	170E	4300750160	2470 Federal	GW	P	PETERS POINT
PRICKLY PEAR UF 1A-22D-12-15	22	120S	150E	4300750171	14794 Federal	GW	P	PRICKLY PEAR
PRICKLY PEAR UF 6A-22D-12-15	22	120S	150E	4300750173	14794 Federal	GW	P	PRICKLY PEAR
PRICKLY PEAR UF 7A-22D-12-15	22	120S	150E	4300750174	14794 Federal	GW	P	PRICKLY PEAR
PRICKLY PEAR UF 8A-22D-12-15	22	120S	150E	4300750175	14794 Federal	GW	P	PRICKLY PEAR
PRICKLY PEAR UF 14B-15D-12-15	22	120S	150E	4300750176	14794 Federal	GW	P	PRICKLY PEAR
PRICKLY PEAR UF 9-9D-12-15	09	120S	150E	4300750195	14794 Federal	GW	P	PRICKLY PEAR
PRICKLY PEAR UF 16-9D-12-15	09	120S	150E	4300750202	14794 Federal	GW	P	PRICKLY PEAR
PRICKLY PEAR UF 8-14D-12-15	14	120S	150E	4300750216	18289 Federal	GW	P	PRICKLY PEAR
PRICKLY PEAR UF 15-14D-12-15	14	120S	150E	4300750221	18290 Federal	GW	P	PRICKLY PEAR
PETERS POINT UF 7X-36D-12-16	36	120S	160E	4300750231	2470 Federal	GW	P	PETERS POINT
PETERS POINT UF 8-36D-12-16	36	120S	160E	4300750232	2470 Federal	GW	P	PETERS POINT
PETERS POINT ST 6-2D-13-16	02	130S	160E	4300731017	14472 State	D	PA	

UDOGM CHANGE OF OPERATOR WELL LIST

PTS 33-36 STATE	36	110S	140E	4301330486	6190 State	GW	PA	ARGYLE
PRICKLY PEAR U FED 10-4	10	120S	140E	4300730823	14462 Federal	GW	S	
PRICKLY PEAR U FASSELIN 5-19-12-15	19	120S	150E	4300730860	14853 Fee	GW	S	
PRICKLY PEAR U ST 5-16	16	120S	150E	4300730943	14794 State	GW	S	PRICKLY PEAR
PRICKLY PEAR U FED 7-33D-12-15	33	120S	150E	4300730985	14771 Federal	GW	S	
PETERS POINT ST 8-2D-13-16	02	130S	160E	4300731016	14471 State	GW	S	
PPU FED 4-35D-12-15	35	120S	150E	4300731285	16223 Federal	GW	S	PRICKLY PEAR
PPU FED 5-36D-12-16	36	120S	160E	4300731350	2470 Federal	GW	S	PETERS POINT
PRICKLY PEAR U FED 5A-20D-12-15	20	120S	150E	4300750103	14794 Federal	GW	S	PRICKLY PEAR
PRICKLY PEAR U FED 13A-17D-12-15	20	120S	150E	4300750108	14794 Federal	GW	S	PRICKLY PEAR
PRICKLY PEAR UF 2A-22D-12-15	22	120S	150E	4300750172	14794 Federal	GW	S	PRICKLY PEAR

STATE OF UTAH DEPARTMENT OF NATURAL RESOURCES DIVISION OF OIL, GAS, AND MINING		FORM 9	
<b>SUNDRY NOTICES AND REPORTS ON WELLS</b>  Do not use this form for proposals to drill new wells, significantly deepen existing wells below current bottom-hole depth, reenter plugged wells, or to drill horizontal laterals. Use APPLICATION FOR PERMIT TO DRILL form for such proposals.		<b>5. LEASE DESIGNATION AND SERIAL NUMBER:</b> UTU 11604	
		<b>6. IF INDIAN, ALLOTTEE OR TRIBE NAME:</b>	
<b>1. TYPE OF WELL</b> Gas Well		<b>7. UNIT or CA AGREEMENT NAME:</b> PRICKLY PEAR	
<b>2. NAME OF OPERATOR:</b> ENERVEST OPERATING, LLC		<b>8. WELL NAME and NUMBER:</b> PRICKLY PEAR U FED 1-22D-12-15	
<b>3. ADDRESS OF OPERATOR:</b> 1001 Fannin Street, Suite 800, Houston, TX, 77002		<b>9. API NUMBER:</b> 43007500760000	
<b>4. LOCATION OF WELL</b> <b>FOOTAGES AT SURFACE:</b> 1405 FNL 1203 FEL <b>QTR/QTR, SECTION, TOWNSHIP, RANGE, MERIDIAN:</b> Qtr/Qtr: SENE Section: 22 Township: 12.0S Range: 15.0E Meridian: S		<b>9. FIELD and POOL or WILDCAT:</b> NINE MILE CANYON	
		<b>COUNTY:</b> CARBON	
		<b>STATE:</b> UTAH	
11. CHECK APPROPRIATE BOXES TO INDICATE NATURE OF NOTICE, REPORT, OR OTHER DATA			
TYPE OF SUBMISSION	TYPE OF ACTION		
<input type="checkbox"/> NOTICE OF INTENT Approximate date work will start:  <input checked="" type="checkbox"/> SUBSEQUENT REPORT Date of Work Completion: 11/24/2015  <input type="checkbox"/> SPUD REPORT Date of Spud:  <input type="checkbox"/> DRILLING REPORT Report Date:	<input type="checkbox"/> ACIDIZE  <input type="checkbox"/> CHANGE TO PREVIOUS PLANS  <input type="checkbox"/> CHANGE WELL STATUS  <input type="checkbox"/> DEEPEN  <input type="checkbox"/> OPERATOR CHANGE  <input type="checkbox"/> PRODUCTION START OR RESUME  <input type="checkbox"/> REPERFORATE CURRENT FORMATION  <input type="checkbox"/> TUBING REPAIR  <input type="checkbox"/> WATER SHUTOFF  <input type="checkbox"/> WILDCAT WELL DETERMINATION	<input type="checkbox"/> ALTER CASING  <input type="checkbox"/> CHANGE TUBING  <input type="checkbox"/> COMMINGLE PRODUCING FORMATIONS  <input type="checkbox"/> FRACTURE TREAT  <input type="checkbox"/> PLUG AND ABANDON  <input type="checkbox"/> RECLAMATION OF WELL SITE  <input type="checkbox"/> SIDETRACK TO REPAIR WELL  <input type="checkbox"/> VENT OR FLARE  <input type="checkbox"/> SI TA STATUS EXTENSION  <input checked="" type="checkbox"/> OTHER	<input type="checkbox"/> CASING REPAIR  <input type="checkbox"/> CHANGE WELL NAME  <input type="checkbox"/> CONVERT WELL TYPE  <input type="checkbox"/> NEW CONSTRUCTION  <input type="checkbox"/> PLUG BACK  <input type="checkbox"/> RECOMPLETE DIFFERENT FORMATION  <input type="checkbox"/> TEMPORARY ABANDON  <input type="checkbox"/> WATER DISPOSAL  <input type="checkbox"/> APD EXTENSION  OTHER: <input type="text" value="Ran Tubing"/>
12. DESCRIBE PROPOSED OR COMPLETED OPERATIONS. Clearly show all pertinent details including dates, depths, volumes, etc.			
On 11/24/2015 EnerVest Operating L.L.C. ran 2 3/8 tubing set depth @ 6032.56MD.			
<b>Accepted by the Utah Division of Oil, Gas and Mining FOR RECORD ONLY December 01, 2015</b>			
<b>NAME (PLEASE PRINT)</b> Rebecca Tidwell	<b>PHONE NUMBER</b> 713 970-1847	<b>TITLE</b> Regulatory Analyst	
<b>SIGNATURE</b> N/A		<b>DATE</b> 12/1/2015	