

STATE OF UTAH
DEPARTMENT OF NATURAL RESOURCES
DIVISION OF OIL, GAS AND MINING

FORM 3

AMENDED REPORT

APPLICATION FOR PERMIT TO DRILL		1. WELL NAME and NUMBER Peter's Point UF 3-31D-12-17
2. TYPE OF WORK DRILL NEW WELL <input checked="" type="checkbox"/> REENTER P&A WELL <input type="checkbox"/> DEEPEN WELL <input type="checkbox"/>		3. FIELD OR WILDCAT UNDESIGNATED
4. TYPE OF WELL Gas Well <input type="checkbox"/> Coalbed Methane Well: NO <input type="checkbox"/>		5. UNIT or COMMUNITIZATION AGREEMENT NAME PETERS POINT
6. NAME OF OPERATOR BILL BARRETT CORP		7. OPERATOR PHONE 303 312-8164
8. ADDRESS OF OPERATOR 1099 18th Street Ste 2300, Denver, CO, 80202		9. OPERATOR E-MAIL dspencer@billbarrettcorp.com
10. MINERAL LEASE NUMBER (FEDERAL, INDIAN, OR STATE) UTU03333	11. MINERAL OWNERSHIP FEDERAL <input checked="" type="checkbox"/> INDIAN <input type="checkbox"/> STATE <input type="checkbox"/> FEE <input type="checkbox"/>	
13. NAME OF SURFACE OWNER (if box 12 = 'fee')		12. SURFACE OWNERSHIP FEDERAL <input checked="" type="checkbox"/> INDIAN <input type="checkbox"/> STATE <input type="checkbox"/> FEE <input type="checkbox"/>
15. ADDRESS OF SURFACE OWNER (if box 12 = 'fee')		14. SURFACE OWNER PHONE (if box 12 = 'fee')
17. INDIAN ALLOTTEE OR TRIBE NAME (if box 12 = 'INDIAN')		16. SURFACE OWNER E-MAIL (if box 12 = 'fee')
18. INTEND TO COMMINGLE PRODUCTION FROM MULTIPLE FORMATIONS YES <input type="checkbox"/> (Submit Commingling Application) NO <input checked="" type="checkbox"/>		19. SLANT VERTICAL <input type="checkbox"/> DIRECTIONAL <input checked="" type="checkbox"/> HORIZONTAL <input type="checkbox"/>

20. LOCATION OF WELL	FOOTAGES	QTR-QTR	SECTION	TOWNSHIP	RANGE	MERIDIAN
LOCATION AT SURFACE	2106 FSL 1518 FWL	NESW	30	12.0 S	17.0 E	S
Top of Uppermost Producing Zone	631 FNL 1951 FWL	NENW	31	12.0 S	17.0 E	S
At Total Depth	631 FNL 1951 FWL	NENW	31	12.0 S	17.0 E	S

21. COUNTY CARBON	22. DISTANCE TO NEAREST LEASE LINE (Feet) 755	23. NUMBER OF ACRES IN DRILLING UNIT 40
27. ELEVATION - GROUND LEVEL 6657	25. DISTANCE TO NEAREST WELL IN SAME POOL (Applied For Drilling or Completed) 1246	26. PROPOSED DEPTH MD: 8083 TVD: 7139
28. BOND NUMBER WYB000040	29. SOURCE OF DRILLING WATER / WATER RIGHTS APPROVAL NUMBER IF APPLICABLE NINE MILE CANYON	

Hole, Casing, and Cement Information										
String	Hole Size	Casing Size	Length	Weight	Grade & Thread	Max Mud Wt.	Cement	Sacks	Yield	Weight
Cond	24	14	0 - 40	0.0	Unknown	0.0	None	0	0.0	0.0
Surf	12.25	9.625	0 - 1000	36.0	J-55 ST&C	0.0	None	0	0.0	0.0
Prod	8.25	4.5	0 - 8083	11.6	P-110 LT&C	0.0	None	0	0.0	0.0

ATTACHMENTS

VERIFY THE FOLLOWING ARE ATTACHED IN ACCORDANCE WITH THE UTAH OIL AND GAS CONSERVATION GENERAL RULES

<input checked="" type="checkbox"/> WELL PLAT OR MAP PREPARED BY LICENSED SURVEYOR OR ENGINEER	<input checked="" type="checkbox"/> COMPLETE DRILLING PLAN
<input type="checkbox"/> AFFIDAVIT OF STATUS OF SURFACE OWNER AGREEMENT (IF FEE SURFACE)	<input type="checkbox"/> FORM 5. IF OPERATOR IS OTHER THAN THE LEASE OWNER
<input checked="" type="checkbox"/> DIRECTIONAL SURVEY PLAN (IF DIRECTIONALLY OR HORIZONTALLY DRILLED)	<input checked="" type="checkbox"/> TOPOGRAPHICAL MAP

NAME Brady Riley	TITLE Permit Analyst	PHONE 303 312-8115
SIGNATURE	DATE 05/10/2011	EMAIL briley@billbarrettcorp.com
API NUMBER ASSIGNED 43007501570000	APPROVAL  Permit Manager	

DRILLING PROGRAM

BILL BARRETT CORPORATION

Peter's Point Unit Federal 3-31D-12-17

NESW, 2106' FSL & 1518' FWL Sec 30, T12S-R17E (surface)

NENW, 631' FNL, 1951' FWL, Sec. 31, T12S-R17E (bottom)

Carbon County, Utah

1 – 2. Estimated Tops of Geological Markers and Formations Expected to Contain Water, Oil and Gas and Other Minerals

<u>Formation</u>	<u>Depth – MD</u>	<u>Depth – TVD</u>
Green River	Surface	Surface
Wasatch	3430'*	2824'*
North Horn	5576'*	4632'*
Dark Canyon	7033'*	6089'*
Price River	7246'*	6299'*
TD	8083'*	7139'*

PROSPECTIVE PAY: *Members of the Mesaverde formation and Wasatch formation (inclusive of the North Horn) are primary objectives for oil/gas. Any shallow water zones encountered will be adequately protected and reported. All potentially productive hydrocarbon zones will be cemented off.

3. BOP and Pressure Containment Data

<u>Depth Intervals</u>	<u>BOP Equipment</u>
0 – 1000'	No pressure control required
1000' – TD	11" 3000# Ram Type BOP 11" 3000# Annular BOP
<ul style="list-style-type: none"> - Drilling spool to accommodate choke and kill lines; - Ancillary equipment and choke manifold rated at 3,000#. All BOP and BOPE tests will be in accordance with the requirements of onshore Order No. 2; - The BLM and the State of Utah Division of Oil, Gas and Mining will be notified 24 hours in advance of all BOP pressure tests. - BOP hand wheels may be underneath the sub-structure of the rig if the drilling rig used is set up to operate most efficiently in this manner. 	

Bill Barrett Corporation
 Drilling Program
 Peter's Point Unit Federal #3-31D-12-17
 Carbon County, Utah

4. Casing Program

<u>Hole Size</u>	<u>Setting Depth</u>		<u>Casing Size</u>	<u>Casing Weight</u>	<u>Casing Grade</u>	<u>Thread</u>	<u>Condition</u>
	<u>From</u>	<u>To</u>					
24"	Surface	40'	14"	65#			
12 1/4"	Surface	1000'	9 5/8"	36#	Jor K 55	ST&C	New
8 3/4" and 7 7/8"	Surface	8083'	5 1/2" 4 1/2"	17.0# 11.6#	P-110 P-110	LT&C LT&C	New New

Note: BBC will use one of the options of production casing size noted above. In addition, the 7 7/8" hole size will begin at the point the bit is changed.

5. Cementing Program

14" Conductor Casing 9 5/8" Surface Casing	Grout cement <i>Lead</i> with approximately 170 sx Varicem cement + additives mixed at 12.0 ppg (yield = 2.53 ft ³ /sx). <i>Tail</i> with approximately and 190 sx Halcem cement with additives mixed at 15.8 ppg (yield = 1.16 ft ³ /sx) circulated to surface with 100% excess.
5 1/2" Production Casing OR 4 1/2" Production Casing	<i>Lead</i> with approximately 310 sx (4 1/2" csg) or 260 sx (5 1/2" csg) of Halliburton Light Premium cement with additives mixed at 12.5 ppg (yield = 1.96 ft ³ /sx). <i>Tail</i> with approximately 1360 sx (4 1/2" csg) or 1120 sx (5 1/2" csg) of 50/50 Poz cement + additives mixed at 13.4 ppg (yield = 1.45 ft ³ /sk), circulated to ~800' with 15% excess.

Note: Actual volumes to be calculated from caliper log.

6. Mud Program

<u>Interval</u>	<u>Weight</u>	<u>Viscosity</u>	<u>Fluid Loss (API filtrate)</u>	<u>Remarks</u>
0 – 40'	8.3 – 8.6	27 – 40	--	Native Spud Mud
40' – 1000'	8.3 – 8.6	27 – 40	15 cc or less	Native/Gel/Lime
1000' – TD	8.6 – 9.5	38 – 46	15 cc or less	LSND/DAP

Note: Sufficient mud materials to maintain mud properties, control lost circulation and to contain "kicks" will be available at wellsite. BBC may require minor amounts of diesel to be added to its fluid system in order to reduce torque and drag.

7. Testing, Logging and Core Programs

Cores	None anticipated;
Testing	None anticipated;
Sampling	30' to 50' samples; surface casing to TD. Preserve samples all show intervals;
Surveys	Run every 1000' and on trips, slope only;
Logging	DIL-GR-SP, FDC-CNL-GR-CAL-Pe-Microlog, Sonic-GR, all TD to surface.

Bill Barrett Corporation
Drilling Program
Peter's Point Unit Federal #3-31D-12-17
Carbon County, Utah

8. Anticipated Abnormal Pressures or Temperatures

No abnormal pressures or temperatures or other hazards are anticipated.

Maximum anticipated bottom hole pressure equals approximately 3993 psi* and maximum anticipated surface pressure equals approximately 2215 psi** (bottom hole pressure minus the pressure of a partially evacuated hole calculated at 0.22 psi/foot).

*Max Mud Wt x 0.052 x TD = A (bottom hole pressure)

**Maximum surface pressure = A - (0.22 x TD)

9. Auxiliary Equipment

- a) Upper kelly cock; lower Kelly cock will be installed while drilling
- b) Inside BOP or stab-in valve (available on rig floor)
- c) Safety valve(s) and subs to fit all string connections in use
- d) Mud monitoring will be visually observed

10. Drilling Schedule

Location Construction: July 16, 2011
Spud: August 1, 2011
Duration: 6 days drilling time
19 days completion time

Other -Onshore Variances Requested

Use of EFM and Flow Conditioner (Onshore Order No. 5)

Use of an electronic flow meter (EFM) for gas measurement purposes is requested with this application.

Use of a flow conditioner is also being requested (versus straightening vanes). Flow conditioners have been proven to be as or more effective than straightening vanes in conditioning gas for measurement. In addition to their superior conditioning properties, they take up less space (shorter meter runs/smaller footprint), and are less prone to corrosion and dislodging (greater reliability). In the past BBC has experienced straightening vanes becoming dislodged in normal service and compromising their conditioning effectiveness.

Make/Model: CPA 50E

Dimensions: 2" or 3" Flanged conditioners - 16" minimum up to 3 1/2' long x 2" (ID 2.067) OR 24" minimum up to 3 1/2' long x 3" (ID 3.068)

Air Drilling (Onshore Order No. 2)

Air drilling operations will be conducted with the purpose of drilling and setting surface casing with a truck mounted air rig, for all Federal wells located at this pad. Surface casing is approximately 1000'. Bill Barrett Corporation will comply with the following surface air drilling operation requirements:

1. Properly lubricated and maintained diverter system in place of a rotating head. The diverter system forces air and cutting returns to the cuttings pit and is used solely to drill the surface hole. In addition, BBC will use a properly lubricated and maintained rotating head in compliance with OOG No. 2.
2. The Blooie line will discharge at least 100 feet from the wellbore and will be securely anchored.
3. An automatic igniter or continuous pilot light will be installed at the end of the blooie line.
4. Compressors that supply energy to drill the air filled surface hole will be located 100' away from the wellbore and on the opposite side of the blooie line. The compressors will be equipped with 1) emergency kill switch, 2) pressure relief valves 3) spark arresters on the motors.

PRESSURE CONTROL EQUIPMENT – Schematic Attached

A. Type: Eleven (11) Inch Double Gate Hydraulic BOP with Eleven (11) Inch Annular Preventer. The blow out preventer will be equipped as follows:

1. One (1) blind ram (above).
2. One (1) pipe ram (below).
3. Drilling spool with two (2) side outlets (choke side 3-inch minimum, kill side 2-inch minimum).
4. 3-inch diameter choke line.
5. Two (2) choke line valves (3-inch minimum).
6. Kill line (2-inch minimum).
7. Two (2) chokes.
8. Two (2) kill line valves, one of which shall be a check valve (2-inch minimum).
9. Upper kelly cock valve with handles available.
10. Safety valve(s) & subs to fit all drill string connections in use.
11. Pressure gauge on choke manifold.
12. Fill-up line above the uppermost preventer.

B. Pressure Rating: 3,000 psi

C. Testing Procedure:

Annular Preventer

At a minimum, the Annular Preventer will be pressure tested to 50% of the rated working pressure for a period of ten (10) minutes or until provisions of the test are met, whichever is longer.

At a minimum the above pressure test will be performed:

1. When the annular preventer is initially installed;
2. Whenever any seal subject to test pressure is broken;
3. Following related repairs; and
4. At thirty (30) day intervals.

In addition, the Annular Preventer will be functionally operated at least weekly.

Blow-Out Preventer

At a minimum, the BOP, choke manifold, and related equipment will be pressure tested to the approved working pressure of the BOP stack (if isolated from the surface casing by a test plug) or to 70% of the internal yield strength of the surface casing (if the BOP is not isolated from the casing by a test plug). Pressure will be

maintained for a period of at least ten (10) minutes or until the requirements of the test are met, whichever is longer.

At a minimum, the above pressure test will be performed:

1. When the BOP is initially installed;
2. Whenever any seal subject to test pressure is broken;
3. Following related repairs; and
4. At thirty (30) day intervals.

In addition the pipe and blind rams will be activated each trip, but not more than once each day. All BOP drills and tests will be recorded in the IADC driller's log.

D. Choke Manifold Equipment:

All choke lines will be straight lines unless turns use tee blocks or are targeted with running tees, and will be anchored to prevent whip and vibration.

E. Accumulator:

The accumulator will have sufficient capacity to open the hydraulically-controlled choke line valve (if so equipped), close all rams plus the annular preventer, and retain a minimum of 200 psi above precharge on the closing manifold without the use of closing unit pumps. The fluid reservoir capacity will be double the usable fluid volume of the accumulator system capacity and the fluid level of the reservoir will be maintained at the manufacturer's recommendations.

The BOP system will have two (2) independent power sources to close the preventers. Nitrogen bottles (3 minimum) will be one (1) of these independent power sources and will maintain a charge equal to the manufacturer's specifications.

The accumulator precharge pressure test will be conducted prior to connecting the closing unit to the BOP stack and at least once every six (6) months thereafter. The accumulator pressure will be corrected if the measured precharge pressure is found to be above or below the maximum or minimum limits specified in the *Onshore Oil & Gas Order Number 2*.

A manual locking device (i.e. hand wheels) or automatic locking device will be installed on all systems of 2M or greater. A valve will be installed in the closing line as close as possible to the annular preventer to act as a locking device. This valve will be maintained in the open position and will be closed only when the power source for the accumulator is inoperative.

Remote controls shall be readily accessible to the driller. Remote controls for all 3M or greater systems will be capable of closing all preventers. Remote controls for 5M or greater systems will be capable of both opening and closing all preventers. Master controls will be at the accumulator and will be capable of opening and closing all preventers and the choke line valve (if so equipped).

F. Miscellaneous Information:

The Blow-Out Preventer and related pressure control equipment will be installed, tested and maintained in compliance with the specifications in and requirements of *Onshore Oil & Gas Order Number 2*. The choke manifold will be located outside the rig sub-structure. The hydraulic BOP closing unit will be located at least twenty-five (25) feet from the well head but readily accessible to the driller. Exact locations and configurations of the hydraulic BOP closing unit will depend upon the particular rig contracted to drill this hole.

A flare line will be installed after the choke manifold, extending 125 feet (minimum) from the center of the drill hole to a separate flare pit.



Bill Barrett Corporation

NINE MILE CEMENT VOLUMES

Well Name: Peter's Point Unit Federal #3-31D-12-17

Surface Hole Data:

Total Depth:	1,000'
Top of Cement:	0'
OD of Hole:	12.250"
OD of Casing:	9.625"

Calculated Data:

Lead Volume:	203.6	ft ³
Lead Fill:	650'	
Tail Volume:	109.6	ft ³
Tail Fill:	350'	

Cement Data:

Lead Yield:	2.53	ft ³ /sk
Tail Yield:	1.16	ft ³ /sk
% Excess:	100%	

Calculated # of Sacks:

# SK's Lead:	170
# SK's Tail:	190

Production Hole Data:

Total Depth:	8,083'
Top of Cement:	800'
OD of Hole:	8.750"
OD of Casing:	4.500"

Calculated Data:

Lead Volume:	522.1	ft ³
Lead Fill:	1,700'	
Tail Volume:	1714.7	ft ³
Tail Fill:	5,583'	

Cement Data:

Lead Yield:	1.96	ft ³ /sk
Tail Yield:	1.45	ft ³ /sk
% Excess:	15%	

Calculated # of Sacks:

# SK's Lead:	310
# SK's Tail:	1360

Peter's Point Unit Federal #3-31D-12-17 Proposed Cementing Program

<u>Job Recommendation</u>	<u>Surface Casing</u>	
Lead Cement - (650' - 0')		
Varicem™ Cement	Fluid Weight:	12 lbm/gal
0.25 lbm/sk Poly-E-Flake	Slurry Yield:	2.53 ft ³ /sk
	Total Mixing Fluid:	14.82 Gal/sk
	Top of Fluid:	0'
	Calculated Fill:	650'
	Volume:	36.25 bbl
	Proposed Sacks:	170 sks
Tail Cement - (1000' - 650')		
Halcem™ System	Fluid Weight:	15.8 lbm/gal
2.0% Calcium Chloride	Slurry Yield:	1.16 ft ³ /sk
	Total Mixing Fluid:	4.98 Gal/sk
	Top of Fluid:	650'
	Calculated Fill:	350'
	Volume:	19.52 bbl
	Proposed Sacks:	190 sks

<u>Job Recommendation</u>	<u>Production Casing</u>	
Lead Cement - (800' - 2500')		
Halliburton Light Premium	Fluid Weight:	12.5 lbm/gal
0.3% Versaset	Slurry Yield:	1.96 ft ³ /sk
0.3% Super CBL	Total Mixing Fluid:	10.48 Gal/sk
0.125 lbm/sk Poly-E-Flake	Top of Fluid:	800'
0.25% Fe-2	Calculated Fill:	1,700'
0.2% Econolite	Volume:	92.99 bbl
	Proposed Sacks:	310 sks
Tail Cement - (2500' - 8083')		
50/50 Poz Premium	Fluid Weight:	13.4 lbm/gal
3.0 % KCL	Slurry Yield:	1.45 ft ³ /sk
0.75% Halad®-322	Total Mixing Fluid:	6.82 Gal/sk
0.2% FWCA	Top of Fluid:	2,500'
0.3% Super CBL	Calculated Fill:	5,583'
0.125 lbm/sk Poly-E-Flake	Volume:	305.38 bbl
1.0 lbm/sk Granulite TR 1/4	Proposed Sacks:	1360 sks



Bill Barrett Corporation

NINE MILE CEMENT VOLUMES

Well Name: Peter's Point Unit Federal #3-31D-12-17

Surface Hole Data:

Total Depth:	1,000'
Top of Cement:	0'
OD of Hole:	12.250"
OD of Casing:	9.625"

Calculated Data:

Lead Volume:	203.6	ft ³
Lead Fill:	650'	
Tail Volume:	109.6	ft ³
Tail Fill:	350'	

Cement Data:

Lead Yield:	2.53	ft ³ /sk
Tail Yield:	1.16	ft ³ /sk
% Excess:	100%	

Calculated # of Sacks:

# SK's Lead:	170
# SK's Tail:	190

Production Hole Data:

Total Depth:	8,083'
Top of Cement:	800'
OD of Hole:	8.750"
OD of Casing:	5.500"

Calculated Data:

Lead Volume:	429.4	ft ³
Lead Fill:	1,700'	
Tail Volume:	1410.2	ft ³
Tail Fill:	5,583'	

Cement Data:

Lead Yield:	1.96	ft ³ /sk
Tail Yield:	1.45	ft ³ /sk
% Excess:	15%	

Calculated # of Sacks:

# SK's Lead:	260
# SK's Tail:	1120

Peter's Point Unit Federal #3-31D-12-17 Proposed Cementing Program

<u>Job Recommendation</u>	<u>Surface Casing</u>	
Lead Cement - (650' - 0')		
Varicem™ Cement	Fluid Weight:	12 lbm/gal
0.25 lbm/sk Poly-E-Flake	Slurry Yield:	2.53 ft ³ /sk
	Total Mixing Fluid:	14.82 Gal/sk
	Top of Fluid:	0'
	Calculated Fill:	650'
	Volume:	36.25 bbl
	Proposed Sacks:	170 sks
Tail Cement - (1000' - 650')		
Halcem™ System	Fluid Weight:	15.8 lbm/gal
2.0% Calcium Chloride	Slurry Yield:	1.16 ft ³ /sk
	Total Mixing Fluid:	4.98 Gal/sk
	Top of Fluid:	650'
	Calculated Fill:	350'
	Volume:	19.52 bbl
	Proposed Sacks:	190 sks

<u>Job Recommendation</u>	<u>Production Casing</u>	
Lead Cement - (800' - 2500')		
Halliburton Light Premium	Fluid Weight:	12.5 lbm/gal
0.3% Versaset	Slurry Yield:	1.96 ft ³ /sk
0.3% Super CBL	Total Mixing Fluid:	10.48 Gal/sk
0.125 lbm/sk Poly-E-Flake	Top of Fluid:	800'
0.25% Fe-2	Calculated Fill:	1,700'
0.2% Econolite	Volume:	76.48 bbl
	Proposed Sacks:	260 sks
Tail Cement - (2500' - 8083')		
50/50 Poz Premium	Fluid Weight:	13.4 lbm/gal
3.0 % KCL	Slurry Yield:	1.45 ft ³ /sk
0.75% Halad®-322	Total Mixing Fluid:	6.82 Gal/sk
0.2% FWCA	Top of Fluid:	2,500'
0.3% Super CBL	Calculated Fill:	5,583'
0.125 lbm/sk Poly-E-Flake	Volume:	251.15 bbl
1.0 lbm/sk Granulite TR 1/4	Proposed Sacks:	1120 sks

S89°54'E - 5144.70' (G.L.O.)

BILL BARRETT CORPORATION



Well location, PETERS POINT UNIT FEDERAL #3-31D-12-17, located as shown in the NE 1/4 SW 1/4 of Section 30, T12S, R17E, S.L.B.&M., Carbon County, Utah.

BASIS OF ELEVATION

COTTON TRIANGULATION STATION LOCATED IN THE NW 1/4 OF SECTION 31, T12S, R16E, S.L.B.&M. TAKEN FROM THE TWIN HOLLOW QUADRANGLE, UTAH, CARBON COUNTY, 7.5 MINUTE SERIES (TOPOGRAPHICAL MAP) PUBLISHED BY THE UNITED STATES DEPARTMENT OF THE INTERIOR, GEOLOGICAL SURVEY. SAID ELEVATION IS MARKED AS BEING 7386 FEET.

BASIS OF BEARINGS

BASIS OF BEARINGS IS A G.P.S. OBSERVATION.

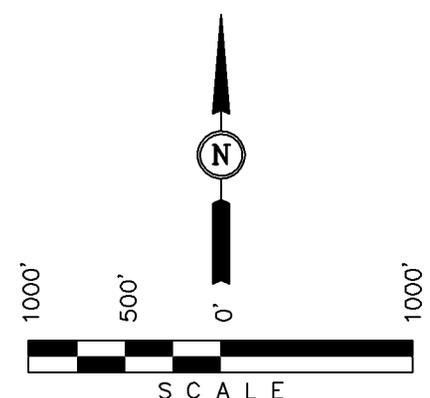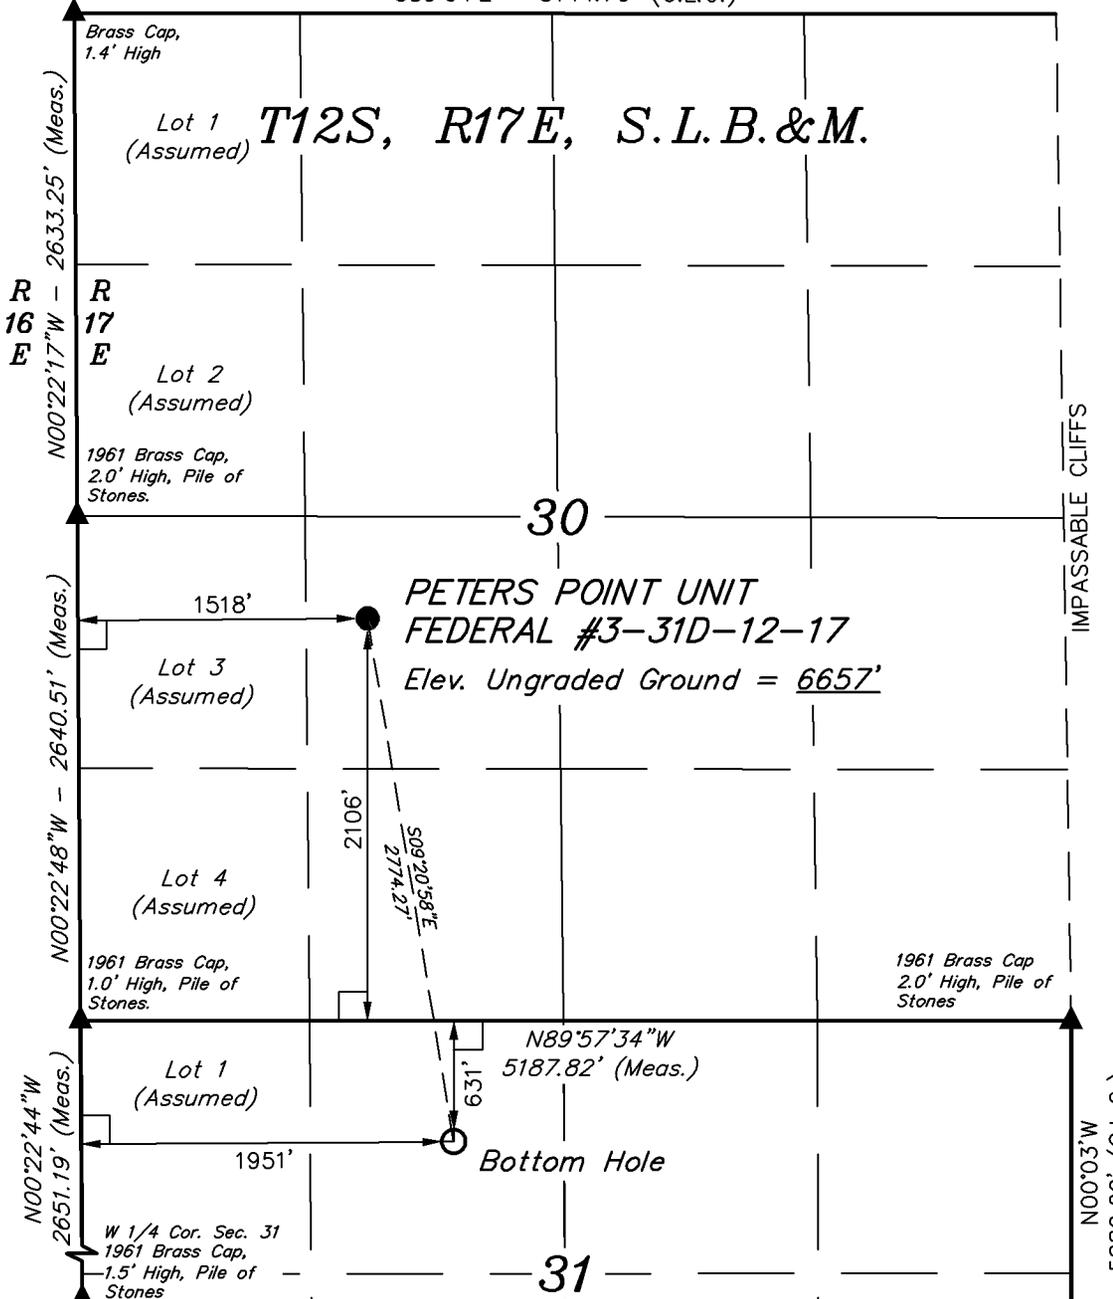

CERTIFICATE

THIS IS TO CERTIFY THAT THE ABOVE PLAT WAS PREPARED FROM FIELD NOTES OF ACTUAL SURVEYS MADE BY ME OR UNDER MY SUPERVISION AND THAT THE SAME ARE TRUE AND CORRECT TO THE BEST OF MY KNOWLEDGE AND BELIEF.

Robert Kay
 REGISTERED LAND SURVEYOR
 REGISTRATION NO. 161319
 STATE OF UTAH

UTAH ENGINEERING & LAND SURVEYING
 85 SOUTH 200 EAST - VERNAL, UTAH 84078
 (435) 789-1017

- LEGEND:**
- └─┘ = 90° SYMBOL
 - = PROPOSED WELL HEAD.
 - ▲ = SECTION CORNERS LOCATED.

NAD 83 (TARGET BOTTOM HOLE) LATITUDE = 39°44'08.78" (39.735772) LONGITUDE = 110°03'23.39" (110.056497)	NAD 83 (SURFACE LOCATION) LATITUDE = 39°44'35.83" (39.743286) LONGITUDE = 110°03'29.12" (110.058089)
NAD 27 (TARGET BOTTOM HOLE) LATITUDE = 39°44'08.91" (39.735808) LONGITUDE = 110°03'20.85" (110.055792)	NAD 27 (SURFACE LOCATION) LATITUDE = 39°44'35.96" (39.743322) LONGITUDE = 110°03'26.57" (110.057381)
STATE PLANE NAD 27 N: 514096.24 E: 2406121.22	STATE PLANE NAD 27 N: 516825.43 E: 2405630.08

SCALE 1" = 1000'	DATE SURVEYED: 5-13-10	DATE DRAWN: 05-28-10
PARTY D.R. T.A. C.C.	REFERENCES G.L.O. PLAT	
WEATHER WARM	FILE BILL BARRETT CORPORATION	

BILL BARRETT CORPORATION

PETER'S POINT UNIT FEDERAL #3-31D-12-17, #14-30D-12-17, #2-31D-12-17, #11-30D-12-17, #13-30D-12-17, #16-25D-12-16, #12-30D-12-17, #9-25D-12-16, FUTURE: #3A-31D-12-17, #14A-30D-12-17, #2A-31D-12-17, #13A-30D-12-17, #16A-25D-12-16 & #4A-31-12-17

LOCATED IN CARBON COUNTY, UTAH
SECTION 30, T12S, R17E, S.L.B.&M.



PHOTO: VIEW OF LOCATION STAKE

CAMERA ANGLE: NORTHWESTERLY



PHOTO: VIEW FROM BEGINNING OF PROPOSED ACCESS

CAMERA ANGLE: SOUTHEASTERLY



UELS Uintah Engineering & Land Surveying
85 South 200 East Vernal, Utah 84078
(435) 789-1017 * FAX (435) 789-1813

LOCATION PHOTOS

10 17 08
MONTH DAY YEAR

PHOTO

TAKEN BY: D.R.



DRAWN BY: J.H.

REV: 03-16-11 J.J.


BILL BARRETT CORPORATION
LOCATION LAYOUT FOR

PETERS POINT UNIT FEDERAL #3-31D-12-17, #14-30D-12-17,
#2-31D-12-17, #11-30D-12-17, #13-30D-12-17, #16-25D-12-16,
#12-30D-12-17, #9-25D-12-16, FUTURE: #3A-31D-12-17, #14A-30D-12-17,
#2A-31D-12-17, #13A-30D-12-17, #16A-25D-12-16 & #4A-31-12-17
SECTION 30, T12S, R17E, S.L.B.&M.
NE 1/4 SW 1/4

FIGURE #1
SCALE: 1" = 50'
DATE: 06-01-10
DRAWN BY: C.C.
REVISED: 03-16-11
REVISED: 05-03-11

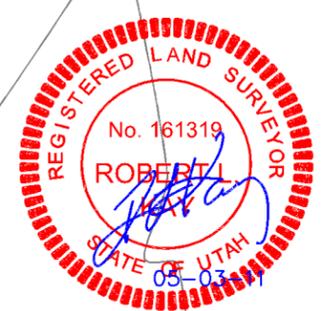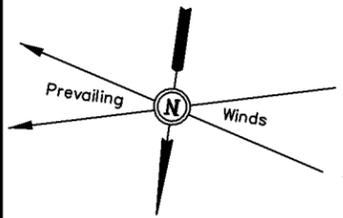

NOTE:
Flare Pit is to be located a min. of 100' from the Well Head.

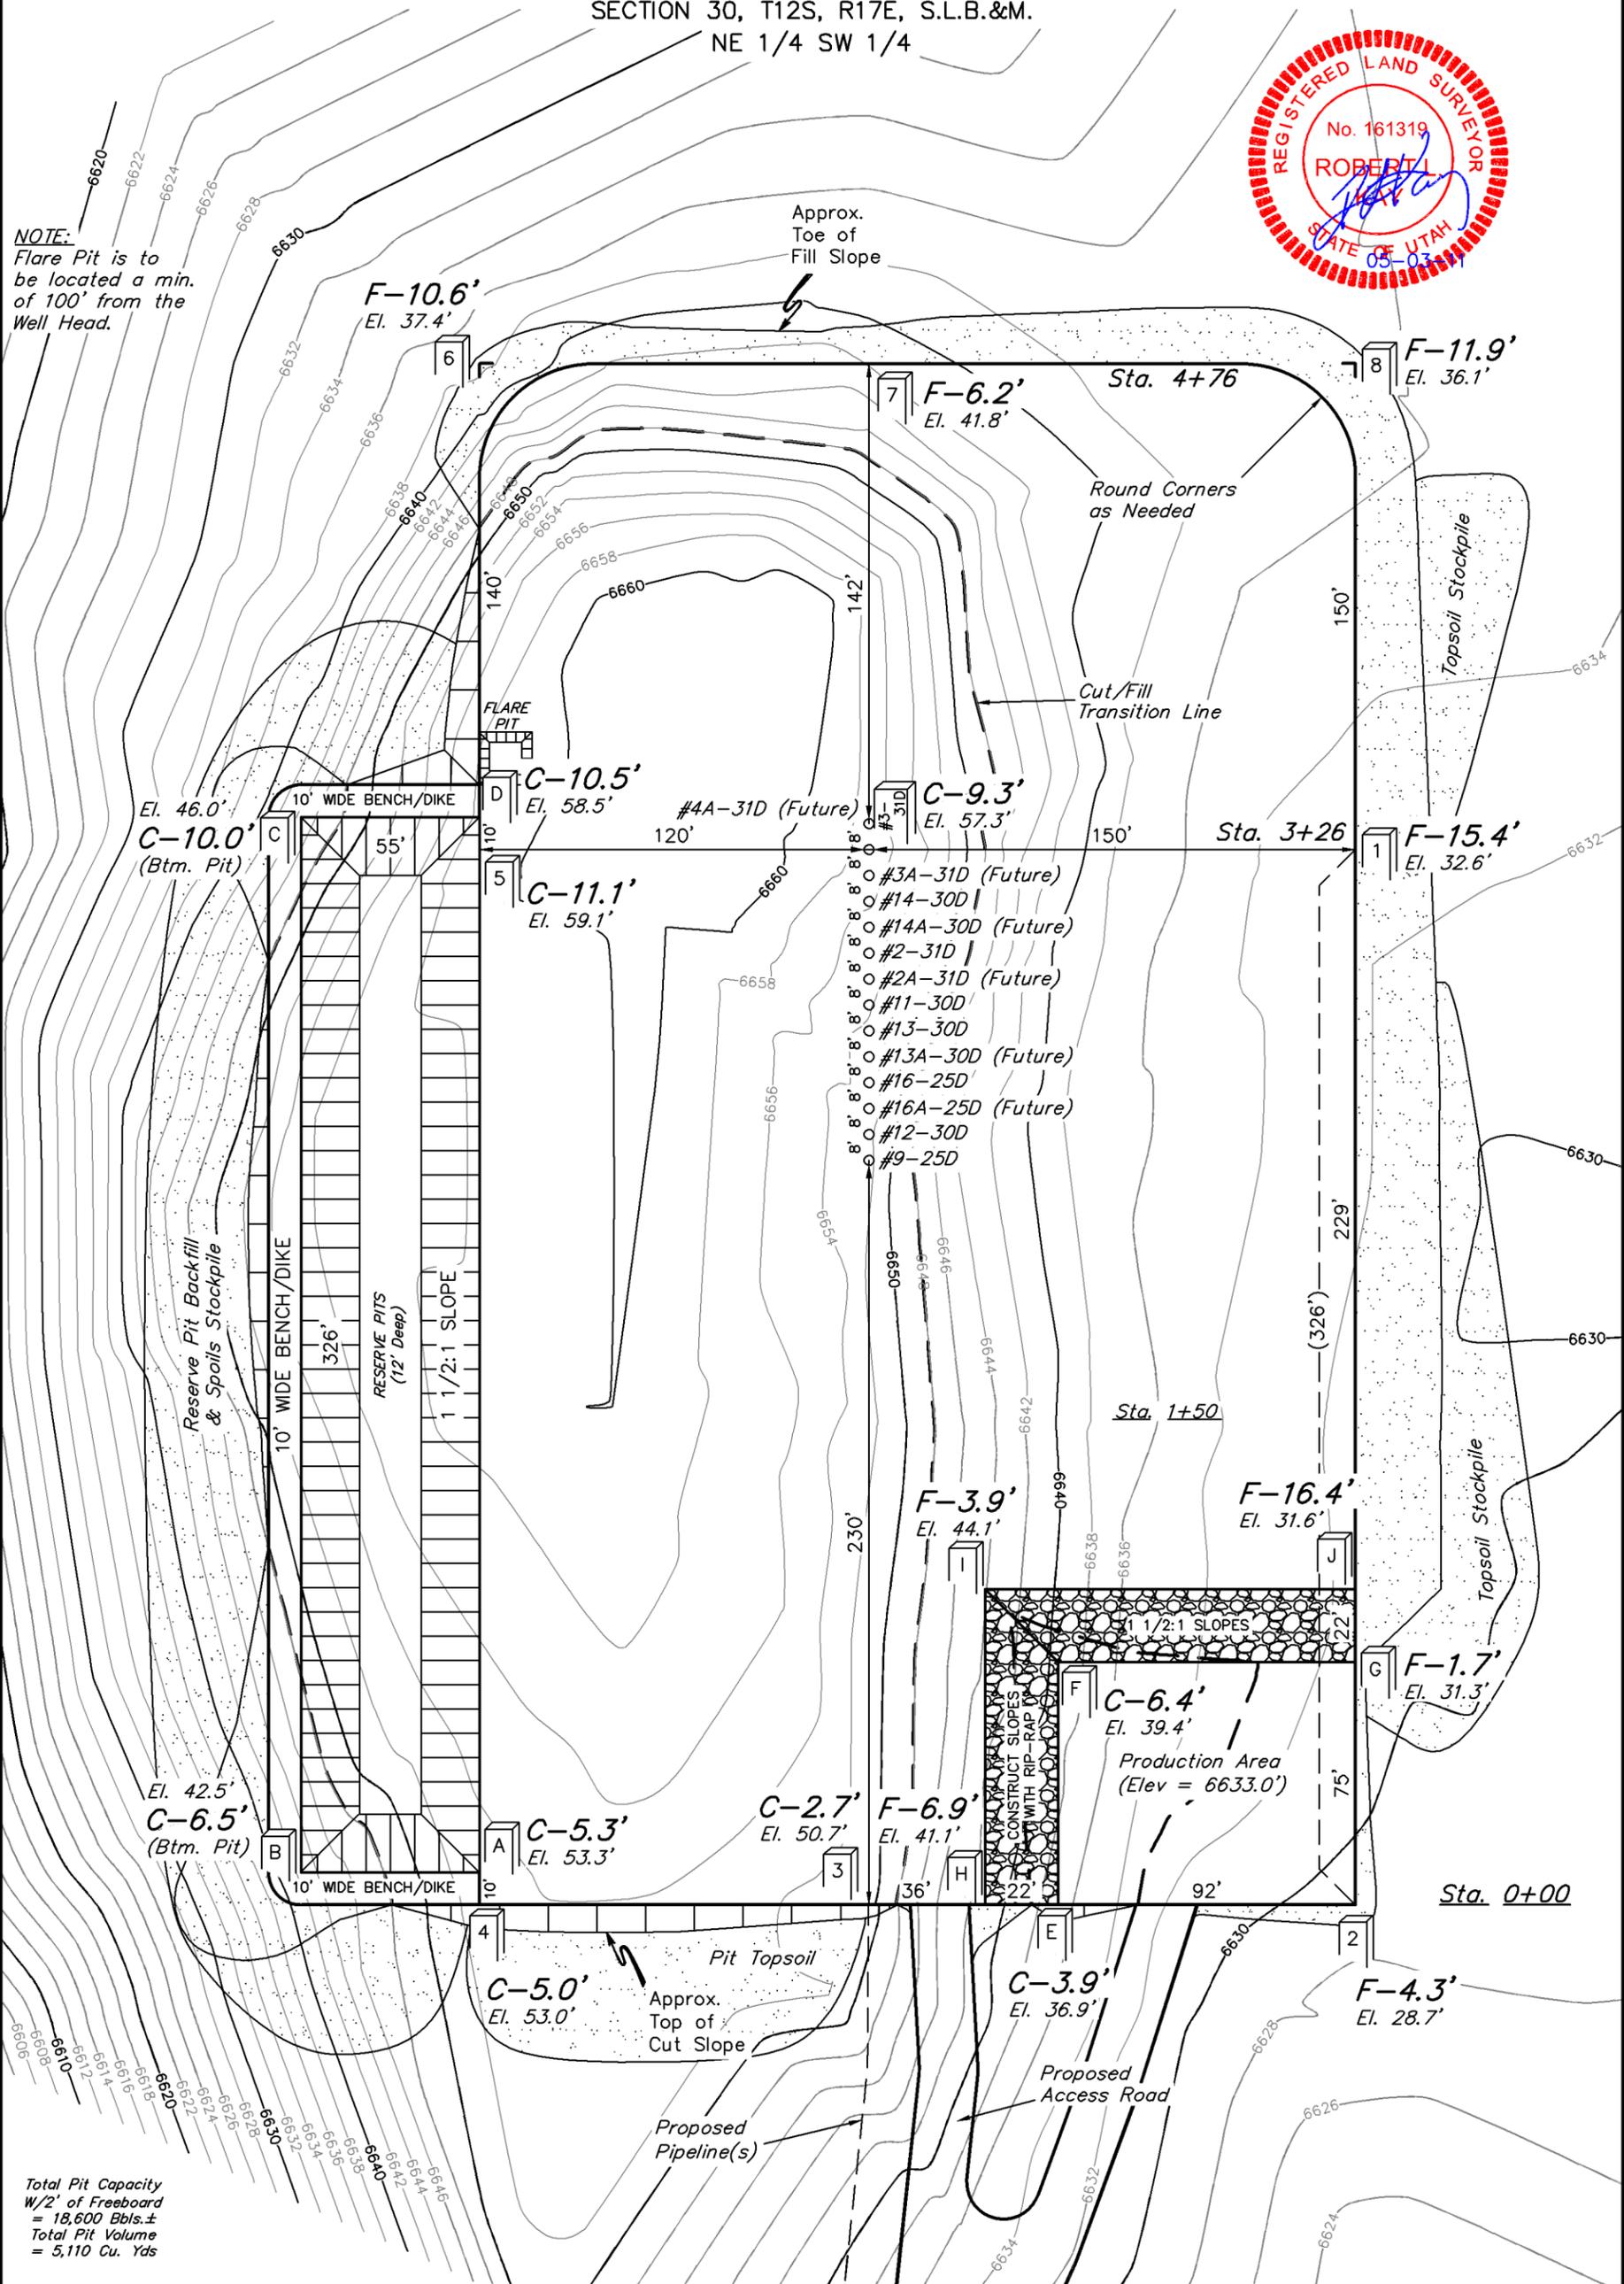

Total Pit Capacity
W/2' of Freeboard
= 18,600 Bbls.±
Total Pit Volume
= 5,110 Cu. Yds

Elev. Ungraded Ground At #13-31D Loc. Stake = 6657.3'
FINISHED GRADE ELEV. AT #13-31D LOC. STAKE = 6648.0'



UINTAH ENGINEERING & LAND SURVEYING
85 So. 200 East * Vernal, Utah 84078 * (435) 789-1017

BILL BARRETT CORPORATION
TYPICAL CROSS SECTION FOR

FIGURE #2

X-Section Scale
 1" = 20'
 1" = 50'
 DATE: 06-01-10
 DRAWN BY: C.C.
 REVISED: 03-16-11
 REVISED: 05-03-11

PETERS POINT UNIT FEDERAL #3-31D-12-17, #14-30D-12-17,
 #2-31D-12-17, #11-30D-12-17, #13-30D-12-17, #16-25D-12-16,
 #12-30D-12-17, #9-25D-12-16, FUTURE: #3A-31D-12-17, #14A-30D-12-17,
 #2A-31D-12-17, #13A-30D-12-17, #16A-25D-12-16 & #4A-31-12-17
 SECTION 30, T12S, R17E, S.L.B.&M.
 NE 1/4 SW 1/4

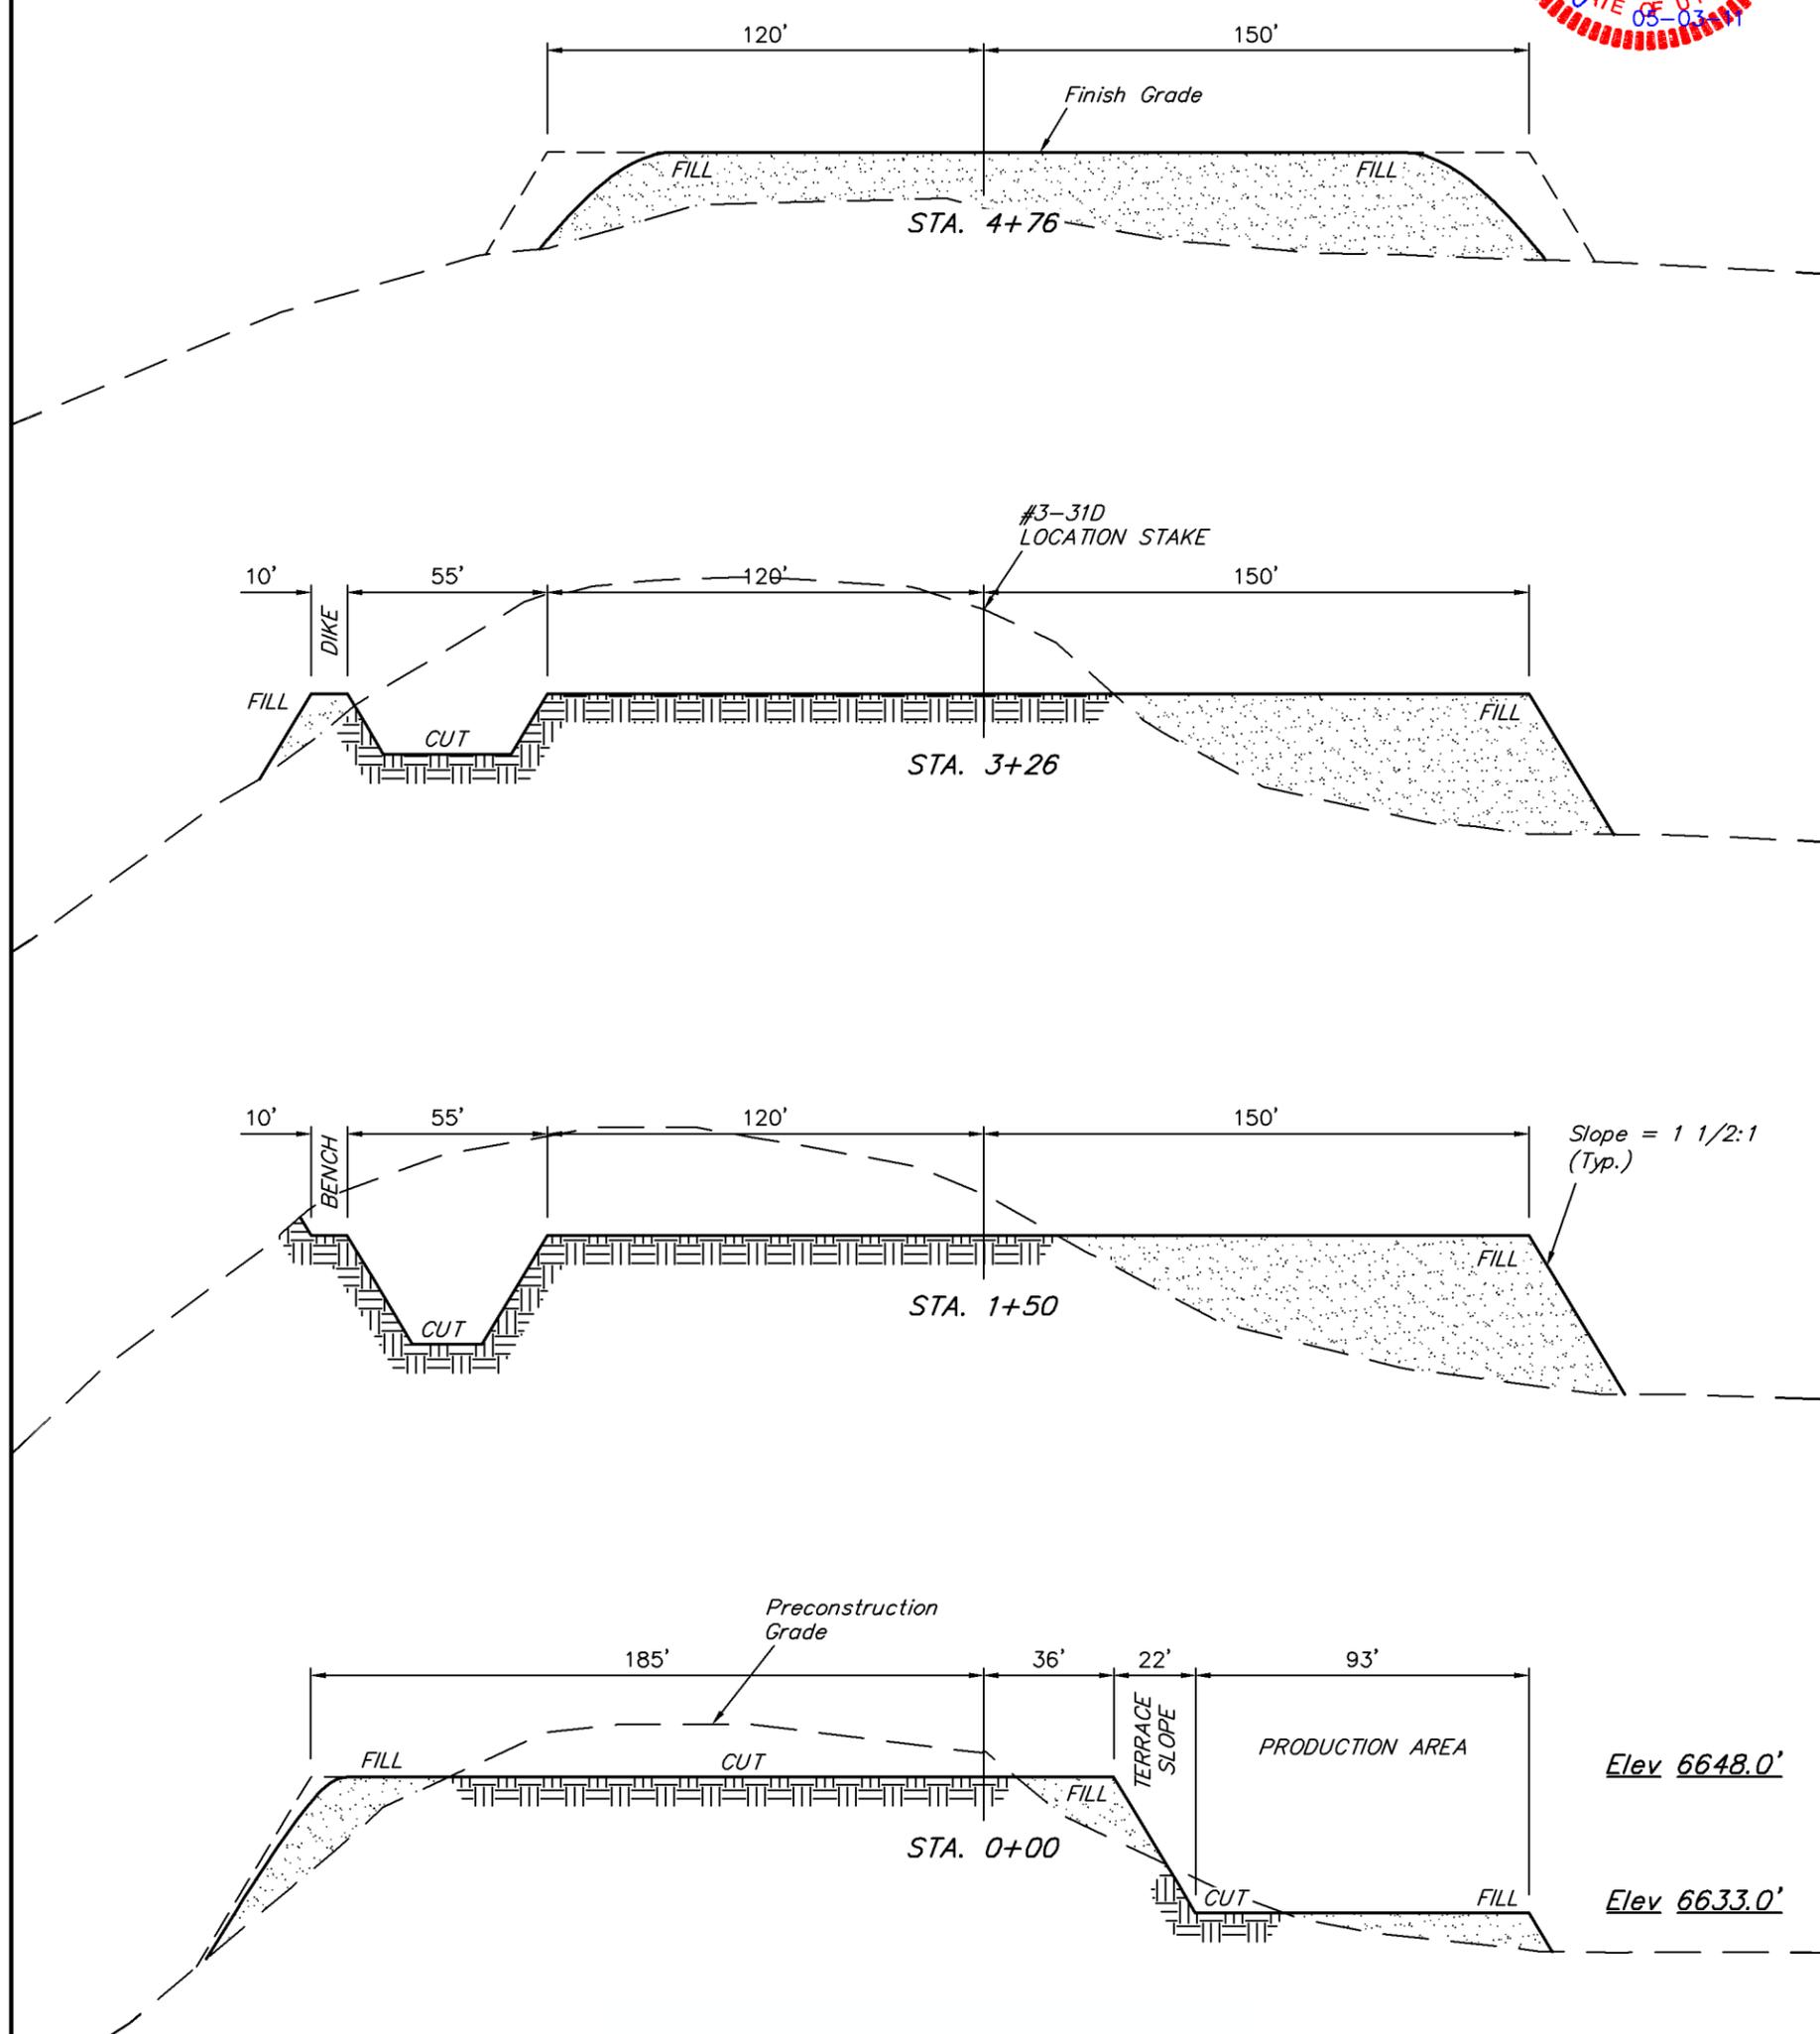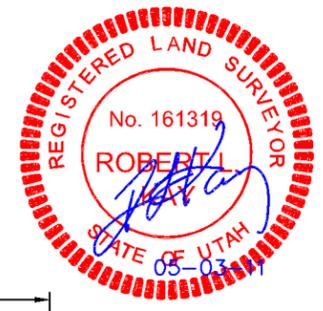

NOTE:
 Topsoil should not be Stripped Below Finished Grade on Substructure Area.

* NOTE:
 FILL QUANTITY INCLUDES 5% FOR COMPACTION

APPROXIMATE YARDAGES

(6") Topsoil Stripping	= 3,310 Cu. Yds.
Remaining Location	= 28,660 Cu. Yds.
TOTAL CUT	= 31,970 CU.YDS.
FILL	= 26,100 CU.YDS.

EXCESS MATERIAL	= 5,870 Cu. Yds.
Topsoil & Pit Backfill (1/2 Pit Vol.)	= 5,870 Cu. Yds.
EXCESS UNBALANCE (After Interim Rehabilitation)	= 0 Cu. Yds.


BILL BARRETT CORPORATION

TYPICAL RIG LAYOUT FOR


PETERS POINT UNIT FEDERAL #3-31D-12-17, #14-30D-12-17,
 #2-31D-12-17, #11-30D-12-17, #13-30D-12-17, #16-25D-12-16,
 #12-30D-12-17, #9-25D-12-16, FUTURE: #3A-31D-12-17, #14A-30D-12-17,
 #2A-31D-12-17, #13A-30D-12-17, #16A-25D-12-16 & #4A-31-12-17
 SECTION 30, T12S, R17E, S.L.B.&M.
 NE 1/4 SW 1/4

FIGURE #3

SCALE: 1" = 50'
 DATE: 06-01-10
 DRAWN BY: C.C.
 REVISED: 03-16-11
 REVISED: 05-03-11

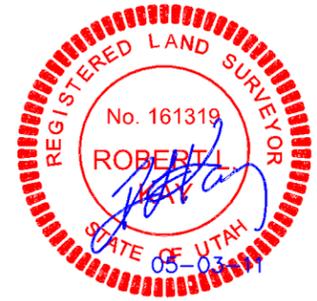

NOTE:
 Flare Pit is to
 be located a min.
 of 100' from the
 Well Head.

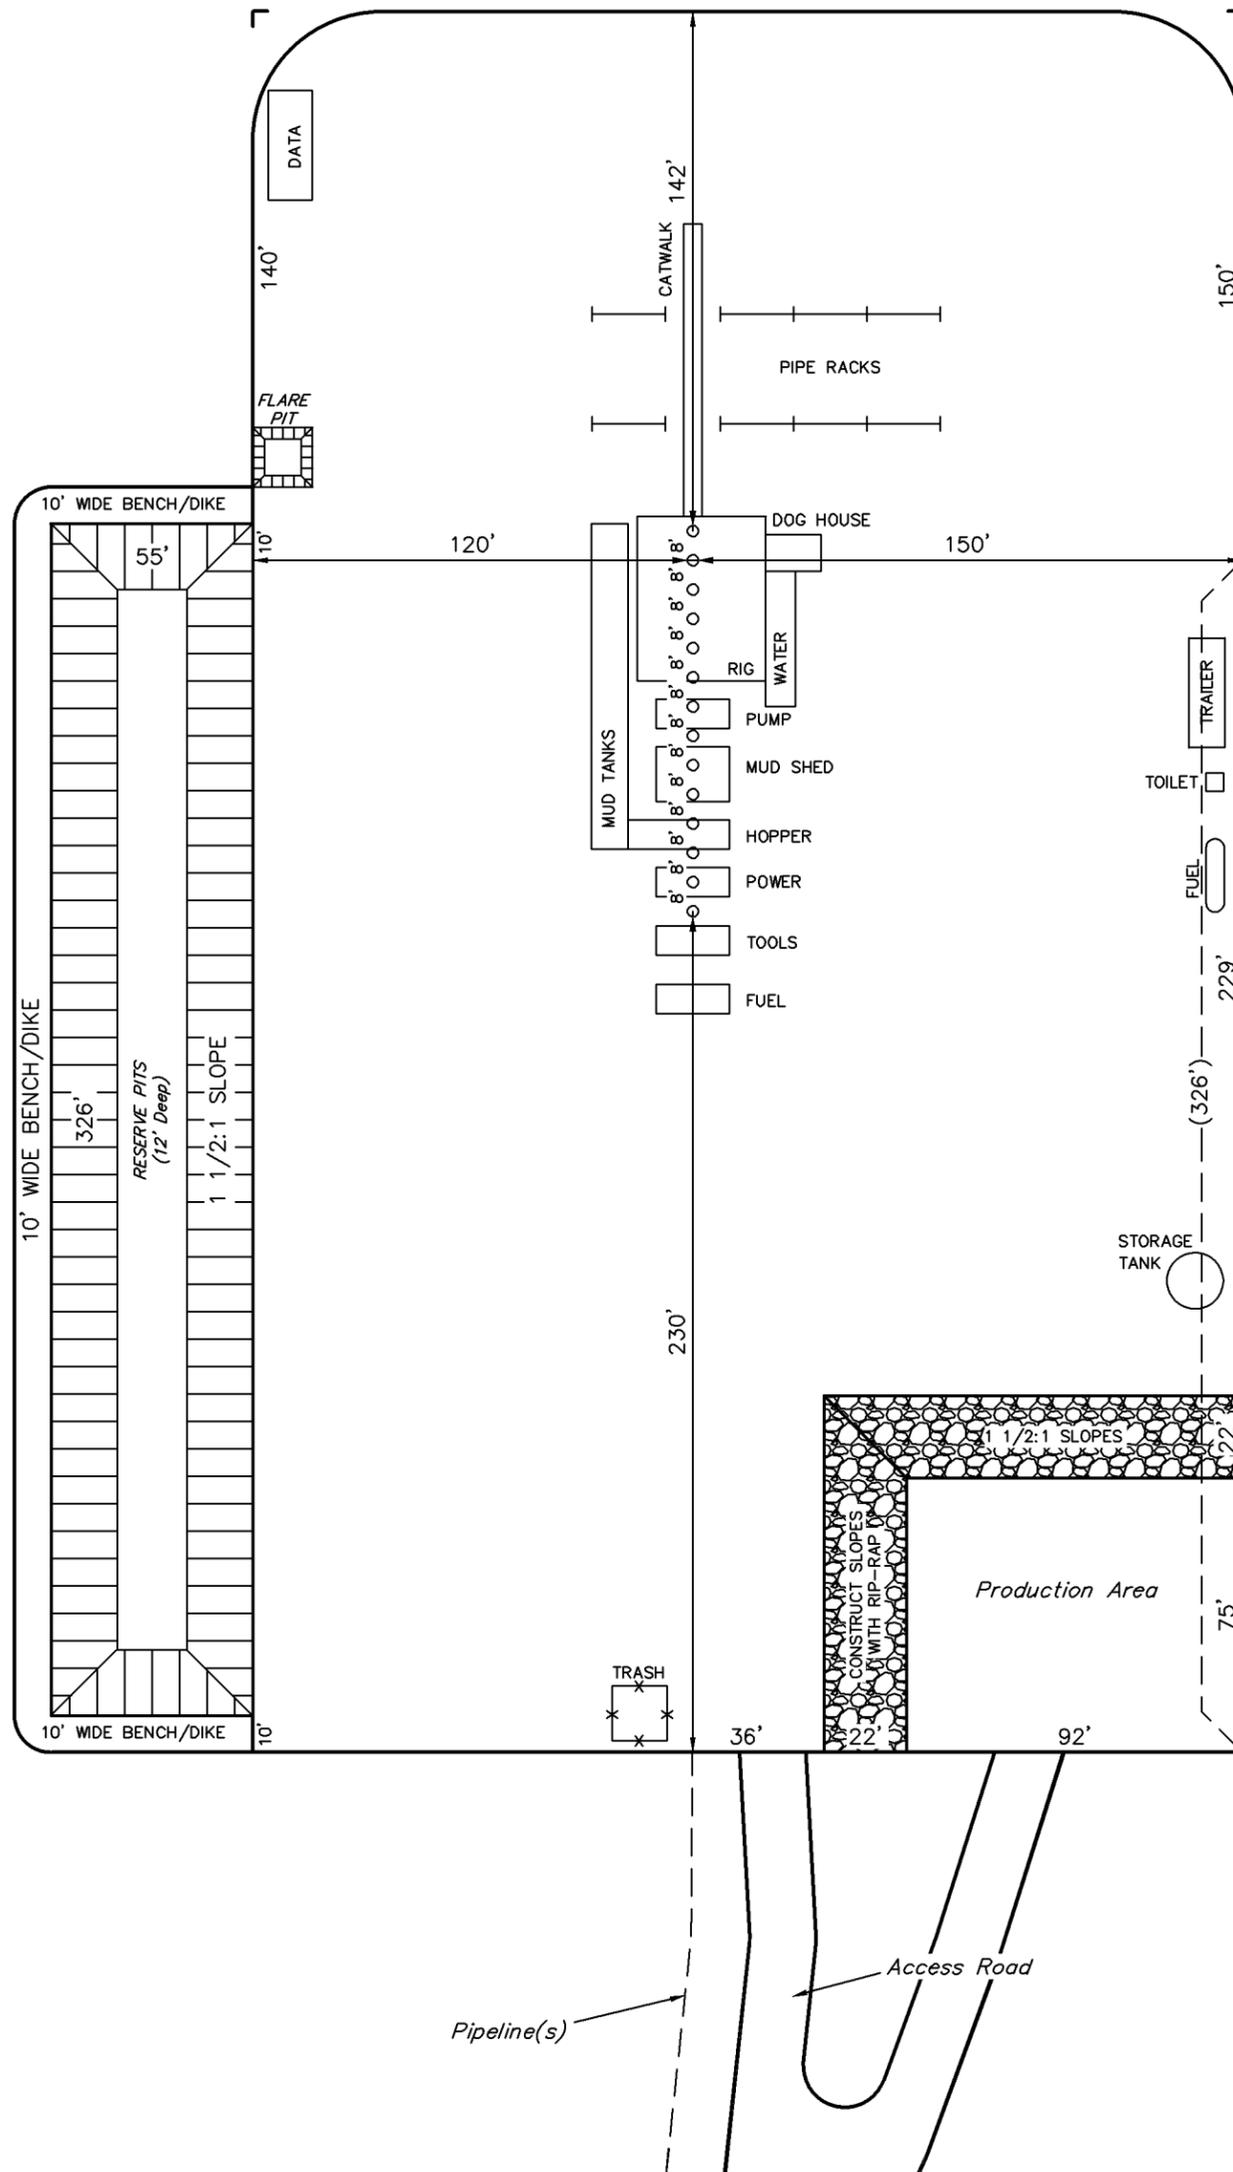

Total Pit Capacity
 W/2' of Freeboard
 = 18,600 Bbls.±
 Total Pit Volume
 = 5,110 Cu. Yds





BILL BARRETT CORPORATION
INTERIM RECLAMATION DRAWING FOR

PETERS POINT UNIT FEDERAL #3-31D-12-17, #14-30D-12-17,
#2-31D-12-17, #11-30D-12-17, #13-30D-12-17, #16-25D-12-16,
#12-30D-12-17, #9-25D-12-16, FUTURE: #3A-31D-12-17, #14A-30D-12-17,
#2A-31D-12-17, #13A-30D-12-17, #16A-25D-12-16 & #4A-31-12-17
SECTION 30, T12S, R17E, S.L.B.&M.
NE 1/4 SW 1/4

FIGURE #4

SCALE: 1" = 50'
DATE: 06-01-10
DRAWN BY: C.C.
REVISED: 03-16-11
REVISED: 05-03-11

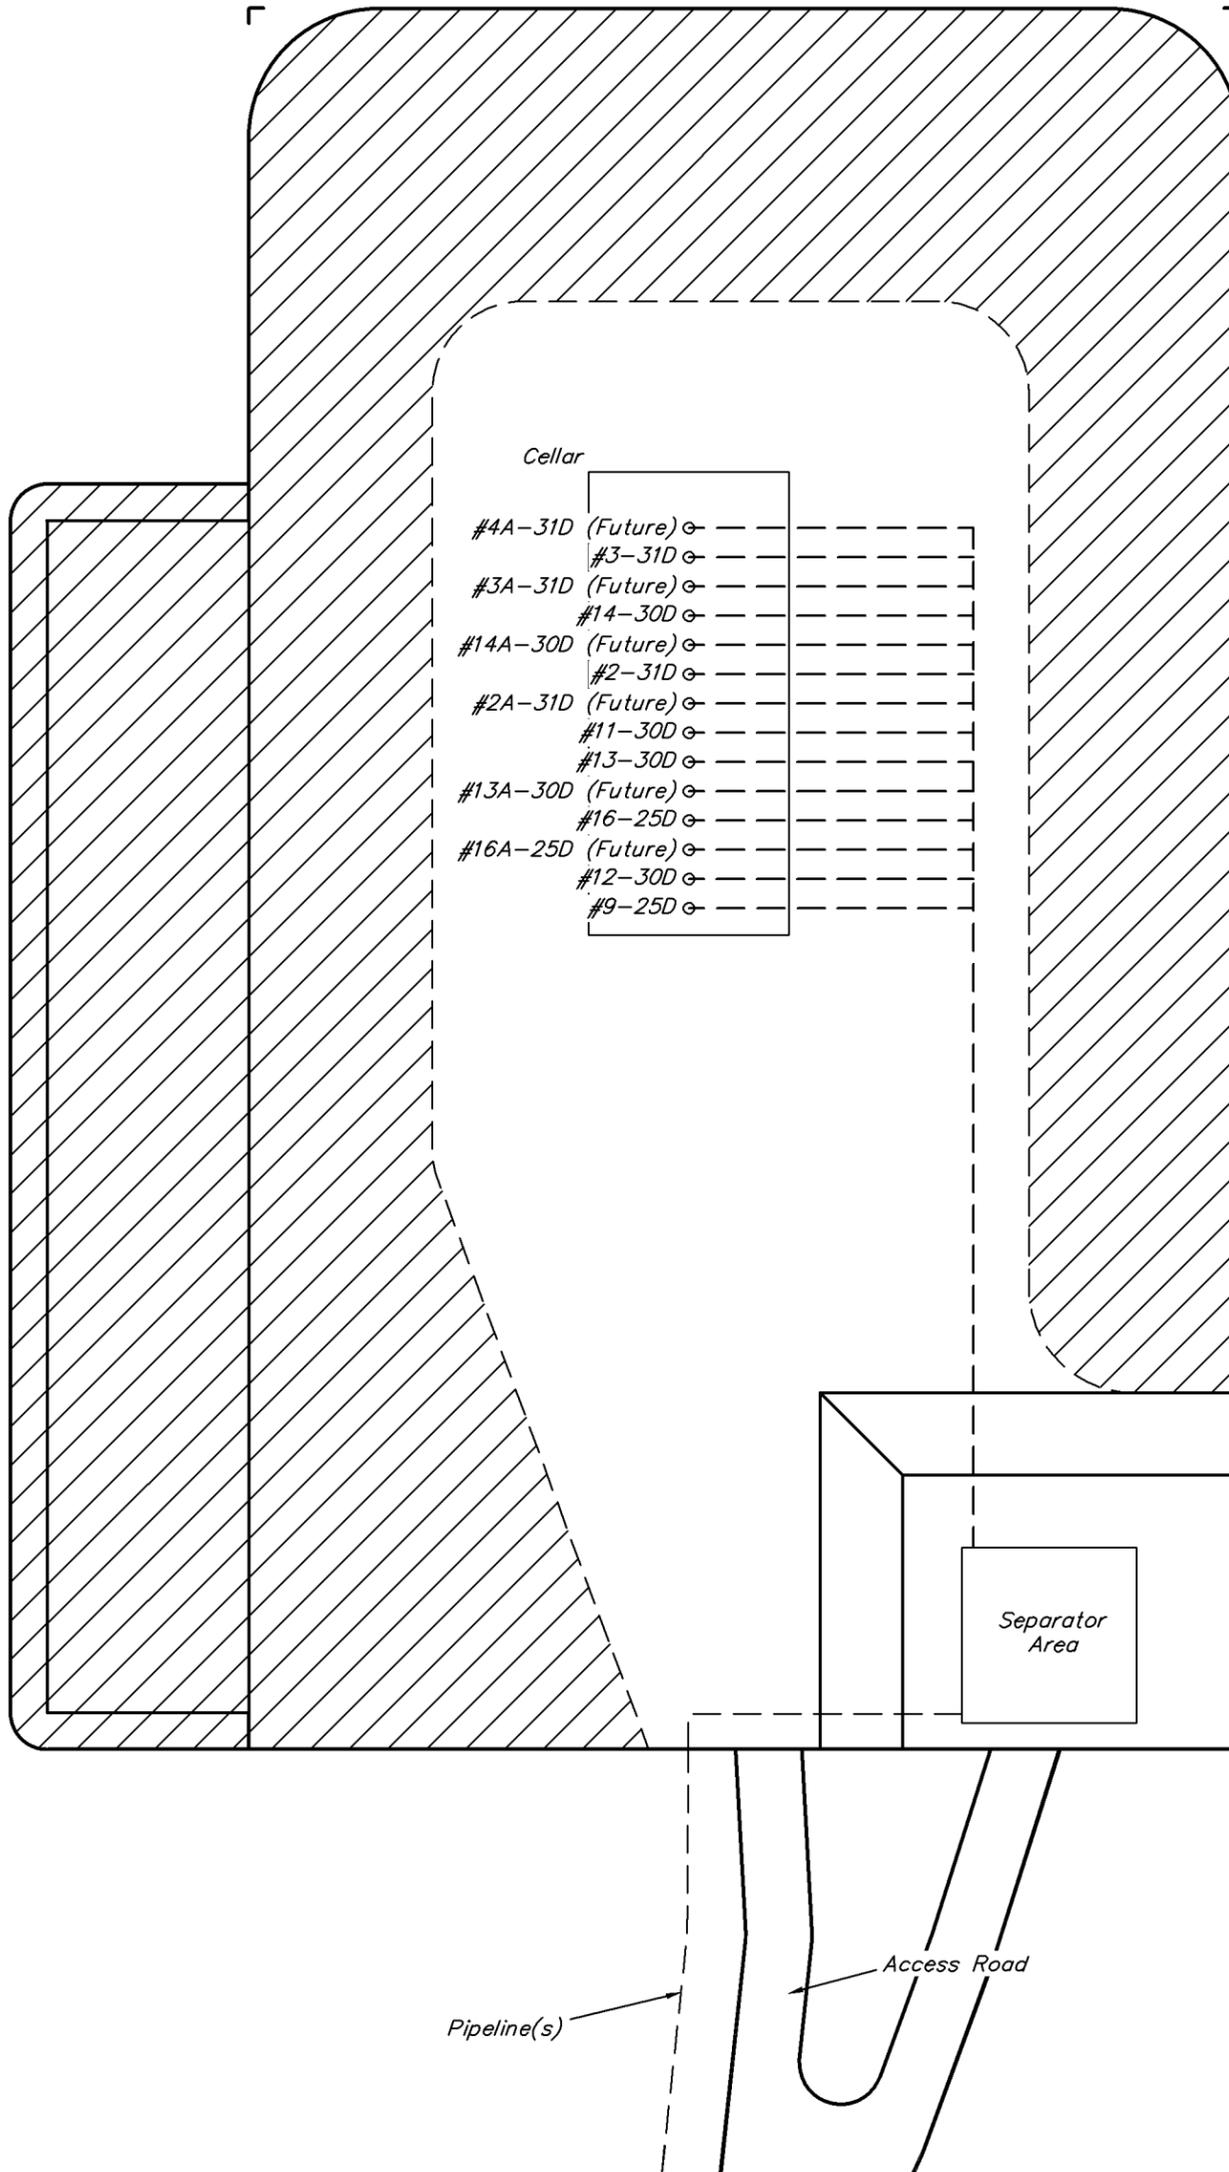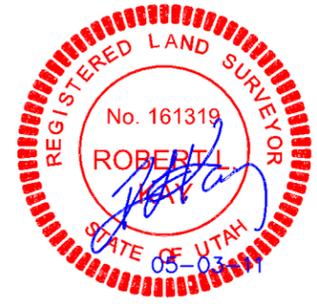



 RE-HABBED AREA

BILL BARRETT CORPORATION
INTERFERENCE DIAGRAM FOR

PETERS POINT UNIT FEDERAL #3-31D-12-17, #14-30D-12-17,
#2-31D-12-17, #11-30D-12-17, #13-30D-12-17, #16-25D-12-16,
#12-30D-12-17, #9-25D-12-16, FUTURE: #3A-31D-12-17, #14A-30D-12-17,
#2A-31D-12-17, #13A-30D-12-17, #16A-25D-12-16 & #4A-31-12-17
SECTION 30, T12S, R17E, S.L.B.&M.
NE 1/4 SW 1/4




FIGURE #5

SCALE: 1" = 50'
DATE: 06-01-10
DRAWN BY: C.C.
REVISED: 03-16-11
REVISED: 05-03-11

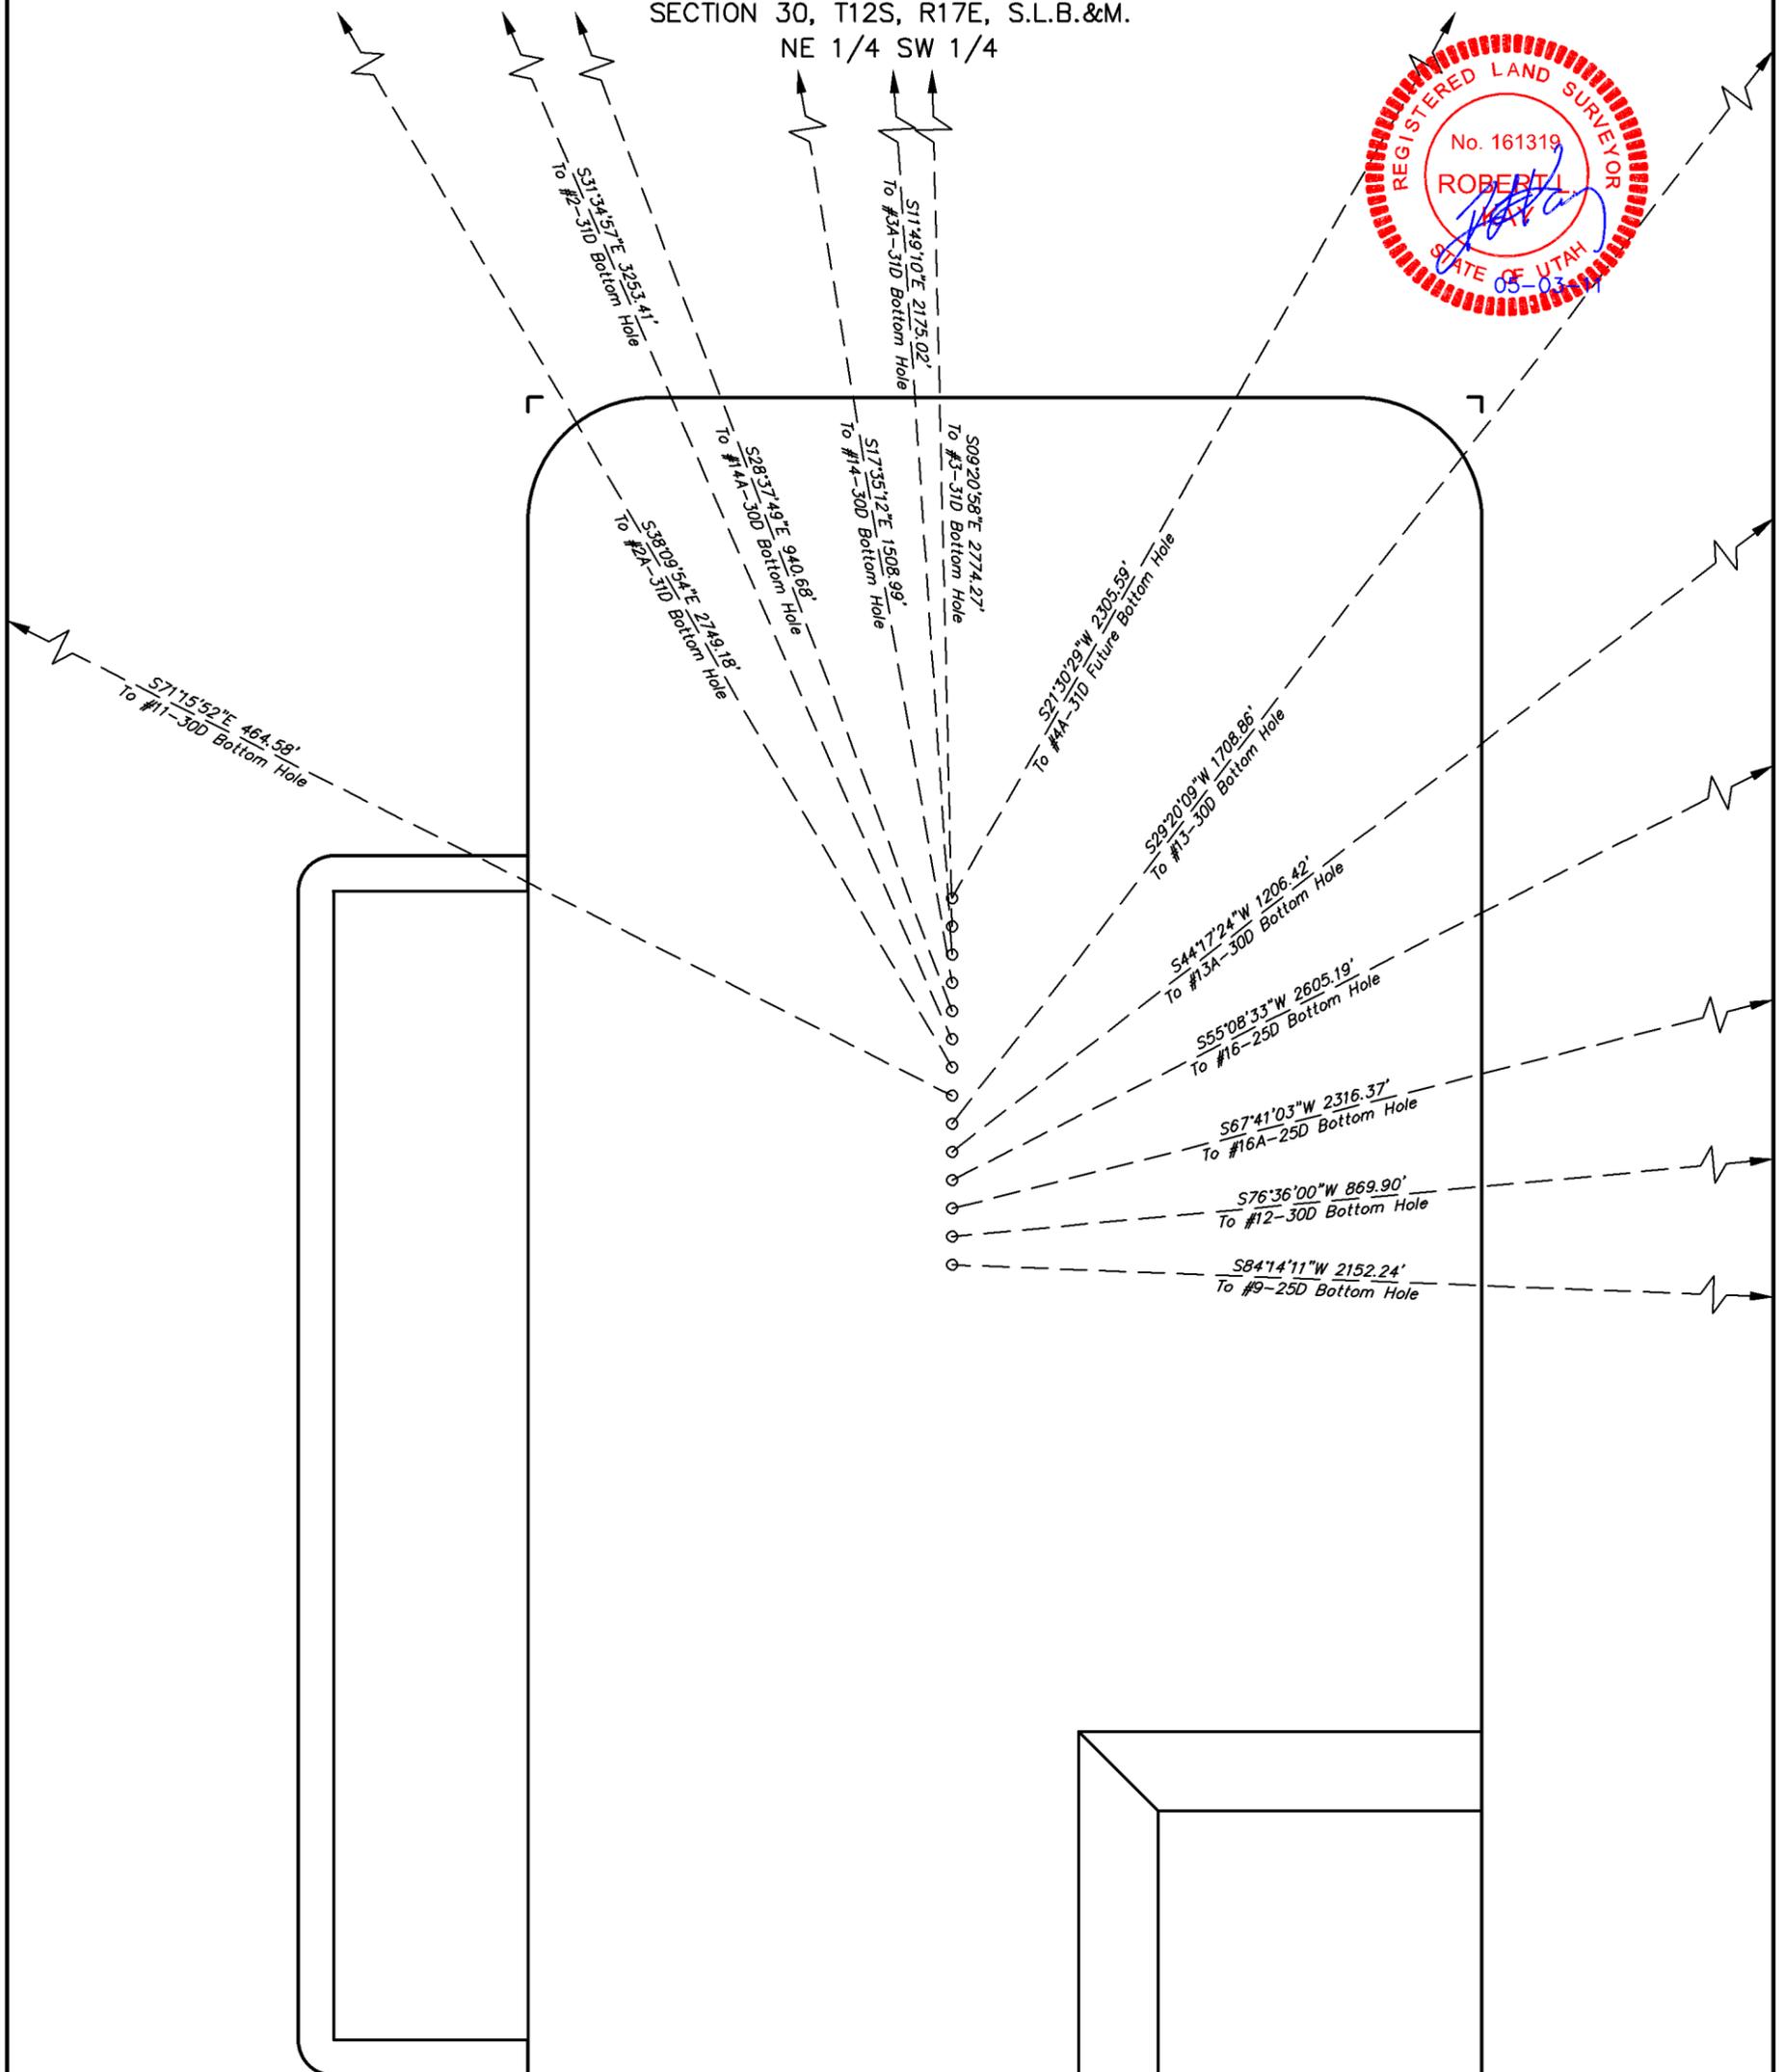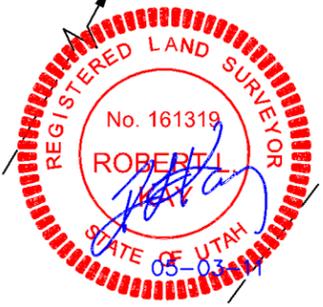

BILL BARRETT CORPORATION
LOCATION LAYOUT FOR
CENTRAL TANK BATTERY
SECTION 24, T12S, R17E, S.L.B.&M.
NE 1/4 SE 1/4

FIGURE #1
SCALE: 1" = 50'
DATE: 06-01-10
DRAWN BY: C.C.

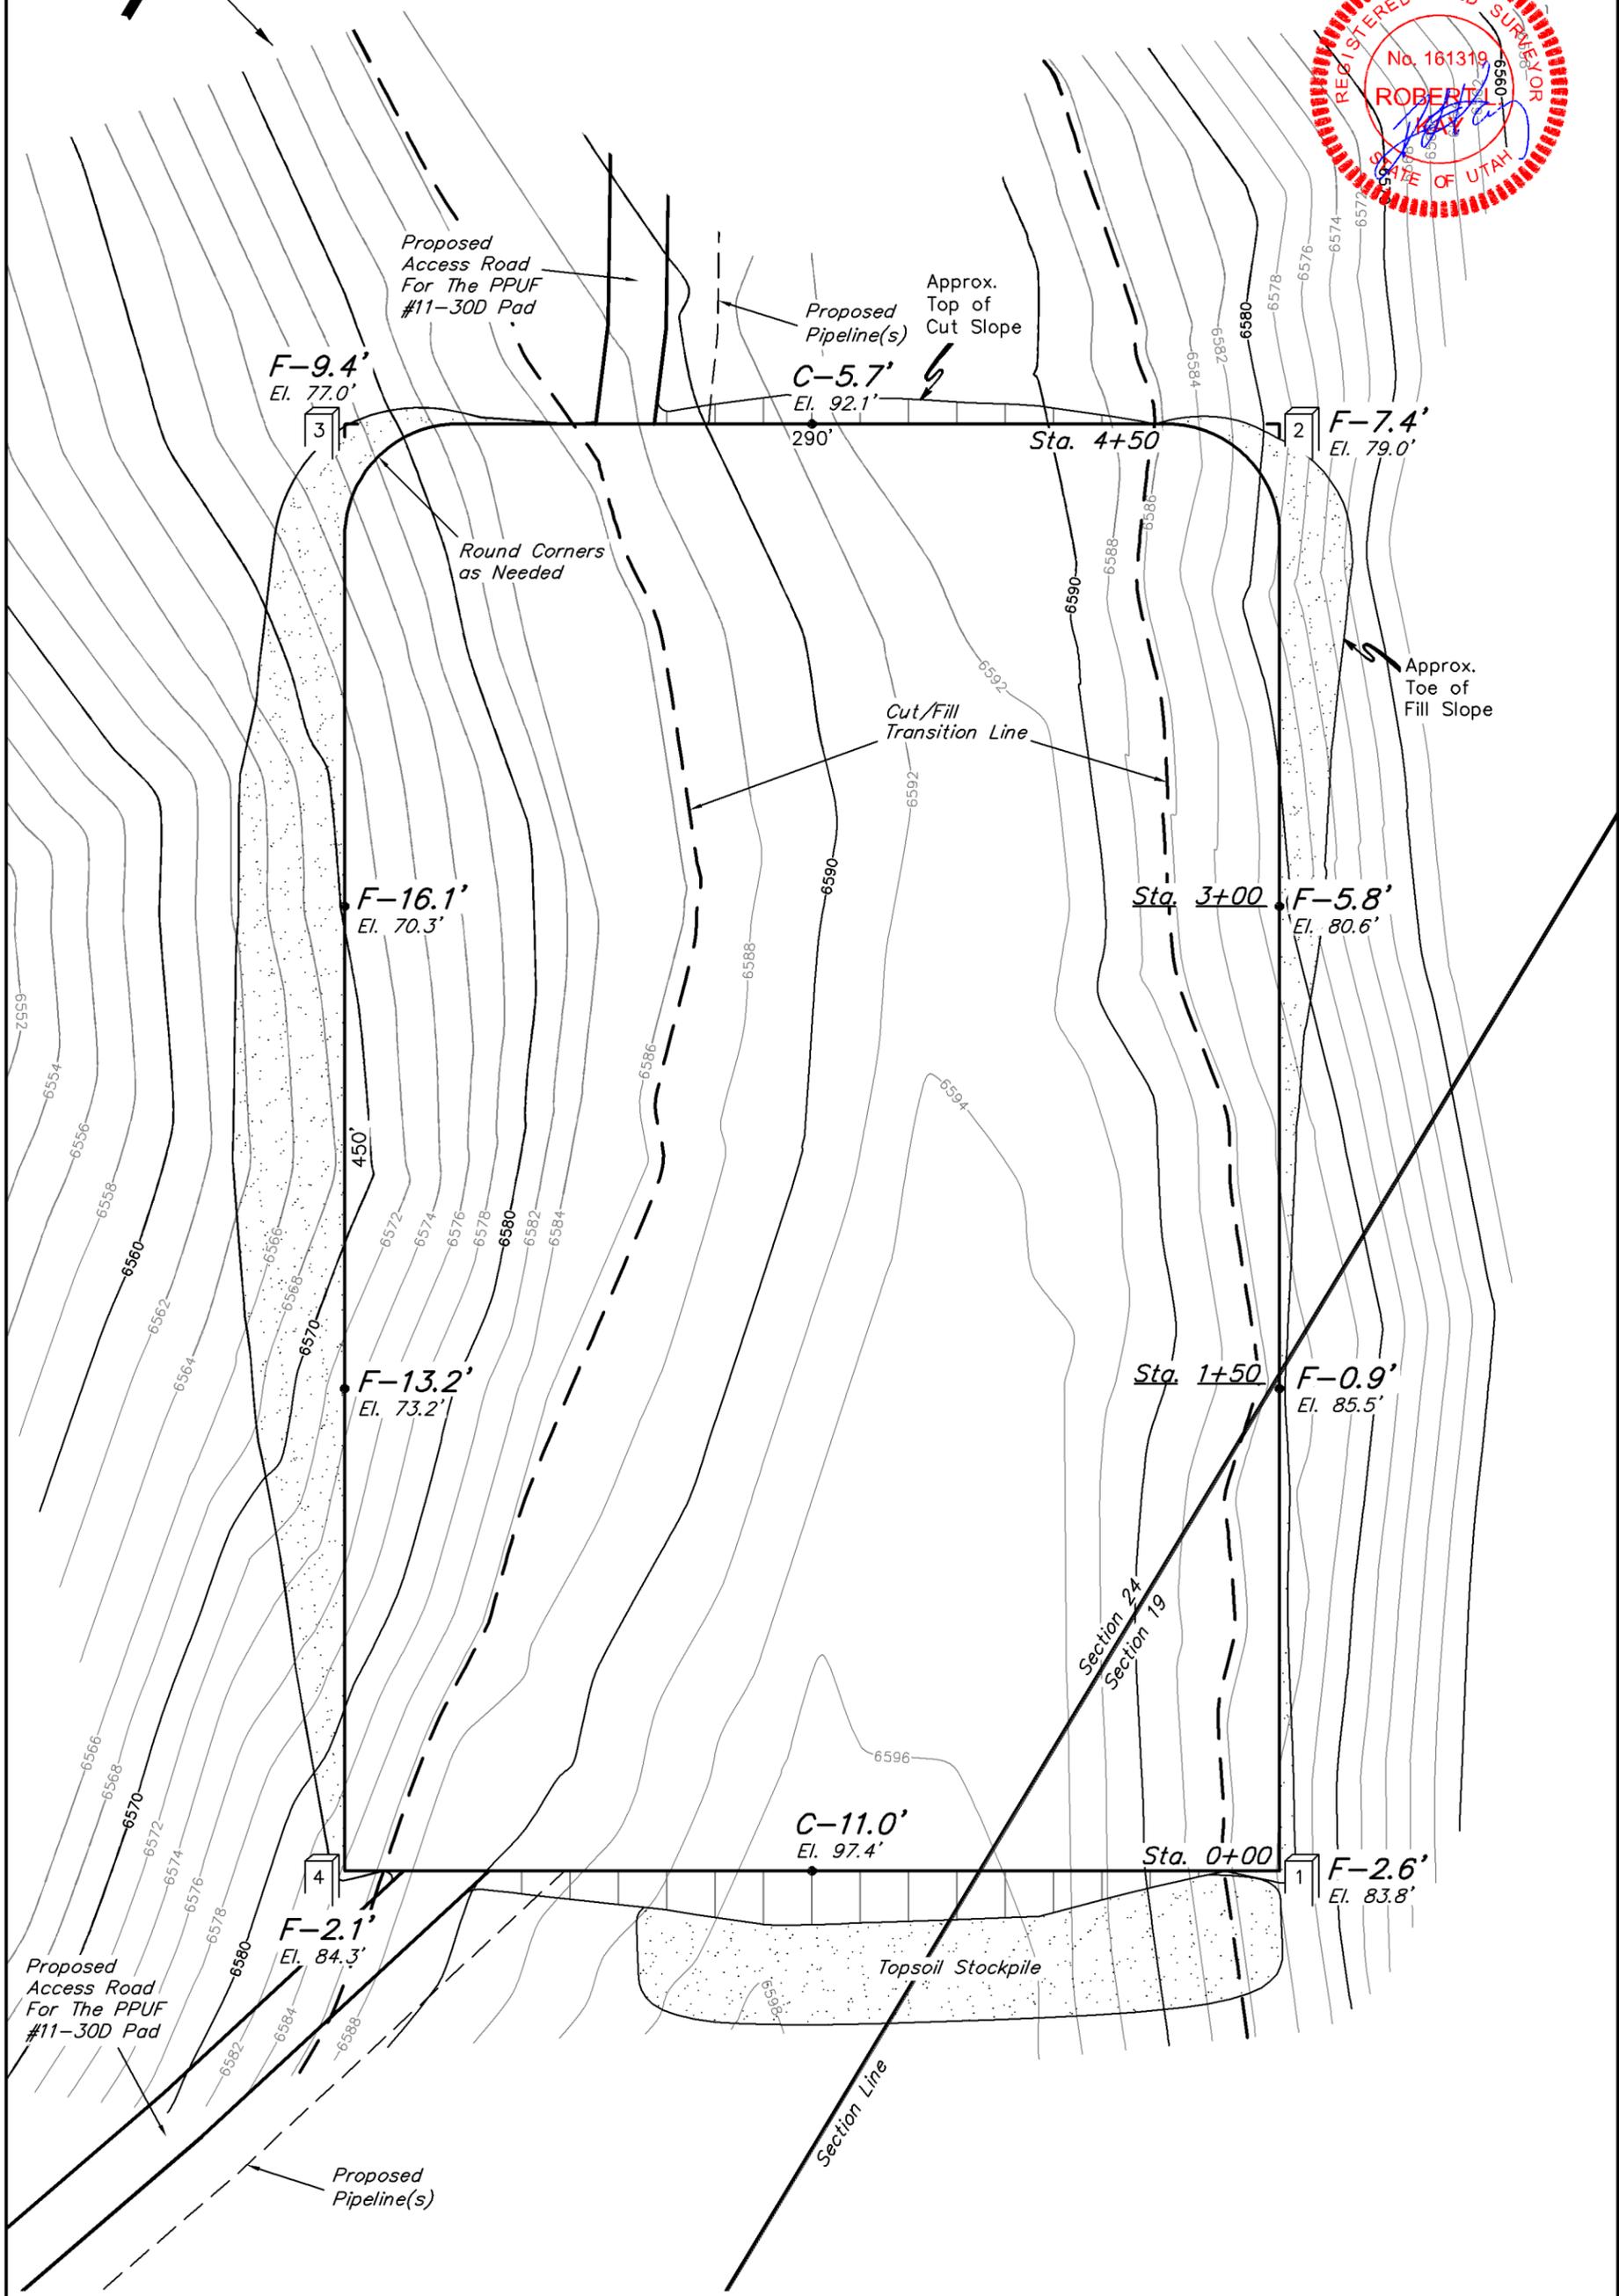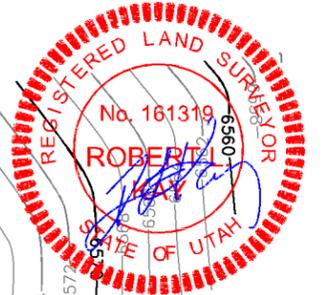
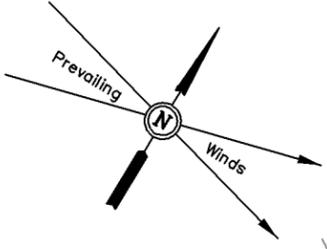


FINISHED GRADE ELEV. = 6586.4'

BILL BARRETT CORPORATION
 TYPICAL CROSS SECTION FOR
 CENTRAL TANK BATTERY
 SECTION 24, T12S, R16E, S.L.B.&M.
 NE 1/4 SE 1/4

FIGURE #2

X-Section Scale
 1" = 20'
 1" = 50'
 DATE: 06-01-10
 DRAWN BY: C.C.
 REVISED: 10-29-10

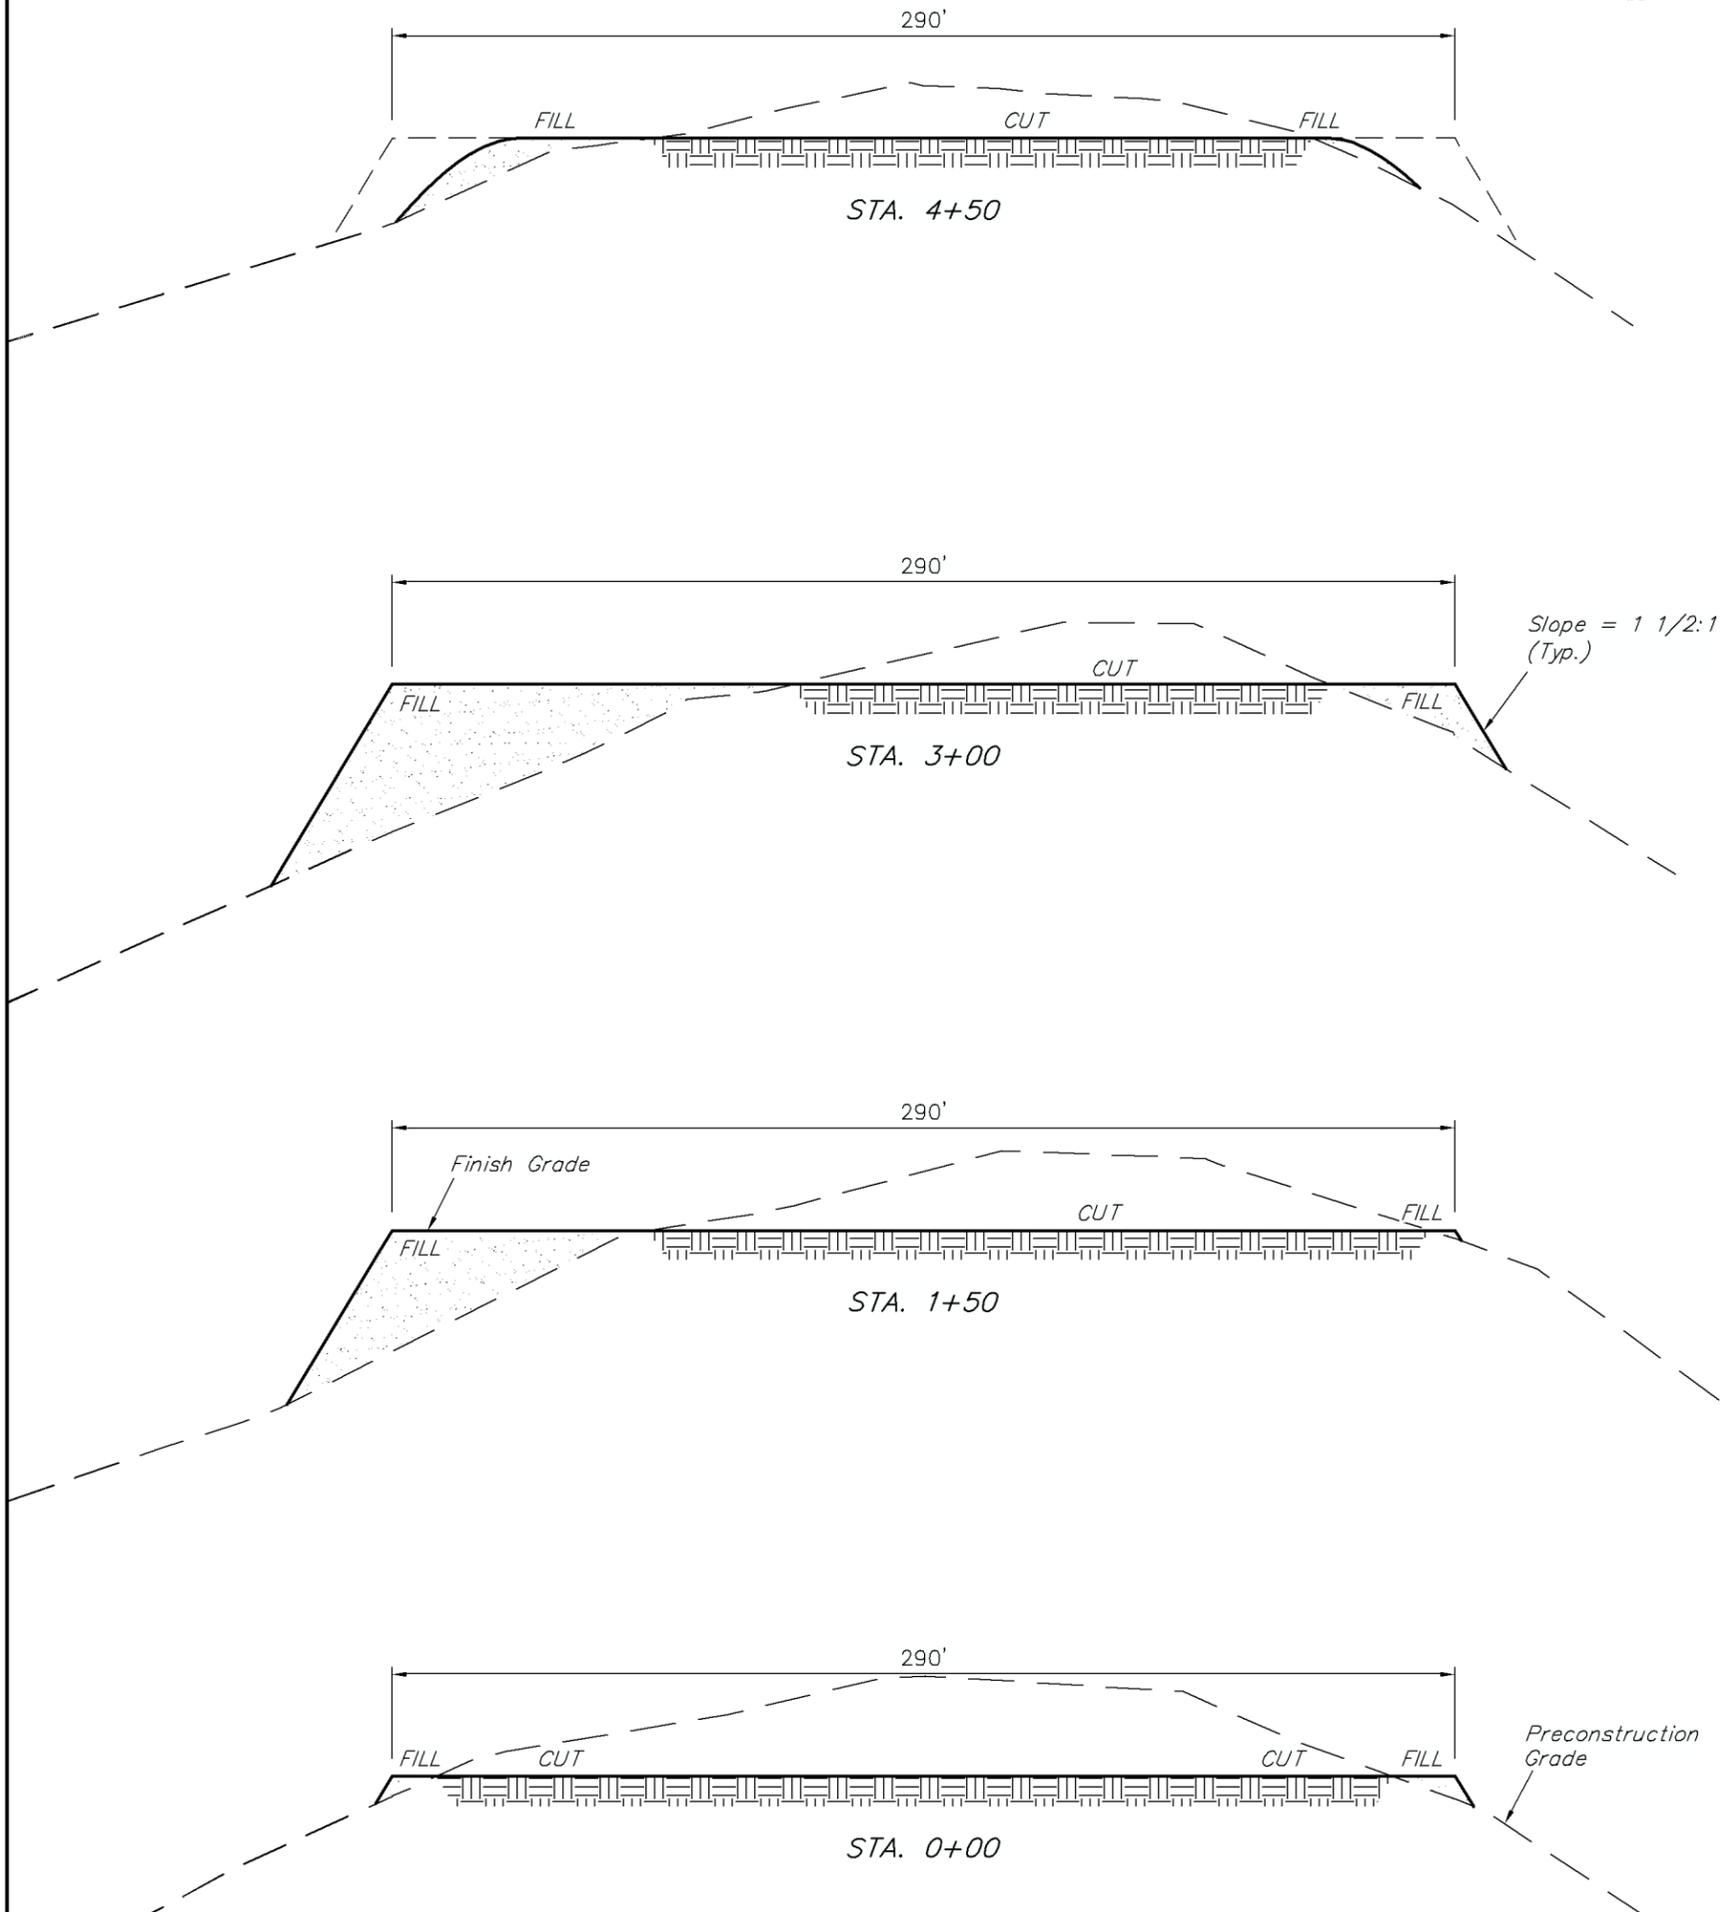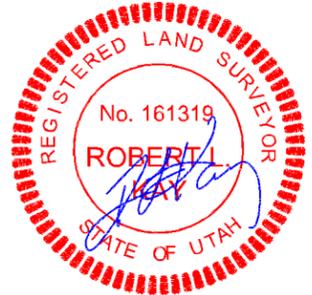

* NOTE:
 FILL QUANTITY INCLUDES
 5% FOR COMPACTION


APPROXIMATE YARDAGES

(6") Topsoil Stripping	=	2,860 Cu. Yds.
Remaining Location	=	14,300 Cu. Yds.
TOTAL CUT	=	17,160 CU.YDS.
FILL	=	14,300 CU.YDS.


EXCESS MATERIAL	=	2,860 Cu. Yds.
Topsoil	=	2,860 Cu. Yds.
EXCESS UNBALANCE	=	0 Cu. Yds.
(After Interim Rehabilitation)		

BILL BARRETT CORPORATION
PRODUCTION FACILITY LAYOUT FOR
CENTRAL TANK BATTERY
SECTION 24, T12S, R16E, S.L.B.&M.
NE 1/4 SW 1/4

FIGURE #3
SCALE: 1" = 50'
DATE: 06-01-10
DRAWN BY: C.C.

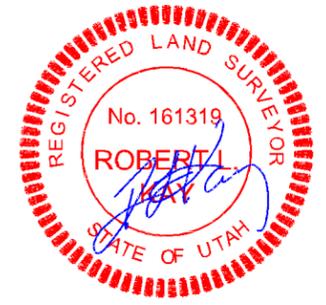

Access Road
For The PPUF
#11-30D Pad

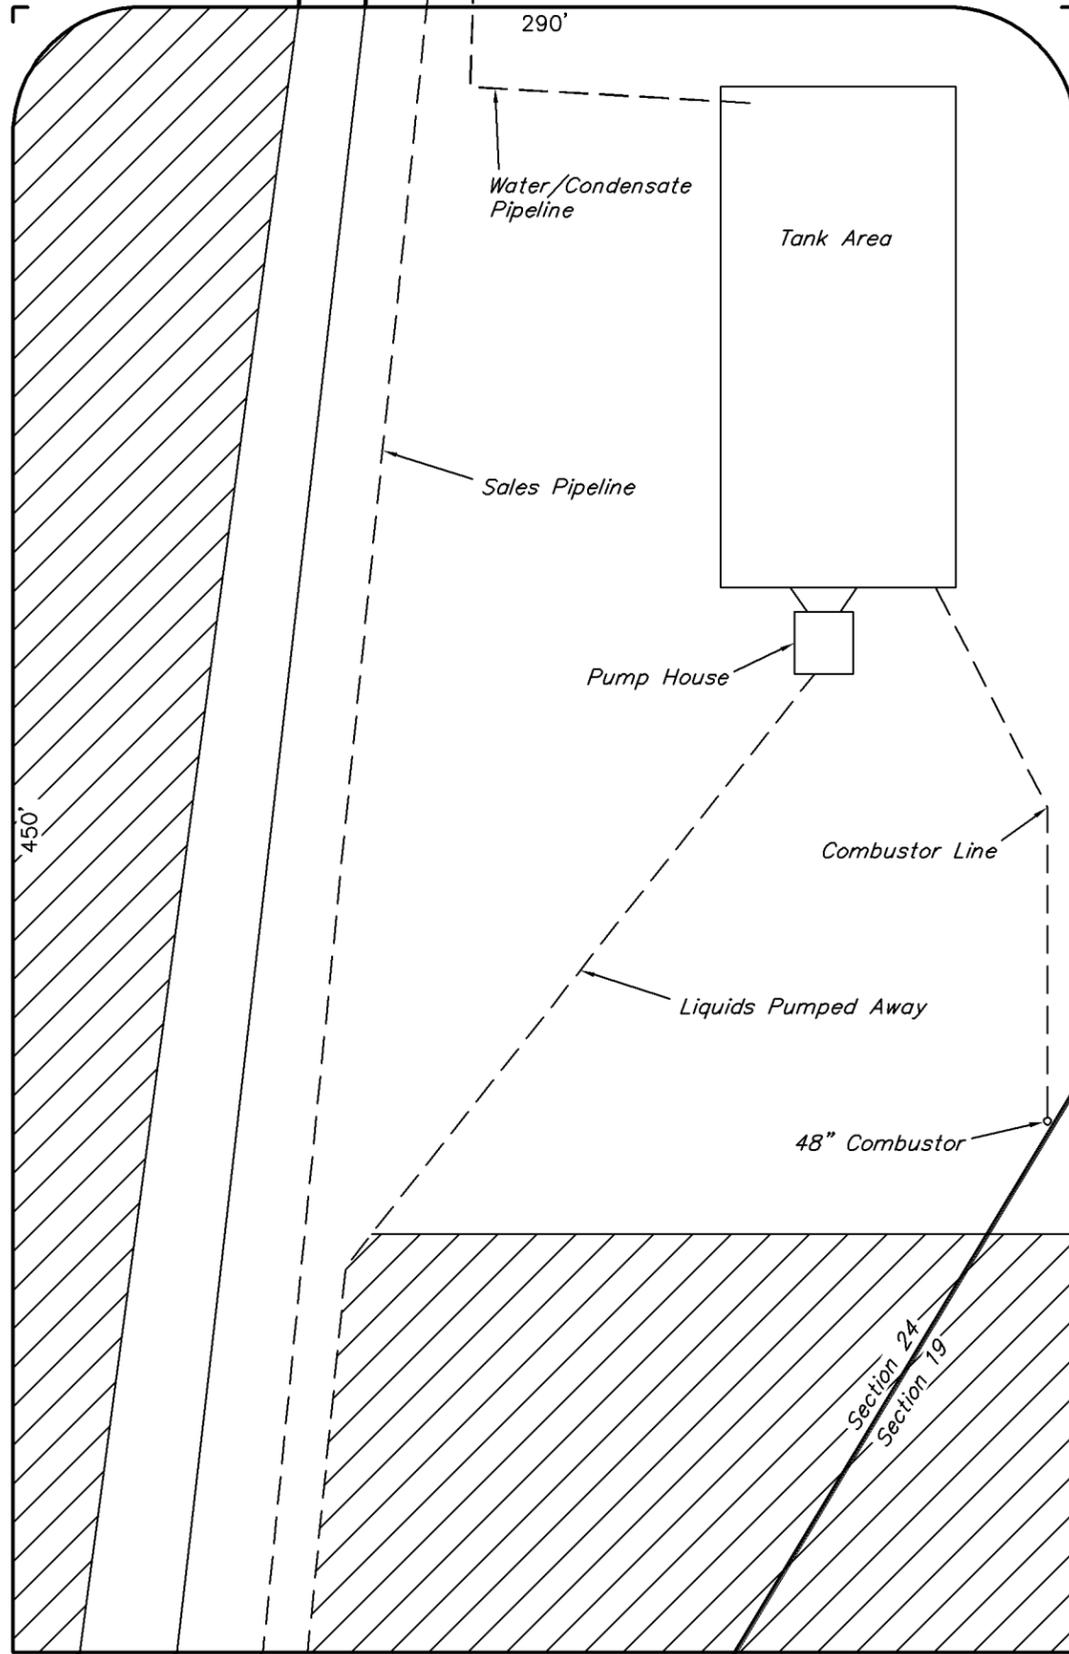


Access Road
For The PPUF
#11-30D Pad

Pipeline(s)

Section Line

 RE-HABBED AREA

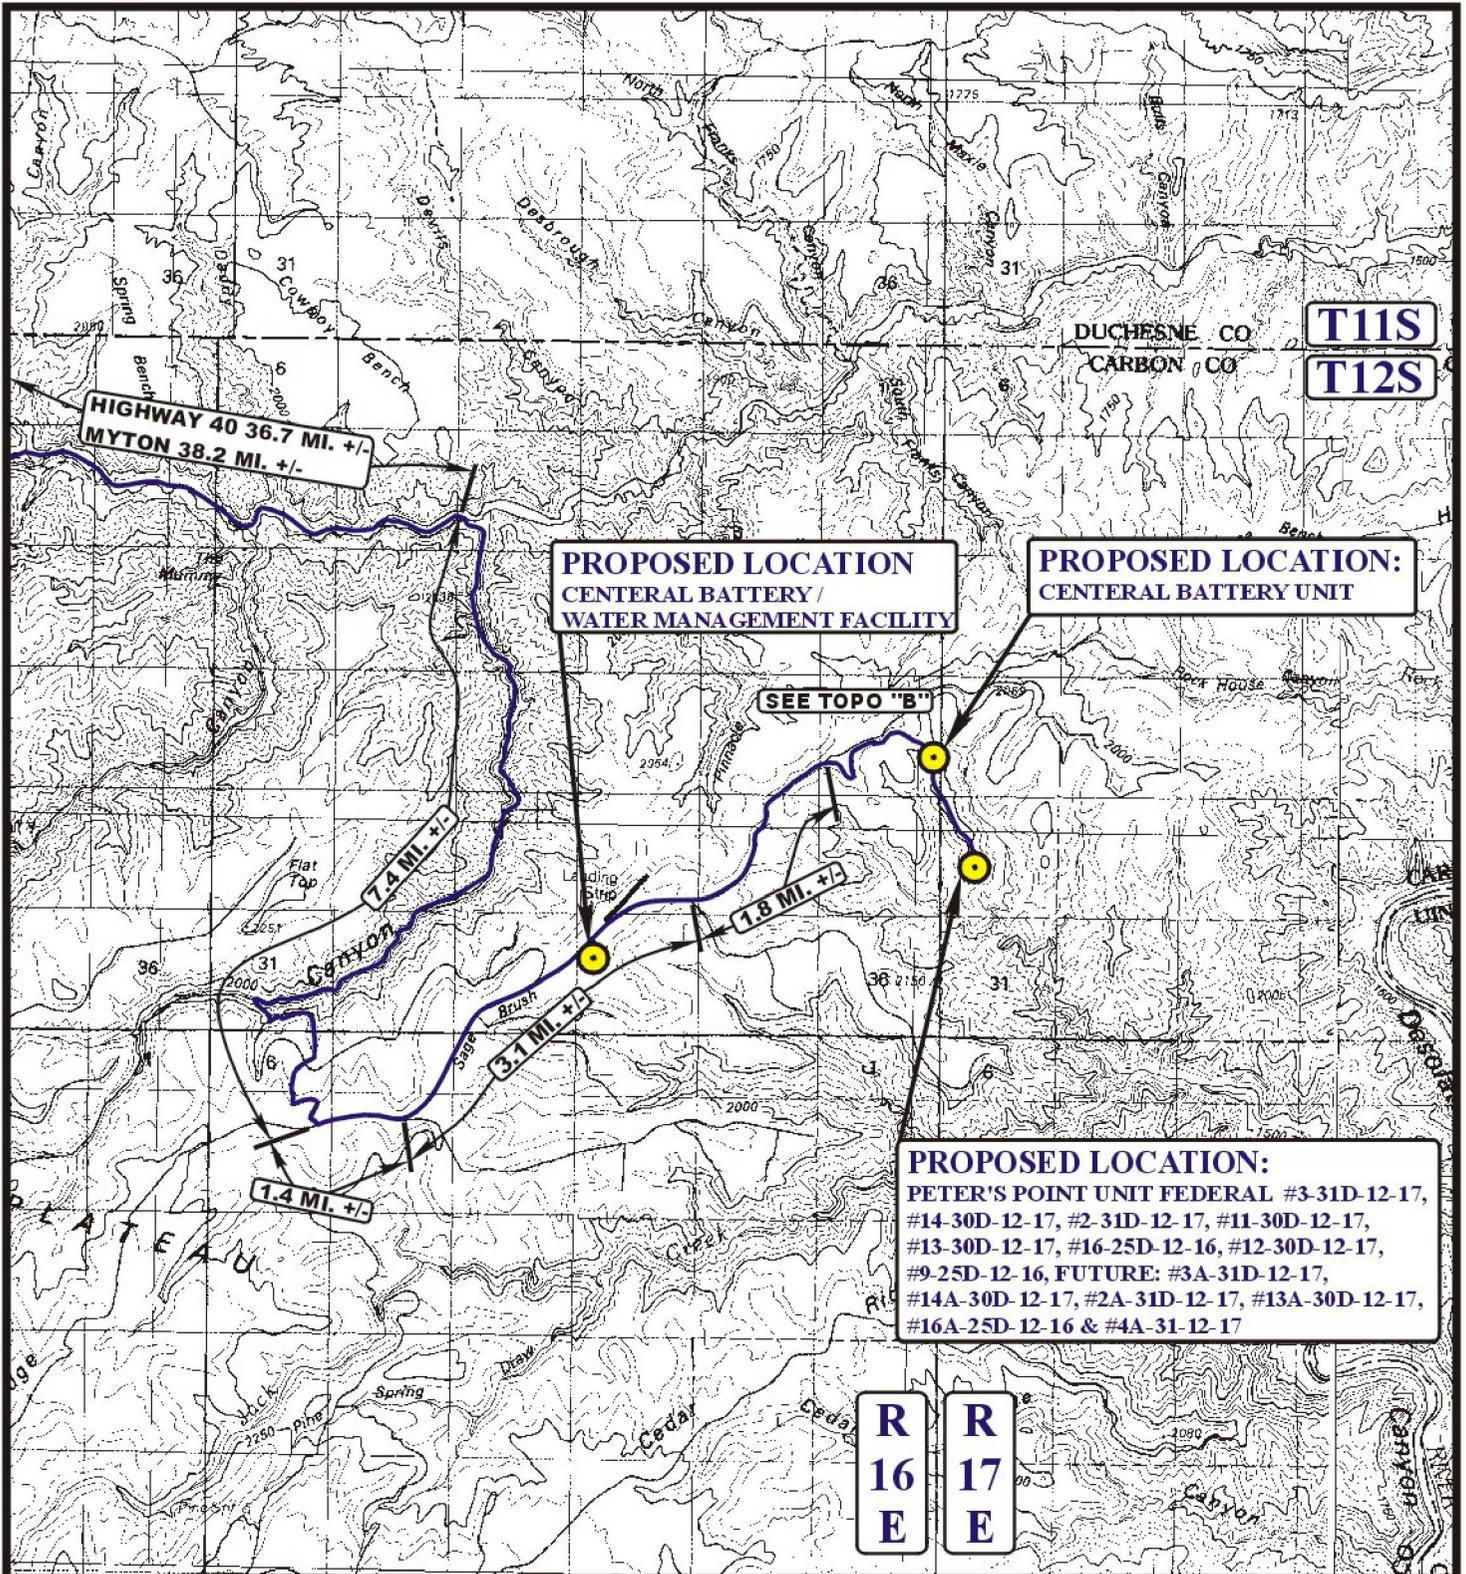

T11S
T12S

**PROPOSED LOCATION
CENTRAL BATTERY /
WATER MANAGEMENT FACILITY**

**PROPOSED LOCATION:
CENTRAL BATTERY UNIT**

SEE TOPO "B"

**PROPOSED LOCATION:
PETER'S POINT UNIT FEDERAL #3-31D-12-17,
#14-30D-12-17, #2-31D-12-17, #11-30D-12-17,
#13-30D-12-17, #16-25D-12-16, #12-30D-12-17,
#9-25D-12-16, FUTURE: #3A-31D-12-17,
#14A-30D-12-17, #2A-31D-12-17, #13A-30D-12-17,
#16A-25D-12-16 & #4A-31-12-17**

**R
16
E** **R
17
E**

LEGEND:


PROPOSED LOCATION

BILL BARRETT CORPORATION

PETER'S POINT UNIT FEDERAL #3-31D-12-17, #14-30D-12-17,
#2-31D-12-17, #11-30D-12-17, #13-30D-12-17, #16-25D-12-16,
#12-30D-12-17, #9-25D-12-16, FUTURE: #3A-31D-12-17, #14A-30D-12-17,
#2A-31D-12-17, #13A-30D-12-17, #16A-25D-12-16 & #4A-31-12-17
SECTION 30, T12S, R17E, S.L.B.&M
NE 1/4 SW 1/4

U&L S **Uintah Engineering & Land Surveying**
85 South 200 East Vernal, Utah 84078
(435) 789-1017 * FAX (435) 789-1813

TOPOGRAPHIC MAP **10 17 08**
MONTH DAY YEAR
SCALE: 1:100,000 DRAWN BY: J.H. REV: 03-16-11 J.J. **A TOPO**

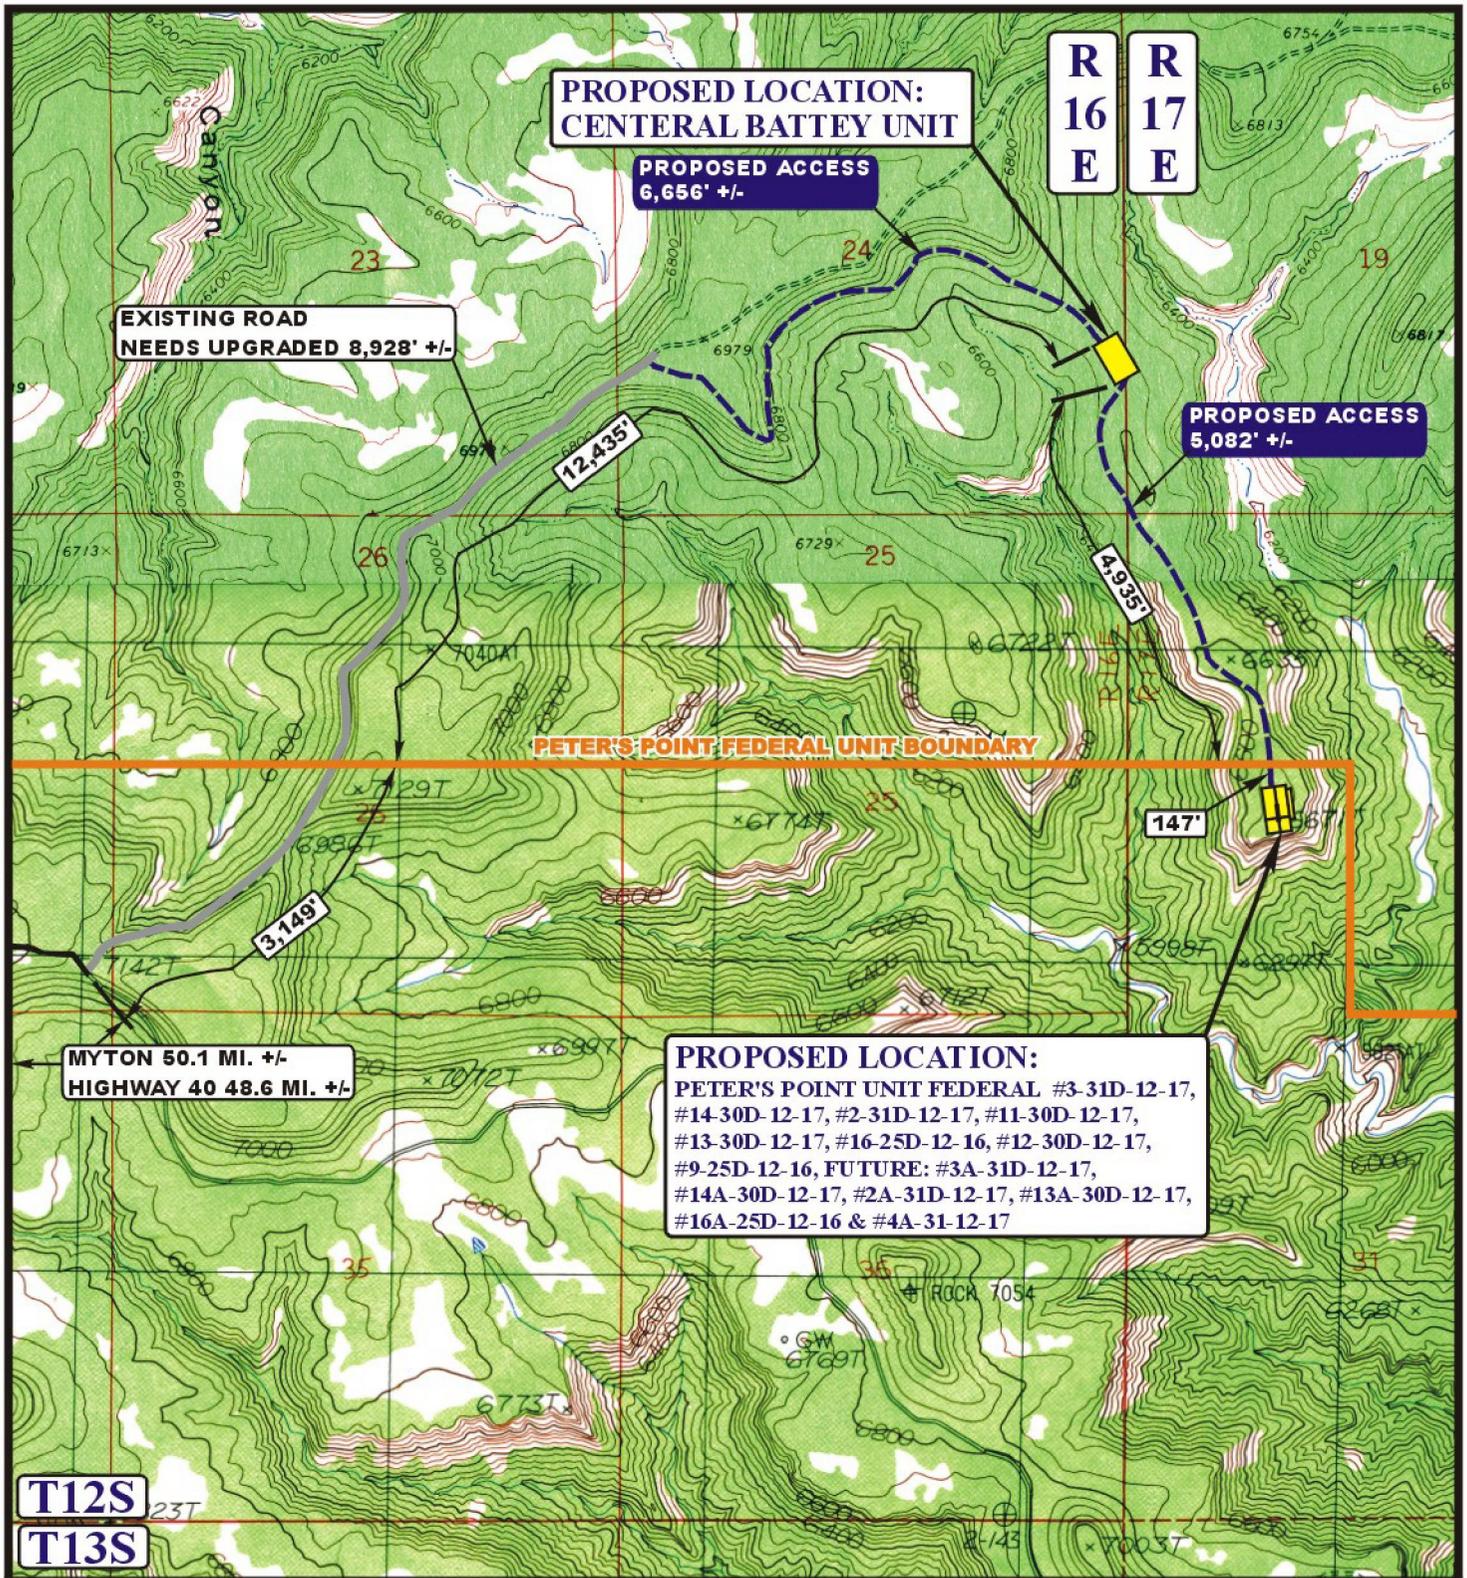

T12S
T13S

LEGEND:

- EXISTING ROAD
- PROPOSED ACCESS ROAD
- EXISTING ROAD NEEDS UPGRADED
- PETER'S POINT UNIT BOUNDARY


BILL BARRETT CORPORATION

PETER'S POINT UNIT FEDERAL #3-31D-12-17, #14-30D-12-17, #2-31D-12-17, #11-30D-12-17, #12-30D-12-17, #13-30D-12-17, #16-25D-12-16, #9-25D-12-16, FUTURE: #3A-31D-12-17, #14A-30D-12-17, #2A-31D-12-17, #13A-30D-12-17, #16A-25D-12-16 & #4A-31-12-17
SECTION 30, T12S, R17E, S.L.B.&M
NE 1/4 SW 1/4

U&L S Uintah Engineering & Land Surveying
85 South 200 East Vernal, Utah 84078
(435) 789-1017 * FAX (435) 789-1813



TOPOGRAPHIC MAP 10 17 08
MONTH DAY YEAR
SCALE: 1" = 2000' DRAWN BY: J.H. REV: 03-16-11 J.J. **B TOPO**

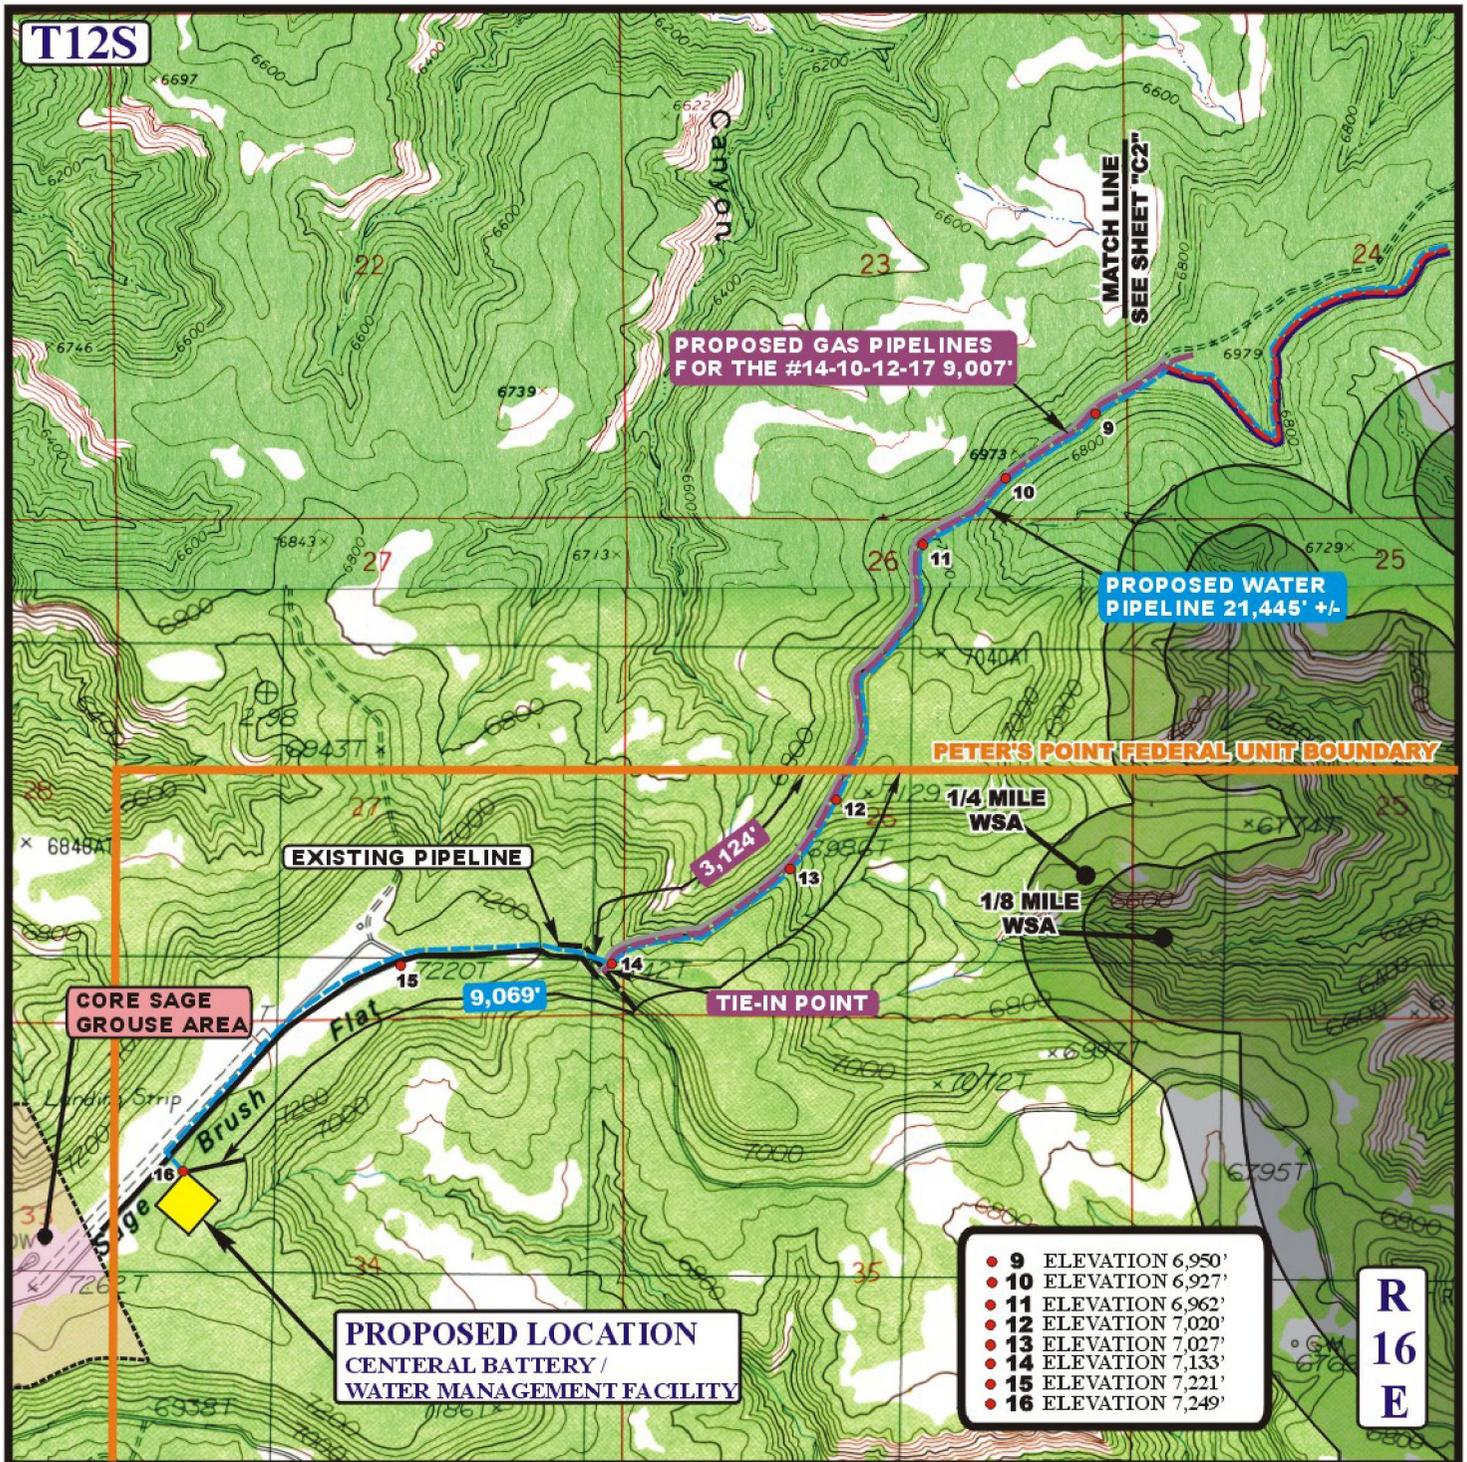

APPROXIMATE TOTAL GAS PIPELINES DISTANCE = 11,550' +/-

APPROXIMATE TOTAL WATER PIPELINE DISTANCE = 26,276' +/-

LEGEND:

- EXISTING ROAD
- PROPOSED ACCESS ROAD
- EXISTING ROAD NEEDS UPGRADED
- EXISTING PIPELINE
- PROPOSED GAS PIPELINES
- PROPOSED WATER PIPELINE
- PROPOSED PIPELINE (SERVICING OTHER WELLS)


BILL BARRETT CORPORATION

PETER'S POINT UNIT FEDERAL #3-31D-12-17, #14-30D-12-17, #2-31D-12-17, #11-30D-12-17, #13-30D-12-17, #16-25D-12-16, #12-30D-12-17, #9-25D-12-16, FUTURE: #3A-31D-12-17, #14A-30D-12-17, #2A-31D-12-17, #13A-30D-12-17, #16A-25D-12-16 & #4A-31-12-17 SECTION 30, T12S, R17E, S.L.B.&M. NE 1/4 SW 1/4

U&L S Utah Engineering & Land Surveying
 85 South 200 East Vernal, Utah 84078
 (435) 789-1017 * FAX (435) 789-1813



TOPOGRAPHIC MAP 10 17 08
 MONTH DAY YEAR
 SCALE: 1" = 2000' DRAWN BY: J.H. REV: 03-16-11 J.J. **C1 TOPO**

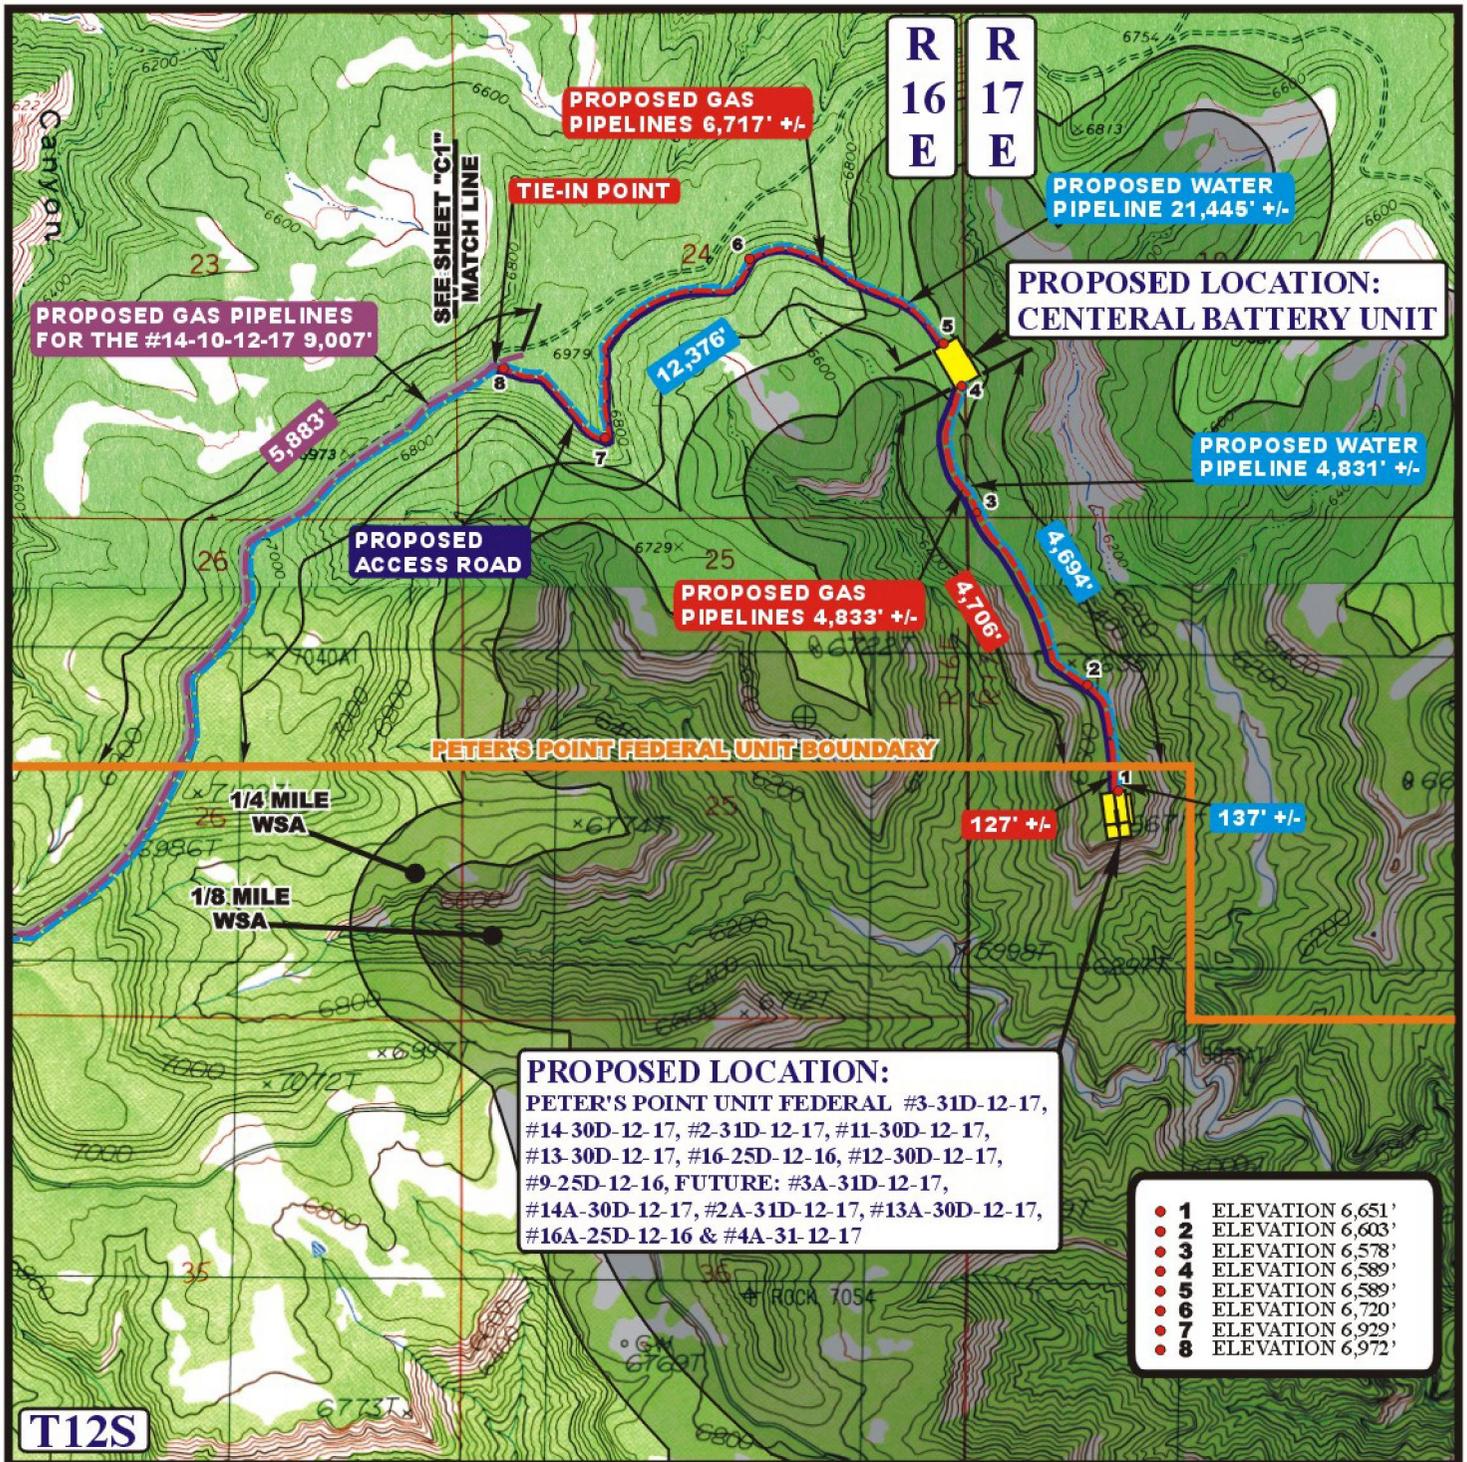

PROPOSED LOCATION:
 PETER'S POINT UNIT FEDERAL #3-31D-12-17, #14-30D-12-17, #2-31D-12-17, #11-30D-12-17, #13-30D-12-17, #16-25D-12-16, #12-30D-12-17, #9-25D-12-16, FUTURE: #3A-31D-12-17, #14A-30D-12-17, #2A-31D-12-17, #13A-30D-12-17, #16A-25D-12-16 & #4A-31-12-17

- 1 ELEVATION 6,651'
- 2 ELEVATION 6,603'
- 3 ELEVATION 6,578'
- 4 ELEVATION 6,589'
- 5 ELEVATION 6,589'
- 6 ELEVATION 6,720'
- 7 ELEVATION 6,929'
- 8 ELEVATION 6,972'

APPROXIMATE TOTAL GAS PIPELINES DISTANCE = 11,550' +/-

APPROXIMATE TOTAL WATER PIPELINE DISTANCE = 26,276' +/-

LEGEND:

- EXISTING ROAD
- PROPOSED ACCESS ROAD
- EXISTING ROAD NEEDS UPGRADED
- EXISTING PIPELINE
- PROPOSED GAS PIPELINES
- PROPOSED WATER PIPELINE
- PROPOSED PIPELINE (SERVICING OTHER WELLS)

BILL BARRETT CORPORATION

PETER'S POINT UNIT FEDERAL #3-31D-12-17, #14-30D-12-17, #2-31D-12-17, #11-30D-12-17, #13-30D-12-17, #16-25D-12-16, #12-30D-12-17, #9-25D-12-16, FUTURE: #3A-31D-12-17, #14A-30D-12-17, #2A-31D-12-17, #13A-30D-12-17, #16A-25D-12-16 & #4A-31-12-17
 SECTION 30, T12S, R17E, S.L.B.&M.
 NE 1/4 SW 1/4

U&L S Uintah Engineering & Land Surveying
 85 South 200 East Vernal, Utah 84078
 (435) 789-1017 * FAX (435) 789-1813



TOPOGRAPHIC MAP 10 17 08
 MONTH DAY YEAR
 SCALE: 1" = 2000' DRAWN BY: J.H. REV: 03-16-11 J.J. **C2 TOPO**



Bill Barrett Corporation

Bill Barrett Corp.

Carbon County, UT

Peter's Point 11-30 Pad

Peter's Point UF 3-31D-12-17

Wellbore #1

Plan: plan1 24feb11 smw

Standard Planning Report





08 March, 2011





Ground Level: 6647.00

+N/-S +E/-W Northing Easting Latitude Longitude
 0.00 0.00 516825.23 2405629.69 39° 44' 35.96 N 110° 3' 26.58 W

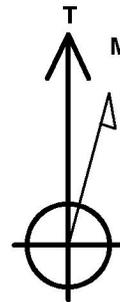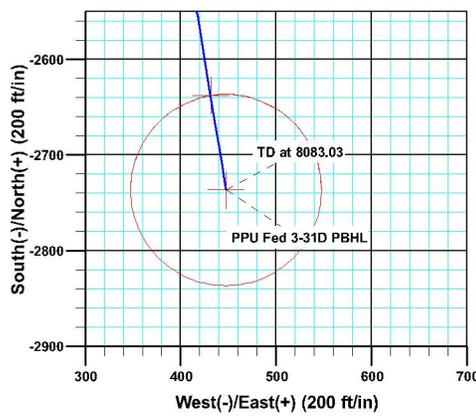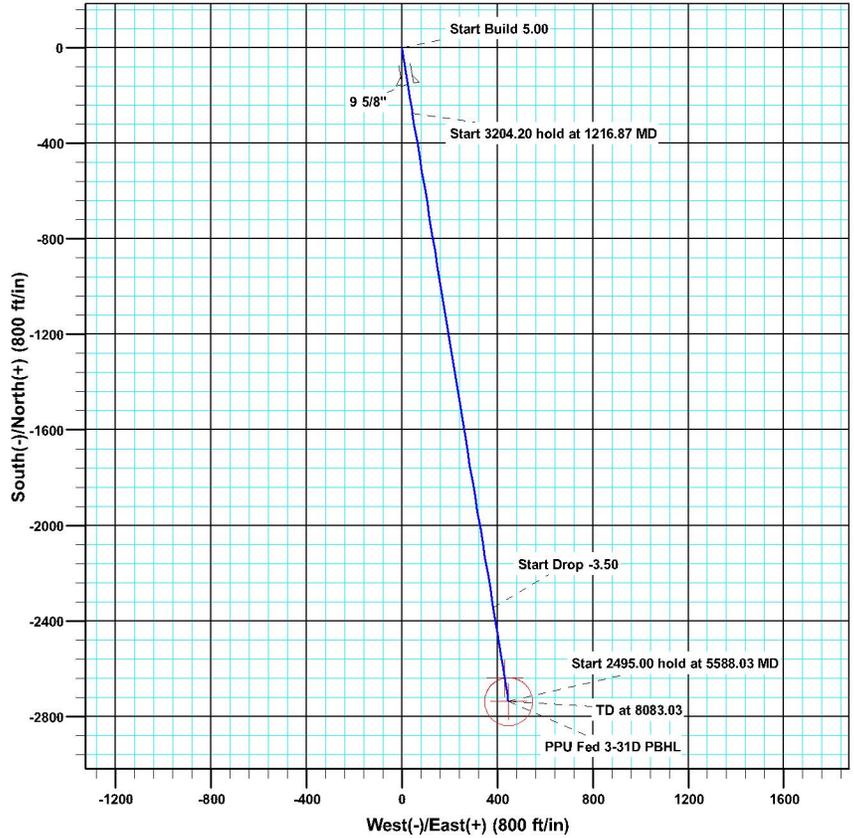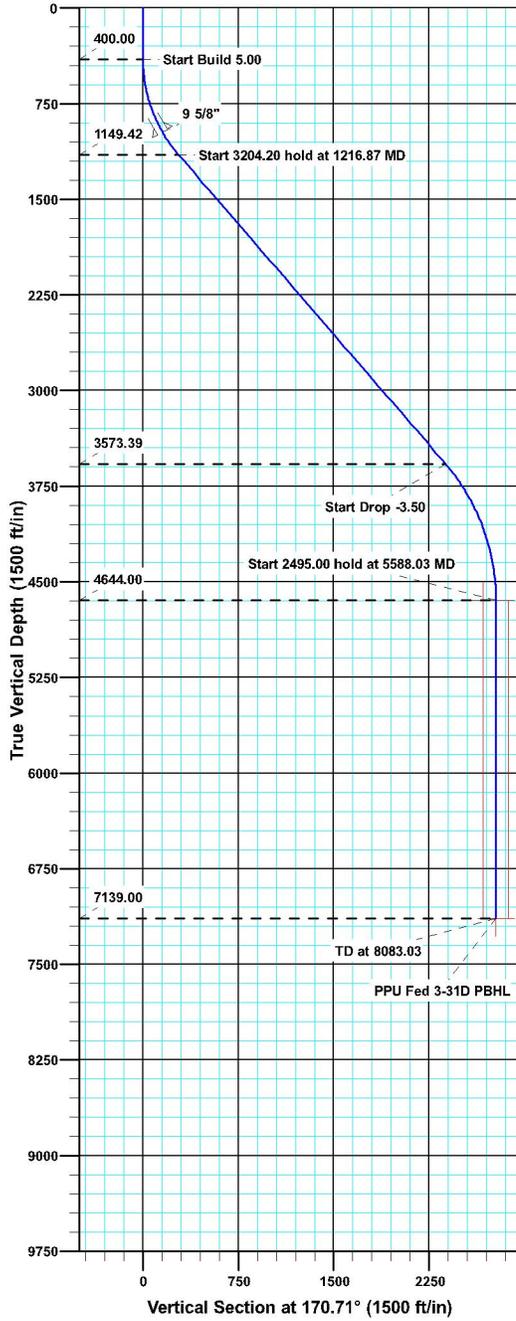

Azimuths to True North
 Magnetic North: 11.28°


Magnetic Field
 Strength: 52163.9snT
 Dip Angle: 65.57°
 Date: 02/24/2011
 Model: IGRF200510

SECTION DETAILS

MD	Inc	Azi	TVD	+N/-S	+E/-W	Dleg	TFace	VSect	Target
0.00	0.000	0.00	0.00	0.00	0.00	0.00	0.00	0.00	
400.00	0.000	0.00	400.00	0.00	0.00	0.00	0.00	0.00	
1216.87	40.844	170.71	1149.42	-275.37	45.04	5.00	170.71	279.03	
4421.07	40.844	170.71	3573.39	-2343.42	383.33	0.00	0.00	2374.57	
5588.03	0.000	0.46	4644.00	-2736.81	447.68	3.50	180.00	2773.18	PPU Fed 3-31D Target
8083.03	0.000	0.46	7139.00	-2736.81	447.68	0.00	0.46	2773.18	PPU Fed 3-31D PBHL



WELL DETAILS: Peter's Point 11-30 Pad
North American Datum 1983 , US State Plane 1983 , Utah Central Zone
Ground Level: 6647.00
+N/-S +E/-W Northing Easting Latitude Longitude
0.00 0.00 7078533.29 2045830.47 39° 44' 36.30 N 110° 3' 29.20 W

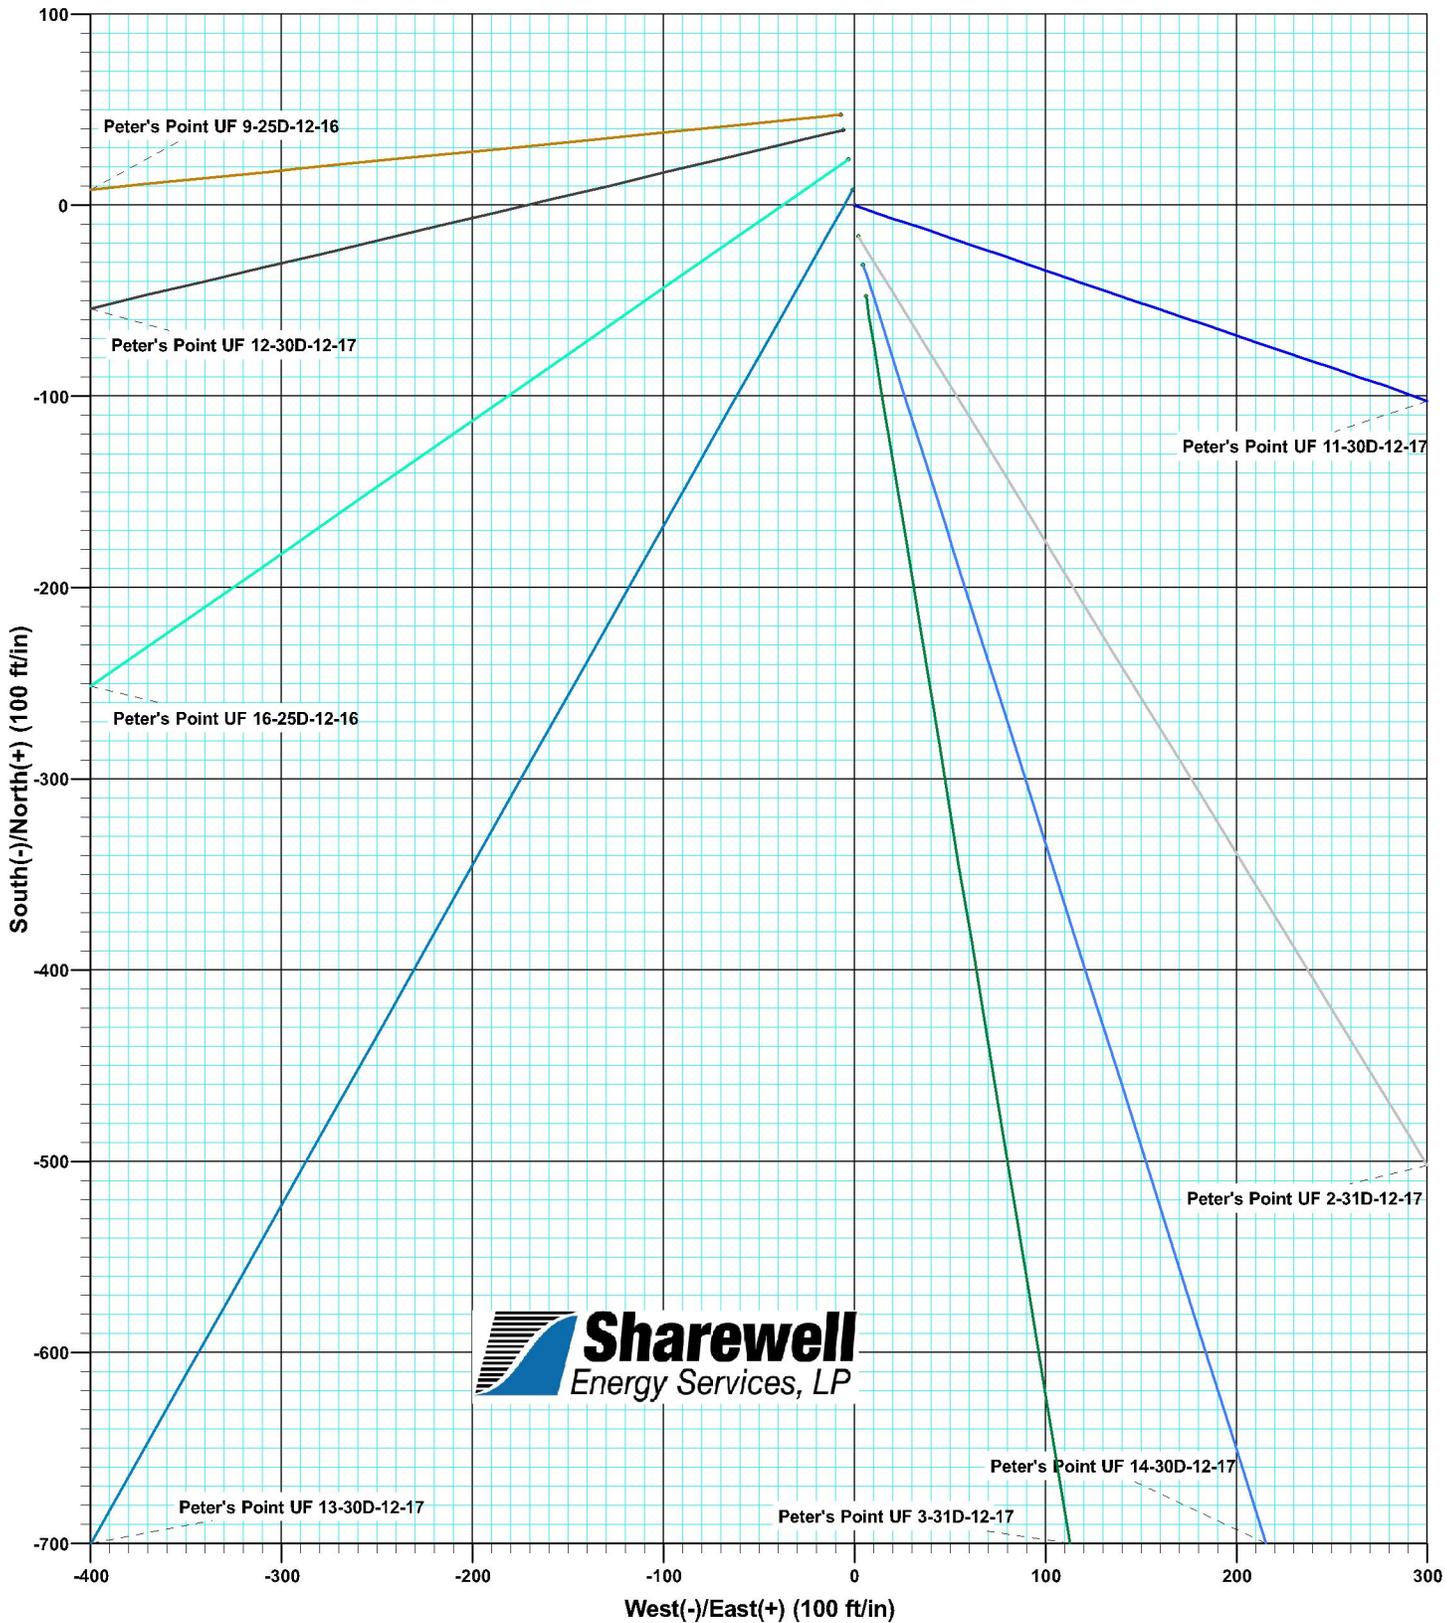



Database:	Compass VM	Local Co-ordinate Reference:	Well Peter's Point UF 3-31D-12-17
Company:	Bill Barrett Corp.	TVD Reference:	KB @ 6669.00ft
Project:		MD Reference:	KB @ 6669.00ft
Site:	Peter's Point 11-30 Pad	North Reference:	True
Well:	Peter's Point UF 3-31D-12-17	Survey Calculation Method:	Minimum Curvature
Wellbore:	Wellbore #1		
Design:	plan1 24feb11 smw		

Project			
Map System:	US State Plane 1927 (Exact solution)	System Datum:	Mean Sea Level
Geo Datum:	NAD 1927 (NADCON CONUS)		
Map Zone:	Utah Central 4302		

Site	Peter's Point 11-30 Pad				
Site Position:		Northing:	516,856.50 usft	Latitude:	39° 44' 36.27 N
From:	Lat/Long	Easting:	2,405,625.25 usft	Longitude:	110° 3' 26.63 W
Position Uncertainty:	0.00 ft	Slot Radius:	1.10 ft	Grid Convergence:	0.92 °

Well	Peter's Point UF 3-31D-12-17					
Well Position	+N/-S	-31.34 ft	Northing:	516,825.23 usft	Latitude:	39° 44' 35.96 N
	+E/-W	3.94 ft	Easting:	2,405,629.69 usft	Longitude:	110° 3' 26.58 W
Position Uncertainty		0.00 ft	Wellhead Elevation:		Ground Level:	6,647.00 ft

Wellbore	Wellbore #1				
Magnetics	Model Name	Sample Date	Declination (°)	Dip Angle (°)	Field Strength (nT)
	IGRF200510	02/24/11	11.29	65.57	52,164

Design	plan1 24feb11 smw			
Audit Notes:				
Version:	Phase:	PROTOTYPE	Tie On Depth:	0.00
Vertical Section:	Depth From (TVD) (ft)	+N/-S (ft)	+E/-W (ft)	Direction (°)
	0.00	0.00	0.00	170.71

Plan Sections										
Measured Depth (ft)	Inclination (°)	Azimuth (°)	Vertical Depth (ft)	+N/-S (ft)	+E/-W (ft)	Dogleg Rate (°/100ft)	Build Rate (°/100ft)	Turn Rate (°/100ft)	TFO (°)	Target
0.00	0.000	0.00	0.00	0.00	0.00	0.00	0.00	0.00	0.00	
400.00	0.000	0.00	400.00	0.00	0.00	0.00	0.00	0.00	0.00	
1,216.87	40.844	170.71	1,149.42	-275.37	45.04	5.00	5.00	0.00	170.71	
4,421.07	40.844	170.71	3,573.39	-2,343.42	383.33	0.00	0.00	0.00	0.00	
5,588.03	0.000	0.46	4,644.00	-2,736.81	447.68	3.50	-3.50	0.00	180.00	PPU Fed 3-31D Target
8,083.03	0.000	0.46	7,139.00	-2,736.81	447.68	0.00	0.00	0.00	0.46	PPU Fed 3-31D PBHI



Database:	Compass VM	Local Co-ordinate Reference:	Well Peter's Point UF 3-31D-12-17
Company:	Bill Barrett Corp.	TVD Reference:	KB @ 6669.00ft
Project:		MD Reference:	KB @ 6669.00ft
Site:	Peter's Point 11-30 Pad	North Reference:	True
Well:	Peter's Point UF 3-31D-12-17	Survey Calculation Method:	Minimum Curvature
Wellbore:	Wellbore #1		
Design:	plan1 24feb11 smw		

Planned Survey										
Measured Depth (ft)	Inclination (°)	Azimuth (°)	Vertical Depth (ft)	+N/-S (ft)	+E/-W (ft)	Vertical Section (ft)	Dogleg Rate (°/100ft)	Build Rate (°/100ft)	Turn Rate (°/100ft)	
400.00	0.000	0.00	400.00	0.00	0.00	0.00	0.00	0.00	0.00	0.00
Start Build 5.00										
500.00	5.000	170.71	499.87	-4.30	0.70	4.36	5.00	5.00	5.00	0.00
600.00	10.000	170.71	598.99	-17.18	2.81	17.41	5.00	5.00	5.00	0.00
700.00	15.000	170.71	696.58	-38.53	6.30	39.05	5.00	5.00	5.00	0.00
800.00	20.000	170.71	791.93	-68.20	11.16	69.11	5.00	5.00	5.00	0.00
900.00	25.000	170.71	884.28	-105.96	17.33	107.36	5.00	5.00	5.00	0.00
1,000.00	30.000	170.71	972.96	-151.51	24.78	153.52	5.00	5.00	5.00	0.00
9 5/8"										
1,100.00	35.000	170.71	1,057.27	-204.52	33.45	207.24	5.00	5.00	5.00	0.00
1,200.00	40.000	170.71	1,136.58	-264.58	43.28	268.09	5.00	5.00	5.00	0.00
1,216.87	40.844	170.71	1,149.42	-275.37	45.04	279.03	5.00	5.00	5.00	0.00
Start 3204.20 hold at 1216.87 MD										
1,300.00	40.844	170.71	1,212.31	-329.03	53.82	333.40	0.00	0.00	0.00	0.00
1,400.00	40.844	170.71	1,287.96	-393.57	64.38	398.80	0.00	0.00	0.00	0.00
1,500.00	40.844	170.71	1,363.61	-458.11	74.94	464.20	0.00	0.00	0.00	0.00
1,600.00	40.844	170.71	1,439.26	-522.65	85.49	529.60	0.00	0.00	0.00	0.00
1,700.00	40.844	170.71	1,514.91	-587.19	96.05	595.00	0.00	0.00	0.00	0.00
1,800.00	40.844	170.71	1,590.56	-651.73	106.61	660.40	0.00	0.00	0.00	0.00
1,900.00	40.844	170.71	1,666.21	-716.28	117.17	725.80	0.00	0.00	0.00	0.00
2,000.00	40.844	170.71	1,741.86	-780.82	127.72	791.20	0.00	0.00	0.00	0.00
2,100.00	40.844	170.71	1,817.51	-845.36	138.28	856.60	0.00	0.00	0.00	0.00
2,200.00	40.844	170.71	1,893.16	-909.90	148.84	922.00	0.00	0.00	0.00	0.00
2,300.00	40.844	170.71	1,968.81	-974.44	159.40	987.39	0.00	0.00	0.00	0.00
2,400.00	40.844	170.71	2,044.46	-1,038.99	169.95	1,052.79	0.00	0.00	0.00	0.00
2,500.00	40.844	170.71	2,120.11	-1,103.53	180.51	1,118.19	0.00	0.00	0.00	0.00
2,600.00	40.844	170.71	2,195.76	-1,168.07	191.07	1,183.59	0.00	0.00	0.00	0.00
2,700.00	40.844	170.71	2,271.41	-1,232.61	201.63	1,248.99	0.00	0.00	0.00	0.00
2,800.00	40.844	170.71	2,347.06	-1,297.15	212.18	1,314.39	0.00	0.00	0.00	0.00
2,900.00	40.844	170.71	2,422.71	-1,361.69	222.74	1,379.79	0.00	0.00	0.00	0.00
3,000.00	40.844	170.71	2,498.36	-1,426.24	233.30	1,445.19	0.00	0.00	0.00	0.00
3,100.00	40.844	170.71	2,574.01	-1,490.78	243.86	1,510.59	0.00	0.00	0.00	0.00
3,200.00	40.844	170.71	2,649.66	-1,555.32	254.41	1,575.99	0.00	0.00	0.00	0.00
3,300.00	40.844	170.71	2,725.31	-1,619.86	264.97	1,641.39	0.00	0.00	0.00	0.00
3,400.00	40.844	170.71	2,800.96	-1,684.40	275.53	1,706.79	0.00	0.00	0.00	0.00
3,500.00	40.844	170.71	2,876.61	-1,748.95	286.09	1,772.19	0.00	0.00	0.00	0.00
3,600.00	40.844	170.71	2,952.26	-1,813.49	296.64	1,837.59	0.00	0.00	0.00	0.00
3,700.00	40.844	170.71	3,027.91	-1,878.03	307.20	1,902.99	0.00	0.00	0.00	0.00
3,800.00	40.844	170.71	3,103.56	-1,942.57	317.76	1,968.39	0.00	0.00	0.00	0.00
3,900.00	40.844	170.71	3,179.21	-2,007.11	328.32	2,033.79	0.00	0.00	0.00	0.00
4,000.00	40.844	170.71	3,254.86	-2,071.65	338.87	2,099.19	0.00	0.00	0.00	0.00
4,100.00	40.844	170.71	3,330.51	-2,136.20	349.43	2,164.59	0.00	0.00	0.00	0.00
4,200.00	40.844	170.71	3,406.16	-2,200.74	359.99	2,229.99	0.00	0.00	0.00	0.00
4,300.00	40.844	170.71	3,481.80	-2,265.28	370.55	2,295.39	0.00	0.00	0.00	0.00
4,400.00	40.844	170.71	3,557.45	-2,329.82	381.10	2,360.79	0.00	0.00	0.00	0.00
4,421.07	40.844	170.71	3,573.39	-2,343.42	383.33	2,374.57	0.00	0.00	0.00	0.00
Start Drop -3.50										
4,500.00	38.081	170.71	3,634.33	-2,392.92	391.43	2,424.73	3.50	-3.50	0.00	0.00
4,600.00	34.581	170.71	3,714.87	-2,451.38	400.99	2,483.96	3.50	-3.50	0.00	0.00
4,700.00	31.081	170.71	3,798.89	-2,504.88	409.74	2,538.17	3.50	-3.50	0.00	0.00
4,800.00	27.581	170.71	3,886.05	-2,553.21	417.65	2,587.15	3.50	-3.50	0.00	0.00
4,900.00	24.081	170.71	3,976.05	-2,596.21	424.68	2,630.71	3.50	-3.50	0.00	0.00
5,000.00	20.581	170.71	4,068.54	-2,633.70	430.81	2,668.70	3.50	-3.50	0.00	0.00



Database:	Compass VM	Local Co-ordinate Reference:	Well Peter's Point UF 3-31D-12-17
Company:	Bill Barrett Corp.	TVD Reference:	KB @ 6669.00ft
Project:		MD Reference:	KB @ 6669.00ft
Site:	Peter's Point 11-30 Pad	North Reference:	True
Well:	Peter's Point UF 3-31D-12-17	Survey Calculation Method:	Minimum Curvature
Wellbore:	Wellbore #1		
Design:	plan1 24feb11 smw		

Planned Survey										
Measured Depth (ft)	Inclination (°)	Azimuth (°)	Vertical Depth (ft)	+N/-S (ft)	+E/-W (ft)	Vertical Section (ft)	Dogleg Rate (°/100ft)	Build Rate (°/100ft)	Turn Rate (°/100ft)	
5,100.00	17.081	170.71	4,163.17	-2,665.55	436.02	2,700.98	3.50	-3.50	0.00	
5,200.00	13.581	170.71	4,259.59	-2,691.64	440.29	2,727.41	3.50	-3.50	0.00	
5,300.00	10.081	170.71	4,357.45	-2,711.87	443.60	2,747.91	3.50	-3.50	0.00	
5,400.00	6.581	170.71	4,456.38	-2,726.17	445.94	2,762.40	3.50	-3.50	0.00	
5,500.00	3.081	170.71	4,556.01	-2,734.48	447.30	2,770.82	3.50	-3.50	0.00	
5,585.34	0.094	170.71	4,641.31	-2,736.81	447.68	2,773.18	3.50	-3.50	0.00	
3-31D Target										
5,588.03	0.000	0.46	4,644.00	-2,736.81	447.68	2,773.18	3.50	-3.50	0.00	
Start 2495.00 hold at 5588.03 MD - PPU Fed 3-31D Target										
5,600.00	0.000	0.46	4,655.97	-2,736.81	447.68	2,773.18	0.00	0.00	0.00	
5,700.00	0.000	0.46	4,755.97	-2,736.81	447.68	2,773.18	0.00	0.00	0.00	
5,800.00	0.000	0.46	4,855.97	-2,736.81	447.68	2,773.18	0.00	0.00	0.00	
5,900.00	0.000	0.46	4,955.97	-2,736.81	447.68	2,773.18	0.00	0.00	0.00	
6,000.00	0.000	0.46	5,055.97	-2,736.81	447.68	2,773.18	0.00	0.00	0.00	
6,100.00	0.000	0.46	5,155.97	-2,736.81	447.68	2,773.18	0.00	0.00	0.00	
6,200.00	0.000	0.46	5,255.97	-2,736.81	447.68	2,773.18	0.00	0.00	0.00	
6,300.00	0.000	0.46	5,355.97	-2,736.81	447.68	2,773.18	0.00	0.00	0.00	
6,400.00	0.000	0.46	5,455.97	-2,736.81	447.68	2,773.18	0.00	0.00	0.00	
6,500.00	0.000	0.46	5,555.97	-2,736.81	447.68	2,773.18	0.00	0.00	0.00	
6,600.00	0.000	0.46	5,655.97	-2,736.81	447.68	2,773.18	0.00	0.00	0.00	
6,700.00	0.000	0.46	5,755.97	-2,736.81	447.68	2,773.18	0.00	0.00	0.00	
6,800.00	0.000	0.46	5,855.97	-2,736.81	447.68	2,773.18	0.00	0.00	0.00	
6,900.00	0.000	0.46	5,955.97	-2,736.81	447.68	2,773.18	0.00	0.00	0.00	
7,000.00	0.000	0.46	6,055.97	-2,736.81	447.68	2,773.18	0.00	0.00	0.00	
7,100.00	0.000	0.46	6,155.97	-2,736.81	447.68	2,773.18	0.00	0.00	0.00	
7,200.00	0.000	0.46	6,255.97	-2,736.81	447.68	2,773.18	0.00	0.00	0.00	
7,300.00	0.000	0.46	6,355.97	-2,736.81	447.68	2,773.18	0.00	0.00	0.00	
7,400.00	0.000	0.46	6,455.97	-2,736.81	447.68	2,773.18	0.00	0.00	0.00	
7,500.00	0.000	0.46	6,555.97	-2,736.81	447.68	2,773.18	0.00	0.00	0.00	
7,600.00	0.000	0.46	6,655.97	-2,736.81	447.68	2,773.18	0.00	0.00	0.00	
7,700.00	0.000	0.46	6,755.97	-2,736.81	447.68	2,773.18	0.00	0.00	0.00	
7,800.00	0.000	0.46	6,855.97	-2,736.81	447.68	2,773.18	0.00	0.00	0.00	
7,900.00	0.000	0.46	6,955.97	-2,736.81	447.68	2,773.18	0.00	0.00	0.00	
8,000.00	0.000	0.46	7,055.97	-2,736.81	447.68	2,773.18	0.00	0.00	0.00	
8,083.03	0.000	0.46	7,139.00	-2,736.81	447.68	2,773.18	0.00	0.00	0.00	
TD at 8083.03 - PPU Fed 3-31D PBHL										

Design Targets										
Target Name	Dip Angle (°)	Dip Dir. (°)	TVD (ft)	+N/-S (ft)	+E/-W (ft)	Northing (usft)	Easting (usft)	Latitude	Longitude	
PPU Fed 3-31D Target - hit/miss target - Shape	0.000	0.46	4,644.00	-2,736.81	447.68	514,096.00	2,406,121.45	39° 44' 8.91 N	110° 3' 20.85 W	
- plan hits target center - Circle (radius 100.00)										
3-31D Target - plan misses target center by 100.00ft at 5587.95ft MD (4643.92 TVD, -2736.81 N, 447.68 E) - Point	0.000	0.46	4,644.00	-2,638.12	431.53	514,194.42	2,406,103.72	39° 44' 9.88 N	110° 3' 21.05 W	
PPU Fed 3-31D PBHL - plan hits target center - Point	0.000	0.46	7,139.00	-2,736.81	447.68	514,096.00	2,406,121.45	39° 44' 8.91 N	110° 3' 20.85 W	



Database:	Compass VM	Local Co-ordinate Reference:	Well Peter's Point UF 3-31D-12-17
Company:	Bill Barrett Corp.	TVD Reference:	KB @ 6669.00ft
Project:		MD Reference:	KB @ 6669.00ft
Site:	Peter's Point 11-30 Pad	North Reference:	True
Well:	Peter's Point UF 3-31D-12-17	Survey Calculation Method:	Minimum Curvature
Wellbore:	Wellbore #1		
Design:	plan1 24feb11 smw		

Casing Points				
Measured Depth (ft)	Vertical Depth (ft)	Name	Casing Diameter (ft)	Hole Diameter (ft)
1,000.00	972.96	9 5/8"	0.80	1.02

Plan Annotations				
Measured Depth (ft)	Vertical Depth (ft)	Local Coordinates		Comment
		+N/-S (ft)	+E/-W (ft)	
400.00	400.00	0.00	0.00	Start Build 5.00
1,216.87	1,149.42	-275.37	45.04	Start 3204.20 hold at 1216.87 MD
4,421.07	3,573.39	-2,343.42	383.33	Start Drop -3.50
5,588.03	4,644.00	-2,736.81	447.68	Start 2495.00 hold at 5588.03 MD
8,083.03	7,139.00	-2,736.81	447.68	TD at 8083.03

SURFACE USE PLAN

BILL BARRETT CORPORATION
Peter's Point Unit Federal 11-30 Pad
Carbon County, UT

<p align="center"><u>Peter's Point Unit Federal 11-30D-12-17</u></p> <p>NESW, 2153' FSL, 1512' FWL, Sec. 30, T12S-R17E (surface hole) NESW, 2004' FSL, 1951' FWL, Sec. 30, T12S-R17E (bottom hole)</p>	<p align="center"><u>Peter's Point Unit Federal 16-25D-12-16</u></p> <p>NESW, 2177' FSL, 1509' FWL, Sec. 30, T12S-R17E (surface hole) SESE, 688' FSL, 639' FEL, Sec. 25, T12S-R16E (bottom hole)</p>
<p align="center"><u>Peter's Point Unit Federal 12-30D-12-17</u></p> <p>NESW, 2193' FSL, 1507' FWL, Sec. 30, T12S-R17E (surface hole) Lot 3, 1991' FSL, 659' FWL, Sec. 30, T12S-R17E (bottom hole)</p>	<p align="center"><u>Peter's Point Unit Federal 2-31D-12-17</u></p> <p>NESW, 2137' FSL, 1514' FWL, Sec. 30, T12S-R17E (surface hole) NWNE, 633' FNL, 1,984' FEL, Sec. 31, T12S-R17E (bottom hole)</p>
<p align="center"><u>Peter's Point Unit Federal 13-30D-12-17</u></p> <p>NESW, 2161' FSL, 1511' FWL, Sec. 30, T12S-R17E (surface hole) Lot 4, 671' FSL, 664' FWL, Sec. 30, T12S-R17E (bottom hole)</p>	<p align="center"><u>Peter's Point Unit Federal 3-31D-12-17</u></p> <p>NESW, 2106' FSL, 1518' FWL, Sec. 30, T12S-R17E (surface hole) NENW, 631' FNL, 1,951' FWL, Sec. 31, T12S-R17E (bottom hole)</p>
<p align="center"><u>Peter's Point Unit Federal 14-30D-12-17</u></p> <p>NESW, 2122' FSL, 1516' FWL, Sec. 30, T12S-R17E (surface hole) SESW, 683' FSL, 1962' FWL, Sec. 30, T12S-R17E (bottom hole)</p>	<p align="center"><u>Peter's Point Unit Federal 9-25D-12-16</u></p> <p>NESW, 2201' FSL, 1505' FWL, Sec. 30, T12S-R17E (surface hole) NESE, 1984' FSL, 637' FEL, Sec. 25, T12S-R16E (bottom hole)</p>

The onsite for this project occurred November 2008. This is a new pad with a total of fourteen directional wells (eight to be drilled in Phase 1, six future wells). An off-lease right-of-way is requested for the off-unit portions of the access road, gas pipeline corridor, liquids pipeline corridor and Central Tank Battery.

The excavation contractor would be provided with an approved copy of the surface use plan of operations before initiating construction.

1. Existing Roads:

- a. The proposed pad is located approximately 54.6 miles from Myton, Utah. Maps reflecting directions to the proposed pad are included (see Topographic maps A and B).
- b. The use of roads under State and County Road Department maintenance is necessary to access the Peter's Point Unit. However, an encroachment permit is not anticipated as there are no upgrades to the State or County road systems proposed at this time.
- c. No topsoil stripping would occur as there are no improvements proposed to existing State, County or main BLM access roads.
- d. Project roads would require routine year-round maintenance to provide year-round access. Maintenance would include inspections, reduction of ruts and holes, maintenance to keep water off the road, replacement of surfacing materials, and clearing of sediment blocking ditches and culverts. Should snow removal become necessary, roads would be cleared with a scraper and snow would be stored along the down gradient side to prohibit runoff onto the road. Aggregate would be used as necessary to maintain a solid running surface and minimize dust generation.
- e. Vehicle operators would obey posted speed restrictions and observe safe speeds commensurate with road and weather conditions. Travel would be limited to the existing access roads and proposed access road.
- f. To address safety-related traffic concerns, drivers and rig crews would be advised of the hazards to recreational traffic along the existing and proposed access roads, as well as hazards present due to blind corners, cars parked on the road, pedestrian traffic, and mountain bikers. In addition, appropriate signs would be erected to warn non-project personnel about traffic hazards associated with project-related activities and during times of rig moves, when there is heavy equipment, traffic may be controlled on sections of roads. Traffic would be controlled using roadside signs, flagmen, and barricades as appropriate.
- g. Dust suppression and monitoring would be implemented where necessary and as prescribed by the BLM.

Bill Barrett Corporation
Surface Use Plan
Peter's Point 13-31D Pad
Carbon County, Utah

2. Planned Access Road:

- a. From the existing Sage Brush Flat access road, approximately 20,666 feet (3.91 miles) of access is proposed. The access consists of 8,928 feet of existing two track road upgrade and 11,738 feet of new access road (see Topographic Map B). A road design plan is not anticipated at this time.
- b. The proposed access consists of a 3,296 foot in-unit segment and a 17,370 foot off-unit segment. The off-unit segment will require a federal off-lease right-of-way that is being requested with this application.
- c. The proposed access road would be co-located by pipeline(s) and the requested corridor disturbance would be 100 ft with a short-term corridor disturbance of 80 ft (38.0 acres) reclaimed to a long-term corridor of 30 ft (14.2 acres).
- d. The proposed road would be constructed to facilitate drainage, control erosion and minimize visual impacts by following natural contours where practical. No unnecessary side-casting of material would occur on steep slopes.
- e. Intervisible turnouts would be constructed, where necessary and as topographic conditions allow, to improve traffic safety. A maximum grade of 10 percent would be maintained with minimum cuts and fills, as necessary, to access the well pad.
- f. New road construction and improvements of existing roads would typically require the use of motorgraders, crawler tractors, 10-yard end dump trucks, and water trucks. The standard methodology for building new roads involves the use of a crawler tractor or track hoe to windrow the vegetation to one side of the road corridor, remove topsoil to the opposing side of the corridor, and rough-in the roadway. This is followed by a grader or bulldozer to establish barrow ditches and crown the road surface. Where culverts are required, a track hoe or backhoe would trench the road and install the culverts. Some hand labor would be required when installing and armoring culverts. Road base or gravel in some instances would be necessary and would be hauled in and a grader used to smooth the running surface.
- g. Excess rock from construction of the pad may be used for surfacing of the access road if necessary. Any additional aggregate necessary would be obtained from private, State of Utah, or federal lands in conformance with applicable regulations. Aggregate would be of sufficient size, type, and amount to allow all weather access and alleviate dust.
- h. Where topsoil removal is necessary, it would be windrowed (i.e. stockpiled/accumulated along the edge of the ROW and in a low row/pile parallel with the ROW) and re-spread over the disturbed area after construction and backfilling are completed. Vegetation removed from the disturbed area would also be re-spread to provide protection, nutrient recycling, and a seed source for reclamation.
- i. Adequate drainage structures would be incorporated and culverts, with a minimum diameter of 18 inches, would be installed as necessary. Turnouts would also be incorporated where necessary.
- h. No gates or cattle guards are anticipated at this time.
- i. Surface disturbance and vehicular travel would be limited to the approved location access road. Adequate signs would be posted, as necessary, to warn the public of project related traffic.
- j. All access roads and surface disturbing activities would conform to the appropriate standard, no higher than necessary, to accommodate their intended function adequately as outlined in the Bureau of Land Management and Forest Service publication: Surface Operating Standards for Oil and Gas Exploration and Development, Fourth Edition – Revised 2007. BBC would be responsible for all maintenance of the access road.

Bill Barrett Corporation
Surface Use Plan
Peter's Point 13-31D Pad
Carbon County, Utah

3. Location of Existing Wells (see One-Mile Radius Map):

a. Following is a list of wells with surface hole locations within a one-mile radius of the proposed pad:

i. water wells	none
ii. injection wells	none
iii. disposal wells	none
iv. drilling wells	none
v. temp shut-in wells	none
vi. producing wells	none
vii. abandoned wells	none

4. Location of Production Facilities:

- a. Each proposed well would have its own meter run and separator. Proposed wellheads and christmas trees would be contained below location grade in pre-cast concrete trenches. All wellheads associated with the drilling operations for this pad would be contained in the same trench measuring approximately 12 ft wide, 10 ft deep, and 64 ft long (# wells x 8 ft + 16 ft for two end pieces). Drawings of below ground cellars can be provided by BBC upon request.
- b. The remaining production facilities would be located within an off-lease 450 foot by 290 foot central tank battery (CTB) site located 5,082 feet north of the well pad area. The off-unit CTB will require a federal off-lease right-of-way that is being requested with this application.
- c. The existing 6-34D CTB may also be utilized in conjunction with the proposed CTB.
- d. Up to ten tanks (up to 500-bbbls in capacity) would be installed at the CTB. Approximately 3.0 acres of additional disturbance would be required for the off-site CTB. All of the new proposed wells for this pad are within the Peter's Point unit and within the participating area and therefore tanks would be shared among the wells. Figures 1-3 reflect facility plans and are attached.
- e. The CTB would be surrounded by a secondary containment berm of sufficient capacity to contain 1.1 times the entire capacity of the largest single tank and sufficient freeboard to contain precipitation. All loading lines and valves would be placed inside the berm surrounding the CTB or would utilize catchment basins to contain spills. All liquid hydrocarbon production and measurement shall conform to the provisions of 43 CFR 3162.7-2 and Onshore Oil and Gas Order No. 4 for the measurement of oil. BBC requests permission to install the necessary production/operation facilities with this application.
- f. Most wells would be fitted with plunger lift systems to assist liquid production. However, pump jacks may be used if liquid volumes and/or low formation pressures require it. Plunger lift systems do not require any outside source of energy. The prime mover for pump jacks would be small (50 horsepower or less), natural gas-fired internal combustion engines.
- g. Gas meter run(s) would be constructed and located on lease within 500 feet of the wellheads. Meter runs would be housed and/or fenced. As practicably feasible, meters would be equipped with remote telemetry monitoring systems. All gas production and measurement shall comply with the provisions of 43 CFR 3162.7-3, Onshore Oil and Gas Order No. 5, and American Gas Association (AGA) Report No. 3
- h. A combustor may be installed at this location for control of associated condensate tank emissions. A combustor ranges from 24 inches to 48 inches wide and is approximately 10 ft tall. Combustor placement would be on existing disturbance and would not be closer than 100 ft to any tank or wellhead(s).
- i. 20,557 feet of gas gathering pipeline (up to 10 inch diameter) and 26,276 feet of liquids line (up to 4 inch diameter), is associated with this application and is being applied for at this time (see

Bill Barrett Corporation
Surface Use Plan
Peter's Point 13-31D Pad
Carbon County, Utah

Topographic Map C1 & C2). Both lines would leave the north end of the pad and traverse northwest then southwest to a point where the gas pipeline would tie into the proposed Peters Point 14-10-12-17 pipeline and the liquids line would transport the liquids to the CTB and Sage Brush Flat Water Management Facility.

- j. The proposed gas pipeline consists of a 3251 foot in-unit segment and an 17,306 foot off-unit segment. The off-unit segment will require a federal off-lease right-of-way that is being requested with this application.
 - k. The proposed liquids pipeline consists of a 9,206 foot in-unit segment and a 17,070 foot off-unit segment. The off-unit segment will require a federal off-lease right-of-way that is being requested with this application.
 - l. The proposed new gas pipeline would be constructed of steel while the liquids line would be constructed of steel, polyethylene, or fiberglass. The gas pipeline and liquids line would be buried, where soil conditions permit, within the proposed co-located access road and pipeline corridor noted above in Section 2(c) (Planned Access Roads).
 - m. Burial of pipelines would depend upon the site-specific topographic and soil conditions and operational requirements. The determination to bury or surface lay the pipeline would be made by the Authorized Officer at the time of construction.
 - n. BBC intends on stringing the pipeline on the surface, welding many joints into long lengths, dragging the long lengths into position and then completing a final welding pass to join the long lengths together. The welded joints would either remain on the surface or would be placed within the trench, depending on the scenario. BBC intends on connecting the pipeline together utilizing conventional welding technology.
 - o. Pipeline construction methods and practices would be planned and conducted by BBC with the objective of enhancing reclamation and fostering the re-establishment of the native plant community.
 - p. To limit erosion potential, backfill over pipeline trenches would be compacted so as not to extend above the original ground level after the fill has settled. Wheel or other methods of compacting backfill would be utilized as practicably feasible to reduce trench settling and water channeling.
 - q. All permanent above-ground structures would be painted a flat, non-reflective Olive Black to match the standard environmental colors. These structures would be painted the designated color at the time of installation or within 6 months of being located on site. Facilities that are required to comply with the Occupational Safety and Health Act (OSHA) may be excluded.
 - r. Site security guidelines identified in 43 CFR 3162.7-5 and Onshore Oil and Gas Order No. 3 would be adhered to.
 - s. The site would require periodic maintenance to ensure that drainages are kept open and free of debris, and that surfaces are properly treated to reduce erosion, fugitive dust, and impacts to adjacent areas.
5. Location and Type of Water Supply:
- a. Bill Barrett Corporation would use water consistent with approvals granted by the Utah State Engineer's Office under:
 - Application Number 90-1863, expires June 6, 2011
 - Application Number 98-860, expires September 30, 2010
 - Application Number 90-4, expires December 31, 2014
 - Application Number 90-1861, expires May 11, 2011
 - b. Water use for this location would most likely be diverted from Nine Mile Creek, the S¼ of Section 8, T12S-R16E or from a water well located in the N¼ of State Section 32-T12S-R16E. For either

Bill Barrett Corporation
Surface Use Plan
Peter's Point 13-31D Pad
Carbon County, Utah

of these sources, bobtail trucks would haul the water, traveling Cottonwood Canyon dugway to Peter's Point road.

- c. Water use would vary in accordance with the formations to be drilled but would average approximately 1 acre-foot (7,758 barrels) during drilling operations and 1 acre-foot (7,758 barrels) during completion operations.

6. Source of Construction Material:

- a. The use of materials would conform to 43 CFR 3610.2-3.
- b. No construction materials would be taken out of the Peter's Point Unit.
- c. If any additional gravel is required, it would be obtained from SITLA materials permits, federal BBC locations within the Peter's Point unit or from private sources.

7. Methods of Handling Waste Disposal:

- a. All wastes associated with this application would be contained and disposed of utilizing approved facilities.

Closed Loop Drilling System

- b. BBC intends to employ a closed loop drilling system in which drilling fluids and cuttings would be thoroughly processed such that the separated cuttings are relatively dry. The cuttings would be stored on location in either secured piles or in a 326 ft x 55 ft cuttings trench (indicated as reserve pit on Figure 1 located outboard of the location along the west side of the pad).
- c. The cuttings trench would not be lined. Three sides of the trench would be fenced before drilling starts and the fourth side would be fenced at the time drilling is completed on the last well on the pad and shall remain until cuttings trench has been reclaimed.
- d. Upon completion of drilling, the cuttings would be tested and further processed as necessary to meet standards for burial on site or other BLM approved uses such as a media for road surfacing or growing media for reclamation.

Conventional or Semi-Closed Loop Drilling System

- e. In the event closed loop drilling is not employed, a conventional or semi-closed loop system would be used where a small amount of fluid is retained in the cuttings and the cuttings are placed in the reserve pit. The reserve pit would also store water to make up losses and store any excess drilling fluids. Reserve pits would be constructed with an impermeable liner so as to prevent releases. The pit liner would overlap the pit walls and be anchored with soil and/or rocks to hold it in place. No trash, scrap pipe, etc. that could puncture the liner would be disposed of in the pit and a minimum of 2 ft of freeboard would be maintained in the pit at all times. Reserve pits would be constructed and maintained according to BLM or UDOGM requirements as appropriate.
- f. Three sides of the reserve pit would be fenced before drilling starts and the fourth side would be fenced at the time drilling is completed on the last well on the pad and shall remain until the pit is dry.
- g. Any hydrocarbons floating on the surface of the reserve pit would be removed as soon as possible after drilling and completion operations are finished. In some cases, the reserve pit may be flagged overhead or covered with wire or plastic mesh to protect migrating birds.

Completion Pit

Bill Barrett Corporation
Surface Use Plan
Peter's Point 13-31D Pad
Carbon County, Utah

- h. Where closed loop drilling is employed, the cuttings trench disturbed area would typically also be used to store water for completion activities. The completion pit would be constructed with an impermeable liner to prevent releases and would be fenced and constructed and maintained according to BLM or UDOGM requirements.

Other

- i. Produced fluids from the wells other than water would be decanted into steel test tanks until such time as construction of production facilities is completed. Produced water may be used in further drilling and completion activities, evaporated in the pit or would be hauled to a state approved disposal facility.
- j. After initial clean-up and based on volumes, BBC would install a tank (maximum size 400 barrel capacity) to contain produced waste water. After first production, produced wastewater would be confined to tanks within the CTB for a period not to exceed ninety (90) days. Thereafter, produced water would be used in further drilling and completion activities or hauled to a State approved disposal facility.
- k. Any salts and/or chemicals, which are an integral part of the drilling system, would be disposed of in the same manner as the drilling fluid.
- l. Any spills of oil, condensate, produced or frac water, drilling fluids, or other potentially deleterious substances would be recovered and either returned to its origin or disposed of at an approved disposal site, most likely in Duchesne, Utah.
- m. Chemicals on the EPA's Consolidated List of Chemicals subject to reporting under Title III of the Superfund Amendments and Reauthorization Act of 1986 (SARA) may be used or stored in quantities over reportable quantities. In the course of drilling, BBC could potentially store and use diesel fuel, sand (silica), hydrochloric acid, and CO₂ gas, all described as hazardous substances in 40 CFR Part 302, Section 302.4, in quantities exceeding 10,000 pounds. In addition, natural gas condensate and crude oil and methanol may be stored or used in reportable quantities. Small quantities of retail products (paint/spray paints, solvents {e.g., WD-40}, and lubrication oil) containing non-reportable volumes of hazardous substances may be stored and used on site at any time. No extremely hazardous substances, as defined in 40 CFR 355, would be used, produced, stored, transported or disposed of in association with the drilling, testing or completion of the wells.
- n. Portable toilets and trash containers would be located onsite during drilling and completion operations. A commercial supplier would install and maintain portable toilets and equipment and would be responsible for removing sanitary waste. Sanitary waste facilities (i.e. toilet holding tanks) would be regularly pumped and their contents disposed of at approved sewage disposal facilities in Carbon, Duchesne, and/or Uintah Counties, in accordance with applicable rules and regulations regarding sewage treatment and disposal. Accumulated trash and nonflammable waste materials would be hauled to an approved landfill once a week or as often as necessary. All debris and waste materials not contained in the trash containers would be cleaned up, removed from the construction ROW, well pad, or worker housing location, and disposed of at an approved landfill. Trash would be cleaned up everyday.
- o. Sanitary waste equipment and trash bins would be removed from the WTP Project Area upon completion of access road or pipeline construction; following drilling and completion operations at an individual well pad; when worker housing is no longer needed; or as required.
- p. A flare pit may be constructed a minimum of 110' from the wellhead(s) and may be used during completion work. In the event a flare pit proves to be unworkable, a temporary flare stack or open top tank would be installed. BBC would flow back as much fluid and gas as possible into pressurized vessels, separating the fluids from the gas. In some instances, due to the completion fluids utilized within the West Tavaputs Project area, it is not feasible to direct the flow stream from the wellbore through pressurized vessels. In such instances BBC proposes to direct the flow

Bill Barrett Corporation
Surface Use Plan
Peter's Point 13-31D Pad
Carbon County, Utah

to the open top tanks until flow through the pressurized vessels is possible. At which point the fluid would either be returned to the reserve pit or placed into a tank(s). The gas would be directed to the flare pit, flare stack (each with a constant source of ignition), or may be directed into the sales pipeline.

- q. Flare lines would be directed so as to avoid damage to surrounding vegetation, adjacent rock faces, or other resources, and as required by regulations. Flare lines would be in place on all well locations. In the event it becomes necessary to flare a well, a deflector and/or directional orifice would also be used to safeguard both personnel and adjacent natural rock faces.

8. Ancillary Facilities:

- a. Garbage containers and portable toilets would be located on the well pad.
- b. BLM approved and permitted storage yards for tubulars and other equipment and temporary housing areas would be utilized.
- c. On well pads where active drilling and completion is occurring, temporary housing would be provided on location for the well pad supervisor, geologist, tool pusher, and others that are required to be on location at all times. Active drilling locations could include up to five single wide mobile homes or fifth wheel campers/trailers.

9. Well Site Layout:

- a. Each well would be properly identified in accordance with 43 CFR 3162.6
- b. The pad has been staked at its maximum size of 476 ft x 270 ft with a 326 ft x 55 ft (3.36 acres) cuttings trench/reserve pit/completion pit outboard of the pad. The location layout and cross section diagrams are enclosed.
- c. Within the approved well pad location, a crawler tractor would strip whatever topsoil is present and stockpile it along the edge of the well pad for use during reclamation. Vegetation would be distributed along the sides of the well pad.
- d. Proposed wellheads and christmas trees would be contained below location grade in pre-cast concrete trenches.
- e. The cuttings trench or reserve pit would be fenced on three sides during drilling and on the fourth side immediately after the removal of the drilling rig. In the event closed loop drilling is employed, the cuttings trench would be removed or stockpiled on one edge of the trench and the area would be used for a completion pit during completion operations.
- f. Fill from pit excavation would be stockpiled along the edge of the pit and the adjacent edge of the well pad.
- g. Use of erosion control measures, including proper grading to minimize slopes, diversion terraces and ditches, mulching, terracing, riprap, fiber matting, temporary sediment traps, and broad-based drainage dips or low water crossings would be employed by BBC as necessary and appropriate to minimize erosion and surface runoff during well pad construction and operation. Cut and fill slopes would be constructed such that stability would be maintained for the life of the activity.
- h. Construction of the well pad would take from 1 to 3 weeks depending on the features at the particular site.
- i. Dust suppression may be implemented if necessary to minimize the amount of fugitive dust.

Bill Barrett Corporation
Surface Use Plan
Peter's Point 13-31D Pad
Carbon County, Utah

10. Plan for Restoration of the Surface:

Interim Reclamation (see Figure 4)

- a. Portions of the disturbed area within a construction ROW or portions of well pads not needed for production would be reclaimed according to specifications of the BLM as appropriate.
- b. Prior to interim reclamation activities, all solid wastes and refuse would be removed and placed at approved landfills. The portions of the well pad, CTB or access and pipeline corridor not needed for production would be re-contoured to promote proper drainage, salvaged topsoil would be replaced, and side slopes would be ripped and disked on the contour. Following site preparation, reseeded would be completed during either the spring or fall planting season, when weather conditions are most favorable. Seed mixtures for reclaimed areas would be site-specific and would require approval by the BLM. BBC would apply and meet BLM's Green River District Reclamation Standards, as practicable.
- c. The operator would control noxious weeds along access road use authorizations, pipeline route authorizations, well sites, CTB's or other applicable facilities by spraying or mechanical removal. A list of noxious weeds may be obtained from the BLM or the appropriate county extension office. On BLM administered land it is required that a Pesticide Use Proposal be submitted and approved prior to the application of herbicides, pesticides or possibly hazardous chemicals.
- d. Following interim reclamation, access roads (including roads co-located with pipeline) would be reduced to approximately 30 feet of disturbance. Roads leading to well sites that would not have surface production equipment would be designed and reclaimed in a way that minimizes impacts to the visual character of the host lands.
- e. Weather permitting, earthwork for interim reclamation would be completed within 6 months of completion of the final well on the pad or plugging and would continue until satisfactory revegetation cover is established. Inter-seeding (i.e. seeding into existing vegetation), secondary seeding, or staggered seeding may be used to accomplish revegetation objectives. During rehabilitation of areas in important wildlife habitat, provisions would be made for the establishment of native browse and forb species. Follow-up seeding or corrective erosion control measures would occur on areas where initial reclamation efforts are unsuccessful, as determined by the BLM or the appropriate surface management agency.

Dry Hole/Final Reclamation

- f. All disturbed lands associated with this project, including the pipelines, access roads, water management facilities, CTB's etc. would be expediently reclaimed and reseeded in accordance with the reclamation plan and any pertinent site-specific COAs.
- g. When a well is to be plugged and abandoned, BBC would submit a Notice of Intent to Abandon (NOA) to the BLM or UDOGM as appropriate. The BLM or UDOGM would then attach the appropriate surface rehabilitation COAs for the well pad, and as appropriate, for the associated access road, pipeline, and ancillary facilities. During plugging and abandonment, all structures and equipment would be removed from the well pad and CTB. Backfilling, leveling, and re-contouring would then be performed according to the BLM or UDOGM order.
- h. Any mulch used by BBC would be weed-free and free from mold, fungi, or noxious weeds. Mulch may include native hay, small grain straw, wood fiber, live mulch, cotton, jute, synthetic netting or rock.
- i. BBC would reshape disturbed channel beds to their approximate original configuration.
- j. Reclamation of abandoned roads may include re-shaping, re-contouring, re-surfacing with topsoil, installation of water bars, and seeding on the contours. Road beds, well pads, and other compacted areas would be ripped to a depth of approximately 1 foot on 1.5 foot centers to reduce compaction

Bill Barrett Corporation
 Surface Use Plan
 Peter's Point 13-31D Pad
 Carbon County, Utah

prior to spreading the topsoil across the disturbed area. Stripped vegetation would be spread over the disturbance area for nutrient recycling, where practical. Additional erosion control measures (e.g. fiber matting) and road barriers to discourage travel may be constructed if appropriate. Graveled roads, well pads, and other sites would be stripped of usable gravel prior to ripping as deemed necessary. Culverts, cattleguards, and signs would be removed as roads are abandoned.

11. Surface and Mineral Ownership:

- a. Surface ownership – Federal under the management of the Bureau of Land Management – Price Field Office, 125 South 600 West, Price Utah 84078; (435) 636-3600.
- b. Mineral ownership – Federal under the management of the Bureau of Land Management – Price Field Office, 125 South 600 West, Price Utah 84078; (435) 636-3600.

12. Other Information:

- a. Montgomery Archaeological Consultants conducted cultural resource inventories for this pad, access and pipeline under MOAC 08-263 dated November 11, 2011.
- b. BBC would require that their personnel, contractors, and subcontractors to comply with Federal regulations intended to protect archeological and cultural resources.
- c. Project personnel and contractors would be educated on and subject to the following requirements:
 - No dogs within the WTP Project Area;
 - No firearms within the WTP Project Area;
 - No littering within the WTP Project Area;
 - Smoking within the WTP Project Area would only be allowed in off-operator active locations or in specifically designated smoking areas. All cigarette butts would be placed in appropriate containers and not thrown on the ground or out windows of vehicles; personnel and contractors would abide by all fire restriction orders;
 - Campfires or uncontained fires of any kind would be prohibited within the WTP Project Area;
 - Portable generators used in the WTP Project Area would have spark arrestors.
- j. The well pad and wells and a portion of the access road, gas and liquids pipelines are located within the Peter's Point unit (see attached lease map). The CTB and segments of the access road, gas and liquids pipeline are located outside of the Peter's Point unit, resulting in the request for an off-lease right-of-way within this application. Proposed disturbances area as follows:

Proposed Estimated Pad Disturbance	3.36 acres
Proposed Estimated CTB Disturbance	3 acres
Proposed Estimated Co-Located Road/PL Disturbance	37.75 acres
Total Proposed Estimated	44.11 acres

OPERATOR CERTIFICATION

Certification:


I hereby certify that I, or someone under my direction supervision, have inspected the drill site and access route proposed herein; that I am familiar with the conditions which currently exist; that I have full knowledge of state and Federal laws applicable to this operation; that the statements made in this APD package are, to the best of my knowledge, true and correct; and that the work associated with the operations proposed herein would be performed in conformity with this APD package and the terms and conditions under which it is approved. I also certify that I, or the company I represent, am responsible for the operations conducted under this application. These statements are subject to the provisions of 18 U.S.C. 1001 for the filings of false statements.

Executed this 27th day of April 2011
Name: Tracey Fallang
Position Title: Regulatory Manager
Address: 1099 18th Street, Suite 2300, Denver, CO 80202
Telephone: 303-312-8134
Field Representative Brandon Murdock
Address: 1820 W. Hwy 40, Roosevelt, UT 84066
Telephone: 435-724-5252
E-mail: bmurdock@billbarrettcorp.com

Tracey Fallang
Tracey Fallang, Regulatory Manager


BILL BARRETT CORPORATION

TYPICAL 3,000 p.s.i. BLOWOUT PREVENTER

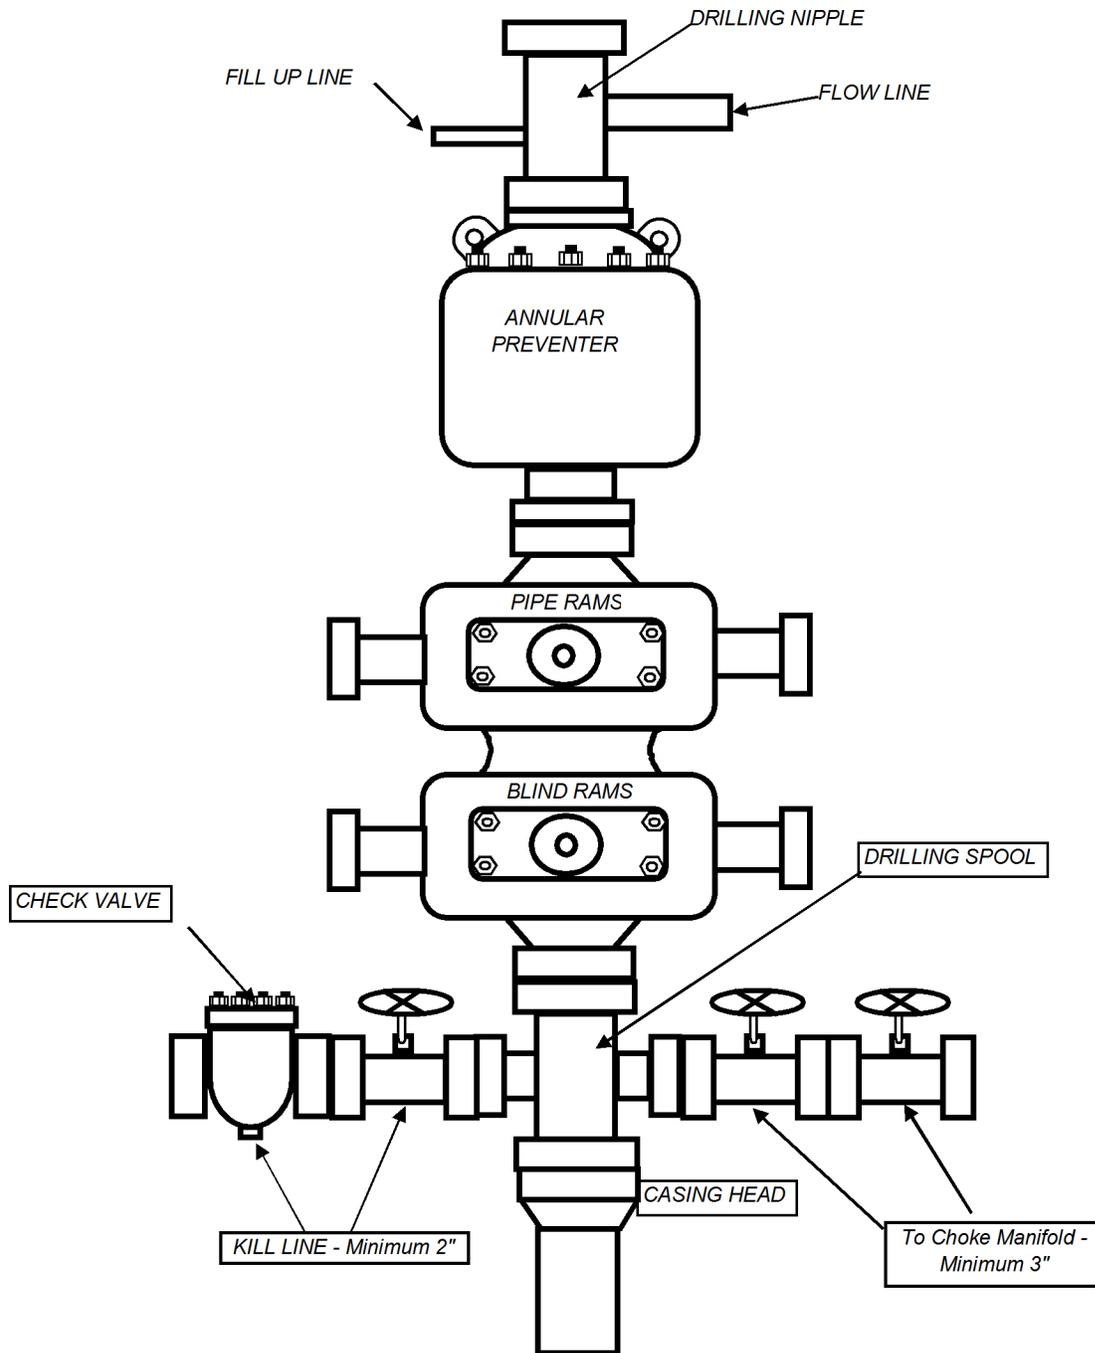

BILL BARRETT CORPORATION

TYPICAL 3,000 p.s.i. CHOKE MANIFOLD

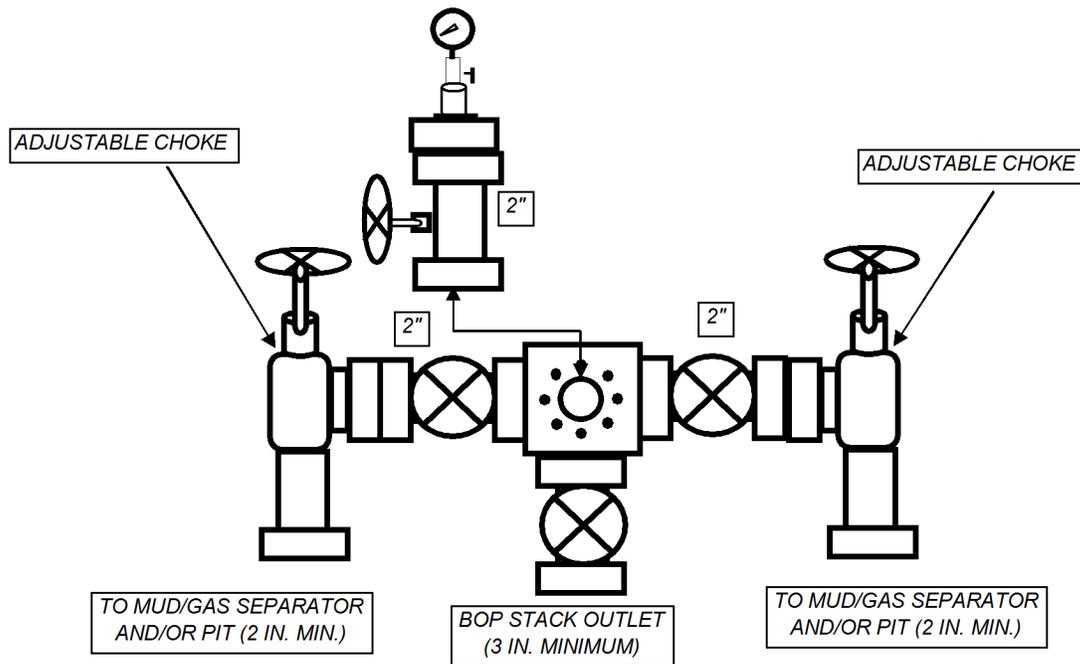



April 20th, 2011

Ms. Diana Mason
State of Utah
Division of Oil, Gas and Mining
1594 West North Temple, Suite 1210
P.O. Box 145801
Salt Lake City, Utah 84114-5801

RE: Directional Drilling R649-3-11
Peters Point Unit Federal #3-31D-12-17
SHL: 2106' FSL & 1518' FWL NESW 30-T12S-R17E
BHL: 631' FNL & 1951' FWL NENW 31-T12S-R17E
Carbon County, Utah

Dear Ms. Mason:

Pursuant to the filing of Bill Barrett Corporation's ("BBC") Application for Permit to Drill ("APD") regarding the above referenced well, we are hereby submitting this letter in accordance with Oil & Gas Conservation Rule R649-3-11 pertaining to the "Exception to Location and Siting of Wells."

- The above-mentioned proposed location is within the Peters Point Unit Area;
- BBC is permitting this well as a directional well in order to minimize surface disturbance. By locating the well at the surface location and directionally drilling from this location, BBC will be able to utilize the existing road and pipelines in the area;
- BBC hereby certifies that it is the sole working interest owner within 460 feet of the entire directional well bore.

Based on the information provided, BBC requests that the permit be granted pursuant to R649-3-11. If you should have any questions-or need further information, please contact me at 303-312-8513.

Sincerely,

A handwritten signature in black ink that reads 'Vicki Wambolt'.

Vicki L. Wambolt
Landman

Handwritten initials 'BWL' in black ink.

1099 18TH STREET
SUITE 2300
DENVER, CO 80202

WORKSHEET APPLICATION FOR PERMIT TO DRILL

APD RECEIVED: 5/10/2011

API NO. ASSIGNED: 43007501570000

WELL NAME: Peter's Point UF 3-31D-12-17

OPERATOR: BILL BARRETT CORP (N2165)

PHONE NUMBER: 303 312-8115

CONTACT: Brady Riley

PROPOSED LOCATION: NESW 30 120S 170E

Permit Tech Review:

SURFACE: 2106 FSL 1518 FWL

Engineering Review:

BOTTOM: 0631 FNL 1951 FWL

Geology Review:

COUNTY: CARBON

LATITUDE: 39.74331

LONGITUDE: -110.05734

UTM SURF EASTINGS: 580769.00

NORTHINGS: 4399483.00

FIELD NAME: UNDESIGNATED

LEASE TYPE: 1 - Federal

LEASE NUMBER: UTU03333

PROPOSED PRODUCING FORMATION(S): WASATCH-MESA VERDE

SURFACE OWNER: 1 - Federal

COALBED METHANE: NO

RECEIVED AND/OR REVIEWED:

- PLAT**
- Bond:** FEDERAL - WYB000040
- Potash**
- Oil Shale 190-5**
- Oil Shale 190-3**
- Oil Shale 190-13**
- Water Permit:** NINE MILE CANYON
- RDCC Review:**
- Fee Surface Agreement**
- Intent to Commingle**

Commingle Approved

LOCATION AND SITING:

- R649-2-3.**
Unit: PETERS POINT
- R649-3-2. General**
- R649-3-3. Exception**
- Drilling Unit**
Board Cause No: Cause 157-03
- Effective Date:** 5/29/2001
- Siting:** Suspends General Siting
- R649-3-11. Directional Drill**

Comments: Presite Completed
APD IS IN UPOD:

Stipulations: 4 - Federal Approval - dmason
15 - Directional - dmason



GARY R. HERBERT
Governor

GREGORY S. BELL
Lieutenant Governor

State of Utah

DEPARTMENT OF NATURAL RESOURCES

MICHAEL R. STYLER
Executive Director

Division of Oil, Gas and Mining

JOHN R. BAZA
Division Director

Permit To Drill

Well Name: Peter's Point UF 3-31D-12-17
API Well Number: 43007501570000
Lease Number: UTU03333
Surface Owner: FEDERAL
Approval Date: 5/11/2011

Issued to:

BILL BARRETT CORP, 1099 18th Street Ste 2300, Denver, CO 80202

Authority:

Pursuant to Utah Code Ann. §40-6-1 et seq., and Utah Administrative Code R649-3-1 et seq., the Utah Division of Oil, Gas and Mining issues conditions of approval, and permit to drill the listed well. This permit is issued in accordance with the requirements of Cause 157-03. The expected producing formation or pool is the WASATCH-MESA VERDE Formation(s), completion into any other zones will require filing a Sundry Notice (Form 9). Completion and commingling of more than one pool will require approval in accordance with R649-3-22.

Duration:

This approval shall expire one year from the above date unless substantial and continuous operation is underway, or a request for extension is made prior to the expiration date

General:

Compliance with the requirements of Utah Admin. R. 649-1 et seq., the Oil and Gas Conservation General Rules, and the applicable terms and provisions of the approved Application for permit to drill.

Conditions of Approval:

State approval of this well does not supercede the required federal approval, which must be obtained prior to drilling.

In accordance with Utah Admin. R.649-3-11, Directional Drilling, the operator shall submit a complete angular deviation and directional survey report to the Division within 30 days following completion of the well.

Notification Requirements:

The operator is required to notify the Division of Oil, Gas and Mining of the following actions during drilling of this well:

- Within 24 hours following the spudding of the well – contact Carol Daniels at 801-538-5284 (please leave a voicemail message if not available)

OR

submit an electronic sundry notice (pre-registration required) via the Utah Oil & Gas website at <http://oilgas.ogm.utah.gov>

Reporting Requirements:

All reports, forms and submittals as required by the Utah Oil and Gas Conservation General Rules will be promptly filed with the Division of Oil, Gas and Mining, including but not limited to:

- Entity Action Form (Form 6) – due within 5 days of spudding the well
- Monthly Status Report (Form 9) – due by 5th day of the following calendar month
- Requests to Change Plans (Form 9) – due prior to implementation
- Written Notice of Emergency Changes (Form 9) – due within 5 days
- Notice of Operations Suspension or Resumption (Form 9) – due prior to implementation
- Report of Water Encountered (Form 7) – due within 30 days after completion
- Well Completion Report (Form 8) – due within 30 days after completion or plugging

Approved By:

A handwritten signature in black ink, appearing to read "John Rogers", written in a cursive style.

For John Rogers
Associate Director, Oil & Gas

STATE OF UTAH DEPARTMENT OF NATURAL RESOURCES DIVISION OF OIL, GAS, AND MINING	FORM 9 5. LEASE DESIGNATION AND SERIAL NUMBER: UTU03333
SUNDRY NOTICES AND REPORTS ON WELLS Do not use this form for proposals to drill new wells, significantly deepen existing wells below current bottom-hole depth, reenter plugged wells, or to drill horizontal laterals. Use APPLICATION FOR PERMIT TO DRILL form for such proposals.	6. IF INDIAN, ALLOTTEE OR TRIBE NAME: 7. UNIT or CA AGREEMENT NAME: PETERS POINT
1. TYPE OF WELL Gas Well	8. WELL NAME and NUMBER: PETERS POINT UF 3-31D-12-17
2. NAME OF OPERATOR: BILL BARRETT CORP	9. API NUMBER: 43007501570000
3. ADDRESS OF OPERATOR: 1099 18th Street Ste 2300 , Denver, CO, 80202	PHONE NUMBER: 303 312-8164 Ext
4. LOCATION OF WELL FOOTAGES AT SURFACE: 2106 FSL 1518 FWL QTR/QTR, SECTION, TOWNSHIP, RANGE, MERIDIAN: Qtr/Qtr: NESW Section: 30 Township: 12.0S Range: 17.0E Meridian: S	9. FIELD and POOL or WILDCAT: UNDESIGNATED COUNTY: CARBON STATE: UTAH

11. CHECK APPROPRIATE BOXES TO INDICATE NATURE OF NOTICE, REPORT, OR OTHER DATA

TYPE OF SUBMISSION	TYPE OF ACTION		
<input checked="" type="checkbox"/> NOTICE OF INTENT Approximate date work will start: 7/4/2011 <input type="checkbox"/> SUBSEQUENT REPORT Date of Work Completion: <input type="checkbox"/> SPUD REPORT Date of Spud: <input type="checkbox"/> DRILLING REPORT Report Date:	<input type="checkbox"/> ACIDIZE <input type="checkbox"/> CHANGE TO PREVIOUS PLANS <input type="checkbox"/> CHANGE WELL STATUS <input type="checkbox"/> DEEPEN <input type="checkbox"/> OPERATOR CHANGE <input type="checkbox"/> PRODUCTION START OR RESUME <input type="checkbox"/> REPERFORATE CURRENT FORMATION <input type="checkbox"/> TUBING REPAIR <input type="checkbox"/> WATER SHUTOFF <input type="checkbox"/> WILDCAT WELL DETERMINATION	<input type="checkbox"/> ALTER CASING <input type="checkbox"/> CHANGE TUBING <input checked="" type="checkbox"/> COMMINGLE PRODUCING FORMATIONS <input type="checkbox"/> FRACTURE TREAT <input type="checkbox"/> PLUG AND ABANDON <input type="checkbox"/> RECLAMATION OF WELL SITE <input type="checkbox"/> SIDETRACK TO REPAIR WELL <input type="checkbox"/> VENT OR FLARE <input type="checkbox"/> SI TA STATUS EXTENSION <input type="checkbox"/> OTHER	<input type="checkbox"/> CASING REPAIR <input type="checkbox"/> CHANGE WELL NAME <input type="checkbox"/> CONVERT WELL TYPE <input type="checkbox"/> NEW CONSTRUCTION <input type="checkbox"/> PLUG BACK <input type="checkbox"/> RECOMPLETE DIFFERENT FORMATION <input type="checkbox"/> TEMPORARY ABANDON <input type="checkbox"/> WATER DISPOSAL <input type="checkbox"/> APD EXTENSION OTHER: <input style="width: 50px;" type="text"/>

12. DESCRIBE PROPOSED OR COMPLETED OPERATIONS. Clearly show all pertinent details including dates, depths, volumes, etc.

In accordance with Utah Division of Oil, Gas, and Mining's Rule 649-3-22, Completion Into Two or More Pools, BBC is submitting this sundry to request commingling approval for the Wasatch and Mesaverde formations. Gas composition is similar across all formations. The pressure profile across the formations is similar and BBC does not anticipate any cross flow. Production is considered to be from one pool. In the event that allocation by zone or interval is required, BBC would use representative sampling obtained from production logs and allocate on a percentage basis by zone or interval. A letter and affidavit of notice is attached. As per Marvin Hendrickson with the Price BLM, federal authority of this action is not necessary.

**Accepted by the
Utah Division of
Oil, Gas and Mining**

Date: 07/05/2011
 By: *Derek Quist*

NAME (PLEASE PRINT) Brady Riley	PHONE NUMBER 303 312-8115	TITLE Permit Analyst
SIGNATURE N/A	DATE 6/13/2011	



AFFIDAVIT

My name is Vicki L. Wambolt and I am a Landman with Bill Barrett Corporation (BBC). BBC has submitted Sundry Notices to commingle production from the Wasatch and Mesaverde formations in the Peter's Point Unit Federal 9-25D-12-16, 12-30D-12-17, 16-25D-12-16, 13-30D-12-17, 11-30D-12-17, 2-31D-12-17, 14-30D-12-17 & 3-31D-12-17 wells drilled from a pad located in the NESW of Section 30, Township 12 South, Range 17 East. In compliance with the Utah OGM regulation R649-3-22, I have provided a copy of the Sundry Notices, by certified mail, to the owners as listed below of all contiguous oil and gas leases or drilling units overlying the pool.

State of Utah, acting by and through the School
and Institutional Trust Lands Administration
675 East 500 South, Suite 500
Salt Lake City, UT 84102

Bureau of Land Management
Price Field Office
125 South 600 West
Price, Utah 84501

Date: May 31, 2011

Affiant



Vicki L. Wambolt

1099 18TH STREET
SUITE 2300
DENVER, CO 80202
P 303.293.9100
F 303.291.0420



May 31, 2011

Utah Division of Oil, Gas & Mining
1594 W. North Temple, Suite 1210
Salt Lake City, UT 84116
Attention: Dustin Doucet

RE: Sundry Notices
Peter's Point Unit
NESW 30 T12S R17E
Carbon Co., UT

Bill Barrett Corporation has submitted Sundry Notices to commingle production from the Wasatch and Mesaverde Formations in the Peter's Point Unit Federal 9-25D-12-16, 12-30D-12-17, 16-25D-12-16, 13-30D-12-17, 11-30D-12-17, 2-31D-12-17, 14-30D-12-17 & 3-31D-12-17 wells. As required by the Utah OGM regulations R649-3-22, BBC has enclosed copies of the completed Sundry Notices.

Should you require additional information in this regard, please feel free to contact me at 303-312-8513 or email @ vwambolt@billbarrettcorp.com.

BILL BARRETT CORPORATION

A handwritten signature in blue ink that reads 'Vicki L. Wambolt'.

Vicki L. Wambolt
Landman

Enclosures

1099 18TH STREET
SUITE 2300
DENVER, CO 80202
P 303.293.9100
F 303.291.0420



May 31, 2011

Bureau of Land Management
Price Field Office
125 South 600 West
Price, UT 84501
Attention: Marvin Hendricks

Sent via Certified Mail

RE: Sundry Notices
Peter's Point Unit
NESW 30 T12S R17E
Carbon Co., UT

Bill Barrett Corporation has submitted Sundry Notices to commingle production from the Wasatch and Mesaverde Formations in the Peter's Point Unit Federal 9-25D-12-16, 12-30D-12-17, 16-25D-12-16, 13-30D-12-17, 11-30D-12-17, 2-31D-12-17, 14-30D-12-17 & 3-31D-12-17 wells. As required by the Utah OGM regulations R649-3-22, BBC has enclosed copies of the completed Sundry Notices.

Should you require additional information in this regard, please feel free to contact me at 303-312-8513 or email @ vwambolt@billbarrettcorp.com.

BILL BARRETT CORPORATION

A handwritten signature in cursive script that reads 'Vicki L. Wambolt'.

Vicki L. Wambolt
Landman

Enclosures

1099 18TH STREET
SUITE 2300
DENVER, CO 80202
P 303.293.9100
F 303.291.0420



May 31, 2011

State of Utah
School and Institutional Trust Lands Administration
675 East 500 South, Suite 500
Salt Lake City, UT 84102
Attention: LaVonne Garrison

Sent via Certified Mail

RE: Sundry Notices
Peter's Point Unit
NESW 30 T12S R17E
Carbon Co., UT

Bill Barrett Corporation has submitted Sundry Notices to commingle production from the Wasatch and Mesaverde Formations in the Peter's Point Unit Federal 9-25D-12-16, 12-30D-12-17, 16-25D-12-16, 13-30D-12-17, 11-30D-12-17, 2-31D-12-17, 14-30D-12-17 & 3-31D-12-17 wells. As required by the Utah OGM regulations R649-3-22, BBC has enclosed copies of the completed Sundry Notices.

Should you require additional information in this regard, please feel free to contact me at 303-312-8513 or email @ vwambolt@billbarrettcorp.com.

BILL BARRETT CORPORATION


A handwritten signature in cursive script that reads 'Vicki L. Wambolt'.

Vicki L. Wambolt
Landman

Enclosures

1099 18TH STREET
SUITE 2300
DENVER, CO 80202
P 303.293.9100
F 303.291.0420

Peter's Point Unit

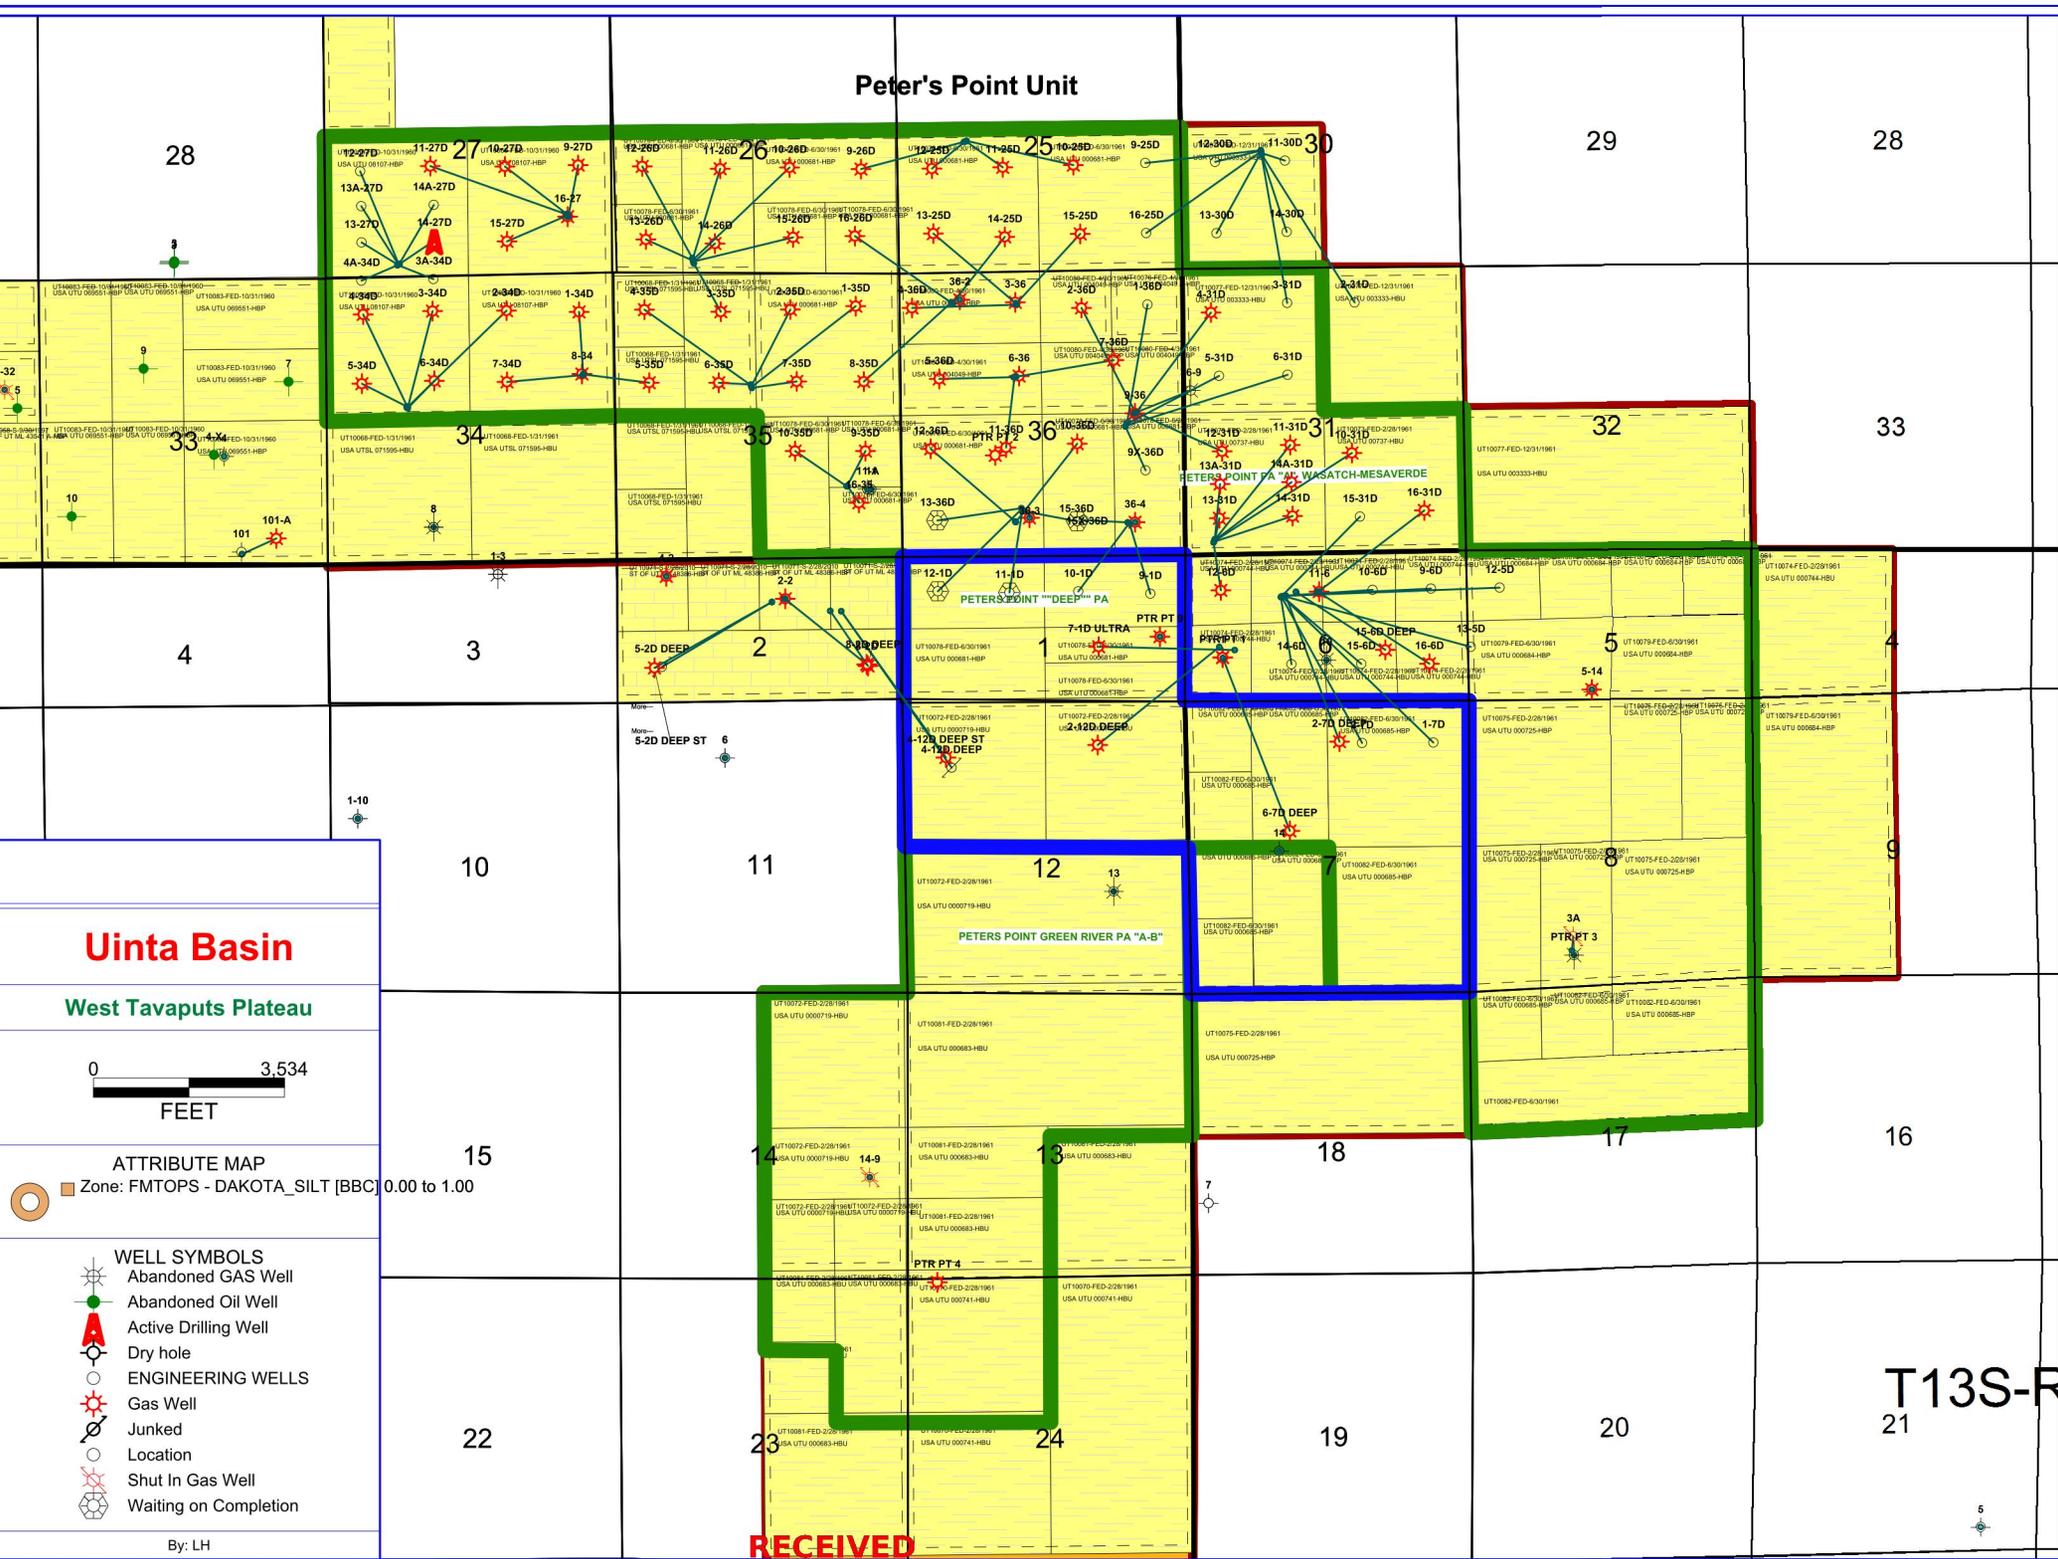

Uinta Basin

West Tavaputs Plateau



ATTRIBUTE MAP

Zone: FMTOPS - DAKOTA_SILT [BBC] 0.00 to 1.00

- WELL SYMBOLS**
- Abandoned GAS Well
 - Abandoned Oil Well
 - Active Drilling Well
 - Dry hole
 - ENGINEERING WELLS
 - Gas Well
 - Junked
 - Location
 - Shut In Gas Well
 - Waiting on Completion

By: LH

RECEIVED

T13S-R
21

UNITED STATES
DEPARTMENT OF THE INTERIOR
BUREAU OF LAND MANAGEMENT

FORM APPROVED
OMB No. 1004-0136
Expires July 31, 2010

COPY

APPLICATION FOR PERMIT TO DRILL OR REENTER

1a. Type of Work: <input checked="" type="checkbox"/> DRILL <input type="checkbox"/> REENTER		5. Lease Serial No. UTU03333
1b. Type of Well: <input type="checkbox"/> Oil Well <input checked="" type="checkbox"/> Gas Well <input type="checkbox"/> Other <input type="checkbox"/> Single Zone <input checked="" type="checkbox"/> Multiple Zone		6. If Indian, Allottee or Tribe Name
2. Name of Operator BILL BARRETT CORPORATION Contact: BRADY RILEY E-Mail: briley@billbarrettcorp.com		7. If Unit or CA Agreement, Name and No. UTU63014D
3a. Address 1099 18TH STREET SUITE 2300 DENVER, CO 80202		8. Lease Name and Well No. PETERS POINT UNIT FEDERAL 3-31D-12 17
3b. Phone No. (include area code) Ph: 303.312.8115 Fx: 303.291.0420		9. API Well No. 43-007-50157
4. Location of Well (Report location clearly and in accordance with any State requirements. *) At surface NESW 2106FSL 1518FWL At proposed prod. zone NENW 631FNL 1951FWL Sec. 31		10. Field and Pool, or Exploratory PETERS POINT
14. Distance in miles and direction from nearest town or post office* APPROX. 54.1 MILES TO MYTON, UT		11. Sec., T., R., M., or Blk. and Survey or Area Sec 30 T12S R17E Mer SLB SME: BLM
15. Distance from proposed location to nearest property or lease line, ft. (Also to nearest drig. unit line, if any) 755' TO LEASE AND UNIT	16. No. of Acres in Lease 784.50	12. County or Parish CARBON
18. Distance from proposed location to nearest well, drilling, completed, applied for, on this lease, ft. 1422' LEASE; 1246' COMPLETED	19. Proposed Depth 8083 MD 7139 TVD	13. State UT
21. Elevations (Show whether DF, KB, RT, GL, etc.) 6657 GL	22. Approximate date work will start 07/16/2011	17. Spacing Unit dedicated to this well 40.00
		20. BLM/BIA Bond No. on file WYB000040
		23. Estimated duration 25 DAYS

24. Attachments

The following, completed in accordance with the requirements of Onshore Oil and Gas Order No. 1, shall be attached to this form:

- | | |
|---|--|
| 1. Well plat certified by a registered surveyor. | 4. Bond to cover the operations unless covered by an existing bond on file (see Item 20 above). |
| 2. A Drilling Plan. | 5. Operator certification |
| 3. A Surface Use Plan (if the location is on National Forest System Lands, the SUPO shall be filed with the appropriate Forest Service Office). | 6. Such other site specific information and/or plans as may be required by the authorized officer. |

25. Signature (Electronic Submission)	Name (Printed/Typed) BRADY RILEY Ph: 303.312.8115	Date 05/04/2011
Title PERMIT ANALYST		
Approved by (Signature)	Name (Printed/Typed) Julie Howard	Date 8/25/11
Title AFM LANDS & MINERALS	Office PRICE FIELD OFFICE	

Application approval does not warrant or certify the applicant holds legal or equitable title to those rights in the subject lease which would entitle the applicant to conduct operations thereon.
Conditions of approval, if any, are attached.

Title 18 U.S.C. Section 1001 and Title 43 U.S.C. Section 1212, make it a crime for any person knowingly and willfully to make to any department or agency of the United States any false, fictitious or fraudulent statements or representations as to any matter within its jurisdiction.

RECEIVED

Additional Operator Remarks (see next page)

AUG 29 2011

Electronic Submission #107590 verified by the BLM Well Information System
For BILL BARRETT CORPORATION, sent to the Price
Committed to AFMSS for processing by ANITA JONES on 05/09/2011 (11AIJ0464AE) DIV. OF OIL, GAS & MININ

CONDITIONS OF APPROVAL ATTACHED

NOTICE OF APPROVAL

** BLM REVISED **



**UNITED STATES DEPARTMENT OF THE INTERIOR
BUREAU OF LAND MANAGEMENT
PRICE FIELD OFFICE**



125 SOUTH 600 WEST PRICE, UT 84501 (435) 636-3600

CONDITIONS OF APPROVAL FOR APPLICATION FOR PERMIT TO DRILL

Company:	Bill Barrett Corporation	Surface Location:	NESW-Sec 30-T12S-R17E
Well No:	Peters Point Unit Federal 3-31D-12-17	Lease No:	UTU-03333
API No:	43-007-50157	Agreement:	UTU-63014D

Title	Name	Office Phone Number	Cell Phone Number
Associate Field Manager & Authorized Officer:	Julie Howard	(435) 636-3637	
Petroleum Engineer:	Marvin Hendricks	(435) 636-3661	(435) 650-9136
Petroleum Engineering Technician	Sue Wiler	(435) 636-3651	(435) 650-9140
Petroleum Engineering Technician	Angela Wadman	(435) 636-3662	(435) 632-8595
NRS/Enviro Scientist:	Don Stephens (Primary)	(435) 636-3608	
NRS/Enviro Scientist:	Kyle Beagley (Alt.)	(435) 636-3668	

Fax: (435) 636-3657

**A COPY OF THESE CONDITIONS SHALL BE FURNISHED TO YOUR
FIELD REPRESENTATIVE TO INSURE COMPLIANCE**

All lease and/or unit operations are to be conducted in such a manner that full compliance is made with the applicable laws, regulations (43 CFR Part 3160), and this approved Application for Permit to Drill including Surface and Downhole Conditions of Approval. The operator is considered fully responsible for the actions of his subcontractors. A copy of the approved APD must be on location during construction, drilling, and completion operations. **This permit is approved for a two (2) year period, or until lease expiration, whichever occurs first. An additional extension, up to two (2) years, may be applied for by sundry notice prior to expiration.**

NOTIFICATION REQUIREMENTS

Location Construction (Notify NRS)	-	Forty-Eight (48) hours prior to construction of location and access roads.
Location Completion (Notify NRS)	-	Prior to moving on the drilling rig.
Spud Notice (Notify Petroleum Engineer)	-	Twenty-Four (24) hours prior to spudding the well.
Casing String & Cementing (Notify Petroleum Eng. Technician)	-	Twenty-Four (24) hours prior to running casing and cementing all casing strings.
BOP & Related Equipment Tests (Notify Petroleum Eng. Technician)	-	Twenty-Four (24) hours prior to initiating pressure tests.
First Production Notice (Notify Petroleum Engineer)	-	Within Five (5) business days after new well begins, or production resumes after well has been off production for more than ninety (90) days.

UDOGM

DRILLING PROGRAM CONDITIONS OF APPROVAL (COAs)

SITE SPECIFIC DRILLING & PRODUCTION COAs

- While drilling the surface hole with air, a float valve shall be run above the bit, per Onshore Order #2 Part III.E Special Drilling Operations.
- When cementing surface casing, if cement returns are not seen at surface, mitigation measures shall be taken to ensure the groundwater and all usable waters are properly protected per Onshore Order #2 Part III.B.1(c) Casing and Cementing Requirements. Cementing jobs where cement reaches surface, then falls back downhole, shall be topped off as necessary until such time the cement remains in-place at surface, prior to starting drilling operations on the production hole.
- When cementing the production casing, the cement job shall contain sufficient volume to attempt full coverage of exposed hole behind pipe to protect all usable waters, loss circulation zones and other minerals which may be encountered while drilling to total depth, and also provide a 200' foot overlap above the surface casing shoe. A cement bond log (CBL) shall be run to determine the top of cement behind the production casing, and a field copy sent to the Price Field Office.

VARIANCES GRANTED

- BBC's request for variance to not use de-duster equipment (Onshore Order #2 Part III.E Special Drilling Operations) is granted, unless the air/mist system is not used.
- BBC's request for variance to use an electronic flow meter for gas measurement (Onshore Order #5 Measurement of Gas) is granted as long as it meets or exceeds the requirements of Utah NTL 2007-1 regarding the use of Electronic Flow Computers.
- BBC's request for variance from Onshore Order #5 Part III.C.3 Gas Measurement by Orifice Meter to use a flow conditioner on this well instead of straightening vanes is approved with the following conditions:
 1. Flow conditioners must be installed in accordance with the manufacturer's specifications.
 2. The make, model, and location of flow conditioner must be clearly identified and available to BLM on-site at all times.
 3. This is a provisional approval that is subject to change pending final review and analysis by BLM. If BLM determines that this flow conditioner cannot meet or exceed the minimum standards required by Onshore Order #5, you will be required to retrofit the installation to comply with BLM requirements, or replace the installation with one that complies with AGA Report Number 3, 1985. The time frame for compliance will be specified by the Price Field Office.

STANDARD OPERATING REQUIREMENTS

- The requirements included in Onshore Order #2 Drilling Operations shall be followed.
- A copy of the approved Application for Permit to Drill (APD) for this well shall be on location at all times once drilling operations have commenced.
- The Price Field Office petroleum engineer will be notified 24 hours prior to spudding the well.
- Notify the Price Field Office petroleum engineering technician at least 24 hours in advance of casing cementing operations, BOPE tests and casing pressure or mud weight equivalency tests.
- Should H₂S be encountered in concentrations greater than 100 ppm, the requirements of Onshore Order #6 Hydrogen Sulfide Operations shall be followed.
- Any deviation from the permitted APD's proposed drilling program shall have prior approval from the petroleum engineer. Changes may be requested verbally (to be followed by a written sundry sent to this office), or submitted by written sundry if time warrants.
- Blowout prevention equipment (BOPE) shall remain in use until the well is completed. The closing unit controls shall remain unobstructed and readily accessible at all times, and choke manifolds shall be located outside of the rig substructure. BOP testing shall be conducted within 24 hours of drilling out from under the surface casing, and weekly thereafter as specified in Onshore Order #2.
- All BOPE components shall be inspected daily, and the inspections recorded in the daily drilling report. Components shall be operated and tested, as required by Onshore Order #2 to insure good mechanical working order. All BOPE pressure tests shall be performed by a test pump with a chart recorder, and not by the rig pumps. Test results shall be reported in the driller's log.
- All casing strings below the conductor pipe shall be pressure tested to .22 psi/foot or 1500 psi (whichever is greater), but not to exceed 70% of the internal yield pressure.
- No aggressive/fresh hard-banded drill pipe shall be used in the casing design. The proposed use of non-API standard casing must be approved in advance by the petroleum engineer.
- During drilling operations, daily drilling reports shall be submitted by sundry on a weekly basis to the Price Field Office. Within 30 days of finishing drilling and completion operations, a chronological daily operations history shall be submitted by sundry to this office. A copy of all logs run on this well shall be submitted digitally (in PDF or TIFF format) to the Price Field Office.
- A complete set of angular deviation and directional surveys for this directional well will be submitted to the Price Field Office petroleum engineer within 30 days of completing the well.
- The venting or flaring of gas while initially testing the well shall be done in accordance with the requirements specified in Notice to Lessees #4A, and shall not exceed a period of 30 days or the production of 50 MMCF of gas, whichever occurs first. Additional time needed to vent or flare gas during production operations requires prior approval from the Price Field Office.
- Should this well be successfully completed as a producing well, the Price Field Office must be notified within 5 business days following the date the well has first sales.

STANDARD OPERATING REQUIREMENTS (cont.)

- Proposed production operations that involve: 1) the commingling of production from wells located on-lease or off-lease, 2) off-lease measurement, or 3) off-lease storage shall have prior written approval from the Price Field Office.
- Operators shall meet the requirements listed in Onshore Order #4 Measurement of Oil and Onshore Order #5 Measurement of Gas. New oil and gas meters shall be calibrated prior to initial product sales. The operator (or its contractors) is responsible for providing the date and time of the initial meter calibration (and all future meter proving schedules) to the petroleum engineering technician. Copies of all meter calibration reports that are performed shall be submitted to the Price Field Office.
- In accordance with 43 CFR 3162.4-3, this well's production data shall be reported on the "Monthly Report of Operations" starting with the month in which operations commence and continue each month until the well is plugged and abandoned.
- The operator is responsible for submitting the information required in 43 CFR 3162.4-1 Well Records and Reports, including BLM Form 3160-4, Well Completion and Recompletion Report and Log which must be submitted to the Price Field Office within 30 days of completing the well.
- Onshore Order #7 authorizes the disposal of water produced from this well in the reserve pit for a period of 90 days after the date of initial production. A permanent disposal method must be submitted and approved by this office, and in operation prior to the end of this 90-day period.
- The requirements of Onshore Order #3 Site Security shall be implemented, and include (as applicable): 1) all lines entering and leaving hydrocarbon storage tanks shall be effectively sealed and seal records maintained, 2) no by-passes are allowed to be constructed around gas meters, 3) a site facility diagram shall be submitted to the Price Field Office within 60 days following construction of the facilities.
- Additional construction that is proposed, or the proposed alteration of existing facilities (including roads, gathering lines, batteries, etc.), which will result in the disturbance of new ground, requires prior approval of the Price Field Office natural resource specialist.
- This well and its associated facilities shall have identifying signs on location in accordance with 43 CFR 3162.6 requirements.
- All undesirable events (fires, accidents, blowouts, spills, discharges) as specified in NTL 3A will be reported to the Price Field Office natural resource specialist.
- The Price Field Office petroleum engineer shall be notified 24 hours in advance of the plugging of the well (unless the plugging is to take place immediately upon receipt of oral approval), so that a technician may have sufficient time to schedule and witness the plugging operations.
- If operations are to be suspended on a well for more than 30 days, prior approval of the Price Field Office shall be obtained, and notification also given before operations resume.

**SURFACE USE
CONDITIONS OF APPROVAL**

Project Name: BBC Peters Point 11-30 Pad

Operator: Bill Barrett Corporation

List of Wells:

Name	Number	Section	TWP/RNG
Peters Point Unit Federal	2-31D-12-17	30	T12S R17E
Peters Point Unit Federal	3-31D-12-17		
Peters Point Unit Federal	9-25D-12-16		
Peters Point Unit Federal	11-30D-12-17		
Peters Point Unit Federal	12-30D-12-17		
Peters Point Unit Federal	13-30D-12-17		
Peters Point Unit Federal	14-30D-12-17		
Peters Point Unit Federal	16-25D-12-16		

I To be followed as Conditions of Approval:

The following attachments from the Record of Decision West Tavaputs Plateau Natural Gas Full Field Development Plan:

Attachment 2	Conditions of Approval and Stipulations
Attachment 3	Green River District Reclamation Guidelines
Attachment 4	Programmatic Agreement
Attachment 5	Special Protection Measures for Wildlife
Attachment 6	Agency Wildlife Mitigation Plan
Attachment 7	Long-Term Monitoring Plan for Water Resources
Attachment 8	Mitigation Compliance and Monitoring Plan

II Site Specific Conditions of Approval

1. A pre-construction field meeting may be conducted prior to beginning any dirt work approved under this APD. The operator shall contact Don Stephens with the Price BLM Field Office @ 435-636-3608 at least 48-hours prior to beginning operations so that the meeting can be scheduled. The operator is responsible for having all contractors present (dirt contractors, drilling contractor, pipeline contractor, project oversight personnel, etc.) including the overall field operations superintendent, and for providing all contractors copies of the approved APD(s), project map and BLM Conditions of Approval pertinent to the work that each will be doing.
2. BBC shall avoid leaving debris piles of pinion and juniper trees along road sides and pipeline corridors, and around well pads and other ancillary facilities. BBC shall use tree material for interim and/or final reclamation. Excess trees not required for reclamation may be hauled off site and used in other areas where trees are sparse.

3. Mulching may be used to avoid the accumulation of large debris piles when clearing trees in these areas. Mulch shall not exceed 4 inches in depth when spread out for interim or final reclamation.
4. BBC shall abide by the goals and objectives contained in the WTP Field Wide Reclamation and Wildlife Enhancement Plan; and shall conduct interim and final reclamation in accordance with the site-specific reclamation plan.
5. As many trees as possible shall be left to provide a buffer between the well pad and the canyon rim for visual screening.
6. The Peters Point 11-30 well pad location contains large lichen covered rocks. These rocks should be set aside and used for reclamation.
7. All gas gathering lines and liquid lines associated with these APDs shall be buried. Any determinations not to bury pipelines shall be made by the BLM's Authorized Office.
8. A ROW grant shall be issued for the Central Tank Battery site, gas gathering line, liquids line, and the off lease portions of the access road prior to the commencement of any construction activities.
9. The dugway portion of the Peters Point 11-30 access road shall be constructed in accordance with the engineered road design plan developed by Uintah Engineering and Land Survey.
10. Running widths of the access road shall be no more than 24 feet from the SWSW corner in section 26 (start of the existing two track) to the top of the engineered dugway in Section 24. The running width of the road from the dugway to the 11-30 pad shall be no more than 14 feet.
11. The cuttings trench shall be lined.
12. The cuttings shall not be removed from the location without prior approval of the Authorized Officer.
13. The operator shall on an annual basis report to the BLM the acre feet of water used for the project with a total for each type of source. This report shall contain the information found under monitoring on page 53 of attachment 9 (Biological Opinion) of the WTP ROD and shall be reported to BLM by September 15, of each year.
14. When water is pumped directly from Nine Mile Creek or perennial drainages, the following measures shall be applied to reduce or eliminate direct impacts to habitat for the Colorado River fish species. Where directed by the BLM, the operator will construct erosion control devices (e.g., riprap, bales, and heavy vegetation) at culvert outlets. All construction activities shall be performed to retain natural water flows.
15. Contact Don Stephens, Natural Resource Specialist, (435) 636-3608, Bureau of Land Management, Price Field Office, if there are any questions concerning these surface use COAs.

III Standard Conditions of Approval

A. General

1. If any cultural values [sites, artifacts, human remains] are observed during operation of this lease/permit/right-of-way, they will be left intact and the Price Field Manager notified. The authorized officer will conduct an evaluation of the cultural values to establish appropriate mitigation, salvage or treatment. The operator is responsible for informing all persons in the area who are associated with this project that they will be subject to prosecution for knowingly disturbing historic or archaeological sites, or for collecting artifacts. If historic or archaeological

materials are uncovered during construction, the operator is to immediately stop work that might further disturb such materials, and contact the authorized BLM officer (AO).

B. Construction

1. Remove all available topsoil from constructed well locations including areas of cut and fill, and stockpile at the site. Topsoil will also be salvaged for use in reclamation on all other areas of surface disturbance (roads, pipelines, etc.). Clearly segregate topsoil from excess spoil material.
2. During construction, emissions of particulate matter from well pad and road construction would be minimized by application of water or other non-saline dust suppressants with at least 50 percent control efficiency. Dust inhibitors (surfacing materials, non-saline dust suppressants, and water) will be used as necessary on unpaved roads that present a fugitive dust problem. The use of chemical dust suppressants on public surface will require prior approval from the BLM Authorized Officer.
3. The operator shall submit a Sundry Notice (Form 3160-5) to BLM for approval prior to construction of any new surface disturbing activities that are not specifically addressed in the approved APD.

C. Operations/Maintenance

1. In accordance with OSHA requirements, a file will be maintained onsite containing current Material Safety Data Sheets (MSDS) for all chemicals, compounds and/or substances which are used in the course of construction, drilling, completion and production operations.

D. Dry Hole/Reclamation

1. Phased reclamation plans will be submitted to BLM for approval prior to individual POD facility abandonment via a Notice of Intent (NOI) Sundry Notice.
2. BLM will not release the performance bond until all disturbed areas associated with the APD/POD have been successfully revegetated (evaluation will be made after the second complete growing season) and has met all other reclamation goals of the surface owner and surface management agency.
3. A Notice of Intent to Abandon and a Subsequent Report of Abandonment must be submitted for abandonment approval.
4. For performance bond release approval, a Final Abandonment Notice (with a surface owner release letter on split-estate) must be submitted prior to a final abandonment evaluation by BLM.

E. Producing Well

1. An interim reclamation plan shall be submitted to BLM within 90 days of APD approval.
2. Upgrade and maintain access roads and drainage control (e.g., culverts, drainage dips, ditching, crowning, surfacing, etc.) as necessary and as directed by the BLM Authorized Officer to prevent soil erosion and accommodate safe, environmentally-sound access.
3. Prior to construction of production facilities not specifically addressed in the APD, the operator shall submit a Sundry Notice to the BLM Authorized Officer for approval.

F. Roads and Pipelines

1. Roads constructed on BLM lands shall be constructed to allow for drainage and erosion control. The operator is responsible for maintenance of all roads authorized through the lease or right-of-way. Construction and maintenance shall comply with Class III Road Standards with a 16-ft wide graveled travel surface as described in BLM Manual Section 9113, and the BLM Gold Book standards, except as modified by BLM. Maintenance may include but is not limited to grading, applying gravel, snow removal, ditch cleaning, and headcut restoration/prevention.
2. The operator may be required to provide an inspector under the direction of a registered professional engineer (PE) at all times during road construction. A PE shall certify (statement with PE stamp) that the road was constructed to the required Bureau of Land Management (BLM) road standards.
3. Erosion-control structures such as water bars, diversion channels, and terraces will be constructed to divert water and reduce soil erosion on the disturbed area. Road ditch turnouts shall be equipped with energy dissipaters as needed to avoid erosion. Where roads interrupt overland sheet-flow and convert this runoff to channel flow, ditch turnouts shall be designed to reconvert channel flow to sheet flow. As necessary cut banks, road drainages, and road crossings shall be armored or otherwise engineered to prevent headcutting.

**Federal Approval of this
Action is Necessary**

STATE OF UTAH DEPARTMENT OF NATURAL RESOURCES DIVISION OF OIL, GAS, AND MINING	FORM 9 5. LEASE DESIGNATION AND SERIAL NUMBER: UTU03333
SUNDRY NOTICES AND REPORTS ON WELLS Do not use this form for proposals to drill new wells, significantly deepen existing wells below current bottom-hole depth, reenter plugged wells, or to drill horizontal laterals. Use APPLICATION FOR PERMIT TO DRILL form for such proposals.	6. IF INDIAN, ALLOTTEE OR TRIBE NAME: 7. UNIT or CA AGREEMENT NAME: PETERS POINT
1. TYPE OF WELL Gas Well	8. WELL NAME and NUMBER: PETERS POINT UF 3-31D-12-17
2. NAME OF OPERATOR: BILL BARRETT CORP	9. API NUMBER: 43007501570000
3. ADDRESS OF OPERATOR: 1099 18th Street Ste 2300 , Denver, CO, 80202	PHONE NUMBER: 303 312-8164 Ext
4. LOCATION OF WELL FOOTAGES AT SURFACE: 2106 FSL 1518 FWL QTR/QTR, SECTION, TOWNSHIP, RANGE, MERIDIAN: Qtr/Qtr: NESW Section: 30 Township: 12.0S Range: 17.0E Meridian: S	9. FIELD and POOL or WILDCAT: UNDESIGNATED COUNTY: CARBON STATE: UTAH

11. CHECK APPROPRIATE BOXES TO INDICATE NATURE OF NOTICE, REPORT, OR OTHER DATA

TYPE OF SUBMISSION	TYPE OF ACTION		
<input checked="" type="checkbox"/> NOTICE OF INTENT Approximate date work will start: 10/1/2011 <input type="checkbox"/> SUBSEQUENT REPORT Date of Work Completion: <input type="checkbox"/> SPUD REPORT Date of Spud: <input type="checkbox"/> DRILLING REPORT Report Date:	<input type="checkbox"/> ACIDIZE <input checked="" type="checkbox"/> CHANGE TO PREVIOUS PLANS <input type="checkbox"/> CHANGE WELL STATUS <input type="checkbox"/> DEEPEN <input type="checkbox"/> OPERATOR CHANGE <input type="checkbox"/> PRODUCTION START OR RESUME <input type="checkbox"/> REPERFORATE CURRENT FORMATION <input type="checkbox"/> TUBING REPAIR <input type="checkbox"/> WATER SHUTOFF <input type="checkbox"/> WILDCAT WELL DETERMINATION	<input type="checkbox"/> ALTER CASING <input type="checkbox"/> CHANGE TUBING <input type="checkbox"/> COMMINGLE PRODUCING FORMATIONS <input type="checkbox"/> FRACTURE TREAT <input type="checkbox"/> PLUG AND ABANDON <input type="checkbox"/> RECLAMATION OF WELL SITE <input type="checkbox"/> SIDETRACK TO REPAIR WELL <input type="checkbox"/> VENT OR FLARE <input type="checkbox"/> SI TA STATUS EXTENSION <input type="checkbox"/> OTHER	<input type="checkbox"/> CASING REPAIR <input type="checkbox"/> CHANGE WELL NAME <input type="checkbox"/> CONVERT WELL TYPE <input type="checkbox"/> NEW CONSTRUCTION <input type="checkbox"/> PLUG BACK <input type="checkbox"/> RECOMPLETE DIFFERENT FORMATION <input type="checkbox"/> TEMPORARY ABANDON <input type="checkbox"/> WATER DISPOSAL <input type="checkbox"/> APD EXTENSION OTHER: <input style="width: 50px;" type="text"/>

12. DESCRIBE PROPOSED OR COMPLETED OPERATIONS. Clearly show all pertinent details including dates, depths, volumes, etc.

BBC is submitting this sundry to request permission to move the production facilities for the Peter's Point 11-30 pad off the pad to a separate location. This revision was discussed during the onsite, yet relocated to the actual well pad during the APD process. The request to move the production facilities to this off pad location will better accommodate the production equipment while still minimizing the visual disturbance. The proposed facilities pad size is 100' x 150' and will sit 29' north of the pad (see attached revised plat package). well pad/cuttings trench will remain the same size as permitted. By moving the production facilities off the pad, it will increase our pad disturbance acreage from 4.51 acres to 5.05, a difference of .54 than what was permitted/approved. The long term acreage is estimated to be 1.95 acres. Please contact Brady Riley at 303-312-8115 with questions.

**Accepted by the
Utah Division of
Oil, Gas and Mining**

Date: 09/28/2011
 By: *Darkil Quist*

NAME (PLEASE PRINT) Brady Riley	PHONE NUMBER 303 312-8115	TITLE Permit Analyst
SIGNATURE N/A	DATE 9/16/2011	

BILL BARRETT CORPORATION

PETER'S POINT UNIT FEDERAL #3-31D-12-17, #14-30D-12-17, #2-31D-12-17, #11-30D-12-17, #13-30D-12-17, #16-25D-12-16, #12-30D-12-17, #9-25D-12-16, FUTURE: #3A-31D-12-17, #14A-30D-12-17, #2A-31D-12-17, #13A-30D-12-17, #16A-25D-12-16 & #4A-31-12-17

**LOCATED IN CARBON COUNTY, UTAH
SECTION 30, T12S, R17E, S.L.B.&M.**



PHOTO: VIEW OF LOCATION STAKE

CAMERA ANGLE: NORTHWESTERLY



PHOTO: VIEW FROM BEGINNING OF PROPOSED ACCESS

CAMERA ANGLE: SOUTHEASTERLY



U E L S Uintah Engineering & Land Surveying
85 South 200 East Vernal, Utah 84078
(435) 789-1017 * FAX (435) 789-1813

- Since 1964 -

LOCATION PHOTOS	10	17	08	PHOTO
	MONTH	DAY	YEAR	
TAKEN BY: D.R.	DRAWN BY: J.H.		REV: 03-16-11 J.J.	

T12S, R17E, S.L.B.&M.

BILL BARRETT CORPORATION


Well location, PETERS POINT UNIT FEDERAL #11-30D-12-17, located as shown in the NE 1/4 SW 1/4 of Section 30, T12S, R17E, S.L.B.&M., Duchesne County, Utah.

BASIS OF ELEVATION

COTTON TRIANGULATION STATION LOCATED IN THE NW 1/4 OF SECTION 31, T12S, R16E, S.L.B.&M. TAKEN FROM THE TWIN HOLLOW QUADRANGLE, UTAH, CARBON COUNTY, 7.5 MINUTE SERIES (TOPOGRAPHICAL MAP) PUBLISHED BY THE UNITED STATES DEPARTMENT OF THE INTERIOR, GEOLOGICAL SURVEY. SAID ELEVATION IS MARKED AS BEING 7386 FEET.

BASIS OF BEARINGS

BASIS OF BEARINGS IS A G.P.S. OBSERVATION.

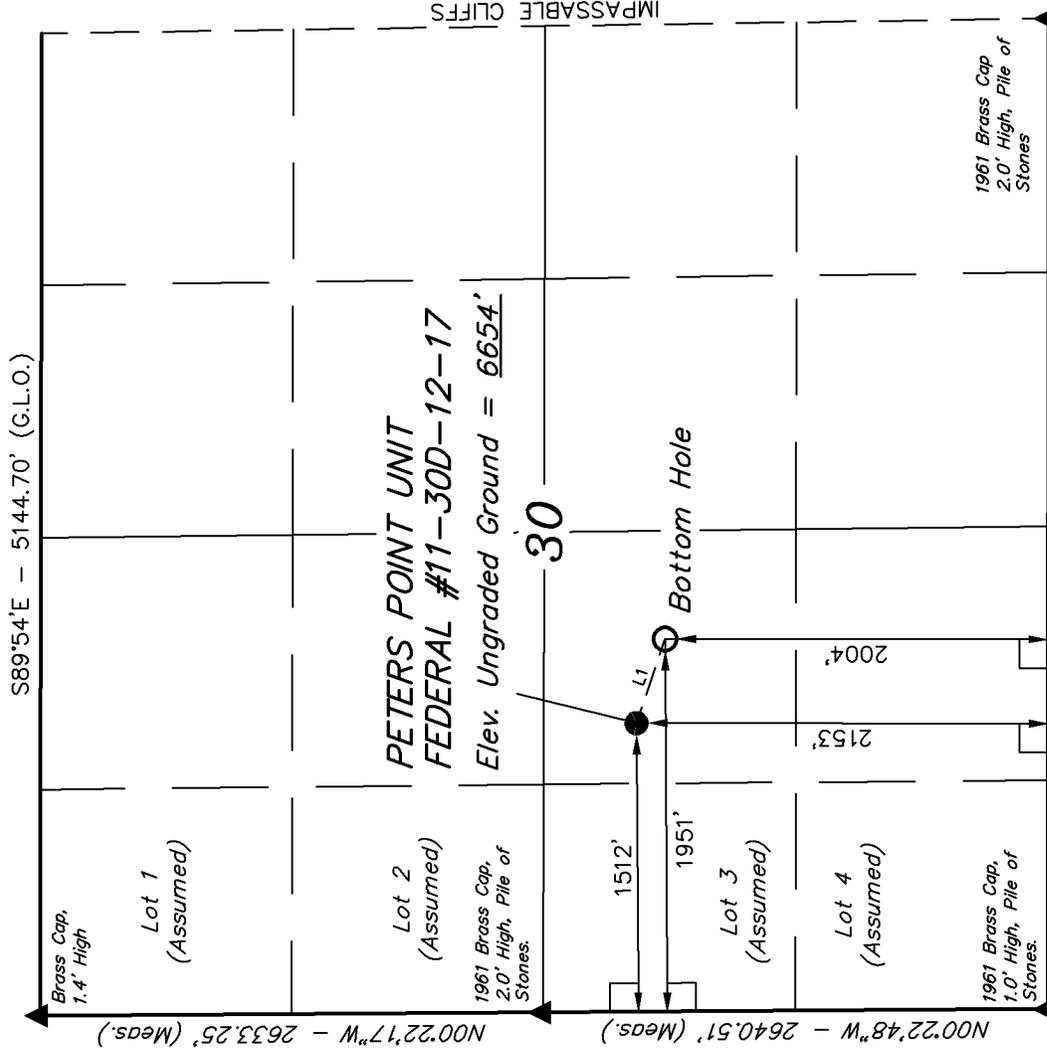

IMPASSABLE CLIFFS

N89°57'34"W - 5187.82' (Meas.)



R R
16 17
E E

LINE TABLE		
LINE	BEARING	LENGTH
L1	S71°15'52"E	464.58'


LEGEND:

- = 90° SYMBOL
- = PROPOSED WELL HEAD.
- ▲ = SECTION CORNERS LOCATED.

NAD 83 (TARGET BOTTOM HOLE)	NAD 83 (SURFACE LOCATION)
LATITUDE = 39°44'34.82" (39.743006)	LATITUDE = 39°44'36.30" (39.743417)
LONGITUDE = 110°03'23.57" (110.056547)	LONGITUDE = 110°03'29.20" (110.058111)
NAD 27 (TARGET BOTTOM HOLE)	NAD 27 (SURFACE LOCATION)
LATITUDE = 39°44'34.95" (39.743042)	LATITUDE = 39°44'36.43" (39.743453)
LONGITUDE = 110°03'21.03" (110.055842)	LONGITUDE = 110°03'26.66" (110.057406)
STATE PLANE NAD 27	STATE PLANE NAD 27
N: 516730.24 E: 2406064.63	N: 516872.84 E: 2405622.69

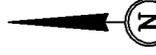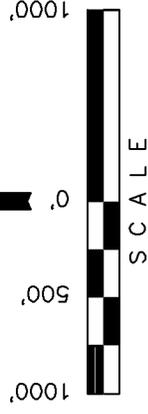

THIS IS TO CERTIFY THAT THE ABOVE PLAT WAS PREPARED FROM FIELD NOTES OF ACTUAL SURVEYS MADE BY ME OR UNDER MY CLOSE SUPERVISION AND THAT THE SAME ARE TRUE AND CORRECT TO THE BEST OF MY KNOWLEDGE AND BELIEF.

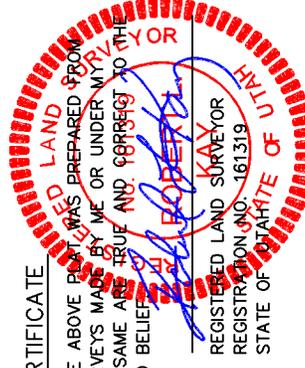

UINTAH ENGINEERING & LAND SURVEYING
85 SOUTH 200 EAST - VERNAL, UTAH 84078
 (435) 789-1017

SCALE	DATE SURVEYED:	DATE DRAWN:
1" = 1000'	5-13-10	05-28-10
PARTY	REFERENCES	
D.R. T.A. C.C.	G.L.O. PLAT	
WEATHER	FILE	
WARM		BILL BARRETT CORPORATION

T12S, R17E, S.L.B.&M.

BILL BARRETT CORPORATION


Well location, PETERS POINT UNIT FEDERAL #12-30D-12-17, located as shown in the NE 1/4 SW 1/4 of Section 30, T12S, R17E, S.L.B.&M., Duchesne County, Utah.

BASIS OF ELEVATION

COTTON TRIANGULATION STATION LOCATED IN THE NW 1/4 OF SECTION 31, T12S, R16E, S.L.B.&M. TAKEN FROM THE TWIN HOLLOW QUADRANGLE, UTAH, CARBON COUNTY, 7.5 MINUTE SERIES (TOPOGRAPHICAL MAP) PUBLISHED BY THE UNITED STATES DEPARTMENT OF THE INTERIOR, GEOLOGICAL SURVEY. SAID ELEVATION IS MARKED AS BEING 7386 FEET.

BASIS OF BEARINGS

BASIS OF BEARINGS IS A G.P.S. OBSERVATION.

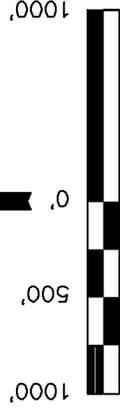

S C A L E
CERTIFICATE


THIS IS TO CERTIFY THAT THE ABOVE PLAT WAS PREPARED FROM FIELD NOTES OF ACTUAL SURVEYS MADE BY ME OR UNDER MY CLOSE SUPERVISION AND THAT THE SAME ARE TRUE AND CORRECT TO THE BEST OF MY KNOWLEDGE AND BELIEF.



REGISTERED LAND SURVEYOR
REGISTRATION NO. 161319
STATE OF UTAH

UINTAH ENGINEERING & LAND SURVEYING
85 SOUTH 200 EAST - VERNAL, UTAH 84078
(435) 789-1017

SCALE	1" = 1000'	DATE SURVEYED:	5-13-10	DATE DRAWN:	05-28-10
PARTY	D.R. T.A. C.C.	REFERENCES	G.L.O. PLAT		
WEATHER	WARM	FILE	BILL BARRETT CORPORATION		

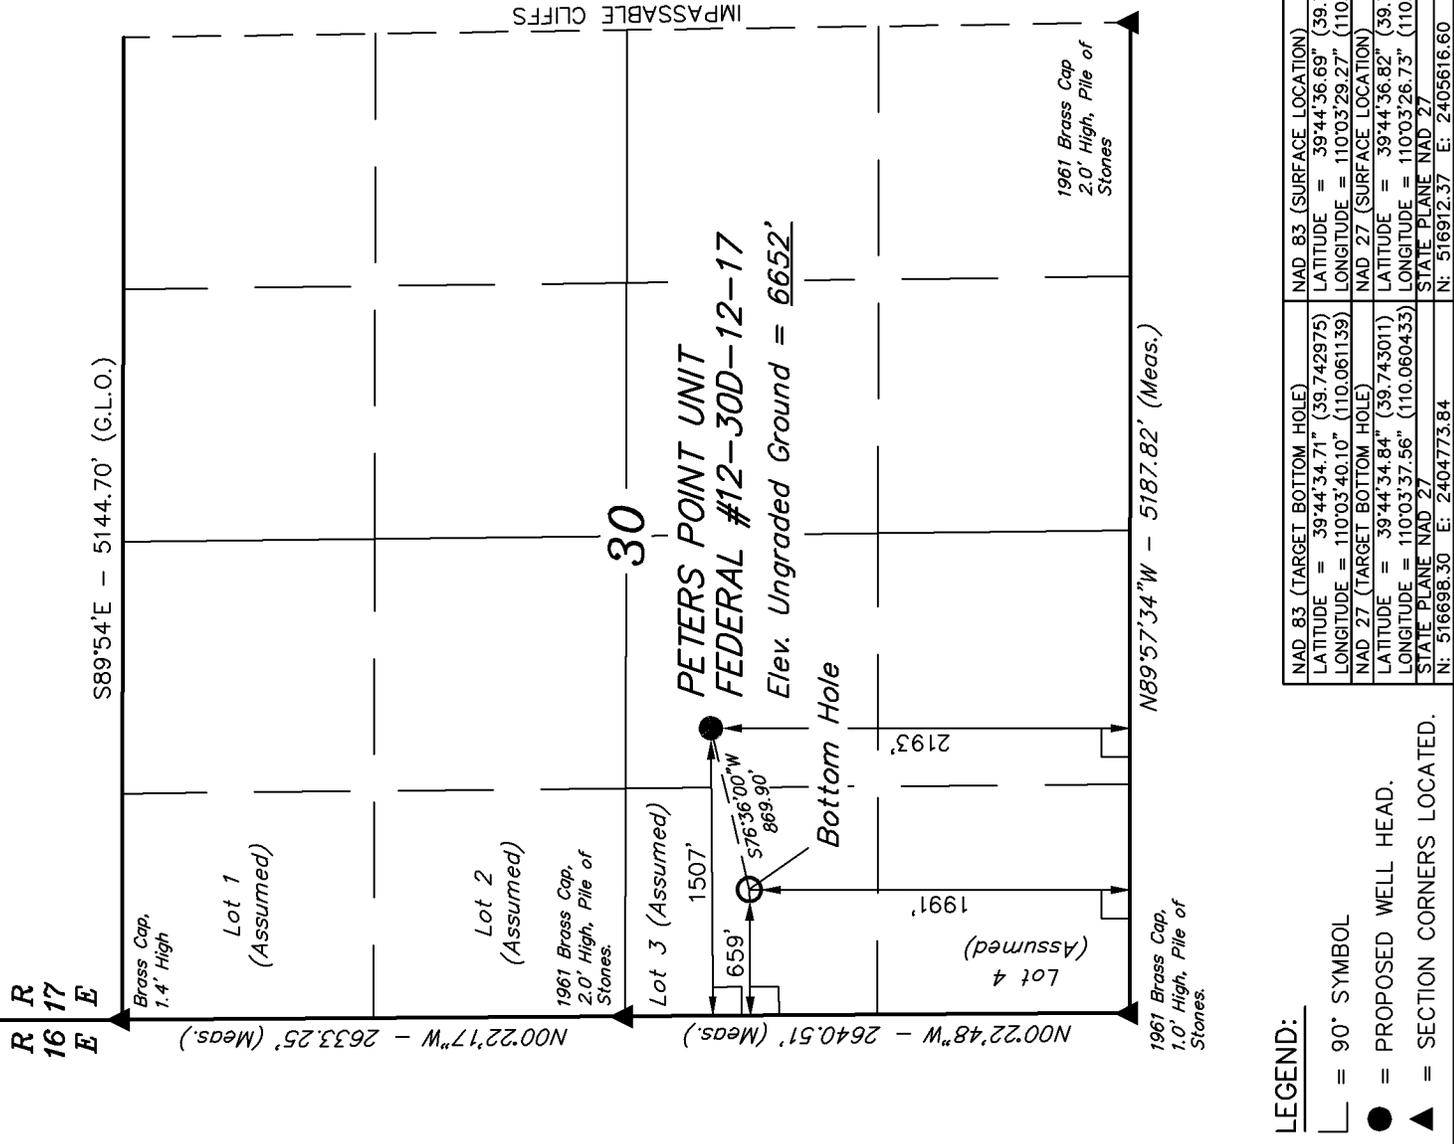

LEGEND:

—	= 90° SYMBOL
●	= PROPOSED WELL HEAD.
▲	= SECTION CORNERS LOCATED.

NAD 83 (TARGET BOTTOM HOLE)	NAD 83 (SURFACE LOCATION)
LATITUDE = 39°44'34.71" (39.742975)	LATITUDE = 39°44'36.69" (39.743525)
LONGITUDE = 110°03'40.10" (110.061139)	LONGITUDE = 110°03'29.27" (110.058131)
NAD 27 (TARGET BOTTOM HOLE)	NAD 27 (SURFACE LOCATION)
LATITUDE = 39°44'34.84" (39.743011)	LATITUDE = 39°44'36.82" (39.743561)
LONGITUDE = 110°03'37.56" (110.060433)	LONGITUDE = 110°03'26.73" (110.057425)
STATE PLANE NAD 27	STATE PLANE NAD 27
N: 516698.30 E: 2404773.84	N: 516912.37 E: 2405616.60

T12S, R17E, S.L.B.&M.

BILL BARRETT CORPORATION


Well location, PETERS POINT UNIT FEDERAL #13-30D-12-17, located as shown in the NE 1/4 SW 1/4 of Section 30, T12S, R17E, S.L.B.&M., Duchesne County, Utah.

BASIS OF ELEVATION

COTTON TRIANGULATION STATION LOCATED IN THE NW 1/4 OF SECTION 31, T12S, R16E, S.L.B.&M. TAKEN FROM THE TWIN HOLLOW QUADRANGLE, UTAH, CARBON COUNTY, 7.5 MINUTE SERIES (TOPOGRAPHICAL MAP) PUBLISHED BY THE UNITED STATES DEPARTMENT OF THE INTERIOR, GEOLOGICAL SURVEY. SAID ELEVATION IS MARKED AS BEING 7386 FEET.

BASIS OF BEARINGS

BASIS OF BEARINGS IS A G.P.S. OBSERVATION.

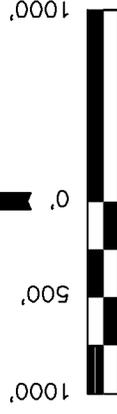

S C A L E
CERTIFICATE

THIS IS TO CERTIFY THAT THE ABOVE PLAT WAS PREPARED FROM FIELD NOTES OF ACTUAL SURVEYS MADE BY ME OR UNDER MY DIRECT SUPERVISION AND THAT THE SAME ARE TRUE AND CORRECT TO THE BEST OF MY KNOWLEDGE AND BELIEF.




REGISTERED LAND SURVEYOR
REGISTRATION NO. 161319
STATE OF UTAH

UINTAH ENGINEERING & LAND SURVEYING

85 SOUTH 200 EAST - VERNAL, UTAH 84078
(435) 789-1017

SCALE	1" = 1000'	DATE SURVEYED:	5-13-10	DATE DRAWN:	05-28-10
PARTY	D.R. T.A. C.C.	REFERENCES	G.L.O. PLAT		
WEATHER	WARM	FILE	BILL BARRETT CORPORATION		

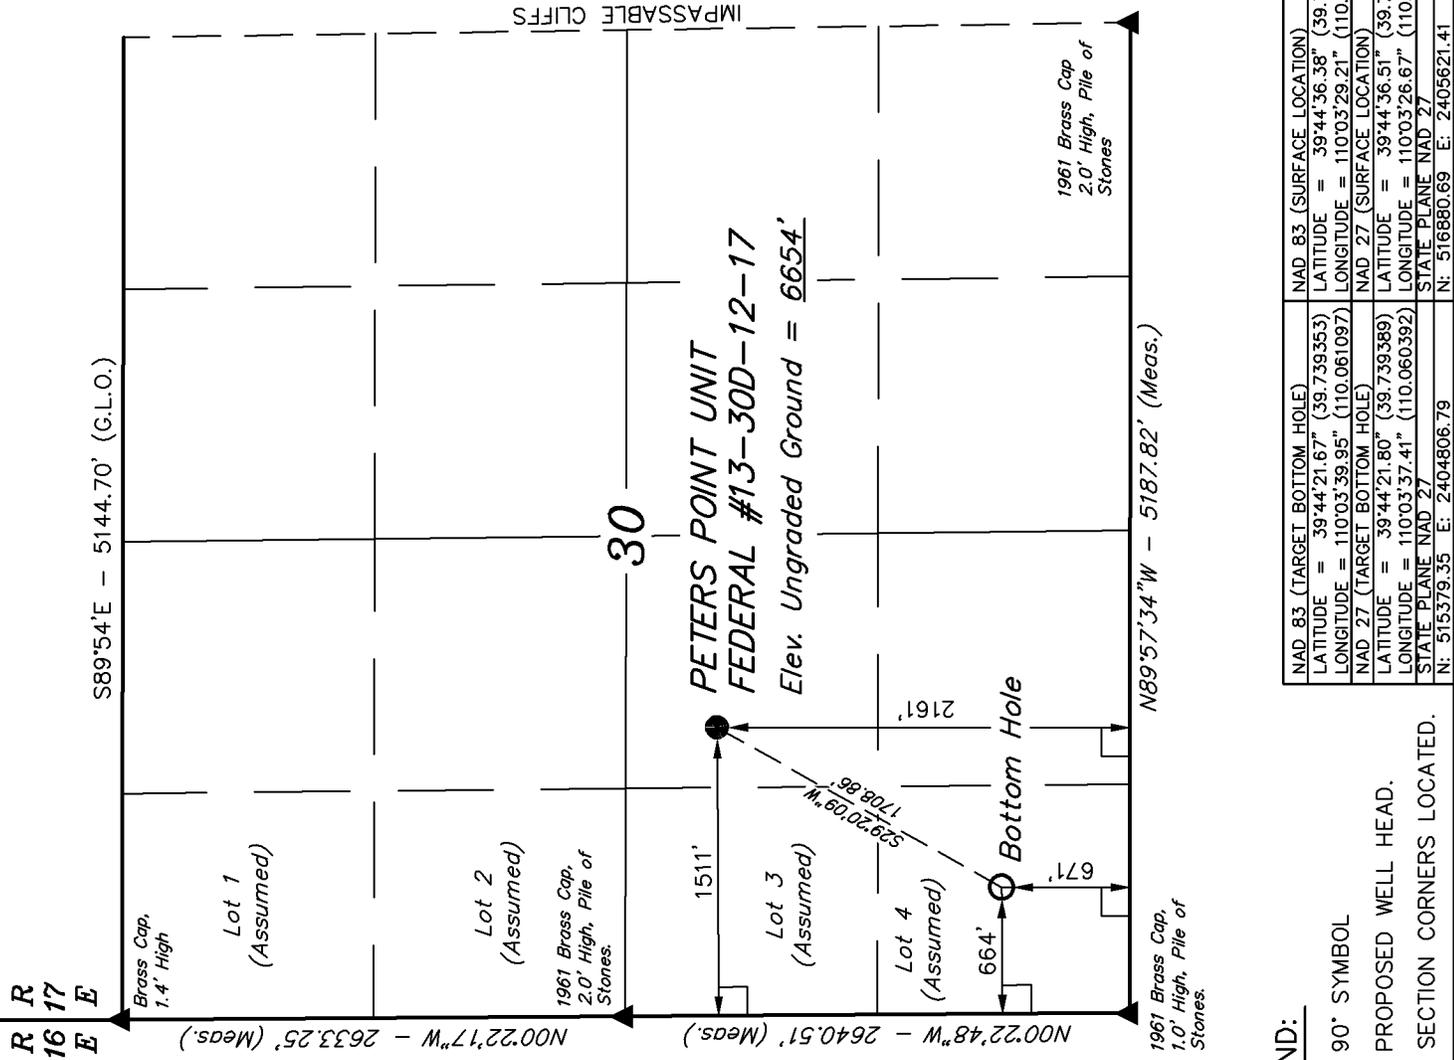

LEGEND:

—	= 90° SYMBOL
●	= PROPOSED WELL HEAD.
▲	= SECTION CORNERS LOCATED.

NAD 83 (TARGET BOTTOM HOLE)	NAD 83 (SURFACE LOCATION)
LATITUDE = 39°44'21.67" (39.739353)	LATITUDE = 39°44'36.38" (39.743439)
LONGITUDE = 110°03'39.95" (110.061097)	LONGITUDE = 110°03'29.21" (110.058114)
NAD 27 (TARGET BOTTOM HOLE)	NAD 27 (SURFACE LOCATION)
LATITUDE = 39°44'21.80" (39.739389)	LATITUDE = 39°44'36.51" (39.743475)
LONGITUDE = 110°03'37.41" (110.060392)	LONGITUDE = 110°03'26.67" (110.057408)
STATE PLANE NAD 27	STATE PLANE NAD 27
N: 515379.35 E: 2404806.79	N: 516880.69 E: 2405621.41

T12S, R17E, S.L.B.&M.

BILL BARRETT CORPORATION


Well location, PETERS POINT UNIT FEDERAL #14-30D-12-17, located as shown in the NE 1/4 SW 1/4 of Section 30, T12S, R17E, S.L.B.&M., Duchesne County, Utah.

BASIS OF ELEVATION

COTTON TRIANGULATION STATION LOCATED IN THE NW 1/4 OF SECTION 31, T12S, R16E, S.L.B.&M. TAKEN FROM THE TWIN HOLLOW QUADRANGLE, UTAH, CARBON COUNTY, 7.5 MINUTE SERIES (TOPOGRAPHICAL MAP) PUBLISHED BY THE UNITED STATES DEPARTMENT OF THE INTERIOR, GEOLOGICAL SURVEY. SAID ELEVATION IS MARKED AS BEING 7386 FEET.

BASIS OF BEARINGS



BASIS OF BEARINGS IS A G.P.S. OBSERVATION.

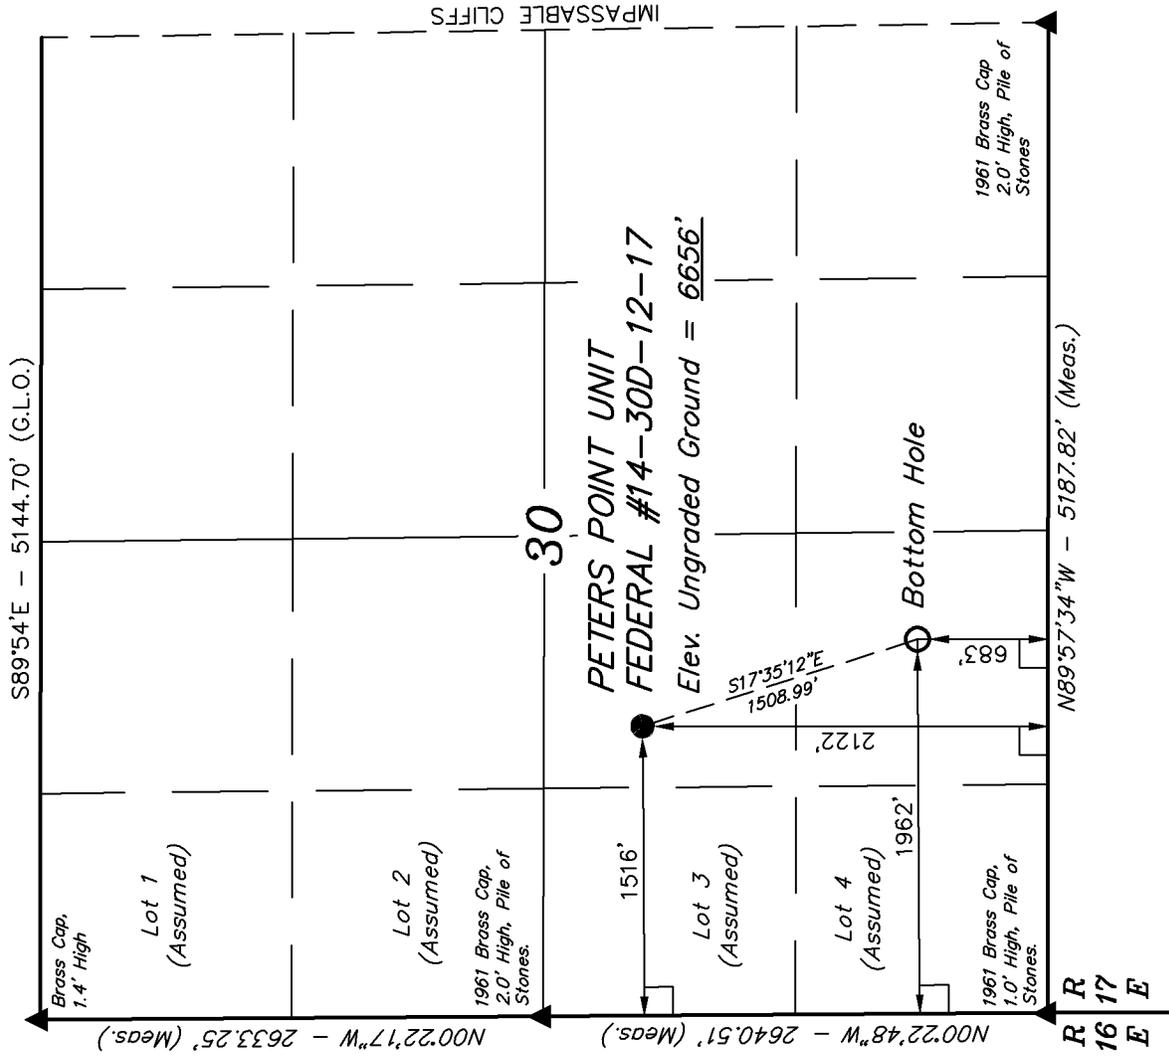

LEGEND:

- = 90° SYMBOL
- = PROPOSED WELL HEAD.
- ▲ = SECTION CORNERS LOCATED.

NAD 83 (TARGET BOTTOM HOLE)	NAD 83 (SURFACE LOCATION)
LATITUDE = 39°44'21.77" (39.739381)	LATITUDE = 39°44'35.99" (39.743331)
LONGITUDE = 110°03'23.33" (110.056481)	LONGITUDE = 110°03'29.14" (110.058094)
NAD 27 (TARGET BOTTOM HOLE)	NAD 27 (SURFACE LOCATION)
LATITUDE = 39°44'21.90" (39.739417)	LATITUDE = 39°44'36.12" (39.743367)
LONGITUDE = 110°03'20.79" (110.055775)	LONGITUDE = 110°03'26.60" (110.057389)
STATE PLANE NAD 27	STATE PLANE NAD 27
N: 515410.40 E: 2406104.69	N: 516841.28 E: 2405627.62

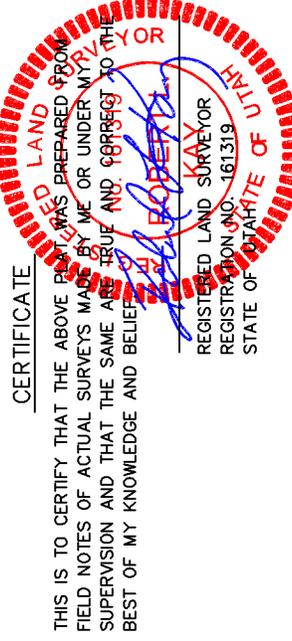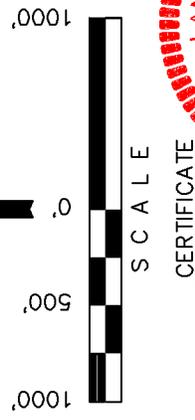

THIS IS TO CERTIFY THAT THE ABOVE PLAT WAS PREPARED FROM FIELD NOTES OF ACTUAL SURVEYS MADE BY ME OR UNDER MY CLOSE SUPERVISION AND THAT THE SAME ARE TRUE AND CORRECT TO THE BEST OF MY KNOWLEDGE AND BELIEF.

UINTAH ENGINEERING & LAND SURVEYING
85 SOUTH 200 EAST - VERNAL, UTAH 84078
(435) 789-1017

SCALE	DATE SURVEYED:	DATE DRAWN:
1" = 1000'	5-13-10	05-28-10
PARTY	REFERENCES	
D.R. T.A. C.C.	G.L.O. PLAT	
WEATHER	FILE	
WARM		BILL BARRETT CORPORATION



T12S, R17E, S.L.B.&M.

BILL BARRETT CORPORATION

Well location, PETERS POINT UNIT FEDERAL #16-25D-12-16, located as shown in the NE 1/4 SW 1/4 of Section 30, T12S, R17E, S.L.B.&M., Duchesne County, Utah.

BASIS OF ELEVATION

COTTON TRIANGULATION STATION LOCATED IN THE NW 1/4 OF SECTION 31, T12S, R16E, S.L.B.&M. TAKEN FROM THE TWIN HOLLOW QUADRANGLE, UTAH, CARBON COUNTY, 7.5 MINUTE SERIES (TOPOGRAPHICAL MAP) PUBLISHED BY THE UNITED STATES DEPARTMENT OF THE INTERIOR, GEOLOGICAL SURVEY. SAID ELEVATION IS MARKED AS BEING 7386 FEET.

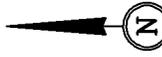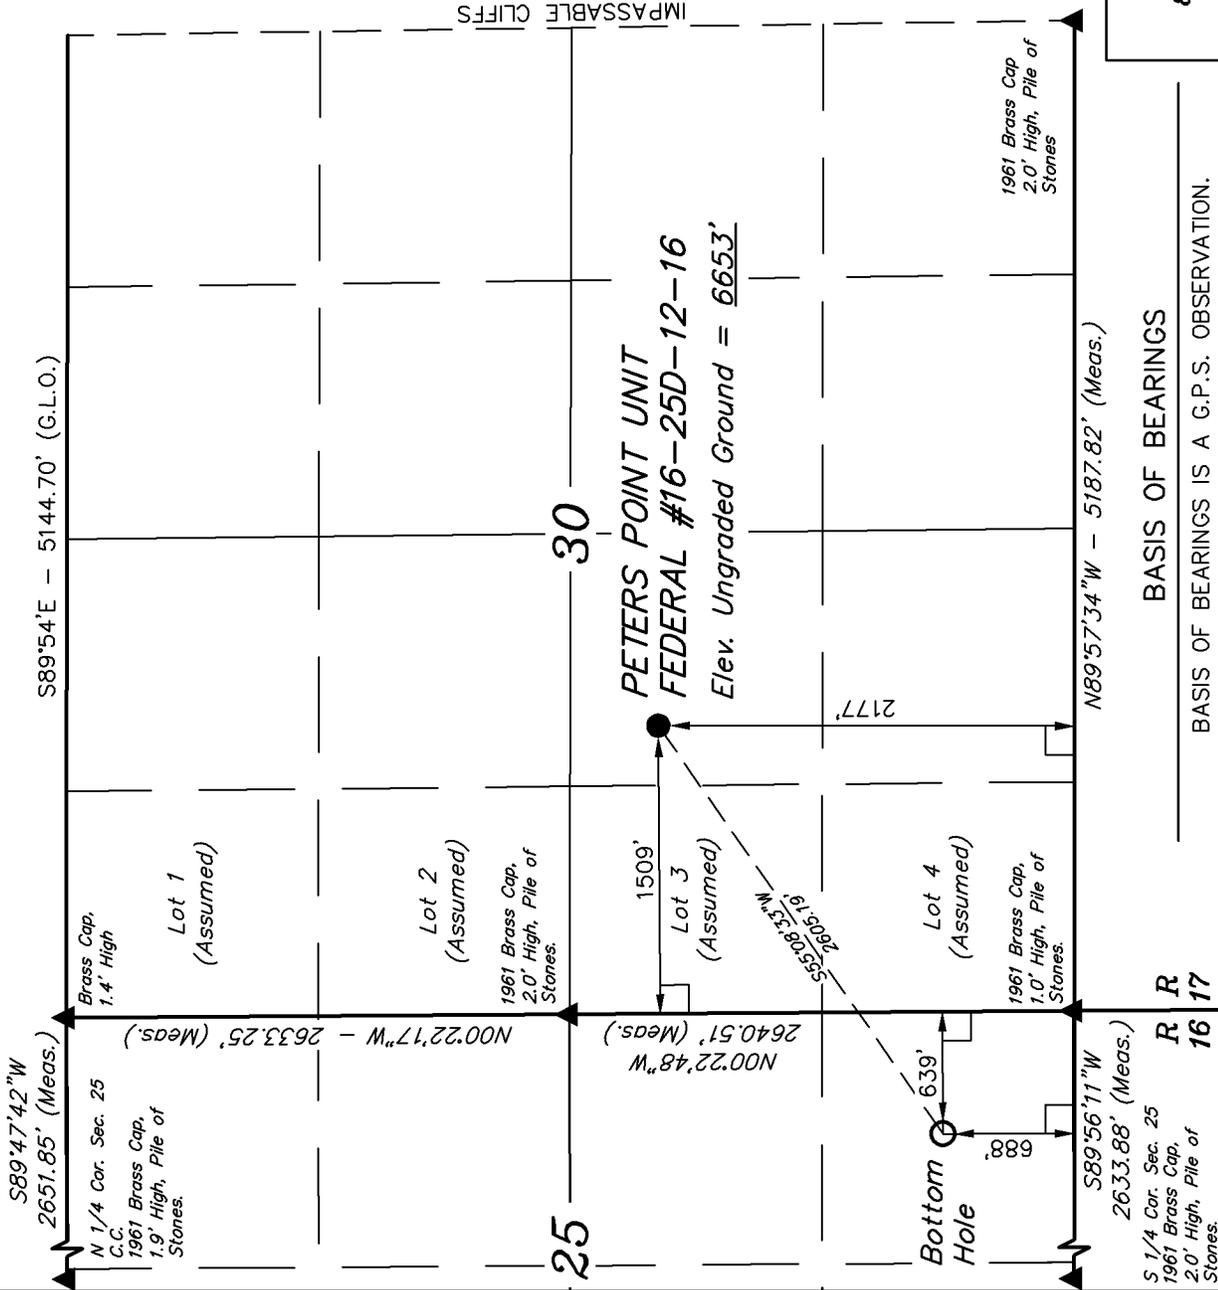

CERTIFICATE

THIS IS TO CERTIFY THAT THE ABOVE PLAT WAS PREPARED FROM FIELD NOTES OF ACTUAL SURVEYS MADE BY ME OR UNDER MY SUPERVISION AND THAT THE SAME ARE TRUE AND CORRECT TO THE BEST OF MY KNOWLEDGE AND BELIEF.

D. R. KAY
 REGISTERED LAND SURVEYOR
 REGISTRATION NO. 161319
 STATE OF UTAH

UINTAH ENGINEERING & LAND SURVEYING

85 SOUTH 200 EAST - VERNAL, UTAH 84078
 (435) 789-1017

SCALE	DATE SURVEYED:	DATE DRAWN:
1" = 1000'	5-13-10	05-28-10
PARTY	REFERENCES	
D.R. T.A. C.C.	G.L.O. PLAT	
WEATHER	FILE	
WARM		BILL BARRETT CORPORATION

BASIS OF BEARINGS

BASIS OF BEARINGS IS A G.P.S. OBSERVATION.

NAD 83 (TARGET BOTTOM HOLE)	NAD 83 (SURFACE LOCATION)
LATITUDE = 39°44'21.85" (39.739403)	LATITUDE = 39°44'36.54" (39.743483)
LONGITUDE = 110°03'56.62" (110.065728)	LONGITUDE = 110°03'29.24" (110.058122)
NAD 27 (TARGET BOTTOM HOLE)	NAD 27 (SURFACE LOCATION)
LATITUDE = 39°44'21.98" (39.739439)	LATITUDE = 39°44'36.66" (39.743517)
LONGITUDE = 110°03'54.08" (110.065022)	LONGITUDE = 110°03'26.70" (110.057417)
STATE PLANE NAD 27	STATE PLANE NAD 27
N: 515376.64 E: 2403504.54	N: 516896.36 E: 2405618.99

LEGEND:

- = 90° SYMBOL
- = PROPOSED WELL HEAD.
- ▲ = SECTION CORNERS LOCATED.

S89°54'E - 5144.70' (G.L.O.)

Brass Cap,
1.4' High

Lot 1 T12S, R17E, S.L.B.&M.
(Assumed)

R 16 E

R 17 E

Lot 2
(Assumed)

1961 Brass Cap,
2.0' High, Pile of
Stones.

30

PETERS POINT UNIT
FEDERAL #3-31D-12-17
Elev. Ungraded Ground = 6657'

Lot 3
(Assumed)

Lot 4
(Assumed)

1961 Brass Cap,
1.0' High, Pile of
Stones.

Lot 1
(Assumed)

W 1/4 Cor. Sec. 31
1961 Brass Cap,
1.5' High, Pile of
Stones

31

Lot 2
(Assumed)

90° SYMBOL

PROPOSED WELL HEAD.

SECTION CORNERS LOCATED.

Well location, PETERS POINT UNIT FEDERAL #3-31D-12-17, located as shown in the NE 1/4 SW 1/4 of Section 30, T12S, R17E, S.L.B.&M., Duchesne County, Utah.

BASIS OF ELEVATION

COTTON TRIANGULATION STATION LOCATED IN THE NW 1/4 OF SECTION 31, T12S, R16E, S.L.B.&M. TAKEN FROM THE TWIN HOLLOW QUADRANGLE, UTAH, CARBON COUNTY, 7.5 MINUTE SERIES (TOPOGRAPHICAL MAP) PUBLISHED BY THE UNITED STATES DEPARTMENT OF THE INTERIOR, GEOLOGICAL SURVEY. SAID ELEVATION IS MARKED AS BEING 7386 FEET.

BASIS OF BEARINGS

BASIS OF BEARINGS IS A G.P.S. OBSERVATION.



IMPASSABLE CLIFFS

N00°22'48"W - 2640.51' (Meas.)

N00°22'44"W
2651.19' (Meas.)

N89°57'34"W
5187.82' (Meas.)

N00°03'W
5280.00' (G.L.O.)

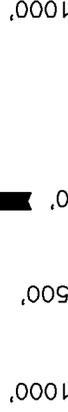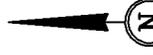

SCALE
CERTIFICATE

THIS IS TO CERTIFY THAT THE ABOVE PLAT WAS PREPARED FROM FIELD NOTES OF ACTUAL SURVEYS MADE BY ME OR UNDER MY SUPERVISION AND THAT THE SAME ARE TRUE AND CORRECT TO THE BEST OF MY KNOWLEDGE AND BELIEF.



REGISTERED LAND SURVEYOR
REGISTRATION NO. 161319
KAY ROBERTS

UINTAH ENGINEERING & LAND SURVEYING
85 SOUTH 200 EAST - VERNAL, UTAH 84078
(435) 789-1017

SCALE	1" = 1000'	DATE SURVEYED:	5-13-10	DATE DRAWN:	05-28-10
PARTY	D.R. T.A. C.C.	REFERENCES	G.L.O. PLAT		
WEATHER	WARM	FILE	BILL BARRETT CORPORATION		



NAD 83 (TARGET BOTTOM HOLE)	NAD 83 (SURFACE LOCATION)
LATITUDE = 39°44'08.78" (39.735772)	LATITUDE = 39°44'35.83" (39.743286)
LONGITUDE = 110°03'23.39" (110.056497)	LONGITUDE = 110°03'29.12" (110.058089)
NAD 27 (TARGET BOTTOM HOLE)	NAD 27 (SURFACE LOCATION)
LATITUDE = 39°44'08.91" (39.735808)	LATITUDE = 39°44'35.96" (39.743322)
LONGITUDE = 110°03'20.85" (110.055792)	LONGITUDE = 110°03'26.57" (110.057381)
STATE PLANE NAD 27	STATE PLANE NAD 27
N: 514096.24 E: 2406121.22	N: 516825.43 E: 2405630.08

BILL BARRETT CORPORATION
TYPICAL CROSS SECTION FOR

FIGURE #2

X-Section Scale
 1" = 20'
 1" = 50'
 DATE: 06-01-10
 DRAWN BY: C.C.
 REVISED: 09-09-11

PETERS POINT UNIT FEDERAL #3-31D-12-17, #14-30D-12-17,
 #2-31D-12-17, #11-30D-12-17, #13-30D-12-17, #16-25D-12-16,
 #12-30D-12-17, #9-25D-12-16, FUTURE: #3A-31D-12-17,
 #14A-30D-12-17, #2A-31D-12-17, #13A-30D-12-17 & #16A-25D-12-16
 SECTION 30, T12S, R17E, S.L.B.&M.
 NE 1/4 SW 1/4

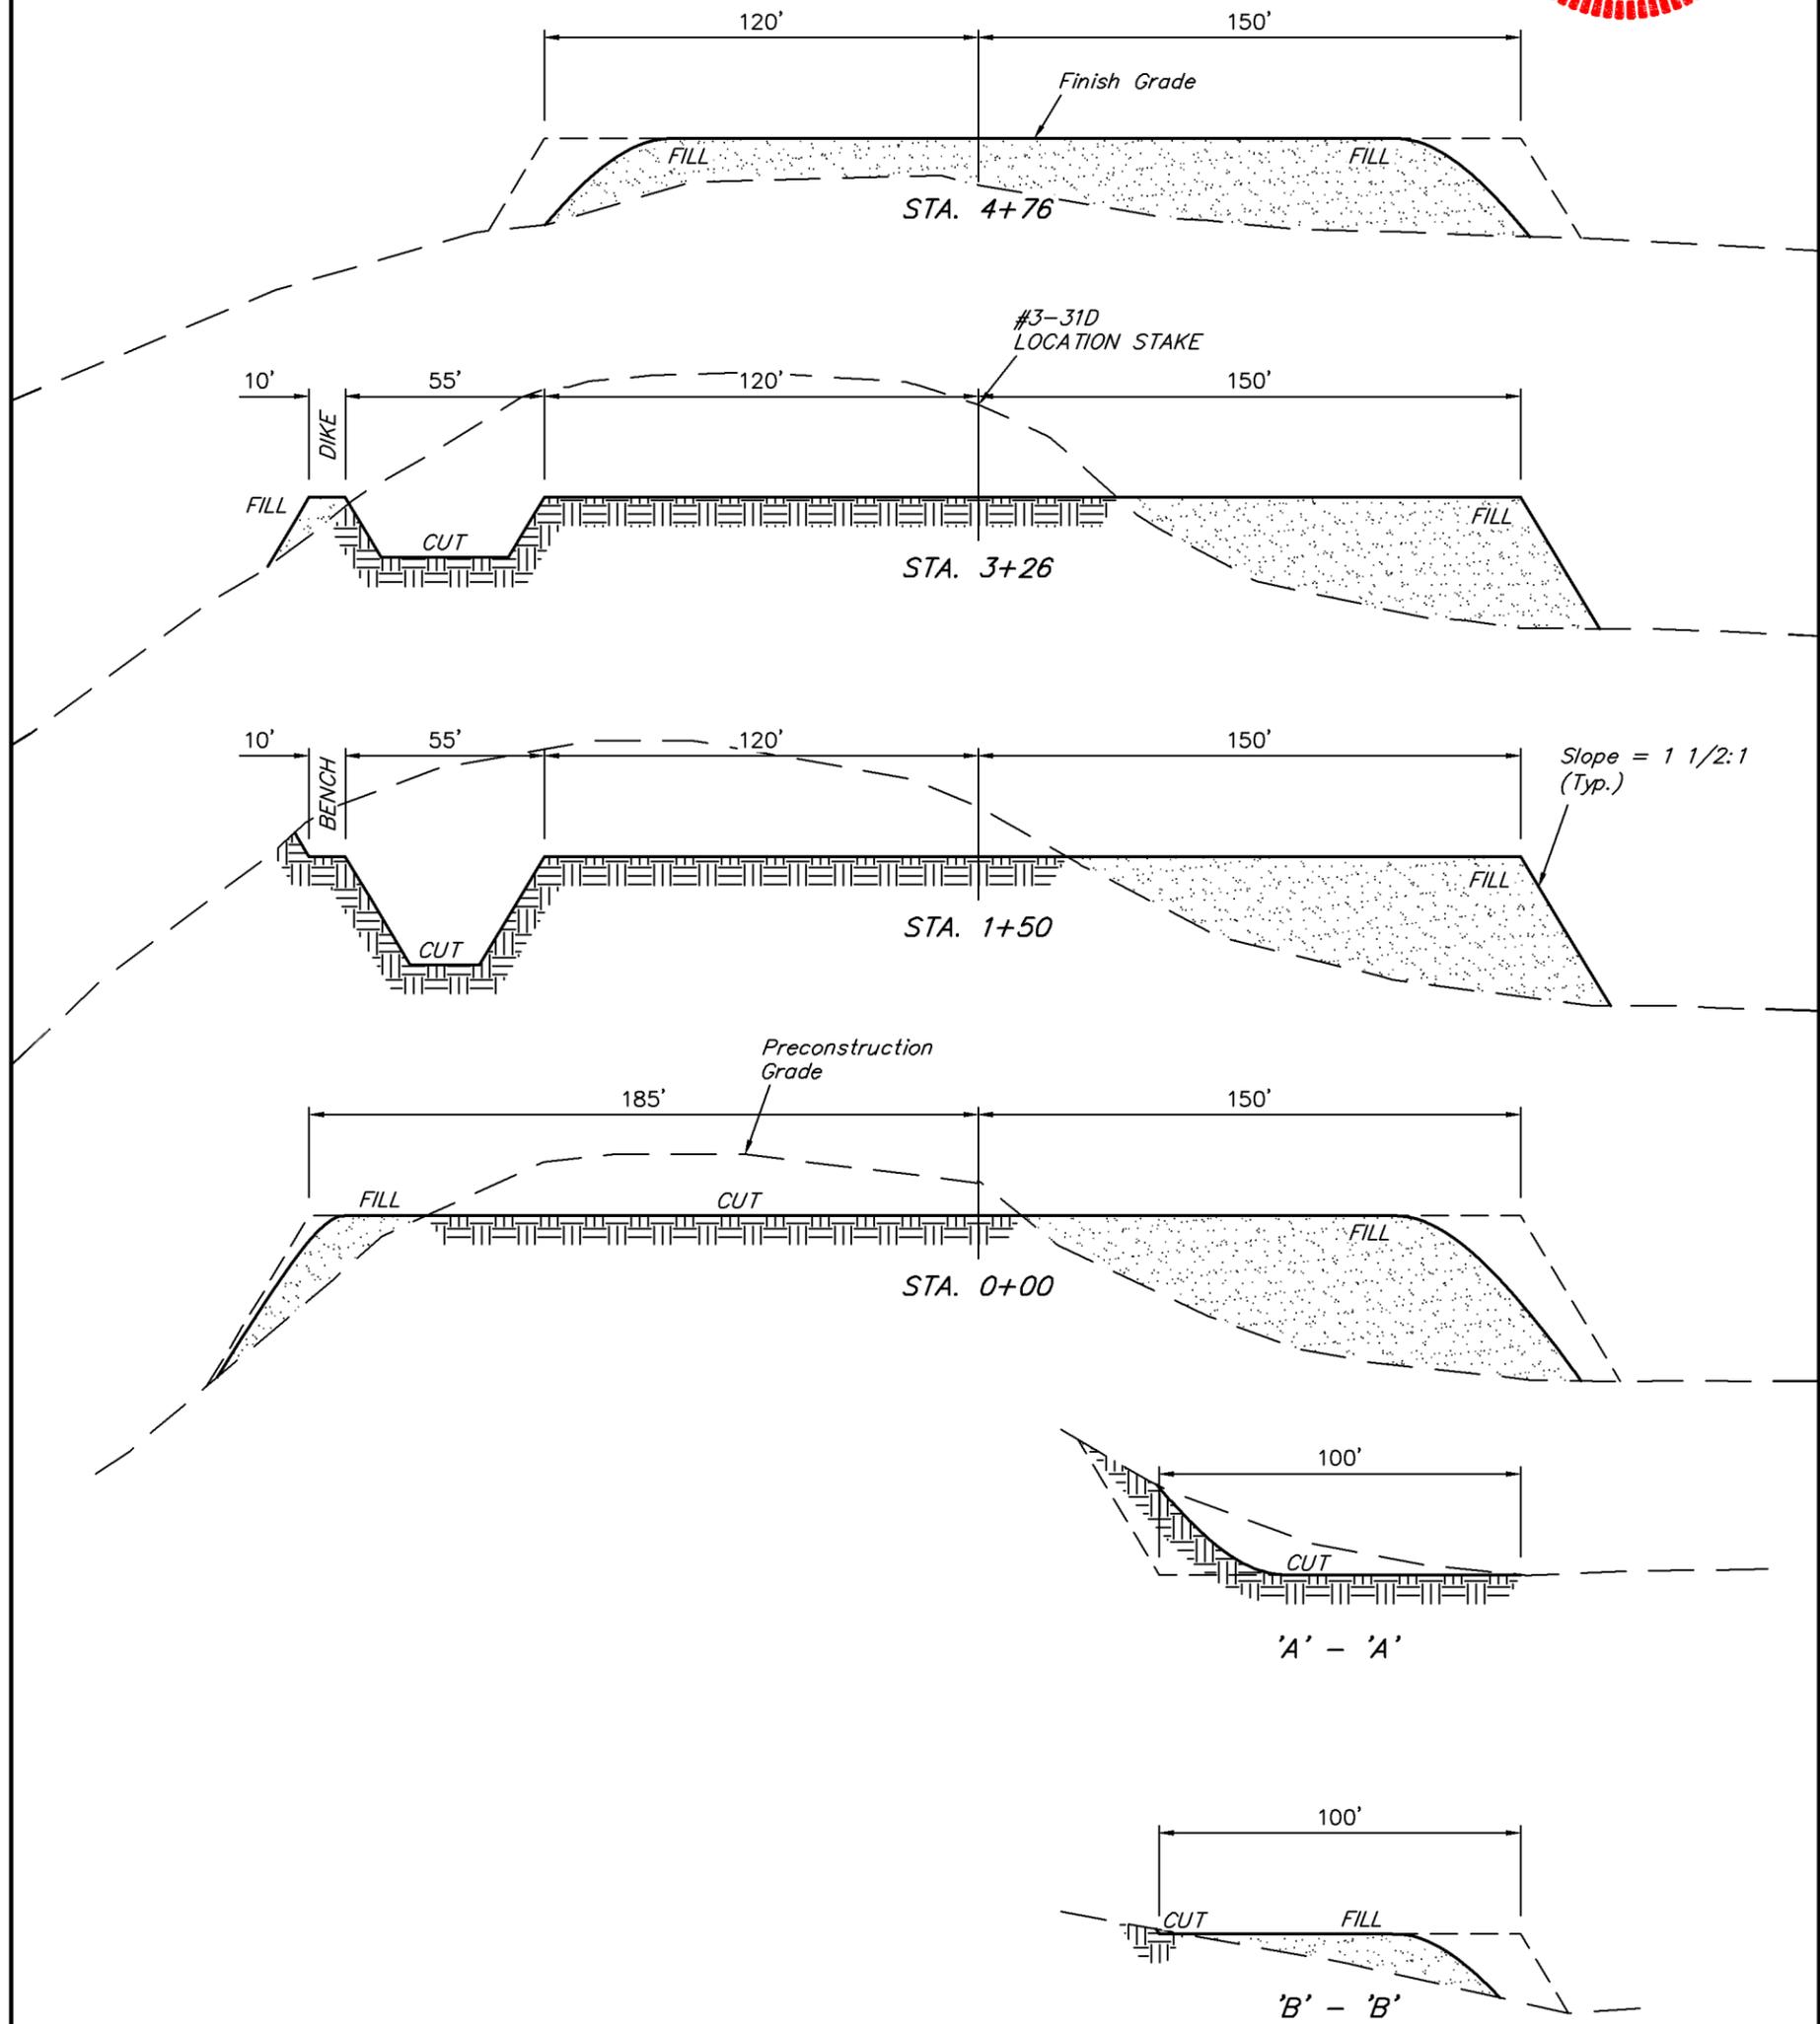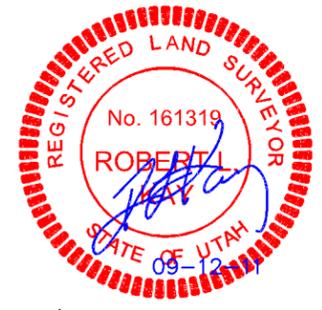

NOTE:
 Topsoil should not be Stripped Below Finished Grade on Substructure Area.

* NOTE:
 FILL QUANTITY INCLUDES 5% FOR COMPACTION

APPROXIMATE YARDAGES

(6") Topsoil Stripping	= 3,680 Cu. Yds.
Remaining Location	= 32,500 Cu. Yds.
TOTAL CUT	= 36,180 CU.YDS.
FILL	= 29,940 CU.YDS.

EXCESS MATERIAL	= 6,240 Cu. Yds.
Topsoil & Pit Backfill (1/2 Pit Vol.)	= 6,240 Cu. Yds.
EXCESS UNBALANCE (After Interim Rehabilitation)	= 0 Cu. Yds.


BILL BARRETT CORPORATION

TYPICAL RIG LAYOUT FOR


PETERS POINT UNIT FEDERAL #3-31D-12-17, #14-30D-12-17,
 #2-31D-12-17, #11-30D-12-17, #13-30D-12-17, #16-25D-12-16,
 #12-30D-12-17, #9-25D-12-16, FUTURE: #3A-31D-12-17,
 #14A-30D-12-17, #2A-31D-12-17, #13A-30D-12-17 & #16A-25D-12-16
 SECTION 30, T12S, R17E, S.L.B.&M.
 NE 1/4 SW 1/4

FIGURE #3

SCALE: 1" = 50'
 DATE: 06-01-10
 DRAWN BY: C.C.
 REVISED: 09-09-11

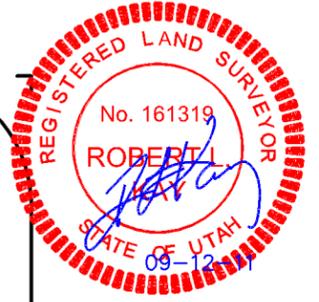

NOTE:
 Flare Pit is to
 be located a min.
 of 100' from the
 Well Head.

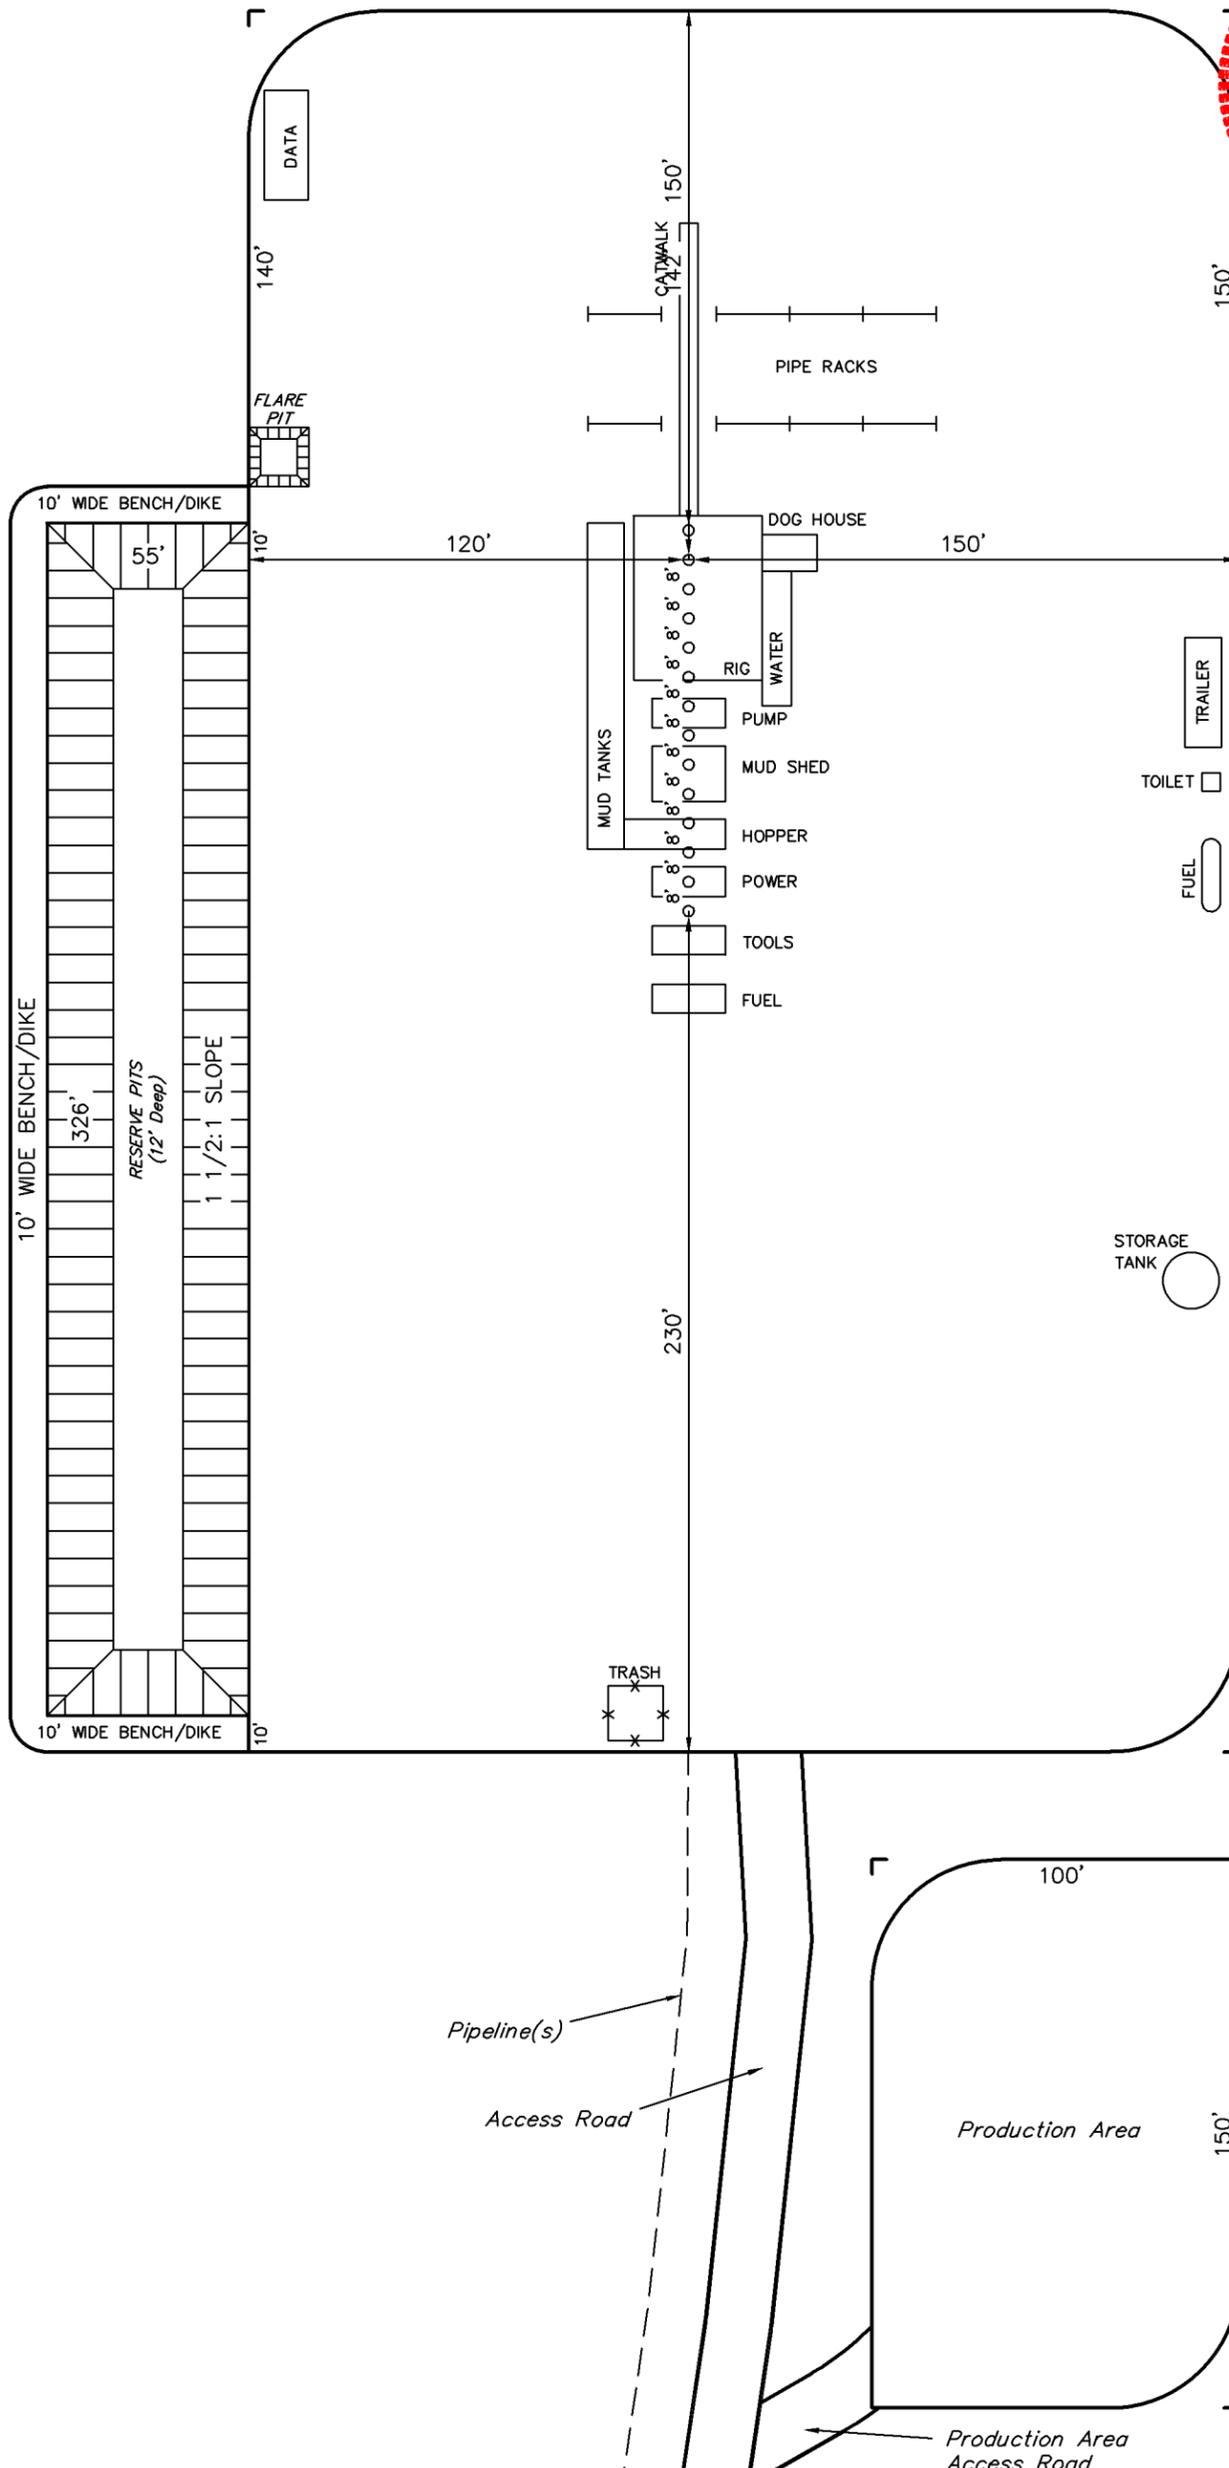

Total Pit Capacity
 W/2' of Freeboard
 = 18,600 Bbls.±
 Total Pit Volume
 = 5,110 Cu. Yds





BILL BARRETT CORPORATION
INTERIM RECLAMATION DRAWING FOR

PETERS POINT UNIT FEDERAL #3-31D-12-17, #14-30D-12-17,
#2-31D-12-17, #11-30D-12-17, #13-30D-12-17, #16-25D-12-16,
#12-30D-12-17, #9-25D-12-16, FUTURE: #3A-31D-12-17,
#14A-30D-12-17, #2A-31D-12-17, #13A-30D-12-17 & #16A-25D-12-16
SECTION 30, T12S, R17E, S.L.B.&M.
NE 1/4 SW 1/4

FIGURE #4

SCALE: 1" = 50'
DATE: 06-01-10
DRAWN BY: C.C.
REVISED: 09-09-11

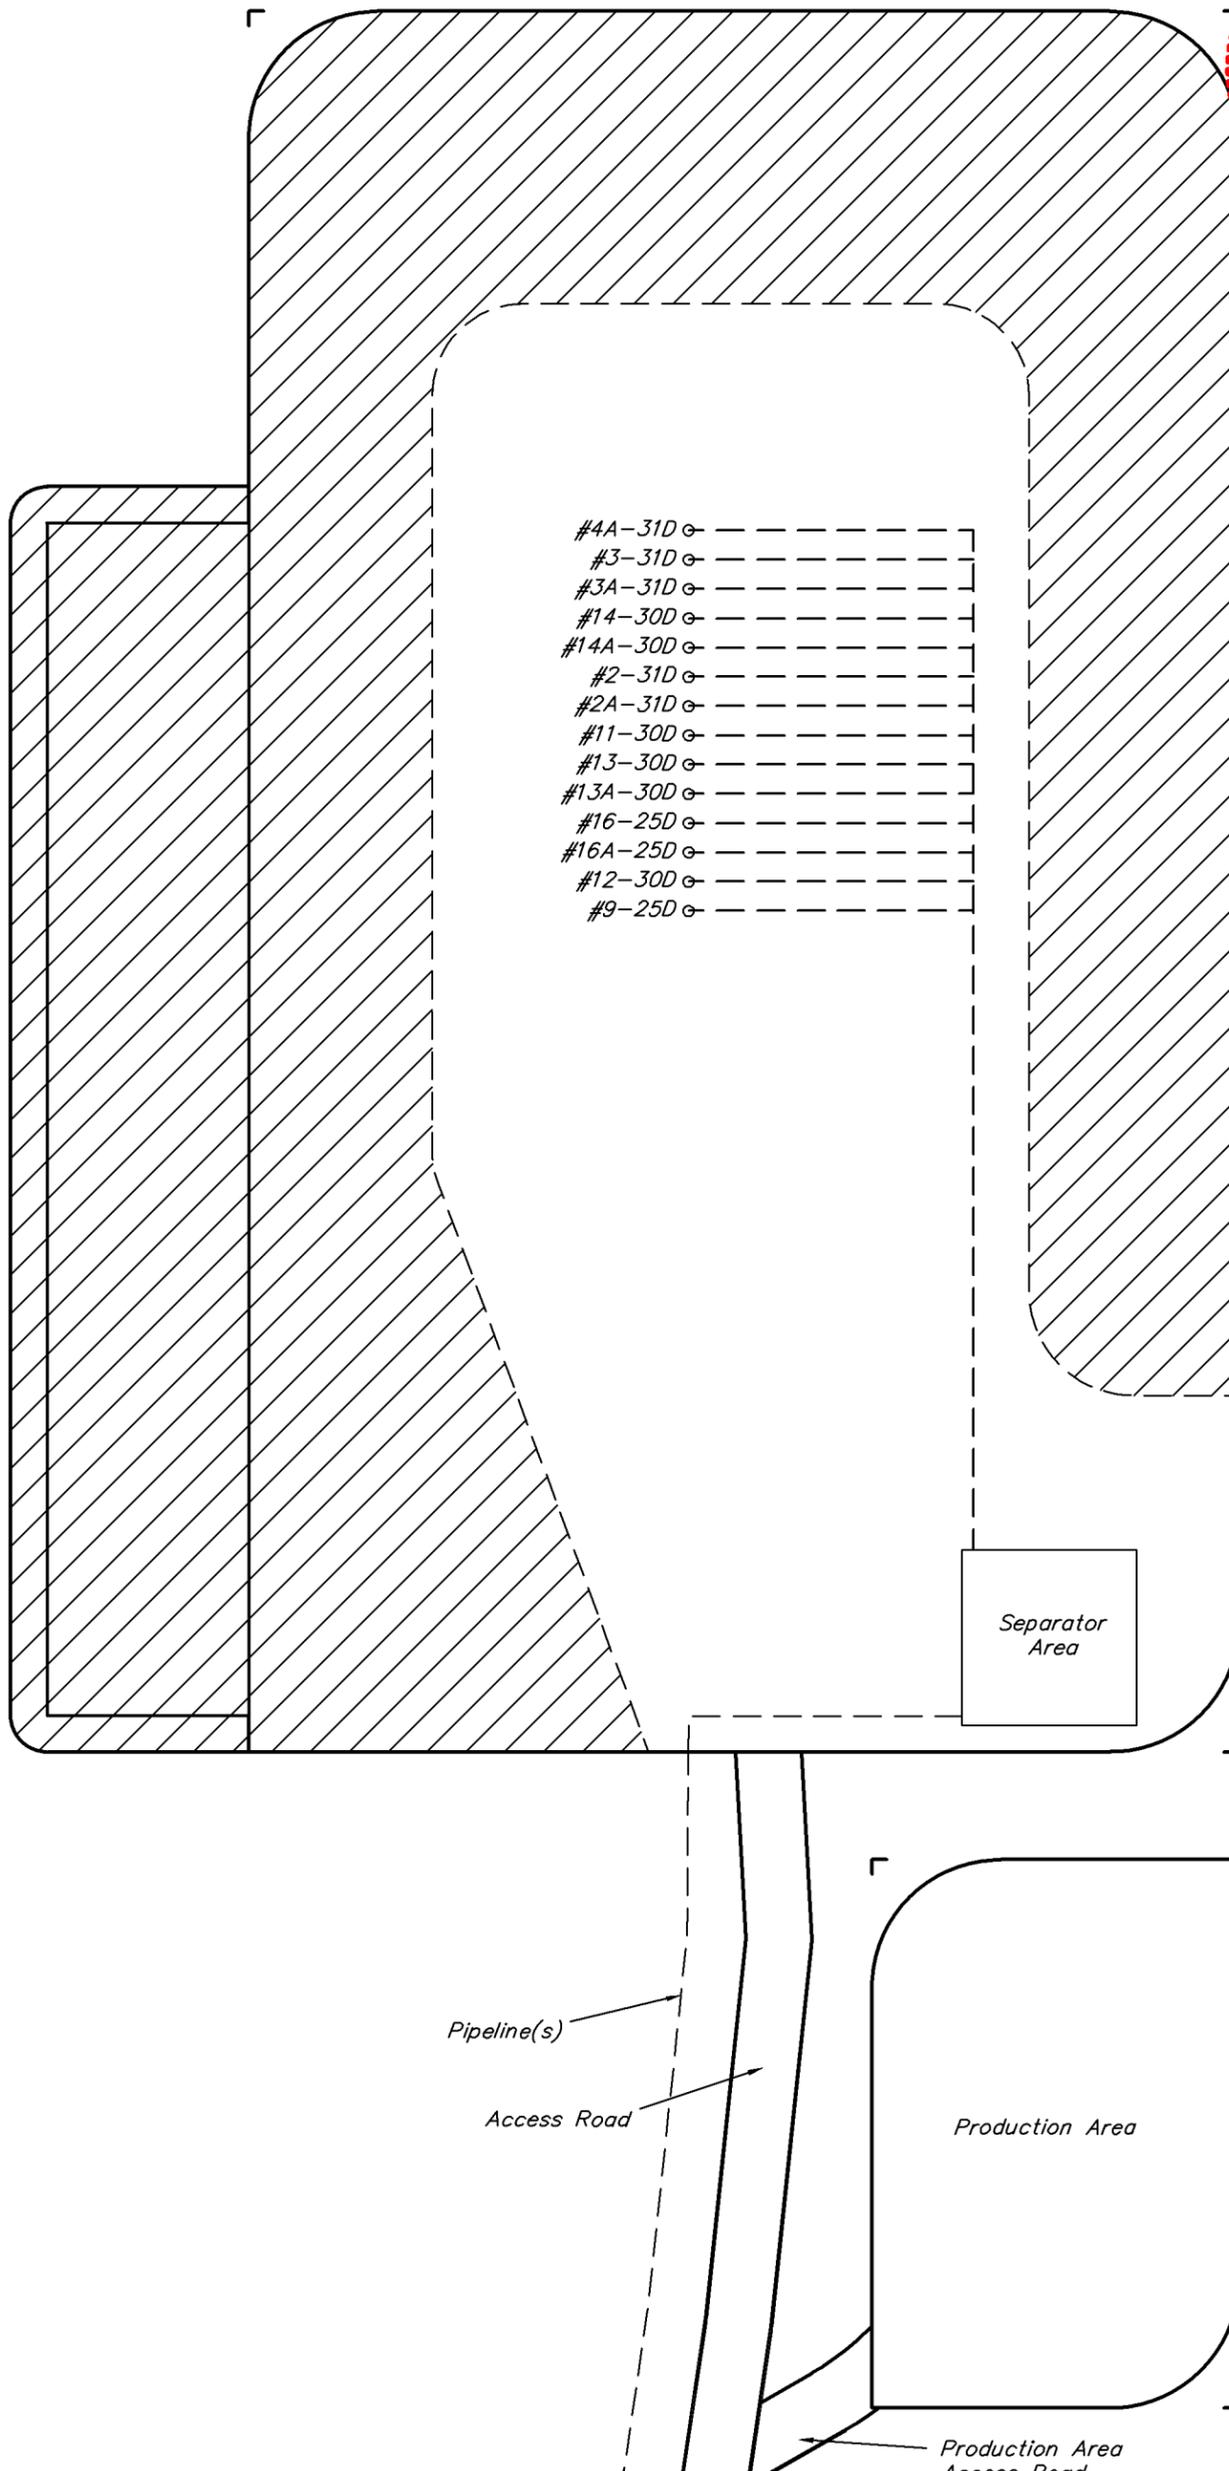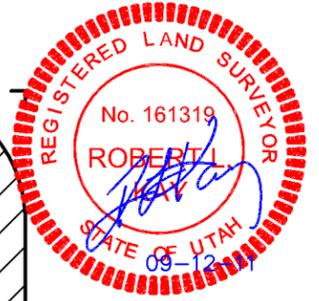

- #4A-31D
- #3-31D
- #3A-31D
- #14-30D
- #14A-30D
- #2-31D
- #2A-31D
- #11-30D
- #13-30D
- #13A-30D
- #16-25D
- #16A-25D
- #12-30D
- #9-25D

Separator Area

Production Area

Pipeline(s)

Access Road

Production Area Access Road





 RE-HABBED AREA

BILL BARRETT CORPORATION
INTERFERENCE DIAGRAM FOR

PETERS POINT UNIT FEDERAL #3-31D-12-17, #14-30D-12-17,
#2-31D-12-17, #11-30D-12-17, #13-30D-12-17, #16-25D-12-16,
#12-30D-12-17, #9-25D-12-16, FUTURE: #3A-31D-12-17,
#14A-30D-12-17, #2A-31D-12-17, #13A-30D-12-17 & #16A-25D-12-16
SECTION 30, T12S, R17E, S.L.B.&M.
NE 1/4 SW 1/4




FIGURE #5

SCALE: 1" = 50'
DATE: 06-01-10
DRAWN BY: C.C.
REVISED: 09-09-11

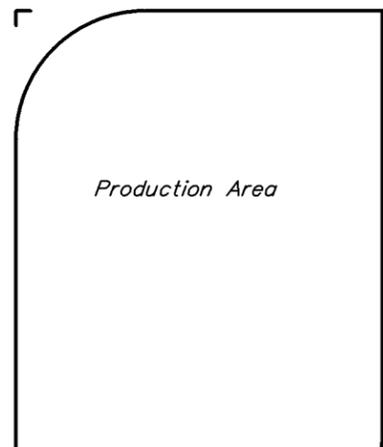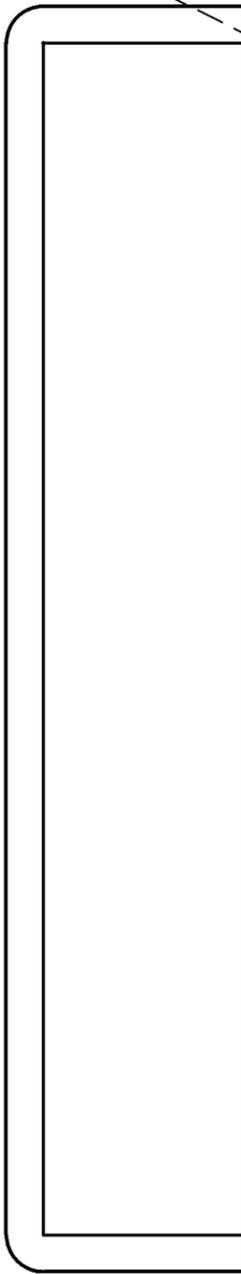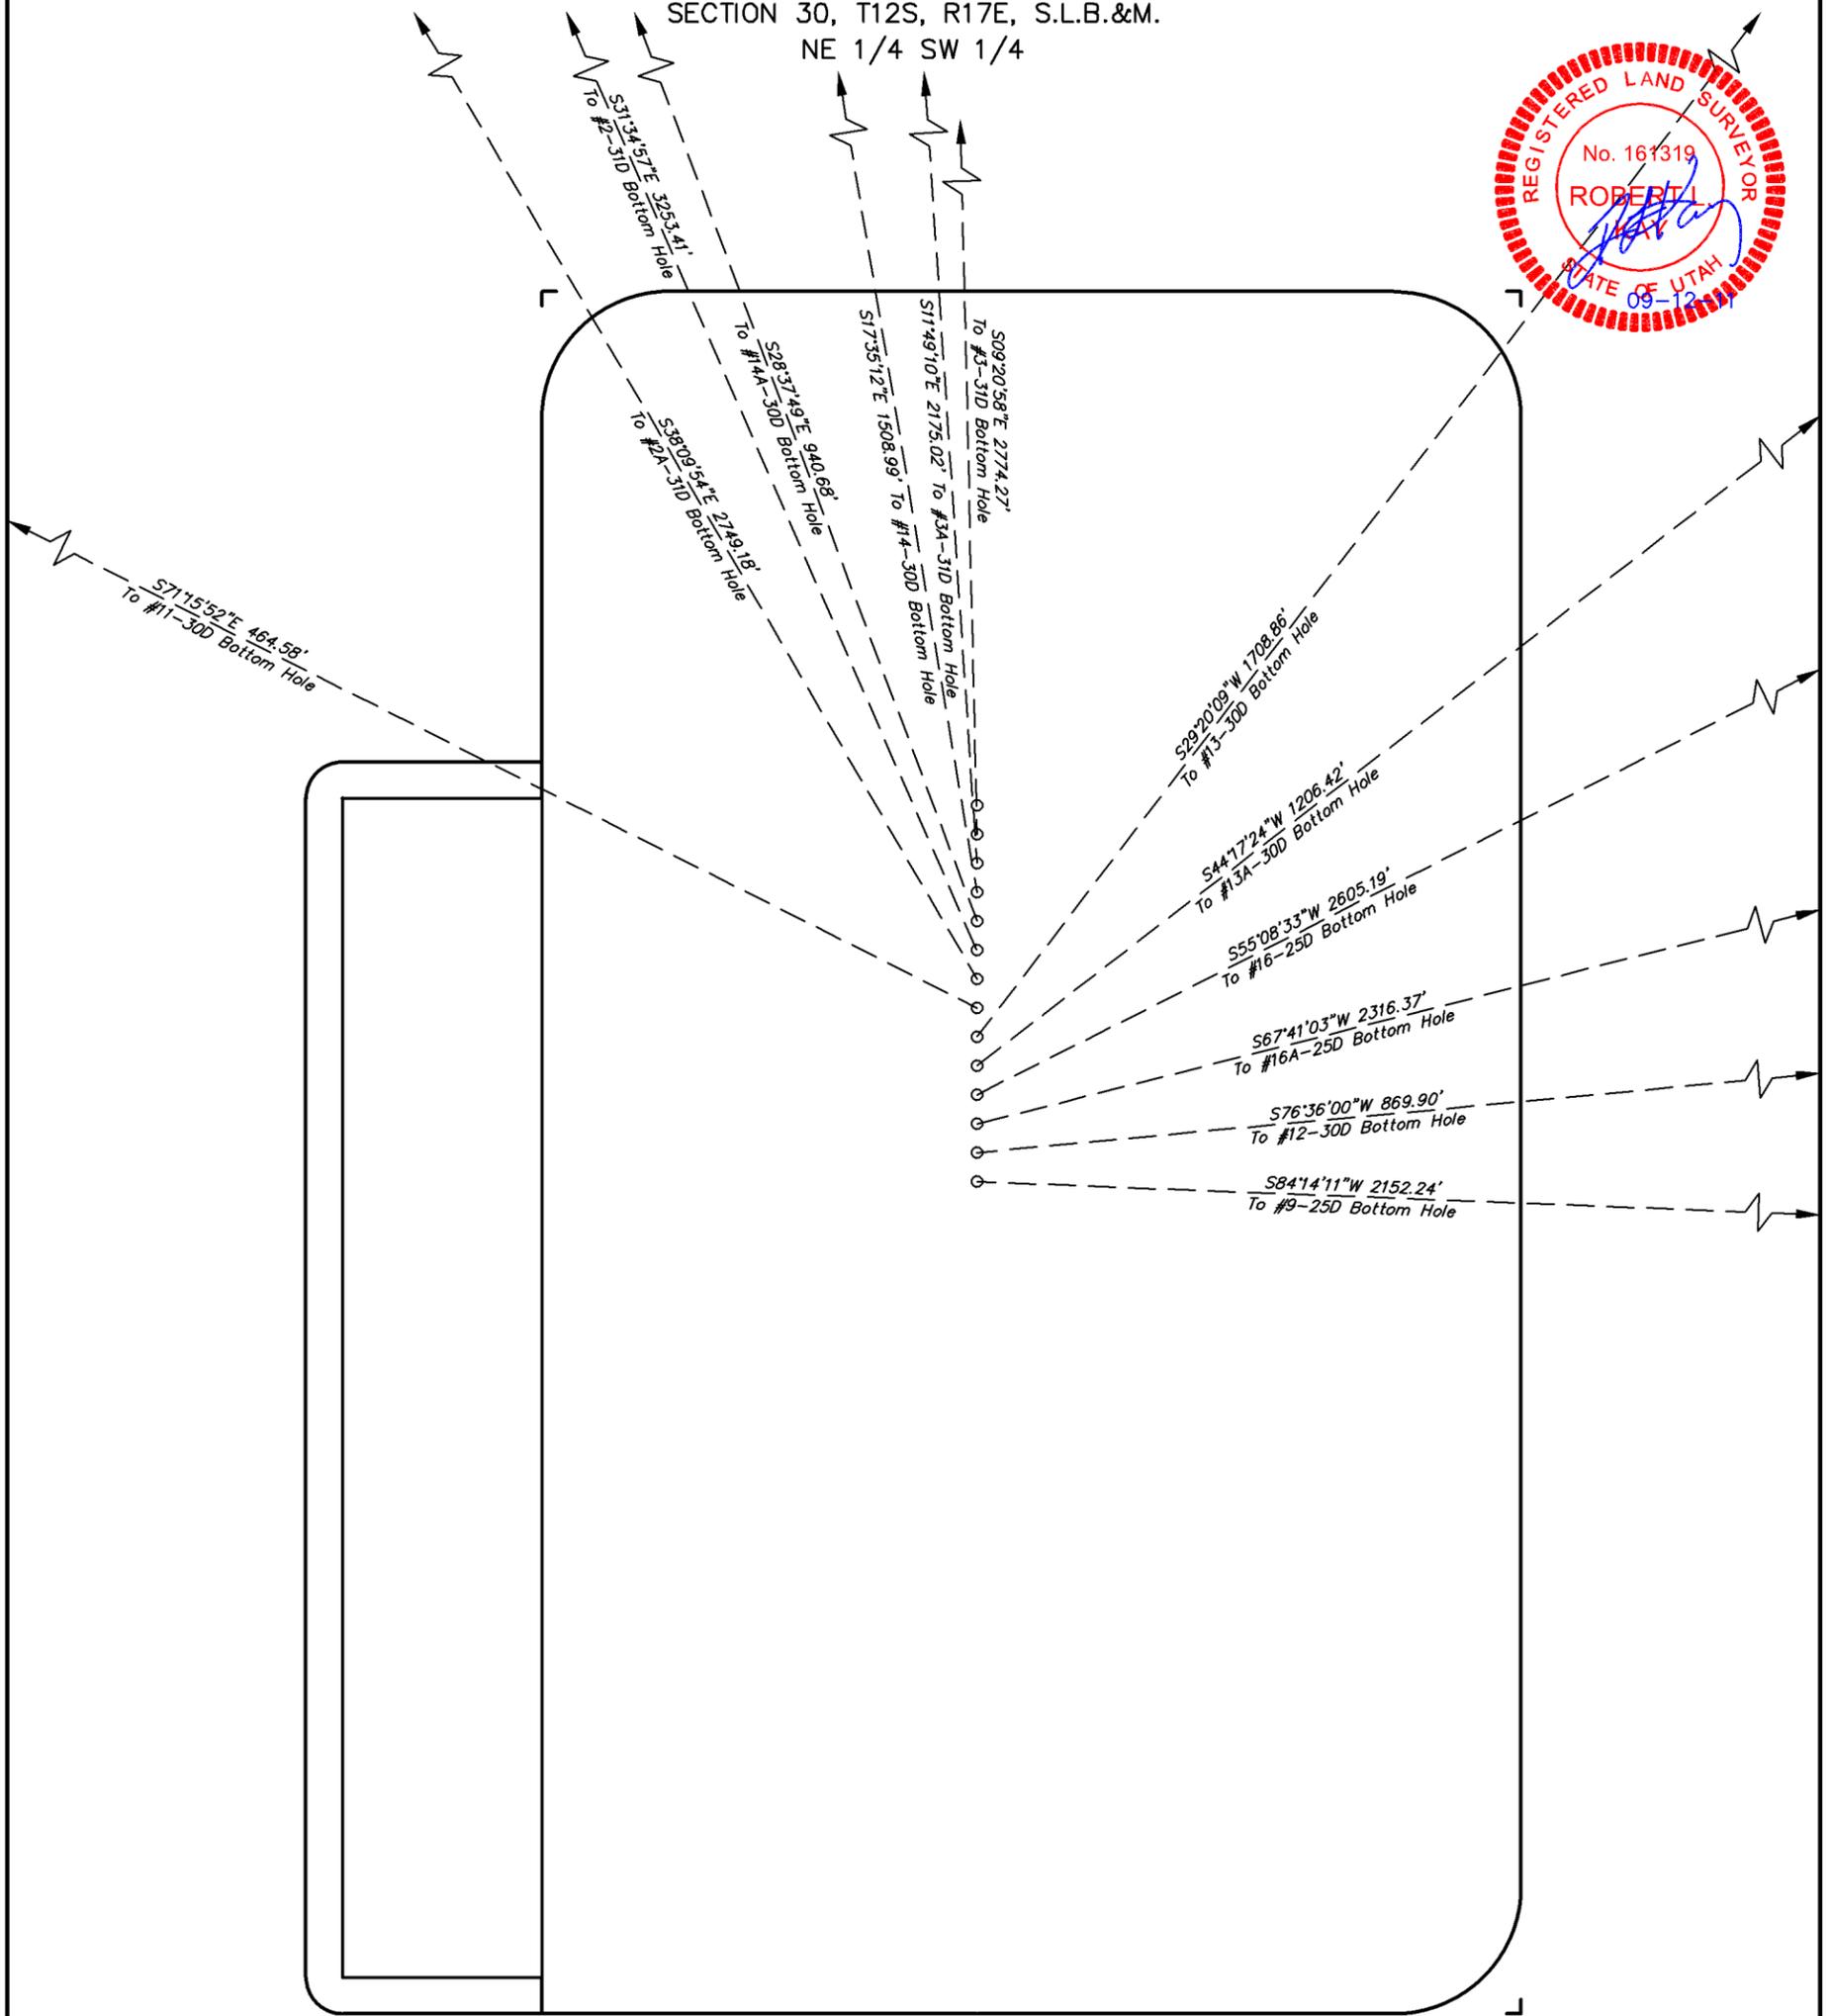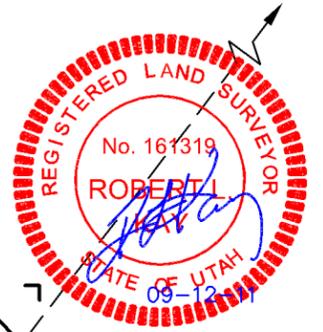

BILL BARRETT CORPORATION
 LOCATION LAYOUT FOR
 CENTRAL TANK BATTERY
 SECTION 24, T12S, R17E, S.L.B.&M.
 NE 1/4 SE 1/4

FIGURE #1
 SCALE: 1" = 50'
 DATE: 06-01-10
 DRAWN BY: C.C.

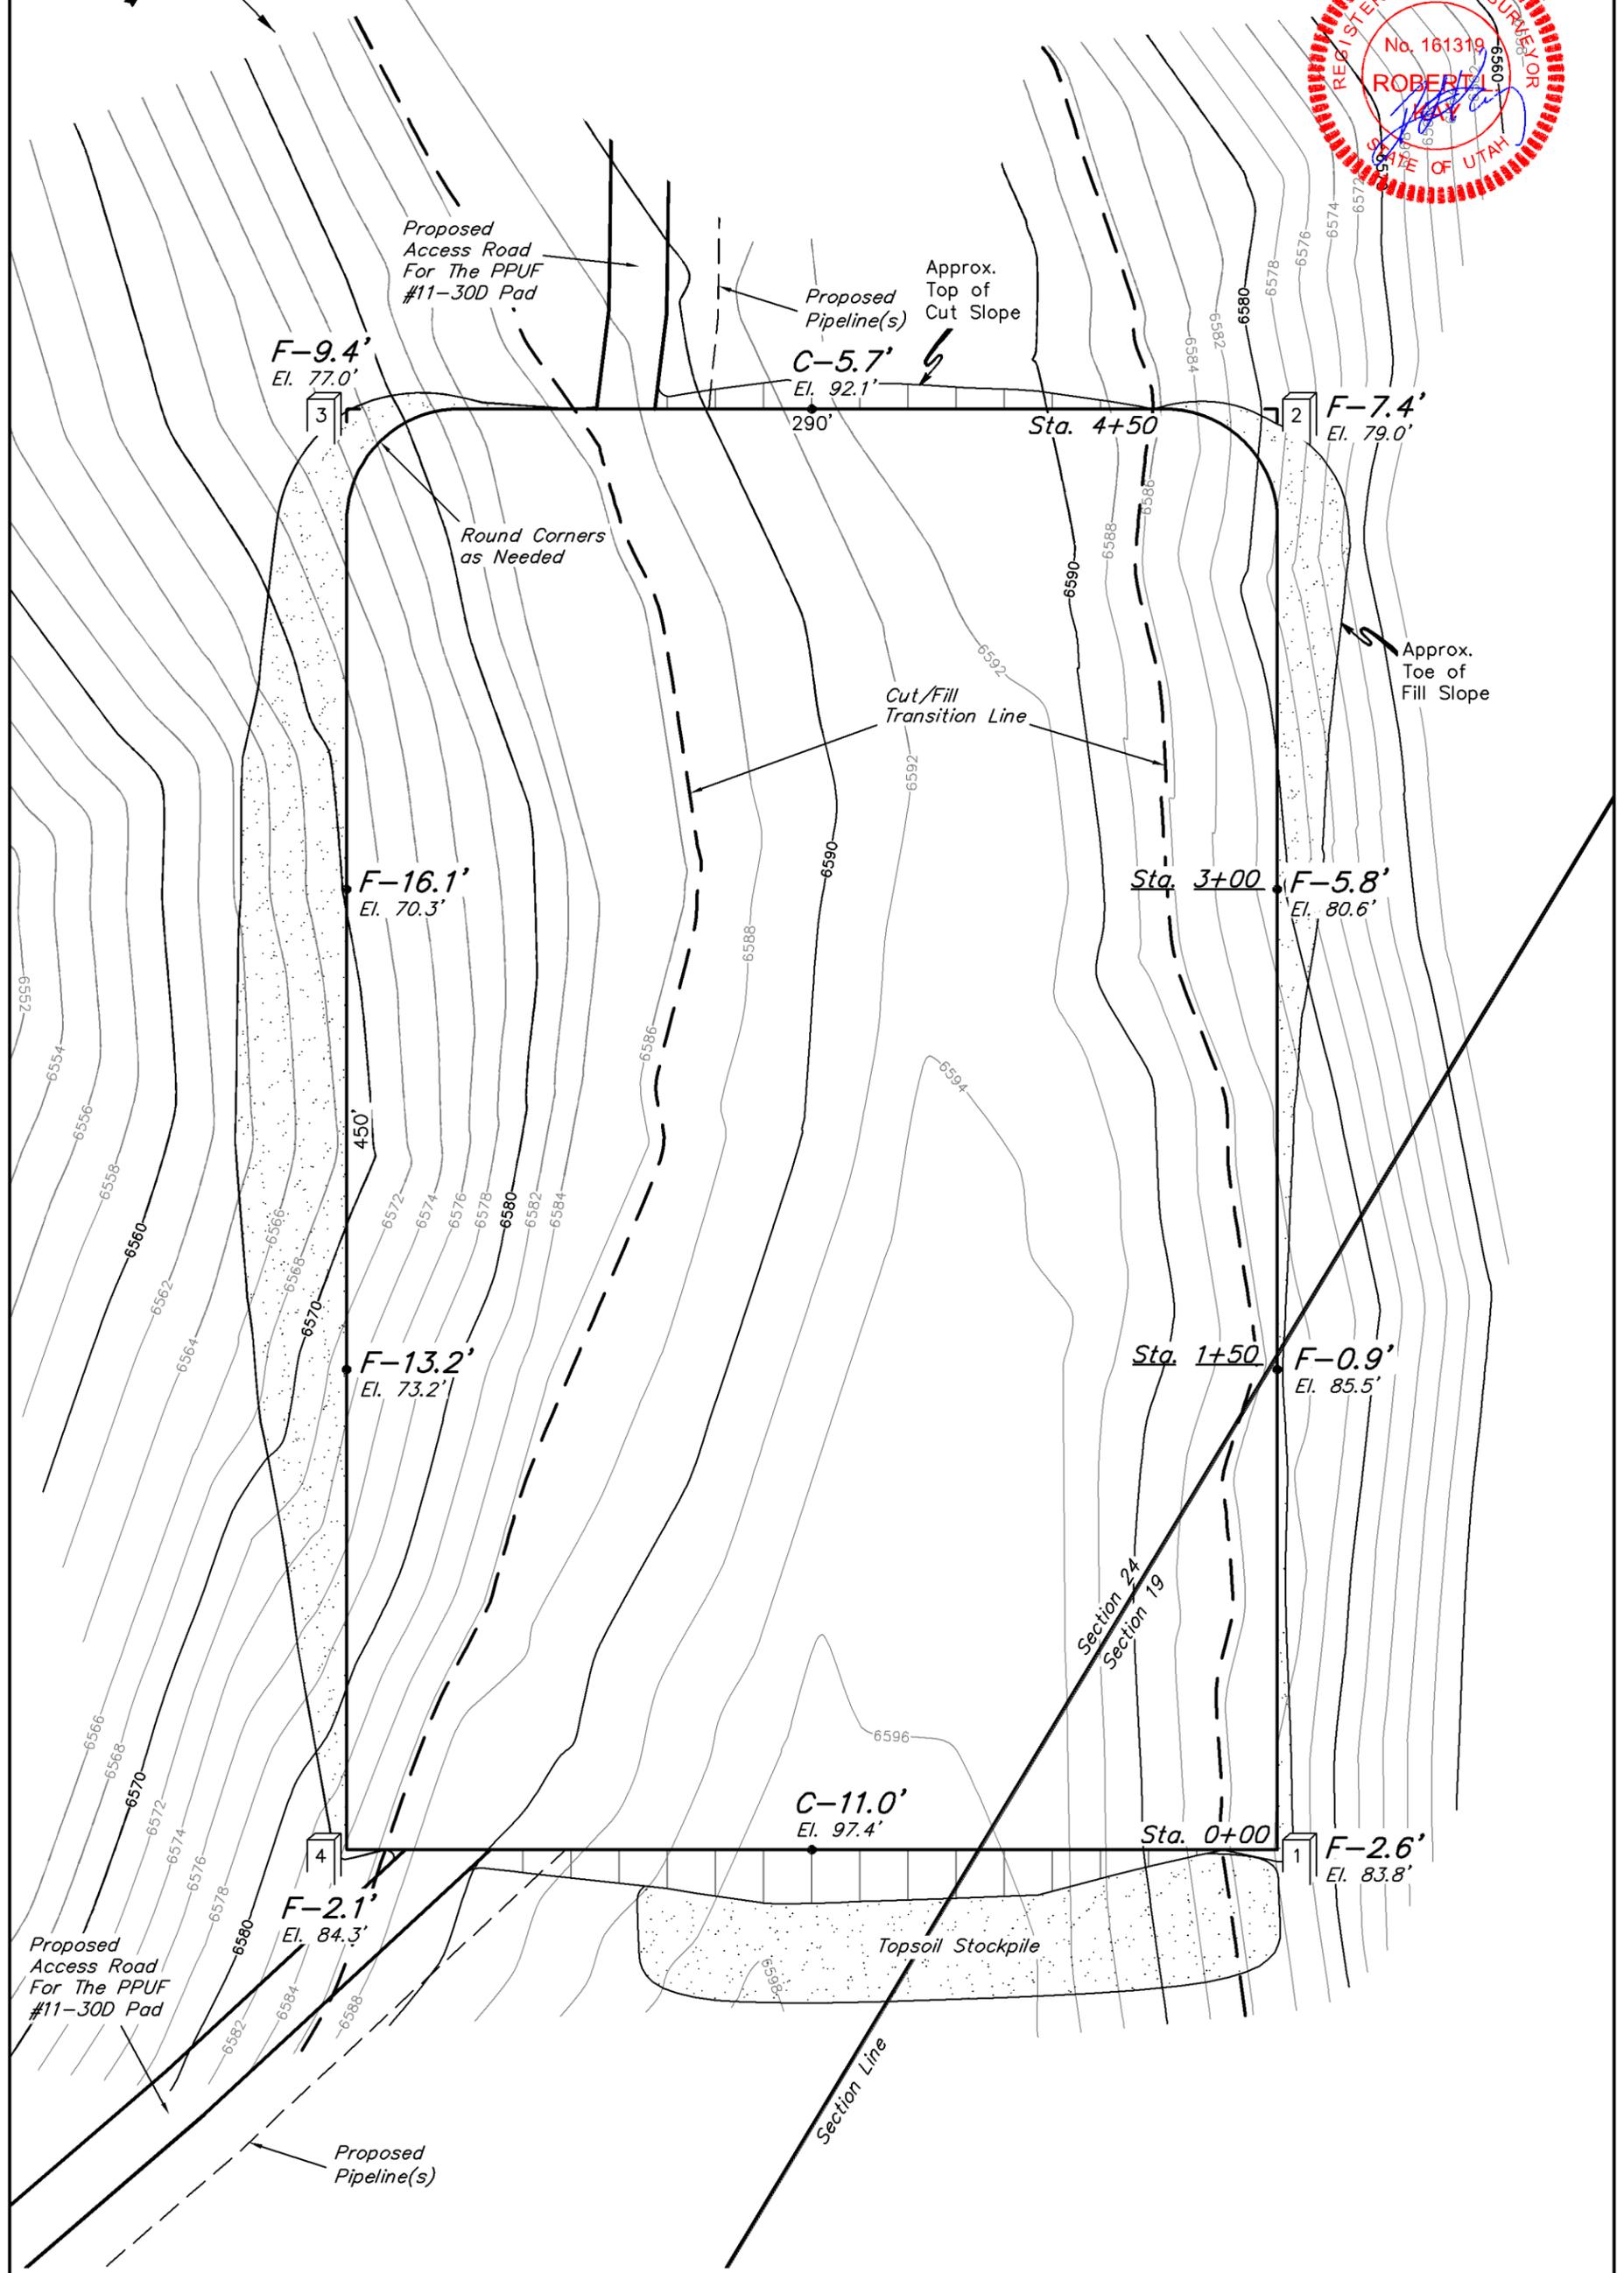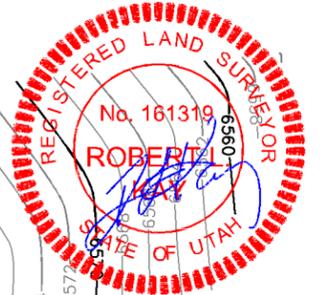
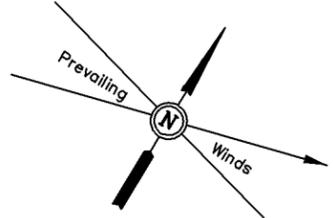


FINISHED GRADE ELEV. = 6586.4'

BILL BARRETT CORPORATION
 TYPICAL CROSS SECTION FOR
 CENTRAL TANK BATTERY
 SECTION 24, T12S, R16E, S.L.B.&M.
 NE 1/4 SE 1/4

FIGURE #2

X-Section Scale
 1" = 20'
 1" = 50'
 DATE: 06-01-10
 DRAWN BY: C.C.
 REVISED: 10-29-10

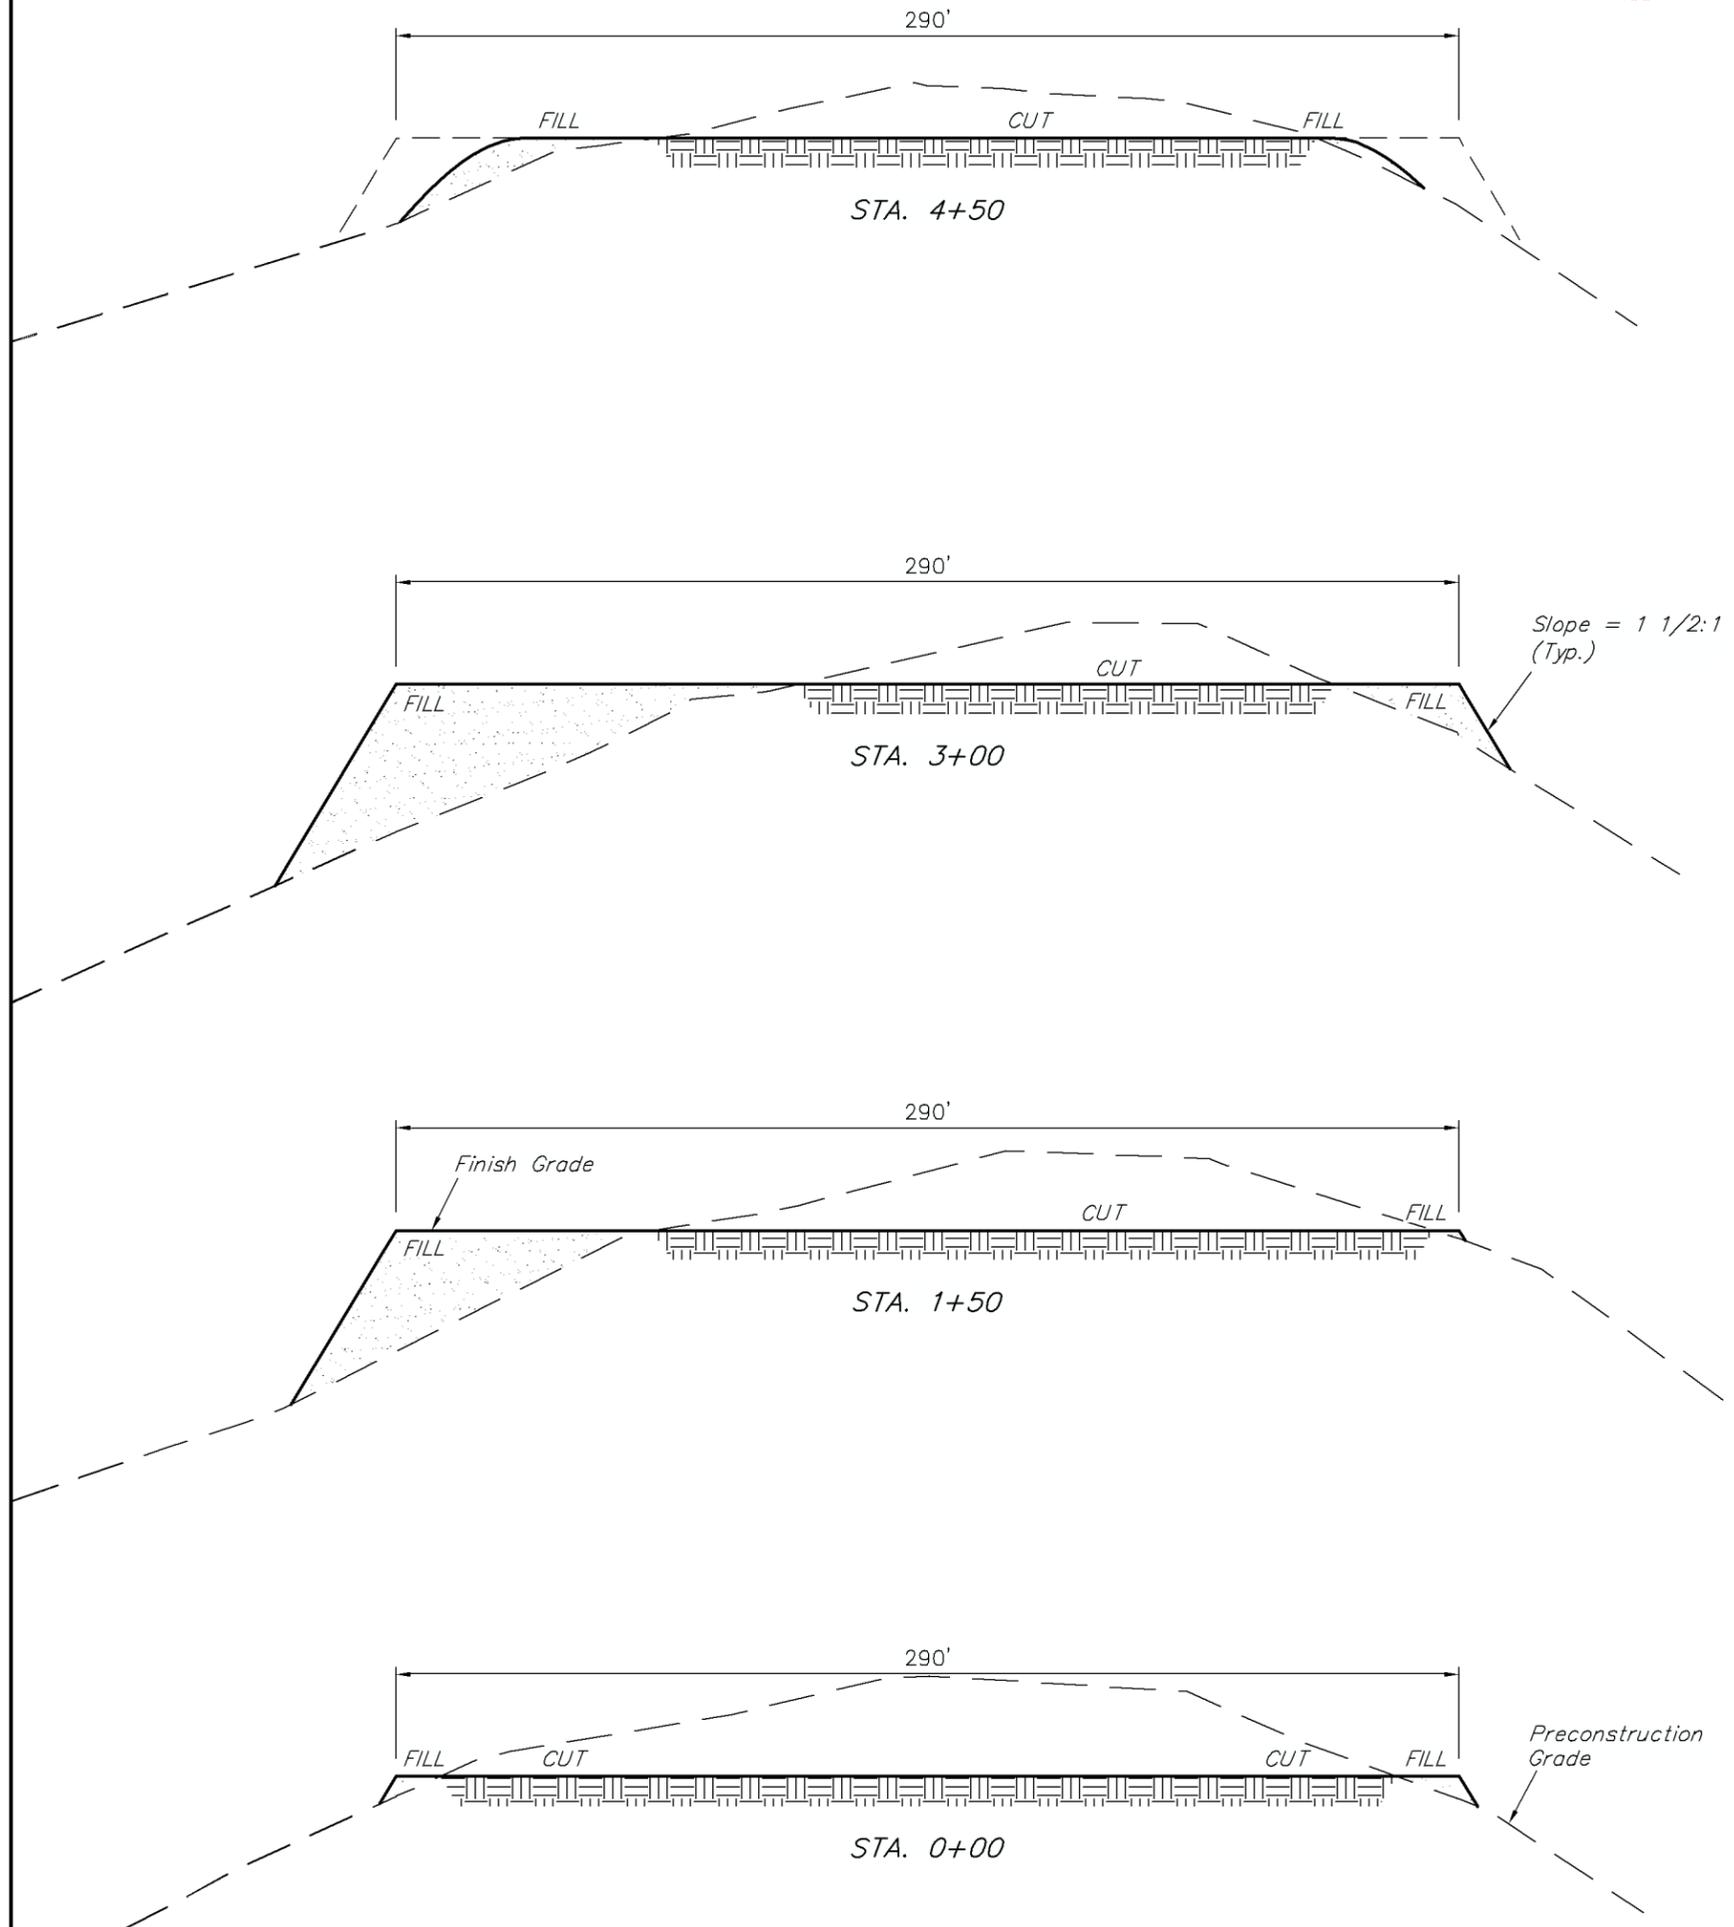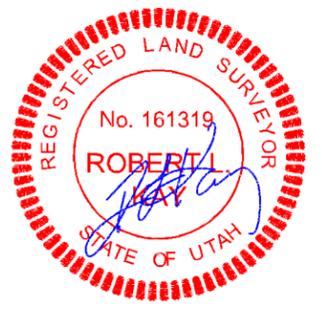




* NOTE:
 FILL QUANTITY INCLUDES
 5% FOR COMPACTION

APPROXIMATE YARDAGES	
(6") Topsoil Stripping	= 2,860 Cu. Yds.
Remaining Location	= 14,300 Cu. Yds.
TOTAL CUT	= 17,160 CU.YDS.
FILL	= 14,300 CU.YDS.


EXCESS MATERIAL	= 2,860 Cu. Yds.
Topsoil	= 2,860 Cu. Yds.
EXCESS UNBALANCE	= 0 Cu. Yds.
(After Interim Rehabilitation)	

BILL BARRETT CORPORATION
PRODUCTION FACILITY LAYOUT FOR
CENTRAL TANK BATTERY
SECTION 24, T12S, R16E, S.L.B.&M.
NE 1/4 SW 1/4

FIGURE #3
SCALE: 1" = 50'
DATE: 06-01-10
DRAWN BY: C.C.

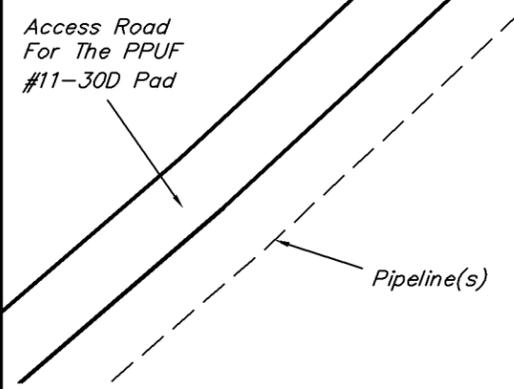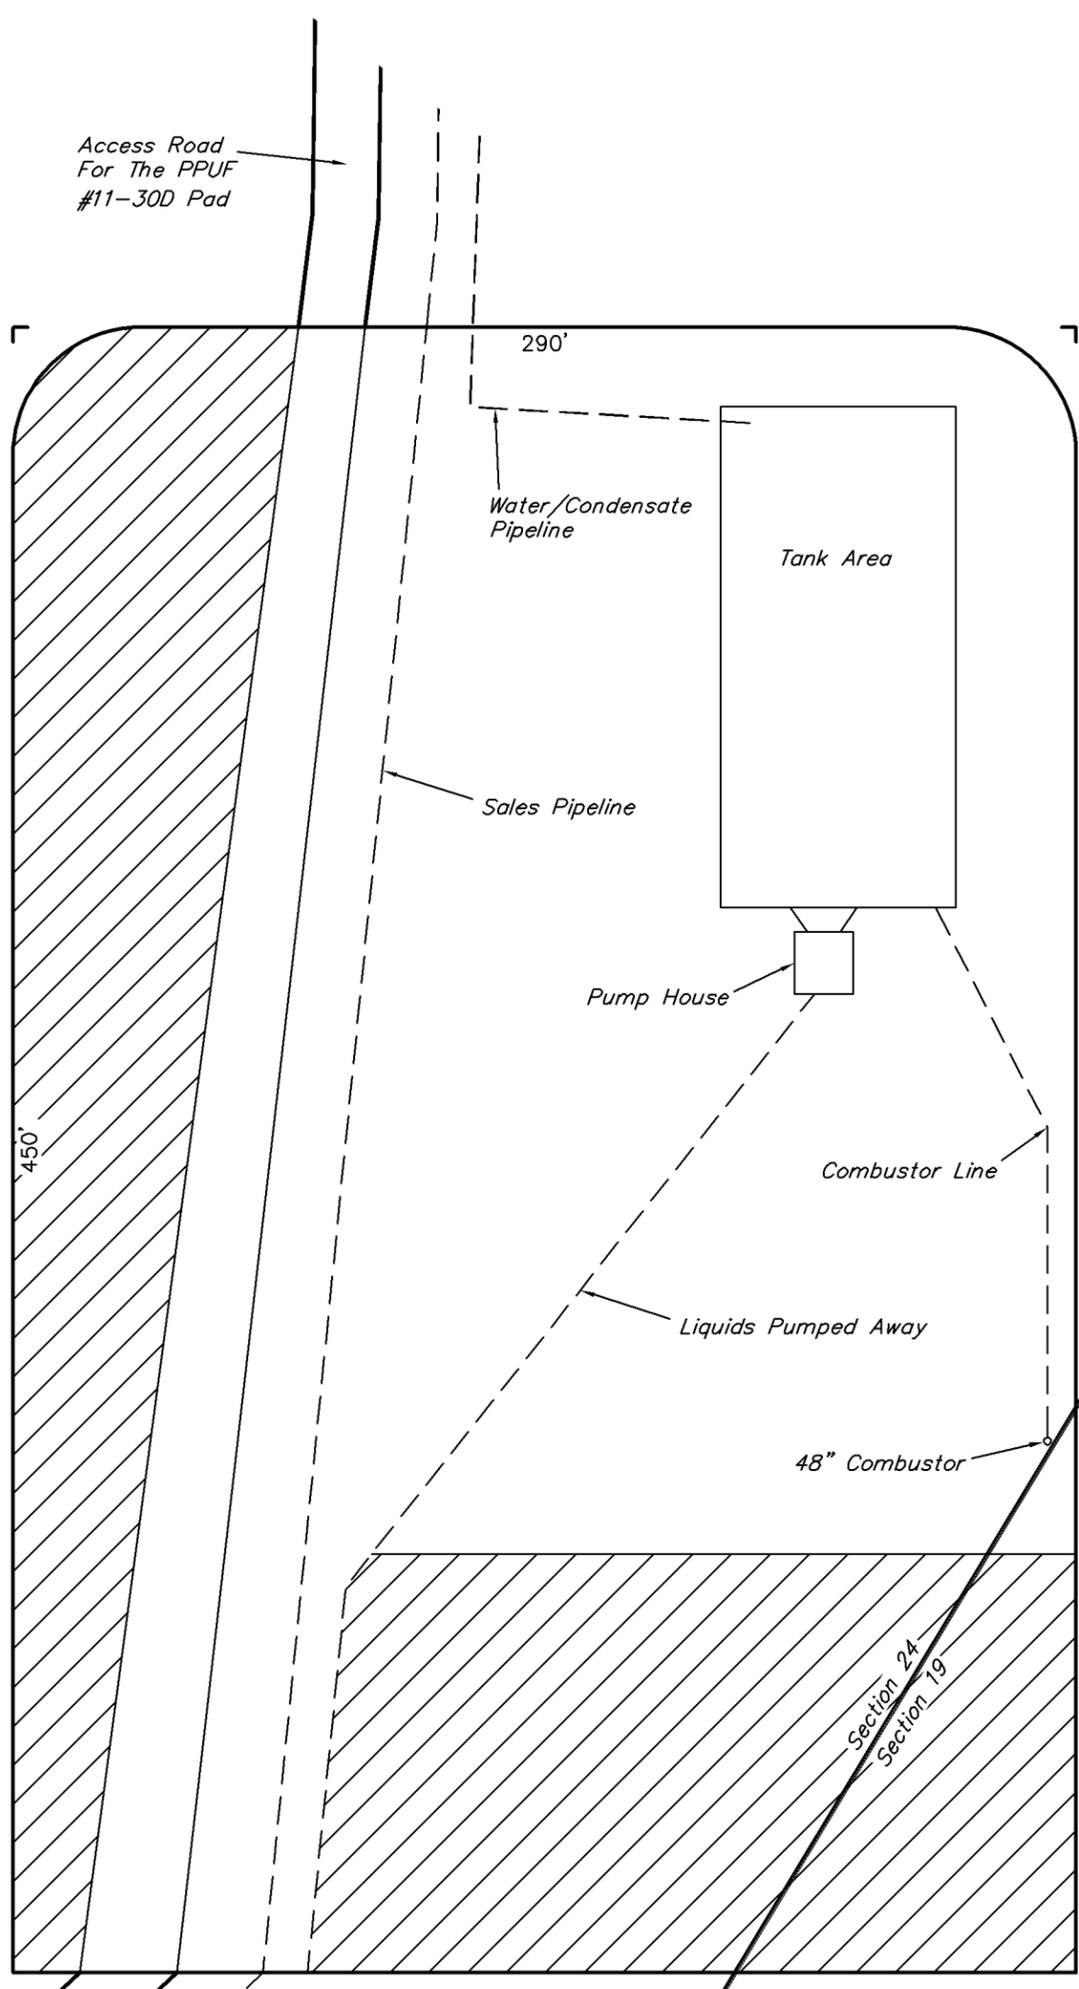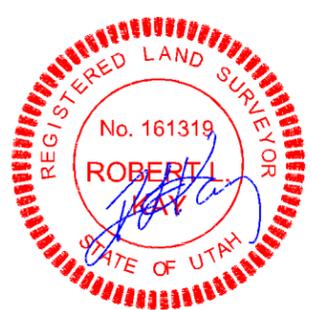

 RE-HABBED AREA

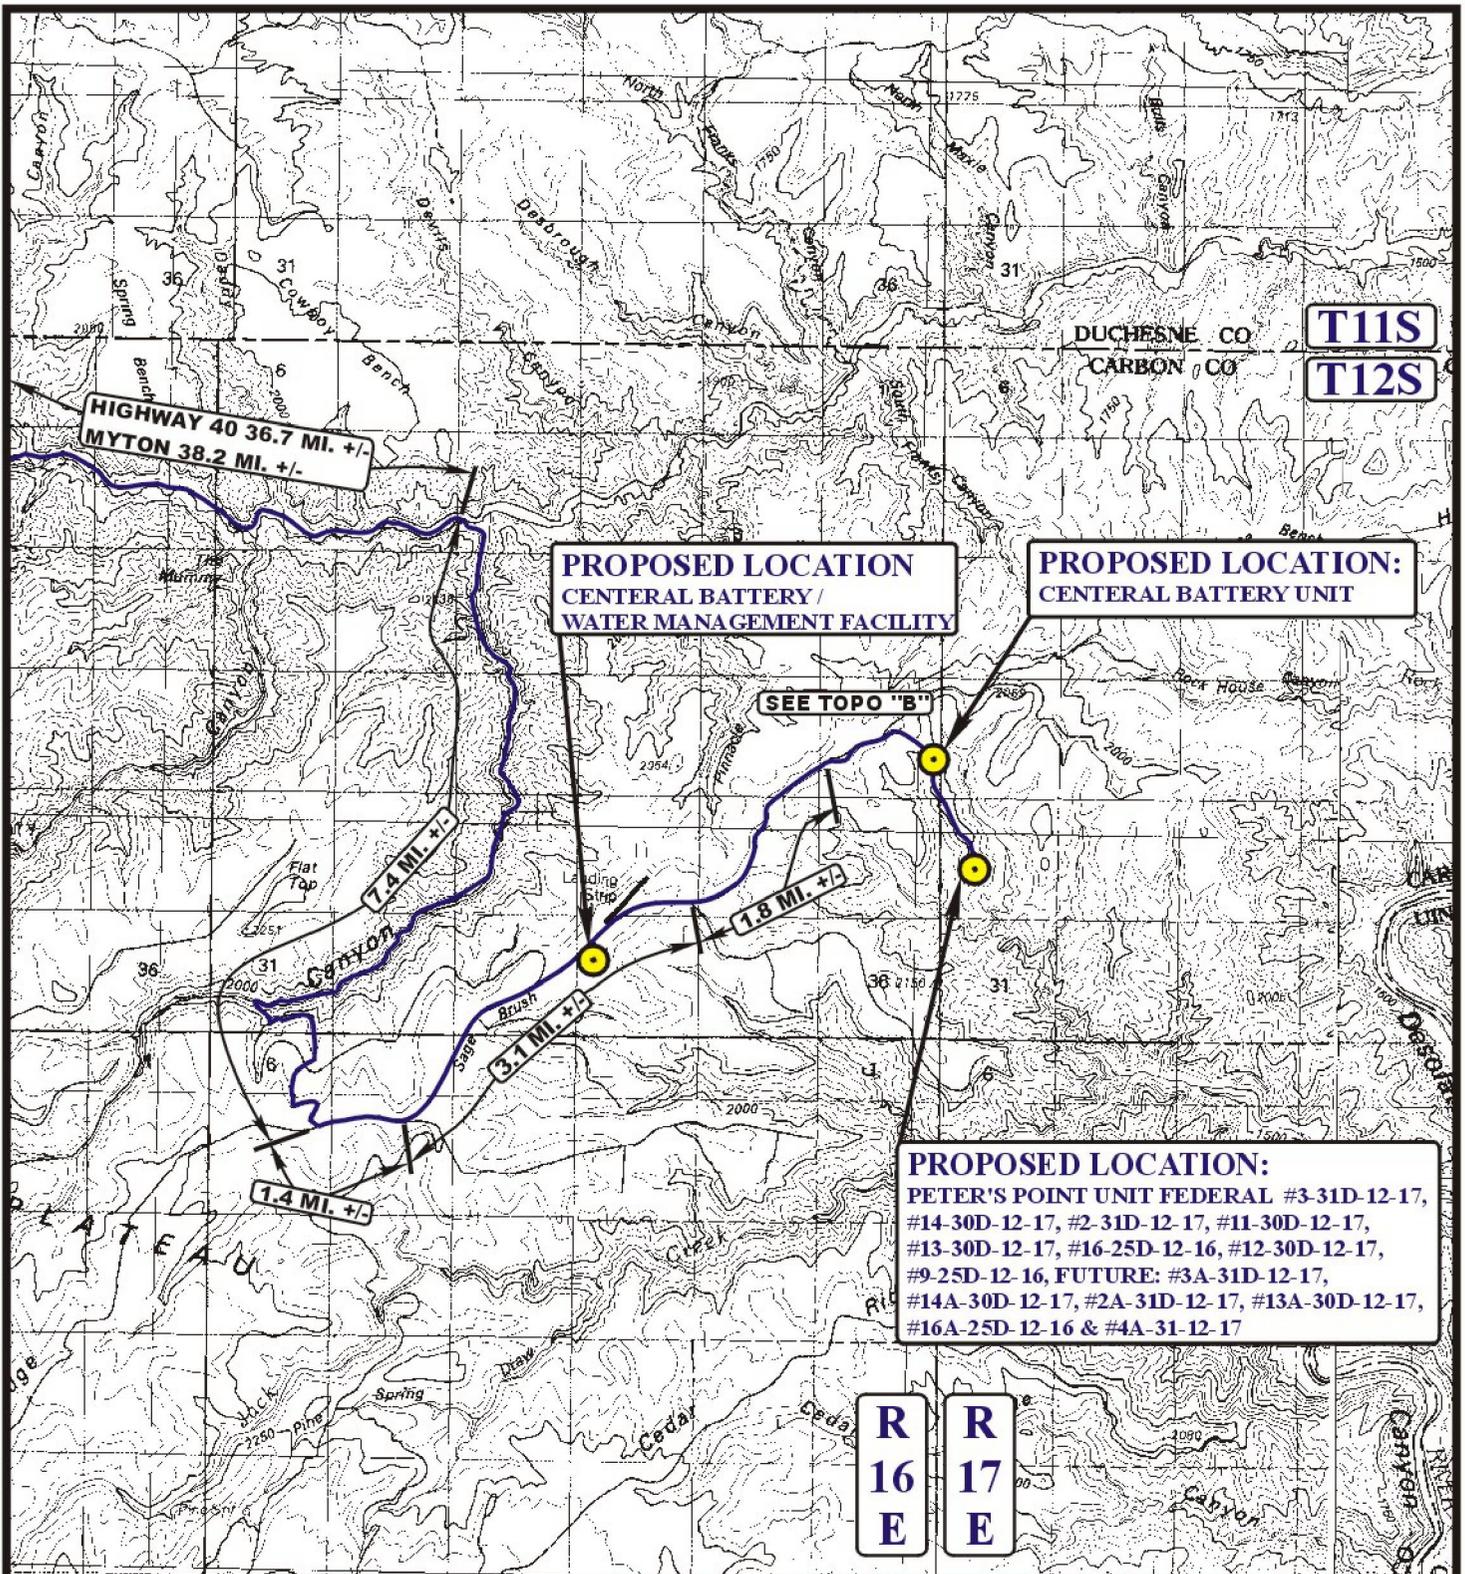

Uintah Engineering & Land Surveying
85 South 200 East Vernal, Utah 84078
(435) 789-1017 * FAX (435) 789-1813



TOPOGRAPHIC
MAP


10 17 08
MONTH DAY YEAR

SCALE: 1:100,000

DRAWN BY: J.H.

REV: 07-26-11 J.J.



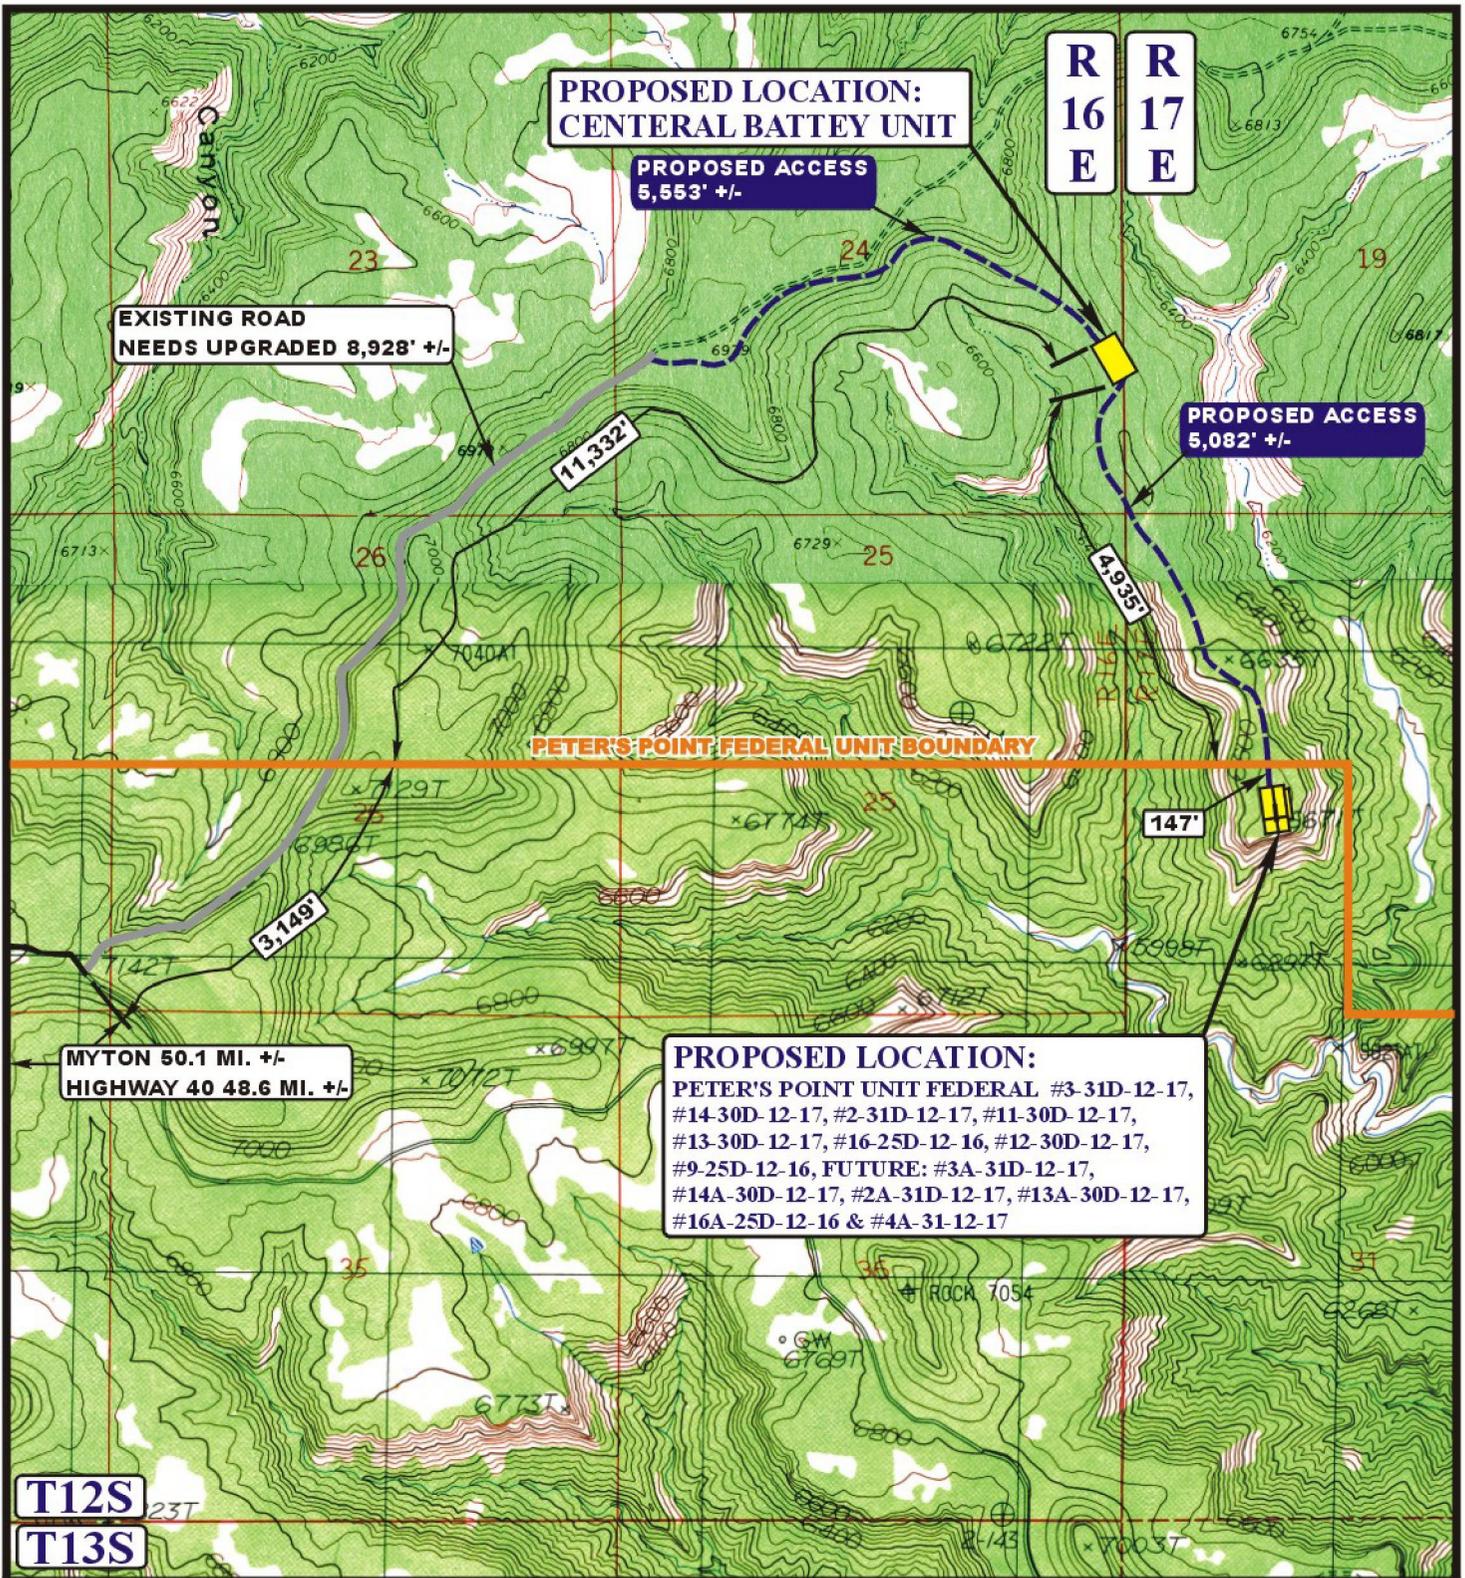

LEGEND:

- EXISTING ROAD
- PROPOSED ACCESS ROAD
- EXISTING ROAD NEEDS UPGRADED
- PETER'S POINT UNIT BOUNDARY

BILL BARRETT CORPORATION

PETER'S POINT UNIT FEDERAL #3-31D-12-17, #14-30D-12-17, #2-31D-12-17, #11-30D-12-17, #12-30D-12-17, #9-25D-12-16, FUTURE: #3A-31D-12-17, #14A-30D-12-17, #2A-31D-12-17, #13A-30D-12-17, #16A-25D-12-16 & #4A-31-12-17
 SECTION 30, T12S, R17E, S.L.B.&M.
 NE 1/4 SW 1/4


U&L S Uintah Engineering & Land Surveying
 85 South 200 East Vernal, Utah 84078
 (435) 789-1017 * FAX (435) 789-1813



TOPOGRAPHIC MAP 10 17 08
 MONTH DAY YEAR
 SCALE: 1" = 2000' DRAWN BY: J.H. REV: 07-26-11 J.J. **B TOPO**

T12S

R16E

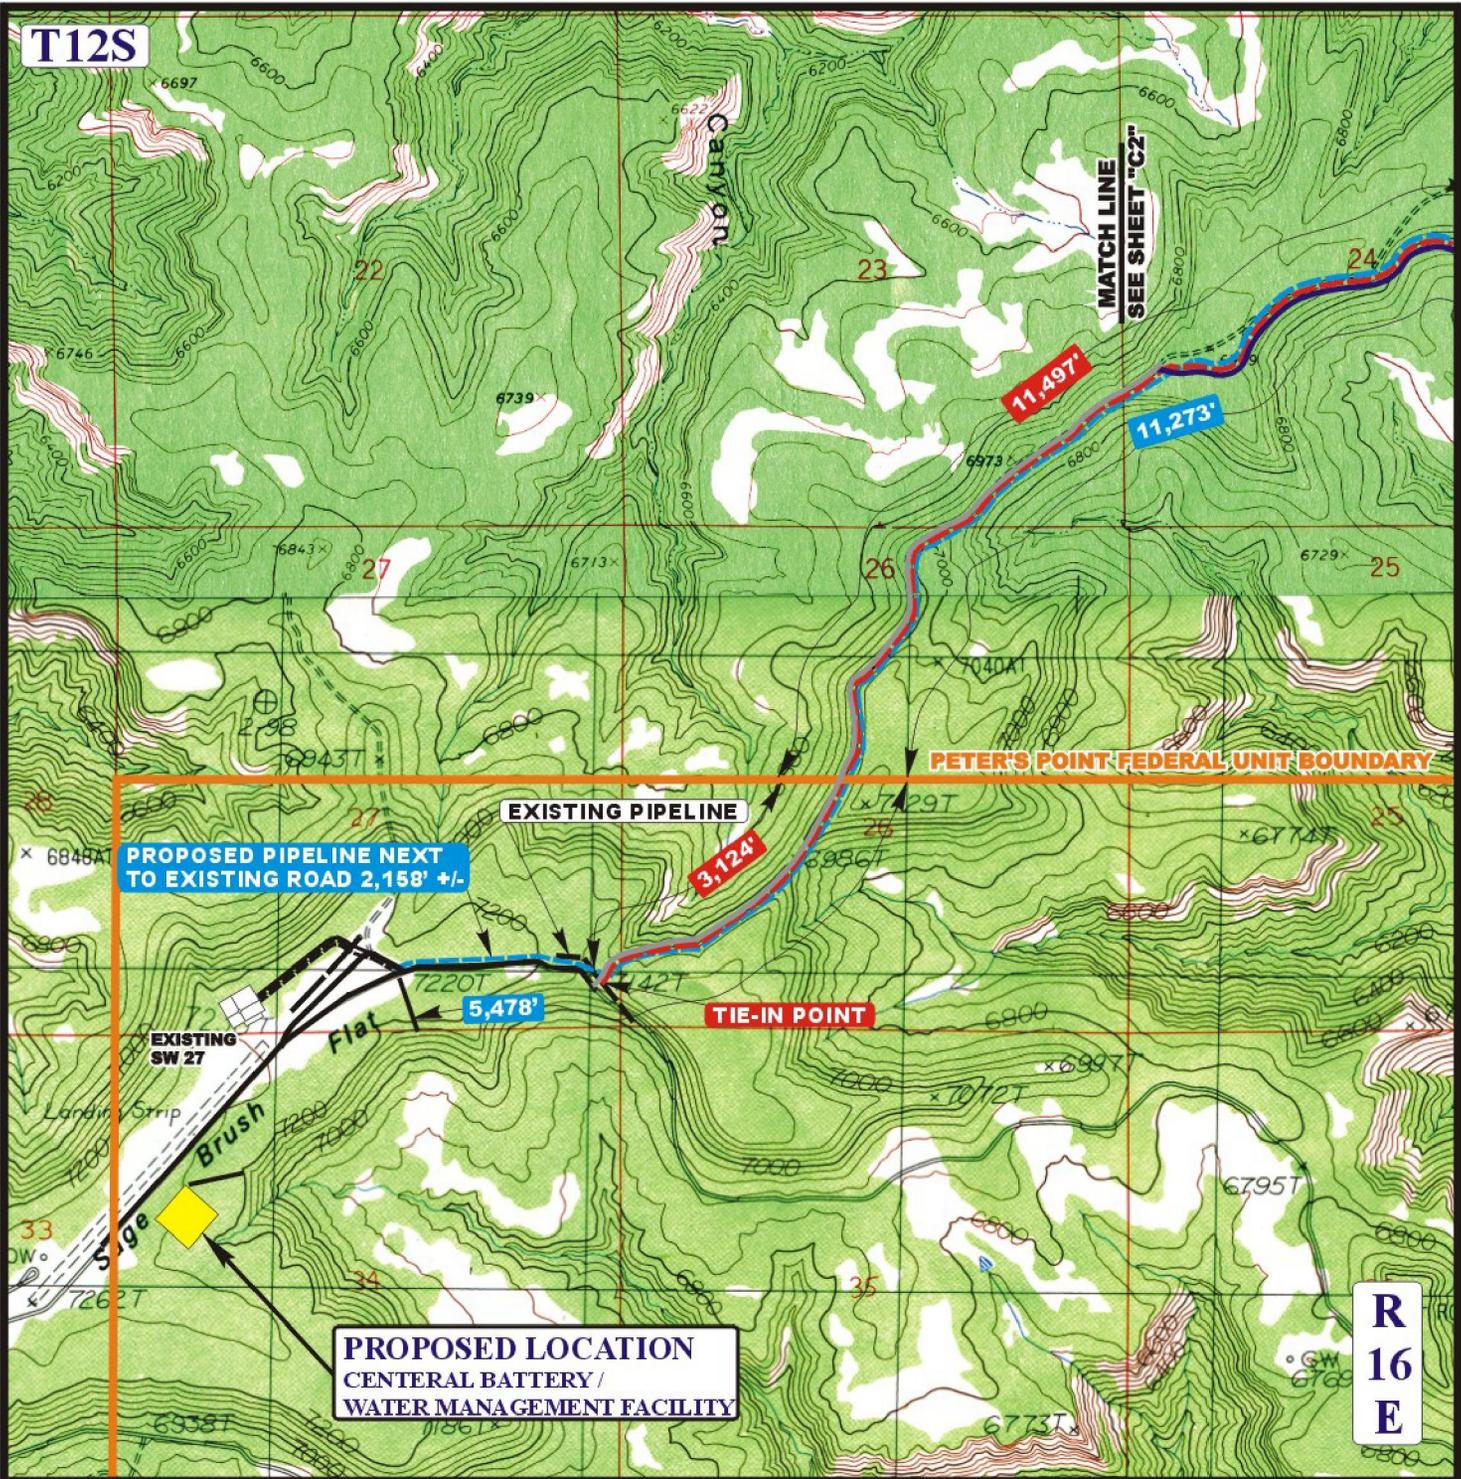

APPROXIMATE TOTAL GAS PIPELINES DISTANCE = 19,454' +/-

APPROXIMATE TOTAL WATER PIPELINE DISTANCE = 25,582' +/-

LEGEND:

- EXISTING ROAD
- PROPOSED ACCESS ROAD
- EXISTING ROAD NEEDS UPGRADED
- EXISTING PIPELINE
- PROPOSED GAS PIPELINES
- PROPOSED WATER PIPELINE
- PROPOSED PIPELINE (SERVICING OTHER WELLS)

BILL BARRETT CORPORATION

PETER'S POINT UNIT FEDERAL #3-31D-12-17, #14-30D-12-17, #2-31D-12-17, #11-30D-12-17, #13-30D-12-17, #16-25D-12-16, #12-30D-12-17, #9-25D-12-16, FUTURE: #3A-31D-12-17, #14A-30D-12-17, #2A-31D-12-17, #13A-30D-12-17, #16A-25D-12-16 & #4A-31-12-17 SECTION 30, T12S, R17E, S.L.B.&M. NE 1/4 SW 1/4




Uintah Engineering & Land Surveying
85 South 200 East Vernal, Utah 84078
(435) 789-1017 * FAX (435) 789-1813



TOPOGRAPHIC MAP
SCALE: 1" = 2000' DRAWN BY: J.H.

10 17 08
MONTH DAY YEAR
REV: 08-11-11 Z.L.

C1 TOPO

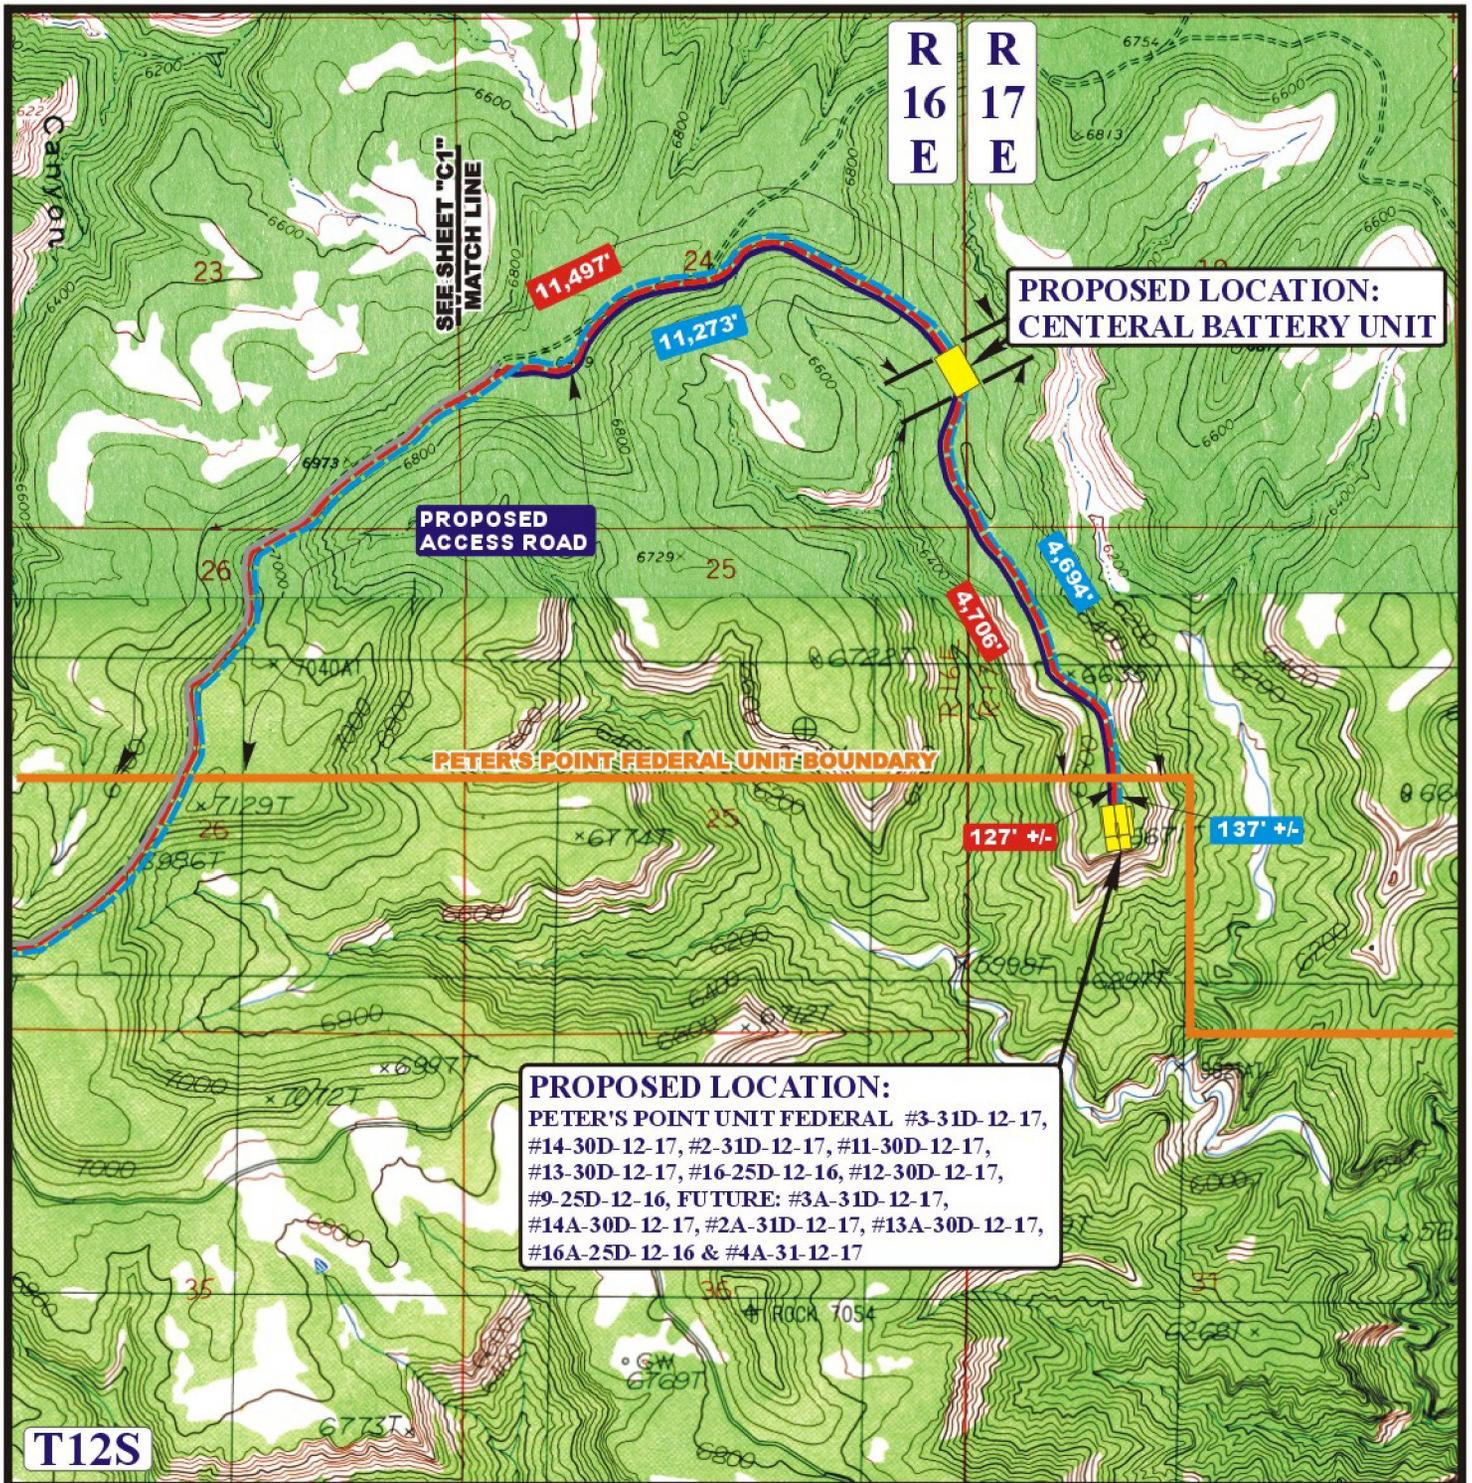

APPROXIMATE TOTAL GAS PIPELINES DISTANCE = 19,454' +/-

APPROXIMATE TOTAL WATER PIPELINE DISTANCE = 25,582' +/-

LEGEND:

- EXISTING ROAD
- PROPOSED ACCESS ROAD
- EXISTING ROAD NEEDS UPGRADED
- EXISTING PIPELINE
- PROPOSED GAS PIPELINES
- PROPOSED WATER PIPELINE
- PROPOSED PIPELINE (SERVICING OTHER WELLS)

BILL BARRETT CORPORATION

PETER'S POINT UNIT FEDERAL #3-31D-12-17, #14-30D-12-17, #2-31D-12-17, #11-30D-12-17, #13-30D-12-17, #16-25D-12-16, #12-30D-12-17, #9-25D-12-16, FUTURE: #3A-31D-12-17, #14A-30D-12-17, #2A-31D-12-17, #13A-30D-12-17, #16A-25D-12-16 & #4A-31-12-17
SECTION 30, T12S, R17E, S.L.B.&M.
NE 1/4 SW 1/4

UELS Uintah Engineering & Land Surveying
85 South 200 East Vernal, Utah 84078
(435) 789-1017 * FAX (435) 789-1813



TOPOGRAPHIC MAP 10 17 08
MONTH DAY YEAR
SCALE: 1" = 2000' DRAWN BY: J.H. REV: 08-11-11 Z.L. **C2 TOPO**

DIVISION OF OIL, GAS AND MINING

SPUDDING INFORMATION

Name of Company; BILL BARRETT CORPORATION

Well Name: PETERS POINT UF 3-31D-12-17

Api No: 43-007-50157 Lease Type FEDERAL

Section 30 Township 12S Range 17E County CARBON

Drilling Contractor TRIPLE A DRILLING RIG #

SPUDDED:

Date 12/10/2011

Time 6:00 PM

How DRY

Drilling will Commence:

Reported by DANNY HARRIS

Telephone # (435) 828-4682

Date 12/09/2011 Signed CHD

STATE OF UTAH
DEPARTMENT OF NATURAL RESOURCES
DIVISION OF OIL, GAS, AND MINING

FORM 9

5. LEASE DESIGNATION AND SERIAL NUMBER:
UTU03333

SUNDRY NOTICES AND REPORTS ON WELLS

Do not use this form for proposals to drill new wells, significantly deepen existing wells below current bottom-hole depth, reenter plugged wells, or to drill horizontal laterals. Use APPLICATION FOR PERMIT TO DRILL form for such proposals.

6. IF INDIAN, ALLOTTEE OR TRIBE NAME:

7. UNIT or CA AGREEMENT NAME:
PETERS POINT

1. TYPE OF WELL
Gas Well

8. WELL NAME and NUMBER:
PETERS POINT UF 3-31D-12-17

2. NAME OF OPERATOR:
BILL BARRETT CORP

9. API NUMBER:
43007501570000

3. ADDRESS OF OPERATOR:
1099 18th Street Ste 2300 , Denver, CO, 80202

PHONE NUMBER:
303 312-8164 Ext

9. FIELD and POOL or WILDCAT:
UNDESIGNATED

4. LOCATION OF WELL
FOOTAGES AT SURFACE:
2106 FSL 1518 FWL
QTR/QTR, SECTION, TOWNSHIP, RANGE, MERIDIAN:
Qtr/Qtr: NESW Section: 30 Township: 12.0S Range: 17.0E Meridian: S

COUNTY:
CARBON

STATE:
UTAH

11. CHECK APPROPRIATE BOXES TO INDICATE NATURE OF NOTICE, REPORT, OR OTHER DATA

TYPE OF SUBMISSION	TYPE OF ACTION		
<input type="checkbox"/> NOTICE OF INTENT Approximate date work will start:	<input type="checkbox"/> ACIDIZE	<input type="checkbox"/> ALTER CASING	<input type="checkbox"/> CASING REPAIR
<input type="checkbox"/> SUBSEQUENT REPORT Date of Work Completion:	<input type="checkbox"/> CHANGE TO PREVIOUS PLANS	<input type="checkbox"/> CHANGE TUBING	<input type="checkbox"/> CHANGE WELL NAME
<input checked="" type="checkbox"/> SPUD REPORT Date of Spud: 12/13/2011	<input type="checkbox"/> CHANGE WELL STATUS	<input type="checkbox"/> COMMINGLE PRODUCING FORMATIONS	<input type="checkbox"/> CONVERT WELL TYPE
<input type="checkbox"/> DRILLING REPORT Report Date:	<input type="checkbox"/> DEEPEN	<input type="checkbox"/> FRACTURE TREAT	<input type="checkbox"/> NEW CONSTRUCTION
	<input type="checkbox"/> OPERATOR CHANGE	<input type="checkbox"/> PLUG AND ABANDON	<input type="checkbox"/> PLUG BACK
	<input type="checkbox"/> PRODUCTION START OR RESUME	<input type="checkbox"/> RECLAMATION OF WELL SITE	<input type="checkbox"/> RECOMPLETE DIFFERENT FORMATION
	<input type="checkbox"/> REPERFORATE CURRENT FORMATION	<input type="checkbox"/> SIDETRACK TO REPAIR WELL	<input type="checkbox"/> TEMPORARY ABANDON
	<input type="checkbox"/> TUBING REPAIR	<input type="checkbox"/> VENT OR FLARE	<input type="checkbox"/> WATER DISPOSAL
	<input type="checkbox"/> WATER SHUTOFF	<input type="checkbox"/> SI TA STATUS EXTENSION	<input type="checkbox"/> APD EXTENSION
	<input type="checkbox"/> WILDCAT WELL DETERMINATION	<input type="checkbox"/> OTHER	OTHER: <input type="text"/>

12. DESCRIBE PROPOSED OR COMPLETED OPERATIONS. Clearly show all pertinent details including dates, depths, volumes, etc.
This well was spud on 12/13/2011 by Triple A Drilling at 12:10 pm.

NAME (PLEASE PRINT) Brady Riley	PHONE NUMBER 303 312-8115	TITLE Permit Analyst
SIGNATURE N/A	DATE 12/14/2011	

**Federal Approval of this
Action is Necessary**

<p>STATE OF UTAH DEPARTMENT OF NATURAL RESOURCES DIVISION OF OIL, GAS, AND MINING</p>	<p align="right">FORM 9</p>
<p>SUNDRY NOTICES AND REPORTS ON WELLS</p> <p>Do not use this form for proposals to drill new wells, significantly deepen existing wells below current bottom-hole depth, reenter plugged wells, or to drill horizontal laterals. Use APPLICATION FOR PERMIT TO DRILL form for such proposals.</p>	<p>5. LEASE DESIGNATION AND SERIAL NUMBER: UTU03333</p>
<p>1. TYPE OF WELL Gas Well</p>	<p>6. IF INDIAN, ALLOTTEE OR TRIBE NAME:</p>
<p>2. NAME OF OPERATOR: BILL BARRETT CORP</p>	<p>7. UNIT or CA AGREEMENT NAME: PETERS POINT</p>
<p>3. ADDRESS OF OPERATOR: 1099 18th Street Ste 2300 , Denver, CO, 80202</p>	<p>8. WELL NAME and NUMBER: PETERS POINT UF 3-31D-12-17</p>
<p>4. LOCATION OF WELL FOOTAGES AT SURFACE: 2106 FSL 1518 FWL QTR/QTR, SECTION, TOWNSHIP, RANGE, MERIDIAN: Qtr/Qtr: NESW Section: 30 Township: 12.0S Range: 17.0E Meridian: S</p>	<p>9. API NUMBER: 43007501570000</p> <p>9. FIELD and POOL or WILDCAT: UNDESIGNATED</p> <p>COUNTY: CARBON</p> <p>STATE: UTAH</p>

11. CHECK APPROPRIATE BOXES TO INDICATE NATURE OF NOTICE, REPORT, OR OTHER DATA

TYPE OF SUBMISSION	TYPE OF ACTION		
<p><input checked="" type="checkbox"/> NOTICE OF INTENT Approximate date work will start: 12/16/2011</p> <p><input type="checkbox"/> SUBSEQUENT REPORT Date of Work Completion:</p> <p><input type="checkbox"/> SPUD REPORT Date of Spud:</p> <p><input type="checkbox"/> DRILLING REPORT Report Date:</p>	<p><input type="checkbox"/> ACIDIZE</p> <p><input type="checkbox"/> CHANGE TO PREVIOUS PLANS</p> <p><input type="checkbox"/> CHANGE WELL STATUS</p> <p><input type="checkbox"/> DEEPEN</p> <p><input type="checkbox"/> OPERATOR CHANGE</p> <p><input type="checkbox"/> PRODUCTION START OR RESUME</p> <p><input type="checkbox"/> REPERFORATE CURRENT FORMATION</p> <p><input type="checkbox"/> TUBING REPAIR</p> <p><input type="checkbox"/> WATER SHUTOFF</p> <p><input type="checkbox"/> WILDCAT WELL DETERMINATION</p>	<p><input type="checkbox"/> ALTER CASING</p> <p><input type="checkbox"/> CHANGE TUBING</p> <p><input type="checkbox"/> COMMINGLE PRODUCING FORMATIONS</p> <p><input type="checkbox"/> FRACTURE TREAT</p> <p><input type="checkbox"/> PLUG AND ABANDON</p> <p><input type="checkbox"/> RECLAMATION OF WELL SITE</p> <p><input type="checkbox"/> SIDETRACK TO REPAIR WELL</p> <p><input type="checkbox"/> VENT OR FLARE</p> <p><input type="checkbox"/> SI TA STATUS EXTENSION</p> <p><input checked="" type="checkbox"/> OTHER</p>	<p><input type="checkbox"/> CASING REPAIR</p> <p><input type="checkbox"/> CHANGE WELL NAME</p> <p><input type="checkbox"/> CONVERT WELL TYPE</p> <p><input type="checkbox"/> NEW CONSTRUCTION</p> <p><input type="checkbox"/> PLUG BACK</p> <p><input type="checkbox"/> RECOMPLETE DIFFERENT FORMATION</p> <p><input type="checkbox"/> TEMPORARY ABANDON</p> <p><input type="checkbox"/> WATER DISPOSAL</p> <p><input type="checkbox"/> APD EXTENSION</p> <p>OTHER: <input type="text" value="general well testing pro"/></p>

12. DESCRIBE PROPOSED OR COMPLETED OPERATIONS. Clearly show all pertinent details including dates, depths, volumes, etc.

This sundry is being submitted to further clarify testing procedures for this pad (Pt Pt 11-30) that were discussed and verbally approved by the BLM as well as final equipment installations.

**Approved by the
Utah Division of
Oil, Gas and Mining**

Date: 12/20/2011

By: *Dark K. Quist*

NAME (PLEASE PRINT) Brady Riley	PHONE NUMBER 303 312-8115	TITLE Permit Analyst
SIGNATURE N/A		DATE 12/16/2011

General Well Testing

Initial testing of wells would occur within 15 days of first sales and would be a 1-3 day test to get a baseline for allocation. After the initial test is performed, testing would occur within 90 days thereafter, testing each well for approximately 3 days and rotating through the wells without any downtime between tests.


As both Prickly Pear and Peter’s Point have participating areas (PA) and wells drilled from each pad could include both PA and non-PA wells, specific procedures are implemented for these situations. PA and non-PA will always be measured separately and production would not be combined together within the same tanks. All wells drilled are within units. These procedures are as follows:

- 1) Isolate the PA test tank(s);
- 2) Transfer any remaining liquids from the test tank(s) to the PA production tank(s);
- 3) Strap the starting fluid levels in the test tank(s);
- 4) Note date and time of beginning test, document and record in eVIN;
- 5) Flow test well into test tank(s) for pre-determined period, not to be less than a 24 hour period;
- 6) Isolate the test tank(s), divert the test well’s production to the in PA production tank(s);
- 7) Strap the ending fluid levels in the test tank(s);
- 8) Record and document the length of test time, amount of oil produced, amount of water produced and amount of gas produced (through wellhead meter) for the test period into eVIN;
- 9) Procedures for non-PA would be same steps as 1-8.

Details specific to the **Peters Point 11-30 pad** are as follows:

Well Name	API	Drill Phase ¹	Lease	PA Boundary	Facilities (Pt Pt 11-30 pad)
Prickly Pear Unit Fed	43-007-		UTU -		
Peter's Point UF #9-25D-12-16	50160	1	000681	In	1) Wells proposed on this pad are a combination of PA and non-PA wells; 2) Tank facilities for this pad are on the centralized tank battery facility (CTB) that is located on the access road to this pad in section 24, T12S R16E & then liquids will be piped to the future central tank battery (CTB) and future water management facility located in the SWNW, Sec. 34, T12S-R16E. The existing 6-34D CTB may also be utilized in conjunction with the proposed CTB. 3) One gas gathering pipeline (12- inch diameter pipe from the 11-30 pad to the CTB and a 16- inch diameter pipe to existing pipeline in Sec 27-12S-16E) and one liquids line (one-4 inch diameter poly from the 11-30 pad to CTB & a 6-inch composite from CTB to the liquids line tie-in point) are buried. Production for non-PA wells would be combined in one set of tanks while production for PA wells would be combined in a separate set of tanks on the CTB. 4) One six-pack and two four-pack 750 BTU separators, one In PA test tank and one Out of PA test tank (both are 300 BBL low profile tanks), one BD 300 BBL low-profile tank and one combustor are located on the 11-30 production pad. Four In PA and four Out of PA 300 BBL low-profile production tanks and one combustor are located on the CTB in section 24, T12S R16E.
Peter's Point UF #12-30D-12-17	50155	1	003333	Out	
Peter's Point UF #16-25D-12-16	50159	1	000681	In	
Peter's Point UF #13-30D-12-17	50153	1	003333	Out	
Peter's Point UF #11-30D-12-17	50156	1	003333	Out	
Peter's Point UF #2-31D-12-17	50158	1	003333	In	
Peter's Point UF #14-30D-12-17	50154	1	003333	Out	
Peter's Point UF #3-31D-12-17	50157	1	003333	In	
Peter's Point UF #3A-31D-12-17	Not permitted	2	003333	In	
Peter's Point UF #14A-30D-12-17	Not permitted	2	003333	Out	
Peter's Point UF #2A-31D-12-17	Not permitted	2	003333	In	
Peter's Point UF #13A-30D-12-17	Not permitted	2	003333	Out	
Peter's Point UF #16A-25D-12-16	Not permitted	2	000681	In	
Peter's Point UF #4A-31D-12-17	Not permitted	2	003333	In	

¹Drill Phase 2 indicates that well(s) not initially planned to be drilled during the first phase of drilling on the pad.

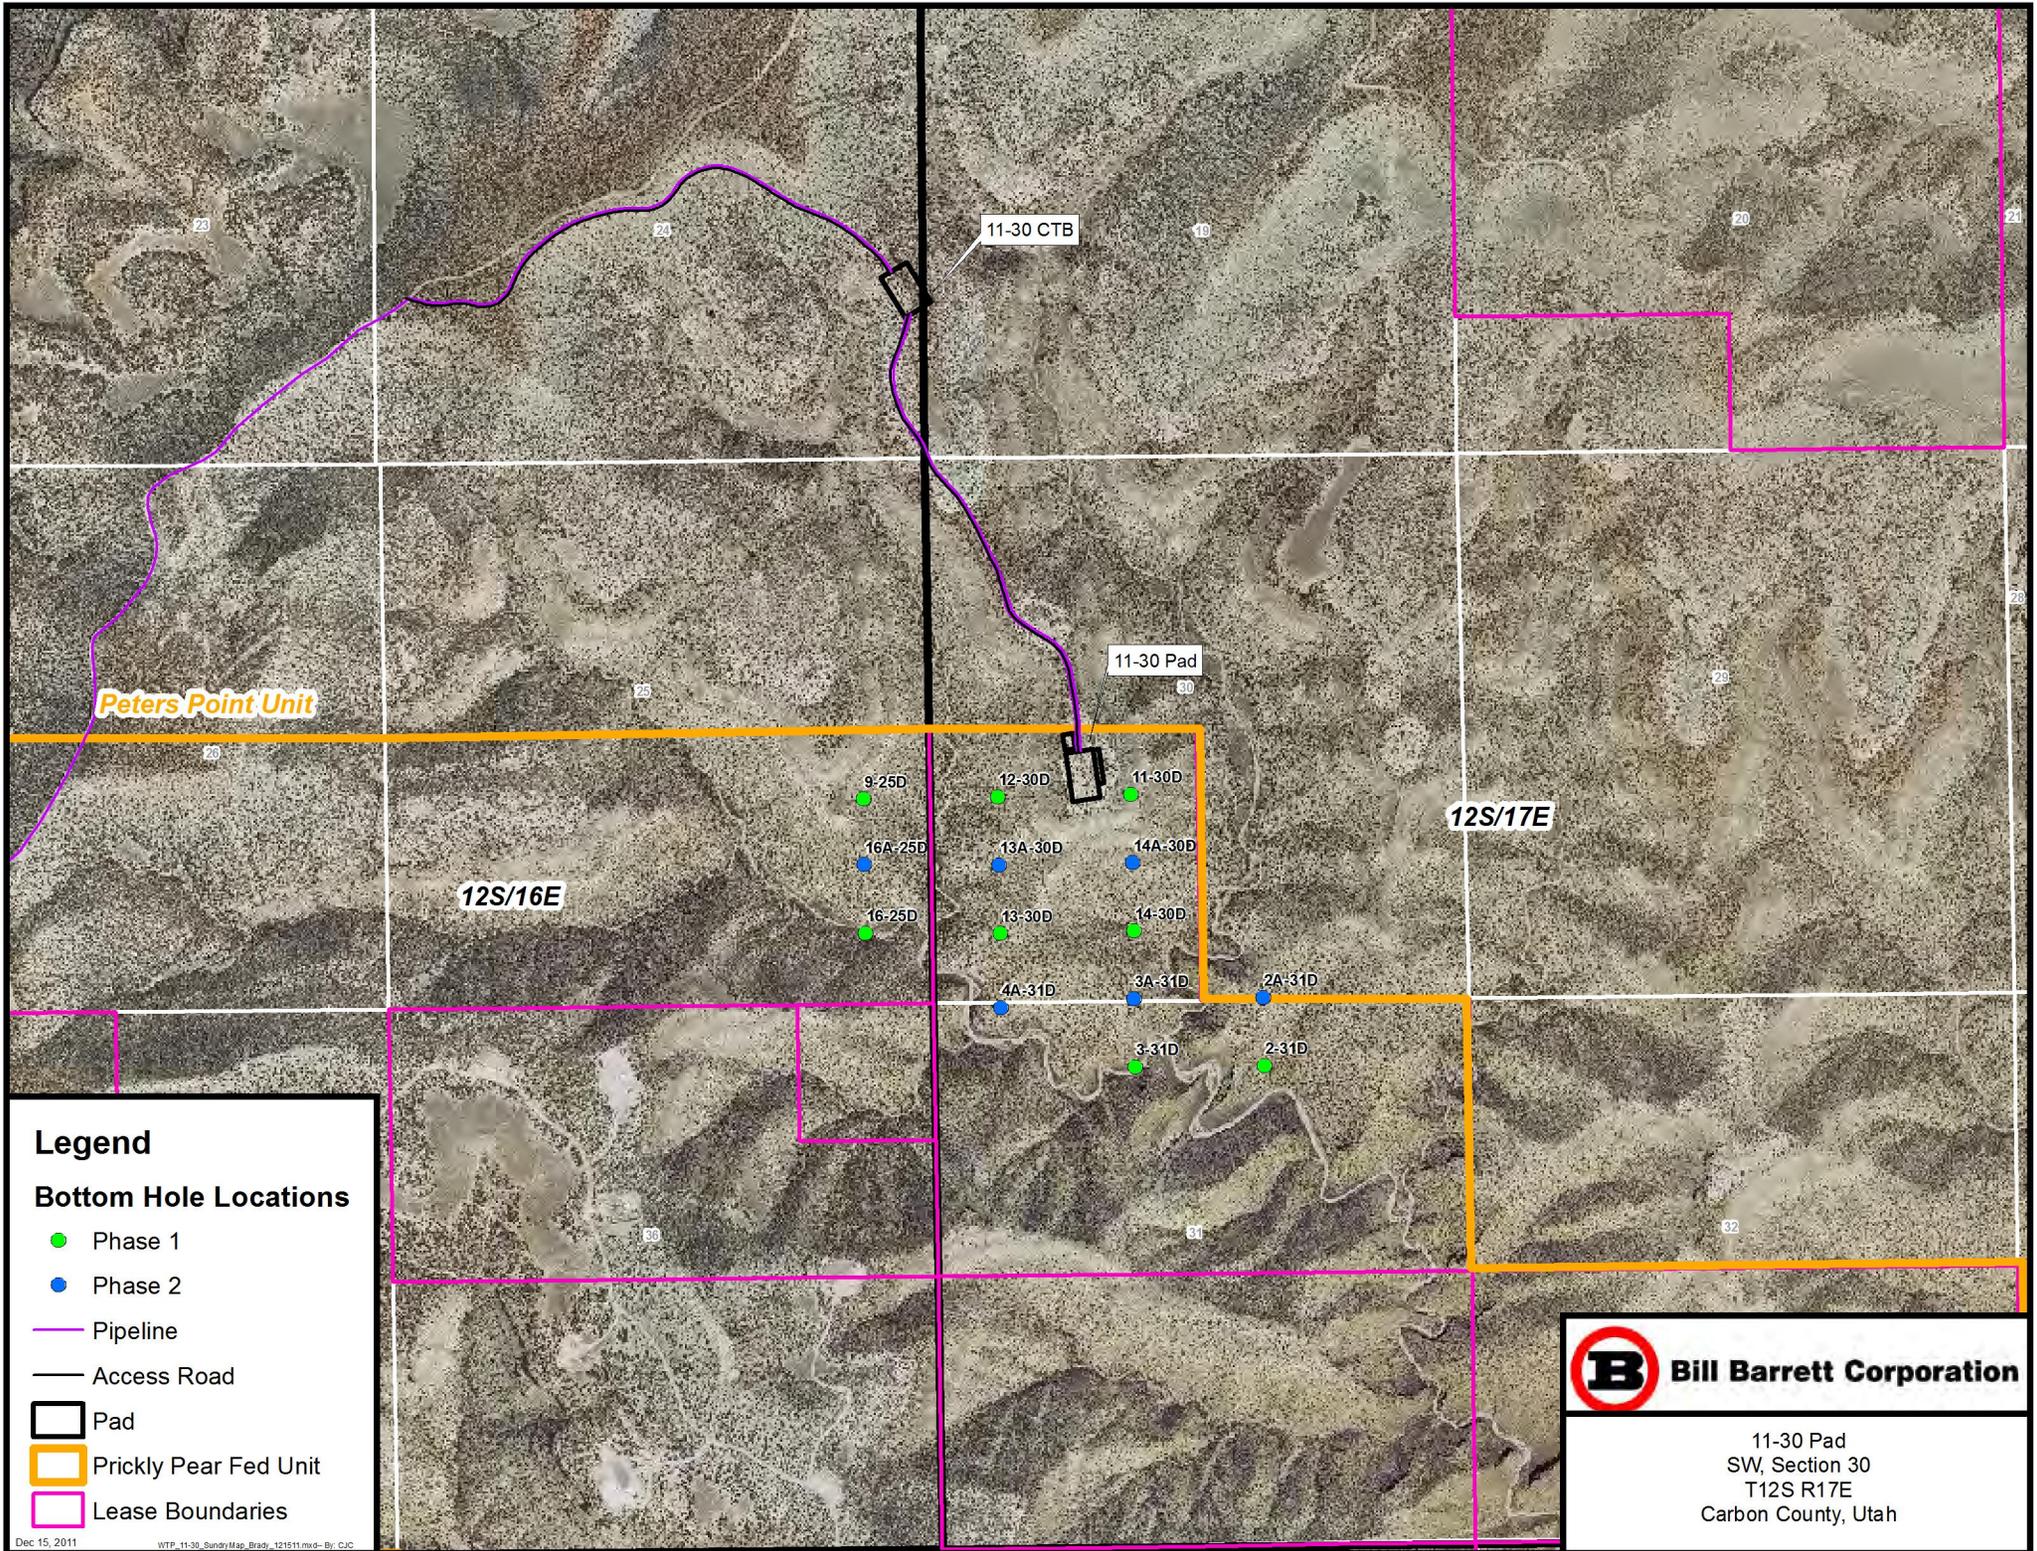

Legend

Bottom Hole Locations

- Phase 1
- Phase 2
- Pipeline
- Access Road
- Pad
- Prickly Pear Fed Unit
- Lease Boundaries



Bill Barrett Corporation

11-30 Pad
SW, Section 30
T12S R17E
Carbon County, Utah

STATE OF UTAH
DEPARTMENT OF NATURAL RESOURCES
DIVISION OF OIL, GAS, AND MINING

FORM 9

5. LEASE DESIGNATION AND SERIAL NUMBER:
UTU03333

SUNDRY NOTICES AND REPORTS ON WELLS

Do not use this form for proposals to drill new wells, significantly deepen existing wells below current bottom-hole depth, reenter plugged wells, or to drill horizontal laterals. Use APPLICATION FOR PERMIT TO DRILL form for such proposals.

6. IF INDIAN, ALLOTTEE OR TRIBE NAME:

7. UNIT or CA AGREEMENT NAME:
PETERS POINT

1. TYPE OF WELL
Gas Well

8. WELL NAME and NUMBER:
PETERS POINT UF 3-31D-12-17

2. NAME OF OPERATOR:
BILL BARRETT CORP

9. API NUMBER:
43007501570000

3. ADDRESS OF OPERATOR:
1099 18th Street Ste 2300 , Denver, CO, 80202

PHONE NUMBER:
303 312-8164 Ext

9. FIELD and POOL or WILDCAT:
UNDESIGNATED

4. LOCATION OF WELL
FOOTAGES AT SURFACE:
2106 FSL 1518 FWL
QTR/QTR, SECTION, TOWNSHIP, RANGE, MERIDIAN:
Qtr/Qtr: NESW Section: 30 Township: 12.0S Range: 17.0E Meridian: S

COUNTY:
CARBON

STATE:
UTAH

11. CHECK APPROPRIATE BOXES TO INDICATE NATURE OF NOTICE, REPORT, OR OTHER DATA

TYPE OF SUBMISSION	TYPE OF ACTION		
<input type="checkbox"/> NOTICE OF INTENT Approximate date work will start:	<input type="checkbox"/> ACIDIZE	<input type="checkbox"/> ALTER CASING	<input type="checkbox"/> CASING REPAIR
<input type="checkbox"/> SUBSEQUENT REPORT Date of Work Completion:	<input type="checkbox"/> CHANGE TO PREVIOUS PLANS	<input type="checkbox"/> CHANGE TUBING	<input type="checkbox"/> CHANGE WELL NAME
<input checked="" type="checkbox"/> SPUD REPORT Date of Spud: 12/13/2011	<input type="checkbox"/> CHANGE WELL STATUS	<input type="checkbox"/> COMMINGLE PRODUCING FORMATIONS	<input type="checkbox"/> CONVERT WELL TYPE
<input type="checkbox"/> DRILLING REPORT Report Date:	<input type="checkbox"/> DEEPEN	<input type="checkbox"/> FRACTURE TREAT	<input type="checkbox"/> NEW CONSTRUCTION
	<input type="checkbox"/> OPERATOR CHANGE	<input type="checkbox"/> PLUG AND ABANDON	<input type="checkbox"/> PLUG BACK
	<input type="checkbox"/> PRODUCTION START OR RESUME	<input type="checkbox"/> RECLAMATION OF WELL SITE	<input type="checkbox"/> RECOMPLETE DIFFERENT FORMATION
	<input type="checkbox"/> REPERFORATE CURRENT FORMATION	<input type="checkbox"/> SIDETRACK TO REPAIR WELL	<input type="checkbox"/> TEMPORARY ABANDON
	<input type="checkbox"/> TUBING REPAIR	<input type="checkbox"/> VENT OR FLARE	<input type="checkbox"/> WATER DISPOSAL
	<input type="checkbox"/> WATER SHUTOFF	<input type="checkbox"/> SI TA STATUS EXTENSION	<input type="checkbox"/> APD EXTENSION
	<input type="checkbox"/> WILDCAT WELL DETERMINATION	<input type="checkbox"/> OTHER	OTHER: <input type="text"/>

12. DESCRIBE PROPOSED OR COMPLETED OPERATIONS. Clearly show all pertinent details including dates, depths, volumes, etc.
CORRECTED SPUD: This well was spud 12/13/2011 at 8:30 am.

NAME (PLEASE PRINT) Brady Riley	PHONE NUMBER 303 312-8115	TITLE Permit Analyst
SIGNATURE N/A	DATE 12/19/2011	

STATE OF UTAH
DEPARTMENT OF NATURAL RESOURCES
DIVISION OF OIL, GAS AND MINING

FORM 6

ENTITY ACTION FORM

Operator: Bill Barrett Corporation Operator Account Number: N 2165
 Address: 1099 18th Street, Suite 2300
city Denver
state CO zip 80202 Phone Number: (303) 312-8115

Well 1

API Number	Well Name		QQ	Sec	Twp	Rng	County
4300750154	PETERS POINT UF 14-30-12-17		NESW	30	12S	17E	Carbon
Action Code	Current Entity Number	New Entity Number	Spud Date			Entity Assignment Effective Date	
A	99999	18350	12/12/2011			12/16/11	
Comments: This well was spud on 12/12/2011 by Triple A Drilling at 2:00 pm. WSMVD BHL = SESW							

Well 2

API Number	Well Name		QQ	Sec	Twp	Rng	County
4300750157	PETERS POINT UF 3-31D-12-17		NESW	30	12S	17E	Carbon
Action Code	Current Entity Number	New Entity Number	Spud Date			Entity Assignment Effective Date	
AB	99999	2470	12/13/2011			12/16/11	
Comments: This well was spud on 12/13/2011 by Triple A Drilling at 12:10 pm. WSMVD BHL = Sec 31 NENW							

Well 3

API Number	Well Name		QQ	Sec	Twp	Rng	County
Action Code	Current Entity Number	New Entity Number	Spud Date			Entity Assignment Effective Date	
Comments:							

ACTION CODES:

- A - Establish new entity for new well (single well only)
- B - Add new well to existing entity (group or unit well)
- C - Re-assign well from one existing entity to another existing entity
- D - Re-assign well from one existing entity to a new entity
- E - Other (Explain in 'comments' section)

RECEIVED

DEC 15 2011

Brady Riley

Name (Please Print)
Brady Riley

Signature

Permit Analyst

Title

12/14/2011

Date

T125 R17E S-30 43-007-50157

From: Danny Harris <dharris@bbcontractors.com>
To: "swiler@blm.gov" <swiler@blm.gov>, "caroldaniels@utah.gov" <caroldaniels...
CC: Troy Schindler <tschindler@billbarrettcorp.com>, Brady Riley <briley@bil...
Date: 12/28/2011 8:15 PM
Subject: Casing and cement notice

On Dec. 29th, 2011 at approx. 18:00 Bill Barrett Corp. will use Pro Petro Services to run casing and cement the ^{UF} Peters Point 3-31D-12-17, API no. 4300750157. If you have any questions or concerns you can contact me by e-mail or call 435-828-4682.

Thanks
Danny Harris

RECEIVED
DEC 28 2011
DIV. OF OIL, GAS & MINING

STATE OF UTAH
DEPARTMENT OF NATURAL RESOURCES
DIVISION OF OIL, GAS, AND MINING

FORM 9

5. LEASE DESIGNATION AND SERIAL NUMBER:
UTU03333

SUNDRY NOTICES AND REPORTS ON WELLS

Do not use this form for proposals to drill new wells, significantly deepen existing wells below current bottom-hole depth, reenter plugged wells, or to drill horizontal laterals. Use APPLICATION FOR PERMIT TO DRILL form for such proposals.

6. IF INDIAN, ALLOTTEE OR TRIBE NAME:

7. UNIT or CA AGREEMENT NAME:
PETERS POINT

1. TYPE OF WELL
Gas Well

8. WELL NAME and NUMBER:
PETERS POINT UF 3-31D-12-17

2. NAME OF OPERATOR:
BILL BARRETT CORP

9. API NUMBER:
43007501570000

3. ADDRESS OF OPERATOR:
1099 18th Street Ste 2300 , Denver, CO, 80202

PHONE NUMBER:
303 312-8164 Ext

9. FIELD and POOL or WILDCAT:
UNDESIGNATED

4. LOCATION OF WELL
FOOTAGES AT SURFACE:
2106 FSL 1518 FWL
QTR/QTR, SECTION, TOWNSHIP, RANGE, MERIDIAN:
Qtr/Qtr: NESW Section: 30 Township: 12.0S Range: 17.0E Meridian: S

COUNTY:
CARBON

STATE:
UTAH

11. CHECK APPROPRIATE BOXES TO INDICATE NATURE OF NOTICE, REPORT, OR OTHER DATA

TYPE OF SUBMISSION	TYPE OF ACTION		
<input type="checkbox"/> NOTICE OF INTENT Approximate date work will start:	<input type="checkbox"/> ACIDIZE	<input type="checkbox"/> ALTER CASING	<input type="checkbox"/> CASING REPAIR
<input type="checkbox"/> SUBSEQUENT REPORT Date of Work Completion:	<input type="checkbox"/> CHANGE TO PREVIOUS PLANS	<input type="checkbox"/> CHANGE TUBING	<input type="checkbox"/> CHANGE WELL NAME
<input type="checkbox"/> SPUD REPORT Date of Spud:	<input type="checkbox"/> CHANGE WELL STATUS	<input type="checkbox"/> COMMINGLE PRODUCING FORMATIONS	<input type="checkbox"/> CONVERT WELL TYPE
<input checked="" type="checkbox"/> DRILLING REPORT Report Date: 12/31/2011	<input type="checkbox"/> DEEPEN	<input type="checkbox"/> FRACTURE TREAT	<input type="checkbox"/> NEW CONSTRUCTION
	<input type="checkbox"/> OPERATOR CHANGE	<input type="checkbox"/> PLUG AND ABANDON	<input type="checkbox"/> PLUG BACK
	<input type="checkbox"/> PRODUCTION START OR RESUME	<input type="checkbox"/> RECLAMATION OF WELL SITE	<input type="checkbox"/> RECOMPLETE DIFFERENT FORMATION
	<input type="checkbox"/> REPERFORATE CURRENT FORMATION	<input type="checkbox"/> SIDETRACK TO REPAIR WELL	<input type="checkbox"/> TEMPORARY ABANDON
	<input type="checkbox"/> TUBING REPAIR	<input type="checkbox"/> VENT OR FLARE	<input type="checkbox"/> WATER DISPOSAL
	<input type="checkbox"/> WATER SHUTOFF	<input type="checkbox"/> SI TA STATUS EXTENSION	<input type="checkbox"/> APD EXTENSION
	<input type="checkbox"/> WILDCAT WELL DETERMINATION	<input type="checkbox"/> OTHER	OTHER: <input type="text"/>

12. DESCRIBE PROPOSED OR COMPLETED OPERATIONS. Clearly show all pertinent details including dates, depths, volumes, etc.

Well was spud in December 2011.

**Accepted by the
Utah Division of
Oil, Gas and Mining
FOR RECORD ONLY**

NAME (PLEASE PRINT) Brady Riley	PHONE NUMBER 303 312-8115	TITLE Permit Analyst
SIGNATURE N/A	DATE 1/5/2012	

STATE OF UTAH DEPARTMENT OF NATURAL RESOURCES DIVISION OF OIL, GAS, AND MINING	FORM 9
5. LEASE DESIGNATION AND SERIAL NUMBER: UTU03333	
SUNDRY NOTICES AND REPORTS ON WELLS	
Do not use this form for proposals to drill new wells, significantly deepen existing wells below current bottom-hole depth, reenter plugged wells, or to drill horizontal laterals. Use APPLICATION FOR PERMIT TO DRILL form for such proposals.	
6. IF INDIAN, ALLOTTEE OR TRIBE NAME:	
7. UNIT or CA AGREEMENT NAME: PETERS POINT	
1. TYPE OF WELL Gas Well	
8. WELL NAME and NUMBER: PETERS POINT UF 3-31D-12-17	
2. NAME OF OPERATOR: BILL BARRETT CORP	
9. API NUMBER: 43007501570000	
3. ADDRESS OF OPERATOR: 1099 18th Street Ste 2300 , Denver, CO, 80202	
PHONE NUMBER: 303 312-8164 Ext	
9. FIELD and POOL or WILDCAT: UNDESIGNATED	
4. LOCATION OF WELL FOOTAGES AT SURFACE: 2106 FSL 1518 FWL QTR/QTR, SECTION, TOWNSHIP, RANGE, MERIDIAN: Qtr/Qtr: NESW Section: 30 Township: 12.0S Range: 17.0E Meridian: S	
COUNTY: CARBON	
STATE: UTAH	

11. CHECK APPROPRIATE BOXES TO INDICATE NATURE OF NOTICE, REPORT, OR OTHER DATA

TYPE OF SUBMISSION	TYPE OF ACTION		
<input type="checkbox"/> NOTICE OF INTENT Approximate date work will start:	<input type="checkbox"/> ACIDIZE	<input type="checkbox"/> ALTER CASING	<input type="checkbox"/> CASING REPAIR
<input type="checkbox"/> SUBSEQUENT REPORT Date of Work Completion:	<input type="checkbox"/> CHANGE TO PREVIOUS PLANS	<input type="checkbox"/> CHANGE TUBING	<input type="checkbox"/> CHANGE WELL NAME
<input type="checkbox"/> SPUD REPORT Date of Spud:	<input type="checkbox"/> CHANGE WELL STATUS	<input type="checkbox"/> COMMINGLE PRODUCING FORMATIONS	<input type="checkbox"/> CONVERT WELL TYPE
<input checked="" type="checkbox"/> DRILLING REPORT Report Date: 1/31/2012	<input type="checkbox"/> DEEPEN	<input type="checkbox"/> FRACTURE TREAT	<input type="checkbox"/> NEW CONSTRUCTION
	<input type="checkbox"/> OPERATOR CHANGE	<input type="checkbox"/> PLUG AND ABANDON	<input type="checkbox"/> PLUG BACK
	<input type="checkbox"/> PRODUCTION START OR RESUME	<input type="checkbox"/> RECLAMATION OF WELL SITE	<input type="checkbox"/> RECOMPLETE DIFFERENT FORMATION
	<input type="checkbox"/> REPERFORATE CURRENT FORMATION	<input type="checkbox"/> SIDETRACK TO REPAIR WELL	<input type="checkbox"/> TEMPORARY ABANDON
	<input type="checkbox"/> TUBING REPAIR	<input type="checkbox"/> VENT OR FLARE	<input type="checkbox"/> WATER DISPOSAL
	<input type="checkbox"/> WATER SHUTOFF	<input type="checkbox"/> SI TA STATUS EXTENSION	<input type="checkbox"/> APD EXTENSION
	<input type="checkbox"/> WILDCAT WELL DETERMINATION	<input type="checkbox"/> OTHER	OTHER: <input style="width: 100px;" type="text"/>

12. DESCRIBE PROPOSED OR COMPLETED OPERATIONS. Clearly show all pertinent details including dates, depths, volumes, etc.

January 2012 Monthly Drilling Report attached.

**Accepted by the
 Utah Division of
 Oil, Gas and Mining
 FOR RECORD ONLY
 February 07, 2012**

NAME (PLEASE PRINT) Brady Riley	PHONE NUMBER 303 312-8115	TITLE Permit Analyst
SIGNATURE N/A	DATE 2/6/2012	

**Peter's Point #3-31D-12-17 1/24/2012 06:00 - 1/25/2012 06:00**

API/UWI 43007501570000	State/Province	County	Field Name West Tavaputs	Well Status	Total Depth (ftKB) 6,812.0	Primary Job Type Drilling & Completion
---------------------------	----------------	--------	-----------------------------	-------------	-------------------------------	---

Time Log

Start Time	Dur (hr)	End Time	Code	Category	Com
06:00	12.00	18:00	1	RIGUP & TEARDOWN	RIGGING DOWN WITH TRUCKS AND CREWS
18:00	12.00	06:00	21	OPEN	WAIT ON DAY LIGHT

Peter's Point #3-31D-12-17 1/25/2012 06:00 - 1/26/2012 06:00

API/UWI 43007501570000	State/Province	County	Field Name West Tavaputs	Well Status	Total Depth (ftKB) 6,812.0	Primary Job Type Drilling & Completion
---------------------------	----------------	--------	-----------------------------	-------------	-------------------------------	---

Time Log

Start Time	Dur (hr)	End Time	Code	Category	Com
06:00	12.00	18:00	1	RIGUP & TEARDOWN	RIGGING DOWN AND MOVING THE RIG... LOADS ON NEW LOC... SUCTION PIT, SHAKER SKID, CHOKE HOUSE/TRIP TANKS RIGGED UP... VFD HOUSE, MOTOR SHED, FESTOON HOUSE, AND WALKING SYSTEM.....
18:00	12.00	06:00	21	OPEN	WAIT ON DAY LIGHT

Peter's Point #3-31D-12-17 1/26/2012 06:00 - 1/27/2012 06:00

API/UWI 43007501570000	State/Province	County	Field Name West Tavaputs	Well Status	Total Depth (ftKB) 6,812.0	Primary Job Type Drilling & Completion
---------------------------	----------------	--------	-----------------------------	-------------	-------------------------------	---

Time Log

Start Time	Dur (hr)	End Time	Code	Category	Com
06:00	12.00	18:00	1	RIGUP & TEARDOWN	MOVING RIG WITH DAWN TRUCKING... NABORS DOING WELDING ON THE DERRICK ON PAD EYE SECTION TO LOWER DERRICK AND SUB... PITS, PUMPS, VFD HOUSE , AND GEN SET ALL RIGGED UP AND IN PLACE...
18:00	12.00	06:00	21	OPEN	WAIT ON DAYLIGHT

Peter's Point #3-31D-12-17 1/27/2012 06:00 - 1/28/2012 06:00

API/UWI 43007501570000	State/Province	County	Field Name West Tavaputs	Well Status	Total Depth (ftKB) 6,812.0	Primary Job Type Drilling & Completion
---------------------------	----------------	--------	-----------------------------	-------------	-------------------------------	---

Time Log

Start Time	Dur (hr)	End Time	Code	Category	Com
06:00	12.00	18:00	1	RIGUP & TEARDOWN	MOVING RIG WITH TRUCKS AND RIGGING UP ON NEW LOC...
18:00	12.00	06:00	21	OPEN	WAIT ON DAYLIGHT

Peter's Point #3-31D-12-17 1/28/2012 06:00 - 1/29/2012 06:00

API/UWI 43007501570000	State/Province	County	Field Name West Tavaputs	Well Status	Total Depth (ftKB) 6,812.0	Primary Job Type Drilling & Completion
---------------------------	----------------	--------	-----------------------------	-------------	-------------------------------	---

Time Log

Start Time	Dur (hr)	End Time	Code	Category	Com
06:00	12.00	18:00	8	REPAIR RIG	REPAIRING A LEG IN CASPER YARD....
18:00	12.00	06:00	21	OPEN	WAIT ON DAYLIGHT

Peter's Point #3-31D-12-17 1/29/2012 06:00 - 1/30/2012 06:00

API/UWI 43007501570000	State/Province	County	Field Name West Tavaputs	Well Status	Total Depth (ftKB) 6,812.0	Primary Job Type Drilling & Completion
---------------------------	----------------	--------	-----------------------------	-------------	-------------------------------	---

Time Log

Start Time	Dur (hr)	End Time	Code	Category	Com
06:00	24.00	06:00	8	REPAIR RIG	WAITING ON OFF DRLG SIDE A LEG

BRADY RILEY S-30

From: Naborsm22 <naborsm22@bbcontractors.com>
To: "caroldaniels@utah.gov" <caroldaniels@utah.gov>, "dennisingram@utah.gov" ...
CC: Tracey Fallang <tfallang@billbarrettcorp.com>, Brady Riley <briley@billb...
Date: 2/1/2012 1:36 PM
Subject: Nabors M-22 24 hr and 30 hr notices

Good afternoon;

This is a 24 hr. notice for psi testing of bop equipment on the peters point 3-31d-12-17 , api#
43-007-50157
also a rough 30 hr. notice for spud on the same well.....

If there are any questions, comments, and/or concerns call 303-353-5350...

Bill Barrett Corp.
Nabors M-22
303-353-5350

RECEIVED

FEB 01 2012

DIV. OF OIL, GAS & MINING

*TRACY RILEY S-30 PETERS POINT UFB# 3-31D-12-17
4300750157*

From: Naborsm22 <naborsm22@bbconcontractors.com>
To: "caroldaniels@utah.gov" <caroldaniels@utah.gov>, "dennisingram@utah.gov" ...
CC: Tracey Fallang <tfallang@billbarrettcorp.com>, Brady Riley <briley@billb...
Date: 2/8/2012 9:42 AM
Subject: Nabors M22 notices

Good morning;

Sorry this notice is short, but this is a notice of csg. run and cement procedures for the PTPT#3-31d-12-17/api# 43-007-50157... and a notice of psi testing for the PTPT14-30d-12-17 / api# 43-007-50154 well...

If there are any questions, comments and/or concerns call 303-353-5350...

Bill Barrett Corp.
Nabors M-22
303-353-5350

RECEIVED

FEB 08 2012

DIV. OF OIL, GAS & MINING

STATE OF UTAH DEPARTMENT OF NATURAL RESOURCES DIVISION OF OIL, GAS, AND MINING	FORM 9
5. LEASE DESIGNATION AND SERIAL NUMBER: UTU03333	
6. IF INDIAN, ALLOTTEE OR TRIBE NAME:	
7. UNIT or CA AGREEMENT NAME: PETERS POINT	
8. WELL NAME and NUMBER: PETERS POINT UF 3-31D-12-17	
9. API NUMBER: 43007501570000	
9. FIELD and POOL or WILDCAT: UNDESIGNATED	
4. LOCATION OF WELL FOOTAGES AT SURFACE: 2106 FSL 1518 FWL QTR/QTR, SECTION, TOWNSHIP, RANGE, MERIDIAN: Qtr/Qtr: NESW Section: 30 Township: 12.0S Range: 17.0E Meridian: S	
COUNTY: CARBON	
STATE: UTAH	

11. CHECK APPROPRIATE BOXES TO INDICATE NATURE OF NOTICE, REPORT, OR OTHER DATA

TYPE OF SUBMISSION	TYPE OF ACTION		
<input type="checkbox"/> NOTICE OF INTENT Approximate date work will start:	<input type="checkbox"/> ACIDIZE	<input type="checkbox"/> ALTER CASING	<input type="checkbox"/> CASING REPAIR
<input type="checkbox"/> SUBSEQUENT REPORT Date of Work Completion:	<input type="checkbox"/> CHANGE TO PREVIOUS PLANS	<input type="checkbox"/> CHANGE TUBING	<input type="checkbox"/> CHANGE WELL NAME
<input type="checkbox"/> SPUD REPORT Date of Spud:	<input type="checkbox"/> CHANGE WELL STATUS	<input type="checkbox"/> COMMINGLE PRODUCING FORMATIONS	<input type="checkbox"/> CONVERT WELL TYPE
<input checked="" type="checkbox"/> DRILLING REPORT Report Date: 2/1/2012	<input type="checkbox"/> DEEPEN	<input type="checkbox"/> FRACTURE TREAT	<input type="checkbox"/> NEW CONSTRUCTION
	<input type="checkbox"/> OPERATOR CHANGE	<input type="checkbox"/> PLUG AND ABANDON	<input type="checkbox"/> PLUG BACK
	<input type="checkbox"/> PRODUCTION START OR RESUME	<input type="checkbox"/> RECLAMATION OF WELL SITE	<input type="checkbox"/> RECOMPLETE DIFFERENT FORMATION
	<input type="checkbox"/> REPERFORATE CURRENT FORMATION	<input type="checkbox"/> SIDETRACK TO REPAIR WELL	<input type="checkbox"/> TEMPORARY ABANDON
	<input type="checkbox"/> TUBING REPAIR	<input type="checkbox"/> VENT OR FLARE	<input type="checkbox"/> WATER DISPOSAL
	<input type="checkbox"/> WATER SHUTOFF	<input type="checkbox"/> SI TA STATUS EXTENSION	<input type="checkbox"/> APD EXTENSION
	<input type="checkbox"/> WILDCAT WELL DETERMINATION	<input type="checkbox"/> OTHER	OTHER: <input style="width: 100px;" type="text"/>

12. DESCRIBE PROPOSED OR COMPLETED OPERATIONS. Clearly show all pertinent details including dates, depths, volumes, etc.

February 2012 monthly drilling activity report attached.

**Accepted by the
 Utah Division of
 Oil, Gas and Mining
 FOR RECORD ONLY
 March 07, 2012**

NAME (PLEASE PRINT) Brady Riley	PHONE NUMBER 303 312-8115	TITLE Permit Analyst
SIGNATURE N/A	DATE 3/5/2012	

**Peter's Point #3-31D-12-17 2/1/2012 06:00 - 2/2/2012 06:00**

API/UWI 43007501570000	State/Province	County	Field Name West Tavaputs	Well Status	Total Depth (ftKB) 8,180.0	Primary Job Type Drilling & Completion
---------------------------	----------------	--------	-----------------------------	-------------	-------------------------------	---

Time Log

Start Time	Dur (hr)	End Time	Code	Category	Com
06:00	12.00	18:00	1	RIGUP & TEARDOWN	RIGGING UP TOP DRIVE, REPLACE SERVICE LOOP CHAIN, AND CENTER TOP DRIVE OVER HOLE... HOOK UP FLOW LINE AND WINTERIZING TARPS...
18:00	4.00	22:00	21	OPEN	FINISH RIGGING UP THE WALKING SYSTEM
22:00	1.00	23:00	22	OPEN	WALK RIG TO 3-31D HOLE AND PULL GRATINGS FOR NIPPLE UP
23:00	4.00	03:00	14	NIPPLE UP B.O.P	NIPPLE UP STACK AND SPACER SPOOLS
03:00	3.00	06:00	23	OPEN	STRAP OUT DRILL PIPE AND START BUILDING STANDS

Peter's Point #3-31D-12-17 2/2/2012 06:00 - 2/3/2012 06:00

API/UWI 43007501570000	State/Province	County	Field Name West Tavaputs	Well Status	Total Depth (ftKB) 8,180.0	Primary Job Type Drilling & Completion
---------------------------	----------------	--------	-----------------------------	-------------	-------------------------------	---

Time Log

Start Time	Dur (hr)	End Time	Code	Category	Com
06:00	12.00	18:00	14	NIPPLE UP B.O.P	NIPPLE UP STACK, CHOKE LINES, AND FLOW LINE IS TOO SHORT, WAITING ON WELDER TO WELD ON EXTENSION BY 10'... MOVE KOOMEY FORWARD 10' TO HOOK UP HYDRAULICS...
18:00	7.00	01:00	14	NIPPLE UP B.O.P	FINISH CHOKE LINE, AND WELDER FINISH OUT FLOW LINE
01:00	5.00	06:00	21	OPEN	PRE SPUD CHECK LIST BEING COMPLETED

Peter's Point #3-31D-12-17 2/3/2012 06:00 - 2/4/2012 06:00

API/UWI 43007501570000	State/Province	County	Field Name West Tavaputs	Well Status	Total Depth (ftKB) 8,180.0	Primary Job Type Drilling & Completion
---------------------------	----------------	--------	-----------------------------	-------------	-------------------------------	---

Time Log

Start Time	Dur (hr)	End Time	Code	Category	Com
06:00	3.50	09:30	21	OPEN	P/U DP
09:30	6.50	16:00	15	TEST B.O.P	TEST BOPS TO 5K CHOKE MANIFOLD, LINE AND VALVES. PIPE, BLIND, HCR VALVE, KILL LINE AND VALVES, SAFETY, AND TIW VALVES TESTED TO 5K... HYDRILL TO 2500 SURFACE CSG. TO 1500
16:00	0.50	16:30	7	LUBRICATE RIG	SERVICE TOP DRIVE AND RIG
16:30	12.00	04:30	21	OPEN	FINISH P/U DP
04:30	0.50	05:00	22	OPEN	INSTALL WEAR BUSHING
05:00	1.00	06:00	20	DIRECTIONAL WORK	P/U DIRECTIONAL TOOLS

Peter's Point #3-31D-12-17 2/4/2012 06:00 - 2/5/2012 06:00

API/UWI 43007501570000	State/Province	County	Field Name West Tavaputs	Well Status	Total Depth (ftKB) 8,180.0	Primary Job Type Drilling & Completion
---------------------------	----------------	--------	-----------------------------	-------------	-------------------------------	---

Time Log

Start Time	Dur (hr)	End Time	Code	Category	Com
06:00	1.00	07:00	20	DIRECTIONAL WORK	P/U AND ORIENTATE DIRECTIONAL TOOL'S
07:00	2.00	09:00	6	TRIPS	TRIP IN SINGLES OF SHWDP, AND INSTALL ROT. HEAD ASSEMBLY
09:00	1.50	10:30	8	REPAIR RIG	FIX LEAKS ON FLOW LINE, (NO GASKETS INSTALLED ON DRESSER SLEEVE), NO HAMMER UNION GASKETS INSTALLED IN ON HAMMER UNION SEALS... ROT. HEAD BOWL NOT TIGHTENED DOWN...
10:30	1.50	12:00	21	OPEN	DRLG CMT @ 980' FLOAT @ 1004' SHOE @ 1038'
12:00	2.00	14:00	2	DRILL ACTUAL	BIT WT= 18K RPM= 30 - 40 SPM= 120
14:00	0.50	14:30	7	LUBRICATE RIG	RIG SERVICE
14:30	0.50	15:00	8	REPAIR RIG	PUMP REPAIRS TO BOTH PUMPS
15:00	14.50	05:30	2	DRILL ACTUAL	BIT WT= 18 K RPM= 30-40 SPM= 140
05:30	0.50	06:00	7	LUBRICATE RIG	SERVICE TOP DRIVE

Peter's Point #3-31D-12-17 2/5/2012 06:00 - 2/6/2012 06:00

API/UWI 43007501570000	State/Province	County	Field Name West Tavaputs	Well Status	Total Depth (ftKB) 8,180.0	Primary Job Type Drilling & Completion
---------------------------	----------------	--------	-----------------------------	-------------	-------------------------------	---

**Time Log**

Start Time	Dur (hr)	End Time	Code	Category	Com
06:00	11.50	17:30	2	DRILL ACTUAL	BIT WT= 20 K RPM= 30 - 40 SPM= 140
17:30	0.50	18:00	7	LUBRICATE RIG	RIG SERVICE, AND TOP DRIVE
18:00	6.00	00:00	2	DRILL ACTUAL	BIT WT= 28K RPM= 30 - 40 SPM= 140
00:00	1.00	01:00	5	COND MUD & CIRC	CIRC. AND COND MUD, AND PUMP SWEEPS
01:00	5.00	06:00	6	TRIPS	TRIP FOR BIT, AND BACK REAM OUT OF THE HOLE

Peter's Point #3-31D-12-17 2/6/2012 06:00 - 2/7/2012 06:00

API/UWI 43007501570000	State/Province	County	Field Name West Tavaputs	Well Status	Total Depth (ftKB) 8,180.0	Primary Job Type Drilling & Completion
---------------------------	----------------	--------	-----------------------------	-------------	-------------------------------	---

Time Log

Start Time	Dur (hr)	End Time	Code	Category	Com
06:00	13.50	19:30	6	TRIPS	TRIP FOR BIT AND BACK REAM OUT OF HOLE
19:30	0.50	20:00	20	DIRECTIONAL WORK	CHANGE OUT BITS AND SURFACE TEST MUD MOTOR
20:00	3.00	23:00	6	TRIPS	TRIP INTO BTM
23:00	6.50	05:30	2	DRILL ACTUAL	BIT WT= 20K RPM= 30 - 40 SPM= 140
05:30	0.50	06:00	7	LUBRICATE RIG	SERVICE RIG AND TOP DRIVE, CHANGE OUT ENCODER ON D.W.

Peter's Point #3-31D-12-17 2/7/2012 06:00 - 2/8/2012 06:00

API/UWI 43007501570000	State/Province	County	Field Name West Tavaputs	Well Status	Total Depth (ftKB) 8,180.0	Primary Job Type Drilling & Completion
---------------------------	----------------	--------	-----------------------------	-------------	-------------------------------	---

Time Log

Start Time	Dur (hr)	End Time	Code	Category	Com
06:00	7.00	13:00	2	DRILL ACTUAL	BIT WT= 24 K RPM= 30 - 40 SPM= 140
13:00	1.00	14:00	5	COND MUD & CIRC	CIRC. AND COND. MUD, AND PUMP SWEEP
14:00	3.00	17:00	6	TRIPS	SHORT TRIP TO 8 3/4" BIT TRANSITION
17:00	2.00	19:00	5	COND MUD & CIRC	CIRC. AND COND. MUD, AND PUMP SWEEPS
19:00	5.00	00:00	6	TRIPS	TRIP OUT FOR LOGS
00:00	1.00	01:00	20	DIRECTIONAL WORK	L/D BIT AND MUD MOTOR
01:00	5.00	06:00	11	WIRELINE LOGS	R/U AND LOG WITH HALLIBURTON LOGGERS LOGGERS DEPTH = 8137.0

Peter's Point #3-31D-12-17 2/8/2012 06:00 - 2/9/2012 06:00

API/UWI 43007501570000	State/Province	County	Field Name West Tavaputs	Well Status	Total Depth (ftKB) 8,180.0	Primary Job Type Drilling & Completion
---------------------------	----------------	--------	-----------------------------	-------------	-------------------------------	---

Time Log

Start Time	Dur (hr)	End Time	Code	Category	Com
06:00	0.50	06:30	21	OPEN	PULL WEAR BUSHING
06:30	9.50	16:00	12	RUN CASING & CEMENT	R/U FRANKS WESTATES CASING, RUN 192 JT'S OF 4.5", 11.6#, P-110, AND 2 MKR JT'S, AND 79 CENTRALIZER...
16:00	5.00	21:00	12	RUN CASING & CEMENT	R/U HALLIBURTON CMTERS, AND PUMP CMT, AND RIG DOWN THE SAME.... PUMP 1ST LEAD 102 BBL'S/300SX @ 12.5# PUMP 2ND LEAD 133 BBL'S/390 SX @ 12.5# PUMP TAIL CMT 300 BBL'S/1155 SX @ 13.4# PUMP DISPLACEMENT 126 BBL'S @ 8.35#
21:00	2.50	23:30	14	NIPPLE UP B.O.P	NIPPLE DOWN STACK...
23:30	0.50	00:00	21	OPEN	SET CSG. SLIPS AND CUT OFF CSG. WITH CAMERON...

STATE OF UTAH DEPARTMENT OF NATURAL RESOURCES DIVISION OF OIL, GAS, AND MINING	FORM 9
5. LEASE DESIGNATION AND SERIAL NUMBER: UTU03333	
6. IF INDIAN, ALLOTTEE OR TRIBE NAME:	
7. UNIT or CA AGREEMENT NAME: PETERS POINT	
8. WELL NAME and NUMBER: PETERS POINT UF 3-31D-12-17	
9. API NUMBER: 43007501570000	
9. FIELD and POOL or WILDCAT: UNDESIGNATED	
COUNTY: CARBON	
STATE: UTAH	

SUNDRY NOTICES AND REPORTS ON WELLS

Do not use this form for proposals to drill new wells, significantly deepen existing wells below current bottom-hole depth, reenter plugged wells, or to drill horizontal laterals. Use APPLICATION FOR PERMIT TO DRILL form for such proposals.

1. TYPE OF WELL Gas Well	9. API NUMBER: 43007501570000
2. NAME OF OPERATOR: BILL BARRETT CORP	9. FIELD and POOL or WILDCAT: UNDESIGNATED
3. ADDRESS OF OPERATOR: 1099 18th Street Ste 2300 , Denver, CO, 80202	PHONE NUMBER: 303 312-8164 Ext
4. LOCATION OF WELL FOOTAGES AT SURFACE: 2106 FSL 1518 FWL QTR/QTR, SECTION, TOWNSHIP, RANGE, MERIDIAN: Qtr/Qtr: NESW Section: 30 Township: 12.0S Range: 17.0E Meridian: S	COUNTY: CARBON STATE: UTAH

11. CHECK APPROPRIATE BOXES TO INDICATE NATURE OF NOTICE, REPORT, OR OTHER DATA

TYPE OF SUBMISSION	TYPE OF ACTION		
<input type="checkbox"/> NOTICE OF INTENT Approximate date work will start:	<input type="checkbox"/> ACIDIZE	<input type="checkbox"/> ALTER CASING	<input type="checkbox"/> CASING REPAIR
<input type="checkbox"/> SUBSEQUENT REPORT Date of Work Completion:	<input type="checkbox"/> CHANGE TO PREVIOUS PLANS	<input type="checkbox"/> CHANGE TUBING	<input type="checkbox"/> CHANGE WELL NAME
<input type="checkbox"/> SPUD REPORT Date of Spud:	<input type="checkbox"/> CHANGE WELL STATUS	<input type="checkbox"/> COMMINGLE PRODUCING FORMATIONS	<input type="checkbox"/> CONVERT WELL TYPE
<input checked="" type="checkbox"/> DRILLING REPORT Report Date: 3/31/2012	<input type="checkbox"/> DEEPEN	<input type="checkbox"/> FRACTURE TREAT	<input type="checkbox"/> NEW CONSTRUCTION
	<input type="checkbox"/> OPERATOR CHANGE	<input type="checkbox"/> PLUG AND ABANDON	<input type="checkbox"/> PLUG BACK
	<input type="checkbox"/> PRODUCTION START OR RESUME	<input type="checkbox"/> RECLAMATION OF WELL SITE	<input type="checkbox"/> RECOMPLETE DIFFERENT FORMATION
	<input type="checkbox"/> REPERFORATE CURRENT FORMATION	<input type="checkbox"/> SIDETRACK TO REPAIR WELL	<input type="checkbox"/> TEMPORARY ABANDON
	<input type="checkbox"/> TUBING REPAIR	<input type="checkbox"/> VENT OR FLARE	<input type="checkbox"/> WATER DISPOSAL
	<input type="checkbox"/> WATER SHUTOFF	<input type="checkbox"/> SI TA STATUS EXTENSION	<input type="checkbox"/> APD EXTENSION
	<input type="checkbox"/> WILDCAT WELL DETERMINATION	<input type="checkbox"/> OTHER	OTHER: <input style="width: 100px;" type="text"/>

12. DESCRIBE PROPOSED OR COMPLETED OPERATIONS. Clearly show all pertinent details including dates, depths, volumes, etc.

No March 2012 monthly drilling activity to report.

**Accepted by the
Utah Division of
Oil, Gas and Mining**

FOR RECORD ONLY

April 13, 2012

NAME (PLEASE PRINT) Brady Riley	PHONE NUMBER 303 312-8115	TITLE Permit Analyst
SIGNATURE N/A	DATE 4/5/2012	

STATE OF UTAH DEPARTMENT OF NATURAL RESOURCES DIVISION OF OIL, GAS, AND MINING	FORM 9 5. LEASE DESIGNATION AND SERIAL NUMBER: UTU03333
SUNDRY NOTICES AND REPORTS ON WELLS Do not use this form for proposals to drill new wells, significantly deepen existing wells below current bottom-hole depth, reenter plugged wells, or to drill horizontal laterals. Use APPLICATION FOR PERMIT TO DRILL form for such proposals.	6. IF INDIAN, ALLOTTEE OR TRIBE NAME: 7. UNIT or CA AGREEMENT NAME: PETERS POINT
1. TYPE OF WELL Gas Well	8. WELL NAME and NUMBER: PETERS POINT UF 3-31D-12-17
2. NAME OF OPERATOR: BILL BARRETT CORP	9. API NUMBER: 43007501570000
3. ADDRESS OF OPERATOR: 1099 18th Street Ste 2300 , Denver, CO, 80202	PHONE NUMBER: 303 312-8164 Ext
4. LOCATION OF WELL FOOTAGES AT SURFACE: 2106 FSL 1518 FWL QTR/QTR, SECTION, TOWNSHIP, RANGE, MERIDIAN: Qtr/Qtr: NESW Section: 30 Township: 12.0S Range: 17.0E Meridian: S	9. FIELD and POOL or WILDCAT: UNDESIGNATED COUNTY: CARBON STATE: UTAH

11. CHECK APPROPRIATE BOXES TO INDICATE NATURE OF NOTICE, REPORT, OR OTHER DATA

TYPE OF SUBMISSION	TYPE OF ACTION		
<input type="checkbox"/> NOTICE OF INTENT Approximate date work will start:	<input type="checkbox"/> ACIDIZE	<input type="checkbox"/> ALTER CASING	<input type="checkbox"/> CASING REPAIR
<input checked="" type="checkbox"/> SUBSEQUENT REPORT Date of Work Completion: 4/10/2012	<input type="checkbox"/> CHANGE TO PREVIOUS PLANS	<input type="checkbox"/> CHANGE TUBING	<input type="checkbox"/> CHANGE WELL NAME
<input type="checkbox"/> SPUD REPORT Date of Spud:	<input type="checkbox"/> CHANGE WELL STATUS	<input type="checkbox"/> COMMINGLE PRODUCING FORMATIONS	<input type="checkbox"/> CONVERT WELL TYPE
<input type="checkbox"/> DRILLING REPORT Report Date:	<input type="checkbox"/> DEEPEN	<input type="checkbox"/> FRACTURE TREAT	<input type="checkbox"/> NEW CONSTRUCTION
	<input type="checkbox"/> OPERATOR CHANGE	<input type="checkbox"/> PLUG AND ABANDON	<input type="checkbox"/> PLUG BACK
	<input checked="" type="checkbox"/> PRODUCTION START OR RESUME	<input type="checkbox"/> RECLAMATION OF WELL SITE	<input type="checkbox"/> RECOMPLETE DIFFERENT FORMATION
	<input type="checkbox"/> REPERFORATE CURRENT FORMATION	<input type="checkbox"/> SIDETRACK TO REPAIR WELL	<input type="checkbox"/> TEMPORARY ABANDON
	<input type="checkbox"/> TUBING REPAIR	<input type="checkbox"/> VENT OR FLARE	<input type="checkbox"/> WATER DISPOSAL
	<input type="checkbox"/> WATER SHUTOFF	<input type="checkbox"/> SI TA STATUS EXTENSION	<input type="checkbox"/> APD EXTENSION
	<input type="checkbox"/> WILDCAT WELL DETERMINATION	<input type="checkbox"/> OTHER	OTHER: <input style="width: 100px;" type="text"/>

12. DESCRIBE PROPOSED OR COMPLETED OPERATIONS. Clearly show all pertinent details including dates, depths, volumes, etc.

This well had first sales on 4/10/12.

**Accepted by the
 Utah Division of
 Oil, Gas and Mining
 FOR RECORD ONLY
 April 17, 2012**

NAME (PLEASE PRINT) Brady Riley	PHONE NUMBER 303 312-8115	TITLE Permit Analyst
SIGNATURE N/A	DATE 4/11/2012	

STATE OF UTAH DEPARTMENT OF NATURAL RESOURCES DIVISION OF OIL, GAS, AND MINING	FORM 9
5. LEASE DESIGNATION AND SERIAL NUMBER: UTU03333	
6. IF INDIAN, ALLOTTEE OR TRIBE NAME:	
7. UNIT or CA AGREEMENT NAME: PETERS POINT	
8. WELL NAME and NUMBER: PETERS POINT UF 3-31D-12-17	
9. API NUMBER: 43007501570000	
9. FIELD and POOL or WILDCAT: UNDESIGNATED	
COUNTY: CARBON	
STATE: UTAH	

SUNDRY NOTICES AND REPORTS ON WELLS

Do not use this form for proposals to drill new wells, significantly deepen existing wells below current bottom-hole depth, reenter plugged wells, or to drill horizontal laterals. Use APPLICATION FOR PERMIT TO DRILL form for such proposals.

1. TYPE OF WELL Gas Well	
2. NAME OF OPERATOR: BILL BARRETT CORP	
3. ADDRESS OF OPERATOR: 1099 18th Street Ste 2300 , Denver, CO, 80202	PHONE NUMBER: 303 312-8164 Ext
4. LOCATION OF WELL FOOTAGES AT SURFACE: 2106 FSL 1518 FWL QTR/QTR, SECTION, TOWNSHIP, RANGE, MERIDIAN: Qtr/Qtr: NESW Section: 30 Township: 12.0S Range: 17.0E Meridian: S	

11. CHECK APPROPRIATE BOXES TO INDICATE NATURE OF NOTICE, REPORT, OR OTHER DATA

TYPE OF SUBMISSION	TYPE OF ACTION		
<input type="checkbox"/> NOTICE OF INTENT Approximate date work will start:	<input type="checkbox"/> ACIDIZE	<input type="checkbox"/> ALTER CASING	<input type="checkbox"/> CASING REPAIR
<input type="checkbox"/> SUBSEQUENT REPORT Date of Work Completion:	<input type="checkbox"/> CHANGE TO PREVIOUS PLANS	<input type="checkbox"/> CHANGE TUBING	<input type="checkbox"/> CHANGE WELL NAME
<input type="checkbox"/> SPUD REPORT Date of Spud:	<input type="checkbox"/> CHANGE WELL STATUS	<input type="checkbox"/> COMMINGLE PRODUCING FORMATIONS	<input type="checkbox"/> CONVERT WELL TYPE
<input checked="" type="checkbox"/> DRILLING REPORT Report Date: 4/30/2012	<input type="checkbox"/> DEEPEN	<input type="checkbox"/> FRACTURE TREAT	<input type="checkbox"/> NEW CONSTRUCTION
	<input type="checkbox"/> OPERATOR CHANGE	<input type="checkbox"/> PLUG AND ABANDON	<input type="checkbox"/> PLUG BACK
	<input type="checkbox"/> PRODUCTION START OR RESUME	<input type="checkbox"/> RECLAMATION OF WELL SITE	<input type="checkbox"/> RECOMPLETE DIFFERENT FORMATION
	<input type="checkbox"/> REPERFORATE CURRENT FORMATION	<input type="checkbox"/> SIDETRACK TO REPAIR WELL	<input type="checkbox"/> TEMPORARY ABANDON
	<input type="checkbox"/> TUBING REPAIR	<input type="checkbox"/> VENT OR FLARE	<input type="checkbox"/> WATER DISPOSAL
	<input type="checkbox"/> WATER SHUTOFF	<input type="checkbox"/> SI TA STATUS EXTENSION	<input type="checkbox"/> APD EXTENSION
	<input type="checkbox"/> WILDCAT WELL DETERMINATION	<input type="checkbox"/> OTHER	OTHER: <input style="width: 100px;" type="text"/>

12. DESCRIBE PROPOSED OR COMPLETED OPERATIONS. Clearly show all pertinent details including dates, depths, volumes, etc.

April 2012 monthly drilling activity report is attached.

**Accepted by the
 Utah Division of
 Oil, Gas and Mining**

FOR RECORD ONLY

May 10, 2012

NAME (PLEASE PRINT) Brady Riley	PHONE NUMBER 303 312-8115	TITLE Permit Analyst
SIGNATURE N/A	DATE 5/3/2012	

**Peter's Point #3-31D-12-17 4/3/2012 06:00 - 4/4/2012 06:00**

API/UWI 43007501570000	State/Province	County	Field Name West Tavaputs	Well Status	Total Depth (ftKB) 8,180.0	Primary Job Type Drilling & Completion
---------------------------	----------------	--------	-----------------------------	-------------	-------------------------------	---

Time Log

Start Time	Dur (hr)	End Time	Code	Category	Com
06:00	12.00	18:00	IWHD	Install Wellhead	MI Camron cut and set tubing heads.
18:00	12.00	06:00	SRIG	Rig Up/Down	Set frac tanks. Flow tanks, Cathedral flow equipment. Sand traps,
06:00		06:00			

Peter's Point #3-31D-12-17 4/4/2012 06:00 - 4/5/2012 06:00

API/UWI 43007501570000	State/Province	County	Field Name West Tavaputs	Well Status	Total Depth (ftKB) 8,180.0	Primary Job Type Drilling & Completion
---------------------------	----------------	--------	-----------------------------	-------------	-------------------------------	---

Time Log

Start Time	Dur (hr)	End Time	Code	Category	Com
06:00		06:00	SRIG	Rig Up/Down	Rig sand traps. Load CO2. Rig flow back equip.
06:00		06:00	SRIG	Rig Up/Down	MI Cutters Wire line. Cable pressure truck.
06:00		06:00	WLWK	Wireline	Cutters run gauge ring tag PB @ 8096 ft. POOH lay down tool.
06:00	24.00	06:00	LOGG	Logging	PU Bond log tool. RIH run repeat pass.8096 ft Cement bond log , Gamma ray to surface.

Peter's Point #3-31D-12-17 4/5/2012 06:00 - 4/6/2012 06:00

API/UWI 43007501570000	State/Province	County	Field Name West Tavaputs	Well Status	Total Depth (ftKB) 8,180.0	Primary Job Type Drilling & Completion
---------------------------	----------------	--------	-----------------------------	-------------	-------------------------------	---

Time Log

Start Time	Dur (hr)	End Time	Code	Category	Com
06:00	11.00	17:00	DTIM	Downtime	SI. Wait on Cable with frac trees. should be on loc at 8 AM.
17:00	2.00	19:00	SRIG	Rig Up/Down	MI Cable set frac tree. wrong spacer spool.
19:00	8.00	03:00	DTIM	Downtime	Wait on spools from Grand Jct. Wood group.
03:00		03:00	SRIG	Rig Up/Down	Nipple up frac tree.
03:00		03:00	LOCL	Lock Wellhead & Secure	SIFN

Peter's Point #3-31D-12-17 4/6/2012 06:00 - 4/7/2012 06:00

API/UWI 43007501570000	State/Province	County	Field Name West Tavaputs	Well Status	Total Depth (ftKB) 8,180.0	Primary Job Type Drilling & Completion
---------------------------	----------------	--------	-----------------------------	-------------	-------------------------------	---

Time Log

Start Time	Dur (hr)	End Time	Code	Category	Com
06:00	6.00	12:00	LOCL	Lock Wellhead & Secure	SI
12:00	6.00	18:00	SRIG	Rig Up/Down	MIRU HES frac, Cutters Wire line.tie in sand trap & Flow back.
18:00	0.25	18:15	SMTG	Safety Meeting	Safety Meet. PPE. Rig up. Wire Line, Flow back. CO2, Frac. Cellar monitor. pressure lines.
18:15	0.50	18:45	PTST	Pressure Test	{Pressure test frac tree 9000 psi. casing 8500 psi, held 10 mins. bleed off. turn to wire line.
18:45	1.50	20:15	PFRT	Perforating	Cutters EL stage 1 Price River. PU ft. perf gun RIH correlate to short jts. run to perf depth perforate @7988-7990, 7960-7962, 7900-7902, 7840-7842 & 7829-7831. 3SPF, 120 phasing, 23 gram charge, .350 holes. POOH turn well over to frac.
20:15	1.50	21:45	FRAC	Frac. Job	HES frac stage 1 Price River 70Q foam frac. Load & Break @ 3529 PSI @5.4 BPM. Avg Wellhead Rate:39.2 BPM. Avg Slurry Rate:15.7 BPM. Avg CO2 Rate:21.5 BPM. Avg Pressure:6206 PSI. Max Wellhead Rate: 40.7 BPM. Max Slurry Rate:18.2 BPM. Max CO2 Rate:25.1 BPM. Max Pressure: 6867 PSI. Total Fluid Pumped;30,703 gal. Total Sand in Formation:152,100 lb.(20/40 White) Linde CO2 Downhole:220 Tons. CO2 Cooldown:9 ton. ISIP: 3,405 PSI. Frac Gradient:0.87 psi/ft. Shut down in pad repair co2 pump line union rubber. Successfully flushed wellbore with 50Q foam 50 bbl over flush with 1000 gal. fluid cap.
21:45	2.00	23:45	PFRT	Perforating	Cutters EI stage 2 Price River. PU HES CFP with 12 ft. perf. guns. RIH correlate to short jt. run to setting depth set CFP @ 7755 ft. PU. Presssure up casing. Perforate @ 7702-7704, 7668-7670, 7646-7648, 7577-7579, 7549-7551 & 7503-7505. 3 SPF, 120 phasing, 23 gram charge. .350 holes. POOH turn well over to frac.
23:45	1.50	01:15	FRAC	Frac. Job	HES frac stage 2 Price River 70Q foam frac. Load & Break @ 3617 PSI @17.7 BPM. Avg Wellhead Rate: 39 BPM. Avg Slurry Rate: 15.5 BPM. Avg CO2 Rate:21.6 BPM. Avg Pressure:6047 PSI. Max Wellhead Rate:40.7 BPM. Max Slurry Rate: 18.3 BPM. Max CO2 Rate:24.3 BPM. Max Pressure: 6386 PSI. Total Fluid Pumped; 37,260 gal. Total Sand in Formation:192,100 lb.(20/40 White) Air Liquide: C02 Downhole:268 ton. CO2 Cooldown:5 ton. ISIP:3,068 PSI. Frac Gradient: 0.85 psi/ft. Successfully flushed wellbore with 50Q foam 50 bbl over flush with 1000 gal. fluid cap.
01:15	4.75	06:00	LOCL	Lock Wellhead & Secure	SI.

**Peter's Point #3-31D-12-17 4/7/2012 06:00 - 4/8/2012 06:00**

API/UWI 43007501570000	State/Province	County	Field Name West Tavaputs	Well Status	Total Depth (ftKB) 8,180.0	Primary Job Type Drilling & Completion
---------------------------	----------------	--------	-----------------------------	-------------	-------------------------------	---

Time Log

Start Time	Dur (hr)	End Time	Code	Category	Com
06:00	6.50	12:30	LOCL	Lock Wellhead & Secure	SI
12:30	2.25	14:45	PFRT	Perforating	Cutters EL stage 3 dark canyon. PU HES CFP with 8 ft. perf guns. RIH correlate to short jt. run to setting depth set CFP @ 7460 ft. PU Pressure up casing perforate @ 7397-7399, 7383-7385, 7370-7372 & 7350-7352, 3 SPF, 120 phasing, 23 gram charge. .350 holes. POOH turn well over to frac.
14:45	0.25	15:00	SMTG	Safety Meeting	Safet Meet. Fracs, CO2, Flow back. Wire line. Cellar. PPE. Flow lines. Smoking area.
15:00	1.25	16:15	FRAC	Frac. Job	HES frac stage 3 Dark Canyon 70Q foam frac. Load & Break @ 4010 PSI @ 17.6 BPM. Avg Wellhead Rate:38.8 BPM. Avg Slurry Rate: 15.4 BPM. Avg CO2 Rate:21.5 BPM. Avg Pressure:6605 PSI. Max Wellhead Rate:40.6 BPM. Max Slurry Rate:18.7 BPM. Max CO Rate:24.7 BPM. Max Pressure: 7016 PSI. Total fluid Pumped:28.267 gal. Total Sand in Formation:138,000 lbs. (20/40 White) Linde CO2 Downhole:187 ton. CO2 Cooldown:3 ton. ISIP: 4,472 PSI. Frac Gradient:1.05 psi/ft. Successfully flushed wellbore with 50Q foam 50 bbl over flush with 1000 gal. fluid cap.
16:15	1.75	18:00	PFRT	Perforating	Cutters EL stage 4 Dark Canyon. PU HES CFP with 8 ft. perf guns. Ice plug in wellhead. Rig off. Pump 45 bbl. Rig on RIH correlate to short jt. run to setting depth set CFP @ 7300 ft. PU. Pressure up casing. Perforate @ 7264-72268, 7246-7248 & 7232-7234. 3 spf, 120 Phasing, 23 gram charge, .350 holes. POOH turn well over to frac.
18:00	1.25	19:15	FRAC	Frac. Job	HES frac stage 4 Dark Canyon 70Q foam frac. Load & Break @6178 PSI @17.6 BPM. Avg Wellhead Rate: 34 BPM. Avg Slurry Rate:13.5 BPM. Avg CO2 Rate:18.8 BPM. Avg Pressure: 6232 PSI. Max Wellhead Rate: 35.5 BPM. Max Slurry Rate:16 BPM. Max CO2 Rate:22.8 BPM. Max Pressure: 6738 PSI. Total Fluid Pumped:20,780 gal. Total Sand in Formation:89,980 LB. (20/40 White) Linde CO Downhole:125 ton. CO2 Cooldown:4 ton. ISIP: 3,616 PSI. Frac Gradient: 0.94 psi/ft. Successfully flushed wellbore with 50Q foam 50 bbl over flush with 1000 gal. fluid cap.
19:15	1.50	20:45	PFRT	Perforating	Cutters EL stage 5 North Horn. PU HES CFP with 8 ft. perf guns. RIH correlate to short jt. run to setting depth set CFP @7160 ft. PU. Pressure up casing. Perforate @ 7110-7112, 7092-7094, 7078-7080 & 7060-7062, 3SPF, 120 phasing, 23 gram charge. .350 holes. POOH turn well over to frac.
20:45	1.25	22:00	FRAC	Frac. Job	HES frac stage 5 North horn 50Q foam frac. Load & Break @ 3151 PSI @ 17.8 BPM. Avg Wellhead Rate:39.8 BPM. Avg Slurry Rate: 21.9 BPM. Avg CO2 Rate:15.8 BPM. Avg Pressure: 4962 PSI. Max Wellhead Rate:41.3 BPM. Max Slurry Rate:26.2 BPM. Max CO2 Rate:25.4 BPM. Max Pressure: 6261 PSI. Total Fluid Pumped: 44,646 gal. Total Sand in Formation:154,200 lb.(20-40 White) Air Liquide CO2 Downhole: 156 ton. CO2 Cooldown: 3 ton ISIP: 3,221 PSI. Frac Gradient:0.90 psi/ft. Successfully flushed wellbore with 50Q foam 50 bbl over flush with 1000 gal. fluid cap.
22:00	8.00	06:00	LOCL	Lock Wellhead & Secure	SI

Peter's Point #3-31D-12-17 4/8/2012 06:00 - 4/9/2012 06:00

API/UWI 43007501570000	State/Province	County	Field Name West Tavaputs	Well Status	Total Depth (ftKB) 8,180.0	Primary Job Type Drilling & Completion
---------------------------	----------------	--------	-----------------------------	-------------	-------------------------------	---

Time Log

Start Time	Dur (hr)	End Time	Code	Category	Com
06:00	6.50	12:30	LOCL	Lock Wellhead & Secure	SI
12:30	1.50	14:00	PFRT	Perforating	Cutters EL stage 6 North Horn. PU HES CFP with 10 ft. perf gun. RIH correlate to short jt. run to setting depth set CFP @ 6920 ft. PU. Pressure up casing. Perforate @ 6878-6880, 6822-6824, 6691-6693, 6664-6666, & 6652-6654. 3SPF, 120 phasing, 23 gram charge. .350 holes. POOH turn well over to frac.
14:00	0.25	14:15	SMTG	Safety Meeting	Safety meet. Fracs, CO2, Wire line. Flow back. Monitor cellar, PPE. Moving equip.
14:15	1.00	15:15	FRAC	Frac. Job	HES frac stage 6 North Horn 50Q foam frac. Load & Break @ 4660 PSI @ 19 BPM. Avg Wellhead Rate: 34.8 BPM. Avg Slurry Rate: 19.4 BPM. Avg CO2 Rate:13.6 BPM. Avg Pressure: 5360 PSI. Max Wellhead Rate: 36.3 BPM. Max Slurry Rate:23 BPM. Max CO2 Rate:22.1 BPM. Max Pressure: 6793 PSI. Total Fluid Pumped: 30,382 gal. Total Sand in Formation:96,000 lb.(20/40 White) Linde CO2 Downhole: 94 ton. CO2 Cooldown:4 ton. ISIP: 3,050 PSI. Frac Gradient:0.89 psi/ft Successfully flushed wellbore with 50Q foam 50 bbl over flush with 1000 gal. fluid cap.



Time Log						
Start Time	Dur (hr)	End Time	Code	Category	Com	
15:15	1.50	16:45	PFRT	Perforating	Cutters EL stage 7 North Horn. PU HES CFP with 8 ft. Perf guns. RIH correlate to short jt. run to setting depth set CFP @6580 ft. PU Pressure up casing. Perforate @ 6528-6530, 6504-6506, 6412-6414 & 6392-6394.3 SPF. 120 phasing. 23 gram charge. .350 holes. POOH turn well over to frac.	
16:45	1.00	17:45	FRAC	Frac. Job	HES frac stage 7 North Horn 50Q foam frac. Load & Break @ 3903 PSI @17.6 BPM. Avg Wellhead Rate: 39.7 BPM. Avg Slurry Rate:22.4 BPM. Avg CO2 Rate:15.3 BPM. Avg Pressure:5613 PSI. Max Wellhead Rate: 41.2 BPM. Max Slurry Rate:26.3 BPM. Max CO2 Rate:24.3 BPM. Max Pressure: 6802 PSI. Total fluid Pumped: 42,012 Gal. Total Sand in Formation: 144,100 lb.(20/40 White) Air Liquide CO2 Downhole:145 ton CO2 Cooldown: 3 ton. ISIP: 3,106 PSI. Frac Gradient: 0.92 psi/ft. Successfully flushed wellbore with 50Q foam 50 bbl over flush with 1000 gal. fluid cap.	
17:45	1.25	19:00	PFRT	Perforating	Cutters EL stage 8 North Horn. PU HES CFP with ft. perf guns. RIH correlate to short jt. run to setting depth set CFP @ 6280 ft. PU. Pressure up casing. Perforate @ 6230-6232, 6183-6185, 6164-6166, 6143-6145 & 6130-6132. 3SPF, 120 phasing, 23 gram charge. .350 holes. POOH turn well over to frac.	
19:00	1.00	20:00	FRAC	Frac. Job	HES frac stage 8 North Horn 50Q foam frac. Load & Break @ 4874 PSI @ 16.7 BPM. Avg Wellhead Rate:34.5 BPM. Avg Slurry Rate:19.3 BPM. Avg CO2 Rate:13.6 BPM. Avg Pressure:5938 PSI. Max Wellhead Rate:36 BPM. Max Slurry Rate: 23 BPM. Max CO2 Rate: 21.7 BPM. Max Pressure: 7377 PSI. Total Fluid Pumped:26.427 gal. Total Sand in Formation: 89,120 lb.(20/40 White) Linde CO2 Downhole:90 ton. CO2 Cooldown:4 ton. ISIP:3,081 PSI. Frac Gradient:0.94 psi/ft. Successfully flushed wellbore with 50Q foam 10 bbl over flush with 500 gal. fluid cap.	
20:00	2.00	22:00	SRIG	Rig Up/Down	SI. Rig Cutter & HES frac to 14-30D.	
22:00	8.00	06:00	FBCK	Flowback Well	Flow back stages 1-8 through Cathedral flow equipment. Total BBLs to recover: 6432	

Peter's Point #3-31D-12-17 4/9/2012 06:00 - 4/10/2012 06:00

API/UWI 43007501570000	State/Province	County	Field Name West Tavaputs	Well Status	Total Depth (ftKB) 8,180.0	Primary Job Type Drilling & Completion
---------------------------	----------------	--------	-----------------------------	-------------	-------------------------------	---

Time Log						
Start Time	Dur (hr)	End Time	Code	Category	Com	
06:00	6.00	12:00	FBCK	Flowback Well	Flow back stages 1-8 FCP: 810 psi on 46/64 ck. recovered 632 bbl in 15 hours avg of 42 BPH. CO2 over 40%. H2S: 0 ppm. CO2 & gas rate of 3.912 MMCFD.	
12:00	18.00	06:00	FBCK	Flowback Well	Flow back	

Peter's Point #3-31D-12-17 4/10/2012 06:00 - 4/11/2012 06:00

API/UWI 43007501570000	State/Province	County	Field Name West Tavaputs	Well Status	Total Depth (ftKB) 8,180.0	Primary Job Type Drilling & Completion
---------------------------	----------------	--------	-----------------------------	-------------	-------------------------------	---

Time Log						
Start Time	Dur (hr)	End Time	Code	Category	Com	
06:00	6.00	12:00	FBCK	Flowback Well	Flow back stages 1-7 FCP: 900 psi on 48 ck. recovered 345 bbl in 24 hours. CO2: 34%. gas rate of 5.985 mmcf/d Total fluid left to recover 5455 bbl. H2S: 0 ppm.	
12:00	6.00	18:00	FBCK	Flowback Well	SI turn casing flow to production sales.	
18:00	12.00	06:00	FBCK	Flowback Well	Flow to prod.	

STATE OF UTAH DEPARTMENT OF NATURAL RESOURCES DIVISION OF OIL, GAS, AND MINING	FORM 9 5. LEASE DESIGNATION AND SERIAL NUMBER: UTU03333
SUNDRY NOTICES AND REPORTS ON WELLS Do not use this form for proposals to drill new wells, significantly deepen existing wells below current bottom-hole depth, reenter plugged wells, or to drill horizontal laterals. Use APPLICATION FOR PERMIT TO DRILL form for such proposals.	6. IF INDIAN, ALLOTTEE OR TRIBE NAME: 7. UNIT or CA AGREEMENT NAME: PETERS POINT
1. TYPE OF WELL Gas Well	8. WELL NAME and NUMBER: PETERS POINT UF 3-31D-12-17
2. NAME OF OPERATOR: BILL BARRETT CORP	9. API NUMBER: 43007501570000
3. ADDRESS OF OPERATOR: 1099 18th Street Ste 2300 , Denver, CO, 80202	PHONE NUMBER: 303 312-8164 Ext
4. LOCATION OF WELL FOOTAGES AT SURFACE: 2106 FSL 1518 FWL QTR/QTR, SECTION, TOWNSHIP, RANGE, MERIDIAN: Qtr/Qtr: NESW Section: 30 Township: 12.0S Range: 17.0E Meridian: S	9. FIELD and POOL or WILDCAT: PETERS POINT COUNTY: CARBON STATE: UTAH

11. CHECK APPROPRIATE BOXES TO INDICATE NATURE OF NOTICE, REPORT, OR OTHER DATA

TYPE OF SUBMISSION	TYPE OF ACTION		
<input type="checkbox"/> NOTICE OF INTENT Approximate date work will start:	<input type="checkbox"/> ACIDIZE	<input type="checkbox"/> ALTER CASING	<input type="checkbox"/> CASING REPAIR
<input checked="" type="checkbox"/> SUBSEQUENT REPORT Date of Work Completion: 9/10/2012	<input type="checkbox"/> CHANGE TO PREVIOUS PLANS	<input type="checkbox"/> CHANGE TUBING	<input type="checkbox"/> CHANGE WELL NAME
<input type="checkbox"/> SPUD REPORT Date of Spud:	<input type="checkbox"/> CHANGE WELL STATUS	<input type="checkbox"/> COMMINGLE PRODUCING FORMATIONS	<input type="checkbox"/> CONVERT WELL TYPE
<input type="checkbox"/> DRILLING REPORT Report Date:	<input type="checkbox"/> DEEPEN	<input type="checkbox"/> FRACTURE TREAT	<input type="checkbox"/> NEW CONSTRUCTION
	<input type="checkbox"/> OPERATOR CHANGE	<input type="checkbox"/> PLUG AND ABANDON	<input type="checkbox"/> PLUG BACK
	<input type="checkbox"/> PRODUCTION START OR RESUME	<input checked="" type="checkbox"/> RECLAMATION OF WELL SITE	<input type="checkbox"/> RECOMPLETE DIFFERENT FORMATION
	<input type="checkbox"/> REPERFORATE CURRENT FORMATION	<input type="checkbox"/> SIDETRACK TO REPAIR WELL	<input type="checkbox"/> TEMPORARY ABANDON
	<input type="checkbox"/> TUBING REPAIR	<input type="checkbox"/> VENT OR FLARE	<input type="checkbox"/> WATER DISPOSAL
	<input type="checkbox"/> WATER SHUTOFF	<input type="checkbox"/> SI TA STATUS EXTENSION	<input type="checkbox"/> APD EXTENSION
	<input type="checkbox"/> WILDCAT WELL DETERMINATION	<input type="checkbox"/> OTHER	OTHER: <input style="width: 100px;" type="text"/>

12. DESCRIBE PROPOSED OR COMPLETED OPERATIONS. Clearly show all pertinent details including dates, depths, volumes, etc.

The pit for this well, on the Peters Point 11-30 pad, was closed on 9/10/2012.

**Accepted by the
 Utah Division of
 Oil, Gas and Mining
 FOR RECORD ONLY
 September 10, 2012**

NAME (PLEASE PRINT) Brady Riley	PHONE NUMBER 303 312-8115	TITLE Permit Analyst
SIGNATURE N/A	DATE 9/10/2012	

UNITED STATES
DEPARTMENT OF THE INTERIOR
BUREAU OF LAND MANAGEMENT

FORM APPROVED
OMB No. 1004-0137
Expires: July 31, 2010

WELL COMPLETION OR RECOMPLETION REPORT AND LOG

5. Lease Serial No. **UTU03333**

6. If Indian, Allottee or Tribe Name

7. Unit or CA Agreement Name and No. **891000307D**

8. Lease Name and Well No. **PETERS POINT UNIT FEDERAL 3-31D-12-17**

9. API Well No. **43 24-007-50157**

10. Field and Pool, or Exploratory **PETERS POINT**

11. Sec., T., R., M., or Block and Survey or Area **Sec 30 T12S R17E Mer SLB**

12. County or Parish **CARBON COUNTY** 13. State **UT**

17. Elevations (DF, KB, RT, GL)* **6857 GL**

1. a. Type of Well Oil Well Gas Well Dry Other
 b. Type of Completion New Well Work Over Deepen Plug Back Diff. Resvr.
 Other _____

2. Name of Operator **BILL BARRETT CORPORATION** Contact: **MEGAN FINNEGAN**
 E-Mail: **mfinnegan@billbarrettcorp.com**

3. Address **1099 18TH STREET SUITE 2300 DENVER, CO 80202** 3a. Phone No. (include area code) **Ph: 303-293-9949**

4. Location of Well (Report location clearly and in accordance with Federal requirements)*
 At surface **Sec 30 T12S R17E Mer SLB NESW 2106FSL 1518FWL**
 At top prod interval reported below **Sec 31 T12S R17E Mer SLB NENW 622FNL 1961FWL**
 At total depth **Sec 31 T12S R17E Mer SLB NENW 682FNL 1972FWL**

14. Date Spudded **12/13/2011** 15. Date T.D. Reached **02/07/2012** 16. Date Completed D & A Ready to Prod. **04/10/2012**

18. Total Depth: MD **8180** TVD **7072** 19. Plug Back T.D.: MD **8131** TVD **7022** 20. Depth Bridge Plug Set: MD **MD** TVD **TVD**

21. Type Electric & Other Mechanical Logs Run (Submit copy of each)
 CBL, TRIPLE COMBO, MUD, BOREHOLE

22. Was well cored? No Yes (Submit analysis)
 Was DST run? No Yes (Submit analysis)
 Directional Survey? No Yes (Submit analysis)

23. Casing and Liner Record (Report all strings set in well)

Hole Size	Size/Grade	Wt. (#/ft.)	Top (MD)	Bottom (MD)	Stage Cementer Depth	No. of Sks. & Type of Cement	Slurry Vol. (BBL)	Cement Top*	Amount Pulled
24.000	14.000 COND	38.0	0	40	40			0	
12.250	9.625 J-55	38.0	0	1067	1049	420	110	0	
7.875	4.500 P-110	11.8	0	8180	8176	690	235	400	15000

24. Tubing Record

Size	Depth Set (MD)	Packer Depth (MD)	Size	Depth Set (MD)	Packer Depth (MD)	Size	Depth Set (MD)	Packer Depth (MD)

25. Producing Intervals

Formation	Top	Bottom	Perforated Interval	Size	No. Holes	Perf. Status
A) WASATCH	6130	7112	6130 TO 7112	0.350	108	OPEN
B) MESAVERDE	7232	7990	7232 TO 7990	0.350	114	OPEN
C)						
D)						

27. Acid, Fracture, Treatment, Cement Squeeze, Etc.

Depth Interval	Amount and Type of Material
6130 TO 7112	WASATCH: SEE TREATMENT SUMMARY 5 - 8
7232 TO 7990	MESAVERDE: SEE TREATMENT SUMMARY 1 - 4

28. Production - Interval A

Date First Produced	Test Date	Hours Tested	Test Production	Oil BBL	Gas MCF	Water BBL	Oil Gravity Corr. API	Gas Gravity	Production Method
04/10/2012	04/12/2012	24	→	0.0	4984.0	0.0		0.00	FLOWS FROM WELL
Choke Size	Thg. Press. Flwg. SI	Cvg. Press.	24 Hr. Rate	Oil BBL	Gas MCF	Water BBL	Gas:Oil Ratio	Well Status	
30/64	SI	817.0	→	0	4984	0	0	PGW	

28a. Production - Interval B

Date First Produced	Test Date	Hours Tested	Test Production	Oil BBL	Gas MCF	Water BBL	Oil Gravity Corr. API	Gas Gravity	Production Method
			→						MAY 16 2012
Choke Size	Thg. Press. Flwg. SI	Cvg. Press.	24 Hr. Rate	Oil BBL	Gas MCF	Water BBL	Gas:Oil Ratio	Well Status	
	SI		→						DIV. OF OIL, GAS & MINING

RECEIVED

28b. Production - Interval C

Date First Produced	Test Date	Hours Tested	Test Production →	Oil BBL	Gas MCF	Water BBL	Oil Gravity Corr. API	Gas Gravity	Production Method
Choke Size	Tbg. Press. Flwg. SI	Csg. Press.	24 Hr. Rate →	Oil BBL	Gas MCF	Water BBL	Gas:Oil Ratio	Well Status	

28c. Production - Interval D

Date First Produced	Test Date	Hours Tested	Test Production →	Oil BBL	Gas MCF	Water BBL	Oil Gravity Corr. API	Gas Gravity	Production Method
Choke Size	Tbg. Press. Flwg. SI	Csg. Press.	24 Hr. Rate →	Oil BBL	Gas MCF	Water BBL	Gas:Oil Ratio	Well Status	

29. Disposition of Gas (Sold, used for fuel, vented, etc.)
SOLD

30. Summary of Porous Zones (Include Aquifers):

Show all important zones of porosity and contents thereof. Cored intervals and all drill-stem tests, including depth interval tested, cushion used, time tool open, flowing and shut-in pressures and recoveries.

31. Formation (Log) Markers

Formation	Top	Bottom	Descriptions, Contents, etc.	Name	Top
					Meas. Depth
				WASATCH NORTH HORN DARK CANYON PRICE RIVER TD	3236 5667 7229 7405 8180

32. Additional remarks (include plugging procedure):

TOC was calculated by CBL. Conductor was cemented with grout. 8 3/4 hole size was used to drill from bottom of surface casing to 6812' then 7 7/8 hole size was drilled to TD. Treatment Summary Attached.

33. Circle enclosed attachments:

- 1. Electrical/Mechanical Logs (1 full set req'd.)
- 2. Geologic Report
- 3. DST Report
- 4. Directional Survey
- 5. Sundry Notice for plugging and cement verification
- 6. Core Analysis
- 7 Other:

34. I hereby certify that the foregoing and attached information is complete and correct as determined from all available records (see attached instructions):

Electronic Submission #137955 Verified by the BLM Well Information System.
For BILL BARRETT CORPORATION, sent to the Price

Name (please print) MEGAN FINNEGAN

Title PERMIT ANALYST

Signature  (Electronic Submission)

Date 05/14/2012

Title 18 U.S.C. Section 1001 and Title 43 U.S.C. Section 1212, make it a crime for any person knowingly and willfully to make to any department or agency of the United States any false, fictitious or fraudulent statements or representations as to any matter within its jurisdiction.

**** ORIGINAL ** ORIGINAL ** ORIGINAL ** ORIGINAL ** ORIGINAL ** ORIGINAL ** ORIGINAL ****

Peters Point 3-31D-12-17 Completion Report

44. ACID, FRACTURE, TREATMENT, CEMENT SQUEEZE, ETC. (cont.)		
AMOUNT AND TYPE OF MATERIAL		
<u>Stage</u>	<u>Bbls Slurry</u>	<u>lbs 20/40 White Sand</u>
1	895	152,100
2	1,094	192,100
3	822	138,000
4	592	89,980
5	1,229	154,200
6	827	96,000
7	1,156	144,100
8	725	89,120

*Depth intervals for frac information same as perforation record intervals.

RECEIVED
MAY 16 2012
DIV. OF OIL, GAS & MINING



Project: Duchesne Co., UT (NAD27)
 Site: PP 11-30 Pad (Sec.30-T12S-R17E)
 Well: Peter's Point UF 3-31D-12-17
 Wellbore: Wellbore #1
 Design: Design #2
 Latitude: 39° 44' 35.959 N
 Longitude: 110° 3' 26.568 W
 Ground Level: 6657.00
 WELL @ 6679.00usft



PROJECT DETAILS: Duchesne Co., UT (NAD27)

Geodetic System: US State Plane 1927 (Exact solution)
 Datum: NAD 1927 (NADCON CONUS)
 Ellipsoid: Clarke 1886
 Zone: Utah Central 4302
 System Datum: Mean Sea Level

REFERENCE INFORMATION

Co-ordinates (N/E) Reference: Well Peter's Point UF 3-31D-12-17, True North
 Vertical (TVD) Reference: WELL @ 6679.00usft
 Section (N/S) Reference: Slot - (0.00N, 0.00E)
 Measured Depth Reference: WELL @ 6679.00usft
 Calculation Method: Minimum Curvature

WELL DETAILS: Peter's Point UF 3-31D-12-17

+N/-S	+E/-W	Northing	Ground Level:	6657.00	Latitude	Longitude	Slot
0.00	0.00	516825.367	Easting	2405630.472	39° 44' 35.959 N	110° 3' 26.568 W	

WELLBORE TARGET DETAILS (MAP CO-ORDINATES AND LAT/LONG)





Name	TVD	+N/-S	+E/-W	Northing	Easting	Latitude	Longitude	Shape
PPU Fed 3-31D Target	4639.00	-2736.75	446.58	514096.143	2406121.128	39° 44' 8.909 N	110° 3' 20.851 W	Circle (Radius: 100.00)

SECTION DETAILS

MD	Inc	Azi	TVD	+N/-S	+E/-W	Deg	TFace	Vsect	Annotation
966.00	0.41	232.43	966.99	-2.40	-1.20	0.00	0.00	2.18	Tie-In / Adj. for KBH
1171.10	0.41	232.43	1171.08	-3.30	-2.37	0.00	0.00	2.87	Start DLS 5.00 TFO -62.13
2163.22	49.80	170.60	2042.45	-404.65	60.66	5.00	-62.13	409.14	Start 2335.06 hold at 2163.22 MD
4498.29	49.80	170.60	3549.67	-2184.20	361.83	0.00	0.00	2192.62	Start Drop -3.50
5921.11	0.00	0.00	4800.00	-2736.79	446.58	3.50	180.00	2772.98	Start 2204.00 hold at 5921.11 MD
8125.11	0.00	0.00	7004.00	-2736.79	446.58	0.00	0.00	2772.98	TD at 8125.11

FORMATION TOP DETAILS

TVDPath	MDPath	Formation
2764.00	3281.08	Wasatch
4639.00	5759.85	North Horn
6064.00	7185.11	Dark Canyon
6309.00	7430.11	Price River
6709.00	7830.11	Price River 6640' Sand
6764.00	7875.11	Price River 6640' Base

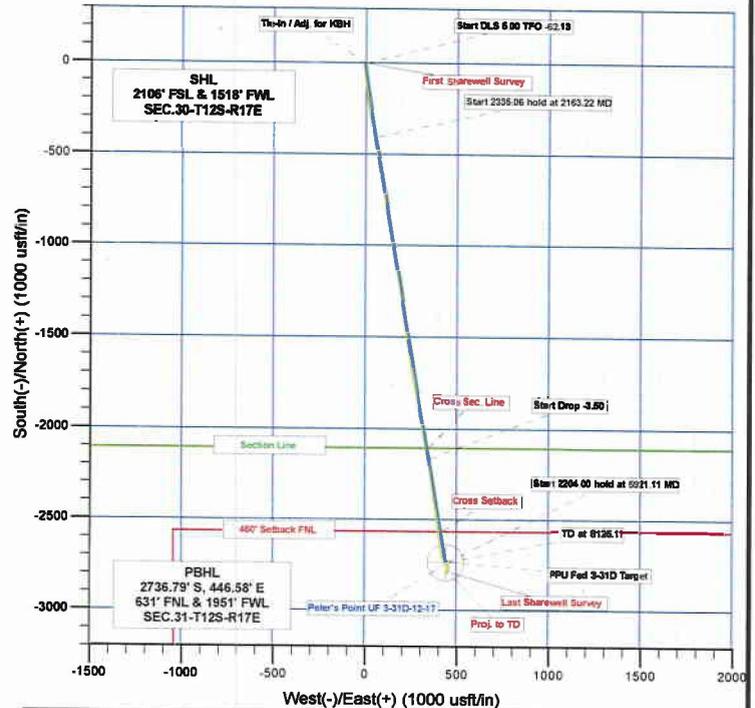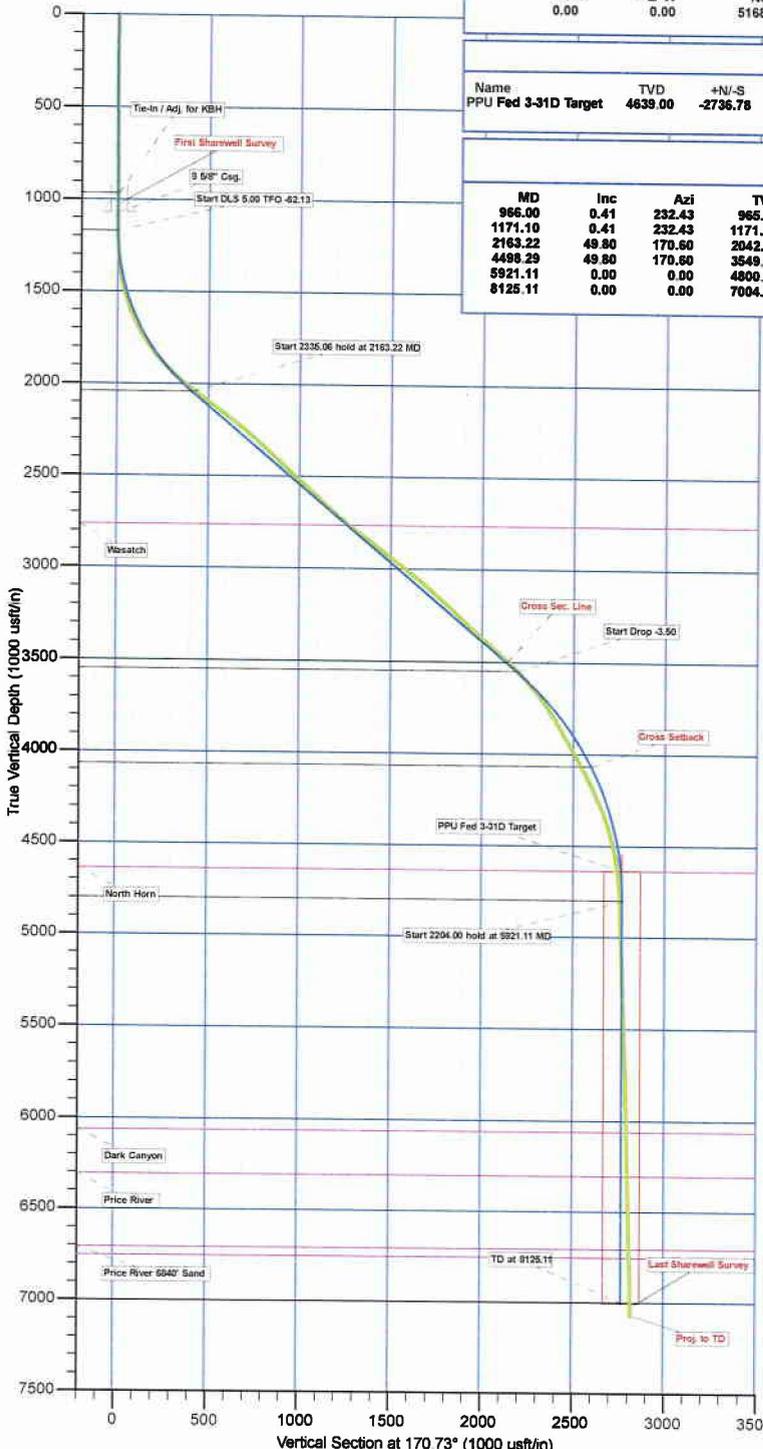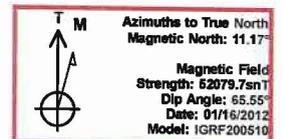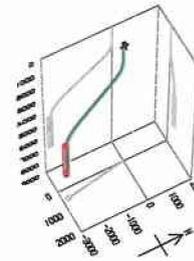

Plan: Design #2 (Peter's Point UF 3-31D-12-17/Wellbore #1)

Created By: Bret Wolford Date: 15:11, February 13 2012



Bill Barrett Corporation

Bill Barrett Corp.

Duchesne Co., UT (NAD27)

PP 11-30 Pad (Sec.30-T12S-R17E)

Peter's Point UF 3-31D-12-17

Wellbore #1

Design: Wellbore #1

Standard Survey Report

13 February, 2012





Sharewell Energy Services, LP
Survey Report



Company: Bill Barrett Corp.	Local Co-ordinate Reference: Well Peter's Point UF 3-31D-12-17
Project: Duchesne Co., UT (NAD27)	TVD Reference: WELL @ 6679.00usft
Site: PP 11-30 Pad (Sec.30-T12S-R17E)	MD Reference: WELL @ 6679.00usft
Well: Peter's Point UF 3-31D-12-17	North Reference: True
Wellbore: Wellbore #1	Survey Calculation Method: Minimum Curvature
Design: Wellbore #1	Database: EDM 5000.1 Single User Db

Project	Duchesne Co., UT (NAD27)		
Map System:	US State Plane 1927 (Exact solution)	System Datum:	Mean Sea Level
Geo Datum:	NAD 1927 (NADCON CONUS)		
Map Zone:	Utah Central 4302		

Site	PP 11-30 Pad (Sec.30-T12S-R17E)				
Site Position:		Northing:	516,920.204 usft	Latitude:	39° 44' 36.899 N
From:	Lat/Long	Easting:	2,405,614.881 usft	Longitude:	110° 3' 26.748 W
Position Uncertainty:	0.00 usft	Slot Radius:	13-3/16"	Grid Convergence:	0.92 °

Well	Peter's Point UF 3-31D-12-17					
Well Position	+N/-S	0.00 usft	Northing:	516,825.367 usft	Latitude:	39° 44' 35.959 N
	+E/-W	0.00 usft	Easting:	2,405,630.472 usft	Longitude:	110° 3' 26.568 W
Position Uncertainty	0.00 usft		Wellhead Elevation:	usft	Ground Level:	6,657.00 usft

Wellbore	Wellbore #1				
Magnetics	Model Name	Sample Date	Declination (°)	Dip Angle (°)	Field Strength (nT)
	IGRF200510	2012/01/16	11.17	65.55	52,080

Design	Wellbore #1				
Audit Notes:					
Version:	1.0	Phase:	ACTUAL	Tie On Depth:	0.00
Vertical Section:	Depth From (TVD) (usft)	+N/-S (usft)	+E/-W (usft)	Direction (°)	
	0.00	0.00	0.00	170.73	

Survey Program	Date	2012/02/13			
From (usft)	To (usft)	Survey (Wellbore)	Tool Name	Description	
122.00	966.00	Survey #1 (Wellbore #1)	NS-GYRO-MS	North sensing gyrocompassing m/s	
966.00	8,180.00	Survey #2 (Wellbore #1)	MWD	MWD - Standard	

Measured Depth (usft)	Inclination (°)	Azimuth (°)	Vertical Depth (usft)	+N/-S (usft)	+E/-W (usft)	Vertical Section (usft)	Dogleg Rate (°/100usft)	Build Rate (°/100usft)	Turn Rate (°/100usft)
0.00	0.00	0.00	0.00	0.00	0.00	0.00	0.00	0.00	0.00
122.00	0.23	60.90	122.00	0.12	0.21	-0.08	0.19	0.19	0.00
222.00	0.06	218.09	222.00	0.18	0.36	-0.12	0.29	-0.17	157.19
322.00	0.13	225.98	322.00	0.06	0.24	-0.02	0.07	0.07	7.89
422.00	0.38	273.10	422.00	-0.01	-0.17	-0.02	0.31	0.25	47.12
522.00	0.16	103.06	522.00	-0.02	-0.36	-0.04	0.54	-0.22	-170.04
622.00	0.31	226.09	622.00	-0.24	-0.42	0.17	0.42	0.15	123.03
722.00	0.38	163.63	722.00	-0.74	-0.52	0.65	0.36	0.07	-62.46
822.00	0.46	231.13	821.99	-1.31	-0.74	1.18	0.47	-0.08	67.50
922.00	0.59	181.70	921.99	-2.08	-1.07	1.88	0.45	0.13	-49.43
Tie-In Survey									
966.00	0.41	232.43	965.99	-2.40	-1.20	2.18	1.04	-0.41	115.30



Sharewell Energy Services, LP
Survey Report



Company: Bill Barrett Corp.
Project: Duchesne Co., UT (NAD27)
Site: PP 11-30 Pad (Sec.30-T12S-R17E)
Well: Peter's Point UF 3-31D-12-17
Wellbore: Wellbore #1
Design: Wellbore #1

Local Co-ordinate Reference: Well Peter's Point UF 3-31D-12-17
TVD Reference: WELL @ 6679.00usft
MD Reference: WELL @ 6679.00usft
North Reference: True
Survey Calculation Method: Minimum Curvature
Database: EDM 5000.1 Single User Db

Survey

Measured Depth (usft)	Inclination (°)	Azimuth (°)	Vertical Depth (usft)	+N/-S (usft)	+E/-W (usft)	Vertical Section (usft)	Dogleg Rate (°/100usft)	Build Rate (°/100usft)	Turn Rate (°/100usft)
First Sharewell Survey									
1,024.00	0.41	232.43	1,023.99	-2.66	-1.53	2.37	0.00	0.00	0.00
1,068.00	0.40	239.90	1,067.99	-2.83	-1.79	2.50	0.12	-0.02	16.98
1,163.00	0.10	101.00	1,162.99	-3.01	-2.00	2.65	0.51	-0.32	-146.21
1,258.00	3.10	182.00	1,257.94	-5.59	-2.00	5.20	3.25	3.16	85.26
1,353.00	6.90	179.10	1,352.56	-13.87	-2.00	13.37	4.01	4.00	-3.05
1,448.00	11.30	170.50	1,446.35	-28.76	-0.38	28.33	4.84	4.63	-9.05
1,543.00	17.00	172.50	1,538.43	-51.73	2.97	51.54	6.02	6.00	2.11
1,638.00	23.50	175.70	1,627.51	-84.42	6.21	84.32	6.94	6.84	3.37
1,733.00	29.50	175.80	1,712.49	-126.68	9.35	126.53	6.32	6.32	0.11
1,827.00	35.20	172.30	1,791.87	-176.65	14.68	176.71	6.38	6.06	-3.72
1,922.00	40.70	171.70	1,866.76	-234.48	22.82	235.10	5.80	5.79	-0.63
2,015.00	46.10	168.50	1,934.31	-297.37	33.89	298.95	6.27	5.81	-3.44
2,110.00	51.90	168.50	1,996.61	-367.60	48.18	370.56	6.11	6.11	0.00
2,205.00	53.30	168.90	2,054.31	-441.61	62.96	445.98	1.51	1.47	0.42
2,300.00	52.90	170.10	2,111.35	-516.30	76.81	521.93	1.09	-0.42	1.26
2,395.00	53.50	170.30	2,168.26	-591.26	89.76	598.00	0.65	0.63	0.21
2,490.00	51.20	171.20	2,226.28	-665.49	101.85	673.21	2.53	-2.42	0.95
2,585.00	48.30	170.10	2,287.66	-737.03	113.62	745.71	3.18	-3.05	-1.16
2,678.00	48.10	171.00	2,349.65	-805.42	125.00	815.03	0.75	-0.22	0.97
2,773.00	47.30	170.80	2,413.58	-874.80	136.11	885.30	0.86	-0.84	-0.21
2,867.00	46.70	171.50	2,477.69	-942.72	146.69	954.04	0.84	-0.64	0.74
2,962.00	48.10	170.10	2,542.00	-1,011.75	157.88	1,023.97	1.83	1.47	-1.47
3,057.00	46.20	169.30	2,606.60	-1,080.27	170.33	1,093.60	2.09	-2.00	-0.84
3,152.00	47.80	170.40	2,671.39	-1,148.66	182.56	1,163.06	1.89	1.68	1.16
3,247.00	50.00	171.30	2,733.84	-1,219.33	193.94	1,234.65	2.42	2.32	0.95
3,342.00	53.40	171.30	2,792.71	-1,293.02	205.21	1,309.19	3.58	3.58	0.00
3,437.00	53.10	171.70	2,849.55	-1,368.30	216.46	1,385.30	0.46	-0.32	0.42
3,532.00	51.90	172.40	2,907.38	-1,442.94	226.89	1,460.64	1.39	-1.26	0.74
3,626.00	52.50	172.10	2,964.99	-1,516.54	236.91	1,534.89	0.69	0.64	-0.32
3,721.00	51.90	172.90	3,023.22	-1,590.96	246.71	1,609.92	0.92	-0.63	0.84
3,816.00	50.10	168.80	3,083.02	-1,663.82	258.41	1,683.72	3.85	-1.89	-4.32
3,911.00	48.10	168.60	3,145.22	-1,734.23	272.48	1,755.47	2.11	-2.11	-0.21
4,007.00	47.30	169.50	3,209.83	-1,803.94	285.97	1,826.45	1.08	-0.83	0.94
4,102.00	46.80	169.90	3,274.55	-1,872.35	298.40	1,895.97	0.61	-0.53	0.42
4,196.00	48.10	169.80	3,338.12	-1,940.52	310.60	1,965.21	1.39	1.38	-0.11
4,291.00	48.40	170.40	3,401.38	-2,010.34	322.79	2,036.08	0.57	0.32	0.63
4,386.00	47.80	170.00	3,464.82	-2,080.01	334.82	2,106.79	0.71	-0.63	-0.42
4,481.00	45.10	169.80	3,530.27	-2,147.79	346.89	2,175.63	2.85	-2.84	-0.21
4,576.00	42.50	171.30	3,598.83	-2,212.64	357.71	2,241.37	2.95	-2.74	1.58
4,671.00	38.80	171.30	3,670.90	-2,273.81	367.07	2,303.24	3.89	-3.89	0.00
4,766.00	33.40	172.40	3,747.63	-2,329.19	375.03	2,359.18	5.72	-5.68	1.16
4,861.00	31.00	172.10	3,828.01	-2,379.35	381.86	2,409.78	2.53	-2.53	-0.32
4,955.00	29.30	171.80	3,909.29	-2,426.09	388.46	2,456.98	1.82	-1.81	-0.32
5,050.00	29.40	170.40	3,992.10	-2,472.09	395.67	2,503.54	0.73	0.11	-1.47
5,145.00	28.20	172.40	4,075.35	-2,517.34	402.53	2,549.30	1.62	-1.26	2.11
5,241.00	25.80	172.40	4,160.88	-2,560.53	408.29	2,592.86	2.50	-2.50	0.00
5,336.00	24.10	173.60	4,247.01	-2,600.30	413.19	2,632.90	1.87	-1.79	1.26
5,431.00	20.60	170.30	4,334.86	-2,636.06	418.17	2,669.00	3.91	-3.68	-3.47
5,526.00	16.20	169.00	4,424.98	-2,665.56	423.51	2,698.97	4.65	-4.63	-1.37
5,621.00	12.00	169.50	4,517.10	-2,688.29	427.84	2,722.10	4.42	-4.42	0.53
5,716.00	9.00	169.10	4,610.50	-2,705.30	431.05	2,739.41	3.16	-3.16	-0.42
5,811.00	6.00	162.60	4,704.68	-2,717.34	433.94	2,751.75	3.28	-3.16	-6.84
5,906.00	3.10	129.30	4,799.38	-2,723.70	437.41	2,758.60	4.01	-3.05	-35.05



Sharewell Energy Services, LP
Survey Report



Company: Bill Barrett Corp.
Project: Duchesne Co., UT (NAD27)
Site: PP 11-30 Pad (Sec.30-T12S-R17E)
Well: Peter's Point UF 3-31D-12-17
Wellbore: Wellbore #1
Design: Wellbore #1

Local Co-ordinate Reference: Well Peter's Point UF 3-31D-12-17
TVD Reference: WELL @ 6679.00usft
MD Reference: WELL @ 6679.00usft
North Reference: True
Survey Calculation Method: Minimum Curvature
Database: EDM 5000.1 Single User Db

Survey

Measured Depth (usft)	Inclination (°)	Azimuth (°)	Vertical Depth (usft)	+N/-S (usft)	+E/-W (usft)	Vertical Section (usft)	Dogleg Rate (°/100usft)	Build Rate (°/100usft)	Turn Rate (°/100usft)
6,001.00	2.10	124.50	4,894.28	-2,726.32	440.84	2,761.73	1.08	-1.05	-5.05
6,096.00	1.90	133.20	4,989.23	-2,728.38	443.42	2,764.18	0.38	-0.21	9.16
6,192.00	2.30	139.30	5,085.16	-2,730.93	445.83	2,767.08	0.48	0.42	6.35
6,287.00	2.00	152.80	5,180.10	-2,733.85	447.83	2,770.29	0.62	-0.32	14.21
6,382.00	2.20	150.70	5,275.03	-2,736.92	449.49	2,773.58	0.23	0.21	-2.21
6,477.00	1.80	160.10	5,369.97	-2,739.91	450.89	2,776.76	0.54	-0.42	9.89
6,572.00	2.30	162.30	5,464.91	-2,743.13	451.97	2,780.11	0.53	0.53	2.32
6,667.00	2.50	159.50	5,559.83	-2,746.88	453.28	2,784.03	0.24	0.21	-2.95
6,762.00	2.00	179.40	5,654.76	-2,750.48	454.02	2,787.70	0.97	-0.53	20.95
6,857.00	1.90	180.60	5,749.70	-2,753.72	454.02	2,790.89	0.11	-0.11	1.26
6,952.00	1.70	164.50	5,844.66	-2,756.65	454.38	2,793.84	0.57	-0.21	-16.95
7,047.00	1.70	177.90	5,939.62	-2,759.41	454.81	2,796.64	0.42	0.00	14.11
7,141.00	0.80	186.20	6,033.59	-2,761.46	454.79	2,798.66	0.97	-0.96	8.83
7,236.00	1.10	188.30	6,128.58	-2,763.02	454.59	2,800.16	0.32	0.32	2.21
7,330.00	1.40	172.40	6,222.56	-2,765.05	454.61	2,802.17	0.48	0.32	-16.91
7,425.00	1.30	180.20	6,317.53	-2,767.28	454.76	2,804.40	0.22	-0.11	8.21
7,520.00	1.40	198.80	6,412.50	-2,769.47	454.42	2,806.50	0.42	0.11	17.47
7,615.00	1.80	195.00	6,507.47	-2,772.02	453.70	2,808.90	0.42	0.42	-1.89
7,706.00	1.30	186.40	6,598.43	-2,774.43	453.21	2,811.20	0.60	-0.55	-9.45
7,800.00	1.70	180.00	6,692.40	-2,776.88	453.09	2,813.60	0.46	0.43	-6.81
7,894.00	1.80	176.90	6,786.36	-2,779.75	453.17	2,816.45	0.15	0.11	-3.30
7,988.00	1.60	174.70	6,880.32	-2,782.53	453.37	2,819.22	0.22	-0.21	-2.34
8,083.00	1.40	175.00	6,975.28	-2,785.01	453.60	2,821.70	0.21	-0.21	0.32
Last Sharewell Survey									
8,130.00	1.60	176.10	7,022.27	-2,786.23	453.69	2,822.93	0.43	0.43	2.34
Proj. to TD									
8,180.00	1.60	176.10	7,072.25	-2,787.63	453.79	2,824.32	0.00	0.00	0.00

Design Annotations

Measured Depth (usft)	Vertical Depth (usft)	Local Coordinates		Comment
		+N/-S (usft)	+E/-W (usft)	
966.00	965.99	-2.40	-1.20	Tie-In Survey
1,024.00	1,023.99	-2.66	-1.53	First Sharewell Survey
8,130.00	7,022.27	-2,786.23	453.69	Last Sharewell Survey
8,180.00	7,072.25	-2,787.63	453.79	Proj. to TD

Checked By: _____ Approved By: _____ Date: _____

Division of Oil, Gas and Mining
OPERATOR CHANGE WORKSHEET (for state use only)

ROUTING
 CDW

X - Change of Operator (Well Sold)

Operator Name Change/Merger

The operator of the well(s) listed below has changed, effective: 1/1/2014

FROM: (Old Operator): N2165-Bill Barrett Corporation 1099 18th Street, Suite 230 Denver, CO 80202 Phone: 1 (303) 312-8134	TO: (New Operator): N4040-EnerVest Operating, LLC 1001 Fannin Street, Suite 800 Houston, TX 77002 Phone: 1 (713) 659-3500
--	---

CA No.		Unit:		Peter Point				
WELL NAME	SEC	TWN	RNG	API NO	ENTITY NO	LEASE TYPE	WELL TYPE	WELL STATUS
See Attached List								

OPERATOR CHANGES DOCUMENTATION

Enter date after each listed item is completed

- (R649-8-10) Sundry or legal documentation was received from the **FORMER** operator on: 1/7/2014
- (R649-8-10) Sundry or legal documentation was received from the **NEW** operator on: 1/7/2014
- The new company was checked on the **Department of Commerce, Division of Corporations Database** on: 1/28/2014
- a. Is the new operator registered in the State of Utah: Business Number: 8850806-0161
- 5a. (R649-9-2)Waste Management Plan has been received on: Not Yet
- 5b. Inspections of LA PA state/fee well sites complete on: Yes
- 5c. Reports current for Production/Disposition & Sundries on: 1/24/2014
- Federal and Indian Lease Wells:** The BLM and or the BIA has approved the merger, name change, or operator change for all wells listed on Federal or Indian leases on: BLM Not Yet BIA N/A
- Federal and Indian Units:**
 The BLM or BIA has approved the successor of unit operator for wells listed on: Not Yet
- Federal and Indian Communization Agreements ("CA"):**
 The BLM or BIA has approved the operator for all wells listed within a CA on: N/A
- Underground Injection Control ("UIC")** Division has approved UIC Form 5 Transfer of Authority to **Inject**, for the enhanced/secondary recovery unit/project for the water disposal well(s) listed on: Yes

DATA ENTRY:

- Changes entered in the **Oil and Gas Database** on: 1/28/2014
- Changes have been entered on the **Monthly Operator Change Spread Sheet** on: 1/28/2014
- Bond information entered in RBDMS on: 1/28/2014
- Fee/State wells attached to bond in RBDMS on: 1/28/2014
- Injection Projects to new operator in RBDMS on: 1/28/2014
- Receipt of Acceptance of Drilling Procedures for APD/New on: 1/7/2014
- Surface Agreement Sundry from **NEW** operator on Fee Surface wells received on: 1/7/2014

BOND VERIFICATION:

- Federal well(s) covered by Bond Number: RLB7886
- Indian well(s) covered by Bond Number: RLB7886
- a. (R649-3-1) The **NEW** operator of any state/fee well(s) listed covered by Bond Number B008371
- b. The **FORMER** operator has requested a release of liability from their bond on: N/A

LEASE INTEREST OWNER NOTIFICATION:

- (R649-2-10) The **NEW** operator of the fee wells has been contacted and informed by a letter from the Division of their responsibility to notify all interest owners of this change on: 1/28/2014

COMMENTS:

Bill Barrett Corporation (N2165) to EnerVest Operating, LLC (N4040)

Effective 1/1/2014

Peter Point Unit

Well Name	Sec	TWN	RNG	API Number	Entity	Mineral Lease	Surface Lease	Well Type	Well Status
PPU FED 11-34D-12-16	34	120S	160E	4300731465		Federal	Federal	GW	APD
PPU FED 10-34D-12-16	34	120S	160E	4300731469		Federal	Federal	GW	APD
PETERS POINT UF 15X-36D-12-16	36	120S	160E	4300750178		Federal	Federal	GW	APD
PETERS POINT UF 10-1D-13-16	36	120S	160E	4300750182		Federal	Federal	GW	APD
PETERS POINT UF 9-1D-13-16	36	120S	160E	4300750183		Federal	Federal	GW	APD
PPU FED 9-34D-12-16	34	120S	160E	4300731430	17225	Federal	Federal	GW	OPS
PPU FED 15-35D-12-16	35	120S	160E	4300731475	2470	Federal	Federal	GW	OPS
PETERS POINT U FED 12A-6D-13-17	31	120S	170E	4300750034	2470	Federal	Federal	GW	OPS
PETERS POINT U FED 11A-31D-12-17	31	120S	170E	4300750036	2470	Federal	Federal	GW	OPS
PETERS POINT U FED 9-6D-13-17	6	130S	170E	4300750120	2470	Federal	Federal	GW	OPS
PETERS POINT U FED 14-6D-13-17	6	130S	170E	4300750121	2470	Federal	Federal	GW	OPS
PETERS POINT U FED 15-6D-13-17	6	130S	170E	4300750122	2470	Federal	Federal	GW	OPS
PETERS POINT UF 2-7D-13-17	6	130S	170E	4300750149	2470	Federal	Federal	GW	OPS
PETERS POINT UF 1-7D-13-17	6	130S	170E	4300750150	2470	Federal	Federal	GW	OPS
PETERS POINT U FED 36-2	36	120S	160E	4300730761	2470	Federal	Federal	GW	P
PETERS POINT U FED 36-3	36	120S	160E	4300730762	2470	Federal	Federal	GW	P
PETERS POINT U FED 36-4	36	120S	160E	4300730763	2470	Federal	Federal	GW	P
PETERS POINT U FED 14-25D-12-16	36	120S	160E	4300730764	2470	Federal	Federal	GW	P
PETERS POINT U FED 4-31D-12-17	36	120S	160E	4300730810	2470	Federal	Federal	GW	P
PETERS POINT U FED 16-26D-12-16	36	120S	160E	4300730812	2470	Federal	Federal	GW	P
PETERS POINT U FED 6-7D-13-17	6	130S	170E	4300730859	14692	Federal	Federal	GW	P
PETERS POINT U FED 16-35	35	120S	160E	4300730965	2470	Federal	Federal	GW	P
PETERS POINT U FED 11-6-13-17	6	130S	170E	4300730982	2470	Federal	Federal	GW	P
PETERS POINT U FED 16-6D-13-17	6	130S	170E	4300731004	2470	Federal	Federal	GW	P
PETERS POINT U FED 16-31D-12-17	6	130S	170E	4300731005	2470	Federal	Federal	GW	P
PETERS POINT U FED 12-31D-12-17	36	120S	160E	4300731009	2470	Federal	Federal	GW	P
PETERS POINT U FED 2-36D-12-16	36	120S	160E	4300731010	2470	Federal	Federal	GW	P
PETERS POINT U FED 9-36-12-16	36	120S	160E	4300731011	2470	Federal	Federal	GW	P
PETERS POINT U FED 8-35D-12-16	36	120S	160E	4300731024	2470	Federal	Federal	GW	P
PETERS POINT U FED 4-12D-13-16	2	130S	160E	4300731049	14692	Federal	State	GW	P
PETERS POINT U FED 2-12D-13-16	6	130S	170E	4300731158	14692	Federal	Federal	GW	P
PETERS POINT U FED 10-36D-12-16	36	120S	160E	4300731174	2470	Federal	Federal	GW	P
PETERS POINT U FED 12-36D-12-16	36	120S	160E	4300731175	2470	Federal	Federal	GW	P
PPU FED 15-6D-13-17	6	130S	170E	4300731261	16103	Federal	Federal	GW	P
PP UF 3-36-12-16	36	120S	160E	4300731271	2470	Federal	Federal	GW	P
PP UF 6-36-12-16	36	120S	160E	4300731272	2470	Federal	Federal	GW	P
PPU FED 6-35D-12-16	35	120S	160E	4300731275	2470	Federal	Federal	GW	P
PPU FED 8-34-12-16	34	120S	160E	4300731279	2470	Federal	Federal	GW	P
PPU FED 6-34D-12-16	34	120S	160E	4300731281	2470	Federal	Federal	GW	P
PPU FED 7-1D-13-16 ULTRA DEEP	6	130S	170E	4300731293	14692	Federal	Federal	GW	P
PPU FED 16-27-12-16	27	120S	160E	4300731318	2470	Federal	Federal	GW	P
PPU FED 10-27D-12-16	27	120S	160E	4300731319	2470	Federal	Federal	GW	P
PPU FED 2-34D-12-16	34	120S	160E	4300731320	2470	Federal	Federal	GW	P
PPU FED 2-7D-13-17 DEEP	6	130S	170E	4300731326	14692	Federal	Federal	GW	P
PPU FED 2-35D-12-16	35	120S	160E	4300731345	2470	Federal	Federal	GW	P
PPU FED 7-35D-12-16	35	120S	160E	4300731346	2470	Federal	Federal	GW	P
PPU FED 4-35D-12-16	35	120S	160E	4300731347	2470	Federal	Federal	GW	P
PPU FED 7-36D-12-16	36	120S	160E	4300731348	2470	Federal	Federal	GW	P
PPU FED 11-36D-12-16	36	120S	160E	4300731349	2470	Federal	Federal	GW	P
PPU FED 15-25D-12-16	36	120S	160E	4300731351	2470	Federal	Federal	GW	P
PPU FED 13-25D-12-16	36	120S	160E	4300731352	2470	Federal	Federal	GW	P
PPU FED 4-36D-12-16	36	120S	160E	4300731353	2470	Federal	Federal	GW	P
PPU FED 1-35D-12-16	35	120S	160E	4300731365	2470	Federal	Federal	GW	P
PPU FED 13-26D-12-16	26	120S	160E	4300731403	2470	Federal	Federal	GW	P
PPU FED 15-26D-12-16	26	120S	160E	4300731404	2470	Federal	Federal	GW	P
PPU FED 3-35D-12-16	26	120S	160E	4300731405	2470	Federal	Federal	GW	P

Bill Barrett Corporation (N2165) to EnerVest Operating, LLC (N4040)

Effective 1/1/2014

Peter Point Unit

Well Name	Sec	TWN	RNG	API Number	Entity	Mineral Lease	Surface Lease	Well Type	Well Status
PPU FED 10-26D-12-16	26	120S	160E	4300731406	2470	Federal	Federal	GW	P
PPU FED 11-26D-12-16	26	120S	160E	4300731407	2470	Federal	Federal	GW	P
PPU FED 12-26D-12-16	26	120S	160E	4300731408	2470	Federal	Federal	GW	P
PPU FED 11-27D-12-16	27	120S	160E	4300731409	2470	Federal	Federal	GW	P
PPU FED 15-27D-12-16	27	120S	160E	4300731410	2470	Federal	Federal	GW	P
PPU FED 9-27D-12-16	27	120S	160E	4300731411	2470	Federal	Federal	GW	P
PPU FED 1-34D-12-16	34	120S	160E	4300731427	2470	Federal	Federal	GW	P
PPU FED 7-34D-12-16	34	120S	160E	4300731428	2470	Federal	Federal	GW	P
PPU FED 5-35D-12-16	34	120S	160E	4300731429	2470	Federal	Federal	GW	P
PPU FED 3-34D-12-16	34	120S	160E	4300731466	2470	Federal	Federal	GW	P
PPU FED 5-34D-12-16	34	120S	160E	4300731467	2470	Federal	Federal	GW	P
PPU FED 4-34D-12-16	34	120S	160E	4300731468	2470	Federal	Federal	GW	P
PPU FED 10-35D-12-16	35	120S	160E	4300731474	2470	Federal	Federal	GW	P
PPU FED 9-35D-12-16	35	120S	160E	4300731476	2470	Federal	Federal	GW	P
PETERS POINT U FED 9-26D-12-16	25	120S	160E	4300750021	2470	Federal	Federal	GW	P
PETERS POINT U FED 11-25D-12-16	25	120S	160E	4300750022	2470	Federal	Federal	GW	P
PETERS POINT U FED 10-31D-12-17	31	120S	170E	4300750023	2470	Federal	Federal	GW	P
PETERS POINT U FED 11-31D-12-17	31	120S	170E	4300750024	2470	Federal	Federal	GW	P
PETERS POINT U FED 13A-31D-12-17	31	120S	170E	4300750025	2470	Federal	Federal	GW	P
PETERS POINT U FED 13-31D-12-17	31	120S	170E	4300750026	2470	Federal	Federal	GW	P
PETERS POINT U FED 14-31D-12-17	31	120S	170E	4300750027	2470	Federal	Federal	GW	P
PETERS POINT U FED 14A-31D-12-17	31	120S	170E	4300750028	2470	Federal	Federal	GW	P
PETERS POINT U FED 12-25D-12-16	25	120S	160E	4300750029	2470	Federal	Federal	GW	P
PETERS POINT U FED 12-6D-13-17	31	120S	170E	4300750033	2470	Federal	Federal	GW	P
PETERS POINT U FED 10-25D-12-16	25	120S	160E	4300750035	2470	Federal	Federal	GW	P
PETERS POINT U FED 13-36D-12-16	36	120S	160E	4300750037	2470	Federal	Federal	GW	P
PETERS POINT U FED 15-36D-12-16	36	120S	160E	4300750038	2470	Federal	Federal	GW	P
PETERS POINT U FED 11-1D-13-16	36	120S	160E	4300750039	2470	Federal	Federal	GW	P
PETERS POINT U FED 12-1D-13-16	36	120S	160E	4300750040	2470	Federal	Federal	GW	P
PETERS POINT U FED 3A-34D-12-16	27	120S	160E	4300750063	2470	Federal	Federal	GW	P
PETERS POINT U FED 4A-34D-12-16	27	120S	160E	4300750064	2470	Federal	Federal	GW	P
PETERS POINT U FED 12-27D-12-16	27	120S	160E	4300750065	2470	Federal	Federal	GW	P
PETERS POINT U FED 13-27D-12-16	27	120S	160E	4300750066	2470	Federal	Federal	GW	P
PETERS POINT U FED 13A-27D-12-16	27	120S	160E	4300750067	2470	Federal	Federal	GW	P
PETERS POINT U FED 14A-27D-12-16	27	120S	160E	4300750069	2470	Federal	Federal	GW	P
PETERS POINT U FED 5-31D-12-17	36	120S	160E	4300750109	2470	Federal	Federal	GW	P
PETERS POINT U FED 6-31D-12-17	36	120S	160E	4300750116	2470	Federal	Federal	GW	P
PETERS POINT U FED 9X-36D-12-16	36	120S	160E	4300750117	2470	Federal	Federal	GW	P
PETERS POINT U FED 1-36D-12-16	36	120S	160E	4300750118	2470	Federal	Federal	GW	P
PETERS POINT U FED 10-6D-13-17	6	130S	170E	4300750119	2470	Federal	Federal	GW	P
PETERS POINT U FED 15-31D-12-17	6	130S	170E	4300750123	2470	Federal	Federal	GW	P
PETERS POINT UF 12-5D-13-17	6	130S	170E	4300750151	2470	Federal	Federal	GW	P
PETERS POINT UF 13-5D-13-17	6	130S	170E	4300750152	2470	Federal	Federal	GW	P
PETERS POINT UF 13-30D-12-17	30	120S	170E	4300750153	18347	Federal	Federal	GW	P
PETERS POINT UF 14-30D-12-17	30	120S	170E	4300750154	18350	Federal	Federal	GW	P
PETERS POINT UF 12-30D-12-17	30	120S	170E	4300750155	18346	Federal	Federal	GW	P
PETERS POINT UF 11-30D-12-17	30	120S	170E	4300750156	18348	Federal	Federal	GW	P
PETERS POINT UF 3-31D-12-17	30	120S	170E	4300750157	2470	Federal	Federal	GW	P
PETERS POINT UF 2-31D-12-17	30	120S	170E	4300750158	18349	Federal	Federal	GW	P
PETERS POINT UF 16-25D-12-16	30	120S	170E	4300750159	2470	Federal	Federal	GW	P
PETERS POINT UF 9-25D-12-16	30	120S	170E	4300750160	2470	Federal	Federal	GW	P
PETERS POINT UF 7X-36D-12-16	36	120S	160E	4300750231	2470	Federal	Federal	GW	P
PETERS POINT UF 8-36D-12-16	36	120S	160E	4300750232	2470	Federal	Federal	GW	P
PPU FED 14-26D-12-16	26	120S	160E	4300731277	2470	Federal	Federal	GW	S
PPU FED 5-36D-12-16	36	120S	160E	4300731350	2470	Federal	Federal	GW	S

COPY

STATE OF UTAH
DEPARTMENT OF NATURAL RESOURCES
DIVISION OF OIL, GAS AND MINING

FORM 9

SUNDRY NOTICES AND REPORTS ON WELLS

Do not use this form for proposals to drill new wells, significantly deepen existing wells below current bottom-hole depth, reenter plugged wells, or to drill horizontal laterals. Use APPLICATION FOR PERMIT TO DRILL form for such proposals.

5. LEASE DESIGNATION AND SERIAL NUMBER:
(see attached well list)

6. IF INDIAN, ALLOTTEE OR TRIBE NAME:
N/A

7. UNIT or CA AGREEMENT NAME:

8. WELL NAME and NUMBER:
(see attached well list)

9. API NUMBER:

10. FIELD AND POOL, OR WILDCAT:

1. TYPE OF WELL
OIL WELL GAS WELL OTHER _____

2. NAME OF OPERATOR:
ENERVEST OPERATING, LLC

3. ADDRESS OF OPERATOR:
1001 FANNIN, ST. STE 800 CITY HOUSTON STATE TX ZIP 77002 PHONE NUMBER:
(713) 659-3500

4. LOCATION OF WELL
FOOTAGES AT SURFACE: (see attached well list) COUNTY:
QTR/QTR, SECTION, TOWNSHIP, RANGE, MERIDIAN: STATE: UTAH

11. CHECK APPROPRIATE BOXES TO INDICATE NATURE OF NOTICE, REPORT, OR OTHER DATA

TYPE OF SUBMISSION	TYPE OF ACTION		
<input checked="" type="checkbox"/> NOTICE OF INTENT (Submit in Duplicate) Approximate date work will start: 1/1/2014	<input type="checkbox"/> ACIDIZE	<input type="checkbox"/> DEEPEN	<input type="checkbox"/> REPERFORATE CURRENT FORMATION
<input type="checkbox"/> SUBSEQUENT REPORT (Submit Original Form Only) Date of work completion:	<input type="checkbox"/> ALTER CASING	<input type="checkbox"/> FRACTURE TREAT	<input type="checkbox"/> SIDETRACK TO REPAIR WELL
	<input type="checkbox"/> CASING REPAIR	<input type="checkbox"/> NEW CONSTRUCTION	<input type="checkbox"/> TEMPORARILY ABANDON
	<input type="checkbox"/> CHANGE TO PREVIOUS PLANS	<input checked="" type="checkbox"/> OPERATOR CHANGE	<input type="checkbox"/> TUBING REPAIR
	<input type="checkbox"/> CHANGE TUBING	<input type="checkbox"/> PLUG AND ABANDON	<input type="checkbox"/> VENT OR FLARE
	<input type="checkbox"/> CHANGE WELL NAME	<input type="checkbox"/> PLUG BACK	<input type="checkbox"/> WATER DISPOSAL
	<input type="checkbox"/> CHANGE WELL STATUS	<input type="checkbox"/> PRODUCTION (START/RESUME)	<input type="checkbox"/> WATER SHUT-OFF
	<input type="checkbox"/> COMMINGLE PRODUCING FORMATIONS	<input type="checkbox"/> RECLAMATION OF WELL SITE	<input type="checkbox"/> OTHER: _____
	<input type="checkbox"/> CONVERT WELL TYPE	<input type="checkbox"/> RECOMPLETE - DIFFERENT FORMATION	

12. DESCRIBE PROPOSED OR COMPLETED OPERATIONS. Clearly show all pertinent details including dates, depths, volumes, etc.

ENERVEST OPERATING, LLC IS SUBMITTING THIS SUNDRY AS NOTIFICATION THAT THE WELLS LISTED ON THE ATTACHED LIST HAVE BEEN SOLD TO ENERVEST OPERATING, LLC BY BILL BARRETT CORPORATION EFFECTIVE 1/1/2014. PLEASE REFER ALL FUTURE CORRESPONDENCE TO THE ADDRESS BELOW.

EnerVest Operating, L.L.C.
1001 Fannin, Suite 800
Houston, Texas 77002
713-659-3500
(BLM BOND # RLB 7886, STATE/FEE BOND # B008371)

BILL BARRETT CORPORATION
Duane Zavadil NAME (PLEASE PRINT)
[Signature] SIGNATURE
Senior Vice President -
EH&S, Government and Regulatory Affairs N2115

ENERVEST OPERATING, LLC
RONNIE L YOUNG NAME (PLEASE PRINT)
[Signature] SIGNATURE
DIRECTOR - REGULATORY N4040

NAME (PLEASE PRINT) RONNIE YOUNG TITLE DIRECTOR - REGULATORY

SIGNATURE [Signature] DATE 12/10/2013

(This space for State use on) **APPROVED**

JAN 28 2014 4:00 PM

RECEIVED

JAN 07 2014

DIV. OF OIL, GAS & MINING (See Instructions on Reverse Side)

DIV. OF OIL, GAS & MINING

(5/2000) Rachael Medina

UDOGM CHANGE OF OPERATOR WELL LIST

Well Name	Sec	TWN	RNG	API Number	Entity	Lease	Well Type	Well Status	Unit
JACK CANYON UNIT 8-32	32	120S	160E	4300730460	15167	State	WI	A	
JACK CYN U ST 14-32	32	120S	160E	4300730913	15166	State	WD	A	
PRICKLY PEAR U FED 12-24	24	120S	140E	4300730953	14467	Federal	WD	A	
PPU FED 11-23D-12-15	23	120S	150E	4300731440		Federal	GW	APD	PRICKLY PEAR
PPU FED 4-26D-12-15	23	120S	150E	4300731441		Federal	GW	APD	PRICKLY PEAR
PPU FED 14-23D-12-15	23	120S	150E	4300731442		Federal	GW	APD	PRICKLY PEAR
PPU FED 12-23D-12-15	23	120S	150E	4300731443		Federal	GW	APD	PRICKLY PEAR
PPU FED 11-34D-12-16	34	120S	160E	4300731465		Federal	GW	APD	PETERS POINT
PPU FED 10-34D-12-16	34	120S	160E	4300731469		Federal	GW	APD	PETERS POINT
HORSE BENCH FED 4-27D-12-16	27	120S	160E	4300750092		Federal	GW	APD	
HORSE BENCH FED 5-27D-12-16	27	120S	160E	4300750093		Federal	GW	APD	
PRICKLY PEAR U FED 12-7D-12-15	07	120S	150E	4300750094		Federal	GW	APD	PRICKLY PEAR
PRICKLY PEAR U FED 11-7D-12-15	07	120S	150E	4300750095		Federal	GW	APD	PRICKLY PEAR
PRICKLY PEAR U FED 13-7D-12-15	07	120S	150E	4300750096		Federal	GW	APD	PRICKLY PEAR
PRICKLY PEAR U FED 14-7D-12-15	07	120S	150E	4300750097		Federal	GW	APD	PRICKLY PEAR
PRICKLY PEAR UF 11-8D-12-15	08	120S	150E	4300750124		Federal	GW	APD	PRICKLY PEAR
PRICKLY PEAR UF 12-8D-12-15	08	120S	150E	4300750125		Federal	GW	APD	PRICKLY PEAR
PRICKLY PEAR UF 13-8D-12-15	08	120S	150E	4300750126		Federal	GW	APD	PRICKLY PEAR
PRICKLY PEAR UF 14-8D-12-15	08	120S	150E	4300750127		Federal	GW	APD	PRICKLY PEAR
PRICKLY PEAR UF 9-21D-12-15	21	120S	150E	4300750128		Federal	GW	APD	PRICKLY PEAR
PRICKLY PEAR UF 9A-21D-12-15	21	120S	150E	4300750129		Federal	GW	APD	PRICKLY PEAR
PRICKLY PEAR UF 10-21D-12-15	21	120S	150E	4300750130		Federal	GW	APD	PRICKLY PEAR
PRICKLY PEAR UF 10A-21D-12-15	21	120S	150E	4300750131		Federal	GW	APD	PRICKLY PEAR
PRICKLY PEAR UF 15A-21D-12-15	21	120S	150E	4300750132		Federal	GW	APD	PRICKLY PEAR
PRICKLY PEAR UF 15X-21D-12-15	21	120S	150E	4300750133		Federal	GW	APD	PRICKLY PEAR
PRICKLY PEAR UF 16-21D-12-15	21	120S	150E	4300750134		Federal	GW	APD	PRICKLY PEAR
PRICKLY PEAR UF 16A-21D-12-15	21	120S	150E	4300750135		Federal	GW	APD	PRICKLY PEAR
PRICKLY PEAR UF 13A-22D-12-15	21	120S	150E	4300750148		Federal	GW	APD	PRICKLY PEAR
PRICKLY PEAR UF 1A-27D-12-15	22	120S	150E	4300750161		Federal	GW	APD	PRICKLY PEAR
PRICKLY PEAR UF 2A-27D-12-15	22	120S	150E	4300750162		Federal	GW	APD	PRICKLY PEAR
PRICKLY PEAR UF 3A-27D-12-15	22	120S	150E	4300750163		Federal	GW	APD	PRICKLY PEAR
PRICKLY PEAR UF 9A-22D-12-15	22	120S	150E	4300750164		Federal	GW	APD	PRICKLY PEAR
PRICKLY PEAR UF 10A-22D-12-15	22	120S	150E	4300750165		Federal	GW	APD	PRICKLY PEAR
PRICKLY PEAR UF 11A-22D-12-15	22	120S	150E	4300750166		Federal	GW	APD	PRICKLY PEAR
PRICKLY PEAR UF 12A-22D-12-15	22	120S	150E	4300750167		Federal	GW	APD	PRICKLY PEAR
PRICKLY PEAR UF 14A-22D-12-15	22	120S	150E	4300750168		Federal	GW	APD	PRICKLY PEAR
PRICKLY PEAR UF 15A-22D-12-15	22	120S	150E	4300750169		Federal	GW	APD	PRICKLY PEAR
PRICKLY PEAR UF 16A-22D-12-15	22	120S	150E	4300750170		Federal	GW	APD	PRICKLY PEAR
PETERS POINT UF 15X-36D-12-16	36	120S	160E	4300750178		Federal	GW	APD	PETERS POINT
PRICKLY PEAR UF 15A-15D-12-15	15	120S	150E	4300750180		Federal	GW	APD	PRICKLY PEAR
PRICKLY PEAR UF 11B-15D-12-15	15	120S	150E	4300750181		Federal	GW	APD	PRICKLY PEAR
PETERS POINT UF 10-1D-13-16	36	120S	160E	4300750182		Federal	GW	APD	PETERS POINT
PETERS POINT UF 9-1D-13-16	36	120S	160E	4300750183		Federal	GW	APD	PETERS POINT
PRICKLY PEAR UF 16A-15D-12-15	15	120S	150E	4300750184		Federal	GW	APD	PRICKLY PEAR
PRICKLY PEAR UF 3A-18D-12-15	07	120S	150E	4300750185		Federal	GW	APD	PRICKLY PEAR
PRICKLY PEAR UF 4A-18D-12-15	07	120S	150E	4300750186		Federal	GW	APD	PRICKLY PEAR
PRICKLY PEAR UF 11A-7D-12-15	07	120S	150E	4300750187		Federal	GW	APD	PRICKLY PEAR
PRICKLY PEAR UF 2-18D-12-15	07	120S	150E	4300750188		Federal	GW	APD	PRICKLY PEAR

UDOGM CHANGE OF OPERATOR WELL LIST

PRICKLY PEAR UF 12A-7D-12-15	07	120S	150E	4300750189	Federal	GW	APD	PRICKLY PEAR
PRICKLY PEAR UF 13A-7D-12-15	07	120S	150E	4300750190	Federal	GW	APD	PRICKLY PEAR
PRICKLY PEAR UF 14A-7D-12-15	07	120S	150E	4300750191	Federal	GW	APD	PRICKLY PEAR
PRICKLY PEAR FEDERAL 1-12D-12-14	12	120S	140E	4300750205	Federal	GW	APD	PRICKLY PEAR
PRICKLY PEAR UF 2-12D-12-14	12	120S	140E	4300750206	Federal	GW	APD	PRICKLY PEAR
PRICKLY PEAR UF 7-12D-12-14	12	120S	140E	4300750207	Federal	GW	APD	PRICKLY PEAR
PRICKLY PEAR UF 7A-12D-12-14	12	120S	140E	4300750208	Federal	GW	APD	PRICKLY PEAR
PRICKLY PEAR UF 8-12D-12-14	12	120S	140E	4300750209	Federal	GW	APD	PRICKLY PEAR
PRICKLY PEAR UF 4-7D-12-15	12	120S	140E	4300750210	Federal	GW	APD	PRICKLY PEAR
PRICKLY PEAR UF 5-7D-12-15	12	120S	140E	4300750211	Federal	GW	APD	PRICKLY PEAR
PRICKLY PEAR UF 8A-12D-12-14	12	120S	140E	4300750212	Federal	GW	APD	PRICKLY PEAR
PRICKLY PEAR UF 5A-7D-12-15	12	120S	140E	4300750213	Federal	GW	APD	PRICKLY PEAR
PRICKLY PEAR UF 7-14D-12-15	14	120S	150E	4300750214	Federal	GW	APD	PRICKLY PEAR
PRICKLY PEAR UF 7A-14D-12-15	14	120S	150E	4300750215	Federal	GW	APD	PRICKLY PEAR
PRICKLY PEAR UF 9-14D-12-15	14	120S	150E	4300750217	Federal	GW	APD	PRICKLY PEAR
PRICKLY PEAR UF 9A-14D-12-15	14	120S	150E	4300750218	Federal	GW	APD	PRICKLY PEAR
PRICKLY PEAR UF 10-14D-12-15	14	120S	150E	4300750219	Federal	GW	APD	PRICKLY PEAR
PRICKLY PEAR UF 10A-14D-12-15	14	120S	150E	4300750220	Federal	GW	APD	PRICKLY PEAR
PRICKLY PEAR UF 15A-14D-12-15	14	120S	150E	4300750222	Federal	GW	APD	PRICKLY PEAR
PRICKLY PEAR UF 16-14D-12-15	14	120S	150E	4300750223	Federal	GW	APD	PRICKLY PEAR
PRICKLY PEAR UF 16A-14D-12-15	14	120S	150E	4300750224	Federal	GW	APD	PRICKLY PEAR
PRICKLY PEAR UF 1A-18D-12-15	07	120S	150E	4300750225	Federal	GW	APD	PRICKLY PEAR
PRICKLY PEAR UF 2A-18D-12-15	07	120S	150E	4300750226	Federal	GW	APD	PRICKLY PEAR
PRICKLY PEAR UF 9A-7D-12-15	07	120S	150E	4300750227	Federal	GW	APD	PRICKLY PEAR
PRICKLY PEAR UF 10A-7D-12-15	07	120S	150E	4300750228	Federal	GW	APD	PRICKLY PEAR
PRICKLY PEAR UF 15A-7D-12-15	07	120S	150E	4300750229	Federal	GW	APD	PRICKLY PEAR
PRICKLY PEAR UF 16A-7D-12-15	07	120S	150E	4300750230	Federal	GW	APD	PRICKLY PEAR
PRICKLY PEAR UF 9A-12D-12-14	12	120S	140E	4300750233	Federal	GW	APD	PRICKLY PEAR
PRICKLY PEAR UF 10A-12D-12-14	12	120S	140E	4300750234	Federal	GW	APD	PRICKLY PEAR
PRICKLY PEAR UF 15A-12D-12-14	12	120S	140E	4300750235	Federal	GW	APD	PRICKLY PEAR
PRICKLY PEAR UF 12A-8D-12-15	08	120S	150E	4300750236	Federal	GW	APD	PRICKLY PEAR
PRICKLY PEAR UF 16A-12D-12-14	12	120S	140E	4300750237	Federal	GW	APD	PRICKLY PEAR
PRICKLY PEAR UF 11A-8D-12-15	08	120S	150E	4300750238	Federal	GW	APD	PRICKLY PEAR
PRICKLY PEAR UF 13A-8D-12-15	08	120S	150E	4300750239	Federal	GW	APD	PRICKLY PEAR
PRICKLY PEAR UF 14A-8D-12-15	08	120S	150E	4300750240	Federal	GW	APD	PRICKLY PEAR
PRICKLY PEAR UF 5A-8D-12-15	08	120S	150E	4300750260	Federal	GW	APD	PRICKLY PEAR
PRICKLY PEAR UF 6A-8D-12-15	08	120S	150E	4300750261	Federal	GW	APD	PRICKLY PEAR
PRICKLY PEAR UF 4-8D-12-15	08	120S	150E	4300750262	Federal	GW	APD	PRICKLY PEAR
PRICKLY PEAR UF 3-8D-12-15	08	120S	150E	4300750263	Federal	GW	APD	PRICKLY PEAR
PRICKLY PEAR UF 2-8D-12-15	08	120S	150E	4300750264	Federal	GW	APD	PRICKLY PEAR
PRICKLY PEAR UF 7A-8D-12-15	08	120S	150E	4300750265	Federal	GW	APD	PRICKLY PEAR
PRICKLY PEAR UF 7-8D-12-15	08	120S	150E	4300750266	Federal	GW	APD	PRICKLY PEAR
PRICKLY PEAR UF 5-8D-12-15	08	120S	150E	4300750267	Federal	GW	APD	PRICKLY PEAR
PRICKLY PEAR UF 6-8D-12-15	08	120S	150E	4300750268	Federal	GW	APD	PRICKLY PEAR
PRICKLY PEAR UF 10A-8D-12-15	08	120S	150E	4300750269	Federal	GW	APD	PRICKLY PEAR
PRICKLY PEAR UF 9A-8D-12-15	08	120S	150E	4300750270	Federal	GW	APD	PRICKLY PEAR
PRICKLY PEAR UF 8-8D-12-15	08	120S	150E	4300750271	Federal	GW	APD	PRICKLY PEAR
PRICKLY PEAR UF 1-8D-12-15	08	120S	150E	4300750272	Federal	GW	APD	PRICKLY PEAR
PRICKLY PEAR UF 8A-8D-12-15	08	120S	150E	4300750273	Federal	GW	APD	PRICKLY PEAR

UDOGM CHANGE OF OPERATOR WELL LIST

PRICKLY PEAR UF 5-9D-12-15	09	120S	150E	4300750274	Federal	GW	APD	PRICKLY PEAR
PRICKLY PEAR UF 5A-9D-12-15	09	120S	150E	4300750275	Federal	GW	APD	PRICKLY PEAR
PRICKLY PEAR UF 4-9D-12-15	09	120S	150E	4300750276	Federal	GW	APD	PRICKLY PEAR
PRICKLY PEAR UF 3-9D-12-15	09	120S	150E	4300750277	Federal	GW	APD	PRICKLY PEAR
PRICKLY PEAR UF 6A-9D-12-15	09	120S	150E	4300750278	Federal	GW	APD	PRICKLY PEAR
PRICKLY PEAR UF 11-9D-12-15	09	120S	150E	4300750279	Federal	GW	APD	PRICKLY PEAR
PRICKLY PEAR UF 12A-9D-12-15	09	120S	150E	4300750280	Federal	GW	APD	PRICKLY PEAR
PRICKLY PEAR UF 6-9D-12-15	09	120S	150E	4300750281	Federal	GW	APD	PRICKLY PEAR
PRICKLY PEAR UF 11A-9D-12-15	09	120S	150E	4300750282	Federal	GW	APD	PRICKLY PEAR
PRICKLY PEAR US 1X-16D-12-15	10	120S	150E	4300750283	State	GW	APD	PRICKLY PEAR
PRICKLY PEAR UF 5A-15D-12-15	10	120S	150E	4300750284	Federal	GW	APD	PRICKLY PEAR
PRICKLY PEAR UF 6A-15D-12-15	10	120S	150E	4300750285	Federal	GW	APD	PRICKLY PEAR
PRICKLY PEAR UF 3-15D-13-15	10	120S	150E	4300750286	Federal	GW	APD	PRICKLY PEAR
PRICKLY PEAR UF 15A-10D-12-15	15	120S	150E	4300750287	Federal	GW	APD	PRICKLY PEAR
PRICKLY PEAR UF 13-10D-12-15	10	120S	150E	4300750288	Federal	GW	APD	PRICKLY PEAR
PRICKLY PEAR UF 15-10D-12-15	15	120S	150E	4300750289	Federal	GW	APD	PRICKLY PEAR
PRICKLY PEAR UF 16A-10D-12-15	15	120S	150E	4300750290	Federal	GW	APD	PRICKLY PEAR
PRICKLY PEAR UF 9-10D-12-15	15	120S	150E	4300750291	Federal	GW	APD	PRICKLY PEAR
PRICKLY PEAR UF 14A-10D-12-15	10	120S	150E	4300750292	Federal	GW	APD	PRICKLY PEAR
PRICKLY PEAR UF 10-10D-12-15	15	120S	150E	4300750293	Federal	GW	APD	PRICKLY PEAR
PRICKLY PEAR UF 16-10D-12-15	15	120S	150E	4300750294	Federal	GW	APD	PRICKLY PEAR
PRICKLY PEAR UF 13-11D-12-15	15	120S	150E	4300750295	Federal	GW	APD	PRICKLY PEAR
PRICKLY PEAR UF 13A-11D-12-15	15	120S	150E	4300750296	Federal	GW	APD	PRICKLY PEAR
PRICKLY PEAR UF 12-11D-12-15	15	120S	150E	4300750297	Federal	GW	APD	PRICKLY PEAR
PRICKLY PEAR UF 13A-10D-12-15	10	120S	150E	4300750298	Federal	GW	APD	PRICKLY PEAR
PRICKLY PEAR UF 12-10D-12-15	10	120S	150E	4300750299	Federal	GW	APD	PRICKLY PEAR
PRICKLY PEAR UF 11-10D-12-15	10	120S	150E	4300750300	Federal	GW	APD	PRICKLY PEAR
PRICKLY PEAR UF 3A-15D-12-15	10	120S	150E	4300750301	Federal	GW	APD	PRICKLY PEAR
PRICKLY PEAR UF 12-14D-12-15	14	120S	150E	4300750302	Federal	GW	APD	PRICKLY PEAR
PRICKLY PEAR UF 4-15D-12-15	10	120S	150E	4300750303	Federal	GW	APD	PRICKLY PEAR
PRICKLY PEAR UF 4A-15D-12-15	10	120S	150E	4300750304	Federal	GW	APD	PRICKLY PEAR
PRICKLY PEAR UF 14-10D-12-15	10	120S	150E	4300750305	Federal	GW	APD	PRICKLY PEAR
PRICKLY PEAR UF 9A-17D-12-15	17	120S	150E	4300750306	Federal	GW	APD	PRICKLY PEAR
PRICKLY PEAR UF 8A-17D-12-15	17	120S	150E	4300750307	Federal	GW	APD	PRICKLY PEAR
PRICKLY PEAR UF 10A-17D-12-15	17	120S	150E	4300750308	Federal	GW	APD	PRICKLY PEAR
PRICKLY PEAR UF 3-7D-12-15	07	120S	150E	4300750309	Federal	GW	APD	PRICKLY PEAR
PRICKLY PEAR UF 16A-17D-12-15	17	120S	150E	4300750310	Federal	GW	APD	PRICKLY PEAR
PRICKLY PEAR UF 6-7D-12-15	07	120S	150E	4300750311	Federal	GW	APD	PRICKLY PEAR
PRICKLY PEAR UF 15A-17D-12-15	17	120S	150E	4300750312	Federal	GW	APD	PRICKLY PEAR
PRICKLY PEAR UF 6A-7D-12-15	07	120S	150E	4300750313	Federal	GW	APD	PRICKLY PEAR
PRICKLY PEAR UF 7A-7D-12-15	07	120S	150E	4300750314	Federal	GW	APD	PRICKLY PEAR
PRICKLY PEAR UF 8A-7D-12-15	07	120S	150E	4300750315	Federal	GW	APD	PRICKLY PEAR
PRICKLY PEAR UF 6X-17D-12-15	17	120S	150E	4300750316	Federal	GW	APD	PRICKLY PEAR
PRICKLY PEAR UF 11A-17D-12-15	17	120S	150E	4300750317	Federal	GW	APD	PRICKLY PEAR
PRICKLY PEAR UF 15B-17D-12-15	17	120S	150E	4300750318	Federal	GW	APD	PRICKLY PEAR
PRICKLY PEAR UF 8A-20D-12-15	20	120S	150E	4300750319	Federal	GW	APD	PRICKLY PEAR
PRICKLY PEAR UF 1-7D-12-15	07	120S	150E	4300750320	Federal	GW	APD	PRICKLY PEAR
PRICKLY PEAR UF 7A-20D-12-15	20	120S	150E	4300750321	Federal	GW	APD	PRICKLY PEAR
PRICKLY PEAR UF 9A-20D-12-15	20	120S	150E	4300750322	Federal	GW	APD	PRICKLY PEAR

UDOGM CHANGE OF OPERATOR WELL LIST

PRICKLY PEAR UF 10A-20D-12-15	20	120S	150E	4300750323		Federal	GW	APD	PRICKLY PEAR
PRICKLY PEAR UF 10-20D-12-15	20	120S	150E	4300750324		Federal	GW	APD	PRICKLY PEAR
PRICKLY PEAR UF 2-7D-12-15	07	120S	150E	4300750325		Federal	GW	APD	PRICKLY PEAR
PRICKLY PEAR UF 14A-20D-12-15	20	120S	150E	4300750326		Federal	GW	APD	PRICKLY PEAR
PRICKLY PEAR UF 16A-20D-12-15	20	120S	150E	4300750327		Federal	GW	APD	PRICKLY PEAR
PRICKLY PEAR UF 15A-20D-12-15	20	120S	150E	4300750328		Federal	GW	APD	PRICKLY PEAR
PRICKLY PEAR UF 8-7D-12-15	07	120S	150E	4300750329		Federal	GW	APD	PRICKLY PEAR
PRICKLY PEAR UF 15-20D-12-15	20	120S	150E	4300750330		Federal	GW	APD	PRICKLY PEAR
PRICKLY PEAR UF 7-7D-12-15	07	120S	150E	4300750331		Federal	GW	APD	PRICKLY PEAR
PRICKLY PEAR UF 6-10D-12-15	09	120S	150E	4300750332		Federal	GW	APD	PRICKLY PEAR
PRICKLY PEAR UF 5A-10D-12-15	09	120S	150E	4300750333		Federal	GW	APD	PRICKLY PEAR
PRICKLY PEAR UF 11A-10D-12-15	09	120S	150E	4300750334		Federal	GW	APD	PRICKLY PEAR
PRICKLY PEAR UF 6A-10D-12-15	09	120S	150E	4300750335		Federal	GW	APD	PRICKLY PEAR
PRICKLY PEAR UF 5-10D-12-15	09	120S	150E	4300750336		Federal	GW	APD	PRICKLY PEAR
PRICKLY PEAR UF 12A-10D-12-15	09	120S	150E	4300750338		Federal	GW	APD	PRICKLY PEAR
PRICKLY PEAR UF 3-10D-12-15	09	120S	150E	4300750339		Federal	GW	APD	PRICKLY PEAR
PRICKLY PEAR UF 4-10D-12-15	09	120S	150E	4300750340		Federal	GW	APD	PRICKLY PEAR
PRICKLY PEAR UF 8-9D-12-15	09	120S	150E	4300750341		Federal	GW	APD	PRICKLY PEAR
PRICKLY PEAR UF 8A-9D-12-15	09	120S	150E	4300750342		Federal	GW	APD	PRICKLY PEAR
PRICKLY PEAR UF 7A-9D-12-15	09	120S	150E	4300750343		Federal	GW	APD	PRICKLY PEAR
PRICKLY PEAR UF 7-9D-12-15	09	120S	150E	4300750344		Federal	GW	APD	PRICKLY PEAR
PRICKLY PEAR UF 1-9D-12-15	09	120S	150E	4300750345		Federal	GW	APD	PRICKLY PEAR
PRICKLY PEAR UF 2-9D-12-15	09	120S	150E	4300750346		Federal	GW	APD	PRICKLY PEAR
PRICKLY PEAR UF 1-24D-12-1	24	120S	150E	4300750348		Federal	GW	APD	PRICKLY PEAR
PRICKLY PEAR UF 9-13D-12-15	13	120S	150E	4300750349		Federal	GW	APD	PRICKLY PEAR
HORSE BENCH FED 4-20D-12-17	19	120S	170E	4300750350		Federal	GW	APD	
Horse Bench Federal 16-18D-12-17	19	120S	170E	4300750351		Federal	GW	APD	
PPU FED 9-34D-12-16	34	120S	160E	4300731430	17225	Federal	GW	OPS	PETERS POINT
PPU FED 15-35D-12-16	35	120S	160E	4300731475	2470	Federal	GW	OPS	PETERS POINT
PETERS POINT U FED 12A-6D-13-17	31	120S	170E	4300750034	2470	Federal	GW	OPS	PETERS POINT
PETERS POINT U FED 11A-31D-12-17	31	120S	170E	4300750036	2470	Federal	GW	OPS	PETERS POINT
PRICKLY PEAR U FED 7-21D-12-15	21	120S	150E	4300750055	14794	Federal	GW	OPS	PRICKLY PEAR
PETERS POINT U FED 9-6D-13-17	06	130S	170E	4300750120	2470	Federal	GW	OPS	PETERS POINT
PETERS POINT U FED 14-6D-13-17	06	130S	170E	4300750121	2470	Federal	GW	OPS	PETERS POINT
PETERS POINT U FED 15-6D-13-17	06	130S	170E	4300750122	2470	Federal	GW	OPS	PETERS POINT
PETERS POINT UF 2-7D-13-17	06	130S	170E	4300750149	2470	Federal	GW	OPS	PETERS POINT
PETERS POINT UF 1-7D-13-17	06	130S	170E	4300750150	2470	Federal	GW	OPS	PETERS POINT
PRICKLY PEAR US 1A-16D-12-15	09	120S	150E	4300750192	14794	State	GW	OPS	PRICKLY PEAR
PRICKLY PEAR US 2A-16D-12-15	09	120S	150E	4300750193	14794	State	GW	OPS	PRICKLY PEAR
PRICKLY PEAR US 2-16D-12-15	09	120S	150E	4300750194	14794	State	GW	OPS	PRICKLY PEAR
PRICKLY PEAR UF 9A-9D-12-15	09	120S	150E	4300750196	14794	Federal	GW	OPS	PRICKLY PEAR
PRICKLY PEAR UF 10-9D-12-15	09	120S	150E	4300750197	14794	Federal	GW	OPS	PRICKLY PEAR
PRICKLY PEAR UF 10A-9D-12-15	09	120S	150E	4300750198	14794	Federal	GW	OPS	PRICKLY PEAR
PRICKLY PEAR UF 14-9D-12-15	09	120S	150E	4300750199	14794	Federal	GW	OPS	PRICKLY PEAR
PRICKLY PEAR UF 14A-9D-12-15	09	120S	150E	4300750200	14794	Federal	GW	OPS	PRICKLY PEAR
PRICKLY PEAR UF 15-9D-12-15	09	120S	150E	4300750201	14794	Federal	GW	OPS	PRICKLY PEAR
PRICKLY PEAR UF 15A-9D-12-15	09	120S	150E	4300750203	14794	Federal	GW	OPS	PRICKLY PEAR
PRICKLY PEAR UF 16A-9D-12-15	09	120S	150E	4300750204	14794	Federal	GW	OPS	PRICKLY PEAR
SHARPLES 1 GOVT PICKRELL	11	120S	150E	4300716045	7030	Federal	GW	P	

UDOGM CHANGE OF OPERATOR WELL LIST

STONE CABIN UNIT 1	13	120S	140E	4300716542	12052 Federal	GW	P	
STONE CABIN FED 1-11	11	120S	140E	4300730014	6046 Federal	GW	P	
STONE CABIN FED 2-B-27	27	120S	150E	4300730018	14794 Federal	GW	P	PRICKLY PEAR
JACK CANYON 101-A	33	120S	160E	4300730049	2455 Federal	GW	P	
PETERS POINT ST 2-2-13-16	02	130S	160E	4300730521	14387 State	GW	P	
PRICKLY PEAR ST 16-15	16	120S	150E	4300730522	14794 State	GW	P	PRICKLY PEAR
PETERS POINT U FED 36-2	36	120S	160E	4300730761	2470 Federal	GW	P	PETERS POINT
PETERS POINT U FED 36-3	36	120S	160E	4300730762	2470 Federal	GW	P	PETERS POINT
PETERS POINT U FED 36-4	36	120S	160E	4300730763	2470 Federal	GW	P	PETERS POINT
PETERS POINT U FED 14-25D-12-16	36	120S	160E	4300730764	2470 Federal	GW	P	PETERS POINT
HUNT RANCH 3-4	03	120S	150E	4300730775	13158 State	GW	P	
PETERS POINT U FED 4-31D-12-17	36	120S	160E	4300730810	2470 Federal	GW	P	PETERS POINT
PETERS POINT U FED 16-26D-12-16	36	120S	160E	4300730812	2470 Federal	GW	P	PETERS POINT
PRICKLY PEAR UNIT 13-4	13	120S	140E	4300730825	14353 Federal	GW	P	
PRICKLY PEAR UNIT 21-2	21	120S	150E	4300730828	14794 Federal	GW	P	PRICKLY PEAR
PETERS POINT U FED 6-7D-13-17	06	130S	170E	4300730859	14692 Federal	GW	P	PETERS POINT
PETERS POINT ST 4-2-13-16	02	130S	160E	4300730866	14386 State	GW	P	
PRICKLY PEAR U ST 13-16	16	120S	150E	4300730933	14794 State	GW	P	PRICKLY PEAR
PRICKLY PEAR U ST 11-16	16	120S	150E	4300730944	14794 State	GW	P	PRICKLY PEAR
PRICKLY PEAR U ST 7-16	16	120S	150E	4300730945	14794 State	GW	P	PRICKLY PEAR
PRICKLY PEAR U FED 7-25	25	120S	150E	4300730954	14794 Federal	GW	P	PRICKLY PEAR
PETERS POINT U FED 16-35	35	120S	160E	4300730965	2470 Federal	GW	P	PETERS POINT
PETERS POINT U FED 11-6-13-17	06	130S	170E	4300730982	2470 Federal	GW	P	PETERS POINT
PETERS POINT U FED 16-6D-13-17	06	130S	170E	4300731004	2470 Federal	GW	P	PETERS POINT
PETERS POINT U FED 16-31D-12-17	06	130S	170E	4300731005	2470 Federal	GW	P	PETERS POINT
PRICKLY PEAR U FED 5-13-12-14	13	120S	140E	4300731008	14897 Federal	GW	P	
PETERS POINT U FED 12-31D-12-17	36	120S	160E	4300731009	2470 Federal	GW	P	PETERS POINT
PETERS POINT U FED 2-36D-12-16	36	120S	160E	4300731010	2470 Federal	GW	P	PETERS POINT
PETERS POINT U FED 9-36-12-16	36	120S	160E	4300731011	2470 Federal	GW	P	PETERS POINT
PRICKLY PEAR U ST 36-06	36	120S	150E	4300731018	14794 State	GW	P	PRICKLY PEAR
PETERS POINT U FED 8-35D-12-16	36	120S	160E	4300731024	2470 Federal	GW	P	PETERS POINT
PETERS POINT U FED 4-12D-13-16	02	130S	160E	4300731049	14692 Federal	GW	P	PETERS POINT
PETERS POINT ST 5-2D-13-16 DEEP	02	130S	160E	4300731056	15909 State	GW	P	
PRICKLY PEAR U FED 13-23-12-15	23	120S	150E	4300731073	14794 Federal	GW	P	PRICKLY PEAR
PRICKLY PEAR U FED 1-27D-12-15	23	120S	150E	4300731074	14794 Federal	GW	P	PRICKLY PEAR
PRICKLY PEAR U FED 3-26D-12-15	23	120S	150E	4300731075	14794 Federal	GW	P	PRICKLY PEAR
PRICKLY PEAR U FED 15-22D-12-15	23	120S	150E	4300731076	14794 Federal	GW	P	PRICKLY PEAR
PRICKLY PEAR U FED 3-28D-12-15	21	120S	150E	4300731121	14794 Federal	GW	P	PRICKLY PEAR
PETERS POINT U FED 2-12D-13-16	06	130S	170E	4300731158	14692 Federal	GW	P	PETERS POINT
PRICKLY PEAR U FED 15-21-12-15	21	120S	150E	4300731164	14794 Federal	GW	P	PRICKLY PEAR
PRICKLY PEAR U FED 7-28D-12-15	21	120S	150E	4300731165	14794 Federal	GW	P	PRICKLY PEAR
PRICKLY PEAR U FED 13-21D-12-15	21	120S	150E	4300731166	14794 Federal	GW	P	PRICKLY PEAR
PETERS POINT U FED 10-36D-12-16	36	120S	160E	4300731174	2470 Federal	GW	P	PETERS POINT
PETERS POINT U FED 12-36D-12-16	36	120S	160E	4300731175	2470 Federal	GW	P	PETERS POINT
PRICKLY PEAR U FED 15-17-12-15	17	120S	150E	4300731183	14794 Federal	GW	P	PRICKLY PEAR
PRICKLY PEAR U FED 11-17D-12-15	17	120S	150E	4300731184	14794 Federal	GW	P	PRICKLY PEAR
PRICKLY PEAR U FED 7-22D-12-15	22	120S	150E	4300731186	14794 Federal	GW	P	PRICKLY PEAR
PRICKLY PEAR U FED 3-22-12-15	22	120S	150E	4300731187	14794 Federal	GW	P	PRICKLY PEAR
PRICKLY PEAR U FED 5-22D-12-15	22	120S	150E	4300731188	14794 Federal	GW	P	PRICKLY PEAR

UDOGM CHANGE OF OPERATOR WELL LIST

PRICKLY PEAR 11-15D-12-15	22	120S	150E	4300731189	14794	Federal	GW	P	PRICKLY PEAR
PRICKLY PEAR U FED 9-18D-12-15	18	120S	150E	4300731192	14794	Federal	GW	P	PRICKLY PEAR
PRICKLY PEAR U FED 15-18-12-15	18	120S	150E	4300731193	14794	Federal	GW	P	PRICKLY PEAR
PRICKLY PEAR U FED 16-27D-12-15	27	120S	150E	4300731194	15569	Federal	GW	P	PRICKLY PEAR
PRICKLY PEAR U FED 12-27D-12-15	27	120S	150E	4300731195	15568	Federal	GW	P	PRICKLY PEAR
PRICKLY PEAR U FED 10-27-12-15	27	120S	150E	4300731196	15570	Federal	GW	P	PRICKLY PEAR
PRICKLY PEAR U FED 9-20D-12-15	20	120S	150E	4300731197	14794	Federal	GW	P	PRICKLY PEAR
PRICKLY PEAR U FED 7-20-12-15	20	120S	150E	4300731198	14794	Federal	GW	P	PRICKLY PEAR
PRICKLY PEAR U FED 1-20-12-15	20	120S	150E	4300731206	14794	Federal	GW	P	PRICKLY PEAR
PRICKLY PEAR U ST 2-36-12-15	36	120S	150E	4300731226	15719	State	GW	P	
PRICKLY PEAR U ST 4-36-12-15	36	120S	150E	4300731227	14794	State	GW	P	PRICKLY PEAR
PRICKLY PEAR U FED 4-27D-12-15	22	120S	150E	4300731237	14794	Federal	GW	P	PRICKLY PEAR
PRICKLY PEAR U FED 13-22-12-15	22	120S	150E	4300731238	14794	Federal	GW	P	PRICKLY PEAR
PRICKLY PEAR U FED 3-27D-12-15	22	120S	150E	4300731239	14794	Federal	GW	P	PRICKLY PEAR
PRICKLY PEAR U ST 9-16-12-15	16	120S	150E	4300731240	14794	State	GW	P	PRICKLY PEAR
PRICKLY PEAR U FED 9-28D-12-15	28	120S	150E	4300731241	16028	Federal	GW	P	PRICKLY PEAR
PRICKLY PEAR U FED 5-27D-12-15	28	120S	150E	4300731242	14794	Federal	GW	P	PRICKLY PEAR
PRICKLY PEAR U FED 1-28-12-15	28	120S	150E	4300731243	14794	Federal	GW	P	PRICKLY PEAR
PRICKLY PEAR U FED 8-28D-12-15	28	120S	150E	4300731244	14794	Federal	GW	P	PRICKLY PEAR
PRICKLY PEAR U ST 1-16-12-15	16	120S	150E	4300731245	14794	State	GW	P	PRICKLY PEAR
PPU FED 11-18D-12-15	18	120S	150E	4300731257	14794	Federal	GW	P	PRICKLY PEAR
PPU FED 11-20D-12-15	20	120S	150E	4300731258	14794	Federal	GW	P	PRICKLY PEAR
PPU FED 4-25D-12-15	25	120S	150E	4300731259	14794	Federal	GW	P	PRICKLY PEAR
PPU FED 12-25D-12-15	25	120S	150E	4300731260	16068	Federal	GW	P	PRICKLY PEAR
PPU FED 15-6D-13-17	06	130S	170E	4300731261	16103	Federal	GW	P	PETERS POINT
PP UF 3-36-12-16	36	120S	160E	4300731271	2470	Federal	GW	P	PETERS POINT
PP UF 6-36-12-16	36	120S	160E	4300731272	2470	Federal	GW	P	PETERS POINT
PPU FED 6-35D-12-16	35	120S	160E	4300731275	2470	Federal	GW	P	PETERS POINT
PPU FED 14-26D-12-16	26	120S	160E	4300731277	2470	Federal	GW	P	PETERS POINT
PPU FED 8-34-12-16	34	120S	160E	4300731279	2470	Federal	GW	P	PETERS POINT
PP ST 8-2D-13-16 (DEEP)	02	130S	160E	4300731280	16069	State	GW	P	
PPU FED 6-34D-12-16	34	120S	160E	4300731281	2470	Federal	GW	P	PETERS POINT
PPU FED 14-26D-12-15	35	120S	150E	4300731282	16224	Federal	GW	P	PRICKLY PEAR
PPU FED 2-35-12-15	35	120S	150E	4300731283	14794	Federal	GW	P	PRICKLY PEAR
PPU FED 10-26D-12-15	35	120S	150E	4300731284	14794	Federal	GW	P	PRICKLY PEAR
PPU FED 9-17-12-15	17	120S	150E	4300731287	14794	Federal	GW	P	PRICKLY PEAR
PPU FED 1-17D-12-15	17	120S	150E	4300731288	14794	Federal	GW	P	PRICKLY PEAR
PPU FED 7-17D-12-15	17	120S	150E	4300731289	14794	Federal	GW	P	PRICKLY PEAR
PPU FED 7-1D-13-16 ULTRA DEEP	06	130S	170E	4300731293	14692	Federal	GW	P	PETERS POINT
PPU FED 1-18D-12-15	18	120S	150E	4300731294	14794	Federal	GW	P	PRICKLY PEAR
PPU FED 7-18D-12-15	18	120S	150E	4300731295	14794	Federal	GW	P	PRICKLY PEAR
PPU FED 5-17D-12-15	18	120S	150E	4300731296	14794	Federal	GW	P	PRICKLY PEAR
PPU FED 10-17D-12-15	17	120S	150E	4300731307	14794	Federal	GW	P	PRICKLY PEAR
PPU FED 8-17D-12-15	17	120S	150E	4300731308	14794	Federal	GW	P	PRICKLY PEAR
PPU FED 12-17D-12-15	17	120S	150E	4300731309	14794	Federal	GW	P	PRICKLY PEAR
PPU FED 13-17D-12-15	17	120S	150E	4300731310	14794	Federal	GW	P	PRICKLY PEAR
PPU FED 14-17D-12-15	17	120S	150E	4300731311	14794	Federal	GW	P	PRICKLY PEAR
PPU FED 16-18D-12-15	17	120S	150E	4300731312	14794	Federal	GW	P	PRICKLY PEAR
PPU FED 8-18D-12-15	18	120S	150E	4300731313	14794	Federal	GW	P	PRICKLY PEAR

UDOGM CHANGE OF OPERATOR WELL LIST

PPU FED 3-18D-12-15	18	120S	150E	4300731314	14794 Federal	GW	P	PRICKLY PEAR
PPU FED 4-18-12-15	18	120S	150E	4300731315	14794 Federal	GW	P	PRICKLY PEAR
PPU FED 5-18D-12-15	18	120S	150E	4300731316	14794 Federal	GW	P	PRICKLY PEAR
PPU FED 6-18D-12-15	18	120S	150E	4300731317	14794 Federal	GW	P	PRICKLY PEAR
PPU FED 16-27-12-16	27	120S	160E	4300731318	2470 Federal	GW	P	PETERS POINT
PPU FED 10-27D-12-16	27	120S	160E	4300731319	2470 Federal	GW	P	PETERS POINT
PPU FED 2-34D-12-16	34	120S	160E	4300731320	2470 Federal	GW	P	PETERS POINT
PPU FED 16-17D-12-15	17	120S	150E	4300731321	14794 Federal	GW	P	PRICKLY PEAR
PPU ST 15-16D-12-15	16	120S	150E	4300731322	14794 State	GW	P	PRICKLY PEAR
PPU ST 16-16D-12-15	16	120S	150E	4300731323	14794 State	GW	P	PRICKLY PEAR
PPU ST 14-16D-12-15	16	120S	150E	4300731324	14794 State	GW	P	PRICKLY PEAR
PPU FED 2-7D-13-17 DEEP	06	130S	170E	4300731326	14692 Federal	GW	P	PETERS POINT
PPU FED 3-21D-12-15	21	120S	150E	4300731328	14794 Federal	GW	P	PRICKLY PEAR
PPU FED 4-21D-12-15	21	120S	150E	4300731329	14794 Federal	GW	P	PRICKLY PEAR
PPU FED 2-35D-12-16	35	120S	160E	4300731345	2470 Federal	GW	P	PETERS POINT
PPU FED 7-35D-12-16	35	120S	160E	4300731346	2470 Federal	GW	P	PETERS POINT
PPU FED 4-35D-12-16	35	120S	160E	4300731347	2470 Federal	GW	P	PETERS POINT
PPU FED 7-36D-12-16	36	120S	160E	4300731348	2470 Federal	GW	P	PETERS POINT
PPU FED 11-36D-12-16	36	120S	160E	4300731349	2470 Federal	GW	P	PETERS POINT
PPU FED 15-25D-12-16	36	120S	160E	4300731351	2470 Federal	GW	P	PETERS POINT
PPU FED 13-25D-12-16	36	120S	160E	4300731352	2470 Federal	GW	P	PETERS POINT
PPU FED 4-36D-12-16	36	120S	160E	4300731353	2470 Federal	GW	P	PETERS POINT
PPU FED 13-15D-12-15	22	120S	150E	4300731358	14794 Federal	GW	P	PRICKLY PEAR
PPU FED 14-15D-12-15	22	120S	150E	4300731359	14794 Federal	GW	P	PRICKLY PEAR
PPU FED 4-22D-12-15	22	120S	150E	4300731360	14794 Federal	GW	P	PRICKLY PEAR
PPU FED 6-22D-12-15	22	120S	150E	4300731361	14794 Federal	GW	P	PRICKLY PEAR
PPU FED 2-28D-12-15	28	120S	150E	4300731362	14794 Federal	GW	P	PRICKLY PEAR
PPU FED 16X-21D-12-15	28	120S	150E	4300731363	14794 Federal	GW	P	PRICKLY PEAR
PPU FED 5A-27D-12-15	28	120S	150E	4300731364	14794 Federal	GW	P	PRICKLY PEAR
PPU FED 1-35D-12-16	35	120S	160E	4300731365	2470 Federal	GW	P	PETERS POINT
PPU FED 1A-28D-12-15	28	120S	150E	4300731368	14794 Federal	GW	P	PRICKLY PEAR
PPU FED 14A-18D-12-15	18	120S	150E	4300731393	14794 Federal	GW	P	PRICKLY PEAR
PPU FED 10-18D-12-15	18	120S	150E	4300731394	14794 Federal	GW	P	PRICKLY PEAR
PPU FED 15A-18D-12-15	18	120S	150E	4300731395	14794 Federal	GW	P	PRICKLY PEAR
PPU FED 16A-18D-12-15	18	120S	150E	4300731396	14794 Federal	GW	P	PRICKLY PEAR
PPU FED 12-22D-12-15	22	120S	150E	4300731398	14794 Federal	GW	P	PRICKLY PEAR
PPU FED 11-22D-12-15	22	120S	150E	4300731399	14794 Federal	GW	P	PRICKLY PEAR
PPU FED 14-22D-12-15	22	120S	150E	4300731400	14794 Federal	GW	P	PRICKLY PEAR
PPU FED 4A-27D-12-15	22	120S	150E	4300731401	14794 Federal	GW	P	PRICKLY PEAR
PPU FED 13-26D-12-16	26	120S	160E	4300731403	2470 Federal	GW	P	PETERS POINT
PPU FED 15-26D-12-16	26	120S	160E	4300731404	2470 Federal	GW	P	PETERS POINT
PPU FED 3-35D-12-16	26	120S	160E	4300731405	2470 Federal	GW	P	PETERS POINT
PPU FED 10-26D-12-16	26	120S	160E	4300731406	2470 Federal	GW	P	PETERS POINT
PPU FED 11-26D-12-16	26	120S	160E	4300731407	2470 Federal	GW	P	PETERS POINT
PPU FED 12-26D-12-16	26	120S	160E	4300731408	2470 Federal	GW	P	PETERS POINT
PPU FED 11-27D-12-16	27	120S	160E	4300731409	2470 Federal	GW	P	PETERS POINT
PPU FED 15-27D-12-16	27	120S	160E	4300731410	2470 Federal	GW	P	PETERS POINT
PPU FED 9-27D-12-16	27	120S	160E	4300731411	2470 Federal	GW	P	PETERS POINT
PPU FED 11-21D-12-15	21	120S	150E	4300731412	14794 Federal	GW	P	PRICKLY PEAR

UDOGM CHANGE OF OPERATOR WELL LIST

PPU FED 6-21D-12-15	21	120S	150E	4300731413	14794 Federal	GW	P	PRICKLY PEAR
PPU FED 12-21D-12-15	21	120S	150E	4300731414	14794 Federal	GW	P	PRICKLY PEAR
PPU FED 8-20D-12-15	20	120S	150E	4300731419	14794 Federal	GW	P	PRICKLY PEAR
PPU FED 1A-20D-12-15	20	120S	150E	4300731420	14794 Federal	GW	P	PRICKLY PEAR
PPU FED 2-20D-12-15	20	120S	150E	4300731421	14794 Federal	GW	P	PRICKLY PEAR
PPU ST 7A-16D-12-15	16	120S	150E	4300731422	14794 State	GW	P	PRICKLY PEAR
PPU ST 6-16D-12-15	16	120S	150E	4300731423	14794 State	GW	P	PRICKLY PEAR
PPU ST 10A-16D-12-15	16	120S	150E	4300731424	14794 State	GW	P	PRICKLY PEAR
PPU ST 3-16D-12-15	16	120S	150E	4300731425	14794 State	GW	P	PRICKLY PEAR
PPU FED 1-34D-12-16	34	120S	160E	4300731427	2470 Federal	GW	P	PETERS POINT
PPU FED 7-34D-12-16	34	120S	160E	4300731428	2470 Federal	GW	P	PETERS POINT
PPU FED 5-35D-12-16	34	120S	160E	4300731429	2470 Federal	GW	P	PETERS POINT
PPU FED 5-21D-12-15	21	120S	150E	4300731451	14794 Federal	GW	P	PRICKLY PEAR
PPU ST 8-16D-12-15	16	120S	150E	4300731455	14794 State	GW	P	PRICKLY PEAR
PPU ST 12-16D-12-15	16	120S	150E	4300731456	14794 State	GW	P	PRICKLY PEAR
PPU ST 12A-16D-12-15	16	120S	150E	4300731457	14794 State	GW	P	PRICKLY PEAR
PPU ST 15A-16D-12-15	16	120S	150E	4300731458	14794 State	GW	P	PRICKLY PEAR
PPU ST 10-16D-12-15	16	120S	150E	4300731459	14794 State	GW	P	PRICKLY PEAR
PPU ST 11A-16D-12-15	16	120S	150E	4300731460	14794 State	GW	P	PRICKLY PEAR
PPU ST 13A-16D-12-15	16	120S	150E	4300731461	14794 State	GW	P	PRICKLY PEAR
PPU FED 3-34D-12-16	34	120S	160E	4300731466	2470 Federal	GW	P	PETERS POINT
PPU FED 5-34D-12-16	34	120S	160E	4300731467	2470 Federal	GW	P	PETERS POINT
PPU FED 4-34D-12-16	34	120S	160E	4300731468	2470 Federal	GW	P	PETERS POINT
PPU FED 10-7D-12-15	07	120S	150E	4300731470	14794 Federal	GW	P	PRICKLY PEAR
PPU FED 15-7D-12-15	07	120S	150E	4300731471	14794 Federal	GW	P	PRICKLY PEAR
PPU FED 9-7D-12-15	07	120S	150E	4300731472	14794 Federal	GW	P	PRICKLY PEAR
PPU FED 16-7D-12-15	07	120S	150E	4300731473	14794 Federal	GW	P	PRICKLY PEAR
PPU FED 10-35D-12-16	35	120S	160E	4300731474	2470 Federal	GW	P	PETERS POINT
PPU FED 9-35D-12-16	35	120S	160E	4300731476	2470 Federal	GW	P	PETERS POINT
PPU ST 6A-16D-12-15	16	120S	150E	4300731477	14794 State	GW	P	PRICKLY PEAR
PPU ST 4-16D-12-15	16	120S	150E	4300731478	14794 State	GW	P	PRICKLY PEAR
PPU ST 4A-16D-12-15	16	120S	150E	4300731479	14794 State	GW	P	PRICKLY PEAR
PPU ST 5A-16D-12-15	16	120S	150E	4300731480	14794 State	GW	P	PRICKLY PEAR
PPU ST 3A-16D-12-15	16	120S	150E	4300731481	14794 State	GW	P	PRICKLY PEAR
PPU ST 16A-16D-12-15	16	120S	150E	4300731484	14794 State	GW	P	PRICKLY PEAR
PPU ST 9A-16D-12-15	16	120S	150E	4300731485	14794 State	GW	P	PRICKLY PEAR
PPU ST 16B-16D-12-15	16	120S	150E	4300731514	14794 State	GW	P	PRICKLY PEAR
PPU ST 14B-16D-12-15	16	120S	150E	4300731515	14794 State	GW	P	PRICKLY PEAR
PPU ST 13B-16D-12-15	16	120S	150E	4300731516	14794 State	GW	P	PRICKLY PEAR
PETERS POINT U FED 9-26D-12-16	25	120S	160E	4300750021	2470 Federal	GW	P	PETERS POINT
PETERS POINT U FED 11-25D-12-16	25	120S	160E	4300750022	2470 Federal	GW	P	PETERS POINT
PETERS POINT U FED 10-31D-12-17	31	120S	170E	4300750023	2470 Federal	GW	P	PETERS POINT
PETERS POINT U FED 11-31D-12-17	31	120S	170E	4300750024	2470 Federal	GW	P	PETERS POINT
PETERS POINT U FED 13A-31D-12-17	31	120S	170E	4300750025	2470 Federal	GW	P	PETERS POINT
PETERS POINT U FED 13-31D-12-17	31	120S	170E	4300750026	2470 Federal	GW	P	PETERS POINT
PETERS POINT U FED 14-31D-12-17	31	120S	170E	4300750027	2470 Federal	GW	P	PETERS POINT
PETERS POINT U FED 14A-31D-12-17	31	120S	170E	4300750028	2470 Federal	GW	P	PETERS POINT
PETERS POINT U FED 12-25D-12-16	25	120S	160E	4300750029	2470 Federal	GW	P	PETERS POINT
PETERS POINT U FED 12-6D-13-17	31	120S	170E	4300750033	2470 Federal	GW	P	PETERS POINT

UDOGM CHANGE OF OPERATOR WELL LIST

PETERS POINT U FED 10-25D-12-16	25	120S	160E	4300750035	2470 Federal	GW	P	PETERS POINT
PETERS POINT U FED 13-36D-12-16	36	120S	160E	4300750037	2470 Federal	GW	P	PETERS POINT
PETERS POINT U FED 15-36D-12-16	36	120S	160E	4300750038	2470 Federal	GW	P	PETERS POINT
PETERS POINT U FED 11-1D-13-16	36	120S	160E	4300750039	2470 Federal	GW	P	PETERS POINT
PETERS POINT U FED 12-1D-13-16	36	120S	160E	4300750040	2470 Federal	GW	P	PETERS POINT
PRICKLY PEAR U FED 9-22D-12-15	22	120S	150E	4300750041	14794 Federal	GW	P	PRICKLY PEAR
PRICKLY PEAR U FED 10-22D-12-15	22	120S	150E	4300750042	14794 Federal	GW	P	PRICKLY PEAR
PRICKLY PEAR U FED 16-22D-12-15	22	120S	150E	4300750043	14794 Federal	GW	P	PRICKLY PEAR
PRICKLY PEAR U FED 2-27D-12-15	22	120S	150E	4300750044	14794 Federal	GW	P	PRICKLY PEAR
PRICKLY PEAR U FED 16-15D-12-15	15	120S	150E	4300750045	14794 Federal	GW	P	PRICKLY PEAR
PRICKLY PEAR U FED 15-15D-12-15	15	120S	150E	4300750046	14794 Federal	GW	P	PRICKLY PEAR
PRICKLY PEAR U FED 10-15D-12-15	15	120S	150E	4300750047	14794 Federal	GW	P	PRICKLY PEAR
PRICKLY PEAR U FED 9-15D-12-15	15	120S	150E	4300750048	14794 Federal	GW	P	PRICKLY PEAR
PRICKLY PEAR U FED 11A-15D-12-15	15	120S	150E	4300750049	14794 Federal	GW	P	PRICKLY PEAR
PRICKLY PEAR U FED 1-21D-12-15	21	120S	150E	4300750050	14794 Federal	GW	P	PRICKLY PEAR
PRICKLY PEAR U FED 2-21D-12-15	21	120S	150E	4300750051	14794 Federal	GW	P	PRICKLY PEAR
PRICKLY PEAR U FED 2A-21D-12-15	21	120S	150E	4300750052	14794 Federal	GW	P	PRICKLY PEAR
PRICKLY PEAR U FED 4A-22D-12-15	21	120S	150E	4300750053	14794 Federal	GW	P	PRICKLY PEAR
PRICKLY PEAR U FED 5A-22D-12-15	21	120S	150E	4300750054	14794 Federal	GW	P	PRICKLY PEAR
PRICKLY PEAR U FED 7A-21D-12-15	21	120S	150E	4300750056	14794 Federal	GW	P	PRICKLY PEAR
PRICKLY PEAR U FED 8-21D-12-15	21	120S	150E	4300750057	14794 Federal	GW	P	PRICKLY PEAR
PRICKLY PEAR U FED 8A-21D-12-15	21	120S	150E	4300750058	14794 Federal	GW	P	PRICKLY PEAR
PRICKLY PEAR U FED 16-8D-12-15	08	120S	150E	4300750059	14794 Federal	GW	P	PRICKLY PEAR
PRICKLY PEAR U FED 15-8D-12-15	08	120S	150E	4300750060	14794 Federal	GW	P	PRICKLY PEAR
PRICKLY PEAR U FED 2-17D-12-15	08	120S	150E	4300750061	14794 Federal	GW	P	PRICKLY PEAR
PRICKLY PEAR U FED 1A-17D-12-15	08	120S	150E	4300750062	14794 Federal	GW	P	PRICKLY PEAR
PETERS POINT U FED 3A-34D-12-16	27	120S	160E	4300750063	2470 Federal	GW	P	PETERS POINT
PETERS POINT U FED 4A-34D-12-16	27	120S	160E	4300750064	2470 Federal	GW	P	PETERS POINT
PETERS POINT U FED 12-27D-12-16	27	120S	160E	4300750065	2470 Federal	GW	P	PETERS POINT
PETERS POINT U FED 13-27D-12-16	27	120S	160E	4300750066	2470 Federal	GW	P	PETERS POINT
PETERS POINT U FED 13A-27D-12-16	27	120S	160E	4300750067	2470 Federal	GW	P	PETERS POINT
PETERS POINT U FED 14-27D-12-16	27	120S	160E	4300750068	18204 Federal	GW	P	
PETERS POINT U FED 14A-27D-12-16	27	120S	160E	4300750069	2470 Federal	GW	P	PETERS POINT
PRICKLY PEAR U FED 1-22D-12-15	22	120S	150E	4300750076	14794 Federal	GW	P	PRICKLY PEAR
PRICKLY PEAR U FED 2-22D-12-15	22	120S	150E	4300750077	14794 Federal	GW	P	PRICKLY PEAR
PRICKLY PEAR U FED 8-22D-12-15	22	120S	150E	4300750078	14794 Federal	GW	P	PRICKLY PEAR
PRICKLY PEAR U FED 3-17D-12-15	17	120S	150E	4300750079	14794 Federal	GW	P	PRICKLY PEAR
PRICKLY PEAR U FED 3A-17D-12-15	17	120S	150E	4300750080	14794 Federal	GW	P	PRICKLY PEAR
PRICKLY PEAR U FED 4-17D-12-15	17	120S	150E	4300750081	14794 Federal	GW	P	PRICKLY PEAR
PRICKLY PEAR U FED 4A-17D-12-15	17	120S	150E	4300750082	14794 Federal	GW	P	PRICKLY PEAR
PRICKLY PEAR U FED 5A-17D-12-15	17	120S	150E	4300750083	14794 Federal	GW	P	PRICKLY PEAR
PRICKLY PEAR U FED 6-17D-12-15	17	120S	150E	4300750084	14794 Federal	GW	P	PRICKLY PEAR
PRICKLY PEAR U FED 6A-17D-12-15	17	120S	150E	4300750085	14794 Federal	GW	P	PRICKLY PEAR
PRICKLY PEAR U FED 7A-17D-12-15	17	120S	150E	4300750086	14794 Federal	GW	P	PRICKLY PEAR
PRICKLY PEAR U FED 12A-17D-12-15	17	120S	150E	4300750087	14794 Federal	GW	P	PRICKLY PEAR
PRICKLY PEAR U FED 9-12D-12-14	12	120S	140E	4300750088	14794 Federal	GW	P	PRICKLY PEAR
PRICKLY PEAR U FED 10-12D-12-14	12	120S	140E	4300750089	14794 Federal	GW	P	PRICKLY PEAR
PRICKLY PEAR U FED 15-12D-12-14	12	120S	140E	4300750090	14794 Federal	GW	P	PRICKLY PEAR
PRICKLY PEAR U FED 16-12D-12-14	12	120S	140E	4300750091	14794 Federal	GW	P	PRICKLY PEAR

UDOGM CHANGE OF OPERATOR WELL LIST

PRICKLY PEAR U FED 3-20D-12-15	20	120S	150E	4300750098	14794	Federal	GW	P	PRICKLY PEAR
PRICKLY PEAR U FED 3A-20D-12-15	20	120S	150E	4300750099	14794	Federal	GW	P	PRICKLY PEAR
PRICKLY PEAR U FED 4-20D-12-15	20	120S	150E	4300750100	14794	Federal	GW	P	PRICKLY PEAR
PRICKLY PEAR U FED 4A-20D-12-15	20	120S	150E	4300750101	14794	Federal	GW	P	PRICKLY PEAR
PRICKLY PEAR U FED 5-20D-12-15	20	120S	150E	4300750102	14794	Federal	GW	P	PRICKLY PEAR
PRICKLY PEAR U FED 6-20D-12-15	20	120S	150E	4300750104	14794	Federal	GW	P	PRICKLY PEAR
PRICKLY PEAR U FED 6A-20D-12-15	20	120S	150E	4300750105	14794	Federal	GW	P	PRICKLY PEAR
PRICKLY PEAR U FED 11A-20D-12-15	20	120S	150E	4300750106	14794	Federal	GW	P	PRICKLY PEAR
PRICKLY PEAR U FED 12A-20D-12-15	20	120S	150E	4300750107	14794	Federal	GW	P	PRICKLY PEAR
PETERS POINT U FED 5-31D-12-17	36	120S	160E	4300750109	2470	Federal	GW	P	PETERS POINT
PETERS POINT U FED 6-31D-12-17	36	120S	160E	4300750116	2470	Federal	GW	P	PETERS POINT
PETERS POINT U FED 9X-36D-12-16	36	120S	160E	4300750117	2470	Federal	GW	P	PETERS POINT
PETERS POINT U FED 1-36D-12-16	36	120S	160E	4300750118	2470	Federal	GW	P	PETERS POINT
PETERS POINT U FED 10-6D-13-17	06	130S	170E	4300750119	2470	Federal	GW	P	PETERS POINT
PETERS POINT U FED 15-31D-12-17	06	130S	170E	4300750123	2470	Federal	GW	P	PETERS POINT
PRICKLY PEAR UF 7A-18D-12-15	17	120S	150E	4300750136	14794	Federal	GW	P	PRICKLY PEAR
PRICKLY PEAR UF 8A-18D-12-15	17	120S	150E	4300750137	14794	Federal	GW	P	PRICKLY PEAR
PRICKLY PEAR UF 9A-18D-12-15	17	120S	150E	4300750138	14794	Federal	GW	P	PRICKLY PEAR
PRICKLY PEAR UF 12-20D-12-15	20	120S	150E	4300750139	14794	Federal	GW	P	PRICKLY PEAR
PRICKLY PEAR UF 16A-8D-12-15	08	120S	150E	4300750140	14794	Federal	GW	P	PRICKLY PEAR
PRICKLY PEAR UF 15A-8D-12-15	08	120S	150E	4300750141	14794	Federal	GW	P	PRICKLY PEAR
PRICKLY PEAR UF 13A-9D-12-15	08	120S	150E	4300750142	14794	Federal	GW	P	PRICKLY PEAR
PRICKLY PEAR UF 13-9D-12-15	08	120S	150E	4300750143	14794	Federal	GW	P	PRICKLY PEAR
PRICKLY PEAR UF 12-9D-12-15	08	120S	150E	4300750144	14794	Federal	GW	P	PRICKLY PEAR
PRICKLY PEAR UF 10-8D-12-15	08	120S	150E	4300750145	14794	Federal	GW	P	PRICKLY PEAR
PRICKLY PEAR UF 9-8D-12-15	08	120S	150E	4300750146	14794	Federal	GW	P	PRICKLY PEAR
PRICKLY PEAR UF 2A-17D-12-15	08	120S	150E	4300750147	14794	Federal	GW	P	PRICKLY PEAR
PETERS POINT UF 12-5D-13-17	06	130S	170E	4300750151	2470	Federal	GW	P	PETERS POINT
PETERS POINT UF 13-5D-13-17	06	130S	170E	4300750152	2470	Federal	GW	P	PETERS POINT
PETERS POINT UF 13-30D-12-17	30	120S	170E	4300750153	18347	Federal	GW	P	PETERS POINT
PETERS POINT UF 14-30D-12-17	30	120S	170E	4300750154	18350	Federal	GW	P	PETERS POINT
PETERS POINT UF 12-30D-12-17	30	120S	170E	4300750155	18346	Federal	GW	P	PETERS POINT
PETERS POINT UF 11-30D-12-17	30	120S	170E	4300750156	18348	Federal	GW	P	PETERS POINT
PETERS POINT UF 3-31D-12-17	30	120S	170E	4300750157	2470	Federal	GW	P	PETERS POINT
PETERS POINT UF 2-31D-12-17	30	120S	170E	4300750158	18349	Federal	GW	P	PETERS POINT
PETERS POINT UF 16-25D-12-16	30	120S	170E	4300750159	2470	Federal	GW	P	PETERS POINT
PETERS POINT UF 9-25D-12-16	30	120S	170E	4300750160	2470	Federal	GW	P	PETERS POINT
PRICKLY PEAR UF 1A-22D-12-15	22	120S	150E	4300750171	14794	Federal	GW	P	PRICKLY PEAR
PRICKLY PEAR UF 6A-22D-12-15	22	120S	150E	4300750173	14794	Federal	GW	P	PRICKLY PEAR
PRICKLY PEAR UF 7A-22D-12-15	22	120S	150E	4300750174	14794	Federal	GW	P	PRICKLY PEAR
PRICKLY PEAR UF 8A-22D-12-15	22	120S	150E	4300750175	14794	Federal	GW	P	PRICKLY PEAR
PRICKLY PEAR UF 14B-15D-12-15	22	120S	150E	4300750176	14794	Federal	GW	P	PRICKLY PEAR
PRICKLY PEAR UF 9-9D-12-15	09	120S	150E	4300750195	14794	Federal	GW	P	PRICKLY PEAR
PRICKLY PEAR UF 16-9D-12-15	09	120S	150E	4300750202	14794	Federal	GW	P	PRICKLY PEAR
PRICKLY PEAR UF 8-14D-12-15	14	120S	150E	4300750216	18289	Federal	GW	P	PRICKLY PEAR
PRICKLY PEAR UF 15-14D-12-15	14	120S	150E	4300750221	18290	Federal	GW	P	PRICKLY PEAR
PETERS POINT UF 7X-36D-12-16	36	120S	160E	4300750231	2470	Federal	GW	P	PETERS POINT
PETERS POINT UF 8-36D-12-16	36	120S	160E	4300750232	2470	Federal	GW	P	PETERS POINT
PETERS POINT ST 6-2D-13-16	02	130S	160E	4300731017	14472	State	D	PA	

UDOGM CHANGE OF OPERATOR WELL LIST

PTS 33-36 STATE	36	110S	140E	4301330486	6190 State	GW	PA	ARGYLE
PRICKLY PEAR U FED 10-4	10	120S	140E	4300730823	14462 Federal	GW	S	
PRICKLY PEAR U FASSELIN 5-19-12-15	19	120S	150E	4300730860	14853 Fee	GW	S	
PRICKLY PEAR U ST 5-16	16	120S	150E	4300730943	14794 State	GW	S	PRICKLY PEAR
PRICKLY PEAR U FED 7-33D-12-15	33	120S	150E	4300730985	14771 Federal	GW	S	
PETERS POINT ST 8-2D-13-16	02	130S	160E	4300731016	14471 State	GW	S	
PPU FED 4-35D-12-15	35	120S	150E	4300731285	16223 Federal	GW	S	PRICKLY PEAR
PPU FED 5-36D-12-16	36	120S	160E	4300731350	2470 Federal	GW	S	PETERS POINT
PRICKLY PEAR U FED 5A-20D-12-15	20	120S	150E	4300750103	14794 Federal	GW	S	PRICKLY PEAR
PRICKLY PEAR U FED 13A-17D-12-15	20	120S	150E	4300750108	14794 Federal	GW	S	PRICKLY PEAR
PRICKLY PEAR UF 2A-22D-12-15	22	120S	150E	4300750172	14794 Federal	GW	S	PRICKLY PEAR

STATE OF UTAH DEPARTMENT OF NATURAL RESOURCES DIVISION OF OIL, GAS, AND MINING		FORM 9
SUNDRY NOTICES AND REPORTS ON WELLS Do not use this form for proposals to drill new wells, significantly deepen existing wells below current bottom-hole depth, reenter plugged wells, or to drill horizontal laterals. Use APPLICATION FOR PERMIT TO DRILL form for such proposals.		5. LEASE DESIGNATION AND SERIAL NUMBER: UTU03333
		6. IF INDIAN, ALLOTTEE OR TRIBE NAME:
1. TYPE OF WELL Gas Well		7. UNIT or CA AGREEMENT NAME: PETERS POINT
2. NAME OF OPERATOR: ENERVEST OPERATING, LLC		8. WELL NAME and NUMBER: PETERS POINT UF 3-31D-12-17
3. ADDRESS OF OPERATOR: 1001 Fannin Street, Suite 800, Houston, TX, 77002		9. API NUMBER: 43007501570000
PHONE NUMBER: 713 659-3500 Ext		9. FIELD and POOL or WILDCAT: PETERS POINT
4. LOCATION OF WELL FOOTAGES AT SURFACE: 2106 FSL 1518 FWL QTR/QTR, SECTION, TOWNSHIP, RANGE, MERIDIAN: Qtr/Qtr: NESW Section: 30 Township: 12.0S Range: 17.0E Meridian: S		COUNTY: CARBON
		STATE: UTAH

11.

CHECK APPROPRIATE BOXES TO INDICATE NATURE OF NOTICE, REPORT, OR OTHER DATA

TYPE OF SUBMISSION	TYPE OF ACTION		
<input type="checkbox"/> NOTICE OF INTENT Approximate date work will start:	<input type="checkbox"/> ACIDIZE	<input type="checkbox"/> ALTER CASING	<input type="checkbox"/> CASING REPAIR
<input checked="" type="checkbox"/> SUBSEQUENT REPORT Date of Work Completion: 7/12/2015	<input type="checkbox"/> CHANGE TO PREVIOUS PLANS	<input type="checkbox"/> CHANGE TUBING	<input type="checkbox"/> CHANGE WELL NAME
<input type="checkbox"/> SPUD REPORT Date of Spud:	<input type="checkbox"/> CHANGE WELL STATUS	<input type="checkbox"/> COMMINGLE PRODUCING FORMATIONS	<input type="checkbox"/> CONVERT WELL TYPE
<input type="checkbox"/> DRILLING REPORT Report Date:	<input type="checkbox"/> DEEPEN	<input type="checkbox"/> FRACTURE TREAT	<input type="checkbox"/> NEW CONSTRUCTION
	<input type="checkbox"/> OPERATOR CHANGE	<input type="checkbox"/> PLUG AND ABANDON	<input type="checkbox"/> PLUG BACK
	<input type="checkbox"/> PRODUCTION START OR RESUME	<input type="checkbox"/> RECLAMATION OF WELL SITE	<input type="checkbox"/> RECOMPLETE DIFFERENT FORMATION
	<input type="checkbox"/> REPERFORATE CURRENT FORMATION	<input type="checkbox"/> SIDETRACK TO REPAIR WELL	<input type="checkbox"/> TEMPORARY ABANDON
	<input type="checkbox"/> TUBING REPAIR	<input type="checkbox"/> VENT OR FLARE	<input type="checkbox"/> WATER DISPOSAL
	<input type="checkbox"/> WATER SHUTOFF	<input type="checkbox"/> SI TA STATUS EXTENSION	<input type="checkbox"/> APD EXTENSION
	<input type="checkbox"/> WILDCAT WELL DETERMINATION	<input checked="" type="checkbox"/> OTHER	OTHER: <input type="text" value="Ran Tubing"/>

12. DESCRIBE PROPOSED OR COMPLETED OPERATIONS. Clearly show all pertinent details including dates, depths, volumes, etc.

On 07/12/2015 EnerVest Operating L.L.C. ran 2 3/8 tubing set depth @
7048.71MD.

**Accepted by the
Utah Division of
Oil, Gas and Mining
FOR RECORD ONLY
July 20, 2015**

NAME (PLEASE PRINT) Rebecca Tidwell	PHONE NUMBER 713 970-1847	TITLE Regulatory Analyst
SIGNATURE N/A	DATE 7/20/2015	