

December 5, 1983

Chief, Branch of Fluid Minerals,
Utah State Office, B.L.M.
136 East South Temple
Salt Lake City, Utah 84111

B.C. Ute Tribal #1-32
NE/NE Section 32, T5S, R4W
Duchesne County, Utah

Gentlemen:

Enclosed is an APD/NTL-6 for the subject well location. It is requested that a copy of the approval to drill be mailed to Lomax's Roosevelt office at P.O. Box 1446, Roosevelt, Utah 84066.

Please advise if you need additional information.

Very truly yours,



Michele Tisdell
Sec., V.P. Drilling & Production

MT
Enclosures (4)

cc: State of Utah
Division of Oil and Gas
4241 State Office Building
Salt Lake City, Utah 84114

Bureau of Land Management
170 South 500 East
Vernal, Utah 84078

UNITED STATES
DEPARTMENT OF THE INTERIOR
GEOLOGICAL SURVEY

APPLICATION FOR PERMIT TO DRILL, DEEPEN, OR PLUG BACK

1a. TYPE OF WORK
 DRILL DEEPEN PLUG BACK

b. TYPE OF WELL
 OIL WELL GAS WELL OTHER
 SINGLE ZONE MULTIPLE ZONE

2. NAME OF OPERATOR
 Lomax Exploration Company *also copy the Roosevelt office*

3. ADDRESS OF OPERATOR
 P.O. Box 4503, Houston, TX 77210

4. LOCATION OF WELL (Report location clearly and in accordance with any State requirements.*)
 At surface 634' FNL & 631' FEL NE/NE
 At proposed prod. zone

14. DISTANCE IN MILES AND DIRECTION FROM NEAREST TOWN OR POST OFFICE*
 23 miles Southwest of Myton, Utah

15. DISTANCE FROM PROPOSED* LOCATION TO NEAREST PROPERTY OR LEASE LINE, FT. (Also to nearest drig. unit line, if any) 631
 16. NO. OF ACRES IN LEASE 640


18. DISTANCE FROM PROPOSED LOCATION* TO NEAREST WELL, DRILLING, COMPLETED, OR APPLIED FOR, ON THIS LEASE, FT. N/A
 19. PROPOSED DEPTH 6000

21. ELEVATIONS (Show whether DF, RT, GR, etc.) 6916' GR
 22. APPROX. DATE WORK WILL START* January, 1984

5. LEASE DESIGNATION AND SERIAL NO. BIA-14-20-H62-3419 ✓
 6. IF INDIAN, ALLOTTEE OR TRIBE NAME
 7. UNIT AGREEMENT NAME
 8. FARM OR LEASE NAME B.C. Ute Tribal
 9. WELL NO. 1-32
 10. FIELD AND POOL, OR WILDCAT Wildcat ✓
 11. SEC., T., R., M., OR BLK. AND SURVEY OR AREA Section 32, T5S, R4W
 12. COUNTY OR PARISH Duchesne 13. STATE Utah

23. PROPOSED CASING AND CEMENTING PROGRAM

SIZE OF HOLE	SIZE OF CASING	WEIGHT PER FOOT	SETTING DEPTH	QUANTITY OF CEMENT
12 1/4	8 5/8	24	300	To Surface
7 7/8	5 1/2	17	TD	As Required

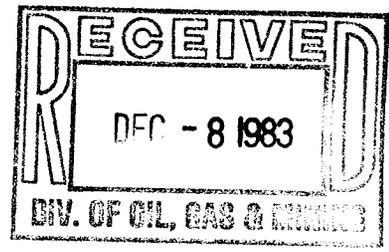

IN ABOVE SPACE DESCRIBE PROPOSED PROGRAM: If proposal is to deepen or plug back, give data on present productive zone and proposed new productive zone. If proposal is to drill or deepen directionally, give pertinent data on subsurface locations and measured and true vertical depths. Give blowout preventer program, if any.

24. SIGNED *G. L. Pruitt* G. L. Pruitt TITLE V.P. Drilling & Production DATE 12/02/83

(This space for Federal or State office use)

PERMIT NO. _____ APPROVAL DATE _____

APPROVED BY _____ TITLE _____ DATE _____


CONDITIONS OF APPROVAL, IF ANY:

PROJECT

LOMAX EXPLORATION

T5S, R4W, U.S.B.&M.

Well location, *B.C. Ute Tribal #1-32*, located as shown in the NE1/4 NE1/4 Section 32, T5S, R4W, U.S.B.&M. Duchesne County, Utah.

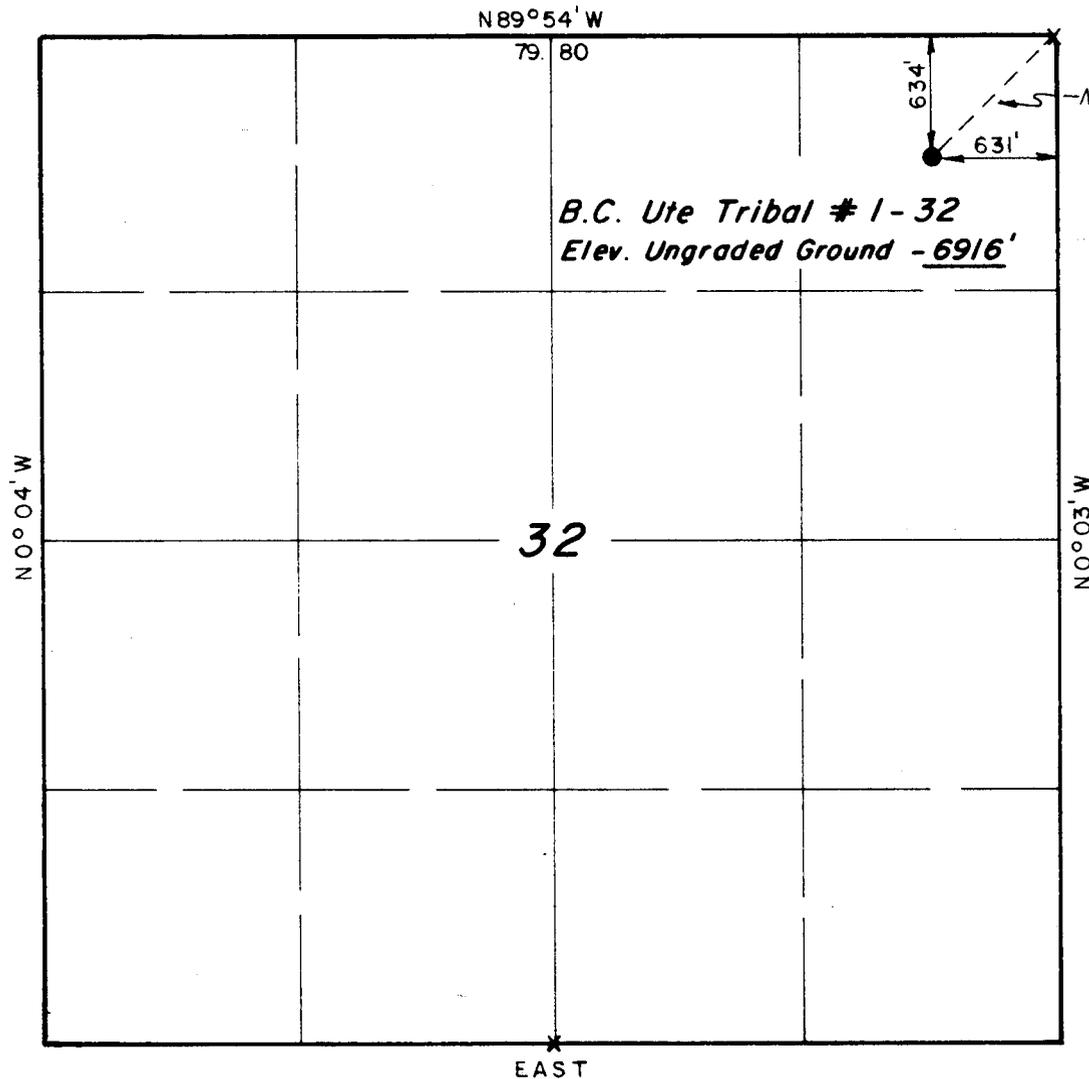

CERTIFICATE

I HEREBY CERTIFY THAT THE ABOVE PLAT WAS PREPARED FROM FIELD NOTES OF ACTUAL SURVEYS MADE BY ME OR UNDER MY SUPERVISION AND THAT THE SAME ARE TRUE AND CORRECT TO THE BEST OF MY KNOWLEDGE AND BELIEF.

Richard J. Fisher
 REGISTERED LAND SURVEYOR
 REGISTRATION NO 2454
 STATE OF UTAH

UINTAH ENGINEERING & LAND SURVEYING
 P.O. BOX Q - 85 SOUTH - 200 EAST
 VERNAL, UTAH - 84078

SCALE	1" = 1000'	DATE	11/28/83
PARTY	RK JF RP	REFERENCES	GLO Plat
WEATHER	Cold/Snow	FILE	LOMAX

X = Section Corners Located

UNITED STATES
DEPARTMENT OF THE INTERIOR
GEOLOGICAL SURVEY

APPLICATION FOR PERMIT TO DRILL, DEEPEN, OR PLUG BACK

1a. TYPE OF WORK
 DRILL DEEPEN PLUG BACK

b. TYPE OF WELL
 OIL WELL GAS WELL OTHER
 SINGLE ZONE MULTIPLE ZONE

2. NAME OF OPERATOR
 Lomax Exploration Company

3. ADDRESS OF OPERATOR
 P.O. Box 4503, Houston, TX 77210

4. LOCATION OF WELL (Report location clearly and in accordance with any State requirements.)*
 At surface 634' FNL & 631' FEL NE/NE
 At proposed prod. zone

14. DISTANCE IN MILES AND DIRECTION FROM NEAREST TOWN OR POST OFFICE*
 23 miles Southwest of Myton, Utah

15. DISTANCE FROM PROPOSED* LOCATION TO NEAREST PROPERTY OR LEASE LINE, FT. (Also to nearest drlg. unit line, if any)
 631

16. NO. OF ACRES IN LEASE
 640

17. NO. OF ACRES ASSIGNED TO THIS WELL
 40

18. DISTANCE FROM PROPOSED LOCATION* TO NEAREST WELL, DRILLING, COMPLETED, OR APPLIED FOR, ON THIS LEASE, FT.
 N/A

19. PROPOSED DEPTH
 6000

20. ROTARY OR CABLE TOOLS
 Rotary

21. ELEVATIONS (Show whether DF, RT, GR, etc.)
 6916' GR

22. APPROX. DATE WORK WILL START*
 January, 1984

23. PROPOSED CASING AND CEMENTING PROGRAM

SIZE OF HOLE	SIZE OF CASING	WEIGHT PER FOOT	SETTING DEPTH	QUANTITY OF CEMENT
12 1/4	8 5/8	24	300	To Surface
7 7/8	5 1/2	17	TD	As Required

IN ABOVE SPACE DESCRIBE PROPOSED PROGRAM: If proposal is to deepen or plug back, give data on present productive zone and proposed new productive zone. If proposal is to drill or deepen directionally, give pertinent data on subsurface locations and measured and true vertical depths. Give blowout preventer program, if any.

24. SIGNED [Signature] G. L. Pruitt TITLE V.P. Drilling & Production DATE 12/02/83

(This space for Federal or State office use)

PERMIT NO. _____ APPROVAL DATE _____

APPROVED BY [Signature] TITLE DISTRICT MANAGER DATE 5/1/84

CONDITIONS OF APPROVAL, IF ANY:

NOTICE OF APPROVAL

CONDITIONS OF APPROVAL ATTACHED TO OPERATOR'S COPY
 See Instructions On Reverse Side

FLARING OR VENTING OF GAS IS SUBJECT TO NTL 4-A DATED 11/83

File
 State Oil, Gas & Mining

RECEIVED
 STATE DEPT. OF THE INTERIOR
 B.C. Ute Tribal
 MAY 2 1984

MEMORANDUM

MAY 1 1984

TO: District Manager, Bureau of Land Management
FROM: Superintendent, Uintah and Ouray Agency
SUBJECT: Lomax Exploration Company, Well #1-32
in the NE/NE, section 32, T. 5 S., R. 4 W., U.S.B. & M.


We (concur with or, recommend) approval of the Application for Permit to Drill the subject well.

Based on available information on May 1, 1984, we have cleared the proposed location in the following areas of environmental impact:

YES NO Listed threatened or endangered species
YES NO Critical wildlife habitat
YES NO Archaeological or cultural resources
YES NO Air quality aspects (to be used only if project is in or adjacent to a Class I area of attainment)
YES NO Other (if necessary)

REMARKS: _____

The necessary surface protection and rehabilitation requirements are enclosed.

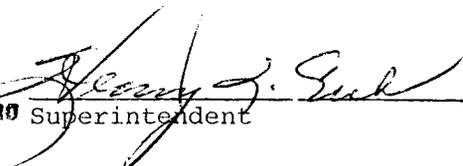
Acting Superintendent

CONDITIONS OF APPROVAL FOR NOTICE TO DRILL
WITHIN THE UINTAH OURAY RESERVATION

Company Lomax Exploration Well No. Ute 1-32
Location Sec. 32 T 5S R 4W Lease No. BIA-14-20-H62-3419
Onsite Inspection Date 4-5-84

All lease and/or unit operations will be conducted in such a manner that full compliance is made with applicable laws, regulations (43 CFR 3100), Onshore Oil and Gas Order No. 1, and the approved plan of operations. The operator is fully responsible for the actions of his subcontractors. A copy of these conditions will be furnished the field representative to insure compliance.

All fresh water and prospectively valuable minerals (as described by BLM at onsite) encountered during drilling, will be recorded by depth and adequately protected. All oil and gas shows will be tested to determine commercial potential.

BOP systems will be consistent with API RP 53. Pressure tests will be conducted before drilling out from under all casing strings which are set and cemented in place. Blowout preventer controls will be installed prior to drilling the surface casing plug and will remain in use until the well is completed or abandoned. Preventers will be inspected and operated at least daily to ensure good mechanical working order, and this inspection recorded on the daily drilling report. Preventers will be pressure tested before drilling casing cement plugs.

The District Office should be notified, with sufficient lead time, in order to have a BLM representative on location during pressure testing.

Anticipated cement tops will be reported as to depth, not the expected number of sacks of cement to be used. The District Office should be notified, with sufficient lead time, in order to have a BLM representative on location while running all casing strings and cementing.

No chromate additives will be used in the mud system on Federal and Indian lands without prior BLM approval to ensure adequate protection of fresh water aquifers.

Whether the well is completed as a dry hole or as a producer, "Well Completion and Recompletion Report and Log" (Form 3160-4) will be submitted not later than 30 days after completion of the well or after completion of operations being performed, in accordance with 43 CFR 3164. Two copies of all logs, core descriptions, core analyses, well-test data, geologic summaries, sample description, and all other surveys or data obtained and compiled during the drilling, workover, and/or completion operations, will be filed with Form 3160-4. Samples (cuttings, fluids, and/or gases) will be submitted when requested by the authorized officer (AO).

No location will be constructed or moved, no well will be plugged, and no drilling or workover equipment will be removed from a well to be placed in a suspended status without prior approval of the AO. If operations are to be suspended, prior approval of the AO will be obtained and notification given before resumption of operations.

The spud date will be reported orally to the AO within 48 hours after spudding. If the spudding occurs on a weekend or holiday, the report will be submitted on the following regular work day. The oral report will be followed up with a Sundry Notice.

In accordance with Onshore Oil and Gas Order No. 1, this well will be reported on Form 9-329 "Monthly Report of Operations", starting with the month in which operations commence and continue each month until the well is physically plugged and abandoned. This report will be filed, in duplicate, to the Vernal BLM District Office, 170 South 500 East, Vernal, Utah 84078.

Immediate Report: Spills, blowouts, fires, leaks, accidents, or any other unusual occurrences shall be promptly reported in accordance with the requirements of NTL-3A or its revision.

If a replacement rig is contemplated for completion operations, a "Sundry Notice" (Form 3160-5) to that effect will be filed, for prior approval of the AO, and all conditions of this approved plan are applicable during all operations conducted with the replacement rig.

Should the well be successfully completed for production, the AO will be notified when the well is placed in a producing status. Such notification will be sent by telegram or other written communication, not later than 5 days following the date on which the well is placed on production.

Pursuant to NTL-2B, with the approval of the District Engineer, produced water may be temporarily disposed of into unlined pits for a period of up to 90 days. During the period so authorized, an application for approval of the permanent disposal method, along with the required water analysis and other information, must be submitted to the District Engineer.

Pursuant to NTL-4A, lessees or operators are authorized to vent/flare gas during initial well evaluation tests, not exceeding a period of 30 days or the production of 50 MMCF of gas, whichever occurs first. An application must be filed with the District Engineer and approval received, for any venting/flaring of gas beyond the initial 30 day or authorized test period.

A schematic facilities diagram as required by 43 CFR 3162.7-2, 3162.7-3, and 3162.7-4 shall be submitted to the appropriate District Office within 30 days of installation or first production, whichever occurs first. All site security regulations as specified in 43 CFR 3162.7 shall be adhered to. All product lines entering and leaving hydrocarbon storage tanks will be effectively sealed in accordance with 43 CFR 3162.7-4.

A first production conference will be scheduled within 15 days after receipt of the first production notice.

No well abandonment operations will be commenced without the prior approval of the AO. In the case of newly drilled dry holes or failures, and in emergency situations, oral approval will be obtained from the SO. A "Subsequent Report of Abandonment" Form 3160-5, will be filed with the AO within 30 days following completion of the well for abandonment. This report will indicate where plugs were placed and the current status of surface restoration. Final abandonment will not be approved until the surface reclamation work required by the approved APD or approved abandonment notice has been completed to the satisfaction of the AO or his representative, or the appropriate Surface Managing Agency.

Pursuant to Onshore Oil and Gas Order No. 1, lessees and operators have the responsibility to see that their exploration, development, production, and construction operations are conducted in a manner which conforms with applicable Federal laws and regulations and with State and local laws and regulations to the extent that such State and local laws are applicable to operations on Federal or Indian lands.

All travel will be confined to existing access road rights-of-way.

If the surface rights are owned by the Ute Indian Tribe and mineral rights are owned by another entity, an approved rights-of-way will be obtained from the BIA before the operator begins any construction activities. If the surface is owned by another entity and the mineral rights are owned by the Ute Indian Tribe, rights-of-way will be obtained from the other entity.

Location of Tank Batteries and Production Facilities:

All permanent (on site for six months or longer) structures constructed or installed (including oil well pumpjacks) will be painted a flat, non-reflective, earthtone color to match the standard environmental colors, as determined by the Rocky Mountain 5 State Interagency Committee. All facilities will be painted within 6 months of installation. Facilities required to comply with O.S.H.A. (Occupational Safety and Health Act) will be excluded.

If a tank battery is constructed on this lease, it will be surrounded by a dike of sufficient capacity to contain 1 1/2 times the storage capacity of the battery.

Tank batteries will be placed on the west side of location.

All loading lines will be placed inside the berm surrounding the tank battery.

All site security guidelines identified in 43 CFR 3162.7 regulations will be adhered to.

All off-lease storage, off-lease measurement, or commingling on-lease or off-lease will have prior written approval from the AO.

Gas meter runs for each well will be located within 500 feet of the well-head. The gas flowline will be buried from the wellhead to the meter and 500 feet downstream of the meter run or any production facilities. Meter runs will be housed and/or fenced.

The oil and gas measurement facilities will be installed on the well location. The oil and gas meters will be calibrated in place prior to any deliveries. Tests for meter accuracy will be conducted monthly for the first three months on new meter installations and at least quarterly thereafter. The AO will be provided with a date and time for the initial meter calibration and all future meter proving schedules. A copy of the meter calibration reports will be submitted to the Vernal District Office. All meter measurement facilities will conform with the API standards for liquid hydrocarbons and the AGA standard for natural gas measurement.

If fill materials are needed to construct roads and well sites, proper permits will be obtained. A copy of the permit needed to obtain water will be attached to the application if water is to be used for the drilling. Information for permits will include: (a) the approximate amount of water or materials needed, (b) location and ownership of the water rights or materials will be required.

Methods of Handling Waste Disposal:

Storage tanks will be used if drill sites are located on tribal irrigable land or on lands under crop production. All reserve pits will be lined.

Burning will not be allowed. All trash must be contained and disposed of by a trash cage.

Produced waste water will be confined to an unlined pit for a period not to exceed 90 days after initial production. During the 90 day period an application for approval of a permanent disposal method and location, along with required water analysis, will be submitted for the AO's approval. Failure to file an application within the time allowed will be considered an incident of noncompliance, and will be grounds for issuing a shut-in order.

Ancillary Facilities:

Camp facilities will not be required.

The stockpiled topsoil will be stored between points 7 and 8.

Reserve pits will be fenced with a wire mesh fence and topped with at least one strand of barbed wire.

Operator's employees, including subcontractors, will not gather firewood along roads constructed by operators. If wood cutting is required, a permit will be obtained from the Forestry Department of the BIA pursuant to 25 CFR 169.13 "Assessed Damages Incident to Right-of-Way Authorization". All operators, subcontractors, vendors, and their employees or agents may not disturb saleable timber (including firewood) without a duly granted wood permit from the BIA Forester.

Plans for Restoration of Surface:

Immediately upon completion of drilling, the location and surrounding area will be cleared of all debris, materials, trash and junk not required for production.

Before any dirt work to restore the location takes place, the reserve pit must be completely dry and all cans, barrels, pipe, etc. will be removed.

All disturbed areas will be recontoured to the approximate natural contours.

The stockpiled topsoil will be evenly distributed over the disturbed areas.

Prior to reseeding, all disturbed areas, including the access roads, will be scarified and left with a rough surface.

Seed will be broadcast or drilled at a time specified by the BLM. If broadcast, a harrow or some other implement will be dragged over the seeded area to assure seed coverage.

The reserve pit and that portion of the location and access road not needed for production or production facilities will be reclaimed.

Abandoned well sites, roads, or other disturbed areas will be restored to near their original condition. This procedure will include: (a) reestablishing irrigation systems where applicable, (b) reestablishing soil conditions in irrigated fields in such a way as to insure cultivation and harvesting of crops, and (c) insuring revegetation of the disturbed areas to the specifications of the Ute Indian Tribe or the BIA at the time of abandonment.

The operator will submit a plan of controlling noxious weeds along rights-of-way for roads, pipelines, well sites, or other applicable facilities. A list of noxious weeds can be obtained from the appropriate county extension office.

There will be no deviation from the proposed drilling and/or workover program without prior approval from the AO. Safe drilling and operating practices must be observed. All wells, whether drilling, producing, suspended, or abandoned will be identified in accordance with 43 CFR 3162.2.

"Sundry Notice and Report on Wells" (Form 3160-5) will be filed for approval for all changes of plans and other operations in accordance with 43 CFR 3164.

The dirt contractor will be provided with an approved copy of the surface use plan.

A cultural resource clearance will be required before any construction begins. If any cultural resources are found during construction, all work will stop and the AO will be notified.

This permit will be valid for a period of one year from the date of approval. After permit termination, a new application will be filed for approval for any future operations.

Operator employees, including subcontractors, will not carry fire-arms or other weapons that may be used to kill game animals.

Operator employees, including subcontractors, will be confined to established roads and well sites. The purpose of this is to prevent soil erosion, and to prevent harassment of game animals or livestock with off-road vehicles such as snowmobiles, motorcycles, or 4-wheel drives.

All roads constructed by operators on the Uintah and Ouray Indian Reservation will have appropriate signs. Signs will be neat and of sound construction. They will state: (a) that the land is owned by the Ute Indian Tribe, (b) the name of the operator, (c) that firearms are prohibited to all non-Ute Tribal members, (d) that permits must be obtained from the B.I.A. before cutting firewood or other timber products and (e) only authorized personnel permitted.

A bench mark will be established near each well site at a location where it will not be destroyed. The bench mark will be a brass cap set in concrete. The brass cap will show the well number and elevation to the nearest one-tenth of a foot. The cuts and fills diagram for the well site will show elevations in relation to the bench mark.

CONDITIONS OF APPROVAL

The Vernal District Petroleum Engineers have reviewed the Application for Permit to Drill for technical adequacy and concur with the down hole portion of the request providing the following stipulations are included as a part of the approval:

1. Cement top for the long string will be at least to the top of the Green River formation.
2. Double Ram Hydraulic BOP's will be pressure tested to a minimum of 2100 psi. Hydril Bag-type BOP will be pressure tested to a minimum of 1500 psi.
3. SP or Gamma Ray log will be run in conjunction with the other logs.

TEN POINT WELL PROGRAM

LOMAX EXPLORATION COMPANY
B.C. Ute Tribal #1-32
NE/NE Section 32, T5S, R4W
Duchesne Coutny, Utah

1. GEOLOGIC SURFACE FORMATION:

Uinta formation of Upper Eocene Age

2. ESTIMATED TOPS OF IMPORTANT GEOLOGIC MARKERS:

Uinta	Surface
Green River	1700'
Wasatch	6500'

3. ESTIMATED DEPTHS OF ANTICIPATED WATER, OIL, GAS OR MINERALS:

Green River	5900' - Oil
-------------	-------------

4. PROPOSED CASING PROGRAM:

8 5/8", 24#, J-55; set at 300'
5 1/2", 17#, J-55; set at TD
All casing will be new

5. MINIMUM SPECIFICATIONS FOR PRESSURE CONTROL:

The operators minimum specifications for pressure control equipment are as follows:

A 10" Series 900 Hydril Bag type BOP and a 10" Double Ram Hydraulic unit with a closing unit will be utilized. Pressure tests of BOP's to 1000# will be made prior to drilling surface plug and operation will be checked daily. (See exhibit A)

6. TYPE AND CHARACTERISTICS OF THE PROPOSED CIRCULATION MUDS:

It is proposed that the hole be drilled with fresh water to the "J" zone and with mud thereafter. The mud system will be a water based gel-chemical, weighted to 10.0 ppg as necessary for gas control.

7. AUXILIARY SAFETY EQUIPMENT TO BE USED:

Auxiliary safety equipment will be a Kelly Cock, bit float, and a TIW valve with drill pipe threads.

8. TESTING, LOGGING AND CORING PROGRAMS:

No coring or drill stem testing has been scheduled for this well. The logging will consist of a Dual Induction Laterolog and a Compensated Neutron-Formation Density.

9. ANTICIPATED ABNORMAL PRESSURE OR TEMPERATURE:

It is not anticipated that abnormal pressures or temperatures will be encountered; nor that any other abnormal hazards such as H₂S gas will be encountered in this area.

10. ANTICIPATED STARTING DATE AND DURATION OF THE OPERATIONS:

It is anticipated that operations will commence approximately January, 1984.

LOMAX EXPLORATION
13 Point Surface Use Plan
For
Well Location
B.C. Ute Tribal #1-3E
Located In
Section 32, T5S, R4W U.S.B. & M.
Duchesne County, Utah

1. EXISTING ROADS

See attached Topographic Map "A" & "B".

To reach LOMAX EXPLORATION well location site B.C Ute Tribal #1-32, located in the NE 1/4 NE 1/4 Section 32, T5S, R4W, U.S.B. & M., from Myton, Utah:

Proceed Westerly out of Myton, Utah along U.S. Highway 40 + 8.6 miles to its junction with an improved county road to the Southwest; proceed Southwesterly along this road 8.2 + miles to its junction with an unimproved dirt road to the Southwest; proceed Southwesterly along this road + 5.8 miles to its junction with the proposed access road (to be discussed in Item #2).

U.S. Highway 40 is a bituminous surface road from Myton to the beginning of the county road. This highway is maintained by state road crews. The county road described above is a dirt road that was constructed out of materials accumulated during its construction. The county road is maintained by Duchesne County Forces.

There is no anticipated construction on any other of the above described roads. They will meet the necessary standards required to facilitate an orderly flow of traffice during the drilling, completion, and production phases of this well.

2. PLANNED ACCESS ROAD

See Topographic Map "B".

The proposed road leaves the existing dirt road described in Item #1 in the NE 1/4 NE 1/4 Section 32, T5S, R4W, U.S.B. & M., and proceeds in a Southwesterly direction approximately 250' + to the proposed location site.

The proposed access road will be an 18' crown road (9' either side of the centerline) with drain ditches along either side of the proposed road where it is determined necessary in order to handle any run-off from normal meterological conditions that are prevalent to this area.

Side slopes along the cut areas of the road will be 1 1/2 to 1 slopes and terraced.

There will be no culverts required along this access road, there are no major drainages encountered along this road.

There are no fences encountered along this proposed road. There will be no new gates or cattleguards required.

3. LOCATION OF EXISTING WELLS

See Topographic Map "B"

There are no known water wells, producing wells, abandoned wells, temporarily abandoned wells, drilling wells, shut in wells, injection wells, monitoring or observation wells for other resources within a one-mile radius of this location site.

4. LOCATION OF EXISTING & PROPOSED FACILITIES

At the present time there are no know LOMAX EXPLORATION production facilities, tank batteries, oil gathering lines, gas gathering lines, injection lines, or disposal lines within a one-mile radius of this location site.

In the event that production is established at this location site, all production will be contained within the area of the proposed location site. It is not know at this time what future production facilities will be required at this well site. In the event production is established plans will be submitted to the proper authorities in detail stating the proposed containment and transportation of the produced fluids. Any area required for any future production facilities will be constructed using bull dozers, graders, and workman crews to construct and place the facilities.

If there are any deviations from the above paragraphs, then all appropriate agencies will be notified prior to construction and all necessary requests and applications be made.

Rehabilitation of disturbed areas no longer needed for operations after construction is completed will meet the requirements of Item #10.

5. LOCATION OF AND TYPE OF WATER SUPPLY

Water to be used in the drilling of this well will be hauled by truck over the existing road described in Item #1 from the Duchesne River near Bridgeland, Utah, approximately 14.0 miles by road Northeast of the proposed location site.

If this water source is not used, then the necessary arrangements will be made to aquire the water from other sources and will be hauled by truck over portions of the roads that are described in Items #1 and #2.

The local governmental agencies and any other parties involved will be notified of any deviations and all governing guidelines and regulations will be strictly adhered to.

6. SOURCE OF CONSTRUCTION MATERIALS

All construction materials for this location site and access road shall be borrow materials accumulated during construction of the location site and access road. No additional road gravels or pit lining material from other sources are anticipated at this time, but if they are required, the appropriate actions will be taken to acquire them from private sources.

The native materials that will be used in the construction of this location site and access road will consist of sandy-clay soil and sandstone and shale material gathered during the actual construction of the road and location.

7. METHOD OF HANDLING WASTE DISPOSAL

See Location Layout Sheet.

A reserve pit will be constructed.

The reserve pit will be approximately 10' deep and at least one-half of this depth shall be below the surface of the existing ground.

One-half of the reserve pit will be used as a fresh water storage area during the drilling of this well and the other one-half will be used to store non-flammable materials such as cuttings, salts, drilling fluids, chemicals, and produced fluids, etc.

If deemed necessary by the agencies concerned to prevent contamination to surrounding areas, the reserve pits will be lined with a gel.

The pits will have wire and overhead flagging installed if deemed necessary to protect the water fowl, wildlife, and domestic animals.

At the onset of drilling, the reserve pit will be fenced on three sides and at the time drilling activities are completed, it will be fenced on the fourth side and allowed to dry completely prior to the time that backfilling and other reclamation activities are attempted.

When the reserve pit dries and reclamation activities commence, the pits will be covered with a minimum of four feet of soil and all requirements in Item #10 will be followed.

All garbage and other waste material will be contained in a trash basket made of small mesh wire and will be taken to the nearest sanitary landfill for disposal upon completion of the well.

A portable chemical toilet will be provided for human waste.

8. ANCILLARY FACILITIES

There are no ancillary facilities planned for at the present time and none foreseen in the near future.

9. WELL SITE LAYOUT

See attached Location Layout Sheet.

All agencies shall be notified before any construction begins on the proposed location site and road.

As mentioned in Item #7, the pits will be unlined unless it is determined by the representatives of the agencies involved that the materials are too porous and would cause contamination to the surrounding area; then the pits will be lined with a gel and any other type of material necessary to make it safe and tight.

When drilling activities commence, all work shall proceed in a neat and orderly sequence.

10. PLANS FOR RESTORATION OF SURFACE

As there is some topsoil on the location site, it shall be stripped and stockpiled, (See Location Layout Sheet). When all drilling and production activities have been completed, the location site will be reshaped to the original contour and stockpiled topsoil spread over the disturbed area.

Any drainages re-routed during construction activities shall be restored to their original line of flow as near as possible. Fences around pits are to be removed upon completion of drilling activities and all waste being contained in the trash basket shall be hauled to the nearest sanitary landfill.

As mentioned in Item #7, the reserve pit will be completely fenced and wired with overhead wire and flagging installed. If there is oil in the pits, it will be allowed to dry completely before covering.

Restoration activities shall begin within 90 days after completion of the well. Once restoration activities have begun, they shall be completed within 30 days.

When restoration activities have been completed, the location site shall be reseeded with a seed mixture recommended by the surface owner when the moisture content of the soil is adequate for germination. The Lessee further covenants and agrees that all of said clean-up and restoration activities shall be done and performed in a diligent and most workmanlike manner and in strict conformity with the above mentioned Items #7 and #10.

11. OTHER INFORMATION

The Topography of the General Area - (See Topographic Map "B").

The area is at the Southwest end of the Uintah Basin which is formed by the Book Cliff Mountains and the Green River to the South and the Uinta Mountains to the North. The area is interlaced with numerous canyons and ridges formed in sandstone, cobblerock, conglomerate, and shale deposits.

The majority of the smaller drainages are of a non-perennial nature with normal flow limited to the early spring run-off and heavy thunderstorms or rainstorms of high intensity that last over an extended period of time and are extremely rare in nature as the normal annual precipitation is only 8".

The soils of this semi-arid area are of the Uinta Formation and Duchesne River Formation, (the Fluvial Sandstone and Mudstone) from the Eocene Epoch and Quaternary Epoch (gravel surfaces) and the visible geologic structure consists of light brownish-gray clays (OL) to sandy soils (SM-ML) with poor gravels and shales and outcrops of rock (sandstone, mudstone, conglomerate, and shale).

Due to the low precipitation average, climate conditions and the marginal types of soils, the vegetation that is found in the area is common of the semi-arid region we are located in and in the lower elevations of the Uintah Basin. It consists of, as primary flora, areas of Juniper, Pinion Pine, sagebrush, rabbitbrush some grasses and cacti, on the upper benches with cottonwoods, beach, willows, Russian Olives, and grasses along the lower levels close to the wet areas and streams.

The fauna of the area and consists predominantly of the mule deer, coyotes, rabbits and varieties of small ground squirrels and other types of rodents, and various reptiles common to the area.

The area is used by man for the primary purpose of grazing domestic sheep and cattle.

The birds of the area are raptors, finches, ground sparrows, magpies, crow, and jays.

The Topography of the Immediate Area - (See Topographic Map "B")

B.C Ute Tribal #1-32 sits near the top of a ridge between Nutters Canyon and Brundage. The ground slopes through this location site to the Southeast into a non-perennial drainage which drains to the Northeast into Nutters Canyon, which drains to the Northeast into Sower Creek, which drains to the Northeast into the Duchesne River.

The immediate area around this location is vegetated by sagebrush and grasses, with sparse amounts of Juniper and Pinion Pine.

All lands that will be damaged by this location site are owned by the Ute Indian Tribe.

There are no occupied dwellings or other facilities of this nature in the general area. There are no historical, or cultural sites within any reasonable proximity of the proposed location site.

It will be determined by a certified archaeologist whether there are any archaeological findings in the immediate area of this location site.

12. LESSEE'S OR OPERATOR'S REPRESENTATIVE

Jack Pruitt
LOMAX EXPLORATION
333 North Belt East, Ste. 880
Houston, TX 77060

1-713-931-9276



13. CERTIFICATION

I hereby certify that I, or persons under my direct supervision have inspected the proposed drill site and access route; that I am familiar with the conditions which presently exist; that the statements made in this plan are to the best of my knowledge true and correct; and that the work associated with the operation proposed herein will be performed by LOMAX EXPLORATION and its contractors and sub-contractors in conformity with this plan and the terms and conditions under which it is approved.

12-5-83
Date




Jack Pruitt

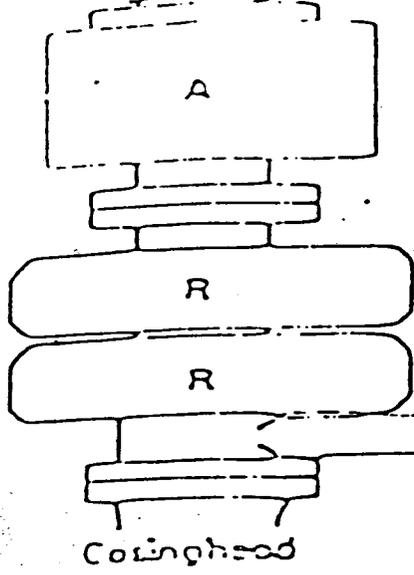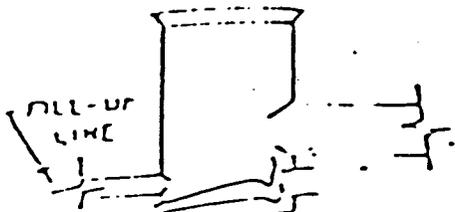

Shaffer Spherical
10" 900

Cameron Space Saver


10" 900

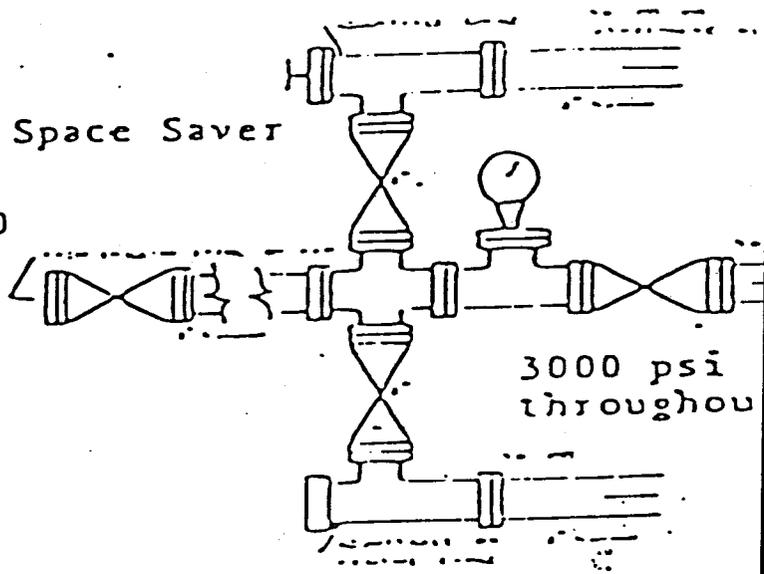




LOMAX EXPLORATION

B.C. Ute Tribal #1-32

LOCATION LAYOUT & CUT SHEET

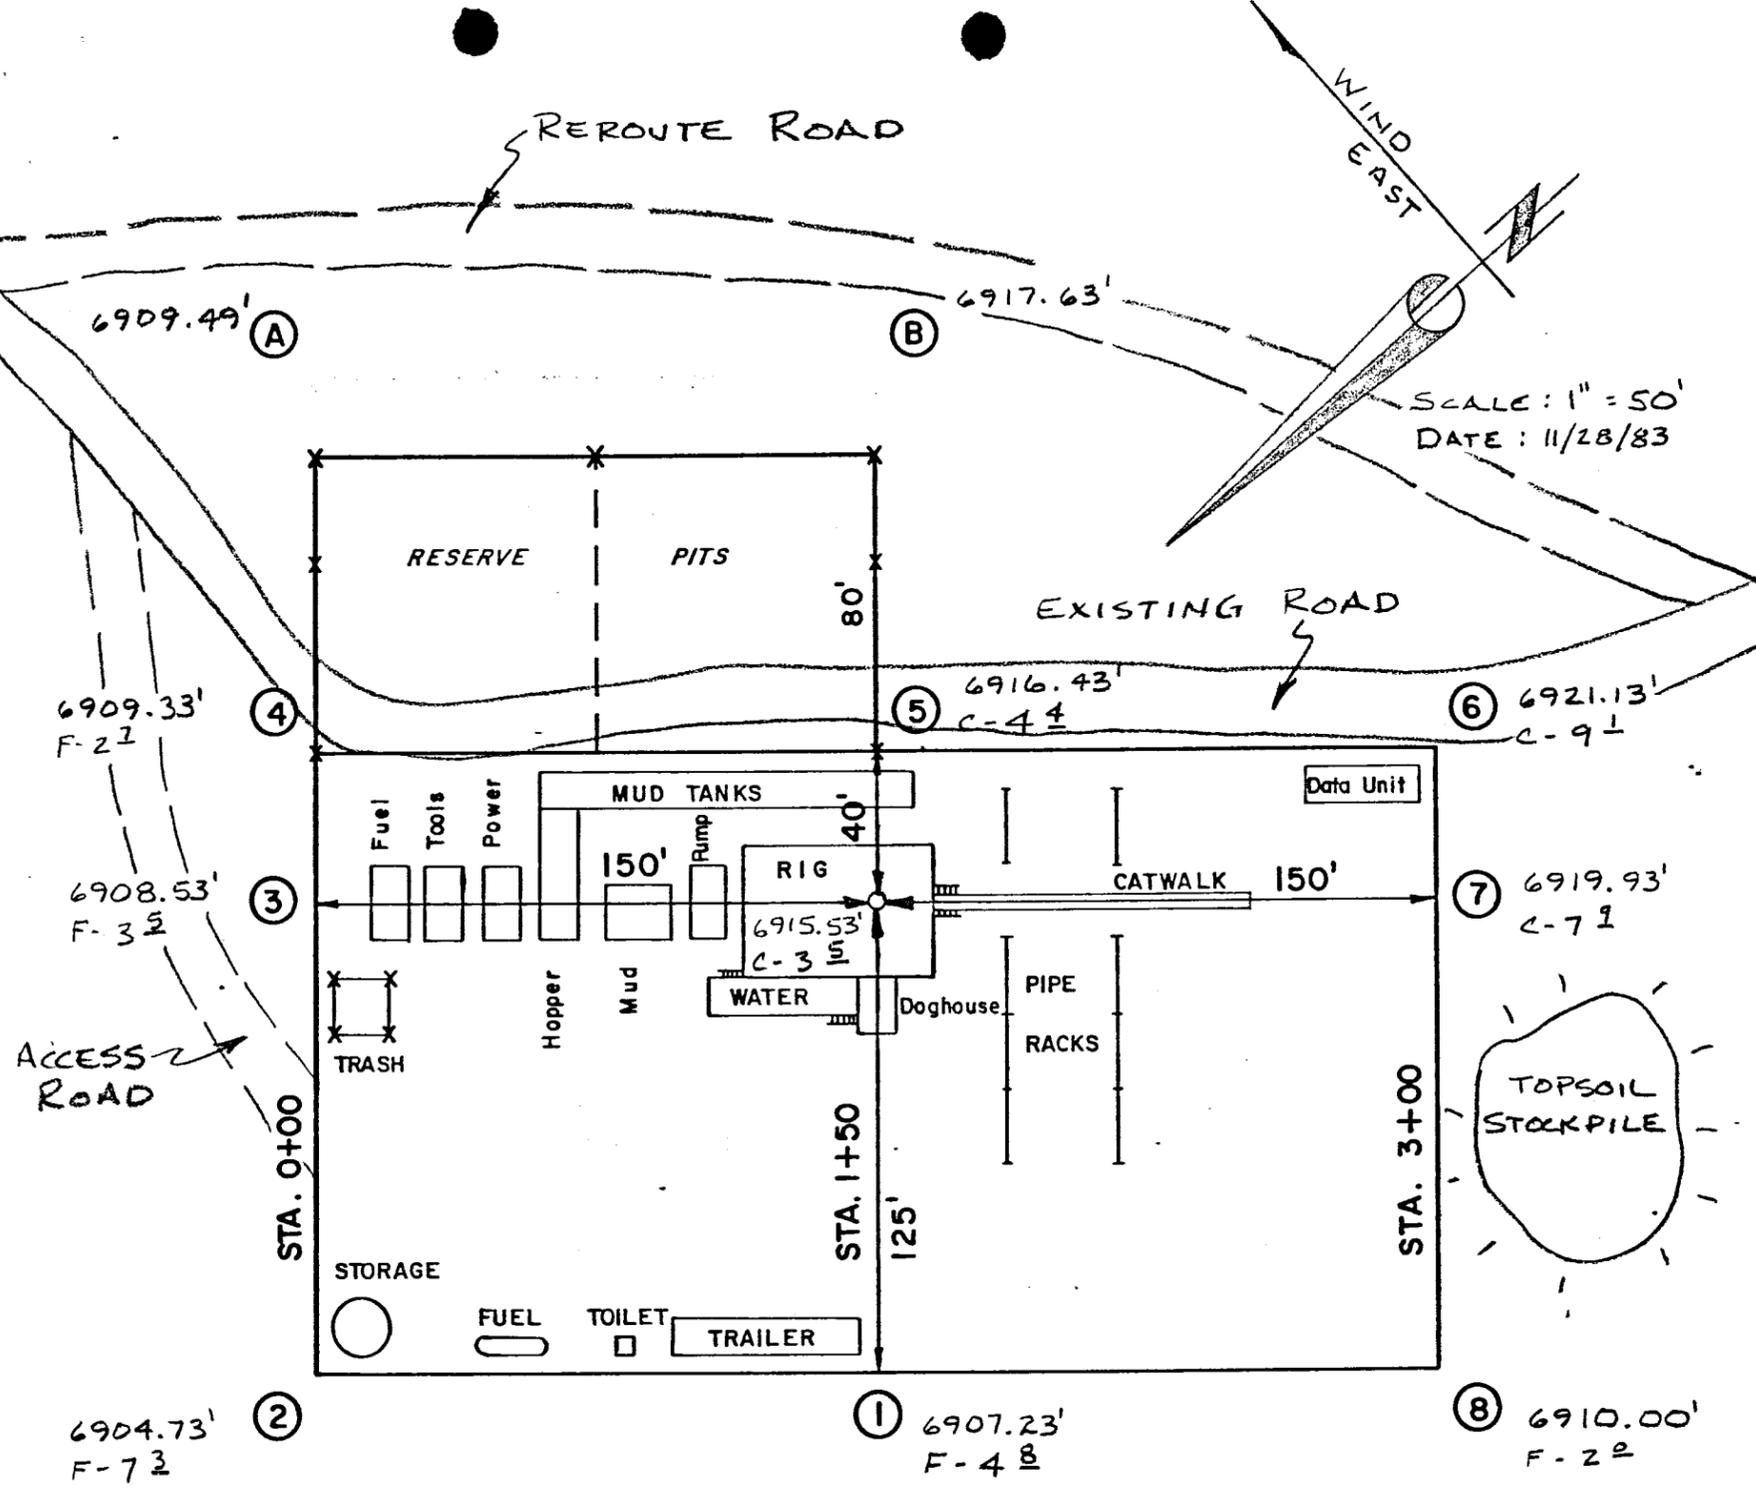


C
R
O
S
S
S
E
C
T
I
O
N
S

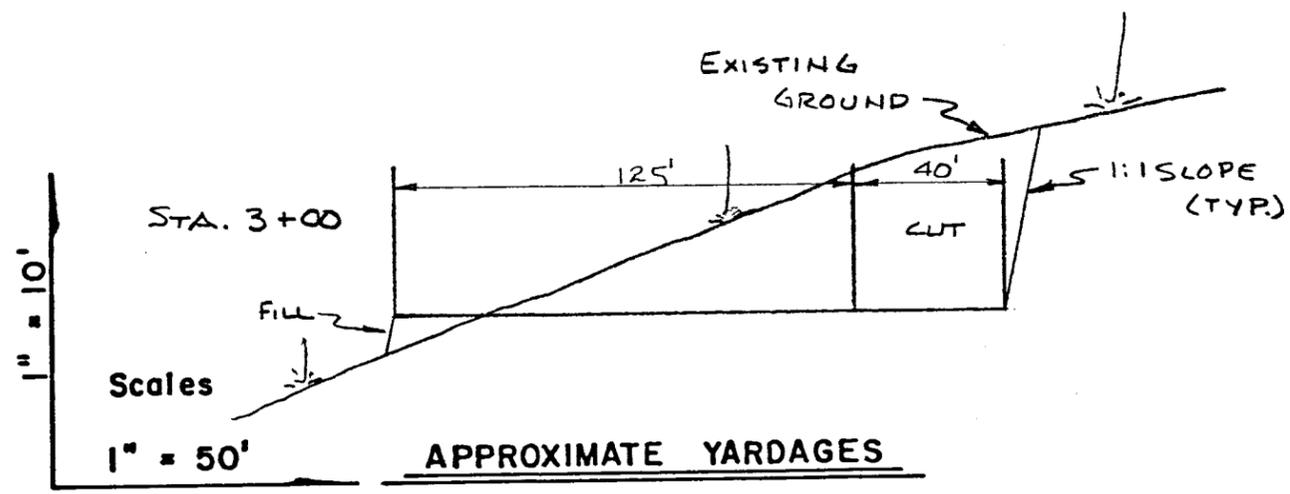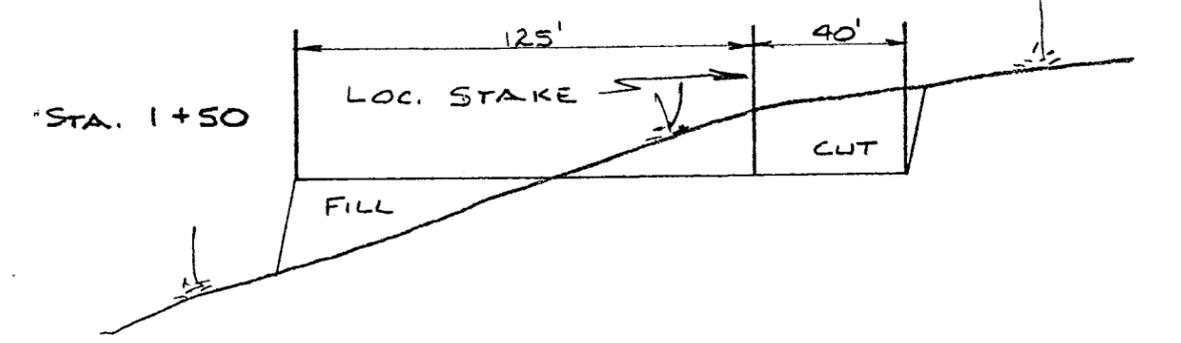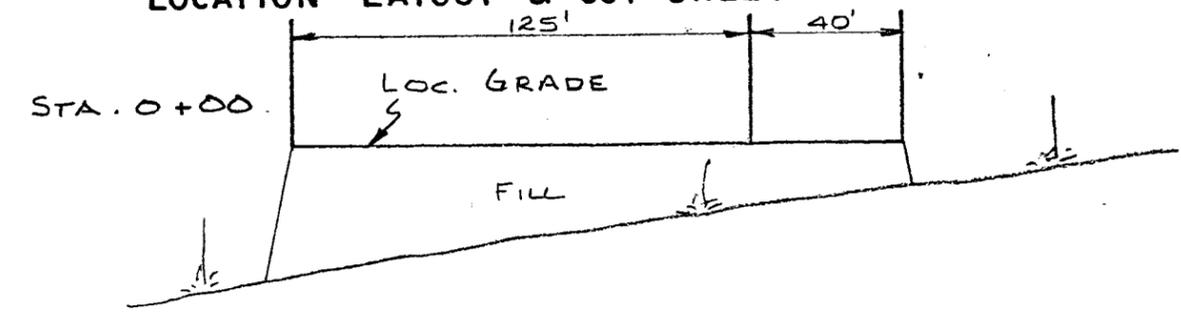


SOILS LITHOLOGY

- No Scale -

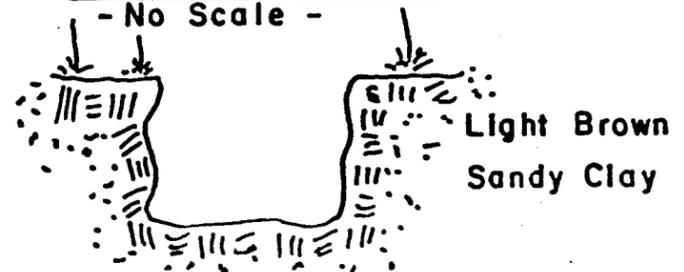

APPROXIMATE YARDAGES

Cubic Yards Cut - 4640
Cubic Yards Fill - 3730

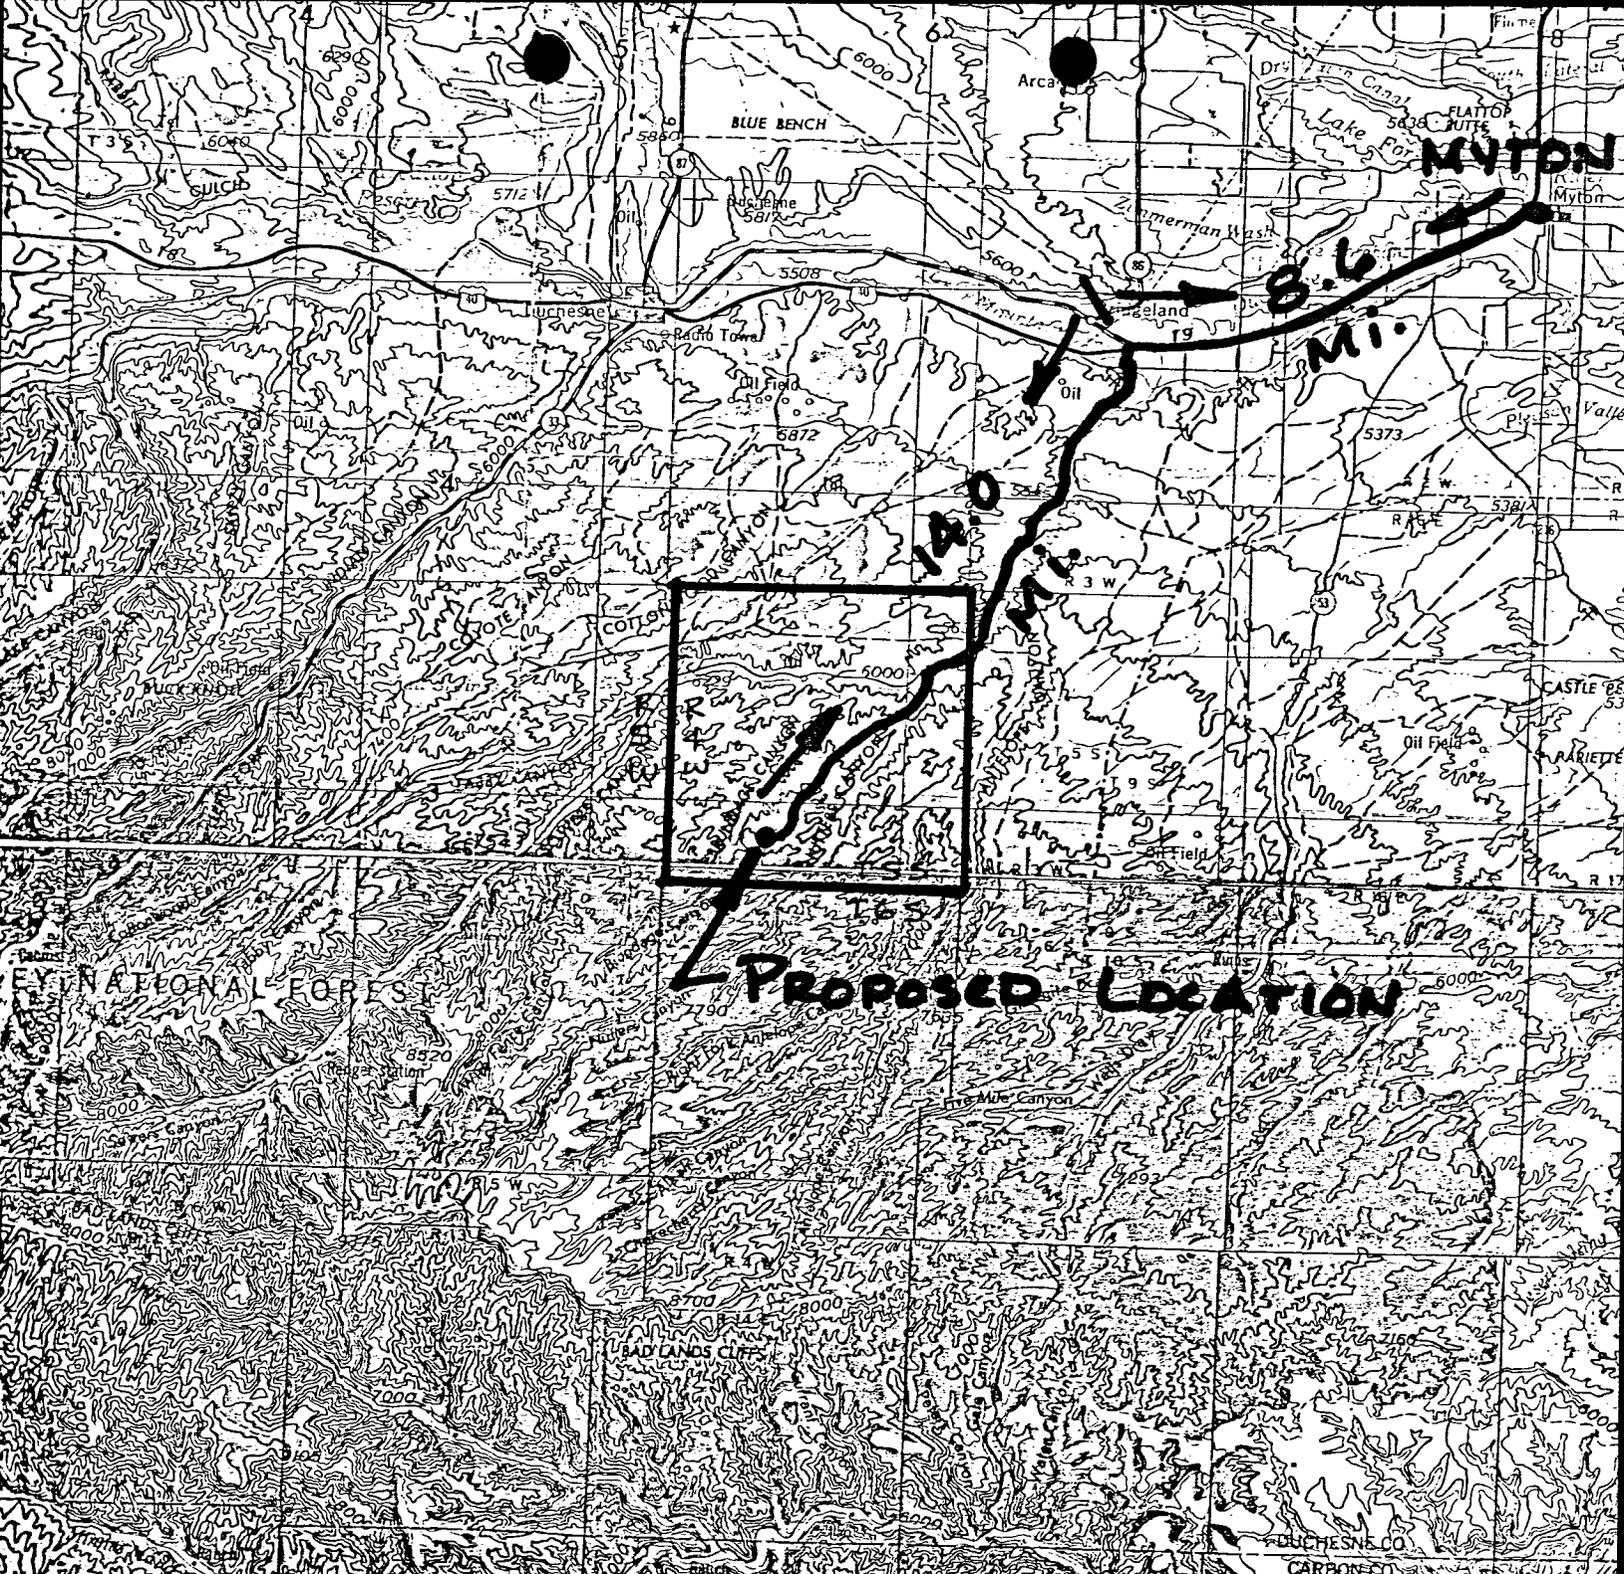

PROPOSED LOCATION

LOMAX EXPLORATION CO.
B.C. UTE TRIBAL #1-32
PROPOSED LOCATION

TOPO.

MAP "A"

SCALE 1" = 4 MI.

LOMAX EXPLORATION CO.

B.C. Ute TRIBAL #1-32

PROPOSED LOCATION

U.S. Hwy. 40 - 8.2 Mi.
MYTON, UT. - 10.8 Mi.

TOPO.

MAP "B"

SCALE 1" = 2000'


ROAD CLASSIFICATION

Light duty road, all weather,
improved surface

Unimproved road fair or dry
weather



QUADRANGLE LOCATION

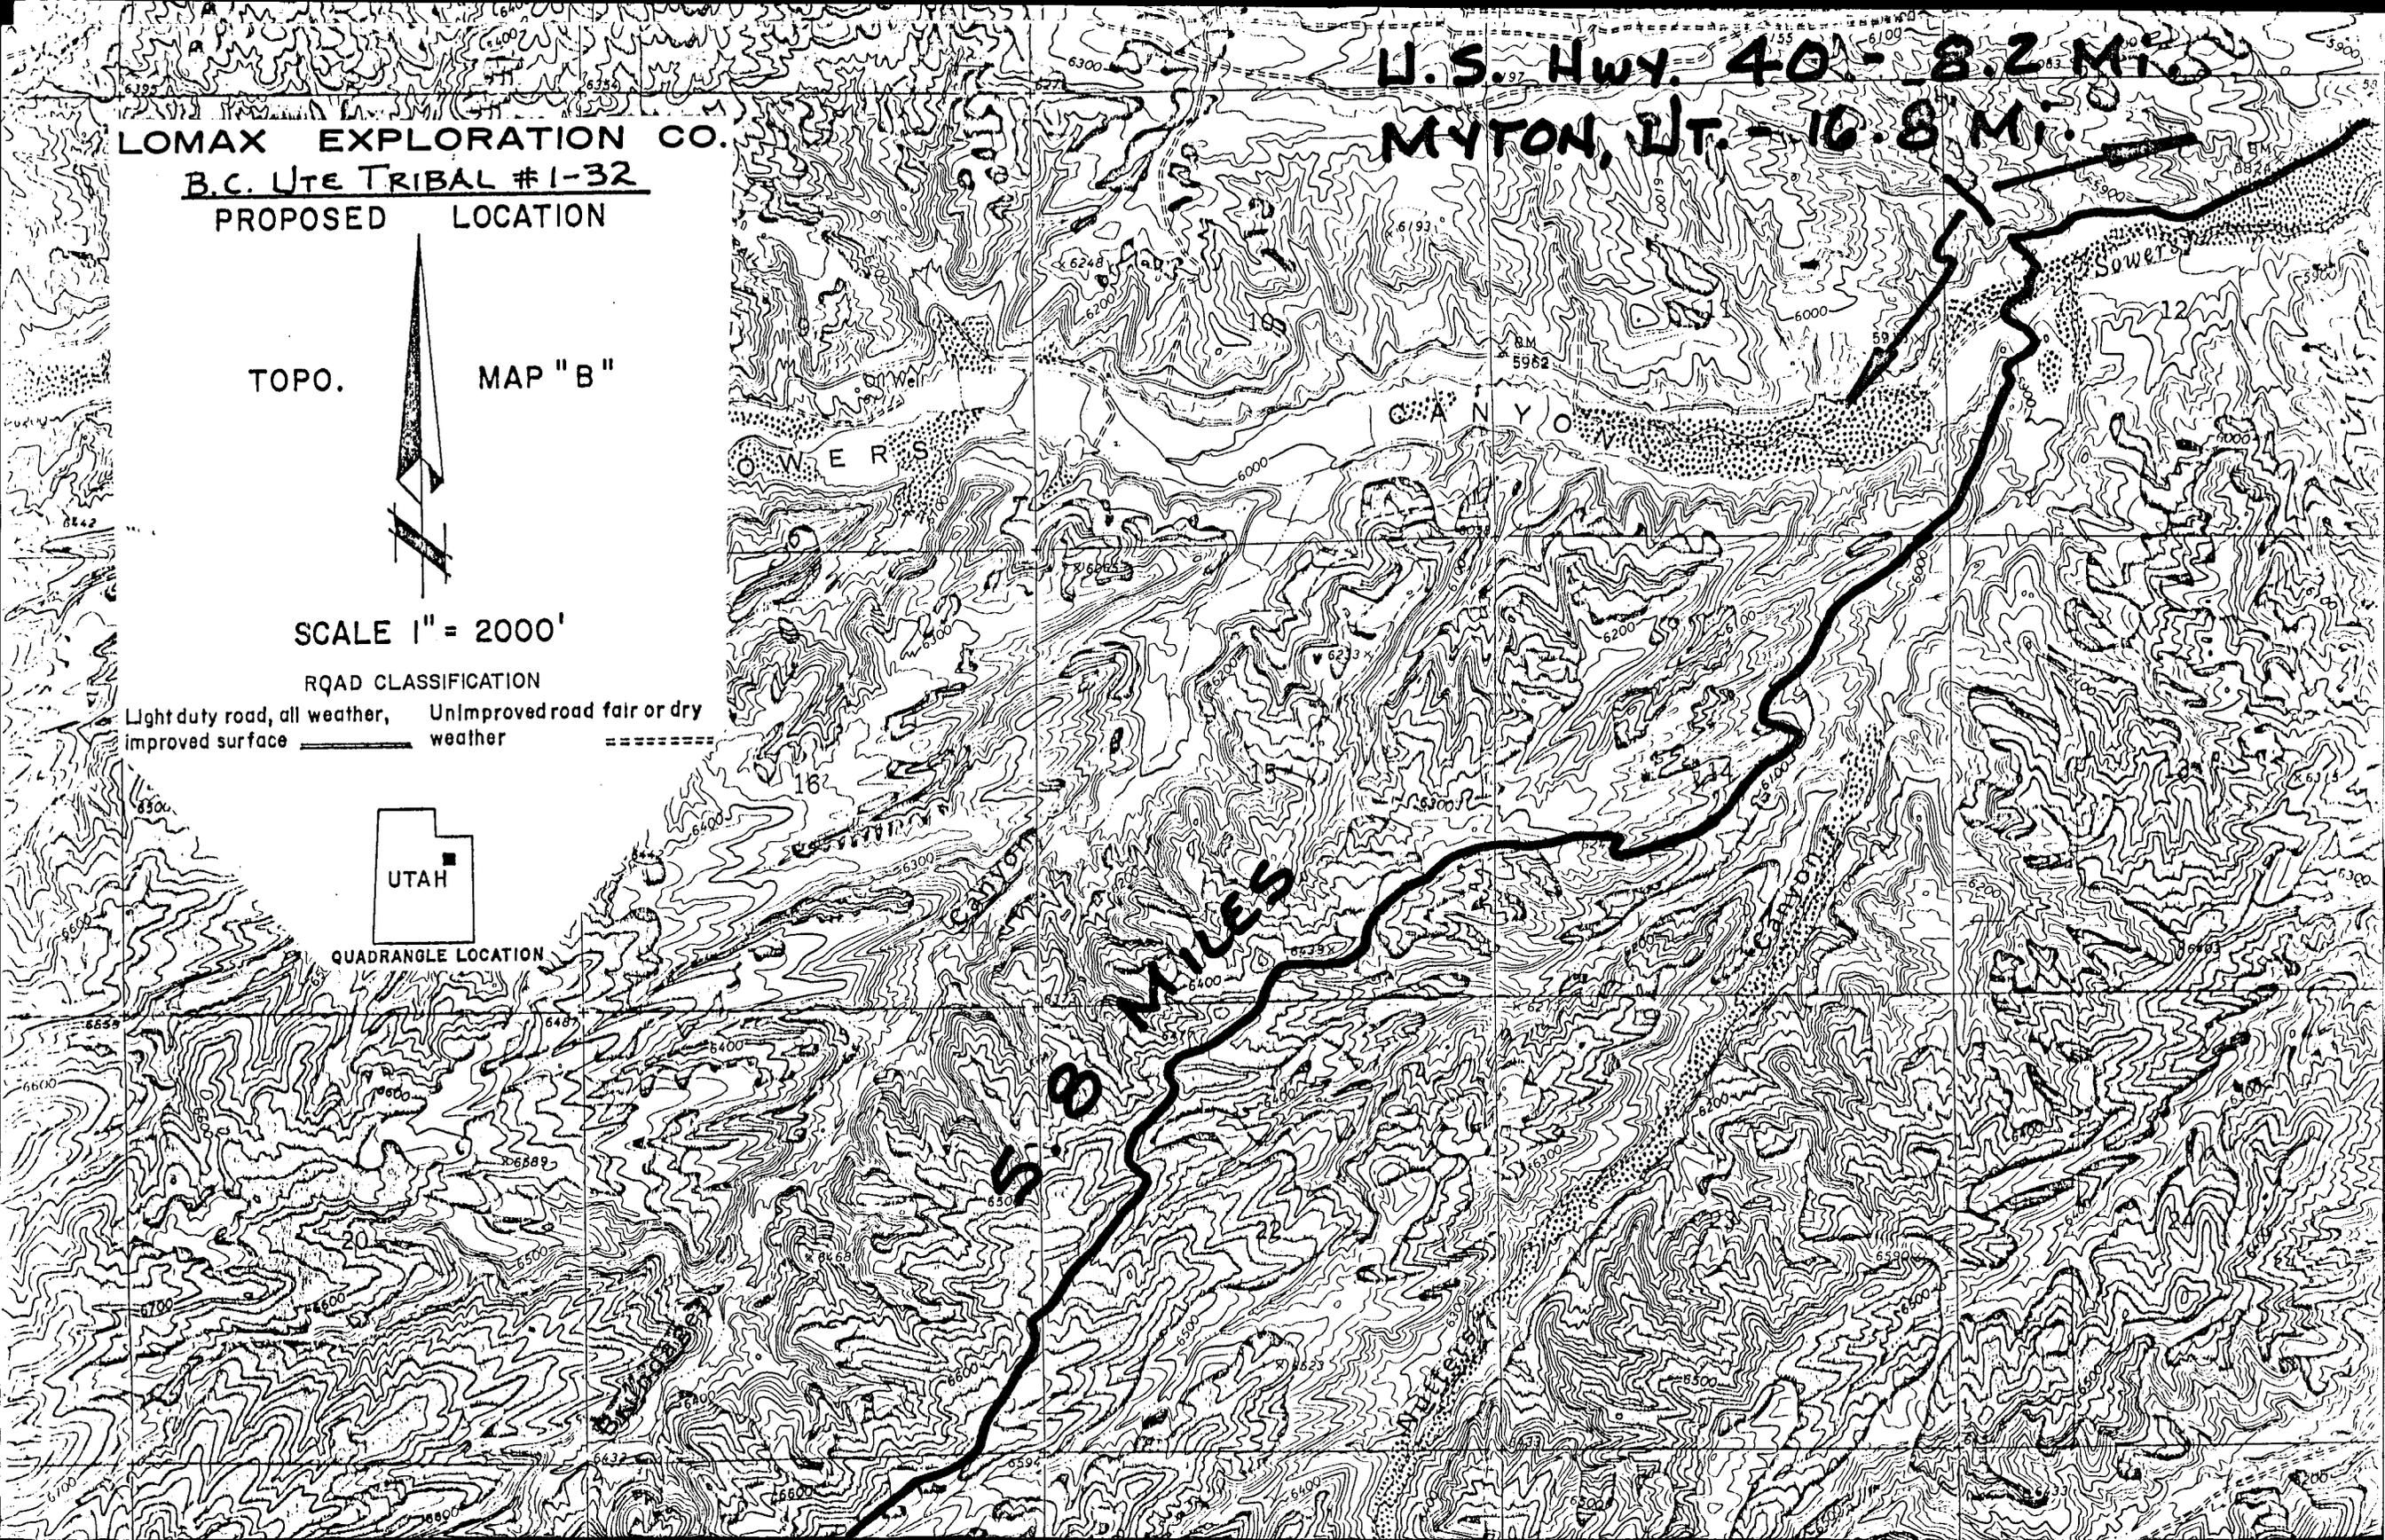

~~Proposed~~
~~Route~~


ROUTE EXISTING ROAD

PROPOSED LOCATION

B.C. LITE TRIBAL # 1-32


R
4
W

T 5 S
T 6 S

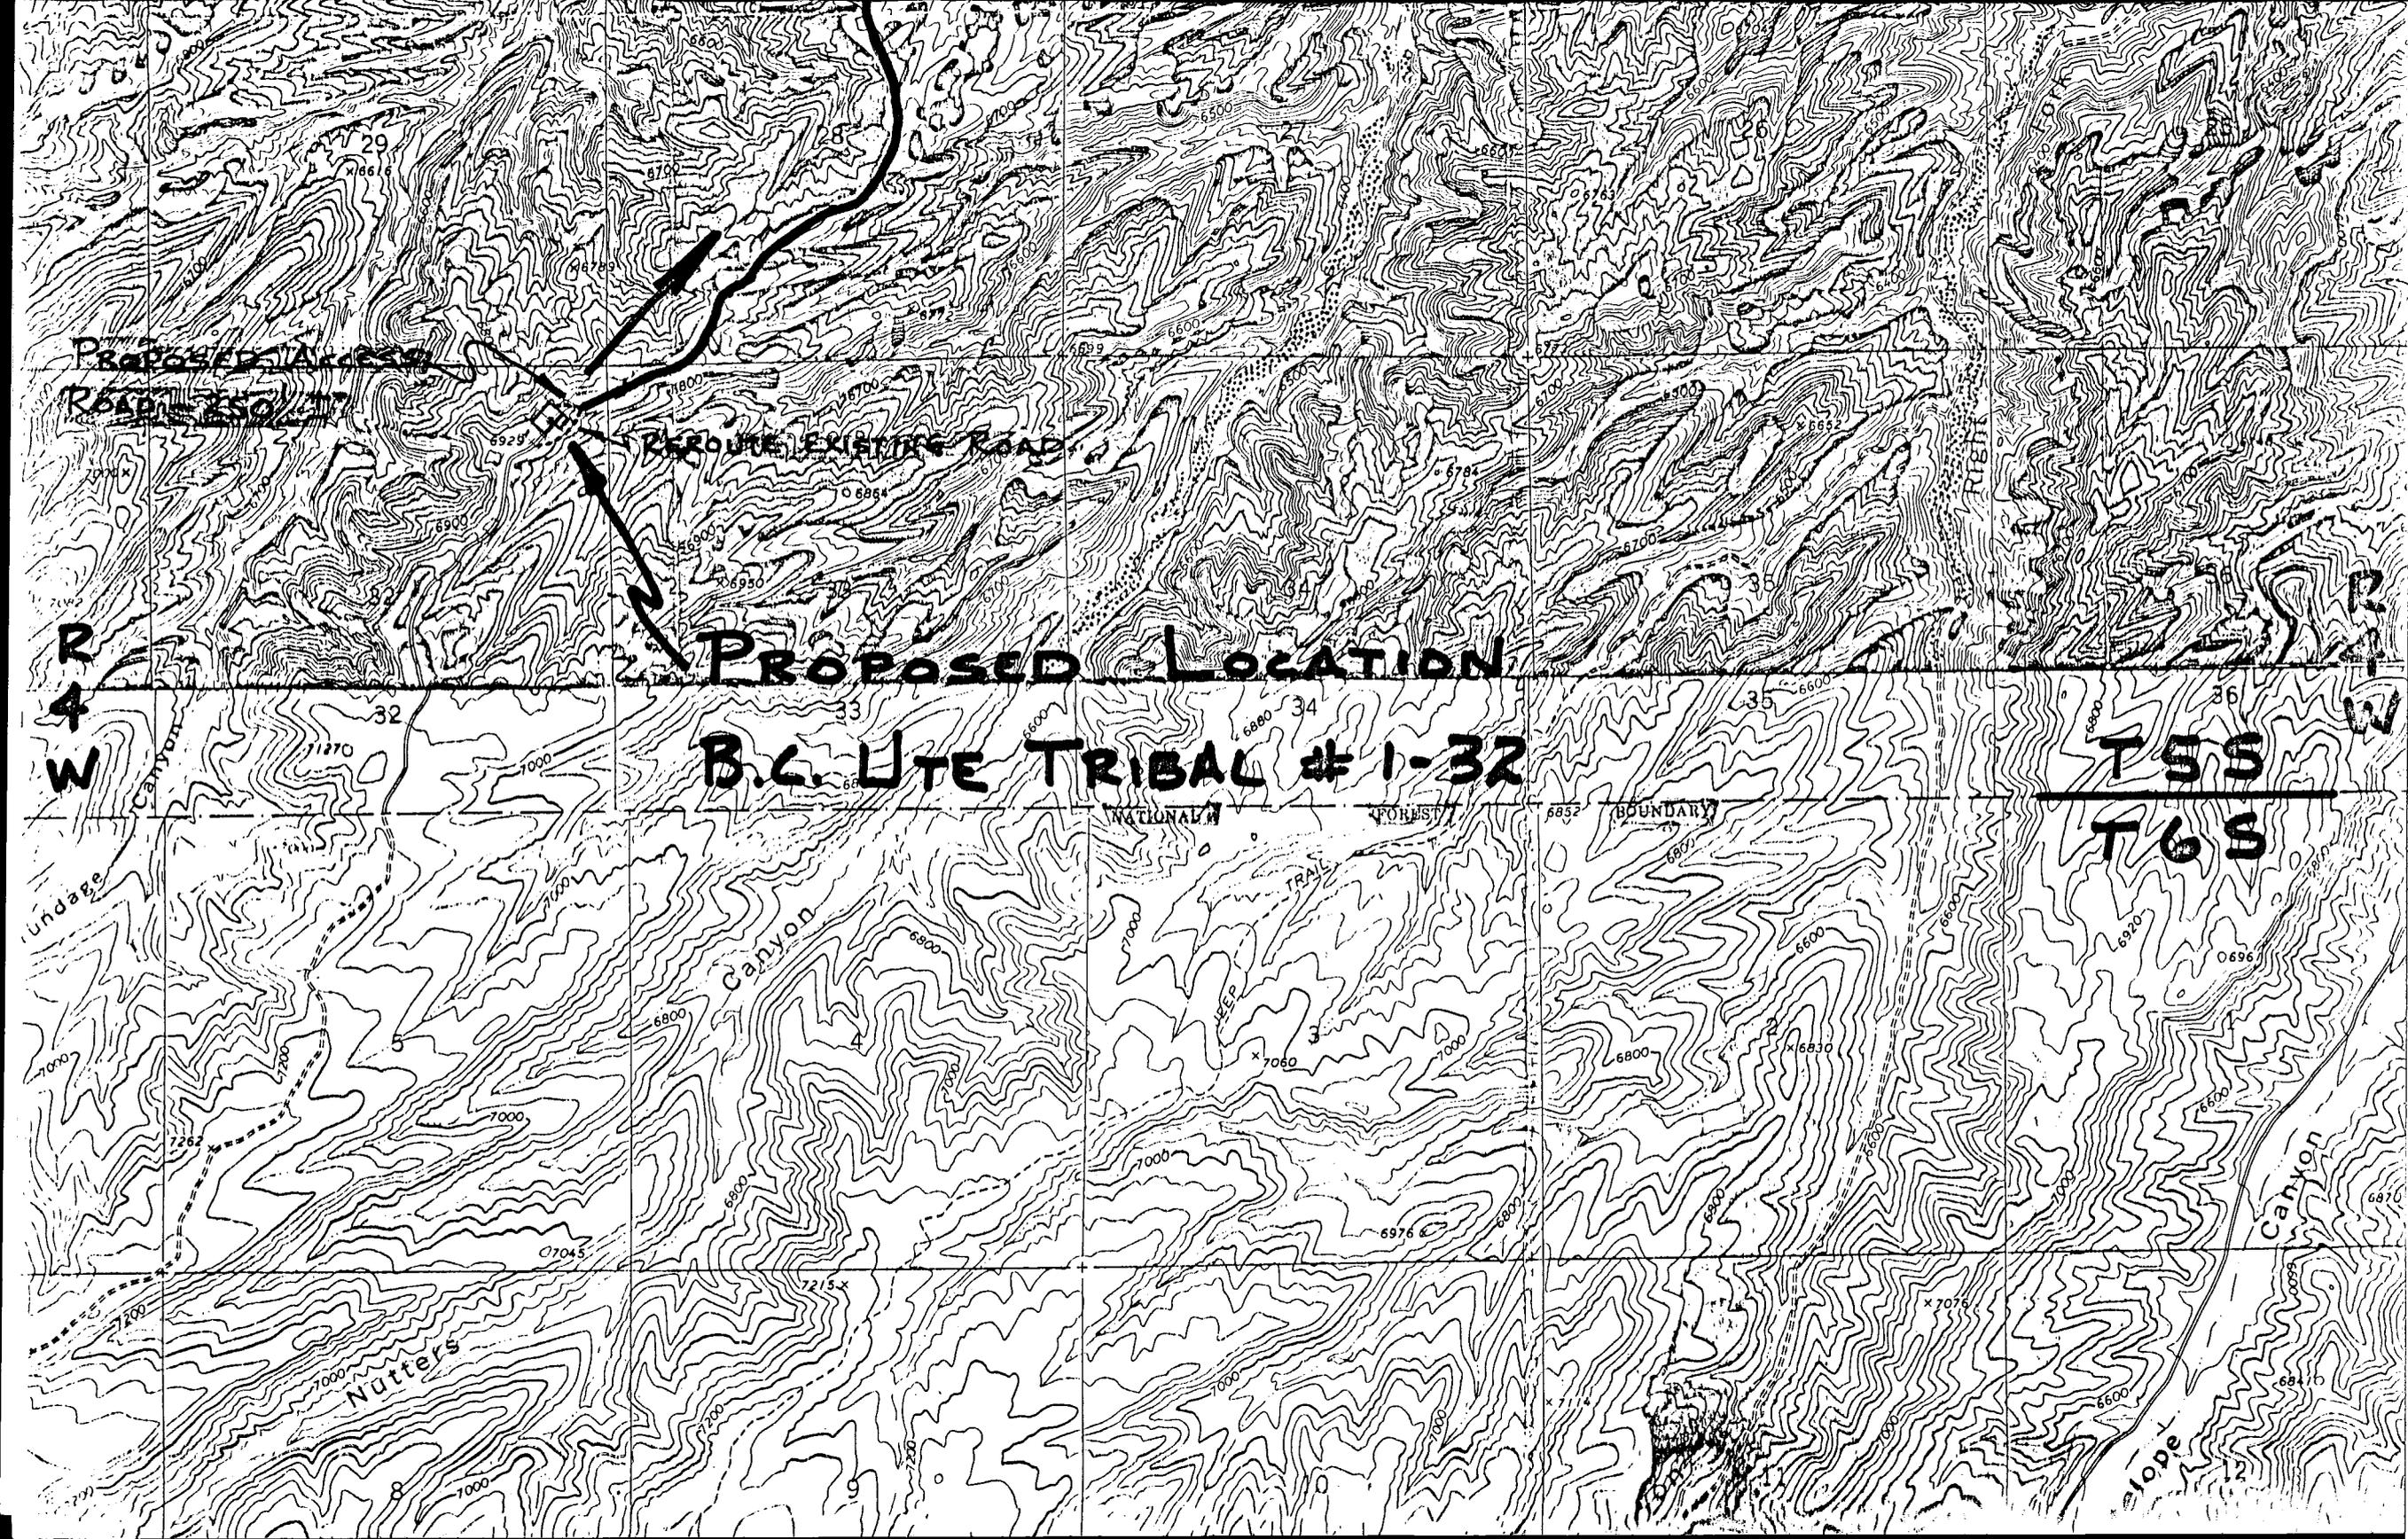

LOMAX EXPLORATION CO.
B.C. Ute TRIBAL #1-32
PROPOSED LOCATION

U.S. Hwy. 40 - 8.2 Mi.
MYTON, UT. - 10.8 Mi.

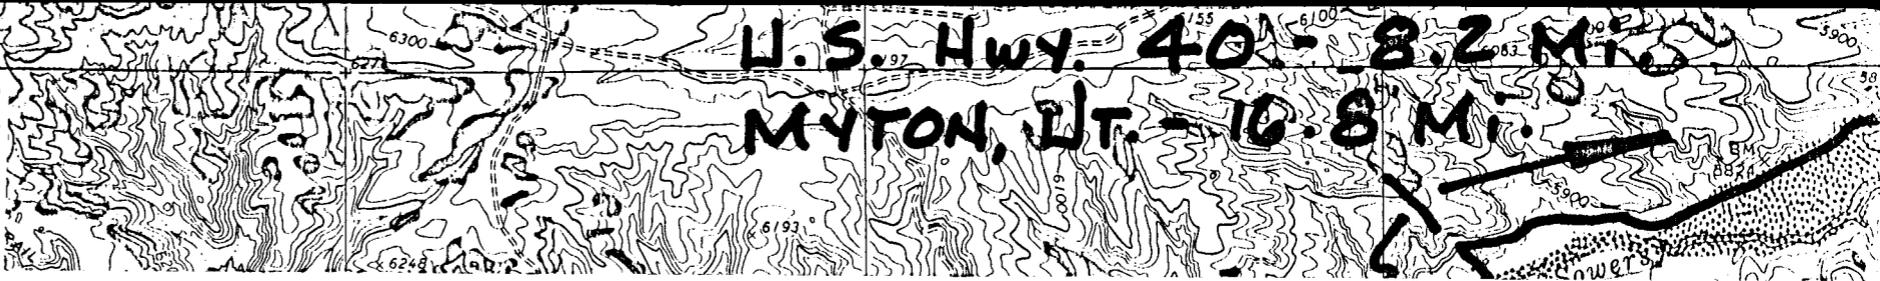

OPERATOR LOMIX EXPLORATION CO DATE 12-9-83

WELL NAME B.C. UTE TRIBAL # 1-32

SEC NENE 32 T 55 R 4W COUNTY DUCHESNE

43-013-30872
API NUMBER

INDIAN
TYPE OF LEASE

POSTING CHECK OFF:

<input type="checkbox"/>	INDEX	<input type="checkbox"/>	MAP	<input type="checkbox"/>	HL
<input type="checkbox"/>	NLD	<input type="checkbox"/>		<input type="checkbox"/>	PI

PROCESSING COMMENTS:

NO OIL WELLS WITHIN 1000'

**APPROVED BY THE STATE
OF UTAH DIVISION OF
OIL, GAS, AND MINING**

DATE: 12-12-83

BY: [Signature]

CHIEF PETROLEUM ENGINEER REVIEW:

M/12/83

APPROVAL LETTER:

SPACING: A-3 _____ UNIT c-3-a _____ CAUSE NO. & DATE

c-3-b c-3-c

SPECIAL LANGUAGE:
WATER

- RECONCILE WELL NAME AND LOCATION ON APD AGAINST SAME DATA ON PLAT MAP.
- AUTHENTICATE LEASE AND OPERATOR INFORMATION
- VERIFY ADEQUATE AND PROPER BONDING
- AUTHENTICATE IF SITE IS IN A NAMED FIELD, ETC.
- APPLY SPACING CONSIDERATION

ORDER NO

UNIT NO

c-3-b

c-3-c

BY: _____
 DATE: _____
 OIL AND GAS DIVISION
 OF THE STATE OF TEXAS
 APPROVED BY THE STATE

- CHECK DISTANCE TO NEAREST WELL.
- CHECK OUTSTANDING OR OVERDUE REPORTS FOR OPERATOR'S OTHER WELLS.
- IF POTASH DESIGNATED AREA, SPECIAL LANGUAGE ON APPROVAL LETTER
- IF IN OIL SHALE DESIGNATED AREA, SPECIAL APPROVAL LANGUAGE.
- VERIFY LEGAL AND SUFFICIENT DRILLING WATER

**WORKSHEET
APPLICATION FOR PERMIT TO DRILL**

APD RECEIVED: / /

API NO. ASSIGNED: 43-013-30872

WELL NAME: UTE TRIBAL 1-32R
 OPERATOR: BARRETT RESOURCES CORP (N9305)
 CONTACT: GENE MARTIN

PHONE NUMBER: 435-722-1325

PROPOSED LOCATION:
 NENE 32 050S 040W
 SURFACE: 0628 FNL 0635 FEL
 BOTTOM: 0628 FNL 0635 FEL
 DUCHESNE
 UNDESIGNATED (2)

INSPECT LOCATN BY: / /		
Tech Review	Initials	Date
Engineering		
Geology		
Surface		

LEASE TYPE: 2-Indian
 LEASE NUMBER: INDIAN
 SURFACE OWNER: 2-Indian

PROPOSED FORMATION: GRRV

RECEIVED AND/OR REVIEWED:

- Plat
- Bond: Fed[] Ind[2] Sta[] Fee[]
 (No. COC077 per Op. 9/5-2000.)
- Potash (Y/N)
- Oil Shale (Y/N) *190 - 5 (B)
- Water Permit
 (No. Prod. Water / Antelope Creek Facility)
- RDCC Review (Y/N)
 (Date: _____)
- Fee Surf Agreement (Y/N)


LOCATION AND SITING:

- R649-2-3. Unit _____
- R649-3-2. General
 Siting: _____
- R649-3-3. Exception
- Drilling Unit
 Board Cause No: _____
 Eff Date: _____
 Siting: _____
- R649-3-11. Directional Drill

COMMENTS:

STIPULATIONS:

① FEDERAL APPROVAL

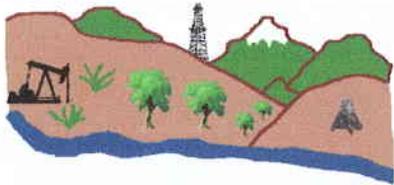


Utah Oil Gas and Mining

OPERATOR: BARRETT RESOURCES (N9305)

FIELD: UNDESIGNATED (002)

SEC. 32, T5S, R4W,

COUNTY: DUCHESNE SPACING: R649-3-2/GEN ST

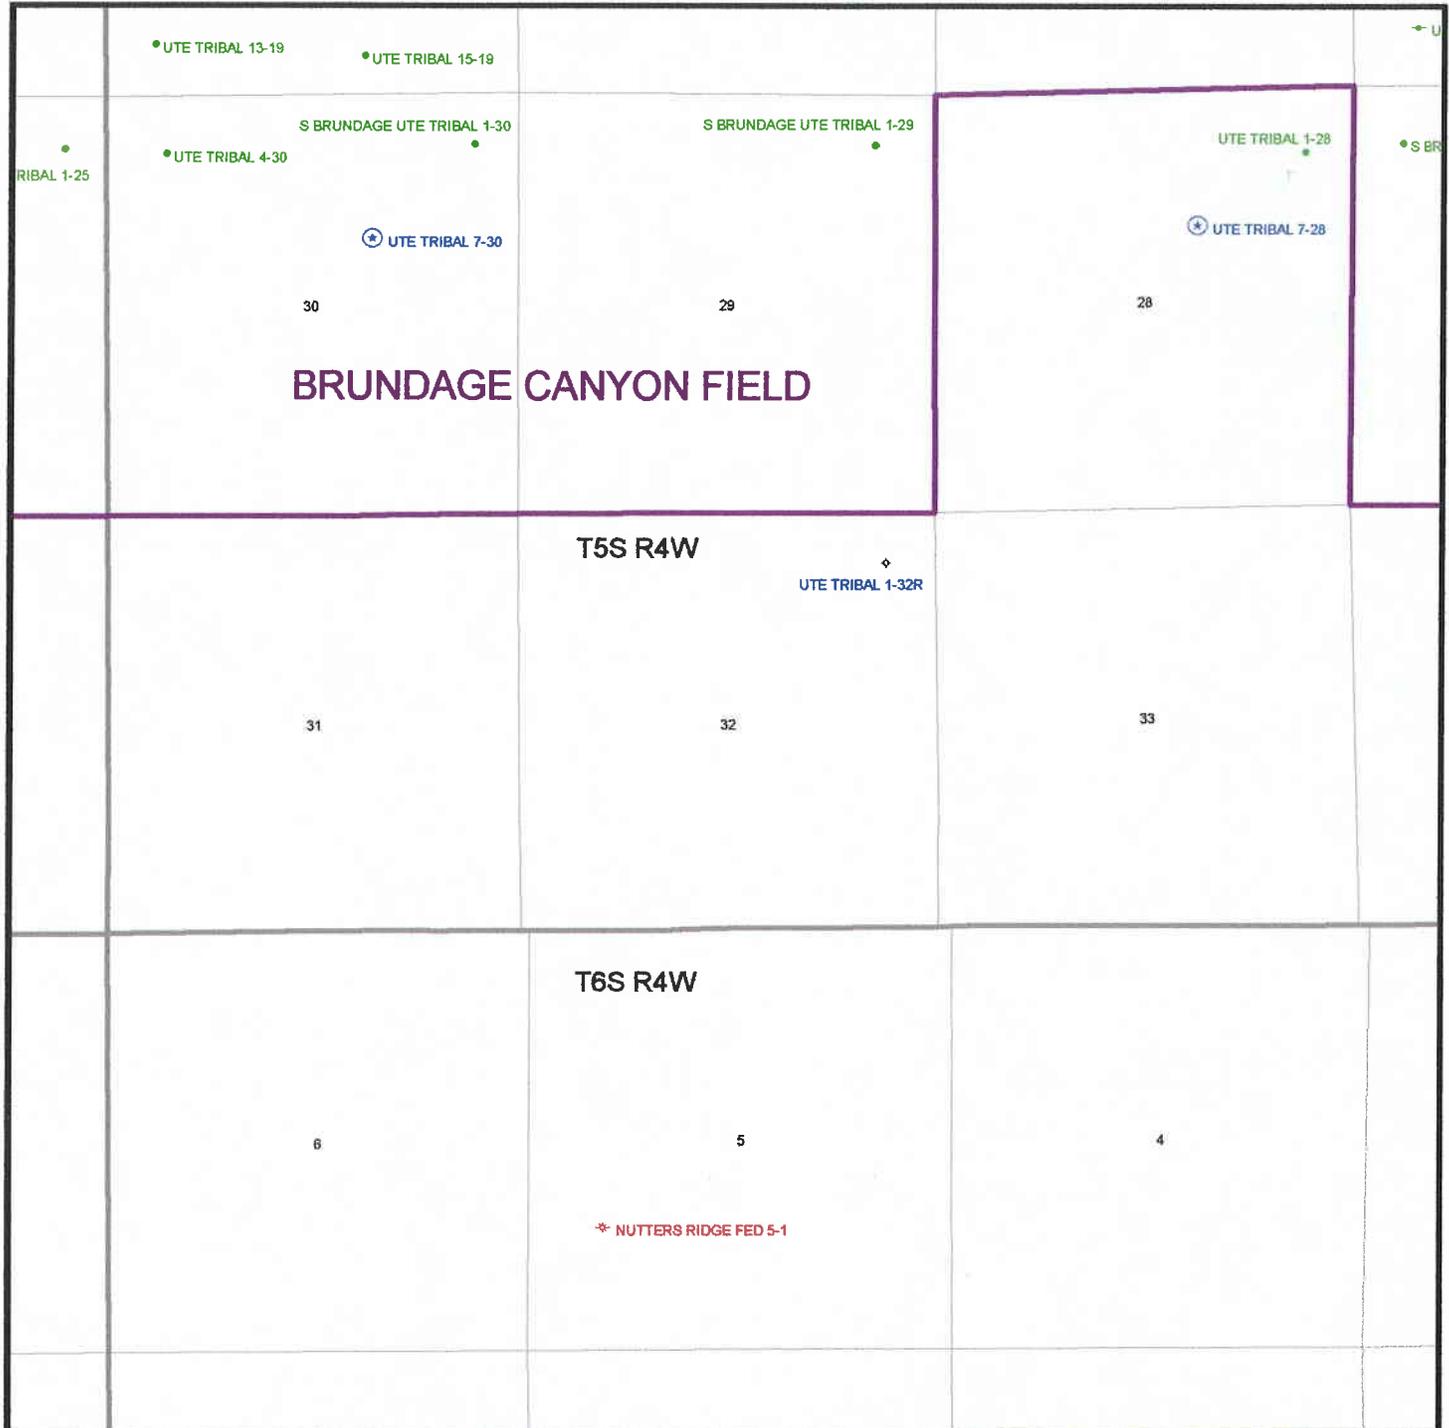

December 12, 1983

Lomax Exploration Company
P. O. Box 4503
Houston, Texas 77210

RE: Well No. B. C. Ute Tribal 1-32
NENE Sec. 32, T. 5S, R. 4W
634' PNL, 631' PBL
Duchesne County, Utah

Gentlemen:

Insofar as this office is concerned, approval to drill the above referred to oil well is hereby granted in accordance with Rule C-3(b), General Rules and Regulations and Rules of Practice and Procedure. Prior to spudding, a copy of the Utah Division of Water Rights (BBone No. 801-533-6071) approval for use or purchase of drilling water must be submitted to this office, otherwise this approval is void.

Should you determine that it will be necessary to plug and abandon this well, you are hereby requested to immediately notify the following:

RONALD J. FIRTH - Chief Petroleum Engineer
Office: 533-5771
Home: 571-6068

Enclosed please find Form OGC-8-X, which is to be completed whether or not water sands (aquifers) are encountered during drilling. Your cooperation in completing this form will be appreciated.

Further, it is requested that this Division be notified within 24 hours after drilling operations commence, and that the drilling contractor and rig number be identified.

The API number assigned to this well is 43-013-30872.

Sincerely,



Norman C. Stout
Administrative Assistant

NCS/as
cc: Branch of Fluid Minerals
Bureau of Indian Affairs
Encl.

SUPERVISOR, OIL AND GAS OPERATIONS:

DESIGNATION OF OPERATOR

The undersigned is, on the records of the Bureau of Land Management, holder of oil and gas lease

DISTRICT LAND OFFICE: Salt Lake City, Utah
 SERIAL NO.: BIA 14-20-H62-3419

and hereby designates

NAME: Lomax Exploration Company
 ADDRESS: P. O. Box 4503, Houston, Texas 77210-4503


as his operator and agent, with full authority to act in his behalf in complying with the terms of the lease and regulations applicable thereto and on whom the supervisor or his representative may serve written or oral instructions in securing compliance with the Oil and Gas Operating Regulations with respect to (describe acreage to which this designation is applicable):

Township 5 South - Range 4 West
 Section 32: All
 Duchesne County, Utah

It is understood that this designation of operator does not relieve the lessee of responsibility for compliance with the terms of the lease and the Oil and Gas Operating Regulations. It is also understood that this designation of operator does not constitute an assignment of any interest in the lease.

In case of default on the part of the designated operator, the lessee will make full and prompt compliance with all regulations, lease terms, or orders of the Secretary of the Interior or his representative.

The lessee agrees promptly to notify the oil and gas supervisor of any change in the designated operator.

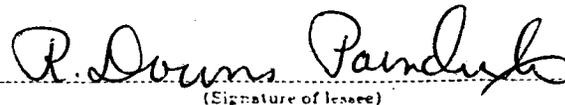
 (Signature of lessee)

Mr. R. Downs Poindexter
 P. O. Box 1692
 Shreveport, Louisiana 71164

December 9, 1983

(Date)

(Address)

SUPERVISOR, OIL AND GAS OPERATIONS:

DESIGNATION OF OPERATOR

The undersigned is, on the records of the Bureau of Land Management, holder of oil and gas lease

DISTRICT LAND OFFICE: Salt Lake City, Utah
 SERIAL NO.: BIA 14-20-H62-3419

and hereby designates

NAME: Lomax Exploration Company
 ADDRESS: P. O. Box 4503, Houston, Texas 77210-4503

as his operator and agent, with full authority to act in his behalf in complying with the terms of the lease and regulations applicable thereto and on whom the supervisor or his representative may serve written or oral instructions in securing compliance with the Oil and Gas Operating Regulations with respect to (describe acreage to which this designation is applicable):

Township 5 South, Range 4 West

Section 32: All

Duchesne County, Utah

It is understood that this designation of operator does not relieve the lessee of responsibility for compliance with the terms of the lease and the Oil and Gas Operating Regulations. It is also understood that this designation of operator does not constitute an assignment of any interest in the lease.

In case of default on the part of the designated operator, the lessee will make full and prompt compliance with all regulations, lease terms, or orders of the Secretary of the Interior or his representative.

The lessee agrees promptly to notify the oil and gas supervisor of any change in the designated operator.

Horizon Oil & Gas Co.

Curtis Calder

(Signature of lessee)

Curtis Calder, President

P. O. Box 1020, Dallas, Texas 75221

(Address)

November 4, 1983

(Date)

SUPERVISOR, OIL AND GAS OPERATIONS:

DESIGNATION OF OPERATOR

The undersigned is, on the records of the Bureau of Land Management, holder of oil and gas lease

DISTRICT LAND OFFICE: Salt Lake City, Utah
SERIAL No.: BIA 14-20-H62-3419

and hereby designates

NAME: LOMAX EXPLORATION COMPANY
ADDRESS: P. O. Box 4503, Houston, Texas 77210-4503

as his operator and local agent, with full authority to act in his behalf in complying with the terms of the lease and regulations applicable thereto and on whom the supervisor or his representative may serve written or oral instructions in securing compliance with the Oil and Gas Operating Regulations with respect to (describe acreage to which this designation is applicable):

Township 5 South, Range 4 West
Section 32: A11
Duchesne County, Utah

It is understood that this designation of operator does not relieve the lessee of responsibility for compliance with the terms of the lease and the Oil and Gas Operating Regulations. It is also understood that this designation of operator does not constitute an assignment of any interest in the lease.

In case of default on the part of the designated operator, the lessee will make full and prompt compliance with all regulations, lease terms, or orders of the Secretary of the Interior or his representative.

The lessee agrees promptly to notify the oil and gas supervisor of any change in the designated operator.

BURTON/HAWKS, INC.

(Signature of lessee)

Bill Hawks, President

P. O. Box 359, Casper, Wyoming 82602

(Address)

October 31, 1983

(Date)

February 1, 1984

RECEIVED
FEB 0 1984

Bureau of Land Management
Utah State Office
136 East South Temple
Salt Lake City, Utah 84111

DIVISION OF
OIL, GAS & MINING

B.C. Ute Tribal #1-32
NE/NE Section 32, T5S, R4W
Duchesne County, Utah
Lease No. 14-20-H62-3419

Gentlemen:


Enclosed are Designation of Operator forms for the subject well location from the following:

Burton/Hawks, Inc.
Horizon Oil and Gas Company
Enterprise Gas Company
R. Downs Poindexter
Husky Oil Company

All Designation of Operator's from L.O.R.T. are enclosed except for El Paso's which will be mailed under separate cover.

Please advise if you need additional information.

Very truly yours,

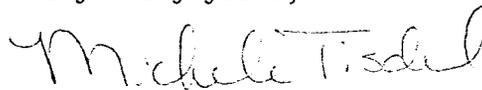

Michele Tisdell
Sec., V.P. Drilling & Production

MT

cc: B.L.M. - Vernal
State of Utah - Division of Oil and Gas ✓

533 North Belt East • Suite 880 • Houston, Texas 77050 • 713/931-9276
Mailing Address: P.O. Box 4503 • Houston, Texas 77210-4503

District Office: 248 North Union • Roosevelt, Utah 84066
Mailing Address: P.O. Box 1446 • Roosevelt, Utah 84066

SUPERVISOR, OIL AND GAS OPERATIONS:

DESIGNATION OF OPERATOR

The undersigned is, on the records of the Bureau of Land Management, holder of oil and gas lease

DISTRICT LAND OFFICE: Salt Lake City
SERIAL NO.: 14-20-H62-3419

and hereby designates

NAME: Lomax Exploration Company
ADDRESS: 333 North Belt East, Suite 880
Houston, Texas 77060

as his operator and local agent, with full authority to act in his behalf in complying with the terms of the lease and regulations applicable thereto and on whom the supervisor or his representative may serve written or oral instructions in securing compliance with the Oil and Gas Operating Regulations with respect to (describe acreage to which this designation is applicable):

Township 5 South, Range 4 West
Section 32: All
Duchesne County, Utah

It is understood that this designation of operator does not relieve the lessee of responsibility for compliance with the terms of the lease and the Oil and Gas Operating Regulations. It is also understood that this designation of operator does not constitute an assignment of any interest in the lease.

In case of default on the part of the designated operator, the lessee will make full and prompt compliance with all regulations, lease terms, or orders of the Secretary of the Interior or his representative.

The lessee agrees promptly to notify the oil and gas supervisor of any change in the designated operator.

HUSKY OIL COMPANY

By: 

(Signature of lessee)

H. R. Erkel, Attorney-in-Fact

January 13, 1984

(Date)

6060 S. Willow Dr., Englewood, CO 80111

(Address)

RECEIVED

APR 30 1984

DIVISION OF OIL
GAS & MINING

April 26, 1984

Bureau of Land Management
Utah State Office
136 East South Temple
Salt Lake City, Utah 84111

B.C. Ute Tribal #1-32
NE/NE Section 32, T5S, R4W
Duchesne County, Utah
Lease No. 14-20-H62-3419


Gentlemen:

Please find enclosed the Designation of Operator form for the subject well for the following:

Superior ~~Iron Works &~~ Supply Co., Inc.

If additional information is necessary, please advise.

Yours very truly,

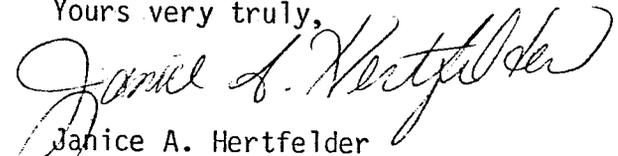
Janice A. Hertfelder
Sec., V.P. Drilling & Production

JH
Enclosure-3

cc: B.L.M. -Vernal
State of Utah - Division of Oil and Gas

333 North Bell East • Suite 880 • Houston, Texas 77060 • 713/931-9276
Mailing Address: P.O. Box 4503 • Houston, Texas 77210-4503

District Office: 248 North Union • Roosevelt, Utah 84066
Mailing Address: P.O. Box 1446 • Roosevelt, Utah 84066

UNITED STATES
DEPARTMENT OF THE INTERIOR
BUREAU OF LAND MANAGEMENT

DESIGNATION OF OPERATOR

The undersigned is, on the records of the Bureau of Land Management, holder of lease

STATE OFFICE: Salt Lake City, Utah
SERIAL NO.: BIA-14-20-H62-3419

and hereby designates

NAME: Lomax Exploration Company
ADDRESS: 333 North Belt East, Suite 880
Houston, Texas 77060

as his operator and local agent, with full authority to act in his behalf in complying with the terms of the lease and regulations applicable thereto and on whom the authorized officer may serve written or oral instructions in securing compliance with the Operating Regulations (43 CFR 3160) with respect to (describe acreage to which this designation is applicable):

Township 5 South, Range 4 West
Section 32: All
Duchesne County, Utah

It is understood that this designation of operator does not relieve the lessee of responsibility for compliance with the terms of the lease and the Operating Regulations. It is also understood that this designation of operator does not constitute an assignment of any interest in the lease.

In case of default on the part of the designated operator, the lessee will make full and prompt compliance with all regulations, lease terms, or orders of the Secretary of the Interior or his representative.

The lessee agrees promptly to notify the authorized officer of any change in the designated operator.

Superior ~~Iron Works &~~ Supply Co., Inc.

BY: *C. Swanson*
(Signature of lessee)

April 23, 1984
(Date)

P.O. Box 7002, Shreveport, Louisiana 71107
(Address)

(318) 227-9680 Mr. Poindexter

This form does not constitute an information collection as defined by 44 U.S.C. 3502 and thereto does not require OMB approval.

*Company records + name changed
see phone conversation w/ [unclear]
5/11/84*

*Water
of
Permit #
84-43-22*

DIVISION OF OIL, GAS AND MINING

SPUDDING INFORMATION

NAME OF COMPANY: LOMAX EXPLORATION COMPANY

WELL NAME: B. C. UTE TRIBAL 1-32

SECTION NENE 32 TOWNSHIP 5S RANGE 4W COUNTY DUCHESNE

DRILLING CONTRACTOR TWT

RIG # 56

SPUDED: DATE 5-8-84

TIME 10:15 PM

How ROTARY

DRILLING WILL COMMENCE _____

REPORTED BY Paul Curry

TELEPHONE # 713-931-9276

DATE 5-9-84 SIGNED G.L.

UNITED STATES
DEPARTMENT OF THE INTERIOR
BUREAU OF LAND MANAGEMENT

SUBMIT IN TRIPLICATE
(Other instructions on re-
verse side)

Budget Bureau No. 1004-0135
Expires August 31, 1985

SUNDRY NOTICES AND REPORTS ON WELLS

(Do not use this form for proposals to drill or to deepen or plug back to a different reservoir.
Use "APPLICATION FOR PERMIT—" for such proposals.)

1. OIL WELL <input checked="" type="checkbox"/> GAS WELL <input type="checkbox"/> OTHER <input type="checkbox"/>		5. LEASE DESIGNATION AND SERIAL NO. BIA-14-20-H62-3419
2. NAME OF OPERATOR Lomax Exploration Company		6. IF INDIAN, ALLOTTEE OR TRIBE NAME
3. ADDRESS OF OPERATOR P.O. Box 4503, Houston, Texas 77210		7. UNIT AGREEMENT NAME
4. LOCATION OF WELL (Report location clearly and in accordance with any State requirements. See also space 17 below.) At surface 634' FNL & 631' FEL NE/NE		8. FARM OR LEASE NAME B.C. Ute Tribal
14. PERMIT NO. 43-013-30872		9. WELL NO. #1-32
15. ELEVATIONS (Show whether DF, RT, GR, etc.) 6916' GR		10. FIELD AND POOL, OR WILDCAT Wildcat
		11. SEC., T., R., M., OR BLK. AND SURVEY OR AREA Sec 32, T5S, R4W
		12. COUNTY OR PARISH Duchesne
		13. STATE Utah

RECEIVED
MAY 16 1984
DIVISION OF OIL
GAS & MINING

16. Check Appropriate Box To Indicate Nature of Notice, Report, or Other Data

NOTICE OF INTENTION TO:		SUBSEQUENT REPORT OF:	
TEST WATER SHUT-OFF <input type="checkbox"/>	PULL OR ALTER CASING <input type="checkbox"/>	WATER SHUT-OFF <input type="checkbox"/>	REPAIRING WELL <input type="checkbox"/>
FRACTURE TREAT <input type="checkbox"/>	MULTIPLE COMPLETE <input type="checkbox"/>	FRACTURE TREATMENT <input type="checkbox"/>	ALTERING CASING <input type="checkbox"/>
SHOOT OR ACIDIZE <input type="checkbox"/>	ABANDON* <input type="checkbox"/>	SHOOTING OR ACIDIZING <input type="checkbox"/>	ABANDONMENT* <input type="checkbox"/>
REPAIR WELL <input type="checkbox"/>	CHANGE PLANS <input checked="" type="checkbox"/>	(Other) _____	


(NOTE: Report results of multiple completion on Well Completion or Recompletion Report and Log form.)

17. WELLS DISCLOSED OR COMPLETED OPERATIONS (Clearly state all pertinent details, and give pertinent dates, including estimated date of starting any future work. If well is directionally drilled, give subsurface locations and measured and true vertical depths for all markers and zones pertinent to this work.)

5-6-84 Drilled 13" surface hole to 290' GL. Set 8 5/8" 24#, J-55 Casing @ 280' GL. Cemented with 210 sx Class "G" and 2% CaCl & 1/4#/sk Flocele. Returns to surface.

5-8-84 Spud w/TWT Rig #56 at 10:15 P.M.

18. I hereby certify that the foregoing is true and correct

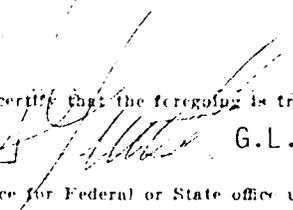SIGNED:  G.L. Pruitt TITLE: V.P., Drilling & Production DATE: May 9, 1984

(This space for Federal or State office use)

APPROVED BY: _____ TITLE: _____ DATE: _____

CONDITIONS OF APPROVAL, IF ANY:

*See Instructions on Reverse Side

UNITED STATES
DEPARTMENT OF THE INTERIOR
BUREAU OF LAND MANAGEMENT

SUBMIT IN TRIPLICATE
(Other instructions
verse side)

Form approved.
Budget Bureau No. 1004-0135
Expires August 31, 1985

SUNDRY NOTICES AND REPORTS ON WELLS

(Do not use this form for proposals to drill or to deepen or plug back to a different reservoir.
Use "APPLICATION FOR PERMIT—" for such proposals.)

RECEIVED

1. OIL WELL GAS WELL OTHER

2. NAME OF OPERATOR
Lomax Exploration Company

3. ADDRESS OF OPERATOR
P.O. Box 4503, Houston, Texas 77210

4. LOCATION OF WELL (Report location clearly and in accordance with any State requirements. See also space 17 below.)
At surface
634' FNL & 631' FEL NE/NE

14. PERMIT NO.
API 43-013-30872

15. ELEVATIONS (Show whether DF, RT, GR, etc.)
6916' GR

5. LEASE DESIGNATION AND SERIAL NO.
BIA-14-20-H62-3419

6. IF INDIAN, ALLOTTEE OR TRIBE NAME

7. UNIT AGREEMENT NAME

8. FARM OR LEASE NAME
B.C. Ute Tribal

9. WELL NO.
#1-32

10. FIELD AND POOL, OR WILDCAT
Wildcat

11. SEC., T., R., M., OR BLK. AND SURVEY OR AREA
Sec 32, T5S, R4W

12. COUNTY OR PARISH
Duchesne

13. STATE
Utah

DIVISION OF OIL
GAS & MINING

Check Appropriate Box To Indicate Nature of Notice, Report, or Other Data

NOTICE OF INTENTION TO:		SUBSEQUENT REPORT OF:	
TEST WATER SHUT-OFF <input type="checkbox"/>	PULL OR ALTER CASING <input type="checkbox"/>	WATER SHUT-OFF <input type="checkbox"/>	REPAIRING WELL <input type="checkbox"/>
FRACTURE TREAT <input type="checkbox"/>	MULTIPLE COMPLETE <input type="checkbox"/>	FRACTURE TREATMENT <input type="checkbox"/>	ALTERING CASING <input type="checkbox"/>
SHOOT OR ACIDIZE <input type="checkbox"/>	ABANDON* <input type="checkbox"/>	SHOOTING OR ACIDIZING <input type="checkbox"/>	ABANDONMENT* <input checked="" type="checkbox"/>
REPAIR WELL <input type="checkbox"/>	CHANGE PLANS <input type="checkbox"/>	(Other) <input type="checkbox"/>	
(Other) <input type="checkbox"/>			

(NOTE: Report results of multiple completion on Well Completion or Recompletion Report and Log form.)

17. DESCRIBE PROPOSED OR COMPLETED OPERATIONS (Clearly state all pertinent details, and give pertinent dates, including estimated date of starting any proposed work. If well is directionally drilled, give subsurface locations and measured and true vertical depths for all markers and zones pertinent to this work.)*

5/18/84 Set Cmt Plug @ 5800-6000' (75 sx)
2300-2500' (75 sx)
190 -390' (75 sx)
Surface (25 sx)

Well Plugged & Abandoned.

APPROVED BY THE STATE
OF UTAH DIVISION OF
OIL, GAS, AND MINING
DATE: 6/7/84
BY: [Signature]

18. I hereby certify that the foregoing is true and correct

SIGNED Paul Curry Paul Curry TITLE Engineering Assistant DATE June 7, 1984

(This space for Federal or State office use)

APPROVED BY _____ TITLE _____ DATE _____
CONDITIONS OF APPROVAL, IF ANY:

*See Instructions on Reverse Side

RECEIVED

JUN 11 1984

STATE OF UTAH
DEPARTMENT OF NATURAL RESOURCES
DIVISION OF OIL, GAS AND MINING
4241 State Office Building
Salt Lake City, UT 84114

DIVISION OF OIL
GAS & MINING

REPORT OF WATER ENCOUNTERED DURING DRILLING

Well Name & Number S. Brundage Ute Tribal #1-32

Operator Lomax Exploration Company Address P.O. Box 4503, Houston, TX 77210

Contractor TWT Exploration Company Address P.O. Box 1329, Park City, Utah 84060

Location NE 1/4 NE 1/4 Sec. 32 T. 5S R. 4W County Duchesne

Water Sands

<u>Depth</u>		<u>Volume</u>	<u>Quality</u>
From	To	Flow Rate or Head	Fresh or Salty
1. <u>No water encountered</u>			
2. _____			
3. _____			
4. _____			
5. _____			

(Continue on reverse side if necessary)

<u>Formation Tops</u>	Douglas Creek	4466'
	Wasatch	6010'

Remarks

- NOTE: (a) Report on this form as provided for in Rule C-20, General Rules and Regulations and Rules of Practice and Procedure.
- (b) If a water analysis has been made of the above reported zone, please forward a copy along with this form.

UNITED STATES
DEPARTMENT OF THE INTERIOR
BUREAU OF LAND MANAGEMENT

SUBMIT IN DUPLICATE

(See other instructions on reverse side)

Form approved. ⁶
Budget Bureau No. 1004-0137
Expires August 31, 1985

WELL COMPLETION OR RECOMPLETION REPORT AND LOG *

1a. TYPE OF WELL: OIL WELL GAS WELL DRY Other _____
 b. TYPE OF COMPLETION: NEW WELL WORK OVER DEEP-EN PLUG BACK DIFF. RESVR. Other **RECEIVED**

2. NAME OF OPERATOR
Lomax Exploration Company

3. ADDRESS OF OPERATOR
P.O. Box 4503 Houston, Texas 77210

4. LOCATION OF WELL (Report location clearly and in accordance with any State requirements)
At surface 634' FNL & 631' FEL NE/NE
At top prod. interval reported below
At total depth

14. PERMIT NO. 43-013-30872 DATE ISSUED 12-2-83

15. DATE SPUDDED 5/8/84 16. DATE T.D. REACHED 5/17/84 17. DATE COMPL. (Ready to prod.) NA 18. ELEVATIONS (DF, RKB, RT, GR, ETC.)* 6916' GR 19. ELEV. CASINGHEAD 6916'

20. TOTAL DEPTH, MD & TVD 6040' 21. PLUG, BACK T.D., MD & TVD ----- 22. IF MULTIPLE COMPL., HOW MANY* ----- 23. INTERVALS DRILLED BY ----- ROTARY TOOLS X CABLE TOOLS

24. PRODUCING INTERVAL(S), OF THIS COMPLETION—TOP, BOTTOM, NAME (MD AND TVD)*
NA - Plugged & Abandoned

26. TYPE ELECTRIC AND OTHER LOGS RUN
CDL-CNL, DLL, MSFL

28. CASING RECORD (Report all strings set in well)

CASINO SIZE	WEIGHT, LB./FT.	DEPTH SET (MD)	HOLE SIZE	CEMENTING RECORD	AMOUNT PULLED
8 5/8"	24#	280' GR	13"	210 sx Class "G" & 2% CAC	& 1/4#/sk flocele.

29. LINER RECORD

SIZE	TOP (MD)	BOTTOM (MD)	SACKS CEMENT*	SCREEN (MD)

30. TUBING RECORD

SIZE	DEPTH SET (MD)	PACKER SET (MD)

31. PERFORATION RECORD (Interval, size and number)

32. ACID, SHOT, FRACTURE, CEMENT SQUEEZE, ETC.

DATE FIRST PRODUCTION	PRODUCTION METHOD (Flowing, gas lift, pumping—size and type of pump)	WELL STATUS (Producing or shut-in)
NA		P & A

DATE OF TEST	HOURS TESTED	CHOKE SIZE	PROD'N. FOR TEST PERIOD	OIL—BBL.	GAS—MCF.	WATER—BBL.	GAS-OIL RATIO

FLOW. TUBING PRESS.	CASING PRESSURE	CALCULATED 24-HOUR RATE	OIL—BBL.	GAS—MCF.	WATER—BBL.	OIL GRAVITY-API (CORR.)

34. DISPOSITION OF GAS (Sold, used for fuel, vented, etc.) TEST WITNESSED BY

35. LIST OF ATTACHMENTS

36. I hereby certify that the foregoing and attached information is complete and correct as determined from all available records

SIGNED Paul Curry Paul Curry TITLE Engineering Assistant DATE June 7, 1984

*(See Instructions and Spaces for Additional Data on Reverse Side)

37. SUMMARY OF POROUS ZONES: (Show all important zones of porosity and contents thereof; cored intervals; and all drill-stem, tests, including depth interval tested, cushion used, time tool open, flowing and shut-in pressures, and recoveries):

FORMATION	TOP	BOTTOM	DESCRIPTION, CONTENTS, ETC.
			NONE

38. GEOLOGIC MARKERS

NAME	MEAS. DEPTH	TOP	TRUE VERT. DEPTH
Douglas Creek	4466		
Black Shale Facies	5040		
Basal Green River	5761		
Wasatch	6010		

RECEIVED

JUL 11 1984

DIVISION OF OIL,
GAS & MINING

June 8, 1984

State of Utah
Division of Oil & Gas
4241 State Office Building
Salt Lake City, Utah 84114


Gentlemen:

Please find enclosed three (3) copies of the "Report of
Water Encountered During Drilling" for the following well:

S. Brundage #1-32
NE NE Sec 32, T5S, R4W
Duchesne County, Utah

If further information is required, please advise.

Yours very truly,

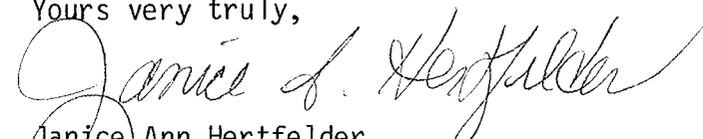
Janice Ann Hertfelder
Secretary, V.P., Drilling & Production

JAH
Enclosures

RECEIVED

June 8, 1984

JUN 11 1984

DIVISION OF OIL
GAS & MINING

Bureau of Land Management
170 South 500 East
Vernal, Utah 84078


S. Brundage #1-32
NE NE Sec 32, T5S, R4W
Duchesne County, Utah
WELL COMPLETION REPORT & LOG
SUNDRY NOTICE

Gentlemen:

Please find enclosed the required copies of the Well Completion Report, the Compensated Density, Compensated Neutron Log, Dual Laterlog and the Sundry Notice.

If further information is required, please advise.

Yours very truly,

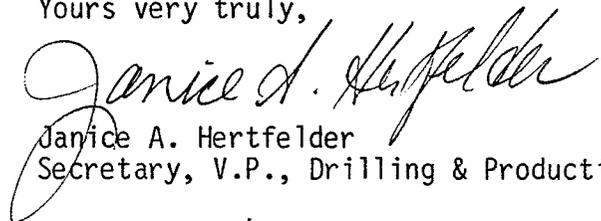

Janice A. Hertfelder
Secretary, V.P., Drilling & Production

JAH
Enclosures

cc: State of Utah
Division of Oil & Gas
4241 State Office Building
Salt Lake City, Utah 84114

Lomax



June 17, 1987

RECEIVED
JUN 18 1987

State of Utah
Oil, Gas & Mining
355 W. North Temple
3 Triad Center Suite 350
Salt Lake City, Utah 84180-1203

DIVISION OF
OIL, GAS & MINING

RE: B.C. Ute Tribal #1-32
Sec. 32, T5S, R4W
Duchesne County, Utah
BIA# 14-20-H62-3419

Gentlemen:

Please find enclosed the original and two (2) copies of Sundry Notice for Final Release of the subject well.

Please advise if you need additional information.

Sincerely,

Bill K. Myers
Production Superintendent
Lomax Exploration

Enclosures (3)

BKM/kj

cc: John D. Steuble
Lomax Exploration
Salt Lake City, Utah 84101

Bureau of Land Management
Vernal District Office
170 South 500 East
Vernal, Utah 84078

Bureau of Indian Affairs
Realty Property Management Office
Uintah & Ouray Agency
Ft. Duchesne, Utah 84026

STATE OF UTAH
DEPARTMENT OF NATURAL RESOURCES
DIVISION OF OIL, GAS, AND MINING

SUNDRY NOTICES AND REPORTS ON WELLS

(Do not use this form for proposals to drill or to deepen or plug back to a different reservoir. Use "APPLICATION FOR PERMIT—" for such proposals.)

5. LEASE DESIGNATION AND SERIAL NO.

BIA-14-20-H62-3419

6. IF INDIAN, ALLOTTEE OR TRIBE NAME

070715

7. UNIT AGREEMENT NAME

8. FARM OR LEASE NAME

S. Brundage

9. WELL NO.

1-32

10. FIELD AND POOL, OR WILDCAT

Wildcat

11. SEC., T., R., M., OR BLE. AND SURVEY OR AREA

Sec. 32, T5S, R4W

1. OIL WELL GAS WELL OTHER DRY

2. NAME OF OPERATOR

Lomax Exploration Company

3. ADDRESS OF OPERATOR

50 W. Broadway, Suite 1200, Salt Lake City, Ut 84101

4. LOCATION OF WELL (Report location clearly and in accordance with any State requirements. See also space 17 below.)

At surface

634' FNL & 631' FEL NE/NE

14. PERMIT NO.

43-013-30872

15. ELEVATIONS (Show whether of, at, on, etc.)

6916' GR

12. COUNTY OR PARISH

Duchesne

13. STATE

Utah

Check Appropriate Box To Indicate Nature of Notice, Report, or Other Data

NOTICE OF INTENTION TO:

TEST WATER SHUT-OFF

PULL OR ALTER CASING

FRACTURE TREAT

MULTIPLE COMPLETE

SHOOT OR ACIDIZE

ABANDON*

REPAIR WELL

CHANGE PLANS

(Other) Final Release

SUBSEQUENT REPORT OF:

WATER SHUT-OFF

REPAIRING WELL

FRACTURE TREATMENT

ALTERING CASING

SHOOTING OR ACIDIZING

ABANDONMENT*

(Other)

(NOTE: Report results of multiple completion on Well Completion or Recompletion Report and Log form.)

17. DESCRIBE PROPOSED OR COMPLETED OPERATIONS (Clearly state all pertinent details, and give pertinent dates, including estimated date of starting any proposed work. If well is directionally drilled, give subsurface locations and measured and true vertical depths for all markers and zones pertinent to this work.)*

We are requesting a Final Inspection and subsequent release of further obligation on this location. Restoration and seeding was completed on October 25, 1984. Complete coverage by natural and introduced grasses has taken place.

RECEIVED
JUN 18 1987

DIVISION OF
OIL, GAS & MINING

18. I hereby certify that the foregoing is true and correct

SIGNED Blk Myr

TITLE Production Supt.

DATE 6-17-87

(This space for Federal or State office use)

APPROVED BY _____
CONDITIONS OF APPROVAL, IF ANY:

TITLE _____

ACCEPTED BY THE STATE
OF UTAH DIVISION OF
OIL, GAS, AND MINING

DATE: 6-29-87

BY: John R. Dyer

Federal approval of this action is required before commencing operations.

*See Instructions on Reverse Side

STATE OF UTAH
DIVISION OF OIL, GAS AND MINING
OIL AND GAS INSPECTION RECORD

OPERATOR Lomax Exploration Co. LEASE 14-20-H62-3419
WELL NO. Ute Tribal #1-32 API 43-013-30872
NE/NE SEC. 32 T. 5 S R. 4 W CONTRACTOR _____
COUNTY Duchesne FIELD Wildcat

DRILLING/COMPLETION/WORKOVER:

APD WELL SIGN HOUSEKEEPING BOPE
 SAFETY POLL. CONTROL SURFACE USE PITS
 OPERATIONS OTHER

SHUT-IN / TA :

WELL SIGN HOUSEKEEPING EQUIPMENT* SAFETY
 OTHER

ABANDONED:

Y MARKER HOUSEKEEPING Y REHAB. OTHER

PRODUCTION:

WELL SIGN HOUSEKEEPING EQUIPMENT* FACILITIES*
 METERING* POLL. CONTROL PITS DISPOSAL
 SECURITY SAFETY OTHER

GAS DISPOSITION:

VENTED/FLARED SOLD LEASE USE

LEGEND: Y - YES OR SATISFACTORY
N - NO OR UNSATISFACTORY
NA - NOT APPLICABLE


*FACILITIES INSPECTED: Location, marker.

REMARKS: P&A'd 05-17-84, rehab completed, location contoured and ripped,
vegetation growing back.

ACTION: _____

INSPECTOR: Ed Deputy DATE 08-25-86

BARRETT RESOURCES CORPORATION

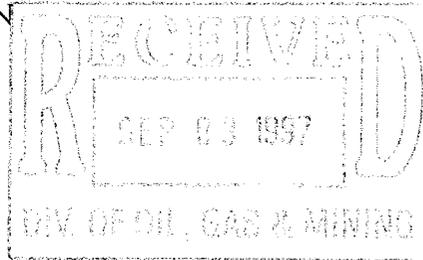

Date: August 29, 1997

To: State Division Oil, Gas, Mining * PO Box 145801 * Salt Lake City, UT * 84114-5801

Re: 1-32R APD

Please find enclosed 3 copies of *APPLICATION FOR PERMIT TO DRILL, DEEPEN, OR PLUG* for the location: Ute Tribal 1-32R.

If you should have any questions regarding this APD please contact Doug Barone at our office 801-353-4625.

Thank you,

Debbie Schwarz
Office Manager

**UNITED STATES
DEPARTMENT OF THE INTERIOR
BUREAU OF LAND MANAGEMENT**

APPLICATION FOR PERMIT TO DRILL, DEEPEN, OR PLUG BACK

1a. TYPE OF WORK DRILL <input checked="" type="checkbox"/> DEEPEN <input type="checkbox"/> PLUG BACK <input type="checkbox"/>		5. LEASE DESIGNATION AND SERIAL NO. 14-20-H62-4659
b. TYPE OF WELL OIL WELL <input checked="" type="checkbox"/> GAS WELL <input type="checkbox"/> OTHER <input type="checkbox"/> SINGLE ZONE <input type="checkbox"/> MULTIPLE ZONE <input type="checkbox"/>		6. IF INDIAN, ALLOTTEE OR TRIBE NAME UTE TRIBAL
2. NAME OF OPERATOR BARRETT RESOURCES CORPORATION		7. UNIT AGREEMENT NAME
3. ADDRESS OF OPERATOR PO BOX 290 * NEOLA, UTAH * 84053		8. FARM OR LEASE NAME
4. LOCATION OF WELL (Report location clearly and in accordance with any State requirements.)* At surface NE 1/4, NE 1/4, 628' FNL, 635' FEL, SECTION 32, T5S, R4W At proposed prod. zone 43-013-30872		9. WELL NO. UTE TRIBAL 1-32R
14. DISTANCE IN MILES AND DIRECTION FROM NEAREST TOWN OR POST OFFICE* 20.8 MILES SOUTH WEST OF MYTON, UTAH		10. FIELD AND POOL, OR WILDCAT
10. DISTANCE FROM PROPOSED* LOCATION TO NEAREST PROPERTY OR LEASE LINE, FT. (Also to nearest drig. unit line, if any) 628'	16. NO. OF ACRES IN LEASE 640'	11. SEC., T., R., M., OR BLK. AND SURVEY OR AREA SEC 32, T5S, R4W
18. DISTANCE FROM PROPOSED LOCATION* TO NEAREST WELL, DRILLING, COMPLETED, OR APPLIED FOR, ON THIS LEASE, FT. 4,500'	19. PROPOSED DEPTH 6044'	12. COUNTY OR PARISH 13. STATE DUCHESNE UTAH
21. ELEVATIONS (Show whether DF, RT, GR, etc.) 6915'		17. NO. OF ACRES ASSIGNED TO THIS WELL 40 ACRES
23. PROPOSED CASING AND CEMENTING PROGRAM		20. ROTARY OR CABLE TOOLS ROTARY
		22. APPROX. DATE WORK WILL START* NOV. 15, 1997


SIZE OF HOLE	SIZE OF CASING	WEIGHT PER FOOT	SETTING DEPTH	QUANTITY OF CEMENT
12 1/2"	8-5/8"	24	280'	TO SURFACE
7-7/8"	5-1/2"	15.5	6044'	CMT TOP TO COVER OIL SHALE

OPERATOR REQUESTS PERMISSION TO DRILL THE SUBJECT WELL.
PLEASE SEE THE ATTACHED 10 POINT AND THE 13 POINT SURFACE USE PLAN

IF YOU REQUIRE ADDITIONAL INFORMATION PLEASE CONTACT:

D.P. BARONE
PO BOX 290
NEOLA, UT 84053

OFFICE: 801-353-4625 CELLULAR: 801-828-6116

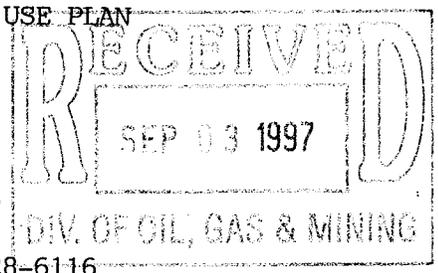

IN ABOVE SPACE DESCRIBE PROPOSED PROGRAM: If proposal is to deepen or plug back, give data on present productive zone and proposed new productive zone. If proposal is to drill or deepen directionally, give pertinent data on subsurface locations and measured and true vertical depths. Give blowout preventer program, if any.

24. SIGNED D.P. Barone TITLE PRODUCTION SUPERVISOR DATE 8/28/97

(This space for Federal or State office use)


PERMIT NO. 43-013-30872 APPROVAL DATE _____
APPROVED BY John R. Bay TITLE Associate Director DATE 2/10/98
CONDITIONS OF APPROVAL, IF ANY: Utah DOGM

*See Instructions On Reverse Side

T5S, R4W, U.S.B.&M.


BARRETT RESOURCES CORPORATION

Well location, UTE TRIBAL #1-32R, located as shown in the NE 1/4 NE 1/4 of Section 32, T5S, R4W, U.S.B.&M. Duchesne County, Utah.

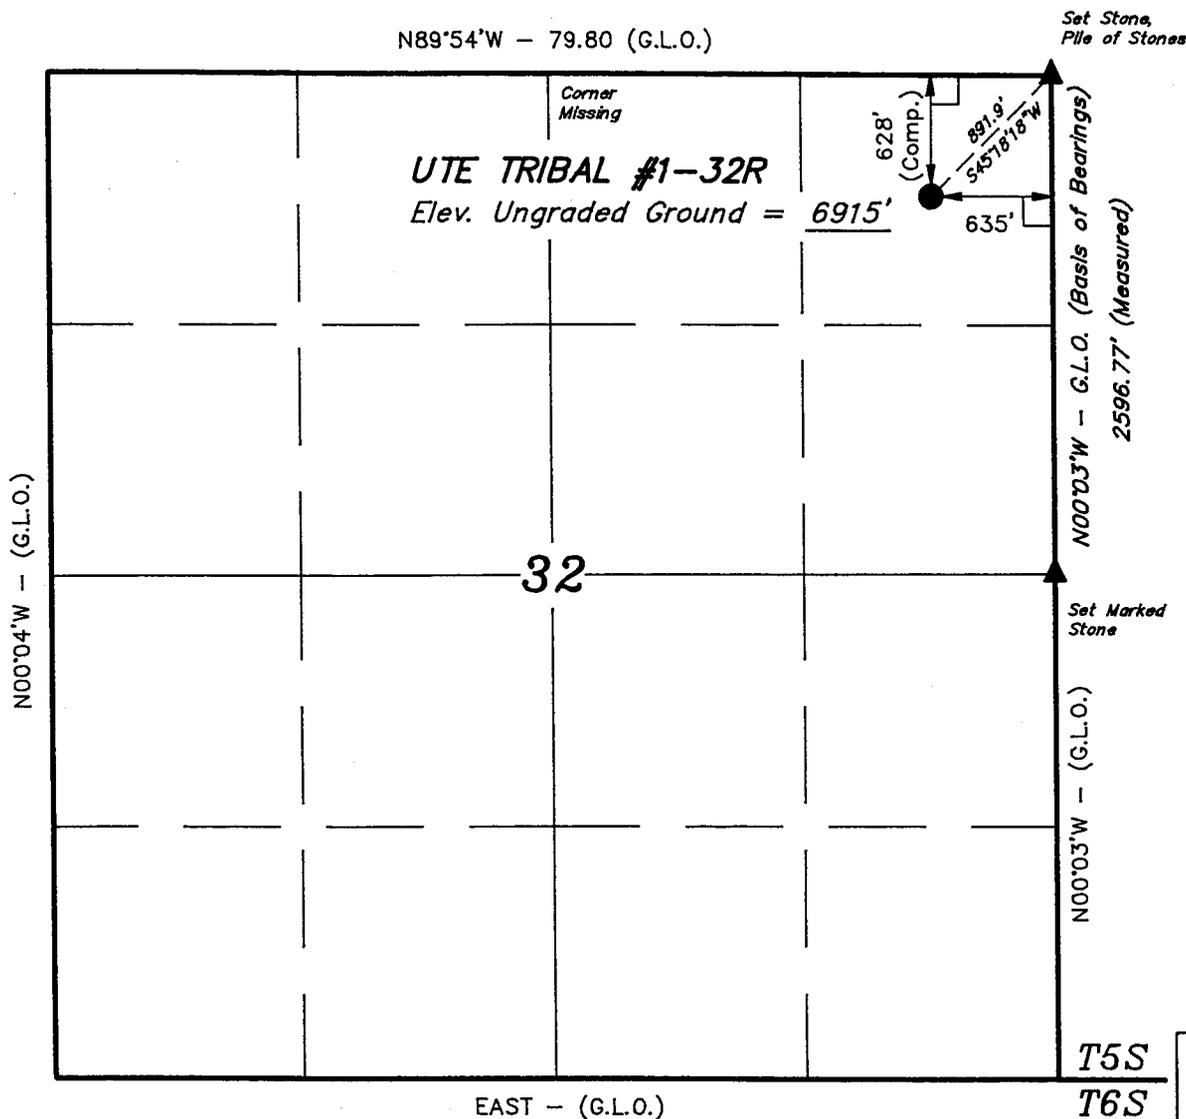

BASIS OF ELEVATION

SPOT ELEVATION IN THE NE 1/4 OF SECTION 32, T5S, R4W, U.S.B.&M. TAKEN FROM THE DUCHESNE SE, QUADRANGLE, UTAH, DUCHESNE COUNTY, 7.5 MINUTE QUAD. (TOPOGRAPHIC MAP) PUBLISHED BY THE UNITED STATES DEPARTMENT OF THE INTERIOR, GEOLOGICAL SURVEY. SAID ELEVATION IS MARKED AS BEING 6929 FEET.

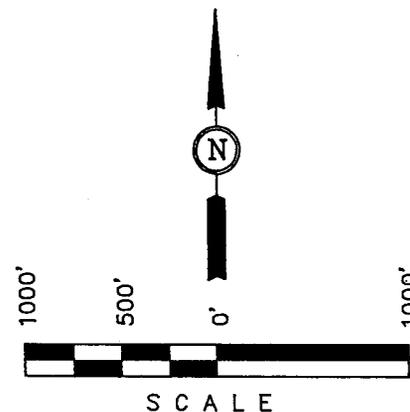

CERTIFICATE

THIS IS TO CERTIFY THAT THE ABOVE PLAT WAS PREPARED FROM FIELD NOTES OF ACTUAL SURVEYS MADE BY ME OR UNDER MY SUPERVISION AND THAT THE SAME ARE TRUE AND CORRECT TO THE BEST OF MY KNOWLEDGE AND BELIEF.

Robert L. H...
 REGISTERED LAND SURVEYOR
 REGISTRATION NO. 181319
 STATE OF UTAH

LEGEND:

- └ = 90° SYMBOL
- = PROPOSED WELL HEAD.
- ▲ = SECTION CORNERS LOCATED.

UINTAH ENGINEERING & LAND SURVEYING		
85 SOUTH 200 EAST - VERNAL, UTAH 84078		
(801) 789-1017		
SCALE 1" = 1000'	DATE SURVEYED: 06-21-97	DATE DRAWN: 06-24-97
PARTY J.F. C.B. D.R.B.	REFERENCES G.L.O. PLAT	
WEATHER WARM	FILE BARRETT RESOURCES CORP.	

TEN POINT PLAN

BARRETT RESOURCES CORPORATION

UTE TRIBAL 1-32R

SURFACE LOCATION NE 1/4, NE 1/4, 628' FNL, 635' FEL, SECTION 32, T. 5 S., R. 4 W.

1. SURFACE FORMATION:

UINTAH

2. ESTIMATED FORMATION TOPS AND DATUM:

<u>FORMATION</u>	<u>DEPTH</u>
Uintah	<u>Surface</u>
Green River	<u>1403'</u>
Oil Shale	<u>2642'</u>
Tgr3	<u>3660'</u>
Douglas Creek	<u>4418'</u>
Castle Peak	<u>5331'</u>
Uteland Butte Ls	<u>5762'</u>
TD	<u>6044' TD</u>

3. PRODUCING FORMATION DEPTH:

FORMATION OBJECTIVE INCLUDE THE GREEN RIVER AND ITS SUBMEMBERS.

OFF SET WELLS: NONE

4. PROPOSED CASING:

<u>HOLE SIZE</u>	<u>CASING</u>	<u>WEIGHT/FT.</u>	<u>GRADE & THREAD</u>	<u>SET @</u>	<u>CASING</u>
12 1/2	8 5/8	24	J-55/STC	280	NEW/USED
7 7/8	5 1/2	15.5	J-55/LTC	6044'TD	NEW/USED

CEMENT PROGRAM: SURFACE CASING

<u>CEMENT</u>	<u>CEMENT AMOUNT</u>
8 5/8	150 SKS +20 %
<u>CASING</u>	
5 1/2 FLUID 1 LEAD CMT	FLUID WT. 11.00 LB/GAL
Type 5 HALLIBURTON	FLUID YIELD 3.81 FT3/ SKS
.75% ECONOLITE (EXTENDER)	FLUID WATER RATIO 22.98 GAL/SKS
.25 LB/SK FLOCELE (LOST CIRC.)	TOTAL MIXING FLUID 47.6 BBLS
7.5 LB/SK GILSONITE (LOST CIRC.)	APPROX. TOP FLUID 2000 FT
16 % HALLIBURTON GEL(EXTENDER)	CALCULATED FILL 1600 FT
2 LB/SK GRANULITE	
3 % SALT (3%) (ACCELERATOR)	FLUID VOLUME 57.4 BBLS
.8 % HR-7 RETARDER	CALCULATED VOLUME 87.0 SKS.
MIXED W/ FRESH WATER	PROPOSED VOLUME 87.0 SKS
5 1/2 FLUID 2 TAIL CMT 50:50 POZ	FLUID WT. 13.4 LB/GAL
.2 % FWCA	FLUID YIELD 1.49 FT3/SKS
.2% HALAD 322	FLUID WATER RATIO 7.27 GAL/SKS
2 % HALLIBURTON GEL	TOTAL MIX FLUID 59.71 BBLS
3% KCL (BWOW)	APPROX. TOP FLUID 3600
3 LB/SK SILICALITE	CALC. FILL 2444
1 LB/SK GRANULITE	FLUID VOLUME 89 BBLS
	CALC. VOLUME 341 SKS
	PROPOSED VOLUME 345 SKS

5. BOP AND PRESSURE CONTAINMENT DATA:

THE ANTICIPATED BOTTOM HOLE PRESSURE WILL BE LESS THAN 3000 PSI.

A 3000 PSI WP BOP SYSTEM AS DESCRIBED IN THE BOP AND PRESSURE CONTAINMENT DATA (ATTACHED) WILL BE INSTALLED AND MAINTAINED FROM THE 8 5/8 SURFACE CASING. THE BOP SYSTEM INCLUDING THE CASING WILL BE PRESSURE TESTED TO THE MINIMUM STANDARDS SET FORTH IN " ON SHORE ORDER #2". THE BOP WILL BE MECHANICALLY CHECKED DAILY DURING DRILLING OPERATION.

6. MUD PROGRAM:

<u>INTERVAL</u>	<u>MUD WT. LBS/GAL</u>	<u>VISCOSITY SEC./QT.</u>	<u>FLUID LOSS MI/30 MINS</u>	<u>MUD TYPE</u>
0-280	AIR/ CLEAR WATER	-----	NO CONTROL	WATER/GEL
280-2000	CLEAR WATER	-----	NO CONTROL	WATER/GEL
2000-TD	8.4 - 8.6	30	NO CONTROL	5 % KCL

7. AUXILIARY EQUIPMENT:

UPPER KELLY COCK, FULL OPENING STABBING VALVE, 2 1/2 CHOKE MANIFOLD AND PIT LEVEL INDICATOR.

8. TESTING, CORING, SAMPLING, AND LOGGING:

- A) TEST: NONE ARE ANTICIPATED
- B) CORING: THERE IS THE POSSIBILITY OF SIDEWALL CORING.
- C) SAMPLING: EVERY 10 FT FROM 2000 ' TO TD.
- D) LOGGING:

<u>TYPE</u>	<u>INTERVAL</u>
DLL/SFL W/GR AND SP	TD TO SURFACE CASING
FDC/CNL W/GR AND CAL	TD TO SURFACE CASING


9. ABNORMALITIES (INCLUDING SOUR GAS):

NO ABNORMAL PRESSURES OR TEMPERATURES OR OTHER HAZARDS ARE ANTICIPATED. OIL AND GAS SHOWS ARE ANTICIPATED IN THE GREEN RIVER FORMATION. OTHER WELLS IN THE AREA HAVE NOT ENCOUNTERED OVER- PRESSURED ZONES OR H2S.


10. DRILLING SCHEDULE:

THE ANTICIPATED STARTING DATE IS Nov 15 , 1997. DURATION OF OPERATIONS IS EXPECTED TO BE 150 DAYS.

BOP AND PRESSURE CONTAINMENT DATA

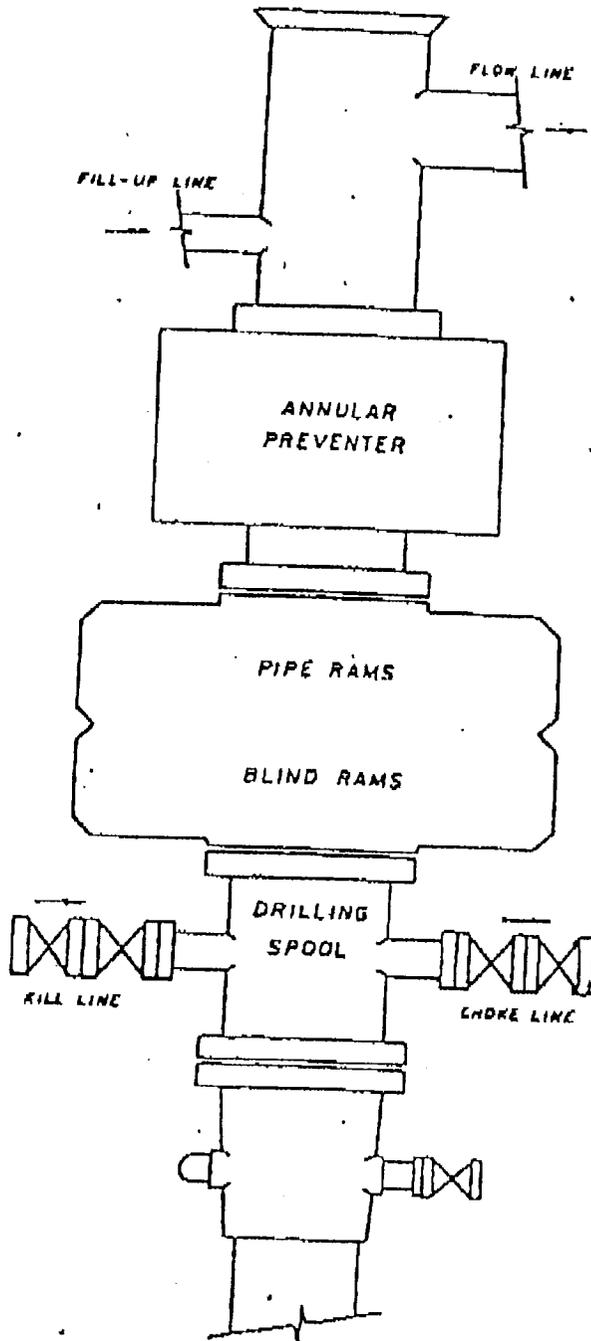

1. BOP equip shall consist of a double gate, hydraulically operated preventer with pipe & blind rams or two single ram type preventers, one equipped w/pipe rams, the other w/blind rams.
2. BOP's are to be well braced w/ hand controls extended clear of substructure.
3. Accumulator to provide closing pressure in excess of that required w/sufficient volume to operate all components.
4. Auxiliary equipment: Lower kelly cock, full opening stabbing valve, 2½" choke manifold, pit level indicator &/or flow sensors w/alarms
5. All BOP equipment, auxiliary equipment, stand pipe & valves & rotary hose to be tested to the rate pressure of the BOP's at time of installation & every 30 days thereafter. BOP's to be mechanically checked daily.
6. Modification of hook-up or testing procedure must be approved in writing on tour reports by wellsite representative.

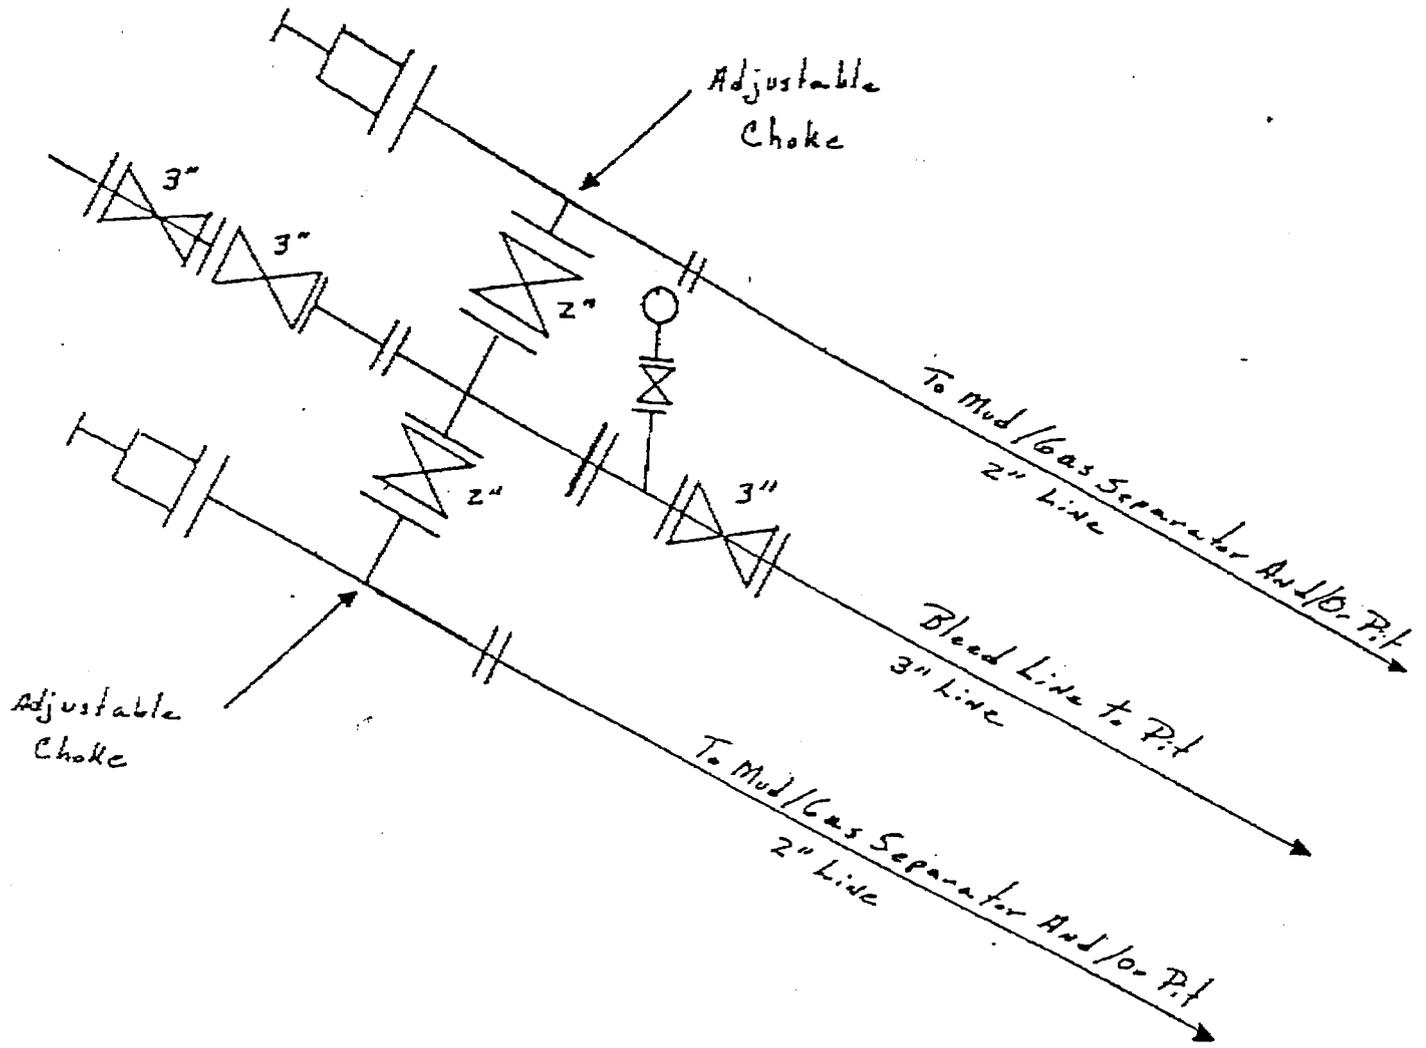

3,000 Psi Choke Manifold Equipment *

* Note: Configuration May Vary

Scott Brady

BARRETT RESOURCES CORPORATION

13 POINT SURFACE USE PLAN

FOR

WELL LOCATION UTE TRIBAL 1-32 R

LOCATED IN

NE 1/4, NE 1/4, 628' FNL, 635' FEL

SECTION 32, T 5 S. , R 4 W., U.S.B.M.

DUCHESNE COUNTY, UTAH

LEASE NUMBER: BIA 14-20-H62-4659

SURFACE OWNERSHIP: UTE TRIBE

1. EXISTING ROADS

TO REACH THE BARRETT RESOURCES WELL, UTE TRIBAL 1-32 R LOCATION, IN SECTION 32, T5S., R4W.

START IN MYTON, UTAH. PROCEED WEST ON US HIGHWAY 40, 8.8 MILES TO THE ANTELOPE CANYON ROAD. TURN SOUTH AND PROCEED 6.3 MILES TO THE SOWERS CANYON ROAD. TURN LEFT AND PROCEED 5.7 MILES TO LOCATION ON WEST SIDE OF ROAD.

THE EXISTING OILFIELD SERVICE ROAD MAY NEED SOME SURFACE MATERIAL TO PREVENT OR REPAIR HOLES IN THE ROAD DUE TO HEAVY TRUCK TRAFFIC DURING THE DRILLING AND COMPLETION OPERATION. IF REPAIRS ARE MADE THE OPERATOR WILL SECURE MATERIAL FROM PRIVATE SOURCES.

PLEASE SEE THE ATTACHED MAP FOR ADDITIONAL DETAILS.

2. PLANNED ACCESS ROAD

APPROXIMATELY 150 FEET OF NEW ROAD WILL BE REQUIRED.
DETAILS OF THE CONSTRUCTION ARE AS FOLLOWS;
LENGTH- 150 FT (APPROX)
WIDTH- 32 FT(APPROX)
GRADE- 10% OR LESS

PLEASE SEE THE ATTACHED LOCATION PLAT FOR ADDITIONAL DETAILS.

NO RIGHT OF WAY WILL BE REQUIRED. ALL NEW CONSTRUCTION WILL BE CONDUCTED ON LEASE.

ALL TRAVEL WILL BE CONFINED TO EXISTING ROAD RIGHT OF WAYS.

ACCESS ROADS AND SURFACE DISTURBING ACTIVITIES WILL CONFORM TO STANDARDS OUTLINED IN THE USGS PUBLICATION (1978) SURFACE OPERATION STANDARDS FOR OIL AND GAS DEVELOPMENT.

3. LOCATION OF EXISTING WELLS

THE FOLLOWING WELLS ARE LOCATED WITHIN ONE MILE RADIUS OF THE LOCATION SITE.

A) PRODUCING WELLS:

OIL WELL UTE TRIBAL 1-29 SECTION 29, T.5 S, R. 4 W.

B) WATER WELLS: NONE

C) ABANDONED WELLS : NONE

D) TEMPORARILY ABANDONED WELLS: NONE

E) DISPOSAL WELLS: NONE

F) DRILLING WELLS: NONE

G) SHUT IN WELLS: NONE

H) INJECTION WELLS: NONE

I) MONITORING OR OBSERVATION WELLS: NONE

PLEASE SEE ATTACHED MAP FOR ADDITIONAL DETAILS.

4. LOCATION OF TANK BATTERIES, PRODUCTION FACILITIES, AND PRODUCTION GATHERING AND SERVICE LINES

ALL PRODUCTION FACILITIES ARE TO BE CONTAINED WITHIN THE PROPOSED LOCATION SITE. PLEASE SEE THE ATTACHED PLOT PLAN FOR A TYPICAL PUMP JACK, SEPARATOR INSTALL, AND WELLSITE PIPING CONNECTION.

ALL PERMANENT(ON SITE FOR SIX MONTHS OR LONGER) STRUCTURES CONSTRUCTED OR INSTALLED WILL BE PAINTED A DESERT BROWN COLOR. ALL FACILITIES WILL BE PAINTED WITHIN SIX MONTHS OF INSTALLATION. FACILITIES REQUIRED TO COMPLY WITH O.S.H.A. (OCCUPATIONAL SAFETY AND HEALTH ACT) WILL BE EXCLUDED. THE REQUIRED PAINT COLOR IS DESERT BROWN(10 YR 6/4)

THE TANK BATTERY WILL BE SURROUNDED BY A DIKE OF SUFFICIENT CAPACITY TO CONTAIN THE STORAGE CAPACITY OF THE LARGEST TANK IN THE BATTERY. THE INTEGRITY OF THE DIKE WILL BE MAINTAINED.

ALL SITE SECURITY GUIDELINES IDENTIFIED IN 43 CFR 3126.7 REGULATION WILL BE ADHERED TO.

AL OFF LEASE STORAGE, OFF-LEASE MEASUREMENT, OR COMMINGLING ON LEASE OR OFF-LEASE WILL HAVE PRIOR WRITTEN APPROVAL FROM THE AUTHORIZED OFFICER.

THE GAS LINE HAS BEEN STAKED ON THE GROUND. THERE WILL BE NO ADDITIONAL SURFACE DISTURBANCES REQUIRED FOR THE INSTALLATION OF A GATHERING LINE.

GAS METER RUNS WILL BE LOCATED WITHIN 100 FT OF THE WELL HEAD. THE GAS LINE WILL BE BURIED, OR ANCHORED DOWN FROM THE WELLHEAD TO THE METER. METER RUNS WILL BE HOUSED AND/OR FENCED.

THE GAS METER WILL BE CALIBRATED AND THE TANK STRAPPED IN PLACE PRIOR TO ANY DELIVERIES. TESTS FOR THE METER ACCURACY WILL BE CONDUCTED MONTHLY FOR THE FIRST THREE MONTHS ON NEW METER INSTALLATIONS AND AT LEAST QUARTERLY THEREAFTER. THE AUTHORIZED OFFICER WILL BE PROVIDED WITH A DATE AND TIME FOR THE INITIAL METER CALIBRATION AND ALL FUTURE METER PROVING SCHEDULES. A COPY OF THE METER CALIBRATION REPORT WILL BE SUBMITTED TO THE VERNAL DISTRICT OFFICE. ALL MEASUREMENT FACILITIES WILL CONFORM WITH API AND AGA STANDARDS FOR GAS AND LIQUID HYDROCARBON MEASUREMENT.

5. LOCATION AND TYPE OF WATER SUPPLY

WATER FOR THE WELL WILL BE HAULED BY TRUCK FROM JIM NEBEKER'S (JOE SHIELDS) POND. WATER FOR COMPLETION WILL COME FROM THE SAME PONDS OR FROM ROOSEVELT CITY. A WATER WELL IS PLANNED FOR USE IN THIS AREA. A WATER USE AGREEMENT IS ALSO IN PLACE WITH UTE TRIBE.

6. SOURCE OF CONSTRUCTION MATERIALS

ALL CONSTRUCTION MATERIAL FOR THIS LOCATION SITE AND ACCESS ROAD SHALL BE BORROW MATERIAL ACCUMULATED DURING CONSTRUCTION OF THE LOCATION SITE AND ACCESS ROAD. ADDITIONAL GRAVEL OR PIT LINING MATERIAL WILL BE OBTAINED FROM PRIVATE SOURCES.

7. METHODS FOR HANDLING WASTE DISPOSAL

A) PIT CONSTRUCTION AND LINERS:

THE RESERVE PIT WILL BE APPROX. 10 FT DEEP AND AT LEAST ONE-HALF OF THE DEPTH SHALL BE BELOW THE SURFACE OF THE EXISTING GROUND.

THE RESERVE PIT WILL BE LINED WITH A 12 MIL PIT LINER. THE PIT LINER WILL BE TORN AND PERFORATED AFTER THE PUT DRIES AND BEFORE BACKFILLING THE RESERVE PIT. THE RESERVE PIT WILL BE REASONABLY FREE OF HYDROCARBONS BEFORE THE PIT IS BACKFILLED.

ONE-HALF OF THE PIT WILL BE USED AS A FRESH WATER STORAGE AREA DURING THE DRILLING OF THIS WELL AND THE OTHER ONE-HALF WILL BE USED TO STORE NON-FLAMMABLE MATERIALS SUCH AS CUTTINGS, SALT, DRILLING FLUIDS, CHEMICALS, PRODUCED FLUIDS, ETC.

B) PRODUCED FLUIDS:

PRODUCED WATER WILL BE CONFINED TO THE RESERVE PIT, OR IF DEEMED NECESSARY, A STORAGE TANK FOR A PERIOD NOT TO EXCEED 90 DAYS AFTER INITIAL PRODUCTION. DURING THE 90 DAY PERIOD AN APPLICATION FOR APPROVAL FOR A PERMANENT DISPOSAL METHOD AND LOCATION WILL BE SUBMITTED TO THE AUTHORIZED OFFICER.

C) GARBAGE:

A TRASH CAGE, FABRICATED FROM EXPANDED METAL WILL BE USED TO HOLD TRASH ON LOCATION AND WILL BE REMOVED TO AN AUTHORIZED LANDFILL LOCATION.

D) A PORTABLE CHEMICAL TOILET WILL BE SUPPLIED FOR HUMAN WASTE.

E) SITE CLEAN-UP:

AFTER THE RIG IS MOVED OUT, THE AREA AROUND THE WELLSITE WILL BE CLEANED AND ALL REFUSE REMOVED.

8. ANCILLARY FACILITIES

THERE ARE NO ANCILLARY FACILITIES PLANNED FOR AT THIS TIME AND NONE ARE FORESEEN IN THE FUTURE.

9. WELLSITE LAYOUT

LOCATION DIMENSION ARE AS FOLLOW:

A) PAD LENGTH-	<u>300 FT</u>
B) PAD WIDTH-	<u>140 FT</u>
C) PIT DEPTH-	<u>10 FT</u>
D) PIT LENGTH-	<u>180 FT</u>
E) PIT WIDTH-	<u>70 FT</u>
F) MAX CUT-	<u>24.1FT</u>
G) MAX FILL-	<u>11.2FT</u>
H) TOTAL CUT YARDS-	<u>12,890CU YDS</u>
I) PIT LOCATION-	<u>SOUTH EAST CORNER</u>
J) TOP SOIL LOCATION-	<u>WEST SIDE OF LOCATION</u>
K) ACCESS ROAD LOCATION-	<u>FROM THE NORTH WEST</u>
L) FLARE PIT-	<u>ON THE SOUTH WEST CORNER</u>

PLEASE SEE THE ATTACHED LOCATION DIAGRAM FOR ADDITIONAL DETAILS.

ALL PITS WILL BE FENCED ACCORDING TO THE FOLLOWING STANDARDS:

- A) 39 INCH NET WIRE SHALL BE USED WITH AT LEAST ONE STRAND OF WIRE ON TOP OF THE NET WIRE
(BARBED WIRE IS NOT NECESSARY IF PIPE OR SOME TYPE OF REINFORCEMENT ROD IS ATTACHED TO THE TOP OF THE ENTIRE FENCE.)
- B) THE NET WIRE SHALL BE NO MORE THAN 2 INCHES ABOVE THE GROUND. THE BARBED WIRE SHALL BE 3 INCHES ABOVE THE NET WIRE. TOTAL HEIGHT OF THE FENCE SHALL BE AT LEAST 42 INCHES.
- C) CORNER POSTS SHALL BE CEMENTED AND/OR BRACED IN SUCH A MANNER TO KEEP THE FENCE TIGHT AT ALL TIMES.
- D) STANDARD STEEL, WOOD OR PIPE POSTS SHALL BE USED BETWEEN THE CORNER BRACES. DISTANCE BETWEEN ANY TWO POSTS SHALL BE NO GREATER THAN 16 FT.
- E) ALL WIRE SHALL BE STRETCHED, BY USING A STRETCHING DEVICE, BEFORE IT IS ATTACHED TO THE CORNER POSTS.

10. PLANS FOR RESTORATION OF THE SURFACE

PRIOR TO THE CONSTRUCTION OF THE LOCATION, THE TOP 12 INCHES OF SOIL MATERIAL WILL BE STRIPPED AND STOCKPILED. THIS WILL AMOUNT TO 2,020 CUBIC YARDS OF MATERIAL. PLACEMENT OF THE TOP SOIL IS NOTED ON THE ATTACHED LOCATION PLAT. WHEN ALL DRILLING AND COMPLETION ACTIVITIES HAVE BEEN COMPLETED THE UNUSED PORTION OF THE LOCATION(THE AREA OUTSIDE THE DEADMEN) WILL BE RECONTOURED AND THE TOPSOIL SPREAD OVER THE AREA.

THE DIRT CONTRACTOR WILL BE PROVIDED WITH AN APPROVED COPY OF THE SURFACE USE PLAN PRIOR TO CONSTRUCTION ACTIVITIES.

ANY DRAINAGE REROUTED DURING THE CONSTRUCTION ACTIVITIES SHALL BE RESTORED TO ITS ORIGINAL LINE OF FLOW OR AS NEAR AS POSSIBLE.

ALL DISTURBED AREAS WILL BE RECONTOURED TO THE APPROXIMATE NATURAL CONTOURS. PRIOR TO BACKFILLING THE PIT, THE FENCES

AROUND THE RESERVE PIT WILL BE REMOVED. THE PIT LINER WILL BE CUT OFF AT THE WATER OR MUD LINE AND DISPOSED OF AT AN APPROVED LANDFILL SITE. THE LINER WILL ALSO BE TORN AND PERFORATED AFTER THE PIT DRIES AND BEFORE BACKFILLING OF THE RESERVE PIT.

THE RESERVE PIT WILL BE RECLAIMED WITHIN 90 DAYS OF WELL COMPLETION. IF THE RESERVE PIT HAS NOT DRIED SUFFICIENTLY TO ALLOW BACKFILLING AN EXTENSION ON THE TIME REQUIREMENT FOR BACKFILLING THE PIT WILL BE REQUESTED. ONCE RECLAMATION ACTIVITIES HAVE BEGUN, THEY SHALL BE COMPLETED WITHIN 30 DAYS.

AFTER THE RESERVE PIT HAS BEEN RECLAIMED NO DEPRESSIONS IN THE SOIL COVERING THE RESERVE PIT WILL BE ALLOWED. THE OBJECTIVE IS TO KEEP SEASONAL RAINFALL AND RUN OFF FROM SEEPING INTO THE SOIL USED TO COVER THE RESERVE PIT. DIVERSION DITCHES AND WATER BARS WILL BE USED TO DIVERT RUN OFF AS NEEDED.

WHEN RESTORATION ACTIVITIES HAVE BEEN COMPLETED, THE LOCATION SITE AND NEW ACCESS ROAD CUTS AND SHOULDERS SHALL BE RESEEDDED. PRIOR TO RESEEDING, ALL DISTURBED AREAS, INCLUDING THE OLD ACCESS ROAD, WILL BE SCARIFIED AND LEFT WITH A ROUGH SURFACE.

A) RECOMMENDED SEED MIXTURE:

RUSSION RYE 6# PER ACRE. FAIRWAY CRESTED WHEAT GRASS 6# PER ACRE.

B) SEEDING DATES:

AFTER SEPTEMBER 15, AND BEFORE THE GROUND FREEZES.

SEED WILL BE BROADCAST OR DRILLED AT THE TIME SPECIFIED BY THE BLM. IF BROADCAST, A HARROW OR SOME OTHER IMPLEMENT WILL BE DRAGGED OVER THE SEEDED AREA TO ASSURE SEED COVERAGE AND THE SEED MIXTURE WILL BE PROPORTIONATELY LARGER(DOUBLE THE LBS. PER ACRE).

AT SUCH TIME THE WELL IS PLUGGED AND ABANDONED THE OPERATOR WILL SUBMIT A SURFACE RECLAMATION PLAN TO THE SURFACE MANAGEMENT AGENCY FOR PRESCRIBED SEED MIXTURE AND RESEEDING REQUIREMENTS.

11. SURFACE OWNERSHIP: THE UTE TRIBE

12. OTHER INFORMATION

A) VEGETATION:

THE TREES IN THE AREA ARE CEDAR AND PINION. THE VEGETATION COVERAGE IS SLIGHT. THE MAJORITY OF THE EXISTING VEGETATION IS MADE UP OF RABBIT, SAGE, AND BITTER BRUSH. ALSO FOUND ON THE LOCATION IS PRICKLY PEAR, INDIAN RICE GRASS, AND YUCCA.

B) DWELLINGS:

THERE ARE NO OCCUPIED DWELLINGS, OR OTHER FACILITIES WITHIN A ONE MILE RADIUS OF THIS LOCATION.

C) ARCHAEOLOGY:

THE LOCATION HAS BEEN SURVEYED AND THERE IS NO ARCHAEOLOGICAL, HISTORICAL, OR CULTURAL SITES NEAR THE PROPOSED SITE. PLEASE SEE THE ATTACHED ARCHAEOLOGICAL CLEARANCE MAP.

IF, DURING OPERATIONS, ANY ARCHAEOLOGICAL OR HISTORICAL SITES, OR ANY OBJECTS OF ANTIQUITY (SUBJECT TO THE ANTIQUITIES ACT OF JUNE 8, 1906) ARE DISCOVERED, ALL OPERATIONS WHICH WOULD AFFECT SUCH SITES ARE TO BE SUSPENDED AND THE DISCOVERY REPORTED PROMPTLY TO THE SURFACE MANAGEMENT AGENCY.

D) WATER:

THE NEAREST WATER IS IN THE BOTTOM OF SOWERS CANYON 1.4 MILES TO THE NORTH WEST.

E) WOOD:

NO WOOD PERMIT WILL BE REQUIRED FOR THIS LOCATION. BARRETT RESOURCES HAS A JOINT VENTURE AGREEMENT WITH THE UTE TRIBE. THIS AGREEMENT MAKES IT UNNECESSARY FOR BARRETT RESOURCES TO OBTAIN A WOOD PERMIT. PLEASE SEE THE JOINT VENTURE AGREEMENT, BETWEEN ZINKE & TRUMBO LTD. WHICH HAS BEEN ASSIGNED TO BARRETT RESOURCES, IF YOU REQUIRE ADDITIONAL INFORMATION.

F) CHEMICALS:

NO PESTICIDES, HERBICIDES OR OTHER POSSIBLE HAZARDOUS CHEMICALS SHALL BE USED WITHOUT PRIOR APPLICATION.

G) NOTIFICATION:

a) BLM, VERNAL, UT. STAN OLMSTEAD 801-789-1362, 24 TO 48 HRS BEFORE CONSTRUCTION OF THE LOCATION. ALSO AFTER SITE CONSTRUCTION AND BEFORE THE RIG MOVES IN.

b) BIA, FT. DUCHESNE, UT, CHARLIE CAMERON 801-722-2406, 24 TO 48 HRS BEFORE CONSTRUCTION OF THE LOCATION. ALSO AFTER SITE CONSTRUCTION AND BEFORE THE RIG MOVES IN.

c) UTE TRIBE, MINERALS DIVISION, FT. DUCHESNE, UT, FERRON SECAKUKU 801-722-4992, 24 TO 48 HRS BEFORE CONSTRUCTION AND BEFORE THE RIG MOVES IN.

H) FLARE PIT:

THE FLAIR PIT WILL BE LOCATED 120 FEET FROM THE RESERVE PIT FENCE AND 130 FEET FROM THE BORE HOLE ON THE NORTH AND WEST SIDE OF THE LOCATION, BETWEEN POINTS 5 AND 6 ON THE LOCATION PLAT. ALL FLUIDS WILL BE REMOVED FROM THE PIT WITHIN 48 HOURS OF OCCURRENCE.

I) GRAZING PERMITTEE:

UTE TRIBAL LIVESTOCK ENTERPRISES
FT. DUCHESNE, UT
801-722-2406

13. LESSEES OR OPERATORS REPRESENTATIVE AND CERTIFICATION

A) REPRESENTATIVE

NAME: DOUG BARONE
ADDRESS: BARRETT RESOURCES CORP. BOX 290
NEOLA, UT 84053
PHONE: 801-353-4625
CELLULAR: 801-828-6116

ALL LEASE AND/OR UNIT OPERATIONS WILL BE CONDUCTED IN SUCH A MANNER THAT FULL COMPLIANCE IS MADE WITH ALL APPLICABLE LAWS, REGULATIONS, ONSHORE OIL AND GAS ORDERS. THE APPLICABLE LAWS, REGULATIONS, AND ANY APPLICABLE NOTICES TO LESSEES. THE OPERATOR IS FULLY RESPONSIBLE FOR THE ACTIONS OF HIS SUBCONTRACTORS. A COPY OF THESE CONDITIONS WILL BE FURNISHED TO THE FIELD REPRESENTATIVE TO ENSURE COMPLIANCE.

THE DRILLING PERMIT WILL BE VALID FOR A PERIOD OF ONE YEAR FROM THE DATE OF APPROVAL. AFTER PERMIT TERMINATION, A NEW APPLICATION WILL BE FILED FOR APPROVAL FOR ANY FUTURE OPERATIONS.

B) CERTIFICATION:

I HEREBY CERTIFY THAT I, OR PERSONS UNDER MY DIRECT SUPERVISION, HAVE INSPECTED THE PROPOSED DRILLSITE AND ACCESS ROUTE; THAT I AM FAMILIAR WITH THE CONDITIONS WHICH PRESENTLY EXIST; THAT THE STATEMENTS MADE IN THIS PLAN ARE, TO THE BEST OF MY KNOWLEDGE AND BELIEF, TRUE AND CORRECT; AND THAT THE WORK ASSOCIATED WITH THE OPERATION PROPOSED HEREIN WILL BE PERFORMED BY BARRETT RESOURCES AND ITS CONTRACTORS AND SUBCONTRACTORS IN CONFORMITY WITH THIS PLAN AND TERMS AND CONDITIONS WITH THE PLAN AND THE TERMS AND CONDITIONS UNDER WHICH IT IS APPROVED.

DATE

8-19-97



Doug Barone
Production Supervisor
Barrett Resources Corp.

SELF-CERTIFICATION STATEMENT

THE FOLLOWING SELF -CERTIFICATION STATEMENT IS PROVIDED PER FEDERAL REQUIREMENTS DATED JUNE 15, 1988.

PLEASE BE ADVISED THAT BARRETT RESOURCES CORPORATION IS CONSIDERED TO BE THE OPERATOR OF THE FOLLOWING WELL.

WELL UTE TRIBAL 1-32R
NE 1/4, NE 1/4, 628' FNL, 635' FEL, SECTION 32, T.5 S, R. 4 W.
LEASE BIA-14-20-H62-4659
DUCHESNE, COUNTY, UTAH

BARRETT RESOURCES CORP. IS RESPONSIBLE UNDER THE TERMS OF THE LEASE FOR THE OPERATIONS CONDUCTED UPON THE LEASE LANDS.

BARRETT ID# 84-0832476
BLM BOND # 6101757342



D.P. BARONE
PRODUCTION SUPERVISOR
BARRETT RESOURCES CORP.
BOX 290
NEOLA, UT. 84053
801-353-4625

HAZARDOUS MATERIAL DECLARATION

FOR WELL NO. UTE 1-32R

LEASE NO. 14-20-H62-4659


BARRETT RESOURCES CORP. GUARANTEES THAT DURING THE DRILLING AND COMPLETION OF THE ABOVE REFERENCED WELLS, WE WILL NOT USE, PRODUCE, OR STORE, TRANSPORT OR DISPOSE 10,000# ANNUALLY OF ANY OF THE HAZARDOUS CHEMICALS CONTAINED IN THE ENVIRONMENTAL PROTECTION AGENCY'S CONSOLIDATED LIST OF CHEMICALS SUBJECT TO REPORTING UNDER TITLE III SUPER AMENDMENTS AND REAUTHORIZATION ACT (SARA) OF 1986.

BARRETT RESOURCES CORP. GUARANTEES THAT DURING THE DRILLING AND COMPLETION OF THE ABOVE REFERENCED WELLS, WE WILL USE, PRODUCE, STORE, TRANSPORT, OR DISPOSE LESS THAN THE THRESHOLD PLANNING QUANTITY(TPQ) OF ANY EXTREMELY HAZARDOUS SUBSTANCES AS DEFINED IN 40 CFR 355.

BARRETT RESOURCES CORPORATION

LOCATION LAYOUT FOR



UTE TRIBAL #1-32R
SECTION 32, T5S, R4W, U.S.B.&M.
628' FNL 635' FEL

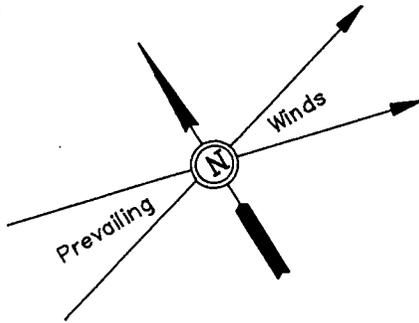

SCALE: 1" = 50'
DATE: 06-24-97
DRAWN BY: D.R.B.

NOTE:

Flare Pit is to be located a min. of 100' from the Well Head.

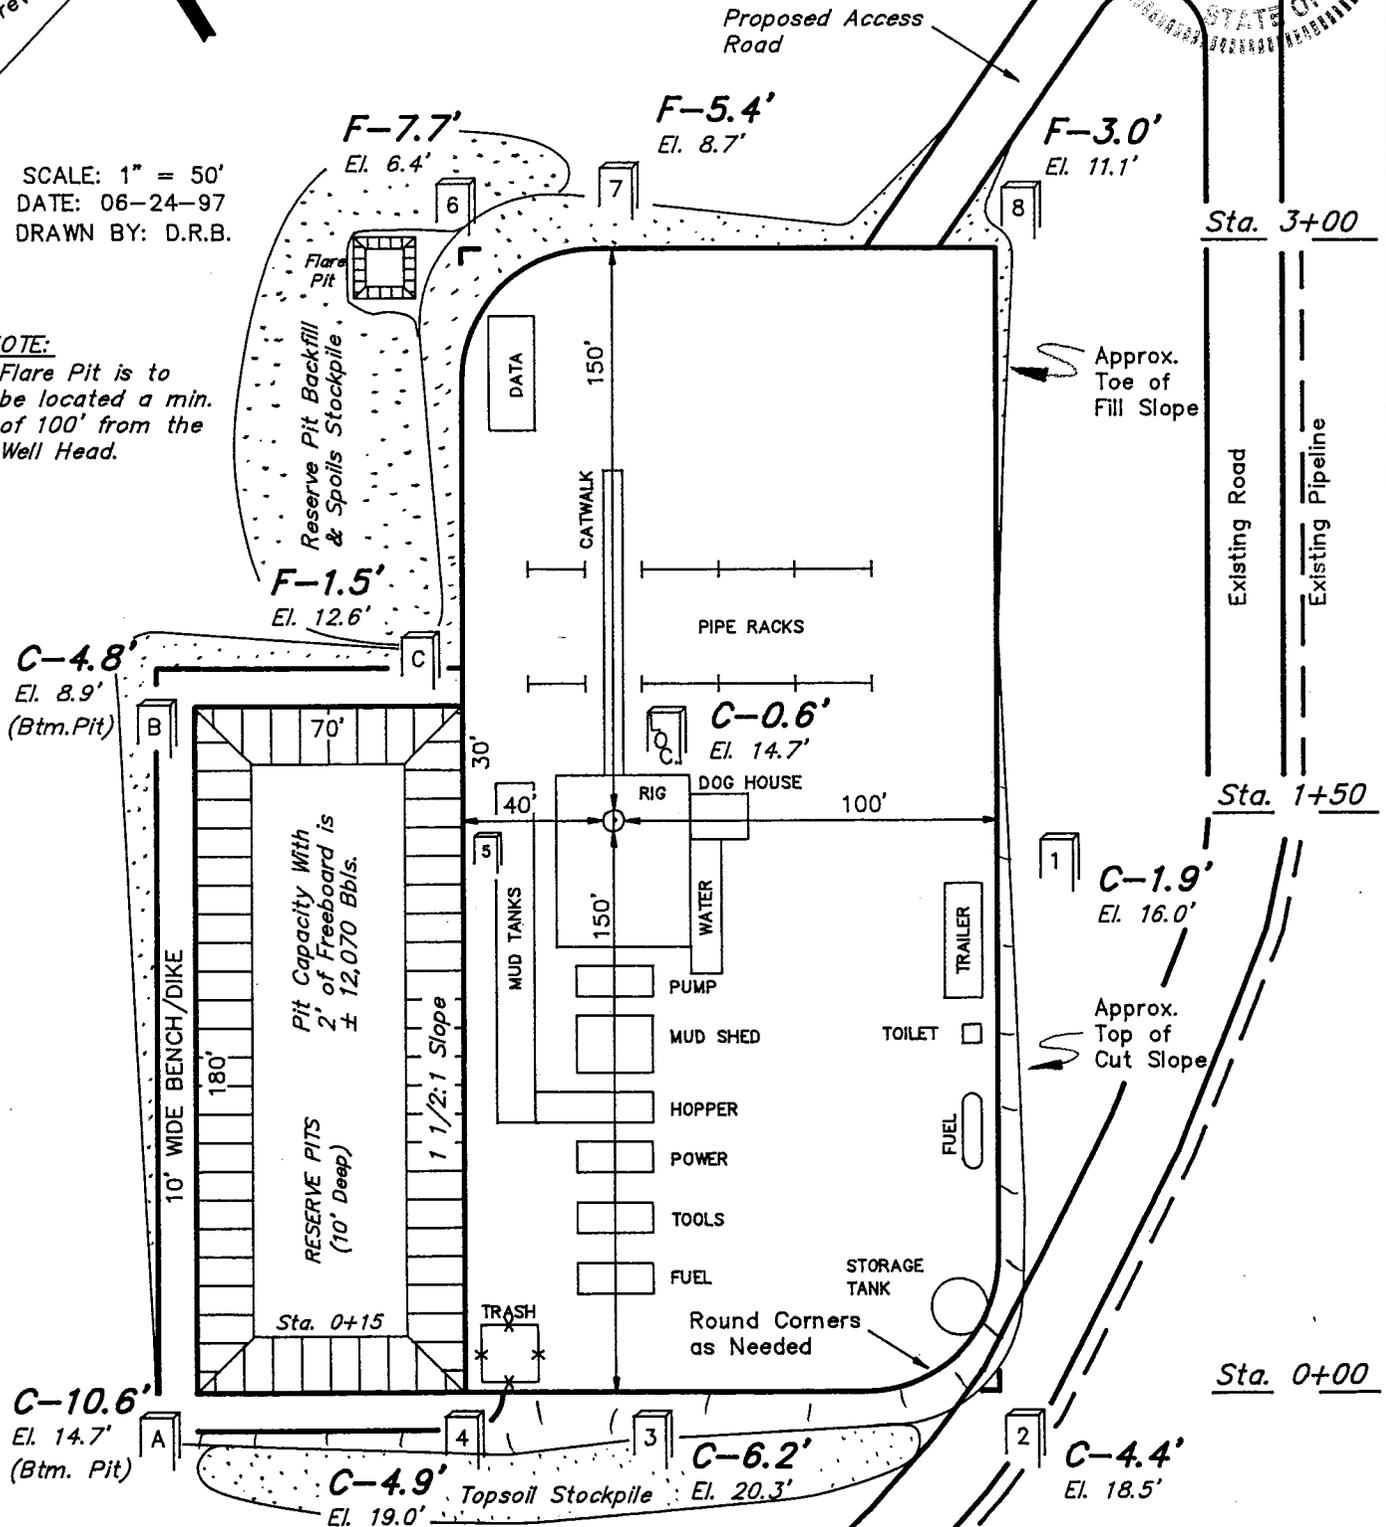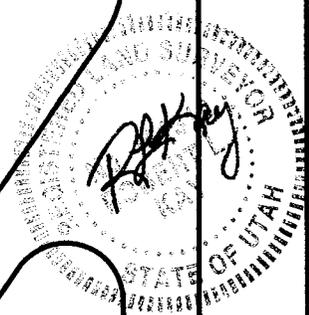



Elev. Ungraded Ground at Location Stake = 6914.7'
Elev. Graded Ground at Location Stake = 6914.1'

UINTAH ENGINEERING & LAND SURVEYING
85 So. 200 East * Vernal, Utah 84078 * (801) 789-1017


BARRETT RESOURCES CORPORATION

TYPICAL CROSS SECTIONS FOR

UTE TRIBAL #1-32R
SECTION 32, T5S, R4W, U.S.B.&M.
628' FNL 635' FEL

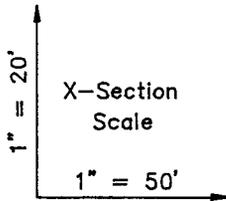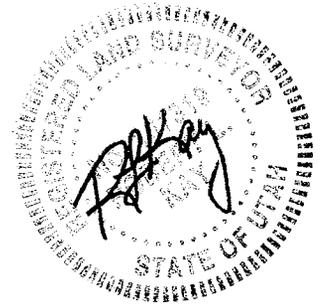

DATE: 06-24-97
DRAWN BY: D.R.B.

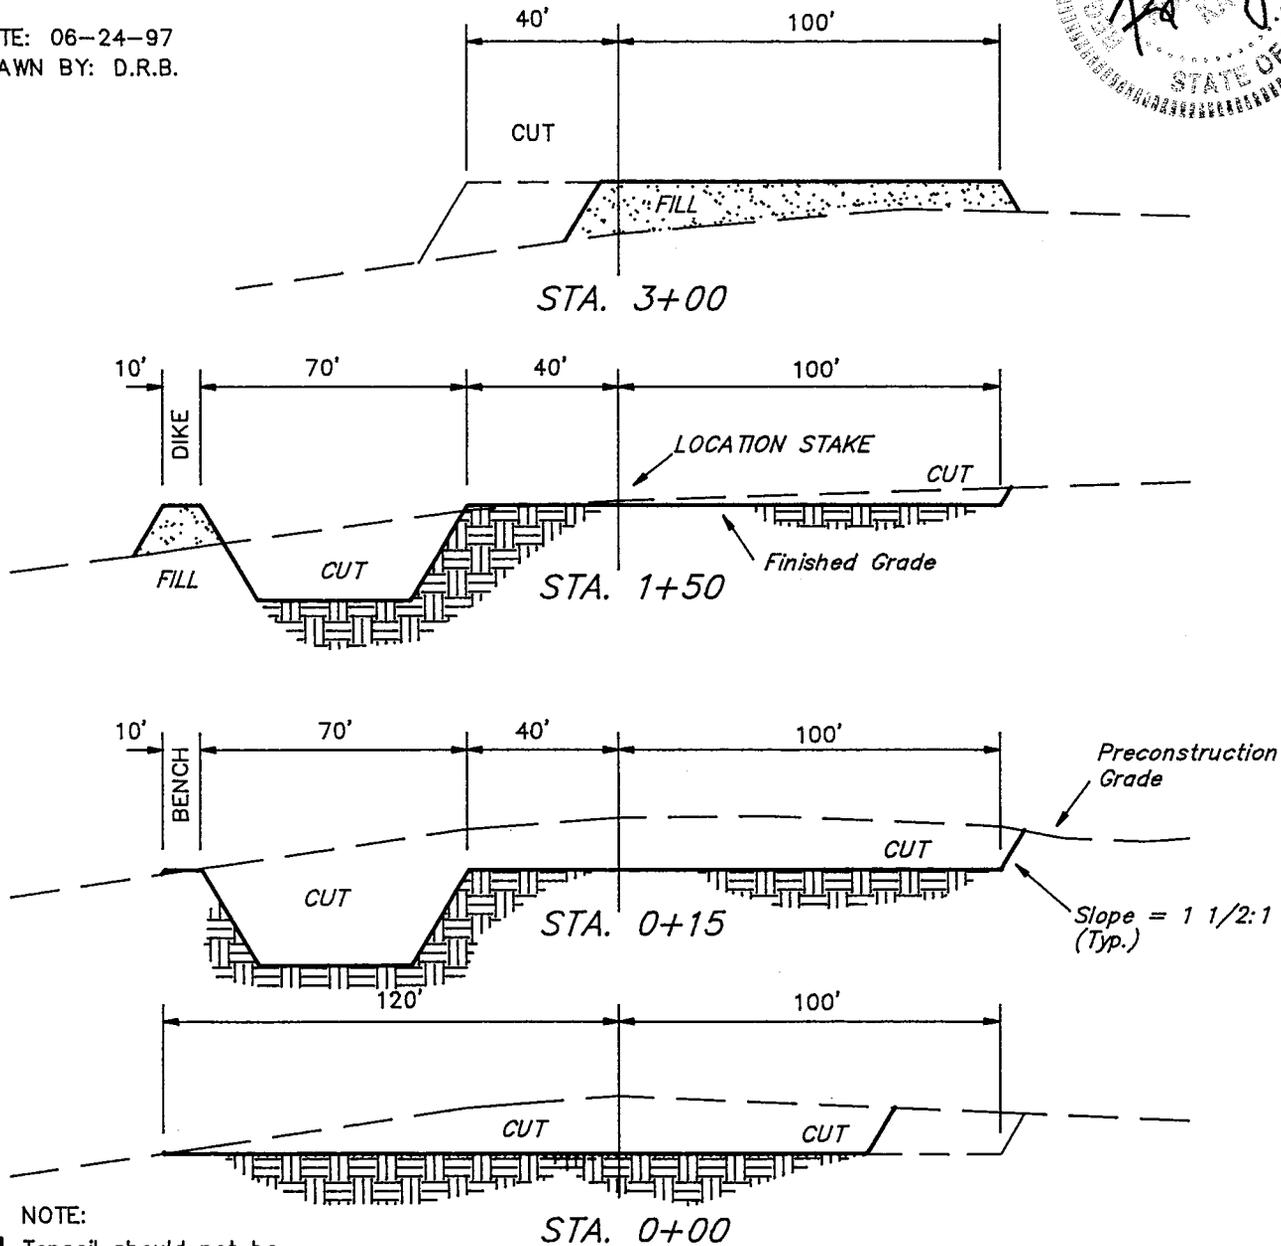

NOTE:


Topsoil should not be Stripped Below Finished Grade on Substructure Area.

APPROXIMATE YARDAGES

CUT	
(12") Topsoil Stripping	= 2,020 Cu. Yds.
Remaining Location	= 4,860 Cu. Yds.
TOTAL CUT	= 6,880 CU.YDS.
FILL	= 3,010 CU.YDS.

EXCESS MATERIAL AFTER 5% COMPACTION	= 3,710 Cu. Yds.
Topsoil & Pit Backfill (1/2 Pit Vol.)	= 3,710 Cu. Yds.
EXCESS UNBALANCE (After Rehabilitation)	= 0 Cu. Yds.

UINTAH ENGINEERING & LAND SURVEYING
86 So. 200 East * Yernal, Utah 84078 * (801) 788-1017

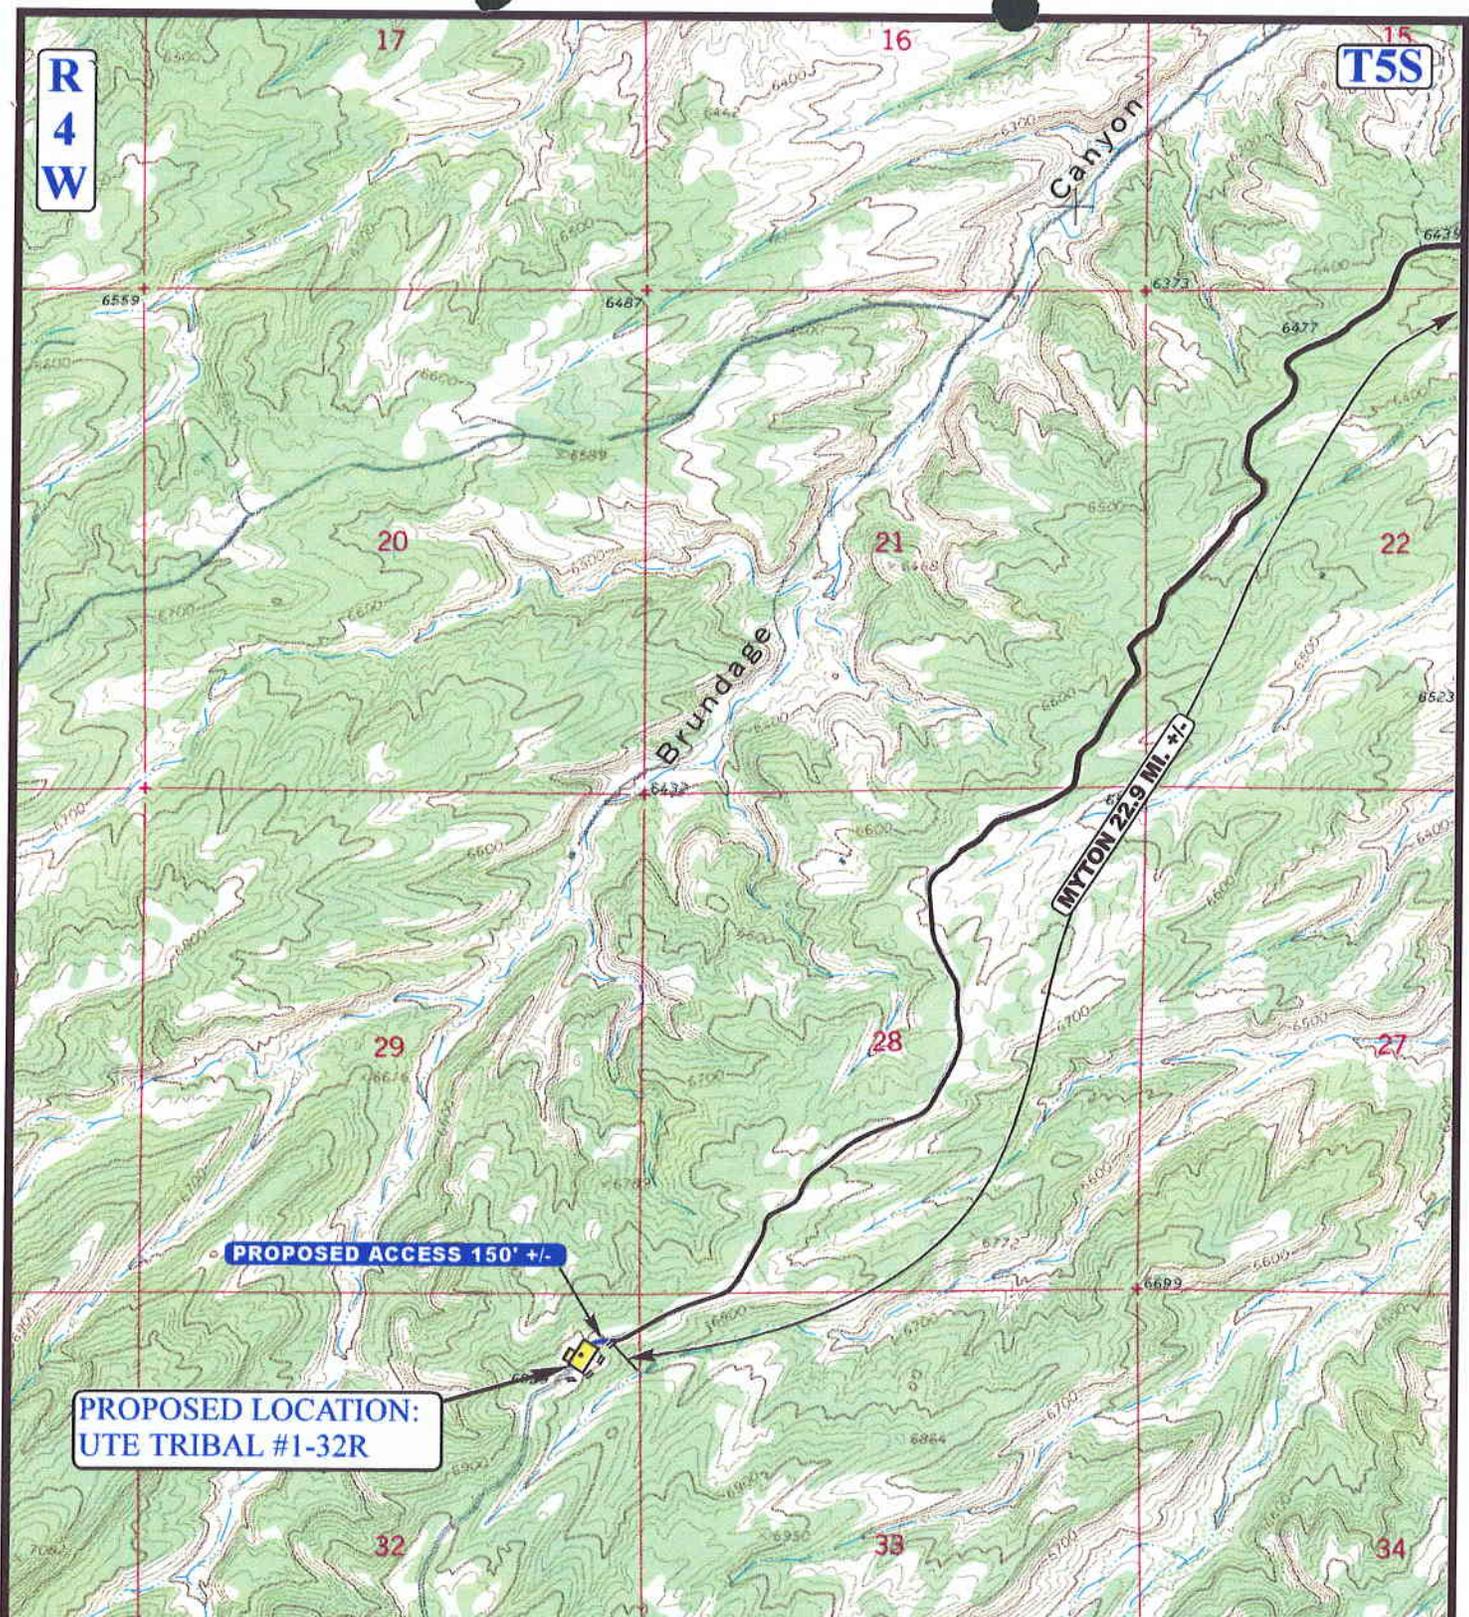

LEGEND:

- PROPOSED ACCESS ROAD
- EXISTING ROAD



BARRETT RESOURCES CORPORATION

UTE TRIBAL #1-32R
SECTION 32, T5S, R4W, 6th P.M.
628' FNL 635' FEL




Uintah Engineering & Land Surveying
 85 South 200 East Vernal, Utah 84078
 (801) 789-1017 * FAX (801) 789-1813
 Email: uels@easilink.com

TOPOGRAPHIC
MAP

6 24 97
 MONTH DAY YEAR

SCALE: 1" = 2000' DRAWN BY: C.G. REVISED: 00-00-00



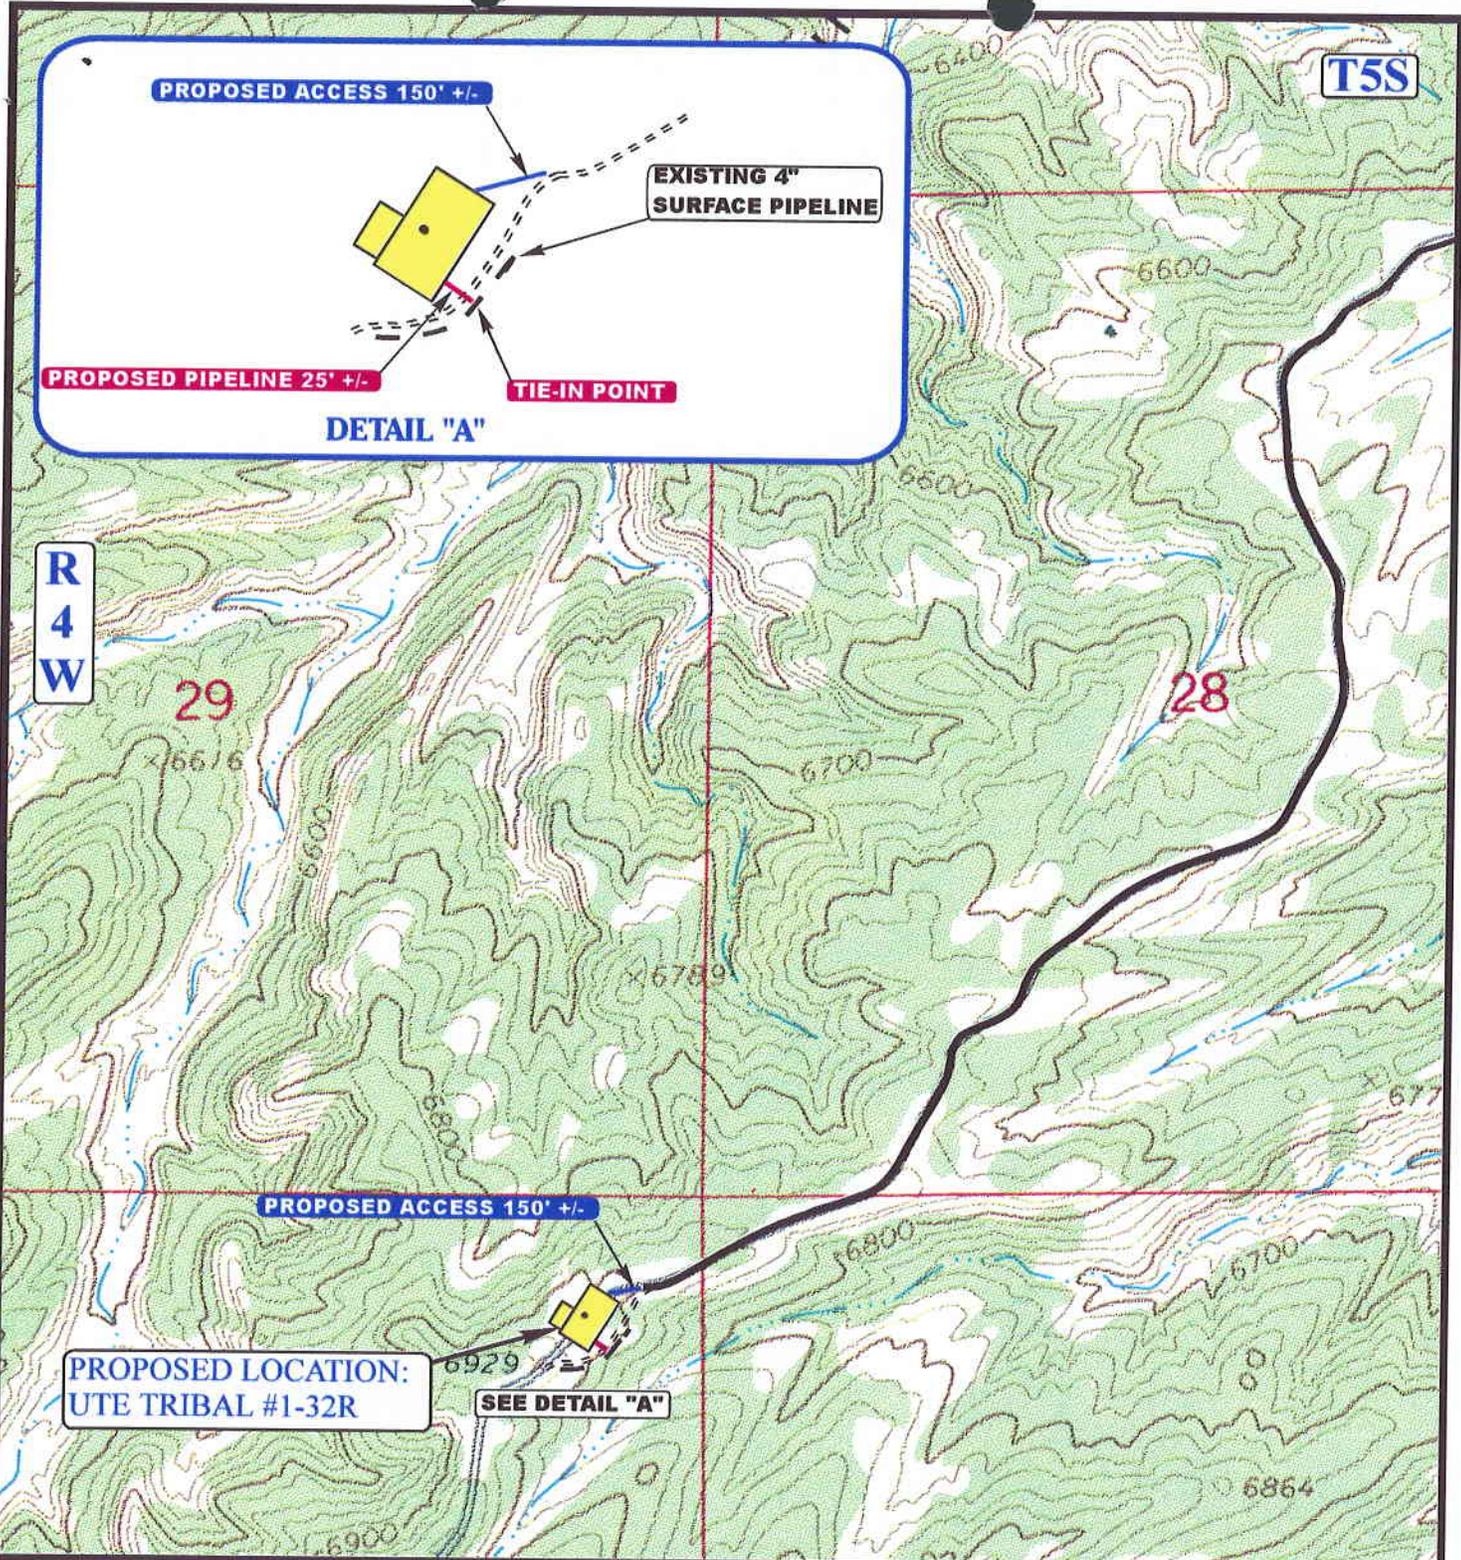

APPROXIMATE TOTAL PIPELINE DISTANCE = 25' +/-

LEGEND:

- EXISTING PIPELINE
- PROPOSED PIPELINE
- PROPOSED ACCESS

BARRETT RESOURCES CORPORATION

**UTE TRIBAL #1-32R
SECTION 32, T5S, R4W, 6th P.M.
628' FNL 635' FEL**



Uintah Engineering & Land Surveying
85 South 200 East Vernal, Utah 84078
(801) 789-1017 * FAX (801) 789-1813
Email: uels@easilink.com



**TOPOGRAPHIC
MAP**

6 24 97
MONTH DAY YEAR

SCALE: 1" = 1000' DRAWN BY: C.G. REVISED: 00-00-00



- (h) To build and repair such roads, fences, and trails as may be destroyed or injured by construction work and to build and maintain necessary and suitable crossings for all roads and trails that intersect the works constructed, maintained, or operated under the Right-of-Way.
- (I) That upon revocation or termination of the Right-of-Way, the applicant shall, so far as is reasonably possible, restore the land to its original condition.
- (j) To at all times keep the Secretary informed of its address, and in case of corporations of the address of its principal officers.
- (k) That the applicant will not interfere with the use of the lands by or under the authority of the landowners for any purpose not inconsistent with the primary purpose for which the Right-of-Way is granted.

IN WITNESS THEREOF, BARRETT RESOURCES CORPORATION. has caused this instrument to be executed this 27 day of JUNE, 1997.

Chris Sandin
WITNESS

BARRETT RESOURCES CORPORATION
APPLICANT

Dwight R. Heger
WITNESS

Doug Barone
Doug Barone/Production Supervisor-Utah
P.O. Box 290
Neola, Utah 84053
Phone:(801)353-4625

SUPPORTING DOCUMENTS:

- () Written consent of the landowners.
- () Evidence of good faith and financial responsibility.
- (x) \$0 as per the terms of the Exploration and Development Agreement.
- () State certified copy of corporate charter or articles of corporation.
- () Certified copy of resolution or bylaws of the corporation authorizing the filing of the stipulations.
- () State certification that the applicant is authorized to do business in the State where the land is located.
- () Certified copy of the articles of partnership or association.
- (x) Map of definite location.
- () Other:

BARRETT RESOURCES CORPORATION
UTE TRIBAL #1-32R
ROAD & CORRIDOR RIGHTS-OF-WAY & DAMAGE AREA
SECTION 32, T5S, R4W, U.S.B.&M.

TOTAL ROAD RIGHT-OF-WAY ON UTE TRIBAL LANDS

TOTAL LENGTH OF RIGHT-OF-WAY IS 97.58' OR 0.018 MILES. WIDTH OF RIGHT-OF-WAY IS 30' (15' PERPENDICULAR ON EACH SIDE OF THE CENTERLINE). CONTAINS 0.067 ACRES MORE OR LESS.

TOTAL PIPELINE CORRIDOR RIGHT-OF-WAY ON UTE TRIBAL LANDS

CORRIDOR WITHIN THE DAMAGE AREA

ENGINEER'S AFFIDAVIT

STATE OF UTAH }
COUNTY OF Uintah } SS

ROBERT L. KAY, BEING FIRST DULY SWORN DEPOSES AND STATES THAT HE IS THE REGISTERED LAND SURVEYOR, FOR BARRETT RESOURCES CORPORATION, THAT THESE SURVEYS WERE MADE BY HIM (OR UNDER HIS SUPERVISION): THAT HE HAS EXAMINED THE FIELD NOTES OF THE SURVEYS OF THE DAMAGE AREA AND CORRIDOR RIGHTS-OF-WAY AS DESCRIBED AND SHOWN ON THIS MAP, THAT THIS MAP WAS PREPARED UNDER HIS DIRECTION FROM SAID FIELD NOTES; AND THAT SAID RIGHTS-OF-WAY, 0.018 MILES IN LENGTH BEGINNING AND ENDING AS SHOWN ON THIS MAP IS ACCURATELY REPRESENTED.

Robert L. Kay
REGISTERED LAND SURVEYOR
REGISTRATION NO. 1161319
STATE OF UTAH

ACKNOWLEDGEMENT

SUBSCRIBED AND SWORN BEFORE ME THIS 25 DAY OF July 1997.

MY COMMISSION EXPIRES Aug 17, 1998

Tracy D. Wenline
NOTARY PUBLIC
VERNAL, UTAH

NOTARY PUBLIC
TRACY D. WENLINE
1379 East 5000 South
Vernal, Utah 84474
My Commission Expires 8/17/98
STATE OF UTAH

APPLICANT'S CERTIFICATE


I, DOUG BARONE, DO HEREBY CERTIFY THAT I AM THE AGENT FOR BARRETT RESOURCES CORPORATION, HEREINAFTER DESIGNATED THE APPLICANT; THAT ROBERT L. KAY WHO SUBSCRIBED TO THE FOREGOING AFFIDAVIT, IS EMPLOYED BY THE APPLICANT AS A LAND SURVEYOR AND THAT HE WAS DIRECTED BY THE APPLICANT TO SURVEY THE LOCATION OF THIS CORRIDOR RIGHT-OF-WAY, 0.018 MILES IN LENGTH BEGINNING AT STA. 0+00 AND ENDING AT STA. 0+97.58, THAT SAID CORRIDOR RIGHT-OF-WAY IS ACCURATELY REPRESENTED ON THIS MAP; THAT SUCH SURVEY AS REPRESENTED ON THIS MAP HAS BEEN ADOPTED BY THE APPLICANT AS THE DEFINITE LOCATION OF THE RIGHT-OF-WAY THEREBY SHOWN; AND THAT THE MAP HAS BEEN PREPARED TO BE FILED WITH THE SECRETARY OF THE INTERIOR OR HIS DULY AUTHORIZED REPRESENTATIVE AS PART OF THE APPLICATION FOR SAID RIGHT-OF-WAY TO BE GRANTED THE APPLICANT, ITS SUCCESSORS AND ASSIGNS, WITH THE RIGHT TO CONSTRUCT, MAINTAIN, AND REPAIR IMPROVEMENTS, THEREON AND THEREOVER, FOR SUCH PURPOSES, AND WITH THE FURTHER RIGHT IN THE APPLICANT, ITS SUCCESSORS AND ASSIGNS TO TRANSFER THIS RIGHT-OF-WAY BY ASSIGNMENT, GRANT, OR OTHERWISE.

D. Barone
APPLICANT

PRODUCTION SUPERVISOR - UTAH
TITLE

BARRETT RESOURCES CORPORATION
LOCATION DAMAGE AREA & ROAD
& CORRIDOR RIGHTS-OF-WAY
ON UTE TRIBAL LANDS

(For UTE TRIBAL #1-32R)
 LOCATED IN
 SECTION 32, T5S, R4W, U.S.B.&M.
 DUCHESNE COUNTY, UTAH

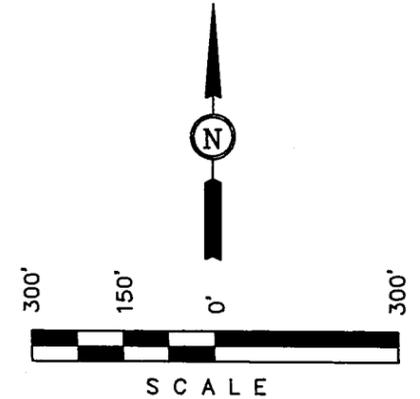

DAMAGE AREA DESCRIPTION

BEGINNING AT A POINT IN THE NE 1/4 NE 1/4 OF SECTION 32, T5S, R5W, U.S.B.&M. WHICH BEARS S41°17'13"W 701.92' FROM THE NORTHEAST CORNER OF SAID SECTION 32, THENCE S58°07'28"E 36.79'; THENCE S31°52'32"W 350.00'; THENCE N58°07'28"W 264.00'; THENCE N31°52'32"E 230.00'; THENCE N62°07'55"E 138.92'; THENCE S58°07'28"E 157.21' TO THE POINT OF BEGINNING. BASIS OF BEARINGS IS THE EAST LINE OF THE NE 1/4 OF SECTION 32, T5S, R4W, U.S.B.&M. WHICH IS ASSUMED FROM G.L.O. INFORMATION TO BEAR N00°03'W. CONTAINS 2.024 ACRES MORE OR LESS.

CERTIFICATE

THIS IS TO CERTIFY THAT THE ABOVE PLAT WAS PREPARED FROM FIELD NOTES OF ACTUAL SURVEYS MADE BY ME OR UNDER MY SUPERVISION AND THAT THE SAME ARE TRUE AND CORRECT TO THE BEST OF MY KNOWLEDGE AND BELIEF.

Robert J. Fry
 REGISTERED LAND SURVEYOR
 REGISTRATION NO. 181319
 STATE OF UTAH

UINTAH ENGINEERING & LAND SURVEYING
 85 SOUTH - 200 EAST • (801) 789-1017
 VERNAL, UTAH - 84078

SCALE 1" = 300'	DATE 06-25-97
PARTY J.F. C.B. D.R.B.	REFERENCES G.L.O. PLAT
WEATHER WARM	FILE 4 1 0 1 7

N89°54'W - 79.80 (G.L.O.)


PIPELINE CORRIDOR RIGHT-OF-WAY DESCRIPTION

PIPELINE CORRIDOR WITHIN THE DAMAGE AREA

NOTE:
 BEGINNING STA. 0+00 BEARS S41°17'13"W 701.92' FROM THE NORTHEAST CORNER OF SECTION 32, T5S, R4W, U.S.B.&M.

ENDING STA. 0+97.58 BEARS S37°25'50"W 614.93' FROM THE NORTHEAST CORNER OF SECTION 32, T5S, R4W, U.S.B.&M.

DAMAGE AREA
UTE TRIBAL #1-32R
 Contains 2.024 Acres

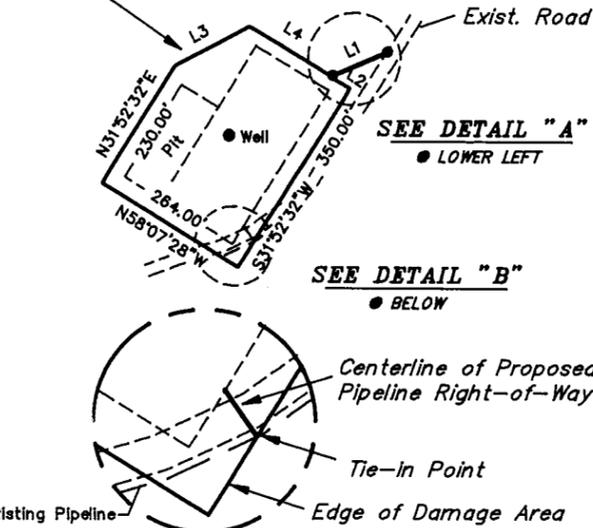

DETAIL "B"
 NO SCALE

LINE	DIRECTION	DISTANCE
L1	S66°21'59"W	97.58'
L2	S58°07'28"E	36.79'
L3	N62°07'55"E	138.92'
L4	S58°07'28"E	157.21'

ROAD RIGHT-OF-WAY DESCRIPTION

A 30' WIDE RIGHT-OF-WAY 15' ON EACH SIDE OF THE FOLLOWING DESCRIBED CENTERLINE.

BEGINNING AT A POINT IN THE NE 1/4 NE 1/4 OF SECTION 32, T5S, R4W, U.S.B.&M. WHICH BEARS S41°17'13"W 701.92' FROM THE NORTHEAST CORNER OF SAID SECTION 32, THENCE S66°21'59"W 97.58' TO A POINT IN THE NE 1/4 NE 1/4 OF SECTION 32, WHICH BEARS S37°25'50"W 614.93' FROM THE NORTHEAST CORNER OF SAID SECTION 32. THE SIDE LINES OF SAID DESCRIBED RIGHT-OF-WAY BEING SHORTENED OR ELONGATED TO MEET THE GRANTOR'S PROPERTY LINES. BASIS OF BEARINGS IS THE EAST LINE OF THE NE 1/4 OF SECTION 32, T5S, R4W, U.S.B.&M. WHICH IS ASSUMED FROM G.L.O. INFORMATION TO BEAR N00°03'W. CONTAINS 0.067 ACRES MORE OR LESS.

▲ = SECTION CORNERS LOCATED.

1/4 Section Line

1/16 Section Line

1/16 Section Line

NE 1/4

Section Line

N00°03'W - G.L.O. (Basis of Bearings)
 2596.77' (Measured)

Corner Missing


Set Stone
 Pile of Stones

Set Marked Stone

Sec. 32

1/4 Section Line

END OF PROPOSED ROAD RIGHT-OF-WAY STA. 0+97.58 (At Edge of Damage Area)

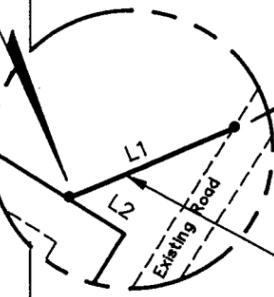

DETAIL "A"
 NO SCALE

BEGINNING OF PROPOSED ROAD RIGHT-OF-WAY STA. 0+00 (At Existing Road)

Centerline of Proposed Road Right-of-Way

WORKSHEET
APPLICATION FOR PERMIT TO DRILL

APD RECEIVED: 09/03/97

API NO. ASSIGNED: 43-013-30872

WELL NAME: UTE TRIBAL 1-32R (RE-ENTRY)
 OPERATOR: BARRETT RESOURCES (N9305)

PROPOSED LOCATION:
 NENE 32 - T05S - R04W
 SURFACE: 0628-FNL-0635-FEL
 BOTTOM: 0628-FNL-0635-FEL
 DUCHESNE COUNTY
 UNDESIGNATED FIELD (002)

INSPECT LOCATION BY: / /		
TECH REVIEW	Initials	Date
Engineering		
Geology		
Surface		

LEASE TYPE: IND
 LEASE NUMBER: 14-20-H62-4659

PROPOSED PRODUCING FORMATION: GRRV

RECEIVED AND/OR REVIEWED:

- Plat
- Bond: Federal State Fee
 (Number 6101759342)
- Potash (Y/N)
- Oil shale (Y/N)
- Water permit
 (Number Job 5110103)
- RDCC Review (Y/N)
 (Date: _____)

LOCATION AND SITING:

- R649-2-3. Unit: _____
- R649-3-2. General.
- R649-3-3. Exception.
- Drilling Unit.
- Board Cause no: _____
- Date: _____

COMMENTS: Re-entry of ^{P3 A} ~~the~~ well confirmed by telephone
Call M. Hebertson to Barrett Resources.


STIPULATIONS: _____

OPERATOR: BARRETT RESOURCES (N9305)

FIELD: UNDESIGNATED (002)

SEC, TWP, RNG: SEC. 32, T5S, R4W

COUNTY: DUCHESNE UAC: R649-3-2

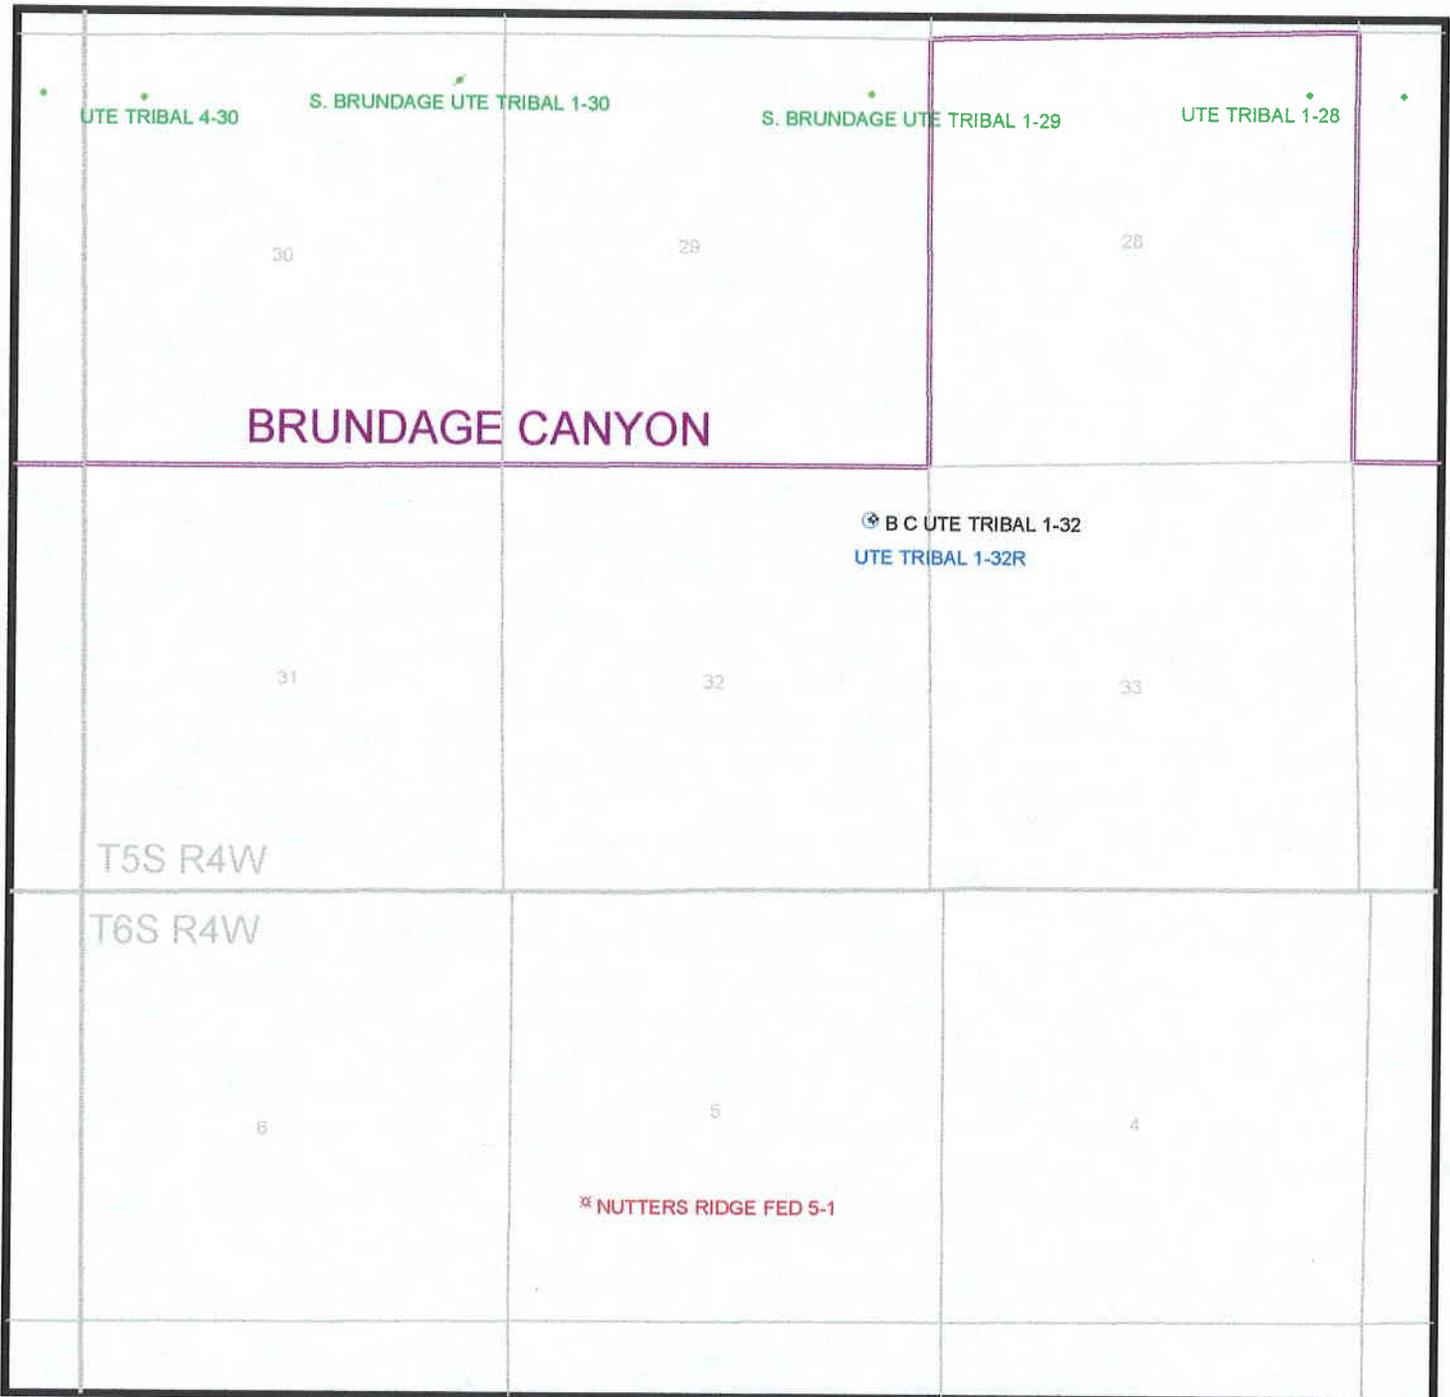

PREPARED:
DATE: 8-SEP-97



State of Utah
DEPARTMENT OF NATURAL RESOURCES
DIVISION OF OIL, GAS AND MINING

Michael O. Leavitt
Governor

Ted Stewart
Executive Director

Lowell P. Braxton
Division Director

1594 West North Temple, Suite 1210
PO Box 145801
Salt Lake City, Utah 84114-5801
801-538-5340
801-359-3940 (Fax)
801-538-7223 (TDD)

February 10, 1998

Barrett Resources Corporation
P.O. Box 290
Neola, Utah 84053

Re: Ute Tribal 1-32R (Re-entry) Well, 628' FNL, 635' FEL, NE NE,
Sec. 32, T. 5 S., R. 4 W., Duchesne County, Utah

Gentlemen:

Pursuant to the provisions and requirements of Utah Code Ann. 40-6-1 et seq., Utah Administrative Code R649-3-1 et seq., and the attached Conditions of Approval, approval to re-enter and drill the referenced well is granted.

This approval shall expire one year from the above date unless substantial and continuous operation is underway, or a request for extension is made prior to the expiration date. The API identification number assigned to this well is 43-013-30872.

Sincerely,

A handwritten signature in cursive script that reads "John R. Baza".

John R. Baza
Associate Director

lwp

Enclosures

cc: Duchesne County Assessor
Bureau of Land Management, Vernal District Office

Operator: Barrett Resources Corporation
Well Name & Number: Ute Tribal 1-32R (Re-entry)
API Number: 43-013-30872
Lease: 14-20-H62-4659
Location: NE NE Sec. 32 T. 5 S. R. 4 W.

Conditions of Approval

1. General

Compliance with the requirements of Utah Admin. R. 649-1 et seq., the Oil and Gas Conservation General Rules, and the applicable terms and provisions of the approved Application for Permit to Drill.

2. Notification Requirements

Notify the Division within 24 hours following spudding the well or commencing drilling operations. Contact Jim Thompson at (801)538-5336.

Notify the Division prior to commencing operations to plug and abandon the well. Contact John R. Baza (801)538-5334.

3. Reporting Requirements

All required reports, forms and submittals shall be promptly filed with the Division, including but not limited to the Entity Action Form (Form 6), Report of Water Encountered During Drilling (Form 7), Weekly Progress Reports for drilling and completion operations, and Sundry Notices and Reports on Wells requesting approval of change of plans or other operational actions.

UNITED STATES
DEPARTMENT OF THE INTERIOR
BUREAU OF LAND MANAGEMENT

APPLICATION FOR PERMIT TO DRILL, DEEPEN, OR PLUG BACK

1a. TYPE OF WORK
 DRILL DEEPEN PLUG BACK

b. TYPE OF WELL
 OIL WELL GAS WELL OTHER SINGLE ZONE MULTIPLE ZONE

2. NAME OF OPERATOR
 BARRETT RESOURCES CORPORATION

3. ADDRESS OF OPERATOR
 PO BOX 290 * NEOLA, UTAH * 84053

4. LOCATION OF WELL (Report location clearly and in accordance with any State requirements.)*
 At surface
 NE 1/4, NE 1/4, 628' FNL, 635' FEL, SECTION 32, T5S, R4W
 At proposed prod. zone

14. DISTANCE IN MILES AND DIRECTION FROM NEAREST TOWN OR POST OFFICE*
 20.8 MILES SOUTH WEST OF MYTON, UTAH

10. DISTANCE FROM PROPOSED* LOCATION TO NEAREST PROPERTY OR LEASE LINE, FT. (Also to nearest drlg. unit line, if any) 628'

16. NO. OF ACRES IN LEASE 640'

17. NO. OF ACRES ASSIGNED TO THIS WELL 40 ACRES

18. DISTANCE FROM PROPOSED LOCATION* TO NEAREST WELL, DRILLING, COMPLETED, OR APPLIED FOR, ON THIS LEASE, FT. 4,500'

19. PROPOSED DEPTH 6044'

20. ROTARY OR CABLE TOOLS ROTARY

21. ELEVATIONS (Show whether DF, RT, GR, etc.) 6915'

22. APPROX. DATE WORK WILL START* NOV. 15, 1997

5. LEASE DESIGNATION AND SERIAL NO.
 14-20-H62- 4659

6. IF INDIAN, ALLOTTEE OR TRIBE NAME
 UTE TRIBAL

7. UNIT AGREEMENT NAME

8. FARM OR LEASE NAME

9. WELL NO.
 UTE TRIBAL 1-32R

10. FIELD AND POOL, OR WILDCAT

11. SEC., T., R., M., OR BLK. AND SURVEY OR AREA
 SEC 32, T5S, R4W

12. COUNTY OR PARISH
 DUCHESNE

13. STATE
 UTAH

23. PROPOSED CASING AND CEMENTING PROGRAM

SIZE OF HOLE	SIZE OF CASING	WEIGHT PER FOOT	SETTING DEPTH	QUANTITY OF CEMENT
12½"	8-5/8"	24	280'	TO SURFACE
7-7/8"	5-1/2"	15.5	6044'	CMT TOP TO COVER OIL SHALE

OPERATOR REQUESTS PERMISSION TO DRILL THE SUBJECT WELL.
 PLEASE SEE THE ATTACHED 10 POINT AND THE 13 POINT SURFACE USE PLAN

IF YOU REQUIRE ADDITIONAL INFORMATION PLEASE CONTACT:

D.P. BARONE
 PO BOX 290
 NEOLA, UT 84053

OFFICE: 801-353-4625 CELLULAR: 801-828-6116

RECEIVED
 RECEIVED 1997
 FEB 13 1998
 DIV. OF OIL, GAS & MINING

IN ABOVE SPACE DESCRIBE PROPOSED PROGRAM: If proposal is to deepen or plug back, give data on present productive zone and proposed new productive zone. If proposal is to drill or deepen directionally, give pertinent data on subsurface locations and measured and true vertical depths. Give blowout preventer program, if any.

24. SIGNED D.P. Barone TITLE PRODUCTION SUPERVISOR DATE 8/28/97

(This space for Federal or State office use)

PERMIT NO. _____ APPROVAL DATE _____
 APPROVED BY [Signature] TITLE Assistant Field Manager DATE FEB 4 1998
 CONDITIONS OF APPROVAL, IF ANY: Mineral Resources

CONDITIONS OF APPROVAL ATTACHED

*See Instructions On Reverse Side

Title 18 U.S.C. Section 1001, makes it a crime for any person knowingly and willfully to make to any department or agency of the United States any false, fictitious or fraudulent statements or representations as to any matter within its jurisdiction.

DOG M NOTICE OF APPROVAL

14080-200-418

CONDITIONS OF APPROVAL
APPLICATION FOR PERMIT TO DRILL

Company/Operator: Barrett Resources Corporation

Well Name & Number: Ute Tribal 1-32R

API Number: 43-013-30872

Lease Number: 14-20-H62-4659

Location: NENE Sec. 32 T. 5S R. 4W

NOTIFICATION REQUIREMENTS

- Location Construction - at least forty-eight (48) hours prior to construction of location and access roads.
- Location Completion - prior to moving on the drilling rig.
- Spud Notice - at least twenty-four (24) hours prior to spudding the well.
- Casing String and Cementing - at least twenty-four (24) hours prior to running casing and cementing all casing strings.
- BOP and Related Equipment Tests - at least twenty-four (24) hours prior to initiating pressure tests.
- First Production Notice - within five (5) business days after new well begins, or production resumes after well has been off production for more than ninety (90) days.

For more specific details on notification requirements, please check the Conditions of Approval for Notice to Drill and Surface Use Program.

CONDITIONS OF APPROVAL FOR NOTICE TO DRILL

Approval of this application does not warrant or certify that the applicant holds legal or equitable title to those rights in the subject lease which would entitle the applicant to conduct operations thereon.

All lease and/or unit operations will be conducted in such a manner that full compliance is made with applicable laws, regulations (43 CFR 3100), Onshore Oil and Gas Orders, and the approved plan of operations. The operator is fully responsible for the actions of his subcontractors. A copy of these conditions will be furnished the field representative to insure compliance.

Be aware fire restrictions may be in effect when location is being constructed and/or when well is being drilled. Contact the appropriate Surface Management Agency for information.

A. DRILLING PROGRAM

1. Estimated Depth at Which Oil, Gas, Water, or Other Mineral Bearing Zones are Expected to be Encountered

Report ALL water shows and water-bearing sands to Tim Ingwell of this office **prior to setting the next casing string or requesting plugging orders**. Faxed copies of State of Utah form OGC-8-X are acceptable. If noticeable water flows are detected, submit samples to this office along with any water analyses conducted.

All usable water and prospectively valuable minerals (as described by BLM at onsite) encountered during drilling, will be recorded by depth and adequately protected. All oil and gas shows will be tested to determine commercial potential.

2. Pressure Control Equipment

The BOP and related equipment shall meet the minimum requirements of Onshore Oil and Gas Order No. 2 for equipment and testing requirements, procedures, etc., for a **3M** system and individual components shall be operable as designed. Chart recorders shall be used for all pressure tests.

Test charts, with individual test results identified, shall be maintained on location while drilling and shall be made available to a BLM representative upon request.

If an air compressor is on location and is being utilized to provide air for the drilling medium while drilling, the special drilling requirements in Onshore Oil and Gas Order No. 2, regarding air or gas drilling shall be adhered to. If a mist system is being utilized then the requirement for a deduster shall be waived.

3. Casing Program and Auxiliary Equipment

Surface casing shall have centralizers on the bottom three joints, with a minimum of one centralizer per joint.

As a minimum, the usable water and oil shale resources shall be isolated and/or protected by having a cement top for the production casing at least 200 ft. above the base of the usable water zone, identified at 1,430 ft. If gilsonite is encountered while drilling, it shall be isolated and/or protected via the cementing program.

4. Mud Program and Circulating Medium

Hazardous substances specifically listed by the EPA as a hazardous waste or demonstrating a characteristic of a hazardous waste will not be used in drilling, testing, or completion operations.

No chromate additives will be used in the mud system on Federal and Indian lands without prior BLM approval to ensure adequate protection of fresh water aquifers.

5. Coring, Logging and Testing Program

Daily drilling and completion progress reports shall be submitted to this office on a weekly basis.

All Drill Stem tests (DST) shall be accomplished during daylight hours, unless specific approval to start during other hours is obtained from the AO. However, DSTs may be allowed to continue at night if the test was initiated during daylight hours and the rate of flow is stabilized and if adequate lighting is available (i.e., lighting which is adequate for visibility and vaporproof for safe operations). Packers can be released, but tripping should not begin before daylight unless prior approval is obtained from the AO.

A cement bond log (CBL) will be run from the production casing shoe to the top of the cement and shall be utilized to determine the bond quality for the production casing. Submit a field copy of the CBL to this office.

Whether the well is completed as a dry hole or as a producer, "Well Completion and Recompletion Report and Log" (Form 3160-4) will be submitted not later than 30 days after completion of the well or after completion of operations being performed, in accordance with 43 CFR 3164. Two copies of all logs, core descriptions, core analyses, well-test data, geologic summaries, sample description, and all other surveys or data obtained and compiled during the drilling, workover, and/or completion operations, will be filed with Form 3160-4. Samples (cuttings, fluids, and/or gases) will be submitted when requested by the AO.

6. Notifications of Operations

No location will be constructed or moved, no well will be plugged, and no drilling or workover equipment will be removed from a well to be placed in a suspended status without prior approval of the AO. If operations are to be suspended, prior approval of the AO will be obtained and notification given before resumption of operations.

Operator shall report production data to MMS pursuant to 30 CFR 216.5 using form MMS/3160.

Immediate Report: Spills, blowouts, fires, leaks, accidents, or any other unusual occurrences shall be promptly reported in accordance with the requirements of NTL-3A or its revision.

If a replacement rig is contemplated for completion operations, a "Sundry Notice" (Form 3160-5) to that effect will be filed, for prior approval of the AO, and all conditions of this approved plan are applicable during all operations conducted with the replacement rig.

The date on which production is commenced or resumed will be construed for oil wells as the date on which liquid hydrocarbons are first sold or shipped from a temporary storage facility, such as a test tank, and for which a run ticket is required to be generated or, the date on which liquid hydrocarbons are first produced into a permanent storage facility, whichever first occurs; and, for gas wells as the date on which associated liquid hydrocarbons are first sold or shipped from a temporary storage facility, such as a test tank, and for which a run ticket is required to be generated or, the date on which gas is first measured through permanent metering facilities, whichever first occurs.

Should the well be successfully completed for production, the AO will be notified when the well is placed in a producing status. Such notification will be sent by telegram or other written communication, not later than five (5) days following the date on which the well is placed on production.

Gas produced from this well may not be vented or flared beyond an initial authorized test period of 30 days or 50 MMCF following its completion, whichever occurs first, without the prior written approval of the Authorized Officer. Should gas be vented or flared without approval beyond the authorized test period, the operator may be directed to shut-in the well until the gas can be captured or approval to continue venting or flaring as uneconomic is granted and the operator shall be required to compensate the lessor for that portion of the gas vented or flared without approval which is determined to have been avoidably lost.

A schematic facilities diagram as required by 43 CFR 3162.7-5(d) shall be submitted to the appropriate Field Office within 60 days of installation or first production, whichever occurs first. All site security regulations as specified in Onshore Oil & Gas Order No. 3 shall be adhered to. All product lines entering and leaving hydrocarbon storage tanks will be effectively sealed in accordance with 43 CFR 3162.7-5 (1).

No well abandonment operations will be commenced without the prior approval of the AO. In the case of newly drilled dry holes or failures, and in emergency situations, oral approval will be obtained from the AO. A "Subsequent Report of Abandonment" Form 3160-5, will be filed with the AO within thirty (30) days following completion of the well for abandonment. This report will indicate where plugs were placed and the current status of surface restoration. Final abandonment will not be approved until the surface reclamation work required by the approved APD or approved abandonment notice has been completed to the satisfaction of the AO or his representative, or the appropriate Surface Managing Agency.

7. Other Information

All loading lines will be placed inside the berm surrounding the tank battery.

All off-lease storage, off-lease measurement, or commingling onlease or off-lease will have prior written approval from the AO.

The oil and gas measurement facilities will be installed on the well location. The oil and gas meters will be calibrated in place prior to any deliveries. Tests for meter accuracy will be conducted on initial meter installations and at least quarterly thereafter. The AO will be provided with a date and time for the initial meter calibration and all future meter proving schedules. A copy of the meter calibration reports will be submitted to the Vernal District Office. All meter measurement facilities will conform with Onshore Oil & Gas Order No. 4 for liquid hydrocarbons and Onshore Oil & Gas Order No. 5 for natural gas measurement.

The use of materials under BLM jurisdiction will conform to 43 CFR 3610.2-3.

There will be no deviation from the proposed drilling and/or workover program without prior approval from the AO. Safe drilling and operating practices must be observed. All wells, whether drilling, producing, suspended, or abandoned will be identified in accordance with 43 CFR 3162.

"Sundry Notice and Report on Wells" (Form 3160-5) will be filed for approval for all changes of plans and other operations in accordance with 43 CFR 3162.3-2.

Section 102(b)(3) of the Federal Oil and Gas Royalty Management Act of 1982, as implemented by the applicable provisions of the operating regulations at Title 43 CFR 3162.4-1(c), requires that "not later than the 5th business day after any well begins production on which royalty is due anywhere on a lease site or allocated to a lease site, or resumes production in the case of a well which has been off production for more than 90 days, the operator shall notify the authorized officer by letter or sundry notice, Form 3160-5, or orally to be followed by a letter or sundry notice, of the date on which such production has begun or resumed."

If you fail to comply with this requirement in the manner and time allowed, you shall be liable for a civil penalty of up to \$10,000 per violation for each day such violation continues, not to exceed a maximum of 20 days. See Section 109(c)(3) of the Federal Oil and Gas Royalty Management Act of 1982 and the implementing regulations at Title 43 CFR 3162.4-1(b)(5)(ii).

APD approval is valid for a period of one (1) year from the signature date. An extension period may be granted, if requested, prior to the expiration of the original approval period.

In the event after-hours approvals are necessary, please contact one of the following individuals:

Ed Forsman (801) 789-7077
Petroleum Engineer

Wayne P. Bankert (801) 789-4170
Petroleum Engineer

Jerry Kenczka (801) 781-1190
Petroleum Engineer

BLM FAX Machine (801) 781-4410

EPA'S LIST OF NONEXEMPT EXPLORATION AND PRODUCTION WASTES

While the following wastes are nonexempt, they are not necessarily hazardous.

Unused fracturing fluids or acids

Gas plant cooling tower cleaning wastes

Painting wastes

Oil and gas service company wastes, such as empty drums, drum rinsate, vacuum truck rinsate, sandblast media, painting wastes, spent solvents, spilled chemicals, and waste acids

Vacuum truck and drum rinsate from trucks and drums, transporting or containing nonexempt waste

Refinery wastes

Liquid and solid wastes generated by crude oil and tank bottom reclaimers

Used equipment lubrication oils

Waste compressor oil, filters, and blowdown

Used hydraulic fluids

Waste solvents

Waste in transportation pipeline-related pits

Caustic or acid cleaners

Boiler cleaning wastes

Boiler refractory bricks

Incinerator ash

Laboratory wastes

Sanitary wastes

Pesticide wastes

Radioactive tracer wastes

Drums, insulation and miscellaneous solids.

SURFACE USE PROGRAM
Conditions of Approval (COAs)

The Ute Tribe Energy and Mineral Department is to be notified 48 hours prior to construction. A Tribal Technician is to monitor construction.

Rights-Of-Way (ROWs) corridor shall be granted for the following:

Access roads which shall have constructed travel width limited to 18 feet.

Surface pipelines will be constructed to lay on the soil surface. The ROW for the pipeline will not be bladed or cleared of vegetation. The pipeline shall be either constructed on the access road and then lifted to its location or welded in place at a welding station at the wellsite or along the access road and dragged into place with a suitable piece of equipment so the construction process will not destroy the natural vegetation.

Barrett Resources Corporation will assure the Ute Tribe that any/all contractors and subcontractors have acquired a Tribal Business License and have access permits prior to construction.

All vehicular traffic, personnel movement, construction, and restoration activities shall be confined to the areas examined, as referenced in report, and to the existing roadways and/or evaluated access routes. Traffic shall be confined to the designated road right-of-way and pipeline construction to the designated corridor and existing or authorized pads and roads.

Cultural resource surveys were not performed on this location because it was previously disturbed. No new construction will take place outside of the previously disturbed area for this project.

All personnel should refrain from collecting artifacts and from disturbing any significant cultural resources in the area.

The Ute Tribe Energy & Mineral Department shall be consulted if cultural remains from subsurface deposits are exposed or identified during construction.

Before the site is abandoned, the company will be required to restore the well site and ROWs to near their original state. The disturbed areas will be reseeded with desirable perennial vegetation.

Noxious weeds will be controlled on the well site and rights-of-way. If noxious weeds spread from the project area onto adjoining land, the company will also be responsible for their control.

Reserve pits will be lined with impervious synthetic liners. Liners will be constructed to lay under the mud tanks and shall be reinforced to prevent the liner from developing holes where fluids flow from the mud tank into the reserve pit. Prior to backfilling the reserve pit all fluids will be pumped from the pit into trucks and hauled to approved disposal sites. When the reserve pits are backfilled the surplus oil and mud, etc will be buried to a minimum of 3.0 feet below the surface of the soil.

A closed production system will be used. Production fluids will be contained in leak proof tanks. All production fluids will be disposed of at approved disposal sites. The indiscriminate dumping of production fluids on roads, wellsites or other areas will not be allowed.

Upon completion of the project approved under this Application for Permit to Drill and Right-of-way, the Ute Tribe Energy & Minerals Resources Department will be notified by Barrett Resources Corporation so that a Tribal Technician can verify Affidavit of Completion's.



RECEIVED MAR 01 1999

United States Department of the Interior

BUREAU OF LAND MANAGEMENT

Vernal Field Office

170 South 500 East

Vernal, Utah 84078-2799

<http://www.blm.gov/utah/vernal>

Phone: (435) 781-4400

Fax: (435) 781-4410

IN REPLY REFER TO:

3160

UT08300

February 22, 1999

Barrett Resources Corporation
P O Box 290
Neola, Utah 84053

43-013-30872
Re: Notification of Expiration
Well No. Ute Tribal 1-32R
NENE, Section 32, T5S, R4W
Lease No. 14-20-H62-4659
Duchesne County, Utah

Dear Mr. Barone:

The Application for Permit to Drill the above-referenced well was approved on February 5, 1998. Since that date no known activity has transpired at the approved location. Applications for Permit to Drill are effective for a period of one year. In view of the foregoing, this office is notifying you the approval of the referenced application has expired. If you intend to drill at this location at a future date, a new Application for Permit to Drill must be submitted.

This office requires a letter confirming that no surface disturbance has been made for this drill site. Any surface disturbance associated with the approved location of this well is to be rehabilitated. A schedule for this rehabilitation must be submitted to this office. Your cooperation in this matter is appreciated.

Sincerely,

Margie Herrmann
Legal Instruments Examiner

cc: State Div. OG&M



United States Department of the Interior

BUREAU OF LAND MANAGEMENT

Vernal Field Office

170 South 500 East

Vernal, Utah 84078-2799

<http://www.blm.gov/utah/vernal>

Phone: (435) 781-4400

Fax: (435) 781-4410

IN REPLY REFER TO:

3160

UT08300

February 22, 1999

Barrett Resources Corporation
P O Box 290
Neola, Utah 84053

Re: Notification of Expiration
Well No. Ute Tribal 1-32R *13-013-30872*
NENE, Section 32, T5S, R4W
Lease No. 14-20-H62-4659
Duchesne County, Utah

Dear Mr. Barone:


The Application for Permit to Drill the above-referenced well was approved on February 5, 1998. Since that date no known activity has transpired at the approved location. Applications for Permit to Drill are effective for a period of one year. In view of the foregoing, this office is notifying you the approval of the referenced application has expired. If you intend to drill at this location at a future date, a new Application for Permit to Drill must be submitted.

This office requires a letter confirming that no surface disturbance has been made for this drill site. Any surface disturbance associated with the approved location of this well is to be rehabilitated. A schedule for this rehabilitation must be submitted to this office. Your cooperation in this matter is appreciated.

Sincerely,

Margie Herrmann
Legal Instruments Examiner

cc: State Div. OG&M

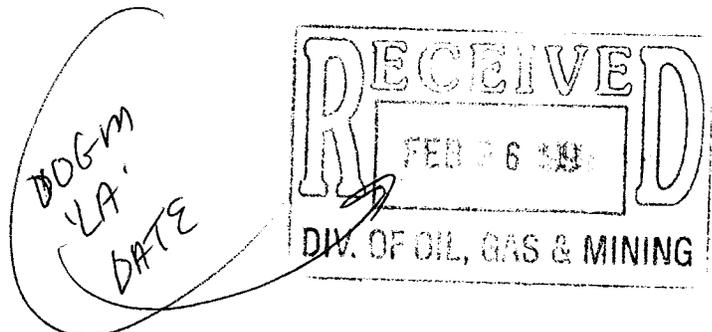

**UNITED STATES
DEPARTMENT OF THE INTERIOR
BUREAU OF LAND MANAGEMENT**

APPLICATION FOR PERMIT TO DRILL, DEEPEN, OR PLUG BACK

1a. TYPE OF WORK DRILL <input checked="" type="checkbox"/> DEEPEN <input type="checkbox"/> PLUG BACK <input type="checkbox"/>			5. LEASE DESIGNATION AND SERIAL NO. 14-20-H62-4659	
b. TYPE OF WELL Oil well <input checked="" type="checkbox"/> Gas well <input type="checkbox"/> OTHER <input type="checkbox"/> Single zone <input checked="" type="checkbox"/> Multiple zone <input type="checkbox"/>			6. IF INDIAN, ALLOTTEE OR TRIBE NAME UTE	
2. NAME OF OPERATOR BARRETT RESOURCES CORPORATION			7. UNIT AGREEMENT NAME	
3. ADDRESS OF OPERATOR 30 WEST 425 SOUTH (330-5) ROOSEVELT, UTAH 84066			8. FARM OR LEASE NAME UTE TRIBAL	
4. LOCATION OF WELL (Report location clearly and in accordance with any State requirements.) At surface (NE/NE) 628' FNL, 635' FEL At proposed prod. zone SAME AS ABOVE			9. WELL NO. 1-32R	
14. DISTANCE IN MILES AND DIRECTION FROM NEAREST TOWN OR POST OFFICE* 26.5 MILES FROM MYTON, UTAH			10. FIELD AND POOL, OR WILDCAT BRUNDAGE CANYON	
15. DISTANCE FROM PROPOSED* LOCATION TO NEAREST PROPERTY OR LEASE LINE, FT. (Also to nearest drlg. unit line, if any) 628'			11. SEC., T., R., M., OR BLK. AND SURVEY OR AREA SEC. 32, T.5S., R.4W.	
16. NO. OF ACRES IN LEASE 640		12. COUNTY OR PARISH DUCHESNE		
17. NO OF ACRES ASSIGNED TO THIS WELL 40		13. STATE UTAH		
18. DISTANCE FROM PROPOSED LOCATION* TO NEAREST WELL, DRILLING, COMPLETED OR APPLIED FOR, ON THIS LEASE 5150'		20. ROTARY OR CABLE TOOLS ROTARY		
21. ELEVATIONS (Show whether DF, RT, GR, etc.) 6915' GR		22. APPROX. DATE WORK WILL START* August 15, 2000		
23. PROPOSED CASING AND CEMENTING PROGRAM				
SIZE OF HOLE	SIZE OF CASING	WEIGHT PER FOOT	SETTING DEPTH	QUANTITY OF CEMENT
12 1/4"	8 5/8"	24#	280'	SET W/ 210 SX
7 7/8"	5 1/2"	15.5#	6154'	565 SX

CONFIDENTIAL

4428703N
555376E

THIS IS A RE-ENTRY. APD WAS PREVIOUSLY APPROVED IN 1997.
OPERATOR REQUESTS PERMISSION TO DRILL THE SUBJECT WELL. PLEASE SEE THE ATTACHED 10 POINT AND THE 13 POINT SURFACE USE PLAN.

IF YOU REQUIRE ADDITIONAL INFORMATION PLEASE CONTACT:

GENE MARTIN
30 WEST 425 SOUTH (330-5)
ROOSEVELT, UTAH 84066

OFFICE: (435)722-1325 CELLULAR: (435)790-7451

RECEIVED
API# 43-013-30872
JUN 23 2000

DIVISION OF
OIL, GAS AND MINING

PLEASE KEEP THIS INFORMATION ON THIS WELL **CONFIDENTIAL**

IN ABOVE SPACE DESCRIBE PROPOSED PROGRAM: If proposal is to deepen or plug back, give data on present productive zone and proposed new productive zone. If proposal is to drill or directionally, give pertinent data on subsurface locations and measured and true vertical depths. Give blowout preventer program, if any.

24. SIGNED Gene Martin TITLE Production Foreman DATE 06/21/00

(This space for Federal or State office use)

PERMIT NO. 43-013-30872 APPROVAL DATE

APPROVED BY Bradley G. Hill TITLE BRADLEY G. HILL RECLAMATION SPECIALIST III DATE 7/10/00

**Federal Approval of this
Action is Necessary**

*See Instructions On Reverse Side

Title 18 U.S.C. Section 1001, makes it a crime for any person knowingly and willfully to make to any department or agency of the United States a fictitious or fraudulent statements or representations as to any matter within its jurisdiction.

T5S, R4W, U.S.B.&M.

BARRETT RESOURCES CORPORATION



Well location, UTE TRIBAL #1-32R, located as shown in the NE 1/4 NE 1/4 of Section 32, T5S, R4W, U.S.B.&M. Duchesne County, Utah.

N89°54'W - 79.80 (G.L.O.)

Set Stone,
Pile of Stones

BASIS OF ELEVATION

SPOT ELEVATION IN THE NE 1/4 OF SECTION 32, T5S, R4W, U.S.B.&M. TAKEN FROM THE DUCHESNE SE, QUADRANGLE, UTAH, DUCHESNE COUNTY, 7.5 MINUTE QUAD. (TOPOGRAPHIC MAP) PUBLISHED BY THE UNITED STATES DEPARTMENT OF THE INTERIOR, GEOLOGICAL SURVEY. SAID ELEVATION IS MARKED AS BEING 6929 FEET.

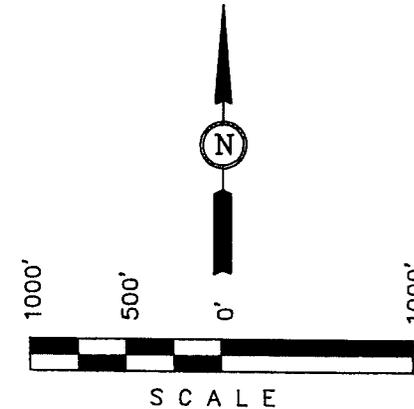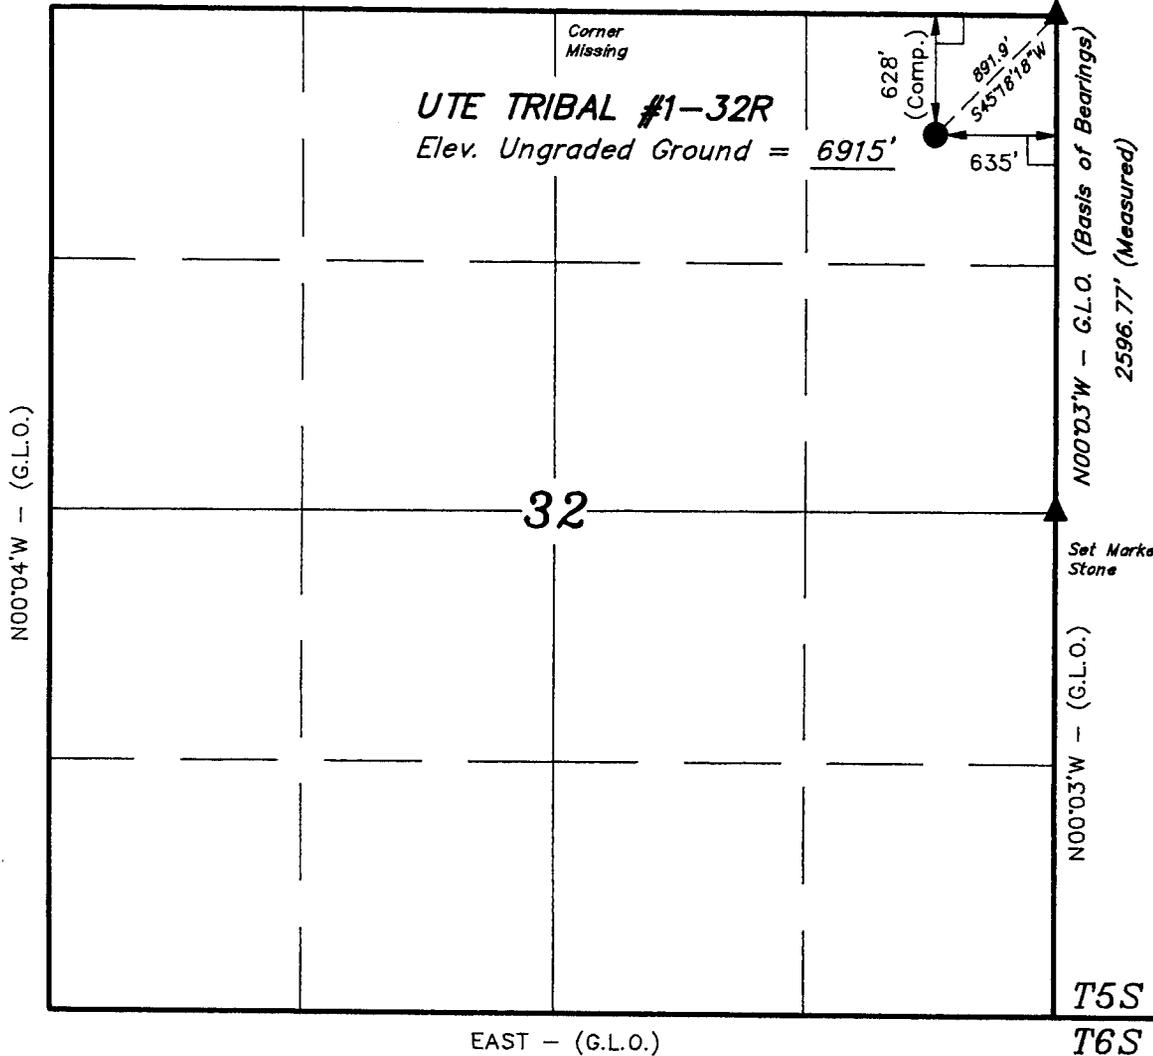

CERTIFICATE

THIS IS TO CERTIFY THAT THE ABOVE PLAT WAS PREPARED FROM FIELD NOTES OF ACTUAL SURVEYS MADE BY ME OR UNDER MY SUPERVISION AND THAT THE SAME ARE TRUE AND CORRECT TO THE BEST OF MY KNOWLEDGE AND BELIEF.

Robert L. King
 REGISTERED LAND SURVEYOR
 REGISTRATION NO. 181319
 STATE OF UTAH

LEGEND:

- └─┘ = 90° SYMBOL
- = PROPOSED WELL HEAD.
- ▲ = SECTION CORNERS LOCATED.

UINTAH ENGINEERING & LAND SURVEYING 85 SOUTH 200 EAST - VERNAL, UTAH 84078 (801) 789-1017		
SCALE 1" = 1000'	DATE SURVEYED: 06-21-97	DATE DRAWN: 06-24-97
PARTY J.F. C.B. D.R.B.	REFERENCES G.L.O. PLAT	
WEATHER WARM	FILE BARRETT RESOURCES CORP.	

SELF-CERTIFICATION STATEMENT

THE FOLLOWING SELF -CERTIFICATION STATEMENT IS PROVIDED PER
FEDERAL REQUIREMENTS DATED JUNE 15, 1988.

PLEASE BE ADVISED THAT **BARRETT RESOURCES CORPORATION** IS
CONSIDERED TO BE THE OPERATOR OF THE FOLLOWING WELL.

WELL UTE TRIBAL 1-32R
NE 1/4, NE 1/4, 628' FNL, 635' FEL, SECTION 32, T.5 S, R.4 W.
LEASE BIA-14-20-H62-4659
DUCHESNE, COUNTY, UTAH

BARRETT RESOURCES CORP. IS RESPONSIBLE UNDER THE TERMS OF THE LEASE
FOR THE OPERATIONS CONDUCTED UPON THE LEASE LANDS.

BARRETT ID# 84-0832476
~~BLM BOND # 6101757342~~ *fe*
BIA Bond # C00077



GENE MARTIN
PRODUCTION FOREMAN
BARRETT RESOURCES CORP.
30 WEST 425 SOUTH (330-5)
ROOSEVELT, UT. 84066
435-722-1325

HAZARDOUS MATERIAL DECLARATION

FOR WELL NO. UTE 1-32R

LEASE NO. 14-20-H62-4659

BARRETT RESOURCES CORP. GUARANTEES THAT DURING THE DRILLING AND COMPLETION OF THE ABOVE REFERENCED WELLS, WE WILL NOT USE, PRODUCE, OR STORE, TRANSPORT OR DISPOSE 10,000# ANNUALLY OF ANY OF THE HAZARDOUS CHEMICALS CONTAINED IN THE ENVIRONMENTAL PROTECTION AGENCY'S CONSOLIDATED LIST OF CHEMICALS SUBJECT TO REPORTING UNDER TITLE III SUPER AMENDMENTS AND REAUTHORIZATION ACT (SARA) OF 1986.

BARRETT RESOURCES CORP. GUARANTEES THAT DURING THE DRILLING AND COMPLETION OF THE ABOVE REFERENCED WELLS, WE WILL USE, PRODUCE, STORE, TRANSPORT, OR DISPOSE LESS THAN THE THRESHOLD PLANNING QUANTITY (TPQ) OF ANY EXTREMELY HAZARDOUS SUBSTANCES AS DEFINED IN 40 CFR 355.

TEN POINT PLAN
BARRETT RESOURCES CORPORATION
UTE TRIBAL 1-32R
 SURFACE LOCATION NE 1/4, NE 1/4, 628' FNL, 635' FEL, SECTION 32, T.5 S., R.4 W.

1. SURFACE FORMATION:

UINTAH

2. ESTIMATED FORMATION TOPS AND DATUM:

<u>FORMATION</u>	<u>DEPTH</u>
Uintah	Surface
Green River	<u>1400'</u>
Mahogany	<u>2602'</u>
TGR3	<u>3656'</u>
Douglas Creek	<u>4417'</u>
Castle Peak	<u>5329'</u>
Uteland Butte Ls	<u>5759'</u>
Wasatch	<u>5954'</u>
TD	<u>6154' TD</u>

3. PRODUCING FORMATION DEPTH:

FORMATION OBJECTIVE INCLUDE THE GREEN RIVER AND ITS SUBMEMBERS.

4. PROPOSED CASING

<u>HOLE SIZE</u>	<u>CASING</u>	<u>WEIGHT/FT.</u>	<u>GRADE & THREAD</u>	<u>SET @</u>	<u>CASING</u>
13	8 5/8	24	J-55/STC	280	NEW/USED
7 7/8	5 1/2	15.5	J-55/LTC	TD	NEW/USED

**Barrett Resources Corporation
 Drilling Program
 Ute Tribal No. 1-32R
 Duchesne County, Utah
 Page Two**

Cementing Program

8-5/8" Surface Casing Surface casing has already been set on this well. Hole was drilled to 290'. 24# 8-5/8" surface casing was set at 280' with 210 sx G cement with 2% calcium chloride and 0.25 lb/sk Flocele.

5-1/2" Production Casing Lead: 230 sks HiFill Mod V with 16% gel plus 7.5 lb/sk Gilsonite, 3% salt, 2.0 lb/sk Granulite TR ¼ plus 0.8% HR@-7 and 0.75% Econolite plus 0.25 lb/sk Flocele@ 3.92 ft³/sk (11.0 ppg)
 Tail: 335 sx 50/50 POZ V with 2% gel plus 3% KCl, plus 3.0 lb/sk Silicalite and 1.0 lb/sk Granulite TR ¼ and 0.20 Halad@-322 and 0.2% FWCA @ 1.48 ft³/sk (13.4 ppg)

5. BOP AND PRESSURE CONTAINMENT DATA:

<u>Depth Intervals</u>	<u>BOP Equipment</u>
0 - 280'	No Pressure Control
280 - 5649'	9" 2000# Ram Type BOP 9" 2000# Annular BOP

ANCILLARY EQUIPMENT AND CHOKE MANIFOLD RATED AT 2000#. ALL BOP AND BOPE TESTS WILL BE IN ACCORDANCE WITH THE REQUIREMENTS OF ONSHORE ORDER NO. 2.

THE BLM AND THE STATE OF UTAH DIVISION OF OIL, GAS AND MINING WILL BE NOTIFIED 24 HOURS IN ADVANCE OF ALL BOP PRESSURE TESTS.

6. MUD PROGRAM:

INTERVAL	WEIGHT	VISCOSITY	FLUID LOSS	MUD TYPE
0 - 280'	8.3 - 8.6	27-40	NC	Spud Mud
280 - TD	8.6 - 8.9	27-40	10 - 12 cc	KCL/Water

7. AUXILIARY EQUIPMENT:

UPPER KELLY COCK, FULL OPENING STABBING VALVE, 2 1/2 CHOKE MANIFOLD AND PIT LEVEL INDICATOR.

**Barrett Resources Corporation
Drilling Program
Ute Tribal No. 1-32R
Duchesne County, Utah
Page Three**

8. TESTING, CORING, SAMPLING, AND LOGGING:

- A) TEST: NONE ARE ANTICIPATED
- B) CORING: NONE
- C) SAMPLING: 10' DRY CUT SAMPLES: DOUGAS CREEK TO TD
- D) LOGGING: Cased Hole Logs Only
- E) MUD LOGGING: Not Required -- REDRILL

9. ABNORMALITIES (INCLUDING SOUR GAS):

NO ABNORMAL PRESSURES OR TEMPERATURES OR OTHER HAZARDS ARE ANTICIPATED. OIL AND GAS SHOWS ARE ANTICIPATED IN THE GREEN RIVER FORMATION. OTHER WELLS IN THE AREA HAVE NOT ENCOUNTERED OVER-PRESSURED ZONES OR H₂S.

10. DRILLING SCHEDULE:

THE ANTICIPATED STARTING DATE IS AUGUST 15 , 2000. DURATION OF OPERATIONS IS EXPECTED TO BE 10 DAYS DRILLING, 10 DAYS COMPLETION.

BARRETT RESOURCES CORPORATION

13 POINT SURFACE USE PLAN

FOR

WELL LOCATION UTE TRIBAL 1-32 R

LOCATED IN

NE 1/4, NE 1/4, 628' FNL, 635' FEL

SECTION 32, T 5 S., R 4 W., U.S.B.&M.

DUCHESNE COUNTY, UTAH

LEASE NUMBER: BIA 14-20-H62-4659

SURFACE OWNERSHIP: UTE TRIBE

1. EXISTING ROADS

TO REACH THE BARRETT RESOURCES WELL, UTE TRIBAL 1-32 R LOCATION, IN SECTION 32, T5S., R4W.

START IN MYTON, UTAH. PROCEED WEST ON US HIGHWAY 40, 8.8 MILES TO THE ANTELOPE CANYON ROAD. TURN SOUTH AND PROCEED 6.3 MILES TO THE SOWERS CANYON ROAD. TURN LEFT AND PROCEED 5.7 MILES TO LOCATION ON WEST SIDE OF ROAD.

THE EXISTING OILFIELD SERVICE ROAD MAY NEED SOME SURFACE MATERIAL TO PREVENT OR REPAIR HOLES IN THE ROAD DUE TO HEAVY TRUCK TRAFFIC DURING THE DRILLING AND COMPLETION OPERATION. IF REPAIRS ARE MADE THE OPERATOR WILL SECURE MATERIAL FROM PRIVATE SOURCES.

PLEASE SEE THE ATTACHED MAP FOR ADDITIONAL DETAILS.

2. PLANNED ACCESS ROAD

APPROXIMATELY 150 FEET OF NEW ROAD WILL BE REQUIRED.

DETAILS OF THE CONSTRUCTION ARE AS FOLLOWS;

LENGTH- 150 FT (APPROX)

WIDTH- 32 FT (APPROX)

GRADE- 10% OR LESS

PLEASE SEE THE ATTACHED LOCATION PLAT FOR ADDITIONAL DETAILS.

NO RIGHT OF WAY WILL BE REQUIRED. ALL NEW CONSTRUCTION WILL BE CONDUCTED ON LEASE.

ALL TRAVEL WILL BE CONFINED TO EXISTING ROAD RIGHT OF WAYS.

ACCESS ROADS AND SURFACE DISTURBING ACTIVITIES WILL CONFORM TO STANDARDS OUTLINED IN THE USGS PUBLICATION (1978) SURFACE OPERATION STANDARDS FOR OIL AND GAS DEVELOPMENT.

3. LOCATION OF EXISTING WELLS

THE FOLLOWING WELLS ARE LOCATED WITHIN ONE MILE RADIUS OF THE LOCATION SITE.

A) PRODUCING WELLS:

OIL WELL UTE TRIBAL 1-29 SECTION 29, T.5 S, R. 4 W.

B) WATER WELLS: NONE

C) ABANDONED WELLS : NONE

D) TEMPORARILY ABANDONED WELLS: NONE

E) DISPOSAL WELLS: NONE

F) DRILLING WELLS: NONE

G) SHUT IN WELLS: NONE

H) INJECTION WELLS: NONE

I) MONITORING OR OBSERVATION WELLS: NONE

PLEASE SEE ATTACHED MAP FOR ADDITIONAL DETAILS.

4. LOCATION OF TANK BATTERIES, PRODUCTION FACILITIES, AND PRODUCTION GATHERING AND SERVICE LINES

ALL PRODUCTION FACILITIES ARE TO BE CONTAINED WITHIN THE PROPOSED LOCATION SITE. PLEASE SEE THE ATTACHED PLOT PLAN FOR A TYPICAL PUMP JACK, SEPARATOR INSTALL, AND WELLSITE PIPING CONNECTION.

ALL PERMANENT (ON SITE FOR SIX MONTHS OR LONGER) STRUCTURES CONSTRUCTED OR INSTALLED WILL BE PAINTED A DESERT BROWN COLOR. ALL FACILITIES WILL BE PAINTED WITHIN SIX MONTHS OF INSTALLATION. FACILITIES REQUIRED TO COMPLY WITH O.S.H.A. (OCCUPATIONAL SAFETY AND HEALTH ACT) WILL BE EXCLUDED. THE REQUIRED PAINT COLOR IS DESERT BROWN (10 YR 6/4)

THE TANK BATTERY WILL BE SURROUNDED BY A DIKE OF SUFFICIENT CAPACITY TO CONTAIN THE STORAGE CAPACITY OF THE LARGEST TANK IN THE BATTERY. THE INTEGRITY OF THE DIKE WILL BE MAINTAINED.

ALL SITE SECURITY GUIDELINES IDENTIFIED IN 43 CFR 3126.7 REGULATION WILL BE ADHERED TO.

AL OFF LEASE STORAGE, OFF-LEASE MEASUREMENT, OR COMMINGLING ON LEASE OR OFF-LEASE WILL HAVE PRIOR WRITTEN APPROVAL FROM THE AUTHORIZED OFFICER.

THE GAS LINE HAS BEEN STAKED ON THE GROUND. THERE WILL BE NO ADDITIONAL SURFACE DISTURBANCES REQUIRED FOR THE INSTALLATION OF A GATHERING LINE.

GAS METER RUNS WILL BE LOCATED WITHIN 100 FT OF THE WELL HEAD. THE GAS LINE WILL BE BURIED, OR ANCHORED DOWN FROM THE WELLHEAD TO THE METER. METER RUNS WILL BE HOUSED AND/OR FENCED.

THE GAS METER WILL BE CALIBRATED AND THE TANK STRAPPED IN PLACE PRIOR TO ANY DELIVERIES. TESTS FOR THE METER ACCURACY WILL BE CONDUCTED MONTHLY FOR THE FIRST THREE MONTHS ON NEW METER INSTALLATIONS AND AT LEAST QUARTERLY THEREAFTER. THE AUTHORIZED OFFICER WILL BE PROVIDED WITH A DATE AND TIME FOR THE INITIAL METER CALIBRATION AND ALL FUTURE METER PROVING SCHEDULES. A COPY OF THE METER CALIBRATION REPORT WILL BE SUBMITTED TO THE VERNAL DISTRICT OFFICE. ALL MEASUREMENT FACILITIES WILL CONFORM WITH API AND AGA STANDARDS FOR GAS AND LIQUID HYDROCARBON MEASUREMENT.

5. LOCATION AND TYPE OF WATER SUPPLY

WATER FOR THE WELL AND FOR COMPLETION WILL BE HAULED BY TRUCK FROM PETROGLYPH OPERATING'S ANTELOPE CREEK WATER FACILITY. A WATER USE AGREEMENT IS ALSO IN PLACE WITH UTE TRIBE.

6. SOURCE OF CONSTRUCTION MATERIALS

ALL CONSTRUCTION MATERIAL FOR THIS LOCATION SITE AND ACCESS ROAD SHALL BE BORROW MATERIAL ACCUMULATED DURING CONSTRUCTION OF THE LOCATION SITE AND ACCESS ROAD. ADDITIONAL GRAVEL OR PIT LINING MATERIAL WILL BE OBTAINED FROM PRIVATE SOURCES.

7. METHODS FOR HANDLING WASTE DISPOSAL

A) PIT CONSTRUCTION AND LINERS:

THE RESERVE PIT WILL BE APPROX. 10 FT DEEP AND AT LEAST ONE-HALF OF THE DEPTH SHALL BE BELOW THE SURFACE OF THE EXISTING GROUND.

THE RESERVE PIT WILL BE LINED WITH A 12 MIL PIT LINER. THE PIT LINER WILL BE TORN AND PERFORATED AFTER THE PIT DRIES AND BEFORE BACKFILLING THE RESERVE PIT. THE RESERVE PIT WILL BE REASONABLY FREE OF HYDROCARBONS BEFORE THE PIT IS BACKFILLED.

ONE-HALF OF THE PIT WILL BE USED AS A FRESH WATER STORAGE AREA DURING THE DRILLING OF THIS WELL AND THE OTHER ONE-HALF WILL BE USED TO STORE NON-FLAMMABLE MATERIALS SUCH AS CUTTINGS, SALT, DRILLING FLUIDS, CHEMICALS, PRODUCED FLUIDS, ETC.

B) PRODUCED FLUIDS:

PRODUCED WATER WILL BE CONFINED TO THE RESERVE PIT, OR IF DEEMED NECESSARY, A STORAGE TANK FOR A PERIOD NOT TO EXCEED 90 DAYS AFTER INITIAL PRODUCTION. DURING THE 90 DAY PERIOD AN APPLICATION FOR APPROVAL FOR A PERMANENT DISPOSAL METHOD AND LOCATION WILL BE SUBMITTED TO THE AUTHORIZED OFFICER.

C) GARBAGE:

A TRASH CAGE, FABRICATED FROM EXPANDED METAL WILL BE USED TO HOLD TRASH ON LOCATION AND WILL BE REMOVED TO AN AUTHORIZED LANDFILL LOCATION.

D) A PORTABLE CHEMICAL TOILET WILL BE SUPPLIED FOR HUMAN WASTE.

E) SITE CLEAN-UP:

AFTER THE RIG IS MOVED OUT, THE AREA AROUND THE WELLSITE WILL BE CLEANED AND ALL REFUSE REMOVED.

8. ANCILLARY FACILITIES

THERE ARE NO ANCILLARY FACILITIES PLANNED FOR AT THIS TIME AND NONE ARE FORESEEN IN THE FUTURE.

9. WELLSITE LAYOUT

LOCATION DIMENSION ARE AS FOLLOW:

A) PAD LENGTH-	300 FT
B) PAD WIDTH-	140 FT
C) PIT DEPTH-	10 FT
D) PIT LENGTH-	180 FT
E) PIT WIDTH-	70 FT
F) MAX CUT-	10.6 FT
G) MAX FILL-	7.7 FT
H) TOTAL CUT YARDS-	6,880 CU YDS
I) PIT LOCATION-	SOUTHWEST CORNER
J) TOP SOIL LOCATION-	SOUTH SIDE OF LOCATION
K) ACCESS ROAD LOCATION-	FROM THE NORTHEAST
L) FLARE PIT-	ON THE NORTH CORNER

PLEASE SEE THE ATTACHED LOCATION DIAGRAM FOR ADDITIONAL DETAILS.

ALL PITS WILL BE FENCED ACCORDING TO THE FOLLOWING STANDARDS:

A) 39 INCH NET WIRE SHALL BE USED WITH AT LEAST ONE STRAND OF WIRE ON TOP OF THE NET WIRE (BARBED WIRE IS NOT NECESSARY IF PIPE OR SOME TYPE OF REINFORCEMENT ROD IS ATTACHED TO THE TOP OF THE ENTIRE FENCE.)

B) THE NET WIRE SHALL BE NO MORE THAN 2 INCHES ABOVE THE GROUND. THE BARBED WIRE SHALL BE 3 INCHES ABOVE THE NET WIRE. TOTAL HEIGHT OF THE FENCE SHALL BE AT LEAST 42 INCHES.

C) CORNER POSTS SHALL BE CEMENTED AND/OR BRACED IN SUCH A MANNER TO KEEP THE FENCE TIGHT AT ALL TIMES.

D) STANDARD STEEL, WOOD OR PIPE POSTS SHALL BE USED BETWEEN THE CORNER BRACES. DISTANCE BETWEEN ANY TWO POSTS SHALL BE NO GREATER THAN 16 FT.

E) ALL WIRE SHALL BE STRETCHED, BY USING A STRETCHING DEVICE, BEFORE IT IS ATTACHED TO THE CORNER POSTS.

10. PLANS FOR RESTORATION OF THE SURFACE

PRIOR TO THE CONSTRUCTION OF THE LOCATION, THE TOP 12 INCHES OF SOIL MATERIAL WILL BE STRIPPED AND STOCKPILED. THIS WILL AMOUNT TO 2,020 CUBIC YARDS OF MATERIAL. PLACEMENT OF THE TOP SOIL IS NOTED ON THE ATTACHED LOCATION PLAT. WHEN ALL DRILLING AND COMPLETION ACTIVITIES HAVE BEEN COMPLETED THE UNUSED PORTION OF THE LOCATION (THE AREA OUTSIDE THE DEADMEN) WILL BE RECONTOURED AND THE TOPSOIL SPREAD OVER THE AREA.

THE DIRT CONTRACTOR WILL BE PROVIDED WITH AN APPROVED COPY OF THE SURFACE USE PLAN PRIOR TO CONSTRUCTION ACTIVITIES.

ANY DRAINAGE REROUTED DURING THE CONSTRUCTION ACTIVITIES SHALL BE RESTORED TO ITS ORIGINAL LINE OF FLOW OR AS NEAR AS POSSIBLE.

ALL DISTURBED AREAS WILL BE RECONTOURED TO THE APPROXIMATE NATURAL CONTOURS. PRIOR TO BACKFILLING THE PIT, THE FENCES

AROUND THE RESERVE PIT WILL BE REMOVED. THE PIT LINER WILL BE CUT OFF AT THE WATER OR MUD LINE AND DISPOSED OF AT AN APPROVED LANDFILL SITE. THE LINER WILL ALSO BE TORN AND PERFORATED AFTER THE PIT DRIES AND BEFORE BACKFILLING OF THE RESERVE PIT.

THE RESERVE PIT WILL BE RECLAIMED WITHIN 90 DAYS OF WELL COMPLETION. IF THE RESERVE PIT HAS NOT DRIED SUFFICIENTLY TO ALLOW BACKFILLING AN EXTENSION ON THE TIME REQUIREMENT FOR BACKFILLING THE PIT WILL BE REQUESTED. ONCE RECLAMATION ACTIVITIES HAVE BEGUN, THEY SHALL BE COMPLETED WITHIN 30 DAYS.

AFTER THE RESERVE PIT HAS BEEN RECLAIMED NO DEPRESSIONS IN THE SOIL COVERING THE RESERVE PIT WILL BE ALLOWED. THE OBJECTIVE IS TO KEEP SEASONAL RAINFALL AND RUN OFF FROM SEEPING INTO THE SOIL USED TO COVER THE RESERVE PIT. DIVERSION DITCHES AND WATER BARS WILL BE USED TO DIVERT RUN OFF AS NEEDED.

WHEN RESTORATION ACTIVITIES HAVE BEEN COMPLETED, THE LOCATION SITE AND NEW ACCESS ROAD CUTS AND SHOULDERS SHALL BE RESEDED. PRIOR TO RESEEDING, ALL DISTURBED AREAS, INCLUDING THE OLD ACCESS ROAD, WILL BE SCARIFIED AND LEFT WITH A ROUGH SURFACE.

A) RECOMMENDED SEED MIXTURE:

RUSSION RYE 6# PER ACRE. FAIRWAY CRESTED WHEAT GRASS 6# PER ACRE.

B) SEEDING DATES:

AFTER SEPTEMBER 15, AND BEFORE THE GROUND FREEZES.

SEED WILL BE BROADCAST OR DRILLED AT THE TIME SPECIFIED BY THE BLM. IF BROADCAST, A HARROW OR SOME OTHER IMPLEMENT WILL BE DRAGGED OVER THE SEEDED AREA TO ASSURE SEED COVERAGE AND THE SEED MIXTURE WILL BE PROPORTIONATELY LARGER (DOUBLE THE LBS. PER ACRE).

AT SUCH TIME THE WELL IS PLUGGED AND ABANDONED THE OPERATOR WILL SUBMIT A SURFACE RECLAMATION PLAN TO THE SURFACE MANAGEMENT AGENCY FOR PRESCRIBED SEED MIXTURE AND RESEEDING REQUIREMENTS.

11. SURFACE OWNERSHIP: THE UTE TRIBE

12. OTHER INFORMATION

A) VEGETATION:

THE TREES IN THE AREA ARE CEDAR AND PINION. THE VEGETATION COVERAGE IS SLIGHT. THE MAJORITY OF THE EXISTING VEGETATION IS MADE UP OF RABBIT, SAGE, AND BITTER BRUSH. ALSO FOUND ON THE LOCATION IS PRICKLY PEAR, INDIAN RICE GRASS, AND YUCCA.

B) DWELLINGS:

THERE ARE NO OCCUPIED DWELLINGS, OR OTHER FACILITIES WITHIN A ONE MILE RADIUS OF THIS LOCATION.

C) ARCHAEOLOGY:

THE LOCATION HAS BEEN SURVEYED AND THERE IS NO ARCHAEOLOGICAL, HISTORICAL, OR CULTURAL SITES NEAR THE PROPOSED SITE. PLEASE SEE THE ATTACHED ARCHAEOLOGICAL CLEARANCE MAP.

IF, DURING OPERATIONS, ANY ARCHAEOLOGICAL OR HISTORICAL SITES, OR ANY OBJECTS OF ANTIQUITY (SUBJECT TO THE ANTIQUITIES ACT OF JUNE 8, 1906) ARE DISCOVERED, ALL OPERATIONS WHICH WOULD AFFECT SUCH SITES ARE TO BE SUSPENDED AND THE DISCOVERY REPORTED PROMPTLY TO THE SURFACE MANAGEMENT AGENCY.

D) WATER:

THE NEAREST WATER IS IN THE BOTTOM OF SOWERS CANYON 1.4 MILES TO THE NORTH WEST.

E) WOOD:

NO WOOD PERMIT WILL BE REQUIRED FOR THIS LOCATION. BARRETT RESOURCES HAS A JOINT VENTURE AGREEMENT WITH THE UTE TRIBE. THIS AGREEMENT MAKES IT UNNECESSARY FOR BARRETT RESOURCES TO OBTAIN A WOOD PERMIT. PLEASE SEE THE JOINT VENTURE AGREEMENT, BETWEEN ZINKE & TRUMBO LTD. WHICH HAS BEEN ASSIGNED TO BARRETT RESOURCES, IF YOU REQUIRE ADDITIONAL INFORMATION.

F) CHEMICALS:

NO PESTICIDES, HERBICIDES OR OTHER POSSIBLE HAZARDOUS CHEMICALS SHALL BE USED WITHOUT PRIOR APPLICATION.

G) NOTIFICATION:

a) BLM, VERNAL, UT. GREG DARLINGTON 435-781-4476, 24 TO 48 HRS BEFORE CONSTRUCTION OF THE LOCATION. ALSO AFTER SITE CONSTRUCTION AND BEFORE THE RIG MOVES IN.

b) BIA, FT. DUCHESNE, UT, CHARLIE CAMERON 435-722-2406, 24 TO 48 HRS BEFORE CONSTRUCTION OF THE LOCATION. ALSO AFTER SITE CONSTRUCTION AND BEFORE THE RIG MOVES IN.

c) UTE TRIBE, MINERALS DIVISION, FT. DUCHESNE, UT, FERRON SECAKUKU 435-722-4992, 24 TO 48 HRS BEFORE CONSTRUCTION AND BEFORE THE RIG MOVES IN.

H) FLARE PIT:

THE FLAIR PIT WILL BE LOCATED 120 FEET FROM THE RESERVE PIT FENCE AND 130 FEET FROM THE BORE HOLE ON THE NORTH AND WEST SIDE OF THE LOCATION, BETWEEN POINTS 5 AND 6 ON THE LOCATION PLAT. ALL FLUIDS WILL BE REMOVED FROM THE PIT WITHIN 48 HOURS OF OCCURRENCE.

I) GRAZING PERMITTEE:

UTE TRIBAL LIVESTOCK ENTERPRISES
FT. DUCHESNE, UT
435-722-2406

13. LESSEES OR OPERATORS REPRESENTATIVE AND CERTIFICATION

A) REPRESENTATIVE

NAME: GENE MARTIN

ADDRESS: BARRETT RESOURCES CORP.
30 WEST 425 SOUTH (330-5)
ROOSEVELT, UT 84066

PHONE: 435-722-1325
CELLULAR: 435-790-7451

ALL LEASE AND/OR UNIT OPERATIONS WILL BE CONDUCTED IN SUCH A MANNER THAT FULL COMPLIANCE IS MADE WITH ALL APPLICABLE LAWS, REGULATIONS, ONSHORE OIL AND GAS ORDERS. THE APPLICABLE LAWS, REGULATIONS, AND ANY APPLICABLE NOTICES TO LESSEES. THE OPERATOR IS FULLY RESPONSIBLE FOR THE ACTIONS OF HIS SUBCONTRACTORS. A COPY OF THESE CONDITIONS WILL BE FURNISHED TO THE FIELD REPRESENTATIVE TO ENSURE COMPLIANCE.

THE DRILLING PERMIT WILL BE VALID FOR A PERIOD OF ONE YEAR FROM THE DATE OF APPROVAL. AFTER PERMIT TERMINATION, A NEW APPLICATION WILL BE FILED FOR APPROVAL FOR ANY FUTURE OPERATIONS.

B) CERTIFICATION:

I HEREBY CERTIFY THAT I, OR PERSONS UNDER MY DIRECT SUPERVISION, HAVE INSPECTED THE PROPOSED DRILLSITE AND ACCESS ROUTE; THAT I AM FAMILIAR WITH THE CONDITIONS WHICH PRESENTLY EXIST; THAT THE STATEMENTS MADE IN THIS PLAN ARE, TO THE BEST OF MY KNOWLEDGE AND BELIEF, TRUE AND CORRECT; AND THAT THE WORK ASSOCIATED WITH THE OPERATION PROPOSED HEREIN WILL BE PERFORMED BY BARRETT RESOURCES AND ITS CONTRACTORS AND SUBCONTRACTORS IN CONFORMITY WITH THIS PLAN AND TERMS AND CONDITIONS WITH THE PLAN AND THE TERMS AND CONDITIONS UNDER WHICH IT IS APPROVED.


DATE: 6-21-2000




Gene Martin
Production Foreman
Barrett Resources Corporation

CLASS II-B BLOWOUT PREVENTER STACK:

Figure 11J.3
Class II-B Blowout Preventer Stack

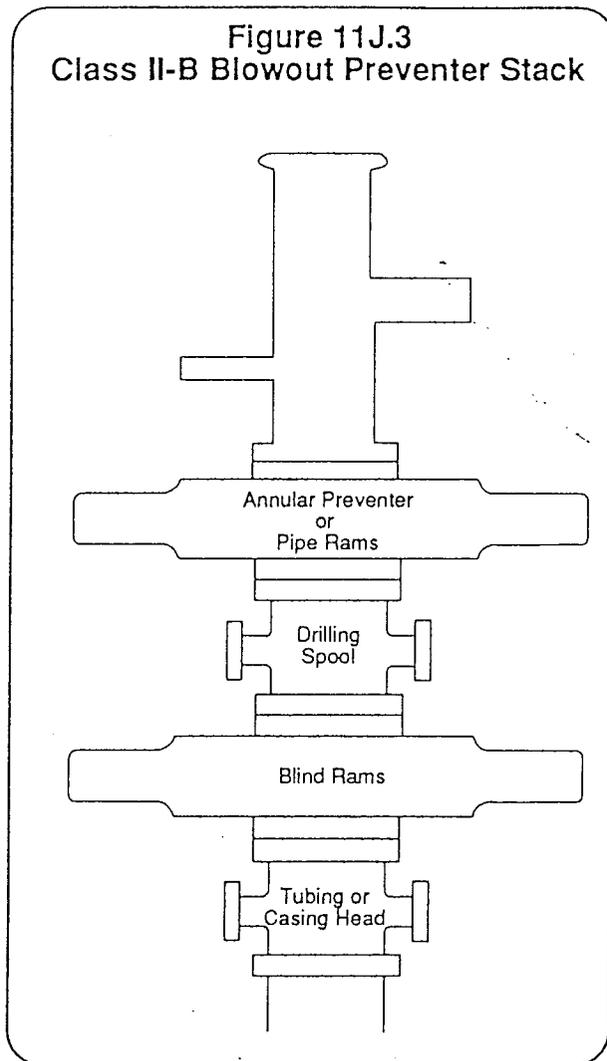


The Class II-B preventer stack is designed for drilling or workover operations. It is composed of a single hydraulically operated annular preventer on top, then a drilling spool, and a single blind ram preventer on bottom. In an alternate configuration, a single pipe ram preventer may be substituted for the annular preventer. The choke and kill lines are installed onto the drilling spool and must have a minimum internal diameter of 2". An emergency kill line may be installed on the wellhead. As the maximum anticipated surface pressure of this stack is less than 2000 psi, screwed connections may be used. All components must be of steel construction. The Class II-B blowout preventer stack is shown to the left in Figure 11J.3.

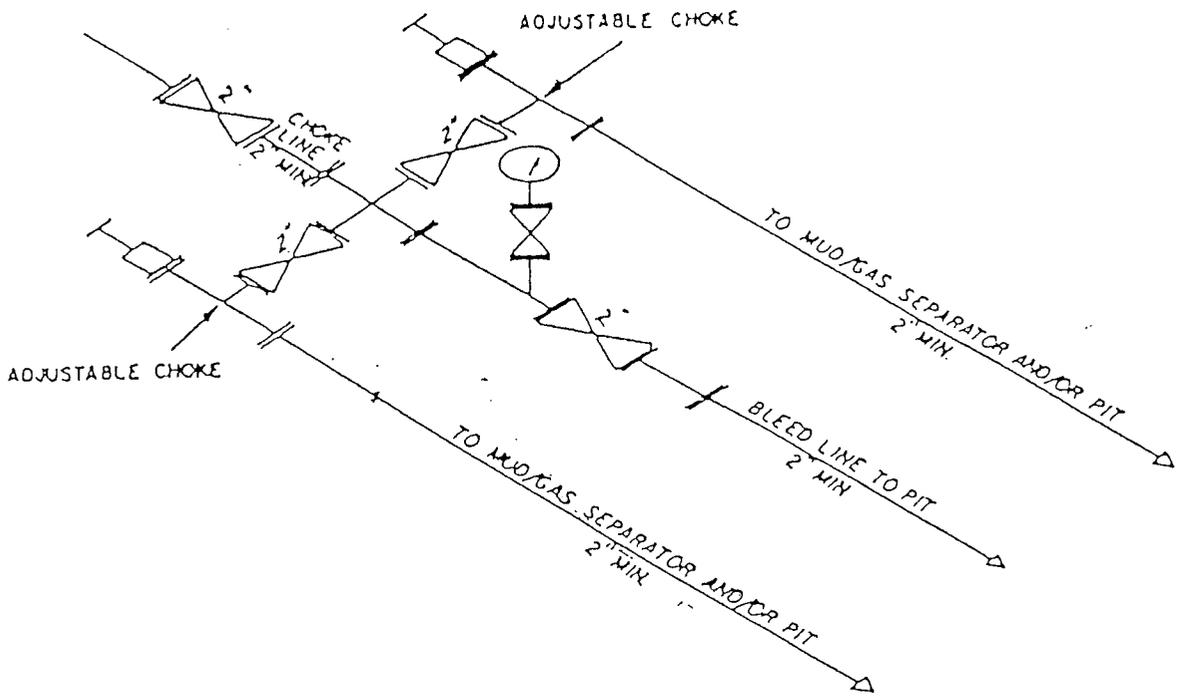

② 2M CHOKE MANIFOLD EQUIPMENT — CONFIGURATION OF CHOKES MAY VARY

T5S R4W

Brundage Canyon

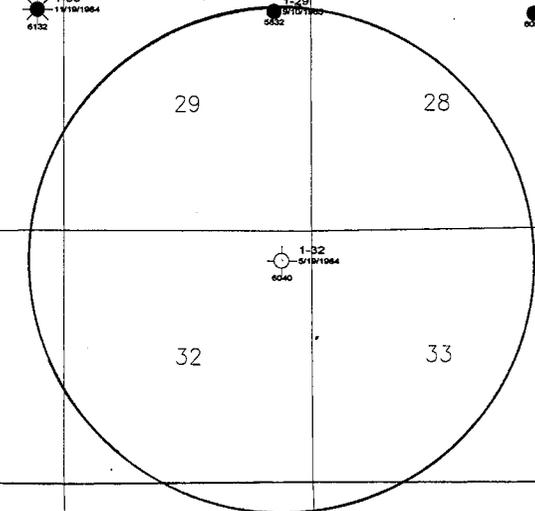

Barrett Resources		
Brundage Canyon Field Base Map Duchesne County, Utah		
JM JURNER		05/15/2003
	Scale 1:48000	TCWells.apl

T5S, R4W, U.S.B.&M.

BARRETT RESOURCES CORPORATION



Well location, UTE TRIBAL #1-32R, located as shown in the NE 1/4 NE 1/4 of Section 32, T5S, R4W, U.S.B.&M. Duchesne County, Utah.

N89°54'W - 79.80 (G.L.O.)

Set Stone,
Pile of Stones

BASIS OF ELEVATION

SPOT ELEVATION IN THE NE 1/4 OF SECTION 32, T5S, R4W, U.S.B.&M. TAKEN FROM THE DUCHESNE SE, QUADRANGLE, UTAH, DUCHESNE COUNTY, 7.5 MINUTE QUAD. (TOPOGRAPHIC MAP) PUBLISHED BY THE UNITED STATES DEPARTMENT OF THE INTERIOR, GEOLOGICAL SURVEY. SAID ELEVATION IS MARKED AS BEING 6929 FEET.

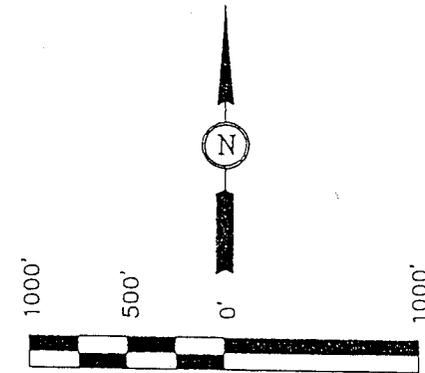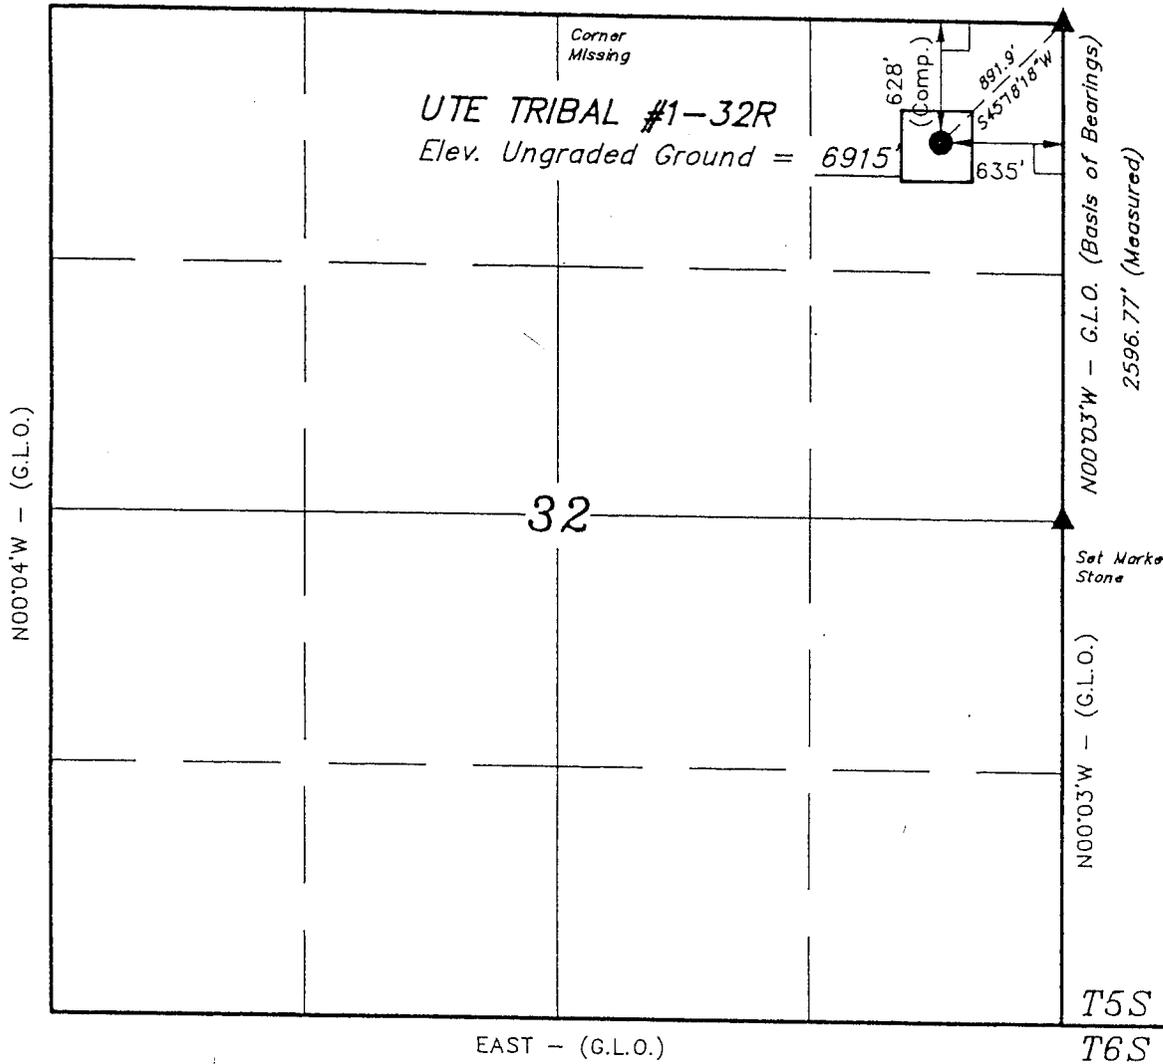

SCALE

CERTIFICATE

THIS IS TO CERTIFY THAT THE ABOVE PLAT WAS PREPARED FROM FIELD NOTES OF ACTUAL SURVEYS MADE BY ME OR UNDER MY SUPERVISION AND THAT THE SAME ARE TRUE AND CORRECT TO THE BEST OF MY KNOWLEDGE AND BELIEF.

Robert L. Stutz
 REGISTERED LAND SURVEYOR
 REGISTRATION NO. 161319
 STATE OF UTAH

LEGEND:

- └─┘ = 90° SYMBOL
- = PROPOSED WELL HEAD.
- ▲ = SECTION CORNERS LOCATED.

T5S
T6S



UNTAH ENGINEERING & LAND SURVEYING
 85 SOUTH 200 EAST - VERNAL, UTAH 84078
 (801) 789-1017

SCALE 1" = 1000'	DATE SURVEYED: 06-21-97	DATE DRAWN: 06-24-97
PARTY J.F. C.B. D.R.B.	REFERENCES G.L.O. PLAT	
WEATHER WARM	FILE BARRETT RESOURCES CORP.	

BARRETT RESOURCES CORPORATION


LOCATION LAYOUT FOR

UTE TRIBAL #1-32R
SECTION 32, T5S, R4W, U.S.B.&M.
628' FNL 635' FEL

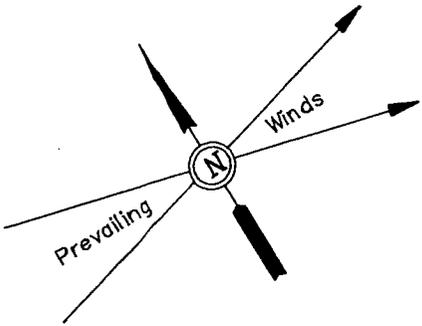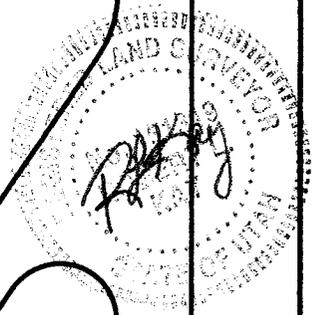

SCALE: 1" = 50'
DATE: 06-24-97
DRAWN BY: D.R.B.

NOTE:
Flare Pit is to be located a min. of 100' from the Well Head.

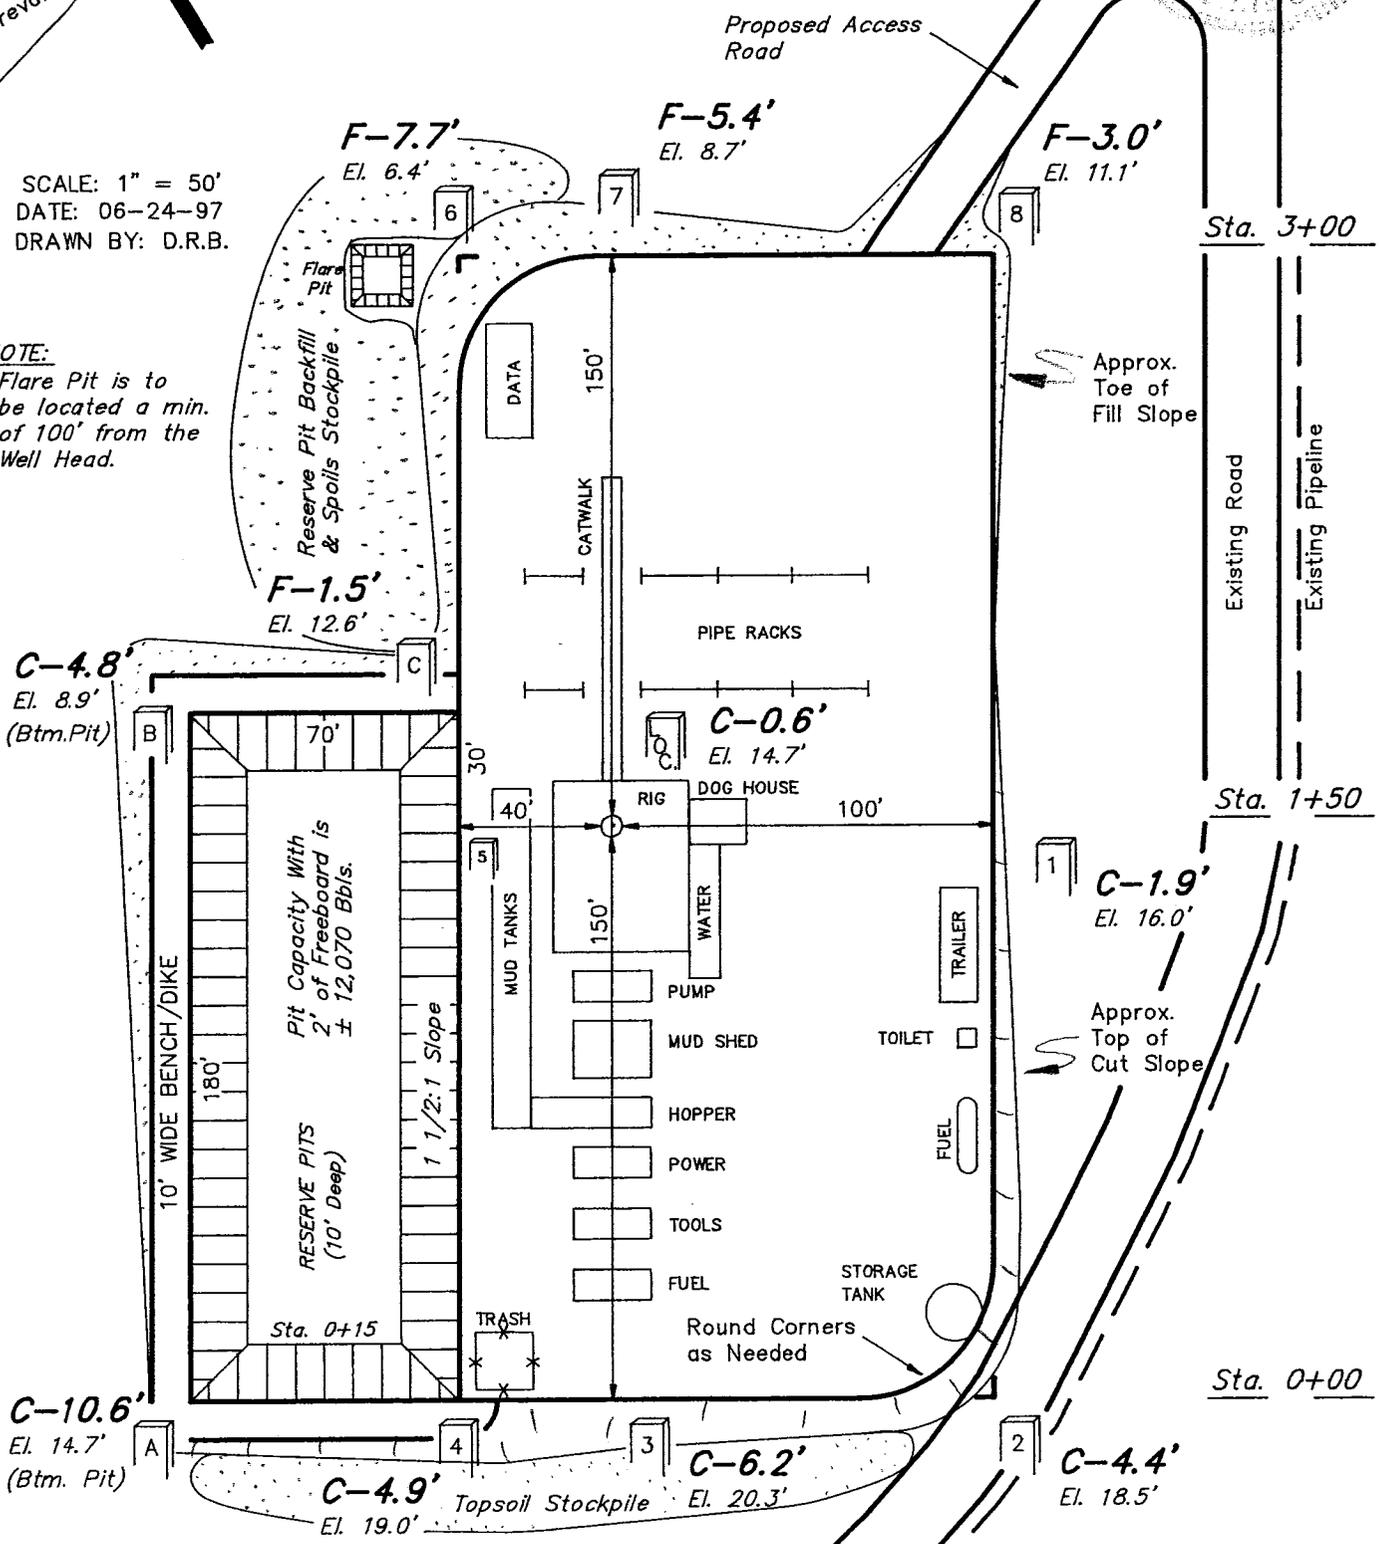


Elev. Ungraded Ground at Location Stake = 6914.7'
Elev. Graded Ground at Location Stake = 6914.1'

UINTAH ENGINEERING & LAND SURVEYING
85 So. 200 East * Vernal, Utah 84078 * (801) 789-1017


BARRETT RESOURCES CORPORATION

TYPICAL CROSS SECTIONS FOR

UTE TRIBAL #1-32R
SECTION 32, T5S, R4W, U.S.B.&M.
628' FNL 635' FEL

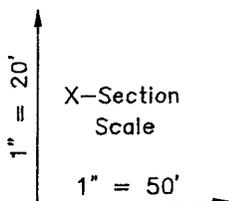

DATE: 06-24-97
DRAWN BY: D.R.B.

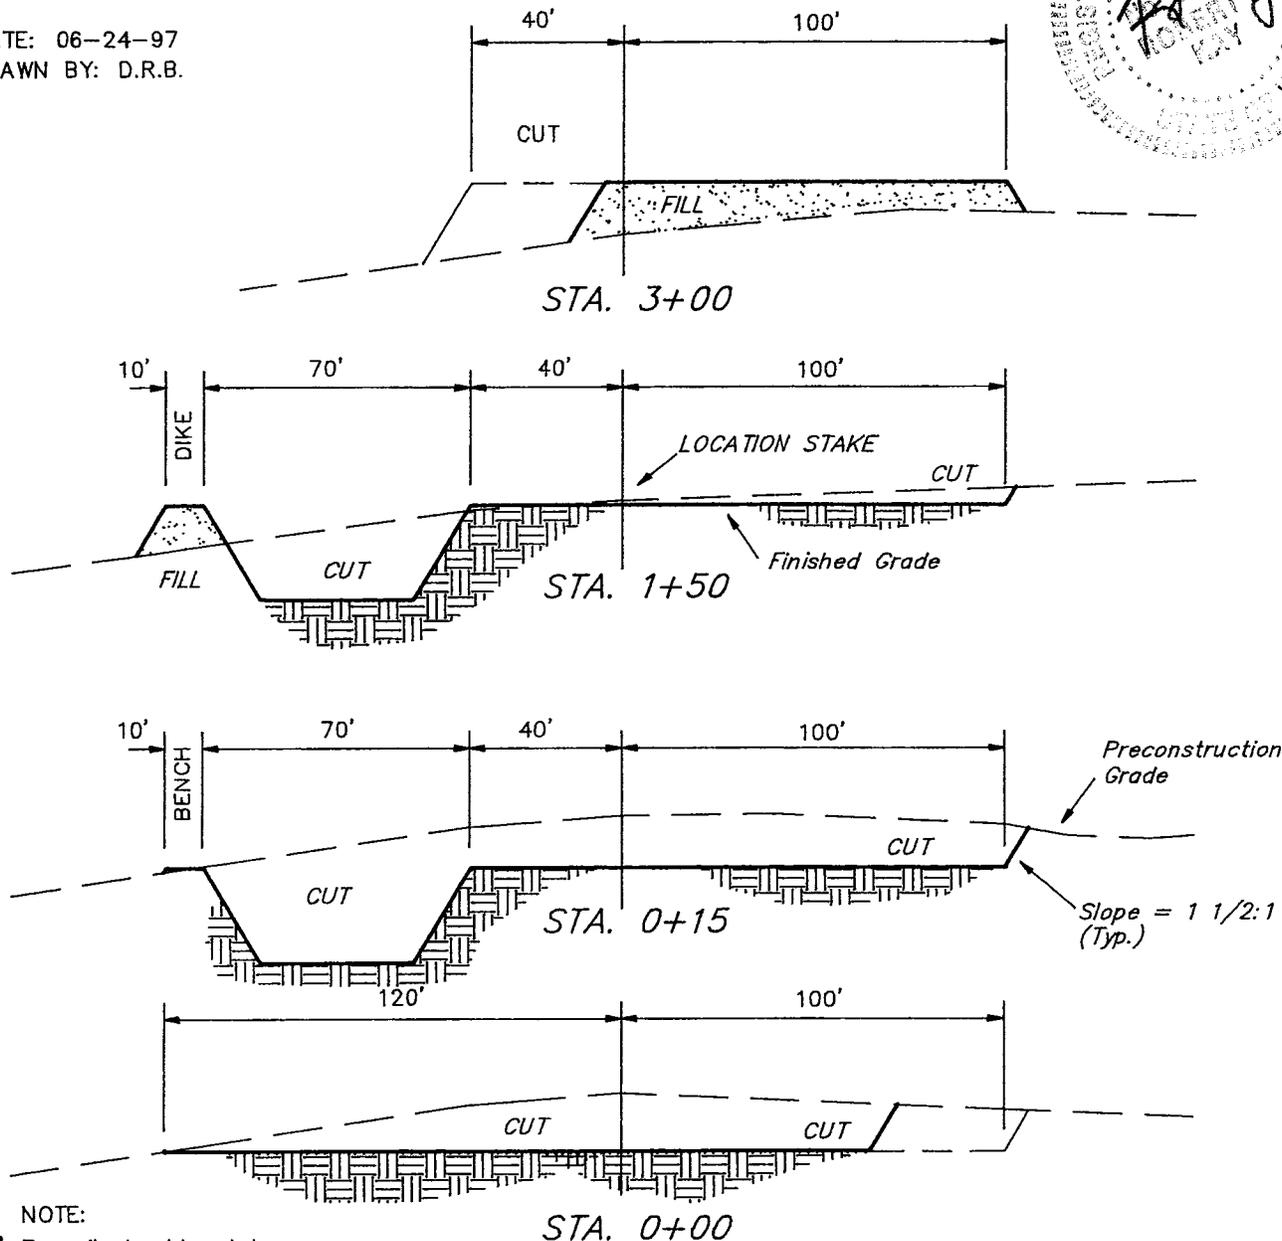

NOTE:


Topsoil should not be Stripped Below Finished Grade on Substructure Area.

APPROXIMATE YARDAGES

CUT	
(12") Topsoil Stripping	= 2,020 Cu. Yds.
Remaining Location	= 4,860 Cu. Yds.
TOTAL CUT	= 6,880 CU.YDS.
FILL	= 3,010 CU.YDS.

EXCESS MATERIAL AFTER 5% COMPACTION	= 3,710 Cu. Yds.
Topsoil & Pit Backfill (1/2 Pit Vol.)	= 3,710 Cu. Yds.
EXCESS UNBALANCE (After Rehabilitation)	= 0 Cu. Yds.

UINTAH ENGINEERING & LAND SURVEYING
86 So. 200 East * Vernal, Utah 84078 * (801) 789-1017

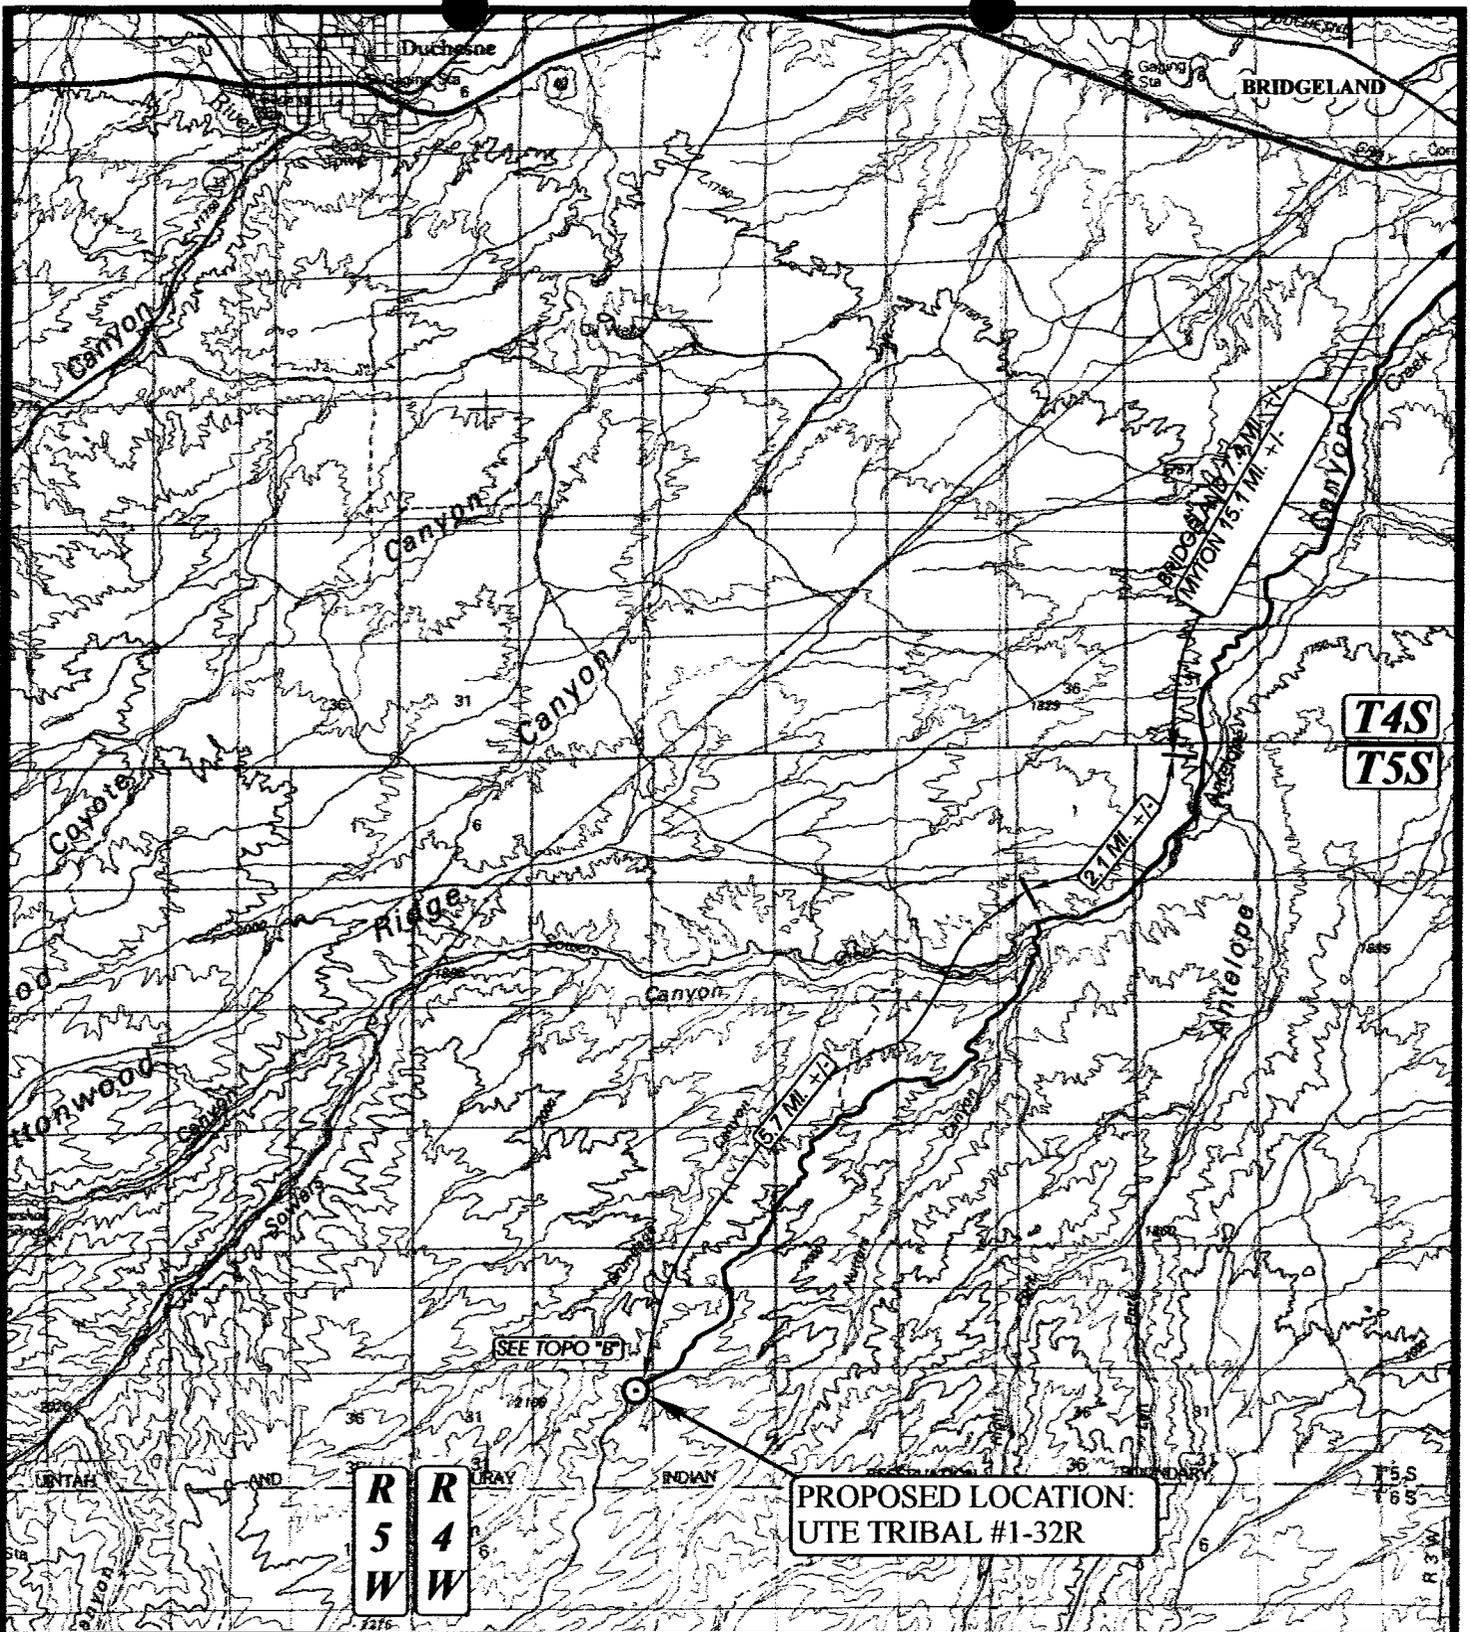

LEGEND:

○ PROPOSED LOCATION


BARRETT RESOURCES CORPORATION

**UTE TRIBAL #1-32R
SECTION 32, T5S, R4W, U.S.B.&M.
628' FNL 635' FEL**

U E I S
Uintah Engineering & Land Surveying
 85 South 200 East Vernal, Utah 84078
 (435) 789-1017 * FAX (435) 789-1813
 Email: uels@easilink.com



TOPOGRAPHIC	6	24	97	A TOPO
MAP	MONTH	DAY	YEAR	
SCALE: 1 : 100,000	DRAWN BY: C.G.		REVISED: 00-00-00	

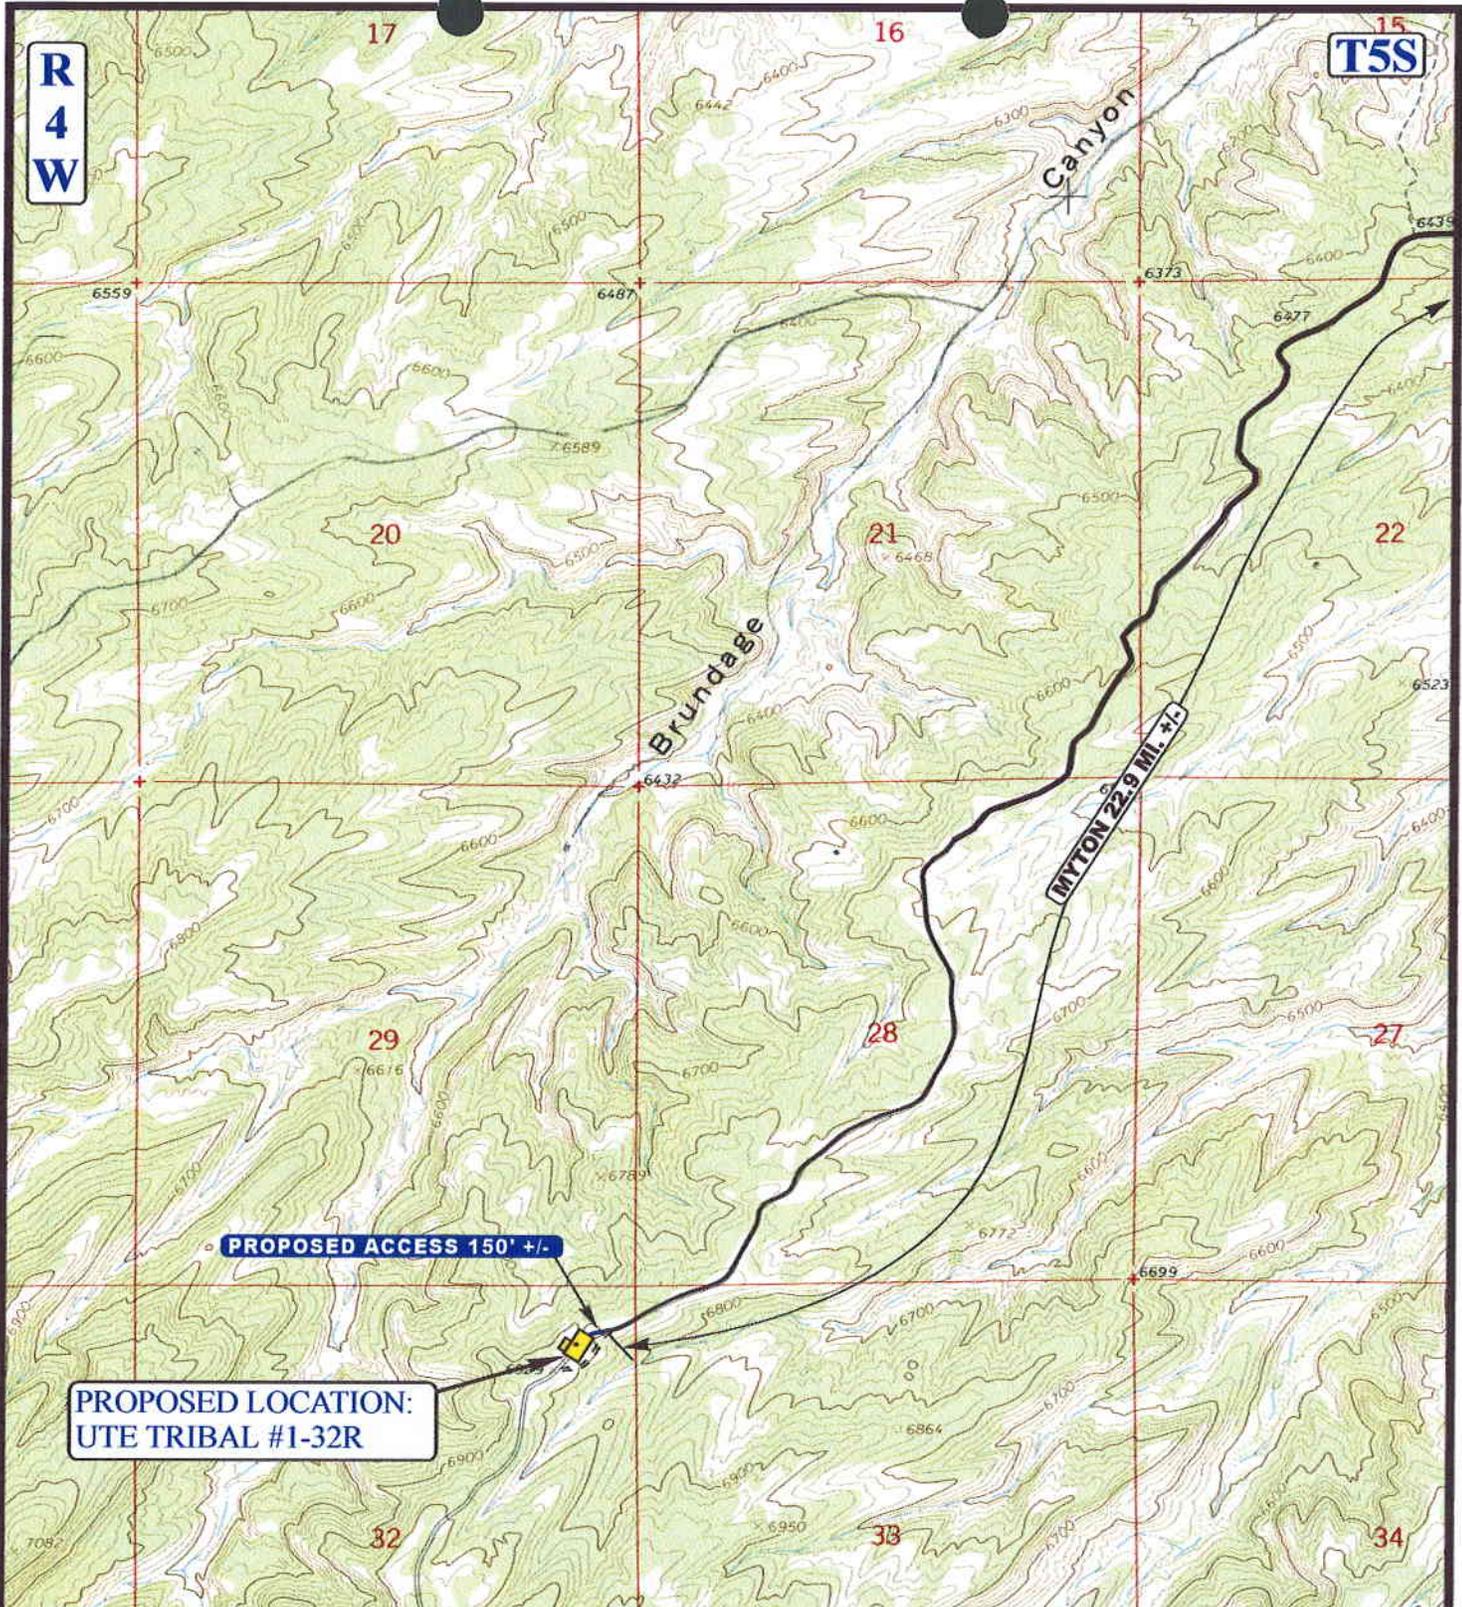

**R
4
W**

T5S

PROPOSED ACCESS 150' +/-

**PROPOSED LOCATION:
UTE TRIBAL #1-32R**

LEGEND:

- PROPOSED ACCESS ROAD
- EXISTING ROAD



BARRETT RESOURCES CORPORATION

**UTE TRIBAL #1-32R
SECTION 32, T5S, R4W, 6th P.M.
628' FNL 635' FEL**



Uintah Engineering & Land Surveying
85 South 200 East Vernal, Utah 84078
(435) 789-1017 * FAX (435) 789-1813
Email: uels@casilink.com

**TOPOGRAPHIC
MAP**

6 24 97
MONTH DAY YEAR



SCALE: 1" = 2000' DRAWN BY: C.G. REVISED: 00-00-00

T5S

PROPOSED ACCESS 150' +/-

EXISTING 4" SURFACE PIPELINE

PROPOSED PIPELINE 25' +/-

TIE-IN POINT

DETAIL "A"

R
4
W

29

28

PROPOSED LOCATION:
UTE TRIBAL #1-32R

SEE DETAIL "A"

APPROXIMATE TOTAL PIPELINE DISTANCE = 25' +/-

LEGEND:

- EXISTING PIPELINE
- - - PROPOSED PIPELINE
- PROPOSED ACCESS

BARRETT RESOURCES CORPORATION



UTE TRIBAL #1-32R
SECTION 32, T5S, R4W, 6th P.M.
628' FNL 635' FEL



Uintah Engineering & Land Surveying
85 South 200 East Vernal, Utah 84078
(435) 789-1017 * FAX (435) 789-1813
Email: uels@easilink.com

TOPOGRAPHIC
MAP

6 24 97
MONTH DAY YEAR

SCALE: 1" = 1000' DRAWN BY: C.G. REVISED: 00-00-00



APPLICATION FOR GRANT OF CORRIDOR RIGHT-OF-WAY

BARRETT RESOURCES CORPORATION, having a resident or principal place of business at **30 West 425 South (330-5), Roosevelt, Utah, 84066**, hereby files an application with the Bureau of Indian Affairs, pursuant to the terms and provisions of the Act of February 5, 1948 (62 Stat. 17; 25 U.S.C. 323), and to the regulations of the Department of the Interior contained in Title 25, Code of Federal Regulations, Part 169, for the grant of a Right-of-Way for the following purposes and reasons:

To construct a Drill Site for the Ute Tribal #1-32R

Across the following described Indian Lands NE 1/4 NE 1/4 OF SECTION 32, T5S, R4W, U.S.B.&M.

Drill Site = 2.024 Ac.

Corridor R-O-W = 0.067 Ac.
(Access Road & Pipeline)

Total Acreage = 2.091 Acres

Said Right-of-Way to be approximately 97.58 feet in length, 30 feet in width, and 0.067 Acres, and more particularly described and shown on the map of definite location to be attached and made a part hereof.

The applicant understands and hereby expressly agrees to the following stipulations:

- (a) To construct and maintain the Right-of-Way in a workmanlike manner.
- (b) To pay promptly all damages and compensation, in addition to the deposit made pursuant to 169.4 determined by the Secretary to be due the landowners and authorized users and occupants of the land on account of the survey, granting, construction and maintenance of the Right-of-Way.
- (c) To indemnify the landowners and authorized users and occupants against any liability for loss of life, personal injury and property damage arising from the construction, maintenance, occupancy or use of the lands by the applicant, his employees, contractors and their employees or subcontractors and their employees.
- (d) To restore the lands as nearly as may be possible to their original condition upon the completion of the construction to the extent compatible with the purpose for which the Right-of-Way was granted.
- (e) To clear and keep clear the lands within the Right-of-Way to the extent compatible with the purpose of the Right-of-Way; and to dispose of all vegetative and other material cut, uprooted, or otherwise accumulated during the construction and maintenance of the project.
- (f) To take soil and resource conservation and protection measures, including weed control, on the land covered by the Right-of-Way.

- (g) To do everything reasonable within its power to prevent and suppress fires on or near the lands to be occupied under the Right-of-Way.
- (h) To build and repair such roads, fences, and trails as may be destroyed or injured by construction work and to build and maintain necessary and suitable crossings for all roads and trails that intersect the works constructed, maintained, or operated under the Right-of-Way.
- (I) That upon revocation or termination of the Right-of-Way, the applicant shall, so far as is reasonably possible, restore the land to its original condition.
- (j) To at all times keep the Secretary informed of its address, and in case of corporations of the address of its principal officers.
- (k) That the applicant will not interfere with the use of the lands by or under the authority of the landowners for any purpose not inconsistent with the primary purpose for which the Right-of-Way is granted.

IN WITNESS THEREOF, BARRETT RESOURCES CORPORATION. has caused this instrument to

be executed this 9 day of June, 2000.

Kyle Gardiner
WITNESS

BARRETT RESOURCES CORPORATION
APPLICANT

Dwwayne R. Beyny
WITNESS

Gene Martin
Gene Martin/Production Foreman
30 West 425 South (330-5)
Roosevelt, Utah 84066
Phone:(435)722-1325

SUPPORTING DOCUMENTS:

- () Written consent of the landowners.
- () Evidence of good faith and financial responsibility.
- (x) \$0 as per the terms of the Exploration and Development Agreement.
- () State certified copy of corporate charter or articles of corporation.
- () Certified copy of resolution or bylaws of the corporation authorizing the filing of the stipulation
- () State certification that the applicant is authorized to do business in the State where the land is located.
- () Certified copy of the articles of partnership or association.
- (x) Map of definite location.
- () Other:

BARRETT RESOURCES CORPORATION
UTE TRIBAL #1-32R
ROAD & CORRIDOR RIGHTS-OF-WAY & DAMAGE AREA
SECTION 32, T5S, R4W, U.S.B.&M.

TOTAL ROAD RIGHT-OF-WAY ON UTE TRIBAL LANDS

TOTAL LENGTH OF RIGHT-OF-WAY IS 97.58' OR 0.018 MILES. WIDTH OF RIGHT-OF-WAY IS 30' (15' PERPENDICULAR ON EACH SIDE OF THE CENTERLINE). CONTAINS 0.067 ACRES MORE OR LESS.

TOTAL PIPELINE CORRIDOR RIGHT-OF-WAY ON UTE TRIBAL LANDS

CORRIDOR WITHIN THE DAMAGE AREA

ENGINEER'S AFFIDAVIT

STATE OF UTAH)
COUNTY OF UTAH) SS

ROBERT L. KAY, BEING FIRST DULY SWORN DEPOSES AND STATES THAT HE IS THE REGISTERED LAND SURVEYOR, FOR BARRETT RESOURCES CORPORATION, THAT THESE SURVEYS WERE MADE BY HIM (OR UNDER HIS SUPERVISION); THAT HE HAS EXAMINED THE FIELD NOTES OF THE SURVEYS OF THE DAMAGE AREA AND CORRIDOR RIGHTS-OF-WAY AS DESCRIBED AND SHOWN ON THIS MAP, THAT THIS MAP WAS PREPARED UNDER HIS DIRECTION FROM SAID FIELD NOTES; AND THAT SAID RIGHTS-OF-WAY, 0.018 MILES IN LENGTH BEGINNING AND ENDING AS SHOWN ON THIS MAP IS ACCURATELY REPRESENTED.

Robert L. Kay
REGISTERED LAND SURVEYOR
REGISTRATION NO. 161319
STATE OF UTAH

ACKNOWLEDGEMENT

SUBSCRIBED AND SWORN BEFORE ME THIS 6 DAY OF June 2000.

MY COMMISSION EXPIRES Aug 17, 2002

Tracy D. Henline
NOTARY PUBLIC
VERNAL, UTAH
Notary Public
TRACY D. HENLINE
3379 East 5000 South
Vernal, Utah 84078
My Commission Expires
August 17, 2002
State of Utah

APPLICANT'S CERTIFICATE

I, GENE MARTIN, DO HEREBY CERTIFY THAT I AM THE AGENT FOR BARRETT RESOURCES CORPORATION, HEREINAFTER DESIGNATED THE APPLICANT; THAT ROBERT L. KAY WHO SUBSCRIBED TO THE FOREGOING AFFIDAVIT, IS EMPLOYED BY THE APPLICANT AS A LAND SURVEYOR AND THAT HE WAS DIRECTED BY THE APPLICANT TO SURVEY THE LOCATION OF THIS CORRIDOR RIGHT-OF-WAY, 0.018 MILES IN LENGTH BEGINNING AT STA. 0+00 AND ENDING AT STA. 0+97.58, THAT SAID CORRIDOR RIGHT-OF-WAY IS ACCURATELY REPRESENTED ON THIS MAP; THAT SUCH SURVEY AS REPRESENTED ON THIS MAP HAS BEEN ADOPTED BY THE APPLICANT AS THE DEFINITE LOCATION OF THE RIGHT-OF-WAY THEREBY SHOWN; AND THAT THE MAP HAS BEEN PREPARED TO BE FILED WITH THE SECRETARY OF THE INTERIOR OR HIS DULY AUTHORIZED REPRESENTATIVE AS PART OF THE APPLICATION FOR SAID RIGHT-OF-WAY TO BE GRANTED THE APPLICANT, ITS SUCCESSORS AND ASSIGNS, WITH THE RIGHT TO CONSTRUCT, MAINTAIN, AND REPAIR IMPROVEMENTS, THEREON AND THEREOVER, FOR SUCH PURPOSES, AND WITH THE FURTHER RIGHT IN THE APPLICANT, ITS SUCCESSORS AND ASSIGNS TO TRANSFER THIS RIGHT-OF-WAY BY ASSIGNMENT, GRANT, OR OTHERWISE.

Gene Martin
APPLICANT

PRODUCTION SUPERVISOR - UTAH

TITLE

BARRETT RESOURCES CORPORATION
LOCATION DAMAGE AREA & ROAD
& CORRIDOR RIGHTS-OF-WAY
ON UTE TRIBAL LANDS

(For UTE TRIBAL #1-32R)
 LOCATED IN
 SECTION 32, T5S, R4W, U.S.B.&M.
 DUCHESNE COUNTY, UTAH

N89°54'W - 79.80 (G.L.O.)

Corner
Missing

Section Line

Set Stone,
Pile of Stones

PIPELINE CORRIDOR RIGHT-OF-WAY DESCRIPTION

PIPELINE CORRIDOR WITHIN THE DAMAGE AREA

NOTE:


BEGINNING STA. 0+00 BEARS S41°17'13"W
701.92' FROM THE NORTHEAST CORNER OF
SECTION 32, T5S, R4W, U.S.B.&M.

ENDING STA. 0+97.58 BEARS S37°25'50"W
614.93' FROM THE NORTHEAST CORNER OF
SECTION 32, T5S, R4W, U.S.B.&M.

DAMAGE AREA
UTE TRIBAL #1-32R

Contains 2.024 Acres

Ute
Tribal

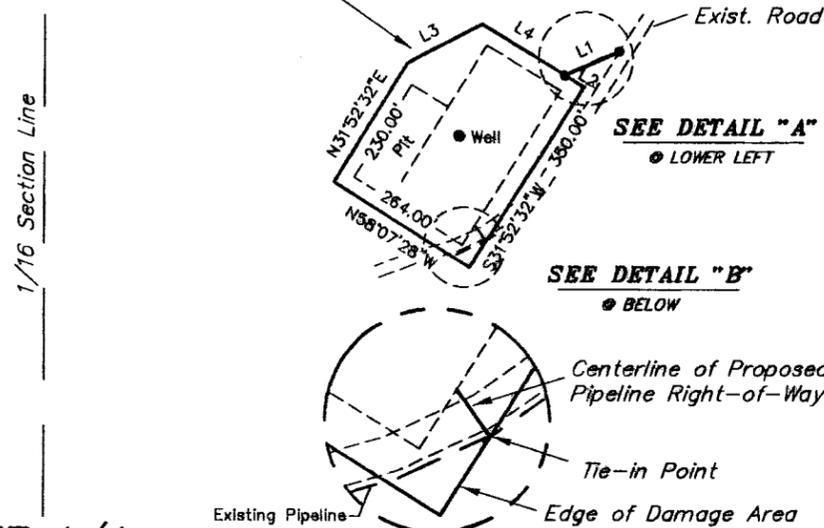

SEE DETAIL "A"
● LOWER LEFT


SEE DETAIL "B"
● BELOW

DETAIL "B"
 NO SCALE

Existing Pipeline

1/16 Section Line **NE 1/4**

N00°03'W - G.L.O. (Basis of Bearings)
2596.77' (Measured)

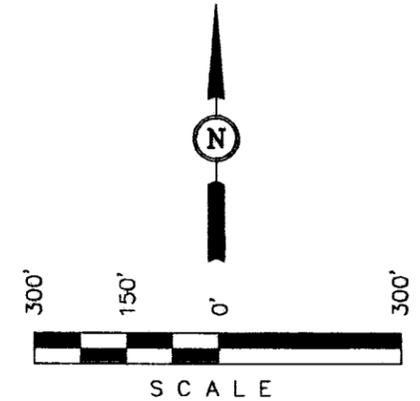


DAMAGE AREA DESCRIPTION

BEGINNING AT A POINT IN THE NE 1/4 NE 1/4 OF SECTION 32, T5S, R5W, U.S.B.&M. WHICH BEARS S41°17'13"W 701.92' FROM THE NORTHEAST CORNER OF SAID SECTION 32, THENCE S58°07'28"E 36.79'; THENCE S31°52'32"W 350.00'; THENCE N58°07'28"W 264.00'; THENCE N31°52'32"E 230.00'; THENCE N62°07'55"E 138.92'; THENCE S58°07'28"E 157.21' TO THE POINT OF BEGINNING. BASIS OF BEARINGS IS THE EAST LINE OF THE NE 1/4 OF SECTION 32, T5S, R4W, U.S.B.&M. WHICH IS ASSUMED FROM G.L.O. INFORMATION TO BEAR N00°03'W. CONTAINS 2.024 ACRES MORE OR LESS.

END OF PROPOSED
ROAD RIGHT-OF-WAY
STA. 0+97.58
(At Edge of Damage Area)

BEGINNING OF PROPOSED
ROAD RIGHT-OF-WAY
STA. 0+00
(At Existing Road)

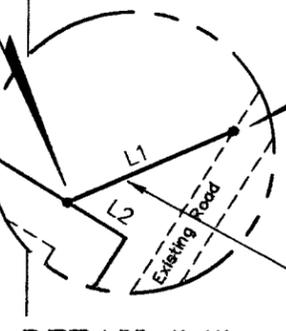

DETAIL "A"
 NO SCALE

Centerline of Proposed
Road Right-of-Way

ROAD RIGHT-OF-WAY DESCRIPTION

A 30' WIDE RIGHT-OF-WAY 15' ON EACH SIDE OF THE FOLLOWING DESCRIBED CENTERLINE.

BEGINNING AT A POINT IN THE NE 1/4 NE 1/4 OF SECTION 32, T5S, R4W, U.S.B.&M. WHICH BEARS S41°17'13"W 701.92' FROM THE NORTHEAST CORNER OF SAID SECTION 32, THENCE S66°21'59"W 97.58' TO A POINT IN THE NE 1/4 NE 1/4 OF SECTION 32, WHICH BEARS S37°25'50"W 614.93' FROM THE NORTHEAST CORNER OF SAID SECTION 32. THE SIDE LINES OF SAID DESCRIBED RIGHT-OF-WAY BEING SHORTENED OR ELONGATED TO MEET THE GRANTOR'S PROPERTY LINES. BASIS OF BEARINGS IS THE EAST LINE OF THE NE 1/4 OF SECTION 32, T5S, R4W, U.S.B.&M. WHICH IS ASSUMED FROM G.L.O. INFORMATION TO BEAR N00°03'W. CONTAINS 0.067 ACRES MORE OR LESS.

LINE	DIRECTION	DISTANCE
L1	S66°21'59"W	97.58'
L2	S58°07'28"E	36.79'
L3	N62°07'55"E	138.92'
L4	S58°07'28"E	157.21'

Sec. 32 1/4 Section Line

Set Marked
Stone

▲ = SECTION CORNERS LOCATED.

CERTIFICATE

THIS IS TO CERTIFY THAT THE ABOVE PLAT WAS PREPARED FROM FIELD NOTES OF ACTUAL SURVEYS MADE BY ME OR UNDER MY SUPERVISION AND THAT THE SAME ARE TRUE AND CORRECT TO THE BEST OF MY KNOWLEDGE AND BELIEF.

Robert J. May
 REGISTERED LAND SURVEYOR
 REGISTRATION NO. 181319
 STATE OF UTAH

UTAH ENGINEERING & LAND SURVEYING
 85 SOUTH - 200 EAST • (801) 789-1017
 VERNAL, UTAH - 84078

SCALE 1" = 300'	DATE 06-25-97
PARTY J.F. C.B. D.R.B.	REFERENCES G.L.O. PLAT
WEATHER WARM	FILE 4 1 0 1 7

Barrett Resources Corp.,
Ute Tribal #1-32 well:
A Cultural Resource Inventory for a well pad,
its access and pipeline,
Uintah-Ouray Ute Reservation,
Duchesne County, Utah

By
James A. Truesdale

James A. Truesdale
Principle Investigator

Prepared For
Barrett Resources Corporation
30 West 425 South (330-5)
Roosevelt, Utah
84066

Prepared By
AN INDEPENDENT ARCHAEOLOGIST
P.O.Box 153
Laramie, Wyoming
82073

Utah Project # U-00-AY-0224(i)

June 2, 2000

Introduction

An Independent Archaeologist (AIA) was contacted by a representative of Barrett Resources Corporation, to conduct a cultural resources investigation of the proposed Ute Tribal well #1-32 (628' FNL, 635' FEL), its access and pipeline. The location of the project area is in the NE/NE 1/4 of Section 32, T5S, R4W, Duchesne County, Utah (Figure 1). The proposed access and pipeline consist of a existing oil and gas field service road and pipeline that is east adjacent to the proposed well pad. The land is administered by Uintah-Ouray Ute tribe, Fort Duchesne, Utah. A total of 10 acres was surveyed. Fieldwork was authorized through an access permit issued by the Energy and Minerals Resource Division of the Uintah-Ouray Ute tribe. The field work was conducted on May 31, 2000 by AIA archaeologist James Truesdale accompanied by Lonnie Nephi (technician, Energy and Minerals Resource Division, Uintah-Ouray Ute tribe). All the field notes and maps are located in the AIA office in Laramie, Wyoming.

File Search

A file search was conducted at the Office by the Utah State Historical Society, Antiquities Section, Records Division on May 30, 2000. One project #84-GC-0991 was conducted by Grand River Archaeological Consultants in 1994 (Alexander 1994). No cultural resources were recorded during the project. No additional cultural resources and/or projects have been recorded in the immediate area.

Environment

Physiographically, the project is located in the Uinta Basin, approximately 25 miles southwest of Myton, Utah. The Uinta Basin is structurally the lowest part of the Colorado Plateau geographical province (Thornbury 1965:425). The terrain is characterized as having steep ridges and/or buttes of Uintah Formation sandstones and clays dissected by seasonal drainages and washes with wide flat alluvial plains. Portions of the desert hardpan and bedrock in the Brundage Canyon area are covered with aeolian sand which may reach a depth of over 1 to 2 meters in areas. The project area is west of Brundage Canyon which is the nearest permanent drainage. This drainage trends northeast approximately 8 miles to Antelope Creek and then 10 miles north to the Duchesne River.

Vegetation in the project area is characteristic of a Pinon/Juniper community. Species observed in the project area include; Pinyon pine (Pinus Edulis), juniper (Juniperus Osteosperma), shadscale (Atriplex confertifolia), sand sage, (Artemesia filifolia), saltbush (Atriplex nuttallii), rabbitbrush (Chrysothamnus viscidiflorus), winterfat (Eurotia lanata), greasewood (Sarcobatus baileyi), Indian ricegrass (Oryzopsis hymenoides), desert needlegrass (Stipa speciosa), wild buckwheat, (Eriogonum ovvalifolium), desert globemallow (Bromus tectorum), peppergrass (Lepidium perfoliatum), Russian thistle (Salsola kali),

and prickly pear cactus (Opuntia spp.).

The immediate proposed Barrett Resources Corp. Ute Tribal #1-32 well is situated on the top of a southwest-northeast trending ridge. The proposed well pad is an existing well pad that has been abandon. The proposed access and pipeline consist of a existing oil and gas field road and pipeline that is east adjacent to the proposed location. Vegetation on the well location is consists of Pinyon/juniper with a understory of low sagebrush and bunchgrasses. Juniper and pinyon dominate the landscape surrounding the proposed location and along its proposed access and pipeline. Sediments surrounding the proposed well location consist of colluvial deposits. These deposits are shallow (<5 cm) and consist of silty sands and eroding angular pieces of Uintah Formation sandstone and shales. The proposed well location is located at an elevation of 6710 feet (2045 m) AMSL.

Field Methods

A total of 10 acres was surveyed around the centerstake of the proposed well location to allow for relocation of the pad if necessary. The survey was accomplished by walking transects spaced no more than 15 and 20 meters apart. The proposed access and pipeline are positioned within the original 10 acre area surveyed around the proposed well centerstake. A total of 0 linear acres was surveyed. Areas of subsurface exposure (ant hills, blowouts, eroding slopes and cutbanks) were examined with special care in order to help assess the potential for buried cultural deposits.

Results

A total of 10 acres were surveyed for cultural resources within and around the proposed Barrett Resources Corp. Ute Tribal #1-32 well location, its access and pipeline. The proposed well pad location is a already existing well pad that has been abandon. No cultural materials were located during these archaeological investigations.

Recommendations

A total of 10 acres were surveyed for cultural resources within and around the proposed Barrett Resources Corp. Ute Tribal #1-32 well location, its access and pipeline. The proposed well pad is an existing well pad that has been previously constructed and later abandon. The possibility of buried and/or intact cultural materials on or near the location is low. No cultural materials were recorded during the survey for proposed Barrett Resources Corp. Ute Tribal #1-32 well location, its access and pipeline. Clearance is recommended for the construction of the well location, its access and pipeline.

References Cited

Alexander

1984 A Cultural Resource Inventory for the Ute Tribal #1-32 well, its access and flowline, Uintah-Ouray Ute Reservation, Duchesne County, Utah.

Thornbury, William D.

1965 Regional Geomorphology of the United States. John Wiley & Sons, Inc. New York.



State of Utah
DEPARTMENT OF NATURAL RESOURCES
DIVISION OF OIL, GAS AND MINING

Michael O. Leavitt
Governor

Kathleen Clarke
Executive Director

Lowell P. Braxton
Division Director

1594 West North Temple, Suite 1210

PO Box 145801

Salt Lake City, Utah 84114-5801

801-538-5340

801-359-3940 (Fax)

801-538-7223 (TDD)

July 10, 2000

Barrett Resources Corporation
30 W 425 So
Roosevelt, UT 84066

Re: Ute Tribal 1-32R Well, 628' FNL, 635' FEL, NE NE, Sec. 32, T. 5 South, R. 4 West,
Duchesne County, Utah

Gentlemen:

Pursuant to the provisions and requirements of Utah Code Ann. § 40-6-1 *et seq.*, Utah Administrative Code R649-3-1 *et seq.*, and the attached Conditions of Approval, approval to drill the referenced well is granted.

This approval shall expire one year from the above date unless substantial and continuous operation is underway, or a request for extension is made prior to the expiration date. The API identification number assigned to this well is 43-013-30872.

Sincerely,

A handwritten signature in black ink that reads "John R. Baza". The signature is written in a cursive style with a large, sweeping "J" and "B".

John R. Baza
Associate Director

er

Enclosures

cc: Duchesne County Assessor
Bureau of Land Management, Vernal District Office

Operator: Barrett Resources Corporation

Well Name & Number Ute Tribal 1-32R

API Number: 43-013-30872

Lease: 14-20-H62-4659

Location: NE NE **Sec.** 32 **T.** 5 South **R.** 4 West

Conditions of Approval

1. General

Compliance with the requirements of Utah Admin. R. 649-1 *et seq.*, the Oil and Gas Conservation General Rules, and the applicable terms and provisions of the approved Application for permit to drill.

2. Notification Requirements

Notify the Division within 24 hours of spudding the well.

- Contact Carol Daniels at (801) 538-5284.

Notify the Division prior to commencing operations to plug and abandon the well.

- Contact Dan Jarvis at (801) 538-5338
- Contact Robert Krueger at (801) 538-5274.

3. Reporting Requirements

All required reports, forms and submittals will be promptly filed with the Division, including but not limited to the Entity Action Form (Form 6), Report of Water Encountered During Drilling (Form 7), Weekly Progress Reports for drilling and completion operations, and Sundry Notices and Reports on Wells requesting approval of change of plans or other operational actions.

4. State approval of this well does not supersede the required federal approval, which must be obtained prior to drilling.

**UNITED STATES
DEPARTMENT OF THE INTERIOR
BUREAU OF LAND MANAGEMENT**

APPLICATION FOR PERMIT TO DRILL, DEEPEN, OR PLUG BACK

1a. TYPE OF WORK DRILL <input checked="" type="checkbox"/> DEEPEN <input type="checkbox"/> PLUG BACK <input type="checkbox"/>		5. LEASE DESIGNATION AND SERIAL NO. 14-20-H62-4659	
b. TYPE OF WELL Oil well <input checked="" type="checkbox"/> Gas well <input type="checkbox"/> OTHER <input type="checkbox"/> Single zone <input checked="" type="checkbox"/> Multiple zone <input type="checkbox"/>		6. IF INDIAN, ALLOTTEE OR TRIBE NAME UTE	
2. NAME OF OPERATOR BARRETT RESOURCES CORPORATION		7. UNIT AGREEMENT NAME	
3. ADDRESS OF OPERATOR 30 WEST 425 SOUTH (330-5) ROOSEVELT, UTAH 84066		8. FARM OR LEASE NAME UTE TRIBAL	
4. LOCATION OF WELL (Report location clearly and in accordance with any State requirements.) At surface (NE/NE) 628' FNL, 635' FEL At proposed prod. zone SAME AS ABOVE		9. WELL NO. 1-32R	
14. DISTANCE IN MILES AND DIRECTION FROM NEAREST TOWN OR POST OFFICE* 26.5 MILES FROM MYTON, UTAH		10. FIELD AND POOL, OR WILDCAT BRUNDAGE CANYON	
15. DISTANCE FROM PROPOSED* LOCATION TO NEAREST PROPERTY OR LEASE LINE, FT. (Also to nearest drlg. unit line, if any) 628'		11. SEC., T., R., M., OR BLK, AND SURVEY OR AREA SEC. 32, T.5S., R.4W.	
16. NO. OF ACRES IN LEASE 640		12. COUNTY OR PARISH DUCHESNE	
17. NO OF ACRES ASSIGNED TO THIS WELL 40		13. STATE UTAH	
18. DISTANCE FROM PROPOSED LOCATION* TO NEAREST WELL, DRILLING, COMPLETED OR APPLIED FOR, ON THIS LEASE 5150'		20. ROTARY OR CABLE TOOLS ROTARY	
19. PROPOSED DEPTH 6154'		22. APPROX. DATE WORK WILL START* August 15, 2000	
21. ELEVATIONS (Show whether DF, RT, GR, etc.) 6915' GR			
23. PROPOSED CASING AND CEMENTING PROGRAM			
SIZE OF HOLE	SIZE OF CASING	WEIGHT PER FOOT	SETTING DEPTH
12 1/4"	8 5/8"	24#	280'
7 7/8"	5 1/2"	15.5#	6154'
			QUANTITY OF CEMENT SET W/ 210 SX 565 SX

**RECEIVED
JUN 21 2000**

THIS IS A RE-ENTRY. APD WAS PREVIOUSLY APPROVED IN 1997. OPERATOR REQUESTS PERMISSION TO DRILL THE SUBJECT WELL. PLEASE SEE THE ATTACHED 10 POINT AND THE 13 POINT SURFACE USE PLAN.

IF YOU REQUIRE ADDITIONAL INFORMATION PLEASE CONTACT:

GENE MARTIN
30 WEST 425 SOUTH (330-5)
ROOSEVELT, UTAH 84066

API#
43-013-30872

OFFICE: (435)722-1325 CELLULAR: (435)790-7451

PLEASE KEEP THIS INFORMATION ON THIS WELL CONFIDENTIAL

IN ABOVE SPACE DESCRIBE PROPOSED PROGRAM: If proposal is to deepen or plug back, give data on present productive zone and proposed new productive zone. If proposal is to drill or directionally, give pertinent data on subsurface locations and measured and true vertical depths. Give blowout preventer program, if any.

24. SIGNED Gene Martin TITLE Production Foreman DATE 06/21/00

NOTICE OF APPROVAL **CONDITIONS OF APPROVAL ATTACHED**

APPROVED BY Jay Krough ACTING ASSISTANT FIELD MANAGER DATE JUL 28 2000
MINERAL RESOURCES

*See Instructions On Reverse Side

Title 18 U.S.C. Section 1001, makes it a crime for any person knowingly and willfully to make to any department or agency of the United States a fictitious or fraudulent statements or representations as to any matter within its jurisdiction.

00PS0543A
DOG-M

CONFIDENTIAL

ACTION CODE	CURRENT ENTITY NO.	NEW ENTITY NO.	API NUMBER	WELL NAME	WELL LOCATION					SPUD DATE	EFFECTIVE DATE
					QQ	SC	TP	RG	COUNTY		
A	99999	13020	43-013-30872	UTE TRIBAL 1-32R	NENE	32	5S	4W	Duchesne	1/5/01 RE-ENTRY	
WELL 1 COMMENTS: well originally spud May 7, 1984 by Lomax Exploration. 13" hole was drilled to 290'; 8-5/8", 24#, J55 pipe was set at 280' with 210 sx cement. 1-19-00											
WELL 2 COMMENTS:											
WELL 3 COMMENTS:											
WELL 4 COMMENTS:											
WELL 5 COMMENTS:											


ACTION CODES (See instructions on back of form)

- A - Establish new entity for new well (single well only)
- B - Add new well to existing entity (group or unit well)
- C - Re-assign well from one existing entity to another existing entity
- D - Re-assign well from one existing entity to a new entity
- E - Other (explain in comments section)

RECEIVED

NOTE: Use COMMENT section to explain why each Action Code was selected.

(3/89)

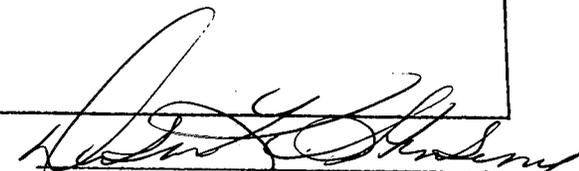
 Signature Debra K. Stanberry
 Permitting Specialist
 Title _____ Date _____

Phone No. (303) 606-4261

CONDITIONS OF APPROVAL
APPLICATION FOR PERMIT TO DRILL

Company/Operator: Barrett Resources Corporation

Well Name & Number: Ute Tribal 1-32R

API Number: 43-013-30872

Lease Number: 14-20-H62-4659

Location: NENE Sec. 32 T. 5S R. 4W

NOTIFICATION REQUIREMENTS

- | | | |
|---------------------------------|---|--|
| Location Construction | - | at least forty-eight (48) hours prior to construction of location and access roads. |
| Location Completion | - | prior to moving on the drilling rig. |
| Spud Notice | - | at least twenty-four (24) hours prior to spudding the well. |
| Casing String and Cementing | - | at least twenty-four (24) hours prior to running casing and cementing all casing strings. |
| BOP and Related Equipment Tests | - | at least twenty-four (24) hours prior to initiating pressure tests. |
| First Production | - | within five (5) business days after new well begins, or Notice production resumes after well has been off production for more than ninety (90) days. |

For more specific details on notification requirements, please check the Conditions of Approval for Notice to Drill and Surface Use Program.

CONDITIONS OF APPROVAL FOR NOTICE TO DRILL

Approval of this application does not warrant or certify that the applicant holds legal or equitable title to those rights in the subject lease which would entitle the applicant to conduct operations thereon.

All lease and/or unit operations will be conducted in such a manner that full compliance is made with applicable laws, regulations (43 CFR 3100), Onshore Oil and Gas Orders, and the approved plan of operations. The operator is fully responsible for the actions of his subcontractors. A copy of these conditions will be furnished the field representative to insure compliance.

Be aware fire restrictions may be in effect when location is being constructed and/or when well is being drilled. Contact the appropriate Surface Management Agency for information.

A. DRILLING PROGRAM

1. Estimated Depth at Which Oil, Gas, Water, or Other Mineral Bearing Zones are Expected to be Encountered

Report ALL water shows and water-bearing sands to Tim Ingwell of this office **prior to setting the next casing string or requesting plugging orders**. Faxed copies of State of Utah form OGC-8-X are acceptable. If noticeable water flows are detected, submit samples to this office along with any water analyses conducted.

All usable water and prospectively valuable minerals (as described by BLM at onsite) encountered during drilling, will be recorded by depth and adequately protected. All oil and gas shows will be tested to determine commercial potential.

2. Pressure Control Equipment

The BOP and related equipment shall meet the minimum requirements of Onshore Oil and Gas Order No. 2 for equipment and testing requirements, procedures, etc., for a **2M** system and individual components shall be operable as designed. Chart recorders shall be used for all pressure tests.

Test charts, with individual test results identified, shall be maintained on location while drilling and shall be made available to a BLM representative upon request.

If an air compressor is on location and is being utilized to provide air for the drilling medium while drilling, the special drilling requirements in Onshore Oil and Gas Order No. 2, regarding air or gas drilling shall be adhered to. If a mist system is being utilized then the requirement for a deduster shall be waived.

3. Casing Program and Auxiliary Equipment

Surface casing shall have centralizers on the bottom three joints, with a minimum of one centralizer per joint.

As a minimum, the usable water and oil shale resources shall be isolated and/or protected by having a cement top for the production casing at least 200 ft. above the base of the usable water zone, identified at 1,430 ft. If gilsonite is encountered while drilling, it shall be isolated and/or protected via the cementing program.

4. Mud Program and Circulating Medium

Hazardous substances specifically listed by the EPA as a hazardous waste or demonstrating a characteristic of a hazardous waste will not be used in drilling, testing, or completion operations.

No chromate additives will be used in the mud system on Federal and Indian lands without prior BLM approval to ensure adequate protection of fresh water aquifers.

5. Coring, Logging and Testing Program

Daily drilling and completion progress reports shall be submitted to this office on a weekly basis.

All Drill Stem tests (DST) shall be accomplished during daylight hours, unless specific approval to start during other hours is obtained from the AO. However, DSTs may be allowed to continue at night if the test was initiated during daylight hours and the rate of flow is stabilized and if adequate lighting is available (i.e., lighting which is adequate for visibility and vaporproof for safe operations). Packers can be released, but tripping should not begin before daylight unless prior approval is obtained from the AO.

A cement bond log (CBL) will be run from the production casing shoe to the top of the cement and shall be utilized to determine the bond quality for the production casing. Submit a field copy of the CBL to this office.

Whether the well is completed as a dry hole or as a producer, "Well Completion and Recompletion Report and Log" (Form 3160-4) will be submitted not later than 30 days after completion of the well or after completion of operations being performed, in accordance with 43 CFR 3164. Two copies of all logs, core descriptions, core analyses, well-test data, geologic summaries, sample description, and all other surveys or data obtained and compiled during the drilling, workover, and/or completion operations, will be filed with Form 3160-4. Samples (cuttings, fluids, and/or gases) will be submitted when requested by the AO.

6. Notifications of Operations

No location will be constructed or moved, no well will be plugged, and no drilling or workover equipment will be removed from a well to be placed in a suspended status without prior approval of the AO. If operations are to be suspended, prior approval of the AO will be obtained and notification given before resumption of operations.

Operator shall report production data to MMS pursuant to 30 CFR 216.5 using form MMS/3160.

Immediate Report: Spills, blowouts, fires, leaks, accidents, or any other unusual occurrences shall be promptly reported in accordance with the requirements of NTL-3A or its revision.

If a replacement rig is contemplated for completion operations, a "Sundry Notice" (Form 3160-5) to that effect will be filed, for prior approval of the AO, and all conditions of this approved plan are applicable during all operations conducted with the replacement rig.

The date on which production is commenced or resumed will be construed for oil wells as the date on which liquid hydrocarbons are first sold or shipped from a temporary storage facility, such as a test tank, and for which a run ticket is required to be generated or, the date on which liquid hydrocarbons are first produced into a permanent storage facility, whichever first occurs; and, for gas wells as the date on which associated liquid hydrocarbons are first sold or shipped from a temporary storage facility, such as a test tank, and for which a run ticket is required to be generated or, the date on which gas is first measured through permanent metering facilities, whichever first occurs.

Should the well be successfully completed for production, the AO will be notified when the well is placed in a producing status. Such notification will be sent by telegram or other written communication, not later than five (5) days following the date on which the well is placed on production.

Gas produced from this well may not be vented or flared beyond an initial authorized test period of 30 days or 50 MMCF following its completion, whichever occurs first, without the prior written approval of the Authorized Officer. Should gas be vented or flared without approval beyond the authorized test period, the operator may be directed to shut-in the well until the gas can be captured or approval to continue venting or flaring as uneconomic is granted and the operator shall be required to compensate the lessor for that portion of the gas vented or flared without approval which is determined to have been avoidably lost.

A schematic facilities diagram as required by 43 CFR 3162.7-5(d) shall be submitted to the appropriate Field Office within 60 days of installation or first production, whichever occurs first. All site security regulations as specified in Onshore Oil & Gas Order No. 3 shall be adhered to. All product lines entering and leaving hydrocarbon storage tanks will be effectively sealed in accordance with 43 CFR 3162.7-5 (1).

No well abandonment operations will be commenced without the prior approval of the AO. In the case of newly drilled dry holes or failures, and in emergency situations, oral approval will be obtained from the AO. A "Subsequent Report of Abandonment" Form 3160-5, will be filed with the AO within thirty (30) days following completion of the well for abandonment. This report will indicate where plugs were placed and the current status of surface restoration. Final abandonment will not be approved until the surface reclamation work required by the approved APD or approved abandonment notice has been completed to the satisfaction of the AO or his representative, or the appropriate Surface Managing Agency.

7. Other Information

All loading lines will be placed inside the berm surrounding the tank battery.

All off-lease storage, off-lease measurement, or commingling on-lease or off-lease will have prior written approval from the AO.

The oil and gas measurement facilities will be installed on the well location. The oil and gas meters will be calibrated in place prior to any deliveries. Tests for meter accuracy will be conducted on initial meter installations and at least quarterly thereafter. The AO will be provided with a date and time for the initial meter calibration and all future meter proving schedules. A copy of the meter calibration reports will be submitted to the Vernal District Office. All meter measurement facilities will conform with Onshore Oil & Gas Order No. 4 for liquid hydrocarbons and Onshore Oil & Gas Order No. 5 for natural gas measurement.

The use of materials under BLM jurisdiction will conform to 43 CFR 3610.2-3.

There will be no deviation from the proposed drilling and/or workover program without prior approval from the AO. Safe drilling and operating practices must be observed. All wells, whether drilling, producing, suspended, or abandoned will be identified in accordance with 43 CFR 3162.

"Sundry Notice and Report on Wells" (Form 3160-5) will be filed for approval for all changes of plans and other operations in accordance with 43 CFR 3162.3-2.

Section 102(b)(3) of the Federal Oil and Gas Royalty Management Act of 1982, as implemented by the applicable provisions of the operating regulations at Title 43 CFR 3162.4-1(c), requires that "not later than the 5th business day after any well begins production on which royalty is due anywhere on a lease site or allocated to a lease site, or resumes production in the case of a well which has been off production for more than 90 days, the operator shall notify the authorized officer by letter or sundry notice, Form 3160-5, or orally to be followed by a letter or sundry notice, of the date on which such production has begun or resumed."

If you fail to comply with this requirement in the manner and time allowed, you shall be liable for a civil penalty of up to \$10,000 per violation for each day such violation continues, not to exceed a maximum of 20 days. See Section 109(c)(3) of the Federal Oil and Gas Royalty Management Act of 1982 and the implementing regulations at Title 43 CFR 3162.4-1(b)(5)(ii).

APD approval is valid for a period of one (1) year from the signature date. An extension period may be granted, if requested, prior to the expiration of the original approval period.

In the event after-hours approvals are necessary, please contact one of the following individuals:

Ed Forsman (435) 789-7077
Petroleum Engineer

Jerry Kenczka (435) 781-1190
Petroleum Engineer

BLM FAX Machine (435) 781-4410

EPA'S LIST OF NONEXEMPT EXPLORATION AND PRODUCTION WASTES

While the following wastes are nonexempt, they are not necessarily hazardous.

Unused fracturing fluids or acids

Gas plant cooling tower cleaning wastes

Painting wastes

Oil and gas service company wastes, such as empty drums, drum rinsate, vacuum truck rinsate, sandblast media, painting wastes, spent solvents, spilled chemicals, and waste acids

Vacuum truck and drum rinsate from trucks and drums, transporting or containing nonexempt waste

Refinery wastes

Liquid and solid wastes generated by crude oil and tank bottom reclaimers

Used equipment lubrication oils

Waste compressor oil, filters, and blowdown

Used hydraulic fluids

Waste solvents

Waste in transportation pipeline-related pits

Caustic or acid cleaners

Boiler cleaning wastes

Boiler refractory bricks

Incinerator ash

Laboratory wastes

Sanitary wastes

Pesticide wastes

Radioactive tracer wastes

Drums, insulation and miscellaneous solids.

SURFACE USE PROGRAM
Conditions of Approval (COAs)

Thirty foot corridor rights-of-way shall be granted for the pipeline and new access road.

Barrett Resources will assure the Ute Tribe that any/all contractors and subcontractors have acquired a 2000 Tribal Business License and have "Year 2000 Access Permits" prior to construction. Contractors and subcontractors will have these permits in vehicles at all times.

The Ute Tribe Energy and Mineral Department is to be notified in writing 48 hours in advance of any construction activity. The Ute Tribal office days are Monday through Thursday. A Tribal Technician is to routinely monitor construction. For all monitoring that is to exceed Tribal Technician regular working hours, Barrett shall make arrangements with the Ute Energy and Minerals Department.

For any deviations of submitted APD's and ROW applications, Barrett Resources will notify the Ute Tribe and Bureau of Indian Affairs in writing and will receive written authorization of such changes. Without authorization, Barrett Resources understands they will be subject to fines and penalties.

Barrett will implement the "Safety and Emergency Plan". The Barrett Safety Director will ensure its compliance.

All vehicular traffic, personnel movement, construction, and restoration activities shall be confined to the areas examined and approved, and to the existing roadways and/or evaluated access routes.

All personnel shall refrain from collecting artifacts, any paleontological fossils, and from disturbing any significant cultural resources in the area.

The personnel from the Ute Tribe Energy & Mineral Department shall be consulted if cultural remains (including paleontology fossils) from subsurface deposits are exposed or identified during construction. All construction will cease. Prior to commencing constructing in the area where cultural resources are exposed the operator must obtain authorization from the BIA and the Ute Tribal Department of Cultural Rights and Protection.

Upon completion of construction of the rights-of-way, Barrett Resources will notify the Ute Tribe Energy & Minerals Resources Department. This will be done so that a Tribal Technician can verify Affidavit of Completions.

Before the site is abandoned, the company will be required to restore the well site and ROWs to near their original state. The disturbed areas will be reseeded with desirable perennial vegetation.

Noxious weeds will be controlled on the well site and rights-of-way. If noxious weeds spread from the project area onto adjoining land, the company will also be responsible for their control.

Soil erosion will be mitigated by reseeded all disturbed areas.

Reserve pits will be lined with impervious synthetic liners. Prior to backfilling the reserve pit all fluids will be pumped from the pit into trucks and hauled to approved disposal sites. When the pits are backfilled, the surplus oil and mud etc. will be buried a minimum depth of 3.0 feet below the surface of the soil.

A closed production system will be used. Production fluids will be contained in leak proof tanks. All production fluids will be disposed of at approved disposal sites. Production water, oil, and other by-products will not be applied to roads or well pads for the control of dust or weeds. The indiscriminate dumping of production fluids and other oil field by-products on roads, well sites or other areas will not be allowed.

A 30 foot wide corridor right-of-way will be used for the access road and pipeline corridor. The constructed travel width shall be limited to 18 feet, except it may be wider where sharp curves or intersections are required.

Surface pipelines will be constructed to lay on the soil surface, and the ROW for the pipeline will not be bladed or cleared of vegetation without site specific authorization from BIA and Ute Tribe Energy & Minerals.

Where surface pipelines do not parallel roads but cross country between stations. The line shall either be welded in place at a welding station located at the wellsite or on roads near the flowline right of way and then dragged into place with a suitable piece of equipment so it will not destroy the natural vegetation. If the flowline doesn't follow existing and APD proposed new access roads then traffic shall be restricted along pipeline ROWs so that they will not be used as an access road.

Buried flowlines shall be a minimum of three feet below the surface. After the construction of the pipeline is completed the disturbed area of the ROW shall be contoured to blend into the natural landscape, and it shall be reseeded with desirable vegetation. Between September 15 and November 1 of the year following pipeline construction of the buried line all disturbed areas shall be reseeded with perennial vegetation according to BIA, or to Ute Tribe specifications.

Barrett Resources employees, representatives, and subcontractors shall not carry firearms on their person or in their vehicles while working on the Uintah and Ouray Indian Reservation.

UNITED STATES
DEPARTMENT OF THE INTERIOR
BUREAU OF LAND MANAGEMENT

SUBMIT IN **DATE***

Form approved.
Budget Bureau No. 1004-0137
Expires: December 31, 1991

(See other In-
structions on
reverse side)

5. LEASE, DESIGNATION AND SERIAL NO.
UTE 14-20-H62-4659
6. IF INDIAN, ALLOTTEE OR TRIBE NAME
UTE TRIBE

WELL COMPLETION OR RECOMPLETION REPORT AND LOG*

1a. TYPE OF WELL: OIL GAS DRY OTHER
WELL WELL
b. TYPE OF COMPLETION: NEW WORK DEEP- PLUG DIFF. OTHER
WELL OVER EN BACK RESVR

7. UNIT AGREEMENT NAME
8. FARM OR LEASE NAME

UTE TRIBE 1-32R

2. NAME OF OPERATOR
Barrett Resources Corporation

9. API WELL NO.
43-013-30872

3. ADDRESS OF OPERATOR
1515 Arapahoe St., Tower 3, Ste., #1000, Denver, CO 80202 (303)606-4261

10. FIELD AND POOL, OR WILDCAT
Brundage Canyon

4. LOCATION OF WELL (Report location clearly and in accordance with any State requirements)*
At surface **628' FNL x 635' FEL**
At top prod. interval reported below
At total depth

11. SEC., T., R., M., OR BLOCK AND SURVEY
OR AREA
NENE Sec 32-T5S-R4W

CONFIDENTIAL
PERIOD EXPIRED ON 3/20/02

14. PERMIT NO. DATE ISSUED
7/28/00

12. COUNTY OR PARISH **DUCHESNE** 13. STATE **UT**

15. DATE RE-ENTERED **1/5/01** 16. DATE T.D. REACHED **1/8/01** 17. DATE COMP (Ready to prod.) **2/20/01** 18. ELEVATIONS (DF, RKB, RT, GR, ETC.)* **6915' ungraded GR**

19. ELEV. CASINGHEAD

20. TOTAL DEPTH, MD & TVD **5,725'** 21. PLUG, BACK T.D., MD & TVD **5682'** 22. IF MULTIPLE COMPL., HOW MANY* 23. INTERVALS DRILLED BY ROTARY TOOLS **X** CABLE TOOLS **-**

24. PRODUCING INTERVAL (S), OF THIS COMPLETION - TOP, BOTTOM, NAME (MD AND TVD)*
Green River = 1,400'
Producing Interval = 5,044 - 5,377'

25. WAS DIRECTIONAL SURVEY MADE
No

26. TYPE ELECTRIC AND OTHER LOGS RUN **CBL-3-23-01 (2)**
1984 Compensated Density, Compensated Neutron; Dual Laterolog

27. WAS WELL CORED
No

28. CASING RECORD (Report all strings set in well)

CASING SIZE	WEIGHT, LB./FT.	DEPTH SET (MD)	HOLE SIZE	CEMENTING RECORD	AMOUNT PULLED
8-5/8"	24#	280'	13"	210 SX	
5-1/2"	15.5#	5720'	7-7/8"	545 SX	

29. LINER RECORD

SIZE	TOP (MD)	BOTTOM (MD)	SACKS CEMENT*	SCREEN (MD)

30. TUBING RECORD

SIZE	DEPTH SET (MD)	PACKER SET (MD)
2-7/8"	5576'	

31. PERFORATION RECORD (Interval, size and number)

5,371' - 5,377' 12 holes
5,434' - 5,438' 8 holes
5,464' - 5,466' 4 holes
see 2nd page for additional perfs

32. ACID, SHOT, FRACTURE, CEMENT SQUEEZE, ETC.

DEPTH INTERVAL (MD)	AMOUNT AND KIND OF MATERIAL USED
5,371' - 5,557'	100,000# sand, 1010 bbls fluid

33. PRODUCTION

DATE FIRST PRODUCTION **2/20/01** PRODUCTION METHOD (Flowing, gas lift, pumping-size and type of pump) **Pumping** WELL STATUS Producing or shut-in **Producing**

DATE OF TEST	HOURS TEST	CHOKE SIZE	PROD'N. FOR TEST PERIOD	OIL-BBL.	GAS-MCF.	WATER-BBL.	GAS-OIL RATIO
3/13/01	24						
FLOW-TUBING PRESS.	CASING PRESSURE	CALCULATED	OIL-BBL.	GAS-MCF.	WATER-BBL.	SE GRAMM-TAP (GOUR.)	
0#	20#	----->	65	0	0		

34. DISPOSITION OF GAS (Sold, used for fuel, vented, etc.) **Sold** TEST WITNESSED BY

35. LIST OF ATTACHMENTS **CBL** **DIVISION OF OIL, GAS AND MINING**

36. I hereby certify that the foregoing and attached information is complete and correct as determined from available records
SIGNED **Debra K. Stanberry** TITLE Permitting Specialist DATE **03/19/01**

RECEIVED
MAR 23 2001

*(See instructions and spaces for Additional Data on Reverse Side)
Title 18 U.S.C. Section 1001, makes it a crime for any person knowingly and willfully to make to any department or agency of the United States any false, fictitious or fraudulent statements or representations as to any matter within its jurisdiction.

37. SUMMARY OF POROUS ZONE (Show all important zones of porosity and contents thereof, cored intervals; and all drill-stem, tests, including depth interval tested, cushion used, time tool open, flowing and shut-in pressures, and recoveries):

38. GEOLOGIC MARKERS

FORMATION	TOP	BOTTOM	DESCRIPTION, CONTENTS, ETC.	NAME	TOP	
					MEAS. DEPTH	TRUE VERT. DEPTH
				Uinta	surface	
				Green River	1,400'	
				Mahogany	2,662'	
				TGR3 Marker	3,660'	
				Douglas Creek	4,419'	
				Castle Peak	5,330'	
				Uteland Butte Ls.	5,763'	
				Wasatch	5,958'	

CONFIDENTIAL

CONFIDENTIAL

UTE TRIBE 1-32R

31. PERFORATION RECORD (INTERVAL, SIZE AND NUMBER)	32. ACID, SHOT, FRACTURE, CEMENT SQUEEZE ETC.	
	DEPTH INTERVAL (MD)	AMOUNT AND KIND OF MATERIAL USED
5,503' - 5,506' 6 holes 5,508' - 5,511' 6 holes 5,555' - 5,557' 4 holes		
5,044' - 5,051' 28 holes	5,044' - 5,051'	250 gals 7-1/2% HCL 4600# sand, 509.5 bbls fluid

UNITED STATES
DEPARTMENT OF THE INTERIOR
BUREAU OF LAND MANAGEMENT

FORM APPROVED

OMB No. 1004-0135
Expires: July 31, 1996

SUNDRY NOTICES AND REPORTS ON WELLS

Do not use this form for proposals to drill or to re-enter an abandoned well. Use Form 3160-3 (APD) for such proposals

SUBMIT IN TRIPLICATE-Other Instructions on the reverse side

1. Type of Well

Oil Well Gas Well Other _____

2. Name of Operator

Barrett Resources Corporation

3. Address 1515 Arapahoe Street, Tower 3, Suite 1000
Denver, Colorado 80202

3b. Phone No. (include area code)

(303) 572-3900

4. Location of Well (Footage, Sec., T., R., M., or Survey Description)

See attached Exhibit "A"

5. Lease Serial No.

See attached Exhibit "A"

6. If Indian, Allottee, or Tribe Name

Ute Tribe

7. If Unit or CA. Agreement Designation

8. Well Name and No.

See attached Exhibit "A"

9. API Well No.

See attached Exhibit "A"

10. Field and Pool, or Exploratory Area

Brundage Canyon

11. County or Parish, State

Duchesne, Utah

12. CHECK APPROPRIATE BOX(S) TO INDICATE NATURE OF NOTICE, REPORT, OR OTHER DATA

TYPE OF SUBMISSION	TYPE OF ACTION			
<input checked="" type="checkbox"/> Notice of Intent	<input type="checkbox"/> Acidize	<input type="checkbox"/> Deepen	<input type="checkbox"/> Production (Start/Resume)	<input type="checkbox"/> Water Shut-off
<input type="checkbox"/> Subsequent Report	<input type="checkbox"/> Altering Casing	<input type="checkbox"/> Fracture Test	<input type="checkbox"/> Reclamation	<input type="checkbox"/> Well Integrity
<input type="checkbox"/>	<input type="checkbox"/> Casing Repair	<input type="checkbox"/> New Construction	<input type="checkbox"/> Recomplete	<input checked="" type="checkbox"/> Other <u>Change of Operator</u>
<input type="checkbox"/>	<input type="checkbox"/> Change Plans	<input type="checkbox"/> Plug and Abandon	<input type="checkbox"/> Temporarily Abandon	
<input type="checkbox"/>	<input type="checkbox"/> Convert to Injection	<input type="checkbox"/> Plug Back	<input type="checkbox"/> Water Disposal	

13. Describe Proposed or Completed Operation (clearly state all pertinent details including estimated starting date of any proposed work and approximate duration thereof. If the proposal is to deepen directionally or recomplete horizontally, give subsurface locations and measured and true vertical depths or pertinent markers and sands. Attach the Bond under which the work will be performed or provide the Bond No. on file with the BLM/BIA. Required subsequent reports shall be filed within 30 days following completion of the involved operations. If the operation results in a multiple completion or recompletion in a new interval, a Form 3160-4 shall be filed once testing has been completed. Final abandonment Notice shall be filed only after all requirements, including reclamation, have been completed, and the operator has determined that the site is ready for final inspection.)

Effective August 2, 2001 Williams Production RMT Company purchased Barrett Resources Corporation. Barrett Resources Corporation relinquishes operatorship of the wells listed on Exhibit "A" (attached to and made part of this form) to Williams Production RMT Company. Bond coverage pursuant to 43 CFR 3104 for lease activities will continue to be provided by Flood and Peterson Insurance, Inc. under their Nationwide bond, BLM Bond No. 6101757342.

RECEIVED

AUG 23 2001

DIVISION OF
OIL, GAS AND MINING

14. I hereby certify that the foregoing is true and correct.

Name (Printed/ Typed)

Greg Davis

Title

Permitting Supervisor

Signature

Greg Davis

Date

8/23/01

Approved by

Title

Date

Conditions of approval, if any are attached. Approval of this notice does not warrant or certify that the applicant holds legal or equitable title to those rights in the subject lease which would entitle the applicant to conduct operations thereon.

Office

Title 18 U.S.C. Section 1001, makes it a crime for any person knowingly and willfully to make any department or agency of the United States any false, fictitious fraudulent statements or representations as to any matter within its jurisdiction.

WILLIAMS PRODUCTION RMT COMPANY						
UINTEA BASIN (BRUNDAGE)						
DUCHESE CO, UTAH						
UTAH OPERATED OIL WELLS	API#	STATUS	1/4 1/4	SEC-TWP-RGE	FOOTAGE LOCATION	UTE LEASE
UTE TRIBAL 10-21	43-013-31283	PRODUCING	NWSE	21-5S-4W	1506' FSL & 2242' FEL	14-20-H62-3414
UTE TRIBAL 11-17	43-013-32145	PRODUCING	NESW	17-5S-4W	1980' FSL & 1980' FWL	14-20-H62-4919
UTE TRIBAL 11-19	43-013-31547	PRODUCING	NESW	19-5S-4W	1764' FSL & 1796' FWL	14-20-H62-3528
UTE TRIBAL 11-20	43-013-32168	PRODUCING	NESW	20-5S-4W	2146' FSL & 1630' FWL	14-20-H62-3529
UTE TRIBAL 11-24	43-013-31909	PRODUCING	NESW	24-5S-5W	2005' FSL & 2557' FWL	14-20-H62-4749
UTE TRIBAL 11-25	43-013-31911	PRODUCING	NESW	25-5S-5W	1871' FSL & 1982' FWL	14-20-H62-3537
UTE TRIBAL 11-28	43-013-32192	PRODUCING	NESW	28-5S-4W	2322' FSL & 1920' FWL	14-20-H62-4740
UTE TRIBAL 1-19	43-013-30933	PRODUCING	NENE	19-5S-4W	521' FNL & 558' FEL	14-20-H62-4919
UTE TRIBAL 1-20	43-013-30966	PRODUCING	NENE	20-5S-4W	678' FNL & 736' FEL	14-20-H62-3529
UTE TRIBAL 12-15	43-013-32205	PRODUCING	NWSW	15-5S-4W	1997' FSL & 481' FWL	14-20-H62-4661
UTE TRIBAL 12-17	43-013-31246	PRODUCING	NWSW	17-5S-4W	2000' FSL & 600' FWL	14-20-H62-4731
UTE TRIBAL 12-22	43-013-31311	PRODUCING	NWSW	22-5S-4W	1977' FSL & 658' FWL	14-20-H62-3415
UTE TRIBAL 1-25	43-013-30945	PRODUCING	NENE	25-5S-5W	661' FNL & 520' FEL	14-20-H62-3537
UTE TRIBAL 1-26	43-013-31912	PRODUCING	NENE	26-5S-5W	500' FNL & 468' FEL	14-20-H62-3444
UTE TRIBAL 1-28	43-013-31549	PRODUCING	NENE	28-5S-4W	778' FNL & 592' FEL	14-20-H62-4740
UTE TRIBAL 1-29	43-013-30964	SI	NENE	29-5S-4W	652' FNL & 760' FEL	14-20-H62-3416
UTE TRIBAL 1-30	43-013-30948	PRODUCING	NENE	30-5S-4W	627' FNL & 542' FEL	14-20-H62-4662
UTE TRIBAL 13-17	43-013-31546	PRODUCING	SWSW	17-5S-4W	796' FSL & 645' FWL	14-20-H62-4919
UTE TRIBAL 13-19	43-013-31284	PRODUCING	SWSW	19-5S-4W	612' FSL & 635' FWL	14-20-H62-3528
UTE TRIBAL 13-22	43-013-31548	SI	SWSW	22-5S-4W	715' FSL & 838' FWL	14-20-H62-3415
UTE TRIBAL 13-24	43-013-31910	PRODUCING	SWSW	24-2S-5W	520' FSL & 1051' FWL	14-20-H62-4749
UTE TRIBAL 13-25	43-013-32169	PRODUCING	SWSW	25-5S-5W	700' FSL & 501' FWL	14-20-H62-3537
UTE TRIBAL 1-32R	43-013-30872	PRODUCING	NENE	32-5S-4W	628' FNL & 635' FEL	14-20-H62-4659
UTE TRIBAL 13-20	43-013-31662	PRODUCING	SWSW	20-5S-4W	689' FSL & 909' FWL	14-20-H62-3529
UTE TRIBAL 1-33	43-013-32185	PRODUCING	NENE	33-5S-4W	720' FNL & 796' FEL	14-20-H62-4659
UTE TRIBAL 1-34	43-013-32186	PRODUCING	NENE	34-5S-4W	1150' FNL & 544' FEL	14-20-H62-4659
UTE TRIBAL 14-15	43-013-30842	PRODUCING	SESW	15-5S-4W	793' FSL & 1847' FWL	14-20-H62-4661
UTE TRIBAL 14-17	43-013-32147	PRODUCING	SESW	17-5S-4W	908' FSL & 1621' FWL	14-20-H62-4919
UTE TRIBAL 15-16	43-013-31648	PRODUCING	SWSE	16-5S-4W	1030' FSL & 1990' FEL	14-20-H62-3413
UTE TRIBAL 15-17	43-013-31649	PRODUCING	SWSE	17-5S-4W	660' FSL & 2080' FEL	14-20-H62-4731
UTE TRIBAL 15-18	43-013-32148	PRODUCING	SWSE	18-5S-4W	748' FSL & 1836' FEL	14-20-H62-4919
UTE TRIBAL 15-19	43-013-31832	PRODUCING	SWSE	19-5S-4W	477' FSL & 1868' FEL	14-20-H62-3528
UTE TRIBAL 15-23	43-013-31671	PRODUCING	SWSE	23-5S-5W	612' FSL & 1973' FEL	14-20-H62-3443
UTE TRIBAL 15-24R	43-013-31129	PRODUCING	SWSE	24-5S-5W	1048' FSL & 1364' FEL	14-20-H62-4749
UTE TRIBAL 16-16	43-013-30841	PRODUCING	SESE	16-5S-4W	733' FSL & 768' FEL	14-20-H62-3413
UTE TRIBAL 16-18	43-013-31650	SI	SESE	18-5S-4W	636' FSL & 586' FEL	14-20-H62-4919
UTE TRIBAL 2-21	43-013-31280	PRODUCING	NWNE	21-5S-4W	759' FNL & 1978' FEL	14-20-H62-3414
UTE TRIBAL 2-25	43-013-31833	PRODUCING	NWNE	25-5S-5W	760' FNL & 2000' FEL	14-20-H62-3537
UTE TRIBAL 2-27	43-013-32179	PRODUCING	NWNE	27-5S-4W	778' FNL & 2273' FEL	14-20-H62-3375
UTE TRIBAL 2-35	43-013-32187	PRODUCING	NWNE	35-5S-5W	951' FNL & 1566' FEL	14-20-H62-4659
UTE TRIBAL 23-3R	43-013-30886	PRODUCING	NENW	23-5S-4W	603' FNL & 2386' FWL	14-20-H62-4728
UTE TRIBAL 3-19	43-013-31830	PRODUCING	NENW	19-5S-4W	546' FNL & 2183' FWL	14-20-H62-3528
UTE TRIBAL 3-25	43-013-31834	PRODUCING	NENW	25-5S-5W	464' FNL & 2174' FWL	14-20-H62-3537
UTE TRIBAL 3-26	43-013-30955	PRODUCING	NENW	26-5S-5W	612' FNL & 2121' FWL	14-20-H62-3444
UTE TRIBAL 4-22	43-013-30755	SI	NWNW	22-5S-4W	749' FNL & 432' FWL	14-20-H62-3415
UTE TRIBAL 4-27	43-013-31131	PRODUCING	NWNW	27-5S-4W	736' FNL & 693' FWL	14-20-H62-3375
UTE TRIBAL 4-30	43-013-31550	PRODUCING	NWNW	30-5S-4W	751' FNL & 740' FWL	14-20-H62-4662
UTE TRIBAL 4-36	43-013-32188	PRODUCING	NWNW	36-5S-5W	860' FNL & 660' FWL	14-20-H62-4659
UTE TRIBAL 5-13	43-013-31152	PRODUCING	SWNW	13-5S-5W	1667' FNL & 905' FWL	14-20-H62-4845
UTE TRIBAL 5-19	43-013-32204	PRODUCING	SWNW	19-5S-4W	1940' FNL & 511' FWL	14-20-H62-3528
UTE TRIBAL 5-20	43-013-31651	PRODUCING	SWNW	20-5S-4W	1856' FNL & 683' FWL	14-20-H62-4919
UTE TRIBAL 5-28	43-013-32189	PRODUCING	SWNW	28-5S-4W	1940' FNL & 508' FWL	14-20-H62-4740
UTE TRIBAL 5-31	43-013-32190	PRODUCING	SWNW	31-5S-4W	1410' FNL & 585' FWL	14-20-H62-4659
UTE TRIBAL 6-21	43-013-32164	PRODUCING	SENW	21-5S-4W	1791' FNL & 1609' FWL	14-20-H62-3414
UTE TRIBAL 6-22	43-013-32163	PRODUCING	SENW	22-5S-4W	1710' FNL & 1850' FWL	14-20-H62-3415
UTE TRIBAL 6-25H	43-013-32143	PRODUCING	SENW	25-5S-5W	2127' FNL & 2218' FWL	14-20-H62-3537
UTE TRIBAL 7-19	43-013-31282	PRODUCING	SWNE	19-5S-4W	1824' FNL & 2023' FEL	14-20-H62-4919
UTE TRIBAL 7-25	43-013-31310	PRODUCING	SWNE	25-5S-5W	1973' FNL & 2106' FEL	14-20-H62-3537
UTE TRIBAL 7-28	43-013-32166	PRODUCING	SWNE	28-5S-4W	1711' FNL & 1949' FEL	14-20-H62-4740
UTE TRIBAL 7-30	43-013-32167	PRODUCING	SWNE	30-5S-4W	1811' FNL & 1818' FEL	14-20-H62-4662
UTE TRIBAL 8-21	43-013-30829	SI	SENE	21-5S-4W	2090' FNL & 722' FEL	14-20-H62-3414
UTE TRIBAL 9-18	43-013-32144	PRODUCING	NESE	18-5S-4W	1807' FSL & 1654' FEL	14-20-H62-4919
UTE TRIBAL 9-19	43-013-31831	PRODUCING	NESE	19-5S-4W	1797' FSL & 533' FEL	14-20-H62-3528
UTE TRIBAL 9-23X	43-013-30999	SI	NESE	23-5S-5W	1830' FSL & 665' FEL	14-20-H62-3443
UTE TRIBAL 9-26	43-013-32191	PRODUCING	NESE	26-5S-4W	2118' FSL & 777' FEL	14-20-H62-4728

WILLIAMS PRODUCTION RMT COMPANY						
UINTAH BASIN (BRUNDAGE)						
DUCHESNE CO, UTAH						
UTAH OPERATED OIL WELLS	API#	STATUS	1/4 1/4	SEC-TWP-RGE	FOOTAGE LOCATION	UTE LEASE
UTAH OPERATED GAS WELLS						
UTE TRIBAL 2-21G	43-013-31313	SI	NWNE	21-5S-4W	760' FNL & 1982' FEL	14-20-H62-3414
UTAH OPERATED WATER SUPPLY WELLS						
UTE TRIBAL 3-24WSW	43-013-	WSW	SENE	24-5S-5W	1410' FNL & 1415' FWL	14-20-H62-4659
UTE TRIBAL 9-23WSW	43-013-	WSW	NESE	23-5S-5W	1840' FSL & 715' FEL	14-20-H62-3443
UTAH OPERATED LOCATIONS						
UTE TRIBAL 16-12	43-013-30922	TO BE DRLD	SESE	12-4S-5W	522' FSL & 796' FEL	14-20-H62-4531
UTE TRIBAL 3-29	43-013-32193	DRLG	NENW	29-5S-4W	585' FNL & 1802' FWL	14-20-H62-3416
UTE TRIBAL 2-19	43-013-32140	WOC	NWNE	19-5S-4W	381' FNL & 1846' FEL	14-20-H62-3528
UTE TRIBAL 13-17-54TMM	43-013-32237	WOC	SWSW	17-5S-4W	854' FSL & 671' FWL	14-20-H62-4731
UTE TRIBAL 5-28-54TMM	43-013-32236	WOC	SWNW	28-5S-4W	1992' FNL & 560' FWL	14-20-H62-4740
UTE TRIBAL 12-15-54TMM	43-013-32251	TO BE DRLD	NWSW	15-5S-4W	1991' FSL & 418' FWL	14-20-H62-4661
UTE TRIBAL 3-28-54	43-013-32261	TO BE DRLD	NENW	28-5S-4W	660' FNL & 1980' FWL	14-20-H62-4740
UTE TRIBAL 13-18-54	43-013-32270	TO BE DRLD	SWSW	18-5S-4W	656' FSL & 657' FWL	14-20-H62-4739
UTE TRIBAL 1-24-55	43-013-32259	TO BE DRLD	NENE	24-5S-5W	583' FNL & 852' FEL	14-20-H62-4749
UTE TRIBAL 9-24-55	43-013-32268	TO BE DRLD	NESE	24-5S-5W	2392' FSL & 486' FEL	14-20-H62-4749
UTE TRIBAL 1-7R-54	43-013-30925	RE-ENTRY	NENE	7-5S-4W	508' FNL & 792' FEL	14-20-H62-
UTE TRIBAL 5-18-54	43-013-32262	TO BE DRLD	SWNW	18-5S-4W	2029' FNL & 819' FWL	14-20-H62-4739
UTE TRIBAL 7-18-54	43-013-32266	TO BE DRLD	SWNE	18-5S-4W	2123' FNL & 1968' FEL	14-20-H62-4739
UTE TRIBAL 15-25-55	43-013-32271	TO BE DRLD	SWSE	25-5S-5W	693' FSL & 2021' FEL	14-20-H62-3537
UTE TRIBAL 6-36-55	43-013-32265	TO BE DRLD	SENE	36-5S-5W	2480' FNL & 1702' FWL	14-20-H62-
UTE TRIBAL 8-35-55	43-013-32267	TO BE DRLD	SENE	35-5S-5W	2464' FNL & 755' FEL	14-20-H62-
UTE TRIBAL 16-14-55	43-013-32272	TO BE DRLD	SESE	14-5S-5W	379' FSL & 871' FEL	14-20-H62-
UTE TRIBAL 3-24R-55	43-013-30960	RE-ENTRY	NENW	24-5S-5W	619' FNL & 2035' FWL	14-20-H62-4749
UTE TRIBAL 5-24-55	43-013-32263	TO BE DRLD	SWNW	24-5S-5W	1911' FNL & 780' FWL	14-20-H62-4749
UTE TRIBAL 11-23-55	43-013-32269	TO BE DRLD	NESW	23-5S-5W	1875' FSL & 2187' FWL	14-20-H62-3443
UTE TRIBAL 5-26-55	43-013-32264	TO BE DRLD	SWNW	26-5S-5W	1810' FNL & 465' FWL	14-20-H62-3444



United States Department of the Interior

BUREAU OF LAND MANAGEMENT

Utah State Office
P.O. Box 45155
Salt Lake City, UT 84145-0155

RECEIVED

SEP 28 2001

DIVISION OF
OIL, GAS AND MINING

In Reply Refer To:
3106
UTU-77321
(UT-924)

SEP 27 2001

NOTICE

Williams Production RMT Co. : Oil and Gas
Tower 3, Suite 1000 :
1515 Arapahoe Street :
Denver, Colorado 80202 :

Name Change Recognized


Acceptable evidence has been received in this office concerning the name change of Barrett Resources Corporation into Williams Production RMT Company with Williams Production RMT Company being the surviving entity.

For our purposes, the name change is recognized effective August 2, 2001.

The oil and gas lease files identified on the enclosed exhibit have been noted as to the name change. The exhibit was compiled from a list of leases obtained from our computer program. We have not abstracted the lease files to determine if the entities affected by this name change hold an interest in the leases identified nor have we attempted to identify leases where the entities are the operator on the ground maintaining no vested recorded title or operating rights interests. We will be notifying the Minerals Management Service and all applicable Bureau of Land Management offices of the change by a copy of this notice. If additional documentation for changes of operator are required by our Field Offices, you will be contacted by them.

If you identify additional leases in which the entities maintain an interest, please contact this office and we will appropriately document those files with a copy of this Notice.

Due to the name change, the name of the principal/obligor on the bond is required to be changed from Barrett Resources Corporation to Williams Production RMT Company. You may accomplish this either by consent of surety rider on the original bond or a rider to the original bond. The bonds are held in New Mexico.

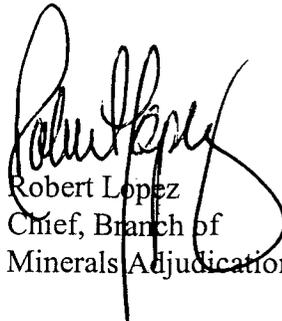

Robert Lopez
Chief, Branch of
Minerals Adjudication

Enclosure

1. Exhibit of Leases (1 pp)

cc: Moab Field Office
Vernal Field Office
MMS, Reference Data Branch, MS3130, PO Box 5860, Denver CO 80217
State of Utah, DOGM, Attn: Jim Thompson (Ste. 1210), Box 145801, SLC UT 84114
Teresa Thompson (UT-922)
Joe Incardine (UT-921)

Exhibit of Leases

UTU-77321
UTU-77322
UTU-77323
UTU-77324
UTU-77325
UTU-77326
UTU-77327
UTU-77328
UTU-77329
UTU-77330
UTU-60815
UTU-76965
UTU-76966
UTU-76967
UTU-76968

UNITED STATES
DEPARTMENT OF THE INTERIOR
BUREAU OF LAND MANAGEMENT

FORM APPROVED

OMB No. 1004-0135
Expires: July 31, 1996

SUNDRY NOTICES AND REPORTS ON WELLS

Do not use this form for proposals to drill or to re-enter an abandoned well. Use Form 3160-3 (APD) for such proposals

SUBMIT IN TRIPLICATE-Other Instructions on the reverse side

1. Type of Well
 Oil Well Gas Well Other _____

2. Name of Operator
 Williams Production RMT Company
 (formerly Barrett Resources Corporation)

3. Address 1515 Arapahoe Street, Tower 3, Suite 1000
 Denver, Colorado 80202
 3b. Phone No. (include area code) (303) 572-3900

4. Location of Well (Footage, Sec., T., R., M., or Survey Description)

5. Lease Serial No.

6. If Indian, Allottee, or Tribe Name

UTE TRIBE

7. If Unit or CA. Agreement Designation

8. Well Name and No.

UTE TRIBAL

9. API Well No.

10. Field and Pool, or Exploratory Area

BRUNDAGE CANYON

11. County or Parish, State

DUCHESNE COUNTY, UTAH

12. CHECK APPROPRIATE BOX(S) TO INDICATE NATURE OF NOTICE, REPORT, OR OTHER DATA

TYPE OF SUBMISSION	TYPE OF ACTION				
<input checked="" type="checkbox"/> Notice of Intent	<input type="checkbox"/> Acidize	<input type="checkbox"/> Deepen	<input type="checkbox"/> Production (Start/Resume)	<input type="checkbox"/> Water Shut-off	
<input type="checkbox"/> Subsequent Report	<input type="checkbox"/> Altering Casing	<input type="checkbox"/> Fracture Test	<input type="checkbox"/> Reclamation	<input type="checkbox"/> Well Integrity	
<input type="checkbox"/>	<input type="checkbox"/> Casing Repair	<input type="checkbox"/> New Construction	<input type="checkbox"/> Recomplete	<input checked="" type="checkbox"/> Other requesting approval	
	<input type="checkbox"/> Change Plans	<input type="checkbox"/> Plug and Abandon	<input type="checkbox"/> Temporarily Abandon		change of operator
	<input type="checkbox"/> Convert to Injection	<input type="checkbox"/> Plug Back	<input type="checkbox"/> Water Disposal		SOP

13. Describe Proposed or Completed Operation (clearly state all pertinent details including estimated starting date of any proposed work and approximate duration thereof. If the proposal is to deepen directionally or recompleat horizontally, give subsurface locations and measured and true vertical depths or pertinent markers and sands. Attach the Bond under which the work be will performed or provide the Bond No. on file with the BLM/BIA. Required subsequent reports shall be filed within 30 days following completion of the involved operations. If the operation results in a multiple completion or recompleat in a new interval, a Form 3160-4 shall be filed once testing has been completed. Final abandonment Notice shall be filed only after all requirements, including reclamation, have been completed, and the operator has determined that the site is ready for final inspection.)

BARRETT RESOURCES CORPORATION RECEIVED APPROVAL OF THEIR REVISED STANDARD OPERATING PRACTICES COVERING DRILLING PLANS FOR ALL FUTURE UTE TRIBAL WELLS ON FEBRUARY 2, 2001. EFFECTIVE AUGUST 2, 2001 WILLIAMS PRODUCTION RMT COMPANY ASSUMED OPERATORSHIP OF ALL UTE TRIBAL WELLS DUE TO A MERGER OF WILLIAMS ENERGY SERVICES AND BARRETT RESOURCES CORPORATION. BOND COVERAGE PURSUANT TO 43 CFR 3104 FOR OPERATION ACTIVITIES WILL CONTINUE TO BE PROVIDED BY FLOOD AND PETERSON INSURANCE, INC. UNDER NATIONWIDE BLM BOND NO. 6101757342. WILLIAMS PRODUCTION RMT COMPANY WILL BE RESPONSIBLE FOR COMPLIANCE UNDER THE TERMS AND CONDITIONS OF THIS STANDARD OPERATING PRACTICES DOCUMENT.

RECEIVED

OCT 16 2001

DIVISION OF

OIL, GAS AND MINING

Greg Davis
 Greg Davis, Permitting Supervisor
 Barrett Resources Corporation

14. I hereby certify that the foregoing is true and correct.
 Name (Printed/ Typed) Joseph P. Barrett

Title Land Manager, Denver
 William Production RMT Company

Signature *Joseph P. Barrett*

Date 10/8/01

Approved by _____ Title _____ Date _____

Conditions of approval, if any are attached. Approval of this notice does not warrant or certify that the applicant holds legal or equitable title to those rights in the subject lease which would entitle the applicant to conduct operations thereon. Office _____

Title 18 U.S.C. Section 1001, makes it a crime for any person knowingly and willfully to make any department or agency of the United States any false, fictitious fraudulent statements or representations as to any matter within its jurisdiction.



**United States Department of the Interior
BUREAU OF INDIAN AFFAIRS**

Utah and Ouray Agency

P. O. Box 130

988 South 7500 East

Fort Duchesne, Utah 84026-0130

Phone: (435) 722-4300

Fax: (435) 722-2323

IN REPLY REFER TO:
Minerals and Mining
Phone: (435) 722-4310
Fax: (435) 722-2809

January 16, 2002

Williams Production RMT Company
Attn: Fritts Rosenberger
1515 Arapahoe St., T3-1000
Denver, CO 80202

Dear Mr. Rosenberger:

We are in receipt of the corporate documentation for the merger of Barrett Resources Corporation with and into Williams Production RMT Company.

All documents appear to be in order, and the approval is hereby authorized to change all records, including change of operator of certain oil and gas wells, Rights-of-Way, Communitization Agreements, Oil and Gas Leases; and Exploration and Development Agreements from Barrett Resources Corporation with and into Williams Production RMT Company.

Approval of this name change is the date of this letter, but effective on August 2, 2001. If you have any questions, please do not hesitate to contact this office.

Respectfully,

Acting Superintendent

801-359-3940

RECEIVED

FEB 20 2002

DIVISION OF
OIL, GAS AND MINING

State of Delaware

PAGE 1

Office of the Secretary of State

I, HARRIET SMITH WINDSOR, SECRETARY OF STATE OF THE STATE OF DELAWARE, DO HEREBY CERTIFY THE ATTACHED IS A TRUE AND CORRECT COPY OF THE CERTIFICATE OF MERGER, WHICH MERGES:

"BARRETT RESOURCES CORPORATION", A DELAWARE CORPORATION, WITH AND INTO "RESOURCES ACQUISITION CORP." UNDER THE NAME OF "WILLIAMS PRODUCTION FMT COMPANY", A CORPORATION ORGANIZED AND EXISTING UNDER THE LAWS OF THE STATE OF DELAWARE, AS RECEIVED AND FILED IN THIS OFFICE THE SECOND DAY OF AUGUST, A.D. 2001, AT 12:15 O'CLOCK P.M.



Harriet Smith Windsor
Harriet Smith Windsor, Secretary of State
AUTHENTICATION: 1278982

3388640 8100M

010380140

DATE: 08-03-01

02/02/01

12:09

SKADDEN ARPS & D

C

STATE OF DELAWARE
SECRETARY OF STATE
DIVISION OF CORPORATIONS
FILED 12:13 PM 02/02/2001
010375792 - 3368640

DR2

**CERTIFICATE OF MERGER
OF
BARRETT RESOURCES CORPORATION
INTO
RESOURCES ACQUISITION CORP.**

Pursuant to Section 251 of the General
Corporation Law of the State of Delaware

Resources Acquisition Corp., a Delaware corporation ("Acquisition"),
pursuant to Section 251 of the General Corporation Law of the State of Delaware (the
"DGCL"), hereby certifies as follows:

FIRST: The name and state of incorporation of each of the constituent
corporations to the merger are as follows:

Barrett Resources Corporation	-	Delaware
Resources Acquisition Corp.	-	Delaware

SECOND: An Agreement and Plan of Merger (the "Merger Agreement"), dated as of May 7, 2001, by and among The Williams Companies, Inc., Acquisition and Barrett Resources Corporation ("Barrett") has been approved, adopted, certified, executed and acknowledged by each of the constituent corporations in accordance with Section 251 of the DGCL.

THIRD: Acquisition shall be the corporation surviving the merger (the "Surviving Corporation").

FOURTH: The Certificate of Incorporation of Acquisition shall be the Certificate of Incorporation of the Surviving Corporation until thereafter changed or amended as provided therein or by applicable law; provided, however, that the following changes to the Certificate of Incorporation of Acquisition shall be effected as a result of the merger:

02/02/01

12:08

SKADDEN ARPS → D

C

NO. 184 003

1. Article FIRST shall be amended and restated to read as follows:

"The name of the corporation is Williams Production RMT Company."; and

2. Article SIXTH, paragraph 4, shall be amended and restated to read as follows:

"No director shall be personally liable to the Corporation or any of its stockholders for monetary damages for breach of fiduciary duty as a director, except for liability (i) for any breach of the director's duty of loyalty to the Corporation or its stockholders, (ii) for acts or omissions not in good faith or which involve intentional misconduct or a knowing violation of law, (iii) pursuant to Section 174 of the GCL or (iv) for any transaction from which the director derived an improper personal benefit. If the GCL is amended to authorize corporate action further eliminating or limiting the personal liability of directors, then the liability of directors of the Corporation shall be eliminated or limited to the fullest extent permitted by the GCL, as so amended. Any repeal or modification of this Article SIXTH by the stockholders of the Corporation shall not adversely affect any right or protection of a director of the Corporation existing at the time of such repeal or modification with respect to acts or omissions occurring prior to such repeal or modification."

3. The following paragraph shall be added to Article Sixth as paragraph 6 thereto:

"The Corporation shall fully honor and abide by the provisions set forth in Section 7.9 of the Agreement and Plan of Merger dated as of May 7, 2001 (the "Merger Agreement") by and among the The Williams Companies, Inc., the Corporation and Barrett Resources Corporation. Any repeal or modification of this paragraph 6 of this Article SIXTH by the stockholders of the Corporation shall not adversely affect any rights or protections afforded to the Indemnified Persons (as defined in the Merger Agreement) pursuant to this paragraph and Section 7.9 of the Merger Agreement."

FIFTH: The executed Merger Agreement is on file at the office of the Surviving Corporation, 1515 Arapahoe Street, Tower 3 Suite 1000, Denver, Colorado 80202.

OPERATOR CHANGE WORKSHEET

ROUTING

1. GLH
2. CDW ✓
3. FILE

X Change of Operator (Well Sold)

Designation of Agent

Operator Name Change

Merger

The operator of the well(s) listed below has changed, effective: **08-02-2001**

FROM: (Old Operator):	TO: (New Operator):
BARRETT RESOURCES CORPORATION	WILLIAMS PRODUCTION RMT COMPANY
Address: 1515 ARAPAHOE STREET, STE 1000	Address: 1515 ARAPAHOE STREET, STE 1000
DENVER, CO 80202	DENVER, CO 80202
Phone: 1-(303)-572-3900	Phone: 1-(303)-572-3900
Account No. N9305	Account No. N1945

CA No. Unit:

WELL(S)

NAME	SEC TWN RNG	API NO	ENTITY NO	LEASE TYPE	WELL TYPE	WELL STATUS
UTE TRIBAL 13-22	22-5S-4W	43-013-31548	11926	INDIAN	OW	P
UTE TRIBAL 13-3R	23-5S-4W	43-013-30886	13034	INDIAN	OW	P
UTE TRIBAL 9-26	26-5S-4W	43-013-32191	13101	INDIAN	OW	P
UTE TRIBAL 2-27	27-5S-4W	43-013-32179	12975	INDIAN	OW	P
S BRUNDAGE UTE TRIBAL 4-27	27-5S-4W	43-013-31131	9851	INDIAN	OW	P
UTE TRIBAL 1-28	28-5S-4W	43-013-31549	11925	INDIAN	OW	P
UTE TRIBAL 3-28	28-5S-4W	43-013-32261	99999	INDIAN	OW	APD
UTE TRIBAL 5-28	28-5S-4W	43-013-32189	13026	INDIAN	OW	P
UTE TRIBAL 5-28-54TMM	28-5S-4W	43-013-32236	13122	INDIAN	GW	P
UTE TRIBAL 7-28	28-5S-4W	43-013-32166	12995	INDIAN	OW	P
UTE TRIBAL 11-28	28-5S-4W	43-013-32192	13022	INDIAN	OW	P
S BRUNDAGE UTE TRIBAL 1-29	29-5S-4W	43-013-30964	2621	INDIAN	OW	S
UTE TRIBAL 3-29	29-5S-4W	43-013-32193	13042	INDIAN	OW	DRL
S BRUNDAGE UTE TRIBAL 1-30	30-5S-4W	43-013-30948	9850	INDIAN	OW	P
UTE TRIBAL 4-30	30-5S-4W	43-013-31550	11914	INDIAN	OW	P
UTE TRIBAL 7-30	30-5S-4W	43-013-32167	12945	INDIAN	OW	P
UTE TRIBAL 5-31	31-5S-4W	43-013-32190	13080	INDIAN	OW	P
UTE TRIBAL 1-32R	32-5S-4W	43-013-30872	13020	INDIAN	OW	P
UTE TRIBAL 1-33	33-5S-4W	43-013-32185	13024	INDIAN	OW	P
UTE TRIBAL 1-34	34-5S-4W	43-013-32186	13121	INDIAN	OW	P

OPERATOR CHANGES DOCUMENTATION

Enter date after each listed item is completed

- (R649-8-10) Sundry or legal documentation was received from the **FORMER** operator on: 08/03/2001
- (R649-8-10) Sundry or legal documentation was received from the **NEW** operator on: 08/03/2001
- The new company has been checked through the **Department of Commerce, Division of Corporations Database** on: 02/21/2002
- Is the new operator registered in the State of Utah: YES Business Number: PENDING
- If **NO**, the operator was contacted on: N/A

6. **Federal and Indian Lease Wells:** The BLM and or the BIA has approved the merger, name change, or operator change for all wells listed on Federal or Indian leases on: BLM-BIA-08/02/01

7. **Federal and Indian Units:**

The BLM or BIA has approved the successor of unit operator for wells listed on: 08/02/2001

8. **Federal and Indian Communization Agreements ("CA"):**

The BLM or BIA has approved the operator for all wells listed within a CA on: N/A

9. **Underground Injection Control ("UIC")** The Division has approved UIC Form 5, **Transfer of Authority to Inject**, for the enhanced/secondary recovery unit/project for the water disposal well(s) listed on: N/A

DATA ENTRY:

1. Changes entered in the **Oil and Gas Database** on: 02/22/2002
2. Changes have been entered on the **Monthly Operator Change Spread Sheet** on: 02/22/2002
3. Bond information entered in RBDMS on: N/A
4. Fee wells attached to bond in RBDMS on: N/A

STATE WELL(S) BOND VERIFICATION:

1. State well(s) covered by Bond Number: N/A

FEDERAL WELL(S) BOND VERIFICATION:

1. Federal well(s) covered by Bond Number: N/A

INDIAN WELL(S) BOND VERIFICATION:

1. Indian well(s) covered by Bond Number: 6101757342

FEE WELL(S) BOND VERIFICATION:

1. (R649-3-1) The **NEW** operator of any fee well(s) listed covered by Bond Number N/A
2. The **FORMER** operator has requested a release of liability from their bond on: N/A
The Division sent response by letter on: N/A

LEASE INTEREST OWNER NOTIFICATION:

3. (R649-2-10) The **FORMER** operator of the fee wells has been contacted and informed by a letter from the Division of their responsibility to notify all interest owners of this change on: N/A

COMMENTS:

STATE OF UTAH
DEPARTMENT OF NATURAL RESOURCES
DIVISION OF OIL, GAS AND MINING

FORM 9

SUNDRY NOTICES AND REPORTS ON WELLS

Do not use this form for proposals to drill new wells, significantly deepen existing wells below current bottom-hole depth, reenter plugged wells, or to drill horizontal laterals. Use APPLICATION FOR PERMIT TO DRILL form for such proposals.

1. TYPE OF WELL OIL WELL <input checked="" type="checkbox"/> GAS WELL <input checked="" type="checkbox"/> OTHER <u>Water Injection Well</u>		5. LEASE DESIGNATION AND SERIAL NUMBER:
2. NAME OF OPERATOR: Williams Production RMT Company		6. IF INDIAN, ALLOTTEE OR TRIBE NAME: Ute Tribe
3. ADDRESS OF OPERATOR: 1515 Arapahoe Street, Tower 3, Suite 1000 CITY: Denver STATE: CO ZIP: 80202		7. UNIT or CA AGREEMENT NAME:
4. LOCATION OF WELL FOOTAGES AT SURFACE: See attached listing		8. WELL NAME and NUMBER: See Attached
QTR/QTR, SECTION, TOWNSHIP, RANGE, MERIDIAN:		9. API NUMBER: Attached
COUNTY: Duchesne		10. FIELD AND POOL, OR WILDCAT: Brundage Canyon
STATE: UTAH		

11. CHECK APPROPRIATE BOXES TO INDICATE NATURE OF NOTICE, REPORT, OR OTHER DATA

TYPE OF SUBMISSION	TYPE OF ACTION		
<input checked="" type="checkbox"/> NOTICE OF INTENT (Submit in Duplicate) Approximate date work will start: _____ <input type="checkbox"/> SUBSEQUENT REPORT (Submit Original Form Only) Date of work completion: _____	<input type="checkbox"/> ACIDIZE	<input type="checkbox"/> DEEPEN	<input type="checkbox"/> REPERFORATE CURRENT FORMATION
	<input type="checkbox"/> ALTER CASING	<input type="checkbox"/> FRACTURE TREAT	<input type="checkbox"/> SIDETRACK TO REPAIR WELL
	<input type="checkbox"/> CASING REPAIR	<input type="checkbox"/> NEW CONSTRUCTION	<input type="checkbox"/> TEMPORARILY ABANDON
	<input type="checkbox"/> CHANGE TO PREVIOUS PLANS	<input type="checkbox"/> OPERATOR CHANGE	<input type="checkbox"/> TUBING REPAIR
	<input type="checkbox"/> CHANGE TUBING	<input type="checkbox"/> PLUG AND ABANDON	<input type="checkbox"/> VENT OR FLARE
	<input type="checkbox"/> CHANGE WELL NAME	<input type="checkbox"/> PLUG BACK	<input type="checkbox"/> WATER DISPOSAL
	<input type="checkbox"/> CHANGE WELL STATUS	<input type="checkbox"/> PRODUCTION (START/RESUME)	<input type="checkbox"/> WATER SHUT-OFF
	<input type="checkbox"/> COMMINGLE PRODUCING FORMATIONS	<input type="checkbox"/> RECLAMATION OF WELL SITE	<input checked="" type="checkbox"/> OTHER: <u>Change of Operator</u>
	<input type="checkbox"/> CONVERT WELL TYPE	<input type="checkbox"/> RECOMPLETE - DIFFERENT FORMATION	

12. DESCRIBE PROPOSED OR COMPLETED OPERATIONS. Clearly show all pertinent details including dates, depths, volumes, etc.

Effective 8/28/03 Williams Production RMT Company will relinquish operatorship of the referenced wells (see attached list) to Berry Petroleum Company.

NAME (PLEASE PRINT) Joseph P. Barrett TITLE Director - Land
SIGNATURE [Signature] DATE 8/28/03

(This space for State use only)

RECEIVED

SEP 04 2003

DIV. OF OIL, GAS & MINING

Well Name	Oil/Gas	API #	Lease	E&D	Location
Ute Tribal 12-14-54	OIL	43-013-32369		14-20-H62-4728	NWSW 2056' FSL, 586' FWL SEC. 14, T5S, R4W
Ute Tribal 12-15	OIL	43-013-32205	14-20-H62-4661	N/A	NWSW 1997' FSL, 481' FWL SEC. 15, T5S, R4W
Ute Tribal 14-15	OIL	43-013-30842	14-20-H62-4661	N/A	SESW 793' FSL, 1847' FWL SEC. 15, T5S, R4W
Ute Tribal 15-16	OIL	43-013-31648	14-20-H62-3413	N/A	SWSE 1030' FSL, 1990' FEL SEC. 16, T5S, R4W
Ute Tribal 16-16	OIL	43-013-30841	14-20-H62-3413	N/A	SESE 733' FSL, 786' FEL SEC. 16, T5S, R4W
Ute Tribal 11-17 (CB)	OIL	43-013-32145	14-20-H62-4919	14-20-H62-4659	NESW 1980' FSL, 1980' FWL SEC. 17, T5S, R4W
Ute Tribal 12-17 (CB)	OIL	43-013-32146	14-20-H62-4919	14-20-H62-4659	NWSW 2000' FSL, 660' FWL SEC. 17, T5S, R4W
Ute Tribal 13-17 (CB)	OIL	43-013-31546	14-20-H62-4919	14-20-H62-4659	SWSW 796' FSL, 645' FWL SEC. 17, T5S, R4W
Ute Tribal 13-17-54 TMM	GAS	43-013-32237	14-20-H62-4731	14-20-H62-4659	SWSW 854' FSL, 671' FWL SEC. 17, T5S, R4W
Ute Tribal 14-17 (CB)	OIL	43-013-32147	14-20-H62-4919	14-20-H62-4659	SESW 908' FSL, 1621' FWL SEC. 17, T5S, R4W
Ute Tribal 15-17	OIL	43-013-31649	14-20-H62-4731	14-20-H62-4659	SWSE 660' FSL, 2080' FEL SEC. 17, T5S, R4W
Ute Tribal 9-18 (CB)	OIL	43-013-32144	14-20-H62-4919	N/A	NESE 1807' FSL, 654' FEL SEC. 18, T5S, R4W
Ute Tribal 15-18 (CB)	OIL	43-013-32148	14-20-H62-4919	N/A	SWSE 748' FSL, 1836' FEL SEC. 18, T5S, R4W
Ute Tribal 16-18	INJ	43-013-31650	14-20-H62-4919	N/A	SESE 636' FSL, 586' FEL SEC. 18, T5S, R4W
Ute Tribal 1-19	OIL	43-013-30933	14-20-H62-4919	N/A	NENE 521' FNL, 558' FEL SEC. 19, T5S, R4W
Ute Tribal 2-19	INJ	43-013-32140	14-20-H62-4919	N/A	NWNE 381' FNL, 1846' FEL SEC. 19, T5S, R4W
Ute Tribal 3-19	OIL	43-013-31830	14-20-H62-3528	N/A	NENW 564' FNL, 2183' FWL SEC. 19, T5S, R4W
Ute Tribal 5-19	OIL	43-013-32204	14-20-H62-3528	N/A	SWNW 1940' FNL, 511' FWL SEC. 19, T5S, R4W
Ute Tribal 7-19	OIL	43-013-31282	14-20-H62-4919	N/A	SWNE 1824' FNL, 2023' FEL SEC. 19, T5S, R4W
Ute Tribal 9-19	OIL	43-013-31831	14-20-H62-3528	N/A	NESE 1797' FSL, 533' FEL SEC. 19, T5S, R4W
Ute Tribal 11-19	OIL	43-013-31547	14-20-H62-3528	N/A	NESW 1764' FSL, 1796' FWL SEC. 19, T5S, R4W
Ute Tribal 13-19	OIL	43-013-31284	14-20-H62-3528	N/A	SWSW 612' FSL, 635' FWL SEC. 19, T5S, R4W
Ute Tribal 15-19	OIL	43-013-31832	14-20-H62-3528	N/A	SWSE 477' FNL, 1868' FEL SEC. 19, T5S, R4W
Ute Tribal 1-20	OIL	43-013-30966	14-20-H62-3529	N/A	NENE 678' FNL, 736' FEL SEC. 20, T5S, R4W
Ute Tribal 5-20	OIL	43-013-31651	14-20-H62-4919	N/A	SWNW 1856' FNL, 683' FWL SEC. 20, T5S, R4W
Ute Tribal 11-20	OIL	43-013-32168	14-20-H62-3529	N/A	NESW 2146' FSL, 1630' FWL SEC. 20, T5S, R4W
Ute Tribal 13-20	OIL	43-013-32206	14-20-H62-3529	N/A	SWSW 689' FSL, 909' FWL SEC. 20, T5S, R4W
Ute Tribal 2-21	OIL	43-013-31280	14-20-H62-3414	N/A	NWNE 759' FNL, 1978' FEL SEC. 21, T5S, R4W
Ute Tribal 2-21G	GAS	43-013-31313	14-20-H62-3414	N/A	NWNE 760' FNL, 1982' FEL SEC. 21, T5S, R4W
Ute Tribal 6-21	OIL	43-013-32164	14-20-H62-3414	N/A	SESW 1791' FNL, 1609' FWL SEC. 21, T5S, R4W
Ute Tribal 8-21	OIL	43-013-30829	14-20-H62-3414	N/A	SENE 2090' FNL, 722' FEL SEC. 21, T5S, R4W
Ute Tribal 10-21	OIL	43-013-31283	14-20-H62-3414	N/A	NWSE 1506' FSL, 2247' FEL SEC. 21, T5S, R4W
Ute Tribal 4-22	OIL	43-013-30755	14-20-H62-3415	N/A	NWNW 749' FNL, 507' FWL SEC. 22, T5S, R4W
Ute Tribal 6-22	OIL	43-013-32163	14-20-H62-3415	N/A	SESW 1710' FNL, 1850' FWL SEC. 22, T5S, R4W
Ute Tribal 12-22	OIL	43-013-31311	14-20-H62-3415	N/A	NWSW 1977' FSL, 658' FWL SEC. 22, T5S, R4W
Ute Tribal 13-22	OIL	43-013-31548	14-20-H62-3415	N/A	SWSW 715' FSL, 838' FWL SEC. 22, T5S, R4W
Ute Tribal 23-3R	OIL	43-013-30886	14-20-H62-4943	14-20-H62-4728	NENW 603' FNL, 2386' FWL SEC. 23, T5S, R4W
Ute Tribal 9-26	OIL	43-013-32191	14-20-H62-4954	14-20-H62-4728	NESE 2118' FSL, 777' FEL SEC. 26, T5S, R4W
Ute Tribal 2-27	OIL	43-013-32179	14-20-H62-3375	N/A	NWNE 778' FNL, 2273' FEL SEC. 27, T5S, R4W
Ute Tribal 4-27	OIL	43-013-31131	14-20-H62-3375	N/A	NWNW 736' FNL, 693' FWL SEC. 27, T5S, R4W
Ute Tribal 1-28	OIL	43-013-31549	14-20-H62-4740	14-20-H62-4659	NENE 778' FNL, 592' FEL SEC. 28, T5S, R4W
Ute Tribal 3-28-54	OIL	43-013-32261	14-20-H62-4740	14-20-H62-4659	NENW 660' FNL, 1980' FWL SEC. 28, T5S, R4W
Ute Tribal 5-28	OIL	43-013-32189	14-20-H62-4740	14-20-H62-4659	SWNW 1960' FNL, 575' FWL SEC. 28, T5S, R4W
Ute Tribal 5-28-54 TMM	GAS	43-013-32236	14-20-H62-4740	14-20-H62-4659	SWNW 1992' FNL, 560' FWL SEC. 28, T5S, R4W
Ute Tribal 7-28	OIL	43-013-32166	14-20-H62-4740	14-20-H62-4659	SWNE 1711' FNL, 1949' FEL SEC. 28, T5S, R4W
Ute Tribal 11-28	OIL	43-013-32192	14-20-H62-4740	14-20-H62-4659	NESW 2322' FSL, 1920' FWL SEC. 28, T5S, R4W
Ute Tribal 1-29	OIL	43-013-30964	14-20-H62-3416	14-20-H62-4659	NENE 652' FNL, 760' FEL SEC. 29, T5S, R4W
Ute Tribal 3-29	OIL	43-013-32193	14-20-H62-3416	14-20-H62-4659	NENW 585' FNL, 1802' FWL SEC. 29, T5S, R4W
Ute Tribal 1-30	OIL	43-013-30948	14-20-H62-4662	14-20-H62-4659	NENE 627' FNL, 542' FEL SEC. 30, T5S, R4W
Ute Tribal 4-30	OIL	43-013-31550	14-20-H62-4662	14-20-H62-4659	NWNW 751' FNL, 740' FWL SEC. 30, T5S, R4W
Ute Tribal 7-30	OIL	43-013-32167	14-20-H62-4662	14-20-H62-4659	SWNE 1811' FNL, 1818' FEL SEC. 30 T5S, R4W
Ute Tribal 5-31	OIL	43-013-32190	14-20-H62-4946	14-20-H62-4659	SWNW 1410' FNL, 585' FWL SEC. 31, T5S, R4W
Ute Tribal 1-32R	OIL	43-013-30872	14-20-H62-4947	14-20-H62-4659	NENE 628' FNL, 635' FEL SEC. 32, T5S, R4W

RECEIVED

SEP 04 2003

DIV. OF OIL, GAS & MINING

Well Name	Oil/Gas	API #	Lease	E&D	Location
Ute Tribal 1-33	OIL	43-013-32185	14-20-H62-4948	14-20-H62-4659	NENE 720' FNL, 796' FEL SEC. 33, T5S, R4W
Ute Tribal 1-34	OIL	43-013-32186	14-20-H62-4955	14-20-H62-4659	NENE 1150' FNL, 644' FEL SEC. 34, T5S, R4W
Ute Tribal 5-13	OIL	43-013-31152	14-20-H62-4845	14-20-H62-4659	SWNW 1667' FNL, 905' FWL SEC. 13, T5S, R5W
Ute Tribal 16-14-55	OIL	43-013-32272	14-20-H62-5016	14-20-H62-4728	SESE 379' FSL, 871' FEL SEC. 14, T5S, R5W
Ute Tribal 5-15-55	OIL	43-013-32344	14-20-H62-5017	14-20-H62-4728	SWNW 2050' FNL, 762' FWL SEC. 15, T5S, R5W
Ute Tribal 10-16-55	OIL	43-013-32345		14-20-H62-4728	NWSE 1802' FSL, 1970' FEL SEC. 16, T5S, R5W
Ute Tribal 15-17-55	OIL	43-013-32358		14-20-H62-4728	SWSE 179' FSL, 1733' FEL SEC. 17, T5S, R5W
Ute Tribal 7-20-55	OIL	43-013-32346	14-20-H62-5018	14-20-H62-4728	SWNE 2438' FNL, 2440' FEL SEC. 20, T5S, R5W
Ute Tribal 9-23WSW	WTR	WR#43-11041	14-20-H62-3443	N/A	NESE 1855' FSL, 715' FEL SEC. 23, T5S, R5W
Ute Tribal 9-23X	OIL	43-013-30999	14-20-H62-3443	N/A	NESE 1830' FSL, 665' FEL SEC. 23, T5S, R5W
Ute Tribal 11-23-55	OIL	43-013-32269	14-20-H62-3443	N/A	NESW 1875' FSL, 2187' FWL SEC. 23, T5S, R5W
Ute Tribal 15-23	OIL	43-013-31671	14-20-H62-3443	N/A	SWSE 612' FSL, 1973' FEL SEC. 23, T5S, R5W
Ute Tribal 1-24-55	OIL	43-013-32259	14-20-H62-4749	N/A	NENE 583' FNL, 852' FEL SEC. 24, T5S, R5W
Ute Tribal 3-24WSW	WTR	WR#43-10994	14-20-H62-4749	N/A	SENE 1430' FNL, 1425' FWL SEC. 24, T5S, R5W
Ute Tribal 5-24-55	OIL	43-013-32263	14-20-H62-4749	N/A	SWNW 1911' FNL, 780' FWL SEC. 24, T5S, R5W
Ute Tribal 9-24-55	OIL	43-013-32268	14-20-H62-4749	N/A	NWSE 2392' FSL, 486' FWL SEC. 24, T5S, R5W
Ute Tribal 11-24	OIL	43-013-31909	14-20-H62-4749	N/A	NESW 2005' FSL, 2557' FWL SEC. 24, T5S, R5W
Ute Tribal 13-24	OIL	43-013-31910	14-20-H62-4749	N/A	SWSW 520' FSL, 1051' FWL SEC. 24, T5S, R5W
Ute Tribal 15-24R	OIL	43-013-31129	14-20-H62-4749	N/A	SWSE 1048' FSL, 1364' FEL SEC. 24, T5S, R5W
Ute Tribal 1-25	OIL	43-013-30945	14-20-H62-3537	N/A	NENE 661' FNL, 520' FEL SEC. 25, T5S, R5W
Ute Tribal 2-25	OIL	43-013-31833	14-20-H62-3537	N/A	NWNE 760' FNL, 2000' FEL SEC. 25, T5S, R5W
Ute Tribal 3-25	OIL	43-013-31834	14-20-H62-3537	N/A	NENW 464' FNL, 2174' FWL SEC. 25, T5S, R5W
Ute Tribal 6-25H	OIL	43-013-32143	14-20-H62-3537	N/A	SENE 500' FNL, 468' FEL SEC. 26, T5S, R5W
Ute Tribal 7-25	OIL	43-013-31310	14-20-H62-3537	N/A	NENW 612' FNL, 2121' FEL SEC. 26, T5S, R5W
Ute Tribal 9-25-55	OIL	43-013-32390	14-20-H62-3537	N/A	SWNW 1810' FNL, 465' FWL SEC. 26, T5S, R5W
Ute Tribal 11-25	OIL	43-013-31911	14-20-H62-3537	N/A	SESW 1107' FSL, 1548' FWL SEC. 28, T5S, R5W
Ute Tribal 13-25	OIL	43-013-32169	14-20-H62-3537	N/A	SESE 1250' FSL, 1027' FEL SEC. 29, T5S, R5W
Ute Tribal 15-25-55	OIL	43-013-32271	14-20-H62-3537	N/A	NWNE 800' FNL, 2000' FEL SEC. 32, T5S, R5W
Ute Tribal 1-26	OIL	43-013-31912	14-20-H62-3444	N/A	NWNW 87' FNL, 168' FWL SEC. 33, T5S, R5W
Ute Tribal 3-26	OIL	43-013-30955	14-20-H62-3444	N/A	NWNE 951' FNL, 1566' FEL SEC. 35, T5S, R5W
Ute Tribal 5-26-55	OIL	43-013-32264	14-20-H62-3444	N/A	SENE 2464' FNL, 552' FEL SEC. 35, T5S, R5W
Ute Tribal 14-28-55	OIL	43-013-32348	14-20-H62-5019	14-20-H62-4728	NWSE 1611' FSL, 1938' FEL SEC. 35, T5S, R5W
Ute Tribal 16-29-55	OIL	43-013-32349	14-20-H62-5020	14-20-H62-4728	NWNW 860' FNL, 660' FWL SEC. 36, T5S, R5W
Ute Tribal 2-32-55	OIL	43-013-32350		14-20-H62-4728	SENE 923' FSL, 315' FEL SEC. 20, T5S, R5W
Ute Tribal 4-33-55	OIL	43-013-32357		14-20-H62-4728	NENE 508' FNL, 792' FEL SEC. 7, T5S, R4W
Ute Tribal 2-35	OIL	43-013-32187	14-20-H62-4945	14-20-H62-4659	NWSE 1783' FSL, 1879' FEL SEC. 28, T5S, R5W
Ute Tribal 8-35-55	OIL	43-013-32267	14-20-H62-4945	14-20-H62-4659	NESW 1863' FSL, 1983' FWL SEC. 20, T5S, R5W
Ute Tribal 10-35-55	OIL	43-013-32353	14-20-H62-4945	14-20-H62-4659	NENE 923' FSL, 315' FEL SEC. 20, T5S, R5W
Ute Tribal 4-36	OIL	43-013-32188	14-20-H62-4944	14-20-H62-4659	NWNW 860' FNL, 660' FWL SEC. 36, T5S, R5W
Ute Tribal 6-36-55	OIL	43-013-32265	14-20-H62-4944	14-20-H62-4659	SENE 2480' FNL, 1702' FWL SEC. 36, T5S, R5W
Ute Tribal 12-36-55	OIL	43-013-32354	14-20-H62-4944	14-20-H62-4659	NWSW 1980' FSL, 659' FWL SEC. 36, T5S, R5W

Ute Tribal 3-24R-55

43-013-30960

Permits	Status	API #	Lease	E&D	Location
MOON TRIBAL 12-23-54	W/O RELEASE	43-013-32347	14-20-H62-4943		NWSW 1899' FSL, 771' FWL SEC. 23, T5S, R4W
MOON TRIBAL 14-27-54	HAVE STATE APRVL	43-013-32408	14-20-H62-3375		SESW 1073' FSL, 1928' FWL SEC. 27, T5S, R4W
MOON TRIBAL 6-27-54	HAVE STATE APRVL	43-013-32407	14-20-H62-3375		SENE 2041' FNL, 2101' FWL SEC. 27, T5S, R4W
STATE TRIBAL 1-7R-54	APPROVED	43-013-30925		14-20-H62-4728	NENE 508' FNL, 792' FEL SEC. 7, T5S, R4W
UTE TRIBAL 10-28-55	HAVE STATE APRVL	43-013-32419		14-20-H62-4728	NWSE 1783' FSL, 1879' FEL SEC. 28, T5S, R5W
UTE TRIBAL 11-20-55	HAVE STATE APRVL	43-013-32415		14-20-H62-4728	NESW 1863' FSL, 1983' FWL SEC. 20, T5S, R5W
UTE TRIBAL 1-20-55	HAVE STATE APRVL	43-013-32414		14-20-H62-4728	NENE 508' FNL, 792' FEL SEC. 7, T5S, R4W
UTE TRIBAL 12-21-54	APPROVED	43-013-32385	14-20-H62-3414		NWSW 1510' FSL, 366' FWL SEC. 21, T5S, R4W
UTE TRIBAL 13-18-54	APPROVED	43-013-32270	14-20-H62-4739	14-20-H62-4659	SWSW 656' FSL, 657' FWL SEC. 18, T5S, R4W

RECEIVED

SEP 04 2003

DIV. OF OIL, GAS & MINING

Well Name	Oil/Gas	API #	Lease	E&D	Location
UTE TRIBAL 13-28-54	W/O RELEASE	43-013-32387	14-20-H62-4740		SWSW 519' FSL, 1021' FWL SEC. 28, T5S, R4W
UTE TRIBAL 13-30-54	HAVE STATE APRVL	43-013-32409	14-20-H62-4662		SWSW 743' FSL, 482' FWL SEC. 30, T5S, R4W
UTE TRIBAL 14-21-54	W/O RELEASE	43-013-32384	14-20-H62-3414		SESW 894' FSL, 1567' FWL SEC. 21, T5S, R4W
UTE TRIBAL 14-36-55	W/O LOC	43-013-32355	14-20-H62-4945		SESW 839' FSL, 1802' FWL SEC. 36, T5S, R5W
UTE TRIBAL 15-20-54	W/O RELEASE	43-013-32386	14-20-H62-3529		SWSE 660' FSL, 1980' FEL SEC. 20, T5S, R4W
UTE TRIBAL 15-28-54	W/O RELEASE	43-013-32389	14-20-H62-4740		SWSE 660' FSL, 1980' FEL SEC. 28, T5S, R4W
UTE TRIBAL 15-30-54	W/O LOC	43-013-32382	14-20-H62-4662		SWSE 470' FSL, 1925' FEL SEC. 30, T5S, R4W
UTE TRIBAL 16-21-54	W/O RELEASE	43-013-32381	14-20-H62-3414		SESE 700' FSL, 690' FEL SEC. 21, T5S, R4W
UTE TRIBAL 16-35-55	W/O RELEASE	43-013-32352	14-20-H62-4945		SESE 657' FSL, 883' FEL SEC. 35, T5S, R5W
UTE TRIBAL 16-36-55	W/O RELEASE	43-013-32356	14-20-H62-4945		SESE 474' FSL, 576' FEL SEC. 36, T5S, R5W
UTE TRIBAL 2-36-55	HAVE STATE APRVL	43-013-32422	14-20-H62-4944		NWNE 375' FNL, 2225' FEL SEC. 36, T5S, R5W
UTE TRIBAL 3-20-54	W/O RELEASE	43-013-32377	14-20-H62-3529		NENW 320' FNL, 2090' FWL SEC. 20, T5S, R4W
UTE TRIBAL 3-32-54	HAVE STATE APRVL	43-013-32410	14-20-H62-4947		NENW 926' FNL, 1985' FWL SEC. 32, T5S, R4W
UTE TRIBAL 3-33-54	HAVE STATE APRVL	43-013-32412	14-20-H62-4948		NENW 749' FNL, 2113' FWL SEC. 33, T5S, R4W
UTE TRIBAL 4-21-54	W/O SPUD	43-013-32378	14-20-H62-3414		NWNW 928' FNL, 898' FWL SEC. 21, T5S, R4W
UTE TRIBAL 5-18-54	APPROVED	40-010-02262	14-20-H62-4739		SENW 2029' FNL, 819' FWL SEC. 18, T5S, R4W
UTE TRIBAL 5-30-54	W/O SPUD	43-013-32380			SWNW 2100' FNL, 1020' FWL SEC. 30, T5S, R4W
UTE TRIBAL 6-32-55	HAVE STATE APRVL	43-013-32420		14-20-H62-4728	SENW 1864' FNL, 1846' FWL SEC. 32, T5S, R5W
UTE TRIBAL 7-18-54	APPROVED	40-010-02266	14-20-H62-4739		SWNE 2123' FNL, 1968' FWL SEC. 18, T5S, R4W
UTE TRIBAL 7-32-54	HAVE STATE APRVL	43-013-32411	14-20-H62-4947		SWNE 2334' FNL, 1840' FEL SEC. 32, T5S, R4W
UTE TRIBAL 7-33-54	HAVE STATE APRVL	43-013-32413	14-20-H62-4948		SWNE 2129' FNL, 2295' FEL SEC. 33, T5S, R4W
UTE TRIBAL 8-25-55	LOCATION BUILT	43-013-31835	14-20-H62-0537		SENE 1993' FNL, 583' FEL SEC. 25, T5S, R5W
UTE TRIBAL 8-32-55	HAVE STATE APRVL	43-013-32421		14-20-H62-4728	SENE 2502' FNL, 890' FEL SEC. 32, T5S, R5W
UTE TRIBAL 8-36-55	HAVE STATE APRVL	43-013-32423	14-20-H62-4944		SENE 2358' FNL, 956' FEL SEC. 36, T5S, R5W
UTE TRIBAL 9-20-54	W/O SPUD	43-013-32379	14-20-H62-3529		NESE 2547' FSL, 855' FEL SEC. 20, T5S, R4W
UTE TRIBAL 9-28-54	W/O LOC	43-013-32388	14-20-H62-4740		NESE 1665' FSL, 502' FEL SEC. 28, T5S, R4W
UTE TRIBAL 9-30-54	EXCEPTION LOCATION	43-013-32383	14-20-H62-4662		NESE 1848' FSL, 367' FEL SEC. 30, T5S, R4W

Permits with associated CA's

UTE TRIBAL 1-27-55	HAVE STATE APRVL	43-013-32416	UTU - 76967		NENE 501' FNL, 825' FEL SEC. 27, T5S, R5W
UTE TRIBAL 15-27-55	W/O LOC	43-013-32339	UTU - 76967	14-20-H62-4728	SWSE 413' FSL, 1346' FEL SEC. 27, T5S, R5W
UTE TRIBAL 3-27-55	HAVE STATE APRVL	43-013-32417	UTU - 76967		NENW 378' FNL, 1307' FWL SEC. 27, T5S, R5W
UTE TRIBAL 7-27-55	HAVE STATE APRVL	43-013-32418	UTU - 76967		SWNE 1799' FNL, 1983' FEL SEC. 27, T5S, R5W

Communitization Agreements

Tabby Canyon 1-21	OIL	43-013-31699	UTU 76965	14-20-H62-4728	NENE 613' FNL, 572' FEL SEC. 21, T5S, R5W
Tabby Canyon 8-22	OIL	43-013-31700	UTU 76966	14-20-H62-4728	SENE 1890' FNL, 840' FEL SEC. 22, T5S, R5W
Sowers Canyon 9-27	OIL	43-013-31701	UTU - 76967	14-20-H62-4728	NESE 2160' FSL, 850' FEL SEC. 27, T5S, R5W
Foy Tribal 11-34-55	OIL	43-013-32351	UTU - 76968	14-20-H62-4728	NESW 1979' FSL, 2101' FWL SEC. 34, T5S, R5W

RECEIVED

SEP 04 2003

DIV. OF OIL, GAS & MININ

STATE OF UTAH
DEPARTMENT OF NATURAL RESOURCES
DIVISION OF OIL, GAS AND MINING

FORM 9

SUNDRY NOTICES AND REPORTS ON WELLS

Do not use this form for proposals to drill new wells, significantly deepen existing wells below current bottom-hole depth, reenter plugged wells, or to drill horizontal laterals. Use APPLICATION FOR PERMIT TO DRILL form for such proposals.

1. TYPE OF WELL OIL WELL <input checked="" type="checkbox"/> GAS WELL <input checked="" type="checkbox"/> OTHER <u>Water Injection Well</u>		5. LEASE DESIGNATION AND SERIAL NUMBER:
2. NAME OF OPERATOR: Berry Petroleum Company		6. IF INDIAN, ALLOTTEE OR TRIBE NAME: Ute Tribe
3. ADDRESS OF OPERATOR: 5201 Truxtun Ave., Suite 300 Bakersfield CA 93309-0640		7. UNIT or CA AGREEMENT NAME:
4. LOCATION OF WELL FOOTAGES AT SURFACE: See attached listing QTR/QTR, SECTION, TOWNSHIP, RANGE, MERIDIAN:		8. WELL NAME and NUMBER: See Attached
PHONE NUMBER: (661) 616-3900		9. API NUMBER: Attached
COUNTY: Duchesne		10. FIELD AND POOL, OR WILDCAT: Brundage Canyon
STATE: UTAH		

11. CHECK APPROPRIATE BOXES TO INDICATE NATURE OF NOTICE, REPORT, OR OTHER DATA

TYPE OF SUBMISSION	TYPE OF ACTION		
<input checked="" type="checkbox"/> NOTICE OF INTENT (Submit in Duplicate) Approximate date work will start: _____	<input type="checkbox"/> ACIDIZE	<input type="checkbox"/> DEEPEN	<input type="checkbox"/> REPERFORATE CURRENT FORMATION
<input type="checkbox"/> SUBSEQUENT REPORT (Submit Original Form Only) Date of work completion: _____	<input type="checkbox"/> ALTER CASING	<input type="checkbox"/> FRACTURE TREAT	<input type="checkbox"/> SIDETRACK TO REPAIR WELL
	<input type="checkbox"/> CASING REPAIR	<input type="checkbox"/> NEW CONSTRUCTION	<input type="checkbox"/> TEMPORARILY ABANDON
	<input type="checkbox"/> CHANGE TO PREVIOUS PLANS	<input type="checkbox"/> OPERATOR CHANGE	<input type="checkbox"/> TUBING REPAIR
	<input type="checkbox"/> CHANGE TUBING	<input type="checkbox"/> PLUG AND ABANDON	<input type="checkbox"/> VENT OR FLARE
	<input type="checkbox"/> CHANGE WELL NAME	<input type="checkbox"/> PLUG BACK	<input type="checkbox"/> WATER DISPOSAL
	<input type="checkbox"/> CHANGE WELL STATUS	<input type="checkbox"/> PRODUCTION (START/RESUME)	<input type="checkbox"/> WATER SHUT-OFF
	<input type="checkbox"/> COMMINGLE PRODUCING FORMATIONS	<input type="checkbox"/> RECLAMATION OF WELL SITE	<input checked="" type="checkbox"/> OTHER: <u>Change of Operator</u>
	<input type="checkbox"/> CONVERT WELL TYPE	<input type="checkbox"/> RECOMPLETE - DIFFERENT FORMATION	

12. DESCRIBE PROPOSED OR COMPLETED OPERATIONS. Clearly show all pertinent details including dates, depths, volumes, etc.

Effective 8/28/03 Berry Petroleum Company will assume operatorship of the referenced wells (see attached list) from Williams Production RMT Company.

NAME (PLEASE PRINT) Jerry V. Hoffman TITLE Chairman, President, and CEO
SIGNATURE *Jerry V. Hoffman* DATE 8/28/03

(This space for State use only)

RECEIVED

SEP 04 2003

DIV. OF OIL, GAS & MINING

6. (R649-9-2)Waste Management Plan has been received on: IN PLACE

7. **Federal and Indian Lease Wells:** The BLM and or the BIA has approved the merger, name change, or operator change for all wells listed on Federal or Indian leases on: BLM N/A BIA not received

8. **Federal and Indian Units:**
The BLM or BIA has approved the successor of unit operator for wells listed on: not received

9. **Federal and Indian Communization Agreements ("CA"):**
The BLM or BIA has approved the operator for all wells listed within a CA on: n/a

10. **Underground Injection Control ("UIC")** The Division has approved UIC Form 5, **Transfer of Authority to Inject**, for the enhanced/secondary recovery unit/project for the water disposal well(s) listed on: 9/23/2003

DATA ENTRY:

1. Changes entered in the Oil and Gas Database on: 9/30/2003

2. Changes have been entered on the Monthly Operator Change Spread Sheet on: 9/30/2003

3. Bond information entered in RBDMS on: n/a

4. Fee wells attached to bond in RBDMS on: n/a

STATE WELL(S) BOND VERIFICATION:

1. State well(s) covered by Bond Number: N/A

FEDERAL WELL(S) BOND VERIFICATION:

1. Federal well(s) covered by Bond Number: N/A

INDIAN WELL(S) BOND VERIFICATION:

1. Indian well(s) covered by Bond Number: RLB0005647

FEE WELL(S) BOND VERIFICATION:

1. (R649-3-1) The NEW operator of any fee well(s) listed covered by Bond Number n/a

2. The FORMER operator has requested a release of liability from their bond on: 9/29/2003
The Division sent response by letter on: 10/2/2003

LEASE INTEREST OWNER NOTIFICATION:

3. (R649-2-10) The FORMER operator of the fee wells has been contacted and informed by a letter from the Division of their responsibility to notify all interest owners of this change on: n/a

COMMENTS:

UNITED STATES
DEPARTMENT OF THE INTERIOR
BUREAU OF LAND MANAGEMENT

FORM APPROVED
OMB No. 1004-0137
Expires: March 31, 2007

SUNDRY NOTICES AND REPORTS ON WELLS

Do not use this form for proposals to drill or to re-enter an abandoned well. Use Form 3160-3 (APD) for such proposals.

SUBMIT IN TRIPLICATE- Other instructions on reverse side.

1. Type of Well Oil Well Gas Well Other

2. Name of Operator **Berry Petroleum Company**

3a. Address **410 17th Street Suite 2440 Denver, CO 80202**

3b. Phone No. (include area code) **303 825-3344**

4. Location of Well (Footage, Sec., T., R., M., or Survey Description)
628' FNL x 635' FEL (NENE), Section 32, Township 5 South, Range 4 West

5. Lease Serial No.
14-20-H62-4947

6. If Indian, Allottee or Tribe Name
Ute Tribal

7. If Unit or CA/Agreement, Name and/or No.

8. Well Name and No.
Ute Tribal 1-32

9. API Well No.
43-013-30872

10. Field and Pool, or Exploratory Area
Brundage Canyon

11. County or Parish, State
Duchesne County, Utah

12. CHECK APPROPRIATE BOX(ES) TO INDICATE NATURE OF NOTICE, REPORT, OR OTHER DATA

TYPE OF SUBMISSION	TYPE OF ACTION			
<input checked="" type="checkbox"/> Notice of Intent	<input type="checkbox"/> Acidize	<input type="checkbox"/> Deepen	<input type="checkbox"/> Production (Start/Resume)	<input type="checkbox"/> Water Shut-Off
<input type="checkbox"/> Subsequent Report	<input type="checkbox"/> Alter Casing	<input type="checkbox"/> Fracture Treat	<input type="checkbox"/> Reclamation	<input type="checkbox"/> Well Integrity
<input type="checkbox"/> Final Abandonment Notice	<input type="checkbox"/> Casing Repair	<input type="checkbox"/> New Construction	<input checked="" type="checkbox"/> Recomplete	<input type="checkbox"/> Other _____
	<input type="checkbox"/> Change Plans	<input type="checkbox"/> Plug and Abandon	<input type="checkbox"/> Temporarily Abandon	
	<input type="checkbox"/> Convert to Injection	<input type="checkbox"/> Plug Back	<input type="checkbox"/> Water Disposal	

13. Describe Proposed or Completed Operation (clearly state all pertinent details, including estimated starting date of any proposed work and approximate duration thereof. If the proposal is to deepen directionally or recomplate horizontally, give subsurface locations and measured and true vertical depths of all pertinent markers and zones. Attach the Bond under which the work will be performed or provide the Bond No. on file with BLM/BIA. Required subsequent reports shall be filed within 30 days following completion of the involved operations. If the operation results in a multiple completion or recompletion in a new interval, a Form 3160-4 shall be filed once testing has been completed. Final Abandonment Notices shall be filed only after all requirements, including reclamation, have been completed, and the operator has determined that the site is ready for final inspection.)

Please see the attached recompletion procedure for the Ute Tribal 1-32.

RECEIVED
JUL 22 2005

DIV. OF OIL, GAS & MINING

COPY SENT TO OPERATOR
Date: 8-8-05
Initials: CHD

14. I hereby certify that the foregoing is true and correct

Name (Printed/Typed) **Lauren Cartaya** Title **Technician**

Signature *Lauren Cartaya* Date **07/11/2005**

THIS SPACE FOR FEDERAL OR STATE OFFICE USE

Approved by _____ Title **Accepted by the Utah Division of Oil, Gas and Mining** Date **8/3/05** Federal Approval Of This Action Is Necessary

Conditions of approval, if any, are attached. Approval of this notice does not warrant or certify that the applicant holds legal or equitable title to those rights in the subject lease which would entitle the applicant to conduct operations thereon.

Title 18 U.S.C. Section 1001 and Title 43 U.S.C. Section 1212, make it a crime for any person knowingly and willfully to make to any department or agency of the United States any false, fictitious or fraudulent statements or representations as to any matter within its jurisdiction.

By: *[Signature]*

**UTE TRIBAL #1-32R
DOUGLAS CREEK RECOMPLETION PROGRAM**

Page 2

- 4) PU 2 7/8" tbg w/ bit & scraper. RIH w/ tbg to top of plug. Drill out plug. CO to PBTD & circ hole clean. POOH & LD bit & scraper.
- 5) PU NC & SN & 5 1/2" anchor catcher and RIH to mid-perf. RU swab. Swab until hole clean of sand. Verify hole clean to PBTD.
- 6) Pull up & Set anchor catcher. ND BOPE & frac head. NU tbg head & flow tee. RIH w/ pump & rod string. Seat pump & space out. Fill tbg & test to 500psi. Hang on clamps. Start well pumping. RD & MO.

UNITED STATES
DEPARTMENT OF THE INTERIOR
BUREAU OF LAND MANAGEMENT

FORM APPROVED
OMB No. 1004-0137
Expires: March 31, 2007

SUNDRY NOTICES AND REPORTS ON WELLS

Do not use this form for proposals to drill or to re-enter an abandoned well. Use Form 3160-3 (APD) for such proposals.

SUBMIT IN TRIPLICATE- Other instructions on reverse side.

1. Type of Well
 Oil Well Gas Well Other

2. Name of Operator **Berry Petroleum Company**

3a. Address
410 17th Street Suite 2440 Denver, CO 80202

3b. Phone No. (include area code)
303 825-3344

4. Location of Well (Footage, Sec., T., R., M., or Survey Description)
628' FNL x 635' FEL (NENE), Section 32, Township 5 South, Range 4 West

5. Lease Serial No.
14-20-H62-4947

6. If Indian, Allottee or Tribe Name
Ute Tribal

7. If Unit or CA/Agreement, Name and/or No.

8. Well Name and No.
Ute Tribal 1-32

9. API Well No.
43-013-30872

10. Field and Pool, or Exploratory Area
Brundage Canyon

11. County or Parish, State
Duchesne County, Utah

12. CHECK APPROPRIATE BOX(ES) TO INDICATE NATURE OF NOTICE, REPORT, OR OTHER DATA

TYPE OF SUBMISSION	TYPE OF ACTION			
<input checked="" type="checkbox"/> Notice of Intent	<input type="checkbox"/> Acidize	<input type="checkbox"/> Deepen	<input type="checkbox"/> Production (Start/Resume)	<input type="checkbox"/> Water Shut-Off
<input checked="" type="checkbox"/> Subsequent Report	<input type="checkbox"/> Alter Casing	<input type="checkbox"/> Fracture Treat	<input type="checkbox"/> Reclamation	<input type="checkbox"/> Well Integrity
<input type="checkbox"/> Final Abandonment Notice	<input type="checkbox"/> Casing Repair	<input type="checkbox"/> New Construction	<input checked="" type="checkbox"/> Recomplete	<input type="checkbox"/> Other _____
	<input type="checkbox"/> Change Plans	<input type="checkbox"/> Plug and Abandon	<input type="checkbox"/> Temporarily Abandon	
	<input type="checkbox"/> Convert to Injection	<input type="checkbox"/> Plug Back	<input type="checkbox"/> Water Disposal	

13. Describe Proposed or Completed Operation (clearly state all pertinent details, including estimated starting date of any proposed work and approximate duration thereof. If the proposal is to deepen directionally or recomplate horizontally, give subsurface locations and measured and true vertical depths of all pertinent markers and zones. Attach the Bond under which the work will be performed or provide the Bond No. on file with BLM/BIA. Required subsequent reports shall be filed within 30 days following completion of the involved operations. If the operation results in a multiple completion or recomplate in a new interval, a Form 3160-4 shall be filed once testing has been completed. Final Abandonment Notices shall be filed only after all requirements, including reclamation, have been completed, and the operator has determined that the site is ready for final inspection.)

Please see the attached recomplate history for the Ute Tribal 1-32.

RECEIVED

AUG 08 2005

DIV. OF OIL, GAS & MINING

14. I hereby certify that the foregoing is true and correct

Name (Printed/Typed) **Lauren Cartaya** Title **Technician**

Signature *Lauren Cartaya* Date **07/29/2005**

THIS SPACE FOR FEDERAL OR STATE OFFICE USE

Approved by _____ Title _____ Date _____

Conditions of approval, if any, are attached. Approval of this notice does not warrant or certify that the applicant holds legal or equitable title to those rights in the subject lease which would entitle the applicant to conduct operations thereon.

Office _____

Title 18 U.S.C. Section 1001 and Title 43 U.S.C. Section 1212, make it a crime for any person knowingly and willfully to make to any department or agency of the United States any false, fictitious or fraudulent statements or representations as to any matter within its jurisdiction.

(Instructions on page 2)

UTE TRIBAL #1-32R
DOUGLAS CREEK RECOMPLETION PROGRAM

July 8, 2005

Well Data: Location: 628' FNL 635' FEL (NENE)
Sec. 32 T5S-R4W
Duchesne County, Utah
API No: 43-013-30872
Depth: TD 6,040' (org), 5,725'; (1/01 re-entry); PBTD: 5,634' (CBL)
Elevation: KB 6,930.5'; GL 6,916'
CSG: 8 5/8" 24# J-55 set @ 280' GL cmt'd w/ 210 sx. Class G
5 1/2" 15.5# J-55 set @ 5,721' KB. cmt'd with 200 sxs
Hi Fil Mod + 345 50/50 Poz.
TBG: As of 4/23/2004

Jts	Detail	Length (ft)	Depth(ft)
1	2-7/8, 8rd J-55 6.5#/ft	31.28	45.78
1	2-7/8, 8rd J-55 6.5#/ft sub	8.10	53.88
9	2-7/8, 8rd J-55 6.5#/ft	588.38	642.26
9	2-7/8, 8rd N-80 6.5#/ft	4590.46	5232.72
1	Central Hydraulic TAC 30,000# shear	2.75	5235.47
10	2-7/8, 8rd N-80 6.5#/ft	309.69	5545.16
1	SN	1.10	5546.26
1	2-7/8, 8rd J-55 6.5#/ft	30.78	5577.04
1	NC	0.40	5577.44

Fm Tops: Base Mahogany @ 2602, Dgls Crk Mbr @ 4,417', Upr Blk
Shale @ 5,042', Cstl Pk Ls @ 5,329', Uteland Butte Ls @
5,759' (below csg)

Top of good cmt: +/- 1,350' per CBL 2/27/2001

Open Perforations: Black Shale 5,044' - 5,051'
Castle Peak 5,371' - 5,377'
Castle Peak 5,434' - 5,438'
Castle Peak 5,464' - 5,466'
Castle Peak 5,503' - 5,506'
Castle Peak 5,508' - 5,511'
Castle Peak 5,555' - 5,557'

Correlate Depths to the Gearhart Compensated Density-Compensated Neutron log, dated 5/17/1984.

PROGRAM:

- 1) MIRU. Pump htd 3% KCl wtr down csg. Un-seat pump & flush tbg w/ htd 3% KCl wtr. POH w/ rods and pump. Kill well w/ htd wtr. Rel TAC. NU BOPE. PU 2 7/8" tbg & POH.
- 2) RIH w/ 5 1/2" solid composite plug; run in tandem w/ 4" csg gun(s). Set plug @ +/- 4,900'. Perf the following Douglas Creek I3, I4, I4.5, and I7 intervals @ 2 jspf, w/ 19.5 gm charges, 0.51" dia. holes:
 - 4,546' - 50' (4', 8 holes)
 - 4,608' - 12' (4', 8 holes)
 - 4,672' - 76' (4', 8 holes)
 - 4,846' - 50' (4', 8 holes)
 - (Total 16', 32 holes)
- 3) RU Halliburton & frac down csg per Halliburton design. SD & record ISIP. RD frac equip f/ wellhead. Open well ASAP and force close frac. Leave well flowing to tank.

**UTE TRIBAL #1-32R
DOUGLAS CREEK RECOMPLETION PROGRAM**

Page 2

- 4) PU 2 7/8" tbg w/ bit & scraper. RIH w/ tbg to top of plug. Drill out plug. CO to PBTD & circ hole clean. POOH & LD bit & scraper.
- 5) PU NC & SN & 5 1/2" anchor catcher and RIH to mid-perf. RU swab. Swab until hole clean of sand. Verify hole clean to PBTD.
- 6) Pull up & Set anchor catcher. ND BOPE & frac head. NU tbg head & flow tee. RIH w/ pump & rod string. Seat pump & space out. Fill tbg & test to 500psi. Hang on clamps. Start well pumping. RD & MO.

UNITED STATES
DEPARTMENT OF THE INTERIOR
BUREAU OF LAND MANAGEMENT

WELL COMPLETION OR RECOMPLETION REPORT AND LOG

FORM APPROVED
OMB NO. 1004-0137
Expires: March 31, 2007

1a. Type of Well Oil Well Gas Well Dry Other
 b. Type of Completion: New Well Work Over Deepen Plug Back Diff. Resvr.,
 Other AMENDED

5. Lease Serial No.
14-20-H62-4659

6. If Indian, Allottee or Tribe Name
UTE

7. Unit or CA Agreement Name and No.

2. Name of Operator **Berry Petroleum Company**

8. Lease Name and Well No.
Ute Tribal 1-32R

3. Address **410 17th Street, Suite 2440
Denver, CO 80202**

3a. Phone No. (include area code)
303-825-3344

9. AFI Well No.
43-013-30872

4. Location of Well (Report location clearly and in accordance with Federal requirements)*

At surface **628' FNL x 635' FEL (NENE) Section 32, Township 5 South, Range 4 West**

At top prod. interval reported below **Same As Above**

At total depth **Same As Above**

10. Field and Pool, or Exploratory
Brundage Canyon

11. Sec., T., R., M., on Block and
Survey or Area **Sec 32, T5S, R4W**

12. County or Parish **Duchesne** 13. State
UT

14. Date Spudded
01/05/2001

15. Date T.D. Reached
01/08/2001

16. Date Completed **02/20/2001**
 D & A Ready to Prod.

17. Elevations (DF, RKB, RT, GL)*
6919' - KB, 6915' - GL

18. Total Depth: MD **5725'**
TVD

19. Plug Back T.D.: MD **5682'**
TVD

20. Depth Bridge Plug Set: MD
TVD

21. Type Electric & Other Mechanical Logs Run (Submit copy of each)

Induction, Dual Density Neutron

22. Was well cored? No Yes (Submit analysis)
 Was DST run? No Yes (Submit report)
 Directional Survey? No Yes (Submit copy)

23. Casing and Liner Record (Report all strings set in well)

Hole Size	Size/Grade	Wt. (#/ft.)	Top (MD)	Bottom (MD)	Stage Cementer Depth	No. of Sks. & Type of Cement	Slurry Vol. (BBL)	Cement Top*	Amount Pulled
12 1/4"	8 5/8"	24#	Surface	280'		210 sks		Surface	
7 7/8"	5 1/2"	15.5#	Surface	5720'		545 sks		Surface	

24. Tubing Record

Size	Depth Set (MD)	Packer Depth (MD)	Size	Depth Set (MD)	Packer Depth (MD)	Size	Depth Set (MD)	Packer Depth (MD)
2 7/8"	5576'							

25. Producing Intervals

Formation	Top	Bottom	Perforated Interval	Size	No. Holes	Perf. Status
A) Castle Peak Grn/ Rvr	5371'	5,466'	5371'-5377'	0.51"	12	Open
B) Black Shale Grn/ Rvr			5434'-5438'	0.51"	8	Open
C)			4,542'-4,748'	0.51"	4	Open
D)						

27. Acid, Fracture, Treatment, Cement Squeeze, etc.

Depth Interval	Amount and Type of Material
5371'-5557'	Frac w/ 10,000 sxs & 1010bbls fluid (250 gals Acid)

RECEIVED
AUG 08 2005
DIV. OF OIL, GAS & MINING

28. Production - Interval A

Date First Produced	Test Date	Hours Tested	Test Production	Oil BBL	Gas MCF	Water BBL	Oil Gravity Corr. API	Gas Gravity	Production Method
02/20/2001	03/13/2001	24	→	65	0'	0'			Pumping
Choke Size	Tbg. Press. Flwg. SI	Csg. Press. SI	24 Hr. Rate	Oil BBL	Gas MCF	Water BBL	Gas/Oil Ratio	Well Status	Production Method
	0	20	→						Producing

28a. Production - Interval B

Date First Produced	Test Date	Hours Tested	Test Production	Oil BBL	Gas MCF	Water BBL	Oil Gravity Corr. API	Gas Gravity	Production Method
			→						
Choke Size	Tbg. Press. Flwg. SI	Csg. Press. SI	24 Hr. Rate	Oil BBL	Gas MCF	Water BBL	Gas/Oil Ratio	Well Status	Production Method
			→						

*(See instructions and spaces for additional data on page 2)

28b. Production - Interval C

Date First Produced	Test Date	Hours Tested	Test Production →	Oil BBL	Gas MCF	Water BBL	Oil Gravity Corr. API	Gas Gravity	Production Method
Choke Size	Tbg. Press. Flwg. SI	Csg. Press.	24 Hr. Rate →	Oil BBL	Gas MCF	Water BBL	Gas/Oil Ratio	Well Status	

28c. Production - Interval D

Date First Produced	Test Date	Hours Tested	Test Production →	Oil BBL	Gas MCF	Water BBL	Oil Gravity Corr. API	Gas Gravity	Production Method
Choke Size	Tbg. Press. Flwg. SI	Csg. Press.	24 Hr. Rate →	Oil BBL	Gas MCF	Water BBL	Gas/Oil Ratio	Well Status	

29. Disposition of Gas (Sold, used for fuel, vented, etc.)

30. Summary of Porous Zones (Include Aquifers):

Show all important zones of porosity and contents thereof: Cored intervals and all drill-stem tests, including depth interval tested, cushion used, time tool open, flowing and shut-in pressures and recoveries.

31. Formation (Log) Markers

Formation	Top	Bottom	Descriptions, Contents, etc.	Name	Top
					Meas. Depth
				Base Mahogany	1325
				TGR3 Mrkr	2662
				Douglas Creek	3660
				Upper Black Shale	4419
				Base Castle Peak	5330
				Uteland Butte	5763
				Top Wasatch	5958

32. Additional remarks (include plugging procedure):

33. Indicate which items have been attached by placing a check in the appropriate boxes:

- Electrical/Mechanical Logs (1 full set req'd.)
 Geologic Report
 DST Report
 Directional Survey
 Sundry Notice for plugging and cement verification
 Core Analysis
 Other:

34. I hereby certify that the foregoing and attached information is complete and correct as determined from all available records (see attached instructions)*

Name (please print) Lauren Cartaya

Title Technician

Signature

Lauren Cartaya

Date 07/27/2005

Title 18 U.S.C Section 1001 and Title 43 U.S.C Section 1212, make it a crime for any person knowingly and willfully to make to any department or agency of the United States any false, fictitious or fraudulent statements or representations as to any matter within its jurisdiction.

STATE OF UTAH
DEPARTMENT OF NATURAL RESOURCES
DIVISION OF OIL, GAS AND MINING

FORM 9

SUNDRY NOTICES AND REPORTS ON WELLS		5. LEASE DESIGNATION AND SERIAL NUMBER: See attached list
Do not use this form for proposals to drill new wells, significantly deepen existing wells below current bottom-hole depth, reenter plugged wells, or to drill horizontal laterals. Use APPLICATION FOR PERMIT TO DRILL form for such proposals.		6. IF INDIAN, ALLOTTEE OR TRIBE NAME:
1. TYPE OF WELL OIL WELL <input checked="" type="checkbox"/> GAS WELL <input checked="" type="checkbox"/> OTHER _____		7. UNIT or CA AGREEMENT NAME:
2. NAME OF OPERATOR: Berry Petroleum		8. WELL NAME and NUMBER: See Attached List
3. ADDRESS OF OPERATOR: Rt 2 Box 7735 CITY Roosevelt STATE UT ZIP 84066		9. API NUMBER: Attached
PHONE NUMBER: (435) 722-1325		10. FIELD AND POOL, OR WILDCAT:
4. LOCATION OF WELL FOOTAGES AT SURFACE: _____		COUNTY: Duchesne
QTR/QTR, SECTION, TOWNSHIP, RANGE, MERIDIAN: _____		STATE: UTAH

11. CHECK APPROPRIATE BOXES TO INDICATE NATURE OF NOTICE, REPORT, OR OTHER DATA			
TYPE OF SUBMISSION	TYPE OF ACTION		
<input type="checkbox"/> NOTICE OF INTENT (Submit in Duplicate) Approximate date work will start: _____	<input type="checkbox"/> ACIDIZE	<input type="checkbox"/> DEEPEN	<input type="checkbox"/> REPERFORATE CURRENT FORMATION
	<input type="checkbox"/> ALTER CASING	<input type="checkbox"/> FRACTURE TREAT	<input type="checkbox"/> SIDETRACK TO REPAIR WELL
	<input type="checkbox"/> CASING REPAIR	<input type="checkbox"/> NEW CONSTRUCTION	<input type="checkbox"/> TEMPORARILY ABANDON
	<input type="checkbox"/> CHANGE TO PREVIOUS PLANS	<input type="checkbox"/> OPERATOR CHANGE	<input type="checkbox"/> TUBING REPAIR
	<input type="checkbox"/> CHANGE TUBING	<input type="checkbox"/> PLUG AND ABANDON	<input type="checkbox"/> VENT OR FLARE
<input checked="" type="checkbox"/> SUBSEQUENT REPORT (Submit Original Form Only) Date of work completion: _____	<input type="checkbox"/> CHANGE WELL NAME	<input type="checkbox"/> PLUG BACK	<input checked="" type="checkbox"/> WATER DISPOSAL
	<input type="checkbox"/> CHANGE WELL STATUS	<input type="checkbox"/> PRODUCTION (START/RESUME)	<input type="checkbox"/> WATER SHUT-OFF
	<input type="checkbox"/> COMMINGLE PRODUCING FORMATIONS	<input type="checkbox"/> RECLAMATION OF WELL SITE	<input type="checkbox"/> OTHER: _____
	<input type="checkbox"/> CONVERT WELL TYPE	<input type="checkbox"/> RECOMPLETE - DIFFERENT FORMATION	

12. DESCRIBE PROPOSED OR COMPLETED OPERATIONS. Clearly show all pertinent details including dates, depths, volumes, etc.

Produced wastewater from Berry Petroleum Company wells (see attached well list) will be or have been used for injection in our enhanced oil recovery project(s) in the Brundage Canyon Field or they will be trucked to one of the following approved waste water disposal sites:

- R.N. Industries, Inc. Sec. 4, T2S, R2W, Bluebell
- MC & MC Disposal Sec. 12, T6S, R19E, Vernal
- LaPoint Recycle & Storage Sec. 12, T5S, R19E, LaPoint
- Water Disposal Inc. Sec. 32, T1S, R1W, Roosevelt
- ITL 4461 W 3000 So Roosevelt Location Pleasant Valley
- IWM PO Box 430 Altamont or 20250 W 2000 S Duchesne Location – Blue Bench
- Pro Water 12223 Highland Ave Ste B503 Rancho Cucamonga Ca 91739 Location – Blue Bench

COPY SENT TO OPERATOR

Date: 12-13-2012
Initials: KS

**Approved by the
Utah Division of
Oil, Gas and Mining**

Date: 12/11/12

NAME (PLEASE PRINT) Krista Mecham

By: [Signature] TITLE Sr. Regulatory & Permitting Tech

SIGNATURE

[Signature]

DATE 11/21/2012

(This space for State use only)

*Federal Approval of this action
required for Federal Wells.*

RECEIVED

DEC 06 2012

API	Well Name	Lease
43-013-32710	#1 DLB 12-15-56	Fee
43-013-33447	1-15-56 DLB	Fee
43-013-33378	14-11-56 DLB	Fee
43-013-30842	B C UTE TRIBAL 14-15	14-20-H62-3412
43-013-30841	B C UTE TRIBAL 16-16	14-20-H62-3413
43-013-30829	B C UTE TRIBAL 8-21	14-20-H62-3414
43-013-30755	BC UTE TRIBAL 4-22	14-20-H62-3415
43-013-33216	BERRY TRIBAL 1-23-54	14-20-H62-4943
43-013-33867	BERRY TRIBAL 2-34D-54	14-20-H62-4955
43-013-33384	BERRY TRIBAL 4-34-54	14-20-H62-4955
43-013-33381	BERRY TRIBAL 7-23-54	14-20-H62-4943
43-013-33383	BERRY TRIBAL 7-34-54	14-20-H62-4955
43-013-33417	BERRY TRIBAL 8-23D-54	14-20-H62-4943
43-013-33465	BERRY TRIBAL 9-23-54	14-20-H62-4943
43-013-33382	BERRY TRIBAL 9-34-54	14-20-H62-4955
43-013-33724	BERRY TRIBAL 10-23D-54	14-20-H62-4943
43-013-33422	BERRY TRIBAL 10-34D-54	14-20-H62-4955
43-013-33725	BERRY TRIBAL 11-23D-54	14-20-H62-4943
43-013-33529	BERRY TRIBAL 11-34D-54	14-20-H62-4955
43-013-50527	BERRY TRIBAL 12-34D-54	14-20-H62-4955
43-013-34043	BERRY TRIBAL 13-23-54	14-20-H62-4943
43-013-33989	BERRY TRIBAL 14-23D-54	14-20-H62-4943
43-013-33217	BERRY TRIBAL 15-23-54	14-20-H62-4943
43-013-33411	BERRY TRIBAL 15-34-54	14-20-H62-4955
43-013-33464	BERRY TRIBAL 16-34D-54	14-20-H62-4955
43-013-50524	FEDERAL 1-1D-64	UTU-77321
43-013-51142	FEDERAL 1-1D-65	UTU-77326
43-013-51232	FEDERAL 1-11-65	UTU-77330
43-013-50326	FEDERAL 10-1D-65	UTU-77326
43-013-33542	FEDERAL 10-2-65	UTU-77326
43-013-33386	FEDERAL 10-3-65	UTU-77326
43-013-50735	FEDERAL 10-6D-64	UTU-77322
43-013-33451	FEDERAL 11-10-65	UTU-77330
43-013-50327	FEDERAL 11-1D-65	UTU-77326
43-013-50763	FEDERAL 11-2D-65	UTU-77326
43-013-50565	FEDERAL 11-4D-64	UTU-77314
43-013-50348	FEDERAL 11-5D-64	UTU-8894A
43-013-34284	FEDERAL 11-6D-64	UTU-77322
43-013-50328	FEDERAL 12-1D-65	UTU-77326
43-013-50737	FEDERAL 12-3D-64	UTU-77321
43-013-50349	FEDERAL 12-5D-64	UTU-8894A
43-013-50261	FEDERAL 12-6D-64	UTU-77322
43-013-50730	FEDERAL 1-2D-64	UTU-77321
43-013-33966	FEDERAL 1-2D-65	UTU-77326
43-013-50329	FEDERAL 13-1D-65	UTU-77326
43-013-50337	FEDERAL 13-5D-64	UTU-8894A
43-013-50347	FEDERAL 13-6D-64	UTU77322
43-013-50330	FEDERAL 14-1D-65	UTU-77326

43-013-50338	FEDERAL 14-5D-64	UTU-8894A
43-013-34285	FEDERAL 14-6D-64	UTU-77322
43-013-51175	FEDERAL 15-1D-65	UTU-77326
43-013-50764	FEDERAL 15-2D-65	UTU-77326
43-013-50553	FEDERAL 15-5D-65	UTU-77327
43-013-51176	FEDERAL 16-1D-65	UTU-77326
43-013-33490	FEDERAL 16-5-65	UTU-77327
43-013-50266	FEDERAL 1-6-64	UTU-77322
43-013-51233	FEDERAL 2-11D-65	UTU-77326
43-013-50759	FEDERAL 2-1D-65	UTU-77326
43-013-33385	FEDERAL 2-2-65	UTU-77326
43-013-34018	FEDERAL 2-2D-64	UTU-77321
43-013-34286	FEDERAL 2-6D-64	UTU-77322
43-013-51093	FEDERAL 3-12D-65	UTU-77326
43-013-50760	FEDERAL 3-1D-65	UTU-77326
43-013-34001	FEDERAL 3-2D-65	UTU-77326
43-013-50782	FEDERAL 3-4D-65	UTU-77327
43-013-34287	FEDERAL 3-5D-64	UTU-8894A
43-013-50268	FEDERAL 3-6D-64	UTU-77322
43-013-51094	FEDERAL 4-12D-65	UTU-77326
43-013-50736	FEDERAL 4-3D-64	UTU-77321
43-013-50521	FEDERAL 4-4D-65	UTU-77327
43-013-50263	FEDERAL 4-5D-64	UTU-8894A
43-013-50267	FEDERAL 4-6D-64	UTU-77322
43-013-51095	FEDERAL 5-12D-65	UTU-77330
43-013-50761	FEDERAL 5-1D-65	UTU-77326
43-013-33448	FEDERAL 5-3-64	UTU-77321
43-013-33450	FEDERAL 5-4-64	UTU-77326
43-013-33387	FEDERAL 5-4-65	UTU-77327
43-013-50259	FEDERAL 5-5D-64	UTU-8894A
43-013-33489	FEDERAL 5-6-65	UTU-77327
43-013-50269	FEDERAL 5-6D-64	UTU-77322
43-013-33491	FEDERAL 6-11-65	UTU-77330
43-013-51096	FEDERAL 6-12D-65	UTU-77330
43-013-32699	FEDERAL 6-1-65	UTU-77325
43-013-32557	FEDERAL 6-2-65	UTU-77326
43-013-50522	FEDERAL 6-3D-64	UTU-77321
43-013-34288	FEDERAL 6-5D-64	UTU-8894A
43-013-33745	FEDERAL 6-6D-64	UTU-77322
43-013-50566	FEDERAL 6-6D-65	UTU-77327
43-013-34061	FEDERAL 7-11D-65	UTU-77330
43-013-34015	FEDERAL 7-1D-65	UTU-77325
43-013-50734	FEDERAL 7-2D-64	UTU-77321
43-013-50525	FEDERAL 7-2D-65	UTU-77326
43-013-34065	FEDERAL 7-3D-65	UTU-77326
43-013-34020	FEDERAL 7-6D-64	UTU-77322
43-013-51232	FEDERAL 8-11D-65	UTU-77326
43-013-33449	FEDERAL 8-1-64	UTU-77321
43-013-50350	FEDERAL 8-1D-65	UTU-77326

43-013-33581	FEDERAL 8-2D-64	UTU-77321
43-013-50719	FEDERAL 8-2D-65	UTU-77326
43-013-50325	FEDERAL 8-6D-64	UTU-77322
43-013-50342	FEDERAL 9-1D-65	UTU-77326
43-013-50762	FEDERAL 9-2D-65	UTU-77326
43-013-51218	FEDERAL 9-6D-64	UTU-77322
43-013-32351	FOY TRIBAL 11-34-55	UTU-76968
43-013-33799	FOY TRIBAL 12H-33-55	FEE
43-013-51288	LC FEE 10-28D-56	FEE
43-013-50994	LC FEE 10-31D-45	FEE
43-013-50965	LC FEE 1-22-57	FEE
43-013-50718	LC FEE 1-22D-56	FEE
43-013-51371	LC FEE 1-31D-45	FEE
43-013-50929	LC FEE 13-29-45	FEE
43-013-50870	LC FEE 15-23D-56	FEE
43-013-50601	LC FEE 16-16D-56	FEE
43-013-50777	LC FEE 2-20D-56	FEE
43-013-33593	LC FEE 6-12-57	FEE
43-013-50867	LC FEE 8-28D-56	FEE
43-013-50928	LC FEE 8-29-45	FEE
43-013-50963	LC FEE 9-12D-57	FEE
43-013-51192	LC FEE 9-19-56	FEE
43-013-50602	LC TRIBAL 10-16D-56	14-20-H62-6301
43-013-50999	LC TRIBAL 10-21-56	14-20-H62-3433
43-013-33677	LC TRIBAL 11-17-56	14-20-H62-6300
43-013-50751	LC TRIBAL 11-3D-56	14-20-H62-6435
43-013-50780	LC TRIBAL 12-22D-56	14-20-H62-6302
43-013-33606	LC TRIBAL 12H-6-56	14-20-H62-5500
43-013-34282	LC TRIBAL 13-16D-56	14-20-H62-5623
43-013-33591	LC TRIBAL 13H-3-56	14-20-H62-6435
43-013-50776	LC TRIBAL 14-14D-56	14-20-H62-6436
43-013-50834	LC TRIBAL 14-15D-56	14-20-H62-6435
43-013-33492	LC TRIBAL 14-2-56	14-20-H62-6472
43-013-51030	LC TRIBAL 15-15D-56	14-20-H62-6435
43-013-50606	LC TRIBAL 15-22D-56	14-20-H62-6302
43-013-50871	LC TRIBAL 15-26-56	14-20-H62-6471
43-013-51132	LC TRIBAL 16-30D-56	2OG-000-5500
43-013-33608	LC TRIBAL 1-9-56	14-20-H62-5657
43-013-33538	LC TRIBAL 2-16D-56	14-20-H62-5623
43-013-51429	LC TRIBAL 2-28D-45	2OG-000-5500
43-013-50866	LC TRIBAL 2-28D-56	14-20-H62-6473
43-013-50925	LC TRIBAL 2-5D-56	14-20-H62-6432
43-013-50926	LC TRIBAL 2-9D-56	14-20-H62-5657
43-013-50598	LC TRIBAL 3-15D-56	14-20-H62-6435
43-013-33541	LC TRIBAL 3-17-56	14-20-H62-5655
43-013-50751	LC TRIBAL 3-21D-56	14-20-H62-3433
43-013-50976	LC TRIBAL 3-34-45	2OG-000-5500
43-013-33580	LC TRIBAL 3-5-56	14-20-H62-6257
43-013-33539	LC TRIBAL 4-16-56	14-20-H62-6301

43-013-50262	LC TRIBAL 4-27D-56	14-20-H62-6303
43-013-50661	LC TRIBAL 5-14D-56	14-20-H62-6436
43-013-50752	LC TRIBAL 5-21D-56	14-20-H62-3433
43-013-50625	LC TRIBAL 5-23D-56	14-20-H62-6434
43-013-50260	LC TRIBAL 6-22D-56	14-20-H62-6302
43-013-50868	LC TRIBAL 6-27D-56	14-20-H62-6303
43-013-51034	LC TRIBAL 6-28-45	2OG-000-5500
43-013-51073	LC TRIBAL 7-27-45	2OG-000-5500
43-013-33577	LC TRIBAL 7-3-56	14-20-H62-5656
43-013-50599	LC TRIBAL 8-16D-56	14-20-H62-6301
43-013-33576	LC TRIBAL 8-28-46	14-20-H62-5500
43-013-51131	LC TRIBAL 8-30D-56	2OG-000-5500
43-013-33605	LC TRIBAL 8-4-56	14-20-H62-6256
43-013-51031	LC TRIBAL 9-15D-56	14-20-H62-6435
43-013-51430	LC TRIBAL 9-28D-45	2OG-000-5500
43-013-51112	LC TRIBAL 9-8D-56	2OG-000-5500
43-013-51198	LC TRIBAL 9-9D-56	2OG-000-5500
43-013-51076	LC Tribal 11-24-45	2OG-000-5500
43-013-32931	MOON TRIBAL 10-2-54	14-20-H62-3404
43-013-32540	MOON TRIBAL 10-27-54	14-20-H62-3375
43-013-32845	MOON TRIBAL 11-27-54	14-20-H62-3375
43-013-32347	MOON TRIBAL 12-23-54	14-20-H62-4943
43-013-32541	MOON TRIBAL 12-27-54	14-20-H62-3375
43-013-32937	MOON TRIBAL 1-27-54	14-20-H62-3375
43-013-32801	MOON TRIBAL 13-27-54	14-20-H62-3375
43-013-32408	MOON TRIBAL 14-27-54	14-20-H62-3375
43-013-32846	MOON TRIBAL 15-27-54	14-20-H62-3375
43-013-32927	MOON TRIBAL 16-23-54	14-20-H62-4943
43-013-34109	MOON TRIBAL 16-27D-54	14-20-H62-3375
43-013-32613	MOON TRIBAL 3-27-54	14-20-H62-3375
43-013-32800	MOON TRIBAL 4-23-54	14-20-H62-4943
43-013-32938	MOON TRIBAL 5-23-54	14-20-H62-4943
43-013-32802	MOON TRIBAL 5-27-54	14-20-H62-3375
43-013-32843	MOON TRIBAL 6-23-54	14-20-H62-4943
43-013-32407	MOON TRIBAL 6-27-54	14-20-H62-3375
43-013-33365	MOON TRIBAL 7-27D-54	14-20-H62-3375
43-013-32543	MOON TRIBAL 8-27-54	14-20-H62-3375
43-013-32782	MYRIN TRIBAL 14-19-55	14-20-H62-5058
43-013-32934	MYRIN TRIBAL 16-19-55	14-20-H62-5058
43-013-33152	NIELSEN FEE 13-11-56	14-20-H62-5620
43-013-32737	NIELSEN MARSING 13-14-56	FEE
43-013-31131	S BRUNDAGE CYN UTE TRIBAL 4-27	14-20-H62-3375
43-013-30948	S BRUNDAGE UTE TRIBAL 1-30	14-20-H62-3417
43-013-30933	S COTTONWOOD RIDGE UTE TRIBAL 1-19	14-20-H62-4919
43-007-30890	SCOFIELD THORPE 22-41X RIG SKID	FEE
43-007-31001	SCOFIELD-THORPE 23-31	FEE
43-007-30991	SCOFIELD-THORPE 35-13	FEE
43-013-50686	SFW FEE 14-10D-54	FEE
43-013-50247	SFW FEE 15-10-54	FEE

43-013-34295	SFW TRIBAL 10-10D-54	14-20-H62-5517
43-013-34296	SFW TRIBAL 9-10D-54	14-20-H62-5517
43-013-31701	SOWERS CANYON 9-27	14-20-H62-4753/UTU-76967
43-013-30955	SOWERS CYN UTE TRIBAL 3-26	14-20-H62-3444
43-013-33916	ST TRIBAL 1-15D-54	14-20-H62-4661
43-013-32849	ST TRIBAL 2-15-54	14-20-H62-4661
43-013-34059	ST TRIBAL 3-15D-54	14-20-H62-4661
43-013-32850	ST TRIBAL 4-15-54	14-20-H62-4661
43-013-34060	ST TRIBAL 5-15D-54	14-20-H62-4661
43-013-32848	ST TRIBAL 6-15-54	14-20-H62-4661
43-013-33950	ST TRIBAL 7-15D-54	14-20-H62-4661
43-013-32851	ST TRIBAL 8-15-54	14-20-H62-4661
43-013-33951	ST TRIBAL 9-15D-54	14-20-H62-4661
43-013-50245	STATE TRIBAL 16-10-54	14-20-H62-5517
43-013-32953	STATE TRIBAL 5-18-54	14-20-H62-5035
43-013-32952	STATE TRIBAL 7-18-54	14-20-H62-5035
43-013-30999	T C UTE TRIBAL 9-23X	14-20-H62-3443
43-013-31699	TABBY CANYON 1-21	14-20-H62-4825/UTU-76965
43-013-31700	TABBY CANYON 8-22	14-20-H62-4754/UTU-76966
43-013-30945	TABBY CYN UTE TRIBAL 1-25	14-20-H62-3537
43-013-33121	TAYLOR FEE 13-22-56	FEE
43-013-33140	TAYLOR FEE 7-14-56	FEE
43-013-32738	TAYLOR HERRICK 10-22-56	FEE
43-013-51271	UTE FEE 14-9D-54	FEE
43-013-51272	UTE FEE 15-9D-54	FEE
43-013-33720	UTE FEE 2-13-55	FEE
43-013-51259	UTE FEE 9-9-54	FEE
43-013-33055	UTE TRIBAL 10-12-55	14-20-H62-5056
43-013-33205	UTE TRIBAL 10-14-54	14-20-H62-5033
43-013-32601	UTE TRIBAL 10-14-55	14-20-H62-5016
43-013-32587	UTE TRIBAL 10-15-54	14-20-H62-4661
43-013-32977	UTE TRIBAL 10-15-55	14-20-H62-5017
43-013-33129	UTE TRIBAL 10-16-54	14-20-H62-3413
43-013-32345	UTE TRIBAL 10-16-55	14-20-H62-5024
43-013-33133	UTE TRIBAL 10-17-54	14-20-H62-4731
43-013-33300	UTE TRIBAL 10-18-54	14-20-H62-4919
43-013-32717	UTE TRIBAL 10-19-54	14-20-H62-3528
43-013-32740	UTE TRIBAL 10-20-54	14-20-H62-3529
43-013-32603	UTE TRIBAL 10-21-55	14-20-H62-4825
43-013-32592	UTE TRIBAL 10-22-54	14-20-H62-3415
43-013-33722	UTE TRIBAL 10-22D-55	14-20-H62-4754
43-013-33358	UTE TRIBAL 10-23D-55	14-20-H62-3443
43-013-32932	UTE TRIBAL 10-24-54	14-20-H62-4716
43-013-33156	UTE TRIBAL 10-24D-55	14-20-H62-4749
43-013-32749	UTE TRIBAL 10-25-55	14-20-H62-3537
43-013-33620	UTE TRIBAL 10-26D-54	14-20-H62-4954
43-013-33360	UTE TRIBAL 10-26D-55	14-20-H62-3444
43-013-33683	UTE TRIBAL 10-27D-55	14-20-H62-4753
43-013-32764	UTE TRIBAL 10-28-54	14-20-H62-4740

43-013-32419	UTE TRIBAL 10-28-55	14-20-H62-5019
43-013-33155	UTE TRIBAL 10-29-54	14-20-H62-5036
43-013-33157	UTE TRIBAL 10-29D-55	14-20-H62-5020
43-013-32847	UTE TRIBAL 10-31-54	14-20-H62-4946
43-013-32936	UTE TRIBAL 10-31-55	14-20-H62-5060
43-013-33902	UTE TRIBAL 10-32-54	14-20-H62-4947
43-013-33092	UTE TRIBAL 10-33-54	14-20-H62-4948
43-013-32353	UTE TRIBAL 10-35-55	14-20-H62-4945
43-013-33968	UTE TRIBAL 10-36D-55	14-20-H62-4944
43-013-50854	UTE TRIBAL 10S-21D-54	14-20-H62-3141
43-013-32721	UTE TRIBAL 11-12-55	14-20-H62-5518
43-013-32568	UTE TRIBAL 11-13-54	14-20-H62-4894
43-013-33268	UTE TRIBAL 11-13-55	14-20-H62-4845
43-013-32693	UTE TRIBAL 11-14-55	14-20-H62-5016
43-013-33206	UTE TRIBAL 11-15-54	14-20-H62-4661
43-013-32980	UTE TRIBAL 11-15-55	14-20-H62-5017
43-013-32589	UTE TRIBAL 11-16-54	14-20-H62-3413
43-013-32145	UTE TRIBAL 11-17	14-20-H62-4731
43-013-31547	UTE TRIBAL 11-19	14-20-H62-3528
43-013-32168	UTE TRIBAL 11-20	14-20-H62-3529
43-013-32415	UTE TRIBAL 11-20-55	14-20-H62-5018
43-013-33115	UTE TRIBAL 11-21-54	14-20-H62-3414
43-013-33116	UTE TRIBAL 11-22-54	14-20-H62-3415
43-013-32607	UTE TRIBAL 11-22-55	14-20-H62-4754
43-013-32269	UTE TRIBAL 11-23-55	14-20-H62-3443
43-013-31909	UTE TRIBAL 11-24	14-20-H62-4749
43-013-31911	UTE TRIBAL 11-25	14-20-H62-3537
43-013-32856	UTE TRIBAL 11-25-54	14-20-H62-3440
43-013-32990	UTE TRIBAL 11-25-56	14-20-H62-5065
43-013-32844	UTE TRIBAL 11-26-54	14-20-H62-4954
43-013-33478	UTE TRIBAL 11-26D-55	14-20-H62-3444
43-013-32615	UTE TRIBAL 11-27-55	14-20-H62-4753
43-013-32192	UTE TRIBAL 11-28	14-20-H62-4740
43-013-34057	UTE TRIBAL 11-28-55	14-20-H62-5019
43-013-32563	UTE TRIBAL 11-29-54	14-20-H62-5032
43-013-32512	UTE TRIBAL 11-30-54	14-20-H62-4662
43-013-32530	UTE TRIBAL 11-31-54	14-20-H62-4946
43-013-33793	UTE TRIBAL 11-32D-54	14-20-H62-4947
43-013-32522	UTE TRIBAL 11-33-54	14-20-H62-4948
43-013-33783	UTE TRIBAL 11-35-55	14-20-H62-5053
43-013-33214	UTE TRIBAL 11-36D-55	14-20-H62-4944
43-013-33769	UTE TRIBAL 1-14D-54	14-20-H62-5033
43-013-33279	UTE TRIBAL 1-14D-55	14-20-H62-5016
43-013-32664	UTE TRIBAL 11-5-54	14-20-H62-5516
43-013-32978	UTE TRIBAL 1-15-55	14-20-H62-5017
43-013-33128	UTE TRIBAL 1-16-54	14-20-H62-3413
43-013-30966	UTE TRIBAL 1-20	14-20-H62-3529
43-013-32414	UTE TRIBAL 1-20-55	14-20-H62-5018
43-013-32369	UTE TRIBAL 12-14-54	14-20-H62-5033

43-013-50476	UTE TRIBAL 12-14D-55	14-20-H62-4661
43-013-32205	UTE TRIBAL 12-15	14-20-H62-5017
43-013-32981	UTE TRIBAL 12-15-55	14-20-H62-3413
43-013-33131	UTE TRIBAL 12-16-54	14-20-H62-4919
43-013-32146	UTE TRIBAL 12-17	14-20-H62-5035
43-013-33077	UTE TRIBAL 12-18-54	14-20-H62-3528
43-013-32716	UTE TRIBAL 12-19-54	14-20-H62-3529
43-013-32866	UTE TRIBAL 12-20-54	14-20-H62-3414
43-013-32385	UTE TRIBAL 12-21-54	14-20-H62-4825
43-013-33694	UTE TRIBAL 12-21D-55	14-20-H62-4754
43-013-32616	UTE TRIBAL 12-22-55	14-20-H62-3443
43-013-33908	UTE TRIBAL 12-23D-55	14-20-H62-4749
43-013-33134	UTE TRIBAL 12-24D-55	14-20-H62-4749
43-013-32769	UTE TRIBAL 12-25-55	14-20-H62-3537
43-013-33801	UTE TRIBAL 12-26D-54	14-20-H62-3444
43-013-34118	UTE TRIBAL 12-26D-55	14-20-H62-4740
43-013-32765	UTE TRIBAL 12-28-54	14-20-H62-5019
43-013-33645	UTE TRIBAL 12-28D-55	14-20-H62-5036
43-013-32572	UTE TRIBAL 12-29-54	14-20-H62-5020
43-013-33418	UTE TRIBAL 12-29D-55	14-20-H62-5020
43-013-33215	UTE TRIBAL 1-22D-54	14-20-H62-3415
43-013-33626	UTE TRIBAL 1-22D-55	14-20-H62-4754
43-013-33907	UTE TRIBAL 12-31D-54	14-20-H62-4946
43-013-32925	UTE TRIBAL 12-32-54	14-20-H62-4947
43-013-33266	UTE TRIBAL 12-32-55	14-20-H62-5026
43-013-33090	UTE TRIBAL 12-33-54	14-20-562-4948
43-013-32524	UTE TRIBAL 1-23-55	14-20-H62-3443
43-013-33782	UTE TRIBAL 12-35D-55	14-20-H62-4945
43-013-32354	UTE TRIBAL 12-36-55	14-20-H62-4944
43-013-32259	UTE TRIBAL 1-24-55	14-20-H62-4749
43-013-31912	UTE TRIBAL 1-26	14-20-H62-3444
43-013-33680	UTE TRIBAL 1-26D-54	14-20-H62-4943
43-013-32416	UTE TRIBAL 1-27-55	14-20-H62-4753
43-013-31549	UTE TRIBAL 1-28	14-20-H62-4740
43-013-33784	UTE TRIBAL 1-28D-55	14-20-H62-5019
43-013-33184	UTE TRIBAL 12Q-25-55	14-20-H62-3537
43-013-32599	UTE TRIBAL 13-13-55	14-20-H62-4845
43-013-33364	UTE TRIBAL 13-14-54	14-20-H62-5033
43-013-32600	UTE TRIBAL 13-14-55	14-20-H62-5016
43-013-32526	UTE TRIBAL 1-31-54	14-20-H62-4946
43-013-32602	UTE TRIBAL 13-15-55	14-20-H62-5017
43-013-33039	UTE TRIBAL 13-15D-54	14-20-H662-4661
43-013-32511	UTE TRIBAL 13-16-54	14-20-H62-3413
43-013-31546	UTE TRIBAL 13-17	14-20-H62-4919
43-013-32571	UTE TRIBAL 13-18-54	14-20-H62-5032
43-013-31284	UTE TRIBAL 13-19	14-20-H62-3528
43-013-32206	UTE TRIBAL 13-20	14-20-H62-3529
43-013-32841	UTE TRIBAL 13-20-55	14-20-H62-5018
43-013-33113	UTE TRIBAL 13-21-54	14-20-H62-3414

43-013-31548	UTE TRIBAL 13-22	14-20-H62-3415
43-013-33716	UTE TRIBAL 13-22D-55	14-20-H62-4754
43-013-32513	UTE TRIBAL 13-23-55	14-20-H62-3443
43-013-31910	UTE TRIBAL 13-24	14-20-H62-4749
43-013-32169	UTE TRIBAL 13-25	14-20-H62-3537
43-013-32891	UTE TRIBAL 13-26-54	14-20-H62-4954
43-013-34002	UTE TRIBAL 13-26D-55	14-20-H62-3444
43-013-32387	UTE TRIBAL 13-28-54	14-20-H62-4740
43-013-33646	UTE TRIBAL 13-28D-55	14-20-H62-5019
43-013-32564	UTE TRIBAL 13-29-54	14-20-H62-5032
43-013-33501	UTE TRIBAL 1-31-55	14-20-H62-5060
43-013-30872	UTE TRIBAL 1-32R	14-20-H62-4947
43-013-32185	UTE TRIBAL 1-33	14-20-H62-4948
43-013-32409	UTE TRIBAL 13-30-54	14-20-H62-4662
43-013-32688	UTE TRIBAL 13-31-54	14-20-H62-4946
43-013-32692	UTE TRIBAL 13-32-54	14-20-H62-4947
43-013-32742	UTE TRIBAL 13-33-54	14-20-H62-4948
43-013-32806	UTE TRIBAL 13-35-54	14-20-H62-5053
43-013-34117	UTE TRIBAL 13-35D-55	14-20-H62-4945
43-013-33624	UTE TRIBAL 13-36D-55	14-20-H62-4944
43-013-32186	UTE TRIBAL 1-34	14-20-H62-4955
43-013-50408	UTE TRIBAL 1-34D-55	14-20-H62-5028
43-013-32567	UTE TRIBAL 1-35-54	14-20-H62-5032
43-013-33967	UTE TRIBAL 1-35D-55	14-20-H62-4945
43-013-32760	UTE TRIBAL 1-36-55	14-20-H62-4944
43-013-33380	UTE TRIBAL 13H-16-55	14-20-H62-5024
43-013-33112	UTE TRIBAL 14-14-54	14-20-H62-5033
43-013-32979	UTE TRIBAL 14-15-55	14-20-H62-5017
43-013-33123	UTE TRIBAL 14-16-54	14-20-H62-3413
43-013-32147	UTE TRIBAL 14-17	14-20-H62-4919
43-013-32984	UTE TRIBAL 14-18-55	14-20-H62-5057
43-013-32690	UTE TRIBAL 14-19-54	14-20-H62-3528
43-013-32702	UTE TRIBAL 14-20-54	14-20-H62-3529
43-013-32384	UTE TRIBAL 14-21-54	14-20-H62-3414
43-013-32593	UTE TRIBAL 14-22-54	14-20-H62-3415
43-013-33717	UTE TRIBAL 14-22D-55	14-20-H62-4754
43-013-33915	UTE TRIBAL 14-23D-55	14-20-H62-3443
43-013-33912	UTE TRIBAL 14-24D-55	14-20-H62-4749
43-013-32988	UTE TRIBAL 14-24-56	14-20-H62-5064
43-013-33912	UTE TRIBAL 14-24D-55	14-20-H62-4749
43-013-32776	UTE TRIBAL 14-25-54	14-20-H62-3440
43-013-32750	UTE TRIBAL 14-25-55	14-20-H62-3537
43-013-33673	UTE TRIBAL 14-26D-54	14-20-H62-4954
43-013-33361	UTE TRIBAL 14-26D-55	14-20-H62-3444
43-013-33684	UTE TRIBAL 14-27D-55	14-20-H62-4753
43-013-32348	UTE TRIBAL 14-28-55	14-20-H62-5019
43-013-33278	UTE TRIBAL 14-28D-54	14-20-H62-5036
43-013-33042	UTE TRIBAL 14-31D-54	14-20-H62-4946
43-013-32523	UTE TRIBAL 14-32-54	14-20-H62-4947

43-013-33093	UTE TRIBAL 14-33-54	14-20-H62-4949
43-013-33955	UTE TRIBAL 14-35D-55	14-20-H62-4945
43-013-32355	UTE TRIBAL 14-36-55	14-20-H62-4944
43-013-33277	UTE TRIBAL 14Q-28-54	14-20-H62-4740
43-013-33479	UTE TRIBAL 14Q-30-54	14-20-H62-4662
43-013-33212	UTE TRIBAL 15-13D-55	14-20-H62-4845
43-013-32971	UTE TRIBAL 15-15-54	14-20-H62-4661
43-013-32855	UTE TRIBAL 15-15-55	14-20-H62-5017
43-013-31648	UTE TRIBAL 15-16	14-20-H62-3413
43-013-31649	UTE TRIBAL 15-17	14-20-H62-4731
43-013-32358	UTE TRIBAL 15-17-55	14-20-H62-5025
43-013-32148	UTE TRIBAL 15-18	14-20-H62-4919
43-013-31832	UTE TRIBAL 15-19	14-20-H62-3528
43-013-32386	UTE TRIBAL 15-20-54	14-20-H62-3529
43-013-33357	UTE TRIBAL 15-21-55	14-20-H62-3414
43-013-32617	UTE TRIBAL 15-22-55	14-20-H62-4754
43-013-34116	UTE TRIBAL 15-22D-54	14-20-H62-3415
43-013-31671	UTE TRIBAL 15-23	14-20-H62-3443
43-013-31129	UTE TRIBAL 15-24R	14-20-H62-4749
43-013-32271	UTE TRIBAL 15-25-55	14-20-H62-3537
43-013-33768	UTE TRIBAL 15-26D-54	14-20-H62-4954
43-013-33362	UTE TRIBAL 15-26D-55	14-20-H62-3444
43-013-32339	UTE TRIBAL 15-27-55	14-20-H62-4753
43-013-32389	UTE TRIBAL 15-28-54	14-20-H62-4740
43-013-32561	UTE TRIBAL 15-29-54	14-20-H62-5036
43-013-32382	UTE TRIBAL 15-30-54	14-20-H62-4662
43-013-32743	UTE TRIBAL 15-31-54	14-20-H62-4946
43-013-32666	UTE TRIBAL 15-32-54	14-20-H62-4947
43-013-32768	UTE TRIBAL 15-33-54	14-20-H62-4948
43-013-32804	UTE TRIBAL 15-35-54	14-20-H62-5053
43-013-33954	UTE TRIBAL 15-35D-55	14-20-H62-4945
43-013-33049	UTE TRIBAL 15-36-55	14-20-H62-4944
43-013-33327	UTE TRIBAL 16-13D-55	14-20-H62-4845
43-013-32272	UTE TRIBAL 16-14-55	14-20-H62-5016
43-013-32588	UTE TRIBAL 16-15-54	14-20-H62-4661
43-013-32757	UTE TRIBAL 16-16-55	14-20-H62-5024
43-013-33132	UTE TRIBAL 16-17-54	14-20-H62-4731
43-013-31650	UTE TRIBAL 16-18	14-20-H62-4919
43-013-32691	UTE TRIBAL 16-19-54	14-20-H62-3528
43-013-32739	UTE TRIBAL 16-20-54	14-20-H62-3529
43-013-32381	UTE TRIBAL 16-21-54	14-20-H62-3414
43-013-32842	UTE TRIBAL 16-22-54	14-20-H62-3415
43-013-33267	UTE TRIBAL 16-22D-55	14-20-H62-4754
43-013-33046	UTE TRIBAL 16-23-55	14-20-H-62-3443
43-013-32775	UTE TRIBAL 16-24-54	14-20-H62-4716
43-013-32672	UTE TRIBAL 16-24-55	14-20-H62-3440
43-013-32759	UTE TRIBAL 16-25-55	14-20-H62-3537
43-013-34042	UTE TRIBAL 16-26-54	14-20-H62-4954
43-013-33965	UTE TRIBAL 16-26D-55	14-20-H62-3444

43-013-33786	UTE TRIBAL 16-27D-55	14-20-H62-4753
43-013-33041	UTE TRIBAL 16-28D-54	14-20-H62-4740
43-013-33076	UTE TRIBAL 16-29-54	14-20-H62-5036
43-013-32349	UTE TRIBAL 16-29-55	14-20-H62-5020
43-013-32665	UTE TRIBAL 16-3-54	14-20-H62-4778
43-013-32718	UTE TRIBAL 16-30-54	14-20-H62-4662
43-013-33326	UTE TRIBAL 16-31D-54	14-20-H62-4946
43-013-32926	UTE TRIBAL 16-32D-54	14-20-H62-4947
43-013-33091	UTE TRIBAL 16-33-54	14-20-H62-4948
43-013-32352	UTE TRIBAL 16-35-55	14-20-H62-4945
43-013-32356	UTE TRIBAL 16-36-55	14-20-H62-4944
43-013-33393	UTE TRIBAL 1A-29-54	14-20-H62-5036
43-013-33186	UTE TRIBAL 1I-36-55	14-20-H62-4944
43-013-33111	UTE TRIBAL 2-14-54	14-20-H962-5033
43-013-32140	UTE TRIBAL 2-19	14-20-H62-4919
43-013-32974	UTE TRIBAL 2-20-54	14-20-H62-3529
43-013-33117	UTE TRIBAL 2-21-55	14-20-H62-4825
43-013-32591	UTE TRIBAL 2-22-54	14-20-H62-3415
43-013-32604	UTE TRIBAL 2-22-55	14-20-H62-4754
43-013-33045	UTE TRIBAL 2-23-55	14-20-H62-3443
43-013-32569	UTE TRIBAL 2-24-54	14-20-H62-4716
43-013-31833	UTE TRIBAL 2-25	14-20-H62-3537
43-013-32868	UTE TRIBAL 2-26-54	14-20-H62-4954
43-013-33979	UTE TRIBAL 2-26D-55	14-20-H62-3444
43-013-32179	UTE TRIBAL 2-27	14-20-H62-3375
43-013-33628	UTE TRIBAL 2-27D-55	14-20-H62-4753
43-013-32763	UTE TRIBAL 2-28-54	14-20-H62-4740
43-013-33714	UTE TRIBAL 2-29D-55	14-20-H62-5036
43-013-32680	UTE TRIBAL 2-30-55	14-20-H62-5059
43-013-32894	UTE TRIBAL 2-30D-54	14-20-H62-4662
43-013-32762	UTE TRIBAL 2-31-54	14-20-H62-4946
43-013-32935	UTE TRIBAL 2-31-55	14-20-H62-5060
43-013-32803	UTE TRIBAL 2-32-54	14-20-H62-4947
43-013-32350	UTE TRIBAL 2-32-55	14-20-H62-5026
43-013-32898	UTE TRIBAL 2-33D-54	14-20-H62-4948
43-013-32187	UTE TRIBAL 2-35	14-20-H62-4945
43-013-32422	UTE TRIBAL 2-36-55	14-20-H62-4944
43-013-32663	UTE TRIBAL 3-10-54	14-20-H62-5517
43-013-50478	UTE TRIBAL 3-14-55	14-20-H62-5016
43-013-50389	UTE TRIBAL 3-14D-54	14-20-H62-5033
43-013-31830	UTE TRIBAL 3-19	14-20-H62-3528
43-013-32377	UTE TRIBAL 3-20-54	14-20-H62-4919
43-013-32867	UTE TRIBAL 3-21-54	14-20-H62-3414
43-013-32758	UTE TRIBAL 3-21-55	14-20-H62-4825
43-013-33208	UTE TRIBAL 3-22-54	14-20-H62-3415
43-013-32605	UTE TRIBAL 3-22-55	14-20-H62-4754
43-013-32536	UTE TRIBAL 3-23-55	14-20-H62-3443
43-013-30960	UTE TRIBAL 3-24R-55 (REENTRY)	14-20-H62-4749
43-013-31834	UTE TRIBAL 3-25	14-20-H62-3537

43-013-32993	UTE TRIBAL 3-25-56	14-20-H62-5065
43-013-33681	UTE TRIBAL 3-26D-54	14-20-H62-4954
43-013-32417	UTE TRIBAL 3-27-55	14-20-H62-4753
43-013-32261	UTE TRIBAL 3-28-54	14-20-H62-4740
43-013-33723	UTE TRIBAL 3-29-55	14-20-H62-5020
43-013-32625	UTE TRIBAL 3-30-54	14-20-H62-4662
43-013-32862	UTE TRIBAL 3-30-55	14-20-H62-5059
43-013-32527	UTE TRIBAL 3-31-54	14-20-H62-4946
43-013-32410	UTE TRIBAL 3-32-54	14-20-H62-4947
43-013-33363	UTE TRIBAL 3-32D-55	14-20-H62-5206
43-013-32412	UTE TRIBAL 3-33-54	14-20-H62-4948
43-013-33888	UTE TRIBAL 3-35D-55	14-20-H62-5053
43-013-33888	UTE TRIBAL 3-35D-55	14-20-H62-4945
43-013-32751	UTE TRIBAL 3-36-55	14-20-H62-4944
43-013-33185	UTE TRIBAL 3G-31-54	14-20-H62-4946
43-013-33270	UTE TRIBAL 4-14D-54	14-20-H62-5033
43-013-32972	UTE TRIBAL 4-19-54	14-20-H62-3528
43-013-32621	UTE TRIBAL 4-20-54	14-20-H62-4919
43-013-33549	UTE TRIBAL 4-20D-55	14-20-H62-5018
43-013-32378	UTE TRIBAL 4-21-54	14-20-H62-3414
43-013-33044	UTE TRIBAL 4-22-55	14-20-H62-4754
43-013-33627	UTE TRIBAL 4-23D-55	14-20-H62-3443
43-013-32573	UTE TRIBAL 4-24-54	14-20-H62-4716
43-013-33726	UTE TRIBAL 4-24D-55	14-20-H62-4749
43-013-32928	UTE TRIBAL 4-25-55	14-20-H62-3537
43-013-33595	UTE TRIBAL 4-26D-54	14-20-H62-4954
43-013-33978	UTE TRIBAL 4-26D-55	14-20-H62-3444
43-013-33797	UTE TRIBAL 4-27D-55	14-20-H62-4753
43-013-32741	UTE TRIBAL 4-28-54	14-20-H62-4740
43-013-33118	UTE TRIBAL 4-28-55	14-20-H62-5019
43-013-32565	UTE TRIBAL 4-29-54	14-20-H62-5036
43-013-31550	UTE TRIBAL 4-30	14-20-H62-4662
43-013-32767	UTE TRIBAL 4-31-54	14-20-H62-4946
43-013-32896	UTE TRIBAL 4-32-54	14-20-H62-4947
43-013-33379	UTE TRIBAL 4-32-55	14-20-H62-5026
43-013-32871	UTE TRIBAL 4-33-54	14-20-H62-4948
43-013-32357	UTE TRIBAL 4-33-55	14-20-H62-5027
43-013-32188	UTE TRIBAL 4-36	14-20-H62-4944
43-013-31152	UTE TRIBAL 5-13	14-20-H62-4845
43-013-33075	UTE TRIBAL 5-13-54	14-20-H62-4894
43-013-33619	UTE TRIBAL 5-14-54	14-20-H62-5033
43-013-50479	UTE TRIBAL 5-14-55	14-20-H62-5016
43-013-32344	UTE TRIBAL 5-15-55	14-20-H62-5017
43-013-50475	UTE TRIBAL 5-16D-54	14-20-H62-3413
43-013-32204	UTE TRIBAL 5-19	14-20-H62-3528
43-013-31651	UTE TRIBAL 5-20	14-20-H62-4919
43-013-33324	UTE TRIBAL 5-21-54	14-20-H62-3414
43-013-33706	UTE TRIBAL 5-21D-55	14-20-H62-4825
43-013-32624	UTE TRIBAL 5-22-54	14-20-H62-3415

43-013-32537	UTE TRIBAL 5-23-55	14-20-H62-3443
43-013-32263	UTE TRIBAL 5-24-55	14-20-H62-4749
43-013-32992	UTE TRIBAL 5-25-56	14-20-H62-5065
43-013-33421	UTE TRIBAL 5-25D-55	14-20-H62-3537
43-013-32890	UTE TRIBAL 5-26-54	14-20-H62-4954
43-013-32264	UTE TRIBAL 5-26-55	14-20-H62-3444
43-013-32614	UTE TRIBAL 5-27-55	14-20-H62-4753
43-013-32189	UTE TRIBAL 5-28	14-20-H62-4740
43-013-32525	UTE TRIBAL 5-29-54	14-20-H62-5032
43-013-32380	UTE TRIBAL 5-30-54	14-20-H62-4662
43-013-32190	UTE TRIBAL 5-31	14-20-H62-4946
43-013-32539	UTE TRIBAL 5-32-54	14-20-H62-4947
43-013-32521	UTE TRIBAL 5-33-54	14-20-H62-4948
43-013-32805	UTE TRIBAL 5-35-54	14-20-H62-5053
43-013-32930	UTE TRIBAL 5-36-55	14-20-H62-4944
43-013-32586	UTE TRIBAL 6-14-54	14-20-H62-5033
43-013-50246	UTE TRIBAL 6-14D-55	14-20-H62-5016
43-013-32865	UTE TRIBAL 6-19-54	14-20-H62-3528
43-013-32622	UTE TRIBAL 6-20-54	14-20-H62-4919
43-013-32164	UTE TRIBAL 6-21	14-20-H62-3414
43-013-32163	UTE TRIBAL 6-22	14-20-H62-3415
43-013-33213	UTE TRIBAL 6-22D-55	14-20-H62-4728
43-013-33187	UTE TRIBAL 6-23D-55	14-20-H62-3443
43-013-32570	UTE TRIBAL 6-24-54	14-20-H62-4716
43-013-32143	UTE TRIBAL 6-25H	14-20-H62-3537
43-013-33625	UTE TRIBAL 6-26D-54	14-20-H62-4954
43-013-33476	UTE TRIBAL 6-26D-55	14-20-H62-3444
43-013-32892	UTE TRIBAL 6-28D-54	14-20-H62-4740
43-013-33172	UTE TRIBAL 6-29-54	14-20-H62-5036
43-013-33120	UTE TRIBAL 6-29-55	14-20-H62-5020
43-013-32783	UTE TRIBAL 6-30-55	14-20-H62-5059
43-013-33325	UTE TRIBAL 6-31D-54	14-20-H62-4946
43-013-32420	UTE TRIBAL 6-32-55	14-20-H62-5026
43-013-32897	UTE TRIBAL 6-32D-54	14-20-H62-4947
43-013-32872	UTE TRIBAL 6-33-54	14-20-H62-4948
43-013-34028	UTE TRIBAL 6-35D-55	14-20-H62-4945
43-013-32265	UTE TRIBAL 6-36-55	14-20-H62-4944
43-013-50409	UTE TRIBAL 7-14-54	14-20-H62-5033
43-013-33269	UTE TRIBAL 7-14-55	14-20-H62-5016
43-013-32976	UTE TRIBAL 7-15-55	14-20-H62-5017
43-013-33130	UTE TRIBAL 7-16-54	14-20-H62-3413
43-013-32863	UTE TRIBAL 7-19-55	14-20-H62-5058
43-013-32346	UTE TRIBAL 7-20-55	14-20-H62-5018
43-013-31281	UTE TRIBAL 7-20R-54	14-20-H62-3529
43-013-32623	UTE TRIBAL 7-21-54	14-20-H62-3414
43-013-32761	UTE TRIBAL 7-22-54	14-20-H62-3415
43-013-33721	UTE TRIBAL 7-22D-55	14-20-H62-4754
43-013-32514	UTE TRIBAL 7-23-55	14-20-H62-3443
43-013-32991	UTE TRIBAL 7-24-56	14-20-H62-5064

43-013-32991	UTE TRIBAL 7-25-56	14-20-H62-5065
43-013-33621	UTE TRIBAL 7-26D-54	14-20-H62-4954
43-013-33477	UTE TRIBAL 7-26D-55	14-20-H62-3444
43-013-32418	UTE TRIBAL 7-27-55	14-20-H62-4753
43-013-32166	UTE TRIBAL 7-28	14-20-H62-4740
43-013-33788	UTE TRIBAL 7-28D-55	14-20-H62-5019
43-013-32562	UTE TRIBAL 7-29-54	14-20-H62-5036
43-013-33715	UTE TRIBAL 7-29D-55	14-20-H62-5020
43-013-32167	UTE TRIBAL 7-30	14-20-H62-4662
43-013-32528	UTE TRIBAL 7-31-54	14-20-H62-4946
43-013-32411	UTE TRIBAL 7-32-54	14-20-H62-4947
43-013-32413	UTE TRIBAL 7-33-54	14-20-H62-4948
43-013-50510	UTE TRIBAL 7-34-55	14-20-H62-5028
43-013-32774	UTE TRIBAL 7-35-54	14-20-H62-5053
43-013-33048	UTE TRIBAL 7-35-55	14-20-H62-4945
43-013-32929	UTE TRIBAL 7-36-55	14-20-H62-4944
43-013-50852	UTE TRIBAL 7I-21-54	14-20-H62-3414
43-013-50488	UTE TRIBAL 8-10D-54	14-20-H62-5517
43-013-33204	UTE TRIBAL 8-14-54	14-20-H62-5033
43-013-50477	UTE TRIBAL 8-15D-55	14-20-H62-5017
43-013-32840	UTE TRIBAL 8-19-54	14-20-H62-3528
43-013-32864	UTE TRIBAL 8-19-55	14-20-H62-5058
43-013-32973	UTE TRIBAL 8-20-54	14-20-H62-3529
43-013-50435	UTE TRIBAL 8-21D-55	14-20-H62-4825
43-013-32590	UTE TRIBAL 8-22-54	14-20-H62-3415
43-013-33552	UTE TRIBAL 8-23D-55	14-20-H62-3443
43-013-33420	UTE TRIBAL 8-24-55	14-20-H62-4716
43-013-32780	UTE TRIBAL 8-25-54	14-20-H62-3440
43-013-32620	UTE TRIBAL 8-25-55	14-20-H62-3537
43-013-33682	UTE TRIBAL 8-26D-54	14-20-H62-4954
43-013-33859	UTE TRIBAL 8-26D-55	14-20-H62-3444
43-013-34058	UTE TRIBAL 8-27D-55	14-20-H62-4753
43-013-32766	UTE TRIBAL 8-28-54	14-20-H62-4740
43-013-32694	UTE TRIBAL 8-28-55	14-20-H62-5019
43-013-33119	UTE TRIBAL 8-29-55	14-20-H62-5020
43-013-32746	UTE TRIBAL 8-30-54	14-20-H62-4662
43-013-32869	UTE TRIBAL 8-31-54	14-20-H62-4946
43-013-32673	UTE TRIBAL 8-31-55	14-20-H62-5032
43-013-32870	UTE TRIBAL 8-32-54	14-20-H62-4947
43-013-32421	UTE TRIBAL 8-32-55	14-20-H62-5026
43-013-33089	UTE TRIBAL 8-33-54	14-20-H62-4948
43-013-50436	UTE TRIBAL 8-34D-55	14-20-H62-5028
43-013-32267	UTE TRIBAL 8-35-55	14-20-H62-4945
43-013-32423	UTE TRIBAL 8-36-55	14-20-H62-4944
43-013-50853	UTE TRIBAL 8L-21D-54	14-20-H62-3141
43-013-33328	UTE TRIBAL 9-13D-55	14-20-H62-4845
43-013-33796	UTE TRIBAL 9-14D-54	14-20-H62-5033
43-013-32701	UTE TRIBAL 9-15-55	14-20-H62-5017
43-013-33207	UTE TRIBAL 9-16-54	14-20-H62-3413

43-013-32687	UTE TRIBAL 9-17-54	14-20-H62-4731
43-013-32144	UTE TRIBAL 9-18	14-20-H62-4919
43-013-31831	UTE TRIBAL 9-19	14-20-H62-3528
43-013-32379	UTE TRIBAL 9-20-54	14-20-H62-3529
43-013-33675	UTE TRIBAL 9-20D-55	14-20-H62-5018
43-013-33040	UTE TRIBAL 9-21-54	14-20-H62-3414
43-013-32889	UTE TRIBAL 9-22-54	14-20-H62-3415
43-013-32606	UTE TRIBAL 9-22-55	14-20-H62-4754
43-013-32268	UTE TRIBAL 9-24-55	14-20-H62-4749
43-013-32390	UTE TRIBAL 9-25-55	14-20-H62-3537
43-013-32191	UTE TRIBAL 9-26	14-20-H62-4728
43-013-33359	UTE TRIBAL 9-26D-55	14-20-H62-3444
43-013-32388	UTE TRIBAL 9-28-54	14-20-H62-4740
43-013-33787	UTE TRIBAL 9-28D-55	14-20-H62-5019
43-013-32566	UTE TRIBAL 9-29-54	14-20-H62-5036
43-013-32383	UTE TRIBAL 9-30-54	14-20-H62-4662
43-013-32529	UTE TRIBAL 9-31-54	14-20-H62-4946
43-013-33508	UTE TRIBAL 9-31-55	14-20-H62-5060
43-013-32538	UTE TRIBAL 9-32-54	14-20-H62-4947
43-013-32549	UTE TRIBAL 9-33-54	14-20-H62-4948
43-013-32781	UTE TRIBAL 9-35-54	14-20-H62-5053
43-013-33047	UTE TRIBAL 9-35-55	14-20-H62-4945
43-013-33239	UTE TRIBAL 9-36D-55	14-20-H62-4944
43-013-33276	UTE TRIBAL 9S-19-54	14-20-H62-3528
43-013-33245	UTE TRIBAL 9S-25-55	14-20-H62-3537
43-013-50997	Vieira Tribal 4-4-54	14-20-H62-5659
43-013-33122	WILCOX ELIASON 7-15-56	FEE
43-013-33150	WILCOX FEE 1-20-56	FEE
43-013-33151	WILCOX FEE 15-16-56	FEE
43-013-32550	WILLIAMSON TRIBAL 3-34-54	14-20-H62-4955
43-013-32551	WILLIAMSON TRIBAL 5-34-54	14-20-H62-4955
43-013-31311	Z and T UTE TRIBAL 12-22	14-20-H62-3415
43-013-31280	Z and T UTE TRIBAL 2-21	14-20-H62-3414
43-013-31282	Z and T UTE TRIBAL 7-19	14-20-H62-4919
43-013-31310	Z and T UTE TRIBAL 7-25	14-20-H62-3537

STATE OF UTAH DEPARTMENT OF NATURAL RESOURCES DIVISION OF OIL, GAS, AND MINING	FORM 9 5. LEASE DESIGNATION AND SERIAL NUMBER: 14-20-H62-4659
SUNDRY NOTICES AND REPORTS ON WELLS Do not use this form for proposals to drill new wells, significantly deepen existing wells below current bottom-hole depth, reenter plugged wells, or to drill horizontal laterals. Use APPLICATION FOR PERMIT TO DRILL form for such proposals.	6. IF INDIAN, ALLOTTEE OR TRIBE NAME: UTE 7. UNIT or CA AGREEMENT NAME:
1. TYPE OF WELL Oil Well	8. WELL NAME and NUMBER: UTE TRIBAL 1-32R
2. NAME OF OPERATOR: BERRY PETROLEUM COMPANY	9. API NUMBER: 43013308720000
3. ADDRESS OF OPERATOR: 4000 South 4028 West Rt 2 Box 7735 , Roosevelt, UT, 84066	PHONE NUMBER: 303 999-4044 Ext
4. LOCATION OF WELL FOOTAGES AT SURFACE: 0628 FNL 0635 FEL QTR/QTR, SECTION, TOWNSHIP, RANGE, MERIDIAN: Qtr/Qtr: NENE Section: 32 Township: 05.0S Range: 04.0W Meridian: U	9. FIELD and POOL or WILDCAT: BRUNDAGE CANYON COUNTY: DUCHESNE STATE: UTAH

11. CHECK APPROPRIATE BOXES TO INDICATE NATURE OF NOTICE, REPORT, OR OTHER DATA

TYPE OF SUBMISSION	TYPE OF ACTION		
<input checked="" type="checkbox"/> NOTICE OF INTENT Approximate date work will start: 3/20/2013 <input type="checkbox"/> SUBSEQUENT REPORT Date of Work Completion: <input type="checkbox"/> SPUD REPORT Date of Spud: <input type="checkbox"/> DRILLING REPORT Report Date:	<input type="checkbox"/> ACIDIZE <input type="checkbox"/> CHANGE TO PREVIOUS PLANS <input type="checkbox"/> CHANGE WELL STATUS <input type="checkbox"/> DEEPEN <input type="checkbox"/> OPERATOR CHANGE <input type="checkbox"/> PRODUCTION START OR RESUME <input type="checkbox"/> REPERFORATE CURRENT FORMATION <input type="checkbox"/> TUBING REPAIR <input type="checkbox"/> WATER SHUTOFF <input type="checkbox"/> WILDCAT WELL DETERMINATION	<input type="checkbox"/> ALTER CASING <input type="checkbox"/> CHANGE TUBING <input type="checkbox"/> COMMINGLE PRODUCING FORMATIONS <input type="checkbox"/> FRACTURE TREAT <input type="checkbox"/> PLUG AND ABANDON <input type="checkbox"/> RECLAMATION OF WELL SITE <input type="checkbox"/> SIDETRACK TO REPAIR WELL <input type="checkbox"/> VENT OR FLARE <input type="checkbox"/> SI TA STATUS EXTENSION <input type="checkbox"/> OTHER	<input type="checkbox"/> CASING REPAIR <input type="checkbox"/> CHANGE WELL NAME <input type="checkbox"/> CONVERT WELL TYPE <input type="checkbox"/> NEW CONSTRUCTION <input type="checkbox"/> PLUG BACK <input type="checkbox"/> RECOMPLETE DIFFERENT FORMATION <input checked="" type="checkbox"/> TEMPORARY ABANDON <input type="checkbox"/> WATER DISPOSAL <input type="checkbox"/> APD EXTENSION OTHER: <input style="width: 100px;" type="text"/>

12. DESCRIBE PROPOSED OR COMPLETED OPERATIONS. Clearly show all pertinent details including dates, depths, volumes, etc.

Berry Petroleum is requesting to temporarily abandon the Ute Tribal 1-32R. The following equipment has been removed from the location: Laid down 220 rods and pump. Laid down 171 joints of 2 7/8" tubing followed by capping the well.

**Accepted by the
 Utah Division of
 Oil, Gas and Mining**

Date: March 28, 2013

By: *Derek Quist*

NAME (PLEASE PRINT) Rylee Harris	PHONE NUMBER 435 722-1288	TITLE Receptionist
SIGNATURE N/A	DATE 3/20/2013	

STATE OF UTAH DEPARTMENT OF NATURAL RESOURCES DIVISION OF OIL, GAS, AND MINING	FORM 9 5. LEASE DESIGNATION AND SERIAL NUMBER: 14-20-H62-4659
SUNDRY NOTICES AND REPORTS ON WELLS Do not use this form for proposals to drill new wells, significantly deepen existing wells below current bottom-hole depth, reenter plugged wells, or to drill horizontal laterals. Use APPLICATION FOR PERMIT TO DRILL form for such proposals.	6. IF INDIAN, ALLOTTEE OR TRIBE NAME: UTE 7. UNIT or CA AGREEMENT NAME:
1. TYPE OF WELL Oil Well	8. WELL NAME and NUMBER: UTE TRIBAL 1-32R
2. NAME OF OPERATOR: BERRY PETROLEUM COMPANY	9. API NUMBER: 43013308720000
3. ADDRESS OF OPERATOR: 4000 South 4028 West Rt 2 Box 7735 , Roosevelt, UT, 84066	PHONE NUMBER: 303 999-4044 Ext
4. LOCATION OF WELL FOOTAGES AT SURFACE: 0628 FNL 0635 FEL QTR/QTR, SECTION, TOWNSHIP, RANGE, MERIDIAN: Qtr/Qtr: NENE Section: 32 Township: 05.0S Range: 04.0W Meridian: U	9. FIELD and POOL or WILDCAT: BRUNDAGE CANYON COUNTY: DUCHESNE STATE: UTAH

11. CHECK APPROPRIATE BOXES TO INDICATE NATURE OF NOTICE, REPORT, OR OTHER DATA

TYPE OF SUBMISSION	TYPE OF ACTION		
<input type="checkbox"/> NOTICE OF INTENT Approximate date work will start:	<input type="checkbox"/> ACIDIZE	<input type="checkbox"/> ALTER CASING	<input type="checkbox"/> CASING REPAIR
<input checked="" type="checkbox"/> SUBSEQUENT REPORT Date of Work Completion: 4/3/2013	<input type="checkbox"/> CHANGE TO PREVIOUS PLANS	<input type="checkbox"/> CHANGE TUBING	<input type="checkbox"/> CHANGE WELL NAME
<input type="checkbox"/> SPUD REPORT Date of Spud:	<input type="checkbox"/> CHANGE WELL STATUS	<input type="checkbox"/> COMMINGLE PRODUCING FORMATIONS	<input type="checkbox"/> CONVERT WELL TYPE
<input type="checkbox"/> DRILLING REPORT Report Date:	<input type="checkbox"/> DEEPEN	<input type="checkbox"/> FRACTURE TREAT	<input type="checkbox"/> NEW CONSTRUCTION
	<input type="checkbox"/> OPERATOR CHANGE	<input type="checkbox"/> PLUG AND ABANDON	<input type="checkbox"/> PLUG BACK
	<input type="checkbox"/> PRODUCTION START OR RESUME	<input type="checkbox"/> RECLAMATION OF WELL SITE	<input type="checkbox"/> RECOMPLETE DIFFERENT FORMATION
	<input type="checkbox"/> REPERFORATE CURRENT FORMATION	<input type="checkbox"/> SIDETRACK TO REPAIR WELL	<input checked="" type="checkbox"/> TEMPORARY ABANDON
	<input type="checkbox"/> TUBING REPAIR	<input type="checkbox"/> VENT OR FLARE	<input type="checkbox"/> WATER DISPOSAL
	<input type="checkbox"/> WATER SHUTOFF	<input type="checkbox"/> SI TA STATUS EXTENSION	<input type="checkbox"/> APD EXTENSION
	<input type="checkbox"/> WILDCAT WELL DETERMINATION	<input type="checkbox"/> OTHER	OTHER: <input style="width: 100px;" type="text"/>

12. DESCRIBE PROPOSED OR COMPLETED OPERATIONS. Clearly show all pertinent details including dates, depths, volumes, etc.

Berry Petroleum has shut-in the Ute Tribal 1-32R and has removed the subsurface equipment. Berry would like to request that the shut-in (or temporary abandonment) of this well for 2 years as it continues to evaluate water flood potential in the Brundage Canyon Filed per pilot project approved July 11, 2011 (Docket No. 2011-006, Cause No. 246-02) and currently implemented by Berry through recent drilling of the three approved infill wells and the conversion of eight wells to injection. In an effort to prevent waste, Berry would consider returning this well to production or converting to injection based on the results of the referenced waterflood pilot and further regulatory approval of waterflooding in the field.

**Accepted by the
 Utah Division of
 Oil, Gas and Mining**

Date: April 04, 2013

By: *Derek Quist*

NAME (PLEASE PRINT) Rylee Harris	PHONE NUMBER 435 722-1288	TITLE Receptionist
SIGNATURE N/A	DATE 4/3/2013	

Division of Oil, Gas and Mining
OPERATOR CHANGE WORKSHEET (for state use only)

ROUTING
 CDW

X - Change of Operator (Well Sold)

Operator Name Change/Merger

The operator of the well(s) listed below has changed, effective: **6/1/2014**

FROM: (Old Operator): Berry Petroleum Company, LLC N4075 1999 Broadway Street, Suite 3700 Denver, CO 80202 Phone: 1 (303) 999-4400	TO: (New Operator): Linn Operating, Inc. N4115 1999 Broadway Street, Suite 3700 Denver, CO 80202 Phone: 1 (303) 999-4400
---	--

CA No. _____ **Unit:** **Berry Pilot EOR 246-02**
Brundage Canyon

WELL NAME	SEC	TWN	RNG	API NO	ENTITY NO	LEASE TYPE	WELL TYPE	WELL STATUS
See Attached List								

OPERATOR CHANGES DOCUMENTATION

Enter date after each listed item is completed

- (R649-8-10) Sundry or legal documentation was received from the **FORMER** operator on: 6/13/2014
- (R649-8-10) Sundry or legal documentation was received from the **NEW** operator on: 6/13/2014
- The new company was checked on the **Department of Commerce, Division of Corporations Database** on: 6/17/2014
- 4a. Is the new operator registered in the State of Utah: _____ Business Number: 9031632-0143
- 5a. (R649-9-2)Waste Management Plan has been received on: N/A
- 5b. Inspections of LA PA state/fee well sites complete on: Yes
- 5c. Reports current for Production/Disposition & Sundries on: 6/17/2014
- Federal and Indian Lease Wells:** The BLM and or the BIA has approved the merger, name change, or operator change for all wells listed on Federal or Indian leases on: BLM Not Yet BIA Not Yet
- Federal and Indian Units:**
The BLM or BIA has approved the successor of unit operator for wells listed on: Not Yet
- Federal and Indian Communization Agreements ("CA"):**
The BLM or BIA has approved the operator for all wells listed within a CA on: N/A
- Underground Injection Control ("UIC")** Division has approved UIC Form 5 Transfer of Authority to **Inject**, for the enhanced/secondary recovery unit/project for the water disposal well(s) listed on: N/A

DATA ENTRY:

- Changes entered in the **Oil and Gas Database** on: 6/18/2014
- Changes have been entered on the **Monthly Operator Change Spread Sheet** on: 6/18/2014
- Bond information entered in RBDMS on: 6/23/2014
- Fee/State wells attached to bond in RBDMS on: 6/23/2014
- Injection Projects to new operator in RBDMS on: N/A
- Receipt of Acceptance of Drilling Procedures for APD/New on: 6/18/2014
- Surface Agreement Sundry from **NEW** operator on Fee Surface wells received on: Yes

BOND VERIFICATION:

- Federal well(s) covered by Bond Number: NMB000501
- Indian well(s) covered by Bond Number: NMB000501
- 3a. (R649-3-1) The **NEW** operator of any state/fee well(s) listed covered by Bond Number **LPM9149893**
- 3b. The **FORMER** operator has requested a release of liability from their bond on: N/A

LEASE INTEREST OWNER NOTIFICATION:

- (R649-2-10) The **NEW** operator of the fee wells has been contacted and informed by a letter from the Division of their responsibility to notify all interest owners of this change on: 6/23/2014

COMMENTS:

STATE OF UTAH
DEPARTMENT OF NATURAL RESOURCES
DIVISION OF OIL, GAS AND MINING

FORM 9

SUNDRY NOTICES AND REPORTS ON WELLS

5. LEASE DESIGNATION AND SERIAL NUMBER:

See attached list

6. IF INDIAN, ALLOTTEE OR TRIBE NAME:

7. UNIT or CA AGREEMENT NAME:

8. WELL NAME and NUMBER:

9. API NUMBER:

10. FIELD AND POOL, OR WILDCAT:

Do not use this form for proposals to drill new wells, significantly deepen existing wells below current bottom-hole depth, reenter plugged wells, or to drill horizontal laterals. Use APPLICATION FOR PERMIT TO DRILL form for such proposals.

1. TYPE OF WELL OIL WELL GAS WELL OTHER _____

2. NAME OF OPERATOR:
Linn Operating, Inc.

3. ADDRESS OF OPERATOR:
1999 Broadway, Ste 3700 CITY Denver STATE CO ZIP 80202

PHONE NUMBER:
(303) 999-4400

4. LOCATION OF WELL
FOOTAGES AT SURFACE:

QTR/QTR, SECTION, TOWNSHIP, RANGE, MERIDIAN:

COUNTY:

STATE:

UTAH

11. CHECK APPROPRIATE BOXES TO INDICATE NATURE OF NOTICE, REPORT, OR OTHER DATA

TYPE OF SUBMISSION	TYPE OF ACTION		
<input checked="" type="checkbox"/> NOTICE OF INTENT (Submit in Duplicate) Approximate date work will start: _____	<input type="checkbox"/> ACIDIZE	<input type="checkbox"/> DEEPEN	<input type="checkbox"/> REPERFORATE CURRENT FORMATION
	<input type="checkbox"/> ALTER CASING	<input type="checkbox"/> FRACTURE TREAT	<input type="checkbox"/> SIDETRACK TO REPAIR WELL
	<input type="checkbox"/> CASING REPAIR	<input type="checkbox"/> NEW CONSTRUCTION	<input type="checkbox"/> TEMPORARILY ABANDON
	<input type="checkbox"/> CHANGE TO PREVIOUS PLANS	<input type="checkbox"/> OPERATOR CHANGE	<input type="checkbox"/> TUBING REPAIR
	<input type="checkbox"/> CHANGE TUBING	<input type="checkbox"/> PLUG AND ABANDON	<input type="checkbox"/> VENT OR FLARE
<input type="checkbox"/> SUBSEQUENT REPORT (Submit Original Form Only) Date of work completion: _____	<input type="checkbox"/> CHANGE WELL NAME	<input type="checkbox"/> PLUG BACK	<input type="checkbox"/> WATER DISPOSAL
	<input type="checkbox"/> CHANGE WELL STATUS	<input type="checkbox"/> PRODUCTION (START/RESUME)	<input type="checkbox"/> WATER SHUT-OFF
	<input type="checkbox"/> COMMINGLE PRODUCING FORMATIONS	<input type="checkbox"/> RECLAMATION OF WELL SITE	<input checked="" type="checkbox"/> OTHER: <u>Change of operator</u>
	<input type="checkbox"/> CONVERT WELL TYPE	<input type="checkbox"/> RECOMPLETE - DIFFERENT FORMATION	

12. DESCRIBE PROPOSED OR COMPLETED OPERATIONS. Clearly show all pertinent details including dates, depths, volumes, etc.

Notice of Change of Operator from Berry Petroleum Company, LLC to Linn Operating, Inc., effective June 1, 2014. On December 16, 2013, Berry Petroleum Company became an indirect subsidiary of Linn Energy, LLC. As a result, Berry Petroleum Company converted into a limited liability company named, "Berry Petroleum Company, LLC". On March 5, 2014, Berry Petroleum Company, LLC authorized and empowered Linn Operating, Inc. to act as operator on its behalf. I have attached a copy of the original declaration amending the name change along with a copy of the agency agreement and power of attorney for the operator change.

RECEIVED

JUN 18 2014

Div. of Oil, Gas & Mining

NAME (PLEASE PRINT) Beverly Decker

TITLE Sr Engineering Technician

SIGNATURE Beverly Decker

DATE 6/1/2014

(This space for State use only)

APPROVED

JUN 18 2014

DIV. OIL GAS & MINING

BY: Rachel Medina

STATE OF UTAH
DEPARTMENT OF NATURAL RESOURCES
DIVISION OF OIL, GAS AND MINING

FORM 9

SUNDRY NOTICES AND REPORTS ON WELLS		5. LEASE DESIGNATION AND SERIAL NUMBER: See attached list
Do not use this form for proposals to drill new wells, significantly deepen existing wells below current bottom-hole depth, reenter plugged wells, or to drill horizontal laterals. Use APPLICATION FOR PERMIT TO DRILL form for such proposals.		6. IF INDIAN, ALLOTTEE OR TRIBE NAME:
1. TYPE OF WELL OIL WELL <input checked="" type="checkbox"/> GAS WELL <input type="checkbox"/> OTHER _____		7. UNIT or CA AGREEMENT NAME:
2. NAME OF OPERATOR: Berry Petroleum Company, LLC		8. WELL NAME and NUMBER:
3. ADDRESS OF OPERATOR: 1999 Broadway, Ste 3700 CITY Denver STATE CO ZIP 80202		9. API NUMBER:
4. LOCATION OF WELL FOOTAGES AT SURFACE: _____ QTR/QTR, SECTION, TOWNSHIP, RANGE, MERIDIAN: _____		10. FIELD AND POOL, OR WILDCAT: COUNTY: _____ STATE: UTAH
5. PHONE NUMBER: (303) 999-4400		

11. CHECK APPROPRIATE BOXES TO INDICATE NATURE OF NOTICE, REPORT, OR OTHER DATA

TYPE OF SUBMISSION	TYPE OF ACTION		
<input checked="" type="checkbox"/> NOTICE OF INTENT (Submit in Duplicate) Approximate date work will start: _____	<input type="checkbox"/> ACIDIZE	<input type="checkbox"/> DEEPEN	<input type="checkbox"/> REPERFORATE CURRENT FORMATION
<input type="checkbox"/> SUBSEQUENT REPORT (Submit Original Form Only) Date of work completion: _____	<input type="checkbox"/> ALTER CASING	<input type="checkbox"/> FRACTURE TREAT	<input type="checkbox"/> SIDETRACK TO REPAIR WELL
	<input type="checkbox"/> CASING REPAIR	<input type="checkbox"/> NEW CONSTRUCTION	<input type="checkbox"/> TEMPORARILY ABANDON
	<input type="checkbox"/> CHANGE TO PREVIOUS PLANS	<input type="checkbox"/> OPERATOR CHANGE	<input type="checkbox"/> TUBING REPAIR
	<input type="checkbox"/> CHANGE TUBING	<input type="checkbox"/> PLUG AND ABANDON	<input type="checkbox"/> VENT OR FLARE
	<input type="checkbox"/> CHANGE WELL NAME	<input type="checkbox"/> PLUG BACK	<input type="checkbox"/> WATER DISPOSAL
	<input type="checkbox"/> CHANGE WELL STATUS	<input type="checkbox"/> PRODUCTION (START/RESUME)	<input type="checkbox"/> WATER SHUT-OFF
	<input type="checkbox"/> COMMINGLE PRODUCING FORMATIONS	<input type="checkbox"/> RECLAMATION OF WELL SITE	<input checked="" type="checkbox"/> OTHER: <u>Change of operator</u>
	<input type="checkbox"/> CONVERT WELL TYPE	<input type="checkbox"/> RECOMPLETE - DIFFERENT FORMATION	

12. DESCRIBE PROPOSED OR COMPLETED OPERATIONS. Clearly show all pertinent details including dates, depths, volumes, etc.

On December 16th, 2013 Berry Petroleum Company and Linn Energy merged. As a result of this merger the companies name has changed to "Berry Petroleum Company, LLC". On March 5th, 2014 Berry Petroleum Company, LLC agreed that Linn Operating, Inc would become the operator of record effective June 1, 2014. I have attached a copy of the original declaration amending the name change along with a copy of the agency agreement and power of attorney for the operator change.

Should you have any questions please don't hesitate to contact me.

RECEIVED
JUN 13 2014
Div. of Oil, Gas & Mining

NAME (PLEASE PRINT) <u>Beverly Decker</u>	TITLE <u>Sr Engineering Technician</u>
SIGNATURE <u><i>Beverly Decker</i></u>	DATE <u>6/1/2014</u>

(This space for State use only)

APPROVED
JUN 18 2014
DIV. OIL GAS & MINING
BY: *Rachel Medina*

(5/2000) (See Instructions on Reverse Side)

STATE OF UTAH
DEPARTMENT OF NATURAL RESOURCES
DIVISION OF OIL, GAS AND MINING

Request to Transfer Application or Permit to Drill

(This form should accompany a Sundry Notice, Form 9, requesting APD transfer)

Well name:	See Attached
API number:	
Location:	Qtr-Qtr: Section Township Range:
Company that filed original application:	Berry Petroleum Company LLC
Date original permit was issued:	
Company that permit was issued to:	Linn Operating, Inc

Check one	Desired Action:
	Transfer pending (unapproved) Application for Permit to Drill to new operator
	The undersigned as owner with legal rights to drill on the property, hereby verifies that the information as submitted in the pending Application for Permit to Drill, remains valid and does not require revision. The new owner of the application accepts and agrees to the information and procedures as stated in the application.
<input checked="" type="checkbox"/>	Transfer approved Application for Permit to Drill to new operator
	The undersigned as owner with legal rights to drill on the property as permitted, hereby verifies that the information as submitted in the previously approved application to drill, remains valid and does not require revision.

Following is a checklist of some items related to the application, which should be verified.	Yes	No
If located on private land, has the ownership changed?		✓
<input type="checkbox"/> If so, has the surface agreement been updated?		
Have any wells been drilled in the vicinity of the proposed well which would affect the spacing or siting requirements for this location?		✓
Have there been any unit or other agreements put in place that could affect the permitting or operation of this proposed well?		✓
Have there been any changes to the access route including ownership or right-of-way, which could affect the proposed location?		✓
Has the approved source of water for drilling changed?		✓
Have there been any physical changes to the surface location or access route which will require a change in plans from what was discussed at the onsite evaluation?		✓
Is bonding still in place, which covers this proposed well? Bond No. <u>LPM9149893</u>	✓	

Any desired or necessary changes to either a pending or approved Application for Permit to Drill that is being transferred, should be filed on a Sundry Notice, Form 9, or amended Application for Permit to Drill, Form 3, as appropriate, with necessary supporting information as required.

Name (please print) Beverly Decker Title Sr Engineering Technician
 Signature *Beverly Decker* Date _____
 Representing (company name) Berry Petroleum Company LLC and Linn Operating, Inc

The person signing this form must have legal authority to represent the company or individual(s) to be listed as the new operator on the Application for Permit to Drill.

STATE OF UTAH
DEPARTMENT OF NATURAL RESOURCES
DIVISION OF OIL, GAS AND MINING

Request to Transfer Application or Permit to Drill

(This form should accompany a Sundry Notice, Form 9, requesting APD transfer)

Well name:	See Attached
API number:	
Location:	Qtr-Qtr: Section: Township Range:
Company that filed original application:	Berry Petroleum Company LLC
Date original permit was issued:	
Company that permit was issued to:	Linn Operating, Inc

Check one	Desired Action:
<input type="checkbox"/>	
<input checked="" type="checkbox"/>	Transfer pending (unapproved) Application for Permit to Drill to new operator
	The undersigned as owner with legal rights to drill on the property, hereby verifies that the information as submitted in the pending Application for Permit to Drill, remains valid and does not require revision. The new owner of the application accepts and agrees to the information and procedures as stated in the application.
<input type="checkbox"/>	Transfer approved Application for Permit to Drill to new operator
	The undersigned as owner with legal rights to drill on the property as permitted, hereby verifies that the information as submitted in the previously approved application to drill, remains valid and does not require revision.

Following is a checklist of some items related to the application, which should be verified.		Yes	No
If located on private land, has the ownership changed?		<input type="checkbox"/>	<input checked="" type="checkbox"/>
	If so, has the surface agreement been updated?	<input type="checkbox"/>	<input type="checkbox"/>
Have any wells been drilled in the vicinity of the proposed well which would affect the spacing or siting requirements for this location?		<input type="checkbox"/>	<input checked="" type="checkbox"/>
Have there been any unit or other agreements put in place that could affect the permitting or operation of this proposed well?		<input type="checkbox"/>	<input checked="" type="checkbox"/>
Have there been any changes to the access route including ownership or right-of-way, which could affect the proposed location?		<input type="checkbox"/>	<input checked="" type="checkbox"/>
Has the approved source of water for drilling changed?		<input type="checkbox"/>	<input checked="" type="checkbox"/>
Have there been any physical changes to the surface location or access route which will require a change in plans from what was discussed at the onsite evaluation?		<input type="checkbox"/>	<input checked="" type="checkbox"/>
Is bonding still in place, which covers this proposed well? Bond No. <u>LPM9149893</u>		<input checked="" type="checkbox"/>	<input type="checkbox"/>

Any desired or necessary changes to either a pending or approved Application for Permit to Drill that is being transferred, should be filed on a Sundry Notice, Form 9, or amended Application for Permit to Drill, Form 3, as appropriate, with necessary supporting information as required.

Name (please print) Beverly Decker Title Sr Engineering Technician
Signature *Beverly Decker* Date _____
Representing (company name) Berry Petroleum Company LLC and Linn Operating, Inc

The person signing this form must have legal authority to represent the company or individual(s) to be listed as the new operator on the Application for Permit to Drill.

Berry Petroleum Company, LLC (N4075) to Linn Operating, Inc. (N4115)
Effective June 1, 2014

Well Name	Section	TWN	RNG	API Number	Entity	Mineral Lease	Well Type	Well Status	Unit
Z and T UTE TRIBAL 2-21	21	050S	040W	4301331280	11130	Indian	WI	A	BRUNDAGE CANYON
UTE TRIBAL 12-30-54	30	050S	040W	4301332747	14747	Indian	WI	A	BRUNDAGE CANYON
UTE TRIBAL 14-30-54	30	050S	040W	4301332748	14778	Indian	WI	A	BRUNDAGE CANYON
UTE TRIBAL 10-30D-54	30	050S	040W	4301332893	15246	Indian	WI	A	BRUNDAGE CANYON
UTE TRIBAL 6-30-54	30	050S	040W	4301332975	15300	Indian	WI	A	BRUNDAGE CANYON
UTE TRIBAL 1-21-54	21	050S	040W	4301333388	15937	Indian	WI	A	BRUNDAGE CANYON
UTE TRIBAL 13-17D-55	17	050S	050W	4301333550		Indian	OW	APD	
UTE TRIBAL 11-14D-54	14	050S	040W	4301333596		Indian	OW	APD	
UTE TRIBAL 16-17D-55	17	050S	050W	4301333622		Indian	OW	APD	
UTE TRIBAL 15-28D-55	28	050S	050W	4301333623		Indian	OW	APD	
LC TRIBAL 14-16D-56	16	050S	060W	4301334283		Indian	OW	APD	
FEDERAL 10-10D-65	10	060S	050W	4301350523		Federal	OW	APD	
LC TRIBAL 3-23D-56	23	050S	060W	4301350624		Indian	OW	APD	
FEDERAL 2-1D-64	1	060S	040W	4301350765		Federal	OW	APD	
FEDERAL 7-1D-64	1	060S	040W	4301350766		Federal	OW	APD	
FEDERAL 9-1D-64	1	060S	040W	4301350767		Federal	OW	APD	
LC TRIBAL 1-28D-56	28	050S	060W	4301350865		Indian	OW	APD	
LC TRIBAL 13H-9-56	10	050S	060W	4301350874		Indian	OW	APD	
CC FEE 8-24-38	24	030S	080W	4301350885		Fee	OW	APD	
LC TRIBAL 4H-26-56	26	050S	060W	4301350951		Indian	OW	APD	
LC FEE 4H-12-57	12	050S	070W	4301350952		Fee	OW	APD	
CC TRIBAL 4-2-48	2	040S	080W	4301350964		Indian	OW	APD	
LC TRIBAL 5H-34-45	34	040S	050W	4301350974		Indian	OW	APD	
LC TRIBAL 11-34-45	34	040S	050W	4301350975		Indian	OW	APD	
LC TRIBAL 7-2D-56	2	050S	060W	4301350988		Indian	OW	APD	
LC TRIBAL 10-18D-56	18	050S	060W	4301350989		Indian	OW	APD	
CC TRIBAL 4-30D-38	19	030S	080W	4301350993		Indian	OW	APD	
FEDERAL 4-1-65	1	060S	050W	4301351016		Federal	OW	APD	
LC TRIBAL 3-16D-56	16	050S	060W	4301351032		Indian	OW	APD	
CC FEE 6-21-38	21	030S	080W	4301351059		Fee	OW	APD	
LC TRIBAL 13H-28-45	28	040S	050W	4301351061		Indian	OW	APD	
LC TRIBAL 5H-23-45	23	040S	050W	4301351071		Indian	OW	APD	
LC TRIBAL 4H-27-45	27	040S	050W	4301351072		Indian	OW	APD	
LC TRIBAL 16-27-45	27	040S	050W	4301351074		Indian	OW	APD	
LC TRIBAL 12-27-45	27	040S	050W	4301351075		Indian	OW	APD	
LC TRIBAL 16-23-45	23	040S	050W	4301351077		Indian	OW	APD	
LC TRIBAL 12H-30-56	30	050S	060W	4301351133		Indian	OW	APD	
LC TRIBAL 5-29D-56	29	050S	060W	4301351184		Indian	OW	APD	
LC TRIBAL 12H-19-56	19	050S	060W	4301351193		Indian	OW	APD	
LC FEE 15-11D-56	11	050S	060W	4301351197		Fee	OW	APD	
LC TRIBAL 13H-10-56	11	050S	060W	4301351209		Indian	OW	APD	
LC TRIBAL 2-31D-45	31	040S	050W	4301351261		Indian	OW	APD	
LC TRIBAL 13H-24-45	24	040S	050W	4301351273		Indian	OW	APD	
UTE TRIBAL 6-21D-55	21	050S	050W	4301351274		Indian	OW	APD	
UTE TRIBAL 15-16D-55	16	050S	050W	4301351284		Indian	OW	APD	
UTE TRIBAL 4H-15-55	15	050S	050W	4301351292		Indian	OW	APD	
UTE TRIBAL 13H-14-54	14	050S	040W	4301351297		Indian	OW	APD	
UTE TRIBAL 1-32-55	32	050S	050W	4301351298		Indian	OW	APD	
UTE TRIBAL 4-21D-55	21	050S	050W	4301351299		Indian	OW	APD	
LC TRIBAL 12-33-45	33	040S	050W	4301351301		Indian	OW	APD	
UTE TRIBAL 16-15D-55	15	050S	050W	4301351302		Indian	OW	APD	
UTE TRIBAL 2-24-55	24	050S	050W	4301351304		Indian	OW	APD	
LC TRIBAL 11-32D-56	32	050S	060W	4301351315		Indian	OW	APD	
LC TRIBAL 1-32D-56	32	050S	060W	4301351317		Indian	OW	APD	
LC TRIBAL 5H-32-56	32	050S	060W	4301351318		Indian	OW	APD	
LC TRIBAL 5H-33-45	33	040S	050W	4301351338		Indian	OW	APD	
LC TRIBAL 14-28-45	28	040S	050W	4301351339		Indian	OW	APD	
LC TRIBAL 16-32D-45	32	040S	050W	4301351340		Indian	OW	APD	
LC TRIBAL 3-31-45	31	040S	050W	4301351347		Indian	OW	APD	
LC TRIBAL 1-18D-56	18	050S	060W	4301351367		Indian	OW	APD	
LC TRIBAL 9-18D-56	18	050S	060W	4301351368		Indian	OW	APD	
LC FEE 9-23D-56	23	050S	060W	4301351380		Fee	OW	APD	
LC TRIBAL 1-34D-45	34	040S	050W	4301351382		Indian	OW	APD	
LC TRIBAL 12-21D-56	21	050S	060W	4301351383		Indian	OW	APD	
LC TRIBAL 7-29D-56	29	050S	060W	4301351386		Indian	OW	APD	

Berry Petroleum Company, LLC (N4075) to Linn Operating, Inc. (N4115)
Effective June 1, 2014

UTE TRIBAL 6-15-55	15	050S	050W	4301351399	Indian	OW	APD
UTE TRIBAL 13H-21-55	21	050S	050W	4301351403	Indian	OW	APD
LC TRIBAL 6-16D-56	16	050S	060W	4301351406	Indian	OW	APD
LC TRIBAL 3-14D-56	14	050S	060W	4301351408	Indian	OW	APD
CC FEE 13-9D-37	9	030S	070W	4301351409	Fee	OW	APD
CC FEE 16-21D-38	21	030S	080W	4301351410	Fee	OW	APD
UTE TRIBAL 5H-10-54	10	050S	040W	4301351415	Indian	OW	APD
LC TRIBAL 13-6D-57	6	050S	070W	4301351417	Indian	OW	APD
LC TRIBAL 9-23-45	23	040S	050W	4301351432	Indian	OW	APD
LC TRIBAL 5-28D-56	29	050S	060W	4301351441	Indian	OW	APD
LC TRIBAL 15-20D-56	29	050S	060W	4301351443	Indian	OW	APD
LC FEE 14-1-56	1	050S	060W	4301351457	Fee	OW	APD
LC TRIBAL 5-3D-56	3	050S	060W	4301351459	Indian	OW	APD
LC Tribal 16-33-45	33	040S	050W	4301351463	Indian	OW	APD
LC TRIBAL 7-23D-56	23	050S	060W	4301351479	Indian	OW	APD
LC TRIBAL 4-7-56	7	050S	060W	4301351482	Indian	OW	APD
LC TRIBAL 3-2-56	2	050S	060W	4301351483	Indian	OW	APD
LC TRIBAL 12H-23-56	23	050S	060W	4301351488	Indian	OW	APD
CC TRIBAL 15-34D-38	2	040S	080W	4301351490	Indian	OW	APD
CC TRIBAL 14-35D-38	2	040S	080W	4301351491	Indian	OW	APD
CC TRIBAL 8-3D-48	2	040S	080W	4301351493	Indian	OW	APD
LC TRIBAL 12HH-31-45	32	040S	050W	4301351499	Indian	OW	APD
LC TRIBAL 1-10D-56	10	050S	060W	4301351510	Indian	OW	APD
LC TRIBAL 3-10D-56	10	050S	060W	4301351511	Indian	OW	APD
LC TRIBAL 7-10D-56	10	050S	060W	4301351512	Indian	OW	APD
LC TRIBAL 9-29D-56	29	050S	060W	4301351513	Indian	OW	APD
UTE TRIBAL 1-16-55	16	050S	050W	4301351519	Indian	OW	APD
CC Tribal 3-27D-38	27	030S	080W	4301351604	Indian	OW	APD
LC FEE 10-36D-56	36	050S	060W	4301351622	Fee	OW	APD
Myrin Fee 3-16D-55	16	050S	050W	4301351633	Fee	OW	APD
LC TRIBAL 12H-34-56	34	050S	060W	4301351634	Indian	OW	APD
UTE FEE 12-16D-55	16	050S	050W	4301351635	Fee	OW	APD
LC TRIBAL 15-27-56	27	050S	060W	4301351649	Indian	OW	APD
LC TRIBAL 11-27D-56	27	050S	060W	4301351650	Indian	OW	APD
LC TRIBAL 1-17-56	17	050S	060W	4301351704	Indian	OW	APD
LC Tribal 13-11D-58	11	050S	080W	4301351708	Indian	OW	APD
LC Tribal 15-11D-58	11	050S	080W	4301351709	Indian	OW	APD
LC Tribal 4HW-8-56	8	050S	060W	4301351710	Indian	OW	APD
LC FEE 1-11D-56	11	050S	060W	4301351712	Fee	OW	APD
LC TRIBAL 3-11D-56	11	050S	060W	4301351713	Indian	OW	APD
LC TRIBAL 7-11D-56	11	050S	060W	4301351714	Indian	OW	APD
LC TRIBAL 9-34D-45	34	040S	050W	4301351717	Indian	OW	APD
LC Tribal 8M-23-45	23	040S	050W	4301351722	Indian	OW	APD
LC TRIBAL 4-34D-45	34	040S	050W	4301351723	Indian	OW	APD
LC TRIBAL 7-34D-45	34	040S	050W	4301351724	Indian	OW	APD
LC Tribal 3-14D-58	11	050S	080W	4301351726	Indian	OW	APD
LC Tribal 11-11D-58	11	050S	080W	4301351729	Indian	OW	APD
LC TRIBAL 8-31D-56	31	050S	060W	4301351746	Indian	OW	APD
LC TRIBAL 13-34D-45	34	040S	050W	4301351747	Indian	OW	APD
LC Fee 2-6D-57	6	050S	070W	4301351749	Fee	OW	APD
LC Tribal 15-12D-58	12	050S	080W	4301351783	Indian	OW	APD
LC Tribal 9-12D-58	12	050S	080W	4301351784	Indian	OW	APD
LC Tribal 1-13D-58	12	050S	080W	4301351785	Indian	OW	APD
LC Tribal 13-7D-57	12	050S	080W	4301351786	Indian	OW	APD
LC Tribal 9-2D-58	2	050S	080W	4301351788	Indian	OW	APD
LC Tribal 1-2D-58	2	050S	080W	4301351789	Indian	OW	APD
LC Tribal 5-1D-58	2	050S	080W	4301351790	Indian	OW	APD
LC TRIBAL 12-31D-56	31	050S	060W	4301351799	Indian	OW	APD
LC TRIBAL 8-20D-56	20	050S	060W	4301351800	Indian	OW	APD
LC TRIBAL 6-31D-56	31	050S	060W	4301351801	Indian	OW	APD
LC Tribal 11-7D-57	7	050S	070W	4301351814	Indian	OW	APD
LC Tribal 5-7D-57	7	050S	070W	4301351815	Indian	OW	APD
LC Fee 15-6D-57	6	050S	070W	4301351816	Fee	OW	APD
LC Tribal 11-6D-57	6	050S	070W	4301351817	Indian	OW	APD
LC TRIBAL 9-27-56	27	050S	060W	4301351822	Indian	OW	APD
LC TRIBAL 7-27D-56	27	050S	060W	4301351823	Indian	OW	APD

Berry Petroleum Company, LLC (N4075) to Linn Operating, Inc. (N4115)
 Effective June 1, 2014

LC Fee 7-31D-45	31	040S	050W	4301351857	Fee	OW	APD
LC Tribal 5-31D-45	31	040S	050W	4301351858	Indian	OW	APD
LC Tribal 8-33-45	33	040S	050W	4301351859	Indian	OW	APD
LC Tribal 16-31-45	31	040S	050W	4301351863	Indian	OW	APD
LC Tribal 7-23D-45	23	040S	050W	4301351865	Indian	OW	APD
LC Tribal 1-23D-56	23	050S	060W	4301351866	Indian	OW	APD
LC TRIBAL 1-19-56	19	050S	060W	4301351867	Indian	OW	APD
LC TRIBAL 7-19D-56	19	050S	060W	4301351868	Indian	OW	APD
LC TRIBAL 9-4D-56	4	050S	060W	4301351869	Indian	OW	APD
LC Tribal 14-32D-45	32	040S	050W	4301351879	Indian	OW	APD
LC TRIBAL 7-17D-56	17	050S	060W	4301351886	Indian	OW	APD
LC TRIBAL 5-17D-56	17	050S	060W	4301351887	Indian	OW	APD
LC FEE 4-32D-45	31	040S	050W	4301351892	Fee	OW	APD
LC TRIBAL 9-2D-56	2	050S	060W	4301351893	Indian	OW	APD
LC TRIBAL 1-2D-56	2	050S	060W	4301351894	Indian	OW	APD
LC Tribal 15-23D-45	23	040S	050W	4301351895	Indian	OW	APD
LC TRIBAL 11-34D-56	34	050S	060W	4301351900	Indian	OW	APD
LC TRIBAL 9-5D-56	4	050S	060W	4301351901	Indian	OW	APD
LC Tribal 10-28D-45	28	040S	050W	4301351903	Indian	OW	APD
LC TRIBAL 13-20D-56	20	050S	060W	4301351904	Indian	OW	APD
Ute Tribal 14-17-55	17	050S	050W	4301351908	Indian	OW	APD
LC Tribal 3-27D-45	27	040S	050W	4301351911	Indian	OW	APD
LC TRIBAL 9-34D-56	34	050S	060W	4301351914	Indian	OW	APD
CC Fee 8R-9-37	9	030S	070W	4301351937	Fee	OW	APD
LC Tribal 10-33D-45	33	040S	050W	4301351939	Indian	OW	APD
LC Tribal 14-33D-45	33	040S	050W	4301351940	Indian	OW	APD
LC Tribal 10-27D-45	27	040S	050W	4301351941	Indian	OW	APD
LC Tribal 14-27D-45	27	040S	050W	4301351951	Indian	OW	APD
LC Tribal 6-33D-45	33	040S	050W	4301351955	Indian	OW	APD
LC Tribal 6-32D-45	32	040S	050W	4301351956	Indian	OW	APD
Federal 3-11D-65	11	060S	050W	4301351982	Federal	OW	APD
Federal 2-4-64	4	060S	040W	4301351983	Federal	OW	APD
Federal 5-11D-65	11	060S	050W	4301351984	Federal	OW	APD
Federal 7-4D-64	4	060S	040W	4301351985	Federal	OW	APD
Federal 3-4D-64	4	060S	040W	4301351986	Federal	OW	APD
Federal 8-4D-64	4	060S	040W	4301351988	Federal	OW	APD
Federal 6-4D-64	4	060S	040W	4301351989	Federal	OW	APD
Federal 7-9D-64	9	060S	040W	4301351990	Federal	OW	APD
Federal 4-4D-64	4	060S	040W	4301351991	Federal	OW	APD
Federal 9-4D-64	4	060S	040W	4301352004	Federal	OW	APD
Federal 10-4D-64	4	060S	040W	4301352011	Federal	OW	APD
Federal 3-9D-64	9	060S	040W	4301352015	Federal	OW	APD
Federal 1-9D-64	9	060S	040W	4301352020	Federal	OW	APD
Federal 6-9-64	9	060S	040W	4301352021	Federal	OW	APD
Federal 8-9D-64	9	060S	040W	4301352023	Federal	OW	APD
Federal 1-4D-64	4	060S	040W	4301352025	Federal	OW	APD
Federal 16-4D-64	4	060S	040W	4301352026	Federal	OW	APD
LC Tribal 10-23D-45	23	040S	050W	4301352029	Indian	OW	APD
Federal 15-4D-64	4	060S	040W	4301352032	Federal	OW	APD
Federal 5-9D-64	9	060S	040W	4301352035	Federal	OW	APD
Federal 9-9D-64	9	060S	040W	4301352036	Federal	OW	APD
Federal 11-9D-64	9	060S	040W	4301352037	Federal	OW	APD
Federal 12-9D-64	9	060S	040W	4301352038	Federal	OW	APD
Federal 13-9D-64	9	060S	040W	4301352039	Federal	OW	APD
FEDERAL 14-9D-64	9	060S	040W	4301352040	Federal	OW	APD
Federal 10-9D-64	9	060S	040W	4301352041	Federal	OW	APD
Federal 2-9D-64	9	060S	040W	4301352042	Federal	OW	APD
Federal 15-9D-64	9	060S	040W	4301352043	Federal	OW	APD
Federal 16-9D-64	9	060S	040W	4301352044	Federal	OW	APD
LC Tribal 10-32D-45	32	040S	050W	4301352065	Indian	OW	APD
LC Tribal 16-28D-45	28	040S	050W	4301352073	Indian	OW	APD
LC Tribal 15-24D-45	24	040S	050W	4301352074	Indian	OW	APD
LC Tribal 13-17D-56	17	050S	060W	4301352076	Indian	OW	APD
LC Tribal 15-17D-56	17	050S	060W	4301352077	Indian	OW	APD
LC Tribal 5-26D-56	26	050S	060W	4301352097	Indian	OW	APD
LC Tribal 11-26D-56	26	050S	060W	4301352098	Indian	OW	APD

Berry Petroleum Company, LLC (N4075) to Linn Operating, Inc. (N4115)
Effective June 1, 2014

LC Tribal 13-26D-56	26	050S	060W	4301352099	Indian	OW	APD	
LC Tribal 2-27D-45	27	040S	050W	4301352100	Indian	OW	APD	
LC Tribal 8-27D-45	27	040S	050W	4301352101	Indian	OW	APD	
LC Tribal 4-9D-56	9	050S	060W	4301352102	Indian	OW	APD	
LC Tribal 8-32D-45	32	040S	050W	4301352135	Indian	OW	APD	
UTE Tribal 15-24D-54	24	050S	040W	4301352156	Indian	GW	APD	
UTE Tribal 9-24D-54	24	050S	040W	4301352157	Indian	GW	APD	
UTE Tribal 1-25D-54	25	050S	040W	4301352173	Indian	GW	APD	
UTE Tribal 9-25D-54	25	050S	040W	4301352177	Indian	GW	APD	
Myrin Tribal 9-10D-55	10	050S	050W	4301352189	Indian	OW	APD	
Myrin Tribal 16-10D-55	10	050S	050W	4301352190	Indian	OW	APD	
Myrin Tribal 10-10D-55	10	050S	050W	4301352191	Indian	OW	APD	
UTE Tribal 1-24D-54	24	050S	040W	4301352304	Indian	GW	APD	
UTE Tribal 7-24D-54	24	050S	040W	4301352306	Indian	GW	APD	
UTE Tribal 12-25D-54	25	050S	040W	4301352308	Indian	GW	APD	
UTE Tribal 4-13D-54	13	050S	040W	4301352321	Indian	GW	APD	
UTE Tribal 13-25D-54	25	050S	040W	4301352322	Indian	GW	APD	
Abbott Fee 1-6D-54	6	050S	040W	4301352324	Fee	OW	APD	
Abbott Fee 7-6D-54	6	050S	040W	4301352327	Fee	OW	APD	
UTE Tribal 3-24D-54	24	050S	040W	4301352347	Indian	GW	APD	
UTE Tribal 5-24D-54	24	050S	040W	4301352348	Indian	GW	APD	
State Tribal 7-12D-55	12	050S	050W	4301352369	Indian	OW	APD	
State Tribal 14-1D-55	1	050S	050W	4301352372	Indian	OW	APD	
State Tribal 11-1D-55	1	050S	050W	4301352373	Indian	OW	APD	
State Tribal 13-1D-55	1	050S	050W	4301352374	Indian	OW	APD	
State Tribal 12-2D-55	2	050S	050W	4301352391	Indian	OW	APD	
State Tribal 14-2D-55	2	050S	050W	4301352392	Indian	OW	APD	
State Tribal 13-2D-55	2	050S	050W	4301352393	Indian	OW	APD	
State Tribal 14-3D-55	3	050S	050W	4301352430	Indian	OW	APD	
State Tribal 11-3D-55	3	050S	050W	4301352434	Indian	OW	APD	
State Tribal 13-3D-55	3	050S	050W	4301352435	Indian	OW	APD	
UTE TRIBAL 2-5D-55	5	050S	050W	4301352450	Indian	OW	APD	
Ute Tribal 1-5D-55	5	050S	050W	4301352456	Indian	OW	APD	BRUNDAGE CANYON
Ute Tribal 7-5-55	5	050S	050W	4301352459	Indian	OW	APD	
Ute Tribal 3-16D-54	9	050S	040W	4301352467	Indian	OW	APD	
State Tribal 1-3D-55	3	050S	050W	4301352471	Indian	OW	APD	
State Tribal 2-3D-55	3	050S	050W	4301352472	Indian	OW	APD	
State Tribal 7-3D-55	3	050S	050W	4301352473	Indian	OW	APD	
State Tribal 8-3D-55	3	050S	050W	4301352474	Indian	OW	APD	
UTE FEE 10-9D-54	9	050S	040W	4301352475	Fee	OW	APD	
UTE FEE 12-9D-54	9	050S	040W	4301352476	Fee	OW	APD	
UTE FEE 16-9D-54	9	050S	040W	4301352478	Fee	OW	APD	
Ute Tribal 2-16D-54	9	050S	040W	4301352481	Indian	OW	APD	
Federal 14-6D-65	6	060S	050W	4301352495	Federal	OW	APD	
Federal 13-6D-65	6	060S	050W	4301352496	Federal	OW	APD	
Federal 11-6D-65	6	060S	050W	4301352497	Federal	OW	APD	
Federal 10-6D-65	6	060S	050W	4301352498	Federal	OW	APD	
State Tribal 3-3D-55	3	050S	050W	4301352532	Indian	OW	APD	
State Tribal 4-3D-55	3	050S	050W	4301352533	Indian	OW	APD	
State Tribal 5-3D-55	3	050S	050W	4301352535	Indian	OW	APD	
State Tribal 6-3D-55	3	050S	050W	4301352536	Indian	OW	APD	
Federal 2-7D-65	7	060S	050W	4301352537	Federal	OW	APD	
Federal 5-7D-65	7	060S	050W	4301352538	Federal	OW	APD	
Federal 4-7D-65	7	060S	050W	4301352541	Federal	OW	APD	
UTE FEE 11-9D-54	9	050S	040W	4301352544	Fee	OW	APD	
UTE TRIBAL 15-12D-55	12	050S	050W	4301352549	Indian	OW	APD	
UTE TRIBAL 6-5D-55	5	050S	050W	4301352556	Indian	OW	APD	
UTE TRIBAL 5-5D-55	5	050S	050W	4301352557	Indian	OW	APD	
UTE TRIBAL 4-5D-55	5	050S	050W	4301352558	Indian	OW	APD	
UTE TRIBAL 3-5D-55	5	050S	050W	4301352559	Indian	OW	APD	
Federal 3-7-65	7	060S	050W	4301352560	Federal	OW	APD	
Ute Tribal 9-11D-55	11	050S	050W	4301352564	Indian	OW	APD	
UTE TRIBAL 10-11D-55	11	050S	050W	4301352566	Indian	OW	APD	
UTE TRIBAL 15-11D-55	11	050S	050W	4301352567	Indian	OW	APD	
Federal 1-7D-65	6	060S	050W	4301352589	Federal	OW	APD	
Federal 16-6D-65	6	060S	050W	4301352590	Federal	OW	APD	

Berry Petroleum Company, LLC (N4075) to Linn Operating, Inc. (N4115)
Effective June 1, 2014

Federal 15-6D-65	6	060S	050W	4301352591	Federal	OW	APD
UTE TRIBAL 14-12D-55	12	050S	050W	4301352592	Indian	OW	APD
UTE TRIBAL 13-12D-55	12	050S	050W	4301352593	Indian	OW	APD
UTE TRIBAL 10-11D-54	11	050S	040W	4301352603	Indian	OW	APD
UTE TRIBAL 9-11D-54	11	050S	040W	4301352604	Indian	OW	APD
UTE TRIBAL 15-11-54	11	050S	040W	4301352605	Indian	OW	APD
UTE TRIBAL 16-11D-54	11	050S	040W	4301352606	Indian	OW	APD
UTE TRIBAL 14-11D-55	11	050S	050W	4301352610	Indian	OW	APD
UTE TRIBAL 13-11D-55	11	050S	050W	4301352611	Indian	OW	APD
UTE TRIBAL 12-11D-55	11	050S	050W	4301352612	Indian	OW	APD
UTE TRIBAL 11-11D-55	11	050S	050W	4301352613	Indian	OW	APD
Federal 6-7D-65	7	060S	050W	4301352682	Federal	OW	APD
Federal 11-7D-65	7	060S	050W	4301352683	Federal	OW	APD
Federal 10-7D-65	7	060S	050W	4301352684	Federal	OW	APD
Federal 7-7D-65	7	060S	050W	4301352685	Federal	OW	APD
UTE TRIBAL 14-30D-55	30	050S	050W	4301352687	Indian	OW	APD
UTE TRIBAL 13-30D-55	30	050S	050W	4301352688	Indian	OW	APD
UTE TRIBAL 12-30D-55	30	050S	050W	4301352689	Indian	OW	APD
UTE TRIBAL 11-30D-55	30	050S	050W	4301352690	Indian	OW	APD
UTE TRIBAL 7-17D-55	17	050S	050W	4301352691	Indian	OW	APD
UTE TRIBAL 6-17D-55	17	050S	050W	4301352692	Indian	OW	APD
UTE TRIBAL 3-17D-55	17	050S	050W	4301352693	Indian	OW	APD
UTE TRIBAL 2-17D-55	17	050S	050W	4301352694	Indian	OW	APD
UTE TRIBAL 4-17D-55	17	050S	050W	4301352695	Indian	OW	APD
State Tribal 3-12D-55	12	050S	050W	4301352697	Indian	OW	APD
State Tribal 4-12D-55	12	050S	050W	4301352698	Indian	OW	APD
UTE TRIBAL 12-31D-55	31	050S	050W	4301352699	Indian	OW	APD
UTE TRIBAL 13-31D-55	31	050S	050W	4301352700	Indian	OW	APD
UTE TRIBAL 14-31D-55	31	050S	050W	4301352701	Indian	OW	APD
UTE TRIBAL 14-13D-54	13	050S	040W	4301352702	Indian	OW	APD
UTE TRIBAL 11-31-55	31	050S	050W	4301352703	Indian	OW	APD
State Tribal 3-11D-55	11	050S	050W	4301352704	Indian	OW	APD
State Tribal 4-11D-55	11	050S	050W	4301352705	Indian	OW	APD
State Tribal 5-11D-55	11	050S	050W	4301352706	Indian	OW	APD
State Tribal 6-11D-55	11	050S	050W	4301352707	Indian	OW	APD
State Tribal 8-11D-55	11	050S	050W	4301352708	Indian	OW	APD
State Tribal 7-11D-55	11	050S	050W	4301352709	Indian	OW	APD
State Tribal 2-11D-55	11	050S	050W	4301352710	Indian	OW	APD
State Tribal 1-11D-55	11	050S	050W	4301352711	Indian	OW	APD
UTE TRIBAL 9-4D-55	4	050S	050W	4301352713	Indian	OW	APD
State Tribal 2-10D-55	10	050S	050W	4301352714	Indian	OW	APD
State Tribal 7-10D-55	10	050S	050W	4301352715	Indian	OW	APD
State Tribal 8-10D-55	10	050S	050W	4301352716	Indian	OW	APD
UTE TRIBAL 10-4D-55	4	050S	050W	4301352717	Indian	OW	APD
UTE TRIBAL 15-4D-55	4	050S	050W	4301352718	Indian	OW	APD
State Tribal 1-10D-55	10	050S	050W	4301352720	Indian	OW	APD
UTE TRIBAL 16-4D-55	4	050S	050W	4301352721	Indian	OW	APD
State Tribal 3-10D-55	10	050S	050W	4301352723	Indian	OW	APD
State Tribal 4-10D-55	10	050S	050W	4301352724	Indian	OW	APD
State Tribal 5-10D-55	10	050S	050W	4301352725	Indian	OW	APD
State Tribal 6-10D-55	10	050S	050W	4301352726	Indian	OW	APD
UTE TRIBAL 11-5D-55	5	050S	050W	4301352727	Indian	OW	APD
UTE TRIBAL 12-5D-55	5	050S	050W	4301352728	Indian	OW	APD
UTE TRIBAL 13-5D-55	5	050S	050W	4301352729	Indian	OW	APD
UTE TRIBAL 14-5D-55	5	050S	050W	4301352730	Indian	OW	APD
UTE TRIBAL 9-30D-55	30	050S	050W	4301352731	Indian	OW	APD
State Tribal 15-2D-55	2	050S	050W	4301352732	Indian	OW	APD
State Tribal 16-2D-55	2	050S	050W	4301352733	Indian	OW	APD
State Tribal 10-2D-55	2	050S	050W	4301352734	Indian	OW	APD
State Tribal 9-2D-55	2	050S	050W	4301352735	Indian	OW	APD
UTE TRIBAL 10-30D-55	30	050S	050W	4301352736	Indian	OW	APD
UTE TRIBAL 15-30D-55	30	050S	050W	4301352737	Indian	OW	APD
UTE TRIBAL 16-30D-55	30	050S	050W	4301352738	Indian	OW	APD
Myrin Tribal 9-19D-55	19	050S	050W	4301352739	Indian	OW	APD
State Tribal 16-3D-55	3	050S	050W	4301352740	Indian	OW	APD
State Tribal 15-3D-55	3	050S	050W	4301352741	Indian	OW	APD

Berry Petroleum Company, LLC (N4075) to Linn Operating, Inc. (N4115)
Effective June 1, 2014

State Tribal 10-3D-55	3	050S	050W	4301352742		Indian	OW	APD	
State Tribal 9-3D-55	3	050S	050W	4301352743		Indian	OW	APD	
Myrin Tribal 15-19D-55	19	050S	050W	4301352744		Indian	OW	APD	
Myrin Tribal 13-19D-55	19	050S	050W	4301352745		Indian	OW	APD	
Myrin Tribal 12-19D-55	19	050S	050W	4301352746		Indian	OW	APD	
UTE TRIBAL 5-4D-55	4	050S	050W	4301352747		Indian	OW	APD	
UTE TRIBAL 4-4D-55	4	050S	050W	4301352748		Indian	OW	APD	
UTE TRIBAL 3-4D-55	4	050S	050W	4301352749		Indian	OW	APD	
UTE TRIBAL 6-4D-55	4	050S	050W	4301352754		Indian	OW	APD	
UTE TRIBAL 3-31D-55	31	050S	050W	4301352757		Indian	OW	APD	
UTE TRIBAL 5-31D-55	31	050S	050W	4301352758		Indian	OW	APD	
UTE TRIBAL 6-31D-55	31	050S	050W	4301352759		Indian	OW	APD	
UTE TRIBAL 7-31D-55	31	050S	050W	4301352764		Indian	OW	APD	
Myrin Tribal 11-19D-55	19	050S	050W	4301352765		Indian	OW	APD	
Federal 8-14D-65	14	060S	050W	4301352767		Federal	OW	APD	
Federal 7-14D-65	14	060S	050W	4301352768		Federal	OW	APD	
Federal 2-14D-65	14	060S	050W	4301352769		Federal	OW	APD	
Federal 1-14D-65	14	060S	050W	4301352770		Federal	OW	APD	
UTE TRIBAL 8-5D-55	5	050S	050W	4301352773		Indian	OW	APD	
UTE TRIBAL 4-31D-55	31	050S	050W	4301352795		Indian	OW	APD	
UTE TRIBAL 4-30D-55	30	050S	050W	4301352796		Indian	OW	APD	
UTE TRIBAL 5-30D-55	30	050S	050W	4301352797		Indian	OW	APD	
UTE TRIBAL 7-30D-55	30	050S	050W	4301352799		Indian	OW	APD	
Federal 1-13D-65	13	060S	050W	4301352800		Federal	OW	APD	
Federal 7-13D-65	13	060S	050W	4301352802		Federal	OW	APD	
UTE TRIBAL 1-30D-55	30	050S	050W	4301352809		Indian	OW	APD	
LC TRIBAL 6-25D-56	25	050S	060W	4301352810		Indian	OW	APD	
LC TRIBAL 4-25D-56	25	050S	060W	4301352812		Indian	OW	APD	
Federal 6-13D-65	13	060S	050W	4301352813		Federal	OW	APD	
Federal 4-13D-65	13	060S	050W	4301352814		Federal	OW	APD	
Federal 3-13D-65	13	060S	050W	4301352815		Federal	OW	APD	
Federal 3-16D-64	16	060S	040W	4301352823		Federal	OW	APD	
Federal 4-16D-64	16	060S	040W	4301352824		Federal	OW	APD	
Federal 5-16D-64	16	060S	040W	4301352825		Federal	OW	APD	
Federal 6-16D-64	16	060S	040W	4301352826		Federal	OW	APD	
Federal 5-13D-65	13	060S	050W	4301352827		Federal	OW	APD	
LC TRIBAL 1-25D-56	25	050S	060W	4301352835		Indian	OW	APD	
LC TRIBAL 2-25D-56	25	050S	060W	4301352836		Indian	OW	APD	
LC TRIBAL 8-25D-56	25	050S	060W	4301352837		Indian	OW	APD	
UTE FEE 1-13D-55	13	050S	050W	4301352838		Fee	OW	APD	
LC TRIBAL 9-25D-56	25	050S	060W	4301352840		Indian	OW	APD	
LC TRIBAL 15-25-56	25	050S	060W	4301352844		Indian	OW	APD	
Federal 9-5D-65	5	060S	050W	4301352846		Federal	OW	APD	
Federal 10-5D-65	5	060S	050W	4301352847		Federal	OW	APD	
LC TRIBAL 16-25D-56	25	050S	060W	4301352848		Indian	OW	APD	
LC TRIBAL 10-25D-56	25	050S	060W	4301352849		Indian	OW	APD	
UTE TRIBAL 8-30D-55	29	050S	050W	4301352855		Indian	OW	APD	
UTE TRIBAL 9-29D-55	29	050S	050W	4301352870		Indian	OW	APD	
UTE TRIBAL 6-24D-55	24	050S	050W	4301352871		Indian	OW	APD	
UTE TRIBAL 16-17D-55	17	050S	050W	4301352872		Indian	OW	APD	
UTE TRIBAL 13-27D-55	27	050S	050W	4301352882		Indian	OW	APD	
UTE TRIBAL 4-29D-55	29	050S	050W	4301352883		Indian	OW	APD	
UTE TRIBAL 1-29D-55	29	050S	050W	4301352884		Indian	OW	APD	
Federal 4-2D-65	2	060S	050W	4301352885		Federal	OW	APD	
Federal 5-2D-65	2	060S	050W	4301352886		Federal	OW	APD	
Federal 12-2D-65	2	060S	050W	4301352887		Federal	OW	APD	
LC TRIBAL 12-25D-56	25	050S	060W	4301352888		Indian	OW	APD	
LC TRIBAL 13-25D-56	25	050S	060W	4301352890		Indian	OW	APD	
LC TRIBAL 14-25D-56	25	050S	060W	4301352891		Indian	OW	APD	
Federal 15-3D-65	3	060S	050W	4301352892		Federal	OW	APD	
Federal 9-3D-65	3	060S	050W	4301352893		Federal	OW	APD	
Federal 8-3D-65	3	060S	050W	4301352894		Federal	OW	APD	
Federal 6-3D-65	3	060S	050W	4301352895		Federal	OW	APD	
UTE TRIBAL 6-28D-55	28	050S	050W	4301334056	18593	Indian	OW	DRL	
MOON TRIBAL 9-27D-54	27	050S	040W	4301334108	19095	Indian	OW	DRL	
LC TRIBAL 9-16D-56	16	050S	060W	4301350600	99999	Indian	OW	DRL	

Berry Petroleum Company, LLC N4075) to Linn Operating, Inc. (N4115)
Effective June 1, 2014

FEDERAL 15-6D-64	6	060S	040W	4301351219	18793	Federal	OW	DRL
UTE TRIBAL 9-21D-55	21	050S	050W	4301351258	19401	Indian	OW	DRL
STATE TRIBAL 2-12D-55	12	050S	050W	4301351310	19444	Indian	OW	DRL
UTE TRIBAL 7-10D-54	10	050S	040W	4301351365	19391	Indian	OW	DRL
LC TRIBAL 9-26D-56	26	050S	060W	4301351381	19433	Indian	OW	DRL
UTE TRIBAL 8-17D-55	17	050S	050W	4301351413	19388	Indian	OW	DRL
LC TRIBAL 9-24D-45	24	040S	050W	4301351431	18861	Indian	OW	DRL
LC TRIBAL 2-29D-45	29	040S	050W	4301351705	99999	Indian	OW	DRL
LC TAYLOR FEE 14-22D-56	22	050S	060W	4301351744	19508	Fee	OW	DRL
LC FEE 14-6D-56	6	050S	060W	4301351787	18910	Fee	OW	DRL
LC FEE 15-6-56	6	050S	060W	4301351792	19334	Fee	OW	DRL
LC Fee 14-36D-56	36	050S	060W	4301351878	19376	Fee	OW	DRL
LC Fee 12-36-56	36	050S	060W	4301351883	19377	Fee	OW	DRL
LC Tribal 6-29D-45	29	040S	050W	4301351902	19402	Indian	OW	DRL
Federal 4-6D-65	6	060S	050W	4301352005	19173	Federal	OW	DRL
Federal 12-6D-65	6	060S	050W	4301352006	19174	Federal	OW	DRL
UTE Tribal 14-18D-54	18	050S	040W	4301352213	19509	Indian	GW	DRL
UTE Tribal 15-31D-55	31	050S	050W	4301352309	19472	Indian	GW	DRL
UTE Tribal 16-31D-55	31	050S	050W	4301352318	19473	Indian	GW	DRL
State Tribal 1-12D-55	12	050S	050W	4301352390	19445	Indian	OW	DRL
State Tribal 16-6D-54	6	050S	040W	4301352394	19424	Indian	OW	DRL
State Tribal 10-6D-54	6	050S	040W	4301352395	19425	Indian	OW	DRL
State Tribal 9-6D-54	6	050S	040W	4301352396	19426	Indian	OW	DRL
State Tribal 7-7D-54	7	050S	040W	4301352426	19496	Indian	OW	DRL
State Tribal 1-7D-54	7	050S	040W	4301352427	19497	Indian	OW	DRL
State Tribal 2-7D-54	7	050S	040W	4301352428	19498	Indian	OW	DRL
State Tribal 3-7D-54	7	050S	040W	4301352429	19517	Indian	OW	DRL
State Tribal 4-7D-54	7	050S	040W	4301352431	99999	Indian	OW	DRL
State Tribal 5-7D-54	7	050S	040W	4301352432	99999	Indian	OW	DRL
State Tribal 6-7D-54	7	050S	040W	4301352433	19518	Indian	OW	DRL
State Tribal 11-6D-54	6	050S	040W	4301352452	19474	Indian	OW	DRL
State Tribal 12-6D-54	6	050S	040W	4301352453	19475	Indian	OW	DRL
State Tribal 13-6D-54	6	050S	040W	4301352454	19476	Indian	OW	DRL
State Tribal 14-6D-54	6	050S	040W	4301352455	19477	Indian	OW	DRL
Ute Tribal 1-9D-54	9	050S	040W	4301352465	19356	Indian	OW	DRL
Ute Tribal 7-9D-54	9	050S	040W	4301352466	19357	Indian	OW	DRL
UTE TRIBAL 12-5D-54	5	050S	040W	4301352480	19499	Indian	OW	DRL
UTE TRIBAL 13-5D-54	5	050S	040W	4301352484	19500	Indian	OW	DRL
UTE TRIBAL 14-5D-54	5	050S	040W	4301352493	19510	Indian	OW	DRL
State Tribal 13-11D-54	10	050S	040W	4301352561	19519	Indian	OW	DRL
State Tribal 1-18D-54	18	050S	040W	4301352568	19434	Indian	OW	DRL
State Tribal 2-18D-54	18	050S	040W	4301352576	19427	Indian	OW	DRL
State Tribal 8-18D-54	18	050S	040W	4301352577	19428	Indian	OW	DRL
State Tribal 4-18D-54	18	050S	040W	4301352607	19435	Indian	OW	DRL
State Tribal 3-18D-54	18	050S	040W	4301352608	19436	Indian	OW	DRL
State Tribal 6-18D-54	18	050S	040W	4301352609	19437	Indian	OW	DRL
State Tribal 5-12-55	12	050S	050W	4301352643	19446	Indian	OW	DRL
State Tribal 12-12D-55	12	050S	050W	4301352644	19447	Indian	OW	DRL
State Tribal 6-12D-55	12	050S	050W	4301352645	19438	Indian	OW	DRL
State Tribal 16-1D-55	1	050S	050W	4301352646	19483	Indian	OW	DRL
State Tribal 15-1D-55	1	050S	050W	4301352647	19484	Indian	OW	DRL
State Tribal 10-1D-55	1	050S	050W	4301352648	19485	Indian	OW	DRL
State Tribal 9-1D-55	1	050S	050W	4301352649	19486	Indian	OW	DRL
LC FEE 16-15D-56	14	050S	060W	4301352655	19520	Fee	OW	DRL
LC Tribal 2-22D-56	22	050S	060W	4301352663	99999	Indian	OW	DRL
LC Tribal 3-22D-56	22	050S	060W	4301352664	99999	Indian	OW	DRL
Federal 2-13-65	13	060S	050W	4301352801	19501	Federal	OW	DRL
Federal 8-13D-65	13	060S	050W	4301352803	19502	Federal	OW	DRL
Federal 12-8D-64	7	060S	040W	4301352832	99999	Federal	OW	DRL
Federal 5-8D-64	7	060S	040W	4301352833	99999	Federal	OW	DRL
Federal 4-8D-64	7	060S	040W	4301352834	99999	Federal	OW	DRL
Federal 3-8D-64	5	060S	040W	4301352845	19503	Federal	OW	DRL
LC TRIBAL 4H-31-56	31	050S	060W	4301351738		Indian	OW	NEW
Federal 14-7D-65	31	050S	060W	4301351910		Indian	OW	NEW
LC Fee 11-22-57	22	050S	070W	4301352127		Fee	OW	NEW
LC Fee 13-22D-57	22	050S	070W	4301352131		Fee	OW	NEW

Berry Petroleum Company, LLC N4075) to Linn Operating, Inc. (N4115)
Effective June 1, 2014

LC Tribal 5-22D-57	22	050S	070W	4301352133		Indian	OW	NEW	
LC Tribal 15-22D-57	22	050S	070W	4301352134		Indian	OW	NEW	
LC Tribal 11-18D-56	18	050S	060W	4301352140		Indian	OW	NEW	
LC Tribal 13-18D-56	18	050S	060W	4301352141		Indian	OW	NEW	
LC Tribal 15-18D-56	18	050S	060W	4301352142		Indian	OW	NEW	
LC Tribal 7-18D-56	18	050S	060W	4301352153		Indian	OW	NEW	
LC Tribal 5-18D-56	18	050S	060W	4301352154		Indian	OW	NEW	
LC Tribal 3-18-56	18	050S	060W	4301352155		Indian	OW	NEW	
LC Tribal 6-19D-56	19	050S	060W	4301352247		Indian	OW	NEW	
LC Tribal 4-19D-56	19	050S	060W	4301352248		Indian	OW	NEW	
Abbott Fee 3-6D-54	6	050S	040W	4301352325		Fee	OW	NEW	
LC Fee 9-11D-56	11	050S	060W	4301352479		Fee	OW	NEW	
Williams Tribal 8-4D-54	4	050S	040W	4301352650		Indian	OW	NEW	
Williams Tribal 7-4D-54	4	050S	040W	4301352651		Indian	OW	NEW	
Williams Tribal 2-4D-54	4	050S	040W	4301352652		Indian	OW	NEW	
Williams Tribal 1-4D-54	4	050S	040W	4301352653		Indian	OW	NEW	
Federal 9-8D-64	9	060S	040W	4301352880		Federal	OW	NEW	
Federal 16-8D-64	9	060S	040W	4301352881		Federal	OW	NEW	
LC Nielsen Tribal 6-33D-56	33	050S	060W	4301352896		Indian	OW	NEW	
LC Nielsen Tribal 2-33D-56	33	050S	060W	4301352897		Indian	OW	NEW	
LC Nielsen Tribal 4-33D-56	33	050S	060W	4301352898		Indian	OW	NEW	
LC Nielsen Tribal 5-33D-56	33	050S	060W	4301352899		Indian	OW	NEW	
UTE FEE 13-9D-54	9	050S	040W	4301352906		Fee	OW	NEW	
UTE FEE 2-34D-55	27	050S	050W	4301352971		Fee	OW	NEW	
Federal 13-7D-65	7	060S	050W	4301352974		Federal	OW	NEW	
Federal 14-7D-65	7	060S	050W	4301352975		Federal	OW	NEW	
UTE TRIBAL 6-27D-55	27	050S	050W	4301352976		Indian	OW	NEW	
LC Nielsen Tribal 12-27D-56	27	050S	060W	4301352977		Indian	OW	NEW	
LC Nielsen Tribal 13-27D-56	27	050S	060W	4301352978		Indian	OW	NEW	
LC Nielsen Tribal 16-28D-56	27	050S	060W	4301352979		Indian	OW	NEW	
LC Nielsen Fee 9-28D-56	27	050S	060W	4301352980		Fee	OW	NEW	
LC FEE 9-36D-56	36	050S	060W	4301352982		Fee	OW	NEW	
LC FEE 15-36D-56	36	050S	060W	4301352983		Fee	OW	NEW	
LC TRIBAL 6-36D-56	36	050S	060W	4301352984		Indian	OW	NEW	
LC TRIBAL 5-36D-56	36	050S	060W	4301352985		Indian	OW	NEW	
LC TRIBAL 4-36D-56	36	050S	060W	4301352986		Indian	OW	NEW	
LC TRIBAL 3-36D-56	36	050S	060W	4301352987		Indian	OW	NEW	
LC TRIBAL 2-35D-56	35	050S	060W	4301352988		Indian	OW	NEW	
LC TRIBAL 1-35D-56	35	050S	060W	4301352989		Indian	OW	NEW	
UTE TRIBAL 13-3R-54	3	050S	040W	4301330924	9488	Indian	OW	OPS	
UTE TRIBAL 3-20D-55	20	050S	050W	4301333280	18424	Indian	OW	OPS	
LC TRIBAL 4H-17-56	17	050S	060W	4301333540	18067	Indian	OW	OPS	
LC TRIBAL 16-21-46	21	040S	060W	4301333575	16156	Indian	OW	OPS	
UTE TRIBAL 8-20D-55	20	050S	050W	4301333676	17308	Indian	OW	OPS	
UTE TRIBAL 14-14D-55	14	050S	050W	4301333699	18409	Indian	OW	OPS	
UTE TRIBAL 5-29D-55	29	050S	050W	4301333740	17306	Indian	OW	OPS	
UTE TRIBAL 7-32D-55	32	050S	050W	4301333794	18359	Indian	OW	OPS	
UTE TRIBAL 12-27D-55	27	050S	050W	4301333798	18360	Indian	OW	OPS	
FOY 9-33D-55	33	050S	050W	4301333802	17125	Fee	OW	OPS	
BERRY TRIBAL 2-23D-54	23	050S	040W	4301333805	18546	Indian	OW	OPS	
UTE TRIBAL 13-29D-55	29	050S	050W	4301333807	18378	Indian	OW	OPS	
UTE TRIBAL 16-28D-55	28	050S	050W	4301333887	18594	Indian	OW	OPS	
LC FEE 8-15D-56	15	050S	060W	4301350597	19347	Fee	OW	OPS	
SFW FEE 13-10D-54	10	050S	040W	4301350892	19186	Fee	OW	OPS	
SFW TRIBAL 11-10D-54	10	050S	040W	4301350893	19215	Indian	OW	OPS	
LC TRIBAL 5HH-5-56	4	050S	060W	4301350927	18463	Indian	OW	OPS	
LC TRIBAL 16-34D-45	34	040S	050W	4301350977	18658	Indian	OW	OPS	
LC TRIBAL 3-4D-56	4	050S	060W	4301351000	18852	Indian	OW	OPS	
FEDERAL 7-12D-65	12	060S	050W	4301351058	18717	Federal	OW	OPS	
LC TRIBAL 2-33D-45	33	040S	050W	4301351402	18854	Indian	OW	OPS	
LC TRIBAL 9-3D-56	3	050S	060W	4301351514	18948	Indian	OW	OPS	
LC Tribal 3-34D-56	34	050S	060W	4301352087	19234	Indian	OW	OPS	
LC Tribal 7-34D-56	34	050S	060W	4301352088	19235	Indian	OW	OPS	
Ute Tribal 5-9D-54	9	050S	040W	4301352463	19354	Indian	OW	OPS	
Ute Tribal 3-9D-54	9	050S	040W	4301352464	19355	Indian	OW	OPS	
BC UTE TRIBAL 4-22	22	050S	040W	4301330755	2620	Indian	OW	P	

Berry Petroleum Company, LLC N4075) to Linn Operating, Inc. (N4115)
Effective June 1, 2014

B C UTE TRIBAL 16-16	16	050S	040W	4301330841	9489	Indian	OW	P	
B C UTE TRIBAL 14-15	15	050S	040W	4301330842	9440	Indian	OW	P	
UTE TRIBAL 1-32R	32	050S	040W	4301330872	13020	Indian	OW	P	
UTE TRIBAL 23-3R	23	050S	040W	4301330886	13034	Indian	OW	P	
S COTTONWOOD RIDGE UTE TRIBAL 1-19	19	050S	040W	4301330933	9845	Indian	OW	P	BRUNDAGE CANYON
TABBY CYN UTE TRIBAL 1-25	25	050S	050W	4301330945	9722	Indian	OW	P	
S BRUNDAGE UTE TRIBAL 1-30	30	050S	040W	4301330948	9850	Indian	OW	P	
SOWERS CYN UTE TRIBAL 3-26	26	050S	050W	4301330955	10423	Indian	OW	P	
UTE TRIBAL 3-24R-55 (REENTRY)	24	050S	050W	4301330960	15173	Indian	OW	P	
UTE TRIBAL 1-20	20	050S	040W	4301330966	9925	Indian	OW	P	
T C UTE TRIBAL 9-23X	23	050S	050W	4301330999	9720	Indian	OW	P	
UTE TRIBAL 15-24R	24	050S	050W	4301331129	11985	Indian	OW	P	
S BRUNDAGE CYN UTE TRIBAL 4-27	27	050S	040W	4301331131	9851	Indian	OW	P	
UTE TRIBAL 5-13	13	050S	050W	4301331152	10421	Indian	OW	P	
UTE TRIBAL 7-20R-54	20	050S	040W	4301331281	14088	Indian	OW	P	
Z and T UTE TRIBAL 7-19	19	050S	040W	4301331282	11131	Indian	OW	P	BRUNDAGE CANYON
UTE TRIBAL 13-19	19	050S	040W	4301331284	11134	Indian	OW	P	
Z and T UTE TRIBAL 7-25	25	050S	050W	4301331310	11416	Indian	OW	P	
UTE TRIBAL 13-17	17	050S	040W	4301331546	11921	Indian	OW	P	BRUNDAGE CANYON
UTE TRIBAL 11-19	19	050S	040W	4301331547	11920	Indian	OW	P	
UTE TRIBAL 13-22	22	050S	040W	4301331548	11926	Indian	OW	P	
UTE TRIBAL 1-28	28	050S	040W	4301331549	11925	Indian	OW	P	
UTE TRIBAL 4-30	30	050S	040W	4301331550	11914	Indian	OW	P	
UTE TRIBAL 15-16	16	050S	040W	4301331648	11951	Indian	OW	P	
UTE TRIBAL 16-18	18	050S	040W	4301331650	11946	Indian	OW	P	BRUNDAGE CANYON
UTE TRIBAL 5-20	20	050S	040W	4301331651	11957	Indian	OW	P	
UTE TRIBAL 15-23	23	050S	050W	4301331671	11989	Indian	OW	P	
TABBY CANYON 1-21	21	050S	050W	4301331699	12225	Indian	OW	P	
TABBY CANYON 8-22	22	050S	050W	4301331700	12008	Indian	OW	P	
SOWERS CANYON 9-27	27	050S	050W	4301331701	11997	Indian	OW	P	
UTE TRIBAL 3-19	19	050S	040W	4301331830	12197	Indian	OW	P	
UTE TRIBAL 9-19	19	050S	040W	4301331831	12175	Indian	OW	P	
UTE TRIBAL 15-19	19	050S	040W	4301331832	12180	Indian	OW	P	
UTE TRIBAL 2-25	25	050S	050W	4301331833	12153	Indian	OW	P	
UTE TRIBAL 3-25	25	050S	050W	4301331834	12152	Indian	OW	P	
UTE TRIBAL 11-24	24	050S	050W	4301331909	12190	Indian	OW	P	
UTE TRIBAL 13-24	24	050S	050W	4301331910	12217	Indian	OW	P	
UTE TRIBAL 11-25	25	050S	050W	4301331911	12182	Indian	OW	P	
UTE TRIBAL 1-26	26	050S	050W	4301331912	12235	Indian	OW	P	
UTE TRIBAL 2-19	19	050S	040W	4301332140	12795	Indian	OW	P	BRUNDAGE CANYON
UTE TRIBAL 6-25H	25	050S	050W	4301332143	12750	Indian	OW	P	
UTE TRIBAL 9-18	18	050S	040W	4301332144	12746	Indian	OW	P	BRUNDAGE CANYON
UTE TRIBAL 11-17	17	050S	040W	4301332145	12747	Indian	OW	P	BRUNDAGE CANYON
UTE TRIBAL 12-17	17	050S	040W	4301332146	12745	Indian	OW	P	BRUNDAGE CANYON
UTE TRIBAL 14-17	17	050S	040W	4301332147	12755	Indian	OW	P	BRUNDAGE CANYON
UTE TRIBAL 15-18	18	050S	040W	4301332148	12794	Indian	OW	P	BRUNDAGE CANYON
UTE TRIBAL 6-22	22	050S	040W	4301332163	12974	Indian	OW	P	
UTE TRIBAL 6-21	21	050S	040W	4301332164	12994	Indian	OW	P	
UTE TRIBAL 7-28	28	050S	040W	4301332166	12995	Indian	OW	P	
UTE TRIBAL 11-20	20	050S	040W	4301332168	12946	Indian	OW	P	
UTE TRIBAL 13-25	25	050S	050W	4301332169	12857	Indian	OW	P	
UTE TRIBAL 2-27	27	050S	040W	4301332179	12975	Indian	OW	P	
UTE TRIBAL 1-33	33	050S	040W	4301332185	13024	Indian	OW	P	
UTE TRIBAL 1-34	34	050S	040W	4301332186	13121	Indian	OW	P	
UTE TRIBAL 2-35	35	050S	050W	4301332187	13021	Indian	OW	P	
UTE TRIBAL 4-36	36	050S	050W	4301332188	13063	Indian	OW	P	
UTE TRIBAL 5-28	28	050S	040W	4301332189	13026	Indian	OW	P	
UTE TRIBAL 5-31	31	050S	040W	4301332190	13080	Indian	OW	P	
UTE TRIBAL 9-26	26	050S	040W	4301332191	13101	Indian	OW	P	
UTE TRIBAL 11-28	28	050S	040W	4301332192	13022	Indian	OW	P	
UTE TRIBAL 3-29	29	050S	040W	4301332193	13042	Indian	OW	P	
UTE TRIBAL 5-19	19	050S	040W	4301332204	13090	Indian	OW	P	
UTE TRIBAL 12-15	15	050S	040W	4301332205	13100	Indian	OW	P	
UTE TRIBAL 13-20	20	050S	040W	4301332206	13048	Indian	OW	P	
UTE TRIBAL 1-24-55	24	050S	050W	4301332259	13618	Indian	OW	P	
UTE TRIBAL 3-28-54	28	050S	040W	4301332261	13644	Indian	OW	P	

Berry Petroleum Company, LLC (N4075) to Linn Operating, Inc. (N4115)
Effective June 1, 2014

UTE TRIBAL 5-24-55	24	050S	050W	4301332263	13621	Indian	OW	P	
UTE TRIBAL 5-26-55	26	050S	050W	4301332264	13642	Indian	OW	P	
UTE TRIBAL 6-36-55	36	050S	050W	4301332265	13600	Indian	OW	P	
UTE TRIBAL 9-24-55	24	050S	050W	4301332268	13620	Indian	OW	P	
UTE TRIBAL 11-23-55	23	050S	050W	4301332269	13572	Indian	OW	P	
UTE TRIBAL 15-25-55	25	050S	050W	4301332271	13566	Indian	OW	P	
UTE TRIBAL 16-14-55	14	050S	050W	4301332272	13567	Indian	OW	P	
UTE TRIBAL 15-27-55	27	050S	050W	4301332339	14020	Indian	OW	P	
UTE TRIBAL 5-15-55	15	050S	050W	4301332344	13606	Indian	OW	P	
UTE TRIBAL 7-20-55	20	050S	050W	4301332346	13607	Indian	OW	P	
MOON TRIBAL 12-23-54	23	050S	040W	4301332347	14008	Indian	OW	P	
UTE TRIBAL 14-28-55	28	050S	050W	4301332348	13580	Indian	OW	P	
UTE TRIBAL 16-29-55	29	050S	050W	4301332349	13581	Indian	OW	P	
UTE TRIBAL 2-32-55	32	050S	050W	4301332350	13695	Indian	OW	P	
UTE TRIBAL 16-35-55	35	050S	050W	4301332352	14267	Indian	OW	P	
UTE TRIBAL 10-35-55	35	050S	050W	4301332353	13645	Indian	OW	P	
UTE TRIBAL 12-36-55	36	050S	050W	4301332354	13643	Indian	OW	P	
UTE TRIBAL 14-36-55	36	050S	050W	4301332355	14262	Indian	OW	P	
UTE TRIBAL 16-36-55	36	050S	050W	4301332356	14122	Indian	OW	P	
UTE TRIBAL 4-33-55	33	050S	050W	4301332357	13685	Indian	OW	P	
UTE TRIBAL 15-17-55	17	050S	050W	4301332358	13698	Indian	OW	P	
UTE TRIBAL 12-14-54	14	050S	040W	4301332369	13647	Indian	OW	P	
UTE TRIBAL 3-20-54	20	050S	040W	4301332377	13955	Indian	OW	P	BRUNDAGE CANYON
UTE TRIBAL 4-21-54	21	050S	040W	4301332378	13907	Indian	OW	P	
UTE TRIBAL 9-20-54	20	050S	040W	4301332379	13906	Indian	OW	P	
UTE TRIBAL 5-30-54	30	050S	040W	4301332380	13905	Indian	OW	P	
UTE TRIBAL 16-21-54	21	050S	040W	4301332381	13912	Indian	OW	P	BERRY PILOT EOR 246-02
UTE TRIBAL 15-30-54	30	050S	040W	4301332382	13944	Indian	OW	P	
UTE TRIBAL 9-30-54	30	050S	040W	4301332383	14050	Indian	OW	P	
UTE TRIBAL 14-21-54	21	050S	040W	4301332384	13946	Indian	OW	P	
UTE TRIBAL 12-21-54	21	050S	040W	4301332385	13928	Indian	OW	P	
UTE TRIBAL 15-20-54	20	050S	040W	4301332386	13911	Indian	OW	P	
UTE TRIBAL 13-28-54	28	050S	040W	4301332387	13908	Indian	OW	P	
UTE TRIBAL 9-28-54	28	050S	040W	4301332388	13910	Indian	OW	P	
UTE TRIBAL 15-28-54	28	050S	040W	4301332389	13909	Indian	OW	P	
UTE TRIBAL 9-25-55	25	050S	050W	4301332390	13715	Indian	OW	P	
MOON TRIBAL 6-27-54	27	050S	040W	4301332407	13969	Indian	OW	P	
MOON TRIBAL 14-27-54	27	050S	040W	4301332408	13998	Indian	OW	P	
UTE TRIBAL 3-32-54	32	050S	040W	4301332410	13949	Indian	OW	P	
UTE TRIBAL 7-32-54	32	050S	040W	4301332411	13936	Indian	OW	P	
UTE TRIBAL 7-33-54	33	050S	040W	4301332413	13945	Indian	OW	P	
UTE TRIBAL 11-20-55	20	050S	050W	4301332415	14269	Indian	OW	P	
UTE TRIBAL 1-27-55	27	050S	050W	4301332416	13947	Indian	OW	P	
UTE TRIBAL 3-27-55	27	050S	050W	4301332417	14022	Indian	OW	P	
UTE TRIBAL 7-27-55	27	050S	050W	4301332418	13948	Indian	OW	P	
UTE TRIBAL 10-28-55	28	050S	050W	4301332419	14580	Indian	OW	P	
UTE TRIBAL 6-32-55	32	050S	050W	4301332420	14895	Indian	OW	P	
UTE TRIBAL 8-32-55	32	050S	050W	4301332421	14896	Indian	OW	P	
UTE TRIBAL 2-36-55	36	050S	050W	4301332422	13937	Indian	OW	P	
UTE TRIBAL 8-36-55	36	050S	050W	4301332423	14021	Indian	OW	P	
UTE TRIBAL 13-16-54	16	050S	040W	4301332511	13981	Indian	OW	P	
UTE TRIBAL 13-23-55	23	050S	050W	4301332513	13975	Indian	OW	P	
UTE TRIBAL 7-23-55	23	050S	050W	4301332514	13976	Indian	OW	P	
UTE TRIBAL 5-33-54	33	050S	040W	4301332521	14060	Indian	OW	P	
UTE TRIBAL 11-33-54	33	050S	040W	4301332522	14061	Indian	OW	P	
UTE TRIBAL 14-32-54	32	050S	040W	4301332523	14062	Indian	OW	P	
UTE TRIBAL 1-23-55	23	050S	050W	4301332524	14044	Indian	OW	P	
UTE TRIBAL 5-29-54	29	050S	040W	4301332525	14045	Indian	OW	P	
UTE TRIBAL 1-31-54	31	050S	040W	4301332526	14116	Indian	OW	P	
UTE TRIBAL 3-31-54	31	050S	040W	4301332527	14109	Indian	OW	P	
UTE TRIBAL 7-31-54	31	050S	040W	4301332528	14160	Indian	OW	P	
UTE TRIBAL 9-31-54	31	050S	040W	4301332529	14177	Indian	OW	P	
UTE TRIBAL 11-31-54	31	050S	040W	4301332530	14163	Indian	OW	P	
UTE TRIBAL 3-23-55	23	050S	050W	4301332536	14077	Indian	OW	P	
UTE TRIBAL 5-23-55	23	050S	050W	4301332537	14108	Indian	OW	P	
UTE TRIBAL 9-32-54	32	050S	040W	4301332538	14199	Indian	OW	P	

Berry Petroleum Company, LLC (N4075) to Linn Operating, Inc. (N4115)
Effective June 1, 2014

UTE TRIBAL 5-32-54	32	050S	040W	4301332539	14112	Indian	OW	P	
MOON TRIBAL 10-27-54	27	050S	040W	4301332540	14195	Indian	OW	P	
MOON TRIBAL 12-27-54	27	050S	040W	4301332541	14161	Indian	OW	P	
MOON TRIBAL 8-27-54	27	050S	040W	4301332543	14139	Indian	OW	P	
UTE TRIBAL 9-33-54	33	050S	040W	4301332549	14162	Indian	OW	P	
WILLIAMSON TRIBAL 3-34-54	34	050S	040W	4301332550	14222	Indian	OW	P	
WILLIAMSON TRIBAL 5-34-54	34	050S	040W	4301332551	14235	Indian	OW	P	
FEDERAL 6-2-65	2	060S	050W	4301332557	14655	Federal	OW	P	
UTE TRIBAL 15-29-54	29	050S	040W	4301332561	14316	Indian	OW	P	
UTE TRIBAL 7-29-54	29	050S	040W	4301332562	14354	Indian	OW	P	
UTE TRIBAL 11-29-54	29	050S	040W	4301332563	14337	Indian	OW	P	
UTE TRIBAL 13-29-54	29	050S	040W	4301332564	14315	Indian	OW	P	
UTE TRIBAL 4-29-54	29	050S	040W	4301332565	14367	Indian	OW	P	
UTE TRIBAL 9-29-54	29	050S	040W	4301332566	14369	Indian	OW	P	
UTE TRIBAL 1-35-54	35	050S	040W	4301332567	14266	Indian	OW	P	
UTE TRIBAL 11-13-54	13	050S	040W	4301332568	14281	Indian	OW	P	
UTE TRIBAL 6-24-54	24	050S	040W	4301332570	14299	Indian	OW	P	
UTE TRIBAL 13-18-54	18	050S	040W	4301332571	14388	Indian	OW	P	
UTE TRIBAL 12-29-54	29	050S	040W	4301332572	14336	Indian	OW	P	
UTE TRIBAL 4-24-54	24	050S	040W	4301332573	14247	Indian	OW	P	
UTE TRIBAL 6-14-54	14	050S	040W	4301332586	15270	Indian	OW	P	
UTE TRIBAL 10-15-54	15	050S	040W	4301332587	14194	Indian	OW	P	
UTE TRIBAL 16-15-54	15	050S	040W	4301332588	14311	Indian	OW	P	
UTE TRIBAL 11-16-54	16	050S	040W	4301332589	14178	Indian	OW	P	
UTE TRIBAL 8-22-54	22	050S	040W	4301332590	14219	Indian	OW	P	
UTE TRIBAL 2-22-54	22	050S	040W	4301332591	14328	Indian	OW	P	
UTE TRIBAL 10-22-54	22	050S	040W	4301332592	14218	Indian	OW	P	
UTE TRIBAL 14-22-54	22	050S	040W	4301332593	14220	Indian	OW	P	
UTE TRIBAL 13-13-55	13	050S	050W	4301332599	15134	Indian	OW	P	
UTE TRIBAL 13-14-55	14	050S	050W	4301332600	14236	Indian	OW	P	
UTE TRIBAL 13-15-55	15	050S	050W	4301332602	14263	Indian	OW	P	
UTE TRIBAL 10-21-55	21	050S	050W	4301332603	14385	Indian	OW	P	
UTE TRIBAL 2-22-55	22	050S	050W	4301332604	14268	Indian	OW	P	
UTE TRIBAL 3-22-55	22	050S	050W	4301332605	14298	Indian	OW	P	
UTE TRIBAL 9-22-55	22	050S	050W	4301332606	14330	Indian	OW	P	
UTE TRIBAL 11-22-55	22	050S	050W	4301332607	14329	Indian	OW	P	
UTE TRIBAL 5-27-55	27	050S	050W	4301332614	14881	Indian	OW	P	
UTE TRIBAL 11-27-55	27	050S	050W	4301332615	14882	Indian	OW	P	
UTE TRIBAL 12-22-55	22	050S	050W	4301332616	14370	Indian	OW	P	
UTE TRIBAL 15-22-55	22	050S	050W	4301332617	14921	Indian	OW	P	
UTE TRIBAL 8-25-55	25	050S	050W	4301332620	14365	Indian	OW	P	
UTE TRIBAL 4-20-54	20	050S	040W	4301332621	14518	Indian	OW	P	BRUNDAGE CANYON
UTE TRIBAL 6-20-54	20	050S	040W	4301332622	14382	Indian	OW	P	BRUNDAGE CANYON
UTE TRIBAL 5-22-54	22	050S	040W	4301332624	14547	Indian	OW	P	
UTE TRIBAL 3-30-54	30	050S	040W	4301332625	14364	Indian	OW	P	
UTE TRIBAL 3-10-54	10	050S	040W	4301332663	14414	Indian	OW	P	
UTE TRIBAL 11-5-54	5	050S	040W	4301332664	14415	Indian	OW	P	
UTE TRIBAL 15-32-54	32	050S	040W	4301332666	14460	Indian	OW	P	
UTE TRIBAL 8-31-55	31	050S	050W	4301332673	14407	Indian	OW	P	
UTE TRIBAL 3-35-54	35	050S	040W	4301332675	14656	Indian	OW	P	
UTE TRIBAL 2-30-55	30	050S	050W	4301332680	14427	Indian	OW	P	
UTE TRIBAL 9-17-54	17	050S	040W	4301332687	15309	Indian	OW	P	
UTE TRIBAL 13-31-54	31	050S	040W	4301332688	14517	Indian	OW	P	
UTE TRIBAL 14-19-54	19	050S	040W	4301332690	14546	Indian	OW	P	
UTE TRIBAL 16-19-54	19	050S	040W	4301332691	14491	Indian	OW	P	
UTE TRIBAL 13-32-54	32	050S	040W	4301332692	14490	Indian	OW	P	
UTE TRIBAL 11-14-55	14	050S	050W	4301332693	15136	Indian	OW	P	
UTE TRIBAL 8-28-55	28	050S	050W	4301332694	14574	Indian	OW	P	
FEDERAL 6-1-65	1	060S	050W	4301332699	15776	Federal	OW	P	
UTE TRIBAL 9-15-55	15	050S	050W	4301332701	14573	Indian	OW	P	
UTE TRIBAL 14-20-54	20	050S	040W	4301332702	14459	Indian	OW	P	
#1 DLB 12-15-56	15	050S	060W	4301332710	14943	Fee	GW	P	
UTE TRIBAL 12-19-54	19	050S	040W	4301332716	14627	Indian	OW	P	
UTE TRIBAL 10-19-54	19	050S	040W	4301332717	14628	Indian	OW	P	
UTE TRIBAL 16-30-54	30	050S	040W	4301332718	14604	Indian	OW	P	
UTE TRIBAL 11-12-55	12	050S	050W	4301332721	14605	Indian	OW	P	

Berry Petroleum Company, LLC (N4075) to Linn Operating, Inc. (N4115)
Effective June 1, 2014

NIELSEN MARSING 13-14-56	14	050S	060W	4301332737	15060	Fee	OW	P	
TAYLOR HERRICK 10-22-56	22	050S	060W	4301332738	15058	Fee	OW	P	
UTE TRIBAL 16-20-54	20	050S	040W	4301332739	14671	Indian	OW	P	
UTE TRIBAL 10-20-54	20	050S	040W	4301332740	14691	Indian	OW	P	
UTE TRIBAL 4-28-54	28	050S	040W	4301332741	14672	Indian	OW	P	
UTE TRIBAL 13-33-54	33	050S	040W	4301332742	14736	Indian	OW	P	
UTE TRIBAL 15-31-54	31	050S	040W	4301332743	14690	Indian	OW	P	
UTE TRIBAL 8-30-54	30	050S	040W	4301332746	15583	Indian	OW	P	
UTE TRIBAL 10-25-55	25	050S	050W	4301332749	14758	Indian	OW	P	
UTE TRIBAL 14-25-55	25	050S	050W	4301332750	14798	Indian	OW	P	
UTE TRIBAL 3-36-55	36	050S	050W	4301332751	14842	Indian	OW	P	
UTE TRIBAL 16-16-55	16	050S	050W	4301332757	14865	Indian	OW	P	
UTE TRIBAL 3-21-55	21	050S	050W	4301332758	15112	Indian	OW	P	
UTE TRIBAL 16-25-55	25	050S	050W	4301332759	14821	Indian	OW	P	
UTE TRIBAL 1-36-55	36	050S	050W	4301332760	14822	Indian	OW	P	
UTE TRIBAL 7-22-54	22	050S	040W	4301332761	15661	Indian	OW	P	
UTE TRIBAL 2-31-54	31	050S	040W	4301332762	14845	Indian	OW	P	
UTE TRIBAL 2-28-54	28	050S	040W	4301332763	14723	Indian	OW	P	
UTE TRIBAL 10-28-54	28	050S	040W	4301332764	14722	Indian	OW	P	
UTE TRIBAL 12-28-54	28	050S	040W	4301332765	14701	Indian	OW	P	
UTE TRIBAL 8-28-54	28	050S	040W	4301332766	14777	Indian	OW	P	
UTE TRIBAL 4-31-54	31	050S	040W	4301332767	14494	Indian	OW	P	
UTE TRIBAL 15-33-54	33	050S	040W	4301332768	15210	Indian	OW	P	
UTE TRIBAL 12-25-55	25	050S	050W	4301332769	14799	Indian	OW	P	
UTE TRIBAL 16-24-54	24	050S	040W	4301332775	14762	Indian	OW	P	
UTE TRIBAL 14-25-54	25	050S	040W	4301332776	14753	Indian	OW	P	
UTE TRIBAL 8-25-54	25	050S	040W	4301332780	15280	Indian	OW	P	
UTE TRIBAL 9-35-54	35	050S	040W	4301332781	15535	Indian	OW	P	
MYRIN TRIBAL 14-19-55	19	050S	050W	4301332782	15184	Indian	OW	P	
UTE TRIBAL 6-30-55	30	050S	050W	4301332783	15163	Indian	OW	P	
MOON TRIBAL 4-23-54	23	050S	040W	4301332800	14985	Indian	OW	P	
MOON TRIBAL 5-27-54	27	050S	040W	4301332802	14984	Indian	OW	P	
UTE TRIBAL 2-32-54	32	050S	040W	4301332803	15151	Indian	OW	P	
UTE TRIBAL 15-35-54	35	050S	040W	4301332804	15185	Indian	OW	P	
UTE TRIBAL 5-35-54	35	050S	040W	4301332805	15485	Indian	OW	P	
UTE TRIBAL 13-35-54	35	050S	040W	4301332806	15292	Indian	OW	P	
UTE TRIBAL 11-35-54	35	050S	040W	4301332807	15317	Indian	OW	P	
UTE TRIBAL 8-19-54	19	050S	040W	4301332840	14946	Indian	OW	P	BRUNDAGE CANYON
UTE TRIBAL 13-20-55	20	050S	050W	4301332841	15097	Indian	OW	P	
UTE TRIBAL 16-22-54	22	050S	040W	4301332842	15015	Indian	OW	P	
MOON TRIBAL 6-23-54	23	050S	040W	4301332843	15113	Indian	OW	P	
UTE TRIBAL 11-26-54	26	050S	040W	4301332844	15233	Indian	OW	P	
MOON TRIBAL 11-27-54	27	050S	040W	4301332845	15135	Indian	OW	P	
MOON TRIBAL 15-27-54	27	050S	040W	4301332846	15115	Indian	OW	P	
UTE TRIBAL 10-31-54	31	050S	040W	4301332847	14956	Indian	OW	P	
ST TRIBAL 6-15-54	15	050S	040W	4301332848	16656	Indian	OW	P	
ST TRIBAL 2-15-54	15	050S	040W	4301332849	16959	Indian	OW	P	
ST TRIBAL 4-15-54	15	050S	040W	4301332850	17478	Indian	OW	P	
ST TRIBAL 8-15-54	15	050S	040W	4301332851	16279	Indian	OW	P	
UTE TRIBAL 11-25-54	25	050S	040W	4301332856	15430	Indian	OW	P	
UTE TRIBAL 3-30-55	30	050S	050W	4301332862	15340	Indian	OW	P	
UTE TRIBAL 7-19-55	19	050S	050W	4301332863	15279	Indian	OW	P	
UTE TRIBAL 8-19-55	19	050S	050W	4301332864	15241	Indian	OW	P	
UTE TRIBAL 6-19-54	19	050S	040W	4301332865	14947	Indian	OW	P	
UTE TRIBAL 12-20-54	20	050S	040W	4301332866	14924	Indian	OW	P	
UTE TRIBAL 3-21-54	21	050S	040W	4301332867	15554	Indian	OW	P	
UTE TRIBAL 2-26-54	26	050S	040W	4301332868	15231	Indian	OW	P	
UTE TRIBAL 8-31-54	31	050S	040W	4301332869	14970	Indian	OW	P	
UTE TRIBAL 8-32-54	32	050S	040W	4301332870	15152	Indian	OW	P	
UTE TRIBAL 4-33-54	33	050S	040W	4301332871	15040	Indian	OW	P	
UTE TRIBAL 6-33-54	33	050S	040W	4301332872	15059	Indian	OW	P	
UTE TRIBAL 9-22-54	22	050S	040W	4301332889	15607	Indian	OW	P	
UTE TRIBAL 5-26-54	26	050S	040W	4301332890	15268	Indian	OW	P	
UTE TRIBAL 13-26-54	26	050S	040W	4301332891	15287	Indian	OW	P	
UTE TRIBAL 6-28D-54	28	050S	040W	4301332892	15232	Indian	OW	P	
UTE TRIBAL 2-30D-54	30	050S	040W	4301332894	15298	Indian	OW	P	

Berry Petroleum Company, LLC (N4075) to Linn Operating, Inc. (N4115)
Effective June 1, 2014

UTE TRIBAL 4-32-54	32	050S	040W	4301332896	15555	Indian	OW	P
UTE TRIBAL 6-32D-54	32	050S	040W	4301332897	15312	Indian	OW	P
UTE TRIBAL 2-33D-54	33	050S	040W	4301332898	15271	Indian	OW	P
UTE TRIBAL 12-32-54	32	050S	040W	4301332925	15503	Indian	OW	P
UTE TRIBAL 16-32D-54	32	050S	040W	4301332926	16971	Indian	OW	P
MOON TRIBAL 16-23-54	23	050S	040W	4301332927	15219	Indian	OW	P
UTE TRIBAL 4-25-55	25	050S	050W	4301332928	15421	Indian	OW	P
UTE TRIBAL 7-36-55	36	050S	050W	4301332929	15341	Indian	OW	P
MOON TRIBAL 10-2-54	2	050S	040W	4301332931	15429	Indian	OW	P
UTE TRIBAL 10-24-54	24	050S	040W	4301332932	15364	Indian	OW	P
MYRIN TRIBAL 16-19-55	19	050S	050W	4301332934	15339	Indian	OW	P
UTE TRIBAL 2-31-55	31	050S	050W	4301332935	15428	Indian	OW	P
UTE TRIBAL 10-31-55	31	050S	050W	4301332936	15354	Indian	OW	P
MOON TRIBAL 1-27-54	27	050S	040W	4301332937	15308	Indian	OW	P
MOON TRIBAL 5-23-54	23	050S	040W	4301332938	15584	Indian	OW	P
ST TRIBAL 7-18-54	18	050S	040W	4301332952	15724	Indian	OW	P
ST TRIBAL 5-18-54	18	050S	040W	4301332953	15781	Indian	OW	P
UTE TRIBAL 15-15-54	15	050S	040W	4301332971	15310	Indian	OW	P
UTE TRIBAL 4-19-54	19	050S	040W	4301332972	15382	Indian	OW	P
UTE TRIBAL 8-20-54	20	050S	040W	4301332973	15245	Indian	OW	P
UTE TRIBAL 2-20-54	20	050S	040W	4301332974	15269	Indian	OW	P
UTE TRIBAL 7-15-55	15	050S	050W	4301332976	15311	Indian	OW	P
UTE TRIBAL 10-15-55	15	050S	050W	4301332977	15380	Indian	OW	P
UTE TRIBAL 1-15-55	15	050S	050W	4301332978	15299	Indian	OW	P
UTE TRIBAL 14-15-55	15	050S	050W	4301332979	15369	Indian	OW	P
UTE TRIBAL 11-15-55	15	050S	050W	4301332980	15342	Indian	OW	P
UTE TRIBAL 14-18-55	18	050S	050W	4301332984	15671	Indian	OW	P
UTE TRIBAL 14-24-56	24	050S	060W	4301332988	15740	Indian	OW	P
UTE TRIBAL 7-24-56	24	050S	060W	4301332989	15782	Indian	OW	P
UTE TRIBAL 11-25-56	25	050S	060W	4301332990	15627	Indian	OW	P
UTE TRIBAL 7-25-56	25	050S	060W	4301332991	15617	Indian	OW	P
UTE TRIBAL 5-25-56	25	050S	060W	4301332992	15648	Indian	OW	P
UTE TRIBAL 3-25-56	25	050S	060W	4301332993	15561	Indian	OW	P
UTE TRIBAL 13-15D-54	15	050S	040W	4301333039	15368	Indian	OW	P
UTE TRIBAL 16-28D-54	28	050S	040W	4301333041	15377	Indian	OW	P
UTE TRIBAL 14-31D-54	31	050S	040W	4301333042	15419	Indian	OW	P
UTE TRIBAL 4-22-55	22	050S	050W	4301333044	15381	Indian	OW	P
UTE TRIBAL 2-23-55	23	050S	050W	4301333045	15416	Indian	OW	P
UTE TRIBAL 16-23-55	23	050S	050W	4301333046	15211	Indian	OW	P
UTE TRIBAL 9-35-55	35	050S	050W	4301333047	15378	Indian	OW	P
UTE TRIBAL 7-35-55	35	050S	050W	4301333048	15367	Indian	OW	P
UTE TRIBAL 15-36-55	36	050S	050W	4301333049	15379	Indian	OW	P
UTE TRIBAL 10-12-55	12	050S	050W	4301333055	15618	Indian	OW	P
UTE TRIBAL 5-13-54	13	050S	040W	4301333075	15873	Indian	OW	P
UTE TRIBAL 16-29-54	29	050S	040W	4301333076	17074	Indian	OW	P
UTE TRIBAL 12-18-54	18	050S	040W	4301333077	15575	Indian	OW	P
UTE TRIBAL 8-33-54	33	050S	040W	4301333089	15398	Indian	OW	P
UTE TRIBAL 12-33-54	33	050S	040W	4301333090	15417	Indian	OW	P
UTE TRIBAL 16-33-54	33	050S	040W	4301333091	15397	Indian	OW	P
UTE TRIBAL 10-33-54	33	050S	040W	4301333092	15418	Indian	OW	P
UTE TRIBAL 14-33-54	33	050S	040W	4301333093	15399	Indian	OW	P
UTE TRIBAL 2-14-54	14	050S	040W	4301333111	16832	Indian	OW	P
UTE TRIBAL 14-14-54	14	050S	040W	4301333112	15440	Indian	OW	P
UTE TRIBAL 13-21-54	21	050S	040W	4301333113	15471	Indian	OW	P
UTE TRIBAL 11-21-54	21	050S	040W	4301333115	15470	Indian	OW	P
UTE TRIBAL 11-22-54	22	050S	040W	4301333116	15662	Indian	OW	P
UTE TRIBAL 2-21-55	21	050S	050W	4301333117	15582	Indian	OW	P
UTE TRIBAL 4-28-55	28	050S	050W	4301333118	15506	Indian	OW	P
UTE TRIBAL 8-29-55	29	050S	050W	4301333119	15507	Indian	OW	P
UTE TRIBAL 6-29-55	29	050S	050W	4301333120	15504	Indian	OW	P
TAYLOR FEE 13-22-56	22	050S	060W	4301333121	15525	Fee	OW	P
WILCOX ELIASON 7-15-56	15	050S	060W	4301333122	15526	Fee	OW	P
UTE TRIBAL 14-16-54	16	050S	040W	4301333123	15639	Indian	OW	P
UTE TRIBAL 1-16-54	16	050S	040W	4301333128	15420	Indian	OW	P
UTE TRIBAL 7-16-54	16	050S	040W	4301333130	15455	Indian	OW	P
UTE TRIBAL 12-16-54	16	050S	040W	4301333131	15456	Indian	OW	P

Berry Petroleum Company, LLC (N4075) to Linn Operating, Inc. (N4115)
 Effective June 1, 2014

UTE TRIBAL 16-17-54	17	050S	040W	4301333132	15524	Indian	OW	P
UTE TRIBAL 10-17-54	17	050S	040W	4301333133	15581	Indian	OW	P
UTE TRIBAL 12-24D-55	24	050S	050W	4301333134	15567	Indian	OW	P
WILCOX FEE 1-20-56	20	050S	060W	4301333150	15745	Fee	OW	P
WILCOX FEE 15-16-56	16	050S	060W	4301333151	15527	Fee	OW	P
NIELSEN FEE 13-11-56	11	050S	060W	4301333152	15600	Fee	OW	P
UTE TRIBAL 2-29-54	29	050S	040W	4301333153	15919	Indian	OW	P
UTE TRIBAL 14-29-54	29	050S	040W	4301333154	15831	Indian	OW	P
UTE TRIBAL 10-29-54	29	050S	040W	4301333155	15847	Indian	OW	P
UTE TRIBAL 10-24D-55	24	050S	050W	4301333156	15556	Indian	OW	P
UTE TRIBAL 10-29D-55	29	050S	050W	4301333157	15505	Indian	OW	P
UTE TRIBAL 6-29-54	29	050S	040W	4301333172	15846	Indian	OW	P
UTE TRIBAL 12Q-25-55	25	050S	050W	4301333184	15744	Indian	OW	P
UTE TRIBAL 3G-31-54	31	050S	040W	4301333185	15746	Indian	OW	P
UTE TRIBAL 11-36-55	36	050S	050W	4301333186	15865	Indian	OW	P
UTE TRIBAL 6-23D-55	23	050S	050W	4301333187	15996	Indian	OW	P
UTE TRIBAL 8-14-54	14	050S	040W	4301333204	15656	Indian	OW	P
UTE TRIBAL 10-14-54	14	050S	040W	4301333205	15680	Indian	OW	P
UTE TRIBAL 11-15-54	15	050S	040W	4301333206	15643	Indian	OW	P
UTE TRIBAL 9-16-54	16	050S	040W	4301333207	15660	Indian	OW	P
UTE TRIBAL 3-22-54	22	050S	040W	4301333208	15640	Indian	OW	P
UTE TRIBAL 15-13D-55	13	050S	050W	4301333212	15642	Indian	OW	P
UTE TRIBAL 6-22D-55	22	050S	050W	4301333213	16831	Indian	OW	P
UTE TRIBAL 11-36D-55	36	050S	050W	4301333214	15702	Indian	OW	P
UTE TRIBAL 1-22D-54	22	050S	040W	4301333215	15641	Indian	OW	P
BERRY TRIBAL 1-23-54	23	050S	040W	4301333216	15931	Indian	OW	P
BERRY TRIBAL 15-23-54	23	050S	040W	4301333217	15932	Indian	OW	P
UTE TRIBAL 9-36D-55	36	050S	050W	4301333239	15933	Indian	OW	P
UTE TRIBAL 12-32-55	32	050S	050W	4301333266	15681	Indian	OW	P
UTE TRIBAL 16-22D-55	22	050S	050W	4301333267	15703	Indian	OW	P
UTE TRIBAL 11-13-55	13	050S	050W	4301333268	15692	Indian	OW	P
UTE TRIBAL 7-14-55	14	050S	050W	4301333269	15693	Indian	OW	P
UTE TRIBAL 4-14D-54	14	050S	040W	4301333270	15679	Indian	OW	P
UTE TRIBAL 9S-19-54	19	050S	040W	4301333276	16153	Indian	OW	P
UTE TRIBAL 14Q-28-54	28	050S	040W	4301333277	15818	Indian	OW	P
UTE TRIBAL 14-28D-54	28	050S	040W	4301333278	15817	Indian	OW	P
UTE TRIBAL 1-14D-55	14	050S	050W	4301333279	18408	Indian	OW	P
UTE TRIBAL 10-18-54	18	050S	040W	4301333300	15747	Indian	OW	P
UTE TRIBAL 5-21-54	21	050S	040W	4301333324	15748	Indian	OW	P
UTE TRIBAL 6-31D-54	31	050S	040W	4301333325	16185	Indian	OW	P
UTE TRIBAL 16-31D-54	31	050S	040W	4301333326	15800	Indian	OW	P
UTE TRIBAL 16-13D-55	13	050S	050W	4301333327	15891	Indian	OW	P
UTE TRIBAL 9-13D-55	13	050S	050W	4301333328	15892	Indian	OW	P
UTE TRIBAL 15-21-55	21	050S	050W	4301333357	15791	Indian	OW	P
UTE TRIBAL 10-23D-55	23	050S	050W	4301333358	15799	Indian	OW	P
UTE TRIBAL 9-26D-55	26	050S	050W	4301333359	15853	Indian	OW	P
UTE TRIBAL 10-26D-55	26	050S	050W	4301333360	15852	Indian	OW	P
UTE TRIBAL 14-26D-55	26	050S	050W	4301333361	15938	Indian	OW	P
UTE TRIBAL 15-26D-55	26	050S	050W	4301333362	15869	Indian	OW	P
UTE TRIBAL 3-32D-55	32	050S	050W	4301333363	15936	Indian	OW	P
UTE TRIBAL 13-14-54	14	050S	040W	4301333364	15790	Indian	OW	P
MOON TRIBAL 7-27D-54	27	050S	040W	4301333365	15935	Indian	OW	P
14-11-56 DLB	11	050S	060W	4301333378	15801	Fee	OW	P
UTE TRIBAL 4-32-55	32	050S	050W	4301333379	15819	Indian	OW	P
UTE TRIBAL 13H-16-55	16	050S	050W	4301333380	18357	Indian	OW	P
BERRY TRIBAL 7-23-54	23	050S	040W	4301333381	15934	Indian	OW	P
BERRY TRIBAL 9-34-54	34	050S	040W	4301333382	16024	Indian	OW	P
BERRY TRIBAL 7-34-54	34	050S	040W	4301333383	16102	Indian	OW	P
BERRY TRIBAL 4-34-54	34	050S	040W	4301333384	16588	Indian	OW	P
FEDERAL 2-2-65	2	060S	050W	4301333385	16150	Federal	OW	P
FEDERAL 10-3-65	3	060S	050W	4301333386	16297	Federal	OW	P
FEDERAL 5-4-65	4	060S	050W	4301333387	17599	Federal	OW	P
UTE TRIBAL 1A-29-54	29	050S	040W	4301333393	17075	Indian	OW	P
BERRY TRIBAL 15-34-54	34	050S	040W	4301333411	16037	Indian	OW	P
BERRY TRIBAL 8-23D-54	23	050S	040W	4301333417	16101	Indian	OW	P
UTE TRIBAL 12-29D-55	29	050S	050W	4301333418	17307	Indian	OW	P

Berry Petroleum Company, LLC N4075) to Linn Operating, Inc. (N4115)
Effective June 1, 2014

UTE TRIBAL 8-24-55	24	050S	050W	4301333420	15997	Indian	OW	P
UTE TRIBAL 5-25D-55	25	050S	050W	4301333421	16589	Indian	OW	P
BERRY TRIBAL 10-34D-54	34	050S	040W	4301333422	16038	Indian	OW	P
1-15-56 DLB	15	050S	060W	4301333447	15854	Fee	OW	P
FEDERAL 5-3-64	3	060S	040W	4301333448	16098	Federal	OW	P
FEDERAL 8-1-64	1	060S	040W	4301333449	16152	Federal	OW	P
FEDERAL 5-4-64	4	060S	040W	4301333450	17851	Federal	OW	P
FEDERAL 11-10-65	10	060S	050W	4301333451	16281	Federal	OW	P
BERRY TRIBAL 16-34D-54	34	050S	040W	4301333464	16280	Indian	OW	P
BERRY TRIBAL 9-23-54	23	050S	040W	4301333465	16590	Indian	OW	P
UTE TRIBAL 6-26D-55	26	050S	050W	4301333476	16657	Indian	OW	P
UTE TRIBAL 7-26D-55	26	050S	050W	4301333477	16658	Indian	OW	P
UTE TRIBAL 11-26D-55	26	050S	050W	4301333478	16659	Indian	OW	P
UTE TRIBAL 14Q-30-54	30	050S	040W	4301333479	16151	Indian	OW	P
FEDERAL 5-6-65	6	060S	050W	4301333489	17852	Federal	OW	P
FEDERAL 16-5-65	5	060S	050W	4301333490	16833	Federal	OW	P
FEDERAL 6-11-65	11	060S	050W	4301333491	16335	Federal	OW	P
LC TRIBAL 14-2-56	2	050S	060W	4301333492	18358	Indian	OW	P
UTE TRIBAL 1-31-55	31	050S	050W	4301333501	17104	Indian	OW	P
UTE TRIBAL 9-31-55	31	050S	050W	4301333508	17103	Indian	OW	P
BERRY TRIBAL 11-34D-54	34	050S	040W	4301333529	16099	Indian	OW	P
LC TRIBAL 2-16D-56	16	050S	060W	4301333538	17305	Indian	OW	P
LC TRIBAL 4-16-56	16	050S	060W	4301333539	16272	Indian	OW	P
LC TRIBAL 3-17-56	17	050S	060W	4301333541	16459	Indian	OW	P
FEDERAL 10-2-65	2	060S	050W	4301333542	16181	Federal	OW	P
UTE TRIBAL 4-20D-55	20	050S	050W	4301333549	18075	Indian	OW	P
UTE TRIBAL 8-23D-55	23	050S	050W	4301333552	16662	Indian	OW	P
LC TRIBAL 8-28-46	28	040S	060W	4301333576	16155	Indian	OW	P
LC TRIBAL 7-3-56	3	050S	060W	4301333577	16379	Indian	OW	P
LC TRIBAL 3-5-56	5	050S	060W	4301333580	17082	Indian	OW	P
FEDERAL 8-2D-64	2	060S	040W	4301333581	16100	Federal	OW	P
LC TRIBAL 13H-3-56	3	050S	060W	4301333591	18129	Indian	OW	P
LC FEE 6-12-57	12	050S	070W	4301333593	17083	Fee	OW	P
UTE TRIBAL 4-26D-54	26	050S	040W	4301333595	16591	Indian	OW	P
LC TRIBAL 8-4-56	4	050S	060W	4301333605	17046	Indian	OW	P
LC TRIBAL 12H-6-56	6	050S	060W	4301333606	18037	Indian	OW	P
LC TRIBAL 7-7D-56	7	050S	060W	4301333607	18038	Indian	OW	P
LC TRIBAL 1-9-56	9	050S	060W	4301333608	16380	Indian	OW	P
UTE TRIBAL 5-14-54	14	050S	040W	4301333619	16945	Indian	OW	P
UTE TRIBAL 10-26D-54	26	050S	040W	4301333620	16663	Indian	OW	P
UTE TRIBAL 7-26D-54	26	050S	040W	4301333621	16664	Indian	OW	P
UTE TRIBAL 13-36D-55	36	050S	050W	4301333624	17744	Indian	OW	P
UTE TRIBAL 6-26D-54	26	050S	040W	4301333625	16619	Indian	OW	P
UTE TRIBAL 1-22D-55	22	050S	050W	4301333626	16777	Indian	OW	P
UTE TRIBAL 4-23D-55	23	050S	050W	4301333627	16818	Indian	OW	P
UTE TRIBAL 2-27D-55	27	050S	050W	4301333628	16746	Indian	OW	P
UTE TRIBAL 12-28D-55	28	050S	050W	4301333645	17999	Indian	OW	P
UTE TRIBAL 13-28D-55	28	050S	050W	4301333646	18000	Indian	OW	P
UTE TRIBAL 14-26D-54	26	050S	040W	4301333673	16299	Indian	OW	P
UTE FEE 7-13D-55	13	050S	050W	4301333674	18089	Fee	OW	P
UTE TRIBAL 9-20D-55	20	050S	050W	4301333675	17309	Indian	OW	P
LC TRIBAL 11-17-56	17	050S	060W	4301333677	17600	Indian	OW	P
UTE TRIBAL 1-26D-54	26	050S	040W	4301333680	16638	Indian	OW	P
UTE TRIBAL 3-26D-54	26	050S	040W	4301333681	16665	Indian	OW	P
UTE TRIBAL 8-26D-54	26	050S	040W	4301333682	17031	Indian	OW	P
UTE TRIBAL 10-27D-55	27	050S	050W	4301333683	16666	Indian	OW	P
UTE TRIBAL 14-27D-55	27	050S	050W	4301333684	16667	Indian	OW	P
UTE TRIBAL 12-21D-55	21	050S	050W	4301333694	16296	Indian	OW	P
UTE TRIBAL 5-21D-55	21	050S	050W	4301333706	16298	Indian	OW	P
UTE TRIBAL 2-29D-55	29	050S	050W	4301333714	16854	Indian	OW	P
UTE TRIBAL 7-29D-55	29	050S	050W	4301333715	16853	Indian	OW	P
UTE TRIBAL 13-22D-55	22	050S	050W	4301333716	16668	Indian	OW	P
UTE TRIBAL 14-22D-55	22	050S	050W	4301333717	16669	Indian	OW	P
UTE FEE 2-13-55	13	050S	050W	4301333720	18659	Indian	OW	P
UTE TRIBAL 7-22D-55	22	050S	050W	4301333721	16670	Indian	OW	P
UTE TRIBAL 10-22D-55	22	050S	050W	4301333722	16671	Indian	OW	P

Berry Petroleum Company, LLC (N4075) to Linn Operating, Inc. (N4115)
Effective June 1, 2014

UTE TRIBAL 3-29-55	29	050S	050W	4301333723	16857	Indian	OW	P
BERRY TRIBAL 10-23D-54	23	050S	040W	4301333724	16592	Indian	OW	P
BERRY TRIBAL 11-23D-54	23	050S	040W	4301333725	16672	Indian	OW	P
UTE TRIBAL 4-24D-55	24	050S	050W	4301333726	16673	Indian	OW	P
FEDERAL 6-6D-64	6	060S	040W	4301333745	17084	Federal	OW	P
UTE TRIBAL 15-26D-54	26	050S	040W	4301333768	17450	Indian	OW	P
UTE TRIBAL 1-14D-54	14	050S	040W	4301333769	17483	Indian	OW	P
UTE TRIBAL 12-35D-55	35	050S	050W	4301333782	16856	Indian	OW	P
UTE TRIBAL 11-35-55	35	050S	050W	4301333783	16855	Indian	OW	P
UTE TRIBAL 1-28D-55	28	050S	050W	4301333784	16852	Indian	OW	P
UTE TRIBAL 16-27D-55	27	050S	050W	4301333786	17800	Indian	OW	P
UTE TRIBAL 9-28D-55	28	050S	050W	4301333787	16887	Indian	OW	P
UTE TRIBAL 7-28D-55	28	050S	050W	4301333788	16886	Indian	OW	P
UTE TRIBAL 11-32D-54	32	050S	040W	4301333793	17003	Indian	OW	P
UTE TRIBAL 9-14D-54	14	050S	040W	4301333796	17482	Indian	OW	P
UTE TRIBAL 4-27D-55	27	050S	050W	4301333797	16700	Indian	OW	P
FOY TRIBAL 12H-33-55	33	050S	050W	4301333799	18232	Indian	OW	P
UTE TRIBAL 9-32D-55	32	050S	050W	4301333800	18361	Indian	OW	P
UTE TRIBAL 12-26D-54	26	050S	040W	4301333801	16639	Indian	OW	P
UTE TRIBAL 8-26D-55	26	050S	050W	4301333859	17859	Indian	OW	P
BERRY TRIBAL 2-34D-54	34	050S	040W	4301333867	17889	Indian	OW	P
UTE TRIBAL 3-35D-55	35	050S	050W	4301333888	17421	Indian	OW	P
UTE TRIBAL 10-32-54	32	050S	040W	4301333902	16819	Indian	OW	P
UTE TRIBAL 12-31D-54	31	050S	040W	4301333907	17480	Indian	OW	P
UTE TRIBAL 12-23D-55	23	050S	050W	4301333908	17814	Indian	OW	P
UTE TRIBAL 14-20D-55	20	050S	050W	4301333909	18559	Indian	OW	P
UTE TRIBAL 6-20D-55	20	050S	050W	4301333910	18481	Indian	OW	P
UTE TRIBAL 12-20-55	20	050S	050W	4301333911	18520	Indian	OW	P
UTE TRIBAL 14-24D-55	24	050S	050W	4301333912	16943	Indian	OW	P
UTE TRIBAL 14-23D-55	23	050S	050W	4301333915	17457	Indian	OW	P
ST TRIBAL 1-15D-54	15	050S	040W	4301333916	16889	Indian	OW	P
ST TRIBAL 7-15D-54	15	050S	040W	4301333950	16972	Indian	OW	P
ST TRIBAL 9-15D-54	15	050S	040W	4301333951	16973	Indian	OW	P
UTE TRIBAL 15-35D-55	35	050S	050W	4301333954	17417	Indian	OW	P
UTE TRIBAL 14-35D-55	35	050S	050W	4301333955	17416	Indian	OW	P
UTE TRIBAL 16-26D-55	26	050S	050W	4301333965	17418	Indian	OW	P
FEDERAL 1-2D-65	2	060S	050W	4301333966	16888	Federal	OW	P
UTE TRIBAL 1-35D-55	35	050S	050W	4301333967	17420	Indian	OW	P
UTE TRIBAL 10-36D-55	36	050S	050W	4301333968	17743	Indian	OW	P
UTE TRIBAL 4-26D-55	26	050S	050W	4301333978	17455	Indian	OW	P
UTE TRIBAL 2-26D-55	26	050S	050W	4301333979	17456	Indian	OW	P
BERRY TRIBAL 14-23D-54	23	050S	040W	4301333989	17903	Indian	OW	P
FEDERAL 3-2D-65	2	060S	050W	4301334001	16944	Federal	OW	P
UTE TRIBAL 13-26D-55	26	050S	050W	4301334002	17481	Indian	OW	P
FEDERAL 7-1D-65	1	060S	050W	4301334015	17775	Federal	OW	P
FEDERAL 2-2D-64	2	060S	040W	4301334018	17086	Federal	OW	P
FEDERAL 7-6D-64	6	060S	040W	4301334020	17085	Federal	OW	P
UTE TRIBAL 6-35D-55	35	050S	050W	4301334028	17785	Indian	OW	P
UTE TRIBAL 16-26-54	26	050S	040W	4301334042	17413	Indian	OW	P
BERRY TRIBAL 13-23-54	23	050S	040W	4301334043	17100	Indian	OW	P
UTE TRIBAL 11-28-55	28	050S	050W	4301334057	18001	Indian	OW	P
UTE TRIBAL 8-27D-55	27	050S	050W	4301334058	17842	Indian	OW	P
ST TRIBAL 3-15D-54	15	050S	040W	4301334059	17477	Indian	OW	P
ST TRIBAL 5-15D-54	15	050S	040W	4301334060	17479	Indian	OW	P
FEDERAL 7-11D-65	11	060S	050W	4301334061	17776	Federal	OW	P
FEDERAL 7-3D-65	3	060S	050W	4301334065	17124	Federal	OW	P
MOON TRIBAL 16-27D-54	27	050S	040W	4301334109	17414	Indian	OW	P
UTE TRIBAL 15-22D-54	22	050S	040W	4301334116	17415	Indian	OW	P
UTE TRIBAL 13-35D-55	35	050S	050W	4301334117	18442	Indian	OW	P
UTE TRIBAL 12-26D-55	26	050S	050W	4301334118	17786	Indian	OW	P
LC TRIBAL 13-16D-56	16	050S	060W	4301334282	17601	Indian	OW	P
FEDERAL 11-6D-64	6	060S	040W	4301334284	17615	Federal	OW	P
FEDERAL 14-6D-64	6	060S	040W	4301334285	17616	Federal	OW	P
FEDERAL 2-6D-64	6	060S	040W	4301334286	17663	Federal	OW	P
FEDERAL 3-5D-64	5	060S	040W	4301334287	17617	Federal	OW	P
FEDERAL 6-5D-64	5	060S	040W	4301334288	17649	Federal	OW	P

Berry Petroleum Company, LLC N4075) to Linn Operating, Inc. (N4115)
Effective June 1, 2014

SFW TRIBAL 10-10D-54	10	050S	040W	4301334295	17564	Indian	OW	P
SFW TRIBAL 9-10D-54	10	050S	040W	4301334296	17565	Indian	OW	P
STATE TRIBAL 16-10-54	10	050S	040W	4301350245	17553	Indian	OW	P
UTE TRIBAL 6-14D-55	14	050S	050W	4301350246	17602	Indian	OW	P
SFW FEE 15-10-54	10	050S	040W	4301350247	17566	Fee	OW	P
FEDERAL 5-5D-64	5	060S	040W	4301350259	17648	Federal	OW	P
LC TRIBAL 6-22D-56	22	050S	060W	4301350260	17567	Indian	OW	P
FEDERAL 12-6D-64	6	060S	040W	4301350261	17618	Federal	OW	P
LC TRIBAL 4-27D-56	27	050S	060W	4301350262	17568	Indian	OW	P
FEDERAL 4-5D-64	5	060S	040W	4301350263	17661	Federal	OW	P
FEDERAL 1-6-64	6	060S	040W	4301350266	17662	Federal	OW	P
FEDERAL 4-6D-64	6	060S	040W	4301350267	17651	Federal	OW	P
FEDERAL 3-6D-64	6	060S	040W	4301350268	17650	Federal	OW	P
FEDERAL 5-6D-64	6	060S	040W	4301350269	17652	Federal	OW	P
FEDERAL 8-6D-64	6	060S	040W	4301350325	17664	Federal	OW	P
FEDERAL 10-1D-65	1	060S	050W	4301350326	18027	Federal	OW	P
FEDERAL 11-1D-65	1	060S	050W	4301350327	18039	Federal	OW	P
FEDERAL 12-1D-65	1	060S	050W	4301350328	18040	Federal	OW	P
FEDERAL 13-1D-65	1	060S	050W	4301350329	18042	Federal	OW	P
FEDERAL 14-1D-65	1	060S	050W	4301350330	18041	Federal	OW	P
FEDERAL 13-5D-64	5	060S	040W	4301350337	17714	Federal	OW	P
FEDERAL 14-5D-64	5	060S	040W	4301350338	17715	Federal	OW	P
FEDERAL 9-1D-65	1	060S	050W	4301350342	18026	Federal	OW	P
FEDERAL 13-6D-64	6	060S	040W	4301350347	17619	Federal	OW	P
FEDERAL 11-5D-64	5	060S	040W	4301350348	17690	Federal	OW	P
FEDERAL 12-5D-64	5	060S	040W	4301350349	17713	Federal	OW	P
FEDERAL 8-1D-65	1	060S	050W	4301350350	18025	Federal	OW	P
UTE TRIBAL 3-14D-54	14	050S	040W	4301350389	17904	Indian	OW	P
UTE TRIBAL 1-34D-55	34	050S	050W	4301350408	17931	Indian	OW	P
UTE TRIBAL 7-14-54	14	050S	040W	4301350409	17924	Indian	OW	P
UTE TRIBAL 8-21D-55	21	050S	050W	4301350435	17963	Indian	OW	P
UTE TRIBAL 8-34D-55	34	050S	050W	4301350436	17952	Indian	OW	P
UTE TRIBAL 5-16D-54	16	050S	040W	4301350475	17991	Indian	OW	P
UTE TRIBAL 12-14D-55	14	050S	050W	4301350476	17973	Indian	OW	P
UTE TRIBAL 8-15D-55	15	050S	050W	4301350477	17974	Indian	OW	P
UTE TRIBAL 3-14-55	14	050S	050W	4301350478	18002	Indian	OW	P
UTE TRIBAL 5-14-55	14	050S	050W	4301350479	18021	Indian	OW	P
UTE TRIBAL 8-10D-54	10	050S	040W	4301350488	18099	Indian	OW	P
UTE TRIBAL 7-34-55	34	050S	050W	4301350510	17949	Indian	OW	P
FEDERAL 4-4D-65	4	060S	050W	4301350521	18557	Federal	OW	P
FEDERAL 6-3D-64	3	060S	040W	4301350522	18073	Federal	OW	P
FEDERAL 1-1D-64	1	060S	040W	4301350524	18088	Federal	OW	P
FEDERAL 7-2D-65	2	060S	050W	4301350525	18100	Federal	OW	P
BERRY TRIBAL 12-34D-54	34	050S	040W	4301350527	17998	Indian	OW	P
FEDERAL 15-5D-65	5	060S	050W	4301350553	18537	Federal	OW	P
FEDERAL 11-4D-64	4	060S	040W	4301350565	18043	Federal	OW	P
FEDERAL 6-6D-65	6	060S	050W	4301350566	18521	Federal	OW	P
LC TRIBAL 3-15D-56	15	050S	060W	4301350598	18097	Indian	OW	P
LC TRIBAL 8-16D-56	16	050S	060W	4301350599	18161	Indian	OW	P
LC FEE 16-16D-56	16	050S	060W	4301350601	18165	Fee	OW	P
LC TRIBAL 10-16D-56	16	050S	060W	4301350602	18586	Indian	OW	P
LC TRIBAL 15-22D-56	22	050S	060W	4301350606	18278	Indian	OW	P
LC TRIBAL 5-23D-56	23	050S	060W	4301350625	18285	Indian	OW	P
LC TRIBAL 5-14D-56	14	050S	060W	4301350661	18219	Indian	OW	P
SFW FEE 14-10D-54	10	050S	040W	4301350686	18070	Fee	OW	P
LC FEE 1-22D-56	22	050S	060W	4301350718	18101	Fee	OW	P
FEDERAL 8-2D-65	2	060S	050W	4301350719	18614	Federal	OW	P
FEDERAL 1-2D-64	2	060S	040W	4301350730	18585	Federal	OW	P
FEDERAL 7-2D-64	2	060S	040W	4301350734	18584	Federal	OW	P
FEDERAL 10-6D-64	6	060S	040W	4301350735	18162	Federal	OW	P
FEDERAL 4-3D-64	3	060S	040W	4301350736	18621	Federal	OW	P
FEDERAL 12-3D-64	3	060S	040W	4301350737	18620	Federal	OW	P
LC TRIBAL 3-21D-56	21	050S	060W	4301350751	18462	Indian	OW	P
LC TRIBAL 5-21D-56	21	050S	060W	4301350752	18286	Indian	OW	P
FEDERAL 2-1D-65	1	060S	050W	4301350759	18172	Federal	OW	P
FEDERAL 3-1D-65	1	060S	050W	4301350760	18173	Federal	OW	P

Berry Petroleum Company, LLC N4075) to Linn Operating, Inc. (N4115)
Effective June 1, 2014

FEDERAL 5-1D-65	1	060S	050W	4301350761	18174	Federal	OW	P	
FEDERAL 9-2D-65	2	060S	050W	4301350762	18245	Federal	OW	P	
FEDERAL 11-2D-65	2	060S	050W	4301350763	18589	Federal	OW	P	
FEDERAL 15-2D-65	2	060S	050W	4301350764	18590	Federal	OW	P	
LC TRIBAL 14-14D-56	14	050S	060W	4301350776	18287	Indian	OW	P	
LC FEE 2-20D-56	20	050S	060W	4301350777	18622	Fee	OW	P	
LC TRIBAL 12-22D-56	22	050S	060W	4301350780	18341	Indian	OW	P	
FEDERAL 3-4D-65	4	060S	050W	4301350782	18556	Federal	OW	P	
FEDERAL 6-4D-65	4	060S	050W	4301350783	19162	Federal	OW	P	
FEDERAL 12-4D-65	4	060S	050W	4301350784	19171	Federal	OW	P	
LC TRIBAL 14-15D-56	15	050S	060W	4301350834	18362	Indian	OW	P	
UTE TRIBAL 7I-21D-54	21	050S	040W	4301350852	18423	Indian	OW	P	BERRY PILOT EOR 246-02
UTE TRIBAL 8L-21D-54	21	050S	040W	4301350853	18423	Indian	OW	P	BERRY PILOT EOR 246-02
UTE TRIBAL 10S-21D-54	21	050S	040W	4301350854	18423	Indian	OW	P	BERRY PILOT EOR 246-02
UTE TRIBAL 11-11-54	11	050S	040W	4301350861	18775	Indian	OW	P	
LC TRIBAL 2-28D-56	28	050S	060W	4301350866	18592	Indian	OW	P	
LC FEE 8-28D-56	28	050S	060W	4301350867	18342	Fee	OW	P	
LC TRIBAL 6-27D-56	27	050S	060W	4301350868	18480	Indian	OW	P	
LC FEE 15-23D-56	23	050S	060W	4301350870	18410	Fee	OW	P	
LC TRIBAL 15-26-56	26	050S	060W	4301350871	18377	Indian	OW	P	
UTE TRIBAL 16-11-55	11	050S	050W	4301350888	18707	Indian	OW	P	
LC TRIBAL 2-5D-56	5	050S	060W	4301350925	18568	Indian	OW	P	
LC TRIBAL 2-9D-56	9	050S	060W	4301350926	18425	Indian	OW	P	
LC FEE 8-29-45	29	040S	050W	4301350928	18313	Fee	OW	P	
LC FEE 13-29-45	29	040S	050W	4301350929	18426	Fee	OW	P	
LC FEE 9-12D-57	12	050S	070W	4301350963	18541	Fee	OW	P	
LC FEE 1-22-57	22	050S	070W	4301350965	18558	Fee	OW	P	
LC TRIBAL 11-3D-56	3	050S	060W	4301350966	18464	Indian	OW	P	
LC TRIBAL 3-34-45	34	040S	050W	4301350976	18661	Indian	OW	P	
LC TRIBAL 9-10D-56	10	050S	060W	4301350987	18944	Indian	OW	P	
LC TRIBAL 10-9D-56	9	050S	060W	4301350990	18864	Indian	OW	P	
LC FEE 10-31D-45	31	040S	050W	4301350994	18443	Fee	OW	P	
VIEIRA TRIBAL 4-4-54	4	050S	040W	4301350997	18747	Indian	OW	P	
LC TRIBAL 10-21-56	21	050S	060W	4301350999	18439	Indian	OW	P	
FEDERAL 1-5D-64	5	060S	040W	4301351012	18720	Federal	OW	P	
FEDERAL 2-5D-64	5	060S	040W	4301351013	18723	Federal	OW	P	
FEDERAL 7-5D-64	5	060S	040W	4301351014	18722	Federal	OW	P	
FEDERAL 8-5D-64	5	060S	040W	4301351015	18721	Federal	OW	P	
MYRIN TRIBAL 15-10-55	10	050S	050W	4301351024	18771	Indian	OW	P	
LC TRIBAL 15-15D-56	15	050S	060W	4301351030	18440	Indian	OW	P	
LC TRIBAL 9-15D-56	15	050S	060W	4301351031	18441	Indian	OW	P	
LC TRIBAL 6-28-45	28	040S	050W	4301351034	18700	Indian	OW	P	
FEDERAL 1-12D-65	12	060S	050W	4301351055	18739	Federal	OW	P	
FEDERAL 8-12D-65	12	060S	050W	4301351056	18718	Federal	OW	P	
FEDERAL 2-12D-65	12	060S	050W	4301351057	18738	Federal	OW	P	
LC TRIBAL 15-8D-56	8	050S	060W	4301351060	18862	Indian	OW	P	
LC TRIBAL 8-22D-56	22	050S	060W	4301351069	19233	Indian	OW	P	
LC TRIBAL 9-17D-56	17	050S	060W	4301351070	18945	Indian	OW	P	
LC TRIBAL 7-27-45	27	040S	050W	4301351073	18685	Indian	OW	P	
LC TRIBAL 11-24-45	24	040S	050W	4301351076	18745	Indian	OW	P	
FEDERAL 3-12D-65	12	060S	050W	4301351093	18705	Federal	OW	P	
FEDERAL 4-12D-65	12	060S	050W	4301351094	18704	Federal	OW	P	
FEDERAL 5-12D-65	12	060S	050W	4301351095	18702	Federal	OW	P	
FEDERAL 6-12D-65	12	060S	050W	4301351096	18703	Federal	OW	P	
LC TRIBAL 9-8D-56	8	050S	060W	4301351112	18522	Indian	OW	P	
UTE TRIBAL 4-9-54	9	050S	040W	4301351126	19059	Indian	OW	P	
UTE TRIBAL 6-9-54	9	050S	040W	4301351127	19017	Indian	OW	P	
UTE TRIBAL 2-9-54	9	050S	040W	4301351128	18946	Indian	OW	P	
UTE TRIBAL 1-10-54	10	050S	040W	4301351129	18879	Indian	OW	P	
LC TRIBAL 8-30D-56	30	050S	060W	4301351131	18539	Indian	OW	P	
LC TRIBAL 16-30D-56	30	050S	060W	4301351132	18540	Indian	OW	P	
FEDERAL 1-1D-65	1	060S	050W	4301351142	18623	Federal	OW	P	
UTE TRIBAL 8-9-54	9	050S	040W	4301351143	18947	Indian	OW	P	
FEDERAL 15-1D-65	1	060S	050W	4301351175	18654	Federal	OW	P	
FEDERAL 16-1D-65	1	060S	050W	4301351176	18655	Federal	OW	P	
LC TRIBAL 11-29D-56	29	050S	060W	4301351183	18873	Indian	OW	P	

Berry Petroleum Company, LLC (N4075) to Linn Operating, Inc. (N4115)
Effective June 1, 2014

STATE TRIBAL 8-12-55	12	050S	050W	4301351188	18986	Indian	OW	P
LC TRIBAL 11-20D-56	20	050S	060W	4301351189	18819	Indian	OW	P
LC FEE 5-20D-56	20	050S	060W	4301351190	18818	Fee	OW	P
LC FEE 9-19-56	19	050S	060W	4301351192	18596	Fee	OW	P
LC TRIBAL 9-9D-56	9	050S	060W	4301351198	18595	Indian	OW	P
FEDERAL 16-6-64	6	060S	040W	4301351217	18792	Federal	OW	P
FEDERAL 9-6D-64	6	060S	040W	4301351218	18791	Federal	OW	P
UTE TRIBAL 5-17-55	17	050S	050W	4301351220	18841	Indian	OW	P
UTE TRIBAL 16-3-54	3	050S	040W	4301351226	18664	Indian	OW	P
STATE TRIBAL 15-6-54	6	050S	040W	4301351227	18746	Indian	OW	P
STATE TRIBAL 8-7-54	7	050S	040W	4301351228	18743	Indian	OW	P
STATE TRIBAL 12-1-55	1	050S	050W	4301351229	18741	Indian	OW	P
STATE TRIBAL 11-2-55	2	050S	050W	4301351230	18742	Indian	OW	P
FEDERAL 1-11-65	11	060S	050W	4301351231	18689	Federal	OW	P
FEDERAL 8-11D-65	11	060S	050W	4301351232	18688	Federal	OW	P
FEDERAL 2-11D-65	11	060S	050W	4301351233	18690	Federal	OW	P
STATE TRIBAL 12-3-55	3	050S	050W	4301351236	18744	Indian	OW	P
UTE TRIBAL 11-4-55	4	050S	050W	4301351237	18663	Indian	OW	P
UTE TRIBAL 4-9-55	9	050S	050W	4301351238	18796	Indian	OW	P
UTE TRIBAL 15-5-55	5	050S	050W	4301351239	18740	Indian	OW	P
UTE FEE 9-9-54	9	050S	040W	4301351259	18642	Fee	OW	P
LC TRIBAL 4-29-45	29	040S	050W	4301351260	18719	Indian	OW	P
UTE FEE 14-9D-54	9	050S	040W	4301351271	18684	Fee	OW	P
UTE FEE 15-9D-54	9	050S	040W	4301351272	18687	Fee	OW	P
LC FEE 10-28D-56	28	050S	060W	4301351288	18591	Fee	OW	P
UTE TRIBAL 8-16D-54	16	050S	040W	4301351295	19003	Indian	OW	P
FEE TRIBAL 4-5-54	5	050S	040W	4301351303	19187	Indian	OW	P
LC TRIBAL 1-26-56	26	050S	060W	4301351306	18816	Indian	OW	P
UTE TRIBAL 6-16D-54	16	050S	040W	4301351307	19060	Indian	OW	P
LC TRIBAL 7-22D-56	22	050S	060W	4301351308	18795	Indian	OW	P
LC TRIBAL 9-22D-56	22	050S	060W	4301351309	18794	Indian	OW	P
LC TRIBAL 9-32D-56	32	050S	060W	4301351316	19228	Indian	OW	P
LC TRIBAL 7-26D-56	26	050S	060W	4301351319	18817	Indian	OW	P
LC FEE 8-6D-56	6	050S	060W	4301351342	18657	Fee	OW	P
LC FEE 10-29D-45	29	040S	050W	4301351343	18850	Fee	OW	P
LC TRIBAL 1-7D-56	7	050S	060W	4301351344	18774	Indian	OW	P
LC TRIBAL 9-7D-56	7	050S	060W	4301351346	18773	Indian	OW	P
LC TRIBAL 11-10D-56	10	050S	060W	4301351369	18840	Indian	OW	P
LC FEE 1-31D-45	31	040S	050W	4301351371	18686	Fee	OW	P
LC TRIBAL 14-21D-56	21	050S	060W	4301351384	18877	Indian	OW	P
LC TRIBAL 4-22D-56	22	050S	060W	4301351385	18878	Indian	OW	P
LC TRIBAL 8-21D-56	21	050S	060W	4301351392	18874	Indian	OW	P
UTE TRIBAL 1-17-55	17	050S	050W	4301351393	18848	Indian	OW	P
LC TRIBAL 4-33D-45	33	040S	050W	4301351401	18853	Indian	OW	P
LC TRIBAL 16-21D-56	21	050S	060W	4301351407	18875	Indian	OW	P
UTE TRIBAL 2-10D-54	10	050S	040W	4301351411	19172	Indian	OW	P
UTE TRIBAL 4-10D-54	10	050S	040W	4301351414	19069	Indian	OW	P
LC TRIBAL 2-21D-56	16	050S	060W	4301351418	19252	Indian	OW	P
LC TRIBAL 1-23D-45	23	040S	050W	4301351425	18855	Indian	OW	P
LC TRIBAL 2-28D-45	28	040S	050W	4301351429	18701	Indian	OW	P
LC TRIBAL 9-28D-45	28	040S	050W	4301351430	18656	Indian	OW	P
LC TRIBAL 1-29-56	29	050S	060W	4301351442	18876	Indian	OW	P
LC FEE 1-1-56	1	050S	060W	4301351458	18829	Fee	OW	P
LC Tribal 12-32-45	32	040S	050W	4301351465	18772	Indian	OW	P
UTE TRIBAL 2-5-54	5	050S	040W	4301351520	18880	Indian	OW	P
LC Tribal 3-32D-45	32	040S	050W	4301351561	18842	Indian	OW	P
LC TRIBAL 5-15D-56	15	050S	060W	4301351562	19253	Indian	OW	P
LC FEE 16-36-56	36	050S	060W	4301351611	19096	Fee	OW	P
LC TRIBAL 15-34-56	34	050S	060W	4301351647	18962	Indian	OW	P
LC TRIBAL 1-34D-56	34	050S	060W	4301351660	18988	Indian	OW	P
LC FEE 13-23-56	23	050S	060W	4301351706	18994	Fee	OW	P
LC FEE 11-23D-56	23	050S	060W	4301351707	18995	Fee	OW	P
LC TRIBAL 3-33-56	33	050S	060W	4301351711	19242	Indian	OW	P
LC FEE 11-29D-45	29	040S	050W	4301351743	19188	Fee	OW	P
LC FEE 4-28D-45	29	040S	050W	4301351745	18849	Fee	OW	P
CC Fee 7R-28-38	28	030S	080W	4301351852	18863	Fee	OW	P

Berry Petroleum Company, LLC (N4075) to Linn Operating, Inc. (N4115)
Effective June 1, 2014

FEDERAL 6-7-64	7	060S	040W	4301351915	19117	Federal	OW	P
FEDERAL 3-7D-64	7	060S	040W	4301351916	19115	Federal	OW	P
FEDERAL 4-7D-64	7	060S	040W	4301351917	19110	Federal	OW	P
FEDERAL 5-7D-64	7	060S	040W	4301351918	19111	Federal	OW	P
FEDERAL 2-7-64	7	060S	040W	4301351919	19139	Federal	OW	P
FEDERAL 1-7D-64	7	060S	040W	4301351920	19140	Federal	OW	P
FEDERAL 12-7D-64	7	060S	040W	4301351924	19025	Federal	OW	P
FEDERAL 11-7D-64	7	060S	040W	4301351925	19039	Federal	OW	P
FEDERAL 13-7D-64	7	060S	040W	4301351926	19026	Federal	OW	P
FEDERAL 14-7D-64	7	060S	040W	4301351927	19040	Federal	OW	P
FEDERAL 7-7D-64	7	060S	040W	4301351933	19141	Federal	OW	P
FEDERAL 8-7D-64	7	060S	040W	4301351934	19142	Federal	OW	P
FEDERAL 9-7D-64	7	060S	040W	4301351935	19143	Federal	OW	P
FEDERAL 10-7D-64	7	060S	040W	4301351936	19144	Federal	OW	P
ABBOTT FEE 2-6D-54	6	050S	040W	4301351949	18974	Fee	OW	P
ABBOTT FEE 8-6D-54	6	050S	040W	4301351950	18964	Fee	OW	P
ABBOTT FEE 4-6-54	6	050S	040W	4301351952	18965	Fee	OW	P
Federal 15-12D-65	12	060S	050W	4301351992	19051	Federal	OW	P
Federal 10-12D-65	12	060S	050W	4301351999	19052	Federal	OW	P
Federal 9-12D-65	12	060S	050W	4301352000	19053	Federal	OW	P
Federal 16-12D-65	12	060S	050W	4301352003	19054	Federal	OW	P
Federal 1-6D-65	6	060S	050W	4301352012	19189	Federal	OW	P
Federal 3-6D-65	6	060S	050W	4301352014	19190	Federal	OW	P
Federal 2-6-65	6	060S	050W	4301352017	19191	Federal	OW	P
Federal 7-6D-65	6	060S	050W	4301352018	19192	Federal	OW	P
Federal 16-11D-65	11	060S	050W	4301352045	19070	Federal	OW	P
Federal 15-11D-65	11	060S	050W	4301352046	19076	Federal	OW	P
Federal 10-11D-65	11	060S	050W	4301352047	19077	Federal	OW	P
Federal 9-11D-65	11	060S	050W	4301352048	19071	Federal	OW	P
Federal 11-12D-65	12	060S	050W	4301352049	19121	Federal	OW	P
Federal 12-12D-65	12	060S	050W	4301352050	19122	Federal	OW	P
Federal 13-12D-65	12	060S	050W	4301352052	19123	Federal	OW	P
Federal 14-12D-65	12	060S	050W	4301352053	19124	Federal	OW	P
LC Tribal 12-28D-45	28	040S	050W	4301352089	19378	Indian	OW	P
LC Tribal 2-32D-45	32	040S	050W	4301352113	19348	Indian	OW	P
LC Tribal 16-29D-45	32	040S	050W	4301352114	19349	Indian	OW	P
Vieira Tribal 3-4D-54	4	050S	040W	4301352145	19210	Indian	OW	P
Vieira Tribal 5-4D-54	4	050S	040W	4301352146	19193	Indian	OW	P
Vieira Tribal 6-4D-54	4	050S	040W	4301352147	19216	Indian	OW	P
Lamplugh Tribal 6-3D-54	3	050S	040W	4301352148	19289	Indian	OW	P
Lamplugh Tribal 5-3D-54	3	050S	040W	4301352149	19290	Indian	GW	P
Lamplugh Tribal 4-3D-54	3	050S	040W	4301352150	19291	Indian	OW	P
Lamplugh Tribal 3-3D-54	3	050S	040W	4301352151	19292	Indian	OW	P
UTE Tribal 6-35D-54	35	050S	040W	4301352158	19254	Indian	GW	P
UTE Tribal 4-35D-54	35	050S	040W	4301352159	19255	Indian	GW	P
Heiner Tribal 3-11D-54	11	050S	040W	4301352165	19194	Indian	OW	P
Heiner Tribal 4-11-54	11	050S	040W	4301352166	19195	Indian	OW	P
Heiner Tribal 5-11D-54	11	050S	040W	4301352167	19196	Indian	OW	P
Conolly Tribal 1-11D-54	11	050S	040W	4301352168	19270	Indian	OW	P
Conolly Tribal 2-11D-54	11	050S	040W	4301352169	19197	Indian	OW	P
Conolly Tribal 7-11D-54	11	050S	040W	4301352170	19280	Indian	OW	P
Conolly Tribal 8-11D-54	11	050S	040W	4301352171	19281	Indian	OW	P
Casper Tribal 1-5D-54	5	050S	040W	4301352180	19198	Indian	OW	P
Fee Tribal 6-5D-54	5	050S	040W	4301352181	19199	Indian	OW	P
Fee Tribal 5-5D-54	5	050S	040W	4301352182	19200	Indian	OW	P
Fee Tribal 3-5D-54	5	050S	040W	4301352184	19201	Indian	OW	P
Casper Tribal 7-5D-54	5	050S	040W	4301352185	19202	Indian	OW	P
UTE Tribal 10-35D-54	35	050S	040W	4301352198	19320	Indian	OW	P
UTE Tribal 14-35D-54	35	050S	040W	4301352199	19311	Indian	GW	P
UTE Tribal 12-35D-54	35	050S	040W	4301352200	19312	Indian	OW	P
UTE Tribal 16-35D-54	35	050S	040W	4301352230	19321	Indian	OW	P
Evans Tribal 1-3-54	3	050S	040W	4301352234	19264	Indian	OW	P
Evans Tribal 2-3D-54	3	050S	040W	4301352235	19265	Indian	OW	P
Evans Tribal 7-3D-54	3	050S	040W	4301352236	19256	Indian	OW	P
Evans Tribal 8-3D-54	3	050S	040W	4301352237	19257	Indian	OW	P
Ute Tribal 9-3D-54	3	050S	040W	4301352249	19236	Indian	OW	P

Berry Petroleum Company, LLC (N4075) to Linn Operating, Inc. (N4115)
Effective June 1, 2014

Ute Tribal 15-3D-54	3	050S	040W	4301352250	19237	Indian	OW	P	
Ute Tribal 10-3-54	3	050S	040W	4301352251	19238	Indian	OW	P	
Ute Tribal 14-3D-54	3	050S	040W	4301352298	19258	Indian	OW	P	
Ute Tribal 12-3D-54	3	050S	040W	4301352299	19259	Indian	OW	P	
Ute Tribal 11-3D-54	3	050S	040W	4301352300	19260	Indian	OW	P	
Ute Tribal 16-4D-54	4	050S	040W	4301352302	19350	Indian	OW	P	
Ute Tribal 15-4D-54	4	050S	040W	4301352303	19293	Indian	OW	P	
Ute Tribal 9-4D-54	4	050S	040W	4301352305	19304	Indian	OW	P	
Ute Tribal 10-4D-54	4	050S	040W	4301352307	19294	Indian	OW	P	
UTE Tribal 2-35D-54	35	050S	040W	4301352319	19322	Indian	OW	P	
UTE Tribal 8-35D-54	35	050S	040W	4301352320	19323	Indian	OW	P	
Abbott Fee 5-6D-54	6	050S	040W	4301352326	19351	Fee	OW	P	
Ute Tribal 6-11D-54	11	050S	040W	4301352330	19243	Indian	OW	P	
Ute Tribal 12-11D-54	11	050S	040W	4301352331	19244	Indian	OW	P	
Ute Tribal 14-11D-54	11	050S	040W	4301352332	19245	Indian	OW	P	
Ute Tribal 11-4D-54	4	050S	040W	4301352343	19305	Indian	OW	P	
Ute Tribal 12-4D-54	4	050S	040W	4301352344	19352	Indian	OW	P	
Ute Tribal 13-4D-54	4	050S	040W	4301352345	19353	Indian	OW	P	
Ute Tribal 14-4D-54	4	050S	040W	4301352346	19306	Indian	OW	P	
Ute Tribal 16-5D-54	5	050S	040W	4301352545	99999	Indian	OW	P	
Ute Tribal 15-5D-54	5	050S	040W	4301352546	99999	Indian	OW	P	
Ute Tribal 10-5D-54	5	050S	040W	4301352547	99999	Indian	OW	P	
Ute Tribal 8-5D-54	5	050S	040W	4301352548	99999	Indian	OW	P	
SCOFIELD-THORPE 26-31	26	120S	070E	4300730987	15218	Fee	D	PA	
SCOFIELD-THORPE 26-43	26	120S	070E	4300730990	14922	Fee	D	PA	
SCOFIELD CHRISTIANSEN 8-23	8	120S	070E	4300730999	15172	Fee	D	PA	
CC FEE 7-28-38	28	030S	080W	4301350887	18288	Fee	D	PA	
CC FEE 8-9-37	9	030S	070W	4301350896	18660	Fee	D	PA	
ST LOST CREEK 32-44	32	110S	070E	4304930023	14450	State	D	PA	
SCOFIELD THORPE 22-41X RIG SKID	22	120S	070E	4300730890	13719	Fee	GW	S	
SCOFIELD-THORPE 35-13	35	120S	070E	4300730991	14846	Fee	GW	S	
SCOFIELD-THORPE 23-31	23	120S	070E	4300731001	14923	Fee	GW	S	
NUTTERS RIDGE FED 5-1	5	060S	040W	4301330403	8231	Federal	OW	S	
WIRE FENCE CYN FED 15-1	15	060S	050W	4301330404	8233	Federal	GW	S	
R FORK ANTELOPE CYN FED 25-1	25	060S	050W	4301330406	8234	Federal	OW	S	
WOLF HOLLOW 22-1	22	060S	050W	4301330425	10370	Federal	GW	S	
ANTELOPE RIDGE 24-1	24	060S	050W	4301330426	10371	Federal	OW	S	
B C UTE TRIBAL 8-21	21	050S	040W	4301330829	8414	Indian	OW	S	BERRY PILOT EOR 246-02
Z and T UTE TRIBAL 10-21	21	050S	040W	4301331283	11133	Indian	GW	S	BERRY PILOT EOR 246-02
Z and T UTE TRIBAL 12-22	22	050S	040W	4301331311	11421	Indian	OW	S	
UTE TRIBAL 15-17	17	050S	040W	4301331649	11956	Indian	OW	S	
UTE TRIBAL 7-30	30	050S	040W	4301332167	12945	Indian	OW	S	
UTE TRIBAL 8-35-55	35	050S	050W	4301332267	13571	Indian	OW	S	
UTE TRIBAL 10-16-55	16	050S	050W	4301332345	13693	Indian	OW	S	
FOY TRIBAL 11-34-55	34	050S	050W	4301332351	13648	Indian	OW	S	
UTE TRIBAL 13-30-54	30	050S	040W	4301332409	13968	Indian	OW	S	
UTE TRIBAL 3-33-54	33	050S	040W	4301332412	13938	Indian	OW	S	
UTE TRIBAL 1-20-55	20	050S	050W	4301332414	14548	Indian	OW	S	
UTE TRIBAL 11-30-54	30	050S	040W	4301332512	13982	Indian	OW	S	
UTE TRIBAL 2-24-54	24	050S	040W	4301332569	14314	Indian	OW	S	
UTE TRIBAL 10-14-55	14	050S	050W	4301332601	14331	Indian	OW	S	
MOON TRIBAL 3-27-54	27	050S	040W	4301332613	14416	Indian	OW	S	
UTE TRIBAL 7-21-54	21	050S	040W	4301332623	14383	Indian	OW	S	BERRY PILOT EOR 246-02
UTE TRIBAL 16-24-55	24	050S	050W	4301332672	14384	Indian	GW	S	
UTE TRIBAL 7-35-54	35	050S	040W	4301332774	15019	Indian	OW	S	
UTE TRIBAL 16-25-54	25	050S	040W	4301332779	15078	Indian	OW	S	
MOON TRIBAL 13-27-54	27	050S	040W	4301332801	15057	Indian	OW	S	
UTE TRIBAL 15-15-55	15	050S	050W	4301332855	15114	Indian	OW	S	
UTE TRIBAL 5-36-55	36	050S	050W	4301332930	15301	Indian	OW	S	
UTE TRIBAL 8-24-54	24	050S	040W	4301332933	15402	Indian	OW	S	
UTE TRIBAL 12-15-55	15	050S	050W	4301332981	15348	Indian	OW	S	
UTE TRIBAL 9-21-54	21	050S	040W	4301333040	15360	Indian	OW	S	BERRY PILOT EOR 246-02
UTE TRIBAL 15-21-54	21	050S	040W	4301333114	15441	Indian	OW	S	BERRY PILOT EOR 246-02
UTE TRIBAL 10-16-54	16	050S	040W	4301333129	15454	Indian	OW	S	
TAYLOR FEE 7-14-56	14	050S	060W	4301333140	15601	Fee	OW	S	
UTE TRIBAL 9S-25-55	25	050S	050W	4301333245	15962	Indian	OW	S	

Berry Petroleum Company, LLC N4075) to Linn Operating, Inc. (N4115)
Effective June 1, 2014

UTE TRIBAL 9-5-54	5	050S	040W	4301351111	18909	Indian	OW	S	
ABBOTT FEE 6-6-54	6	050S	040W	4301351948	18963	Fee	OW	S	

STATE OF UTAH DEPARTMENT OF NATURAL RESOURCES DIVISION OF OIL, GAS, AND MINING	FORM 9 5. LEASE DESIGNATION AND SERIAL NUMBER: 14-20-H62-4659
SUNDRY NOTICES AND REPORTS ON WELLS Do not use this form for proposals to drill new wells, significantly deepen existing wells below current bottom-hole depth, reenter plugged wells, or to drill horizontal laterals. Use APPLICATION FOR PERMIT TO DRILL form for such proposals.	6. IF INDIAN, ALLOTTEE OR TRIBE NAME: UTE 7. UNIT or CA AGREEMENT NAME: BRUNDAGE CANYON
1. TYPE OF WELL Oil Well	8. WELL NAME and NUMBER: UTE TRIBAL 1-32R
2. NAME OF OPERATOR: LINN OPERATING, INC.	9. API NUMBER: 43013308720000
3. ADDRESS OF OPERATOR: Rt. 2 Box 7735 , Roosevelt, UT, 84066	PHONE NUMBER: 435 722-1325 Ext
4. LOCATION OF WELL FOOTAGES AT SURFACE: 0628 FNL 0635 FEL QTR/QTR, SECTION, TOWNSHIP, RANGE, MERIDIAN: Qtr/Qtr: NENE Section: 32 Township: 05.0S Range: 04.0W Meridian: U	9. FIELD and POOL or WILDCAT: BRUNDAGE CANYON COUNTY: DUCHESNE STATE: UTAH

11. CHECK APPROPRIATE BOXES TO INDICATE NATURE OF NOTICE, REPORT, OR OTHER DATA

TYPE OF SUBMISSION	TYPE OF ACTION		
<input checked="" type="checkbox"/> NOTICE OF INTENT Approximate date work will start: 3/23/2015 <input type="checkbox"/> SUBSEQUENT REPORT Date of Work Completion: <input type="checkbox"/> SPUD REPORT Date of Spud: <input type="checkbox"/> DRILLING REPORT Report Date:	<input type="checkbox"/> ACIDIZE <input type="checkbox"/> CHANGE TO PREVIOUS PLANS <input type="checkbox"/> CHANGE WELL STATUS <input type="checkbox"/> DEEPEN <input type="checkbox"/> OPERATOR CHANGE <input type="checkbox"/> PRODUCTION START OR RESUME <input type="checkbox"/> REPERFORATE CURRENT FORMATION <input type="checkbox"/> TUBING REPAIR <input type="checkbox"/> WATER SHUTOFF <input type="checkbox"/> WILDCAT WELL DETERMINATION	<input type="checkbox"/> ALTER CASING <input type="checkbox"/> CHANGE TUBING <input type="checkbox"/> COMMINGLE PRODUCING FORMATIONS <input type="checkbox"/> FRACTURE TREAT <input type="checkbox"/> PLUG AND ABANDON <input type="checkbox"/> RECLAMATION OF WELL SITE <input type="checkbox"/> SIDETRACK TO REPAIR WELL <input type="checkbox"/> VENT OR FLARE <input type="checkbox"/> SI TA STATUS EXTENSION <input type="checkbox"/> OTHER	<input type="checkbox"/> CASING REPAIR <input type="checkbox"/> CHANGE WELL NAME <input checked="" type="checkbox"/> CONVERT WELL TYPE <input type="checkbox"/> NEW CONSTRUCTION <input type="checkbox"/> PLUG BACK <input type="checkbox"/> RECOMPLETE DIFFERENT FORMATION <input type="checkbox"/> TEMPORARY ABANDON <input type="checkbox"/> WATER DISPOSAL <input type="checkbox"/> APD EXTENSION OTHER: <input style="width: 100px;" type="text"/>

12. DESCRIBE PROPOSED OR COMPLETED OPERATIONS. Clearly show all pertinent details including dates, depths, volumes, etc.



Linn Operating, Inc. requests that the referenced well be reclassified from a well type of oil well to well type of "PGW" since the producing quantities of hydrocarbons are below the threshold gas to oil ratio for a Producing Oil Well. Please see the attached site security diagram depicting the current production equipment on location.

REQUEST DENIED
March 31, 2015
Oil, Gas and Mining

Date: _____
By: Derek Quist

NAME (PLEASE PRINT) Krista Wilson	PHONE NUMBER 435 722-1325	TITLE Regulatory Permitting Tech
SIGNATURE N/A	DATE 3/23/2015	

Ute Tribal 1-32R
 628' FNL & 635' FEL
 NENE of Sec. 32, T5S, R4W
 API # 43-013-30872
 Lease # 14-20-H62-4947

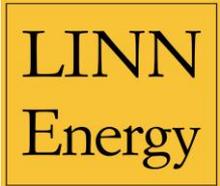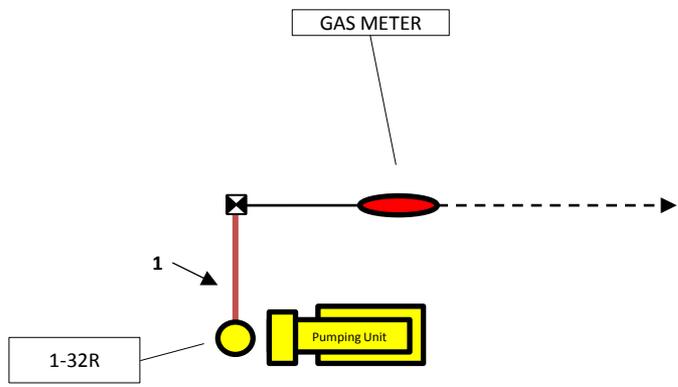

- ☒ = Valve
- | | | |
|---|--|-------------------------|
| <p>1. Production Line - 2"
 Production Phase - Open
 Sales Phase - Sealed Closed</p> <p>2. Load Line - 4"
 Production Phase - Sealed Closed
 Sales Phase - Open</p> | <p><u>Legend</u></p> <p>3. Drain Line - 2"
 Production Phase - Sealed Closed
 Sales Phase - Sealed Closed
 Drain Water - Open</p> <p>4. Equalizer - 3"
 Production Phase - Open
 Sales Phase - Sealed Closed</p> | <p>5. Sealed Closed</p> |
|---|--|-------------------------|

SITE SECURITY PLAN LOCATED AT:
 Linn Energy
 4000 S. 4928 W. RT. 2 Box 7735
 Roosevelt, UT 84066
 Phone: 435-722-1325
 Fax: 435-722-1321
 Revised 03-19-2015
 Scale: Not To Scale