

UNITED STATES
DEPARTMENT OF THE INTERIOR
BUREAU OF LAND MANAGEMENT

APPLICATION FOR PERMIT TO DRILL OR REENTER

FORM APPROVED
OMB No. 1004-0136
Expires January 31, 2004

5a. Type of Work: <input checked="" type="checkbox"/> DRILL <input type="checkbox"/> REENTER		5. Lease Serial No. UTU-67170
1b. Type of Well: <input checked="" type="checkbox"/> Oil Well <input type="checkbox"/> Gas Well <input type="checkbox"/> Other <input checked="" type="checkbox"/> Single Zone <input type="checkbox"/> Multiple Zone		6. If Indian, Allottee or Tribe Name N/A
2. Name of Operator Newfield Production Company		7. If Unit or CA Agreement, Name and No. Monument Butte NE
3a. Address Route #3 Box 3630, Myton UT 84052		8. Lease Name and Well No. Mon. Butte NE Federal Q-25-8-16
3b. Phone No. (include area code) (435) 646-3721		9. API Well No. 43-013-33272
4. Location of Well (Report location clearly and in accordance with any State requirements. *) At surface SE/SW 533' FSL 1976' FWL At proposed prod. zone 1316' FSL 1320' FWL		10. Field and Pool, or Exploratory Monument Butte
14. Distance in miles and direction from nearest town or post office* Approximatley 13.4 miles southwest of Myton, Utah		11. Sec., T., R., M., or Blk. and Survey or Area Sec. 25, T8S R16E
15. Distance from proposed* location to nearest property or lease line, ft. (Also to nearest drig. unit line, if any) Approx. 1316' f/lse, 1316' f/unit	16. No. of Acres in lease 1,879.869	17. Spacing Unit dedicated to this well 20 Acres
18. Distance from proposed location* to nearest well, drilling, completed, applied for, on this lease, ft. Approx. 785'	19. Proposed Depth 6520'	20. BLM/BIA Bond No. on file UTB000192
21. Elevations (Show whether DF, KDB, RT, GL, etc.) 5388' GL	22. Approximate date work will start* 4th Quarter 2006	23. Estimated duration Approximately seven (7) days from spud to rig release.

24. Attachments

The following, completed in accordance with the requirements of Onshore Oil and Gas Order No.1, shall be attached to this form:

- | | |
|---|--|
| 1. Well plat certified by a registered surveyor. | 4. Bond to cover the operations unless covered by an existing bond on file (see Item 20 above). |
| 2. A Drilling Plan. | 5. Operator certification. |
| 3. A Surface Use Plan (if the location is on National Forest System Lands, the SUPO shall be filed with the appropriate Forest Service Office). | 6. Such other site specific information and/or plans as may be required by the authorized officer. |

25. Signature 	Name (Printed/Typed) Mandie Crozier	Date 8/8/06
Title Regulatory Specialist		
Approved by (Signature) 	Name (Printed/Typed) BRADLEY G. HILL	Date 08-28-06
Title Officer	ENVIRONMENTAL MANAGER	

Application approval does not warrant or certify the the applicant holds legal or equitable title to those rights in the subject lease which would entitle the applicant to conduct operations thereon.

Conditions of approval, if any, are attached.

Title 18 U.S.C. Section 1001 and Title 43 U.S.C. Section 1212, make it a crime for any person knowingly and willfully to make to any department or agency of the United States any false, fictitious or fraudulent statements or representations as to any matter within its jurisdiction.

*(Instructions on reverse)

Surf 579344X
44371501
40.083106
- 110.069382



BIL
579142X
4437401Y
40.085943
- 110.071718

RECEIVED
AUG 09 2006
DIV. OF OIL, GAS & MINING

T8S, R16E, S.L.B.&M.

NEWFIELD PRODUCTION COMPANY


WELL LOCATION, MONUMENT BUTTE NE Q-25-8-16, LOCATED AS SHOWN IN THE SE 1/4 SW 1/4 OF SECTION 25, T8S, R16E, S.L.B.&M. DUCHESNE COUNTY, UTAH.

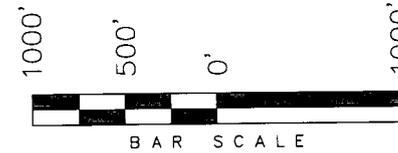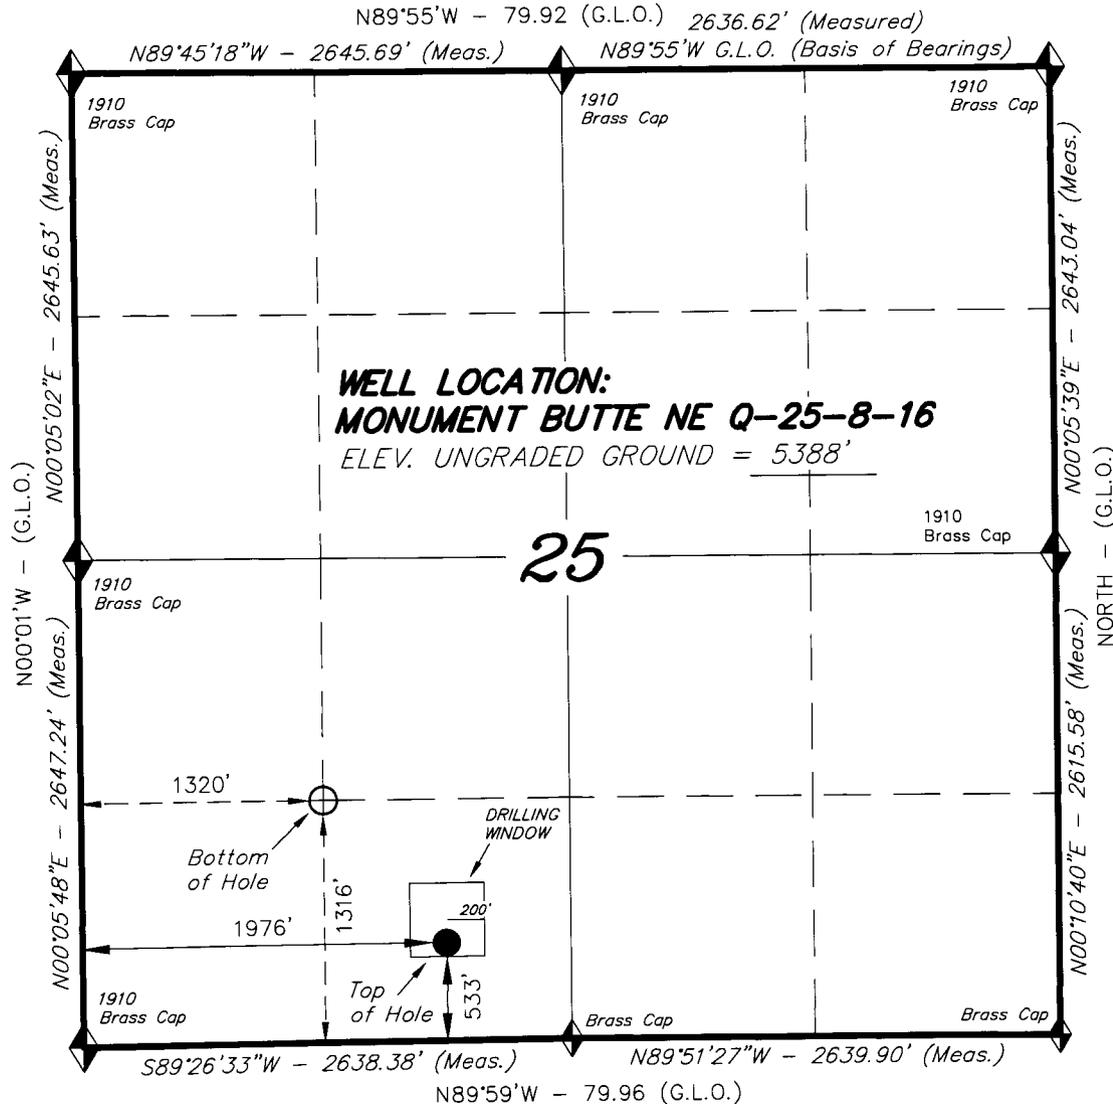

Note:

- The bottom of hole bears N40°10'03"W 1015.16' from the well head.

THIS IS TO CERTIFY THAT THE ABOVE PLAT WAS PREPARED FROM FIELD NOTES OF ACTUAL SURVEYS MADE BY ME OR UNDER MY SUPERVISION AND THAT THE SAME ARE TRUE AND CORRECT TO THE BEST OF MY KNOWLEDGE AND BELIEF. No. 189377

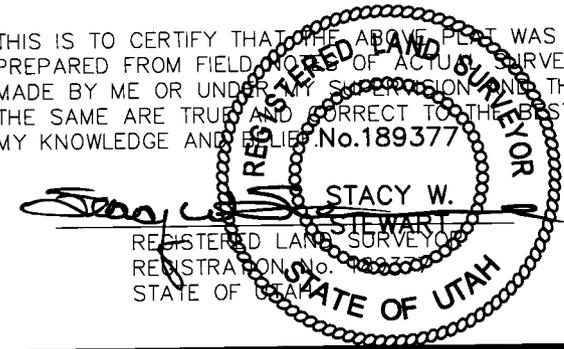


◆ = SECTION CORNERS LOCATED

BASIS OF ELEV;
U.S.G.S. 7-1/2 min QUAD (MYTON SE)

MONUMENT BUTTE NE Q-25-8-16
(Surface Location) NAD 83
LATITUDE = 40° 04' 59.42"
LONGITUDE = 110° 04' 12.57"

TRI STATE LAND SURVEYING & CONSULTING
180 NORTH VERNAL AVE. - VERNAL, UTAH 84078
(435) 781-2501

DATE SURVEYED: 5-20-06	SURVEYED BY: C.M.
DATE DRAWN: 5-21-06	DRAWN BY: F.T.M.
REVISED:	SCALE: 1" = 1000'

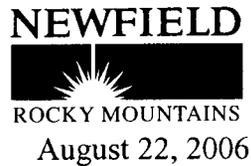

Ms. Diana Whitney
State of Utah, Div. of Oil, Gas and Mining
P.O. Box 145801
Salt Lake City, Utah 84114-5801

Re: Directional Drilling R649-3-11; Monument Butte NE Area
BLM Lease #s U-67170 (surface & bottomhole), Duchesne Co., UT
Mon. Butte NE Q-24-8-16; 644' FSL, 1966' FWL (at surface)
1324' FSL, 1323' FWL (bottomhole)
Section 24-T8S-R16E
Mon. Butte NE Q-25-8-16; 533' FSL, 1976' FWL (at surface)
1316' FSL, 1320' FWL (bottomhole)
Mon. Butte NE H-25-8-16; 740' FNL, 1958' FWL (at surface)
1320' FNL, 2644' FWL (bottomhole)
Mon. Butte NE C-25-8-16; 667' FNL, 1999' FEL (at surface)
0' FNL, 2637' FEL (bottomhole)
Section 25-T8S-R16E

Dear Ms. Whitney:

Pursuant to the filing of Newfield Production Company's (hereinafter "NPC") Applications for Permit to Drill dated 08/08/06 (copies enclosed herewith) which concern the wells referenced above, NPC is hereby submitting this letter in accordance with Oil & Gas Conservation Rule R649-3-11 pertaining to Directional Drilling.

These drillsite locations are located on Federal Lease #U-67170. NPC is permitting these wells as directional wells in order to minimize surface disturbance. Locating the wells at the surface location and directionally drilling from these locations, NPC will be able to utilize the existing roads and pipelines in the area.

Furthermore, NPC hereby certifies that it is the owner of 100% of the working interest in all of the lands covered by U-67170 and all lands within 460 feet of the entire directional well bores.

RECEIVED

AUG 25 2006

DIV. OF OIL, GAS & MINING

Ms. Diana Whitney
August 22, 2006
Page Two

Therefore, based on the above stated information NPC requests that the permits be granted pursuant to R649-3-11. Thank you for your consideration in this matter.

Sincerely,

A handwritten signature in cursive script that reads "Rhonda Deimer".

Rhonda Deimer
Land Associate

**NEWFIELD PRODUCTION COMPANY
MON. BUTTE NE FEDERAL #Q-25-8-16
AT SURFACE: SE/SW SECTION 25, T8S, R16E
DUCHESNE COUNTY, UTAH**

ONSHORE ORDER NO. 1

DRILLING PROGRAM

1. GEOLOGIC SURFACE FORMATION:

Uinta formation of Upper Eocene Age

2. ESTIMATED TOPS OF IMPORTANT GEOLOGIC MARKERS:

Uinta	0' – 3140'
Green River	3140'
Wasatch	6520'

3. ESTIMATED DEPTHS OF ANTICIPATED WATER, OIL, GAS OR MINERALS:

Green River Formation 3140' – 6520' - Oil

4. PROPOSED CASING PROGRAM

Please refer to the Monument Butte Field Standard Operation Procedure (SOP).

5. MINIMUM SPECIFICATIONS FOR PRESSURE CONTROL:

Please refer to the Monument Butte Field SOP. See Exhibit "C".

6. TYPE AND CHARACTERISTICS OF THE PROPOSED CIRCULATION MUDS:

Please refer to the Monument Butte Field SOP.

7. AUXILIARY SAFETY EQUIPMENT TO BE USED:

Please refer to the Monument Butte Field SOP.

8. TESTING, LOGGING AND CORING PROGRAMS:

Please refer to the Monument Butte Field SOP.

9. ANTICIPATED ABNORMAL PRESSURE OR TEMPERATURE:

The anticipated maximum bottom hole pressure is 1800 psi. It is not anticipated that abnormal temperatures will be encountered.

10. ANTICIPATED STARTING DATE AND DURATION OF THE OPERATIONS:

Please refer to the Monument Butte Field SOP.

**NEWFIELD PRODUCTION COMPANY
MON. BUTTE NE FEDERAL #Q-25-8-16
AT SURFACE: SE/SW SECTION 25, T8S, R16E
DUCHESNE COUNTY, UTAH**

ONSHORE ORDER NO. 1

MULTI-POINT SURFACE USE & OPERATIONS PLAN

1. EXISTING ROADS

See attached Topographic Map "A"

To reach Newfield Production Company well location site Mon. Butte NE Federal #Q-25-8-16 located in the SE 1/4 SW 1/4 Section 25, T8S, R16E, Duchesne County, Utah:

Proceed southwesterly out of Myton, Utah along Highway 40 - 1.6 miles \pm to the junction of this highway and UT State Hwy 53; proceed southeasterly along Hwy 53 - 10.4 miles \pm to it's junction with an existing dirt road to the southwest; proceed southwesterly - 1.4 miles \pm to the existing Mon. Butte Fed. 14-25-8-16 well location.

2. PLANNED ACCESS ROAD

There is no proposed access road for this location. The proposed well will be drilled directionally off of the existing Mon. Butte Fed. 14-25-8-16 well pad. See attached **Topographic Map "B"**.

3. LOCATION OF EXISTING WELLS

Refer to Exhibit "B".

4. LOCATION OF EXISTING AND/OR PROPOSED FACILITIES

The proposed well will be drilled directionally off of the Mon. Butte Fed. 14-25-8-16 well pad. There will be a pumping unit and a short flow line added to the tank battery for the proposed Mon. Butte NE Federal Q-25-8-16.

Please refer to the Monument Butte Field Standard Operating Procedure (SOP).

5. LOCATION AND TYPE OF WATER SUPPLY

Please refer to the Monument Butte Field SOP. See Exhibit "A".

6. SOURCE OF CONSTRUCTION MATERIALS

The proposed Mon. Butte NE Federal Q-25-8-16 will be drilled off of the existing Mon. Butte Fed. 14-25-8-16 well pad. No additional surface disturbance will be required for this location.

7. METHODS FOR HANDLING WASTE DISPOSAL

Please refer to the Monument Butte Field SOP.

8. ANCILLARY FACILITIES

Please refer to the Monument Butte Field SOP.

9. WELL SITE LAYOUT

See attached Location Layout Diagram.

10. PLANS FOR RESTORATION OF SURFACE

Please refer to the Monument Butte Field SOP.

11. SURFACE OWNERSHIP - Bureau Of Land Management (Proposed location and access roads leading to).

11. OTHER ADDITIONAL INFORMATION

Newfield Production Company requests 330' of disturbed area in Lease UTU-67170 to allow for construction of the proposed water lines. It is proposed that the disturbed area will be 50' wide to allow for construction of a buried 3" steel water injection line and a buried 3" poly water return line. Refer to Topographic Map "C." For a ROW plan of development, please refer to the Monument Butte Field SOP.

Water Disposal

Immediately upon first production, all produced water will be confined to a steel storage tank. If the production water meets quality guidelines, it is transported to the Ashley, Monument Butte, Jonah, and Beluga water injection facilities by company or contract trucks. Subsequently, the produced water is injected into approved Class II wells to enhance Newfield's secondary recovery project.

Water not meeting quality criteria, is disposed at Newfield's Pariette #4 disposal well (Sec. 7, T9S R19E) or at State of Utah approved surface disposal facilities.

Threatened, Endangered, And Other Sensitive Species

Mountain Plover: If new construction or surface disturbing activities are scheduled to occur between May 1 and June 15, detailed surveys of the area within 0.5 mile of the proposed location and within 300 feet of proposed access routes must be conducted to detect the presence of mountain plovers. All surveys must be conducted in accordance with the survey protocols outlined in the most recent USFWS Survey Protocol. Surveys must be completed prior to initiating new construction or surface disturbing activities. No new construction or surface disturbing activities will be allowed between March 15 and August 15 within a 0.5 mile radius of any documented mountain plover nest site.

Reserve Pit Liner

A 12 mil liner with felt is required. Please refer to the Monument Butte Field SOP.

Location and Reserve Pit Reclamation

Please refer to the Monument Butte Field SOP.

The following seed mixture will be used on the topsoil stockpile, to the recontoured surface of the reserve pit, and for final reclamation: (All poundages are in pure live seed)

Western Wheatgrass	<i>Pascopyrum Smithii</i>	6 lbs/acre
Galletta Grass	<i>Hilaria Jamesii</i>	6 lbs/acre

Details of the On-Site Inspection

The proposed Mon. Butte NE Federal #Q-25-8-16 was on-sited on 5/25/06. The following were present; Shon Mckinnon (Newfeild Production), Chris Carusona (Bureau of Land Management), and Nate West (Bureau of Landmanagement). Weather conditions were clear and ground cover was 100% open.

13. LESSEE'S OR OPERATORS REPRESENTATIVE AND CERTIFICATION

Representative

Name: Shon Mckinnon
Address: Route #3 Box 3630
Myton, UT 84052
Telephone: (435) 646-3721

Certification

Please be advised that NEWFIELD PRODUCTION COMPANY is considered to be the operator of well #Q-25-8-16 SE/SW Section 25, Township 8S, Range 16E: Lease UTU-67170 Duchesne County, Utah: and is responsible under the terms and conditions of the lease for the operations conducted upon the leased lands. Bond coverage is provided by US Specialty Insurance #B001832.



I hereby certify that the proposed drillsite and access route have been inspected, and I am familiar with the conditions which currently exist; that the statements made in this plan are true and correct to the best of my knowledge; and that the work associated with the operations proposed here will be performed by Newfield Production Company and its contractors and subcontractors in conformity with this plan and the terms and conditions under which it is approved. This statement is subject to the provisions of 18 U.S.C. 1001 for the filing of a false statement.

8/8/06

Date



Mandie Crozier
Regulatory Specialist
Newfield Production Company

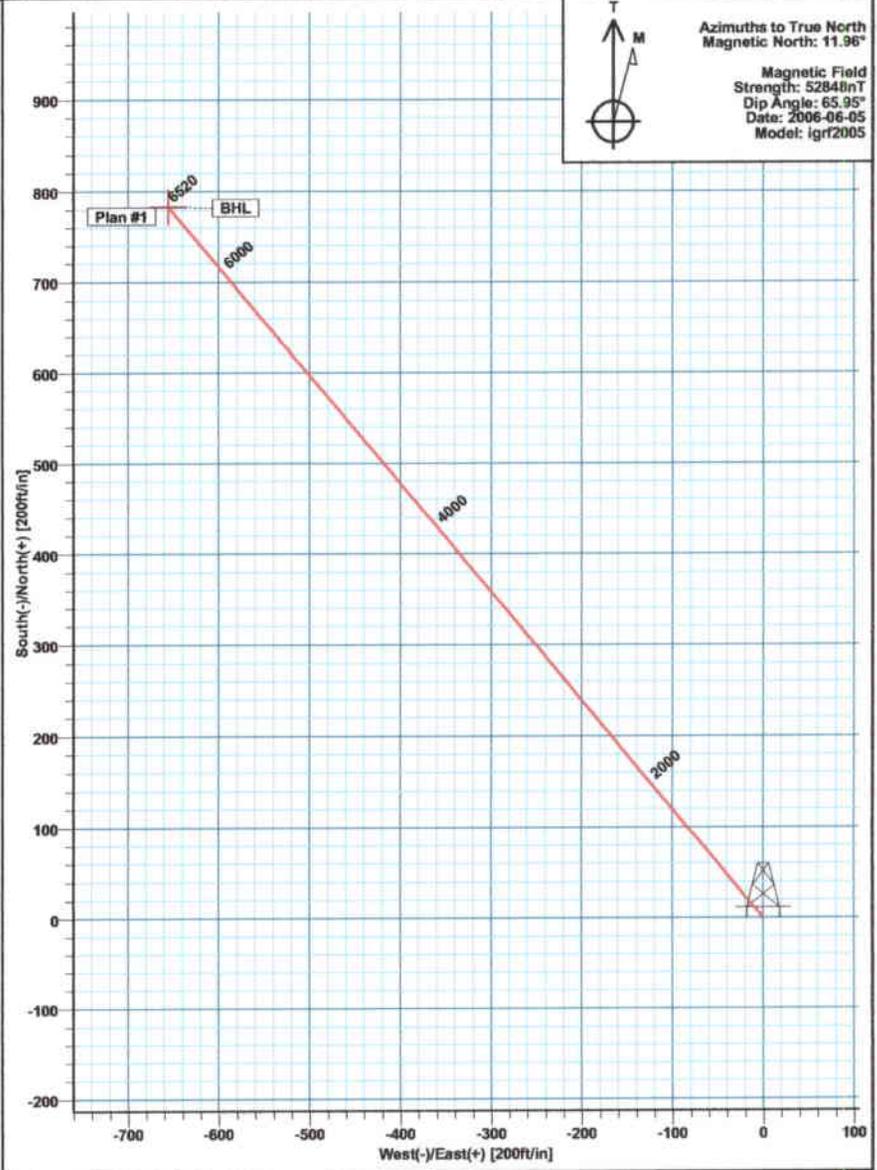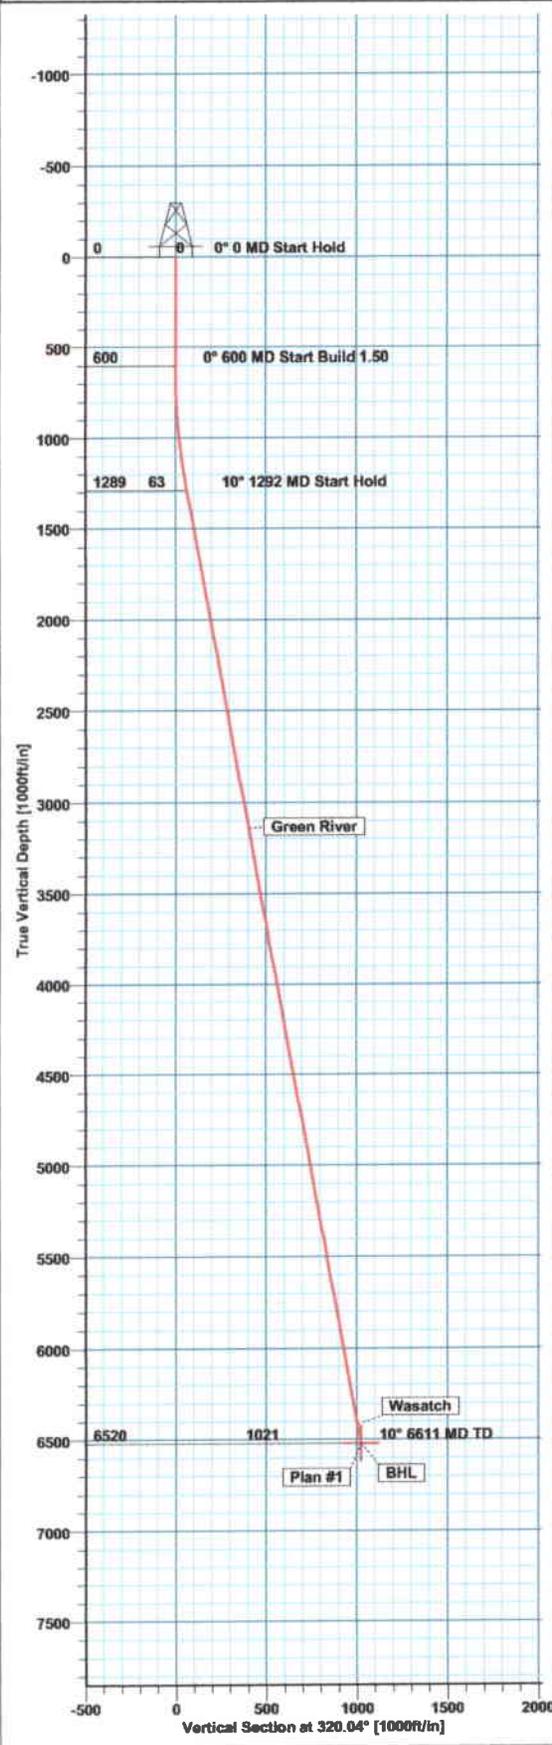

SECTION DETAILS										
Sec	MD	Inc	Ad	TVD	+N/-S	+E/-W	DLeg	TFace	VSec	Target
1	0.00	0.00	328.84	0.00	0.00	0.00	0.00	0.00	0.00	
2	600.00	0.00	328.84	698.80	0.00	0.00	0.00	0.00	0.00	
3	1292.46	10.39	328.84	1288.67	47.98	-48.20	1.50	328.84	62.59	
4	6610.94	10.39	328.84	6528.00	783.00	-656.00	0.00	0.00	1021.48	BHL

WELL DETAILS							
Name	+N/-S	+E/-W	Northing	Easting	Latitude	Longitude	Slot
MBNE Q-25-8-16	0.00	0.00	7202231.55	2040469.27	40°04'59.420N	110°04'12.570W	N/A

SITE DETAILS	
Monument Butte NE Q-25-8-16 Sec. 25 T8S R16E	
Site Centre Latitude:	40°04'59.420N
Longitude:	110°04'12.570W
Ground Level:	5388.00
Positional Uncertainty:	0.00
Convergence:	0.92

Plan: Plan #1 (MBNE Q-25-8-16/OH)	
Created By: Julie Seaman	Date: 2006-06-05
FIELD DETAILS	
Duchesne County, UT	
Geodetic System:	US State Plane Coordinate System 1983
Ellipsoid:	GRS 1980
Zone:	Utah, Central Zone
Magnetic Model:	Igr2005
System Datum:	Mean Sea Level
Local North:	True North



Scientific Drilling International

Planning Report

Company: Newfield Exploration Co.	Date: 2006-06-05	Time: 16:58:50	Page: 1
Field: Duchesne County, UT	Co-ordinate(NE) Reference: Well: MBNE Q-25-8-16, True North		
Site: Monument Butte NE Q-25-8-16	Vertical (TVD) Reference: GL 5388' & RKB 12' 5400.0		
Well: MBNE Q-25-8-16	Section (VS) Reference: Well (0.00N,0.00E,320.04Azi)		
Wellpath: OH	Plan: Plan #1		

Field: Duchesne County, UT	
Map System: US State Plane Coordinate System 1983	Map Zone: Utah, Central Zone
Geo Datum: GRS 1980	Coordinate System: Well Centre
Sys Datum: Mean Sea Level	Geomagnetic Model: igrf2005

Site: Monument Butte NE Q-25-8-16
Sec. 25 T8S R16E

Site Position:	Northing: 7202231.55 ft	Latitude: 40 4 59.420 N	
From: Geographic	Easting: 2040469.27 ft	Longitude: 110 4 12.570 W	
Position Uncertainty: 0.00 ft		North Reference: True	
Ground Level: 5388.00 ft		Grid Convergence: 0.92 deg	

Well: MBNE Q-25-8-16 SHL: 533' FSL, 1976' FWL	Slot Name:
Well Position: +N/-S 0.00 ft	Latitude: 40 4 59.420 N
+E/-W 0.00 ft	Longitude: 110 4 12.570 W
Position Uncertainty: 0.00 ft	

Wellpath: OH	Drilled From: Surface
Current Datum: GL 5388' & RKB 12'	Tie-on Depth: 0.00 ft
Magnetic Data: 2006-06-05	Above System Datum: Mean Sea Level
Field Strength: 52848 nT	Declination: 11.96 deg
Vertical Section: Depth From (TVD)	Mag Dip Angle: 65.95 deg
ft	ft
+N/-S	+E/-W
ft	ft
Direction	deg
6520.00	320.04
0.00	0.00

Plan: Plan #1	Date Composed: 2006-06-05
Principal: Yes	Version: 1
	Tied-to: From Surface

Plan Section Information

MD ft	Incl deg	Azim deg	TVD ft	+N/-S ft	+E/-W ft	DLS deg/100ft	Build deg/100ft	Turn deg/100ft	TFO deg	Target
0.00	0.00	320.04	0.00	0.00	0.00	0.00	0.00	0.00	0.00	
600.00	0.00	320.04	600.00	0.00	0.00	0.00	0.00	0.00	0.00	
1292.46	10.39	320.04	1288.67	47.98	-40.20	1.50	1.50	0.00	320.04	
6610.94	10.39	320.04	6520.00	783.00	-656.00	0.00	0.00	0.00	0.00	BHL

Section 1 : Start Hold

MD ft	Incl deg	Azim deg	TVD ft	+N/-S ft	+E/-W ft	VS ft	DLS deg/100ft	Build deg/100ft	Turn deg/100ft	TFO deg
0.00	0.00	320.04	0.00	0.00	0.00	0.00	0.00	0.00	0.00	0.00
100.00	0.00	320.04	100.00	0.00	0.00	0.00	0.00	0.00	0.00	320.04
200.00	0.00	320.04	200.00	0.00	0.00	0.00	0.00	0.00	0.00	320.04
300.00	0.00	320.04	300.00	0.00	0.00	0.00	0.00	0.00	0.00	320.04
400.00	0.00	320.04	400.00	0.00	0.00	0.00	0.00	0.00	0.00	320.04
500.00	0.00	320.04	500.00	0.00	0.00	0.00	0.00	0.00	0.00	320.04
600.00	0.00	320.04	600.00	0.00	0.00	0.00	0.00	0.00	0.00	320.04

Section 2 : Start Build 1.50

MD ft	Incl deg	Azim deg	TVD ft	+N/-S ft	+E/-W ft	VS ft	DLS deg/100ft	Build deg/100ft	Turn deg/100ft	TFO deg
700.00	1.50	320.04	699.99	1.00	-0.84	1.31	1.50	1.50	0.00	0.00
800.00	3.00	320.04	799.91	4.01	-3.36	5.23	1.50	1.50	0.00	0.00
900.00	4.50	320.04	899.69	9.03	-7.56	11.77	1.50	1.50	0.00	0.00
1000.00	6.00	320.04	999.27	16.04	-13.44	20.92	1.50	1.50	0.00	0.00
1100.00	7.50	320.04	1098.57	25.05	-20.99	32.68	1.50	1.50	0.00	0.00
1200.00	9.00	320.04	1197.54	36.05	-30.20	47.03	1.50	1.50	0.00	0.00
1292.46	10.39	320.04	1288.67	47.98	-40.20	62.59	1.50	1.50	0.00	0.00



Scientific Drilling International

Planning Report

Company: Newfield Exploration Co.
Field: Duchesne County, UT
Site: Monument Butte NE Q-25-8-16
Well: MBNE Q-25-8-16
Wellpath: OH

Date: 2006-06-05 **Time:** 16:58:50 **Page:** 2
Co-ordinate(NE) Reference: Well: MBNE Q-25-8-16, True North
Vertical (TVD) Reference: GL 5388' & RKB 12' 5400.0
Section (VS) Reference: Well (0.00N,0.00E,320.04Azi)
Plan: Plan #1

Section 3 : Start Hold

MD ft	Incl deg	Azim deg	TVD ft	+N/-S ft	+E/-W ft	VS ft	DLS deg/100ft	Build deg/100ft	Turn deg/100ft	TFO deg
1300.00	10.39	320.04	1296.09	49.02	-41.07	63.95	0.00	0.00	0.00	0.00
1400.00	10.39	320.04	1394.45	62.84	-52.65	81.98	0.00	0.00	0.00	0.00
1500.00	10.39	320.04	1492.81	76.66	-64.23	100.01	0.00	0.00	0.00	0.00
1600.00	10.39	320.04	1591.17	90.48	-75.81	118.04	0.00	0.00	0.00	0.00
1700.00	10.39	320.04	1689.53	104.30	-87.39	136.07	0.00	0.00	0.00	0.00
1800.00	10.39	320.04	1787.90	118.12	-98.96	154.10	0.00	0.00	0.00	0.00
1900.00	10.39	320.04	1886.26	131.94	-110.54	172.13	0.00	0.00	0.00	0.00
2000.00	10.39	320.04	1984.62	145.76	-122.12	190.16	0.00	0.00	0.00	0.00
2100.00	10.39	320.04	2082.98	159.58	-133.70	208.19	0.00	0.00	0.00	0.00
2200.00	10.39	320.04	2181.34	173.40	-145.28	226.22	0.00	0.00	0.00	0.00
2300.00	10.39	320.04	2279.70	187.22	-156.86	244.25	0.00	0.00	0.00	0.00
2400.00	10.39	320.04	2378.06	201.04	-168.44	262.28	0.00	0.00	0.00	0.00
2500.00	10.39	320.04	2476.43	214.86	-180.01	280.31	0.00	0.00	0.00	0.00
2600.00	10.39	320.04	2574.79	228.68	-191.59	298.34	0.00	0.00	0.00	0.00
2700.00	10.39	320.04	2673.15	242.50	-203.17	316.36	0.00	0.00	0.00	0.00
2800.00	10.39	320.04	2771.51	256.32	-214.75	334.39	0.00	0.00	0.00	0.00
2900.00	10.39	320.04	2869.87	270.14	-226.33	352.42	0.00	0.00	0.00	0.00
3000.00	10.39	320.04	2968.23	283.96	-237.91	370.45	0.00	0.00	0.00	0.00
3100.00	10.39	320.04	3066.59	297.78	-249.49	388.48	0.00	0.00	0.00	0.00
3174.63	10.39	320.04	3140.00	308.10	-258.13	401.94	0.00	0.00	0.00	0.00
3200.00	10.39	320.04	3164.95	311.60	-261.06	406.51	0.00	0.00	0.00	0.00
3300.00	10.39	320.04	3263.32	325.42	-272.64	424.54	0.00	0.00	0.00	0.00
3400.00	10.39	320.04	3361.68	339.24	-284.22	442.57	0.00	0.00	0.00	0.00
3500.00	10.39	320.04	3460.04	353.07	-295.80	460.60	0.00	0.00	0.00	0.00
3600.00	10.39	320.04	3558.40	366.89	-307.38	478.63	0.00	0.00	0.00	0.00
3700.00	10.39	320.04	3656.76	380.71	-318.96	496.66	0.00	0.00	0.00	0.00
3800.00	10.39	320.04	3755.12	394.53	-330.53	514.69	0.00	0.00	0.00	0.00
3900.00	10.39	320.04	3853.48	408.35	-342.11	532.72	0.00	0.00	0.00	0.00
4000.00	10.39	320.04	3951.84	422.17	-353.69	550.75	0.00	0.00	0.00	0.00
4100.00	10.39	320.04	4050.21	435.99	-365.27	568.78	0.00	0.00	0.00	0.00
4200.00	10.39	320.04	4148.57	449.81	-376.85	586.81	0.00	0.00	0.00	0.00
4300.00	10.39	320.04	4246.93	463.63	-388.43	604.83	0.00	0.00	0.00	0.00
4400.00	10.39	320.04	4345.29	477.45	-400.01	622.86	0.00	0.00	0.00	0.00
4500.00	10.39	320.04	4443.65	491.27	-411.58	640.89	0.00	0.00	0.00	0.00
4600.00	10.39	320.04	4542.01	505.09	-423.16	658.92	0.00	0.00	0.00	0.00
4700.00	10.39	320.04	4640.37	518.91	-434.74	676.95	0.00	0.00	0.00	0.00
4800.00	10.39	320.04	4738.73	532.73	-446.32	694.98	0.00	0.00	0.00	0.00
4900.00	10.39	320.04	4837.10	546.55	-457.90	713.01	0.00	0.00	0.00	0.00
5000.00	10.39	320.04	4935.46	560.37	-469.48	731.04	0.00	0.00	0.00	0.00
5100.00	10.39	320.04	5033.82	574.19	-481.06	749.07	0.00	0.00	0.00	0.00
5200.00	10.39	320.04	5132.18	588.01	-492.63	767.10	0.00	0.00	0.00	0.00
5300.00	10.39	320.04	5230.54	601.83	-504.21	785.13	0.00	0.00	0.00	0.00
5400.00	10.39	320.04	5328.90	615.65	-515.79	803.16	0.00	0.00	0.00	0.00
5500.00	10.39	320.04	5427.26	629.47	-527.37	821.19	0.00	0.00	0.00	0.00
5600.00	10.39	320.04	5525.63	643.29	-538.95	839.22	0.00	0.00	0.00	0.00
5700.00	10.39	320.04	5623.99	657.11	-550.53	857.25	0.00	0.00	0.00	0.00
5800.00	10.39	320.04	5722.35	670.93	-562.11	875.27	0.00	0.00	0.00	0.00
5900.00	10.39	320.04	5820.71	684.75	-573.68	893.30	0.00	0.00	0.00	0.00
6000.00	10.39	320.04	5919.07	698.57	-585.26	911.33	0.00	0.00	0.00	0.00
6100.00	10.39	320.04	6017.43	712.39	-596.84	929.36	0.00	0.00	0.00	0.00
6200.00	10.39	320.04	6115.79	726.21	-608.42	947.39	0.00	0.00	0.00	0.00
6300.00	10.39	320.04	6214.15	740.03	-620.00	965.42	0.00	0.00	0.00	0.00
6400.00	10.39	320.04	6312.52	753.85	-631.58	983.45	0.00	0.00	0.00	0.00
6500.00	10.39	320.04	6410.88	767.67	-643.15	1001.48	0.00	0.00	0.00	0.00
6504.19	10.39	320.04	6415.00	768.25	-643.64	1002.24	0.00	0.00	0.00	0.00
6600.00	10.39	320.04	6509.24	781.49	-654.73	1019.51	0.00	0.00	0.00	0.00
6610.94	10.39	320.04	6520.00	783.00	-656.00	1021.48	0.00	0.00	0.00	0.00



Scientific Drilling International

Planning Report

Company: Newfield Exploration Co.	Date: 2006-06-05	Time: 16:58:50	Page: 3
Field: Duchesne County, UT	Co-ordinate(NE) Reference: Well: MBNE Q-25-8-16, Trus North		
Site: Monument Butte NE Q-25-8-16	Vertical (TVD) Reference: GL 5388' & RKB 12' 5400.0		
Well: MBNE Q-25-8-16	Section (VS) Reference: Well (0.00N,0.00E,320.04Azi)		
Wellpath: OH	Plan: Plan #1		

Survey

MD ft	Incl deg	Azim deg	TVD ft	+N/-S ft	+E/-W ft	VS ft	DLS deg/100ft	Build deg/100ft	Turn deg/100ft	Tool/Comment
0.00	0.00	320.04	0.00	0.00	0.00	0.00	0.00	0.00	0.00	
100.00	0.00	320.04	100.00	0.00	0.00	0.00	0.00	0.00	0.00	MWD
200.00	0.00	320.04	200.00	0.00	0.00	0.00	0.00	0.00	0.00	MWD
300.00	0.00	320.04	300.00	0.00	0.00	0.00	0.00	0.00	0.00	MWD
400.00	0.00	320.04	400.00	0.00	0.00	0.00	0.00	0.00	0.00	MWD
500.00	0.00	320.04	500.00	0.00	0.00	0.00	0.00	0.00	0.00	MWD
600.00	0.00	320.04	600.00	0.00	0.00	0.00	0.00	0.00	0.00	MWD
700.00	1.50	320.04	699.99	1.00	-0.84	1.31	1.50	1.50	0.00	MWD
800.00	3.00	320.04	799.91	4.01	-3.36	5.23	1.50	1.50	0.00	MWD
900.00	4.50	320.04	899.69	9.03	-7.56	11.77	1.50	1.50	0.00	MWD
1000.00	6.00	320.04	999.27	16.04	-13.44	20.92	1.50	1.50	0.00	MWD
1100.00	7.50	320.04	1098.57	25.05	-20.99	32.68	1.50	1.50	0.00	MWD
1200.00	9.00	320.04	1197.54	36.05	-30.20	47.03	1.50	1.50	0.00	MWD
1292.46	10.39	320.04	1288.67	47.98	-40.20	62.59	1.50	1.50	0.00	MWD
1300.00	10.39	320.04	1296.09	49.02	-41.07	63.95	0.00	0.00	0.00	MWD
1400.00	10.39	320.04	1394.45	62.84	-52.65	81.98	0.00	0.00	0.00	MWD
1500.00	10.39	320.04	1492.81	76.66	-64.23	100.01	0.00	0.00	0.00	MWD
1600.00	10.39	320.04	1591.17	90.48	-75.81	118.04	0.00	0.00	0.00	MWD
1700.00	10.39	320.04	1689.53	104.30	-87.39	136.07	0.00	0.00	0.00	MWD
1800.00	10.39	320.04	1787.90	118.12	-98.96	154.10	0.00	0.00	0.00	MWD
1900.00	10.39	320.04	1886.26	131.94	-110.54	172.13	0.00	0.00	0.00	MWD
2000.00	10.39	320.04	1984.62	145.76	-122.12	190.16	0.00	0.00	0.00	MWD
2100.00	10.39	320.04	2082.98	159.58	-133.70	208.19	0.00	0.00	0.00	MWD
2200.00	10.39	320.04	2181.34	173.40	-145.28	226.22	0.00	0.00	0.00	MWD
2300.00	10.39	320.04	2279.70	187.22	-156.86	244.25	0.00	0.00	0.00	MWD
2400.00	10.39	320.04	2378.06	201.04	-168.44	262.28	0.00	0.00	0.00	MWD
2500.00	10.39	320.04	2476.43	214.86	-180.01	280.31	0.00	0.00	0.00	MWD
2600.00	10.39	320.04	2574.79	228.68	-191.59	298.34	0.00	0.00	0.00	MWD
2700.00	10.39	320.04	2673.15	242.50	-203.17	316.36	0.00	0.00	0.00	MWD
2800.00	10.39	320.04	2771.51	256.32	-214.75	334.39	0.00	0.00	0.00	MWD
2900.00	10.39	320.04	2869.87	270.14	-226.33	352.42	0.00	0.00	0.00	MWD
3000.00	10.39	320.04	2968.23	283.96	-237.91	370.45	0.00	0.00	0.00	MWD
3100.00	10.39	320.04	3066.59	297.78	-249.49	388.48	0.00	0.00	0.00	MWD
3174.63	10.39	320.04	3140.00	308.10	-258.13	401.94	0.00	0.00	0.00	Green River
3200.00	10.39	320.04	3164.95	311.60	-261.06	406.51	0.00	0.00	0.00	MWD
3300.00	10.39	320.04	3263.32	325.42	-272.64	424.54	0.00	0.00	0.00	MWD
3400.00	10.39	320.04	3361.68	339.24	-284.22	442.57	0.00	0.00	0.00	MWD
3500.00	10.39	320.04	3460.04	353.07	-295.80	460.60	0.00	0.00	0.00	MWD
3600.00	10.39	320.04	3558.40	366.89	-307.38	478.63	0.00	0.00	0.00	MWD
3700.00	10.39	320.04	3656.76	380.71	-318.96	496.66	0.00	0.00	0.00	MWD
3800.00	10.39	320.04	3755.12	394.53	-330.53	514.69	0.00	0.00	0.00	MWD
3900.00	10.39	320.04	3853.48	408.35	-342.11	532.72	0.00	0.00	0.00	MWD
4000.00	10.39	320.04	3951.84	422.17	-353.69	550.75	0.00	0.00	0.00	MWD
4100.00	10.39	320.04	4050.21	435.99	-365.27	568.78	0.00	0.00	0.00	MWD
4200.00	10.39	320.04	4148.57	449.81	-376.85	586.81	0.00	0.00	0.00	MWD
4300.00	10.39	320.04	4246.93	463.63	-388.43	604.83	0.00	0.00	0.00	MWD
4400.00	10.39	320.04	4345.29	477.45	-400.01	622.86	0.00	0.00	0.00	MWD
4500.00	10.39	320.04	4443.65	491.27	-411.58	640.89	0.00	0.00	0.00	MWD
4600.00	10.39	320.04	4542.01	505.09	-423.16	658.92	0.00	0.00	0.00	MWD
4700.00	10.39	320.04	4640.37	518.91	-434.74	676.95	0.00	0.00	0.00	MWD
4800.00	10.39	320.04	4738.73	532.73	-446.32	694.98	0.00	0.00	0.00	MWD
4900.00	10.39	320.04	4837.10	546.55	-457.90	713.01	0.00	0.00	0.00	MWD
5000.00	10.39	320.04	4935.46	560.37	-469.48	731.04	0.00	0.00	0.00	MWD
5100.00	10.39	320.04	5033.82	574.19	-481.06	749.07	0.00	0.00	0.00	MWD



Scientific Drilling International

Planning Report

Company: Newfield Exploration Co.	Date: 2006-06-05	Time: 16:58:50	Page: 4
Field: Duchesne County, UT	Co-ordinate(NE) Reference: Well: MBNE Q-25-8-16, True North		
Site: Monument Butte NE Q-25-8-16	Vertical (TVD) Reference: GL 5388' & RKB 12' 5400.0		
Well: MBNE Q-25-8-16	Section (VS) Reference: Well (0.00N,0.00E,320.04Azi)		
Wellpath: OH	Plan: Plan #1		

Survey

MD ft	Incl deg	Azim deg	TVD ft	+N/-S ft	+E/-W ft	VS ft	DLS deg/100ft	Build deg/100ft	Turn deg/100ft	Tool/Comment
5200.00	10.39	320.04	5132.18	588.01	-492.63	767.10	0.00	0.00	0.00	MWD
5300.00	10.39	320.04	5230.54	601.83	-504.21	785.13	0.00	0.00	0.00	MWD
5400.00	10.39	320.04	5328.90	615.65	-515.79	803.16	0.00	0.00	0.00	MWD
5500.00	10.39	320.04	5427.26	629.47	-527.37	821.19	0.00	0.00	0.00	MWD
5600.00	10.39	320.04	5525.63	643.29	-538.95	839.22	0.00	0.00	0.00	MWD
5700.00	10.39	320.04	5623.99	657.11	-550.53	857.25	0.00	0.00	0.00	MWD
5800.00	10.39	320.04	5722.35	670.93	-562.11	875.27	0.00	0.00	0.00	MWD
5900.00	10.39	320.04	5820.71	684.75	-573.68	893.30	0.00	0.00	0.00	MWD
6000.00	10.39	320.04	5919.07	698.57	-585.26	911.33	0.00	0.00	0.00	MWD
6100.00	10.39	320.04	6017.43	712.39	-596.84	929.36	0.00	0.00	0.00	MWD
6200.00	10.39	320.04	6115.79	726.21	-608.42	947.39	0.00	0.00	0.00	MWD
6300.00	10.39	320.04	6214.15	740.03	-620.00	965.42	0.00	0.00	0.00	MWD
6400.00	10.39	320.04	6312.52	753.85	-631.58	983.45	0.00	0.00	0.00	MWD
6500.00	10.39	320.04	6410.88	767.67	-643.15	1001.48	0.00	0.00	0.00	MWD
6504.19	10.39	320.04	6415.00	788.25	-643.64	1002.24	0.00	0.00	0.00	Wasatch
6600.00	10.39	320.04	6509.24	781.49	-654.73	1019.51	0.00	0.00	0.00	MWD
6610.94	10.39	320.04	6520.00	783.00	-656.00	1021.48	0.00	0.00	0.00	BHL

Targets

Name	Description Dip.	Dir.	TVD ft	+N/-S ft	+E/-W ft	Map Northing ft	Map Easting ft	← Latitude →			← Longitude →				
								Deg	Min	Sec	Deg	Min	Sec		
BHL			6520.00	783.00	-656.00	7203003.96	2039800.84	40	5	7.158	N	110	4	21.011	W
-Plan hit target															



Formations

MD ft	TVD ft	Formations	Lithology	Dip Angle deg	Dip Direction deg
3174.63	3140.00	Green River		0.00	0.00
6504.19	6415.00	Wasatch		0.00	0.00

NEWFIELD PRODUCTION COMPANY

MONUMENT BUTTE NE 14-25-8-16 (Q-25)

Section 25, T8S, R16E, S.L.B.&M.



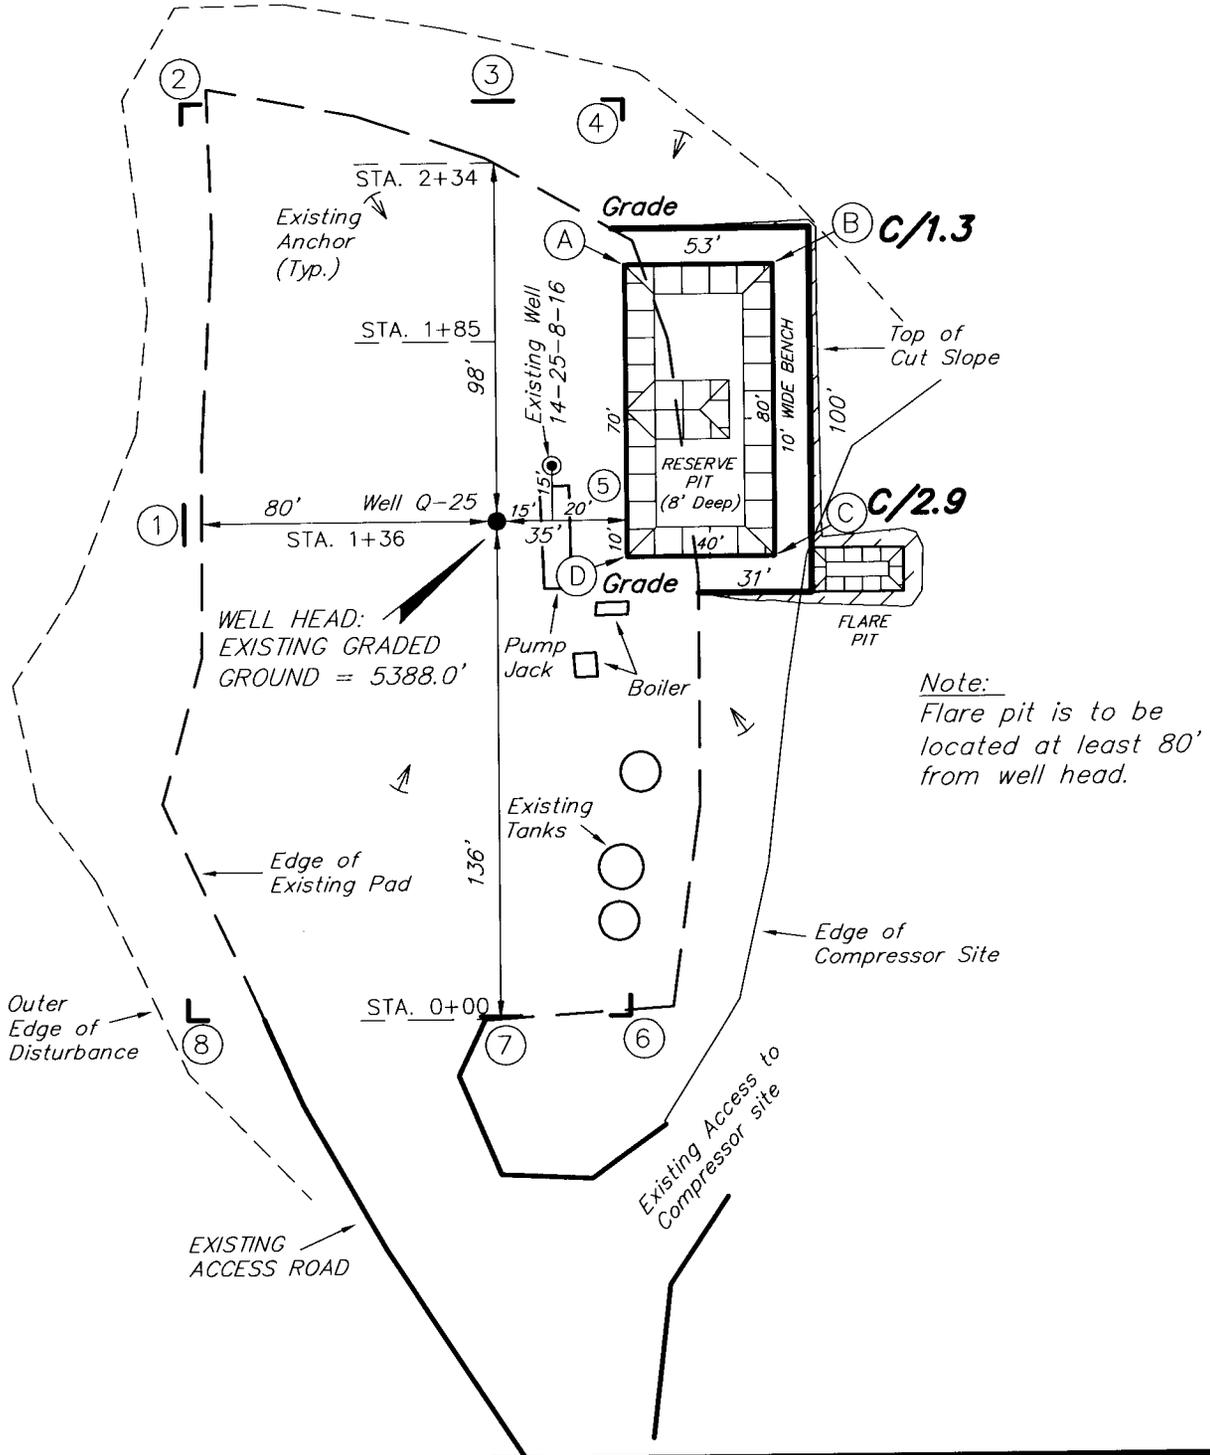
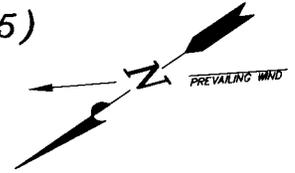


SURVEYED BY: C.M.	SCALE: 1" = 50'	Tri State Land Surveying, Inc. 180 NORTH VERNAL AVE. VERNAL, UTAH 84078 (435) 781-2501
DRAWN BY: F.T.M.	DATE: 05-21-06	

NEWFIELD PRODUCTION COMPANY

CROSS SECTIONS

MONUMENT BUTTE NE 14-25-8-16 (Q-25)

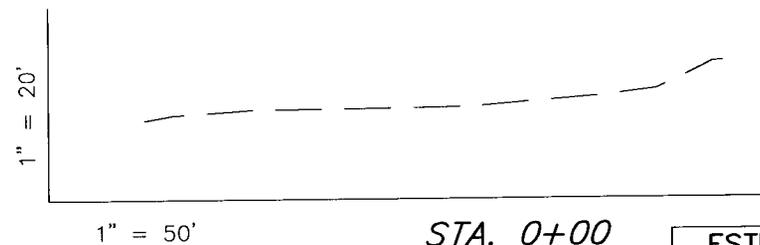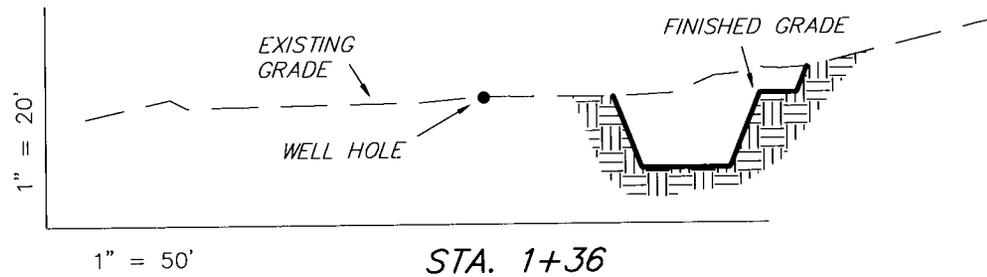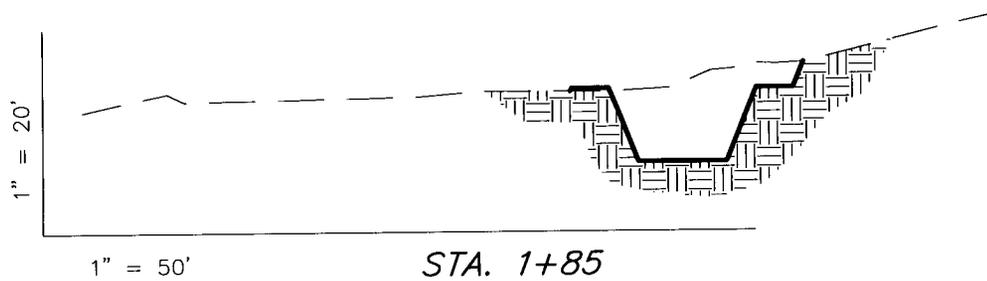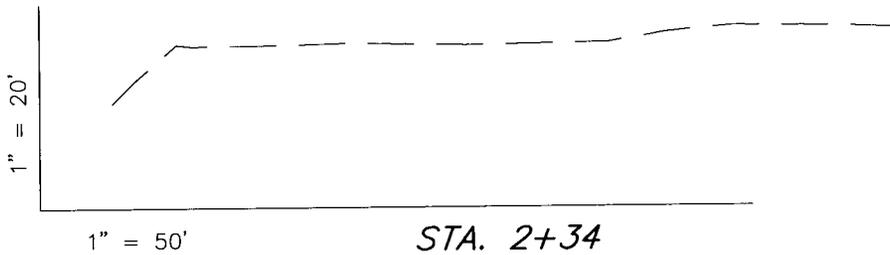

NOTE:
UNLESS OTHERWISE NOTED
ALL CUT/FILL SLOPES ARE
AT 1.5:1


ESTIMATED EARTHWORK QUANTITIES (No Shrink or swell adjustments have been used) (Expressed in Cubic Yards)				
ITEM	CUT	FILL	6" TOPSOIL	EXCESS
PAD	280	20	Topsoil is not included in Pad Cut	260
PIT	640	0		640
TOTALS	920	20	N/A	900

SURVEYED BY: C.M.	SCALE: 1" = 50'
DRAWN BY: F.T.M.	DATE: 05-21-06

(435) 781-2501

Tri State
Land Surveying, Inc.
180 NORTH VERNAL AVE. VERNAL, UTAH 84078

NEWFIELD PRODUCTION COMPANY
TYPICAL RIG LAYOUT
MONUMENT BUTTE NE 14-25-8-16 (Q-25)

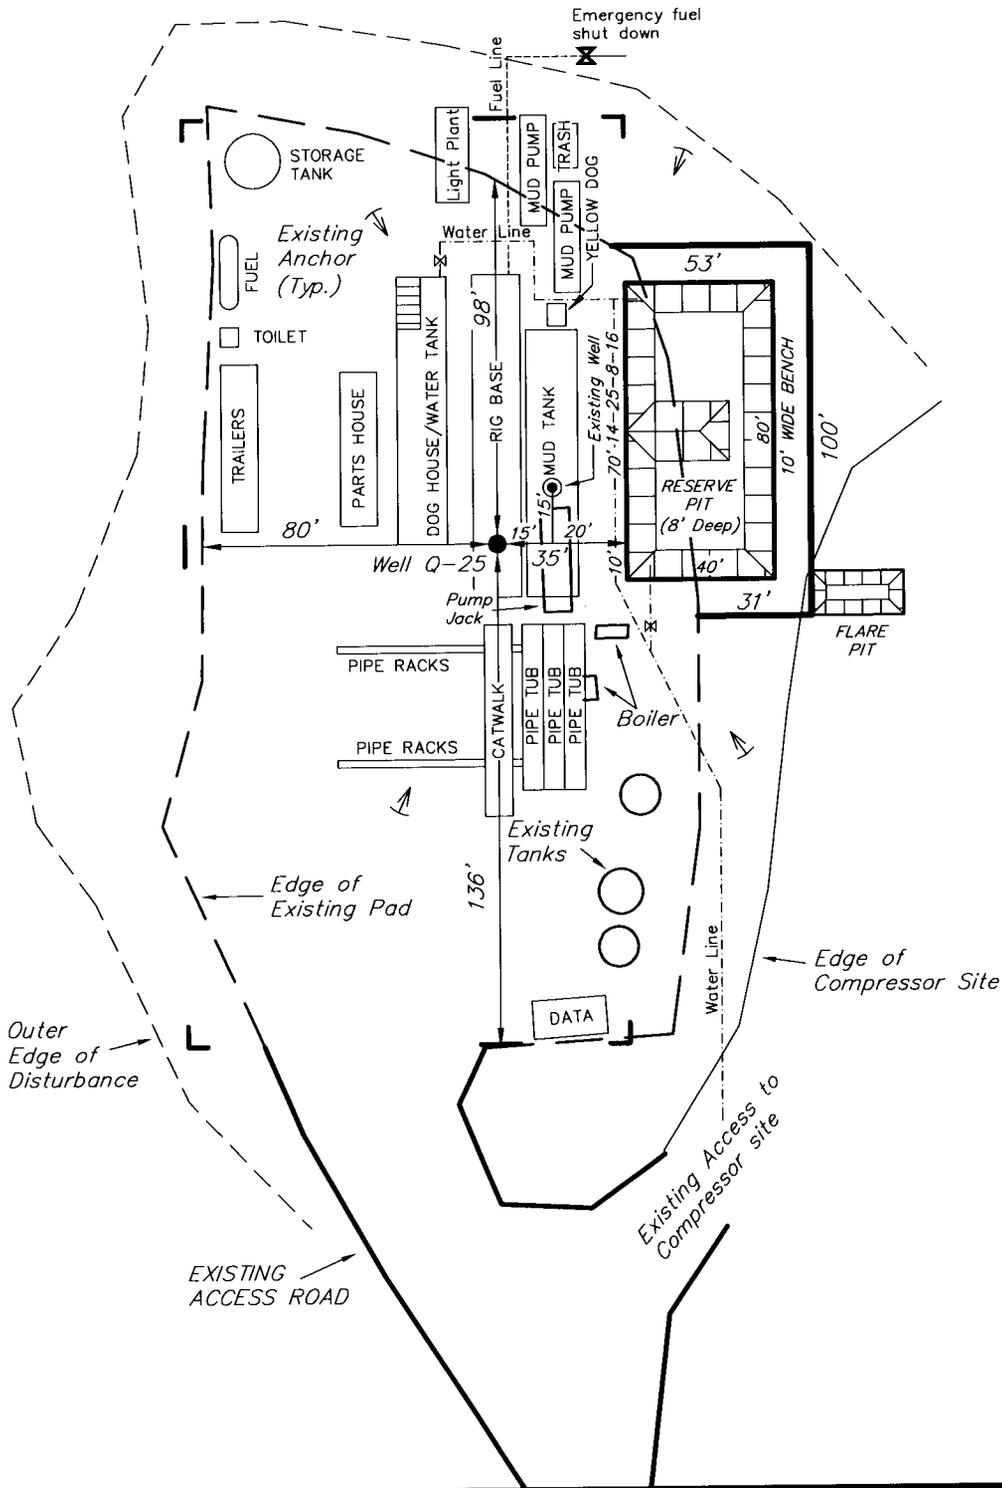

SURVEYED BY: C.M.	SCALE: 1" = 50'	Tri State Land Surveying, Inc. 180 NORTH VERNAL AVE. VERNAL, UTAH 84078 (435) 781-2501
DRAWN BY: F.T.M.	DATE: 05-21-06	

Newfield Production Company Proposed Site Facility Diagram


Mon. Butte NE Federal Q-25-8-16

From the 14-25-8-16 Location

SE/SW Sec. 25 T8S, 16E

Duchesne County, Utah

UTU-67170

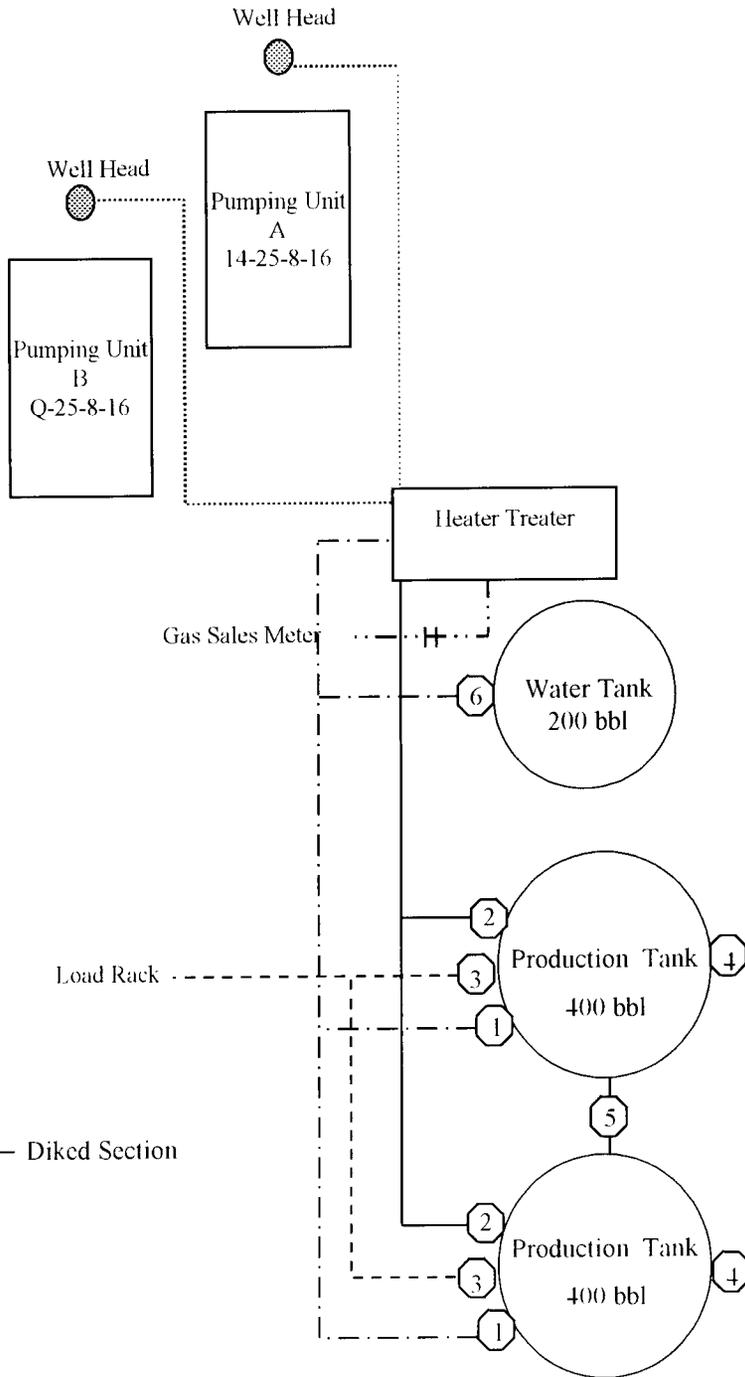

Site Security Plan is held at the Pleasant Valley Office, Duchesne County, Utah

Production Phase:

- 1) Valves 1, 3, and 4 sealed closed
- 2) Valves 2, 5, and 6 scaled open

Sales Phase:


- 1) Valves 1, 2, 4, 5, and 6 sealed closed
- 2) Valve 3 open

Draining Phase:

- 1) Valves 1 and 6 open

Legend

Emulsion Line
Load Rack	-----
Water Line	- - - - -
Gas Sales
Oil Line	—————

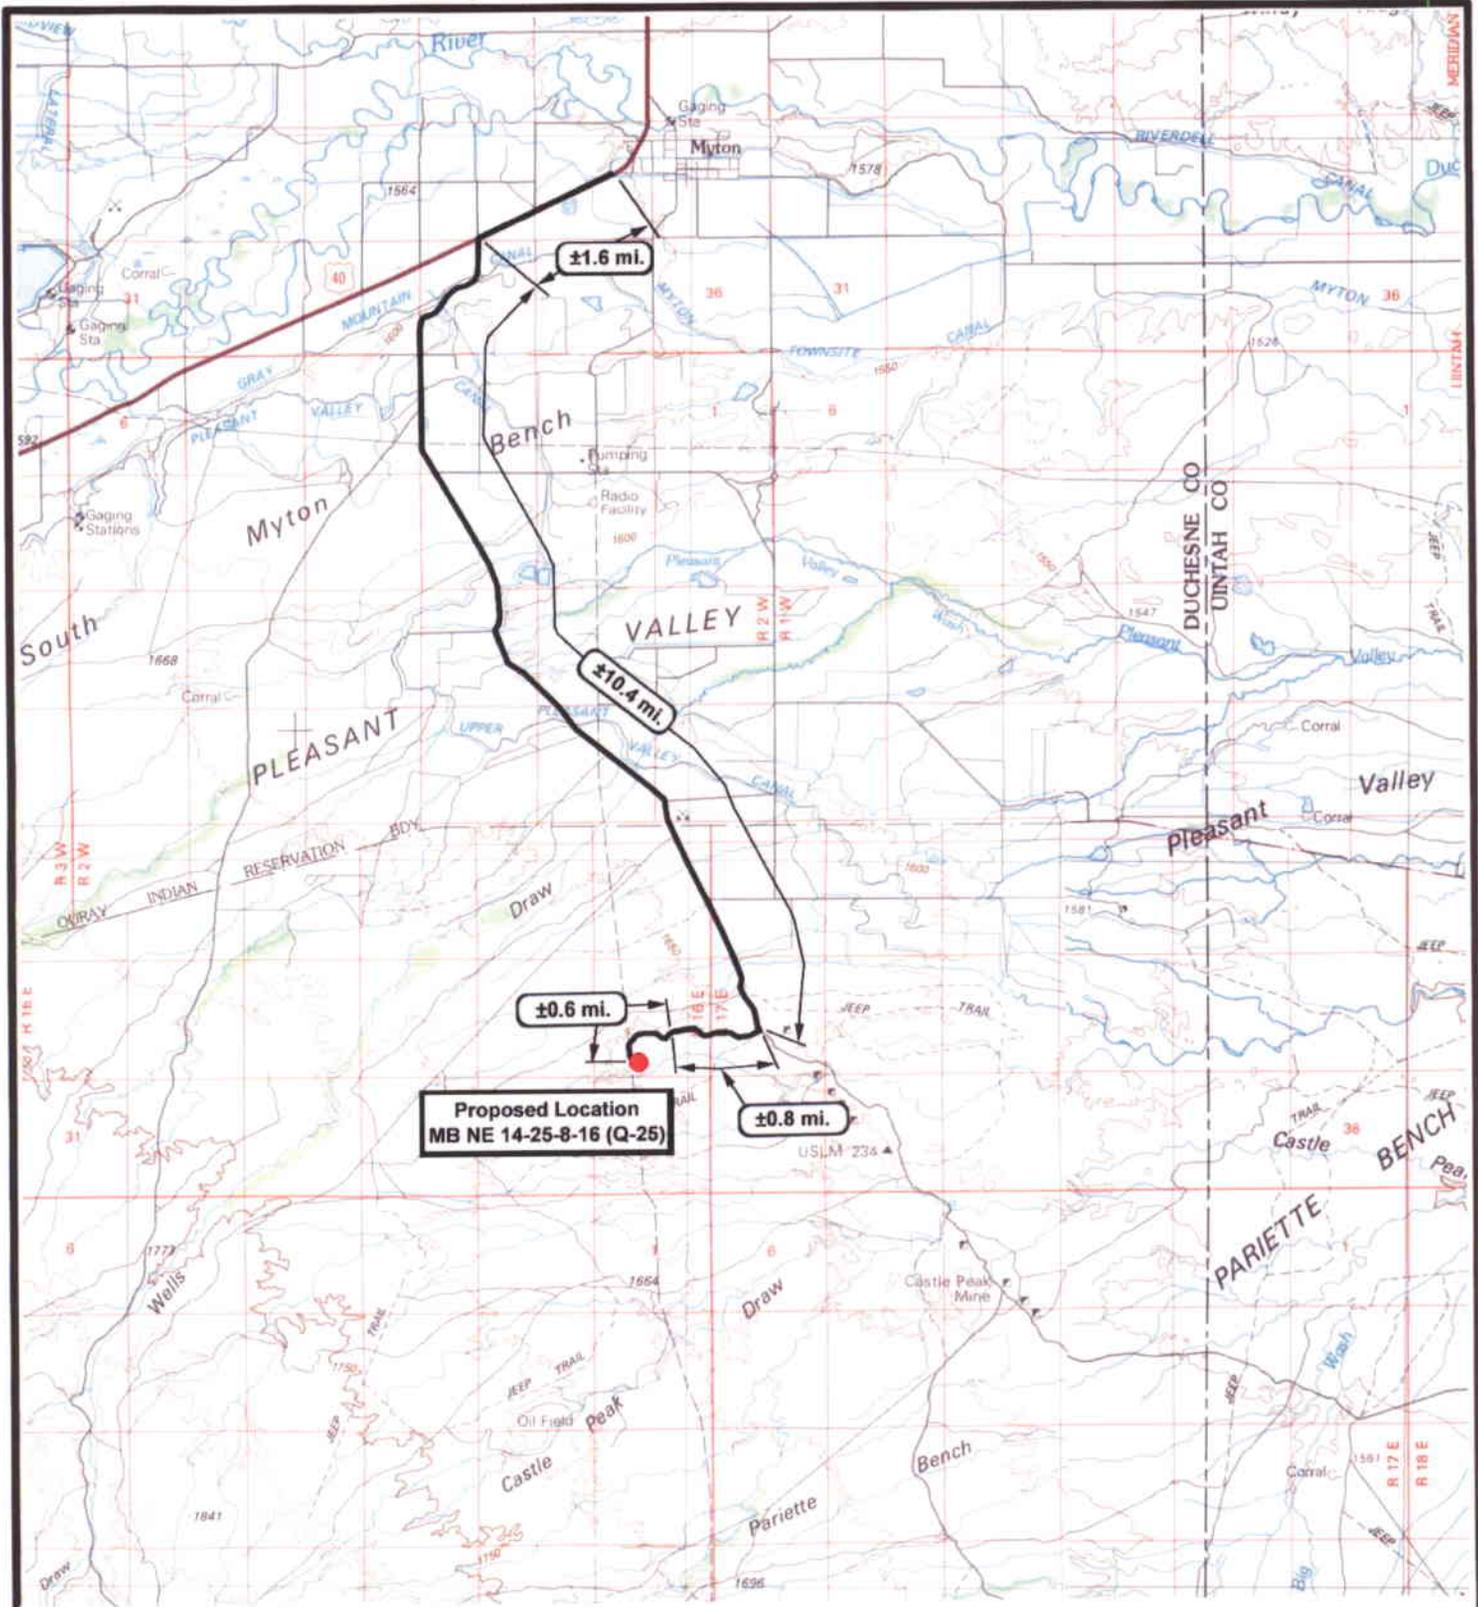

**Proposed Location
MB NE 14-25-8-16 (Q-25)**



NEWFIELD
Exploration Company

**Monument Butte NE 14-25-8-16 (Q-25)
SEC. 25, T8S, R16E, S.L.B.&M.**





Tri-State
Land Surveying Inc.
(435) 781-2501
180 North Vernal Ave. Vernal, Utah 84078

SCALE: 1 = 100,000
DRAWN BY: mw
DATE: 05-22-2006

Legend

 Existing Road

TOPOGRAPHIC MAP
"A"

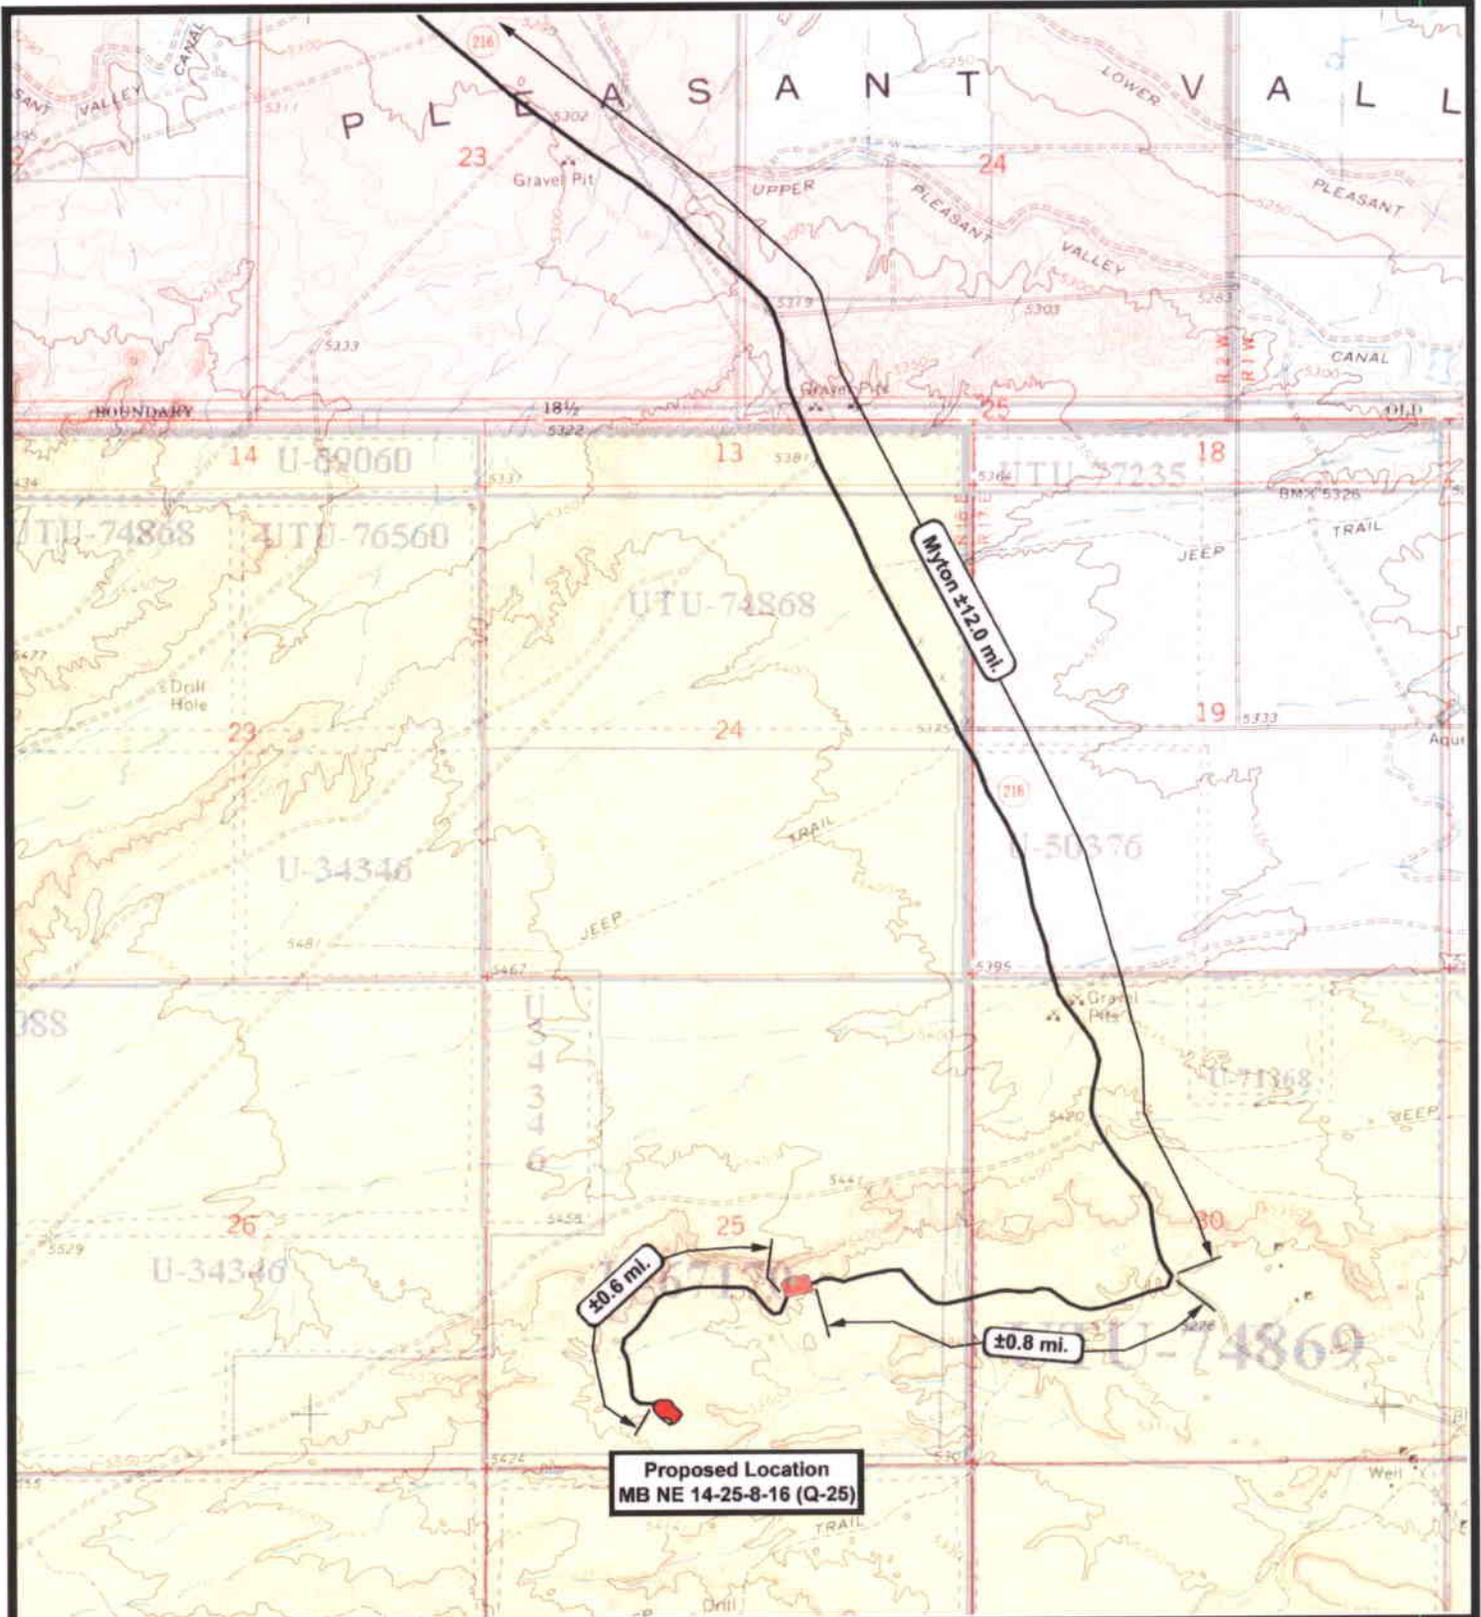



NEWFIELD
 Exploration Company

Monument Butte NE 14-25-8-16 (Q-25)
SEC. 25, T8S, R16E, S.L.B.&M.






 Tri-State
 Land Surveying Inc.
 (435) 781-2501
 180 North Vernal Ave. Vernal, Utah 84078

SCALE: 1" = 2,000'
 DRAWN BY: mw
 DATE: 05-22-2006

Legend

 Existing Road

TOPOGRAPHIC MAP
"B"

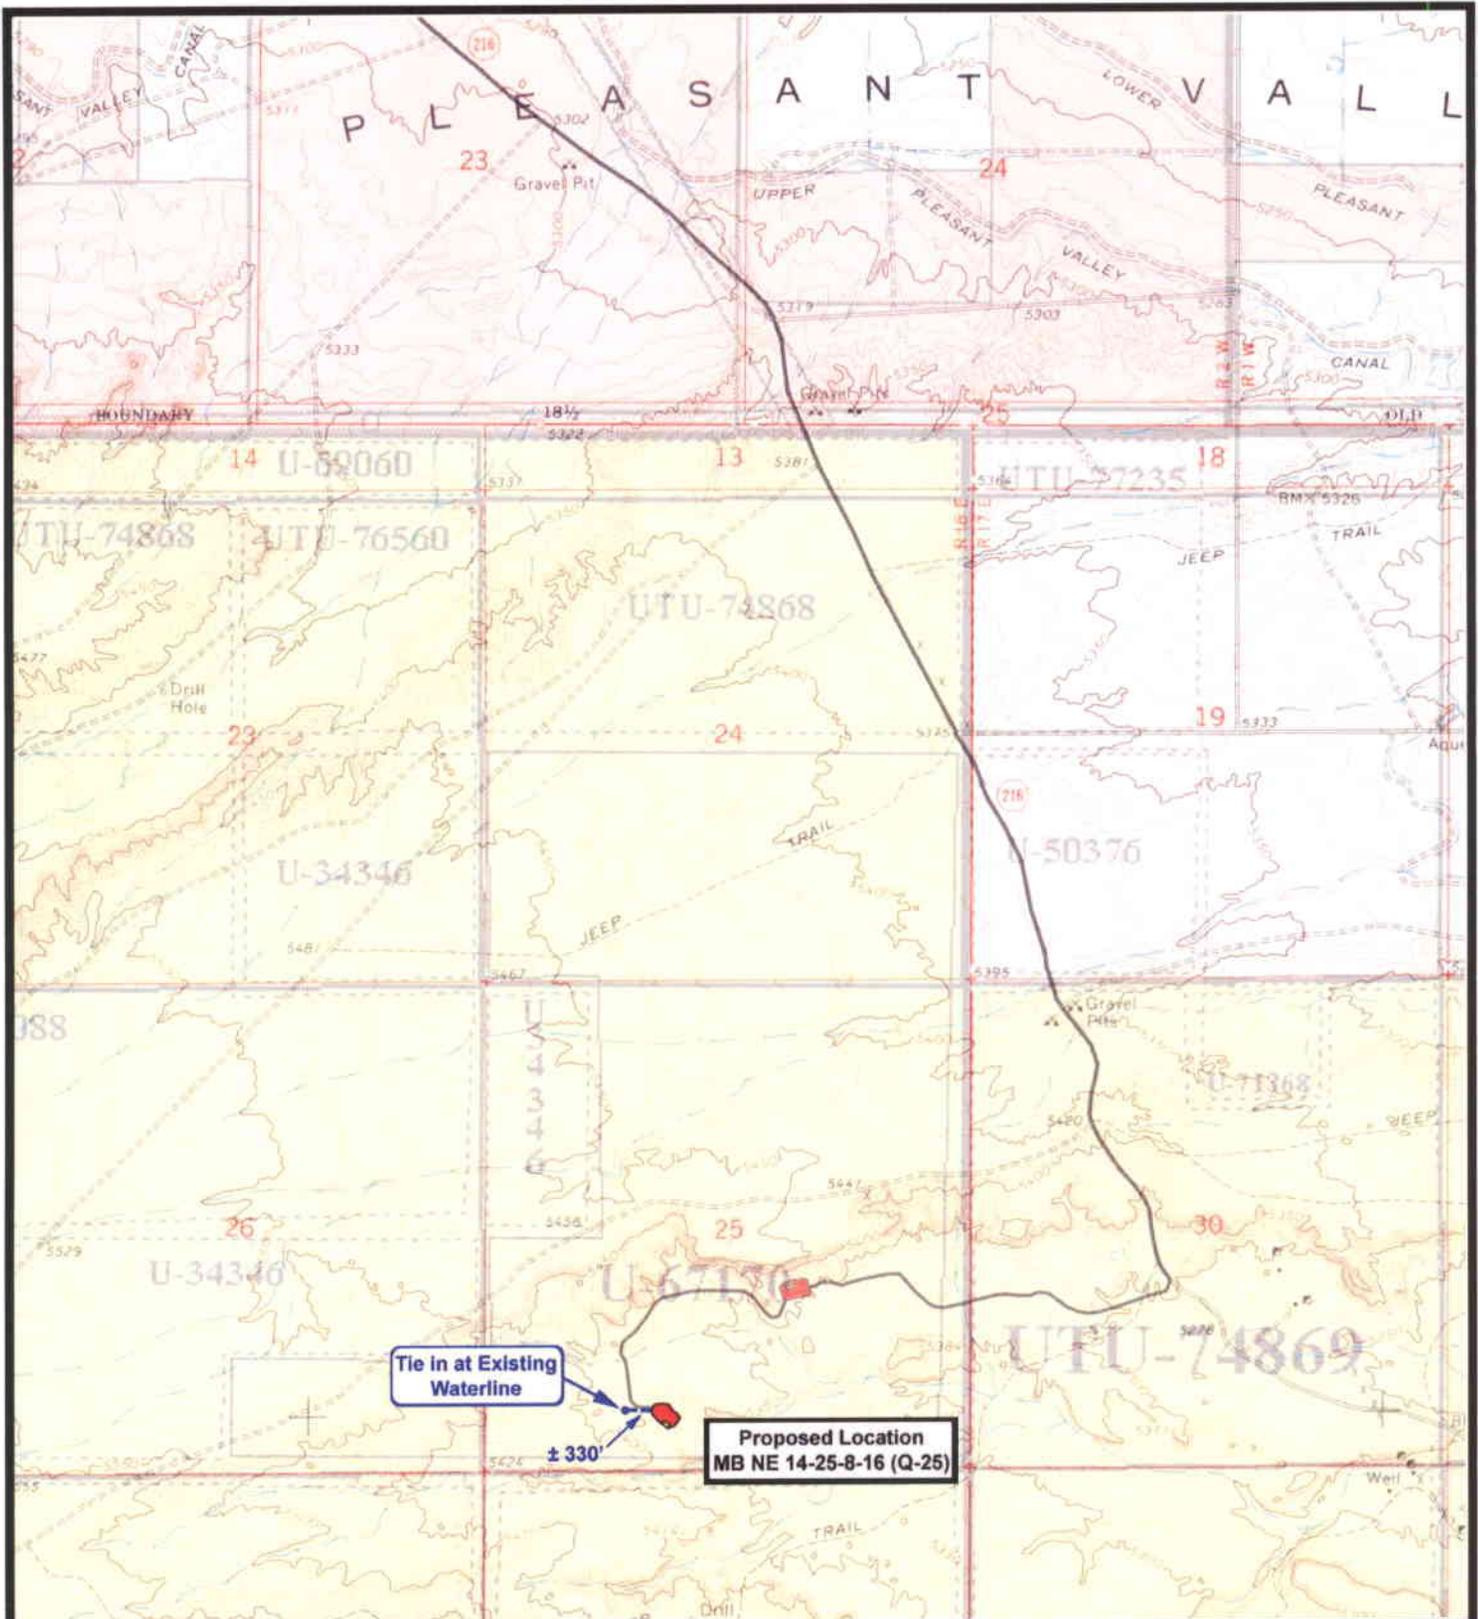

Tie in at Existing Waterline

Proposed Location
MB NE 14-25-8-16 (Q-25)

± 330'

NEWFIELD
Exploration Company

Monument Butte NE 14-25-8-16 (Q-25)
SEC. 25, T8S, R16E, S.L.B.&M.




Tri-State
Land Surveying Inc.
(435) 781-2501
180 North Vernal Ave. Vernal, Utah 84078


SCALE: 1" = 2,000'
DRAWN BY: mw
DATE: 05-22-2006

Legend

- Roads
- Proposed Water Line

TOPOGRAPHIC MAP
"C"

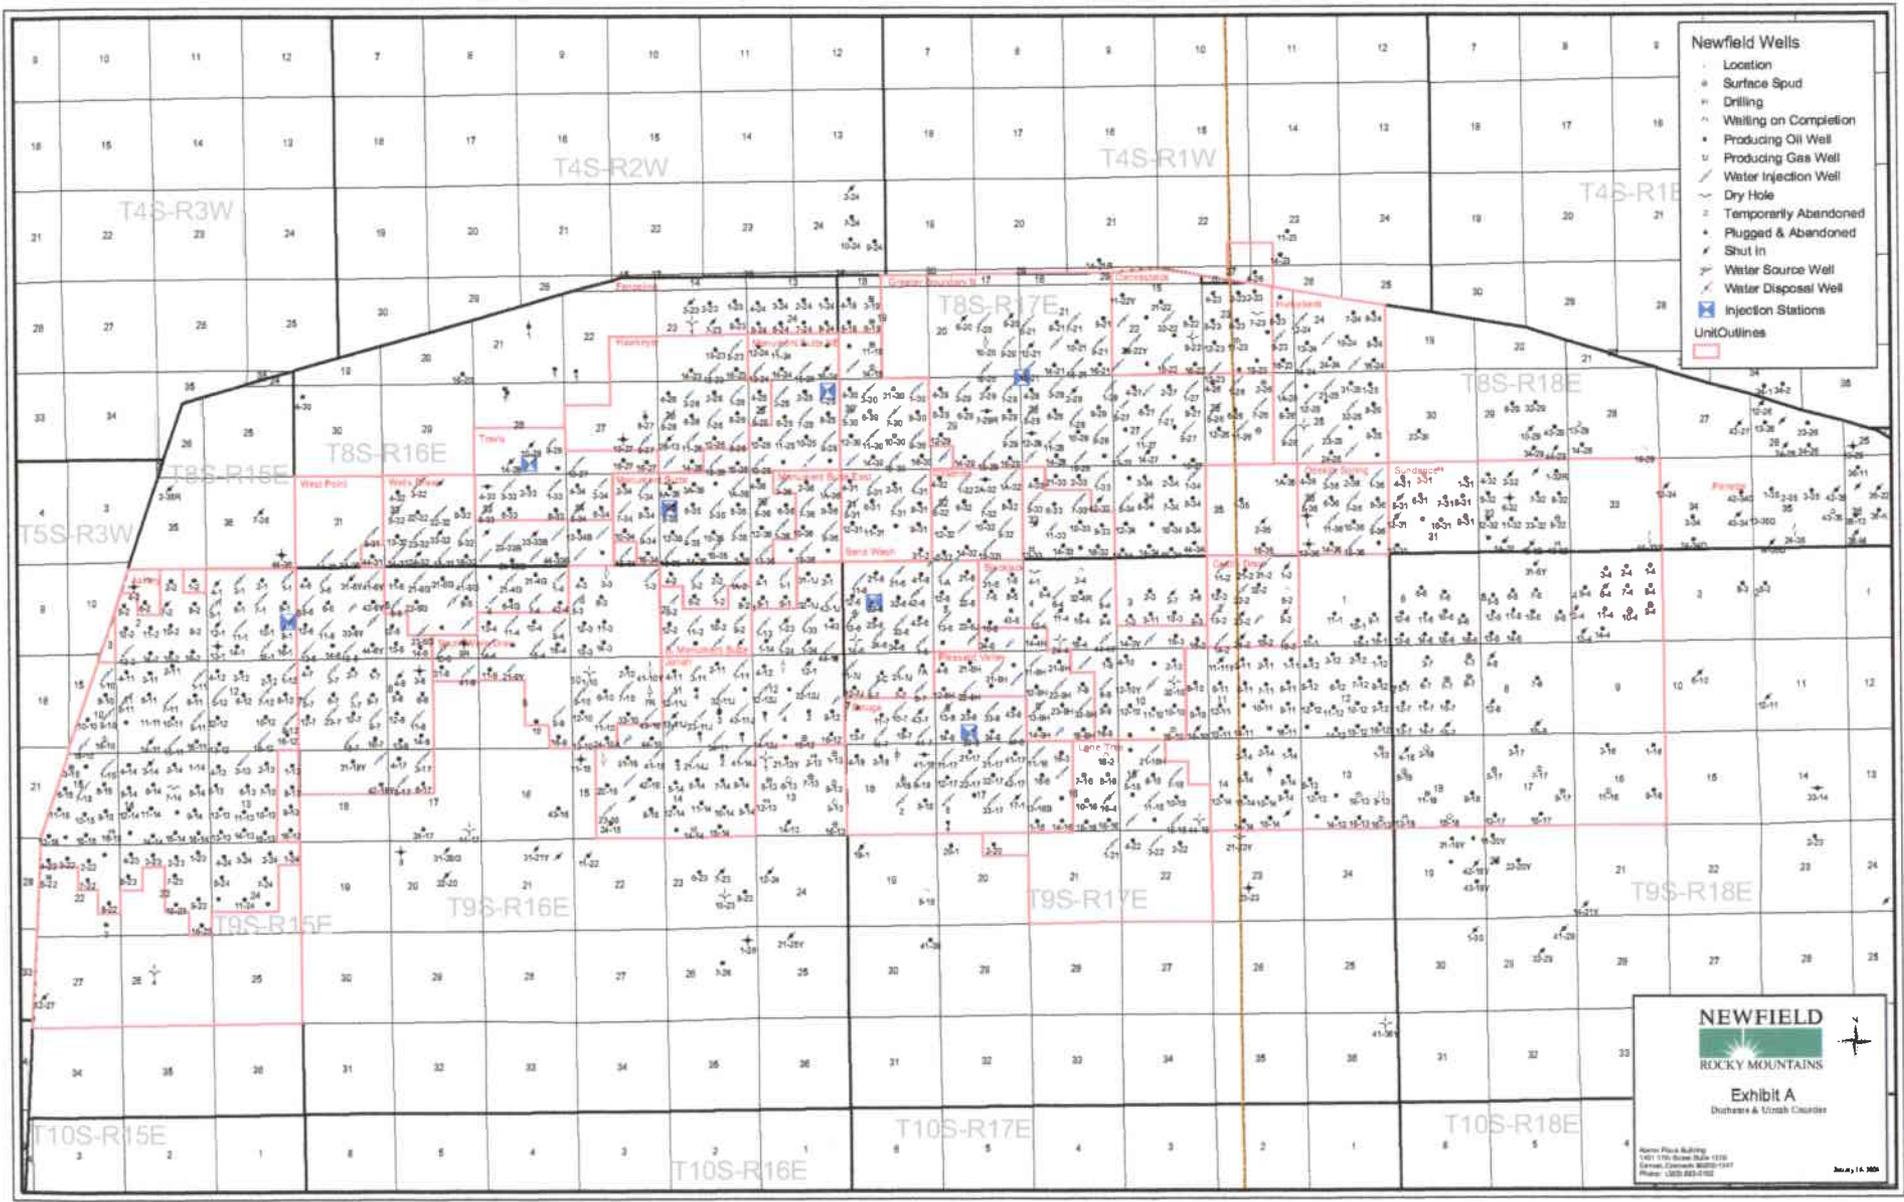

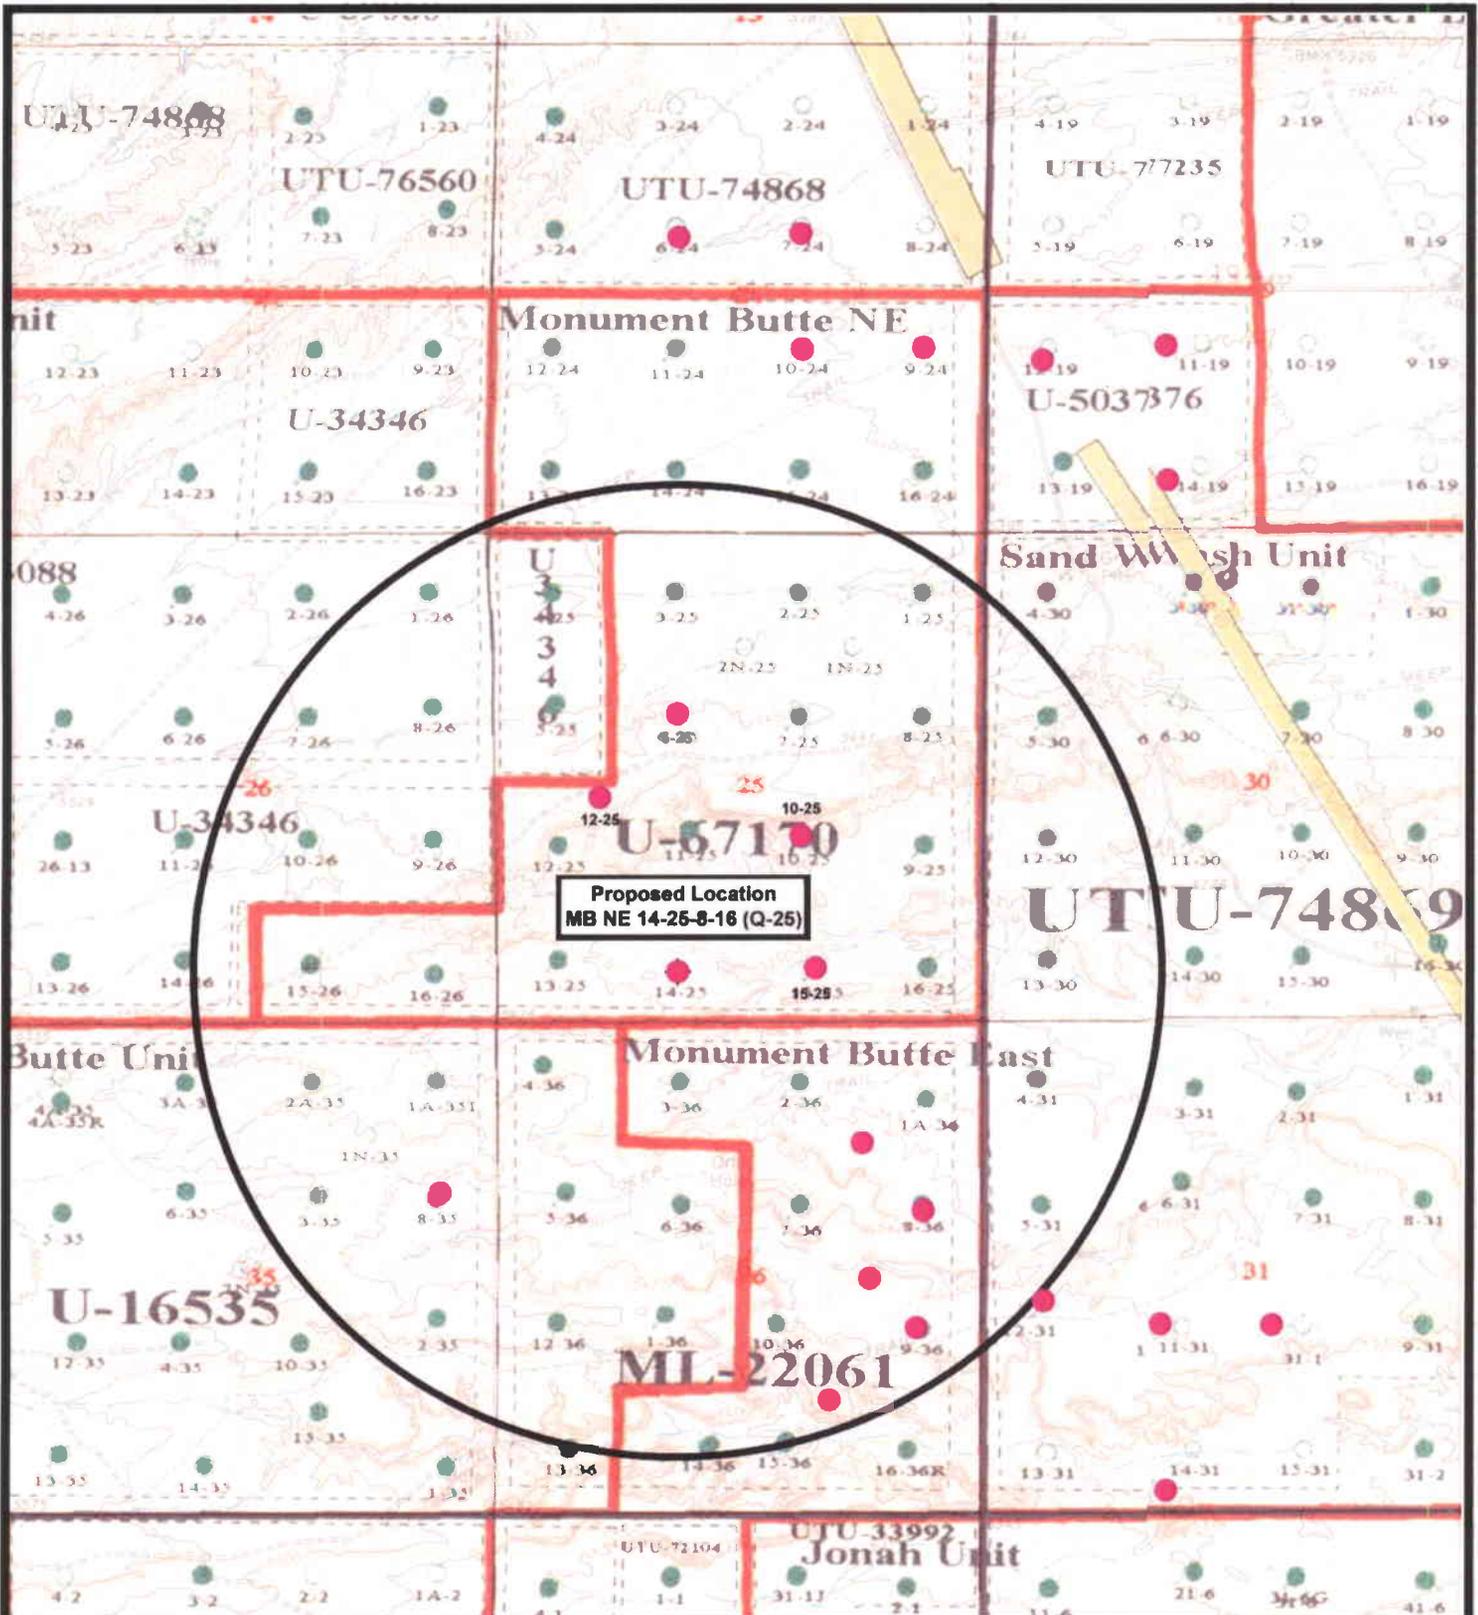

NEWFIELD
Exploration Company

Monument Butte NE 14-25-8-16 (Q-25)
SEC. 25, T8S, R16E, S.L.B.&M.



Tri-State
Land Surveying Inc.
(435) 781-2501
180 North Vernal Ave. Vernal, Utah 84078

SCALE: 1" = 2,000'
DRAWN BY: mw
DATE: 05-22-2006

Legend

- Location
- One-Mile Radius

Exhibit "B"

**WORKSHEET
APPLICATION FOR PERMIT TO DRILL**

APD RECEIVED: 08/09/2006

API NO. ASSIGNED: 43-013-33272

WELL NAME: MON BUTTE NE FED Q-25-8-16
 OPERATOR: NEWFIELD PRODUCTION (N2695)
 CONTACT: MANDIE CROZIER

PHONE NUMBER: 435-646-3721

PROPOSED LOCATION:

SESW 25 080S 160E
 SURFACE: 0533 FSL 1976 FWL
 BOTTOM: 1316 FSL 1320 FWL
 COUNTY: DUCHESNE
 LATITUDE: 40.08311 LONGITUDE: -110.0694
 UTM SURF EASTINGS: 579344 NORTHINGS: 4437186
 FIELD NAME: MONUMENT BUTTE (105)

INSPECT LOCATN BY: / /		
Tech Review	Initials	Date
Engineering		
Geology		
Surface		

LEASE TYPE: 1 - Federal
 LEASE NUMBER: UTU-67170
 SURFACE OWNER: 1 - Federal

PROPOSED FORMATION: GRRV
 COALBED METHANE WELL? NO

RECEIVED AND/OR REVIEWED:

- Plat
- Bond: Fed[1] Ind[] Sta[] Fee[]
(No. UTB000192)
- Potash (Y/N)
- Oil Shale 190-5 (B) or 190-3 or 190-13
- Water Permit
(No. MUNICIPAL)
- RDCC Review (Y/N)
(Date: _____)
- Fee Surf Agreement (Y/N)
- Intent to Commingle (Y/N)

LOCATION AND SITING:

- R649-2-3.
- Unit: MONUMENT BUTTE NE
- R649-3-2. General
Siting: 460 From Qtr/Qtr & 920' Between Wells
- R649-3-3. Exception
- Drilling Unit
Board Cause No: 2133(A)
Eff Date: 5-23-1997
Siting: See Spind's General Siting
- R649-3-11. Directional Drill

COMMENTS: See Separate BLW

STIPULATIONS: 1. Federal approval



State of Utah

**Department of
Natural Resources**

MICHAEL R. STYLER
Executive Director

**Division of
Oil, Gas & Mining**

JOHN R. BAZA
Division Director

JON M. HUNTSMAN, JR.
Governor

GARY R. HERBERT
Lieutenant Governor

August 28, 2006

Newfield Production Company
Rt. #3, Box 3630
Myton, UT 84052

Re: Monument Butte NE Federal Q-25-8-16 Well, Surface Location 533' FSL,
1976' FWL, SE SW, Sec. 25, T. 8 South, R. 16 East, Bottom Location
1316' FSL, 1320' FWL, C of SW, Sec. 25, T. 8 South, R. 16 East,
Duchesne County, Utah

Gentlemen:

Pursuant to the provisions and requirements of Utah Code Ann. § 40-6-1 *et seq.*, Utah Administrative Code R649-3-1 *et seq.*, and the attached Conditions of Approval, approval to drill the referenced well is granted.

This approval shall expire one year from the above date unless substantial and continuous operation is underway, or a request for extension is made prior to the expiration date. The API identification number assigned to this well is 43-013-33272.

Sincerely,

Gil Hunt
Associate Director

pab
Enclosures

cc: Duchesne County Assessor
Bureau of Land Management, Vernal District Office

Operator: Newfield Production Company
Well Name & Number Monument Butte NE Federal Q-25-8-16
API Number: 43-013-33272
Lease: UTU-67170

Surface Location: SE SW Sec. 25 T. 8 South R. 16 East
Bottom Location: C of SW Sec. 25 T. 8 South R. 16 East

Conditions of Approval

1. General

Compliance with the requirements of Utah Admin. R. 649-1 *et seq.*, the Oil and Gas Conservation General Rules, and the applicable terms and provisions of the approved Application for permit to drill.

2. Notification Requirements

Notify the Division within 24 hours of spudding the well.

- Contact Carol Daniels at (801) 538-5284.

Notify the Division prior to commencing operations to plug and abandon the well.

- Contact Dan Jarvis at (801) 538-5338

3. Reporting Requirements

All required reports, forms and submittals will be promptly filed with the Division, including but not limited to the Entity Action Form (Form 6), Report of Water Encountered During Drilling (Form 7), Weekly Progress Reports for drilling and completion operations, and Sundry Notices and Reports on Wells requesting approval of change of plans or other operational actions.

4. State approval of this well does not supersede the required federal approval, which must be obtained prior to drilling.

5. In accordance with Utah Admin. R.649-3-11, Directional Drilling, the operator shall submit a complete angular deviation and directional survey report to the Division within 30 days following completion of the well.

RECEIVED
VERNAL FIELD OFFICE
2006 AUG -9 PM 1:21

DEPT. OF THE INTERIOR
BUREAU OF LAND MANAGEMENT
FORM APPROVAL
OMB No. 1004-0136
Expires January 31, 2004

Form 3160-3
(September 2001)

UNITED STATES
DEPARTMENT OF THE INTERIOR
BUREAU OF LAND MANAGEMENT

APPLICATION FOR PERMIT TO DRILL OR REENTER

5. Lease Serial No. UTU-67170
6. If Indian, Allottee or Tribe Name N/A
7. If Unit or CA Agreement, Name and No.
8. Lease Name and Well No. Mon. Butte NE Federal Q-25-8-16
9. API Well No. 43-013-33272
10. Field and Pool, or Exploratory Monument Butte
11. Sec., T., R., M., or Blk. and Survey or Area Sec. 25, T8S R16E
12. County or Parish Duchesne
13. State UT

1a. Type of Work: <input checked="" type="checkbox"/> DRILL <input type="checkbox"/> REENTER	
1b. Type of Well: <input checked="" type="checkbox"/> Oil Well <input type="checkbox"/> Gas Well <input type="checkbox"/> Other <input checked="" type="checkbox"/> Single Zone <input type="checkbox"/> Multiple Zone	
2. Name of Operator Newfield Production Company	
3a. Address Route #3 Box 3630, Myton UT 84052	3b. Phone No. (include area code) (435) 646-3721
4. Location of Well (Report location clearly and in accordance with any State requirements. *) At surface SE/SW 533' FSL 1976' FWL At proposed prod. zone 1316' FSL 1320' FWL	
14. Distance in miles and direction from nearest town or post office* Approximatley 13.4 miles southwest of Myton, Utah	
15. Distance from proposed* location to nearest property or lease line, ft. (Also to nearest drig. unit line, if any) Approx. 1316' f/lse, 1316' f/unit	16. No. of Acres in lease 1,879.869
17. Spacing Unit dedicated to this well 20 Acres	18. Distance from proposed location* to nearest well, drilling, completed, applied for, on this lease, ft. Approx. 785'
19. Proposed Depth 6520'	20. BLM/BLA Bond No. on file UTB000192
21. Elevations (Show whether DF, KDB, RT, GL, etc.) 5388' GL	22. Approximate date work will start* 4th Quarter 2006
23. Estimated duration Approximately seven (7) days from spud to rig release.	

24. Attachments

The following, completed in accordance with the requirements of Onshore Oil and Gas Order No.1, shall be attached to this form:

- | | |
|---|--|
| 1. Well plat certified by a registered surveyor. | 4. Bond to cover the operations unless covered by an existing bond on file (see Item 20 above). |
| 2. A Drilling Plan. | 5. Operator certification. |
| 3. A Surface Use Plan (if the location is on National Forest System Lands, the SUPO shall be filed with the appropriate Forest Service Office). | 6. Such other site specific information and/or plans as may be required by the authorized officer. |

25. Signature 	Name (Printed/Typed) Mandie Crozier	Date 8/8/06
Title Regulatory Specialist		
Approved by (Signature) 	Name (Printed/Typed) Terry Kenczka	Date 3-2-2007
Title Assistant Field Manager Lands & Mineral Resources	Office VERNAL FIELD OFFICE	

Application approval does not warrant or certify the the applicant holds legal or equitable title to those rights in the subject lease which would entitle the applicant to conduct operations thereon.

Conditions of approval, if any, are attached.

Title 18 U.S.C. Section 1001 and Title 43 U.S.C. Section 1212, make it a crime for any person knowingly and willfully to make to any department or agency of the United States any false, fictitious or fraudulent statements or representations as to any matter within its jurisdiction.

*(Instructions on reverse)

RECEIVED
MAR 15 2007

DIV. OF OIL, GAS & MINING

CONDITIONS OF APPROVAL ATTACHED

NOTICE OF APPROVAL

U106M
07/10/07/A



**UNITED STATES DEPARTMENT OF THE INTERIOR
BUREAU OF LAND MANAGEMENT
VERNAL FIELD OFFICE**

170 South 500 East

VERNAL, UT 84078

(435) 781-4400



CONDITIONS OF APPROVAL FOR APPLICATION FOR PERMIT TO DRILL

Company:	Newfield Production Company	Location:	SESW, Sec.25, T8S, R16E
Well No:	Hawkeye Federal Q-25-8-16	Lease No:	UTU-67170
API No:	43-013-33272	Agreement:	N/A

Title	Name	Office Phone Number	Cell Phone Number
Petroleum Engineer:	Matt Baker	(435) 781-4490	(435) 828-4470
Petroleum Engineer:	Michael Lee	(435) 781-4432	(435) 828-7875
Petroleum Engineer:	James Ashley	(435) 781-4470	(435) 828-7874
Petroleum Engineer:	Ryan Angus	(435) 781-4430	(435) 828-7368
Supervisory Petroleum Technician:	Jamie Sparger	(435) 781-4502	(435) 828-3913
NRS/Enviro Scientist:	Paul Buhler	(435) 781-4475	(435) 828-4029
NRS/Enviro Scientist:	Karl Wright	(435) 781-4484	
NRS/Enviro Scientist:	Holly Villa	(435) 781-4404	
NRS/Enviro Scientist:	Melissa Hawk	(435) 781-4476	(435) 828-7381
NRS/Enviro Scientist:	Chuck MacDonald	(435) 781-4441	(435) 828-7481
NRS/Enviro Scientist:	Jannice Cutler	(435) 781-3400	
NRS/Enviro Scientist:	Michael Cutler	(435) 781-3401	
NRS/Enviro Scientist:	Anna Figueroa	(435) 781-3407	
NRS/Enviro Scientist:	Verlyn Pindell	(435) 781-3402	
NRS/Enviro Scientist:	Darren Williams	(435) 781-4447	
NRS/Enviro Scientist:	Nathan Packer	(435) 781-3405	
		Fax: (435) 781-4410	

**A COPY OF THESE CONDITIONS SHALL BE FURNISHED TO YOUR
FIELD REPRESENTATIVE TO INSURE COMPLIANCE**

All lease and/or unit operations are to be conducted in such a manner that full compliance is made with the applicable laws, regulations (43 CFR Part 3160), and this approved Application for Permit to Drill including Surface and Downhole Conditions of Approval. The operator is considered fully responsible for the actions of his subcontractors. A copy of the approved APD must be on location during construction, drilling, and completion operations. **This permit is approved for a one-year period. An additional year extension may be applied for by sundry notice prior to expiration.**

NOTIFICATION REQUIREMENTS

Location Construction (Notify Environmental Scientist)	-	Forty-Eight (48) hours prior to construction of location and access roads.
Location Completion (Notify Environmental Scientist)	-	Prior to moving on the drilling rig.
Spud Notice (Notify Petroleum Engineer)	-	Twenty-Four (24) hours prior to spudding the well.
Casing String & Cementing (Notify Supv. Petroleum Tech.)	-	Twenty-Four (24) hours prior to running casing and cementing all casing strings.
BOP & Related Equipment Tests (Notify Supv. Petroleum Tech.)	-	Twenty-Four (24) hours prior to initiating pressure tests.
First Production Notice (Notify Petroleum Engineer)	-	Within Five (5) business days after new well begins or production resumes after well has been off production for more than ninety (90) days.

**SURFACE USE PROGRAM
CONDITIONS OF APPROVAL (COAs)**

Site Specific Conditions of Approval

- The proposed area contains Mountain Plover habitat. With this occurrence there will be a timing restriction of no use from May 1 – June 15. If construction would be required during this period, Bureau biologists shall be notified approximately 1 month prior to the start of construction. A Mountain Plover survey will need to be conducted according to FWS standards prior to construction.
- Lease Notices (field review and RMP):
 1. Lessee/operator is given notice the area has been identified as containing Golden Eagle and Ferruginous Hawk habitat. Modifications may be required in the Surface Use Plan to protect the Golden Eagle and Ferruginous Hawk and/or their habitat from surface disturbing activities in accordance with Section 6 of the lease terms, Endangered Species Act, and 43 CFR 3101.1-2.
- Adhere to Executive Order 5327 of April 15, 1930, stipulations for lands in oil shale withdrawal.
- Comments:
 1. The proposed area contains marginal Mountain Plover habitat.
 2. The well location and any area to be disturbed should be surveyed for Mountain Plover prior to construction, if activity is between May 1 and June 15.
- This APD is being approved on the premise that there is no new disturbance associated with this project (i.e. no new pipelines). Surface disturbance will be confined to existing location.
- All applicable local, state, and/or federal laws, regulations, and/or statutes will be complied with.
- All traffic related to this action will be restricted to approved routes. Cross-country vehicle travel will not be allowed.
- No vehicle travel, construction or routine maintenance activities shall be performed during periods when the soil is too wet to adequately support vehicles and/or construction equipment. If such equipment creates ruts in excess of four inches deep, the soil shall be deemed too wet to adequately support construction equipment.
- The access road will be crowned and ditched. Flat-bladed roads are not allowed.
- If additional erosion occurs during the life of this project, more culverts, low water crossings, berms, wing ditches or etc. will be needed to control the erosion.
- Low-water crossings will be appropriately constructed to avoid sedimentation of drainage ways and other water resources.
- Pipelines will be buried at all major drainage crossings.
- Prevent fill and stock piles from entering drainages.
- The reserve pit will be lined with a 12 ml or greater liner and felt prior to spudding.

- The liner is to be cut 5 feet below ground surface or at the level of the cuttings, whichever is deeper, and the excess liner material is to be disposed of at an authorized disposal site.
- When the reserve pit contains fluids or toxic substances, the operator must ensure animals do not ingest or become entrapped in pit fluids.
- Paleontology: If, during operations, any paleontological resources as described in BLM H-8270 are discovered, all operations affecting such sites shall be immediately suspended. The appropriate AO of the managing BLM office shall be notified within 48 hrs of the discovery and a decision as to the preferred alternative/course of action will be rendered.
- The operator is responsible for informing all persons in the areas who are associated with this project of the requirements for protecting paleontological resources. Paleontological resources found on the public lands are recognized by the BLM as constituting a fragile and nonrenewable scientific record of the history of life on earth, and so represent an important and critical component of America's natural heritage. These resources are afforded protection under **43 CFR 3802 and 3809**, and penalties possible for the collection of vertebrate fossils are under **43 CFR 8365.1-5**. Operator will report all occurrences of paleontological resources discovered to the appropriate surface management AO with the Vernal Field Office of the BLM.
- If Uinta Basin hookless cactus or other special status plants are found, construction will cease and the AO will be notified to determine the appropriate mitigation.

- The interim seed mix for this location shall be:

Crested wheatgrass (*Agropyron cristatum*): 4 lbs/acre
Needle and Threadgrass (*Hesperostipa comata*): 4 lbs/acre
Indian Ricegrass (*Achnatherum hymenoides*): 4 lbs/acre

- All pounds are in pure live seed.
 - Rates are set for drill seeding; double the rate if broadcasting.
 - Reseeding may be required if initial seeding is not successful.
- The operator will be responsible for treatment and control of invasive and noxious weeds.
 - The topsoil from the reserve pit shall be stripped and piled separately near the reserve pit. When the reserve pit is closed, it shall be recontoured and the topsoil respread, and the area shall be seeded in the same manner as the location topsoil.
 - Once the location is plugged and abandoned, it shall be recontoured to natural topology, topsoil shall be respread, and the entire location shall be seeded with a seed mix recommended by the AO (preferably of native origin). Seed application will follow all guidelines in the interim seed mix bullet statement above. If reclamation seeding shall take place using the broadcast method, the seed at a minimum will be walked into the soil with a dozer immediately after the seeding is completed.
 - The authorized officer may prohibit surface disturbing activities during severe winter conditions to minimize watershed damage. This limitation does not apply to operation and maintenance of producing wells.

- The authorized officer may prohibit surface disturbing activities during wet or muddy conditions to minimize watershed damage. This limitation does not apply to operation and maintenance of producing wells.
- All well facilities not regulated by OSHA will be painted Carlsbad Canyon.
- All boulders with a length or diameter greater than 3 feet, that are found showing at the surface, will be stockpiled for use during final reclamation.
- Notify the Authorized Officer 48 hours prior to surface disturbing activities.

General Surface COA

- If there is an active Gilsonite mining operation within 2 miles of the well location, operator shall notify the Gilsonite operator at least 48 hours prior to any blasting during construction.
- If paleontological materials are uncovered during construction, the operator is to immediately stop work and contact the Authorized Officer (AO). A report will be prepared by a BLM permitted paleontologist and submitted to the AO at the completion of surface disturbing activities.

DOWNHOLE CONDITIONS OF APPROVAL

SITE SPECIFIC DOWNHOLE CONDITIONS OF APPROVAL

- None

All provisions outlined in Onshore Oil & Gas Order #2 Drilling Operations shall be strictly adhered to. The following items are emphasized:

DRILLING/COMPLETION/PRODUCING OPERATING STANDARDS

- The spud date and time shall be reported orally to Vernal Field Office within 24 hours of spudding.
- Notify Vernal Field Office Supervisory Petroleum Engineering Technician at least 24 hours in advance of casing cementing operations and BOPE & casing pressure tests.
- Blowout prevention equipment (BOPE) shall remain in use until the well is completed or abandoned. Closing unit controls shall remain unobstructed and readily accessible at all times. Choke manifolds shall be located outside of the rig substructure.
- All BOPE components shall be inspected daily and those inspections shall be recorded in the daily drilling report. Components shall be operated and tested as required by Onshore Oil & Gas Order No. 2 to insure good mechanical working order. All BOPE pressure tests shall be performed by a test pump with a chart recorder and **NOT** by the rig pumps. Test shall be reported in the driller's log.
- BOP drills shall be initially conducted by each drilling crew within 24 hours of drilling out from under the surface casing and weekly thereafter as specified in Onshore Oil & Gas Order No. 2.
- Casing pressure tests are required before drilling out from under all casing strings set and cemented in place.
- No aggressive/fresh hard-banded drill pipe shall be used within casing.
- **Cement baskets shall not be run on surface casing.**
- The operator must report all shows of water or water-bearing sands to the BLM. If flowing water is encountered it must be sampled, analyzed, and a copy of the analyses submitted to the BLM Vernal Field Office.
- The operator must report encounters of all non oil & gas mineral resources (such as Gilsonite, tar sands, oil shale, trona, etc.) to the Vernal Field Office, in writing, within 5 working days of each encounter. Each report shall include the well name/number, well location, date and depth (from KB or GL) of encounter, vertical footage of the encounter and, the name of the person making the report (along with a telephone number) should the BLM need to obtain additional information.
- A complete set of angular deviation and directional surveys of a directional well will be submitted to the Vernal BLM office engineer within 30 days of the completion of the well.
- Chronologic drilling progress reports shall be filed directly with the BLM, Vernal Field Office on a

weekly basis in sundry, letter format or e-mail to the Petroleum Engineers until the well is completed.

- A cement bond log (CBL) will be run from the production casing shoe to the top of cement and shall be utilized to determine the bond quality for the production casing. Submit a field copy of the CBL to this office.
- **Please submit an electronic copy of all other logs run on this well in LAS format to UT_VN_Welllogs@BLM.gov. This submission will supersede the requirement for submittal of paper logs to the BLM.**
- There shall be no deviation from the proposed drilling, completion, and/or workover program as approved. Safe drilling and operating practices must be observed. Any changes in operation must have prior approval from the BLM Vernal Field Office.

OPERATING REQUIREMENT REMINDERS:

- All wells, whether drilling, producing, suspended, or abandoned, shall be identified in accordance with 43 CFR 3162.6. There shall be a sign or marker with the name of the operator, lease serial number, well number, and surveyed description of the well.
- In accordance with 43 CFR 3162.4-3, this well shall be reported on the "Monthly Report of Operations" (Oil and Gas Operations Report ((OGOR)) starting with the month in which operations commence and continue each month until the well is physically plugged and abandoned. This report shall be filed in duplicate, directly with the Minerals Management Service, P.O. Box 17110, Denver, Colorado 80217-0110, or call 1-800-525-7922 (303) 231-3650 for reporting information.
- Should the well be successfully completed for production, the BLM Vernal Field office must be notified when it is placed in a producing status. Such notification will be by written communication and must be received in this office by not later than the fifth business day following the date on which the well is placed on production. The notification shall provide, as a minimum, the following informational items:
 - Operator name, address, and telephone number.
 - Well name and number.
 - Well location (¼¼, Sec., Twn, Rng, and P.M.).
 - Date well was placed in a producing status (date of first production for which royalty will be paid).
 - The nature of the well's production, (i.e., crude oil, or crude oil and casing head gas, or natural gas and entrained liquid hydrocarbons).
 - The Federal or Indian lease prefix and number on which the well is located; otherwise the non-Federal or non-Indian land category, i.e., State or private.
 - Unit agreement and/or participating area name and number, if applicable.
 - Communitization agreement number, if applicable.
- Any venting or flaring of gas shall be done in accordance with Notice to Lessees (NTL) 4A and needs prior approval from the BLM Vernal Field Office.
- All undesirable events (fires, accidents, blowouts, spills, discharges) as specified in NTL 3A will be reported to the BLM, Vernal Field Office. Major events, as defined in NTL3A, shall be reported verbally within 24 hours, followed by a written report within 15 days. "Other than Major Events" will be reported in writing within 15 days. "Minor Events" will be reported on the Monthly Report of Operations and Production.
- Whether the well is completed as a dry hole or as a producer, "Well Completion and Recompletion Report and Log" (BLM Form 3160-4) shall be submitted not later than 30 days after completion of the well or after completion of operations being performed, in accordance with 43 CFR 3162.4-1. Two copies of all logs run, core descriptions, and all other surveys or

data obtained and compiled during the drilling, workover, and/or completion operations, shall be filed on BLM Form 3160-4. Submit with the well completion report a geologic report including, at a minimum, formation tops, and a summary and conclusions. Also include deviation surveys, sample descriptions, strip logs, core data, drill stem test data, and results of production tests if performed. Samples (cuttings, fluid, and/or gas) shall be submitted only when requested by the BLM, Vernal Field Office.

- All off-lease storage, off-lease measurement, or commingling on-lease or off-lease, shall have prior written approval from the BLM Vernal Field Office.
- Oil and gas meters shall be calibrated in place prior to any deliveries. The BLM Vernal Field Office Petroleum Engineers will be provided with a date and time for the initial meter calibration and all future meter proving schedules. A copy of the meter calibration reports shall be submitted to the BLM Vernal Field Office. All measurement facilities will conform to the API standards for liquid hydrocarbons and the AGA standards for natural gas measurement. All measurement points shall be identified as the point of sale or allocation for royalty purposes.
- A schematic facilities diagram as required by Onshore Oil & Gas Order No. 3 shall be submitted to the BLM Vernal Field Office within 30 days of installation or first production, whichever occurs first. All site security regulations as specified in Onshore Oil & Gas Order No. 3 shall be adhered to. All product lines entering and leaving hydrocarbon storage tanks will be effectively sealed in accordance with Onshore Oil & Gas Order No. 3.
- Any additional construction, reconstruction, or alterations of facilities, including roads, gathering lines, batteries, etc., which will result in the disturbance of new ground, shall require the filing of a suitable plan and need prior approval of the BLM Vernal Field Office. Emergency approval may be obtained orally, but such approval does not waive the written report requirement.
- No location shall be constructed or moved, no well shall be plugged, and no drilling or workover equipment shall be removed from a well to be placed in a suspended status without prior approval of the BLM Vernal Field Office. If operations are to be suspended for more than 30 days, prior approval of the BLM Vernal Field Office shall be obtained and notification given before resumption of operations.
- Pursuant to Onshore Oil & Gas Order No. 7, this is authorization for pit disposal of water produced from this well for a period of 90 days from the date of initial production. A permanent disposal method must be approved by this office and in operation prior to the end of this 90-day period. In order to meet this deadline, an application for the proposed permanent disposal method shall be submitted along with any necessary water analyses, as soon as possible, but no later than 45 days after the date of first production. Any method of disposal which has not been approved prior to the end of the authorized 90-day period will be considered as an Incident of Noncompliance and will be grounds for issuing a shut-in order until an acceptable manner for disposing of said water is provided and approved by this office.
- Unless the plugging is to take place immediately upon receipt of oral approval, the Field Office Petroleum Engineers must be notified at least 24 hours in advance of the plugging of the well, in order that a representative may witness plugging operations. If a well is suspended or abandoned, all pits must be fenced immediately until they are backfilled. The "Subsequent Report of Abandonment" (Form BLM 3160-5) must be submitted within 30 days after the actual plugging of the well bore, showing location of plugs, amount of cement in each, and amount of casing left in hole, and the current status of the surface restoration.

DIVISION OF OIL, GAS AND MINING

SPUDDING INFORMATION

Name of Company: Newfield Exploration Company

Well Name: Mon Butte NE Federal Q-25-8-16

API No: 43-013-33272 Lease Type: Federal

Section 25 Township 08S Range 16E County Duchesne

Drilling Contractor NDSI RIG # NS#1

SPUDDED:

Date 4-09-07

Time 8:00 AM

How Dry

Drilling will Commence: _____

Reported by Don Bastian

Telephone # 435-828-6012

Date 4-9-07 Signed RM

STATE OF UTAH
 DIVISION OF OIL, GAS AND MINING
 ENTITY ACTION FORM - FORM 6

OPERATOR: NEWFIELD PRODUCTION COMPANY
 ADDRESS: RT. 3 BOX 3630
MYTON, UT 84062

OPERATOR ACCT. NO. N2696

ACTION CODE	CURRENT ENTITY NO.	NEW ENTITY NO.	API NUMBER	WELL NAME	WELL LOCATION					SPUD DATE	EFFECTIVE DATE
					QQ	SC	TP	RG	COUNTY		
B	99999	15160	43-013-33272	FEDERAL Q-25-8-16	SE/SW	25	8S	16E	DUCHESE	4/9/2007	4/12/07
WELL 1 COMMENTS: GRRU BHL = CSW MONUMENT BUTTE NE											
A	99999	16040	43-013-33188	FEDERAL 1-19-9-17	NW/SW	19	9S	17E	DUCHESE	4/10/2007	4/12/07
GRRU											
WELL 5 COMMENTS:											
WELL 5 COMMENTS:											

- ACTION CODES (See instructions on back of form)
- A - new entity for new well (single well only)
 - B - well to existing entity (strip or unit well)
 - C - from one existing entity to another existing entity
 - D - well from one existing entity to a new entity
 - E - other (explain in comments section)

RECEIVED

APR 11 2007

DIV. OF OIL, GAS & MINING

Lana Nebeker
 Signature
 Lana Nebeker

Production Clerk

April 11, 2007

Date

NOTE: Use COMMENT section to explain why each Action Code was selected.

NEWFIELD PRODUCTION COMPANY - CASING & CEMENT REPORT

8 5/8 CASING SET AT 323.7

LAST CASING 8 5/8" set @ 323.7
 DATUM 12' KB
 DATUM TO CUT OFF CASING _____
 DATUM TO BRADENHEAD FLANGE _____
 TD DRILLER 320' LOGGER _____
 HOLE SIZE 12 1/4

OPERATOR Newfield Production Company
 WELL Federal Q-25-8-16
 FIELD/PROSPECT Monument Butte
 CONTRACTOR & RIG # NDSI NS # 1

LOG OF CASING STRING:

PIECES	OD	ITEM - MAKE - DESCRIPTION	WT / FT	GRD	THREAD	CONDT	LENGTH
		Shoe Joint 44.70'					
		WHI - 92 csg head			8rd	A	0.95
7	8 5/8"	Maverick ST&C csg	24#	J-55	8rd	A	311.85
		GUIDE shoe			8rd	A	0.9
CASING INVENTORY BAL.		FEET	JTS	TOTAL LENGTH OF STRING			313.7
TOTAL LENGTH OF STRING		313.7	7	LESS CUT OFF PIECE			2
LESS NON CSG. ITEMS		1.85		PLUS DATUM TO T/CUT OFF CSG			12
PLUS FULL JTS. LEFT OUT		0		CASING SET DEPTH			323.7
TOTAL		311.85	7				

TOTAL CSG. DEL. (W/O THRDS)		311.85	7	} COMPARE			
TIMING		1ST STAGE					
BEGIN RUN CSG.	Spud	4/9/2007	8:00 AM	GOOD CIRC THRU JOB			YES
CSG. IN HOLE		4/9/2007	2:30 PM	Bbls CMT CIRC TO SURFACE			3
BEGIN CIRC		4/11/2007	8:36 AM	RECIPROCATED PIPE FOR			N/A
BEGIN PUMP CMT		4/11/2007	8:52 AM				
BEGIN DSPL. CMT		4/11/2007	9:02 AM	BUMPED PLUG TO			450 PSI
PLUG DOWN		4/11/2007	9:09 AM				

CEMENT USED		CEMENT COMPANY- B. J.	
STAGE	# SX	CEMENT TYPE & ADDITIVES	
1	160	Class "G" w/ 2% CaCL2 + 1/4#/sk Cello-Flake mixed @ 15.8 ppg 1.17 cf/sk yield	

CENTRALIZER & SCRATCHER PLACEMENT	SHOW MAKE & SPACING
Centralizers - Middle first, top second & third for 3	

COMPANY REPRESENTATIVE Alvin Nielse DATE 4/11/2007

UNITED STATES
DEPARTMENT OF THE INTERIOR
BUREAU OF LAND MANAGEMENT

SUNDRY NOTICES AND REPORTS ON WELLS
Do not use this form for proposals to drill or to re-enter an abandoned well. Use Form 3160-3 (APD) for such proposals.



1. Type of Well
 Oil Well Gas Well Other

2. Name of Operator
 NEWFIELD PRODUCTION COMPANY

3a. Address Route 3 Box 3630
 Myton, UT 84052

3b. Phone (include are code)
 435.646.3721

4. Location of Well (Footage, Sec., T., R., M., or Survey Description)
 533 FSL 1976 FWL
 SESW Section 25 T8S R16E

5. Lease Serial No.
 USA UTU-67170

6. If Indian, Allottee or Tribe Name.

7. If Unit or CA/Agreement, Name and/or
 MON BUTTE NE

8. Well Name and No.
 MON. BUTTE NE FEDERAL Q-25-8-16

9. API Well No.
 4301333272

10. Field and Pool, or Exploratory Area
 MONUMENT BUTTE

11. County or Parish, State
 DUCHESNE, UT

12. CHECK APPROPRIATE BOX(ES) TO INDICATE NATURE OF NOTICE, OR OTHER DATA

TYPE OF SUBMISSION	TYPE OF ACTION			
<input type="checkbox"/> Notice of Intent	<input type="checkbox"/> Acidize	<input type="checkbox"/> Deepen	<input type="checkbox"/> Production(Start/Resume)	<input type="checkbox"/> Water Shut-Off
<input checked="" type="checkbox"/> Subsequent Report	<input type="checkbox"/> Alter Casing	<input type="checkbox"/> Fracture Treat	<input type="checkbox"/> Reclamation	<input type="checkbox"/> Well Integrity
<input type="checkbox"/> Final Abandonment	<input type="checkbox"/> Casing Repair	<input type="checkbox"/> New Construction	<input type="checkbox"/> Recomplete	<input checked="" type="checkbox"/> Other _____
	<input type="checkbox"/> Change Plans	<input type="checkbox"/> Plug & Abandon	<input type="checkbox"/> Temporarily Abandon	Weekly Status Report _____
	<input type="checkbox"/> Convert to	<input type="checkbox"/> Plug Back	<input type="checkbox"/> Water Disposal	

13. Describe Proposed or Completed Operation (clearly state all pertinent details, including estimated starting date of any proposed work and approximate duration thereof. If the proposal is to deepen directionally or recomplete horizontally, give subsurface locations and measured and true vertical depths of all pertinent markers and zones. Attach the Bond under which the work will be performed or provide the Bond No. on file with BLM/BIA. Required subsequent reports shall be filed within 30 days following completion of the involved operations. If the operation results in a multiple completion or recompletion in a new interval, a Form 3160-4 shall be filed once testing has been completed. Final Abandonment Notices shall be filed only after all requirements, including reclamation, have been completed, and the operator has determined that the site is ready for final inspection.)

On 4/14/07 MIRU NDSI Rig # 2. Set all equipment. Pressure test Kelly, TIW, Choke manifold, & Bop's to 2,000 psi. Test 8.625 csgn to 1,500 psi. Vernal BLM field, & Roosevelt DOGM office was notified of test. PU BHA and tag cement @ 289'. Drill out cement & shoe. Drill a 7.875 hole with fresh water to a depth of 6,560' & TVD 6458'. Lay down drill string hit tight spot twisted off at 2002' Fished for 8 days could not catch fish so we layed down fishing tools. And TIH to 4996' to set # 1 plug at 4996 to 4696' W/155 sks of G 15.8 PPG cement POOH W/ 10 stds WOC 3 hrs. RIH tag plug at 4703' 293' plug. L/D 19 jts of DP set plug # 2 at 4403' to 4153' W/ 124 sks class G 15.8 PPG cement. POOH 10 stds WOC 1.5 hrs. RIH tag at 4091' 312' plug. L/D 61 jts dp set # 3 plug at 2498' to 2248' W/124 sks class G 15.8 PPG cement. POOH 10 stds WOC 1.5 hrs. RIH tag at 2306' 192' plug. Plug fell so we pumped plug # 4 At 2275' to 1983' 292' plug. L/D 64 jts DP set plug #5 at 499 to surf W/200 sks class G 15.8 PPG cement. L/D 16 jts of DP down. Topped well off W/ 100 sks of class G 15.8 PPG cement. Cement stayed at surf. Released Rig at 12:00 PM on 5/5/07.

I hereby certify that the foregoing is true and correct (Printed/ Typed) Alvin Nielsen	Title Drilling Foreman
Signature 	Date 05/06/2007



Approved by _____	Title _____	Date _____
Conditions of approval, if any, are attached. Approval of this notice does not warrant or certify that the applicant holds legal or equitable title to those rights in the subject lease which would entitle the applicant to conduct operations thereon.		
Office _____		

Title 18 U.S.C. Section 1001 and Title 43 U.S.C. Section 1212, make it a crime for any person knowingly and willfully to make to any department or agency of the United States any false, fictitious and fraudulent statements or representations as to any matter within its jurisdiction.

RECEIVED

MAY 08 2007

(Instructions on reverse)

**UNITED STATES
DEPARTMENT OF THE INTERIOR
BUREAU OF LAND MANAGEMENT**

5. LEASE DESIGNATION AND SERIAL NO.

UTU-67170

WELL COMPLETION OR RECOMPLETION REPORT AND LOG*

6. IF INDIAN, ALLOTTEE OR TRIBE NAME

NA

1a. TYPE OF WORK

OIL WELL GAS WELL DRY Other _____

7. UNIT AGREEMENT NAME

Federal

1b. TYPE OF WELL

NEW WELL WORK OVER DEEPEN PLUG BACK DIFF RESVR. Other **S/S/O7 P&A**

8. FARM OR LEASE NAME, WELL NO.

Federal Q-25-8-16

2. NAME OF OPERATOR

Newfield Exploration Company

9. WELL NO.

43-013-33272

3. ADDRESS AND TELEPHONE NO.

1401 17th St. Suite 1000 Denver, CO 80202

10. FIELD AND POOL OR WILDCAT

Monument Butte

4. LOCATION OF WELL (Report locations clearly and in accordance with any State requirements. *)

At Surface **533' FSL & 1976' FWL (SE/SW) Sec. 25, T8S, R16E**

11. SEC., T., R., M., OR BLOCK AND SURVEY OR AREA

Sec. 25, T8S, R16E

At top prod. Interval reported below

At total depth

14. API NO. **43-013-33272** DATE ISSUED **08/28/06**

12. COUNTY OR PARISH

Duchesne

13. STATE

UT

15. DATE SPUNDED

04/09/07

16. DATE T.D. REACHED

04/22/07

17. DATE COMPL. (Ready to prod.)

P&A S/S/O7

18. ELEVATIONS (DF, RKB, RT, GR, ETC.)*

5388' GL

19. ELEV. CASINGHEAD

5400' KB

20. TOTAL DEPTH, MD & TVD

6560'

21. PLUG BACK T.D., MD & TVD

22. IF MULTIPLE COMPL., HOW MANY*

23. INTERVALS DRILLED BY

----->

ROTARY TOOLS

X

CABLE TOOLS

24. PRODUCING INTERVAL(S), OF THIS COMPLETION--TOP, BOTTOM, NAME (MD AND TVD)*

Green River

25. WAS DIRECTIONAL SURVEY MADE

No

26. TYPE ELECTRIC AND OTHER LOGS RUN

Dual Induction Guard, SP, Compensated Density, Compensated Neutron, GR, Caliper, Cement Bond Log

27. WAS WELL CORED

No

CASING RECORD (Report all strings set in well)

CASING SIZE/GRADE	WEIGHT, LB./FT.	DEPTH SET (MD)	HOLE SIZE	TOP OF CEMENT, CEMENTING RECORD	AMOUNT PULLED
8-5/8" - J-55	24#	324'	12-1/4"	To surface with 160 sx Class "G" cmt	

29. LINER RECORD

SIZE	TOP (MD)	BOTTOM (MD)	SACKS CEMENT*	SCREEN (MD)	SIZE	DEPTH SET (MD)	PACKER SET (MD)
						EOT @	TA @

30. TUBING RECORD

31. PERFORATION RECORD (Interval, size and number)

INTERVAL	SIZE	SPF/NUMBER	32. ACID, SHOT, FRACTURE, CEMENT SQUEEZE, ETC.	
			DEPTH INTERVAL (MD)	AMOUNT AND KIND OF MATERIAL USED
Plug #1			4966'-4696'	pump dwn 155 sks Class "G" cement dwn surface
Plug #2			4403'-4153'	pump dwn 124 sks Class "G" cement dwn surface
Plug #3			2498'-2248'	pump dwn 124 sks Class "G" cement dwn surface
Plug #4			2275'-1983'	pump dwn 100 sks Class "G" cment dwn surface
Plug #5			499'- surface	pump dwn 200 sks Class "G" cement dwn surface

33.* PRODUCTION

DATE FIRST PRODUCTION	PRODUCTION METHOD (Flowing, gas lift, pumping--size and type of pump)					WELL STATUS (Producing or shut-in)	
0						P&A	
DATE OF TEST	HOURS TESTED	CHOKE SIZE	PROD'N. FOR TEST PERIOD	OIL--BBL.	GAS--MCF.	WATER--BBL.	GAS-OIL RATIO
			----->				#DIV/O!
FLOW. TUBING PRESS.	CASING PRESSURE	CALCULATED 24-HOUR RATE	OIL--BBL.	GAS--MCF.	WATER--BBL.	OIL GRAVITY-API (CORR.)	
		----->				RECEIVED	

34. DISPOSITION OF GAS (Sold, used for fuel, vented, etc.)

Sold & Used for Fuel

TEST WITNESSED BY

JUN 01 2007

35. LIST OF ATTACHMENTS

DIV OF OIL, GAS & MINING

36. I hereby certify that the foregoing and attached information is complete and correct as determined from all available records

SIGNED _____

TITLE **Production Clerk**

DATE **5/24/2007**

Jentri Park

JP

*(See Instructions and Spaces for Additional Data on Reverse Side)

37. SUMMARY OF POROUS ZONES: (Show all important zones of porosity and contents thereof; cored intervals, and all drill-stem, tests, including depth interval tested, cushion used, time tool open, flowing and shut-in pressures, and recoveries);

38. GEOLOGIC MARKERS

FORMATION	TOP	BOTTOM	DESCRIPTION, CONTENTS, ETC.	NAME	TOP	
					MEAS. DEPTH	TRUE VERT. DEPTH
			Well Name Federal Q-25-8-16	Garden Gulch Mkr Garden Gulch 1 Garden Gulch 2 Point 3 Mkr X Mkr Y-Mkr Douglas Creek Mkr BiCarbonate Mkr B Limestone Mkr Castle Peak Basal Carbonate Total Depth (LOGGERS)		

STATE OF UTAH
DEPARTMENT OF NATURAL RESOURCES
DIVISION OF OIL, GAS AND MINING

5. LEASE DESIGNATION AND SERIAL NUMBER:
USA UTU-67170

SUNDRY NOTICES AND REPORTS ON WELLS

Do not use this form for proposals to drill new wells, significantly deepen existing wells below current bottom-hole depth, reenter plugged wells, or to drill horizontal laterals. Use APPLICATION FOR PERMIT TO DRILL form for such proposals.

6. IF INDIAN, ALLOTTEE OR TRIBE NAME:

7. UNIT or CA AGREEMENT NAME:
MON BUTTE NE

1. TYPE OF WELL: OIL WELL GAS WELL OTHER

8. WELL NAME and NUMBER:
MON. BUTTE NE FEDERAL Q-25-8-16

2. NAME OF OPERATOR:
NEWFIELD PRODUCTION COMPANY

9. API NUMBER:
430133272

3. ADDRESS OF OPERATOR:
Route 3 Box 3630 CITY Myton STATE UT ZIP 84052

PHONE NUMBER
435.646.3721

10. FIELD AND POOL, OR WILDCAT:
MONUMENT BUTTE

4. LOCATION OF WELL:
FOOTAGES AT SURFACE: 533 FSL 1976 FWL

COUNTY: DUCHESNE

OTR/OTR. SECTION. TOWNSHIP. RANGE. MERIDIAN: SESW, 25, T8S, R16E

STATE: UT

11. CHECK APPROPRIATE BOXES TO INDICATE NATURE OF NOTICE, REPORT, OR OTHER DATA

TYPE OF SUBMISSION	TYPE OF ACTION		
<input type="checkbox"/> NOTICE OF INTENT (Submit in Duplicate) Approximate date work will _____	<input type="checkbox"/> ACIDIZE	<input type="checkbox"/> DEEPEN	<input type="checkbox"/> REPERFORATE CURRENT FORMATION
	<input type="checkbox"/> ALTER CASING	<input type="checkbox"/> FRACTURE TREAT	<input type="checkbox"/> SIDETRACK TO REPAIR WELL
<input checked="" type="checkbox"/> SUBSEQUENT REPORT (Submit Original Form Only) Date of Work Completion: <u>09/14/2007</u>	<input type="checkbox"/> CASING REPAIR	<input type="checkbox"/> NEW CONSTRUCTION	<input type="checkbox"/> TEMPORARILY ABANDON
	<input type="checkbox"/> CHANGE TO PREVIOUS PLANS	<input type="checkbox"/> OPERATOR CHANGE	<input type="checkbox"/> TUBING REPAIR
	<input type="checkbox"/> CHANGE TUBING	<input checked="" type="checkbox"/> PLUG AND ABANDON	<input type="checkbox"/> VENT OR FLAIR
	<input type="checkbox"/> CHANGE WELL NAME	<input type="checkbox"/> PLUG BACK	<input type="checkbox"/> WATER DISPOSAL
	<input type="checkbox"/> CHANGE WELL STATUS	<input type="checkbox"/> PRODUCTION (START/STOP)	<input type="checkbox"/> WATER SHUT-OFF
	<input type="checkbox"/> COMMINGLE PRODUCING FORMATIONS	<input type="checkbox"/> RECLAMATION OF WELL SITE	<input type="checkbox"/> OTHER: -
	<input type="checkbox"/> CONVERT WELL TYPE	<input type="checkbox"/> RECOMPLETE - DIFFERENT FORMATION	

12. DESCRIBE PROPOSED OR COMPLETED OPERATIONS. Clearly show all pertinent details including dates, depths, volumes, etc.


The above subject well was Plugged and abandoned on 05/05/07 as follows:

- Plug #1, 4696'-4966' pumped 155 sks Class "G" cement down surface.
- Plug #2, 4153'-4403' pumped 124 sks Class "G" cement down surface.
- Plug #3, 2248'-2498' pumped 124 sks Class "G" cement down surface.
- Plug #4, 1983'-2275' pumped 100 sks Class "G" cement down surface.
- plug #5, surface-499' pumped 200 sks Class "G" cement down surface.

RECEIVED

SEP 21 2007

DIV. OF OIL, GAS & MINING

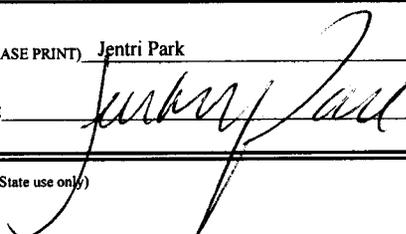NAME (PLEASE PRINT) Jentri Park TITLE Production Clerk
SIGNATURE  DATE 09/17/2007

(This space for State use only)