

UNITED STATES  
DEPARTMENT OF THE INTERIOR  
BUREAU OF LAND MANAGEMENT

APPLICATION FOR PERMIT TO DRILL OR REENTER

FORM APPROVED  
OMB No. 1004-0136  
Expires January 31, 2004

1a. Type of Work: <input checked="" type="checkbox"/> DRILL <input type="checkbox"/> REENTER		5. Lease Serial No. 20G0005609
1b. Type of Well: <input checked="" type="checkbox"/> Oil Well <input type="checkbox"/> Gas Well <input type="checkbox"/> Other <input checked="" type="checkbox"/> Single Zone <input type="checkbox"/> Multiple Zone		6. If Indian, Allottee or Tribe Name Ute
2. Name of Operator Newfield Production Company		7. If Unit or CA Agreement, Name and No. N/A
3a. Address Route #3 Box 3630, Myton UT 84052		8. Lease Name and Well No. Ute Tribal 13-23-4-2
3b. Phone No. (include area code) (435) 646-3721		9. API Well No. 43-013-33891
4. Location of Well (Report location clearly and in accordance with any State requirements.)* At surface SW/SW 565' FSL 829' FWL 578207X 40.114794 At proposed prod. zone 44406924 -110.092297		10. Field and Pool, or Exploratory Monument Butte 185
14. Distance in miles and direction from nearest town or post office* Approximatley 7.4 miles southwest of Myton, Utah		11. Sec., T., R., M., or Blk. and Survey or Area SW/SW Sec. 23, T4S R2W
15. Distance from proposed* location to nearest property or lease line, ft. (Also to nearest drig. unit line, if any) Approx. 491' f/lse, NA' f/unit NA	16. No. of Acres in lease NA	12. County or Parish Duchesne
17. Spacing Unit dedicated to this well 40 Acres	13. State UT	
18. Distance from proposed location* to nearest well, drilling, completed, applied for, on this lease, ft. NA	19. Proposed Depth 6760'	20. BLM/BIA Bond No. on file WYB000493
21. Elevations (Show whether DF, KDB, RT, GL, etc.) 5336' GL	22. Approximate date work will start* 2nd Quarter 2008	23. Estimated duration Approximately seven (7) days from spud to rig release.

24. Attachments

The following, completed in accordance with the requirements of Onshore Oil and Gas Order No.1, shall be attached to this form:

- Well plat certified by a registered surveyor.
- A Drilling Plan.
- A Surface Use Plan (if the location is on National Forest System Lands, the SUPO shall be filed with the appropriate Forest Service Office).
- Bond to cover the operations unless covered by an existing bond on file (see Item 20 above).
- Operator certification.
- Such other site specific information and/or plans as may be required by the authorized officer.

25. Signature 	Name (Printed/Typed) Mandie Crozier	Date 1/25/08
Title Regulatory Specialist		
Approved by (Signature) 	Name (Printed/Typed) BRADLEY G. HILL	Date 02-11-08
Title Officer	Officer ENVIRONMENTAL MANAGER	

Application approval does not warrant or certify the the applicant holds legal or equitable title to those rights in the subject lease which would entitle the applicant to conduct operations thereon.  
Conditions of approval, if any, are attached.

Title 18 U.S.C. Section 1001 and Title 43 U.S.C. Section 1212, make it a crime for any person knowingly and willfully to make to any department or agency of the United States any false, fictitious or fraudulent statements or representations as to any matter within its jurisdiction.

\*(Instructions on reverse)

Federal Approval of this  
Action is Necessary


RECEIVED  
JAN 29 2008  
DIV. OF OIL, GAS & MINING

**T4S, R2W, U.S.B.&M.**

**NEWFIELD PRODUCTION COMPANY**

N89°58'W - 80.14 (G.L.O.)

WELL LOCATION, UTE TRIBAL 13-23-4-2,  
LOCATED AS SHOWN IN THE SW 1/4 SW  
1/4 OF SECTION 23, T4S, R2W S.L.B.&M.  
DUCHESNE COUNTY, UTAH.

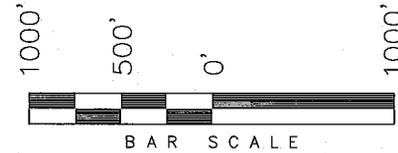

**WELL LOCATION:**  
**UTE TRIBAL 13-23-4-2**  
ELEV. UNGRADED GROUND = 5336.2'

**23**

S0°02'E - (G.L.O.)  
S00°05'55"W - 2636.19' (Meas.)

S0°01'E - (G.L.O.)

1998 Alum. Cap

DRILLING WINDOW

200'

829'


565'

1998 Alum. Cap

1998 Alum. Cap

WEST (Basis of Bearings) 2637.09' (Measured) WEST (G.L.O.)

THIS IS TO CERTIFY THAT THE ABOVE PLAN WAS PREPARED FROM FIELD NOTES OF ACTUAL SURVEYS MADE BY ME OR UNDER MY SUPERVISION AND THAT THE SAME ARE TRUE AND CORRECT TO THE BEST OF MY KNOWLEDGE AND BELIEF. No. 189377

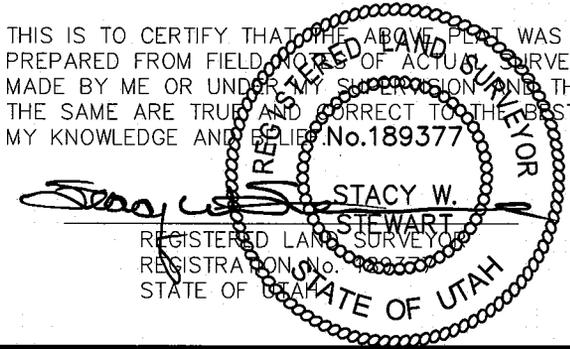

**TRI STATE LAND SURVEYING & CONSULTING**

180 NORTH VERNAL AVE. - VERNAL, UTAH 84078  
(435) 781-2501

◆ = SECTION CORNERS LOCATED

BASIS OF ELEV;  
U.S.G.S. 7-1/2 min QUAD (MYTON SE)

**UTE TRIBAL 13-23-4-2**  
**(Surface Location) NAD 83**  
LATITUDE = 40° 06' 53.27"  
LONGITUDE = 110° 04' 58.73"

DATE SURVEYED: 08-01-07	SURVEYED BY: C.M.
DATE DRAWN: 08-10-07	DRAWN BY: F.T.M.
REVISED:	SCALE: 1" = 1000'

NEWFIELD PRODUCTION COMPANY  
UTE TRIBAL 13-23-4-2  
SW/SW SECTION 23 T4S, R2W  
DUCHESNE COUNTY, UTAH

**ONSHORE ORDER NO. 1**

DRILLING PROGRAM

1. **GEOLOGIC SURFACE FORMATION:**

Uinta formation of Upper Eocene Age

2. **ESTIMATED TOPS OF IMPORTANT GEOLOGIC MARKERS:**

Uinta	0' – 1,940'
Green River	1,940'
TD	6,760'

3. **ESTIMATED DEPTHS OF ANTICIPATED WATER, OIL, GAS OR MINERALS:**

Green River Formation (Oil)      1,940' – 6,760'

Fresh water may be encountered in the Uinta Formation, but would not be expected below about 350'. All water shows and water bearing geologic units shall be reported to the geologic and engineering staff of the Vernal Office prior to running the next string of casing or before plugging orders are requested. All water shows must be reported within one (1) business day after being encountered.

All usable (<10,000 PPM TDS) water and prospectively valuable minerals (as described by BLM at onsite) encountered during drilling will be recorded by depth and adequately protected. This information shall be reported to the Vernal Office.

Detected water flows shall be sampled, analyzed, and reported to the geologic & engineering staff of the Vernal Office. The office may request additional water samples for further analysis. Usage of the State of Utah form *Report of Water Encountered* is acceptable, but not required.

The following information is requested for water shows and samples where applicable:

Location & Sampled Interval	Date Sampled
Flow Rate	Temperature
Hardness	pH
Water Classification (State of Utah)	Dissolved Calcium (Ca) (mg/l)
Dissolved Iron (Fe) (ug/l)	Dissolved Sodium (Na) (mg/l)
Dissolved Magnesium (Mg) (mg/l)	Dissolved Carbonate (CO <sub>3</sub> ) (mg/l)
Dissolved Bicarbonate (NaHCO <sub>3</sub> ) (mg/l)	Dissolved Chloride (Cl) (mg/l)
Dissolved Sulfate (SO <sub>4</sub> ) (mg/l)	Dissolved Total Solids (TDS) (mg/l)

4. **PROPOSED CASING PROGRAM**

a. **Casing Design: Ute Tribal 13-23-4-2**

Size	Interval		Weight	Grade	Coupling	Design Factors		
	Top	Bottom				Burst	Collapse	Tension
Surface casing 8-5/8"	0'	300'	24.0	J-55	STC	2,950	1,370	244,000
						17.53	14.35	33.89
Prod casing 5-1/2"	0'	6,760'	15.5	J-55	LTC	4,810	4,040	217,000
						2.24	1.88	2.07

Assumptions:

- 1) Surface casing max anticipated surface press (MASP) = Frac gradient – gas gradient
- 2) Prod casing MASP (production mode) = Pore pressure – gas gradient
- 3) All collapse calculations assume fully evacuated casing w/ gas gradient
- 4) All tension calculations assume air weight

Frac gradient at surface casing shoe = 13.0 ppg  
 Pore pressure at surface casing shoe = 8.33 ppg  
 Pore pressure at prod casing shoe = 8.33 ppg  
 Gas gradient = 0.115 psi/ft

All casing shall be new or, if used, inspected and tested. Used casing shall meet or exceed API standards for new casing.

All casing strings shall have a minimum of 1 (one) centralizer on each of the bottom three (3) joints.

b. **Cementing Design: Ute Tribal 13-23-4-2**

Job	Fill	Description	Sacks	OH Excess*	Weight (ppg)	Yield (ft <sup>3</sup> /sk)
			ft <sup>3</sup>			
Surface casing	300'	Class G w/ 2% CaCl	138	30%	15.8	1.17
			161			
Prod casing Lead	4,760'	Prem Lite II w/ 10% gel + 3% KCl	329	30%	11.0	3.26
			1072			
Prod casing Tail	2,000'	50/50 Poz w/ 2% gel + 3% KCl	363	30%	14.3	1.24
			451			

- \*Actual volume pumped will be 15% over the caliper log
- Compressive strength of lead cement: 1800 psi @ 24 hours, 2250 psi @ 72 hours
  - Compressive strength of tail cement: 2500 psi @ 24 hours

Hole Sizes: A 12-1/4" hole will be drilled for the 8-5/8" surface casing. A 7-7/8" hole will be drilled for the 5-1/2" production casing.

Waiting On Cement: A minimum of four (4) hours shall elapse prior to attempting any pressure testing of the BOP equipment which would subject the surface casing cement to pressure, and a minimum of six (6) hours shall elapse before drilling out of the wiper plug, cement, or shoe is begun. WOC time shall be recorded in the Driller's Log. Compressive Strength shall be a minimum of 500 psi prior to drilling out.

The Vernal BLM Office shall be notified, with sufficient lead time, in order to have a BLM representative on location while running all casing strings and cementing.

The 8-5/8" surface casing shall in all cases be cemented back to surface. In the event that during the primary surface cementing operation the cement does not circulate to surface, or if the cement level should fall back more than 8 feet from surface, then a remedial surface cementing operation shall be performed to insure adequate isolation and stabilization of the surface casing.

The production casing cementing program shall be conducted as approved to protect and/or isolate all usable water zones, potentially productive zones, lost circulation zones, abnormally pressured zones, and any prospectively valuable deposits of minerals.

As a minimum, usable water zones shall be isolated and/or protected by having a cement top for the production casing at least 200 feet above the base of the usable water. If gilsonite is encountered while drilling, it shall be isolated and/or protected via the cementing program.

Top plugs shall be used to reduce contamination of cement by displacement fluid. A bottom plug or other acceptable technique, such as a suitable preflush fluid, inner string cement method, etc., shall be utilized to help isolate the cement from contamination by the mud being displaced ahead of the cement slurry.

All casing strings below the conductor shall be pressure tested to 0.22 psi per foot of casing string length or to 1500 psi, whichever is greater, but not to exceed 70% of the minimum internal yield. If pressure declines more than 10% in 30 minutes, corrective action shall be taken.

A Form 3160-5, "Sundry Notices and Reports on Wells" shall be filed with the Vernal Office Manager within 30 days after the work is completed. This report must include the following information:

Setting of each string of casing showing the size, grade, weight of casing set, depth, amounts and type of cement used, whether cement circulated or the top of the cement behind the casing, depth of the cementing tools used, casing test method and results, and the date of the work done. Spud date will be shown on the first reports submitted.

5. **MINIMUM SPECIFICATIONS FOR PRESSURE CONTROL:**

The Company's Class 2M minimum specifications for pressure control equipment for a standard Monument Butte development well are as follows:

A 2000 psi WP hydraulic BOP stack consisting of two ram preventers (double or two singles) and either an annular preventer or a rotating head. If no annular preventer is used, ram blocks will be changed to match the outside diameter of casing and the stack will be retested prior to running any casing string.

Connections - All components on the stack and choke and kill lines shall have either flanged, studded, clamp hub or equivalent proprietary connections except control line outlets and pressure gauges.

Choke Manifold - The minimum equipment requirements are shown in **Exhibit C**. The choke manifold shall be located at least 5 feet from the BOP stack, outside the substructure.

Pressure Monitoring - A means of monitoring the inlet pressure of the choke manifold shall be provided. The capability to isolate this outlet shall be provided.

Drillstring Control Devices - An upper and lower kelly valve, drillstring safety valve including correct closing handle, and an inside BOP shall be provided. The safety valve and inside BOP shall have connections or crossovers to fit all tubulars with OD to allow adequate clearance for running in the hole. All drillstring valves shall be rated to the required BOP WP.

The BOP and related equipment shall meet the minimum requirements of Onshore Oil and Gas Order No. 2 for equipment and testing requirements, procedures, etc., for a 2M system, and individual components shall be operable as designed.

Function test of the BOP equipment shall be made daily. All required BOP tests and/or drills shall be recorded in the Driller's report.

Chart recorders will be used for all pressure tests. Test charts, with individual test results identified, shall be maintained on location while drilling and shall be made available to BLM representatives upon request.

6. **TYPE AND CHARACTERISTICS OF THE PROPOSED CIRCULATION MUDS:**

From surface to  $\pm 3200$  feet will be drilled with either fresh water or an air/mist system, depending on the drilling contractor's preference. From about 3200 feet, or in the case of the air/mist system when hole conditions dictate, to TD, a fresh water system will be utilized. Clay inhibition and hole stability will be achieved with a KCl substitute additive. This additive will be identified in the APD and reviewed to determine if the reserve pit shall be lined. This fresh water system will typically contain Total Dissolved Solids (TDS) of less than 3000 PPM. Anticipated mud weight is 8.4 lbs/gal. If necessary to control formation fluids or pressure, the system will be weighted with the addition of bentonite gel, and if pressure conditions warrant, with barite.

No chromate additives will be used in the mud system on Federal and/or Indian lands without prior BLM approval to ensure adequate protection of fresh aquifers.

No chemicals subject to reporting under SARA Title III in an amount equal to or greater than 10,000 pounds will be used, produced, stored, transported, or disposed of annually in association with the drilling, testing, or completing of this well. Furthermore, no extremely hazardous substances, as defined in 40 CFR 355, in threshold planning quantities, will be used, produced, stored, transported, or disposed of in association with the drilling, testing, or completing of this well.

Hazardous substances specifically listed by the EPA as a hazardous waste or demonstrating a characteristic of a hazardous waste will not be used in drilling, testing, or completion operations.

Newfield Production will visually monitor pit levels and flow from the well during drilling operations.

7. **AUXILIARY SAFETY EQUIPMENT TO BE USED:**

Auxiliary safety equipment will be a Kelly Cock, bit float, and a TIW valve with drill pipe threads.

8. **TESTING, LOGGING AND CORING PROGRAMS:**

a. **Logging Program:**

(the log types run may change at the discretion of the geologist)

FDC/CNL/GR/DLL:

TD - 3,200'

CBL: A cement bond log will be run from TD to the cement top of the production casing.

A field copy will be submitted to the Vernal BLM Office.

- b. **Cores:** As deemed necessary.
- c. **Drill Stem Tests:** No DSTs are planned in the Green River.

Drill stem tests, if they are run, will adhere to the following requirements: Initial opening of the drill stem test tools shall be restricted to daylight hours unless specific approval to start during other hours is obtained from the Authorized Officer (AO). However, DSTs may be allowed to continue at night if the test was initiated during daylight hours and the rate of flow is stabilized and if adequate lighting is available ( i.e., lighting which is adequate for visibility and vapor-proof for safe operations). Packers can be released but tripping shall not begin before daylight, unless prior approval is obtained from the AO. Closed chamber DSTs may be performed day or night.

Some means of reverse circulation shall be provided in case of flow to the surface showing evidence of hydrocarbons.

Separation equipment required for the anticipated recovery shall be properly installed before a test starts.

If a DST is performed, all engines within 100 feet of the wellbore that are required to be operational during the test shall have spark arresters or water-cooled exhausts.

Please refer to the Monument Butte Field Standard Operation Procedure (SOP).

9. **ANTICIPATED ABNORMAL PRESSURE OR TEMPERATURE:**

No abnormal temperatures or pressures are anticipated. No hydrogen sulfide has been encountered or is known to exist from previous drilling in the area at this depth. Maximum anticipated bottomhole pressure will approximately equal total depth in feet multiplied by a 0.433 psi/foot gradient.

10. **ANTICIPATED STARTING DATE AND DURATION OF THE OPERATIONS:**

a. **Drilling Activity**

Anticipated Commencement Date:	Upon approval of the site specific APD.
Drilling Days:	Approximately 7 days.
Completion Days:	Approximately 10 - 14 days.

b. **Notification of Operations**

The Vernal BLM office will be notified at least 24 hours prior to the commencement of spudding the well (to be followed with a Sundry Notice, Form 3160-5), of initiating pressure tests of the blowout preventer and related equipment, and running casing and cementing of all casing strings. Notification will be made during regular work hours (7:45 a.m.-4:30 p.m., Monday - Friday except holidays).

**Immediate Report:** Spills, blowouts, fires, leaks, accidents, or any other unusual occurrences shall be promptly reported in accordance with the appropriate regulations, Onshore Orders, or BLM policy.

No location will be constructed or moved, no well will be plugged, and no drilling or workover equipment will be removed from a well to be placed in suspended status without

prior approval from the AO. If operations are to be suspended, prior approval of the AO will be obtained and notification given to the BLM before resumption of operations.

Daily drilling and completion reports shall be submitted to the Vernal BLM Office on a weekly basis.

Whether the well is completed as a dry hole or a producer, the "Well Completion and Recompletion Report and Log" (Form 3160-4) will be submitted not later than 30 days after completion of the well or after completion of operations being performed, in accordance with 43 CFR 3164. One copy of all logs, core descriptions, core analyses, well test data, geologic summaries, sample description, and all other surveys or data obtained and compiled during the drilling, workover, and/or completion operations will be filed with Form 3160-4. Samples (cuttings, fluids, and/or gases) will be submitted when requested by the Authorized Officer (AO).

A completion rig will be used for completion operations after the wells are stimulated to run the production tubing. All conditions of this approved plan will be applicable during all operations conducted with the completion rig.

Operator shall report production data to the MMS pursuant to 30 CFR 216.5 using form MMS/3160. In accordance with Onshore Oil and Gas Order No. 1, a well will be reported on form 3160-6, "Monthly Report of Operations," starting with the month in which operations commence and continue each month until the well is physically plugged and abandoned. This report will be filed with the Vernal BLM Office.

The date on which production is commenced or resumed will be construed for oil wells as the date on which liquid hydrocarbons are first sold or shipped from a temporary storage facility, such as a test tank, and for which a run ticket is required to be generated, or the date on which liquid hydrocarbons are first produced into a permanent storage facility, whichever occurs first; and for gas wells, as the date on which associated liquid hydrocarbons are first sold or shipped from a temporary storage facility, such as a test tank, and for which a run ticket is required to be generated, or the date on which gas is measured through permanent metering facilities, whichever occurs first.

Should the well be successfully completed for production, the AO will be notified when the well is placed in a producing status. Such notification will be sent by written communication not later than 5 days following the date when the well is placed on production.

Pursuant to Onshore Order No. 7, with the approval of the AO, produced water may be temporarily disposed of into unlined pits for a period of up to 90 days. During this period, an application for approval of the permanent disposal method must be submitted to the AO.

Pursuant to NTL-4A, lessees or operators are authorized to vent/flare gas during the initial well evaluation tests, not to exceed 30 days or the production of 50 MMCF of gas, whichever occurs first. An application must be filed with the AO and approval received for any venting/flaring of gas beyond the initial 30 days or authorized test period.

A schematic facilities diagram, as required by 43 CFR 3162.7-5(b.9.d), shall be submitted to the Vernal BLM Office within 60 days of installation or first production, whichever occurs first. All site security regulations, as specified in Onshore Oil & Gas Order No. 3, shall be adhered to. All product lines entering and leaving hydrocarbon storage tanks will be effectively sealed in accordance with 43 CFR 3162.7-5(b.4).

Well abandonment operations shall not be commenced without the prior approval of the AO. In the case of newly drilled dry holes or failures, and in emergency situations, oral approval

will be obtained from the AO. A "Subsequent Report of Abandonment", Form 3160-5, will be filed with the Authorized Officer within 30 days following completion of the well for abandonment. This report will indicate placement of the plugs and current status of the surface restoration. Final Abandonment will not be approved until the surface reclamation work required by the approved APD or approved abandonment notice has been completed to the satisfaction of the AO, or the appropriate surface managing agency.

Pursuant to Onshore Oil and Gas Order No. 1, lessees and operators have the responsibility to see that their exploration, development, production, and construction operations are conducted in a manner which conforms with applicable Federal laws and regulations and with the State and local laws, to the extent to which they are applicable, to operations on Federal or Indian lands.

NEWFIELD PRODUCTION COMPANY  
UTE TRIBAL 13-23-4-2  
SW/SW SECTION 23 T4S, R2W  
DUCHESNE COUNTY, UTAH

THIRTEEN POINT SURFACE PROGRAM

1. EXISTING ROADS

See attached **Topographic Map "A"**

To reach Newfield Production Company well location site Ute Tribal 13-23-4-2 located in the SW¼ SW¼ Section 23, T4S, R2W, S.L.B. & M., Duchesne County, Utah:

Proceed southwesterly out of Myton, Utah along Highway 40 - 1.4 miles ± to the junction of this highway and UT State Hwy 53; proceed southeasterly - 5.4 miles ± to its junction with an existing two track road to be upgraded to the southwest; proceed southwesterly - 2,700' ± to its junction with the beginning of the proposed access road to the southwest; proceed southwesterly along the proposed access road - 590' ± to the proposed well location.

The aforementioned dirt oil field service roads and other roads in the vicinity are constructed out of existing native materials that are prevalent to the existing area they are located in and range from clays to a sandy-clay shale material.

The roads for access during the drilling, completion and production phase will be maintained at the standards required by the State of Utah, or other controlling agencies. This maintenance will consist of some minor grader work for smoothing road surfaces and for snow removal. Any necessary fill material for repair will be purchase and hauled from private sources.

2. PLANNED ACCESS ROAD

Approximately 590' of access road is proposed. See attached **Topographic Map "B"**.

The proposed access road will be an 18' crown road (9' either side of the centerline) with drainage ditches along either side of the proposed road whether it is deemed necessary in order to handle any run-off from normal meteorological conditions that are prevalent to this area. The maximum grade will be less than 8%.

There will be no culverts required along this access road. There will be barrow ditches and turnouts as needed along this road.

There are no fences encountered along this proposed road. There will be no new gates or cattle guards required.

All construction material for this access road will be borrowed material accumulated during construction of the access road.

3. LOCATION OF EXISTING WELLS

Refer to **EXHIBIT B**.

4. LOCATION OF EXISTING AND/OR PROPOSED FACILITIES

There are no existing facilities that will be used by this well.

It is anticipated that this well will be a producing oil well.

Upon construction of a tank battery, the well pad will be surrounded by a dike of sufficient capacity to contain at minimum 110% of the largest tank volume within the facility battery.

Tank batteries will be built to State specifications.

All permanent (on site for six (6) months or longer) structures, constructed or installed (including pumping units), will be painted a flat, non-reflective, earth tone color to match one of the standard environmental colors, as determined by the Rocky Mountain Five State Interagency Committee. All facilities will be painted within six months of installation.

5. **LOCATION AND TYPE OF WATER SUPPLY**

Newfield Production will transport water by truck for drilling purposes from the following water sources:

Johnson Water District  
Water Right: 43-10136

Neil Moon Pond  
Water Right: 43-11787

Maurice Harvey Pond  
Water Right: 47-1358

Newfield Collector Well  
Water Right: 41-3530 (A30414DV, contracted with the Duchesne County Conservancy District).

There will be no water well drilled at this site.

6. **SOURCE OF CONSTRUCTION MATERIALS**

All construction material for this location shall be borrowed material accumulated during construction of the location site and access road.

A mineral material application is not required for this location.

7. **METHODS FOR HANDLING WASTE DISPOSAL**

A small reserve pit (90' x 40' x 8' deep, or less) will be constructed from native soil and clay materials. The reserve pit will receive the processed drill cutting (wet sand, shale & rock) removed from the wellbore. Any drilling fluids, which do accumulate in the pit as a result of shale-shaker carryover, cleaning of the sand trap, etc., will be promptly reclaimed. All drilling fluids will be fresh water based, typically containing Total Dissolved Solids of less than 3000 PPM. No potassium chloride, chromates, trash, debris, nor any other substance deemed hazardous will be placed in this pit. Therefore, it is proposed that no synthetic liner be required in the reserve pit. However, if upon constructing the pit there is insufficient fine clay and silt present, a liner will be used for the purpose of reducing water loss through percolation.

Newfield requests approval that a flare pit not be constructed or utilized on this location.

A portable toilet will be provided for human waste.

A trash basket will be provided for garbage (trash) and hauled away to an approved disposal site at the completion of the drilling activities.

Immediately upon first production, all produced water will be confined to a steel storage tank. If the production water meets quality guidelines, it is transported to the Ashley, Monument Butte, Jonah, and Beluga water injection facilities by company or contract trucks. Subsequently, the produced water is injected into approved Class II wells to enhance Newfield's secondary recovery project.

Water not meeting quality criteria, is disposed at Newfield's Pariette #4 disposal well (Sec. 7, T9S R19E) or at State of Utah approved surface disposal facilities.

8. **ANCILLARY FACILITIES:**

There are no ancillary facilities planned for at the present time and none foreseen in the near future.

9. **WELL SITE LAYOUT:**

See attached Location Layout Sheet.

**Fencing Requirements**

All pits will be fenced according to the following minimum standards:

- a) A 39-inch net wire shall be used with at least one strand of barbed wire on top of the net.
- b) The net wire shall be no more than two (2) inches above the ground. The barbed wire shall be three (3) inches above the net wire. Total height of the fence shall be at least forty-two (42) inches.
- c) Corner posts shall be centered and/or braced in such a manner to keep tight at all times
- d) Standard steel, wood or pipe posts shall be used between the corner braces. Maximum distance between any two posts shall be no greater than sixteen (16) feet.
- e) All wire shall be stretched, by using a stretching device, before it is attached to the corner posts.

The reserve pit fencing will be on three (3) sides during drilling operations and on the fourth side when the rig moves off location. Pits will be fenced and maintained until cleanup.

Existing fences to be crossed by the access road will be braced and tied off before cutting so as to prevent slacking in the wire. The opening shall be closed temporarily as necessary during construction to prevent the escape of livestock, and upon completion of construction the fence shall be repaired to BLM specifications.

10. **PLANS FOR RESTORATION OF SURFACE:**

a) **Producing Location**

Immediately upon well completion, the location and surrounding area will be cleared of all unused tubing, equipment, debris, material, trash and junk not required for production.

The reserve pit and that portion of the location not needed for production facilities/operations will be recontoured to the approximated natural contours. Weather permitting, the reserve pit will be reclaimed within one hundred twenty (120) days from the date of well completion. Before any dirt work takes place, the reserve pit must have all fluids and hydrocarbons removed.

b) **Dry Hole Abandoned Location**

At such time as the well is plugged and abandoned, the operator shall submit a subsequent report of abandonment and the State of Utah will attach the appropriate surface rehabilitation conditions of approval.

11. **SURFACE OWNERSHIP:** Proposed location: Clinton Moon, Duchesne County, Utah.  
Portion of Proposed Access Road and Proposed Pipeline Route:  
John Kapos, SLC, Utah

12. **OTHER ADDITIONAL INFORMATION:**

Newfield Production Company requests 590' of disturbed area be granted to allow for construction of the planned access road. **Refer to Topographic Map "B"**. A permanent width of 30' and a running surface of 18' is proposed for the planned access road. The construction phase of the planned access road will last approximately (5) days. The planned access road will be an 18' crown road (9' either side of the centerline) with drainage ditches along either side of the proposed road whether it is deemed necessary in order to handle any run-off from normal meteorological conditions that are prevalent to this area. The maximum grade will be less than 8%. There will be no culverts required along this access road. There will be barrow ditches and turnouts as needed along this road. There are no fences encountered along this proposed road. There will be no new gates or cattle guards required. All construction material for this access road will be borrowed material accumulated during construction of the access road.

Newfield Production Company requests 2,860' of disturbed area be granted to allow for construction of the proposed gas lines. It is proposed that the disturbed area will temporarily be 50' wide to allow for construction of a 6" gas gathering line, and a 3" poly fuel gas line, with a permanent width of 30' upon completion of the proposed gas lines. The construction phase of the proposed gas lines will last approximately (5) days. Both proposed lines will tie in to the existing pipeline infrastructure. **Refer to Topographic Map "C."**

Newfield Production Company requests 540' of disturbed area be granted to allow for construction of the proposed water lines. It is proposed that the disturbed area will temporarily be 50' wide to allow for construction of a buried 3" steel water injection line and a buried 3" poly water return line and 30' wide upon completion of the proposed water lines. Both proposed lines will tie in to the existing pipeline infrastructure. **Refer to Topographic Map "C."**

- a) Newfield Production Company is responsible for informing all persons in the area who are associated with this project that they will be subject to prosecution for knowingly disturbing historic or archaeological sites, or for collecting artifacts. If historic or archaeological materials are uncovered during construction, Newfield is to immediately stop work that might further disturb such materials and contact the Authorized Officer.
- b) Newfield Production will control noxious weeds along rights-of-way for roads, pipelines, well sites or other applicable facilities. On State administered land it is required that a Pesticide Use Proposal shall be submitted and given approval prior to the application of herbicides or other possible hazardous chemicals.

- c) Drilling rigs and/or equipment used during drilling operations on this well site will not be stacked or stored on State Lands after the conclusion of drilling operations or at any other time without State authorization. However, if State authorization is obtained, it is only a temporary measure to allow time to make arrangements for permanent storage on commercial facilities.

The Archaeological Report waivers for the proposed location and are attached.

#### **Additional Surface Stipulations**

All lease and/or unit operations will be conducted in such a manner that full compliance is made with all applicable laws and regulations, Onshore Oil and Gas Orders, the approved plan of operations and any applicable Notice to Lessees. A copy of these conditions will be furnished to the field representative to ensure compliance.

#### **Hazardous Material Declaration**

Newfield Production Company guarantees that during the drilling and completion of the Ute Tribal 13-23-4-2, Newfield will not use, produce, store, transport or dispose 10,000# annually of any of the hazardous chemicals contained in the Environmental Protection Agency's consolidated list of chemicals subject to reporting under Title III Superfund Amendments and Reauthorization Act (SARA) of 1986. Newfield also guarantees that during the drilling and completion of the Ute Tribal 13-23-4-2 Newfield will use, produce, store, transport or dispose less than the threshold planning quantity (T.P.Q.) of any extremely hazardous substances as defined in 40 CFR 355.

A complete copy of the approved APD, if applicable, shall be on location during the construction of the location and drilling activities.

Newfield Production Company or a contractor employed by Newfield Production shall contact the State office at (801) 722-3417, 48 hours prior to construction activities.

The State office as well as the Ute Tribe Energy and Mineral Department shall be notified upon site completion prior to moving on the drilling rig.

#### **13. LESSEE'S OR OPERATOR'S REPRESENTATIVE AND CERTIFICATION:**

##### Representative

Name: Kim Kettle  
Address: Newfield Production Company  
Route 3, Box 3630  
Myton, UT 84052  
Telephone: (435) 646-3721


##### Certification

Please be advised that Newfield Production Company is considered to be the operator of well #13-23-4-2, SW/SW Section 23, T4S, R2W, Duchesne County, Utah and is responsible under the terms and conditions of the lease for the operations conducted upon the leased lands. Bond coverage is provided by, Federal Bond #WYB000493.

I hereby certify that the proposed drill site and access route have been inspected, and I am familiar with the conditions which currently exist; that the statements made in this plan are true and correct to the best of my knowledge; and that the work associated with the operations proposed here will be performed by Newfield Production Company and its contractors and subcontractors in

conformity with this plan and the terms and conditions under which it is approved. This statement is subject to the provisions of the 18 U.S.C. 1001 for the filing of a false statement.

1/25/08  
Date

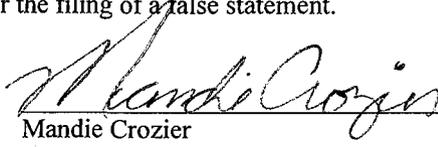  
Mandie Crozier  
Regulatory Specialist  
Newfield Production Company

SELF-CERTIFICATION STATEMENT  
FROM LESSEE/OPERATOR

SURFACE OWNER IDENTIFICATION

Indian Lease No. 2OG0005609

I hereby certify to the Authorized Officer of the Bureau of Land Management that I have reached one of the following agreements with the Surface Owner; or after failure of my good-faith effort to come to an agreement of any kind with the Surface Owner, have provided a bond and will provide evidence of service of such bond to the Surface Owner:

- 1)   X   I have a signed access agreement to enter the leased lands;
- 2)   X   I have a signed waiver from the surface owner;
- 3)   X   I have entered into an agreement regarding compensation to the surface owner for damages for loss of crops and tangible improvements.
- 4)        Because I have been unable to reach either 1), 2), or 3) with the surface owner, I have obtained a bond in accordance with the terms described in Onshore Order #1 (May 2007) and served the surface owner with a copy of the bond.

Surface owner information: (if available after diligent effort)


Surface Owner Name: Clinton Moon

Surface Owner Address: HC 64 Box 113, Duchesne, Utah 84021

Surface Owner Phone Number: 435-738-2059

Surface Owner Email Address: \_\_\_\_\_

Signed this 14th day of August, 2007.

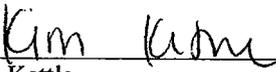  
\_\_\_\_\_  
Kim Kettle  
Newfield Production

---

I, Clinton Moon, accept   X   do not accept \_\_\_\_\_ the lessee or operator Surface Owner Agreement under 1, 2, or 3 above.

Signed this 14th day of August, 2007.

  
\_\_\_\_\_  
Clinton Moon

LEGAL DESCRIPTION OF LANDS INVOLVED

- 1) SESW, SWSE, SESE, Section 22, Township 4 South, Range 2 West (SUA signed March 22, 2007)
- 2) SWSE, SESE Section 22, Township 4 South, Range 2 West (SUA signed March 22, 2007)
- 3) NWSW, SWSW, Section 23, Township 4 South, Range 2 West (SUA signed August 14, 2007)

MEMORANDUM  
of  
EASEMENT, RIGHT-OF-WAY  
and  
SURFACE USE AGREEMENT

This Easement, Right-of-Way and Surface Use Agreement ("Agreement") is entered into this 14<sup>th</sup> day of August, 2007 by and between **Clinton and Donnette Moon whose address is HC 64 Box 113 Duchesne, Utah 84021** ("Surface Owner," whether one or more) and Newfield Production Company, a Texas corporation ("NEWFIELD"), with offices at 1401 17<sup>th</sup> Street, Suite #1000, Denver, Colorado 80202, covering certain lands, (the "Lands") situated in Duchesne County, Utah described as follows:

Township 4 South, Range 2 West  
Section 23: NWSW, SWSW

Duchesne County, Utah

being, 80 acres more or less,

and associated roads and pipeline routes beginning at each wellsite and traversing the lands as shall be agreed upon prior to the construction of same.

For and in consideration of the sum of ten dollars (\$10.00), and other valuable consideration, the receipt and sufficiency of which are hereby acknowledged, the undersigned hereby agree to the terms and provisions set forth as follows:

1. Compensation for Well; Release of All Claims

NEWFIELD shall pay to Surface Owner the sum as set forth in and according to the terms of that certain Letter Agreement for Easement, Right-of Way and Surface Use by and between Surface Owner and NEWFIELD, dated August 14, 2007, as full payment and satisfaction for any and all detriment, depreciation, injury or damage of any nature to the Lands or growing crops thereon that may occur as a result of NEWFIELD's drilling or completion operations or its continuing activities for the production or transportation of oil, gas, or other hydrocarbons or products associated with the foregoing including, but not limited to, surface use, access, pipelines, gathering lines, pipeline interconnections, and any and all other reasonable or customary uses of land related to said operations or activities.

2. Grant of Right of Way and Easement

Surface Owner hereby grants, bargains, leases, assigns, and conveys to NEWFIELD an easement and right-of-way for the purpose of construction, using and maintaining access roads, locations for surface equipment and subsurface gathering lines for each well drilled upon the Lands, pipelines, and pipeline interconnections for two years from date of this agreement and so long thereafter as NEWFIELD's oil and gas leases remain in effect.

This Agreement shall be binding upon the respective heirs, executors, administrators, successors, and assigns of the undersigned.

These Parties hereto have executed this document effective as of the day first above written.

SURFACE OWNER

NEWFIELD PRODUCTION COMPANY

By: Clinton Moon  
Clinton Moon, Surface Owner

By: \_\_\_\_\_  
Gary D. Packer, President

By: Donnette Moon  
Donnette Moon, Surface Owner

MEMORANDUM  
of  
EASEMENT, RIGHT-OF-WAY  
and  
SURFACE USE AGREEMENT

This Easement, Right-of-Way and Surface Use Agreement ("Agreement") is entered into this 23rd day of May, 2007 by and between **John P. and Mary E. Kapos, 2840 Jennie LN, Salt Lake City, Utah 84117-5514**. ("Surface Owner," whether one or more) and Newfield Production Company, a Texas corporation ("NEWFIELD"), with offices at 1401 17<sup>th</sup> Street, Suite #1000, Denver, Colorado 80202, covering certain lands, (the "Lands") situated in Duchesne County, Utah described as follows:

Township 4 South, Range 2 West  
Section 23: SWNE, NESW, NWSE, SESW  
Duchesne County, Utah

being, 160 acres more or less,

and associated roads and pipeline routes beginning at each wellsite and traversing the lands as shall be agreed upon prior to the construction of same.

For and in consideration of the sum of ten dollars (\$10.00), and other valuable consideration, the receipt and sufficiency of which are hereby acknowledged, the undersigned hereby agree to the terms and provisions set forth as follows:

1. Compensation for Well; Release of All Claims

NEWFIELD shall pay to Surface Owner the sum as set forth in and according to the terms of that certain Letter Agreement for Easement, Right-of Way and Surface Use by and between Surface Owner and NEWFIELD, dated May 23, 2007, as full payment and satisfaction for any and all detriment, depreciation, injury or damage of any nature to the Lands or growing crops thereon that may occur as a result of NEWFIELD's drilling or completion operations or its continuing activities for the production or transportation of oil, gas, or other hydrocarbons or products associated with the foregoing including, but not limited to, surface use, access, pipelines, gathering lines, pipeline interconnections, and any and all other reasonable or customary uses of land related to said operations or activities.

2. Grant of Right of Way and Easement

Surface Owner hereby grants, bargains, leases, assigns, and conveys to NEWFIELD an easement and right-of-way for the purpose of construction, using and maintaining access roads, locations for surface equipment and subsurface gathering lines for each well drilled upon the Lands, pipelines, and pipeline interconnections for two years from date of this agreement and so long thereafter as NEWFIELD's oil and gas leases remain in effect.

This Agreement shall be binding upon the respective heirs, executors, administrators, successors, and assigns of the undersigned.

These Parties hereto have executed this document effective as of the day first above written.

JOHN P. AND MARY E. KAPOS

By: John P. Kapos  
John P. Kapos, surface owner  
By: Mary E. Kapos  
Mary E. Kapos, surface owner

NEWFIELD PRODUCTION COMPANY

By: Gary D. Packer  
Gary D. Packer, President

STATE OF UTAH )  
COUNTY OF Duchesne )ss

This instrument was acknowledged before me this 23 day of May, 2007 by **John P. Kapos.**

Witness my hand and official seal.

My commission expires January 11, 2008

Marcia Hanberg  
Notary Public




STATE OF UTAH )  
COUNTY OF Duchesne )ss

This instrument was acknowledged before me this 23 day of May, 2007 by **Mary E Kapos.**

Witness my hand and official seal.

My commission expires January 11, 2008

Marcia Hanberg  
Notary Public

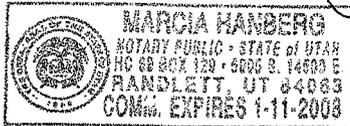

STATE OF COLORADO )  
COUNTY OF Denver )ss

This instrument was acknowledged before me this May 25, 2007 by **Gary D. Packer, as President of Newfield Production Company,** a Texas corporation, on behalf of the corporation.

Witness my hand and official seal.

My commission expires \_\_\_\_\_  
My Commission Expires  
05/05/2009

Rauni Desai  
Notary Public






# NEWFIELD PRODUCTION COMPANY

UTE TRIBAL 13-23-4-2

Section 23, T4S, R2W, U.S.B.&M.

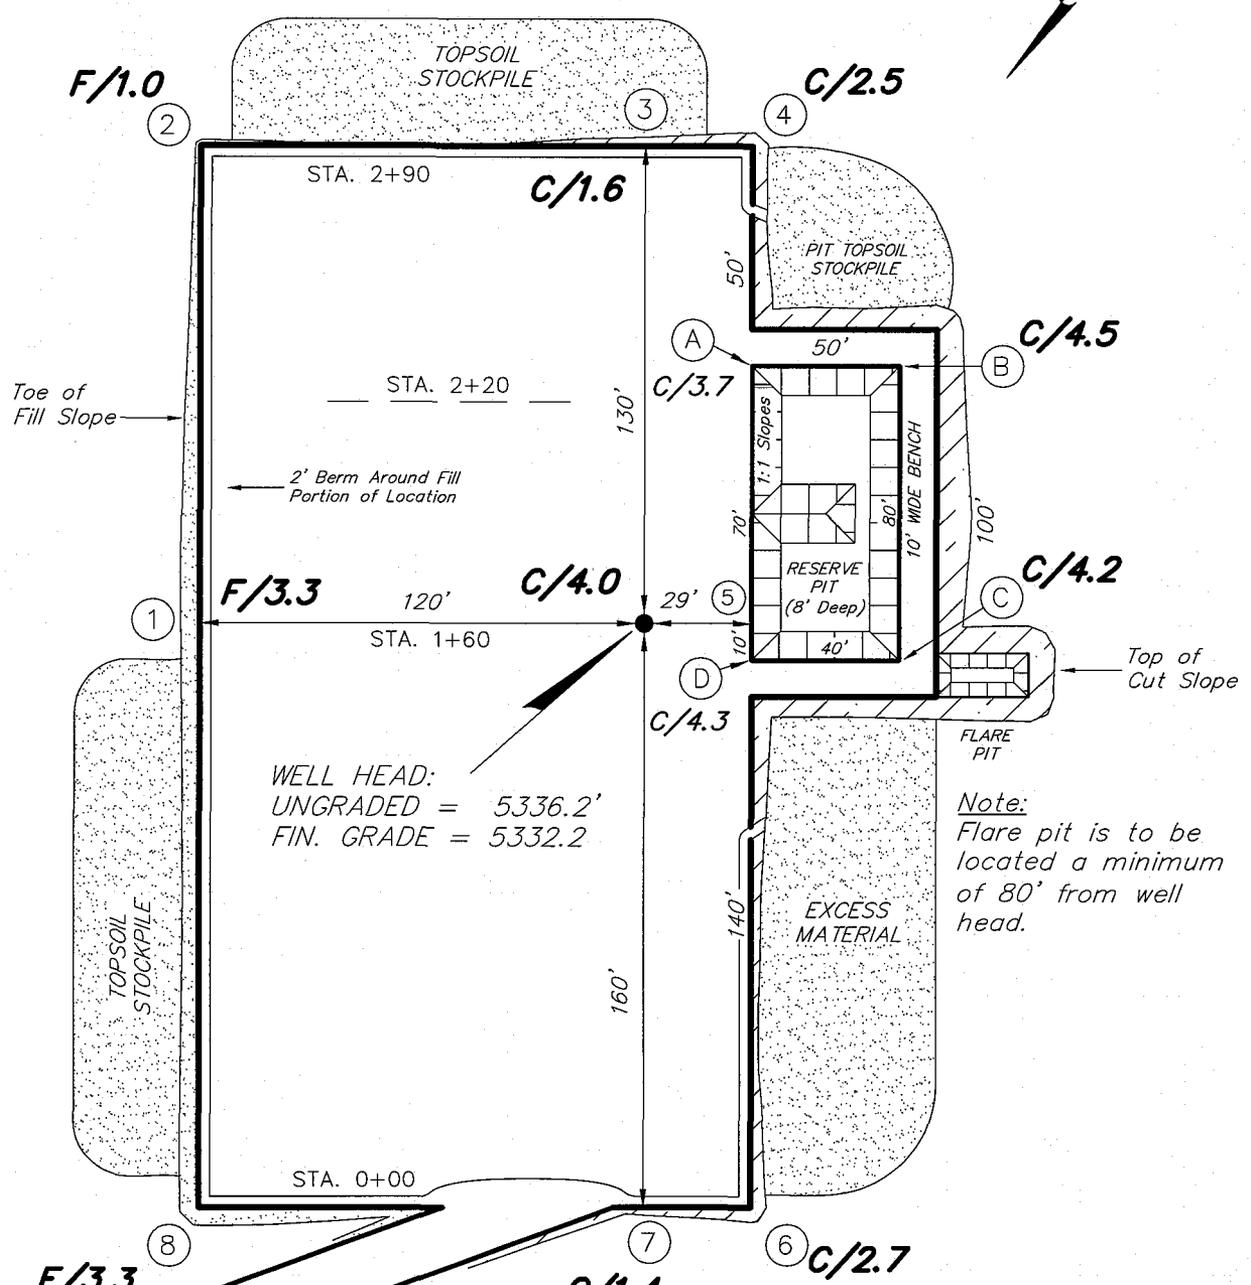

WELL HEAD:  
 UNGRADED = 5336.2'  
 FIN. GRADE = 5332.2'

*Note:*  
 Flare pit is to be located a minimum of 80' from well head.

REFERENCE POINTS





170' NORTHEASTERLY	5327.8'
220' NORTHEASTERLY	5327.0'
180' SOUTHEASTERLY	5333.6'
230' SOUTHEASTERLY	5334.5'

SURVEYED BY: C.M.	DATE SURVEYED: 08-01-07
DRAWN BY: M.W.	DATE DRAWN: 08-10-07
SCALE: 1" = 50'	REVISED:

**Tri State** (435) 781-2501  
 Land Surveying, Inc.  
 180 NORTH VERNAL AVE. VERNAL, UTAH 84078

# NEWFIELD PRODUCTION COMPANY

## CROSS SECTIONS UTE TRIBAL 13-23-4-2

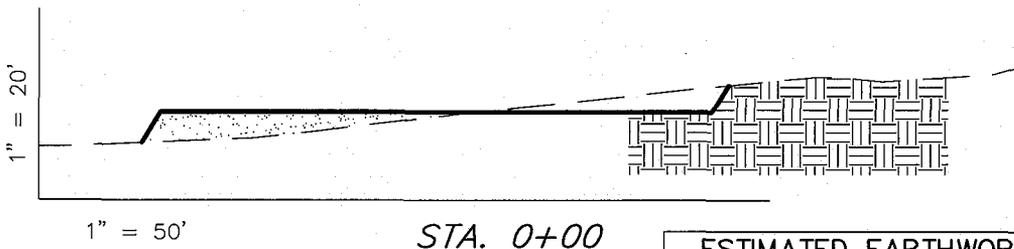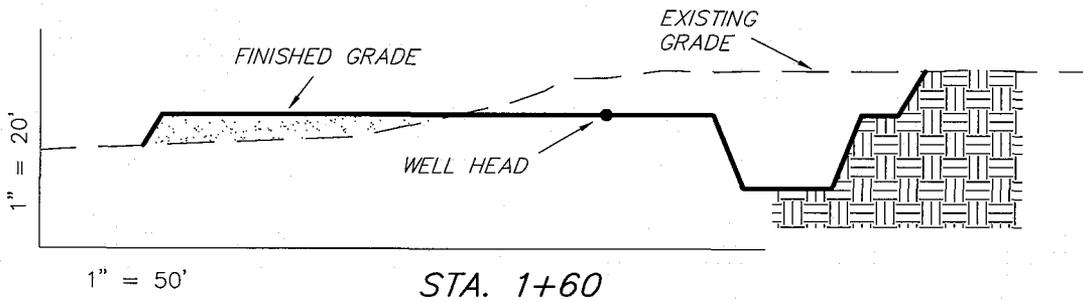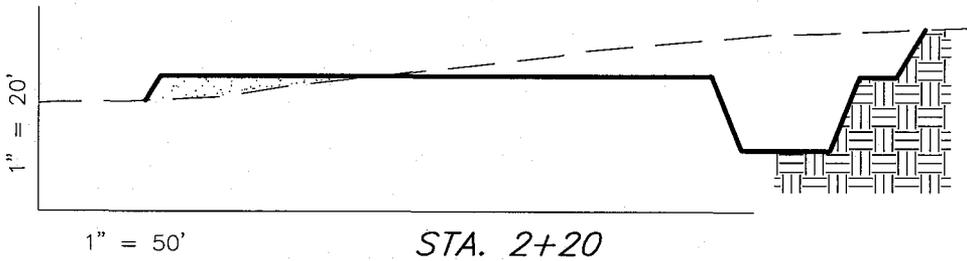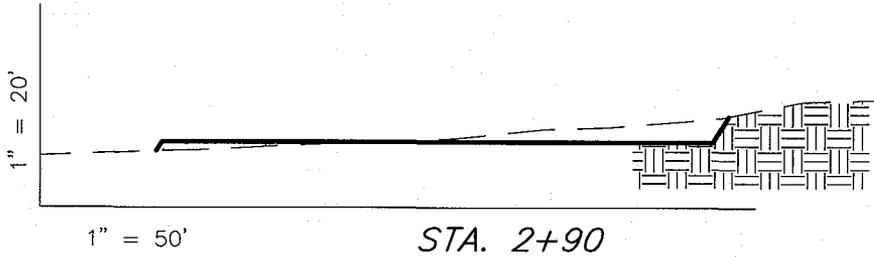

ESTIMATED EARTHWORK QUANTITIES (No Shrink or swell adjustments have been used) (Expressed in Cubic Yards)				
ITEM	CUT	FILL	6" TOPSOIL	EXCESS
PAD	2,100	2,100	Topsoil is not included in Pad Cut	0
PIT	640	0		640
<b>TOTALS</b>	<b>2,740</b>	<b>2,100</b>	<b>980</b>	<b>640</b>



NOTE:  
UNLESS OTHERWISE NOTED  
ALL CUT/FILL SLOPES ARE  
AT 1.5:1

SURVEYED BY: C.M.	DATE SURVEYED: 08-01-07
DRAWN BY: M.W.	DATE DRAWN: 08-10-07
SCALE: 1" = 50'	REVISED:

**Tri State**  
 Land Surveying, Inc. (435) 781-2501  
 180 NORTH VERNAL AVE. VERNAL, UTAH 84078

# NEWFIELD PRODUCTION COMPANY

## TYPICAL RIG LAYOUT UTE TRIBAL 13-23-4-2

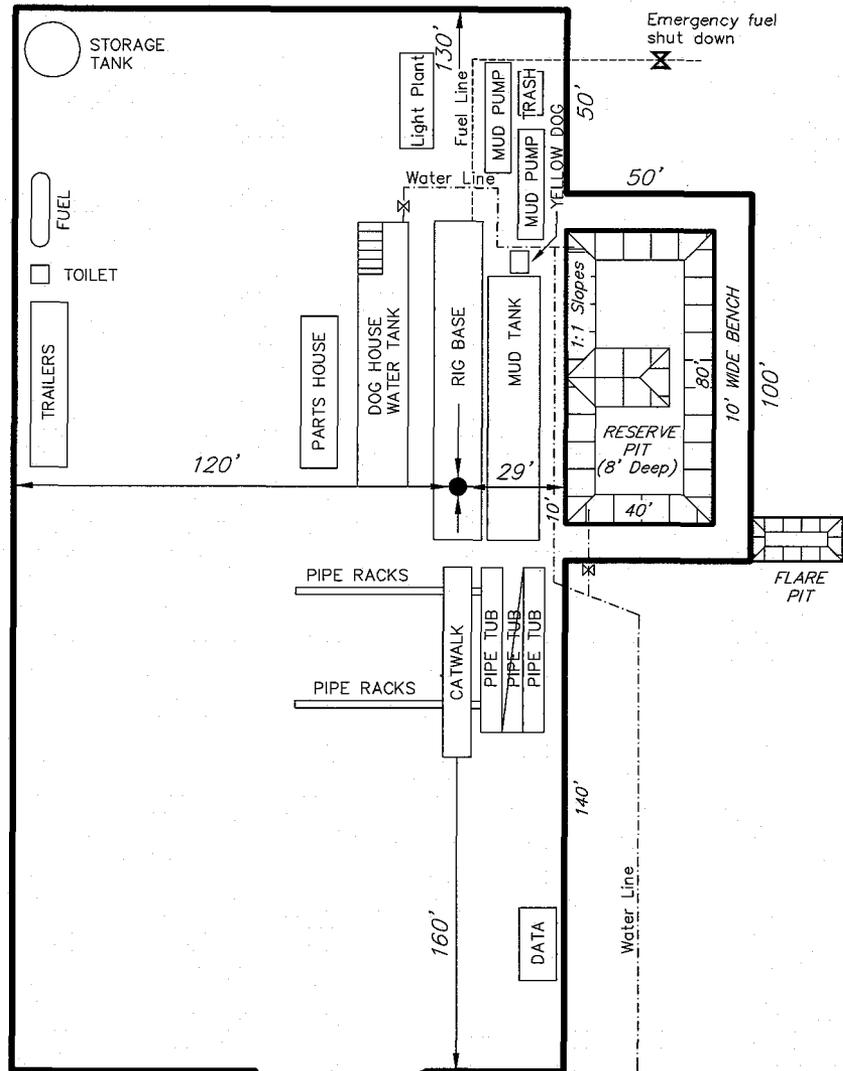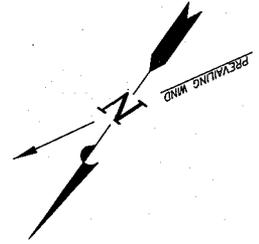

PROPOSED ACCESS ROAD (Max. 6% Grade)

SURVEYED BY: C.M.	DATE SURVEYED: 08-01-07
DRAWN BY: M.W.	DATE DRAWN: 08-10-07
SCALE: 1" = 50'	REVISED:

**Tri State** (435) 781-2501  
**Land Surveying, Inc.**  
 180 NORTH VERNAL AVE. VERNAL, UTAH 84078


# Newfield Production Company Proposed Site Facility Diagram

Ute Tribal 13-23-4-2

SW/SW Sec. 23, T4S, R2W

Duchesne County, Utah

2OG0005609

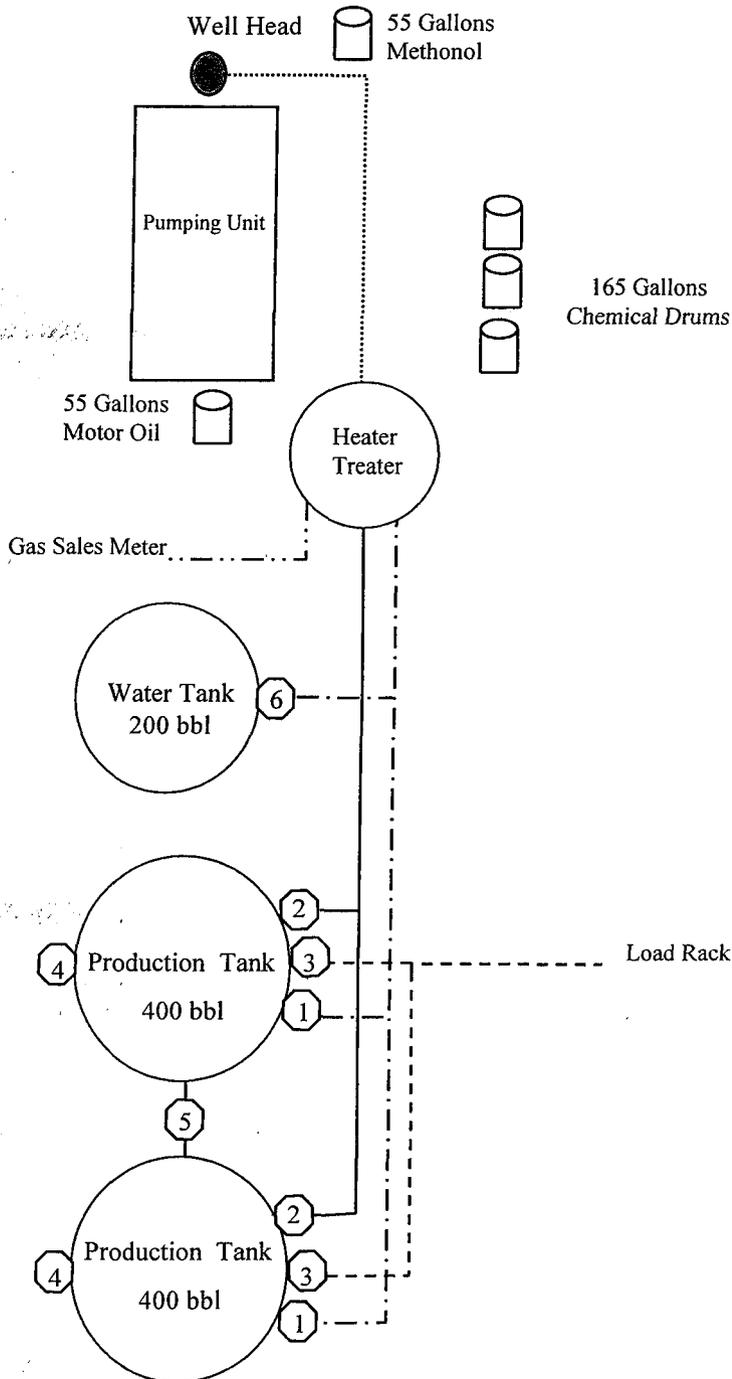

## Legend

Emulsion Line	.....
Load Rack	-----
Water Line	-----
Gas Sales	-----
Oil Line	_____

### Production Phase:

- 1) Valves 1, 3, and 4 sealed closed
- 2) Valves 2, 5, and 6 sealed open

### Sales Phase:


- 1) Valves 1, 2, 4, 5, and 6 sealed closed
- 2) Valve 3 open

### Draining Phase:

- 1) Valves 1 and 6 open

Diked Section



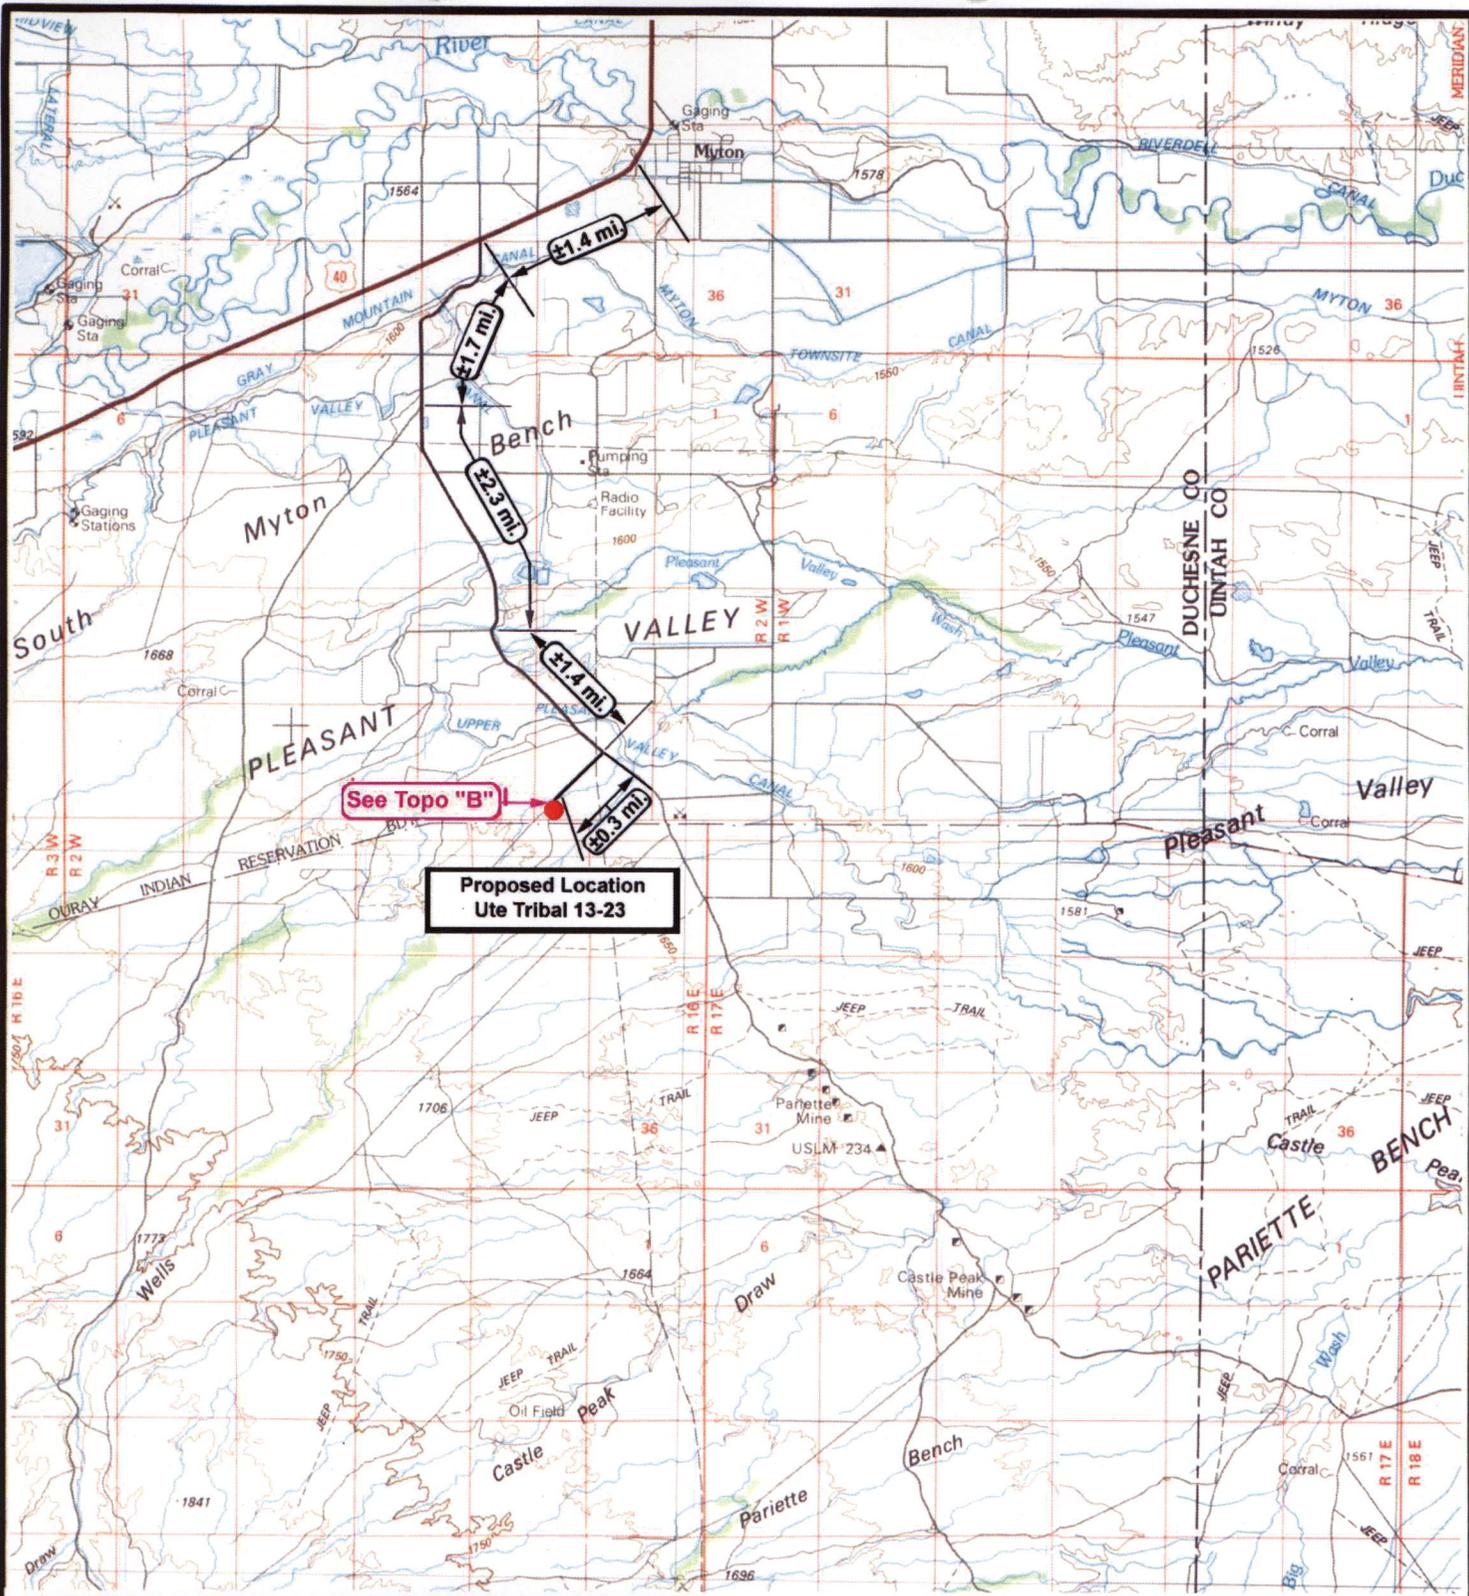

See Topo "B"

**Proposed Location  
Ute Tribal 13-23**



**NEWFIELD**  
Exploration Company

**Ute Tribal 13-23-4-2  
SEC. 23, T4S, R2W, U.S.B.&M.**





**Tri-State**  
Land Surveying Inc.  
(435) 781-2501  
180 North Vernal Ave. Vernal, Utah 84078

SCALE: 1 = 100,000  
DRAWN BY: nc  
DATE: 09-12-2007

**Legend**

Existing Road

TOPOGRAPHIC MAP  
**"A"**

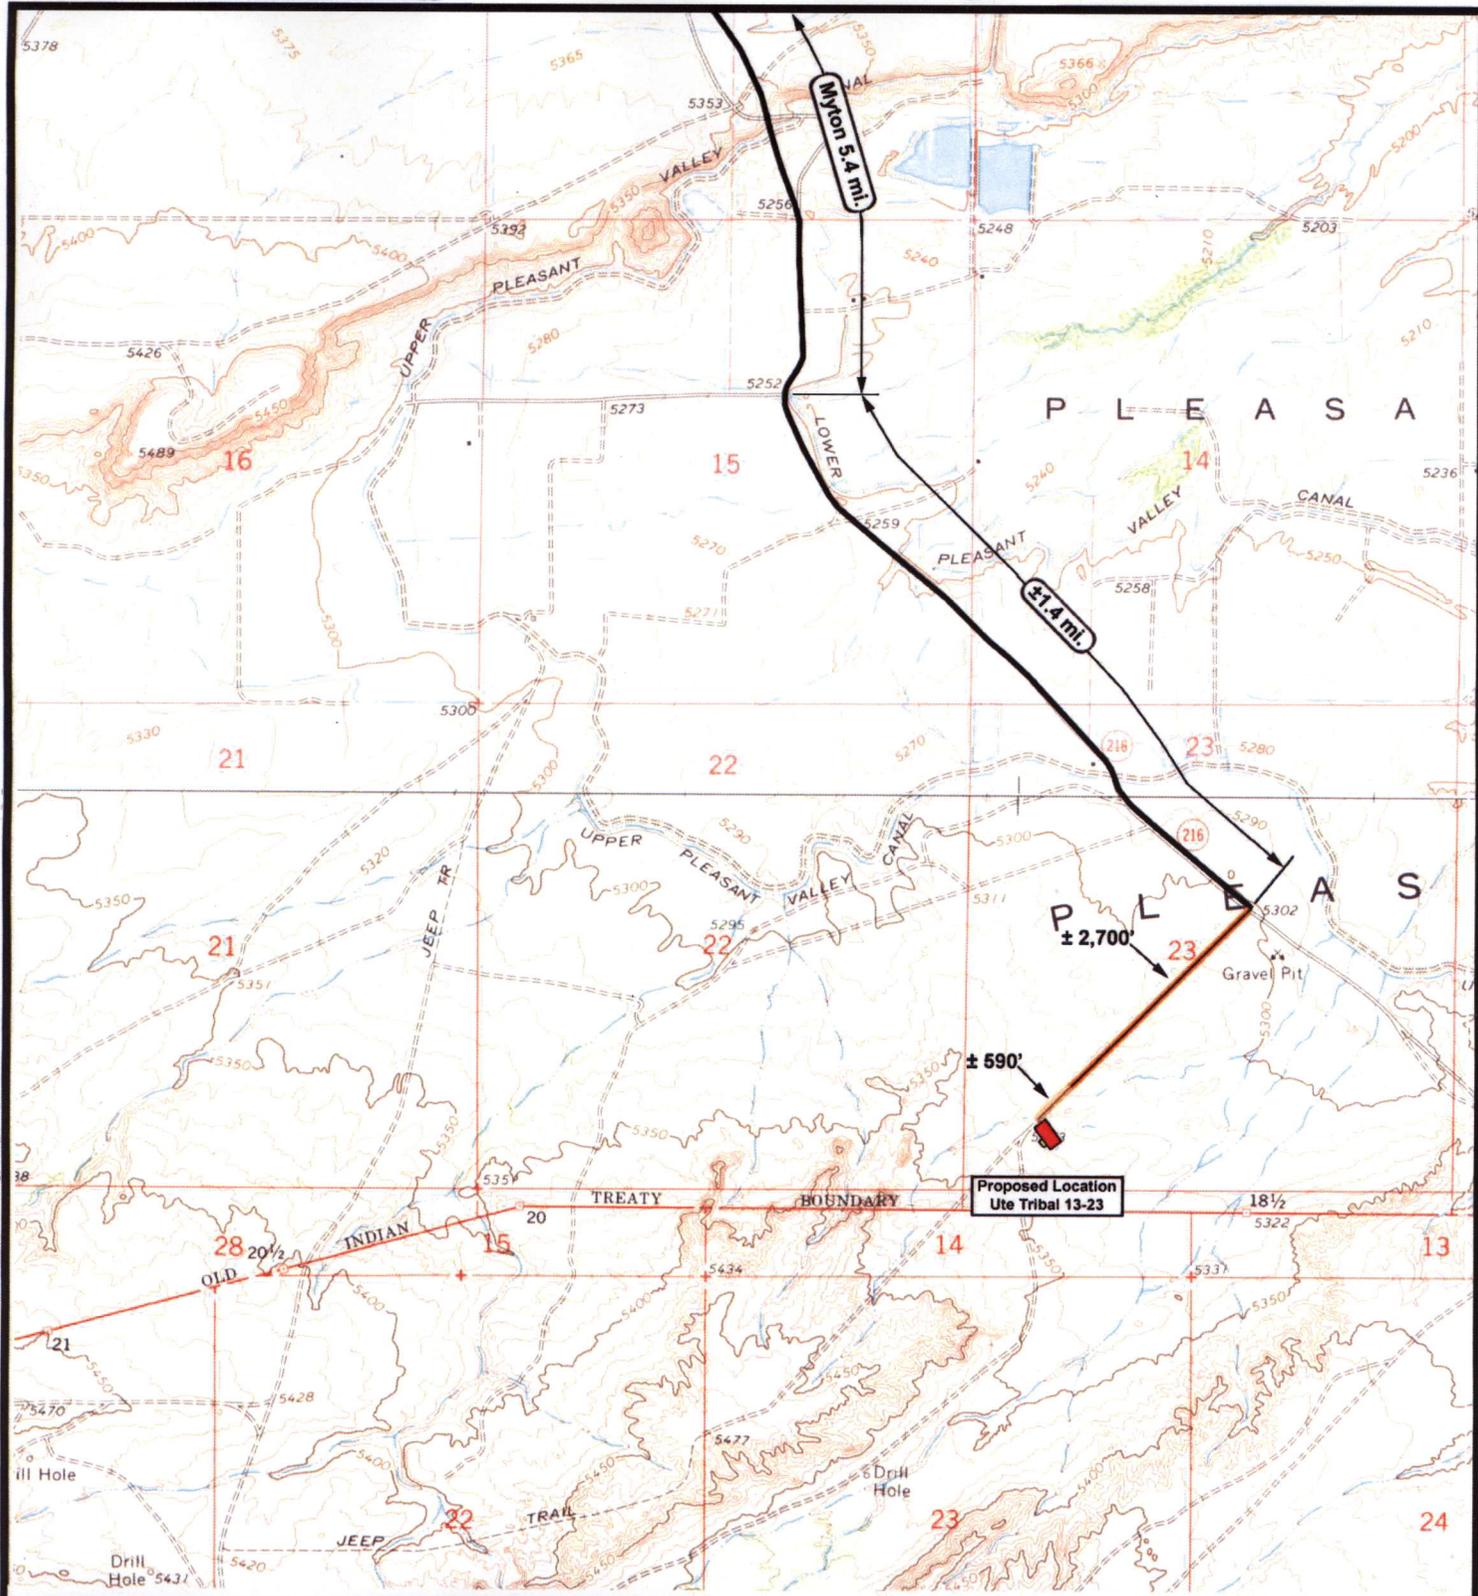

**NEWFIELD**  
Exploration Company

**Ute Tribal 13-23-4-2**  
**SEC. 23, T4S, R2W, U.S.B.&M.**




**Tri-State**  
*Land Surveying Inc.*  
(435) 781-2501  
180 North Vernal Ave. Vernal, Utah 84078

SCALE: 1" = 2000'  
DRAWN BY: nc  
DATE: 09-12-2007

**Legend**

- Existing Road
- Proposed Access
- Existing Two-Track

TOPOGRAPHIC MAP  
**"B"**

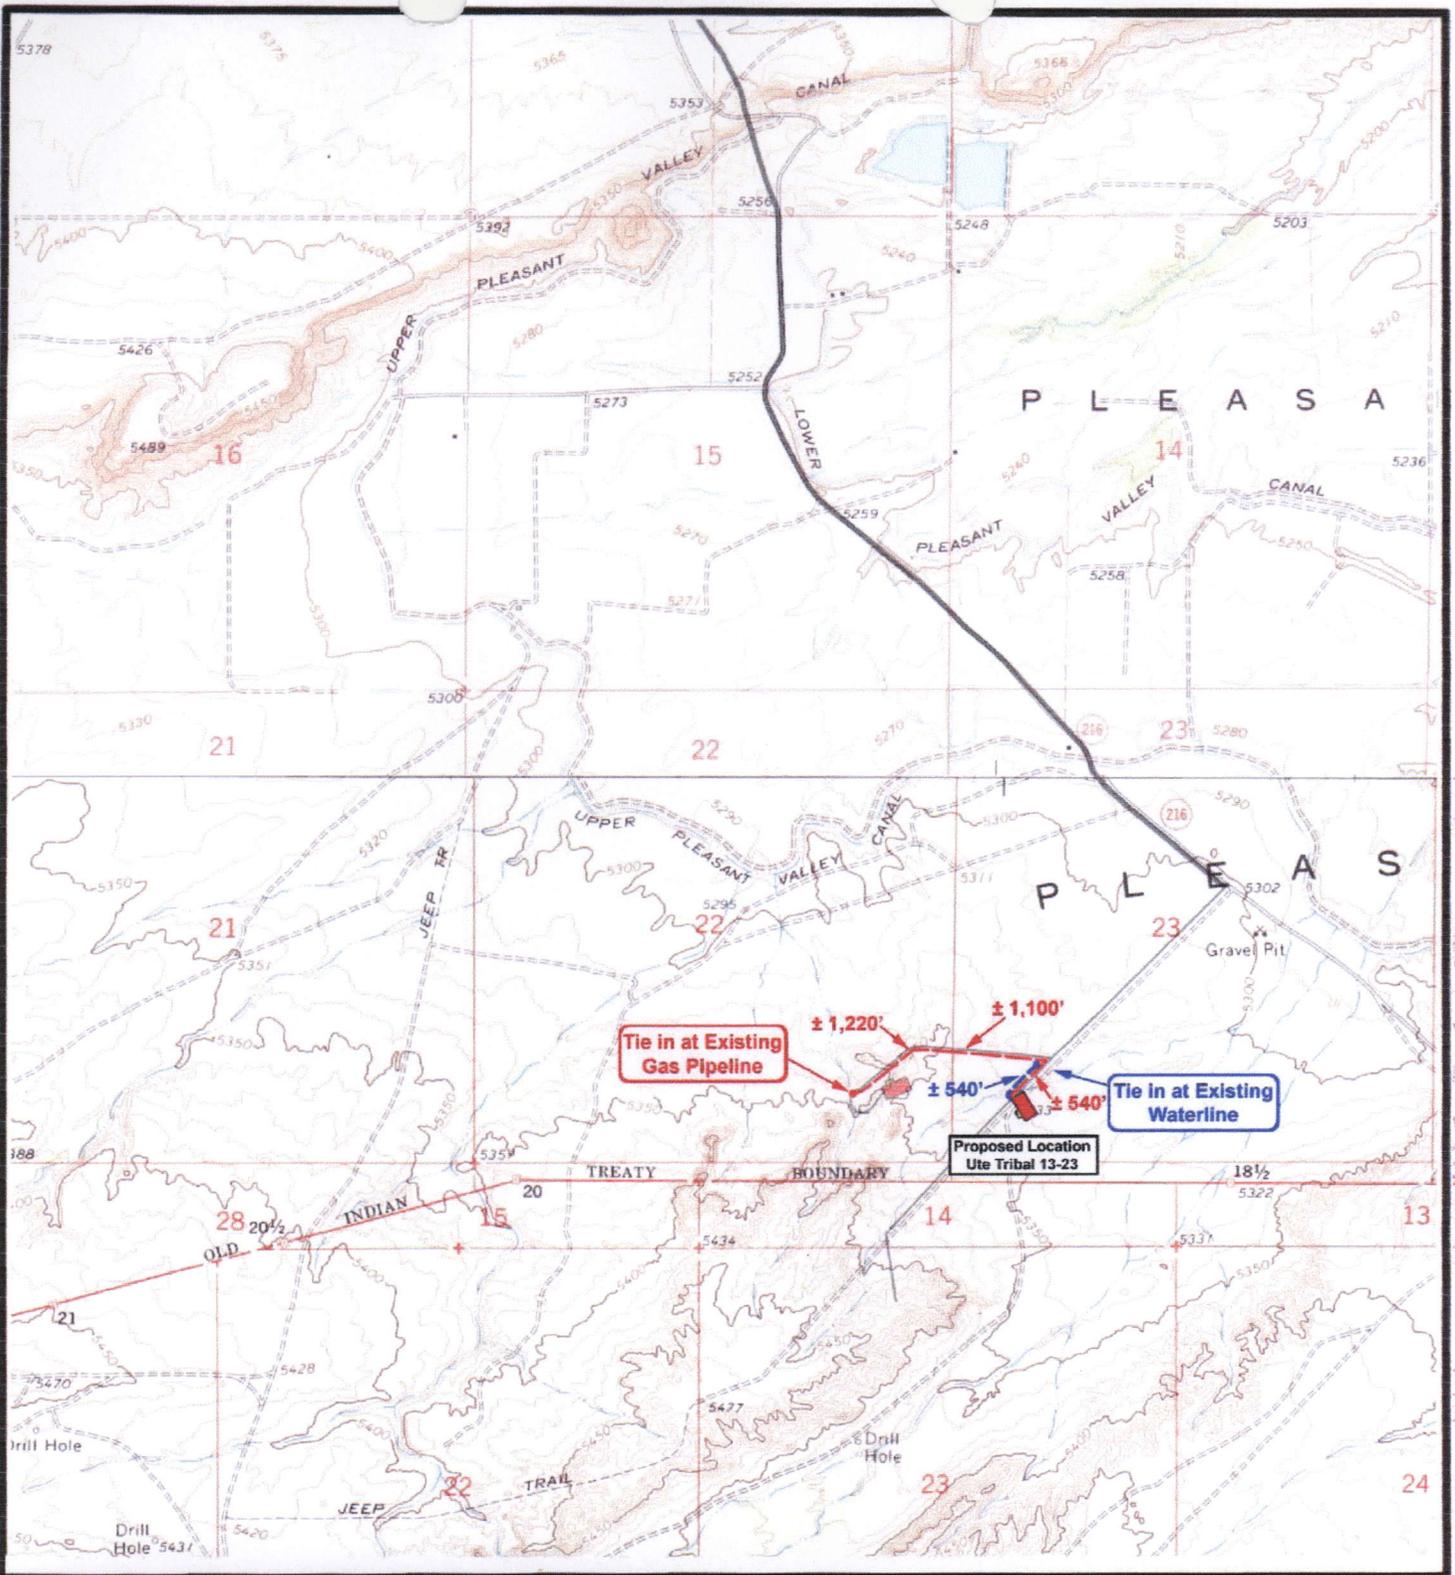

  
**NEWFIELD**  
 Exploration Company

---

**Ute Tribal 13-23-4-2**  
**SEC. 23, T4S, R2W, U.S.B.&M.**



  
**Tri-State**  
 Land Surveying Inc.  
 (435) 781-2501  
 180 North Vernal Ave. Vernal, Utah 84078

---

SCALE: 1" = 2000'  
 DRAWN BY: mw  
 DATE: 09-21-2007


**Legend**

-  Roads
-  Proposed Gas Line
-  Proposed Water Line

---

TOPOGRAPHIC MAP  
**"C"**



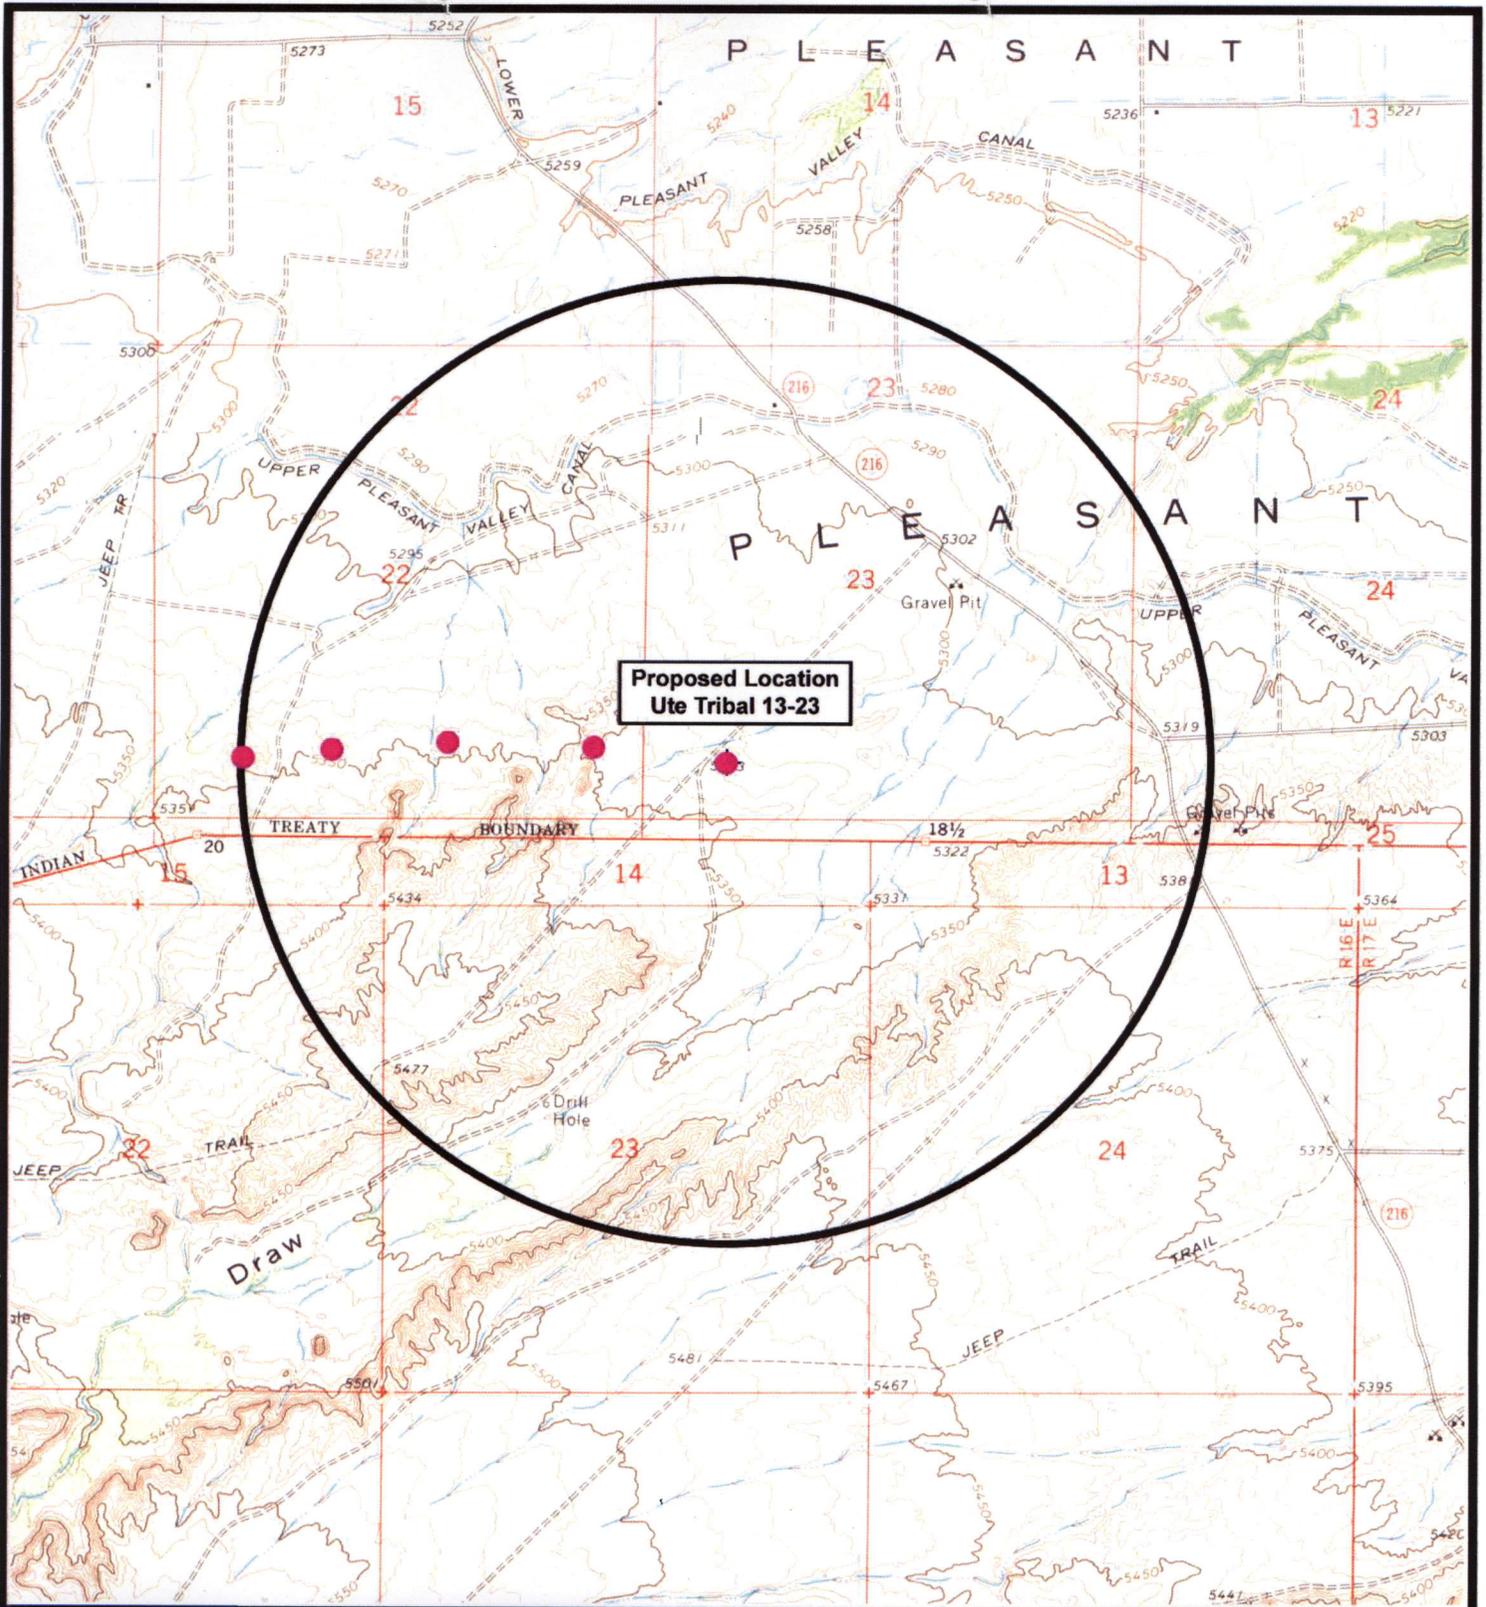

**Proposed Location  
Ute Tribal 13-23**

**NEWFIELD**  
Exploration Company

**Ute Tribal 13-23-4-2  
SEC. 23, T4S, R2W, U.S.B.&M.**



**Tri-State**  
Land Surveying Inc.  
(435) 781-2501  
180 North Vernal Ave. Vernal, Utah 84078

SCALE: 1" = 2,000'  
DRAWN BY: nc  
DATE: 09-12-2007

**Legend**

- Location
- One-Mile Radius

**Exhibit "B"**

# 2-M SYSTEM

Blowout Prevention Equipment Systems

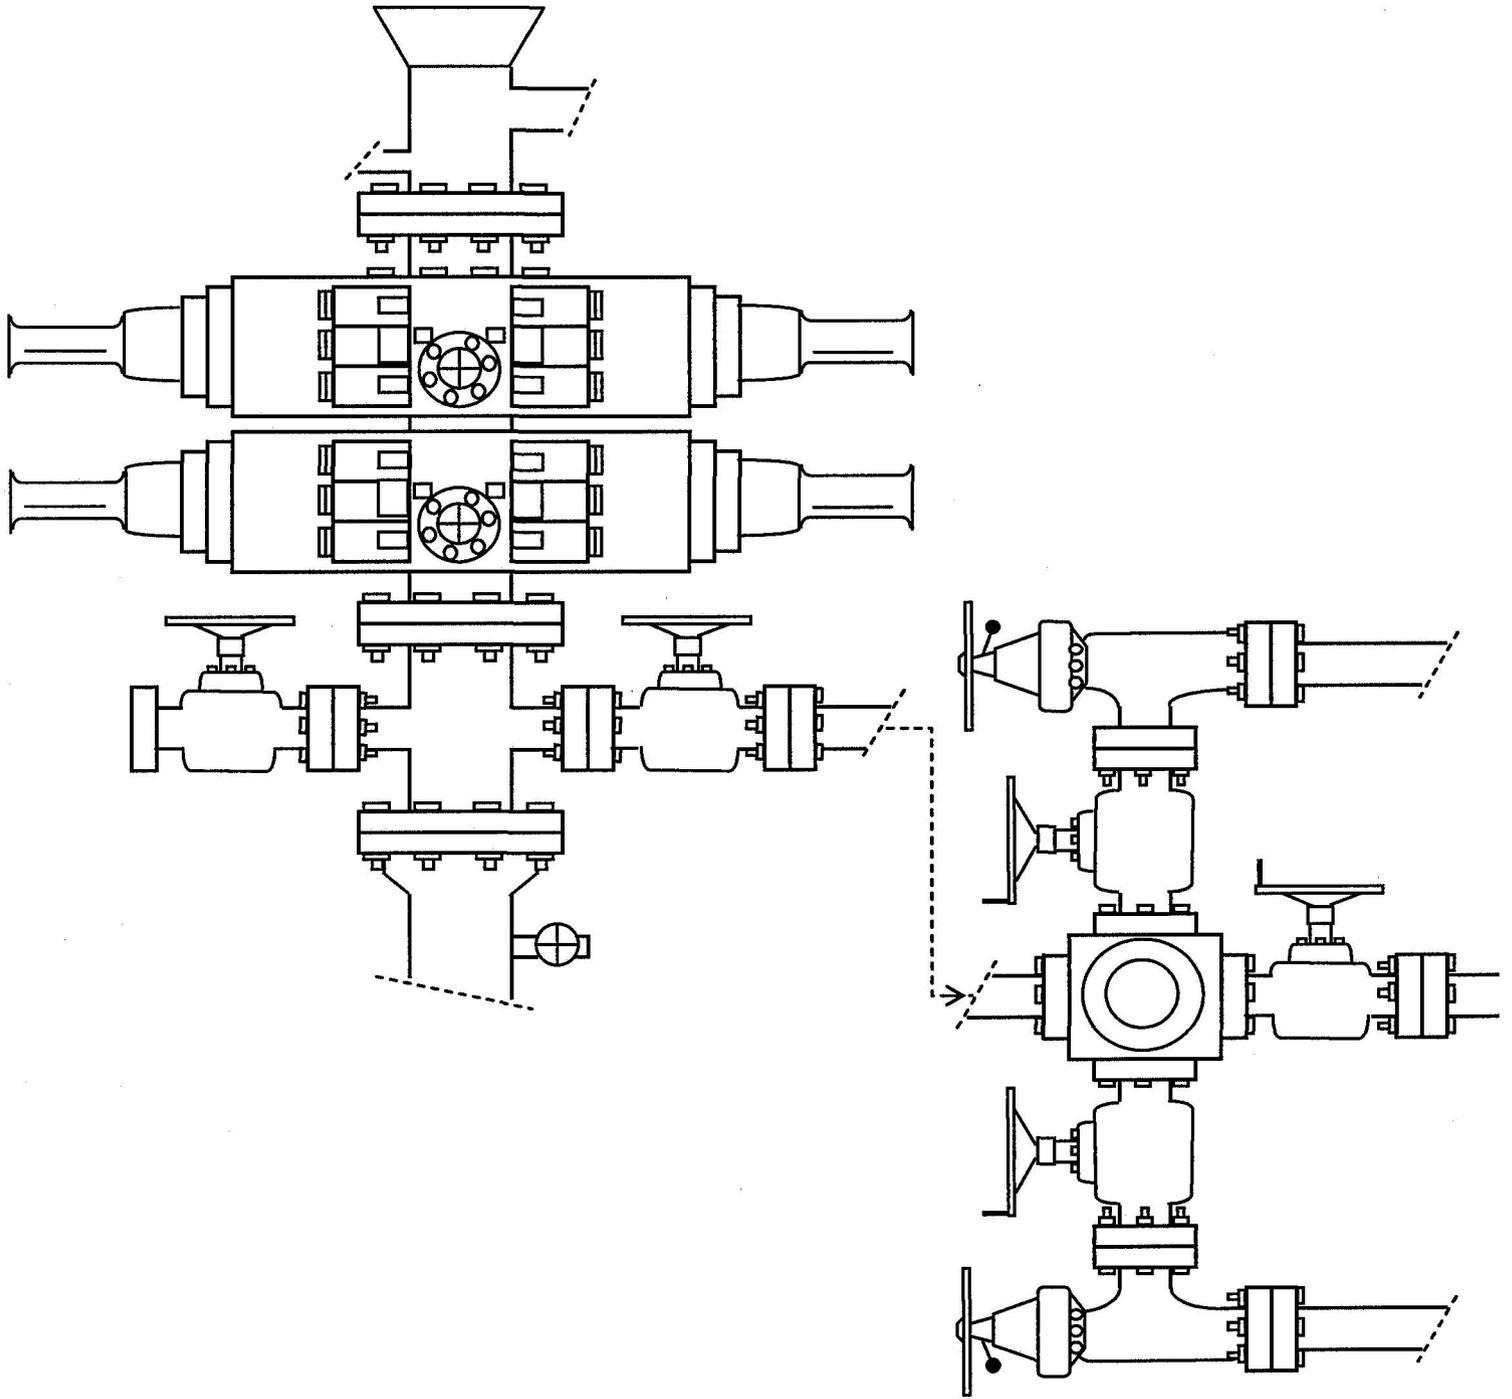


EXHIBIT C

**WORKSHEET  
APPLICATION FOR PERMIT TO DRILL**

APD RECEIVED: 01/29/2008

API NO. ASSIGNED: 43-013-33891

WELL NAME: UTE TRIBAL 13-23-4-2  
 OPERATOR: NEWFIELD PRODUCTION ( N2695 )  
 CONTACT: MANDIE CROZIER

PHONE NUMBER: 435-646-3721

PROPOSED LOCATION:

SWSW 23 040S 020W  
 SURFACE: 0565 FSL 0829 FWL  
 BOTTOM: 0565 FSL 0829 FWL  
 COUNTY: DUCHESNE  
 LATITUDE: 40.11479 LONGITUDE: -110.0823  
 UTM SURF EASTINGS: 578207 NORTHINGS: 4440692  
 FIELD NAME: MONUMENT BUTTE ( 105 )

INSPECT LOCATN BY: / /		
Tech Review	Initials	Date
Engineering		
Geology		
Surface		

LEASE TYPE: 2 - Indian  
 LEASE NUMBER: 20G0005609  
 SURFACE OWNER: 4 - Fee

PROPOSED FORMATION: GRRV  
 COALBED METHANE WELL? NO

RECEIVED AND/OR REVIEWED:

- Plat
- Bond: Fed[] Ind[2] Sta[] Fee[]  
(No. WYB000493 )
- Potash (Y/N)
- Oil Shale 190-5 (B) or 190-3 or 190-13
- Water Permit  
(No. 43-10136 )
- RDCC Review (Y/N)  
(Date: \_\_\_\_\_ )
- Fee Surf Agreement  (Y/N)
- Intent to Commingle (Y/N)

LOCATION AND SITING:


- \_\_\_ R649-2-3.
- Unit: \_\_\_\_\_
- R649-3-2. General  
Siting: 460 From Qtr/Qtr & 920' Between Wells
- \_\_\_ R649-3-3. Exception
- \_\_\_ Drilling Unit  
Board Cause No: \_\_\_\_\_  
Eff Date: \_\_\_\_\_  
Siting: \_\_\_\_\_
- \_\_\_ R649-3-11. Directional Drill

COMMENTS:

*Needs Prest (10-16-07)*

STIPULATIONS:

- 1- Federal Approval
- 2- Spacing WHP
- 3- STATEMENT OF BASIS

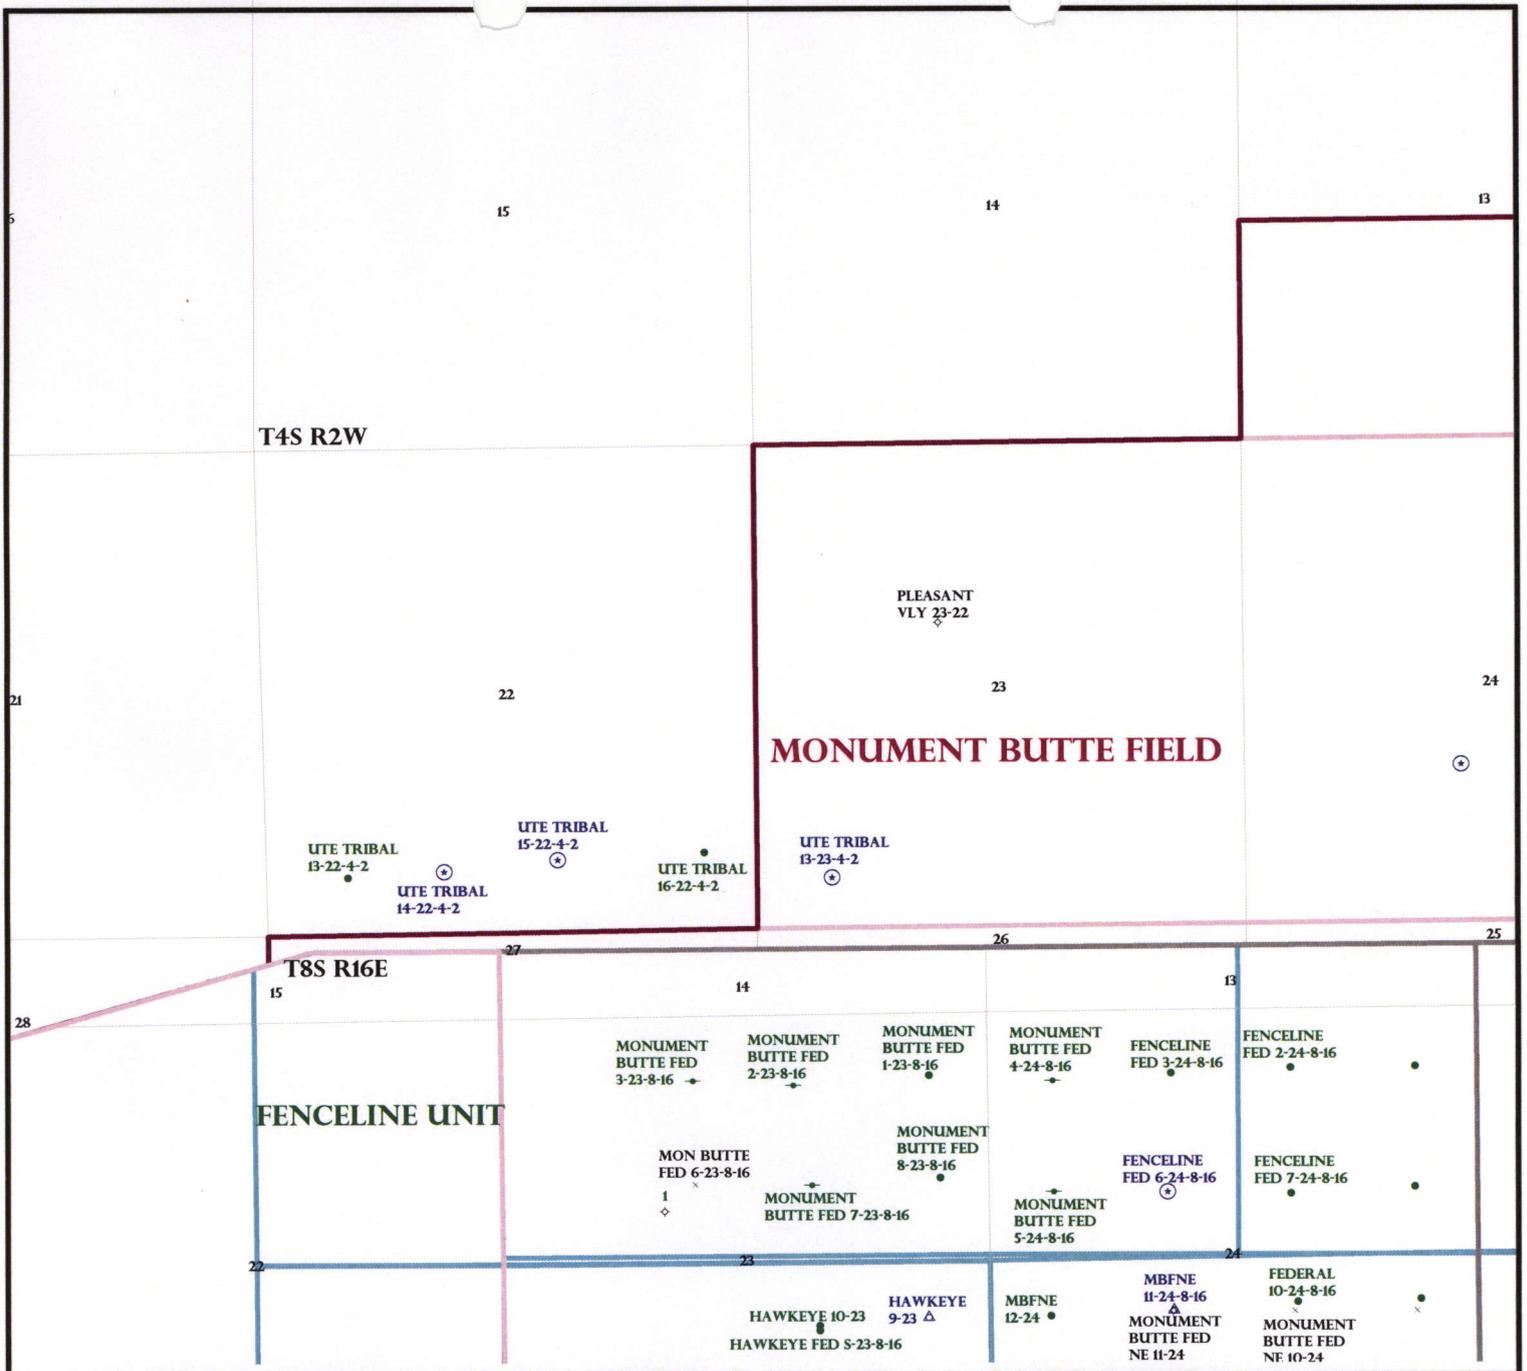

OPERATOR: NEWFIELD PROD CO (N2695)

SEC: 23 T.4S R.2W

FIELD: MONUEMENT BUTTE (105)

COUNTY: DUCHESNE

SPACING: R649-3-2 / GENERAL SITING

- Field Status**
- ABANDONED
  - ACTIVE
  - COMBINED
  - INACTIVE
  - PROPOSED
  - STORAGE
  - TERMINATED

- Unit Status**
- EXPLORATORY
  - GAS STORAGE
  - NF PP OIL
  - NF SECONDARY
  - PENDING
  - PI OIL
  - PP GAS
  - PP GEOTHERML
  - PP OIL
  - SECONDARY
  - TERMINATED

- Wells Status**
- ✂ GAS INJECTION
  - ✳ GAS STORAGE
  - ⊗ LOCATION ABANDONED
  - ⊙ NEW LOCATION
  - ⊕ PLUGGED & ABANDONED
  - ⊗ PRODUCING GAS
  - PRODUCING OIL
  - ✳ SHUT-IN GAS
  - SHUT-IN OIL
  - ✂ TEMP. ABANDONED
  - TEST WELL
  - △ WATER INJECTION
  - ⊕ WATER SUPPLY
  - ⊗ WATER DISPOSAL
  - ⊕ DRILLING



OIL, GAS & MINING



PREPARED BY: DIANA MASON  
DATE: 08-FEBRUARY-2008

# Application for Permit to Drill

## Statement of Basis

2/11/2008

Utah Division of Oil, Gas and Mining

Page 1

APD No	API WellNo	Status	Well Type	Surf Ownr	CBM
669	43-013-33891-00-00		OW	P	No
<b>Operator</b>	NEWFIELD PRODUCTION COMPANY	<b>Surface Owner-APD</b>			
<b>Well Name</b>	UTE TRIBAL 13-23-4-2	<b>Unit</b>			
<b>Field</b>	UNDESIGNATED	<b>Type of Work</b>			
<b>Location</b>	SWSW 23 4S 2W U 565 FSL 829 FWL GPS Coord (UTM) 578207E 4440692N				

### Geologic Statement of Basis

The mineral rights for the proposed well are owned by the Ute Tribe. The BLM will be the agency responsible for evaluating and approving the drilling, casing and cementing programs.

Brad Hill  
APD Evaluator

2/11/2008  
Date / Time

### Surface Statement of Basis

The proposed location is approximately 7.4 road miles southwest of Myton, UT in a sub-drainage of Pleasant Valley Wash which drains into the Pariette Draw drainage of Duchesne County. Both of these draws contain perennial streams somewhat consisting of irrigation runoff and seepage. Pariette Draw runs into the Green River approximately 6 miles downstream from Ouray, Utah and about 13 miles downstream from the location. Broad flats in Pleasant Valley frequently used for agriculture characterize the area. Flats are intersected by drainages with gentle to moderate side slopes. Access is by State, County and existing or planned oil field development roads. Three tenths mile of existing two-track road across Moon's private land will be reconstructed to reach the location.

The proposed Ute Tribal 13-23-4-2 oil well location is in the non-irrigated area of upper Pleasant Valley. It is on a slight rise that gently slopes off both to the east and west. The general drainage in the area slopes to the north. Small swales exist on the west and east and will require diversions around the location. Some exposed sandstone exists. No springs, streams, seeps or ponds are known to exist in the immediate area.

Mr. Russell Moon owns the surface of the location. Mr. Moon attended the pre-site visit. He requested that the location be fenced when completed. He grazes cattle in the area. He had no additional questions not previously covered in the signed landowner agreement. Mr. Moon also waived a cultural resource survey. The minerals are owned by the United States Government and held in trust for the Ute Indian Tribe. Charles MacDonald of the BLM represented the Ute Indian Tribe. Mr. Macdonald had no concerns regarding the proposal.

The location appears to be a suitable site for drilling and operating a well.

Floyd Bartlett  
Onsite Evaluator

10/16/2007  
Date / Time

### Conditions of Approval / Application for Permit to Drill

Category	Condition
Pits	A synthetic liner with a minimum thickness of 16 mils with a felt subliner shall be properly installed and maintained in the reserve pit.
Surface	Drainages adjacent to the proposed pad shall be diverted around the location.
Surface	The reserve pit shall be fenced upon completion of drilling operations.

# ON-SITE PREDRILL EVALUATION

## Utah Division of Oil, Gas and Mining

**Operator** NEWFIELD PRODUCTION COMPANY  
**Well Name** UTE TRIBAL 13-23-4-2  
**API Number** 43-013-33891-0      **APD No** 669      **Field/Unit** UNDESIGNATED  
**Location:** 1/4,1/4 SWSW      **Sec** 23      **Tw** 4S      **Rng** 2W      565 FSL 829 FWL  
**GPS Coord (UTM)** 578211      4440700      **Surface Owner**

### Participants

Floyd Bartlett (DOGM), Kim Swasey (Newfield), Clinton Moon (Land Owner), Charles Mac Donald (BLM).

### Regional/Local Setting & Topography

The proposed location is approximately 7.4 road miles southwest of Myton, UT in a sub-drainage of Pleasant Valley Wash which drains into the Pariette Draw drainage of Duchesne County. Both of these draws contain perennial streams somewhat consisting of irrigation runoff and seepage. Pariette Draw runs into the Green River approximately 6 miles downstream from Ouray, Utah and about 13 miles downstream from the location. Broad flats in Pleasant Valley frequently used for agriculture characterize the area. Flats are intersected by drainages with gentle to moderate side slopes. Access is by State, County and existing or planned oil field development roads. Three tenths mile of existing two-track road across Moon's private land will be reconstructed to reach the location.

The proposed Ute Tribal 13-23-4-2 oil well location is in the non-irrigated area of upper Pleasant Valley. It is on a slight rise that gently slopes off both to the east and west. The general drainage in the area slopes to the north. Small swales exist on the west and east and will require diversions around the location. Some exposed sandstone exists. No springs, streams, seeps or ponds are known to exist in the immediate area.

Mr. Russell Moon owns the surface of the location. Mr. Moon attended the pre-site visit. He requested that the location be fenced when completed. He grazes cattle in the area. He had no additional questions not previously covered in the signed landowner agreement. Mr. Moon also waived a cultural resource survey. The minerals are owned by the United States Government and held in trust for the Ute Indian Tribe. Charles MacDonald of the BLM represented the Ute Indian Tribe. Mr. Macdonald had no concerns regarding the proposal.

The location appears to be a suitable site for drilling and operating a well.

### Surface Use Plan

#### **Current Surface Use**

Grazing  
Wildlife Habitat

#### **New Road**

Miles	Well Pad	Src Const Material	Surface Formation
0.3	Width 199      Length 290	Onsite	UNTA

**Ancillary Facilities** N

### Waste Management Plan Adequate?

### Environmental Parameters

**Affected Floodplains and/or Wetland** N

#### **Flora / Fauna**

Deseret shrub type consisting of horsebrush, cheatgrass, halogeton, Indian ricegrass, globe mallow, mat saltbrush, shadscale, Indian ricegrass, curly mesquite, rabbit brush and spring annuals.

Cattle, deer, prairie dogs, small mammals and birds.

**Soil Type and Characteristics**

Deep gravely sandy clay loam. Some surface sandstone.

**Erosion Issues** N

**Sedimentation Issues** N

**Site Stability Issues** N

**Drainage Diversion Required**

Small swales exist on the west and east and will require diversions around the location.

**Berm Required?** N

**Erosion Sedimentation Control Required?** N

**Paleo Survey Run?** N    **Paleo Potential Observed?** N    **Cultural Survey Run?** N    **Cultural Resources?**

**Reserve Pit**

**Site-Specific Factors**

**Site Ranking**

<b>Distance to Groundwater (feet)</b>	>200	0
<b>Distance to Surface Water (feet)</b>	>1000	0
<b>Dist. Nearest Municipal Well (ft)</b>	>5280	0
<b>Distance to Other Wells (feet)</b>	300 to 1320	10
<b>Native Soil Type</b>	Mod permeability	10
<b>Fluid Type</b>	Fresh Water	5
<b>Drill Cuttings</b>	Normal Rock	0
<b>Annual Precipitation (inches)</b>	<10	0
<b>Affected Populations</b>	<10	0
<b>Presence Nearby Utility Conduits</b>	Not Present	0

**Final Score** 25    1    **Sensitivity Level**

**Characteristics / Requirements**

40' x 80' x 8' deep located in an area of cut on the southeast side of the location. A pit liner is required. Newfield commonly uses a 16 mil liner.

**Closed Loop Mud Required?** N    **Liner Required?** Y    **Liner Thickness** 16    **Pit Underlayment Required?** Y

**Other Observations / Comments**

Floyd Bartlett  
Evaluator

10/16/2007  
Date / Time



JON M. HUNTSMAN, JR.  
Governor

GARY R. HERBERT  
Lieutenant Governor

**State of Utah**  
DEPARTMENT OF NATURAL RESOURCES

MICHAEL R. STYLER  
Executive Director

**Division of Oil Gas and Mining**

JOHN R. BAZA  
Division Director

February 11, 2008

Newfield Production Company  
Rt. #3, Box 3630  
Myton, UT 84052

Re: Ute Tribal 13-23-4-2 Well, 565' FSL, 829' FWL, SW SW, Sec. 23, T. 4 South, R. 2 West, Duchesne County, Utah

Gentlemen:

Pursuant to the provisions and requirements of Utah Code Ann. § 40-6-1 *et seq.*, Utah Administrative Code R649-3-1 *et seq.*, and the attached Conditions of Approval, approval to drill the referenced well is granted.

This approval shall expire one year from the above date unless substantial and continuous operation is underway, or a request for extension is made prior to the expiration date. The API identification number assigned to this well is 43-013-33891.

Sincerely,

Gil Hunt  
Associate Director

pab  
Enclosures

cc: Duchesne County Assessor  
Bureau of Land Management, Vernal Office



**Operator:** Newfield Production Company  
**Well Name & Number** Ute Tribal 13-23-4-2  
**API Number:** 43-013-33891  
**Lease:** 2OG0005609

**Location:** SW SW                      Sec. 23                      T. 4 South                      R. 2 West

### Conditions of Approval

1. General

Compliance with the requirements of Utah Admin. R. 649-1 *et seq.*, the Oil and Gas Conservation General Rules, and the applicable terms and provisions of the approved Application for permit to drill.

2. Notification Requirements

Notify the division within 24 hours of spudding the well.

- Contact Carol Daniels at (801) 538-5284.

Notify the Division prior to commencing operations to plug and abandon the well.

- Contact Dustin Doucet at (801) 538-5281    (801) 733-0983 home

3. Reporting Requirements

All required reports, forms and submittals will be promptly filed with the Division, including but not limited to the Entity Action Form (Form 6), Report of Water Encountered During Drilling (Form 7), Weekly Progress Reports for drilling and completion operations, and Sundry Notices and Reports on Wells requesting approval of change of plans or other operational actions.

4. State approval of this well does not supersede the required federal approval, which must be obtained prior to drilling.

5. Compliance with the Conditions of Approval/Application for Permit to Drill outlined in the Statement of Basis. (Copy Attached)

6. This proposed well is located in an area for which drilling units (well spacing patterns) have not been established through an order of the Board of Oil, Gas and Mining (the "Board"). In order to avoid the possibility of waste or injury to correlative rights, the operator is requested, once the well has been drilled, completed, and has produced, to analyze geological and engineering data generated therefrom, as well as any similar data from surrounding areas if available. As soon as is practicable after completion of its analysis, and if the analysis suggests an area larger than the quarter-quarter section upon which the well is located is being drained, the operator is requested to seek an appropriate order from the Board establishing drilling and spacing units in conformance with such analysis by filing a Request for Agency Action with the Board.

UNITED STATES  
DEPARTMENT OF THE INTERIOR  
BUREAU OF LAND MANAGEMENT

APPLICATION FOR PERMIT TO DRILL OR REENTER



FORM APPROVED  
OMB No. 1004-0136  
Expires January 31, 2004

1a. Type of Work: <input checked="" type="checkbox"/> DRILL <input type="checkbox"/> REENTER		5. Lease Serial No. 2OG0005609
1b. Type of Well: <input checked="" type="checkbox"/> Oil Well <input type="checkbox"/> Gas Well <input type="checkbox"/> Other <input checked="" type="checkbox"/> Single Zone <input type="checkbox"/> Multiple Zone		6. If Indian, Allottee or Tribe Name Ute
2. Name of Operator Newfield Production Company		7. If Unit or CA Agreement, Name and No. N/A
3a. Address Route #3 Box 3630, Myton UT 84052	3b. Phone No. (include area code) (435) 646-3721	8. Lease Name and Well No. Ute Tribal 13-23-4-2
4. Location of Well (Report location clearly and in accordance with any State requirements. *) At surface SW/SW 565' FSL 829' FWL At proposed prod. zone		9. API Well No. 43 013 33891
14. Distance in miles and direction from nearest town or post office* Approximatley 7.4 miles southwest of Myton, Utah		10. Field and Pool, or Exploratory Monument Butte
15. Distance from proposed* location to nearest property or lease line, ft. (Also to nearest drig. unit line, if any) Approx. 491' f/lse, NA' f/unit	16. No. of Acres in lease NA	11. Sec., T., R., M., or Blk. and Survey or Area SW/SW Sec. <del>22</del> <sup>23</sup> T4S R2W
18. Distance from proposed location* to nearest well, drilling, completed, applied for, on this lease, ft. NA	19. Proposed Depth 6760'	12. County or Parish Duchesne
21. Elevations (Show whether DF, KDB, RT, GL, etc.) 5336' GL	22. Approximate date work will start* 2nd Quarter 2008	13. State UT
23. Estimated duration Approximately seven (7) days from spud to rig release.		

24. Attachments

The following, completed in accordance with the requirements of Onshore Oil and Gas Order No.1, shall be attached to this form:

- |   |  |
|---|--|
| 1. Well plat certified by a registered surveyor.  | 4. Bond to cover the operations unless covered by an existing bond on file (see Item 20 above).    |
| 2. A Drilling Plan.   | 5. Operator certification.   |
| 3. A Surface Use Plan (if the location is on National Forest System Lands, the SUPO shall be filed with the appropriate Forest Service Office). | 6. Such other site specific information and/or plans as may be required by the authorized officer. |

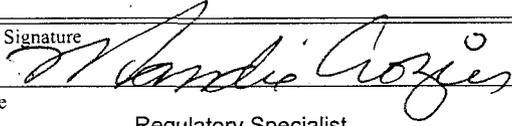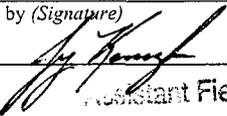25. Signature 	Name (Printed/Typed) Mandie Crozier	Date 1/25/08
Title Regulatory Specialist		
Approved by (Signature) 	Name (Printed/Typed) JERRY KEVORK	Date 4-18-2008
Title Assistant Field Manager	Office VERNAL FIELD OFFICE	

Application approval does not warrant or certify the the applicant holds legal or equitable title to those rights in the subject lease which would entitle the applicant to conduct operations thereon.  
Conditions of approval, if any, are attached.

Title 18 U.S.C. Section 1001 and Title 43 U.S.C. Section 1212, make it a crime for any person knowingly and willfully to make to any department or agency of the United States any false, fictitious or fraudulent statements or representations as to any matter within its jurisdiction.

\*(Instructions on reverse)

CONDITIONS OF APPROVAL ATTACHED

RECEIVED

JAN 28 2008

APR 24 2008

NOTICE OF APPROVAL

DIV. OF OIL, GAS & MINING

BLM VERNAL, UTAH



**UNITED STATES DEPARTMENT OF THE INTERIOR  
BUREAU OF LAND MANAGEMENT  
VERNAL FIELD OFFICE**

170 South 500 East

VERNAL, UT 84078

(435) 781-4400



**CONDITIONS OF APPROVAL FOR APPLICATION FOR PERMIT TO DRILL**

**Company:** Newfield Production Company  
**Well No:** Ute Tribal 13-23-4-2  
**API No:** 43-013-33891

**Location:** SWSW, Sec 23, T4S, R2E  
**Lease No:** 20G0005609  
**Agreement:** N/A

Title	Name	Office Phone Number	Cell Phone Number
Petroleum Engineer:	Matt Baker	(435) 781-4490	(435) 828-4470
Petroleum Engineer:	Michael Lee	(435) 781-4432	(435) 828-7875
Petroleum Engineer:	James Ashley	(435) 781-4470	(435) 828-7874
Petroleum Engineer:	Ryan Angus	(435) 781-4430	(435) 828-7368
Supervisory Petroleum Technician:	Jamie Sparger	(435) 781-4502	(435) 828-3913
NRS/Enviro Scientist:		(435) 781-4475	(435) 828-4029
NRS/Enviro Scientist:	Karl Wright	(435) 781-4484	(435) 828-7381
NRS/Enviro Scientist:	Holly Villa	(435) 781-4404	(435) 828-3544
NRS/Enviro Scientist:		(435) 781-4476	
NRS/Enviro Scientist:	Chuck Macdonald	(435) 781-4441	(435) 828-7482
NRS/Enviro Scientist:		(435) 781-3400	(435) 828-3544
NRS/Enviro Scientist:	Michael Cutler	(435) 781-3401	(435) 828-3546
NRS/Enviro Scientist:	Anna Figueroa	(435) 781-3407	(435) 828-3548
NRS/Enviro Scientist:	Verlyn Pindell	(435) 781-3402	(435) 828-3547
NRS/Enviro Scientist:	Darren Williams	(435) 781-4447	(435) 828-4029
NRS/Enviro Scientist:	Nathan Packer	(435) 781-3405	(435) 828-3545

**Fax: (435) 781-3420**

**A COPY OF THESE CONDITIONS SHALL BE FURNISHED TO YOUR  
FIELD REPRESENTATIVE TO INSURE COMPLIANCE**

All lease and/or unit operations are to be conducted in such a manner that full compliance is made with the applicable laws, regulations (43 CFR Part 3160), and this approved Application for Permit to Drill including Surface and Downhole Conditions of Approval. The operator is considered fully responsible for the actions of his subcontractors. A copy of the approved APD must be on location during construction, drilling, and completion operations. **This permit is approved for a two (2) year period, or until lease expiration, whichever occurs first. An additional extension, up to two (2) years, may be applied for by sundry notice prior to expiration.**

**NOTIFICATION REQUIREMENTS**

Construction Activity	- The Ute Tribe Energy & Minerals Dept. shall be notified in writing 48 hours in advance of any construction activity. The Ute Tribal office is open Monday through Thursday.
Construction Completion	- Upon completion of the pertinent APD/ROW construction, notify the Ute Tribe Energy & Minerals Dept. for a Tribal Technician to verify the Affidavit of Completion.
Spud Notice (Notify Petroleum Engineer)	- Twenty-Four (24) hours prior to spudding the well.
Casing String & Cementing (Notify Supv. Petroleum Tech.)	- Twenty-Four (24) hours prior to running casing and cementing all casing strings.
BOP & Related Equipment Tests (Notify Supv. Petroleum Tech.)	- Twenty-Four (24) hours prior to initiating pressure tests.
First Production Notice (Notify Petroleum Engineer)	- Within Five (5) business days after new well begins or production resumes after well has been off production for more than ninety (90) days.

**SURFACE USE PROGRAM  
 CONDITIONS OF APPROVAL (COAs)**

**Specific Surface COAs**

- Adhere to all private surface agreements.
- All traffic related to this action will be restricted to approved routes. Cross-country vehicle travel will not be allowed.
- Pipelines will be buried at all major drainage crossings.
- Prevent fill and stock piles from entering drainages.
- Any hydrocarbons in the reserve pit will be removed **immediately** upon well completion; in accordance with Monument Butte SOP. Pits must be free of oil and other liquid and solid wastes prior to filling.
- Monument Butte SOP, Section 9.2 - Pit Fencing Minimum Standards - will be strictly adhered to. To include 9.2.2.3 - Corner posts will be cemented and/or braced in such a manner as to keep fence tight at all times.
- If Uinta Basin hookless cactus or other special status plants are found, construction will cease and the AO will be notified to determine the appropriate mitigation.

**Interim Reclamation:**

The topsoil from the reserve pit shall be stripped and piled separately near the reserve pit. When the reserve pit is closed, it shall be recontoured and the topsoil respread, and the area shall be **seeded using a rangeland drill**. Seeding depth as per AO, or seed distributor. If portions of the site are too steep (>40%), or rocky, that portion may be broadcast seeded. If broadcasting seed, the seed shall be walked into the soil with a dozer immediately after the seeding is completed, or covered by soil using a drag chain. Seeding shall occur in the fall (August 1<sup>st</sup> until snow or ground is frozen) with the following seed mix:

Seed mix (or landowners designated seed mix):

Common name	Latin name	lbs/acre	Recommended seed planting depth
Squirreltail grass	<i>Elymus elymoides</i>	3.0	1/4 - 1/2"
Siberian wheatgrass	<i>Agropyron fragile</i>	1.0	1/2"
Shadscale saltbush	<i>Atriplex confertifolia</i>	0.50	1/2"
Four-wing saltbush	<i>Atriplex canescens</i>	0.50	1/2"
Gardner's saltbush	<i>Atriplex gardneri</i>	0.50	1/2"
Scarlet globemallow	<i>Sphaeralcea coccinea</i>	0.10	1/8 - 1/4"
Forage Kochia	<i>Kochia prostrates</i>	0.10	1/8 - 1/4"

- All pounds are pure live seed.
- All seed and mulch will be certified weed free.
- Rates are set for drill seeding; double rate if broadcasting.
- Reseeding may be required if initial seeding is not successful.

**Final reclamation:**

Once the location is plugged and abandoned, the well location, access, and any disturbed areas shall be recontoured to natural topography, topsoil shall be respread, and the entire location shall be seeded following guidelines in the seed mix bullet statement above. Final seed mix: same as interim.

- Noxious and/or invasive weeds will be controlled along access roads, pipelines, well sites, and all other applicable facilities. Any noxious and/or invasive weeds outbreak, directly attributed to the activities of the Operator, will be the responsibility of the Operator to control.
- The topsoil from the reserve pit shall be stripped and piled separately near the reserve pit. When the reserve pit is closed, it shall be recontoured and the topsoil respread, and the area shall be seeded in the same manner as the location topsoil.
- Once the location is plugged and abandoned, it shall be recontoured to natural topology, topsoil shall be respread, and the entire location shall be seeded with a seed mix recommended by the AO (see above). Seed application will follow all guidelines in the interim seed mix bullet statement above.
- All well facilities not regulated by OSHA will be painted Carlsbad Canyon.
- Notify the Authorized Officer 48 hours prior to surface disturbing activities.

## **DOWNHOLE CONDITIONS OF APPROVAL**

### **SITE SPECIFIC DOWNHOLE CONDITIONS OF APPROVAL**

- The production casing cement shall be a minimum of 200' above the surface casing shoe.
- The Gamma Ray and Electric Log shall be run from TD to the surface casing

**All provisions outlined in Onshore Oil & Gas Order #2 Drilling Operations shall be strictly adhered to.** The following items are emphasized:

### **DRILLING/COMPLETION/PRODUCING OPERATING STANDARDS**

- The spud date and time shall be reported orally to Vernal Field Office within 24 hours of spudding.
- Notify Vernal Field Office Supervisory Petroleum Engineering Technician at least 24 hours in advance of casing cementing operations and BOPE & casing pressure tests.
- All requirements listed in Onshore Order #2 III. E. Special Drilling Operations are applicable for air drilling of surface hole.
- Blowout prevention equipment (BOPE) shall remain in use until the well is completed or abandoned. Closing unit controls shall remain unobstructed and readily accessible at all times. Choke manifolds shall be located outside of the rig substructure.
- All BOPE components shall be inspected daily and those inspections shall be recorded in the daily drilling report. Components shall be operated and tested as required by Onshore Oil & Gas Order No. 2 to insure good mechanical working order. All BOPE pressure tests shall be performed by a test pump with a chart recorder and **NOT** by the rig pumps. Test shall be reported in the driller's log.
- BOP drills shall be initially conducted by each drilling crew within 24 hours of drilling out from under the surface casing and weekly thereafter as specified in Onshore Oil & Gas Order No. 2.
- Casing pressure tests are required before drilling out from under all casing strings set and cemented in place.
- No aggressive/fresh hard-banded drill pipe shall be used within casing.
- **Cement baskets shall not be run on surface casing.**
- The operator must report all shows of water or water-bearing sands to the BLM. If flowing water is encountered it must be sampled, analyzed, and a copy of the analyses submitted to the BLM Vernal Field Office.
- The operator must report encounters of all non oil & gas mineral resources (such as Gilsonite, tar sands, oil shale, trona, etc.) to the Vernal Field Office, in writing, within 5 working days of each encounter. Each report shall include the well name/number, well location, date and depth (from KB or GL) of encounter, vertical footage of the encounter and, the name of the person making the report (along with a telephone number) should the BLM need to obtain additional information.
- A complete set of angular deviation and directional surveys of a directional well will be submitted to the Vernal BLM office engineer within 30 days of the completion of the well.

- While actively drilling, chronologic drilling progress reports shall be filed directly with the BLM, Vernal Field Office on a weekly basis in sundry, letter format or e-mail to the Petroleum Engineers until the well is completed.
- A cement bond log (CBL) will be run from the production casing shoe to the top of cement and shall be utilized to determine the bond quality for the production casing. Submit a field copy of the CBL to this office.
- **Please submit an electronic copy of all other logs run on this well in LAS format to [UT\\_VN\\_Welllogs@BLM.gov](mailto:UT_VN_Welllogs@BLM.gov). This submission will supersede the requirement for submittal of paper logs to the BLM.**
- There shall be no deviation from the proposed drilling, completion, and/or workover program as approved. Safe drilling and operating practices must be observed. Any changes in operation must have prior approval from the BLM Vernal Field Office.

## OPERATING REQUIREMENT REMINDERS:

- All wells, whether drilling, producing, suspended, or abandoned, shall be identified in accordance with 43 CFR 3162.6. There shall be a sign or marker with the name of the operator, lease serial number, well number, and surveyed description of the well.
- In accordance with 43 CFR 3162.4-3, this well shall be reported on the "Monthly Report of Operations" (Oil and Gas Operations Report ((OGOR)) starting with the month in which operations commence and continue each month until the well is physically plugged and abandoned. This report shall be filed in duplicate, directly with the Minerals Management Service, P.O. Box 17110, Denver, Colorado 80217-0110, or call 1-800-525-7922 (303) 231-3650 for reporting information.
- Should the well be successfully completed for production, the BLM Vernal Field office must be notified when it is placed in a producing status. Such notification will be by written communication and must be received in this office by not later than the fifth business day following the date on which the well is placed on production. The notification shall provide, as a minimum, the following informational items:
  - Operator name, address, and telephone number.
  - Well name and number.
  - Well location (¼¼, Sec., Twn, Rng, and P.M.).
  - Date well was placed in a producing status (date of first production for which royalty will be paid).
  - The nature of the well's production, (i.e., crude oil, or crude oil and casing head gas, or natural gas and entrained liquid hydrocarbons).
  - The Federal or Indian lease prefix and number on which the well is located; otherwise the non-Federal or non-Indian land category, i.e., State or private.
  - Unit agreement and/or participating area name and number, if applicable.
  - Communitization agreement number, if applicable.
- Any venting or flaring of gas shall be done in accordance with Notice to Lessees (NTL) 4A and needs prior approval from the BLM Vernal Field Office.
- All undesirable events (fires, accidents, blowouts, spills, discharges) as specified in NTL 3A will be reported to the BLM, Vernal Field Office. Major events, as defined in NTL3A, shall be reported verbally within 24 hours, followed by a written report within 15 days. "Other than Major Events" will be reported in writing within 15 days. "Minor Events" will be reported on the Monthly Report of Operations and Production.
- Whether the well is completed as a dry hole or as a producer, "Well Completion and Recompletion Report and Log" (BLM Form 3160-4) shall be submitted not later than 30 days after completion of the well or after completion of operations being performed, in accordance with 43 CFR 3162.4-1. Two copies of all logs run, core descriptions, and all other surveys or data obtained and compiled during the drilling, workover, and/or completion operations, shall be filed on BLM Form 3160-4. Submit with the well completion report a geologic report including, at a minimum, formation tops, and a summary and conclusions. Also include deviation surveys, sample descriptions, strip logs, core data, drill stem test data, and results of production tests if performed. Samples (cuttings, fluid,

and/or gas) shall be submitted only when requested by the BLM, Vernal Field Office.

- All off-lease storage, off-lease measurement, or commingling on-lease or off-lease, shall have prior written approval from the BLM Vernal Field Office.
- Oil and gas meters shall be calibrated in place prior to any deliveries. The BLM Vernal Field Office Petroleum Engineers will be provided with a date and time for the initial meter calibration and all future meter proving schedules. A copy of the meter calibration reports shall be submitted to the BLM Vernal Field Office. All measurement facilities will conform to the API standards for liquid hydrocarbons and the AGA standards for natural gas measurement. All measurement points shall be identified as the point of sale or allocation for royalty purposes.
- A schematic facilities diagram as required by Onshore Oil & Gas Order No. 3 shall be submitted to the BLM Vernal Field Office within 30 days of installation or first production, whichever occurs first. All site security regulations as specified in Onshore Oil & Gas Order No. 3 shall be adhered to. All product lines entering and leaving hydrocarbon storage tanks will be effectively sealed in accordance with Onshore Oil & Gas Order No. 3.
- Any additional construction, reconstruction, or alterations of facilities, including roads, gathering lines, batteries, etc., which will result in the disturbance of new ground, shall require the filing of a suitable plan and need prior approval of the BLM Vernal Field Office. Emergency approval may be obtained orally, but such approval does not waive the written report requirement.
- No location shall be constructed or moved, no well shall be plugged, and no drilling or workover equipment shall be removed from a well to be placed in a suspended status without prior approval of the BLM Vernal Field Office. If operations are to be suspended for more than 30 days, prior approval of the BLM Vernal Field Office shall be obtained and notification given before resumption of operations.
- Pursuant to Onshore Oil & Gas Order No. 7, this is authorization for pit disposal of water produced from this well for a period of 90 days from the date of initial production. A permanent disposal method must be approved by this office and in operation prior to the end of this 90-day period. In order to meet this deadline, an application for the proposed permanent disposal method shall be submitted along with any necessary water analyses, as soon as possible, but no later than 45 days after the date of first production. Any method of disposal which has not been approved prior to the end of the authorized 90-day period will be considered as an Incident of Noncompliance and will be grounds for issuing a shut-in order until an acceptable manner for disposing of said water is provided and approved by this office.
- Unless the plugging is to take place immediately upon receipt of oral approval, the Field Office Petroleum Engineers must be notified at least 24 hours in advance of the plugging of the well, in order that a representative may witness plugging operations. If a well is suspended or abandoned, all pits must be fenced immediately until they are backfilled. The "Subsequent Report of Abandonment" (Form BLM 3160-5) must be submitted within 30 days after the actual plugging of the well bore, showing location of plugs, amount of cement in each, and amount of casing left in hole, and the current status of the surface restoration.

# DIVISION OF OIL, GAS AND MINING

## ***SPUDDING INFORMATION***

Name of Company: Newfield Production Company

Well Name: Ute Tribal 13-23-4-2

API No: 43-013-33891 Lease Type: Indian/Fee

Section 23 Township 04S Range 02W County Duchesne

Drilling Contractor Ross Rig Rig # 21

### **SPUDDED:**

Date 5-28-08

Time 8:00 AM

How Dry

***Drilling will Commence:*** \_\_\_\_\_

Reported by Ryan Crum

Telephone # \_\_\_\_\_

Date 5-29-08 Signed RM



UNITED STATES  
DEPARTMENT OF THE INTERIOR  
BUREAU OF LAND MANAGEMENT

FORM APPROVED  
OMB No. 1004-0137  
Expires: July 31, 2010

**SUNDRY NOTICES AND REPORTS ON WELLS**  
Do not use this form for proposals to drill or to re-enter an  
abandoned well. Use Form 3160-3 (APD) for such proposals.

**SUBMIT IN TRIPLICATE - Other Instructions on page 2**

1. Type of Well  
 Oil Well  Gas Well  Other

2. Name of Operator  
NEWFIELD PRODUCTION COMPANY

3a. Address Route 3 Box 3630  
Myton, UT 84052

3b. Phone (include area code)  
435.646.3721

4. Location of Well (Footage, Sec., T., R., M., or Survey Description)  
565 FSL 829 FWL  
SWSW Section <sup>23</sup> 22 T4S R2W

5. Lease Serial No.

Ute tribal

6. If Indian, Allottee or Tribe Name.

7. If Unit or CA/Agreement, Name and/or

8. Well Name and No.

UTE TRIBAL 13-23-4-2

9. API Well No.

4301333891

10. Field and Pool, or Exploratory Area

MONUMENT BUTTE

11. County or Parish, State

DUCHESNE, UT

**12. CHECK APPROPRIATE BOX(ES) TO INDICATE NATURE OF NOTICE, OR OTHER DATA**

TYPE OF SUBMISSION	TYPE OF ACTION			
<input type="checkbox"/> Notice of Intent	<input type="checkbox"/> Acidize	<input type="checkbox"/> Deepen	<input type="checkbox"/> Production (Start/Resume)	<input type="checkbox"/> Water Shut-Off
<input checked="" type="checkbox"/> Subsequent Report	<input type="checkbox"/> Alter Casing	<input type="checkbox"/> Fracture Treat	<input type="checkbox"/> Reclamation	<input type="checkbox"/> Well Integrity
<input type="checkbox"/> Final Abandonment	<input type="checkbox"/> Casing Repair	<input type="checkbox"/> New Construction	<input type="checkbox"/> Recomplete	<input checked="" type="checkbox"/> Other _____
	<input type="checkbox"/> Change Plans	<input type="checkbox"/> Plug & Abandon	<input type="checkbox"/> Temporarily Abandon	Spud Notice _____
	<input type="checkbox"/> Convert to Injector	<input type="checkbox"/> Plug Back	<input type="checkbox"/> Water Disposal	

13. Describe Proposed or Completed Operation: (Clearly state all pertinent details, including estimated starting date of any proposed work and approximate duration thereof. If the proposal is to deepen directionally or recompleat horizontally, give subsurface locations and measured and true vertical depths of all pertinent markers and zones. Attach the Bond under which the work will be performed or provide the Bond No. on file with BLM/BIA. Required subsequent reports shall be filed within 30 days following completion of the involved operations. If the operation results in a multiple completion or recompleat in a new interval, a Form 3160-4 shall be filed once testing has been completed. Final Abandonment Notices shall be filed only after all requirements, including reclamation, have been completed, and the operator has determined that the site is ready for final inspection.)

On 5/28/08 MIRU Ross # 21. Spud well @ 8:00 AM. Drill 325' of 12 1/4" hole with air mist. TIH W/ 7 Jt's 8 5/8" J-55 24 # csgn. Set @ 333.49 KB. On 5/31/08 cement with 160 sks of class "G" w/ 2% CaCL2 + 1/4# sk Cello- Flake Mixed @ 15.8 ppg > 1.17 cf/ sk yeild. Returned 7 bbls cement to pit. WOC.

RECEIVED  
JUN 03 2008  
DIV. OF OIL, GAS & MINING

I hereby certify that the foregoing is true and correct (Printed/ Typed) Troy Zufelt	Title Drilling Supervisor
Signature 	Date 05/31/2008

**THIS SPACE FOR FEDERAL OR STATE OFFICE USE**

Approved by _____	Title _____	Date _____
Conditions of approval, if any, are attached. Approval of this notice does not warrant or certify that the applicant holds legal or equitable title to those rights in the subject lease which would entitle the applicant to conduct operations thereon.	Office _____	

Title 18 U.S.C. Section 1001 and Title 43 U.S.C. Section 1212, make it a crime for any person knowingly and willfully to make to any department or agency of the United States any false, fictitious and fraudulent statements or representations as to any matter within its jurisdiction

**NEWFIELD PRODUCTION COMPANY - CASING & CEMENT REPORT**

8 5/8 CASING SET AT 333.49

LAST CASING 8 5/8" set @ 333.49  
 DATUM 12' KB  
 DATUM TO CUT OFF CASING \_\_\_\_\_  
 DATUM TO BRADENHEAD FLANGE \_\_\_\_\_  
 TD DRILLER 325' LOGGER \_\_\_\_\_  
 HOLE SIZE 12 1/4

OPERATOR Newfield Production Company  
 WELL Ute Tribal 13-23-4-2  
 FIELD/PROSPECT Monument Butte  
 CONTRACTOR & RIG # Ross # 21

LOG OF CASING STRING:							
PIECES	OD	ITEM - MAKE - DESCRIPTION	WT / FT	GRD	THREAD	CONDT	LENGTH
		Shoe Joint 44.42'					
		WHI - 92 csg head			8rd	A	0.95
7	8 5/8"	Maverick ST&C csg	24#	J-55	8rd	A	321.64
		<b>GUIDE</b> shoe			8rd	A	0.9
CASING INVENTORY BAL.		FEET	JTS	TOTAL LENGTH OF STRING			323.49
TOTAL LENGTH OF STRING		323.49	7	LESS CUT OFF PIECE			2
LESS NON CSG. ITEMS		1.85		PLUS DATUM TO T/CUT OFF CSG			12
PLUS FULL JTS. LEFT OUT		0		CASING SET DEPTH			<b>333.49</b>
TOTAL		321.64	7	} COMPARE			
TOTAL CSG. DEL. (W/O THRDS)		321.64	7				
TIMING		1ST STAGE					
BEGIN RUN CSG.		Spud	5/28/2008	8:00 AM	GOOD CIRC THRU JOB <u>YES</u>		
CSG. IN HOLE			5/28/2008	9:30 AM	Bbls CMT CIRC TO SURFACE <u>7</u>		
BEGIN CIRC			5/31/2008	8:33 AM	RECIPROCATED PIPE FOR <u>N/A</u>		
BEGIN PUMP CMT			5/31/2008	8:59 AM			
BEGIN DSPL. CMT			5/31/2008	9:12 AM	BUMPED PLUG TO <u>134</u> PSI		
PLUG DOWN			5/31/2008	9:25 AM			
CEMENT USED		CEMENT COMPANY- <b>B. J.</b>					
STAGE	# SX	CEMENT TYPE & ADDITIVES					
1	160	Class "G" w/ 2% CaCL2 + 1/4#/sk Cello-Flake mixed @ 15.8 ppg 1.17 cf/sk yield					
CENTRALIZER & SCRATCHER PLACEMENT			SHOW MAKE & SPACING				
Centralizers - Middle first, top second & third for 3							

COMPANY REPRESENTATIVE Troy Zufelt

DATE 5/31/2008

UNITED STATES  
DEPARTMENT OF THE INTERIOR  
BUREAU OF LAND MANAGEMENT

FORM APPROVED  
OMB No. 1004-0137  
Expires: July 31, 2010

**SUNDRY NOTICES AND REPORTS ON WELLS**  
Do not use this form for proposals to drill or to re-enter an  
abandoned well. Use Form 3160-3 (APD) for such proposals.

**SUBMIT IN TRIPLICATE - Other Instructions on page 2**

1. Type of Well  
 Oil Well    Gas Well    Other

2. Name of Operator  
 NEWFIELD PRODUCTION COMPANY

3a. Address    Route 3 Box 3630  
                   Myton, UT 84052

3b. Phone    (include are code)  
                   435.646.3721

4. Location of Well    (Footage, Sec., T., R., M., or Survey Description)  
 565 FSL 829 FWL  
 SWSW Section 23 T4S R2W

5. Lease Serial No.  
 FEE

6. If Indian, Allottee or Tribe Name.

7. If Unit or CA/Agreement, Name and/or

8. Well Name and No.  
 UTE TRIBAL 13-23-4-2

9. API Well No.  
 4301333891

10. Field and Pool, or Exploratory Area  
 MONUMENT BUTTE

11. County or Parish, State  
 DUCHESNE, UT

**12. CHECK APPROPRIATE BOX(ES) TO INDICATE NATURE OF NOTICE, OR OTHER DATA**

TYPE OF SUBMISSION	TYPE OF ACTION		
<input type="checkbox"/> Notice of Intent	<input type="checkbox"/> Acidize	<input type="checkbox"/> Deepen	<input type="checkbox"/> Production (Start/Resume)
<input checked="" type="checkbox"/> Subsequent Report	<input type="checkbox"/> Alter Casing	<input type="checkbox"/> Fracture Treat	<input type="checkbox"/> Reclamation
<input type="checkbox"/> Final Abandonment	<input type="checkbox"/> Casing Repair	<input type="checkbox"/> New Construction	<input type="checkbox"/> Recomplete
	<input type="checkbox"/> Change Plans	<input type="checkbox"/> Plug & Abandon	<input type="checkbox"/> Temporarily Abandon
	<input type="checkbox"/> Convert to Injector	<input type="checkbox"/> Plug Back	<input type="checkbox"/> Water Disposal
			<input type="checkbox"/> Water Shut-Off
			<input type="checkbox"/> Well Integrity
			<input checked="" type="checkbox"/> Other _____
			Weekly Status Report _____

13. Describe Proposed or Completed Operation: (Clearly state all pertinent details, including estimated starting date of any proposed work and approximate duration thereof. If the proposal is to deepen directionally or recomplete horizontally, give subsurface locations and measured and true vertical depths of all pertinent markers and zones. Attach the Bond under which the work will be performed or provide the Bond No. on file with BLM/BIA. Required subsequent reports shall be filed within 30 days following completion of the involved operations. If the operation results in a multiple completion or recompletion in a new interval, a Form 3160-4 shall be filed once testing has been completed. Final Abandonment Notices shall be filed only after all requirements, including reclamation, have been completed, and the operator has determined that the site is ready for final inspection.)

On 6/7/08 MIRU Patterson # 155. Set all equipment. On 6/9/2008 Pressure test Kelly, TIW, Choke manifold, & Bop's to 2,000 psi. Test 8.625 csgn to 1,500 psi. Vernal BLM field, & Roosevelt DOGM office was notified of test. PU BHA and tag cement @ 298'. Drill out cement & shoe. Drill a 7.875 hole with fresh water to a depth of 6850'. Lay down drill string & BHA. Open hole log w/ Dig/SP/GR log's TD to surface. PU & TIH with Guide shoe, shoe jt, float collar, 164 jt's of 5.5 J-55, 15.5# csgn. Set @ 6844.06' / KB. Cement with 350 sks cement mixed @ 11.0 ppg & 3.49 yld. The 450 sks cement mixed @ 14.4 ppg & 1.24 yld. Returned 31 bbls cmt to surface. Nipple down Bop's. Set slips @ 100,000 #'s tension. Release rig 2:00 AM on 6/16/08.

I hereby certify that the foregoing is true and correct (Printed/ Typed) Troy Zufelt	Title Drilling Foreman
Signature 	Date 06/15/2008

**THIS SPACE FOR FEDERAL OR STATE OFFICE USE**

Approved by .....	Title	Date
Conditions of approval, if any, are attached. Approval of this notice does not warrant or certify that the applicant holds legal or equitable title to those rights in the subject lease which would entitle the applicant to conduct operations thereon.	Office	

Title 18 U.S.C. Section 1001 and Title 43 U.S.C. Section 1212, make it a crime for any person knowingly and willfully to make to any department or agency of the United States any false, fictitious and fraudulent statements or representations as to any matter within its jurisdiction

(Instructions on page 2)

**RECEIVED**

**JUN 18 2008**

DIV. OF OIL, GAS & MINING

# NEWFIELD PRODUCTION COMPANY - CASING & CEMENT REPORT

5 1/2" CASING SET AT 6844.06

Fit cllr @ 6801.50

LAST CASING 8 5/8" Set @ 333.49

OPERATOR Newfield Production Company

DATUM 12' KB

WELL Ute Tribal 13-23-4-2

DATUM TO CUT OFF CASING 12'

FIELD/PROSPECT Monument Butte

DATUM TO BRADENHEAD FLANGE \_\_\_\_\_

CONTRACTOR & RIG # Patterson # 155

TD DRILLER 6850' TD loggers 6850'

HOLE SIZE 7 7/8"

LOG OF CASING STRING:							
PIECES	OD	ITEM - MAKE - DESCRIPTION	WT / FT	GRD	THREAD	CONDT	LENGTH
		Landing Jt					14
		Short jt 5.61 @ 4751.31'					
163	5 1/2"	ETC LT & C casing	15.5#	J-55	8rd	A	6789.50
							0.6
1	5 1/2"	ETC LT&C csg	15.5#	J-55	8rd	A	41.31
		<b>GUIDE</b> shoe			8rd	A	0.65
CASING INVENTORY BAL.			FEET	JTS	TOTAL LENGTH OF STRING		6846.06
TOTAL LENGTH OF STRING			6846.06	164	LESS CUT OFF PIECE		14
LESS NON CSG. ITEMS			15.25		PLUS DATUM TO T/CUT OFF CSG		12
PLUS FULL JTS. LEFT OUT			251.38	6	CASING SET DEPTH		<b>6844.06</b>
TOTAL			<b>7082.19</b>	170			
TOTAL CSG. DEL. (W/O THRDS)			7082.19	170	} COMPARE		
TIMING			1ST STAGE	2nd STAGE			
BEGIN RUN CSG.			6/15/2008	12:00 PM	GOOD CIRC THRU JOB		YES
CSG. IN HOLE			6/15/2008	5:30 PM	Bbls CMT CIRC to surface		31
BEGIN CIRC			6/15/2008	5:45 PM	RECIPROCATED PIPE FOR		<u>THRUSTROKE</u>
BEGIN PUMP CMT			6/15/2008	7:19 PM	DID BACK PRES. VALVE HOLD ?		YES
BEGIN DSPL. CMT			6/15/2008	8:16 PM	BUMPED PLUG TO		1670 PSI
PLUG DOWN			6/15/2008	8:48 PM			
CEMENT USED		CEMENT COMPANY- <b>B. J.</b>					
STAGE	# SX	CEMENT TYPE & ADDITIVES					
1	350	Premlite II w/ + 3 % KCL, 5#s /sk CSE + 2# sk/kolseal + 5SMS+FP+SF					
		mixed @ 11.0 ppg W / 3.49 cf/sk yield					
2	450	50/50:2 W/ 2% Gel + 3% KCL, .5%EC1, 1/4# skC.F.2%SF+.3% SMS+FP-6L mixed @14.4 ppgW/ 1.24YLD					
CENTRALIZER & SCRATCHER PLACEMENT				SHOW MAKE & SPACING			
Centralizers - Middle first, top second & third. Then every third collar for a total of 20.							

COMPANY REPRESENTATIVE Troy Zufelt

DATE 6/15/2008

**STATE OF UTAH**  
DEPARTMENT OF NATURAL RESOURCES  
DIVISION OF OIL, GAS AND MINING

5. LEASE DESIGNATION AND SERIAL NUMBER:  
UTE TRIBE EDA 20G0005609

6. IF INDIAN, ALLOTTEE OR TRIBE NAME:

7. UNIT or CA AGREEMENT NAME:

**SUNDRY NOTICES AND REPORTS ON WELLS**

Do not use this form for proposals to drill new wells, significantly deepen existing wells below current bottom-hole depth, reenter plugged wells, or to drill horizontal laterals. Use APPLICATION FOR PERMIT TO DRILL form for such proposals.

1. TYPE OF WELL: OIL WELL  GAS WELL  OTHER

2. NAME OF OPERATOR:  
NEWFIELD PRODUCTION COMPANY

3. ADDRESS OF OPERATOR: Route 3 Box 3630 CITY Myton STATE UT ZIP 84052 PHONE NUMBER 435.646.3721

4. LOCATION OF WELL: FOOTAGES AT SURFACE: 565 FSL 829 FWL COUNTY: DUCHESNE  
OTR/OTR. SECTION. TOWNSHIP. RANGE. MERIDIAN: SWSW, 23, T4S, R2W STATE: UT

8. WELL NAME and NUMBER:  
UTE TRIBAL 13-23-4-2

9. API NUMBER:  
4301333891


10. FIELD AND POOL, OR WILDCAT:  
MONUMENT BUTTE

**11. CHECK APPROPRIATE BOXES TO INDICATE NATURE OF NOTICE, REPORT, OR OTHER DATA**

TYPE OF SUBMISSION	TYPE OF ACTION		
<input type="checkbox"/> NOTICE OF INTENT (Submit in Duplicate) Approximate date work will _____	<input type="checkbox"/> ACIDIZE	<input type="checkbox"/> DEEPEN	<input type="checkbox"/> REPERFORATE CURRENT FORMATION
	<input type="checkbox"/> ALTER CASING	<input type="checkbox"/> FRACTURE TREAT	<input type="checkbox"/> SIDETRACK TO REPAIR WELL
	<input type="checkbox"/> CASING REPAIR	<input type="checkbox"/> NEW CONSTRUCTION	<input type="checkbox"/> TEMPORARILY ABANDON
	<input type="checkbox"/> CHANGE TO PREVIOUS PLANS	<input type="checkbox"/> OPERATOR CHANGE	<input type="checkbox"/> TUBING REPAIR
	<input type="checkbox"/> CHANGE TUBING	<input type="checkbox"/> PLUG AND ABANDON	<input type="checkbox"/> VENT OR FLAIR
<input checked="" type="checkbox"/> SUBSEQUENT REPORT (Submit Original Form Only) Date of Work Completion: 08/01/2008	<input type="checkbox"/> CHANGE WELL NAME	<input type="checkbox"/> PLUG BACK	<input type="checkbox"/> WATER DISPOSAL
	<input type="checkbox"/> CHANGE WELL STATUS	<input type="checkbox"/> PRODUCTION (START/STOP)	<input type="checkbox"/> WATER SHUT-OFF
	<input type="checkbox"/> COMMINGLE PRODUCING FORMATIONS	<input type="checkbox"/> RECLAMATION OF WELL SITE	<input checked="" type="checkbox"/> OTHER - Weekly Status Report
	<input type="checkbox"/> CONVERT WELL TYPE	<input type="checkbox"/> RECOMPLETE - DIFFERENT FORMATION	

12. DESCRIBE PROPOSED OR COMPLETED OPERATIONS. Clearly show all pertinent details including dates, depths, volumes, etc.  
The above subject well was completed on 07/03/08, attached is a daily completion status report.

NAME (PLEASE PRINT) Jentri Park TITLE Production Clerk

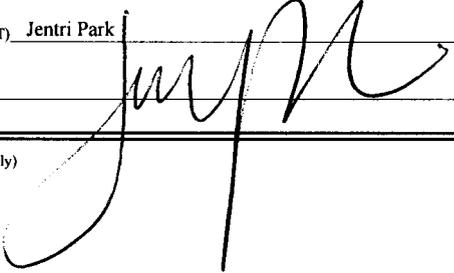SIGNATURE  DATE 08/01/2008

(This space for State use only)

**RECEIVED**  
**AUG 04 2008**  
DIV. OF OIL, GAS & MINING

## Daily Activity Report

Format For Sundry

**UTE TRIBAL 13-23-4-2**

**5/1/2008 To 9/30/2008**

**6/26/2008 Day: 1**

**Completion**

Rigless on 6/25/2008 - Install 5m frac head. NU 6" 5K Cameron BOP. RU H/O truck & pressure test casing, blind rams, frac head, csg & casing valves to 4500 psi. RU Perforators LLC WLT w/ mast & run CBL under pressure. WLTD @ 6771' & cement top @ 260'. Perforate stage #1, BSL LS sds @ 6656-74', 6687-92', 6702-14' & 6724-48' w/ 3-1/8" Slick Guns (19 gram, .49"EH. 120°) w/ 4 spf for total of 236 shots. 161 BWTR. SWIFN.

**7/1/2008 Day: 2**

**Completion**

Rigless on 6/30/2008 - Stage #1, BSL LS sands. RU BJ Services. 38 psi on well. Frac BSL LS sds w/ 47,950#'s of 20/40 sand in 819 bbls of Lightning 17 fluid. Broke @ 3057 psi. Pumped 780 gals of fresh wtr mixed with 30 gals of Techni-Hib 767W. Treated w/ ave pressure of 3281 psi @ ave rate of 23 BPM. Pumped 504 gals of 15% HCL in flush for Stage #2. ISIP 3252 psi. Leave pressure on well. 980 BWTR Stage #2, CP5 sands. RU Lone Wolf WLT, crane & lubricator. RIH w/ Weatherford 5-1/2" 5K composite flow through frac plug & 7' perf gun. Set plug @ 6640'. Perforate CP5 sds @ 6584-91' w/ 3-1/8" Slick Guns w/ 4 spf for total of 28 shots. RU BJ Services. 2627 psi on well. Frac CP5 sds w/ 14,795#'s of 20/40 sand in 308 bbls of Lightning 17 fluid. Broke @ 3796 psi. Pumped 780 gals of fresh wtr mixed with 30 gals of Techni-Hib 767W. Treated w/ ave pressure of 2730 psi @ ave rate of 23.1 BPM. Pumped 504 gals of 15% HCL in flush for Stage #3. ISIP 2615 psi. Leave pressure on well. 1288 BWTR Stage #3, CP3 & CP4 sands. RU Lone Wolf WLT, crane & lubricator. RIH w/ Weatherford 5-1/2" 5K composite flow through frac plug, 10', 7' & 8' perf gun. Set plug @ 6560'. Perforate CP4 sds @ 6506-16', CP3 sds @ 6470- 77', 6424- 32' w/ 3-1/8" Slick Guns w/ 4 spf for total of 100 shots (2 runs). RU BJ Services. 2158 psi on well. Frac CP3 & CP4 sds w/ 48,379#'s of 20/40 sand in 482 bbls of Lightning 17 fluid. Broke @ 3773 psi. Pumped 780 gals of fresh wtr mixed with 30 gals of Techni-Hib 767W. Treated w/ ave pressure of 2317 psi @ ave rate of 23.1 BPM. Pumped 504 gals of 15% HCL in flush for Stage #4. ISIP 2688 psi. Leave pressure on well. 1770 BWTR Stage #4, D3 sands. RU Lone Wolf WLT, crane & lubricator. RIH w/ Weatherford 5-1/2" 5K composite flow through frac plug & 10' perf gun. Set plug @ 5600'. Perforate D3 sds @ 5503- 13' w/ 3-1/8" Slick Guns w/ 4 spf for total of 32 shots (2 runs due to misfire, 8' gun was no good, Ran 10' gun in it place). RU BJ Services. 1882 psi on well. Frac D3 sds w/ 14,923#'s of 20/40 sand in 285 bbls of Lightning 17 fluid. Broke @ 2226 psi. Pumped 780 gals of fresh wtr mixed with 30 gals of Techni-Hib 767W. Treated w/ ave pressure of 2350 psi @ ave rate of 23.1 BPM. Pumped 504 gals of 15% HCL in flush for Stage #5. ISIP 3321 psi. Leave pressure on well. 2055 BWTR Stage #5, PB8 sands. RU Lone Wolf WLT, crane & lubricator. RIH w/ Weatherford 5-1/2" 5K composite flow through frac plug & 10' perf gun. Set plug @ 5180'. Perforate PB8 sds @ 5074- 84' w/ 3-1/8" Slick Guns w/ 4 spf for total of 40 shots. RU BJ Services. 1313 psi on well. Frac PB8 sds w/ 19,522#'s of 20/40 sand in 289 bbls of Lightning 17 fluid. Broke @ 4052 psi. Pumped 780 gals of fresh wtr mixed with 30 gals of Techni-Hib 767W. Treated w/ ave pressure of 2967 psi @ ave rate of 23 BPM. Pumped 504 gals of 15% HCL in flush for Stage #6. ISIP 3066 psi. Begin immediate flowback on 12/64 choke @ 1 BPM. Flowed for 8 hrs & died. Rec 480 BTF. SIWFN w/ 1864 BWTR.

**7/2/2008 Day: 3**

**Completion**

Nabors #823 on 7/1/2008 - MIRU Nabors rig 823. 750 psi on well. Tried to bleed off pressure, Oil & gas (Would not bleed down). RU Perforators LLC WLT & lubricator. RIH w/ Weatherford 5-1/2" 5K composite solid kill plug. Set plug @ 5060'. Bleed off well. ND 5M WH & Cameron BOP. NU 3M WH & Schaffer BOP. Talley, PU & RIH w/ 4 3/4" chomp bit, bit sub & 163 jts 2 7/8" J-55 tbg. EOT @ 5038'. Wait on wtr for 2 hrs. SIWFN w/ 1844 BWTR.

---

7/3/2008 Day: 4

Completion

Nabors #823 on 7/2/2008 - RU power swivel. Drill out kill plug @ 5060'. Circ oil & gas f/ well. Con't C/O sd & drill out composite plugs as follows (using conventional circulation): no sd, plug @ 5180' in 20 minutes; sd @ 5590', plug @ 5600' in 20 minutes; sd @ 6550', plug @ 6560' in 30 minutes; no sd, plug @ 6640' in 40 minutes. Con't swivelling jts in hole. Tag fill @ 6730'. Drill plug remains & sd to PBD @ 6801'. Circ hole clean. Gained est 100 BTF during cleanout (good oil cut. RD swivel & pull EOT to 6687'. RU swab equipment. IFL @ sfc. Made 11 swab runs rec 108 BTF W/ fair gas, no sd & FOC @ 10%. FFL @ 700'. TIH W/ tbg. Tag PBD @ 6801' (no new fill). LD 4 jts tbg. SIFN W/ EOT @ 6687'. Est 1636 BWTR.

---

7/4/2008 Day: 5

Completion

Nabors #823 on 7/3/2008 - Bleed pressure off well. Flowback est 25 BTF W/ fair oil & gas. RU & circ hole W/ clean wtr. LD excess tbg. TOH W/ tbg--LD bit. TIH W/ BHA & production tbg as follows: 2 7/8 bullplug/collar, 3 jts tbg, 2 7/8 nipple, "Collar sized" gas anchor, 1 jt tbg, SN, 4 jts tbg, new CDI 5 1/2" TA (45K) & 207 jts 2 7/8 8rd 6.5# J-55 tbg. ND BOP. Set TA @ 6445' W/ SN @ 6571' & EOT @ 6702'. Land tbg W/ 16,000# tension. NU wellhead. RU & fish tbg W/ 60 BW (returned same). PU & TIH W/ pump and "A" grade rod string as follows: new CDI 2 1/2" X 1 1/2" X 20' RHAC pump, 6-1 1/2" weight rods, 20-3/4" scraped rods, 141-3/4" plain rods, 94-7/8" scraped rods, 2-8' & 1-2' X 7/8" pony rods and 1 1/2" X 26' polished rod. Seat pump & RU pumping unit. W/ tbg full, pressure test tbg & pump to 200 psi. Stroke pump up W/ unit to 800 psi. Good pump action. RDMOSU. Est 1611 BWTR. Place well on production @ 7:00 PM 7/3/2008 W/ 102" SL @ 4 SPM. FINAL REPORT!!

---

Pertinent Files: Go to File List

(See other instructions on reverse side)

OMB NO. 1004-0137

Expires: February 28, 1995

**UNITED STATES  
DEPARTMENT OF THE INTERIOR  
BUREAU OF LAND MANAGEMENT**

5. LEASE DESIGNATION AND SERIAL NO.

2OG0005609

6. IF INDIAN, ALLOTTEE OR TRIBE NAME

Ute Tribal

7. UNIT AGREEMENT NAME

Ute Tribal

8. FARM OR LEASE NAME, WELL NO.

Ute Tribe 13-23-4-2

9. WELL NO.

43-013-33891

10. FIELD AND POOL OR WILDCAT

Monument Butte

11. SEC., T., R., M., OR BLOCK AND SURVEY OR AREA

Sec. 23, T4S, R2W

**WELL COMPLETION OR RECOMPLETION REPORT AND LOG\***

1a. TYPE OF WORK

OIL WELL  GAS WELL  DRY  Other \_\_\_\_\_

1b. TYPE OF WELL

NEW WELL  WORK OVER  DEEPEN  PLUG BACK  DIFF RESVR.  Other \_\_\_\_\_

2. NAME OF OPERATOR

Newfield Exploration Company

3. ADDRESS AND TELEPHONE NO.

1401 17th St. Suite 1000 Denver, CO 80202

4. LOCATION OF WELL (Report locations clearly and in accordance with any State requirements.\*)

At Surface 565' FSL & 829' FWL (SW/SW) Sec. 23, T4S, R2W

At top prod. Interval reported below

At total depth

14. API NO. 43-013-33891 DATE ISSUED 02-11-08

12. COUNTY OR PARISH Duchesne

13. STATE UT

15. DATE SPUDDED 05-28-08

16. DATE T.D. REACHED 06-15-08

17. DATE COMPL. (Ready to prod.) 07-03-08

18. ELEVATIONS (DF, RKB, RT, GR, ETC.)\* 5336'GL 5348'KB

19. ELEV. CASINGHEAD

20. TOTAL DEPTH, MD & TVD 6850'

21. PLUG BACK T.D., MD & TVD 6801'

22. IF MULTIPLE COMPL., HOW MANY\*

23. INTERVALS DRILLED BY ----->

ROTARY TOOLS X

CABLE TOOLS

24. PRODUCING INTERVAL(S), OF THIS COMPLETION--TOP, BOTTOM, NAME (MD AND TVD)\*

Green River 5074'-6748'

25. WAS DIRECTIONAL SURVEY MADE No

26. TYPE ELECTRIC AND OTHER LOGS RUN

Dual Induction Guard, SP, Compensated Density, Compensated Neutron, GR, Caliper, Cement Bond Log

27. WAS WELL CORED No

23. CASING RECORD (Report all strings set in well)

CASING SIZE/GRADE	WEIGHT, LB./FT.	DEPTH SET (MD)	HOLE SIZE	TOP OF CEMENT, CEMENTING RECORD	AMOUNT PULLED
8-5/8" - J-55	24#	333'	12-1/4"	To surface with 160 sx Class "G" cmt	
5-1/2" - J-55	15.5#	6844'	7-7/8"	350 sx Premlite II and 450 sx 50/50 Poz	

29. LINER RECORD

SIZE	TOP (MD)	BOTTOM (MD)	SACKS CEMENT*	SCREEN (MD)

30. TUBING RECORD

SIZE	DEPTH SET (MD)	PACKER SET (MD)
2-7/8"	EOT @ 6702'	TA @ 6445'

31. PERFORATION RECORD (Interval, size and number)

INTERVAL	SIZE	SPF/NUMBER
6656'-74', 6687'-92', 6702'-14', 6724'-48'	.49"	4/236
(CP5) 6584'6591'	.49"	4/28
(CP4 & 3) 6506'-16', 6470'-77', 6424'-32'	.49"	4/100
(D3) 5503'-5513'	.49"	4/32
(PB8) 5074'-5084'	.49"	4/40

32. ACID, SHOT, FRACTURE, CEMENT SQUEEZE, ETC.

DEPTH INTERVAL (MD)	AMOUNT AND KIND OF MATERIAL USED
6656'-6748'	Frac w/ 47,950# 20/40 sand in 819 bbls fluid
6584'-6591'	Frac w/ 14,795# 20/40 sand in 308 bbls fluid
6424'-6516'	Frac w/ 48,379# 20/40 sand in 482 bbls fluid
5503'-5513'	Frac w/ 14,923# 20/40 sand in 285 bbls fluid
5074'-5084'	Frac w/ 19,522# 20/40 sand in 289 bbls fluid

33.\* PRODUCTION

DATE FIRST PRODUCTION 07-04-08	PRODUCTION METHOD (Flowing, gas lift, pumping--size and type of pump) 2-1/2" x 1-1/2" x 20' RHAC SM Plunger Pump	WELL STATUS (Producing or shut-in) PRODUCING					
DATE OF TEST 07-07-08	HOURS TESTED	CHOKE SIZE	PROD'N. FOR TEST PERIOD ----->	OIL--BBL. 43	GAS--MCF. 30	WATER--BBL. 55	GAS-OIL RATIO 698
FLOW. TUBING PRESS.	CASING PRESSURE	CALCULATED 24-HOUR RATE ----->	OIL--BBL.	GAS--MCF.	WATER--BBL.	OIL GRAVITY-API (CORR.)	

34. DISPOSITION OF GAS (Sold, used for fuel, vented, etc.)

Used for Fuel

RECEIVED

TEST WITNESSED BY

35. LIST OF ATTACHMENTS

AUG 25 2008

36. I hereby certify that the foregoing and attached information is complete and correct as determined from all available records.

SIGNED

*Jerry Park*  
Jerry Park

TITLE

Production Tech

DATE

8/20/2008

JP

\*(See Instructions and Spaces for Additional Data on Reverse Side)

37. SUMMARY OF POROUS ZONES: (Show all important zones of porosity and contents thereof, cored intervals, and all drill-stem, tests, including depth interval tested, cushion used, time tool open, flowing and shut-in pressures, and recoveries);

FORMATION	TOP	BOTTOM	DESCRIPTION, CONTENTS, ETC.	GEOLOGIC MARKERS	
				NAME	TRUE
			Well Name Ute Tribal 13-23-4-2		
				Garden Gulch Mkr	4310'
				Garden Gulch 1	4522'
				Garden Gulch 2	4658'
				Point 3 Mkr	4951'
				X Mkr	5190'
				Y-Mkr	5222'
				Douglas Creek Mkr	5345'
				BiCarbonate Mkr	5633'
				B Limestone Mkr	5767'
				Castle Peak	6267'
				Basal Carbonate	6656'
				Wasatch	6784'
				Total Depth (LOGGERS)	6850'

<b>STATE OF UTAH</b> DEPARTMENT OF NATURAL RESOURCES DIVISION OF OIL, GAS, AND MINING	FORM 9  <b>5.LEASE DESIGNATION AND SERIAL NUMBER:</b> 20G0005609
<b>SUNDRY NOTICES AND REPORTS ON WELLS</b>  Do not use this form for proposals to drill new wells, significantly deepen existing wells below current bottom-hole depth, reenter plugged wells, or to drill horizontal laterals. Use APPLICATION FOR PERMIT TO DRILL form for such proposals.	<b>6. IF INDIAN, ALLOTTEE OR TRIBE NAME:</b> UTE  <b>7.UNIT or CA AGREEMENT NAME:</b>
<b>1. TYPE OF WELL</b> Oil Well	<b>8. WELL NAME and NUMBER:</b> UTE TRIBAL 13-23-4-2
<b>2. NAME OF OPERATOR:</b> NEWFIELD PRODUCTION COMPANY	<b>9. API NUMBER:</b> 43013338910000
<b>3. ADDRESS OF OPERATOR:</b> 1001 17th Street, Suite 2000 , Denver, CO, 80202	<b>PHONE NUMBER:</b> 303 382-4443 Ext
<b>4. LOCATION OF WELL</b> <b>FOOTAGES AT SURFACE:</b> 0565 FSL 0829 FWL <b>QTR/QTR, SECTION, TOWNSHIP, RANGE, MERIDIAN:</b> Qtr/Qtr: SWSW Section: 23 Township: 04.0S Range: 02.0W Meridian: U	<b>9. FIELD and POOL or WILDCAT:</b> MONUMENT BUTTE  <b>COUNTY:</b> DUCHESNE  <b>STATE:</b> UTAH


11. CHECK APPROPRIATE BOXES TO INDICATE NATURE OF NOTICE, REPORT, OR OTHER DATA

TYPE OF SUBMISSION	TYPE OF ACTION		
<input type="checkbox"/> NOTICE OF INTENT Approximate date work will start:	<input type="checkbox"/> ACIDIZE	<input type="checkbox"/> ALTER CASING	<input type="checkbox"/> CASING REPAIR
<input checked="" type="checkbox"/> SUBSEQUENT REPORT Date of Work Completion: 3/1/2012	<input type="checkbox"/> CHANGE TO PREVIOUS PLANS	<input type="checkbox"/> CHANGE TUBING	<input type="checkbox"/> CHANGE WELL NAME
<input type="checkbox"/> SPUD REPORT Date of Spud:	<input type="checkbox"/> CHANGE WELL STATUS	<input type="checkbox"/> COMMINGLE PRODUCING FORMATIONS	<input type="checkbox"/> CONVERT WELL TYPE
<input type="checkbox"/> DRILLING REPORT Report Date:	<input type="checkbox"/> DEEPEN	<input type="checkbox"/> FRACTURE TREAT	<input type="checkbox"/> NEW CONSTRUCTION
	<input type="checkbox"/> OPERATOR CHANGE	<input type="checkbox"/> PLUG AND ABANDON	<input type="checkbox"/> PLUG BACK
	<input type="checkbox"/> PRODUCTION START OR RESUME	<input type="checkbox"/> RECLAMATION OF WELL SITE	<input type="checkbox"/> RECOMPLETE DIFFERENT FORMATION
	<input type="checkbox"/> REPERFORATE CURRENT FORMATION	<input type="checkbox"/> SIDETRACK TO REPAIR WELL	<input type="checkbox"/> TEMPORARY ABANDON
	<input type="checkbox"/> TUBING REPAIR	<input type="checkbox"/> VENT OR FLARE	<input type="checkbox"/> WATER DISPOSAL
	<input type="checkbox"/> WATER SHUTOFF	<input type="checkbox"/> SI TA STATUS EXTENSION	<input type="checkbox"/> APD EXTENSION
	<input type="checkbox"/> WILDCAT WELL DETERMINATION	<input checked="" type="checkbox"/> OTHER	OTHER: <input type="text" value="Site Facility/Site Security"/>

12. DESCRIBE PROPOSED OR COMPLETED OPERATIONS. Clearly show all pertinent details including dates, depths, volumes, etc.  
 SEE ATTACHED REVISED SITE FACILITY DIAGRAM

**Accepted by the**  
**Utah Division of**  
**Oil, Gas and Mining**  
**FOR RECORD ONLY**  
 August 27, 2012

<b>NAME (PLEASE PRINT)</b> Jill L Loyle	<b>PHONE NUMBER</b> 303 383-4135	<b>TITLE</b> Regulatory Technician
<b>SIGNATURE</b> N/A	<b>DATE</b> 8/13/2012	

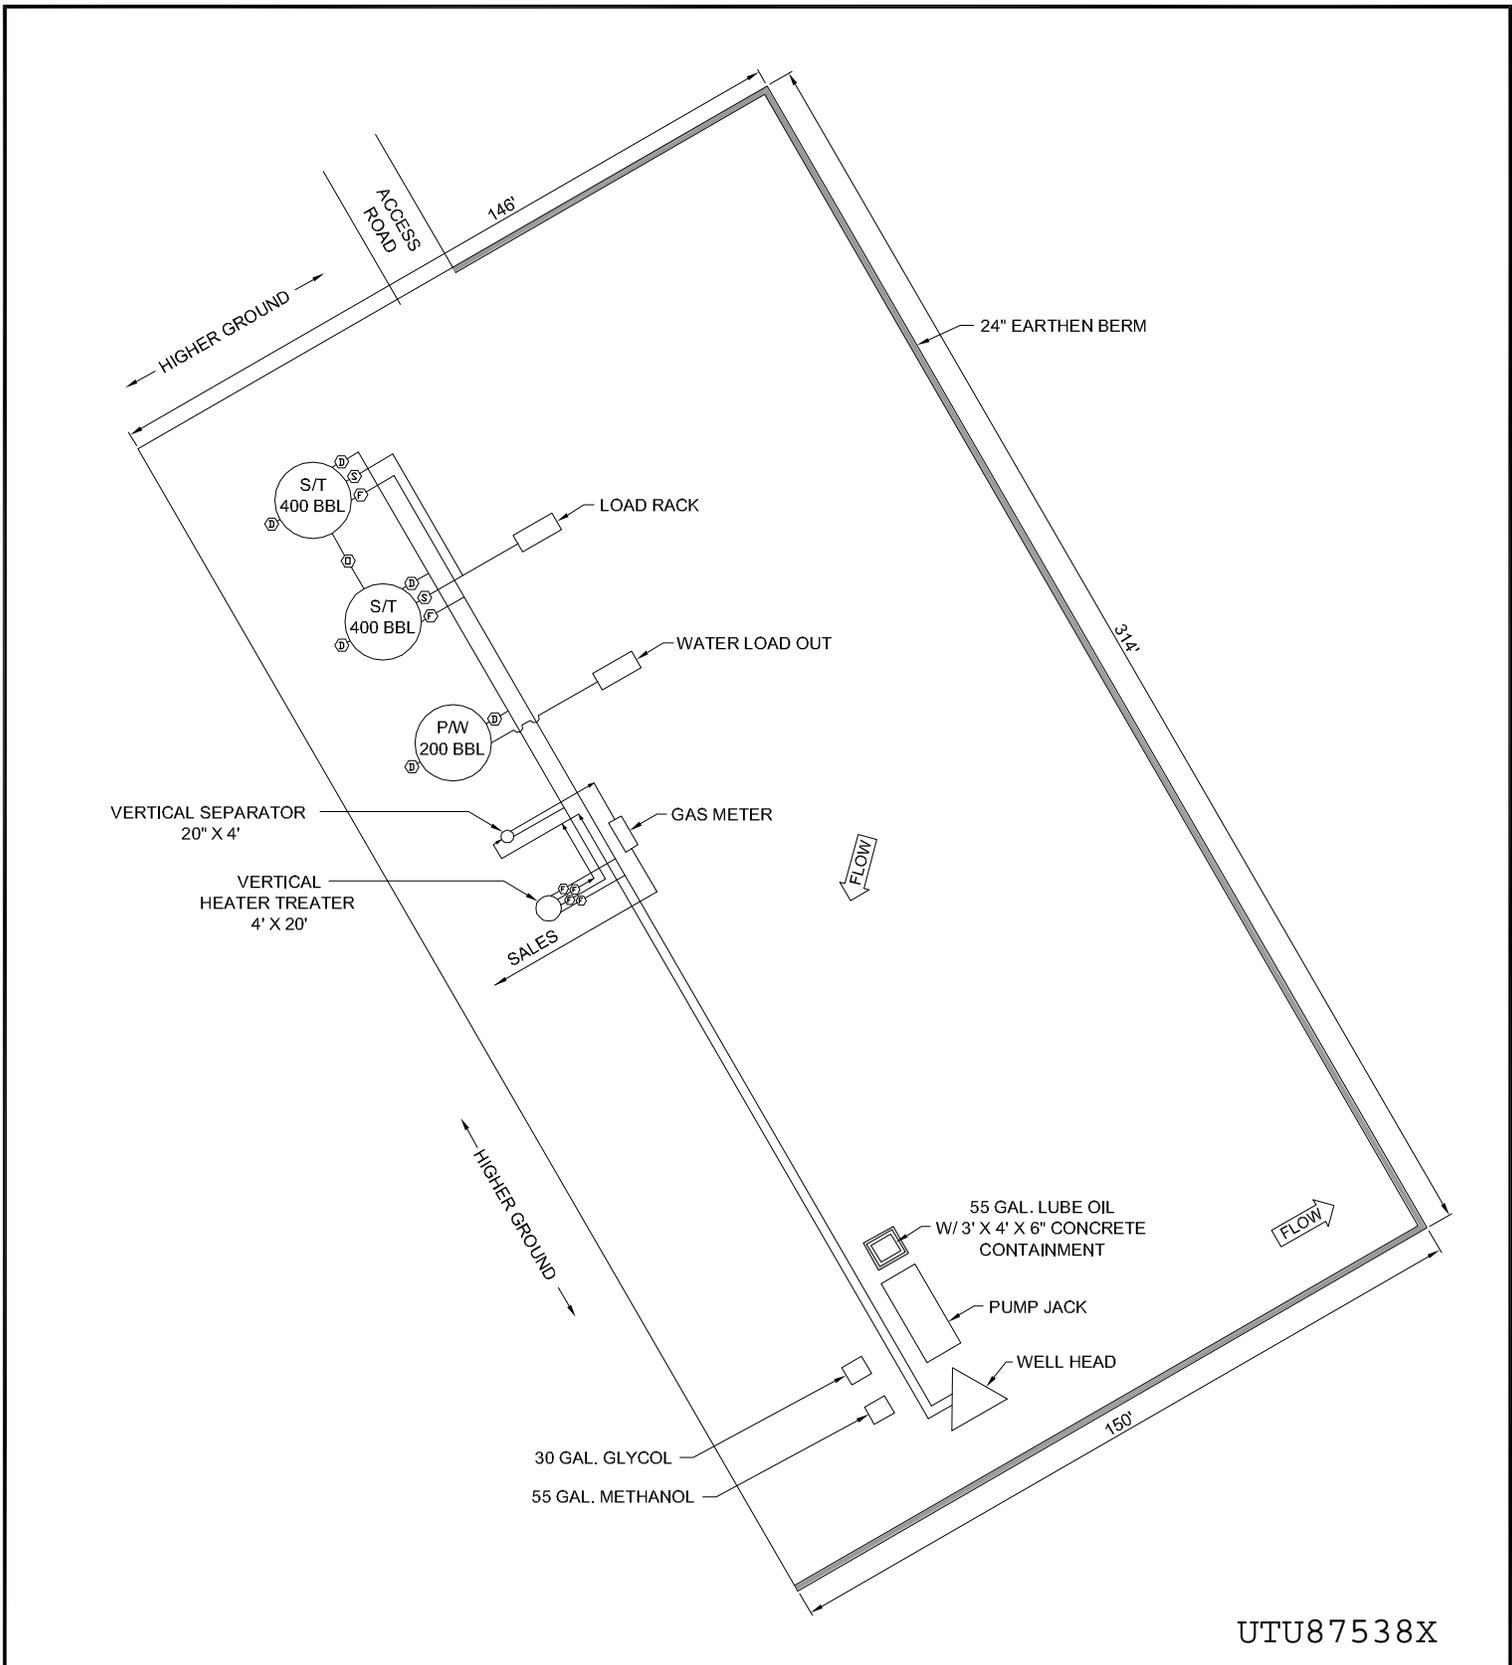

UTU87538X

<b>POSITION OF VALVES AND USE OF SEALS DURING PRODUCTION</b> <table border="1"> <thead> <tr> <th>Valve</th> <th>Line Purpose</th> <th>Position</th> <th>Seal Installed</th> </tr> </thead> <tbody> <tr><td>D</td><td>Drain</td><td>Closed</td><td>Yes</td></tr> <tr><td>F</td><td>Oil, Gas, Water</td><td>Open</td><td>No</td></tr> <tr><td>O</td><td>Overflow</td><td>Open/Closed</td><td>No</td></tr> <tr><td>V</td><td>Vent</td><td>Open</td><td>No</td></tr> <tr><td>R</td><td>Recycle</td><td>Closed</td><td>Yes</td></tr> <tr><td>B</td><td>Blowdown</td><td>Open/Closed</td><td>No</td></tr> <tr><td>S</td><td>Sales</td><td>Closed</td><td>Yes</td></tr> </tbody> </table>				Valve	Line Purpose	Position	Seal Installed	D	Drain	Closed	Yes	F	Oil, Gas, Water	Open	No	O	Overflow	Open/Closed	No	V	Vent	Open	No	R	Recycle	Closed	Yes	B	Blowdown	Open/Closed	No	S	Sales	Closed	Yes	<b>Valve Type</b> D - Drain Valve F - Flow Valve O - Overflow V - Vent R - Recycle B - Blow Down S - Sales Valve		Federal Lease #: 20G0005609 API #: 4301333891 This lease is subject to the Site Security Plan for: Newfield Exploration Company 19 East Pine Street Pinedale, WY 82941				<b>UTE ENERGY 13-23-4-2</b>																															
Valve	Line Purpose	Position	Seal Installed	
D	Drain	Closed	Yes	
F	Oil, Gas, Water	Open	No	
O	Overflow	Open/Closed	No	
V	Vent	Open	No	
R	Recycle	Closed	Yes	
B	Blowdown	Open/Closed	No	
S	Sales	Closed	Yes	
<b>POSITION OF VALVES AND USE OF SEALS DURING SALES</b> <table border="1"> <thead> <tr> <th>Valve</th> <th>Line Purpose</th> <th>Position</th> <th>Seal Installed</th> </tr> </thead> <tbody> <tr><td>D</td><td>Drain</td><td>Closed</td><td>Yes</td></tr> <tr><td>F</td><td>Oil, Gas, Water</td><td>Closed</td><td>Yes</td></tr> <tr><td>O</td><td>Overflow</td><td>Closed</td><td>Yes</td></tr> <tr><td>V</td><td>Vent</td><td>Open</td><td>No</td></tr> <tr><td>R</td><td>Recycle</td><td>Closed</td><td>Yes</td></tr> <tr><td>B</td><td>Blowdown</td><td>Closed</td><td>No</td></tr> <tr><td>S</td><td>Sales</td><td>Open</td><td>No</td></tr> </tbody> </table>				Valve	Line Purpose	Position	Seal Installed	D	Drain	Closed	Yes	F	Oil, Gas, Water	Closed	Yes	O	Overflow	Closed	Yes	V	Vent	Open	No	R	Recycle	Closed	Yes	B	Blowdown	Closed	No	S	Sales	Open	No	<b>POSITION OF VALVES AND USE OF SEALS DURING WATER DRAIN</b> <table border="1"> <thead> <tr> <th>Valve</th> <th>Line Purpose</th> <th>Position</th> <th>Seal Installed</th> </tr> </thead> <tbody> <tr><td>D</td><td>Drain</td><td>Open</td><td>No</td></tr> <tr><td>F</td><td>Oil, Gas, Water</td><td>Closed</td><td>No</td></tr> <tr><td>O</td><td>Overflow</td><td>Closed</td><td>No</td></tr> <tr><td>V</td><td>Vent</td><td>Open</td><td>No</td></tr> <tr><td>R</td><td>Recycle</td><td>Closed</td><td>Yes</td></tr> <tr><td>B</td><td>Blowdown</td><td>Closed</td><td>No</td></tr> <tr><td>S</td><td>Sales</td><td>Closed</td><td>Yes</td></tr> </tbody> </table>		Valve	Line Purpose	Position	Seal Installed	D	Drain	Open	No	F	Oil, Gas, Water	Closed	No	O	Overflow	Closed	No	V	Vent	Open	No	R	Recycle	Closed	Yes	B	Blowdown	Closed	No	S	Sales	Closed	Yes			Newfield Exploration Company SWSW Sec 23, T4S, R2W Duchesne County, UT	
Valve	Line Purpose	Position	Seal Installed	
D	Drain	Closed	Yes	
F	Oil, Gas, Water	Closed	Yes	
O	Overflow	Closed	Yes	
V	Vent	Open	No	
R	Recycle	Closed	Yes	
B	Blowdown	Closed	No	
S	Sales	Open	No	
Valve	Line Purpose	Position	Seal Installed	
D	Drain	Open	No	
F	Oil, Gas, Water	Closed	No	
O	Overflow	Closed	No	
V	Vent	Open	No	
R	Recycle	Closed	Yes	
B	Blowdown	Closed	No	
S	Sales	Closed	Yes	
				M.G.		MAR 2012		Note: This drawing represents approximate sizes and distances. Underground pipeline locations are also approximated.	
	