

STATE OF UTAH
 DEPARTMENT OF NATURAL RESOURCES
 DIVISION OF OIL, GAS AND MINING

FORM 3

AMENDED REPORT

APPLICATION FOR PERMIT TO DRILL				1. WELL NAME and NUMBER Greater Monument Butte M-1-9-16		
2. TYPE OF WORK DRILL NEW WELL <input checked="" type="checkbox"/> REENTER P&A WELL <input type="checkbox"/> DEEPEN WELL <input type="checkbox"/>				3. FIELD OR WILDCAT MONUMENT BUTTE		
4. TYPE OF WELL Oil Well <input type="checkbox"/> Coalbed Methane Well: NO <input type="checkbox"/>				5. UNIT or COMMUNITIZATION AGREEMENT NAME GMBU (GRRV)		
6. NAME OF OPERATOR NEWFIELD PRODUCTION COMPANY				7. OPERATOR PHONE 435 646-4825		
8. ADDRESS OF OPERATOR Rt 3 Box 3630 , Myton, UT, 84052				9. OPERATOR E-MAIL mcrozier@newfield.com		
10. MINERAL LEASE NUMBER (FEDERAL, INDIAN, OR STATE) UTU-18399		11. MINERAL OWNERSHIP FEDERAL <input checked="" type="checkbox"/> INDIAN <input type="checkbox"/> STATE <input type="checkbox"/> FEE <input type="checkbox"/>		12. SURFACE OWNERSHIP FEDERAL <input checked="" type="checkbox"/> INDIAN <input type="checkbox"/> STATE <input type="checkbox"/> FEE <input type="checkbox"/>		
13. NAME OF SURFACE OWNER (if box 12 = 'fee')				14. SURFACE OWNER PHONE (if box 12 = 'fee')		
15. ADDRESS OF SURFACE OWNER (if box 12 = 'fee')				16. SURFACE OWNER E-MAIL (if box 12 = 'fee')		
17. INDIAN ALLOTTEE OR TRIBE NAME (if box 12 = 'INDIAN')		18. INTEND TO COMMINGLE PRODUCTION FROM MULTIPLE FORMATIONS YES <input type="checkbox"/> (Submit Commingling Application) NO <input checked="" type="checkbox"/>		19. SLANT VERTICAL <input type="checkbox"/> DIRECTIONAL <input checked="" type="checkbox"/> HORIZONTAL <input type="checkbox"/>		
20. LOCATION OF WELL	FOOTAGES	QTR-QTR	SECTION	TOWNSHIP	RANGE	MERIDIAN
LOCATION AT SURFACE	1998 FSL 1974 FWL	NESW	1	9.0 S	16.0 E	S
Top of Uppermost Producing Zone	2461 FSL 2431 FWL	NESW	1	9.0 S	16.0 E	S
At Total Depth	2630 FNL 2630 FEL	SWNE	1	9.0 S	16.0 E	S
21. COUNTY DUCHESNE		22. DISTANCE TO NEAREST LEASE LINE (Feet) 10		23. NUMBER OF ACRES IN DRILLING UNIT 20		
		25. DISTANCE TO NEAREST WELL IN SAME POOL (Applied For Drilling or Completed) 1340		26. PROPOSED DEPTH MD: 6293 TVD: 6293		
27. ELEVATION - GROUND LEVEL 5438		28. BOND NUMBER WYB000493		29. SOURCE OF DRILLING WATER / WATER RIGHTS APPROVAL NUMBER IF APPLICABLE 43-7478		

ATTACHMENTS

VERIFY THE FOLLOWING ARE ATTACHED IN ACCORDANCE WITH THE UTAH OIL AND GAS CONSERVATION GENERAL RULES

<input checked="" type="checkbox"/> WELL PLAT OR MAP PREPARED BY LICENSED SURVEYOR OR ENGINEER	<input checked="" type="checkbox"/> COMPLETE DRILLING PLAN
<input type="checkbox"/> AFFIDAVIT OF STATUS OF SURFACE OWNER AGREEMENT (IF FEE SURFACE)	<input type="checkbox"/> FORM 5. IF OPERATOR IS OTHER THAN THE LEASE OWNER
<input checked="" type="checkbox"/> DIRECTIONAL SURVEY PLAN (IF DIRECTIONALLY OR HORIZONTALLY DRILLED)	<input checked="" type="checkbox"/> TOPOGRAPHICAL MAP

NAME Mandie Crozier	TITLE Regulatory Tech	PHONE 435 646-4825
SIGNATURE	DATE 02/08/2010	EMAIL mcrozier@newfield.com
API NUMBER ASSIGNED 43013502500000	APPROVAL  Permit Manager	

Proposed Hole, Casing, and Cement

String	Hole Size	Casing Size	Top (MD)	Bottom (MD)		
Prod	7.875	5.5	0	6293		
Pipe	Grade	Length	Weight			
	Grade J-55 LT&C	6293	15.5			

Proposed Hole, Casing, and Cement

String	Hole Size	Casing Size	Top (MD)	Bottom (MD)		
Surf	12.25	8.625	0	300		
Pipe	Grade	Length	Weight			
	Grade J-55 ST&C	300	24.0			





Project: USGS Myton SW (UT)
 Site: SECTION 1
 Well: M-1-9-16
 Wellbore: Wellbore #1
 Design: Design #1



Azimuths to True North
 Magnetic North: 11.49°

Magnetic Field
 Strength: 52456.5snT
 Dip Angle: 65.85°
 Date: 12/15/2009
 Model: IGRF200510

KOP @ 600'
 DOGLEG RATE 1.5 DEG/100'
 TARGET RADIUS IS 75'

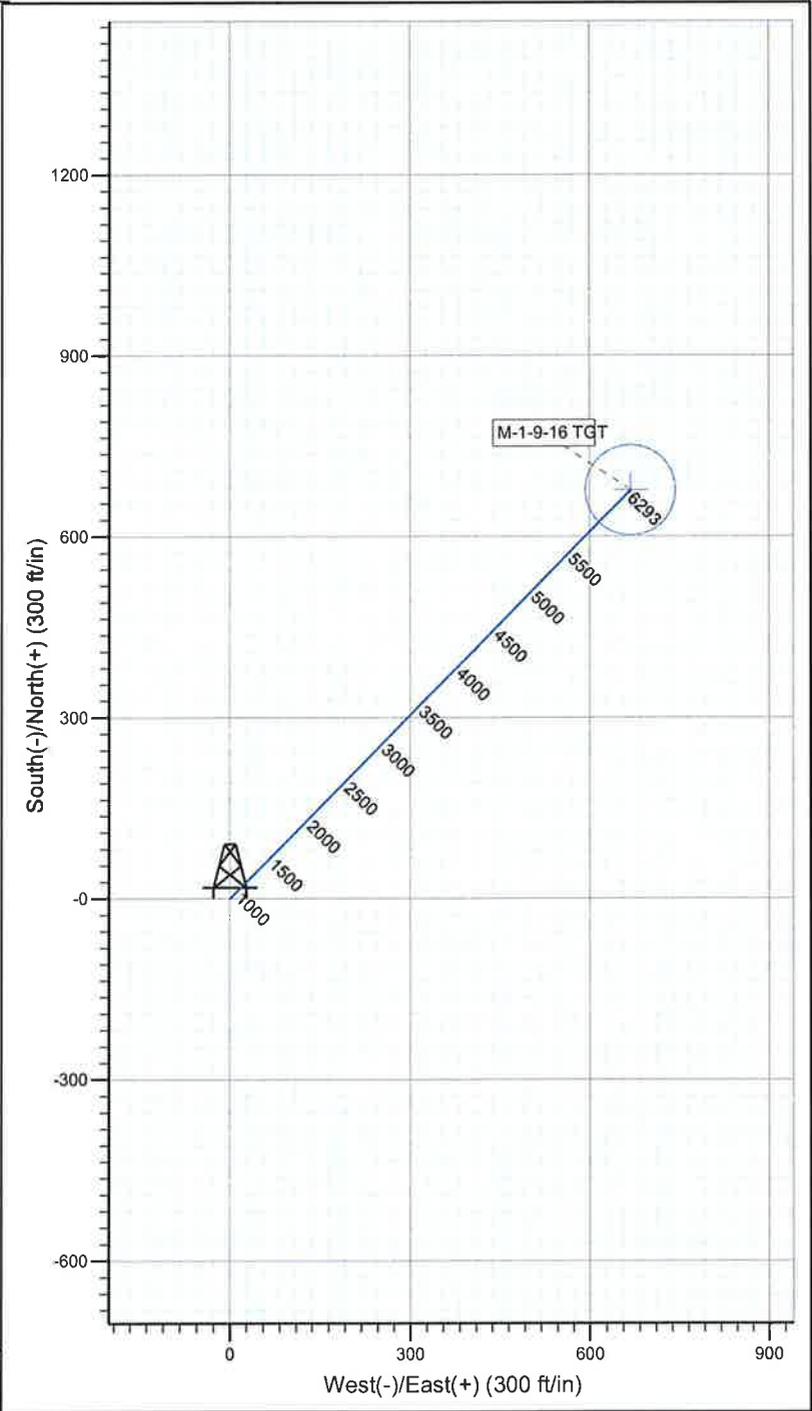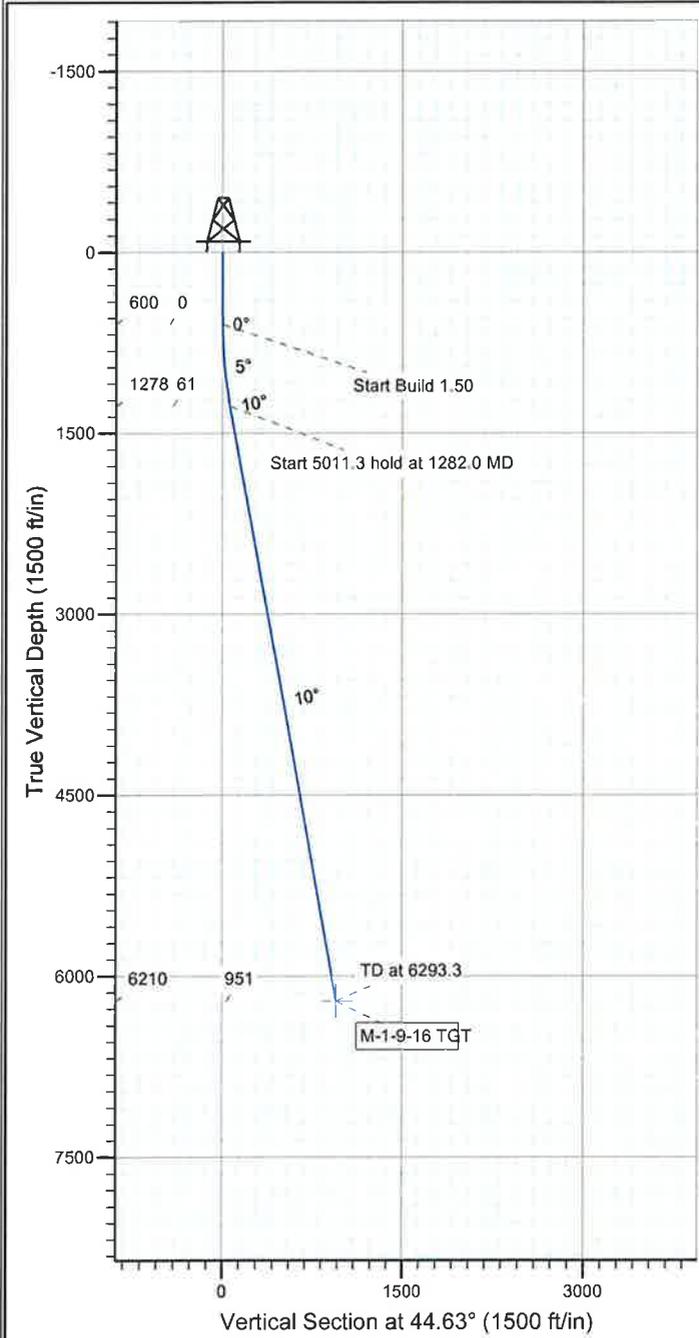

WELLBORE TARGET DETAILS				
Name	TVD	+N/-S	+E/-W	Shape
M-1-9-16 TGT	6210.0	676.6	667.9	Circle (Radius: 75.0)

SECTION DETAILS										
Sec	MD	Inc	Azi	TVD	+N/-S	+E/-W	DLeg	TFace	VSec	Target
1	0.0	0.00	0.00	0.0	0.0	0.0	0.00	0.00	0.0	
2	600.0	0.00	0.00	600.0	0.0	0.0	0.00	0.00	0.0	
3	1282.0	10.23	44.63	1278.4	43.2	42.7	1.50	44.63	60.7	
4	6293.3	10.23	44.63	6210.0	676.6	667.9	0.00	0.00	950.8	M-1-9-16 TGT

NEWFIELD



NEWFIELD EXPLORATION

USGS Myton SW (UT)

SECTION 1

M-1-9-16

Wellbore #1

Plan: Design #1

Standard Planning Report

15 December, 2009



HATHAWAYBURNHAM

Planning Report

Database:	EDM 2003.21 Single User Db	Local Co-ordinate Reference:	Well M-1-9-16
Company:	NEWFIELD EXPLORATION	TVD Reference:	WELL @ 5450.0ft (Original Well Elev)
Project:	USGS Myton SW (UT)	MD Reference:	WELL @ 5450.0ft (Original Well Elev)
Site:	SECTION 1	North Reference:	True
Well:	M-1-9-16	Survey Calculation Method:	Minimum Curvature
Wellbore:	Wellbore #1		
Design:	Design #1		

Project	USGS Myton SW (UT), DUCHESNE COUNTY, UT, USA		
Map System:	US State Plane 1983	System Datum:	Mean Sea Level
Geo Datum:	North American Datum 1983		
Map Zone:	Utah Central Zone		Using geodetic scale factor

Site	SECTION 1, SEC 1 T9S R15E				
Site Position:		Northing:	7,193,438.05 ft	Latitude:	40° 3' 37.338 N
From:	Lat/Long	Easting:	2,009,700.00 ft	Longitude:	110° 10' 50.033 W
Position Uncertainty:	0.0 ft	Slot Radius:	"	Grid Convergence:	0.85 °

Well	M-1-9-16, SHL LAT: 40 03 29.09, LONG -110 04 12.59					
Well Position	+N/-S	-853.7 ft	Northing:	7,193,078.47 ft	Latitude:	40° 3' 29.090 N
	+E/-W	30,903.0 ft	Easting:	2,040,609.74 ft	Longitude:	110° 4' 12.590 W
Position Uncertainty		0.0 ft	Wellhead Elevation:	5,450.0 ft	Ground Level:	5,438.0 ft

Wellbore	Wellbore #1				
Magnetics	Model Name	Sample Date	Declination (°)	Dip Angle (°)	Field Strength (nT)
	IGRF200510	12/15/2009	11.49	65.85	52,457

Design	Design #1				
Audit Notes:					
Version:	Phase:	PROTOTYPE	Tie On Depth:	0.0	
Vertical Section:	Depth From (TVD) (ft)	+N/-S (ft)	+E/-W (ft)	Direction (°)	
	6,210.0	0.0	0.0	44.63	

Plan Sections										
Measured Depth (ft)	Inclination (°)	Azimuth (°)	Vertical Depth (ft)	+N/-S (ft)	+E/-W (ft)	Dogleg Rate (°/100ft)	Build Rate (°/100ft)	Turn Rate (°/100ft)	TFO (°)	Target
0.0	0.00	0.00	0.0	0.0	0.0	0.00	0.00	0.00	0.00	
600.0	0.00	0.00	600.0	0.0	0.0	0.00	0.00	0.00	0.00	
1,282.0	10.23	44.63	1,278.4	43.2	42.7	1.50	1.50	0.00	44.63	
6,293.3	10.23	44.63	6,210.0	676.6	667.9	0.00	0.00	0.00	0.00	M-1-9-16 TGT



HATHAWAYBURNHAM

Planning Report

Database: EDM 2003.21 Single User Db
Company: NEWFIELD EXPLORATION
Project: USGS Myton SW (UT)
Site: SECTION 1
Well: M-1-9-16
Wellbore: Wellbore #1
Design: Design #1

Local Co-ordinate Reference: Well M-1-9-16
TVD Reference: WELL @ 5450.0ft (Original Well Elev)
MD Reference: WELL @ 5450.0ft (Original Well Elev)
North Reference: True
Survey Calculation Method: Minimum Curvature

Planned Survey

Measured Depth (ft)	Inclination (°)	Azimuth (°)	Vertical Depth (ft)	+N/-S (ft)	+E/-W (ft)	Vertical Section (ft)	Dogleg Rate (°/100ft)	Build Rate (°/100ft)	Turn Rate (°/100ft)
0.0	0.00	0.00	0.0	0.0	0.0	0.0	0.00	0.00	0.00
100.0	0.00	0.00	100.0	0.0	0.0	0.0	0.00	0.00	0.00
200.0	0.00	0.00	200.0	0.0	0.0	0.0	0.00	0.00	0.00
300.0	0.00	0.00	300.0	0.0	0.0	0.0	0.00	0.00	0.00
400.0	0.00	0.00	400.0	0.0	0.0	0.0	0.00	0.00	0.00
500.0	0.00	0.00	500.0	0.0	0.0	0.0	0.00	0.00	0.00
600.0	0.00	0.00	600.0	0.0	0.0	0.0	0.00	0.00	0.00
700.0	1.50	44.63	700.0	0.9	0.9	1.3	1.50	1.50	0.00
800.0	3.00	44.63	799.9	3.7	3.7	5.2	1.50	1.50	0.00
900.0	4.50	44.63	899.7	8.4	8.3	11.8	1.50	1.50	0.00
1,000.0	6.00	44.63	999.3	14.9	14.7	20.9	1.50	1.50	0.00
1,100.0	7.50	44.63	1,098.6	23.3	23.0	32.7	1.50	1.50	0.00
1,200.0	9.00	44.63	1,197.5	33.5	33.0	47.0	1.50	1.50	0.00
1,282.0	10.23	44.63	1,278.4	43.2	42.7	60.7	1.50	1.50	0.00
1,300.0	10.23	44.63	1,296.1	45.5	44.9	63.9	0.00	0.00	0.00
1,400.0	10.23	44.63	1,394.5	58.1	57.4	81.7	0.00	0.00	0.00
1,500.0	10.23	44.63	1,492.9	70.8	69.9	99.4	0.00	0.00	0.00
1,600.0	10.23	44.63	1,591.3	83.4	82.3	117.2	0.00	0.00	0.00
1,700.0	10.23	44.63	1,689.7	96.0	94.8	135.0	0.00	0.00	0.00
1,800.0	10.23	44.63	1,788.1	108.7	107.3	152.7	0.00	0.00	0.00
1,900.0	10.23	44.63	1,886.6	121.3	119.8	170.5	0.00	0.00	0.00
2,000.0	10.23	44.63	1,985.0	134.0	132.2	188.2	0.00	0.00	0.00
2,100.0	10.23	44.63	2,083.4	146.6	144.7	206.0	0.00	0.00	0.00
2,200.0	10.23	44.63	2,181.8	159.2	157.2	223.8	0.00	0.00	0.00
2,300.0	10.23	44.63	2,280.2	171.9	169.7	241.5	0.00	0.00	0.00
2,400.0	10.23	44.63	2,378.6	184.5	182.2	259.3	0.00	0.00	0.00
2,500.0	10.23	44.63	2,477.0	197.2	194.6	277.0	0.00	0.00	0.00
2,600.0	10.23	44.63	2,575.4	209.8	207.1	294.8	0.00	0.00	0.00
2,700.0	10.23	44.63	2,673.8	222.4	219.6	312.6	0.00	0.00	0.00
2,800.0	10.23	44.63	2,772.2	235.1	232.1	330.3	0.00	0.00	0.00
2,900.0	10.23	44.63	2,870.7	247.7	244.5	348.1	0.00	0.00	0.00
3,000.0	10.23	44.63	2,969.1	260.4	257.0	365.9	0.00	0.00	0.00
3,100.0	10.23	44.63	3,067.5	273.0	269.5	383.6	0.00	0.00	0.00
3,200.0	10.23	44.63	3,165.9	285.6	282.0	401.4	0.00	0.00	0.00
3,300.0	10.23	44.63	3,264.3	298.3	294.5	419.1	0.00	0.00	0.00
3,400.0	10.23	44.63	3,362.7	310.9	306.9	436.9	0.00	0.00	0.00
3,500.0	10.23	44.63	3,461.1	323.6	319.4	454.7	0.00	0.00	0.00
3,600.0	10.23	44.63	3,559.5	336.2	331.9	472.4	0.00	0.00	0.00
3,700.0	10.23	44.63	3,657.9	348.8	344.4	490.2	0.00	0.00	0.00
3,800.0	10.23	44.63	3,756.3	361.5	356.8	507.9	0.00	0.00	0.00
3,900.0	10.23	44.63	3,854.8	374.1	369.3	525.7	0.00	0.00	0.00
4,000.0	10.23	44.63	3,953.2	386.8	381.8	543.5	0.00	0.00	0.00
4,100.0	10.23	44.63	4,051.6	399.4	394.3	561.2	0.00	0.00	0.00
4,200.0	10.23	44.63	4,150.0	412.0	406.8	579.0	0.00	0.00	0.00
4,300.0	10.23	44.63	4,248.4	424.7	419.2	596.7	0.00	0.00	0.00
4,400.0	10.23	44.63	4,346.8	437.3	431.7	614.5	0.00	0.00	0.00
4,500.0	10.23	44.63	4,445.2	450.0	444.2	632.3	0.00	0.00	0.00
4,600.0	10.23	44.63	4,543.6	462.6	456.7	650.0	0.00	0.00	0.00
4,700.0	10.23	44.63	4,642.0	475.2	469.1	667.8	0.00	0.00	0.00
4,800.0	10.23	44.63	4,740.5	487.9	481.6	685.5	0.00	0.00	0.00
4,900.0	10.23	44.63	4,838.9	500.5	494.1	703.3	0.00	0.00	0.00
5,000.0	10.23	44.63	4,937.3	513.2	506.6	721.1	0.00	0.00	0.00
5,100.0	10.23	44.63	5,035.7	525.8	519.0	738.8	0.00	0.00	0.00
5,200.0	10.23	44.63	5,134.1	538.4	531.5	756.6	0.00	0.00	0.00



HATHAWAYBURNHAM

Planning Report

Database:	EDM 2003.21 Single User Db	Local Co-ordinate Reference:	Well M-1-9-16
Company:	NEWFIELD EXPLORATION	TVD Reference:	WELL @ 5450.0ft (Original Well Elev)
Project:	USGS Myton SW (UT)	MD Reference:	WELL @ 5450.0ft (Original Well Elev)
Site:	SECTION 1	North Reference:	True
Well:	M-1-9-16	Survey Calculation Method:	Minimum Curvature
Wellbore:	Wellbore #1		
Design:	Design #1		

Planned Survey

Measured Depth (ft)	Inclination (°)	Azimuth (°)	Vertical Depth (ft)	+N/-S (ft)	+E/-W (ft)	Vertical Section (ft)	Dogleg Rate (°/100ft)	Build Rate (°/100ft)	Turn Rate (°/100ft)
5,300.0	10.23	44.63	5,232.5	551.1	544.0	774.4	0.00	0.00	0.00
5,400.0	10.23	44.63	5,330.9	563.7	556.5	792.1	0.00	0.00	0.00
5,500.0	10.23	44.63	5,429.3	576.4	569.0	809.9	0.00	0.00	0.00
5,600.0	10.23	44.63	5,527.7	589.0	581.4	827.6	0.00	0.00	0.00
5,700.0	10.23	44.63	5,626.1	601.6	593.9	845.4	0.00	0.00	0.00
5,800.0	10.23	44.63	5,724.6	614.3	606.4	863.2	0.00	0.00	0.00
5,900.0	10.23	44.63	5,823.0	626.9	618.9	880.9	0.00	0.00	0.00
6,000.0	10.23	44.63	5,921.4	639.6	631.3	898.7	0.00	0.00	0.00
6,100.0	10.23	44.63	6,019.8	652.2	643.8	916.4	0.00	0.00	0.00
6,200.0	10.23	44.63	6,118.2	664.8	656.3	934.2	0.00	0.00	0.00
6,293.3	10.23	44.63	6,210.0	676.6	667.9	950.8	0.00	0.00	0.00

Targets

Target Name	Dip Angle (°)	Dip Dir. (°)	TVD (ft)	+N/-S (ft)	+E/-W (ft)	Northing (ft)	Easting (ft)	Latitude	Longitude
M-1-9-16 TGT	0.00	0.00	6,210.0	676.6	667.9	7,193,765.62	2,041,266.72	40° 3' 35.776 N	110° 4' 4.000 W
- hit/miss target									
- Shape									
- plan hits target									
- Circle (radius 75.0)									

NEWFIELD PRODUCTION COMPANY
GREATER MONUMENT BUTTE M-1-9-16
AT SURFACE: NE/SW SECTION 1, T9S, R16E
DUCHESNE COUNTY, UTAH

TEN POINT DRILLING PROGRAM

1. **GEOLOGIC SURFACE FORMATION:**

Uinta formation of Upper Eocene Age

2. **ESTIMATED TOPS OF IMPORTANT GEOLOGIC MARKERS:**

Uinta	0 – 1560'
Green River	1560'
Wasatch	6293'

3. **ESTIMATED DEPTHS OF ANTICIPATED WATER, OIL, GAS OR MINERALS:**

Green River Formation 1560' – 6293' – Oil

Fresh water may be encountered in the Uinta Formation, but would not be expected below about 350'. All water shows and water bearing geologic units shall be reported to the geologic and engineering staff of the Vernal Office prior to running the next string of casing or before plugging orders are requested. All water shows must be reported within one (1) business day after being encountered.

All usable (<10,000 PPM TDS) water and prospectively valuable minerals (as described by BLM at onsite) encountered during drilling will be recorded by depth and adequately protected. This information shall be reported to the Vernal Office.

Detected water flows shall be sampled, analyzed, and reported to the geologic & engineering staff of the Vernal Office. The office may request additional water samples for further analysis. Usage of the State of Utah form *Report of Water Encountered* is acceptable, but not required.

The following information is requested for water shows and samples where applicable:

Location & Sampled Interval	Date Sampled
Flow Rate	Temperature
Hardness	pH
Water Classification (State of Utah)	Dissolved Calcium (Ca) (mg/l)
Dissolved Iron (Fe) (ug/l)	Dissolved Sodium (Na) (mg/l)
Dissolved Magnesium (Mg) (mg/l)	Dissolved Carbonate (CO ₃) (mg/l)
Dissolved Bicarbonate (NaHCO ₃) (mg/l)	Dissolved Chloride (Cl) (mg/l)
Dissolved Sulfate (SO ₄) (mg/l)	Dissolved Total Solids (TDS) (mg/l)

4. **PROPOSED CASING PROGRAM**

a. **Casing Design: Greater Monument Butte M-1-9-16**

Size	Interval		Weight	Grade	Coupling	Design Factors		
	Top	Bottom				Burst	Collapse	Tension
Surface casing 8-5/8"	0'	300'	24.0	J-55	STC	2,950 17.53	1,370 14.35	244,000 33.89
Prod casing 5-1/2"	0'	6,293'	15.5	J-55	LTC	4,810 2.40	4,040 2.02	217,000 2.22

Assumptions:

- 1) Surface casing max anticipated surface press (MASP) = Frac gradient – gas gradient
- 2) Prod casing MASP (production mode) = Pore pressure – gas gradient
- 3) All collapse calculations assume fully evacuated casing w/ gas gradient
- 4) All tension calculations assume air weight

Frac gradient at surface casing shoe = 13.0 ppg
 Pore pressure at surface casing shoe = 8.33 ppg
 Pore pressure at prod casing shoe = 8.33 ppg
 Gas gradient = 0.115 psi/ft

All casing shall be new or, if used, inspected and tested. Used casing shall meet or exceed API standards for new casing.

All casing strings shall have a minimum of 1 (one) centralizer on each of the bottom three (3) joints.

b. **Cementing Design: Greater Monument Butte M-1-9-16**

Job	Fill	Description	Sacks	OH Excess*	Weight (ppg)	Yield (ft ³ /sk)
			ft ³			
Surface casing	300'	Class G w/ 2% CaCl	138 161	30%	15.8	1.17
Prod casing Lead	4,293'	Prem Lite II w/ 10% gel + 3% KCl	297 967	30%	11.0	3.26
Prod casing Tail	2,000'	50/50 Poz w/ 2% gel + 3% KCl	363 451	30%	14.3	1.24

- *Actual volume pumped will be 15% over the caliper log
- Compressive strength of lead cement: 1800 psi @ 24 hours, 2250 psi @ 72 hours
 - Compressive strength of tail cement: 2500 psi @ 24 hours

Hole Sizes: A 12-1/4" hole will be drilled for the 8-5/8" surface casing. A 7-7/8" hole will be drilled for the 5-1/2" production casing.

The 8-5/8" surface casing shall in all cases be cemented back to surface. In the event that during the primary surface cementing operation the cement does not circulate to surface, or if the cement level should fall back more than 8 feet from surface, then a remedial surface cementing operation shall be performed to insure adequate isolation and stabilization of the surface casing.

5. **MINIMUM SPECIFICATIONS FOR PRESSURE CONTROL:**

The operator's minimum specifications for pressure control equipment are as follows:

An 8" Double Ram Hydraulic unit with a closing unit will be utilized. Function test of BOP's will be check daily.

Refer to **Exhibit C** for a diagram of BOP equipment that will be used on this well.

6. **TYPE AND CHARACTERISTICS OF THE PROPOSED CIRCULATION MUDS:**

From surface to ±350 feet will be drilled with an air/mist system. The air rig is equipped with a 6 ½" blooie line that is straight run and securely anchored. The blooie line is used with a discharge less than 100 ft from the wellbore in order to minimize the well pad size. The blooie line is not equipped with an automatic igniter or continuous pilot light and the compressor is located less than 100 ft from the well bore due to the low possibility of combustion with the air dust mixture. The trailer mounted compressor (capacity of 2000 CFM) has a safety shut-off valve which is located 15 feet from the air rig. A truck with 70 bbls of water is on stand by to be used as kill fluid, if necessary. From about ±350 feet to TD, a fresh water system will be utilized. Clay inhibition and hole stability will be achieved with a KCl substitute additive. This additive will be identified in the APD and reviewed to determine if the reserve pit shall be lined. This fresh water system will typically contain Total Dissolved Solids (TDS) of less than 3000 PPM. Anticipated mud weight is 8.4 lbs/gal. If necessary to control formation fluids or pressure, the system will be weighted with the addition of bentonite gel, and if pressure conditions warrant, with barite

No chromate additives will be used in the mud system on Federal and/or Indian lands without prior BLM approval to ensure adequate protection of fresh aquifers.

No chemicals subject to reporting under SARA Title III in an amount equal to or greater than 10,000 pounds will be used, produced, stored, transported, or disposed of annually in association with the drilling, testing, or completing of this well. Furthermore, no extremely hazardous substances, as defined in 40 CFR 355, in threshold planning quantities, will be used, produced, stored, transported, or disposed of in association with the drilling, testing, or completing of this well.

Hazardous substances specifically listed by the EPA as a hazardous waste or demonstrating a characteristic of a hazardous waste will not be used in drilling, testing, or completion operations.

Newfield Production will **visually** monitor pit levels and flow from the well during drilling operations.

7. **AUXILIARY SAFETY EQUIPMENT TO BE USED:**

Auxiliary safety equipment will be a Kelly Cock, bit float, and a TIW valve with drill pipe threads.

8. **TESTING, LOGGING AND CORING PROGRAMS:**

The logging program will consist of a Dual Induction, Gamma Ray and Caliper log from TD to base of surface casing @ 300' +/-, and a Compensated Neutron-Formation Density Log from TD to 3500' +/- . A cement bond log will be run from PBSD to cement top. No drill stem testing or coring is planned for this well.

9. **ANTICIPATED ABNORMAL PRESSURE OR TEMPERATURE:**

No abnormal temperatures or pressures are anticipated. No hydrogen sulfide has been encountered or is known to exist from previous drilling in the area at this depth. Maximum anticipated

bottomhole pressure will approximately equal total depth in feet multiplied by a 0.433 psi/foot gradient.

10. **ANTICIPATED STARTING DATE AND DURATION OF THE OPERATIONS:**

It is anticipated that the drilling operations will commence the third quarter of 2010, and take approximately seven (7) days from spud to rig release.

2-M SYSTEM

Blowout Prevention Equipment Systems


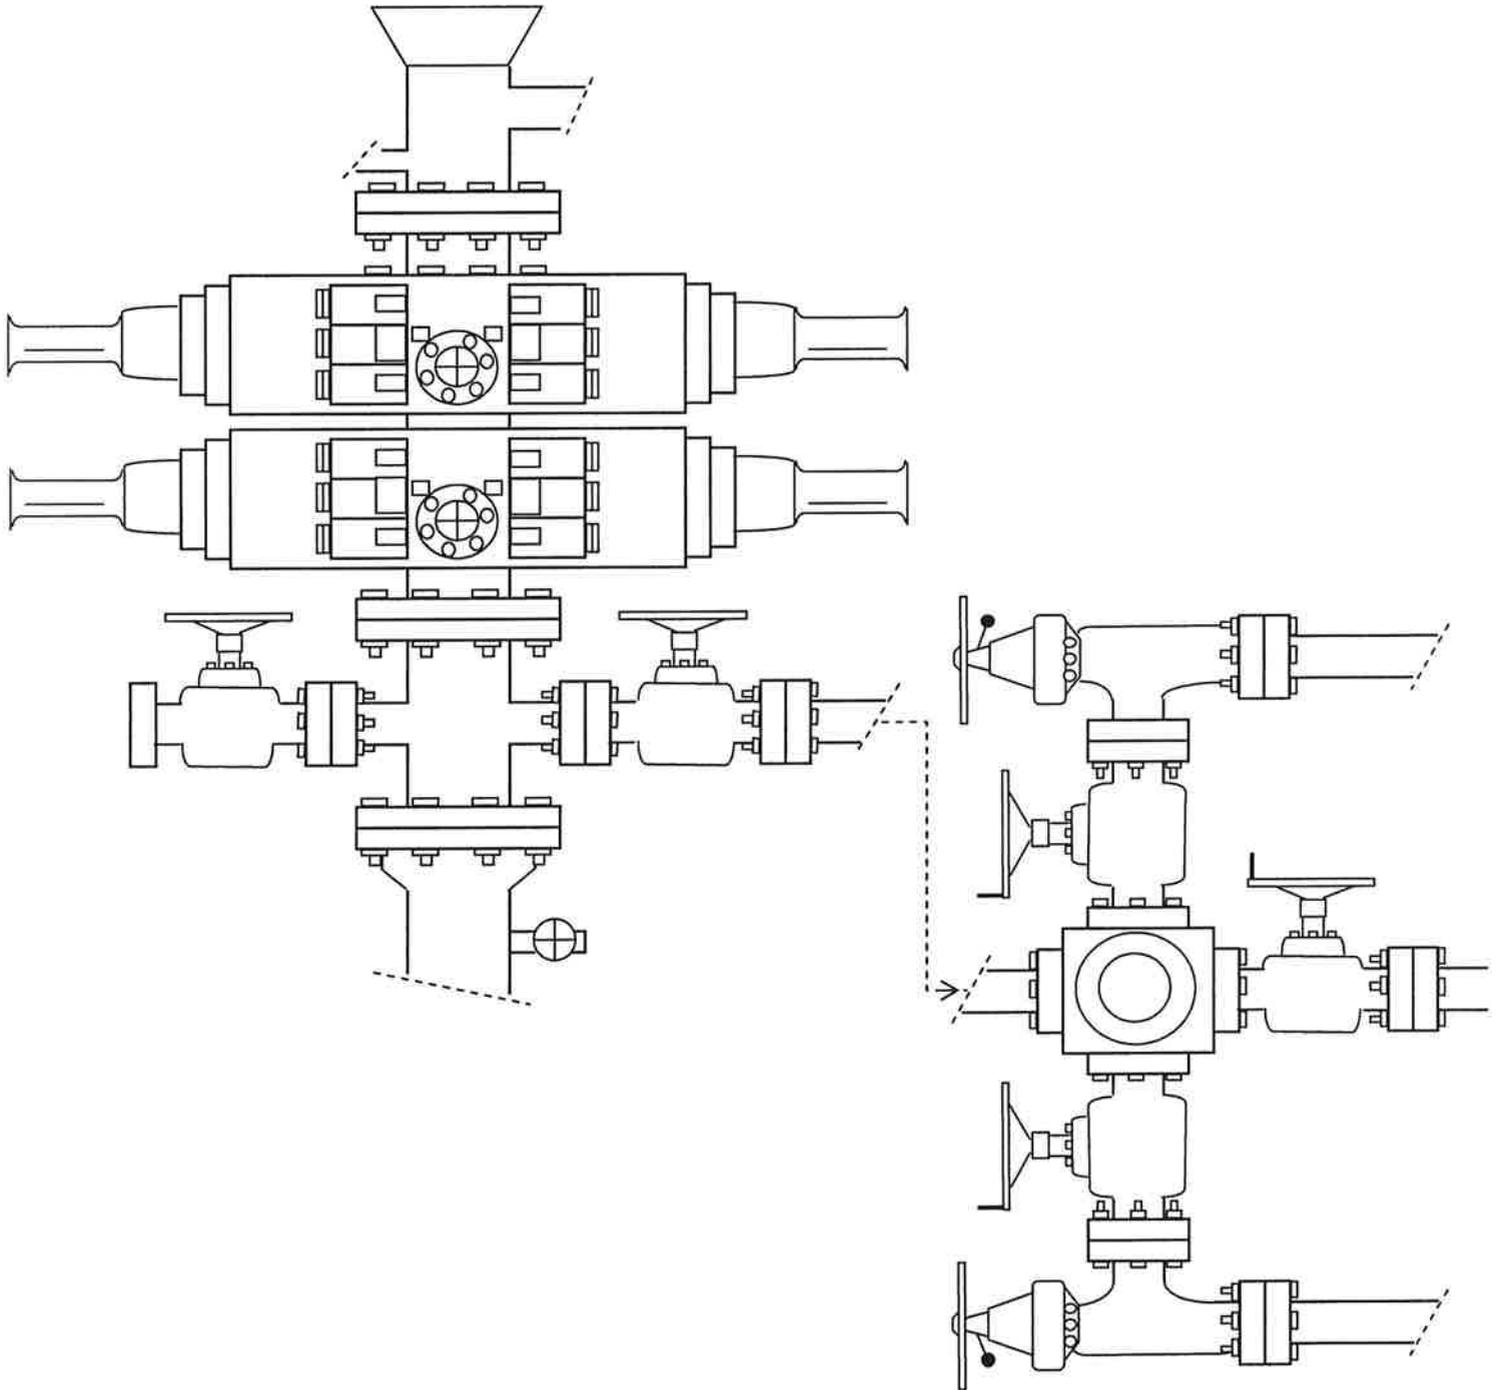


EXHIBIT C

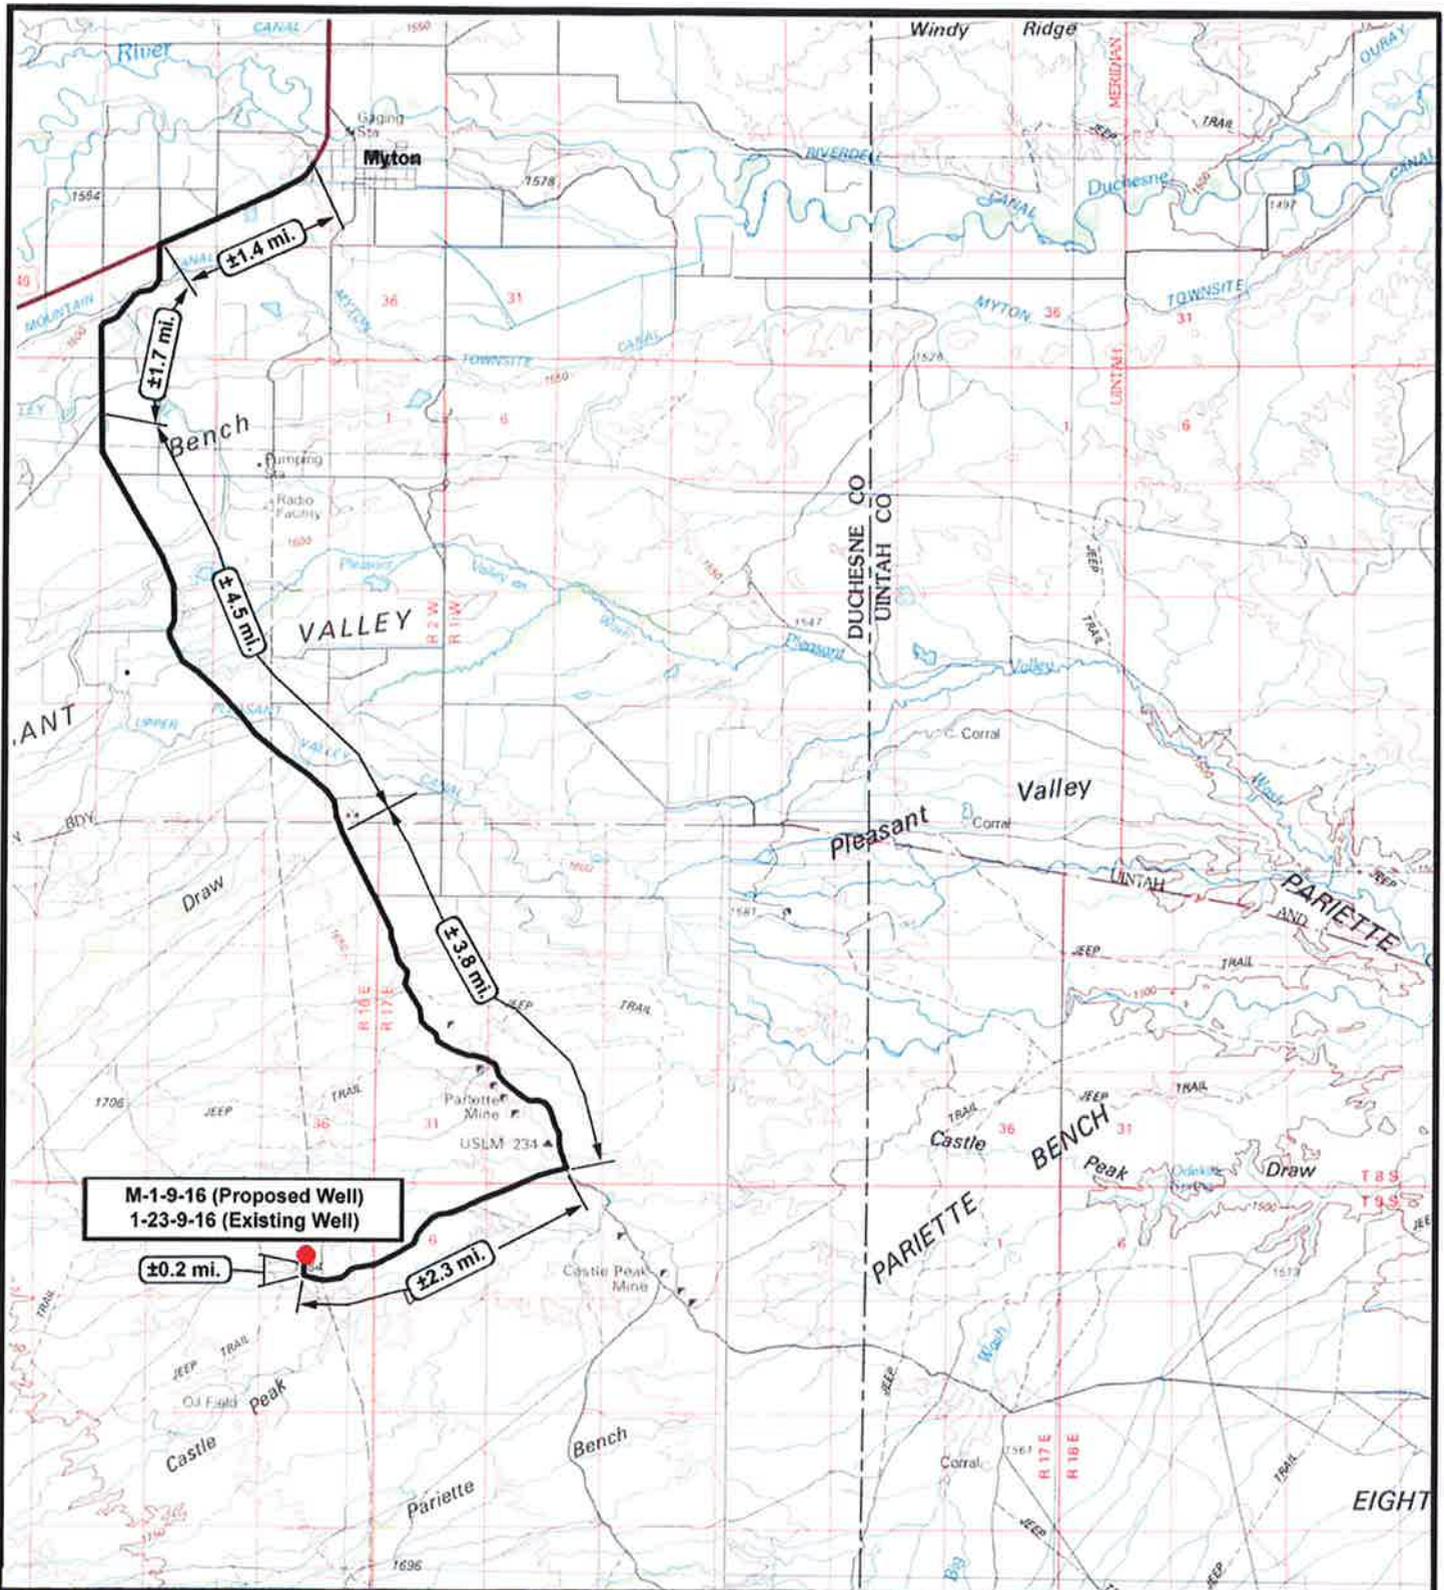

M-1-9-16 (Proposed Well)
1-23-9-16 (Existing Well)

NEWFIELD
 Exploration Company

M-1-9-16 (Proposed Well)
1-23-9-16 (Existing Well)
 Pad Location: **NESW SEC. 1, T9S, R16E, S.L.B.&M.**




Tri-State
 Land Surveying Inc.
 (435) 781-2501
 180 North Vernal Ave. Vernal, Utah 84078

SCALE: 1:100,000
DRAWN BY: mw
DATE: 01-19-2010

Legend

Existing Road

TOPOGRAPHIC MAP
"A"

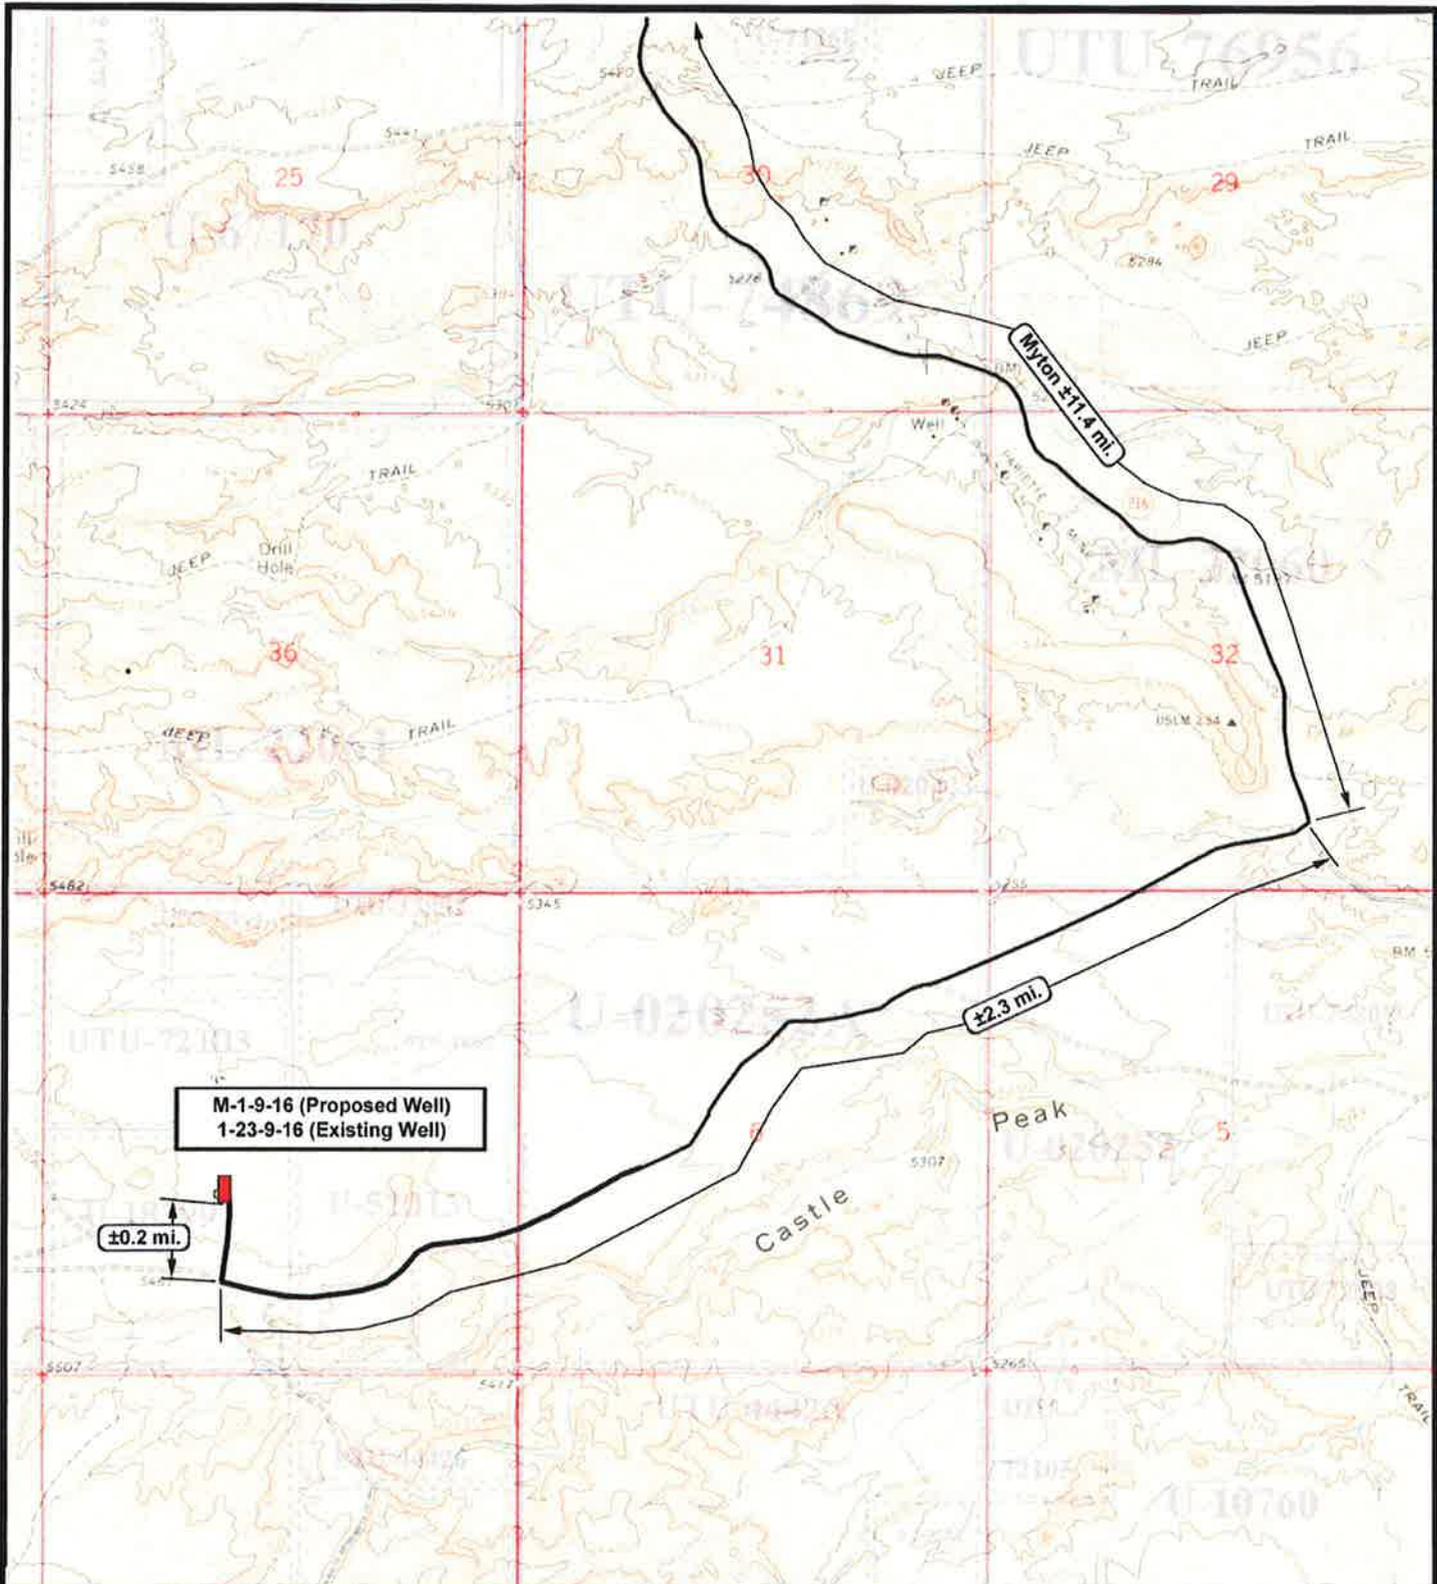

 **NEWFIELD**
Exploration Company

M-1-9-16 (Proposed Well)
1-23-9-16 (Existing Well)
Pad Location: NESW SEC. 1, T9S, R16E, S.L.B.&M.




**Tri-State**
Land Surveying Inc.
(435) 781-2501
180 North Vernal Ave. Vernal, Utah 84078

SCALE: 1" = 2,000'
DRAWN BY: mw
DATE: 01-19-2010

Legend

 Existing Road

TOPOGRAPHIC MAP
"B"

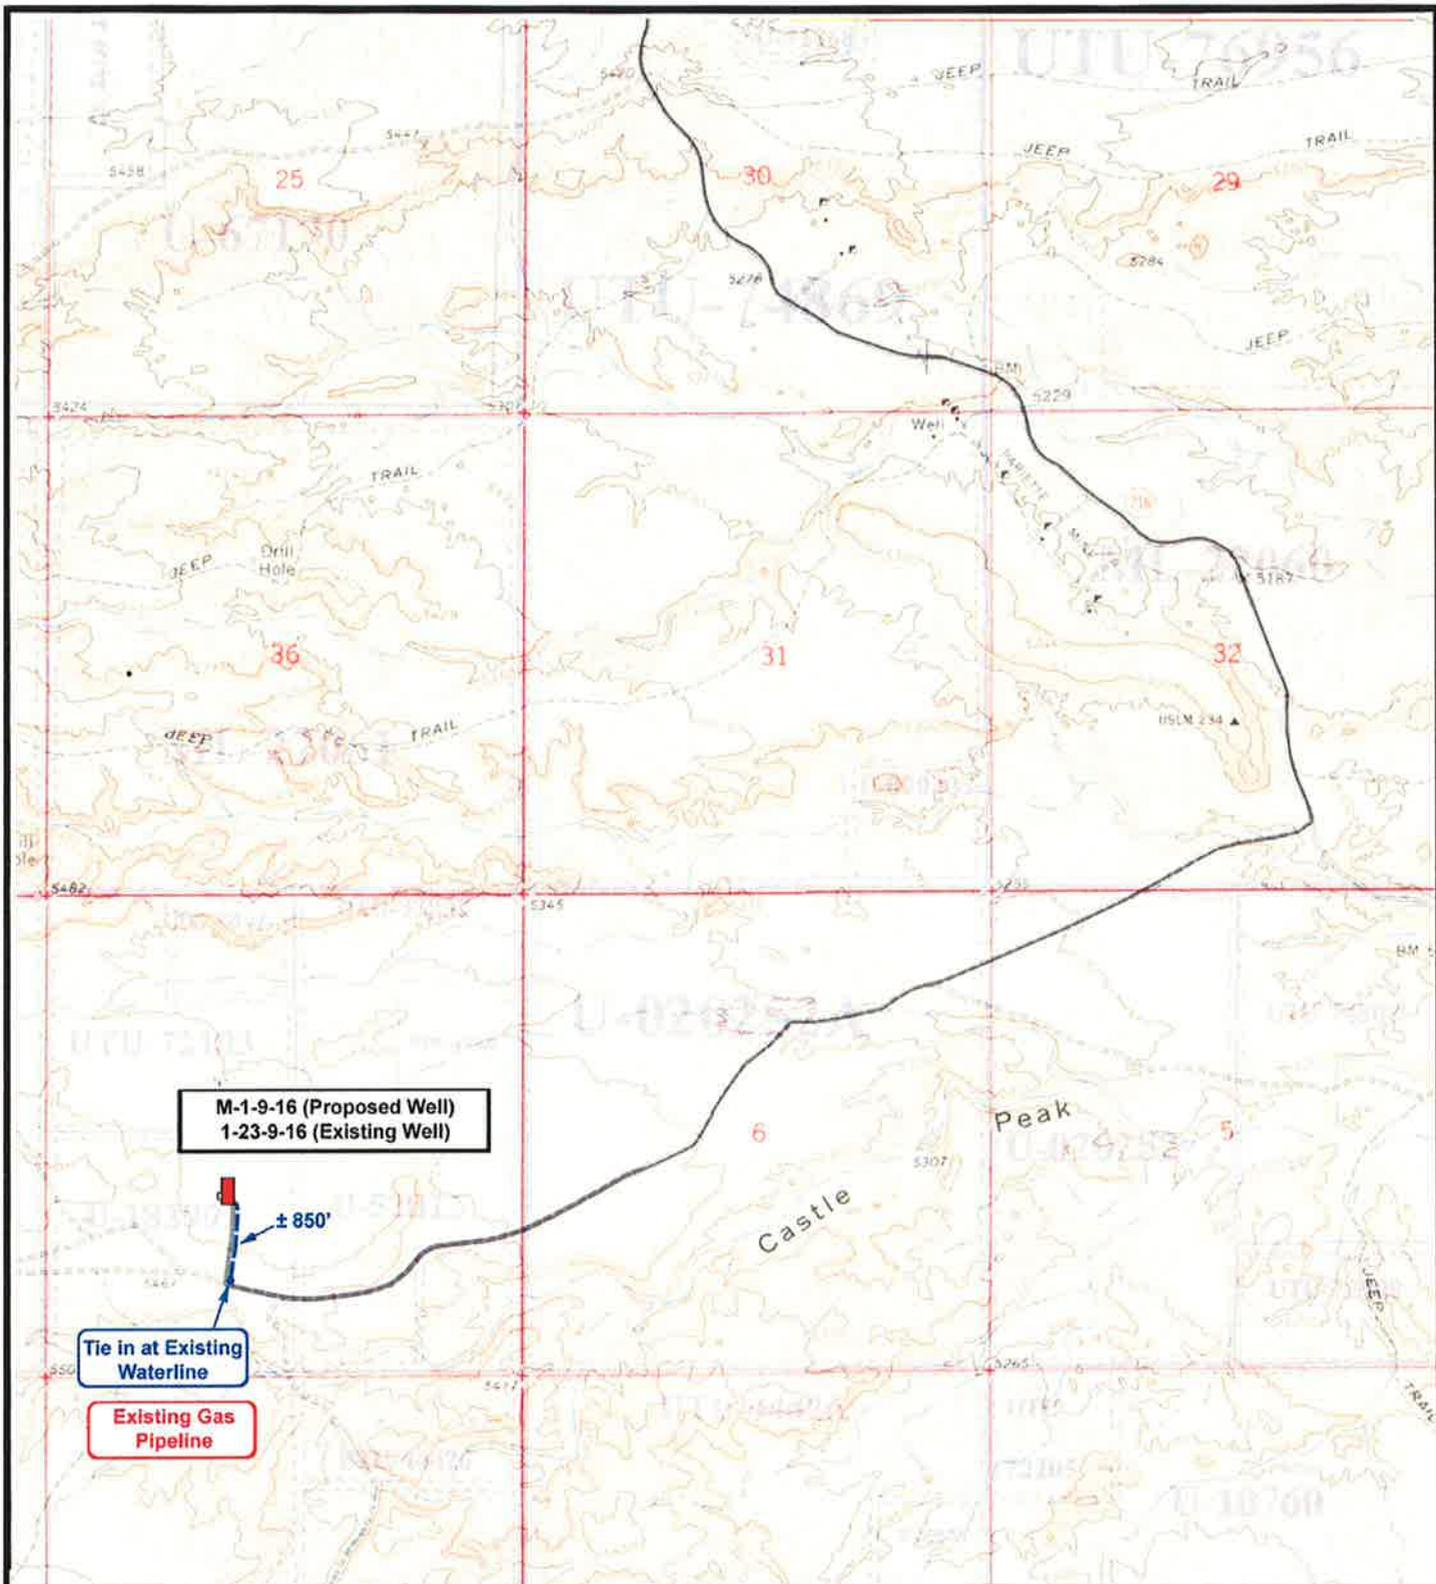

 **NEWFIELD**
Exploration Company

M-1-9-16 (Proposed Well)
1-23-9-16 (Existing Well)
Pad Location: NESW SEC. 1, T9S, R16E, S.L.B.&M.





Tri-State
Land Surveying Inc.
(435) 781-2501
180 North Vernal Ave. Vernal, Utah 84078


SCALE: 1" = 2,000'
DRAWN BY: mw
DATE: 01-19-2010

Legend

-  Roads
-  Proposed Water Line

TOPOGRAPHIC MAP
"C"

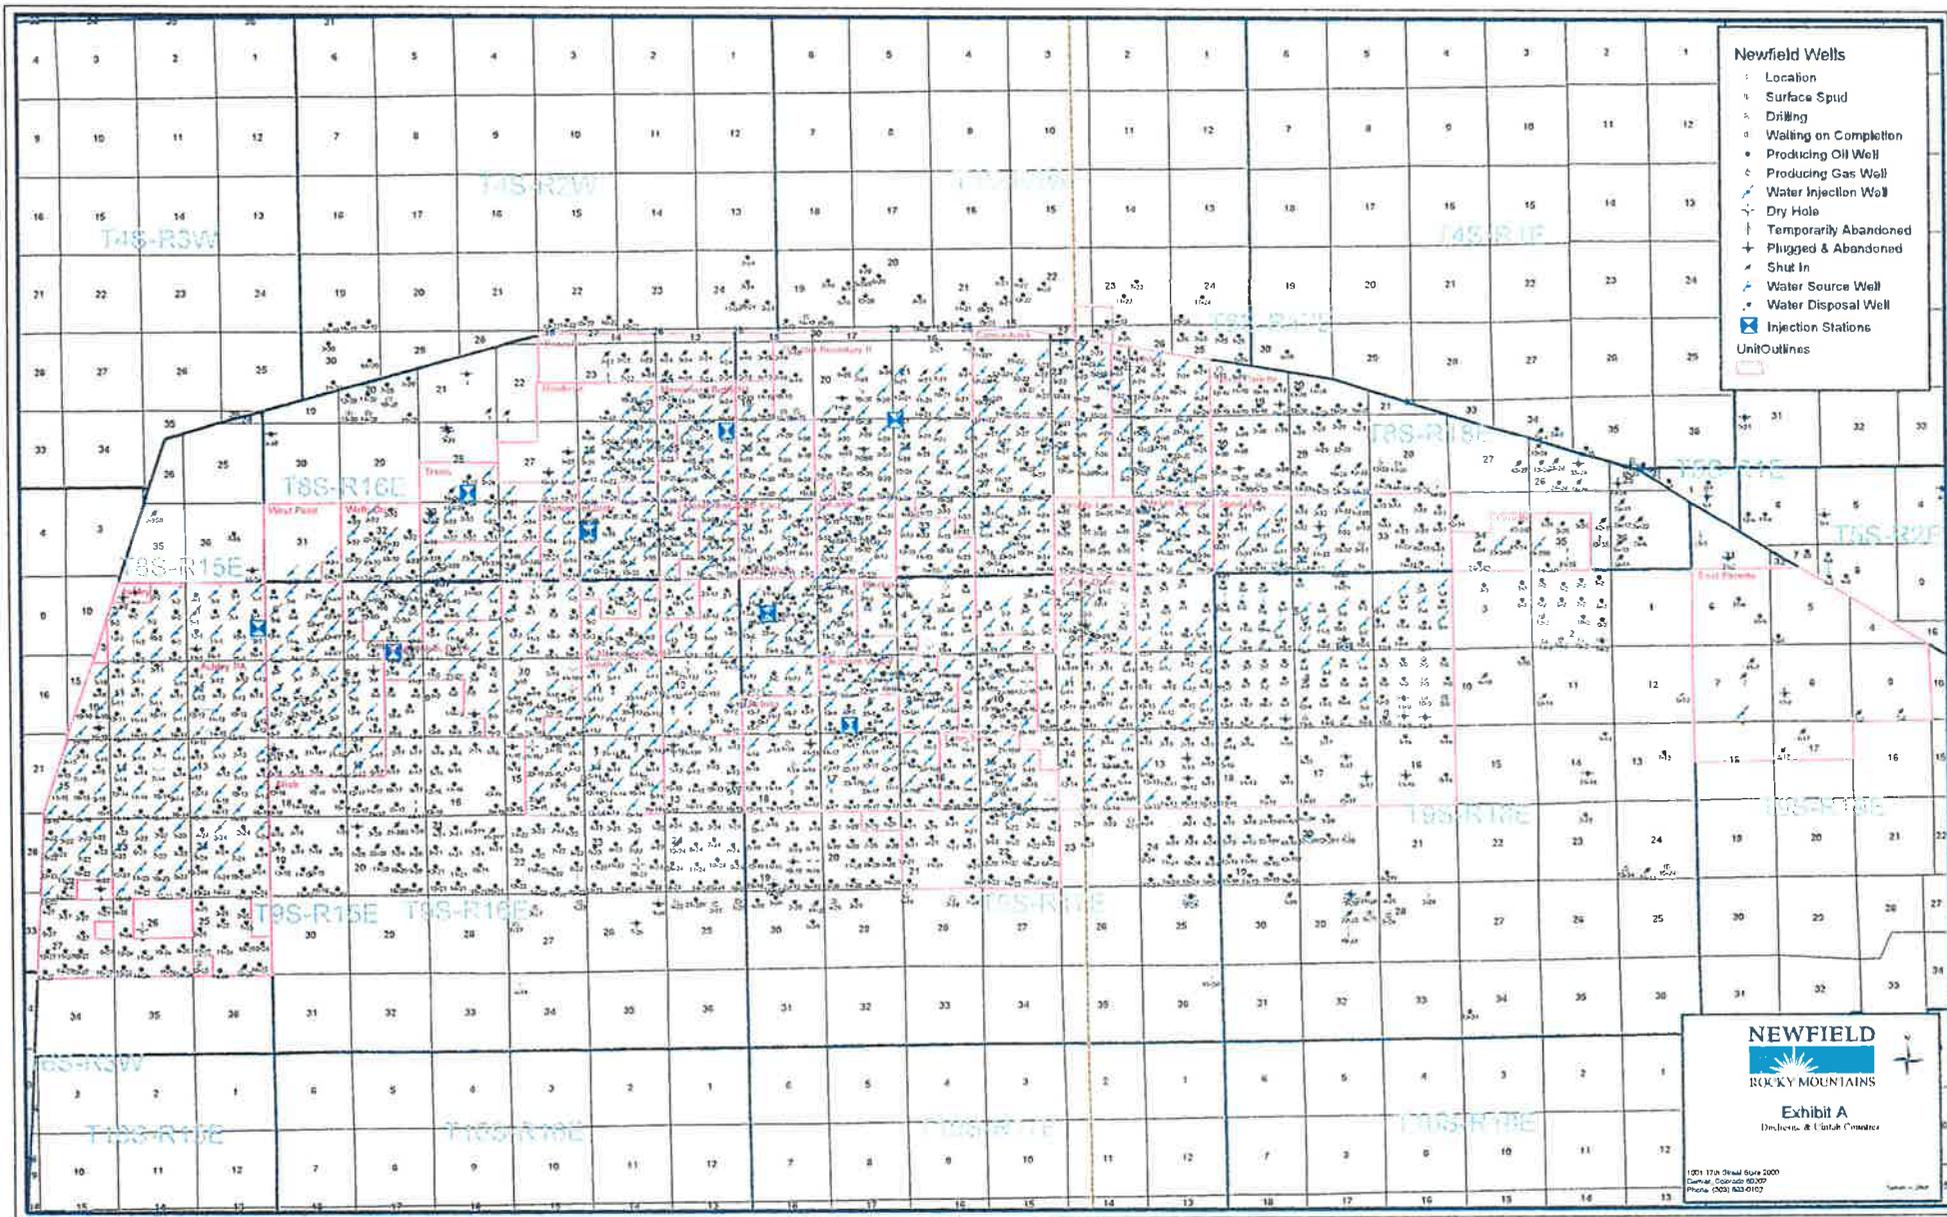

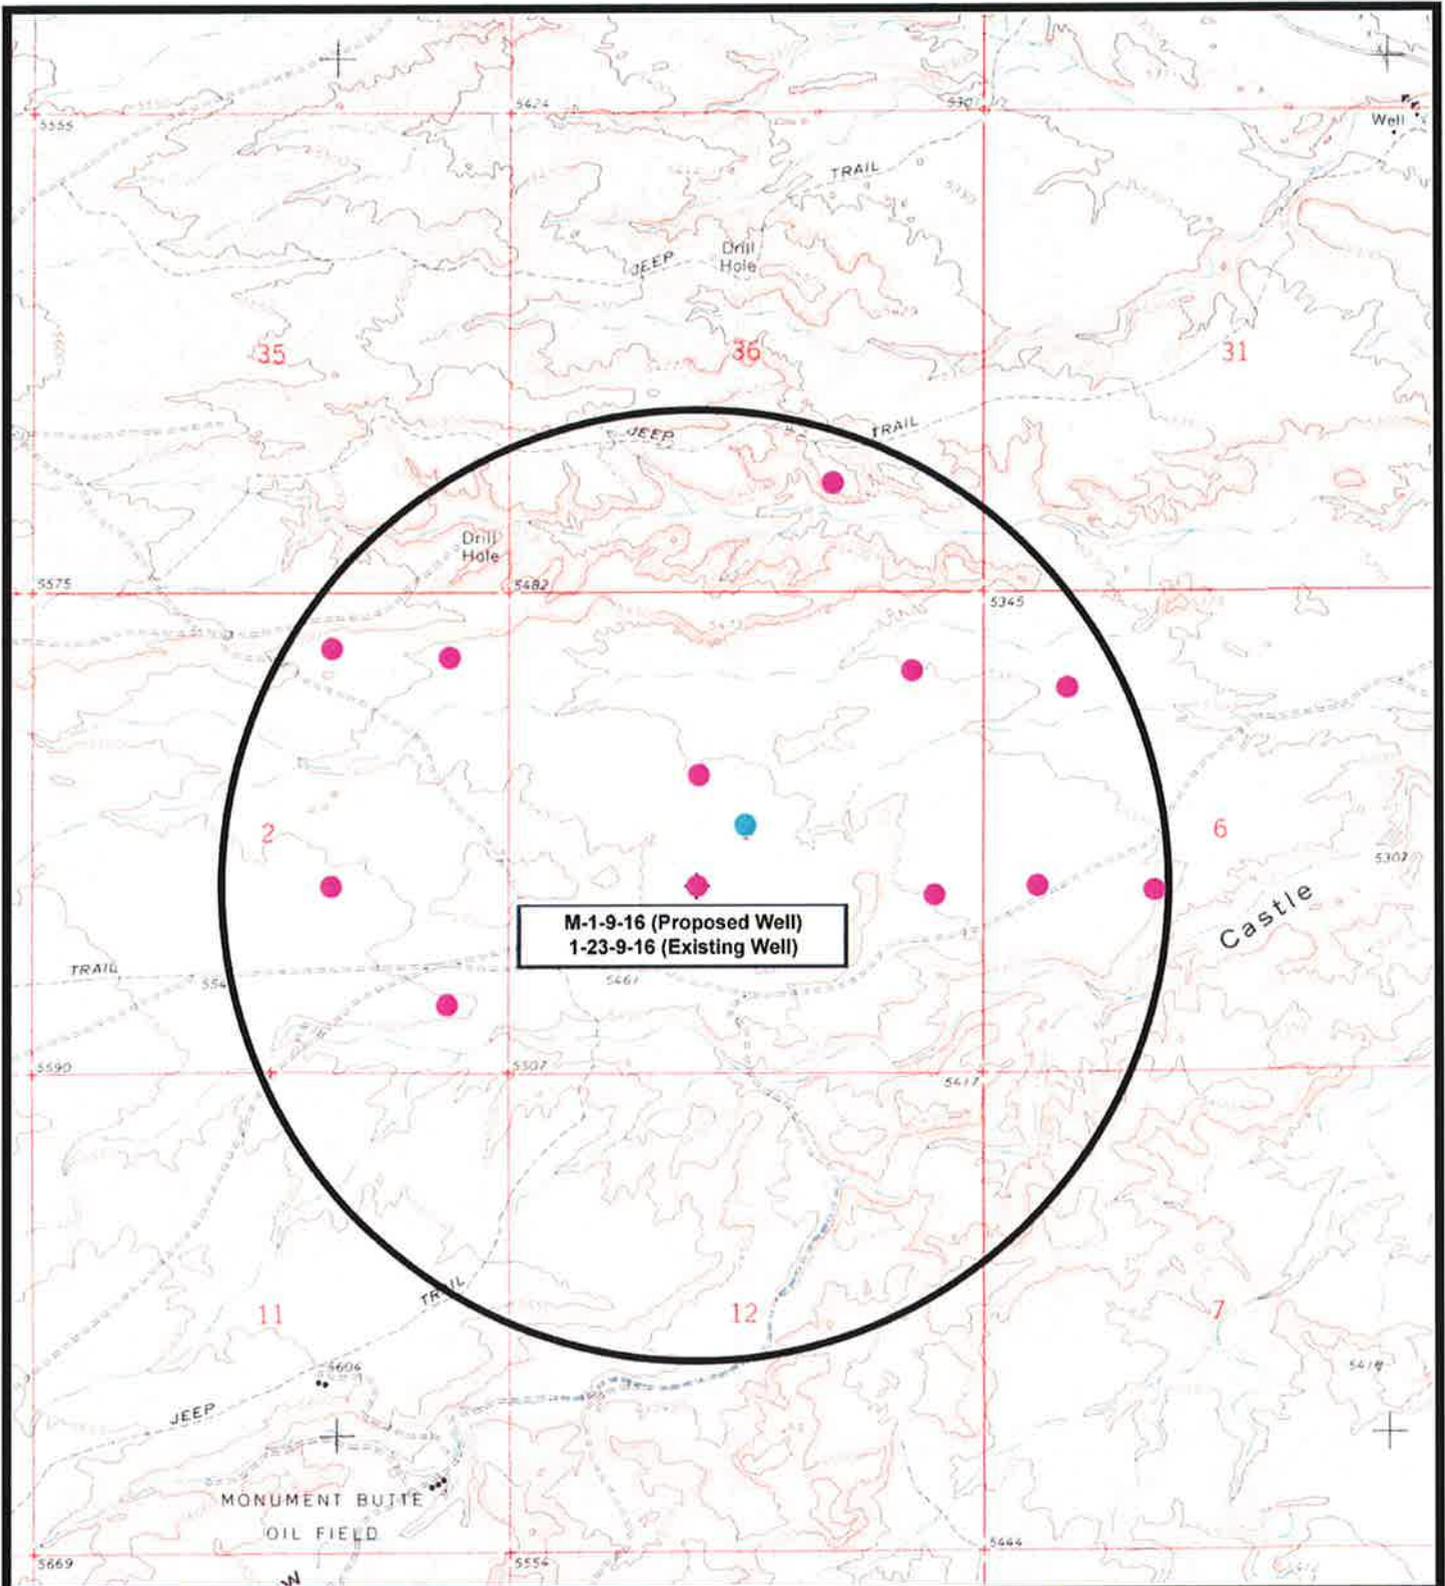

M-1-9-16 (Proposed Well)
 1-23-9-16 (Existing Well)

 **NEWFIELD**
 Exploration Company

M-1-9-16 (Proposed Well)
1-23-9-16 (Existing Well)
 Pad Location: NESW SEC. 1, T9S, R16E, S.L.B.&M.

 **Tri-State**
 Land Surveying Inc.
 (435) 781-2501
 180 North Vernal Ave. Vernal, Utah 84078

SCALE: 1" = 2,000'
 DRAWN BY: mw
 DATE: 01-19-2010

Legend

- Pad Location
- Bottom Hole Location
- One-Mile Radius

Exhibit "B"

**NEWFIELD PRODUCTION COMPANY
GREATER MONUMENT BUTTE M-1-9-16
AT SURFACE: NE/SW SECTION 1, T9S, R16E
DUCHESNE COUNTY, UTAH**

ONSHORE ORDER NO. 1

MULTI-POINT SURFACE USE & OPERATIONS PLAN

1. EXISTING ROADS

See attached Topographic Map "A"

To reach Newfield Production Company well location site Greater Monument Butte M-1-9-16 located in the NE 1/4 SW 1/4 Section 1, T9S, R16E, Duchesne County, Utah:

Proceed southwesterly out of Myton, Utah along Highway 40 - 1.4 miles \pm to the junction of this highway and UT State Hwy 53; proceed southeasterly - 10.0 miles \pm to its junction with an existing dirt road to the southwest; proceed southwesterly - 2.3 miles \pm to its junction with an existing road to the north; proceed northerly - 0.2 miles \pm to its junction with the access road to the 1-23-9-16 well location.

The aforementioned dirt oil field service roads and other roads in the vicinity are constructed out of existing native materials that are prevalent to the existing area they are located in and range from clays to a sandy-clay shale material.

The roads for access during the drilling, completion and production phase will be maintained at the standards required by the State of Utah, or other controlling agencies. This maintenance will consist of some minor grader work for smoothing road surfaces and for snow removal. Any necessary fill material for repair will be purchase and hauled from private sources.

2. PLANNED ACCESS ROAD

There is no proposed access road for this location. The proposed well will be drilled off of the existing 1-23-9-16 well pad. See attached **Topographic Map "B"**.

There will be **no** culverts required along this access road. There will be barrow ditches and turnouts as needed along this road.

There are no fences encountered along this proposed road. There will be no new gates or cattle guards required.

All construction material for this access road will be borrowed material accumulated during construction of the access road.

3. LOCATION OF EXISTING WELLS

Refer to Exhibit "B".

4. LOCATION OF EXISTING AND/OR PROPOSED FACILITIES

There are no existing facilities that will be used by this well.

It is anticipated that this well will be a producing oil well.

There are no existing facilities that will be used by this well.

Upon construction of a tank battery, the well pad will be surrounded by a dike of sufficient capacity to contain at minimum 110% of the largest tank volume within the facility battery.

Tank batteries will be built to State specifications.

All permanent (on site for six (6) months or longer) structures, constructed or installed (including pumping units), will be painted a flat, non-reflective, earth tone color to match one of the standard environmental colors, as determined by the Rocky Mountain Five State Interagency Committee. All facilities will be painted within six months of installation.

5. **LOCATION AND TYPE OF WATER SUPPLY**

Newfield Production will transport water by truck from nearest water source as determined by a Newfield representative for the purpose of drilling the above mentioned well. The available water sources are as follows:

Johnson Water District
Water Right : 43-7478

Neil Moon Pond
Water Right: 43-11787

Maurice Harvey Pond
Water Right: 47-1358

Newfield Collector Well
Water Right: 41-3530 (A30414DV, contracted with the Duchesne County Conservancy District).

Please refer to the Monument Butte Field SOP. See Exhibit "A".

6. **SOURCE OF CONSTRUCTION MATERIALS**

All construction material for this location shall be borrowed material accumulated during construction of the location site and access road.

A mineral material application is not required for this location.

7. **METHODS FOR HANDLING WASTE DISPOSAL**

A small reserve pit (90' x 40' x 8' deep, or less) will be constructed from native soil and clay materials. The reserve pit will receive the processed drill cutting (wet sand, shale & rock) removed from the wellbore. Any drilling fluids, which do accumulate in the pit as a result of shale-shaker carryover, cleaning of the sand trap, etc., will be promptly reclaimed. All drilling fluids will be fresh water based, typically containing Total Dissolved Solids of less than 3000 PPM. No potassium chloride, chromates, trash, debris, nor any other substance deemed hazardous will be placed in this pit. Therefore, it is proposed that no synthetic liner be required in the reserve pit. However, if upon constructing the pit there is insufficient fine clay and silt present, a liner will be used for the purpose of reducing water loss through percolation.

Newfield requests approval that a flare pit not be constructed or utilized on this location.

A portable toilet will be provided for human waste.

A trash basket will be provided for garbage (trash) and hauled away to an approved disposal site at the completion of the drilling activities.

Immediately upon first production, all produced water will be confined to a steel storage tank. If the production water meets quality guidelines, it is transported to the Ashley, Monument Butte, Jonah, and Beluga water injection facilities by company or contract trucks. Subsequently, the produced water is injected into approved Class II wells to enhance Newfield's secondary recovery project.

Water not meeting quality criteria, is disposed at Newfield's Pariette #4 disposal well (Sec. 7, T9S R19E), State of Utah approved surface disposal facilities, or Federally approved surface disposal facilities.

8. **ANCILLARY FACILITIES**

There are no ancillary facilities planned for at the present time and none foreseen in the near future.

9. **WELL SITE LAYOUT**

See attached Location Layout Sheet.

Fencing Requirements

All pits will be fenced according to the following minimum standards:

- a) A 39-inch net wire shall be used with at least one strand of barbed wire on top of the net.
- b) The net wire shall be no more than two (2) inches above the ground. The barbed wire shall be three (3) inches above the net wire. Total height of the fence shall be at least forty-two (42) inches.
- c) Corner posts shall be centered and/or braced in such a manner to keep tight at all times
- d) Standard steel, wood or pipe posts shall be used between the corner braces. Maximum distance between any two posts shall be no greater than sixteen (16) feet.
- e) All wire shall be stretched, by using a stretching device, before it is attached to the corner posts.

The reserve pit fencing will be on three (3) sides during drilling operations and on the fourth side when the rig moves off location. Pits will be fenced and maintained until cleanup.

Existing fences to be crossed by the access road will be braced and tied off before cutting so as to prevent slacking in the wire. The opening shall be closed temporarily as necessary during construction to prevent the escape of livestock, and upon completion of construction the fence shall be repaired to BLM specifications.

10. **PLANS FOR RESTORATION OF SURFACE:**

- a) Producing Location

Immediately upon well completion, the location and surrounding area will be cleared of all unused tubing, equipment, debris, material, trash and junk not required for production.

The reserve pit and that portion of the location not needed for production facilities/operations will be recontoured to the approximated natural contours. Weather permitting, the reserve pit will be reclaimed within one hundred twenty (120) days from the date of well completion. Before any dirt work takes place, the reserve pit must have all fluids and hydrocarbons removed.

- b) Dry Hole Abandoned Location

At such time as the well is plugged and abandoned, the operator shall submit a subsequent report of abandonment and the State of Utah will attach the appropriate surface rehabilitation conditions of approval.

11. **SURFACE OWNERSHIP** – Bureau of Land Management.

12. **OTHER ADDITIONAL INFORMATION**

Newfield Production Company is responsible for informing all persons in the area who are associated with this project that they will be subject to prosecution for knowingly disturbing historic or archaeological sites, or for collecting artifacts. If historic or archaeological materials are uncovered during construction, Newfield is to immediately stop work that might further disturb such materials and contact the Authorized Officer.

- a) Newfield Production will control noxious weeds along rights-of-way for roads, pipelines, well sites or other applicable facilities. On State administered land it is required that a Pesticide Use Proposal shall be submitted and given approval prior to the application of herbicides or other possible hazardous chemicals.
- b) Drilling rigs and/or equipment used during drilling operations on this well site will not be stacked or stored on State Lands after the conclusion of drilling operations or at any other time without State authorization. However, if State authorization is obtained, it is only a temporary measure to allow time to make arrangements for permanent storage on commercial facilities.

The Archaeological Resource Survey and Paleontological Resource Survey for this area are attached. MOAC Report #09-173, 10/26/09. Paleontological Resource Survey prepared by, Wade E. Miller, 10/1/09. See attached report cover pages, Exhibit "D".

Additional Surface Stipulations

All lease and/or unit operations will be conducted in such a manner that full compliance is made with all applicable laws and regulations, Onshore Oil and Gas Orders, the approved plan of operations and any applicable Notice to Lessees. A copy of these conditions will be furnished to the field representative to ensure compliance.

Hazardous Material Declaration

Newfield Production Company guarantees that during the drilling and completion of the Greater Monument Butte M-1-9-16, Newfield will not use, produce, store, transport or dispose 10,000# annually of any of the hazardous chemicals contained in the Environmental Protection Agency's consolidated list of chemicals subject to reporting under Title III Superfund Amendments and Reauthorization Act (SARA) of 1986. Newfield also guarantees that during the drilling and completion of the Greater Monument Butte M-1-9-16, Newfield will use, produce, store, transport or dispose less than the threshold planning quantity (T.P.Q.) of any extremely hazardous substances as defined in 40 CFR 355.

A complete copy of the approved APD, if applicable, shall be on location during the construction of the location and drilling activities.

Newfield Production Company or a contractor employed by Newfield Production shall contact the State office at (801) 722-3417, 48 hours prior to construction activities.

The State office shall be notified upon site completion prior to moving on the drilling rig.

13. **LESSEE'S OR OPERATOR'S REPRESENTATIVE AND CERTIFICATION:**

Representative

Name: Tim Eaton
Address: Newfield Production Company
Route 3, Box 3630
Myton, UT 84052
Telephone: (435) 646-3721

Certification

Please be advised that Newfield Production Company is considered to be the operator of well #M-1-9-16, Duchesne County, Utah and is responsible under the terms and conditions of the lease for the operations conducted upon the leased lands. Bond coverage is provided by, Federal Bond #WYB000493.

I hereby certify that the proposed drill site and access route have been inspected, and I am familiar with the conditions which currently exist; that the statements made in this plan are true and correct to the best of my knowledge; and that the work associated with the operations proposed here will be performed by Newfield Production Company and its contractors and subcontractors in conformity with this plan and the terms and conditions under which it is approved. This statement is subject to the provisions of the 18 U.S.C. 1001 for the filing of a false statement.

2/5/10
Date


Mandie Crozier
Regulatory Specialist
Newfield Production Company


NEWFIELD PRODUCTION COMPANY

WELL PAD INTERFERENCE PLAT

M-1-9-16 (Proposed Well)

1-23-9-16 (Existing Well)

Pad Location: NESW Section 1, T9S, R16E, S.L.B.&M.

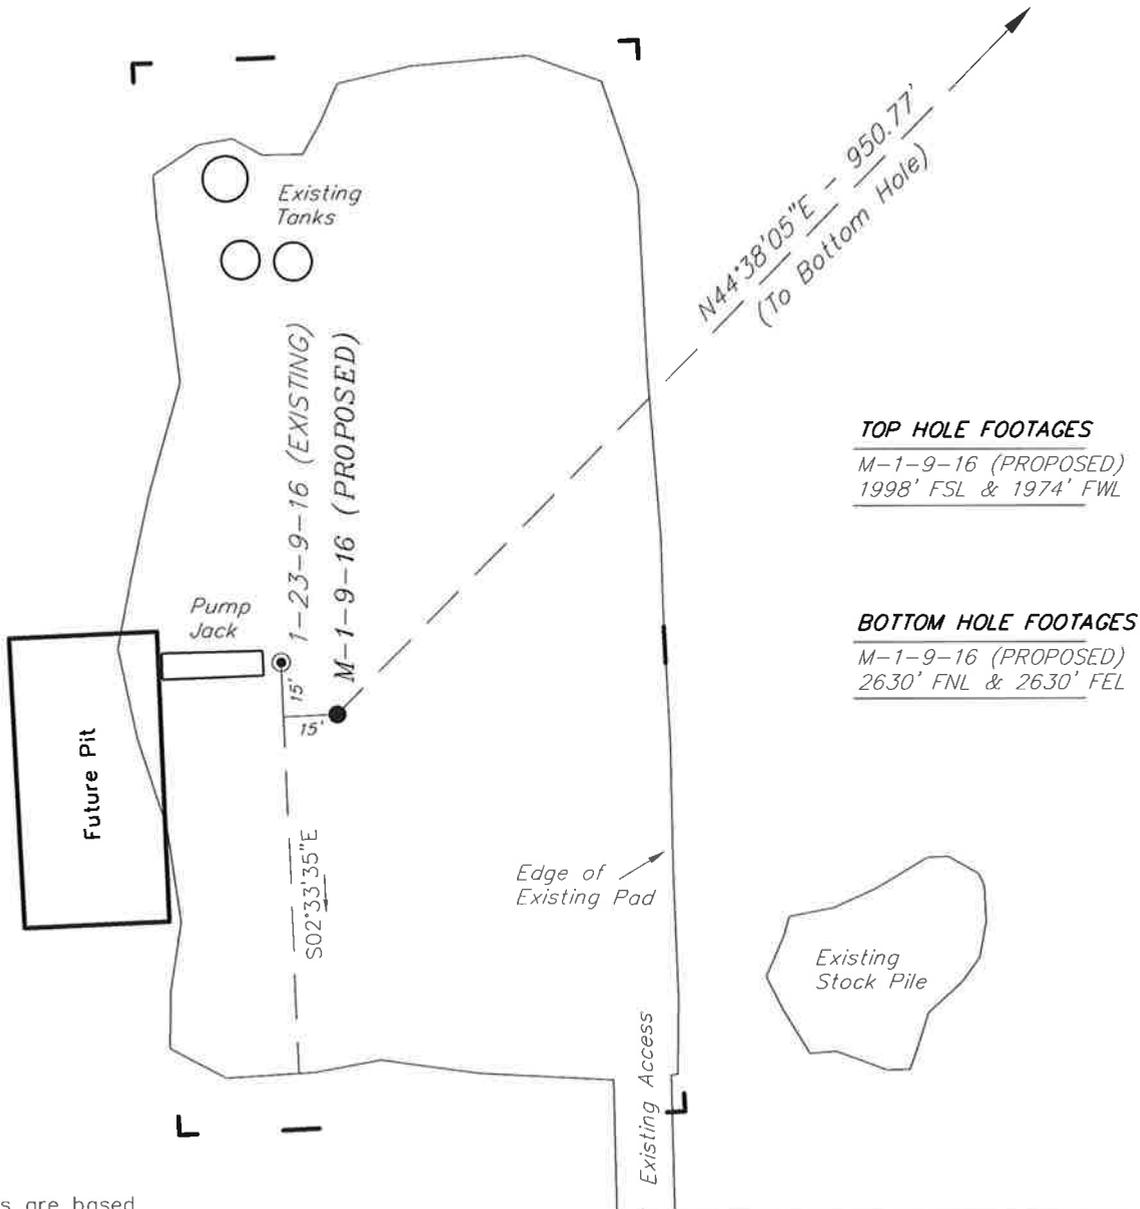

TOP HOLE FOOTAGES

M-1-9-16 (PROPOSED)
1998' FSL & 1974' FWL

BOTTOM HOLE FOOTAGES

M-1-9-16 (PROPOSED)
2630' FNL & 2630' FEL

Note:
Bearings are based
on GPS Observations

RELATIVE COORDINATES
From top hole to bottom hole

WELL	NORTH	EAST
M-1-9-16	677'	668'

LATITUDE & LONGITUDE
Surface position of Wells (NAD 83)

WELL	LATITUDE	LONGITUDE
M-1-9-16	40° 03' 29.09"	110° 04' 12.59"
1-23-9-16	40° 03' 29.23"	110° 04' 12.78"

SURVEYED BY: T.H.	DATE SURVEYED: 09-01-09
DRAWN BY: F.T.M.	DATE DRAWN: 09-02-09
SCALE: 1" = 50'	REVISED: M.W. - 01-20-10

(435) 781-2501


Tri State
Land Surveying, Inc.

180 NORTH VERNAL AVE. VERNAL, UTAH 84078

NEWFIELD PRODUCTION COMPANY

M-1-9-16 (Proposed Well)
1-23-9-16 (Existing Well)

Pad Location: NESW Section 1, T9S, R16E, S.L.B.&M.

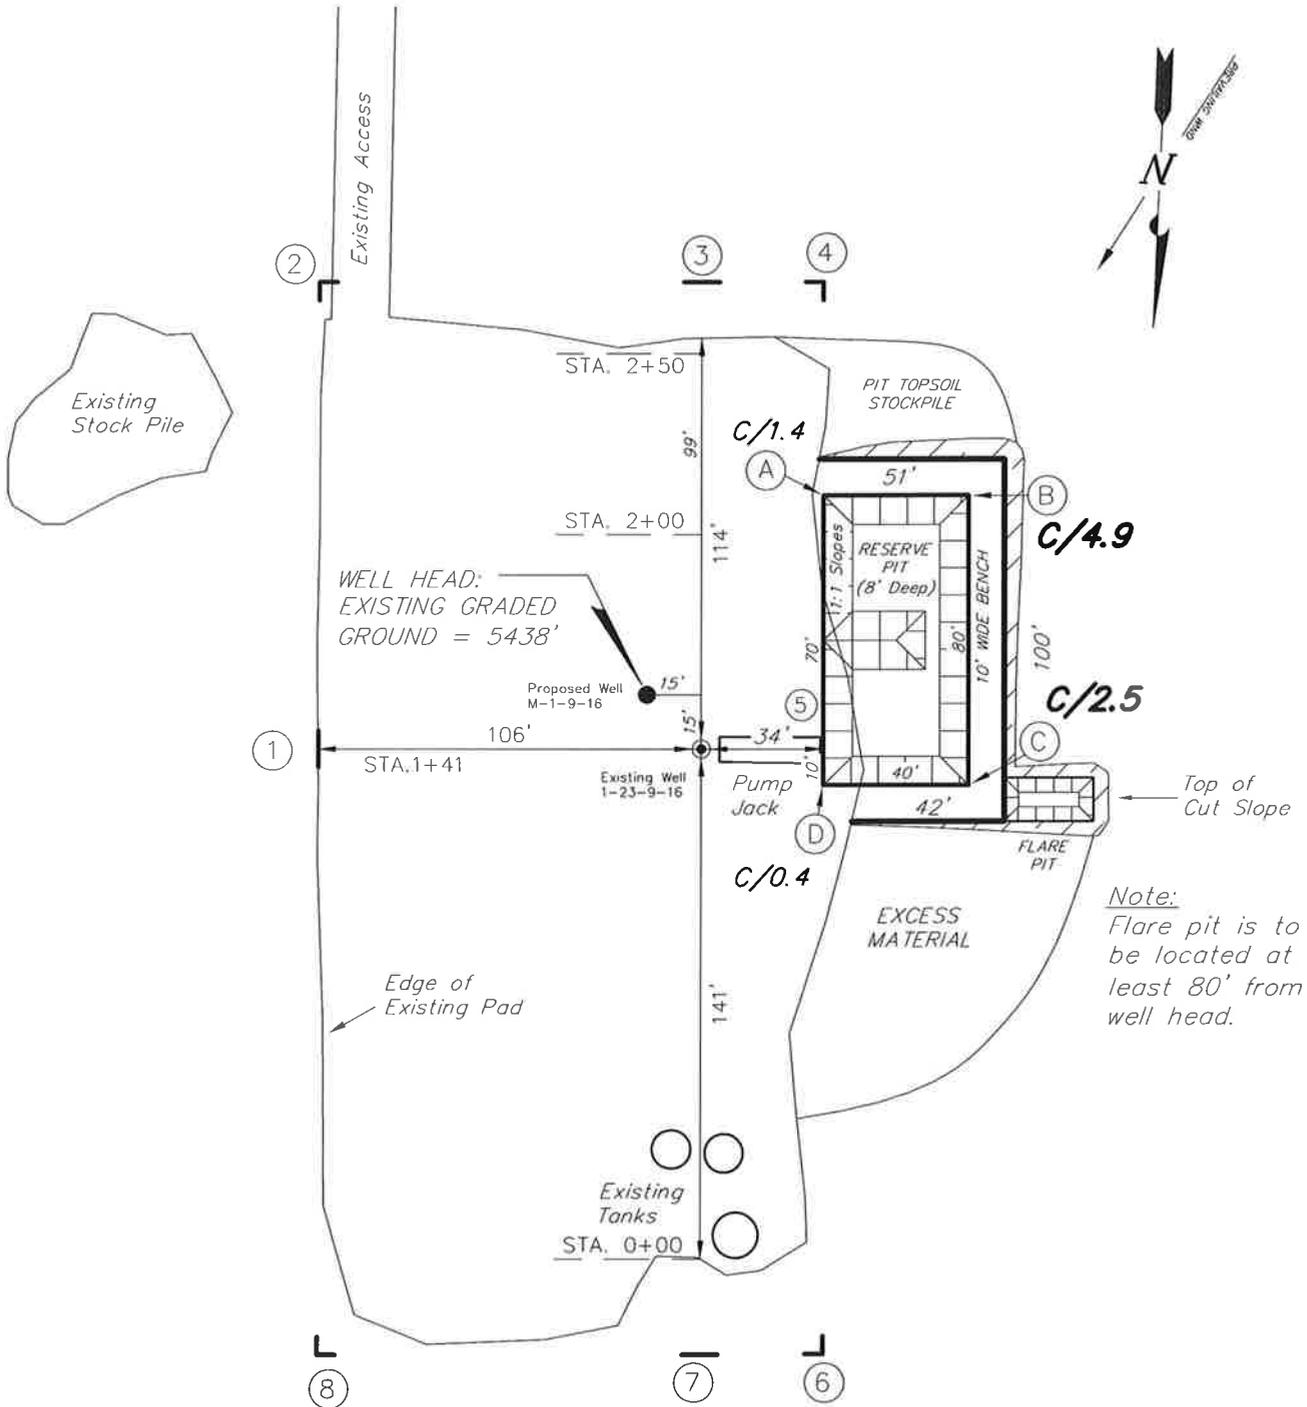

Note:
 Flare pit is to be located at least 80' from well head.




REFERENCE POINTS
 217' NORTHERLY - 5435.4'
 267' NORTHERLY - 5433.5'

SURVEYED BY: T.P.	DATE SURVEYED: 09-01-09
DRAWN BY: F.T.M.	DATE DRAWN: 09-02-09
SCALE: 1" = 50'	REVISED: M.W. - 01-20-10

Tri State (435) 781-2501
 Land Surveying, Inc.
 180 NORTH VERNAL AVE. VERNAL, UTAH 84078

NEWFIELD PRODUCTION COMPANY

CROSS SECTIONS M-1-9-16 (Proposed Well) 1-23-9-16 (Existing Well)

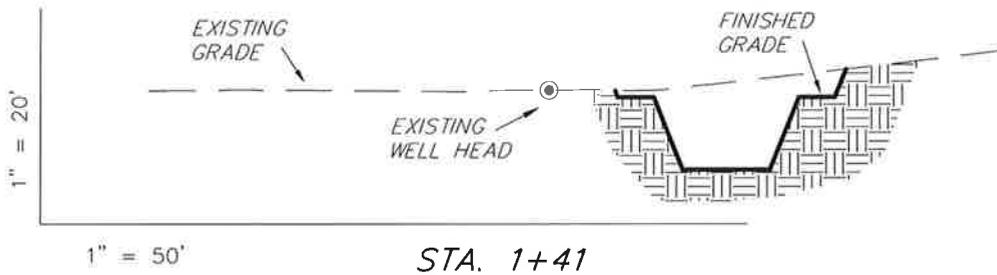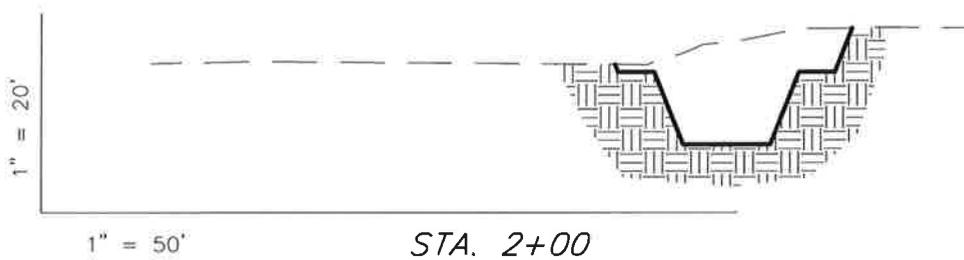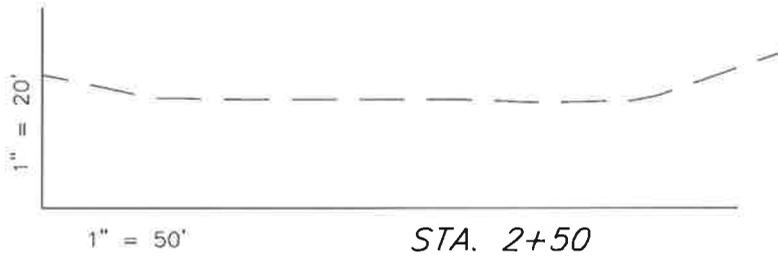

NOTE:
UNLESS OTHERWISE NOTED
CUT SLOPES ARE AT 1:1
FILL SLOPES ARE AT 1.5:1

ESTIMATED EARTHWORK QUANTITIES (No Shrink or swell adjustments have been used) (Expressed in Cubic Yards)				
ITEM	CUT	FILL	6" TOPSOIL	EXCESS
PAD	490	0	Topsoil is not included in Pad Cut	490
PIT	640	0		640
TOTALS	1,130	0	140	1,130

SURVEYED BY: T.P.	DATE SURVEYED: 09-01-09
DRAWN BY: F.T.M.	DATE DRAWN: 09-02-09
SCALE: 1" = 50'	REVISED: M.W. - 01-20-10


(435) 781-2501
 180 NORTH VERNAL AVE. VERNAL, UTAH 84078

NEWFIELD PRODUCTION COMPANY

TYPICAL RIG LAYOUT

M-1-9-16 (Proposed Well)

1-23-9-16 (Existing Well)

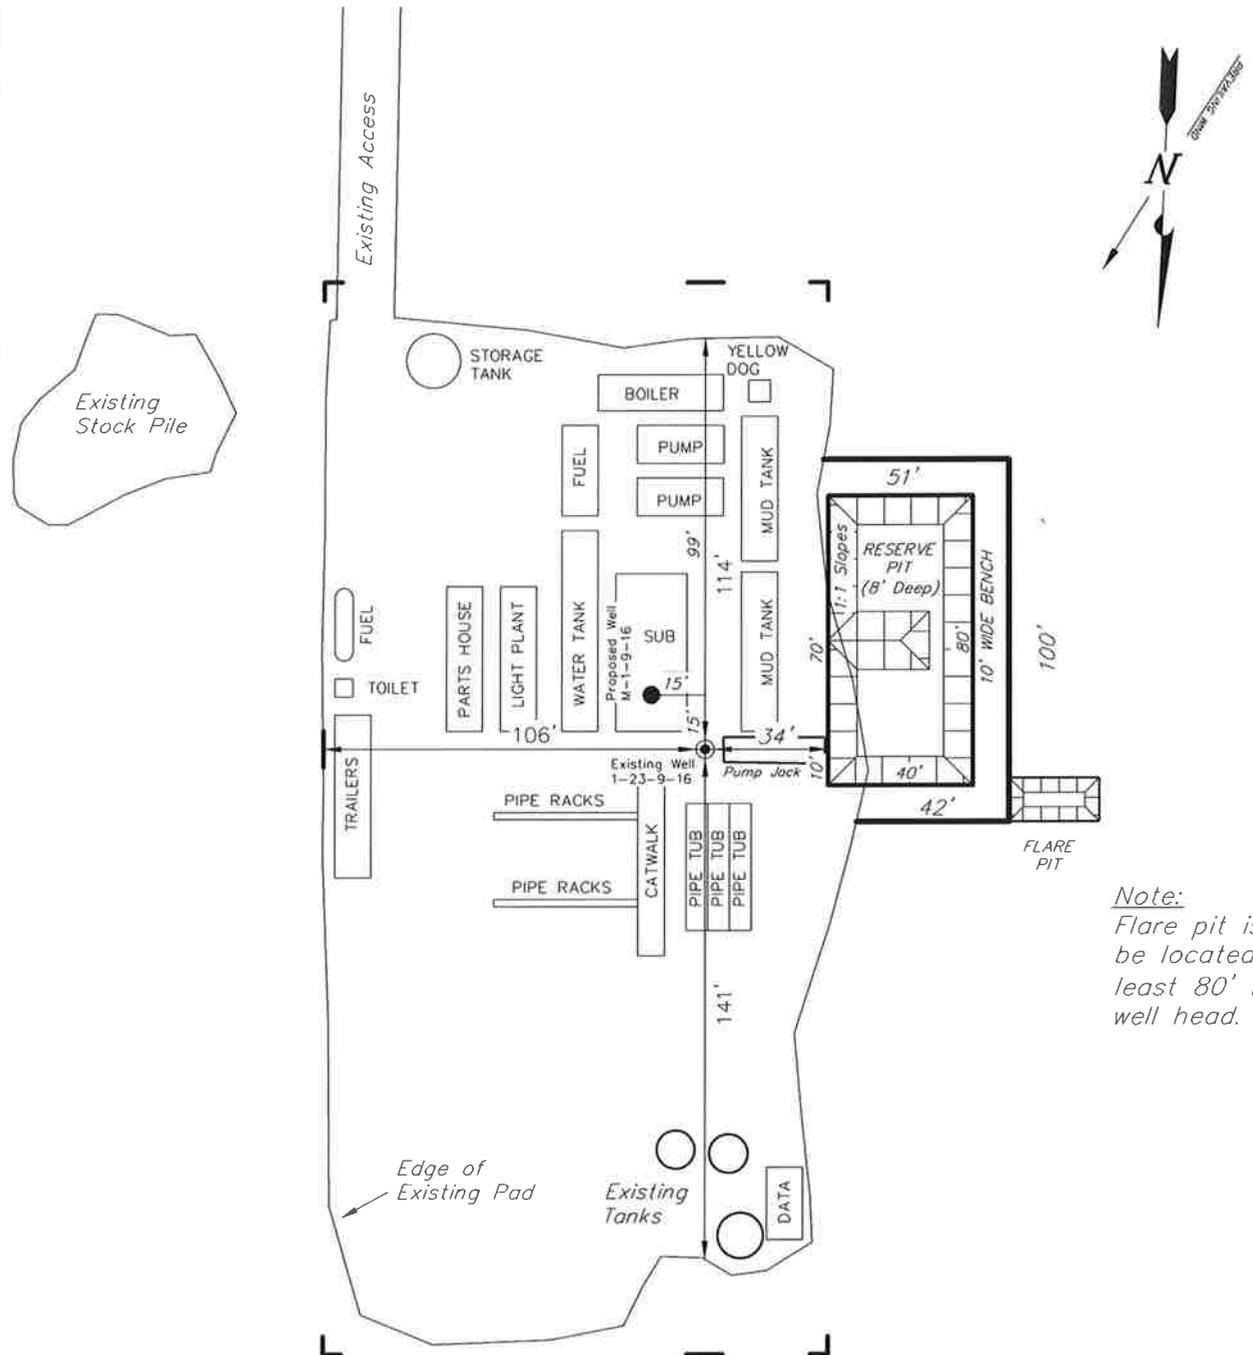

Note:
Flare pit is to be located at least 80' from well head.

SURVEYED BY: T.P.	DATE SURVEYED: 09-01-09
DRAWN BY: F.T.M.	DATE DRAWN: 09-02-09
SCALE: 1" = 50'	REVISED: M.W. - 01-20-10

Tri State (435) 781-2501
 Land Surveying, Inc.
 180 NORTH VERNAL AVE. VERNAL, UTAH 84078

Newfield Production Company Proposed Site Facility Diagram

Greater Monument Butte M-1-9-16

From the 1-23-9-16 Location

NE/SW Sec. 1 T9S, 16E

Duchesne County, Utah

UTU-18399

Site Security Plan is held at the Pleasant Valley
Office, Duchesne County Utah

Production Phase:


- 1) Valves 1, 3, 6, and 7 sealed closed
- 2) Valves 2, 4, and 5 sealed open

Sales Phase:

- 1) Valves 1, 2, 4, 5, and 7 sealed closed
- 2) Valves 3 and 6 open

Draining Phase:

- 1) Valves 1 and 6 open

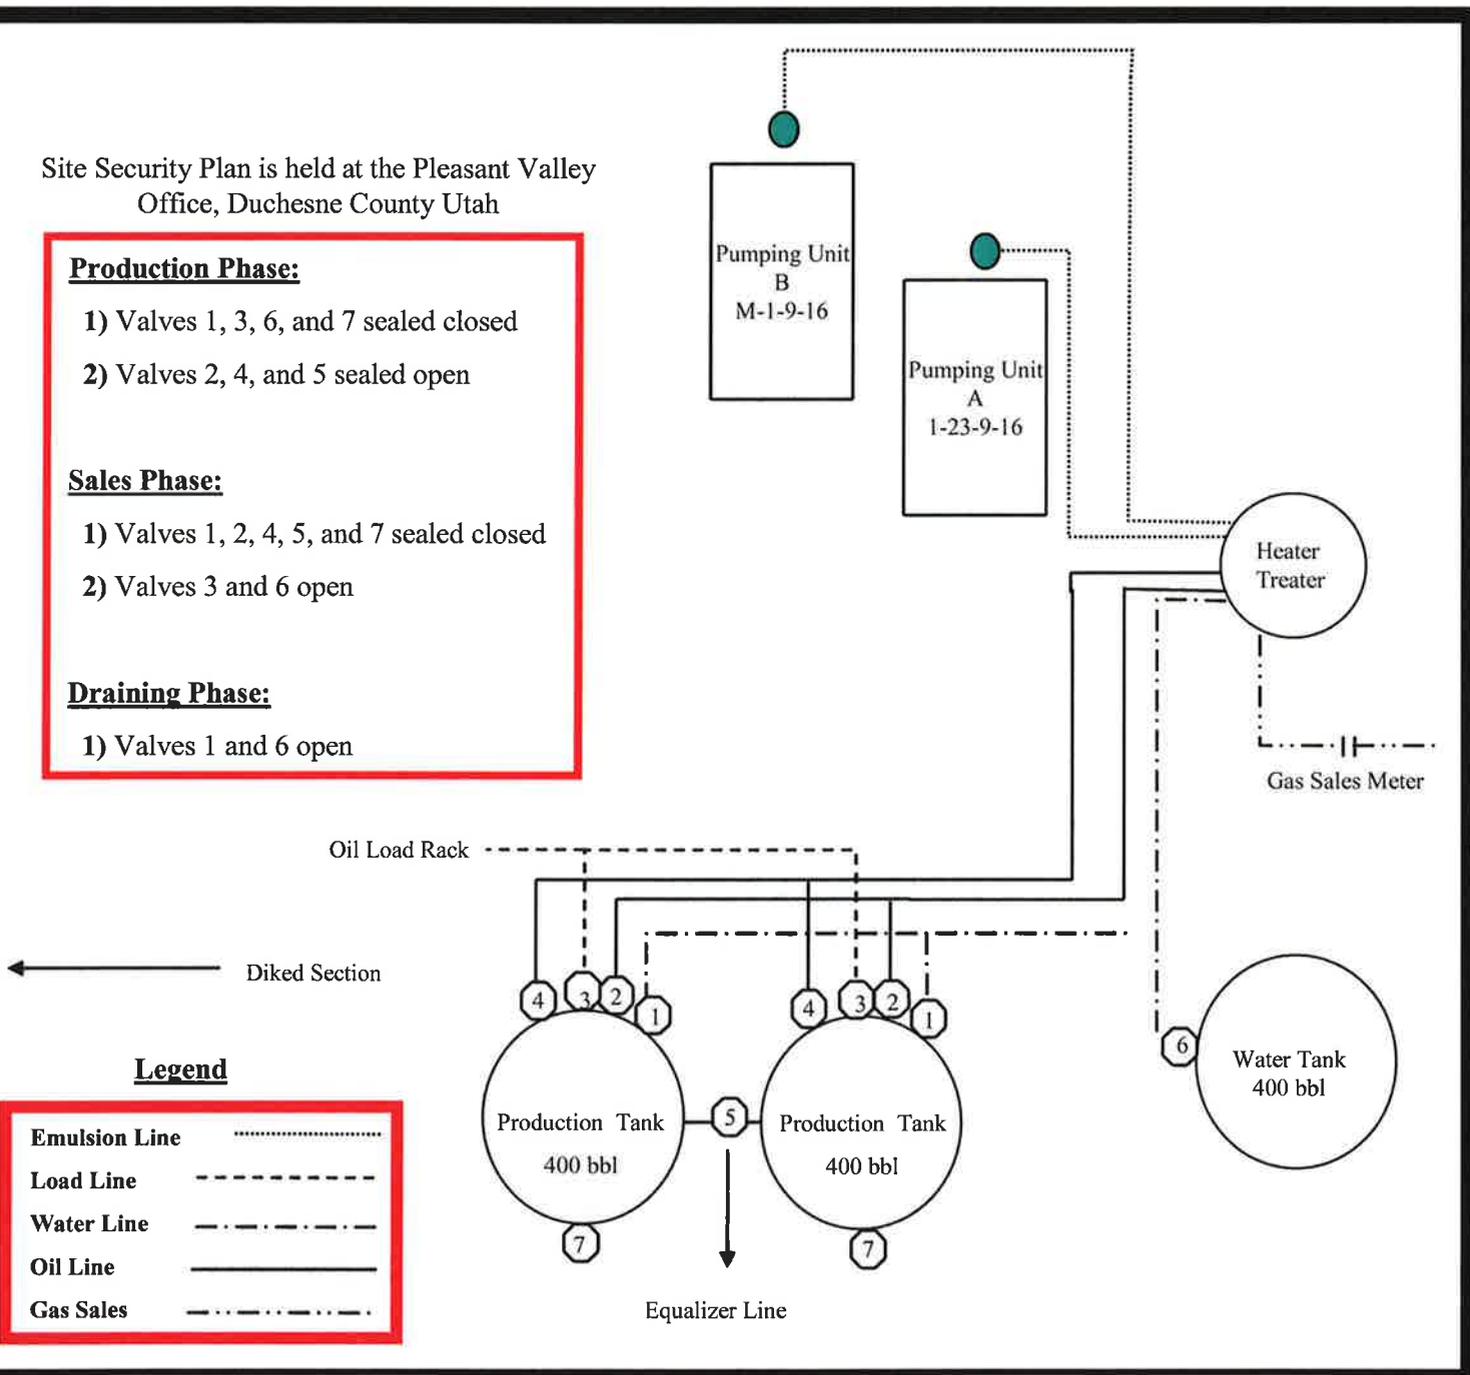

M-1-9-16

Exhibit "D"

1 of 2

CULTURAL RESOURCE INVENTORY OF
NEWFIELD EXPLORATION'S
15 PROPOSED WELL LOCATIONS IN
TOWNSHIP 8S, RANGE 16E SEC. 25, 26, 27, 34, 35, 36
AND TOWNSHIP 9S, RANGE 16E SEC. 1
DUCHESNE COUNTY, UTAH

By:

Nicole Shelnut

Prepared For:

Bureau of Land Management
Price Field Office
and
State of Utah
School and Institutional Trust Lands Administration

Prepared Under Contract With:

Newfield Exploration Company
Rt. 3 Box 3630
Myton, Utah 84052

Prepared By:

Montgomery Archaeological Consultants, Inc.
P.O. Box 219
Moab, Utah 84532

MOAC Report No. 09-173

October 26, 2009

United States Department of Interior (FLPMA)
Permit No. 09-UT-60122

Public Lands Policy Coordination Office
Permit No. 117

State of Utah Antiquities Project (Survey)
Permit No. U-09-MQ-0639b,s

M-1-9-16

2 f 2

NEWFIELD EXPLORATION COMPANY

**PALEONTOLOGICAL SURVEY OF PROPOSED
PRODUCTION DEVELOPMENT AREAS,
AND PROPOSED PIPELINE ROUTES
DUCHESNE & UINTAH COUNTIES, UTAH**

Site Surveys of Proposed Wells

NE 1/4, NE 1/4, Sec. 25, (1-25-8-16), SE 1/4, NE 1/4, Sec. 24, (D-25-8-16), SW 1/4, SW 1/4, Sec. 24, (E-25-8-16 & P-24-8-16), SE 1/4, SW 1/4, Sec. 34, (Q-34-8-16), NW 1/4, SE 1/4, Sec. 34, (L-34-8-16 & S-34-8-16), NW 1/4, SW 1/4, Sec. 35, (T-34-8-16), NE 1/4, SW 1/4, Sec. 35, (R-35-8-16), SE 1/4, SE 1/4 Sec. 26, (S-26-8-16), NW 1/4, SW 1/4, Sec. 26, (N-26-8-16), SE 1/4, NE 1/4, Sec. 26, (O-25-8-16), SE 1/4, NE 1/4, Sec. 25, (J-25-8-16), NE 1/4, SE 1/4, Sec. 27 (S-27-8-16), SE 1/4, SW 1/4, Sec. 36, (C-1-9-16), SW 1/4, SE 1/4, Sec. 36, (B-1-9-16 & R-36-8-16), SE 1/4, SE 1/4, Sec. 36, (T-36-8-16, A-1-9-16 & K-36-8-16), SW 1/4, NW 1/4, Sec. 26, (O-26-8-16), SW 1/4, NE 1/4, Sec. 34, (H-34-8-16 & M-34-8-16), SW 1/4, SE 1/4, Sec. 27, (B-34-8-16 & C-34-8-16), T 8 S, R 16 E; NE 1/4, SW 1/4, Sec.1, (M-1-9-16), NW 1/4, SE 1/4, Sec.11, (S-11-9-16), T 9 S, R 16 E.

Proposed Pipeline Surveys

SW 1/4, SW 1/4, Sec. 8, T 9 S, R 17 E (14-8-9-17); NW 1/4, SW 1/4, Sec. 7 to SW 1/4, NW 1/4, Sec. 20, T 9 S, R 16 E (12-7-9-16 to 5-20-9-16); SE 1/4, NE 1/4 (8-31-8-18); NW 1/4, SE 1/4 (10-31-8-18); NW 1/4, SE 1/4, to SW 1/4, NE 1/4 (32-29-8-18);

REPORT OF SURVEY

Prepared for:

Newfield Exploration Company



Prepared by:

Wade E. Miller
Consulting Paleontologist
October 1, 2009

API Number: 4301350250
Well Name: Greater Monument Butte M-1-9-16
Township 09.0 S Range 16.0 E Section 1
Meridian: SLBM
 Operator: NEWFIELD PRODUCTION COMPANY

Map Prepared:
 Map Produced by Diana Mason

Units	Wells Query
STATUS	Status
ACTIVE	APD - Approved Permit
EXPLORATORY	DRL - Spudded (Drilling Commenced)
GAS STORAGE	GIW - Gas Injection
NF PP OIL	GS - Gas Storage
NF SECONDARY	LA - Location Abandoned
PI OIL	LOC - New Location
PP GAS	OPS - Operation Suspended
PP GEOTHERMAL	PA - Plugged Abandoned
PP OIL	PGW - Producing Gas Well
SECONDARY	POW - Producing Oil Well
TERMINATED	RET - Returned APD
Fields	SGW - Shut-in Gas Well
Unknown	SOW - Shut-in Oil Well
ABANDONED	TA - Temp. Abandoned
ACTIVE	TW - Test Well
COMBINED	WOW - Water Disposal
INACTIVE	WWI - Water Injection Well
STORAGE	
TERMINATED	
Sections	
Township	

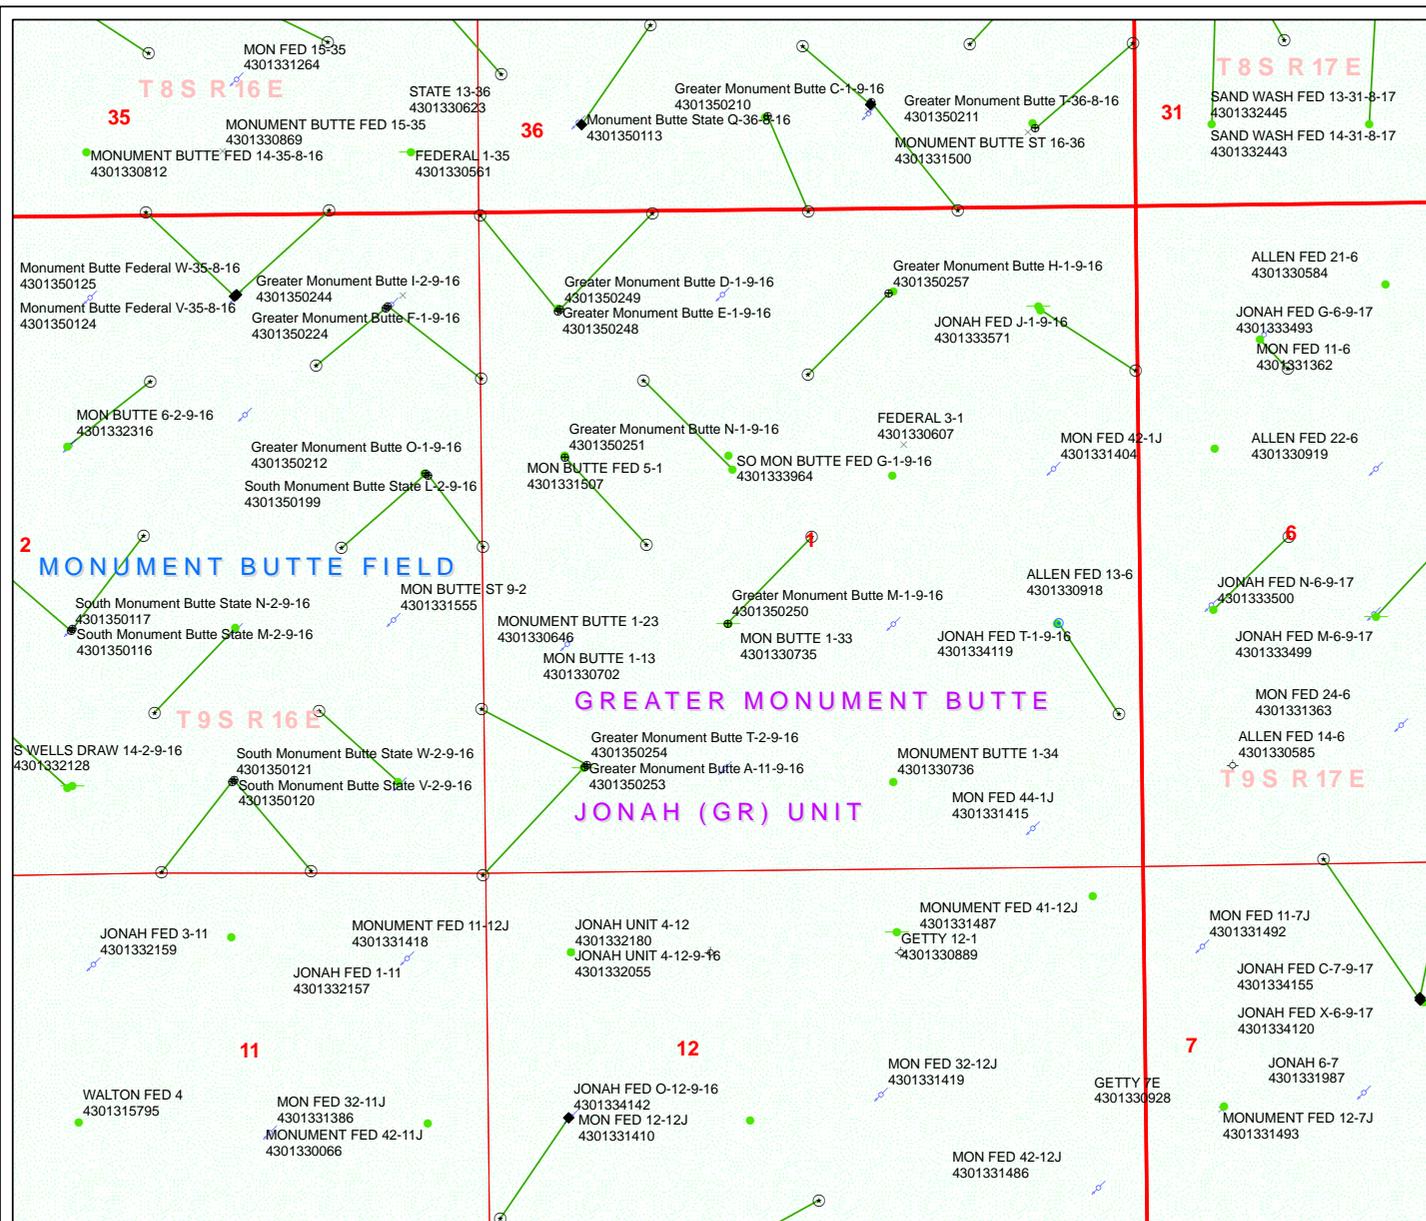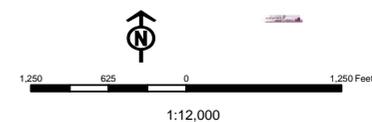

United States Department of the Interior

BUREAU OF LAND MANAGEMENT

Utah State Office
P.O. Box 45155
Salt Lake City, Utah 84145-0155

IN REPLY REFER TO:
3160
(UT-922)

February 10, 2010

Memorandum

To: Assistant District Manager Minerals, Vernal District
From: Michael Coulthard, Petroleum Engineer
Subject: 2010 Plan of Development Greater Monument
Butte Unit, Duchesne and Uintah Counties,
Utah.

Pursuant to email between Diana Whitney, Division of Oil, Gas and Mining, and Mickey Coulthard, Utah State Office, Bureau of Land Management, the following vertical and horizontal wells are planned for calendar year 2010 within the Greater Monument Butte Unit, Duchesne and Uintah Counties, Utah.

API#	WELL NAME	LOCATION
(Proposed PZ GREEN RIVER)		
43-013-34222	GMBBU 14-36-8-15H	Sec 36 T08S R15E 0502 FSL 2096 FWL
	Lateral 1	Sec 36 T08S R15E 0386 FNL 0824 FEL
43-013-50242	GMBU 14-14T-9-15H	Sec 14 T09S R15E 0510 FSL 2307 FWL
	Lateral 1	Sec 14 T09S R15E 0283 FNL 1150 FEL
43-013-50243	GMBU 15-22-9-15H	Sec 22 T09S R15E 0661 FSL 1978 FEL
	Lateral 1	Sec 15 T09S R15E 0172 FSL 0375 FEL
43-013-50244	GMBU I-2-9-16	Sec 02 T09S R16E 0750 FNL 0755 FEL
	BHL	Sec 02 T09S R16E 1207 FNL 1320 FEL
43-013-50248	GMBU E-1-9-16	Sec 01 T09S R16E 0787 FNL 0628 FWL
	BHL	Sec 01 T09S R16E 0010 FNL 0010 FWL
43-013-50249	GMBU D-1-9-16	Sec 01 T09S R16E 0775 FNL 0645 FWL
	BHL	Sec 01 T09S R16E 0010 FNL 1395 FWL
43-013-50250	GMBU M-1-9-16	Sec 01 T09S R16E 1998 FSL 1974 FWL
	BHL	Sec 01 T09S R16E 2630 FNL 2630 FEL
43-013-50251	GMBU N-1-9-16	Sec 01 T09S R16E 1965 FNL 0674 FWL
	BHL	Sec 01 T09S R16E 2635 FSL 1325 FWL

43-013-50252	GMBU C-26-8-16	Sec 23 T08S R16E 0635 FSL 1972 FWL
		BHL Sec 26 T08S R16E 0010 FNL 2635 FEL
43-013-50253	GMBU A-11-9-16	Sec 01 T09S R16E 0856 FSL 0817 FWL
		BHL Sec 11 T09S R16E 0010 FNL 0010 FEL
43-013-50254	GMBU T-2-9-16	Sec 01 T09S R16E 0871 FSL 0831 FWL
		BHL Sec 02 T09S R16E 1325 FSL 0010 FEL
43-013-50255	GMBU F-2-9-16	Sec 03 T09S R16E 2103 FNL 0451 FEL
		BHL Sec 02 T09S R16E 1390 FNL 0010 FWL
43-013-50256	GMBU O-2-9-16	Sec 03 T09S R16E 2113 FNL 0470 FEL
		BHL Sec 02 T09S R16E 2451 FSL 0075 FWL
43-013-50257	GMBU H-1-9-16	Sec 01 T09S R16E 0679 FNL 1992 FEL
		BHL Sec 01 T09S R16E 1325 FNL 2635 FWL
43-013-50258	GMBU R-26-8-16	Sec 26 T08S R16E 1970 FSL 2033 FEL
		BHL Sec 26 T08S R16E 1310 FSL 2635 FWL

This office has no objection to permitting the wells at this time.

/s/ Michael L. Coulthard

bcc: File - Greater Monument Butte Unit
Division of Oil Gas and Mining
Central Files
Agr. Sec. Chron
Fluid Chron

MCoulthard:mc:2-10-10



February 9, 2010

State of Utah, Division of Oil, Gas and Mining
ATTN: Diana Mason
P.O. Box 145801
Salt Lake City, UT 84114-5801

2356

RE: Directional Drilling
Greater Monument Butte M-1-9-16
Greater Monument Butte (Green River) Unit

Surface Hole: T9S-R16E Section 1: NESW (UTU-18399)
1998' FSL 1974' FWL

At Target: T9S-R16E Section 1: SWNE (UTU-33992)
2630' FNL 2630' FEL

Duchesne County, Utah

Dear Ms. Mason;

Pursuant to the filing by Newfield Production Company (NPC) of an Application for Permit to Drill the above referenced well dated 2/5/10, a copy of which is attached, and in accordance with Oil and Gas Conservation Rule R649-3-11, NPC hereby submits this letter as notice of our intention to directionally drill this well.

The surface hole and target locations of this well are both within the boundaries of the Greater Monument Butte Unit (UTU-87538X), of which Newfield certifies that it is the operator. Further, Newfield Certifies that all lands within 460 feet of the entire directional well bore are within the Greater Monument Butte Unit.

NPC is permitting this well as a directional well in order to mitigate surface disturbance by utilizing pre-existing roads and pipelines.

NPC hereby requests our application for permit to drill be granted pursuant to R649-3-11. If you have any questions or require further information, please contact the undersigned at 303-383-4197 or by email at sgillespie@newfield.com. Your consideration in this matter is greatly appreciated.

Sincerely,
Newfield Production Company


Shane Gillespie
Land Associate

RECEIVED
FEB 16 2010
DIV. OF OIL, GAS & MINING

WORKSHEET APPLICATION FOR PERMIT TO DRILL

APD RECEIVED: 2/8/2010

API NO. ASSIGNED: 43013502500000

WELL NAME: Greater Monument Butte M-1-9-16

OPERATOR: NEWFIELD PRODUCTION COMPANY (N2695)

PHONE NUMBER: 435 646-4825

CONTACT: Mandie Crozier

PROPOSED LOCATION: NESW 1 090S 160E

Permit Tech Review:

SURFACE: 1998 FSL 1974 FWL

Engineering Review:

BOTTOM: 2630 FNL 2630 FEL

Geology Review:

COUNTY: DUCHESNE

LATITUDE: 40.05804

LONGITUDE: -110.06947

UTM SURF EASTINGS: 579365.00

NORTHINGS: 4434403.00

FIELD NAME: MONUMENT BUTTE

LEASE TYPE: 1 - Federal

LEASE NUMBER: UTU-18399

PROPOSED PRODUCING FORMATION(S): GREEN RIVER

SURFACE OWNER: 1 - Federal

COALBED METHANE: NO

RECEIVED AND/OR REVIEWED:

- PLAT
- Bond: FEDERAL - WYB000493
- Potash
- Oil Shale 190-5
- Oil Shale 190-3
- Oil Shale 190-13
- Water Permit: 43-7478
- RDCC Review:
- Fee Surface Agreement
- Intent to Commingle


Commingle Approved

LOCATION AND SITING:

- R649-2-3.
Unit: GMBU (GRRV)
- R649-3-2. General
- R649-3-3. Exception
- Drilling Unit
Board Cause No: Cause 213-11
Effective Date: 11/30/2009
Siting: Suspends General Siting
- R649-3-11. Directional Drill

Comments: Presite Completed

Stipulations: 4 - Federal Approval - dmason
15 - Directional - dmason
27 - Other - bhill

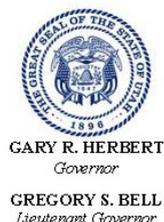

State of Utah

DEPARTMENT OF NATURAL RESOURCES

MICHAEL R. STYLER
Executive Director

Division of Oil, Gas and Mining

JOHN R. BAZA
Division Director

Permit To Drill

Well Name: Greater Monument Butte M-1-9-16
API Well Number: 43013502500000
Lease Number: UTU-18399
Surface Owner: FEDERAL
Approval Date: 2/18/2010

Issued to:

NEWFIELD PRODUCTION COMPANY , Rt 3 Box 3630 , Myton, UT 84052

Authority:

Pursuant to Utah Code Ann. §40-6-1 et seq., and Utah Administrative Code R649-3-1 et seq., the Utah Division of Oil, Gas and Mining issues conditions of approval, and permit to drill the listed well. This permit is issued in accordance with the requirements of Cause 213-11. The expected producing formation or pool is the GREEN RIVER Formation(s), completion into any other zones will require filing a Sundry Notice (Form 9). Completion and commingling of more than one pool will require approval in accordance with R649-3-22.

Duration:

This approval shall expire one year from the above date unless substantial and continuous operation is underway, or a request for extension is made prior to the expiration date

General:

Compliance with the requirements of Utah Admin. R. 649-1 et seq., the Oil and Gas Conservation General Rules, and the applicable terms and provisions of the approved Application for permit to drill.

Conditions of Approval:

State approval of this well does not supercede the required federal approval, which must be obtained prior to drilling.

In accordance with Utah Admin. R.649-3-11, Directional Drilling, the operator shall submit a complete angular deviation and directional survey report to the Division within 30 days following completion of the well.

Production casing cement shall be brought up to or above the top of the unitized interval for the Greater Monument Butte Unit (Cause No. 213-11).

Notification Requirements:

The operator is required to notify the Division of Oil, Gas and Mining of the following actions during drilling of this well:


- Within 24 hours following the spudding of the well – contact Carol Daniels at 801-538-5284 (please leave a voicemail message if not available)
OR
submit an electronic sundry notice (pre-registration required) via the Utah Oil & Gas website at <https://oilgas.ogm.utah.gov>

Reporting Requirements:

All reports, forms and submittals as required by the Utah Oil and Gas Conservation General Rules will be promptly filed with the Division of Oil, Gas and Mining, including but not limited to:

- Entity Action Form (Form 6) – due within 5 days of spudding the well
- Monthly Status Report (Form 9) – due by 5th day of the following calendar month
- Requests to Change Plans (Form 9) – due prior to implementation
- Written Notice of Emergency Changes (Form 9) – due within 5 days
- Notice of Operations Suspension or Resumption (Form 9) – due prior to implementation
- Report of Water Encountered (Form 7) – due within 30 days after completion
- Well Completion Report (Form 8) – due within 30 days after completion or plugging

Approved By:

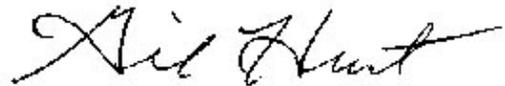A handwritten signature in black ink, appearing to read "Gil Hunt". The signature is written in a cursive, flowing style with a long horizontal stroke at the end.

Gil Hunt
Associate Director, Oil & Gas

UNITED STATES
DEPARTMENT OF THE INTERIOR
BUREAU OF LAND MANAGEMENT

APPLICATION FOR PERMIT TO DRILL OR REENTER

FORM APPROVED
OMB No. 1004-0137
Expires July 31, 2010

1a. Type of work: <input checked="" type="checkbox"/> DRILL <input type="checkbox"/> REENTER		5. Lease Serial No. UTU-18399
1b. Type of Well: <input checked="" type="checkbox"/> Oil Well <input type="checkbox"/> Gas Well <input type="checkbox"/> Other <input checked="" type="checkbox"/> Single Zone <input type="checkbox"/> Multiple Zone		6. If Indian, Allottee or Tribe Name NA
2. Name of Operator Newfield Production Company		7. If Unit or CA Agreement, Name and No. Greater Monument Butte
3a. Address Route #3 Box 3630, Myton UT 84052		8. Lease Name and Well No. Greater Monument Butte M-1-9-16
3b. Phone No. (include area code) (435) 646-3721		9. API Well No. 43 013 50250
4. Location of Well (Report location clearly and in accordance with any State requirements. *) At surface NE/SW 1998' FSL 1974' FWL Sec. 1, T9S R16E (UTU-18399) At proposed prod. zone SW/NE 2630' FNL 2630' FEL Sec. 1, T9S R16E (UTU-33992)		10. Field and Pool, or Exploratory Monument Butte
14. Distance in miles and direction from nearest town or post office* Approximately 13.9 miles south of Myton, UT		11. Sec., T. R. M. or Blk. and Survey or Area Sec. 1, T9S R16E
15. Distance from proposed* location to nearest property or lease line, ft. Approx. 10' f/lease, NA' f/unit (Also to nearest drig. unit line, if any)	16. No. of acres in lease 160.00	12. County or Parish Duchesne
17. Spacing Unit dedicated to this well 20 Acres	18. Distance from proposed location* to nearest well, drilling, completed, applied for, on this lease, ft. Approx. 1340'	13. State UT
19. Proposed Depth 6,293'	20. BLM/BIA Bond No. on file WYB000493	
21. Elevations (Show whether DF, KDB, RT, GL, etc.) 5438' GL	22. Approximate date work will start* 3rd Qtr. 2010	23. Estimated duration (7) days from SPUD to rig release

24. Attachments

The following, completed in accordance with the requirements of Onshore Oil and Gas Order No.1, must be attached to this form:

- Well plat certified by a registered surveyor.
- A Drilling Plan.
- A Surface Use Plan (if the location is on National Forest System Lands, the SUPO must be filed with the appropriate Forest Service Office).
- Bond to cover the operations unless covered by an existing bond on file (see Item 20 above).
- Operator certification
- Such other site specific information and/or plans as may be required by the BLM.

25. Signature <i>Mandie Crozier</i>	Name (Printed/Typed) Mandie Crozier	Date 2/5/10
Title Regulatory Specialist		
Approved by (Signature) <i>James H. Sparger</i>	Name (Printed/Typed) James H. Sparger	Date DEC 15 2010
Title Acting Assistant Field Manager Lands & Mineral Resources	Office VERNAL FIELD OFFICE	

Application approval does not warrant or certify that the applicant holds legal or equitable title to those rights in the subject lease which would entitle the applicant to conduct operations thereon.
Conditions of approval, if any, are attached.

CONDITIONS OF APPROVAL ATTACHED

RECEIVED
DEC 20 2010

Title 18 U.S.C. Section 1001 and Title 43 U.S.C. Section 1212, make it a crime for any person knowingly and willfully to make to any department or agency of the United States any false, fictitious or fraudulent statements or representations as to any matter within its jurisdiction.

DIV. OF OIL, GAS & MINING

(Continued on page 2)

*(Instructions on page 2)

UDOGM

RECEIVED

FEB 10 2010

BLM VERNAL, UTAH

NOS 11/20/2009
AFMSS# 10 SX50096A



UNITED STATES DEPARTMENT OF THE INTERIOR
BUREAU OF LAND MANAGEMENT
VERNAL FIELD OFFICE
170 South 500 East VERNAL, UT 84078 (435) 781-4401



CONDITIONS OF APPROVAL FOR APPLICATION FOR PERMIT TO DRILL

Company:	Newfield Production Company	Location:	NESW, Sec. 1, T9S, R16E (S) SWNE, Sec. 1, T9S, R16E (B)
Well No:	Greater Monument Butte M-1-9-16	Lease No:	UTU-18399
API No:	43-013-50250	Agreement:	Greater Monument Butte Unit

OFFICE NUMBER: (435) 781-4400
OFFICE FAX NUMBER: (435) 781-3420

**A COPY OF THESE CONDITIONS SHALL BE FURNISHED TO YOUR
FIELD REPRESENTATIVE TO INSURE COMPLIANCE**

All lease and/or unit operations are to be conducted in such a manner that full compliance is made with the applicable laws, regulations (43 CFR Part 3160), and this approved Application for Permit to Drill including Surface and Downhole Conditions of Approval. The operator is considered fully responsible for the actions of his subcontractors. A copy of the approved APD must be on location during construction, drilling, and completion operations. **This permit is approved for a two (2) year period, or until lease expiration, whichever occurs first. An additional extension, up to two (2) years, may be applied for by sundry notice prior to expiration.**

NOTIFICATION REQUIREMENTS

Location Construction (Notify Environmental Scientist)	- Forty-Eight (48) hours prior to construction of location and access roads.
Location Completion (Notify Environmental Scientist)	- Prior to moving on the drilling rig.
Spud Notice (Notify Petroleum Engineer)	- Twenty-Four (24) hours prior to spudding the well.
Casing String & Cementing (Notify Supv. Petroleum Tech.)	- Twenty-Four (24) hours prior to running casing and cementing all casing strings to: ut_vn_opreport@blm.gov .
BOP & Related Equipment Tests (Notify Supv. Petroleum Tech.)	- Twenty-Four (24) hours prior to initiating pressure tests.
First Production Notice (Notify Petroleum Engineer)	- Within Five (5) business days after new well begins or production resumes after well has been off production for more than ninety (90) days.

***SURFACE USE PROGRAM
CONDITIONS OF APPROVAL (COAs)***

- All new and replacement internal combustion gas field engines of less than or equal to 300 design-rated horsepower must not emit more than 2 gms of NO_x per horsepower-hour. This requirement does not apply to gas field engines of less than or equal to 40 design-rated horsepower.
- All and replacement internal combustion gas field engines of greater than 300 design rated horsepower must not emit more than 1.0 gms of NO_x per horsepower-hour.
- If there is an active Gilsonite mining operation within 2 miles of the well location, operator shall notify the Gilsonite operator at least 48 hours prior to any blasting during construction.
- If paleontological materials are uncovered during construction, the operator is to immediately stop work and contact the Authorized Officer (AO). A determination will be made by the AO as to what mitigation may be necessary for the discovered paleontologic material before construction can continue.

CONDITIONS OF APPROVAL:

Company/Operator: Newfield Production Company

Well Name & Number: Greater Monument Butte G-25-8-16, J-25-8-16, O-25-8-16, S-26-8-16, T-24-8-16, A-25-8-16, R-28-8-17, T-25-8-16, M-1-9-16, and A-1-9-16

Surface Ownership: BLM

Lease Number: UTU-67170, UTU-73088, UTU-50376, UTU-76241, UTU-74869, UTU-18399, and UTU-020252A

Onsite Date: 10/22/2008, 11/3/2009, and 12/16/2009

Location: SE/NW Sec. 25, T8S R16E; SE/NE Sec. 25, T8S R16E; SE/NE Sec. 26, T8S R16E; SE/SE Sec. 26, T8S R16E; Lot 3 Sec. 19, T8S R17E; Lot 4 Sec. 19, T8S R17E; NW/SE Sec. 28, T8S R17E; Lot 11 Sec. 30, T8S R17E; NE/SW Sec. 1, T9S R16E; and Lot 4 Sec. 6, T9S R17E

Date APD Received: 12/2/2008, 1/29/2010, 2/10/2010, and 3/15/2010

- Prior to construction, an invasive plants/noxious weeds inventory will be completed for all areas where surface disturbance will occur, and a completed Weed Inventory Form will be submitted to the BLM Authorized Officer.

Reclamation

- Reclamation will be completed in accordance with the Newfield Exploration Company Castle Peak and Eight Mile Flat Reclamation Plan on file with the Vernal Field Office of the BLM.

Seed Mix (Interim and Final Reclamation)

Common name	Latin name	lbs/acre	Recommended seed planting depth
Squirreltail grass	<i>Elymus elymoides</i>	3.0	1/4 - 1/2"
Bluebunch wheatgrass	<i>Pseudoroegneria spicata</i>	3.0	1/2"
Shadscale saltbush	<i>Atriplex confertifolia</i>	3.0	1/2"
Four-wing saltbush	<i>Atriplex canescens</i>	3.0	1/2"
Gardner's saltbush	<i>Atriplex gardneri</i>	2.0	1/2"
Scarlet globemallow	<i>Sphaeralcea coccinea</i>	1.0	1/8 - 1/4"

- All pounds are pure live seed.
- All seed and mulch will be certified weed free.
- Rates are set for drill seeding; double rate if broadcasting.

Monitoring and Reporting

- The operator shall submit a Sundry Notice (Form 3160-5) to the BLM Authorized Officer (AO) that designates the proposed site-specific monitoring and reference sites chosen for the location. A description of the proposed sites shall be included, as well as a map showing the locations of the proposed sites.
- The operator shall submit a Sundry Notice (Form 3160-5) to the BLM Authorized Officer (AO) three (3) growing seasons after reclamation efforts have occurred evaluating the status of the reclaimed areas in order to determine whether the BLM standards set forth in the Green River District Reclamation Guidelines have been met (30% or greater basal cover).

***DOWNHOLE PROGRAM
CONDITIONS OF APPROVAL (COAs)***

SITE SPECIFIC DOWNHOLE COAs:

- The operator shall comply with all applicable requirements in the SOP (version: "Greater Monument Butte Green River Development Program", June 24, 2008). The operator shall also comply with applicable laws and regulations; with the lease terms, Onshore Oil and Gas Orders, NTL's; and with other orders and instructions of the authorized officer.

All provisions outlined in Onshore Oil & Gas Order #2 Drilling Operations shall be strictly adhered to. The following items are emphasized:

DRILLING/COMPLETION/PRODUCING OPERATING STANDARDS

- The spud date and time shall be reported orally to Vernal Field Office within 24 hours of spudding.
- Notify Vernal Field Office Supervisory Petroleum Engineering Technician at least 24 hours in advance of casing cementing operations and BOPE & casing pressure tests.
- All requirements listed in Onshore Order #2 III. E. Special Drilling Operations are applicable for air drilling of surface hole.
- Blowout prevention equipment (BOPE) shall remain in use until the well is completed or abandoned. Closing unit controls shall remain unobstructed and readily accessible at all times. Choke manifolds shall be located outside of the rig substructure.
- All BOPE components shall be inspected daily and those inspections shall be recorded in the daily drilling report. Components shall be operated and tested as required by Onshore Oil & Gas Order No. 2 to insure good mechanical working order. All BOPE pressure tests shall be performed by a test pump with a chart recorder and **NOT** by the rig pumps. Test shall be reported in the driller's log.
- BOP drills shall be initially conducted by each drilling crew within 24 hours of drilling out from under the surface casing and weekly thereafter as specified in Onshore Oil & Gas Order No. 2.
- Casing pressure tests are required before drilling out from under all casing strings set and cemented in place.
- No aggressive/fresh hard-banded drill pipe shall be used within casing.
- **Cement baskets shall not be run on surface casing.**

- The operator must report all shows of water or water-bearing sands to the BLM. If flowing water is encountered it must be sampled, analyzed, and a copy of the analyses submitted to the BLM Vernal Field Office.
- The operator must report encounters of all non oil & gas mineral resources (such as Gilsonite, tar sands, oil shale, trona, etc.) to the Vernal Field Office, in writing, within 5 working days of each encounter. Each report shall include the well name/number, well location, date and depth (from KB or GL) of encounter, vertical footage of the encounter and, the name of the person making the report (along with a telephone number) should the BLM need to obtain additional information.
- A complete set of angular deviation and directional surveys of a directional well will be submitted to the Vernal BLM office engineer within 30 days of the completion of the well.
- While actively drilling, chronologic drilling progress reports shall be filed directly with the BLM, Vernal Field Office on a weekly basis in sundry, letter format or e-mail to the Petroleum Engineers until the well is completed.
- A cement bond log (CBL) will be run from the production casing shoe to the top of cement and shall be utilized to determine the bond quality for the production casing. Submit a field copy of the CBL to this office.
- **Please submit an electronic copy of all other logs run on this well in LAS format to UT_VN_Wellogs@BLM.gov. This submission will supersede the requirement for submittal of paper logs to the BLM.**
- There shall be no deviation from the proposed drilling, completion, and/or workover program as approved. Safe drilling and operating practices must be observed. Any changes in operation must have prior approval from the BLM Vernal Field Office.

OPERATING REQUIREMENT REMINDERS:

- All wells, whether drilling, producing, suspended, or abandoned, shall be identified in accordance with 43 CFR 3162.6. There shall be a sign or marker with the name of the operator, lease serial number, well number, and surveyed description of the well.
- In accordance with 43 CFR 3162.4-3, this well shall be reported on the "Monthly Report of Operations" (Oil and Gas Operations Report ((OGOR)) starting with the month in which operations commence and continue each month until the well is physically plugged and abandoned. This report shall be filed in duplicate, directly with the Minerals Management Service, P.O. Box 17110, Denver, Colorado 80217-0110, or call 1-800-525-7922 (303) 231-3650 for reporting information.
- Should the well be successfully completed for production, the BLM Vernal Field office must be notified when it is placed in a producing status. Such notification will be by written communication and must be received in this office by not later than the fifth business day following the date on which the well is placed on production. The notification shall provide, as a minimum, the following informational items:
 - Operator name, address, and telephone number.
 - Well name and number.
 - Well location (¼¼, Sec., Twn, Rng, and P.M.).
 - Date well was placed in a producing status (date of first production for which royalty will be paid).
 - The nature of the well's production, (i.e., crude oil, or crude oil and casing head gas, or natural gas and entrained liquid hydrocarbons).
 - The Federal or Indian lease prefix and number on which the well is located; otherwise the non-Federal or non-Indian land category, i.e., State or private.
 - Unit agreement and/or participating area name and number, if applicable.
 - Communitization agreement number, if applicable.
- Any venting or flaring of gas shall be done in accordance with Notice to Lessees (NTL) 4A and needs prior approval from the BLM Vernal Field Office.
- All undesirable events (fires, accidents, blowouts, spills, discharges) as specified in NTL 3A will be reported to the BLM, Vernal Field Office. Major events, as defined in NTL3A, shall be reported verbally within 24 hours, followed by a written report within 15 days. "Other than Major Events" will be reported in writing within 15 days. "Minor Events" will be reported on the Monthly Report of Operations and Production.

- Whether the well is completed as a dry hole or as a producer, "Well Completion and Recompletion Report and Log" (BLM Form 3160-4) shall be submitted not later than 30 days after completion of the well or after completion of operations being performed, in accordance with 43 CFR 3162.4-1. Two copies of all logs run, core descriptions, and all other surveys or data obtained and compiled during the drilling, workover, and/or completion operations, shall be filed on BLM Form 3160-4. Submit with the well completion report a geologic report including, at a minimum, formation tops, and a summary and conclusions. Also include deviation surveys, sample descriptions, strip logs, core data, drill stem test data, and results of production tests if performed. Samples (cuttings, fluid, and/or gas) shall be submitted only when requested by the BLM, Vernal Field Office.
- All off-lease storage, off-lease measurement, or commingling on-lease or off-lease, shall have prior written approval from the BLM Vernal Field Office.
- Oil and gas meters shall be calibrated in place prior to any deliveries. The BLM Vernal Field Office Petroleum Engineers will be provided with a date and time for the initial meter calibration and all future meter proving schedules. A copy of the meter calibration reports shall be submitted to the BLM Vernal Field Office. All measurement facilities will conform to the API standards for liquid hydrocarbons and the AGA standards for natural gas measurement. All measurement points shall be identified as the point of sale or allocation for royalty purposes.
- A schematic facilities diagram as required by Onshore Oil & Gas Order No. 3 shall be submitted to the BLM Vernal Field Office within 30 days of installation or first production, whichever occurs first. All site security regulations as specified in Onshore Oil & Gas Order No. 3 shall be adhered to. All product lines entering and leaving hydrocarbon storage tanks will be effectively sealed in accordance with Onshore Oil & Gas Order No. 3.
- Any additional construction, reconstruction, or alterations of facilities, including roads, gathering lines, batteries, etc., which will result in the disturbance of new ground, shall require the filing of a suitable plan and need prior approval of the BLM Vernal Field Office. Emergency approval may be obtained orally, but such approval does not waive the written report requirement.
- No location shall be constructed or moved, no well shall be plugged, and no drilling or workover equipment shall be removed from a well to be placed in a suspended status without prior approval of the BLM Vernal Field Office. If operations are to be suspended for more than 30 days, prior approval of the BLM Vernal Field Office shall be obtained and notification given before resumption of operations.
- Pursuant to Onshore Oil & Gas Order No. 7, this is authorization for pit disposal of water produced from this well for a period of 90 days from the date of initial production. A permanent disposal method must be approved by this office and in operation prior to the end of this 90-day period. In order to meet this deadline, an application for the proposed permanent disposal method shall be submitted along with any necessary water analyses, as soon as possible, but no later than 45 days after the date of first production. Any method of disposal which has not been approved prior to the end of the authorized 90-day period will be considered as an Incident of Noncompliance and will be grounds for issuing a shut-in order until an acceptable manner for disposing of said water is provided and approved by this office.

- Unless the plugging is to take place immediately upon receipt of oral approval, the Field Office Petroleum Engineers must be notified at least 24 hours in advance of the plugging of the well, in order that a representative may witness plugging operations. If a well is suspended or abandoned, all pits must be fenced immediately until they are backfilled. The "Subsequent Report of Abandonment" (Form BLM 3160-5) must be submitted within 30 days after the actual plugging of the well bore, showing location of plugs, amount of cement in each, and amount of casing left in hole, and the current status of the surface restoration.

STATE OF UTAH DEPARTMENT OF NATURAL RESOURCES DIVISION OF OIL, GAS, AND MINING	FORM 9 5. LEASE DESIGNATION AND SERIAL NUMBER: UTU-18399
SUNDRY NOTICES AND REPORTS ON WELLS Do not use this form for proposals to drill new wells, significantly deepen existing wells below current bottom-hole depth, reenter plugged wells, or to drill horizontal laterals. Use APPLICATION FOR PERMIT TO DRILL form for such proposals.	6. IF INDIAN, ALLOTTEE OR TRIBE NAME: 7. UNIT or CA AGREEMENT NAME: GMBU (GRRV)
1. TYPE OF WELL Oil Well	8. WELL NAME and NUMBER: GREATER MON BUTTE M-1-9-16
2. NAME OF OPERATOR: NEWFIELD PRODUCTION COMPANY	9. API NUMBER: 43013502500000
3. ADDRESS OF OPERATOR: Rt 3 Box 3630 , Myton, UT, 84052	PHONE NUMBER: 435 646-4825 Ext
4. LOCATION OF WELL FOOTAGES AT SURFACE: 1998 FSL 1974 FWL QTR/QTR, SECTION, TOWNSHIP, RANGE, MERIDIAN: Qtr/Qtr: NESW Section: 01 Township: 09.0S Range: 16.0E Meridian: S	9. FIELD and POOL or WILDCAT: MONUMENT BUTTE COUNTY: DUCHESNE STATE: UTAH

11. CHECK APPROPRIATE BOXES TO INDICATE NATURE OF NOTICE, REPORT, OR OTHER DATA


TYPE OF SUBMISSION	TYPE OF ACTION		
<input checked="" type="checkbox"/> NOTICE OF INTENT Approximate date work will start: 2/18/2011 <input type="checkbox"/> SUBSEQUENT REPORT Date of Work Completion: <input type="checkbox"/> SPUD REPORT Date of Spud: <input type="checkbox"/> DRILLING REPORT Report Date:	<input type="checkbox"/> ACIDIZE <input type="checkbox"/> CHANGE TO PREVIOUS PLANS <input type="checkbox"/> CHANGE WELL STATUS <input type="checkbox"/> DEEPEN <input type="checkbox"/> OPERATOR CHANGE <input type="checkbox"/> PRODUCTION START OR RESUME <input type="checkbox"/> REPERFORATE CURRENT FORMATION <input type="checkbox"/> TUBING REPAIR <input type="checkbox"/> WATER SHUTOFF <input type="checkbox"/> WILDCAT WELL DETERMINATION	<input type="checkbox"/> ALTER CASING <input type="checkbox"/> CHANGE TUBING <input type="checkbox"/> COMMINGLE PRODUCING FORMATIONS <input type="checkbox"/> FRACTURE TREAT <input type="checkbox"/> PLUG AND ABANDON <input type="checkbox"/> RECLAMATION OF WELL SITE <input type="checkbox"/> SIDETRACK TO REPAIR WELL <input type="checkbox"/> VENT OR FLARE <input type="checkbox"/> SI TA STATUS EXTENSION <input type="checkbox"/> OTHER	<input type="checkbox"/> CASING REPAIR <input type="checkbox"/> CHANGE WELL NAME <input type="checkbox"/> CONVERT WELL TYPE <input type="checkbox"/> NEW CONSTRUCTION <input type="checkbox"/> PLUG BACK <input type="checkbox"/> RECOMPLETE DIFFERENT FORMATION <input type="checkbox"/> TEMPORARY ABANDON <input type="checkbox"/> WATER DISPOSAL <input checked="" type="checkbox"/> APD EXTENSION OTHER: <input style="width: 100px;" type="text"/>

12. DESCRIBE PROPOSED OR COMPLETED OPERATIONS. Clearly show all pertinent details including dates, depths, volumes, etc.

Newfield proposes to extend the Application for Permit to Drill this well for one year.

Approved by the Utah Division of Oil, Gas and Mining

Date: 02/09/2011

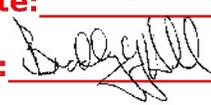By: 

NAME (PLEASE PRINT) Mandie Crozier	PHONE NUMBER 435 646-4825	TITLE Regulatory Tech
SIGNATURE N/A		DATE 2/8/2011



The Utah Division of Oil, Gas, and Mining

- State of Utah
- Department of Natural Resources

Electronic Permitting System - Sundry Notices

Request for Permit Extension Validation Well Number 43013502500000

API: 43013502500000

Well Name: GREATER MON BUTTE M-1-9-16

Location: 1998 FSL 1974 FWL QTR NESW SEC 01 TWP 090S RNG 160E MER S

Company Permit Issued to: NEWFIELD PRODUCTION COMPANY

Date Original Permit Issued: 2/18/2010

The undersigned as owner with legal rights to drill on the property as permitted above, hereby verifies that the information as submitted in the previously approved application to drill, remains valid and does not require revision. Following is a checklist of some items related to the application, which should be verified.

- If located on private land, has the ownership changed, if so, has the surface agreement been updated? Yes No

- Have any wells been drilled in the vicinity of the proposed well which would affect the spacing or siting requirements for this location? Yes No

- Has there been any unit or other agreements put in place that could affect the permitting or operation of this proposed well? Yes No

- Have there been any changes to the access route including ownership, or rightof- way, which could affect the proposed location? Yes No

- Has the approved source of water for drilling changed? Yes No

- Have there been any physical changes to the surface location or access route which will require a change in plans from what was discussed at the onsite evaluation? Yes No

- Is bonding still in place, which covers this proposed well? Yes No

Signature: Mandie Crozier

Date: 2/8/2011

Title: Regulatory Tech **Representing:** NEWFIELD PRODUCTION COMPANY

Spud
BLM - Vernal Field Office - Notification Form

Operator Newfield Exploration Rig Name/# Ross 29 Submitted By
Cheyenne Bateman Phone Number 435-823-2419
Well Name/Number Greater Monument Butte M-1-9-16
Qtr/Qtr NE/SW Section 1 Township 9S Range 16E
Lease Serial Number UTU-18399
API Number 43-013-50250

Spud Notice – Spud is the initial spudding of the well, not drilling out below a casing string.

Date/Time 3/12/2011 8:00 AM PM

Casing – Please report time casing run starts, not cementing times.

- Surface Casing
- Intermediate Casing
- Production Casing
- Liner
- Other

Date/Time 3/12/2011 2:00 AM PM

BOPE

- Initial BOPE test at surface casing point
- BOPE test at intermediate casing point
- 30 day BOPE test
- Other

Date/Time _____ AM PM

Remarks _____

UNITED STATES
DEPARTMENT OF THE INTERIOR
BUREAU OF LAND MANAGEMENT

SUNDRY NOTICES AND REPORTS ON WELLS
Do not use this form for proposals to drill or to re-enter an abandoned well. Use Form 3160-3 (APD) for such proposals.

FORM APPROVED
OMB No. 1004-0137
Expires: July 31, 2010

SUBMIT IN TRIPLICATE - Other Instructions on page 2

1. Type of Well <input checked="" type="checkbox"/> Oil Well <input type="checkbox"/> Gas Well <input type="checkbox"/> Other		5. Lease Serial No. USA UTU-18399
2. Name of Operator NEWFIELD PRODUCTION COMPANY		6. If Indian, Allottee or Tribe Name.
3a. Address Route 3 Box 3630 Myton, UT 84052	3b. Phone (include are code) 435.646.3721	7. If Unit or CA/Agreement, Name and/or GMBU
4. Location of Well (Footage, Sec., T., R., M., or Survey Description) Section 1 T9S R16E		8. Well Name and No. MON BUTTE M-1-9-16
		9. API Well No. 4301350250
		10. Field and Pool, or Exploratory Area GREATER MB UNIT
		11. County or Parish, State DUCHESNE, UT

12. CHECK APPROPRIATE BOX(ES) TO INDICATE NATURE OF NOTICE, OR OTHER DATA

TYPE OF SUBMISSION	TYPE OF ACTION		
<input type="checkbox"/> Notice of Intent	<input type="checkbox"/> Acidize	<input type="checkbox"/> Deepen	<input type="checkbox"/> Production (Start/Resume)
<input checked="" type="checkbox"/> Subsequent Report	<input type="checkbox"/> Alter Casing	<input type="checkbox"/> Fracture Treat	<input type="checkbox"/> Reclamation
<input type="checkbox"/> Final Abandonment	<input type="checkbox"/> Casing Repair	<input type="checkbox"/> New Construction	<input type="checkbox"/> Recomplete
	<input type="checkbox"/> Change Plans	<input type="checkbox"/> Plug & Abandon	<input type="checkbox"/> Temporarily Abandon
	<input type="checkbox"/> Convert to Injector	<input type="checkbox"/> Plug Back	<input type="checkbox"/> Water Disposal
			<input type="checkbox"/> Water Shut-Off
			<input type="checkbox"/> Well Integrity
			<input checked="" type="checkbox"/> Other _____ Spud Notice _____

13. Describe Proposed or Completed Operation: (Clearly state all pertinent details, including estimated starting date of any proposed work and approximate duration thereof. If the proposal is to deepen directionally or recompleate horizontally, give subsurface locations and measured and true vertical depths of all pertinent markers and zones. Attach the Bond under which the work will be performed or provide the Bond No. on file with BLM/BIA. Required subsequent reports shall be filed within 30 days following completion of the involved operations. If the operation results in a multiple completion or recompleation in a new interval, a Form 3160-4 shall be filed once testing has been completed. Final Abandonment Notices shall be filed only after all requirements, including reclamation, have been completed, and the operator has determined that the site is ready for final inspection.)

On 3/12/11 MIRU Ross #29. Spud well @8:00 AM. Drill 310' of 12 1/4" hole with air mist. TIH W/ 7 Jt's 8 5/8" J-55 24# csgn. Set @ 299.10'. On 3/15/11 cement with 160 sks of class "G" w/ 2% CaCL2 + 0.25#/sk Cello- Flake Mixed @ 15.8ppg w/ 1.17ft3/sk yield. Returned 4 barrels cement to pit. WOC.

RECEIVED

MAR 21 2011

DIV. OF OIL, GAS & MINING

I hereby certify that the foregoing is true and correct (Printed/ Typed) Chevenne Bateman	Title
Signature 	Date 03/16/2011

THIS SPACE FOR FEDERAL OR STATE OFFICE USE

Approved by	Title	Date
Conditions of approval, if any, are attached. Approval of this notice does not warrant or certify that the applicant holds legal or equitable title to those rights in the subject lease which would entitle the applicant to conduct operations thereon.	Office	

Title 18 U.S.C. Section 1001 and Title 43 U.S.C. Section 1212, make it a crime for any person knowingly and willfully to make to any department or agency of the United States any false, fictitious and fraudulent statements or representations as to any matter within its jurisdiction

(Instructions on page 2)

STATE OF UTAH
DIVISION OF OIL, GAS AND MINING
ENTITY ACTION FORM -FORM 6

OPERATOR: NEWFIELD PRODUCTION COMPANY
ADDRESS: RT. 3 BOX 3630
MYTON, UT 84052

OPERATOR ACCT. NO. N2695

ACTION CODE	CURRENT ENTITY NO.	NEW ENTITY NO.	API NUMBER	WELL NAME	WELL LOCATION					SPUD DATE	EFFECTIVE DATE
					QQ	SC	TP	RG	COUNTY		
B	99999	17400 ✓	4301350150	FEDERAL 16-29-8-16	SESE	29	8S	16E	DUCHESNE	3/11/2011	3/28/11
WELL 1 COMMENTS: GRRV											
B	99999	17400 ✓	4301350250	GREATER MON BUTTE M-1-9-16	NESW	1	9S	16E	DUCHESNE	3/12/2011	3/28/11
GRRV BHL = SWNE											
B	99999	17400 ✓	4301350242	GREATER MON BUTTE 14-14T-9-15H	SESW	14	9S	15E	DUCHESNE	3/15/2011	3/28/11
GRRV BHL = NENE											
A	99999	17985	4301350452	UTE TRIBAL 8-16-4-1W	SENE	16	4S	1W	DUCHESNE	3/18/2011	3/28/11
GRRV											
A	99999	17986	4301350181	UTE TRIBAL 11-2-4-4	NESW	2	4S	4W	DUCHESNE	3/22/2011	3/28/11
WSTC											
A	99999	17987	4304751307	UTE TRIBAL 5-3-4-1E	SWNW	3	4S	1E	UINTAH	3/22/2011	3/28/11
GRRV											

CONFIDENTIAL

- ACTION CODES (See instructions on back of form)
- A - 1 new entity for new well (single well only)
 - B - well to existing entity (group or unit well)
 - C - from one existing entity to another existing entity
 - D - well from one existing entity to a new entity
 - E - other (explain in comments section)

RECEIVED
MAR 23 2011

Jentri Park
Signature
Production Clerk

Jentri Park
03/23/11

NOTE: Use COMMENT section to explain why each Action Code was selected.

DIV. OF OIL, GAS & MINING

STATE OF UTAH
DEPARTMENT OF NATURAL RESOURCES
DIVISION OF OIL, GAS AND MINING

5. LEASE DESIGNATION AND SERIAL NUMBER:

USA UTU-18399

SUNDRY NOTICES AND REPORTS ON WELLS

6. IF INDIAN, ALLOTTEE OR TRIBE NAME:

7. UNIT or CA AGREEMENT NAME:
GMBU

Do not use this form for proposals to drill new wells, significantly deepen existing wells below current bottom-hole depth, reenter plugged wells, or to drill horizontal laterals. Use APPLICATION FOR PERMIT TO DRILL form for such proposals.

1. TYPE OF WELL: OIL WELL GAS WELL OTHER

8. WELL NAME and NUMBER:
MON BUTTE M-1-9-16

2. NAME OF OPERATOR:
NEWFIELD PRODUCTION COMPANY

9. API NUMBER:
4301350250

3. ADDRESS OF OPERATOR: Route 3 Box 3630 CITY Myton STATE UT ZIP 84052 PHONE NUMBER 435.646.3721

10. FIELD AND POOL, OR WILDCAT:
GREATER MB UNIT

4. LOCATION OF WELL: FOOTAGES AT SURFACE: COUNTY: DUCHESNE

OTR/OTR. SECTION. TOWNSHIP. RANGE. MERIDIAN: , 1, T9S, R16E STATE: UT

11. CHECK APPROPRIATE BOXES TO INDICATE NATURE OF NOTICE, REPORT, OR OTHER DATA


TYPE OF SUBMISSION	TYPE OF ACTION		
<input type="checkbox"/> NOTICE OF INTENT (Submit in Duplicate) Approximate date work will _____	<input type="checkbox"/> ACIDIZE	<input type="checkbox"/> DEEPEN	<input type="checkbox"/> REPERFORATE CURRENT FORMATION
	<input type="checkbox"/> ALTER CASING	<input type="checkbox"/> FRACTURE TREAT	<input type="checkbox"/> SIDETRACK TO REPAIR WELL
	<input type="checkbox"/> CASING REPAIR	<input type="checkbox"/> NEW CONSTRUCTION	<input type="checkbox"/> TEMPORARITLY ABANDON
	<input type="checkbox"/> CHANGE TO PREVIOUS PLANS	<input type="checkbox"/> OPERATOR CHANGE	<input type="checkbox"/> TUBING REPAIR
	<input type="checkbox"/> CHANGE TUBING	<input type="checkbox"/> PLUG AND ABANDON	<input type="checkbox"/> VENT OR FLAIR
<input checked="" type="checkbox"/> SUBSEQUENT REPORT (Submit Original Form Only) Date of Work Completion: 04/20/2011	<input type="checkbox"/> CHANGE WELL NAME	<input type="checkbox"/> PLUG BACK	<input type="checkbox"/> WATER DISPOSAL
	<input type="checkbox"/> CHANGE WELL STATUS	<input type="checkbox"/> PRODUCTION (START/STOP)	<input type="checkbox"/> WATER SHUT-OFF
	<input type="checkbox"/> COMMINGLE PRODUCING FORMATIONS	<input type="checkbox"/> RECLAMATION OF WELL SITE	<input checked="" type="checkbox"/> OTHER: - Weekly Status Report
	<input type="checkbox"/> CONVERT WELL TYPE	<input type="checkbox"/> RECOMPLETE - DIFFERENT FORMATION	

12. DESCRIBE PROPOSED OR COMPLETED OPERATIONS. Clearly show all pertinent details including dates, depths, volumes, etc.

The above subject well was completed on 4-20-2011, attached is a daily completion status report.

RECEIVED
MAY 10 2011
DIV. OF OIL, GAS & MINING

NAME (PLEASE PRINT) Jennifer Peatross TITLE Production Technician

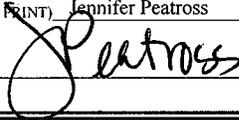SIGNATURE  DATE 05/04/2011

(This space for State use only)

Daily Activity Report

Format For Sundry

MON BUTTE M-1-9-16

2/1/2011 To 6/30/2011

4/5/2011 Day: 1

Completion

Rigless on 4/5/2011 - Ran CBL and perforated 1st stage. SIWFN w/ 150 BWTR. - NU Cameron BOP's. RU Hot oiler & test casing, WH head, Casing valves & BOP to 4500 psi. RU WLT w/ mast & pack off tool. Run CBL under pressure. WLTD was 6184' w/ TOC @ 87'. RIH w/ 3 1/8" ported guns & perforate CP3 sds @ 5895- 5901' & CP2 sds @ 5813- 16' w/ (11 gram, .36"EH, 16.82¢ pen. 120°) 3 spf for total of 27 shots. RD WLT & Hot Oiler. SIWFN w/ 150 BWTR.

Daily Cost: \$0

Cumulative Cost: \$16,136

4/13/2011 Day: 2

Completion

Rigless on 4/13/2011 - Frac & flowback well. - MIRU BJ Services frac equipment & The Perforators wlt & crane. Break down & frac stg #1. Perforate & frac stgs #2 & 3. EWTR 1142 BBLS. RU flowback equipment. Open well to pit for immediate flowback @ 11:30 AM @ approx 3 bpm. Flowback well for 3 hrs to recover 495 BBLS. Turned to oil. RIH w/ wireline to set kill plug @ 5005'. POOH w/ wireline. RD The Perforators wlt & crane. EWTR 647 BBLS.

Daily Cost: \$0

Cumulative Cost: \$86,725

4/15/2011 Day: 3

Completion

NC #1 on 4/15/2011 - N/D BOP, N/U Rigs BOPS, RIH W/ Tubing, Drill K/P, Start Drilling On Plut #2 - 5:30AM-6:00AM C/TVL, M/R 2miles to the GMB M-1-9-16, R/U Rig, OWU, N/D Frc BOP, R/U RBOPS, R/U RFLR, R/U TBG EQP, Tally TBG, P/U Bit, & B/Sub, P/U 156 JTs of 2 7/8, 6.5#, J-55 TBG to 4914'. Tag sand, R/U Rig PMP, & PWR SWVL, Fill TBG, Brk Cir., Wsh to JT# 159. Drill K/P @ 5005'. P/U 4 JTs to JT#163 @ 5120', Drill PLG, SWI @6:00PM, C/SDFN, 6:00PM- 6:30PM C/TVL. TBWTR 40.

Daily Cost: \$0

Cumulative Cost: \$90,559

4/18/2011 Day: 4

Completion

NC #1 on 4/18/2011 - Finish Drilling Plugs, clean out to TD. Circulate hole clean. - 5:30AM-6:00AM C/TVL, OWU, Drill Plg @5120', P/U 12JTs, Drill Plg @ 5460', P/U 18JTs, Wsh F/6080' to PBTD @ 6291'. 90' Cement On PBTD. Cir 100BW.C/SDFN, 7:00PM- 7:30PM C/TVL. TBWTR120. Flowed well over the weekend, flowed 119 bbls oil, & 151 BW.

Daily Cost: \$0

Cumulative Cost: \$160,774

4/19/2011 Day: 5

Completion

NC #1 on 4/19/2011 - OWU Flowed 30 BW,R/U Swab Made 14 Runs,Recvred 167 BW,FFL @1500',RIH Cln Out To PBTD,Trip For Tbg Prod.N/D BOP,Set T/A,N/U W/HD. - 5:30AM-6:00AM C/TVL, OWU, Flowed 30 BW, R/U Swab, Made 14 Swab Runs, Recvred 167 BW, 2% Oil Cut, Lite Trce Sand, FFL @ 1500', RIH W/-Tbg To PBTD @ 6291', Curc Well Cln. POOH W/-

200 Jts Tbg, Bit Sub & Bit. P/U & RIH W/-N/C, 2 Jts Tbg, S/N, 1 Jt Tbg, 5 1/2" T/A, 186 Jts Tbg, R/D Flr, N/D BOP, Set T/A In 18,000 Tension, N/U W/-HD. R/U Rod Eq, SWI, C/SDFN, 7:00PM - 7:30PM C/Trvl. 171 BWTR.

Daily Cost: \$0

Cumulative Cost: \$168,353

4/20/2011 Day: 6

Completion

NC #1 on 4/20/2011 - Run Rod Prod, POP (Final Report). - 5:30AM-6:00AM C/Trvl, 6:00AM OWU, R/U R/pmp, pmp 30 BW D/Tbg, P/U Stroke & RIH W/-Central Hyd 2 1/2x1 1/2x20x24' RHAC, 1- 1"X4' 3 Per Pony, 4-1 1/2 Wt Bars, 230- 7/8 8 Per, 7/8X8'-6'-2' Ponys, 1 1/2X30' Polish Rod, Seat pmp, R/U Unit, Fill Tbg W/-1 BW, Stroke Unit & Tbg To 800 Psi, Good Test. Rack Out Eq, R/D Rig. POP @ 1:00PM , 144" SL, 5 SPM, 202 BWTR, (Final Report).

Finalized

Daily Cost: \$0

Cumulative Cost: \$181,270

Pertinent Files: Go to File List

UNITED STATES
DEPARTMENT OF THE INTERIOR
BUREAU OF LAND MANAGEMENT

FORM APPROVED
OMB NO. 1004-0137
Expires: July 31, 2010

WELL COMPLETION OR RECOMPLETION REPORT AND LOG

5. Lease Serial No.
UTU-18399

1a. Type of Well Oil Well Gas Well Dry Other
b. Type of Completion: New Well Work Over Deepen Plug Back Diff. Resvr.,
Other: _____

6. If Indian, Allottee or Tribe Name

2. Name of Operator
NEWFIELD EXPLORATION COMPANY

7. Unit or CA Agreement Name and No.
Greater Monument Butte

3. Address
1401 17TH ST. SUITE 1000 DENVER, CO 80202

3a. Phone No. (include area code)
(435) 646-3721

8. Lease Name and Well No.
Greater Monument Butte M-1-9-16

4. Location of Well (Report location clearly and in accordance with Federal requirements)*
1998' FSL & 1974' FWL (NE/SW), SEC. 1, T9S, R16E (UTU-18399)
At surface

10. Field and Pool or Exploratory
Monument Butte

11. Sec., T., R., M., on Block and
Survey or Area
SEC. 1, T9S, R16E

At top prod. interval reported below 2628' FNL & 2615' FWL (SE/NW), SEC. 1, T9S, R16E (UTU-18399)

12. County or Parish
DUCHESNE

13. State
UT

At total depth ²⁴⁵³ 2445' FNL & ²⁴⁷⁰ 2478' FEL (SW/NE), SEC. 1 T9S, R16E (UTU-33992)

14. Date Spudded
03/12/2011

15. Date T.D. Reached
03/29/2011

16. Date Completed 04/20/2011
 D & A Ready to Prod.

17. Elevations (DF, RKB, RT, GL)*
5438' GL 5450' KB

18. Total Depth: MD 6336'
TVD 6210'

19. Plug Back T.D.: MD 6291'
TVD 6166'

20. Depth Bridge Plug Set: MD
TVD

21. Type Electric & Other Mechanical Logs Run (Submit copy of each)
 DUAL IND GRD, SP, COMP. DENSITY, COMP. NEUTRON, GR, CALIPER, CMT BOND

22. Was well cored? No Yes (Submit analysis)
Was DST run? No Yes (Submit report)
Directional Survey? No Yes (Submit copy)

23. Casing and Liner Record (Report all strings set in well)

Hole Size	Size/Grade	Wt. (#/ft.)	Top (MD)	Bottom (MD)	Stage Cementer Depth	No. of Sk. & Type of Cement	Slurry Vol. (BBL)	Cement Top*	Amount Pulled
12-1/4"	8-5/8" J-55	24#	0	311'		160 CLASS G			
7-7/8"	5-1/2" J-55	15.5#	0	6788'		290 PRIMLITE 410 50/50 POZ		87'	

24. Tubing Record

Size	Depth Set (MD)	Packer Depth (MD)	Size	Depth Set (MD)	Packer Depth (MD)	Size	Depth Set (MD)	Packer Depth (MD)
2-7/8"	EOT@ 5969'	TA @ 5870'						

25. Producing Intervals

Formation	Top	Bottom	Perforation Interval	Size	No. Holes	Perf. Status
A) Green River	5061'	5901'	5061-5901'	.36"	75	
B)						
C)						
D)						

27. Acid, Fracture, Treatment, Cement Squeeze, etc.

Depth Interval	Amount and Type of Material
5061-5901'	Frac w/ 94543#'s 20/40 sand in 680 bbls of Lightning 17 fluid in 3 stages

28. Production - Interval A

Date First Produced	Test Date	Hours Tested	Test Production	Oil BBL	Gas MCF	Water BBL	Oil Gravity Corr. API	Gas Gravity	Production Method
4/20/11	4/30/11	24	→	72	33	65			2-1/2" x 1-1/2" x 20' x 24' RHAC Pump
Choke Size	Tbg. Press. Flwg. SI	Csg. Press.	24 Hr. Rate	Oil BBL	Gas MCF	Water BBL	Gas/Oil Ratio	Well Status	
			→					PRODUCING	

28a. Production - Interval B

Date First Produced	Test Date	Hours Tested	Test Production	Oil BBL	Gas MCF	Water BBL	Oil Gravity Corr. API	Gas Gravity	Production Method
			→						
Choke Size	Tbg. Press. Flwg. SI	Csg. Press.	24 Hr. Rate	Oil BBL	Gas MCF	Water BBL	Gas/Oil Ratio	Well Status	
			→						

*(See instructions and spaces for additional data on page 2)

RECEIVED

MAY 23 2011

DIV. OF OIL, GAS & MINING

28b. Production - Interval C

Date First Produced	Test Date	Hours Tested	Test Production →	Oil BBL	Gas MCF	Water BBL	Oil Gravity Corr. API	Gas Gravity	Production Method
Choke Size	Tbg. Press. Flwg. SI	Csg. Press.	24 Hr. Rate →	Oil BBL	Gas MCF	Water BBL	Gas/Oil Ratio	Well Status	

28c. Production - Interval D

Date First Produced	Test Date	Hours Tested	Test Production →	Oil BBL	Gas MCF	Water BBL	Oil Gravity Corr. API	Gas Gravity	Production Method
Choke Size	Tbg. Press. Flwg. SI	Csg. Press.	24 Hr. Rate →	Oil BBL	Gas MCF	Water BBL	Gas/Oil Ratio	Well Status	

29. Disposition of Gas (Solid, used for fuel, vented, etc.)

SOLD AND USED FOR FUEL

30. Summary of Porous Zones (Include Aquifers):

Show all important zones of porosity and contents thereof: Cored intervals and all drill-stem tests, including depth interval tested, cushion used, time tool open, flowing and shut-in pressures and recoveries.

31. Formation (Log) Markers

GEOLOGICAL MARKERS

Formation	Top	Bottom	Descriptions, Contents, etc.	Name	Top
					Meas. Depth
GREEN RIVER	5061			GARDEN GULCH MRK GARDEN GULCH 1	3819' 4030'
				GARDEN GULCH 2 POINT 3	4153' 4422'
				X MRKR Y MRKR	4683' 4720'
				DOUGALS CREEK MRK BI CARBONATE MRK	4850' 5104'
				B LIMESTON MRK CASTLE PEAK	5235' 5710'
				BASAL CARBONATE WASATCH	6167' 6293'

32. Additional remarks (include plugging procedure):

33. Indicate which items have been attached by placing a check in the appropriate boxes:

- Electrical/Mechanical Logs (1 full set req'd.)
 Geologic Report
 DST Report
 Directional Survey
 Sundry Notice for plugging and cement verification
 Core Analysis
 Other: Drilling Daily Activity

34. I hereby certify that the foregoing and attached information is complete and correct as determined from all available records (see attached instructions)*

Name (please print) Jennifer Peatross Title Production Technician
 Signature *Jennifer Peatross* Date 05/12/2011

Title 18 U.S.C. Section 1001 and Title 43 U.S.C. Section 1212, make it a crime for any person knowingly and willfully to make to any department or agency of the United States any false, fictitious or fraudulent statements or representations as to any matter within its jurisdiction.



NEWFIELD EXPLORATION

**USGS Myton SW (UT)
SECTION 1 T 9S, R16E
M-1-9-16**

Wellbore #1

Design: Actual

Standard Survey Report

31 March, 2011



PayZone Directional Services, LLC.

Survey Report



Company: NEWFIELD EXPLORATION
 Project: USGS Myton SW (UT)
 Site: SECTION 1 T 9S, R16E
 Well: M-1-9-16
 Wellbore: Wellbore #1
 Design: Actual

Local Co-ordinate Reference: Well M-1-9-16
 TVD Reference: M-1-9-16 @ 5450.0ft (Newfield Rig 1)
 MD Reference: M-1-9-16 @ 5450.0ft (Newfield Rig 1)
 North Reference: True
 Survey Calculation Method: Minimum Curvature
 Database: EDM 2003.21 Single User Db

Project	USGS Myton SW (UT), DUCHESNE COUNTY, UT, USA		
Map System:	US State Plane 1983	System Datum:	Mean Sea Level
Geo Datum:	North American Datum 1983		
Map Zone:	Utah Central Zone		

Site	SECTION 1 T 9S, R16E				
Site Position:		Northing:	7,199,000.00 ft	Latitude:	40° 4' 27.544 N
From:	Lat/Long	Easting:	2,041,000.00 ft	Longitude:	110° 4' 6.352 W
Position Uncertainty:	0.0 ft	Slot Radius:	"	Grid Convergence:	0.92 °

Well	M-1-9-16, SHL LAT: 40 03 29.09, LONG: -110 04 12.59					
Well Position	+N/-S	0.0 ft	Northing:	7,193,078.46 ft	Latitude:	40° 3' 29.090 N
	+E/-W	0.0 ft	Easting:	2,040,609.74 ft	Longitude:	110° 4' 12.590 W
Position Uncertainty		0.0 ft	Wellhead Elevation:	5,450.0 ft	Ground Level:	5,438.0 ft

Wellbore	Wellbore #1				
Magnetics	Model Name	Sample Date	Declination (°)	Dip Angle (°)	Field Strength (nT)
	IGRF200510	2009/09/27	11.52	65.86	52,477

Design	Actual				
Audit Notes:					
Version:	1.0	Phase:	ACTUAL	Tie On Depth:	0.0
Vertical Section:	Depth From (TVD) (ft)	+N/-S (ft)	+E/-W (ft)	Direction (°)	
	0.0	0.0	0.0	44.63	

Survey Program	Date	2011/03/31			
From (ft)	To (ft)	Survey (Wellbore)	Tool Name	Description	
331.0	6,336.0	Survey #1 (Wellbore #1)	MWD	MWD - Standard	

Measured Depth (ft)	Inclination (°)	Azimuth (°)	Vertical Depth (ft)	+N/-S (ft)	+E/-W (ft)	Vertical Section (ft)	Dogleg Rate (°/100ft)	Build Rate (°/100ft)	Turn Rate (°/100ft)
0.0	0.00	0.00	0.0	0.0	0.0	0.0	0.00	0.00	0.00
331.0	1.04	105.19	331.0	-0.8	2.9	1.5	0.31	0.31	0.00
361.0	1.00	102.60	361.0	-0.9	3.4	1.7	0.20	-0.13	-8.63
391.0	0.92	86.10	391.0	-1.0	3.9	2.1	0.96	-0.27	-55.00
421.0	1.00	68.90	421.0	-0.8	4.4	2.5	0.99	0.27	-57.33
452.0	1.30	58.90	452.0	-0.6	5.0	3.1	1.16	0.97	-32.26
482.0	1.50	57.10	482.0	-0.2	5.6	3.8	0.68	0.67	-6.00
513.0	1.40	53.50	512.9	0.3	6.2	4.6	0.44	-0.32	-11.61
543.0	1.50	43.78	542.9	0.8	6.8	5.3	0.88	0.33	-32.40
574.0	1.80	39.60	573.9	1.4	7.4	6.2	1.04	0.97	-13.48
604.0	2.20	35.50	603.9	2.3	8.0	7.2	1.42	1.33	-13.67
635.0	2.50	38.40	634.9	3.3	8.8	8.5	1.04	0.97	9.35
665.0	2.70	43.70	664.8	4.3	9.7	9.9	1.04	0.67	17.67

Survey Report

Company: NEWFIELD EXPLORATION
 Project: USGS Myton SW (UT)
 Site: SECTION 1 T 9S, R16E
 Well: M-1-9-16
 Wellbore: Wellbore #1
 Design: Actual


Local Co-ordinate Reference: Well M-1-9-16
 TVD Reference: M-1-9-16 @ 5450.0ft (Newfield Rig 1)
 MD Reference: M-1-9-16 @ 5450.0ft (Newfield Rig 1)
 North Reference: True
 Survey Calculation Method: Minimum Curvature
 Database: EDM 2003.21 Single User Db

Survey

Measured Depth (ft)	Inclination (°)	Azimuth (°)	Vertical Depth (ft)	+N/-S (ft)	+E/-W (ft)	Vertical Section (ft)	Dogleg Rate (°/100ft)	Build Rate (°/100ft)	Turn Rate (°/100ft)
696.0	2.90	48.70	695.8	5.4	10.8	11.4	1.02	0.65	16.13
726.0	3.50	47.40	725.8	6.5	12.0	13.0	2.01	2.00	-4.33
757.0	4.10	48.10	756.7	7.9	13.5	15.1	1.94	1.94	2.26
787.0	4.60	45.80	786.6	9.4	15.2	17.4	1.76	1.67	-7.67
817.0	4.90	44.70	816.5	11.2	17.0	19.9	1.05	1.00	-3.67
847.0	5.10	44.30	846.4	13.0	18.8	22.5	0.68	0.67	-1.33
879.0	5.80	41.70	878.2	15.2	20.9	25.5	2.32	2.19	-8.13
911.0	6.40	43.20	910.1	17.8	23.2	28.9	1.94	1.88	4.69
943.0	6.80	44.60	941.9	20.4	25.7	32.6	1.35	1.25	4.38
974.0	7.30	43.70	972.6	23.1	28.4	36.4	1.65	1.61	-2.90
1,006.0	7.90	42.90	1,004.3	26.2	31.3	40.6	1.90	1.88	-2.50
1,038.0	8.40	42.30	1,036.0	29.6	34.3	45.1	1.58	1.56	-1.88
1,070.0	9.00	42.50	1,067.6	33.1	37.6	50.0	1.88	1.88	0.63
1,101.0	9.80	43.60	1,098.2	36.8	41.0	55.0	2.64	2.58	3.55
1,133.0	10.30	43.60	1,129.7	40.9	44.9	60.6	1.56	1.56	0.00
1,165.0	10.70	42.60	1,161.2	45.1	48.9	66.5	1.37	1.25	-3.13
1,196.0	11.03	41.18	1,191.6	49.5	52.8	72.3	1.37	1.06	-4.58
1,228.0	11.50	41.60	1,223.0	54.2	56.9	78.5	1.49	1.47	1.31
1,259.0	11.80	42.10	1,253.4	58.8	61.1	84.8	1.02	0.97	1.61
1,291.0	12.35	41.58	1,284.7	63.8	65.6	91.5	1.75	1.72	-1.63
1,323.0	12.52	41.67	1,315.9	69.0	70.1	98.4	0.53	0.53	0.28
1,355.0	12.74	41.18	1,347.2	74.2	74.8	105.3	0.76	0.69	-1.53
1,386.0	12.96	41.67	1,377.4	79.4	79.3	112.2	0.79	0.71	1.58
1,418.0	13.01	41.49	1,408.6	84.8	84.1	119.4	0.20	0.16	-0.56
1,450.0	13.01	41.71	1,439.7	90.2	88.9	126.6	0.15	0.00	0.69
1,481.0	12.96	42.28	1,469.9	95.3	93.5	133.6	0.44	-0.16	1.84
1,513.0	13.00	43.00	1,501.1	100.6	98.4	140.7	0.52	0.13	2.25
1,545.0	12.90	42.90	1,532.3	105.9	103.3	147.9	0.32	-0.31	-0.31
1,577.0	12.75	43.47	1,563.5	111.0	108.2	155.0	0.61	-0.47	1.78
1,608.0	12.79	43.20	1,593.8	116.0	112.9	161.9	0.23	0.13	-0.87
1,640.0	12.59	43.29	1,625.0	121.2	117.7	168.9	0.63	-0.63	0.28
1,672.0	12.00	42.80	1,656.2	126.1	122.3	175.7	1.87	-1.84	-1.53
1,703.0	11.80	42.50	1,686.6	130.8	126.7	182.1	0.68	-0.65	-0.97
1,735.0	11.80	41.70	1,717.9	135.7	131.0	188.6	0.51	0.00	-2.50
1,767.0	11.90	41.10	1,749.2	140.6	135.4	195.2	0.50	0.31	-1.88
1,798.0	11.70	43.20	1,779.6	145.3	139.6	201.5	1.53	-0.65	6.77
1,830.0	11.60	44.70	1,810.9	150.0	144.1	208.0	1.00	-0.31	4.69
1,862.0	11.50	44.80	1,842.2	154.5	148.6	214.4	0.32	-0.31	0.31
1,893.0	11.50	44.40	1,872.6	158.9	153.0	220.6	0.26	0.00	-1.29
1,925.0	11.30	45.70	1,904.0	163.4	157.5	226.9	1.02	-0.63	4.06
1,957.0	11.30	46.80	1,935.4	167.7	162.0	233.2	0.67	0.00	3.44
1,988.0	11.60	46.50	1,965.8	171.9	166.5	239.3	0.99	0.97	-0.97
2,020.0	12.10	46.50	1,997.1	176.5	171.2	245.9	1.56	1.56	0.00
2,051.0	12.60	46.70	2,027.4	181.0	176.0	252.5	1.62	1.61	0.65
2,083.0	12.80	46.94	2,058.6	185.8	181.2	259.5	0.65	0.63	0.75
2,115.0	12.80	47.70	2,089.8	190.6	186.4	266.6	0.53	0.00	2.38
2,146.0	12.70	47.60	2,120.0	195.3	191.4	273.4	0.33	-0.32	-0.32
2,178.0	12.90	45.60	2,151.2	200.1	196.6	280.5	1.52	0.63	-6.25
2,210.0	13.10	43.80	2,182.4	205.2	201.6	287.7	1.41	0.63	-5.63
2,242.0	13.30	43.63	2,213.6	210.5	206.7	295.0	0.64	0.63	-0.53
2,273.0	13.30	43.60	2,243.7	215.7	211.6	302.2	0.02	0.00	-0.10
2,305.0	13.40	43.00	2,274.9	221.1	216.7	309.5	0.53	0.31	-1.88
2,337.0	13.50	43.50	2,306.0	226.5	221.8	317.0	0.48	0.31	1.56
2,368.0	13.50	44.10	2,336.1	231.7	226.8	324.2	0.45	0.00	1.94



PayZone Directional Services, LLC.

 

Survey Report

Company: NEWFIELD EXPLORATION
 Project: USGS Myton SW (UT)
 Site: SECTION 1 T 9S, R16E
 Well: M-1-9-16
 Wellbore: Wellbore #1
 Design: Actual

Local Co-ordinate Reference: Well M-1-9-16
 TVD Reference: M-1-9-16 @ 5450.0ft (Newfield Rig 1)
 MD Reference: M-1-9-16 @ 5450.0ft (Newfield Rig 1)
 North Reference: True
 Survey Calculation Method: Minimum Curvature
 Database: EDM 2003.21 Single User Db

Survey

Measured Depth (ft)	Inclination (°)	Azimuth (°)	Vertical Depth (ft)	+N/-S (ft)	+E/-W (ft)	Vertical Section (ft)	Dogleg Rate (°/100ft)	Build Rate (°/100ft)	Turn Rate (°/100ft)
2,400.0	13.40	44.30	2,367.2	237.0	232.0	331.7	0.34	-0.31	0.63
2,432.0	13.10	45.00	2,398.4	242.3	237.1	339.0	1.06	-0.94	2.19
2,463.0	13.10	45.00	2,428.6	247.2	242.1	346.0	0.00	0.00	0.00
2,495.0	13.10	44.40	2,459.8	252.4	247.2	353.3	0.42	0.00	-1.88
2,527.0	13.10	43.00	2,490.9	257.6	252.2	360.5	0.99	0.00	-4.38
2,558.0	13.00	43.60	2,521.1	262.7	257.0	367.5	0.54	-0.32	1.94
2,590.0	13.00	44.00	2,552.3	267.9	262.0	374.7	0.28	0.00	1.25
2,622.0	12.70	44.20	2,583.5	273.0	267.0	381.8	0.95	-0.94	0.63
2,653.0	12.40	44.10	2,613.8	277.9	271.6	388.6	0.97	-0.97	-0.32
2,685.0	12.30	45.20	2,645.0	282.7	276.5	395.4	0.80	-0.31	3.44
2,716.0	12.40	46.10	2,675.3	287.4	281.2	402.1	0.70	0.32	2.90
2,748.0	12.30	46.70	2,706.6	292.1	286.2	408.9	0.51	-0.31	1.88
2,780.0	12.50	45.50	2,737.8	296.9	291.1	415.8	1.02	0.63	-3.75
2,812.0	12.96	46.40	2,769.0	301.8	296.2	422.8	1.57	1.44	2.81
2,843.0	13.30	47.60	2,799.2	306.6	301.3	429.8	1.41	1.10	3.87
2,875.0	13.50	48.00	2,830.3	311.5	306.8	437.3	0.69	0.63	1.25
2,907.0	13.80	48.00	2,861.4	316.6	312.4	444.8	0.94	0.94	0.00
2,938.0	13.85	45.75	2,891.5	321.7	317.8	452.2	1.74	0.16	-7.26
2,970.0	13.80	43.80	2,922.6	327.1	323.2	459.8	1.46	-0.16	-6.09
3,002.0	13.40	42.90	2,953.7	332.6	328.4	467.4	1.41	-1.25	-2.81
3,033.0	13.10	42.20	2,983.9	337.8	333.2	474.5	1.10	-0.97	-2.26
3,065.0	13.30	41.80	3,015.1	343.2	338.1	481.8	0.69	0.63	-1.25
3,096.0	13.80	42.20	3,045.2	348.6	342.9	489.0	1.64	1.61	1.29
3,128.0	14.30	43.50	3,076.2	354.3	348.2	496.8	1.85	1.56	4.06
3,160.0	14.00	42.70	3,107.3	360.0	353.6	504.6	1.12	-0.94	-2.50
3,192.0	13.30	41.60	3,138.4	365.6	358.6	512.1	2.33	-2.19	-3.44
3,224.0	13.10	40.80	3,169.5	371.1	363.4	519.4	0.85	-0.63	-2.50
3,255.0	13.40	40.70	3,199.7	376.5	368.1	526.5	0.97	0.97	-0.32
3,287.0	13.50	41.30	3,230.8	382.1	373.0	534.0	0.54	0.31	1.88
3,319.0	13.70	42.30	3,261.9	387.7	378.0	541.5	0.96	0.63	3.13
3,351.0	13.60	42.70	3,293.0	393.3	383.1	549.0	0.43	-0.31	1.25
3,382.0	13.30	41.60	3,323.2	398.6	387.9	556.2	1.27	-0.97	-3.55
3,413.0	13.30	41.78	3,353.3	404.0	392.7	563.3	0.13	0.00	0.58
3,445.0	13.10	41.80	3,384.5	409.4	397.5	570.6	0.63	-0.63	0.06
3,476.0	13.05	41.89	3,414.7	414.6	402.2	577.6	0.17	-0.16	0.29
3,509.0	13.30	42.80	3,446.8	420.2	407.3	585.2	0.98	0.76	2.76
3,540.0	13.50	43.80	3,477.0	425.4	412.2	592.3	0.99	0.65	3.23
3,572.0	13.40	43.40	3,508.1	430.8	417.3	599.8	0.43	-0.31	-1.25
3,604.0	13.40	42.50	3,539.2	436.2	422.4	607.2	0.65	0.00	-2.81
3,635.0	13.40	43.60	3,569.4	441.5	427.3	614.4	0.82	0.00	3.55
3,667.0	13.30	44.10	3,600.5	446.8	432.4	621.8	0.48	-0.31	1.56
3,698.0	13.10	44.30	3,630.7	451.9	437.4	628.8	0.66	-0.65	0.65
3,730.0	12.60	43.90	3,661.9	457.0	442.3	636.0	1.59	-1.56	-1.25
3,762.0	12.50	44.30	3,693.1	462.0	447.1	642.9	0.41	-0.31	1.25
3,793.0	12.40	45.00	3,723.4	466.7	451.8	649.6	0.58	-0.32	2.26
3,825.0	12.10	45.80	3,754.7	471.5	456.7	656.4	1.08	-0.94	2.50
3,857.0	11.70	45.70	3,786.0	476.1	461.4	663.0	1.25	-1.25	-0.31
3,888.0	11.80	46.50	3,816.3	480.5	466.0	669.3	0.62	0.32	2.58
3,920.0	12.00	47.30	3,847.6	485.0	470.8	675.9	0.81	0.63	2.50
3,952.0	12.00	47.40	3,878.9	489.5	475.7	682.5	0.06	0.00	0.31
3,983.0	12.10	46.50	3,909.3	493.9	480.4	689.0	0.69	0.32	-2.90
4,015.0	12.40	46.20	3,940.5	498.6	485.3	695.8	0.96	0.94	-0.94
4,047.0	12.80	47.00	3,971.8	503.4	490.4	702.8	1.36	1.25	2.50
4,078.0	13.10	46.70	4,002.0	508.2	495.4	709.7	0.99	0.97	-0.97



PayZone Directional Services, LLC.



Survey Report

Company: NEWFIELD EXPLORATION
 Project: USGS Myton SW (UT)
 Site: SECTION 1 T 9S, R16E
 Well: M-1-9-16
 Wellbore: Wellbore #1
 Design: Actual

Local Co-ordinate Reference: Well M-1-9-16
 TVD Reference: M-1-9-16 @ 5450.0ft (Newfield Rig 1)
 MD Reference: M-1-9-16 @ 5450.0ft (Newfield Rig 1)
 North Reference: True
 Survey Calculation Method: Minimum Curvature
 Database: EDM 2003.21 Single User Db

Survey

Measured Depth (ft)	Inclination (°)	Azimuth (°)	Vertical Depth (ft)	+N/-S (ft)	+E/-W (ft)	Vertical Section (ft)	Dogleg Rate (°/100ft)	Build Rate (°/100ft)	Turn Rate (°/100ft)
4,110.0	13.30	46.40	4,033.1	513.2	500.8	717.0	0.66	0.63	-0.94
4,141.0	13.50	46.40	4,063.3	518.1	506.0	724.2	0.65	0.65	0.00
4,173.0	13.70	46.20	4,094.4	523.3	511.4	731.7	0.64	0.63	-0.63
4,205.0	13.30	46.20	4,125.5	528.5	516.8	739.2	1.25	-1.25	0.00
4,236.0	12.90	45.50	4,155.7	533.4	521.8	746.2	1.39	-1.29	-2.26
4,268.0	12.60	45.10	4,186.9	538.4	526.8	753.3	0.98	-0.94	-1.25
4,300.0	12.40	45.10	4,218.1	543.3	531.8	760.2	0.63	-0.63	0.00
4,332.0	12.50	45.20	4,249.4	548.1	536.6	767.1	0.32	0.31	0.31
4,363.0	12.40	44.90	4,279.7	552.9	541.4	773.8	0.38	-0.32	-0.97
4,395.0	12.30	45.50	4,310.9	557.7	546.2	780.6	0.51	-0.31	1.88
4,426.0	12.00	45.80	4,341.2	562.2	550.9	787.1	0.99	-0.97	0.97
4,458.0	11.60	45.60	4,372.5	566.8	555.6	793.7	1.26	-1.25	-0.63
4,490.0	11.30	45.40	4,403.9	571.3	560.1	800.0	0.95	-0.94	-0.63
4,521.0	11.00	45.10	4,434.3	575.5	564.4	806.0	0.99	-0.97	-0.97
4,553.0	10.80	44.30	4,465.8	579.8	568.6	812.1	0.78	-0.63	-2.50
4,584.0	10.90	43.00	4,496.2	584.0	572.7	817.9	0.85	0.32	-4.19
4,616.0	10.80	42.60	4,527.6	588.4	576.7	823.9	0.39	-0.31	-1.25
4,648.0	11.10	42.60	4,559.0	592.9	580.9	830.0	0.94	0.94	0.00
4,679.0	11.40	41.40	4,589.4	597.4	584.9	836.0	1.23	0.97	-3.87
4,711.0	11.60	41.00	4,620.8	602.2	589.1	842.4	0.67	0.63	-1.25
4,743.0	11.80	42.00	4,652.1	607.0	593.4	848.9	0.89	0.63	3.13
4,774.0	11.80	42.40	4,682.5	611.7	597.7	855.2	0.26	0.00	1.29
4,806.0	11.70	43.00	4,713.8	616.5	602.1	861.7	0.49	-0.31	1.88
4,838.0	11.90	44.40	4,745.1	621.3	606.6	868.3	1.09	0.63	4.38
4,870.0	12.10	45.40	4,776.4	626.0	611.3	874.9	0.90	0.63	3.13
4,901.0	12.40	46.10	4,806.7	630.6	616.0	881.5	1.08	0.97	2.26
4,933.0	12.70	46.70	4,838.0	635.4	621.0	888.5	1.02	0.94	1.88
4,965.0	12.70	46.30	4,869.2	640.2	626.2	895.5	0.27	0.00	-1.25
4,996.0	12.40	46.00	4,899.4	644.9	631.0	902.2	0.99	-0.97	-0.97
5,028.0	12.30	45.70	4,930.7	649.6	635.9	909.1	0.37	-0.31	-0.94
5,060.0	12.50	46.10	4,962.0	654.4	640.9	915.9	0.68	0.63	1.25
5,091.0	12.70	45.90	4,992.2	659.1	645.7	922.7	0.66	0.65	-0.65
5,123.0	12.60	47.00	5,023.4	663.9	650.8	929.7	0.82	-0.31	3.44
5,155.0	12.40	47.90	5,054.7	668.6	655.9	936.6	0.87	-0.63	2.81
5,187.0	12.30	47.80	5,085.9	673.2	661.0	943.5	0.32	-0.31	-0.31
5,218.0	12.30	45.80	5,116.2	677.7	665.8	950.1	1.37	0.00	-6.45
5,250.0	12.20	43.80	5,147.5	682.6	670.6	956.8	1.36	-0.31	-6.25
5,282.0	12.10	43.60	5,178.8	687.4	675.2	963.6	0.34	-0.31	-0.63
5,300.1	12.04	44.01	5,196.5	690.2	677.8	967.4	0.57	-0.32	2.25
M-1-9-16 TGT									
5,313.0	12.00	44.30	5,209.1	692.1	679.7	970.0	0.57	-0.32	2.27
5,344.0	12.20	44.80	5,239.4	696.7	684.3	976.5	0.73	0.65	1.61
5,376.0	12.60	44.80	5,270.7	701.6	689.1	983.4	1.25	1.25	0.00
5,408.0	12.90	45.00	5,301.9	706.6	694.1	990.5	0.95	0.94	0.63
5,440.0	12.80	44.30	5,333.1	711.7	699.1	997.6	0.58	-0.31	-2.19
5,472.0	12.50	43.10	5,364.3	716.7	703.9	1,004.6	1.25	-0.94	-3.75
5,504.0	12.30	42.80	5,395.5	721.8	708.6	1,011.5	0.66	-0.63	-0.94
5,536.0	12.50	43.20	5,426.8	726.8	713.3	1,018.3	0.68	0.63	1.25
5,567.0	12.90	45.00	5,457.0	731.7	718.1	1,025.2	1.81	1.29	5.81
5,599.0	12.90	46.90	5,488.2	736.6	723.2	1,032.3	1.33	0.00	5.94
5,631.0	12.40	46.80	5,519.5	741.4	728.3	1,039.3	1.56	-1.56	-0.31
5,662.0	12.20	46.50	5,549.7	746.0	733.1	1,045.9	0.68	-0.65	-0.97
5,695.0	11.80	44.90	5,580.0	750.8	738.0	1,052.8	1.58	-1.21	-4.85
5,726.0	11.60	44.00	5,612.4	755.2	742.4	1,059.0	0.87	-0.65	-2.90



PayZone Directional Services, LLC.

Survey Report



Company: NEWFIELD EXPLORATION
 Project: USGS Myton SW (UT)
 Site: SECTION 1 T 9S, R16E
 Well: M-1-9-16
 Wellbore: Wellbore #1
 Design: Actual

Local Co-ordinate Reference: Well M-1-9-16
 TVD Reference: M-1-9-16 @ 5450.0ft (Newfield Rig 1)
 MD Reference: M-1-9-16 @ 5450.0ft (Newfield Rig 1)
 North Reference: True
 Survey Calculation Method: Minimum Curvature
 Database: EDM 2003.21 Single User Db

Survey

Measured Depth (ft)	Inclination (°)	Azimuth (°)	Vertical Depth (ft)	+N/-S (ft)	+E/-W (ft)	Vertical Section (ft)	Dogleg Rate (°/100ft)	Build Rate (°/100ft)	Turn Rate (°/100ft)
5,758.0	12.10	43.10	5,643.7	760.0	746.9	1,065.6	1.67	1.56	-2.81
5,789.0	12.70	43.10	5,674.0	764.9	751.5	1,072.3	1.94	1.94	0.00
5,821.0	13.00	43.60	5,705.2	770.0	756.4	1,079.4	1.00	0.94	1.56
5,852.0	12.80	44.70	5,735.4	775.0	761.2	1,086.3	1.02	-0.65	3.55
5,884.0	12.60	45.40	5,766.6	780.0	766.2	1,093.3	0.79	-0.63	2.19
5,916.0	12.70	44.70	5,797.8	784.9	771.1	1,100.3	0.57	0.31	-2.19
5,947.0	12.70	45.60	5,828.1	789.7	776.0	1,107.2	0.64	0.00	2.90
5,979.0	12.30	45.80	5,859.3	794.6	780.9	1,114.1	1.26	-1.25	0.63
6,011.0	12.30	46.60	5,890.6	799.3	785.8	1,120.9	0.53	0.00	2.50
6,042.0	12.39	46.41	5,920.9	803.9	790.7	1,127.5	0.32	0.29	-0.61
6,074.0	12.61	46.41	5,952.1	808.6	795.7	1,134.4	0.69	0.69	0.00
6,106.0	11.90	47.30	5,983.4	813.3	800.6	1,141.2	2.30	-2.22	2.78
6,137.0	11.00	47.60	6,013.8	817.4	805.2	1,147.4	2.91	-2.90	0.97
6,169.0	10.11	48.20	6,045.2	821.4	809.5	1,153.2	2.80	-2.78	1.88
6,201.0	9.30	48.70	6,076.8	824.9	813.5	1,158.6	2.54	-2.53	1.56
6,233.0	8.80	51.77	6,108.4	828.2	817.4	1,163.6	2.17	-1.56	9.59
6,284.0	7.78	49.66	6,158.8	832.8	823.1	1,170.9	2.09	-2.00	-4.14
6,336.0	7.78	49.66	6,210.3	837.4	828.5	1,177.9	0.00	0.00	0.00

Wellbore Targets

Target Name	Dip Angle (°)	Dip Dir. (°)	TVD (ft)	+N/-S (ft)	+E/-W (ft)	Northing (ft)	Easting (ft)	Latitude	Longitude
M-1-9-16 TGT	0.00	0.00	5,200.0	676.6	667.9	7,193,765.68	2,041,266.78	40° 3' 35.777 N	110° 4' 3.999 W
- hit/miss target									
- Shape									
- actual wellpath misses by 17.1ft at 5300.1ft MD (5196.5 TVD, 690.2 N, 677.8 E)									
- Circle (radius 75.0)									

Checked By: _____ Approved By: _____ Date: _____





Project: USGS Myton SW (UT)
 Site: SECTION 1 T 9S, R16E
 Well: M-1-9-16
 Wellbore: Wellbore #1
 SURVEY: Actual

FINAL SURVEY REPORT



Azimuths to True North
 Magnetic North: 11.52°

Magnetic Field
 Strength: 52477.0snT
 Dip Angle: 65.86°
 Date: 2009/09/27
 Model: IGRF200510

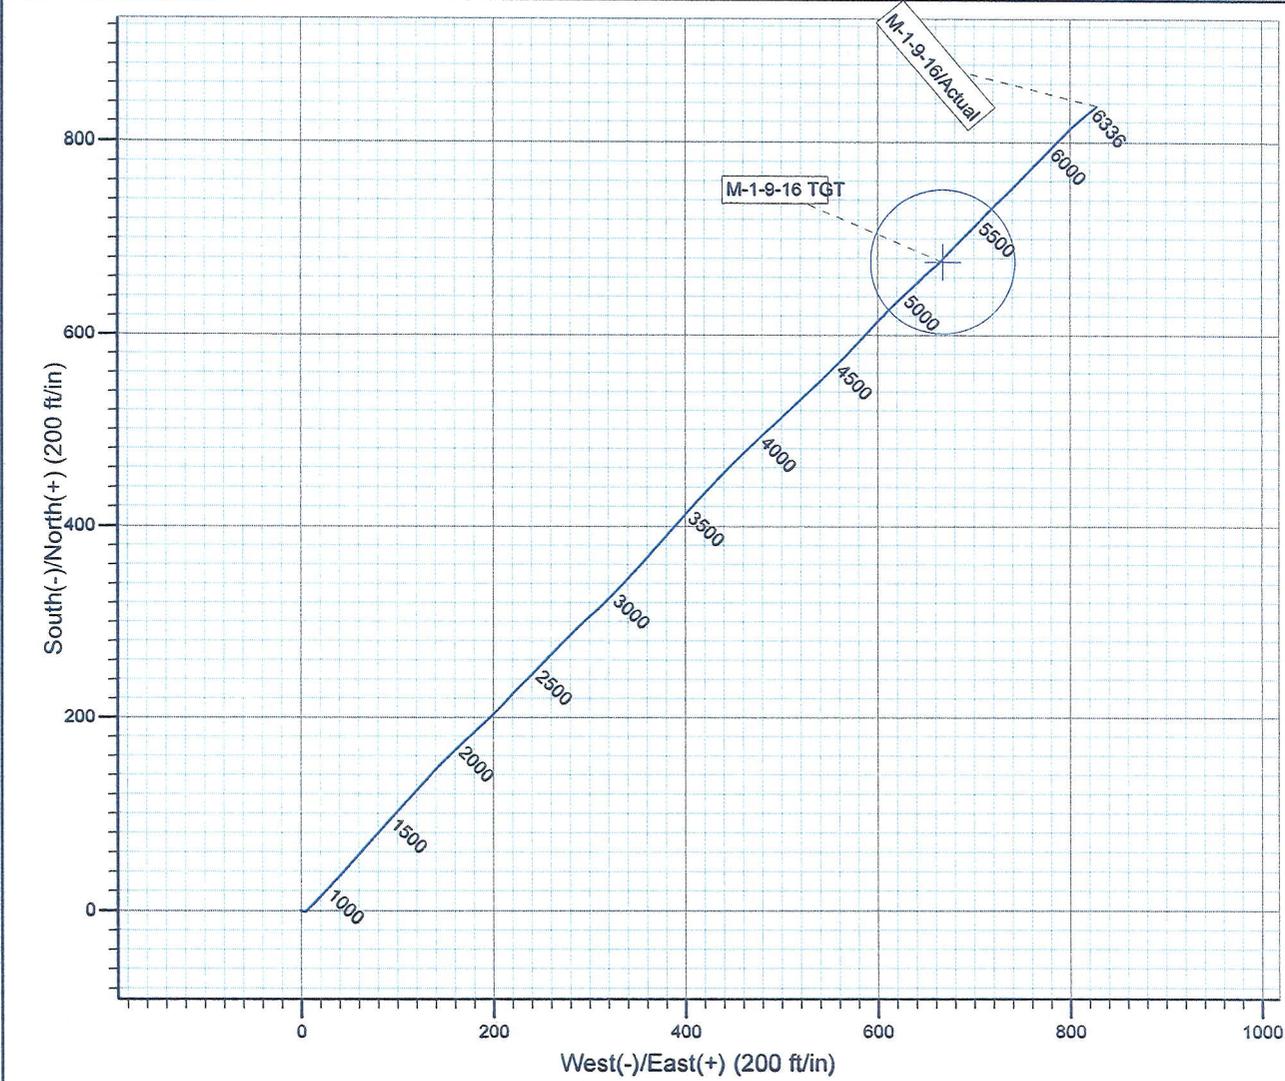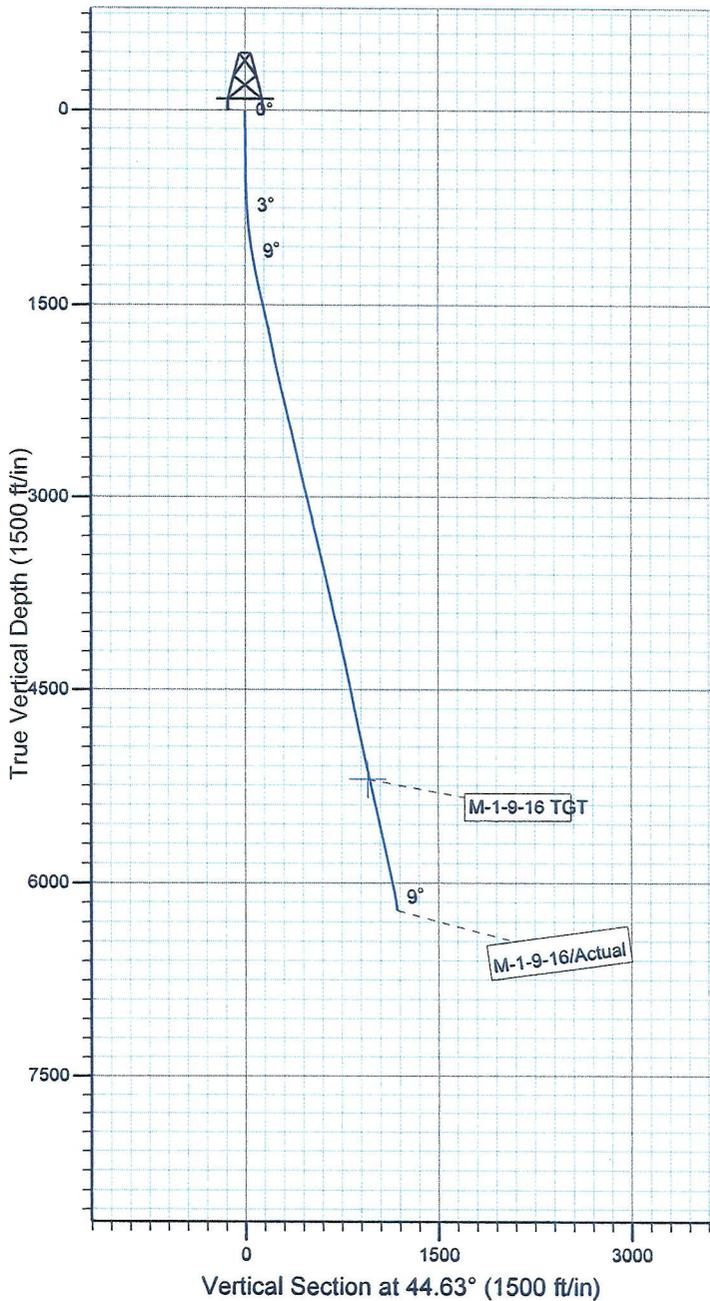

Design: Actual (M-1-9-16/Wellbore #1)



Created By: *Jim Hudson* Date: 21:18, March 31 2011
 THIS SURVEY IS CORRECT TO THE BEST OF MY
 KNOWLEDGE AND IS SUPPORTED BY ACTUAL FIELD DATA.

Daily Activity Report

Format For Sundry

MON BUTTE M-1-9-16

1/1/2011 To 5/30/2011

MON BUTTE M-1-9-16

Waiting on Cement

Date: 3/15/2011

Ross #29 at 310. Days Since Spud - @ 311.42'KB. On 3/15/11 cement w/BJ w/160 sks of class G+2%kcl+.25#CF mixed @ 15.8ppg and 1.17 - yield. Returned 4bbls to pit, bump plug to 380psi, BLM and State were notified of spud via email. - On 3/12/11 Ross #29 spud and drilled 310' of 12 1/4" hole, P/U and run 7 jts of 8 5/8" casing set

Daily Cost: \$0

Cumulative Cost: \$55,142

MON BUTTE M-1-9-16

Drill 7 7/8" hole with fresh water

Date: 3/25/2011

NDSI #2 at 503. 1 Days Since Spud - Work On Pud Pump - Motor,1x30' NM Monel DC,1x3 'Double Gap Sub,1x2' Index Sub,1x5' NM Pony,26 jts HWDP Tag Cement @ 268 - P/U BHA as follows.Smith Mi 616 ,7- 7/8 PDC Bit, 6.5 Hunting 7/8,4.8 stage.33 Rev,1.5 degree Mud - everything Tested OK. - Blind Rams,Choke Line & Manifold To 2000 psi F/10 Mins. Test 8 5/8" Casing To 1500 Psi F/30 mins. - Accept Rig On 3/24/11 @ 8:30 PM R/U B&C Quick Test,Test Upper Kelly Valve,Safety Valve,Pipe Rams, - Rig Down Move To GMB M-1-9-16. Rig Up With Marcus Liddell Trucking (5.5 Mile Move From C-24-8-16) - Drill 7 7/8" Hole From 268' To 503' WOB 15,000 lbs,TRPM 150,GPM 358,AVG ROP 55.1 fph - Work On Pason System. - No H2s Reported Last 24 hrs - Boiler 6hrs

Daily Cost: \$0

Cumulative Cost: \$89,956

MON BUTTE M-1-9-16

Drill 7 7/8" hole with fresh water

Date: 3/26/2011

NDSI #2 at 2958. 2 Days Since Spud - No H2s Reported Last 24 hrs - Drill 7 7/8" Hole From 503' To 1406' WOB 18,000 lbs,TRPM 112,GPM 358,AVG ROP 164.1 fph - Rig Service Check Crown-A-Matic Function Test Bop's - Drill 7 7/8" Hole From 1406' To 2958',WOB 18,000 lbs, TRPM 112,GPM 358, AVG ROP 86.2 fph - No Flow @ 2958'

Daily Cost: \$0

Cumulative Cost: \$126,055

MON BUTTE M-1-9-16

Drill 7 7/8" hole with fresh water

Date: 3/27/2011

NDSI #2 at 4448. 3 Days Since Spud - Drill 7 7/8 Hole From 2958' To 3307',WOB 20,000 lbs,TRPM 112,GPM 358,AVG ROP 87.2 fph - Rig Service,Check Crown-A-Matic,Function Test Bop's,Bop Drill Hands In Place 1min 30 Sec.Replaced - Hard Drives In Pason Computer. - Drill 7 7/8" Hole From 3307' To 4448' WOB 20,000 lbs,TRPM 112,GPM 358,AVG ROP 60.0 fph - No Flow @ 4448' - No H2s Reported Last 24 Hrs

Daily Cost: \$0

Cumulative Cost: \$150,040

MON BUTTE M-1-9-16

Drill 7 7/8" hole with fresh water

Date: 3/28/2011

NDSI #2 at 5638. 4 Days Since Spud - No H2s Reported Last 24 hrs. - Rig Service,Check Crown-A-Matic,Function Test Bop's - Drill 7 7/8" Hole From 4448' To 4765',WOB 20,000

lbs,TRPM 112,GPM 358,AVG ROP 63.4 fph - Drill 7 7/8" Hole From 4765' To 5638',WOB 20,000,TRPM 112,GPM 358,AVG ROP 47.1 fph

Daily Cost: \$0

Cumulative Cost: \$196,290

MON BUTTE M-1-9-16

Drill 7 7/8" hole with fresh water

Date: 3/29/2011

NDSI #2 at 6336. 5 Days Since Spud - R/U PSI Run Wireline Logs - Break Kelly Down - Laydown BHA and Directional Tools - Drill 7 7/8" Hole From 5638' To 5905',WOB 18,000,TRPM 112,GPM 358,AVG ROP 48.5 fph - L.D.D.P - Drill 7 7/8" Hole From 5905' To 6336', WOB 18,000,TRPM 112,GPM 358,AVG ROP 61.5 fph - Circ Hole For Laydown & Logs - L.D.D.p To 4,000' - Circ & Pump 260 bbls 10# Brine - Rig Service,Check Crown-A-Matic Function Test Bop's **Finalized**

Daily Cost: \$0

Cumulative Cost: \$237,008

MON BUTTE M-1-9-16

Wait on Completion

Date: 3/30/2011

NDSI #2 at 6336. 6 Days Since Spud - R/U B&C Quick Test,Test 5 1/2" Casing Rams To 2000 psi for 10 Mins Tested OK - Log W/PSI Run Triple Combo.From Loggers TD 6334' To Surface - R/U Marcus Liddell Casing Crew Run 148 jts 5.5" J-55 15.5# LT&C. Shoe Set @ 6336' Float Collar @ - 6291' 4 jts will be transferred to the next well (Ute Tribal 8-16-4-1W) - Rig Up BJ& Circ Casing - Set Mandrel. W/80,000# Tension. - Test Lines To 3500 psi Pump 300 sksof Lead cement @11ppg & 3.53 yield (PL II+3%KCL+5# - CSE+0.5#CF+5#KOL+.5SMS+FP+SF) Then 400sks tail cement @ 14.4 ppg & 1.24 yield (50:50:2+3%KCL+0.5% - EC-1+.25#CF+.05#SF+.3SMS+FP-6L) Displaced With120 bbls. Returned 30bbls to pit,Bumped Plug to 2037 - psi - Rig Down - RELEASED Rig @ 10:00 PM 3/29/11 Don Bastian - Clean Mud Pits **Finalized**

Daily Cost: \$0

Cumulative Cost: \$380,181

Pertinent Files: Go to File List

STATE OF UTAH DEPARTMENT OF NATURAL RESOURCES DIVISION OF OIL, GAS, AND MINING	FORM 9 5. LEASE DESIGNATION AND SERIAL NUMBER: UTU-18399
---	--

SUNDRY NOTICES AND REPORTS ON WELLS Do not use this form for proposals to drill new wells, significantly deepen existing wells below current bottom-hole depth, reenter plugged wells, or to drill horizontal laterals. Use APPLICATION FOR PERMIT TO DRILL form for such proposals.	6. IF INDIAN, ALLOTTEE OR TRIBE NAME: 7. UNIT or CA AGREEMENT NAME: GMBU (GRRV)
--	---

1. TYPE OF WELL Oil Well	8. WELL NAME and NUMBER: GREATER MON BUTTE M-1-9-16
------------------------------------	---

2. NAME OF OPERATOR: NEWFIELD PRODUCTION COMPANY	9. API NUMBER: 43013502500000
--	---

3. ADDRESS OF OPERATOR: Rt 3 Box 3630 , Myton, UT, 84052	PHONE NUMBER: 435 646-4825 Ext	9. FIELD and POOL or WILDCAT: MONUMENT BUTTE
--	--	--

4. LOCATION OF WELL FOOTAGES AT SURFACE: 1998 FSL 1974 FWL QTR/QTR, SECTION, TOWNSHIP, RANGE, MERIDIAN: Qtr/Qtr: NESW Section: 01 Township: 09.0S Range: 16.0E Meridian: S	COUNTY: DUCHESNE STATE: UTAH
---	---

11. CHECK APPROPRIATE BOXES TO INDICATE NATURE OF NOTICE, REPORT, OR OTHER DATA

TYPE OF SUBMISSION	TYPE OF ACTION		
<input checked="" type="checkbox"/> NOTICE OF INTENT Approximate date work will start: 8/10/2016 <input type="checkbox"/> SUBSEQUENT REPORT Date of Work Completion: <input type="checkbox"/> SPUD REPORT Date of Spud: <input type="checkbox"/> DRILLING REPORT Report Date:	<input type="checkbox"/> ACIDIZE <input type="checkbox"/> CHANGE TO PREVIOUS PLANS <input type="checkbox"/> CHANGE WELL STATUS <input type="checkbox"/> DEEPEN <input type="checkbox"/> OPERATOR CHANGE <input type="checkbox"/> PRODUCTION START OR RESUME <input type="checkbox"/> REPERFORATE CURRENT FORMATION <input type="checkbox"/> TUBING REPAIR <input type="checkbox"/> WATER SHUTOFF <input type="checkbox"/> WILDCAT WELL DETERMINATION	<input type="checkbox"/> ALTER CASING <input type="checkbox"/> CHANGE TUBING <input type="checkbox"/> COMMINGLE PRODUCING FORMATIONS <input type="checkbox"/> FRACTURE TREAT <input type="checkbox"/> PLUG AND ABANDON <input type="checkbox"/> RECLAMATION OF WELL SITE <input type="checkbox"/> SIDETRACK TO REPAIR WELL <input type="checkbox"/> VENT OR FLARE <input type="checkbox"/> SI TA STATUS EXTENSION <input checked="" type="checkbox"/> OTHER	<input type="checkbox"/> CASING REPAIR <input type="checkbox"/> CHANGE WELL NAME <input type="checkbox"/> CONVERT WELL TYPE <input type="checkbox"/> NEW CONSTRUCTION <input type="checkbox"/> PLUG BACK <input type="checkbox"/> RECOMPLETE DIFFERENT FORMATION <input type="checkbox"/> TEMPORARY ABANDON <input type="checkbox"/> WATER DISPOSAL <input type="checkbox"/> APD EXTENSION OTHER: <input style="width: 100px;" type="text" value="Well Clean Out"/>

12. DESCRIBE PROPOSED OR COMPLETED OPERATIONS. Clearly show all pertinent details including dates, depths, volumes, etc.

The M-1-9-16 went down last week for a hole in tubing. It is believed that this well also has a scale obstruction across a set of perforations that has impacted production. Newfield will run a bit and scraper to clean out any casing obstructions with the intention to increase hydrocarbon production and bring the well back up to economic production volumes.

Accepted by the Utah Division of Oil, Gas and Mining

Date: August 11, 2016

By: *Dark Oust*

NAME (PLEASE PRINT) Mandie Crozier	PHONE NUMBER 435 646-4825	TITLE Regulatory Tech
SIGNATURE N/A	DATE 8/10/2016	

STATE OF UTAH DEPARTMENT OF NATURAL RESOURCES DIVISION OF OIL, GAS, AND MINING		FORM 9
		5. LEASE DESIGNATION AND SERIAL NUMBER: UTU-18399
SUNDRY NOTICES AND REPORTS ON WELLS		6. IF INDIAN, ALLOTTEE OR TRIBE NAME:
Do not use this form for proposals to drill new wells, significantly deepen existing wells below current bottom-hole depth, reenter plugged wells, or to drill horizontal laterals. Use APPLICATION FOR PERMIT TO DRILL form for such proposals.		7. UNIT or CA AGREEMENT NAME: GMBU (GRRV)
1. TYPE OF WELL Oil Well		8. WELL NAME and NUMBER: GREATER MON BUTTE M-1-9-16
2. NAME OF OPERATOR: NEWFIELD PRODUCTION COMPANY		9. API NUMBER: 43013502500000
3. ADDRESS OF OPERATOR: Rt 3 Box 3630 , Myton, UT, 84052	PHONE NUMBER: 435 646-4825 Ext	9. FIELD and POOL or WILDCAT: MONUMENT BUTTE
4. LOCATION OF WELL FOOTAGES AT SURFACE: 1998 FSL 1974 FWL QTR/QTR, SECTION, TOWNSHIP, RANGE, MERIDIAN: Qtr/Qtr: NESW Section: 01 Township: 09.0S Range: 16.0E Meridian: S		COUNTY: DUCHESNE
		STATE: UTAH

11.

CHECK APPROPRIATE BOXES TO INDICATE NATURE OF NOTICE, REPORT, OR OTHER DATA

TYPE OF SUBMISSION	TYPE OF ACTION		
<input type="checkbox"/> NOTICE OF INTENT Approximate date work will start:	<input type="checkbox"/> ACIDIZE	<input type="checkbox"/> ALTER CASING	<input type="checkbox"/> CASING REPAIR
<input checked="" type="checkbox"/> SUBSEQUENT REPORT Date of Work Completion: 8/16/2016	<input type="checkbox"/> CHANGE TO PREVIOUS PLANS	<input type="checkbox"/> CHANGE TUBING	<input type="checkbox"/> CHANGE WELL NAME
<input type="checkbox"/> SPUD REPORT Date of Spud:	<input type="checkbox"/> CHANGE WELL STATUS	<input type="checkbox"/> COMMINGLE PRODUCING FORMATIONS	<input type="checkbox"/> CONVERT WELL TYPE
<input type="checkbox"/> DRILLING REPORT Report Date:	<input type="checkbox"/> DEEPEN	<input type="checkbox"/> FRACTURE TREAT	<input type="checkbox"/> NEW CONSTRUCTION
	<input type="checkbox"/> OPERATOR CHANGE	<input type="checkbox"/> PLUG AND ABANDON	<input type="checkbox"/> PLUG BACK
	<input type="checkbox"/> PRODUCTION START OR RESUME	<input type="checkbox"/> RECLAMATION OF WELL SITE	<input type="checkbox"/> RECOMPLETE DIFFERENT FORMATION
	<input type="checkbox"/> REPERFORATE CURRENT FORMATION	<input type="checkbox"/> SIDETRACK TO REPAIR WELL	<input type="checkbox"/> TEMPORARY ABANDON
	<input type="checkbox"/> TUBING REPAIR	<input type="checkbox"/> VENT OR FLARE	<input type="checkbox"/> WATER DISPOSAL
	<input type="checkbox"/> WATER SHUTOFF	<input type="checkbox"/> SI TA STATUS EXTENSION	<input type="checkbox"/> APD EXTENSION
	<input type="checkbox"/> WILDCAT WELL DETERMINATION	<input checked="" type="checkbox"/> OTHER	OTHER: <input type="text" value="Well Clean Out"/>

12. DESCRIBE PROPOSED OR COMPLETED OPERATIONS. Clearly show all pertinent details including dates, depths, volumes, etc.

On 08/16/16 the well clean out was completed on the above mentioned well. See attached daily rig summary report.

**Accepted by the
Utah Division of
Oil, Gas and Mining
FOR RECORD ONLY
September 02, 2016**

NAME (PLEASE PRINT) Mandie Crozier	PHONE NUMBER 435 646-4825	TITLE Regulatory Tech
SIGNATURE N/A	DATE 8/18/2016	

NEWFIELD**Summary Rig Activity****Well Name: Mon Butte M-1-9-16**

Job Category	Job Start Date	Job End Date

Daily Operations		
Report Start Date 8/11/2016	Report End Date 8/11/2016	24hr Activity Summary MIRUWOR C&J #1450. TOO H w/ rods. ND & remove well head. Install, NU, & test BOP. SWIFN
Start Time 10:30	End Time 11:00	Comment Road rig to location. Hot oiler pumped 65 bbls down tbg through hole.
Start Time 11:00	End Time 12:30	Comment MIRUWOR C&J #1450.
Start Time 12:30	End Time 13:00	Comment RD pumping unit.
Start Time 13:00	End Time 14:30	Comment Unseat rod pump. Did not see pump unseat. Flush rods & tbg w/ 20 bbls wtr @ 250°. Soft seat rod pump. Attempt to pressure test tbg. No test. pump through hole @ 600 psi w/ 10 bbls wtr. Retrieve rods.
Start Time 14:30	End Time 17:00	Comment TOOH w/ rod detail @ follows. 230 - 7/8" 8 per guided rods, 4 - 1 1/2" wt bars, 1" x 4' stabilizer sub, & rod pump. LD wt bars seen significant wear & moderate scale on wt bars & scattered through out rod string on TOO H. Pump had light scale on screen. LD a total of 49 - 7/8" 8 per guided rods due to wear. LD the following rods. #'s 28-30, 37-39, 44-47, 51-59, 63-66, 69, 92, 163-67, 169,76, 186 & 87, 194 & 95, & 199-204.
Start Time 17:00	End Time 18:00	Comment X-over to tbg handling equipment. ND & remove well head. Install & NU BOP.
Start Time 18:00	End Time 19:30	Comment MIRU B&C Quick Test pressure test unit. Pressure test BOP.
Start Time 19:30	End Time 20:30	Comment RU work floor & prep to release TAC & tag fill w/ tbg in the AM. SWIFN
Start Time 20:30	End Time 21:00	Comment Crew travel from location.
Report Start Date 8/12/2016	Report End Date 8/12/2016	24hr Activity Summary Release TAC. Tag fill @ 6095'. TOO H scanning tbg w/ 22 jts. TAC hung up 15' out on jt #23. Work tbg in attempt to free TAC w/ out success. Pump 3 bbls scalesorb synthetic acid, 600# powdered acid followed by 62 bbls wtr. SWIFW to let acid soak across TAC.
Start Time 06:00	End Time 06:30	Comment Crew travel to location.
Start Time 06:30	End Time 07:00	Comment Pre-job safety meeting & JSA discussion.
Start Time 07:00	End Time 08:00	Comment Release TAC. PU 2 jts tbg from NDSI yard to tag fill @ 6095' KB from surface 5' in on 2nd jt that was PU. Fill was 36' below EOT. 194' below btm perf. 204' total fill.
Start Time 08:00	End Time 10:00	Comment RU Delsco tbg scanning equipment. Scan out of hole w/ 22 jts tbg. TAC hung up on 15' out on jt #23. Attempt to work TAC free w/out success.
Start Time 10:00	End Time 11:00	Comment Make call to discuss options with Production foreman & engineer. Decision made to RU circulation equipment in anticipation to pump acid. RU rig kelly hose to tbg & plumb into production flow line.
Start Time 11:00	End Time 12:30	Comment Decision was made to RU power swivel & attempt to work tbg free before pumping acid. LD jt #22. RU RBS power swivel.
Start Time 12:30	End Time 16:30	Comment Work tbg with swivel. only able to get 3-4 turns into tbg before torquing out power swivel. Work tbg between 10K (10K below string wt) - 70K (50K over string wt). Could not get any movement from tbg.
Start Time 16:30	End Time 18:00	Comment RU Drilling Fluid Technology chemical pumping equipment. Pump 3 bbls ScaleSorb synthetic acid, 600# dry powdered acid, & 62 bbls wtr to place acid @ approx 4100' (guessing 3 bbls above hole going off of rod wear). SWIFW.

NEWFIELD



Summary Rig Activity

Well Name: Mon Butte M-1-9-16

Start Time	End Time	Comment
18:00	18:30	Crew travel from location.
Report Start Date 8/15/2016	Report End Date 8/15/2016	<p>24hr Activity Summary</p> <p>Attempt to release tubing anchor w/ power swivel w/ no luck. Tubing came free losing weight. Could pull up full joint, but unable to run past stuck point. Rig down power swivel and Rig up Savage tubing scanners.</p> <p>Scan tubing out of hole w/ 167) joints 2-7/8" J55. Tubing parted on top of pin of joint #168. Scanned tubing out, 25= Red joints (#8, 9, 22, 23, 65, 133, 134, 135, 145, 146, 147, 150, 152, 155, 156, 157, 159, 160, 161, 162, 163, 164, 165, 166, 167) , 12= Blued joints (#137, 138, 139, 140, 142, 143, 144, 148, 149, 151, 153, 158), 130= Yellow joints</p> <p>call RBS</p> <p>Make up and Run in hole w/ Cut lip guide open hole fishing tool and basket grapple to catch upset on 2-7/8" J55 tubing. run in hole w/ 142) joints out of derrick. Pick up 2 joints of new tubing, tagged 3' in on the 3rd joint. Pick up @ 4547'. Pull tubing to 76000# to lay down joint and pick up to lay down and pick up for wireline. Tubing parted while making up sub.</p> <p>Trip out of hole w/ 20) joints of tubing, parted on bottom of pin. Would have been joint # 158, Fish top @ 598'</p> <p>Make up and run in hole w/ cut lip overshot and grapple, Trip in hole w/ 18 joints. Pick up 1 blue band joint off of trailer, pick up 1 new joint, did not tag fish. Continue to pick up 20 joints of new tubing (tallying). Tag fish top @ 1168' (Fish fell 570'). Try to pull to see if free w/ no luck.</p> <p>Rig up The Perforators wireline truck. Locate tubing anchor @ 5722'. Make cut on tubing @ 5712'. Pull out of hole w/ wireline.</p> <p>Pick up on tubing and was not 100% free. Pulled tubing to 70000#, tubing came free, gaining 4000 lbs. Trip out of hole w/ 10 joints. Shut down for night</p>
Start Time 06:00	End Time 06:30	Comment Crew travel from yard to location
Start Time 06:30	End Time 07:00	Comment Perform daily safety meeting and JSA on location
Start Time 07:00	End Time 08:30	Comment Attempt to release tubing anchor w/ power swivel w/ no luck. Tubing came free losing weight. Could pull up full joint, but unable to run past stuck point.
Start Time 08:30	End Time 09:00	Comment Rig down power swivel and Rig up Savage tubing scanners.
Start Time 09:00	End Time 10:30	Comment Scan tubing out of hole w/ 167) joints 2-7/8" J55. Tubing parted on top of pin of joint #168. Scanned tubing out, 25= Red joints (#8, 9, 22, 23, 65, 133, 134, 135, 145, 146, 147, 150, 152, 155, 156, 157, 159, 160, 161, 162, 163, 164, 165, 166, 167) , 12= Blued joints (#137, 138, 139, 140, 142, 143, 144, 148, 149, 151, 153, 158), 130= Yellow joints
Start Time 10:30	End Time 13:30	Comment Wait for decision from production engineer. Decision to fish tubing, call RBS, Order flat tank and pump.
Start Time 13:30	End Time 15:00	Comment Make up and Run in hole w/ Cut lip guide open hole fishing tool and basket grapple to catch upset on 2-7/8" J55 tubing. run in hole w/ 142) joints out of derrick. Pick up 2 joints of new tubing, tagged 3' in on the 3rd joint. Pick up @ 4547'. Pull tubing to 76000# to lay down joint and pick up to lay down and pick up for wireline. Tubing parted while making up sub.
Start Time 15:00	End Time 15:30	Comment Trip out of hole w/ 20) joints of tubing, parted on bottom of pin. Would have been joint # 158, Fish top @ 598'
Start Time 15:30	End Time 17:00	Comment Wait for new fishing tool to arrive.
Start Time 17:00	End Time 19:00	Comment Make up and run in hole w/ cut lip overshot and grapple, Trip in hole w/ 18 joints. Pick up 1 blue band joint off of trailer, pick up 1 new joint, did not tag fish. Continue to pick up 20 joints of new tubing (tallying). Tag fish top @ 1168' (Fish fell 570'). Try to pull to see if free w/ no luck.

NEWFIELD**Summary Rig Activity****Well Name: Mon Butte M-1-9-16**

Start Time 19:00	End Time 20:00	Comment Rig up The Perforators wireline truck. Locate tubing anchor @ 5722', Make cut on tubing @ 5712'. Pull out of hole w/ wireline.
Start Time 20:00	End Time 20:30	Comment Pick up on tubing and was not 100% free. Pulled tubing to 70000#, tubing came free, gaining 4000 lbs. Trip out of hole w/ 10 joints.
Start Time 20:30	End Time 21:00	Comment Shut well in for night. location prep
Start Time 21:00	End Time 21:30	Comment Crew travel from location to yard.
Report Start Date 8/16/2016	Report End Date 8/16/2016	24hr Activity Summary TOOH w/ tbg to 1st fishing tool. LD tools & fish. Continue TOOH w/ tbg to 2nd set of fishing tools. LD tools & fish. Continue TOOH w/ remainder of tbg. Wait on decision to be made on how to proceed. TIH / PSN & 161 jts tbg. Land tbg on hanger. Install & NU well head. PU old pump. TIH w/ 174 - 7/8" 8 per guided rods, & 1 - 2', 4', 6', & 8' ponies. PU polish rod. Stack out rods on stuffing box. SWI until decision is made to continue w/ repairs.
Start Time 06:00	End Time 06:30	Comment Crew travel to location.
Start Time 06:30	End Time 07:00	Comment Pre-job safety meeting & JSA discussion.
Start Time 07:00	End Time 10:00	Comment TOOH w/ 28 jts tbg. LD 1st set of fishing tools & fish. Continue TOOH w/ 132 jts tbg to 2nd set of fishing tools. LD fishing tools & fish. LD remaing 18 jts tbg.
Start Time 10:00	End Time 11:30	Comment Wait on confirmation of plan forward from engineer.
Start Time 11:30	End Time 13:30	Comment MU PSN. TIH w/ 161 jts 2 7/8" 6.5# EUE J-55 tbg.
Start Time 13:30	End Time 14:00	Comment MU tbg hanger & land tbg in well head hanger bowl.
Start Time 14:00	End Time 15:00	Comment RD work floor.
Start Time 15:00	End Time 17:00	Comment PU old rod pump pulled from well. TIH w/ 174 - 7/8 8 per guided rods. PU 1- 2', 4', 6', & 8' pony rods. MU 1 1/2" x 30' polish rod. Stack out rods on stuffing box.
Start Time 17:00	End Time 18:00	Comment RDMOWOR C&J #1450. Final report!
Start Time 18:00	End Time 18:30	Comment Prep to road rig in the AM
Start Time 18:30	End Time 19:00	Comment Crew travel from location.