

STATE OF UTAH DEPARTMENT OF NATURAL RESOURCES DIVISION OF OIL, GAS AND MINING						FORM 3 AMENDED REPORT <input type="checkbox"/>
APPLICATION FOR PERMIT TO DRILL						1. WELL NAME and NUMBER Greater Monument Butte M-18-9-17
2. TYPE OF WORK DRILL NEW WELL <input checked="" type="checkbox"/> REENTER P&A WELL <input type="checkbox"/> DEEPEN WELL <input type="checkbox"/>						3. FIELD OR WILDCAT MONUMENT BUTTE
4. TYPE OF WELL Oil Well Coalbed Methane Well: NO						5. UNIT or COMMUNITIZATION AGREEMENT NAME GMBU (GRRV)
6. NAME OF OPERATOR NEWFIELD PRODUCTION COMPANY						7. OPERATOR PHONE 435 646-4825
8. ADDRESS OF OPERATOR Rt 3 Box 3630 , Myton, UT, 84052						9. OPERATOR E-MAIL mcrozier@newfield.com
10. MINERAL LEASE NUMBER (FEDERAL, INDIAN, OR STATE) UTU-72106			11. MINERAL OWNERSHIP FEDERAL <input checked="" type="checkbox"/> INDIAN <input type="checkbox"/> STATE <input type="checkbox"/> FEE <input type="checkbox"/>			12. SURFACE OWNERSHIP FEDERAL <input checked="" type="checkbox"/> INDIAN <input type="checkbox"/> STATE <input type="checkbox"/> FEE <input type="checkbox"/>
13. NAME OF SURFACE OWNER (if box 12 = 'fee')						14. SURFACE OWNER PHONE (if box 12 = 'fee')
15. ADDRESS OF SURFACE OWNER (if box 12 = 'fee')						16. SURFACE OWNER E-MAIL (if box 12 = 'fee')
17. INDIAN ALLOTTEE OR TRIBE NAME (if box 12 = 'INDIAN')			18. INTEND TO COMMINGLE PRODUCTION FROM MULTIPLE FORMATIONS YES <input type="checkbox"/> (Submit Commingling Application) NO <input checked="" type="checkbox"/>			19. SLANT VERTICAL <input type="checkbox"/> DIRECTIONAL <input checked="" type="checkbox"/> HORIZONTAL <input type="checkbox"/>
20. LOCATION OF WELL	FOOTAGES	QTR-QTR	SECTION	TOWNSHIP	RANGE	MERIDIAN
LOCATION AT SURFACE	2037 FNL 1861 FWL	SENW	18	9.0 S	17.0 E	S
Top of Uppermost Producing Zone	2490 FSL 2610 FWL	NESW	18	9.0 S	17.0 E	S
At Total Depth	2130 FSL 2247 FEL	NWSE	18	9.0 S	17.0 E	S
21. COUNTY DUCHESNE		22. DISTANCE TO NEAREST LEASE LINE (Feet) 393		23. NUMBER OF ACRES IN DRILLING UNIT 20		
		25. DISTANCE TO NEAREST WELL IN SAME POOL (Applied For Drilling or Completed) 878		26. PROPOSED DEPTH MD: 6137 TVD: 6137		
27. ELEVATION - GROUND LEVEL 5454		28. BOND NUMBER WYB000493		29. SOURCE OF DRILLING WATER / WATER RIGHTS APPROVAL NUMBER IF APPLICABLE 437478		
ATTACHMENTS						
VERIFY THE FOLLOWING ARE ATTACHED IN ACCORDANCE WITH THE UTAH OIL AND GAS CONSERVATION GENERAL RULES						
<input checked="" type="checkbox"/> WELL PLAT OR MAP PREPARED BY LICENSED SURVEYOR OR ENGINEER			<input checked="" type="checkbox"/> COMPLETE DRILLING PLAN			
<input type="checkbox"/> AFFIDAVIT OF STATUS OF SURFACE OWNER AGREEMENT (IF FEE SURFACE)			<input type="checkbox"/> FORM 5. IF OPERATOR IS OTHER THAN THE LEASE OWNER			
<input checked="" type="checkbox"/> DIRECTIONAL SURVEY PLAN (IF DIRECTIONALLY OR HORIZONTALLY DRILLED)			<input checked="" type="checkbox"/> TOPOGRAPHICAL MAP			
NAME Mandie Crozier		TITLE Regulatory Tech		PHONE 435 646-4825		
SIGNATURE		DATE 11/24/2010		EMAIL mcrozier@newfield.com		
API NUMBER ASSIGNED 43013505040000		APPROVAL		 Permit Manager		

Proposed Hole, Casing, and Cement

String	Hole Size	Casing Size	Top (MD)	Bottom (MD)		
Prod	7.875	5.5	0	6137		
Pipe	Grade	Length	Weight			
	Grade J-55 LT&C	6137	15.5			

Proposed Hole, Casing, and Cement						
String	Hole Size	Casing Size	Top (MD)	Bottom (MD)		
Surf	12.25	8.625	0	300		
Pipe	Grade	Length	Weight			
	Grade J-55 ST&C	300	24.0			

NEWFIELD PRODUCTION COMPANY
GREATER MONUMENT BUTTE M-18-9-17
AT SURFACE: SE/NW SECTION 18, T9S, R17E
DUCHESNE COUNTY, UTAH

TEN POINT DRILLING PROGRAM

1. **GEOLOGIC SURFACE FORMATION:**

Uinta formation of Upper Eocene Age

2. **ESTIMATED TOPS OF IMPORTANT GEOLOGIC MARKERS:**

Uinta	0' – 1345'
Green River	1345'
Wasatch	5870'
Proposed TD	6137'

3. **ESTIMATED DEPTHS OF ANTICIPATED WATER, OIL, GAS OR MINERALS:**

Green River Formation (Oil) 1345' – 5870'

Fresh water may be encountered in the Uinta Formation, but would not be expected below about 350'. All water shows and water bearing geologic units shall be reported to the geologic and engineering staff of the Vernal Office prior to running the next string of casing or before plugging orders are requested. All water shows must be reported within one (1) business day after being encountered.

All usable (<10,000 PPM TDS) water and prospectively valuable minerals (as described by BLM at onsite) encountered during drilling will be recorded by depth and adequately protected. This information shall be reported to the Vernal Office.

Detected water flows shall be sampled, analyzed, and reported to the geologic & engineering staff of the Vernal Office. The office may request additional water samples for further analysis. Usage of the State of Utah form *Report of Water Encountered* is acceptable, but not required.

The following information is requested for water shows and samples where applicable:

Location & Sampled Interval	Date Sampled
Flow Rate	Temperature
Hardness	pH
Water Classification (State of Utah)	Dissolved Calcium (Ca) (mg/l)
Dissolved Iron (Fe) (ug/l)	Dissolved Sodium (Na) (mg/l)
Dissolved Magnesium (Mg) (mg/l)	Dissolved Carbonate (CO ₃) (mg/l)
Dissolved Bicarbonate (NaHCO ₃) (mg/l)	Dissolved Chloride (Cl) (mg/l)
Dissolved Sulfate (SO ₄) (mg/l)	Dissolved Total Solids (TDS) (mg/l)

4. **PROPOSED CASING PROGRAM**

a. **Casing Design: Greater Monument Butte M-18-9-17**

Size	Interval		Weight	Grade	Coupling	Design Factors		
	Top	Bottom				Burst	Collapse	Tension
Surface casing 8-5/8"	0'	300'	24.0	J-55	STC	2,950	1,370	244,000
						17.53	14.35	33.89
Prod casing 5-1/2"	0'	6,137'	15.5	J-55	LTC	4,810	4,040	217,000
						2.46	2.07	2.28

Assumptions:

- 1) Surface casing max anticipated surface press (MASP) = Frac gradient – gas gradient
- 2) Prod casing MASP (production mode) = Pore pressure – gas gradient
- 3) All collapse calculations assume fully evacuated casing w/ gas gradient
- 4) All tension calculations assume air weight

Frac gradient at surface casing shoe = 13.0 ppg
 Pore pressure at surface casing shoe = 8.33 ppg
 Pore pressure at prod casing shoe = 8.33 ppg
 Gas gradient = 0.115 psi/ft

All casing shall be new or, if used, inspected and tested. Used casing shall meet or exceed API standards for new casing.

All casing strings shall have a minimum of 1 (one) centralizer on each of the bottom three (3) joints.

b. **Cementing Design: Greater Monument Butte M-18-9-17**

Job	Fill	Description	Sacks	OH Excess*	Weight (ppg)	Yield (ft ³ /sk)
			ft ³			
Surface casing	300'	Class G w/ 2% CaCl	138	30%	15.8	1.17
			161			
Prod casing Lead	4,137'	Prem Lite II w/ 10% gel + 3% KCl	286	30%	11.0	3.26
			932			
Prod casing Tail	2,000'	50/50 Poz w/ 2% gel + 3% KCl	363	30%	14.3	1.24
			451			

- *Actual volume pumped will be 15% over the caliper log
- Compressive strength of lead cement: 1800 psi @ 24 hours, 2250 psi @ 72 hours
 - Compressive strength of tail cement: 2500 psi @ 24 hours

Hole Sizes: A 12-1/4" hole will be drilled for the 8-5/8" surface casing. A 7-7/8" hole will be drilled for the 5-1/2" production casing.

The 8-5/8" surface casing shall in all cases be cemented back to surface. In the event that during the primary surface cementing operation the cement does not circulate to surface, or if the cement level should fall back more than 8 feet from surface, then a remedial surface cementing operation shall be performed to insure adequate isolation and stabilization of the surface casing.

5. **MINIMUM SPECIFICATIONS FOR PRESSURE CONTROL:**

The operator's minimum specifications for pressure control equipment are as follows:

An 8" Double Ram Hydraulic unit with a closing unit will be utilized. Function test of BOP's will be check daily.

Refer to **Exhibit C** for a diagram of BOP equipment that will be used on this well.

6. **TYPE AND CHARACTERISTICS OF THE PROPOSED CIRCULATION MUDS:**

From surface to ±350 feet will be drilled with an air/mist system. The air rig is equipped with a 6 ½" blooie line that is straight run and securely anchored. The blooie line is used with a discharge less than 100 ft from the wellbore in order to minimize the well pad size. The blooie line is not equipped with an automatic igniter or continuous pilot light and the compressor is located less than 100 ft from the well bore due to the low possibility of combustion with the air dust mixture. The trailer mounted compressor (capacity of 2000 CFM) has a safety shut-off valve which is located 15 feet from the air rig. A truck with 70 bbls of water is on stand by to be used as kill fluid, if necessary. From about ±350 feet to TD, a fresh water system will be utilized. Clay inhibition and hole stability will be achieved with a KCl substitute additive. This additive will be identified in the APD and reviewed to determine if the reserve pit shall be lined. This fresh water system will typically contain Total Dissolved Solids (TDS) of less than 3000 PPM. Anticipated mud weight is 8.4 lbs/gal. If necessary to control formation fluids or pressure, the system will be weighted with the addition of bentonite gel, and if pressure conditions warrant, with barite

No chromate additives will be used in the mud system on Federal and/or Indian lands without prior BLM approval to ensure adequate protection of fresh aquifers.

No chemicals subject to reporting under SARA Title III in an amount equal to or greater than 10,000 pounds will be used, produced, stored, transported, or disposed of annually in association with the drilling, testing, or completing of this well. Furthermore, no extremely hazardous substances, as defined in 40 CFR 355, in threshold planning quantities, will be used, produced, stored, transported, or disposed of in association with the drilling, testing, or completing of this well.

Hazardous substances specifically listed by the EPA as a hazardous waste or demonstrating a characteristic of a hazardous waste will not be used in drilling, testing, or completion operations.

Newfield Production will **visually** monitor pit levels and flow from the well during drilling operations.

7. **AUXILIARY SAFETY EQUIPMENT TO BE USED:**

Auxiliary safety equipment will be a Kelly Cock, bit float, and a TIW valve with drill pipe threads.

8. **TESTING, LOGGING AND CORING PROGRAMS:**

The logging program will consist of a Dual Induction, Gamma Ray and Caliper log from TD to base of surface casing @ 300' +/-, and a Compensated Neutron-Formation Density Log from TD to 3500' +/- . A cement bond log will be run from PBD to cement top. No drill stem testing or coring is planned for this well.

9. **ANTICIPATED ABNORMAL PRESSURE OR TEMPERATURE:**


No abnormal temperatures or pressures are anticipated. No hydrogen sulfide has been encountered or is known to exist from previous drilling in the area at this depth. Maximum anticipated bottomhole pressure will approximately equal total depth in feet multiplied by a 0.433 psi/foot gradient.

10. **ANTICIPATED STARTING DATE AND DURATION OF THE OPERATIONS:**

It is anticipated that the drilling operations will commence the first quarter of 2011, and take approximately seven (7) days from spud to rig release.

T9S, R17E, S.L.B.&M.

NEWFIELD EXPLORATION COMPANY

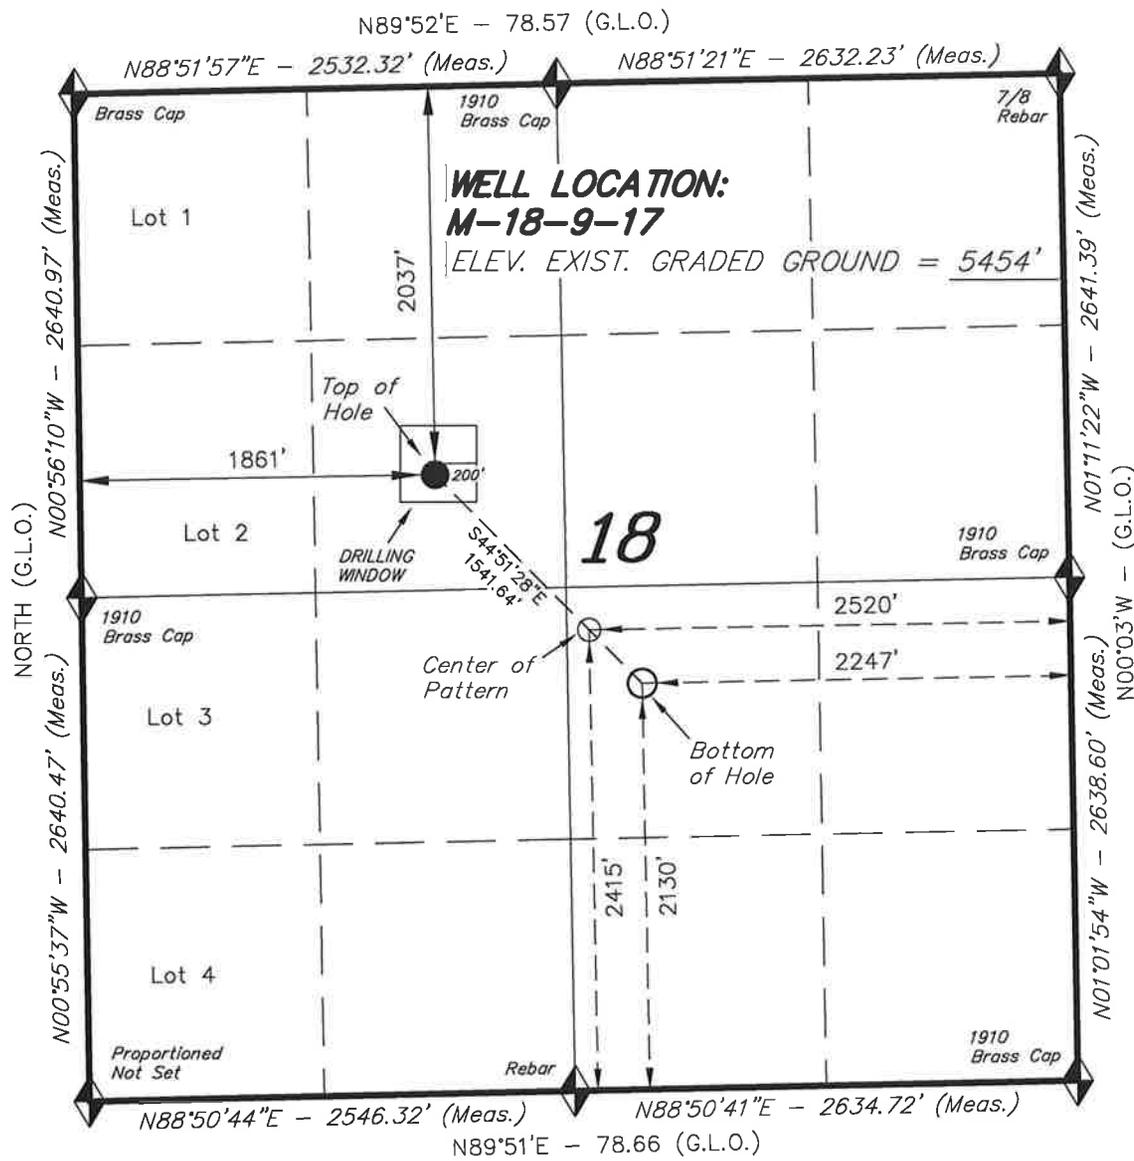

WELL LOCATION, M-18-9-17, LOCATED AS SHOWN IN THE SE 1/4 NW 1/4 OF SECTION 18, T9S, R17E, S.L.B.&M. DUCHESNE COUNTY, UTAH.


TARGET BOTTOM HOLE, M-18-9-17, LOCATED AS SHOWN IN THE NW 1/4 SE 1/4 OF SECTION 18, T9S, R17E, S.L.B.&M. DUCHESNE COUNTY, UTAH.



NOTES:

1. Well footages are measured at right angles to the Section Lines.
2. Bearings are based on Global Positioning Satellite observations.

THIS IS TO CERTIFY THAT THE ABOVE PLAT WAS PREPARED FROM FIELD NOTES OF ACTUAL SURVEYS MADE BY ME OR UNDER MY SUPERVISION AND THAT THE SAME ARE TRUE AND CORRECT TO THE BEST OF MY KNOWLEDGE AND BELIEF. No. 189377

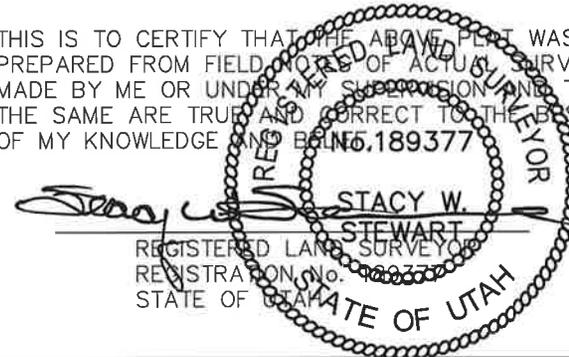

◆ = SECTION CORNERS LOCATED


BASIS OF ELEV; Elevations are base on LOCATION: an N.G.S. OPUS Correction. LAT. 40°04'09.56" LONG. 110°00'43.28" (Tristate Aluminum Cap) Elev. 5281.57'

M-18-9-17
 (Surface Location) NAD 83
 LATITUDE = 40° 01' 57.08"
 LONGITUDE = 110° 03' 06.11"

TRI STATE LAND SURVEYING & CONSULTING
 180 NORTH VERNAL AVE. - VERNAL, UTAH 84078
 (435) 781-2501

DATE SURVEYED: 08-11-10	SURVEYED BY: D.G.
DATE DRAWN: 09-10-10	DRAWN BY: M.W.
REVISED:	SCALE: 1" = 1000'

Access Road Map

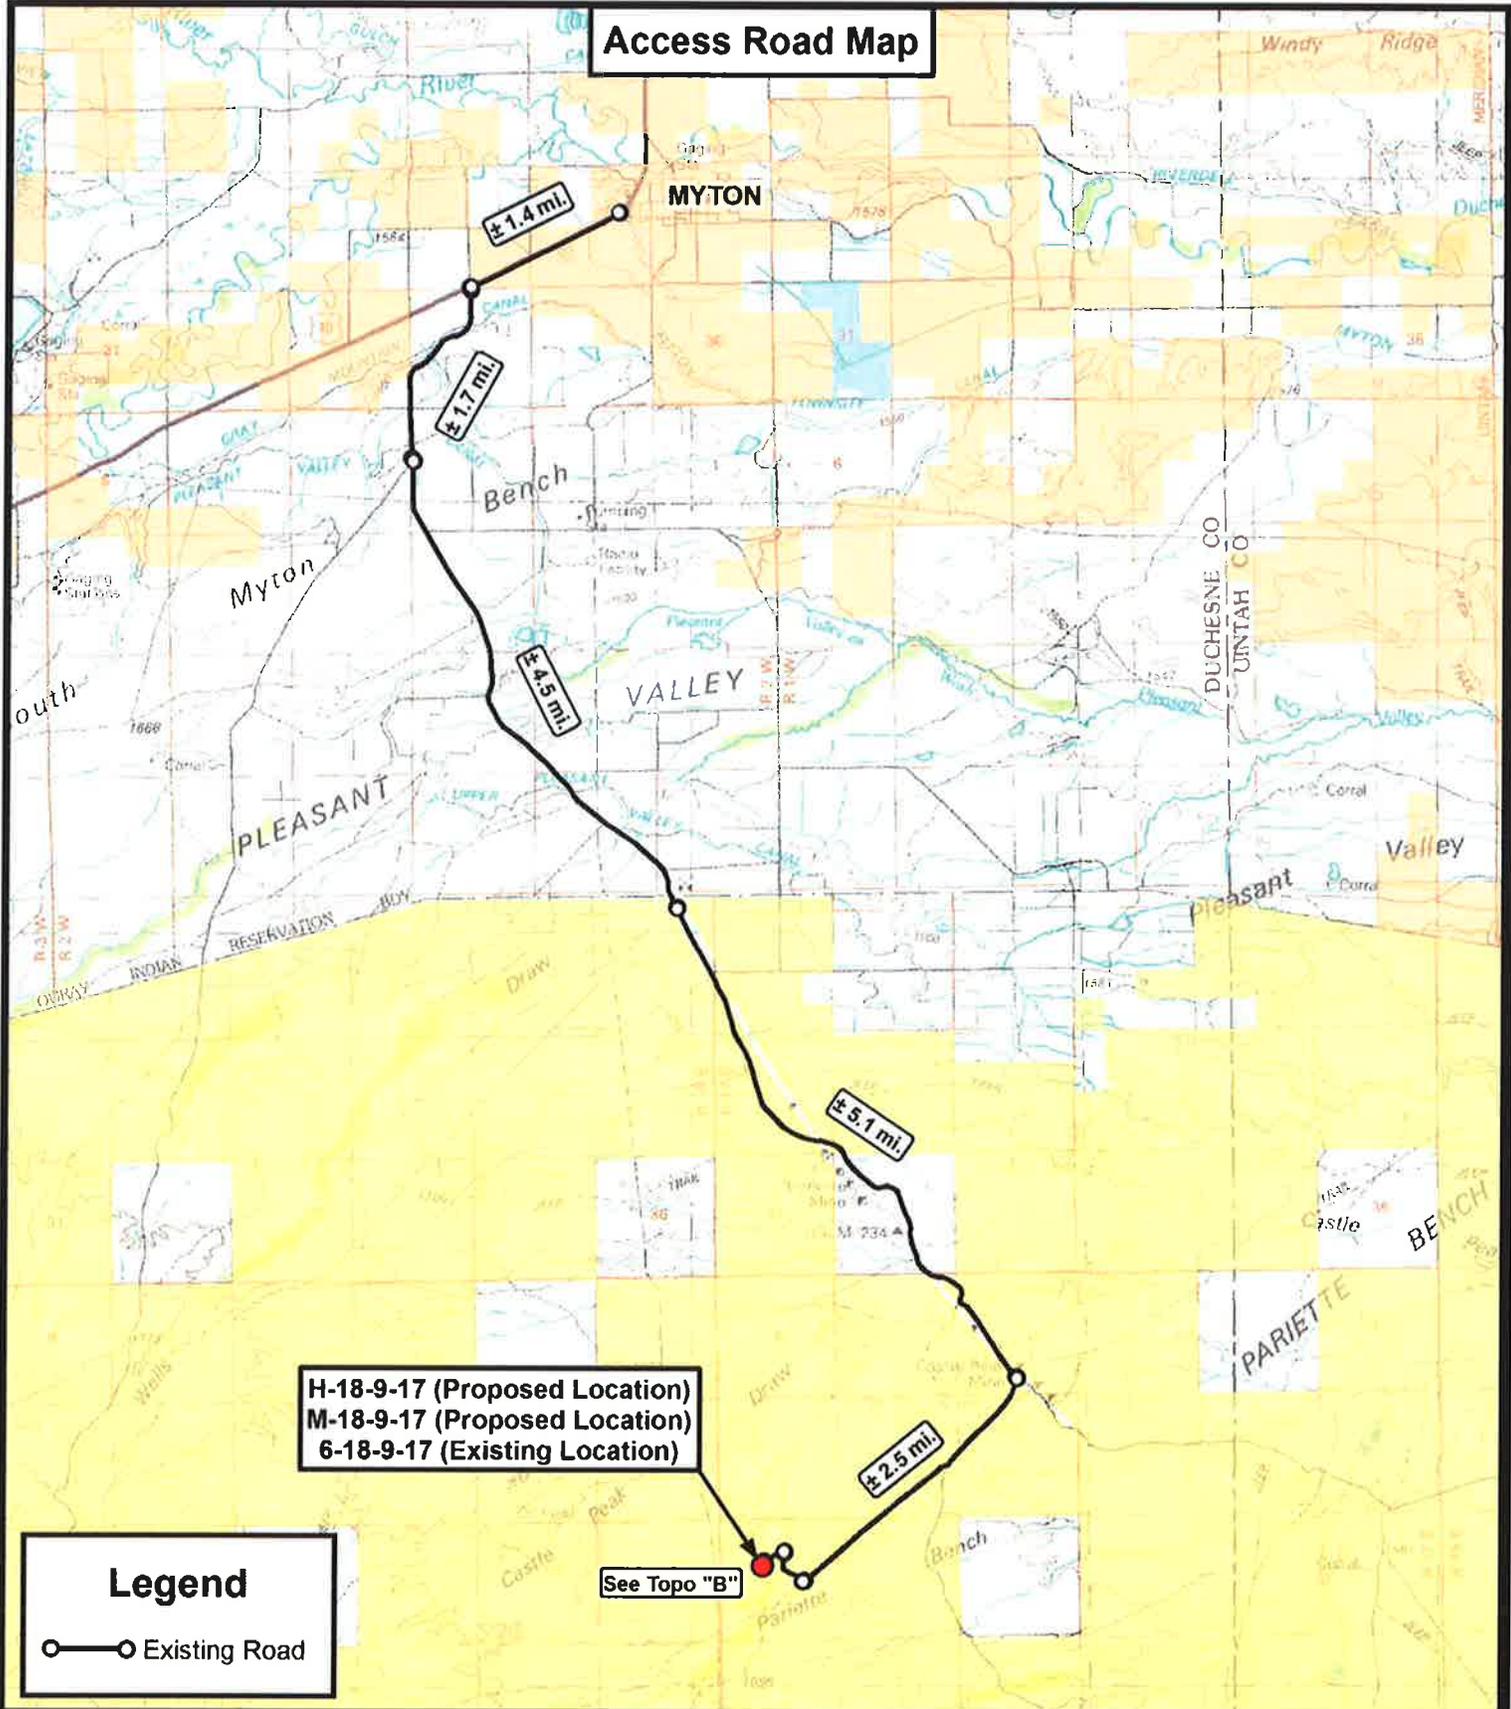

Legend

Existing Road

H-18-9-17 (Proposed Location)
 M-18-9-17 (Proposed Location)
 6-18-9-17 (Existing Location)

See Topo "B"



180 NORTH VERNAL AVE. VERNAL, UTAH 84078

P: (435) 781-2501
F: (435) 781-2518



NEWFIELD EXPLORATION COMPANY


H-18-9-17 (Proposed Location)
 M-18-9-17 (Proposed Location)
 6-18-9-17 (Existing Location)
 SEC. 18, T9S, R17E, U.S.B.&M. Duchesne County, UT.

DRAWN BY: C.H.M.
 DATE: 09-03-2010
 SCALE: 1:100,000

TOPOGRAPHIC MAP

SHEET
A

Access Road Map

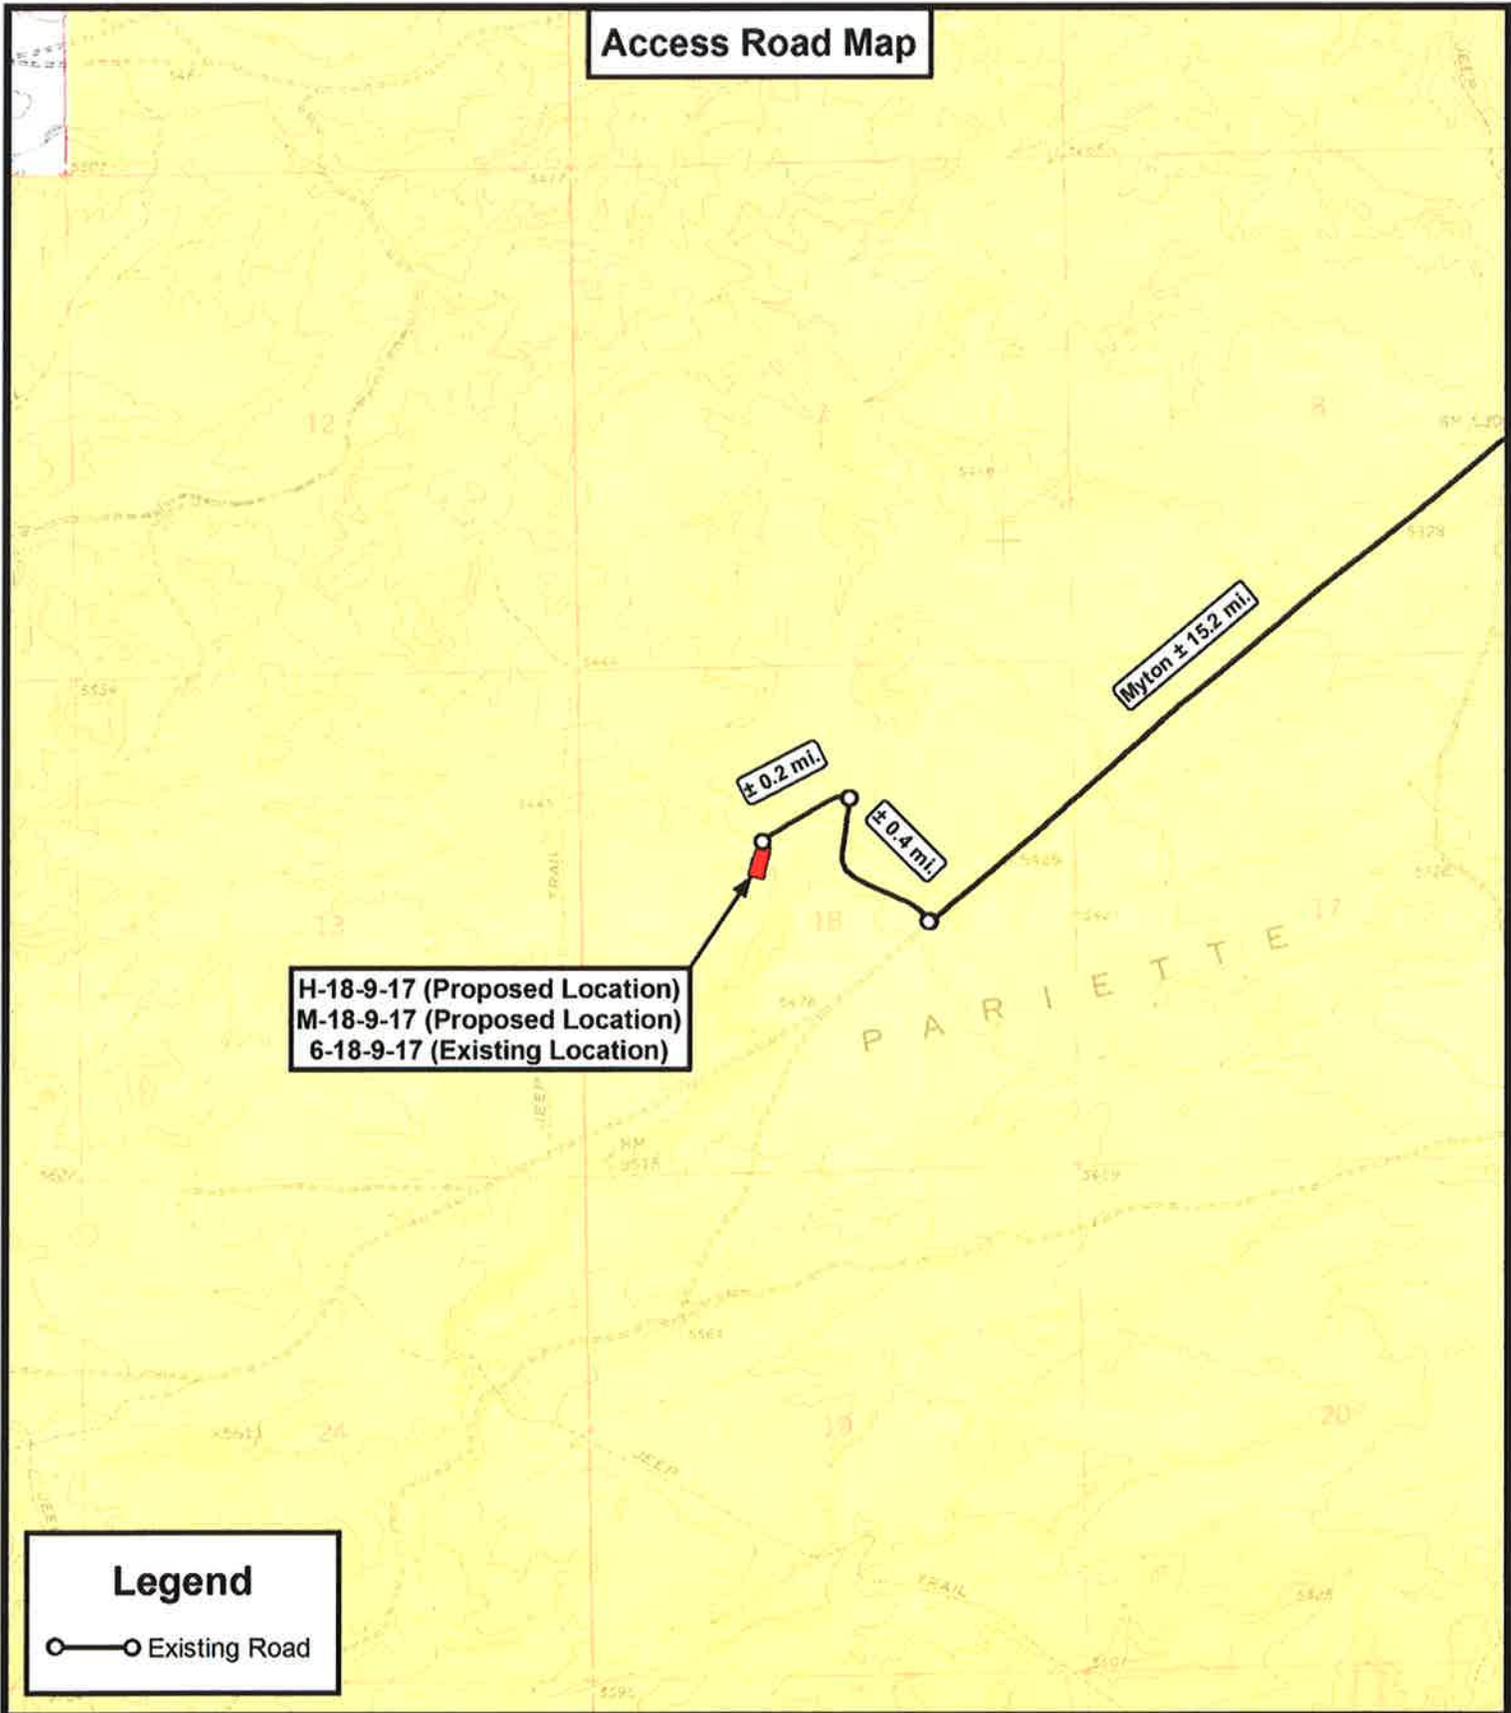

H-18-9-17 (Proposed Location)
 M-18-9-17 (Proposed Location)
 6-18-9-17 (Existing Location)

Legend

○—○ Existing Road

Tri State
Land Surveying, Inc.
 180 NORTH VERNAL AVE. VERNAL, UTAH 84078

P: (435) 781-2501
 F: (435) 781-2518

DRAWN BY:	C.H.M.
DATE:	09-03-2010
SCALE:	1" = 2,000'




NEWFIELD EXPLORATION COMPANY

H-18-9-17 (Proposed Location)
 M-18-9-17 (Proposed Location)
 6-18-9-17 (Existing Location)
 SEC. 18, T9S, R17E, U.S.B.&M. Duchesne County, UT.

TOPOGRAPHIC MAP

SHEET **B**

Proposed Pipeline Map

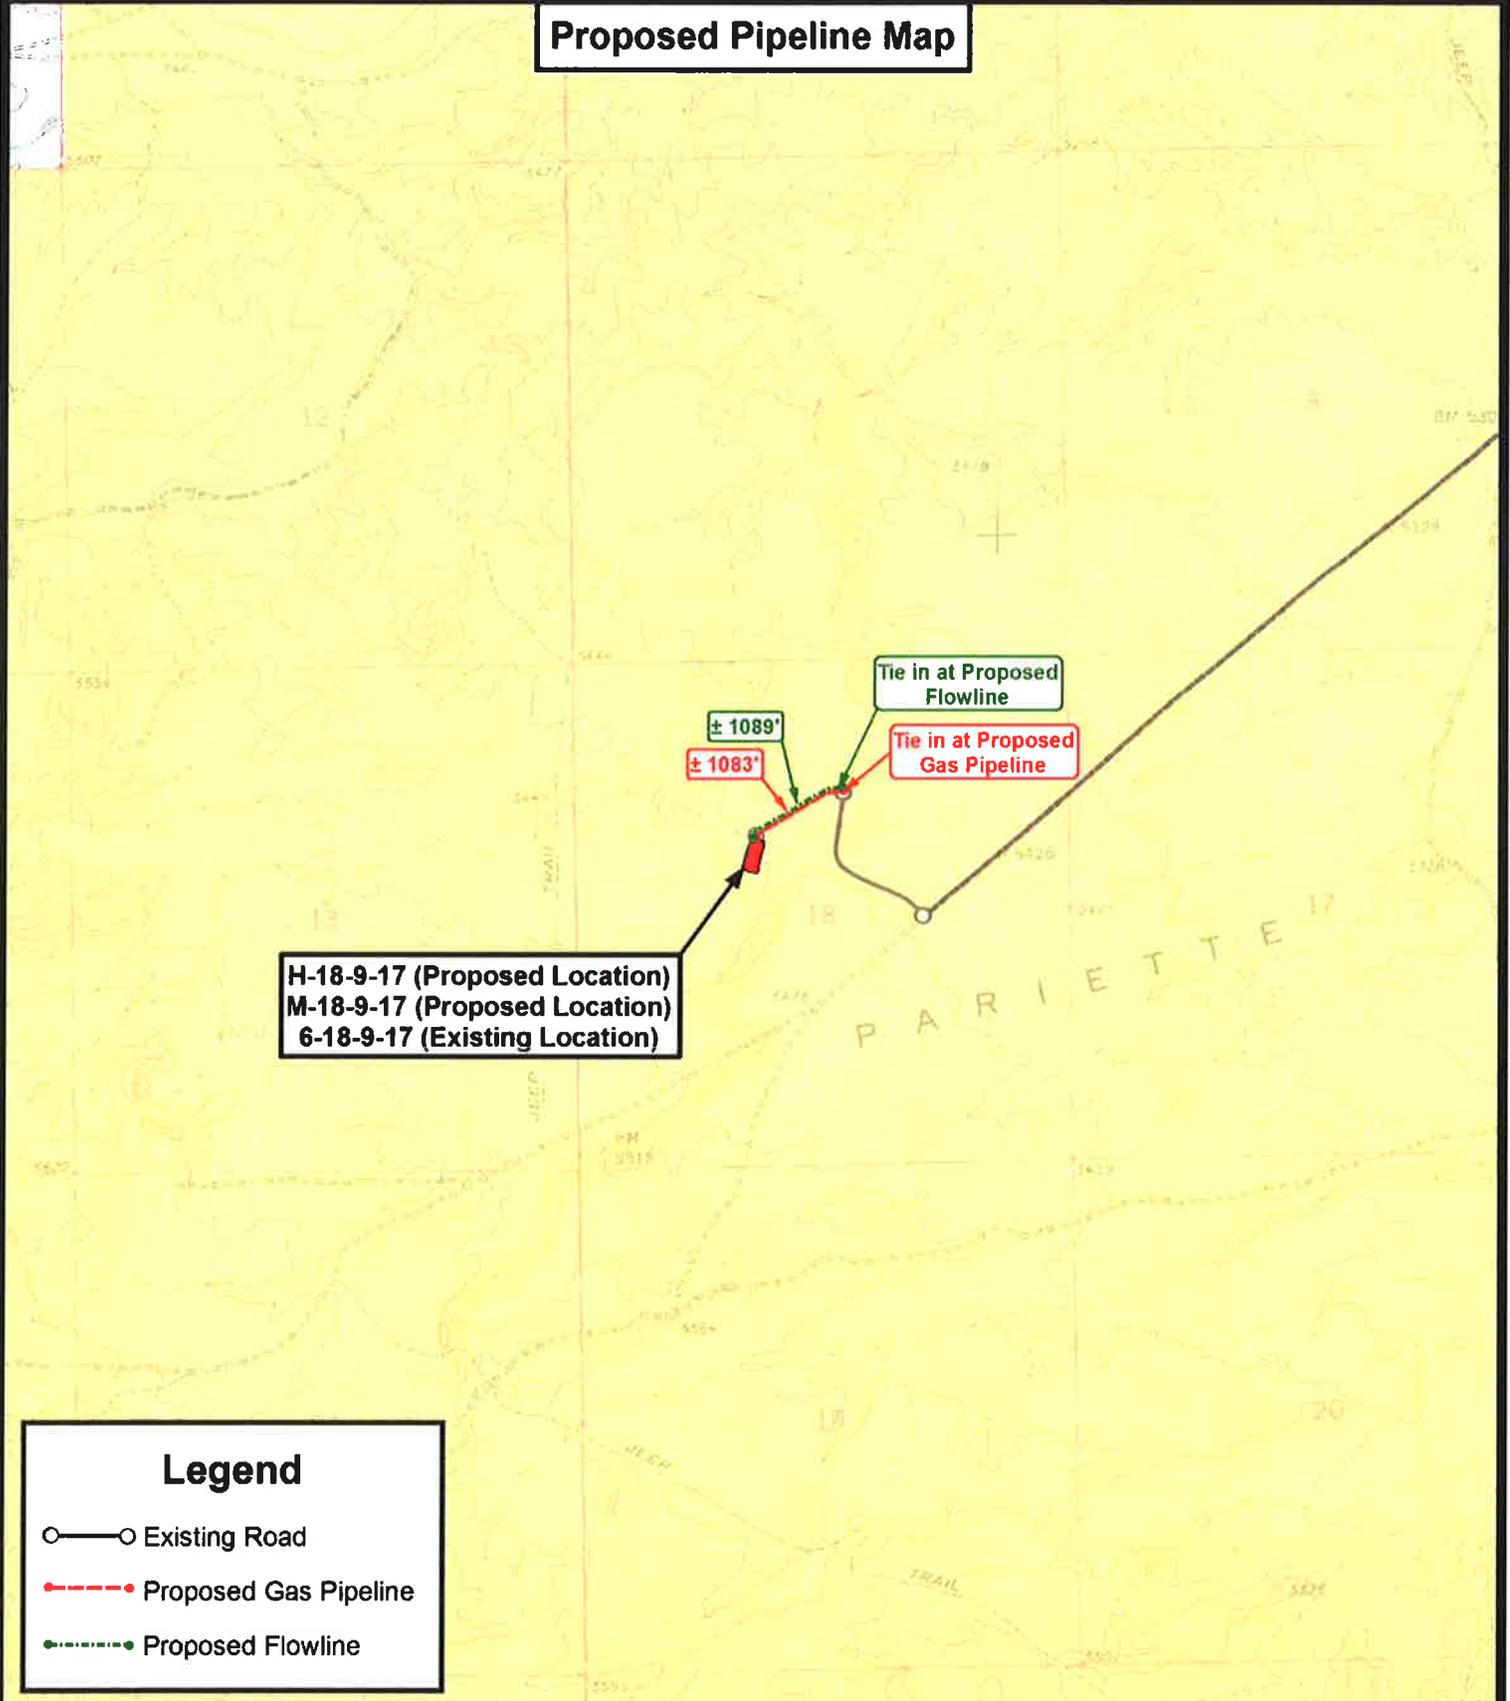

H-18-9-17 (Proposed Location)
 M-18-9-17 (Proposed Location)
 6-18-9-17 (Existing Location)

Tie in at Proposed Flowline

Tie in at Proposed Gas Pipeline

± 1089'
 ± 1083'

Legend

- Existing Road
- Proposed Gas Pipeline
- Proposed Flowline



Tri State Land Surveying, Inc.
 180 NORTH VERNAL AVE. VERNAL, UTAH 84078

P: (435) 781-2501
 F: (435) 781-2518



NEWFIELD EXPLORATION COMPANY

H-18-9-17 (Proposed Location)
 M-18-9-17 (Proposed Location)
 6-18-9-17 (Existing Location)
 SEC. 18, T9S, R17E, U.S.B.&M. Duchesne County, UT.

DRAWN BY:	C.H.M.
DATE:	09-03-2010
SCALE:	1" = 2,000'

TOPOGRAPHIC MAP

SHEET **C**


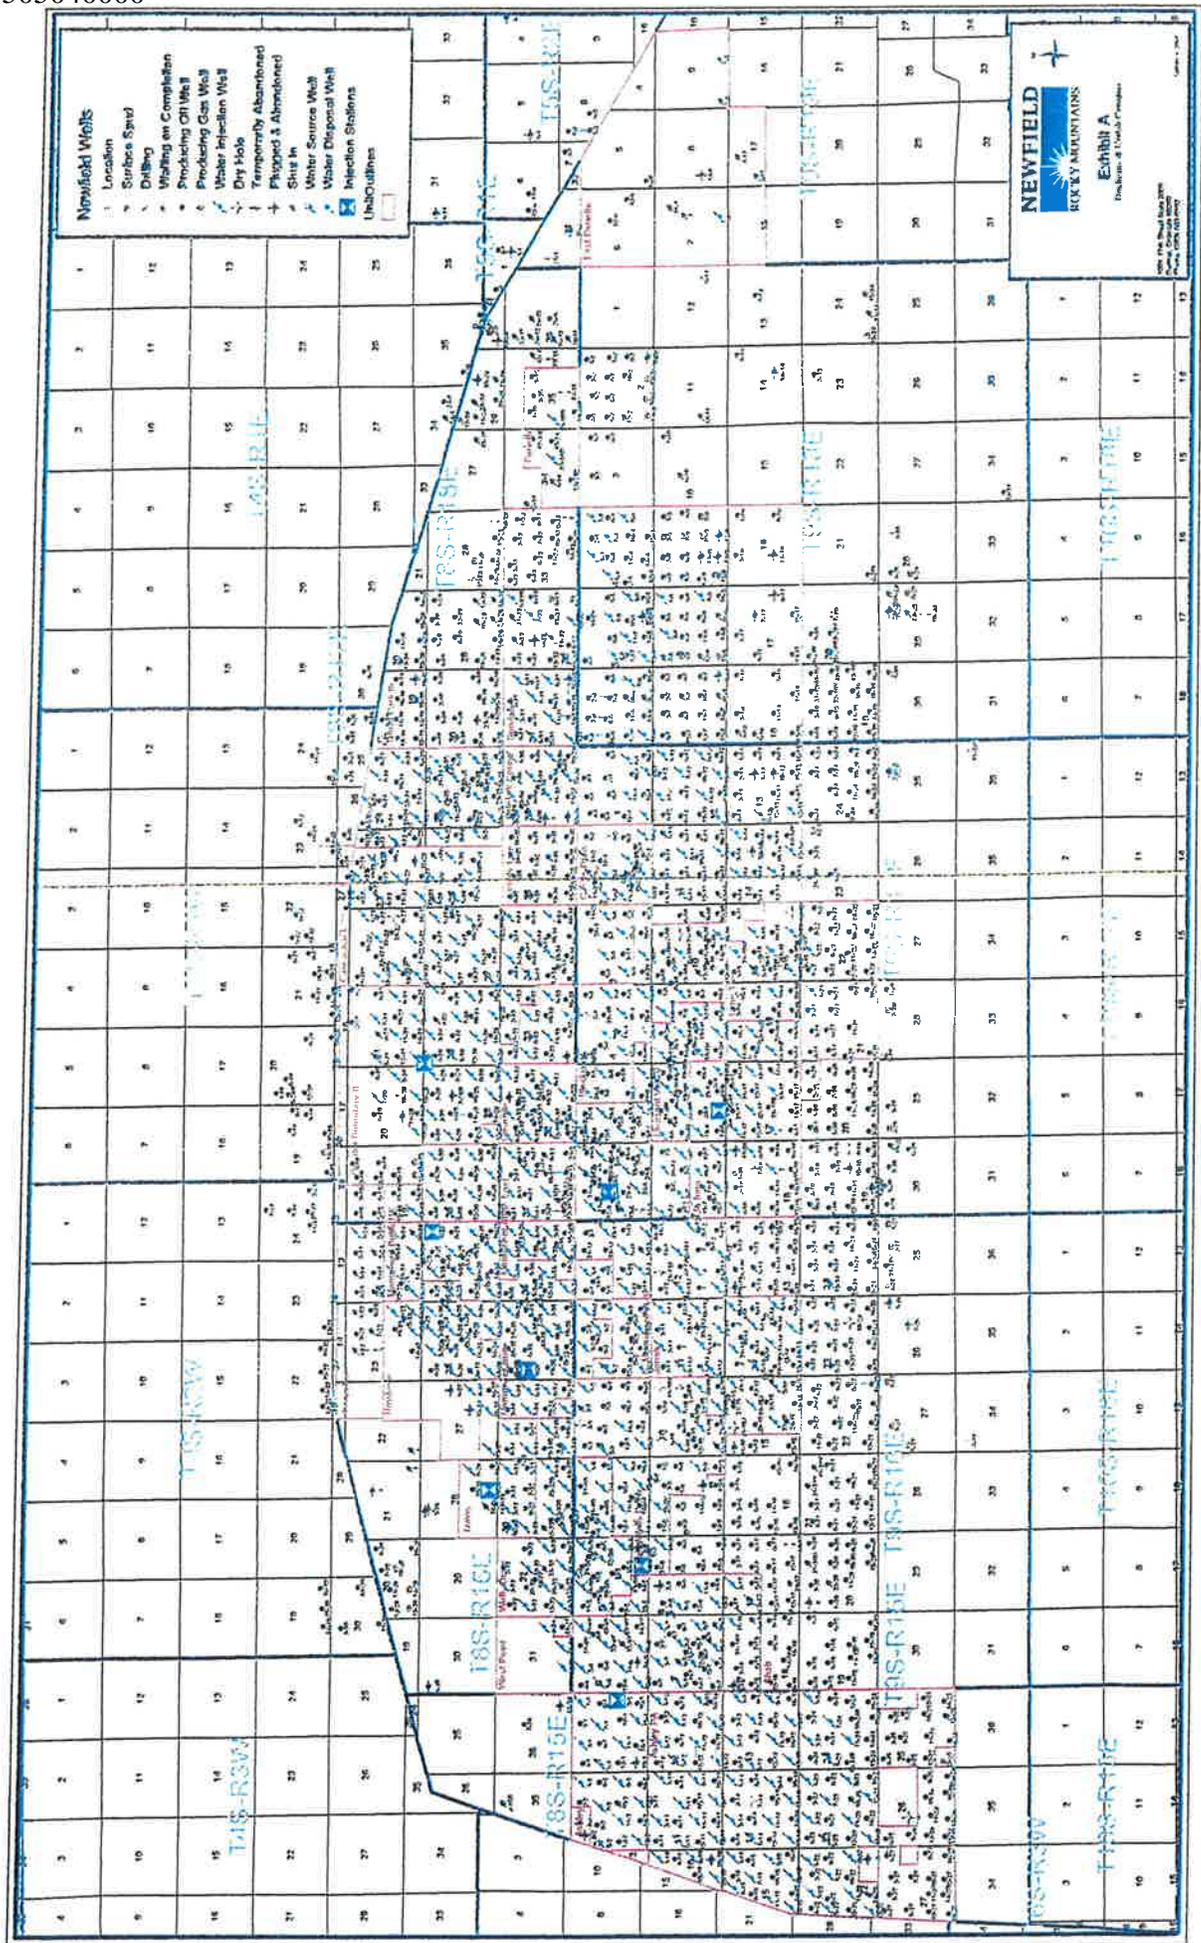


Exhibit "B" Map

H-18-9-17 (Proposed Location)
M-18-9-17 (Proposed Location)
6-18-9-17 (Existing Location)

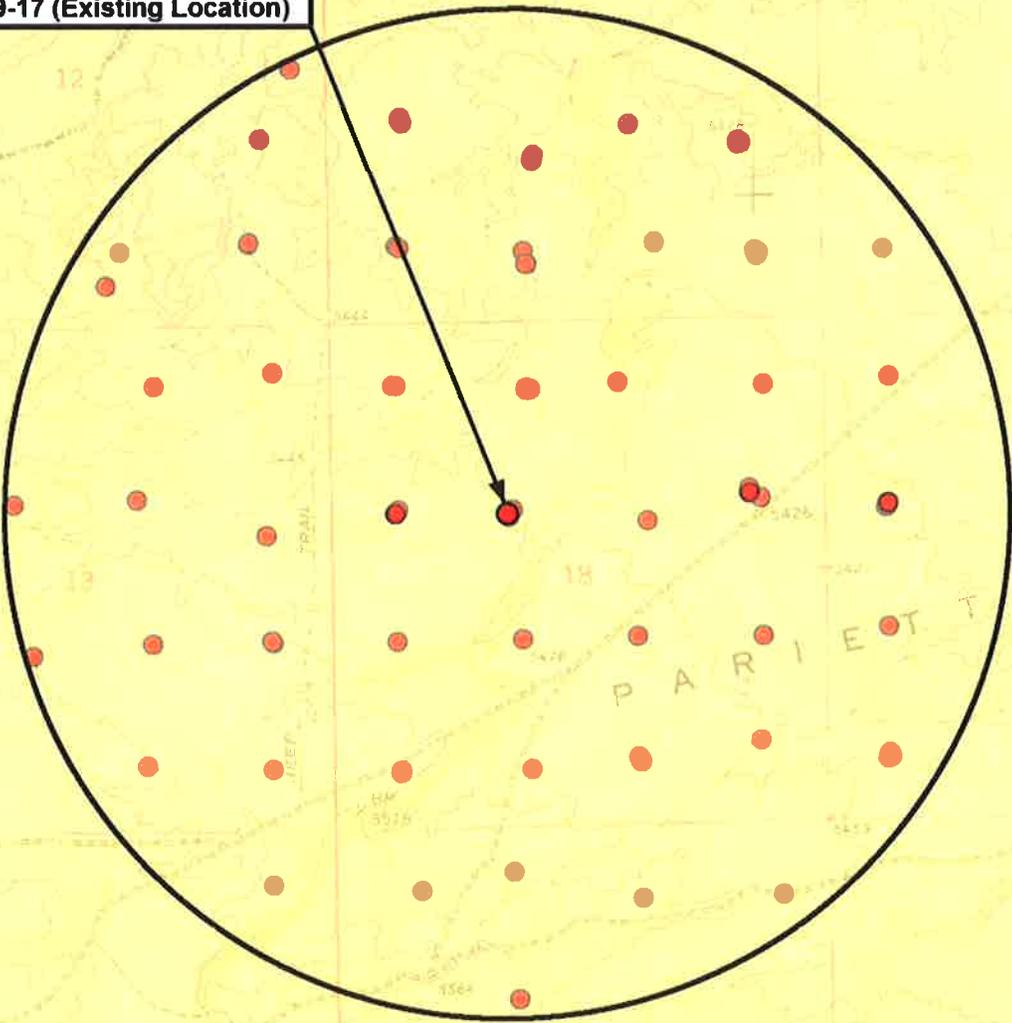

Legend

-  1 Mile Radius
-  Pad Location



Tri State
Land Surveying, Inc.
180 NORTH VERNAL AVE. VERNAL, UTAH 84078

P: (435) 781-2501
F: (435) 781-2518



NEWFIELD EXPLORATION COMPANY

H-18-9-17 (Proposed Location)
M-18-9-17 (Proposed Location)
6-18-9-17 (Existing Location)
SEC. 18, T9S, R17E, U.S.B.&M. Duchesne County, UT.

DRAWN BY: C.H.M.
DATE: 09-04-2010
SCALE: 1" = 2,000'

TOPOGRAPHIC MAP

SHEET
D

NEWFIELD



NEWFIELD EXPLORATION

USGS Myton SW (UT)

SECTION 18 T9S R17E

M-18-9-17

Wellbore #1

Plan: Design #1

Standard Planning Report

07 September, 2010

HATHAWAY HB BURNHAM
DIRECTIONAL & MWD SERVICES



HATHAWAY BURNHAM Planning Report



Database:	EDM 2003.21 Single User Db	Local Co-ordinate Reference:	Well M-18-9-17
Company:	NEWFIELD EXPLORATION	TVD Reference:	M-18-9-17 @ 5466.0ft (Original Well Elev)
Project:	USGS Myton SW (UT)	MD Reference:	M-18-9-17 @ 5466.0ft (Original Well Elev)
Site:	SECTION 18 T9S R17E	North Reference:	Grid
Well:	M-18-9-17	Survey Calculation Method:	Minimum Curvature
Wellbore:	Wellbore #1		
Design:	Design #1		

Project	USGS Myton SW (UT), DUCHESNE COUNTY, UT, USA		
Map System:	US State Plane 1983	System Datum:	Mean Sea Level
Geo Datum:	North American Datum 1983		
Map Zone:	Utah Central Zone		

Site	SECTION 18 T9S R17E		
Site Position:	Northing:	7,183,900.00 ft	Latitude: 40° 1' 56.921 N
From: Map	Easting:	2,049,800.00 ft	Longitude: 110° 2' 16.332 W
Position Uncertainty:	0.0 ft	Slot Radius: "	Grid Convergence: 0.94 °

Well	M-18-9-17, SHL LAT: 40° 01' 57.08, LONG: -110° 03' 06.11		
Well Position	+N/-S	-46.9 ft	Northing: 7,183,853.11 ft
	+E/-W	-3,871.4 ft	Easting: 2,045,928.62 ft
Position Uncertainty	0.0 ft	Wellhead Elevation:	5,466.0 ft
			Latitude: 40° 1' 57.080 N
			Longitude: 110° 3' 6.110 W
			Ground Level: 5,454.0 ft

Wellbore	Wellbore #1				
Magnetics	Model Name	Sample Date	Declination (°)	Dip Angle (°)	Field Strength (nT)
	IGRF2010	2010/09/07	11.40	65.81	52,342

Design	Design #1			
Audit Notes:				
Version:	Phase:	PROTOTYPE	Tie On Depth:	0.0
Vertical Section:	Depth From (TVD) (ft)	+N/-S (ft)	+E/-W (ft)	Direction (°)
	0.0	0.0	0.0	135.14

Plan Sections										
Measured Depth (ft)	Inclination (°)	Azimuth (°)	Vertical Depth (ft)	+N/-S (ft)	+E/-W (ft)	Dogleg Rate (°/100ft)	Build Rate (°/100ft)	Turn Rate (°/100ft)	TFO (°)	Target
0.0	0.00	0.00	0.0	0.0	0.0	0.00	0.00	0.00	0.00	
600.0	0.00	0.00	600.0	0.0	0.0	0.00	0.00	0.00	0.00	
1,813.5	18.20	135.14	1,793.2	-135.5	134.8	1.50	1.50	0.00	135.14	
4,873.4	18.20	135.14	4,700.0	-813.0	809.1	0.00	0.00	0.00	0.00	M-18-9-17 TGT
6,136.7	18.20	135.14	5,900.0	-1,092.8	1,087.4	0.00	0.00	0.00	0.00	



HATHAWAY BURNHAM

Planning Report



Database: EDM 2003.21 Single User Db
 Company: NEWFIELD EXPLORATION
 Project: USGS Myton SW (UT)
 Site: SECTION 18 T9S R17E
 Well: M-18-9-17
 Wellbore: Wellbore #1
 Design: Design #1

Local Co-ordinate Reference: Well M-18-9-17
 TVD Reference: M-18-9-17 @ 5466.0ft (Original Well Elev)
 MD Reference: M-18-9-17 @ 5466.0ft (Original Well Elev)
 North Reference: Grid
 Survey Calculation Method: Minimum Curvature

Planned Survey

Measured Depth (ft)	Inclination (°)	Azimuth (°)	Vertical Depth (ft)	+N/-S (ft)	+E/-W (ft)	Vertical Section (ft)	Dogleg Rate (°/100ft)	Build Rate (°/100ft)	Turn Rate (°/100ft)
0.0	0.00	0.00	0.0	0.0	0.0	0.0	0.00	0.00	0.00
100.0	0.00	0.00	100.0	0.0	0.0	0.0	0.00	0.00	0.00
200.0	0.00	0.00	200.0	0.0	0.0	0.0	0.00	0.00	0.00
300.0	0.00	0.00	300.0	0.0	0.0	0.0	0.00	0.00	0.00
400.0	0.00	0.00	400.0	0.0	0.0	0.0	0.00	0.00	0.00
500.0	0.00	0.00	500.0	0.0	0.0	0.0	0.00	0.00	0.00
600.0	0.00	0.00	600.0	0.0	0.0	0.0	0.00	0.00	0.00
700.0	1.50	135.14	700.0	-0.9	0.9	1.3	1.50	1.50	0.00
800.0	3.00	135.14	799.9	-3.7	3.7	5.2	1.50	1.50	0.00
900.0	4.50	135.14	899.7	-8.3	8.3	11.8	1.50	1.50	0.00
1,000.0	6.00	135.14	999.3	-14.8	14.8	20.9	1.50	1.50	0.00
1,100.0	7.50	135.14	1,098.6	-23.2	23.1	32.7	1.50	1.50	0.00
1,200.0	9.00	135.14	1,197.5	-33.3	33.2	47.0	1.50	1.50	0.00
1,300.0	10.50	135.14	1,296.1	-45.3	45.1	64.0	1.50	1.50	0.00
1,400.0	12.00	135.14	1,394.2	-59.2	58.9	83.5	1.50	1.50	0.00
1,500.0	13.50	135.14	1,491.7	-74.8	74.4	105.5	1.50	1.50	0.00
1,600.0	15.00	135.14	1,588.6	-92.3	91.8	130.2	1.50	1.50	0.00
1,700.0	16.50	135.14	1,684.9	-111.5	111.0	157.3	1.50	1.50	0.00
1,800.0	18.00	135.14	1,780.4	-132.5	131.9	186.9	1.50	1.50	0.00
1,813.5	18.20	135.14	1,793.2	-135.5	134.8	191.2	1.50	1.50	0.00
1,900.0	18.20	135.14	1,875.4	-154.6	153.9	218.2	0.00	0.00	0.00
2,000.0	18.20	135.14	1,970.4	-176.8	175.9	249.4	0.00	0.00	0.00
2,100.0	18.20	135.14	2,065.4	-198.9	198.0	280.6	0.00	0.00	0.00
2,200.0	18.20	135.14	2,160.3	-221.1	220.0	311.9	0.00	0.00	0.00
2,300.0	18.20	135.14	2,255.3	-243.2	242.0	343.1	0.00	0.00	0.00
2,400.0	18.20	135.14	2,350.3	-265.4	264.1	374.4	0.00	0.00	0.00
2,500.0	18.20	135.14	2,445.3	-287.5	286.1	405.6	0.00	0.00	0.00
2,600.0	18.20	135.14	2,540.3	-309.6	308.1	436.8	0.00	0.00	0.00
2,700.0	18.20	135.14	2,635.3	-331.8	330.2	468.1	0.00	0.00	0.00
2,800.0	18.20	135.14	2,730.3	-353.9	352.2	499.3	0.00	0.00	0.00
2,900.0	18.20	135.14	2,825.3	-376.1	374.2	530.5	0.00	0.00	0.00
3,000.0	18.20	135.14	2,920.3	-398.2	396.3	561.8	0.00	0.00	0.00
3,100.0	18.20	135.14	3,015.3	-420.4	418.3	593.0	0.00	0.00	0.00
3,200.0	18.20	135.14	3,110.3	-442.5	440.3	624.3	0.00	0.00	0.00
3,300.0	18.20	135.14	3,205.3	-464.6	462.4	655.5	0.00	0.00	0.00
3,400.0	18.20	135.14	3,300.3	-486.8	484.4	686.7	0.00	0.00	0.00
3,500.0	18.20	135.14	3,395.3	-508.9	506.4	718.0	0.00	0.00	0.00
3,600.0	18.20	135.14	3,490.3	-531.1	528.5	749.2	0.00	0.00	0.00
3,700.0	18.20	135.14	3,585.3	-553.2	550.5	780.5	0.00	0.00	0.00
3,800.0	18.20	135.14	3,680.3	-575.4	572.6	811.7	0.00	0.00	0.00
3,900.0	18.20	135.14	3,775.3	-597.5	594.6	842.9	0.00	0.00	0.00
4,000.0	18.20	135.14	3,870.3	-619.6	616.6	874.2	0.00	0.00	0.00
4,100.0	18.20	135.14	3,965.3	-641.8	638.7	905.4	0.00	0.00	0.00
4,200.0	18.20	135.14	4,060.3	-663.9	660.7	936.6	0.00	0.00	0.00
4,300.0	18.20	135.14	4,155.3	-686.1	682.7	967.9	0.00	0.00	0.00
4,400.0	18.20	135.14	4,250.3	-708.2	704.8	999.1	0.00	0.00	0.00
4,500.0	18.20	135.14	4,345.2	-730.4	726.8	1,030.4	0.00	0.00	0.00
4,600.0	18.20	135.14	4,440.2	-752.5	748.8	1,061.6	0.00	0.00	0.00
4,700.0	18.20	135.14	4,535.2	-774.6	770.9	1,092.8	0.00	0.00	0.00
4,800.0	18.20	135.14	4,630.2	-796.8	792.9	1,124.1	0.00	0.00	0.00
4,873.4	18.20	135.14	4,700.0	-813.0	809.1	1,147.0	0.00	0.00	0.00
M-18-9-17 TGT									
4,900.0	18.20	135.14	4,725.2	-818.9	814.9	1,155.3	0.00	0.00	0.00
5,000.0	18.20	135.14	4,820.2	-841.1	837.0	1,186.6	0.00	0.00	0.00



HATHAWAY BURNHAM

Planning Report



Database: EDM 2003.21 Single User Db
Company: NEWFIELD EXPLORATION
Project: USGS Myton SW (UT)
Site: SECTION 18 T9S R17E
Well: M-18-9-17
Wellbore: Wellbore #1
Design: Design #1

Local Co-ordinate Reference: Well M-18-9-17
TVD Reference: M-18-9-17 @ 5466.0ft (Original Well Elev)
MD Reference: M-18-9-17 @ 5466.0ft (Original Well Elev)
North Reference: Grid
Survey Calculation Method: Minimum Curvature

Planned Survey

Measured Depth (ft)	Inclination (°)	Azimuth (°)	Vertical Depth (ft)	+N-S (ft)	+E-W (ft)	Vertical Section (ft)	Dogleg Rate (°/100ft)	Build Rate (°/100ft)	Turn Rate (°/100ft)
5,100.0	18.20	135.14	4,915.2	-863.2	859.0	1,217.8	0.00	0.00	0.00
5,200.0	18.20	135.14	5,010.2	-885.4	881.0	1,249.0	0.00	0.00	0.00
5,300.0	18.20	135.14	5,105.2	-907.5	903.1	1,280.3	0.00	0.00	0.00
5,400.0	18.20	135.14	5,200.2	-929.6	925.1	1,311.5	0.00	0.00	0.00
5,500.0	18.20	135.14	5,295.2	-951.8	947.1	1,342.7	0.00	0.00	0.00
5,600.0	18.20	135.14	5,390.2	-973.9	969.2	1,374.0	0.00	0.00	0.00
5,700.0	18.20	135.14	5,485.2	-996.1	991.2	1,405.2	0.00	0.00	0.00
5,800.0	18.20	135.14	5,580.2	-1,018.2	1,013.2	1,436.5	0.00	0.00	0.00
5,900.0	18.20	135.14	5,675.2	-1,040.4	1,035.3	1,467.7	0.00	0.00	0.00
6,000.0	18.20	135.14	5,770.2	-1,062.5	1,057.3	1,498.9	0.00	0.00	0.00
6,100.0	18.20	135.14	5,865.2	-1,084.6	1,079.4	1,530.2	0.00	0.00	0.00
6,136.7	18.20	135.14	5,900.0	-1,092.8	1,087.4	1,541.6	0.00	0.00	0.00

Targets

Target Name - hit/miss target - Shape	Dip Angle (°)	Dip Dir. (°)	TVD (ft)	+N-S (ft)	+E-W (ft)	Northing (ft)	Easting (ft)	Latitude	Longitude
M-18-9-17 TGT - plan hits target - Circle (radius 75.0)	0.00	0.00	4,700.0	-813.0	809.1	7,183,040.06	2,046,737.70	40° 1' 48.916 N	110° 2' 55.879 W





Project: USGS Myton SW (UT)
 Site: SECTION 18 T9S R17E
 Well: M-18-9-17
 Wellbore: Wellbore #1
 Design: Design #1



Azimuths to Grid North
 True North: -0.93°
 Magnetic North: 10.48°

Magnetic Field
 Strength: 52341.7snT
 Dip Angle: 65.81°
 Date: 2010/09/07
 Model: IGRF2010

KOP @ 600'
 DOGLEG RATE 1.5 DEG/100'
 TARGET RADIUS IS 75'

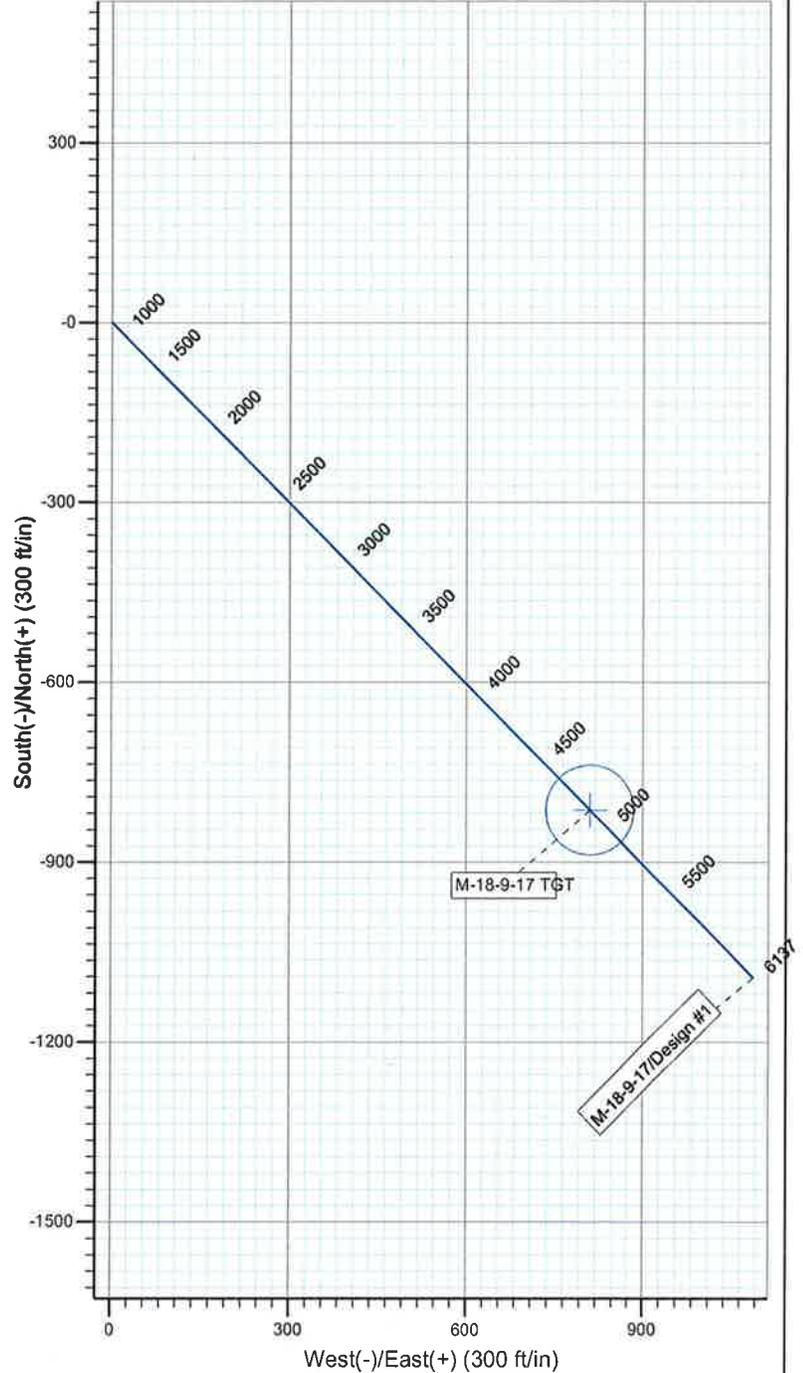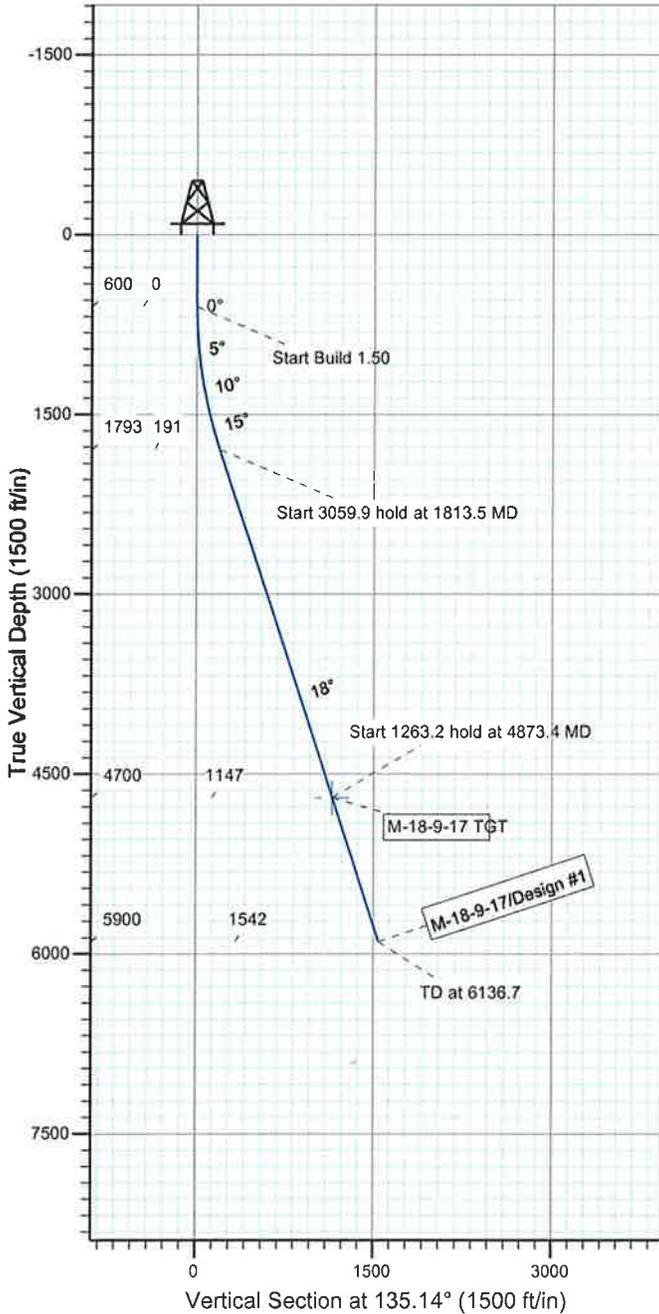

WELLBORE TARGET DETAILS

Name	TVD	+N/-S	+E/-W	Shape
M-18-9-17 TGT	4700.0	-813.0	809.1	Circle (Radius: 75.0)

SECTION DETAILS

Sec	MD	Inc	Azi	TVD	+N/-S	+E/-W	DLeg	TFace	VSec	Target
1	0.0	0.00	0.00	0.0	0.0	0.0	0.00	0.00	0.0	
2	600.0	0.00	0.00	600.0	0.0	0.0	0.00	0.00	0.0	
3	1813.5	18.20	135.14	1793.2	-135.5	134.8	1.50	135.14	191.2	
4	4873.4	18.20	135.14	4700.0	-813.0	809.1	0.00	0.00	1147.0	M-18-9-17 TGT
5	6136.7	18.20	135.14	5900.0	-1092.8	1087.4	0.00	0.00	1541.6	



**NEWFIELD PRODUCTION COMPANY
GREATER MONUMENT BUTTE M-18-9-17
AT SURFACE: SE/NW SECTION 18, T9S, R17E
DUCHESNE COUNTY, UTAH**

ONSHORE ORDER NO. 1

MULTI-POINT SURFACE USE & OPERATIONS PLAN

1. EXISTING ROADS

See attached Topographic Map "A"

To reach Newfield Production Company well location site Greater Monument Butte M-18-9-17 located in the SE 1/4 NW 1/4 Section 18, T9S, R17E, Duchesne County, Utah:

Proceed southwesterly out of Myton, Utah along Highway 40 – 1.4 miles \pm to the junction of this highway and UT State Hwy 53; proceed southeasterly – 11.3 miles \pm to it's junction with an existing road to the southwest; proceed southwesterly - 2.5 miles \pm to it's junction with an existing road to the northwest; proceed northwesterly - 0.4 miles \pm to it's junction with an existing road to the southwest; proceed southwesterly – 0.2 miles \pm to the existing 6-18-9-17 well location.

The aforementioned dirt oil field service roads and other roads in the vicinity are constructed out of existing native materials that are prevalent to the existing area they are located in and range from clays to a sandy-clay shale material.

The roads for access during the drilling, completion and production phase will be maintained at the standards required by the State of Utah, or other controlling agencies. This maintenance will consist of some minor grader work for smoothing road surfaces and for snow removal. Any necessary fill material for repair will be purchase and hauled from private sources.

2. PLANNED ACCESS ROAD

There is no proposed access road for this location. The proposed well will be drilled directionaly off of the existing 6-18-9-17 well pad. See attached **Topographic Map "B"**.

There will be **no** culverts required along this access road. There will be barrow ditches and turnouts as needed along this road.

There are no fences encountered along this proposed road. There will be no new gates or cattle guards required.

All construction material for this access road will be borrowed material accumulated during construction of the access road.

3. LOCATION OF EXISTING WELLS

Refer to Exhibit "B".

4. LOCATION OF EXISTING AND/OR PROPOSED FACILITIES

There are no existing facilities that will be used by this well.

It is anticipated that this well will be a producing oil well.

Upon construction of a tank battery, the well pad will be surrounded by a dike of sufficient capacity to contain at minimum 110% of the largest tank volume within the facility battery.

Tank batteries will be built to State specifications.

All permanent (on site for six (6) months or longer) structures, constructed or installed (including pumping units), will be painted a flat, non-reflective, earth tone color to match one of the standard environmental colors, as determined by the Rocky Mountain Five State Interagency Committee. All facilities will be painted within six months of installation.

5. **LOCATION AND TYPE OF WATER SUPPLY**

Newfield Production will transport water by truck from nearest water source as determined by a Newfield representative for the purpose of drilling the above mentioned well. The available water sources are as follows:

Johnson Water District
Water Right : 43-10136

Maurice Harvey Pond
Water Right: 47-1358

Neil Moon Pond
Water Right: 43-11787

Newfield Collector Well
Water Right: 41-1817 (A30414DVA, contracted with the Duchesne County Conservancy District).

There will be no water well drilled at this site.

6. **SOURCE OF CONSTRUCTION MATERIALS**

All construction material for this location shall be borrowed material accumulated during construction of the location site and access road.

A mineral material application is not required for this location.

7. **METHODS FOR HANDLING WASTE DISPOSAL**

A small reserve pit (90' x 40' x 8' deep, or less) will be constructed from native soil and clay materials. The reserve pit will receive the processed drill cutting (wet sand, shale & rock) removed from the wellbore. Any drilling fluids, which do accumulate in the pit as a result of shale-shaker carryover, cleaning of the sand trap, etc., will be promptly reclaimed. All drilling fluids will be fresh water based, typically containing Total Dissolved Solids of less than 3000 PPM. No potassium chloride, chromates, trash, debris, nor any other substance deemed hazardous will be placed in this pit. Therefore, it is proposed that no synthetic liner be required in the reserve pit. However, if upon constructing the pit there is insufficient fine clay and silt present, a liner will be used for the purpose of reducing water loss through percolation.

Newfield requests approval that a flare pit not be constructed or utilized on this location.

A portable toilet will be provided for human waste.

A trash basket will be provided for garbage (trash) and hauled away to an approved disposal site at the completion of the drilling activities.

8. **ANCILLARY FACILITIES**

There are no ancillary facilities planned for at the present time and none foreseen in the near future.

9. **WELL SITE LAYOUT**

See attached Location Layout Sheet.

Fencing Requirements

All pits will be fenced according to the following minimum standards:

- a) A 39-inch net wire shall be used with at least one strand of barbed wire on top of the net.
- b) The net wire shall be no more than two (2) inches above the ground. The barbed wire shall be three (3) inches above the net wire. Total height of the fence shall be at least forty-two (42) inches.
- c) Corner posts shall be centered and/or braced in such a manner to keep tight at all times
- d) Standard steel, wood or pipe posts shall be used between the corner braces. Maximum distance between any two posts shall be no greater than sixteen (16) feet.
- e) All wire shall be stretched, by using a stretching device, before it is attached to the corner posts.

The reserve pit fencing will be on three (3) sides during drilling operations and on the fourth side when the rig moves off location. Pits will be fenced and maintained until cleanup.

Existing fences to be crossed by the access road will be braced and tied off before cutting so as to prevent slacking in the wire. The opening shall be closed temporarily as necessary during construction to prevent the escape of livestock, and upon completion of construction the fence shall be repaired to BLM specifications.

10. **PLANS FOR RESTORATION OF SURFACE:**

- a) Producing Location

Immediately upon well completion, the location and surrounding area will be cleared of all unused tubing, equipment, debris, material, trash and junk not required for production.

The reserve pit and that portion of the location not needed for production facilities/operations will be recontoured to the approximated natural contours. Weather permitting, the reserve pit will be reclaimed within one hundred twenty (120) days from the date of well completion. Before any dirt work takes place, the reserve pit must have all fluids and hydrocarbons removed.

- b) Dry Hole Abandoned Location

At such time as the well is plugged and abandoned, the operator shall submit a subsequent report of abandonment and the State of Utah will attach the appropriate surface rehabilitation conditions of approval.

11. **SURFACE OWNERSHIP** – Bureau of Land Management.

12. **OTHER ADDITIONAL INFORMATION**

The Archaeological Resource Survey and Paleontological Resource Survey for this area are attached. MOAC Report #10-216, 11/1/10. Paleontological Resource Survey prepared by, Wade E. Miller, 10/22/10. See attached report cover pages, Exhibit "D".

Newfield Production Company requests 1083' of surface gas line to be granted in Lease UTU-72106.

It is proposed that the disturbed area will be 60' wide to allow for construction of the proposed access road, a 10" or smaller gas gathering line, a 4" poly fuel gas line, a buried 10" steel water injection line, a buried 3" poly water return line, and a 14" surface flow line. The planned access road will consist of a 20' permanent running surface (10' either side of the centerline) crowned and ditched in order to handle any run-off from any precipitation events that are prevalent to this area. The maximum grade will be less than 8%. There will be no culverts required along this access road. There will be turnouts as needed along this road to allow for increases in potential traffic issues. There are no fences encountered along this proposed road. There will be no new gates or cattle guards required. All construction material for this access road will be borrowed material accumulated during construction of the access road.

Both the proposed surface gas and buried water lines will tie in to the existing pipeline infrastructure. **Refer to Topographic Map "C."** The proposed water pipelines will be buried in a 4-5' deep trench constructed with a trencher or backhoe for the length of the proposal. The equipment will run on the surface and not be flat bladed to minimize surface impacts to precious topsoil in these High Desert environments. If possible, all proposed surface gas pipelines will be installed on the same side of the road as existing gas lines. The construction phase of the planned access road, proposed gas lines and proposed water lines will last approximately (5) days.

In the event that the proposed well is converted to a water injection well, a Sundry Notice 3160-5 form will be applied for through the Bureau of Land Management field office.

For a ROW plan of development, please refer to the Greater Monument Butte Green River Development SOP and as well as the Castle Peak and Eight Mile Flat Reclamation and Weed Management Plan.

Surface Flow Line

Newfield requests 1089' of surface flow line be granted. The Surface Flow Line will consist of up to a 14" bundled pipe consisting of 2-2" poly glycol lines and 1-3" production line. For all new wells, Newfield. **Refer to Topographic Map "D"** for the proposed location of the proposed flow line. Flow lines will be tan and will be constructed using the following procedures:

Clearing and Grading: No clearing or grading of the ROW will be required. The centerline of the proposed route will be staked prior to installation. Flow lines shall be placed as close to existing roads as possible without interfering with normal road travel or road maintenance activities. Due to the proximity of existing facilities, no temporary use or construction/storage areas are anticipated. If necessary, temporary use or construction/storage areas will be identified on a topographic map included in the approved permit.

Installation: The proposed flow lines will be installed 4-6" above the ground. For portions along existing two-track and primary access roads, lengths of pipe will be strung out in the borrow ditch, welded together, and rolled or dragged into place with heavy equipment. For pipelines that are installed cross-country (not along existing or proposed roads), travel along the lines will be infrequent and for maintenance needs only. No installation activities will be performed during periods when the soil is too wet to adequately support installation equipment. If such equipment creates ruts in excess of three (3) inches deep, the soil will be deemed too wet to adequately support the equipment.

Termination and Final Reclamation: After abandonment of the associated production facilities, the flow lines will be cut and removed, and any incidental surface disturbance reclaimed. Reclamation

procedures will follow those outlined in the Castle Peak and Eight Mile Flat Reclamation and Weed Management Plan.

Water Disposal

After first production, if the production water meets quality guidelines, it will be transported to the Ashley, Monument Butte, Jonah, South Wells Draw and Beluga water injection facilities by company or contract trucks. Subsequently, the produced water is injected into approved Class II wells to enhance Newfield's secondary recovery project. Water not meeting quality criteria, will be disposed at Newfield's Pariette #4 disposal well (Sec. 7, T9S R19E), Federally approved surface disposal facilities or at a State of Utah approved surface disposal facilities.

Additional Surface Stipulations

All lease and/or unit operations will be conducted in such a manner that full compliance is made with all applicable laws and regulations, Onshore Oil and Gas Orders, the approved plan of operations and any applicable Notice to Lessees. A copy of these conditions will be furnished to the field representative to ensure compliance.

Details of the On-Site Inspection

The proposed Greater Monument Butte M-18-9-17 was on-sited on 10/6/10. The following were present; Tim Eaton (Newfield Production), Christine Cimiluca (Bureau of Land Management), and Janna Simonsen (Bureau of Land Management). Weather conditions were clear and ground cover was 100% open.

Hazardous Material Declaration

Newfield Production Company guarantees that during the drilling and completion of the Greater Monument Butte M-18-9-17, Newfield will not use, produce, store, transport or dispose 10,000# annually of any of the hazardous chemicals contained in the Environmental Protection Agency's consolidated list of chemicals subject to reporting under Title III Superfund Amendments and Reauthorization Act (SARA) of 1986. Newfield also guarantees that during the drilling and completion of the Greater Monument Butte M-18-9-17, Newfield will use, produce, store, transport or dispose less than the threshold planning quantity (T.P.Q.) of any extremely hazardous substances as defined in 40 CFR 355.

A complete copy of the approved APD, if applicable, shall be on location during the construction of the location and drilling activities.

Newfield Production Company or a contractor employed by Newfield Production shall contact the State office at (801) 722-3417, 48 hours prior to construction activities.

13. **LESSEE'S OR OPERATOR'S REPRESENTATIVE AND CERTIFICATION:**

Representative

Name: Tim Eaton
Address: Newfield Production Company
Route 3, Box 3630
Myton, UT 84052
Telephone: (435) 646-3721

Certification

Please be advised that NEWFIELD PRODUCTION COMPANY is considered to be the operator of well #M-18-9-17, Section 18, Township 9S, Range 17E: Lease UTU-72106 Duchesne County, Utah: and is responsible under the terms and conditions of the lease for the operations conducted upon the leased lands. Bond coverage is provided by, Federal Bond #WYB000493.

I hereby certify that the proposed drill site and access route have been inspected, and I am familiar with the conditions which currently exist; that the statements made in this plan are true and correct to the best of my knowledge; and that the work associated with the operations proposed here will be performed by Newfield Production Company and its contractors and subcontractors in conformity with this plan and the terms and conditions under which it is approved. This statement is subject to the provisions of the 18 U.S.C. 1001 for the filing of a false statement.

11/24/10
Date


Mandie Crozier
Regulatory Specialist
Newfield Production Company

2-M SYSTEM

Blowout Prevention Equipment Systems

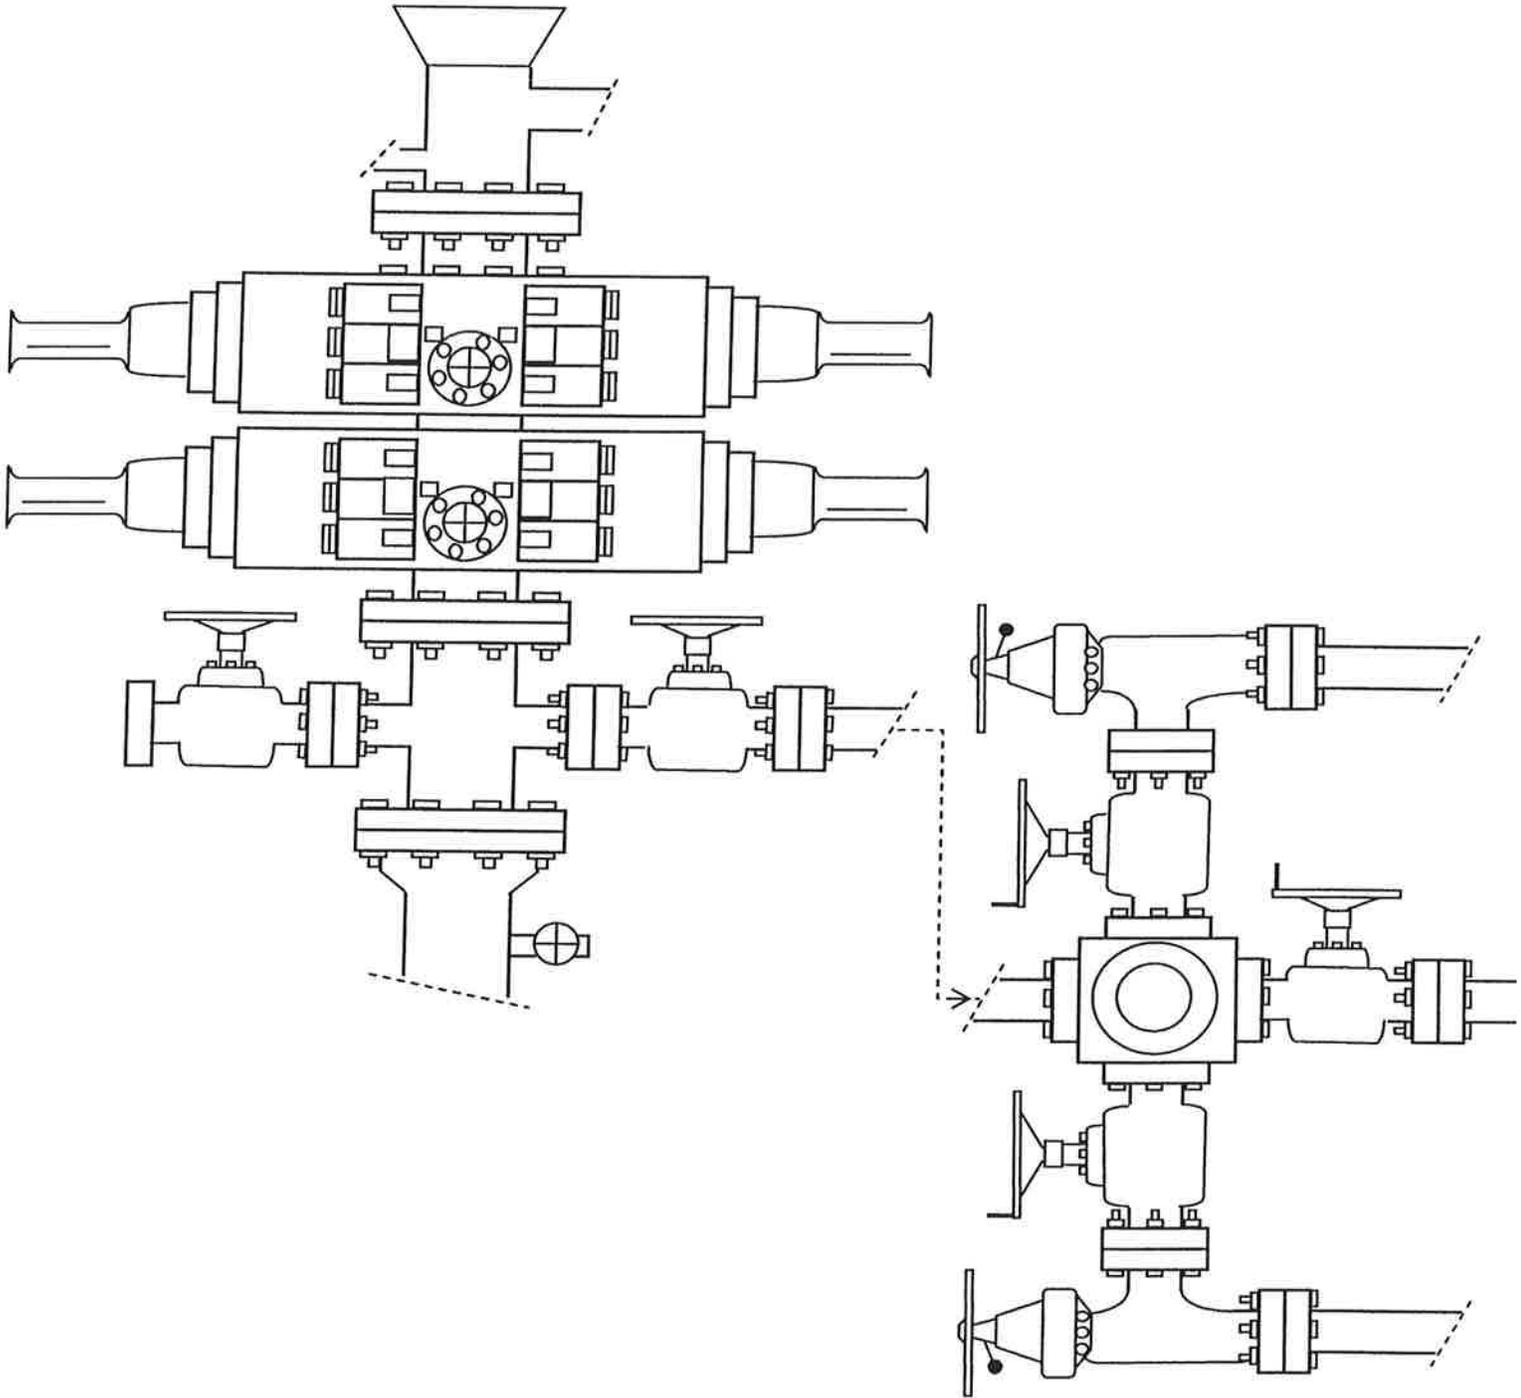


EXHIBIT C



November 29, 2010

State of Utah, Division of Oil, Gas and Mining
ATTN: Diana Mason
P.O. Box 145801
Salt Lake City, UT 84114-5801

RE: Directional Drilling
Greater Monument Butte M-18-9-17
Greater Monument Butte (Green River) Unit

Surface Hole: T9S-R17E Section 18: SENW (UTU-72106)
2037' FNL 1861' FWL

At Target: T9S-R17E Section 18: NWSE (UTU-3563)
2130' FSL 2247' FEL

Duchesne County, Utah

Dear Ms. Mason;

Pursuant to the filing by Newfield Production Company (NPC) of an Application for Permit to Drill the above referenced well dated 11/24/10, a copy of which is attached, and in accordance with Oil and Gas Conservation Rule R649-3-11, NPC hereby submits this letter as notice of our intention to directionally drill this well.

The surface hole and target locations of this well are both within the boundaries of the Greater Monument Butte Unit (UTU-87538X), of which Newfield certifies that it is the operator. Further, Newfield certifies that all lands within 460 feet of the entire directional well bore are within the Greater Monument Butte Unit.

NPC is permitting this well as a directional well in order to mitigate surface disturbance by utilizing pre-existing roads and pipelines.

NPC hereby requests our application for permit to drill be granted pursuant to R649-3-11. If you have any questions or require further information, please contact the undersigned at 303-383-4197 or by email at sgillespie@newfield.com. Your consideration in this matter is greatly appreciated.

Sincerely,
Newfield Production Company

A handwritten signature in blue ink, appearing to read "Shane Gillespie".

Shane Gillespie
Land Associate

Form 3160-3
(August 2007)

FORM APPROVED
OMB No 1004-0137
Expires July 31, 2010

UNITED STATES
DEPARTMENT OF THE INTERIOR
BUREAU OF LAND MANAGEMENT


APPLICATION FOR PERMIT TO DRILL OR REENTER

1a. Type of work: <input checked="" type="checkbox"/> DRILL <input type="checkbox"/> REENTER		5. Lease Serial No. UTU-72106
1b. Type of Well: <input checked="" type="checkbox"/> Oil Well <input type="checkbox"/> Gas Well <input type="checkbox"/> Other <input checked="" type="checkbox"/> Single Zone <input type="checkbox"/> Multiple Zone		6. If Indian, Allottee or Tribe Name NA
2. Name of Operator Newfield Production Company		7. If Unit or CA Agreement, Name and No. Greater Monument Butte
3a. Address Route #3 Box 3630, Myton UT 84052		8. Lease Name and Well No. Greater Monument Butte M-18-9-17
3b. Phone No. (include area code) (435) 646-3721		9. API Well No.
4. Location of Well (Report location clearly and in accordance with any State requirements. *) At surface SE/NW 2037' FNL 1861' FWL Sec. 18, T9S R17E (UTU-72106) At proposed prod. zone NW/SE 2130' FSL 2247' FEL Sec. 18, T9S R17E (UTU-3563)		10. Field and Pool, or Exploratory Monument Butte
14. Distance in miles and direction from nearest town or post office* Approximately 15.8 miles southeast of Myton, UT		11. Sec., T. R. M. or Blk. and Survey or Area Sec. 18, T9S R17E
15. Distance from proposed* location to nearest property or lease line, ft. Approx. 393' f/lse, NA' f/unit (Also to nearest drig. unit line, if any)	16. No. of acres in lease 1,188.92	12. County or Parish Duchesne
18. Distance from proposed location* to nearest well, drilling, completed, applied for, on this lease, ft. Approx. 878'	17. Spacing Unit dedicated to this well 20 Acres	13. State UT
19. Proposed Depth 6,137'	20. BLM/BIA Bond No. on file WYB000493	
21. Elevations (Show whether DF, KDB, RT, GL, etc.) 5454' GL	22. Approximate date work will start* 1st Qtr. 2011	23. Estimated duration (7) days from SPUD to rig release

24. Attachments

The following, completed in accordance with the requirements of Onshore Oil and Gas Order No.1, must be attached to this form:

- | | |
|--|---|
| 1. Well plat certified by a registered surveyor. | 4. Bond to cover the operations unless covered by an existing bond on file (see Item 20 above). |
| 2. A Drilling Plan. | 5. Operator certification |
| 3. A Surface Use Plan (if the location is on National Forest System Lands, the SUPO must be filed with the appropriate Forest Service Office). | 6. Such other site specific information and/or plans as may be required by the BLM. |

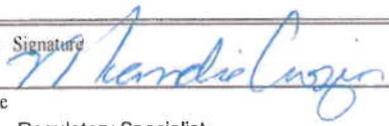
25. Signature 	Name (Printed/Typed) Mandie Crozier	Date 11/24/10
Title Regulatory Specialist		
Approved by (Signature)	Name (Printed/Typed)	Date
Title	Office	

Application approval does not warrant or certify that the applicant holds legal or equitable title to those rights in the subject lease which would entitle the applicant to conduct operations thereon.
Conditions of approval, if any, are attached.

Title 18 U.S.C. Section 1001 and Title 43 U.S.C. Section 1212, make it a crime for any person knowingly and willfully to make to any department or agency of the United States any false, fictitious or fraudulent statements or representations as to any matter within its jurisdiction.

T9S, R17E, S.L.B.&M.

NEWFIELD EXPLORATION COMPANY

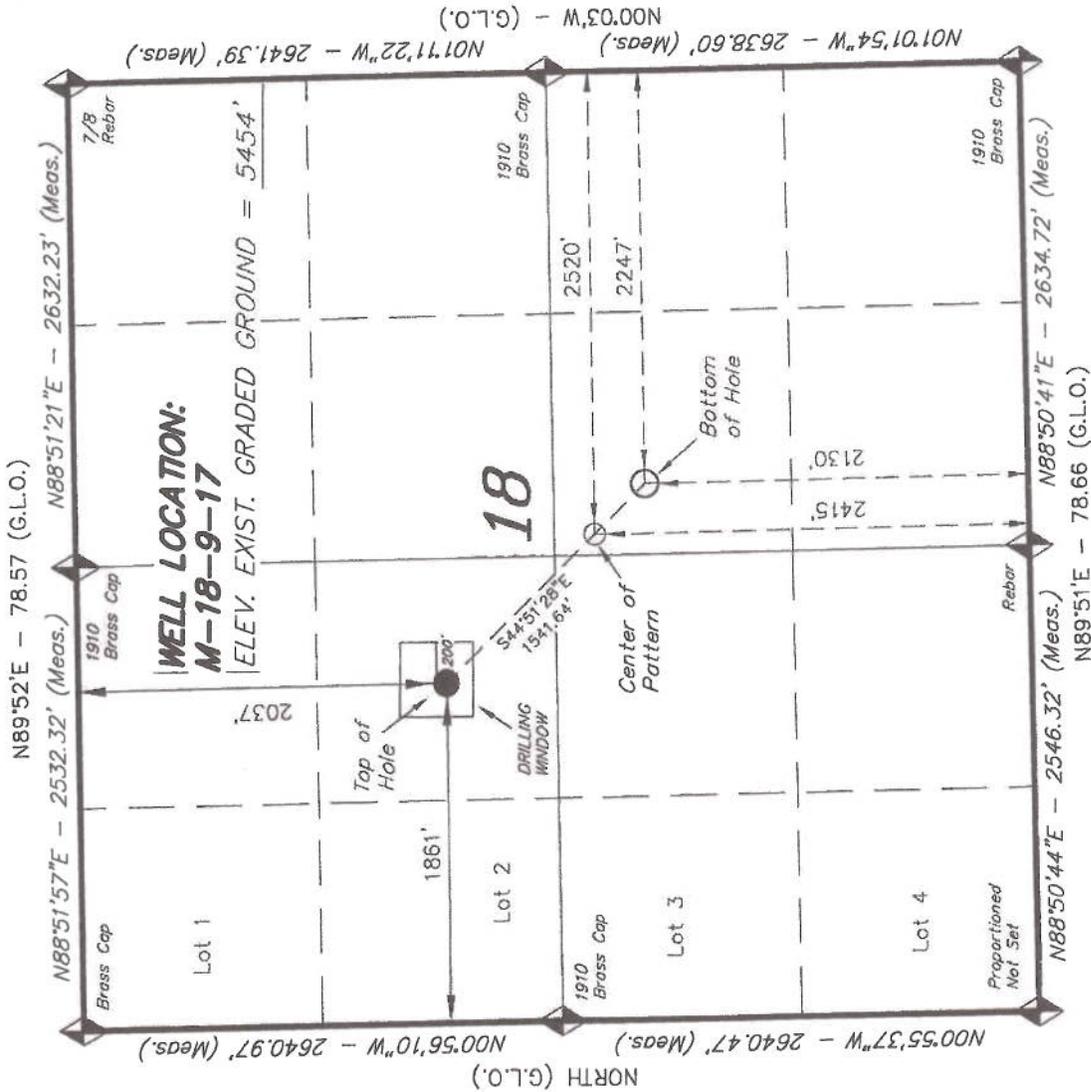

WELL LOCATION, M-18-9-17, LOCATED AS SHOWN IN THE SE 1/4 NW 1/4 OF SECTION 18, T9S, R17E, S.L.B.&M. DUCHESNE COUNTY, UTAH.

TARGET BOTTOM HOLE, M-18-9-17, LOCATED AS SHOWN IN THE NW 1/4 SE 1/4 OF SECTION 18, T9S, R17E, S.L.B.&M. DUCHESNE COUNTY, UTAH.



NOTES:

1. Well footages are measured at right angles to the Section Lines.
2. Bearings are based on Global Positioning Satellite observations.

THIS IS TO CERTIFY THAT THE ABOVE PLAT WAS PREPARED FROM FIELD NOTES OF ACTUAL SURVEYS MADE BY ME OR UNDER MY SUPERVISION AND THAT THE SAME ARE TRUE AND CORRECT TO THE BEST OF MY KNOWLEDGE AND BELIEF.

STACY W. STEWART
 REGISTERED LAND SURVEYOR
 REGISTRATION NO. 189377
 STATE OF UTAH

TRI STATE LAND SURVEYING & CONSULTING
 180 NORTH VERNAL AVE. - VERNAL, UTAH 84078
 (435) 781-2501

DATE SURVEYED:
 08-11-10
 SURVEYED BY: D.G.

DATE DRAWN:
 09-10-10
 DRAWN BY: M.W.

REVISED:
 SCALE: 1" = 1000'

Access Road Map

H-18-9-17 (Proposed Location)
M-18-9-17 (Proposed Location)
6-18-9-17 (Existing Location)

± 0.2 mi.

± 0.4 mi.

Myton ± 15.2 mi.

P A R I E T T E

Legend

○—○ Existing Road



Tri State
Land Surveying, Inc.

180 NORTH VERNAL AVE. VERNAL, UTAH 84078

P: (435) 781-2501
F: (435) 781-2518



NEWFIELD EXPLORATION COMPANY

H-18-9-17 (Proposed Location)
M-18-9-17 (Proposed Location)
6-18-9-17 (Existing Location)
SEC. 18, T9S, R17E, U.S.B.&M. Duchesne County, UT.

DRAWN BY: C.H.M.
DATE: 09-03-2010
SCALE: 1" = 2,000'

TOPOGRAPHIC MAP

SHEET
B

United States Department of the Interior

BUREAU OF LAND MANAGEMENT

Utah State Office

P.O. Box 45155

Salt Lake City, Utah 84145-0155

IN REPLY REFER TO:

3160

(UT-922)

November 30, 2010

Memorandum

To: Assistant District Manager Minerals, Vernal District

From: Michael Coulthard, Petroleum Engineer

Subject: 2010 Plan of Development Greater Monument
Butte Unit, Duchesne and Uintah Counties,
Utah.

Pursuant to email between Diana Whitney, Division of Oil, Gas and Mining, and Mickey Coulthard, Utah State Office, Bureau of Land Management, the following wells are planned for calendar year 2010 within the Greater Monument Butte Unit, Duchesne and Uintah Counties, Utah.

API#	WELL NAME	LOCATION
(Proposed PZ GREEN RIVER)		
43-013-50491	GMBU N-17-9-17	Sec 17 T09S R17E 2204 FSL 2172 FWL BHL Sec 17 T09S R17E 2528 FNL 1145 FWL
43-013-50492	GMBU E-17-9-17	Sec 07 T09S R17E 0679 FSL 0676 FEL BHL Sec 17 T09S R17E 0200 FNL 0197 FWL
43-013-50493	GMBU B-18-9-17	Sec 07 T09S R17E 0690 FSL 0695 FEL BHL Sec 18 T09S R17E 0351 FNL 1758 FEL
43-013-50494	GMBU K-17-9-17	Sec 16 T09S R17E 1967 FSL 0652 FWL BHL Sec 17 T09S R17E 2402 FNL 0168 FEL
43-013-50495	GMBU L-17-9-17	Sec 17 T09S R17E 1856 FNL 1980 FEL BHL Sec 17 T09S R17E 2301 FSL 1028 FEL
43-013-50496	GMBU M-17-9-17	Sec 17 T09S R17E 1835 FNL 1981 FEL BHL Sec 17 T09S R17E 2553 FNL 2592 FEL
43-013-50497	GMBU R-17-9-17	Sec 17 T09S R17E 0684 FSL 1962 FEL BHL Sec 17 T09S R17E 1516 FSL 2447 FWL
43-013-50498	GMBU S-17-9-17	Sec 17 T09S R17E 0699 FSL 1947 FEL BHL Sec 17 T09S R17E 1412 FSL 1143 FEL

API#	WELL NAME	LOCATION
(Proposed PZ GREEN RIVER)		
43-013-50499	GMBU G-18-9-17	Sec 18 T09S R17E 1947 FNL 0693 FWL BHL Sec 18 T09S R17E 0984 FNL 1588 FWL
43-013-50500	GMBU N-18-9-17	Sec 18 T09S R17E 1962 FNL 0678 FWL BHL Sec 18 T09S R17E 2263 FSL 1427 FWL
43-013-50501	GMBU J-18-9-17	Sec 17 T09S R17E 1999 FNL 0652 FWL BHL Sec 18 T09S R17E 1138 FNL 0241 FEL
43-013-50502	GMBU K-18-9-17	Sec 17 T09S R17E 2019 FNL 0644 FWL BHL Sec 18 T09S R17E 2549 FNL 0199 FEL
43-013-50503	GMBU H-18-9-17	Sec 18 T09S R17E 2018 FNL 1850 FWL BHL Sec 18 T09S R17E 1293 FNL 2256 FEL
43-013-50504	GMBU M-18-9-17	Sec 18 T09S R17E 2037 FNL 1861 FWL BHL Sec 18 T09S R17E 2130 FSL 2247 FEL
43-013-50505	GMBU I-18-9-17	Sec 18 T09S R17E 1808 FNL 0790 FEL BHL Sec 18 T09S R17E 1106 FNL 1638 FEL
43-013-50506	GMBU L-18-9-17	Sec 18 T09S R17E 1829 FNL 0792 FEL BHL Sec 18 T09S R17E 2213 FSL 1452 FEL
43-013-50507	GMBU Q-18-9-17	Sec 18 T09S R17E 0593 FSL 0689 FWL BHL Sec 18 T09S R17E 1377 FSL 1539 FWL
43-013-50508	GMBU R-18-9-17	Sec 18 T09S R17E 0709 FSL 1996 FEL BHL Sec 18 T09S R17E 1501 FSL 2355 FWL
43-013-50509	GMBU S-18-9-17	Sec 18 T09S R17E 0690 FSL 1987 FEL BHL Sec 18 T09S R17E 1433 FSL 1189 FEL

This office has no objection to permitting the wells at this time.

Michael L. Coulthard

 Digitally signed by Michael L. Coulthard
 DN: cn=Michael L. Coulthard, o=Bureau of Land Management, ou=Branch of Minerals,
 email=Michael_Coulthard@blm.gov, c=US
 Date: 2010.11.30 09:30:01 -0700

bcc: File - Greater Monument Butte Unit
 Division of Oil Gas and Mining
 Central Files
 Agr. Sec. Chron
 Fluid Chron

MCoulthard:mc:11-30-10





Project: USGS Myton SW (UT)
 Site: SECTION 17 T9S, R17E
 Well: R-17-9-17
 Wellbore: Wellbore #1
 Design: Design #1



Azimuths to True North
 Magnetic North: 11.39°

Magnetic Field
 Strength: 52341.8snT
 Dip Angle: 65.81°
 Date: 2010/09/07
 Model: IGRF2010

KOP @ 600'
 DOGLEG RATE 1.5 DEG/100'
 TARGET RADIUS IS 75'

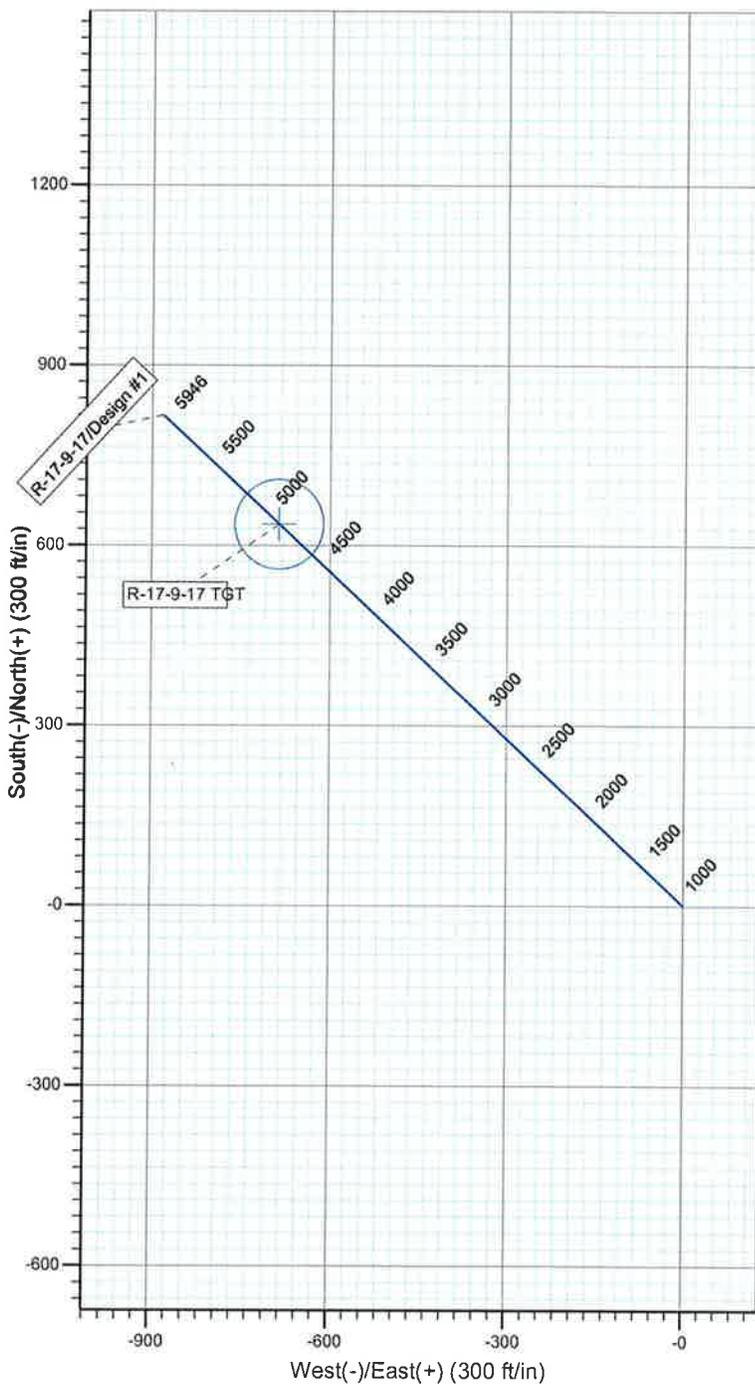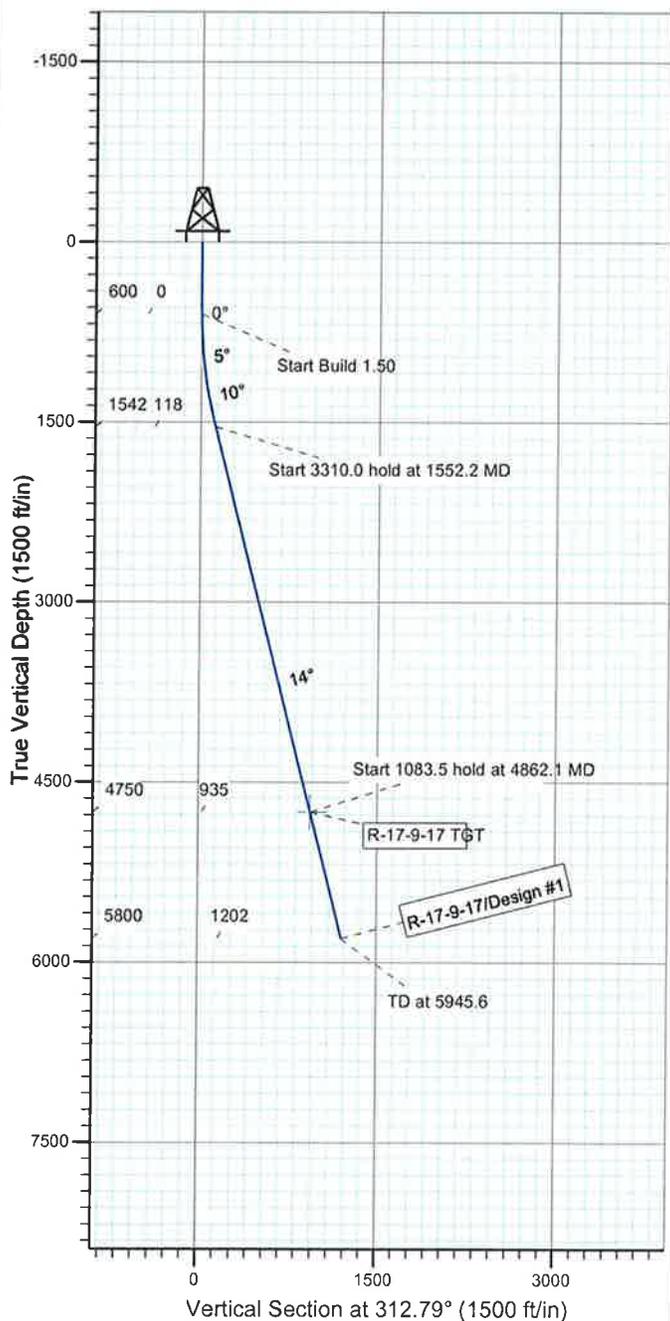

WELLBORE TARGET DETAILS

Name	TVD	+N/-S	+E/-W	Shape
R-17-9-17 TGT	4750.0	634.9	-685.9	Circle (Radius: 75.0)

SECTION DETAILS

Sec	MD	Inc	Azi	TVD	+N/-S	+E/-W	DLeg	TFace	VSec	Target
1	0.0	0.00	0.00	0.0	0.0	0.0	0.00	0.00	0.0	
2	600.0	0.00	0.00	600.0	0.0	0.0	0.00	0.00	0.0	
3	1552.2	14.28	312.79	1542.4	80.2	-86.6	1.50	312.79	118.1	
4	4862.1	14.28	312.79	4750.0	634.9	-685.9	0.00	0.00	934.7	R-17-9-17 TGT
5	5945.6	14.28	312.79	5800.0	816.5	-882.1	0.00	0.00	1202.0	







Project: USGS Myton SW (UT)
 Site: SECTION 17 T9S, R17E
 Well: E-17-9-17
 Wellbore: Wellbore #1
 Design: Design #1



Azimuths to True North
 Magnetic North: 11.40°

Magnetic Field
 Strength: 52346.0snT
 Dip Angle: 65.81°
 Date: 2010/09/13
 Model: IGRF2010

KOP @ 600'
 DOGLEG RATE 1.5 DEG/100'
 TARGET RADIUS IS 75'

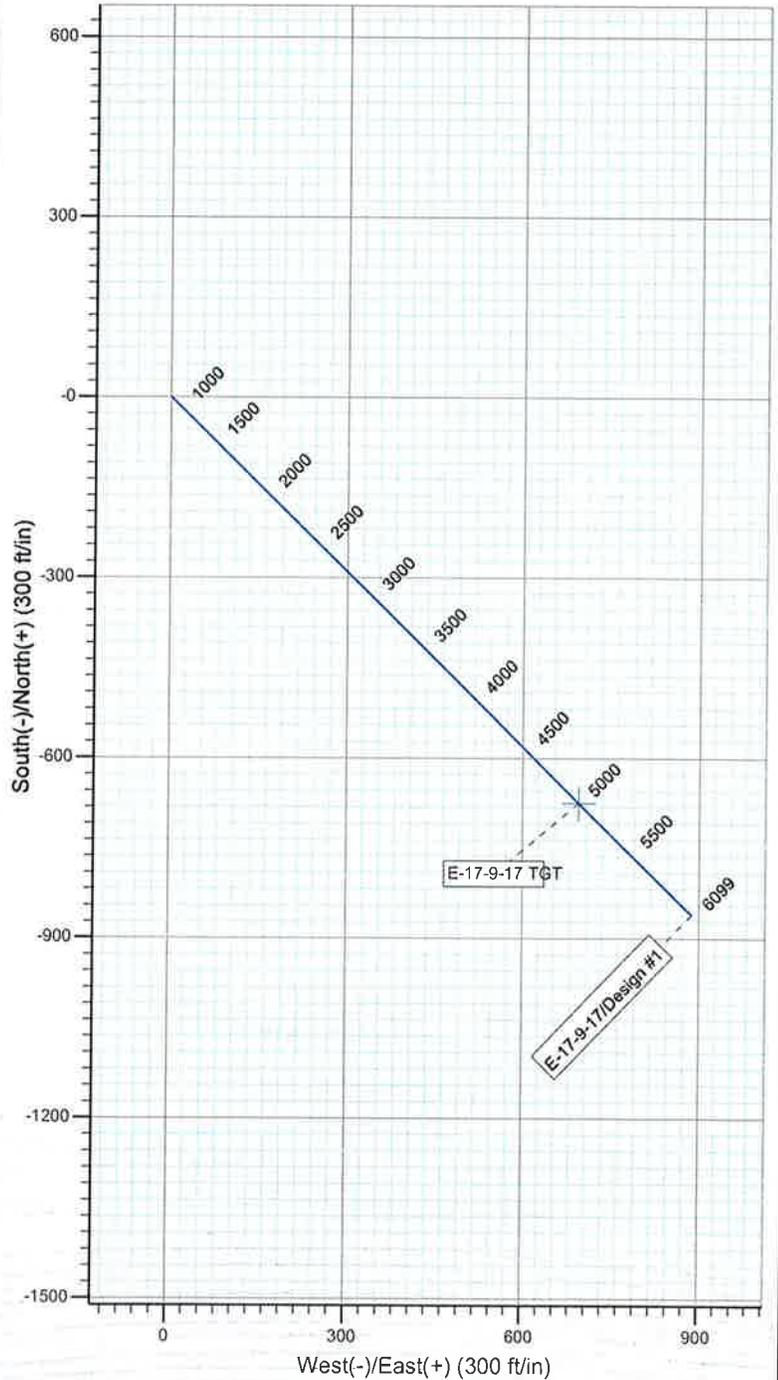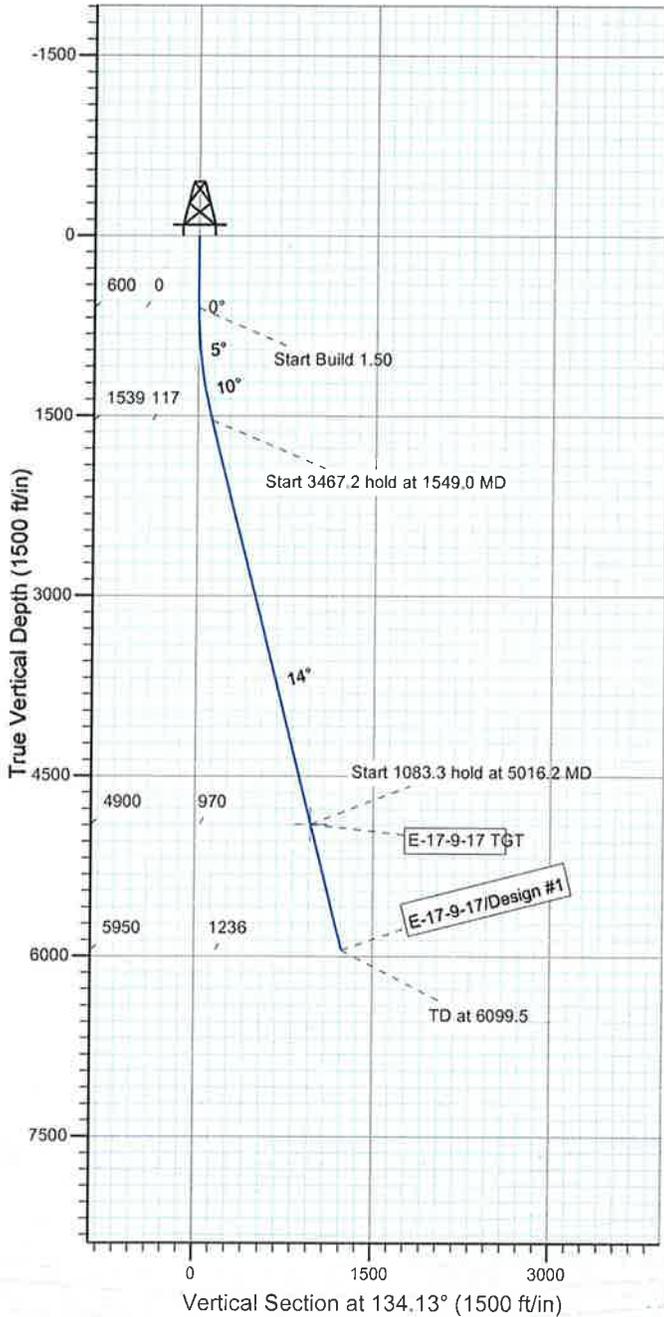

WELLBORE TARGET DETAILS

Name	TVD	+N/-S	+E/-W	Shape
E-17-9-17 TGT	4900.0	-675.3	696.2	Point

SECTION DETAILS

Sec	MD	Inc	Azi	TVD	+N/-S	+E/-W	DLeg	TFace	VSec	Target
1	0.0	0.00	0.00	0.0	0.0	0.0	0.00	0.00	0.0	
2	600.0	0.00	0.00	600.0	0.0	0.0	0.00	0.00	0.0	
3	1549.0	14.24	134.13	1539.3	-81.7	84.2	1.50	134.13	117.3	
4	5016.2	14.24	134.13	4900.0	-675.3	696.2	0.00	0.00	969.9	E-17-9-17 TGT
5	6099.5	14.24	134.13	5950.0	-860.8	887.4	0.00	0.00	1236.3	







Project: USGS Myton SW (UT)
 Site: SECTION 18 T9S R17E
 Well: B-18-9-17
 Wellbore: Wellbore #1
 Design: Design #1



Azimuths to Grid North
 True North: -0.93°
 Magnetic North: 10.47°

Magnetic Field
 Strength: 52346.0snT
 Dip Angle: 65.81°
 Date: 2010/09/13
 Model: IGRF2010

KOP @ 600'
 DOGLEG RATE 1.5 DEG/100'
 TARGET RADIUS IS 75'

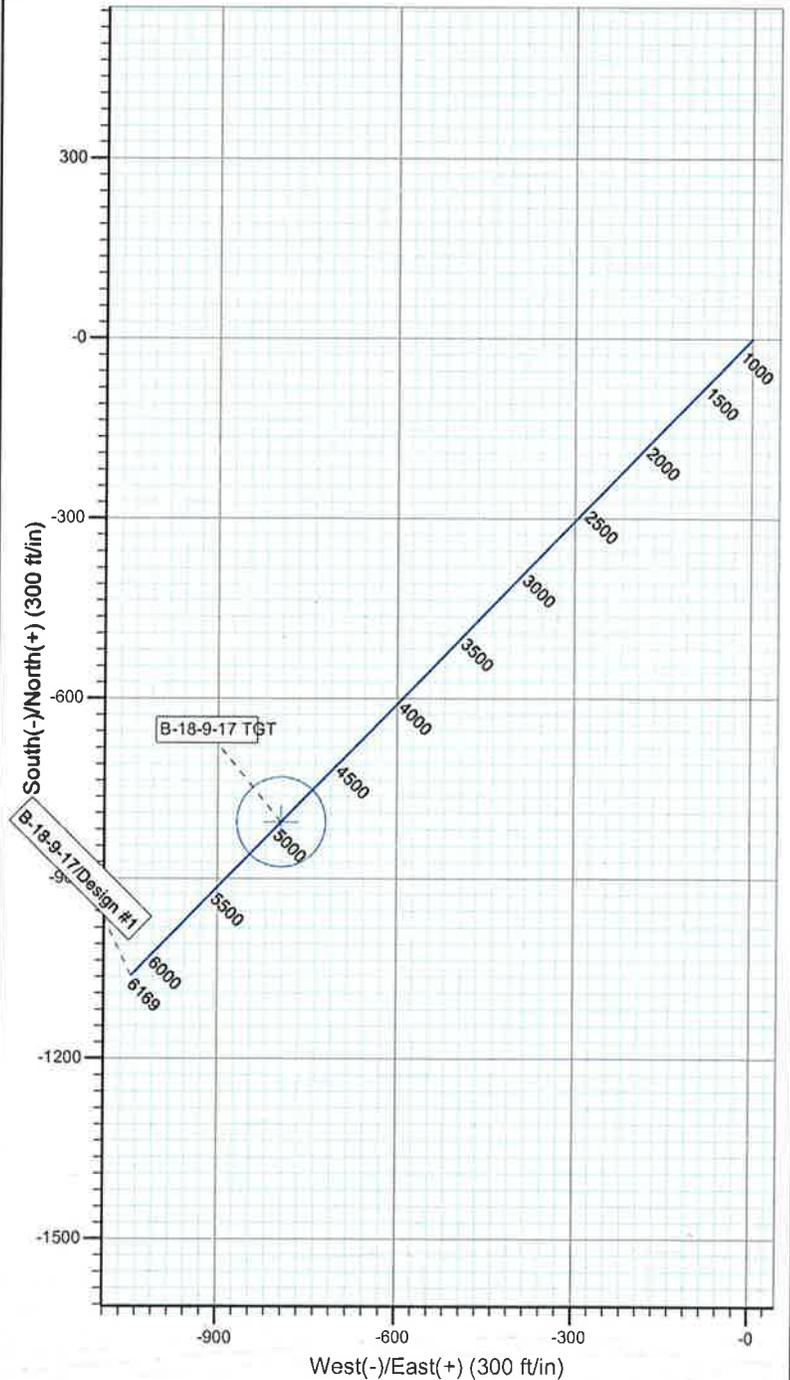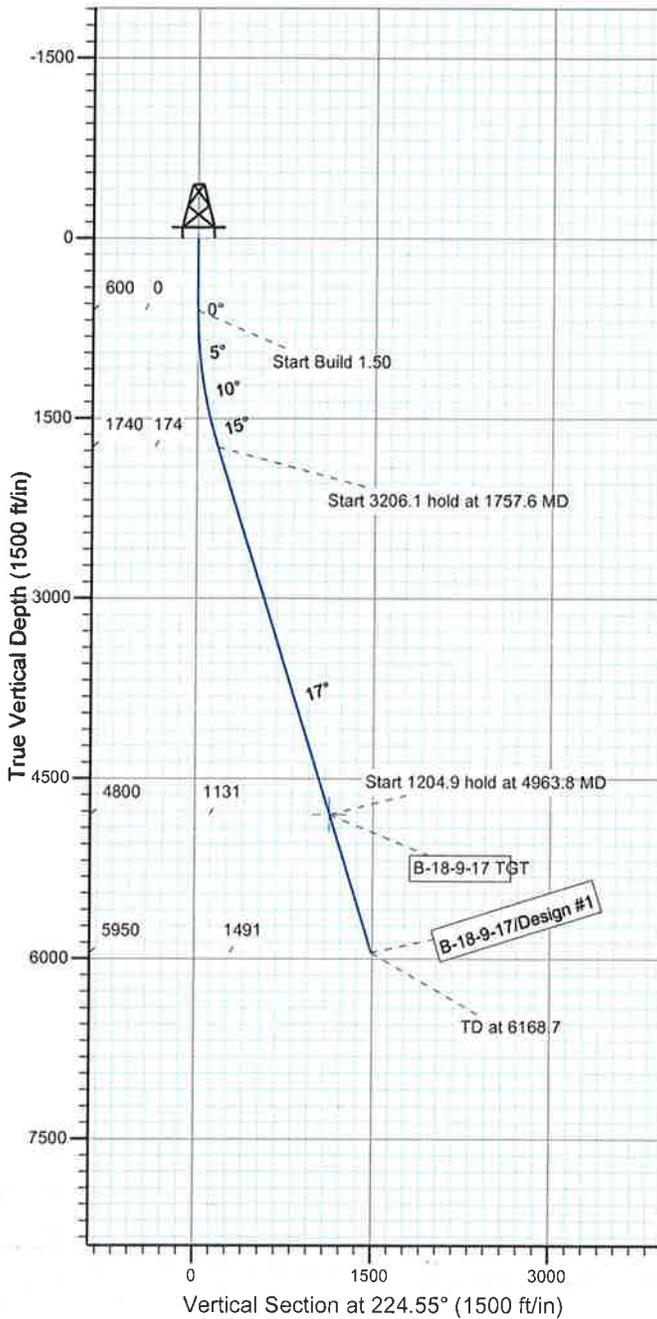

WELLBORE TARGET DETAILS

Name	TVD	+N/-S	+E/-W	Shape
B-18-9-17 TGT	4800.0	-805.9	-793.4	Circle (Radius: 75.0)

SECTION DETAILS

Sec	MD	Inc	Azi	TVD	+N/-S	+E/-W	DLeg	TFace	VSec	Target
1	0.0	0.00	0.00	0.0	0.0	0.0	0.00	0.00	0.0	
2	600.0	0.00	0.00	600.0	0.0	0.0	0.00	0.00	0.0	
3	1757.6	17.36	224.55	1740.0	-124.1	-122.1	1.50	224.55	174.1	
4	4963.8	17.36	224.55	4800.0	-805.9	-793.4	0.00	0.00	1130.9	B-18-9-17 TGT
5	6168.7	17.36	224.55	5950.0	-1062.2	-1045.7	0.00	0.00	1490.5	







Project: USGS Myton SW (UT)
 Site: SECTION 16 T9S, R17E
 Well: K-17-9-17
 Wellbore: Wellbore #1
 Design: Design #1



Azimuths to True North
 Magnetic North: 11.37°

Magnetic Field
 Strength: 52326.4snT
 Dip Angle: 65.81°
 Date: 2010/11/17
 Model: IGRF2010

KOP @ 600'
 DOGLEG RATE 1.5 DEG/100'
 TARGET RADIUS IS 75'

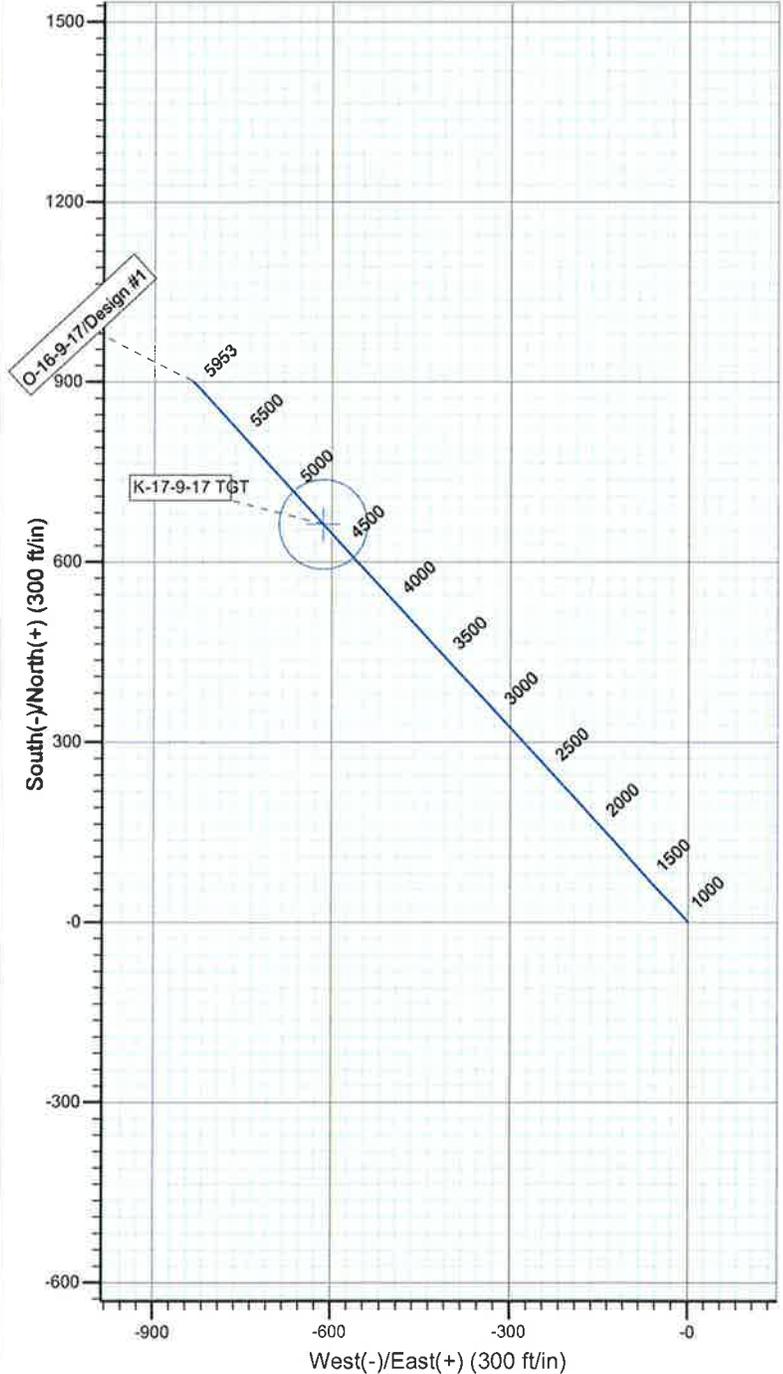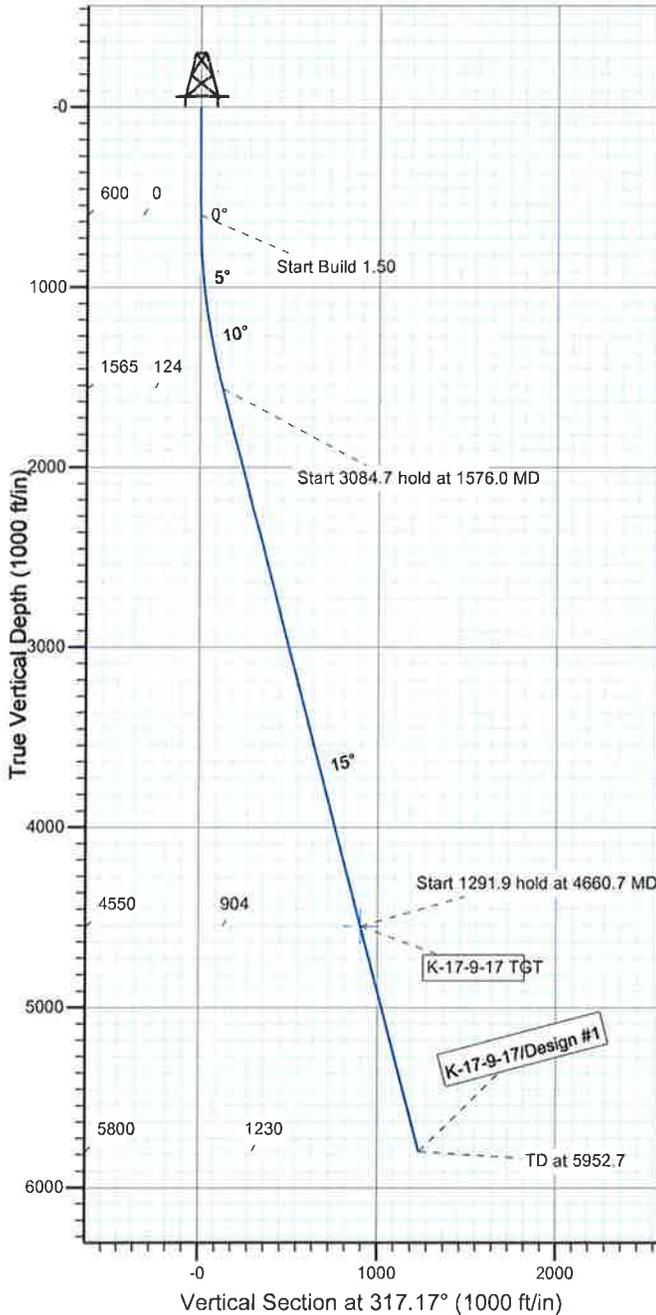

WELLBORE TARGET DETAILS

Name	TVD	+N/-S	+E/-W	Shape
K-17-9-17 TGT	4550.0	662.7	-614.3	Circle (Radius: 75.0)

SECTION DETAILS

Sec	MD	Inc	Azi	TVD	+N/-S	+E/-W	DLeg	TFace	VSec	Target
1	0.0	0.00	0.00	0.0	0.0	0.0	0.00	0.00	0.0	
2	600.0	0.00	0.00	600.0	0.0	0.0	0.00	0.00	0.0	
3	1576.0	14.64	317.17	1565.4	91.0	-84.3	1.50	317.17	124.0	
4	4660.7	14.64	317.17	4550.0	662.7	-614.3	0.00	0.00	903.7	K-17-9-17 TGT
5	5952.7	14.64	317.17	5800.0	902.2	-836.3	0.00	0.00	1230.2	







Project: USGS Myton SW (UT)
 Site: SECTION 9
 Well: L-17-9-17
 Wellbore: Wellbore #1
 Design: Design #1



Azimuths to True North
 Magnetic North: 11.40°

Magnetic Field
 Strength: 52347.9snT
 Dip Angle: 65.81°
 Date: 2010/08/31
 Model: IGRF2010

KOP @ 600'
 DOGLEG RATE 1.5 DEG/100
 TARGET RADIUS IS 75'

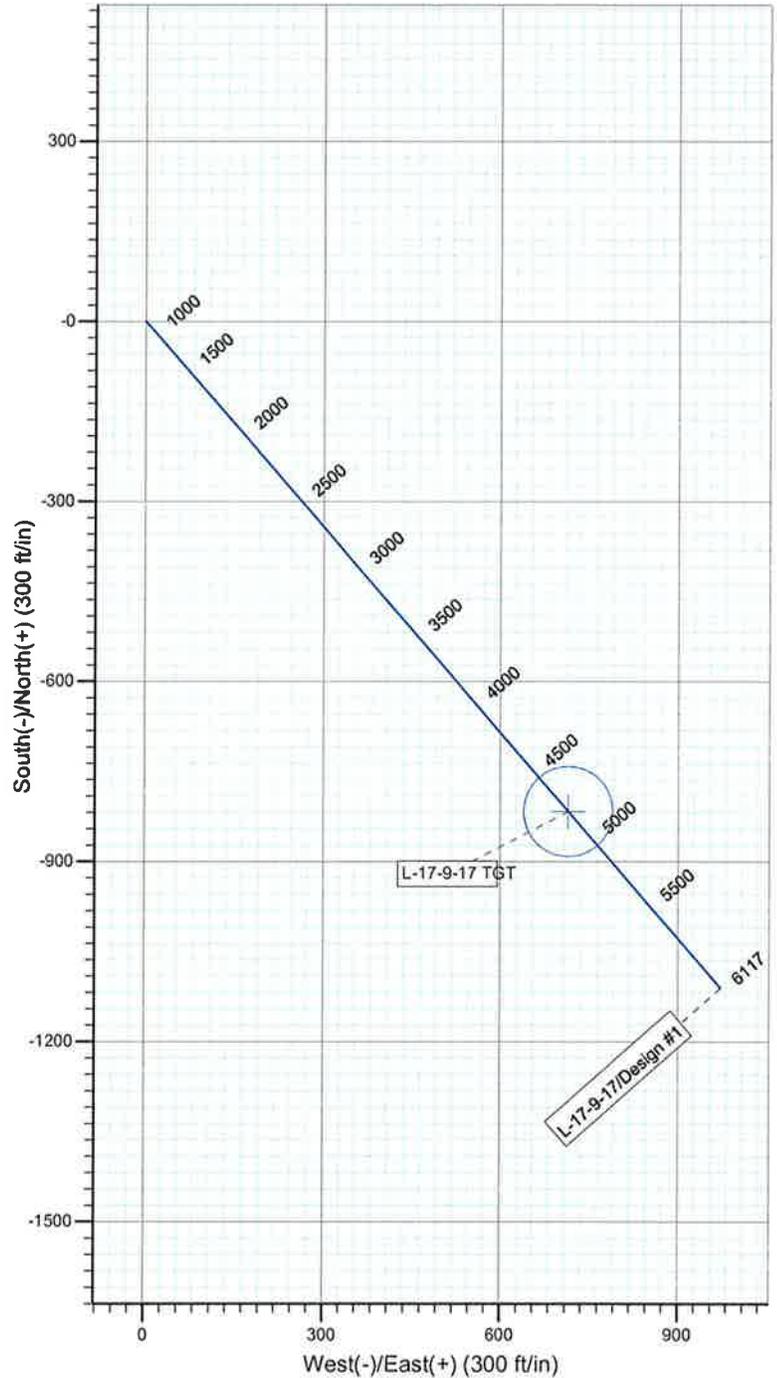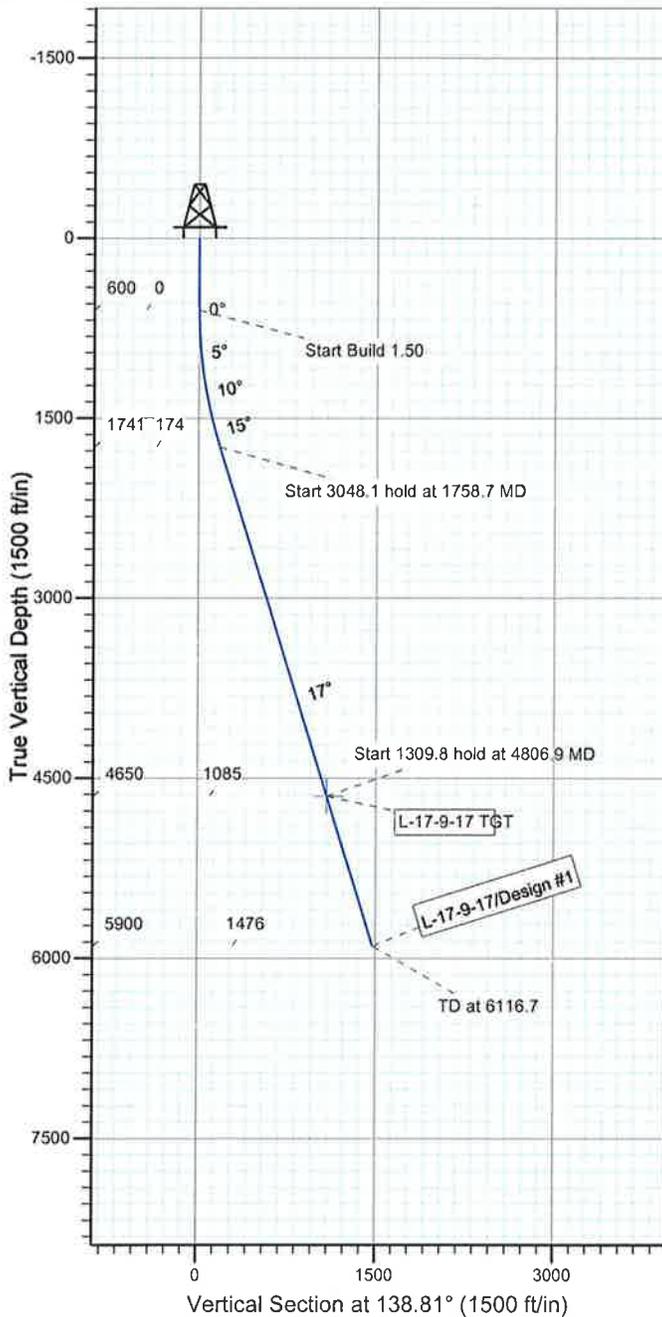

WELLBORE TARGET DETAILS

Name	TVD	+N/-S	+E/-W	Shape
L-17-9-17 TGT	4650.0	-816.5	714.5	Circle (Radius: 75.0)

SECTION DETAILS

Sec	MD	Inc	Azi	TVD	+N/-S	+E/-W	DLeg	TFace	VSec	Target
1	0.0	0.00	0.00	0.0	0.0	0.0	0.00	0.00	0.0	
2	600.0	0.00	0.00	600.0	0.0	0.0	0.00	0.00	0.0	
3	1758.7	17.38	138.81	1741.0	-131.2	114.9	1.50	138.81	174.4	
4	4806.9	17.38	138.81	4650.0	-816.5	714.5	0.00	0.00	1085.0	L-17-9-17 TGT
5	6116.7	17.38	138.81	5900.0	-1110.9	972.2	0.00	0.00	1476.2	







Project: USGS Myton SW (UT)
 Site: SECTION 17 T9S, R17E
 Well: M-17-9-17
 Wellbore: Wellbore #1
 Design: Design #1



Azimuths to True North
 Magnetic North: 11.39°

Magnetic Field
 Strength: 52340.6snT
 Dip Angle: 65.81°
 Date: 2010/09/27
 Model: IGRF2010

KOP @ 600'
 DOGLEG RATE 1.5 DEG/100'
 TARGET RADIUS IS 75'

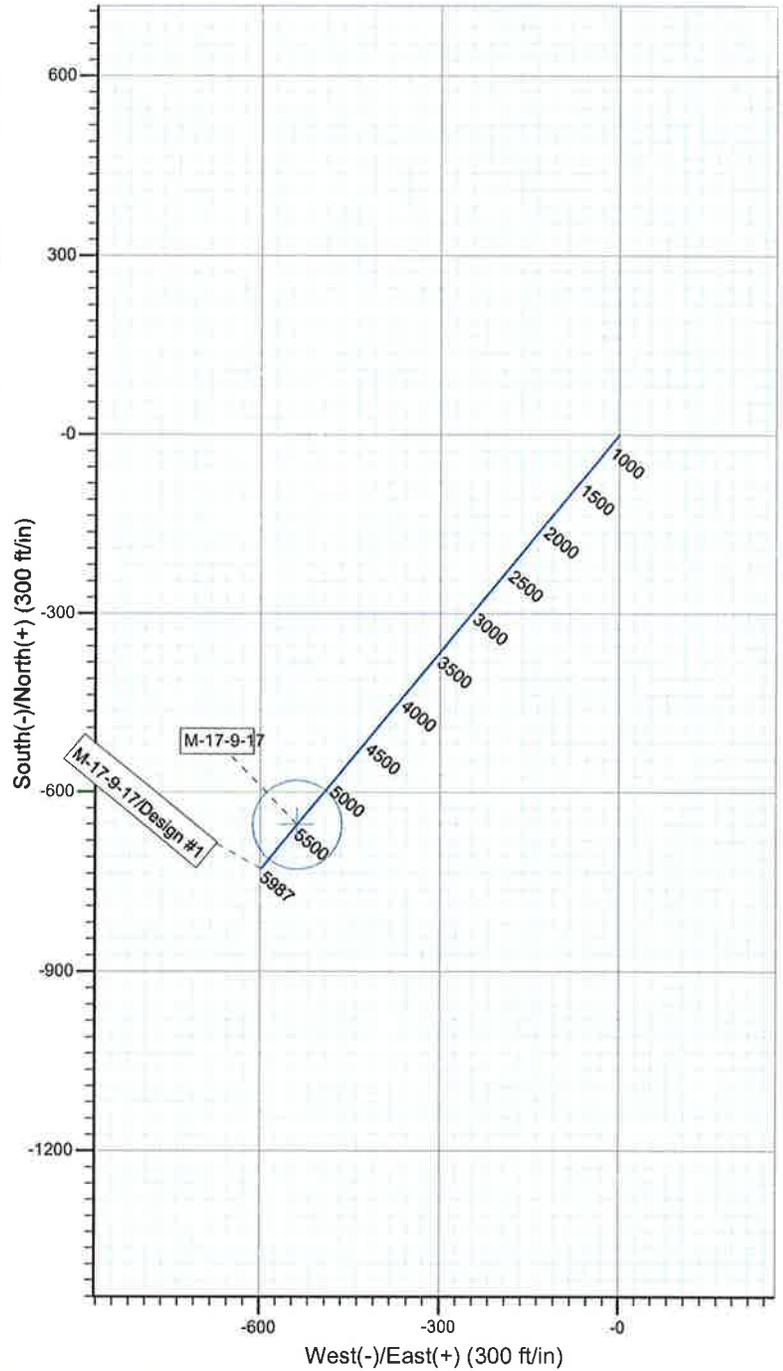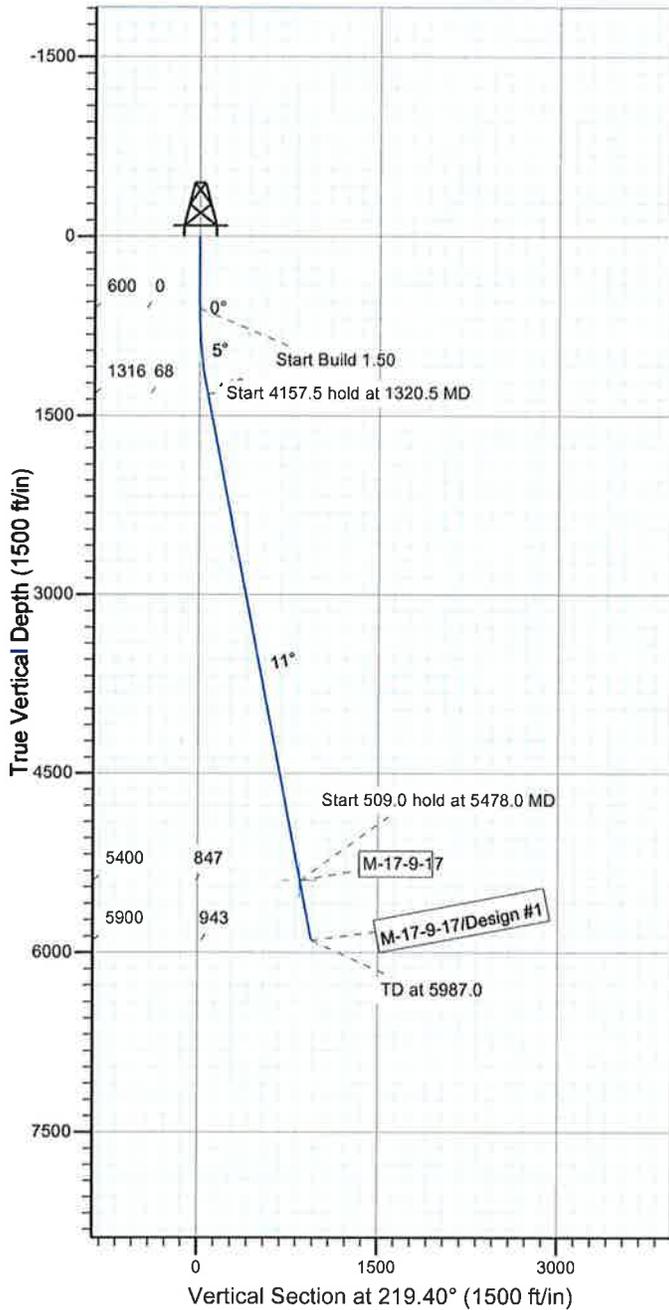

WELLBORE TARGET DETAILS

Name	TVD	+N/-S	+E/-W	Shape
M-17-9-17	5400.0	-654.7	-537.8	Circle (Radius: 75.0)

SECTION DETAILS

Sec	MD	Inc	Azi	TVD	+N/-S	+E/-W	DLeg	TFace	VSec	Target
1	0.0	0.00	0.00	0.0	0.0	0.0	0.00	0.00	0.0	
2	600.0	0.00	0.00	600.0	0.0	0.0	0.00	0.00	0.0	
3	1320.5	10.81	219.40	1316.2	-52.3	-43.0	1.50	219.40	67.7	
4	5478.0	10.81	219.40	5400.0	-654.7	-537.8	0.00	0.00	847.3	M-17-9-17
5	5987.0	10.81	219.40	5900.0	-728.5	-598.4	0.00	0.00	942.7	







Project: USGS Myton SW (UT)
 Site: SECTION 17 T9S, R17E
 Well: R-17-9-17
 Wellbore: Wellbore #1
 Design: Design #1



Azimuths to True North
 Magnetic North: 11.39°

Magnetic Field
 Strength: 52341.8snT
 Dip Angle: 65.81°
 Date: 2010/09/07
 Model: IGRF2010

KOP @ 600'
 DOGLEG RATE 1.5 DEG/100'
 TARGET RADIUS IS 75'

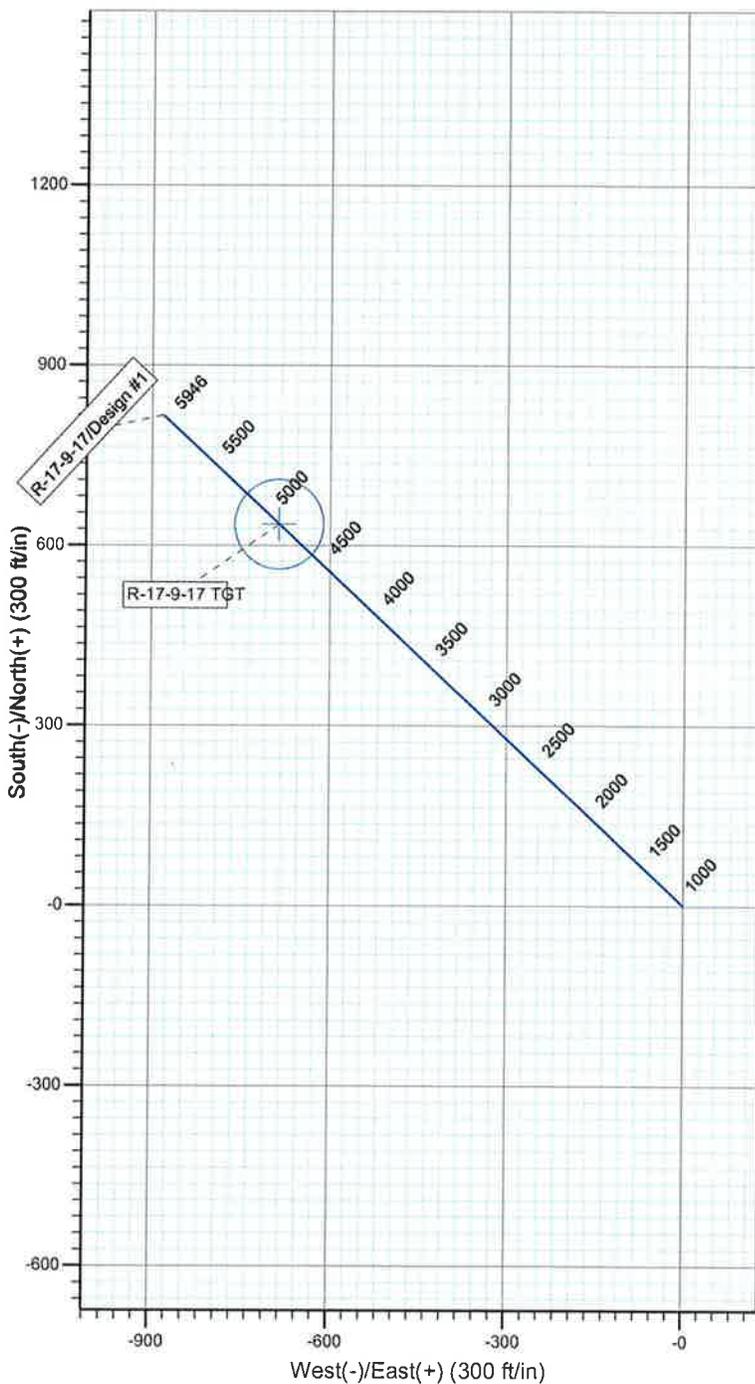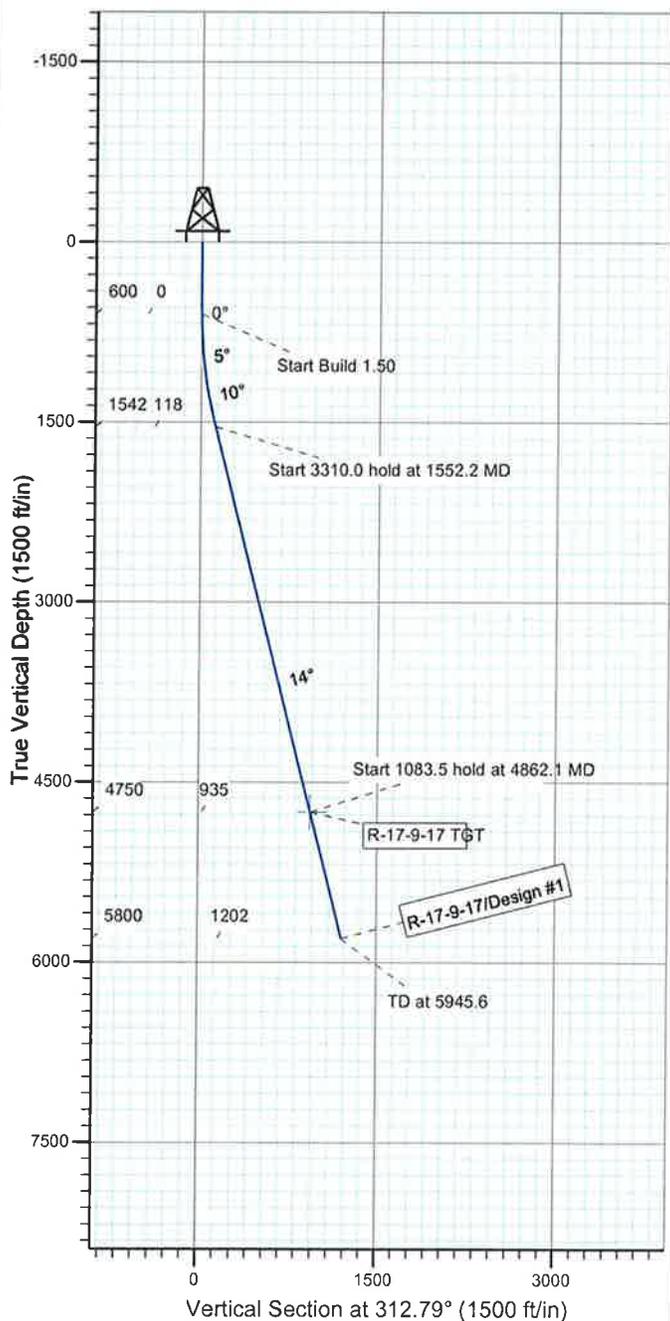

WELLBORE TARGET DETAILS

Name	TVD	+N/-S	+E/-W	Shape
R-17-9-17 TGT	4750.0	634.9	-685.9	Circle (Radius: 75.0)

SECTION DETAILS

Sec	MD	Inc	Azi	TVD	+N/-S	+E/-W	DLeg	TFace	VSec	Target
1	0.0	0.00	0.00	0.0	0.0	0.0	0.00	0.00	0.0	
2	600.0	0.00	0.00	600.0	0.0	0.0	0.00	0.00	0.0	
3	1552.2	14.28	312.79	1542.4	80.2	-86.6	1.50	312.79	118.1	
4	4862.1	14.28	312.79	4750.0	634.9	-685.9	0.00	0.00	934.7	R-17-9-17 TGT
5	5945.6	14.28	312.79	5800.0	816.5	-882.1	0.00	0.00	1202.0	







Project: USGS Myton SW (UT)
 Site: SECTION 17 T9S, R17E
 Well: S-17-9-17
 Wellbore: Wellbore #1
 Design: Design #1



Azimuths to True North
 Magnetic North: 11.39°

Magnetic Field
 Strength: 52341.9snT
 Dip Angle: 65.81°
 Date: 2010/09/07
 Model: IGRF2010

KOP @ 600'
 DOGLEG RATE 1.5 DEG/100
 TARGET RADIUS IS 75'

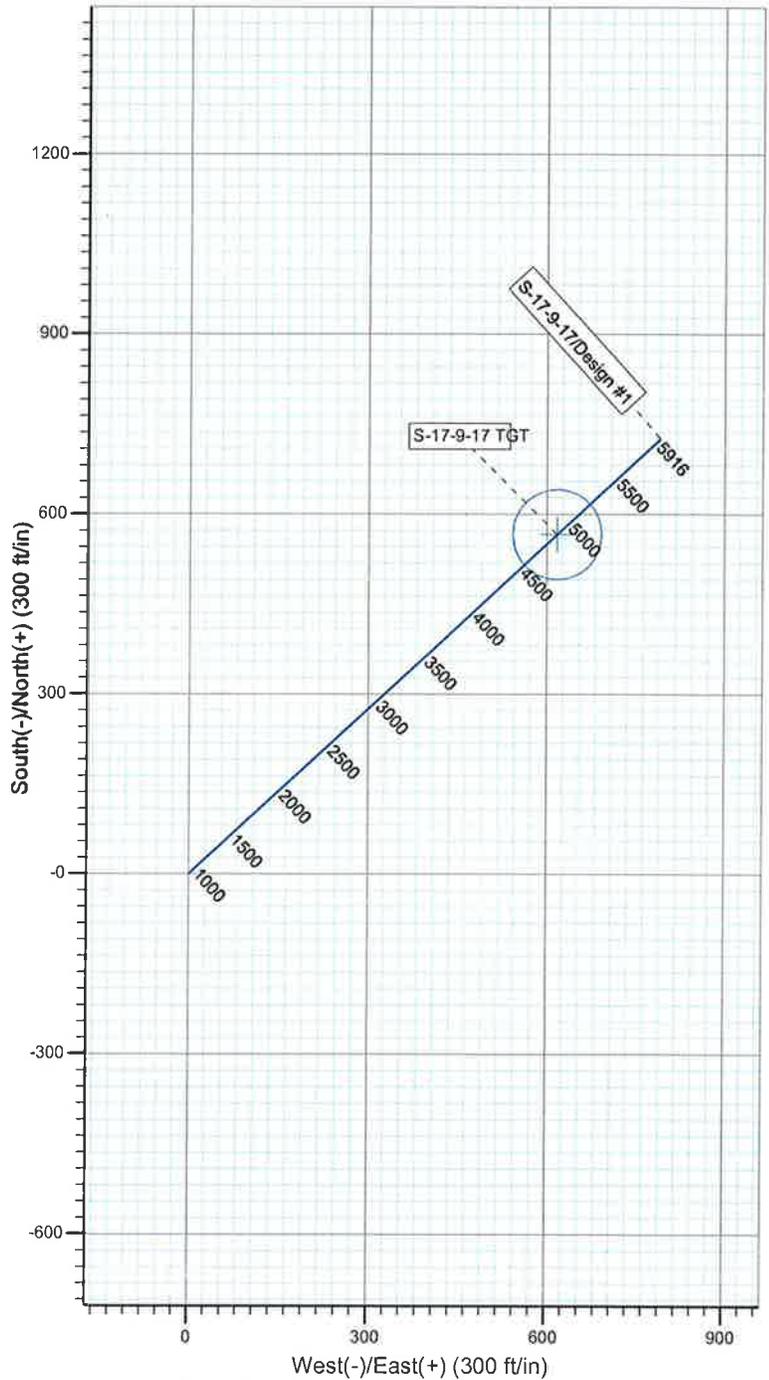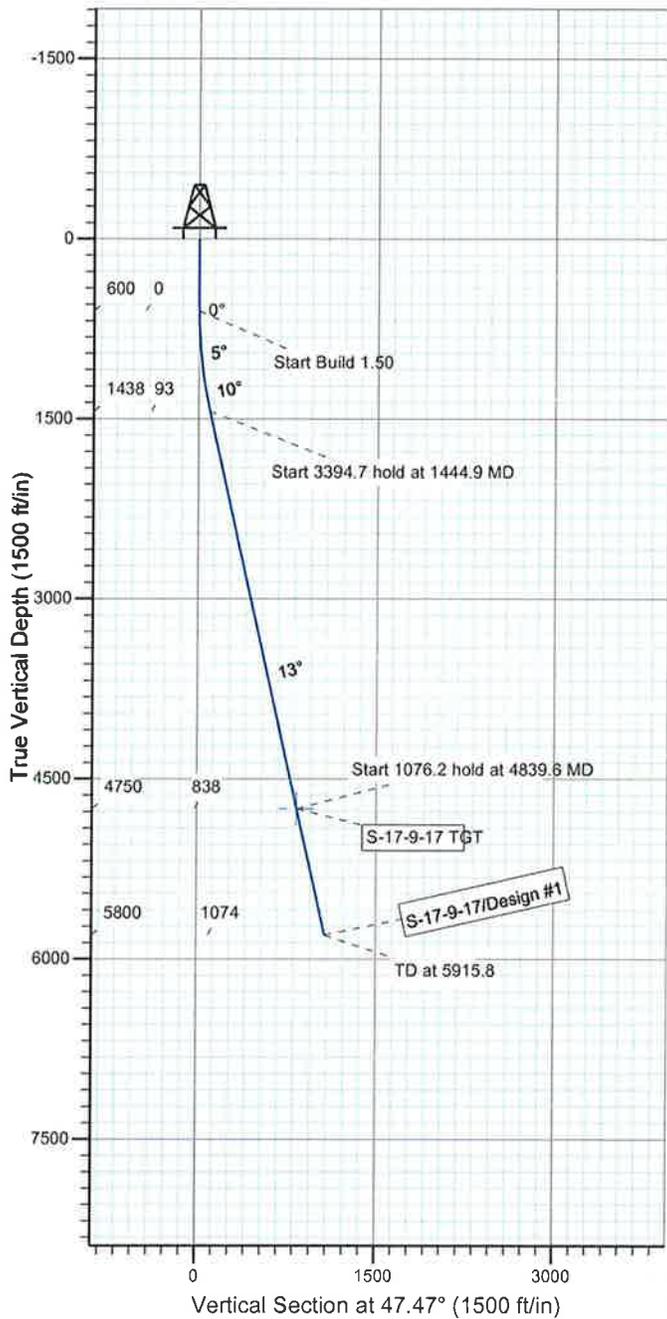

WELLBORE TARGET DETAILS

Name	TVD	+N/-S	+E/-W	Shape
S-17-9-17 TGT	4750.0	566.3	617.4	Circle (Radius: 75.0)

SECTION DETAILS

Sec	MD	Inc	Azi	TVD	+N/-S	+E/-W	DLeg	TFace	VSec	Target
1	0.0	0.00	0.00	0.0	0.0	0.0	0.00	0.00	0.0	
2	600.0	0.00	0.00	600.0	0.0	0.0	0.00	0.00	0.0	
3	1444.9	12.67	47.47	1438.0	62.9	68.6	1.50	47.47	93.1	
4	4839.6	12.67	47.47	4750.0	566.3	617.4	0.00	0.00	837.8	S-17-9-17 TGT
5	5915.8	12.67	47.47	5800.0	725.9	791.4	0.00	0.00	1073.9	







Project: USGS Myton SW (UT)
 Site: SECTION 18 T9S R17E
 Well: G-18-9-17
 Wellbore: Wellbore #1
 Design: Design #1



Azimuths to Grid North
 True North: -0.92°
 Magnetic North: 10.48°

Magnetic Field
 Strength: 52341.1snT
 Dip Angle: 65.81°
 Date: 2010/09/07
 Model: IGRF2010

KOP @ 600'
 DOGLEG RATE 1.5 DEG/100'
 TARGET RADIUS IS 75'

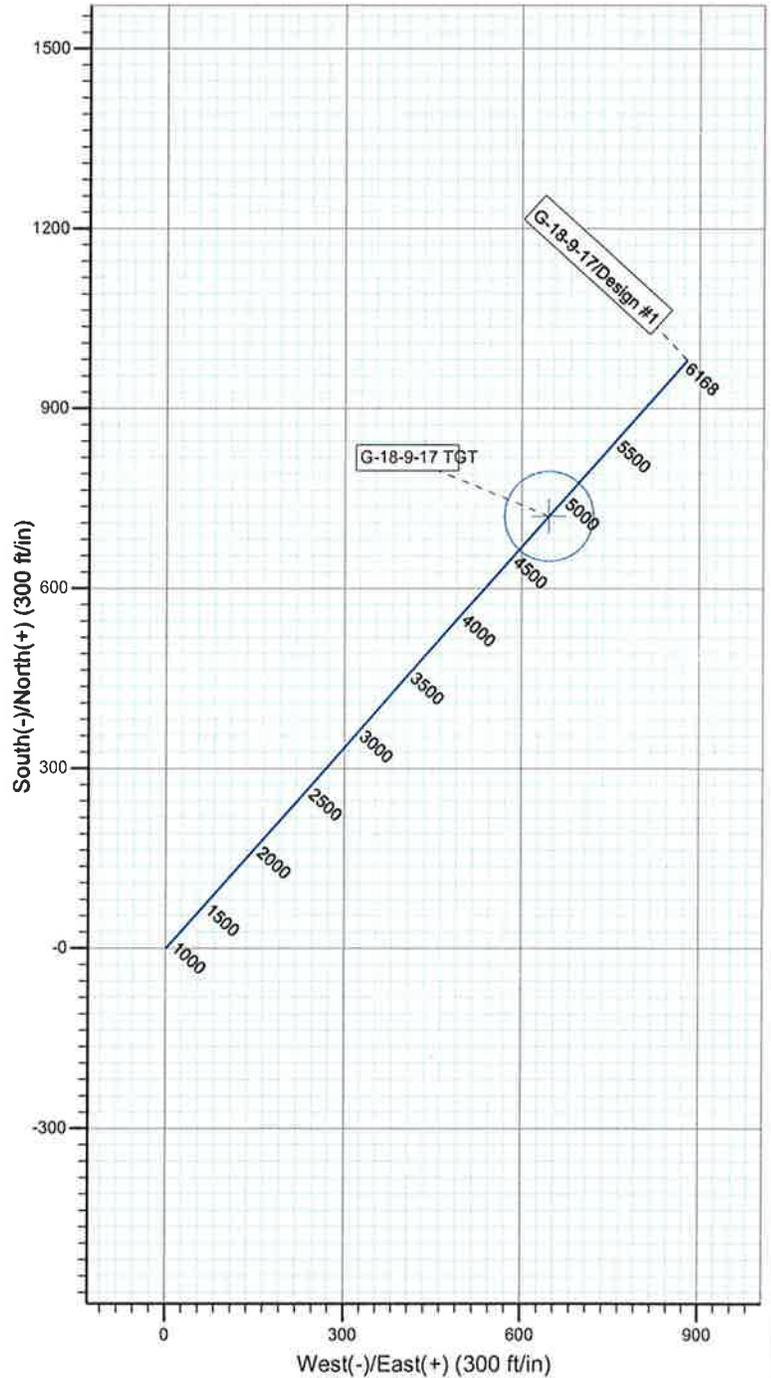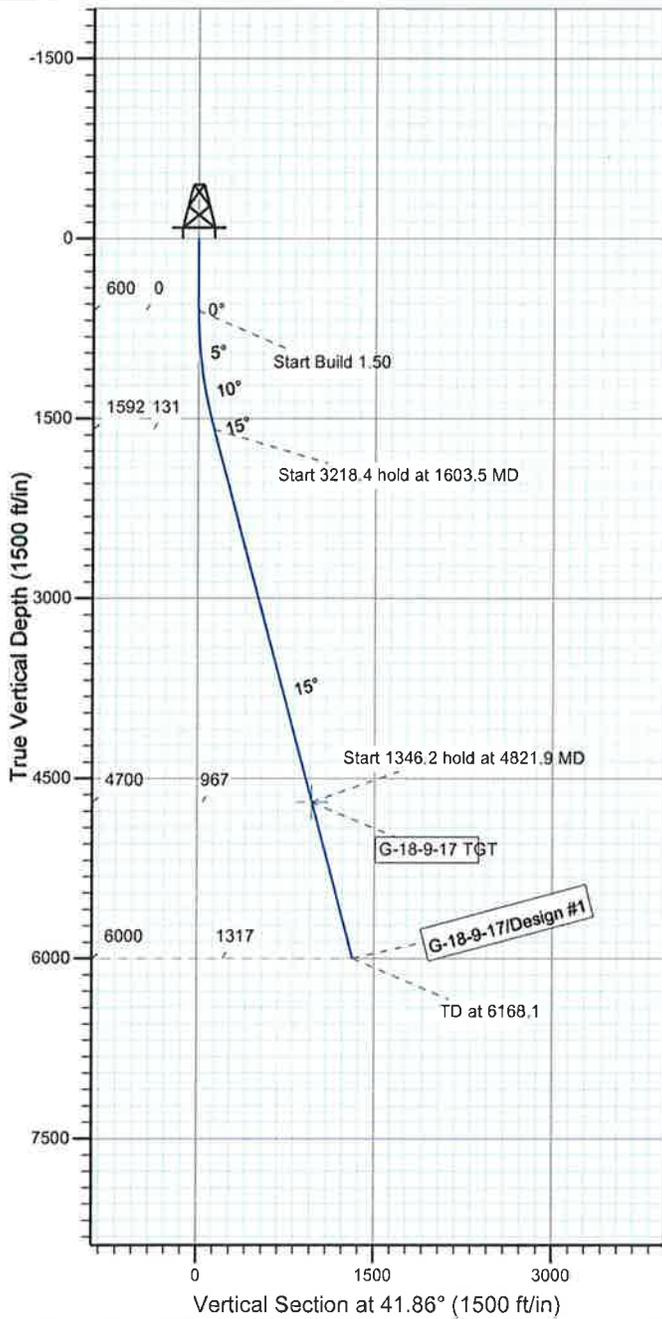

WELLBORE TARGET DETAILS

Name	TVD	+N/-S	+E/-W	Shape
G-18-9-17 TGT	4700.0	720.2	645.3	Circle (Radius: 75.0)

SECTION DETAILS

Sec	MD	Inc	Azi	TVD	+N/-S	+E/-W	DLeg	TFace	VSec	Target
1	0.0	0.00	0.00	0.0	0.0	0.0	0.00	0.00	0.0	
2	600.0	0.00	0.00	600.0	0.0	0.0	0.00	0.00	0.0	
3	1603.5	15.05	41.86	1592.0	97.6	87.5	1.50	41.86	131.1	
4	4821.9	15.05	41.86	4700.0	720.2	645.3	0.00	0.00	966.9	G-18-9-17 TGT
5	6168.1	15.05	41.86	6000.0	980.5	878.6	0.00	0.00	1316.6	







Project: USGS Myton SW (UT)
 Site: SECTION 18 T9S R17E
 Well: N-18-9-17
 Wellbore: Wellbore #1
 Design: Design #1



Azimuths to Grid North
 True North: -0.92°
 Magnetic North: 10.48°

Magnetic Field
 Strength: 52341.1snT
 Dip Angle: 65.81°
 Date: 2010/09/07
 Model: IGRF2010

KOP @ 600'
 DOGLEG RATE 1.5 DEG/100'
 TARGET RADIUS IS 75'

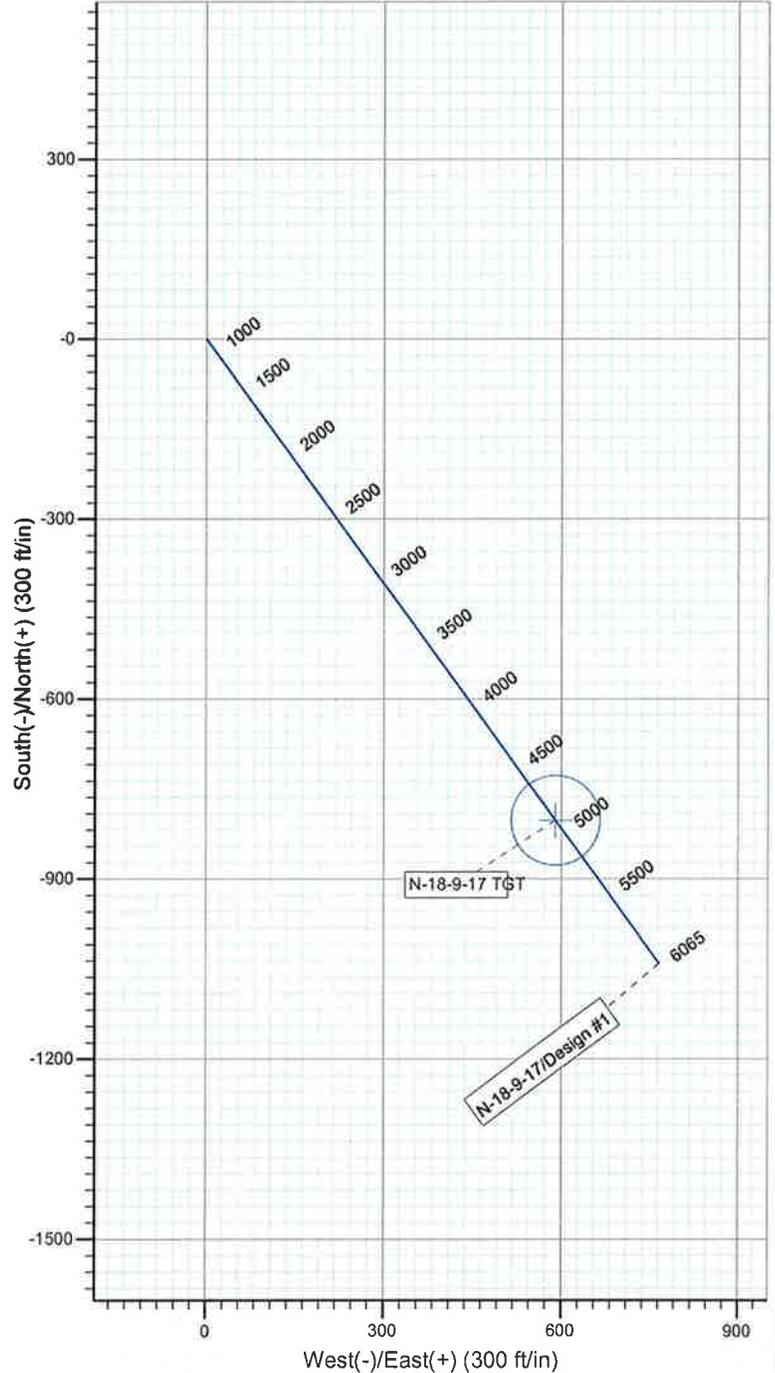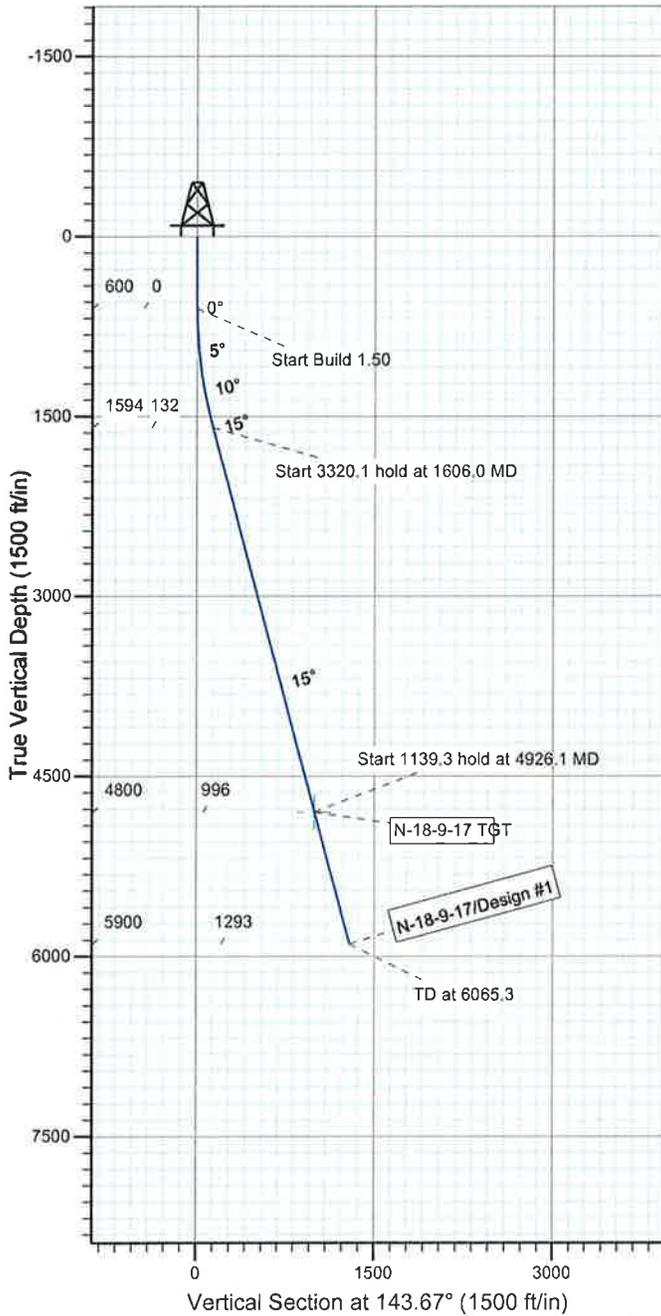

WELLBORE TARGET DETAILS

Name	TVD	+N/-S	+E/-W	Shape
N-18-9-17 TGT	4800.0	-802.4	590.1	Circle (Radius: 75.0)

SECTION DETAILS

Sec	MD	Inc	Azi	TVD	+N/-S	+E/-W	DLeg	TFace	VSec	Target
1	0.0	0.00	0.00	0.0	0.0	0.0	0.00	0.00	0.0	
2	600.0	0.00	0.00	600.0	0.0	0.0	0.00	0.00	0.0	
3	1606.0	15.09	143.67	1594.4	-106.1	78.0	1.50	143.67	131.7	
4	4926.1	15.09	143.67	4800.0	-802.4	590.1	0.00	0.00	996.0	N-18-9-17 TGT
5	6065.3	15.09	143.67	5900.0	-1041.3	765.8	0.00	0.00	1292.6	







Project: USGS Myton SW (UT)
 Site: SECTION 18 T9S R17E
 Well: J-18-9-17
 Wellbore: Wellbore #1
 Design: Design #1



Azimuths to Grid North
 True North: -0.94°
 Magnetic North: 10.46°

Magnetic Field
 Strength: 52344.1snT
 Dip Angle: 65.81°
 Date: 2010/09/07
 Model: IGRF2010

KOP @ 600'
 DOGLEG RATE 1.5 DEG/100'
 TARGET RADIUS IS 75'

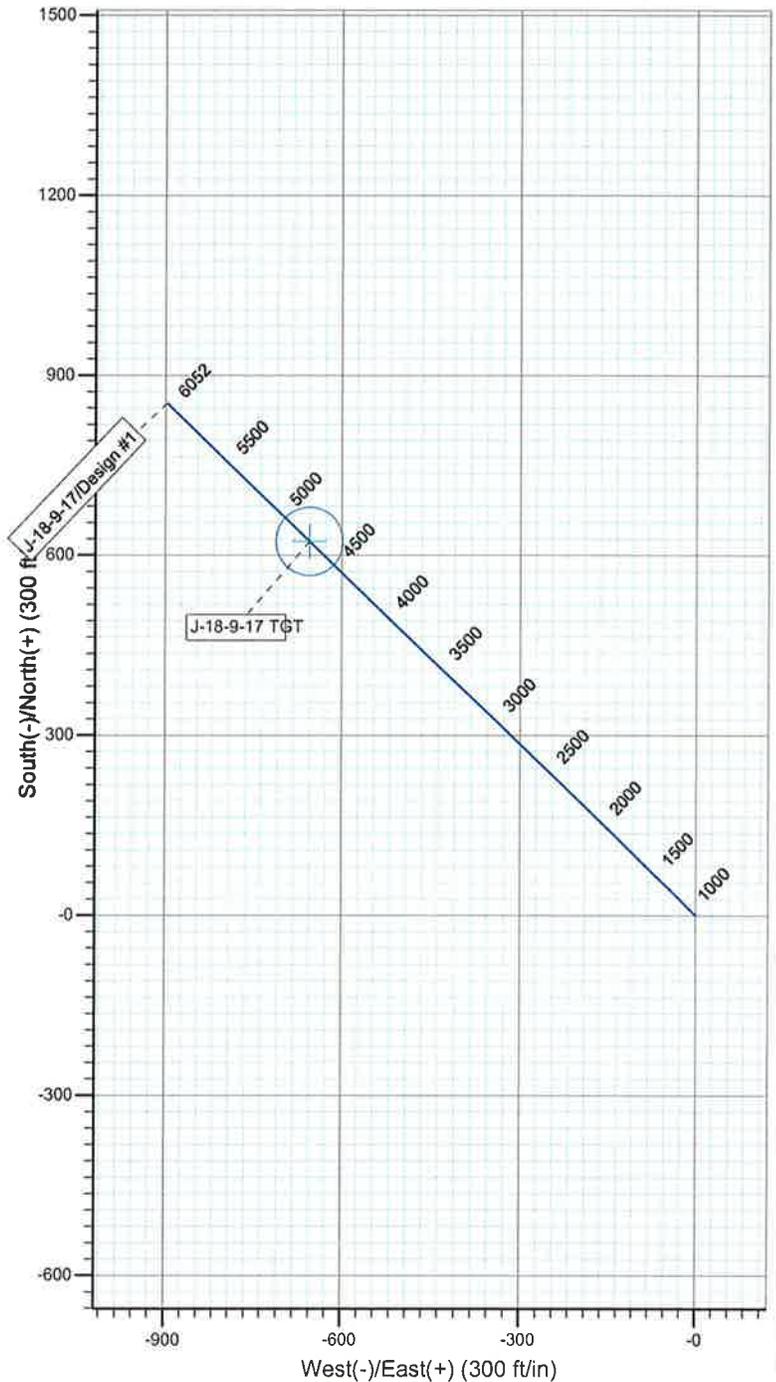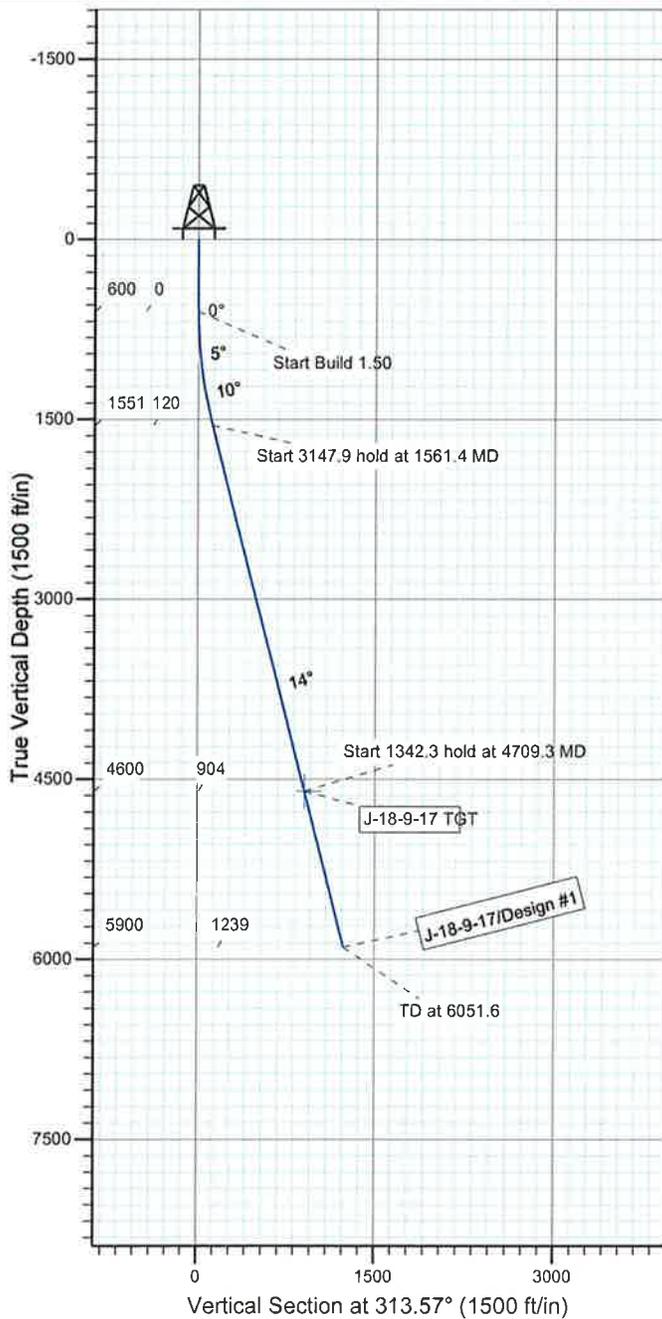

WELLBORE TARGET DETAILS

Name	TVD	+N/-S	+E/-W	Shape
J-18-9-17 TGT	4600.0	623.3	-655.2	Circle (Radius: 57.0)

SECTION DETAILS

Sec	MD	Inc	Azi	TVD	+N/-S	+E/-W	DLeg	TFace	VSec	Target
1	0.0	0.00	0.00	0.0	0.0	0.0	0.00	0.00	0.0	
2	600.0	0.00	0.00	600.0	0.0	0.0	0.00	0.00	0.0	
3	1561.4	14.42	313.57	1551.3	83.0	-87.2	1.50	313.57	120.4	
4	4709.3	14.42	313.57	4600.0	623.3	-655.2	0.00	0.00	904.3	J-18-9-17 TGT
5	6051.6	14.42	313.57	5900.0	853.7	-897.4	0.00	0.00	1238.6	







Project: USGS Myton SW (UT)
 Site: SECTION 18 T9S R17E
 Well: K-18-9-17
 Wellbore: Wellbore #1
 Design: Design #1



Azimuths to Grid North
 True North: -0.94°
 Magnetic North: 10.46°

Magnetic Field
 Strength: 52344.1snT
 Dip Angle: 65.81°
 Date: 2010/09/07
 Model: IGRF2010

KOP @ 600'
 DOGLEG RATE 1.5 DEG/100'
 TARGET RADIUS IS 75'

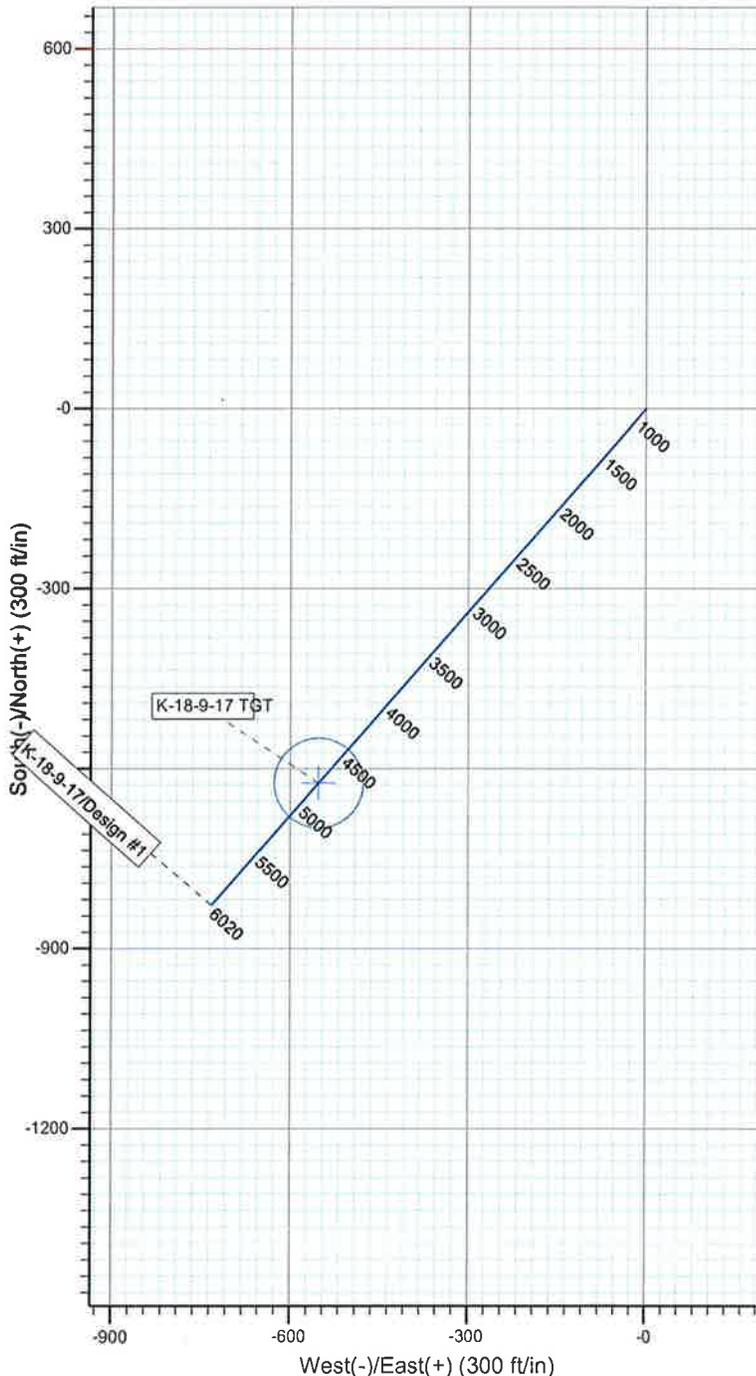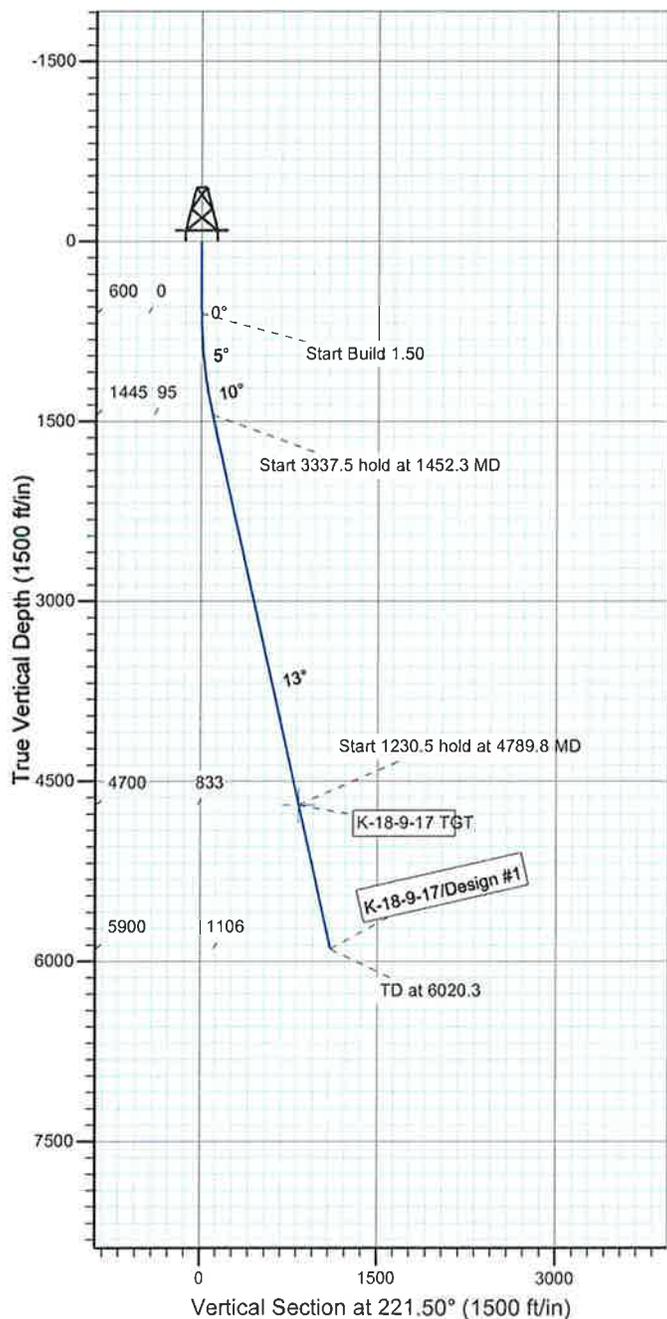

WELLBORE TARGET DETAILS

Name	TVD	+N/-S	+E/-W	Shape
K-18-9-17 TGT	4700.0	-624.1	-552.1	Circle (Radius: 75.0)


SECTION DETAILS

Sec	MD	Inc	Azi	TVD	+N/-S	+E/-W	DLeg	TFace	VSec	Target
1	0.0	0.00	0.00	0.0	0.0	0.0	0.00	0.00	0.0	
2	600.0	0.00	0.00	600.0	0.0	0.0	0.00	0.00	0.0	
3	1452.3	12.79	221.50	1445.3	-70.9	-62.8	1.50	221.50	94.7	
4	4789.8	12.79	221.50	4700.0	-624.1	-552.1	0.00	0.00	833.3	K-18-9-17 TGT
5	6020.3	12.79	221.50	5900.0	-828.0	-732.6	0.00	0.00	1105.6	







Project: USGS Myton SW (UT)
 Site: SECTION 18 T9S R17E
 Well: H-18-9-17
 Wellbore: Wellbore #1
 Design: Design #1

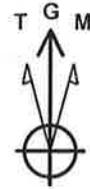

Azimuths to Grid North
 True North: -0.93°
 Magnetic North: 10.48°

Magnetic Field
 Strength: 52341.7snT
 Dip Angle: 65.81°
 Date: 2010/09/07
 Model: IGRF2010

KOP @ 600'
 DOGLEG RATE 1.5 DEG/100'
 TARGET RADIUS IS 75'

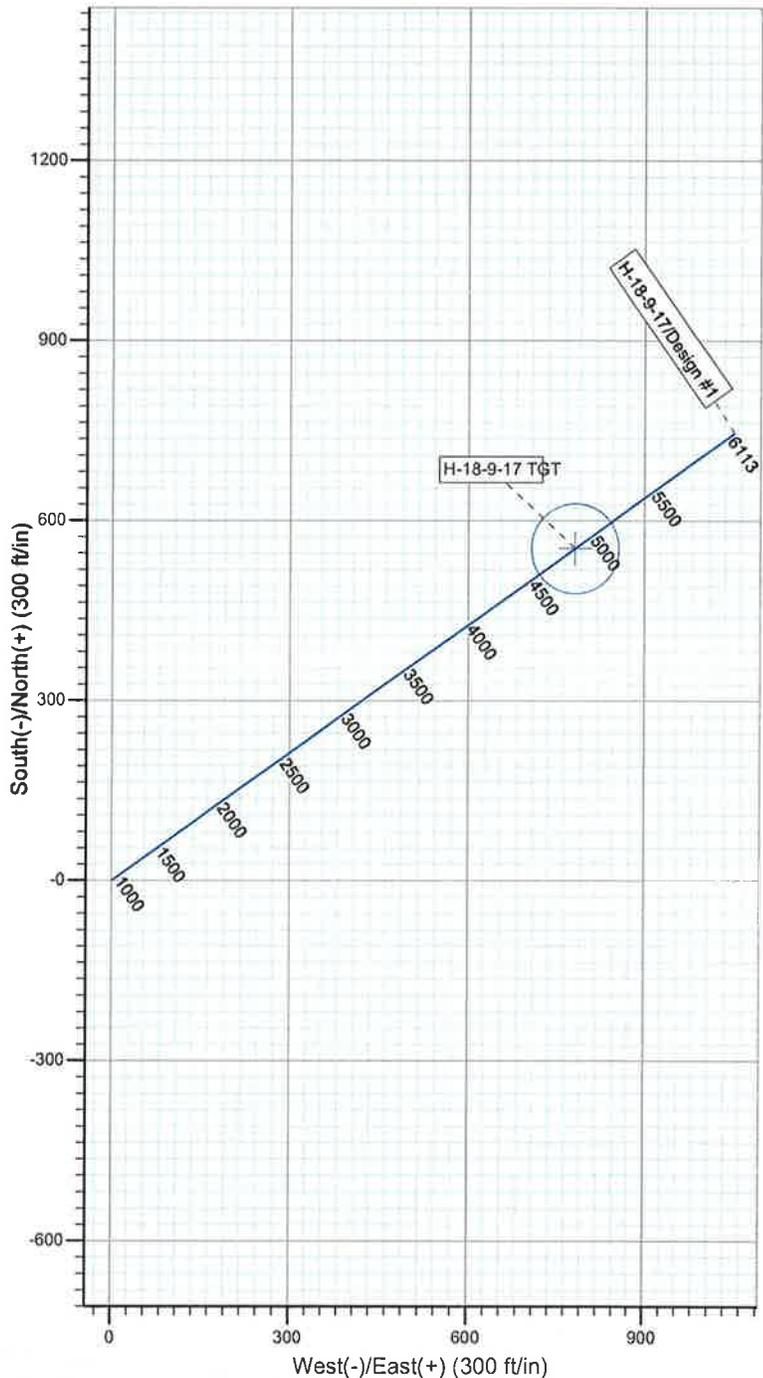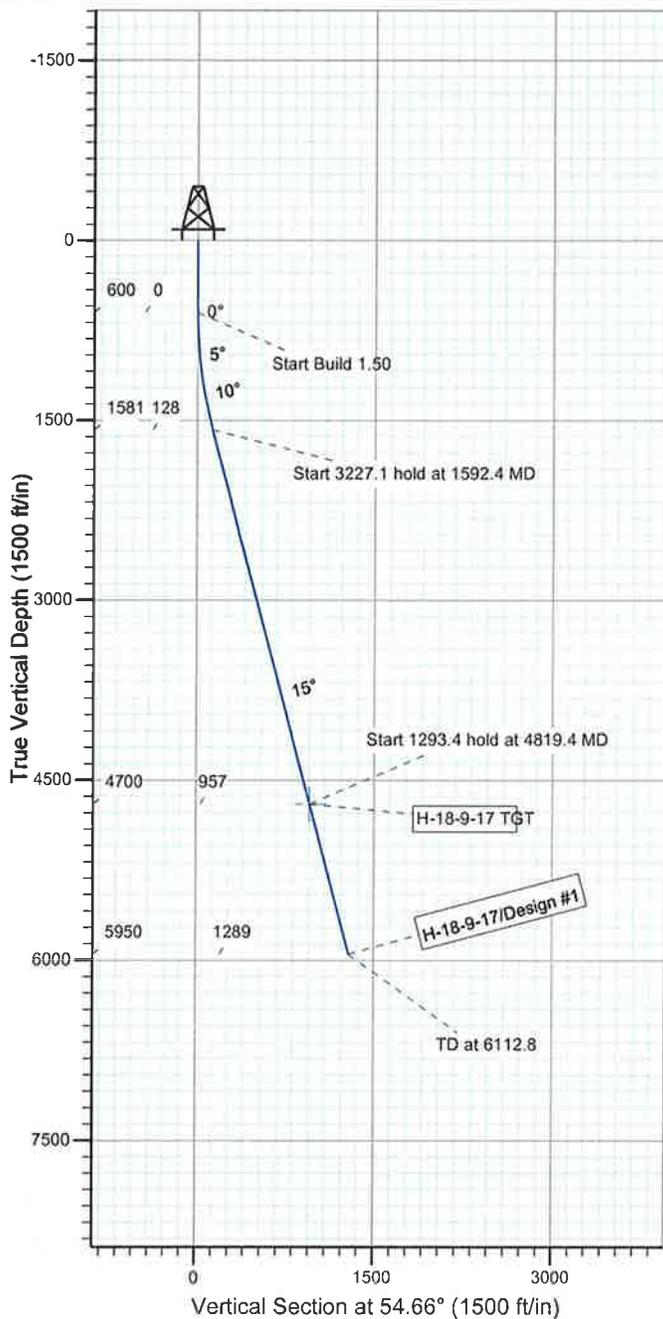

WELLBORE TARGET DETAILS

Name	TVD	+N/-S	+E/-W	Shape
H-18-9-17 TGT	4700.0	553.7	780.8	Circle (Radius: 75.0)

SECTION DETAILS

Sec	MD	Inc	Azi	TVD	+N/-S	+E/-W	DLeg	TFace	VSec	Target
1	0.0	0.00	0.00	0.0	0.0	0.0	0.00	0.00	0.0	
2	600.0	0.00	0.00	600.0	0.0	0.0	0.00	0.00	0.0	
3	1592.4	14.89	54.66	1581.2	74.1	104.6	1.50	54.66	128.2	
4	4819.4	14.89	54.66	4700.0	553.7	780.8	0.00	0.00	957.2	H-18-9-17 TGT
5	6112.8	14.89	54.66	5950.0	745.8	1051.8	0.00	0.00	1289.4	







Project: USGS Myton SW (UT)
 Site: SECTION 18 T9S R17E
 Well: M-18-9-17
 Wellbore: Wellbore #1
 Design: Design #1



Azimuths to Grid North
 True North: -0.93°
 Magnetic North: 10.48°

Magnetic Field
 Strength: 52341.7snT
 Dip Angle: 65.81°
 Date: 2010/09/07
 Model: IGRF2010

KOP @ 600'
 DOGLEG RATE 1.5 DEG/100'
 TARGET RADIUS IS 75'

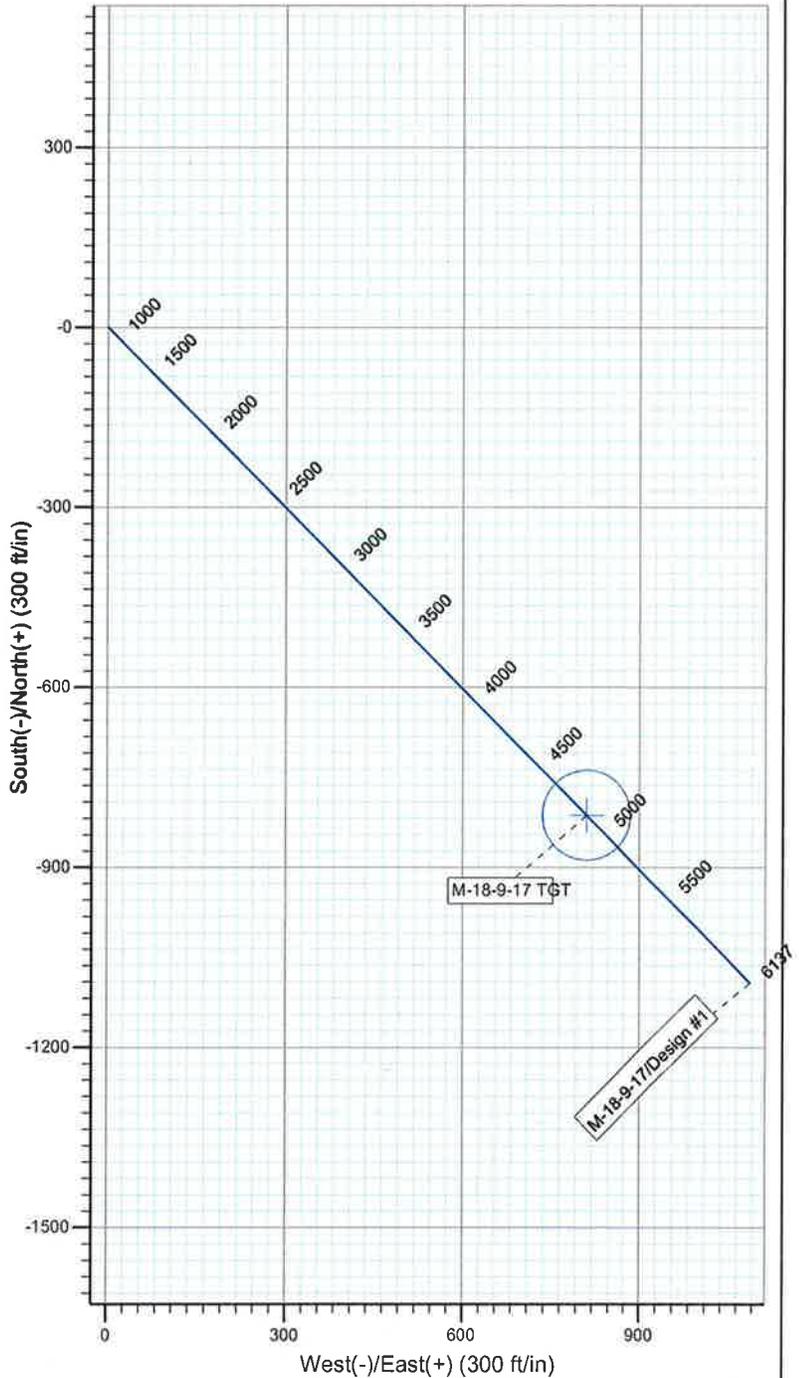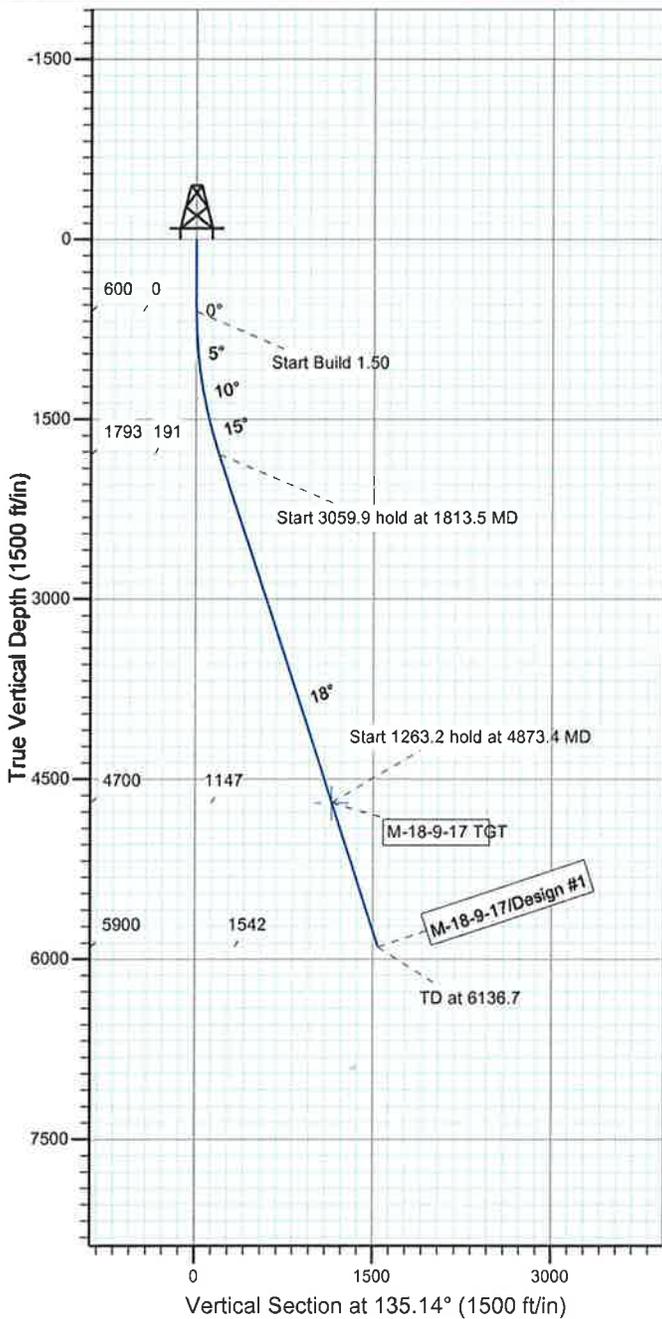

WELLBORE TARGET DETAILS

Name	TVD	+N/-S	+E/-W	Shape
M-18-9-17 TGT	4700.0	-813.0	809.1	Circle (Radius: 75.0)

SECTION DETAILS

Sec	MD	Inc	Azi	TVD	+N/-S	+E/-W	DLeg	TFace	VSec	Target
1	0.0	0.00	0.00	0.0	0.0	0.0	0.00	0.00	0.0	
2	600.0	0.00	0.00	600.0	0.0	0.0	0.00	0.00	0.0	
3	1813.5	18.20	135.14	1793.2	-135.5	134.8	1.50	135.14	191.2	
4	4873.4	18.20	135.14	4700.0	-813.0	809.1	0.00	0.00	1147.0	M-18-9-17 TGT
5	6136.7	18.20	135.14	5900.0	-1092.8	1087.4	0.00	0.00	1541.6	







Project: USGS Myton SW (UT)
 Site: SECTION 18 T9S R17E
 Well: I-18-9-17
 Wellbore: Wellbore #1
 Design: Design #1



Azimuths to Grid North
 True North: -0.93°
 Magnetic North: 10.46°

Magnetic Field
 Strength: 52341.9snT
 Dip Angle: 65.81°
 Date: 2010/09/13
 Model: IGRF2010

KOP @ 600'
 DOGLEG RATE 1.5 DEG/100'
 TARGET RADIUS IS 75'

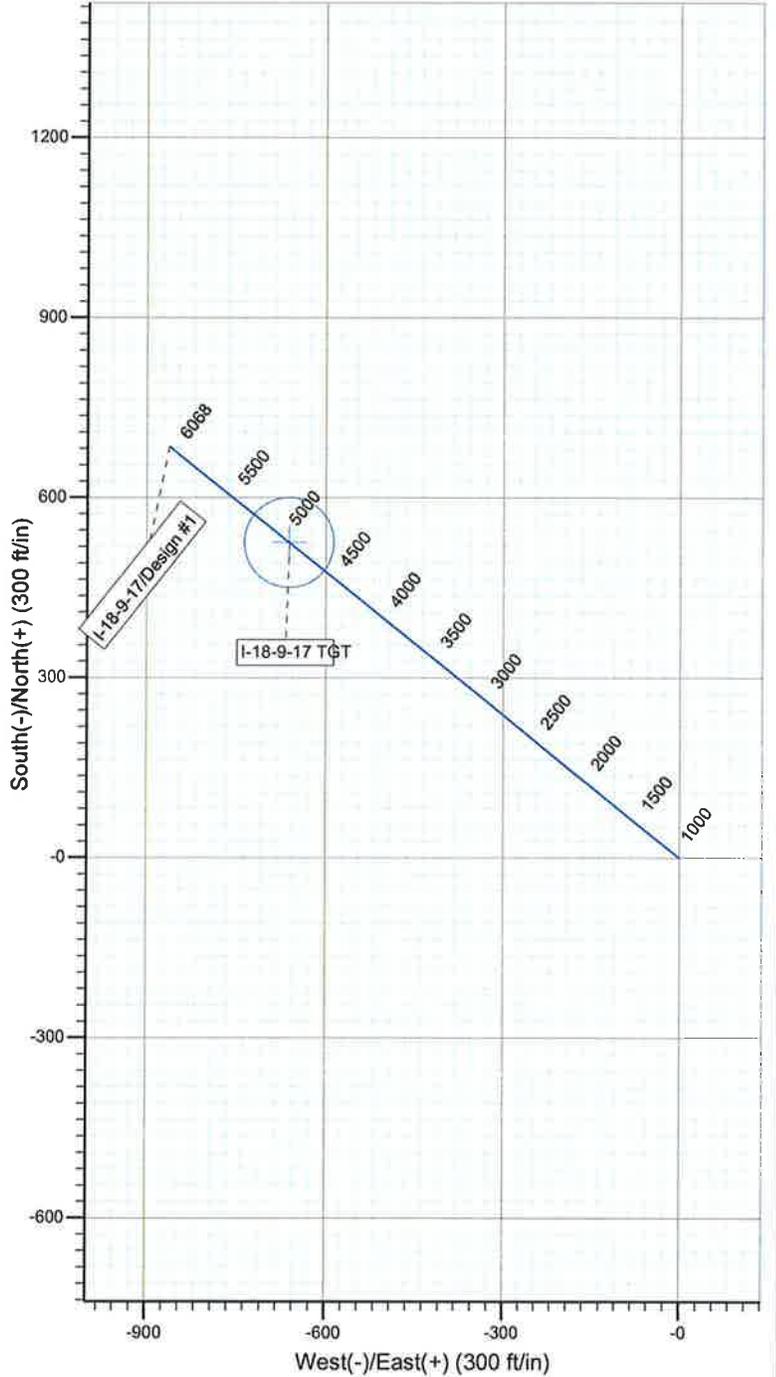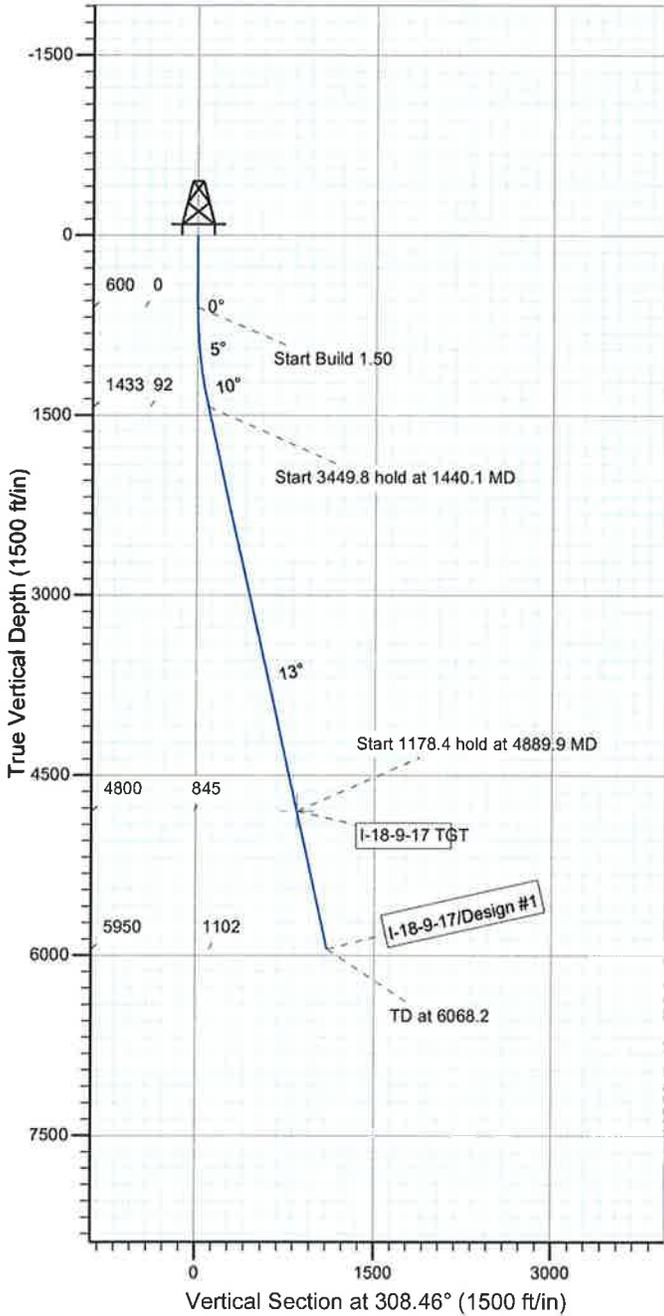

WELLBORE TARGET DETAILS

Name	TVD	+N/-S	+E/-W	Shape
I-18-9-17 TGT	4800.0	525.3	-661.4	Circle (Radius: 75.0)

SECTION DETAILS

Sec	MD	Inc	Azi	TVD	+N/-S	+E/-W	DLeg	TFace	VSec	Target
1	0.0	0.00	0.00	0.0	0.0	0.0	0.00	0.00	0.0	
2	600.0	0.00	0.00	600.0	0.0	0.0	0.00	0.00	0.0	
3	1440.1	12.60	308.46	1433.3	57.2	-72.0	1.50	308.46	92.0	
4	4889.9	12.60	308.46	4800.0	525.3	-661.4	0.00	0.00	844.6	I-18-9-17 TGT
5	6068.2	12.60	308.46	5950.0	685.2	-862.7	0.00	0.00	1101.7	







Project: USGS Myton SW (UT)
 Site: SECTION 18 T9S R17E
 Well: L-18-9-17
 Wellbore: Wellbore #1
 Design: Design #1



Azimuths to Grid North
 True North: -0.93°
 Magnetic North: 10.46°

Magnetic Field
 Strength: 52341.9snT
 Dip Angle: 65.81°
 Date: 2010/09/13
 Model: IGRF2010

KOP @ 600'
 DOGLEG RATE 1.5 DEG/100'
 TARGET RADIUS IS 75'

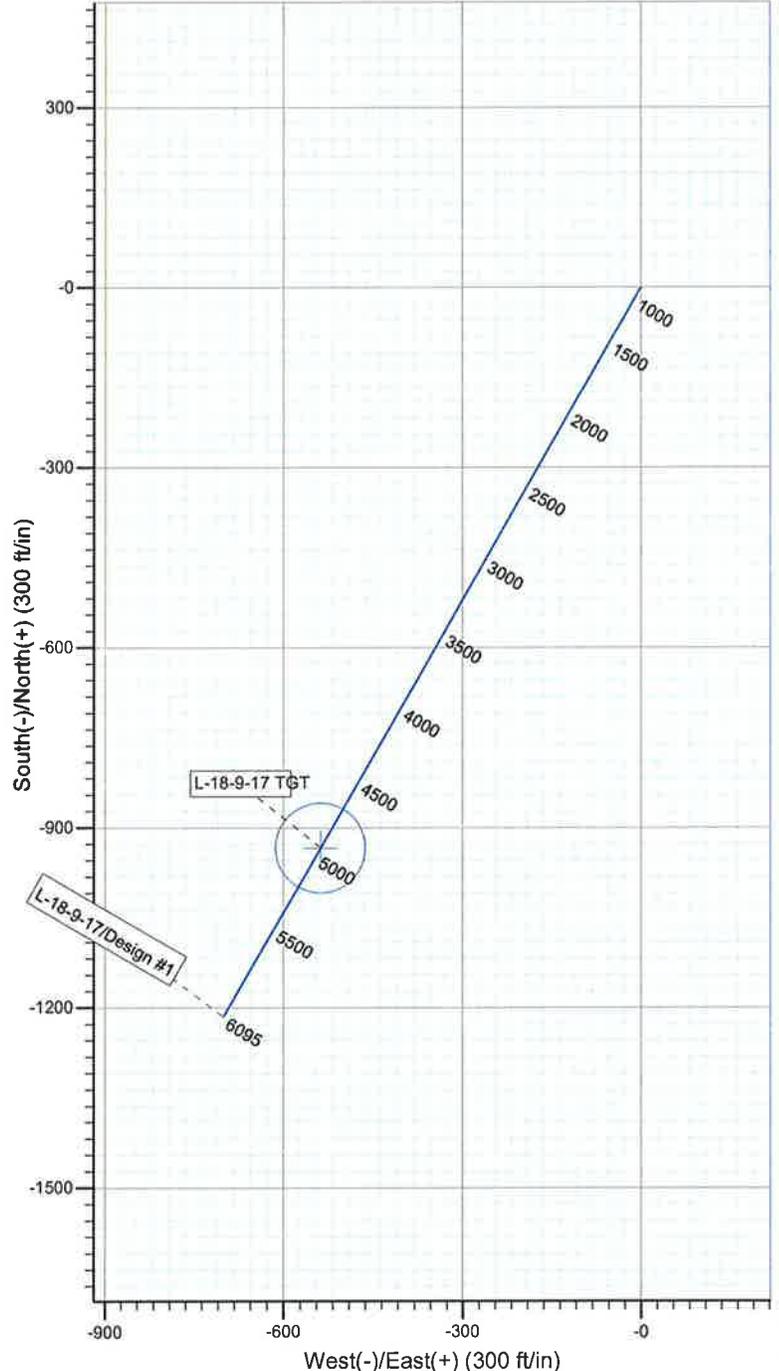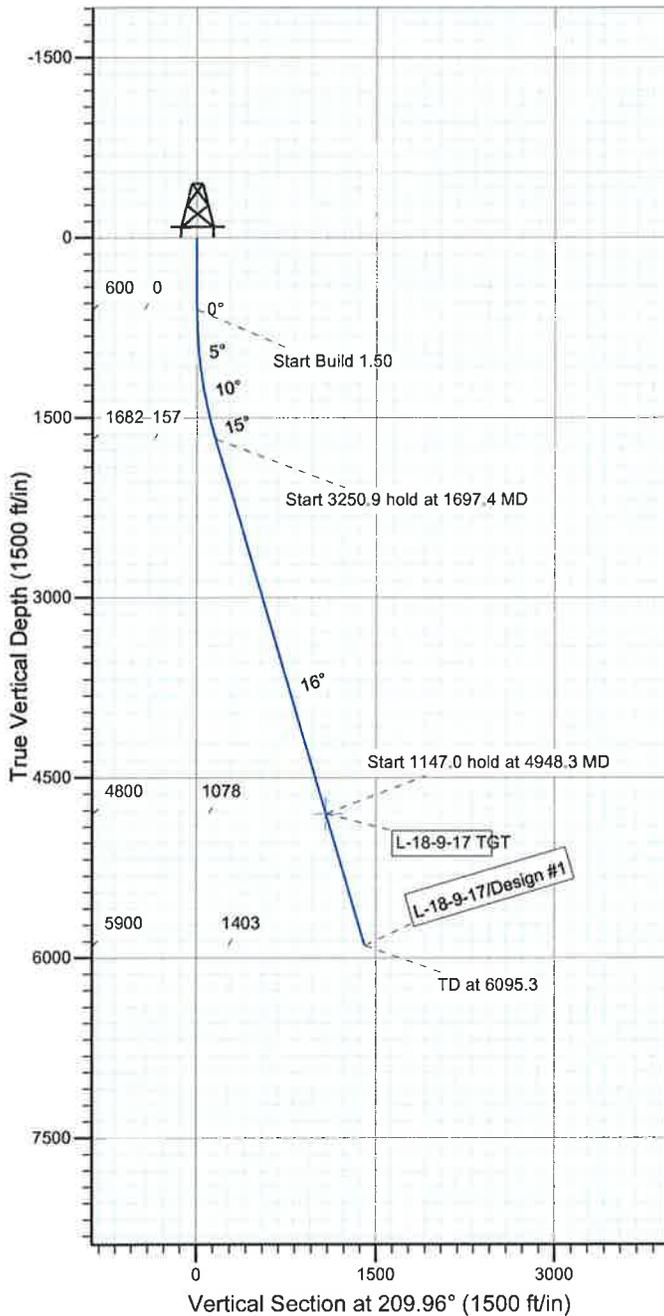

WELLBORE TARGET DETAILS

Name	TVD	+N/-S	+E/-W	Shape
L-18-9-17 TGT	4800.0	-933.7	-538.2	Circle (Radius: 75.0)

SECTION DETAILS

Sec	MD	Inc	Azi	TVD	+N/-S	+E/-W	DLeg	TFace	VSec	Target
1	0.0	0.00	0.00	0.0	0.0	0.0	0.00	0.00	0.0	
2	600.0	0.00	0.00	600.0	0.0	0.0	0.00	0.00	0.0	
3	1697.4	16.46	209.96	1682.4	-135.6	-78.2	1.50	209.96	156.6	
4	4948.3	16.46	209.96	4800.0	-933.7	-538.2	0.00	0.00	1077.7	L-18-9-17 TGT
5	6095.3	16.46	209.96	5900.0	-1215.3	-700.5	0.00	0.00	1402.8	







Project: USGS Myton SW (UT)
 Site: SECTION 18 T9S R17E
 Well: Q-18-9-17
 Wellbore: Wellbore #1
 Design: Design #1



Azimuths to Grid North
 True North: -0.92°
 Magnetic North: 10.48°

Magnetic Field
 Strength: 52334.4snT
 Dip Angle: 65.80°
 Date: 2010/09/15
 Model: IGRF2010

KOP @ 600'
 DOGLEG RATE 1.5 DEG/100'
 TARGET RADIUS IS 75'

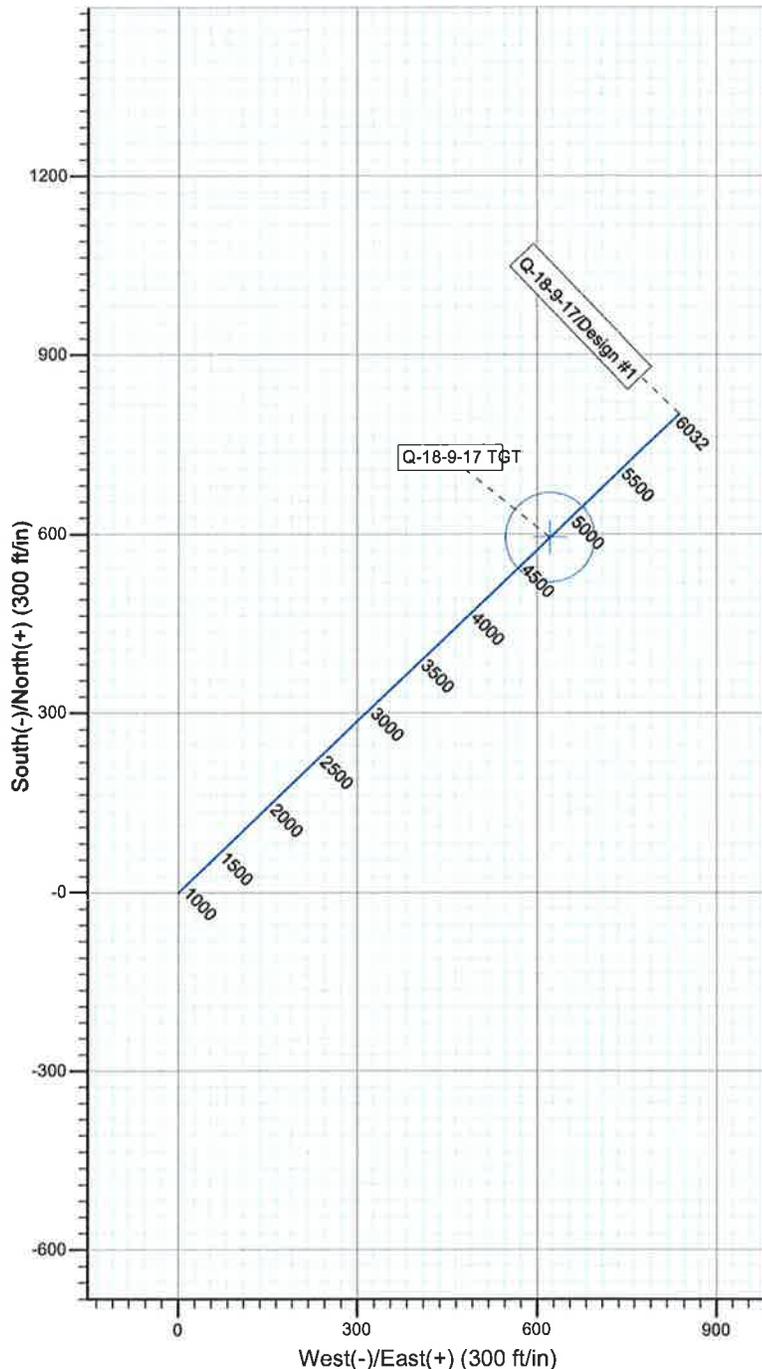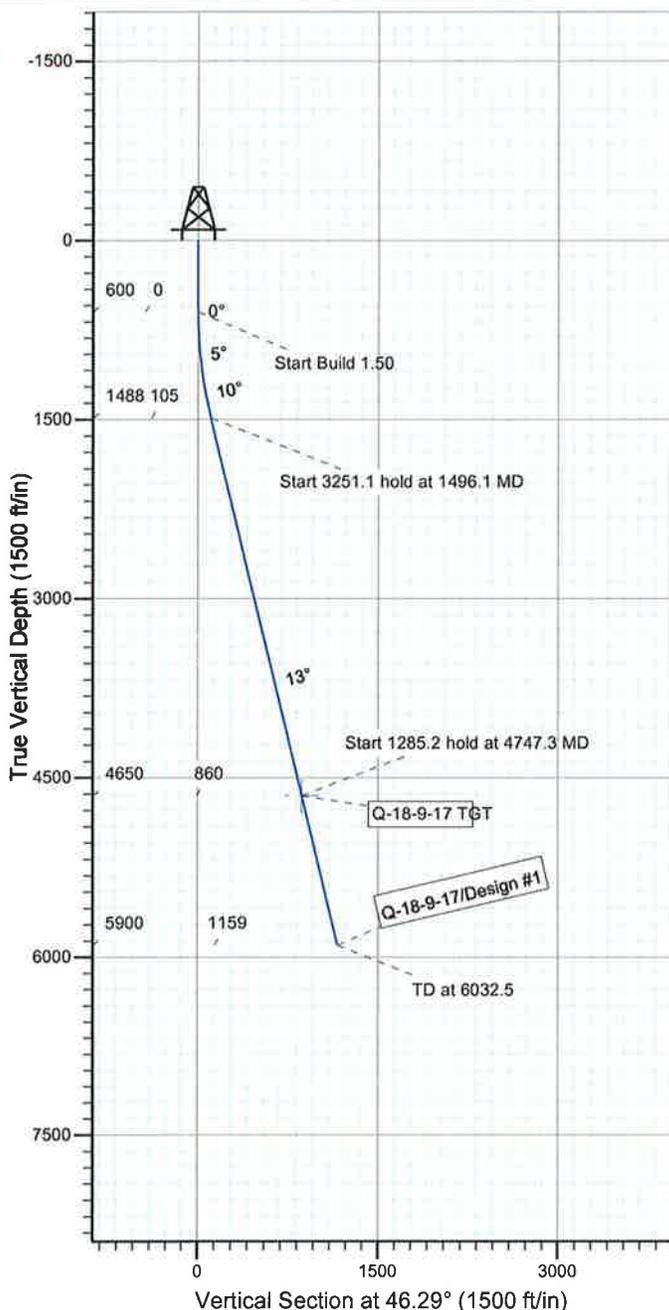

WELLBORE TARGET DETAILS

Name	TVD	+N-S	+E-W	Shape
Q-18-9-17 TGT	4650.0	594.5	621.9	Circle (Radius: 75.0)

SECTION DETAILS

Sec	MD	Inc	Azi	TVD	+N-S	+E-W	DLeg	TFace	VSec	Target
1	0.0	0.00	0.00	0.0	0.0	0.0	0.00	0.00	0.0	
2	600.0	0.00	0.00	600.0	0.0	0.0	0.00	0.00	0.0	
3	1496.1	13.44	46.29	1487.9	72.3	75.6	1.50	46.29	104.6	
4	4747.3	13.44	46.29	4650.0	594.5	621.9	0.00	0.00	860.4	Q-18-9-17 TGT
5	6032.5	13.44	46.29	5900.0	801.0	837.9	0.00	0.00	1159.1	







Project: USGS Myton SW (UT)
 Site: SECTION 18 T9S R17E
 Well: R-18-9-17
 Wellbore: Wellbore #1
 Design: Design #1



Azimuths to Grid North
 True North: -0.93°
 Magnetic North: 10.47°

Magnetic Field
 Strength: 52336.1snT
 Dip Angle: 65.80°
 Date: 2010/09/15
 Model: IGRF2010

KOP @ 600'
 DOGLEG RATE 1.5 DEG/100'
 TARGET RADIUS IS 75'

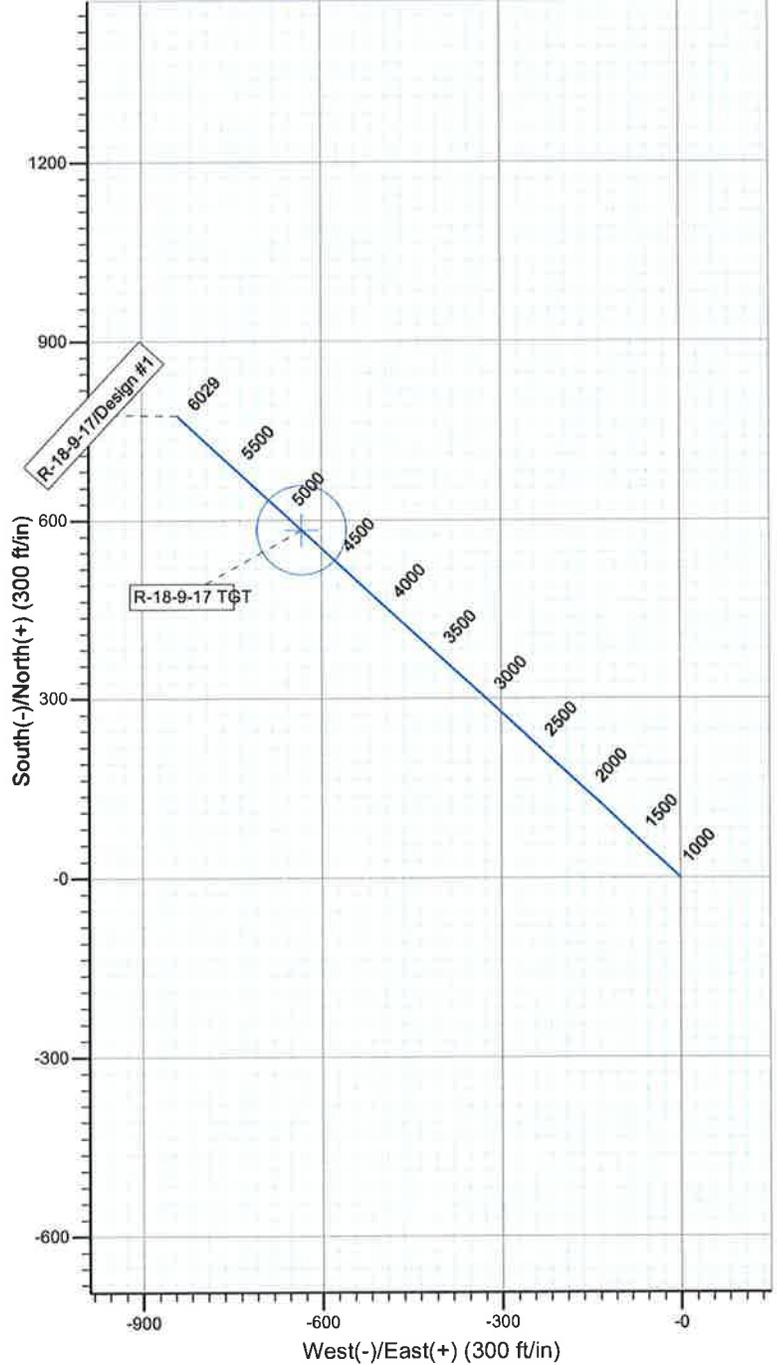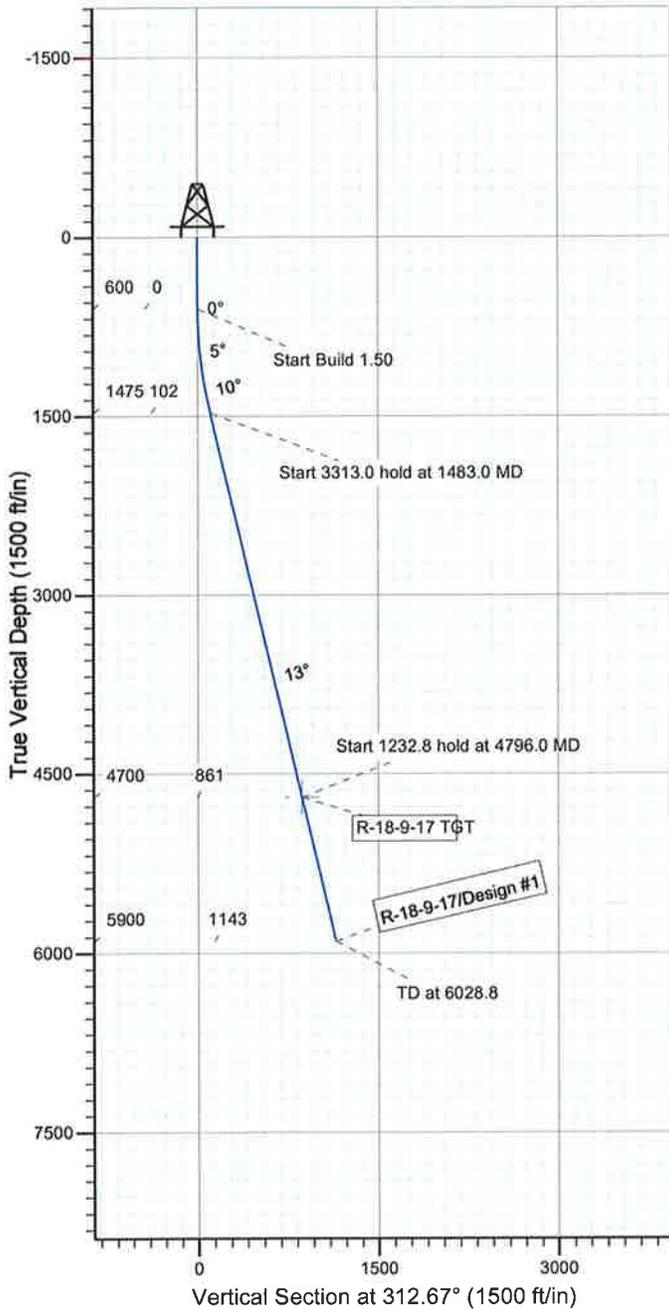

WELLBORE TARGET DETAILS

Name	TVD	+N/-S	+E/-W	Shape
R-18-9-17 TGT	4700.0	583.3	-632.8	Circle (Radius: 75.0)

SECTION DETAILS

Sec	MD	Inc	Azi	TVD	+N/-S	+E/-W	DLeg	TFace	VSec	Target
1	0.0	0.00	0.00	0.0	0.0	0.0	0.00	0.00	0.0	
2	600.0	0.00	0.00	600.0	0.0	0.0	0.00	0.00	0.0	
3	1483.0	13.25	312.67	1475.2	68.9	-74.7	1.50	312.67	101.6	
4	4796.0	13.25	312.67	4700.0	583.3	-632.8	0.00	0.00	860.7	R-18-9-17 TGT
5	6028.8	13.25	312.67	5900.0	774.8	-840.5	0.00	0.00	1143.1	







Project: USGS Myton SW (UT)
 Site: SECTION 18 T9S R17E
 Well: S-18-9-17
 Wellbore: Wellbore #1
 Design: Design #1



Azimuths to Grid North
 True North: -0.93°
 Magnetic North: 10.47°

Magnetic Field
 Strength: 52336.1snT
 Dip Angle: 65.80°
 Date: 2010/09/15
 Model: IGRF2010

KOP @ 600'
 DOGLEG RATE 1.5 DEG/100'
 TARGET RADIUS IS 75'

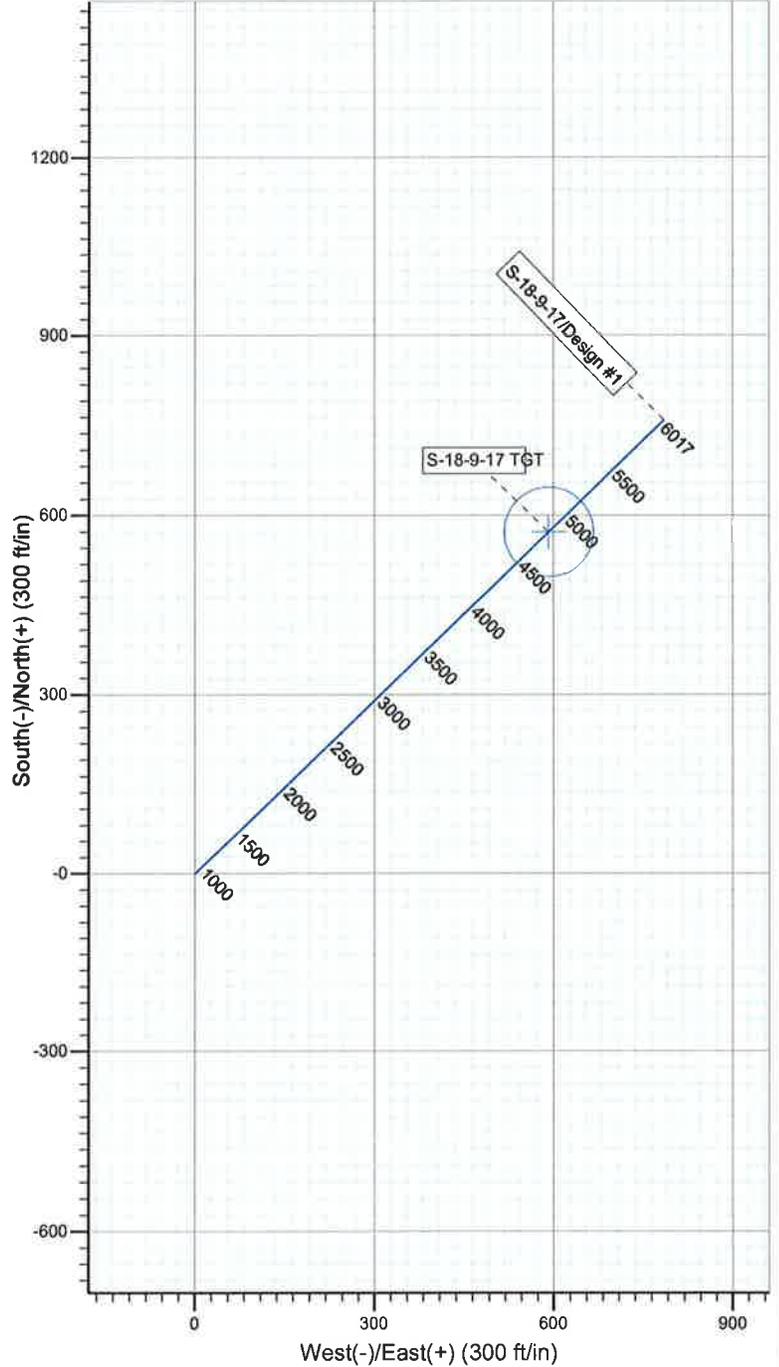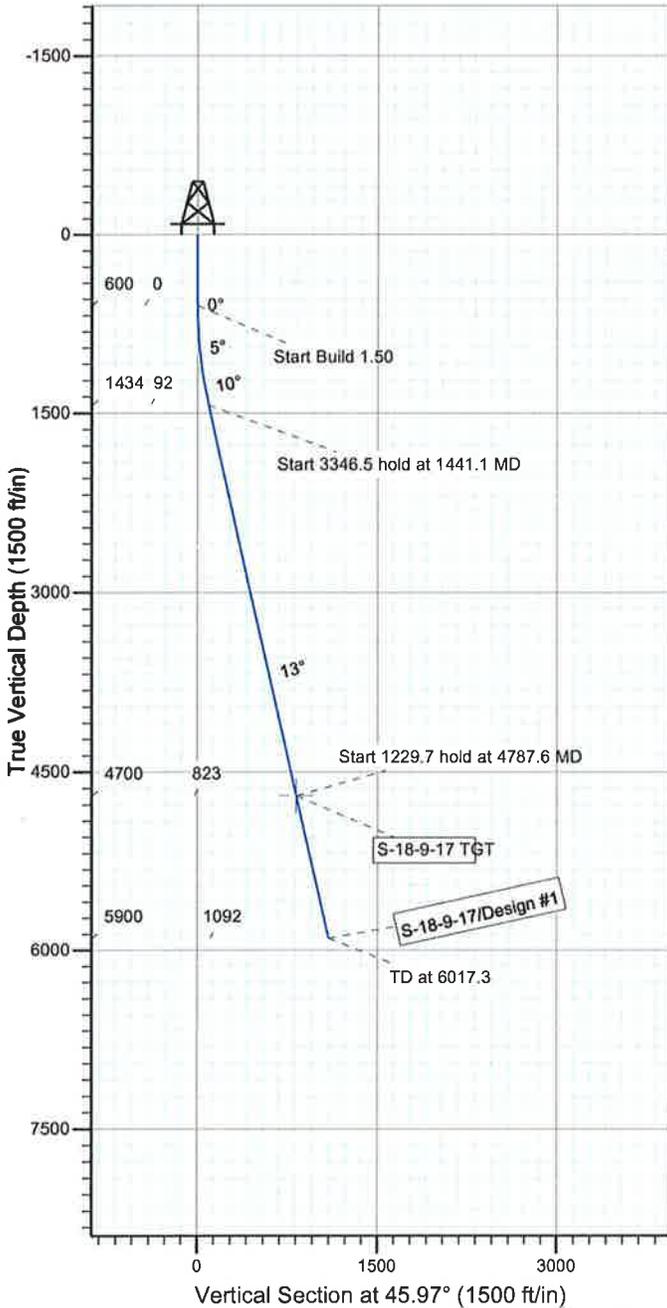

WELLBORE TARGET DETAILS

Name	TVD	+N/-S	+E/-W	Shape
S-18-9-17 TGT	4700.0	572.1	591.8	Circle (Radius: 75.0)

SECTION DETAILS

Sec	MD	Inc	Azi	TVD	+N/-S	+E/-W	DLeg	TFace	VSec	Target
1	0.0	0.00	0.00	0.0	0.0	0.0	0.00	0.00	0.0	
2	600.0	0.00	0.00	600.0	0.0	0.0	0.00	0.00	0.0	
3	1441.1	12.62	45.97	1434.3	64.1	66.3	1.50	45.97	92.2	
4	4787.6	12.62	45.97	4700.0	572.1	591.8	0.00	0.00	823.1	S-18-9-17 TGT
5	6017.3	12.62	45.97	5900.0	758.8	784.9	0.00	0.00	1091.7	



WORKSHEET APPLICATION FOR PERMIT TO DRILL

APD RECEIVED: 11/24/2010

API NO. ASSIGNED: 43013505040000

WELL NAME: Greater Monument Butte M-18-9-17

OPERATOR: NEWFIELD PRODUCTION COMPANY (N2695)

PHONE NUMBER: 435 646-4825

CONTACT: Mandie Crozier

PROPOSED LOCATION: SENW 18 090S 170E

Permit Tech Review:

SURFACE: 2037 FNL 1861 FWL

Engineering Review:

BOTTOM: 2130 FSL 2247 FEL

Geology Review:

COUNTY: DUCHESNE

LATITUDE: 40.03255

LONGITUDE: -110.05097

UTM SURF EASTINGS: 580973.00

NORTHINGS: 4431591.00

FIELD NAME: MONUMENT BUTTE

LEASE TYPE: 1 - Federal

LEASE NUMBER: UTU-72106

PROPOSED PRODUCING FORMATION(S): GREEN RIVER

SURFACE OWNER: 1 - Federal

COALBED METHANE: NO

RECEIVED AND/OR REVIEWED:

- PLAT
- Bond: FEDERAL - WYB000493
- Potash
- Oil Shale 190-5
- Oil Shale 190-3
- Oil Shale 190-13
- Water Permit: 437478
- RDCC Review:
- Fee Surface Agreement
- Intent to Commingle

Commingle Approved

LOCATION AND SITING:

- R649-2-3.
Unit: GMBU (GRRV)
- R649-3-2. General
- R649-3-3. Exception
- Drilling Unit
Board Cause No: Cause 213-11
Effective Date: 11/30/2009
Siting: Suspends General Siting
- R649-3-11. Directional Drill

Comments: Presite Completed

Stipulations: 4 - Federal Approval - dmason
15 - Directional - dmason
27 - Other - bhill



GARY R. HERBERT
Governor

GREGORY S. BELL
Lieutenant Governor

State of Utah

DEPARTMENT OF NATURAL RESOURCES

MICHAEL R. STYLER
Executive Director

Division of Oil, Gas and Mining

JOHN R. BAZA
Division Director

Permit To Drill

Well Name: Greater Monument Butte M-18-9-17
API Well Number: 43013505040000
Lease Number: UTU-72106
Surface Owner: FEDERAL
Approval Date: 12/6/2010

Issued to:

NEWFIELD PRODUCTION COMPANY , Rt 3 Box 3630 , Myton, UT 84052

Authority:

Pursuant to Utah Code Ann. §40-6-1 et seq., and Utah Administrative Code R649-3-1 et seq., the Utah Division of Oil, Gas and Mining issues conditions of approval, and permit to drill the listed well. This permit is issued in accordance with the requirements of Cause 213-11. The expected producing formation or pool is the GREEN RIVER Formation(s), completion into any other zones will require filing a Sundry Notice (Form 9). Completion and commingling of more than one pool will require approval in accordance with R649-3-22.

Duration:

This approval shall expire one year from the above date unless substantial and continuous operation is underway, or a request for extension is made prior to the expiration date

General:

Compliance with the requirements of Utah Admin. R. 649-1 et seq., the Oil and Gas Conservation General Rules, and the applicable terms and provisions of the approved Application for permit to drill.

Conditions of Approval:

State approval of this well does not supercede the required federal approval, which must be obtained prior to drilling.

In accordance with Utah Admin. R.649-3-11, Directional Drilling, the operator shall submit a complete angular deviation and directional survey report to the Division within 30 days following completion of the well.

Production casing cement shall be brought up to or above the top of the unitized interval for the Greater Monument Butte Unit (Cause No. 213-11).

Notification Requirements:

The operator is required to notify the Division of Oil, Gas and Mining of the following actions during drilling of this well:

- Within 24 hours following the spudding of the well – contact Carol Daniels at 801-538-5284 (please leave a voicemail message if not available)
OR
submit an electronic sundry notice (pre-registration required) via the Utah Oil & Gas website at <https://oilgas.ogm.utah.gov>

Reporting Requirements:

All reports, forms and submittals as required by the Utah Oil and Gas Conservation General Rules will be promptly filed with the Division of Oil, Gas and Mining, including but not limited to:

- Entity Action Form (Form 6) – due within 5 days of spudding the well
- Monthly Status Report (Form 9) – due by 5th day of the following calendar month
- Requests to Change Plans (Form 9) – due prior to implementation
- Written Notice of Emergency Changes (Form 9) – due within 5 days
- Notice of Operations Suspension or Resumption (Form 9) – due prior to implementation
- Report of Water Encountered (Form 7) – due within 30 days after completion
- Well Completion Report (Form 8) – due within 30 days after completion or plugging

Approved By:

A handwritten signature in black ink, appearing to read "John Rogers", written in a cursive style.

For John Rogers
Associate Director, Oil & Gas

STATE OF UTAH DEPARTMENT OF NATURAL RESOURCES DIVISION OF OIL, GAS, AND MINING		FORM 9
		5. LEASE DESIGNATION AND SERIAL NUMBER: UTU-72106
SUNDRY NOTICES AND REPORTS ON WELLS		6. IF INDIAN, ALLOTTEE OR TRIBE NAME:
Do not use this form for proposals to drill new wells, significantly deepen existing wells below current bottom-hole depth, reenter plugged wells, or to drill horizontal laterals. Use APPLICATION FOR PERMIT TO DRILL form for such proposals.		7. UNIT or CA AGREEMENT NAME: GMBU (GRRV)
1. TYPE OF WELL Oil Well		8. WELL NAME and NUMBER: GREATER MON BUTTE M-18-9-17
2. NAME OF OPERATOR: NEWFIELD PRODUCTION COMPANY		9. API NUMBER: 43013505040000
3. ADDRESS OF OPERATOR: Rt 3 Box 3630 , Myton, UT, 84052	PHONE NUMBER: 435 646-4825 Ext	9. FIELD and POOL or WILDCAT: MONUMENT BUTTE
4. LOCATION OF WELL FOOTAGES AT SURFACE: 2037 FNL 1861 FWL QTR/QTR, SECTION, TOWNSHIP, RANGE, MERIDIAN: Qtr/Qtr: SENW Section: 18 Township: 09.0S Range: 17.0E Meridian: S		COUNTY: DUCHESNE
		STATE: UTAH
11. CHECK APPROPRIATE BOXES TO INDICATE NATURE OF NOTICE, REPORT, OR OTHER DATA		
TYPE OF SUBMISSION	TYPE OF ACTION	
<input checked="" type="checkbox"/> NOTICE OF INTENT Approximate date work will start: 12/6/2011 <input type="checkbox"/> SUBSEQUENT REPORT Date of Work Completion: <input type="checkbox"/> SPUD REPORT Date of Spud: <input type="checkbox"/> DRILLING REPORT Report Date:	<input type="checkbox"/> ACIDIZE <input type="checkbox"/> CHANGE TO PREVIOUS PLANS <input type="checkbox"/> CHANGE WELL STATUS <input type="checkbox"/> DEEPEN <input type="checkbox"/> OPERATOR CHANGE <input type="checkbox"/> PRODUCTION START OR RESUME <input type="checkbox"/> REPERFORATE CURRENT FORMATION <input type="checkbox"/> TUBING REPAIR <input type="checkbox"/> WATER SHUTOFF <input type="checkbox"/> WILDCAT WELL DETERMINATION <input type="checkbox"/> ALTER CASING <input type="checkbox"/> CHANGE TUBING <input type="checkbox"/> COMMINGLE PRODUCING FORMATIONS <input type="checkbox"/> FRACTURE TREAT <input type="checkbox"/> PLUG AND ABANDON <input type="checkbox"/> RECLAMATION OF WELL SITE <input type="checkbox"/> SIDETRACK TO REPAIR WELL <input type="checkbox"/> VENT OR FLARE <input type="checkbox"/> SI TA STATUS EXTENSION <input type="checkbox"/> OTHER	
	<input type="checkbox"/> CASING REPAIR <input type="checkbox"/> CHANGE WELL NAME <input type="checkbox"/> CONVERT WELL TYPE <input type="checkbox"/> NEW CONSTRUCTION <input type="checkbox"/> PLUG BACK <input type="checkbox"/> RECOMPLETE DIFFERENT FORMATION <input type="checkbox"/> TEMPORARY ABANDON <input type="checkbox"/> WATER DISPOSAL <input checked="" type="checkbox"/> APD EXTENSION OTHER: <input style="width: 100px;" type="text"/>	
12. DESCRIBE PROPOSED OR COMPLETED OPERATIONS. Clearly show all pertinent details including dates, depths, volumes, etc.		
Newfield proposes to extend the Application for Permit to Drill this well.		
<p style="color: red; font-weight: bold; margin: 0;">Approved by the Utah Division of Oil, Gas and Mining</p> <p style="color: red; font-weight: bold; margin: 0;">Date: <u>11/23/2011</u></p> <p style="color: red; font-weight: bold; margin: 0;">By: <u></u></p>		
NAME (PLEASE PRINT) Mandie Crozier	PHONE NUMBER 435 646-4825	TITLE Regulatory Tech
SIGNATURE N/A	DATE 11/9/2011	



The Utah Division of Oil, Gas, and Mining

- State of Utah
- Department of Natural Resources

Electronic Permitting System - Sundry Notices

Request for Permit Extension Validation Well Number 43013505040000

API: 43013505040000

Well Name: GREATER MON BUTTE M-18-9-17

Location: 2037 FNL 1861 FWL QTR SENW SEC 18 TWNP 090S RNG 170E MER S

Company Permit Issued to: NEWFIELD PRODUCTION COMPANY

Date Original Permit Issued: 12/6/2010

The undersigned as owner with legal rights to drill on the property as permitted above, hereby verifies that the information as submitted in the previously approved application to drill, remains valid and does not require revision. Following is a checklist of some items related to the application, which should be verified.

- If located on private land, has the ownership changed, if so, has the surface agreement been updated? Yes No

- Have any wells been drilled in the vicinity of the proposed well which would affect the spacing or siting requirements for this location? Yes No

- Has there been any unit or other agreements put in place that could affect the permitting or operation of this proposed well? Yes No

- Have there been any changes to the access route including ownership, or rightof- way, which could affect the proposed location? Yes No

- Has the approved source of water for drilling changed? Yes No

- Have there been any physical changes to the surface location or access route which will require a change in plans from what was discussed at the onsite evaluation? Yes No

- Is bonding still in place, which covers this proposed well? Yes No

Signature: Mandie Crozier

Date: 11/9/2011

Title: Regulatory Tech **Representing:** NEWFIELD PRODUCTION COMPANY

UNITED STATES
DEPARTMENT OF THE INTERIOR
BUREAU OF LAND MANAGEMENT

APPLICATION FOR PERMIT TO DRILL OR REENTER

FORM APPROVED
OMB No. 1004-0137
Expires July 31, 2010

5a. Type of work: <input checked="" type="checkbox"/> DRILL <input type="checkbox"/> REENTER		7. If Unit or CA Agreement, Name and No. Greater Monument Butte
1b. Type of Well: <input checked="" type="checkbox"/> Oil Well <input type="checkbox"/> Gas Well <input type="checkbox"/> Other <input checked="" type="checkbox"/> Single Zone <input type="checkbox"/> Multiple Zone		8. Lease Name and Well No. Greater Monument Butte M-18-9-17
2. Name of Operator Newfield Production Company		9. API Well No. <i>43-013-50504</i>
3a. Address Route #3 Box 3630, Myton UT 84052	3b. Phone No. (include area code) (435) 646-3721	10. Field and Pool, or Exploratory Monument Butte
4. Location of Well (Report location clearly and in accordance with any State requirements.)* At surface SE/NW 2037' FNL 1861' FWL Sec. 18, T9S R17E (UTU-72106) At proposed prod. zone NW/SE 2130' FSL 2247' FEL Sec. 18, T9S R17E (UTU-3563)		11. Sec., T. R. M. or Blk. and Survey or Area Sec. 18, T9S R17E
14. Distance in miles and direction from nearest town or post office* Approximately 15.8 miles southeast of Myton, UT		12. County or Parish Duchesne
15. Distance from proposed* location to nearest property or lease line, ft. Approx. 393' f/lse, NA' f/unit (Also to nearest drig. unit line, if any)		13. State UT
16. No. of acres in lease 1,188.92	17. Spacing Unit dedicated to this well 20 Acres	
18. Distance from proposed location* to nearest well, drilling, completed, applied for, on this lease, ft. Approx. 878'	19. Proposed Depth 6,137'	20. BLM/BIA Bond No. on file WYB000493
21. Elevations (Show whether DF, KDB, RT, GL, etc.) 5454' GL	22. Approximate date work will start* <i>1st Qtr. 2011</i>	23. Estimated duration (7) days from SPUD to rig release

24. Attachments

The following, completed in accordance with the requirements of Onshore Oil and Gas Order No.1, must be attached to this form:

- | | |
|--|---|
| 1. Well plat certified by a registered surveyor. | 4. Bond to cover the operations unless covered by an existing bond on file (see Item 20 above). |
| 2. A Drilling Plan. | 5. Operator certification |
| 3. A Surface Use Plan (if the location is on National Forest System Lands, the SUPO must be filed with the appropriate Forest Service Office). | 6. Such other site specific information and/or plans as may be required by the BLM. |

25. Signature <i>Mandie Crozier</i>	Name (Printed/Typed) Mandie Crozier	Date <i>11/24/10</i>
Title Regulatory Specialist		

Approved by (Signature) <i>Jerry Kenczka</i>	Name (Printed/Typed) Jerry Kenczka	Date OCT 06 2011
Title Assistant Field Manager Lands & Mineral Resources		
Office VERNAL FIELD OFFICE		

Application approval does not warrant or certify that the applicant holds legal or equitable title to those rights in the subject lease which would entitle the applicant to conduct operations thereon.
Conditions of approval, if any, are attached.

Title 18 U.S.C. Section 1001 and Title 43 U.S.C. Section 1212, make it a crime for any person knowingly and willfully to make to any department or agency of the United States any false, fictitious or fraudulent statements or representations as to any matter within its jurisdiction.

(Continued on page 2)

*(Instructions on page 2)

NOS 9-23-10
AFMSS# 108XS0391R

RECEIVED

NOV 29 2010

RECEIVED

NOV 07 2011

DIV. OF OIL, GAS & MINING

UDOGM

NOTICE OF APPROVAL
CONDITIONS OF APPROVAL ATTACHED

VERNAL, UTAH




UNITED STATES DEPARTMENT OF THE INTERIOR
BUREAU OF LAND MANAGEMENT
VERNAL FIELD OFFICE

170 South 500 East

VERNAL, UT 84078

(435) 781-4400

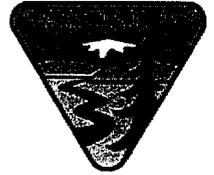

CONDITIONS OF APPROVAL FOR APPLICATION FOR PERMIT TO DRILL

Company: Newfield Production Company
Well No: GMB M-18-9-17
API No: 43-013-50504

Location: SENW, Sec. 18, T9S R17E
Lease No: UTU-72106
Agreement: Greater Monument Butte

OFFICE NUMBER: (435) 781-4400

OFFICE FAX NUMBER: (435) 781-3420

**A COPY OF THESE CONDITIONS SHALL BE FURNISHED TO YOUR
FIELD REPRESENTATIVE TO INSURE COMPLIANCE**

All lease and/or unit operations are to be conducted in such a manner that full compliance is made with the applicable laws, regulations (43 CFR Part 3160), and this approved Application for Permit to Drill including Surface and Downhole Conditions of Approval. The operator is considered fully responsible for the actions of his subcontractors. A copy of the approved APD must be on location during construction, drilling, and completion operations. **This permit is approved for a two (2) year period, or until lease expiration, whichever occurs first. An additional extension, up to two (2) years, may be applied for by sundry notice prior to expiration.**

NOTIFICATION REQUIREMENTS

Location Construction (Notify Environmental Scientist)	-	Forty-Eight (48) hours prior to construction of location and access roads.
Location Completion (Notify Environmental Scientist)	-	Prior to moving on the drilling rig.
Spud Notice (Notify Petroleum Engineer)	-	Twenty-Four (24) hours prior to spudding the well.
Casing String & Cementing (Notify Supv. Petroleum Tech.)	-	Twenty-Four (24) hours prior to running casing and cementing all casing strings to: ut_vn_opreport@blm.gov .
BOP & Related Equipment Tests (Notify Supv. Petroleum Tech.)	-	Twenty-Four (24) hours prior to initiating pressure tests.
First Production Notice (Notify Petroleum Engineer)	-	Within Five (5) business days after new well begins or production resumes after well has been off production for more than ninety (90) days.

**SURFACE USE PROGRAM
CONDITIONS OF APPROVAL (COAs)**

- All new and replacement internal combustion gas field engines of less than or equal to 300 design-rated horsepower must not emit more than 2 gms of NO_x per horsepower-hour. This requirement does not apply to gas field engines of less than or equal to 40 design-rated horsepower.
- All and replacement internal combustion gas field engines of greater than 300 design rated horsepower must not emit more than 1.0 gms of NO_x per horsepower-hour.
- If there is an active Gilsonite mining operation within 2 miles of the well location, operator shall notify the Gilsonite operator at least 48 hours prior to any blasting during construction.
- If paleontological materials are uncovered during construction, the operator is to immediately stop work and contact the Authorized Officer (AO). A determination will be made by the AO as to what mitigation may be necessary for the discovered paleontologic material before construction can continue.

SITE SPECIFIC CONDITIONS OF APPROVAL

- Prior to any surface disturbing activities between March 1st and August 31st, a BLM biologist or a BLM-approved contractor will survey all areas during April or May within a range of a half-mile from proposed surface disturbances for active raptor (ferruginous likely) nests. If occupied/ active raptor nests are found, construction will not occur during the nesting season for that species within the half-mile buffer.
- White-tailed prairie dog burrows and animals sighted will be recorded/ mapped while conducting burrowing owl surveys. These should be conducted according to protocol.
- Mountain plover surveys will be conducted to protocol by a professional environmental consulting firm biologist prior to any ground disturbing activities. Reports from survey results must be reviewed by a BLM authorized officer prior to proceeding with the project.
- After cessation of drilling and completion operations, any visible or measurable layer of oil must be removed from the surface of the reserve pit and the pit kept free of oil.
- Pits must be free of oil and other liquid and solid wastes prior to filling. Pit liners must not be breached (cut) or filled (squeezed) while still containing fluids. The pit liner must be removed to the solids level or treated to prevent its reemergence to the surface or its interference with long-term successful revegetation.

Reclamation

- Reclamation will be completed in accordance with the Newfield Exploration Company Castle Peak and Eight Mile Flat Reclamation Plan on file with the Vernal Field Office of the BLM.
- The reclamation seed mix will incorporate low growing grasses, instead of crested wheatgrass, which negatively impacts mountain plover habitat.
- Appropriate erosion control and revegetation measures will be employed. In areas with unstable soils where seeding alone may not adequately control erosion, grading will be used to minimize

slopes and water bars will be installed on disturbed slopes. Erosion control efforts will be monitored by Newfield and, if necessary, modifications will be made to control erosion.

Seed Mix (Interim and Final Reclamation)

Common Name	Latin Name	Pure Live Seed (lbs/acre)	Seed Planting Depth
Squirreltail grass	<i>Elymus elymoides</i>	2.0	1/4 - 1/2"
Needle and thread grass	<i>Hesperostipa comata</i>	2.0	1/2"
Siberian Wheatgrass	<i>Agropyron fragile</i>	2.0	1/2"
Shadscale saltbush	<i>Atriplex confertifolia</i>	2.0	1/2"
Four-wing saltbush	<i>Atriplex canescens</i>	2.0	1/2"
Gardner's saltbush	<i>Atriplex gardneri</i>	2.0	1/2"
Blue flax (Lewis flax)	<i>Linum lewisii</i>	1.0	1/8 - 1/4"

- All pounds are pure live seed.
- All seed and mulch will be certified weed free.
- Rates are set for drill seeding; double rate if broadcasting.

Monitoring and Reporting

- The operator shall submit a Sundry Notice (Form 3160-5) to the BLM Authorized Officer (AO) that designates the proposed site-specific monitoring and reference sites chosen for the location. A description of the proposed sites shall be included, as well as a map showing the locations of the proposed sites.
- The operator shall submit a Sundry Notice (Form 3160-5) to the BLM Authorized Officer (AO) 3 growing seasons after reclamation efforts have occurred evaluating the status of the reclaimed areas in order to determine whether the BLM standards set forth in the Green River District Reclamation Guidelines have been met (30% or greater basal cover).

**DOWNHOLE PROGRAM
CONDITIONS OF APPROVAL (COAs)**

SITE SPECIFIC DOWNHOLE COAs:

- The operator shall comply with all applicable requirements in the SOP (version: "Greater Monument Butte Green River Development Program", June 24, 2008). The operator shall also comply with applicable laws and regulations; with the lease terms, Onshore Oil and Gas Orders, NTL's; and with other orders and instructions of the authorized officer.

All provisions outlined in Onshore Oil & Gas Order #2 Drilling Operations shall be strictly adhered to. The following items are emphasized:

DRILLING/COMPLETION/PRODUCING OPERATING STANDARDS

- The spud date and time shall be reported orally to Vernal Field Office within 24 hours of spudding.
- Notify Vernal Field Office Supervisory Petroleum Engineering Technician at least 24 hours in advance of casing cementing operations and BOPE & casing pressure tests.
- All requirements listed in Onshore Order #2 III. E. Special Drilling Operations are applicable for air drilling of surface hole.
- Blowout prevention equipment (BOPE) shall remain in use until the well is completed or abandoned. Closing unit controls shall remain unobstructed and readily accessible at all times. Choke manifolds shall be located outside of the rig substructure.
- All BOPE components shall be inspected daily and those inspections shall be recorded in the daily drilling report. Components shall be operated and tested as required by Onshore Oil & Gas Order No. 2 to insure good mechanical working order. All BOPE pressure tests shall be performed by a test pump with a chart recorder and **NOT** by the rig pumps. Test shall be reported in the driller's log.
- BOP drills shall be initially conducted by each drilling crew within 24 hours of drilling out from under the surface casing and weekly thereafter as specified in Onshore Oil & Gas Order No. 2.
- Casing pressure tests are required before drilling out from under all casing strings set and cemented in place.
- No aggressive/fresh hard-banded drill pipe shall be used within casing.
- **Cement baskets shall not be run on surface casing.**
- The operator must report all shows of water or water-bearing sands to the BLM. If flowing water is encountered it must be sampled, analyzed, and a copy of the analyses submitted to the BLM Vernal Field Office.
- The operator must report encounters of all non oil & gas mineral resources (such as Gilsonite, tar sands, oil shale, trona, etc.) to the Vernal Field Office, in writing, within 5 working days of each encounter. Each report shall include the well name/number, well location, date and depth (from KB

or GL) of encounter, vertical footage of the encounter and, the name of the person making the report (along with a telephone number) should the BLM need to obtain additional information.

- A complete set of angular deviation and directional surveys of a directional well will be submitted to the Vernal BLM office engineer within 30 days of the completion of the well.
- While actively drilling, chronologic drilling progress reports shall be filed directly with the BLM, Vernal Field Office on a weekly basis in sundry, letter format or e-mail to the Petroleum Engineers until the well is completed.
- A cement bond log (CBL) will be run from the production casing shoe to the top of cement and shall be utilized to determine the bond quality for the production casing. Submit a field copy of the CBL to this office.
- **Please submit an electronic copy of all other logs run on this well in LAS format to UT_VN_Welllogs@BLM.gov. This submission will supersede the requirement for submittal of paper logs to the BLM.**
- There shall be no deviation from the proposed drilling, completion, and/or workover program as approved. Safe drilling and operating practices must be observed. Any changes in operation must have prior approval from the BLM Vernal Field Office.

OPERATING REQUIREMENT REMINDERS:

- All wells, whether drilling, producing, suspended, or abandoned, shall be identified in accordance with 43 CFR 3162.6. There shall be a sign or marker with the name of the operator, lease serial number, well number, and surveyed description of the well.
- For information regarding production reporting, contact the Office of Natural Resources Revenue (ONRR) at www.ONRR.gov.
- In accordance with 43 CFR 3162.4-3, this well shall be reported on the "Monthly Report of Operations" (Oil and Gas Operations Report ((OGOR)) starting with the month in which operations commence and continue each month until the well is physically plugged and abandoned. This report shall be filed in duplicate, directly with the Minerals Management Service, P.O. Box 17110, Denver, Colorado 80217-0110, or call 1-800-525-7922 (303) 231-3650 for reporting information.
- Should the well be successfully completed for production, the BLM Vernal Field office must be notified when it is placed in a producing status. Such notification will be by written communication and must be received in this office by not later than the fifth business day following the date on which the well is placed on production. The notification shall provide, as a minimum, the following informational items:
 - Operator name, address, and telephone number.
 - Well name and number.
 - Well location (¼¼, Sec., Twn, Rng, and P.M.).
 - Date well was placed in a producing status (date of first production for which royalty will be paid).
 - The nature of the well's production, (i.e., crude oil, or crude oil and casing head gas, or natural gas and entrained liquid hydrocarbons).
 - The Federal or Indian lease prefix and number on which the well is located; otherwise the non-Federal or non-Indian land category, i.e., State or private.
 - Unit agreement and/or participating area name and number, if applicable.
 - Communitization agreement number, if applicable.
- Any venting or flaring of gas shall be done in accordance with Notice to Lessees (NTL) 4A and needs prior approval from the BLM Vernal Field Office.
- All undesirable events (fires, accidents, blowouts, spills, discharges) as specified in NTL 3A will be reported to the BLM, Vernal Field Office. Major events, as defined in NTL3A, shall be reported verbally within 24 hours, followed by a written report within 15 days. "Other than Major Events" will be reported in writing within 15 days. "Minor Events" will be reported on the Monthly Report of Operations and Production.
- Whether the well is completed as a dry hole or as a producer, "Well Completion and Recompletion Report and Log" (BLM Form 3160-4) shall be submitted not later than 30 days after completion of

the well or after completion of operations being performed, in accordance with 43 CFR 3162.4-1. Two copies of all logs run, core descriptions, and all other surveys or data obtained and compiled during the drilling, workover, and/or completion operations, shall be filed on BLM Form 3160-4. Submit with the well completion report a geologic report including, at a minimum, formation tops, and a summary and conclusions. Also include deviation surveys, sample descriptions, strip logs, core data, drill stem test data, and results of production tests if performed. Samples (cuttings, fluid, and/or gas) shall be submitted only when requested by the BLM, Vernal Field Office.

- All off-lease storage, off-lease measurement, or commingling on-lease or off-lease, shall have prior written approval from the BLM Vernal Field Office.
- Oil and gas meters shall be calibrated in place prior to any deliveries. The BLM Vernal Field Office Petroleum Engineers will be provided with a date and time for the initial meter calibration and all future meter proving schedules. A copy of the meter calibration reports shall be submitted to the BLM Vernal Field Office. All measurement facilities will conform to the API standards for liquid hydrocarbons and the AGA standards for natural gas measurement. All measurement points shall be identified as the point of sale or allocation for royalty purposes.
- A schematic facilities diagram as required by Onshore Oil & Gas Order No. 3 shall be submitted to the BLM Vernal Field Office within 30 days of installation or first production, whichever occurs first. All site security regulations as specified in Onshore Oil & Gas Order No. 3 shall be adhered to. All product lines entering and leaving hydrocarbon storage tanks will be effectively sealed in accordance with Onshore Oil & Gas Order No. 3.
- Any additional construction, reconstruction, or alterations of facilities, including roads, gathering lines, batteries, etc., which will result in the disturbance of new ground, shall require the filing of a suitable plan and need prior approval of the BLM Vernal Field Office. Emergency approval may be obtained orally, but such approval does not waive the written report requirement.
- No location shall be constructed or moved, no well shall be plugged, and no drilling or workover equipment shall be removed from a well to be placed in a suspended status without prior approval of the BLM Vernal Field Office. If operations are to be suspended for more than 30 days, prior approval of the BLM Vernal Field Office shall be obtained and notification given before resumption of operations.
- Pursuant to Onshore Oil & Gas Order No. 7, this is authorization for pit disposal of water produced from this well for a period of 90 days from the date of initial production. A permanent disposal method must be approved by this office and in operation prior to the end of this 90-day period. In order to meet this deadline, an application for the proposed permanent disposal method shall be submitted along with any necessary water analyses, as soon as possible, but no later than 45 days after the date of first production. Any method of disposal which has not been approved prior to the end of the authorized 90-day period will be considered as an Incident of Noncompliance and will be grounds for issuing a shut-in order until an acceptable manner for disposing of said water is provided and approved by this office.
- Unless the plugging is to take place immediately upon receipt of oral approval, the Field Office Petroleum Engineers must be notified at least 24 hours in advance of the plugging of the well, in order that a representative may witness plugging operations. If a well is suspended or abandoned, all pits must be fenced immediately until they are backfilled. The "Subsequent Report of Abandonment" (Form BLM 3160-5) must be submitted within 30 days after the actual plugging of the well bore, showing location of plugs, amount of cement in each, and amount of casing left in

hole, and the current status of the surface restoration.

BLM - Vernal Field Office - Notification Form

Operator Newfield Exploration Rig Name/# Ross 29 Submitted By
Branden Arnold Phone Number 435-401-0223
Well Name/Number GMB M-18-9-17
Qtr/Qtr SE/NW Section 18 Township 9S Range 17E
Lease Serial Number UTU-72106
API Number 43-013-50504

Spud Notice – Spud is the initial spudding of the well, not drilling out below a casing string.

Date/Time 6/20/12 4:00 AM PM

Casing – Please report time casing run starts, not cementing times.

- Surface Casing
- Intermediate Casing
- Production Casing
- Liner
- Other

Date/Time 6/21/12 11:00 AM PM

BOPE

- Initial BOPE test at surface casing point
- BOPE test at intermediate casing point
- 30 day BOPE test
- Other

Date/Time _____ AM PM

Remarks _____

STATE OF UTAH
 DIVISION OF OIL, GAS AND MINING
 ENTITY ACTION FORM -FORM 6

OPERATOR: **NEWFIELD PRODUCTION COMPANY**
 ADDRESS: **RT. 3 BOX 3630**
MYTON, UT 84052

OPERATOR ACCT. NO. **N2695**

ACTION CODE	CURRENT ENTITY NO.	NEW ENTITY NO.	API NUMBER	WELL NAME	WELL LOCATION					SPUD DATE	EFFECTIVE DATE
					QQ	SC	TP	RG	COUNTY		
B	99999	17400	4301350504	GMBU M-18-9-17	SENW	18	9S	17E	DUCHESNE	6/21/2012	6/29/12
WELL 1 COMMENTS: GRRV BHL: nwse											
B	99999	17400	4301350503	GMBU H-18-9-17	SENW	18	9S	17E	DUCHESNE	6/20/2012	6/29/12
GRRV BHL: nwse											
B	99999	17400	4301350509	GMBU S-18-9-17	SWSE	18	9S	17E	DUCHESNE	6/17/2012	6/29/12
GRRV BHL: nwse											
B	99999	17400	4301350825	GMBU G-33-8-17	NENW	33	9S	17E	DUCHESNE	6/6/2012	6/29/12
GRRV BHL: senw											
B	99999	17400	4301351025	GMBU B-31-8-17	SWSE	31	8S	17E	DUCHESNE	6/11/2012	6/29/12
GRRV BHL: S3Inene											
B	99999	17400	4304751636	GMBU M-35-8-17	NESW	35	8S	17E	UINTAH	6/19/2012	6/29/12
GRRV BHL: swne											

ACTION CODES (See instructions on back of form)

- A - 1 new entity for new well (single well only)
- B - 1 well to existing entity (group or unit well)
- C - from one existing entity to another existing entity
- D - well from one existing entity to a new entity
- E - other (explain in comments section)

RECEIVED

JUN 28 2012

Tabitha Timothy
 Signature

Production Clerk

06/26/12

NOTE: Use COMMENT section to explain why each Action Code was selected.

Div. of Oil, Gas & Mining

UNITED STATES
DEPARTMENT OF THE INTERIOR
BUREAU OF LAND MANAGEMENT

SUNDRY NOTICES AND REPORTS ON WELLS
Do not use this form for proposals to drill or to re-enter an abandoned well. Use Form 3160-3 (APD) for such proposals.

FORM APPROVED
OMB No. 1004-0137
Expires: July 31, 2010

SUBMIT IN TRIPLICATE - Other Instructions on page 2

1. Type of Well

Oil Well Gas Well Other

2. Name of Operator

NEWFIELD PRODUCTION COMPANY

3a. Address Route 3 Box 3630
Myton, UT 84052

3b. Phone (include are code)
435.646.3721

4. Location of Well (Footage, Sec., T., R., M., or Survey Description)

Section 18 T9S R17E

5. Lease Serial No.

USA UTU-72106

6. If Indian, Allottee or Tribe Name.

7. If Unit or CA/Agreement, Name and/or

GMBU

8. Well Name and No.

GRTR MON BUTTE M-18-9-17

9. API Well No.

4301350504

10. Field and Pool, or Exploratory Area

GREATER MB UNIT

11. County or Parish, State

DUCHESNE, UT

12. CHECK APPROPRIATE BOX(ES) TO INIDICATE NATURE OF NOTICE, OR OTHER DATA

TYPE OF SUBMISSION	TYPE OF ACTION			
<input type="checkbox"/> Notice of Intent	<input type="checkbox"/> Acidize	<input type="checkbox"/> Deepen	<input type="checkbox"/> Production (Start/Resume)	<input type="checkbox"/> Water Shut-Off
<input checked="" type="checkbox"/> Subsequent Report	<input type="checkbox"/> Alter Casing	<input type="checkbox"/> Fracture Treat	<input type="checkbox"/> Reclamation	<input type="checkbox"/> Well Integrity
<input type="checkbox"/> Final Abandonment	<input type="checkbox"/> Casing Repair	<input type="checkbox"/> New Construction	<input type="checkbox"/> Recomplete	<input checked="" type="checkbox"/> Other _____
	<input type="checkbox"/> Change Plans	<input type="checkbox"/> Plug & Abandon	<input type="checkbox"/> Temporarily Abandon	Spud Notice _____
	<input type="checkbox"/> Convert to Injector	<input type="checkbox"/> Plug Back	<input type="checkbox"/> Water Disposal	_____

13. Describe Proposed or Completed Operation: (Clearly state all pertinent details, including estimated starting date of any proposed work and approximate duration thereof. If the proposal is to deepen directionally or recomplate horizontally, give subsurface locations and measured and true vertical depths of all pertinent markers and zones. Attach the Bond under which the work will be performed or provide the Bond No. on file with BLM/BIA. Required subsequent reports shall be filed within 30 days following completion of the involved operations. If the operation results in a multiple completion or recompletion in a new interval, a Form 3160-4 shall be filed once testing has been completed. Final Abandonment Notices shall be filed only after all requirements, including reclamation, have been completed, and the operator has determined that the site is ready for final inspection.)

On 6/21/12 MIRU Ross #29. Spud well @9:00 AM. Drill 340' of 12 1/4" hole with air mist. TIH W/ 8 Jt's 8 5/8" J-55 24# csgn. Set @ 340.17. On 6/22/12 cement with 160 sks of class "G" w/ 2% CaCL2 + 0.25#/sk Cello- Flake Mixed @ 15.8ppg w/ 1.17ft3/sk yield. Returned 7 barrels cement to pit. WOC.

RECEIVED
JUL 03 2012

DIV. OF OIL, GAS & MINING

I hereby certify that the foregoing is true and correct (Printed/ Typed)

Branden Arnold
Signature



Title

Date
06/26/2012

THIS SPACE FOR FEDERAL OR STATE OFFICE USE

Approved by _____

Conditions of approval, if any, are attached. Approval of this notice does not warrant or certify that the applicant holds legal or equitable title to those rights in the subject lease which would entitle the applicant to conduct operations thereon.

Title

Date

Office

Title 18 U.S.C. Section 1001 and Title 43 U.S.C. Section 1212, make it a crime for any person knowingly and willfully to make to any department or agency of the United States any false, fictitious and fraudulent statements or representations as to any matter within its jurisdiction

(Instructions on page 2)

Casing / Liner Detail

Well GMBU M-18-9-17
Prospect Monument Butte
Foreman
Run Date:
String Type Surface, 8.625", 24#, J-55, STC (Generic)

- Detail From Top To Bottom -

Depth	Length	JTS	Description	OD	ID
342.17			BK 10'		
340.75	1.42		Wellhead		
342.17	-2.00	-1	Cut off	8.625	
10.00	289.55	7	8 5/8 Casing	8.625	
299.55	41.20	1	Guide Shoe	8.625	
340.17			-		

Cement Detail

Cement Company: BJ

Slurry	# of Sacks	Weight (ppg)	Yield	Volume (ft³)	Description - Slurry Class and Additives
Slurry 1	170	15.8	1.17	198.9	Class G+2%kcl+.25#CF

Stab-In-Job?	No	Cement To Surface?	Yes
BHT:	0	Est. Top of Cement:	0
Initial Circulation Pressure:		Plugs Bumped?	Yes
Initial Circulation Rate:		Pressure Plugs Bumped:	461
Final Circulation Pressure:		Floats Holding?	No
Final Circulation Rate:		Casing Stuck On / Off Bottom?	No
Displacement Fluid:	Water	Casing Reciprocated?	No
Displacement Rate:		Casing Rotated?	No
Displacement Volume:		CIP:	8:28
Mud Returns:		Casing Wt Prior To Cement:	
Centralizer Type And Placement:		Casing Weight Set On Slips:	

Middle of first, top of second and third for a total of three.

BLM - Vernal Field Office - Notification Form

Operator Newfield Exploration Rig Name/# NDSI SS #1
Submitted By Xabier Lasa Phone Number 435-823-6014
Well Name/Number GMBU M-18-9-17
Qtr/Qtr NW/SE Section 18 Township 9S Range 17E
Lease Serial Number UTU-72106
API Number 43-013-50504

TD Notice – TD is the final drilling depth of hole.

Date/Time 7-6-12 08:00 AM PM

Casing – Please report time casing run starts, not cementing times.

- Surface Casing
- Intermediate Casing
- Production Casing
- Liner
- Other

Date/Time 7-6-12 7:00 AM PM

RECEIVED
JUL 05 2012
DIV. OF OIL, GAS & MINING

STATE OF UTAH DEPARTMENT OF NATURAL RESOURCES DIVISION OF OIL, GAS, AND MINING	FORM 9 5. LEASE DESIGNATION AND SERIAL NUMBER: UTU-72106
SUNDRY NOTICES AND REPORTS ON WELLS Do not use this form for proposals to drill new wells, significantly deepen existing wells below current bottom-hole depth, reenter plugged wells, or to drill horizontal laterals. Use APPLICATION FOR PERMIT TO DRILL form for such proposals.	6. IF INDIAN, ALLOTTEE OR TRIBE NAME: 7. UNIT or CA AGREEMENT NAME: GMBU (GRRV)
1. TYPE OF WELL Oil Well	8. WELL NAME and NUMBER: GREATER MON BUTTE M-18-9-17
2. NAME OF OPERATOR: NEWFIELD PRODUCTION COMPANY	9. API NUMBER: 43013505040000
3. ADDRESS OF OPERATOR: Rt 3 Box 3630 , Myton, UT, 84052	PHONE NUMBER: 435 646-4825 Ext
4. LOCATION OF WELL FOOTAGES AT SURFACE: 2037 FNL 1861 FWL QTR/QTR, SECTION, TOWNSHIP, RANGE, MERIDIAN: Qtr/Qtr: SENW Section: 18 Township: 09.0S Range: 17.0E Meridian: S	9. FIELD and POOL or WILDCAT: MONUMENT BUTTE COUNTY: DUCHESNE STATE: UTAH

11. CHECK APPROPRIATE BOXES TO INDICATE NATURE OF NOTICE, REPORT, OR OTHER DATA

TYPE OF SUBMISSION	TYPE OF ACTION		
<input type="checkbox"/> NOTICE OF INTENT Approximate date work will start:	<input type="checkbox"/> ACIDIZE	<input type="checkbox"/> ALTER CASING	<input type="checkbox"/> CASING REPAIR
<input type="checkbox"/> SUBSEQUENT REPORT Date of Work Completion:	<input type="checkbox"/> CHANGE TO PREVIOUS PLANS	<input type="checkbox"/> CHANGE TUBING	<input type="checkbox"/> CHANGE WELL NAME
<input type="checkbox"/> SPUD REPORT Date of Spud:	<input type="checkbox"/> CHANGE WELL STATUS	<input type="checkbox"/> COMMINGLE PRODUCING FORMATIONS	<input type="checkbox"/> CONVERT WELL TYPE
<input checked="" type="checkbox"/> DRILLING REPORT Report Date: 7/27/2012	<input type="checkbox"/> DEEPEN	<input type="checkbox"/> FRACTURE TREAT	<input type="checkbox"/> NEW CONSTRUCTION
	<input type="checkbox"/> OPERATOR CHANGE	<input type="checkbox"/> PLUG AND ABANDON	<input type="checkbox"/> PLUG BACK
	<input checked="" type="checkbox"/> PRODUCTION START OR RESUME	<input type="checkbox"/> RECLAMATION OF WELL SITE	<input type="checkbox"/> RECOMPLETE DIFFERENT FORMATION
	<input type="checkbox"/> REPERFORATE CURRENT FORMATION	<input type="checkbox"/> SIDETRACK TO REPAIR WELL	<input type="checkbox"/> TEMPORARY ABANDON
	<input type="checkbox"/> TUBING REPAIR	<input type="checkbox"/> VENT OR FLARE	<input type="checkbox"/> WATER DISPOSAL
	<input type="checkbox"/> WATER SHUTOFF	<input type="checkbox"/> SI TA STATUS EXTENSION	<input type="checkbox"/> APD EXTENSION
	<input type="checkbox"/> WILDCAT WELL DETERMINATION	<input type="checkbox"/> OTHER	OTHER: <input style="width: 100px;" type="text"/>

12. DESCRIBE PROPOSED OR COMPLETED OPERATIONS. Clearly show all pertinent details including dates, depths, volumes, etc.

The above well was placed on production on 07/27/2012 at 10:30 hours.

**Accepted by the
Utah Division of
Oil, Gas and Mining**

FOR RECORD ONLY

August 07, 2012

NAME (PLEASE PRINT) Jennifer Peatross	PHONE NUMBER 435 646-4885	TITLE Production Technician
SIGNATURE N/A	DATE 8/1/2012	

STATE OF UTAH DEPARTMENT OF NATURAL RESOURCES DIVISION OF OIL, GAS, AND MINING		FORM 9
SUNDRY NOTICES AND REPORTS ON WELLS Do not use this form for proposals to drill new wells, significantly deepen existing wells below current bottom-hole depth, reenter plugged wells, or to drill horizontal laterals. Use APPLICATION FOR PERMIT TO DRILL form for such proposals.		5. LEASE DESIGNATION AND SERIAL NUMBER: UTU-72106
		6. IF INDIAN, ALLOTTEE OR TRIBE NAME:
1. TYPE OF WELL Oil Well		7. UNIT or CA AGREEMENT NAME: GMBU (GRRV)
2. NAME OF OPERATOR: NEWFIELD PRODUCTION COMPANY		8. WELL NAME and NUMBER: GREATER MON BUTTE M-18-9-17
3. ADDRESS OF OPERATOR: Rt 3 Box 3630 , Myton, UT, 84052		9. API NUMBER: 43013505040000
PHONE NUMBER: 435 646-4825 Ext		9. FIELD and POOL or WILDCAT: MONUMENT BUTTE
4. LOCATION OF WELL FOOTAGES AT SURFACE: 2037 FNL 1861 FWL QTR/QTR, SECTION, TOWNSHIP, RANGE, MERIDIAN: Qtr/Qtr: SENW Section: 18 Township: 09.0S Range: 17.0E Meridian: S		COUNTY: DUCHESNE
		STATE: UTAH

11.

CHECK APPROPRIATE BOXES TO INDICATE NATURE OF NOTICE, REPORT, OR OTHER DATA

TYPE OF SUBMISSION	TYPE OF ACTION		
<input type="checkbox"/> NOTICE OF INTENT Approximate date work will start:	<input type="checkbox"/> ACIDIZE	<input type="checkbox"/> ALTER CASING	<input type="checkbox"/> CASING REPAIR
<input type="checkbox"/> SUBSEQUENT REPORT Date of Work Completion:	<input type="checkbox"/> CHANGE TO PREVIOUS PLANS	<input type="checkbox"/> CHANGE TUBING	<input type="checkbox"/> CHANGE WELL NAME
<input type="checkbox"/> SPUD REPORT Date of Spud:	<input type="checkbox"/> CHANGE WELL STATUS	<input type="checkbox"/> COMMINGLE PRODUCING FORMATIONS	<input type="checkbox"/> CONVERT WELL TYPE
<input checked="" type="checkbox"/> DRILLING REPORT Report Date: 7/27/2012	<input type="checkbox"/> DEEPEN	<input type="checkbox"/> FRACTURE TREAT	<input type="checkbox"/> NEW CONSTRUCTION
	<input type="checkbox"/> OPERATOR CHANGE	<input type="checkbox"/> PLUG AND ABANDON	<input type="checkbox"/> PLUG BACK
	<input checked="" type="checkbox"/> PRODUCTION START OR RESUME	<input type="checkbox"/> RECLAMATION OF WELL SITE	<input type="checkbox"/> RECOMPLETE DIFFERENT FORMATION
	<input type="checkbox"/> REPERFORATE CURRENT FORMATION	<input type="checkbox"/> SIDETRACK TO REPAIR WELL	<input type="checkbox"/> TEMPORARY ABANDON
	<input type="checkbox"/> TUBING REPAIR	<input type="checkbox"/> VENT OR FLARE	<input type="checkbox"/> WATER DISPOSAL
	<input type="checkbox"/> WATER SHUTOFF	<input type="checkbox"/> SI TA STATUS EXTENSION	<input type="checkbox"/> APD EXTENSION
	<input type="checkbox"/> WILDCAT WELL DETERMINATION	<input type="checkbox"/> OTHER	OTHER: <input style="width: 100px;" type="text"/>

12. DESCRIBE PROPOSED OR COMPLETED OPERATIONS. Clearly show all pertinent details including dates, depths, volumes, etc.

The above well was placed on production on 07/27/2012 at 10:30 hours. Production Start Sundry re-sent 10/07/2012.

**Accepted by the
Utah Division of
Oil, Gas and Mining
FOR RECORD ONLY
October 16, 2012**

NAME (PLEASE PRINT) Kaci Deveraux	PHONE NUMBER 435 646-4867	TITLE Production Technician
SIGNATURE N/A	DATE 10/7/2012	

UNITED STATES
DEPARTMENT OF THE INTERIOR
BUREAU OF LAND MANAGEMENT

FORM APPROVED
OMB NO. 1004-0137
Expires: July 31, 2010

WELL COMPLETION OR RECOMPLETION REPORT AND LOG

5. Lease Serial No.
UTU-72106

a. Type of Well Oil Well Gas Well Dry Other
 b. Type of Completion: New Well Work Over Deepen Plug Back Diff. Resrv.,
 Other: _____

6. If Indian, Allottee or Tribe Name
NA

7. Unit or CA Agreement Name and No.
GMBU (GRRV)

2. Name of Operator
NEWFIELD EXPLORATION COMPANY

8. Lease Name and Well No.
GMBU M-18-9-17

3. Address
1401 17TH ST. SUITE 1000 DENVER, CO 80202

3a. Phone No. (include area code)
(435) 646-3721

9. AFI Well No.
43-013-50504

4. Location of Well (Report location clearly and in accordance with Federal requirements)*

At surface 2037' FNL & 1861' FWL (SE/NW) SEC. 18, T9S, R17E (UTU-72106)

At top prod. interval reported below 2622' FSL & 2488' FWL (NE/SW) SEC. 18, T9S, R17E (UTU-72106)

At total depth 2257' FSL & 2413' FEL (NW/SE) SEC. 18, T9S, R17E (UTU-3563) *BHL by HSM*

10. Field and Pool or Exploratory
MONUMENT BUTTE

11. Sec., T., R., M., on Block and
Survey or Area SEC. 18, T9S, R17E

12. County or Parish
DUCHESENE

13. State
UT

14. Date Spudded
06/21/2012

15. Date T.D. Reached
07/07/2012

16. Date Completed 07/27/2012
 D & A Ready to Prod.

17. Elevations (DF, RKB, RT, GL)*
5454' GL 5464' KB

18. Total Depth: MD 6112'
TVD 5900'

19. Plug Back T.D.: MD 6057'
TVD 5840

20. Depth Bridge Plug Set: MD
TVD

21. Type Electric & Other Mechanical Logs Run (Submit copy of each)
DUAL IND GRD, SP, COMP. DENSITY, COMP. NEUTRON, GR, CALIPER, CMT BOND

22. Was well cored? No Yes (Submit analysis)
 Was DST run? No Yes (Submit report)
 Directional Survey? No Yes (Submit copy)

23. Casing and Liner Record (Report all strings set in well)

Hole Size	Size/Grade	Wt. (#/ft.)	Top (MD)	Bottom (MD)	Stage Cementer Depth	No. of Sk. & Type of Cement	Slurry Vol. (BBL)	Cement Top*	Amount Pulled
12-1/4"	8-5/8" J-55	24#	0	340'		170 CLASS G			
7-7/8"	5-1/2" J-55	15.5#	0	6103'		230 PRIMLITE 450 50/50 POZ		Surface	

24. Tubing Record

Size	Depth Set (MD)	Packer Depth (MD)	Size	Depth Set (MD)	Packer Depth (MD)	Size	Depth Set (MD)	Packer Depth (MD)
2-7/8"	EOT@ 5993'	TA @ 5863'						

25. Producing Intervals

Formation	Top	Bottom	Perforated Interval	Size	No. Holes	Perf. Status
A) Green River	4015'	5870'	4015-5870'	0.34"	102	
B)						
C)						
D)						

26. Perforation Record

27. Acid, Fracture, Treatment, Cement Squeeze, etc.

Depth Interval	Amount and Type of Material
4015-5870'	Frac w/ 381305#s 20/40 white sand in 2820 bbls of Lightning 17 fluid, in 8 stages.

28. Production - Interval A

Date First Produced	Test Date	Hours Tested	Test Production	Oil BBL	Gas MCF	Water BBL	Oil Gravity Corr. API	Gas Gravity	Production Method
7/27/12	8/6/12	24	→	66	11	8			2-1/2" x 1-1/2" x 20' x 21' x 24' RHAC Pump
Choke Size	Tbg. Press. Flwg. SI	Csg. Press.	24 Hr. Rate	Oil BBL	Gas MCF	Water BBL	Gas/Oil Ratio	Well Status	
			→					PRODUCING	

28a. Production - Interval B

Date First Produced	Test Date	Hours Tested	Test Production	Oil BBL	Gas MCF	Water BBL	Oil Gravity Corr. API	Gas Gravity	Production Method
			→						
Choke Size	Tbg. Press. Flwg. SI	Csg. Press.	24 Hr. Rate	Oil BBL	Gas MCF	Water BBL	Gas/Oil Ratio	Well Status	
			→						

RECEIVED

OCT 09 2012

*(See instructions and spaces for additional data on page 2)

28b. Production - Interval C

Date First Produced	Test Date	Hours Tested	Test Production →	Oil BBL	Gas MCF	Water BBL	Oil Gravity Corr. API	Gas Gravity	Production Method
Choke Size	Tbg. Press. Flwg. SI	Csg. Press.	24 Hr. Rate →	Oil BBL	Gas MCF	Water BBL	Gas/Oil Ratio	Well Status	

28c. Production - Interval D

Date First Produced	Test Date	Hours Tested	Test Production →	Oil BBL	Gas MCF	Water BBL	Oil Gravity Corr. API	Gas Gravity	Production Method
Choke Size	Tbg. Press. Flwg. SI	Csg. Press.	24 Hr. Rate →	Oil BBL	Gas MCF	Water BBL	Gas/Oil Ratio	Well Status	

29. Disposition of Gas (Solid, used for fuel, vented, etc.)

USED FOR FUEL

30. Summary of Porous Zones (Include Aquifers):

Show all important zones of porosity and contents thereof: Cored intervals and all drill-stem tests, including depth interval tested, cushion used, time tool open, flowing and shut-in pressures and recoveries.

31. Formation (Log) Markers

GEOLOGICAL MARKERS

Formation	Top	Bottom	Descriptions, Contents, etc.	Name	Top
					Meas. Depth
GREEN RIVER	4015'	5870'		GARDEN GULCH MRK	3618'
				GARDEN GULCH 1	3827'
				GARDEN GULCH 2	3941'
				POINT 3	4206'
				X MRKR	4473'
				Y MRKR	4511'
				DOUGLAS CREEK MRK	4639'
				BI CARBONATE MRK	4877'
				B LIMESTON MRK	4995'
				CASTLE PEAK	5491'
				BASAL CARBONATE	5939'
				WASATCH	6085'

32. Additional remarks (include plugging procedure):

33. Indicate which items have been attached by placing a check in the appropriate boxes:

- Electrical/Mechanical Logs (1 full set req'd.)
 Geologic Report
 DST Report
 Directional Survey
 Sundry Notice for plugging and cement verification
 Core Analysis
 Other:

34. I hereby certify that the foregoing and attached information is complete and correct as determined from all available records (see attached instructions)*

Name (please print) Jennifer Peatross Title Production Technician
 Signature *J Peatross* Date 08/29/2012

Title 18 U.S.C. Section 1001 and Title 43 U.S.C. Section 1212, make it a crime for any person knowingly and willfully to make to any department or agency of the United States any false, fictitious or fraudulent statements or representations as to any matter within its jurisdiction.

Daily Activity Report

Format For Sundry

GMBU M-18-9-17

5/1/2012 To 9/30/2012

7/13/2012 Day: 1

Completion

Rigless on 7/13/2012 - RIH w/ CBL/CCL Log and perforated 1st Interval - RUWL to CBL/CCL. - Rih w/ CBL.Tool Assembly from bottom: Gamma CCL - 2.75" OD x 4.53" Length, Centralizer - 1.69" OD x 2.75" Length, Analog CBL - 2.75" OD X 8.75' Length, Centralizer - 2.75" OD X 3.00" Length. Tag bottom @ 6029' WLM. Made 3.0' correction from GR Log. Logged to surface. RD CBL Assembly. RU Well Testers/Hot Oiler for pressure test.Pressure test well as per procedure. - - RUWL to perforate and RIH w/ .034 EHD, gun, 16 gram charge and 120 deg phasing on shots. Perforated CP-5,3SPF - 5868-5870'. Perforated CP-5, 3 SPF,5864-5865'. All Shots fired. POOH to surface. RD from GMBU "M" and SWI.

Daily Cost: \$0

Cumulative Cost: \$9,145

7/17/2012 Day: 2

Completion

Rigless on 7/17/2012 - Frac stg1, perforatre & frac stg2-8. Flowback well - Stage #2, CP4&3 sands. 1412 psi on well. Frac CP4&3 sds w/ 74,437#'s of 20/40 sand in 424 bbls of Lightning 17 fluid. Broke @ 1874 psi @ 7.8 BPM. Treated w/ ave pressure of 2502 psi @ ave rate of 31.1 BPM. Pumped 504 gals of 15% HCL in flush for Stage #3. ISDP 1922 psi. FG=.77, 5 min SIP 1812 psi, 10 min SIP 1777 psi, 15 min SIP 1748 psi. Leave pressure on well. RU Extreme WLT, crane & lubricator. Pressure test lubricator to 5000 psi w/ 4G test unit. RIH w/ Weatherford 5-1/2" 5K composite flow through frac plug, perf guns. Set plug @ 5620'. Perforate CP1 sds @ 5545-46', 5540-42' w/ 3 1/8" slick guns (16 gram .34" EH 21.00" pen) w/ 3 spf for total of 9 shots. 642 total BWTR - Stage #1, CP5 sands. 80 psi on well. Frac CP5 sds w/ 19,872#'s of 20/40 sand in 133 bbls of Lightning 17 fluid. Broke @ 2640 psi @ 4.1 BPM. ISIP 1775 psi, FG=.73, 1 min SIP 1447 psi, 4 min SIP 1368 psi. Treated w/ ave pressure of 3216 psi @ ave rate of 42.3 BPM. Pumped 504 gals of 15% HCL in flush for Stage #2. ISDP 2335 psi. FG=.83, 5 min SIP 1749 psi, 10 min SIP 1706 psi, 15 min SIP1775 psi. Leave pressure on well. RU Extreme WLT, crane & lubricator. Pressure test lubricator to 5000 psi w/ 4G test unit. RIH w/ Weatherford 5-1/2" 5K composite flow through frac plug, perf guns. Set plug @ 5820'. Perforate CP3&4 sds @ 5686-87', 5689-90', 5734-35', 5751-52', 5764-65' w/ 3 1/8" slick guns (16 gram .34" EH 21.00" pen) w/ 3 spf for total of 15 shots. 338 total BWTR - Safety meeting & psi test frac iron to 5300#-good test. Test pump kickouts-good test - Stage #3, CP1 sands. 1685 psi on well. Frac CP1 sds w/ 14391#'s of 20/40 sand in 102 bbls of Lightning 17 fluid. Broke @ 2828 psi @ 3.3 BPM. Treated w/ ave pressure of 3024 psi @ ave rate of 23 BPM. Pumped 504 gals of 15% HCL in flush for Stage #4. ISDP `966 psi. FG=.79, 5 min SIP 1867 psi, 10 min SIP 1840 psi, 15 min SIP 1827 psi. Leave pressure on well. RU Extreme WLT, crane & lubricator. Pressure test lubricator to 5000 psi w/ 4G test unit. RIH w/ Weatherford 5-1/2" 5K composite flow through frac plug, perf guns. Set plug @ 5240'. Perforate A3&A1 sds @ 5162-64', 5159-60', 5127-28', 5120-21', 5113-14' w/ 3 1/8" slick guns (16 gram .34" EH 21.00" pen) w/ 3 spf for total of 15 shots. 281 total BWTR - Stage #4, A3&A1 sands. 1572 psi on well. Frac A3&A1 sds w/ 48,990#'s of 20/40 sand in 282 bbls of Lightning 17 fluid. Broke @ 1676 psi @ 3.3 BPM. Treated w/ ave pressure of 2841 psi @ ave rate of 40.5 BPM. Pumped 504 gals of 15% HCL in flush for Stage #5. ISDP 2055 psi. FG=.83, 5 min SIP 1858 psi, 10 min SIP 1707 psi, 15 min SIP 1620 psi. Leave pressure on well. RU Extreme WLT, crane & lubricator. Pressure test lubricator to 5000 psi w/ 4G test unit. RIH w/ Weatherford 5-1/2" 5K composite flow through frac plug, perf guns. Set plug @ 5060'. Perforate B2, B.5 & C sds @ 4988-90', 4910-11', 4831-32' w/ 3 1/8" slick guns (16 gram .34" EH 21.00" pen) w/ 3 spf for total of 12 shots. 522 total BWTR - Stage #5, B2, B.5

& C sands. 1505 psi on well. Frac B2, B.5 & C sds w/ 38,824#'s of 20/40 sand in 231 bbls of Lightning 17 fluid. Broke @ 1763 psi @ 4.3 BPM. Treated w/ ave pressure of 2869 psi @ ave rate of 30 BPM. Pumped 504 gals of 15% HCL in flush for Stage #6. ISDP 1932 psi. FG=.83, 5 min SIP 1764 psi, 10 min SIP 1696 psi, 15 min SIP 1655 psi. Leave pressure on well. RU Extreme WLT, crane & lubricator. Pressure test lubricator to 5000 psi w/ 4G test unit. RIH w/ Weatherford 5-1/2" 5K composite flow through frac plug, perf guns. Set plug @ 4750'.

Perforate D1&DS3 sds @ 4672-74', 4629-30', 4626-27' w/ 3 1/8" slick guns (16 gram .34" EH 21.00" pen) w/ 3 spf for total of 12 shots. 424 total BWTR - Stage #6, D1&DS3 sands. 1474 psi on well. Frac D1&DS3 sds w/ 19,226#'s of 20/40 sand in 126 bbls of Lightning 17 fluid. Broke @ 1622 psi @ 3.3 BPM. Treated w/ ave pressure of 2385 psi @ ave rate of 24.1 BPM. Pumped 504 gals of 15% HCL in flush for Stage #7. ISDP 1904 psi. FG=.84, 5 min SIP 1654 psi, 10 min SIP 1581 psi, 15 min SIP 1535 psi. Leave pressure on well. RU Extreme WLT, crane & lubricator. Pressure test lubricator to 5000 psi w/ 4G test unit. RIH w/ Weatherford 5-1/2" 5K composite flow through frac plug, perf guns. Set plug @ 4220'.

Perforate GB4 sds @ 4149-50', 4132-33', 4120-21', 4102-03', 4097-98', 4090-91' w/ 3 1/8" slick guns (16 gram .34" EH 21.00" pen) w/ 3 spf for total of 18 shots. 277 total BWTR - Stage #7, GB4 sands. 1325 psi on well. Frac GB4 sds w/ 128,861#'s of 20/40 sand in 936 bbls of Lightning 17 fluid. Broke @ 1769 psi @ 7.9 BPM. Treated w/ ave pressure of 2496 psi @ ave rate of 40.1 BPM. Pumped 504 gals of 15% HCL in flush for Stage #8. ISDP 1722 psi. FG=.85, 5 min SIP 1550 psi, 10 min SIP 1515 psi, 15 min SIP 1468 psi. Leave pressure on well. RU Extreme WLT, crane & lubricator. Pressure test lubricator to 5000 psi w/ 4G test unit. RIH w/ Weatherford 5-1/2" 5K composite flow through frac plug, perf guns. Set plug @ 4070'.

Perforate GB2 sds @ 4029-31', 4020-21', 4015-16' w/ 3 1/8" slick guns (16 gram .34" EH 21.00" pen) w/ 3 spf for total of 12 shots. 936 total BWTR - Stage #8, GB2 sands. 1240 psi on well. Frac GB2 sds w/ 36,704#'s of 20/40 sand in 213 bbls of Lightning 17 fluid. Broke @ 2666 psi @ 3.4 BPM. Treated w/ ave pressure of 2234 psi @ ave rate of 22.2 BPM. ISDP 2107 psi. FG=.96, 5 min SIP 1937 psi, 10 min SIP 1864 psi, 15 min SIP 1754 psi. 347 total BWTR - RU flowback equipment, open well to flow. Returned approx. 1000 bbls. SWI @ 00:45

Daily Cost: \$0

Cumulative Cost: \$168,529

7/18/2012 Day: 3

Completion

Rigless on 7/18/2012 - MIRUWLT, MIRU RMT test truck. Test Lubricator and perforate. Set Kill Plug @ 3950'. - RU Extreme Wireline & RMT test truck. Test lubricator to 5000#-good test RIH w/Weatherford CFTP. Set KP @ 3950', bleed psi off well. RD wireline & test truck.

Daily Cost: \$0

Cumulative Cost: \$173,038

7/23/2012 Day: 4

Completion

WWS #3 on 7/23/2012 - MIRU ON WELL, RU 4 STAR AND TES BOP's AS PER PROCEDURE. SDFN - MIRU WWS #3 - MIRU TESTERS AND TEST BOP'S.HOLD JSA TEST UPPER AND LOWER PIPE RAMS, INSIDE AND OUTSIDE GATE VALVES. LOW 250-300 PSIG FOR 5 MIN., 5000 PSIG FOR 10 MINUTES. SWIFN WO PIPE DELIVERY IN AM

Daily Cost: \$0

Cumulative Cost: \$180,198

7/24/2012 Day: 5

Completion

WWS #3 on 7/24/2012 - PU BIT AND SUBS, MILL OUT PLUGS 1-6. CIRCULATE HOLE BOTTOMS UP AND SWIFN - HANG BACK POWER SWIVEL AND PU 17 SINGLES TO TAG PLUG #4 @ 4739'. RU POWER SWIVEL AND MILL OUT PLUG IN 20 MINUTES. CIRCULATE HOLE @

3.5 BPM AND 400 PSIG TO GET BOTTOMS UP. - PU 4 SINGLES AND CONTINUE TO WASH DOWN TO 4214' AND TAG PLUG #3. CIRCULATE 2 3.5 BPM AND 350 PSIG. MILL OUT PLUG IN 15 MINUTES. - PU 6 SINGLES AND CONTINUE TO WASH DOWN AND TAG FILL @ 5211'. WASHED 29' OF FILL TO PLUG #6 . MILL OUT PLUG IN 20 MINUTES AND CIRCULATE HOLE BOTTOMS UP FOR 1 @ 3.5 BPM 400 PSIG. - PULL BACK POWER SWIVEL AND PU 8 SINGLES TO TAGFILL @ 4985'. PU SWIVEL WASH DOWNL AND MILL OUT PLUG #5 IN 25 MINUTES. CIRCULATE WELL CLEAN. - PU 4 JTS AND CONTINUE TO WASH DOWN W/ 4 JTS TO TAG Plug #2 @ 4070' (JT #130). MILL OUT PLUG IN 20 MINUTES. CIRC HOLE @ 3.5 BPM @ 350 PSIG. - RIH W/ 126 TBG TO 1ST PLUG @ 3950'. CIRCULATE @ 3.5 BPM AND 350 PSIG HOLE TO CLEAN OUT OIL AND TAG PLUG. MILL OUT PLUG IN 20 MINUTES. - ON LOC. RU POWER SWIVEL, NEW CHOMP BIT AND SUBS. HOLD JSA AND RIH W/TBG TO PLUG #1 - CONTINUE TO WASH DOWN AND TAG FILL @ 5537'. DECIDED TO PULL 3 SINGLES BACK, CIRCULATE HOLE CLEAN AND SWIFN.

Daily Cost: \$0

Cumulative Cost: \$187,538

7/25/2012 Day: 6

Completion

WWS #3 on 7/25/2012 - FINISHED MILLING PLUGS AND WASHED DOWN TO PBTD. SWABBED WELL-190 BBLs TO TANK. SWIFN - RU SWAB AND RETURN LINES. MADE 12 SWAB RUNS AND GAINED 190 BBLs TO TANK. TRACE OF SAND/OIL IN RETURNS. RD SWAB AND CIRCULATE 30 BBLs. RIH TO PBTD-NO FILL. LD 3 SINGLES TBG AND SWIFN - PU SINGLES AND RE-TAG FILL @ 5537'. WASH 93' OF FILL TO TAG PLUG #7 @ 5630'. CIRC @ 3.5 BPM 400 PSIG MILL OUT PLUG IN 30 MINUTES. - TAG FILL@ 6001' BELOW BOTTOM PERFS. CIRCULATE AND WASH DOWN FOR 50 MINUTES-GOOD AMOUNT OF SAND IN RETURNS. CLEAN HOLE AND CONTINUE TO WASH DOWN TO PBTD @ 6057' . RD SWIVEL AND CIRCULATE HOLE FOR ADDITIONAL 45 MINUTES FOR CLEAN RETURNS. - ON LOC. HOLD JSA. WH PRESSURE 300 PSIG ON TBG, 400 PSIG ON CSG. BLED WELL DOWN AND CIRCULATED +- 40 BBL. WELL DEAD. - CONTINUE TO PU SINGLES AND TAG FILL @ 5737'. WASH 88' OF FILL AND TAG PLUG #8 @ 5820'-25 MINUTES TO MILL OUT PLUG. CIRCULATE 3.5 BPM @ 450 PSIG. CIRCULATE TBG VOLUME.

Daily Cost: \$0

Cumulative Cost: \$194,610

7/26/2012 Day: 7

Completion

WWS #3 on 7/26/2012 - AFTER KILLING WELL W/ 9# BRINE POOH W/ WORK STRING AND RBIH W/ PRODUCTION STRING OF TBG. RAN 100 RODS IN HOLE SWIFN - RBIH W/ PRODUCTION STRING AS FOLLOWS: 185 JTS 2 7/8" J-55 8REUE TBG, TAC @ 5814.94 IN 18k TENSION. 2 JTS 2 7/8" J-55 8REUE, TBG PSN @ 5990.7, 2 JTS 2 7/8" J-55 8REUE TBG, AND NC EOT @ 5955.22. LAND TBG IN HANGAR AND NU UP B-1 ADAPTER.RU TO RIH W/ PRODUCTION ROD STRING. RIH W/ RODS AS FOLLOWS: 28-7/8" 8-PER RODS, 75-3/4" 4 PER RODS SECURED WELL AND SWIFN - POOH W/ WORK STRING. BO BIT AND SUBS. MU PRODUCTION STRING AS FOLLOWS AND RBIH: NC-.45', 2 JTS 2 7/8" J-55 TBG-62.97', 1-PSN-1.1', 2 JTS 2 7/8" TBG J-55-62.51', 5 1/2" TAC-2.8', 186 JTS OF 2 7/8" TBG-5853.5853' - PUMPED 30 BBLs OF BRINE DOWN TBG-WELL DEAD. - ON LOC. WH PRESSURE 500 PSIG ON CSG, 430 PSIG ON TBG. CIRCULATE WELL W/ 250 BBL OF FRESH WATER. RU TO POOH W/ WORK STRING. - POOH W/ 25 STANDS AND WELL STARTED TO FLOW. CALLEDD FOR LOAD OF BRINE AND RBIH TO BELOW PERFORATIONS. - WO BRINE. ONE TRUCK DELIVERED 100 BBLs OF BRINE-PUMPED 90 BBLs OF BRINE DOWN CSG SIDE.

Daily Cost: \$0

Cumulative Cost: \$242,500

7/27/2012 Day: 8**Completion**

WWS #3 on 7/27/2012 - FINISH RIH W/ ROD STRING, SEAT PUMP, NU WH, TEST PUMP AND BRIDLE WELL TO PUMPING UNIT. TURN WELL OVER TO PRODUCTION - ON LOC. WH PRESURE 0 PSIG. CONTINUE TO RIH W/ PRODUCTION ROD STRING. - PU HORSES HEAD AND BRIDLE WELL TO PUMPING UNIT. TURN WELL OVER TO PRODUCTION - FINISH RIH W/ ROD STRING. ROD STRING AS FOLLOWS: 1-30' X 1.5" POLISH ROD, 1-7/8" X 2' PONY, 1-7/8" X 6' PONY, 80-7/8" 4 PER RODS, 124-3/4" 4 PER RODS, 28-8 PER RODS, RHAC 1 3/4" PUMP. SEATED PUMP, SPACED OUT RODS, NU WH CONSISTING OF PUMPING "T", RADIGAN, STUFFING BOX, LOAD CELL AND CLAMPS. - Had to make changes to the Final DCR so it matched the Pushers Tally so that everything was where it need to be, also had to change the working KB to -10 so it would show up as a positive 10. **Finalized**

Daily Cost: \$0**Cumulative Cost:** \$286,030

Pertinent Files: Go to File List

NEWFIELD

NEWFIELD EXPLORATION

**USGS Myton SW (UT)
SECTION 18 T9S R17E
M-18-9-17**

Wellbore #1

Design: Actual

Standard Survey Report

01 August, 2012





Payzone Directional

Survey Report



Company:	NEWFIELD EXPLORATION	Local Co-ordinate Reference:	Well M-18-9-17
Project:	USGS Myton SW (UT)	TVD Reference:	M-18-9-17 @ 5464.0ft (NDSI SS #1)
Site:	SECTION 18 T9S R17E	MD Reference:	M-18-9-17 @ 5464.0ft (NDSI SS #1)
Well:	M-18-9-17	North Reference:	True
Wellbore:	Wellbore #1	Survey Calculation Method:	Minimum Curvature
Design:	Actual	Database:	EDM 2003.21 Single User Db

Project	USGS Myton SW (UT), DUCHESNE COUNTY, UT, USA		
Map System:	US State Plane 1983	System Datum:	Mean Sea Level
Geo Datum:	North American Datum 1983		
Map Zone:	Utah Central Zone		

Site	SECTION 18 T9S R17E				
Site Position:		Northing:	7,183,900.00ft	Latitude:	40° 1' 56.921 N
From:	Map	Easting:	2,049,800.00ft	Longitude:	110° 2' 16.332 W
Position Uncertainty:	0.0 ft	Slot Radius:	"	Grid Convergence:	0.94 °

Well	M-18-9-17, SHL LAT: 40° 01' 57.08, LONG: -110° 03' 06.11					
Well Position	+N/-S	0.0 ft	Northing:	7,183,853.10 ft	Latitude:	40° 1' 57.080 N
	+E/-W	0.0 ft	Easting:	2,045,928.62 ft	Longitude:	110° 3' 6.110 W
Position Uncertainty		0.0 ft	Wellhead Elevation:	5,464.0 ft	Ground Level:	5,454.0 ft

Wellbore	Wellbore #1				
Magnetics	Model Name	Sample Date	Declination (°)	Dip Angle (°)	Field Strength (nT)
	IGRF2010	9/7/2010	11.40	65.81	52,342

Design	Actual				
Audit Notes:					
Version:	1.0	Phase:	ACTUAL	Tie On Depth:	0.0
Vertical Section:	Depth From (TVD) (ft)	+N/-S (ft)	+E/-W (ft)	Direction (°)	
	0.0	0.0	0.0	134.60	

Survey Program	Date	8/1/2012			
From (ft)	To (ft)	Survey (Wellbore)	Tool Name	Description	
407.0	6,112.0	Survey #1 (Wellbore #1)	MWD	MWD - Standard	

Measured Depth (ft)	Inclination (°)	Azimuth (°)	Vertical Depth (ft)	+N/-S (ft)	+E/-W (ft)	Vertical Section (ft)	Dogleg Rate (°/100ft)	Build Rate (°/100ft)	Turn Rate (°/100ft)
0.0	0.00	0.00	0.0	0.0	0.0	0.0	0.00	0.00	0.00
407.0	1.10	155.90	407.0	-3.6	1.6	3.6	0.27	0.27	0.00
437.0	1.20	160.70	437.0	-4.1	1.8	4.2	0.46	0.33	16.00
468.0	1.10	153.00	468.0	-4.7	2.1	4.8	0.59	-0.32	-24.84
498.0	1.30	155.10	498.0	-5.3	2.3	5.4	0.68	0.67	7.00
529.0	1.30	148.60	528.9	-5.9	2.7	6.0	0.48	0.00	-20.97
559.0	1.40	146.30	558.9	-6.5	3.0	6.7	0.38	0.33	-7.67
590.0	1.50	140.20	589.9	-7.1	3.5	7.5	0.59	0.32	-19.68
620.0	1.50	136.30	619.9	-7.7	4.0	8.3	0.34	0.00	-13.00
651.0	1.50	136.50	650.9	-8.3	4.6	9.1	0.02	0.00	0.65
681.0	1.50	136.60	680.9	-8.8	5.1	9.9	0.01	0.00	0.33
712.0	1.60	138.20	711.9	-9.5	5.7	10.7	0.35	0.32	5.16
743.0	1.90	136.70	742.9	-10.2	6.3	11.7	0.98	0.97	-4.84



Company: NEWFIELD EXPLORATION
Project: USGS Myton SW (UT)
Site: SECTION 18 T9S R17E
Well: M-18-9-17
Wellbore: Wellbore #1
Design: Actual

Local Co-ordinate Reference: Well M-18-9-17
TVD Reference: M-18-9-17 @ 5464.0ft (NDSI SS #1)
MD Reference: M-18-9-17 @ 5464.0ft (NDSI SS #1)
North Reference: True
Survey Calculation Method: Minimum Curvature
Database: EDM 2003.21 Single User Db

Survey

Measured Depth (ft)	Inclination (°)	Azimuth (°)	Vertical Depth (ft)	+N/-S (ft)	+E/-W (ft)	Vertical Section (ft)	Dogleg Rate (°/100ft)	Build Rate (°/100ft)	Turn Rate (°/100ft)
773.0	2.20	137.40	772.9	-10.9	7.1	12.7	1.00	1.00	2.33
804.0	2.40	136.00	803.8	-11.9	7.9	14.0	0.67	0.65	-4.52
834.0	2.40	132.30	833.8	-12.7	8.8	15.2	0.52	0.00	-12.33
864.0	2.60	133.30	863.8	-13.6	9.8	16.5	0.68	0.67	3.33
895.0	2.80	134.20	894.7	-14.6	10.8	18.0	0.66	0.65	2.90
926.0	3.00	136.20	925.7	-15.7	11.9	19.6	0.72	0.65	6.45
956.0	3.20	133.00	955.7	-16.9	13.1	21.2	0.88	0.67	-10.67
987.0	3.40	130.20	986.6	-18.1	14.4	23.0	0.83	0.65	-9.03
1,017.0	3.50	130.90	1,016.6	-19.2	15.8	24.8	0.36	0.33	2.33
1,061.0	4.00	131.90	1,060.5	-21.1	18.0	27.6	1.15	1.14	2.27
1,105.0	4.20	132.60	1,104.3	-23.3	20.3	30.8	0.47	0.45	1.59
1,151.0	4.70	133.10	1,150.2	-25.7	22.9	34.3	1.09	1.09	1.09
1,196.0	5.40	136.20	1,195.0	-28.5	25.7	38.3	1.67	1.56	6.89
1,240.0	5.80	136.80	1,238.8	-31.6	28.7	42.6	0.92	0.91	1.36
1,284.0	6.50	136.10	1,282.6	-35.0	31.9	47.3	1.60	1.59	-1.59
1,328.0	7.10	135.50	1,326.3	-38.7	35.6	52.5	1.37	1.36	-1.36
1,373.0	7.60	134.20	1,370.9	-42.8	39.6	58.3	1.17	1.11	-2.89
1,419.0	8.00	134.40	1,416.5	-47.2	44.1	64.5	0.87	0.87	0.43
1,463.0	8.50	133.30	1,460.0	-51.5	48.7	70.8	1.19	1.14	-2.50
1,507.0	9.00	132.20	1,503.5	-56.1	53.6	77.5	1.20	1.14	-2.50
1,551.0	9.50	132.40	1,546.9	-60.8	58.8	84.6	1.14	1.14	0.45
1,597.0	10.00	133.30	1,592.3	-66.1	64.5	92.4	1.14	1.09	1.96
1,643.0	10.70	133.70	1,637.5	-71.8	70.5	100.6	1.53	1.52	0.87
1,688.0	11.40	134.00	1,681.7	-77.8	76.7	109.3	1.56	1.56	0.67
1,733.0	12.00	135.50	1,725.7	-84.2	83.2	118.4	1.49	1.33	3.33
1,778.0	13.10	134.20	1,769.7	-91.1	90.1	128.2	2.52	2.44	-2.89
1,822.0	14.20	132.40	1,812.4	-98.2	97.7	138.5	2.68	2.50	-4.09
1,866.0	15.20	131.00	1,855.0	-105.6	106.0	149.7	2.41	2.27	-3.18
1,912.0	16.00	129.90	1,899.3	-113.7	115.5	162.0	1.85	1.74	-2.39
1,958.0	16.70	129.80	1,943.4	-122.0	125.4	174.9	1.52	1.52	-0.22
2,003.0	17.50	131.60	1,986.4	-130.6	135.4	188.1	2.13	1.78	4.00
2,049.0	17.90	133.80	2,030.3	-140.1	145.7	202.1	1.69	0.87	4.78
2,093.0	18.40	135.00	2,072.1	-149.7	155.5	215.8	1.42	1.14	2.73
2,139.0	19.30	134.90	2,115.6	-160.2	166.0	230.7	1.96	1.96	-0.22
2,183.0	19.60	133.90	2,157.1	-170.4	176.5	245.3	1.02	0.68	-2.27
2,229.0	19.90	133.80	2,200.4	-181.2	187.7	260.9	0.66	0.65	-0.22
2,274.0	19.90	135.00	2,242.7	-191.9	198.6	276.2	0.91	0.00	2.67
2,320.0	19.50	136.60	2,286.0	-203.0	209.4	291.7	1.46	-0.87	3.48
2,366.0	19.20	136.30	2,329.4	-214.1	219.9	306.9	0.69	-0.65	-0.65
2,410.0	18.80	134.40	2,371.0	-224.3	230.0	321.2	1.67	-0.91	-4.32
2,453.0	18.70	133.10	2,411.7	-233.8	240.0	335.1	1.00	-0.23	-3.02
2,499.0	19.40	132.40	2,455.2	-244.0	251.0	350.1	1.60	1.52	-1.52
2,545.0	20.10	132.20	2,498.5	-254.5	262.5	365.6	1.53	1.52	-0.43
2,591.0	21.50	133.70	2,541.5	-265.6	274.5	381.9	3.26	3.04	3.26
2,635.0	22.90	135.40	2,582.2	-277.3	286.3	398.5	3.50	3.18	3.86
2,680.0	24.10	137.20	2,623.5	-290.2	298.7	416.5	3.11	2.67	4.00
2,724.0	25.30	136.70	2,663.5	-303.7	311.3	434.9	2.77	2.73	-1.14
2,768.0	24.60	137.70	2,703.4	-317.3	323.9	453.4	1.86	-1.59	2.27
2,814.0	23.51	138.80	2,745.4	-331.3	336.4	472.1	2.56	-2.37	2.39
2,858.0	22.85	139.76	2,785.8	-344.4	347.7	489.4	1.73	-1.50	2.18
2,902.0	23.60	139.40	2,826.3	-357.6	358.9	506.7	1.73	1.70	-0.82
2,947.0	23.30	138.00	2,867.5	-371.1	370.7	524.5	1.41	-0.67	-3.11
2,993.0	21.50	137.00	2,910.1	-384.0	382.6	542.0	4.00	-3.91	-2.17
3,037.0	21.50	135.80	2,951.0	-395.7	393.7	558.1	1.00	0.00	-2.73



Company: NEWFIELD EXPLORATION
 Project: USGS Myton SW (UT)
 Site: SECTION 18 T9S R17E
 Well: M-18-9-17
 Wellbore: Wellbore #1
 Design: Actual

Local Co-ordinate Reference: Well M-18-9-17
 TVD Reference: M-18-9-17 @ 5464.0ft (NDSI SS #1)
 MD Reference: M-18-9-17 @ 5464.0ft (NDSI SS #1)
 North Reference: True
 Survey Calculation Method: Minimum Curvature
 Database: EDM 2003.21 Single User Db

Survey

Measured Depth (ft)	Inclination (°)	Azimuth (°)	Vertical Depth (ft)	+N/-S (ft)	+E/-W (ft)	Vertical Section (ft)	Dogleg Rate (°/100ft)	Build Rate (°/100ft)	Turn Rate (°/100ft)	
3,081.0	22.15	135.68	2,991.9	-407.4	405.1	574.5	1.48	1.48	-0.27	
3,125.0	22.63	134.27	3,032.5	-419.2	417.0	591.2	1.64	1.09	-3.20	
3,171.0	22.80	133.13	3,075.0	-431.5	429.8	609.0	1.03	0.37	-2.48	
3,217.0	22.32	133.39	3,117.5	-443.6	442.6	626.6	1.07	-1.04	0.57	
3,261.0	22.30	132.00	3,158.2	-454.9	454.9	643.3	1.20	-0.05	-3.16	
3,306.0	22.80	130.70	3,199.7	-466.3	467.9	660.6	1.57	1.11	-2.89	
3,350.0	22.85	130.45	3,240.3	-477.4	480.8	677.6	0.25	0.11	-0.57	
3,396.0	22.28	131.28	3,282.8	-489.0	494.2	695.2	1.42	-1.24	1.80	
3,442.0	22.24	131.37	3,325.3	-500.5	507.3	712.6	0.11	-0.09	0.20	
3,487.0	21.45	130.93	3,367.1	-511.5	519.9	729.3	1.79	-1.76	-0.98	
3,531.0	20.61	131.99	3,408.2	-521.9	531.7	745.1	2.10	-1.91	2.41	
3,577.0	19.16	134.01	3,451.4	-532.6	543.2	760.7	3.49	-3.15	4.39	
3,623.0	17.49	134.36	3,495.1	-542.7	553.5	775.2	3.64	-3.63	0.76	
3,668.0	16.08	135.19	3,538.2	-551.8	562.8	788.2	3.18	-3.13	1.84	
3,714.0	15.07	135.06	3,582.5	-560.6	571.5	800.5	2.20	-2.20	-0.28	
3,758.0	14.60	135.90	3,625.0	-568.6	579.4	811.8	1.17	-1.07	1.91	
3,804.0	14.60	136.90	3,669.5	-577.0	587.4	823.4	0.55	0.00	2.17	
3,850.0	15.20	138.30	3,714.0	-585.8	595.3	835.2	1.52	1.30	3.04	
3,894.0	15.60	138.00	3,756.4	-594.5	603.1	846.9	0.93	0.91	-0.68	
3,937.0	15.70	137.30	3,797.8	-603.0	611.0	858.4	0.50	0.23	-1.63	
3,981.0	15.90	136.60	3,840.1	-611.8	619.1	870.4	0.63	0.45	-1.59	
4,025.0	16.00	137.00	3,882.4	-620.6	627.4	882.5	0.34	0.23	0.91	
4,069.0	16.40	137.40	3,924.7	-629.6	635.8	894.8	0.94	0.91	0.91	
4,113.0	16.90	137.70	3,966.9	-638.9	644.3	907.3	1.15	1.14	0.68	
4,157.0	17.30	136.80	4,008.9	-648.4	653.0	920.3	1.09	0.91	-2.05	
4,201.0	17.10	135.20	4,050.9	-657.8	662.1	933.3	1.17	-0.45	-3.64	
4,246.0	17.00	134.40	4,094.0	-667.1	671.4	946.5	0.57	-0.22	-1.78	
4,292.0	17.10	133.50	4,137.9	-676.4	681.2	960.0	0.61	0.22	-1.96	
4,338.0	16.90	133.40	4,181.9	-685.7	690.9	973.4	0.44	-0.43	-0.22	
4,384.0	16.96	133.35	4,225.9	-694.9	700.7	986.8	0.13	0.13	-0.11	
4,428.0	17.14	136.06	4,268.0	-703.9	709.8	999.7	1.85	0.41	6.16	
4,473.0	16.61	137.22	4,311.1	-713.4	718.8	1,012.7	1.40	-1.18	2.58	
4,517.0	16.48	137.55	4,353.2	-722.7	727.3	1,025.3	0.36	-0.30	0.75	
4,563.0	15.91	136.12	4,397.4	-732.0	736.0	1,038.1	1.51	-1.24	-3.11	
4,607.0	14.94	134.01	4,439.8	-740.3	744.3	1,049.8	2.55	-2.20	-4.80	
4,653.0	14.40	136.70	4,484.3	-748.6	752.5	1,061.4	1.89	-1.17	5.85	
4,697.0	13.50	136.20	4,527.0	-756.3	759.8	1,072.0	2.06	-2.05	-1.14	
4,740.0	12.90	133.30	4,568.9	-763.2	766.8	1,081.8	2.08	-1.40	-6.74	
4,784.0	12.60	134.40	4,611.8	-769.9	773.8	1,091.6	0.88	-0.68	2.50	
4,830.0	11.60	136.80	4,656.8	-776.8	780.5	1,101.2	2.43	-2.17	5.22	
4,876.0	12.00	134.90	4,701.8	-783.6	787.1	1,110.6	1.21	0.87	-4.13	
4,882.0	12.08	134.66	4,707.6	-784.4	788.0	1,111.8	1.55	1.29	-4.08	
M-18-9-17 TGT										
4,922.0	12.60	133.10	4,746.8	-790.4	794.1	1,120.4	1.55	1.31	-3.89	
4,967.0	13.60	132.10	4,790.6	-797.3	801.6	1,130.6	2.28	2.22	-2.22	
5,013.0	14.70	131.80	4,835.2	-804.8	810.0	1,141.8	2.40	2.39	-0.65	
5,059.0	14.90	134.20	4,879.7	-812.8	818.6	1,153.6	1.40	0.43	5.22	
5,105.0	15.03	134.80	4,924.1	-821.1	827.1	1,165.4	0.44	0.28	1.30	
5,151.0	14.94	134.80	4,968.5	-829.5	835.5	1,177.3	0.20	-0.20	0.00	
5,194.0	14.80	135.80	5,010.1	-837.3	843.3	1,188.4	0.68	-0.33	2.33	
5,238.0	14.48	136.82	5,052.7	-845.4	850.9	1,199.5	0.93	-0.73	2.32	
5,284.0	15.03	137.74	5,097.2	-854.0	858.9	1,211.2	1.30	1.20	2.00	
5,330.0	14.28	138.14	5,141.7	-862.6	866.7	1,222.8	1.65	-1.63	0.87	
5,376.0	13.44	137.78	5,186.3	-870.8	874.1	1,233.8	1.84	-1.83	-0.78	



Payzone Directional

Survey Report



Company: NEWFIELD EXPLORATION
Project: USGS Myton SW (UT)
Site: SECTION 18 T9S R17E
Well: M-18-9-17
Wellbore: Wellbore #1
Design: Actual

Local Co-ordinate Reference: Well M-18-9-17
TVD Reference: M-18-9-17 @ 5464.0ft (NDSI SS #1)
MD Reference: M-18-9-17 @ 5464.0ft (NDSI SS #1)
North Reference: True
Survey Calculation Method: Minimum Curvature
Database: EDM 2003.21 Single User Db

Survey

Measured Depth (ft)	Inclination (°)	Azimuth (°)	Vertical Depth (ft)	+N/-S (ft)	+E/-W (ft)	Vertical Section (ft)	Dogleg Rate (°/100ft)	Build Rate (°/100ft)	Turn Rate (°/100ft)
5,421.0	13.70	135.20	5,230.1	-878.5	881.3	1,244.4	1.46	0.58	-5.73
5,467.0	14.20	133.50	5,274.7	-886.2	889.3	1,255.4	1.41	1.09	-3.70
5,513.0	14.50	133.90	5,319.3	-894.1	897.5	1,266.8	0.69	0.65	0.87
5,559.0	15.30	133.60	5,363.7	-902.3	906.1	1,278.7	1.75	1.74	-0.65
5,605.0	15.60	134.10	5,408.1	-910.8	914.9	1,290.9	0.71	0.65	1.09
5,648.0	15.40	133.40	5,449.5	-918.7	923.2	1,302.4	0.64	-0.47	-1.63
5,692.0	15.40	132.40	5,491.9	-926.7	931.8	1,314.1	0.60	0.00	-2.27
5,738.0	15.10	130.90	5,536.3	-934.7	940.8	1,326.2	1.08	-0.65	-3.26
5,784.0	14.90	131.30	5,580.7	-942.5	949.8	1,338.1	0.49	-0.43	0.87
5,830.0	14.72	130.93	5,625.2	-950.3	958.6	1,349.8	0.44	-0.39	-0.80
5,874.0	14.37	130.93	5,667.8	-957.5	967.0	1,360.8	0.80	-0.80	0.00
5,965.0	13.32	130.71	5,756.2	-971.7	983.4	1,382.5	1.16	-1.15	-0.24
6,011.0	12.52	132.00	5,801.0	-978.5	991.2	1,392.8	1.85	-1.74	2.80
6,052.0	11.73	132.51	5,841.1	-984.3	997.5	1,401.4	1.94	-1.93	1.24
6,112.0	10.57	133.26	5,899.9	-992.2	1,006.0	1,413.0	1.95	-1.93	1.25

Checked By: _____ Approved By: _____ Date: _____



NEWFIELD



Project: USGS Myton SW (UT)
 Site: SECTION 18 T9S R17E
 Well: M-18-9-17
 Wellbore: Wellbore #1
 Design: Actual

Azimuths to True North
 Magnetic North: 11.40°

Magnetic Field
 Strength: 52341.7snT
 Dip Angle: 65.81°
 Date: 9/7/2010
 Model: IGRF2010

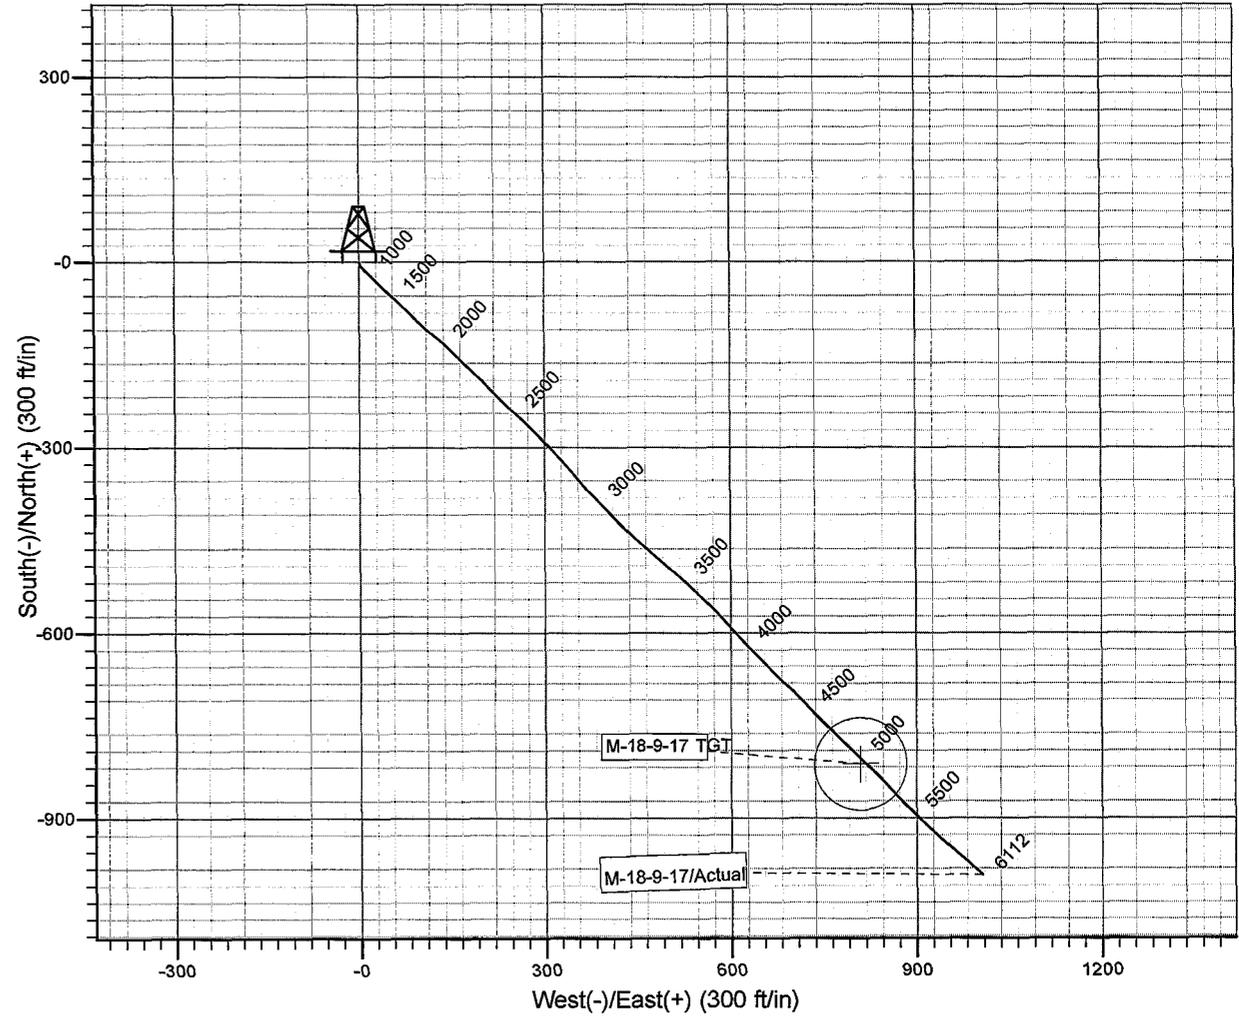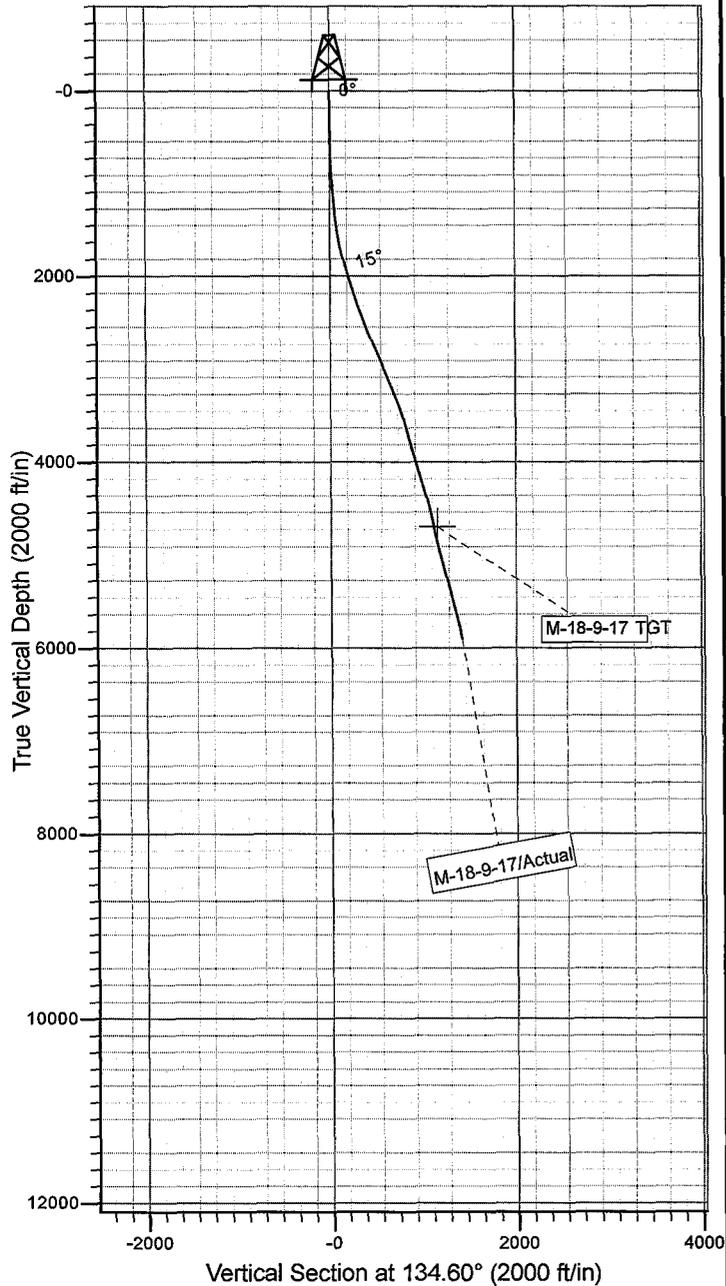

Design: Actual (M-18-9-17/Wellbore #1)

Created By: *Sarah Webb* Date: 19:55, August 01 2012

**THIS SURVEY IS CORRECT TO THE BEST OF
 MY KNOWLEDGE AND IS SUPPORTED
 BY ACTUAL FIELD DATA**