

STATE OF UTAH
DEPARTMENT OF NATURAL RESOURCES
DIVISION OF OIL, GAS AND MINING

FORM 3

AMENDED REPORT

APPLICATION FOR PERMIT TO DRILL						1. WELL NAME and NUMBER GMBU 126-30-8-17				
2. TYPE OF WORK DRILL NEW WELL <input checked="" type="checkbox"/> REENTER P&A WELL <input type="checkbox"/> DEEPEN WELL <input type="checkbox"/>						3. FIELD OR WILDCAT MONUMENT BUTTE				
4. TYPE OF WELL Oil Well Coalbed Methane Well: NO						5. UNIT or COMMUNITIZATION AGREEMENT NAME GMBU (GRRV)				
6. NAME OF OPERATOR NEWFIELD PRODUCTION COMPANY						7. OPERATOR PHONE 435 646-4825				
8. ADDRESS OF OPERATOR Rt 3 Box 3630 , Myton, UT, 84052						9. OPERATOR E-MAIL mcrozier@newfield.com				
10. MINERAL LEASE NUMBER (FEDERAL, INDIAN, OR STATE) UTU-74869			11. MINERAL OWNERSHIP FEDERAL <input checked="" type="checkbox"/> INDIAN <input type="checkbox"/> STATE <input type="checkbox"/> FEE <input type="checkbox"/>			12. SURFACE OWNERSHIP FEDERAL <input checked="" type="checkbox"/> INDIAN <input type="checkbox"/> STATE <input type="checkbox"/> FEE <input type="checkbox"/>				
13. NAME OF SURFACE OWNER (if box 12 = 'fee')						14. SURFACE OWNER PHONE (if box 12 = 'fee')				
15. ADDRESS OF SURFACE OWNER (if box 12 = 'fee')						16. SURFACE OWNER E-MAIL (if box 12 = 'fee')				
17. INDIAN ALLOTTEE OR TRIBE NAME (if box 12 = 'INDIAN')			18. INTEND TO COMMINGLE PRODUCTION FROM MULTIPLE FORMATIONS YES <input type="checkbox"/> (Submit Commingling Application) NO <input checked="" type="checkbox"/>			19. SLANT VERTICAL <input type="checkbox"/> DIRECTIONAL <input checked="" type="checkbox"/> HORIZONTAL <input type="checkbox"/>				
20. LOCATION OF WELL		FOOTAGES		QTR-QTR	SECTION	TOWNSHIP	RANGE	MERIDIAN		
LOCATION AT SURFACE		634 FSL 2008 FEL		SWSE	30	8.0 S	17.0 E	S		
Top of Uppermost Producing Zone		1057 FSL 1930 FEL		SWSE	30	8.0 S	17.0 E	S		
At Total Depth		1362 FSL 1861 FEL		NWSE	30	8.0 S	17.0 E	S		
21. COUNTY DUCHESNE			22. DISTANCE TO NEAREST LEASE LINE (Feet) 1861			23. NUMBER OF ACRES IN DRILLING UNIT 10				
			25. DISTANCE TO NEAREST WELL IN SAME POOL (Applied For Drilling or Completed) 734			26. PROPOSED DEPTH MD: 6279 TVD: 6229				
27. ELEVATION - GROUND LEVEL 5288			28. BOND NUMBER WYB000493			29. SOURCE OF DRILLING WATER / WATER RIGHTS APPROVAL NUMBER IF APPLICABLE 437478				
Hole, Casing, and Cement Information										
String	Hole Size	Casing Size	Length	Weight	Grade & Thread	Max Mud Wt.	Cement	Sacks	Yield	Weight
Surf	12.25	8.625	0 - 300	24.0	J-55 ST&C	8.3	Class G	138	1.17	15.8
Prod	7.875	5.5	0 - 6279	15.5	J-55 LT&C	8.3	Premium Lite High Strength	296	3.26	11.0
							50/50 Poz	363	1.24	14.3
ATTACHMENTS										
VERIFY THE FOLLOWING ARE ATTACHED IN ACCORDANCE WITH THE UTAH OIL AND GAS CONSERVATION GENERAL RULES										
<input checked="" type="checkbox"/> WELL PLAT OR MAP PREPARED BY LICENSED SURVEYOR OR ENGINEER					<input checked="" type="checkbox"/> COMPLETE DRILLING PLAN					
<input type="checkbox"/> AFFIDAVIT OF STATUS OF SURFACE OWNER AGREEMENT (IF FEE SURFACE)					<input type="checkbox"/> FORM 5. IF OPERATOR IS OTHER THAN THE LEASE OWNER					
<input checked="" type="checkbox"/> DIRECTIONAL SURVEY PLAN (IF DIRECTIONALLY OR HORIZONTALLY DRILLED)					<input checked="" type="checkbox"/> TOPOGRAPHICAL MAP					
NAME Mandie Crozier				TITLE Regulatory Tech			PHONE 435 646-4825			
SIGNATURE				DATE 06/21/2013			EMAIL mcrozier@newfield.com			
API NUMBER ASSIGNED 43013522690000				APPROVAL  Permit Manager						

NEWFIELD PRODUCTION COMPANY
GMBU 126-30-8-17
AT SURFACE: SW/SE SECTION 30, T8S R17E
DUCHESNE COUNTY, UTAH

TEN POINT DRILLING PROGRAM

1. **GEOLOGIC SURFACE FORMATION:**

Uinta formation of Upper Eocene Age

2. **ESTIMATED TOPS OF IMPORTANT GEOLOGIC MARKERS:**

Uinta	0' – 1,690'
Green River	1,690'
Wasatch	6,520'
Proposed TD	6,279'(MD) 6,229' (TVD)

3. **ESTIMATED DEPTHS OF ANTICIPATED WATER, OIL, GAS OR MINERALS:**

Green River Formation (Oil) 1,690' – 6,520'

Fresh water may be encountered in the Uinta Formation, but would not be expected below about 350'. All water shows and water bearing geologic units shall be reported to the geologic and engineering staff of the Vernal Office prior to running the next string of casing or before plugging orders are requested. All water shows must be reported within one (1) business day after being encountered.

All usable (<10,000 PPM TDS) water and prospectively valuable minerals (as described by BLM at onsite) encountered during drilling will be recorded by depth and adequately protected. This information shall be reported to the Vernal Office.

Detected water flows shall be sampled, analyzed, and reported to the geologic & engineering staff of the Vernal Office. The office may request additional water samples for further analysis. Usage of the State of Utah form *Report of Water Encountered* is acceptable, but not required.

The following information is requested for water shows and samples where applicable:

Location & Sampled Interval	Date Sampled
Flow Rate	Temperature
Hardness	pH
Water Classification (State of Utah)	Dissolved Calcium (Ca) (mg/l)
Dissolved Iron (Fe) (ug/l)	Dissolved Sodium (Na) (mg/l)
Dissolved Magnesium (Mg) (mg/l)	Dissolved Carbonate (CO ₃) (mg/l)
Dissolved Bicarbonate (NaHCO ₃) (mg/l)	Dissolved Chloride (Cl) (mg/l)
Dissolved Sulfate (SO ₄) (mg/l)	Dissolved Total Solids (TDS) (mg/l)

4. **PROPOSED CASING PROGRAM****a. Casing Design: GMBU 126-30-8-17**

Size	Interval		Weight	Grade	Coupling	Design Factors		
	Top	Bottom				Burst	Collapse	Tension
Surface casing 8-5/8"	0'	300'	24.0	J-55	STC	2,950 17.53	1,370 14.35	244,000 33.89
Prod casing 5-1/2"	0'	6,279'	15.5	J-55	LTC	4,810 2.41	4,040 2.02	217,000 2.23

Assumptions:

- 1) Surface casing max anticipated surface press (MASP) = Frac gradient – gas gradient
- 2) Prod casing MASP (production mode) = Pore pressure – gas gradient
- 3) All collapse calculations assume fully evacuated casing w/ gas gradient
- 4) All tension calculations assume air weight

Frac gradient at surface casing shoe =	13.0 ppg
Pore pressure at surface casing shoe =	8.33 ppg
Pore pressure at prod casing shoe =	8.33 ppg
Gas gradient =	0.115 psi/ft

All casing shall be new or, if used, inspected and tested. Used casing shall meet or exceed API standards for new casing.

All casing strings shall have a minimum of 1 (one) centralizer on each of the bottom three (3) joints.

b. Cementing Design: GMBU 126-30-8-17

Job	Fill	Description	Sacks	OH Excess*	Weight (ppg)	Yield (ft ³ /sk)
			ft ³			
Surface casing	300'	Class G w/ 2% CaCl	138	30%	15.8	1.17
			161			
Prod casing Lead	4,279'	Prem Lite II w/ 10% gel + 3% KCl	296	30%	11.0	3.26
			964			
Prod casing Tail	2,000'	50/50 Poz w/ 2% gel + 3% KCl	363	30%	14.3	1.24
			451			

*Actual volume pumped will be 15% over the caliper log

- Compressive strength of lead cement: 1800 psi @ 24 hours, 2250 psi @ 72 hours

- Compressive strength of tail cement: 2500 psi @ 24 hours

Hole Sizes: A 12-1/4" hole will be drilled for the 8-5/8" surface casing. A 7-7/8" hole will be drilled for the 5-1/2" production casing.

The 8-5/8" surface casing shall in all cases be cemented back to surface. In the event that during the primary surface cementing operation the cement does not circulate to surface, or if the cement level should fall back more than 8 feet from surface, then a remedial surface cementing operation shall be performed to insure adequate isolation and stabilization of the surface casing.

5. **MINIMUM SPECIFICATIONS FOR PRESSURE CONTROL:**

The operator's minimum specifications for pressure control equipment are as follows:

An 8" Double Ram Hydraulic unit with a closing unit will be utilized. Function test of BOP's will be check daily.

Refer to **Exhibit C** for a diagram of BOP equipment that will be used on this well.

6. **TYPE AND CHARACTERISTICS OF THE PROPOSED CIRCULATION MUDS:**

From surface to ± 300 feet will be drilled with an air/mist system. The air rig is equipped with a 6 1/2" blooie line that is straight run and securely anchored. The blooie line is used with a discharge less than 100 ft from the wellbore in order to minimize the well pad size. The blooie line is not equipped with an automatic igniter or continuous pilot light and the compressor is located less than 100 ft from the well bore due to the low possibility of combustion with the air dust mixture. The trailer mounted compressor (capacity of 2000 CFM) has a safety shut-off valve which is located 15 feet from the air rig. A truck with 70 bbls of water is on stand by to be used as kill fluid, if necessary. From about ± 300 feet to TD, a fresh water system will be utilized. Clay inhibition and hole stability will be achieved with a KCl substitute additive. This additive will be identified in the APD and reviewed to determine if the reserve pit shall be lined. This fresh water system will typically contain Total Dissolved Solids (TDS) of less than 3000 PPM. Anticipated mud weight is 8.4 lbs/gal. If necessary to control formation fluids or pressure, the system will be weighted with the addition of bentonite gel, and if pressure conditions warrant, with barite

No chromate additives will be used in the mud system on Federal and/or Indian lands without prior BLM approval to ensure adequate protection of fresh aquifers.

No chemicals subject to reporting under SARA Title III in an amount equal to or greater than 10,000 pounds will be used, produced, stored, transported, or disposed of annually in association with the drilling, testing, or completing of this well. Furthermore, no extremely hazardous substances, as defined in 40 CFR 355, in threshold planning quantities, will be used, produced, stored, transported, or disposed of in association with the drilling, testing, or completing of this well.

Hazardous substances specifically listed by the EPA as a hazardous waste or demonstrating a characteristic of a hazardous waste will not be used in drilling, testing, or completion operations.

Newfield Production will **visually** monitor pit levels and flow from the well during drilling operations.

7. **AUXILIARY SAFETY EQUIPMENT TO BE USED:**

Auxiliary safety equipment will be a Kelly Cock, bit float, and a TIW valve with drill pipe threads.

8. **TESTING, LOGGING AND CORING PROGRAMS:**

The logging program will consist of a Dual Induction, Gamma Ray and Caliper log from TD to base of surface casing @ 300' +/-, and a Compensated Neutron-Formation Density Log from TD to 3500' +/- . A cement bond log will be run from PBTD to cement top. No drill stem testing or coring is planned for this well.

9. **ANTICIPATED ABNORMAL PRESSURE OR TEMPERATURE:**

No abnormal temperatures or pressures are anticipated. No hydrogen sulfide has been encountered or is known to exist from previous drilling in the area at this depth. Maximum anticipated


bottomhole pressure will approximately equal total depth in feet multiplied by a 0.433 psi/foot gradient.

10. **ANTICIPATED STARTING DATE AND DURATION OF THE OPERATIONS:**

It is anticipated that the drilling operations will commence the fourth quarter of 2013, and take approximately seven (7) days from spud to rig release.


T8S, R17E, S.L.B.&M.

NEWFIELD EXPLORATION COMPANY

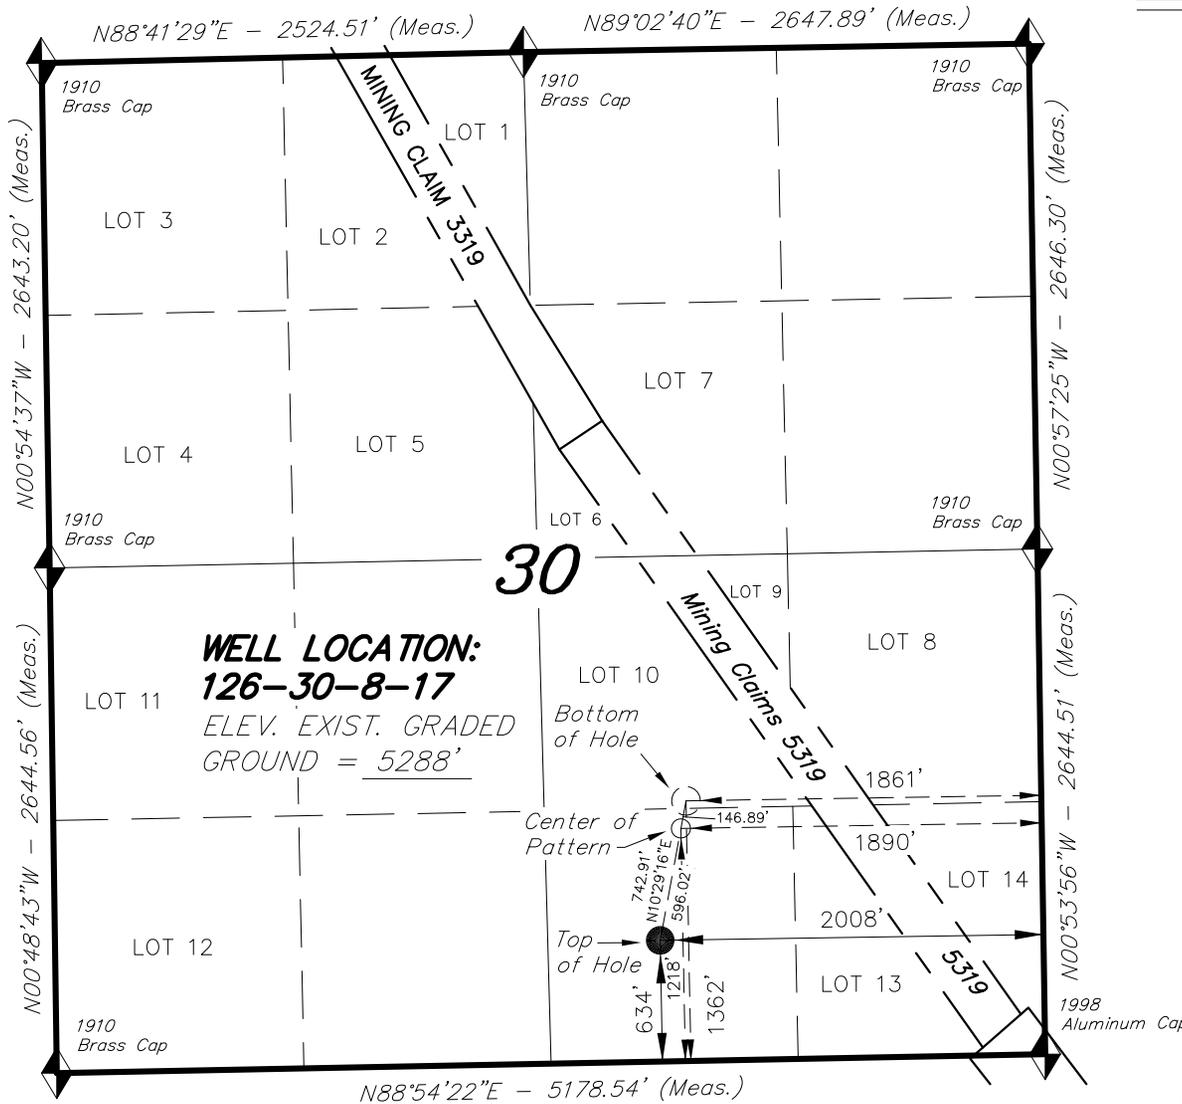

WELL LOCATION, 126-30-8-17, LOCATED AS SHOWN IN THE SW 1/4 SE 1/4 OF SECTION 30, T8S, R17E, S.L.B.&M. DUCHESNE COUNTY, UTAH.

TARGET BOTTOM HOLE, 126-30-8-17, LOCATED AS SHOWN IN THE NW 1/4 SE 1/4 (LOT 10) OF SECTION 30, T8S, R17E, S.L.B.&M. DUCHESNE COUNTY, UTAH.

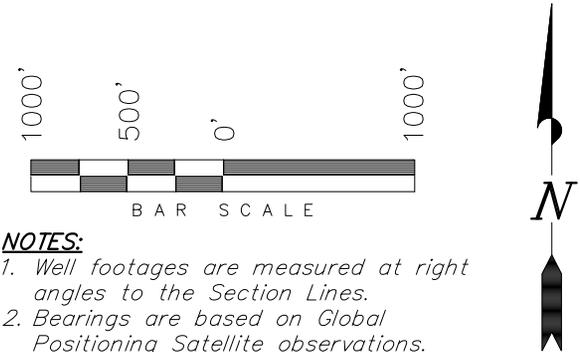

NOTES:

1. Well footages are measured at right angles to the Section Lines.
2. Bearings are based on Global Positioning Satellite observations.

THIS IS TO CERTIFY THAT THE ABOVE PLAT WAS PREPARED FROM FIELD NOTES OF ACTUAL SURVEYS MADE BY ME OR UNDER MY SUPERVISION AND THAT THE SAME ARE TRUE AND CORRECT TO THE BEST OF MY KNOWLEDGE AND BELIEF.

REGISTERED LAND SURVEYOR
 No. 189377
 01-22-13
 STACY W. STEWART
 REGISTERED LAND SURVEYOR
 REGISTRATION No. 189377
 STATE OF UTAH

◆ = SECTION CORNERS LOCATED


BASIS OF ELEV; Elevations are based on an N.G.S. OPUS Correction. LOCATION: LAT. 40°04'09.56" LONG. 110°00'43.28" (Tristate Aluminum Cap) Elev. 5281.57'

NAD 83 (SURFACE LOCATION)	
LATITUDE = 40°05'00.21"	
LONGITUDE = 110°02'49.30"	
NAD 27 (SURFACE LOCATION)	
LATITUDE = 40°05'00.34"	
LONGITUDE = 110°02'46.76"	
NAD 83 (CENTER OF PATTERN)	NAD 83 (BOTTOM HOLE LOCATION)
LATITUDE = 40°05'05.98"	LATITUDE = 40°05'07.40"
LONGITUDE = 110°02'47.78"	LONGITUDE = 110°02'47.41"
NAD 27 (CENTER OF PATTERN)	NAD 27 (BOTTOM HOLE LOCATION)
LATITUDE = 40°05'06.11"	LATITUDE = 40°05'07.54"
LONGITUDE = 110°02'45.24"	LONGITUDE = 110°02'44.87"

TRI STATE LAND SURVEYING & CONSULTING
 180 NORTH VERNAL AVE. - VERNAL, UTAH 84078
 (435) 781-2501

DATE SURVEYED: 01-18-13	SURVEYED BY: S.H.	VERSION:
DATE DRAWN: 01-22-13	DRAWN BY: F.T.M.	V1
REVISED:	SCALE: 1" = 1000'	

Access Road Map

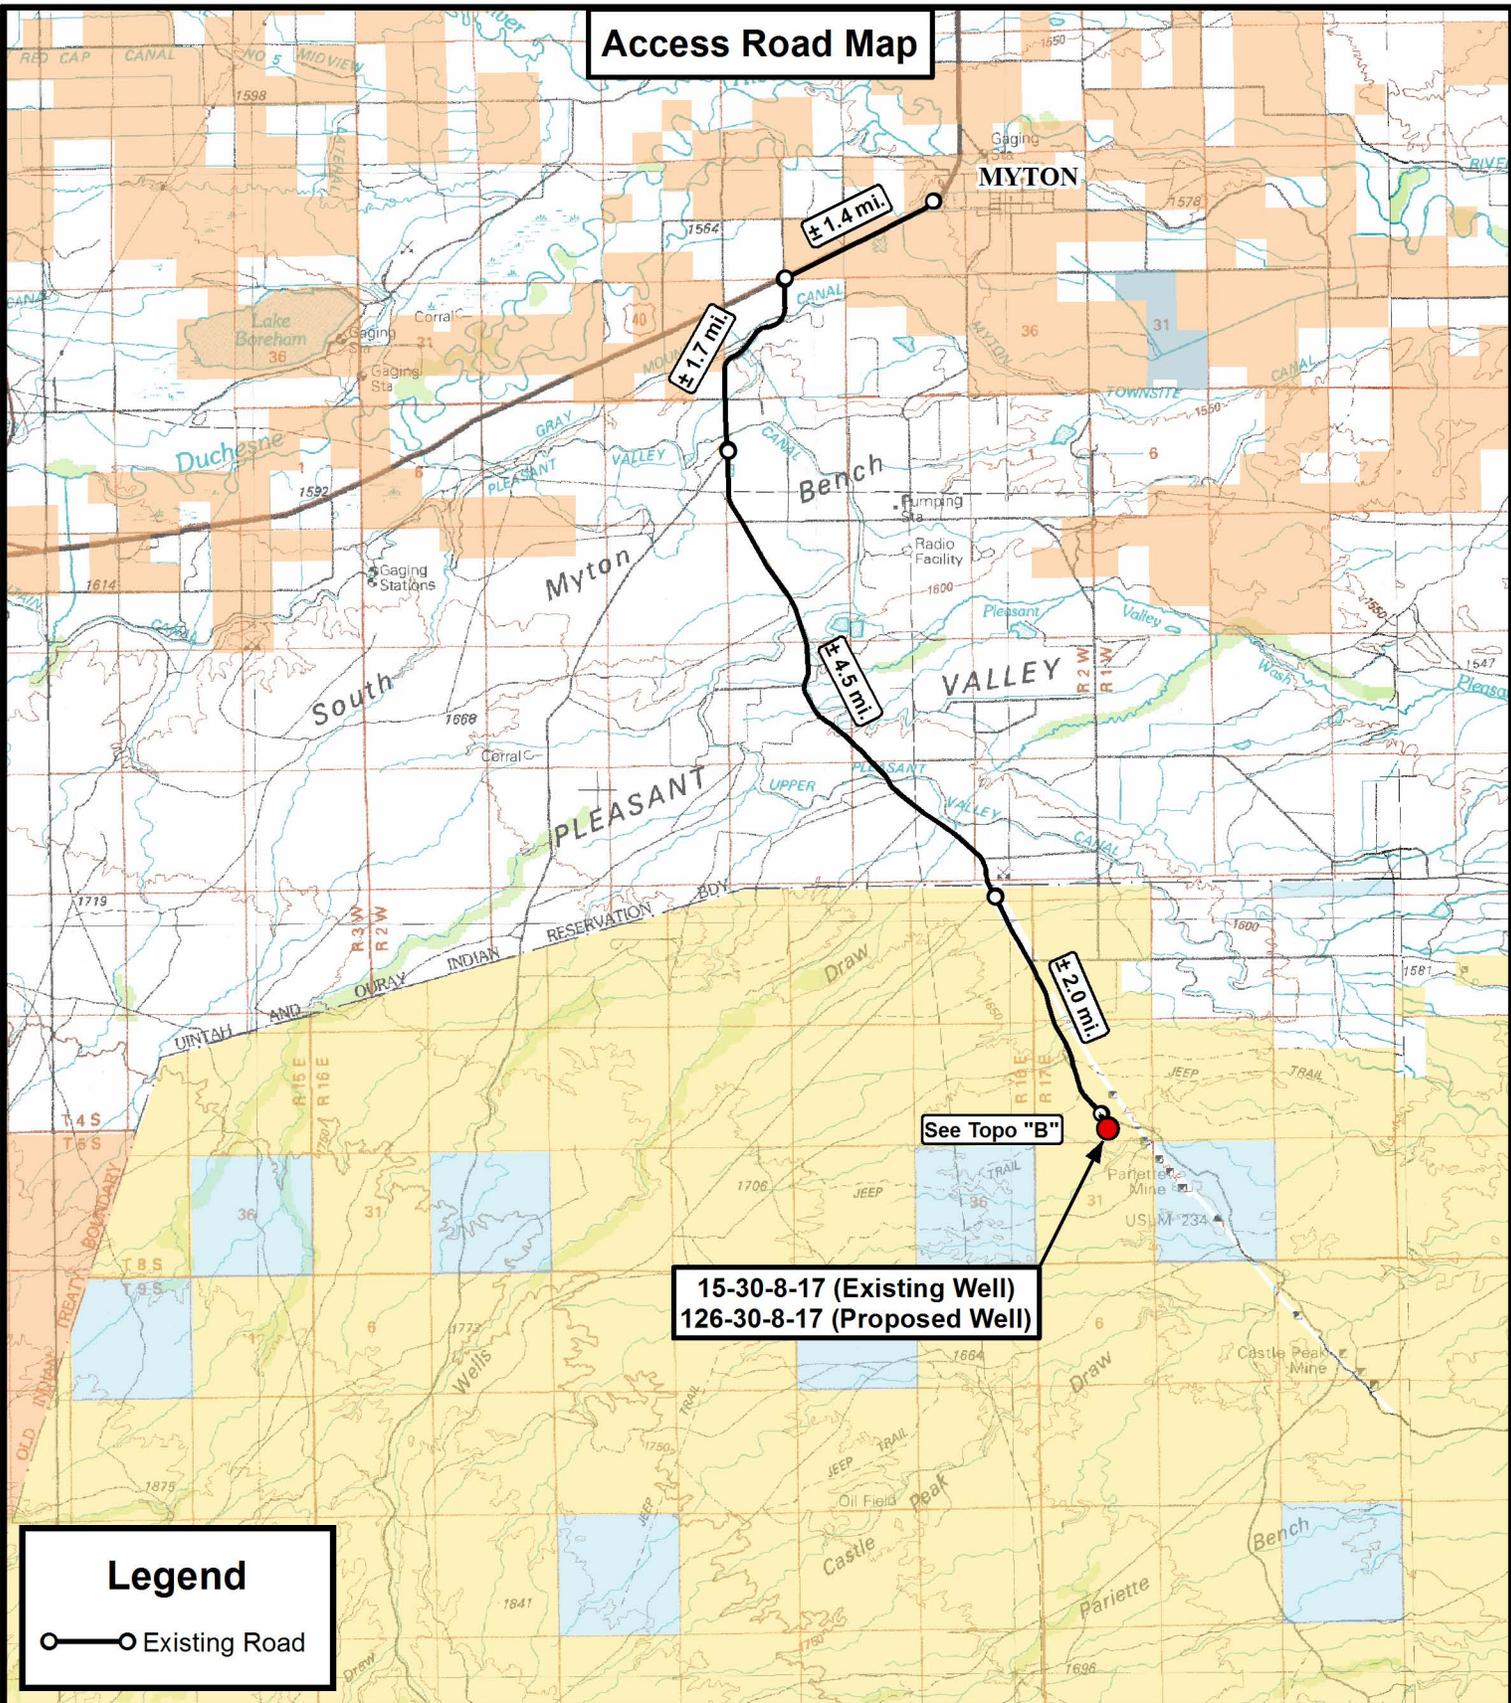

**15-30-8-17 (Existing Well)
126-30-8-17 (Proposed Well)**

Legend

○—○ Existing Road

Tri State
Land Surveying, Inc.
180 NORTH VERNAL AVE. VERNAL, UTAH 84078

P: (435) 781-2501
F: (435) 781-2518




NEWFIELD EXPLORATION COMPANY

15-30-8-17 (Existing Well)
126-30-8-17 (Proposed Well)
SEC. 30, T8S, R17E, S.L.B.&M.
Duchesne County, UT.

DRAWN BY:	A.P.C.	REVISED:	VERSION:
DATE:	01-22-2013		V1
SCALE:	1:100,000		

TOPOGRAPHIC MAP

SHEET
A

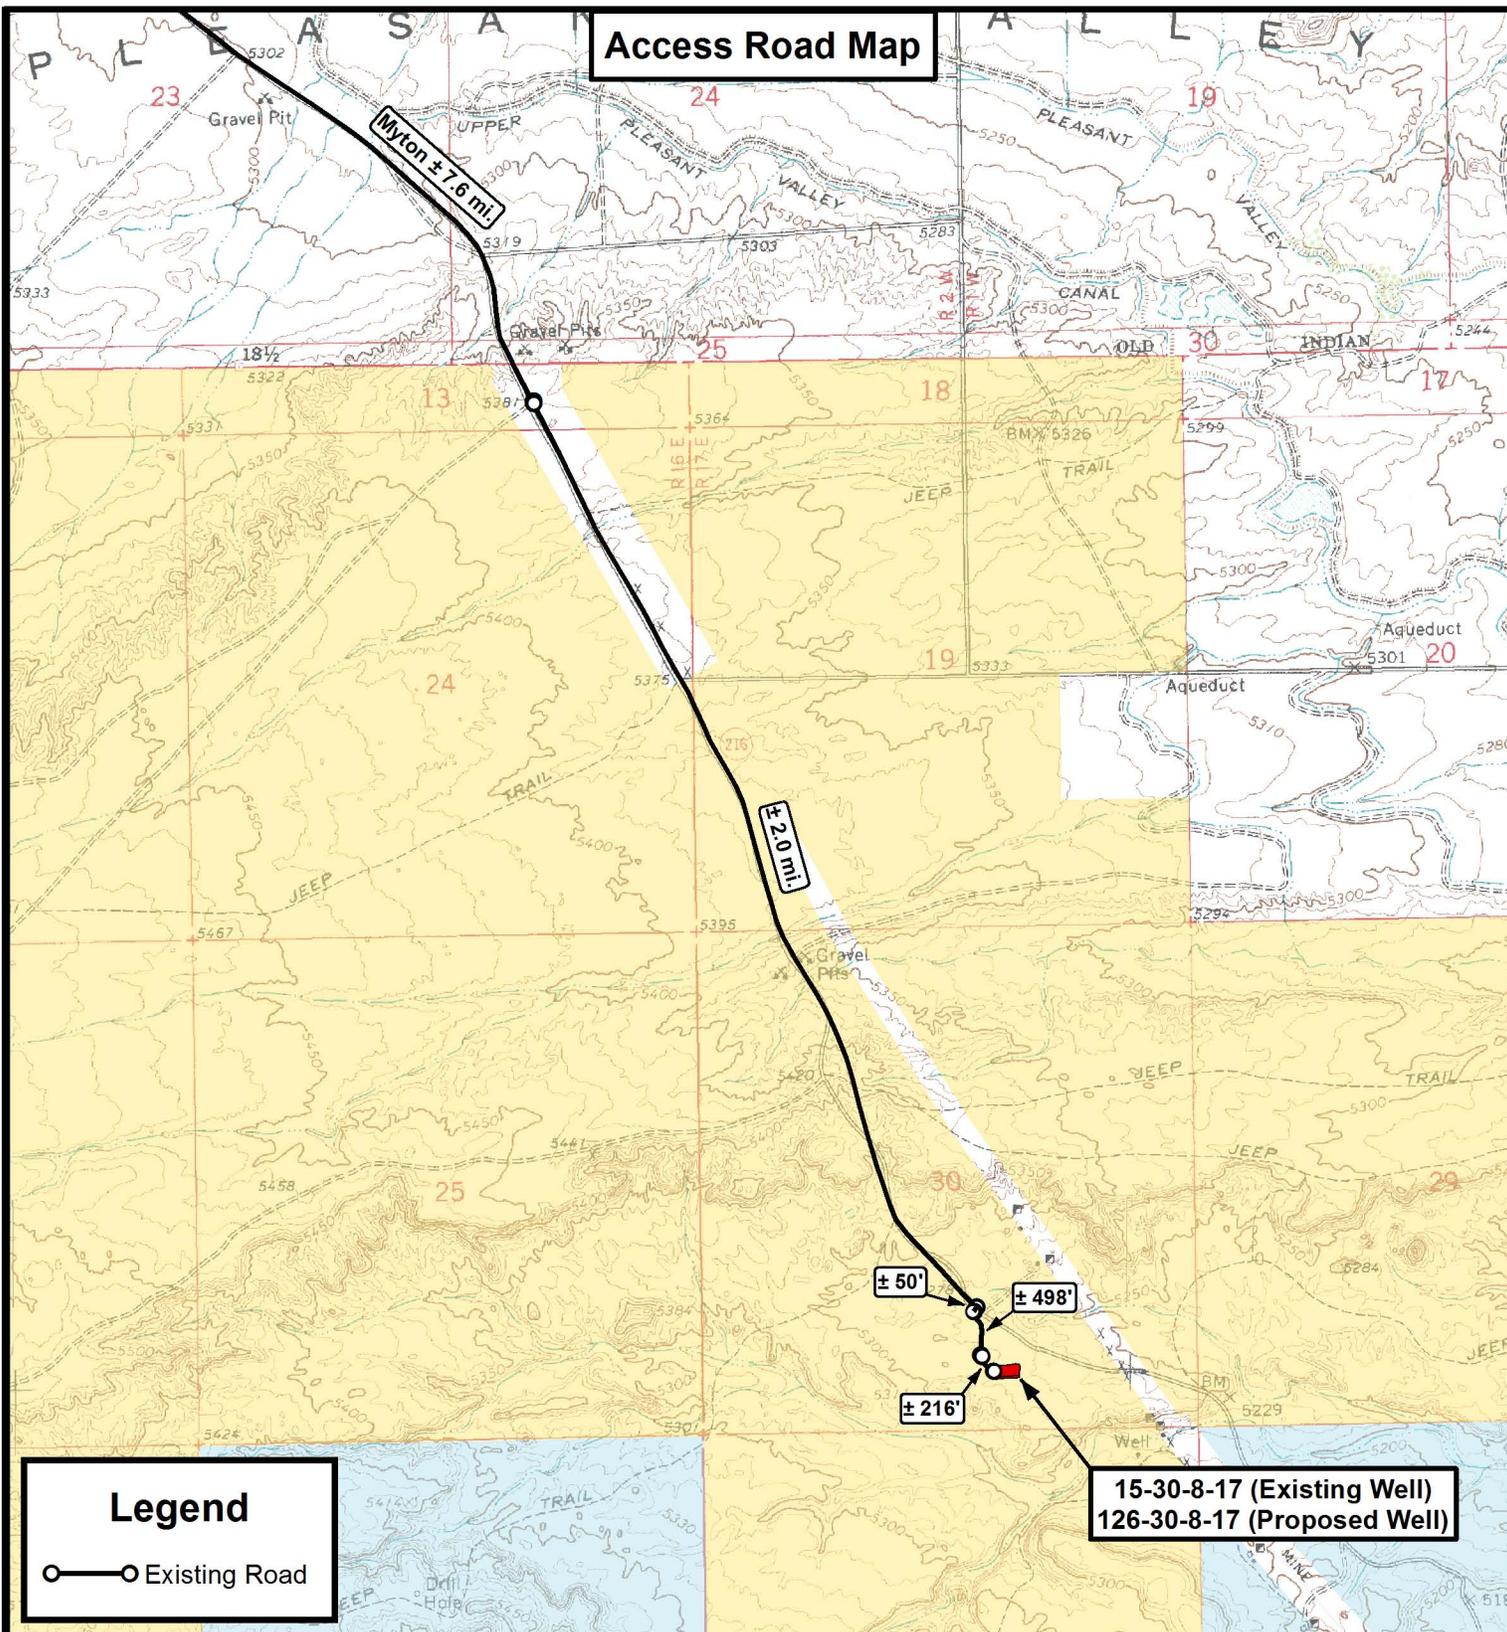

Access Road Map

Legend

○ — ○ Existing Road

15-30-8-17 (Existing Well)
126-30-8-17 (Proposed Well)

THE PARCEL INFORMATION SHOWN HAS NOT BEEN SURVEYED BY TRI-STATE LAND SURVEYING, INC. - TRI-STATE DOES NOT WARRANTY PROPERTY PARCEL DATA OR ANY ASSOCIATED INFORMATION. A PROPERTY SURVEY IS REQUIRED TO DETERMINE THE ACTUAL LOCATION OF PROPERTY LINES AND SHOW ACCURATE DISTANCES ACROSS PARCELS.

Tri State Land Surveying, Inc.
180 NORTH VERNAL AVE. VERNAL, UTAH 84078

P: (435) 781-2501
F: (435) 781-2518

DRAWN BY:	A.P.C.	REVISED:	VERSION:
DATE:	01-22-2013		V1
SCALE:	1" = 2,000'		




NEWFIELD EXPLORATION COMPANY

15-30-8-17 (Existing Well)
126-30-8-17 (Proposed Well)
SEC. 30, T8S, R17E, S.L.B.&M.
Duchesne County, UT.

TOPOGRAPHIC MAP

SHEET **B**

Proposed Pipeline Map

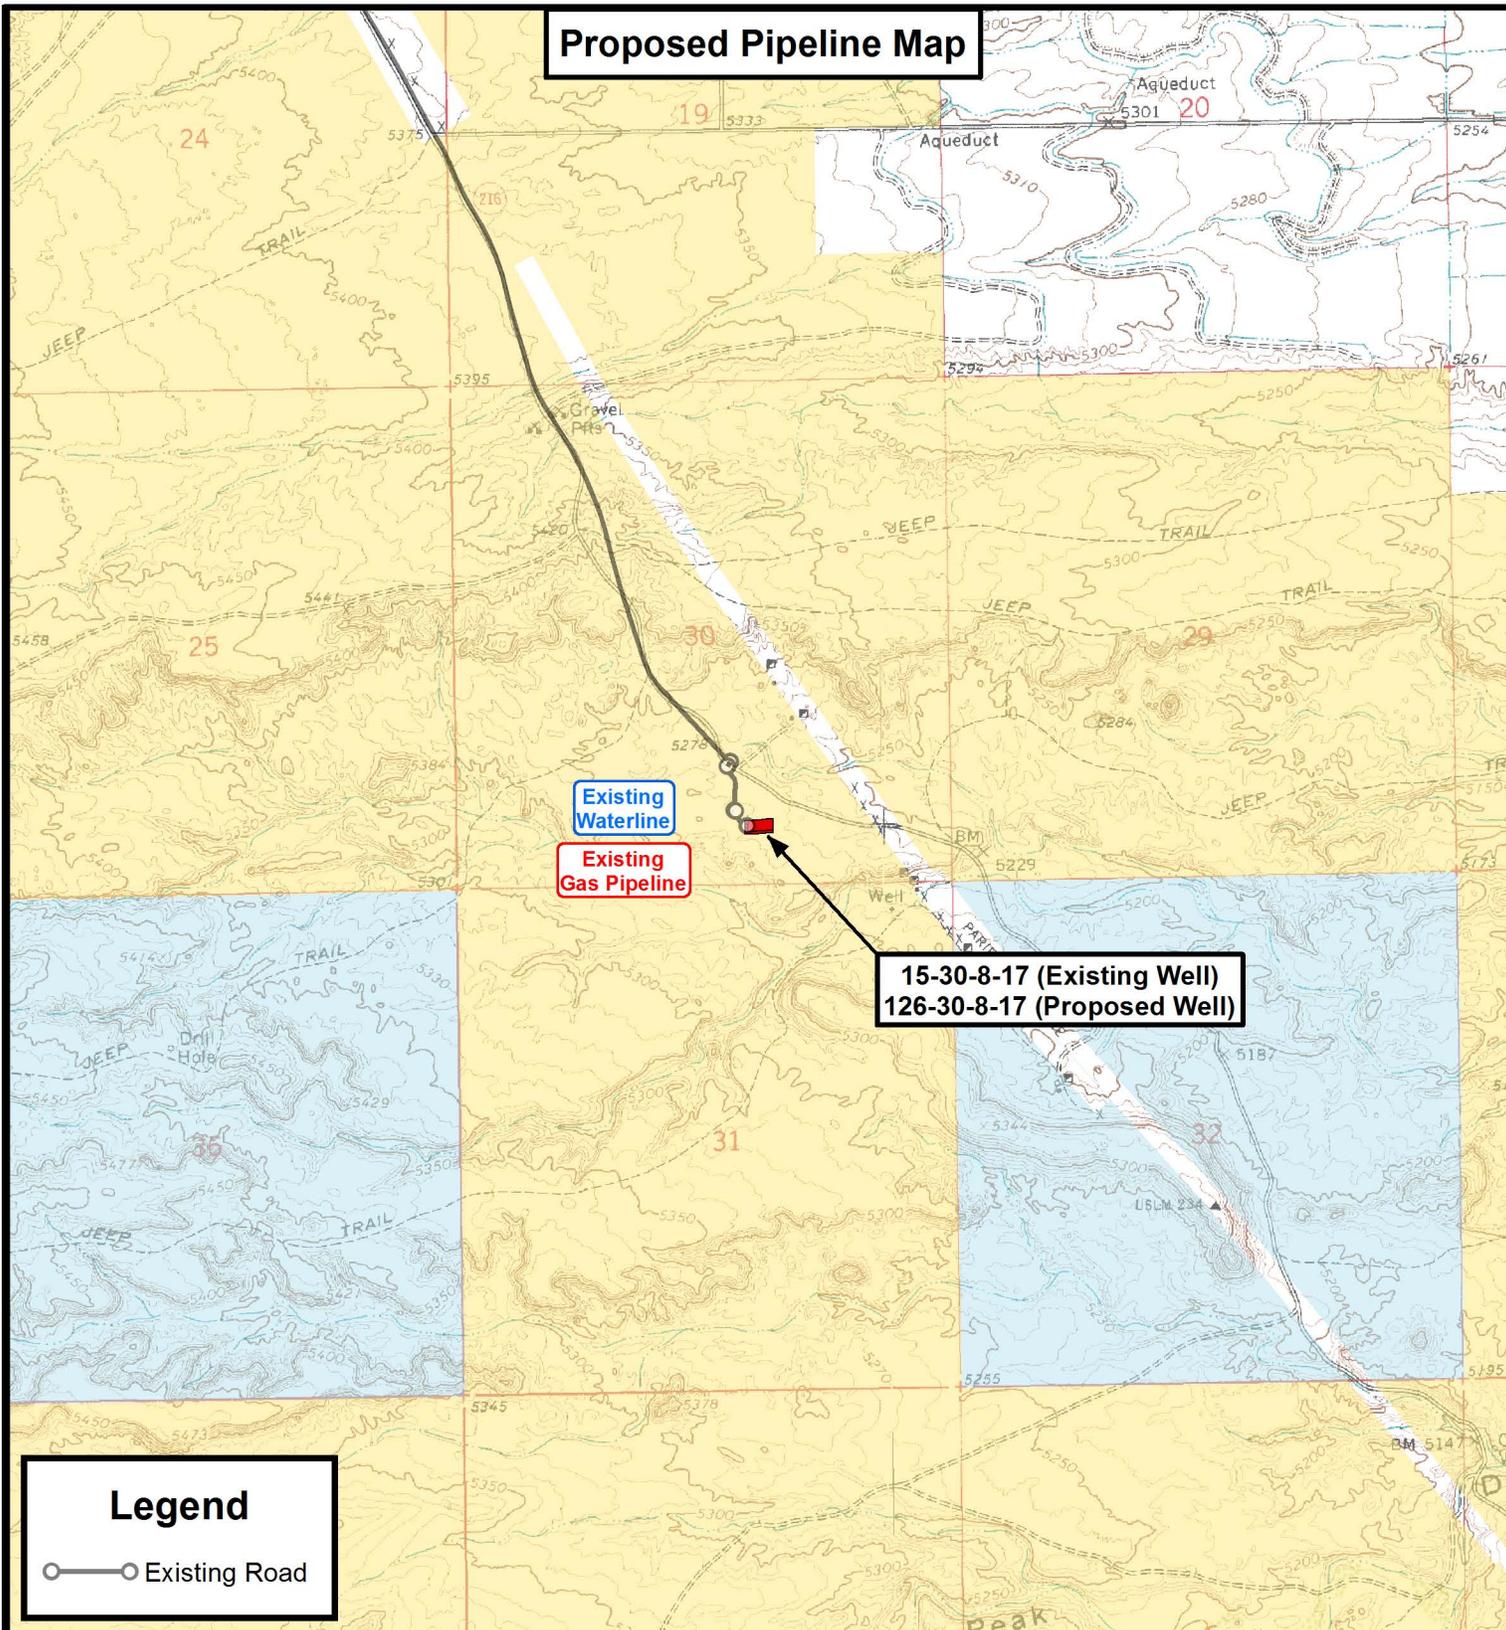

Legend

○—○ Existing Road

THE PARCEL INFORMATION SHOWN HAS NOT BEEN SURVEYED BY TRI-STATE LAND SURVEYING, INC. - TRI-STATE DOES NOT WARRANTY PROPERTY PARCEL DATA OR ANY ASSOCIATED INFORMATION. A PROPERTY SURVEY IS REQUIRED TO DETERMINE THE ACTUAL LOCATION OF PROPERTY LINES AND SHOW ACCURATE DISTANCES ACROSS PARCELS.



Tri State Land Surveying, Inc.
180 NORTH VERNAL AVE. VERNAL, UTAH 84078

P: (435) 781-2501
F: (435) 781-2518



NEWFIELD EXPLORATION COMPANY

15-30-8-17 (Existing Well)
126-30-8-17 (Proposed Well)
SEC. 30, T8S, R17E, S.L.B.&M.
Duchesne County, UT.


DRAWN BY:	A.P.C.	REVISED:	VERSION:
DATE:	01-22-2013		V1
SCALE:	1" = 2,000'		

TOPOGRAPHIC MAP

SHEET **C**

Exhibit "B" Map

15-30-8-17 (Existing Well)
126-30-8-17 (Proposed Well)

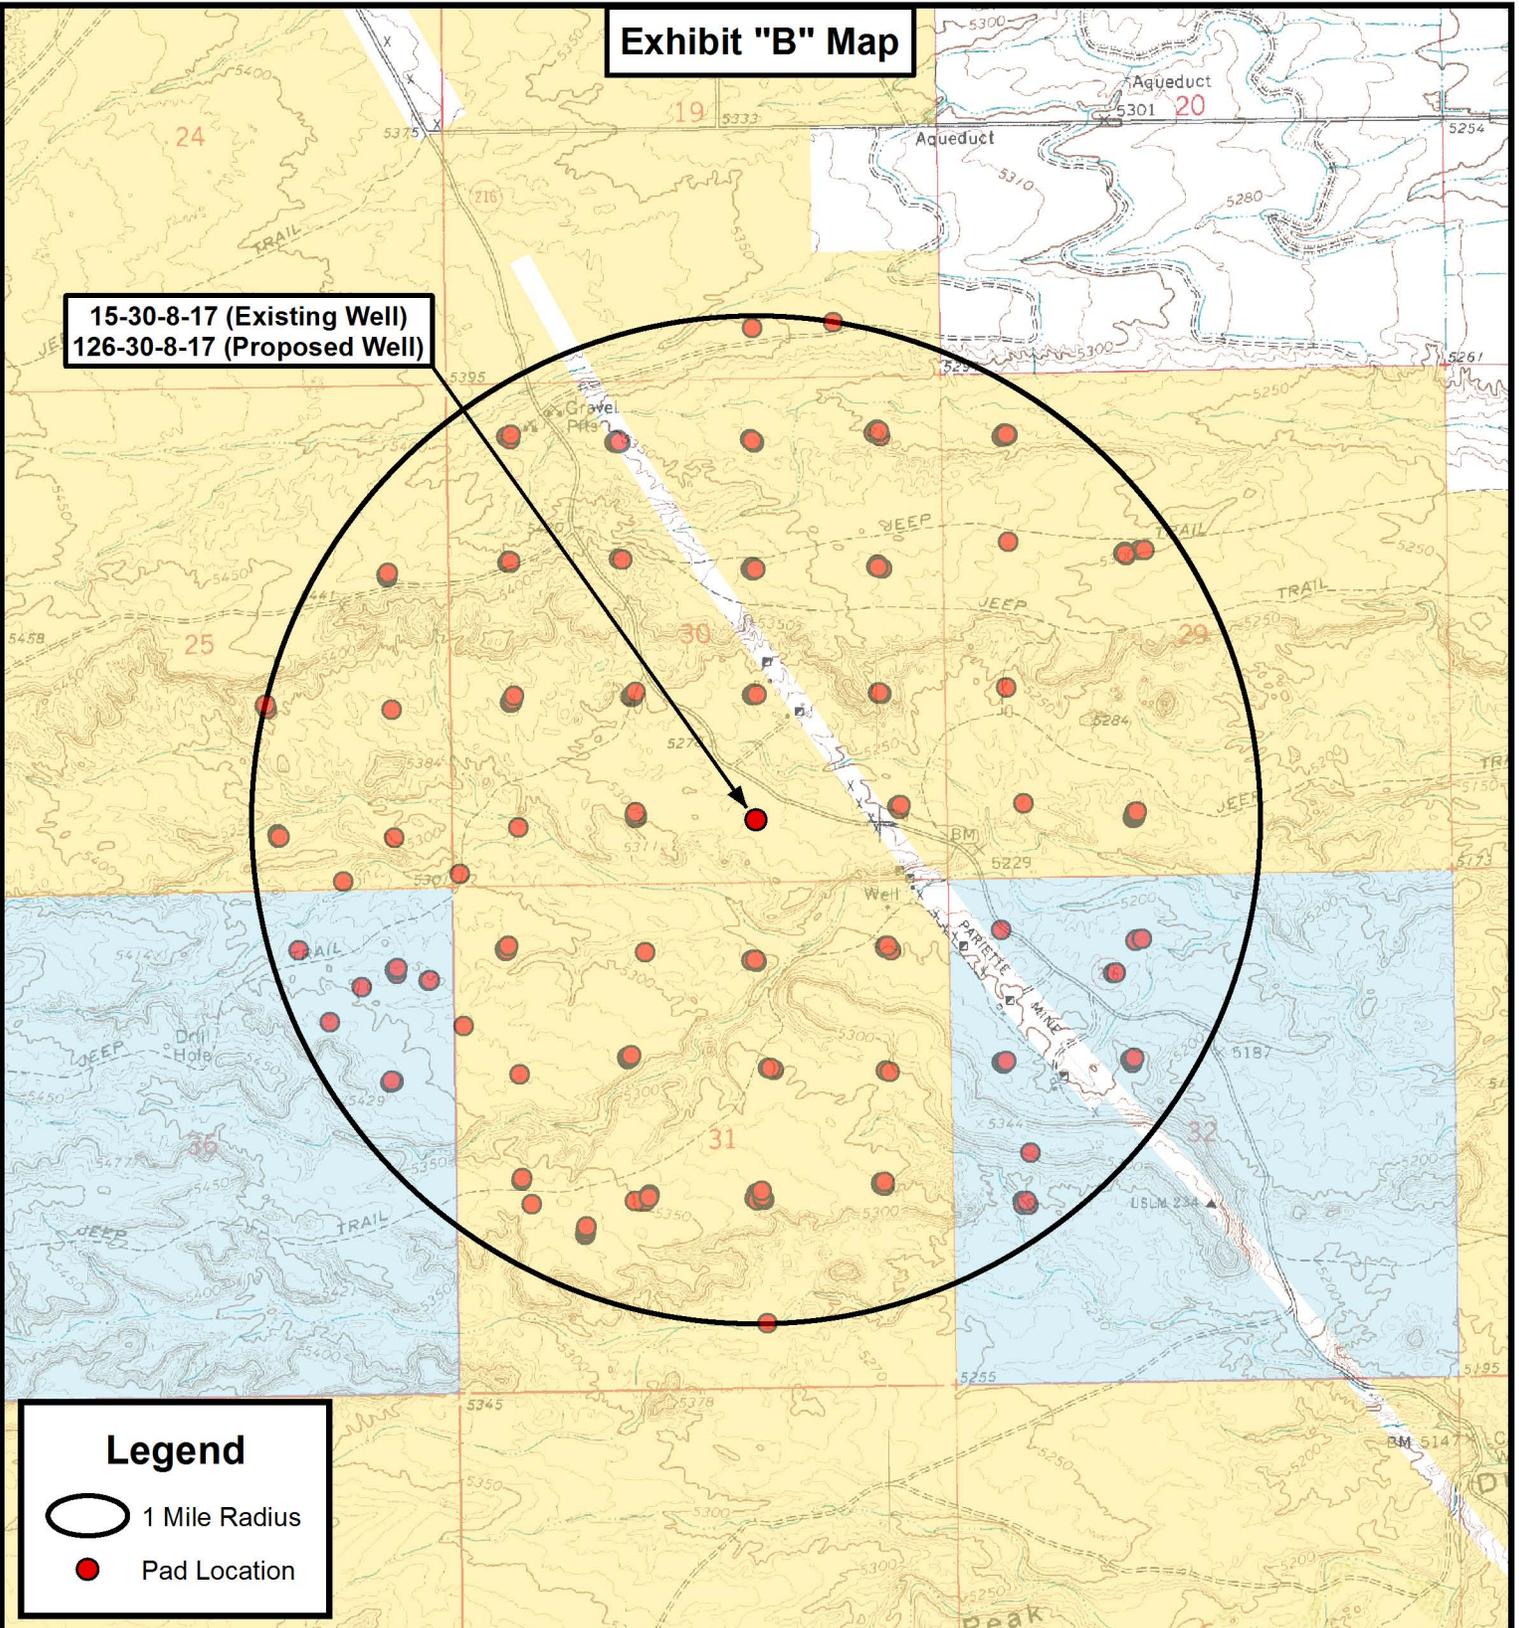

Legend

-  1 Mile Radius
-  Pad Location

THE PARCEL INFORMATION SHOWN HAS NOT BEEN SURVEYED BY TRI-STATE LAND SURVEYING, INC. - TRI-STATE DOES NOT WARRANTY PROPERTY PARCEL DATA OR ANY ASSOCIATED INFORMATION. A PROPERTY SURVEY IS REQUIRED TO DETERMINE THE ACTUAL LOCATION OF PROPERTY LINES AND SHOW ACCURATE DISTANCES ACROSS PARCELS.



**Tri State
Land Surveying, Inc.**
 180 NORTH VERNAL AVE. VERNAL, UTAH 84078

P: (435) 781-2501
 F: (435) 781-2518

DRAWN BY:	A.P.C.	REVISED:	VERSION:
DATE:	01-22-2013		V1
SCALE:	1" = 2,000'		

NEWFIELD EXPLORATION COMPANY

15-30-8-17 (Existing Well)
 126-30-8-17 (Proposed Well)
 SEC. 30, T8S, R17E, S.L.B.&M.
 Duchesne County, UT.

TOPOGRAPHIC MAP	SHEET D
------------------------	-------------------

Coordinate Report

Well Number	Feature Type	Latitude (NAD 83) (DMS)	Longitude (NAD 83) (DMS)
15-30-8-17	Surface Hole	40° 05' 00.52" N	110° 02' 48.93" W
B-31-8-17	Surface Hole	40° 05' 00.36" N	110° 02' 49.11" W
126-30-8-17	Surface Hole	40° 05' 00.21" N	110° 02' 49.30" W
126-30-8-17	Center of Pattern	40° 05' 05.98" N	110° 02' 47.78" W
126-30-8-17	Bottom of Hole	40° 05' 07.40" N	110° 02' 47.41" W
Well Number	Feature Type	Latitude (NAD 83) (DD)	Longitude (NAD 83) (DD)
15-30-8-17	Surface Hole	40.083477	110.046924
B-31-8-17	Surface Hole	40.083434	110.046976
126-30-8-17	Surface Hole	40.083390	110.047027
126-30-8-17	Center of Pattern	40.084994	110.046605
126-30-8-17	Bottom of Hole	40.085389	110.046502
Well Number	Feature Type	Northing (NAD 83) (UTM Meters)	Longitude (NAD 83) (UTM Meters)
15-30-8-17	Surface Hole	4437457.649	581255.774
B-31-8-17	Surface Hole	4437452.726	581251.390
126-30-8-17	Surface Hole	4437447.900	581247.092
126-30-8-17	Center of Pattern	4437626.245	581281.129
126-30-8-17	Bottom of Hole	4437670.196	581289.517
Well Number	Feature Type	Latitude (NAD 27) (DMS)	Longitude (NAD 27) (DMS)
15-30-8-17	Surface Hole	40° 05' 00.66" N	110° 02' 46.39" W
B-31-8-17	Surface Hole	40° 05' 00.50" N	110° 02' 46.57" W
126-30-8-17	Surface Hole	40° 05' 00.34" N	110° 02' 46.76" W
126-30-8-17	Center of Pattern	40° 05' 06.11" N	110° 02' 45.24" W
126-30-8-17	Bottom of Hole	40° 05' 07.54" N	110° 02' 44.87" W
Well Number	Feature Type	Latitude (NAD 27) (DD)	Longitude (NAD 27) (DD)
15-30-8-17	Surface Hole	40.083515	110.046219
B-31-8-17	Surface Hole	40.083472	110.046271
126-30-8-17	Surface Hole	40.083429	110.046322
126-30-8-17	Center of Pattern	40.085032	110.045900
126-30-8-17	Bottom of Hole	40.085427	110.045796



P: (435) 781-2501
F: (435) 781-2518

NEWFIELD EXPLORATION COMPANY

15-30-8-17 (Existing Well)
126-30-8-17 (Proposed Well)
SEC. 30, T8S, R17E, S.L.B.&M.
Duchesne County, UT.

DRAWN BY: A.P.C.
DATE: 01-22-2013
VERSION: V1

REVISED:

COORDINATE REPORT

SHEET

1

RECEIVED: June 21, 2013



NEWFIELD EXPLORATION

**USGS Myton SW (UT)
SECTION 30 T8S, R17E
126-30-8-17**

Wellbore #1

Plan: Design #1

Standard Planning Report

15 January, 2013





Payzone Directional
Planning Report



Database:	EDM 2003.21 Single User Db	Local Co-ordinate Reference:	Well 126-30-8-17
Company:	NEWFIELD EXPLORATION	TVD Reference:	126-30-8-17 @ 5300.0ft (Original Well Elev)
Project:	USGS Myton SW (UT)	MD Reference:	126-30-8-17 @ 5300.0ft (Original Well Elev)
Site:	SECTION 30 T8S, R17E	North Reference:	True
Well:	126-30-8-17	Survey Calculation Method:	Minimum Curvature
Wellbore:	Wellbore #1		
Design:	Design #1		

Project	USGS Myton SW (UT), DUCHESNE COUNTY, UT, USA		
Map System:	US State Plane 1983	System Datum:	Mean Sea Level
Geo Datum:	North American Datum 1983		
Map Zone:	Utah Central Zone		

Site	SECTION 30 T8S, R17E				
Site Position:		Northing:	7,203,800.00 ft	Latitude:	40° 5' 14.755 N
From:	Lat/Long	Easting:	2,042,400.00 ft	Longitude:	110° 3' 47.352 W
Position Uncertainty:	0.0 ft	Slot Radius:	"	Grid Convergence:	0.92 °

Well	126-30-8-17, SHL LAT: 40 05 00.21 LONG: -110 02 49.30					
Well Position	+N/-S	-1,472.1 ft	Northing:	7,202,401.35 ft	Latitude:	40° 5' 0.210 N
	+E/-W	4,511.6 ft	Easting:	2,046,934.92 ft	Longitude:	110° 2' 49.300 W
Position Uncertainty		0.0 ft	Wellhead Elevation:	5,300.0 ft	Ground Level:	5,288.0 ft

Wellbore	Wellbore #1				
Magnetics	Model Name	Sample Date	Declination (°)	Dip Angle (°)	Field Strength (nT)
	IGRF2010	1/15/2013	11.11	65.79	52,138

Design	Design #1			
Audit Notes:				
Version:	Phase:	PROTOTYPE	Tie On Depth:	0.0
Vertical Section:	Depth From (TVD) (ft)	+N/-S (ft)	+E/-W (ft)	Direction (°)
	0.0	0.0	0.0	10.49

Plan Sections										
Measured Depth (ft)	Inclination (°)	Azimuth (°)	Vertical Depth (ft)	+N/-S (ft)	+E/-W (ft)	Dogleg Rate (°/100ft)	Build Rate (°/100ft)	Turn Rate (°/100ft)	TFO (°)	Target
0.0	0.00	0.00	0.0	0.0	0.0	0.00	0.00	0.00	0.00	
600.0	0.00	0.00	600.0	0.0	0.0	0.00	0.00	0.00	0.00	
1,125.5	7.88	10.49	1,123.9	35.5	6.6	1.50	1.50	2.00	10.49	
5,208.2	7.88	10.49	5,168.0	586.1	108.5	0.00	0.00	0.00	0.00	126-30-8-17 TGT
6,279.4	7.88	10.49	6,229.0	730.5	135.2	0.00	0.00	0.00	0.00	



Payzone Directional
Planning Report



Database:	EDM 2003.21 Single User Db	Local Co-ordinate Reference:	Well 126-30-8-17
Company:	NEWFIELD EXPLORATION	TVD Reference:	126-30-8-17 @ 5300.0ft (Original Well Elev)
Project:	USGS Myton SW (UT)	MD Reference:	126-30-8-17 @ 5300.0ft (Original Well Elev)
Site:	SECTION 30 T8S, R17E	North Reference:	True
Well:	126-30-8-17	Survey Calculation Method:	Minimum Curvature
Wellbore:	Wellbore #1		
Design:	Design #1		

Planned Survey									
Measured Depth (ft)	Inclination (°)	Azimuth (°)	Vertical Depth (ft)	+N/-S (ft)	+E/-W (ft)	Vertical Section (ft)	Dogleg Rate (°/100ft)	Build Rate (°/100ft)	Turn Rate (°/100ft)
0.0	0.00	0.00	0.0	0.0	0.0	0.0	0.00	0.00	0.00
100.0	0.00	0.00	100.0	0.0	0.0	0.0	0.00	0.00	0.00
200.0	0.00	0.00	200.0	0.0	0.0	0.0	0.00	0.00	0.00
300.0	0.00	0.00	300.0	0.0	0.0	0.0	0.00	0.00	0.00
400.0	0.00	0.00	400.0	0.0	0.0	0.0	0.00	0.00	0.00
500.0	0.00	0.00	500.0	0.0	0.0	0.0	0.00	0.00	0.00
600.0	0.00	0.00	600.0	0.0	0.0	0.0	0.00	0.00	0.00
700.0	1.50	10.49	700.0	1.3	0.2	1.3	1.50	1.50	0.00
800.0	3.00	10.49	799.9	5.1	1.0	5.2	1.50	1.50	0.00
900.0	4.50	10.49	899.7	11.6	2.1	11.8	1.50	1.50	0.00
1,000.0	6.00	10.49	999.3	20.6	3.8	20.9	1.50	1.50	0.00
1,100.0	7.50	10.49	1,098.6	32.1	5.9	32.7	1.50	1.50	0.00
1,125.5	7.88	10.49	1,123.9	35.5	6.6	36.1	1.50	1.50	0.00
1,200.0	7.88	10.49	1,197.6	45.5	8.4	46.3	0.00	0.00	0.00
1,300.0	7.88	10.49	1,296.7	59.0	10.9	60.0	0.00	0.00	0.00
1,400.0	7.88	10.49	1,395.8	72.5	13.4	73.7	0.00	0.00	0.00
1,500.0	7.88	10.49	1,494.8	86.0	15.9	87.5	0.00	0.00	0.00
1,600.0	7.88	10.49	1,593.9	99.5	18.4	101.2	0.00	0.00	0.00
1,700.0	7.88	10.49	1,692.9	113.0	20.9	114.9	0.00	0.00	0.00
1,800.0	7.88	10.49	1,792.0	126.4	23.4	128.6	0.00	0.00	0.00
1,900.0	7.88	10.49	1,891.0	139.9	25.9	142.3	0.00	0.00	0.00
2,000.0	7.88	10.49	1,990.1	153.4	28.4	156.0	0.00	0.00	0.00
2,100.0	7.88	10.49	2,089.1	166.9	30.9	169.7	0.00	0.00	0.00
2,200.0	7.88	10.49	2,188.2	180.4	33.4	183.5	0.00	0.00	0.00
2,300.0	7.88	10.49	2,287.2	193.9	35.9	197.2	0.00	0.00	0.00
2,400.0	7.88	10.49	2,386.3	207.4	38.4	210.9	0.00	0.00	0.00
2,500.0	7.88	10.49	2,485.4	220.8	40.9	224.6	0.00	0.00	0.00
2,600.0	7.88	10.49	2,584.4	234.3	43.4	238.3	0.00	0.00	0.00
2,700.0	7.88	10.49	2,683.5	247.8	45.9	252.0	0.00	0.00	0.00
2,800.0	7.88	10.49	2,782.5	261.3	48.4	265.7	0.00	0.00	0.00
2,900.0	7.88	10.49	2,881.6	274.8	50.9	279.5	0.00	0.00	0.00
3,000.0	7.88	10.49	2,980.6	288.3	53.4	293.2	0.00	0.00	0.00
3,100.0	7.88	10.49	3,079.7	301.8	55.9	306.9	0.00	0.00	0.00
3,200.0	7.88	10.49	3,178.7	315.2	58.4	320.6	0.00	0.00	0.00
3,300.0	7.88	10.49	3,277.8	328.7	60.9	334.3	0.00	0.00	0.00
3,400.0	7.88	10.49	3,376.9	342.2	63.4	348.0	0.00	0.00	0.00
3,500.0	7.88	10.49	3,475.9	355.7	65.8	361.7	0.00	0.00	0.00
3,600.0	7.88	10.49	3,575.0	369.2	68.3	375.5	0.00	0.00	0.00
3,700.0	7.88	10.49	3,674.0	382.7	70.8	389.2	0.00	0.00	0.00
3,800.0	7.88	10.49	3,773.1	396.2	73.3	402.9	0.00	0.00	0.00
3,900.0	7.88	10.49	3,872.1	409.6	75.8	416.6	0.00	0.00	0.00
4,000.0	7.88	10.49	3,971.2	423.1	78.3	430.3	0.00	0.00	0.00
4,100.0	7.88	10.49	4,070.2	436.6	80.8	444.0	0.00	0.00	0.00
4,200.0	7.88	10.49	4,169.3	450.1	83.3	457.7	0.00	0.00	0.00
4,300.0	7.88	10.49	4,268.3	463.6	85.8	471.5	0.00	0.00	0.00
4,400.0	7.88	10.49	4,367.4	477.1	88.3	485.2	0.00	0.00	0.00
4,500.0	7.88	10.49	4,466.5	490.6	90.8	498.9	0.00	0.00	0.00
4,600.0	7.88	10.49	4,565.5	504.0	93.3	512.6	0.00	0.00	0.00
4,700.0	7.88	10.49	4,664.6	517.5	95.8	526.3	0.00	0.00	0.00
4,800.0	7.88	10.49	4,763.6	531.0	98.3	540.0	0.00	0.00	0.00
4,900.0	7.88	10.49	4,862.7	544.5	100.8	553.7	0.00	0.00	0.00
5,000.0	7.88	10.49	4,961.7	558.0	103.3	567.5	0.00	0.00	0.00
5,100.0	7.88	10.49	5,060.8	571.5	105.8	581.2	0.00	0.00	0.00
5,208.2	7.88	10.49	5,168.0	586.1	108.5	596.0	0.00	0.00	0.00



Payzone Directional Planning Report



Database:	EDM 2003.21 Single User Db	Local Co-ordinate Reference:	Well 126-30-8-17
Company:	NEWFIELD EXPLORATION	TVD Reference:	126-30-8-17 @ 5300.0ft (Original Well Elev)
Project:	USGS Myton SW (UT)	MD Reference:	126-30-8-17 @ 5300.0ft (Original Well Elev)
Site:	SECTION 30 T8S, R17E	North Reference:	True
Well:	126-30-8-17	Survey Calculation Method:	Minimum Curvature
Wellbore:	Wellbore #1		
Design:	Design #1		

Planned Survey									
Measured Depth (ft)	Inclination (°)	Azimuth (°)	Vertical Depth (ft)	+N/-S (ft)	+E/-W (ft)	Vertical Section (ft)	Dogleg Rate (°/100ft)	Build Rate (°/100ft)	Turn Rate (°/100ft)
5,300.0	7.88	10.49	5,258.9	598.4	110.8	608.6	0.00	0.00	0.00
5,400.0	7.88	10.49	5,358.0	611.9	113.3	622.3	0.00	0.00	0.00
5,500.0	7.88	10.49	5,457.0	625.4	115.8	636.0	0.00	0.00	0.00
5,600.0	7.88	10.49	5,556.1	638.9	118.3	649.7	0.00	0.00	0.00
5,700.0	7.88	10.49	5,655.1	652.4	120.8	663.5	0.00	0.00	0.00
5,800.0	7.88	10.49	5,754.2	665.9	123.3	677.2	0.00	0.00	0.00
5,900.0	7.88	10.49	5,853.2	679.4	125.8	690.9	0.00	0.00	0.00
6,000.0	7.88	10.49	5,952.3	692.8	128.3	704.6	0.00	0.00	0.00
6,100.0	7.88	10.49	6,051.3	706.3	130.8	718.3	0.00	0.00	0.00
6,200.0	7.88	10.49	6,150.4	719.8	133.2	732.0	0.00	0.00	0.00
6,279.4	7.88	10.49	6,229.0	730.5	135.2	742.9	0.00	0.00	0.00





Project: USGS Myton SW (UT)
 Site: SECTION 30 T8S, R17E
 Well: 126-30-8-17
 Wellbore: Wellbore #1
 Design: Design #1



Azimuths to True North
 Magnetic North: 11.11°

Magnetic Field
 Strength: 52138.5snT
 Dip Angle: 65.79°
 Date: 1/15/2013
 Model: IGRF2010

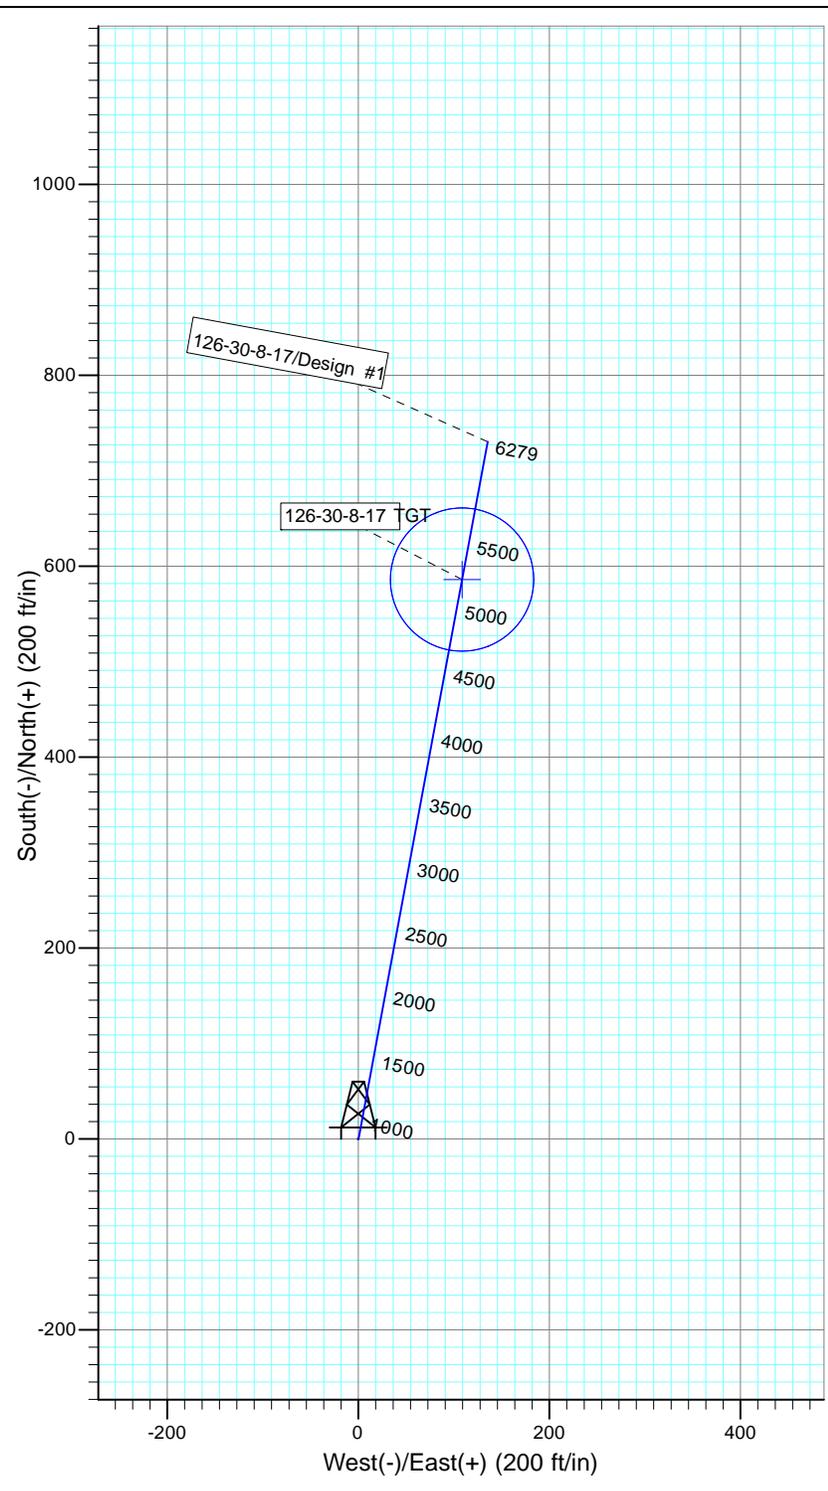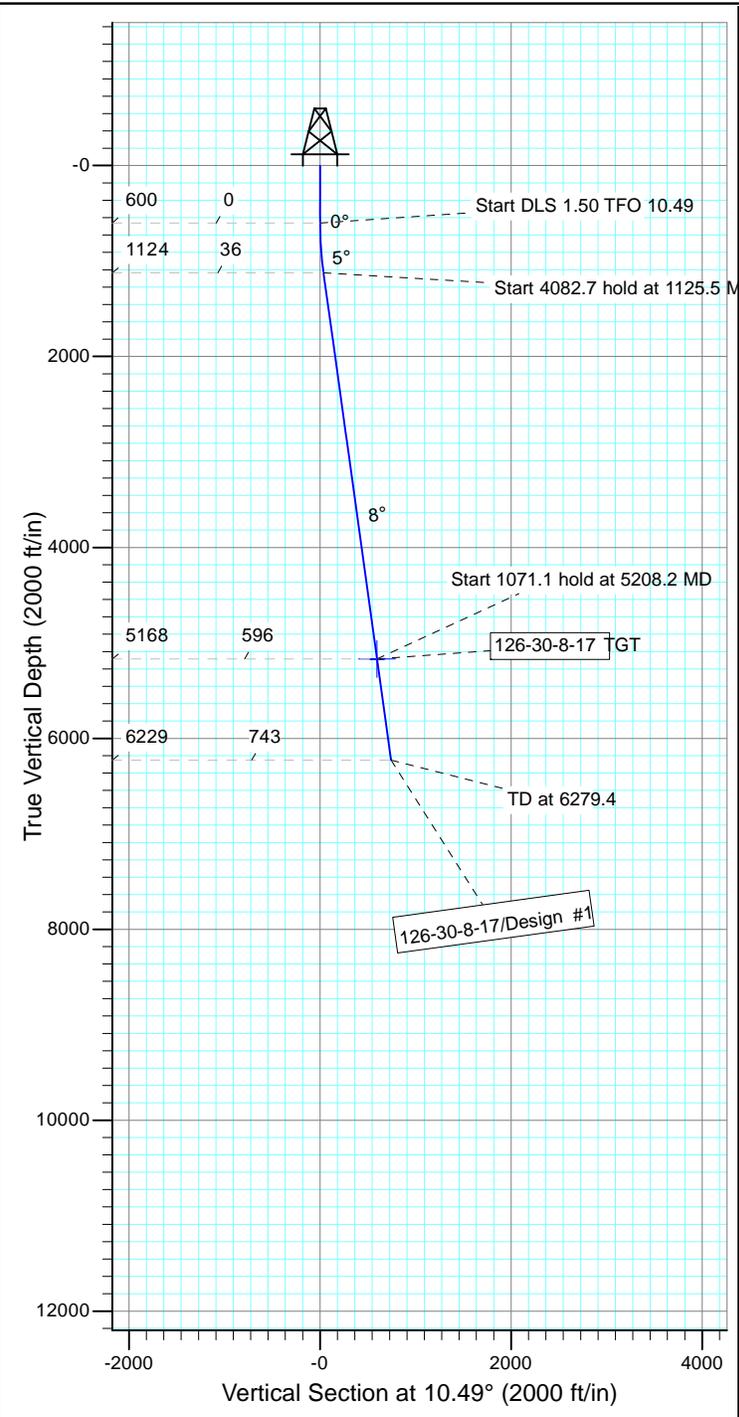

WELLBORE TARGET DETAILS

Name	TVD	+N/-S	+E/-W	Shape
126-30-8-17 TGT	5168.0	586.1	108.5	Circle (Radius: 75.0)

SECTION DETAILS

Sec	MD	Inc	Azi	TVD	+N/-S	+E/-W	DLeg	TFace	VSec	Target
1	0.0	0.00	0.00	0.0	0.0	0.0	0.00	0.00	0.0	
2	600.0	0.00	0.00	600.0	0.0	0.0	0.00	0.00	0.0	
3	1125.5	7.88	10.49	1123.9	35.5	6.6	1.50	10.49	36.1	
4	5208.2	7.88	10.49	5168.0	586.1	108.5	0.00	0.00	596.0	126-30-8-17 TGT
5	6279.4	7.88	10.49	6229.0	730.5	135.2	0.00	0.00	742.9	



**NEWFIELD PRODUCTION COMPANY
GMBU 126-30-8-17
AT SURFACE: SW/SE SECTION 30, T8S R17E
DUCHESNE COUNTY, UTAH**

ONSHORE ORDER NO. 1

MULTI-POINT SURFACE USE & OPERATIONS PLAN

1. EXISTING ROADS

See attached Topographic Map "A"

To reach Newfield Production Company well location site GMBU 126-30-8-17 located in the SW 1/4 SE 1/4 Section 30, T8S R17E, Duchesne County, Utah:

Proceed southwesterly out of Myton, Utah along Highway 40 – 1.4 miles \pm to the junction of this highway and UT State Hwy 53; proceed in a southeasterly direction – 8.3 miles \pm to it's junction with an existing road to the south; proceed in a southeasterly direction – 216' \pm to the existing 15-30-8-17 well location.

The aforementioned dirt oil field service roads and other roads in the vicinity are constructed out of existing native materials that are prevalent to the existing area they are located in and range from clays to a sandy-clay shale material.

The roads for access during the drilling, completion and production phase will be maintained at the standards required by the State of Utah, or other controlling agencies. This maintenance will consist of some minor grader work for smoothing road surfaces and for snow removal. Any necessary fill material for repair will be purchase and hauled from private sources.

2. PLANNED ACCESS ROAD

There is no proposed access road for this location. The proposed well will be drilled directionally off of the existing 15-30-8-17 well pad. See attached **Topographic Map "B"**.

There will be **no** culverts required along this access road. There will be barrow ditches and turnouts as needed along this road.

There are no fences encountered along this proposed road. There will be no new gates or cattle guards required.

All construction material for this access road will be borrowed material accumulated during construction of the access road.

3. LOCATION OF EXISTING WELLS

Refer to Exhibit "B".

4. LOCATION OF EXISTING AND/OR PROPOSED FACILITIES

There are no existing facilities that will be used by this well.

It is anticipated that this well will be a producing oil well.

Upon construction of a tank battery, the well pad will be surrounded by a dike of sufficient capacity to contain at minimum 110% of the largest tank volume within the facility battery.

Tank batteries will be built to State specifications.

All permanent (on site for six (6) months or longer) structures, constructed or installed (including pumping units), will be painted a flat, non-reflective, earth tone color to match one of the standard environmental colors, as determined by the Rocky Mountain Five State Interagency Committee. All facilities will be painted within six months of installation.

5. **LOCATION AND TYPE OF WATER SUPPLY**

Newfield Production will transport water by truck from nearest water source as determined by a Newfield representative for the purpose of drilling the above mentioned well. The available water sources are as follows:

Johnson Water District
Water Right : 43-10136

Maurice Harvey Pond
Water Right: 47-1358

Neil Moon Pond
Water Right: 43-11787

Newfield Collector Well
Water Right: 47-1817 (A30414DVA, contracted with the Duchesne County Conservancy District).

There will be no water well drilled at this site.

6. **SOURCE OF CONSTRUCTION MATERIALS**

All construction material for this location shall be borrowed material accumulated during construction of the location site and access road.

A mineral material application is not required for this location.

7. **METHODS FOR HANDLING WASTE DISPOSAL**

A small reserve pit (90' x 40' x 8' deep, or less) will be constructed from native soil and clay materials. The reserve pit will receive the processed drill cutting (wet sand, shale & rock) removed from the wellbore. Any drilling fluids, which do accumulate in the pit as a result of shale-shaker carryover, cleaning of the sand trap, etc., will be promptly reclaimed. All drilling fluids will be fresh water based, typically containing Total Dissolved Solids of less than 3000 PPM. No potassium chloride, chromates, trash, debris, nor any other substance deemed hazardous will be placed in this pit. Therefore, it is proposed that no synthetic liner be required in the reserve pit. However, if upon constructing the pit there is insufficient fine clay and silt present, a liner will be used for the purpose of reducing water loss through percolation.

Newfield requests approval that a flare pit not be constructed or utilized on this location.

A portable toilet will be provided for human waste.

A trash basket will be provided for garbage (trash) and hauled away to an approved disposal site at the completion of the drilling activities.

8. **ANCILLARY FACILITIES**

There are no ancillary facilities planned for at the present time and none foreseen in the near future.

9. **WELL SITE LAYOUT**

See attached Location Layout Sheet.

Fencing Requirements

All pits will be fenced according to the following minimum standards:

- a) A 39-inch net wire shall be used with at least one strand of barbed wire on top of the net.
- b) The net wire shall be no more than two (2) inches above the ground. The barbed wire shall be three (3) inches above the net wire. Total height of the fence shall be at least forty-two (42) inches.
- c) Corner posts shall be centered and/or braced in such a manner to keep tight at all times
- d) Standard steel, wood or pipe posts shall be used between the corner braces. Maximum distance between any two posts shall be no greater than sixteen (16) feet.
- e) All wire shall be stretched, by using a stretching device, before it is attached to the corner posts.

The reserve pit fencing will be on three (3) sides during drilling operations and on the fourth side when the rig moves off location. Pits will be fenced and maintained until cleanup.

Existing fences to be crossed by the access road will be braced and tied off before cutting so as to prevent slacking in the wire. The opening shall be closed temporarily as necessary during construction to prevent the escape of livestock, and upon completion of construction the fence shall be repaired to BLM specifications.

10. **PLANS FOR RESTORATION OF SURFACE:**

- a) Producing Location

Immediately upon well completion, the location and surrounding area will be cleared of all unused tubing, equipment, debris, material, trash and junk not required for production.

The reserve pit and that portion of the location not needed for production facilities/operations will be recontoured to the approximated natural contours. Weather permitting, the reserve pit will be reclaimed within one hundred twenty (120) days from the date of well completion. Before any dirt work takes place, the reserve pit must have all fluids and hydrocarbons removed.

- b) Dry Hole Abandoned Location

At such time as the well is plugged and abandoned, the operator shall submit a subsequent report of abandonment and the State of Utah will attach the appropriate surface rehabilitation conditions of approval.

11. **SURFACE OWNERSHIP** – Bureau of Land Management.

12. **OTHER ADDITIONAL INFORMATION**

The Archaeological Resource Survey and Paleontological Resource Survey for this area are attached. MOAC Report # 13-060 4/17/13, prepared by Montgomery Archaeological Consultants. . Paleontological Resource Survey prepared by, SWCA Environmental Consultants, Report No. UT13-14273-87, May 2013. See attached report cover pages, Exhibit "D".

Water Disposal

After first production, if the production water meets quality guidelines, it will be transported to the Ashley, Monument Butte, Jonah, South Wells Draw and Beluga water injection facilities by company or contract trucks. Subsequently, the produced water is injected into approved Class II wells to enhance Newfield's secondary recovery project. Water not meeting quality criteria, will be disposed at Newfield's Pariette #4 disposal well (Sec. 7, T9S R19E), Federally approved surface disposal facilities or at a State of Utah approved surface disposal facilities.

Additional Surface Stipulations

All lease and/or unit operations will be conducted in such a manner that full compliance is made with all applicable laws and regulations, Onshore Oil and Gas Orders, the approved plan of operations and any applicable Notice to Lessees. A copy of these conditions will be furnished to the field representative to ensure compliance.

Details of the On-Site Inspection

An on-site for the proposed GMBU 126-30-8-17 will need to be scheduled with Sheri Wysong (Bureau of Land Management).

Hazardous Material Declaration

Newfield Production Company guarantees that during the drilling and completion of the GMBU 126-30-8-17, Newfield will not use, produce, store, transport or dispose 10,000# annually of any of the hazardous chemicals contained in the Environmental Protection Agency's consolidated list of chemicals subject to reporting under Title III Superfund Amendments and Reauthorization Act (SARA) of 1986. Newfield also guarantees that during the drilling and completion of the GMBU 126-30-8-17, Newfield will use, produce, store, transport or dispose less than the threshold planning quantity (T.P.Q.) of any extremely hazardous substances as defined in 40 CFR 355.

A complete copy of the approved APD, if applicable, shall be on location during the construction of the location and drilling activities.

Newfield Production Company or a contractor employed by Newfield Production shall contact the State office at (801) 722-3417, 48 hours prior to construction activities.

13. **LESSEE'S OR OPERATOR'S REPRESENTATIVE AND CERTIFICATION:**
Representative

Name: Corie Miller
Address: Newfield Production Company
Route 3, Box 3630
Myton, UT 84052
Telephone: (435) 646-3721

Certification



Please be advised that NEWFIELD PRODUCTION COMPANY is considered to be the operator of well #126-30-8-17, Section 30, Township 8S, Range 17E: Lease UTU-74869 Duchesne County, Utah: and is responsible under the terms and conditions of the lease for the operations conducted upon the leased lands. Bond coverage is provided by, Federal Bond #WYB000493.

I hereby certify that the proposed drill site and access route have been inspected, and I am familiar with the conditions which currently exist; that the statements made in this plan are true and correct to the best of my knowledge; and that the work associated with the operations proposed here will be performed by Newfield Production Company and its contractors and subcontractors in conformity with this plan and the terms and conditions under which it is approved. This statement is subject to the provisions of the 18 U.S.C. 1001 for the filing of a false statement.

6/20/13
Date

Mandie Crozier
Regulatory Analyst
Newfield Production Company

Typical 2M BOP stack configuration

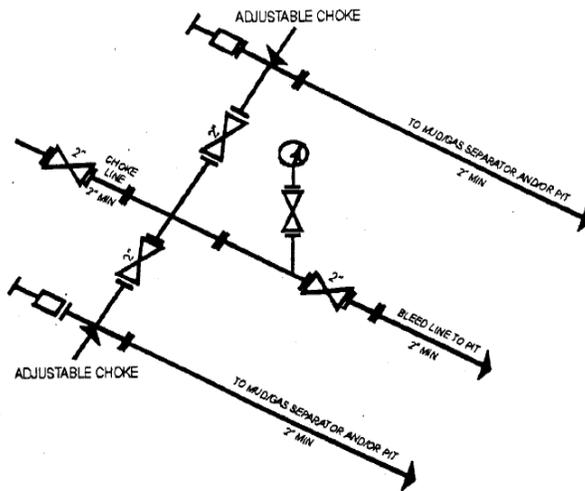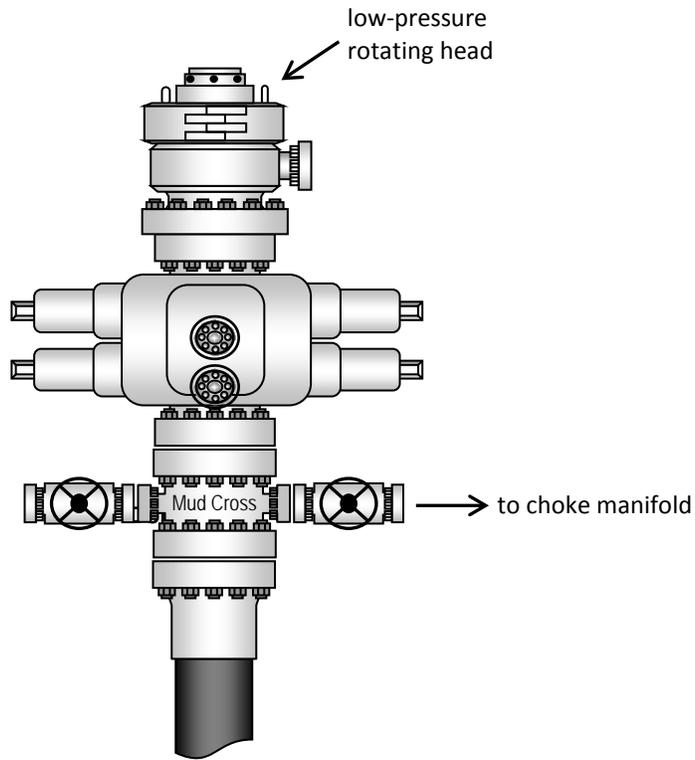

2M CHOKE MANIFOLD EQUIPMENT - CONFIGURATION OF CHOKES MAY VARY

NEWFIELD EXPLORATION COMPANY

WELL PAD INTERFERENCE PLAT

15-30-8-17 (Existing Well)

126-30-8-17 (Proposed Well)

Pad Location: SWSE Section 30, T8S, R17E, S.L.B.&M.



LATITUDE & LONGITUDE Surface position of Wells (NAD 83)


WELL	LATITUDE	LONGITUDE
15-30-8-17	40° 05' 00.52"	110° 02' 48.93"
B-31-8-17	40° 05' 00.36"	110° 02' 49.11"
126-30-8-17	40° 05' 00.21"	110° 00' 49.30"

LATITUDE & LONGITUDE Bottom Hole Position (NAD 83)

WELL	LATITUDE	LONGITUDE
126-30-8-17	40° 05' 07.40"	110° 02' 47.41"

LATITUDE & LONGITUDE Center of Pattern (NAD 83)

WELL	LATITUDE	LONGITUDE
126-30-8-17	40° 05' 05.98"	110° 02' 47.78"

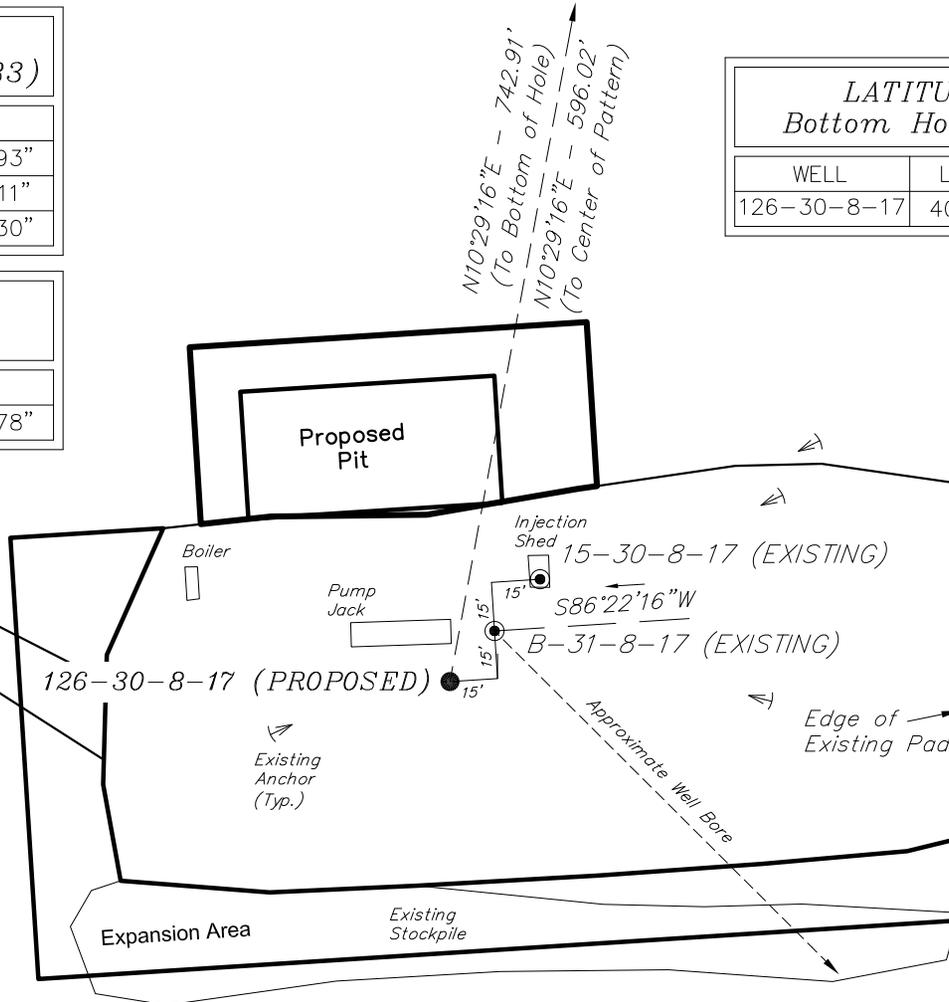

TOP HOLE FOOTAGES
126-30-8-17
634' FSL & 2008' FEL

CENTER OF PATTERN FOOTAGES
126-30-8-17
1218' FSL & 1890' FEL

BOTTOM HOLE FOOTAGES
126-30-8-17
1362' FSL & 1861' FEL

Note:
Bearings are based on GPS Observations.

RELATIVE COORDINATES From Top Hole to C.O.P.

WELL	NORTH	EAST
126-30-8-17	586'	108'

RELATIVE COORDINATES From Top Hole to Bottom Hole

WELL	NORTH	EAST
126-30-8-17	730'	135'

SURVEYED BY: S.H.	DATE SURVEYED: 01-18-13	VERSION:
DRAWN BY: F.T.M.	DATE DRAWN: 01-22-13	V1
SCALE: 1" = 60'	REVISED:	

Tri State (435) 781-2501
Land Surveying, Inc.
180 NORTH VERNAL AVE. VERNAL, UTAH 84078


NEWFIELD EXPLORATION COMPANY

LOCATION LAYOUT

15-30-8-17 (Existing Well)

126-30-8-17 (Proposed Well)

Pad Location: SWSE Section 30, T8S, R17E, S.L.B.&M.

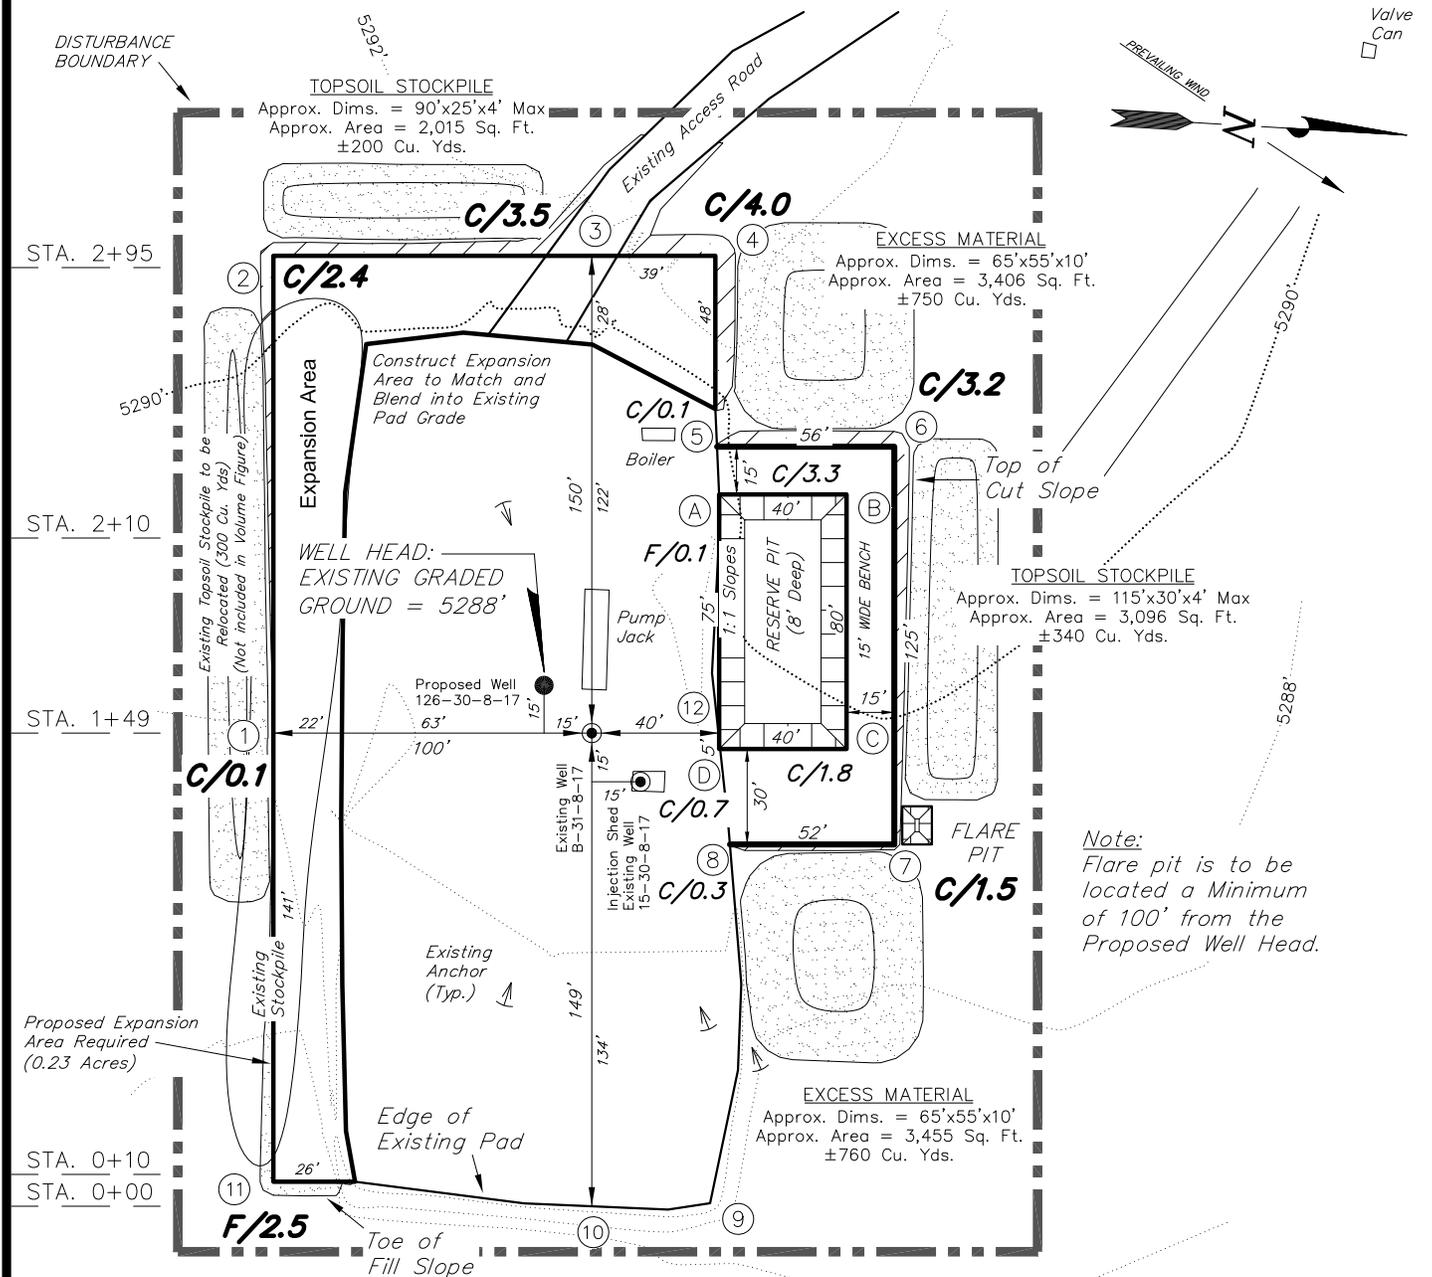

NOTE:
The topsoil & excess material areas are calculated as being mounds containing 2,050 cubic yards of dirt (a 10% fluff factor is included). The mound areas are calculated with push slopes of 1.5:1 & fall slopes of 1.5:1.

Note:
Topsoil to be Stripped from all New Construction Areas and Proposed Stockpile Locations

Berm Note:
Construct 2' High Berm around Perimeter of Pad, Except when Cut Exceeds 2'. Blend new Constructed Berm into Existing Pad Berm where Required.

SURVEYED BY: S.H.	DATE SURVEYED: 01-18-13	VERSION:
DRAWN BY: F.T.M.	DATE DRAWN: 01-22-13	V1
SCALE: 1" = 60'	REVISED:	

Tri State (435) 781-2501
 Land Surveying, Inc.
 180 NORTH VERNAL AVE. VERNAL, UTAH 84078





NEWFIELD EXPLORATION COMPANY

CROSS SECTIONS

15-30-8-17 (Existing Well)

126-30-8-17 (Proposed Well)

Pad Location: SWSE Section 30, T8S, R17E, S.L.B.&M.

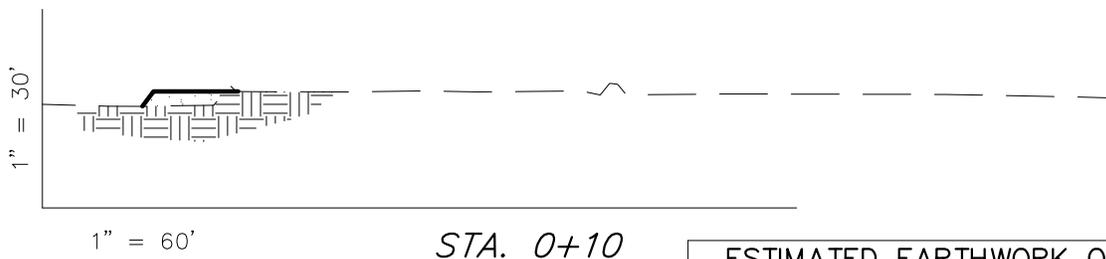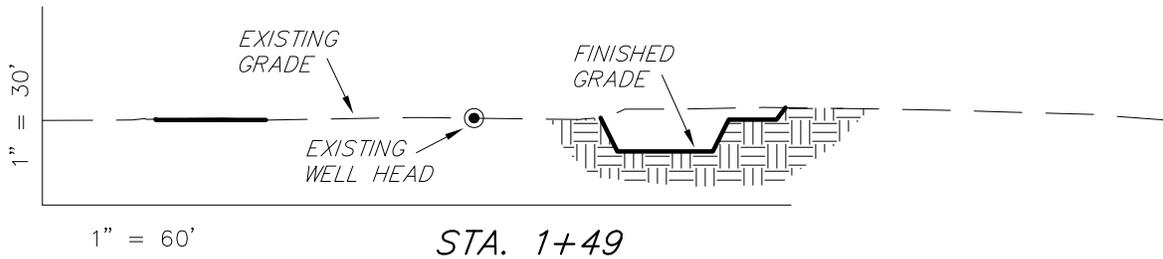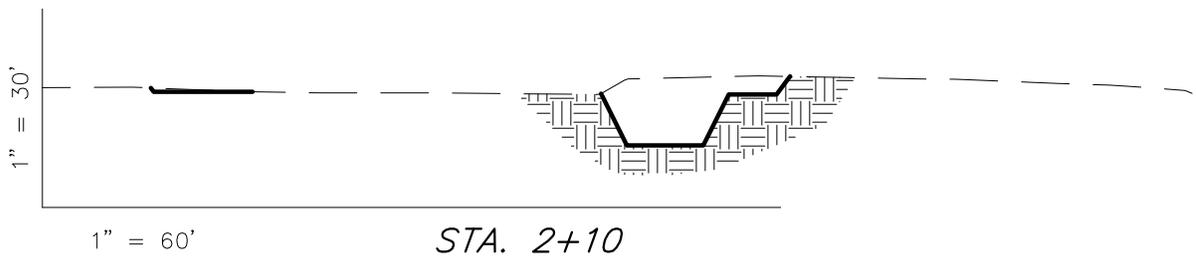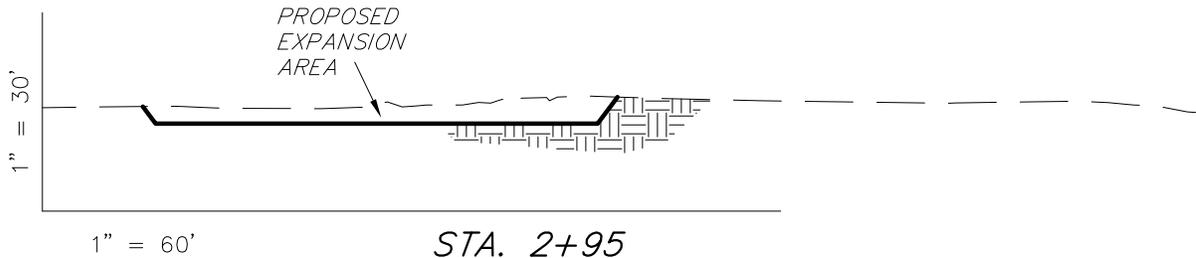

NOTE:
UNLESS OTHERWISE
NOTED ALL CUT/FILL
SLOPES ARE AT 1.5:1

ESTIMATED EARTHWORK QUANTITIES (No Shrink or swell adjustments have been used) (Expressed in Cubic Yards)				
ITEM	CUT	FILL	6" TOPSOIL	EXCESS
PAD	780	100	Topsoil is not included in Pad Cut	680
PIT	690	0		690
TOTALS	1,470	100	490	1,370

SURVEYED BY: S.H.	DATE SURVEYED: 01-18-13	VERSION:
DRAWN BY: F.T.M.	DATE DRAWN: 01-22-13	V1
SCALE: 1" = 60'	REVISED:	

Tri State

Land Surveying, Inc.

180 NORTH VERNAL AVE. VERNAL, UTAH 84078

(435) 781-2501


NEWFIELD EXPLORATION COMPANY

RECLAMATION LAYOUT

15-30-8-17 (Existing Well)

126-30-8-17 (Proposed Well)

Pad Location: SWSE Section 30, T8S, R17E, S.L.B.&M.

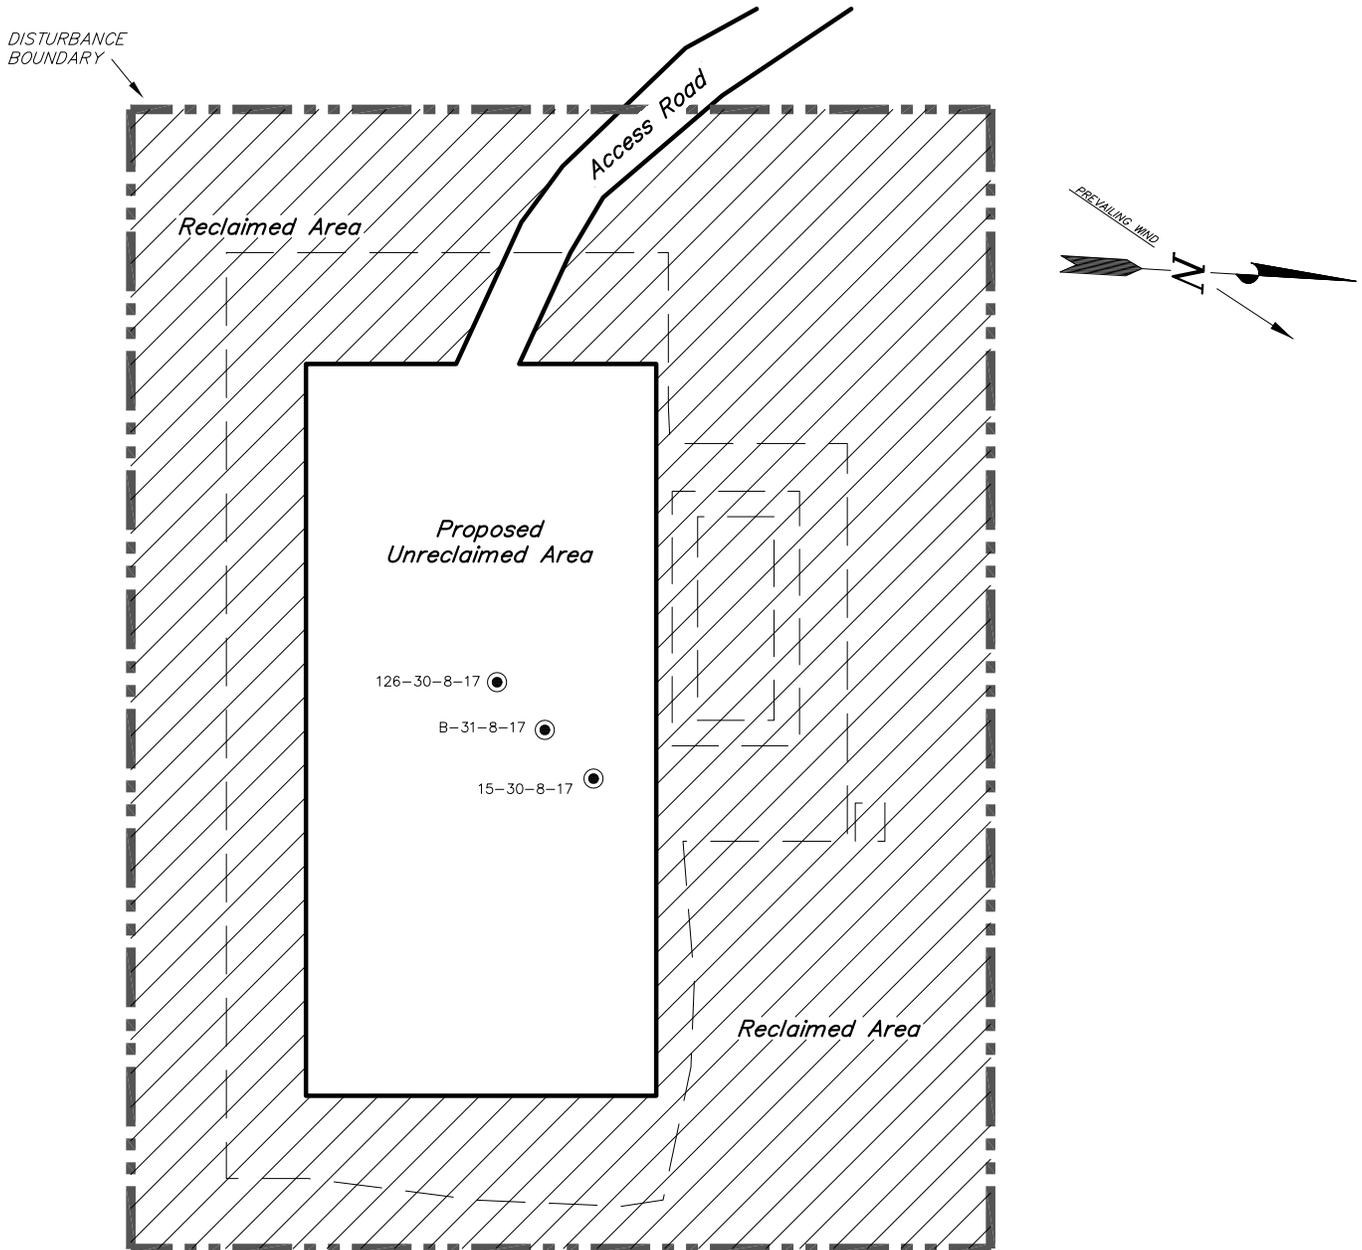

Notes:

1. Reclaimed Area to Include Seeding of Approved Vegetation and Sufficient Storm Water Management System.
2. Actual Equipment Layout and Reclaimed Pad Surface Area May Change due to Production Requirements or Site Conditions.

DISTURBED AREA:

TOTAL DISTURBED AREA = 2.22 ACRES
 TOTAL RECLAIMED AREA = 1.60 ACRES
 UNRECLAIMED AREA = 0.62 ACRES

SURVEYED BY: S.H.	DATE SURVEYED: 01-18-13	VERSION: V1
DRAWN BY: F.T.M.	DATE DRAWN: 01-22-13	
SCALE: 1" = 60'	REVISED:	

Tri State (435) 781-2501
Land Surveying, Inc.
 180 NORTH VERNAL AVE. VERNAL, UTAH 84078

NEWFIELD EXPLORATION COMPANY


PROPOSED SITE FACILITY DIAGRAM

15-30-8-17 (Existing Well)

B-31-8-17 (Existing Well) UTU-74869

126-30-8-17 (Proposed Well) UTU-74869

Pad Location: SWSE Section 30, T8S, R17E, S.L.B.&M.
Duchesne County, Utah

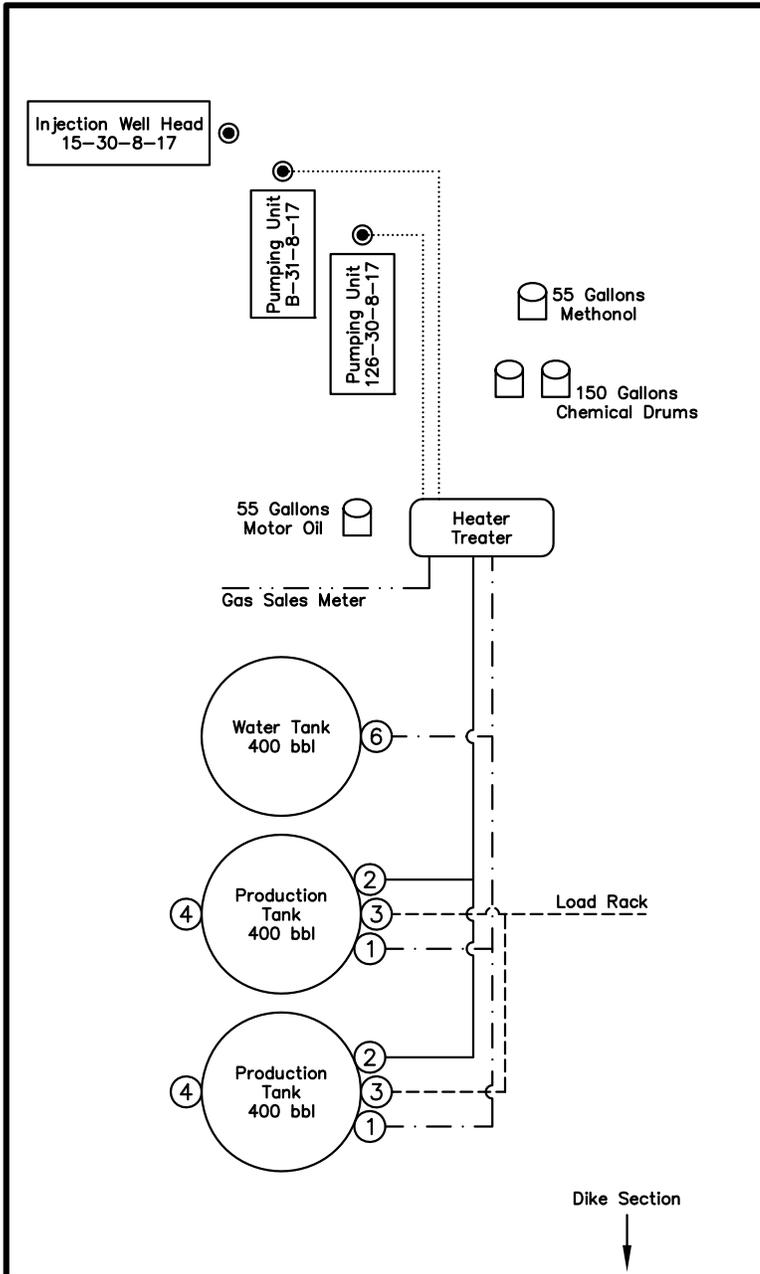


Legend

Emulsion Line
Load Rack	-----
Water Line
Gas Sales
Oil Line	-----

NOT TO SCALE

SURVEYED BY: S.H.	DATE SURVEYED: 01-18-13	VERSION:
DRAWN BY: F.T.M.	DATE DRAWN: 01-22-13	V1
SCALE: NONE	REVISED:	

Tri State (435) 781-2501
Land Surveying, Inc.
180 NORTH VERNAL AVE. VERNAL, UTAH 84078

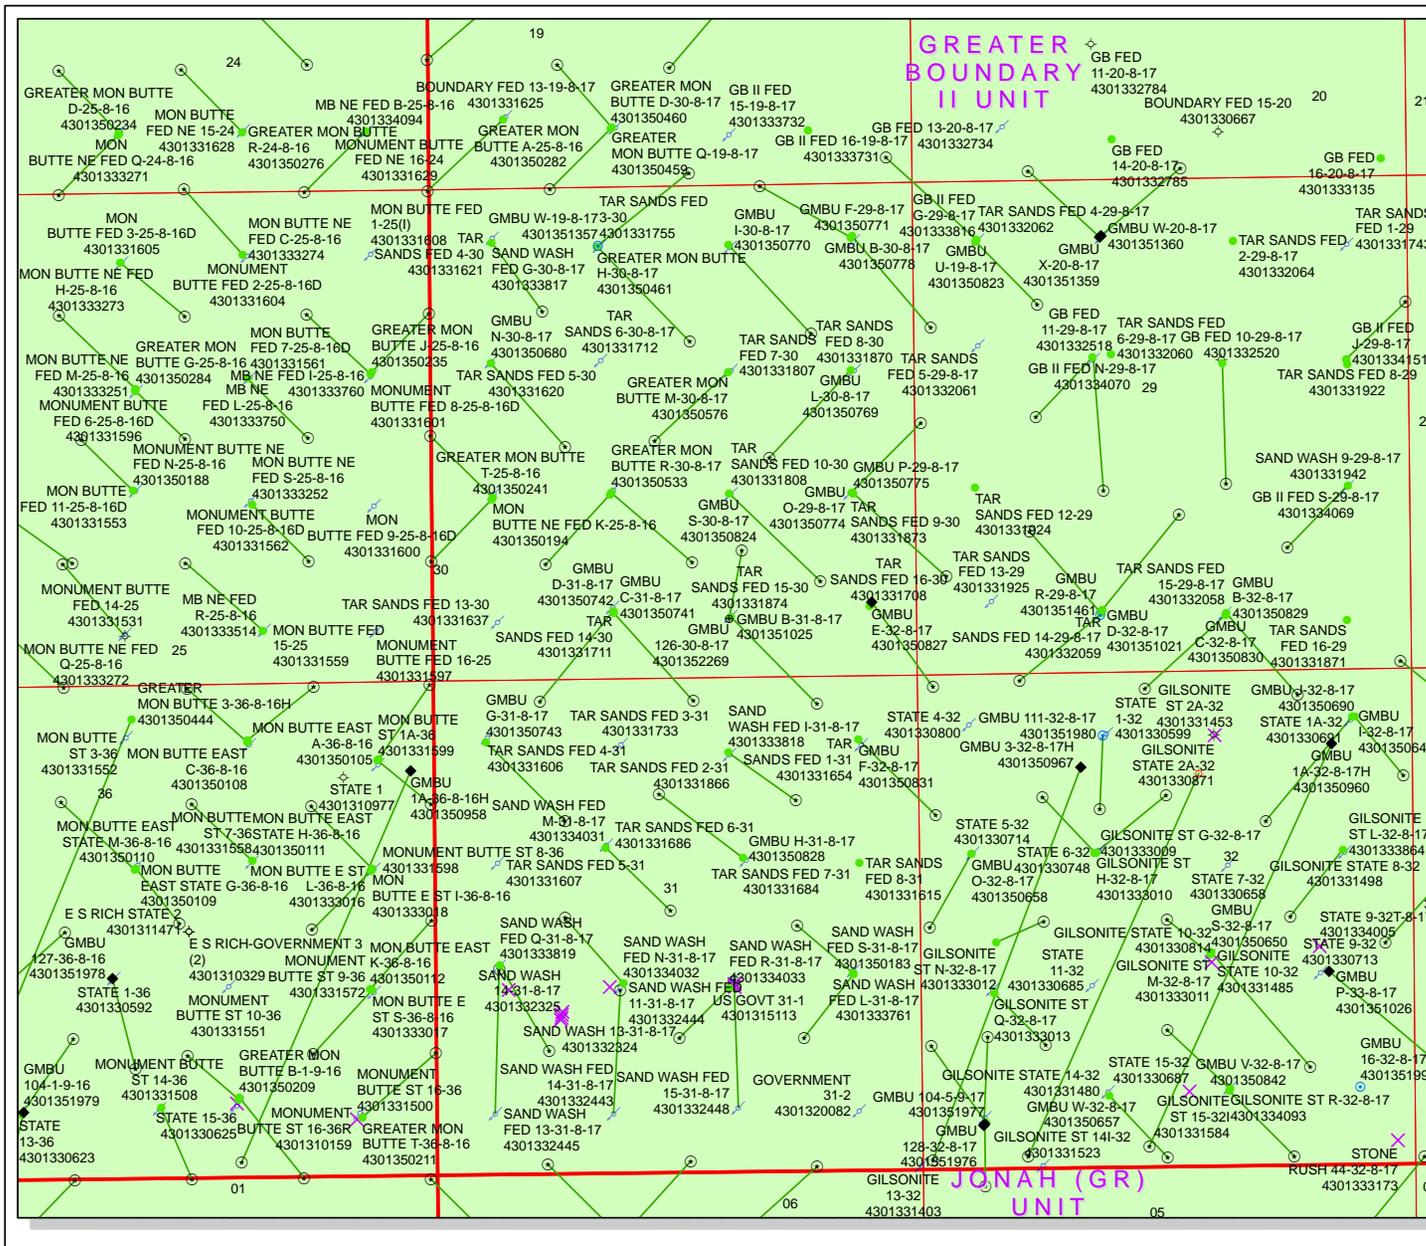



GREATER BOUNDARY II UNIT

JONAH (GR) UNIT

API Number: 4301352269
Well Name: GMBU 126-30-8-17
Township T08.0S Range R17.0E Section 30
Meridian: SLBM
Operator: NEWFIELD PRODUCTION COMPANY

Map Prepared:
 Map Produced by Diana Mason

- Units STATUS**
- ACTIVE
 - EXPLORATORY
 - GAS STORAGE
 - NF PP OIL
 - NF PP SECONDARY
 - PI OIL
 - PP GAS
 - PP GEOTHERMAL
 - PP OIL
 - SECONDARY
 - TERMINATED

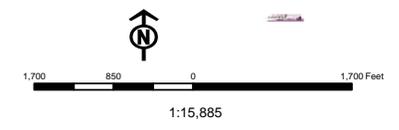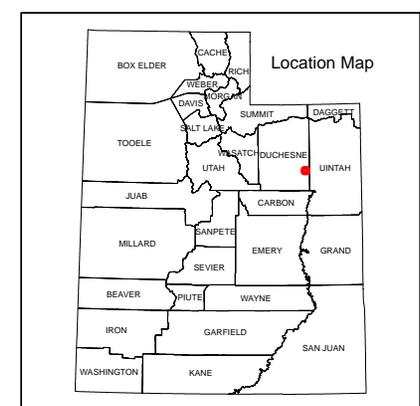

United States Department of the Interior

BUREAU OF LAND MANAGEMENT

Utah State Office
440 West 200 South, Suite 500
Salt Lake City, UT 84101

IN REPLY REFER TO:
3160
(UT-922)

July 1, 2013

Memorandum

To: Assistant Field Office Manager Minerals,
Vernal Field Office

From: Michael Coulthard, Petroleum Engineer

Subject: 2013 Plan of Development Greater Monument
Butte Unit, Duchesne and Uintah Counties,
Utah.

Pursuant to email between Diana Whitney, Division of Oil, Gas and Mining, and Mickey Coulthard, Utah State Office, Bureau of Land Management, the following wells are planned for calendar year 2013 within the Greater Monument Butte Unit, Duchesne and Uintah Counties, Utah.

API #	WELL NAME	LOCATION
(Proposed PZ GREEN RIVER)		
43-013-52265	GMBU R-22-9-17	Sec 22 T09S R17E 1994 FSL 1975 FEL
		BHL Sec 22 T09S R17E 1153 FSL 2229 FWL
43-013-52266	GMBU S-22-9-17	Sec 22 T09S R17E 2012 FSL 1964 FEL
		BHL Sec 22 T09S R17E 1103 FSL 1118 FEL
43-013-52267	GMBU M-20-9-17	Sec 20 T09S R17E 1987 FSL 2111 FEL
		BHL Sec 20 T09S R17E 2390 FNL 2348 FWL
43-013-52268	GMBU S-20-9-17	Sec 20 T09S R17E 2003 FSL 2097 FEL
		BHL Sec 20 T09S R17E 1161 FSL 1259 FEL
43-013-52269	GMBU 126-30-8-17	Sec 30 T08S R17E 0634 FSL 2008 FEL
		BHL Sec 30 T08S R17E 1362 FSL 1861 FEL

This office has no objection to permitting the wells at this time.

Michael L. Coulthard

Digitally signed by Michael L. Coulthard
DN: cn=Michael L. Coulthard, o=Bureau of Land Management,
ou=Branch of Minerals, email=Michael_Coulthard@blm.gov, c=US
Date: 2013.07.01 11:05:16 -06'00'

RECEIVED: July 01, 2013

API Well Number: 43013522690000

bcc: File - Greater Monument Butte Unit
Division of Oil Gas and Mining
Central Files
Agr. Sec. Chron
Fluid Chron

MCoulthard:mc:7-1-13

RECEIVED: July 01, 2013





Project: USGS Myton SW (UT)
 Site: SECTION 22 T9S R17E
 Well: R-22-9-17
 Wellbore: Wellbore #1
 Design: Design #1



Azimuths to True North
 Magnetic North: 11.10°

Magnetic Field
 Strength: 52124.4snT
 Dip Angle: 65.75°
 Date: 11/20/2012
 Model: IGRF2010

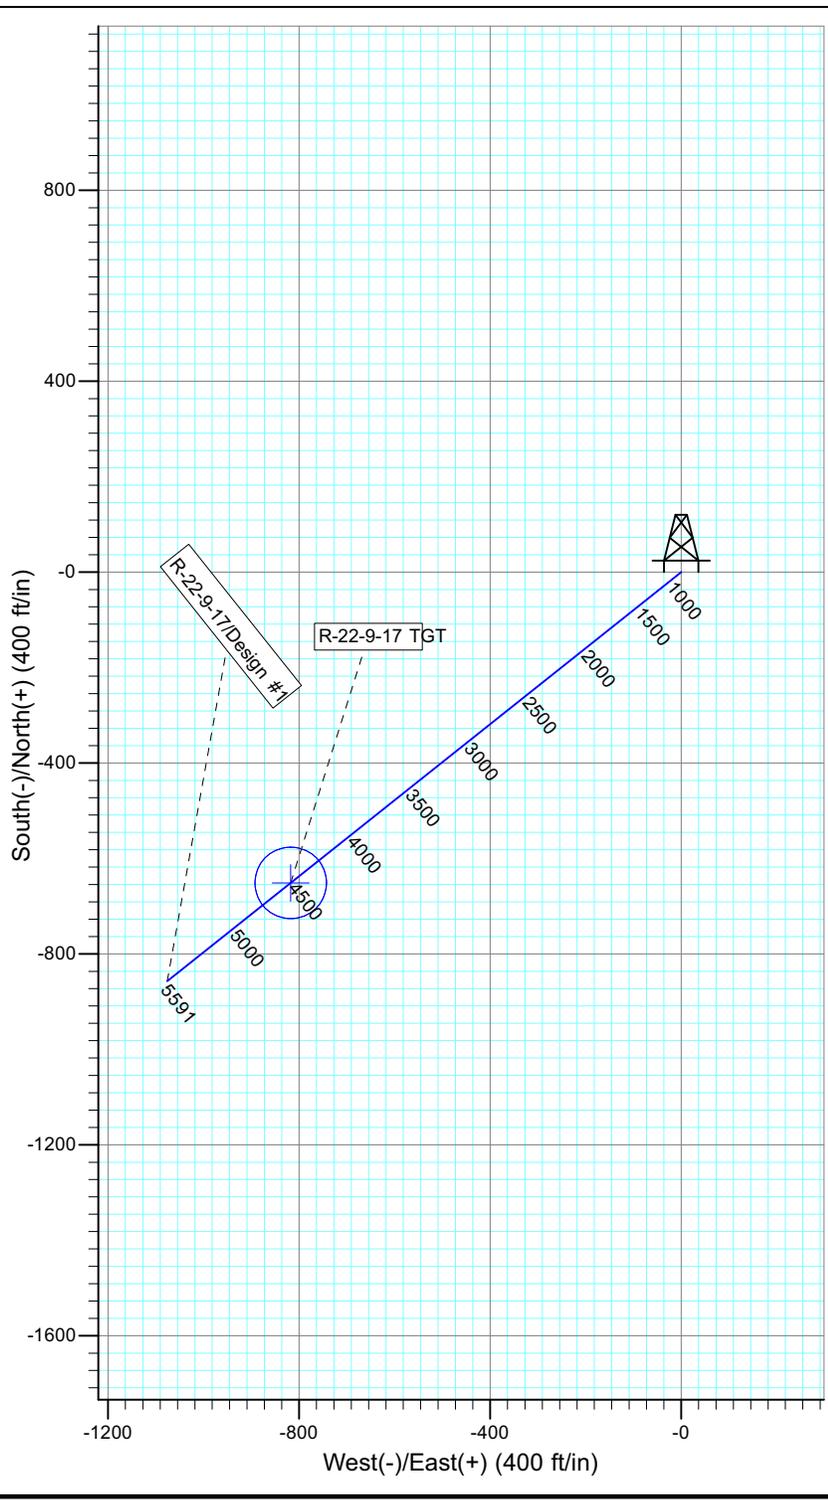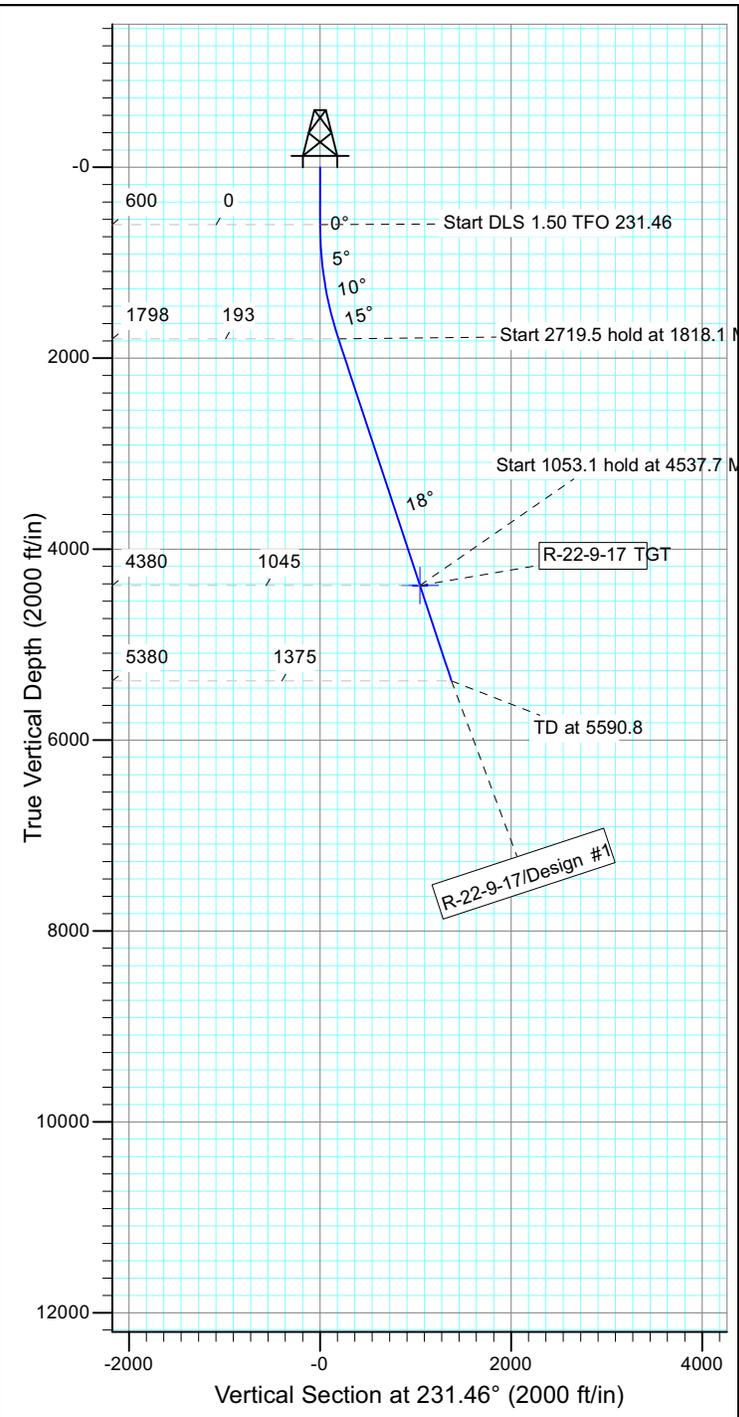

WELLBORE TARGET DETAILS				
Name	TVD	+N/-S	+E/-W	Shape
R-22-9-17 TGT	4380.0	-651.2	-817.6	Circle (Radius: 75.0)

SECTION DETAILS										
Sec	MD	Inc	Azi	TVD	+N/-S	+E/-W	DLeg	TFace	VSec	Target
1	0.0	0.00	0.00	0.0	0.0	0.0	0.00	0.00	0.0	
2	600.0	0.00	0.00	600.0	0.0	0.0	0.00	0.00	0.0	
3	1818.1	18.27	231.46	1797.6	-120.0	-150.6	1.50	231.46	192.6	
4	4537.7	18.27	231.46	4380.0	-651.2	-817.6	0.00	0.00	1045.2	R-22-9-17 TGT
5	5590.8	18.27	231.46	5380.0	-857.0	-1075.8	0.00	0.00	1375.4	







Project: USGS Myton SW (UT)
 Site: SECTION 22 T9S R17E
 Well: S-22-9-17
 Wellbore: Wellbore #1
 Design: Design #1



Azimuths to True North
 Magnetic North: 11.10°

Magnetic Field
 Strength: 52124.4snT
 Dip Angle: 65.75°
 Date: 11/20/2012
 Model: IGRF2010

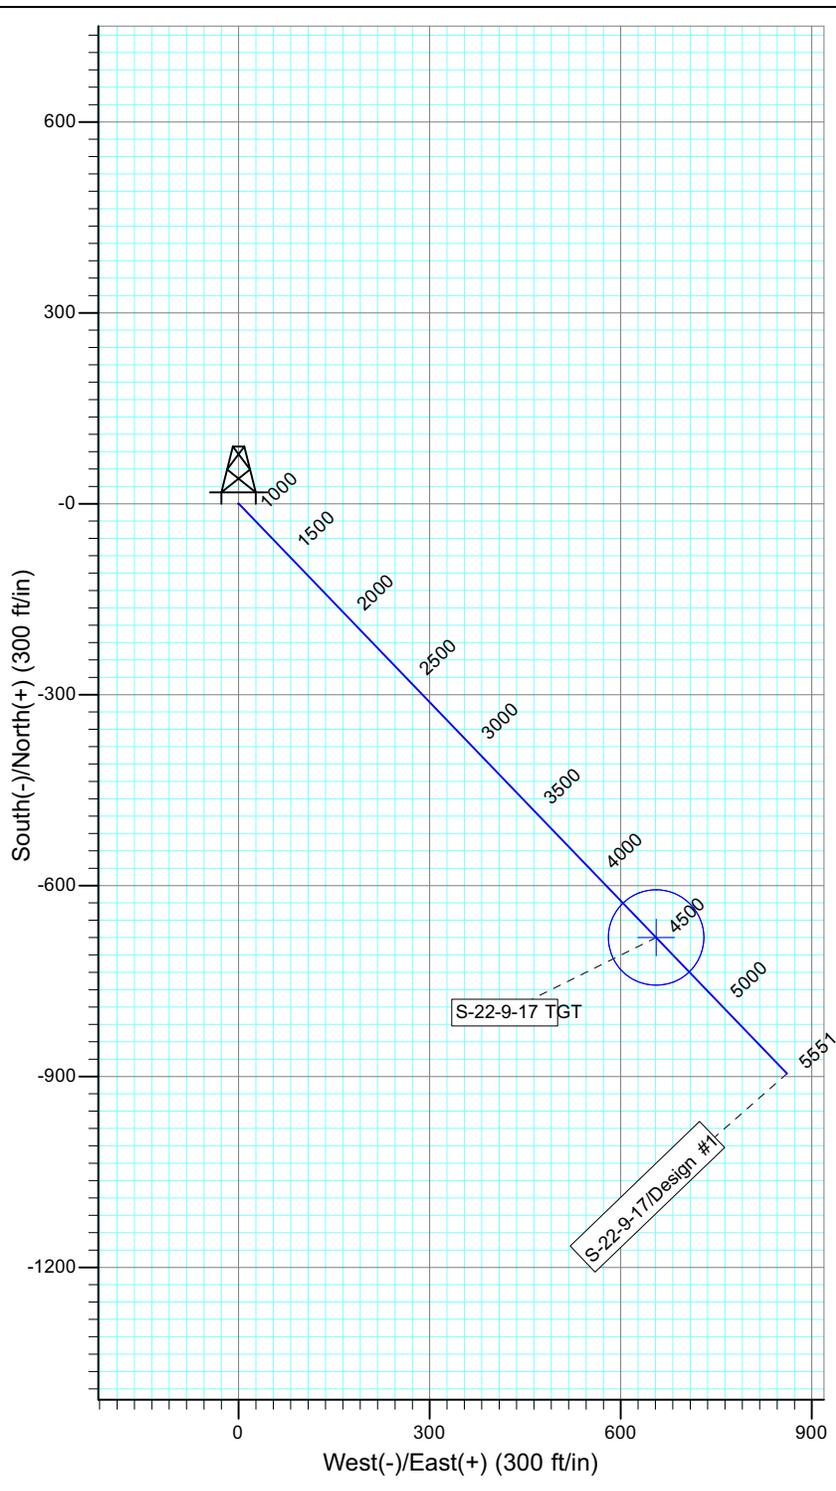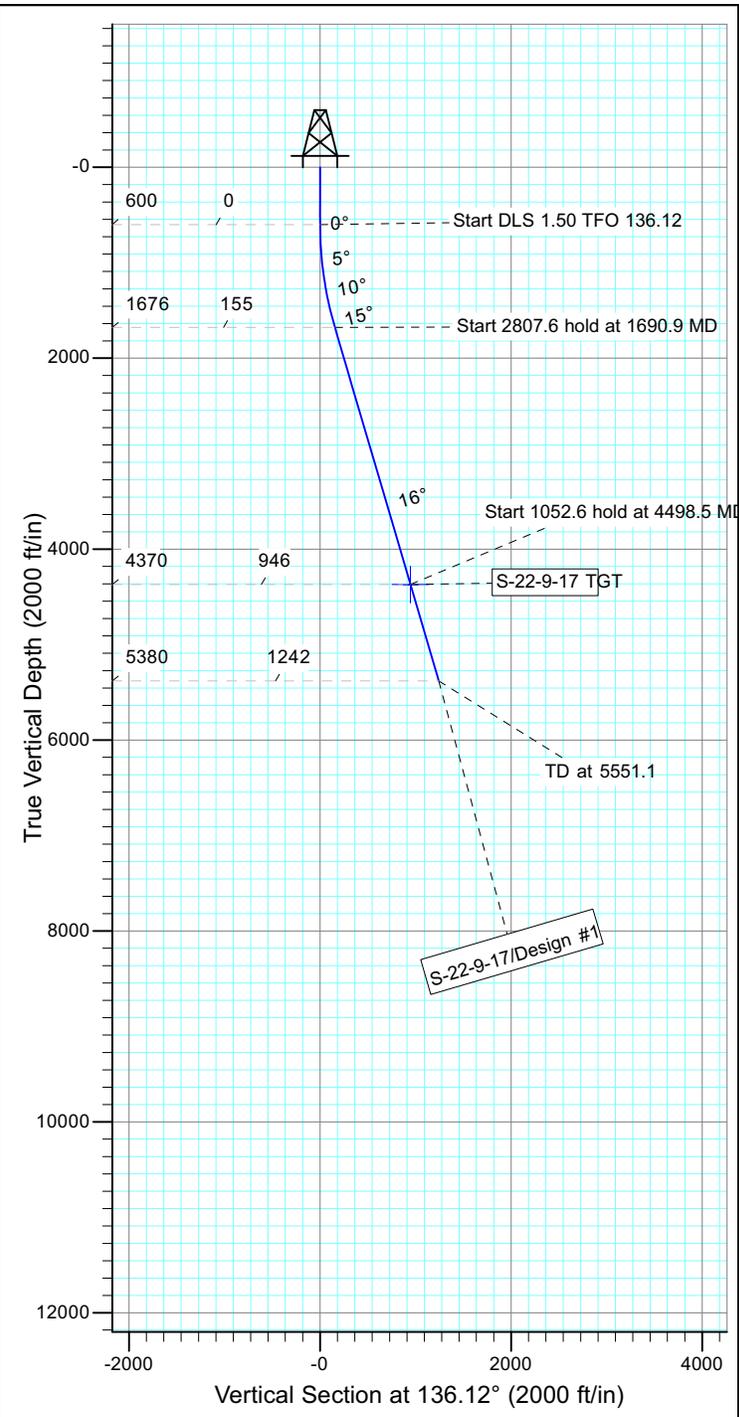

WELLBORE TARGET DETAILS

Name	TVD	+N/-S	+E/-W	Shape
S-22-9-17 TGT	4370.0	-681.7	655.5	Circle (Radius: 75.0)


SECTION DETAILS

Sec	MD	Inc	Azi	TVD	+N/-S	+E/-W	DLeg	TFace	VSec	Target
1	0.0	0.00	0.00	0.0	0.0	0.0	0.00	0.00	0.0	
2	600.0	0.00	0.00	600.0	0.0	0.0	0.00	0.00	0.0	
3	1690.9	16.36	136.12	1676.2	-111.5	107.3	1.50	136.12	154.7	
4	4498.5	16.36	136.12	4370.0	-681.7	655.5	0.00	0.00	945.7	S-22-9-17 TGT
5	5551.1	16.36	136.12	5380.0	-895.4	861.1	0.00	0.00	1242.3	







Project: USGS Myton SW (UT)
 Site: SECTION 20 T9S, R17E
 Well: M-20-9-17
 Wellbore: Wellbore #1
 Design: Design #1

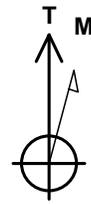

Azimuths to True North
 Magnetic North: 11.11°

Magnetic Field
 Strength: 52118.0snT
 Dip Angle: 65.74°
 Date: 11/20/2012
 Model: IGRF2010

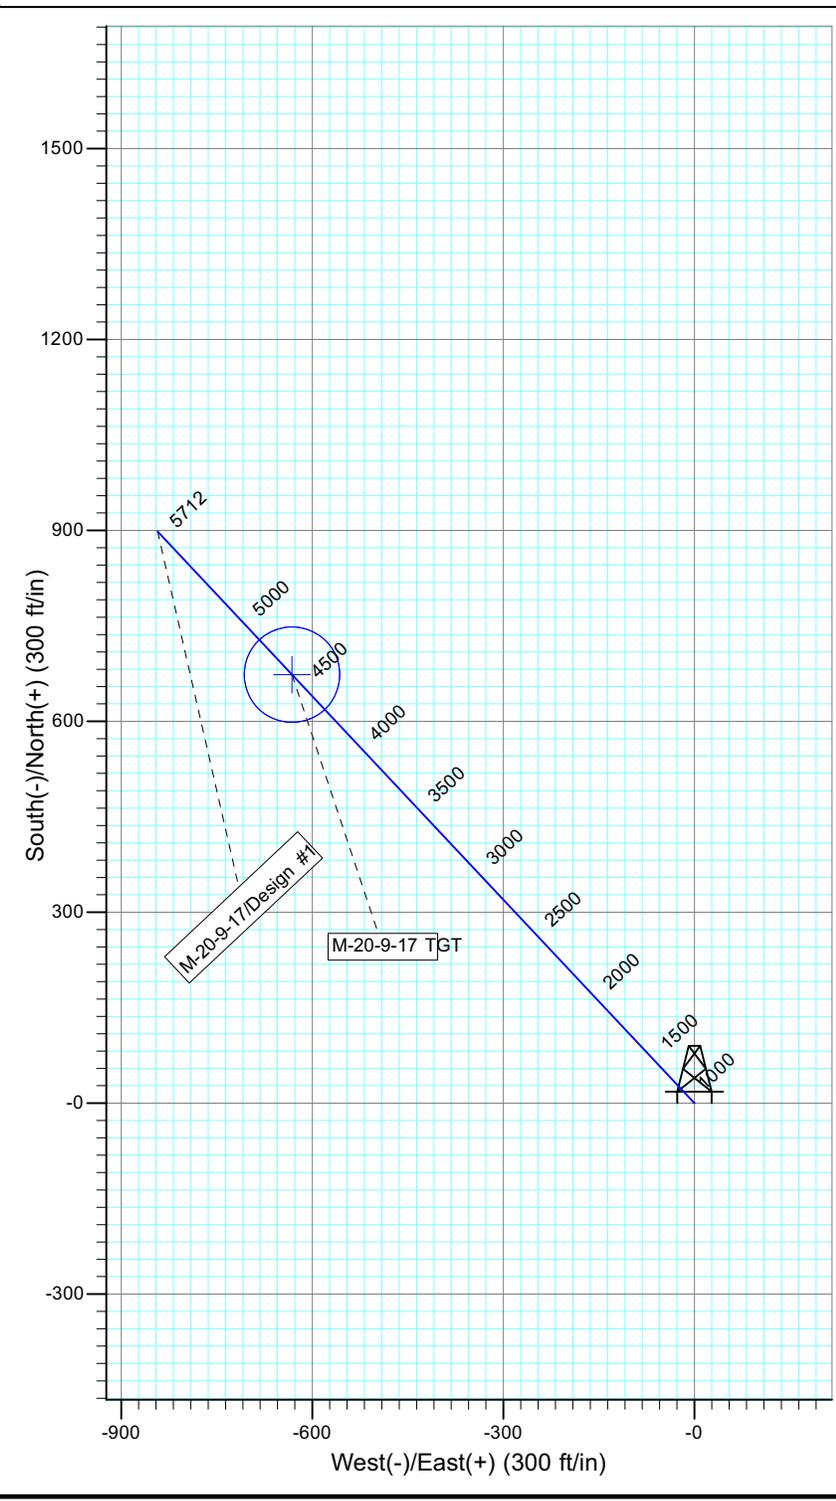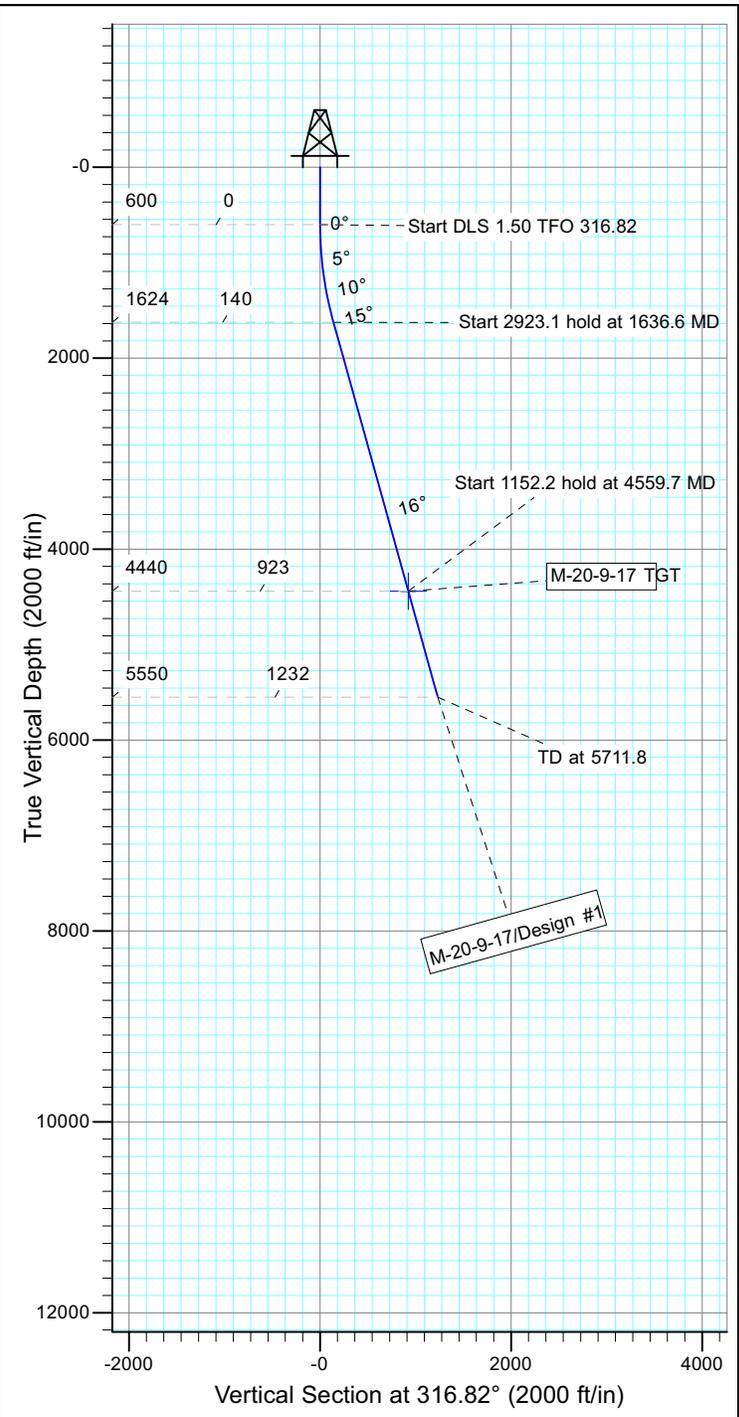

WELLBORE TARGET DETAILS

Name	TVD	+N/-S	+E/-W	Shape
M-20-9-17 TGT	4440.0	673.3	-631.8	Circle (Radius: 75.0)


SECTION DETAILS

Sec	MD	Inc	Azi	TVD	+N/-S	+E/-W	DLeg	TFace	VSec	Target
1	0.0	0.00	0.00	0.0	0.0	0.0	0.00	0.00	0.0	
2	600.0	0.00	0.00	600.0	0.0	0.0	0.00	0.00	0.0	
3	1636.6	15.55	316.82	1623.9	101.9	-95.7	1.50	316.82	139.8	
4	4559.7	15.55	316.82	4440.0	673.3	-631.8	0.00	0.00	923.4	M-20-9-17 TGT
5	5711.8	15.55	316.82	5550.0	898.5	-843.2	0.00	0.00	1232.2	







Project: USGS Myton SW (UT)
 Site: SECTION 20 T9S, R17E
 Well: S-20-9-17
 Wellbore: Wellbore #1
 Design: Design #1

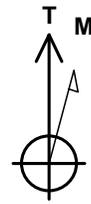

Azimuths to True North
 Magnetic North: 11.11°

Magnetic Field
 Strength: 52115.3snT
 Dip Angle: 65.74°
 Date: 11/30/2012
 Model: IGRF2010

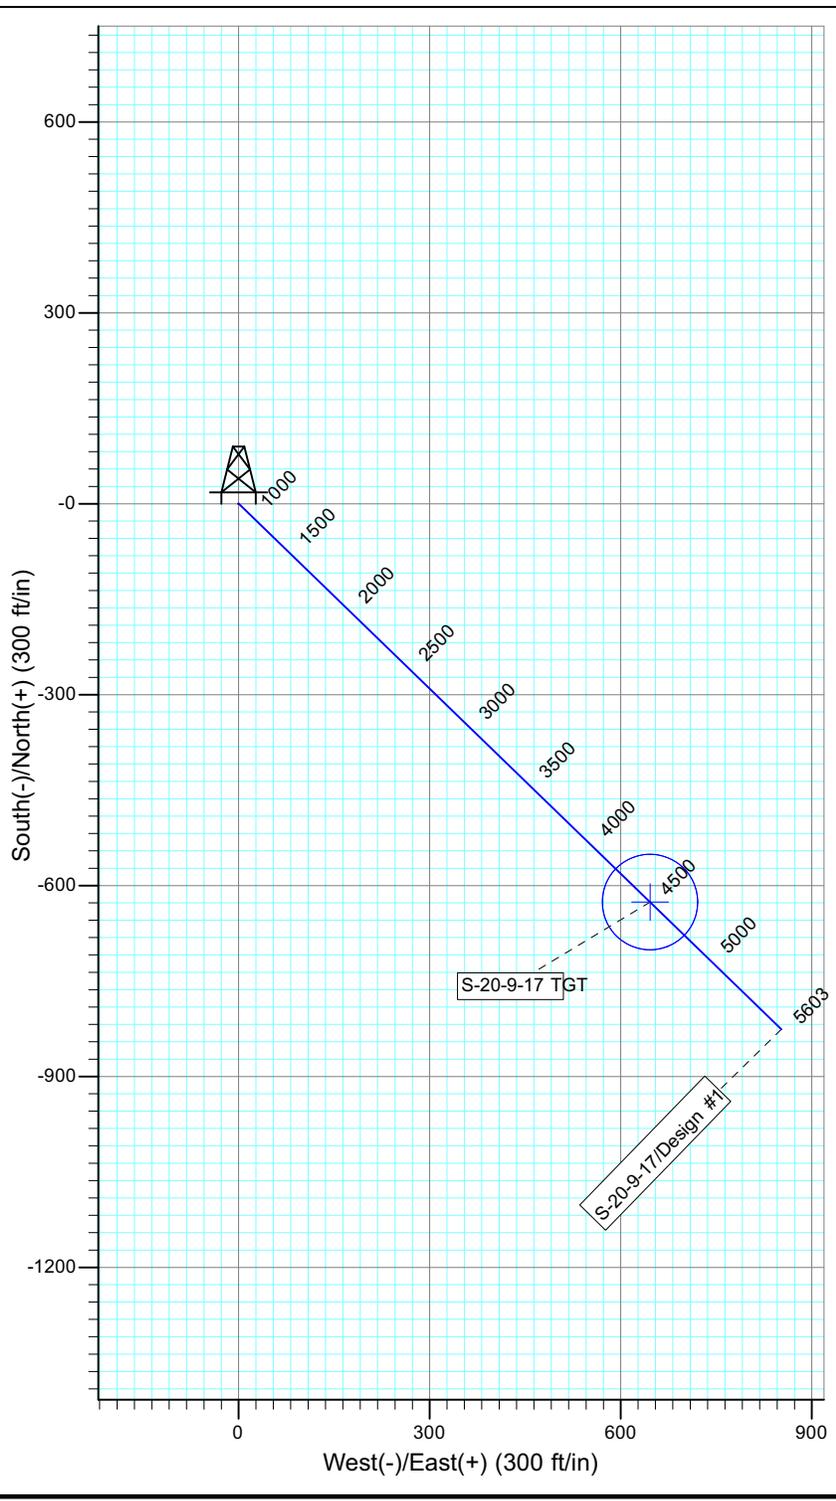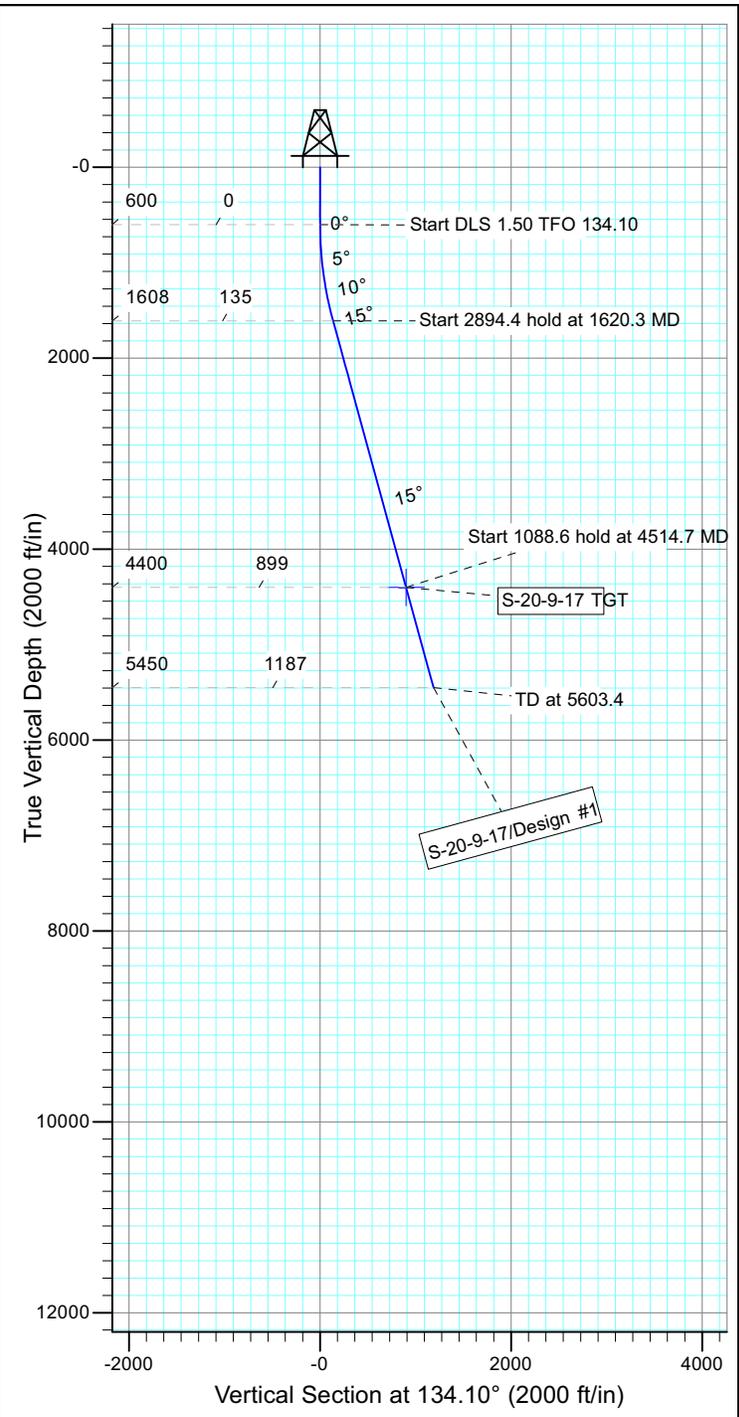

WELLBORE TARGET DETAILS				
Name	TVD	+N/-S	+E/-W	Shape
S-20-9-17 TGT	4400.0	-626.0	645.9	Circle (Radius: 75.0)

SECTION DETAILS										
Sec	MD	Inc	Azi	TVD	+N/-S	+E/-W	DLeg	TFace	VSec	Target
1	0.0	0.00	0.00	0.0	0.0	0.0	0.00	0.00	0.0	
2	600.0	0.00	0.00	600.0	0.0	0.0	0.00	0.00	0.0	
3	1620.3	15.31	134.10	1608.2	-94.3	97.3	1.50	134.10	135.5	
4	4514.7	15.31	134.10	4400.0	-626.0	645.9	0.00	0.00	899.5	S-20-9-17 TGT
5	5603.4	15.31	134.10	5450.0	-825.9	852.3	0.00	0.00	1186.8	







Project: USGS Myton SW (UT)
 Site: SECTION 30 T8S, R17E
 Well: 126-30-8-17
 Wellbore: Wellbore #1
 Design: Design #1



Azimuths to True North
 Magnetic North: 11.11°

Magnetic Field
 Strength: 52138.5snT
 Dip Angle: 65.79°
 Date: 1/15/2013
 Model: IGRF2010

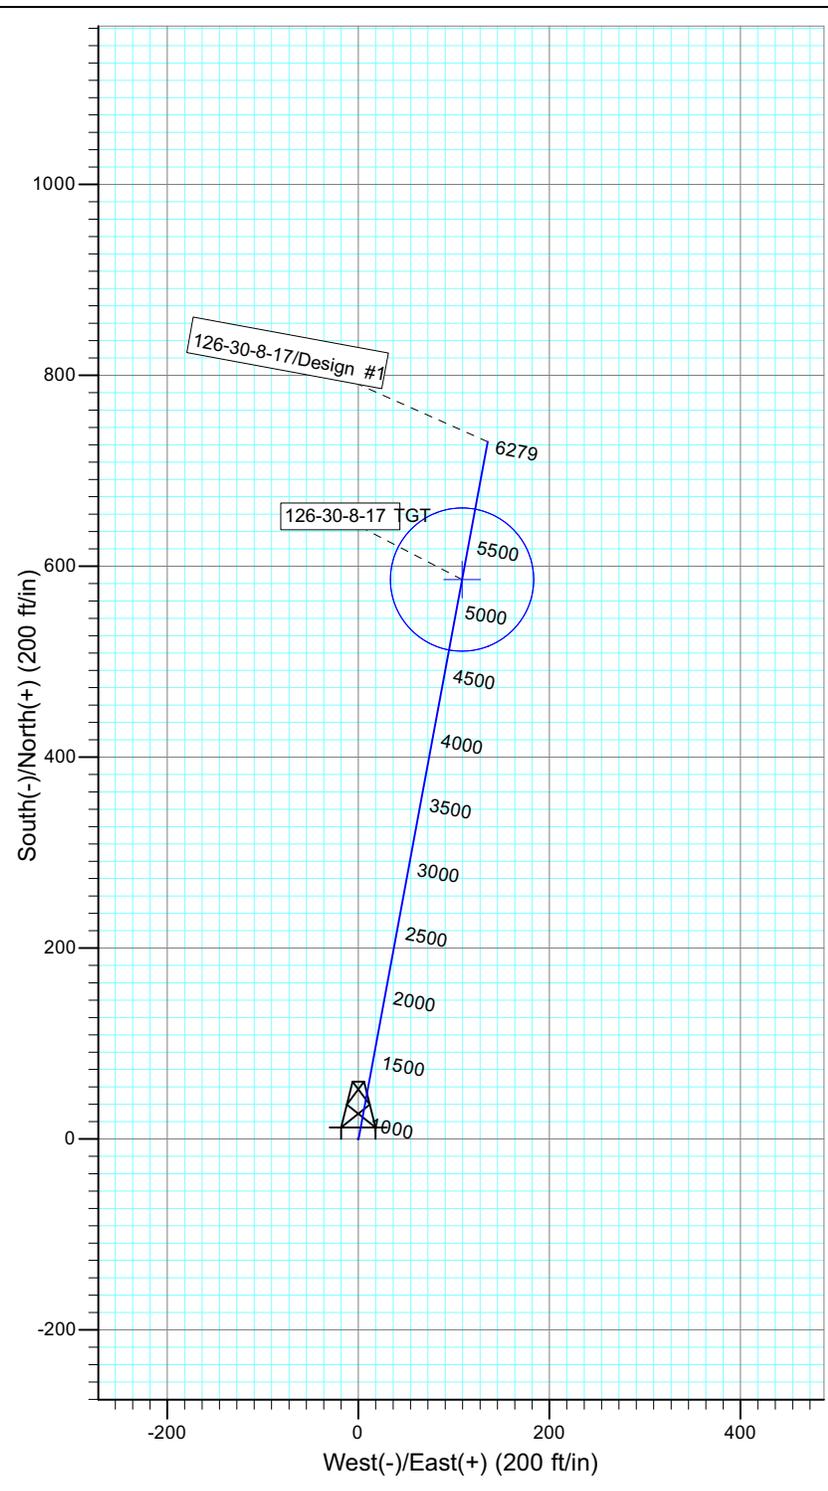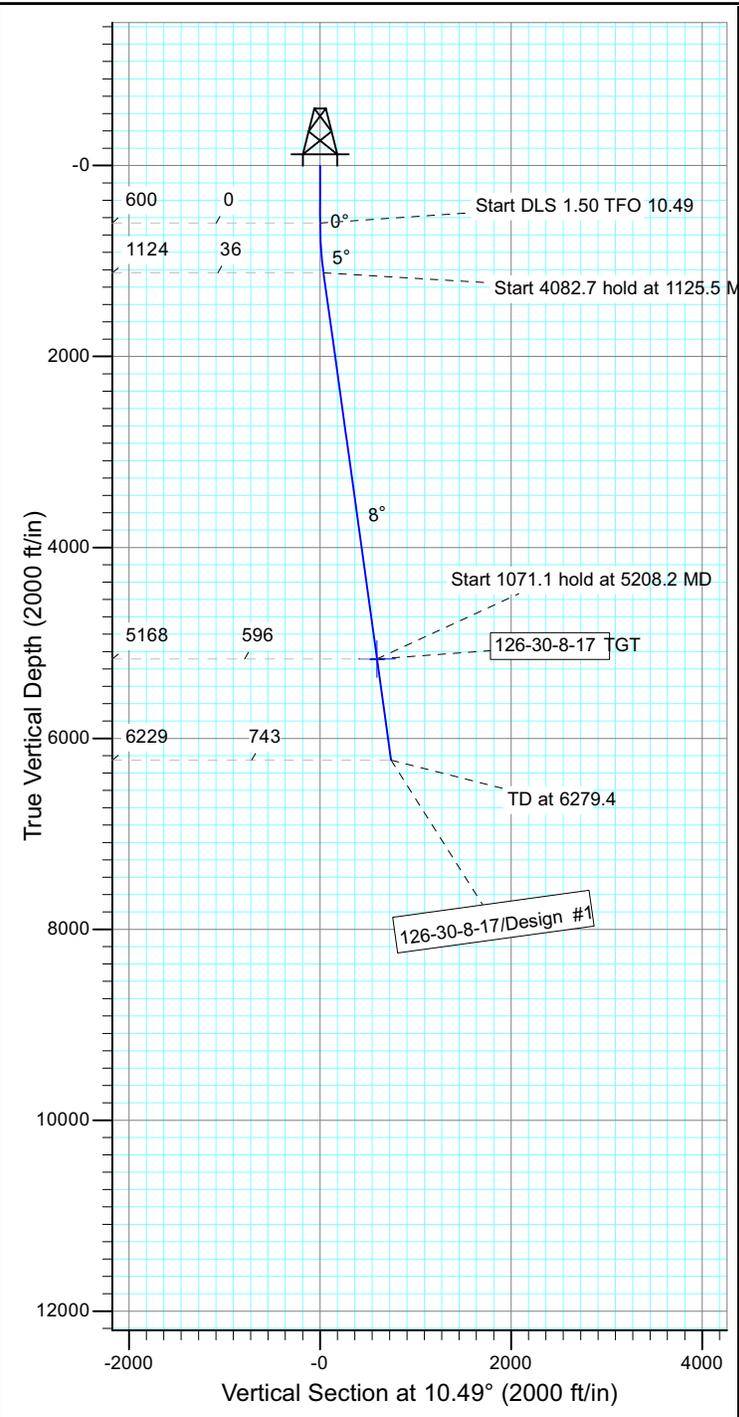

WELLBORE TARGET DETAILS

Name	TVD	+N/-S	+E/-W	Shape
126-30-8-17 TGT	5168.0	586.1	108.5	Circle (Radius: 75.0)

SECTION DETAILS

Sec	MD	Inc	Azi	TVD	+N/-S	+E/-W	DLeg	TFace	VSec	Target
1	0.0	0.00	0.00	0.0	0.0	0.0	0.00	0.00	0.0	
2	600.0	0.00	0.00	600.0	0.0	0.0	0.00	0.00	0.0	
3	1125.5	7.88	10.49	1123.9	35.5	6.6	1.50	10.49	36.1	
4	5208.2	7.88	10.49	5168.0	586.1	108.5	0.00	0.00	596.0	126-30-8-17 TGT
5	6279.4	7.88	10.49	6229.0	730.5	135.2	0.00	0.00	742.9	





VIA ELECTRONIC DELIVERY

Newfield Exploration Company

1001 17th Street | Suite 2000

Denver, Colorado 80202

PH 303-893-0102 | FAX 303-893-0103

June 26, 2013

State of Utah, Division of Oil, Gas and Mining
ATTN: Diana Mason
P.O. Box 145801
Salt Lake City, UT 84114-5801

RE: Directional Drilling
GMBU 126-30-8-17
Greater Monument Butte (Green River) Unit

Surface Hole: T9S-R17E Section 30: SWSE (UTU-74869)
634' FSL 2008' FEL

At Target: T9S-R15E Section 30: Lot 10 (NWSE) (UTU-74869)
1362' FSL 1861' FEL

Duchesne County, Utah

Dear Ms. Mason:

Pursuant to the filing by Newfield Production Company (NPC) of an Application for Permit to Drill the above referenced well dated 6/21/2013, a copy of which is attached, and in accordance with Oil and Gas Conservation Rule R649-3-11, NPC hereby submits this letter as notice of our intention to directionally drill this well.

The surface hole and target locations of this well are both within the boundaries of the Greater Monument Butte Unit (UTU-87538X), of which Newfield certifies that it is the operator. Further, Newfield certifies that all lands within 460 feet of the entire directional well bore are within the Greater Monument Butte Unit.

NPC is permitting this well as a directional well in order to mitigate surface disturbance by utilizing pre-existing roads and pipelines.

NPC hereby requests our application for permit to drill be granted pursuant to R649-3-11. If you have any questions or require further information, please contact the undersigned at 303-383-4121 or by email at lburget@newfield.com. Your consideration in this matter is greatly appreciated.

Sincerely,
Newfield Production Company

A handwritten signature in blue ink that reads "Leslie Burget". The signature is written in a cursive, flowing style.

Leslie Burget
Land Associate

Form 3160-3
(August 2007)

UNITED STATES
DEPARTMENT OF THE INTERIOR
BUREAU OF LAND MANAGEMENT

FORM APPROVED
OMB No. 1004-0136
Expires July 31, 2010

APPLICATION FOR PERMIT TO DRILL OR REENTER

1a. Type of Work: <input checked="" type="checkbox"/> DRILL <input type="checkbox"/> REENTER		5. Lease Serial No. UTU74869	
1b. Type of Well: <input checked="" type="checkbox"/> Oil Well <input type="checkbox"/> Gas Well <input type="checkbox"/> Other <input checked="" type="checkbox"/> Single Zone <input type="checkbox"/> Multiple Zone		6. If Indian, Allottee or Tribe Name	
2. Name of Operator NEWFIELD EXPLORATION		7. If Unit or CA Agreement, Name and No. GREATER MONUMENT	
Contact: MANDIE CROZIER E-Mail: mcrozier@newfield.com		8. Lease Name and Well No. GMBU 126-30-8-17	
3a. Address ROUTE #3 BOX 3630 MYTON, UT 84052		9. API Well No.	
3b. Phone No. (include area code) Ph: 435-646-4825 Fx: 435-646-3031		10. Field and Pool, or Exploratory MONUMENT BUTTE	
4. Location of Well (Report location clearly and in accordance with any State requirements.*) At surface SWSE 634FSL 2008FEL At proposed prod. zone NWSE Lot 10 1362FSL 1861FEL		11. Sec., T., R., M., or Blk. and Survey or Area Sec 30 T8S R17E Mer SLB	
14. Distance in miles and direction from nearest town or post office* 9.7 MILES SE OF MYTON, UT		12. County or Parish DUCHESNE	13. State UT
15. Distance from proposed location to nearest property or lease line, ft. (Also to nearest drig. unit line, if any) 1861'	16. No. of Acres in Lease 1177.00	17. Spacing Unit dedicated to this well 10.00	
18. Distance from proposed location to nearest well, drilling, completed, applied for, on this lease, ft. 734'	19. Proposed Depth 6279 MD 6229 TVD	20. BLM/BIA Bond No. on file WYB000493	
21. Elevations (Show whether DF, KB, RT, GL, etc.) 5288 GL	22. Approximate date work will start 03/31/2012	23. Estimated duration 7 DAYS	

24. Attachments

The following, completed in accordance with the requirements of Onshore Oil and Gas Order No. 1, shall be attached to this form:

- | | |
|--|--|
| <ol style="list-style-type: none"> 1. Well plat certified by a registered surveyor. 2. A Drilling Plan. 3. A Surface Use Plan (if the location is on National Forest System Lands, the SUPO shall be filed with the appropriate Forest Service Office). | <ol style="list-style-type: none"> 4. Bond to cover the operations unless covered by an existing bond on file (see Item 20 above). 5. Operator certification 6. Such other site specific information and/or plans as may be required by the authorized officer. |
|--|--|

25. Signature (Electronic Submission)		Name (Printed/Typed) MANDIE CROZIER Ph: 435-646-4825		Date 06/21/2013	
Title REGULATORY ANALYST					
Approved by (Signature)		Name (Printed/Typed)		Date	
Title		Office			

Application approval does not warrant or certify the applicant holds legal or equitable title to those rights in the subject lease which would entitle the applicant to conduct operations thereon.
Conditions of approval, if any, are attached.

Title 18 U.S.C. Section 1001 and Title 43 U.S.C. Section 1212, make it a crime for any person knowingly and willfully to make to any department or agency of the United States any false, fictitious or fraudulent statements or representations as to any matter within its jurisdiction.

Additional Operator Remarks (see next page)

**Electronic Submission #211378 verified by the BLM Well Information System
For NEWFIELD EXPLORATION, sent to the Vernal**

**** OPERATOR-SUBMITTED ** OPERATOR-SUBMITTED ** OPERATOR-SUBMITTED ****

API Well Number: 43013522690000

Additional Operator Remarks:



SURFACE LEASE: UTU-74869
BOTTOM HOLE LEASE: UTU-74869

T8S, R17E, S.L.B.&M.

NEWFIELD EXPLORATION COMPANY

WELL LOCATION, 126-30-8-17, LOCATED AS SHOWN IN THE SW 1/4 SE 1/4 OF SECTION 30, T8S, R17E, S.L.B.&M. DUCHESNE COUNTY, UTAH.

TARGET BOTTOM HOLE, 126-30-8-17, LOCATED AS SHOWN IN THE NW 1/4 SE 1/4 (LOT 10) OF SECTION 30, T8S, R17E, S.L.B.&M. DUCHESNE COUNTY, UTAH.

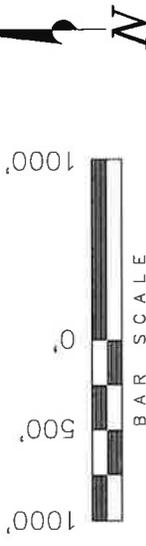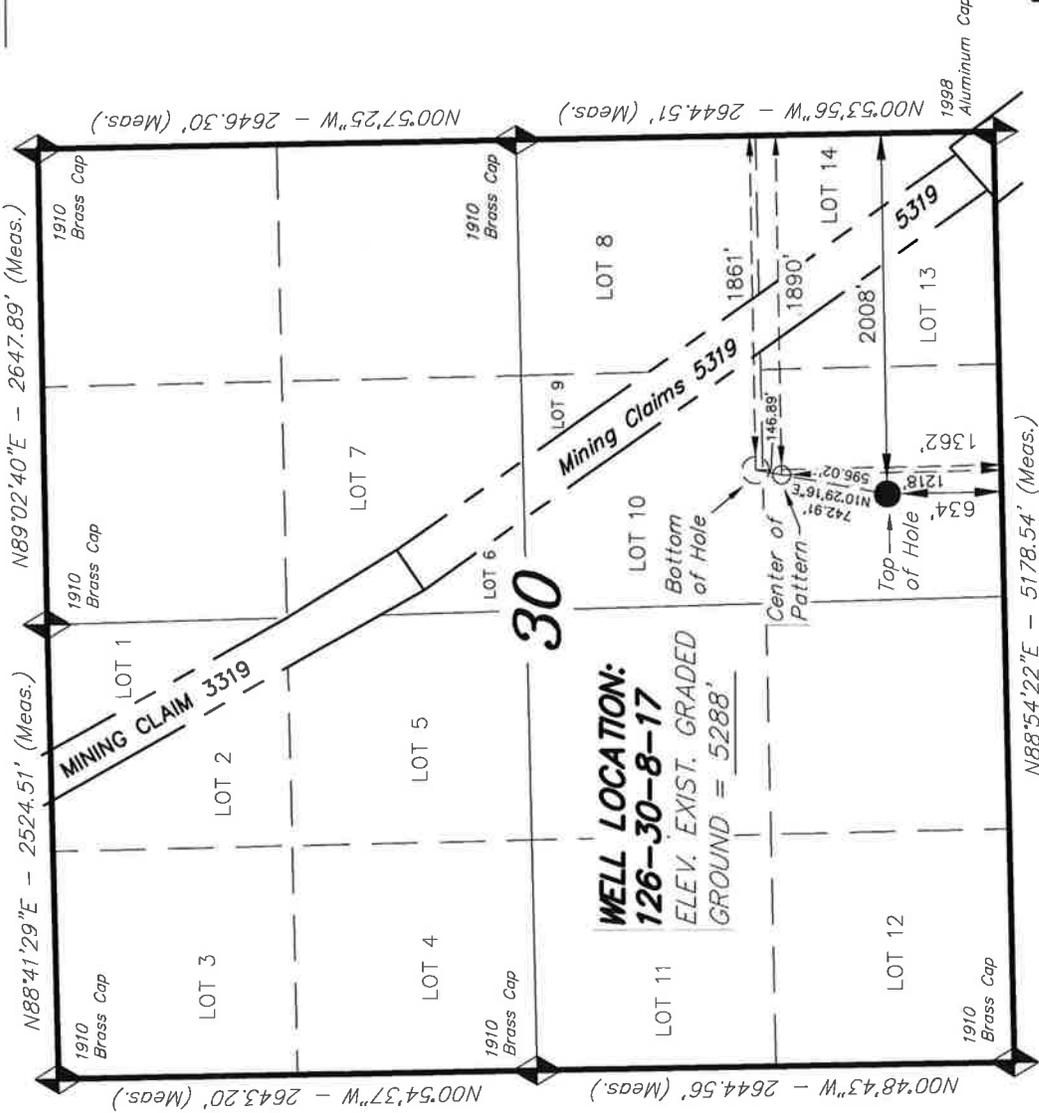

NOTES:
 1. Well footages are measured at right angles to the Section Lines.
 2. Bearings are based on Global Positioning Satellite observations.

THIS IS TO CERTIFY THAT THE ABOVE PLAT WAS PREPARED FROM FIELD NOTES OF ACTUAL SURVEYS MADE BY ME OR UNDER MY SUPERVISION THAT THE SAME ARE TRUE AND CORRECT TO THE BEST OF MY KNOWLEDGE AND BELIEF.

STACY W.
 01-22-13
 REGISTERED LAND SURVEYOR
 REGISTRATION NO. 189377
 STATE OF UTAH


TRI STATE LAND SURVEYING & CONSULTING
 180 NORTH VERNAL AVE. - VERNAL, UTAH 84078
 (435) 781-2501

DATE SURVEYED:	01-18-13	SURVEYED BY:	S.H.	VERSION:
DATE DRAWN:	01-22-13	DRAWN BY:	F.T.M.	V1
REVISED:		SCALE:	1" = 1000'	

NAD 83 (SURFACE LOCATION)	LATITUDE = 40°05'00.21"
	LONGITUDE = 110°02'49.30"
NAD 27 (SURFACE LOCATION)	LATITUDE = 40°05'00.34"
	LONGITUDE = 110°02'46.76"
NAD 83 (BOTTOM HOLE LOCATION)	LATITUDE = 40°05'07.40"
	LONGITUDE = 110°02'47.41"
NAD 27 (BOTTOM HOLE LOCATION)	LATITUDE = 40°05'07.54"
	LONGITUDE = 110°02'44.87"

SECTION CORNERS LOCATED

BASIS OF ELEV: Elevations are based on an N.G.S. OPUS Correction. LOCATION: LAT. 40°04'09.56" LONG. 110°00'43.28" (Tristate Aluminum Cap) Elev. 5281.57'

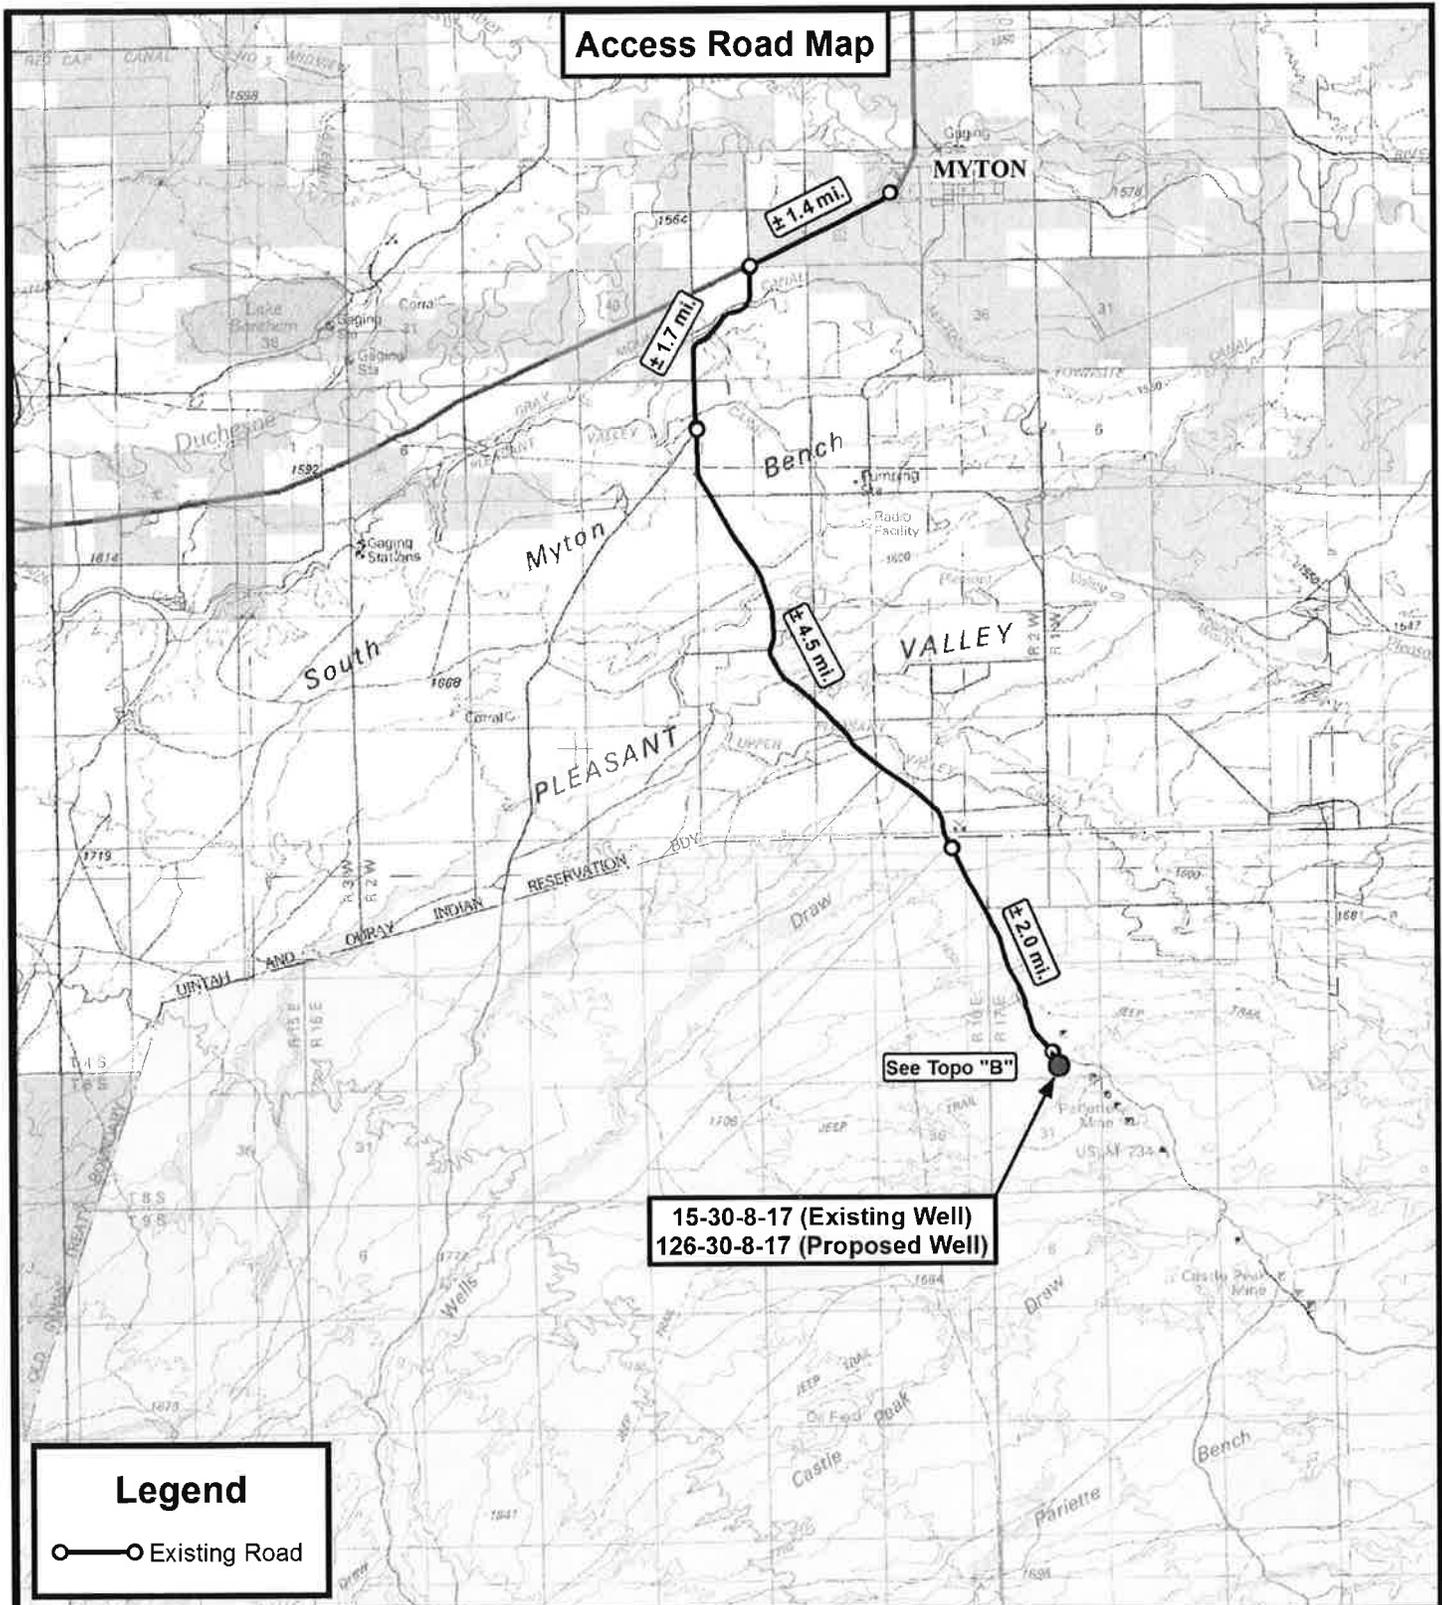

**Tri State
Land Surveying, Inc.**

180 NORTH VERNAL AVE. VERNAL, UTAH 84078

P: (435) 781-2501
F: (435) 781-2518




NEWFIELD EXPLORATION COMPANY

15-30-8-17 (Existing Well)
126-30-8-17 (Proposed Well)
SEC. 30, T8S, R17E, S.L.B.&M.
Duchesne County, UT.

DRAWN BY:	A.P.C.	REVISED:	VERSION:
DATE:	01-22-2013		V1
SCALE:	1:100,000		

TOPOGRAPHIC MAP

SHEET
A

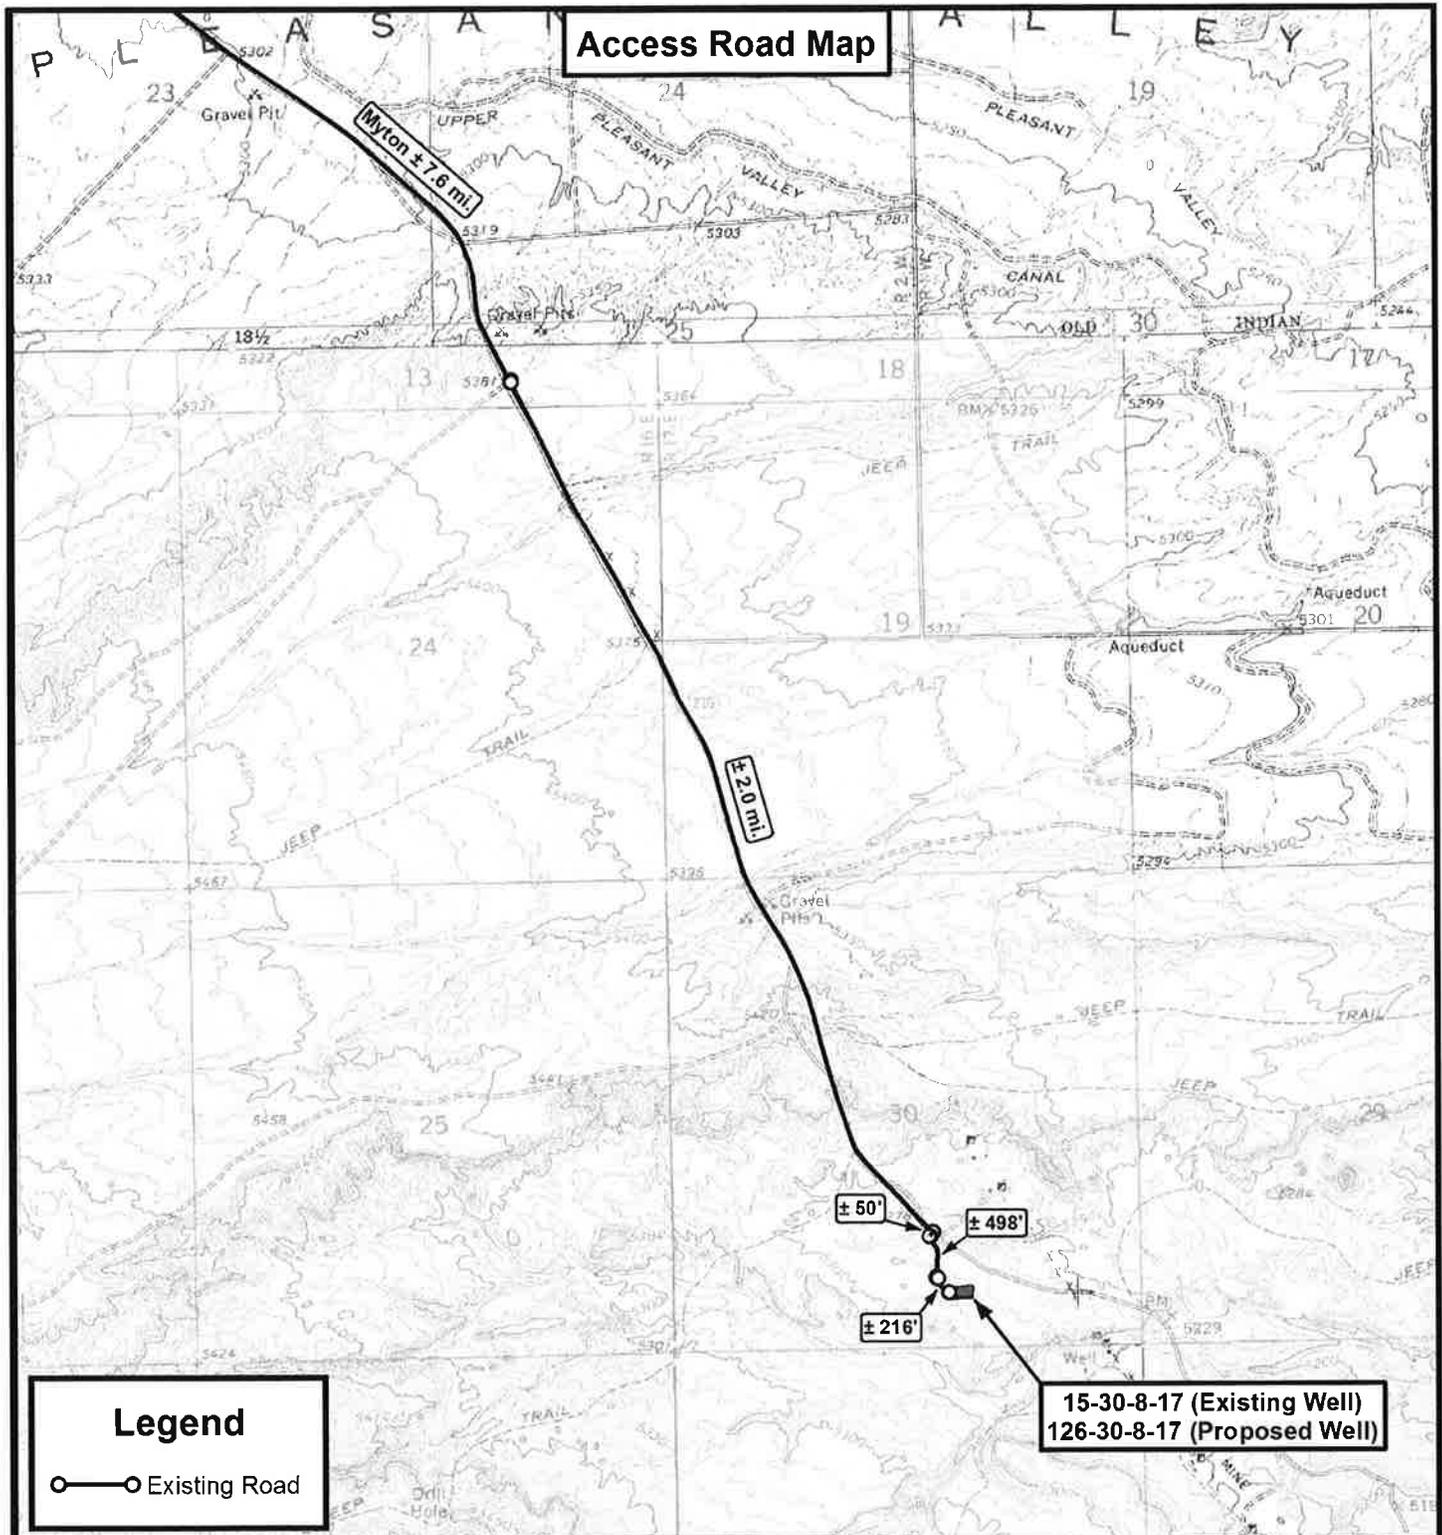

Legend

○—○ Existing Road

15-30-8-17 (Existing Well)
126-30-8-17 (Proposed Well)

THE PARCEL INFORMATION SHOWN HAS NOT BEEN SURVEYED BY TRI-STATE LAND SURVEYING, INC. - TRI-STATE DOES NOT WARRANTY PROPERTY PARCEL DATA OR ANY ASSOCIATED INFORMATION. A PROPERTY SURVEY IS REQUIRED TO DETERMINE THE ACTUAL LOCATION OF PROPERTY LINES AND SHOW ACCURATE DISTANCES ACROSS PARCELS.

Tri State Land Surveying, Inc.
180 NORTH VERNAL AVE. VERNAL, UTAH 84078

P: (435) 781-2501
F: (435) 781-2518




NEWFIELD EXPLORATION COMPANY
15-30-8-17 (Existing Well)
126-30-8-17 (Proposed Well)
SEC. 30, T8S, R17E, S.L.B.&M.
Duchesne County, UT.

DRAWN BY:	A.P.C.	REVISED:	VERSION:
DATE:	01-22-2013		V1
SCALE:	1" = 2,000'		

TOPOGRAPHIC MAP SHEET **B**

Proposed Pipeline Map

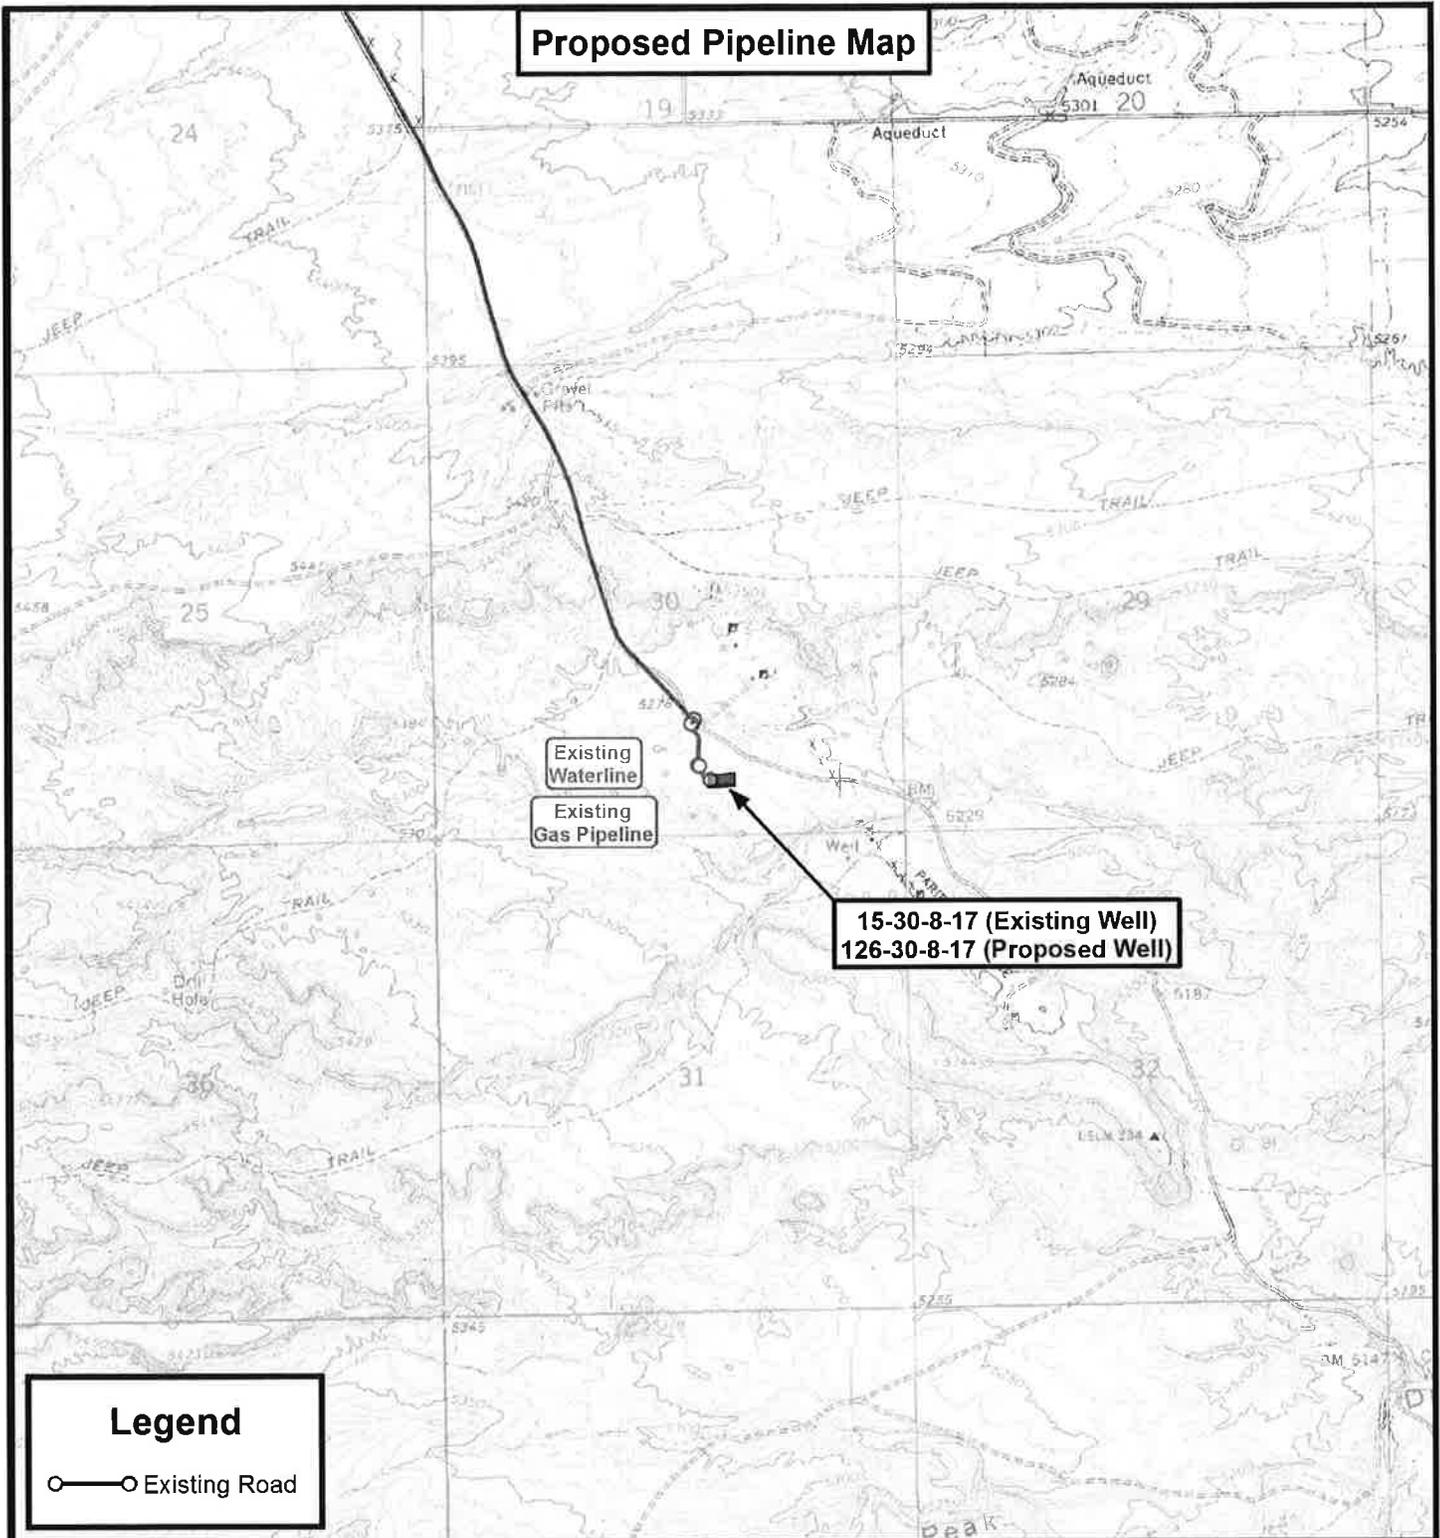

Legend

○—○ Existing Road

THE PARCEL INFORMATION SHOWN HAS NOT BEEN SURVEYED BY TRI-STATE LAND SURVEYING, INC. - TRI-STATE DOES NOT WARRANTY PROPERTY PARCEL DATA OR ANY ASSOCIATED INFORMATION. A PROPERTY SURVEY IS REQUIRED TO DETERMINE THE ACTUAL LOCATION OF PROPERTY LINES AND SHOW ACCURATE DISTANCES ACROSS PARCELS.

Tri State Land Surveying, Inc.
 180 NORTH VERNAL AVE. VERNAL, UTAH 84078
 P: (435) 781-2501
 F: (435) 781-2518




NEWFIELD EXPLORATION COMPANY

15-30-8-17 (Existing Well)
 126-30-8-17 (Proposed Well)
 SEC. 30, T8S, R17E, S.L.B.&M.
 Duchesne County, UT.

DRAWN BY:	A.P.C.	REVISED:	VERSION:
DATE:	01-22-2013		V1
SCALE:	1" = 2,000'		

TOPOGRAPHIC MAP

SHEET
C

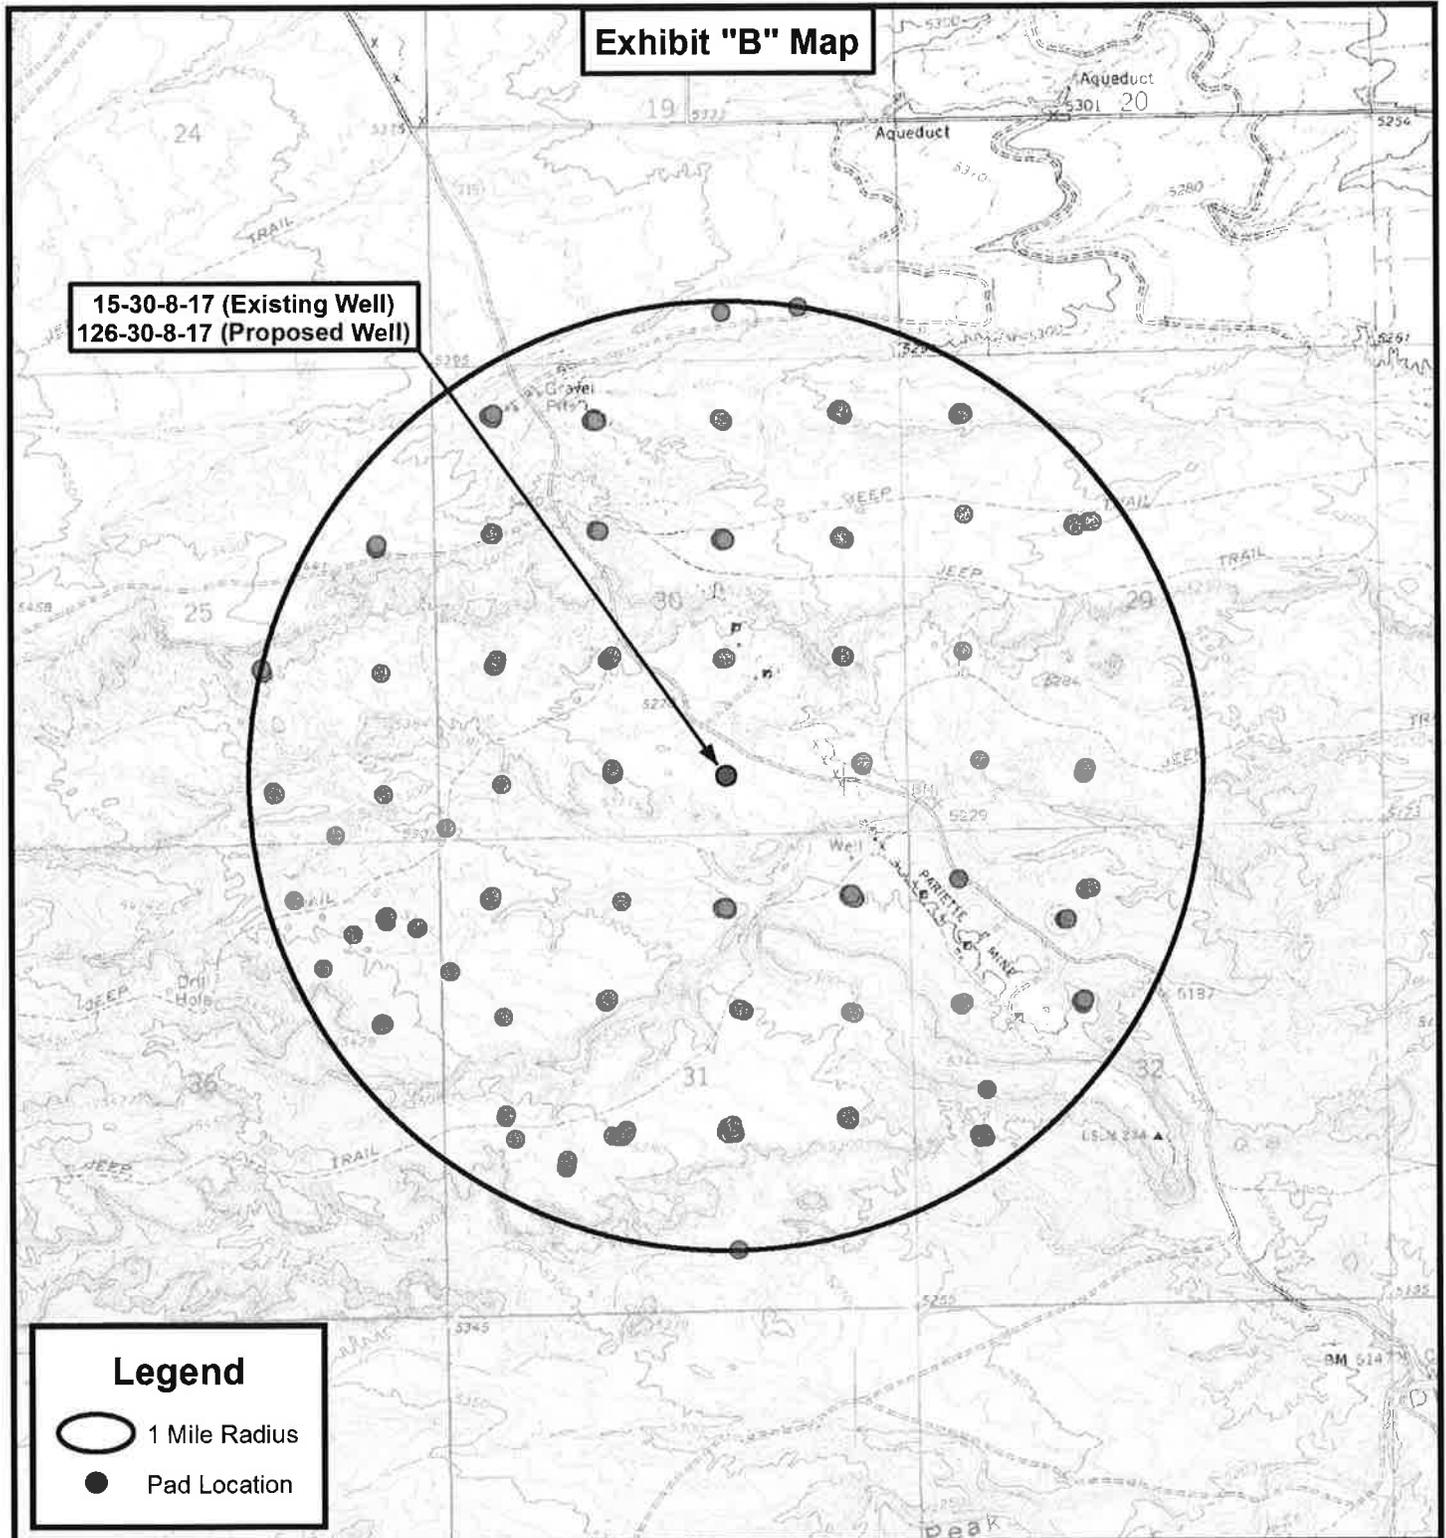

THE PARCEL INFORMATION SHOWN HAS NOT BEEN SURVEYED BY TRI-STATE LAND SURVEYING, INC. - TRI-STATE DOES NOT WARRANTY PROPERTY PARCEL DATA OR ANY ASSOCIATED INFORMATION. A PROPERTY SURVEY IS REQUIRED TO DETERMINE THE ACTUAL LOCATION OF PROPERTY LINES AND SHOW ACCURATE DISTANCES ACROSS PARCELS.



**Tri State
Land Surveying, Inc.**
180 NORTH VERNAL AVE. VERNAL, UTAH 84078

P: (435) 781-2501
F: (435) 781-2518



NEWFIELD EXPLORATION COMPANY

15-30-8-17 (Existing Well)
126-30-8-17 (Proposed Well)
SEC. 30, T8S, R17E, S.L.B.&M.
Duchesne County, UT.

DRAWN BY:	A.P.C.	REVISED:	VERSION:
DATE:	01-22-2013		V1
SCALE:	1" = 2,000'		

TOPOGRAPHIC MAP

SHEET **D**

Coordinate Report

Well Number	Feature Type	Latitude (NAD 83) (DMS)	Longitude (NAD 83) (DMS)
15-30-8-17	Surface Hole	40° 05' 00.52" N	110° 02' 48.93" W
B-31-8-17	Surface Hole	40° 05' 00.36" N	110° 02' 49.11" W
126-30-8-17	Surface Hole	40° 05' 00.21" N	110° 02' 49.30" W
126-30-8-17	Center of Pattern	40° 05' 05.98" N	110° 02' 47.78" W
126-30-8-17	Bottom of Hole	40° 05' 07.40" N	110° 02' 47.41" W
Well Number	Feature Type	Latitude (NAD 83) (DD)	Longitude (NAD 83) (DD)
15-30-8-17	Surface Hole	40.083477	110.046924
B-31-8-17	Surface Hole	40.083434	110.046976
126-30-8-17	Surface Hole	40.083390	110.047027
126-30-8-17	Center of Pattern	40.084994	110.046605
126-30-8-17	Bottom of Hole	40.085389	110.046502
Well Number	Feature Type	Northing (NAD 83) (UTM Meters)	Longitude (NAD 83) (UTM Meters)
15-30-8-17	Surface Hole	4437457.649	581255.774
B-31-8-17	Surface Hole	4437452.726	581251.390
126-30-8-17	Surface Hole	4437447.900	581247.092
126-30-8-17	Center of Pattern	4437626.245	581281.129
126-30-8-17	Bottom of Hole	4437670.196	581289.517
Well Number	Feature Type	Latitude (NAD 27) (DMS)	Longitude (NAD 27) (DMS)
15-30-8-17	Surface Hole	40° 05' 00.66" N	110° 02' 46.39" W
B-31-8-17	Surface Hole	40° 05' 00.50" N	110° 02' 46.57" W
126-30-8-17	Surface Hole	40° 05' 00.34" N	110° 02' 46.76" W
126-30-8-17	Center of Pattern	40° 05' 06.11" N	110° 02' 45.24" W
126-30-8-17	Bottom of Hole	40° 05' 07.54" N	110° 02' 44.87" W
Well Number	Feature Type	Latitude (NAD 27) (DD)	Longitude (NAD 27) (DD)
15-30-8-17	Surface Hole	40.083515	110.046219
B-31-8-17	Surface Hole	40.083472	110.046271
126-30-8-17	Surface Hole	40.083429	110.046322
126-30-8-17	Center of Pattern	40.085032	110.045900
126-30-8-17	Bottom of Hole	40.085427	110.045796



**Tri State
Land Surveying, Inc.**
180 NORTH VERNAL AVE. VERNAL, UTAH 84078

P: (435) 781-2501
F: (435) 781-2518

NEWFIELD EXPLORATION COMPANY

15-30-8-17 (Existing Well)
126-30-8-17 (Proposed Well)
SEC. 30, T8S, R17E, S.L.B.&M.
Duchesne County, UT.

DRAWN BY: A.P.C.
DATE: 01-22-2013
VERSION: V1

REVISED:

COORDINATE REPORT

SHEET

1

WORKSHEET APPLICATION FOR PERMIT TO DRILL

APD RECEIVED: 6/21/2013

API NO. ASSIGNED: 43013522690000

WELL NAME: GMBU 126-30-8-17

OPERATOR: NEWFIELD PRODUCTION COMPANY (N2695)

PHONE NUMBER: 435 646-4825

CONTACT: Mandie Crozier

PROPOSED LOCATION: SWSE 30 080S 170E

Permit Tech Review:

SURFACE: 0634 FSL 2008 FEL

Engineering Review:

BOTTOM: 1362 FSL 1861 FEL

Geology Review:

COUNTY: DUCHESNE

LATITUDE: 40.08340

LONGITUDE: -110.04696

UTM SURF EASTINGS: 581253.00

NORTHINGS: 4437449.00

FIELD NAME: MONUMENT BUTTE

LEASE TYPE: 1 - Federal

LEASE NUMBER: UTU-74869

PROPOSED PRODUCING FORMATION(S): GREEN RIVER

SURFACE OWNER: 1 - Federal

COALBED METHANE: NO

RECEIVED AND/OR REVIEWED:

- PLAT
- Bond: FEDERAL - WYB000493
- Potash
- Oil Shale 190-5
- Oil Shale 190-3
- Oil Shale 190-13
- Water Permit: 437478
- RDCC Review:
- Fee Surface Agreement
- Intent to Commingle

Commingle Approved

LOCATION AND SITING:

- R649-2-3.
- Unit: GMBU (GRRV)
- R649-3-2. General
- R649-3-3. Exception
- Drilling Unit
- Board Cause No: Cause 213-11
- Effective Date: 11/30/2009
- Siting: Suspends General Siting
- R649-3-11. Directional Drill

Comments: Presite Completed

Stipulations: 4 - Federal Approval - dmason
15 - Directional - dmason
27 - Other - bhll



GARY R. HERBERT
Governor

GREGORY S. BELL
Lieutenant Governor

State of Utah

DEPARTMENT OF NATURAL RESOURCES

MICHAEL R. STYLER
Executive Director

Division of Oil, Gas and Mining

JOHN R. BAZA
Division Director

Permit To Drill

Well Name: GMBU 126-30-8-17
API Well Number: 43013522690000
Lease Number: UTU-74869
Surface Owner: FEDERAL
Approval Date: 7/2/2013

Issued to:

NEWFIELD PRODUCTION COMPANY , Rt 3 Box 3630 , Myton, UT 84052

Authority:

Pursuant to Utah Code Ann. 40-6-1 et seq., and Utah Administrative Code R649-3-1 et seq., the Utah Division of Oil, Gas and Mining issues conditions of approval, and permit to drill the listed well. This permit is issued in accordance with the requirements of Cause 213-11. The expected producing formation or pool is the GREEN RIVER Formation(s), completion into any other zones will require filing a Sundry Notice (Form 9). Completion and commingling of more than one pool will require approval in accordance with R649-3-22.

Duration:

This approval shall expire one year from the above date unless substantial and continuous operation is underway, or a request for extension is made prior to the expiration date

General:

Compliance with the requirements of Utah Admin. R. 649-1 et seq., the Oil and Gas Conservation General Rules, and the applicable terms and provisions of the approved Application for permit to drill.

Conditions of Approval:

State approval of this well does not supercede the required federal approval, which must be obtained prior to drilling.

In accordance with Utah Admin. R.649-3-11, Directional Drilling, the operator shall submit a complete angular deviation and directional survey report to the Division within 30 days following completion of the well.

Production casing cement shall be brought up to or above the top of the unitized interval for the Greater Monument Butte Unit (Cause No. 213-11).

Notification Requirements:

The operator is required to notify the Division of Oil, Gas and Mining of the following actions during drilling of this well:

- Within 24 hours following the spudding of the well - contact Carol Daniels at 801-538-5284

(please leave a voicemail message if not available)

OR

submit an electronic sundry notice (pre-registration required) via the Utah Oil & Gas website
at <http://oilgas.ogm.utah.gov>

Reporting Requirements:

All reports, forms and submittals as required by the Utah Oil and Gas Conservation General Rules will be promptly filed with the Division of Oil, Gas and Mining, including but not limited to:

- Entity Action Form (Form 6) - due within 5 days of spudding the well
- Monthly Status Report (Form 9) - due by 5th day of the following calendar month
- Requests to Change Plans (Form 9) - due prior to implementation
- Written Notice of Emergency Changes (Form 9) - due within 5 days
- Notice of Operations Suspension or Resumption (Form 9) - due prior to implementation
- Report of Water Encountered (Form 7) - due within 30 days after completion
- Well Completion Report (Form 8) - due within 30 days after completion or plugging

Approved By:

A handwritten signature in black ink, appearing to read "John Rogers", written over a horizontal line.

For John Rogers
Associate Director, Oil & Gas

STATE OF UTAH DEPARTMENT OF NATURAL RESOURCES DIVISION OF OIL, GAS, AND MINING	FORM 9
5. LEASE DESIGNATION AND SERIAL NUMBER: UTU-74869	
SUNDRY NOTICES AND REPORTS ON WELLS Do not use this form for proposals to drill new wells, significantly deepen existing wells below current bottom-hole depth, reenter plugged wells, or to drill horizontal laterals. Use APPLICATION FOR PERMIT TO DRILL form for such proposals.	
6. IF INDIAN, ALLOTTEE OR TRIBE NAME:	
7. UNIT or CA AGREEMENT NAME: GMBU (GRRV)	
1. TYPE OF WELL Oil Well	8. WELL NAME and NUMBER: GMBU 126-30-8-17
2. NAME OF OPERATOR: NEWFIELD PRODUCTION COMPANY	9. API NUMBER: 43013522690000
3. ADDRESS OF OPERATOR: Rt 3 Box 3630 , Myton, UT, 84052	PHONE NUMBER: 435 646-4825 Ext
9. FIELD and POOL or WILDCAT: MONUMENT BUTTE	
4. LOCATION OF WELL FOOTAGES AT SURFACE: 0634 FSL 2008 FEL QTR/QTR, SECTION, TOWNSHIP, RANGE, MERIDIAN: Qtr/Qtr: SWSE Section: 30 Township: 08.0S Range: 17.0E Meridian: S	COUNTY: DUCHESNE
STATE: UTAH	

11. CHECK APPROPRIATE BOXES TO INDICATE NATURE OF NOTICE, REPORT, OR OTHER DATA

TYPE OF SUBMISSION	TYPE OF ACTION		
<input checked="" type="checkbox"/> NOTICE OF INTENT Approximate date work will start: 7/2/2014	<input type="checkbox"/> ACIDIZE	<input type="checkbox"/> ALTER CASING	<input type="checkbox"/> CASING REPAIR
<input type="checkbox"/> SUBSEQUENT REPORT Date of Work Completion:	<input type="checkbox"/> CHANGE TO PREVIOUS PLANS	<input type="checkbox"/> CHANGE TUBING	<input type="checkbox"/> CHANGE WELL NAME
<input type="checkbox"/> SPUD REPORT Date of Spud:	<input type="checkbox"/> CHANGE WELL STATUS	<input type="checkbox"/> COMMINGLE PRODUCING FORMATIONS	<input type="checkbox"/> CONVERT WELL TYPE
<input type="checkbox"/> DRILLING REPORT Report Date:	<input type="checkbox"/> DEEPEN	<input type="checkbox"/> FRACTURE TREAT	<input type="checkbox"/> NEW CONSTRUCTION
	<input type="checkbox"/> OPERATOR CHANGE	<input type="checkbox"/> PLUG AND ABANDON	<input type="checkbox"/> PLUG BACK
	<input type="checkbox"/> PRODUCTION START OR RESUME	<input type="checkbox"/> RECLAMATION OF WELL SITE	<input type="checkbox"/> RECOMPLETE DIFFERENT FORMATION
	<input type="checkbox"/> REPERFORATE CURRENT FORMATION	<input type="checkbox"/> SIDETRACK TO REPAIR WELL	<input type="checkbox"/> TEMPORARY ABANDON
	<input type="checkbox"/> TUBING REPAIR	<input type="checkbox"/> VENT OR FLARE	<input type="checkbox"/> WATER DISPOSAL
	<input type="checkbox"/> WATER SHUTOFF	<input type="checkbox"/> SI TA STATUS EXTENSION	<input checked="" type="checkbox"/> APD EXTENSION
	<input type="checkbox"/> WILDCAT WELL DETERMINATION	<input type="checkbox"/> OTHER	OTHER: <input style="width: 100px;" type="text"/>

12. DESCRIBE PROPOSED OR COMPLETED OPERATIONS. Clearly show all pertinent details including dates, depths, volumes, etc.

Newfield proposes to extend the Application for Permit to Drill this well.

**Approved by the
Utah Division of
Oil, Gas and Mining
May 14, 2014**

Date: _____
By: 

NAME (PLEASE PRINT) Mandie Crozier	PHONE NUMBER 435 646-4825	TITLE Regulatory Tech
SIGNATURE N/A	DATE 5/13/2014	



The Utah Division of Oil, Gas, and Mining

- State of Utah
- Department of Natural Resources

Electronic Permitting System - Sundry Notices

Request for Permit Extension Validation Well Number 43013522690000

API: 43013522690000

Well Name: GMBU 126-30-8-17

Location: 0634 FSL 2008 FEL QTR SWSE SEC 30 TWNP 080S RNG 170E MER S

Company Permit Issued to: NEWFIELD PRODUCTION COMPANY

Date Original Permit Issued: 7/2/2013

The undersigned as owner with legal rights to drill on the property as permitted above, hereby verifies that the information as submitted in the previously approved application to drill, remains valid and does not require revision. Following is a checklist of some items related to the application, which should be verified.

- If located on private land, has the ownership changed, if so, has the surface agreement been updated? Yes No

- Have any wells been drilled in the vicinity of the proposed well which would affect the spacing or siting requirements for this location? Yes No

- Has there been any unit or other agreements put in place that could affect the permitting or operation of this proposed well? Yes No

- Have there been any changes to the access route including ownership, or rightof- way, which could affect the proposed location? Yes No

- Has the approved source of water for drilling changed? Yes No

- Have there been any physical changes to the surface location or access route which will require a change in plans from what was discussed at the onsite evaluation? Yes No

- Is bonding still in place, which covers this proposed well? Yes No

Signature: Mandie Crozier

Date: 5/13/2014

Title: Regulatory Tech Representing: NEWFIELD PRODUCTION COMPANY

RECEIVED

Form 3160-3
(August 2007)

UNITED STATES
DEPARTMENT OF THE INTERIOR
BUREAU OF LAND MANAGEMENT

JUN 27 2013

FORM APPROVED
OMB No. 1004-0136
Expires July 31, 2010

BLM

APPLICATION FOR PERMIT TO DRILL OR REENTER

1a. Type of Work: <input checked="" type="checkbox"/> DRILL <input type="checkbox"/> REENTER		5. Lease Serial No. UTU74869
1b. Type of Well: <input checked="" type="checkbox"/> Oil Well <input type="checkbox"/> Gas Well <input type="checkbox"/> Other <input checked="" type="checkbox"/> Single Zone <input type="checkbox"/> Multiple Zone		6. If Indian, Allottee or Tribe Name
2. Name of Operator NEWFIELD EXPLORATION COMPANY Contact: MANDIE CROZIER Email: mcrozier@newfield.com		7. If Unit or CA Agreement, Name and No. UTU87538X
3a. Address ROUTE 3 BOX 3630 MYTON, UT 84052	3b. Phone No. (include area code) Ph: 435.646.3721 Ext: 4825 Fx: 435.646.3031	8. Lease Name and Well No. GMBU 126-30-8-17
4. Location of Well (Report location clearly and in accordance with any State requirements. *) At surface SWSE 634FSL 2008FEL 40.050021 N Lat, 110.024930 W Lon At proposed prod. zone Lot 10 1362FSL 1861FEL 40.050740 N Lat, 110.024741 W Lon		9. API Well No. 4301352049
14. Distance in miles and direction from nearest town or post office* 9.7 MILES SE OF MYTON, UT		10. Field and Pool, or Exploratory MONUMENT BUTTE
15. Distance from proposed location to nearest property or lease line, ft. (Also to nearest drig. unit line, if any) 1861'	16. No. of Acres in Lease	11. Sec., T., R., M., or Blk. and Survey or Area Sec 30 T8S R17E Mer SLB SME: BLM
17. Spacing Unit dedicated to this well 10.00	18. Distance from proposed location to nearest well, drilling, completed, applied for, on this lease, ft. 734'	12. County or Parish DUCHESNE
19. Proposed Depth 6279 MD 6229 TVD	20. BLM/BIA Bond No. on file WYB000493	13. State UT
21. Elevations (Show whether DF, KB, RT, GL, etc.) 5288 GL	22. Approximate date work will start 03/31/2012	23. Estimated duration 7 DAYS

24. Attachments

RECEIVED
MAY 27 2014

The following, completed in accordance with the requirements of Onshore Oil and Gas Order No. 1, shall be attached to this form:

- | | |
|---|--|
| 1. Well plat certified by a registered surveyor. | 4. Bond to cover the operations unless covered by an existing bond on file (see Item 20 above). |
| 2. A Drilling Plan. | 5. Operator certification |
| 3. A Surface Use Plan (if the location is on National Forest System Lands, the SUPO shall be filed with the appropriate Forest Service Office). | 6. Such other site specific information and/or plans as may be required by the authorized officer. |

DIV. OF OIL, GAS & MINING

25. Signature (Electronic Submission)	Name (Printed/Typed) MANDIE CROZIER Ph: 435.646.3721 Ext: 4825	Date 06/21/2013
Title REGULATORY TECH.		
Approved by (Signature) 	Name (Printed/Typed) Jerry Kenczka	Date MAY 21 2014
Title Assistant Field Manager Lands & Mineral Resources	Office VERNAL FIELD OFFICE	

Application approval does not warrant or certify the applicant holds legal or equitable title to those rights in the subject lease which would entitle the applicant to conduct operations thereon.
Conditions of approval, if any, are attached.

CONDITIONS OF APPROVAL ATTACHED

Title 18 U.S.C. Section 1001 and Title 43 U.S.C. Section 1212, make it a crime for any person knowingly and willfully to make to any department or agency of the United States any false, fictitious or fraudulent statements or representations as to any matter within its jurisdiction.

Additional Operator Remarks (see next page)

Electronic Submission #211378 verified by the BLM Well Information System
For NEWFIELD EXPLORATION COMPANY, sent to the Vernal
Committed to AFMSS for processing by JOHNETTA MAGEE on 06/28/2013 (13JM0431AE)

NOTICE OF APPROVAL

UDOGM

** BLM REVISED **



**UNITED STATES DEPARTMENT OF THE INTERIOR
BUREAU OF LAND MANAGEMENT
VERNAL FIELD OFFICE**

170 South 500 East

VERNAL, UT 84078

(435) 781-4400



CONDITIONS OF APPROVAL FOR APPLICATION FOR PERMIT TO DRILL

Company: Newfield Production Company
Well No: GMBU 126-30-8-17
API No: 43-013-52269

Location: SWSE, Sec. 30, T8S, R17E
Lease No: UTU-74869
Agreement:

OFFICE NUMBER: (435) 781-4400

OFFICE FAX NUMBER: (435) 781-3420

**A COPY OF THESE CONDITIONS SHALL BE FURNISHED TO YOUR
FIELD REPRESENTATIVE TO INSURE COMPLIANCE**

All lease and/or unit operations are to be conducted in such a manner that full compliance is made with the applicable laws, regulations (43 CFR Part 3160), and this approved Application for Permit to Drill including Surface and Downhole Conditions of Approval. The operator is considered fully responsible for the actions of his subcontractors. A copy of the approved APD must be on location during construction, drilling, and completion operations. **This permit is approved for a two (2) year period, or until lease expiration, whichever occurs first. An additional extension, up to two (2) years, may be applied for by sundry notice prior to expiration.**

NOTIFICATION REQUIREMENTS

Location Construction (Notify Environmental Scientist)	- Forty-Eight (48) hours prior to construction of location and access roads.
Location Completion (Notify Environmental Scientist)	- Prior to moving on the drilling rig.
Spud Notice (Notify Petroleum Engineer)	- Twenty-Four (24) hours prior to spudding the well.
Casing String & Cementing (Notify Supv. Petroleum Tech.)	- Twenty-Four (24) hours prior to running casing and cementing all casing strings to: blm ut vn opreport@blm.gov
BOP & Related Equipment Tests (Notify Supv. Petroleum Tech.)	- Twenty-Four (24) hours prior to initiating pressure tests.
First Production Notice (Notify Petroleum Engineer)	- Within Five (5) business days after new well begins or production resumes after well has been off production for more than ninety (90) days.

**SURFACE USE PROGRAM
CONDITIONS OF APPROVAL (COAs)**

- All new and replacement internal combustion gas field engines of less than or equal to 300 design-rated horsepower must not emit more than 2 gms of NO_x per horsepower-hour. This requirement does not apply to gas field engines of less than or equal to 40 design-rated horsepower.
- All and replacement internal combustion gas field engines of greater than 300 design rated horsepower must not emit more than 1.0 gms of NO_x per horsepower-hour.
- If there is an active Gilsonite mining operation within 2 miles of the well location, operator shall notify the Gilsonite operator at least 48 hours prior to any blasting during construction.
- If paleontological materials are uncovered during construction, the operator is to immediately stop work and contact the Authorized Officer (AO). A determination will be made by the AO as to what mitigation may be necessary for the discovered paleontologic material before construction can continue.

CONDITIONS OF APPROVAL

Wildlife

In accordance with the Record of Decision for the Castle Peak and Eightmile Flat Oil and Gas Expansion Project, Newfield Rocky Mountains Inc., the following COA's are required:

- WFM-1 On level or gently sloping ground (5 percent slope or less) Newfield will elevate surface pipelines (4 inches or greater in diameter) a minimum of 6 inches above the ground to allow passage of small animals beneath the pipe. This ground clearance will be achieved by placing the pipeline on blocks at intervals of 150 to 200 feet.
- WFM-4 Newfield will install noise reduction devices on all pump jacks to reduce intermittent noise to 45 dBA at 660 feet from the source.

COAs derived from mitigation measure in the EA:

1. ***Mountain Plover (Charadrius montanus)***
If it is anticipated that construction or drilling will occur during mountain plover nesting season (May 1 – June 15), a BLM biologist will be notified to determine if surveys are necessary prior to beginning operations. If surveys are deemed necessary, depending on the results permission to proceed may or may not, be granted by the BLM Authorized Officer.
2. ***Burrowing Owl (Athene cunicularia)***
If it is anticipated that construction or drilling will occur during burrowing owl nesting season (March 1st through August 31st) a BLM biologist will be notified to determine if surveys are necessary prior to beginning operations. If surveys are deemed necessary, depending on the results permission to proceed may or may not, be granted by the BLM Authorized Officer. Based on the results of the survey, permission to proceed may or may not be granted.
3. ***Ferruginous Hawk (Buteo regalis)***
If the surface disturbing activities are planned during the current timing restrictions for the

ferruginous hawk (March 1st through August 1st) a survey for nesting ferruginous hawk is required.

For protection of T&E Fish if drawing water from the Green River

- For areas of fresh water collection, an infiltration gallery will be constructed in a Service approved location. An infiltration gallery is basically a pit or trench dug within the floodplain to a depth below the water table. Water is drawn from the pit rather than from the river directly. If this is not possible, limit pumping within the river to off-channel locations that do not connect to the river during high spring flows.
- If water cannot be drawn using the measures above and the pump head will be located in the river channel where larval fish are known to occur, the following measures apply:
 - Avoid pumping from low-flow or no-flow areas as these habitats tend to concentrate larval fish
 - Avoid pumping to the greatest extent possible, during that period of the year when larval fish may be present (see previous bullet); and
 - Avoid pumping, to the greatest extent possible, during the midnight hours (10:00 p.m. to 2:00 a.m.) as larval drift studies indicate that this is a period of greatest daily activity. Dusk is the preferred pumping time, as larval drift abundance is lowest during this time.
 - Screen all pump intakes with 3/32-inch mesh material.
- Report any fish impinged on the intake screen to the FWS office (801.975.3330) and the:
Utah Division of Wildlife Resources
Northeastern Region
318 North Vernal Ave.
Vernal, UT 84078
(435) 781-9453

Air Quality

- All internal combustion equipment will be kept in good working order.
- Water or other approved dust suppressants will be used at construction sites and along roads, as determined appropriate by the Authorized Officer. Dust suppressant such as magnesium chloride or fresh water may be used, as needed, during the drilling phase.
- Open burning of garbage or refuse will not occur at well sites or other facilities.
- Drill rigs will be equipped with Tier II or better diesel engines.
- Low bleed pneumatics will be installed on separator dump valves and other controllers.
- During completion, no venting will occur, and flaring will be limited as much as possible. Production equipment and gathering lines will be installed as soon as possible.
- Telemetry will be installed to remotely monitor and control production.
- When feasible, two or more rigs (including drilling and completion rigs) will not be run simultaneously within 200 meters of each other. If two or more rigs must be run simultaneously within 200 meters of each other, then effective public health buffer zones out to 200 meters (m) from the nearest emission source will be implemented. Examples of an effective public health protection buffer zone include the demarcation of a public access exclusion zone by signage at intervals of every 250 feet that is visible from a distance of 125 feet during daylight hours, and a physical buffer such as active surveillance to ensure the property is not accessible by the public during drilling operations. Alternatively, the proponent may demonstrate compliance with the 1-hour NO₂ National Ambient Air Quality Standards (NAAQS) with appropriate and accepted near-field modeling. As part of this demonstration, the proponent may propose alternative mitigation that

could include but is not limited to natural gas-fired drill rigs, installation of NO_x controls, time/use restrictions, and/or drill rig spacing.

- Green completions will be used for all well completion activities where technically feasible.
- Employ enhanced VOC emission controls with 95% control efficiency on production equipment having a potential to emit greater than 5 tons per year.

Threatened and Endangered Plants

- From one year of the date forward of 100% *Sclerocactus* clearance survey for this project, spot checks will be conducted and approved for all planned disturbance areas on an annual basis. (The *S. brevispinus* survey period is defined as mid-March to June 30, and the *S. wetlandicus* survey period is defined as anytime without snow cover prior.) Results of spot checks may require additional pre-construction plant surveys as directed by the BLM. If the proposed action or parts thereof have not occurred within four years of the original survey, 100% clearance re-survey will be required prior to ground disturbing activities.
- Newfield will perform ground disturbing activities in *Sclerocactus* Core Conservation Areas (CCAs) outside of the flowering period, April 1 through May 30.
- Only water (no chemicals, reclaimed production water or oil field brine) will be used for dust abatement measures within cactus habitat.
- Dust abatement will be employed in suitable *Sclerocactus* habitat over the life of the project during the time of the year when *Sclerocactus* species are most vulnerable to dust-related impacts (March through August).
- The seed mix will be amended to exclude Snake river wheatgrass, (not endemic to Utah) and Siberian wheatgrass (introduced).
- Erosion control measures (i.e. silt fencing) will be implemented to minimize sedimentation to *Sclerocactus* plants and populations located down slope of proposed surface disturbance activities.
- *Discovery Stipulation:* Re-initiation of Section 7 consultation with the USFWS will be sought immediately if any loss of plants or occupied habitat for Pariette cactus or Uinta Basin hookless cactus is anticipated as a result of project activities.

**DOWNHOLE PROGRAM
CONDITIONS OF APPROVAL (COAs)**

SITE SPECIFIC DOWNHOLE COAs:

- Variances to OO2, Section III.E shall be granted as requested regarding the air drilling program for the surface hole.
- Newfield Production Co. shall comply with all applicable requirements in the SOP (version: "Greater Monument Butte Green River Development Program", February 16, 2012). The operator shall also comply with applicable laws and regulations; with lease terms, Onshore Oil and Gas Orders, NTL's and with other orders and instructions of the authorized officer.

All provisions outlined in Onshore Oil & Gas Order #2 Drilling Operations shall be strictly adhered to. The following items are emphasized:

DRILLING/COMPLETION/PRODUCING OPERATING STANDARDS

- The spud date and time shall be reported orally to Vernal Field Office within 24 hours of spudding.
- Notify Vernal Field Office Supervisory Petroleum Engineering Technician at least 24 hours in advance of casing cementing operations and BOPE & casing pressure tests.
- All requirements listed in Onshore Order #2 III. E. Special Drilling Operations are applicable for air drilling of surface hole.
- Blowout prevention equipment (BOPE) shall remain in use until the well is completed or abandoned. Closing unit controls shall remain unobstructed and readily accessible at all times. Choke manifolds shall be located outside of the rig substructure.
- All BOPE components shall be inspected daily and those inspections shall be recorded in the daily drilling report. Components shall be operated and tested as required by Onshore Oil & Gas Order No. 2 to insure good mechanical working order. All BOPE pressure tests shall be performed by a test pump with a chart recorder and **NOT** by the rig pumps. Test shall be reported in the driller's log.
- BOP drills shall be initially conducted by each drilling crew within 24 hours of drilling out from under the surface casing and weekly thereafter as specified in Onshore Oil & Gas Order No. 2.
- Casing pressure tests are required before drilling out from under all casing strings set and cemented in place.
- No aggressive/fresh hard-banded drill pipe shall be used within casing.
- **Cement baskets shall not be run on surface casing.**
- The operator must report all shows of water or water-bearing sands to the BLM. If flowing water is encountered it must be sampled, analyzed, and a copy of the analyses submitted to the BLM Vernal Field Office.

- The operator must report encounters of all non oil & gas mineral resources (such as Gilsonite, tar sands, oil shale, trona, etc.) to the Vernal Field Office, in writing, within 5 working days of each encounter. Each report shall include the well name/number, well location, date and depth (from KB or GL) of encounter, vertical footage of the encounter and, the name of the person making the report (along with a telephone number) should the BLM need to obtain additional information.
- A complete set of angular deviation and directional surveys of a directional well will be submitted to the Vernal BLM office engineer within 30 days of the completion of the well.
- While actively drilling, chronologic drilling progress reports shall be filed directly with the BLM, Vernal Field Office on a weekly basis in sundry, letter format or e-mail to the Petroleum Engineers until the well is completed.
- A cement bond log (CBL) will be run from the production casing shoe to the top of cement and shall be utilized to determine the bond quality for the production casing. Submit a field copy of the CBL to this office.
- **Please submit an electronic copy of all other logs run on this well by CD (compact disc). This submission will supersede the requirement for submittal of paper logs to the BLM.**
- There shall be no deviation from the proposed drilling, completion, and/or workover program as approved. Safe drilling and operating practices must be observed. Any changes in operation must have prior approval from the BLM Vernal Field Office.

OPERATING REQUIREMENT REMINDERS:

- All wells, whether drilling, producing, suspended, or abandoned, shall be identified in accordance with 43 CFR 3162.6. There shall be a sign or marker with the name of the operator, lease serial number, well number, and surveyed description of the well.
- For information regarding production reporting, contact the Office of Natural Resources Revenue (ONRR) at www.ONRR.gov.
- Should the well be successfully completed for production, the BLM Vernal Field office must be notified when it is placed in a producing status. Such notification will be by written communication and must be received in this office by not later than the fifth business day following the date on which the well is placed on production. The notification shall provide, as a minimum, the following informational items:
 - Operator name, address, and telephone number.
 - Well name and number.
 - Well location (¼¼, Sec., Twn, Rng, and P.M.).
 - Date well was placed in a producing status (date of first production for which royalty will be paid).
 - The nature of the well's production, (i.e., crude oil, or crude oil and casing head gas, or natural gas and entrained liquid hydrocarbons).
 - The Federal or Indian lease prefix and number on which the well is located; otherwise the non-Federal or non-Indian land category, i.e., State or private.
 - Unit agreement and/or participating area name and number, if applicable.
 - Communitization agreement number, if applicable.
- Any venting or flaring of gas shall be done in accordance with Notice to Lessees (NTL) 4A and needs prior approval from the BLM Vernal Field Office.
- All undesirable events (fires, accidents, blowouts, spills, discharges) as specified in NTL 3A will be reported to the BLM, Vernal Field Office. Major events, as defined in NTL3A, shall be reported verbally within 24 hours, followed by a written report within 15 days. "Other than Major Events" will be reported in writing within 15 days. "Minor Events" will be reported on the Monthly Report of Operations and Production.
- Whether the well is completed as a dry hole or as a producer, "Well Completion and Recompletion Report and Log" (BLM Form 3160-4) shall be submitted not later than 30 days after completion of the well or after completion of operations being performed, in accordance with 43 CFR 3162.4-1. Two copies of all logs run, core descriptions, and all other surveys or data obtained and compiled during the drilling, workover, and/or completion operations, shall be filed on BLM Form 3160-4. Submit with the well completion report a geologic report including, at a minimum, formation tops, and a summary and conclusions. Also include deviation surveys, sample descriptions, strip logs, core data, drill stem test data, and results of production tests if performed. Samples (cuttings, fluid,

and/or gas) shall be submitted only when requested by the BLM, Vernal Field Office.

- All off-lease storage, off-lease measurement, or commingling on-lease or off-lease, shall have prior written approval from the BLM Vernal Field Office.
- Oil and gas meters shall be calibrated in place prior to any deliveries. The BLM Vernal Field Office Petroleum Engineers will be provided with a date and time for the initial meter calibration and all future meter proving schedules. A copy of the meter calibration reports shall be submitted to the BLM Vernal Field Office. All measurement facilities will conform to the API standards for liquid hydrocarbons and the AGA standards for natural gas measurement. All measurement points shall be identified as the point of sale or allocation for royalty purposes.
- A schematic facilities diagram as required by Onshore Oil & Gas Order No. 3 shall be submitted to the BLM Vernal Field Office within 30 days of installation or first production, whichever occurs first. All site security regulations as specified in Onshore Oil & Gas Order No. 3 shall be adhered to. All product lines entering and leaving hydrocarbon storage tanks will be effectively sealed in accordance with Onshore Oil & Gas Order No. 3.
- Any additional construction, reconstruction, or alterations of facilities, including roads, gathering lines, batteries, etc., which will result in the disturbance of new ground, shall require the filing of a suitable plan and need prior approval of the BLM Vernal Field Office. Emergency approval may be obtained orally, but such approval does not waive the written report requirement.
- No location shall be constructed or moved, no well shall be plugged, and no drilling or workover equipment shall be removed from a well to be placed in a suspended status without prior approval of the BLM Vernal Field Office. If operations are to be suspended for more than 30 days, prior approval of the BLM Vernal Field Office shall be obtained and notification given before resumption of operations.
- Pursuant to Onshore Oil & Gas Order No. 7, this is authorization for pit disposal of water produced from this well for a period of 90 days from the date of initial production. A permanent disposal method must be approved by this office and in operation prior to the end of this 90-day period. In order to meet this deadline, an application for the proposed permanent disposal method shall be submitted along with any necessary water analyses, as soon as possible, but no later than 45 days after the date of first production. Any method of disposal which has not been approved prior to the end of the authorized 90-day period will be considered as an Incident of Noncompliance and will be grounds for issuing a shut-in order until an acceptable manner for disposing of said water is provided and approved by this office.
- Unless the plugging is to take place immediately upon receipt of oral approval, the Field Office Petroleum Engineers must be notified at least 24 hours in advance of the plugging of the well, in order that a representative may witness plugging operations. If a well is suspended or abandoned, all pits must be fenced immediately until they are backfilled. The "Subsequent Report of Abandonment" (Form BLM 3160-5) must be submitted within 30 days after the actual plugging of the well bore, showing location of plugs, amount of cement in each, and amount of casing left in hole, and the current status of the surface restoration.

STATE OF UTAH DEPARTMENT OF NATURAL RESOURCES DIVISION OF OIL, GAS, AND MINING		FORM 9
		5. LEASE DESIGNATION AND SERIAL NUMBER: UTU-74869
SUNDRY NOTICES AND REPORTS ON WELLS		6. IF INDIAN, ALLOTTEE OR TRIBE NAME:
Do not use this form for proposals to drill new wells, significantly deepen existing wells below current bottom-hole depth, reenter plugged wells, or to drill horizontal laterals. Use APPLICATION FOR PERMIT TO DRILL form for such proposals.		7. UNIT or CA AGREEMENT NAME: GMBU (GRRV)
1. TYPE OF WELL Oil Well		8. WELL NAME and NUMBER: GMBU 126-30-8-17
2. NAME OF OPERATOR: NEWFIELD PRODUCTION COMPANY		9. API NUMBER: 43013522690000
3. ADDRESS OF OPERATOR: Rt 3 Box 3630 , Myton, UT, 84052	PHONE NUMBER: 435 646-4825 Ext	9. FIELD and POOL or WILDCAT: MONUMENT BUTTE
4. LOCATION OF WELL FOOTAGES AT SURFACE: 0634 FSL 2008 FEL QTR/QTR, SECTION, TOWNSHIP, RANGE, MERIDIAN: Qtr/Qtr: SWSE Section: 30 Township: 08.0S Range: 17.0E Meridian: S		COUNTY: DUCHESNE
		STATE: UTAH

11.

CHECK APPROPRIATE BOXES TO INDICATE NATURE OF NOTICE, REPORT, OR OTHER DATA

TYPE OF SUBMISSION	TYPE OF ACTION		
<input type="checkbox"/> NOTICE OF INTENT Approximate date work will start:	<input type="checkbox"/> ACIDIZE	<input type="checkbox"/> ALTER CASING	<input type="checkbox"/> CASING REPAIR
<input type="checkbox"/> SUBSEQUENT REPORT Date of Work Completion:	<input type="checkbox"/> CHANGE TO PREVIOUS PLANS	<input type="checkbox"/> CHANGE TUBING	<input type="checkbox"/> CHANGE WELL NAME
<input checked="" type="checkbox"/> SPUD REPORT Date of Spud: 6/11/2014	<input type="checkbox"/> CHANGE WELL STATUS	<input type="checkbox"/> COMMINGLE PRODUCING FORMATIONS	<input type="checkbox"/> CONVERT WELL TYPE
<input type="checkbox"/> DRILLING REPORT Report Date:	<input type="checkbox"/> DEEPEN	<input type="checkbox"/> FRACTURE TREAT	<input type="checkbox"/> NEW CONSTRUCTION
	<input type="checkbox"/> OPERATOR CHANGE	<input type="checkbox"/> PLUG AND ABANDON	<input type="checkbox"/> PLUG BACK
	<input type="checkbox"/> PRODUCTION START OR RESUME	<input type="checkbox"/> RECLAMATION OF WELL SITE	<input type="checkbox"/> RECOMPLETE DIFFERENT FORMATION
	<input type="checkbox"/> REPERFORATE CURRENT FORMATION	<input type="checkbox"/> SIDETRACK TO REPAIR WELL	<input type="checkbox"/> TEMPORARY ABANDON
	<input type="checkbox"/> TUBING REPAIR	<input type="checkbox"/> VENT OR FLARE	<input type="checkbox"/> WATER DISPOSAL
	<input type="checkbox"/> WATER SHUTOFF	<input type="checkbox"/> SI TA STATUS EXTENSION	<input type="checkbox"/> APD EXTENSION
	<input type="checkbox"/> WILDCAT WELL DETERMINATION	<input type="checkbox"/> OTHER	OTHER: <input type="text"/>

12. DESCRIBE PROPOSED OR COMPLETED OPERATIONS. Clearly show all pertinent details including dates, depths, volumes, etc.

On 6/11/14 drill 5' of 14" conductor. Drill f/5' to 336'KB of 12 1/4" hole. P/U & run 7 joints of 8 5/8" casing set depth 329'KB. On 6/12/14 Cement w/Halliburton w/155 sx of 15.8 # 1.17 yield G Neat cement returned 6 bbls back to pit and bumped plug to 600 psi.

**Accepted by the
Utah Division of
Oil, Gas and Mining
FOR RECORD ONLY**
July 01, 2014

NAME (PLEASE PRINT) Cherei Neilson	PHONE NUMBER 435 646-4883	TITLE Drilling Technician
SIGNATURE N/A	DATE 6/26/2014	

NEWFIELD

Casing

Conductor

Legal Well Name GMBU 126-30-8-17		Wellbore Name Original Hole	
API/UWI 43013522690000	Surface Legal Location SWSE 634FSL 2008FEL SEC30 T8S R17E MERS	Field Name GMBU CTB4	Well Type Development
Well RC 500367884	County Duchesne	State/Province Utah	Spud Date 6/24/2014 01:30
		Well Configuration Type Slant	
		Final Rig Release Date	

Wellbore			
Wellbore Name Original Hole		Kick Off Depth (ftKB)	
Section Des	Size (in)	Actual Top Depth (MD) (ftKB)	Actual Bottom Depth (MD) (ftKB)
Conductor	14	11	16
Start Date		End Date	
6/11/2014		6/11/2014	

Wellhead			
Type	Install Date	Service	Comment

Wellhead Components				
Des	Make	Model	SN	WP Top (psi)

Casing			
Casing Description Conductor	Set Depth (ftKB)	Run Date	Set Tension (kips)
	16	6/11/2014	
Centralizers	Scratchers		

Casing Components												
Item Des	OD (in)	ID (in)	Wt (lb/ft)	Grade	Top Thread	Jts	Len (ft)	Top (ftKB)	Btm (ftKB)	Mk-up Tq (ft-lb)	Class	Max OD (in)
Conductor	14	13.500	36.75	H-40	Welded	1	5.00	11.0	16.0			

Jewelry Details									
External Casing Packer									
Type	Setting Requirement	Release Requirements			Inflation Method	Vol Inflation (gal)	Equiv Hole Sz (in)		
Inflation Fluid Type	Infl FI Dens (lb/gal)	P AV Set (psi)	AV Acting Pressure (psi)	P ICV Set (psi)	P ICV Act (psi)	ECP Load (1000lbf)	Seal Load (1000lbf)		

Slotted Liner							
% Open Area (%)	Perforation Min Dimension (in)	Perforation Max Dimension (in)	Axial Perf Spacing (ft)	Perf Rows	Blank Top Length (ft)	Blank Bottom Length (ft)	
Slot Description	Slot Pattern			Slot Length (in)	Slot Width (in)	Slot Frequency	Screen Gauge (ga)

Liner Hanger					
Retrievable?	Elastomer Type	Element Center Depth (ft)		Polish Bore Size (in)	Polish Bore Length (ft)
Slip Description				Set Mechanics	
Setting Procedure					
Unsetting Procedure					

NEWFIELD

Casing

Surface

Legal Well Name GMBU 126-30-8-17		Wellbore Name Original Hole	
API/UWI 43013522690000	Surface Legal Location SWSE 634FSL 2008FEL SEC30 T8S R17E MERS	Field Name GMBU CTB4	Well Type Development
Well RC 500367884	County Duchesne	State/Province Utah	Spud Date 6/24/2014 01:30
		Well Configuration Type Slant	
		Final Rig Release Date	

Wellbore					
Wellbore Name Original Hole			Kick Off Depth (ftKB)		
Section Des	Size (in)	Actual Top Depth (MD) (ftKB)	Actual Bottom Depth (MD) (ftKB)	Start Date	End Date
Conductor	14	11	16	6/11/2014	6/11/2014
Vertical	12 1/4	16	336	6/11/2014	6/11/2014

Wellhead				
Type	Install Date	Service	Comment	

Wellhead Components				
Des	Make	Model	SN	WP Top (psi)

Casing				
Casing Description Surface	Set Depth (ftKB)	329	Run Date 6/11/2014	Set Tension (kips)
Centralizers 3	Scratchers			

Casing Components												
Item Des	OD (in)	ID (in)	Wt (lb/ft)	Grade	Top Thread	Jts	Len (ft)	Top (ftKB)	Btm (ftKB)	Mk-up Tq (ft-lb)	Class	Max OD (in)
Wellhead	8 5/8	8.097	24.00	J-55		1	1.60	11.0	12.6			
Cut Off	8 5/8	8.097	24.00	J-55		1	43.13	12.6	55.8			
Casing Joints	8 5/8	8.097	24.00	J-55		5	225.69	55.8	281.4			
Float Collar	8 5/8	8.097	24.00	J-55		1	1.00	281.4	282.4			
Shoe Joint	8 5/8	8.097	24.00	J-55		1	45.06	282.4	327.5			
Guide Shoe	8 5/8	8.097	24.00	J-55		1	1.50	327.5	329.0			

Jewelry Details							
External Casing Packer							
Type	Setting Requirement	Release Requirements		Inflation Method	Vol Inflation (gal)	Equiv Hole Sz (in)	
Inflation Fluid Type	Infl FI Dens (lb/gal)	P AV Set (psi)	AV Acting Pressure (psi)	P ICV Set (psi)	P ICV Act (psi)	ECP Load (1000lbf)	Seal Load (1000lbf)

Slotted Liner							
% Open Area (%)	Perforation Min Dimension (in)	Perforation Max Dimension (in)	Axial Perf Spacing (ft)	Perf Rows	Blank Top Length (ft)	Blank Bottom Length (ft)	
Slot Description	Slot Pattern			Slot Length (in)	Slot Width (in)	Slot Frequency	Screen Gauge (ga)

Liner Hanger							
Retrievable?	Elastomer Type	Element Center Depth (ft)		Polish Bore Size (in)	Polish Bore Length (ft)		
Slip Description				Set Mechanics			
Setting Procedure							
Unsetting Procedure							

BLM - Vernal Field Office - Notification Form

Operator Newfield Exploration Rig Name/# Ross 29 Submitted By
Branden Arnold Phone Number 435-401-0223
Well Name/Number GMBU 126-30-8-17
Qtr/Qtr SW/SE Section 30 Township 8S Range 17E
Lease Serial Number UTU-74869
API Number 43-013-52269

Spud Notice – Spud is the initial spudding of the well, not drilling out below a casing string.

Date/Time 6/10/14 8:00 AM PM

Casing – Please report time casing run starts, not cementing times.

- Surface Casing
- Intermediate Casing
- Production Casing
- Liner
- Other

Date/Time 6/10/14 3:00 AM PM

BOPE

- Initial BOPE test at surface casing point
- BOPE test at intermediate casing point
- 30 day BOPE test
- Other

Date/Time _____ AM PM

Remarks _____

STATE OF UTAH DEPARTMENT OF NATURAL RESOURCES DIVISION OF OIL, GAS, AND MINING		FORM 9
SUNDRY NOTICES AND REPORTS ON WELLS Do not use this form for proposals to drill new wells, significantly deepen existing wells below current bottom-hole depth, reenter plugged wells, or to drill horizontal laterals. Use APPLICATION FOR PERMIT TO DRILL form for such proposals.		5. LEASE DESIGNATION AND SERIAL NUMBER: UTU-74869
		6. IF INDIAN, ALLOTTEE OR TRIBE NAME:
1. TYPE OF WELL Oil Well		7. UNIT or CA AGREEMENT NAME: GMBU (GRRV)
2. NAME OF OPERATOR: NEWFIELD PRODUCTION COMPANY		8. WELL NAME and NUMBER: GMBU 126-30-8-17
3. ADDRESS OF OPERATOR: Rt 3 Box 3630 , Myton, UT, 84052		9. API NUMBER: 43013522690000
PHONE NUMBER: 435 646-4825 Ext		9. FIELD and POOL or WILDCAT: MONUMENT BUTTE
4. LOCATION OF WELL FOOTAGES AT SURFACE: 0634 FSL 2008 FEL QTR/QTR, SECTION, TOWNSHIP, RANGE, MERIDIAN: Qtr/Qtr: SWSE Section: 30 Township: 08.0S Range: 17.0E Meridian: S		COUNTY: DUCHESNE
		STATE: UTAH

11.

CHECK APPROPRIATE BOXES TO INDICATE NATURE OF NOTICE, REPORT, OR OTHER DATA

TYPE OF SUBMISSION	TYPE OF ACTION		
<input type="checkbox"/> NOTICE OF INTENT Approximate date work will start:	<input type="checkbox"/> ACIDIZE	<input type="checkbox"/> ALTER CASING	<input type="checkbox"/> CASING REPAIR
<input type="checkbox"/> SUBSEQUENT REPORT Date of Work Completion:	<input type="checkbox"/> CHANGE TO PREVIOUS PLANS	<input type="checkbox"/> CHANGE TUBING	<input type="checkbox"/> CHANGE WELL NAME
<input type="checkbox"/> SPUD REPORT Date of Spud:	<input type="checkbox"/> CHANGE WELL STATUS	<input type="checkbox"/> COMMINGLE PRODUCING FORMATIONS	<input type="checkbox"/> CONVERT WELL TYPE
<input checked="" type="checkbox"/> DRILLING REPORT Report Date: 7/18/2014	<input type="checkbox"/> DEEPEN	<input type="checkbox"/> FRACTURE TREAT	<input type="checkbox"/> NEW CONSTRUCTION
	<input type="checkbox"/> OPERATOR CHANGE	<input type="checkbox"/> PLUG AND ABANDON	<input type="checkbox"/> PLUG BACK
	<input checked="" type="checkbox"/> PRODUCTION START OR RESUME	<input type="checkbox"/> RECLAMATION OF WELL SITE	<input type="checkbox"/> RECOMPLETE DIFFERENT FORMATION
	<input type="checkbox"/> REPERFORATE CURRENT FORMATION	<input type="checkbox"/> SIDETRACK TO REPAIR WELL	<input type="checkbox"/> TEMPORARY ABANDON
	<input type="checkbox"/> TUBING REPAIR	<input type="checkbox"/> VENT OR FLARE	<input type="checkbox"/> WATER DISPOSAL
	<input type="checkbox"/> WATER SHUTOFF	<input type="checkbox"/> SI TA STATUS EXTENSION	<input type="checkbox"/> APD EXTENSION
	<input type="checkbox"/> WILDCAT WELL DETERMINATION	<input type="checkbox"/> OTHER	OTHER: <input type="text"/>

12. DESCRIBE PROPOSED OR COMPLETED OPERATIONS. Clearly show all pertinent details including dates, depths, volumes, etc.

The above well was placed on production on 07/18/2014 at 11:40 hours.

**Accepted by the
Utah Division of
Oil, Gas and Mining
FOR RECORD ONLY**
August 04, 2014

NAME (PLEASE PRINT) Jennifer Peatross	PHONE NUMBER 435 646-4885	TITLE Production Technician
SIGNATURE N/A	DATE 7/31/2014	

Form 3160-4
(March 2012)

UNITED STATES
DEPARTMENT OF THE INTERIOR
BUREAU OF LAND MANAGEMENT

FORM APPROVED
OMB NO. 1004-0137
Expires: October 31, 2014

WELL COMPLETION OR RECOMPLETION REPORT AND LOG

1a. Type of Well Oil Well Gas Well Dry Other
 b. Type of Completion: New Well Work Over Deepen Plug Back Diff. Resvr.,
 Other: _____

2. Name of Operator
NEWFIELD PRODUCTION COMPANY

3. Address ROUTE #3 BOX 3630
MYTON, UT 84052

3a. Phone No. (include area code)
Ph:435-646-3721

4. Location of Well (Report location clearly and in accordance with Federal requirements)*

At surface 643' FSL 2008' FEL (SW/SE) SEC 30 T8S R17E (UTU-74869)

At top prod. interval reported below 1136' FSL 1911' FEL (SW/SE) SEC 30 T8S R17E (UTU-74869)

At total depth 1359' FSL 1862' FEL (NW/SE, LOT 10) SEC 30 T8S R17E (UTU-74869)

14. Date Spudded
06/11/2014

15. Date T.D. Reached
06/28/2014

16. Date Completed 07/18/2014
 D & A Ready to Prod.

17. Elevations (DF, RKB, RT, GL)*
5288' GL 5299' KB

18. Total Depth: MD 6439'
TVD 6389'

19. Plug Back T.D.: MD 6373'
TVD

20. Depth Bridge Plug Set: MD
TVD

21. Type Electric & Other Mechanical Logs Run (Submit copy of each)
DUAL IND GRD, SP, COMP. NEUTRON, GR, CALIPER, CMT BOND

22. Was well cored? No Yes (Submit analysis)
 Was DST run? No Yes (Submit report)
 Directional Survey? No Yes (Submit copy)

23. Casing and Liner Record (Report all strings set in well)

Hole Size	Size/Grade	Wt. (#/ft.)	Top (MD)	Bottom (MD)	Stage Cementer Depth	No. of Sks. & Type of Cement	Slurry Vol. (BBL)	Cement Top*	Amount Pulled
12-1/4"	8-5/8" J-55	24	0'	329'		155 CLASS G			
7-7/8"	5-1/2" J-55	15.50	0'	6419'		290 Econocem		0'	
						470Expandacem			

24. Tubing Record

Size	Depth Set (MD)	Packer Depth (MD)	Size	Depth Set (MD)	Packer Depth (MD)	Size	Depth Set (MD)	Packer Depth (MD)
2-7/8"	EOT@6193'	TA@6089'						

25. Producing Intervals

Formation	Top	Bottom	Perforated Interval	Size	No. Holes	Perf. Status
A) Green River	4502'	6073'	4502' - 6073' MD	0.34	63	
B)						
C)						
D)						

27. Acid, Fracture, Treatment, Cement Squeeze, etc.

Depth Interval	Amount and Type of Material
4502' - 6073' MD	Frac w/ 140,500#s of 20/40 white sand in 1,708 bbls of Lightning 17 fluid, in 4 stages.

28. Production - Interval A

Date First Produced	Test Date	Hours Tested	Test Production	Oil BBL	Gas MCF	Water BBL	Oil Gravity Corr. API	Gas Gravity	Production Method
7/18/14	7/28/14	24	→	23	17	29			2.5 X 1.75 X 20 RHAC
Choke Size	Tbg. Press. Flwg. SI	Csg. Press.	24 Hr. Rate	Oil BBL	Gas MCF	Water BBL	Gas/Oil Ratio	Well Status	
			→					PRODUCING	

28a. Production - Interval B

Date First Produced	Test Date	Hours Tested	Test Production	Oil BBL	Gas MCF	Water BBL	Oil Gravity Corr. API	Gas Gravity	Production Method
			→						
Choke Size	Tbg. Press. Flwg. SI	Csg. Press.	24 Hr. Rate	Oil BBL	Gas MCF	Water BBL	Gas/Oil Ratio	Well Status	
			→						

*(See instructions and spaces for additional data on page 2)

28b. Production - Interval C

Date First Produced	Test Date	Hours Tested	Test Production →	Oil BBL	Gas MCF	Water BBL	Oil Gravity Corr. API	Gas Gravity	Production Method
Choke Size	Tbg. Press. Flwg. SI	Csg. Press.	24 Hr. Rate →	Oil BBL	Gas MCF	Water BBL	Gas/Oil Ratio	Well Status	

28c. Production - Interval D

Date First Produced	Test Date	Hours Tested	Test Production →	Oil BBL	Gas MCF	Water BBL	Oil Gravity Corr. API	Gas Gravity	Production Method
Choke Size	Tbg. Press. Flwg. SI	Csg. Press.	24 Hr. Rate →	Oil BBL	Gas MCF	Water BBL	Gas/Oil Ratio	Well Status	

29. Disposition of Gas (Solid, used for fuel, vented, etc.)

30. Summary of Porous Zones (Include Aquifers):

Show all important zones of porosity and contents thereof: Cored intervals and all drill-stem tests, including depth interval tested, cushion used, time tool open, flowing and shut-in pressures and recoveries.

31. Formation (Log) Markers

GEOLOGICAL MARKERS 3982'
4182'

Formation	Top	Bottom	Descriptions, Contents, etc.	Name	Top
					Meas. Depth
				GARDEN GULCH MARK	3982'
				GARDEN GULCH 1	4182'
				GARDEN GULCH 2	4300'
				POINT 3	4582'
				X MRKR	4817'
				Y MRKR	4854'
				DOUGLAS CREEK MRK	4984'
				BI CARBONATE MRK	5236'
				B LIMESTONE MRK	5370'
				CASTLE PEAK	5837'
				BASAL CARBONATE	6269'
				WASATCH	6395'

32. Additional remarks (include plugging procedure):

33. Indicate which items have been attached by placing a check in the appropriate boxes:

- Electrical/Mechanical Logs (1 full set req'd.)
 Geologic Report
 DST Report
 Directional Survey
 Sundry Notice for plugging and cement verification
 Core Analysis
 Other: Drilling daily activity

34. I hereby certify that the foregoing and attached information is complete and correct as determined from all available records (see attached instructions)*

Name (please print) Heather Calder Title Regulatory Technician
 Signature *Heather Calder* Date 08/14/2014

Title 18 U.S.C. Section 1001 and Title 43 U.S.C. Section 1212, make it a crime for any person knowingly and willfully to make to any department or agency of the United States any false, fictitious or fraudulent statements or representations as to any matter within its jurisdiction.



NEWFIELD EXPLORATION

**USGS Myton SW (UT)
SECTION 30 T8S, R17E
126-30-8-17
Wellbore #1**

Design: Actual

End of Well Report

30 June, 2014





Payzone Directional

End of Well Report



Company: NEWFIELD EXPLORATION Project: USGS Myton SW (UT) Site: SECTION 30 T8S, R17E Well: 126-30-8-17 Wellbore: Wellbore #1 Design: Actual		Local Co-ordinate Reference: Well 126-30-8-17 TVD Reference: 126-30-8-17 @ 5299.0usft (SS #2) MD Reference: 126-30-8-17 @ 5299.0usft (SS #2) North Reference: True Survey Calculation Method: Minimum Curvature Database: EDM 5000.1 Single User Db	
Project: USGS Myton SW (UT), DUCHESNE COUNTY, UT, USA			
Map System: US State Plane 1983 Geo Datum: North American Datum 1983 Map Zone: Utah Central Zone		System Datum: Mean Sea Level	
Site: SECTION 30 T8S, R17E			
Site Position: Lat/Long 126-30-8-17, SHL: 40° 5' 0.210 -110° 2' 49.300		Northing: 7,203,800.00 usft Easting: 2,042,400.00 usft Slot Radius: 13-3/16 "	
Position Uncertainty: 0.0 usft		Latitude: 40° 5' 14.755 N Longitude: 110° 3' 47.352 W Grid Convergence: 0.92 °	
Well: 126-30-8-17, SHL: 40° 5' 0.210 -110° 2' 49.300		Wellhead Elevation: 5,299.0 usft	
Well Position: +N/-S: 0.0 usft +E/-W: 0.0 usft 0.0 usft		Latitude: 40° 5' 0.210 N Longitude: 110° 2' 49.300 W Ground Level: 5,288.0 usft	
Position Uncertainty:			
Wellbore: Wellbore #1			
Magnetics: Model Name: IGRF2010, Sample Date: 6/16/2014, Declination (°): 10.93, Dip Angle (°): 65.75, Field Strength (nT): 51,999			
Design: Actual			
Audit Notes: Version: 1.0		Tie On Depth: 0.0	
Vertical Section: Depth From (TVD) (usft): 0.0, Phase: ACTUAL, +N/-S (usft): 0.0, +E/-W (usft): 0.0, Direction (°): 11.35			
Survey Program: From (usft): 100.0, To (usft): 6,439.0, Survey (Wellbore): Survey #1 (Wellbore #1), Tool Name: MWD, Description: MWD - Standard			



Payzone Directional

End of Well Report



Company: NEWFIELD EXPLORATION
Project: USGS Myton SW (UT)
Site: SECTION 30 T8S, R17E
Well: 126-30-8-17
Wellbore: Wellbore #1
Design: Actual

Local Co-ordinate Reference: Well 126-30-8-17
TVD Reference: 126-30-8-17 @ 5299.0usft (SS #2)
MD Reference: 126-30-8-17 @ 5299.0usft (SS #2)
North Reference: True
Survey Calculation Method: Minimum Curvature
Database: EDM 5000.1 Single User Db

MD (usft)	Inc (°)	Azi (azimuth) (°)	TVD (usft)	V. Sec (usft)	N/S (usft)	E/W (usft)	DLeg (°/100usft)	Build (°/100usft)	Turn (°/100usft)
0.0	0.00	0.00	0.0	0.0	0.0	0.0	0.00	0.00	0.00
100.0	0.14	164.67	100.0	-0.1	-0.1	0.0	0.14	0.14	0.00
200.0	0.46	190.15	200.0	-0.6	-0.6	0.0	0.34	0.32	25.48
300.0	0.93	156.93	300.0	-1.7	-1.8	0.2	0.60	0.47	-33.22
400.0	0.72	135.97	400.0	-2.7	-3.0	1.0	0.36	-0.21	-20.96
500.0	1.06	83.70	500.0	-2.8	-3.3	2.4	0.84	0.34	-52.27
600.0	2.37	46.85	599.9	-0.8	-1.8	4.8	1.65	1.31	-36.85
700.0	4.35	6.75	699.8	4.6	3.4	6.7	2.96	1.98	-40.10
811.0	5.01	353.53	810.4	13.4	12.4	6.7	1.14	0.59	-11.91
842.0	5.76	358.93	841.3	16.3	15.3	6.5	2.92	2.42	17.42
873.0	6.11	4.95	872.1	19.4	18.5	6.6	2.30	1.13	19.42
903.0	6.51	4.46	901.9	22.7	21.8	6.9	1.35	1.33	-1.63
934.0	7.03	5.52	932.7	26.3	25.4	7.2	1.73	1.68	3.42
965.0	7.03	4.73	963.5	30.1	29.2	7.5	0.31	0.00	-2.55
996.0	6.99	5.74	994.2	33.9	32.9	7.9	0.42	-0.13	3.26
1,026.0	7.43	6.93	1,024.0	37.6	36.7	8.3	1.55	1.47	3.97
1,070.0	7.60	10.18	1,067.6	43.3	42.4	9.2	1.04	0.39	7.39
1,114.0	7.51	10.23	1,111.2	49.1	48.1	10.2	0.21	-0.20	0.11
1,158.0	7.47	9.35	1,154.9	54.9	53.7	11.2	0.28	-0.09	-2.00
1,202.0	7.43	10.97	1,198.5	60.6	59.3	12.2	0.49	-0.09	3.68
1,246.0	7.38	10.00	1,242.1	66.2	64.9	13.2	0.31	-0.11	-2.20
1,289.0	7.26	8.76	1,284.8	71.7	70.3	14.1	0.46	-0.28	-2.88
1,333.0	7.21	8.69	1,328.4	77.2	75.8	14.9	0.12	-0.11	-0.16
1,377.0	7.25	9.04	1,372.1	82.8	81.3	15.8	0.14	0.09	0.80
1,421.0	7.43	10.10	1,415.7	88.4	86.8	16.7	0.51	0.41	2.41
1,465.0	7.16	9.83	1,459.4	94.0	92.3	17.7	0.62	-0.61	-0.61
1,508.0	7.25	9.13	1,502.0	99.4	97.6	18.6	0.29	0.21	-1.63

Payzone Directional

End of Well Report



Company: NEWFIELD EXPLORATION
Project: USGS Myton SW (UT)
Site: SECTION 30 T8S, R17E
Well: 126-30-8-17
Wellbore: Wellbore #1
Design: Actual

Local Co-ordinate Reference:
TVD Reference: 126-30-8-17 @ 5299.0usft (SS #2)
MD Reference: 126-30-8-17 @ 5299.0usft (SS #2)
North Reference: True
Survey Calculation Method: Minimum Curvature
Database: EDM 5000.1 Single User Db

Well 126-30-8-17
 126-30-8-17 @ 5299.0usft (SS #2)
 126-30-8-17 @ 5299.0usft (SS #2)
 True
 Minimum Curvature
 EDM 5000.1 Single User Db

Survey	MD (usft)	Inc (°)	Azi (azimuth) (°)	TVD (usft)	V. Sec (usft)	N/S (usft)	E/W (usft)	DLeg (°/100usft)	Build (°/100usft)	Turn (°/100usft)
	1,552.0	6.86	8.91	1,545.7	104.8	103.0	19.4	0.89	-0.89	-0.50
	1,596.0	6.77	10.18	1,589.4	110.0	108.1	20.3	0.40	-0.20	2.89
	1,640.0	7.08	11.24	1,633.0	115.3	113.3	21.3	0.76	0.70	2.41
	1,684.0	6.90	10.40	1,676.7	120.7	118.6	22.3	0.47	-0.41	-1.91
	1,727.0	7.21	10.58	1,719.4	125.9	123.8	23.2	0.72	0.72	0.42
	1,771.0	7.21	11.94	1,763.0	131.5	129.2	24.3	0.39	0.00	3.09
	1,815.0	6.90	11.59	1,806.7	136.9	134.5	25.4	0.71	-0.70	-0.80
	1,859.0	6.55	9.74	1,850.4	142.0	139.5	26.4	0.94	-0.80	-4.20
	1,903.0	6.77	11.59	1,894.1	147.1	144.6	27.3	0.70	0.50	4.20
	1,946.0	6.63	14.22	1,936.8	152.1	149.5	28.4	0.78	-0.33	6.12
	1,990.0	6.99	14.36	1,980.5	157.3	154.5	29.7	0.82	0.82	0.32
	2,034.0	7.25	14.67	2,024.2	162.8	159.8	31.1	0.60	0.59	0.70
	2,078.0	7.69	12.60	2,067.8	168.5	165.3	32.4	1.17	1.00	-4.70
	2,122.0	7.78	7.11	2,111.4	174.4	171.2	33.5	1.69	0.20	-12.48
	2,165.0	7.79	9.85	2,154.0	180.2	176.9	34.3	0.86	0.02	6.37
	2,209.0	7.55	7.11	2,197.6	186.1	182.7	35.2	0.99	-0.55	-6.23
	2,253.0	7.91	10.84	2,241.2	192.0	188.6	36.1	1.40	0.82	8.48
	2,297.0	8.09	14.09	2,284.8	198.1	194.6	37.4	1.11	0.41	7.39
	2,341.0	8.75	14.18	2,328.3	204.6	200.8	39.0	1.50	1.50	0.20
	2,384.0	9.30	14.02	2,370.8	211.3	207.3	40.7	1.28	1.28	-0.37
	2,428.0	9.54	10.93	2,414.2	218.5	214.4	42.2	1.27	0.55	-7.02
	2,472.0	9.01	8.07	2,457.6	225.6	221.4	43.4	1.60	-1.20	-6.50
	2,516.0	8.66	6.27	2,501.1	232.3	228.1	44.2	1.01	-0.80	-4.09
	2,560.0	9.36	9.13	2,544.5	239.2	234.9	45.2	1.89	1.59	6.50
	2,604.0	9.45	9.44	2,587.9	246.4	242.0	46.3	0.23	0.20	0.70
	2,648.0	9.25	9.93	2,631.4	253.5	249.0	47.5	0.49	-0.45	1.11
	2,691.0	8.79	9.83	2,673.8	260.3	255.7	48.7	1.07	-1.07	-0.23



Payzone Directional

End of Well Report



Company: NEWFIELD EXPLORATION
Project: USGS Myton SW (UT)
Site: SECTION 30 T8S, R17E
Well: 126-30-8-17
Wellbore #1: Wellbore #1
Design: Actual

Local Co-ordinate Reference:
TVD Reference: 126-30-8-17 @ 5299.0usft (SS #2)
MD Reference: 126-30-8-17 @ 5299.0usft (SS #2)
North Reference: True
Survey Calculation Method: Minimum Curvature
Database: EDM 5000.1 Single User Db

Well 126-30-8-17
 126-30-8-17 @ 5299.0usft (SS #2)
 126-30-8-17 @ 5299.0usft (SS #2)
 True
 Minimum Curvature
 EDM 5000.1 Single User Db

Survey	MD (usft)	Inc (°)	Azi (azimuth) (°)	TVD (usft)	V. Sec (usft)	N/S (usft)	E/W (usft)	DLeg (°/100usft)	Build (°/100usft)	Turn (°/100usft)
	2,735.0	8.48	8.10	2,717.3	266.9	262.2	49.7	0.92	-0.70	-3.93
	2,779.0	8.57	9.04	2,760.8	273.4	268.7	50.7	0.38	0.20	2.14
	2,823.0	8.26	9.00	2,804.4	279.8	275.0	51.7	0.70	-0.70	-0.09
	2,867.0	7.69	6.54	2,847.9	285.9	281.1	52.5	1.51	-1.30	-5.59
	2,910.0	7.47	4.29	2,890.6	291.5	286.7	53.1	0.86	-0.51	-5.23
	2,954.0	7.56	2.67	2,934.2	297.2	292.5	53.4	0.52	0.20	-3.68
	2,998.0	7.73	7.02	2,977.8	303.1	298.3	53.9	1.37	0.39	9.89
	3,042.0	8.17	7.50	3,021.4	309.1	304.3	54.7	1.01	1.00	1.09
	3,085.0	8.75	11.98	3,063.9	315.4	310.5	55.7	2.04	1.35	10.42
	3,129.0	9.80	13.87	3,107.3	322.5	317.5	57.3	2.48	2.39	4.30
	3,173.0	9.27	12.07	3,150.7	329.8	324.6	59.0	1.38	-1.20	-4.09
	3,217.0	8.79	11.02	3,194.2	336.7	331.3	60.4	1.15	-1.09	-2.39
	3,261.0	9.40	13.13	3,237.6	343.7	338.1	61.8	1.58	1.39	4.80
	3,305.0	10.11	15.28	3,281.0	351.1	345.3	63.7	1.81	1.61	4.89
	3,349.0	9.62	11.28	3,324.3	358.5	352.7	65.4	1.91	-1.11	-9.09
	3,392.0	9.05	8.64	3,366.8	365.6	359.5	66.6	1.66	-1.33	-6.14
	3,436.0	9.01	10.53	3,410.2	372.5	366.4	67.7	0.68	-0.09	4.30
	3,480.0	9.58	12.12	3,453.6	379.6	373.3	69.1	1.42	1.30	3.61
	3,524.0	9.36	14.89	3,497.1	386.9	380.4	70.8	1.15	-0.50	6.30
	3,568.0	9.18	11.98	3,540.5	393.9	387.2	72.5	1.14	-0.41	-6.61
	3,611.0	9.10	12.91	3,582.9	400.8	393.9	74.0	0.39	-0.19	2.16
	3,655.0	8.88	11.37	3,626.4	407.6	400.6	75.4	0.74	-0.50	-3.50
	3,699.0	8.66	10.93	3,669.9	414.4	407.2	76.7	0.52	-0.50	-1.00
	3,743.0	8.26	11.37	3,713.4	420.8	413.6	78.0	0.92	-0.91	1.00
	3,787.0	8.35	14.53	3,756.9	427.2	419.8	79.4	1.06	0.20	7.18
	3,830.0	8.00	15.02	3,799.5	433.3	425.7	80.9	0.83	-0.81	1.14
	3,874.0	7.82	15.32	3,843.1	439.3	431.5	82.5	0.42	-0.41	0.68

Payzone Directional

End of Well Report



Company: NEWFIELD EXPLORATION
Project: USGS Myton SW (UT)
Site: SECTION 30 T8S, R17E
Well: 126-30-8-17
Wellbore #1: Wellbore #1
Design: Actual

Local Co-ordinate Reference:
TVD Reference: 126-30-8-17 @ 5299.0usft (SS #2)
MD Reference: 126-30-8-17 @ 5299.0usft (SS #2)
North Reference: True
Survey Calculation Method: Minimum Curvature
Database: EDM 5000.1 Single User Db

Well: 126-30-8-17
MD Reference: 126-30-8-17 @ 5299.0usft (SS #2)
North Reference: True
Survey Calculation Method: Minimum Curvature
Database: EDM 5000.1 Single User Db

MD (usft)	Inc (°)	Azi (azimuth) (°)	TVD (usft)	V. Sec (usft)	N/S (usft)	E/W (usft)	DLeg (°/100usft)	Build (°/100usft)	Turn (°/100usft)
3,918.0	7.34	14.18	3,886.7	445.1	437.1	84.0	1.14	-1.09	-2.59
3,962.0	6.99	11.24	3,930.4	450.6	442.5	85.2	1.15	-0.80	-6.68
4,005.0	7.03	10.67	3,973.0	455.8	447.6	86.2	0.19	0.09	-1.33
4,049.0	6.46	11.11	4,016.7	461.0	452.7	87.2	1.30	-1.30	1.00
4,093.0	6.64	15.32	4,060.4	466.0	457.6	88.3	1.17	0.41	9.57
4,137.0	6.24	11.81	4,104.2	471.0	462.4	89.5	1.28	-0.91	-7.98
4,181.0	5.97	11.21	4,147.9	475.6	467.0	90.4	0.63	-0.61	-1.36
4,225.0	6.64	14.53	4,191.6	480.5	471.7	91.5	1.73	1.52	7.55
4,268.0	6.37	13.61	4,234.4	485.3	476.4	92.7	0.67	-0.63	-2.14
4,312.0	5.89	11.59	4,278.1	490.0	481.0	93.7	1.20	-1.09	-4.59
4,356.0	6.04	12.08	4,321.9	494.6	485.5	94.7	0.36	0.34	1.11
4,400.0	5.67	8.78	4,365.6	499.1	489.9	95.5	1.14	-0.84	-7.50
4,443.0	5.58	10.31	4,408.4	503.3	494.0	96.2	0.41	-0.21	3.56
4,487.0	5.32	5.74	4,452.2	507.5	498.2	96.8	1.15	-0.59	-10.39
4,531.0	5.49	6.01	4,496.0	511.6	502.3	97.2	0.39	0.39	0.61
4,575.0	5.71	8.73	4,539.8	515.9	506.5	97.7	0.78	0.50	6.18
4,619.0	6.06	9.22	4,583.6	520.4	511.0	98.4	0.80	0.80	1.11
4,663.0	6.37	6.18	4,627.3	525.1	515.7	99.1	1.03	0.70	-6.91
4,706.0	6.50	7.11	4,670.1	529.9	520.5	99.6	0.39	0.30	2.16
4,750.0	6.72	10.53	4,713.8	535.0	525.5	100.4	1.02	0.50	7.77
4,794.0	6.42	14.14	4,757.5	540.0	530.4	101.5	1.16	-0.68	8.20
4,838.0	6.59	16.12	4,801.2	545.0	535.2	102.8	0.64	0.39	4.50
4,881.0	7.25	15.90	4,843.9	550.2	540.2	104.2	1.54	1.53	-0.51
4,925.0	7.76	15.64	4,887.5	555.9	545.7	105.8	1.16	1.16	-0.59
4,969.0	7.69	16.34	4,931.1	561.8	551.4	107.4	0.27	-0.16	1.59
5,013.0	8.04	17.65	4,974.7	567.8	557.2	109.2	0.89	0.80	2.98
5,056.0	8.26	16.73	5,017.3	573.8	563.0	111.0	0.59	0.51	-2.14

Payzone Directional

End of Well Report



Company: NEWFIELD EXPLORATION
Project: USGS Myton SW (UT)
Site: SECTION 30 T8S, R17E
Well: 126-30-8-17
Wellbore #1: Wellbore #1
Design: Actual

Local Co-ordinate Reference:
TVD Reference: Well 126-30-8-17 @ 5299.0usft (SS #2)
MD Reference: 126-30-8-17 @ 5299.0usft (SS #2)
North Reference: True
Survey Calculation Method: Minimum Curvature
Database: EDM 5000.1 Single User Db

Survey	MD (usft)	Inc (°)	Azi (azimuth) (°)	TVD (usft)	V. Sec (usft)	N/S (usft)	E/W (usft)	DLeg (°/100usft)	Build (°/100usft)	Turn (°/100usft)
	5,100.0	8.61	14.84	5,060.8	580.3	569.2	112.7	1.01	0.80	-4.30
	5,144.0	8.48	11.06	5,104.3	586.8	575.6	114.2	1.31	-0.30	-8.59
	5,188.0	8.13	9.88	5,147.8	593.2	581.8	115.3	0.88	-0.80	-2.68
	5,232.0	8.00	8.64	5,191.4	599.3	587.9	116.3	0.49	-0.30	-2.82
	5,276.0	7.69	8.60	5,235.0	605.3	593.9	117.2	0.70	-0.70	-0.09
	5,319.0	7.64	10.07	5,277.6	611.1	599.5	118.2	0.47	-0.12	3.42
	5,363.0	7.47	11.94	5,321.2	616.8	605.2	119.3	0.68	-0.39	4.25
	5,407.0	7.60	15.90	5,364.9	622.6	610.8	120.7	1.22	0.30	9.00
	5,451.0	7.38	16.91	5,408.5	628.3	616.3	122.3	0.58	-0.50	2.30
	5,495.0	7.91	17.83	5,452.1	634.1	621.9	124.0	1.24	1.20	2.09
	5,538.0	7.82	18.75	5,494.7	640.0	627.5	125.9	0.36	-0.21	2.14
	5,582.0	8.39	17.57	5,538.2	646.1	633.4	127.8	1.35	1.30	-2.68
	5,626.0	8.51	20.41	5,581.8	652.5	639.5	129.9	0.99	0.27	6.45
	5,670.0	9.30	23.55	5,625.2	659.2	645.8	132.5	2.11	1.80	7.14
	5,714.0	8.83	23.63	5,668.7	666.0	652.1	135.2	1.07	-1.07	0.18
	5,758.0	9.10	15.68	5,712.2	672.8	658.6	137.5	2.88	0.61	-18.07
	5,801.0	8.83	15.90	5,754.6	679.5	665.0	139.4	0.63	-0.63	0.51
	5,889.0	8.00	13.61	5,841.7	692.3	677.5	142.7	1.02	-0.94	-2.60
	5,933.0	8.39	8.69	5,885.2	698.6	683.6	143.9	1.82	0.89	-11.18
	5,977.0	7.73	5.44	5,928.8	704.7	689.8	144.6	1.82	-1.50	-7.39
	6,021.0	6.77	4.95	5,972.4	710.2	695.3	145.1	2.19	-2.18	-1.11
	6,064.0	5.93	3.72	6,015.2	715.0	700.0	145.5	1.98	-1.95	-2.86
	6,108.0	6.11	8.60	6,058.9	719.6	704.6	146.0	1.23	0.41	11.09
	6,152.0	5.50	5.07	6,102.7	724.0	709.0	146.5	1.61	-1.39	-8.02
	6,196.0	4.57	4.73	6,146.5	727.8	712.9	146.9	2.11	-2.11	-0.77
	6,240.0	4.00	357.92	6,190.4	731.1	716.2	146.9	1.73	-1.30	-15.48
	6,284.0	3.21	353.18	6,234.3	733.7	718.9	146.7	1.92	-1.80	-10.77



Payzone Directional

End of Well Report



Company: NEWFIELD EXPLORATION
Project: USGS Myton SW (UT)
Site: SECTION 30 T8S, R17E
Well: 126-30-8-17
Wellbore: Wellbore #1
Design: Actual


Local Co-ordinate Reference: Well 126-30-8-17
TVD Reference: 126-30-8-17 @ 5299.0usft (SS #2)
MD Reference: 126-30-8-17 @ 5299.0usft (SS #2)
North Reference: True
Survey Calculation Method: Minimum Curvature
Database: EDM 5000.1 Single User Db

Survey	MD (usft)	Inc (°)	Azi (azimuth) (°)	TVD (usft)	V. Sec (usft)	N/S (usft)	E/W (usft)	DLeg (°/100usft)	Build (°/100usft)	Turn (°/100usft)
	6,327.0	2.59	347.55	6,277.3	735.8	721.1	146.4	1.59	-1.44	-13.09
	6,371.0	2.29	349.18	6,321.2	737.5	722.9	146.0	0.70	-0.68	3.70
	6,439.0	1.83	351.70	6,389.2	739.8	725.3	145.6	0.69	-0.68	3.71



Checked By: _____ Approved By: _____ Date: _____



Project: USGS Myton SW (U1)
 Site: SECTION 30 T8S, R17E
 Well: 126-30-8-17
 Wellbore: Wellbore #1
 Design: Actual

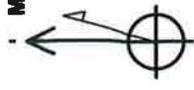

Azimuths to True North
 Magnetic North: 10.93°
 Magnetic Field
 Strength: 51998.6snT
 Dip Angle: 65.75°
 Date: 6/16/2014
 Model: IGRF2010

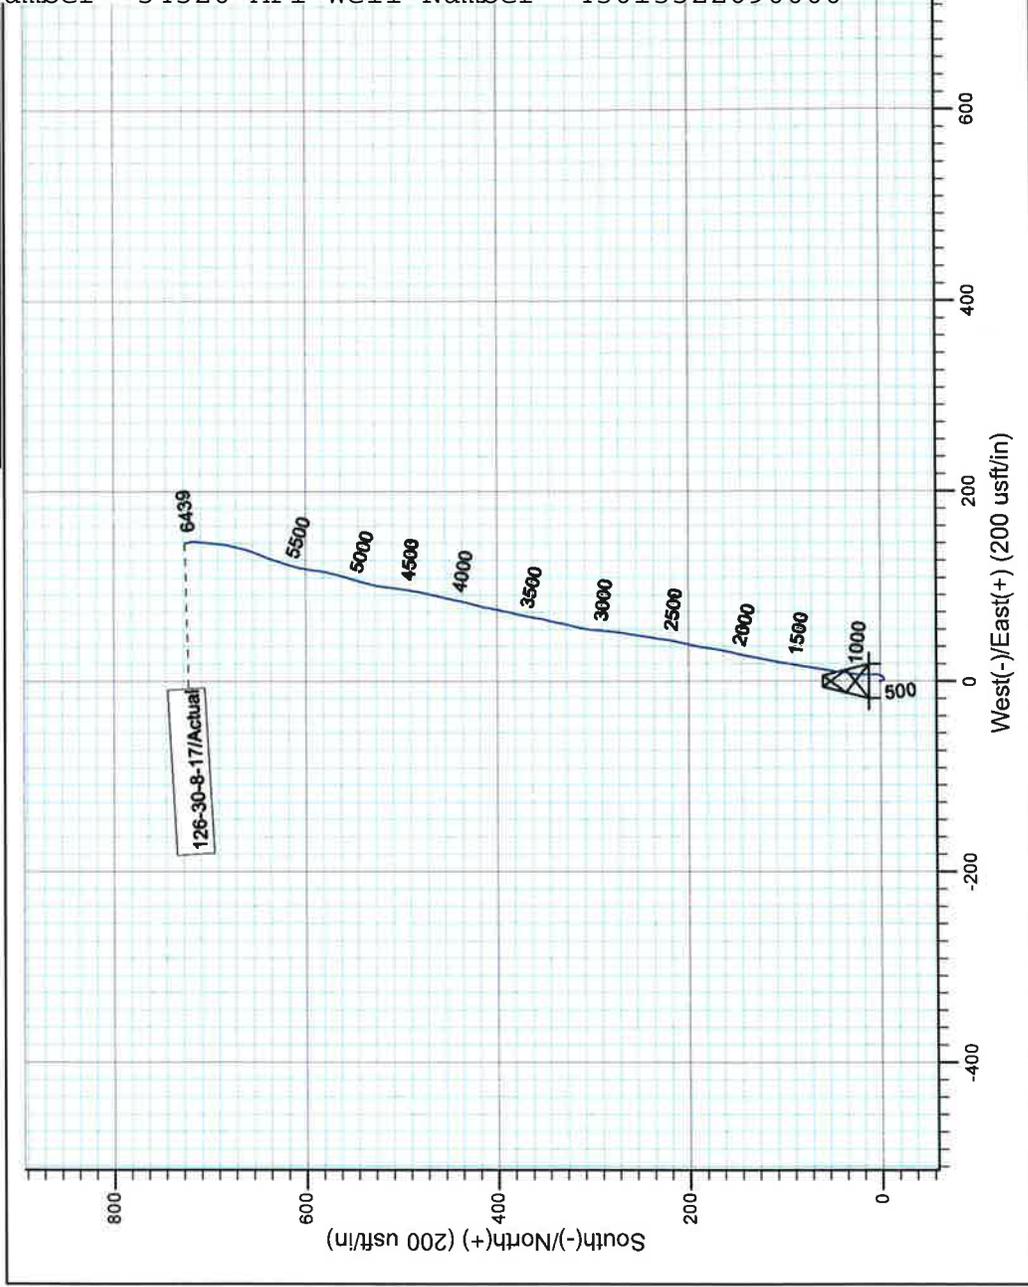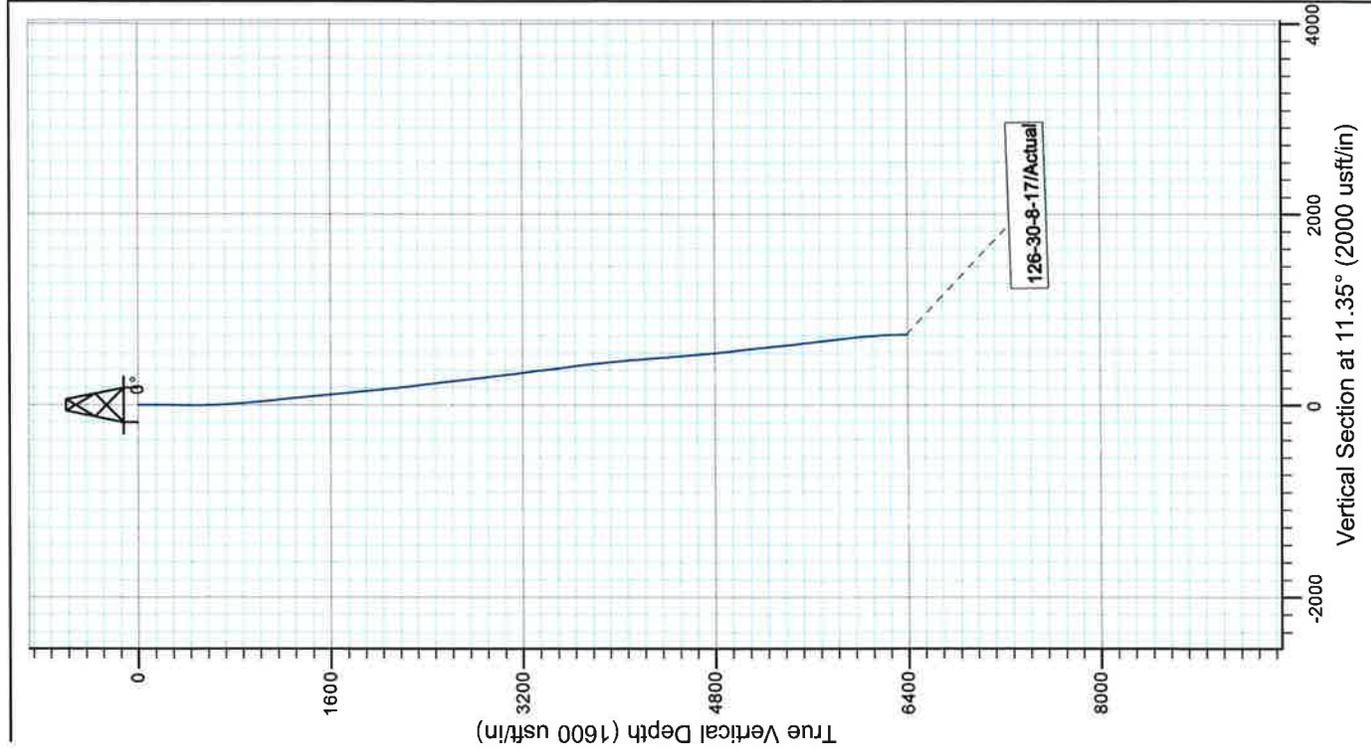

Design: Actual (126-30-8-17/Wellbore #1)

Created By: *Matthew Linden* Date: 8:41, June 30 20

THIS SURVEY IS CORRECT TO THE BEST OF
 MY KNOWLEDGE AND IS SUPPORTED
 BY ΔCTHIAI EPIΓH ΔATA



Well Name: GMBU 126-30-8-17

Summary Rig Activity

Job Category		Job Start Date	Job End Date
Daily Operations			
Report Start Date	Report End Date	24hr Activity Summary	
7/11/2014	7/12/2014	Run CBL, test csg/BOPS/wlvs and perf stg 1.	
Start Time	End Time	End Time	Comment
00:00	06:30	06:30	Shut Down for Night
Start Time	End Time	End Time	Comment
06:30	06:45	06:45	Safety Meeting
Start Time	End Time	End Time	Comment
06:45	07:00	07:00	MIRUWLT, crane and pressure equipment.
Start Time	End Time	End Time	Comment
07:00	08:30	08:30	Run CBL Log. ECT @ Surface'. Depth logger 6337'.
Start Time	End Time	End Time	Comment
08:30	10:30	10:30	Pressure test csg to 4300 psi for 30 min. Test each component of the well control stack w/ low test of 250-300 psi for 5 min & high test of 4300 psi for 10 min.
Start Time	End Time	End Time	Comment
10:30	11:30	11:30	(Perforate stage 1) MU RIH w/ 3 1/8" disposable slick guns (.34 EHD, 120 deg phasing, 16 gram charges, 2 spf) Perforate CP-3, CP-2, and CP-1 sands @ 6071-73', 6031-33', 5972-73', 5965-66', 5955-56', 5899-00', and 5894-95'. (20-Holes)
Start Time	End Time	End Time	Comment
11:30	00:00	00:00	Shut Down for Night
Report Start Date	Report End Date	24hr Activity Summary	
7/14/2014	7/15/2014	Frac stages 1-4. FB to pit.	
Start Time	End Time	End Time	Comment
00:00	04:30	04:30	Shut Down for Night
Start Time	End Time	End Time	Comment
04:30	04:45	04:45	Safety Meeting
Start Time	End Time	End Time	Comment
04:45	07:15	07:15	MIRU Frac equipment.
Start Time	End Time	End Time	Comment
07:15	07:45	07:45	(Stg #1 17# Frac) (CP-3, CP-2, CP-1) Press test lines to 4800 psi, Open well w/ 70 psi, Break down formation w/ 4 bbls 1% KCL @ 4.7 bpm @ 3337 psi, Bring rate to 28 bpm while bullheading 12 bbls 15% HCL & shut down (ISDP 1696 psi, F.G. .72), Frac well w/ 553.05 bbls 17# gel fld, Pumped 50,400# 20/40 white sand in formation, ISIP 1871 psi, F.G. .75, Max press 3527 psi, Avg press 2627 psi, Max rate 40.1, Avg rate 40 bpm, (5-min 1628 psi, 10-min 1569 psi, 15-min psi) Tot pumped 604.54, TFTR 744.84
Start Time	End Time	End Time	Comment
07:45	09:00	09:00	(Stg #2), RU The Perforators wireline, Press test lube to 4,000 psi, MU RIH w/ 3 1/8" disposable slick guns (.34 EHD, 120 deg phasing, 16 gram charges, 2 spf) Set WFT 5 1/2" 6K CFTP @ 5680', Perforate LODC sands @ 5599-03', and 5542-45' (14-Holes), POOH RD wireline, SWI
Start Time	End Time	End Time	Comment
09:00	09:15	09:15	(Stg #2 17# Frac) (LODC), RU Halliburton frac equipment, Press test lines to 4800 psi, Open well w/ 1280 psi, Break down formation w/ 8 bbls 1% KCL fld @ 11.2 bpm @ 1868 psi, Caught 80% of rate and then shutdown. (ISDP: 1657, Fg: .73) Frac well w/ 269.97 bbls 17# gel fld, Pumped ttl of 70,024# 20/40 white sand in formation, ISIP 1953 psi, F.G. .79, Max press 2826 psi, Avg press 2503 psi, Max rate 28.2, Avg rate 28.2, (5-min psi 1738, 10-min 1700 psi, 15-min 1665 psi) Tot pumped 390.36, TFTR 1135.2
Start Time	End Time	End Time	Comment
09:15	10:00	10:00	(Stg #3), RU The Perforators, Press test lube to 4,000 psi, MU RIH w/ 3 1/8" disposable slick guns (.34 EHD, 180 deg phasing, 16 gram charges, 3 spf) Set WFT 5 1/2" 6K CFTP @ 5150', Perforate D-2, and D-1 sands @ 5069-72', and 5012-14' (15-Holes)', POOH RD ireline, SWI



Well Name: GMBU 126-30-8-17

Summary Rig Activity

Start Time	10:00	End Time	10:15	Comment (Stg #3 17# Frac) (D2, D1), RU Halliburton frac equipment, Press test lines to 4800 psi, Open well w/ 1350 psi, Break down formation w/ 5 bbls 1% KCL @ 6.3 bpm @ 1556 psi, No shutdown for ISDP, fg. Frac well w/ 405.54 bbls gell fld, Pumped tfl of 35,100# 20/40 white sand in formation, ISIP 1942 psi, F.G. .82, Max press 2507 psi, Avg press 2215 psi, Max rate 30.7, Avg rate 30.6, (5-min 1581 psi, 10-min 1544 psi, 15-min 1463 psi) Pumped 1571.94 bbls, BWTR
Start Time	10:15	End Time	11:15	Comment (Stg #4), RU The Perforators wireline, Press test lube to 4,000 psi, MU RIH w/ 3 1/8" disposable slick guns (.34 EHD, 180 deg phasing, 16 gram charges, 2 spf) Set WFT 5 1/2" 6K CFTP @ 4640', Perforate GB-6, and GB -4 sands @ 4574-78', 4516-17', 4509-10', and 4502-03' (14-Holes), POOH RD wireline, SWI
Start Time	11:15	End Time	12:00	Comment (Stg #4 17# Frac) (GB-6, GB-4), RU HES frac equipment, Press test lines to 4800 psi, Open well w/ 1250 psi, Break down formation w/ 3 bbls gell fld @ 6.9 bpm @ 1566 psi, Caught 80% of rate and then shutdown. (ISDP: 1592, Fg: .79). Frac well w/ bbls, Pumped tfl of 30,000# 20/40 white sand in formation, ISIP 2223 psi, F.G. .92 Max press 2501 psi, Avg press 2210 psi, Max rate 28.8, Avg rate 28.7, (5-min 1779 psi, 10-min 1735 psi, 15-min 1725 psi) Pumped 280.19 bbls, 1852.13 BWTR
Start Time	12:00	End Time	15:00	Comment RDMO HES Frac crew and equip. Open well to the pit @ approx 3 bpm. Well flowed for 3 hours and turned to oil. Recovered 540 bbls. 1312.13 bbls left to recover.
Start Time	15:00	End Time	16:00	Comment RIH w/WL to set KP @ 4300'. POOH and RDMO WLT and Crane.
Start Time	16:00	End Time	18:00	Comment MIRUVOR, ND frac viv, NU DO stack. Spot in rig and draw out lines. The wind picked up and we never got the rig in the air. Too unsafe with the cross wind. Will plan to raise the derrick at day light.
Start Time	18:00	End Time	00:00	Comment SWIFN
Report Start Date	7/15/2014	Report End Date	7/16/2014	24hr Activity Summary
Start Time	00:00	End Time	06:30	Comment Shut Down for Night
Start Time	06:30	End Time	07:00	Comment Safety Meeting
Start Time	07:00	End Time	08:00	Comment SICP - 40 PSI, RIG UP, RELEVEL RIG, REMOVE FRAC VALVE, NIPPLE UP BOP'S DOUBLE PIPE RAMS, SPOT IN PIPE RAMS, LOAD UP PIPE RAMS WITH 2 7/8" J-55 TUBING
Start Time	08:00	End Time	09:00	Comment TEST SINGLE BLIND RAMS, & DOUBLE PIPE RAMS, & CHAMBERS HIGH & LOW - GOOD TEST
Start Time	09:00	End Time	10:00	Comment RIG UP FLOOR, RIG UP TUBING EQUIPMENT REMOVE THREAD PROTECTORS, & TALLEY TUBING
Start Time	10:00	End Time	13:00	Comment MAKE UP BIT, BIT SUB, 2 JOINT 2 7/8" J-55 TUBING, SEAT NIPPLE, PICK UP TUBING OFF PIPE RAMS TAG ON JOINT 124, 1/2 WAY IN. TAGGED SAND @ 4075', LAY DOWN JOINT # 124.
Start Time	13:00	End Time	14:00	Comment SPOT IN POWER SWIVEL RBS # 3 WENT TO START SWIVEL WOULDN'T START HAD NO FUEL, (EMPTY FUEL TANK IN BACK OF CREW RIDE IN RIG, OPERATOR WENT TO GET FUEL)
Start Time	14:00	End Time	15:30	Comment HOOK UP PUMP LINES (DIFFERENT UNIONS 1502 & 1602), FUEL UP POWER SWIVEL BLEEDING INJECTORS, FILL UP FUEL FILTER, POWER SWIVEL STARTED, RIG UP POWER SWIVEL RBS # 3, INSTALL WASHINGTON HEAD RUBBER, FILL UP FLAT TANK W/ 1% KCL, TIE SWIVEL HOSES OFF OF DERRICK



Well Name: GMBU 126-30-8-17

Summary Rig Activity

Start Time	End Time	Comment
15:30	17:30	KICK IN PUMP & FILL UP HOLE W/ 10 BBL'S, DRILL SAND FROM 4075' TO 4306', DRILLED 231' OF SAND, DRILL PLUG @ 4306' 20 MINUTES, RUN JOINT DOWN
17:30	18:30	CIRC BOTTOMS UP, RETURNS CAME CLEAN NO SAND, STAND 1 JOINT BACK
18:30	19:00	Clean & Secure Lease
19:00	00:00	Shut Down for Night
Report Start Date 7/16/2014 Report End Date 7/17/2014 24hr Activity Summary DO/CO to PBTD, Circ chn.		
00:00	06:30	Shut Down for Night
06:30	07:00	Safety Meeting
07:00	07:30	WORK ON PUMP BIRD CAGE CAME OFF, PUT CAGE BACK ON & TIGHTEN IT WAS MIDDLE DISCHARGE, CHECK PRESSURE SICP - 50 PSI, SITP - 25 PSI
07:30	08:00	MAKE UP 1 JOINT & RUN IN HOLE, PICK UP 10 JOINTS OF 2 7/8" J-55 TUBING WITH POWER SWIVEL TAG PLUG @ 4646' NO SAND ON TOP OF PLUG
08:00	09:00	DRILL PLUG # 2 @ 4646' TOOK 40 MINUTES TO DRILL, CIRC WELL, MAKE UP 1 JOINT & RUN IN HOLE TO MAKE SURE WELL IS CLEAR
09:00	09:30	RACK POWER SWIVEL BACK IN DERRICK, RIG UP TUBING TONGS, PICK UP 14 JOINTS 2 7/8" J-55 TUBING, RIG DOWN TUBING TONGS, RIG UP POWER SWIVEL RUN 1 JOINT (JOINT # 156) DIDN'T TAG, MAKE UP 1 JOINT RUN IN HOLE TAG PLUG @ 5158' NO SAND ON TOP
09:30	10:30	DRILL PLUG # 3 @ 5158' TOOK 30 MINUTES TO DRILL, FINISH RUNNING JOINT DOWN & CIRC @ 5178', MAKE UP 1 JOINT & RUN IN HOLE, CLEAR, RACK BACK POWER SWIVEL IN DERRICK, RIG UP TUBING TONGS
10:30	11:00	PICK UP 10 JOINTS- 2 7/8" J-55 TUBING OFF PIPE RACKS, TAG SAND @ 5858', LAY DOWN 1 JOINT, RIG DOWN TBG TONGS, RIG UP POWER SWIVEL
11:00	12:00	DRILL SAND FROM 5530' TO 5690' - 160' OF SAND, CIRC ACOUPLE MINS AFTER EVER JOINT & 10 MINUTES AFTER EVERY 3RD JOINT, TAG PLUG #4 @ 5690'
12:00	13:00	DRILL PLUG # 4 TOOK 35 MINUTES, RAN 1/2 JOINT IN HOLE, MADE CONNECTION & 12' IN ON JOINT TAG PLUG, FINISH DRILLING PLUG #4 AT 5720' 10 MINUTES TO DRILL, RAN JOINT REST OF WAY IN TO 5736' - CLEAN, RIG DOWN POWER SWIVEL, RIG UP TBG TONGS.
13:00	13:30	RAN IN HOLE FROM PIPE RACKS W/ 7 JOINTS 2 7/8" J-55 TUBING TAG SAND @ 5958' (308' OF SAND)
13:30	16:00	RIG DOWN TBG TONGS, RIG UP POWER SWIVEL, DRILL SAND FROM 5958' TO 6373' PBTD
16:00	18:00	PICK UP 5 CIRC BOTTOMS UP @ 6368' GETTING LITTLE BIT OF SAND BACK
18:00	18:30	ROLL UP POWER SWIVEL HOSES, STAND SWIVEL BACK IN DERRICK, PULL OUT OF HOLE TO DERRICK W/ 20 JOINTS 2 7/8" J-55 TUBING T/ 5706'



Well Name: GMBU 126-30-8-17

Summary Rig Activity

Start Time	18:30	End Time	19:00	Comment
Start Time	19:00	End Time	00:00	Comment
Report Start Date	7/17/2014	Report End Date	7/18/2014	24hr Activity Summary
Start Time	00:00	End Time	06:30	Comment
Start Time	06:30	End Time	07:00	Comment
Start Time	07:00	End Time	07:30	Comment
Start Time	07:30	End Time	08:30	Comment
Start Time	08:30	End Time	09:00	Comment
Start Time	09:00	End Time	11:00	Comment
Start Time	11:00	End Time	12:30	Comment
Start Time	12:30	End Time	13:30	Comment
Start Time	13:30	End Time	14:30	Comment
Start Time	14:30	End Time	15:00	Comment
Start Time	15:00	End Time	16:00	Comment
Start Time	16:00	End Time	16:30	Comment
Start Time	16:30	End Time	20:30	Comment

Comment
Clean & Secure Lease

Comment
Shut Down for Night

Comment
Land tbg ND BOPS, NU WH and RIH w/pump and rods. Stroke test pump and SWIFN.

Comment
Shut Down for Night

Comment
Safety Meeting

Comment
BRAKE LINKAGE INSPECTION, CECK PRESSURE SICP - 50 PSI, SITP - 25 PSI, RUN IN HOLE W/ 20 JOINTS 2 7/8" J-55 TUBING, TAG FILL 6' HIGH, RIG UP POWER SWIVEL & CLEAN OUT TO BOTTOM 6373' PBTD

Comment
CIRC WELL CLEAN & CIRC GAS OUT OF WELL (TINY BIT OF SAND ON RETURNS)

Comment
RACK OUT POWER SWIVEL ON SWIVEL TRAILER, LAY DOWN 6 JOINTS 2 7/8" J-55 TUBING ONTO PIPE RACKS

Comment
PULL OUT OF HOLE W/ 187 JOINTS 2 7/8" J-55 TUBING, REMOVE WASHINGTON HEAD RUBBER, LAY DOWN 1 JOINT, REMOVE BIT & BIT SUB

Comment
MAKE UP NOTCH COLLAR, RUN IN HOLE W/ 2 JOINTS 2 7/8" J-55 TUBING, 2 7/8" J-55 SEAT NIPPLE, PICK UP 1 JOINT 2 7/8" J-55 TUBING, MAKE UP 45 K (NOV) 5 1/2" ANCHOR, RUN IN HOLE FROM DERRICK W/ 60 JOINTS 2 7/8" J-55 TUBING, INSTALL WASHINGTON HEAD RUBBER, RUN IN HOLE FROM DERRICK W/ 124 JOINTS 2 7/8" J-55 TUBING, PICK UP 4' PUP SUB W/ HANGER, & 8' PUP SUB

Comment
WORK ON SETTING ANCHOR @ 6069' TURNING TO LEFT W/ PIPE WRENCHES WORKING UP & DOWN 12" WORK TUBING UP 30' AFTER EVERY 10 TURNS. ANCHOR CAUGHT THAN SLIPPED, UNSET ANCHOR 2 TURNS, TURNED TO LEFT WITH TONGS 4 TURNS ANCHOR SET, WORK UP 10 OVER, DOWN 5 ON IT, UP TO 15 OVER, 10 SET ON IT, 25 OVER, ANCHOR SET @ 6069' W/ 21K # TENTION, LANDED HANGER IN WELL HEAD

Comment
RIG DOWN TBG EQUIPMENT, RID DOWN FLOOR, NIPPLE DOWN DOUBLE PIPES & SINGLE BLIND RAMS, SET ONTO TRAILERS

Comment
THE WRONG RING GASKETS WERE BROUGHT W/ THE WELLHEAD. WENT TO MYTON TO MEET JC HEIDER FROM BASIC TO GET 45/46 RING (ONES ON LOCATION WERE 46 ONLY.

Comment
NIPPLE UP WELL HEAD, HOOK UP FLOW LINE, CHANGE OVER BLOCKS, START PREPPING RODS (NOTICED PUMP NOT ON LOCATION

Comment
WAIT ON NATIONAL TO BRING OUT PUMP

Comment
PICK UP & PRIME (NOV PUMP # NF590) 2 1/2" X 1 3/4" X 20' X 5' X 1' 1" DOUBLE CALI. PUMP, PICK UP RODS OFF TRAILER 32 - 7/8" 8 PERS, 130 - 3/4" 4 PERS, 42 - 7/8" 4 PERS, 24 - 7/8" 8 PERS, 15 - 7/8" 4 PERS, SPACE OUT WELL, MAKE UP 1 1/2" X 30' POLISH ROD, PICK UP POLISH ROD, SPACE OUT, TIGHTEN STUFFING BOX, HOLE FULL, PUT IN 1000 PSI GAUGE & 5 STROKES TO PRESSURE UP TO 800 PSI - GOOD TEST



Summary Rig Activity

Well Name: GMBU 126-30-8-17

Start Time	20:30	End Time	21:00	Comment
				Clean & Secure Lease
Start Time	21:00	End Time	00:00	Comment
				Shut Down for Night
Report Start Date	7/18/2014	Report End Date	7/19/2014	24hr Activity Summary
				RU Horse head: RDMOWOR, PWOP.
Start Time	00:00	End Time	07:30	Comment
				Shut Down for Night
Start Time	07:30	End Time	08:00	Comment
				Safety Meeting
Start Time	08:00	End Time	09:00	Comment
				RIG UP HORSES HEAD, STROKE UNIT 6" OFF TAG, GOOD PUMP ACTION OUT OF 1" VALVE
Start Time	09:00	End Time	10:00	Comment
				RIG DOWN, PREP TO MOVE, VEHICLE INSPECTION
Start Time	10:00	End Time	11:00	Comment
				RACK OUT PUMP, PICK UP LOCATION. MO location.
Start Time	11:00	End Time	11:30	Comment
				PWOP.