

**STATE OF UTAH**  
DEPARTMENT OF NATURAL RESOURCES  
DIVISION OF OIL, GAS AND MINING

FORM 3

AMENDED REPORT

<b>APPLICATION FOR PERMIT TO DRILL</b>						<b>1. WELL NAME and NUMBER</b> GMBU W-3-9-17				
<b>2. TYPE OF WORK</b> DRILL NEW WELL <input checked="" type="checkbox"/> REENTER P&A WELL <input type="checkbox"/> DEEPEN WELL <input type="checkbox"/>						<b>3. FIELD OR WILDCAT</b> MONUMENT BUTTE				
<b>4. TYPE OF WELL</b> Oil Well      Coalbed Methane Well: NO						<b>5. UNIT or COMMUNITIZATION AGREEMENT NAME</b> GMBU (GRRV)				
<b>6. NAME OF OPERATOR</b> NEWFIELD PRODUCTION COMPANY						<b>7. OPERATOR PHONE</b> 435 646-4825				
<b>8. ADDRESS OF OPERATOR</b> Rt 3 Box 3630 , Myton, UT, 84052						<b>9. OPERATOR E-MAIL</b> mcrozier@newfield.com				
<b>10. MINERAL LEASE NUMBER (FEDERAL, INDIAN, OR STATE)</b> UTU-65210			<b>11. MINERAL OWNERSHIP</b> FEDERAL <input checked="" type="checkbox"/> INDIAN <input type="checkbox"/> STATE <input type="checkbox"/> FEE <input type="checkbox"/>			<b>12. SURFACE OWNERSHIP</b> FEDERAL <input checked="" type="checkbox"/> INDIAN <input type="checkbox"/> STATE <input type="checkbox"/> FEE <input type="checkbox"/>				
<b>13. NAME OF SURFACE OWNER (if box 12 = 'fee')</b>						<b>14. SURFACE OWNER PHONE (if box 12 = 'fee')</b>				
<b>15. ADDRESS OF SURFACE OWNER (if box 12 = 'fee')</b>						<b>16. SURFACE OWNER E-MAIL (if box 12 = 'fee')</b>				
<b>17. INDIAN ALLOTTEE OR TRIBE NAME (if box 12 = 'INDIAN')</b>			<b>18. INTEND TO COMMINGLE PRODUCTION FROM MULTIPLE FORMATIONS</b> YES <input type="checkbox"/> (Submit Commingling Application) NO <input checked="" type="checkbox"/>			<b>19. SLANT</b> VERTICAL <input type="checkbox"/> DIRECTIONAL <input checked="" type="checkbox"/> HORIZONTAL <input type="checkbox"/>				
<b>20. LOCATION OF WELL</b>		<b>FOOTAGES</b>		<b>QTR-QTR</b>	<b>SECTION</b>	<b>TOWNSHIP</b>	<b>RANGE</b>	<b>MERIDIAN</b>		
LOCATION AT SURFACE		679 FNL 1965 FEL		NWNE	10	9.0 S	17.0 E	S		
Top of Uppermost Producing Zone		240 FNL 2387 FEL		NWNE	10	9.0 S	17.0 E	S		
At Total Depth		170 FSL 2532 FWL		SESW	3	9.0 S	17.0 E	S		
<b>21. COUNTY</b> DUCHESNE			<b>22. DISTANCE TO NEAREST LEASE LINE (Feet)</b> 170			<b>23. NUMBER OF ACRES IN DRILLING UNIT</b> 20				
			<b>25. DISTANCE TO NEAREST WELL IN SAME POOL (Applied For Drilling or Completed)</b> 2404			<b>26. PROPOSED DEPTH</b> MD: 5907    TVD: 5770				
<b>27. ELEVATION - GROUND LEVEL</b> 5088			<b>28. BOND NUMBER</b> WYB000493			<b>29. SOURCE OF DRILLING WATER / WATER RIGHTS APPROVAL NUMBER IF APPLICABLE</b> 437478				
<b>Hole, Casing, and Cement Information</b>										
<b>String</b>	<b>Hole Size</b>	<b>Casing Size</b>	<b>Length</b>	<b>Weight</b>	<b>Grade &amp; Thread</b>	<b>Max Mud Wt.</b>	<b>Cement</b>	<b>Sacks</b>	<b>Yield</b>	<b>Weight</b>
Surf	12.25	8.625	0 - 300	24.0	J-55 ST&C	8.3	Class G	138	1.17	15.8
Prod	7.875	5.5	0 - 5907	15.5	J-55 LT&C	8.3	Premium Lite High Strength	270	3.26	11.0
							50/50 Poz	363	1.24	14.3
<b>ATTACHMENTS</b>										
<b>VERIFY THE FOLLOWING ARE ATTACHED IN ACCORDANCE WITH THE UTAH OIL AND GAS CONSERVATION GENERAL RULES</b>										
<input checked="" type="checkbox"/> WELL PLAT OR MAP PREPARED BY LICENSED SURVEYOR OR ENGINEER					<input checked="" type="checkbox"/> COMPLETE DRILLING PLAN					
<input type="checkbox"/> AFFIDAVIT OF STATUS OF SURFACE OWNER AGREEMENT (IF FEE SURFACE)					<input type="checkbox"/> FORM 5. IF OPERATOR IS OTHER THAN THE LEASE OWNER					
<input checked="" type="checkbox"/> DIRECTIONAL SURVEY PLAN (IF DIRECTIONALLY OR HORIZONTALLY DRILLED)					<input checked="" type="checkbox"/> TOPOGRAPHICAL MAP					
<b>NAME</b> Heather Calder				<b>TITLE</b> Production Technician				<b>PHONE</b> 435 646-4936		
<b>SIGNATURE</b>				<b>DATE</b> 07/17/2013				<b>EMAIL</b> hcalder@newfield.com		
<b>API NUMBER ASSIGNED</b> 43013523140000				<b>APPROVAL</b> <div style="text-align: right;">                       Permit Manager                 </div>						

NEWFIELD PRODUCTION COMPANY  
 GMBU W-3-9-17  
 AT SURFACE: NW/NE SECTION 10, T9S R17E  
 DUCHESNE COUNTY, UTAH

TEN POINT DRILLING PROGRAM

1. **GEOLOGIC SURFACE FORMATION:**

Uinta formation of Upper Eocene Age

2. **ESTIMATED TOPS OF IMPORTANT GEOLOGIC MARKERS:**

Uinta	0' – 3,600'
Green River	3,600'
Wasatch	6,030'
<b>Proposed TD</b>	5,907'(MD) 5,770' (TVD)

3. **ESTIMATED DEPTHS OF ANTICIPATED WATER, OIL, GAS OR MINERALS:**

Green River Formation (Oil)      3,600' – 6,030'

Fresh water may be encountered in the Uinta Formation, but would not be expected below about 350'. All water shows and water bearing geologic units shall be reported to the geologic and engineering staff of the Vernal Office prior to running the next string of casing or before plugging orders are requested. All water shows must be reported within one (1) business day after being encountered.

All usable (<10,000 PPM TDS) water and prospectively valuable minerals (as described by BLM at onsite) encountered during drilling will be recorded by depth and adequately protected. This information shall be reported to the Vernal Office.

Detected water flows shall be sampled, analyzed, and reported to the geologic & engineering staff of the Vernal Office. The office may request additional water samples for further analysis. Usage of the State of Utah form *Report of Water Encountered* is acceptable, but not required.

The following information is requested for water shows and samples where applicable:

Location & Sample Interval	Date Sampled
Flow Rate	Temperature
Hardness	pH
Water Classification (State of Utah)	Dissolved Calcium (Ca) (mg/l)
Dissolved Iron (Fe) (ug/l)	Dissolved Sodium (Na) (mg/l)
Dissolved Magnesium (Mg) (mg/l)	Dissolved Carbonate (CO <sub>3</sub> ) (mg/l)
Dissolved Bicarbonate (NaHCO <sub>3</sub> ) (mg/l)	Dissolved Chloride (Cl) (mg/l)
Dissolved Sulfate (SO <sub>4</sub> ) (mg/l)	Dissolved Total Solids (TDS) (mg/l)

4. **PROPOSED CASING PROGRAM**

a. **Casing Design: GMBU W-3-9-17**

Size	Interval		Weight	Grade	Coupling	Design Factors		
	Top	Bottom				Burst	Collapse	Tension
Surface casing 8-5/8"	0'	300'	24.0	J-55	STC	2,950 17.53	1,370 14.35	244,000 33.89
Prod casing 5-1/2"	0'	5,907'	15.5	J-55	LTC	4,810 2.56	4,040 2.15	217,000 2.37

Assumptions:

- 1) Surface casing max anticipated surface press (MASP) = Frac gradient – gas gradient
- 2) Prod casing MASP (production mode) = Pore pressure – gas gradient
- 3) All collapse calculations assume fully evacuated casing w/ gas gradient
- 4) All tension calculations assume air weight

Frac gradient at surface casing shoe = 13.0 ppg  
 Pore pressure at surface casing shoe = 8.33 ppg  
 Pore pressure at prod casing shoe = 8.33 ppg  
 Gas gradient = 0.115 psi/ft

All casing shall be new or, if used, inspected and tested. Used casing shall meet or exceed API standards for new casing.

All casing strings shall have a minimum of 1 (one) centralizer on each of the bottom three (3) joints.

b. **Cementing Design: GMBU W-3-9-17**

Job	Fill	Description	Sacks	OH Excess*	Weight (ppg)	Yield (ft <sup>3</sup> /sk)
			ft <sup>3</sup>			
Surface casing	300'	Class G w/ 2% CaCl	138	30%	15.8	1.17
			161			
Prod casing Lead	3,907'	Prem Lite II w/ 10% gel + 3% KCl	270 880	30%	11.0	3.26
Prod casing Tail	2,000'	50/50 Poz w/ 2% gel + 3% KCl	363 451	30%	14.3	1.24

- \*Actual volume pumped will be 15% over the caliper log
- Compressive strength of lead cement: 1800 psi @ 24 hours, 2250 psi @ 72 hours
  - Compressive strength of tail cement: 2500 psi @ 24 hours

Hole Sizes: A 12-1/4" hole will be drilled for the 8-5/8" surface casing. A 7-7/8" hole will be drilled for the 5-1/2" production casing.

The 8-5/8" surface casing shall in all cases be cemented back to surface. In the event that during the primary surface cementing operation the cement does not circulate to surface, or if the cement level should fall back more than 8 feet from surface, then a remedial surface cementing operation shall be performed to insure adequate isolation and stabilization of the surface casing.

5. **MINIMUM SPECIFICATIONS FOR PRESSURE CONTROL:**

The operator's minimum specifications for pressure control equipment are as follows:

An 8" Double Ram Hydraulic unit with a closing unit will be utilized. Function test of BOP's will be check daily.

Refer to **Exhibit C** for a diagram of BOP equipment that will be used on this well.

6. **TYPE AND CHARACTERISTICS OF THE PROPOSED CIRCULATION MUDS:**

From surface to  $\pm 300$  feet will be drilled with an air/mist system. The air rig is equipped with a 6 1/2" blooie line that is straight run and securely anchored. The blooie line is used with a discharge less than 100 ft from the wellbore in order to minimize the well pad size. The blooie line is not equipped with an automatic igniter or continuous pilot light and the compressor is located less than 100 ft from the well bore due to the low possibility of combustion with the air dust mixture. The trailer mounted compressor (capacity of 2000 CFM) has a safety shut-off valve which is located 15 feet from the air rig. A truck with 70 bbls of water is on stand by to be used as kill fluid, if necessary. From about  $\pm 300$  feet to TD, a fresh water system will be utilized. Clay inhibition and hole stability will be achieved with a KCl substitute additive. This additive will be identified in the APD and reviewed to determine if the reserve pit shall be lined. This fresh water system will typically contain Total Dissolved Solids (TDS) of less than 3000 PPM. Anticipated mud weight is 8.4 lbs/gal. If necessary to control formation fluids or pressure, the system will be weighted with the addition of bentonite gel, and if pressure conditions warrant, with barite

No chromate additives will be used in the mud system on Federal and/or Indian lands without prior BLM approval to ensure adequate protection of fresh aquifers.

No chemicals subject to reporting under SARA Title III in an amount equal to or greater than 10,000 pounds will be used, produced, stored, transported, or disposed of annually in association with the drilling, testing, or completing of this well. Furthermore, no extremely hazardous substances, as defined in 40 CFR 355, in threshold planning quantities, will be used, produced, stored, transported, or disposed of in association with the drilling, testing, or completing of this well.

Hazardous substances specifically listed by the EPA as a hazardous waste or demonstrating a characteristic of a hazardous waste will not be used in drilling, testing, or completion operations.

Newfield Production will **visually** monitor pit levels and flow from the well during drilling operations.

7. **AUXILIARY SAFETY EQUIPMENT TO BE USED:**

Auxiliary safety equipment will be a Kelly Cock, bit float, and a TIW valve with drill pipe threads.

8. **TESTING, LOGGING AND CORING PROGRAMS:**

The logging program will consist of a Dual Induction, Gamma Ray and Caliper log from TD to base of surface casing @ 300' +/-, and a Compensated Neutron-Formation Density Log from TD to 3500' +/- . A cement bond log will be run from PBDT to cement top. No drill stem testing or coring is planned for this well.

9. **ANTICIPATED ABNORMAL PRESSURE OR TEMPERATURE:**

No abnormal temperatures or pressures are anticipated. No hydrogen sulfide has been encountered or is known to exist from previous drilling in the area at this depth. Maximum anticipated

bottomhole pressure will approximately equal total depth in feet multiplied by a 0.433 psi/foot gradient.

10. **ANTICIPATED STARTING DATE AND DURATION OF THE OPERATIONS:**



It is anticipated that the drilling operations will commence the fourth quarter of 2013, and take approximately seven (7) days from spud to rig release.



# T9S, R17E, S.L.B.&M.

NEWFIELD EXPLORATION COMPANY


TARGET BOTTOM HOLE, W-3-9-17,  
 LOCATED AS SHOWN IN THE SE 1/4  
 SW 1/4 OF SECTION 3, T9S, R17E,  
 S.L.B.&M. DUCHESNE COUNTY, UTAH.

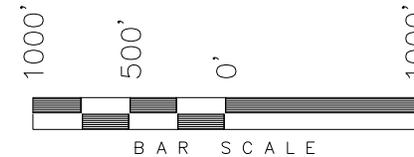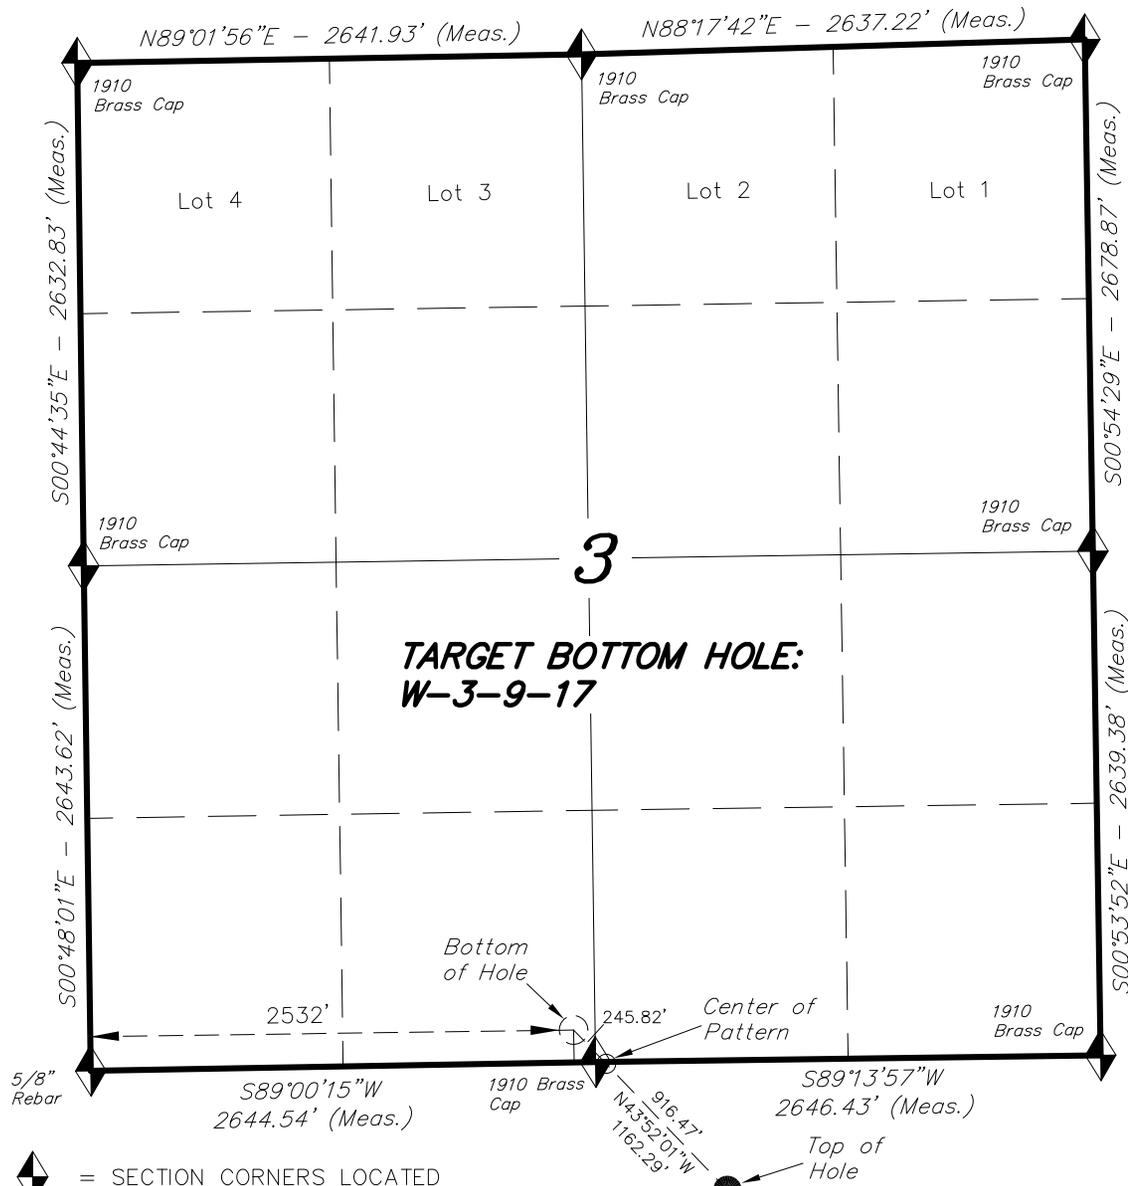

**NOTES:**

1. Well footages are measured at right angles to the Section Lines.
2. Bearings are based on Global Positioning Satellite observations.
3. The Bottom of Hole footages are 170' FSL & 2532' FWL.

THIS IS TO CERTIFY THAT THE ABOVE PLAT WAS PREPARED FROM FIELD NOTES OF ACTUAL SURVEYS MADE BY ME OR UNDER MY SUPERVISION AND THAT THE SAME ARE TRUE AND CORRECT TO THE BEST OF MY KNOWLEDGE AND BELIEF.

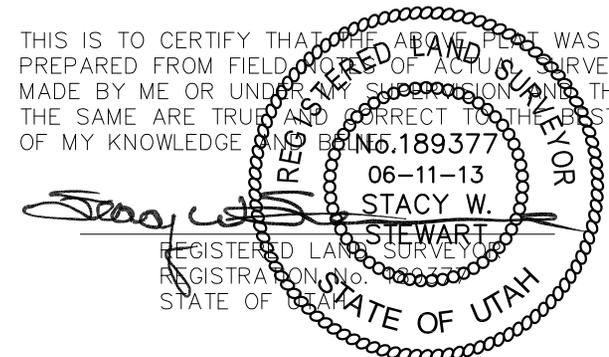

◆ = SECTION CORNERS LOCATED


BASIS OF ELEV; Elevations are based on an N.G.S. OPUS Correction. LOCATION: LAT. 40°04'09.56" LONG. 110°00'43.28" (Tristate Aluminum Cap) Elev. 5281.57'

<b>NAD 83 (BOTTOM HOLE LOCATION)</b>
LATITUDE = 40°03'11.43"
LONGITUDE = 109°59'35.30"
<b>NAD 27 (BOTTOM HOLE LOCATION)</b>
LATITUDE = 40°03'11.57"
LONGITUDE = 109°59'32.77"

**TRI STATE LAND SURVEYING & CONSULTING**  
 180 NORTH VERNAL AVE. - VERNAL, UTAH 84078  
 (435) 781-2501

DATE SURVEYED: 01-21-13	SURVEYED BY: S.H.	VERSION:
DATE DRAWN: 06-11-13	DRAWN BY: M.W.	V2
REVISED:	SCALE: 1" = 1000'	

**Access Road Map**

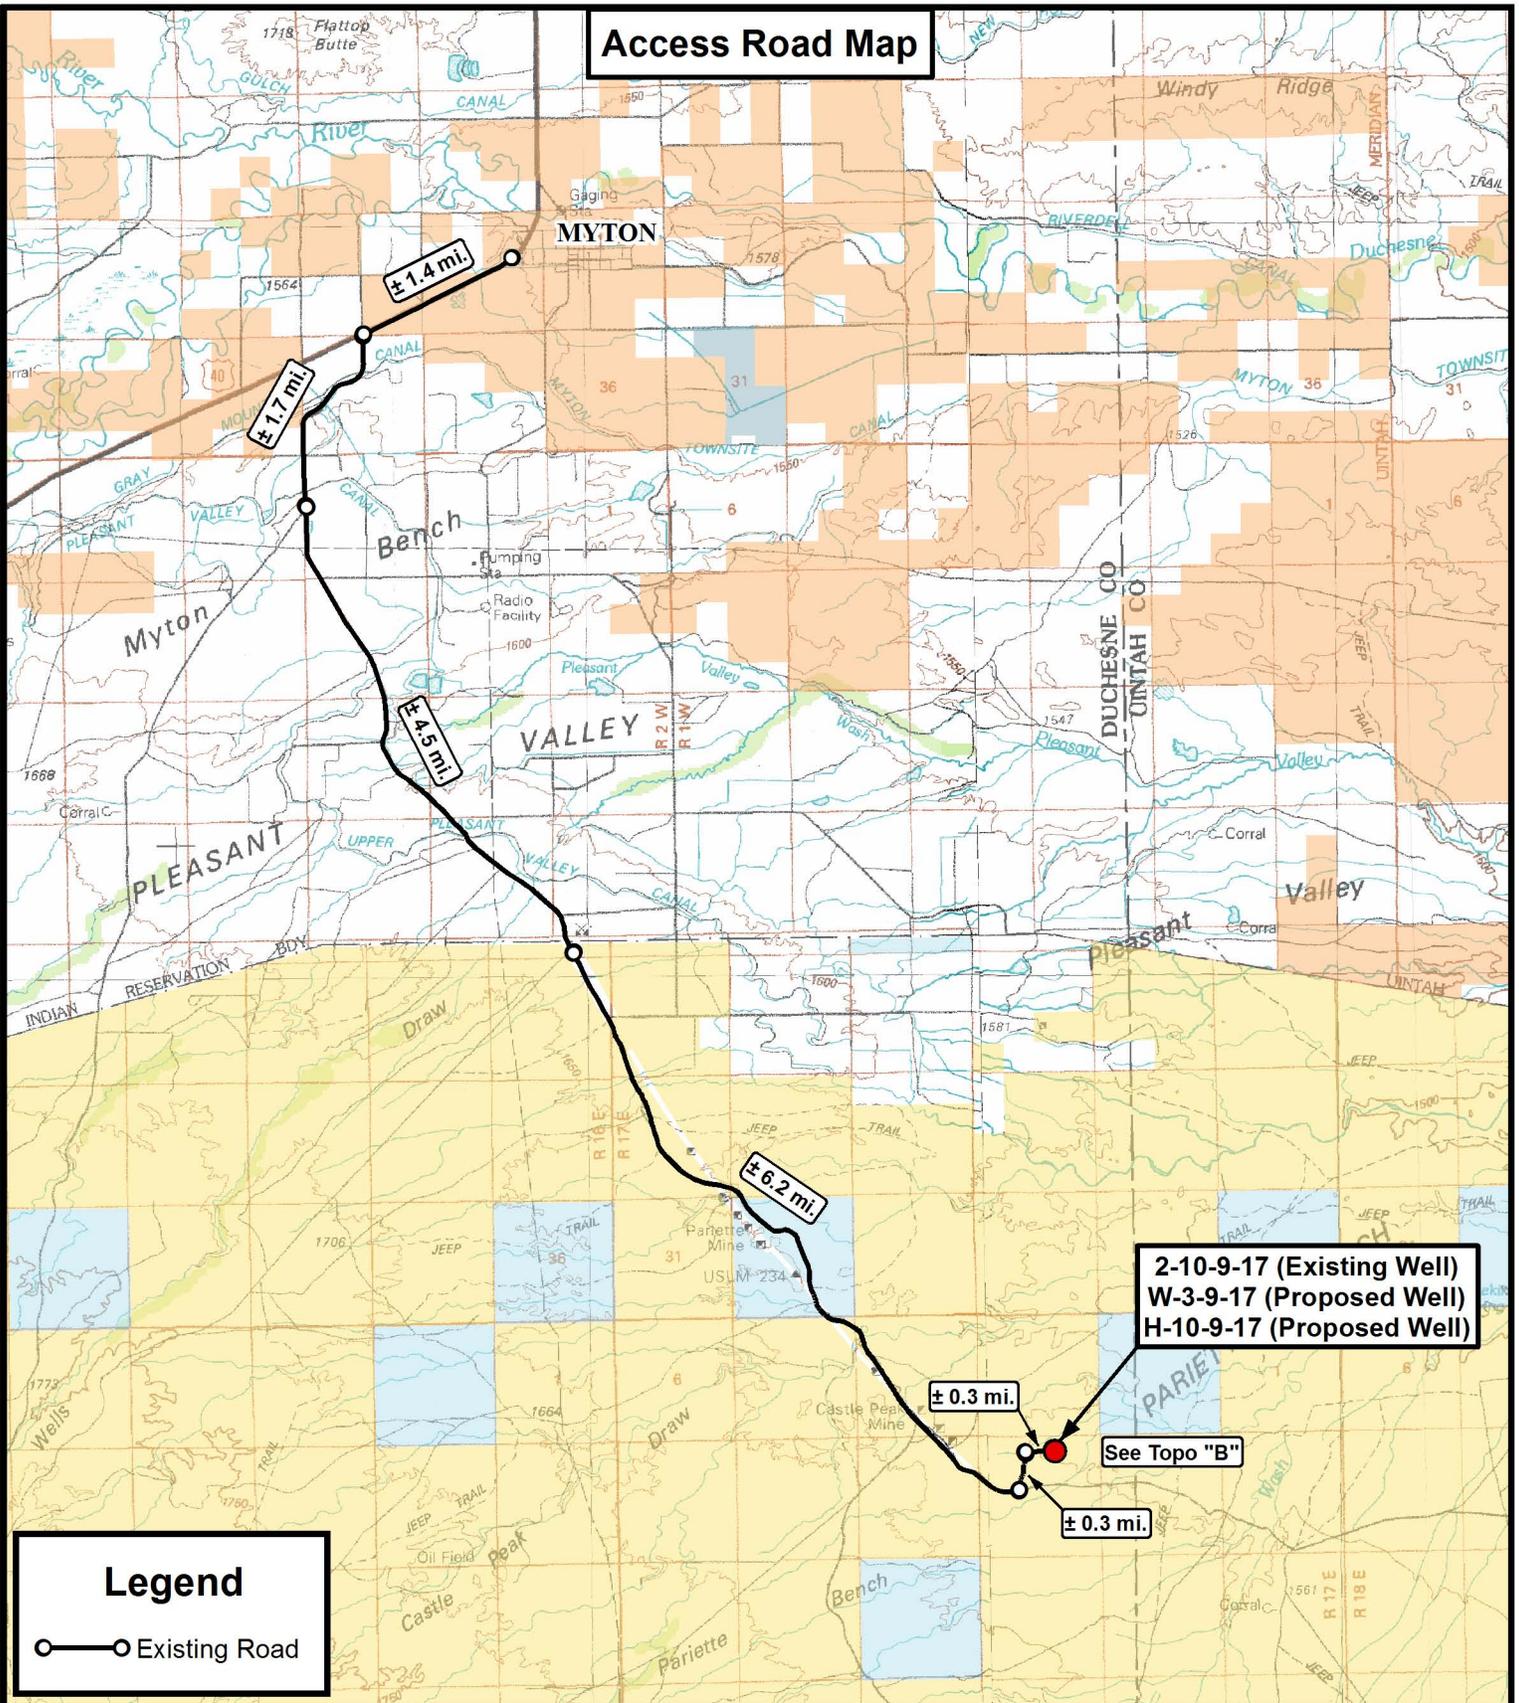

2-10-9-17 (Existing Well)  
 W-3-9-17 (Proposed Well)  
 H-10-9-17 (Proposed Well)

See Topo "B"

**Legend**

○—○ Existing Road

**Tri State Land Surveying, Inc.**  
 180 NORTH VERNAL AVE. VERNAL, UTAH 84078

P: (435) 781-2501  
 F: (435) 781-2518



**NEWFIELD EXPLORATION COMPANY**


2-10-9-17 (Existing Well)  
 W-3-9-17 (Proposed Well)  
 H-10-9-17 (Proposed Well)  
 Sec. 10, T9S, R17E, S.L.B.&M. Duchesne County, UT.

DRAWN BY:	A.P.C.	REVISED:	VERSION:
DATE:	06-11-2013		<b>V2</b>
SCALE:	1:100,000		

**TOPOGRAPHIC MAP**

SHEET  
**A**

**Access Road Map**

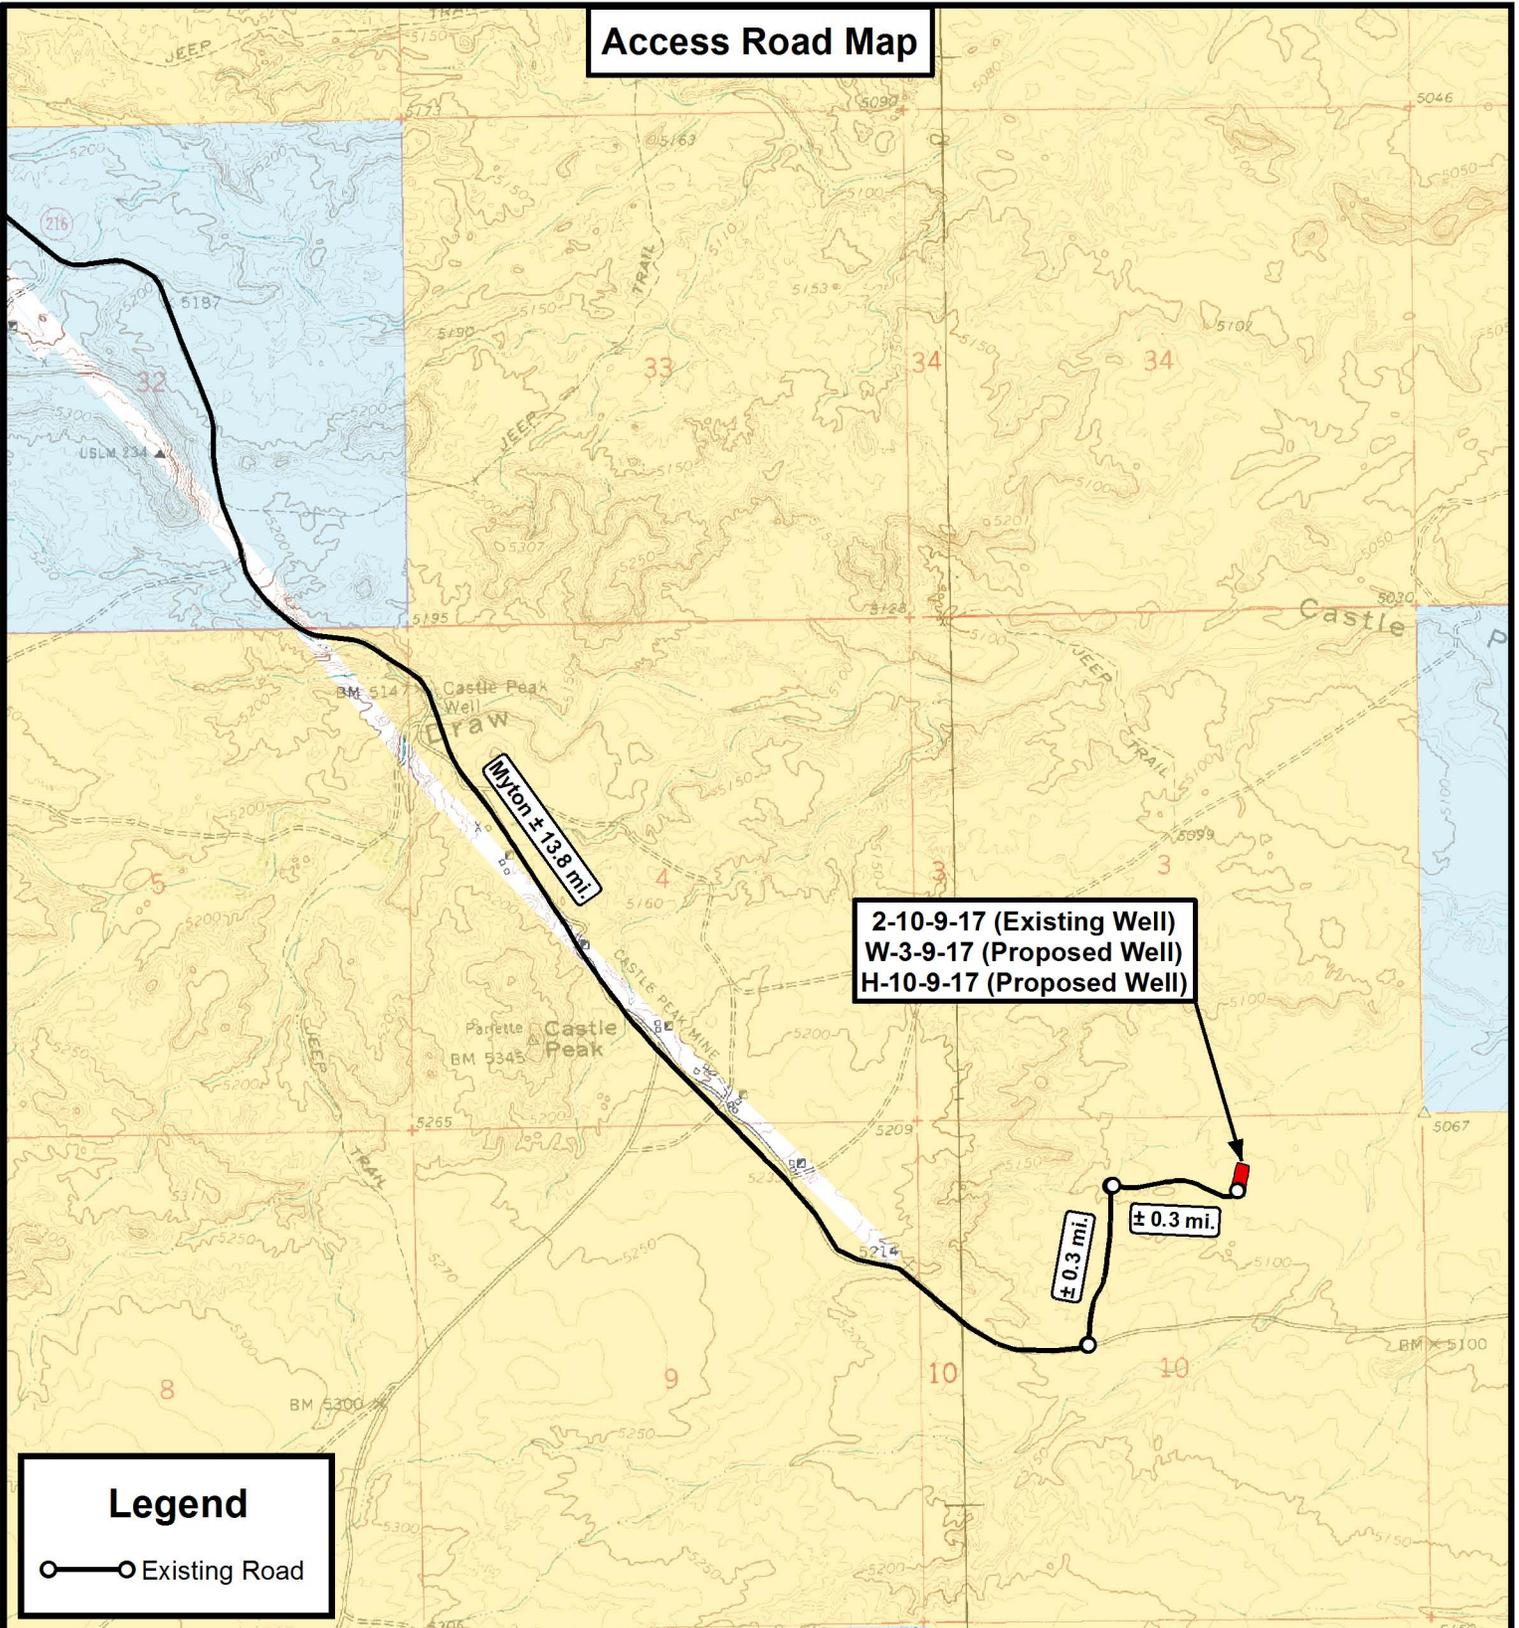

**Legend**

○ — ○ Existing Road

THE PARCEL INFORMATION SHOWN HAS NOT BEEN SURVEYED BY TRI-STATE LAND SURVEYING, INC. - TRI-STATE DOES NOT WARRANTY PROPERTY PARCEL DATA OR ANY ASSOCIATED INFORMATION. A PROPERTY SURVEY IS REQUIRED TO DETERMINE THE ACTUAL LOCATION OF PROPERTY LINES AND SHOW ACCURATE DISTANCES ACROSS PARCELS.



**Tri State  
Land Surveying, Inc.**  
180 NORTH VERNAL AVE. VERNAL, UTAH 84078

P: (435) 781-2501  
F: (435) 781-2518

DRAWN BY:	A.P.C.	REVISED:	VERSION:
DATE:	06-11-2013		<b>V2</b>
SCALE:	1" = 2,000'		



**NEWFIELD EXPLORATION COMPANY**


2-10-9-17 (Existing Well)  
W-3-9-17 (Proposed Well)  
H-10-9-17 (Proposed Well)

Sec. 10, T9S, R17E, S.L.B.&M. Duchesne County, UT.

**TOPOGRAPHIC MAP**

SHEET **B**

**Proposed Pipeline Map**

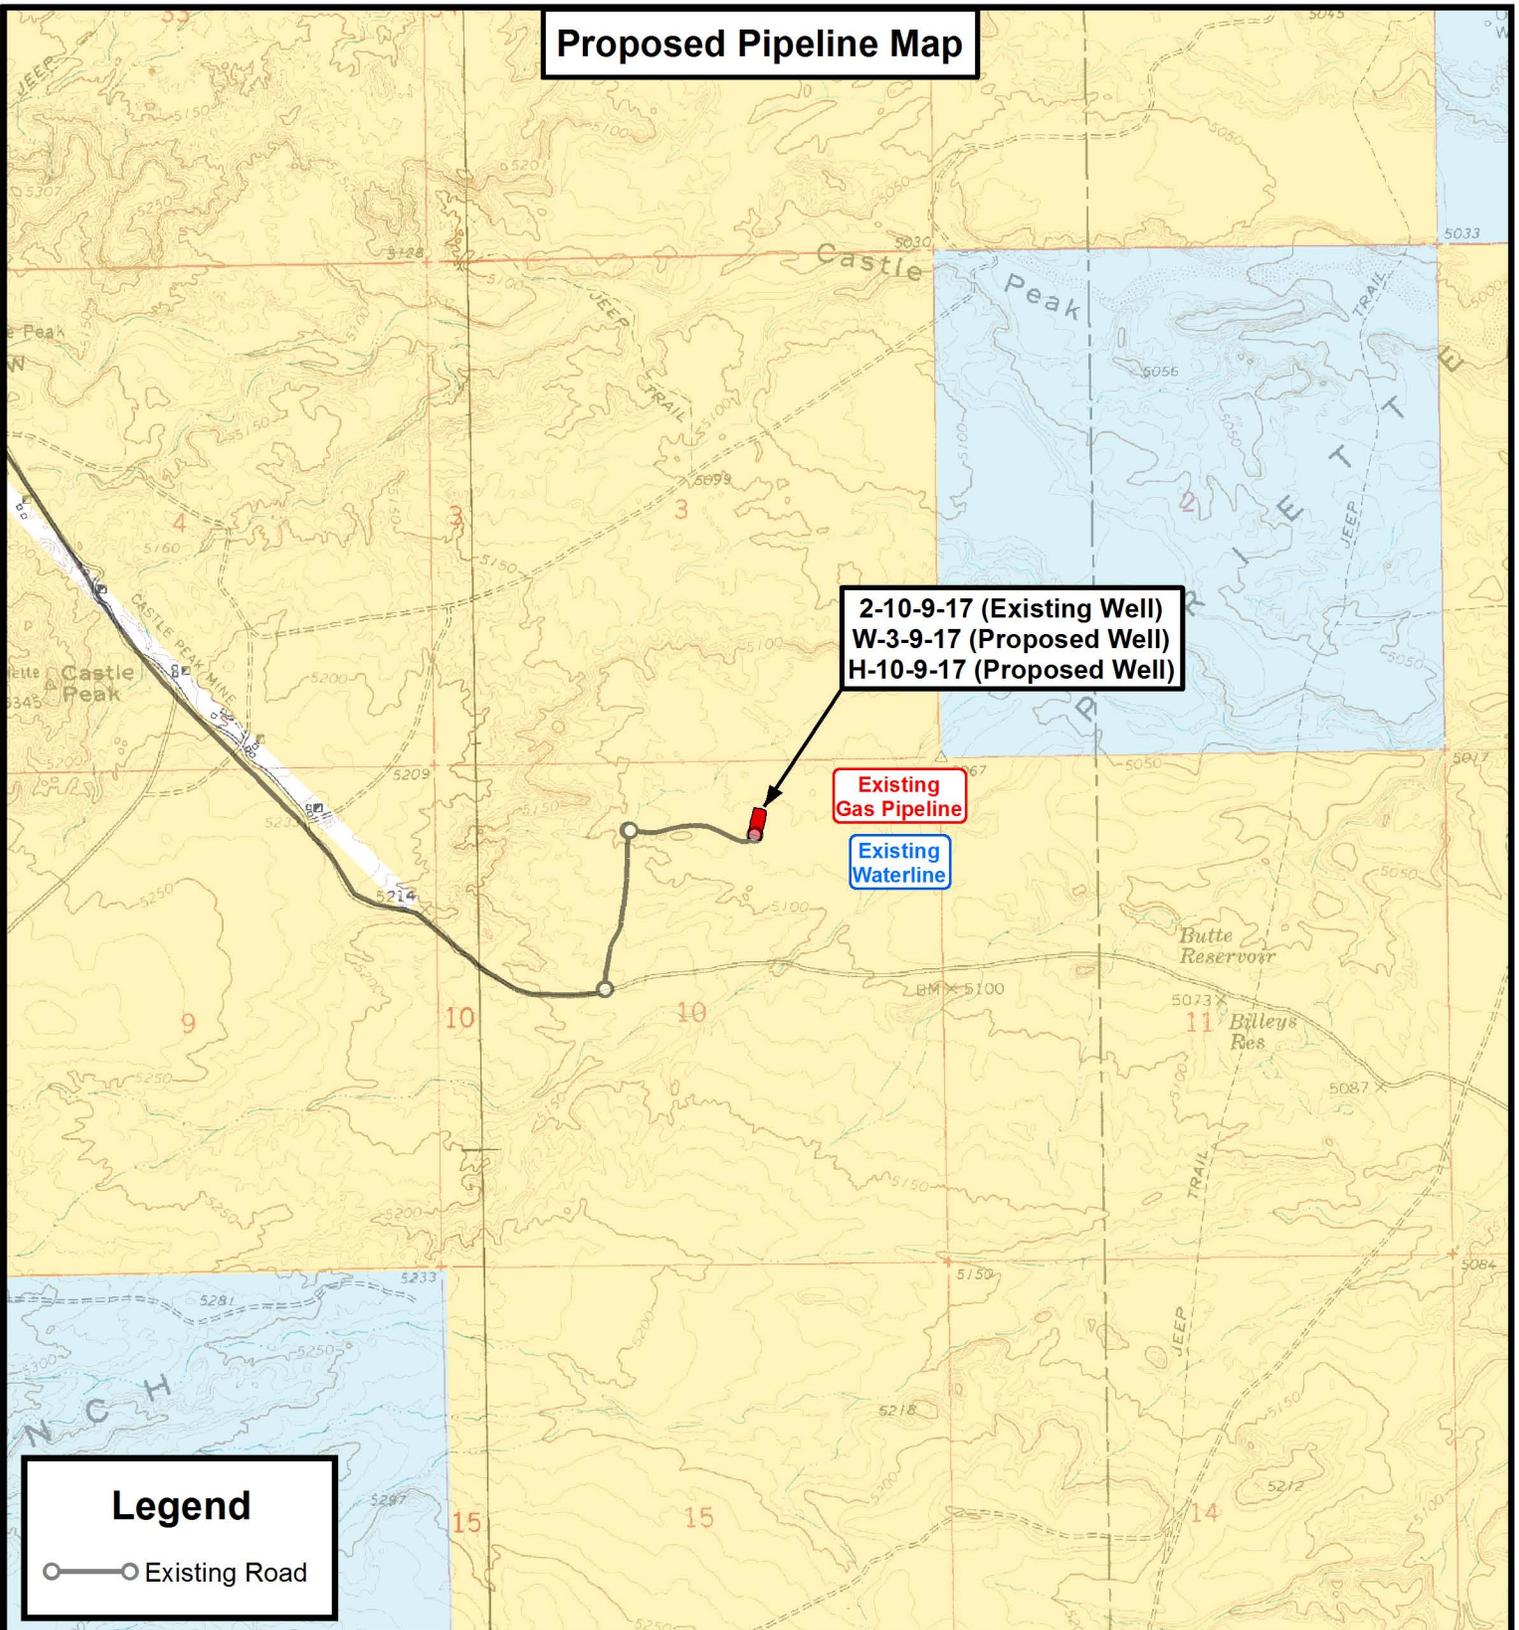

**2-10-9-17 (Existing Well)  
W-3-9-17 (Proposed Well)  
H-10-9-17 (Proposed Well)**

**Existing Gas Pipeline**

**Existing Waterline**

**Legend**

○—○ Existing Road

THE PARCEL INFORMATION SHOWN HAS NOT BEEN SURVEYED BY TRI-STATE LAND SURVEYING, INC. - TRI-STATE DOES NOT WARRANTY PROPERTY PARCEL DATA OR ANY ASSOCIATED INFORMATION. A PROPERTY SURVEY IS REQUIRED TO DETERMINE THE ACTUAL LOCATION OF PROPERTY LINES AND SHOW ACCURATE DISTANCES ACROSS PARCELS.

**Tri State Land Surveying, Inc.**  
180 NORTH VERNAL AVE. VERNAL, UTAH 84078

P: (435) 781-2501  
F: (435) 781-2518



**NEWFIELD EXPLORATION COMPANY**

**2-10-9-17 (Existing Well)  
W-3-9-17 (Proposed Well)  
H-10-9-17 (Proposed Well)**  
Sec. 10, T9S, R17E, S.L.B.&M. Duchesne County, UT.


DRAWN BY:	A.P.C.	REVISED:	VERSION:
DATE:	06-11-2013		<b>V2</b>
SCALE:	1" = 2,000'		

**TOPOGRAPHIC MAP**

SHEET  
**C**

**Exhibit "B" Map**

2-10-9-17 (Existing Well)  
 W-3-9-17 (Proposed Well)  
 H-10-9-17 (Proposed Well)

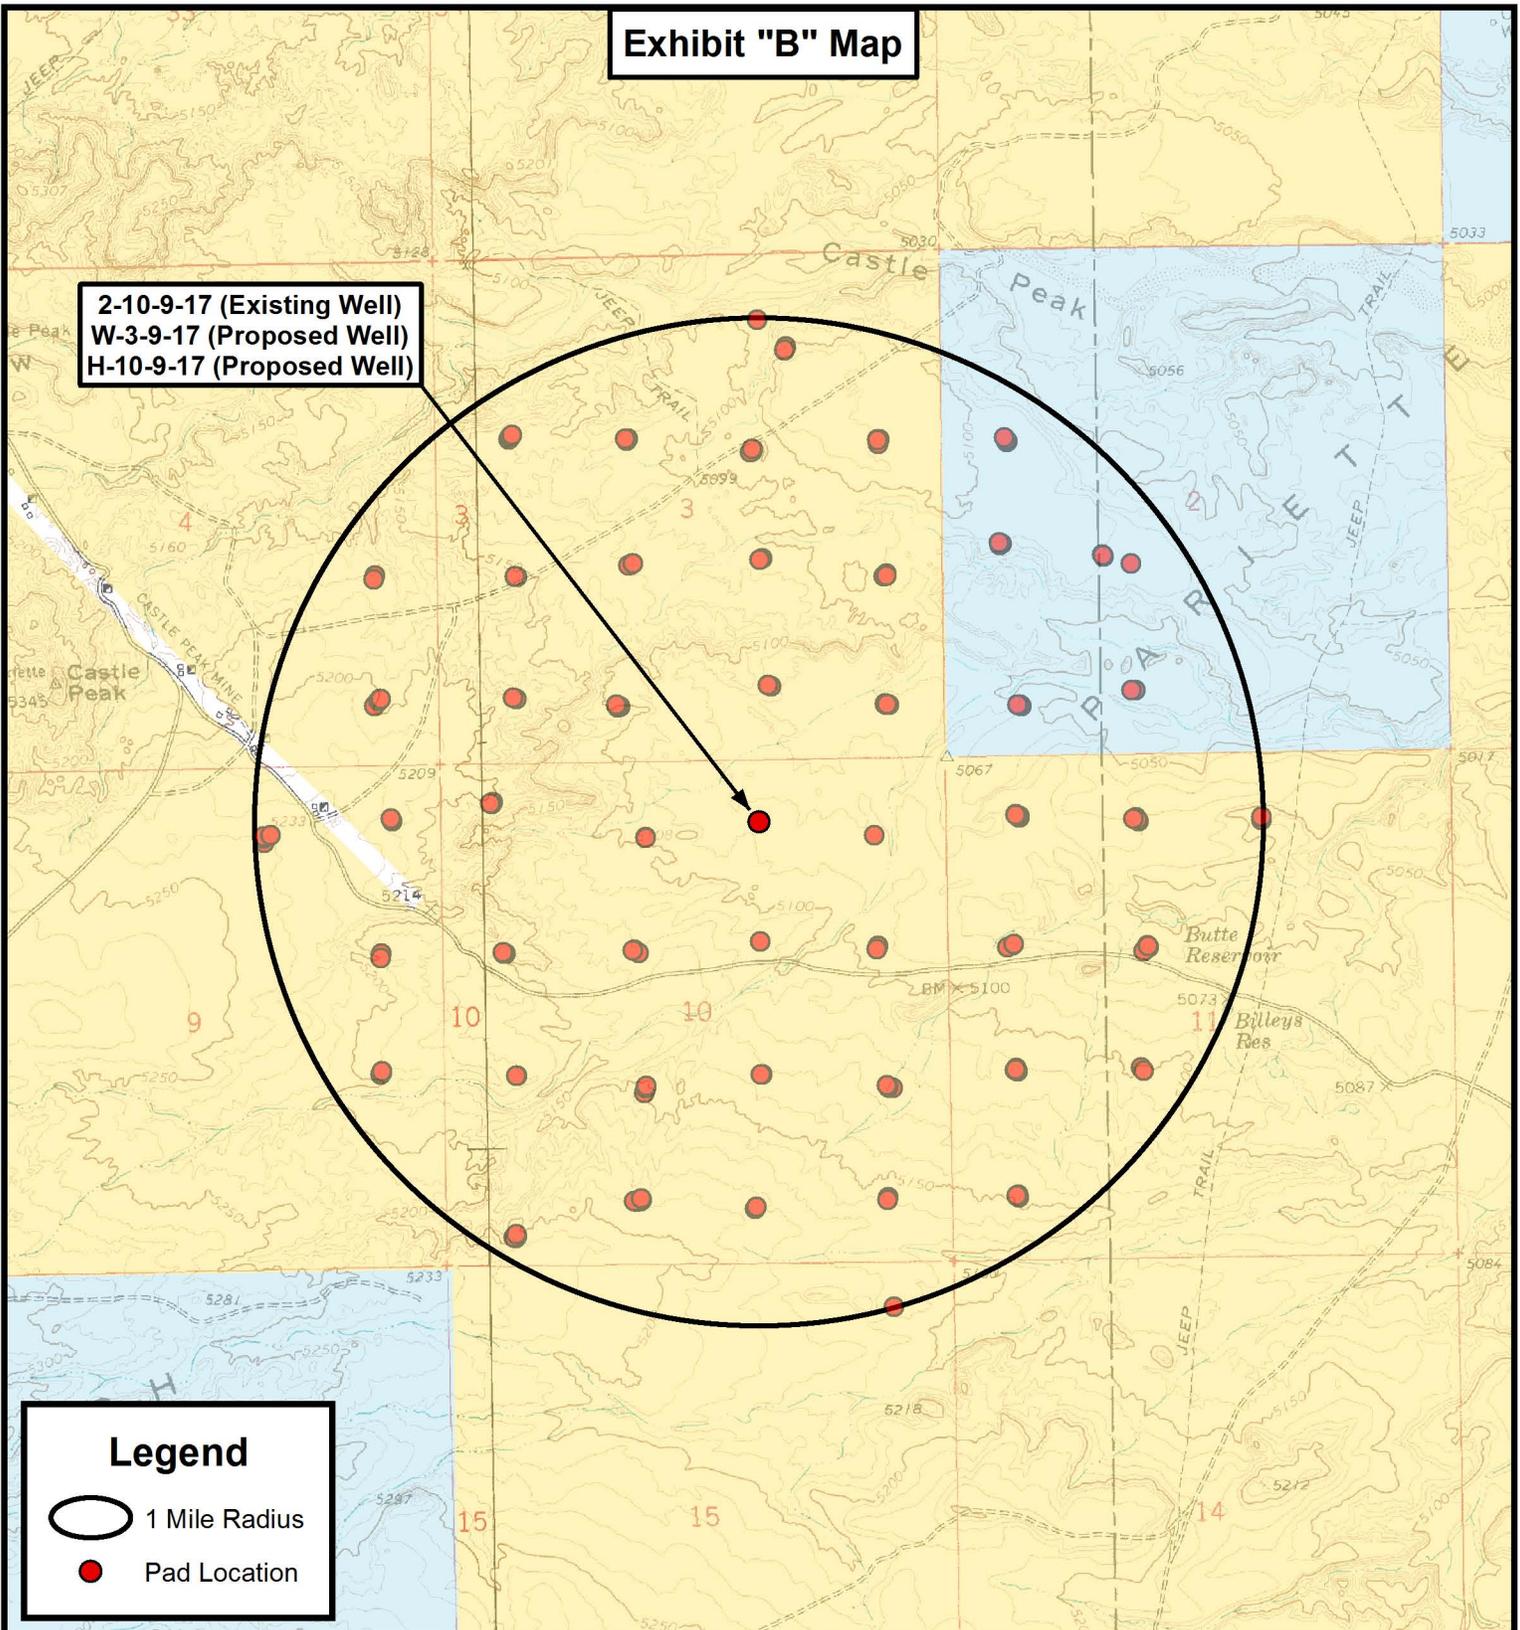

THE PARCEL INFORMATION SHOWN HAS NOT BEEN SURVEYED BY TRI-STATE LAND SURVEYING, INC. - TRI-STATE DOES NOT WARRANTY PROPERTY PARCEL DATA OR ANY ASSOCIATED INFORMATION. A PROPERTY SURVEY IS REQUIRED TO DETERMINE THE ACTUAL LOCATION OF PROPERTY LINES AND SHOW ACCURATE DISTANCES ACROSS PARCELS.

**Tri State  
 Land Surveying, Inc.**  
 180 NORTH VERNAL AVE. VERNAL, UTAH 84078

P: (435) 781-2501  
 F: (435) 781-2518



**NEWFIELD EXPLORATION COMPANY**

2-10-9-17 (Existing Well)  
 W-3-9-17 (Proposed Well)  
 H-10-9-17 (Proposed Well)  
 Sec. 10, T9S, R17E, S.L.B.&M. Duchesne County, UT.

DRAWN BY:	A.P.C.	REVISED:	VERSION:
DATE:	06-11-2013		<b>V2</b>
SCALE:	1" = 2,000'		

**TOPOGRAPHIC MAP**

SHEET  
**D**

## Coordinate Report

Well Number	Feature Type	Latitude (NAD 83) (DMS)	Longitude (NAD 83) (DMS)
2-10-9-17	Surface Hole	40° 03' 03.20" N	109° 59' 25.27" W
W-3-9-17	Surface Hole	40° 03' 03.02" N	109° 59' 25.13" W
H-10-9-17	Surface Hole	40° 03' 02.84" N	109° 59' 24.99" W
W-3-9-17	Center of Pattern	40° 03' 09.65" N	109° 59' 33.15" W
H-10-9-17	Center of Pattern	40° 02' 55.62" N	109° 59' 31.90" W
W-3-9-17	Bottom of Hole	40° 03' 11.43" N	109° 59' 35.30" W
H-10-9-17	Bottom of Hole	40° 02' 53.66" N	109° 59' 33.78" W
Well Number	Feature Type	Latitude (NAD 83) (DD)	Longitude (NAD 83) (DD)
2-10-9-17	Surface Hole	40.050889	109.990353
W-3-9-17	Surface Hole	40.050839	109.990314
H-10-9-17	Surface Hole	40.050790	109.990275
W-3-9-17	Center of Pattern	40.052682	109.992542
H-10-9-17	Center of Pattern	40.048784	109.992194
W-3-9-17	Bottom of Hole	40.053176	109.993140
H-10-9-17	Bottom of Hole	40.048238	109.992717
Well Number	Feature Type	Northing (NAD 83) (UTM Meters)	Longitude (NAD 83) (UTM Meters)
2-10-9-17	Surface Hole	4433893.745	586119.926
W-3-9-17	Surface Hole	4433888.242	586123.314
H-10-9-17	Surface Hole	4433882.740	586126.703
W-3-9-17	Center of Pattern	4434090.588	585930.961
H-10-9-17	Center of Pattern	4433658.275	585965.512
W-3-9-17	Bottom of Hole	4434144.861	585879.369
H-10-9-17	Bottom of Hole	4433597.197	585921.652
Well Number	Feature Type	Latitude (NAD 27) (DMS)	Longitude (NAD 27) (DMS)
2-10-9-17	Surface Hole	40° 03' 03.34" N	109° 59' 22.74" W
W-3-9-17	Surface Hole	40° 03' 03.16" N	109° 59' 22.59" W
H-10-9-17	Surface Hole	40° 03' 02.98" N	109° 59' 22.45" W
W-3-9-17	Center of Pattern	40° 03' 09.79" N	109° 59' 30.62" W
H-10-9-17	Center of Pattern	40° 02' 55.76" N	109° 59' 29.36" W
W-3-9-17	Bottom of Hole	40° 03' 11.57" N	109° 59' 32.77" W
H-10-9-17	Bottom of Hole	40° 02' 53.79" N	109° 59' 31.24" W



P: (435) 781-2501  
F: (435) 781-2518

### NEWFIELD EXPLORATION COMPANY

2-10-9-17 (Existing Well)  
W-3-9-17 (Proposed Well)  
H-10-9-17 (Proposed Well)  
Sec. 10, T9S, R17E, S.L.B.&M. Duchesne County, UT.

DRAWN BY: A.P.C.  
DATE: 06-11-2013  
VERSION: V2

REVISED:

**COORDINATE REPORT**

SHEET

**1**

RECEIVED: July 17, 2013





# **NEWFIELD EXPLORATION**

**USGS Myton SW (UT)**

**SECTION 10**

**W-3-9-17**

**Wellbore #1**

**Plan: Design #1**

## **Standard Planning Report**

**10 June, 2013**





**Payzone Directional**  
Planning Report



<b>Database:</b>	EDM 2003.21 Single User Db	<b>Local Co-ordinate Reference:</b>	Well W-3-9-17
<b>Company:</b>	NEWFIELD EXPLORATION	<b>TVD Reference:</b>	W-3-9-17 @ 5098.0ft (Original Well Elev)
<b>Project:</b>	USGS Myton SW (UT)	<b>MD Reference:</b>	W-3-9-17 @ 5098.0ft (Original Well Elev)
<b>Site:</b>	SECTION 10	<b>North Reference:</b>	True
<b>Well:</b>	W-3-9-17	<b>Survey Calculation Method:</b>	Minimum Curvature
<b>Wellbore:</b>	Wellbore #1		
<b>Design:</b>	Design #1		

<b>Project</b>	USGS Myton SW (UT), DUCHESNE COUNTY, UT, USA		
<b>Map System:</b>	US State Plane 1983	<b>System Datum:</b>	Mean Sea Level
<b>Geo Datum:</b>	North American Datum 1983		
<b>Map Zone:</b>	Utah Central Zone		

<b>Site</b>	SECTION 10, SEC 10 TT9S, R17E				
<b>Site Position:</b>		<b>Northing:</b>	7,188,895.00 ft	<b>Latitude:</b>	40° 2' 44.227 N
<b>From:</b>	Lat/Long	<b>Easting:</b>	2,062,318.00 ft	<b>Longitude:</b>	109° 59' 34.330 W
<b>Position Uncertainty:</b>	0.0 ft	<b>Slot Radius:</b>	"	<b>Grid Convergence:</b>	0.97 °

<b>Well</b>	W-3-9-17, SHL LAT: 40 03 03.02 LONG: -109 59 25.13					
<b>Well Position</b>	<b>+N/-S</b>	1,901.5 ft	<b>Northing:</b>	7,190,808.27 ft	<b>Latitude:</b>	40° 3' 3.020 N
	<b>+E/-W</b>	715.4 ft	<b>Easting:</b>	2,063,001.20 ft	<b>Longitude:</b>	109° 59' 25.130 W
<b>Position Uncertainty</b>		0.0 ft	<b>Wellhead Elevation:</b>	5,098.0 ft	<b>Ground Level:</b>	5,088.0 ft

<b>Wellbore</b>	Wellbore #1				
<b>Magnetics</b>	<b>Model Name</b>	<b>Sample Date</b>	<b>Declination (°)</b>	<b>Dip Angle (°)</b>	<b>Field Strength (nT)</b>
	IGRF2010	6/10/2013	11.03	65.76	52,091

<b>Design</b>	Design #1			
<b>Audit Notes:</b>				
<b>Version:</b>	<b>Phase:</b>	PROTOTYPE	<b>Tie On Depth:</b>	0.0
<b>Vertical Section:</b>	<b>Depth From (TVD) (ft)</b>	<b>+N/-S (ft)</b>	<b>+E/-W (ft)</b>	<b>Direction (°)</b>
	0.0	0.0	0.0	316.13

<b>Plan Sections</b>										
Measured Depth (ft)	Inclination (°)	Azimuth (°)	Vertical Depth (ft)	+N/-S (ft)	+E/-W (ft)	Dogleg Rate (°/100ft)	Build Rate (°/100ft)	Turn Rate (°/100ft)	TFO (°)	Target
0.0	0.00	0.00	0.0	0.0	0.0	0.00	0.00	0.00	0.00	
600.0	0.00	0.00	600.0	0.0	0.0	0.00	0.00	0.00	0.00	
1,525.0	13.87	316.13	1,516.0	80.3	-77.2	1.50	1.50	0.00	316.13	
4,882.0	13.87	316.13	4,775.0	660.7	-635.1	0.00	0.00	0.00	0.00	W-3-9-17 TGT
5,906.9	13.87	316.13	5,770.0	837.9	-805.5	0.00	0.00	0.00	0.00	



**Payzone Directional**  
Planning Report



<b>Database:</b>	EDM 2003.21 Single User Db	<b>Local Co-ordinate Reference:</b>	Well W-3-9-17
<b>Company:</b>	NEWFIELD EXPLORATION	<b>TVD Reference:</b>	W-3-9-17 @ 5098.0ft (Original Well Elev)
<b>Project:</b>	USGS Myton SW (UT)	<b>MD Reference:</b>	W-3-9-17 @ 5098.0ft (Original Well Elev)
<b>Site:</b>	SECTION 10	<b>North Reference:</b>	True
<b>Well:</b>	W-3-9-17	<b>Survey Calculation Method:</b>	Minimum Curvature
<b>Wellbore:</b>	Wellbore #1		
<b>Design:</b>	Design #1		

Planned Survey									
Measured Depth (ft)	Inclination (°)	Azimuth (°)	Vertical Depth (ft)	+N/-S (ft)	+E/-W (ft)	Vertical Section (ft)	Dogleg Rate (°/100ft)	Build Rate (°/100ft)	Turn Rate (°/100ft)
0.0	0.00	0.00	0.0	0.0	0.0	0.0	0.00	0.00	0.00
100.0	0.00	0.00	100.0	0.0	0.0	0.0	0.00	0.00	0.00
200.0	0.00	0.00	200.0	0.0	0.0	0.0	0.00	0.00	0.00
300.0	0.00	0.00	300.0	0.0	0.0	0.0	0.00	0.00	0.00
400.0	0.00	0.00	400.0	0.0	0.0	0.0	0.00	0.00	0.00
500.0	0.00	0.00	500.0	0.0	0.0	0.0	0.00	0.00	0.00
600.0	0.00	0.00	600.0	0.0	0.0	0.0	0.00	0.00	0.00
700.0	1.50	316.13	700.0	0.9	-0.9	1.3	1.50	1.50	0.00
800.0	3.00	316.13	799.9	3.8	-3.6	5.2	1.50	1.50	0.00
900.0	4.50	316.13	899.7	8.5	-8.2	11.8	1.50	1.50	0.00
1,000.0	6.00	316.13	999.3	15.1	-14.5	20.9	1.50	1.50	0.00
1,100.0	7.50	316.13	1,098.6	23.6	-22.6	32.7	1.50	1.50	0.00
1,200.0	9.00	316.13	1,197.5	33.9	-32.6	47.0	1.50	1.50	0.00
1,300.0	10.50	316.13	1,296.1	46.1	-44.3	64.0	1.50	1.50	0.00
1,400.0	12.00	316.13	1,394.2	60.2	-57.8	83.5	1.50	1.50	0.00
1,500.0	13.50	316.13	1,491.7	76.1	-73.1	105.5	1.50	1.50	0.00
1,525.0	13.87	316.13	1,516.0	80.3	-77.2	111.5	1.50	1.50	0.00
1,600.0	13.87	316.13	1,588.8	93.3	-89.7	129.4	0.00	0.00	0.00
1,700.0	13.87	316.13	1,685.9	110.6	-106.3	153.4	0.00	0.00	0.00
1,800.0	13.87	316.13	1,783.0	127.9	-122.9	177.4	0.00	0.00	0.00
1,900.0	13.87	316.13	1,880.0	145.2	-139.6	201.4	0.00	0.00	0.00
2,000.0	13.87	316.13	1,977.1	162.5	-156.2	225.4	0.00	0.00	0.00
2,100.0	13.87	316.13	2,074.2	179.8	-172.8	249.3	0.00	0.00	0.00
2,200.0	13.87	316.13	2,171.3	197.0	-189.4	273.3	0.00	0.00	0.00
2,300.0	13.87	316.13	2,268.4	214.3	-206.0	297.3	0.00	0.00	0.00
2,400.0	13.87	316.13	2,365.5	231.6	-222.7	321.3	0.00	0.00	0.00
2,500.0	13.87	316.13	2,462.5	248.9	-239.3	345.3	0.00	0.00	0.00
2,600.0	13.87	316.13	2,559.6	266.2	-255.9	369.2	0.00	0.00	0.00
2,700.0	13.87	316.13	2,656.7	283.5	-272.5	393.2	0.00	0.00	0.00
2,800.0	13.87	316.13	2,753.8	300.8	-289.1	417.2	0.00	0.00	0.00
2,900.0	13.87	316.13	2,850.9	318.1	-305.8	441.2	0.00	0.00	0.00
3,000.0	13.87	316.13	2,947.9	335.3	-322.4	465.2	0.00	0.00	0.00
3,100.0	13.87	316.13	3,045.0	352.6	-339.0	489.1	0.00	0.00	0.00
3,200.0	13.87	316.13	3,142.1	369.9	-355.6	513.1	0.00	0.00	0.00
3,300.0	13.87	316.13	3,239.2	387.2	-372.2	537.1	0.00	0.00	0.00
3,400.0	13.87	316.13	3,336.3	404.5	-388.8	561.1	0.00	0.00	0.00
3,500.0	13.87	316.13	3,433.4	421.8	-405.5	585.1	0.00	0.00	0.00
3,600.0	13.87	316.13	3,530.4	439.1	-422.1	609.0	0.00	0.00	0.00
3,700.0	13.87	316.13	3,627.5	456.4	-438.7	633.0	0.00	0.00	0.00
3,800.0	13.87	316.13	3,724.6	473.6	-455.3	657.0	0.00	0.00	0.00
3,900.0	13.87	316.13	3,821.7	490.9	-471.9	681.0	0.00	0.00	0.00
4,000.0	13.87	316.13	3,918.8	508.2	-488.6	705.0	0.00	0.00	0.00
4,100.0	13.87	316.13	4,015.9	525.5	-505.2	729.0	0.00	0.00	0.00
4,200.0	13.87	316.13	4,112.9	542.8	-521.8	752.9	0.00	0.00	0.00
4,300.0	13.87	316.13	4,210.0	560.1	-538.4	776.9	0.00	0.00	0.00
4,400.0	13.87	316.13	4,307.1	577.4	-555.0	800.9	0.00	0.00	0.00
4,500.0	13.87	316.13	4,404.2	594.7	-571.7	824.9	0.00	0.00	0.00
4,600.0	13.87	316.13	4,501.3	612.0	-588.3	848.9	0.00	0.00	0.00
4,700.0	13.87	316.13	4,598.3	629.2	-604.9	872.8	0.00	0.00	0.00
4,800.0	13.87	316.13	4,695.4	646.5	-621.5	896.8	0.00	0.00	0.00
4,882.0	13.87	316.13	4,775.0	660.7	-635.1	916.5	0.00	0.00	0.00
4,900.0	13.87	316.13	4,792.5	663.8	-638.1	920.8	0.00	0.00	0.00
5,000.0	13.87	316.13	4,889.6	681.1	-654.8	944.8	0.00	0.00	0.00
5,100.0	13.87	316.13	4,986.7	698.4	-671.4	968.8	0.00	0.00	0.00



## Payzone Directional Planning Report



<b>Database:</b>	EDM 2003.21 Single User Db	<b>Local Co-ordinate Reference:</b>	Well W-3-9-17
<b>Company:</b>	NEWFIELD EXPLORATION	<b>TVD Reference:</b>	W-3-9-17 @ 5098.0ft (Original Well Elev)
<b>Project:</b>	USGS Myton SW (UT)	<b>MD Reference:</b>	W-3-9-17 @ 5098.0ft (Original Well Elev)
<b>Site:</b>	SECTION 10	<b>North Reference:</b>	True
<b>Well:</b>	W-3-9-17	<b>Survey Calculation Method:</b>	Minimum Curvature
<b>Wellbore:</b>	Wellbore #1		
<b>Design:</b>	Design #1		

Planned Survey									
Measured Depth (ft)	Inclination (°)	Azimuth (°)	Vertical Depth (ft)	+N/-S (ft)	+E/-W (ft)	Vertical Section (ft)	Dogleg Rate (°/100ft)	Build Rate (°/100ft)	Turn Rate (°/100ft)
5,200.0	13.87	316.13	5,083.8	715.7	-688.0	992.7	0.00	0.00	0.00
5,300.0	13.87	316.13	5,180.8	733.0	-704.6	1,016.7	0.00	0.00	0.00
5,400.0	13.87	316.13	5,277.9	750.3	-721.2	1,040.7	0.00	0.00	0.00
5,500.0	13.87	316.13	5,375.0	767.5	-737.8	1,064.7	0.00	0.00	0.00
5,600.0	13.87	316.13	5,472.1	784.8	-754.5	1,088.7	0.00	0.00	0.00
5,700.0	13.87	316.13	5,569.2	802.1	-771.1	1,112.6	0.00	0.00	0.00
5,800.0	13.87	316.13	5,666.2	819.4	-787.7	1,136.6	0.00	0.00	0.00
5,906.9	13.87	316.13	5,770.0	837.9	-805.5	1,162.2	0.00	0.00	0.00





Project: USGS Myton SW (UT)  
 Site: SECTION 10  
 Well: W-3-9-17  
 Wellbore: Wellbore #1  
 Design: Design #1



Azimuths to True North  
 Magnetic North: 11.03°

Magnetic Field  
 Strength: 52090.8snT  
 Dip Angle: 65.76°  
 Date: 6/10/2013  
 Model: IGRF2010

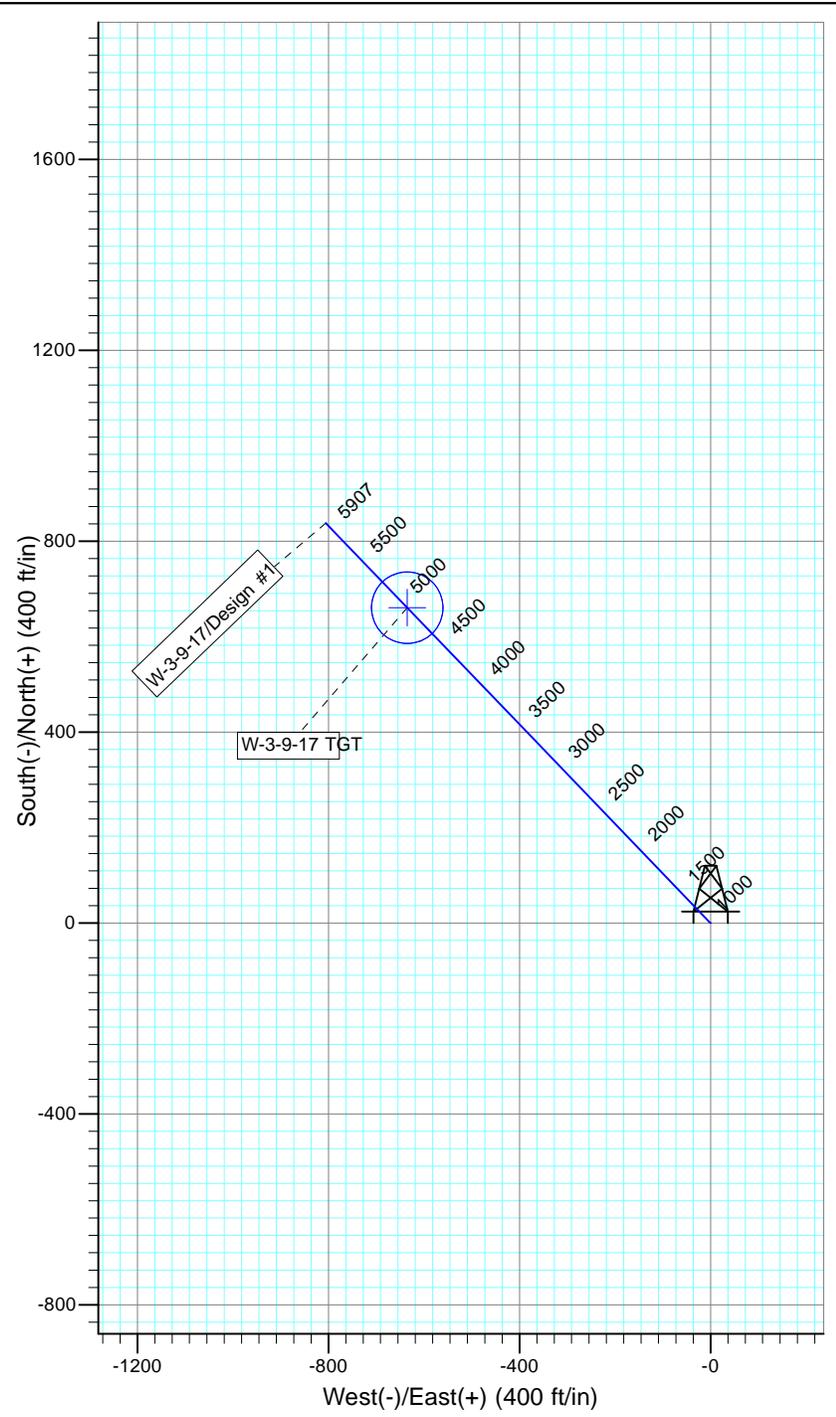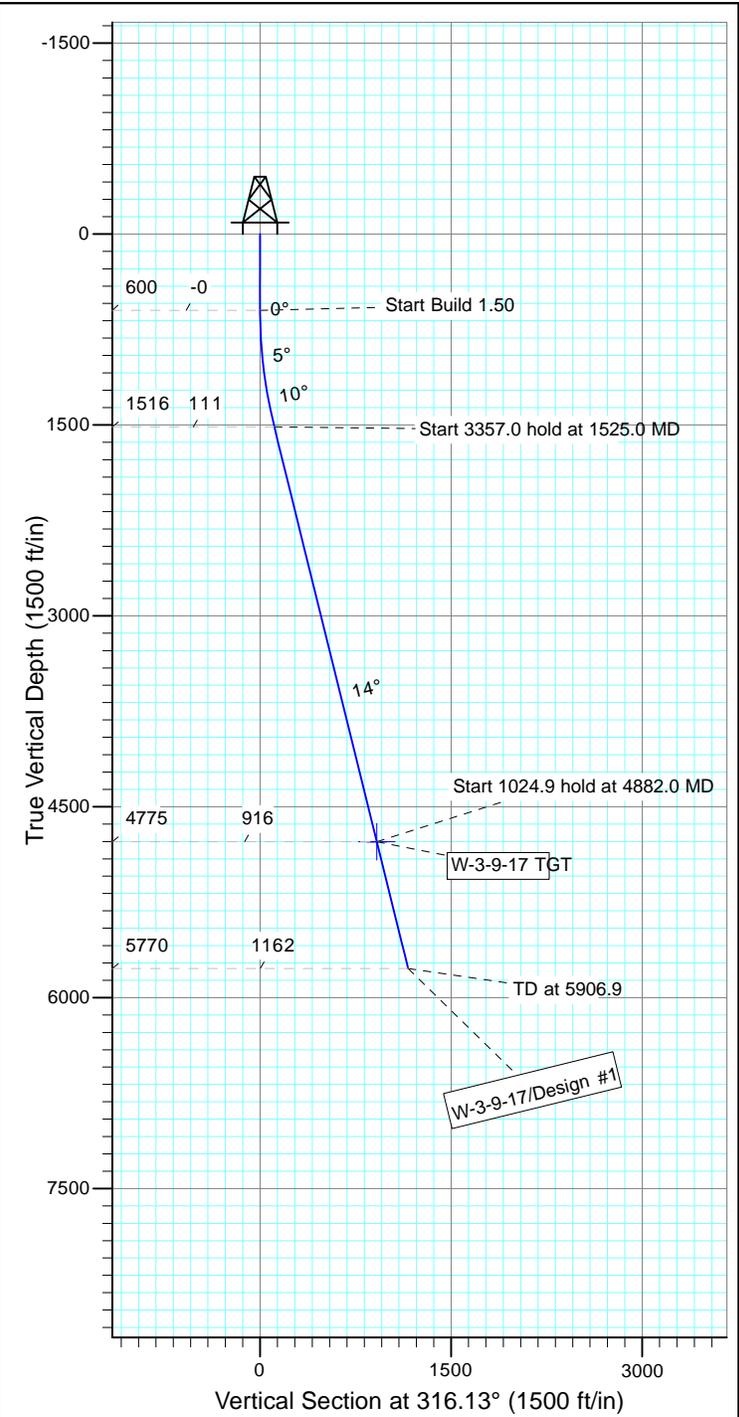

WELLBORE TARGET DETAILS

Name	TVD	+N/-S	+E/-W	Shape
W-3-9-17 TGT	4775.0	660.7	-635.1	Circle (Radius: 75.0)

SECTION DETAILS

Sec	MD	Inc	Azi	TVD	+N/-S	+E/-W	DLeg	TFace	VSec	Target
1	0.0	0.00	0.00	0.0	0.0	0.0	0.00	0.00	0.0	
2	600.0	0.00	0.00	600.0	0.0	0.0	0.00	0.00	0.0	
3	1525.0	13.87	316.13	1516.0	80.3	-77.2	1.50	316.13	111.5	
4	4882.0	13.87	316.13	4775.0	660.7	-635.1	0.00	0.00	916.5	W-3-9-17 TGT
5	5906.9	13.87	316.13	5770.0	837.9	-805.5	0.00	0.00	1162.2	



**NEWFIELD PRODUCTION COMPANY  
GMBU W-3-9-17  
AT SURFACE: NW/NE SECTION 10, T9S R17E  
DUCHESNE COUNTY, UTAH**

**ONSHORE ORDER NO. 1**

**MULTI-POINT SURFACE USE & OPERATIONS PLAN**

**1. EXISTING ROADS**

See attached Topographic Map "A"

To reach Newfield Production Company well location site GMBU W-3-9-17 located in the NW 1/4 NE 1/4 Section 10, T9S, R17E, Duchesne County, Utah:

Proceed southwesterly out of Myton, Utah along Highway 40 – 1.4 miles ± to the junction of this highway and UT State Hwy 53; proceed in a southwesterly direction – 12.4 miles ± to it's junction with an existing road to the north; proceed in a northerly direction – 0.3 miles ± to it's junction with an existing road to the east; proceed in an easterly direction – 0.3 miles ± to it's junction with the beginning of the access road to the existing 2-10-9-17 well location.

The aforementioned dirt oil field service roads and other roads in the vicinity are constructed out of existing native materials that are prevalent to the existing area they are located in and range from clays to a sandy-clay shale material.

The roads for access during the drilling, completion and production phase will be maintained at the standards required by the State of Utah, or other controlling agencies. This maintenance will consist of some minor grader work for smoothing road surfaces and for snow removal. Any necessary fill material for repair will be purchase and hauled from private sources.

**2. PLANNED ACCESS ROAD**

There is no proposed access road for this location. The proposed well will be drilled directionally off of the existing 2-10-9-17 well pad. See attached **Topographic Map "B"**.

There will be **no** culverts required along this access road. There will be barrow ditches and turnouts as needed along this road.

There are no fences encountered along this proposed road. There will be no new gates or cattle guards required.

All construction material for this access road will be borrowed material accumulated during construction of the access road.

**3. LOCATION OF EXISTING WELLS**

Refer to Exhibit "B".

**4. LOCATION OF EXISTING AND/OR PROPOSED FACILITIES**

There are no existing facilities that will be used by this well.

It is anticipated that this well will be a producing oil well.

Upon construction of a tank battery, the well pad will be surrounded by a dike of sufficient capacity to contain at minimum 110% of the largest tank volume within the facility battery.

Tank batteries will be built to State specifications.

All permanent (on site for six (6) months or longer) structures, constructed or installed (including pumping units), will be painted a flat, non-reflective, earth tone color to match one of the standard environmental colors, as determined by the Rocky Mountain Five State Interagency Committee. All facilities will be painted within six months of installation.

5. **LOCATION AND TYPE OF WATER SUPPLY**

Newfield Production will transport water by truck from nearest water source as determined by a Newfield representative for the purpose of drilling the above mentioned well. The available water sources are as follows:

Johnson Water District  
Water Right : 43-7478

Maurice Harvey Pond  
Water Right: 47-1358

Neil Moon Pond  
Water Right: 43-11787

Newfield Collector Well  
Water Right: 47-1817 (A30414DVA, contracted with the Duchesne County Conservancy District).

There will be no water well drilled at this site.

6. **SOURCE OF CONSTRUCTION MATERIALS**

All construction material for this location shall be borrowed material accumulated during construction of the location site and access road.

A mineral material application is not required for this location.

7. **METHODS FOR HANDLING WASTE DISPOSAL**

A small reserve pit (90' x 40' x 8' deep, or less) will be constructed from native soil and clay materials. The reserve pit will receive the processed drill cutting (wet sand, shale & rock) removed from the wellbore. Any drilling fluids, which do accumulate in the pit as a result of shale-shaker carryover, cleaning of the sand trap, etc., will be promptly reclaimed. All drilling fluids will be fresh water based, typically containing Total Dissolved Solids of less than 3000 PPM. No potassium chloride, chromates, trash, debris, nor any other substance deemed hazardous will be placed in this pit. Therefore, it is proposed that no synthetic liner be required in the reserve pit. However, if upon constructing the pit there is insufficient fine clay and silt present, a liner will be used for the purpose of reducing water loss through percolation.

Newfield requests approval that a flare pit not be constructed or utilized on this location.

A portable toilet will be provided for human waste.

A trash basket will be provided for garbage (trash) and hauled away to an approved disposal site at the completion of the drilling activities.

8. **ANCILLARY FACILITIES**

There are no ancillary facilities planned for at the present time and none foreseen in the near future.

9. **WELL SITE LAYOUT**

See attached Location Layout Sheet.

**Fencing Requirements**

- a) All pits will be fenced or have panels installed consistent with the following minimum standards:
1. The wire shall be no more than two (2) inches above the ground. If barbed wire is utilized it will be installed three (3) inches above the net wire. Total height of the fence shall be at least forty-two (42) inches.
  2. Corner posts shall be centered and/or braced in such a manner to keep tight and upright at all times
  3. Standard steel, wood or pipe posts shall be used between the corner braces. Maximum distance between any two posts shall be no greater than sixteen (16) feet.

The reserve pit fencing will be on three (3) sides during drilling operations and on the fourth side when the rig moves off location. Pits will be fenced and maintained until cleanup.

Existing fences to be crossed by the access road will be braced and tied off before cutting so as to prevent slacking in the wire. The opening shall be closed temporarily as necessary during construction to prevent the escape of livestock, and upon completion of construction the fence shall be repaired to BLM specifications.

10. **PLANS FOR RESTORATION OF SURFACE:**

- a) Producing Location

Immediately upon well completion, the location and surrounding area will be cleared of all unused tubing, equipment, debris, material, trash and junk not required for production.

The reserve pit and that portion of the location not needed for production facilities/operations will be recontoured to the approximated natural contours. Weather permitting, the reserve pit will be reclaimed within one hundred twenty (120) days from the date of well completion. Before any dirt work takes place, the reserve pit must have all fluids and hydrocarbons removed.

- b) Dry Hole Abandoned Location

At such time as the well is plugged and abandoned, the operator shall submit a subsequent report of abandonment and the State of Utah will attach the appropriate surface rehabilitation conditions of approval.

11. **SURFACE OWNERSHIP** – Bureau of Land Management.

12. **OTHER ADDITIONAL INFORMATION**

The Archaeological Resource Survey and Paleontological Resource Survey for this area are attached. MOAC Report # 13-061 4/18/13, prepared by Montgomery Archaeological Consultants. . Paleontological Resource Survey prepared by, SWCA Environmental Consultants, Report No. UT13-14273-91, May 2013. See attached report cover pages, Exhibit "D".

**Water Disposal**

After first production, if the production water meets quality guidelines, it will be transported to the Ashley, Monument Butte, Jonah, South Wells Draw and Beluga water injection facilities by company or contract trucks. Subsequently, the produced water is injected into approved Class II wells to enhance Newfield's secondary recovery project. Water not meeting quality criteria, will be disposed at Newfield's Pariette #4 disposal well (Sec. 7, T9S R19E), Federally approved surface disposal facilities or at a State of Utah approved surface disposal facilities.

**Additional Surface Stipulations**

All lease and/or unit operations will be conducted in such a manner that full compliance is made with all applicable laws and regulations, Onshore Oil and Gas Orders, the approved plan of operations and any applicable Notice to Lessees. A copy of these conditions will be furnished to the field representative to ensure compliance.

**Hazardous Material Declaration**

Newfield Production Company guarantees that during the drilling and completion of the GMBU W-3-9-17, Newfield will not use, produce, store, transport or dispose 10,000# annually of any of the hazardous chemicals contained in the Environmental Protection Agency's consolidated list of chemicals subject to reporting under Title III Superfund Amendments and Reauthorization Act (SARA) of 1986. Newfield also guarantees that during the drilling and completion of the GMBU W-3-9-17, Newfield will use, produce, store, transport or dispose less than the threshold planning quantity (T.P.Q.) of any extremely hazardous substances as defined in 40 CFR 355.

A complete copy of the approved APD, if applicable, shall be on location during the construction of the location and drilling activities.

Newfield Production Company or a contractor employed by Newfield Production shall contact the State office at (801) 722-3417, 48 hours prior to construction activities.

**13. LESSEE'S OR OPERATOR'S REPRESENTATIVE AND CERTIFICATION:**

Representative

Name: Corie Miller  
Address: Newfield Production Company  
Route 3, Box 3630  
Myton, UT 84052  
Telephone: (435) 646-3721

Certification

Please be advised that NEWFIELD PRODUCTION COMPANY is considered to be the operator of well #W-3-9-17, Section 10, Township 9S, Range 17E: Lease UTU-65210 Duchesne County, Utah: and is responsible under the terms and conditions of the lease for the operations conducted upon the leased lands. Bond coverage is provided by, Federal Bond #WYB000493.

I hereby certify that the proposed drill site and access route have been inspected, and I am familiar with the conditions which currently exist; that the statements made in this plan are true and correct to the best of my knowledge; and that the work associated with the operations proposed here will be performed by Newfield Production Company and its contractors and subcontractors in conformity with this plan and the terms and conditions under which it is approved. This statement is subject to the provisions of the 18 U.S.C. 1001 for the filing of a false statement.



\_\_\_\_\_  
Date 7/17/13

\_\_\_\_\_  
Heather Calder  
Production Technician  
Newfield Production Company

API Well Number: 43013523140000

RECEIVED: July 17, 2013

### Typical 2M BOP stack configuration

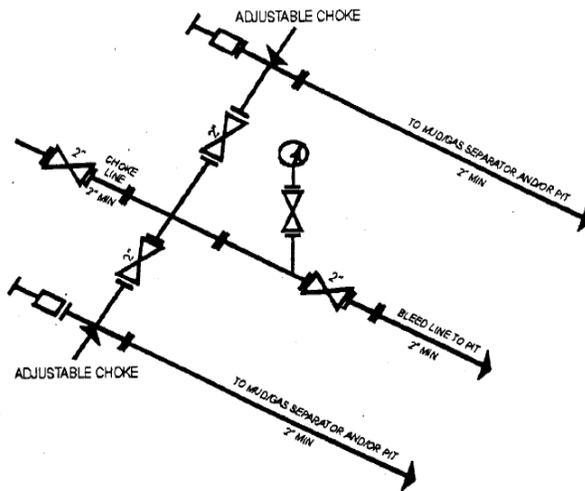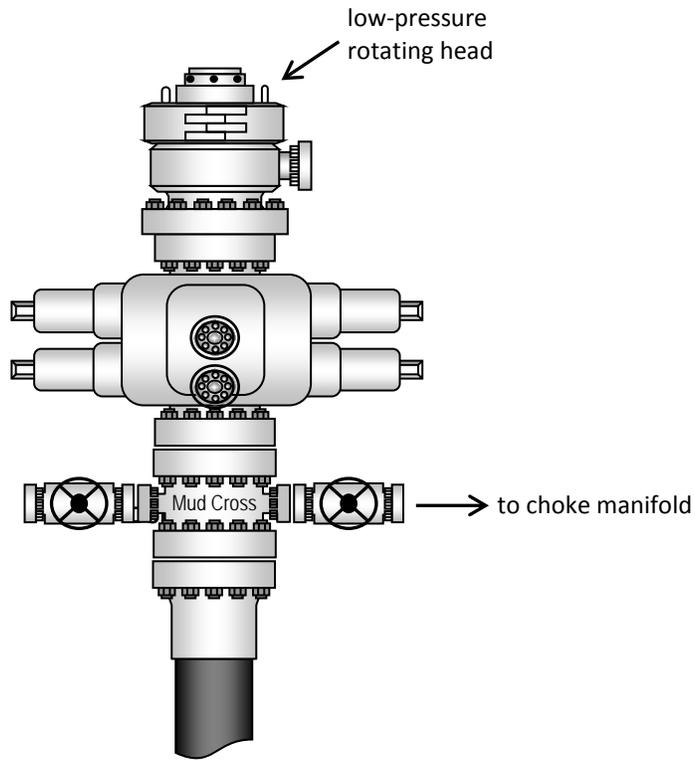

2M CHOKE MANIFOLD EQUIPMENT - CONFIGURATION OF CHOKES MAY VARY

# NEWFIELD EXPLORATION COMPANY

## WELL PAD INTERFERENCE PLAT

2-10-9-17 (Existing Well)

W-3-9-17 (Proposed Well)

H-10-9-17 (Proposed Well)

Pad Location: NWNE Section 10, T9S, R17E, S.L.B.&M.



N43°52'01"W - 1162.29'  
(To Bottom of Hole)

N43°52'01"W - 916.47'  
(To Center of Pattern)

**TOP HOLE FOOTAGES**

W-3-9-17  
679' FNL & 1965' FEL

H-10-9-17  
697' FNL & 1954' FEL

**CENTER OF PATTERN FOOTAGES**

W-3-9-17  
10' FNL & 2700' FWL


H-10-9-17  
1430' FNL & 2490' FEL

**BOTTOM HOLE FOOTAGES**

W-3-9-17  
170' FSL & 2532' FWL

H-10-9-17  
1629' FNL & 2636' FEL

LATITUDE & LONGITUDE Surface position of Wells (NAD 83)		
WELL	LATITUDE	LONGITUDE
2-10-9-17	40° 03' 03.20"	109° 59' 25.27"
W-3-9-17	40° 03' 03.02"	109° 59' 25.13"
H-10-9-17	40° 03' 02.84"	109° 59' 24.99"

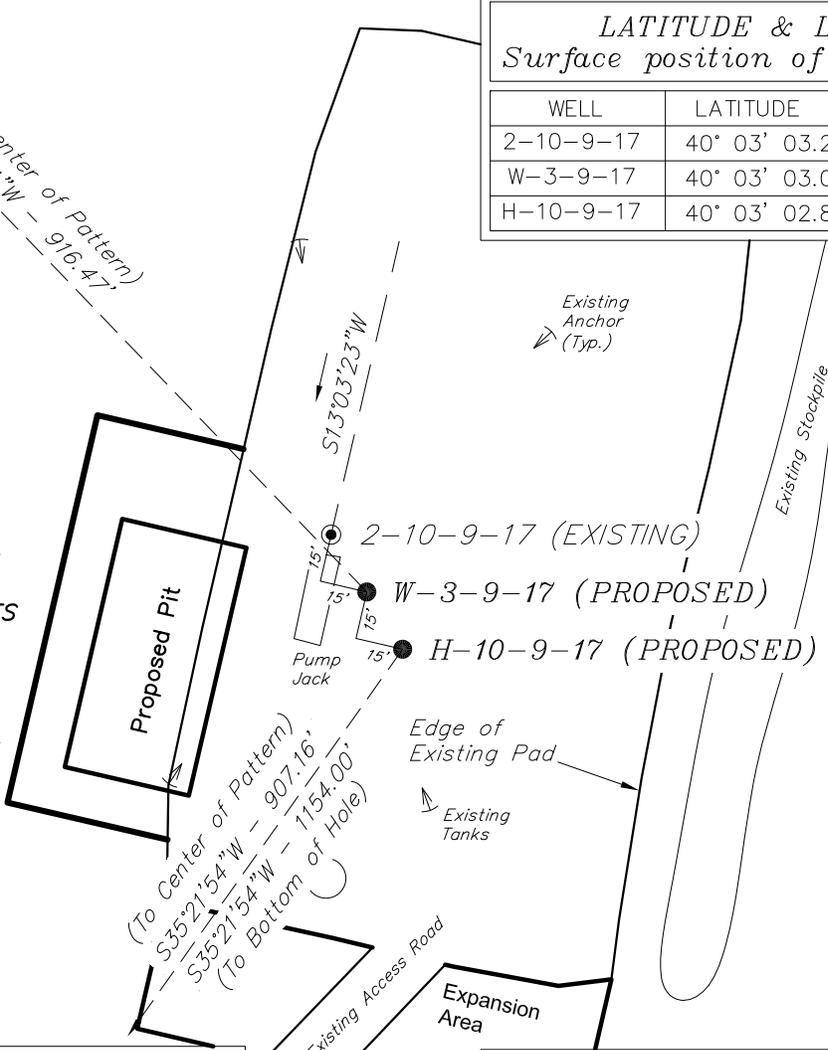

**Note:**

Bearings are based on GPS Observations.

**RELATIVE COORDINATES  
From Top Hole to C.O.P.**

WELL	NORTH	EAST
W-3-9-17	661'	-635'
H-10-9-17	-740'	-525'

**LATITUDE & LONGITUDE  
Center of Pattern (NAD 83)**

WELL	LATITUDE	LONGITUDE
W-3-9-17	40° 03' 09.65"	109° 59' 33.15"
H-10-9-17	40° 02' 55.62"	109° 59' 31.90"

**RELATIVE COORDINATES  
From Top Hole to Bottom Hole**

WELL	NORTH	EAST
W-3-9-17	838'	-805'
H-10-9-17	-941'	-668'

**LATITUDE & LONGITUDE  
Bottom Hole Position (NAD 83)**

WELL	LATITUDE	LONGITUDE
W-3-9-17	40° 03' 11.43"	109° 59' 35.30"
H-10-9-17	40° 02' 53.66"	109° 59' 33.78"

SURVEYED BY: S.H.	DATE SURVEYED: 01-21-13	VERSION: V2
DRAWN BY: M.W.	DATE DRAWN: 06-11-13	
SCALE: 1" = 60'	REVISED:	

**Tri State** (435) 781-2501  
 Land Surveying, Inc.  
 180 NORTH VERNAL AVE. VERNAL, UTAH 84078

# NEWFIELD EXPLORATION COMPANY


## LOCATION LAYOUT

2-10-9-17 (Existing Well)

W-3-9-17 (Proposed Well)

H-10-9-17 (Proposed Well)

Pad Location: NWNE Section 10, T9S, R17E, S.L.B.&M

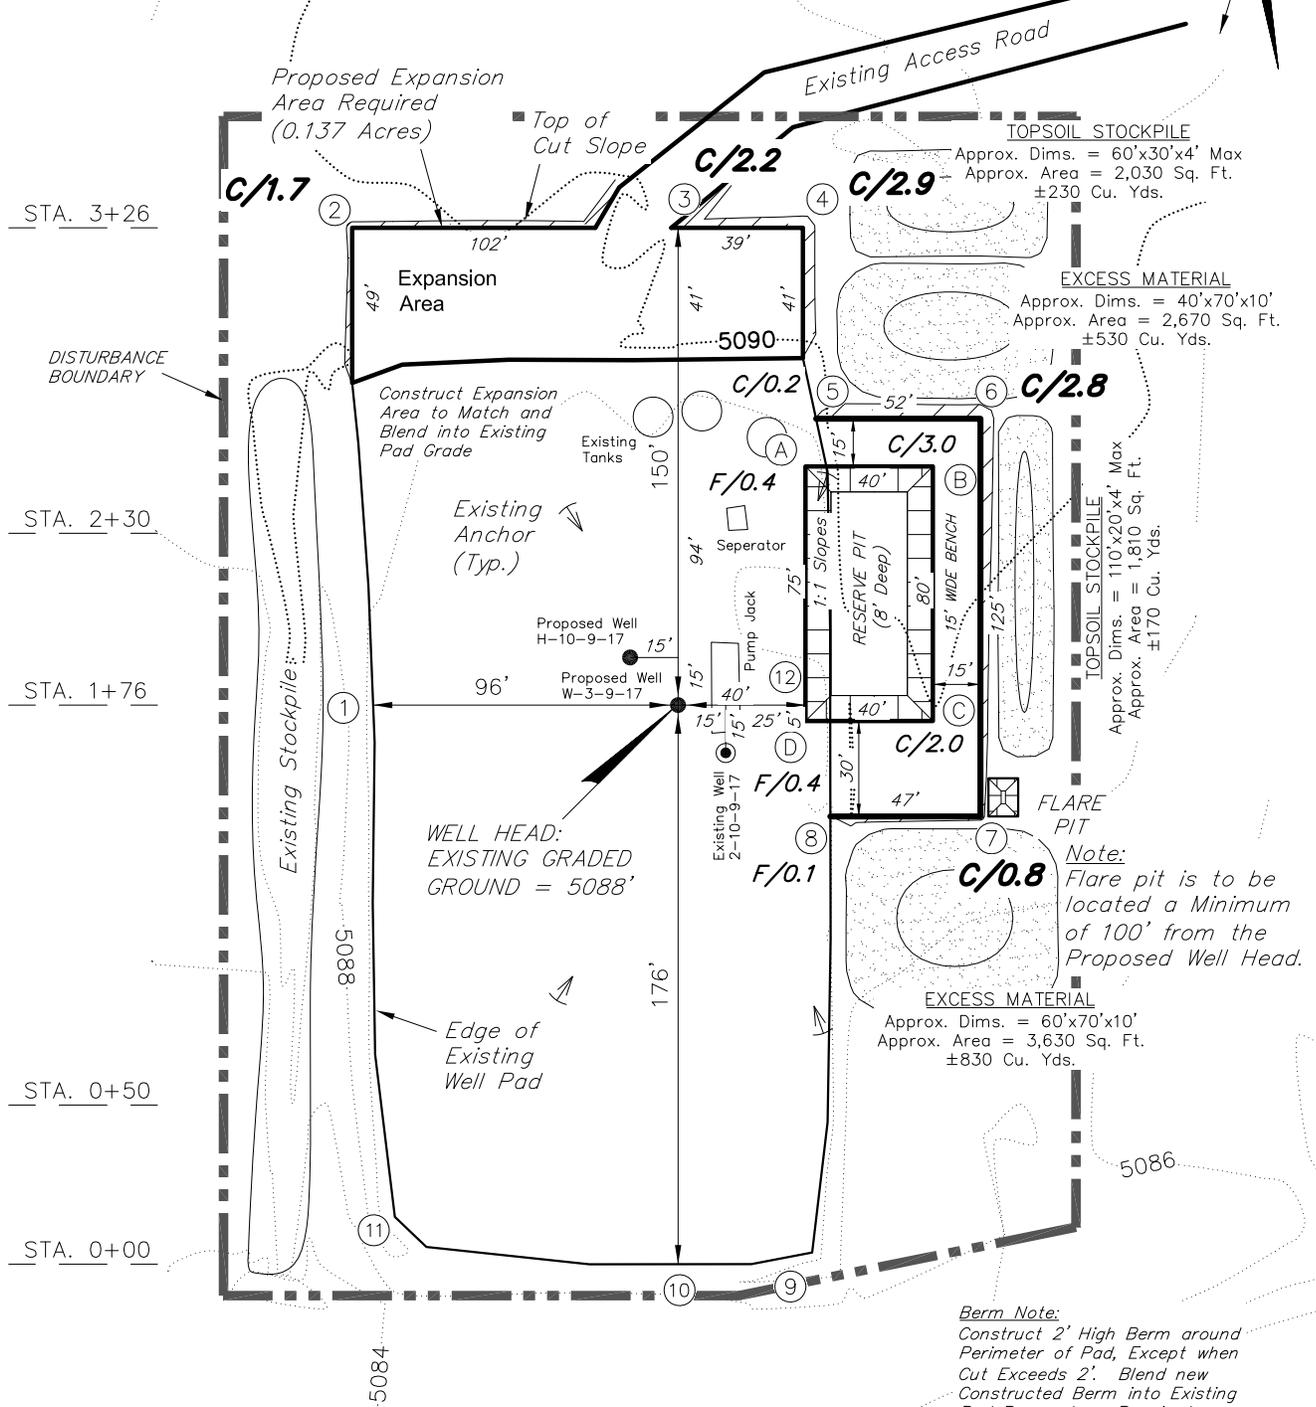

NOTE:  
The topsoil & excess material areas are calculated as being mounds containing 1,760 cubic yards of dirt (a 10% fluff factor is included). The mound areas are calculated with push slopes of 1.5:1 & fall slopes of 1.5:1.

**Berm Note:**  
Construct 2' High Berm around Perimeter of Pad, Except when Cut Exceeds 2'. Blend new Constructed Berm into Existing Pad Berm where Required.

**Note:**  
Topsoil to be Stripped from all New Construction Areas and Proposed Stockpile Locations

SURVEYED BY: S.H.	DATE SURVEYED: 01-21-13	VERSION:
DRAWN BY: M.W.	DATE DRAWN: 06-11-13	V2
SCALE: 1" = 60'	REVISED:	

**Tri State** (435) 781-2501  
 Land Surveying, Inc.  
 180 NORTH VERNAL AVE. VERNAL, UTAH 84078

# NEWFIELD EXPLORATION COMPANY





## CROSS SECTIONS

*2-10-9-17 (Existing Well)*

*W-3-9-17 (Proposed Well)*

*H-10-9-17 (Proposed Well)*

*Pad Location: NWNE Section 10, T9S, R17E, S.L.B.&M.*

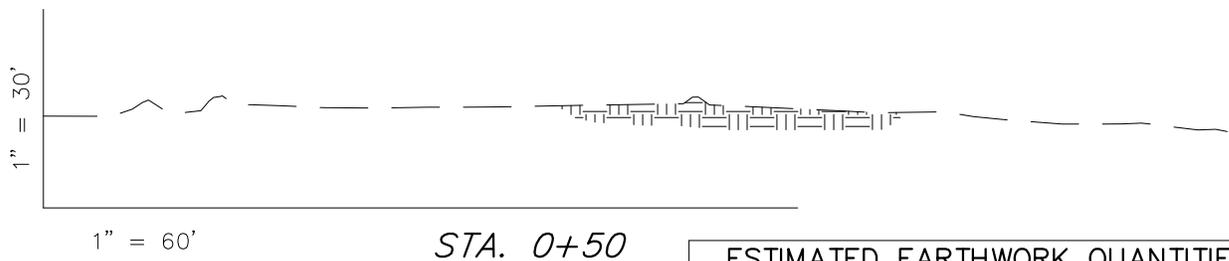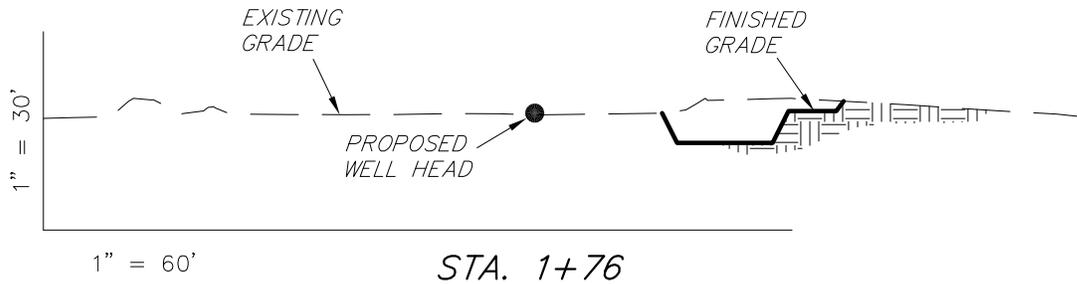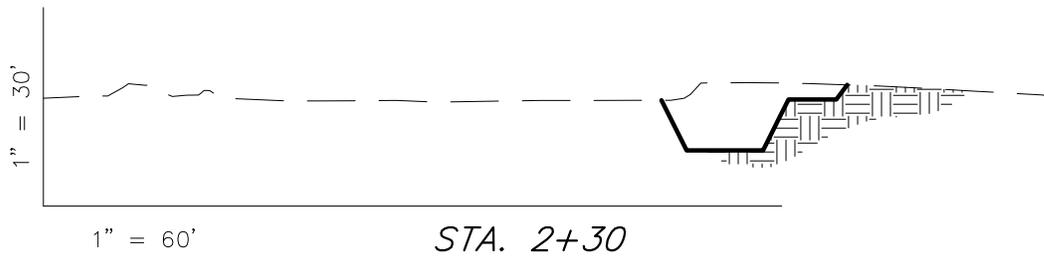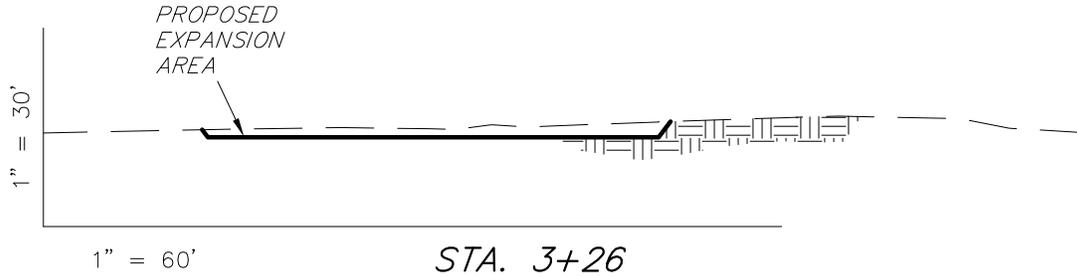

NOTE:  
UNLESS OTHERWISE  
NOTED ALL CUT/FILL  
SLOPES ARE AT 1.5:1

**ESTIMATED EARTHWORK QUANTITIES**  
(No Shrink or swell adjustments have been used)  
(Expressed in Cubic Yards)

ITEM	CUT	FILL	6" TOPSOIL	EXCESS
PAD	560	10	Topsoil is not included in Pad Cut	550
PIT	690	0		690
<b>TOTALS</b>	<b>1,250</b>	<b>10</b>	<b>360</b>	<b>1,240</b>

SURVEYED BY: S.H.	DATE SURVEYED: 01-21-13	VERSION:
DRAWN BY: M.W.	DATE DRAWN: 06-11-13	V2
SCALE: 1" = 60'	REVISED:	

*Tri State*

*Land Surveying, Inc.*

180 NORTH VERNAL AVE. VERNAL, UTAH 84078

(435) 781-2501

RECEIVED: July 17, 2013

# NEWFIELD EXPLORATION COMPANY


## TYPICAL RIG LAYOUT

2-10-9-17 (Existing Well)

W-3-9-17 (Proposed Well)

H-10-9-17 (Proposed Well)

Pad Location: NWNE Section 10, T9S, R17E, S.L.B.&M.

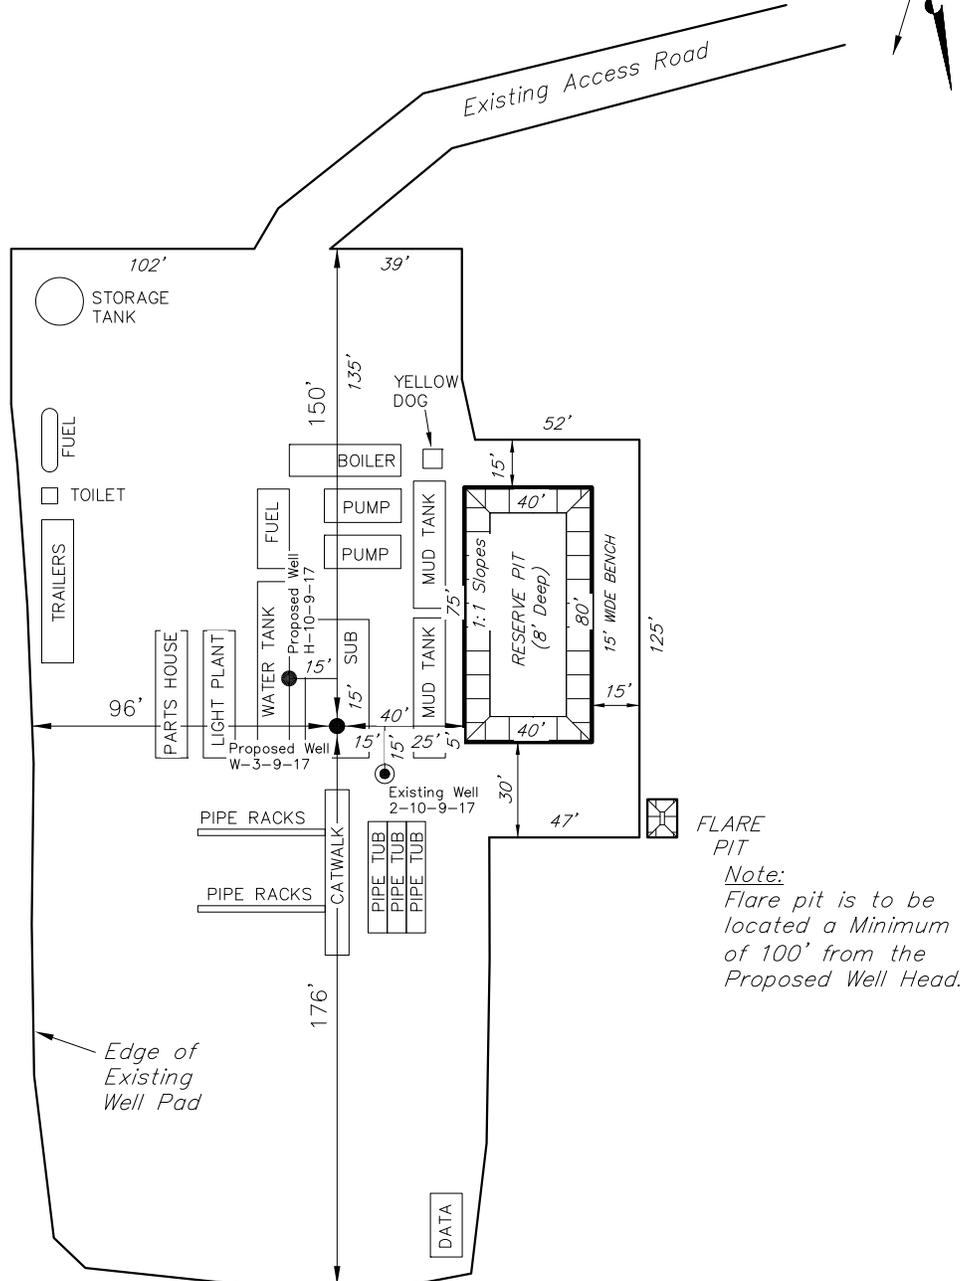

SURVEYED BY: S.H.	DATE SURVEYED: 01-21-13	VERSION:
DRAWN BY: M.W.	DATE DRAWN: 06-11-13	V2
SCALE: 1" = 60'	REVISED:	

**Tri State** (435) 781-2501  
 Land Surveying, Inc.  
 180 NORTH VERNAL AVE. VERNAL, UTAH 84078

RECEIVED: July 17, 2013

# NEWFIELD EXPLORATION COMPANY


## RECLAMATION LAYOUT

2-10-9-17 (Existing Well)

W-3-9-17 (Proposed Well)

H-10-9-17 (Proposed Well)

Pad Location: NWNE Section 10, T9S, R17E, S.L.B.&M.

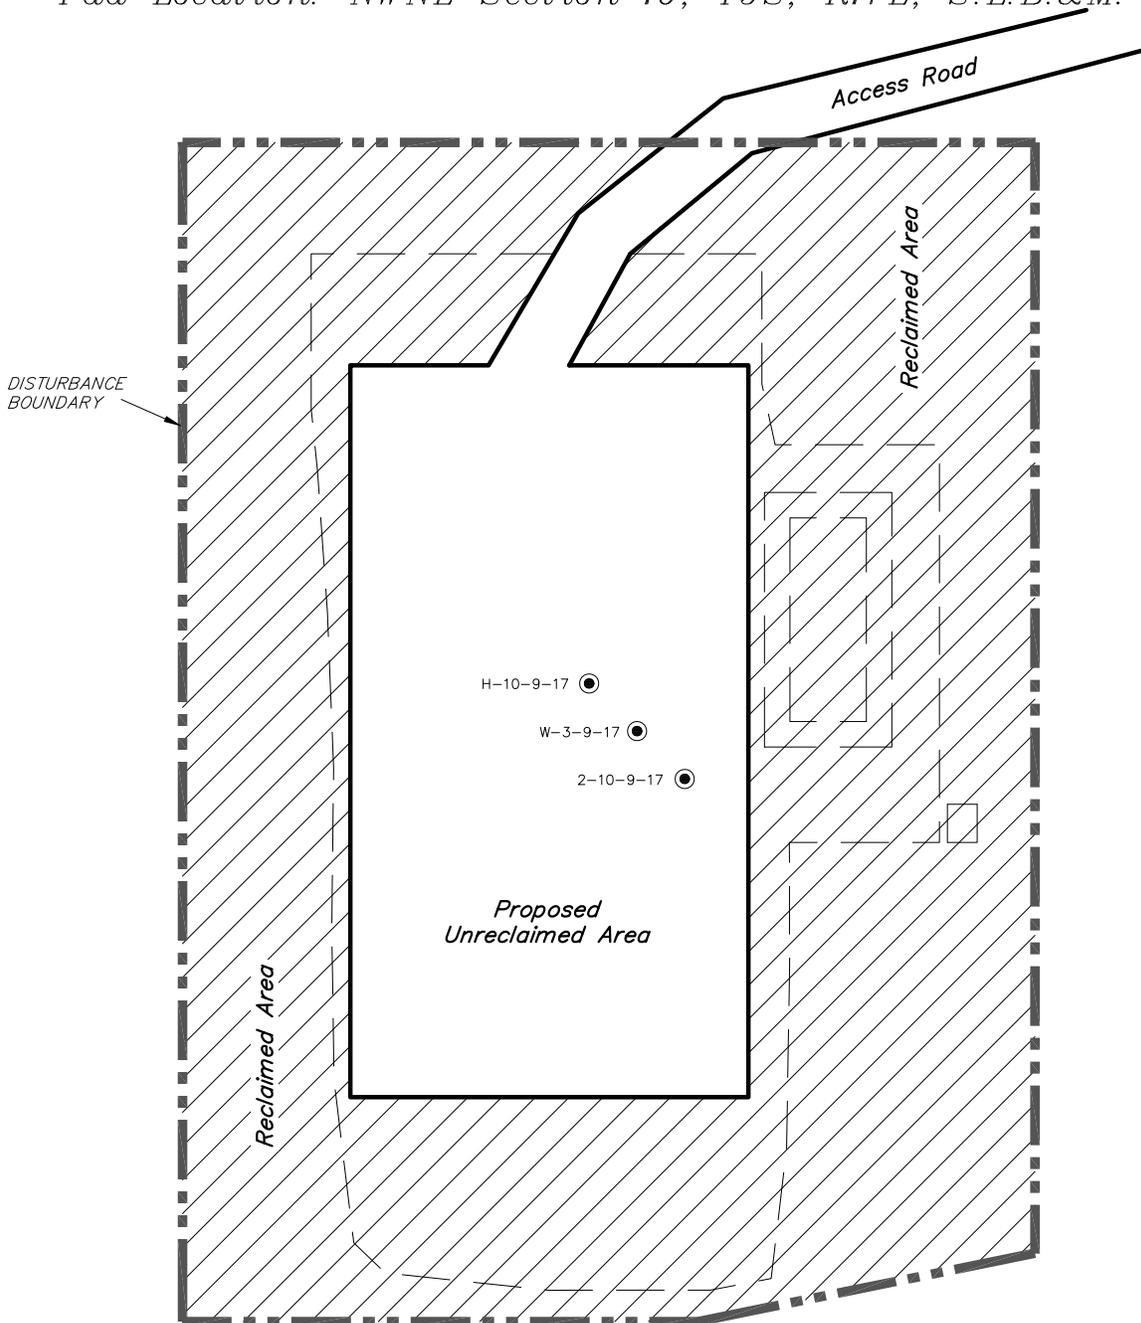

Notes:

1. Reclaimed Area to Include Seeding of Approved Vegetation and Sufficient Storm Water Management System.
2. Actual Equipment Layout and Reclaimed Pad Surface Area May Change due to Production Requirements or Site Conditions.

DISTURBED AREA:

TOTAL DISTURBED AREA = ±2.25 ACRES  
 TOTAL RECLAIMED AREA = ±1.55 ACRES  
 UNRECLAIMED AREA = ±0.70 ACRES

SURVEYED BY: S.H.	DATE SURVEYED: 01-21-13	VERSION:
DRAWN BY: M.W.	DATE DRAWN: 06-11-13	V2
SCALE: 1" = 60'	REVISED:	

**Tri State** (435) 781-2501  
 Land Surveying, Inc.  
 180 NORTH VERNAL AVE. VERNAL, UTAH 84078

# NEWFIELD EXPLORATION COMPANY


## PROPOSED SITE FACILITY DIAGRAM

2-10-9-17 UTU-65210

W-3-9-17 UTU-65210

H-10-9-17 UTU-65210

*Pad Location: NWNE Section 10, T9S, R17E, S.L.B.&M.  
Duchesne County, Utah*

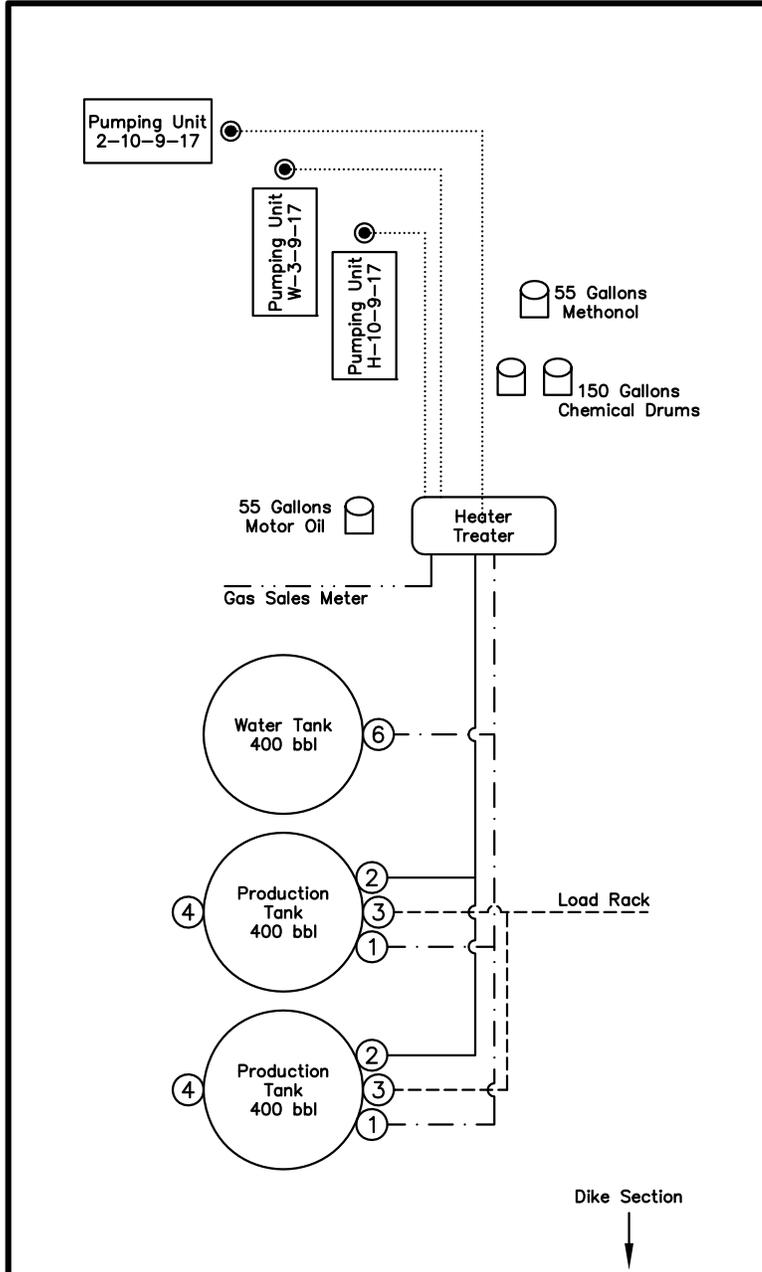

### Legend

Emulsion Line	.....
Load Rack	-----
Water Line	- . - . - .
Gas Sales	- . - . - .
Oil Line	—————


NOT TO SCALE

SURVEYED BY: S.H.	DATE SURVEYED: 01-21-13	VERSION:
DRAWN BY: M.W.	DATE DRAWN: 06-11-13	V2
SCALE: NONE	REVISED:	


*Tri State* (435) 781-2501  
Land Surveying, Inc.  
180 NORTH VERNAL AVE. VERNAL, UTAH 84078

API Number: 4301352314  
Well Name: GMBU W-3-9-17  
Township T09.0S Range R17.0E Section 10  
Meridian: SLBM  
Operator: NEWFIELD PRODUCTION COMPANY

Map Prepared:  
Map Produced by Diana Mason

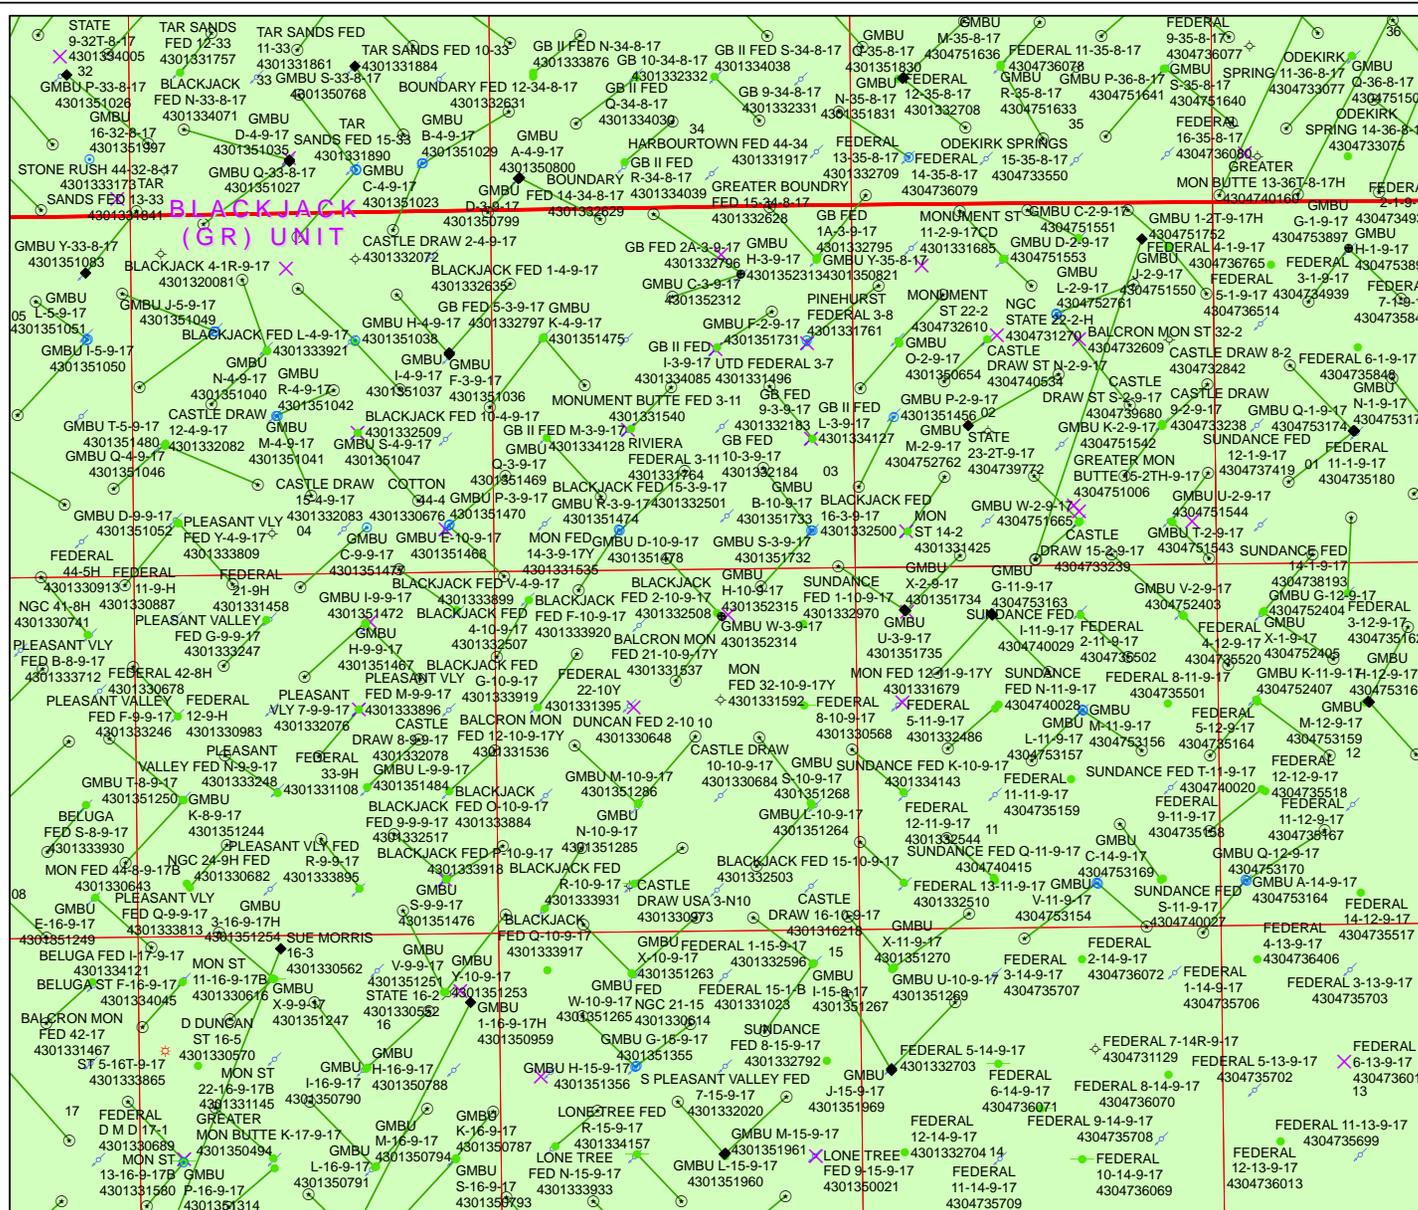

- Units  
STATUS
- ACTIVE
  - EXPLORATORY
  - GAS STORAGE
  - NP PP OIL
  - NP SECONDARY
  - PI OIL
  - PP GAS
  - PP GEOTHERMAL
  - PP OIL
  - SECONDARY
  - TERMINATED

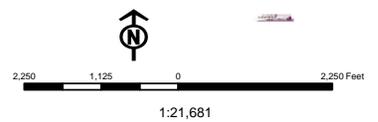

# United States Department of the Interior

## BUREAU OF LAND MANAGEMENT

Utah State Office  
440 West 200 South, Suite 500  
Salt Lake City, UT 84101

IN REPLY REFER TO:  
3160  
(UT-922)

July 22, 2013

Memorandum

To: Assistant Field Office Manager Minerals,  
Vernal Field Office

From: Michael Coulthard, Petroleum Engineer

Subject: 2013 Plan of Development Greater Monument  
Butte Unit, Duchesne and Uintah Counties,  
Utah.

Pursuant to email between Diana Whitney, Division of Oil, Gas and Mining, and Mickey Coulthard, Utah State Office, Bureau of Land Management, the following wells are planned for calendar year 2013 within the Greater Monument Butte Unit, Duchesne and Uintah Counties, Utah.

API #	WELL NAME	LOCATION
(Proposed PZ GREEN RIVER)		
43-013-52310	GMBU N-27-8-17	Sec 27 T08S R17E 1890 FSL 1905 FWL
	BHL	Sec 27 T08S R17E 2412 FNL 1218 FWL
43-013-52311	GMBU R-27-8-17	Sec 27 T08S R17E 1874 FSL 1919 FWL
	BHL	Sec 27 T08S R17E 1157 FSL 2490 FEL
43-013-52312	GMBU C-3-9-17	Sec 03 T09S R17E 0975 FNL 1618 FEL
	BHL	Sec 03 T09S R17E 0102 FNL 2381 FWL
43-013-52313	GMBU H-3-9-17	Sec 03 T09S R17E 0995 FNL 1626 FEL
	BHL	Sec 03 T09S R17E 1308 FNL 2624 FEL
43-013-52314	GMBU W-3-9-17	Sec 10 T09S R17E 0679 FNL 1965 FEL
	BHL	Sec 03 T09S R17E 0170 FSL 2532 FWL
43-013-52315	GMBU H-10-9-17	Sec 10 T09S R17E 0697 FNL 1954 FEL
	BHL	Sec 10 T09S R17E 1629 FNL 2636 FEL
43-047-53895	GMBU D-31-8-18	Sec 30 T08S R18E 0662 FSL 0535 FWL
	BHL	Sec 31 T08S R18E 0158 FNL 1482 FWL

RECEIVED: July 23, 2013

API #	WELL NAME	LOCATION
(Proposed PZ GREEN RIVER)		
43-047-53896	GMBU T-25-8-17	Sec 30 T08S R18E 0647 FSL 0521 FWL
		BHL Sec 25 T08S R17E 1368 FSL 0195 FEL
43-047-53897	GMBU G-1-9-17	Sec 01 T09S R17E 0679 FNL 1981 FWL
		BHL Sec 01 T09S R17E 1460 FNL 1392 FWL
43-047-53898	GMBU H-1-9-17	Sec 01 T09S R17E 0699 FNL 1988 FWL
		BHL Sec 01 T09S R17E 1427 FNL 2543 FEL
43-047-53899	GMBU M-1-9-17	Sec 01 T09S R17E 1555 FSL 1840 FEL
		BHL Sec 01 T09S R17E 2600 FNL 2602 FWL
43-047-53901	GMBU V-34-8-18	Sec 03 T09S R18E 0779 FNL 0671 FEL
		BHL Sec 34 T08S R18E 0202 FSL 1495 FEL
43-047-53902	GMBU E-2-9-18	Sec 03 T09S R18E 0791 FNL 0654 FEL
		BHL Sec 02 T09S R18E 0011 FNL 0322 FWL

This office has no objection to permitting the wells at this time.

Michael L. Coulthard

Digitally signed by Michael L. Coulthard  
 DN: cn=Michael L. Coulthard, o=Bureau of Land Management,  
 ou=Branch of Minerals, email=Michael\_Coulthard@blm.gov, c=US  
 Date: 2013.07.22 15:52:46 -06'00'

bcc: File - Greater Monument Butte Unit  
 Division of Oil Gas and Mining  
 Central Files  
 Agr. Sec. Chron  
 Fluid Chron

MCoulthard:mc:7-22-13

RECEIVED: July 23, 2013

## WORKSHEET APPLICATION FOR PERMIT TO DRILL

APD RECEIVED: 7/17/2013

API NO. ASSIGNED: 43013523140000

WELL NAME: GMBU W-3-9-17

OPERATOR: NEWFIELD PRODUCTION COMPANY (N2695)

PHONE NUMBER: 435 646-4936

CONTACT: Heather Calder

PROPOSED LOCATION: NWN 10 090S 170E

Permit Tech Review: 

SURFACE: 0679 FNL 1965 FEL

Engineering Review: 

BOTTOM: 0170 FSL 2532 FWL

Geology Review: 

COUNTY: DUCHESNE

LATITUDE: 40.05084

LONGITUDE: -109.99032

UTM SURF EASTINGS: 586123.00

NORTHINGS: 4433888.00

FIELD NAME: MONUMENT BUTTE

LEASE TYPE: 1 - Federal

LEASE NUMBER: UTU-65210

PROPOSED PRODUCING FORMATION(S): GREEN RIVER

SURFACE OWNER: 1 - Federal

COALBED METHANE: NO

## RECEIVED AND/OR REVIEWED:

- PLAT
- Bond: FEDERAL - WYB000493
- Potash
- Oil Shale 190-5
- Oil Shale 190-3
- Oil Shale 190-13
- Water Permit: 437478
- RDCC Review:
- Fee Surface Agreement
- Intent to Commingle

Commingle Approved

## LOCATION AND SITING:

- R649-2-3.
- Unit: GMBU (GRRV)
- R649-3-2. General
- R649-3-3. Exception
- Drilling Unit
- Board Cause No: Cause 213-11
- Effective Date: 11/30/2009
- Siting: Suspends General Siting
- R649-3-11. Directional Drill

Comments: Presite Completed

Stipulations: 4 - Federal Approval - dmason  
15 - Directional - dmason  
27 - Other - bhll



GARY R. HERBERT  
*Governor*

GREGORY S. BELL  
*Lieutenant Governor*

# State of Utah

DEPARTMENT OF NATURAL RESOURCES

MICHAEL R. STYLER  
*Executive Director*

Division of Oil, Gas and Mining

JOHN R. BAZA  
*Division Director*

## Permit To Drill

\*\*\*\*\*

**Well Name:** GMBU W-3-9-17  
**API Well Number:** 43013523140000  
**Lease Number:** UTU-65210  
**Surface Owner:** FEDERAL  
**Approval Date:** 7/25/2013

### Issued to:

NEWFIELD PRODUCTION COMPANY , Rt 3 Box 3630 , Myton, UT 84052

### Authority:

Pursuant to Utah Code Ann. 40-6-1 et seq., and Utah Administrative Code R649-3-1 et seq., the Utah Division of Oil, Gas and Mining issues conditions of approval, and permit to drill the listed well. This permit is issued in accordance with the requirements of Cause 213-11. The expected producing formation or pool is the GREEN RIVER Formation(s), completion into any other zones will require filing a Sundry Notice (Form 9). Completion and commingling of more than one pool will require approval in accordance with R649-3-22.

### Duration:

This approval shall expire one year from the above date unless substantial and continuous operation is underway, or a request for extension is made prior to the expiration date

### General:

Compliance with the requirements of Utah Admin. R. 649-1 et seq., the Oil and Gas Conservation General Rules, and the applicable terms and provisions of the approved Application for permit to drill.

### Conditions of Approval:

State approval of this well does not supercede the required federal approval, which must be obtained prior to drilling.

In accordance with Utah Admin. R.649-3-11, Directional Drilling, the operator shall submit a complete angular deviation and directional survey report to the Division within 30 days following completion of the well.

Production casing cement shall be brought up to or above the top of the unitized interval for the Greater Monument Butte Unit (Cause No. 213-11).

### Notification Requirements:

The operator is required to notify the Division of Oil, Gas and Mining of the following actions during drilling of this well:

- Within 24 hours following the spudding of the well - contact Carol Daniels at 801-538-5284

(please leave a voicemail message if not available)

OR

submit an electronic sundry notice (pre-registration required) via the Utah Oil & Gas website  
at <http://oilgas.ogm.utah.gov>

**Reporting Requirements:**

All reports, forms and submittals as required by the Utah Oil and Gas Conservation General Rules will be promptly filed with the Division of Oil, Gas and Mining, including but not limited to:

- Entity Action Form (Form 6) - due within 5 days of spudding the well
- Monthly Status Report (Form 9) - due by 5th day of the following calendar month
- Requests to Change Plans (Form 9) - due prior to implementation
- Written Notice of Emergency Changes (Form 9) - due within 5 days
- Notice of Operations Suspension or Resumption (Form 9) - due prior to implementation
- Report of Water Encountered (Form 7) - due within 30 days after completion
- Well Completion Report (Form 8) - due within 30 days after completion or plugging

**Approved By:**

A handwritten signature in black ink, appearing to read "John Rogers", written over a horizontal line.

For John Rogers  
Associate Director, Oil & Gas



VIA ELECTRONIC DELIVERY

**Newfield Exploration Company**

1001 17th Street | Suite 2000  
Denver, Colorado 80202  
PH 303-893-0102 | FAX 303-893-0103

July 29, 2013

State of Utah, Division of Oil, Gas and Mining  
ATTN: Diana Mason  
P.O. Box 145801  
Salt Lake City, UT 84114-5801

RE: Directional Drilling  
**GMBU W-3-9-17**  
Greater Monument Butte (Green River) Unit

Surface Hole: T9S-R17E Section 10: NWNE (UTU-65210)  
679' FNL 1965' FEL

At Target: T9S-R17E Section 3: SESW (UTU-75037)  
170' FSL 2532' FWL

Duchesne County, Utah

Dear Ms. Mason:

Pursuant to the filing by Newfield Production Company (NPC) of an Application for Permit to Drill the above referenced well dated 7/22/2013, a copy of which is attached, and in accordance with Oil and Gas Conservation Rule R649-3-11, NPC hereby submits this letter as notice of our intention to directionally drill this well.

The surface hole and target locations of this well are both within the boundaries of the Greater Monument Butte Unit (UTU-87538X), of which Newfield certifies that it is the operator. Further, Newfield certifies that all lands within 460 feet of the entire directional well bore are within the Greater Monument Butte Unit.

NPC is permitting this well as a directional well in order to mitigate surface disturbance by utilizing pre-existing roads and pipelines.

NPC hereby requests our application for permit to drill be granted pursuant to R649-3-11. If you have any questions or require further information, please contact the undersigned at 303-383-4121 or by email at [lburget@newfield.com](mailto:lburget@newfield.com). Your consideration in this matter is greatly appreciated.

Sincerely,  
Newfield Production Company

Leslie Burget  
Land Associate

UNITED STATES  
DEPARTMENT OF THE INTERIOR  
BUREAU OF LAND MANAGEMENT

**APPLICATION FOR PERMIT TO DRILL OR REENTER**

1a. Type of Work: <input checked="" type="checkbox"/> DRILL <input type="checkbox"/> REENTER		5. Lease Serial No. UTU65210
1b. Type of Well: <input checked="" type="checkbox"/> Oil Well <input type="checkbox"/> Gas Well <input type="checkbox"/> Other <input checked="" type="checkbox"/> Single Zone <input type="checkbox"/> Multiple Zone		6. If Indian, Allottee or Tribe Name
2. Name of Operator NEWFIELD EXPLORATION		7. If Unit or CA Agreement, Name and No. GMBU
Contact: HEATHER CALDER E-Mail: hcalder@newfield.com		8. Lease Name and Well No. GMBU W-3-9-17
3a. Address ROUTE 3 BOX 3630 MYTON, UT 84052	3b. Phone No. (include area code) Ph: 435-646-4936 Fx: 435-646-3031	9. API Well No.
4. Location of Well (Report location clearly and in accordance with any State requirements. *) At surface NWNE 679FNL 1965FEL At proposed prod. zone SESW 170FSL 2532FWL		10. Field and Pool, or Exploratory MONUMENT BUTTE
14. Distance in miles and direction from nearest town or post office* 14.4 MILES SOUTH OF MYTON, UT		11. Sec., T., R., M., or Blk. and Survey or Area Sec 10 T9S R17E Mer SLB
15. Distance from proposed location to nearest property or lease line, ft. (Also to nearest drig. unit line, if any) 170'	16. No. of Acres in Lease 240.00	12. County or Parish DUCHESNE
18. Distance from proposed location to nearest well, drilling, completed, applied for, on this lease, ft. 2404'	19. Proposed Depth 5907 MD 5770 TVD	13. State UT
21. Elevations (Show whether DF, KB, RT, GL, etc.) 5088 GL	22. Approximate date work will start 09/01/2013	17. Spacing Unit dedicated to this well 20.00
		20. BLM/BIA Bond No. on file WYB000493
		23. Estimated duration 7 DAYS

**24. Attachments**

The following, completed in accordance with the requirements of Onshore Oil and Gas Order No. 1, shall be attached to this form:

- |   |  |
|---|--|
| 1. Well plat certified by a registered surveyor.  | 4. Bond to cover the operations unless covered by an existing bond on file (see Item 20 above).    |
| 2. A Drilling Plan.   | 5. Operator certification  |
| 3. A Surface Use Plan (if the location is on National Forest System Lands, the SUPO shall be filed with the appropriate Forest Service Office). | 6. Such other site specific information and/or plans as may be required by the authorized officer. |

25. Signature (Electronic Submission)	Name (Printed/Typed) HEATHER CALDER Ph: 435-646-4936	Date 07/22/2013
Title PRODUCTION TECHNICIAN		
Approved by (Signature)	Name (Printed/Typed)	Date
Title	Office	

Application approval does not warrant or certify the applicant holds legal or equitable title to those rights in the subject lease which would entitle the applicant to conduct operations thereon.  
Conditions of approval, if any, are attached.

Title 18 U.S.C. Section 1001 and Title 43 U.S.C. Section 1212, make it a crime for any person knowingly and willfully to make to any department or agency of the United States any false, fictitious or fraudulent statements or representations as to any matter within its jurisdiction.

**Additional Operator Remarks (see next page)**

**Electronic Submission #214370 verified by the BLM Well Information System  
For NEWFIELD EXPLORATION, sent to the Vernal**


**\*\* OPERATOR-SUBMITTED \*\* OPERATOR-SUBMITTED \*\* OPERATOR-SUBMITTED \*\***

**Additional Operator Remarks:**

SURFACE HOLE LEASE:UTU65210  
BOTTOM HOLE LEASE:UTU75037


# T9S, R17E, S.L.B.&M.

Bottom of Hole  
Center of Pattern

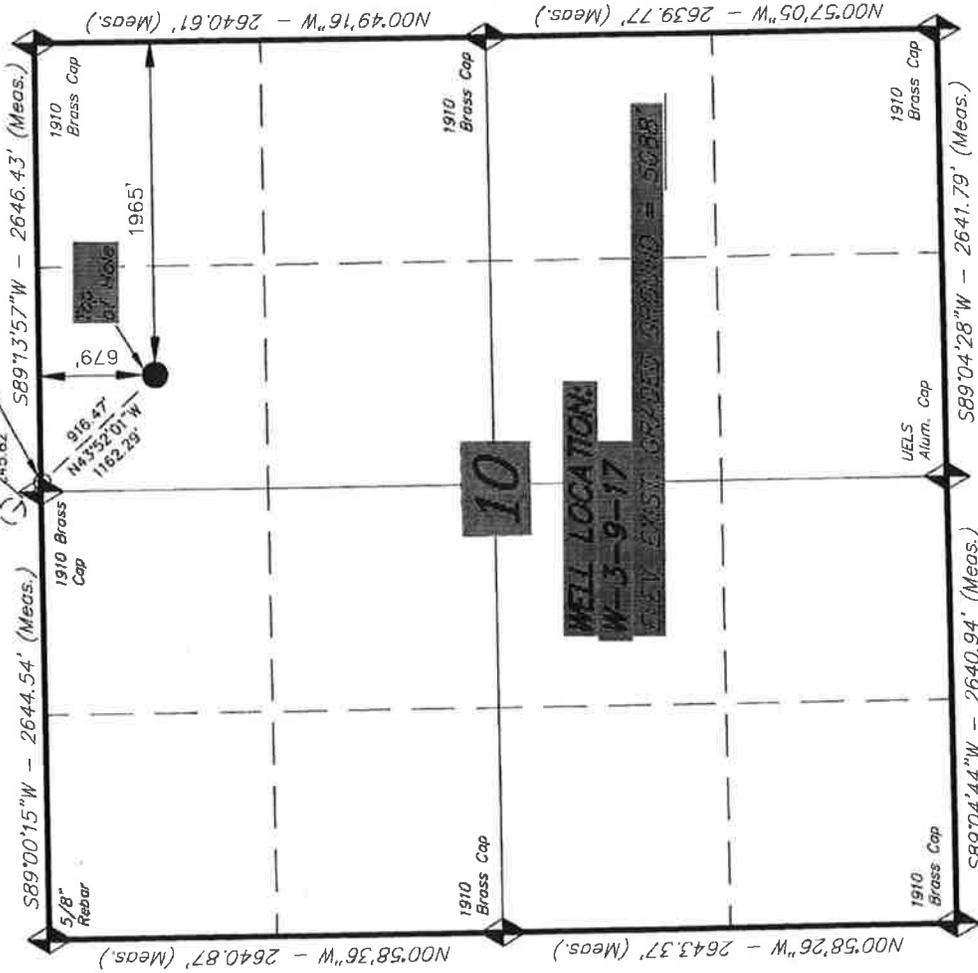

# NEWFIELD EXPLORATION COMPANY

WELL LOCATION, W-3-9-17, LOCATED AS SHOWN IN THE NW 1/4 NE 1/4 OF SECTION 10, T9S, R17E, S.L.B.&M. DUCHESNE COUNTY, UTAH.

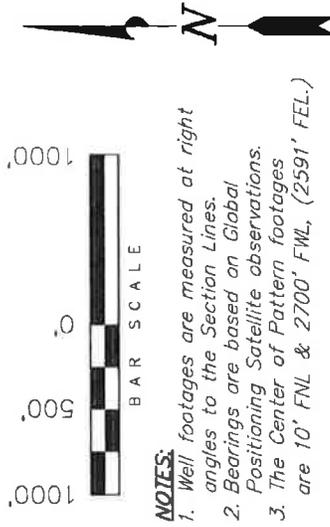

### NOTES:

1. Well footages are measured at right angles to the Section Lines.
2. Bearings are based on Global Positioning Satellite observations.
3. The Center of Pattern footages are 10' FNL & 2700' FWL. (2591' FEL.)

THIS IS TO CERTIFY THAT THE ABOVE FIELD SURVEY WAS PREPARED FROM FIELD NOTES AND THAT THE SAME ARE TRUE AND CORRECT TO THE BEST OF MY KNOWLEDGE AND BELIEF.

REGISTERED LAND SURVEYOR  
REGISTRATION NO. 189377  
STATE OF UTAH  
06-11-13  
STACY W.

**TRI STATE LAND SURVEYING & CONSULTING**  
180 NORTH VERNAL AVE. - VERNAL, UTAH 84078  
(435) 781-2501

DATE SURVEYED: 01-21-13	SURVEYED BY: S.H.	VERSION:
DATE DRAWN: 06-11-13	DRAWN BY: M.W.	V2
REVISED:	SCALE: 1" = 1000'	


<b>NAD 83 (CENTER OF PATTERN)</b> LATITUDE = 40°03'09.65" LONGITUDE = 109°59'33.15"	<b>NAD 83 (SURFACE LOCATION)</b> LATITUDE = 40°03'03.02" LONGITUDE = 109°59'25.13"
<b>NAD 27 (CENTER OF PATTERN)</b> LATITUDE = 40°03'09.78" LONGITUDE = 109°59'30.62"	<b>NAD 27 (SURFACE LOCATION)</b> LATITUDE = 40°03'03.16" LONGITUDE = 109°59'22.59"

◆ = SECTION CORNERS LOCATED

BASIS OF ELEV: Elevations are based on an N.G.S. OPUS Correction. LOCATION: L.A.T. 40°04'09.56" LONG. 110°00'43.28" (Tristate Aluminum Cap) Elev. 5281.57'



**Access Road Map**

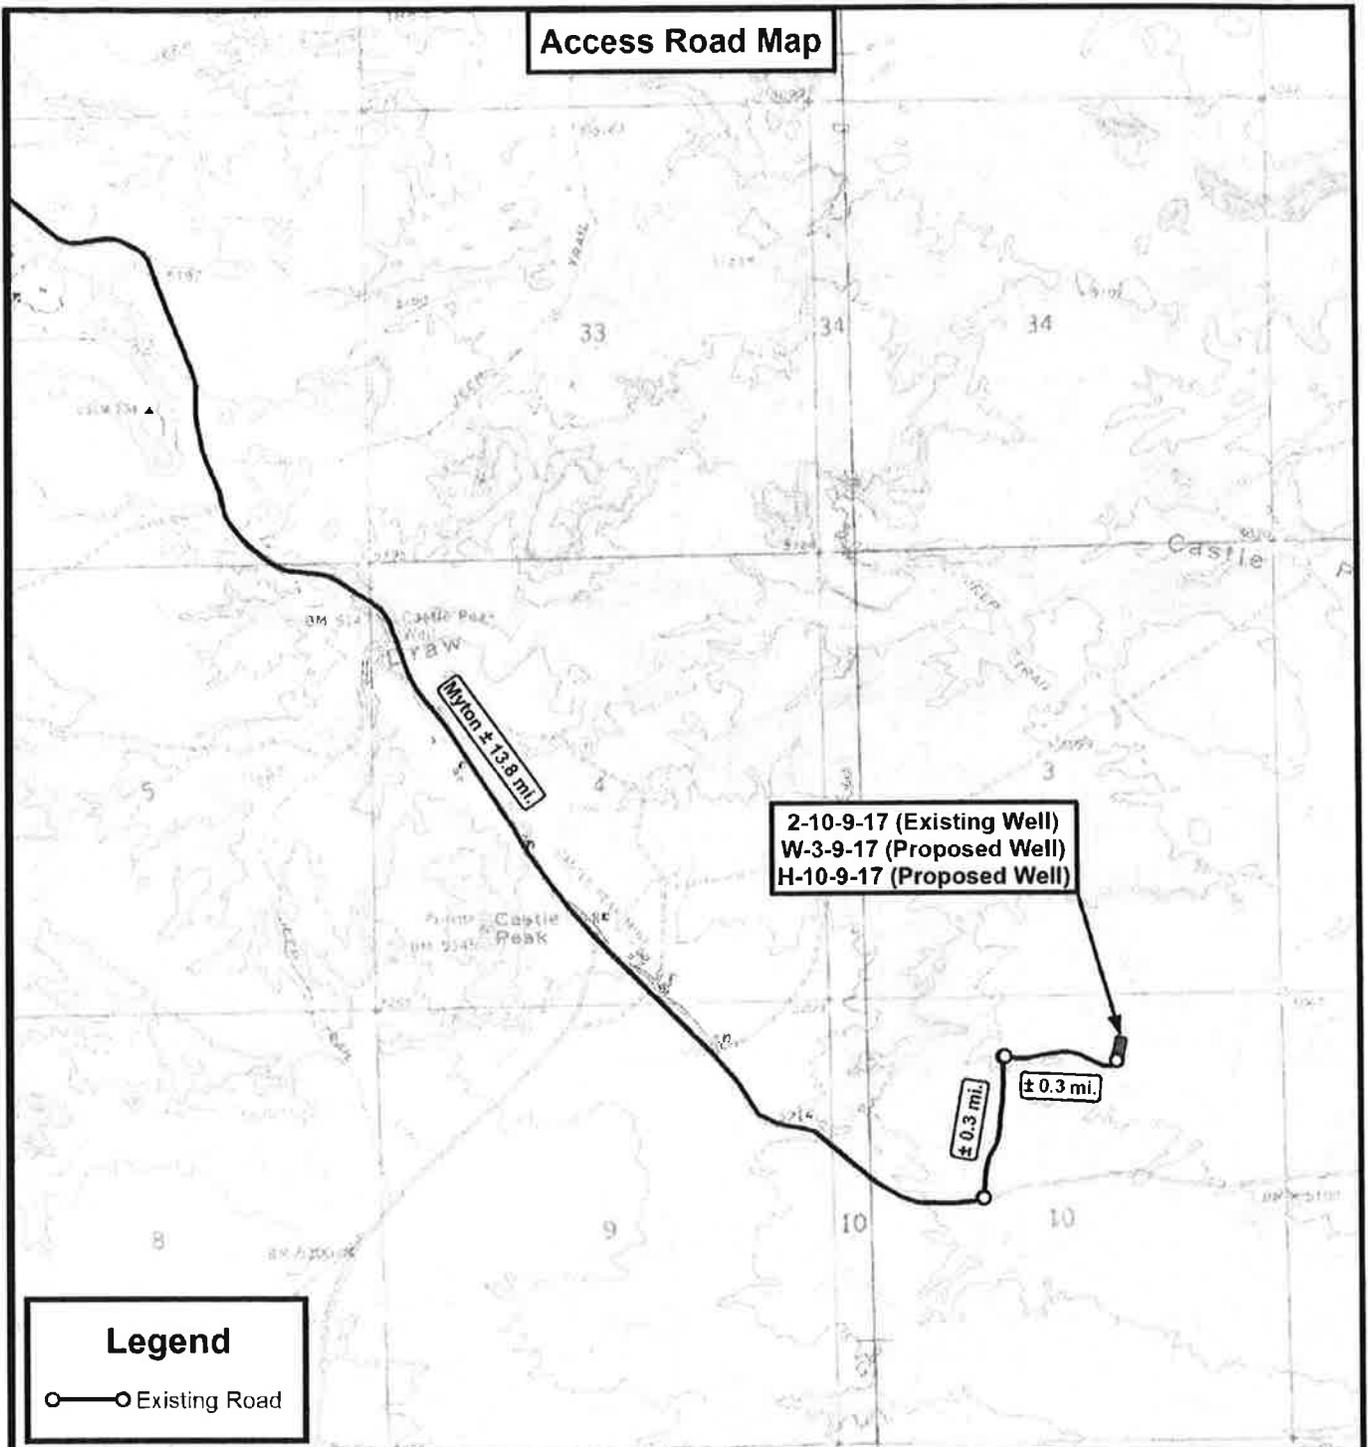

**Legend**

—○ Existing Road

THE PARCEL INFORMATION SHOWN HAS NOT BEEN SURVEYED BY TRI-STATE LAND SURVEYING, INC. - TRI-STATE DOES NOT WARRANTY PROPERTY PARCEL DATA OR ANY ASSOCIATED INFORMATION. A PROPERTY SURVEY IS REQUIRED TO DETERMINE THE ACTUAL LOCATION OF PROPERTY LINES AND SHOW ACCURATE DISTANCES ACROSS PARCELS.



**Tri State  
Land Surveying, Inc.**

180 NORTH VERNAL AVE. VERNAL, UTAH 84078

P: (435) 781-2501  
F: (435) 781-2518



**NEWFIELD EXPLORATION COMPANY**

2-10-9-17 (Existing Well)  
W-3-9-17 (Proposed Well)  
H-10-9-17 (Proposed Well)  
Sec. 10, T9S, R17E, S.L.B.&M. Duchesne County, UT.

DRAWN BY:	A.P.C.	REVISED:	VERSION:
DATE:	06-11-2013		<b>V2</b>
SCALE:	1" = 2,000'		

**TOPOGRAPHIC MAP**

SHEET  
**B**

**RECEIVED**

UNITED STATES  
DEPARTMENT OF THE INTERIOR  
BUREAU OF LAND MANAGEMENT

JUL 23 2013

FORM APPROVED  
OMB No. 1004-0136  
Expires July 31, 2010

**BLM**

**APPLICATION FOR PERMIT TO DRILL OR REENTER**

5. Lease Serial No. UTU65210	
6. If Indian, Allottee or Tribe Name	
7. If Unit or CA Agreement, Name and No. UTU87538X	
8. Lease Name and Well No. GMBU W-3-9-17	
9. API Well No. 4301350314	
10. Field and Pool, or Exploratory MONUMENT BUTTE	
11. Sec., T., R., M., or Blk. and Survey or Area Sec 10 T9S R17E Mer SLB SME: BLM	
12. County or Parish DUCHESNE	13. State UT
17. Spacing Unit dedicated to this well 20.00	
20. BLM/BIA Bond No. on file WYB000493	
23. Estimated duration 7 DAYS	

1a. Type of Work: <input checked="" type="checkbox"/> DRILL <input type="checkbox"/> REENTER	
1b. Type of Well: <input checked="" type="checkbox"/> Oil Well <input type="checkbox"/> Gas Well <input type="checkbox"/> Other <input checked="" type="checkbox"/> Single Zone <input type="checkbox"/> Multiple Zone	
2. Name of Operator NEWFIELD EXPLORATION COMPANY Contact: HEATHER CALDER Email: hcalder@newfield.com	
3a. Address ROUTE 3 BOX 3630 MYTON, UT 84052	3b. Phone No. (include area code) Ph: 435-646-4936 Fx: 435-646-4936
4. Location of Well (Report location clearly and in accordance with any State requirements. *) At surface NWNE 679FNL 1965FEL 40.030302 N Lat, 109.592513 W Lon At proposed prod. zone SESW 170FSL 2532FWL 40.031143 N Lat, 109.593530 W Lon	
14. Distance in miles and direction from nearest town or post office* 14.4 MILES SOUTH OF MYTON, UT	
15. Distance from proposed location to nearest property or lease line, ft. (Also to nearest drig. unit line, if any) 170'	16. No. of Acres in Lease 1240.00
18. Distance from proposed location to nearest well, drilling, completed, applied for, on this lease, ft. 2404'	19. Proposed Depth 5907 MD 5770 TVD
21. Elevations (Show whether DF, KB, RT, GL, etc.) 5088 GL	22. Approximate date work will start 09/01/2013

**RECEIVED**

JAN 3 2014

DIV. OF OIL, GAS & MINING

**24. Attachments**

The following, completed in accordance with the requirements of Onshore Oil and Gas Order No. 1, shall be attached to this form:

- |   |  |
|---|--|
| 1. Well plat certified by a registered surveyor.  | 4. Bond to cover the operations unless covered by an existing bond on file (see Item 20 above).    |
| 2. A Drilling Plan.   | 5. Operator certification  |
| 3. A Surface Use Plan (if the location is on National Forest System Lands, the SUPO shall be filed with the appropriate Forest Service Office). | 6. Such other site specific information and/or plans as may be required by the authorized officer. |

25. Signature (Electronic Submission)	Name (Printed/Typed) HEATHER CALDER Ph: 435-646-4936	Date 07/22/2013
Title PRODUCTION TECHNICIAN		
Approved by (Signature) 	Name (Printed/Typed) <b>Jerry Kenczka</b>	Date <b>DEC 23 2013</b>
Title Assistant Field Manager Lands & Mineral Resources	Office VERNAL FIELD OFFICE	

Application approval does not warrant or certify the applicant holds legal or equitable title to those rights in the subject lease which would entitle the applicant to conduct operations thereon.  
Conditions of approval, if any, are attached.

**CONDITIONS OF APPROVAL ATTACHED**

Title 18 U.S.C. Section 1001 and Title 43 U.S.C. Section 1212, make it a crime for any person knowingly and willfully to make to any department or agency of the United States any false, fictitious or fraudulent statements or representations as to any matter within its jurisdiction.

**Additional Operator Remarks (see next page)**

Electronic Submission #214370 verified by the BLM Well Information System  
For NEWFIELD EXPLORATION COMPANY, sent to the Vernal  
Committed to AFMSS for processing by JOHNETTA MAGEE on 07/25/2013 (13JM0478AE)

**UDOGM**

**NOTICE OF APPROVAL**

**\*\* BLM REVISED \*\* BLM REVISED \*\* BLM REVISED \*\* BLM REVISED \*\* BLM REVISED \*\***



UNITED STATES DEPARTMENT OF THE INTERIOR  
BUREAU OF LAND MANAGEMENT  
VERNAL FIELD OFFICE

170 South 500 East

VERNAL, UT 84078

(435) 781-4400



**CONDITIONS OF APPROVAL FOR APPLICATION FOR PERMIT TO DRILL**

Company: Newfield Production Company  
Well No: GMBU W-3-9-17  
API No: 43-013-52314

Location: NWNE, Sec. 10, T9S, R17E  
Lease No: UTU-65210  
Agreement:

**OFFICE NUMBER: (435) 781-4400**

**OFFICE FAX NUMBER: (435) 781-3420**

**A COPY OF THESE CONDITIONS SHALL BE FURNISHED TO YOUR  
FIELD REPRESENTATIVE TO INSURE COMPLIANCE**

All lease and/or unit operations are to be conducted in such a manner that full compliance is made with the applicable laws, regulations (43 CFR Part 3160), and this approved Application for Permit to Drill including Surface and Downhole Conditions of Approval. The operator is considered fully responsible for the actions of his subcontractors. A copy of the approved APD must be on location during construction, drilling, and completion operations. **This permit is approved for a two (2) year period, or until lease expiration, whichever occurs first. An additional extension, up to two (2) years, may be applied for by sundry notice prior to expiration.**

**NOTIFICATION REQUIREMENTS**

Location Construction (Notify Environmental Scientist)	- Forty-Eight (48) hours prior to construction of location and access roads.
Location Completion (Notify Environmental Scientist)	- Prior to moving on the drilling rig.
Spud Notice (Notify Petroleum Engineer)	- Twenty-Four (24) hours prior to spudding the well.
Casing String & Cementing (Notify Supv. Petroleum Tech.)	- Twenty-Four (24) hours prior to running casing and cementing all casing strings to: <a href="mailto:blm_ut_vn_opreport@blm.gov">blm_ut_vn_opreport@blm.gov</a>
BOP & Related Equipment Tests (Notify Supv. Petroleum Tech.)	- Twenty-Four (24) hours prior to initiating pressure tests.
First Production Notice (Notify Petroleum Engineer)	- Within Five (5) business days after new well begins or production resumes after well has been off production for more than ninety (90) days.

### ***SURFACE USE PROGRAM CONDITIONS OF APPROVAL (COAs)***

- All new and replacement internal combustion gas field engines of less than or equal to 300 design-rated horsepower must not emit more than 2 gms of NO<sub>x</sub> per horsepower-hour. This requirement does not apply to gas field engines of less than or equal to 40 design-rated horsepower.
- All and replacement internal combustion gas field engines of greater than 300 design rated horsepower must not emit more than 1.0 gms of NO<sub>x</sub> per horsepower-hour.
- If there is an active Gilsonite mining operation within 2 miles of the well location, operator shall notify the Gilsonite operator at least 48 hours prior to any blasting during construction.
- If paleontological materials are uncovered during construction, the operator is to immediately stop work and contact the Authorized Officer (AO). A determination will be made by the AO as to what mitigation may be necessary for the discovered paleontologic material before construction can continue.

### **STANDARD STIPULATIONS**

#### **Minerals and Paleontology**

- If there is an active Gilsonite mining operation within 2 miles of the well location, operator shall notify the Gilsonite operator at least 48 hours prior to any blasting during construction.
- If paleontological materials are uncovered during construction, the operator is to immediately stop work and contact the Authorized Officer (AO). A determination will be made by the AO as to what mitigation may be necessary for the discovered paleontologic material before construction can continue.

#### **Green River District Reclamation Guidelines**

The Operator will comply with the requirements of the ***Green River District (GRD) Reclamation Guidelines*** formalized by Green River District Instructional Memo UTG000-2011-003 on March 28, 2011. Documentation of the compliance will be as follows:

- The operator shall submit a Sundry Notice (Form 3160-5) to the BLM Authorized Officer (AO) that designates the proposed site-specific monitoring and reference sites chosen for the location. A description of the proposed sites shall be included, as well as a map showing the locations of the proposed sites.
- The operator shall submit a Sundry Notice (Form 3160-5) to the BLM Authorized Officer (AO) 3 growing seasons after reclamation efforts have occurred evaluating the status of the reclaimed areas in order to determine whether the BLM standards set forth in the GRD Reclamation Guidelines have been met (30% or greater basal cover).
- Prior to beginning new surface disturbance, the operator shall submit a Sundry Notice (Form 3160-5) to the BLM Authorized Officer (AO) providing the results of the noxious weed inventory described in the GRD Reclamation Guidelines (2011). If weeds are found the report shall include 1) A GPS location recorded in North American Datum 1983; 2) species; 3) canopy cover or number of plants;

4) and size of infestation (estimate square feet or acres. Information shall be also documented in the reclamation report.

## **CONDITIONS OF APPROVAL**

### **Threatened, Endangered and BLM Sensitive Plants**

- *No Sclerocactus sp. individuals will be located within the survey buffer distances set out in the section of the biological assessment entitled Preliminary Threatened and Endangered Plant Survey.*
- *Additional Measures\*\* intended to reduce the environmental impact found within the October 2011 Biological Assessment.*

### **\*\* Applicant-Committed Environmental Protection Measures**

*The following applicant-committed environmental protection measures (ACEPMs) would be applied to all 20-acre Infill Development activities on BLM lands.*

- *Newfield would apply water or other BLM-approved dust suppression at construction sites and on roads, as necessary, to abate fugitive dust.*
- *Well site telemetry would be utilized as feasible for production operations.*
- *Removal and disturbance of vegetation would be kept to a minimum through construction site management (e.g., using previously disturbed areas and existing easements where feasible, placing pipelines adjacent to roads, limiting well pad expansion, etc.). In addition, all areas not utilized for the operational phase of the project would be reclaimed.*
- *In an effort to ensure that project activities do not increase the existence of invasive or noxious weeds in Area 5 Project Area, Newfield would prepare a Weed Control Plan. Specific pieces of the plan would include:*
  - *Preparation of a Pesticide Use Proposal.*
  - *Following the construction phase and drilling phase for each well, all disturbed surface would be monitored annually for the presence of noxious weeds. If monitoring shows increases in the presence of noxious weeds, Newfield would be responsible for treating these areas. Noxious plant control measures (mechanical, cultural, chemical) would be conducted before seed set. Monitoring and treatment would be conducted annually until reclamation and weed ratification was deemed successful by the BLM.*
- *Areas used for soil storage would be stripped of topsoil before soil placement.*
- *Appropriate erosion control and re-vegetation measures would be employed. In areas with unstable soils where seeding alone may not adequately control erosion, grading would be used to minimize slopes and rip rap or water bars would be installed on disturbed slopes. Erosion control efforts would be monitored by Newfield and, if necessary, modifications would be made to control erosion.*
- *Newfield would inform their employees, contractors, and subcontractors of the potential impacts that can result from accidental spills, as well as the appropriate actions to take if a spill occurs.*
- *Newly constructed pipelines would be pressure tested to evaluate structural soundness and reduce the potential for leaks.*
- *Newfield would provide portable sanitation facilities at drill sites, place trash cages at each construction site to collect and store garbage and refuse, and ensure that all garbage and refuse is transported to a State-approved sanitary landfill for disposal.*

*Discovery Stipulation: Re-initiation of Section 7 consultation with the USFWS will be sought immediately if any loss of plants or occupied habitat for Pariette cactus or Uinta Basin hookless cactus is anticipated as a result of project activities.*

## **Wildlife**

**In accordance with the Record of Decision for the Castle Peak and Eightmile Flat Oil and Gas Expansion Project, Newfield Rocky Mountains Inc., the following COA's are required:**

- WFM-1 On level or gently sloping ground (5 percent slope or less) Newfield will elevate surface pipelines (4 inches or greater in diameter) a minimum of 6 inches above the ground to allow passage of small animals beneath the pipe. This ground clearance will be achieved by placing the pipeline on blocks at intervals of 150 to 200 feet.
- WFM-4 Newfield will install noise reduction devices on all pump jacks to reduce intermittent noise to 45 dBA at 660 feet from the source.

**COA's derived from mitigating measures in the EA:**

**If construction and drilling is anticipated during any of the following wildlife seasonal spatial restrictions, a BLM biologist or a qualified consulting firm biologist must conduct applicable surveys using an accepted protocol prior to any ground disturbing activities.**

- If it is anticipated that construction or drilling will occur during Mountain plover nesting season (May 1 – June 15), a BLM biologist will be notified to determine if surveys are necessary prior to beginning operations. If surveys are deemed necessary, depending on the results permission to proceed may or may not, be granted by the BLM Authorized Officer.
- The proposed project is within ½ mile of a ferruginous hawk nest(s). If construction or drilling is proposed from March 1-August 31 then a nest survey will be conducted by a qualified biologist. If the nest is found to be inactive, then permission to proceed may be granted by the BLM Authorized Officer. If the nest is determined to be active, then the timing restriction will remain in effect.

**For protection of T&E Fish if drawing water from the Green River**

- The best method to avoid entrainment is to pump from an off-channel location – one that does not connect to the river during high spring flows. An infiltration gallery constructed in a service approved location is best.
- If the pump head is located in the river channel the following stipulations apply:
  1. Do not situate the pump in a low-flow or no-flow area as these habitats tend to concentrate larval fishes.
  2. Limit the amount of pumping, to the greatest extent possible, during that period of the year when larval fish may be present (April 1 to August 1).
  3. Limit the amount of pumping, to the greatest extent possible, during the midnight hours (10pm to 2 am), as larval drift studies indicate that this is a period of greatest daily activity. Dusk is the preferred pumping time, as larval drift abundance is lowest during this time.
- Screen all pump intakes with 3/32" mesh material.

- Approach velocities for intake structures should follow the National Marine Fisheries Service's document "fish screening criteria for anadromous salmonids". For projects with an in-stream intake that operate in stream reaches where larval fish may be present, the approach velocity should not exceed 0.33 feet per second (ft/s).
- Report any fish impinged on the intake screen or entrained into irrigation canals to the service (801.975.3330) or the Utah Division of Wildlife Resources:

Northeastern Region  
318 North Vernal Ave, Vernal, UT 84078  
Phone: (435)781-9453

### Air Quality

- All internal combustion equipment will be kept in good working order.
- Water or other approved dust suppressants will be used at construction sites and along roads, as determined appropriate by the Authorized Officer. Dust suppressant such as magnesium chloride or fresh water may be used, as needed, during the drilling phase.
- Open burning of garbage or refuse will not occur at well sites or other facilities.
- Drill rigs will be equipped with Tier II or better diesel engines.
- Low bleed pneumatics will be installed on separator dump valves and other controllers.
- During completion, no venting will occur, and flaring will be limited as much as possible. Production equipment and gathering lines will be installed as soon as possible.
- Telemetry will be installed to remotely monitor and control production.
- When feasible, two or more rigs (including drilling and completion rigs) will not be run simultaneously within 200 meters of each other. If two or more rigs must be run simultaneously within 200 meters of each other, then effective public health buffer zones out to 200 meters (m) from the nearest emission source will be implemented. Examples of an effective public health protection buffer zone include the demarcation of a public access exclusion zone by signage at intervals of every 250 feet that is visible from a distance of 125 feet during daylight hours, and a physical buffer such as active surveillance to ensure the property is not accessible by the public during drilling operations. Alternatively, the proponent may demonstrate compliance with the 1-hour NO<sub>2</sub> National Ambient Air Quality Standards (NAAQS) with appropriate and accepted near-field modeling. As part of this demonstration, the proponent may propose alternative mitigation that could include but is not limited to natural gas-fired drill rigs, installation of NO<sub>x</sub> controls, time/use restrictions, and/or drill rig spacing.
- All new and replacement internal combustion gas field engines of less than or equal to 300 design-rated horsepower must not emit more than 2 grams of NO<sub>x</sub> per horsepower-hour. This requirement does not apply to gas field engines of less than or equal to 40 design-rated horsepower-hour.
- All new and replacement internal combustion gas field engines of greater than 300 design rated horsepower must not emit more than 1.0 grams of NO<sub>x</sub> per horsepower-hour.
- Green completions will be used for all well completion activities where technically feasible.
- Employ enhanced VOC emission controls with 95% control efficiency on production equipment having a potential to emit greater than 5 tons per year.

**DOWNHOLE PROGRAM  
CONDITIONS OF APPROVAL (COAs)**

**SITE SPECIFIC DOWNHOLE COAs:**

Well specific down-hole COA's:

- If applicable, Variances to OO2, Section III.E shall be granted as requested regarding the air drilling program for the surface hole.
- Newfield Production Co. shall comply with all applicable requirements in the SOP (version: "Greater Monument Butte Green River Development Program", June 24, 2008). The operator shall also comply with applicable laws and regulations; with lease terms, Onshore Oil and Gas Orders, NTL's and with other orders and instructions of the authorized officer.

**All provisions outlined in Onshore Oil & Gas Order #2 Drilling Operations shall be strictly adhered to.** The following items are emphasized:

**DRILLING/COMPLETION/PRODUCING OPERATING STANDARDS**

- The spud date and time shall be reported orally to Vernal Field Office within 24 hours of spudding.
- Notify Vernal Field Office Supervisory Petroleum Engineering Technician at least 24 hours in advance of casing cementing operations and BOPE & casing pressure tests.
- All requirements listed in Onshore Order #2 III. E. Special Drilling Operations are applicable for air drilling of surface hole.
- Blowout prevention equipment (BOPE) shall remain in use until the well is completed or abandoned. Closing unit controls shall remain unobstructed and readily accessible at all times. Choke manifolds shall be located outside of the rig substructure.
- All BOPE components shall be inspected daily and those inspections shall be recorded in the daily drilling report. Components shall be operated and tested as required by Onshore Oil & Gas Order No. 2 to insure good mechanical working order. All BOPE pressure tests shall be performed by a test pump with a chart recorder and **NOT** by the rig pumps. Test shall be reported in the driller's log.
- BOP drills shall be initially conducted by each drilling crew within 24 hours of drilling out from under the surface casing and weekly thereafter as specified in Onshore Oil & Gas Order No. 2.
- Casing pressure tests are required before drilling out from under all casing strings set and cemented in place.
- No aggressive/fresh hard-banded drill pipe shall be used within casing.
- **Cement baskets shall not be run on surface casing.**

- The operator must report all shows of water or water-bearing sands to the BLM. If flowing water is encountered it must be sampled, analyzed, and a copy of the analyses submitted to the BLM Vernal Field Office.
- The operator must report encounters of all non oil & gas mineral resources (such as Gilsonite, tar sands, oil shale, trona, etc.) to the Vernal Field Office, in writing, within 5 working days of each encounter. Each report shall include the well name/number, well location, date and depth (from KB or GL) of encounter, vertical footage of the encounter and, the name of the person making the report (along with a telephone number) should the BLM need to obtain additional information.
- A complete set of angular deviation and directional surveys of a directional well will be submitted to the Vernal BLM office engineer within 30 days of the completion of the well.
- While actively drilling, chronologic drilling progress reports shall be filed directly with the BLM, Vernal Field Office on a weekly basis in sundry, letter format or e-mail to the Petroleum Engineers until the well is completed.
- A cement bond log (CBL) will be run from the production casing shoe to the top of cement and shall be utilized to determine the bond quality for the production casing. Submit a field copy of the CBL to this office.
- **Please submit an electronic copy of all other logs run on this well by CD (compact disc). This submission will supersede the requirement for submittal of paper logs to the BLM.**
- There shall be no deviation from the proposed drilling, completion, and/or workover program as approved. Safe drilling and operating practices must be observed. Any changes in operation must have prior approval from the BLM Vernal Field Office.

## OPERATING REQUIREMENT REMINDERS:

- All wells, whether drilling, producing, suspended, or abandoned, shall be identified in accordance with 43 CFR 3162.6. There shall be a sign or marker with the name of the operator, lease serial number, well number, and surveyed description of the well.
- For information regarding production reporting, contact the Office of Natural Resources Revenue (ONRR) at [www.ONRR.gov](http://www.ONRR.gov).
- Should the well be successfully completed for production, the BLM Vernal Field office must be notified when it is placed in a producing status. Such notification will be by written communication and must be received in this office by not later than the fifth business day following the date on which the well is placed on production. The notification shall provide, as a minimum, the following informational items:
  - Operator name, address, and telephone number.
  - Well name and number.
  - Well location (¼¼, Sec., Twn, Rng, and P.M.).
  - Date well was placed in a producing status (date of first production for which royalty will be paid).
  - The nature of the well's production, (i.e., crude oil, or crude oil and casing head gas, or natural gas and entrained liquid hydrocarbons).
  - The Federal or Indian lease prefix and number on which the well is located; otherwise the non-Federal or non-Indian land category, i.e., State or private.
  - Unit agreement and/or participating area name and number, if applicable.
  - Communitization agreement number, if applicable.
- Any venting or flaring of gas shall be done in accordance with Notice to Lessees (NTL) 4A and needs prior approval from the BLM Vernal Field Office.
- All undesirable events (fires, accidents, blowouts, spills, discharges) as specified in NTL 3A will be reported to the BLM, Vernal Field Office. Major events, as defined in NTL3A, shall be reported verbally within 24 hours, followed by a written report within 15 days. "Other than Major Events" will be reported in writing within 15 days. "Minor Events" will be reported on the Monthly Report of Operations and Production.
- Whether the well is completed as a dry hole or as a producer, "Well Completion and Recompletion Report and Log" (BLM Form 3160-4) shall be submitted not later than 30 days after completion of the well or after completion of operations being performed, in accordance with 43 CFR 3162.4-1. Two copies of all logs run, core descriptions, and all other surveys or data obtained and compiled during the drilling, workover, and/or completion operations, shall be filed on BLM Form 3160-4. Submit with the well completion report a geologic report including, at a minimum, formation tops, and a summary and conclusions. Also include deviation surveys, sample descriptions, strip logs, core data, drill stem test data, and results of production tests if performed. Samples (cuttings, fluid,

and/or gas) shall be submitted only when requested by the BLM, Vernal Field Office.

- All off-lease storage, off-lease measurement, or commingling on-lease or off-lease, shall have prior written approval from the BLM Vernal Field Office.
- Oil and gas meters shall be calibrated in place prior to any deliveries. The BLM Vernal Field Office Petroleum Engineers will be provided with a date and time for the initial meter calibration and all future meter proving schedules. A copy of the meter calibration reports shall be submitted to the BLM Vernal Field Office. All measurement facilities will conform to the API standards for liquid hydrocarbons and the AGA standards for natural gas measurement. All measurement points shall be identified as the point of sale or allocation for royalty purposes.
- A schematic facilities diagram as required by Onshore Oil & Gas Order No. 3 shall be submitted to the BLM Vernal Field Office within 30 days of installation or first production, whichever occurs first. All site security regulations as specified in Onshore Oil & Gas Order No. 3 shall be adhered to. All product lines entering and leaving hydrocarbon storage tanks will be effectively sealed in accordance with Onshore Oil & Gas Order No. 3.
- Any additional construction, reconstruction, or alterations of facilities, including roads, gathering lines, batteries, etc., which will result in the disturbance of new ground, shall require the filing of a suitable plan and need prior approval of the BLM Vernal Field Office. Emergency approval may be obtained orally, but such approval does not waive the written report requirement.
- No location shall be constructed or moved, no well shall be plugged, and no drilling or workover equipment shall be removed from a well to be placed in a suspended status without prior approval of the BLM Vernal Field Office. If operations are to be suspended for more than 30 days, prior approval of the BLM Vernal Field Office shall be obtained and notification given before resumption of operations.
- Pursuant to Onshore Oil & Gas Order No. 7, this is authorization for pit disposal of water produced from this well for a period of 90 days from the date of initial production. A permanent disposal method must be approved by this office and in operation prior to the end of this 90-day period. In order to meet this deadline, an application for the proposed permanent disposal method shall be submitted along with any necessary water analyses, as soon as possible, but no later than 45 days after the date of first production. Any method of disposal which has not been approved prior to the end of the authorized 90-day period will be considered as an Incident of Noncompliance and will be grounds for issuing a shut-in order until an acceptable manner for disposing of said water is provided and approved by this office.
- Unless the plugging is to take place immediately upon receipt of oral approval, the Field Office Petroleum Engineers must be notified at least 24 hours in advance of the plugging of the well, in order that a representative may witness plugging operations. If a well is suspended or abandoned, all pits must be fenced immediately until they are backfilled. The "Subsequent Report of Abandonment" (Form BLM 3160-5) must be submitted within 30 days after the actual plugging of the well bore, showing location of plugs, amount of cement in each, and amount of casing left in hole, and the current status of the surface restoration.

<b>STATE OF UTAH</b> DEPARTMENT OF NATURAL RESOURCES DIVISION OF OIL, GAS, AND MINING	FORM 9  <b>5. LEASE DESIGNATION AND SERIAL NUMBER:</b> UTU-65210
<b>SUNDRY NOTICES AND REPORTS ON WELLS</b>  Do not use this form for proposals to drill new wells, significantly deepen existing wells below current bottom-hole depth, reenter plugged wells, or to drill horizontal laterals. Use APPLICATION FOR PERMIT TO DRILL form for such proposals.	<b>6. IF INDIAN, ALLOTTEE OR TRIBE NAME:</b>  <b>7. UNIT or CA AGREEMENT NAME:</b> GMBU (GRRV)
<b>1. TYPE OF WELL</b> Oil Well	<b>8. WELL NAME and NUMBER:</b> GMBU W-3-9-17
<b>2. NAME OF OPERATOR:</b> NEWFIELD PRODUCTION COMPANY	<b>9. API NUMBER:</b> 43013523140000
<b>3. ADDRESS OF OPERATOR:</b> Rt 3 Box 3630 , Myton, UT, 84052	<b>PHONE NUMBER:</b> 435 646-4825 Ext
<b>4. LOCATION OF WELL</b> <b>FOOTAGES AT SURFACE:</b> 0679 FNL 1965 FEL <b>QTR/QTR, SECTION, TOWNSHIP, RANGE, MERIDIAN:</b> Qtr/Qtr: NWNE Section: 10 Township: 09.0S Range: 17.0E Meridian: S	<b>9. FIELD and POOL or WILDCAT:</b> MONUMENT BUTTE  <b>COUNTY:</b> DUCHESNE  <b>STATE:</b> UTAH

11. CHECK APPROPRIATE BOXES TO INDICATE NATURE OF NOTICE, REPORT, OR OTHER DATA

TYPE OF SUBMISSION	TYPE OF ACTION		
<input checked="" type="checkbox"/> <b>NOTICE OF INTENT</b> Approximate date work will start: 7/25/2014	<input type="checkbox"/> ACIDIZE	<input type="checkbox"/> ALTER CASING	<input type="checkbox"/> CASING REPAIR
<input type="checkbox"/> <b>SUBSEQUENT REPORT</b> Date of Work Completion:	<input type="checkbox"/> CHANGE TO PREVIOUS PLANS	<input type="checkbox"/> CHANGE TUBING	<input type="checkbox"/> CHANGE WELL NAME
<input type="checkbox"/> <b>SPUD REPORT</b> Date of Spud:	<input type="checkbox"/> CHANGE WELL STATUS	<input type="checkbox"/> COMMINGLE PRODUCING FORMATIONS	<input type="checkbox"/> CONVERT WELL TYPE
<input type="checkbox"/> <b>DRILLING REPORT</b> Report Date:	<input type="checkbox"/> DEEPEN	<input type="checkbox"/> FRACTURE TREAT	<input type="checkbox"/> NEW CONSTRUCTION
	<input type="checkbox"/> OPERATOR CHANGE	<input type="checkbox"/> PLUG AND ABANDON	<input type="checkbox"/> PLUG BACK
	<input type="checkbox"/> PRODUCTION START OR RESUME	<input type="checkbox"/> RECLAMATION OF WELL SITE	<input type="checkbox"/> RECOMPLETE DIFFERENT FORMATION
	<input type="checkbox"/> REPERFORATE CURRENT FORMATION	<input type="checkbox"/> SIDETRACK TO REPAIR WELL	<input type="checkbox"/> TEMPORARY ABANDON
	<input type="checkbox"/> TUBING REPAIR	<input type="checkbox"/> VENT OR FLARE	<input type="checkbox"/> WATER DISPOSAL
	<input type="checkbox"/> WATER SHUTOFF	<input type="checkbox"/> SI TA STATUS EXTENSION	<input checked="" type="checkbox"/> APD EXTENSION
	<input type="checkbox"/> WILDCAT WELL DETERMINATION	<input type="checkbox"/> OTHER	OTHER: <input style="width: 100px;" type="text"/>

12. DESCRIBE PROPOSED OR COMPLETED OPERATIONS. Clearly show all pertinent details including dates, depths, volumes, etc.

Newfield proposes to extend the Application for Permit to Drill this well.

**Approved by the  
 Utah Division of  
 Oil, Gas and Mining  
 June 26, 2014**

**Date:** \_\_\_\_\_  
**By:**

<b>NAME (PLEASE PRINT)</b> Mandie Crozier	<b>PHONE NUMBER</b> 435 646-4825	<b>TITLE</b> Regulatory Tech
<b>SIGNATURE</b> N/A	<b>DATE</b> 6/24/2014	



**The Utah Division of Oil, Gas, and Mining**

- State of Utah  
- Department of Natural Resources

Electronic Permitting System - Sundry Notices

**Request for Permit Extension Validation Well Number 43013523140000**

API: 43013523140000

Well Name: GMBU W-3-9-17

Location: 0679 FNL 1965 FEL QTR NWNE SEC 10 TWNP 090S RNG 170E MER S

Company Permit Issued to: NEWFIELD PRODUCTION COMPANY

Date Original Permit Issued: 7/25/2013

The undersigned as owner with legal rights to drill on the property as permitted above, hereby verifies that the information as submitted in the previously approved application to drill, remains valid and does not require revision. Following is a checklist of some items related to the application, which should be verified.

- If located on private land, has the ownership changed, if so, has the surface agreement been updated?  Yes  No
  
- Have any wells been drilled in the vicinity of the proposed well which would affect the spacing or siting requirements for this location?  Yes  No
  
- Has there been any unit or other agreements put in place that could affect the permitting or operation of this proposed well?  Yes  No
  
- Have there been any changes to the access route including ownership, or rightof- way, which could affect the proposed location?  Yes  No
  
- Has the approved source of water for drilling changed?  Yes  No
  
- Have there been any physical changes to the surface location or access route which will require a change in plans from what was discussed at the onsite evaluation?  Yes  No
  
- Is bonding still in place, which covers this proposed well?  Yes  No

Signature: Mandie Crozier

Date: 6/24/2014

Title: Regulatory Tech Representing: NEWFIELD PRODUCTION COMPANY

<b>STATE OF UTAH</b> DEPARTMENT OF NATURAL RESOURCES DIVISION OF OIL, GAS, AND MINING		<b>FORM 9</b>
<b>SUNDRY NOTICES AND REPORTS ON WELLS</b>  Do not use this form for proposals to drill new wells, significantly deepen existing wells below current bottom-hole depth, reenter plugged wells, or to drill horizontal laterals. Use APPLICATION FOR PERMIT TO DRILL form for such proposals.		<b>5. LEASE DESIGNATION AND SERIAL NUMBER:</b> UTU-65210
		<b>6. IF INDIAN, ALLOTTEE OR TRIBE NAME:</b>
<b>1. TYPE OF WELL</b> Oil Well		<b>7. UNIT or CA AGREEMENT NAME:</b> GMBU (GRRV)
<b>2. NAME OF OPERATOR:</b> NEWFIELD PRODUCTION COMPANY		<b>8. WELL NAME and NUMBER:</b> GMBU W-3-9-17
<b>3. ADDRESS OF OPERATOR:</b> Rt 3 Box 3630 , Myton, UT, 84052		<b>9. API NUMBER:</b> 43013523140000
<b>PHONE NUMBER:</b> 435 646-4825 Ext		<b>9. FIELD and POOL or WILDCAT:</b> MONUMENT BUTTE
<b>4. LOCATION OF WELL</b> <b>FOOTAGES AT SURFACE:</b> 0679 FNL 1965 FEL <b>QTR/QTR, SECTION, TOWNSHIP, RANGE, MERIDIAN:</b> Qtr/Qtr: NWNE Section: 10 Township: 09.0S Range: 17.0E Meridian: S		<b>COUNTY:</b> DUCHESNE
		<b>STATE:</b> UTAH

11. CHECK APPROPRIATE BOXES TO INDICATE NATURE OF NOTICE, REPORT, OR OTHER DATA

TYPE OF SUBMISSION	TYPE OF ACTION		
<input type="checkbox"/> NOTICE OF INTENT Approximate date work will start:	<input type="checkbox"/> ACIDIZE	<input type="checkbox"/> ALTER CASING	<input type="checkbox"/> CASING REPAIR
<input type="checkbox"/> SUBSEQUENT REPORT Date of Work Completion:	<input type="checkbox"/> CHANGE TO PREVIOUS PLANS	<input type="checkbox"/> CHANGE TUBING	<input type="checkbox"/> CHANGE WELL NAME
<input checked="" type="checkbox"/> SPUD REPORT Date of Spud: 8/6/2014	<input type="checkbox"/> CHANGE WELL STATUS	<input type="checkbox"/> COMMINGLE PRODUCING FORMATIONS	<input type="checkbox"/> CONVERT WELL TYPE
<input type="checkbox"/> DRILLING REPORT Report Date:	<input type="checkbox"/> DEEPEN	<input type="checkbox"/> FRACTURE TREAT	<input type="checkbox"/> NEW CONSTRUCTION
	<input type="checkbox"/> OPERATOR CHANGE	<input type="checkbox"/> PLUG AND ABANDON	<input type="checkbox"/> PLUG BACK
	<input type="checkbox"/> PRODUCTION START OR RESUME	<input type="checkbox"/> RECLAMATION OF WELL SITE	<input type="checkbox"/> RECOMPLETE DIFFERENT FORMATION
	<input type="checkbox"/> REPERFORATE CURRENT FORMATION	<input type="checkbox"/> SIDETRACK TO REPAIR WELL	<input type="checkbox"/> TEMPORARY ABANDON
	<input type="checkbox"/> TUBING REPAIR	<input type="checkbox"/> VENT OR FLARE	<input type="checkbox"/> WATER DISPOSAL
	<input type="checkbox"/> WATER SHUTOFF	<input type="checkbox"/> SI TA STATUS EXTENSION	<input type="checkbox"/> APD EXTENSION
	<input type="checkbox"/> WILDCAT WELL DETERMINATION	<input type="checkbox"/> OTHER	OTHER: <input style="width: 100px;" type="text"/>

12. DESCRIBE PROPOSED OR COMPLETED OPERATIONS. Clearly show all pertinent details including dates, depths, volumes, etc.

On 8/6/14 Drill and set 9' of 14" conductor. Drill f/9' to 321'KB of 12 1/14" hole. P/U and run 7 joints of 8 5/8" casing set depth 312' KB. On 8/8/14 cement w/Halliburton w/155 sx of 15.8# 1.19 yield G Neat Cement. Returned 7 bbls back to pit and bumped plug to 757 psi.

**Accepted by the  
Utah Division of  
Oil, Gas and Mining  
FOR RECORD ONLY  
August 13, 2014**

<b>NAME (PLEASE PRINT)</b> Cherei Neilson	<b>PHONE NUMBER</b> 435 646-4883	<b>TITLE</b> Drilling Technician
<b>SIGNATURE</b> N/A	<b>DATE</b> 8/12/2014	

## NEWFIELD

## Casing

## Conductor



Legal Well Name GMBU W-3-9-17		Wellbore Name Original Hole		
API/UWI 43013523140000	Surface Legal Location NWNE 679 FNL 1965 FEL Sec 10 T9S R17E	Field Name GMBU CTB8	Well Type Development	Well Configuration Type Slant
Well RC 500360899	County Duchesne	State/Province Utah	Spud Date	Final Rig Release Date

<b>Wellbore</b>					
Wellbore Name Original Hole			Kick Off Depth (ftKB)		
Section Des	Size (in)	Actual Top Depth (MD) (ftKB)	Actual Bottom Depth (MD) (ftKB)	Start Date	End Date
Conductor	14	11	20	8/6/2014	8/6/2014

<b>Wellhead</b>				
Type	Install Date	Service	Comment	

<b>Wellhead Components</b>				
Des	Make	Model	SN	WP Top (psi)

<b>Casing</b>				
Casing Description Conductor	Set Depth (ftKB) 20	Run Date 8/6/2014	Set Tension (kips)	
Centralizers	Scratchers			

<b>Casing Components</b>												
Item Des	OD (in)	ID (in)	Wt (lb/ft)	Grade	Top Thread	Jts	Len (ft)	Top (ftKB)	Btm (ftKB)	Mk-up Tq (ft-lb)	Class	Max OD (in)
Conductor	14	13.500	36.75	H-40			9.00	11.0	20.0			

<b>Jewelry Details</b>									
<b>External Casing Packer</b>									
Type	Setting Requirement	Release Requirements			Inflation Method	Vol Inflation (gal)	Equiv Hole Sz (in)		
Inflation Fluid Type	Infl FI Dens (lb/gal)	P AV Set (psi)	AV Acting Pressure (psi)	P ICV Set (psi)	P ICV Act (psi)	ECP Load (1000lbf)	Seal Load (1000lbf)		

<b>Slotted Liner</b>							
% Open Area (%)	Perforation Min Dimension (in)	Perforation Max Dimension (in)	Axial Perf Spacing (ft)	Perf Rows	Blank Top Length (ft)	Blank Bottom Length (ft)	
Slot Description	Slot Pattern		Slot Length (in)	Slot Width (in)	Slot Frequency	Screen Gauge (ga)	

<b>Liner Hanger</b>						
Retrievable?	Elastomer Type	Element Center Depth (ft)		Polish Bore Size (in)	Polish Bore Length (ft)	
Slip Description				Set Mechanics		
Setting Procedure						
Unsetting Procedure						

## NEWFIELD

## Casing

Surface

Legal Well Name GMBU W-3-9-17		Wellbore Name Original Hole	
API/UWI 43013523140000	Surface Legal Location NWNE 679 FNL 1965 FEL Sec 10 T9S R17E	Field Name GMBU CTB8	Well Type Development
Well RC 500360899	County Duchesne	State/Province Utah	Spud Date
		Final Rig Release Date	

<b>Wellbore</b>					
Wellbore Name Original Hole			Kick Off Depth (ftKB)		
Section Des	Size (in)	Actual Top Depth (MD) (ftKB)	Actual Bottom Depth (MD) (ftKB)	Start Date	End Date
Conductor	14	11	20	8/6/2014	8/6/2014
Vertical	12 1/4	20	321	8/6/2014	8/6/2014

<b>Wellhead</b>				
Type	Install Date	Service	Comment	

<b>Wellhead Components</b>				
Des	Make	Model	SN	WP Top (psi)

<b>Casing</b>				
Casing Description Surface	Set Depth (ftKB)	312	Run Date 8/6/2014	Set Tension (kips)
Centralizers 3	Scratchers			

<b>Casing Components</b>												
Item Des	OD (in)	ID (in)	Wt (lb/ft)	Grade	Top Thread	Jts	Len (ft)	Top (ftKB)	Btm (ftKB)	Mk-up Tq (ft-lb)	Class	Max OD (in)
Wellhead	8 5/8	8.097	24.00	J-55	ST&C	1	1.75	11.1	12.9			
Cutt off	8 5/8	8.097	24.00	J-55	ST&C	0	0.00	12.9	12.9			
Casing Joints	8 5/8	8.097	24.00	J-55	ST&C	6	258.65	12.9	271.5			
Float Collar	8 5/8	8.097	24.00	J-55	ST&C	1	1.00	271.5	272.5			
Shoe Joint	8 5/8	8.097	24.00	J-55	ST&C	1	37.98	272.5	310.5			
Guide Shoe	8 5/8	8.097	24.00	J-55	ST&C	1	1.50	310.5	312.0			

<b>Jewelry Details</b>							
<b>External Casing Packer</b>							
Type	Setting Requirement	Release Requirements		Inflation Method	Vol Inflation (gal)	Equiv Hole Sz (in)	
Inflation Fluid Type	Infl FI Dens (lb/gal)	P AV Set (psi)	AV Acting Pressure (psi)	P ICV Set (psi)	P ICV Act (psi)	ECP Load (1000lbf)	Seal Load (1000lbf)

<b>Slotted Liner</b>							
% Open Area (%)	Perforation Min Dimension (in)	Perforation Max Dimension (in)	Axial Perf Spacing (ft)	Perf Rows	Blank Top Length (ft)	Blank Bottom Length (ft)	
Slot Description		Slot Pattern		Slot Length (in)	Slot Width (in)	Slot Frequency	Screen Gauge (ga)

<b>Liner Hanger</b>							
Retrievable?	Elastomer Type	Element Center Depth (ft)		Polish Bore Size (in)	Polish Bore Length (ft)		
Slip Description				Set Mechanics			

Setting Procedure							
Unsetting Procedure							

BLM - Vernal Field Office - Notification Form

Operator Newfield Exploration Rig Name/# Ross 29 Submitted By  
Branden Arnold Phone Number 435-401-0223  
Well Name/Number GMBU W-3-9-17  
Qtr/Qtr NW/NE Section 10 Township 9S Range 17E  
Lease Serial Number UTU-65210  
API Number 43-013-52314

Spud Notice – Spud is the initial spudding of the well, not drilling out below a casing string.

Date/Time 8/6/14 8:00 AM  PM

Casing – Please report time casing run starts, not cementing times.

- Surface Casing
- Intermediate Casing
- Production Casing
- Liner
- Other

Date/Time 8/6/14 3:00 PM AM  PM

BOPE

- Initial BOPE test at surface casing point
- BOPE test at intermediate casing point
- 30 day BOPE test
- Other

Date/Time \_\_\_\_\_ AM  PM

Remarks \_\_\_\_\_

---

STATE OF UTAH DEPARTMENT OF NATURAL RESOURCES DIVISION OF OIL, GAS, AND MINING		FORM 9	
		<b>5. LEASE DESIGNATION AND SERIAL NUMBER:</b> UTU-65210	
<b>SUNDRY NOTICES AND REPORTS ON WELLS</b>		<b>6. IF INDIAN, ALLOTTEE OR TRIBE NAME:</b>	
Do not use this form for proposals to drill new wells, significantly deepen existing wells below current bottom-hole depth, reenter plugged wells, or to drill horizontal laterals. Use APPLICATION FOR PERMIT TO DRILL form for such proposals.		<b>7. UNIT or CA AGREEMENT NAME:</b> GMBU (GRRV)	
<b>1. TYPE OF WELL</b> Oil Well		<b>8. WELL NAME and NUMBER:</b> GMBU W-3-9-17	
<b>2. NAME OF OPERATOR:</b> NEWFIELD PRODUCTION COMPANY		<b>9. API NUMBER:</b> 43013523140000	
<b>3. ADDRESS OF OPERATOR:</b> Rt 3 Box 3630 , Myton, UT, 84052	<b>PHONE NUMBER:</b> 435 646-4825 Ext	<b>9. FIELD and POOL or WILDCAT:</b> MONUMENT BUTTE	
<b>4. LOCATION OF WELL</b> <b>FOOTAGES AT SURFACE:</b> 0679 FNL 1965 FEL <b>QTR/QTR, SECTION, TOWNSHIP, RANGE, MERIDIAN:</b> Qtr/Qtr: NWNE Section: 10 Township: 09.0S Range: 17.0E Meridian: S		<b>COUNTY:</b> DUCHESNE	
		<b>STATE:</b> UTAH	
11. CHECK APPROPRIATE BOXES TO INDICATE NATURE OF NOTICE, REPORT, OR OTHER DATA			
TYPE OF SUBMISSION	TYPE OF ACTION		
<input type="checkbox"/> NOTICE OF INTENT Approximate date work will start:  <input type="checkbox"/> SUBSEQUENT REPORT Date of Work Completion:  <input type="checkbox"/> SPUD REPORT Date of Spud:  <input checked="" type="checkbox"/> DRILLING REPORT Report Date: 9/26/2014	<input type="checkbox"/> ACIDIZE  <input type="checkbox"/> CHANGE TO PREVIOUS PLANS  <input type="checkbox"/> CHANGE WELL STATUS  <input type="checkbox"/> DEEPEN  <input type="checkbox"/> OPERATOR CHANGE  <input checked="" type="checkbox"/> PRODUCTION START OR RESUME  <input type="checkbox"/> REPERFORATE CURRENT FORMATION  <input type="checkbox"/> TUBING REPAIR  <input type="checkbox"/> WATER SHUTOFF  <input type="checkbox"/> WILDCAT WELL DETERMINATION	<input type="checkbox"/> ALTER CASING  <input type="checkbox"/> CHANGE TUBING  <input type="checkbox"/> COMMINGLE PRODUCING FORMATIONS  <input type="checkbox"/> FRACTURE TREAT  <input type="checkbox"/> PLUG AND ABANDON  <input type="checkbox"/> RECLAMATION OF WELL SITE  <input type="checkbox"/> SIDETRACK TO REPAIR WELL  <input type="checkbox"/> VENT OR FLARE  <input type="checkbox"/> SI TA STATUS EXTENSION  <input type="checkbox"/> OTHER	<input type="checkbox"/> CASING REPAIR  <input type="checkbox"/> CHANGE WELL NAME  <input type="checkbox"/> CONVERT WELL TYPE  <input type="checkbox"/> NEW CONSTRUCTION  <input type="checkbox"/> PLUG BACK  <input type="checkbox"/> RECOMPLETE DIFFERENT FORMATION  <input type="checkbox"/> TEMPORARY ABANDON  <input type="checkbox"/> WATER DISPOSAL  <input type="checkbox"/> APD EXTENSION  OTHER: <input style="width: 100px;" type="text"/>
12. DESCRIBE PROPOSED OR COMPLETED OPERATIONS. Clearly show all pertinent details including dates, depths, volumes, etc.			
The above well was placed on production on 09/26/2014 at 11:00 hours.			
<b>Accepted by the Utah Division of Oil, Gas and Mining FOR RECORD ONLY October 09, 2014</b>			
<b>NAME (PLEASE PRINT)</b> Jennifer Peatross	<b>PHONE NUMBER</b> 435 646-4885	<b>TITLE</b> Production Technician	
<b>SIGNATURE</b> N/A		<b>DATE</b> 10/9/2014	

UNITED STATES  
DEPARTMENT OF THE INTERIOR  
BUREAU OF LAND MANAGEMENT

FORM APPROVED  
OMB NO. 1004-0137  
Expires: October 31, 2014

**WELL COMPLETION OR RECOMPLETION REPORT AND LOG**

5. Lease Serial No.  
UTU65210

1a. Type of Well:  Oil Well  Gas Well  Dry  Other  
 b. Type of Completion:  New Well  Work Over  Deepen  Plug Back  Diff. Resvr.,  
 Other: \_\_\_\_\_

6. If Indian, Allottee or Tribe Name

7. Unit or CA Agreement Name and No.  
UTU87538X

2. Name of Operator  
NEWFIELD PRODUCTION COMPANY

8. Lease Name and Well No.  
GMBU W-3-9-17

3. Address ROUTE #3 BOX 3630  
MYTON, UT 84052

3a. Phone No. (include area code)  
Ph:435-646-3721

9. API Well No.  
43-013-52314

4. Location of Well (Report location clearly and in accordance with Federal requirements)\*

10. Field and Pool or Exploratory  
MONUMENT BUTTE

At surface 679' FNL 1965' FEL (NW/NE) SEC 10 T9S R17E (UTU-65210)

11. Sec., T., R., M., on Block and  
Survey or Area SEC 10 T9S R17E Mer SLB

At top prod. interval reported below 64' FNL 2539' FEL (NW/NE) SEC 10 T9S R17E (UTU-65210)

12. County or Parish DUCHESNE 13. State UT

At total depth 153' FSL 2523' FWL (SE/SW) SEC 3 T9S R17E (UTU-75037)

14. Date Spudded 09/15/2014 15. Date T.D. Reached 09/29/2014

16. Date Completed 09/22/2014  
 D & A  Ready to Prod.

17. Elevations (DF, RKB, RT, GL)\*  
5088' GL 5099' KB

18. Total Depth: MD 6089'  
TVD 5945'

19. Plug Back T.D.: MD 6056'  
TVD

20. Depth Bridge Plug Set: MD  
TVD

21. Type Electric & Other Mechanical Logs Run (Submit copy of each)  
DUAL IND GRD, SP, COMP. NEUTRON, GR, CALIPER, CMT BOND

22. Was well cored?  No  Yes (Submit analysis)  
Was DST run?  No  Yes (Submit report)  
Directional Survey?  No  Yes (Submit copy)

23. Casing and Liner Record (Report all strings set in well)

Hole Size	Size/Grade	Wt. (#/ft.)	Top (MD)	Bottom (MD)	Stage Cementer Depth	No. of Sk. & Type of Cement	Slurry Vol. (BBL)	Cement Top*	Amount Pulled
12-1/4"	8-5/8" J-55	24	0'	312'		155 CLASS G			
7-7/8"	5-1/2" J-55	15.50	0'	6078'		220 Econocem 430Expandacem		50'	

24. Tubing Record

Size	Depth Set (MD)	Packer Depth (MD)	Size	Depth Set (MD)	Packer Depth (MD)	Size	Depth Set (MD)	Packer Depth (MD)
2-7/8"	EOT@5905'	TA@5803'						

25. Producing Intervals

Formation	Top	Bottom	Perforated Interval	Size	No. Holes	Perf. Status
A) Green River	4601'	5844'	4601' - 5844' MD	0.34	81	
B)						
C)						
D)						

27. Acid, Fracture, Treatment, Cement Squeeze, etc.

Depth Interval	Amount and Type of Material
4601' - 5844' MD	Frac w/ 295,190#s of 20/40 white sand in 2,771 bbls of Lightning 17 fluid, in 5 stages.

28. Production - Interval A

Date First Produced	Test Date	Hours Tested	Test Production	Oil BBL	Gas MCF	Water BBL	Oil Gravity Corr. API	Gas Gravity	Production Method
9/26/14	10/6/14	24	→	59	42	22			2.5 X 1.75 X 20 X 21 X 22 RHAC
Choke Size	Tbg. Press. Flwg. SI	Csg. Press.	24 Hr. Rate	Oil BBL	Gas MCF	Water BBL	Gas/Oil Ratio	Well Status	
			→					PRODUCING	

28a. Production - Interval B

Date First Produced	Test Date	Hours Tested	Test Production	Oil BBL	Gas MCF	Water BBL	Oil Gravity Corr. API	Gas Gravity	Production Method
			→						
Choke Size	Tbg. Press. Flwg. SI	Csg. Press.	24 Hr. Rate	Oil BBL	Gas MCF	Water BBL	Gas/Oil Ratio	Well Status	
			→						

\*(See instructions and spaces for additional data on page 2)

28b. Production Interval C

Date First Produced	Test Date	Hours Tested	Test Production	Oil BBL	Gas MCF	Water BBL	Oil Gravity Corr. API	Gas Gravity	Production Method
			→						
Choke Size	Tbg. Press. Flwg. SI	Csg. Press.	24 Hr. Rate	Oil BBL	Gas MCF	Water BBL	Gas/Oil Ratio	Well Status	
			→						

28c. Production Interval D

Date First Produced	Test Date	Hours Tested	Test Production	Oil BBL	Gas MCF	Water BBL	Oil Gravity Corr. API	Gas Gravity	Production Method
			→						
Choke Size	Tbg. Press. Flwg. SI	Csg. Press.	24 Hr. Rate	Oil BBL	Gas MCF	Water BBL	Gas/Oil Ratio	Well Status	
			→						

29. Disposition of Gas (Solid, used for fuel, vented, etc.)

30. Summary of Porous Zones (Include Aquifers):  
 Show all important zones of porosity and contents thereof: Cored intervals and all drill-stem tests, including depth interval tested, cushion used, time tool open, flowing and shut-in pressures and recoveries.

31. Formation (Log) Markers  
 GEOLOGICAL MARKERS

Formation	Top	Bottom	Descriptions, Contents, etc.	Name	Top
					Meas. Depth
				GARDEN GULCH MARK	3641'
				GARDEN GULCH 1	3835'
				GARDEN GULCH 2	3954'
				POINT 3	4247'
				X MRKR	4481'
				Y MRKR	4518'
				DOUGLAS CREEK MRK	4653'
				BI CARBONATE MRK	4898'
				B LIMESTONE MRK	5023'
				CASTLE PEAK	5499'
				BASAL CARBONATE	5925'
				WASATCH	6055'

32. Additional remarks (include plugging procedure):

33. Indicate which items have been attached by placing a check in the appropriate boxes:

- Electrical/Mechanical Logs (1 full set req'd.)     
  Geologic Report     
  DST Report     
  Directional Survey  
 Sundry Notice for plugging and cement verification     
  Core Analysis     
  Other: Drilling daily activity

34. I hereby certify that the foregoing and attached information is complete and correct as determined from all available records (see attached instructions)\*

Name (please print) Heather Calder Title Regulatory Technician  
 Signature Heather Calder Date 10/17/2014

Title 18 U.S.C. Section 1001 and Title 43 U.S.C. Section 1212, make it a crime for any person knowingly and willfully to make to any department or agency of the United States any false, fictitious or fraudulent statements or representations as to any matter within its jurisdiction.

**NEWFIELD**



# **NEWFIELD EXPLORATION**

**USGS Myton SW (UT)**

**SECTION 10**

**W-3-9-17**

**Wellbore #1**

**Design: Actual**

## **End of Well Report**

**01 September, 2014**





# Payzone Directional

## End of Well Report



<b>Company:</b> NEWFIELD EXPLORATION	<b>Local Co-ordinate Reference:</b> Well W-3-9-17
<b>Project:</b> USGS Myton SW (UT)	<b>TVD Reference:</b> W-3-9-17 @ 5099.0usft (SS # 2)
<b>Site:</b> SECTION 10	<b>MD Reference:</b> W-3-9-17 @ 5099.0usft (SS # 2)
<b>Well:</b> W-3-9-17	<b>North Reference:</b> True
<b>Wellbore:</b> Wellbore #1	<b>Survey Calculation Method:</b> Minimum Curvature
<b>Design:</b> Actual	<b>Database:</b> EDM 5000.1 Single User Db

<b>Project</b> USGS Myton SW (UT), DUCHESNE COUNTY, UT, USA	<b>System Datum:</b> Mean Sea Level
<b>Map System:</b> US State Plane 1983	
<b>Geo Datum:</b> North American Datum 1983	
<b>Map Zone:</b> Utah Central Zone	

<b>Site</b> SECTION 10, SEC 10 TT9S, R17E			
<b>Site Position:</b>	<b>Northing:</b> 7,188,895.00 usft	<b>Latitude:</b> 40° 2' 44.227 N	
<b>From:</b> Lat/Long	<b>Easting:</b> 2,062,318.00 usft	<b>Longitude:</b> 109° 59' 34.330 W	
<b>Position Uncertainty:</b> 0.0 usft	<b>Slot Radius:</b> 13-3/16 "	<b>Grid Convergence:</b> 0.97 °	

<b>Well</b> W-3-9-17, SHL: 40 03 03.02 -109 59 25.13			
<b>Well Position</b> +N/-S 0.0 usft	<b>Northing:</b> 7,190,808.26 usft	<b>Latitude:</b> 40° 3' 3.020 N	
+E/-W 0.0 usft	<b>Easting:</b> 2,063,001.20 usft	<b>Longitude:</b> 109° 59' 25.130 W	
<b>Position Uncertainty</b> 0.0 usft	<b>Wellhead Elevation:</b> 5,099.0 usft	<b>Ground Level:</b> 5,088.0 usft	

<b>Wellbore</b> Wellbore #1					
<b>Magnetics</b>	<b>Model Name</b>	<b>Sample Date</b>	<b>Declination (°)</b>	<b>Dip Angle (°)</b>	<b>Field Strength (nT)</b>
	IGRF2010	8/13/2014	10.88	65.73	51,975

<b>Design</b> Actual				
<b>Audit Notes:</b>				
<b>Version:</b> 1.0	<b>Phase:</b> ACTUAL	<b>Tie On Depth:</b> 0.0		
<b>Vertical Section:</b>	<b>Depth From (TVD) (usft)</b>	<b>+N/-S (usft)</b>	<b>+E/-W (usft)</b>	<b>Direction (°)</b>
	0.0	0.0	0.0	316.01

<b>Survey Program</b> Date 9/1/2014				
<b>From (usft)</b>	<b>To (usft)</b>	<b>Survey (Wellbore)</b>	<b>Tool Name</b>	<b>Description</b>
379.0	6,089.0	Survey #1 (Wellbore #1)	MWD	MWD - Standard

Sundry Number : 56963 API Well Number : 43013523140000



Company: NEWFIELD EXPLORATION  
 Project: USGS Myton SW (UT)  
 Site: SECTION 10  
 Well: W-3-9-17  
 Wellbore: Wellbore #1  
 Design: Actual

Local Co-ordinate Reference: Well W-3-9-17  
 TVD Reference: W-3-9-17 @ 5099.0usft (SS # 2)  
 MD Reference: W-3-9-17 @ 5099.0usft (SS # 2)  
 North Reference: True  
 Survey Calculation Method: Minimum Curvature  
 Database: EDM 5000.1 Single User Db

Survey												
MD (usft)	Inc (°)	Azi (azimuth) (°)		TVD (usft)	V. Sec (usft)	N/S (usft)	E/W (usft)	DLog (°/100usft)	Build (°/100usft)	Turn (°/100usft)		
0.0	0.00	0.00	0.00	0.0	0.0	0.0	0.0	0.00	0.00	0.00	0.00	
379.0	0.57	25.47	379.0	0.7	1.7	0.8	0.15	0.15	0.15	0.00	0.00	
410.0	0.66	19.58	410.0	0.8	2.0	0.9	0.35	0.29	0.29	-19.00	-19.00	
441.0	0.35	30.22	441.0	0.9	2.3	1.0	1.04	-1.00	-1.00	34.32	34.32	
472.0	0.53	30.13	472.0	1.0	2.5	1.2	0.58	0.58	0.58	-0.29	-0.29	
502.0	0.92	32.76	502.0	1.1	2.8	1.4	1.30	1.30	1.30	8.77	8.77	
533.0	0.88	41.86	533.0	1.1	3.2	1.7	0.48	-0.13	-0.13	29.35	29.35	
564.0	1.41	39.36	564.0	1.2	3.6	2.1	1.72	1.71	1.71	-8.06	-8.06	
595.0	1.67	43.00	595.0	1.3	4.3	2.6	0.90	0.84	0.84	11.74	11.74	
626.0	1.93	17.03	626.0	1.5	5.1	3.1	2.73	0.84	0.84	-83.77	-83.77	
656.0	2.16	18.84	655.9	2.0	6.1	3.4	0.80	0.77	0.77	6.03	6.03	
687.0	2.55	16.86	686.9	2.6	7.3	3.8	1.28	1.26	1.26	-6.39	-6.39	
718.0	3.16	13.56	717.9	3.4	8.8	4.2	2.04	1.97	1.97	-10.65	-10.65	
749.0	3.52	6.97	748.8	4.5	10.6	4.5	1.70	1.16	1.16	-21.26	-21.26	
779.0	4.17	7.54	778.7	5.8	12.6	4.8	2.17	2.17	2.17	1.90	1.90	
810.0	4.13	6.79	809.7	7.2	14.8	5.0	0.22	-0.13	-0.13	-2.42	-2.42	
841.0	4.44	2.35	840.6	8.7	17.1	5.2	1.46	1.00	1.00	-14.32	-14.32	
872.0	4.92	0.55	871.5	10.5	19.7	5.3	1.62	1.55	1.55	-5.81	-5.81	
902.0	5.10	3.63	901.4	12.3	22.3	5.4	1.08	0.60	0.60	10.27	10.27	
933.0	5.45	356.47	932.2	14.3	25.1	5.4	2.40	1.13	1.13	-23.10	-23.10	
964.0	5.76	351.90	963.1	16.7	28.1	5.1	1.75	1.00	1.00	-14.74	-14.74	
995.0	6.02	352.34	993.9	19.3	31.3	4.6	0.85	0.84	0.84	1.42	1.42	
1,025.0	6.20	349.13	1,023.7	21.9	34.4	4.1	1.29	0.60	0.60	-10.70	-10.70	
1,069.0	6.86	346.14	1,067.5	26.2	39.3	3.0	1.69	1.50	1.50	-6.80	-6.80	
1,113.0	7.16	343.33	1,111.1	30.9	44.5	1.6	1.04	0.68	0.68	-6.39	-6.39	
1,157.0	7.02	341.83	1,154.8	35.7	49.7	0.0	0.53	-0.32	-0.32	-3.41	-3.41	
1,201.0	7.34	337.13	1,198.5	40.8	54.8	-1.9	1.52	0.73	0.73	-10.68	-10.68	

Sundry Number : 56963 API Well Number : 43013523140000



Company: NEWFIELD EXPLORATION  
 Project: USGS Myton SW (UT)  
 Site: SECTION 10  
 Well: W-3-9-17  
 Wellbore: Wellbore #1  
 Design: Actual

Local Co-ordinate Reference: Well W-3-9-17  
 TVD Reference: W-3-9-17 @ 5099.0usft (SS # 2)  
 MD Reference: W-3-9-17 @ 5099.0usft (SS # 2)  
 North Reference: True  
 Survey Calculation Method: Minimum Curvature  
 Database: EDM 5000.1 Single User Db

Survey

MD (usft)	Inc (°)	Azl (azimuth) (°)	TVD (usft)	V. Sec (usft)	N/S (usft)	E/W (usft)	DLeg (°/100usft)	Build (°/100usft)	Turn (°/100usft)
1,245.0	7.34	334.05	1,242.1	46.1	59.9	-4.3	0.89	0.00	-7.00
1,289.0	7.34	332.12	1,285.7	51.4	64.9	-6.8	0.56	0.00	-4.39
1,332.0	7.51	330.98	1,328.4	56.8	69.8	-9.4	0.52	0.40	-2.65
1,376.0	7.82	327.51	1,372.0	62.5	74.9	-12.5	1.27	0.70	-7.89
1,420.0	7.78	325.31	1,415.6	68.4	79.8	-15.8	0.68	-0.09	-5.00
1,464.0	7.69	320.91	1,459.2	74.3	84.6	-19.3	1.36	-0.20	-10.00
1,508.0	7.21	318.63	1,502.8	80.0	88.9	-23.0	1.28	-1.09	-5.18
1,551.0	7.21	317.09	1,545.5	85.3	92.9	-26.6	0.45	0.00	-3.58
1,595.0	7.34	314.19	1,589.1	90.9	96.9	-30.5	0.89	0.30	-6.59
1,639.0	7.38	310.98	1,632.7	96.5	100.7	-34.7	0.94	0.09	-7.30
1,683.0	7.47	306.76	1,676.4	102.2	104.3	-39.1	1.26	0.20	-9.59
1,727.0	7.55	307.98	1,720.0	107.9	107.8	-43.6	0.41	0.18	2.77
1,770.0	7.43	306.76	1,762.6	113.4	111.2	-48.1	0.46	-0.28	-2.84
1,814.0	7.69	302.72	1,806.2	119.1	114.5	-52.9	1.34	0.59	-9.18
1,858.0	7.82	302.37	1,849.8	124.8	117.7	-57.9	0.31	0.30	-0.80
1,902.0	7.91	304.52	1,893.4	130.7	121.0	-62.9	0.70	0.20	4.89
1,946.0	8.22	305.53	1,937.0	136.8	124.5	-67.9	0.77	0.70	2.30
1,989.0	8.66	307.91	1,979.5	143.0	128.3	-73.0	1.31	1.02	5.53
2,033.0	8.53	309.84	2,023.0	149.5	132.4	-78.1	0.72	-0.30	4.39
2,077.0	8.83	307.64	2,066.5	156.1	136.6	-83.3	1.02	0.68	-5.00
2,121.0	9.54	305.27	2,110.0	163.0	140.8	-88.9	1.83	1.61	-5.39
2,165.0	9.71	307.91	2,153.3	170.3	145.1	-94.8	1.07	0.39	6.00
2,208.0	10.37	307.51	2,195.7	177.7	149.7	-100.8	1.54	1.53	-0.93
2,252.0	11.04	307.07	2,238.9	185.8	154.7	-107.3	1.53	1.52	-1.00
2,296.0	11.69	308.74	2,282.1	194.4	160.0	-114.1	1.66	1.48	3.80
2,340.0	11.91	310.85	2,325.1	203.3	165.8	-121.0	1.10	0.50	4.80
2,384.0	12.10	311.75	2,368.2	212.4	171.8	-127.9	0.61	0.43	2.05



Company: NEWFIELD EXPLORATION  
 Project: USGS Myton SW (UT)  
 Site: SECTION 10  
 Well: W-3-9-17  
 Wellbore: Wellbore #1  
 Design: Actual

Local Co-ordinate Reference: Well W-3-9-17  
 TVD Reference: W-3-9-17 @ 5099.0usft (SS # 2)  
 MD Reference: W-3-9-17 @ 5099.0usft (SS # 2)  
 North Reference: True  
 Survey Calculation Method: Minimum Curvature  
 Database: EDM 5000.1 Single User Db

Survey											
MD (usft)	Inc (°)	Azi (azimuth) (°)	TVD (usft)	V. Sec (usft)	N/S (usft)	E/W (usft)	DLeg (°/100usft)	Build (°/100usft)	Turn (°/100usft)		
2,428.0	12.52	311.47	2,411.2	221.8	178.0	-134.9	0.96	0.95	-0.64		
2,471.0	12.88	311.60	2,453.1	231.2	184.3	-142.0	0.84	0.84	0.30		
2,515.0	13.14	311.25	2,496.0	241.1	190.9	-149.4	0.62	0.59	-0.80		
2,559.0	13.62	311.55	2,538.8	251.2	197.6	-157.1	1.10	1.09	0.68		
2,603.0	14.06	312.17	2,581.5	261.7	204.6	-164.9	1.06	1.00	1.41		
2,647.0	15.07	311.55	2,624.1	272.8	212.0	-173.1	2.32	2.30	-1.41		
2,690.0	15.25	311.20	2,665.6	284.0	219.4	-181.6	0.47	0.42	-0.81		
2,734.0	15.42	314.41	2,708.0	295.6	227.3	-190.1	1.97	0.39	7.30		
2,778.0	15.73	316.56	2,750.4	307.4	235.8	-198.4	1.49	0.70	4.89		
2,822.0	16.26	317.31	2,792.7	319.5	244.6	-206.7	1.29	1.20	1.70		
2,865.0	17.09	317.18	2,833.9	331.9	253.7	-215.0	1.93	1.93	-0.30		
2,909.0	18.06	317.57	2,875.8	345.2	263.5	-224.0	2.22	2.20	0.89		
2,953.0	18.81	317.88	2,917.6	359.1	273.8	-233.4	1.72	1.70	0.70		
2,997.0	17.62	315.55	2,959.4	372.8	283.8	-242.8	3.17	-2.70	-5.30		
3,041.0	17.58	315.42	3,001.3	386.1	293.3	-252.2	0.13	-0.09	-0.30		
3,085.0	18.06	314.23	3,043.2	399.6	302.7	-261.7	1.37	1.09	-2.70		
3,128.0	17.97	313.28	3,084.1	412.9	311.9	-271.3	0.71	-0.21	-2.21		
3,172.0	17.97	312.78	3,126.0	426.4	321.2	-281.2	0.35	0.00	-1.14		
3,216.0	17.71	312.39	3,167.8	439.9	330.3	-291.2	0.65	-0.59	-0.89		
3,260.0	17.53	309.93	3,209.8	453.1	339.1	-301.2	1.74	-0.41	-5.59		
3,304.0	17.36	310.37	3,251.8	466.3	347.6	-311.3	0.49	-0.39	1.00		
3,347.0	17.31	308.83	3,292.8	479.0	355.8	-321.1	1.07	-0.12	-3.58		
3,391.0	17.28	308.44	3,334.8	492.0	363.9	-331.4	0.27	-0.07	-0.89		
3,435.0	18.11	309.22	3,376.7	505.2	372.3	-341.8	1.96	1.89	1.77		
3,479.0	18.37	309.88	3,418.5	518.9	381.1	-352.4	0.75	0.59	1.50		
3,523.0	17.80	310.46	3,460.3	532.5	389.9	-362.8	1.36	-1.30	1.32		
3,566.0	17.14	311.51	3,501.4	545.4	398.4	-372.6	1.70	-1.53	2.44		



Company: NEWFIELD EXPLORATION  
 Project: USGS Myton SW (UT)  
 Site: SECTION 10  
 Well: W-3-9-17  
 Wellbore: Wellbore #1  
 Design: Actual

Local Co-ordinate Reference: Well W-3-9-17  
 TVD Reference: W-3-9-17 @ 5099.0usft (SS # 2)  
 MD Reference: W-3-9-17 @ 5099.0usft (SS # 2)  
 North Reference: True  
 Survey Calculation Method: Minimum Curvature  
 Database: EDM 5000.1 Single User Db

Survey	MD (usft)	Inc (°)	Azi (azimuth) (°)	TVD (usft)	V. Sec (usft)	N/S (usft)	EW (usft)	DLog (°/100usft)	Build (°/100usft)	Turn (°/100usft)
	3,610.0	17.01	310.94	3,543.4	558.2	406.9	-382.3	0.48	-0.30	-1.30
	3,654.0	16.44	311.38	3,585.6	570.9	415.2	-391.8	1.33	-1.30	1.00
	3,698.0	16.44	311.11	3,627.8	583.3	423.4	-401.2	0.17	0.00	-0.61
	3,742.0	16.39	312.96	3,670.0	595.7	431.7	-410.4	1.19	-0.11	4.20
	3,785.0	16.83	313.58	3,711.2	607.9	440.2	-419.4	1.10	1.02	1.44
	3,829.0	17.27	314.89	3,753.2	620.8	449.2	-428.6	1.33	1.00	2.98
	3,873.0	17.14	317.62	3,795.3	633.9	458.6	-437.6	1.86	-0.30	6.20
	3,917.0	17.36	319.02	3,837.3	646.9	468.3	-446.3	1.07	0.50	3.18
	3,961.0	17.65	319.90	3,879.3	660.1	478.4	-454.9	0.89	0.66	2.00
	4,004.0	17.71	320.91	3,920.2	673.1	488.4	-463.2	0.73	0.14	2.35
	4,048.0	17.40	320.34	3,962.2	686.3	498.7	-471.6	0.81	-0.70	-1.30
	4,092.0	16.88	320.52	4,004.2	699.3	508.7	-479.9	1.19	-1.18	0.41
	4,136.0	16.92	320.43	4,046.3	712.0	518.6	-488.0	0.11	0.09	-0.20
	4,180.0	16.83	321.79	4,088.4	724.7	528.5	-496.0	0.92	-0.20	3.09
	4,224.0	16.83	321.92	4,130.5	737.4	538.5	-503.9	0.09	0.00	0.30
	4,267.0	16.92	321.79	4,171.7	749.8	548.3	-511.6	0.23	0.21	-0.30
	4,311.0	16.13	320.61	4,213.9	762.3	558.1	-519.5	1.95	-1.80	-2.68
	4,355.0	15.64	317.97	4,256.2	774.3	567.2	-527.3	1.98	-1.11	-6.00
	4,399.0	15.47	318.85	4,298.6	786.1	576.0	-535.1	0.66	-0.39	2.00
	4,443.0	14.90	317.18	4,341.0	797.6	584.6	-542.8	1.63	-1.30	-3.80
	4,486.0	14.50	314.54	4,382.6	808.5	592.4	-550.4	1.81	-0.93	-6.14
	4,530.0	14.24	312.65	4,425.3	819.4	600.0	-558.4	1.22	-0.59	-4.30
	4,574.0	14.41	312.52	4,467.9	830.3	607.3	-566.4	0.39	0.39	-0.30
	4,618.0	14.41	313.14	4,510.5	841.2	614.8	-574.4	0.35	0.00	1.41
	4,662.0	14.02	311.47	4,553.2	852.0	622.1	-582.4	1.29	-0.89	-3.80
	4,706.0	14.37	311.16	4,595.8	862.8	629.2	-590.5	0.81	0.80	-0.70
	4,749.0	14.37	311.07	4,637.5	873.4	636.2	-598.5	0.05	0.00	-0.21

Sundry Number : 56963 API Well Number : 43013523140000



Company: NEWFIELD EXPLORATION  
 Project: USGS Myton SW (UT)  
 Site: SECTION 10  
 Well: W-3-9-17  
 Wellbore: Wellbore #1  
 Design: Actual

Local Co-ordinate Reference: Well W-3-9-17  
 TVD Reference: W-3-9-17 @ 5099.0usft (SS # 2)  
 MD Reference: W-3-9-17 @ 5099.0usft (SS # 2)  
 North Reference: True  
 Survey Calculation Method: Minimum Curvature  
 Database: EDM 5000.1 Single User Db

Survey

MD (usft)	Inc (°)	Azi (azimuth) (°)	TVD (usft)	V. Sec (usft)	N/S (usft)	E/W (usft)	DLeg (°/100usft)	Build (°/100usft)	Turn (°/100usft)
4,793.0	14.28	310.32	4,680.1	884.3	643.3	-606.8	0.47	-0.20	-1.70
4,837.0	14.90	309.53	4,722.7	895.3	650.4	-615.3	1.48	1.41	-1.80
4,881.0	14.46	312.52	4,765.3	906.4	657.7	-623.7	1.99	-1.00	6.80
4,925.0	14.78	313.04	4,807.8	917.5	665.3	-631.8	0.79	0.73	1.18
4,968.0	14.15	314.50	4,849.5	928.2	672.7	-639.6	1.69	-1.47	3.40
5,012.0	14.55	313.40	4,892.1	939.1	680.3	-647.5	1.10	0.91	-2.50
5,056.0	14.90	316.52	4,934.6	950.3	688.2	-655.4	1.97	0.80	7.09
5,100.0	14.59	315.86	4,977.2	961.5	696.2	-663.1	0.80	-0.70	-1.50
5,144.0	13.93	314.94	5,019.8	972.3	704.0	-670.7	1.59	-1.50	-2.09
5,188.0	14.59	316.12	5,062.5	983.1	711.7	-678.3	1.64	1.50	2.68
5,231.0	14.94	319.16	5,104.1	994.1	719.8	-685.7	1.98	0.81	7.07
5,275.0	14.50	321.79	5,146.6	1,005.2	728.4	-692.8	1.82	-1.00	5.98
5,319.0	14.68	320.34	5,189.2	1,016.3	737.0	-699.8	0.93	0.41	-3.30
5,363.0	14.55	319.60	5,231.8	1,027.4	745.5	-706.9	0.52	-0.30	-1.68
5,407.0	13.80	317.88	5,274.4	1,038.1	753.6	-714.0	1.95	-1.70	-3.91
5,450.0	12.96	317.05	5,316.3	1,048.1	761.0	-720.7	2.00	-1.95	-1.93
5,494.0	12.44	314.76	5,359.2	1,057.7	767.9	-727.5	1.64	-1.18	-5.20
5,538.0	12.13	315.60	5,402.2	1,067.1	774.6	-734.1	0.81	-0.70	1.91
5,582.0	12.55	315.93	5,445.2	1,076.5	781.3	-740.6	0.97	0.95	0.75
5,626.0	12.66	314.19	5,488.1	1,086.1	788.1	-747.4	0.90	0.25	-3.95
5,669.0	12.17	313.80	5,530.1	1,095.3	794.5	-754.1	1.16	-1.14	-0.91
5,713.0	10.81	312.70	5,573.2	1,104.1	800.5	-760.4	3.13	-3.09	-2.50
5,757.0	10.25	309.68	5,616.5	1,112.1	805.8	-766.5	1.79	-1.27	-6.86
5,801.0	9.36	308.52	5,659.8	1,119.5	810.5	-772.3	2.07	-2.02	-2.64
5,845.0	8.70	307.99	5,703.3	1,126.4	814.8	-777.7	1.51	-1.50	-1.20
5,888.0	8.31	307.16	5,745.8	1,132.7	818.7	-782.8	0.95	-0.91	-1.93
5,932.0	7.25	305.23	5,789.4	1,138.5	822.2	-787.6	2.48	-2.41	-4.39

Sundry Number : 56963 API Well Number : 43013523140000



## Payzone Directional End of Well Report



**Company:** NEWFIELD EXPLORATION  
**Project:** USGS Myton SW (UT)  
**Site:** SECTION 10  
**Well:** W-3-9-17  
**Wellbore:** Wellbore #1  
**Design:** Actual

**Local Co-ordinate Reference:** Well W-3-9-17  
**TVD Reference:** W-3-9-17 @ 5099.0usft (SS # 2)  
**MD Reference:** W-3-9-17 @ 5099.0usft (SS # 2)  
**North Reference:** True  
**Survey Calculation Method:** Minimum Curvature  
**Database:** EDM 5000.1 Single User Db

### Survey

MD (usft)	Inc (°)	Azi (azimuth) (°)	TVD (usft)	V. Sec (usft)	N/S (usft)	E/W (usft)	DLeg (°/100usft)	Build (°/100usft)	Turn (°/100usft)
5,976.0	6.64	304.43	5,833.1	1,143.8	825.3	-791.9	1.40	-1.39	-1.82
6,020.0	6.64	301.75	5,876.8	1,148.7	828.0	-796.2	0.70	0.00	-6.09
6,089.0	6.64	297.55	5,945.3	1,156.4	832.0	-803.1	0.70	0.00	-6.09


Checked By: \_\_\_\_\_ Approved By: \_\_\_\_\_ Date: \_\_\_\_\_

Sundry Number : 56963 API Well Number : 43013523140000

# NEWFIELD





Project: USGS Myton SW (U1)  
 Site: SECTION 10  
 Well: W-3-9-17  
 Wellbore: Wellbore #1  
 Design: Actual

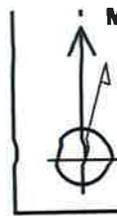

Azimuths to True North  
 Magnetic North: 10.88°

Magnetic Field  
 Strength: 51974.7sn  
 Dip Angle: 65.73°  
 Date: 8/13/2010  
 Model: IGRF2010

Survey Number: 56963 API Well Number: 43013523140000

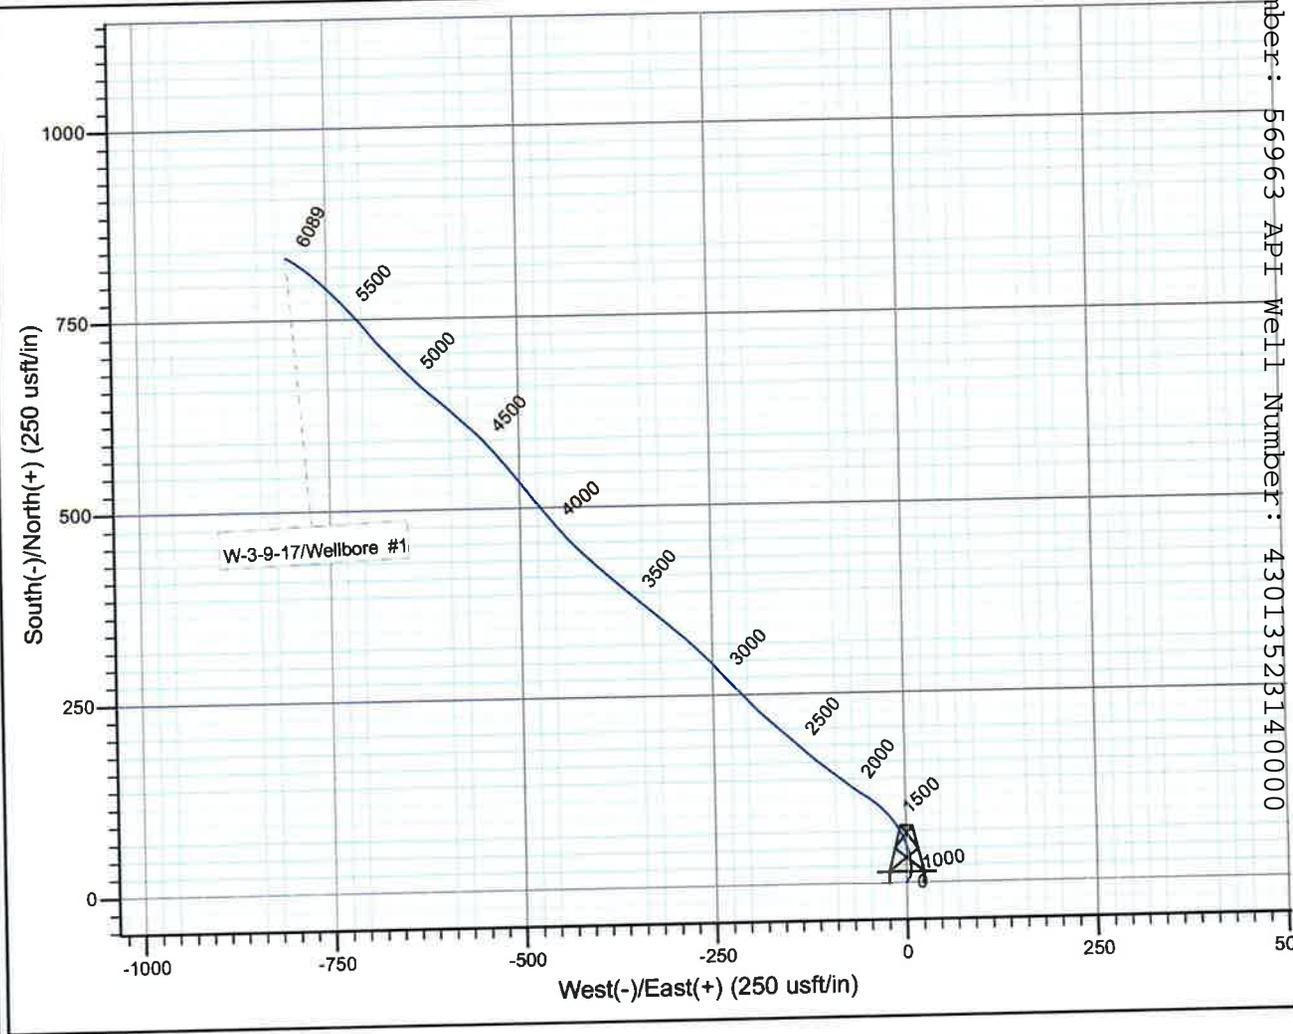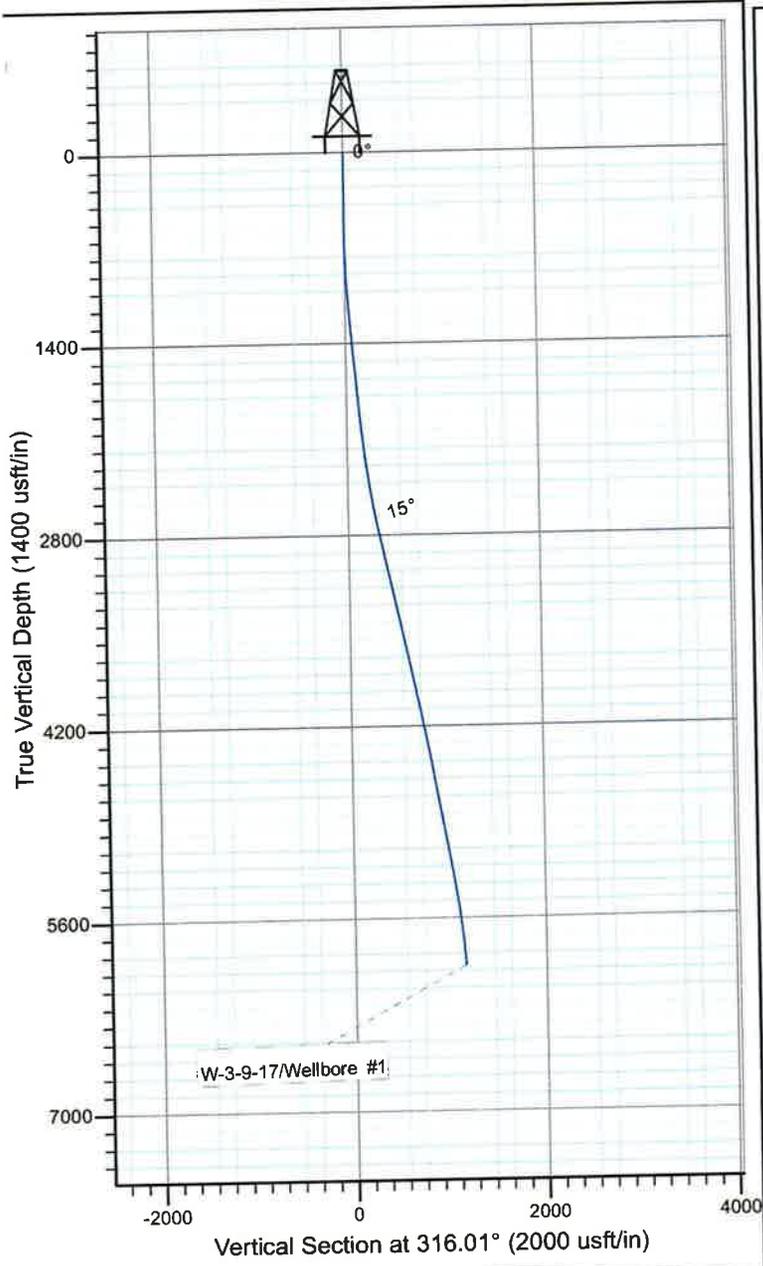

Design: Actual (W-3-9-17/Wellbore #1)  
 Created By: *Matthew Linton* Date: 10:36, September 0  
 THIS SURVEY IS CORRECT TO THE BEST OF MY KNOWLEDGE AND IS SUPPORTED BY ACTUAL FIELD DATA



**Well Name: GMBU W-3-9-17**

**Summary Rig Activity**

Job Category	Job Start Date	Job End Date

**Daily Operations**

Report Start Date 9/15/2014	Report End Date 9/16/2014	24hr Activity Summary RU BOP's. RU WLT. CBL/Perforate 1st stage.
Start Time	End Time	Comment
05:00	10:00	Well was shut-in.
Start Time	End Time	Comment
10:00	12:00	Held safety meeting. RU WCS blind rams & FMC frac valve.
Start Time	End Time	Comment
12:00	14:00	Held safety meeting & dicussed sharing location & JSA's. RU Perforators LLC WLT, crane & pack-off. RIH w/ CBL tool. Log well w/ 0 psi on casing. TD was 6023' w/ Cmt top @ 50'. RD WLT. Moved over to H-10-9-17 (pad wells) for CBL.
Start Time	End Time	Comment
14:00	16:00	RU B&C Quick testers. Test unit to 4500 psi for 5 min. Test void on BOP's to 3000 psi for 5 min. Test casing, frac valve & 2-1/16" & Lo-Torc valve to 250 low for 5 min. 4300 psi high for for 30 min. Test BOP's to 4300 psi for 10 min. Test RockWater flowback equipment to 300 psi for 5 min, 4300 psi for 10 min
Start Time	End Time	Comment
16:00	17:30	RU WLT, crane & pack-off. RIH w/ 3-1/8" disposable perf guns (16 gram, .34"EH, 120°, 21" pen) 3 spf. Perferate CP5 sds, CP4 sds w/ ttl of 21 shots. RD WLT. SIFN w/ 144 bbls EWTR.
Start Time	End Time	Comment
17:30	05:00	Well is shut-in for night.
Report Start Date 9/16/2014	Report End Date 9/17/2014	24hr Activity Summary RU HES frac crew. Frac well. Flow well back.
Start Time	End Time	Comment
00:00	05:00	Well was shut-in for night.
Start Time	End Time	Comment
05:00	07:00	Held safety meeting. RU HES frac crew.
Start Time	End Time	Comment
07:00	08:00	Stage #1; CP5 & CP4 sds. Test lines to 4830 psi. Open well w/ 0 psi on casing. Broke @ 4311 psi back to 1240 psi. Treated @ ave pressure of 2161 @ ave rate of 42 bpm w/ 777 bbls of Delta 140 17# frac fluid in 1% KCL wtr. Treated w/ 85,080# of 20/40 white sand @ 6 ppa. ISIP was 1705 w/ .74FG. 5 min was 1565. 10 min was 1528. 15 min was 1505. Leave pressure on well. 921 Bbls EWTR.
Start Time	End Time	Comment
08:00	09:00	RU Perforators LLC WLT, crane & pack-off. Test Lubricator to 4000 psi. RIH w/ 3-1/8" disposable perf guns (16 gram, .34"EH, 120°, 21" pen) 3 spf. Set CTFP @ 5660'. Perferate CP2 & CP1 sds w/ ttl of 18 shots.
Start Time	End Time	Comment
09:00	09:30	Stage #2; CP2 & CP1 sds. Test lines to 4695 psi. Open well w/ 1413 psi on casing. Broke @ 2546 psi back to 1840 psi. Treated @ ave pressure of 2326 @ ave rate of 36 bpm w/ 574 bbls of Delta 140 17# frac fluid in 1% KCL wtr. Treated w/ 59,960# of 20/40 white sand @ 6 ppa. ISIP was 1897 w/ .77FG. 5 min was 1674. 10 min was 1628. 15 min was 1620. Leave pressure on well. 1495 Bbls EWTR.
Start Time	End Time	Comment
09:30	10:30	RU WLT. RIH w/ 3-1/8" disposable perf guns (16 gram, .34"EH, 180°, 21" pen) 2 spf. Set CTFP @ 5280'. Perferate A1 sds w/ ttl of 18 shots.
Start Time	End Time	Comment
10:30	11:00	Stage #3; A1 sds. Test lines to 4750 psi. Open well w/ 1500 psi on casing. Broke @ 3153 psi back to 1341 psi. Treated @ ave pressure of 2371 @ ave rate of 36 bpm w/ 538 bbls of Delta 140 17# frac fluid in 1% KCL wtr. Treated w/ 54,970# of 20/40 white sand @ 6 ppa. ISIP was 1982 w/ .82FG. 5 min was 1687. 10 min was 1537. 15 min was 1458. Leave pressure on well. 2033 Bbls EWTR.
Start Time	End Time	Comment
11:00	12:00	RU WLT. RIH w/ 3-1/8" disposable perf guns (16 gram, .34"EH, 180°, 21" pen) 2 spf. Set CTFP @ 5080'. Perferate B1 & C sds w/ ttl of 12 shots.

Sundry Number: 56963 API Well Number: 43013523140000



Well Name: **GMBU W-3-9-17**

**Summary Rig Activity**

Sundry Number: 56963 API Well Number: 43013523140000

Start Time			End Time			Comment		
12:00			12:30			Stage #4; B1 & C sds. Test lines to 4606 psi. Open well w/ 1320 psi on casing. Broke @ 1540 psi back to 1540 psi. Treated @ ave pressure of 3231 @ ave rate of 36 bpm w/ 497 bbls of Delta 140 17# frac fluid in 1% KCL wtr. Treated w/ 60,140# of 20/40 white sand @ 6 ppa. ISIP was 2236 w/ .89FG. 5 min was 2101. 10 min was 2000. 15 min was 1946. Leave pressure on well. 2530 Bbls EWTR.		
Start Time			End Time			Comment		
12:30			13:30			RU WLT. RIH w/ 3-1/8" disposable perf guns (16 gram, .34"EH, 120°, 21" pen) 3 spf. Set CTFP @ 4680'. Perferate DS sds w/ ttl of 12 shots.		
Start Time			End Time			Comment		
13:30			14:00			Stage #5; DS sds. Test lines to 4511 psi. Open well w/ 1717 psi on casing. Broke @ 1855 psi back to 1855 psi. Treated @ ave pressure of 3029 @ ave rate of 25 bpm w/ 395 bbls of Delta 140 17# frac fluid in 1% KCL wtr. Treated w/ 35,040# of 20/40 white sand @ 6 ppa. ISIP was 2463 w/ .97FG. 5 min was 2251. 10 min was 2161. 15 min was 2087. Leave pressure on well. 2925 Bbls EWTR.		
Start Time			End Time			Comment		
14:00			16:00			Open well to flowback @ 1 bpm. Well flowed for 3 hours & died. Rec'd 180 bbls of fluid & 1000#'s of sand.		
Report Start Date	Report End Date	24hr Activity Summary						
9/17/2014	9/18/2014	RD vlv. RU BOP's. Test BOP's. Unload tbg. Rig broke down.						
Start Time			End Time			Comment		
00:00			07:00			Well was shut in for night.		
Start Time			End Time			Comment		
07:00			09:30			Road rig to location.		
Start Time			End Time			Comment		
09:30			10:30			Held safety meeting. RD FMC valve. Instal 5k Shaefer double pipe rams w/ side port valves. Instal pup joint & tbg hanger.		
Start Time			End Time			Comment		
10:30			11:30			RU B&C Quick test. Dead head test unit & test to 5000 psi for 5 min. Test BOP's hydraulic voids to 3000 psi. Test BOP's pipe rams & valves to 300 psi low for 5 min, 5000 psi High for 10 min. RD tester.		
Start Time			End Time			Comment		
11:30			13:00			Unload tbg on racks. Tally & drift tbg.		
Start Time			End Time			Comment		
13:00			14:30			Had to dig out ditch by 2-10-9-17 where they baried injection line & back fill w/ gravel.		
Start Time			End Time			Comment		
14:30			00:00			Rig broke down. Hydraulic pump. Shut well in for night.		
Report Start Date	Report End Date	24hr Activity Summary						
9/18/2014	9/19/2014	MIRUSU. PU tbg. Drlg plugs. C/O to PBTD.						
Start Time			End Time			Comment		
00:00			07:00			Well was shut in for night.		
Start Time			End Time			Comment		
07:00			09:00			Held safety meeting. MIRUSU.		
Start Time			End Time			Comment		
09:00			13:30			RU 4-3/4" chomp (concave) mill, X/O sub, 1 jt tbg, SN, TIH w/ new 2-7/8", J-55, 6.5#, 8EUE tbg. 150 jts to tag plug @ 4550'.		
Start Time			End Time			Comment		
13:30			18:00			RU RBS Power swivel, pump & tanks. Drlg out Kill plug @ 3 bpm @ 100 rpm w/ 8K WOB. Drlg threw plug in 25 min. Had 500 psi under plug. TIH w/ tbg to tag 1st plug @ 4680 drlg out plug in 25 min. TIH w/ tbg to tag fill @ 4890'. C/O to #2 plug @ 5070'. 180' of fill. Drlg out plug in 15 min. TIH w/ tbg to tag plug fill @ 5225'. Circulate well clean.		
Start Time			End Time			Comment		
18:00			00:00			Well shut in for night.		
Report Start Date	Report End Date	24hr Activity Summary						
9/19/2014	9/20/2014	Continue drlg plugs. C/O to PBTD. TIH w/ production tbg.						



Well Name: **GMBU W-3-9-17**

**Summary Rig Activity**

--

Start Time	00:00	End Time	07:00	Comment	Well was shut in for night.
Start Time	07:00	End Time	12:30	Comment	Held safety meeting. RU swivel. Open well w/ 100 psi on casing. TIH w/ tbg to tag fill @ 5225'. C/O to plug @ 5280'. Drlg out plug in 25 min. TIH w/ tbg to tag fill @ 5540'. C/O to plug @ 5660'. Drlg out plug in 25 min. TIH w/ tbg to tag fill @ 5985'. C/O top PBTD @ 6056'. Circulate well clean.
Start Time	12:30	End Time	15:00	Comment	RD swivel. TOOH w/ 180 jts tbg. LD 6 jts tbg. LD mill & X/O sub.
Start Time	15:00	End Time	17:30	Comment	TIH w/ NC, 2 jts tbg, SN, 1 jt tbg, TA new Weatherford w/ 45K shear, 94 jts tbg.
Start Time	17:30	End Time	18:30	Comment	Rig broke down Draw Works chain loose.
Start Time	18:30	End Time	00:00	Comment	Well shut in for weekend.
Report Start Date	9/22/2014	Report End Date	9/23/2014	24hr Activity Summary	
Continue TIH w/ production. RD BOP's. Set TA. PU RIH w/ pump & rods. POP.					
Start Time	00:00	End Time	07:00	Comment	Well was shut in for weekend.
Start Time	07:00	End Time	12:00	Comment	Held safety meeting. Open well w/ 250 psi on casing. Continue TIH w/ tbg. RD BOP's. Set TA @ 5800' w/ 18K tension w/ SN @ 5839' & EOT @ 5903'.
Start Time	12:00	End Time	18:00	Comment	Pickup & prime pump (central hydraulic 2-1/2" x 1-3/4" x 20' x 21' x 22' new RHAC w/ 283"SL (grooved plugger pump). PU off trailer & TIH w/ 30- 7/8" 8per rods, 121- 3/4" 4per rods, 80- 7/8" 4per rods, 2', 4', 8' x 7/8" pony rods, 1-1/2" x 30' polish rod, 2' x 7/8" pony rod. Space out pump. Test tbg & pump to 800 psi w/ unit.
Start Time	18:00	End Time	00:00	Comment	Shut well in for completion of H-10-9-17.

--

Sunday Number: 56963 API Well Number: 43013523140000