



School and Institutional
TRUST LANDS ADMINISTRATION

Olene S. Walker
Governor
Kevin S. Carter
Director

675 East 500 South, Suite 500
Salt Lake City, Utah 84102-2818
801-538-5100
801-355-0922 (Fax)
<http://www.trustlands.com>

May 4, 2004

MID-POWER RESOURCES CORPORATION
3753 HOWARD HUGES PARKWAY
SUITE 200
LAS VEGAS, NV 89109

RE: Bonding Requirement Changes
Effective: February 24, 2004

Dear Sir or Madam:

Effective February 24, 2004, School and Institutional Trust Lands Administration ("TLA") entered into an agreement with the Board of Oil, Gas and Mining ("DOGM") to transfer to DOGM the responsibility of maintaining a sufficient performance bond to plug each dry or abandoned well, repair each well causing pollution, and maintain and restore each well site, if necessary. In the past, operators have been required to post bonds in various amounts with TLA to cover their operations on lands owned and administered by TLA; with DOGM if the company had operations on fee lands in Utah; and, still another, if its operations were on federal lands. Under our new agreement with DOGM, TLA will no longer require operators to post a plugging and reclamation bond with this office. All plugging and reclamation bonds for operations on TLA lands or fee lands will now be administered by DOGM under their rule R649-3-1, as revised July 1, 2003. If you currently have a bond in place with DOGM, please check with their office as it may be sufficient to cover operations on trust lands and no additional bond may be required. The DOGM rules can be viewed and bond forms can be downloaded from the DOGM website at <http://ogm.utah.gov/oilgas>.

Operators will be required, however, to post a performance bond in the amount of \$5,000 per well or \$15,000 statewide with TLA to cover lease obligations on TLA lands not otherwise covered by the DOGM bond. Delinquent or unpaid royalties would be examples of deficiencies that could be remedied by the bond. The surety sources are the same as set out in TLA's current rules at R850-20-2800.

Your company has 120 days from the date of this letter or until September 1, 2004, to verify and update your bonding to come into compliance with the new rules. Should you need assistance or have compliance questions, please contact the following people for help:

At TLA – Ed Bonner (801/538-5151 or edbonner@utah.gov)
At DOGM – Earlene Russell (801/538-5336 or earlenerussell@utah.gov)

As soon as TLA is provided evidence by your company that: (1) it has sufficient bonding with DOGM to cover plugging and reclamation operations; (2) your company has no outstanding obligations with TLA that would be remedied by your bond, and, (3) your company provides TLA

Release
\$10,000




~~with the appropriate well or statewide replacement bond for future lease obligations in the~~
appropriate amount, your current bond will be released. If you would like your bond with TLA to
be transferred to DOGM's ownership, and if the instrument allows for such a transfer, please
make arrangements with your surety and with DOGM. No bonds will be released by TLA until
sufficient evidence is provided that all required bonding is in place and that there are no
outstanding obligations to TLA.

There will be a transition period, but TLA sees this as a positive move for the industry that will
simplify your statewide bonding requirements in the State of Utah.

We appreciate your assistance with these changes and look forward to hearing from you.

Yours very truly,

SCHOOL AND INSTITUTIONAL TRUST
LANDS ADMINISTRATION

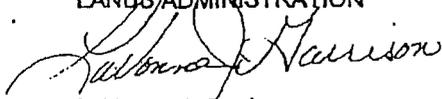

LaVonne J. Garrison
Assistant Director/Oil & Gas

August 24, 2004

Mr. Ed Bonner
State of Utah
School and Institutional Trust
Lands Administration
675 East 500 South, Suite 500
Salt Lake City, Utah 84102-2818

Re: Mid-Power Resource Corporation
Bonding Requirement Changes

Dear Ed:

In response to TLA's bonding requirement changes, we have reviewed and verified that our bonding requirements are in compliance with the new rules.

Our findings indicate that a cash deposit in the amount of \$20,000 was accepted by TLA on September 11, 2002 as surety to cover operations of the Utah Mineral State Well and the Oman 2-20 Well under lease ML1256. Those two wells are also covered under our bond with DOGM for plugging and abandonment.

Since the new rules require operators to post a performance bond with TLA in the amount of \$5,000 per well, we request that the cash balance of \$10,000 be release back to Mid-Power Resource Corporation.

Please feel free to contact me should you have any questions concerning this matter. I can be reached at 702-838-0716.

Sincerely,

Susan Trimboli

CC: Earlene Russell – DOGM – Fax Number 801-359-3940
Mark Roedell –Mid-Power Service Corporation

waiting for check

Mid-Power Resource Corporation

8280 West Sahara Avenue, Suite 188
Las Vegas, Nevada 89117
702-838-0718 Fax 702-838-5087

August 25, 2005

Mr. Keri Clarke
Vice President - Land
Marion Energy Inc.
119 South Tennessee, Suite 200
McKinney, Texas 75089

Re: Clear Creek Unit – Carbon/Emery Counties, Utah


Dear Mr. Clarke:

Mid-Power Resource Corporation, as operator of the Clear Creek Unit located in Carbon/Emery Counties, Utah, hereby, authorizes and empowers Marion Energy Inc. to act as a designated agent on its behalf.

As designated agent, Marion Energy Inc. shall handle all operational matters relating to the Clear Creek Unit and shall deal directly with all State and Federal regulatory agencies in Utah (USDA Forest Service, BLM, and the DOGM) on such operational matters.

This authorization is in accordance with the terms and conditions outlined in the Farmout and Exploration Agreement entered into on February 22, 2005 by and between Mid-Power Resource Corporation and Marion Energy Inc.

Sincerely,

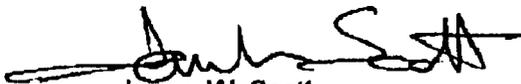

James W. Scott
President

MID- POWER

RESOURCE CORPORATION

April 17, 2006

Diana Whitney
State of Utah
Division of Oil, Gas and Mining
P.O. Box 145801
Salt Lake City, UT 84114-5801

Re: Directional Drilling R649-3-11

Ridge Runner #2-18: 338.76ft FSL, 279.56ft FWL /SW/4 S17 14S-7E (Surface)
476ft FNL, 1524ft FEL / SE/4 S18 14S-7E (bottom hole)
Emery County, UT.


Dear Ms. Whitney

Pursuant to the filing of Mid-Power Resource Corporation's Application for Permit to Drill the above referenced well on January 5th 2006, we are hereby submitting this letter in accordance with Oil and Gas Conservation Rule R649-3-11 pertaining to the exception to location and Siting of wells.

- The Ridge Runner #2-18 well is located within the Clear Creek Federal Unit Area.
- Mid-Power Resource Corporation is permitting this well as a directional well in order to maximize drainage of the reservoir in a topographically challenging area.
- The concept of drilling Multiple directional wells from a single pad site will allow Mid-Power Resource Corporation to minimize surface disturbance that would be otherwise cause by two or more separate pad sites. Mid-Power Resource Corporation plans to Drill 3 directional wells from this pad site.
- Mid-Power Resource Corporation hereby certifies that it is the sole working interest owner within 460 feet of the entire directional well bore.

Therefore, based upon the above information Mid-Power Resource Corporation requests the permit be granted pursuant to R649-3-11.

Sincerely,

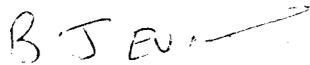

Benjamin Evans
Landman
Marion Energy Inc.
(Agent for Mid-Power Resource Corp.)

STATE OF UTAH
DEPARTMENT OF NATURAL RESOURCES
DIVISION OF OIL, GAS AND MINING

FORM 3

AMENDED REPORT
(highlight changes)

APPLICATION FOR PERMIT TO DRILL		5. MINERAL LEASE NO: USA-U-01740	6. SURFACE: Federal
1A. TYPE OF WORK: DRILL <input checked="" type="checkbox"/> REENTER <input type="checkbox"/> DEEPEN <input type="checkbox"/>		7. IF INDIAN, ALLOTTEE OR TRIBE NAME:	
B. TYPE OF WELL: OIL <input type="checkbox"/> GAS <input checked="" type="checkbox"/> OTHER _____ SINGLE ZONE <input checked="" type="checkbox"/> MULTIPLE ZONE <input type="checkbox"/>		8. UNIT or CA AGREEMENT NAME: Clear Creek Unit	
2. NAME OF OPERATOR: Mid-Power Resource Corporation		9. WELL NAME and NUMBER: Ridge Runner # 2-18	
3. ADDRESS OF OPERATOR: 8290 W. Sahara, # 186 CITY: Las Vegas STATE: NV ZIP: 89117		PHONE NUMBER: (702) 838-0716	
4. LOCATION OF WELL (FOOTAGES) 485245X SW 4383339Y 39.601545 -111.171854		10. FIELD AND POOL, OR WILDCAT: Utah Clear Creek 10	
AT SURFACE: 338.76ft FSL, 279.56ft FWL /SW/4 S17 14S-7E		11. QTR/QTR, SECTION, TOWNSHIP, RANGE, MERIDIAN: SWSW 17 14S 7E	
AT PROPOSED PRODUCING ZONE: 476ft FNL, 1524ft FEL / SE/4 S18 14S-7E 484720X 4384413Y 39.611217 -111.177993		12. COUNTY: Emery	
14. DISTANCE IN MILES AND DIRECTION FROM NEAREST TOWN OR POST OFFICE: Approx 4 1/2 miles south west of Clear Creek		13. STATE: UTAH	
15. DISTANCE TO NEAREST PROPERTY OR LEASE LINE (FEET) Surface 279.56ft Bottom Hole 476ft	16. NUMBER OF ACRES IN LEASE: 1208.99	17. NUMBER OF ACRES ASSIGNED TO THIS WELL: 40	
18. DISTANCE TO NEAREST WELL (DRILLING, COMPLETED, OR APPLIED FOR) ON THIS LEASE (FEET) Surface 20ft Bottom Hole 2696ft	19. PROPOSED DEPTH: 6,550	20. BOND DESCRIPTION: See Attached Bond Document	
21. ELEVATIONS (SHOW WHETHER DF, RT, GR, ETC.): 10,153' GR	22. APPROXIMATE DATE WORK WILL START: 7/1/2006	23. ESTIMATED DURATION: 30 Days	

PROPOSED CASING AND CEMENTING PROGRAM

SIZE OF HOLE	CASING SIZE, GRADE, AND WEIGHT PER FOOT			SETTING DEPTH	CEMENT TYPE, QUANTITY, YIELD, AND SLURRY WEIGHT			
14 3/4	10 3/4	J-55	40.5	500	Premium "G"	420 sks	1.25 cuft/sk	14.2 ppg
9 7/8	7 5/8	J-55	26.4	3,850	Lead: Prem. Lite	359 sks	3.82 cuft/sk	11 ppg
					Tail: 50/50 Poz	75 sks	1.25 cuft/sk	14.2 ppg
7 7/8	5 1/2	J-55	17	7,750	Lead: Prem. Lite	536 sks	3.82 cuft/sk	11 ppg
					Tail: 50/50 Poz	275 sks	1.25 cuft/sk	14.2 ppg

ATTACHMENTS

VERIFY THE FOLLOWING ARE ATTACHED IN ACCORDANCE WITH THE UTAH OIL AND GAS CONSERVATION GENERAL RULES:

- | | |
|--|--|
| <input checked="" type="checkbox"/> WELL PLAT OR MAP PREPARED BY LICENSED SURVEYOR OR ENGINEER | <input checked="" type="checkbox"/> COMPLETE DRILLING PLAN |
| <input type="checkbox"/> EVIDENCE OF DIVISION OF WATER RIGHTS APPROVAL FOR USE OF WATER | <input type="checkbox"/> FORM 5, IF OPERATOR IS PERSON OR COMPANY OTHER THAN THE LEASE OWNER |

NAME (PLEASE PRINT) Keri Clarke TITLE VP Land
SIGNATURE [Signature] DATE 4/17/06

(This space for State use only)

API NUMBER ASSIGNED: 43-015-30683

Approved by the
Utah Division of
Oil, Gas and Mining
APPROVAL
Date 04-26-06
By: [Signature]

RECORDED

APR 18 2006

DIVISION OF OIL, GAS & MINING

**Federal Approval of this
Action is Necessary**

Range 7 East

(S89°55'W - 5024.58')

Location:

The well location was determined using a Trimble 5700 GPS survey grade unit.

Basis of Bearing:

The Basis of Bearing is GPS Measured.

GLO Bearing:

The Bearings indicated are per the recorded plat obtained from the U.S. Land Office.

Basis of Elevation:

Basis of Elevation of 10452' being at the Southeast Section Corner of Section 7, Township 14 South, Range 7 East, Salt Lake Base and Meridian, as shown on the Candland Mountain Quadrangle 7.5 minute series map.

Description of Location:

Surface Location


Proposed Drill Hole located in the SW/4 SW/4 of Section 17, T14S, R7E, S.L.B.&M., being 338.76' North and 279.56' East from the Southwest Section Corner of Section 17, T14S, R7E, Salt Lake Base & Meridian.

Target Location

Being 476.00' South and 1524.00' West from the Northeast Section Corner of Section 18, T14S, R7E, Salt Lake Base & Meridian (short section).

Surveyor's Certificate:

I, Albert J. Spensko, a Registered Professional Land Surveyor, holding Certificate 146652 State of Utah, do hereby certify that the information on this drawing is a true and accurate survey based on data of record and was conducted under my personal direction and supervision as shown hereon.

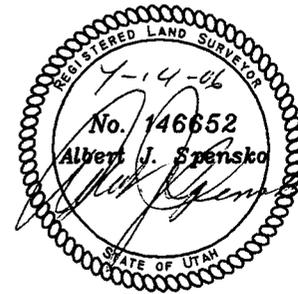

GRAPHIC SCALE

0 500' 1000'

(IN FEET)

1 inch = 1000 ft.



TALON RESOURCES, INC.

195 North 100 West P.O. Box 1230
Huntington, Utah 84528


Phone (435)687-5310 Fax (435)687-5311
E-Mail talonactv.net

Marion Energy Inc.

Ridge Runner #2-18

Sections 17&18, T14S, R7E, S.L.B.&M.
Emery County, Utah

Drawn By: N. BUTKOVICH	Checked By: L.W.J./A.J.S.
Drawing No. A-1	Date: 4/13/06
	Scale: 1" = 1000'
Sheet 1 of 4	Job No. 2391

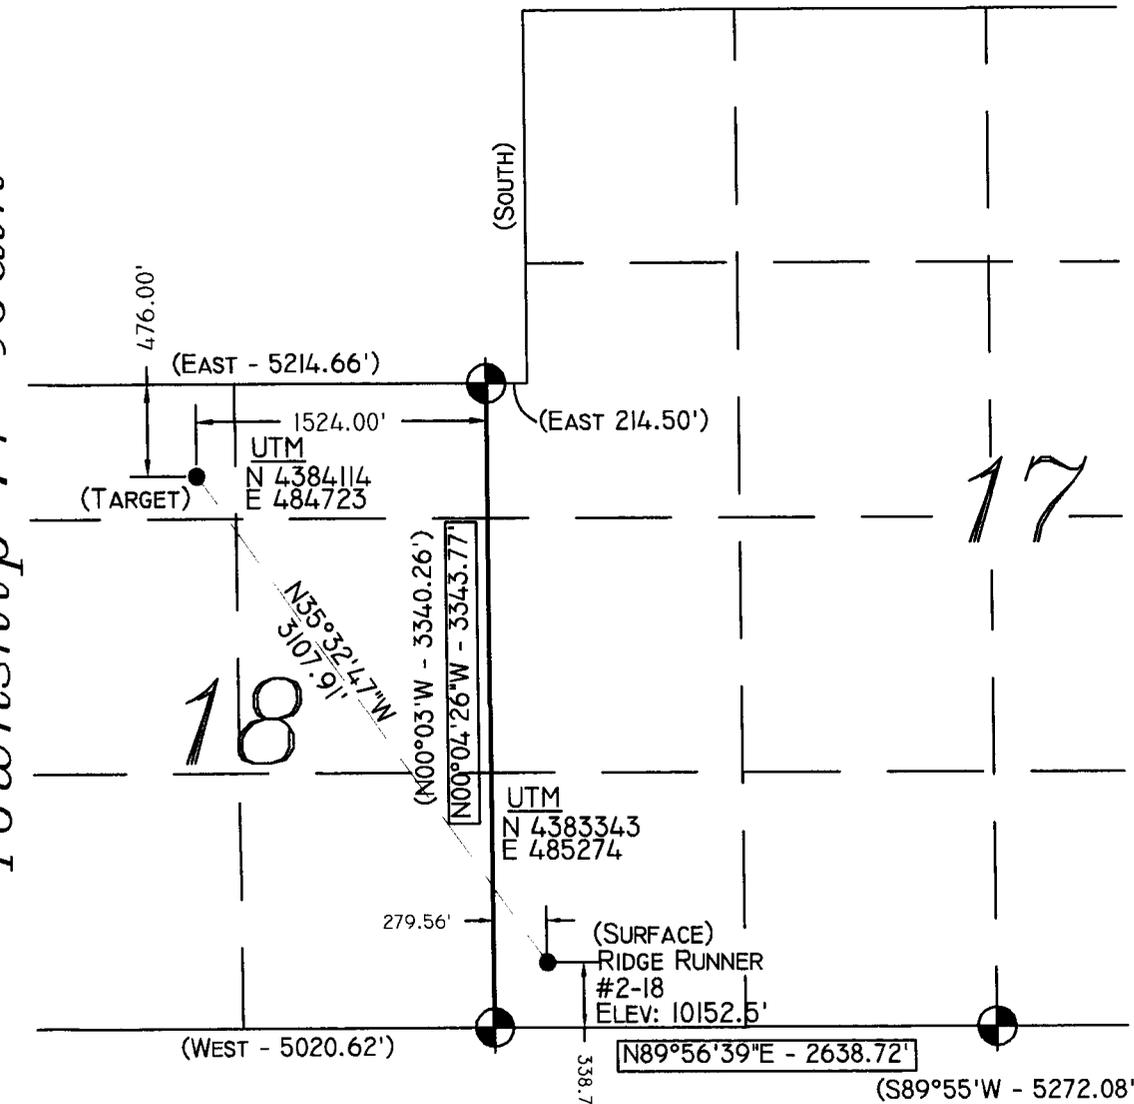

Legend

- Drill Hole Location
- ⊕ Metal Cap (Found)
- Brass Cap (Searched for, but not found)
- △ Calculated Corner
- () GLO
- GPS Measured

NOTES:

1. UTM and Latitude / Longitude Coordinates are derived using a GPS Pathfinder and are shown in NAD 27 Datum.

SURFACE
LAT / LONG
39°36'05.693"N
111°10'17.471"W

TARGET
LAT / LONG
39°36'30.668"N
111°10'40.639"W

Drilling Plan
Mid-Power Resource Corporation
Ridge Runner 2-18

1. **Geologic Surface Formation**
a. Quaternary

2. **Estimated Tops**

<u>Name</u>	<u>TVD</u>	<u>TD</u>	<u>Production Phase</u>
Top of Emery	2140ft	2169ft	Gas
Top of Blue Gate	3450ft	3777ft	Gas
Top of Ferron	5813ft	6855ft	Gas
TD	6513ft	7765ft	

3. **Casing Program**

- a. See Form #3 Section 24.

4. **Operators Specifications for Pressure Control Equipment**

- a. 2000 psi WP Double Gate BOP or Single Gate BOP (Schematic Attached).
- b. Functional test daily.
- c. All casing strings shall be pressure tested (0.2psi/foot or 1500 psi, whichever is greater) prior to drilling the plug after cementing; test pressure shall not exceed the internal yield pressure of the casing.
- d. All ram-type preventers and related control equipment shall be tested at the rated working pressure of the stack assembly or at 70 percent of the minimum internal yield pressure of the casing, whichever is less. Tests shall be done at the time of installation, prior to drilling out, and weekly. All testes shall be for a period of 15 minutes.

5. **Auxiliary Equipment**

- a. Kelly Cock – Yes
- b. Float at the bit – No
- c. Monitoring Equipment on the mud system – visually
- d. Full opening safety valve on rig floor – Yes
- e. Rotating head – Yes
- f. The blooie line shall be at least 6 inches in diameter and extend at least 100 feet from the well bore into the reserve/blooie pit.

- g. Blooie line ignition shall be provided by a continuous pilot (ignited when drilling below 500 feet).
- h. Compressor shall be tied directly to the blooie line through a manifold.
- i. A mistor with a continuous stream of water shall be installed near the end of the blooie lines for dust suppression.

6. Proposed Circulating Medium

<u>Depth</u>	<u>Mud Type</u>
0 to TD	Air / Mist

7. Testing, Logging, and Coring Program

- a. Cores - Possible core of Ferron Sand
- b. DST - None anticipated
- c. Logging - DIL-GR (TD to base of surface casing).
 - a. FDC-CNL-GR-Cal (TD to base of surface casing).
- d. Formation and Completion Interval: Ferron interval, final determination of completion will be made by analysis of logs.
Simulation: Simulation will be designed for the particular area of interest as encountered.
- e. Frac gradient: Approximately 0.80 psi/ft.

8. Anticipated Cementing Program:

- a. See Form #3, Section 24.

Final cement volumes to be calculated from caliper log with an attempt to be made to circulate cement to the surface. A bond log will be run across the zone of interest and across zones as required by the authorized officer to insure protection of natural resources.

9. Anticipated Abnormal Pressures and Temperatures, Other Potential Hazards:

No abnormal temperatures or pressures are anticipated. No H₂S has been encountered in or known to exist from previous wells drilled to similar depths in the general area. Maximum anticipated bottom hole pressure equals approximately 1500 psi (calculated 0.517 psi/ft) and maximum anticipated surface pressure equals approximately 862 psi (bottom hole pressure minus the pressure of a partially evacuated hole calculated at 0.22 psi/ft).

Surface Use Plan Mid-Power Resource Corporation Ridge Runner 2-18

1. Existing Road:
 - a. Topo Map 'A' is the vicinity map showing the access route from Scofield, Utah.
 - b. Topo Map 'B' shows the proposed access road to each well. It also shows existing roads in the immediate area.
 - c. The existing and proposed access road, unless otherwise stated, shall be crowned, ditched, and dipped from the nearest improved road.
 - d. Occasional maintenance blading and storm repairs will keep roads in good condition.
 - e. There shall be no mud blading on the access road. Vehicles may be towed through the mud provided they stay on the roadway.

2. Planned Access Roads:
 - a. Maximum grade will be 8% or less.
 - b. No turnouts are required.
 - c. Low water crossings to be placed in the proposed access road during drilling process and culverts may be installed at a later date.
 - d. Road surface material will be that native to the area.
 - e. No cattleguards are required.
 - f. The proposed access road was flagged at the time the location was staked.
 - g. The back slopes of the proposed access road will be no steeper than vertical or ¾:1 in rock and 2:1 elsewhere.

3. Location of Existing Wells:
 - a. See Topo Map 'B'

4. Location of Existing and/or Proposed Facilities:
 - a. All Petroleum Production Facilities are to be contained within the proposed location sites.
 - b. In the event that production of these wells is established, the following will be shown:
 - i. Proposed location and attendant lines, by flagging, if off well pad.
 - ii. Dimensions of facilities.
 - iii. Construction methods and materials.
 - c. The area used to contain the proposed production facilities will be built using native materials. If these materials are not acceptable, then other arrangements will be made to acquire them from private sources. These facilities will be constructed using bulldozers, graders, and workman crews to construct and place the proposed facilities.
 - d. All permanent facilities placed on the locations shall be painted a non-reflective color, which will blend with the natural environment.
 - e. A dike shall be constructed around the tank battery, of sufficient capacity to adequately contain at least 110 percent of the storage capacity of the largest tank within the dike.
 - f. All buried pipelines shall be covered to a depth of 3 feet except at road crossings where they shall be covered to a depth of 4 feet.

- g. Construction width of the right-of-way/pipeline route shall be restricted to 50 feet of disturbance.
- h. Pipeline location warning signs shall be installed within 90 days upon completion of construction.

5. Location and Water Supply:

- a. Any water to be used for the drilling of this well will be from the Price River Water Improvement District (an adjudicated industrial water source) and transported by a local trucking company (Nielson Construction).
- b. No water wells are to be drilled.

6. Source of Construction Materials:

- a. No construction materials are needed for drilling operations. In the event of production, the small amount of gravel needed for facilities will be hauled in by truck from a local gravel pit over existing access roads from the area. No special access other than for drilling operations and pipeline construction is needed.
- b. All access roads crossing BLM land is shown on Topo Map 'B'.
- c. All well pad surface disturbance areas are on fee lands.

7. Methods for Handling Waste Disposal:

- a. Drill cuttings will be buried in the reserve pit when covered.
- b. Drilling fluids will be contained in the reserve pit.
- c. Any hydrocarbon liquids produced while production testing will be contained in a test tank. Any unavoidable spills of oil or other adverse substances or materials will be removed immediately during drilling progress or during completion operations.
- d. Portable chemical toilets will be provided and services by a local commercial sanitary service.
- e. Garbage and trash will be collected in a trash cage and its contents hauled to a sanitary landfill. All wastes caused by the construction activities shall be promptly removed and disposed of in a sanitary landfill or as directed by the company representative.
- f. Prior to commencement of drilling, the reserve pit will be fenced on three sides using 39-inch net wire with at least one (1) strand of barbed wire. All wire is to be stretched before attaching to corner posts. When drilling activities are completed it will be fenced on the fourth side and allowed to dry (if liquids are present). After drying, the fences will be removed and the pits shall be buried. Reclamation will be undertaken no later than the fall of the year after all drilling activity has ceased.

8. Ancillary Facilities:

- a. No airstrips, camps, or other living facilities will be built off the locations. Housing and office trailers will be on the location as seen on the location layout.

9. Well Site Layout:

- a. See attached cut sheet.
- b. Company representatives will determine if the pit is to be lined, and if so, the type of material to be used.

- c. Topsoil shall be stripped to a depth of 4 to 6 inches and stockpiled as shown on the location layout plat.
- d. The back slopes of the locations will be no steeper than vertical or ¼:1 in rock and 2:1 elsewhere.
- e. The upper edges of all cut banks on the access roads and well pads will be rounded.
- f. Catchment ponds to be placed as required to intercept drainage re-routes.

10. Plans for Restoration:

- a. Immediately upon completion, the location and surrounding area will be cleared of all debris, materials, trash and junk not required for production.
- b. Before any dirt work to restore the location takes place, the reserve pit must be completely dry. The reserve pit will be reclaimed within one (1) year from the date of well completion.
- c. All disturbed areas will be seeded with the mixture, which is found suitable by the Utah Division of Wildlife Resources and the landowner.
- d. The seedbed will be prepared by disking, following the natural contour. Drill seed on contour at a depth no greater than ½ inch. In areas that cannot be drilled, the seed will be broadcast at double the seeding rate and harrowed into soils. Certified seed is recommended.
- e. Fall seeding will be completed after September, and prior to prolonged ground frost.
- f. If the well is a producer, access roads will be upgraded and maintained as necessary to prevent soil erosion, and accommodate year round traffic. Areas unnecessary to operations will be reshaped, topsoil distributed, and seed distributed according to the above mixtures. Perennial vegetation would be established. Additional work may be required in case of seeding failures, etc.
- g. If the well is abandoned or is a dry hole, the access road and location will be restored to approximate the original contours. During reclamation of the site, the fill material will be pushed into cuts and up over the back slope. No depressions will be left that would trap water or form ponds. Topsoil will be distributed evenly over the location and seeded according to the above mixture. The access road and the location shall be ripped or disked prior to seeding. Perennial vegetation must be established. Additional work shall be required in case of seeding failures, etc.
- h. Annual or noxious weeds shall be controlled on all disturbed areas. Method of control shall be by an approved mechanical method or an Environmental Protection Agency (EPA) registered herbicide. All herbicide application will be in cooperation with Carbon County Weed Control personnel.

11. Other Information:

- a. Man uses the area for the primary purpose of grazing domestic livestock.
 - i. All activity shall cease when soils or road surfaces become saturated to a depth of three inches, unless otherwise approved by the company representative.
 - ii. If any fossils are discovered during construction, the operator shall cease construction immediately and notify the company representative so as to determine the significance of the discovery.
- b. A Class III cultural resource inventory was completed prior to disturbance by a qualified professional archaeologist.
- c. The operator is responsible for informing all persons in the area who are associated with this project that they will be subject to prosecution for knowingly disturbing historic or archaeological sites, or for collecting artifacts. If historic or archaeological materials are

uncovered during construction, the operator is to immediately stop work that might further disturb such materials and contact the State Historic Preservation Office (SHPO). The SHPO Officer will outline (if any) what mitigation is appropriate.

- i. If the operator wished, at any time, to relocate activities to avoid the expense of mitigation and/or delays associate with this process, the SHPO will assume responsibility for whatever recordation and stabilization of the exposed materials may be required. Otherwise, the operator will be responsible for mitigation costs. The SHPO will provide technical and procedural guidelines for the conduct of mitigation. Upon verification from the State that the required mitigation has been completed, the operator will be allowed to resume construction.
- d. Less than 10,000 pounds of any chemical(s) from the EPA's Consolidated list of Chemicals Subject to Reporting Under Title III of the Superfund Amendments and Reauthorization Act (SARA) of 1986, and less then threshold planning quantity (TPQ) of any extremely hazardous substance(s), as defined in 40 CFR, would be used, produced, transported, stored, disposed, or associated with the proposed action.

12. Lessee's or Operator's Representative:

Marion Energy, Inc.
Mr. Keri Clarke
119 S. Tennessee Suite 200
McKinney, Texas, 75069
(972) 540-2967


13. Certification:

I hereby certify that I, or persons under my direct supervision, have inspected the proposed drill site(s) and access route(s); that I am familiar with the conditions which presently exist; that the statements made in this plan are, to the best of my knowledge, true and correct; and, that the work associated with the operations proposed herein will be performed by Marion Energy, Inc. and its contractors and subcontractors in conformity with the plan and the terms and conditions under which it is approved.

This statement is subject to the provision of 18 U.S.C. 1001 for the filing of a false statement.



Keri Clarke
Company Representative

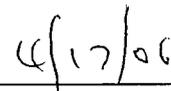

Date

PERFORMANCE BOND (See instructions on reverse)	DATE BOND EXECUTED (Must be same or later than date of contract)	OMB No.: 8000-0045
--	--	--------------------

Public reporting burden for this collection of information is estimated to average 20 minutes per response, including the time for reviewing instructions, searching existing data sources, gathering and maintaining the data needed, and completing and reviewing the collection of information. Send comments regarding this burden estimate or any other aspect of this collection of information, including suggestions for reducing this burden, to the OMB Director (0470), Federal Acquisition Policy Director, OMB, Washington, DC 20503.

PRINCIPAL (Legal name and business address) Mid-Power Resource Corporation 3880 Howard Hughes Parkway #850-8290 W. SAHARA AVE. Las Vegas, Nevada 89109-89117 suite 186	TYPE OF ORGANIZATION (X) and <input type="checkbox"/> INDIVIDUAL <input type="checkbox"/> PARTNERSHIP <input type="checkbox"/> JOINT VENTURE <input checked="" type="checkbox"/> CORPORATION STATE OF INCORPORATION
--	--

SURETY(IES) (Name(s) and business address(es)) In lieu of surety(ies) hereon, I/We the undersigned principal(s) deposit the penal amount of this bond in the sum of \$ <u>103,000.00</u> cash. Said deposit is pledged as security for performance and fulfillment of the contract designated hereon.	PENAL SUM OF BOND <table border="1"> <tr> <td>MILLIONS</td> <td>THOUSANDS</td> <td>HUNDREDS</td> <td>CENTS</td> </tr> <tr> <td></td> <td>103</td> <td>000</td> <td>00</td> </tr> </table> CONTRACT DATE: 9/6/02 CONTRACT NO.: RIF #0410-03-13	MILLIONS	THOUSANDS	HUNDREDS	CENTS		103	000	00
MILLIONS	THOUSANDS	HUNDREDS	CENTS						
	103	000	00						


OBIGATION:
We, the Principal and Surety(ies), are jointly bound to the United States of America (hereinafter called the Government) in the above penal sum. For payment of the penal sum, we bind ourselves, our heirs, executors, administrators, and successors, jointly and severally. However, where the Sureties are corporations acting as co-sureties, we, the Sureties, bind ourselves in such sum "jointly and severally" as well as "severally" only for the purpose of allowing a joint action or actions against any or all of us. For all other purposes, each Surety binds itself, jointly and severally with the Principal, for the payment of the sum above specified the name of the Surety. If no limit of liability is indicated, the limit of liability is the full amount of the penal sum.

CONDITIONS:
The Principal has entered into the contract identified above.

THEREFORE:
The above obligation is void if the Principal -
 (a) Performs and fulfills all the undertakings, covenants, terms, conditions, and agreements of the contract during the original term of the contract and any extensions thereof that are granted by the Government, with or without notice to the Surety(ies), and during the life of any guaranty acquired under the contract; and (2) performs and fulfills all the undertakings, covenants, terms, conditions, and agreements of any and all duly authorized modifications of the contract that hereafter are made. Notice of these modifications to the Surety(ies) are waived.
 (b) Pays to the Government the full amount of the taxes imposed by the Government, if the said contract is subject to the Miller Act, 40 U.S.C. 2706-2706i, which are collected, deducted, or withheld from wages paid by the Principal in carrying out the construction contract with respect to which this bond is furnished.

WITNESS:
The Principal and Surety(ies) executed this performance bond and affixed their seals on the above date.

PRINCIPAL		
SIGNATURE(S)	1. <u>[Signature]</u> (Seal)	2. _____ (Seal)
NAME(S) & TITLE(S)	1. _____	2. _____

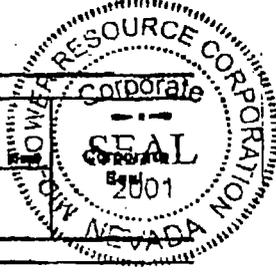

INDIVIDUAL SURETY(IES)		
SIGNATURE(S)	1. _____ (Seal)	2. _____ (Seal)
NAME(S)	1. _____	2. _____

CORPORATE SURETY(IES)				
SURETY A	NAME & ADDRESS	STATE OF INC.	LIABILITY LIMIT	Corporate Seal
	SIGNATURE(S)	1. _____	2. _____	
	NAME(S) & TITLE(S)	1. _____	2. _____	

AUTHORIZED FOR LOCAL REPRODUCTION (Previous edition not usable) STANDARD FORM 25 (REV. 8-86) Prescribed by GSA-FAR (48 CFR) 101.22(b)(6)

Approved by: _____ BOND APPROVING OFFICER Date _____

STATE OF UTAH
DEPARTMENT OF NATURAL RESOURCES
DIVISION OF OIL, GAS AND MINING

FORM 4B

Bond No. 9578030406

COLLATERAL BOND

KNOW ALL MEN BY THESE PRESENTS:

That we (operator name) Mid-Power Resource Corporation as Principal, which is duly authorized and qualified to do business in the State of Utah, are held and firmly bound unto the State of Utah in the sum of:

One Hundred Eighty Four Thousand One Hundred Eighty dollars (\$ \$184,180.00) lawful money of the United States by virtue of the following financial instruments (cash account, negotiable bonds of the United States, a state or municipality, or negotiable certificate of deposit - see Rule R649-3-1):

Negotiable Certificate of Deposit #9578030406

payable to the Director of the Division of Oil, Gas and Mining, as agent of the State of Utah, for the use and benefit of the State of Utah for the faithful payment of which we bind ourselves, our heirs, executors, administrators and successors, jointly and severally by these presents.

THE CONDITION OF THIS OBLIGATION IS SUCH THAT, WHEREAS the Principal is or will be engaged in the drilling, redrilling, deepening, repairing, operating, and plugging and abandonment of a well or wells and restoring the well site or sites in the State of Utah for the purposes of oil or gas production and/or the injection and disposal of fluids in connection therewith for the following described land or well:

- Blanket Bond: To cover all wells drilled in the State of Utah
(FOR 9 Wells Purchased From EDWARD MIKE DAVIS)
- Individual Bond: Well No: _____
Section: _____ Township: _____ Range: _____
County: _____ Utah

NOW, THEREFORE, if the above bounden Principal shall comply with all the provisions of the laws of the State of Utah and the rules, orders and requirements of the Board of Oil, Gas and Mining of the State of Utah, including, but not limited to the proper plugging and abandonment of wells and well site restoration, then this obligation is void; otherwise, the same shall be and remain in full force and effect.

IN TESTIMONY WHEREOF, said Principal has hereunto subscribed its name and has caused this instrument to be signed by its duly authorized officers and its corporate or notary seal to be affixed this

25 day of March, 2005

(Corporate or Notary Seal here)

See attached Jurat

Attestee: _____ Date: _____

Mid-Power Resource Corporation
Principal (company name)

By James W. Scott CEO & President
Name (print) Title

James W. Scott
Signature

(5/2002)

COPY

1946

ALL-PURPOSE ACKNOWLEDGMENT

State of California

County of Sacramento } ss.

On March 29, 2005 before me, Ayana Hepburn
(DATE) (NOTARY)

personally appeared James Scott
SIGNER(S)

personally known to me - OR - proved to me on the basis of satisfactory evidence to be the person(s) whose name(s) is/are subscribed to the within instrument and acknowledged to me that he/she/they executed the same in his/her/their authorized capacity(ies), and that by his/her/their signature(s) on the instrument the person(s), or the entity upon behalf of which the person(s) acted, executed the instrument.



WITNESS my hand and official seal.

NOTARY'S SIGNATURE

OPTIONAL INFORMATION

The information below is not required by law. However, it could prevent fraudulent attachment of this acknowledgment to an unauthorized document.

CAPACITY CLAIMED BY SIGNER (PRINCIPAL)

- INDIVIDUAL
- CORPORATE OFFICER
- _____
TITLE(S)
- PARTNER(S)
- ATTORNEY-IN-FACT
- TRUSTEE(S)
- GUARDIAN/CONSERVATOR
- OTHER: _____

DESCRIPTION OF ATTACHED DOCUMENT


Collateral Bond
TITLE OR TYPE OF DOCUMENT


1
NUMBER OF PAGES

DATE OF DOCUMENT

OTHER

SIGNER IS REPRESENTING:
NAME OF PERSON(S) OR ENTITY(IES)

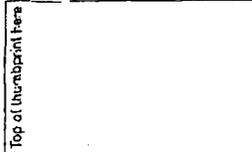RIGHT THUMBPRINT
OF
SIGNER

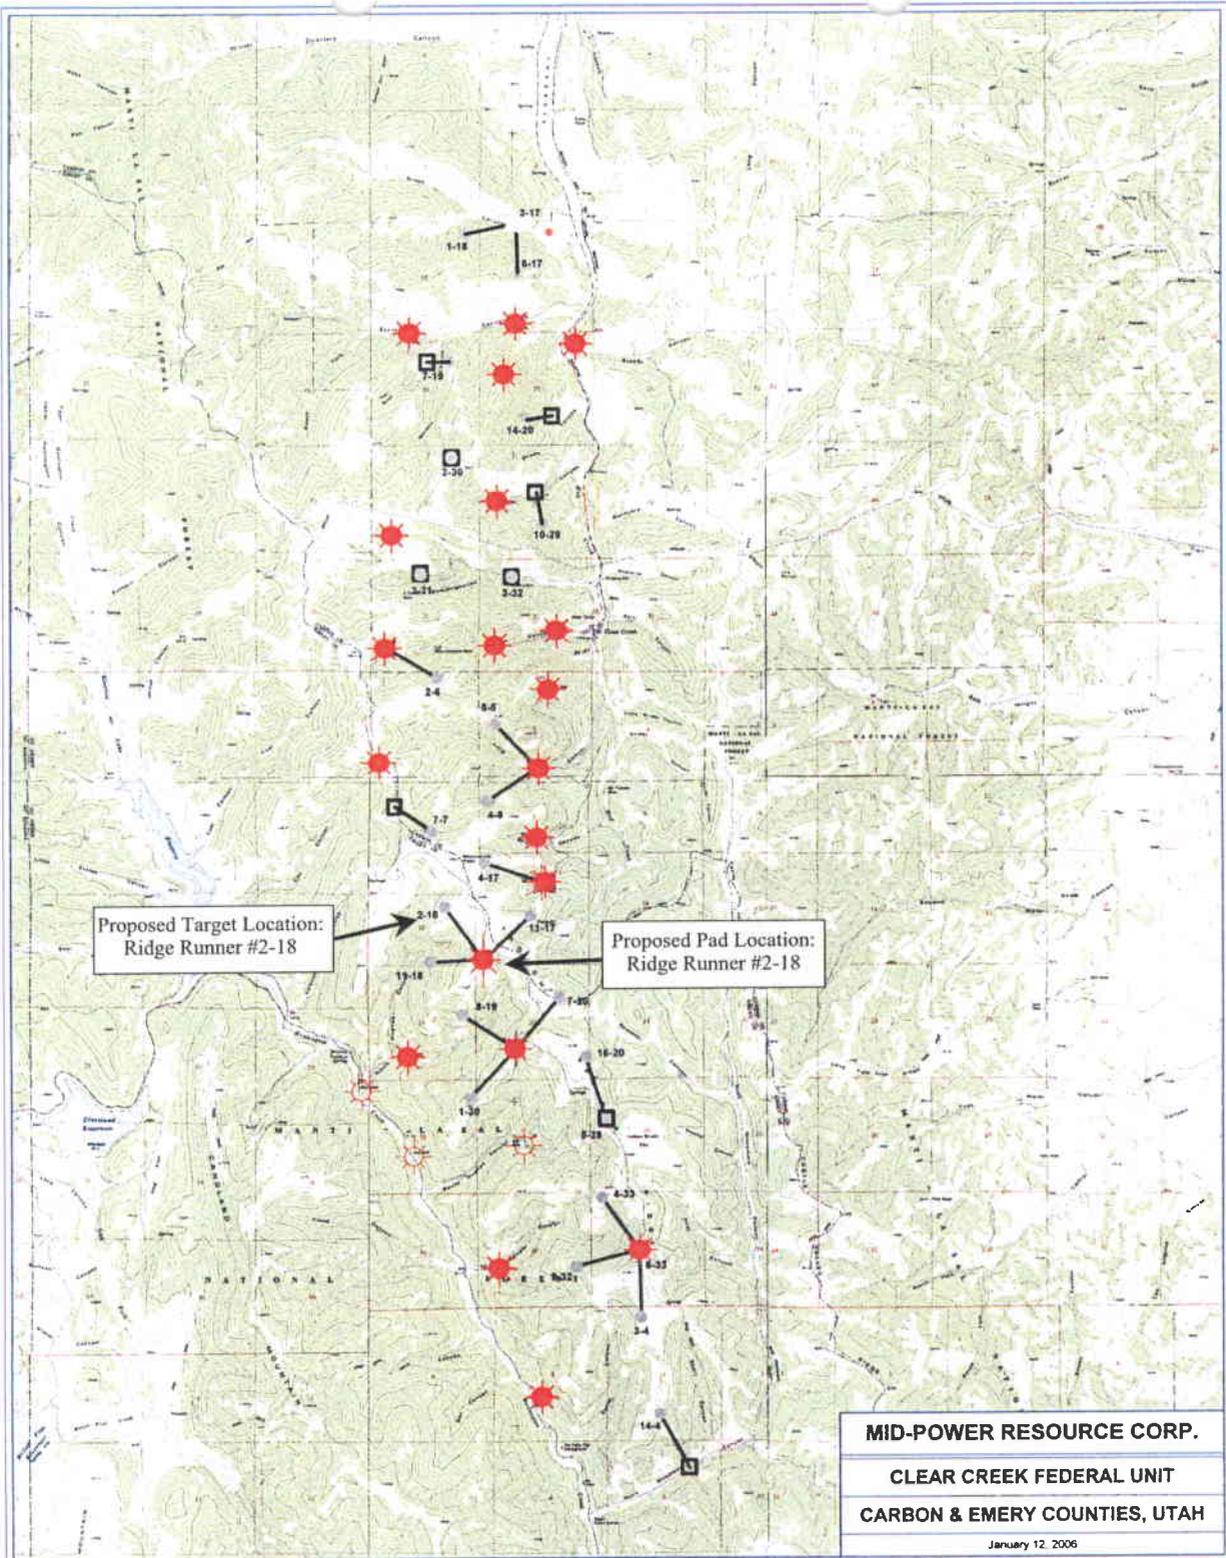


PETRA 1/12/2006 11:20:37 AM

MID-POWER RESOURCE CORP.
CLEAR CREEK FEDERAL UNIT
CARBON & EMERY COUNTIES, UTAH
 January 12, 2006

LEGEND

- Proposed Target Location
- Proposed Pad Location
- Proposed Vertical Location
- Existing Pad
- Existing Directional Target Location




Mid-Power Resource Corp

Directional Well - Ridge Runner #2-18
 SW Section 17 T. 14S., R 7 E., S.L.B.
 Surface Location: 338.76ft FSL, 279.56ft FWL /SW/4 S17 14S-7E
 NE Section 18 T. 14S., R. 7E., S.L.B.
 Target Location: 476ft FNL, 1524ft FEL / SE/4 S18 14S-7E



8290 W. Sahara Avenue Ste. 186
 Las Vegas, NV, 89117
 Tel: (702) 838-0716
 Fax: (702) 838-5087

Topographic Map
 Created on January 12th 2006
 Created by John Pinkerton Revised: MM-DD-YY

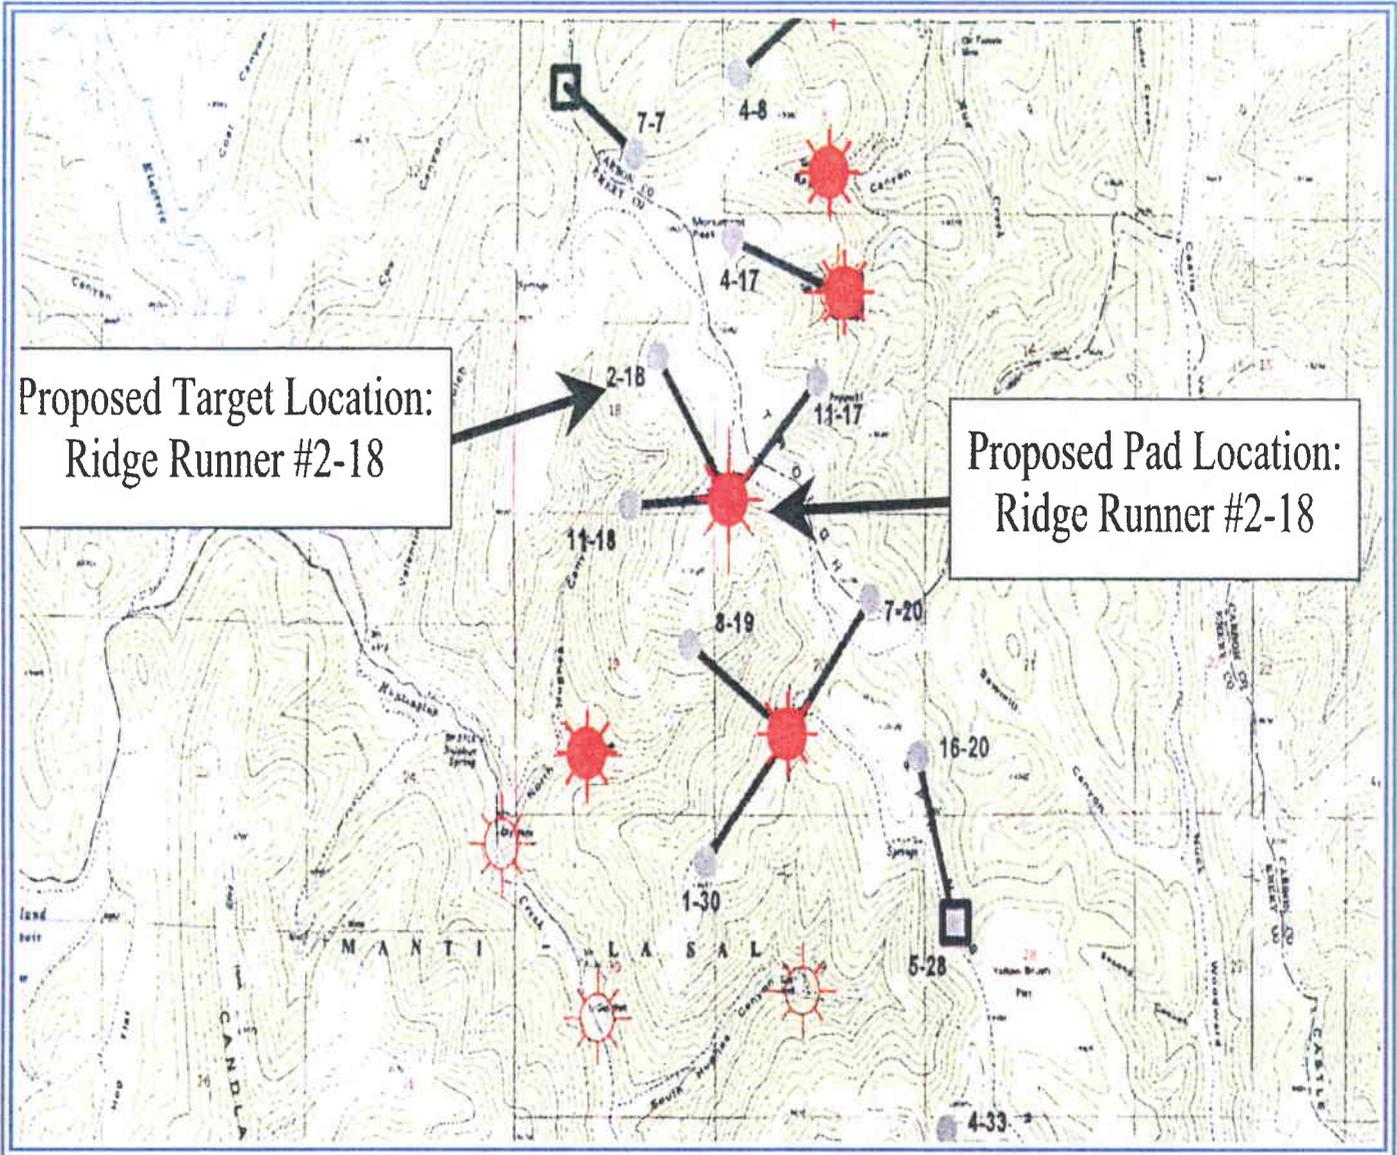

Proposed Target Location:
Ridge Runner #2-18

Proposed Pad Location:
Ridge Runner #2-18

LEGEND

- Proposed Target Location
- Proposed Pad Location
- Proposed Vertical Location
- Existing Pad
- Existing Directional Target Location



Mid-Power Resource Corp



Directional Well - Ridge Runner #2-18
 SW Section 17 T. 14S., R 7 E., S.L.B.
 Surface Location: 338.76ft FSL, 279.56ft FWL /SW/4 S17 14S-7E
 NE Section 18 T. 14S., R. 7E., S.L.B.
 Target Location: 476R FNL, 1524R FEL / SE/4 S18 14S-7E

8290 W. Sahara Avenue Ste. 186
 Las Vegas, NV, 89117
 Tel: (702) 838-0716
 Fax: (702) 838-5087



Topographic Map

Created on January 12th 2006

Created by John Pinkerton Revised: MM-DD-YY

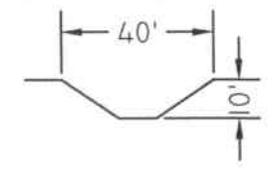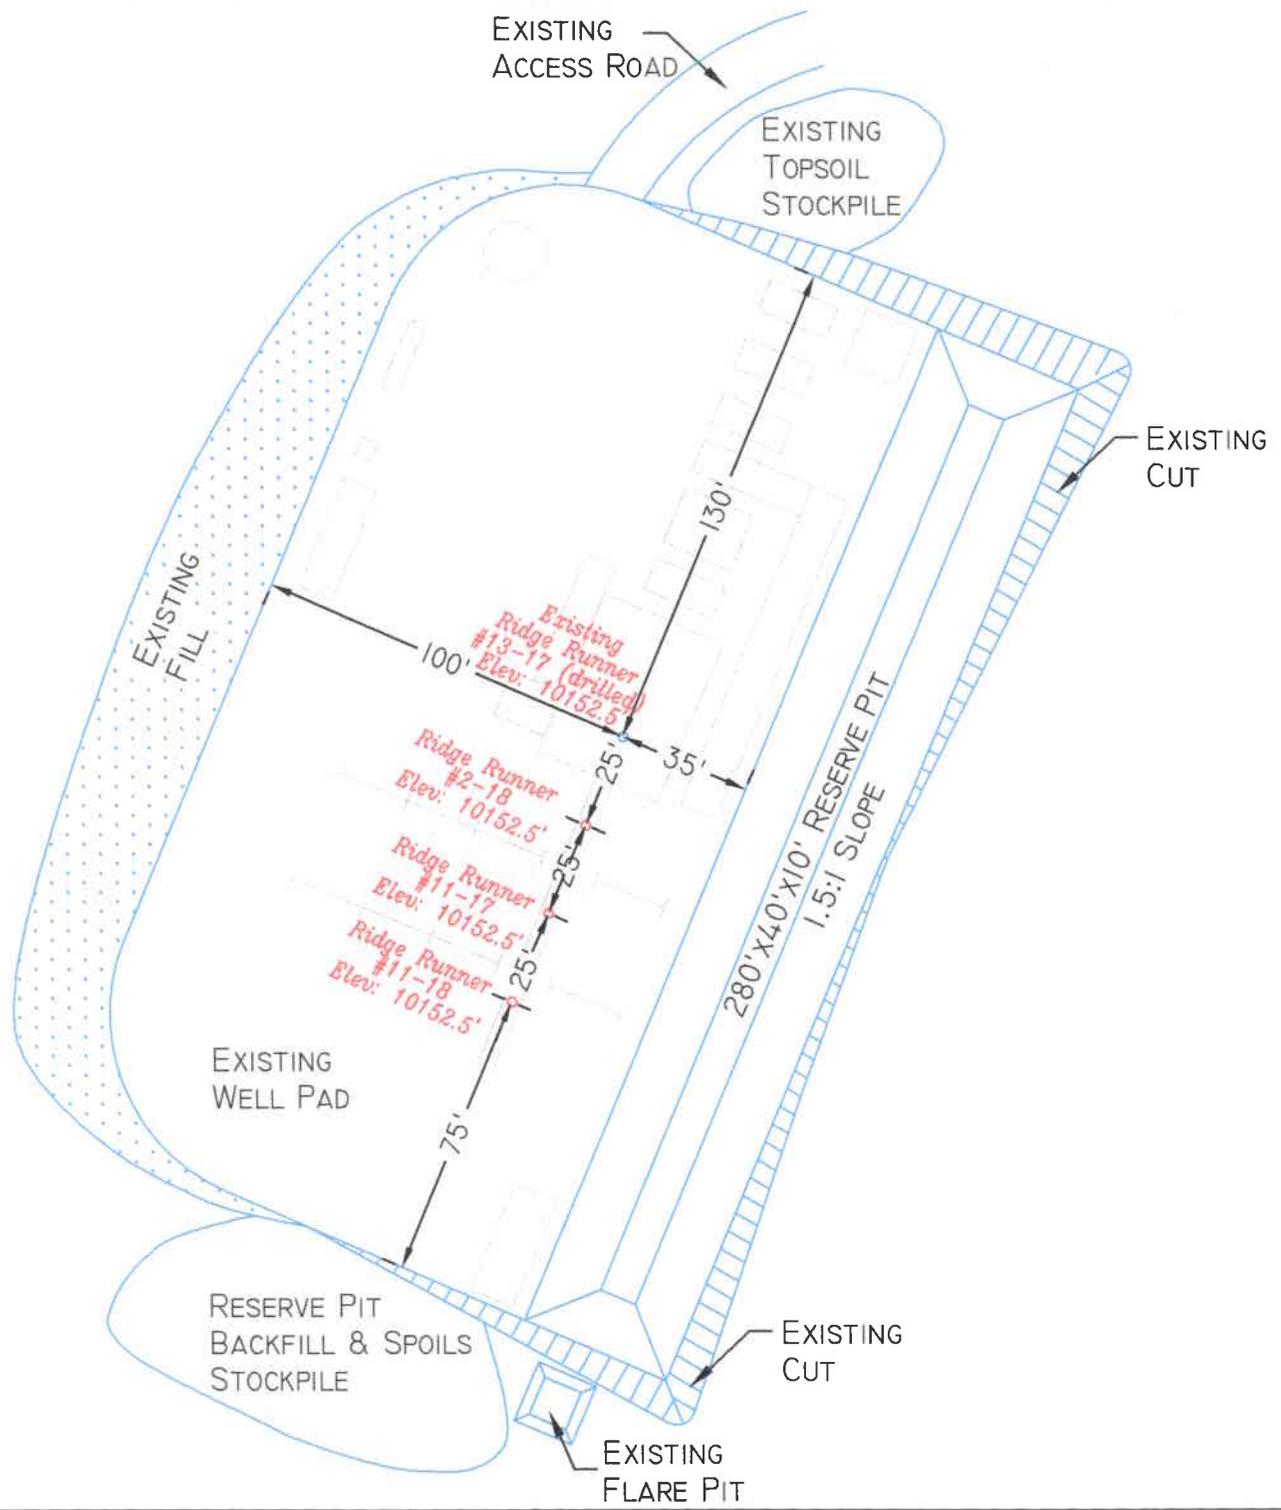

PIT SECTION
 APPROXIMATE CUT
 = 2300 CU YDS.

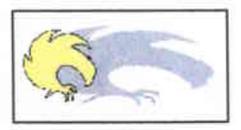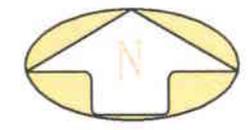


TALON RESOURCES, INC.
 195 North 100 West P.O. Box 1230
 Huntington, Utah 84528
 Phone (435)687-5310 Fax (435)687-5311
 E-Mail talonectv.net

 **Marion Energy Inc.**

**LOCATION LAYOUT
 ON EXISTING WELL PAD
 Section 17, T14S, R7E, S.L.B.&M.
 RIDGE RUNNER #2-18**

Drawn By: N. BUTKOVICH	Checked By: L.W.J.
Drawing No. A-2	Date: 4/12/06
	Scale: 1" = 50'
Sheet 2 of 4	Job No. 2391

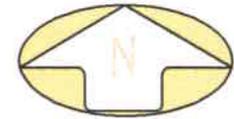

TALON RESOURCES, INC.


195 North 100 West P.O. Box 1230
 Huntington, Utah 84528
 Phone (435)687-5310 Fax (435)687-5311
 E-Mail taloneetr.net



Marion Energy Inc.

**PRODUCTION FACILITY LAYOUT
 ON EXISTING WELL PAD
 Section 17, T14S, R7E, S.L.B.&M.
 RIDGE RUNNER #2-18**

Drawn By: N. BUTKOVICH	Checked By: L.W.J.
Drawing No. A-3	Date: 4/12/06
	Scale: 1" = 50'
Sheet 3 of 4	Job No. 2391

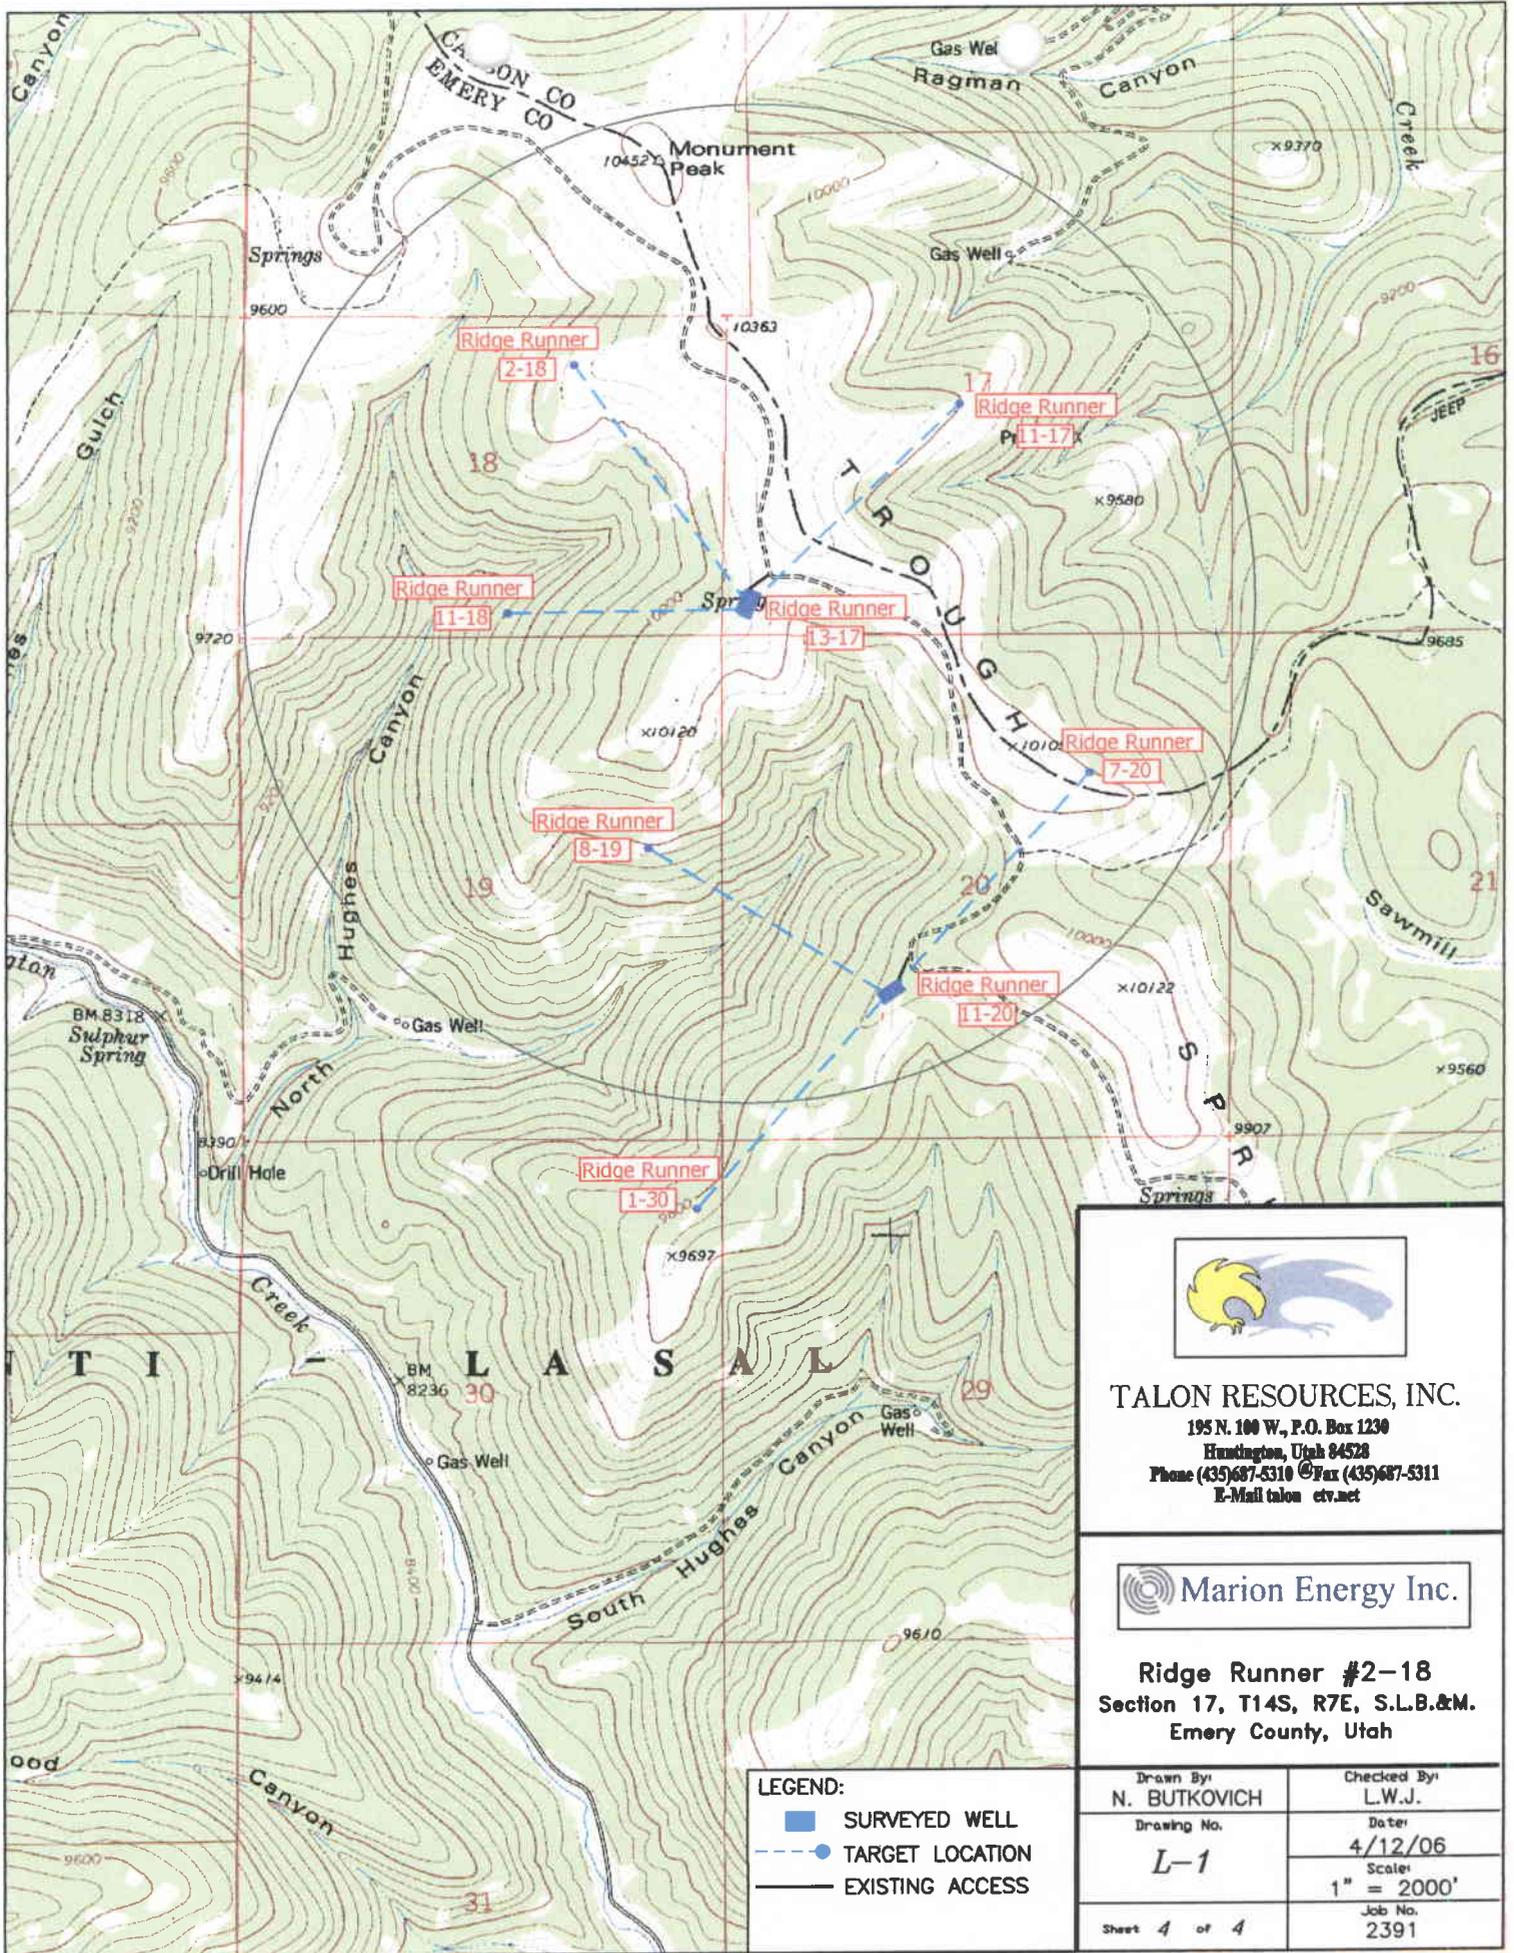


TALON RESOURCES, INC.
 195 N. 100 W., P.O. Box 1230
 Huntington, Utah 84528
 Phone (435)687-5310 © Fax (435)687-5311
 E-Mail talon@ctv.net



Ridge Runner #2-18
 Section 17, T14S, R7E, S.L.B.&M.
 Emery County, Utah

LEGEND:
 SURVEYED WELL
 TARGET LOCATION
 EXISTING ACCESS

Drawn By: N. BUTKOVICH	Checked By: L.W.J.
Drawing No. L-1	Date: 4/12/06
	Scale: 1" = 2000'
Sheet 4 of 4	Job No. 2391

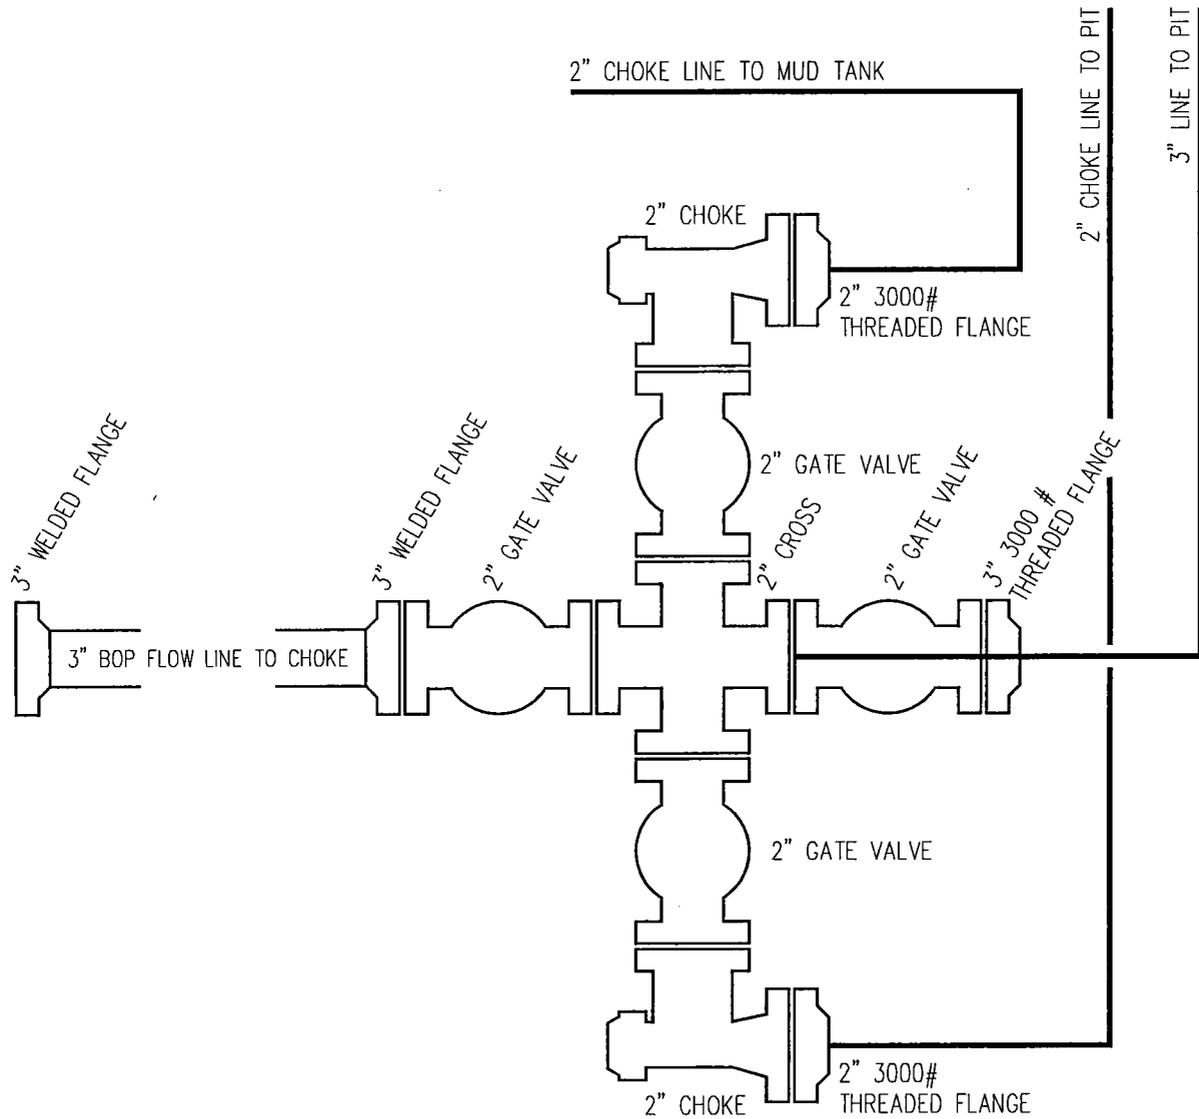

REVISIONS		
#	DATE	BY

Environmental Industrial Services


Environmental & Engineering Consulting

31 NORTH MAIN STREET
HELPER, UTAH 84526

(435) 472-3814

MARION ENERGY, INC.
119 SOUTH TENNESSEE #200
MCKINNEY, TEXAS

DRAWING NAME:		TYPICAL RIG	
DRAWN BY:	PJJ	SCALE:	NONE
APPROVED BY:	EIS	DATE:	10/17/05
		SHEET:	FIGURE 1

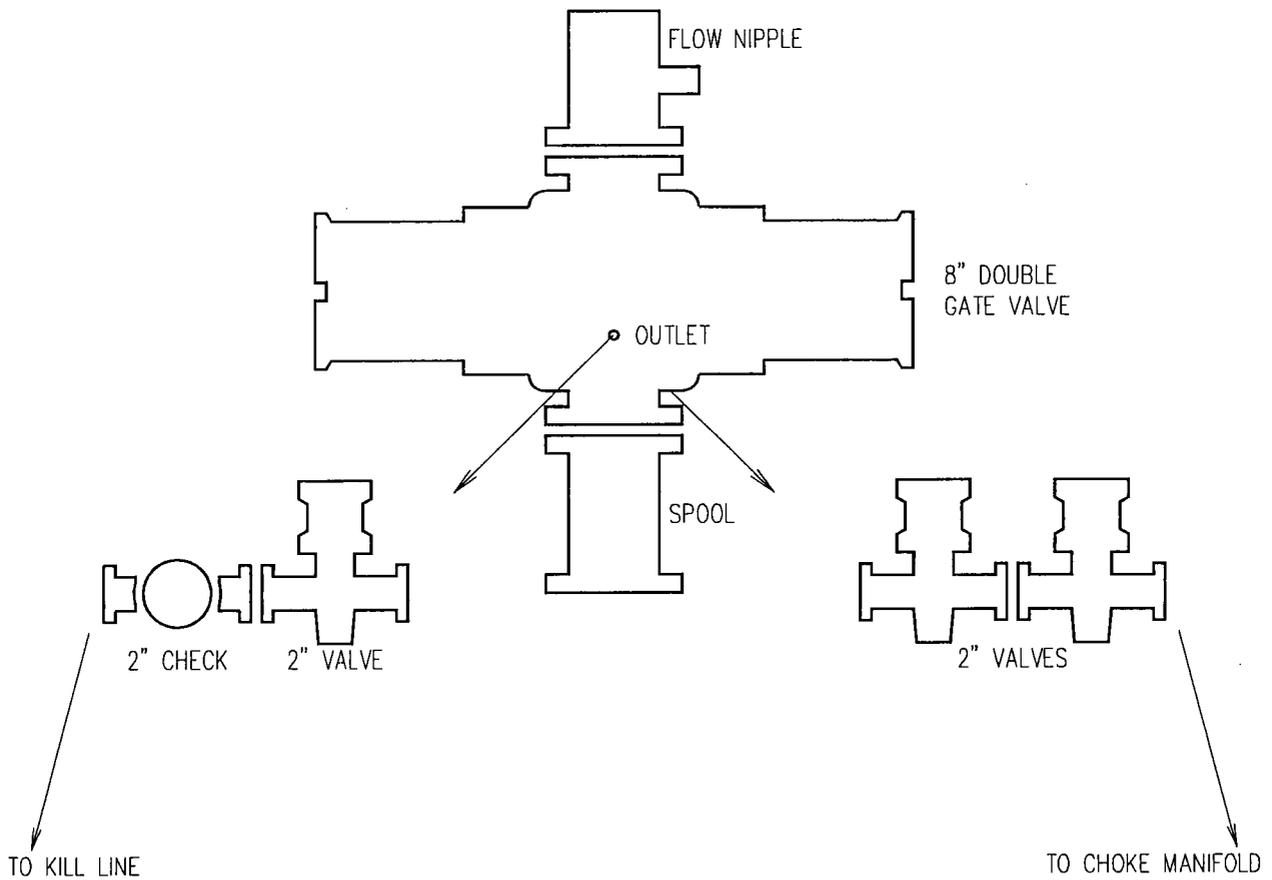

REVISIONS		
#	DATE	BY



**Environmental
Industrial
Services**

Environmental & Engineering Consulting

 31 NORTH MAIN STREET
 HELPER, UTAH 84526
 (435) 472-3814

MARION ENERGY, INC.
 119 SOUTH TENNESSEE #200
 MCKINNEY, TEXAS

DRAWING NAME:		TYPICAL RIG	
DRAWN BY:	PJJ	SCALE:	NONE
APPROVED BY:	EIS	DATE:	10/17/05
		SHEET:	FIGURE 2

**WORKSHEET
APPLICATION FOR PERMIT TO DRILL**

APD RECEIVED: 04/18/2006

API NO. ASSIGNED: 43-015-30683

WELL NAME: RIDGE RUNNER 2-18
 OPERATOR: MID-POWER RESOURCE CORP (N2215)
 CONTACT: KERI CLARKE

PHONE NUMBER: 702-838-0716

PROPOSED LOCATION:
 SWSW 17 140S 070E
 SURFACE: 0338 FSL 0279 FWL
 BOTTOM: 0476 FNL 1524 FEL Sec 18
 COUNTY: EMERY
 LATITUDE: 39.60155 LONGITUDE: -111.1719
 UTM SURF EASTINGS: 485245 NORTHINGS: 4383339
 FIELD NAME: CLEAR CREEK (10)

INSPECT LOCATN BY: / /		
Tech Review	Initials	Date
Engineering		
Geology		
Surface		

LEASE TYPE: 1 - Federal
 LEASE NUMBER: U-01740
 SURFACE OWNER: 1 - Federal

PROPOSED FORMATION: FRSD
 COALBED METHANE WELL? NO

RECEIVED AND/OR REVIEWED:

Plat

Bond: Fed[1] Ind[] Sta[] Fee[]
 (No. 9578030406)

Potash (Y/N)

Oil Shale 190-5 (B) or 190-3 or 190-13

Water Permit
 (No. PRRV)

RDCC Review (Y/N)
 (Date: _____)

Fee Surf Agreement (Y/N)

Intent to Commingle (Y/N)

LOCATION AND SITING:

R649-2-3.

Unit: CLEAR CREEK

R649-3-2. General
 Siting: 460 From Qtr/Qtr & 920' Between Wells

R649-3-3. Exception

Drilling Unit

Board Cause No: _____

Eff Date: _____


Siting: _____

R649-3-11. Directional Drill

COMMENTS: _____

STIPULATIONS: 1. Federal Approval

2. Spacing Slip

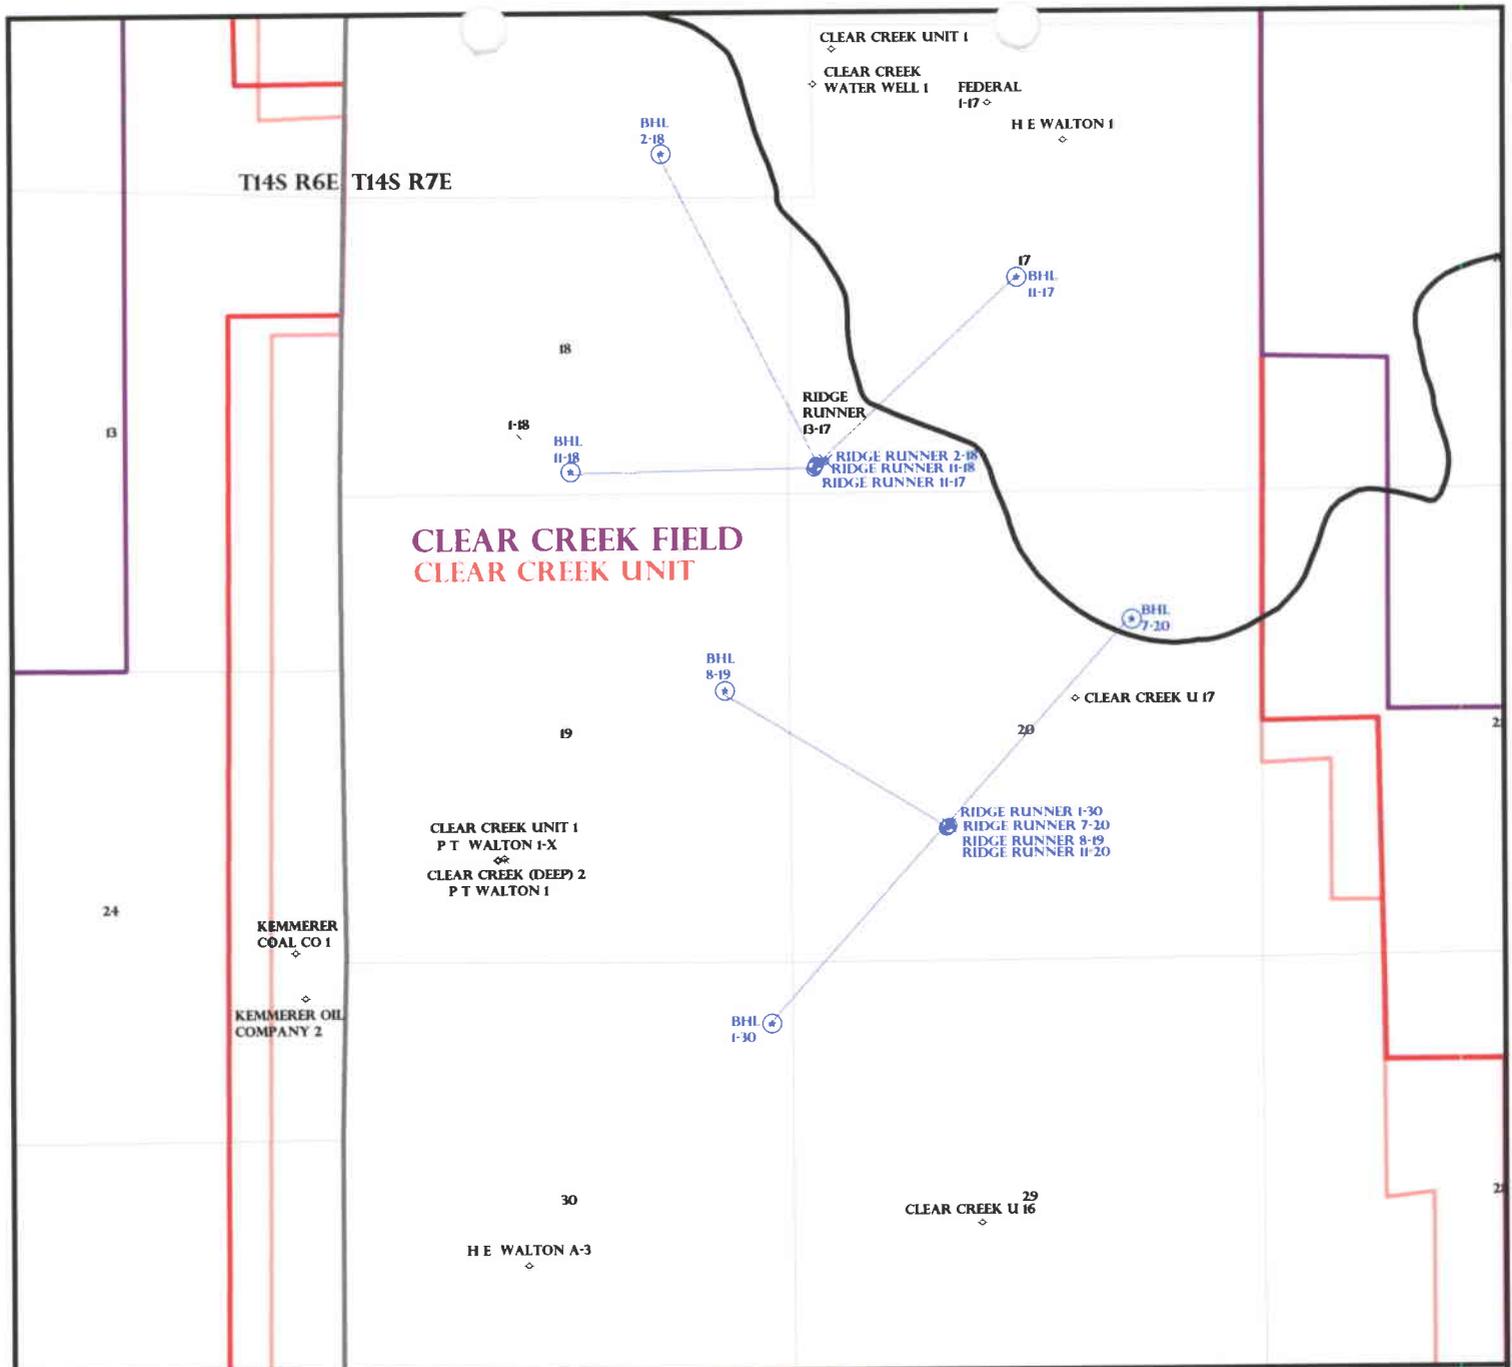

OPERATOR: MID-POWER RES (N2215)

SEC: 17,20 T. 14S R. 7E

FIELD: CLEAR CREEK (10)


COUNTY: EMERY

SPACING: R649-3-11 / DIRECTIONAL DRILLING

- Field Status**
- ABANDONED
 - ACTIVE
 - COMBINED
 - INACTIVE
 - PROPOSED
 - STORAGE
 - TERMINATED

- Unit Status**
- EXPLORATORY
 - GAS STORAGE
 - NF PP OIL
 - NF SECONDARY
 - PENDING
 - PI OIL
 - PP GAS
 - PP GEOTHERML
 - PP OIL
 - SECONDARY
 - TERMINATED

- Wells Status**
- GAS INJECTION
 - GAS STORAGE
 - LOCATION ABANDONED
 - NEW LOCATION
 - PLUGGED & ABANDONED
 - PRODUCING GAS
 - PRODUCING OIL
 - SHUT-IN GAS
 - SHUT-IN OIL
 - TEMP. ABANDONED
 - TEST WELL
 - WATER INJECTION
 - WATER SUPPLY
 - WATER DISPOSAL
 - DRILLING

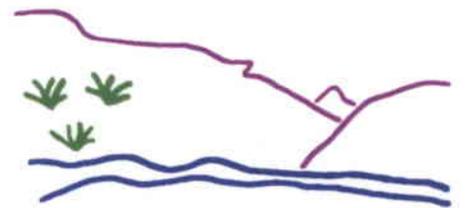

Utah Oil Gas and Mining



PREPARED BY: DIANA WHITNEY
DATE: 25-APRIL-2006

United States Department of the Interior

BUREAU OF LAND MANAGEMENT

Utah State Office
P.O. Box 45155
Salt Lake City, Utah 84145-0155

IN REPLY REFER TO:
3160
(UT-922)

April 25, 2006

Memorandum

To: Assistant Field Office Manager Resources,
Moab Field Office

From: Michael Coulthard, Petroleum Engineer

Subject: 2006 Plan of Development Clear Creek Unit Carbon County,
Utah.

Pursuant to email between Diana Whitney, Division of Oil, Gas and Mining, and Mickey Coulthard, Utah State Office, Bureau of Land Management, the following wells are planned for calendar year 2006 within the Clear Unit, Carbon County, Utah.

API #	WELL NAME	LOCATION
(Proposed PZ Ferron)		
43-015-30683	Ridge Runner	2-18 Sec 17 T14S R07E 0338 FSL 0279 FWL
		BHL Sec 18 T14S R07E 0476 FNL 1524 FEL
43-015-30684	Ridge Runner	11-18 Sec 17 T14S R07E 0292 FSL 0259 FWL
		BHL Sec 18 T14S R07E 0270 FSL 2471 FEL
43-015-30685	Ridge Runner	11-17 Sec 17 T14S R07E 0315 FSL 0269 FWL
		BHL Sec 17 T14S R07E 2439 FSL 2470 FWL
43-015-30680	Ridge Runner	1-30 Sec 20 T14S R07E 1502 FSL 1719 FWL
		BHL Sec 30 T14S R07E 0707 FNL 0246 FEL
43-015-30681	Ridge Runner	7-20 Sec 20 T14S R07E 1524 FSL 1752 FWL
		BHL Sec 20 T14S R07E 1434 FNL 1454 FEL
43-015-30682	Ridge Runner	8-19 Sec 20 T14S R07E 1513 FSL 1735 FWL
		BHL Sec 19 T14S R07E 2211 FNL 0747 FEL

This office has no objection to permitting the wells at this time.



State of Utah

**Department of
Natural Resources**

MICHAEL R. STYLER
Executive Director

**Division of
Oil, Gas & Mining**

JOHN R. BAZA
Division Director

JON M. HUNTSMAN, JR.
Governor

GARY R. HERBERT
Lieutenant Governor

April 26, 2006

Mid-Power Resource Corporation
8290 West Sahara, #186
Las Vegas, NV 89117

Re: Ridge Runner 2-18 Well, Surface Location 0339' FSL, 0280' FWL, SW SW, Sec. 17, T. 14 South, R. 7 East, Bottom Location 0476' FNL, 1524' FEL, SW NE, Sec. 18, T. 14 South, R. 7 East, Emery County, Utah

Gentlemen:

Pursuant to the provisions and requirements of Utah Code Ann. § 40-6-1 *et seq.*, Utah Administrative Code R649-3-1 *et seq.*, and the attached Conditions of Approval, approval to drill the referenced well is granted.

This approval shall expire one year from the above date unless substantial and continuous operation is underway, or a request for extension is made prior to the expiration date. The API identification number assigned to this well is 43-015-30683.

Sincerely,

Gil Hunt
Associate Director

mf
Enclosures

cc: Emery County Assessor
Bureau of Land Management, Moab District Office

Operator: Mid-Power Resource Corporation
Well Name & Number Ridge Runner 2-18
API Number: 43-015-30683
Lease: USA-U-01740

Surface Location: SW SW **Sec.** 17 **T.** 14 South **R.** 7 East
Bottom Location: SW NE **Sec.** 18 **T.** 14 South **R.** 7 East

Conditions of Approval

1. General

Compliance with the requirements of Utah Admin. R. 649-1 *et seq.*, the Oil and Gas Conservation General Rules, and the applicable terms and provisions of the approved Application for permit to drill.

2. Notification Requirements

Notify the Division within 24 hours of spudding the well.

- Contact Carol Daniels at (801) 538-5284.

Notify the Division prior to commencing operations to plug and abandon the well.

- Contact Dan Jarvis at (801) 538-5338

3. Reporting Requirements

All required reports, forms and submittals will be promptly filed with the Division, including but not limited to the Entity Action Form (Form 6), Report of Water Encountered During Drilling (Form 7), Weekly Progress Reports for drilling and completion operations, and Sundry Notices and Reports on Wells requesting approval of change of plans or other operational actions.

4. State approval of this well does not supersede the required federal approval, which must be obtained prior to drilling.

5. This proposed well is located in an area for which drilling units (well spacing patterns) have not been established through an order of the Board of Oil, Gas and Mining (the "Board"). In order to avoid the possibility of waste or injury to correlative rights, the operator is requested, once the well has been drilled, completed, and has produced, to analyze geological and engineering data generated therefrom, as well as any similar data from surrounding areas if available. As soon as is practicable after completion of its analysis, and if the analysis suggests an area larger than the quarter-quarter section upon which the well is located is being drained, the operator is requested to seek an appropriate order from the Board establishing drilling and spacing units in conformance with such analysis by filing a Request for Agency Action with the Board.

6. In accordance with Utah Admin. R.649-3-11, Directional Drilling, the operator shall submit a complete angular deviation and directional survey report to the Division within 30 days following completion of the well.

MID
POWER
RESOURCE CORPORATION

43-015-30683

May 5, 2006

Utah Division of Oil Gas and Mining
ATTN: Diana Whitney
1594 West North Temple, Suite 1210
Salt Lake City, Utah
84116


RE: Ridge Runner #11-18, #2-18, #11-17, #8-19, #1-30, #7-20
Mid-Power Resource Corp. Amendment to Surface use and Drilling Plans
Clear Creek Unit 13S-7E and 14S-7E, Carbon and Emery Counties, Utah

Dear Ms. Whitney

Per Tom Lloyd's (USDA Forest Service) request, please find enclosed copies of the amended Surface Use Plans and Drilling Plans that pertain to the above referenced wells that are to be drilled in the Clear Creek Unit located in 13S-7E and 14S-7E, Carbon and Emery Counties, Utah.. I have also included a diagram that depicts the well equipment layout of each pad site.

If you require any further information, please do not hesitate to contact me at (972) 540-2967 ext. 3004 or email bevans@marionenergy.com



Sincerely,

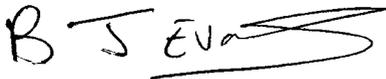



Benjamin Evans
Landman
Marion Energy Inc.
(Agent for Mid-Power Resource Corp.)

RECEIVED

DIV. OF OIL, GAS & MINING

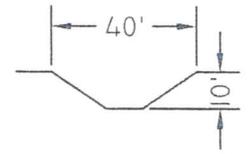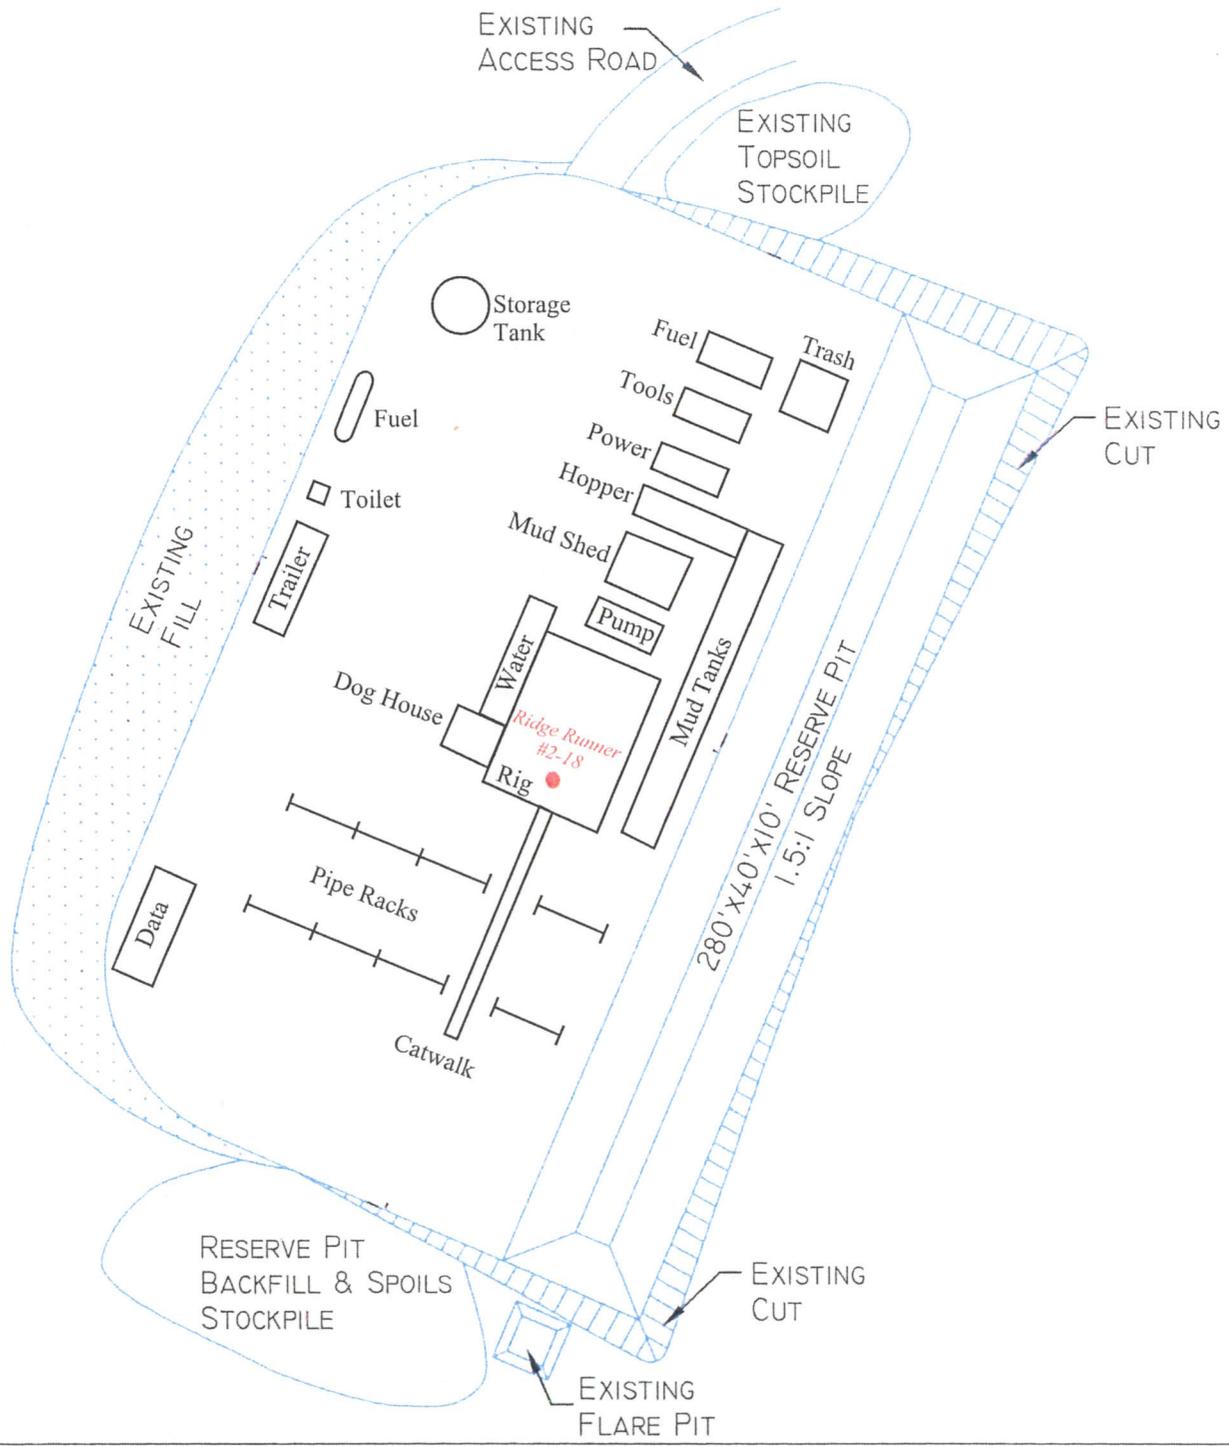

PIT SECTION
 APPROXIMATE CUT
 = 2300 CU YDS.

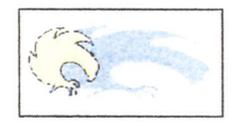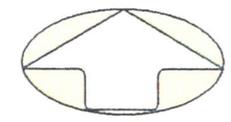

TALON RESOURCES, INC.
 195 North 100 West P.O. Box 1230
 Huntington, Utah 84528
 Phone (435)687-5310 Fax (435)687-5311
 E-Mail talonecty.net



**LOCATION LAYOUT
 ON EXISTING WELL PAD**
 Section 17, T14S, R7E, S.L.B.&M.
RIDGE RUNNER #2-18

Drawn By: N. BUTKOVICH	Checked By: L.W.J.
Drawing No. A-4	Date: 4/12/06
	Scale: 1" = 50'
Sheet 2 of 4	Job No. 2390

Surface Use Plan
Mid-Power Resource Corporation
Ridge Runner #2-18

Thirteen Point Surface Use Plan

1. Existing Roads

- a. The proposed well site is located approximately 14 miles south of Scofield, Utah
- b. Directions to the location from Scofield, Utah are as follows:

From Scofield proceed south on Highway 96 for approximately 2.8 miles. Turn west onto the Eccles Canyon Road (Highway 264) and proceed 4.1 miles. Turn left onto the Forest Service Road (#018) and proceed through a gate and then in a southeasterly direction for 7.1 miles. Turn right onto the new access road and continue 0.1 miles to the location.
- c. For location of access roads see Maps A & B.
- d. Top map A is the vicinity map showing the access route from Scofield, Utah.
- e. Topo map B shows the proposed access road to each well. It also shows existing roads in the immediate area
- f. Improvement to the existing Forest Service Road will require upgrading as specified by the Forest Service.
- g. All existing roads will be maintained and kept in good repair during all drilling and completion operations associated with this well.
- h. Existing roads and newly constructed roads on surface under the jurisdiction of any Surface Managing Agency shall be maintained in accordance with the standards of the SMA.
- i. Road use permit # 0410-03-13 which expires June 1st 2006 is currently being renewed/extended. Maintenance of the access road will be conducted according to conditions outlines in the referenced road use permit.

2. Planned Access Roads

- a. The last 7.1 miles of access road will be upgraded to accommodate rig traffic. The road will have a subgrade of 14 feet with a running surface of 12 feet. Four inches of gravel will be placed on portions of the access road.
- b. Surface disturbance and vehicular travel will be limited to the approved location and approved access route. Any additional area needed will be approved in advance.

3. Location of Existing Wells Within a 1-Mile Radius of the Proposed Location

- a. Water wells – non
- b. Injection wells – none
- c. Producing wells – none
- d. Drilling wells – none
- e. Shut-in wells – Ridge Runner #11-20 & #13-17 (See Location Map L-1)
- f. For reference please see topo map B

4. Location of Tank Batteries and Production Facilities

- a. All permanent structures (onsite for six months or longer) constructed or installed (including pump jacks) will be painted a neutral color to blend with the surrounding environment. The proposed color for this site is Juniper Green unless otherwise stipulated by the Forest Services. Facilities required to comply with the Occupational Safety and Health Act (OSHA) will be excluded.
- b. If storage facilities/tank batteries are constructed on this lease, the facility/battery or the wellpad shall be surrounded by a containment dike or sufficient capacity to contain at a minimum, the entire content of the largest tank within the facility/battery, unless more stringent protective requirements are deemed necessary by the authorized officer.
- c. All loading lines will be placed inside the berm surrounding the tank battery
- d. Gas meter runs for each well will be located within 500 feet of the wellhead. The gas flowline will be buried or anchored down from the wellhead to the meter and 500 feet downstream of the meter run or any production facilities. Meter runs will be housed and/or fenced. All buried pipelines shall be

covered to a depth of 3ft except at road crossings where they shall be covered to a depth of 4ft.

- e. The oil and gas measurement facilities will be installed on the well location. The oil and gas meters will be calibrated in place prior to any deliveries. Tests for meter accuracy will be conducted monthly for the first three months on new meter installations and at least quarterly thereafter. The AO will be provided with a date and time for the initial meter calibration and all future meter proving schedules. A copy of the meter calibration reports will be submitted to the Vernal District Office. All meter measurement facilities will conform with Onshore Oil and Gas Order No. 4 for liquid hydrocarbons and Onshore Oil and Gas Order No. 5 for natural gas measurement.
- f. A production facility diagram is attached showing placement of all proposed production facilities. (See survey outline A-3)
- g. Any necessary pits will be properly fenced to prevent any wildlife entry.
- h. All site security guidelines identified in 43 CFR 3162.7 regulations will be adhered to.
- i. All access roads will be maintained as necessary to prevent erosion and accommodate year-round traffic.
- j. The road will be maintained in a safe useable condition.
- k. The site will require periodic maintenance to ensure that drainages are kept open and free of debris, ice, and snow, and that surfaces are properly treated to reduce erosion, fugitive dust, and impacts to adjacent areas.
- l. The area used to contain the proposed production facilities will be built using native materials. If these materials are not acceptable, then other arrangements will be made to acquire them from private sources. These facilities will be constructed using bulldozers, graders, and workman crews to construct and place the proposed facilities.

5. Location and Water Supply

- a. Any water to be used for the drilling of this well will be from the Price River Water Improvement District (an adjudicated industrial water source) and transported by a local trucking company (Nielson Construction).
- b. No water wells are to be drilled.

6. Source of Construction Material

- a. Surface and subsoil materials in the immediate area will be utilized.

- b. No construction materials are needed for drilling operations. In the event of production, the small amount of gravel needed for facilities will be hauled in by truck from a local gravel pit over existing access roads in the area. No special access other than for drilling operations and pipeline construction is needed.
- c. The use of materials under BLM jurisdiction will conform with 43 CFR 3610.2.3. Construction material will not be located on lease.
- d. No construction materials will be removed from Federal land.
- e. All access roads crossing BLM land is shown on topo map B.

7. Methods of Handling Waste Disposal

- a. The reserve pit will be constructed so as not to leak, break, or allow discharge. The reserve pit will be lined with a minimum 10mil plastic liner.
- b. The reserve pit will be constructed of sufficient size and capacity for the necessary fluids for drilling and to contain any runoff from the drill site. Pits will not be constructed within intermittent or perennial stream channels.
- c. No trash, scrap pipe, etc., that could puncture the liner will be disposed of in the pit. Garbage and trash will be collected in a trash cage and its contents hauled to a sanitary landfill. All wastes caused by the construction activities shall be promptly removed and disposed of in a sanitary landfill or as directed by the company representative.
- d. The reserve pit will be constructed in undisturbed material and below the natural ground level.
- e. A minimum 2-foot freeboard will be maintained in the pit at all times during the drilling operation and the pit will be fenced during drilling and completion operations.
- f. Burning will not be allowed. All trash will be contained in a trash cage and its contents removed at the end of drilling operations and hauled to an approved disposal sight.
- g. After first production, produced waste water will be confined to a unlined pit or storage tank for a period not to exceed ninety (90) days. During the 90-day period, in accordance with Onshore Order No. 7, an application for approval of a permanent disposal method and location, along with the required water analysis, will be submitted for the AO's approval. Failure to file an

application within the time allowed will be considered an incident of noncompliance.

- h. Drill cuttings are to be contained and buried in the reserve pit.
- i. Any salts and/or chemicals which are an integral part of the drilling system will be disposed of in the same manner as the drilling fluid.
- j. Sewage will be placed in a portable chemical toilet or holding tank and disposed of in accordance with state and county regulations.
- k. The produced fluids (other than water) will be produced into a test tank until such time as construction of production facilities is completed. Any spills of oil, gas, salt water or other produced fluids will be cleaned up and removed.

8. Ancillary Facilities

There are no airstrips, camps, or other facilities planned during the drilling of the proposed well.

9. Well Site Layout

- a. All cut and fill slopes will be such that stability can be maintained for the life of the activity. The upper edges of all cut banks on the access roads and well pads will be rounded. Cut and fill slopes will be constructed as follows:

<u>Height of Slope</u>	<u>Slope</u>
0-5 feet	3:1
6-10 feet	2:1
Over 10 feet	1-1/2:1

- b. All fills will be free from vegetative materials and will be compacted in lifts no greater than 12 inches in thickness to a minimum of 90 percent Proctor dry density sufficient to prevent excessive settlement.
- c. The working surface of the drill site will be surfaced with crushed gravel to a depth sufficient to support anticipated loads throughout the life of the well. Usually a depth of 12 inches of gravel is anticipated.
- d. A diversion ditch having the minimum dimensions of 3 feet horizontal to 1 foot vertical (3:1 ditch), will be constructed around the site to divert surface waters from flowing onto the site. The ditch will be located at the base of the cut slope and around the toe of the fill slopes (see Drawing No. 1 – Construction Requirements of Typical Well Sites). A straw dike will be constructed in the ditch outflow to trap any sediment produced from the raw slopes. A culvert will be necessary where the access road enters the site.

- e. A berm will be constructed around the perimeter of the site to contain all precipitation, spills, and other fluids from leaving the site. The berm will be a minimum of 18 inches high, 12 inches wide at the top, and having 1-1/2:1 side slopes. The site surface will be graded to drain to the reserve pit. The drainage pattern to be constructed will be modified for each site, depending on the site specific conditions.
- f. The reserve pit will be located on the east side of the location.
- g. The stockpiled topsoil (first six inches or maximum available) will be stored along the perimeter of the location as shown on the location platt.
- h. See Location Layout for orientation of rig, cross section of drill pad and cuts and fills. (See attached Platt A-4)
- i. The location of mud tanks, reserve pit, trash cage, pipe racks, living facilities and soil stockpiles will be shown on the Location Layout.
- j. All pits will be fenced to prevent wildlife entry.
- k. The reserve pit fencing will be on three sides during drilling operations and on the fourth side when the rig moves off the location. Pits will be fenced and maintained until cleanup. Reclamation will be undertaken no later than the fall of the year after all drilling activity has ceased.

10. Plans for Restoration of Surface

Dry Hole

- a. Rehabilitation of the entire site will be required and will commence immediately after the drilling is complete. The site will be restored as nearly practical to its original condition. Cut and fill slopes will be reduced and graded to conform to the adjacent terrain.
- b. Drainages will be reestablished and temporary measures will be required to prevent erosion to the site until vegetation is established.
- c. Generally speaking, the standpipe for well identifications will be removed on National Forest lands. A final determination will be made on a case-by-case basis.
- d. After final grading and before the replacement of topsoil, the entire surface of the site shall be scarified to eliminate slippage surfaces and to promote root penetration. Topsoil will then be spread over the site to achieve an

approximate uniform, stable thickness consistent with the established contours.

- e. A temporary fence will be constructed around the site until vegetation is established. The fence will then be removed.
- f. At such time as the well is plugged and abandoned, the operator shall submit a subsequent report of abandonment.

Producing Location

- a. Site reclamation for producing wells will be accomplished for portions of the site not required for the continued operation of the well. All disturbed surface will be treated to prevent erosion and to complement the esthetics of the area. A new site plan will be required encompassing the facilities required for operation and interim reclamation measures.
- b. Immediately upon well completion, the location and surrounding area will be cleared of all unused tubing, equipment, debris, materials, trash and junk not required for production.
- c. Immediately upon well completion, any hydrocarbons on the pit shall be removed in accordance with 43 CFR 3162.7-1.
- d. The plastic nylon reinforced liner shall be torn and perforated before backfilling of the reserve pit.
- e. At the end of drilling operations, drilling fluids will be hauled to an approved disposal site. All polluting substances or contaminated materials, such as oil, oil-saturated soil, and gravel, will be buried within a minimum of 2 feet of clean soil as cover or be removed from the Forest.
- f. Once the reserve pit is dry, the reserve pit and that portion of the location not needed for production facilities/operations will be recontoured to the approximate natural contours.
- g. The cut and fill slopes and all other disturbed areas not needed for the production operation will be topsoiled and re-vegetated. The berm will be removed and the site graded to drain.
- h. The site will be seeded and/or planted as prescribed by the Forest Service. This prescription will be determined prior to site construction on a site specific basis. Nutrients and soil amendments will be applied to the redistributed surface soil later as necessary to meet the re-vegetation requirements. Fall seeding will be completed after September, and prior to prolonged ground frost.

- i. Annual or noxious weeds shall be controlled on all disturbed areas. Method of control shall be by approved mechanical method or an Environmental Protection Agency (EPA) registered herbicide. All herbicide application will be in cooperation with Forest Service personnel.

11. Surface Ownership

Access Roads – All roads are located within the Manti-La Sal National Forest. Portions of the access road are located on private lands.

Well Pad – The well pad is located on lands managed by the Manti-La Sal National Forest.

12. Other Information

- a. A Class III cultural resource inventory will be completed prior to disturbance by a qualified professional archaeologist.
- b. The operator is responsible for informing all persons in the area who are associated with this project that they will be subject to prosecution for knowingly disturbing historic or archaeological sites, or for collecting artifacts. If historic or archaeological materials are uncovered during construction, the operator is to immediately stop work that might further disturb such materials, and contact the authorized officer (AO). Within five working days the AO will inform the operator to:
 - i. whether the materials appear eligible for the National Register of Historic Places;
 - ii. the mitigation measures the operator will likely have to undertake before the site can be used (assuming the site preservation is not necessary); and
 - iii. a time frame for the AO to complete and expedited review under 36 CFR 800.11 to confirm, through the State Historic Preservation Officer, that the findings of the AO are correct and that mitigation is appropriate. If the operator wishes, at any time, to relocate activities to avoid the expense of mitigation and/or the delays associated with this process, the AO will assume responsibility for whatever recordation and stabilization of the exposed materials may be required. Otherwise, the operator will be responsible for mitigation costs. The AO will provide technical and procedural guidelines for the conduct of mitigation. Upon verification from the AO that required mitigation has been completed, the operator will then be allowed to resume construction.

- c. Less than 10,000 pounds of any chemical(s) from the EPA's Consolidated list of Chemicals Subject to Reporting Under Title III of the Superfund Amendments and Reauthorization Act (SARA) Of 1986, as defined in 40 CFR, would be used, produces, transported, stored, disposed, or associated with the proposed action.
- d. All lease and/or unit operations will be conducted in such a manner that full compliance is made with all applicable laws, regulations, Onshore Oil and Gas Orders, the approved plan of operations, and any applicable Notice to Lessees. The operator is fully responsible for the actions of his subcontractors. A copy of these conditions will be furnished the field representative to insure compliance.
- e. A complete copy of the approved APD shall be on location during construction of the location and drilling activities.
- f. There will be no deviation from the proposed drilling and/or workover program without prior approval from the AO. Safe drilling and operating practices must be observed. All wells, whether drilling, producing, suspended, or abandoned will be identified in accordance with 43 CFR 3162.h.
- g. "Sundry Notice and Report on Wells" (Form 3160-5) will be filed for approval for all changes of plans and other operations in accordance with 43 CFR 3162.3-2.
- h. This permit will be valid for a period of one year from the date of approval. An extension period may be granted, if requested, prior to the expiration of the original approval period.
- i. The operator or his contractor shall contact the U.S. Forest Service at 801-637-2817 48 hours prior to construction activities.

13. Lessee's or Operator's Representative and Certification

Permit Matters

Marion Energy Inc./Mid-Power Resource Corp.
Keri Clarke
119 S. Tennessee Suite 200
McKinney, TX, 75069
(972)540-2967

Drilling & Completion Matters

Marion Energy Inc./Mid-Power Resource Corp.
2901 East 20th Street
Farmington, NM, 87402

Doug Endsley – V P Operations
(505)564-8005

Certification

I hereby certify that I, or Persons under my direct supervision, have inspected the proposed drill site and access rout; that I am familiar with the conditions which presently exist; that the statements made in this plan are, to the best of my knowledge, true and correct; and, that the work associated with the operations proposed herein will be performed by Anschutz Exploration Corp. and it's contractors and subcontractors in conformity with the plan and the terms and conditions under which it is approved.

This statement is subject to the provisions of 18.U.S.C. 1001 for the filing of a false statement.

5-5-06

Date



Name

ONSHORE OIL & GAS ORDER NO. 1
Approval of Operations on Onshore
Federal and Indian Oil and Gas Leases
Ridge Runner #2-18

All lease and/or unit operations will be conducted in such a manner that full compliance is made with applicable laws, regulations (43 CFR 3100), Onshore Oil and Gas Order No. 1, and the approved plan of operations. The operator is fully responsible for the actions of his subcontractors. A copy of these conditions will be furnished the field representative to insure compliance.

1. Estimated Tops/Geologic Markers

The estimated tops of important geologic markers are as follows:

<u>Name</u>	<u>TVD</u>	<u>TD</u>	<u>Production Phase</u>
Top of Emery	2140ft	2169ft	Gas
Top of Blue Gate	3450ft	3777ft	Gas
Top of Ferron	5813ft	6855ft	Gas
TD	6513ft	7765ft	

2. Estimated Depth of Oil, Gas Water and Other Mineral Bearing Zones

The estimated depths at which the top and bottom of the anticipated water, oil, gas or other mineral bearing formations are expected to be encountered are as follows:

<u>Substance</u>	<u>Formation</u>	<u>Depth</u>
Gas	Ferron	5813'

All fresh water and prospectively valuable minerals encountered during drilling, will be recorded by depth and adequately protected. All oil and gas shows will be tested to determine commercial potential.

All water shows and water-bearing sand will be reported to the BLM in Moab, Utah. Copies of State of Utah form OGC-8-X are acceptable. If noticeable water flows are detected, samples will be submitted to the BLM along with any water analyses conducted.

3. BOP Equipment

Marion Energy Inc's minimum specifications for pressure to control equipment are as follows:

Ram Type: 11" Hydraulic double, 3000 psi w.p.

Ram type preventers and associated equipment shall be tested to approve stack working pressure if isolated by test plug or to 70 percent of internal yield pressure of casing. Pressure shall be maintained for at least 10 minutes or until requirements of test are met, whichever is longer. If a test plug is utilized, no bleed-off pressure is acceptable. For a test not utilizing a test plug, if a decline in pressure of more than 10 percent in 30 minutes occurs, the test shall be considered to have failed. Valve on casing head below test plug shall be open during test of BOP stack.

Annular type preventers (if used) shall be tested to 60 percent of rated working pressure. Pressure shall be maintained at least 10 minutes or until provisions of test are met, whichever is longer.

As a minimum, the above test shall be performed:

- a. when initially installed;
- b. whenever any seal subject to test pressure is broken
- c. following related repairs; and
- d. at 40-day intervals

Valves shall be tested from working pressure side during BOPE tests with all down stream valves open.

When testing the kill line valve(s) the check valve shall be held open or the ball removed.

Annular preventers (if used) shall be functionally operated at least weekly.

Pipe and blind rams shall be activated each trip, however, this function need not be performed more than once a day.

A BOPE pit level drill shall be conducted weekly for each drilling crew.

The BOP and related equipment shall meet the minimum requirements of Onshore Oil and Gas Order No. 2 for equipment and testing requirements, procedures, etc., and individual components shall be operable and designed. Chart recorders shall be used for all pressure tests.

Pressure tests shall apply to all related well control equipment.

All of the above described tests and/or drills shall be recorded in the drilling log. Test charts, with individual test results identified, shall be maintained on location while drilling and shall be made available to a BLM representative upon request. Pressure tests shall apply to all related well control equipment.

BOP systems shall be consistent with API RP53. Pressure tests will be conducted before drilling out from under casing strings which have been set and cemented in place. Blowout preventer controls will be installed prior to drilling the surface casing plug and will remain in use until the well is completed or abandoned. Preventers will be inspected and operated at least daily to ensure good mechanical working order, and this inspection will be recorded on the daily drilling report. Preventers will be pressure tested before drilling casing cement plugs.

The Price River Resource Area Office shall be notified, at least 24 hours prior to initiating the pressure test, in order to have a BLM representative on location during pressure testing.

- a. The size and rating of the BOP stack is shown on the attached diagram. Although a rig has not been chosen to drill this well, most of the equipment for this depth of hole in the area use a 11", 3000 psi working pressure blowout preventor.
- b. A choke line and a kill line are to be properly installed. The kill line is not to be used as a fill-up line.
- c. The accumulator system shall have a pressure capacity to provide for repeated operation of hydraulic preventers.
- d. Drill string safety valve(s), to fit all tools in the drill string, are to be maintained on the rig floor while drilling operations are in progress.

4. Casing and Cementing Program

- a. The proposed casing and cementing program shall be conducted as approved to protect and/or isolate all usable water zones, potentially productive zones, lost circulation zones, abnormally pressured zones, and any prospectively valuable deposits of minerals. Any isolating medium other than cement shall receive approval prior to use. The casing setting depth shall be calculated to position the casing seat opposite a competent formation which will contain the maximum pressure to which it will be exposed during normal drilling operations. Determination of casing setting depth shall be based on all relevant factors, including; presence/absence of hydrocarbons; fractured gradients; usable water zones; formation pressures; lost circulation zones; other minerals; or other unusual characteristics. All indications of usable water shall be reported
- b. Casing design shall assume formation pressure gradients of 0.44 to 0.50 psi per foot for exploratory wells (lacking better data).
- c. Casing design shall assume fracture gradients from 0.70 to 1.00 psi per foot for exploratory wells (lacking better data)

- d. Casing collars shall have a minimum clearance of 0.422 inches of all sides in the hole/casing annulus, with recognition that variances can be granted for justified exceptions.
- e. All waiting on cement times shall be adequate to achieve a minimum of 500 psi compressive strength at the casing shoe prior to drilling out.
- f. All casing except the conductor casing, shall be new or reconditioned and tested used casing that meets or exceeds API standards for new casing.
- g. The surface casing shall be cemented back to surface either during the primary cement job or by remedial cementing.
- h. All indications of usable water shall be reported to the authorized officer prior to running the next string of casing or before plugging orders are requested, whichever occurs first.
- i. Three centralizers will be run on the bottom three joints of surface casing with a minimum of one centralizer per joint starting with the shoe joint.
- j. Top plugs shall be used to reduce contamination of cement by displacement fluid. A bottom plug or other acceptable technique, such as a suitable preflush fluid, inner string cement method, etc. shall be utilized to help isolate the cement from contamination by the mud fluid being displaced ahead of the cement slurry.
- k. All casing strings below the conductor shall be pressured tested to 0.22 psi per foot of casing string length or 1500 psi, whichever is greater, but not to exceed 70 percent of the minimum internal yield. If pressure declines more than 10 percent in 30 minutes, corrective action shall be taken.
- m. On all exploratory wells, and on that portion of any well approved for 5M BOPE system or greater, a pressure integrity test of each casing shoe shall be performed. Formation at the shoe shall be tested to a minimum of the mud weight equivalent anticipated to control the formation pressure to the next casing depth or at total depth of the well. This test shall be performed before drilling more than 20 feet of new hole.

n. The proposed casing program will be as follows:

<u>Purpose</u>	<u>Depth</u>	<u>Hole Size</u>	<u>O.D.</u>	<u>Weight</u>	<u>Grade</u>	<u>Type</u>	<u>New or Used</u>
Surface	0-500'	14 3/4"	10 3/4"	40.5#	J-55	ST&C	New
Intermed.	0-3850'	9 7/8"	7-5/8"	26.4#	J-55	LT&C	New
Produc.	0-7750'	7 7/8"	5-1/2"	17#	J-55	LT&C	New

o. Casing design subject to revision based on geologic conditions encountered.

- p. Please refer to DOGM Form 3 for the Cement program associated with this well.
- q. The price River Resource Area Office should be notified, with sufficient lead time, in order to have a BLM representative on location while running all casing strings and cementing.
- r. After cementing but before commencing any test, the casing string shall stand cemented until the cement has reached a compressive strength of at least 500 psi at the shoe. WOC time shall be recorded in the driller's log.
- s. The following reports shall be filed with the District Manager within 30 days after the work is completed.

1. Progress reports, Form 3160-5 (formerly 9-331) "Sundry Notices and Reports on Wells", must include complete information concerning:

- a. Setting of each string of casing, showing the size, grade, weight of casing set, hole size, setting depth, amounts and type of cement used, whether cement circulated or the top of the cement behind the casing, depth of cementing tools used, casing test method and results, and the date work was done. Show the spud date on the first reports submitted.
- b. Temperature of bond logs must be submitted for each well where the casing cement was not circulated to the surface.

t. Auxiliary equipment to be used is as follows:

- 1. Kelly cock
- 2. No bit float is deemed necessary.
- 3. A sub with a full opening valve.

5. Mud Program

a. The purpose circulating mediums to be employed in drilling are as follows:

<u>Interval</u>	<u>Mud Type</u>	<u>Mud Wt.</u>	<u>Visc.</u>	<u>F/L</u>	<u>PH</u>
0-500'	Spud Mud				
500-3850'	LSND	8.8-9.2	32-40	8-15	---

3850'-T.D. Air/Foam N/A N/A N/A ---

There will be sufficient mud on location to control a blowout should one occur.

A mud test shall be performed every 24 hours after mudding up to determine, as applicable: density, viscosity, gel strength, static filtration loss, and Ph.

- b. Mud monitoring equipment to be used is as follows:
 - 1. Periodic checks will be made each tour of the mud system. The mud level will be checked visually.
- c. Hazardous substances specifically listed by the EPA as a hazardous waste or demonstrating a characteristic of a hazardous waste will not be used in drilling, testing or completion operations.

6. Evaluation Program

The anticipated type of amount of testing, logging and coring are as follows:

- a. No drill stem tests are anticipated, however, if DST's are run, the following requirements will be adhered to:

Initial opening of drill stem test tools shall be restricted to daylight hours unless specific approval to start during other hours is obtained from the authorized officer. However, DST's may be allowed to continue at night if the test was initiated during daylight hours and the rate of flow is stabilized and if adequate lighting is available (i.e. lighting which is adequate for visibility and vapor-proof for safe operations). Packers can be released, but tripping shall not begin before daylight, unless prior approval is obtained from the authorized officer. Closed chamber DSTs may be accomplished day or night.

A DST that flows to the surface with evidence of hydrocarbons shall be either reversed out of the testing string under controlled surface conditions. This would involve provided some means for reverse circulation.

Separation equipment required for the anticipated recovery shall be properly installed before a test starts.

All engines within 100 feet of the wellbore that are required to "run" during the test shall have spark arresters or water cooled exhausts.

- b. The logging program will consist of the following log suites: Induction with Gamma Ray and Spontaneous Potential, Compensated Epi-Thermal

Neutron/Density with Photo Electric Caliper, and Ultrasonic Gas detector with Temperature. Logs will be run from TD back to surface pipe.

- c. Whether the well is completed as a dry hole or as a producer, "Well Completion and Recompletion Report and Log" (Form 3160-4) will be submitted no later than 30 days after completion of the well or after completion of operations being performed, in accordance with 43 CFR 3164. Two copies of all logs, core descriptions, core analyses, well-test data, geologic summaries, sample description, and all other surveys or data obtained and compiled during the drilling, workover, and/or completion operations, will be filed with form 3160-4. Samples (cuttings, fluids, and/or gases) will be submitted when requested by the authorized officer (AO).
- d. The anticipated completion program is as follows:

Perforate Ferron w/ 3-3/8" casing gun @ 6 jspf using 23 gram charges. Break down formation with 2000 gallons of Formic acid. Fracture stimulate formation w/ 25# Cross linked x-Linked Gel and 200,000lbs of 16/30 mesh sand.

1. Anticipated Pressures and H,S

- a. The expected bottom hole pressure is 1200 psi. Low pressures are anticipated.
- b. No hydrogen sulfide gas is anticipated.

2. Other Information and Notification Requirements

- a. Should the well be successfully completed for production, the AO will be notified when the well is placed in a producing status. Such notification will be sent by telegram or other written communications, not later than 5 days following the date on which the well is placed on production.
- b. Production data shall be reported to the MMS pursuant to 30 CFR 216.5 using form MMS/3160.
- c. The data on which production is commenced or resumed will be construed for oil wells as the date on which liquid hydrocarbons are first sold or shipped from a temporary storage facility, such as a test tank, and for which a run ticket is required to be generated or, the date on which liquid hydrocarbons are first produced into a permanent storage facility, whichever first occurs; and, for gas wells as the date on which associated liquid hydrocarbons are first sold or shipped from a temporary storage facility, such as a test tank, and for which a run ticket is required to be generated or the date on which gas is first measured through permanent metering facilities, whichever first occurs.

- d. Pursuant to NTL-4A, lessees or operators are authorized to vent/flare gas during initial well evaluation tests, not exceeding a period of 30 days or the production of 50 MMCF of gas, whichever occurs first. An application must be filed with the District Engineer and approval received, for any venting/flaring of gas beyond the initial 30 day or authorized test period.
- e. Gas produced from this well may not be vented or flared beyond an initial authorized test period of 30 days or 50 MMCF following its completion, whichever occurs first, without the prior written approval of the Authorized Officer. Should gas be vented or flared without approval beyond the authorized test period, the operator may be directed to shut-in the well until the gas can be captured or the operator shall be required to compensate the lesser for that portion of the gas vented or flared without approval which is determined to have been avoidably lost.
- f. A schematic facilities diagram as required by 43 CFR 3162.7-2, 3162.7-3 and 3162.7-4 shall be submitted to the appropriate District Office within 30 days of installation or first production, whichever occurs first. All site security regulations as specified in 43 CFR 3162.7 and Onshore Order No.3 shall be adhered to. All product lines entering and leaving hydrocarbon storage tanks will be effectively sealed in accordance with 43 CFR 3162.7-4.
- g. Section 102(b)(3) of the Federal Oil and Gas Royalty Management Act of 1982, as implemented by the applicable provisions of the operating regulations at Title 43 CFR 3162.4-1(c), requires that “not later than the 5th business day after any well begins production on which royalty is due anywhere on a lease site or allocated to a lease site, or resumes production in the case of a well which has been off production for more than 90 days, the operator shall notify the authorized officer by letter or sundry notice, Form 3160-5, or orally to be followed by a letter or sundry notice, of the date on which such production has begun or resumed.”

If you fail to comply with this requirement in the manner and time allowed, you shall be liable for a civil penalty of up to \$10,000 per violation for each day such violation continues, not to exceed a maximum of 20 days. See Section 109 (3) of the Federal Oil and Gas Royalty Management Act of 1982 and the implementing regulations at Title 43 CFR 3162.4-1(b)(5)(ii).

- h. Drilling will commence on approximately June 30, 1996 to avoid wither operations within the forest.
- i. It is anticipated that the drilling of this well will take approximately 30 days.
- j. No location will be constructed or moved, no well will be plugged, and no drilling or workover equipment will be removed from a well to be placed in a suspended status without prior approval of the AO. If operations are to be

suspended, prior approval of the AO will be obtained and notification given before resumption of operations.

- k. Immediate Report: Spills, blowouts, fires, leaks, accidents, or any other unusual occurrences shall be promptly reported in accordance with the requirements of NTL-3A or its revision.
- l. If a replacement rig is contemplated for completion operations, a "Sundry Notice" Form 3160-5 to that effect will be filed, for prior approval of the AO, and all conditions of this approved plan are applicable during all operations conducted with the replacement rig.
- m. Pursuant to Onshore Order No. 7, with the approval of the District Engineer, produced water may be temporarily disposed of into unlined pits for a period of up to 90 days. During the period so authorized, and application for approval of the permanent disposal method, along with the required water analysis and other information must be submitted to the District Engineer.
- n. No well abandonment operations will be commenced without the prior approval of the AO. In the case of newly drilled dry holes or failures, and in emergency situations, oral approval will be obtained from the SO> A "Subsequent Report of Abandonment" Form 3160-5, will be filed with the AO within 30 days following completion of the well for abandonment. This report will indicate where plugs were placed and the current status of surface restoration. Final abandonment will not be approved until the surface reclamation work required by the approved APD or approved abandonment notice has been completed to the satisfaction of the AO or his representative or the appropriate Surface Managing Agency.



May 12, 2006

Utah Division of Oil Gas and Mining
ATTN: Diana Whitney
1594 West North Temple, Suite 1210
Salt Lake City, Utah
84116

43-015-30683

RE: Ridge Runner #11-18, #2-18, #11-17, #8-19, #1-30, #7-20
Marion Energy Inc., Sundry Notice
Clear Creek Unit 13S-7E and 14S-7E, Carbon and Emery Counties, Utah

Dear Ms. Whitney

Please find enclosed a sundry notices pertaining to the above referenced wells. The sundry notice is being filed due to a typing error found in the casing specifications on the Form 3. The same error was present in the drilling plan. This sundry notice serves to correct this error.

If you require any further information, please do not hesitate to contact me at (972) 540-2967 ext. 3004 or email bevans@marionenergy.com

Sincerely,

A handwritten signature in black ink, appearing to read "B J Evans", with a stylized flourish at the end.

Benjamin Evans
Landman
Marion Energy Inc.

RECEIVED

MAY 15 2006

DIV. OF OIL, GAS & MINING

STATE OF UTAH
DEPARTMENT OF NATURAL RESOURCES
DIVISION OF OIL, GAS AND MINING

FORM 9

SUNDRY NOTICES AND REPORTS ON WELLS

Do not use this form for proposals to drill new wells, significantly deepen existing wells below current bottom-hole depth, reenter plugged wells, or to drill horizontal laterals. Use APPLICATION FOR PERMIT TO DRILL form for such proposals.

		5. LEASE DESIGNATION AND SERIAL NUMBER: USA-U-01740
		6. IF INDIAN, ALLOTTEE OR TRIBE NAME:
		7. UNIT or CA AGREEMENT NAME: Clear Creek Unit
1. TYPE OF WELL OIL WELL <input type="checkbox"/> GAS WELL <input checked="" type="checkbox"/> OTHER _____		8. WELL NAME and NUMBER: Ridge Runner #2-18
2. NAME OF OPERATOR: Marion Energy Inc.		9. API NUMBER: 4301530683
3. ADDRESS OF OPERATOR: 119 S. Tennessee Ste. 200 CITY McKinney STATE TX ZIP 75069	PHONE NUMBER: (972) 540-2967	10. FIELD AND POOL, OR WILDCAT: Wildcat
4. LOCATION OF WELL FOOTAGES AT SURFACE: 338.76ft FSL, 279.56ft FWL /SW/4 S17 14S-7E		COUNTY: Emery
QTR/QTR, SECTION, TOWNSHIP, RANGE, MERIDIAN: SWSW 17 14S 7E		STATE: UTAH

11. CHECK APPROPRIATE BOXES TO INDICATE NATURE OF NOTICE, REPORT, OR OTHER DATA

TYPE OF SUBMISSION	TYPE OF ACTION		
<input type="checkbox"/> NOTICE OF INTENT (Submit in Duplicate) Approximate date work will start: _____	<input type="checkbox"/> ACIDIZE	<input type="checkbox"/> DEEPEN	<input type="checkbox"/> REPERFORATE CURRENT FORMATION
	<input type="checkbox"/> ALTER CASING	<input type="checkbox"/> FRACTURE TREAT	<input type="checkbox"/> SIDETRACK TO REPAIR WELL
<input type="checkbox"/> SUBSEQUENT REPORT (Submit Original Form Only) Date of work completion: _____	<input type="checkbox"/> CASING REPAIR	<input type="checkbox"/> NEW CONSTRUCTION	<input type="checkbox"/> TEMPORARILY ABANDON
	<input type="checkbox"/> CHANGE TO PREVIOUS PLANS	<input type="checkbox"/> OPERATOR CHANGE	<input type="checkbox"/> TUBING REPAIR
	<input type="checkbox"/> CHANGE TUBING	<input type="checkbox"/> PLUG AND ABANDON	<input type="checkbox"/> VENT OR FLARE
	<input type="checkbox"/> CHANGE WELL NAME	<input type="checkbox"/> PLUG BACK	<input type="checkbox"/> WATER DISPOSAL
	<input type="checkbox"/> CHANGE WELL STATUS	<input type="checkbox"/> PRODUCTION (START/RESUME)	<input type="checkbox"/> WATER SHUT-OFF
	<input type="checkbox"/> COMMINGLE PRODUCING FORMATIONS	<input type="checkbox"/> RECLAMATION OF WELL SITE	<input checked="" type="checkbox"/> OTHER: <u>Correct typing error on APD form 3</u>
	<input type="checkbox"/> CONVERT WELL TYPE	<input type="checkbox"/> RECOMPLETE - DIFFERENT FORMATION	

12. DESCRIBE PROPOSED OR COMPLETED OPERATIONS. Clearly show all pertinent details including dates, depths, volumes, etc.

Please find attached to this sundry, a copy of a corrected APD form 9. The correction pertains to a typing error found in the specifications for casing in item number 24 on the form 9. The new amended report reflects the corrected specifications.

Please also find the corrected specifications in the drilling plan that is also attached.

In the final paragraph of the original surface use plan, there was reference made to Anchutz Exploration Corp, this has now been removed and Marion Energy Inc. has been replaced.

*6-8-06
CHD*

NAME (PLEASE PRINT) <u>Benjamin Evans</u>	TITLE <u>Landman</u>
SIGNATURE <u><i>Benjamin Evans</i></u>	DATE <u>5/12/2006</u>

(This space for State use only)

**Accepted by the
Utah Division of
Oil, Gas and Mining**

Federal Approval Of This
Action is Necessary

RECEIVED

MAY 15 2006

(5/2000)

Date: 6/6/06
By: *D. J. [Signature]* (See Instructions on Reverse Side)

DIV. OF OIL & GAS

Surface Use Plan
Mid-Power Resource Corporation
Ridge Runner #2-18

Thirteen Point Surface Use Plan

1. Existing Roads

- a. The proposed well site is located approximately 14 miles south of Scofield, Utah
- b. Directions to the location from Scofield, Utah are as follows:

From Scofield proceed south on Highway 96 for approximately 2.8 miles. Turn west onto the Eccles Canyon Road (Highway 264) and proceed 4.1 miles. Turn left onto the Forest Service Road (#018) and proceed through a gate and then in a southeasterly direction for 7.1 miles. Turn right onto the new access road and continue 0.1 miles to the location.
- c. For location of access roads see Maps A & B.
- d. Top map A is the vicinity map showing the access route from Scofield, Utah.
- e. Topo map B shows the proposed access road to each well. It also shows existing roads in the immediate area
- f. Improvement to the existing Forest Service Road will require upgrading as specified by the Forest Service.
- g. All existing roads will be maintained and kept in good repair during all drilling and completion operations associated with this well.
- h. Existing roads and newly constructed roads on surface under the jurisdiction of any Surface Managing Agency shall be maintained in accordance with the standards of the SMA.
- i. Road use permit # 0410-03-13 which expires June 1st 2006 is currently being renewed/extended. Maintenance of the access road will be conducted according to conditions outlines in the referenced road use permit.

2. Planned Access Roads

- a. The last 7.1 miles of access road will be upgraded to accommodate rig traffic. The road will have a subgrade of 14 feet with a running surface of 12 feet. Four inches of gravel will be placed on portions of the access road.
- b. Surface disturbance and vehicular travel will be limited to the approved location and approved access route. Any additional area needed will be approved in advance.

3. Location of Existing Wells Within a 1-Mile Radius of the Proposed Location

- a. Water wells – non
- b. Injection wells – none
- c. Producing wells – none
- d. Drilling wells – none
- e. Shut-in wells – Ridge Runner #11-20 & #13-17 (See Location Map L-1)
- f. For reference please see topo map B

4. Location of Tank Batteries and Production Facilities

- a. All permanent structures (onsite for six months or longer) constructed or installed (including pump jacks) will be painted a neutral color to blend with the surrounding environment. The proposed color for this site is Juniper Green unless otherwise stipulated by the Forest Services. Facilities required to comply with the Occupational Safety and Health Act (OSHA) will be excluded.
- b. If storage facilities/tank batteries are constructed on this lease, the facility/battery or the wellpad shall be surrounded by a containment dike or sufficient capacity to contain at a minimum, the entire content of the largest tank within the facility/battery, unless more stringent protective requirements are deemed necessary by the authorized officer.
- c. All loading lines will be placed inside the berm surrounding the tank battery
- d. Gas meter runs for each well will be located within 500 feet of the wellhead. The gas flowline will be buried or anchored down from the wellhead to the meter and 500 feet downstream of the meter run or any production facilities. Meter runs will be housed and/or fenced. All buried pipelines shall be

covered to a depth of 3ft except at road crossings where they shall be covered to a depth of 4ft.

- e. The oil and gas measurement facilities will be installed on the well location. The oil and gas meters will be calibrated in place prior to any deliveries. Tests for meter accuracy will be conducted monthly for the first three months on new meter installations and at least quarterly thereafter. The AO will be provided with a date and time for the initial meter calibration and all future meter proving schedules. A copy of the meter calibration reports will be submitted to the Vernal District Office. All meter measurement facilities will conform with Onshore Oil and Gas Order No. 4 for liquid hydrocarbons and Onshore Oil and Gas Order No. 5 for natural gas measurement.
- f. A production facility diagram is attached showing placement of all proposed production facilities. (See survey outline A-3)
- g. Any necessary pits will be properly fenced to prevent any wildlife entry.
- h. All site security guidelines identified in 43 CFR 3162.7 regulations will be adhered to.
- i. All access roads will be maintained as necessary to prevent erosion and accommodate year-round traffic.
- j. The road will be maintained in a safe useable condition.
- k. The site will require periodic maintenance to ensure that drainages are kept open and free of debris, ice, and snow, and that surfaces are properly treated to reduce erosion, fugitive dust, and impacts to adjacent areas.
- l. The area used to contain the proposed production facilities will be built using native materials. If these materials are not acceptable, then other arrangements will be made to acquire them from private sources. These facilities will be constructed using bulldozers, graders, and workman crews to construct and place the proposed facilities.

5. Location and Water Supply

- a. Any water to be used for the drilling of this well will be from the Price River Water Improvement District (an adjudicated industrial water source) and transported by a local trucking company (Nielson Construction).
- b. No water wells are to be drilled.

6. Source of Construction Material

- a. Surface and subsoil materials in the immediate area will be utilized.

- b. No construction materials are needed for drilling operations. In the event of production, the small amount of gravel needed for facilities will be hauled in by truck from a local gravel pit over existing access roads in the area. No special access other than for drilling operations and pipeline construction is needed.
- c. The use of materials under BLM jurisdiction will conform with 43 CFR 3610.2.3. Construction material will not be located on lease.
- d. No construction materials will be removed from Federal land.
- e. All access roads crossing BLM land is shown on topo map B.

7. Methods of Handling Waste Disposal

- a. The reserve pit will be constructed so as not to leak, break, or allow discharge. The reserve pit will be lined with a minimum 10mil plastic liner.
- b. The reserve pit will be constructed of sufficient size and capacity for the necessary fluids for drilling and to contain any runoff from the drill site. Pits will not be constructed within intermittent or perennial stream channels.
- c. No trash, scrap pipe, etc., that could puncture the liner will be disposed of in the pit. Garbage and trash will be collected in a trash cage and its contents hauled to a sanitary landfill. All wastes caused by the construction activities shall be promptly removed and disposed of in a sanitary landfill or as directed by the company representative.
- d. The reserve pit will be constructed in undisturbed material and below the natural ground level.
- e. A minimum 2-foot freeboard will be maintained in the pit at all times during the drilling operation and the pit will be fenced during drilling and completion operations.
- f. Burning will not be allowed. All trash will be contained in a trash cage and its contents removed at the end of drilling operations and hauled to an approved disposal sight.
- g. After first production, produced waste water will be confined to a unlined pit or storage tank for a period not to exceed ninety (90) days. During the 90-day period, in accordance with Onshore Order No. 7, an application for approval of a permanent disposal method and location, along with the required water analysis, will be submitted for the AO's approval. Failure to file an

application within the time allowed will be considered an incident of noncompliance.

- h. Drill cuttings are to be contained and buried in the reserve pit.
- i. Any salts and/or chemicals which are an integral part of the drilling system will be disposed of in the same manner as the drilling fluid.
- j. Sewage will be placed in a portable chemical toilet or holding tank and disposed of in accordance with state and county regulations.
- k. The produced fluids (other than water) will be produced into a test tank until such time as construction of production facilities is completed. Any spills of oil, gas, salt water or other produced fluids will be cleaned up and removed.

8 .Ancillary Facilities

There are no airstrips, camps, or other facilities planned during the drilling of the proposed well.

9. Well Site Layout

- a. All cut and fill slopes will be such that stability can be maintained for the life of the activity. The upper edges of all cut banks on the access roads and well pads will be rounded. Cut and fill slopes will be constructed as follows:

<u>Height of Slope</u>	<u>Slope</u>
0-5 feet	3:1
6-10 feet	2:1
Over 10 feet	1-1/2:1

- b. All fills will be free from vegetative materials and will be compacted in lifts no greater than 12 inches in thickness to a minimum of 90 percent Proctor dry density sufficient to prevent excessive settlement.
- c. The working surface of the drill site will be surfaced with crushed gravel to a depth sufficient to support anticipated loads throughout the life of the well. Usually a depth of 12 inches of gravel is anticipated.
- d. A diversion ditch having the minimum dimensions of 3 feet horizontal to 1 foot vertical (3:1 ditch), will be constructed around the site to divert surface waters from flowing onto the site. The ditch will be located at the base of the cut slope and around the toe of the fill slopes (see Drawing No. 1 – Construction Requirements of Typical Well Sites). A straw dike will be constructed in the ditch outflow to trap any sediment produced from the raw slopes. A culvert will be necessary where the access road enters the site.

- e. A berm will be constructed around the perimeter of the site to contain all precipitation, spills, and other fluids from leaving the site. The berm will be a minimum of 18 inches high, 12 inches wide at the top, and having 1-1/2:1 side slopes. The site surface will be graded to drain to the reserve pit. The drainage pattern to be constructed will be modified for each site, depending on the site specific conditions.
- f. The reserve pit will be located on the east side of the location.
- g. The stockpiled topsoil (first six inches or maximum available) will be stored along the perimeter of the location as shown on the location plat.
- h. See Location Layout for orientation of rig, cross section of drill pad and cuts and fills. (See attached Platt A-4)
- i. The location of mud tanks, reserve pit, trash cage, pipe racks, living facilities and soil stockpiles will be shown on the Location Layout.
- j. All pits will be fenced to prevent wildlife entry.
- k. The reserve pit fencing will be on three sides during drilling operations and on the fourth side when the rig moves off the location. Pits will be fenced and maintained until cleanup. Reclamation will be undertaken no later than the fall of the year after all drilling activity has ceased.

10. Plans for Restoration of Surface

Dry Hole

- a. Rehabilitation of the entire site will be required and will commence immediately after the drilling is complete. The site will be restored as nearly practical to its original condition. Cut and fill slopes will be reduced and graded to conform to the adjacent terrain.
- b. Drainages will be reestablished and temporary measures will be required to prevent erosion to the site until vegetation is established.
- c. Generally speaking, the standpipe for well identifications will be removed on National Forest lands. A final determination will be made on a case-by-case basis.
- d. After final grading and before the replacement of topsoil, the entire surface of the site shall be scarified to eliminate slippage surfaces and to promote root penetration. Topsoil will then be spread over the site to achieve an

approximate uniform, stable thickness consistent with the established contours.

- e. A temporary fence will be constructed around the site until vegetation is established. The fence will then be removed.
- f. At such time as the well is plugged and abandoned, the operator shall submit a subsequent report of abandonment.

Producing Location

- a. Site reclamation for producing wells will be accomplished for portions of the site not required for the continued operation of the well. All disturbed surface will be treated to prevent erosion and to complement the esthetics of the area. A new site plan will be required encompassing the facilities required for operation and interim reclamation measures.
- b. Immediately upon well completion, the location and surrounding area will be cleared of all unused tubing, equipment, debris, materials, trash and junk not required for production.
- c. Immediately upon well completion, any hydrocarbons on the pit shall be removed in accordance with 43 CFR 3162.7-1.
- d. The plastic nylon reinforced liner shall be torn and perforated before backfilling of the reserve pit.
- e. At the end of drilling operations, drilling fluids will be hauled to an approved disposal site. All polluting substances or contaminated materials, such as oil, oil-saturated soil, and gravel, will be buried within a minimum of 2 feet of clean soil as cover or be removed from the Forest.
- f. Once the reserve pit is dry, the reserve pit and that portion of the location not needed for production facilities/operations will be recontoured to the approximate natural contours.
- g. The cut and fill slopes and all other disturbed areas not needed for the production operation will be topsoiled and re-vegetated. The berm will be removed and the site graded to drain.
- h. The site will be seeded and/or planted as prescribed by the Forest Service. This prescription will be determined prior to site construction on a site specific basis. Nutrients and soil amendments will be applied to the redistributed surface soil later as necessary to meet the re-vegetation requirements. Fall seeding will be completed after September, and prior to prolonged ground frost.

- i. Annual or noxious weeds shall be controlled on all disturbed areas. Method of control shall be by approved mechanical method or an Environmental Protection Agency (EPA) registered herbicide. All herbicide application will be in cooperation with Forest Service personnel.

11. Surface Ownership

Access Roads – All roads are located within the Manti-La Sal National Forest. Portions of the access road are located on private lands.

Well Pad – The well pad is located on lands managed by the Manti-La Sal National Forest.

12. Other Information

- a. A Class III cultural resource inventory will be completed prior to disturbance by a qualified professional archaeologist.
- b. The operator is responsible for informing all persons in the area who are associated with this project that they will be subject to prosecution for knowingly disturbing historic or archaeological sites, or for collecting artifacts. If historic or archaeological materials are uncovered during construction, the operator is to immediately stop work that might further disturb such materials, and contact the authorized officer (AO). Within five working days the AO will inform the operator to:
 - i. whether the materials appear eligible for the National Register of Historic Places;
 - ii. the mitigation measures the operator will likely have to undertake before the site can be used (assuming the site preservation is not necessary); and
 - iii. a time frame for the AO to complete and expedited review under 36 CFR 800.11 to confirm, through the State Historic Preservation Officer, that the findings of the AO are correct and that mitigation is appropriate. If the operator wishes, at any time, to relocate activities to avoid the expense of mitigation and/or the delays associated with this process, the AO will assume responsibility for whatever recordation and stabilization of the exposed materials may be required. Otherwise, the operator will be responsible for mitigation costs. The AO will provide technical and procedural guidelines for the conduct of mitigation. Upon verification from the AO that required mitigation has been completed, the operator will then be allowed to resume construction.

- c. Less than 10,000 pounds of any chemical(s) from the EPA's Consolidated list of Chemicals Subject to Reporting Under Title III of the Superfund Amendments and Reauthorization Act (SARA) Of 1986, as defined in 40 CFR, would be used, produces, transported, stored, disposed, or associated with the proposed action.
- d. All lease and/or unit operations will be conducted in such a manner that full compliance is made with all applicable laws, regulations, Onshore Oil and Gas Orders, the approved plan of operations, and any applicable Notice to Lessees. The operator is fully responsible for the actions of his subcontractors. A copy of these conditions will be furnished the field representative to insure compliance.
- e. A complete copy of the approved APD shall be on location during construction of the location and drilling activities.
- f. There will be no deviation from the proposed drilling and/or workover program without prior approval from the AO. Safe drilling and operating practices must be observed. All wells, whether drilling, producing, suspended, or abandoned will be identified in accordance with 43 CFR 3162.h.
- g. "Sundry Notice and Report on Wells" (Form 3160-5) will be filed for approval for all changes of plans and other operations in accordance with 43 CFR 3162.3-2.
- h. This permit will be valid for a period of one year from the date of approval. An extension period may be granted, if requested, prior to the expiration of the original approval period.
- i. The operator or his contractor shall contact the U.S. Forest Service at 801-637-2817 48 hours prior to construction activities.

13. Lessee's or Operator's Representative and Certification

Permit Matters

Marion Energy Inc./Mid-Power Resource Corp.
Keri Clarke
119 S. Tennessee Suite 200
McKinney, TX, 75069
(972)540-2967

Drilling & Completion Matters

Marion Energy Inc./Mid-Power Resource Corp.
2901 East 20th Street
Farmington, NM, 87402

Doug Endsley – V P Operations
(505)564-8005

Certification

I hereby certify that I, or Persons under my direct supervision, have inspected the proposed drill site and access rout; that I am familiar with the conditions which presently exist; that the statements made in this plan are, to the best of my knowledge, true and correct; and, that the work associated with the operations proposed herein will be performed by Marion Energy Inc. and it's contractors and subcontractors in conformity with the plan and the terms and conditions under which it is approved.

This statement is subject to the provisions of 18.U.S.C. 1001 for the filing of a false statement.

5/10/06
Date

B JEWS
Name

ONSHORE OIL & GAS ORDER NO. 1
Approval of Operations on Onshore
Federal and Indian Oil and Gas Leases
Ridge Runner #2-18

All lease and/or unit operations will be conducted in such a manner that full compliance is made with applicable laws, regulations (43 CFR 3100), Onshore Oil and Gas Order No. 1, and the approved plan of operations. The operator is fully responsible for the actions of his subcontractors. A copy of these conditions will be furnished the field representative to insure compliance.

1. Estimated Tops/Geologic Markers

The estimated tops of important geologic markers are as follows:

<u>Name</u>	<u>TVD</u>	<u>TD</u>	<u>Production Phase</u>
Top of Emery	2140ft	2169ft	Gas
Top of Blue Gate	3450ft	3777ft	Gas
Top of Ferron	5813ft	6855ft	Gas
TD	6513ft	7765ft	

2. Estimated Depth of Oil, Gas Water and Other Mineral Bearing Zones

The estimated depths at which the top and bottom of the anticipated water, oil, gas or other mineral bearing formations are expected to be encountered are as follows:

<u>Substance</u>	<u>Formation</u>	<u>Depth</u>
Gas	Ferron	5813'

All fresh water and prospectively valuable minerals encountered during drilling, will be recorded by depth and adequately protected. All oil and gas shows will be tested to determine commercial potential.

All water shows and water-bearing sand will be reported to the BLM in Moab, Utah. Copies of State of Utah form OGC-8-X are acceptable. If noticeable water flows are detected, samples will be submitted to the BLM along with any water analyses conducted.

3. BOP Equipment

Marion Energy Inc's minimum specifications for pressure to control equipment are as follows:

Ram Type: 11" Hydraulic double, 3000 psi w.p.

Ram type preventers and associated equipment shall be tested to approve stack working pressure if isolated by test plug or to 70 percent of internal yield pressure of casing. Pressure shall be maintained for at least 10 minutes or until requirements of test are met, whichever is longer. If a test plug is utilized, no bleed-off pressure is acceptable. For a test not utilizing a test plug, if a decline in pressure of more than 10 percent in 30 minutes occurs, the test shall be considered to have failed. Valve on casing head below test plug shall be open during test of BOP stack.

Annular type preventers (if used) shall be tested to 60 percent of rated working pressure. Pressure shall be maintained at least 10 minutes or until provisions of test are met, whichever is longer.

As a minimum, the above test shall be performed:

- a. when initially installed;
- b. whenever any seal subject to test pressure is broken
- c. following related repairs; and
- d. at 40-day intervals

Valves shall be tested from working pressure side during BOPE tests with all down stream valves open.

When testing the kill line valve(s) the check valve shall be held open or the ball removed.

Annular preventers (if used) shall be functionally operated at least weekly.

Pipe and blind rams shall be activated each trip, however, this function need not be performed more than once a day.

A BOPE pit level drill shall be conducted weekly for each drilling crew.

The BOP and related equipment shall meet the minimum requirements of Onshore Oil and Gas Order No. 2 for equipment and testing requirements, procedures, etc., and individual components shall be operable and designed. Chart recorders shall be used for all pressure tests.

Pressure tests shall apply to all related well control equipment.

All of the above described tests and/or drills shall be recorded in the drilling log. Test charts, with individual test results identified, shall be maintained on location while drilling and shall be made available to a BLM representative upon request. Pressure tests shall apply to all related well control equipment.

BOP systems shall be consistent with API RP53. Pressure tests will be conducted before drilling out from under casing strings which have been set and cemented in place. Blowout preventer controls will be installed prior to drilling the surface casing plug and will remain in use until the well is completed or abandoned. Preventers will be inspected and operated at least daily to ensure good mechanical working order, and this inspection will be recorded on the daily drilling report. Preventers will be pressure tested before drilling casing cement plugs.

The Price River Resource Area Office shall be notified, at least 24 hours prior to initiating the pressure test, in order to have a BLM representative on location during pressure testing.

- a. The size and rating of the BOP stack is shown on the attached diagram. Although a rig has not been chosen to drill this well, most of the equipment for this depth of hole in the area use a 11", 3000 psi working pressure blowout preventor.
 - b. A choke line and a kill line are to be properly installed. The kill line is not to be used as a fill-up line.
 - c. The accumulator system shall have a pressure capacity to provide for repeated operation of hydraulic preventers.
 - d. Drill string safety valve(s), to fit all tools in the drill string, are to be maintained on the rig floor while drilling operations are in progress.
4. Casing and Cementing Program
- a. The proposed casing and cementing program shall be conducted as approved to protect and/or isolate all usable water zones, potentially productive zones, lost circulation zones, abnormally pressured zones, and any prospectively valuable deposits of minerals. Any isolating medium other than cement shall receive approval prior to use. The casing setting depth shall be calculated to position the casing seat opposite a competent formation which will contain the maximum pressure to which it will be exposed during normal drilling operations. Determination of casing setting depth shall be based on all relevant factors, including; presence/absence of hydrocarbons; fractured gradients; usable water zones; formation pressures; lost circulation zones; other minerals; or other unusual characteristics. All indications of usable water shall be reported
 - b. Casing design shall assume formation pressure gradients of 0.44 to 0.50 psi per foot for exploratory wells (lacking better data).
 - c. Casing design shall assume fracture gradients from 0.70 to 1.00 psi per foot for exploratory wells (lacking better data)

- d. Casing collars shall have a minimum clearance of 0.422 inches of all sides in the hole/casing annulus, with recognition that variances can be granted for justified exceptions.
- e. All waiting on cement times shall be adequate to achieve a minimum of 500 psi compressive strength at the casing shoe prior to drilling out.
- f. All casing except the conductor casing, shall be new or reconditioned and tested used casing that meets or exceeds API standards for new casing.
- g. The surface casing shall be cemented back to surface either during the primary cement job or by remedial cementing.
- h. All indications of usable water shall be reported to the authorized officer prior to running the next string of casing or before plugging orders are requested, whichever occurs first.
- i. Three centralizers will be run on the bottom three joints of surface casing with a minimum of one centralizer per joint starting with the shoe joint.
- j. Top plugs shall be used to reduce contamination of cement by displacement fluid. A bottom plug or other acceptable technique, such as a suitable preflush fluid, inner string cement method, etc. shall be utilized to help isolate the cement from contamination by the mud fluid being displaced ahead of the cement slurry.
- k. All casing strings below the conductor shall be pressured tested to 0.22 psi per foot of casing string length or 1500 psi, whichever is greater, but not to exceed 70 percent of the minimum internal yield. If pressure declines more than 10 percent in 30 minutes, corrective action shall be taken.
- m. On all exploratory wells, and on that portion of any well approved for 5M BOPE system or greater, a pressure integrity test of each casing shoe shall be performed. Formation at the shoe shall be tested to a minimum of the mud weight equivalent anticipated to control the formation pressure to the next casing depth or at total depth of the well. This test shall be performed before drilling more than 20 feet of new hole.
- n. The proposed casing program will be as follows:

<u>Purpose</u>	<u>Depth</u>	<u>Hole Size</u>	<u>O.D.</u>	<u>Weight</u>	<u>Grade</u>	<u>Type</u>	<u>New or Used</u>
Surface	0-500'	17 1/2"	13 3/8"	61#	J-55	ST&C	New
Intermed.	0-3850'	12 1/4"	8-5/8"	36#	J-55	LT&C	New
Produc.	0-7750'	7 7/8"	5-1/2"	17#	J-55	LT&C	New

- o. Casing design subject to revision based on geologic conditions encountered.

- p. Please refer to DOGM Form 3 for the Cement program associated with this well.
- q. The price River Resource Area Office should be notified, with sufficient lead time, in order to have a BLM representative on location while running all casing strings and cementing.
- r. After cementing but before commencing any test, the casing string shall stand cemented until the cement has reached a compressive strength of at least 500 psi at the shoe. WOC time shall be recorded in the driller's log.
- s. The following reports shall be filed with the District Manager within 30 days after the work is completed.
 - 1. Progress reports, Form 3160-5 (formerly 9-331) "Sundry Notices and Reports on Wells", must include complete information concerning:
 - a. Setting of each string of casing, showing the size, grade, weight of casing set, hole size, setting depth, amounts and type of cement used, whether cement circulated or the top of the cement behind the casing, depth of cementing tools used, casing test method and results, and the date work was done. Show the spud date on the first reports submitted.
 - b. Temperature of bond logs must be submitted for each well where the casing cement was not circulated to the surface.
- t. Auxiliary equipment to be used is as follows:
 - 1. Kelly cock
 - 2. No bit float is deemed necessary.
 - 3. A sub with a full opening valve.

5. Mud Program

- a. The purpose circulating mediums to be employed in drilling are as follows:

<u>Interval</u>	<u>Mud Type</u>	<u>Mud Wt.</u>	<u>Visc.</u>	<u>F/L</u>	<u>PH</u>
0-500'	Spud Mud				
500-3850'	LSND	8.8-9.2	32-40	8-15	---

3850'-T.D. Air/Foam N/A N/A N/A ---

There will be sufficient mud on location to control a blowout should one occur.

A mud test shall be performed every 24 hours after mudding up to determine, as applicable: density, viscosity, gel strength, static filtration loss, and Ph.

- b. Mud monitoring equipment to be used is as follows:
 - 1. Periodic checks will be made each tour of the mud system. The mud level will be checked visually.
- c. Hazardous substances specifically listed by the EPA as a hazardous waste or demonstrating a characteristic of a hazardous waste will not be used in drilling, testing or completion operations.

6. Evaluation Program

The anticipated type of amount of testing, logging and coring are as follows:

- a. No drill stem tests are anticipated, however, if DST's are run, the following requirements will be adhered to:

Initial opening of drill stem test tools shall be restricted to daylight hours unless specific approval to start during other hours is obtained from the authorized officer. However, DST's may be allowed to continue at night if the test was initiated during daylight hours and the rate of flow is stabilized and if adequate lighting is available (i.e. lighting which is adequate for visibility and vapor-proof for safe operations). Packers can be released, but tripping shall not begin before daylight, unless prior approval is obtained from the authorized officer. Closed chamber DSTs may be accomplished day or night.

A DST that flows to the surface with evidence of hydrocarbons shall be either reversed out of the testing string under controlled surface conditions. This would involve provided some means for reverse circulation.

Separation equipment required for the anticipated recovery shall be properly installed before a test starts.

All engines within 100 feet of the wellbore that are required to "run" during the test shall have spark arresters or water cooled exhausts.

- b. The logging program will consist of the following log suites: Induction with Gamma Ray and Spontaneous Potential, Compensated Epi-Thermal

Neutron/Density with Photo Electric Caliper, and Ultrasonic Gas detector with Temperature. Logs will be run from TD back to surface pipe.

- c. Whether the well is completed as a dry hole or as a producer, "Well Completion and Recompletion Report and Log" (Form 3160-4) will be submitted no later than 30 days after completion of the well or after completion of operations being performed, in accordance with 43 CFR 3164. Two copies of all logs, core descriptions, core analyses, well-test data, geologic summaries, sample description, and all other surveys or data obtained and compiled during the drilling, workover, and/or completion operations, will be filed with form 3160-4. Samples (cuttings, fluids, and/or gases) will be submitted when requested by the authorized officer (AO).
- d. The anticipated completion program is as follows:

Perforate Ferron w/ 3-3/8" casing gun @ 6 jspf using 23 gram charges. Break down formation with 2000 gallons of Formic acid. Fracture stimulate formation w/ 25# Cross linked x-Linked Gel and 200,000lbs of 16/30 mesh sand.

1. Anticipated Pressures and H₂S

- a. The expected bottom hole pressure is 1200 psi. Low pressures are anticipated.
- b. No hydrogen sulfide gas is anticipated.

2. Other Information and Notification Requirements

- a. Should the well be successfully completed for production, the AO will be notified when the well is placed in a producing status. Such notification will be sent by telegram or other written communications, not later than 5 days following the date on which the well is placed on production.
- b. Production data shall be reported to the MMS pursuant to 30 CFR 216.5 using form MMS/3160.
- c. The data on which production is commenced or resumed will be construed for oil wells as the date on which liquid hydrocarbons are first sold or shipped from a temporary storage facility, such as a test tank, and for which a run ticket is required to be generated or, the date on which liquid hydrocarbons are first produced into a permanent storage facility, whichever first occurs; and, for gas wells as the date on which associated liquid hydrocarbons are first sold or shipped from a temporary storage facility, such as a test tank, and for which a run ticket is required to be generated or the date on which gas is first measured through permanent metering facilities, whichever first occurs.

- d. Pursuant to NTL-4A, lessees or operators are authorized to vent/flare gas during initial well evaluation tests, not exceeding a period of 30 days or the production of 50 MMCF of gas, whichever occurs first. An application must be filed with the District Engineer and approval received, for any venting/flaring of gas beyond the initial 30 day or authorized test period.
- e. Gas produced from this well may not be vented or flared beyond an initial authorized test period of 30 days or 50 MMCF following its completion, whichever occurs first, without the prior written approval of the Authorized Officer. Should gas be vented or flared without approval beyond the authorized test period, the operator may be directed to shut-in the well until the gas can be captured or the operator shall be required to compensate the lesser for that portion of the gas vented or flared without approval which is determined to have been avoidably lost.
- f. A schematic facilities diagram as required by 43 CFR 3162.7-2, 3162.7-3 and 3162.7-4 shall be submitted to the appropriate District Office within 30 days of installation or first production, whichever occurs first. All site security regulations as specified in 43 CFR 3162.7 and Onshore Order No.3 shall be adhered to. All product lines entering and leaving hydrocarbon storage tanks will be effectively sealed in accordance with 43 CFR 3162.7-4.
- g. Section 102(b)(3) of the Federal Oil and Gas Royalty Management Act of 1982, as implemented by the applicable provisions of the operating regulations at Title 43 CFR 3162.4-1(c), requires that “not later than the 5th business day after any well begins production on which royalty is due anywhere on a lease site or allocated to a lease site, or resumes production in the case of a well which has been off production for more than 90 days, the operator shall notify the authorized officer by letter or sundry notice, Form 3160-5, or orally to be followed by a letter or sundry notice, of the date on which such production has begun or resumed.”

If you fail to comply with this requirement in the manner and time allowed, you shall be liable for a civil penalty of up to \$10,000 per violation for each day such violation continues, not to exceed a maximum of 20 days. See Section 109 (3) of the Federal Oil and Gas Royalty Management Act of 1982 and the implementing regulations at Title 43 CFR 3162.4-1(b)(5)(ii).

- h. Drilling will commence on approximately June 30, 1996 to avoid wither operations within the forest.
- i. It is anticipated that the drilling of this well will take approximately 30 days.
- j. No location will be constructed or moved, no well will be plugged, and no drilling or workover equipment will be removed from a well to be placed in a suspended status without prior approval of the AO. If operations are to be

suspended, prior approval of the AO will be obtained and notification given before resumption of operations.

- k. Immediate Report: Spills, blowouts, fires, leaks, accidents, or any other unusual occurrences shall be promptly reported in accordance with the requirements of NTL-3A or its revision.
- l. If a replacement rig is contemplated for completion operations, a “Sundry Notice” Form 3160-5 to that effect will be filed, for prior approval of the AO, and all conditions of this approved plan are applicable during all operations conducted with the replacement rig.
- m. Pursuant to Onshore Order No. 7, with the approval of the District Engineer, produced water may be temporarily disposed of into unlined pits for a period of up to 90 days. During the period so authorized, and application for approval of the permanent disposal method, along with the required water analysis and other information must be submitted to the District Engineer.
- n. No well abandonment operations will be commenced without the prior approval of the AO. In the case of newly drilled dry holes or failures, and in emergency situations, oral approval will be obtained from the SO> A “Subsequent Report of Abandonment” Form 3160-5, will be filed with the AO within 30 days following completion of the well for abandonment. This report will indicate where plugs were placed and the current status of surface restoration. Final abandonment will not be approved until the surface reclamation work required by the approved APD or approved abandonment notice has been completed to the satisfaction of the AO or his representative or the appropriate Surface Managing Agency.

STATE OF UTAH
DEPARTMENT OF NATURAL RESOURCES
DIVISION OF OIL, GAS AND MINING

FORM 9

SUNDRY NOTICES AND REPORTS ON WELLS

5. LEASE DESIGNATION AND SERIAL NUMBER:
USA-U-017602

6. IF INDIAN, ALLOTTEE OR TRIBE NAME:

7. UNIT or CA AGREEMENT NAME:
Clear Creek Unit

8. WELL NAME and NUMBER:
Ridge Runner 2-18

9. API NUMBER:
4301530683

10. FIELD AND POOL, OR WILDCAT:
Exploratory

Do not use this form for proposals to drill new wells, significantly deepen existing wells below current bottom-hole depth, reenter plugged wells, or to drill horizontal laterals. Use APPLICATION FOR PERMIT TO DRILL form for such proposals.

1. TYPE OF WELL OIL WELL GAS WELL OTHER _____

2. NAME OF OPERATOR:
Marion Energy, Inc.

3. ADDRESS OF OPERATOR:
119 S. Tennessee CITY McKinney STATE TX ZIP 75069

PHONE NUMBER:
(972) 540-2967

4. LOCATION OF WELL
FOOTAGES AT SURFACE: 338.76 ft FSL, 279.56 ft FWL

COUNTY: Carbon

QUARTER, SECTION, TOWNSHIP, RANGE, MERIDIAN: 17 14S 7E

STATE: UTAH

CHECK APPROPRIATE BOXES TO INDICATE NATURE OF NOTICE, REPORT, OR OTHER DATA

TYPE OF SUBMISSION	TYPE OF ACTION		
<input type="checkbox"/> NOTICE OF INTENT (Submit in Duplicate) Approximate date work will start: _____	<input type="checkbox"/> ACIDIZE	<input type="checkbox"/> DEEPEN	<input type="checkbox"/> REPERFORATE CURRENT FORMATION
	<input type="checkbox"/> ALTER CASING	<input type="checkbox"/> FRACTURE TREAT	<input type="checkbox"/> SIDETRACK TO REPAIR WELL
	<input type="checkbox"/> CASING REPAIR	<input type="checkbox"/> NEW CONSTRUCTION	<input type="checkbox"/> TEMPORARILY ABANDON
	<input type="checkbox"/> CHANGE TO PREVIOUS PLANS	<input type="checkbox"/> OPERATOR CHANGE	<input type="checkbox"/> TUBING REPAIR
	<input type="checkbox"/> CHANGE TUBING	<input type="checkbox"/> PLUG AND ABANDON	<input type="checkbox"/> VENT OR FLARE
<input checked="" type="checkbox"/> SUBSEQUENT REPORT (Submit Original Form Only) Date of work completion: 8/12/2006	<input type="checkbox"/> CHANGE WELL NAME	<input type="checkbox"/> PLUG BACK	<input type="checkbox"/> WATER DISPOSAL
	<input type="checkbox"/> CHANGE WELL STATUS	<input type="checkbox"/> PRODUCTION (START/RESUME)	<input type="checkbox"/> WATER SHUT-OFF
	<input type="checkbox"/> COMMINGLE PRODUCING FORMATIONS	<input type="checkbox"/> RECLAMATION OF WELL SITE	<input checked="" type="checkbox"/> OTHER: Spud sundry
	<input type="checkbox"/> CONVERT WELL TYPE	<input type="checkbox"/> RECOMPLETE - DIFFERENT FORMATION	

12. DESCRIBE PROPOSED OR COMPLETED OPERATIONS. Clearly show all pertinent details including dates, depths, volumes, etc.

The Ridge Runner 2-18 was spudded at 1:30am on 8-12-2006

RECEIVED

APR 26 2007

DIV. OF OIL, GAS & MINING

NAME (PLEASE PRINT) Charlotte Blue

TITLE Secretary

SIGNATURE *Charlotte Blue*

DATE 8/15/2006

(This space for State use only)

(See Instructions on Reverse Side)

STATE OF UTAH
DEPARTMENT OF NATURAL RESOURCES
DIVISION OF OIL, GAS AND MINING

FORM 9

5. LEASE DESIGNATION AND SERIAL NUMBER:

UTU-063018X

SUNDRY NOTICES AND REPORTS ON WELLS

6. IF INDIAN, ALLOTTEE OR TRIBE NAME:

7. UNIT or CA AGREEMENT NAME:

Clear Creek Unit

Do not use this form for proposals to drill new wells, significantly deepen existing wells below current bottom-hole depth, reenter plugged wells, or to drill horizontal laterals. Use APPLICATION FOR PERMIT TO DRILL form for such proposals.

1. TYPE OF WELL
OIL WELL GAS WELL OTHER _____

8. WELL NAME and NUMBER:
See Attachment "A"

2. NAME OF OPERATOR:
Marion Energy Inc. (N2740)

9. API NUMBER:

3. ADDRESS OF OPERATOR:
119 S Tennessee Ste #200 CITY McKinney STATE TX ZIP 75069

PHONE NUMBER:
(972) 540-2967

10. FIELD AND POOL, OR WLD/CAT:
Clear Creek Federal unit

4. LOCATION OF WELL
FOOTAGES AT SURFACE: N/A

COUNTY: Carbon and Emery

QTR/QTR, SECTION, TOWNSHIP, RANGE, MERIDIAN: N/A

STATE: UTAH

11. CHECK APPROPRIATE BOXES TO INDICATE NATURE OF NOTICE, REPORT, OR OTHER DATA

TYPE OF SUBMISSION	TYPE OF ACTION		
<input checked="" type="checkbox"/> NOTICE OF INTENT (Submit in Duplicate) Approximate date work will start: _____	<input type="checkbox"/> ACIDIZE	<input type="checkbox"/> DEEPEN	<input type="checkbox"/> REPERFORATE CURRENT FORMATION
	<input type="checkbox"/> ALTER CASING	<input type="checkbox"/> FRACTURE TREAT	<input type="checkbox"/> SIDETRACK TO REPAIR WELL
	<input type="checkbox"/> CASING REPAIR	<input type="checkbox"/> NEW CONSTRUCTION	<input type="checkbox"/> TEMPORARILY ABANDON
	<input type="checkbox"/> CHANGE TO PREVIOUS PLANS	<input checked="" type="checkbox"/> OPERATOR CHANGE	<input type="checkbox"/> TUBING REPAIR
	<input type="checkbox"/> CHANGE TUBING	<input type="checkbox"/> PLUG AND ABANDON	<input type="checkbox"/> VENT OR FLARE
<input type="checkbox"/> SUBSEQUENT REPORT (Submit Original Form Only) Date of work completion: _____	<input type="checkbox"/> CHANGE WELL NAME	<input type="checkbox"/> PLUG BACK	<input type="checkbox"/> WATER DISPOSAL
	<input type="checkbox"/> CHANGE WELL STATUS	<input type="checkbox"/> PRODUCTION (START/RESUME)	<input type="checkbox"/> WATER SHUT-OFF
	<input type="checkbox"/> COMMINGLE PRODUCING FORMATIONS	<input type="checkbox"/> RECLAMATION OF WELL SITE	<input type="checkbox"/> OTHER: _____
	<input type="checkbox"/> CONVERT WELL TYPE	<input type="checkbox"/> RECOMPLETE - DIFFERENT FORMATION	

12. DESCRIBE PROPOSED OR COMPLETED OPERATIONS. Clearly show all pertinent details including dates, depths, volumes, etc.

Marion Energy Inc. will take over operation of the Clear Creek Federal Unit which is currently operated by Mid-Power Resource Corporation, and is located in both Carbon and Emery Counties Utah.

N2215

Please See attachment "A" for well Names, API numbers, and legal descriptions

*BLM Bond = UTB 000179
Special Bond = B 002775
State + Fee Bond = B 001617
Effective 4/28/2006*

NAME (PLEASE PRINT) Keri Clarke

TITLE Vice President Land (Marion Energy Inc)

SIGNATURE _____

DATE 5/4/06

(This space for State use only)

APPROVED 5/18/06
Earlene Russell
Division of Oil, Gas and Mining
Earlene Russell, Engineering Technician

(See Instructions on Reverse Side)

DIV. OF OIL, GAS & MINING

RECEIVED

**Attachment A
Marion Energy Inc.**

**Clear Creek Unit
Carbon and Emery Counties, Utah**

Wells

<u>Well Name</u>	<u>API Number</u>	<u>Status</u>	<u>Section Township Range</u>
Utah Fuel No. 1	43-007-16009-00-00	Shut-in	S. 5 T14S R7E
Utah Fuel No. 2	43-007-16010-00-00	Shut-in	S. 32 T13S R7E
Utah Fuel No. 3	43-007-16011-00-00	Shut-in	S. 32 T13S R7E
Utah Fuel No. 4	43-007-16012-00-00	Shut-in	S. 30 T13S R7E
Utah Fuel No. 5	43-007-16013-00-00	Plugged and Abandoned	S. 31 T13S R7E
Utah Fuel No. 8	43-007-16015-00-00	Shut-in	S. 19 T13S R7E
Utah Fuel No. 10	43-007-16016-00-00	Shut-in	S. 5 T14S R7E
Utah State M.L. 1256-1	43-007-30102-00-00	Shut-in	S. 29 T13S 7E
Oman 2-20	43-007-30289-00-00	Shut-in	S. 20 T13S R7E
Utah Fuel A-1	43-015-16021-00-00	Plugged and Abandoned	S. 6 T14S R7E
Alpine School District #6-17	43-007-31181-00-00	Permit not yet Approved	S. 17 T13S R7E
Alpine School District #3-17	43-007-31182-00-00	Permit not yet Approved	S. 17 T13S R7E
Ridge Runner 11-20	43-015-30271-00-00	Shut-in	S. 20 T14S R7E
Ridge Runner 13-17	43-015-30269-00-00	Shut-in	S. 17 T14S R7E
Ridge Runner #1-30	43-015-30680-00-00	Approved APD (NYS)*	S. 20 T14S R7E
Ridge Runner #7-20	43-015-30681-00-00	Approved APD (NYS)*	S. 20 T14S R7E
Ridge Runner #8-19	43-015-30682-00-00	Approved APD (NYS)*	S. 20 T14S R7E
Ridge Runner #2-18	43-015-30683-00-00	Approved APD (NYS)*	S. 17 T14S R7E
Ridge Runner #11-18	43-015-30684-00-00	Approved APD (NYS)*	S. 17 T14S R7E
Ridge Runner #11-17	43-015-30685-00-00	Approved APD (NYS)*	S. 17 T14S R7E

*** Not Yet Spudded**

Plugged Wells or Abandoned Well Sites in area (noted but not changed)

Clear Creek 1	43-007-20068-00-00	Plugged and Abandoned	S. 17 T14S R7E
Clear Creek Unit No. 16	43-015-16018-00-00	Plugged and Abandoned	S. 29 T14S R7E
Clear Creek Unit No. 17	43-015-30053-00-00	Plugged and Abandoned	S. 20 T14S R7E
G W Deck A-1	43-007-16008-00-00	Plugged and Abandoned	S. 8 T14S R7E
Gov't 1-17	43-007-11179-00-00	Plugged and Abandoned	S.17 T14S R7E
Kearns A-1	43-015-11217-00-00	Plugged and Abandoned	S. 32 T14S R7E
Kemmerer Coal 1	43-015-10897-00-00	Plugged and Abandoned	S. 24 T14S R6E
Kemmerer Coal 2	43-015-10304-00-00	Plugged and Abandoned	S. 24 T14S R6E
C. K. Steiner A-1	43-015-10306-00-00	Plugged and Abandoned	S. 5 T15S R7E
Utah Fuel No. 7	43-007-16014-00-00	Plugged and Abandoned	S. 17 T13S R7E
H. E. Walton No. 1	43-007-16017-00-00	Plugged and Abandoned	S. 17 T14S R7E
H.E. Walton A-3	43-015-16023-00-00	Plugged and Abandoned	S. 30 T14S R7E
P. T. Walton No. 1-X	43-015-16024-00-00	Plugged and Abandoned	S. 19 T14S R7E
Clear Creek Water Well 1	43-007-20119-00-00	Plugged and Abandoned	S. 17 T14S R7E
Deck 1	43-007-20356-00-00	Location Abandoned	S. 8 T14S R7E
Clear Creek U 18	43-007-30043-00-00	Location Abandoned	S. 20 T13S R7E
1-18	43-015-20300-00-00	Location Abandoned	S. 18 T14S R7E
P.T. Walton 1	43-015-20302-00-00	Plugged and Abandoned	S. 19 T14S R7E
Clear Creek Unit 1	43-015-30090-00-00	Plugged and Abandoned	S. 19 T14S R7E
Clear Creek (Deep) 2	43-015-30307-00-00	Location Abandoned	S. 19 T14S R7E

7. **Federal and Indian Lease Wells:** The BLM and or the BIA has approved the merger, name change, or operator change for all wells listed on Federal or Indian leases on: BLM 5/9/2006 BIA n/a

8. **Federal and Indian Units:**
The BLM or BIA has approved the successor of unit operator for wells listed on: not yet

9. **Federal and Indian Communization Agreements ("CA"):**
The BLM or BIA has approved the operator for all wells listed within a CA on: n/a

10. **Underground Injection Control ("UIC")** The Division has approved UIC Form 5, **Transfer of Authority to Inject**, for the enhanced/secondary recovery unit/project for the water disposal well(s) listed on: n/a

DATA ENTRY:

1. Changes entered in the Oil and Gas Database on: 5/18/2006
2. Changes have been entered on the Monthly Operator Change Spread Sheet on: 5/18/2006
3. Bond information entered in RBDMS on: 5/18/2006
4. Fee/State wells attached to bond in RBDMS on: 5/18/2006
5. Injection Projects to new operator in RBDMS on: n/a
6. Receipt of Acceptance of Drilling Procedures for APD/New on: 5/9/2006

FEDERAL WELL(S) BOND VERIFICATION:

1. Federal well(s) covered by Bond Number: UTB000179

INDIAN WELL(S) BOND VERIFICATION:

1. Indian well(s) covered by Bond Number: n/a

FEE & STATE WELL(S) BOND VERIFICATION:

1. (R649-3-1) The NEW operator of any fee well(s) listed covered by Bond Number n/a

2. The FORMER operator has requested a release of liability from their bond on: _____
The Division sent response by letter on: n/a

LEASE INTEREST OWNER NOTIFICATION:

3. (R649-2-10) The FORMER operator of the fee wells has been contacted and informed by a letter from the Division of their responsibility to notify all interest owners of this change on: _____

COMMENTS:

STATE OF UTAH
DEPARTMENT OF NATURAL RESOURCES
DIVISION OF OIL, GAS AND MINING

Request to Transfer Application or Permit to Drill


(This form should accompany a Sundry Notice, Form 9, requesting APD transfer)

Well name:	Ridge Runner # 2-18
API number:	4301530683
Location:	Qtr-ctr. SWSW Sector 17 Township 14S Range 7E
Company that filed original application:	Mid-Power Resource Corporation
Date original permit was issued:	04/26/2006
Company that permit was issued to:	Mid-Power Resource Corporation

Check one	Desired Action:
	Transfer pending (unapproved) Application for Permit to Drill to new operator
	The undersigned as owner with legal rights to drill on the property, hereby verifies that the information as submitted in the pending Application for Permit to Drill, remains valid and does not require revision. The new owner of the application accepts and agrees to the information and procedures as stated in the application.
<input checked="" type="checkbox"/>	Transfer approved Application for Permit to Drill to new operator
	The undersigned as owner with legal rights to drill on the property as permitted, hereby verifies that the information as submitted in the previously approved application to drill, remains valid and does not require revision.

Following is a checklist of some items related to the application, which should be verified.	Yes	No
If located on private land, has the ownership changed?		✓
If so, has the surface agreement been updated?		
Have any wells been drilled in the vicinity of the proposed well which would affect the spacing or siting requirements for this location?		✓
Have there been any unit or other agreements put in place that could affect the permitting or operation of this proposed well?		✓
Have there been any changes to the access route including ownership or right-of-way, which could affect the proposed location?		✓
Has the approved source of water for drilling changed?		✓
Have there been any physical changes to the surface location or access route which will require a change in plans from what was discussed at the onsite evaluation?		✓
Is bonding still in place, which covers this proposed well? Bond No. <u>B001617</u>	✓	

Any desired or necessary changes to either a pending or approved Application for Permit to Drill that is being transferred, should be filed on a Sundry Notice, Form 9, or amended Application for Permit to Drill, Form 3, as appropriate, with necessary supporting information as required.

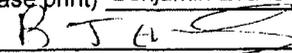Name (please print) Benjamin Evans Title Landman
 Signature  Date 05/09/2006
 Representing (company name) Marion Energy Inc.

The person signing this form must have legal authority to represent the company or individual(s) to be listed as the new operator on the Application for Permit to Drill.

RECEIVED

MAY 09 2006



United States Department of the Interior

BUREAU OF LAND MANAGEMENT

Utah State Office
P.O. Box 45155
Salt Lake City, UT 84145-0155



IN REPLY REFER TO
3180
UT-922

May 9, 2006

Marion Energy Inc.
119 South Tennessee, Suite 200
McKinney, Texas 75069

Re: Clear Creek Unit
Carbon & Emery Counties, Utah

Gentlemen:

On May 8, 2006, we received an indenture dated April 28, 2006, whereby Mid-Power Resource Corporation resigned as Unit Operator and Marion Energy Inc. was designated as Successor Unit Operator for the Clear Creek Unit, Carbon & Emery Counties, Utah.

This indenture was executed by all required parties and the signatory parties have complied with Sections 5 and 6 of the unit agreement. The instrument is hereby approved effective May 9, 2006. In approving this designation, the Authorized Officer neither warrants nor certifies that the designated party has obtained all required approval that would entitle it to conduct operations under the Clear Creek Unit Agreement.

Your Utah statewide oil and gas bond No. UTB000179 will be used to cover all federal operations within the Clear Creek Unit.

It is requested that you notify all interested parties of the change in unit operator. Copies of the approved instruments are being distributed to the appropriate federal offices, with one copy returned herewith.

Sincerely,

/s/ James A. Fouts

for Douglas F. Cook
Chief, Branch of Fluid Minerals

Enclosure

bcc: Field Manager - Moab (w/enclosure)
SITLA
Division of Oil, Gas & Mining
File - Clear Creek Unit (w/enclosure)
Agr. Sec. Chron
Reading File
Central Files

RECEIVED
MAY 11 2006

UT922:TAThompson:tt:5/9/06

DIV. OF OIL, GAS & MINING

STATE OF UTAH
DEPARTMENT OF NATURAL RESOURCES
DIVISION OF OIL, GAS AND MINING

FORM 9

SUNDRY NOTICES AND REPORTS ON WELLS

5. LEASE DESIGNATION AND SERIAL NUMBER:

UTU-063018X

6. IF INDIAN, ALLOTTEE OR TRIBE NAME:

7. UNIT OR CA AGREEMENT NAME:

CLEAR CREEK UNIT

8. WELL NAME and NUMBER:

9. API NUMBER:

10. FIELD AND POOL, OR WILDCAT:

CLEAR CREEK FEDERAL UNIT

1. TYPE OF WELL

OIL WELL

GAS WELL

OTHER _____

2. NAME OF OPERATOR:

Mid-Power Resource Corporation

3. ADDRESS OF OPERATOR: #

8290 W. SAHARA AVE, 186 CITY

LAS VEGAS

STATE NV

ZIP 89117

PHONE NUMBER:

(702) 838-0714

4. LOCATION OF WELL

FOOTAGES AT SURFACE: NA

COUNTY: CARBON AND EMERY

QTR/QTR, SECTION, TOWNSHIP, RANGE, MERIDIAN: NA

STATE:

UTAH

11. CHECK APPROPRIATE BOXES TO INDICATE NATURE OF NOTICE, REPORT, OR OTHER DATA

TYPE OF SUBMISSION	TYPE OF ACTION		
<input type="checkbox"/> NOTICE OF INTENT (Submit in Duplicate) Approximate date work will start: _____	<input type="checkbox"/> ACIDIZE	<input type="checkbox"/> DEEPEN	<input type="checkbox"/> REPERFORATE CURRENT FORMATION
	<input type="checkbox"/> ALTER CASING	<input type="checkbox"/> FRACTURE TREAT	<input type="checkbox"/> SIDETRACK TO REPAIR WELL
<input type="checkbox"/> SUBSEQUENT REPORT (Submit Original Form Only) Date of work completion: _____	<input type="checkbox"/> CASING REPAIR	<input type="checkbox"/> NEW CONSTRUCTION	<input type="checkbox"/> TEMPORARILY ABANDON
	<input type="checkbox"/> CHANGE TO PREVIOUS PLANS	<input checked="" type="checkbox"/> OPERATOR CHANGE	<input type="checkbox"/> TUBING REPAIR
	<input type="checkbox"/> CHANGE TUBING	<input type="checkbox"/> PLUG AND ABANDON	<input type="checkbox"/> VENT OR FLARE
	<input type="checkbox"/> CHANGE WELL NAME	<input type="checkbox"/> PLUG BACK	<input type="checkbox"/> WATER DISPOSAL
	<input type="checkbox"/> CHANGE WELL STATUS	<input type="checkbox"/> PRODUCTION (START/RESUME)	<input type="checkbox"/> WATER SHUT-OFF
	<input type="checkbox"/> COMMINGLE PRODUCING FORMATIONS	<input type="checkbox"/> RECLAMATION OF WELL SITE	<input type="checkbox"/> OTHER: _____
	<input type="checkbox"/> CONVERT WELL TYPE	<input type="checkbox"/> RECOMPLETE - DIFFERENT FORMATION	

12. DESCRIBE PROPOSED OR COMPLETED OPERATIONS. Clearly show all pertinent details including dates, depths, volumes, etc.

Mid-Power Resource Corporation, the designated operator of the unit, resigns as unit operator, effective upon the approval of the successor unit operator, MARION ENERGY INC. Mid-Power Resource Acknowledges AND Approves this change.

Please refer to All Documents Submitted by MARION ENERGY AS successor unit operator AND ON BEHALF of Mid-Power Resource regarding this change.

NAME (PLEASE PRINT) SUSAN TRIMBOLI

TITLE Company Representative

SIGNATURE Susan Trimboli

DATE May 9, 2006

(This space for State use only)

APPROVED 5/18/06

RECEIVED

MAY 12 2006

(5/2000)

Earlene Russell
Division of Oil, Gas and Mining
Earlene Russell, Engineering Technician

(See instructions on Reverse Side)

DIV. OF OIL, GAS & MINING

STATE OF UTAH
DEPARTMENT OF NATURAL RESOURCES
DIVISION OF OIL, GAS AND MINING

FORM 6

ENTITY ACTION FORM

Operator: Marion Energy Inc. Operator Account Number: N 2740
 Address: 119 S. Tennessee, Ste. 200
city McKinney
state TX zip 75069 Phone Number: (972) 540-2967

Well 1

API Number	Well Name		QQ	Sec	Twp	Rng	County
4301530683	Ridge Runner #2-18		SWSW	17	14S	7E	Emery
Action Code	Current Entity Number	New Entity Number	Spud Date		Entity Assignment Effective Date		
A	99999	16130	8/12/2006		5/30/07		
Comments: <i>FRSD BHL = SWSE Sec 9 outside unit</i>							

Well 2

API Number	Well Name		QQ	Sec	Twp	Rng	County
Action Code	Current Entity Number	New Entity Number	Spud Date		Entity Assignment Effective Date		
Comments:							

Well 3

API Number	Well Name		QQ	Sec	Twp	Rng	County
Action Code	Current Entity Number	New Entity Number	Spud Date		Entity Assignment Effective Date		
Comments: RECEIVED MAY 16 2007							

ACTION CODES:

- A - Establish new entity for new well (single well only)
- B - Add new well to existing entity (group or unit well)
- C - Re-assign well from one existing entity to another existing entity
- D - Re-assign well from one existing entity to a new entity
- E - Other (Explain in 'comments' section)

DIV. OF OIL, GAS & MINING

BENJAMIN EVANS
 Name (Please Print)

 Signature
LANDMAN
 Title
 Date 5/14/07

NOTICE

Utah Oil and Gas Conservation General Rule R649-3-21 states that,

- A well is considered completed when the well has been adequately worked to be capable of producing oil or gas or when well testing as required by the division is concluded.
- Within 30 days after the completion or plugging of a well, the following shall be filed:
 - Form 8, Well Completion or Recompletion Report and Log
 - A copy of electric and radioactivity logs, if run
 - A copy of drillstem test reports,
 - A copy of formation water analyses, porosity, permeability or fluid saturation determinations
 - A copy of core analyses, and lithologic logs or sample descriptions if compiled
 - A copy of directional, deviation, and/or measurement-while-drilling survey for each horizontal well

Failure to submit reports in a timely manner will result in the issuance of a Notice of Violation by the Division of Oil, Gas and Mining, and may result in the Division pursuing enforcement action as outlined in Rule R649-10, Administrative Procedures, and Section 40-6-11 of the Utah Code.

As of the mailing of this notice, the division has not received the required reports for

Operator: Marion Energy, INC

Today's Date: 09/18/2007

Well:	API Number:	Drilling Commenced:
Cordingly Cyn 10-1 drlg/wcr	4300731173	05/19/2006
Ballpark Cyn 11-2 drlg/wcr	4300731169	05/30/2006
Ballpark Cyn 16-2X drlg/wcr	4300731207	06/05/2006
Alpine School Dist 6-17 drlg/wcr	4300731181	06/26/2006
Alpine School Dist 3-17 drlg/wcr	4300731182	06/26/2006
Kenilworth Rail Road 15-4 drlg/wcr	4300731170	07/05/2006
Kenilworth Rail Road 9-1 drlg/wcr	4300731172	07/06/2006
Ridge Runner 2-18 drlg/wcr	4301530683	08/12/2006

To avoid compliance action, required reports should be mailed within 7 business days to:

Utah Division of Oil, Gas and Mining
1594 West North Temple, Suite 1210
P.O. Box 145801
Salt Lake City, Utah 84114-5801

If you have questions or concerns regarding this matter, please call (801) 538-5284.

cc: Well File
Compliance File

STATE OF UTAH
DEPARTMENT OF NATURAL RESOURCES
DIVISION OF OIL, GAS AND MINING

FORM 9

SUNDRY NOTICES AND REPORTS ON WELLS

Do not use this form for proposals to drill new wells, significantly deepen existing wells below current bottom-hole depth, reenter plugged wells, or to drill horizontal laterals. Use APPLICATION FOR PERMIT TO DRILL form for such proposals.

1. TYPE OF WELL OIL WELL <input type="checkbox"/> GAS WELL <input checked="" type="checkbox"/> OTHER _____		5. LEASE DESIGNATION AND SERIAL NUMBER: USA-U-017602
2. NAME OF OPERATOR: Marion Energy, Inc.		6. IF INDIAN, ALLOTTEE, OR TRIBE NAME:
3. ADDRESS OF OPERATOR: 119 S. Tennessee CITY McKinney STATE TX ZIP 75069		7. NAME OF CASING/PERMIT NAME: Clear Creek Unit
4. LOCATION OF WELL FOOTAGES AT SURFACE: 338.76 ft FSL, 279.56 ft FWL		8. WELL NAME and NUMBER: Ridge Runner 2-18
CITRQTR, SECTION, TOWNSHIP, RANGE, MERIDIAN: 17 14S 7E		9. APT NUMBER: 4301530683
COUNTY: Carbon		10. FIELD AND POOL, OR WILDCAT: Exploratory
STATE: UTAH		

11. CHECK APPROPRIATE BOXES TO INDICATE NATURE OF NOTICE, REPORT, OR OTHER DATA

TYPE OF SUBMISSION	TYPE OF ACTION		
<input type="checkbox"/> NOTICE OF INTENT (Submit in Duplicate) Approximate date work will start: _____	<input type="checkbox"/> ACIDIZE	<input type="checkbox"/> DEEPEN	<input type="checkbox"/> REPERFORATE CURRENT FORMATION
<input checked="" type="checkbox"/> SUBSEQUENT REPORT (Submit Original Form Only) Date of work completion: 11/14/2007	<input type="checkbox"/> ALTER CASING	<input type="checkbox"/> FRACTURE TREAT	<input type="checkbox"/> SIDETRACK TO REPAIR WELL
	<input type="checkbox"/> CASING REPAIR	<input type="checkbox"/> NEW CONSTRUCTION	<input type="checkbox"/> TEMPORARILY ABANDON
	<input type="checkbox"/> CHANGE TO PREVIOUS PLANS	<input type="checkbox"/> OPERATOR CHANGE	<input type="checkbox"/> TUBING REPAIR
	<input type="checkbox"/> CHANGE TUBING	<input type="checkbox"/> PLUG AND ABANDON	<input type="checkbox"/> VENT OR FLARE
	<input type="checkbox"/> CHANGE WELL NAME	<input type="checkbox"/> PLUG BACK	<input type="checkbox"/> WATER DISPOSAL
	<input type="checkbox"/> CHANGE WELL STATUS	<input type="checkbox"/> PRODUCTION (START/RESUME)	<input type="checkbox"/> WATER SHUT-OFF
	<input type="checkbox"/> COMINGLE PRODUCING FORMATIONS	<input type="checkbox"/> RECLAMATION OF WELL SITE	<input checked="" type="checkbox"/> OTHER: Update
	<input type="checkbox"/> CONVERT WELL TYPE	<input type="checkbox"/> RECOMPLETE - DIFFERENT FORMATION	

12. DESCRIBE PROPOSED OR COMPLETED OPERATIONS. Clearly show all pertinent details including dates, depths, volumes, etc.

There is currently no activity, waiting on rig.

NAME (PLEASE PRINT) <u>Charlotte Parker</u>	TITLE <u>Secretary</u>
SIGNATURE <u>Charlotte Parker</u>	DATE <u>11/14/2007</u>

(This space for State use only)

RECEIVED
NOV 19 2007

DIV. OF OIL, GAS & MINING

NOTICE

Utah Oil and Gas Conservation General Rule R649-3-21 states that,

- A well is considered completed when the well has been adequately worked to be capable of producing oil or gas or when well testing as required by the division is concluded.
- Within 30 days after the completion or plugging of a well, the following shall be filed:
 - Form 8, Well Completion or Recompletion Report and Log
 - A copy of electric and radioactivity logs, if run
 - A copy of drillstem test reports,
 - A copy of formation water analyses, porosity, permeability or fluid saturation determinations
 - A copy of core analyses, and lithologic logs or sample descriptions if compiled
 - A copy of directional, deviation, and/or measurement-while-drilling survey for each horizontal well

Failure to submit reports in a timely manner will result in the issuance of a Notice of Violation by the Division of Oil, Gas and Mining, and may result in the Division pursuing enforcement action as outlined in Rule R649-10, Administrative Procedures, and Section 40-6-11 of the Utah Code.

As of the mailing of this notice, the division has not received the required reports for

Operator: Marion Energy, Inc Today's Date: 02/14/2008

Well: API Number: Drilling Commenced:

See Attachment

43 OIS 30683
RIDGE RUNNER 2-18
145 7E 17

To avoid compliance action, required reports should be mailed within 7 business days to:

Utah Division of Oil, Gas and Mining
1594 West North Temple, Suite 1210
P.O. Box 145801
Salt Lake City, Utah 84114-5801

If you have questions or concerns regarding this matter, please call (801) 538-5284.

cc: Well File
Compliance File

Well:		API Number:	Commenced:
Cordingly Cyn 10-1	drlg rpts/wcr	4300731173	05/19/2006
Ballpark Cyn 17-2	drlg rpts/wcr	4300731169	05/30/2006
Alpine School Dist 6-17	drlg rpts/wcr	4300731181	06/26/2006
Alpine School Dist 3-17	drlg rpts/wcr	4300731182	06/26/2006
Kenilworth RR 15-4	drlg rpts/wcr	4300731170	07/05/2006
Kenilworth RR 9-1	drlg rpts/wcr	4300731172	07/06/2006
Ridge Runner 2-19	wcr	4301530684	08/10/2006
Ridge Runner 2-18	drlg rpts/wcr	4301530683	08/12/2006
Ridge Runner 8-19	drlg rpts/wcr	4301530682	08/13/2007
Ridge Runner 1-30	drlg rpts/wcr	4301530680	09/11/2007

STATE OF UTAH
DEPARTMENT OF NATURAL RESOURCES
DIVISION OF OIL, GAS AND MINING

FORM 9

SUNDRY NOTICES AND REPORTS ON WELLS

5. LEASE DESIGNATION AND SERIAL NUMBER:

USA-U-017602

6. IF INDIAN, ALLOTTEE OR TRIBE NAME:

7. UNIT or CA AGREEMENT NAME:

Clear Creek Unit

8. WELL NAME and NUMBER:

Ridge Runner 2-18

9. API NUMBER:

4301530683

10. FIELD AND POOL, OR WILDCAT:

Exploratory

1. TYPE OF WELL

OIL WELL

GAS WELL

OTHER _____

2. NAME OF OPERATOR:

Marion Energy, Inc.

3. ADDRESS OF OPERATOR:

119 S. Tennessee

CITY McKinney

STATE TX

ZIP 75069

PHONE NUMBER:

(972) 540-2967

4. LOCATION OF WELL

FOOTAGES AT SURFACE: 338.76 ft FSL, 279.56 ft FWL

COUNTY: Carbon

QTR/QTR, SECTION, TOWNSHIP, RANGE, MERIDIAN:

17 14S 7E

STATE:

UTAH

11. CHECK APPROPRIATE BOXES TO INDICATE NATURE OF NOTICE, REPORT, OR OTHER DATA

TYPE OF SUBMISSION	TYPE OF ACTION		
<input type="checkbox"/> NOTICE OF INTENT (Submit in Duplicate) Approximate date work will start: _____	<input type="checkbox"/> ACIDIZE	<input type="checkbox"/> DEEPEN	<input type="checkbox"/> REPERFORATE CURRENT FORMATION
	<input type="checkbox"/> ALTER CASING	<input type="checkbox"/> FRACTURE TREAT	<input type="checkbox"/> SIDETRACK TO REPAIR WELL
	<input type="checkbox"/> CASING REPAIR	<input type="checkbox"/> NEW CONSTRUCTION	<input type="checkbox"/> TEMPORARILY ABANDON
	<input type="checkbox"/> CHANGE TO PREVIOUS PLANS	<input type="checkbox"/> OPERATOR CHANGE	<input type="checkbox"/> TUBING REPAIR
	<input type="checkbox"/> CHANGE TUBING	<input type="checkbox"/> PLUG AND ABANDON	<input type="checkbox"/> VENT OR FLARE
<input checked="" type="checkbox"/> SUBSEQUENT REPORT (Submit Original Form Only) Date of work completion: 3/7/2008	<input type="checkbox"/> CHANGE WELL NAME	<input type="checkbox"/> PLUG BACK	<input type="checkbox"/> WATER DISPOSAL
	<input type="checkbox"/> CHANGE WELL STATUS	<input type="checkbox"/> PRODUCTION (START/RESUME)	<input type="checkbox"/> WATER SHUT-OFF
	<input type="checkbox"/> COMMINGLE PRODUCING FORMATIONS	<input type="checkbox"/> RECLAMATION OF WELL SITE	<input checked="" type="checkbox"/> OTHER: <u>Update</u>
	<input type="checkbox"/> CONVERT WELL TYPE	<input type="checkbox"/> RECOMPLETE - DIFFERENT FORMATION	

12. DESCRIBE PROPOSED OR COMPLETED OPERATIONS. Clearly show all pertinent details including dates, depths, volumes, etc.

There is currently no activity, waiting on rig.

NAME (PLEASE PRINT) Charlotte Parker

TITLE Secretary

SIGNATURE Charlotte Parker

DATE 3/7/2008

(This space for State use only)

RECEIVED

MAR 07 2008

DIV. OF OIL, GAS & MINING

STATE OF UTAH
DEPARTMENT OF NATURAL RESOURCES
DIVISION OF OIL, GAS AND MINING

FORM 9

SUNDRY NOTICES AND REPORTS ON WELLS		5. LEASE DESIGNATION AND SERIAL NUMBER: USA-U-017602
Do not use this form for proposals to drill new wells, significantly deepen existing wells below current bottom-hole depth, reenter plugged wells, or to drill horizontal laterals. Use APPLICATION FOR PERMIT TO DRILL form for such proposals.		6. IF INDIAN, ALLOTTEE OR TRIBE NAME:
1. TYPE OF WELL OIL WELL <input type="checkbox"/> GAS WELL <input checked="" type="checkbox"/> OTHER _____		7. UNIT or CA AGREEMENT NAME: Clear Creek Unit
2. NAME OF OPERATOR: Marion Energy, Inc.		8. WELL NAME and NUMBER: Ridge Runner 2-18
3. ADDRESS OF OPERATOR: 119 S. Tennessee CITY McKinney STATE TX ZIP 75069		9. API NUMBER: 4301530683
4. LOCATION OF WELL FOOTAGES AT SURFACE: 338.76 ft FSL, 279.56 ft FWL		10. FIELD AND POOL, OR WILDCAT: Exploratory
QTR/QTR, SECTION, TOWNSHIP, RANGE, MERIDIAN: 17 14S 7E		COUNTY: Carbon
		STATE: UTAH

11. CHECK APPROPRIATE BOXES TO INDICATE NATURE OF NOTICE, REPORT, OR OTHER DATA

TYPE OF SUBMISSION	TYPE OF ACTION		
<input type="checkbox"/> NOTICE OF INTENT (Submit in Duplicate) Approximate date work will start: _____	<input type="checkbox"/> ACIDIZE	<input type="checkbox"/> DEEPEN	<input type="checkbox"/> REPERFORATE CURRENT FORMATION
	<input type="checkbox"/> ALTER CASING	<input type="checkbox"/> FRACTURE TREAT	<input type="checkbox"/> SIDETRACK TO REPAIR WELL
	<input type="checkbox"/> CASING REPAIR	<input type="checkbox"/> NEW CONSTRUCTION	<input type="checkbox"/> TEMPORARILY ABANDON
	<input type="checkbox"/> CHANGE TO PREVIOUS PLANS	<input type="checkbox"/> OPERATOR CHANGE	<input type="checkbox"/> TUBING REPAIR
	<input type="checkbox"/> CHANGE TUBING	<input type="checkbox"/> PLUG AND ABANDON	<input type="checkbox"/> VENT OR FLARE
<input checked="" type="checkbox"/> SUBSEQUENT REPORT (Submit Original Form Only) Date of work completion: 4/4/2008	<input type="checkbox"/> CHANGE WELL NAME	<input type="checkbox"/> PLUG BACK	<input type="checkbox"/> WATER DISPOSAL
	<input type="checkbox"/> CHANGE WELL STATUS	<input type="checkbox"/> PRODUCTION (START/RESUME)	<input type="checkbox"/> WATER SHUT-OFF
	<input type="checkbox"/> COMMINGLE PRODUCING FORMATIONS	<input type="checkbox"/> RECLAMATION OF WELL SITE	<input checked="" type="checkbox"/> OTHER: <u>Update</u>
	<input type="checkbox"/> CONVERT WELL TYPE	<input type="checkbox"/> RECOMPLETE - DIFFERENT FORMATION	

12. DESCRIBE PROPOSED OR COMPLETED OPERATIONS. Clearly show all pertinent details including dates, depths, volumes, etc.
There is currently no activity, waiting on rig.

NAME (PLEASE PRINT) <u>Charlotte Parker</u>	TITLE <u>Secretary</u>
SIGNATURE <u><i>Charlotte Parker</i></u>	DATE <u>4/4/2008</u>

(This space for State use only)

RECEIVED
APR 14 2008
DIV. OF OIL, GAS & MINING

STATE OF UTAH
DEPARTMENT OF NATURAL RESOURCES
DIVISION OF OIL, GAS AND MINING

FORM 9

SUNDRY NOTICES AND REPORTS ON WELLS

Do not use this form for proposals to drill new wells, significantly deepen existing wells below current bottom-hole depth, reenter plugged wells, or to drill horizontal laterals. Use APPLICATION FOR PERMIT TO DRILL form for such proposals.

		5. LEASE DESIGNATION AND SERIAL NUMBER: USA-U-017602
		6. IF INDIAN, ALLOTTEE OR TRIBE NAME:
		7. UNIT or CA AGREEMENT NAME: Clear Creek Unit
1. TYPE OF WELL OIL WELL <input type="checkbox"/> GAS WELL <input checked="" type="checkbox"/> OTHER _____		8. WELL NAME and NUMBER: Ridge Runner 2-18
2. NAME OF OPERATOR: Marion Energy, Inc.		9. API NUMBER: 4301530683
3. ADDRESS OF OPERATOR: 119 S. Tennessee CITY McKinney STATE TX ZIP 75069		10. FIELD AND POOL, OR WILDCAT: Exploratory
PHONE NUMBER: (972) 540-2967		

4. LOCATION OF WELL

FOOTAGES AT SURFACE: **338.76 ft FSL, 279.56 ft FWL** COUNTY: **Carbon**

QTR/QTR, SECTION, TOWNSHIP, RANGE, MERIDIAN: **17 14S 7E** STATE: **UTAH**

11. CHECK APPROPRIATE BOXES TO INDICATE NATURE OF NOTICE, REPORT, OR OTHER DATA

TYPE OF SUBMISSION	TYPE OF ACTION		
<input type="checkbox"/> NOTICE OF INTENT (Submit in Duplicate) Approximate date work will start: _____	<input type="checkbox"/> ACIDIZE	<input type="checkbox"/> DEEPEN	<input type="checkbox"/> REPERFORATE CURRENT FORMATION
	<input type="checkbox"/> ALTER CASING	<input type="checkbox"/> FRACTURE TREAT	<input type="checkbox"/> SIDETRACK TO REPAIR WELL
	<input type="checkbox"/> CASING REPAIR	<input type="checkbox"/> NEW CONSTRUCTION	<input type="checkbox"/> TEMPORARILY ABANDON
	<input type="checkbox"/> CHANGE TO PREVIOUS PLANS	<input type="checkbox"/> OPERATOR CHANGE	<input type="checkbox"/> TUBING REPAIR
	<input type="checkbox"/> CHANGE TUBING	<input type="checkbox"/> PLUG AND ABANDON	<input type="checkbox"/> VENT OR FLARE
<input checked="" type="checkbox"/> SUBSEQUENT REPORT (Submit Original Form Only) Date of work completion: 5/5/2008	<input type="checkbox"/> CHANGE WELL NAME	<input type="checkbox"/> PLUG BACK	<input type="checkbox"/> WATER DISPOSAL
	<input type="checkbox"/> CHANGE WELL STATUS	<input type="checkbox"/> PRODUCTION (START/RESUME)	<input type="checkbox"/> WATER SHUT-OFF
	<input type="checkbox"/> COMMINGLE PRODUCING FORMATIONS	<input type="checkbox"/> RECLAMATION OF WELL SITE	<input checked="" type="checkbox"/> OTHER: Update
	<input type="checkbox"/> CONVERT WELL TYPE	<input type="checkbox"/> RECOMPLETE - DIFFERENT FORMATION	

12. DESCRIBE PROPOSED OR COMPLETED OPERATIONS. Clearly show all pertinent details including dates, depths, volumes, etc.
There is currently no activity, waiting on rig.

NAME (PLEASE PRINT) Charlotte Parker	TITLE Secretary
SIGNATURE <i>Charlotte Parker</i>	DATE 5/5/2008

(This space for State use only)

RECEIVED
MAY 08 2008
DIV. OF OIL, GAS & MINING

UTAH DIVISION OF OIL, GAS AND MINING
NOTICE OF REPORTING PROBLEMS

Operator: Marion Energy, Inc Account: N2740 Today's Date: 10/23/2008

Problems:

- Late Report(s)
- Inaccurate Report(s)
- Incomplete Report(s)
- Other: _____

Failure to submit reports in a timely, accurate, and complete manner may result in the issuance of a Notice of Violation by the Division of Oil, Gas and Mining, and may result in the Division pursuing enforcement action as outlined in Rule R649-10, Administrative Procedures, and Section 40-6-11 of the Utah Code.

To avoid compliance action, these reporting problems should be resolved within 7 days.

Send reports to:

Utah Division of Oil, Gas and Mining
 1594 West North Temple, Suite 1210
 P.O. Box 145801
 Salt Lake City, Utah 84114-5801

Fax to:

(801) 359-3940

43-015-30693
17 145 7e
Ridge Runner 2-18

Type of Report	Month(s) of Problem Report		
<input type="checkbox"/> Production – Form 10 <input type="checkbox"/> Disposition – Form 11 <input type="checkbox"/> Gas Plant – Form 13 <input type="checkbox"/> Enhanced Recovery – UIC Form 2 <input type="checkbox"/> Injection – UIC Form 3 <input type="checkbox"/> Other _____			
Type of Report	Well Name(s)	API Number(s)	Drilling Commenced
<input type="checkbox"/> Spud Notice – Form 9 <input checked="" type="checkbox"/> Drilling Reports – Form 9 <input type="checkbox"/> Well Completion Report – Form 8 <input type="checkbox"/> Other _____	<input checked="" type="checkbox"/> List Attached		

Description of Problem:

Per R649-3-6 2.4 The operator shall submit a monthly status report for each drilling well on Form 9, Sundry Notice and Reports on Wells. The report should include the well depth and a description of the operations conducted on the well during the month.

If you have questions or concerns regarding this matter, please contact Rachel Medina at (801) 538-5260 .

cc: Compliance File
 RAM
 Well File
 CHD

STATE OF UTAH
DEPARTMENT OF NATURAL RESOURCES
DIVISION OF OIL, GAS AND MINING

FORM 9

5. LEASE DESIGNATION AND SERIAL NUMBER:

USA-U-017602

SUNDRY NOTICES AND REPORTS ON WELLS

6. IF INDIAN, ALLOTTEE OR TRIBE NAME:

7. UNIT or CA AGREEMENT NAME:

Clear Creek Unit

Do not use this form for proposals to drill new wells, significantly deepen existing wells below current bottom-hole depth, reenter plugged wells, or to drill horizontal laterals. Use APPLICATION FOR PERMIT TO DRILL form for such proposals.

1. TYPE OF WELL

OIL WELL GAS WELL OTHER _____

8. WELL NAME and NUMBER:

Ridge Runner 2-18

2. NAME OF OPERATOR:

Marion Energy, Inc.

9. API NUMBER:

4301530683

3. ADDRESS OF OPERATOR:

119 S. Tennessee CITY **McKinney** STATE **TX** ZIP **75069**

PHONE NUMBER:

(972) 540-2967

10. FIELD AND POOL, OR WILDCAT:

Exploratory

4. LOCATION OF WELL

FOOTAGES AT SURFACE: **338.76 ft FSL, 279.56 ft FWL**

COUNTY: **Carbon**

QTR/QTR, SECTION, TOWNSHIP, RANGE, MERIDIAN: **17 14S 7E**

STATE: **UTAH**

11. CHECK APPROPRIATE BOXES TO INDICATE NATURE OF NOTICE, REPORT, OR OTHER DATA

TYPE OF SUBMISSION	TYPE OF ACTION		
<input type="checkbox"/> NOTICE OF INTENT (Submit in Duplicate) Approximate date work will start: _____	<input type="checkbox"/> ACIDIZE	<input type="checkbox"/> DEEPEN	<input type="checkbox"/> REPERFORATE CURRENT FORMATION
	<input type="checkbox"/> ALTER CASING	<input type="checkbox"/> FRACTURE TREAT	<input type="checkbox"/> SIDETRACK TO REPAIR WELL
	<input type="checkbox"/> CASING REPAIR	<input type="checkbox"/> NEW CONSTRUCTION	<input type="checkbox"/> TEMPORARILY ABANDON
	<input type="checkbox"/> CHANGE TO PREVIOUS PLANS	<input type="checkbox"/> OPERATOR CHANGE	<input type="checkbox"/> TUBING REPAIR
	<input type="checkbox"/> CHANGE TUBING	<input type="checkbox"/> PLUG AND ABANDON	<input type="checkbox"/> VENT OR FLARE
<input checked="" type="checkbox"/> SUBSEQUENT REPORT (Submit Original Form Only) Date of work completion: 11/5/2008	<input type="checkbox"/> CHANGE WELL NAME	<input type="checkbox"/> PLUG BACK	<input type="checkbox"/> WATER DISPOSAL
	<input type="checkbox"/> CHANGE WELL STATUS	<input type="checkbox"/> PRODUCTION (START/RESUME)	<input type="checkbox"/> WATER SHUT-OFF
	<input type="checkbox"/> COMMINGLE PRODUCING FORMATIONS	<input type="checkbox"/> RECLAMATION OF WELL SITE	<input checked="" type="checkbox"/> OTHER: Update
	<input type="checkbox"/> CONVERT WELL TYPE	<input type="checkbox"/> RECOMPLETE - DIFFERENT FORMATION	

12. DESCRIBE PROPOSED OR COMPLETED OPERATIONS. Clearly show all pertinent details including dates, depths, volumes, etc.

There is currently no activity, waiting on rig.

RECEIVED

NOV 10 2008

DIV. OF OIL, GAS & MINING

NAME (PLEASE PRINT) **Charlotte Parker**

TITLE **Secretary**

SIGNATURE

Charlotte Parker

DATE **11/5/2008**

(This space for State use only)

STATE OF UTAH
DEPARTMENT OF NATURAL RESOURCES
DIVISION OF OIL, GAS AND MINING

FORM 9

SUNDRY NOTICES AND REPORTS ON WELLS		5. LEASE DESIGNATION AND SERIAL NUMBER: USA U 017602
Do not use this form for proposals to drill new wells, significantly deepen existing wells below current bottom-hole depth, reenter plugged wells, or to drill horizontal laterals. Use APPLICATION FOR PERMIT TO DRILL form for such proposals.		6. IF INDIAN, ALLOTTEE OR TRIBE NAME:
1. TYPE OF WELL OIL WELL <input type="checkbox"/> GAS WELL <input checked="" type="checkbox"/> OTHER _____		7. UNIT or CA AGREEMENT NAME: Clear Creek Unit
2. NAME OF OPERATOR: Marion Energy, Inc.		8. WELL NAME and NUMBER: Ridge Runner 2-18
3. ADDRESS OF OPERATOR: 119 S. Tennessee CITY McKinney STATE TX ZIP 75069		9. API NUMBER: 4301530683
PHONE NUMBER: (972) 540-2967		10. FIELD AND POOL, OR WILDCAT: Exploratory
4. LOCATION OF WELL FOOTAGES AT SURFACE: 338.76 ft FSL 279.56 FWL		COUNTY: Carbon
QTR/QTR, SECTION, TOWNSHIP, RANGE, MERIDIAN: 17 14S 7E		STATE: UTAH

11. CHECK APPROPRIATE BOXES TO INDICATE NATURE OF NOTICE, REPORT, OR OTHER DATA

TYPE OF SUBMISSION	TYPE OF ACTION		
<input type="checkbox"/> NOTICE OF INTENT (Submit in Duplicate) Approximate date work will start: _____	<input type="checkbox"/> ACIDIZE	<input type="checkbox"/> DEEPEN	<input type="checkbox"/> REPERFORATE CURRENT FORMATION
	<input type="checkbox"/> ALTER CASING	<input type="checkbox"/> FRACTURE TREAT	<input type="checkbox"/> SIDETRACK TO REPAIR WELL
	<input type="checkbox"/> CASING REPAIR	<input type="checkbox"/> NEW CONSTRUCTION	<input type="checkbox"/> TEMPORARILY ABANDON
	<input type="checkbox"/> CHANGE TO PREVIOUS PLANS	<input type="checkbox"/> OPERATOR CHANGE	<input type="checkbox"/> TUBING REPAIR
	<input type="checkbox"/> CHANGE TUBING	<input type="checkbox"/> PLUG AND ABANDON	<input type="checkbox"/> VENT OR FLARE
<input checked="" type="checkbox"/> SUBSEQUENT REPORT (Submit Original Form Only) Date of work completion: _____	<input type="checkbox"/> CHANGE WELL NAME	<input type="checkbox"/> PLUG BACK	<input type="checkbox"/> WATER DISPOSAL
	<input type="checkbox"/> CHANGE WELL STATUS	<input type="checkbox"/> PRODUCTION (START/RESUME)	<input type="checkbox"/> WATER SHUT-OFF
	<input type="checkbox"/> COMMINGLE PRODUCING FORMATIONS	<input type="checkbox"/> RECLAMATION OF WELL SITE	<input checked="" type="checkbox"/> OTHER: <u>Update</u>
	<input type="checkbox"/> CONVERT WELL TYPE	<input type="checkbox"/> RECOMPLETE - DIFFERENT FORMATION	

12. DESCRIBE PROPOSED OR COMPLETED OPERATIONS. Clearly show all pertinent details including dates, depths, volumes, etc.

Well is spudded on Manti La Sal National Forest. We are currently waiting on a rig for Drilling

NAME (PLEASE PRINT) <u>Scott Jacoby</u>	TITLE <u>Associate Landman</u>
SIGNATURE	DATE <u>7/22/2009</u>

(This space for State use only)

STATE OF UTAH
DEPARTMENT OF NATURAL RESOURCES
DIVISION OF OIL, GAS AND MINING

FORM 9

SUNDRY NOTICES AND REPORTS ON WELLS

Do not use this form for proposals to drill new wells, significantly deepen existing wells below current bottom-hole depth, reenter plugged wells, or to drill horizontal laterals. Use APPLICATION FOR PERMIT TO DRILL form for such proposals.

1. TYPE OF WELL OIL WELL <input type="checkbox"/> GAS WELL <input checked="" type="checkbox"/> OTHER _____		5. LEASE DESIGNATION AND SERIAL NUMBER: USA U 017602
2. NAME OF OPERATOR: Marion Energy, Inc.		6. IF INDIAN, ALLOTTEE OR TRIBE NAME:
3. ADDRESS OF OPERATOR: 119 S. Tennessee CITY McKinney STATE TX ZIP 75069		7. UNIT or CA AGREEMENT NAME: Clear Creek Unit
4. LOCATION OF WELL FOOTAGES AT SURFACE: 338.76 ft FSL 279.56 FWL		8. WELL NAME and NUMBER: Ridge Runner 2-18
QTR/QTR, SECTION, TOWNSHIP, RANGE, MERIDIAN: 17 14S 7E		9. API NUMBER: 4301530683
COUNTY: Carbon		10. FIELD AND POOL, OR WILDCAT: Exploratory
STATE: UTAH		

11. CHECK APPROPRIATE BOXES TO INDICATE NATURE OF NOTICE, REPORT, OR OTHER DATA

TYPE OF SUBMISSION	TYPE OF ACTION		
<input type="checkbox"/> NOTICE OF INTENT (Submit in Duplicate) Approximate date work will start: _____	<input type="checkbox"/> ACIDIZE	<input type="checkbox"/> DEEPEN	<input type="checkbox"/> REPERFORATE CURRENT FORMATION
	<input type="checkbox"/> ALTER CASING	<input type="checkbox"/> FRACTURE TREAT	<input type="checkbox"/> SIDETRACK TO REPAIR WELL
<input checked="" type="checkbox"/> SUBSEQUENT REPORT (Submit Original Form Only) Date of work completion: _____	<input type="checkbox"/> CASING REPAIR	<input type="checkbox"/> NEW CONSTRUCTION	<input type="checkbox"/> TEMPORARILY ABANDON
	<input type="checkbox"/> CHANGE TO PREVIOUS PLANS	<input type="checkbox"/> OPERATOR CHANGE	<input type="checkbox"/> TUBING REPAIR
	<input type="checkbox"/> CHANGE TUBING	<input type="checkbox"/> PLUG AND ABANDON	<input type="checkbox"/> VENT OR FLARE
	<input type="checkbox"/> CHANGE WELL NAME	<input type="checkbox"/> PLUG BACK	<input type="checkbox"/> WATER DISPOSAL
	<input type="checkbox"/> CHANGE WELL STATUS	<input type="checkbox"/> PRODUCTION (START/RESUME)	<input type="checkbox"/> WATER SHUT-OFF
	<input type="checkbox"/> COMMINGLE PRODUCING FORMATIONS	<input type="checkbox"/> RECLAMATION OF WELL SITE	<input checked="" type="checkbox"/> OTHER: <u>Update</u>
	<input type="checkbox"/> CONVERT WELL TYPE	<input type="checkbox"/> RECOMPLETE - DIFFERENT FORMATION	

12. DESCRIBE PROPOSED OR COMPLETED OPERATIONS. Clearly show all pertinent details including dates, depths, volumes, etc.
Well is spudded on Manti La Sal National Forest. We are currently waiting on a rig for Drilling

NAME (PLEASE PRINT) <u>Scott Jacoby</u>	TITLE <u>Associate Landman</u>
SIGNATURE <u><i>Scott Jacoby</i></u>	DATE <u>7/22/2009</u>

(This space for State use only)

RECEIVED
JUL 22 2009

STATE OF UTAH
DEPARTMENT OF NATURAL RESOURCES
DIVISION OF OIL, GAS AND MINING

FORM 9

SUNDRY NOTICES AND REPORTS ON WELLS		5. LEASE DESIGNATION AND SERIAL NUMBER: USA-U-017602
Do not use this form for proposals to drill new wells, significantly deepen existing wells below current bottom-hole depth, reenter plugged wells, or to drill horizontal laterals. Use APPLICATION FOR PERMIT TO DRILL form for such proposals.		6. IF INDIAN, ALLOTTEE OR TRIBE NAME:
1. TYPE OF WELL OIL WELL <input type="checkbox"/> GAS WELL <input checked="" type="checkbox"/> OTHER _____		7. UNIT or CA AGREEMENT NAME: Clear Creek
2. NAME OF OPERATOR: Marion Energy		8. WELL NAME and NUMBER: Ridge Runner 2-18
3. ADDRESS OF OPERATOR: P.O. Box 1518 CITY Allen STATE TX ZIP 75013		9. API NUMBER: 4301530683
4. LOCATION OF WELL FOOTAGES AT SURFACE: 338.76 ft FSL & 279.56 ft FWL		10. FIELD AND POOL, OR WILDCAT: Clear Creek
QTR/QR, SECTION, TOWNSHIP, RANGE, MERIDIAN: SWSW 17 14S 7E		COUNTY: Carbon
		STATE: UTAH

11. CHECK APPROPRIATE BOXES TO INDICATE NATURE OF NOTICE, REPORT, OR OTHER DATA			
TYPE OF SUBMISSION	TYPE OF ACTION		
<input type="checkbox"/> NOTICE OF INTENT (Submit in Duplicate) Approximate date work will start: _____	<input type="checkbox"/> ACIDIZE	<input type="checkbox"/> DEEPEN	<input type="checkbox"/> REPERFORATE CURRENT FORMATION
	<input type="checkbox"/> ALTER CASING	<input type="checkbox"/> FRACTURE TREAT	<input type="checkbox"/> SIDETRACK TO REPAIR WELL
	<input type="checkbox"/> CASING REPAIR	<input type="checkbox"/> NEW CONSTRUCTION	<input type="checkbox"/> TEMPORARILY ABANDON
	<input type="checkbox"/> CHANGE TO PREVIOUS PLANS	<input type="checkbox"/> OPERATOR CHANGE	<input type="checkbox"/> TUBING REPAIR
	<input type="checkbox"/> CHANGE TUBING	<input type="checkbox"/> PLUG AND ABANDON	<input type="checkbox"/> VENT OR FLARE
<input checked="" type="checkbox"/> SUBSEQUENT REPORT (Submit Original Form Only) Date of work completion: 10/2/2012	<input type="checkbox"/> CHANGE WELL NAME	<input type="checkbox"/> PLUG BACK	<input type="checkbox"/> WATER DISPOSAL
	<input type="checkbox"/> CHANGE WELL STATUS	<input type="checkbox"/> PRODUCTION (START/RESUME)	<input type="checkbox"/> WATER SHUT-OFF
	<input type="checkbox"/> COMMINGLE PRODUCING FORMATIONS	<input type="checkbox"/> RECLAMATION OF WELL SITE	<input checked="" type="checkbox"/> OTHER: Update
	<input type="checkbox"/> CONVERT WELL TYPE	<input type="checkbox"/> RECOMPLETE - DIFFERENT FORMATION	

12. DESCRIBE PROPOSED OR COMPLETED OPERATIONS. Clearly show all pertinent details including dates, depths, volumes, etc.

Currently waiting on drilling rig to drill to the Ferron Formation.

NAME (PLEASE PRINT) Keri Clarke	TITLE _____
SIGNATURE	DATE 10/2/2012

(This space for State use only)

(5/2000)

(See Instructions on Reverse Side)

RECEIVED
3 OCT 2012
DIV. OF OIL, GAS AND MINING

STATE OF UTAH
DEPARTMENT OF NATURAL RESOURCES
DIVISION OF OIL, GAS AND MINING

FORM 9

SUNDRY NOTICES AND REPORTS ON WELLS		5. LEASE DESIGNATION AND SERIAL NUMBER:
Do not use this form for proposals to drill new wells, significantly deepen existing wells below current bottom-hole depth, reenter plugged wells, or to drill horizontal laterals. Use APPLICATION FOR PERMIT TO DRILL form for such proposals.		6. IF INDIAN, ALLOTTEE OR TRIBE NAME:
1. TYPE OF WELL OIL WELL <input type="checkbox"/> GAS WELL <input checked="" type="checkbox"/> OTHER _____		7. UNIT or CA AGREEMENT NAME:
2. NAME OF OPERATOR: Marion Energy, Inc.		8. WELL NAME and NUMBER: Ridge Runner 2-18
3. ADDRESS OF OPERATOR: 31 No. Main Street CITY Helper STATE Ut ZIP 84526		9. API NUMBER: 4301530683
PHONE NUMBER: (435) 650-3923		10. FIELD AND POOL, OR WILDCAT: Clear Creek
4. LOCATION OF WELL FOOTAGES AT SURFACE: 338 FSL 279 FWL QTR/QTR, SECTION, TOWNSHIP, RANGE, MERIDIAN: SWSW 17 14S 7E		COUNTY: Carbon STATE: UTAH

11. CHECK APPROPRIATE BOXES TO INDICATE NATURE OF NOTICE, REPORT, OR OTHER DATA

TYPE OF SUBMISSION	TYPE OF ACTION		
<input type="checkbox"/> NOTICE OF INTENT (Submit in Duplicate) Approximate date work will start: _____	<input type="checkbox"/> ACIDIZE	<input type="checkbox"/> DEEPEN	<input type="checkbox"/> REPERFORATE CURRENT FORMATION
	<input type="checkbox"/> ALTER CASING	<input type="checkbox"/> FRACTURE TREAT	<input type="checkbox"/> SIDETRACK TO REPAIR WELL
	<input type="checkbox"/> CASING REPAIR	<input type="checkbox"/> NEW CONSTRUCTION	<input type="checkbox"/> TEMPORARILY ABANDON
	<input type="checkbox"/> CHANGE TO PREVIOUS PLANS	<input type="checkbox"/> OPERATOR CHANGE	<input type="checkbox"/> TUBING REPAIR
	<input type="checkbox"/> CHANGE TUBING	<input type="checkbox"/> PLUG AND ABANDON	<input type="checkbox"/> VENT OR FLARE
<input checked="" type="checkbox"/> SUBSEQUENT REPORT (Submit Original Form Only) Date of work completion: _____	<input type="checkbox"/> CHANGE WELL NAME	<input type="checkbox"/> PLUG BACK	<input type="checkbox"/> WATER DISPOSAL
	<input type="checkbox"/> CHANGE WELL STATUS	<input type="checkbox"/> PRODUCTION (START/RESUME)	<input type="checkbox"/> WATER SHUT-OFF
	<input type="checkbox"/> COMMINGLE PRODUCING FORMATIONS	<input type="checkbox"/> RECLAMATION OF WELL SITE	<input type="checkbox"/> OTHER: _____
	<input type="checkbox"/> CONVERT WELL TYPE	<input type="checkbox"/> RECOMPLETE - DIFFERENT FORMATION	

12. DESCRIBE PROPOSED OR COMPLETED OPERATIONS. Clearly show all pertinent details including dates, depths, volumes, etc.

Ridge Runner 2-18

Surface casing set. Waiting on drilling rig.

RECEIVED
APR 22 2013
DIV OF OIL, GAS & MINING

NAME (PLEASE PRINT) <u>Dave Smith</u>	TITLE <u>Construction/Maintenance/Rclamation</u>
SIGNATURE	DATE <u>4/19/2013</u>

(This space for State use only)

STATE OF UTAH DEPARTMENT OF NATURAL RESOURCES DIVISION OF OIL, GAS, AND MINING		FORM 9
SUNDRY NOTICES AND REPORTS ON WELLS Do not use this form for proposals to drill new wells, significantly deepen existing wells below current bottom-hole depth, reenter plugged wells, or to drill horizontal laterals. Use APPLICATION FOR PERMIT TO DRILL form for such proposals.		5. LEASE DESIGNATION AND SERIAL NUMBER: U-01740
		6. IF INDIAN, ALLOTTEE OR TRIBE NAME:
1. TYPE OF WELL Gas Well		7. UNIT or CA AGREEMENT NAME: CLEAR CREEK
2. NAME OF OPERATOR: MARION ENERGY, INC.		8. WELL NAME and NUMBER: RIDGE RUNNER 2-18
3. ADDRESS OF OPERATOR: 2150 South Central Expressway , McKinney, TX, 75070		9. API NUMBER: 43015306830000
4. LOCATION OF WELL FOOTAGES AT SURFACE: 0338 FSL 0279 FWL QTR/QTR, SECTION, TOWNSHIP, RANGE, MERIDIAN: Qtr/Qtr: SWSW Section: 17 Township: 14.0S Range: 07.0E Meridian: S		9. FIELD and POOL or WILDCAT: CLEAR CREEK
		COUNTY: EMERY
		STATE: UTAH

11. CHECK APPROPRIATE BOXES TO INDICATE NATURE OF NOTICE, REPORT, OR OTHER DATA

TYPE OF SUBMISSION	TYPE OF ACTION		
<input type="checkbox"/> NOTICE OF INTENT Approximate date work will start:	<input type="checkbox"/> ACIDIZE	<input type="checkbox"/> ALTER CASING	<input type="checkbox"/> CASING REPAIR
<input type="checkbox"/> SUBSEQUENT REPORT Date of Work Completion:	<input type="checkbox"/> CHANGE TO PREVIOUS PLANS	<input type="checkbox"/> CHANGE TUBING	<input type="checkbox"/> CHANGE WELL NAME
<input type="checkbox"/> SPUD REPORT Date of Spud:	<input type="checkbox"/> CHANGE WELL STATUS	<input type="checkbox"/> COMMINGLE PRODUCING FORMATIONS	<input type="checkbox"/> CONVERT WELL TYPE
<input checked="" type="checkbox"/> DRILLING REPORT Report Date: 7/15/2014	<input type="checkbox"/> DEEPEN	<input type="checkbox"/> FRACTURE TREAT	<input type="checkbox"/> NEW CONSTRUCTION
	<input type="checkbox"/> OPERATOR CHANGE	<input type="checkbox"/> PLUG AND ABANDON	<input type="checkbox"/> PLUG BACK
	<input type="checkbox"/> PRODUCTION START OR RESUME	<input type="checkbox"/> RECLAMATION OF WELL SITE	<input type="checkbox"/> RECOMPLETE DIFFERENT FORMATION
	<input type="checkbox"/> REPERFORATE CURRENT FORMATION	<input type="checkbox"/> SIDETRACK TO REPAIR WELL	<input type="checkbox"/> TEMPORARY ABANDON
	<input type="checkbox"/> TUBING REPAIR	<input type="checkbox"/> VENT OR FLARE	<input type="checkbox"/> WATER DISPOSAL
	<input type="checkbox"/> WATER SHUTOFF	<input type="checkbox"/> SI TA STATUS EXTENSION	<input type="checkbox"/> APD EXTENSION
	<input type="checkbox"/> WILDCAT WELL DETERMINATION	<input type="checkbox"/> OTHER	OTHER: <input style="width: 100px;" type="text"/>

12. DESCRIBE PROPOSED OR COMPLETED OPERATIONS. Clearly show all pertinent details including dates, depths, volumes, etc.

Ridge Runner 2-18 Surface Casing Test. Waiting on drilling rig.

**Accepted by the
Utah Division of
Oil, Gas and Mining
FOR RECORD ONLY**
July 17, 2014

NAME (PLEASE PRINT) Ben Evans	PHONE NUMBER 214 592-8615	TITLE Landman
SIGNATURE N/A	DATE 7/15/2014	

Division of Oil, Gas and Mining

Operator Change/Name Change Worksheet-for State use only

Effective Date: 6/1/2015

FORMER OPERATOR:	NEW OPERATOR:
Marion Energy, Inc 1415 N Loop West, Suite 1250 Houston, TX 77008 281-540-0028	Utah Gas Operating Solutision, LLC 1415 N Loop West, Suite 1250 Houston, TX 77008 281-540-0028
CA Number(s):	Unit(s): Clear Creek

WELL INFORMATION:

Well Name	Sec	TWN	RNG	API	Entity	Mineral	Surface	Type	Status
See Attache Listq									

OPERATOR CHANGES DOCUMENTATION:

1. Sundry or legal documentation was received from the **FORMER** operator on: 6/24/2015
2. Sundry or legal documentation was received from the **NEW** operator on: 6/24/2015
3. New operator Division of Corporations Business Number: 9345770-0161

REVIEW:

1. Surface Agreement Sundry from **NEW** operator on Fee Surface wells received on: N/A
2. Receipt of Acceptance of Drilling Procedures for APD on: N/A
3. Reports current for Production/Disposition & Sundries: 6/25/2015
4. OPS/SI/TA well(s) reviewed for full cost bonding: 6/25/2015
5. UIC5 on all disposal/injection/storage well(s) approved on: 7/8/2015
6. Surface Facility(s) included in operator change: Clear Creek Tank Battery
7. Inspections of PA state/fee well sites complete on (only upon operators request): 6/25/2015

NEW OPERATOR BOND VERIFICATION:

1. Federal well(s) covered by Bond Number: SU46335
2. Indian well(s) covered by Bond Number: N/A
3. State/fee well(s) covered by Bond Number(s): SU46334 and SU46341

DATA ENTRY:

1. Well(s) update in the **OGIS** on: 7/9/2015
2. Entity Number(s) updated in **OGIS** on: 7/9/2015
3. Unit(s) operator number update in **OGIS** on: 7/9/2015
4. Surface Facilities update in **OGIS** on: N/A
5. State/Fee well(s) attached to bond(s) in **RBDMS** on: 7/9/2015
6. Surface Facilities update in **RBDMS** on: 7/9/2015

LEASE INTEREST OWNER NOTIFICATION:

1. The **NEW** operator of the Fee (Mineral) wells has been contacted and informed by a letter from the Division of their responsibility to notify all interest owners of this change on: 7/9/2015

COMMENTS:

Marion Energy, Inc to
Utah Gas Operating Solutions, LLC
Effective 6/1/2015

Well Name	Sec	TWN	RNG	API	Entity	Mineral	Surface	Type	Status	Unit
ALPINE SCHOOL DIST 3-17	17	130S	070E	4300731182	2550	State	Fee	WD	A	CLEAR CREEK
RIDGE RUNNER 8-19	20	140S	070E	4301530682	2550	Federal	Federal	GW	OPS	CLEAR CREEK
RIDGE RUNNER 2-18	17	140S	070E	4301530683	16130	Federal	Federal	GW	OPS	CLEAR CREEK
UTAH FUEL 10	5	140S	070E	4300716016	2550	Fee	Fee	GW	P	CLEAR CREEK
RIDGE RUNNER 13-17	17	140S	070E	4301530269	2550	Federal	Federal	GW	P	CLEAR CREEK
UTAH FUEL 1	5	140S	070E	4300716009	2550	Fee	Fee	GW	PA	CLEAR CREEK
UTAH FUEL 2	32	130S	070E	4300716010	2550	Fee	Fee	GW	PA	CLEAR CREEK
UTAH FUEL 3	32	130S	070E	4300716011	2550	Fee	Fee	GW	PA	CLEAR CREEK
UTAH FUEL 4	30	130S	070E	4300716012	2550	Fee	Fee	GW	PA	CLEAR CREEK
UTAH FUEL 5	31	130S	070E	4300716013	2550	Fee	Fee	GW	PA	CLEAR CREEK
UTAH MINERAL STATE	29	130S	070E	4300730102	2550	State	Fee	GW	PA	CLEAR CREEK
BALLPARK CYN 17-2	16	130S	100E	4300731169	15494	Fee	Fee	D	PA	
KENILWORTH RAILROAD 15-4	16	130S	100E	4300731170	15495	Federal	Fee	D	PA	
BALLPARK CYN 16-2	16	130S	100E	4300731171	15434	Fee	Fee	D	PA	
CORDINGLY CYN 10-1	15	130S	100E	4300731173	15435	Fee	Fee	D	PA	
BALLPARK CYN 16-2X	16	130S	100E	4300731207	15496	Fee	Fee	D	PA	
UTAH FUEL A-1	6	140S	070E	4301516021	2550	Fee	Fee	GW	PA	CLEAR CREEK
UTAH FUEL 8	19	130S	070E	4300716015	2550	Fee	Fee	GW	S	CLEAR CREEK
OMAN 2-20	20	130S	070E	4300730289	2550	State	Fee	GW	S	CLEAR CREEK
KENILWORTH RR #1	16	130S	100E	4300731006	14624	Fee	Fee	GW	S	
KENILWORTH RR #2	16	130S	100E	4300731007	14625	Fee	Fee	GW	S	
BALLPARK CANYON #1	16	130S	100E	4300731015	15159	Fee	Fee	GW	S	
CORDINGLY CYN 15-2	15	130S	100E	4300731064	15160	State	Fee	GW	S	
CORDINGLY CYN 15-1	15	130S	100E	4300731065	15161	State	Fee	GW	S	
CORDINGLY CYN 11-1	11	130S	100E	4300731070	15432	Fee	Fee	GW	S	
CORDINGLY CYN 15-5	15	130S	100E	4300731167	15433	State	Fee	GW	S	
KENILWORTH RAILROAD 15-3	16	130S	100E	4300731168	16041	Federal	Fee	GW	S	
ALPINE SCHOOL DIST 6-17	17	130S	070E	4300731181	2550	State	Fee	GW	S	CLEAR CREEK
OMAN 10-29	29	130S	070E	4300731210	2550	State	Fee	GW	S	CLEAR CREEK
KENILWORTH RR 1-A	16	130S	100E	4300731229	16456	Fee	Fee	GW	S	
RIDGE RUNNER 11-20	20	140S	070E	4301530271	2550	Federal	Federal	GW	S	CLEAR CREEK
RIDGE RUNNER 1-30	20	140S	070E	4301530680	2550	Federal	Federal	GW	S	CLEAR CREEK
RIDGE RUNNER 2-19	17	140S	070E	4301530684	2550	Federal	Federal	GW	S	CLEAR CREEK
RIDGE RUNNER 11-17	17	140S	070E	4301530685	2550	Federal	Federal	GW	S	CLEAR CREEK

STATE OF UTAH
DEPARTMENT OF NATURAL RESOURCES
DIVISION OF OIL, GAS AND MINING

FORM 9

5. LEASE DESIGNATION AND SERIAL NUMBER:
ML-1257

SUNDRY NOTICES AND REPORTS ON WELLS

6. IF INDIAN, ALLOTTEE OR TRIBE NAME:

Do not use this form for proposals to drill new wells, significantly deepen existing wells below current bottom-hole depth, reenter plugged wells, or to drill horizontal laterals. Use APPLICATION FOR PERMIT TO DRILL form for such proposals.

7. UNIT or CA AGREEMENT NAME:
Clear Creek

1. TYPE OF WELL
OIL WELL GAS WELL OTHER Compressor

8. WELL NAME and NUMBER:

2. NAME OF OPERATOR:
Utah Gas Operating Solutions, LLC

9. API NUMBER:

3. ADDRESS OF OPERATOR:
1415 North Loop West, STE CITY **Houston** STATE **TX** ZIP **77008**

PHONE NUMBER:
(281) 540-0028

10. FIELD AND POOL, OR WILDCAT:

4. LOCATION OF WELL
FOOTAGES AT SURFACE: COUNTY: **Carbon**

QTR/QTR, SECTION, TOWNSHIP, RANGE, MERIDIAN: **NWNW 33 13S 7E** STATE: **UTAH**

11. CHECK APPROPRIATE BOXES TO INDICATE NATURE OF NOTICE, REPORT, OR OTHER DATA

TYPE OF SUBMISSION	TYPE OF ACTION		
<input checked="" type="checkbox"/> NOTICE OF INTENT (Submit in Duplicate) Approximate date work will start: <u>6/1/2015</u> <input type="checkbox"/> SUBSEQUENT REPORT (Submit Original Form Only) Date of work completion:	<input type="checkbox"/> ACIDIZE	<input type="checkbox"/> DEEPEN	<input type="checkbox"/> REPERFORATE CURRENT FORMATION
	<input type="checkbox"/> ALTER CASING	<input type="checkbox"/> FRACTURE TREAT	<input type="checkbox"/> SIDETRACK TO REPAIR WELL
	<input type="checkbox"/> CASING REPAIR	<input type="checkbox"/> NEW CONSTRUCTION	<input type="checkbox"/> TEMPORARILY ABANDON
	<input type="checkbox"/> CHANGE TO PREVIOUS PLANS	<input checked="" type="checkbox"/> OPERATOR CHANGE	<input type="checkbox"/> TUBING REPAIR
	<input type="checkbox"/> CHANGE TUBING	<input type="checkbox"/> PLUG AND ABANDON	<input type="checkbox"/> VENT OR FLARE
	<input type="checkbox"/> CHANGE WELL NAME	<input type="checkbox"/> PLUG BACK	<input type="checkbox"/> WATER DISPOSAL
	<input type="checkbox"/> CHANGE WELL STATUS	<input type="checkbox"/> PRODUCTION (START/RESUME)	<input type="checkbox"/> WATER SHUT-OFF
	<input type="checkbox"/> COMMINGLE PRODUCING FORMATIONS	<input type="checkbox"/> RECLAMATION OF WELL SITE	<input type="checkbox"/> OTHER: _____
	<input type="checkbox"/> CONVERT WELL TYPE	<input type="checkbox"/> RECOMPLETE - DIFFERENT FORMATION	

12. DESCRIBE PROPOSED OR COMPLETED OPERATIONS. Clearly show all pertinent details including dates, depths, volumes, etc.

Please accept this as notice that as of June 1st, 2015, Marion Energy, Inc. is resigning as the operator of the "Clear Creek Compressor Station" and assigning Utah Gas Operating Solutions, LLC. as the successor of operator. This is in conjunction with Utah Gas Operating Solutions, LLC bond number 5040334.
"Clear Creek Compressor Station"
Sec 33 13S 7E NWNW

Marion Energy, Inc.

Signature: *Douglas Flanner*

Date: 6/1/15

Name: Douglas Flanner

Title: VP

Utah Gas Operating Solutions, LLC.

Signature: *Patrick W. Merritt*

Date: 6-15-2015

Name: Patrick W. Merritt

Title: AGENT-LIMITED ATTORNEY IN FACT

NAME (PLEASE PRINT) Patrick W. Merritt

TITLE AGENT-LIMITED ATTORNEY IN FACT

SIGNATURE *Patrick W. Merritt*

DATE 6-15-2015

(This space for State use only)

APPROVED

JUL 09 2015

DIV. OIL GAS & MINING
BY: Rachel Medina

STATE OF UTAH
DEPARTMENT OF NATURAL RESOURCES
DIVISION OF OIL, GAS AND MINING

FORM 9

5. LEASE DESIGNATION AND SERIAL NUMBER:
ML-1257

SUNDRY NOTICES AND REPORTS ON WELLS

6. IF INDIAN, ALLOTTEE OR TRIBE NAME:

Do not use this form for proposals to drill new wells, significantly deepen existing wells below current bottom-hole depth, reenter plugged wells, or to drill horizontal laterals. Use APPLICATION FOR PERMIT TO DRILL form for such proposals.

7. UNIT or CA AGREEMENT NAME:
Clear Creek Unit

1. TYPE OF WELL OIL WELL GAS WELL OTHER _____

8. WELL NAME and NUMBER:

2. NAME OF OPERATOR:
Marion Energy, Inc

9. API NUMBER:

3. ADDRESS OF OPERATOR:
1415 N Loop W, STE 1250 CITY **Houston** STATE **TX** ZIP **77008**

PHONE NUMBER:
(281) 540-0028

10. FIELD AND POOL, OR WILDCAT:
Helper Field

4. LOCATION OF WELL
FOOTAGES AT SURFACE:

COUNTY:

QTR/QTR, SECTION, TOWNSHIP, RANGE, MERIDIAN:

STATE:
UTAH

11. CHECK APPROPRIATE BOXES TO INDICATE NATURE OF NOTICE, REPORT, OR OTHER DATA


TYPE OF SUBMISSION	TYPE OF ACTION		
<input checked="" type="checkbox"/> NOTICE OF INTENT (Submit in Duplicate) Approximate date work will start: <u>6/1/2015</u>	<input type="checkbox"/> ACIDIZE	<input type="checkbox"/> DEEPEN	<input type="checkbox"/> REPERFORATE CURRENT FORMATION
	<input type="checkbox"/> ALTER CASING	<input type="checkbox"/> FRACTURE TREAT	<input type="checkbox"/> SIDETRACK TO REPAIR WELL
<input type="checkbox"/> SUBSEQUENT REPORT (Submit Original Form Only) Date of work completion:	<input type="checkbox"/> CASING REPAIR	<input type="checkbox"/> NEW CONSTRUCTION	<input type="checkbox"/> TEMPORARILY ABANDON
	<input type="checkbox"/> CHANGE TO PREVIOUS PLANS	<input checked="" type="checkbox"/> OPERATOR CHANGE	<input type="checkbox"/> TUBING REPAIR
	<input type="checkbox"/> CHANGE TUBING	<input type="checkbox"/> PLUG AND ABANDON	<input type="checkbox"/> VENT OR FLARE
	<input type="checkbox"/> CHANGE WELL NAME	<input type="checkbox"/> PLUG BACK	<input type="checkbox"/> WATER DISPOSAL
	<input type="checkbox"/> CHANGE WELL STATUS	<input type="checkbox"/> PRODUCTION (START/RESUME)	<input type="checkbox"/> WATER SHUT-OFF
	<input type="checkbox"/> COMMINGLE PRODUCING FORMATIONS	<input type="checkbox"/> RECLAMATION OF WELL SITE	<input type="checkbox"/> OTHER: _____
	<input type="checkbox"/> CONVERT WELL TYPE	<input type="checkbox"/> RECOMPLETE - DIFFERENT FORMATION	

12. DESCRIBE PROPOSED OR COMPLETED OPERATIONS. Clearly show all pertinent details including dates, depths, volumes, etc.

As of June 1st, 2015, Marion Energy, Inc. resigns as Operator over its former Clear Creek Unit and Helper Field assets. In conjunction with this resignation, Utah Gas Operating Solutions, LLC. will be taking over as the Successor Operator upon your approval. Please refer to all documents submitted by Utah Gas Operating Solutions, LLC. as successor unit operator and on behalf of Marion Energy, Inc. regarding this change.

Please see the attached Appendix A below for a complete well and facility list that will be transferred upon governing approval. As the Vice President of Marion Energy, Inc. I ask that you accept this letter as Marion Energy's official resignation and request to transfer operating rights to Utah Gas Operating Solutions, LLC.

Signature:  Date: 6/11/15
Doug Flannery
Vice President

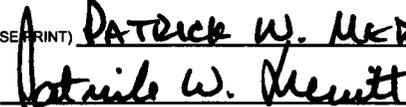NAME (PLEASE PRINT) DATRICK W. MERRITT TITLE AGENT - CONTRACT OPERATOR
SIGNATURE  DATE 6-15-2015

(This space for State use only)

APPROVED

JUL 09 2015
DIV. OIL GAS & MINING
BY: Rachel Medina

APPENDIX A

Well List

Well Name	Sec	TWN	RNG	API	Status
ALPINE SCHOOL DIST 3-17	17	130S	070E	4300731182	A
KENILWORTH RAILROAD 9-1	16	130S	100E	4300731172	LA
JACOB 5-5	5	140S	070E	4300731190	LA
JACOB 4-8	5	140S	070E	4300731191	LA
OMAN 2-31	30	130S	070E	4300731246	LA
OMAN 3-32	29	130S	070E	4300731247	LA
MADSEN 11-20	19	130S	070E	4300731297	LA
OMAN 7-19	19	130S	070E	4300731298	LA
WOOLSEY 3-31	31	130S	070E	4300731305	LA
OLD RAIL ROAD GRADE 17-1	17	130S	100E	4300731354	LA
KENILWORTH WASH 18-1	18	130S	100E	4300731355	LA
ALRAD CYN 13-1	13	130S	100E	4300731357	LA
CORDINGLY CYN 15-6	15	130S	100E	4300731416	LA
RIDGE RUNNER 7-20	20	140S	070E	4301530681	LA
RIDGE RUNNER 8-19	20	140S	070E	4301530682	OPS
RIDGE RUNNER 2-18	17	140S	070E	4301530683	OPS
UTAH FUEL 10	5	140S	070E	4300716016	P
RIDGE RUNNER 13-17	17	140S	070E	4301530269	P
UTAH FUEL 1	5	140S	070E	4300716009	PA
UTAH FUEL 2	32	130S	070E	4300716010	PA
UTAH FUEL 3	32	130S	070E	4300716011	PA
UTAH FUEL 4	30	130S	070E	4300716012	PA
UTAH FUEL 5	31	130S	070E	4300716013	PA
UTAH MINERAL STATE	29	130S	070E	4300730102	PA
BALLPARK CYN 17-2	16	130S	100E	4300731169	PA
KENILWORTH RAILROAD 15-4	16	130S	100E	4300731170	PA
BALLPARK CYN 16-2	16	130S	100E	4300731171	PA
CORDINGLY CYN 10-1	15	130S	100E	4300731173	PA
BALLPARK CYN 16-2X	16	130S	100E	4300731207	PA
UTAH FUEL A-1	6	140S	070E	4301516021	PA
OMAN 14-20	29	130S	070E	4300731209	RET
CORDINGLY CYN 2-1	2	130S	100E	4300731236	RET
SWD 1	28	130S	100E	4300731417	RET
SHIMMIN 33-1	33	120S	110E	4300731431	RET
SEAMONS 5-8	8	130S	070E	4300731432	RET
CRITCHLOW 29-1	29	120S	110E	4300731433	RET
RADAKOVICH 12-5-1	5	130S	070E	4300731434	RET
ALLRED 10-1	10	120S	110E	4300731435	RET

RADAKOVICH 12-5	5	130S	070E	4300731436	RET
SEAMONS 5-8-2	8	130S	070E	4300731437	RET
WOOLSEY 3-31-1	31	130S	070E	4300731438	RET
ALLRED 13-1	13	120S	110E	4300731439	RET
JACOB 5-5	5	140S	070E	4300731513	RET
UTAH FUEL 8	19	130S	070E	4300716015	S
OMAN 2-20	20	130S	070E	4300730289	S
KENILWORTH RR #1	16	130S	100E	4300731006	S
KENILWORTH RR #2	16	130S	100E	4300731007	S
BALLPARK CANYON #1	16	130S	100E	4300731015	S
CORDINGLY CYN 15-2	15	130S	100E	4300731064	S
CORDINGLY CYN 15-1	15	130S	100E	4300731065	S
CORDINGLY CYN 11-1	11	130S	100E	4300731070	S
CORDINGLY CYN 15-5	15	130S	100E	4300731167	S
KENILWORTH RAILROAD 15-3	16	130S	100E	4300731168	S
ALPINE SCHOOL DIST 6-17	17	130S	070E	4300731181	S
OMAN 10-29	29	130S	070E	4300731210	S
KENILWORTH RR 1-A	16	130S	100E	4300731229	S
RIDGE RUNNER 11-20	20	140S	070E	4301530271	S
RIDGE RUNNER 1-30	20	140S	070E	4301530680	S
RIDGE RUNNER 2-19	17	140S	070E	4301530684	S
RIDGE RUNNER 11-17	17	140S	070E	4301530685	S

Facility List

Clear Creek Compressor Station	33	13S	7E
--------------------------------	----	-----	----

STATE OF UTAH DEPARTMENT OF NATURAL RESOURCES DIVISION OF OIL, GAS, AND MINING	FORM 9 5.LEASE DESIGNATION AND SERIAL NUMBER: U-01740
SUNDRY NOTICES AND REPORTS ON WELLS Do not use this form for proposals to drill new wells, significantly deepen existing wells below current bottom-hole depth, reenter plugged wells, or to drill horizontal laterals. Use APPLICATION FOR PERMIT TO DRILL form for such proposals.	6. IF INDIAN, ALLOTTEE OR TRIBE NAME: 7.UNIT or CA AGREEMENT NAME: CLEAR CREEK
1. TYPE OF WELL Gas Well	8. WELL NAME and NUMBER: RIDGE RUNNER 2-18
2. NAME OF OPERATOR: UTAH GAS OPERATING SOLUTIONS,LLC	9. API NUMBER: 43015306830000
3. ADDRESS OF OPERATOR: 1415 North Loop West, STE 1250 , Houston, TX, 77008	PHONE NUMBER: 281 540-0028 Ext
4. LOCATION OF WELL FOOTAGES AT SURFACE: 0338 FSL 0279 FWL QTR/QTR, SECTION, TOWNSHIP, RANGE, MERIDIAN: Qtr/Qtr: SWSW Section: 17 Township: 14.0S Range: 07.0E Meridian: S	9. FIELD and POOL or WILDCAT: CLEAR CREEK COUNTY: EMERY STATE: UTAH

11. CHECK APPROPRIATE BOXES TO INDICATE NATURE OF NOTICE, REPORT, OR OTHER DATA

TYPE OF SUBMISSION	TYPE OF ACTION		
<input checked="" type="checkbox"/> NOTICE OF INTENT Approximate date work will start: 9/25/2015 <input type="checkbox"/> SUBSEQUENT REPORT Date of Work Completion: <input type="checkbox"/> SPUD REPORT Date of Spud: <input type="checkbox"/> DRILLING REPORT Report Date:	<input type="checkbox"/> ACIDIZE <input type="checkbox"/> CHANGE TO PREVIOUS PLANS <input type="checkbox"/> CHANGE WELL STATUS <input type="checkbox"/> DEEPEN <input type="checkbox"/> OPERATOR CHANGE <input type="checkbox"/> PRODUCTION START OR RESUME <input type="checkbox"/> REPERFORATE CURRENT FORMATION <input type="checkbox"/> TUBING REPAIR <input type="checkbox"/> WATER SHUTOFF <input type="checkbox"/> WILDCAT WELL DETERMINATION	<input type="checkbox"/> ALTER CASING <input type="checkbox"/> CHANGE TUBING <input type="checkbox"/> COMMINGLE PRODUCING FORMATIONS <input type="checkbox"/> FRACTURE TREAT <input checked="" type="checkbox"/> PLUG AND ABANDON <input type="checkbox"/> RECLAMATION OF WELL SITE <input type="checkbox"/> SIDETRACK TO REPAIR WELL <input type="checkbox"/> VENT OR FLARE <input type="checkbox"/> SI TA STATUS EXTENSION <input type="checkbox"/> OTHER	<input type="checkbox"/> CASING REPAIR <input type="checkbox"/> CHANGE WELL NAME <input type="checkbox"/> CONVERT WELL TYPE <input type="checkbox"/> NEW CONSTRUCTION <input type="checkbox"/> PLUG BACK <input type="checkbox"/> RECOMPLETE DIFFERENT FORMATION <input type="checkbox"/> TEMPORARY ABANDON <input type="checkbox"/> WATER DISPOSAL <input type="checkbox"/> APD EXTENSION OTHER: <input style="width: 100px;" type="text"/>

12. DESCRIBE PROPOSED OR COMPLETED OPERATIONS. Clearly show all pertinent details including dates, depths, volumes, etc.

This well was intended for drilling, but after setting 40' of conductor pipe, it was left inactive. We plan to plug this well. Ridge Runner 2-18 Location: Section 17, Township 14S, Range 7E Status: Inactive Current Wellbore: 20" conductor set at 40' Plan: 1. Pump any existing water within wellbore out of hole. 2. Fill conductor pipe to surface with ready mix cement. Cap pipe.

**Accepted by the
 Utah Division of
 Oil, Gas and Mining**

Date: ~~September 29, 2015~~
By:

NAME (PLEASE PRINT) Tyler Merritt	PHONE NUMBER 281 540-0028	TITLE Project Manager
SIGNATURE N/A	DATE 9/21/2015	

STATE OF UTAH DEPARTMENT OF NATURAL RESOURCES DIVISION OF OIL, GAS, AND MINING	FORM 9 5. LEASE DESIGNATION AND SERIAL NUMBER: U-01740
SUNDRY NOTICES AND REPORTS ON WELLS Do not use this form for proposals to drill new wells, significantly deepen existing wells below current bottom-hole depth, reenter plugged wells, or to drill horizontal laterals. Use APPLICATION FOR PERMIT TO DRILL form for such proposals.	6. IF INDIAN, ALLOTTEE OR TRIBE NAME: 7. UNIT or CA AGREEMENT NAME: CLEAR CREEK
1. TYPE OF WELL Gas Well	8. WELL NAME and NUMBER: RIDGE RUNNER 2-18
2. NAME OF OPERATOR: UTAH GAS OPERATING SOLUTIONS, LLC	9. API NUMBER: 43015306830000
3. ADDRESS OF OPERATOR: 1415 North Loop West, STE 1250, Houston, TX, 77008	PHONE NUMBER: 281 540-0028 Ext
4. LOCATION OF WELL FOOTAGES AT SURFACE: 0338 FSL 0279 FWL QTR/QTR, SECTION, TOWNSHIP, RANGE, MERIDIAN: Qtr/Qtr: SWSW Section: 17 Township: 14.0S Range: 07.0E Meridian: S	9. FIELD and POOL or WILDCAT: CLEAR CREEK COUNTY: EMERY STATE: UTAH

11. CHECK APPROPRIATE BOXES TO INDICATE NATURE OF NOTICE, REPORT, OR OTHER DATA

TYPE OF SUBMISSION	TYPE OF ACTION		
<input checked="" type="checkbox"/> NOTICE OF INTENT Approximate date work will start: 10/6/2015 <input type="checkbox"/> SUBSEQUENT REPORT Date of Work Completion: <input type="checkbox"/> SPUD REPORT Date of Spud: <input type="checkbox"/> DRILLING REPORT Report Date:	<input type="checkbox"/> ACIDIZE <input type="checkbox"/> CHANGE TO PREVIOUS PLANS <input type="checkbox"/> CHANGE WELL STATUS <input type="checkbox"/> DEEPEN <input type="checkbox"/> OPERATOR CHANGE <input type="checkbox"/> PRODUCTION START OR RESUME <input type="checkbox"/> REPERFORATE CURRENT FORMATION <input type="checkbox"/> TUBING REPAIR <input type="checkbox"/> WATER SHUTOFF <input type="checkbox"/> WILDCAT WELL DETERMINATION	<input type="checkbox"/> ALTER CASING <input type="checkbox"/> CHANGE TUBING <input type="checkbox"/> COMMINGLE PRODUCING FORMATIONS <input type="checkbox"/> FRACTURE TREAT <input checked="" type="checkbox"/> PLUG AND ABANDON <input type="checkbox"/> RECLAMATION OF WELL SITE <input type="checkbox"/> SIDETRACK TO REPAIR WELL <input type="checkbox"/> VENT OR FLARE <input type="checkbox"/> SI TA STATUS EXTENSION <input type="checkbox"/> OTHER	<input type="checkbox"/> CASING REPAIR <input type="checkbox"/> CHANGE WELL NAME <input type="checkbox"/> CONVERT WELL TYPE <input type="checkbox"/> NEW CONSTRUCTION <input type="checkbox"/> PLUG BACK <input type="checkbox"/> RECOMPLETE DIFFERENT FORMATION <input type="checkbox"/> TEMPORARY ABANDON <input type="checkbox"/> WATER DISPOSAL <input type="checkbox"/> APD EXTENSION OTHER: <input style="width: 100px;" type="text"/>

12. DESCRIBE PROPOSED OR COMPLETED OPERATIONS. Clearly show all pertinent details including dates, depths, volumes, etc.

There is currently 40' of 20" conductor set. We plan to fill this pipe with 14# or greater Ready Mix. We will cut pipe 4' below ground and cap. The cap will have the well name, location, and lease information on it.

**Accepted by the
 Utah Division of
 Oil, Gas and Mining**

Date: October 13, 2015
 By: Derek Duff

NAME (PLEASE PRINT) Tyler Merritt	PHONE NUMBER 281 540-0028	TITLE Project Manager
SIGNATURE N/A	DATE 10/1/2015	

STATE OF UTAH
DEPARTMENT OF NATURAL RESOURCES
DIVISION OF OIL, GAS AND MINING

AMENDED REPORT FORM 8
(highlight changes)

5. LEASE DESIGNATION AND SERIAL NUMBER:
U-01740

6. IF INDIAN, ALLOTTEE OR TRIBE NAME

WELL COMPLETION OR RECOMPLETION REPORT AND LOG

7. UNIT or CA AGREEMENT NAME
Clear Creek

8. WELL NAME and NUMBER:
Ridge Runner 2-18

9. API NUMBER:
4301530683

10 FIELD AND POOL, OR WILDCAT
Clear Creek

11. QTR/DTR, SECTION, TOWNSHIP, RANGE,
MERIDIAN:
SWSW 20 14S 7E S

12. COUNTY
Emery

13. STATE
UTAH

1a. TYPE OF WELL: OIL WELL GAS WELL DRY OTHER Never Drilled

b. TYPE OF WORK: NEW WELL HORIZ. LATS. DEEP-EN RE-ENTRY DIFF. RESVR. OTHER P&A

2. NAME OF OPERATOR:
Utah Gas Operating Solutions LLC

3. ADDRESS OF OPERATOR:
1415 North Loop West CITY Houston STATE TX ZIP 77008

PHONE NUMBER:
(281) 540-0028

4. LOCATION OF WELL (FOOTAGES)
AT SURFACE: 338.76 FSL, 279.56 FWL

AT TOP PRODUCING INTERVAL REPORTED BELOW:

AT TOTAL DEPTH:

14. DATE SPUNDED: 8/12/2006

15. DATE T.D. REACHED:

16. DATE COMPLETED: 10/9/2015

ABANDONED READY TO PRODUCE

17. ELEVATIONS (DF, RKB, RT, GL):

18. TOTAL DEPTH: MD 40 TVD

19. PLUG BACK T.D.: MD 4 TVD

20. IF MULTIPLE COMPLETIONS, HOW MANY? *

21. DEPTH BRIDGE MD PLUG SET: TVD

22. TYPE ELECTRIC AND OTHER MECHANICAL LOGS RUN (Submit copy of each)

23.

WAS WELL CORED? NO YES (Submit analysis)

WAS DST RUN? NO YES (Submit report)

DIRECTIONAL SURVEY? NO YES (Submit copy)

24. CASING AND LINER RECORD (Report all strings set in well)

HOLE SIZE	SIZE/GRADE	WEIGHT (#/ft)	TOP (MD)	BOTTOM (MD)	STAGE CEMENTER DEPTH	CEMENT TYPE & NO. OF SACKS	SLURRY VOLUME (BBL)	CEMENT TOP **	AMOUNT PULLED
26	20		0	40					

25. TUBING RECORD

SIZE	DEPTH SET (MD)	PACKER SET (MD)	SIZE	DEPTH SET (MD)	PACKER SET (MD)	SIZE	DEPTH SET (MD)	PACKER SET (MD)

26. PRODUCING INTERVALS

FORMATION NAME	TOP (MD)	BOTTOM (MD)	TOP (TVD)	BOTTOM (TVD)
(A)				
(B)				
(C)				
(D)				

27. PERFORATION RECORD

INTERVAL (Top/Bot - MD)	SIZE	NO. HOLES	PERFORATION STATUS
			Open <input type="checkbox"/> Squeezed <input type="checkbox"/>
			Open <input type="checkbox"/> Squeezed <input type="checkbox"/>
			Open <input type="checkbox"/> Squeezed <input type="checkbox"/>
			Open <input type="checkbox"/> Squeezed <input type="checkbox"/>

28. ACID, FRACTURE, TREATMENT, CEMENT SQUEEZE, ETC.

WAS WELL HYDRAULICALLY FRACTURED? YES NO IF YES -- DATE FRACTURED: _____

DEPTH INTERVAL	AMOUNT AND TYPE OF MATERIAL

29. ENCLOSED ATTACHMENTS:

- ELECTRICAL/MECHANICAL LOGS GEOLOGIC REPORT DST REPORT DIRECTIONAL SURVEY
- SUNDRY NOTICE FOR PLUGGING AND CEMENT VERIFICATION CORE ANALYSIS OTHER: _____

30. WELL STATUS:

Plugged

31. INITIAL PRODUCTION

INTERVAL A (As shown in Item #26)

DATE FIRST PRODUCED:		TEST DATE:		HOURS TESTED:		TEST PRODUCTION RATES: →	OIL - BBL:	GAS - MCF:	WATER - BBL:	PROD. METHOD:
CHOKE SIZE:	TBG. PRESS.	CSG. PRESS.	API GRAVITY	BTU - GAS	GAS/OIL RATIO	24 HR PRODUCTION RATES: →	OIL - BBL:	GAS - MCF:	WATER - BBL:	INTERVAL STATUS:

INTERVAL B (As shown in Item #26)

DATE FIRST PRODUCED:		TEST DATE:		HOURS TESTED:		TEST PRODUCTION RATES: →	OIL - BBL:	GAS - MCF:	WATER - BBL:	PROD. METHOD:
CHOKE SIZE:	TBG. PRESS.	CSG. PRESS.	API GRAVITY	BTU - GAS	GAS/OIL RATIO	24 HR PRODUCTION RATES: →	OIL - BBL:	GAS - MCF:	WATER - BBL:	INTERVAL STATUS:

INTERVAL C (As shown in Item #26)

DATE FIRST PRODUCED:		TEST DATE:		HOURS TESTED:		TEST PRODUCTION RATES: →	OIL - BBL:	GAS - MCF:	WATER - BBL:	PROD. METHOD:
CHOKE SIZE:	TBG. PRESS.	CSG. PRESS.	API GRAVITY	BTU - GAS	GAS/OIL RATIO	24 HR PRODUCTION RATES: →	OIL - BBL:	GAS - MCF:	WATER - BBL:	INTERVAL STATUS:

INTERVAL D (As shown in Item #26)

DATE FIRST PRODUCED:		TEST DATE:		HOURS TESTED:		TEST PRODUCTION RATES: →	OIL - BBL:	GAS - MCF:	WATER - BBL:	PROD. METHOD:
CHOKE SIZE:	TBG. PRESS.	CSG. PRESS.	API GRAVITY	BTU - GAS	GAS/OIL RATIO	24 HR PRODUCTION RATES: →	OIL - BBL:	GAS - MCF:	WATER - BBL:	INTERVAL STATUS:

32. DISPOSITION OF GAS (Sold, Used for Fuel, Vented, Etc.)

33. SUMMARY OF POROUS ZONES (Include Aquifers):

Show all important zones of porosity and contents thereof: Cored intervals and all drill-stem tests, including depth interval tested, cushion used, time tool open, flowing and shut-in pressures and recoveries.

34. FORMATION (Log) MARKERS:

Formation	Top (MD)	Bottom (MD)	Descriptions, Contents, etc.	Name	Top (Measured Depth)

35. ADDITIONAL REMARKS (Include plugging procedure)

36. I hereby certify that the foregoing and attached information is complete and correct as determined from all available records.

NAME (PLEASE PRINT) Tyler Merritt

TITLE Agent

SIGNATURE Tyler Merritt

DATE 2/18/2016

This report must be submitted within 30 days of

- completing or plugging a new well
- drilling horizontal laterals from an existing well bore
- recompleting to a different producing formation
- reentering a previously plugged and abandoned well
- significantly deepening an existing well bore below the previous bottom-hole depth
- drilling hydrocarbon exploratory holes, such as core samples and stratigraphic tests

* ITEM 20: Show the number of completions if production is measured separately from two or more formations.

** ITEM 24: Cement Top -- Show how reported top(s) of cement were determined (circulated (CIR), calculated (CAL), cement bond log (CBL), temperature survey (TS)).

Send to: Utah Division of Oil, Gas and Mining
1594 West North Temple, Suite 1210
Box 145801
Salt Lake City, Utah 84114-5801

Phone: 801-538-5340

Fax: 801-359-3940

Plugging Procedure:


Measured hole and found 40' of pipe.

Pumped all rain water out of hole.

Pumped in 4 yards of 18# cement. Filled to surface.

Cut pipe 4' below surface.

Welded on cap with all pertinent information.

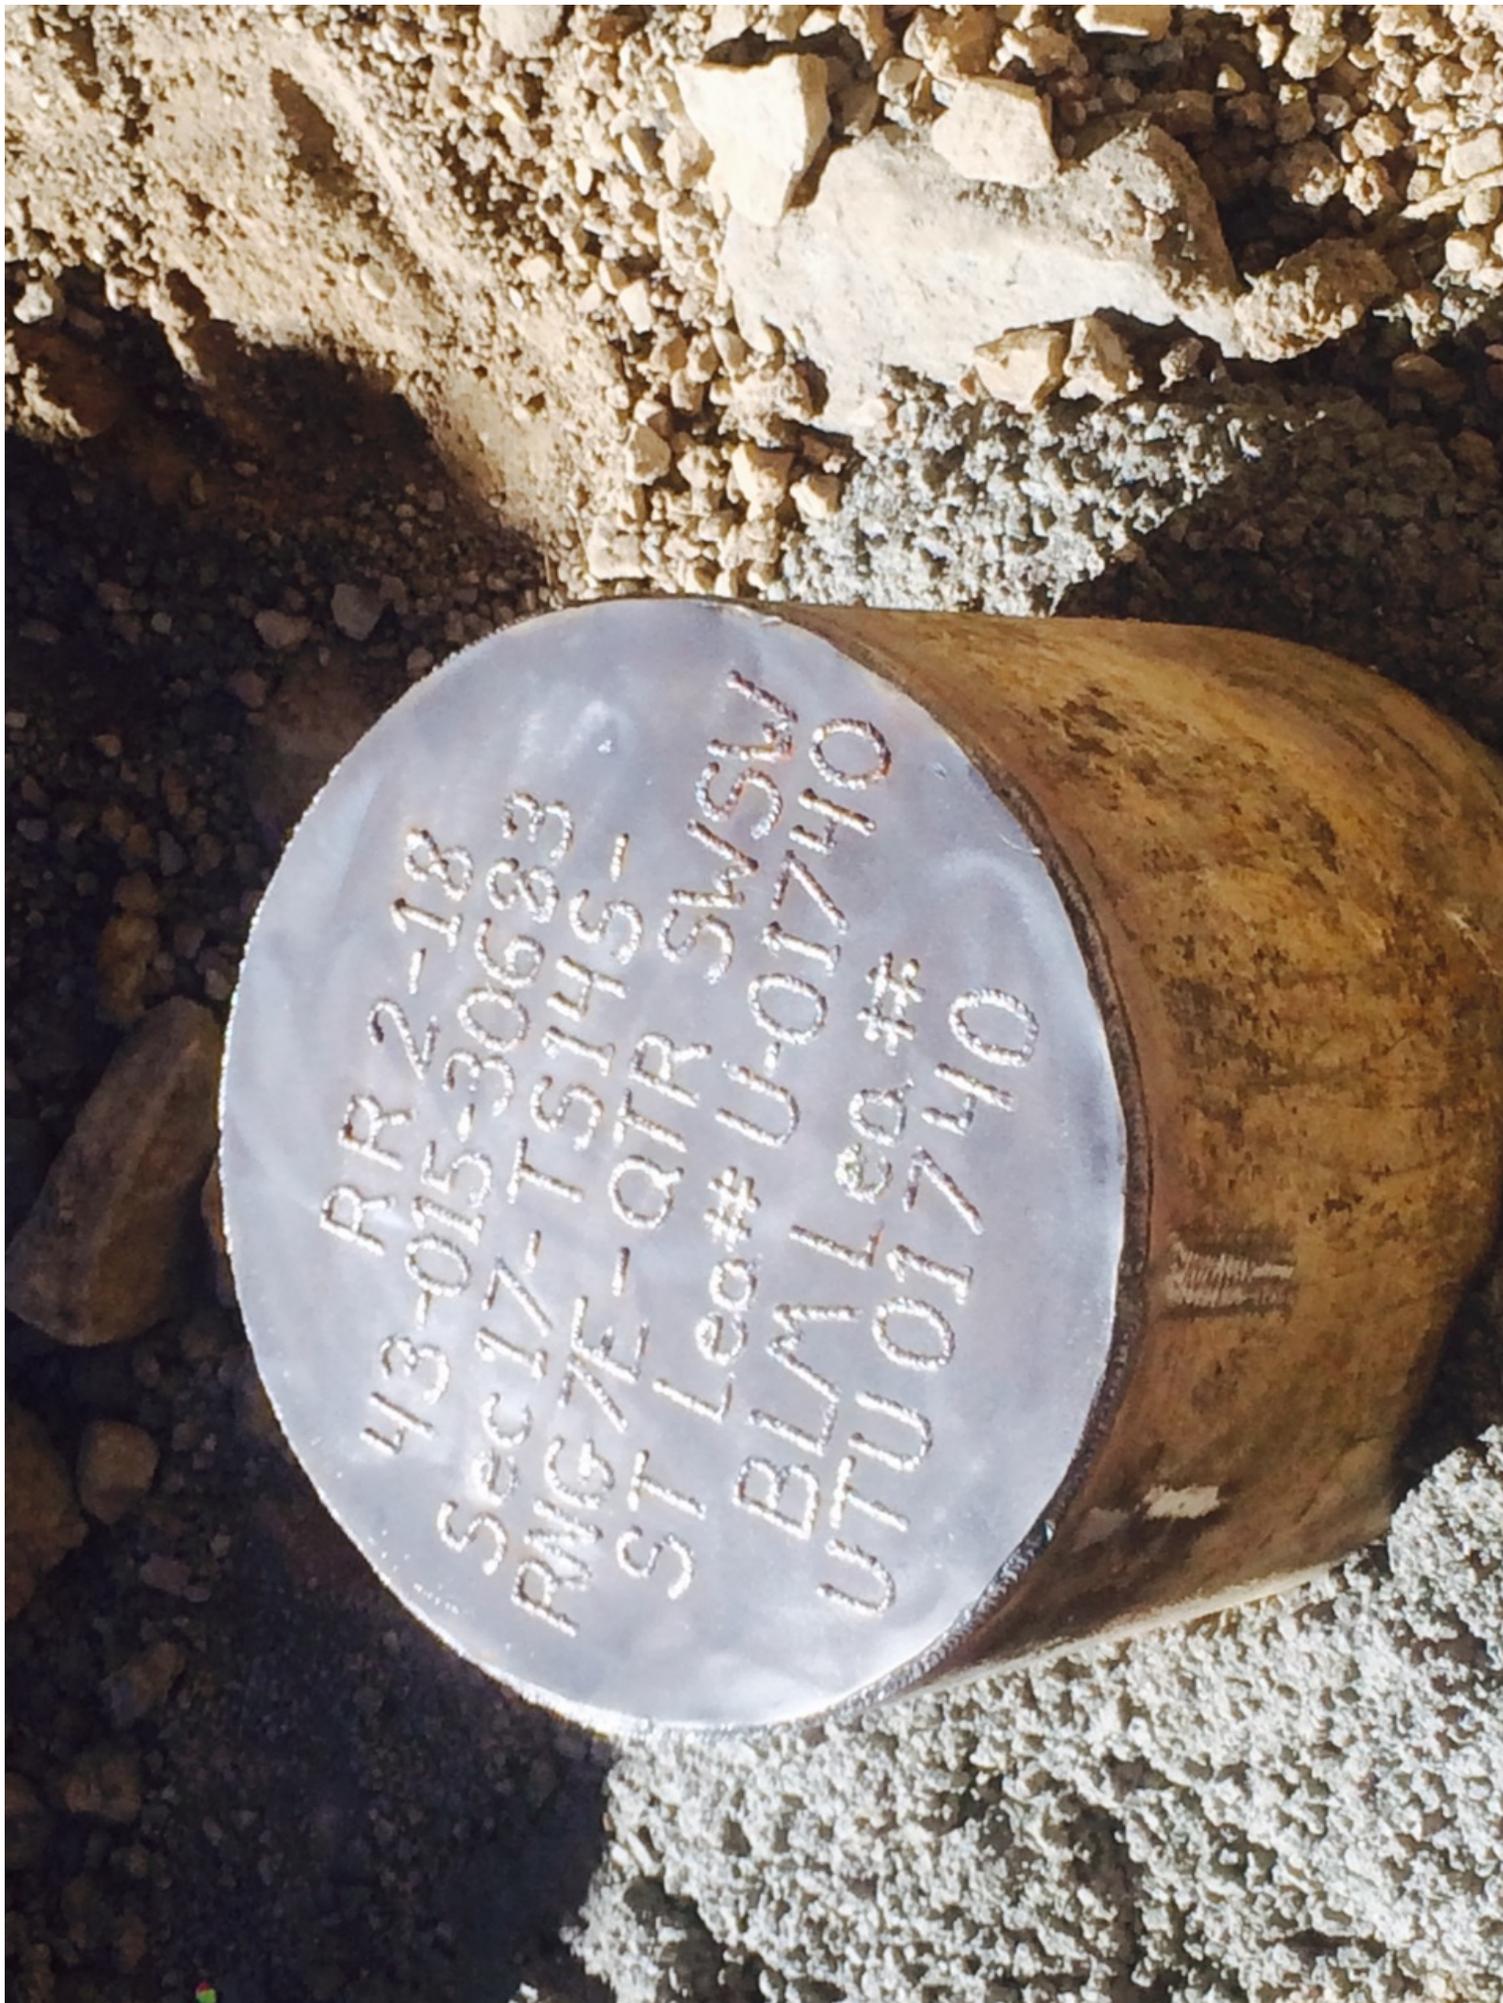

RR 2-18
43-015-30683
Sec 17-TS14S-
ST Lea# QTR SWSW
BLM Lea# U-01740
UTU 01740

STATE OF UTAH DEPARTMENT OF NATURAL RESOURCES DIVISION OF OIL, GAS, AND MINING		FORM 9
		5. LEASE DESIGNATION AND SERIAL NUMBER: U-01740
SUNDRY NOTICES AND REPORTS ON WELLS		6. IF INDIAN, ALLOTTEE OR TRIBE NAME:
Do not use this form for proposals to drill new wells, significantly deepen existing wells below current bottom-hole depth, reenter plugged wells, or to drill horizontal laterals. Use APPLICATION FOR PERMIT TO DRILL form for such proposals.		7. UNIT or CA AGREEMENT NAME: CLEAR CREEK
1. TYPE OF WELL		8. WELL NAME and NUMBER: RIDGE RUNNER 2-18
2. NAME OF OPERATOR: UTAH GAS OPERATING SOLUTIONS, LLC		9. API NUMBER: 43015306830000
3. ADDRESS OF OPERATOR: 1415 North Loop West, STE 1250, Houston, TX, 77008		9. FIELD and POOL or WILDCAT: CLEAR CREEK
PHONE NUMBER: 281 540-0028 Ext		
4. LOCATION OF WELL FOOTAGES AT SURFACE: 0338 FSL 0279 FWL QTR/QTR, SECTION, TOWNSHIP, RANGE, MERIDIAN: Qtr/Qtr: SWSW Section: 17 Township: 14.0S Range: 07.0E Meridian: S		COUNTY: EMERY
		STATE: UTAH

11.

CHECK APPROPRIATE BOXES TO INDICATE NATURE OF NOTICE, REPORT, OR OTHER DATA


TYPE OF SUBMISSION	TYPE OF ACTION		
<input type="checkbox"/> NOTICE OF INTENT Approximate date work will start:	<input type="checkbox"/> ACIDIZE	<input type="checkbox"/> ALTER CASING	<input type="checkbox"/> CASING REPAIR
<input checked="" type="checkbox"/> SUBSEQUENT REPORT Date of Work Completion: 10/9/2015	<input type="checkbox"/> CHANGE TO PREVIOUS PLANS	<input type="checkbox"/> CHANGE TUBING	<input type="checkbox"/> CHANGE WELL NAME
<input type="checkbox"/> SPUD REPORT Date of Spud:	<input type="checkbox"/> CHANGE WELL STATUS	<input type="checkbox"/> COMMINGLE PRODUCING FORMATIONS	<input type="checkbox"/> CONVERT WELL TYPE
<input type="checkbox"/> DRILLING REPORT Report Date:	<input type="checkbox"/> DEEPEN	<input type="checkbox"/> FRACTURE TREAT	<input type="checkbox"/> NEW CONSTRUCTION
	<input type="checkbox"/> OPERATOR CHANGE	<input checked="" type="checkbox"/> PLUG AND ABANDON	<input type="checkbox"/> PLUG BACK
	<input type="checkbox"/> PRODUCTION START OR RESUME	<input type="checkbox"/> RECLAMATION OF WELL SITE	<input type="checkbox"/> RECOMPLETE DIFFERENT FORMATION
	<input type="checkbox"/> REPERFORATE CURRENT FORMATION	<input type="checkbox"/> SIDETRACK TO REPAIR WELL	<input type="checkbox"/> TEMPORARY ABANDON
	<input type="checkbox"/> TUBING REPAIR	<input type="checkbox"/> VENT OR FLARE	<input type="checkbox"/> WATER DISPOSAL
	<input type="checkbox"/> WATER SHUTOFF	<input type="checkbox"/> SI TA STATUS EXTENSION	<input type="checkbox"/> APD EXTENSION
	<input type="checkbox"/> WILDCAT WELL DETERMINATION	<input type="checkbox"/> OTHER	OTHER: <input type="text"/>

12. DESCRIBE PROPOSED OR COMPLETED OPERATIONS. Clearly show all pertinent details including dates, depths, volumes, etc.

Measure depth of conductor. 40'. Pumped all water from pipe. Pump in 4 yards of 18# cement. Fill to surface. Weld on cap with the proper labels.

**Accepted by the
Utah Division of
Oil, Gas and Mining
FOR RECORD ONLY
April 21, 2016**

NAME (PLEASE PRINT) Tyler Merritt	PHONE NUMBER 281 540-0028	TITLE Project Manager
SIGNATURE N/A	DATE 2/12/2016	

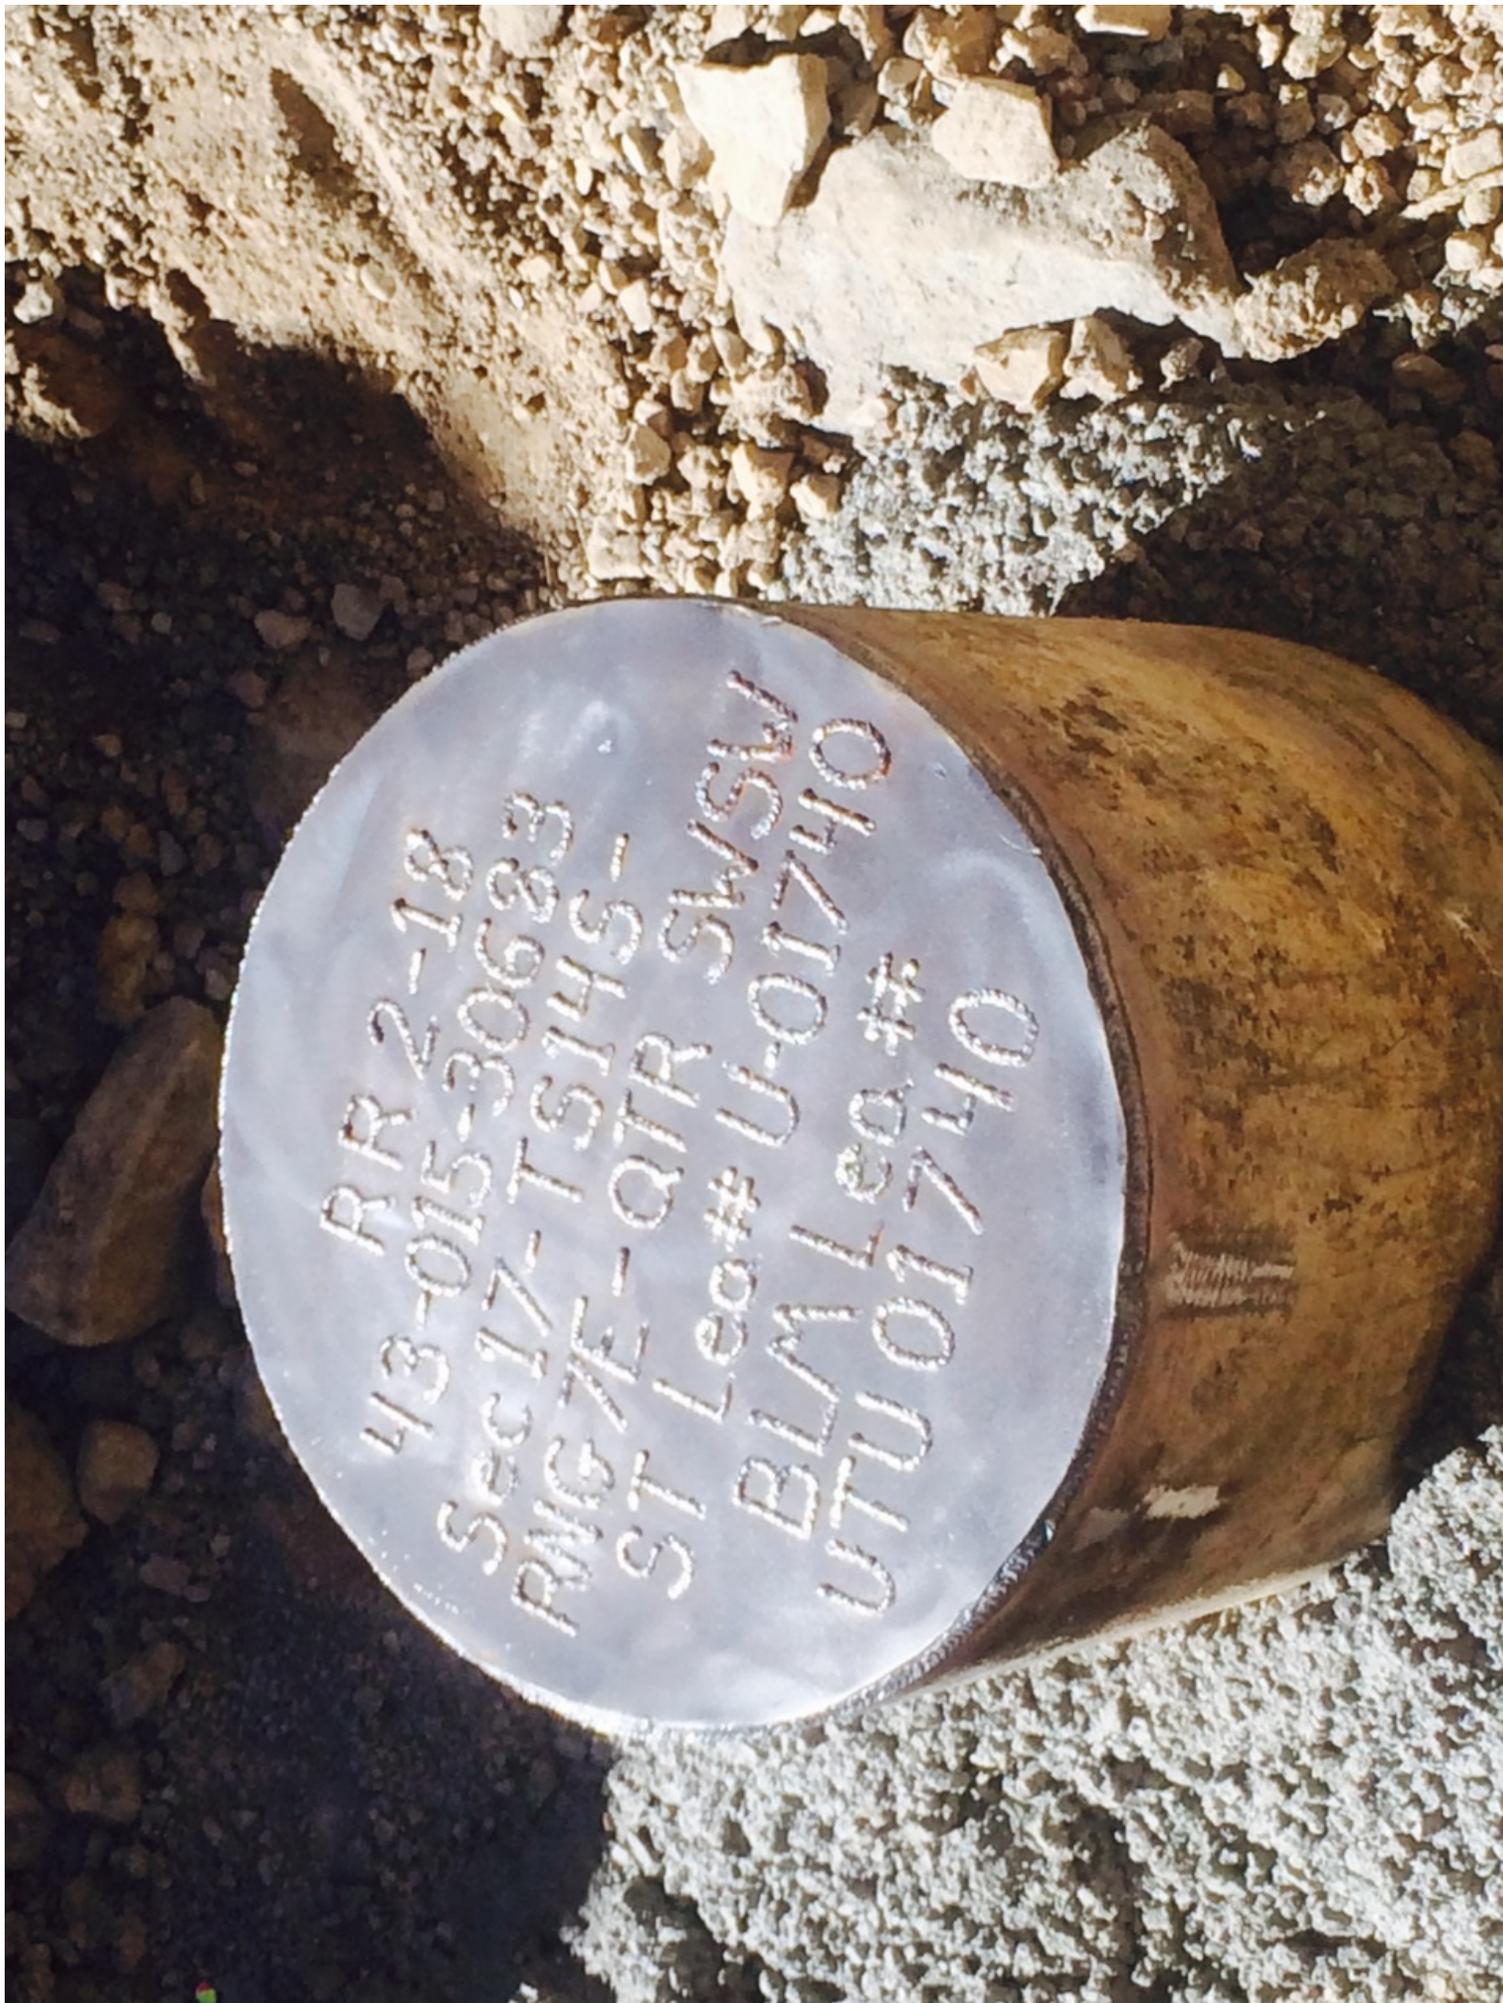

RR 2-18
43-015-30683
Sec 17-TS14S-
RWG 7E-QTR SWSW
ST Lea# U-01740
BLM Lea# UTU 01740

STATE OF UTAH DEPARTMENT OF NATURAL RESOURCES DIVISION OF OIL, GAS, AND MINING	FORM 9
SUNDRY NOTICES AND REPORTS ON WELLS	
Do not use this form for proposals to drill new wells, significantly deepen existing wells below current bottom-hole depth, reenter plugged wells, or to drill horizontal laterals. Use APPLICATION FOR PERMIT TO DRILL form for such proposals.	
1. TYPE OF WELL	5. LEASE DESIGNATION AND SERIAL NUMBER: U-01740
2. NAME OF OPERATOR: UTAH GAS OPERATING SOLUTIONS, LLC	6. IF INDIAN, ALLOTTEE OR TRIBE NAME:
3. ADDRESS OF OPERATOR: 1415 North Loop West, STE 1250, Houston, TX, 77008	7. UNIT or CA AGREEMENT NAME: CLEAR CREEK
PHONE NUMBER: 281 540-0028 Ext	8. WELL NAME and NUMBER: RIDGE RUNNER 2-18
4. LOCATION OF WELL FOOTAGES AT SURFACE: 0338 FSL 0279 FWL QTR/QTR, SECTION, TOWNSHIP, RANGE, MERIDIAN: Qtr/Qtr: SWSW Section: 17 Township: 14.0S Range: 07.0E Meridian: S	9. API NUMBER: 43015306830000
	9. FIELD and POOL or WILDCAT: CLEAR CREEK
	COUNTY: EMERY
	STATE: UTAH

11. CHECK APPROPRIATE BOXES TO INDICATE NATURE OF NOTICE, REPORT, OR OTHER DATA


TYPE OF SUBMISSION	TYPE OF ACTION		
<input type="checkbox"/> NOTICE OF INTENT Approximate date work will start:	<input type="checkbox"/> ACIDIZE	<input type="checkbox"/> ALTER CASING	<input type="checkbox"/> CASING REPAIR
<input checked="" type="checkbox"/> SUBSEQUENT REPORT Date of Work Completion: 10/8/2015	<input type="checkbox"/> CHANGE TO PREVIOUS PLANS	<input type="checkbox"/> CHANGE TUBING	<input type="checkbox"/> CHANGE WELL NAME
<input type="checkbox"/> SPUD REPORT Date of Spud:	<input type="checkbox"/> CHANGE WELL STATUS	<input type="checkbox"/> COMMINGLE PRODUCING FORMATIONS	<input type="checkbox"/> CONVERT WELL TYPE
<input type="checkbox"/> DRILLING REPORT Report Date:	<input type="checkbox"/> DEEPEN	<input type="checkbox"/> FRACTURE TREAT	<input type="checkbox"/> NEW CONSTRUCTION
	<input type="checkbox"/> OPERATOR CHANGE	<input checked="" type="checkbox"/> PLUG AND ABANDON	<input type="checkbox"/> PLUG BACK
	<input type="checkbox"/> PRODUCTION START OR RESUME	<input type="checkbox"/> RECLAMATION OF WELL SITE	<input type="checkbox"/> RECOMPLETE DIFFERENT FORMATION
	<input type="checkbox"/> REPERFORATE CURRENT FORMATION	<input type="checkbox"/> SIDETRACK TO REPAIR WELL	<input type="checkbox"/> TEMPORARY ABANDON
	<input type="checkbox"/> TUBING REPAIR	<input type="checkbox"/> VENT OR FLARE	<input type="checkbox"/> WATER DISPOSAL
	<input type="checkbox"/> WATER SHUTOFF	<input type="checkbox"/> SI TA STATUS EXTENSION	<input type="checkbox"/> APD EXTENSION
	<input type="checkbox"/> WILDCAT WELL DETERMINATION	<input type="checkbox"/> OTHER	OTHER: <input style="width: 100px;" type="text"/>

12. DESCRIBE PROPOSED OR COMPLETED OPERATIONS. Clearly show all pertinent details including dates, depths, volumes, etc.

Measure hole: Find 40' of pipe Pump all existing rain water from hole
 Pump in 4 yards of 18# cement to sfc Cut pipe 3' below surface Weld
 well cap with all pertinent information to pipe Bury cap and level surface

Accepted by the
Utah Division of
Oil, Gas and Mining
FOR RECORD ONLY
 April 21, 2016

NAME (PLEASE PRINT) Tyler Merritt	PHONE NUMBER 281 540-0028	TITLE Project Manager
SIGNATURE N/A	DATE 1/20/2016	

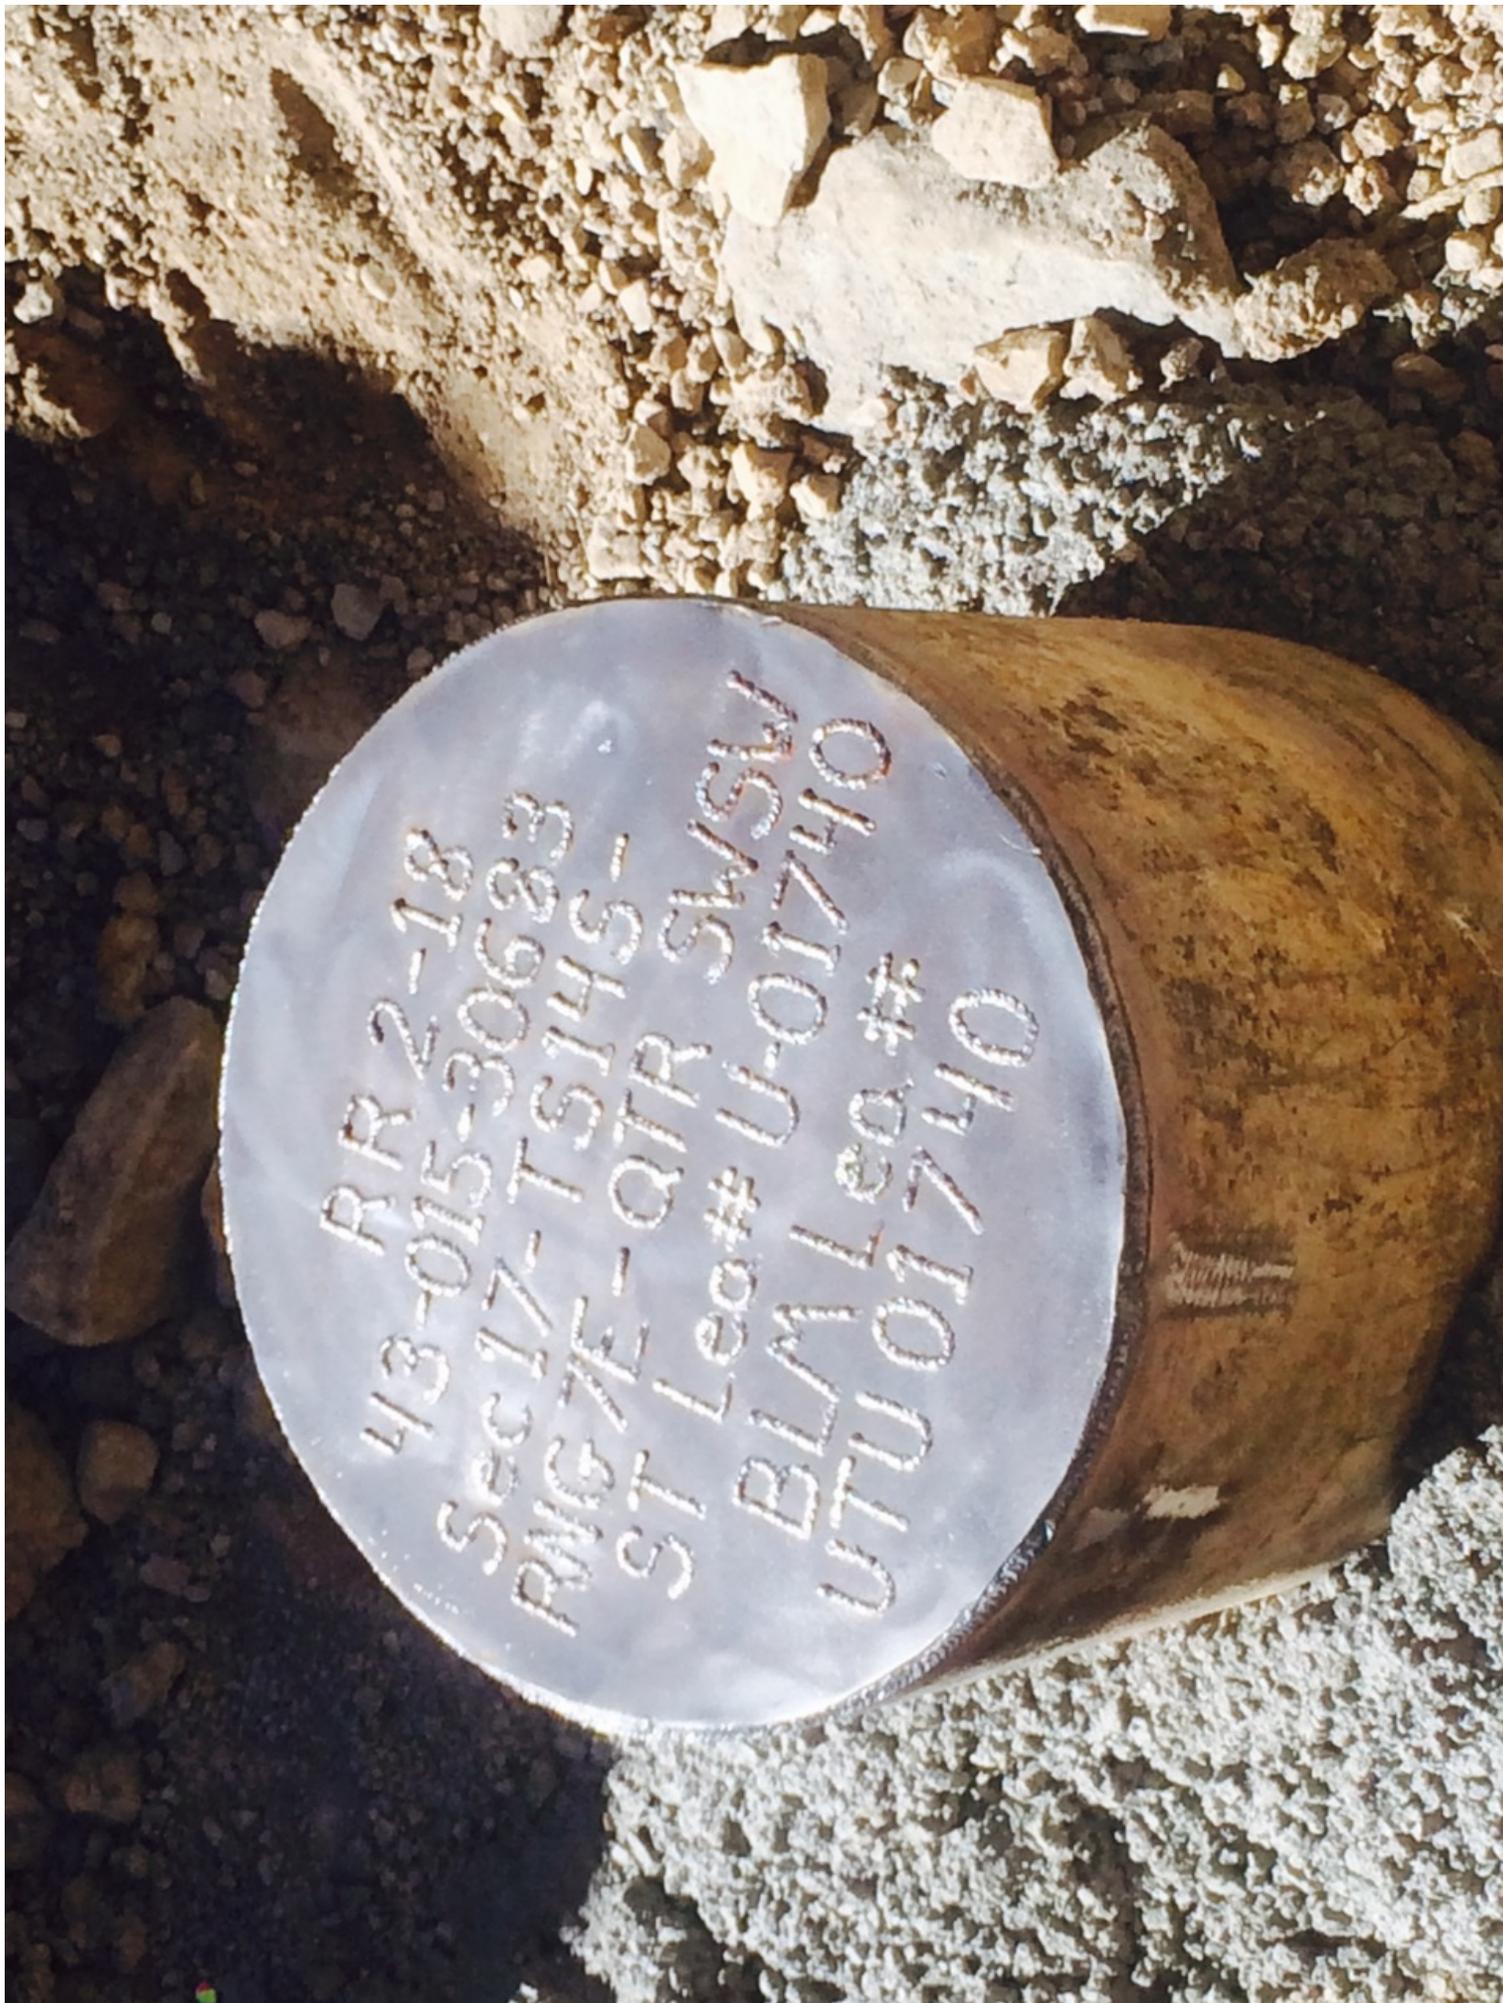

RR 2-18
43-015-30683
Sec 17-TS14S-
ST Lea# QTR SWSW
BLM Lea# U-01740
UTU 01740