

FILE NOTATIONS

Entered in N I D File
 Entered On S R Sheet
 Location Map Pinned
 Card Indexed
 I W R for State or Fee Land

Checked by Chief
 Copy N I D to Field Office
 Approval Letter
 Disapproval Letter

PMB

In Unit

COMPLETION DATA:

Date Well Completed 3-27-63
 OW WW TA
 GW OS PA

Location Inspected
 Bond released
 State of Fee Land


LOGS FILED

Driller's Log 3-21-63
 Electric Logs (No.) 3

E I E-I GR GR-N Micro

Lat Mi-L Sonic Others Perforating Depth Logbook

Copy H. L. C.

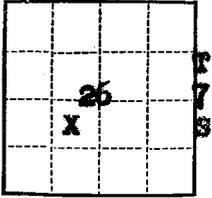

(SUBMIT IN TRIPLICATE)

UNITED STATES
DEPARTMENT OF THE INTERIOR
GEOLOGICAL SURVEY

Land Office Salt Lake City
Lease No. U-0566
Unit Red Wash

R 23 E

SUNDRY NOTICES AND REPORTS ON WELLS

NOTICE OF INTENTION TO DRILL	<input checked="" type="checkbox"/>	SUBSEQUENT REPORT OF WATER SHUT-OFF	
NOTICE OF INTENTION TO CHANGE PLANS		SUBSEQUENT REPORT OF SHOOTING OR ACIDIZING	
NOTICE OF INTENTION TO TEST WATER SHUT-OFF		SUBSEQUENT REPORT OF ALTERING CASING	
NOTICE OF INTENTION TO RE-DRILL OR REPAIR WELL		SUBSEQUENT REPORT OF RE-DRILLING OR REPAIR	
NOTICE OF INTENTION TO SHOOT OR ACIDIZE		SUBSEQUENT REPORT OF ABANDONMENT	
NOTICE OF INTENTION TO PULL OR ALTER CASING		SUPPLEMENTARY WELL HISTORY	
NOTICE OF INTENTION TO ABANDON WELL			

(INDICATE ABOVE BY CHECK MARK NATURE OF REPORT, NOTICE, OR OTHER DATA)

Vernal, Utah December 31, 1962

(23-26B)
Well No. 184 is located 1980 ft. from NE line and 1980 ft. from W line of sec. 26
NE 1/4 SW 1/4 26 7S 23E SLBM
(1/4 Sec. and Sec. No.) (Twp.) (Range) (Meridian)
Red Wash Utah Utah
(Field) (County or Subdivision) (State or Territory)

The elevation of the ~~ground~~ Kelly Bushing above sea level is 5555 ft. (estimated)

DETAILS OF WORK

(State names of and expected depths to objective sands; show sizes, weights, and lengths of proposed casings; indicate mudding jobs, cementing points, and all other important proposed work)

It is proposed to drill a test well for oil or gas to be completed in the lower Green River formation.

10-3/4" casing to be cemented at ± 220'.

7" casing to be cemented below lowermost productive interval with sufficient cement to reach 4000'.

Tops: Green River - 2700'
"H" Point - 4600'
"K" Point - 5160'

Subject well is included in the First Half 1963 Plan of Development.

I understand that this plan of work must receive approval in writing by the Geological Survey before operations may be commenced.

Company California Oil Company, Western Division

Address Pl O. Box 455
Vernal, Utah

Original Signed By
R. W. PATTERSON

By R. W. PATTERSON

Title Field Superintendent

USGS, SIC-3; OSOCC, SIC-1; Gulf, Denver-1; Calkins-1; RLG-1; File-1

UNITED STATES
DEPARTMENT OF THE INTERIOR
GEOLOGICAL SURVEY

Budget Bureau No. 42-R366.5
Approval expires 12-31-60.

LAND OFFICE Salt Lake City
LEASE NUMBER _____
UNIT Red Wash

Page Four

LESSEE'S MONTHLY REPORT OF OPERATIONS

State Utah County Uintah Field Red Wash

The following is a correct report of operations and production (including drilling and producing wells) for the month of January, 1963,

Agent's address P. O. Box 455 Company California Oil Co., Western Div.
Vernal, Utah Signed R. W. PATTERSON

Phone 789-2442 Agent's title Field Superintendent

SEC. AND 1/4 OF 1/4	TWP.	RANGE	WELL NO.	DATE PRODUCED	BARRELS OF OIL	GRAVITY	CU. FT. OF GAS (In thousands)	GALLONS OF GASOLINE RECOVERED	BARRELS OF WATER (If none, so state)	REMARKS (If drilling, depth; if shut down, cause; date and result of test for gasoline content of gas)
										<p>NOTES. Rec 812' water. Pressures: IH 2951, ISI 2208, IF 127, FF 325, FSI 2101, FH 2951. Plugged hole as follows: Plug #1 5800-5600 (70 sacks), Plug #2 5300-5000 (150 sacks), Plug #3 3800-3000' (85 sacks, Plug #4 325-125' (100 sacks). Released rig at 12:00 noon 1-20-63, and installed proper abandonment marker.</p>
NE SW 26	7E	23E	184	(23-263)						
										<p><u>Present Conditions</u> Depth: 5526' Casing: 10-3/4", 40.5#, J-55, set at 231' with 175 sacks 7", 23#, J-55 cemented at 5526' with 500 sacks FBID: 5491'</p>
										<p><u>Operations Conducted</u> Moved in Signal Drilling and Exploration, Inc. Spudded 1-4-63 at 10:00 P.M. Drilled 15" hole to 235'. Cemented 10-3/4" casing at 230' with 175 sacks regular cement. Drilled 9" hole to 5526'. Ran Schlumberger IES and Micro-Caliper logs. Ran DST #1 (5446-5462) 45 min test. GTS immediately. Rate 7.4 MCFD. Recovered 1' of distillate. Pressures: IH 2855, ISI 1935, IF 980, FF 1150, FSI 1935, FH 2855. DST #2 (5356-5372) 60 min test. GTS in 3 min, TSTM. Rec 140' oil. Pressures: IH 2728, ISI 1605, IF 40, FF 60, FSI 1684, FH 2728. DST #3 (5300-5330) 60 min test. NOTES. Rec 285' oil. Pressures: IH 2840, ISI 1820, IF 90, FF 125, FSI 1670, FH 2840. DST #4 (5270-5284) 45 min test. GTS in 2 min. Rate 3.5 MCFD. Rec 1' water. Pressures: IH 2830, ISI 1600, IF 350, FF 525, FSI 1575, FH 2790. Ran 173 jts 7", 23# casing to 5526 and cemented with 500 sacks regular cement. Tagged float at 5491'. Released rig at 6:00 P.M. 1-19-63.</p>

NOTE.—There were _____ runs or sales of oil; _____ M cu. ft. of gas sold;

_____ runs or sales of gasoline during the month. (Write "no" where applicable.)

NOTE.—Report on this form is required for each calendar month, regardless of the status of operations, and must be filed in duplicate with the supervisor by the 6th of the succeeding month, unless otherwise directed by the supervisor.

UNITED STATES
DEPARTMENT OF THE INTERIOR
GEOLOGICAL SURVEY

LAND OFFICE _____
LEASE NUMBER _____
UNIT Red Wash

Page Two

LESSEE'S MONTHLY REPORT OF OPERATIONS

State Utah County Uintah Field Red Wash

The following is a correct report of operations and production (including drilling and producing wells) for the month of February, 1963,

Agent's address P. O. Box 455 Company California Oil Co., Western Div.
Vernal, Utah Signed R. W. PATTERSON

Phone 789-2442 Agent's title Field Superintendent

SEC. AND 1/4 OF 1/4	TWP.	RANGE	WELL NO.	DAYS PRODUCED	BARRELS OF OIL	GRAVITY	CU. FT. OF GAS (In thousands)	GALLONS OF GASOLINE RECOVERED	BARRELS OF WATER (If none, so state)	REMARKS (If drilling, depth; if shut down, cause; date and result of test for gasoline content of gas)
NE SW 26	7S	23E	184	(23-26B)						
<u>Present Conditions</u>										
Depth: 5526' PBTB: 5491'										
Casing: 10-3/4", 40.5#, J-55 cmtd at 231' (175 sacks) 7", 23#, J-55 cmtd at 5526' (500 sacks)										
<u>Operations Conducted</u>										
Moved in J. W. Gibson workover rig and ran Schlumberger gamma-collar and cement bond logs. Ran McCullough CBL 5472 to 3100'. Shot 1 - way radial super jet at each of following - 5433, 5365, 5329-1/2, 5310, 5305, 5247, 5194 and 5187'. Sand-oil fraced perfs at 5433' down 2-1/2" tubing, with 5,000 gal BF #5/RC containing 4,000# 20-40 sand and 250# Adomite. Avg rate 7.5 BPM with 5,000 psi. Fraced perfs at 5365' with same details as 5433'. Avg rate 8 BPM with 5000 psi. Selectively broke down perfs 5329-1/2, 5310 and 5305' with acid. Fraced perfs 5329-1/2, 5310 and 5305' down 2-1/2" tubing with 12,000 gal #5 BF, containing 12,000# 20-40 sand, 600# Adomite. Avg rate 10.2 BPM with 4750 psi. Acidized and fraced perfs 5247' with 5,000 gals #5 BF containing 6,000# 20-40 sand and 250# Adomite. Avg rate 7 BPM at 5000 psi. Fraced perfs at 5194 and 5187' down 2-1/2" tubing with 10,000 gals #5 BF containing 12,000# 20-40 sand and 500# Adomite. Avg rate 9 BPM with 4950 psi. Ran production tubing, rods and pump. Hung well on production. Released rig 2-12-63.										
NE SW 20	7S	23E	188	(23-20B)						
<u>Present Conditions</u>										
Depth: 5700' PBTB: 5664'										
Casing: 10-3/4", 40.5#, J-55 cmtd at 227' (170 sacks) 7", 23#, J-55 cmtd at 5699' (500 sacks)										
<u>Operations Conducted</u>										
Drilled 9" hole to 5700'. Ran Schlumberger IES and Micro logs. Ran DST #1 -										

NOTE.—There were _____ runs or sales of oil; _____ M cu. ft. of gas sold;

_____ runs or sales of gasoline during the month. (Write "no" where applicable.)

NOTE.—Report on this form is required for each calendar month, regardless of the status of operations, and must be filed in duplicate with the supervisor by the 6th of the succeeding month, unless otherwise directed by the supervisor.

FOLD MARK

Size casing	Where set	Number sacks of cement	Method used	Mud gravity	Amount of mud used
10-3/4"	321'	175	Displaced		
7"	5526'	500	Displaced		

PLUGS AND ADAPTERS

Heaving plug—Material _____ Length _____ Depth set _____
 Adapters—Material _____ Size _____

SHOOTING RECORD

Size	Shell used	Explosive used	Quantity	Date	Depth shot	Depth cleaned out

TOOLS USED

Rotary tools were used from 0 feet to 5526' feet, and from _____ feet to _____ feet
 Cable tools were used from _____ feet to _____ feet, and from _____ feet to _____ feet

DATES

March 9, 19 63 Put to producing March 27, 19 63
 The production for the first 24 hours was 234 barrels of fluid of which 90% was oil; _____%
 emulsion; 10% water; and _____% sediment. Gravity, °Bé. 27
 If gas well, cu. ft. per 24 hours _____ Gallons gasoline per 1,000 cu. ft. of gas _____
 Rock pressure, lbs. per sq. in. _____

EMPLOYEES

Hank Moore, Driller E. E. Gidley, Driller
 C. R. Brandon, Driller _____, Driller

FORMATION RECORD

FROM—	TO—	TOTAL FEET	FORMATION
0	2671	2671	Shale & Sand
2671	5526	2855	Sand & Shale
TGR	2671	(2847)	
G	4374	(1144)	
H	4554	(964)	
I	4745	(773)	
J	5118	(400)	
L	5345	(173)	

(OVER)

HISTORY OF OIL OR GAS WELL

Moved Signal Drilling Rig and rigged up. Spudded at 10:00 P. M. 1-4-63. Drilled 15" hole to 235'. Set 10-3/4" casing to 230.88' with 175 sacks regular cement. WOC 12 hrs.

January 5, 1963 - January 16, 1963

Drilled 9" hole to 5526'. Ran Schlumberger IES and Micro-Caliper logs.

January 17, 1963

Ran DST #1 (5446-5462) 45 Min. test GTS 7.4 MCFD steady to end of flow period. Recovered 1' of Distillate. Pressures: IH - 2855, ISI - 1935, IF - 980, FF - 1150, FSI - 1935, FH - 2835. DST #2 (5356-5372) 60 Min. test. Strong blow (12" H₂O) in 2 Mins. GTS in 3 Min. TSTM/ Recovered 140° mud cut oil. Pressures: IH - 2728, ISI - 1605, IF - 40, FF - 60, FSI - 1684, FH - 2728. DST #3 (5300-5330) 60 minute test. NGTS recovered 285 mud cut oil. Pressures: IH - 2840, ISI-1820, IF - 90, FF - 125, FSI - 1670, FH - 2840.

January 18, 1963

DST #4 (5270-5284) 45 minute test. GTS in 2 min. rate: 3.5 MCFD. REC: 1' water. Pressures: IH - 2830, ISI - 1600, IF - 350, FF - 525, FSI - 1575, FH - 2790.

January 19, 1963

Cemented 7" casing at 5526' with 500 sacks regular cement. Released rig at 6:00 P. M.

February 2, 1963

Moved in J. W. Gibson workover rig to complete well.

February 3, 1963

Ran Schlumberger Gamma-Collar and Cement Bond Logs.

February 4, 1963

Ran McCullough CBL 5472' to 3100'. Shot 1 5-way Radial Super Jet at each of the following: 5433', 5365', 5329½', 5310', 5305', 5247', 5194' and 5187'.

February 5, 1963

Sand-oil fraced perfs at 5433' down 2½" tubing with 5000 Gals. #5 BF containing 4000# 20/40 sand, and 250# Adomite. Avg. rate - 7.5BPM with 5000 psi.

February 6, 1963

Sand-Oil fraced perfs at 5365'. Down 2½" Tubing with 5000 Gals. BF #5/RC containing 4000# 20/40 sand and 250# Adomite. Avg. Rate - 8 BPM with 5000 psi.

February 7, 1963

Broke down perfs. at 5329½' with 150 Gals. acid. Broke down perfs. at 5310' and 5305' with 300 Gals. acid. Sand-Oil fraced perfs. at 5329½', 5310', 5305', down 2½" tubing with 12,000 Gals. BF #5/RC containing 12,000# 20/40 sand, 600# Adomite and 250# L. T. Mothballs. Avg. rate: 10 BPM with 4750 psi.

February 8, 1963

Spotted 150 Gals. acid to perfs. at 5247'. Sand-Oil fraced perfs at 5247' down 2½" tubing with 5000 Gals. #5 BF containing 6000# 20/40 sand, and 250# Adomite. Avg. rate: 7 BPM at 5000 psi.

WELL NO. 184 (23-26B)

PROPERTY: SECTION 26

RED WASH FIELD

February 9, 1963

Sand-Oil fraced perfs. at 5194' and 5187'. Down 2½" tubing with 10,000 Gals. #5 BF, containing 12,000# 20/40 sand, and 500# Adomite. Avg. rate: 9 BPM with 4950 psi.

February 10, 1963

Ran production string.

February 11, 1963

POOH with rods and pump. Removed safety Jt.

February 12, 1963

Ran pump and rods. Hung well on production. Released rig.

WELL NAME: Red Wash Unit #184 (23-26B)

FIELD: Red Wash

PROPOSED PERFORATING PROCEDURE

1. Changes intended: Re-perforate and open new interval 5406-09.
2. Results anticipated: Increase production.
3. Conditions of well which warrant such work: Oil is being produced through limited entry perforations.
4. To be ripped or shot: Shot.
5. Depth, number and size of shots (or depth of rips): 3 shots/ft.
5185-95, 5246-50, 5304-06, 5310-13, 5326-32,
5361-66, 5406-09, 5432-36

6. Date last Log of well filed:
7. Anticipated additional surface disturbances: None.
8. Estimated work date: July 15, 1977
9. Present production and status:

<u>Date</u>	<u>BOPD</u>	<u>MCFD</u>	<u>BWPD</u>
5/77	34	22	19

**UNITED STATES
DEPARTMENT OF THE INTERIOR
GEOLOGICAL SURVEY**

SUBMIT IN TRIPLICATE*
(Other instructions on re-
verse side)

Form approved.
Budget Bureau No. 42-R1424.

5. LEASE DESIGNATION AND SERIAL NO.

U-0566

6. IF INDIAN, ALLOTTEE OR TRIBE NAME

7. UNIT AGREEMENT NAME

Red Wash

8. FARM OR LEASE NAME

Red Wash Unit

9. WELL NO.

#184 (23-26B)

10. FIELD AND POOL, OR WILDCAT

Red Wash Field

11. SEC., T., R., M., OR BLK. AND SURVEY OR AREA

S26, T7S, R23E, SLBM

12. COUNTY OR PARISH 13. STATE

Uintah

Utah

1. OIL WELL GAS WELL OTHER

2. NAME OF OPERATOR
Chevron U.S.A. Inc.

3. ADDRESS OF OPERATOR
P. O. Box 599, Denver, CO 80201

4. LOCATION OF WELL (Report location clearly and in accordance with any State requirements.* See also space 17 below.)
At surface

1980' FSL & 1980' FWL (NE 1/4 SW 1/4)

14. PERMIT NO.

15. ELEVATIONS (Show whether DF, RT, GR, etc.)

KB 5517.54

16. Check Appropriate Box To Indicate Nature of Notice, Report, or Other Data

NOTICE OF INTENTION TO:

SUBSEQUENT REPORT OF:

TEST WATER SHUT-OFF

PULL OR ALTER CASING

WATER SHUT-OFF

REPAIRING WELL

FRACTURE TREAT

MULTIPLE COMPLETE

FRACTURE TREATMENT

ALTERING CASING

SHOOT OR ACIDIZE

ABANDON*

SHOOTING OR ACIDIZING

ABANDONMENT*

REPAIR WELL

CHANGE PLANS

(Other)

(Other)

(NOTE: Report results of multiple completion on Well Completion or Recompletion Report and Log form.)

17. DESCRIBE PROPOSED OR COMPLETED OPERATIONS (Clearly state all pertinent details, and give pertinent dates, including estimated date of starting any proposed work. If well is directionally drilled, give subsurface locations and measured and true vertical depths for all markers and zones pertinent to this work.)*

It is proposed to perforate and do the following stimulation work to increase oil production.

1. MIR. POOH w/rods and tubing.
2. RIH w/bit and scraper and clean out well to 5491'.
3. Perforate intervals 5185-5436'. See attached.
4. RIH w/RBP & Pkr. Swab test interval 5406-09. Evaluate to see if cement squeeze is necessary.
5. Bradenhead frac down 7" casing using 60,000 gals K-1 Super Emulsifrac, 24,000# 100 mesh sand, 60,000# 20/40 sand, 18,000# 10/20 sand, and 800# Benzoic acid flakes-naphthalene mix.
6. RIH w/notched collar to clean out sand.
7. Place well on production.

APPROVED BY THE DIVISION OF
OIL, GAS, AND MINING

DATE: July 8, 1977

BY: [Signature]

No additional surface disturbances required for this activity.

- 3 - USGS
- 2 - State
- 3 - Partners
- 1 - JCB
- 1 - DLD
- 1 - Prod Acctg Sec 723
- 1 - File

18. I hereby certify that the foregoing is true and correct

SIGNED

[Signature]

TITLE

J. J. Johnson

Engineering Assistant

DATE

July 1, 1977

(This space for Federal or State office use)

APPROVED BY _____

TITLE _____

DATE _____

CONDITIONS OF APPROVAL, IF ANY:

**UNITED STATES
DEPARTMENT OF THE INTERIOR
GEOLOGICAL SURVEY**

SUBMIT IN TRIPLICATE*
(Other instructions on re-
verse side)

Form approved.
Budget Bureau No. 42-R1424.

SUNDRY NOTICES AND REPORTS ON WELLS

(Do not use this form for proposals to drill or to deepen or plug back to a different reservoir.
Use "APPLICATION FOR PERMIT—" for such proposals.)

<p>1. OIL WELL <input checked="" type="checkbox"/> GAS WELL <input type="checkbox"/> OTHER <input type="checkbox"/></p> <p>2. NAME OF OPERATOR Chevron U.S.A. Inc.</p> <p>3. ADDRESS OF OPERATOR P. O. Box 599, Denver, CO 80201</p> <p>4. LOCATION OF WELL (Report location clearly and in accordance with any State requirements.* See also space 17 below.) At surface 1980' FSL & 1980' FWL (NE$\frac{1}{4}$ SW$\frac{1}{2}$)</p>	<p>5. LEASE DESIGNATION AND SERIAL NO. U-0566</p> <p>6. IF INDIAN, ALLOTTEE OR TRIBE NAME P</p> <p>7. UNIT AGREEMENT NAME Red Wash</p> <p>8. FARM OR LEASE NAME</p> <p>9. WELL NO. 184 (23-26B)</p> <p>10. FIELD AND POOL, OR WILDCAT Red Wash</p> <p>11. SEC., T., R., M., OR BLE. AND SURVEY OR AREA S26, T7S, R23E, SLBM</p> <p>12. COUNTY OR PARISH Uintah</p> <p>13. STATE Utah</p>
<p>14. PERMIT NO.</p>	<p>15. ELEVATIONS (Show whether DF, RT, GR, etc.) KB 5517.54</p>

16. **Check Appropriate Box To Indicate Nature of Notice, Report, or Other Data**

NOTICE OF INTENTION TO:

TEST WATER SHUT-OFF <input type="checkbox"/>	PULL OR ALTER CASING <input type="checkbox"/>
FRACTURE TREAT <input type="checkbox"/>	MULTIPLE COMPLETE <input type="checkbox"/>
SHOOT OR ACIDIZE <input type="checkbox"/>	ABANDON* <input type="checkbox"/>
REPAIR WELL <input type="checkbox"/>	CHANGE PLANS <input type="checkbox"/>
(Other) <input type="checkbox"/>	

SUBSEQUENT REPORT OF:

WATER SHUT-OFF <input type="checkbox"/>	REPAIRING WELL <input type="checkbox"/>
FRACTURE TREATMENT <input checked="" type="checkbox"/>	ALTERING CASING <input type="checkbox"/>
SHOOTING OR ACIDIZING <input type="checkbox"/>	ABANDONMENT* <input type="checkbox"/>
(Other) <input type="checkbox"/>	

(NOTE: Report results of multiple completion on Well Completion or Recompletion Report and Log form.)

17. DESCRIBE PROPOSED OR COMPLETED OPERATIONS (Clearly state all pertinent details, and give pertinent dates, including estimated date of starting any proposed work. If well is directionally drilled, give subsurface locations and measured and true vertical depths for all markers and zones pertinent to this work.)*

The following stimulation work was done on well:

1. MIR & RU. POOH w/rods, pump and tubing.
2. RIH w/bit and casing scraper. Cleaned out well to 5,486. POOH.
3. Perforated intervals 5185-5436. See attached.
4. RIH w/packer and bridge plug. Set packer at 5,373. Set plug at 5,414. Swab tested zone 5406-09.
5. Pumped 250 gal 15% HCl into formation and swabbed acid back.
6. Bradenhead frac down casing using 60,000 gals K-1 Super Emulsifrac, 24,000# 100 mesh sand, 66,000# 20/40 sand, 18,000# 10/20 sand, and 800# Benzoic acid flakes-Napthalene mix.
7. RIH w/notched collar and cleaned out well.
8. RIH w/tubing, rods and pump.
9. Placed well on production.

3-USGS
2-State
3-Partners
1-JCB
1-DLD
1-Sec. 723
1-File

**No additional surface
disturbances required
for this activity.**

18. I hereby certify that the foregoing is true and correct

SIGNED *J. J. Johnson* TITLE J. J. Johnson DATE Sept. 16, 1977
Engineering Assistant

(This space for Federal or State office use)

APPROVED BY _____ TITLE _____ DATE _____
CONDITIONS OF APPROVAL, IF ANY:

WELL NAME: Red Wash Unit #184 (23-26B)

FIELD: Red Wash

COMPLETED PERFORATING PROCEDURE

1. Depth, number and size of shots (or depths of rips): 3 Shots per foot.

5189-95, 5246-50, 5304-06, 5310-13, 5326-32, 5361-66,
5406-09, 5432-36.

2. Company doing work: Oil Well Perforators

3. Date of work: August 26, 1977

4. Additional surface disturbances: None.

5. Production after work:

<u>Date</u>	<u>BOPD</u>	<u>MCFD</u>	<u>BWPD</u>
9/4/77	106		117

UNITED STATES
DEPARTMENT OF THE INTERIOR
GEOLOGICAL SURVEY

SUNDRY NOTICES AND REPORTS ON WELLS

(Do not use this form for proposals to drill or to deepen or plug back to a different reservoir. Use Form 9-331-C for such proposals.)

1. oil well gas well other

2. NAME OF OPERATOR
Chevron U.S.A. Inc.

3. ADDRESS OF OPERATOR
P. O. Box 599, Denver, CO 80201

4. LOCATION OF WELL (REPORT LOCATION CLEARLY. See space 17 below.)
AT SURFACE: 1980' FSL & 1980' FWL (NE SW)
AT TOP PROD. INTERVAL:
AT TOTAL DEPTH:

5. LEASE
U-0566

6. IF INDIAN, ALLOTTEE OR TRIBE NAME

7. UNIT AGREEMENT NAME
Red Wash

8. FARM OR LEASE NAME

9. WELL NO.
184 (23-26B)

10. FIELD OR WILDCAT NAME
Red Wash

11. SEC., T., R., M., OR BLK. AND SURVEY OR AREA
Sec. 26, T7S, R23E

12. COUNTY OR PARISH
Uintah

13. STATE
Utah

14. API NO.

15. ELEVATIONS (SHOW DF, KDB, AND WD)
KB 5517.54

16. CHECK APPROPRIATE BOX TO INDICATE NATURE OF NOTICE, REPORT, OR OTHER DATA

REQUEST FOR APPROVAL TO:		SUBSEQUENT REPORT OF:	
TEST WATER SHUT-OFF	<input type="checkbox"/>		<input type="checkbox"/>
FRACTURE TREAT	<input checked="" type="checkbox"/>		<input type="checkbox"/>
SHOOT OR ACIDIZE	<input checked="" type="checkbox"/>		<input type="checkbox"/>
REPAIR WELL	<input type="checkbox"/>		<input type="checkbox"/>
PULL OR ALTER CASING	<input type="checkbox"/>		<input type="checkbox"/>
MULTIPLE COMPLETE	<input type="checkbox"/>		<input type="checkbox"/>
CHANGE ZONES	<input type="checkbox"/>		<input type="checkbox"/>
ABANDON*	<input type="checkbox"/>		<input type="checkbox"/>
(other)	<input type="checkbox"/>		<input type="checkbox"/>

APPROVED BY THE DIVISION OF OIL, GAS, AND MINING

DATE: Oct. 11, 1979

BY: *Frank M. [Signature]*



17. DESCRIBE PROPOSED OR COMPLETED OPERATIONS (Clearly state all pertinent details, and give pertinent dates, including estimated date of starting any proposed work. If well is directionally drilled, give subsurface locations and measured and true vertical depths for all markers and zones pertinent to this work.)*

It is proposed to clean out, acidize and fracture stimulate well as follows:

- MIR & RU. POOH w/rods & pump. ND tree. NU BOPE.
- RIH w/bit, casing scraper & clean out to 5481. Circ hole clean. POOH.
- RIH w/RBP, packer & workstring. Acidize. See attached.
- RU to braden head frac interval 5185-5436 down csg using K-1 Superemulsifrac (60-70% oil & 30-40% wtr) (Rangely crude + 2% KCL), wtr gelling agent, 58,000 gals, 66,000# 20/40 sand, 24,000# 100 mesh sand & 18,000# 10/20 sand.
- RIH w/notched collar to clean out sand fill.
- RIH w/production tbg anchor catcher, rods & pump.
- Place well on production.

3 - USGS 1 - JCB
 2 - State 1 - Sec 723
 3 - Partners 1 - File

Subsurface Safety Valve: Manu. and Type _____ Set @ _____ Ft.

18. I hereby certify that the foregoing is true and correct

SIGNED *J.P. [Signature]* TITLE Engineering Ass't. DATE October 9, 1979

(This space for Federal or State office use)

APPROVED BY _____ TITLE _____ DATE _____
CONDITIONS OF APPROVAL, IF ANY:

No additional surface disturbances required for this activity.

WELL NAME: Red Wash Unit 184 (23-26B)

FIELD: Red Wash


PROPOSED TREATMENT PROCEDURE

1. Objective: Increase production.
2. Size and type of treatment:

5406-36	1500 gals 7½% NE acid
5341-66	1750 gals 7½% NE acid
5304-32	1400 gals 7½% NE acid
5246-50	200 gals 7½% NE acid
3. Intervals to be treated:

5185-95	500 gals 7½% NE acid
---------	----------------------
4. Treatment down casing or tubing: Tubing.
5. Method of localizing its effects: RBP, Packer and benzoic acid flakes to be used as diverting agents.
6. Disposal of treating fluid: Spent acid will be swabbed back to flat tank.
7. Name of company to do work: Dowell, Halliburton or Western.
8. Anticipated additional surface disturbances: None.
9. Estimated work date: Oct. 24, 1979.
10. Present status, current production and producing interval:

<u>Date</u>	<u>BOPD</u>	<u>MCFD</u>	<u>BWPD</u>
9/79	16	7	20

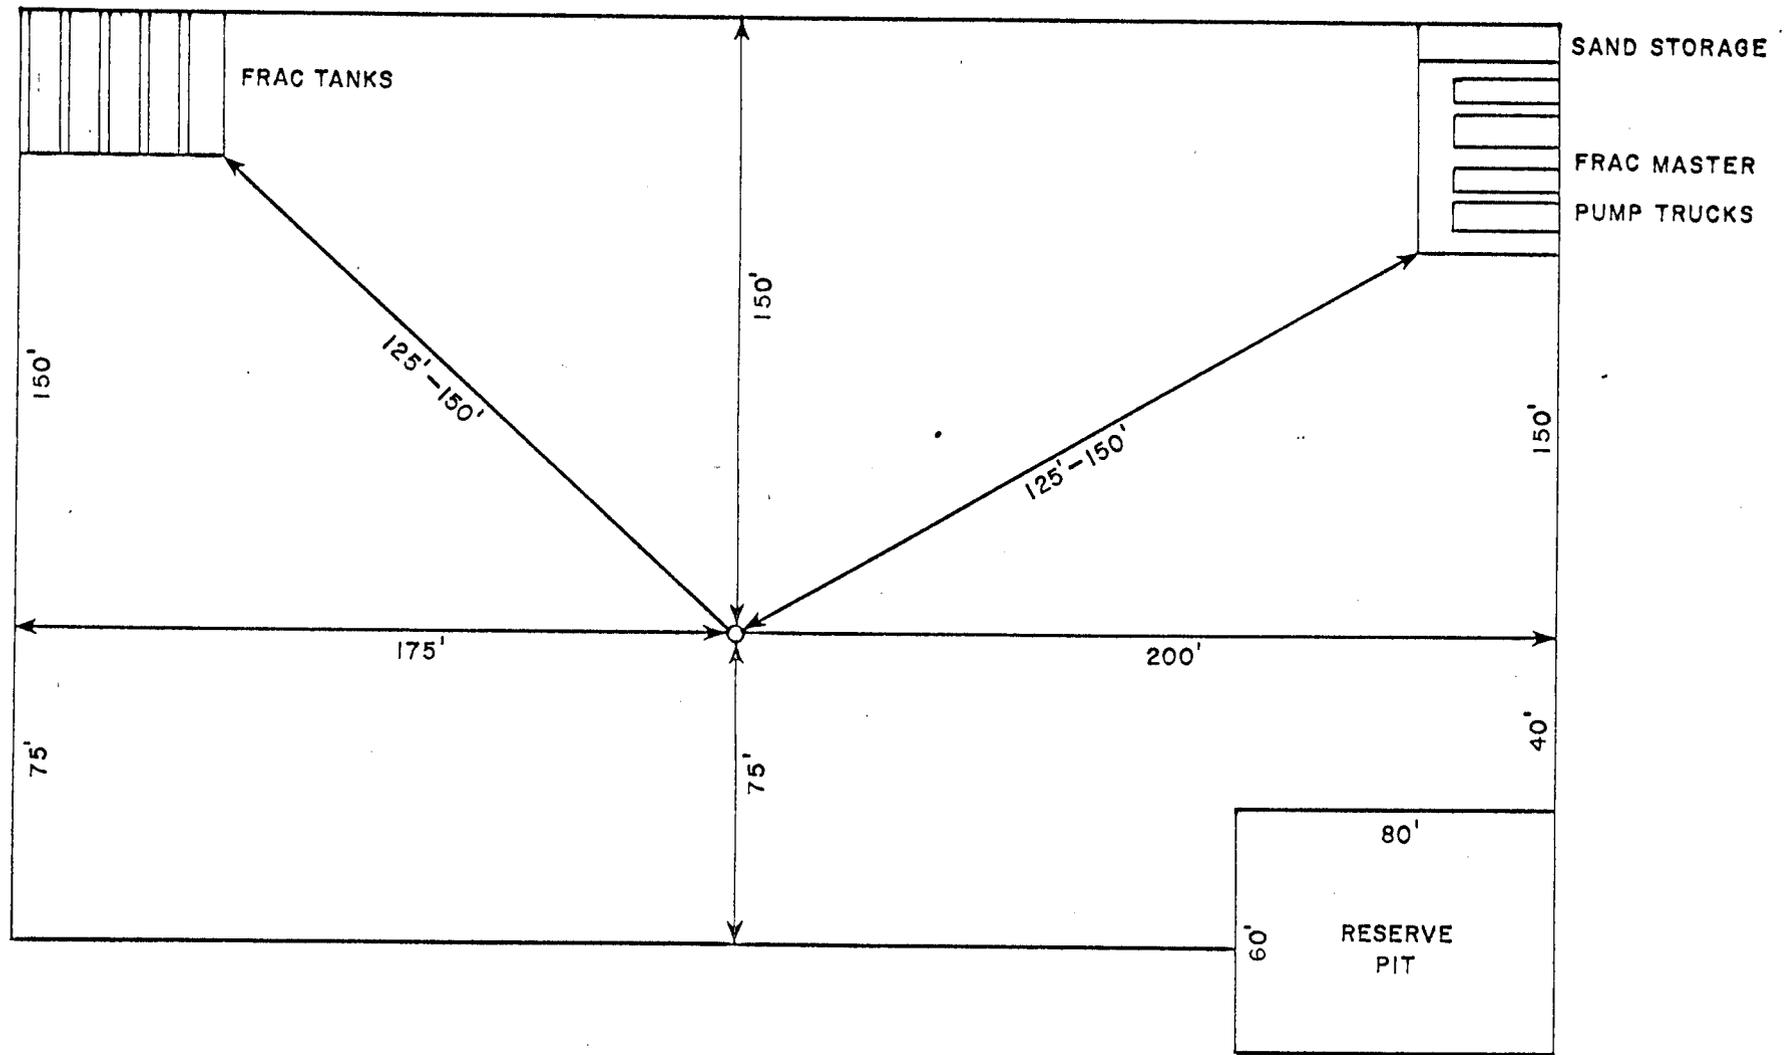

TYPICAL RED WASH LOCATION
 EQUIPMENT LOCATION SCHEMATIC
 FOR
 RWU 184 (23-26B)

UNITED STATES
DEPARTMENT OF THE INTERIOR
GEOLOGICAL SURVEY

SUNDRY NOTICES AND REPORTS ON WELLS

(Do not use this form for proposals to drill or to deepen or plug back to a different reservoir. Use Form 9-331-C for such proposals.)

1. oil well gas well other

2. NAME OF OPERATOR
Chevron U.S.A. Inc.

3. ADDRESS OF OPERATOR
P. O. Box 599, Denver, CO 80201

4. LOCATION OF WELL (REPORT LOCATION CLEARLY. See space 17 below.)
AT SURFACE: 1980' FSL & 1980' FWL (NESW)
AT TOP PROD. INTERVAL:
AT TOTAL DEPTH:

16. CHECK APPROPRIATE BOX TO INDICATE NATURE OF NOTICE, REPORT, OR OTHER DATA

REQUEST FOR APPROVAL TO:		SUBSEQUENT REPORT OF:	
TEST WATER SHUT-OFF	<input type="checkbox"/>		<input type="checkbox"/>
FRACTURE TREAT	<input type="checkbox"/>		<input checked="" type="checkbox"/>
SHOOT OR ACIDIZE	<input type="checkbox"/>		<input checked="" type="checkbox"/>
REPAIR WELL	<input type="checkbox"/>		<input type="checkbox"/>
PULL OR ALTER CASING	<input type="checkbox"/>		<input type="checkbox"/>
MULTIPLE COMPLETE	<input type="checkbox"/>		<input type="checkbox"/>
CHANGE ZONES	<input type="checkbox"/>		<input type="checkbox"/>
ABANDON*	<input type="checkbox"/>		<input type="checkbox"/>
(other)	<input type="checkbox"/>		<input type="checkbox"/>

5. LEASE
U-0566

6. IF INDIAN, ALLOTTEE OR TRIBE NAME

7. UNIT AGREEMENT NAME
Red Wash

8. FARM OR LEASE NAME

9. WELL NO.
184 (23-26B)

10. FIELD OR WILDCAT NAME
Red Wash

11. SEC., T., R., M., OR BLK. AND SURVEY OR AREA
Sec. 26, T7S, R23E

12. COUNTY OR PARISH
Uintah

13. STATE
Utah

14. API NO.
43-047-05355

15. ELEVATIONS (SHOW DF, KDB, AND WD)
KB 55'

RECEIVED

FEB 15 1980

(NOTE: Report results of multiple completion or zone change on Form 9-330.)

DIVISION OF
OIL, GAS & MINING

17. DESCRIBE PROPOSED OR COMPLETED OPERATIONS (Clearly state all pertinent details, and give pertinent dates, including estimated date of starting any proposed work. If well is directionally drilled, give subsurface locations and measured and true vertical depths for all markers and zones pertinent to this work.)*

This well was cleaned out, acidized, and fractured as follows:

- MIR & RU POOH w/rods & pump. ND tree. NU BOPE.
- RIH w/bit, casing scraper & cleaned out to 5481. Circd hole clean. POOH.
- RIH w/RBP, packer & workstring. Acidized. See attached.
- RU to braden head frac interval 5185-5436 down csg using K-1 superemulsifrac (60-70% oil & 30-40% wtr)(Rangely crude + 2% KCL), wtr gelling agent, 58,000 gals, 66,000# 20/40 sand, 24,000# 100 mesh sand & 18,000# 10120 sand.
- RIH w/not ched. collar + cleaned out sand fill.
- RIH w/production thg anchor catcher, rods & pump. 3-USGS 1-JCB
- Placed well on production. 2-State 1-Sec 723
3-Partners 1-File

No additional surface
disturbances required

Subsurface Safety Valve: Manu. and Type _____ Set @ _____ Ft.

18. I hereby certify that the foregoing is true and correct

SIGNED Charles J. Verman TITLE Engineering Asst. DATE Feb. 7, 1980

(This space for Federal or State office use)

APPROVED BY _____ TITLE _____ DATE _____
CONDITIONS OF APPROVAL, IF ANY:

WELL NAME 184 (23-26B)

FIELD NAME Red Wash

COMPLETED TREATMENT PROCEDURE

1. Size and type of treatment:

5406-36	1500 gal	7½% NE acid
5341-66	1750 gal	7½% NE acid
5304-32	1400 gal	7½% NE acid
5246-50	200 gal	7½% NE acid
5185-95	500 gal	7½% NE acid
2. Intervals treated:
5185-5436
3. Treatment down casing or tubing:
Tubing
4. Methods used to localize effects: RBP, packer and benzoic acid flakes to be used as diverting agents.
5. Disposal of treating fluid: Spent acid will be swabbed to flat tank.

6. Depth to which well was cleaned out: 5481'

7. Date of work: 12/6/79 - 12/19/79

8. Company who performed work: Halliburton

9. Production interval: 5185 - 5436

10. Status and production before treatment:

<u>Date</u>	<u>BOPD</u>	<u>MCFD</u>	<u>BWPD</u>
9/79	16	7	20

11. Status and production after treatment:

<u>Date</u>	<u>BOPD</u>	<u>MCFD</u>	<u>BWPD</u>
12/79	23		53

UNITED STATES
DEPARTMENT OF THE INTERIOR
GEOLOGICAL SURVEY

SUNDRY NOTICES AND REPORTS ON WELLS

(Do not use this form for proposals to drill or to deepen or plug back to a different reservoir. Use Form 9-331-C for such proposals.)

1. oil well gas well other

2. NAME OF OPERATOR
Chevron U.S.A. Inc.

3. ADDRESS OF OPERATOR
P.O. Box 599, Denver, CO 80201

4. LOCATION OF WELL (REPORT LOCATION CLEARLY. See space 17 below.)
AT SURFACE: 1980' FSL, 1880' FWL NESW
AT TOP PROD. INTERVAL:
AT TOTAL DEPTH:

5. LEASE

6. IF INDIAN, ALLOTTEE OR TRIBE NAME

7. UNIT AGREEMENT NAME
Red Wash

8. FARM OR LEASE NAME

9. WELL NO.
184 (23-26B)

10. FIELD OR WILDCAT NAME

11. SEC., T., R., M., OR BLK. AND SURVEY OR AREA
Sec. 27, T7S, R23E

12. COUNTY OR PARISH
Uintah

13. STATE
Utah

14. API NO.
43-047-05355

15. ELEVATIONS (SHOW DF, KDB, AND WD)
KB 5518, GL 5505.5

16. CHECK APPROPRIATE BOX TO INDICATE NATURE OF NOTICE, REPORT, OR OTHER DATA

REQUEST FOR APPROVAL TO:		SUBSEQUENT REPORT OF:	
TEST WATER SHUT-OFF	<input type="checkbox"/>		<input type="checkbox"/>
FRACTURE TREAT	<input type="checkbox"/>		<input type="checkbox"/>
SHOOT OR ACIDIZE	<input type="checkbox"/>		<input type="checkbox"/>
REPAIR WELL	<input type="checkbox"/>		<input type="checkbox"/>
PULL OR ALTER CASING	<input type="checkbox"/>		<input type="checkbox"/>
MULTIPLE COMPLETE	<input type="checkbox"/>		<input type="checkbox"/>
CHANGE ZONES	<input type="checkbox"/>		<input type="checkbox"/>
ABANDON*	<input type="checkbox"/>		<input type="checkbox"/>
(other) Squeeze Cementing	<input type="checkbox"/>		<input type="checkbox"/>

(NOTE: Report results of multiple completion or zone change on Form 9-330.)

17. DESCRIBE PROPOSED OR COMPLETED OPERATIONS (Clearly state all pertinent details, and give pertinent dates, including estimated date of starting any proposed work. If well is directionally drilled, give subsurface locations and measured and true vertical depths for all markers and zones pertinent to this work.)*

It is proposed to cement squeeze water producing zones as per attached procedure.

RECEIVED

APPROVED BY THE STATE
OF UTAH DIVISION OF
OIL, GAS, AND MINING

DATE: 4/2/82
BY: [Signature]

No additional surface
disturbances required
for this activity.

APR 01 1982

DIVISION OF
OIL, GAS & MINING

3-USGS
2-State
3-Partners
1-Field Foreman
1-Sec. 723
1-File

Subsurface Safety Valve: Manu. and Type _____ Set @ _____ Ft.

18. I hereby certify that the foregoing is true and correct

SIGNED Arlene F. Bush TITLE Engineering Asst. DATE March 29, 1982

(This space for Federal or State office use)

APPROVED BY _____ TITLE _____ DATE _____
CONDITIONS OF APPROVAL, IF ANY:

RWU No. 184 (23-26B)
CRD2-2770
WORKOVER JUSTIFICATION
March 10, 1982

The subject 5 Spot area well has been a prolific water producer for the past two years. RWU No. 184 showed a dramatic response to the injection which began in late 1979; production had increased five fold by May 1980. However, the oil rate immediately began to decline rapidly while water production continued to increase (see Figure One).

In December 1981, a fluid entry survey was run which clearly showed that the KF and KD sands were watered out. This can be traced directly to three of the four surrounding injectors where the KF sand is a thief zone as shown by injection surveys.

Also, note Table One which shows a steadily rising fluid level and water cut over the last ten months. It is believed that the rising fluid level killed the KB sand which the fluid entry survey showed to be the primary oil producing interval. The fluid level continued to rise until late February when the well started flowing on its own. It has been flowing since then at \pm 970 BWPD and 5 to 35 BOPD. At this rate, RWU No. 184 is contributing one third of the 5-Spot area water production.

It is recommended that the KF and KD sands be squeeze cemented in No. 184 to eliminate the high water production. While the cause of the high water production is the poor injection profiles, the immediate solution is working on No. 184. The surrounding injectors will be worked on in the near future. No other producers which offset these injectors are experiencing WOR problems.

RWU No. 184 (23-26B)
RED WASH/MAIN AREA 5 SPOT
CRD2-2770
March 10, 1982

Location

NE $\frac{1}{4}$ SW $\frac{1}{4}$, 1980' FSL, 1980' FWL, Section 26, T7S, R23E, Uintah Co., Utah
Lease No. U-0566, API No. 43-047-05355, KB=5518, GL=5505
TD=5526, PBD=5491

Casing Detail

0.90	Baker GS
32.55	1 jt 7", 23 #/ft J-55 casing
1.40	Baker Flexiflo FC
5497.17	172 jts casing as above
- 6.02	above KB
<u>5526.00</u>	

Tubing Detail

12.00	KB
5298.89	168 jts 2-7/8" 6.5 #/ft tubing
1.10	PSN
8.10	Sub
0.75	X-over
26.00	Pump 262 stage M-34
5.60	Seal
22.10	Motor
<u>5374.54</u>	

Well History

02/63

Initial completion

1-5 way jet @ each of 5433, 5365, 5329, 5310, 5305, 5247, 5194, 5187
IP 188 BOPD, 21 BWPD

04/64

Frac above intervals

Before: 14 BOPD, 2 BWPD - After: 74 BOPD, 13 BWPD

09/77

Perforate w/ 3 jets per foot and frac

5436-32, 5409-06, 5366-61, 5332-26, 5313-10, 5306-04, 5250-46,
5195-85

Before: 24 BOPD, 16 BWPD After: 60 BOPD, 52 BWPD

12/79

Frac existing perms

Before: 19 BOPD, 51 BWPD After: 34 BOPD, 121 BWPD

RWU No. 184 (23-26B)
RED WASH/MAIN AREA 5 SPOT
CRD2- 2710
March 10, 1982
Page 2

Workover Procedures

1. MICR and RU as Denver Drilling specifies.
2. Kill well.
3. POOH w/ production string and pump.
4. RIH w/ RBP and PKR, isolate perforations 5332-26.
5. Pump into perforations 5332-26 to check for communication w/ 5313-10/5306-04.
6. POOH w/ retrievable tools.
7. If 5332-26 communicated w/ 5313-10/5306-04, squeeze cement all three intervals. Otherwise, squeeze cement 5313-10/5306-04.
8. Squeeze cement 5250-46.
9. DOC, CIRS and CIBP.
10. RIH w/ production string and pump as Denver Engineering specifies. Return well to production.

UNITED STATES
DEPARTMENT OF THE INTERIOR
BUREAU OF LAND MANAGEMENT

SUBMIT IN TRIPLICATE
(Other instructions on reverse side)

Form approved.
Budget Bureau No. 1004-0
Expires August 31, 1985

5. LEASE DESIGNATION AND SERIAL

U-0566

pow

6. IF INDIAN, ALLOTTEE OR TRIBE NAME

032608

7. UNIT AGREEMENT NAME

Red Wash

8. FARM OR LEASE NAME

9. WELL NO.

184 (23-26B)

10. FIELD AND POOL OR WILDCAT

Red Wash Unit

11. SEC., T., R., M., OR B.L.R. AND SURVEY OR AREA

Sec. 27 - T7S - R23E

12. COUNTY OR PARISH 13. STATE

Uintah

Utah

SUNDRY NOTICES AND REPORTS ON WELLS

(Do not use this form for proposals to drill or to deepen or plug back to a different reservoir. Use "APPLICATION FOR PERMIT--" for such proposals.)

1. OIL WELL GAS WELL OTHER

2. NAME OF OPERATOR
Chevron U.S.A. Inc.

3. ADDRESS OF OPERATOR
P.O. Box 599, Denver, Colorado 80201

4. LOCATION OF WELL (Report location clearly and in accordance with applicable regulations. See also space 17 below.)
At surface

1980 FSL 1880 FWL

NE SW

14. XXXXXXXX
API #43-047-05355

43-047-15390

15. ELEVATIONS (Show whether DF, RT, or Lc.)

GL 5505.5

RECEIVED
MAR 19 1987
DIVISION OF OIL, GAS & MINING

16. Check Appropriate Box To Indicate Nature of Notice, Report, or Other Data

NOTICE OF INTENTION TO:

TEST WATER SHUT-OFF

PULL OR ALTER CASING

FRACTURE TREAT

MULTIPLE COMPLETE

SHOOT OR ACIDIZE

ABANDON*

REPAIR WELL

CHANGE PLANS

(Other)

SUBSEQUENT REPORT OF:

WATER SHUT-OFF

REPAIRING WELL

FRACTURE TREATMENT

ALTERING CASING

SHOOTING OR ACIDIZING

ABANDONMENT*

(Other)

(NOTE: Report results of multiple completion on Well Completion or Recompletion Report and Log form.)

17. DESCRIBE PROPOSED OR COMPLETED OPERATIONS (Clearly state all pertinent details, and give pertinent dates, including estimated date of starting any proposed work. If well is directionally drilled, give subsurface locations and measured and true vertical depths for all markers and zones pertinent to this work.)*

Operating necessity - wellhead packing started leaking.

Work Commenced 3/7/87

Propose to perform work as follows:

1. MIRU
2. Perforate tubing - roll hole with kill weight mud.
3. POOH with tubing and sub pump
4. Run Bit and scraper to 5454'.
5. RIH and set packer.
6. Test casing.
7. Install new wellhead equipment as necessary
8. RDMO

- 3 - BLM
- 3 - State
- 1 - EEM
- 3 - Drlg.
- 1 - File

18. I hereby certify that the foregoing is true and correct

SIGNED J. H. Watson

TITLE Office Assistant

DATE March 12, 1987

(This space for Federal or State office use)

APPROVED BY _____
CONDITIONS OF APPROVAL, IF ANY:

TITLE _____

ACCEPTED BY THE STATE
OF UTAH DIVISION OF
OIL, GAS, AND MINING

Federal approval of this action is required before commencing operations.

*See Instructions on Reverse Side

DATE: 3-20-87

BY: [Signature]

UNITED STATES
DEPARTMENT OF THE INTERIOR
BUREAU OF LAND MANAGEMENT

SUBMIT IN TRIPL
(Other instructions
verse side)

Form approved.
Budget Bureau No. 1004-0-1
Expires August 31, 1985

POW

SUNDRY NOTICES AND REPORTS ON WELLS

(Do not use this form for proposals to drill or to deepen or plug back to a different reservoir.
Use "APPLICATION FOR PERMIT" for such proposals.)

1. OIL WELL GAS WELL OTHER

2. NAME OF OPERATOR
Chevron U. S. A. Inc.

3. ADDRESS OF OPERATOR
P. O. Box 599, Denver, CO 80201

4. LOCATION OF WELL (Report location clearly and in accordance with any State laws.
Sec also space 17 below.)
At surface
1980 FSL, 1880 FWL (NE-SW)

14. ~~WELL NO.~~ 43-047-15990 15. ELEVATIONS (Show whether DF, RT, GR, etc.)
API # ~~43-047-05355~~ 5505.5 GL

RECEIVED
MAR 20 1987

DIVISION OF
OIL, GAS & MINING

5. LEASE DESIGNATION AND SERIAL NO.
U-0566

6. IF INDIAN, ALLOTTEE OR TRIBE NAME
032405

7. UNIT AGREEMENT NAME
Red Wash

8. FARM OR LEASE NAME
23-26B

9. WELL NO.
#184

10. FIELD AND POOL OR WILDCAT
Red Wash Unit

11. SEC., T., R., M., OR BLK. AND SURVEY OR AREA
Sec. ~~27~~ ²⁶, T7S, R23E

12. COUNTY OR PARISH
Uintah

13. STATE
Utah

16. Check Appropriate Box To Indicate Nature of Notice, Report, or Other Data

NOTICE OF INTENTION TO:		SUBSEQUENT REPORT OF:	
TEST WATER SHUT-OFF <input type="checkbox"/>	PULL OR ALTER CASING <input type="checkbox"/>	WATER SHUT-OFF <input type="checkbox"/>	REPAIRING WELL <input checked="" type="checkbox"/>
FRACTURE TREAT <input type="checkbox"/>	MULTIPLE COMPLETE <input type="checkbox"/>	FRACTURE TREATMENT <input type="checkbox"/>	ALTERING CASING <input type="checkbox"/>
SHOOT OR ACIDIZE <input type="checkbox"/>	ABANDON* <input type="checkbox"/>	SHOOTING OR ACIDIZING <input type="checkbox"/>	ABANDONMENT* <input type="checkbox"/>
REPAIR WELL <input type="checkbox"/>	CHANGE PLANS <input type="checkbox"/>	(Other) <input type="checkbox"/>	
(Other) <input type="checkbox"/>			

(NOTE: Report results of multiple completion on Well Completion or Recompletion Report and Log form.)

17. DESCRIBE PROPOSED OR COMPLETED OPERATIONS (Clearly state all pertinent details, and give pertinent dates, including estimated date of starting any proposed work. If well is directionally drilled, give subsurface locations and measured and true vertical depths for all markers and zones pertinent to this work.)*

The wellhead was repaired and well returned to production on 3-12-87 as follows:

- Moved in Western Rig No. 18 3-8-87. Perforated tubing @ 5264'. Circulated and killed well.
- Nippled-up and tested BOPE.
- POOH with sub-pump.
- Made bit and scraper run - Run 'FH' packer. Attempt to set same at 5090' - Didn't set.
- POOH with packer - Redress and run 'FH' packer to 5102'.
- N/D BOPE - N/U tree - Displace annulus with corrosion inhibited fluid.
- Drop Ball - Pressured packer and set same - Backside ~~0~~ psi.
- Open well and flow to battery - Release Rig.

- 3 - BLM
- 3 - State
- 1 - EEM
- 1 - JSL
- 1 - Sec. 724-C
- 3 - Drlg
- 1 - File

18. I hereby certify that the foregoing is true and correct

SIGNED J. L. Watson TITLE Office Assistant DATE March 18, 1987

(This space for Federal or State office use)

APPROVED BY _____ TITLE _____ DATE _____

CONDITIONS OF APPROVAL, IF ANY:

*See Instructions on Reverse Side

UNITED STATES
DEPARTMENT OF THE INTERIOR
BUREAU OF LAND MANAGEMENT

SUBMIT IN TRIPPLICATE
(Other instructions on
reverse side)

Form approved.
Budget Bureau No. 1004-0135
Expires August 31, 1985

5. LEASE DESIGNATION AND SERIAL NO.

U-0566

6. IF INDIAN, ALLOTTEE OR TRIBE NAME

SUNDRY NOTICES AND REPORTS ON WELLS

(Do not use this form for proposals to drill or to deepen or plug back to a different reservoir.
Use "APPLICATION FOR PERMIT—" for such proposals.)

1. OIL WELL GAS WELL OTHER

RECEIVED
FEB 13 1989

7. UNIT AGREEMENT NAME

Red Wash Unit

2. NAME OF OPERATOR
Chevron U.S.A. Inc., Room 13097

8. FARM OR LEASE NAME

Red Wash

3. ADDRESS OF OPERATOR
P.O. Box 599, Denver, CO 80201

9. WELL NO.

RWU #184 (23-26B)

4. LOCATION OF WELL (Report location clearly and in accordance with any State requirements.
See also space 17 below.)
At surface

DIVISION OF
OIL, GAS & MINING

10. FIELD AND POOL, OR WILDCAT

Red Wash - Green River

1,980' FSL (NE SW)
1,980' FWL

11. SEC., T., R., M., OR BLK. AND SURVEY OR AREA

Sec. 26 T7S R23E

14. PERMIT NO.
43-047-15290

15. ELEVATIONS (Show whether DF, RT, GR, etc.)
GL: 5,506' KB: 5,518'

12. COUNTY OR PARISH 13. STATE
Uintah UT

16. Check Appropriate Box To Indicate Nature of Notice, Report, or Other Data

NOTICE OF INTENTION TO:

TEST WATER SHUT-OFF	<input checked="" type="checkbox"/>	PULL OR ALTER CASING	<input type="checkbox"/>
FRACTURE TREAT	<input type="checkbox"/>	MULTIPLE COMPLETE	<input type="checkbox"/>
SHOOT OR ACIDIZE	<input checked="" type="checkbox"/>	ABANDON*	<input type="checkbox"/>
REPAIR WELL	<input type="checkbox"/>	CHANGE PLANS	<input type="checkbox"/>
(Other)			

SUBSEQUENT REPORT OF:

WATER SHUT-OFF	<input type="checkbox"/>	REPAIRING WELL	<input type="checkbox"/>
FRACTURE TREATMENT	<input type="checkbox"/>	ALTERING CASING	<input type="checkbox"/>
SHOOTING OR ACIDIZING	<input type="checkbox"/>	ABANDONMENT*	<input type="checkbox"/>
(Other)			

(NOTE: Report results of multiple completion on Well Completion or Recompletion Report and Log form.)

17. DESCRIBE PROPOSED OR COMPLETED OPERATIONS (Clearly state all pertinent details, and give pertinent dates, including estimated date of starting any proposed work. If well is directionally drilled, give subsurface locations and measured and true vertical depths for all markers and zones pertinent to this work.)*

It is proposed to recomplete RWU #184 as follows:

1. Set BPV. MIRU. N/D wellhead. N/U & test Class III BOPE. Pull BPV.
2. Clean out paraffin plug in TBG.
3. POOH w/production string.
4. RU wireline unit. RIH w/ GR-junk basket to ± 5,300'. RIH & set CICR @ ± 5,290'.
5. RIH w/ bit & scraper to ± 5,290'.
6. RIH w/ RBP & PKR. Isolate perms 5,185'-5,250' (K_B - K_D) & acidize w/ 500 gal. 15% HCL, 250 gal. 2% KCL w/200# Baf & 500 gal. 15% HCL.
7. Swab test.
8. POOH w/tools.
9. RIH w/production equipment.
10. RDMOL.

3-BLM
3-State
2-Partners
1-EEM
1-MKD
2-DRLG
1-File

18. I hereby certify that the foregoing is true and correct

SIGNED J. B. Watson TITLE Technical Assistant DATE 2-9-89

(This space for Federal or State office use)

APPROVED BY _____ TITLE _____

ACCEPTED BY THE STATE
OF UTAH DIVISION OF
OIL, GAS, AND MINING

Federal approval of this action
is required before commencing
operations.

*See Instructions on Reverse Side

DATE 2-23-89
BY J. R. Bays

UNITED STATES
DEPARTMENT OF THE INTERIOR
BUREAU OF LAND MANAGEMENT

SUBMIT IN TRIPPLICATE*
(Other instructions on re-
verse side)

Form approved.
Budget Bureau No. 1004-0135
Expires August 31, 1985

5. LEASE DESIGNATION AND SERIAL NO.

U-0566

6. INDIAN, ALLOTTEE OR TRIBE NAME

SUNDRY NOTICES AND REPORTS ON WELLS

(Do not use this form for proposals to drill or to deepen or plug back to a different reservoir.
Use "APPLICATION FOR PERMIT—" for such proposals.)

1. OIL WELL <input checked="" type="checkbox"/> GAS WELL <input type="checkbox"/> OTHER <input type="checkbox"/>		7. UNIT AGREEMENT NAME Red Wash Unit
2. NAME OF OPERATOR Chevron U.S.A. Inc., Room 13097		8. FARM OR LEASE NAME Red Wash
3. ADDRESS OF OPERATOR P. O. Box 599, Denver CO 80201		9. WELL NO. RWU #184 (23-26B)
4. LOCATION OF WELL (Report location clearly and in accordance with any State requirements.* See also space 17 below.) At surface 1,980' FSL & 1,980' FWL NE $\frac{1}{4}$ SW $\frac{1}{4}$		10. FIELD AND POOL, OR WILDCAT Red Wash-Green River
14. PERMIT NO. API 43-047-15290		11. SEC., T., R., M., OR BLK. AND SURVEY OR AREA Sec. 26-T7S-R23E
15. ELEVATIONS (Show whether DF, RT, GR, etc.) GL: 5,506' KB: 5,518'		12. COUNTY OR PARISH Uintah
		13. STATE Utah

RECEIVED
MAR 31 1989

DIVISION OF
OIL, GAS & MINING

16. Check Appropriate Box To Indicate Nature of Notice, Report, or Other Data

NOTICE OF INTENTION TO:		SUBSEQUENT REPORT OF:	
TEST WATER SHUT-OFF <input type="checkbox"/>	FULL OR ALTER CASING <input type="checkbox"/>	WATER SHUT-OFF <input checked="" type="checkbox"/>	REPAIRING WELL <input type="checkbox"/>
FRACTURE TREAT <input type="checkbox"/>	MULTIPLE COMPLETE <input type="checkbox"/>	FRACTURE TREATMENT <input type="checkbox"/>	ALTERING CASING <input type="checkbox"/>
SHOOT OR ACIDIZE <input type="checkbox"/>	ABANDON* <input type="checkbox"/>	SHOOTING OR ACIDIZING <input checked="" type="checkbox"/>	ABANDONMENT* <input type="checkbox"/>
REPAIR WELL <input type="checkbox"/>	CHANGE PLANS <input type="checkbox"/>	(Other) _____	

(Other) _____
(NOTE: Report results of multiple completion on Well Completion or Recompletion Report and Log form.)

17. DESCRIBE PROPOSED OR COMPLETED OPERATIONS (Clearly state all pertinent details, and give pertinent dates, including estimated date of starting any proposed work. If well is directionally drilled, give subsurface locations and measured and true vertical depths for all markers and zones pertinent to this work.)*

RWU #184 was recompleted as follows:

1. RIH w/coil tbg unit. Clean out paraffin plug 148'-2,550'.
2. MIRU Western 18 3/21/89. N/D WH. N/U & test BOPE.
3. POOH w/production string.
4. RIH w/bit & scraper & tag fill @ 5,426'.
5. Set CIBP @ 5,285'. RIH w/RBP & pkr.
6. Isolated perms 5,185'-95' & 5,246'-50'. Acidized w/1,000 gals 15% HCL & additives. Swabbed back load.
7. POOH w/tools.
8. RIH w/production string.
9. N/D BOPE. N/U WH.
10. RIH w/pump & rods.
11. RDMOL 3/24/89.

- 3-BLM
- 3-State
- 2-Partners
- 1-EEM
- 1-MKD
- 2-Drlg
- 1-PLM
- 1-Sec. 724-C
- 1-Sec. 724-R
- 1-File

18. I hereby certify that the foregoing is true and correct

SIGNED G. Stalson TITLE Technical Assistant DATE 3-28-89

(This space for Federal or State office use)

APPROVED BY _____ TITLE _____ DATE _____

CONDITIONS OF APPROVAL, IF ANY:

*See Instructions on Reverse Side

**UNITED STATES
DEPARTMENT OF THE INTERIOR
BUREAU OF LAND MANAGEMENT**

FORM APPROVED
Budget Bureau No. 1004-0135
Expires: March 31, 1993

SUNDRY NOTICES AND REPORTS ON WELLS
Do not use this form for proposals to drill or to deepen or reentry to a different reservoir
Use "APPLICATION FOR PERMIT--" for such proposals

SUBMIT IN TRIPLICATE

1. Type of Well
Oil Gas
 Well Well Other

2. Name of Operator
CHEVRON U.S.A. PRODUCTION COMPANY

3. Address and Telephone No.
11002 E. 17500 S. VERNAL, UT 84078-8526 Steve McPherson in Red Wash (801) 781-4310
or Gary Scott in Rangely, CO. (970) 675-3791

4. Location of Well (Footage, Sec., T., R., M., or Survey Description)
1980' FSL & 1980' FWL (NE SW) SECTION 26, T7S, R23E, SLBM

5. Lease Designation and Serial No.
U-0566

6. If Indian, Allottee or Tribe Name
N/A

7. If Unit or CA, Agreement Designation
RED WASH UNIT

8. Well Name and No.
RED WASH UNIT 184

9. API Well No.
43-047-15290

10. Field and Pool, or Exploratory Area
RED WASH - GREEN RIVER

11. County or Parish, State
UINTAH, UTAH

12. CHECK APPROPRIATE BOX(S) TO INDICATE NATURE OF NOTICE, REPORT, OR OTHER DATA

TYPE OF SUBMISSION	TYPE OF ACTION
<input checked="" type="checkbox"/> Notice of Intent	<input type="checkbox"/> Abandonment
<input type="checkbox"/> Subsequent Report	<input checked="" type="checkbox"/> Recompletion
<input type="checkbox"/> Final Abandonment Notice	<input type="checkbox"/> Plugging Back
	<input type="checkbox"/> Casing Repair
	<input type="checkbox"/> Altering Casing
	<input checked="" type="checkbox"/> Other <u>ADDED PERFORATIONS</u>
	<input type="checkbox"/> Change of Plans
	<input type="checkbox"/> New Construction
	<input type="checkbox"/> Non-Routine Fracturing
	<input type="checkbox"/> Water Shut-Off
	<input type="checkbox"/> Conversion to Injection
	<input type="checkbox"/> Dispose Water

(Note) Report results of multiple completion on Well Completion or Recompletion Report and Log form.)

13. Describe Proposed or Completed Operations (Clearly state all pertinent details, and give pertinent dates, including estimated date of starting any proposed work. If well is directionally drilled, give subsurface locations and measured and true vertical depths for all markers and zones pertinent to this work)

- MIRU. HOT OIL AS NEEDED. TOH WITH RODS AND PUMP.
- ND WH AND NU BOPE. RELEASE TUBING ANCHOR AND TOH.
- MAKE BIT AND SCRAPER RUN IN 7" CASING TO 5273' PBTD.
- PU RETRIEVABLE PACKER AND HYDROTEST IN HOLE TO ~ 3000 PSI. SET PACKER AT ~ 4300' AND PRESSURE TEST ANNULUS TO ~ 500 PSI.
- PERFORATE THE FOLLOWING INTERVALS THROUGH TUBING USING 4 JSPF, DECENTRALIZED, 0 DEGREE PHASING, MAXIMUM AVAILABLE CHARGE. DEPTHS ARE FROM SCHLUMBERGER ELECTRIC LOG DATED 1/17/63.
4716-27' Hf
4707-10' Hf
4648-52' Hc
4584-88' Ha
4569-74' H
4441-46' Gh
4402-08' Gc
- SWAB/FLOW TEST AND EVALUATE. WELL MAY KICK OFF FLOWING BUT WILL REQUIRE ROD PUMPING IN THE NEAR FUTURE. PLAN ON KILLING THE WELL AND RUNNING ROD EQUIPMENT.
- RDMO. RETURN TO PRODUCTION.

14. I hereby certify that the foregoing is true and correct.
Signed G.D. SCOTT *G.D. Scott* Title DRILLING TECHNICIAN Date January 26, 1996

(This space for Federal or State office use)

Approved by: _____ Title _____

Conditions of approval, if any _____

Title 18 U.S.C. Section 1001, makes it a crime for any person knowingly and willfully to make to any department or agency of the United States any false, fictitious or fraudulent statements or representations as to any matter within its jurisdiction.

**Accepted by the
Utah Division of
Oil, Gas and Mining
FOR RECORD ONLY**

UNITED STATES
DEPARTMENT OF THE INTERIOR
BUREAU OF LAND MANAGEMENT

FORM APPROVED
Budget Bureau No. 1004-0135
Expires: March 31, 1993

SUNDRY NOTICES AND REPORTS ON WELLS
Do not use this form for proposals to drill or to deepen or reentry to a different reservoir
Use "APPLICATION FOR PERMIT--" for such proposals

5. Lease Designation and Serial No.
U-0566

6. If Indian, Allottee or Tribe Name
N/A

7. If Unit or CA, Agreement Designation
RED WASH UNIT

8. Well Name and No.
RED WASH UNIT 184

9. API Well No.
43-047-15290

10. Field and Pool, or Exploratory Area
RED WASH - GREEN RIVER

11. County or Parish, State
UINTAH, UTAH

SUBMIT IN TRIPLICATE

FEB 12 1996

1. Type of Well
Oil Gas
 Well Well Other

2. Name of Operator
CHEVRON U.S.A. PRODUCTION COMPANY

3. Address and Telephone No.
11002 E. 17500 S. VERNAL, UT 84078-8526
Steve McPherson in Red Wash (801) 781-4310
or Gary Scott in Rangely, CO. (970) 675-3791

4. Location of Well (Footage, Sec., T., R., M., or Survey Description)
1980' FSL & 1980' FWL (NE SW) SECTION 26, T7S, R23E, SLBM

12. CHECK APPROPRIATE BOX(S) TO INDICATE NATURE OF NOTICE, REPORT, OR OTHER DATA

TYPE OF SUBMISSION	TYPE OF ACTION
<input type="checkbox"/> Notice of Intent	<input type="checkbox"/> Abandonment
<input checked="" type="checkbox"/> Subsequent Report	<input checked="" type="checkbox"/> Recompletion
<input type="checkbox"/> Final Abandonment Notice	<input type="checkbox"/> Plugging Back
	<input type="checkbox"/> Casing Repair
	<input type="checkbox"/> Altering Casing
	<input checked="" type="checkbox"/> Other <u>ADDED PERFORATIONS</u>
	<input type="checkbox"/> Change of Plans
	<input type="checkbox"/> New Construction
	<input type="checkbox"/> Non-Routine Fracturing
	<input type="checkbox"/> Water Shut-Off
	<input type="checkbox"/> Conversion to Injection
	<input type="checkbox"/> Dispose Water

(Note) Report results of multiple completion on Well Completion or Recompletion Report and Log form.)

13. Describe Proposed or Completed Operations (Clearly state all pertinent details, and give pertinent dates, including estimated date of starting any proposed work. If well is directionally drilled, give subsurface locations and measured and true vertical depths for all markers and zones pertinent to this work)
DATE OF WORK: 1/22/96 THRU 1/26/96

- MIRU. HOT OIL AS NEEDED. TOH WITH RODS AND PUMP.
- ND WH AND NU BOPE. RELEASE TUBING ANCHOR AND TOH.
- MAKE BIT AND SCRAPER RUN IN 7" CASING TO 5269' PBT.D.
- PU RETRIEVABLE PACKER AND HYDROTEST IN HOLE TO 6000 PSI. SET PACKER AND PRESSURE TEST ANNULUS TO 500 PSI. OK.
- PERFORATED THE FOLLOWING INTERVALS THROUGH TUBING USING 4 JSPF, DECENTRALIZED, 0 DEGREE PHASING, MAXIMUM AVAILABLE CHARGE. DEPTHS ARE FROM SCHLUMBERGER ELECTRIC LOG DATED 1/17/63.
4716-27' Hf
4707-10' Hf
4648-52' Hc
4584-88' Ha
4569-74' H
4441-46' Gh
4402-08' Gc
NO SHOW OF GAS WHILE PERFORATING
- POOH W/ PACKER, RIH W/PRODUCTION EQUIPMENT TO PUMP AND RETURN WELL TO PRODUCTION.
- RDMO

14. I hereby certify that the foregoing is true and correct.
Signed G.D. SCOTT *G.D. Scott* Title DRILLING TECHNICIAN Date February 7, 1996

(This space for Federal or State office use)

Approved by: _____ Title _____ Date 4/10/96
Tax credit

Title 18 U.S.C. Section 1001, makes it a crime for any person knowingly and willfully to make to any department or agency of the United States any false, fictitious or fraudulent statements or representations as to any matter within its jurisdiction.

UNITED STATES
DEPARTMENT OF THE INTERIOR
BUREAU OF LAND MANAGEMENT

FORM APPROVED
Budget Bureau No. 1004-0135
Expires: March 31, 1993

SUNDRY NOTICES AND REPORTS ON WELLS

Do not use this form for proposals to drill or to deepen or reentry to a different reservoir
Use "APPLICATION FOR PERMIT--" for such proposals

SUBMIT IN TRIPLICATE

1. Type of Well
Oil Gas
 Well Well Other

2. Name of Operator
CHEVRON U.S.A. PRODUCTION COMPANY

3. Address and Telephone No
11002 E. 17500 S. VERNAL, UT 84078-8526 (801) 781-4300

4. Location of Well (Footage, Sec., T., R., M., or Survey Description)
1980' FSL & 1980' FWL (NE SW) SECTION 26, T7S, R23E, SLBM

5. Lease Designation and Serial No.
U-0566

6. If Indian, Allottee or Tribe Name
N/A

7. If Unit or CA, Agreement Designation
RED WASH UNIT

8. Well Name and No.
RED WASH UNIT 184 23-26B

9. API Well No.
43-047-15290

10. Field and Pool, or Exploratory Area
RED WASH - GREEN RIVER

11. County or Parish, State
UINTAH, UTAH

12. CHECK APPROPRIATE BOX(S) TO INDICATE NATURE OF NOTICE, REPORT, OR OTHER DATA

TYPE OF SUBMISSION	TYPE OF ACTION
<input type="checkbox"/> Notice of Intent	<input type="checkbox"/> Abandonment
<input checked="" type="checkbox"/> Subsequent Report	<input type="checkbox"/> Recompletion
<input type="checkbox"/> Final Abandonment Notice	<input type="checkbox"/> Plugging Back
	<input type="checkbox"/> Casing Repair
	<input type="checkbox"/> Altering Casing
	<input checked="" type="checkbox"/> Other <u>TA STATUS FOR WELL</u>
	<input type="checkbox"/> Change of Plans
	<input type="checkbox"/> New Construction
	<input type="checkbox"/> Non-Routine Fracturing
	<input type="checkbox"/> Water Shut-Off
	<input type="checkbox"/> Conversion to Injection
	<input type="checkbox"/> Dispose Water

(Note) Report results of multiple completion on Well Completion or Recompletion Report and Log form.)

13. Describe Proposed or Completed Operations (Clearly state all pertinent details, and give pertinent dates, including estimated date of starting any proposed work. If well is directionally drilled, give subsurface locations and measured and true vertical depths for all markers and zones pertinent to this work)

WE REQUEST A TA STATUS APPROVAL FOR THIS WELL.

WE PLAN TO RE-EVALUATE THIS WELL FOR POSSIBLE FUTURE WATER INJECTION SERVICE.



14. I hereby certify that the foregoing is true and correct.
Signed D. C. BEAMAN *D.C. Beaman* Title COMPUTER SYSTEMS OPERAOTR Date 3/18/1999

(This space for Federal or State office use)

Approved by: _____ Title _____ Date _____

Conditions of approval, if any

Title 18 U.S.C. Section 1001, makes it a crime for any person knowingly and willfully to make to any department or agency of the United States any false, fictitious or fraudulent statements or representations as to any matter within its jurisdiction.

UNITED STATES
DEPARTMENT OF THE INTERIOR
BUREAU OF LAND MANAGEMENT

FORM APPROVED
Budget Bureau No. 1004-0135
Expires: March 31, 1993

SUNDRY NOTICES AND REPORTS ON WELLS

Do not use this form for proposals to drill or to deepen or reentry to a different reservoir
Use "APPLICATION FOR PERMIT--" for such proposals

SUBMIT IN TRIPLICATE

1. Type of Well
 Oil Gas
 Well Well Other MULTIPLE WELLS SEE ATTACHED LIST

2. Name of Operator
CHEVRON U.S.A. INC.

3. Address and Telephone No
11002 E. 17500 S. VERNAL, UT 84078-8526 (801) 781-4300

4. Location of Well (Footage, Sec., T., R., M., or Survey Description)

5. Lease Designation and Serial No.

6. If Indian, Allottee or Tribe Name
N/A

7. If Unit or CA, Agreement Designation
**RED WASH UNIT
I-SEC NO 761**

8. Well Name and No.

9. API Well No.

10. Field and Pool, or Exploratory Area
RED WASH - GREEN RIVER

11. County or Parish, State
UINTAH, UTAH

12. CHECK APPROPRIATE BOX(S) TO INDICATE NATURE OF NOTICE, REPORT, OR OTHER DATA

TYPE OF SUBMISSION	TYPE OF ACTION
<input type="checkbox"/> Notice of Intent	<input type="checkbox"/> Abandonment
<input checked="" type="checkbox"/> Subsequent Report	<input type="checkbox"/> Recompletion
<input type="checkbox"/> Final Abandonment Notice	<input type="checkbox"/> Plugging Back
	<input type="checkbox"/> Casing Repair
	<input type="checkbox"/> Altering Casing
	<input checked="" type="checkbox"/> Other <u>CHANGE OF OPERATOR</u>
	<input type="checkbox"/> Change of Plans
	<input type="checkbox"/> New Construction
	<input type="checkbox"/> Non-Routine Fracturing
	<input type="checkbox"/> Water Shut-Off
	<input type="checkbox"/> Conversion to Injection
	<input type="checkbox"/> Dispose Water

(Note) Report results of multiple completion on Well Completion or Recompletion Report and Log form.)

13. Describe Proposed or Completed Operations (Clearly state all pertinent details, and give pertinent dates, including estimated date of starting any proposed work. If well is directionally drilled, give subsurface locations and measured and true vertical depths for all markers and zones pertinent to this work)

As of January 1, 2000 Chevron U.S.A. INC. resigns as Operator of the Red Wash Unit.
The Unit Number is I-SEC NO 761 effective October 31, 1950.

The successor operator under the Unit Agreement will be
Shenandoah Energy Inc.
 475 17th Street, Suite 1000
 Denver, CO 80202

Agreed and accepted to this 29th day of December, 1999

Shenandoah Energy Inc.
 By: *M. L. Solich*
 Mitchell L. Solich
 President

RECEIVED

DEC 30 1999

DIVISION OF OIL, GAS & MINING

14. I hereby certify that the foregoing is true and correct.
 Signed A. E. Wacker *A. E. Wacker* Title Assistant Secretary Date 12/29/99

(This space for Federal or State office use)

Approved by: _____ Title _____ Date _____

Conditions of approval, if any _____

Title 18 U.S.C. Section 1001, makes it a crime for any person knowingly and willfully to make to any department or agency of the United States any false, fictitious or fraudulent statements or representations as to any matter within its jurisdiction.

OPERATOR CHANGE WORKSHEET

ROUTING

1. GLH		4-KAS ✓
2. CDW ✓		5-SJ ✓
3. JLT		6-FILE

Enter date after each listed item is completed

X Change of Operator (Well Sold)

Designation of Agent

Operator Name Change (Only)

Merger

The operator of the well(s) listed below has changed, effective: 01-01-2000

FROM: (Old Operator):
 CHEVRON USA INC
 Address: 11002 E. 17500 S.
 VERNAL, UT 84078-8526
 Phone: 1-(435)-781-4300
 Account No. N0210

TO: (New Operator):
 SHENANDOAH ENERGY INC
 Address: 11002 E. 17500 S.
 VERNAL, UT 84078
 Phone: 1-(435)-781-4300
 Account N4235

CA No. **Unit: RED WASH**

WELL(S)

NAME	API NO.	ENTITY NO.	SEC. TWN RNG	LEASE TYPE	WELL TYPE	WELL STATUS
RWU 190 (34-29A)	43-047-16500	99998	29-07S-22E	FEDERAL	IW	PA
RWU 179 (43-33A)	43-047-15286	5670	33-07S-22E	FEDERAL	OW	PA
RWU 192 (41-33A)	43-047-15294	5670	33-07S-22E	FEDERAL	OW	P
RWU 178 (22-13B)	43-047-15285	5670	13-07S-23E	FEDERAL	OW	TA
RWU 191 (12-27B)	43-047-15293	99998	14-07S-23E	FEDERAL	IW	PA
RWU 194 (12-14B)	43-047-15296	5670	14-07S-23E	FEDERAL	OW	P
RWU 189 (41-16B)	43-047-15292	5670	16-07S-23E	STATE	OW	P
RWU 188 (23-20B)	43-047-15291	5670	20-07S-23E	FEDERAL	OW	TA
RWU 180 (31-23B)	43-047-15287	5670	23-07S-23E	FEDERAL	OW	TA
RWU 193 (43-24B)	43-047-15295	5670	24-07S-23E	FEDERAL	GW	P
RWU 184 (23-26B)	43-047-15290	5670	26-07S-23E	FEDERAL	OW	TA
RWU 19 (34-26B)	43-047-15148	5670	26-07S-23E	FEDERAL	GW	P
RWU 176 (31-28B)	43-047-15283	5670	28-07S-23E	FEDERAL	OW	TA
RWU 177 (42-28B)	43-047-15284	5670	28-07S-23E	FEDERAL	OW	TA
RWU 20 (41-29B)	43-047-15149	5670	29-07S-23E	FEDERAL	OW	PA
RWU 181 (34-30B)	43-047-15288	5670	30-07S-23E	FEDERAL	OW	P
RWU 186 (12-30B)	43-047-16499	99998	30-07S-23E	FEDERAL	IW	PA
RWU 198 (21-33B)	43-047-15300	5670	33-07S-23E	FEDERAL	OW	PA
RWU 196 (23-17C)	43-047-15298	5670	17-07S-24E	FEDERAL	GW	P
RWU 195 (43-18C)	43-047-15297	5670	18-07S-24E	FEDERAL	OW	PA
RWU 18 (41-19C)	43-047-15147	5670	19-07S-24E	FEDERAL	GW	PA
RWU 197 (43-21C)	43-047-15299	5670	21-07S-24E	FEDERAL	OW	PA

OPERATOR CHANGES DOCUMENTATION

- (R649-8-10) Sundry or legal documentation was received from the **FORMER** operator on: 12-30-1999
- (R649-8-10) Sundry or legal documentation was received from the **NEW** operator on: 08-09-2000

3. The new company has been checked through the **Department of Commerce, Division of Corporations Database** on: 08-23-2000
4. Is the new operator registered in the State of Utah: YES Business Number: 224885
5. If **NO**, the operator was contacted on: _____
6. **Federal and Indian Lease Wells:** The BLM and or the BIA has approved the (merger, name change, or operator change for all wells listed on Federal or Indian leases on: 02/04/2000
7. **Federal and Indian Units:** The BLM or BIA has approved the successor of unit operator for wells listed on: 02/04/2000
8. **Federal and Indian Communization Agreements ("CA"):** The BLM or the BIA has approved the operator change for all wells listed involved in a CA on: N/A
9. **Underground Injection Control ("UIC") Proj:** The Division has approved UIC Form 5, **Transfer of Authority to Inject**, for the enhanced/secondary recovery unit/project for the water disposal well(s) listed on: _____

DATA ENTRY:

1. Changes entered in the **Oil and Gas Database** on: 09/18/2000
2. Changes have been entered on the **Monthly Operator Change Spread Sheet** on: 09/18/2000
3. Bond information entered in RBDMS on: N/A
4. Fee wells attached to bond in RBDMS on: N/A

STATE BOND VERIFICATION:

1. State well(s) covered by Bond No.: 159261960

FEE WELLS - BOND VERIFICATION/LEASE INTEREST OWNER NOTIFICATION:

1. (R649-3-1) The **NEW** operator of any fee well(s) listed has furnished a bond: N/A
2. The **FORMER** operator has requested a release of liability from their bond on: N/A
The Division sent response by letter on: N/A
3. (R649-2-10) The **FORMER** operator of the Fee wells has been contacted and informed by a letter from the Division of their responsibility to notify all interest owners of this change on: _____

FILMING:

1. All attachments to this form have been **MICROFILMED** on: 3.2.01

FILING:

1. **ORIGINALS/COPIES** of all attachments pertaining to each individual well have been filled in each well file on: _____

COMMENTS:



United States Department of the Interior

BUREAU OF LAND MANAGEMENT

Utah State Office
P.O. Box 45155
Salt Lake City, UT 84145-0155

RECEIVED

FEB 07 2000

DIVISION OF
OIL, GAS AND MINING

IN REPLY REFER TO
UT-931

February 4, 2000

Shenandoah Energy Inc.
Attn: Rae Cusimano
475 17th Street, Suite 1000
Denver, Colorado 80202

Re: Red Wash Unit
Uintah County, Utah

Gentlemen:

On December 30, 1999, we received an indenture whereby Chevron U.S.A. Inc. resigned as Unit Operator and Shenandoah Energy Inc. was designated as Successor Unit Operator for the Red Wash Unit, Uintah County, Utah.

This indenture was executed by all required parties and the signatory parties have complied with Sections 5 and 6 of the unit agreement. The instrument is hereby approved effective February 4, 2000. In approving this designation, the Authorized Officer neither warrants nor certifies that the designated party has obtained all required approval that would entitle it to conduct operations under the Red Wash Unit Agreement.

Your statewide (Utah) oil and gas bond No. 0969 will be used to cover all operations within the Red Wash Unit.

It is requested that you notify all interested parties of the change in unit operator. Copies of the approved instruments are being distributed to the appropriate federal offices, with one copy returned herewith.

Sincerely,

/s/ Robert A. Henricks

Robert A. Henricks
Chief, Branch of Fluid Minerals

Enclosure

cc: Chevron U.S.A. Inc.

bcc: Field Manager - Vernal (w/enclosure)
Division of Oil, Gas & Mining
Minerals Adjudication Group U-932
File - Red Wash Unit (w/enclosure)
MMS - Data Management Division
Agr. Sec. Chron
Fluid Chron

UT931:TAThompson:tt:2/4/00

Well Status Report
Utah State Office
Bureau of Land Management

Lease	Api Number	Well Name	QTR	Section	Township	Range	Well Status	Operator
** Inspection Item: 8920007610								
UTU0566	4304715135	1 (41-26B) RED WASH NENE	26	T	7S	R23E TA		CHEVRON U S A INCORPORATED
UTU082	4304715141	10 (12-23B) RED WASH SWNW	23	T	7S	R23E OSI		CHEVRON U S A INCORPORATED
UTU0559	4304715219	100A (43-21A) RED WA NESE	21	T	7S	R22E WIW		CHEVRON U S A INCORPORATED
UTU0567	4304715220	101 (34-21B) RED WAS SWSE	21	T	7S	R23E POW		CHEVRON U S A INCORPORATED
UTU0561	4304715221	102 (41-24A) RED WAS SENE	24	T	7S	R22E WIW		CHEVRON U S A INCORPORATED
UTU081	4304715222	103 (34-15B) RED WAS SWSE	15	T	7S	R23E TA		CHEVRON U S A INCORPORATED
UTU0559	4304715223	104 (14-22A) RED WAS SWSW	22	T	7S	R22E ABD		CHEVRON U S A INCORPORATED
UTU0560	4304716487	105 (32-29A) RED WAS SWNE	29	T	7S	R22E P+A		CHEVRON U S A INCORPORATED
UTU02148	4304715224	106 (12-17C) RED WAS SWNW	17	T	7S	R24E ABD		CHEVRON U S A INCORPORATED
UTU0558	4304715225	107 (12-20A) RED WAS SWNW	20	T	7S	R22E P+A		CHEVRON U S A INCORPORATED
UTU0567	4304715226	108 (32-21B) RED WAS SWNE	21	T	7S	R23E POW		CHEVRON U S A INCORPORATED
UTU02025	4304715227	109 (21-28B) RED WAS NENW	28	T	7S	R23E POW		CHEVRON U S A INCORPORATED
UTU0566	4304715142	11 (34-27B) RED WASH SWSE	27	T	7S	R23E WIW		CHEVRON U S A INCORPORATED
UTU0559	4304715228	110 (23-23A) RED WAS NESW	23	T	7S	R22E POW		CHEVRON U S A INCORPORATED
UTU0561	4304715229	111 (32-24A) RED WAS SWNE	24	T	7S	R22E TA		CHEVRON U S A INCORPORATED
UTU0558	4304715230	112 (32-28A) RED WAS SWNE	28	T	7S	R22E POW		CHEVRON U S A INCORPORATED
UTU0558	4304715232	114 (41-28A) RED WAS NENE	28	T	7S	R22E P+A		CHEVRON U S A INCORPORATED
UTU02030	4304715233	115 (21-19B) RED WAS NENW	19	T	7S	R23E POW		CHEVRON U S A INCORPORATED
UTU0558	4304715234	116 (23-28A) RED WAS NESW	28	T	7S	R22E P+A		CHEVRON U S A INCORPORATED
UTU0560	4304716488	117 (14-21A) RED WAS SWSW	21	T	7S	R22E P+A		CHEVRON U S A INCORPORATED
UTU0560	4304715236	119 (43-29A) RED WAS NESE	29	T	7S	R22E POW		CHEVRON U S A INCORPORATED
UTU082	4304716474	12 (41-24B) RED WASH NENE	24	T	7S	R23E ABD		CHEVRON U S A INCORPORATED
UTU02025	4304715237	120 (23-28B) RED WAS NESW	28	T	7S	R23E TA		CHEVRON U S A INCORPORATED
UTU081	4304715238	121 (13-13B) RED WAS NWSW	13	T	7S	R23E PGW		CHEVRON U S A INCORPORATED
UTU081	4304715239	122 (24-14B) RED WAS SESW	14	T	7S	R23E POW		CHEVRON U S A INCORPORATED
UTSL066446A	4304715240	123 (43-13A) RED WAS NESE	13	T	7S	R22E ABD		CHEVRON U S A INCORPORATED
UTU0558	4304715241	124 (14-28A) RED WAS SWSW	28	T	7S	R22E P+A		CHEVRON U S A INCORPORATED
UTU02030	4304715242	125 (34-19B) RED WAS SWSE	19	T	7S	R23E POW		CHEVRON U S A INCORPORATED
UTU0560	4304715243	126 (41-29A) RED WAS NENE	29	T	7S	R22E POW		CHEVRON U S A INCORPORATED
UTU02030	4304715244	127 (12-19B) RED WAS SWNW	19	T	7S	R23E POW		CHEVRON U S A INCORPORATED
UTU0559	4304715245	128 (32-23A) RED WAS SWNE	23	T	7S	R22E ABD		CHEVRON U S A INCORPORATED
UTU081	4304715246	129 (14-15B) RED WAS SWSW	15	T	7S	R23E POW		CHEVRON U S A INCORPORATED
UTU081	4304715143	13 (14-22B) RED WASH SWSW	22	T	7S	R23E TA		CHEVRON U S A INCORPORATED
UTSL071965	4304715247	130 (32-27C) RED WAS SWNE	27	T	7S	R24E P+A		CHEVRON U S A INCORPORATED
UTU0559	4304715248	131 (41-22A) RED WAS NENE	22	T	7S	R22E P+A		CHEVRON U S A INCORPORATED
UTU0823	4304715249	132 (32-5F) RED WASH SWNE	5	T	8S	R24E ABD		CHEVRON U S A INCORPORATED
UTU0566	4304715250	133 (41-34B) RED WAS NENE	34	T	7S	R23E POW		CHEVRON U S A INCORPORATED
UTU02025	4304716489	134 (14-28B) RED WAS SWSW	28	T	7S	R23E ABD		CHEVRON U S A INCORPORATED
UTU0116	4304715251	135 (12-18B) RED WAS SWNW	18	T	7S	R23E ABD		CHEVRON U S A INCORPORATED
UTU02030	4304715252	136 (43-19B) RED WAS NESE	19	T	7S	R23E TA		CHEVRON U S A INCORPORATED
UTU02030	4304715253	137 (34-28B) RED WAS SWSE	28	T	7S	R23E TA		CHEVRON U S A INCORPORATED
UTU02025	4304715254	138 (41-30B) RED WAS NENE	30	T	7S	R23E POW		CHEVRON U S A INCORPORATED
UTU02025	4304716490	139 (43-29B) RED WAS NESE	29	T	7S	R23E ABD		CHEVRON U S A INCORPORATED
UTU081	4304715144	14 (14-13B) RED WASH SWSW	13	T	7S	R23E WIWSI		CHEVRON U S A INCORPORATED
UTU081	4304715255	140 (24-22B) RED WAS SESW	22	T	7S	R23E POW		CHEVRON U S A INCORPORATED
UTU0566	4304715256	141 (11-27B) RED WAS NWNW	27	T	7S	R23E TA		CHEVRON U S A INCORPORATED
UTU0571	4304716491	142 (12-33A) RED WAS SWNW	33	T	7S	R22E P+A		CHEVRON U S A INCORPORATED
UTU081	4304715257	143 (33-14B) RED WAS NWSE	14	T	7S	R23E POW		CHEVRON U S A INCORPORATED

Well Status Report
Utah State Office
Bureau of Land Management

Lease	Api Number	Well Name	QTR	Section	Township	Range	Well Status	Operator
UTU0116	4304715258	144 (21-18B) RED WAS NENW	18	T	7S	R23E TA	CHEVRON U S A INCORPORATED	
UTU081	4304715259	145 (24-13B) RED WAS SESW	13	T	7S	R23E OSI	CHEVRON U S A INCORPORATED	
UTU0559	4304716492	146 (12-21A) RED WAS SWNW	21	T	7S	R22E P+A	CHEVRON U S A INCORPORATED	
UTU081	4304715260	147 (22-22B) RED WAS SENW	22	T	7S	R23E POW	CHEVRON U S A INCORPORATED	
UTU081	4304715261	148 (13-22B) RED WAS NWSW	22	T	7S	R23E WIW	CHEVRON U S A INCORPORATED	
UTU0571	4304715262	149 (21-33A) RED WAS NENW	33	T	7S	R22E P+A	CHEVRON U S A INCORPORATED	
UTU02148	4304715145	15 (32-17C) RED WASH SWNE	17	T	7S	R24E PGW	CHEVRON U S A INCORPORATED	
UTU081	4304715263	150 (31-22B) RED WAS NWNE	22	T	7S	R23E TA	CHEVRON U S A INCORPORATED	
UTU081	4304715264	151 (42-14B) RED WAS SENE	14	T	7S	R23E POW	CHEVRON U S A INCORPORATED	
UTU02148	4304716493	152 (41-17C) RED WAS NENE	17	T	7S	R24E P+A	CHEVRON U S A INCORPORATED	
UTU02025	4304715265	153 (14-29B) RED WAS SWSW	29	T	7S	R23E POW	CHEVRON U S A INCORPORATED	
STATE	4304716494	154 (41-32B) RED WAS NENE	32	T	7S	R23E P+A	CHEVRON USA INC	
UTU0571	4304715266	155 (23-33A) RED WAS NESW	33	T	7S	R22E P+A	CHEVRON U S A INCORPORATED	
UTU081	4304715267	156 (23-15B) RED WAS NESW	15	T	7S	R23E WIW	CHEVRON U S A INCORPORATED	
UTU02025	4304715268	158 (32-30B) RED WAS SWNE	30	T	7S	R23E POW	CHEVRON U S A INCORPORATED	
UTU0571	4304715269	159 (14-33A) RED WAS SWSW	33	T	7S	R22E P+A	CHEVRON U S A INCORPORATED	
UTU02030	4304716475	16 (43-28B) RED WASH NESE	28	T	7S	R23E TA	CHEVRON U S A INCORPORATED	
UTU081	4304715270	160 (32-15B) RED WAS SWNE	15	T	7S	R23E POW	CHEVRON U S A INCORPORATED	
UTU02030	4304715271	161 (14-20B) RED WAS SWSW	20	T	7S	R23E TA	CHEVRON U S A INCORPORATED	
UTU02030	4304715272	162 (12-20B) RED WAS SWNW	20	T	7S	R23E TA	CHEVRON U S A INCORPORATED	
UTU0570	4304715273	163 (34-33A) RED WAS SWSE	33	T	7S	R22E P+A	CHEVRON U S A INCORPORATED	
UTU02025	4304715274	164 (12-28B) RED WAS SWNW	28	T	7S	R23E POW	CHEVRON U S A INCORPORATED	
UTU0566	4304715275	165 (32-26B) RED WAS SWNE	26	T	7S	R23E TA	CHEVRON U S A INCORPORATED	
UTU0562	4304715276	166 (23-14A) RED WAS NESW	14	T	7S	R22E ABD	CHEVRON U S A INCORPORATED	
UTU0567	4304715277	167 (23-21B) RED WAS NESW	21	T	7S	R23E POW	CHEVRON U S A INCORPORATED	
UTU082	4304715278	168 (23-24B) RED WAS NESW	24	T	7S	R23E TA	CHEVRON U S A INCORPORATED	
UTU0569	4304715146	17 (41-20B) RED WASH NENE	20	T	7S	R23E POW	CHEVRON U S A INCORPORATED	
UTU081	4304716495	170 (41-15B) RED WAS NENE	15	T	7S	R23E TA	CHEVRON U S A INCORPORATED	
UTU0570	4304715279	171 (32-33A) RED WAS SWNE	33	T	7S	R22E P+A	CHEVRON U S A INCORPORATED	
UTU02030	4304715280	172 (21-30B) RED WAS NENW	30	T	7S	R23E TA	CHEVRON U S A INCORPORATED	
UTU0569	4304716496	173 (21-21B) RED WAS NENW	21	T	7S	R23E WIW	CHEVRON U S A INCORPORATED	
UTU0933	4304715281	174 (21-20B) RED WAS NENW	20	T	7S	R23E WIW	CHEVRON U S A INCORPORATED	
UTU0558	4304715282	175 (34-28A) RED WAS SWSE	28	T	7S	R22E ABD	CHEVRON U S A INCORPORATED	
UTU02030	4304715283	176 (31-28B) RED WAS NWNE	28	T	7S	R23E TA	CHEVRON U S A INCORPORATED	
UTU02030	4304715284	177 (42-28B) RED WAS SENE	28	T	7S	R23E POW	CHEVRON U S A INCORPORATED	
UTU081	4304715285	178 (22-13B) RED WAS SENW	13	T	7S	R23E TA	CHEVRON U S A INCORPORATED	
UTU0570	4304715286	179 (43-33A) RED WAS NESE	33	T	7S	R22E P+A	CHEVRON U S A INCORPORATED	
UTU02149	4304715147	18 (41-19C) RED WASH NENE	19	T	7S	R24E ABD	CHEVRON U S A INCORPORATED	
UTU082	4304715287	180 (31-23B) RED WAS NWNE	23	T	7S	R23E TA	CHEVRON U S A INCORPORATED	
UTU02025	4304715288	181 (34-30B) RED WAS SWSE	30	T	7S	R23E POW	CHEVRON U S A INCORPORATED	
UTU0933	4304716497	182 (14-21B) RED WAS SWSW	21	T	7S	R23E TA	CHEVRON U S A INCORPORATED	
UTU081	4304715289	183 (33-13B) RED WAS NWSE	13	T	7S	R23E WIW	CHEVRON U S A INCORPORATED	
UTU0566	4304715290	184 (23-26B) RED WAS NESW	26	T	7S	R23E TA	CHEVRON U S A INCORPORATED	
UTU081	4304716498	185 (41-14B) RED WAS NENE	14	T	7S	R23E WIWSI	CHEVRON U S A INCORPORATED	
UTU02030	4304716499	186 (12-30B) RED WAS SWNW	30	T	7S	R23E P+A	CHEVRON U S A INCORPORATED	
UTU02030	4304715291	188 (23-20B) RED WAS NESW	20	T	7S	R23E TA	CHEVRON U S A INCORPORATED	
STATE	4304715292	189 (41-16B) RED WAS NENE	16	T	7S	R23E TA	CHEVRON U S A INCORPORATED	
UTU0566	4304715148	19 (34-26B) RED WASH SWSE	26	T	7S	R23E GSI	CHEVRON U S A INCORPORATED	
UTU0560	4304716500	190 (34-29A) RED WAS SWSE	29	T	7S	R22E P+A	CHEVRON U S A INCORPORATED	

OPERATOR CHANGE WORKSHEET

ROUTING

1. GLH
2. CDW
3. FILE

Change of Operator (Well Sold)

Designation of Agent/Operator

X Operator Name Change

Merger

The operator of the well(s) listed below has changed, effective:		2/1/2003
FROM: (Old Operator):	TO: (New Operator):	
N4235-Shenandoah Energy Inc 11002 E 17500 S Vernal, UT 84078-8526 Phone: (435) 781-4341	N2460-QEP Uinta Basin Inc 11002 E 17500 S Vernal, UT 84078-8526 Phone: (435) 781-4341	

CA No. Unit: RED WASH

WELL(S)									
NAME	SEC	TWN	RNG	API NO	ENTITY NO	LEASE TYPE	WELL TYPE	WELL STATUS	Confid
RWU 204 (23-25A)	25	070S	220E	4304715305	5670	Federal	OW	P	
RWU 192 (41-33A)	33	070S	220E	4304715294	5670	Federal	OW	P	
RWU 178 (22-13B)	13	070S	230E	4304715285	5670	Federal	OW	TA	
RWU 194 (12-14B)	14	070S	230E	4304715296	5670	Federal	OW	S	
RWU 162 (12-20B)	20	070S	230E	4304715272	5670	Federal	OW	TA	
RWU 188 (23-20B)	20	070S	230E	4304715291	5670	Federal	OW	TA	
RWU 167 (23-21B)	21	070S	230E	4304715277	5670	Federal	OW	S	
RWU 180 (31-23B)	23	070S	230E	4304715287	5670	Federal	OW	TA	
RWU 168 (23-24B)	24	070S	230E	4304715278	5670	Federal	OW	TA	
RWU 193 (43-24B)	24	070S	230E	4304715295	5670	Federal	GW	S	
RWU 165 (32-26B)	26	070S	230E	4304715275	5670	Federal	GW	TA	
RWU 184 (23-26B)	26	070S	230E	4304715290	5670	Federal	OW	TA	
RWU 19 (34-26B)	26	070S	230E	4304715148	5670	Federal	GW	TA	
RWU 164 (12-28B)	28	070S	230E	4304715274	5670	Federal	OW	P	
RWU 176 (31-28B)	28	070S	230E	4304715283	5670	Federal	OW	TA	
RWU 177 (42-28B)	28	070S	230E	4304715284	5670	Federal	OW	TA	
RWU 172 (21-30B)	30	070S	230E	4304715280	5670	Federal	OW	TA	
RWU 181 (34-30B)	30	070S	230E	4304715288	5670	Federal	OW	P	
RWU 196 (23-17C)	17	070S	240E	4304715298	5670	Federal	GW	S	
RWU 201 (32-28C)	28	070S	240E	4304715302	5670	Federal	GW	P	

OPERATOR CHANGES DOCUMENTATION

Enter date after each listed item is completed

- (R649-8-10) Sundry or legal documentation was received from the **FORMER** operator on: 6/2/2003
- (R649-8-10) Sundry or legal documentation was received from the **NEW** operator on: 6/2/2003
- The new company was checked on the **Department of Commerce, Division of Corporations Database** on: 6/19/2003
- Is the new operator registered in the State of Utah: YES Business Number: 5292864-0151
- If **NO**, the operator was contacted on: _____

6. (R649-9-2)Waste Management Plan has been received on: IN PLACE

7. **Federal and Indian Lease Wells:** The BLM and or the BIA has approved the merger, name change, or operator change for all wells listed on Federal or Indian leases on: 7/21/2003

8. **Federal and Indian Units:**
The BLM or BIA has approved the successor of unit operator for wells listed on: 7/21/2003

9. **Federal and Indian Communization Agreements ("CA"):**
The BLM or BIA has approved the operator for all wells listed within a CA on: n/a

10. **Underground Injection Control ("UIC")** The Division has approved UIC Form 5, **Transfer of Authority to Inject**, for the enhanced/secondary recovery unit/project for the water disposal well(s) listed on: n/a

DATA ENTRY:

- Changes entered in the **Oil and Gas Database** on: 8/28/2003
- Changes have been entered on the **Monthly Operator Change Spread Sheet** on: 8/28/2003
- Bond information entered in RBDMS on: n/a
- Fee wells attached to bond in RBDMS on: n/a

STATE WELL(S) BOND VERIFICATION:

- State well(s) covered by Bond Number: 965-003-032

FEDERAL WELL(S) BOND VERIFICATION:

- Federal well(s) covered by Bond Number: ESB000024

INDIAN WELL(S) BOND VERIFICATION:

- Indian well(s) covered by Bond Number: 799446

FEE WELL(S) BOND VERIFICATION:

- (R649-3-1) The **NEW** operator of any fee well(s) listed covered by Bond Number 965-003-033
- The **FORMER** operator has requested a release of liability from their bond on: n/a
The Division sent response by letter on: n/a

LEASE INTEREST OWNER NOTIFICATION:

- (R649-2-10) The **FORMER** operator of the fee wells has been contacted and informed by a letter from the Division of their responsibility to notify all interest owners of this change on: n/a

COMMENTS:

May 28, 2003

Division of Oil, Gas, & Mining
1594 West North Temple, Suite 1210
P. O. Box 145801
Salt Lake City, Utah 84114-5801

Attention: John Baza/Jim Thompson

Gentlemen:

This will serve as notice that through the internal corporate changes described below, activities formerly conducted in the name of either Shenandoah Operating Company, LLC (SOC) and/or Shenandoah Energy, Inc. (SEI) will hereafter be conducted in the name of QEP Uinta Basin, Inc.: i) the Shenandoah entities were purchased in July, 2001 by Questar Market Resources, Inc., which is a mid-level holding company for the non-utility businesses of Questar Corporation, ii) Shenandoah Operating Company, LLC has now been merged into Shenandoah Energy, Inc. (SEI), iii) Shenandoah Energy, Inc. has now been re-named **QEP Uinta Basin, Inc.** pursuant to a State of Delaware Amended and Restated Certificate of Incorporation, iv) the same employees will continue to be responsible for operations of the former SOC and SEI properties, both in the field and in the office. Accordingly, the change involves only an internal corporate name change and no third party change of operator is involved. Please alter your records to reflect the entity name change. Attached is a spreadsheet listing all wells affected by this change.

Should you have any questions, please call me at 303 - 308-3056.

Yours truly,



Frank Nielsen
Division Landman

Enclosure

RECEIVED

JUN 02 2003

DIV. OF OIL, GAS & MINING

SEI (N4235) to QEP (N2460) RED WASH UNIT

well_name	Sec	T	R	api	Entity	Lease Type	type	stat	
RED WASH 22-21B	21	070S	230E	4304733522	5670	Federal	OW	TA	
RED WASH 24-20B	20	070S	230E	4304733523	5670	Federal	OW	P	
RED WASH 305 (41-4F)	04	080S	240E	4304732538	5670	Federal	GW	TA	
RED WASH 306	23	070S	240E	4304732629	5670	Federal	GW	P	
RED WASH 44-19B	19	070S	230E	4304733524	5670	Federal	OW	P	
RED WASH 44-20B	20	070S	230E	4304733525	5670	Federal	OW	P	
RWU 1 (41-26B)	26	070S	230E	4304715135	5670	Federal	OW	TA	
RWU 10 (12-23B)	23	070S	230E	4304715141	5670	Federal	OW	TA	
RWU 101 (34-21B)	21	070S	230E	4304715220	5670	Federal	OW	P	
RWU 103 (34-15B)	15	070S	230E	4304715222	5670	Federal	OW	P	
RWU 108 (32-21B)	21	070S	230E	4304715226	5670	Federal	OW	P	
RWU 109 (21-28B)	28	070S	230E	4304715227	5670	Federal	OW	P	
RWU 110 (23-23A)	23	070S	220E	4304715228	5670	Federal	OW	P	
RWU 111 (32-24A)	24	070S	220E	4304715229	5670	Federal	OW	TA	
RWU 112 (32-28A)	28	070S	220E	4304715230	5670	Federal	OW	P	
RWU 115 (21-19B)	19	070S	230E	4304715233	5670	Federal	OW	P	
RWU 119 (43-29A)	29	070S	220E	4304715236	5670	Federal	OW	P	
RWU 120 (23-28B)	28	070S	230E	4304715237	5670	Federal	OW	TA	
RWU 121 (13-13B)	13	070S	230E	4304715238	5670	Federal	GW	P	
RWU 122 (24-14B)	14	070S	230E	4304715239	5670	Federal	OW	P	
RWU 125 (34-19B)	19	070S	230E	4304715242	5670	Federal	OW	TA	
RWU 126 (41-29A)	29	070S	220E	4304715243	5670	Federal	OW	P	
RWU 127 (12-19B)	19	070S	230E	4304715244	5670	Federal	OW	TA	
RWU 129 (14-15B)	15	070S	230E	4304715246	5670	Federal	OW	P	
RWU 13 (14-22B)	22	070S	230E	4304715143	5670	Federal	OW	TA	
RWU 133 (41-34B)	34	070S	230E	4304715250	5670	Federal	OW	P	
RWU 136 (43-19B)	19	070S	230E	4304715252	5670	Federal	OW	TA	
RWU 137 (34-28B)	28	070S	230E	4304715253	5670	Federal	GW	TA	
RWU 138 (41-30B)	30	070S	230E	4304715254	5670	Federal	OW	P	
RWU 140 (24-22B)	22	070S	230E	4304715255	5670	Federal	OW	P	
RWU 141 (11-27B)	27	070S	230E	4304715256	5670	Federal	OW	TA	
RWU 143 (33-14B)	14	070S	230E	4304715257	5670	Federal	OW	P	
RWU 144 (21-18B)	18	070S	230E	4304715258	5670	Federal	OW	TA	
RWU 145 (24-13B)	13	070S	230E	4304715259	5670	Federal	OW	TA	
RWU 147 (22-22B)	22	070S	230E	4304715260	5670	Federal	OW	TA	
RWU 15 (32-17C)	17	070S	240E	4304715145	5670	Federal	OW	P	
RWU 151 (42-14B)	14	070S	230E	4304715264	5670	Federal	OW	P	
RWU 153 (14-29B)	29	070S	230E	4304715265	5670	Federal	OW	P	
RWU 158 (32-30B)	30	070S	230E	4304715268	5670	Federal	OW	P	
RWU 160 (32-15B)	15	070S	230E	4304715270	5670	Federal	OW	P	
RWU 162 (12-20B)	20	070S	230E	4304715272	5670	Federal	OW	TA	
RWU 164 (12-28B)	28	070S	230E	4304715274	5670	Federal	OW	P	
RWU 165 (32-26B)	26	070S	230E	4304715275	5670	Federal	GW	TA	
RWU 167 (23-21B)	21	070S	230E	4304715277	5670	Federal	OW	S	
RWU 168 (23-24B)	24	070S	230E	4304715278	5670	Federal	OW	TA	
RWU 172 (21-30B)	30	070S	230E	4304715280	5670	Federal	OW	TA	
RWU 176 (31-28B)	28	070S	230E	4304715283	5670	Federal	OW	TA	
RWU 177 (42-28B)	28	070S	230E	4304715284	5670	Federal	OW	TA	
RWU 178 (22-13B)	13	070S	230E	4304715285	5670	Federal	OW	TA	
RWU 180 (31-23B)	23	070S	230E	4304715287	5670	Federal	OW	TA	
RWU 181 (34-30B)	30	070S	230E	4304715288	5670	Federal	OW	P	
RWU 184 (23-26B)	26	070S	230E	4304715290	5670	Federal	OW	TA	
RWU 188 (23-20B)	20	070S	230E	4304715291	5670	Federal	OW	TA	
RWU 19 (34-26B)	26	070S	230E	4304715148	5670	Federal	GW	TA	
RWU 192 (41-33A)	33	070S	220E	4304715294	5670	Federal	OW	P	
RWU 193 (43-24B)	24	070S	230E	4304715295	5670	Federal	GW	S	
RWU 194 (12-14B)	14	070S	230E	4304715296	5670	Federal	OW	S	
RWU 196 (23-17C)	17	070S	240E	4304715298	5670	Federal	GW	S	
RWU 201 (32-28C)	28	070S	240E	4304715302	5670	Federal	GW	P	
RWU 204 (23-25A)	25	070S	220E	4304715305	5670	Federal	OW	P	
RWU 205 (23-21C)	21	070S	240E	4304715306	5670	Federal	GW	TA	
RWU 207	17	070S	230E	4304732738	5670	Federal	OW	P	
RWU 21 (32-14B)	14	070S	230E	4304715150	5670	Federal	OW	P	
RWU 212 (41-8F)	08	080S	240E	4304720014	5670	Federal	GW	P	
RWU 21-24A	24	070S	220E	4304733592	5670	Federal	OW	P	

SEI (N4235) to QEP (N2460) RED WASH UNIT

well_name	Sec	T	R	api	Entity	Lease Type	type	stat	
RWU 21-25A	25	070S	220E	4304733576	5670	Federal	OW	P	
RWU 219 (44-21C)	21	070S	240E	4304730149	5670	Federal	GW	P	
RWU 220 (22-23B)	23	070S	230E	4304730192	5670	Federal	OW	TA	
RWU 221 (13-27B)	27	070S	230E	4304730199	5670	Federal	OW	TA	
RWU 22-13A	13	070S	220E	4304733765	5670	Federal	OW	S	
RWU 22-19B	19	070S	230E	4304733559	5670	Federal	OW	P	
RWU 222 (31-27B)	27	070S	230E	4304730200	5670	Federal	GW	TA	
RWU 22-20B	20	070S	230E	4304733491	5670	Federal	OW	P	
RWU 22-25A	25	070S	220E	4304733786	5670	Federal	OW	P	
RWU 22-29B	29	070S	230E	4304733766	5670	Federal	OW	S	
RWU 224 (44-22B)	22	070S	230E	4304730202	5670	Federal	GW	TA	
RWU 225 (13-23B)	23	070S	230E	4304730212	5670	Federal	GW	TA	
RWU 226 (24-23B)	23	070S	230E	4304730249	5670	Federal	GW	S	
RWU 227 (14-26B)	26	070S	230E	4304730257	5670	Federal	OW	TA	
RWU 228 (21-34B)	34	070S	230E	4304730258	5670	Federal	OW	P	
RWU 229 (43-26B)	26	070S	230E	4304730259	5670	Federal	OW	TA	
RWU 230 (14-18C)	18	070S	240E	4304730309	5670	Federal	OW	TA	
RWU 231 (21-35B)	35	070S	230E	4304730310	5670	Federal	OW	TA	
RWU 232 (12-26B)	26	070S	230E	4304730311	5670	Federal	OW	TA	
RWU 23-24A	24	070S	220E	4304733567	5670	Federal	OW	P	
RWU 233 (12-25B)	25	070S	230E	4304730312	5670	Federal	OW	TA	
RWU 234 (32-24B)	24	070S	230E	4304730313	5670	Federal	OW	P	
RWU 235 (34-18C)	18	070S	240E	4304730314	5670	Federal	OW	P	
RWU 236 (21-19C)	19	070S	240E	4304730340	5670	Federal	GW	P	
RWU 237 (14-25B)	25	070S	230E	4304730341	5670	Federal	OW	P	
RWU 238 (32-35B)	35	070S	230E	4304730342	5670	Federal	OW	TA	
RWU 239 (41-35B)	35	070S	230E	4304730343	5670	Federal	OW	TA	
RWU 24 (34-14B)	14	070S	230E	4304715152	5670	Federal	OW	P	
RWU 240 (12-36B)	36	070S	230E	4304730344	5670	Federal	OW	P	
RWU 241 (22-14B)	14	070S	230E	4304730345	5670	Federal	OW	P	
RWU 24-18B	18	070S	230E	4304733554	5670	Federal	OW	P	
RWU 24-19B	19	070S	230E	4304733492	5670	Federal	OW	P	
RWU 242 (42-13B)	13	070S	230E	4304730346	5670	Federal	OW	P	
RWU 243 (42-18C)	18	070S	240E	4304730347	5670	Federal	OW	TA	
RWU 244 (23-19C)	19	070S	240E	4304730348	5670	Federal	GW	P	
RWU 246 (22-18C)	18	070S	240E	4304730387	5670	Federal	OW	P	
RWU 247 (22-17C)	17	070S	240E	4304730388	5670	Federal	GW	P	
RWU 26 (23-22B)	22	070S	230E	4304715153	5670	Federal	OW	TA	
RWU 262 (22-26B)	26	070S	230E	4304730517	5670	Federal	GW	TA	
RWU 265 (44-26B)	26	070S	230E	4304730520	5670	Federal	GW	P	
RWU 267 (32-17B)	17	070S	230E	4304732981	5670	Federal	OW	P	
RWU 27 (43-14B)	14	070S	230E	4304715154	5670	Federal	OW	TA	
RWU 270 (22-35B)	35	070S	230E	4304731082	5670	Federal	OW	P	
RWU 272 (44-23B)	23	070S	230E	4304731054	5670	Federal	GW	P	
RWU 273 (42-27B)	27	070S	230E	4304731051	5670	Federal	OW	TA	
RWU 276 (44-27B)	27	070S	230E	4304731053	5670	Federal	OW	TA	
RWU 278 (11-26)	26	070S	230E	4304731076	5670	Federal	GW	TA	
RWU 28 (43-22B)	22	070S	230E	4304715155	5670	Federal	OW	P	
RWU 280 (11-35B)	35	070S	230E	4304731079	5670	Federal	OW	P	
RWU 282 (42-26B)	26	070S	230E	4304731080	5670	Federal	GW	TA	
RWU 284 (33-23B)	23	070S	230E	4304731476	5670	Federal	GW	TA	
RWU 285 (11-24B)	24	070S	230E	4304731477	5670	Federal	OW	P	
RWU 286 (42-21B)	21	070S	230E	4304731478	5670	Federal	OW	P	
RWU 287 (44-13B)	13	070S	230E	4304731512	5670	Federal	OW	TA	
RWU 288 (24-27)	27	070S	230E	4304731513	5670	Federal	OW	TA	
RWU 289 (13-24B)	24	070S	230E	4304731517	5670	Federal	OW	P	
RWU 29 (32-23B)	23	070S	230E	4304715156	5670	Federal	OW	P	
RWU 292 (42-23B)	23	070S	230E	4304731576	5670	Federal	GW	TA	
RWU 293 (22-22A)	22	070S	220E	4304731581	5670	Federal	OW	TA	
RWU 294 (24-18C)	18	070S	240E	4304731582	5670	Federal	GW	P	
RWU 295 (11-22B)	22	070S	230E	4304731577	5670	Federal	GW	TA	
RWU 296 (12-35B)	35	070S	230E	4304731578	5670	Federal	OW	P	
RWU 297 (24-15B)	15	070S	230E	4304731579	5670	Federal	OW	P	
RWU 298 (22-27B)	27	070S	230E	4304731679	5670	Federal	OW	TA	
RWU 299 (32-18B)	18	070S	230E	4304733018	5670	Federal	OW	P	

SEI (N4235) to QEP (N2460) RED WASH UNIT

well_name	Sec	T	R	api	Entity	Lease Type	type	stat	
RWU 3 (34-23B)	23	070S	230E	4304715136	5670	Federal	OW	P	
RWU 30 (23-13B)	13	070S	230E	4304715157	5670	Federal	GW	TA	
RWU 301 (43-15B)	15	070S	230E	4304731682	5670	Federal	GW	S	
RWU 302 (22-24B)	24	070S	230E	4304731683	5670	Federal	GW	TA	
RWU 303 (34-17B)	17	070S	230E	4304731819	5670	Federal	OW	P	
RWU 31 (34-22B)	22	070S	230E	4304715158	5670	Federal	OW	P	
RWU 33 (14-14B)	14	070S	230E	4304715160	5670	Federal	GW	TA	
RWU 35 (43-13B)	13	070S	230E	4304715162	5670	Federal	OW	TA	
RWU 36 (32-13B)	13	070S	230E	4304715163	5670	Federal	GW	P	
RWU 38 (14-23B)	23	070S	230E	4304715165	5670	Federal	OW	P	
RWU 39 (14-24A)	24	070S	220E	4304715166	5670	Federal	OW	TA	
RWU 4 (41-22B)	22	070S	230E	4304715137	5670	Federal	OW	TA	
RWU 40 (21-24B)	24	070S	230E	4304715167	5670	Federal	OW	TA	
RWU 41 (34-13B)	13	070S	230E	4304715168	5670	Federal	OW	P	
RWU 41-24A	24	070S	220E	4304733769	5670	Federal	OW	P	
RWU 41-25A	25	070S	220E	4304733579	5670	Federal	OW	P	
RWU 42 (21-29C)	29	070S	240E	4304715169	5670	Federal	GW	P	
RWU 42-19B	19	070S	230E	4304733556	5670	Federal	OW	P	
RWU 42-20B	20	070S	230E	4304733490	5670	Federal	OW	P	
RWU 42-24A	24	070S	220E	4304733569	5670	Federal	OW	P	
RWU 42-25A	25	070S	220E	4304733580	5670	Federal	OW	S	
RWU 42-30B	30	070S	230E	4304733771	5670	Federal	OW	P	
RWU 43 (12-17B)	17	070S	230E	4304715170	5670	Federal	OW	P	
RWU 44 (32-33C)	33	070S	240E	4304715171	5670	Federal	GW	P	
RWU 44-18B	18	070S	230E	4304733594	5670	Federal	OW	P	
RWU 44-30B	30	070S	230E	4304733772	5670	Federal	OW	P	
RWU 45 (23-30B)	30	070S	230E	4304715172	5670	Federal	OW	TA	
RWU 46 (41-21C)	21	070S	240E	4304715173	5670	Federal	GW	TA	
RWU 49 (12-29B)	29	070S	230E	4304715175	5670	Federal	OW	TA	
RWU 5 (41-23B)	23	070S	230E	4304715138	5670	Federal	OW	P	
RWU 50 (14-23A)	23	070S	220E	4304715176	5670	Federal	OW	P	
RWU 52 (14-18B)	18	070S	230E	4304715178	5670	Federal	OW	TA	
RWU 53 (41-25A)	25	070S	220E	4304715179	5670	Federal	OW	TA	
RWU 57 (12-18C)	18	070S	240E	4304715183	5670	Federal	OW	P	
RWU 63 (21-22B)	22	070S	230E	4304715186	5670	Federal	GW	TA	
RWU 64 (32-27B)	27	070S	230E	4304715187	5670	Federal	OW	TA	
RWU 66 (34-18B)	18	070S	230E	4304715189	5670	Federal	OW	P	
RWU 67 (42-22B)	22	070S	230E	4304715190	5670	Federal	OW	TA	
RWU 69 (21-27B)	27	070S	230E	4304715191	5670	Federal	OW	TA	
RWU 70 (23-22A)	22	070S	220E	4304715192	5670	Federal	OW	P	
RWU 71 (21-18C)	18	070S	240E	4304715193	5670	Federal	OW	P	
RWU 72 (23-27B)	27	070S	230E	4304715194	5670	Federal	OW	TA	
RWU 74 (12-13B)	13	070S	230E	4304715196	5670	Federal	GW	P	
RWU 75 (21-26B)	26	070S	230E	4304715197	5670	Federal	OW	TA	
RWU 76 (32-18C)	18	070S	240E	4304715198	5670	Federal	GW	S	
RWU 77 (21-13B)	13	070S	230E	4304715199	5670	Federal	OW	P	
RWU 78 (32-28B)	28	070S	230E	4304715200	5670	Federal	OW	P	
RWU 79 (12-27B)	27	070S	230E	4304715201	5670	Federal	OW	TA	
RWU 8 (32-22B)	22	070S	230E	4304715139	5670	Federal	OW	P	
RWU 80 (14-27B)	27	070S	230E	4304715202	5670	Federal	OW	P	
RWU 81 (41-31B)	31	070S	230E	4304715203	5670	Federal	OW	P	
RWU 83 (41-27A)	27	070S	220E	4304715205	5670	Federal	OW	P	
RWU 84 (44-14B)	14	070S	230E	4304715206	5670	Federal	GW	P	
RWU 9 (43-23B)	23	070S	230E	4304715140	5670	Federal	OW	P	
RWU 90 (43-21B)	21	070S	230E	4304715211	5670	Federal	OW	P	
RWU 92 (11-23B)	23	070S	230E	4304715212	5670	Federal	OW	TA	
RWU 94 (12-22A)	22	070S	220E	4304715213	5670	Federal	OW	P	
RWU 99 (12-22B)	22	070S	230E	4304715218	5670	Federal	OW	P	
RED WASH UNIT 259	16	070S	230E	4304732785	5670	State	OW	P	
RED WASH UNIT 260	16	070S	230E	4304732786	5670	State	OW	P	
RWU 51 (12-16B)	16	070S	230E	4304715177	5670	State	OW	P	
RWU ST 189 (41-16B)	16	070S	230E	4304715292	5670	State	OW	P	
RED WASH UNIT 261	17	070S	230E	4304732739	5670	Federal	WI	A	
RWU 100-A (43-21A)	21	070S	220E	4304715219	5670	Federal	WI	A	

SEI (N4235) to QEP (N2460) RED WASH UNIT

well_name	Sec	T	R	api	Entity	Lease Type	type	stat
RWU 102 (41-24A)	24	070S	220E	4304715221	5670	Federal	WI	A
RWU 11	27	070S	230E	4304715142	5670	Federal	WI	A
RWU 11-19B	19	070S	230E	4304733552	5670	Federal	WI	A
RWU 11-20B	20	070S	230E	4304733553	5670	Federal	WI	A
RWU 11-25A	25	070S	220E	4304733574	5670	Federal	WI	A
RWU 11-29B	29	070S	230E	4304733590	5670	Federal	WI	A
RWU 11-30B	30	070S	230E	4304733785	5670	Federal	WI	A
RWU 12-24A	24	070S	220E	4304733591	5670	Federal	WI	A
RWU 13-19B	19	070S	230E	4304733497	5670	Federal	WI	A
RWU 13-20B	20	070S	230E	4304733498	5670	Federal	WI	A
RWU 13-25A	25	070S	220E	4304733575	5670	Federal	WI	A
RWU 14 (14-13B)	13	070S	230E	4304715144	5670	Federal	WI	A
RWU 148 (13-22B)	22	070S	230E	4304715261	5670	Federal	WI	A
RWU 150 (31-22B)	22	070S	230E	4304715263	5670	Federal	WI	I
RWU 156 (23-15B)	15	070S	230E	4304715267	5670	Federal	WI	A
RWU 16 (43-28B)	28	070S	230E	4304716475	5670	Federal	WI	I
RWU 161 (14-20B)	20	070S	230E	4304715271	5670	Federal	WI	I
RWU 17 (41-20B)	20	070S	230E	4304715146	5670	Federal	WI	A
RWU 170 (41-15B)	15	070S	230E	4304716495	5670	Federal	WI	I
RWU 173 (21-21B)	21	070S	230E	4304716496	5670	Federal	WI	A
RWU 174 (21-20B)	20	070S	230E	4304715281	5670	Federal	WI	A
RWU 182 (14-21B)	21	070S	230E	4304716497	5670	Federal	WI	A
RWU 183 (33-13B)	13	070S	230E	4304715289	5670	Federal	WI	A
RWU 185 (41-1B)	14	070S	230E	4304716498	5670	Federal	WI	A
RWU 199 (43-22A)	22	070S	220E	4304715301	5670	Federal	WI	A
RWU 2 (14-24B)	24	070S	230E	4304716472	5670	Federal	WI	A
RWU 202 (21-34A)	34	070S	220E	4304715303	5670	Federal	WI	I
RWU 213 (41-33B)	33	070S	230E	4304720060	5670	Federal	WD	A
RWU 215 (43-28A)	28	070S	220E	4304730058	5670	Federal	WI	A
RWU 216 (21-27A)	27	070S	220E	4304730103	5670	Federal	WI	A
RWU 23 (21-23B)	23	070S	230E	4304715151	5670	Federal	WI	A
RWU 23-18C (97)	18	070S	240E	4304715216	5670	Federal	WI	I
RWU 25 (23-23B)	23	070S	230E	4304716476	5670	Federal	WI	A
RWU 258 (34-22A)	22	070S	220E	4304730458	5670	Federal	WI	A
RWU 263 (24-26B)	26	070S	230E	4304730518	5670	Federal	WI	I
RWU 264 (31-35B)	35	070S	230E	4304730519	5670	Federal	WI	A
RWU 266 (33-26B)	26	070S	230E	4304730521	5670	Federal	WI	I
RWU 268 (43-17B)	17	070S	230E	4304732980	5670	Federal	WI	A
RWU 269 (13-26B)	26	070S	230E	4304730522	5670	Federal	WI	I
RWU 271 (42-35B)	35	070S	230E	4304731081	5670	Federal	WI	I
RWU 275 (31-26B)	26	070S	230E	4304731077	5670	Federal	WI	A
RWU 279 (11-36B)	36	070S	230E	4304731052	5670	Federal	WI	A
RWU 283 (43-18B)	18	070S	230E	4304732982	5670	Federal	WI	A
RWU 31-19B	19	070S	230E	4304733555	5670	Federal	WI	A
RWU 31-25A	25	070S	220E	4304733577	5670	Federal	WI	A
RWU 31-30B	30	070S	230E	4304733788	5670	Federal	WI	A
RWU 33-19B	19	070S	230E	4304733499	5670	Federal	WI	A
RWU 33-20B	20	070S	230E	4304733500	5670	Federal	WI	A
RWU 33-25A	25	070S	220E	4304733578	5670	Federal	WI	A
RWU 33-30B	30	070S	230E	4304733790	5670	Federal	WI	A
RWU 34 (23-14B)	14	070S	230E	4304715161	5670	Federal	WI	A
RWU 34-13A	13	070S	220E	4304733593	5670	Federal	WI	A
RWU 34-24A	24	070S	220E	4304733568	5670	Federal	WI	A
RWU 48 (32-19B)	19	070S	230E	4304715174	5670	Federal	WI	I
RWU 56 (41-28B)	28	070S	230E	4304715182	5670	Federal	WI	A
RWU 59 (12-24B)	24	070S	230E	4304716477	5670	Federal	WI	A
RWU 6 (41-21B)	21	070S	230E	4304716482	5670	Federal	WI	A
RWU 61 (12-27A)	27	070S	220E	4304716478	5670	Federal	WI	I
RWU 68 (41-13B)	13	070S	230E	4304716485	5670	Federal	WI	I
RWU 7 (41-27B)	27	070S	230E	4304716473	5670	Federal	WI	I
RWU 88 (23-18B)	18	070S	230E	4304715210	5670	Federal	WI	A
RWU 91 (33-22B)	22	070S	230E	4304716479	5670	Federal	WI	A
RWU 93 (43-27B)	27	070S	230E	4304716480	5670	Federal	WI	I
RWU 324 (23-16B)	16	070S	230E	4304733084	5670	State	WI	I



United States Department of the Interior

BUREAU OF LAND MANAGEMENT

Utah State Office
P.O. Box 45155
Salt Lake City, UT 84145-0155

IN REPLY REFER TO
UT-922

June 9, 2003

QEP Uinta Basin, Inc.
1050 17th Street, Suite 500
Denver, Colorado 80265

Re: Red Wash Unit
Uintah County, Utah

Gentlemen:

On May 30, 2003, we received an indenture dated February 1, 2003, whereby Shenandoah Energy, Inc. changed its name and QEP Uinta Basin, Inc. was designated as Successor Unit Operator for the Red Wash Unit, Uintah County, Utah.

This indenture was executed by all required parties and the signatory parties have complied with Sections 5 and 6 of the unit agreement. The instrument is hereby approved effective June 9, 2003. In approving this designation, the Authorized Officer neither warrants nor certifies that the designated party has obtained all required approval that would entitle it to conduct operations under Red Wash Unit Agreement.

Your nationwide (Eastern States) oil and gas bond No. B000024 will be used to cover all operations within the Red Wash Unit.

It is requested that you notify all interested parties of the name change of unit operator. Copies of the approved instruments are being distributed to the appropriate federal offices, with one copy returned herewith.

Sincerely,

/s/ Robert A. Henricks

Robert A. Henricks
Chief, Branch of Fluid Minerals

Enclosure

bcc: Field Manager - Vernal (w/enclosure)
SITLA
Division of Oil, Gas & Mining
Minerals Adjudication Group
File - Red Wash Unit (w/enclosure)
Agr. Sec. Chron
Fluid Chron

UT922:TAThompson:tt:6/9/03

JUL 07 2003

3104 (932.34)WF
Nationwide Bond ESB000024

NOTICE

QEP Uinta Basin, Inc.	:	
1050 17 th Street Suite 500	:	Oil and Gas
Denver, Colorado 80265	:	lease
	:	

Name Change Recognized

Acceptable evidence has been filed in this office concerning the name change of Shenandoah Energy Incorporated into QEP Uinta Basin, Incorporated. QEP Uinta Basin, Incorporated is the surviving entity. This name change is recognized effective April 17, 2003.

Eastern States will notify the Minerals Management Service and all applicable Bureau of Land Management offices of the change by a copy of this notice.

If you identify other leases in which the merging entity maintain an interest, please contact this office and we will appropriately document those files with a copy of this notice.

If you have any questions, please contact Bill Forbes at 703-440-1536.

S/ Wilbert B. Forbes

Wilbert B. Forbes
Land Law Examiner
Branch of Use Authorization
Division of Resources Planning,
Use and Protection

bc: JFO, MMS, ES RF, 930 RF, 932.34 RF, E-932: wbf:07 /07/03:440-1536/ QEP Uinta Basin
MFO

Division of Oil, Gas and Mining
OPERATOR CHANGE WORKSHEET

ROUTING
1. DJJ
2. CDW

Change of Operator (Well Sold)

X - Operator Name Change/Merger

The operator of the well(s) listed below has changed, effective:

1/1/2007

FROM: (Old Operator): N2460-QEP Uinta Basin, Inc. 1050 17th St, Suite 500 Denver, CO 80265 Phone: 1 (303) 672-6900	TO: (New Operator): N5085-Questar E&P Company 1050 17th St, Suite 500 Denver, CO 80265 Phone: 1 (303) 672-6900
---	--

CA No.		Unit:		RED WASH UNIT				
WELL NAME	SEC	TWN	RNG	API NO	ENTITY NO	LEASE TYPE	WELL TYPE	WELL STATUS
SEE ATTACHED LISTS				*				

OPERATOR CHANGES DOCUMENTATION

Enter date after each listed item is completed

- (R649-8-10) Sundry or legal documentation was received from the **FORMER** operator on: 4/19/2007
- (R649-8-10) Sundry or legal documentation was received from the **NEW** operator on: 4/16/2007
- The new company was checked on the **Department of Commerce, Division of Corporations Database** on: 1/31/2005
- Is the new operator registered in the State of Utah: Business Number: 764611-0143
- (R649-9-2) Waste Management Plan has been received on: IN PLACE
- Inspections of LA PA state/fee well sites complete on: n/a
- Reports current for Production/Disposition & Sundries on: n/a
- Federal and Indian Lease Wells:** The BLM and or the BIA has approved the merger, name change, or operator change for all wells listed on Federal or Indian leases on: BLM 4/23/2007 BIA
- Federal and Indian Units:**
The BLM or BIA has approved the successor of unit operator for wells listed on: 4/23/2007
- Federal and Indian Communization Agreements ("CA"):**
The BLM or BIA has approved the operator for all wells listed within a CA on:
- Underground Injection Control ("UIC")** The Division has approved UIC Form 5, **Transfer of Authority to Inject**, for the enhanced/secondary recovery unit/project for the water disposal well(s) listed on:

DATA ENTRY:

- Changes entered in the **Oil and Gas Database** on: 4/30/2007 and 5/15/2007
- Changes have been entered on the **Monthly Operator Change Spread Sheet** on: 4/30/2007 and 5/15/2007
- Bond information entered in RBDMS on: 4/30/2007 and 5/15/2007
- Fee/State wells attached to bond in RBDMS on: 4/30/2007 and 5/15/2007
- Injection Projects to new operator in RBDMS on: 4/30/2007 and 5/15/2007
- Receipt of Acceptance of Drilling Procedures for APD/New on: n/a

BOND VERIFICATION:

- Federal well(s) covered by Bond Number: ESB000024
- Indian well(s) covered by Bond Number: 799446
- (R649-3-1) The **NEW** operator of any state/fee well(s) listed covered by Bond Number 965003033
- The **FORMER** operator has requested a release of liability from their bond on: n/a

LEASE INTEREST OWNER NOTIFICATION:

- (R649-2-10) The **NEW** operator of the fee wells has been contacted and informed by a letter from the Division of their responsibility to notify all interest owners of this change on: n/a

COMMENTS: THIS IS A COMPANY NAME CHANGE.

SOME WELL NAMES HAVE BEEN CHANGED AS REQUESTED

QEP Uinta Basin (N2460) to QUESTAR E and P (N5085)
RED WASH UNIT

4/30/2007 and 5/15/2007

Original Well Name	Well Name & No.	Q/Q	SEC	TWP	RNG	API	Entity	Lease	Well Type	Status
RWU 1 (41-26B)	RW 41-26B	NENE	26	070S	230E	4304715135	5670	Federal	OW	TA
RWU 3 (34-23B)	RW 34-23B	SWSE	23	070S	230E	4304715136	5670	Federal	OW	P
RWU 4 (41-22B)	RW 41-22B	NENE	22	070S	230E	4304715137	5670	Federal	OW	TA
RWU 5 (41-23B)	RW 41-23B	NENE	23	070S	230E	4304715138	5670	Federal	OW	P
RWU 8 (32-22B)	RW 32-22B	SWNE	22	070S	230E	4304715139	5670	Federal	OW	P
RWU 9 (43-23B)	RW 43-23B	NESE	23	070S	230E	4304715140	5670	Federal	OW	P
RWU 10 (12-23B)	RW 12-23B	SWNW	23	070S	230E	4304715141	5670	Federal	OW	TA
RWU 11	RW 34-27B	SWSE	27	070S	230E	4304715142	99996	Federal	WI	A
RWU 13 (14-22B)	RW 14-22B	SWSW	22	070S	230E	4304715143	5670	Federal	OW	TA
RW 14-13B	RW 14-13B	SWSW	13	070S	230E	4304715144	99996	Federal	WI	A
RWU 15 (32-17C)	RW 32-17C	SWNE	17	070S	240E	4304715145	5670	Federal	OW	P
RWU 17 (41-20B)	RW 41-20B	NENE	20	070S	230E	4304715146	5670	Federal	WI	A
RWU 19 (34-26B)	RW 34-26B	SWSE	26	070S	230E	4304715148	5670	Federal	GW	S
RWU 21 (32-14B)	RW 32-14B	SWNE	14	070S	230E	4304715150	5670	Federal	OW	P
RWU 23 (21-23B)	RW 21-23B	SENW	23	070S	230E	4304715151	99996	Federal	WI	A
RWU 24 (34-14B)	RW 34-14B	SWSE	14	070S	230E	4304715152	5670	Federal	OW	S
RWU 26 (23-22B)	RW 23-22B	NESW	22	070S	230E	4304715153	5670	Federal	OW	TA
RWU 27 (43-14B)	RW 43-14B	NESE	14	070S	230E	4304715154	5670	Federal	OW	TA
RWU 28 (43-22B)	RW 43-22B	NESE	22	070S	230E	4304715155	5670	Federal	OW	P
RWU 29 (32-23B)	RW 32-23B	SWNE	23	070S	230E	4304715156	5670	Federal	OW	P
RW 23-13B	RW 23-13B	NESW	13	070S	230E	4304715157	5670	Federal	GW	TA
RWU 31 (34-22B)	RW 34-22B	SWSE	22	070S	230E	4304715158	5670	Federal	OW	P
RWU 33 (14-14B)	RW 14-14B	SWSW	14	070S	230E	4304715160	5670	Federal	GW	TA
RWU 34 (23-14B)	RW 23-14B	NESW	14	070S	230E	4304715161	99996	Federal	WI	A
RW 43-13B	RW 43-13B	NESE	13	070S	230E	4304715162	5670	Federal	OW	TA
RWU 36 (32-13B)	RW 32-13B	SWNE	13	070S	230E	4304715163	5670	Federal	GW	P
RWU 38 (14-23B)	RW 14-23B	SWSW	23	070S	230E	4304715165	5670	Federal	OW	P
RWU 39 (14-24A)	RW 14-24A	SWSW	24	070S	220E	4304715166	5670	Federal	OW	TA
RWU 40 (21-24B)	RW 21-24B	NENW	24	070S	230E	4304715167	5670	Federal	OW	TA
RWU 41 (34-13B)	RW 34-13B	SWSE	13	070S	230E	4304715168	5670	Federal	OW	P
RWU 42 (21-29C)	RW 21-29C	NENW	29	070S	240E	4304715169	5670	Federal	GW	P
RWU 43 (12-17B)	RW 12-17B	SWNW	17	070S	230E	4304715170	5670	Federal	OW	P
RWU 44 (32-33C)	RW 32-33C	SWNE	33	070S	240E	4304715171	5670	Federal	GW	P
RWU 45 (23-30B)	RW 23-30B	NESW	30	070S	230E	4304715172	5670	Federal	OW	TA
RWU 46 (41-21C)	RW 41-21C	NENE	21	070S	240E	4304715173	5670	Federal	GW	TA
RWU 48 (32-19B)	RW 32-19B	SWNE	19	070S	230E	4304715174	99996	Federal	WI	I
RWU 49 (12-29B)	RW 12-29B	SWNW	29	070S	230E	4304715175	5670	Federal	OW	TA
RWU 50 (14-23A)	RW 14-23A	SWSW	23	070S	220E	4304715176	5670	Federal	OW	P
RWU 52 (14-18B)	RW 14-18B	SWSW	18	070S	230E	4304715178	5670	Federal	OW	TA
RWU 53 (41-25A)	RW 41-25A	NENE	25	070S	220E	4304715179	5670	Federal	OW	TA
RWU 56 (41-28B)	RW 41-28B	NENE	28	070S	230E	4304715182	99996	Federal	WI	A

QEP Uinta Basin (N2460) to QUESTAR E and P (N5085)
RED WASH UNIT

4/30/2007 and 5/15/2007

Original Well Name	Well Name & No.	Q/Q	SEC	TWP	RNG	API	Entity	Lease	Well Type	Status
RWU 57 (12-18C)	RW 12-18C	SWNW	18	070S	240E	4304715183	5670	Federal	OW	P
RWU 63 (21-22B)	RW 21-22B	NENW	22	070S	230E	4304715186	5670	Federal	GW	TA
RWU 64 (32-27B)	RW 32-27B	SWNE	27	070S	230E	4304715187	5670	Federal	OW	TA
RWU 66 (34-18B)	RW 34-18B	SWSE	18	070S	230E	4304715189	5670	Federal	OW	P
RWU 67 (42-22B)	RW 42-22B	SENE	22	070S	230E	4304715190	5670	Federal	OW	TA
RWU 69 (21-27B)	RW 21-27B	NENW	27	070S	230E	4304715191	5670	Federal	OW	TA
RWU 70 (23-22A)	RW 23-22A	NESW	22	070S	220E	4304715192	5670	Federal	OW	P
RWU 71 (21-18C)	RW 21-18C	NENW	18	070S	240E	4304715193	5670	Federal	OW	P
RWU 72 (23-27B)	RW 23-27B	NESW	27	070S	230E	4304715194	5670	Federal	OW	TA
RWU 74 (12-13B)	RW 12-13B	SWNW	13	070S	230E	4304715196	5670	Federal	GW	S
RWU 75 (21-26B)	RW 21-26B	NENW	26	070S	230E	4304715197	5670	Federal	OW	TA
RWU 76 (32-18C)	RW 32-18C	SWNE	18	070S	240E	4304715198	5670	Federal	GW	P
RWU 77 (21-13B)	RWU 77 (21-13B)	NENW	13	070S	230E	4304715199	5670	Federal	OW	P
RWU 78 (32-28B)	RW 32-28B	SWNE	28	070S	230E	4304715200	5670	Federal	OW	P
RWU 79 (12-27B)	RW 12-27B	SWNW	27	070S	230E	4304715201	5670	Federal	OW	TA
RWU 80 (14-27B)	RW 14-27B	SWSW	27	070S	230E	4304715202	5670	Federal	OW	S
RWU 81 (41-31B)	RW 41-31B	NENE	31	070S	230E	4304715203	5670	Federal	OW	P
RWU 83 (41-27A)	RW 41-27A	NENE	27	070S	220E	4304715205	5670	Federal	OW	P
RWU 84 (44-14B)	RW 44-14B	SESE	14	070S	230E	4304715206	5670	Federal	GW	P
RWU 88 (23-18B)	RW 23-18B	NESW	18	070S	230E	4304715210	5670	Federal	WI	A
RWU 90 (43-21B)	RW 43-21B	NESE	21	070S	230E	4304715211	5670	Federal	OW	P
RWU 92 (11-23B)	RW 11-23B	NWNW	23	070S	230E	4304715212	5670	Federal	OW	TA
RWU 94 (12-22A)	RW 12-22A	SWNW	22	070S	220E	4304715213	5670	Federal	OW	P
RWU 23-18C (97)	RW 23-18C	NESW	18	070S	240E	4304715216	99996	Federal	WI	I
RWU 99 (12-22B)	RW 12-22B	SWNW	22	070S	230E	4304715218	5670	Federal	OW	P
RWU 100-A (43-21A)	RW 43-21A	NESE	21	070S	220E	4304715219	5670	Federal	WI	A
RWU 101 (34-21B)	RW 34-21B	SWSE	21	070S	230E	4304715220	5670	Federal	OW	P
RWU 102 (41-24A)	RW 41-24A	SENE	24	070S	220E	4304715221	5670	Federal	WI	A
RWU 103 (34-15B)	RW 34-15B	SWSE	15	070S	230E	4304715222	5670	Federal	OW	P
RWU 108 (32-21B)	RW 32-21B	SWNE	21	070S	230E	4304715226	5670	Federal	OW	P
RWU 109 (21-28B)	RW 21-28B	NENW	28	070S	230E	4304715227	5670	Federal	OW	P
RWU 110 (23-23A)	RW 23-23A	NESW	23	070S	220E	4304715228	5670	Federal	OW	P
RWU 111 (32-24A)	RW 32-24A	SWNE	24	070S	220E	4304715229	5670	Federal	OW	S
RWU 112 (32-28A)	RW 32-28A	SWNE	28	070S	220E	4304715230	5670	Federal	OW	S
RWU 115 (21-19B)	RW 21-19B	NENW	19	070S	230E	4304715233	5670	Federal	OW	P
RWU 119 (43-29A)	RW 43-29A	NESE	29	070S	220E	4304715236	5670	Federal	OW	P
RWU 120 (23-28B)	RW 23-28B	NESW	28	070S	230E	4304715237	5670	Federal	OW	TA
RW 13-13B	RW 13-13B	NWSW	13	070S	230E	4304715238	5670	Federal	GW	P
RWU 122 (24-14B)	RW 24-14B	SESW	14	070S	230E	4304715239	5670	Federal	OW	P
RWU 125 (34-19B)	RW 34-19B	SWSE	19	070S	230E	4304715242	5670	Federal	OW	TA
RWU 126 (41-29A)	RW 41-29A	NENE	29	070S	220E	4304715243	5670	Federal	OW	P

QEP Uinta Basin (N2460) to QUESTAR E and P (N5085)
RED WASH UNIT

4/30/2007 and 5/15/2007

Original Well Name	Well Name & No.	Q/Q	SEC	TWP	RNG	API	Entity	Lease	Well Type	Status
RWU 127 (12-19B)	RW 12-19B	SWNW	19	070S	230E	4304715244	5670	Federal	OW	S
RWU 129 (14-15B)	RW 14-15B	SWSW	15	070S	230E	4304715246	5670	Federal	OW	P
RWU 133 (41-34B)	RW 41-34B	NENE	34	070S	230E	4304715250	5670	Federal	OW	P
RWU 136 (43-19B)	RW 43-19B	NESE	19	070S	230E	4304715252	5670	Federal	OW	TA
RWU 137 (34-28B)	RW 34-28B	SWSE	28	070S	230E	4304715253	5670	Federal	GW	TA
RWU 138 (41-30B)	RW 41-30B	NENE	30	070S	230E	4304715254	5670	Federal	OW	P
RWU 140 (24-22B)	RW 24-22B	SESW	22	070S	230E	4304715255	5670	Federal	OW	P
RWU 141 (11-27B)	RW 11-27B	NWNW	27	070S	230E	4304715256	5670	Federal	OW	TA
RWU 143 (33-14B)	RW 33-14B	NWSE	14	070S	230E	4304715257	5670	Federal	OW	P
RWU 144 (21-18B)	RW 21-18B	NENW	18	070S	230E	4304715258	5670	Federal	OW	TA
RW 24-13B	RW 24-13B	SESW	13	070S	230E	4304715259	5670	Federal	OW	TA
RWU 147 (22-22B)	RW 22-22B	SESW	22	070S	230E	4304715260	5670	Federal	OW	TA
RWU 148 (13-22B)	RW 13-22B	NWSW	22	070S	230E	4304715261	99996	Federal	WI	A
RWU 150 (31-22B)	RW 31-22B	NWNE	22	070S	230E	4304715263	99996	Federal	WI	I
RWU 151 (42-14B)	RW 42-14B	SENE	14	070S	230E	4304715264	5670	Federal	OW	P
RWU 153 (14-29B)	RW 14-29B	SWSW	29	070S	230E	4304715265	5670	Federal	OW	P
RWU 156 (23-15B)	RW 23-15B	NESW	15	070S	230E	4304715267	99990	Federal	WI	A
RWU 158 (32-30B)	RW 32-30B	SWNE	30	070S	230E	4304715268	5670	Federal	OW	P
RWU 160 (32-15B)	RW 32-15B	SWNE	15	070S	230E	4304715270	5670	Federal	OW	P
RWU 161 (14-20B)	RW 14-20B	SWSW	20	070S	230E	4304715271	99996	Federal	WI	I
RWU 162 (12-20B)	RW 12-20B	SWNW	20	070S	230E	4304715272	5670	Federal	OW	P
RWU 164 (12-28B)	RW 12-28B	SWNW	28	070S	230E	4304715274	5670	Federal	OW	P
RWU 165 (32-26B)	RW 32-26B	SWNE	26	070S	230E	4304715275	5670	Federal	GW	TA
RWU 167 (23-21B)	RW 23-21B	NESW	21	070S	230E	4304715277	5670	Federal	OW	S
RWU 168 (23-24B)	RW 23-24B	NESW	24	070S	230E	4304715278	5670	Federal	OW	TA
RWU 172 (21-30B)	RW 21-30B	NENW	30	070S	230E	4304715280	5670	Federal	OW	TA
RWU 174 (21-20B)	RW 21-20B	NENW	20	070S	230E	4304715281	5670	Federal	WI	A
RWU 176 (31-28B)	RW 31-28B	NWNE	28	070S	230E	4304715283	5670	Federal	OW	TA
RWU 177 (42-28B)	RW 42-28B	SENE	28	070S	230E	4304715284	5670	Federal	OW	TA
RW 22-13B	RW 22-13B	SESW	13	070S	230E	4304715285	5670	Federal	OW	TA
RWU 180 (31-23B)	RW 31-23B	NWNE	23	070S	230E	4304715287	5670	Federal	OW	TA
RWU 181 (34-30B)	RW 34-30B	SWSE	30	070S	230E	4304715288	5670	Federal	OW	P
RW 33-13B	RW 33-13B	NWSE	13	070S	230E	4304715289	5670	Federal	WI	A
RWU 184 (23-26B)	RW 23-26B	NESW	26	070S	230E	4304715290	5670	Federal	GW	S
RWU 188 (23-20B)	RW 23-20B	NESW	20	070S	230E	4304715291	5670	Federal	OW	TA
RWU 192 (41-33A)	RW 41-33A	NENE	33	070S	220E	4304715294	5670	Federal	OW	P
RWU 193 (43-24B)	RW 43-24B	NESE	24	070S	230E	4304715295	5670	Federal	GW	TA
RWU 194 (12-14B)	RW 12-14B	SWNW	14	070S	230E	4304715296	5670	Federal	OW	S
RWU 196 (23-17C)	RW 23-17C	NESW	17	070S	240E	4304715298	5670	Federal	GW	TA
RWU 199 (43-22A)	RW 43-22A	NESE	22	070S	220E	4304715301	99996	Federal	WI	A
RWU 201 (32-28C)	RW 32-28C	SWNE	28	070S	240E	4304715302	5670	Federal	GW	P

QEP Uinta Basin (N2460) to QUESTAR E and P (N5085)
RED WASH UNIT

4/30/2007 and 5/15/2007

Original Well Name	Well Name & No.	Q/Q	SEC	TWP	RNG	API	Entity	Lease	Well Type	Status
RWU 202 (21-34A)	RW 21-34A	NENW	34	070S	220E	4304715303	99996	Federal	WI	I
RWU 204 (23-25A)	RW 23-25A	NESW	25	070S	220E	4304715305	5670	Federal	OW	P
RWU 205 (23-21C)	RW 23-21C	NESW	21	070S	240E	4304715306	5670	Federal	GW	TA
RWU 2 (14-24B)	RW 14-24B	SWSW	24	070S	230E	4304716472	99996	Federal	WI	A
RWU 7 (41-27B)	RW 41-27B	NENE	27	070S	230E	4304716473	99996	Federal	WI	I
RWU 16 (43-28B)	RW 43-28B	NESE	28	070S	230E	4304716475	99996	Federal	WI	I
RWU 25 (23-23B)	RW 23-23B	NESW	23	070S	230E	4304716476	99996	Federal	WI	A
RWU 59 (12-24B)	RW 12-24B	SWNW	24	070S	230E	4304716477	99996	Federal	WI	A
RWU 61 (12-27A)	RW 12-27A	SWNW	27	070S	220E	4304716478	99996	Federal	WI	I
RWU 91 (33-22B)	RW 33-22B	NWSE	22	070S	230E	4304716479	99996	Federal	WI	A
RWU 93 (43-27B)	RW 43-27B	NESE	27	070S	230E	4304716480	99996	Federal	WI	I
RWU 6 (41-21B)	RW 41-21B	NENE	21	070S	230E	4304716482	99996	Federal	WI	A
RWU 68 (41-13B)	RW 41-13B	NENE	13	070S	230E	4304716485	99996	Federal	WI	I
RWU 170 (41-15B)	RW 41-15B	NENE	15	070S	230E	4304716495	99996	Federal	WI	I
RWU 173 (21-21B)	RW 21-21B	NENW	21	070S	230E	4304716496	99996	Federal	WI	A
RWU 182 (14-21B)	RW 14-21B	SWSW	21	070S	230E	4304716497	99996	Federal	WI	A
RWU 185 (41-1B)	RW 41-14B	NENE	14	070S	230E	4304716498	99996	Federal	WI	A
RWU 212 (41-8F)	RW 41-8F	NENE	08	080S	240E	4304720014	5670	Federal	GW	P
RWU 213 (41-33B)	RW 41-33B	NENE	33	070S	230E	4304720060	99996	Federal	WD	A
RWU 215 (43-28A)	RW 43-28A	NESE	28	070S	220E	4304730058	99996	Federal	WD	A
RWU 216 (21-27A)	RW 21-27A	NENW	27	070S	220E	4304730103	99996	Federal	WI	A
RWU 219 (44-21C)	RW 44-21C	SESE	21	070S	240E	4304730149	5670	Federal	GW	S
RWU 220 (22-23B)	RW 22-23B	SENW	23	070S	230E	4304730192	5670	Federal	OW	TA
RWU 221 (13-27B)	RW 13-27B	NWSW	27	070S	230E	4304730199	5670	Federal	OW	TA
RWU 222 (31-27B)	RW 31-27B	NWNE	27	070S	230E	4304730200	5670	Federal	GW	TA
RWU 224 (44-22B)	RW 44-22B	SESE	22	070S	230E	4304730202	5670	Federal	GW	TA
RWU 225 (13-23B)	RW 13-23B	NWSW	23	070S	230E	4304730212	5670	Federal	GW	TA
RWU 226 (24-23B)	RW 24-23B	SESW	23	070S	230E	4304730249	5670	Federal	GW	S
RWU 227 (14-26B)	RW 14-26B	SWSW	26	070S	230E	4304730257	5670	Federal	OW	TA
RWU 228 (21-34B)	RW 21-34B	NENW	34	070S	230E	4304730258	5670	Federal	OW	P
RWU 229 (43-26B)	RW 43-26B	NESE	26	070S	230E	4304730259	5670	Federal	OW	TA
RWU 230 (14-18C)	RW 14-18C	SWSW	18	070S	240E	4304730309	5670	Federal	OW	P
RWU 231 (21-35B)	RW 21-35B	NENW	35	070S	230E	4304730310	5670	Federal	OW	TA
RWU 232 (12-26B)	RW 12-26B	SWNW	26	070S	230E	4304730311	5670	Federal	OW	TA
RWU 233 (12-25B)	RW 12-25B	SWNW	25	070S	230E	4304730312	5670	Federal	OW	TA
RWU 234 (32-24B)	RW 32-24B	SWNE	24	070S	230E	4304730313	5670	Federal	OW	P
RWU 235 (34-18C)	RW 34-18C	SWSE	18	070S	240E	4304730314	5670	Federal	OW	S
RWU 236 (21-19C)	RW 21-19C	NENW	19	070S	240E	4304730340	5670	Federal	GW	P
RWU 237 (14-25B)	RW 14-25B	SWSW	25	070S	230E	4304730341	5670	Federal	OW	P
RWU 238 (32-35B)	RW 32-35B	SWNE	35	070S	230E	4304730342	5670	Federal	OW	TA
RWU 239 (41-35B)	RW 41-35B	NENE	35	070S	230E	4304730343	5670	Federal	OW	TA

QEP Uinta Basin (N2460) to QUESTAR E and P (N5085)
RED WASH UNIT

4/30/2007 and 5/15/2007

Original Well Name	Well Name & No.	Q/Q	SEC	TWP	RNG	API	Entity	Lease	Well Type	Status
RWU 240 (12-36B)	RW 12-36B	SWNW	36	070S	230E	4304730344	5670	Federal	OW	S
RWU 241 (22-14B)	RW 22-14B	SENE	14	070S	230E	4304730345	5670	Federal	OW	P
RW 42-13B	RW 42-13B	SENE	13	070S	230E	4304730346	5670	Federal	OW	P
RWU 243 (42-18C)	RW 42-18C	SENE	18	070S	240E	4304730347	5670	Federal	OW	TA
RWU 244 (23-19C)	RW 23-19C	NESW	19	070S	240E	4304730348	5670	Federal	GW	P
RWU 246 (22-18C)	RW 22-18C	SENE	18	070S	240E	4304730387	5670	Federal	OW	P
RWU 247 (22-17C)	RW 22-17C	SENE	17	070S	240E	4304730388	5670	Federal	GW	P
RWU 258 (34-22A)	RW 34-22A	SWSE	22	070S	220E	4304730458	5670	Federal	WI	A
RWU 262 (22-26B)	RW 22-26B	SENE	26	070S	230E	4304730517	5670	Federal	GW	TA
RWU 263 (24-26B)	RW 24-26B	SESW	26	070S	230E	4304730518	99996	Federal	WI	I
RWU 264 (31-35B)	RW 31-35B	NWNE	35	070S	230E	4304730519	99996	Federal	WI	A
RWU 265 (44-26B)	RW 44-26B	SESE	26	070S	230E	4304730520	5670	Federal	GW	P
RWU 266 (33-26B)	RW 33-26B	NWSE	26	070S	230E	4304730521	99996	Federal	WI	I
RWU 269 (13-26B)	RW 13-26B	NWSW	26	070S	230E	4304730522	99996	Federal	WI	A
RWU 273 (42-27B)	RW 42-27B	SENE	27	070S	230E	4304731051	5670	Federal	OW	TA
RWU 279 (11-36B)	RW 11-36B	NWNW	36	070S	230E	4304731052	99996	Federal	WI	A
RWU 276 (44-27B)	RW 44-27B	SESE	27	070S	230E	4304731053	5670	Federal	OW	TA
RWU 272 (44-23B)	RW 44-23B	SESE	23	070S	230E	4304731054	5670	Federal	GW	P
RWU 278 (11-26)	RW 11-26	NWNW	26	070S	230E	4304731076	5670	Federal	GW	TA
RWU 275 (31-26B)	RW 31-26B	NWNE	26	070S	230E	4304731077	99996	Federal	WI	A
RWU 280 (11-35B)	RW 11-35B	NWNW	35	070S	230E	4304731079	5670	Federal	OW	P
RWU 282 (42-26B)	RW 42-26B	SENE	26	070S	230E	4304731080	5670	Federal	GW	TA
RWU 271 (42-35B)	RW 42-35B	SENE	35	070S	230E	4304731081	5670	Federal	WI	I
RWU 270 (22-35B)	RW 22-35B	SENE	35	070S	230E	4304731082	5670	Federal	OW	P
RWU 284 (33-23B)	RW 33-23B	NWSE	23	070S	230E	4304731476	5670	Federal	GW	TA
RWU 285 (11-24B)	RW 11-24B	NWNW	24	070S	230E	4304731477	5670	Federal	OW	P
RWU 286 (42-21B)	RW 42-21B	SENE	21	070S	230E	4304731478	5670	Federal	OW	P
RW 44-13B	RW 44-13B	SESE	13	070S	230E	4304731512	5670	Federal	OW	TA
RWU 288 (24-27)	RW 24-27	SESW	27	070S	230E	4304731513	5670	Federal	OW	TA
RWU 289 (13-24B)	RW 13-24B	NWSW	24	070S	230E	4304731517	5670	Federal	OW	P
RWU 292 (42-23B)	RW 42-23B	SENE	23	070S	230E	4304731576	5670	Federal	GW	TA
RWU 295 (11-22B)	RW 11-22B	NWNW	22	070S	230E	4304731577	5670	Federal	GW	TA
RWU 296 (12-35B)	RW 12-35B	SWNW	35	070S	230E	4304731578	5670	Federal	OW	S
RWU 297 (24-15B)	RW 24-15B	SESW	15	070S	230E	4304731579	5670	Federal	OW	P
RWU 293 (22-22A)	RW 22-22A	SENE	22	070S	220E	4304731581	5670	Federal	OW	TA
RWU 294 (24-18C)	RW 24-18C	SESW	18	070S	240E	4304731582	5670	Federal	GW	P
RWU 298 (22-27B)	RW 22-27B	SENE	27	070S	230E	4304731679	5670	Federal	OW	TA
RWU 301 (43-15B)	RW 43-15B	NESE	15	070S	230E	4304731682	5670	Federal	GW	TA
RWU 302 (22-24B)	RW 22-24B	SENE	24	070S	230E	4304731683	5670	Federal	GW	TA
RWU 303 (34-17B)	RW 34-17B	SWSE	17	070S	230E	4304731819	5670	Federal	OW	P
RED WASH 305 (41-4F)	RW 41-4F	C-NE	04	080S	240E	4304732538	5670	Federal	GW	TA

RED WASH UNIT

Original Well Name	Well Name & No.	Q/Q	SEC	TWP	RNG	API	Entity	Lease	Well Type	Status
RED WASH 306	RW 23-23C	NESW	23	070S	240E	4304732629	5670	Federal	GW	P
RWU 207	RW 14-17B	SWSW	17	070S	230E	4304732738	5670	Federal	OW	P
RED WASH UNIT 261	RW 23-17B	NESW	17	070S	230E	4304732739	5670	Federal	WI	A
RWU 268 (43-17B)	RW 43-17B	NESE	17	070S	230E	4304732980	5670	Federal	WI	A
RWU 267 (32-17B)	RW 32-17B	SWNE	17	070S	230E	4304732981	5670	Federal	OW	P
RWU 283 (43-18B)	RW 43-18B	NESE	18	070S	230E	4304732982	5670	Federal	WI	A
RWU 299 (32-18B)	RW 32-18B	SWNE	18	070S	230E	4304733018	5670	Federal	OW	P
RWU 42-20B	RW 42-20B	SENE	20	070S	230E	4304733490	5670	Federal	OW	P
RWU 22-20B	RW 22-20B	SENE	20	070S	230E	4304733491	5670	Federal	OW	S
RWU 24-19B	RW 24-19B	SESW	19	070S	230E	4304733492	5670	Federal	OW	P
RWU 13-19B	RW 13-19B	NWSW	19	070S	230E	4304733497	5670	Federal	WI	A
RWU 13-20B	RW 13-20B	NWSW	20	070S	230E	4304733498	5670	Federal	WI	A
RWU 33-19B	RW 33-19B	NWSE	19	070S	230E	4304733499	5670	Federal	WI	A
RWU 33-20B	RW 33-20B	NWSE	20	070S	230E	4304733500	5670	Federal	WI	A
RED WASH 22-21B	RW 22-21B	SENE	21	070S	230E	4304733522	5670	Federal	OW	S
RED WASH 24-20B	RW 24-20B	SESW	20	070S	230E	4304733523	5670	Federal	OW	P
RED WASH 44-19B	RW 44-19B	SESE	19	070S	230E	4304733524	5670	Federal	OW	P
RED WASH 44-20B	RW 44-20B	SESE	20	070S	230E	4304733525	5670	Federal	OW	P
RWU 11-19B	RW 11-19B	NWNW	19	070S	230E	4304733552	5670	Federal	WI	A
RWU 11-20B	RW 11-20B	NWNW	20	070S	230E	4304733553	5670	Federal	WI	A
RWU 24-18B	RW 24-18B	SESW	18	070S	230E	4304733554	5670	Federal	OW	P
RWU 31-19B	RW 31-19B	NWNE	19	070S	230E	4304733555	5670	Federal	WI	A
RWU 42-19B	RW 42-19B	SENE	19	070S	230E	4304733556	5670	Federal	OW	P
RWU 22-19B	RW 22-19B	SENE	19	070S	230E	4304733559	5670	Federal	OW	P
RWU 23-24A	RW 23-24A	NESW	24	070S	220E	4304733567	5670	Federal	OW	P
RWU 34-24A	RW 34-24A	SWSE	24	070S	220E	4304733568	5670	Federal	WI	A
RWU 42-24A	RW 42-24A	SENE	24	070S	220E	4304733569	5670	Federal	OW	S
RWU 11-25A	RW 11-25A	NWNW	25	070S	220E	4304733574	5670	Federal	WI	A
RWU 13-25A	RW 13-25A	NWSW	25	070S	220E	4304733575	5670	Federal	WI	A
RWU 21-25A	RW 21-25A	NENW	25	070S	220E	4304733576	5670	Federal	OW	P
RWU 31-25A	RW 31-25A	NWNE	25	070S	220E	4304733577	5670	Federal	WI	A
RWU 33-25A	RW 33-25A	NWSE	25	070S	220E	4304733578	5670	Federal	WI	A
RW 41-25AX	RW 41-25A	NENE	25	070S	220E	4304733579	5670	Federal	OW	P
RWU 42-25A	RWU 42-25A	SENE	25	070S	220E	4304733580	5670	Federal	OW	TA
RWU 11-29B	RW 11-29B	NWNW	29	070S	230E	4304733590	5670	Federal	WI	A
RWU 12-24A	RW 12-24A	SWNW	24	070S	220E	4304733591	5670	Federal	WI	A
RWU 21-24A	RW 21-24A	NENW	24	070S	220E	4304733592	5670	Federal	OW	P
RWU 34-13A	RW 34-13A	SWSE	13	070S	220E	4304733593	5670	Federal	WI	A
RWU 44-18B	RW 44-18B	SESE	18	070S	230E	4304733594	5670	Federal	OW	P
RW 22-13A	RW 22-13A	SENE	13	070S	220E	4304733765	13296	Federal	OW	S
RWU 22-29B	RW 22-29B	SENE	29	070S	230E	4304733766	5670	Federal	OW	S

QEP Uinta Basin (N2460) to QUESTAR E and P (N5085)
RED WASH UNIT

4/30/2007 and 5/15/2007

Original Well Name	Well Name & No.	Q/Q	SEC	TWP	RNG	API	Entity	Lease	Well Type	Status
RWU 41-24A	RW 41-24A	NENE	24	070S	220E	4304733769	5670	Federal	OW	P
RWU 42-30B	RW 42-30B	SENE	30	070S	230E	4304733771	5670	Federal	OW	P
RWU 44-30B	RWU 44-30B	SESE	30	070S	230E	4304733772	5670	Federal	OW	P
RWU 11-30B	RW 11-30B	NWNW	30	070S	230E	4304733785	5670	Federal	WI	A
RWU 22-25A	RW 22-25A	SENE	25	070S	220E	4304733786	5670	Federal	OW	P
RWU 31-30B	RW 31-30B	NWNE	30	070S	230E	4304733788	5670	Federal	WI	A
RWU 33-30B	RW 33-30B	NWSE	30	070S	230E	4304733790	5670	Federal	WI	A
RED WASH U 34-27C	RW 34-27C	SWSE	27	070S	240E	4304735045	5670	Federal	GW	P
RWU 34-22C	RW 34-22C	SWSE	22	070S	240E	4304735098	5670	Federal	GW	P
RW 12G-20C	RW 12G-20C	SWNW	20	070S	240E	4304735239	14011	Federal	GW	S
RW 43G-08F	RW 43G-08F	NESE	08	080S	240E	4304735655		Federal	GW	APD
RW 22G-09F	RW 22G-09F	SENE	09	080S	240E	4304735656	15636	Federal	GW	OPS
RWU 34-23AG	RW 34-23AG	SWSE	23	070S	220E	4304735668	5670	Federal	OW	P
RWU 34-27AG	RWU 34-27AD	SWSE	27	070S	220E	4304735669	5670	Federal	OW	DRL
RWU 32-27AG	RWU 32-27AG	SWNE	27	070S	220E	4304735670	5670	Federal	OW	S
RW 14-34AMU	RW 14-34AMU	SWSW	34	070S	220E	4304735671	14277	Federal	GW	P
RW 12-08FG	RW 12-08FG	SWNW	08	080S	240E	4304736348		Federal	GW	APD
RW 44-08FG	RW 44-08FG	SESE	08	080S	240E	4304736349	15261	Federal	GW	P
RW 12-17FG	RW 12-17FG	SWNW	17	080S	240E	4304736350		Federal	GW	APD
RW 34-34 AMU	RW 34-34 AD	SWSE	34	070S	220E	4304736351		Federal	GW	APD
RW 44-35 AMU	RW 44-35 AMU	SESE	35	070S	220E	4304736352		Federal	GW	APD
RW 14-35 AMU	RW 14-35 AMU	SWSW	35	070S	220E	4304736354		Federal	GW	APD
RW 33-31 BMU	RW 33-31 BD	NWSE	31	070S	230E	4304736357		Federal	GW	APD
RW 13-31 BMU	RW 13-31 BD	NWSW	31	070S	230E	4304736358		Federal	GW	APD
RW 32-15FG	RW 32-15FG	SWNE	15	080S	240E	4304736443		Federal	GW	APD
RW 21-26AG	RW 21-26AD	NENW	26	070S	220E	4304736768		Federal	OW	APD
RW 43-26AG	RW 43-26AG	NESE	26	070S	220E	4304736769		Federal	OW	APD
RW 43-23AG	RW 43-23AG	NESE	23	070S	220E	4304736770		Federal	OW	APD
RW 41-26AG	RW 41-26AG	NENE	26	070S	220E	4304736818		Federal	OW	APD
RW 04-25BG	RW 04-25B	NWSW	25	070S	230E	4304736982		Federal	OW	APD
RW 01-25BG	RW 01-25BG	NWNW	25	070S	230E	4304736983		Federal	OW	APD
RW 04-26BG	RW 04-26BG	SESW	26	070S	230E	4304736984		Federal	OW	APD
RW 01-26BG	RW 01-26BG	SWNW	26	070S	230E	4304736985		Federal	OW	APD
RW 01-35BG	RW 01-35BG	SWNW	35	070S	230E	4304736986		Federal	OW	APD

RED WASH UNIT

Original Well Name	Well Name & No.	Q/Q	SEC	TWP	RNG	API	Entity	Lease	Well Type	Status
RWU 51 (12-16B)	RW 12-16B	SWNW	16	070S	230E	4304715177	5670	State	OW	P
RWU ST 189 (41-16B)	RW 41-16B	NENE	16	070S	230E	4304715292	5670	State	OW	S
RED WASH UNIT 259	RW 14-16B	SWSW	16	070S	230E	4304732785	5670	State	OW	P
RED WASH UNIT 260	RW 34-16B	SWSE	16	070S	230E	4304732786	5670	State	OW	P
RWU 324 (23-16B)	RW 23-16B	SESW	16	070S	230E	4304733084	5670	State	WI	OPS
RWU 21W-36A	RWU 21W-36A	NENW	36	070S	220E	4304733730		State	GW	LA
RWU 21G-36A	RWU 21G-36A	NENW	36	070S	220E	4304733731		State	OW	LA
RWU 41-36A	RWU 41-36A	NENE	36	070S	220E	4304733732		State	OW	LA
RWU 43-16B	RWU 43-16B	NESE	16	070S	230E	4304733733		State	OW	LA
RWU 21-16B	RWU 21-16B	NENW	16	070S	230E	4304733734		State	OW	LA
RWU 11-36A	RWU 11-36A	NWNW	36	070S	220E	4304733736		State	OW	LA
RWU 13-36A	RWU 13-36A	NWSW	36	070S	220E	4304733737		State	OW	LA
RW 32G-16C	RW 32G-16C	SWNE	16	070S	240E	4304735238	5670	State	GW	P
RW 14-36AMU	RW 14-36AMU	SWSW	36	070S	220E	4304736721		State	GW	APD
RW 01-36BG	RW 01-36BG	NWNW	36	070S	230E	4304736887	5670	State	OW	S
RW 24-16BG	RW 24-16BG	SESW	16	070S	230E	4304737746	5670	State	OW	DRL
RW 12-32BG	RW 12-32BG	SWNW	32	070S	230E	4304737946	15841	State	GW	DRL

STATE OF UTAH
DEPARTMENT OF NATURAL RESOURCES
DIVISION OF OIL, GAS AND MINING

FORM 9

SUNDRY NOTICES AND REPORTS ON WELLS

Do not use this form for proposals to drill new wells, significantly deepen existing wells below current bottom-hole depth, reenter plugged wells, or to drill horizontal laterals. Use APPLICATION FOR PERMIT TO DRILL form for such proposals.

1. TYPE OF WELL OIL WELL <input type="checkbox"/> GAS WELL <input type="checkbox"/> OTHER _____		5. LEASE DESIGNATION AND SERIAL NUMBER: see attached
2. NAME OF OPERATOR: QUESTAR EXPLORATION AND PRODUCTION COMPANY		6. IF INDIAN, ALLOTTEE OR TRIBE NAME: see attached
3. ADDRESS OF OPERATOR: 1050 17th Street Suite 500 <small>CITY</small> Denver STATE CO ZIP 80265		7. UNIT or CA AGREEMENT NAME: see attached
4. LOCATION OF WELL FOOTAGES AT SURFACE: attached		8. WELL NAME and NUMBER: see attached
QTR/GTR, SECTION, TOWNSHIP, RANGE, MERIDIAN:		9. API NUMBER: attached
COUNTY: Uintah		10. FIELD AND POOL, OR WILDCAT:
STATE: UTAH		

11. CHECK APPROPRIATE BOXES TO INDICATE NATURE OF NOTICE, REPORT, OR OTHER DATA

TYPE OF SUBMISSION	TYPE OF ACTION		
<input checked="" type="checkbox"/> NOTICE OF INTENT (Submit in Duplicate) Approximate date work will start: <u>1/1/2007</u>	<input type="checkbox"/> ACIDIZE	<input type="checkbox"/> DEEPEN	<input type="checkbox"/> REPERFORATE CURRENT FORMATION
	<input type="checkbox"/> ALTER CASING	<input type="checkbox"/> FRACTURE TREAT	<input type="checkbox"/> SIDETRACK TO REPAIR WELL
<input type="checkbox"/> SUBSEQUENT REPORT (Submit Original Form Only) Date of work completion:	<input type="checkbox"/> CASING REPAIR	<input type="checkbox"/> NEW CONSTRUCTION	<input type="checkbox"/> TEMPORARILY ABANDON
	<input type="checkbox"/> CHANGE TO PREVIOUS PLANS	<input type="checkbox"/> OPERATOR CHANGE	<input type="checkbox"/> TUBING REPAIR
	<input type="checkbox"/> CHANGE TUBING	<input type="checkbox"/> PLUG AND ABANDON	<input type="checkbox"/> VENT OR FLARE
	<input type="checkbox"/> CHANGE WELL NAME	<input type="checkbox"/> PLUG BACK	<input type="checkbox"/> WATER DISPOSAL
	<input type="checkbox"/> CHANGE WELL STATUS	<input type="checkbox"/> PRODUCTION (START/RESUME)	<input type="checkbox"/> WATER SHUT-OFF
	<input type="checkbox"/> COMMINGLE PRODUCING FORMATIONS	<input type="checkbox"/> RECLAMATION OF WELL SITE	<input checked="" type="checkbox"/> OTHER: <u>Operator Name Change</u>
	<input type="checkbox"/> CONVERT WELL TYPE	<input type="checkbox"/> RECOMPLETE - DIFFERENT FORMATION	

12. DESCRIBE PROPOSED OR COMPLETED OPERATIONS. Clearly show all pertinent details including dates, depths, volumes, etc.


Effective January 1, 2007 operator of record, QEP Uinta Basin, Inc., will hereafter be known as QUESTAR EXPLORATION AND PRODUCTION COMPANY. This name change involves only an internal corporate name change and no third party change of operator is involved. The same employees will continue to be responsible for operations of the properties described on the attached list. All operations will continue to be covered by bond numbers:

Federal Bond Number: 965002976 (BLM Reference No. ESB000024)

Utah State Bond Number: 965003033


Fee Land Bond Number: 965003033

Current operator of record, QEP UINTA BASIN, INC., hereby resigns as operator of the properties as described on the attached list.

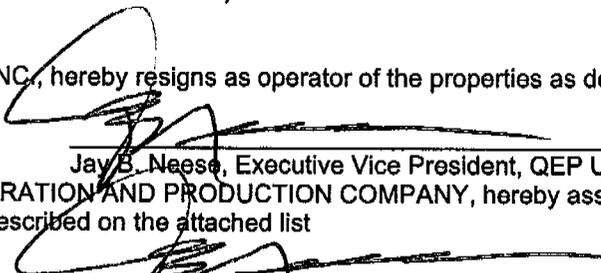
Jay B. Neese, Executive Vice President, QEP Uinta Basin, Inc.

Successor operator of record, QUESTAR EXPLORATION AND PRODUCTION COMPANY, hereby assumes all rights, duties and obligations as operator of the properties as described on the attached list


Jay B. Neese, Executive Vice President
Questar Exploration and Production Company

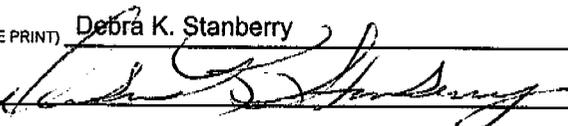NAME (PLEASE PRINT) <u>Debra K. Stanberry</u>	TITLE <u>Supervisor, Regulatory Affairs</u>
SIGNATURE 	DATE <u>3/16/2007</u>

(This space for State use only)

RECEIVED
APR 19 2007

STATE OF UTAH
DEPARTMENT OF NATURAL RESOURCES
DIVISION OF OIL, GAS AND MINING

FORM 9

SUNDRY NOTICES AND REPORTS ON WELLS

Do not use this form for proposals to drill new wells, significantly deepen existing wells below current bottom-hole depth, reenter plugged wells, or to drill horizontal laterals Use APPLICATION FOR PERMIT TO DRILL form for such proposals.

1. TYPE OF WELL OIL WELL <input type="checkbox"/> GAS WELL <input type="checkbox"/> OTHER _____		5. LEASE DESIGNATION AND SERIAL NUMBER: see attached
2. NAME OF OPERATOR: QUESTAR EXPLORATION AND PRODUCTION COMPANY		6. IF INDIAN, ALLOTTEE OR TRIBE NAME: see attached
3. ADDRESS OF OPERATOR: 1050 17th Street Suite 500 City Denver STATE CO ZIP 80265		7. UNIT or CA AGREEMENT NAME: see attached
4. LOCATION OF WELL FOOTAGES AT SURFACE: attached		8. WELL NAME and NUMBER: see attached
QTR/QTR, SECTION, TOWNSHIP, RANGE, MERIDIAN:		9. API NUMBER: attached
COUNTY: Uintah		10. FIELD AND POOL, OR WILDCAT:
STATE: UTAH		

11. CHECK APPROPRIATE BOXES TO INDICATE NATURE OF NOTICE, REPORT, OR OTHER DATA

TYPE OF SUBMISSION	TYPE OF ACTION		
<input checked="" type="checkbox"/> NOTICE OF INTENT (Submit in Duplicate) Approximate date work will start: <u>1/1/2007</u>	<input type="checkbox"/> ACIDIZE	<input type="checkbox"/> DEEPEN	<input type="checkbox"/> REPERFORATE CURRENT FORMATION
	<input type="checkbox"/> ALTER CASING	<input type="checkbox"/> FRACTURE TREAT	<input type="checkbox"/> SIDETRACK TO REPAIR WELL
	<input type="checkbox"/> CASING REPAIR	<input type="checkbox"/> NEW CONSTRUCTION	<input type="checkbox"/> TEMPORARILY ABANDON
	<input type="checkbox"/> CHANGE TO PREVIOUS PLANS	<input type="checkbox"/> OPERATOR CHANGE	<input type="checkbox"/> TUBING REPAIR
	<input type="checkbox"/> CHANGE TUBING	<input type="checkbox"/> PLUG AND ABANDON	<input type="checkbox"/> VENT OR FLARE
	<input type="checkbox"/> CHANGE WELL NAME	<input type="checkbox"/> PLUG BACK	<input type="checkbox"/> WATER DISPOSAL
	<input type="checkbox"/> CHANGE WELL STATUS	<input type="checkbox"/> PRODUCTION (START/RESUME)	<input type="checkbox"/> WATER SHUT-OFF
	<input type="checkbox"/> COMMINGLE PRODUCING FORMATIONS	<input type="checkbox"/> RECLAMATION OF WELL SITE	<input checked="" type="checkbox"/> OTHER: <u>Well Name Changes</u>
	<input type="checkbox"/> CONVERT WELL TYPE	<input type="checkbox"/> RECOMPLETE - DIFFERENT FORMATION	
	<input type="checkbox"/> SUBSEQUENT REPORT (Submit Original Form Only) Date of work completion: _____		

12. DESCRIBE PROPOSED OR COMPLETED OPERATIONS. Clearly show all pertinent details including dates, depths, volumes, etc.

PER THE ATTACHED LIST OF WELLS, QUESTAR EXPLORATION AND PRODUCTION COMPANY REQUESTS THAT THE INDIVIDUAL WELL NAMES BE UPDATED IN YOUR RECORDS.

NAME (PLEASE PRINT) <u>Debra K. Stanberry</u>	TITLE	Supervisor, Regulatory Affairs
SIGNATURE	DATE	4/17/2007

(This space for State use only)

RECEIVED
APR 19 2007
DIV. OF OIL, GAS & MINING



United States Department of the Interior

BUREAU OF LAND MANAGEMENT

Utah State Office
P.O. Box 45155
Salt Lake City, UT 84145-0155



IN REPLY REFER TO
3180
UT-922

April 23, 2007

Questar Exploration and Production Company
1050 17th Street, Suite 500
Denver, Colorado 80265

Re: Red Wash Unit
Uintah County, Utah

Gentlemen:

On April 12, 2007, we received an indenture dated April 6, 2007, whereby QEP Uinta Basin, Inc. resigned as Unit Operator and Questar Exploration and Production Company was designated as Successor Unit Operator for the Red Wash Unit, Uintah County, Utah.

This indenture was executed by all required parties and the signatory parties have complied with Sections 5 and 6 of the unit agreement. The instrument is hereby approved effective April 23, 2007. In approving this designation, the Authorized Officer neither warrants nor certifies that the designated party has obtained all required approval that would entitle it to conduct operations under the Red Wash Unit Agreement.

Your nationwide oil and gas bond No. ESB000024 will be used to cover all federal operations within the Red Wash Unit.

It is requested that you notify all interested parties of the change in unit operator. Copies of the approved instruments are being distributed to the appropriate federal offices, with one copy returned herewith.

Sincerely,

/s/ Greg J. Noble

Greg J. Noble
Acting Chief, Branch of Fluid Minerals

Enclosure

bcc: Field Manager - Vernal (w/enclosure)
SITLA
Division of Oil, Gas & Mining
File - Red Wash Unit (w/enclosure)
Agr. Sec. Chron
Reading File
Central Files

UT922:TAThompson:tt:4/23/07

RECEIVED
APR 30 2007
DIV. OF OIL, GAS & MINING

UNITED STATES
DEPARTMENT OF THE INTERIOR
BUREAU OF LAND MANAGEMENT

FORM APPROVED
OMB No. 1004-0137
Expires: July 31, 2010

SUNDRY NOTICES AND REPORTS ON WELLS
Do not use this form for proposals to drill or to re-enter an abandoned well. Use Form 3160-3 (APD) for such proposals.

5. Lease Serial No.
UTU-0566

6. If Indian, Allottee or Tribe Name

SUBMIT IN TRIPLICATE - Other instructions on page 2.

1. Type of Well

Oil Well Gas Well Other

2. Name of Operator
QUESTAR EXPLORATION AND PRODUCTION COMPANY

3a. Address
11002 E 17500 S
VERNAL, UT 84078

3b. Phone No. (include area code)
435-781-4331

7. If Unit of CA/Agreement, Name and/or No.
RED WASH UNIT

8. Well Name and No.
RW 23-26B

9. API Well No.
43-047-15290

4. Location of Well (Footage, Sec., T., R., M., or Survey Description)
1980' FSL 1980' FWL NESW SECTION 26, T7S-R23E

10. Field and Pool or Exploratory Area
RED WASH

11. Country or Parish, State
UINTAH

12. CHECK THE APPROPRIATE BOX(ES) TO INDICATE NATURE OF NOTICE, REPORT OR OTHER DATA

TYPE OF SUBMISSION	TYPE OF ACTION			
<input checked="" type="checkbox"/> Notice of Intent	<input type="checkbox"/> Acidize	<input type="checkbox"/> Deepen	<input type="checkbox"/> Production (Start/Resume)	<input type="checkbox"/> Water Shut-Off
<input type="checkbox"/> Subsequent Report	<input type="checkbox"/> Alter Casing	<input type="checkbox"/> Fracture Treat	<input type="checkbox"/> Reclamation	<input type="checkbox"/> Well Integrity
<input type="checkbox"/> Final Abandonment Notice	<input type="checkbox"/> Casing Repair	<input type="checkbox"/> New Construction	<input type="checkbox"/> Recomplete	<input type="checkbox"/> Other _____
	<input type="checkbox"/> Change Plans	<input type="checkbox"/> Plug and Abandon	<input checked="" type="checkbox"/> Temporarily Abandon	
	<input type="checkbox"/> Convert to Injection	<input type="checkbox"/> Plug Back	<input type="checkbox"/> Water Disposal	

13. Describe Proposed or Completed Operation: Clearly state all pertinent details, including estimated starting date of any proposed work and approximate duration thereof. If the proposal is to deepen directionally or recomplete horizontally, give subsurface locations and measured and true vertical depths of all pertinent markers and zones. Attach the Bond under which the work will be performed or provide the Bond No. on file with BLM/BIA. Required subsequent reports must be filed within 30 days following completion of the involved operations. If the operation results in a multiple completion or recompletion in a new interval, a Form 3160-4 must be filed once testing has been completed. Final Abandonment Notices must be filed only after all requirements, including reclamation, have been completed and the operator has determined that the site is ready for final inspection.)

QUESTAR EXPLORATION AND PRODUCTION COMPANY (QEP) REQUEST A TA STATUS APPROVAL FOR THIS WELL.

QEP IS RE-EVALUATING THIS WELL FOR POSSIBLE WATER INJECTION OR PLUG AND ABANDON.

REQUEST DENIED

Utah Division of
Oil, Gas and Mining

Date: 4/28/09

By: [Signature]

* See requirements of 2649-3-36

COPY SENT TO OPERATOR

Date: 5-4-2009

Initials: KS

14. I hereby certify that the foregoing is true and correct. Name (Printed/Typed)

JAN NELSON

Title REGULATORY AFFAIRS

Signature

[Signature]

Date 03/31/2009

THIS SPACE FOR FEDERAL OR STATE OFFICE USE

Approved by

Title

Date

Conditions of approval, if any, are attached. Approval of this notice does not warrant or certify that the applicant holds legal or equitable title to those rights in the subject lease which would entitle the applicant to conduct operations thereon.

Office

Title 18 U.S.C. Section 1001 and Title 43 U.S.C. Section 1212, make it a crime for any person knowingly and willfully to make to any department or agency of the United States any false, fictitious or fraudulent statements or representations as to any matter within its jurisdiction.

RECEIVED

(Instructions on page 2)

APR 02 2009

DIV. OF OIL, GAS & MINING

Division of Oil, Gas and Mining
OPERATOR CHANGE WORKSHEET (for state use only)

ROUTING
 CDW

Change of Operator (Well Sold)

X - Operator Name Change

The operator of the well(s) listed below has changed, effective:

6/14/2010

FROM: (Old Operator): N5085-Questar Exploration and Production Company 1050 17th St, Suite 500 Denver, CO 80265 Phone: 1 (303) 308-3048	TO: (New Operator): N3700-QEP Energy Company 1050 17th St, Suite 500 Denver, CO 80265 Phone: 1 (303) 308-3048
--	---

CA No. Unit: RED WASH

WELL NAME	SEC	TWN	RNG	API NO	ENTITY NO	LEASE TYPE	WELL TYPE	WELL STATUS
SEE ATTACHED								

OPERATOR CHANGES DOCUMENTATION

Enter date after each listed item is completed

- (R649-8-10) Sundry or legal documentation was received from the **FORMER** operator on: 6/28/2010
- (R649-8-10) Sundry or legal documentation was received from the **NEW** operator on: 6/28/2010
- The new company was checked on the **Department of Commerce, Division of Corporations Database** on: 6/24/2010
- 4a. Is the new operator registered in the State of Utah: Business Number: 764611-0143
- 5a. (R649-9-2)Waste Management Plan has been received on: Requested
- 5b. Inspections of LA PA state/fee well sites complete on: n/a
- 5c. Reports current for Production/Disposition & Sundries on: ok
- Federal and Indian Lease Wells:** The BLM and or the BIA has approved the merger, name change, or operator change for all wells listed on Federal or Indian leases on: BLM 8/16/2010 BIA not yet
- Federal and Indian Units:**
The BLM or BIA has approved the successor of unit operator for wells listed on: 8/16/2010
- Federal and Indian Communization Agreements ("CA"):**
The BLM or BIA has approved the operator for all wells listed within a CA on: N/A
- Underground Injection Control ("UIC")** Division has approved UIC Form 5 Transfer of Authority to **Inject**, for the enhanced/secondary recovery unit/project for the water disposal well(s) listed on: 6/29/2010

DATA ENTRY:

- Changes entered in the **Oil and Gas Database** on: 6/30/2010
- Changes have been entered on the **Monthly Operator Change Spread Sheet** on: 6/30/2010
- Bond information entered in RBDMS on: 6/30/2010
- Fee/State wells attached to bond in RBDMS on: 6/30/2010
- Injection Projects to new operator in RBDMS on: 6/30/2010
- Receipt of Acceptance of Drilling Procedures for APD/New on: n/a

BOND VERIFICATION:

- Federal well(s) covered by Bond Number: ESB000024
- Indian well(s) covered by Bond Number: 965010693
- 3a. (R649-3-1) The **NEW** operator of any state/fee well(s) listed covered by Bond Number 965010695
- 3b. The **FORMER** operator has requested a release of liability from their bond on: n/a

LEASE INTEREST OWNER NOTIFICATION:

- (R649-2-10) The **NEW** operator of the fee wells has been contacted and informed by a letter from the Division of their responsibility to notify all interest owners of this change on: n/a

COMMENTS:

STATE OF UTAH
DEPARTMENT OF NATURAL RESOURCES
DIVISION OF OIL, GAS AND MINING

FORM 9

SUNDRY NOTICES AND REPORTS ON WELLS		5. LEASE DESIGNATION AND SERIAL NUMBER See attached
Do not use this form for proposals to drill new wells, significantly deepen existing wells below current bottom-hole depth, reenter plugged wells, or to drill horizontal laterals. Use APPLICATION FOR PERMIT TO DRILL form for such proposals.		6. IF INDIAN, ALLOTTEE OR TRIBE NAME: See attached
1. TYPE OF WELL OIL WELL <input type="checkbox"/> GAS WELL <input type="checkbox"/> OTHER _____		7. UNIT or CA AGREEMENT NAME: See attached
2. NAME OF OPERATOR: Questar Exploration and Production Company <i>N5085</i>		8. WELL NAME and NUMBER: See attached
3. ADDRESS OF OPERATOR: 1050 17th Street, Suite 500 <small>CITY</small> Denver <small>STATE</small> CO <small>ZIP</small> 80265		9. API NUMBER: Attached
PHONE NUMBER: (303) 672-6900		10. FIELD AND POOL, OR WILDCAT: See attached
4. LOCATION OF WELL FOOTAGES AT SURFACE: See attached		COUNTY: Attached
QTR/QTR, SECTION, TOWNSHIP, RANGE, MERIDIAN:		STATE: UTAH

11 CHECK APPROPRIATE BOXES TO INDICATE NATURE OF NOTICE, REPORT, OR OTHER DATA			
TYPE OF SUBMISSION	TYPE OF ACTION		
<input checked="" type="checkbox"/> NOTICE OF INTENT (Submit in Duplicate) Approximate date work will start: <u>6/14/2010</u>	<input type="checkbox"/> ACIDIZE	<input type="checkbox"/> DEEPEN	<input type="checkbox"/> REPERFORATE CURRENT FORMATION
	<input type="checkbox"/> ALTER CASING	<input type="checkbox"/> FRACTURE TREAT	<input type="checkbox"/> SIDETRACK TO REPAIR WELL
<input type="checkbox"/> SUBSEQUENT REPORT (Submit Original Form Only) Date of work completion:	<input type="checkbox"/> CASING REPAIR	<input type="checkbox"/> NEW CONSTRUCTION	<input type="checkbox"/> TEMPORARILY ABANDON
	<input type="checkbox"/> CHANGE TO PREVIOUS PLANS	<input type="checkbox"/> OPERATOR CHANGE	<input type="checkbox"/> TUBING REPAIR
	<input type="checkbox"/> CHANGE TUBING	<input type="checkbox"/> PLUG AND ABANDON	<input type="checkbox"/> VENT OR FLARE
	<input type="checkbox"/> CHANGE WELL NAME	<input type="checkbox"/> PLUG BACK	<input type="checkbox"/> WATER DISPOSAL
	<input type="checkbox"/> CHANGE WELL STATUS	<input type="checkbox"/> PRODUCTION (START/RESUME)	<input type="checkbox"/> WATER SHUT-OFF
	<input type="checkbox"/> COMMINGLE PRODUCING FORMATIONS	<input type="checkbox"/> RECLAMATION OF WELL SITE	<input checked="" type="checkbox"/> OTHER: <u>Operator Name Change</u>
	<input type="checkbox"/> CONVERT WELL TYPE	<input type="checkbox"/> RECOMPLETE - DIFFERENT FORMATION	

12. DESCRIBE PROPOSED OR COMPLETED OPERATIONS. Clearly show all pertinent details including dates, depths, volumes, etc.

Effective June 14, 2010 Questar Exploration and Production Company changed its name to QEP Energy Company. This name change involves only an internal corporate name change and no third party change of operator is involved. The same employees will continue to be responsible for operations of the properties described on the attached list. All operations will continue to be covered by bond numbers:
 Federal Bond Number: 965002976 (BLM Reference No. ESB000024) *N3700*
 Utah State Bond Number: ~~965003033~~ } *965010695*
 Fee Land Bond Number: ~~965003033~~
 BIA Bond Number: ~~799446~~ *965010693*

The attached document is an all inclusive list of the wells operated by Questar Exploration and Production Company. As of June 14, 2010 QEP Energy Company assumes all rights, duties and obligations as operator of the properties as described on the list

NAME (PLEASE PRINT) <u>Morgan Anderson</u>	TITLE <u>Regulatory Affairs Analyst</u>
SIGNATURE <i>Morgan Anderson</i>	DATE <u>6/23/2010</u>

(This space for State use only)

RECEIVED

JUN 28 2010

DIV. OF OIL, GAS & MINING

(See Instructions on Reverse Side)

APPROVED *6/30/2009*

Earlene Russell

Division of Oil, Gas and Mining

Earlene Russell, Engineering Technician

Questar Exploration Production Company (N5085) to QEP Energy Company (N3700)
RED WASH
effective June 14, 2010

well_name	sec	twp	rng	api	entity	mineral lease	type	stat	C
RW 34-23B	23	070S	230E	4304715136	5670	Federal	OW	P	
RW 41-23B	23	070S	230E	4304715138	5670	Federal	OW	P	
RW 32-22B	22	070S	230E	4304715139	5670	Federal	OW	P	
RW 43-23B	23	070S	230E	4304715140	5670	Federal	OW	P	
RW 32-17C	17	070S	240E	4304715145	5670	Federal	OW	P	
RW 34-26B	26	070S	230E	4304715148	5670	Federal	GW	TA	
RW 32-14B	14	070S	230E	4304715150	5670	Federal	OW	P	
RW 34-14B	14	070S	230E	4304715152	5670	Federal	OW	S	
RW 23-22B	22	070S	230E	4304715153	5670	Federal	OW	TA	
RW 43-22B	22	070S	230E	4304715155	5670	Federal	OW	P	
RW 32-23B	23	070S	230E	4304715156	5670	Federal	OW	P	
RW 23-13B	13	070S	230E	4304715157	5670	Federal	GW	TA	
RW 34-22B	22	070S	230E	4304715158	5670	Federal	OW	P	
RW 32-13B	13	070S	230E	4304715163	5670	Federal	GW	P	
RW 14-23B	23	070S	230E	4304715165	5670	Federal	OW	S	
RW 14-24A	24	070S	220E	4304715166	17554	Federal	OW	DRL	
RW 21-24B	24	070S	230E	4304715167	5670	Federal	OW	TA	
RW 34-13B	13	070S	230E	4304715168	5670	Federal	OW	P	
RW 21-29C	29	070S	240E	4304715169	5670	Federal	GW	P	
RW 12-17B	17	070S	230E	4304715170	5670	Federal	OW	P	
RW 32-33C	33	070S	240E	4304715171	5670	Federal	GW	P	
RW 14-23A	23	070S	220E	4304715176	5670	Federal	OW	P	
RW 12-18C	18	070S	240E	4304715183	5670	Federal	OW	P	
RW 21-22B	22	070S	230E	4304715186	5670	Federal	GW	TA	
RW 34-18B	18	070S	230E	4304715189	5670	Federal	OW	P	
RW 21-27B	27	070S	230E	4304715191	5670	Federal	OW	TA	
RW 23-22A	22	070S	220E	4304715192	5670	Federal	OW	P	
RW 21-18C	18	070S	240E	4304715193	5670	Federal	OW	P	
RW 12-13B	13	070S	230E	4304715196	5670	Federal	GW	S	
RW 32-18C	18	070S	240E	4304715198	5670	Federal	GW	P	
RWU 77 (21-13B)	13	070S	230E	4304715199	5670	Federal	OW	P	
RW 32-28B	28	070S	230E	4304715200	5670	Federal	OW	P	
RW 12-27B	27	070S	230E	4304715201	5670	Federal	OW	TA	
RW 14-27B	27	070S	230E	4304715202	5670	Federal	OW	P	
RW 41-31B	31	070S	230E	4304715203	5670	Federal	OW	P	
RW 41-27A	27	070S	220E	4304715205	5670	Federal	OW	S	
RW 44-14B	14	070S	230E	4304715206	5670	Federal	GW	P	
RW 43-21B	21	070S	230E	4304715211	5670	Federal	OW	P	
RW 12-22A	22	070S	220E	4304715213	5670	Federal	OW	P	
RW 12-22B	22	070S	230E	4304715218	5670	Federal	OW	P	
RW 34-21B	21	070S	230E	4304715220	5670	Federal	OW	P	
RW 34-15B	15	070S	230E	4304715222	5670	Federal	OW	P	
RW 32-21B	21	070S	230E	4304715226	5670	Federal	OW	P	
RW 21-28B	28	070S	230E	4304715227	5670	Federal	OW	P	

Bonds: BLM = ESB000024
BIA = 956010693
State = 965010695

Questar Exploration Production Company (N5085) to QEP Energy Company (N3700)
RED WASH
effective June 14, 2010

well_name	sec	twp	rng	api	entity	mineral lease	type	stat	C
RW 23-23A	23	070S	220E	4304715228	5670	Federal	OW	P	
RW 32-24A	24	070S	220E	4304715229	5670	Federal	OW	P	
RW 32-28A	28	070S	220E	4304715230	5670	Federal	OW	S	
RW 21-19B	19	070S	230E	4304715233	5670	Federal	OW	P	
RW 43-29A	29	070S	220E	4304715236	5670	Federal	OW	S	C
RW 23-28B	28	070S	230E	4304715237	17525	Federal	OW	P	C
RW 13-13B	13	070S	230E	4304715238	5670	Federal	GW	P	
RW 24-14B	14	070S	230E	4304715239	5670	Federal	OW	P	
RW 41-29A	29	070S	220E	4304715243	5670	Federal	OW	P	
RW 14-15B	15	070S	230E	4304715246	5670	Federal	OW	P	
RW 41-34B	34	070S	230E	4304715250	5670	Federal	OW	P	
RW 41-30B	30	070S	230E	4304715254	5670	Federal	OW	P	
RW 24-22B	22	070S	230E	4304715255	5670	Federal	OW	P	
RW 33-14B	14	070S	230E	4304715257	5670	Federal	OW	P	
RW 21-18B	18	070S	230E	4304715258	5670	Federal	OW	TA	
RW 22-22B	22	070S	230E	4304715260	5670	Federal	OW	TA	C
RW 42-14B	14	070S	230E	4304715264	5670	Federal	OW	P	
RW 14-29B	29	070S	230E	4304715265	5670	Federal	OW	P	
RW 32-30B	30	070S	230E	4304715268	5670	Federal	OW	P	
RW 32-15B	15	070S	230E	4304715270	5670	Federal	OW	P	
RW 12-20B	20	070S	230E	4304715272	5670	Federal	OW	S	
RW 12-28B	28	070S	230E	4304715274	5670	Federal	OW	P	
RW 32-26B	26	070S	230E	4304715275	5670	Federal	GW	TA	
RW 31-28B	28	070S	230E	4304715283	5670	Federal	OW	TA	
RW 34-30B	30	070S	230E	4304715288	5670	Federal	OW	P	
RW 23-26B	26	070S	230E	4304715290	5670	Federal	GW	S	
RW 41-33A	33	070S	220E	4304715294	5670	Federal	OW	P	
RW 43-24B	24	070S	230E	4304715295	5670	Federal	GW	TA	
RW 12-14B	14	070S	230E	4304715296	5670	Federal	OW	S	
RW 32-28C	28	070S	240E	4304715302	5670	Federal	GW	P	
RW 23-25A	25	070S	220E	4304715305	5670	Federal	OW	P	
RW 41-8F	08	080S	240E	4304720014	5670	Federal	GW	P	
RW 44-21C	21	070S	240E	4304730149	5670	Federal	GW	S	
RW 13-27B	27	070S	230E	4304730199	5670	Federal	OW	TA	
RW 21-34B	34	070S	230E	4304730258	5670	Federal	OW	P	
RW 43-26B	26	070S	230E	4304730259	5670	Federal	OW	TA	
RW 14-18C	18	070S	240E	4304730309	5670	Federal	OW	P	
RW 12-26B	26	070S	230E	4304730311	5670	Federal	OW	TA	
RW 32-24B	24	070S	230E	4304730313	5670	Federal	OW	P	
RW 34-18C	18	070S	240E	4304730314	5670	Federal	OW	P	
RW 21-19C	19	070S	240E	4304730340	5670	Federal	GW	P	
RW 14-25B	25	070S	230E	4304730341	5670	Federal	OW	P	
RW 32-35B	35	070S	230E	4304730342	5670	Federal	OW	TA	
RW 12-36B	36	070S	230E	4304730344	5670	Federal	OW	S	

Bonds: BLM = ESB000024
BIA = 956010693
State = 965010695

Questar Exploration Production Company (N5085) to QEP Energy Company (N3700)
RED WASH
effective June 14, 2010

well_name	sec	tpw	rng	api	entity	mineral lease	type	stat	C
RW 22-14B	14	070S	230E	4304730345	5670	Federal	OW	P	
RW 42-13B	13	070S	230E	4304730346	5670	Federal	OW	P	
RW 23-19C	19	070S	240E	4304730348	5670	Federal	GW	P	
RW 22-18C	18	070S	240E	4304730387	5670	Federal	OW	P	
RW 22-17C	17	070S	240E	4304730388	5670	Federal	GW	P	
RW 44-26B	26	070S	230E	4304730520	5670	Federal	GW	P	
RW 42-27B	27	070S	230E	4304731051	5670	Federal	OW	TA	
RW 44-27B	27	070S	230E	4304731053	5670	Federal	OW	TA	
RW 44-23B	23	070S	230E	4304731054	5670	Federal	GW	P	
RW 11-35B	35	070S	230E	4304731079	5670	Federal	OW	P	
RW 22-35B	35	070S	230E	4304731082	5670	Federal	OW	P	
RW 33-23B	23	070S	230E	4304731476	5670	Federal	GW	TA	
RW 11-24B	24	070S	230E	4304731477	5670	Federal	OW	P	
RW 42-21B	21	070S	230E	4304731478	5670	Federal	OW	P	
RW 13-24B	24	070S	230E	4304731517	5670	Federal	OW	P	
RW 42-23B	23	070S	230E	4304731576	5670	Federal	GW	TA	
RW 12-35B	35	070S	230E	4304731578	5670	Federal	OW	S	
RW 24-15B	15	070S	230E	4304731579	5670	Federal	OW	P	
RW 24-18C	18	070S	240E	4304731582	5670	Federal	GW	P	
RW 43-15B	15	070S	230E	4304731682	17643	Federal	GW	DRL	C
RW 34-17B	17	070S	230E	4304731819	5670	Federal	OW	P	
RW 41-4F	04	080S	240E	4304732538	5670	Federal	GW	TA	
RW 23-23C	23	070S	240E	4304732629	5670	Federal	GW	P	
RW 14-17B	17	070S	230E	4304732738	5670	Federal	OW	P	
RW 32-17B	17	070S	230E	4304732981	5670	Federal	OW	P	
RW 32-18B	18	070S	230E	4304733018	5670	Federal	OW	P	
RW 42-20B	20	070S	230E	4304733490	5670	Federal	OW	P	
RW 22-20B	20	070S	230E	4304733491	5670	Federal	OW	P	
RW 24-19B	19	070S	230E	4304733492	5670	Federal	OW	P	
RW 22-21B	21	070S	230E	4304733522	5670	Federal	OW	S	
RW 24-20B	20	070S	230E	4304733523	5670	Federal	OW	P	
RW 44-19B	19	070S	230E	4304733524	5670	Federal	OW	P	
RW 44-20B	20	070S	230E	4304733525	5670	Federal	OW	P	
RW 24-18B	18	070S	230E	4304733554	5670	Federal	OW	P	
RW 42-19B	19	070S	230E	4304733556	5670	Federal	OW	P	
RW 22-19B	19	070S	230E	4304733559	5670	Federal	OW	P	
RW 23-24A	24	070S	220E	4304733567	5670	Federal	OW	P	
RW 42-24A	24	070S	220E	4304733569	5670	Federal	OW	P	
RW 21-25A	25	070S	220E	4304733576	5670	Federal	OW	P	
RW 41-25A	25	070S	220E	4304733579	5670	Federal	OW	P	
RW 21-24A	24	070S	220E	4304733592	5670	Federal	OW	P	
RW 44-18B	18	070S	230E	4304733594	5670	Federal	OW	P	
RW 41-24A	24	070S	220E	4304733769	5670	Federal	OW	P	
RW 42-30B	30	070S	230E	4304733771	5670	Federal	OW	S	

Bonds: BLM = ESB000024
BIA = 956010693
State = 965010695

Questar Exploration Production Company (N5085) to QEP Energy Company (N3700)
RED WASH
effective June 14, 2010

well_name	sec	twp	rng	api	entity	mineral lease	type	stat	C
RWU 44-30B	30	070S	230E	4304733772	5670	Federal	OW	P	
RW 22-25A	25	070S	220E	4304733786	5670	Federal	OW	P	
RW 34-27C	27	070S	240E	4304735045	5670	Federal	GW	P	
RW 34-22C	22	070S	240E	4304735098	5670	Federal	GW	P	
RW 34-23AG	23	070S	220E	4304735668	5670	Federal	OW	P	
RWU 32-27AG	27	070S	220E	4304735670	5670	Federal	OW	P	
RW 14-34AMU	34	070S	220E	4304735671	14277	Federal	GW	P	
RW 44-08FG	08	080S	240E	4304736349	15261	Federal	GW	P	
RW 34-34 AD	34	070S	220E	4304736351	16177	Federal	GW	P	
RW 33-31 BD	31	070S	230E	4304736357		Federal	GW	APD	C
RW 13-31 BD	31	070S	230E	4304736358		Federal	GW	APD	C
RW 21-26AD	26	070S	220E	4304736768	5670	Federal	OW	OPS	C
RW 43-26AG	26	070S	220E	4304736769	16575	Federal	OW	OPS	C
RW 43-23AG	23	070S	220E	4304736770	5670	Federal	OW	OPS	C
RW 41-26AG	26	070S	220E	4304736818	5670	Federal	OW	OPS	C
RW 04-25B	25	070S	230E	4304736982	17224	Federal	OW	P	
RW 34-27ADR	27	070S	220E	4304739445	16330	Federal	GW	P	
RW 32-29CD	29	070S	240E	4304739854		Federal	GW	APD	C
RW 24-10FD	10	080S	240E	4304739963		Federal	GW	APD	C
RW 34-20CD	20	070S	240E	4304739964		Federal	GW	APD	C
RW 32-20CD	20	070S	240E	4304739965		Federal	GW	APD	
RW 24-21CD	21	070S	240E	4304739966		Federal	GW	APD	C
RW 41-28CD	28	070S	240E	4304739967		Federal	GW	APD	C
RW 41-33CD	33	070S	240E	4304739968		Federal	GW	APD	C
RW 14-35 AMU	35	070S	220E	4304740051		Federal	GW	APD	C
RW 44-35 AMU	35	070S	220E	4304740052		Federal	GW	APD	
RW 12-17FG	17	080S	240E	4304740602		Federal	GW	APD	C

Bonds: BLM = ESB000024
BIA = 956010693
State = 965010695



United States Department of the Interior

BUREAU OF LAND MANAGEMENT

Utah State Office
P.O. Box 45155
Salt Lake City, UT 84145-0155
<http://www.blm.gov/ut/st/en.html>



IN REPLY REFER TO:
3100
(UT-922)

JUL 28 2010

Memorandum

To: Vernal Field Office, Price Field Office, Moab Field Office
From: Chief, Branch of Minerals *Roger L. Bankart*
Subject: Name Change Recognized

Attached is a copy of the Certificate of Name Change issued by the Texas Secretary of State and a decision letter recognizing the name change from the Eastern States Office. We have updated our records to reflect the name change in the attached list of leases.

The name change from **Questar Exploration and Production Company** into **QEP Energy Company** is effective June 8, 2010.

cc: MMS
UDOGM

RECEIVED
AUG 16 2010
DIV. OF OIL, GAS & MINERAL

STATE OF UTAH
DEPARTMENT OF NATURAL RESOURCES
DIVISION OF OIL, GAS, AND MINING

FORM 9

5. LEASE DESIGNATION AND SERIAL NUMBER:
UTU-0566

SUNDRY NOTICES AND REPORTS ON WELLS

6. IF INDIAN, ALLOTTEE OR TRIBE NAME:

7. UNIT or CA AGREEMENT NAME:
RED WASH

8. WELL NAME and NUMBER:
RW 23-26B

9. API NUMBER:
43047152900000

9. FIELD and POOL or WILDCAT:
RED WASH

COUNTY:
UINTAH

STATE:
UTAH

1. TYPE OF WELL
Gas Well

2. NAME OF OPERATOR:
QEP ENERGY COMPANY

3. ADDRESS OF OPERATOR:
11002 East 17500 South , Vernal, Ut, 84078

PHONE NUMBER:
303 308-3068 Ext

4. LOCATION OF WELL
FOOTAGES AT SURFACE:
1980 FSL 1980 FWL
QTR/QTR, SECTION, TOWNSHIP, RANGE, MERIDIAN:
Qtr/Qtr: NESW Section: 26 Township: 07.0S Range: 23.0E Meridian: S

11. CHECK APPROPRIATE BOXES TO INDICATE NATURE OF NOTICE, REPORT, OR OTHER DATA

TYPE OF SUBMISSION	TYPE OF ACTION		
<input checked="" type="checkbox"/> NOTICE OF INTENT Approximate date work will start: 11/1/2011 <input type="checkbox"/> SUBSEQUENT REPORT Date of Work Completion: <input type="checkbox"/> SPUD REPORT Date of Spud: <input type="checkbox"/> DRILLING REPORT Report Date:	<input type="checkbox"/> ACIDIZE	<input type="checkbox"/> ALTER CASING	<input type="checkbox"/> CASING REPAIR
	<input type="checkbox"/> CHANGE TO PREVIOUS PLANS	<input type="checkbox"/> CHANGE TUBING	<input type="checkbox"/> CHANGE WELL NAME
	<input type="checkbox"/> CHANGE WELL STATUS	<input type="checkbox"/> COMMINGLE PRODUCING FORMATIONS	<input type="checkbox"/> CONVERT WELL TYPE
	<input checked="" type="checkbox"/> DEEPEN	<input type="checkbox"/> FRACTURE TREAT	<input type="checkbox"/> NEW CONSTRUCTION
	<input type="checkbox"/> OPERATOR CHANGE	<input type="checkbox"/> PLUG AND ABANDON	<input type="checkbox"/> PLUG BACK
	<input type="checkbox"/> PRODUCTION START OR RESUME	<input type="checkbox"/> RECLAMATION OF WELL SITE	<input type="checkbox"/> RECOMPLETE DIFFERENT FORMATION
	<input type="checkbox"/> REPERFORATE CURRENT FORMATION	<input type="checkbox"/> SIDETRACK TO REPAIR WELL	<input type="checkbox"/> TEMPORARY ABANDON
	<input type="checkbox"/> TUBING REPAIR	<input type="checkbox"/> VENT OR FLARE	<input type="checkbox"/> WATER DISPOSAL
	<input type="checkbox"/> WATER SHUTOFF	<input type="checkbox"/> SI TA STATUS EXTENSION	<input type="checkbox"/> APD EXTENSION
	<input type="checkbox"/> WILDCAT WELL DETERMINATION	<input type="checkbox"/> OTHER	OTHER: <input type="text"/>


12. DESCRIBE PROPOSED OR COMPLETED OPERATIONS. Clearly show all pertinent details including dates, depths, volumes, etc.

QEP Energy Company requests approval to deepen the above well to a total depth of 10,573' to the Mesaverde Formation. In addition, the well pad has been modified to accomodate the larger drill rig and the Surface Use Plan has been revised to address all other changes. The ammended footages are: 1979'FSL, 1979' FWL. Please refer to the following plans: Surface Use Plan, 8-Point Drilling Plan, Plat Package, Weed Data Sheet.

645082X 40.178780
4448782Y -109.245980

Approved by the
Utah Division of
Oil, Gas and Mining

*Federal Approval of this
Action is Necessary*

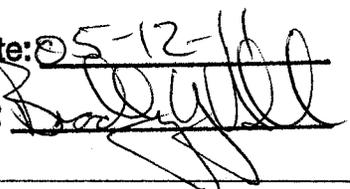Date: 05-12-11
By: 

NAME (PLEASE PRINT) Valyn Davis	PHONE NUMBER 435 781-4369	TITLE Regulatory Affairs Analyst
SIGNATURE N/A	DATE 4/27/2011	

T7S, R23E, S.L.B.&M.

QEP ENERGY COMPANY



Well location, RW #23-26B (RE-ENTRY), located as shown in the NE 1/4 SW 1/4 of Section 26, T7S, R23E, S.L.B.&M., Uintah County, Utah.

BASIS OF ELEVATION

BENCH MARK 20EAM LOCATED IN THE SE 1/4 OF SECTION 35, T8S, R21E, S.L.B.&M. TAKEN FROM THE OURAY SE, QUADRANGLE, UTAH, UINTAH COUNTY, 7.5 MINUTE QUAD (TOPOGRAPHIC MAP) PUBLISHED BY THE UNITED STATES DEPARTMENT OF THE INTERIOR, GEOLOGICAL SURVEY. SAID ELEVATION IS MARKED AS BEING 4697 FEET.

BASIS OF BEARINGS

BASIS OF BEARINGS IS A G.P.S. OBSERVATION.

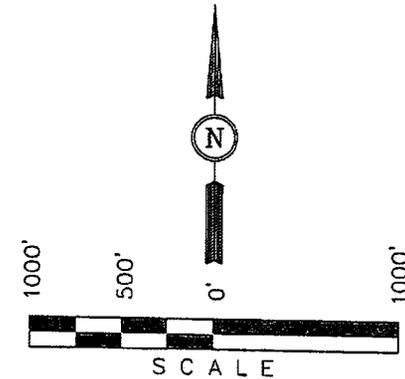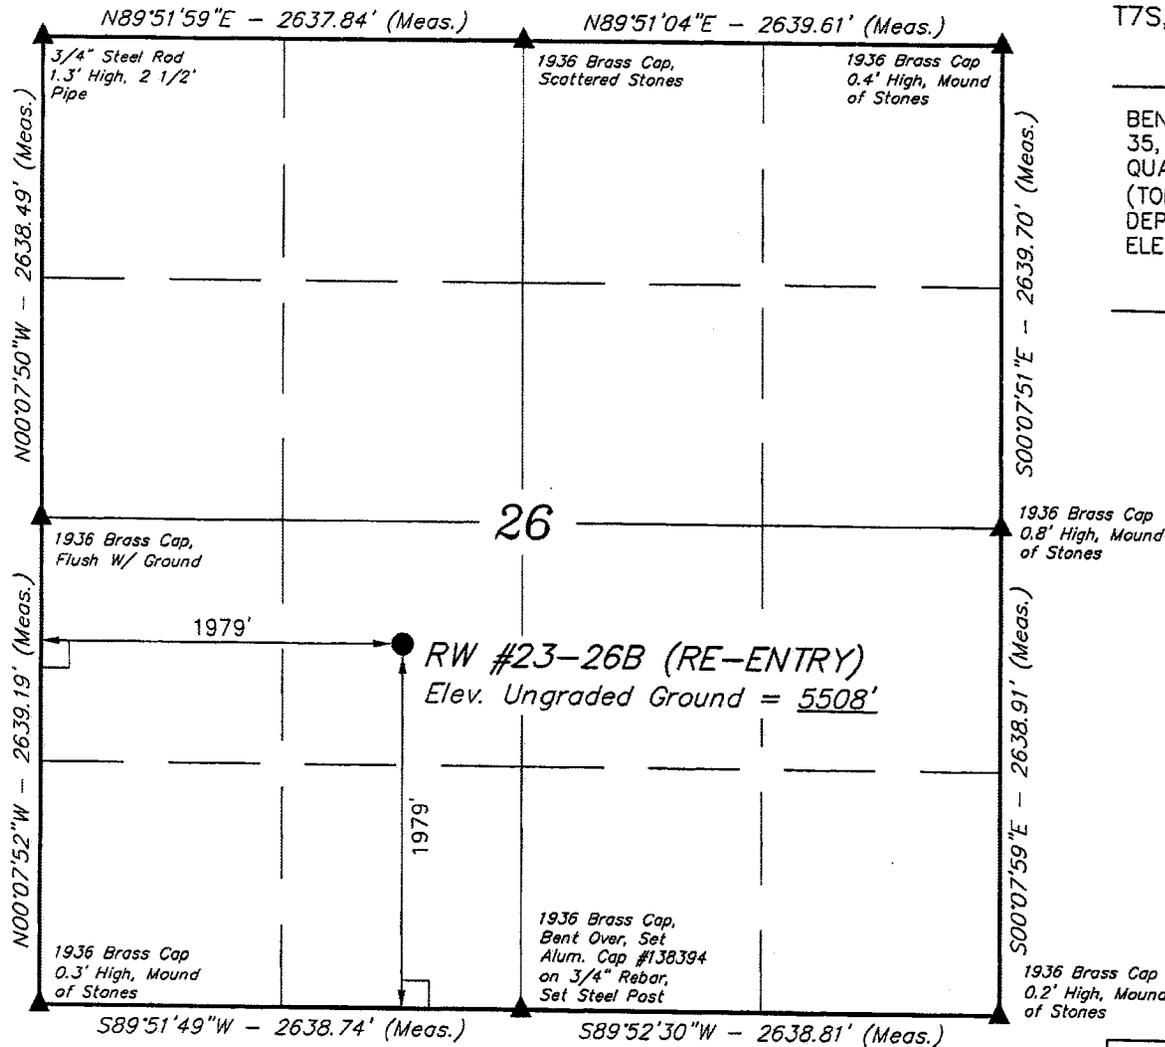

CERTIFICATE

THIS IS TO CERTIFY THAT THE ABOVE PLAT WAS PREPARED FROM FIELD NOTES OF ACTUAL SURVEYS MADE BY ME OR UNDER MY SUPERVISION AND THAT THE SAME ARE TRUE AND CORRECT TO THE BEST OF MY KNOWLEDGE AND BELIEF.

Richard H. ...
 REGISTERED LAND SURVEYOR
 REGISTRATION NO. 16138
 STATE OF UTAH

LEGEND:

- └ = 90° SYMBOL
- = PROPOSED WELL HEAD.
- ▲ = SECTION CORNERS LOCATED.

(NAD 83)
 LATITUDE = 40°10'43.46" (40.178739)
 LONGITUDE = 109°17'48.06" (109.296683)
 (NAD 27)
 LATITUDE = 40°10'43.59" (40.178775)
 LONGITUDE = 109°17'45.61" (109.296003)

UINTAH ENGINEERING & LAND SURVEYING
 85 SOUTH 200 EAST - VERNAL, UTAH 84078
 (435) 789-1017

SCALE 1" = 1000'	DATE SURVEYED: 10-15-10	DATE DRAWN: 11-03-10
PARTY A.F. J.C. C.H.	REFERENCES G.L.O. PLAT	
WEATHER COOL	FILE QEP ENERGY COMPANY	

QEP Energy Company
RW 23-26B Drilling Prog
API: 43-047-15290
Summarized Re-Entry Procedure

1. Clear location of all unnecessary equipment.
2. MIRU pulling unit.
3. ND tubing head, NU BOP's (3M).
4. Kill well if necessary.
5. POOH with all existing production equipment and tubing.
6. Completions will prep well for re-entry.
7. POOH.
8. ND BOP's
9. RD pulling unit, move off location.
10. MIRU drilling rig.
11. NU rig's 5M BOPE.
12. Drill out shoe and down to 10,573'.
13. Log well. Triple or Quad-Combo (GR, NEU/DEN, IND, RES, SON)
14. RIH with 4-1/2" 11.6# HCP-110 casing and cement.
15. ND BOP's.
16. RDMO.

RE-ENTRY DRILLING PROGRAM

ONSHORE OIL & GAS ORDER NO. 1
Approval of Operations on Onshore
Federal Oil and Gas Leases

All lease and/or unit operations will be conducted in such a manner that full compliance is made with applicable laws, regulations (43 CFR 3100), Onshore Oil & Gas No. 1, and the approved plan of operations. The operator is fully responsible for the actions of its subcontractors. A copy of these conditions will be furnished the field representative to insure compliance.

1. **Formation Tops**

The estimated top of important geologic markers are as follows:

<u>Formation</u>	<u>Depth, TVD & MD</u>
Green River	2,671'
Mahogany	3,440'
Original TD	5,526'
Wasatch	5,984'
Mesaverde	8,208'
Sego	10,476'
TD	10,576'

2. **Anticipated Depths of Oil, Gas, Water, and Other Mineral Bearing Zones**

The estimated depths at which the top of the anticipated water, oil, gas, or other mineral bearing formations are expected to be encountered as follows:

<u>Substance</u>	<u>Formation</u>	<u>Depth, TVD & MD</u>
Gas	Wasatch	5,984'
Gas	Mesaverde	8,208'
Gas	Sego	10,476'

All fresh water and prospectively valuable minerals encountered during drilling will be recorded by depth and adequately protected. All oil and gas shows will be tested to determine commercial potential.

All water shows and water-bearing sands will be reported to the BLM in Vernal, Utah. Copies of State of Utah form OGC-8-X are acceptable. If flows are detected, samples will be submitted to the BLM along with any water analyses conducted. Fresh water will be obtained from Wonsits Valley water right A36125

ONSHORE OIL & GAS ORDER NO. 1
 QEP ENERGY COMPANY
 RW 23-26B (API#: 43-047-15290)

(which was filed on May 7, 1964) or Red Wash water right # 49-2153 (which was filed on March 25, 1960). It was determined by the Fish and Wildlife Service that any water right number filed before 1989 is not depleting to the Upper Colorado River System, to supply fresh water for drilling purposes. All water resulting from drilling operations will be disposed of at Red Wash Central Battery Disposal site; SWSE, Section 27, T7S, R23E or Wonsits Valley Disposal Site; SWNW, Section 12, T8S, R21E.

3. Operator's Specification for Pressure Control Equipment

- A. 7 1/16" or 11" as available 5000 psi double ram with blind rams and pipe rams, annular preventer and drilling spool or BOP with 2 side outlets.
- B. All BOP connections subject to pressure shall be flanged, welded or clamped.
- C. Kill line (2" min), 2 choke line valves (3" min), choke line (3" min), 2 kill line valves (2" min) and a check valve, 2 chokes with one remotely controlled from rig floor and a pressure gauge on choke manifold.
- D. Upper and Lower Kelly cock valves with handles and safety valve and subs to fit all drill string connections.
- E. IBOP or float sub available.
- F. Fill up line must be installed above the uppermost preventer.
- G. Ram type preventers and associated equipment shall be tested to approved stack working pressure if isolated by test plug or to 50 percent of internal yield pressure of casing whichever is less. BOP and related equipment shall meet the minimum requirements of Onshore Oil and Gas Order No. 2 for equipment and testing requirements, procedures, etc..., for a 5M system and individual components shall be operable as designed.

4. Casing Design:

Hole Size	Csg. Size	Top (MD)	Bottom (MD)	Wt.	Grade	Thread	Cond.	Expected MW(ppg)
13 3/4"	10 3/4"	sfc	231'	40.5#	J-55	STC	Existing	N/A
9"	7"	sfc	5,526'	23#	J-55	LTC	Existing	N/A
6 1/8"	4 1/2"	sfc	10,573'	11.6#	HCP-110	LTC	New	8.8 – 9.6

Casing Strengths:				Collapse	Burst	Tensile (min)
10 3/4"	40.5#	J-55	STC	1,580 psi	3,130 psi	420,000 lb.
7"	23#	J-55	LTC	3,270 psi	4,360 psi	313,000 lb.
4 1/2"	11.6#	HCP-110	LTC	8,830 psi	10,710 psi	279,000 lb.

Casing Design Factors

Burst: 1.1
 Collapse: 1.1
 Tension: 1.4

Maximum anticipated mud weight: 10.5 ppg
 Maximum anticipated surface treating pressure: 7,200 psi

5. Cementing Program

4-1/2" Production Casing:

Lead Slurry: 3,000' (TOC) – 5,526'. 90 sks (279 ft³) Halliburton Extendacem, 3 pps Silicalite (extender), 1 pps Granulite TR 1/4 (LCM), 0.125 pps Poly – E – Flake. Slurry Weight 11.0 lb/gal, 3.18 ft³/sk, 0% excess

Tail Slurry: 5,526' – 10,573'. 350 sks (597 ft³), Halliburton Expandacem, 0.2% Super CBL (Expander), 0.45% HR-5 (Retarder), 1 pps Granulite TR 1/4, 0.125 pps Poly-E-Flake (LCM). Slurry Weight 13.5 lb/gal, 1.71 ft³/sk, 25% excess over gauge open hole.

*Final cement volumes to be calculated from caliper log and will attempt to pump cement to 3,000'.

6. Auxiliary Equipment

- A. Kelly Cock – yes
- B. Float at the bit – yes
- C. Monitoring equipment on the mud system – PVT/Flow Show
- D. Full opening safety valve on the rig floor – yes
- E. Drilling below the 7" casing will be done with water based mud. Maximum anticipated mud weight is 10.5 ppg.

ONSHORE OIL & GAS ORDER NO. 1
QEP ENERGY COMPANY
RW 23-26B (API#: 43-047-15290)

- F. No minimum quantity of weight material will be required to be kept on location.
- G. Gas detector will be used from intermediate casing depth to TD.

7. **Testing, logging and coring program**


- A. Cores – none.
- B. DST – none anticipated
- C. Logging – Mud logging – Intermediate Casing to TD
OH Logs: GR-SP-Induction, Neutron Density.
- D. Formation and Completion Interval:
– Stimulation will be designed for the particular area of interest as encountered.

8. **Anticipated Abnormal Pressures and Temperatures, Other Potential Hazards**


No abnormal temperatures or pressures are anticipated. Maximum anticipated bottom hole pressure equals approximately 5,773 psi. Maximum anticipated bottom hole temperature is 210° F.

H2S has not been encountered in other wells drilled to similar depths in the general area.

ONSHORE OIL & GAS ORDER NO. 1
 QEP ENERGY COMPANY
 RW 23-26B (API#: 43-047-15290)

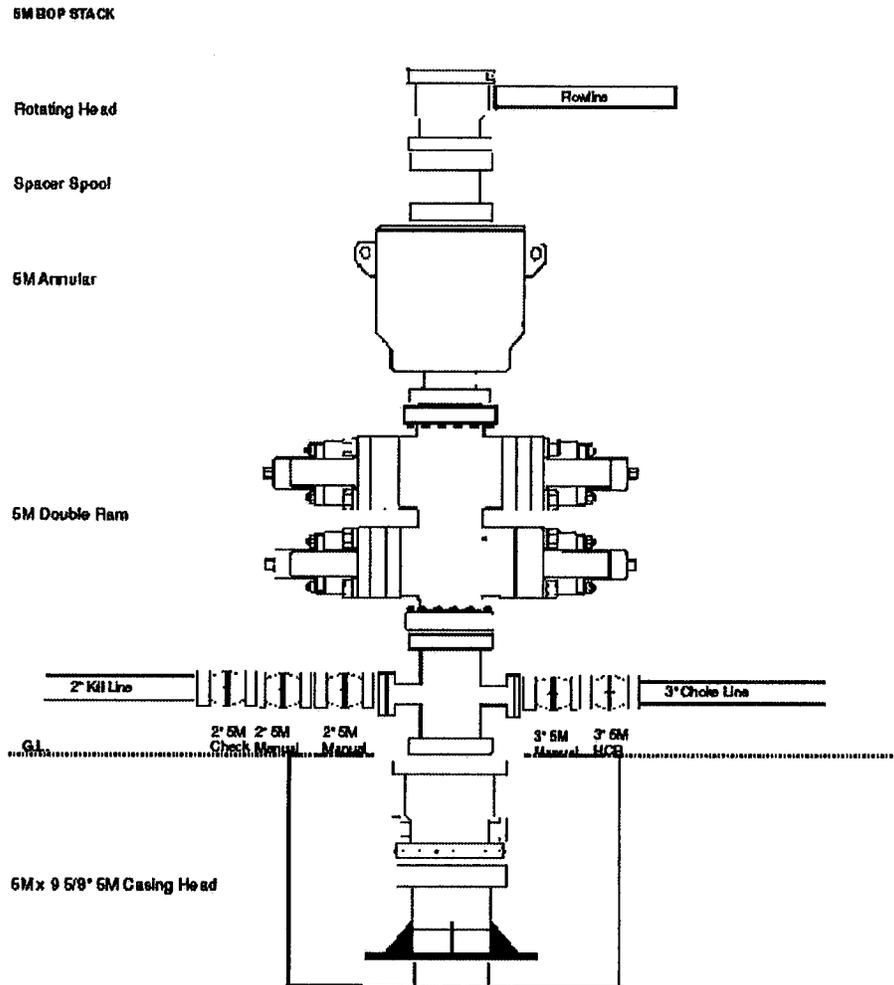


ONSHORE OIL & GAS ORDER NO. 1
 QEP ENERGY COMPANY
 RW 23-26B (API#: 43-047-15290)

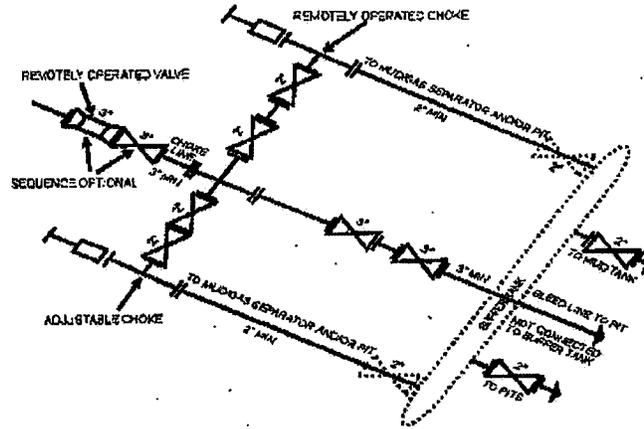

5M CHOKE MANIFOLD EQUIPMENT - CONFIGURATION OF CHOKES MAY VARY


Although not required for any of the choke manifold systems, buffer tanks are sometimes installed downstream of the choke assemblies for the purpose of manifolding the bleed lines together. When buffer tanks are employed, valves shall be installed upstream to isolate a failure or malfunction without interrupting flow control. (Though not shown on 266, 344, 1084, CIX 1594 drawings, it would also be applicable to those drawings.)
 [54 FR 39528, Sept. 27, 1989]

RW 23-26B
API# 43-047-15290
NESW Sec 26 T7S R23E
Uintah County, Utah
KB 5,522'
GL 5,508'
Original Spud 01/04/1963

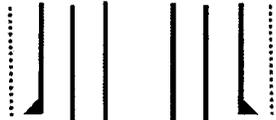

10-3/4\" 40.5# J-55
Set @ 231

- Perfs:
- 4402'-4408'
 - 4441'-4446'
 - 4569'-4574'
 - 4584'-4588'
 - 4648'-4652'
 - 4707'-4710'
 - 4716'-4727'
 - 5246'-5250'
 - 5276'-5284'
 - 5304'-5306'
 - 5310'-5313'
 - 5326'-5332'
 - 5361'-5366'
 - 5406'-5409'
 - 5432'-5436'

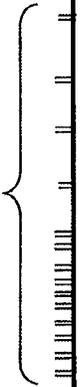

7\" 23# J-55 Set @ 5,526'

PBTD @ 5,478'

TD @ 5,526'

6 1/8\" OH

4 1/2\" 11.6# HCP-110

10,573'

**QEP ENERGY COMPANY
RW 23-26B
1979' FSL 1979' FWL
NESW, SECTION 26, T7S, R23E
UINTAH COUNTY, UTAH
LEASE # UTU-0566**

**ONSHORE ORDER NO. 1
MULTI – POINT SURFACE USE & OPERATIONS PLAN**

An onsite inspection was conducted for the RW 23-26B on April 13, 2011. Weather conditions were sunny at the time of the onsite. In attendance at the inspection were the following individuals:

Kevin Sadlier	Bureau of Land Management
Aaron Roe	Bureau of Land Management
Holly Villa	Bureau of Land Management
Daniel Emmett	Bureau of Land Management
Jan Nelson	QEP Energy Company
Stephanie Tomkinson	QEP Energy Company
Ryan Angus	QEP Energy Company
Valyn Davis	QEP Energy Company
Eric Wickersham	QEP Energy Company
Andy Floyd	Uintah Engineering & Land Surveying

1. Existing Roads:

The proposed well site is approximately 25 miles South of Vernal, Utah.

Refer to Topo Maps A and B for location of access roads within a 2 – mile radius.

All existing roads will be maintained and kept in good repair during all phases of operation.

2. Planned Access Roads:

Please refer to QEP Energy Company Greater Deadman Bench EIS UTU-080-200-0369V Record of Decision dated March 31, 2008.

Refer to Topo Map B for the location of the proposed access road.

No new access road is proposed. The access to be used is the access to the existing RW 23-26B location. Graveling or capping the roadbed will be performed as necessary to provide a well constructed safe road. Should conditions warrant, rock, gravel or culverts will be installed as needed.

3. Location of Existing Wells Within a 1 – Mile Radius:

Please refer to Topo Map C.

4. Location of Existing & Proposed Facilities:

Please refer to QEP Energy Company Greater Deadman Bench EIS UTU-080-200-0369V Record of Decision dated March 31, 2008.

The following guidelines will apply if the well is productive.

A containment dike will be constructed completely around those production facilities which contain fluids (i.e., production tanks, produced water tanks). These dikes will be constructed of compacted impervious subsoil; hold 110% of the capacity of the largest tank; and, be independent of the back cut. If a Spill Prevention, Control, and Countermeasure (SPCC) Plan is required by the Environmental Protection Agency, the containment dike may be expanded to meet SPCC requirements with approval by the BLM/VFO AO. The specific APD will address additional capacity if such is needed due to environmental concerns. The use of topsoil for the construction of dikes will not be allowed.

All loading lines will be placed inside the berm surrounding the tank batteries.

All permanent (on site six months or longer) above the ground structures constructed or installed, including pumping units, will be painted a color approved by the State.

It was determined on the onsite by the BLM VFO AO that the facilities will be painted Covert Green.

Refer to Topo Map D for the location of the proposed pipeline.

All existing equipment will be moved off location before any construction begins.

The proposed surface pipeline will be constructed utilizing existing disturbed areas to minimize surface disturbance. No construction activities will be allowed outside of the permitted ROW area.

Prior to construction, the Permittee will develop a plan of installation to minimize surface disturbance. Pipe will be strung along the ROW with either a flatbed trailer and rubber tired backhoe or a tracked typed side boom. Where surface conditions do not allow the pipe to be strung along the ROW using conventional methods, the Permittee will utilize pull sections to run the fabricated pipe through the area from central staging areas along the ROW.

Upon completion of stringing activities the Permittee will fabricate the pipeline on wooden skids adjacent to the centerline of the ROW using truck mounted welding machines. All fabricated piping will be lowered off of the wooden skids and placed along the ROW centerline. Upon completion of all activities, the wooden skids will be removed from the ROW using a flatbed truck or flatbed truck and trailer.

When the surface terrain prohibits the Permittee from safely installing the pipeline along the permitted ROW, grading of the permitted ROW will be required. Prior to installing the pipeline in these areas a plan will be developed to safely install the pipeline while minimizing grading activities and surface disturbances. Additionally,

erosion control Best Management Practices will be installed as needed prior to the start of any grading activities. Surface grading will be limited to what is needed to safely install the pipeline. Track type bulldozers and track type backhoes will be utilized for grading activities.

Upon completion of the pipeline installation, the permitted ROW will be restored to the pre-disturbance surface contours.

The proposed pipeline will be a surface 10" or smaller, 2,688' in length, containing 1.85 acres.

Road Crossings

Fusion Bond or concrete coated pipe will be used for all road crossings to alleviate future corrosion.

All pipe and fittings used for road crossings will be prefabricated within the proposed ROW to minimize the duration of open pipe trench across the roadway. Pipe used for road crossings will be isolated on each end with a flange set and insulation kit and cathodically protected with a magnesium type anode. Adequately sized equipment will be used for minor and major road crossings. Depth of cover for minor roads will be >4' and the depth of cover for major roads will be >6'.

Prior to lowering the pipe in the trench, the Permittee will "Jeep" the pipe to locate and repair any Holidays in the pipe coating. Upon lowering the pipe in the trench, 6" of bedding and a minimum of 6" of shading will be installed to protect the pipe using either native soils <1" in diameter or imported sand. Pipe trenches that extend across gravel roads will be backfilled with native soils to within 8" of the driving surface and capped with 3/4" road base. Pipe trenches that extend across asphalt paved roads will be backfilled to 4" of the driving surface with 3/4" road base and capped asphalt material.

5. Location and Type of Water Supply:

Please refer to QEP Energy Company Greater Deadman Bench EIS UTU-080-200-0369V Record of Decision dated March 31, 2008.

Water for drilling purposes would be obtained from Wonsits Valley Water Right # A 36125 (which was filed on May 7, 1964) or Red Wash Water Right # 49-2153 (which was filed on March 25, 1960). It was determined by the Fish and Wildlife Service that any water right number filed before 1989 is not depleting to the Upper Colorado River System.

6. Source of Construction Materials:

Please refer to QEP Energy Company Greater Deadman Bench EIS UTU-080-200-0369V Record of Decision dated March 31, 2008.

Surface and subsoil materials in the immediate area will be utilized.

Any gravel will be obtained from a commercial source.

The use of materials under BLM jurisdiction will conform to 43 CFR 3610.2-3.

7. Methods of Handling Waste Materials:

Please refer to QEP Energy Company Greater Deadman Bench EIS UTU-080-200-0369V Record of Decision dated March 31, 2008.

Drill cuttings will be contained and buried in the reserve pit.

Drilling fluids including salts and chemicals will be contained in the reserve pit. Upon termination of drilling and completion operations, the liquid contents of the reserve pit will be used at the next drill site or will be removed and disposed of at an approved waste disposal facility within 6 months after drilling is terminated. Immediately upon well completion, any hydrocarbons in the pit shall be removed in accordance with 43 CFR 3162.7-1.

Unless specified in the site specific APD, the reserve pit will be constructed on the location and will not be located within natural drainages, where a flood hazard exists or surface runoff will or damage the pit walls. The reserve pit will be constructed so that it will not leak, break, or allow discharge of liquids.

It will be determined at the on-site inspection if a pit liner is necessary, the reserve pit will be lined with a synthetic reinforced liner, a minimum of 20 millimeters thick, with sufficient bedding used to cover any rocks. The liner will overlap the pit walls and be covered with dirt and/or rocks to hold it in place.

No trash or scrap will be disposed of in the pit.

Reserve pit leaks are considered an undesirable event and will be orally reported to the AO.

After first production, produced wastewater will be confined to the approved pit or storage tank for a period not to exceed 90 days.

After the 90 day period, the produced water will be contained in tanks on location and then hauled by truck to one of the following pre-approved disposal sites:

Red Wash disposal well located in the NESW, Section 28, T7S, R22E,
Red Wash disposal well located in the NESW, Section 28, T7S, R22E,
West End Disposal located in the NESE, Section 28, T7S, R22E,
or approved third-party surface evaporative pits.

Produced water, oil, and other byproducts will not be applied to roads or well pads for the control of dust or weeds. The dumping of produced fluids on roads, well sites, or other areas will not be allowed.

Any spills of oil, gas, salt water, or other noxious fluids will be immediately cleaned up and removed to an approved disposal site. The spills will be reported to the AO and other authorities as appropriate.

A chemical porta-toilet will be furnished with the drilling rig. The chemical porta-toilet wastes will be hauled to Ashley Valley Sewer and Water System for disposal.

Garbage, trash, and other waste materials will be collected in a portable, self-contained, fully enclosed trash cage during operations. Trash will not be burned on location. All debris and other waste material not contained in the trash cage will be cleaned up and removed from the location immediately after removal of the drilling rig. All trash and waste material will be hauled to the Uintah County Landfill.

No chemicals subject to reporting under SARA Title III (hazardous materials) in an amount greater than 10,000 pounds will be used, produced, stored, transported, or disposed of annually in association with the drilling, testing, or completing of wells. Furthermore, extremely hazardous substances, as defined in 40 CFR 355, in threshold planning quantities, will not be used, produced, stored, transported, or disposed of in association with the drilling, testing, or completing of wells within these areas. Specific APD's shall address any modifications from this policy.

8. Ancillary Facilities:

None anticipated.

9. Well Site Layout: (See Location Layout Diagram)

The attached Location Layout Diagram describes drill pad cross-sections, cuts and fills and locations of the mud tanks, reserve pit, flare pit, pipe racks, trailer parking, spoil dirt stockpile(s), and surface material stockpile(s).

Please see the attached diagram rig orientation, parking areas, and access roads, as well as the location of the following:

The stockpiled topsoil (first six inches), will not be used for facility berms. All brush removed from the well pad during construction will be stockpiled with topsoil.

The flare pit or flare box will be located downwind from the prevailing wind direction.

Any drainage that crosses the well location will be diverted around the location by using ditches, water diversion drains or berms. If deemed necessary at the on-site, erosion drains may be installed to contain sediments that could be produced from access roads and well locations.

The reserve pit.

A pit liner is required. A felt pit liner will be required if bedrock is encountered.

10. Fencing Requirements:

Any open pits will be fenced during the operations. The fencing will be maintained until such time as the pits are backfilled.

All pits will be fenced according to the following minimum standards:

39 inch net wire will be used with at least one strand of barbed wire on top of the net wire. Barbed wire is not necessary if pipe or some type of reinforcement rod is attached to the top of the entire fence.

The net wire shall be no more than two inches above the ground. The barbed wire shall be three inches over the net wire. Total height of the fence shall be at least 42 inches.

Corner posts shall be cemented and/or braced in such a manner to keep the fence tight at all times.

Standard steel, wood, or pipe posts shall be used between the corner braces. Maximum distance between any 2 fence posts shall be no greater than 16 feet.

All wire shall be stretched using a stretching device before it is attached to corner posts.

The reserve pit will be fenced on three (3) sides during drilling operations. The fourth side will be put in place when the rig moves off location. The pit will be fenced and maintained until it is backfilled. If drilling operations does not commence within 3 days, the fourth side of the fence will be installed

11. Plans for Reclamation of the Surface:

Please refer to QEP Energy Company Uinta Basin Division Reclamation Plan

Site Specific Procedures:

Site Specific Reclamation Summary:

Reclamation will follow Questar Exploration and Production Company, Uinta Basin Division's Reclamation Plan, September 2009 (Questar's Reclamation Plan) and the BLM Green River District Reclamation Guidelines.

All trash and debris will be removed from the disturbed area.

The disturbed area will be backfilled with subsoil.

Topsoil will be spread to an even, appropriate depth and disked if needed.

Water courses and drainages will be restored.

Erosion control devices will be installed where needed.

Seeding will be done in the fall, prior to ground freeze up.

Seed mix will be submitted to a BLM AO for approval prior to seeding.

Monitoring and reporting will be conducted as stated in Questar's Reclamation Plan. A reference site has been established and is included in this application.

It was determined and agreed upon that there is 4" inches of top soil.

12. Surface Ownership:

Bureau of Land Management
170 South 500 East
Vernal, Utah 84078
(435) 781-4400

13. Other Information:

A Class III archaeological survey was conducted by Montgomery Archaeology Consultants. A copy of this report was submitted on December 15, 2010, **Moac Report No. 10-237** by Montgomery Archaeology Consultants. Cultural resource clearance was recommended for this location.

A Class III paleontological survey was conducted by Intermountain Paleo Consulting. A copy of this report was submitted on December 16, 2010, **IPC # 10-226** by Stephen D. Sandau. The inspection resulted in the location of no fossil resources. However, if vertebrate fossil(s) are found during construction a paleontologist should be immediately notified. QEP will provide Paleo monitor if needed.

Additional Operator Remarks

QEP Energy Company proposes to deepen the existing well bore for the RW 23-26B and drill to a depth of 10,573' to test the Mesa Verde Formation. If productive, casing will be run and the well completed. If dry, the well will be plugged and abandoned as per BLM and State of Utah requirements"

Please see Onshore Order No. 1.

Please refer to QEP Energy Company Greater Deadman Bench
EIS UT-080-2003-0369V Record of Decision dated March 31, 2008.

Please be advised that QEP Energy Company agrees to be responsible under the terms and conditions of the lease for the operations conducted upon the lease lands.

Bond coverage for this well is provided by Bond No.ESB000024. The principal is QEP Energy Company via surety as consent as provided for the 43 CFR 3104.2.

QEP ENERGY COMPANY
RW #23-26B (RE-ENTRY)
 LOCATED IN UINTAH COUNTY, UTAH
 SECTION 26, T7S, R23E, S.L.B.&M.



PHOTO: VIEW FROM CORNER #5 TO LOCATION STAKE

CAMERA ANGLE: SOUTHEASTERLY

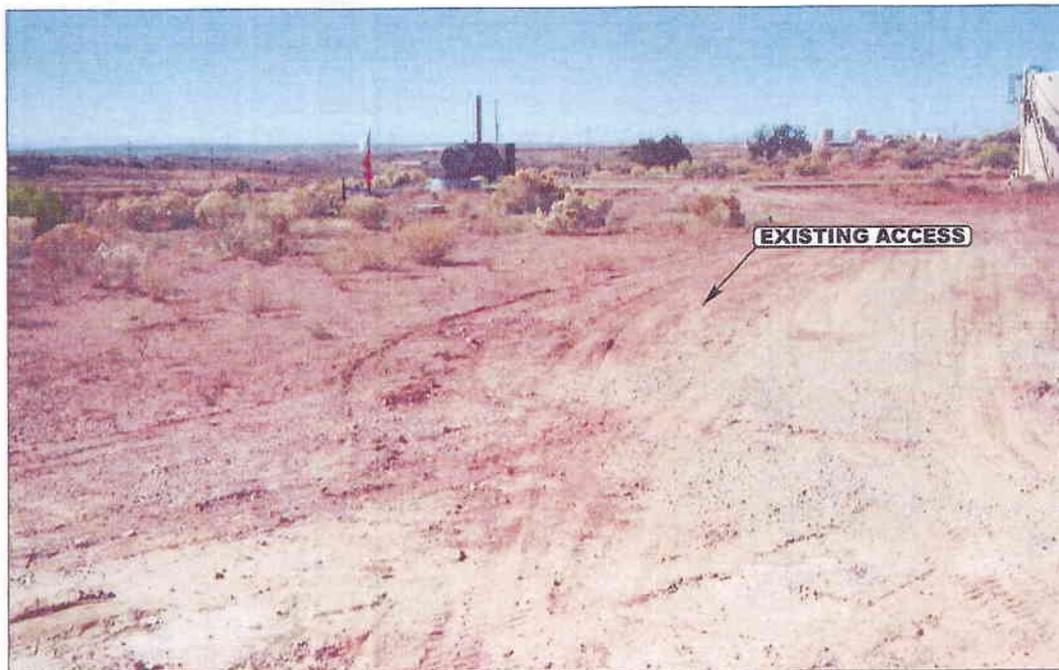


PHOTO: VIEW OF EXISTING ACCESS

CAMERA ANGLE: SOUTHWESTERLY



U E L S Uintah Engineering & Land Surveying
 85 South 200 East Vernal, Utah 84078
 (435) 789-1017 * FAX (435) 789-1813




LOCATION PHOTOS	10	26	10	PHOTO
	MONTH	DAY	YEAR	
TAKEN BY: A.F.	DRAWN BY: J.L.G.		REVISED: 00-00-00	

QEP ENERGY COMPANY

LOCATION LAYOUT FOR
 RW #23-26B (RE-ENTRY)
 SECTION 26, T7S, R23E, S.L.B.&M.
 1979' FSL 1979' FWL

FIGURE #1

SCALE: 1" = 50'
 DATE: 11-03-10
 DRAWN BY: C.H.
 REV: 04-21-11

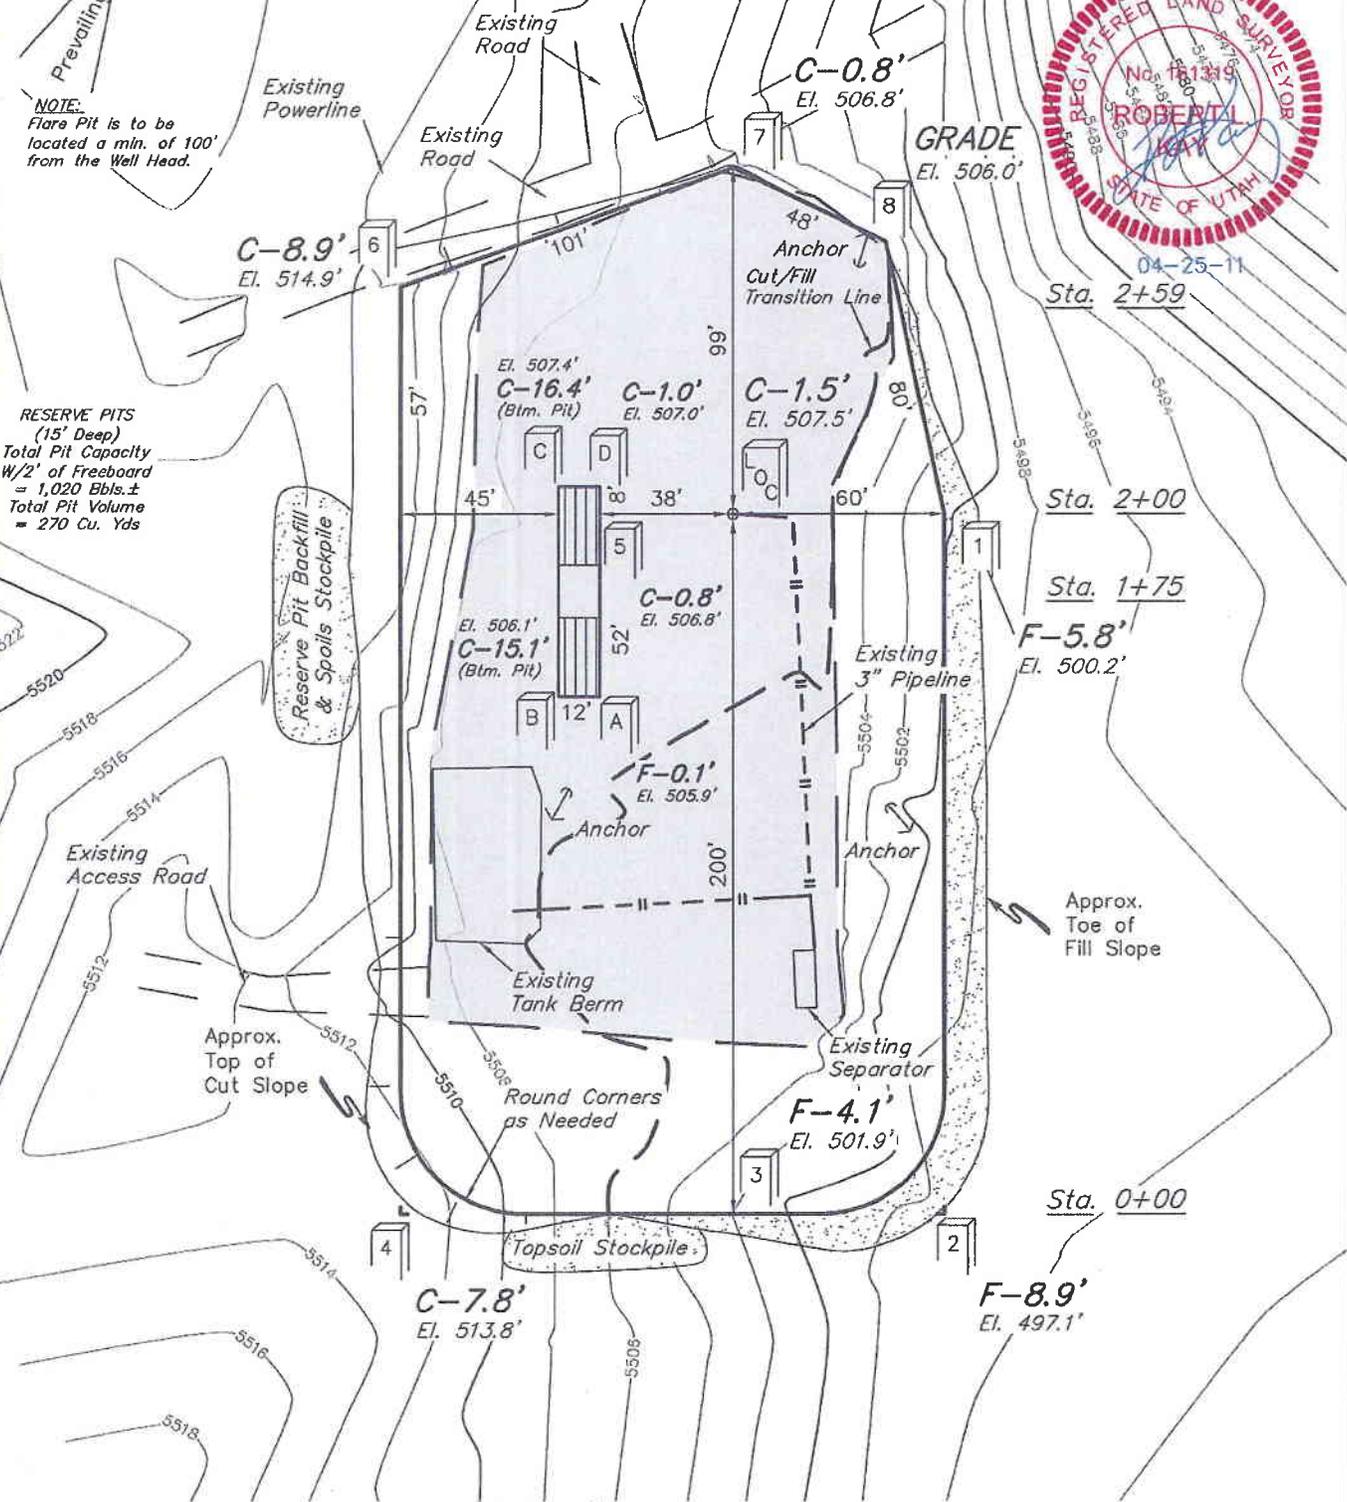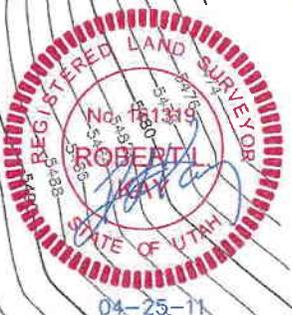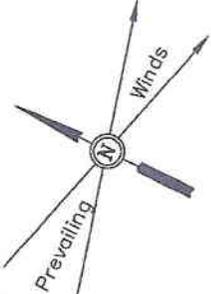

Elev. Ungraded Ground At Loc. Stake = 5507.5'
 FINISHED GRADE ELEV. AT LOC. STAKE = 5506.0'






UINTAH ENGINEERING & LAND SURVEYING
 85 So. 200 East * Vernal, Utah 84078 * (435) 789-1017

QEP ENERGY COMPANY

FIGURE #2

**TYPICAL CROSS SECTIONS FOR
RW #23-26B (RE-ENTRY)
SECTION 26, T7S, R23E, S.L.B.&M.
1979' FSL 1979' FWL**

1" = 20'
X-Section Scale
1" = 50'
DATE: 11-03-10
DRAWN BY: C.H.
REV: 04-21-11

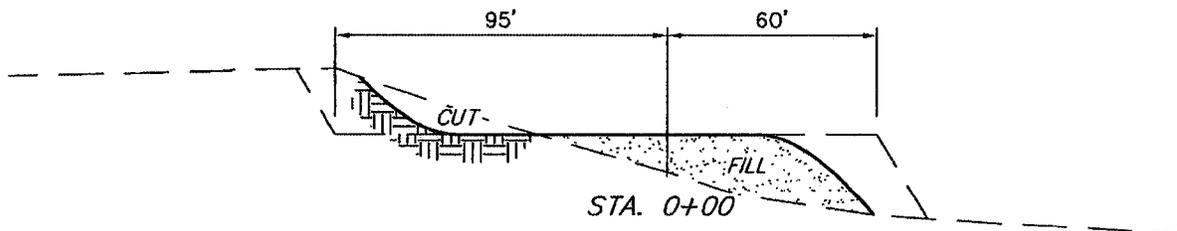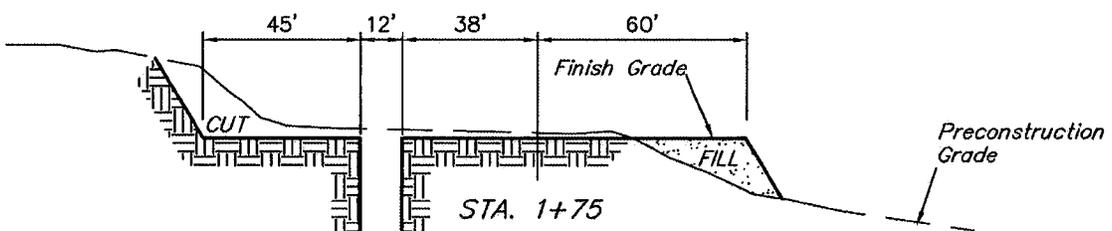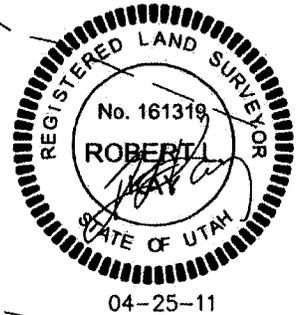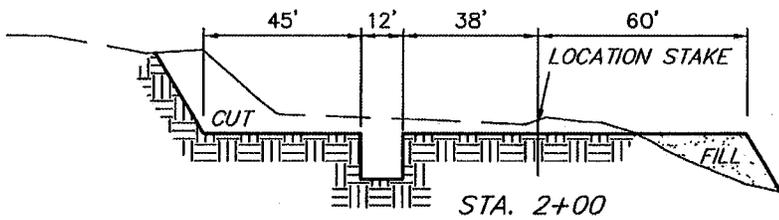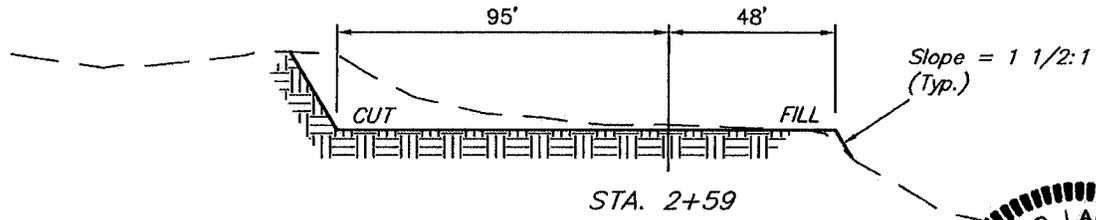

APPROXIMATE ACREAGES

EXISTING DISTURBANCE	
WITHIN PROPOSED WELL SITE	= ± 0.638 ACRES
REMAINING PROPOSED	
WELL SITE DISTURBANCE	= ± 0.619 ACRES
PIPELINE DISTURBANCE	= ± 1.851 ACRES
TOTAL	= ± 3.108 ACRES

* NOTE:
FILL QUANTITY INCLUDES
5% FOR COMPACTION

NOTE:
Topsoil should not be Stripped Below Finished Grade on Substructure Area.

APPROXIMATE YARDAGES

(6") Topsoil Stripping (New Construction Only)	=	340 Cu. Yds.
Remaining Location	=	2,200 Cu. Yds.
TOTAL CUT	=	2,540 CU.YDS.
FILL	=	2,060 CU.YDS.

EXCESS MATERIAL	=	480 Cu. Yds.
Topsoil & Pit Backfill (1/2 Pit Vol.)	=	480 Cu. Yds.
EXCESS UNBALANCE (After Interim Rehabilitation)	=	0 Cu. Yds.

UINTAH ENGINEERING & LAND SURVEYING
85 So. 200 East * Vernal, Utah 84078 * (435) 789-1017

QEP ENERGY COMPANY

TYPICAL RIG LAYOUT FOR



RW #23-26B (RE-ENTRY)
SECTION 26, T7S, R23E, S.L.B.&M.
1979' FSL 1979' FWL

FIGURE #3

SCALE: 1" = 50'
DATE: 11-03-10
DRAWN BY: C.H.





NOTE:
Flare Pit is to be
located a min. of 100'
from the Well Head.

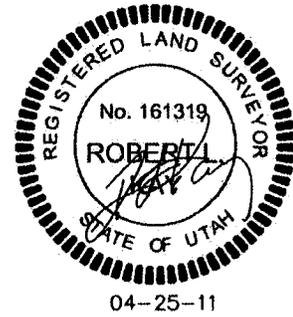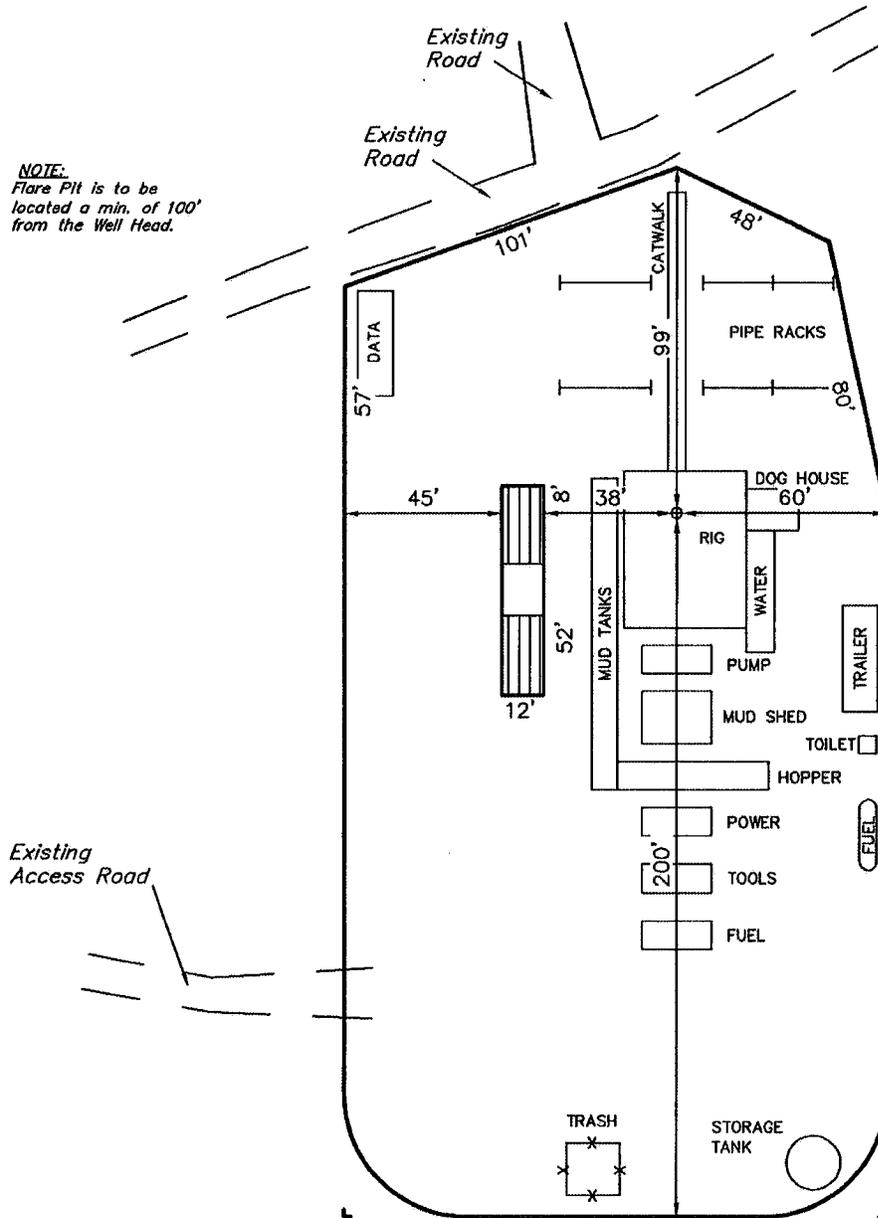

QEP ENERGY COMPANY
PRODUCTION FACILITY LAYOUT FOR
RW #23-26B (RE-ENTRY)
SECTION 26, T7S, R23E, S.L.B.&M.
1979' FSL 1979' FWL

FIGURE #4

SCALE: 1" = 50'
DATE: 11-03-10
DRAWN BY: C.H.
REV: 04-21-11

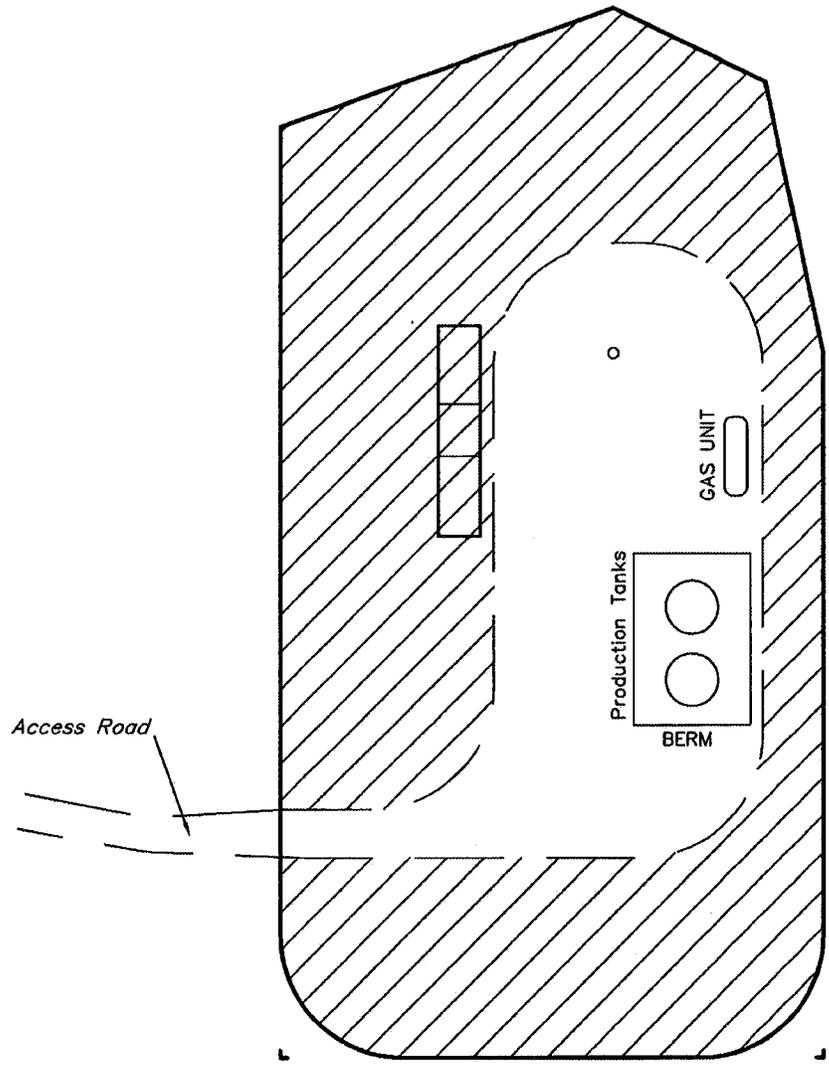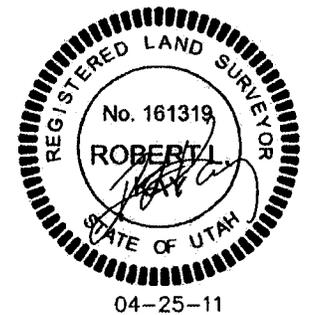


 RE-HABBED AREA

**QEP ENERGY COMPANY
RW #23-26B (RE-ENTRY)
SECTION 26, T7S, R23E, S.L.B.&M.**

PROCEED IN AN EASTERLY, THEN SOUTHERLY DIRECTION FROM VERNAL, UTAH ALONG U.S. HIGHWAY 40 APPROXIMATELY 3.9 MILES TO THE JUNCTION OF STATE HIGHWAY 45; EXIT RIGHT AND PROCEED IN A SOUTHERLY DIRECTION APPROXIMATELY 17.1 MILES TO THE JUNCTION OF THIS ROAD AND AN EXISTING ROAD TO THE EAST; TURN LEFT AND PROCEED IN AN EASTERLY DIRECTION APPROXIMATELY 2.6 MILES TO THE JUNCTION OF THIS ROAD AND AN EXISTING ROAD TO THE SOUTH; TURN RIGHT AND PROCEED IN A SOUTHERLY DIRECTION APPROXIMATELY 1.1 MILES TO THE JUNCTION OF THIS ROAD AND AN EXISTING ROAD TO THE SOUTHEAST; TURN LEFT AND PROCEED IN A SOUTHEASTERLY DIRECTION APPROXIMATELY 0.6 MILES TO THE PROPOSED LOCATION

TOTAL DISTANCE FROM VERNAL, UTAH TO THE PROPOSED WELL LOCATION IS APPROXIMATELY 25.3 MILES.

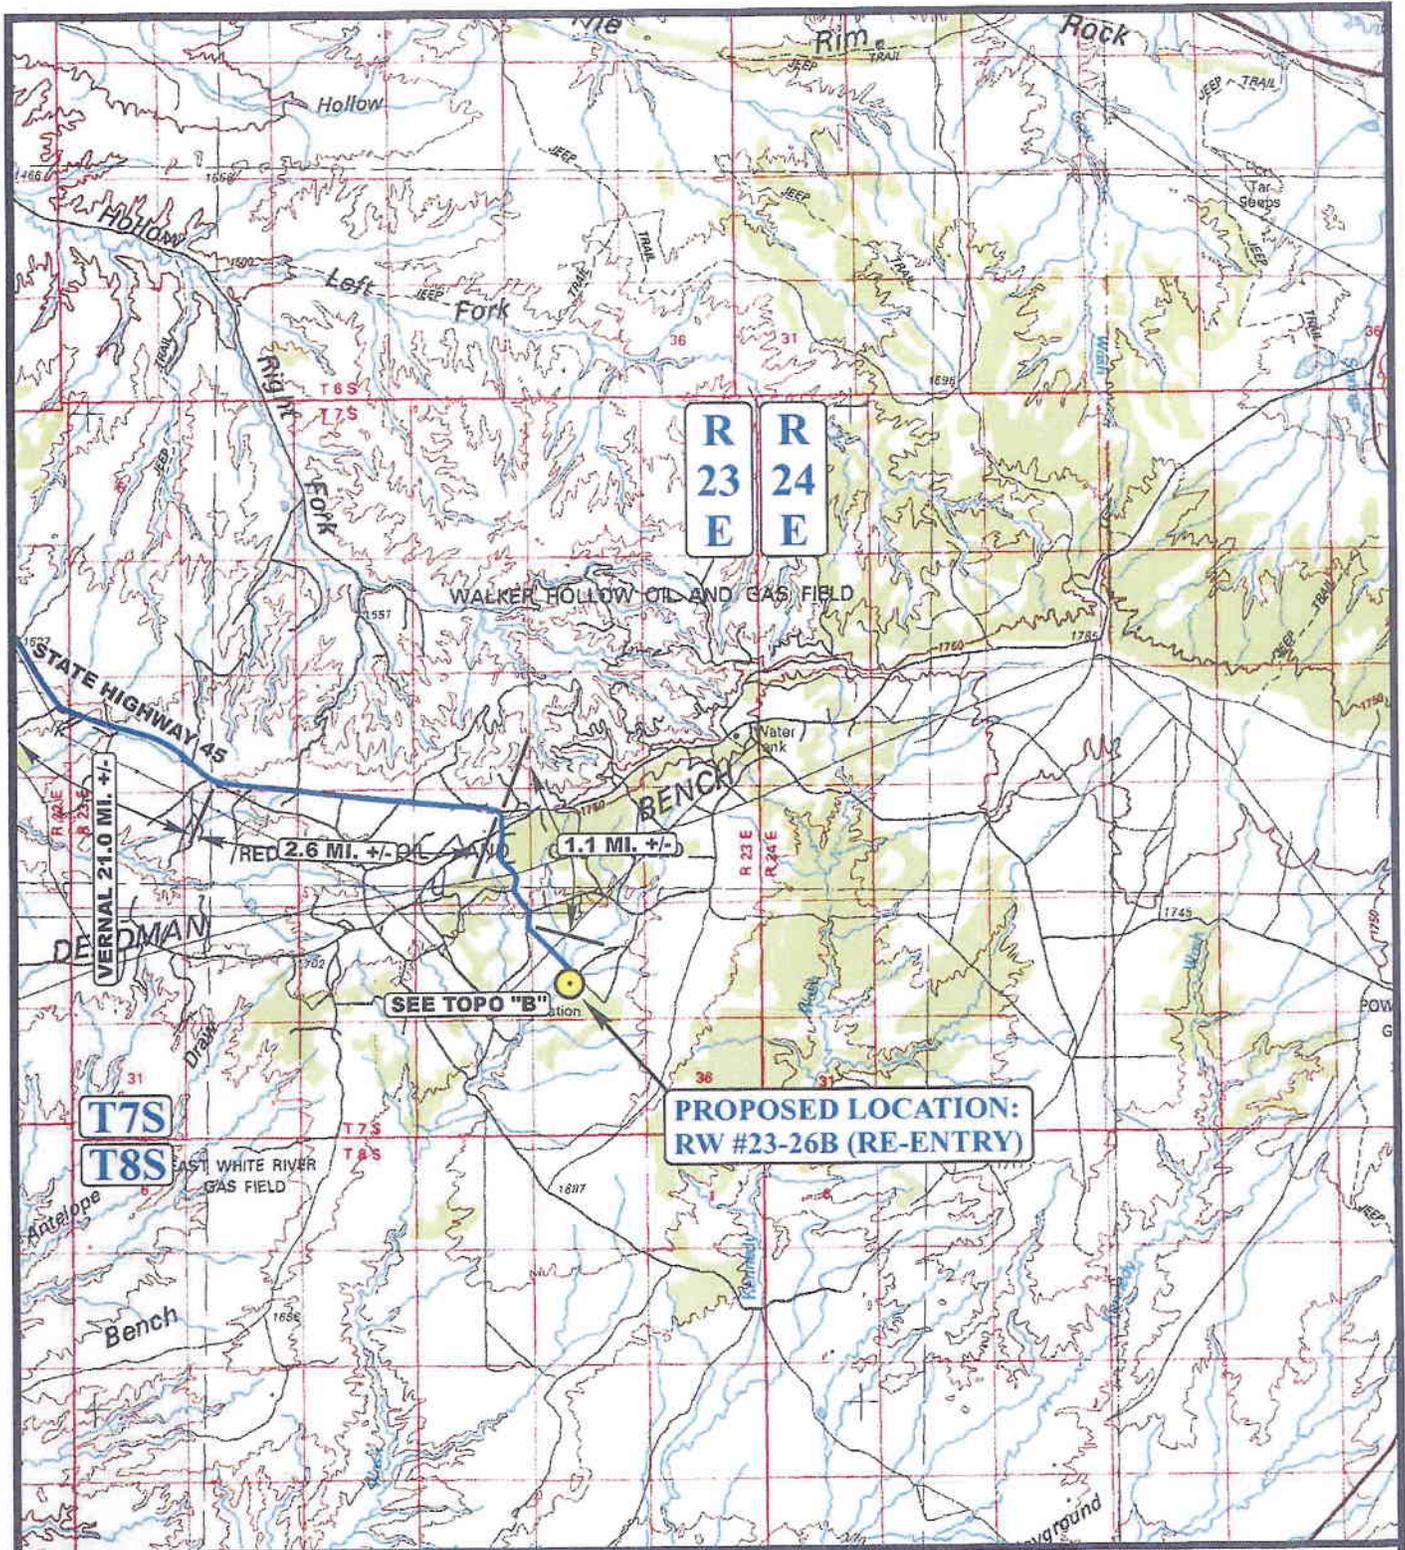

LEGEND:

 PROPOSED LOCATION



QEP ENERGY COMPANY

RW #23-26B (RE-ENTRY)
SECTION 26, T7S, R23E, S.L.B.&M.
1979' FSL 1979' FWL




Uintah Engineering & Land Surveying
 85 South 200 East Vernal, Utah 84078
 (435) 789-1017 * FAX (435) 789-1813

TOPOGRAPHIC **10 26 10**
MAP MONTH DAY YEAR

SCALE: 1:100,000 DRAWN BY: J.L.G. REVISED: 00-00-00



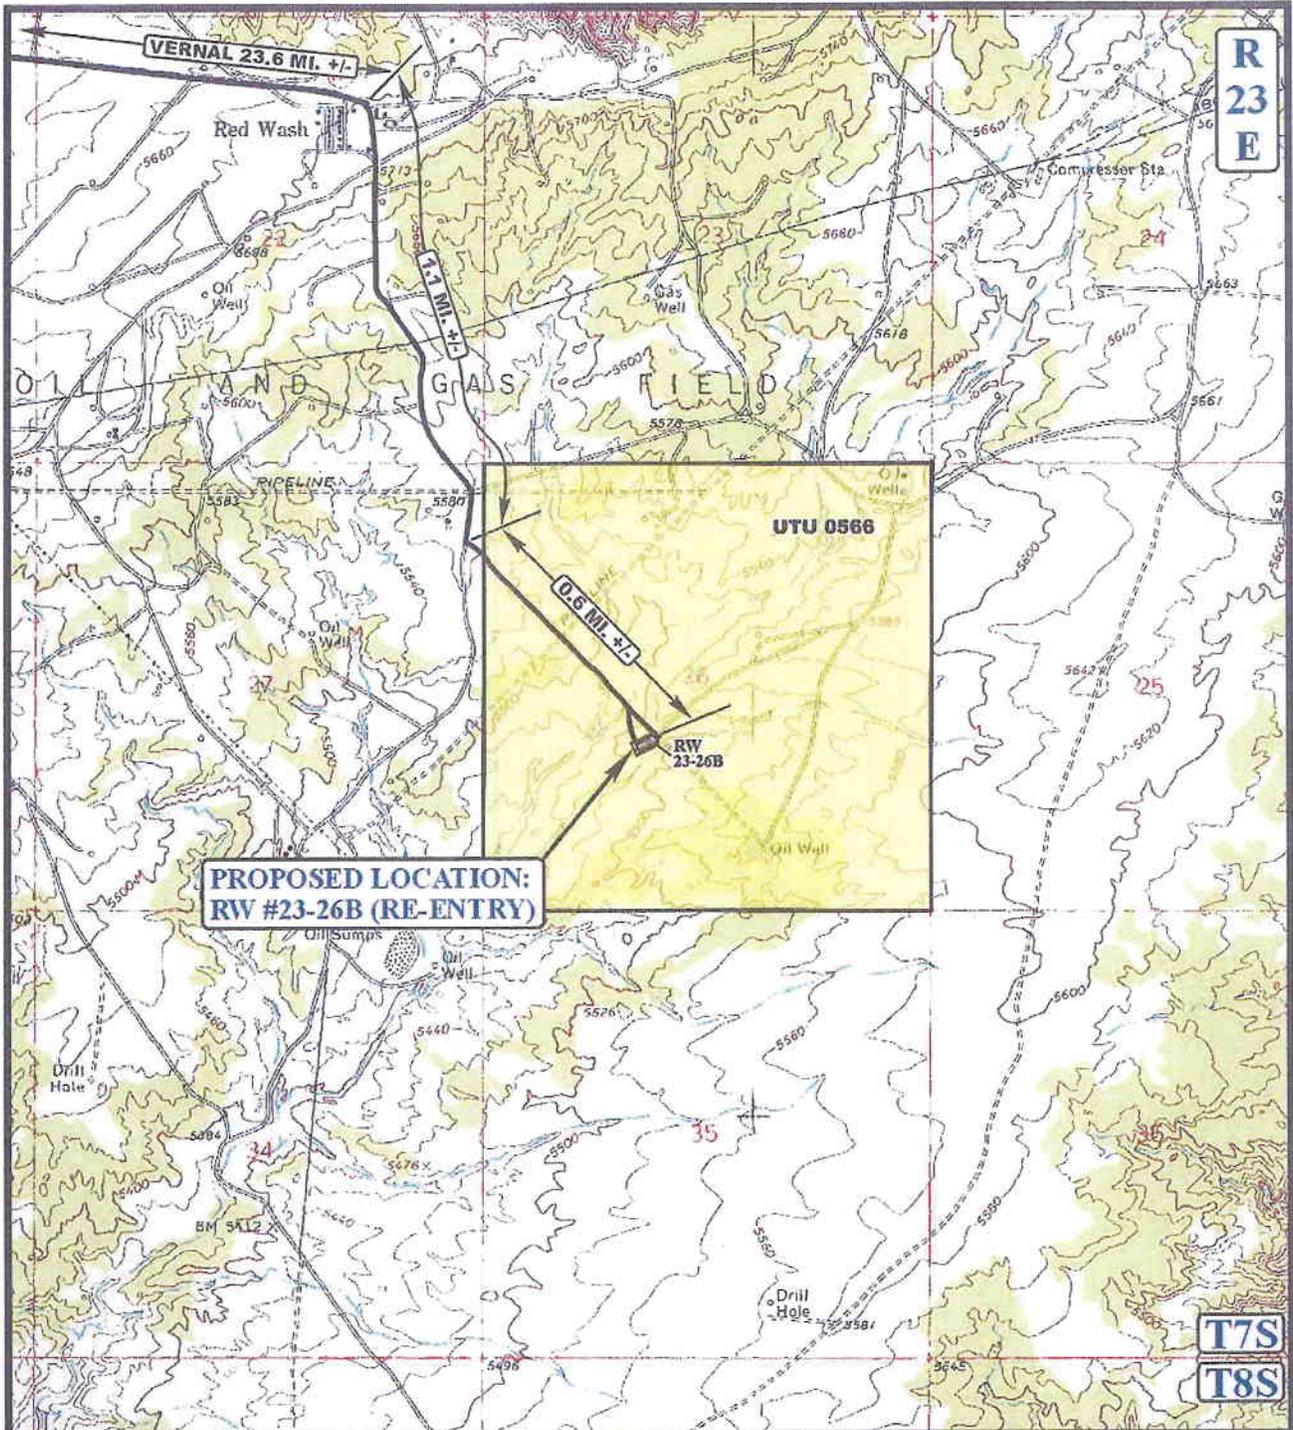

LEGEND:

-  EXISTING ROAD
-  PROPOSED ACCESS ROAD

N



QEP ENERGY COMPANY

**RW #23-26B (RE-ENTRY)
SECTION 26, T7S, R23E, S.L.B.&M.
1979' FSL 1979' FWL**



Utah Engineering & Land Surveying
85 South 200 East Vernal, Utah 84078
(435) 789-1017 * FAX (435) 789-1813


**TOPOGRAPHIC
MAP**

10 26 10
MONTH DAY YEAR

SCALE: 1" = 2000' DRAWN BY: J.L.G. REVISED: 04-21-11



R
23
E

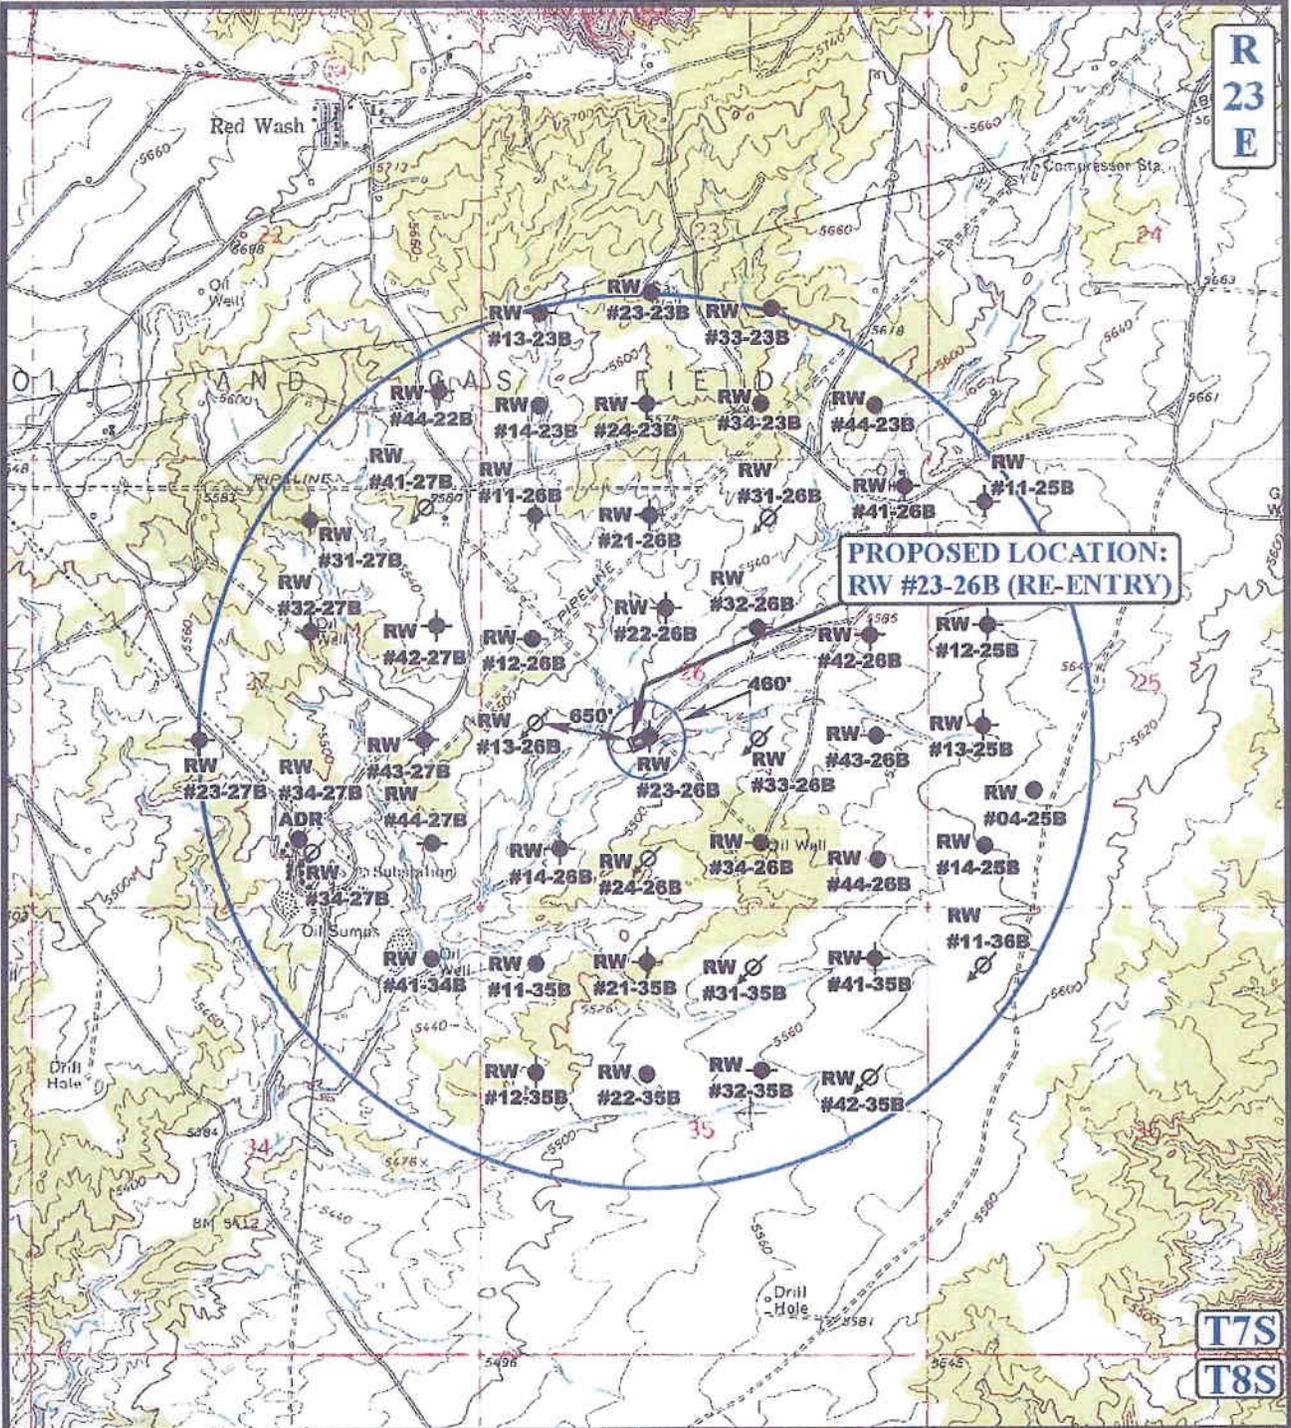

PROPOSED LOCATION:
RW #23-26B (RE-ENTRY)

LEGEND:

- ⊗ DISPOSAL WELLS
- PRODUCING WELLS
- ⊖ SHUT IN WELLS
- ⊗ WATER WELLS
- ⊖ ABANDONED WELLS
- ⊖ TEMPORARILY ABANDONED

QEP ENERGY COMPANY

RW #23-26B (RE-ENTRY)
SECTION 26, T7S, R23E, S.L.B.&M.
1979' FSL 1979' FWL



Uintah Engineering & Land Surveying
85 South 200 East Vernal, Utah 84078
(435) 789-1017 * FAX (435) 789-1813




TOPOGRAPHIC
MAP

10 26 10
MONTH DAY YEAR

SCALE: 1" = 2000' DRAWN BY: J.L.G. REVISED: 04-21-11



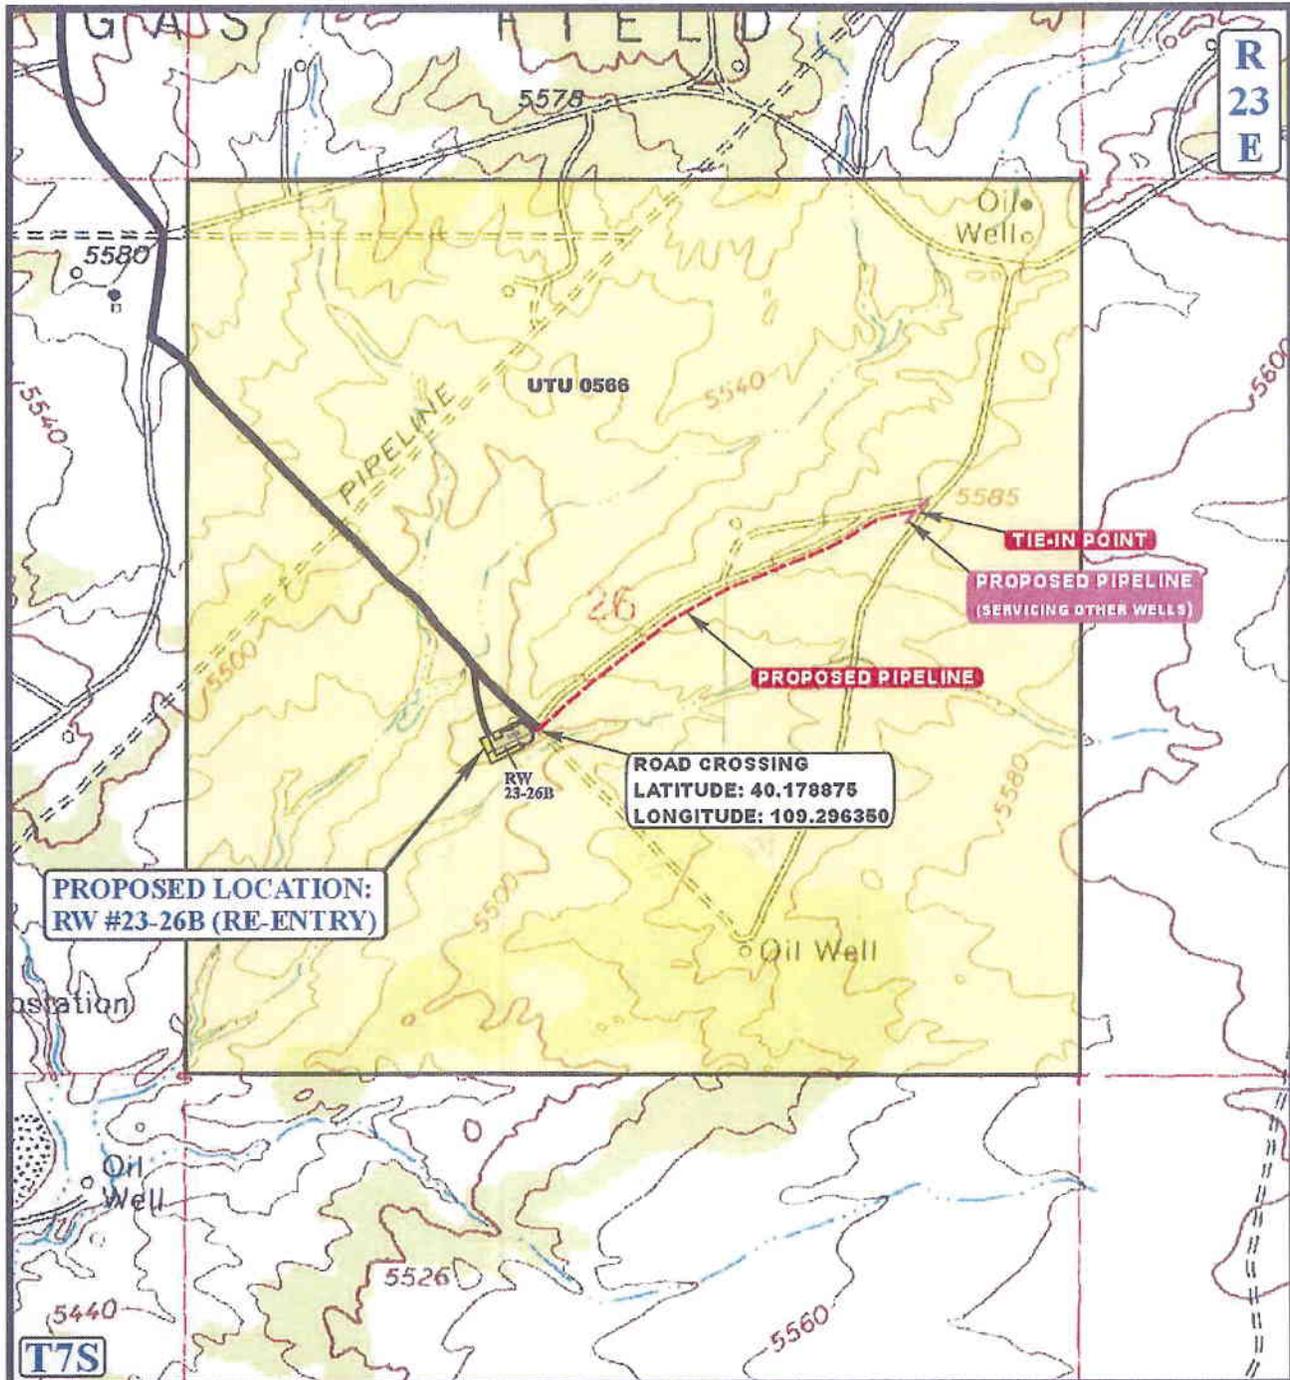

APPROXIMATE TOTAL PIPELINE DISTANCE = 2,688' +/-

LEGEND:

-  EXISTING PIPELINE
-  PROPOSED PIPELINE
-  PROPOSED PIPELINE (SERVICING OTHER WELLS)
-  PROPOSED ACCESS



QEP ENERGY COMPANY

**RW #23-26B (RE-ENTRY)
SECTION 26, T7S, R23E, S.L.B.&M.
1979' FSL 1979' FWL**



Utah Engineering & Land Surveying
85 South 200 East Vernal, Utah 84078
(435) 789-1017 * FAX (435) 789-1813

TOPOGRAPHIC MAP 10 26 10
MONTH DAY YEAR

SCALE: 1" = 1000' DRAWN BY: J.L.G. REVISED: 04-21-11



QEP ENERGY COMPANY
 REFERENCE MAP: AREA OF VEGETATION
RW #23-26B (RE-ENTRY)
 LOCATED IN UINTAH COUNTY, UTAH
 SECTION 26, T7S, R23E, S.L.B.&M.




NOTE:

BEGINNING OF REFERENCE AREA
 (NAD 83)
 UTM NORTHING: 14596374.113
 UTM EASTING: 2115946.078
 LATITUDE: 40.178725
 LONGITUDE: -109.297589

END OF REFERENCE AREA
 (NAD 83)
 UTM NORTHING: 14596231.788
 UTM EASTING: 2115805.756
 LATITUDE: 40.178342
 LONGITUDE: -109.298097

PHOTO: VIEW FROM BEGINNING OF REFERENCE AREA

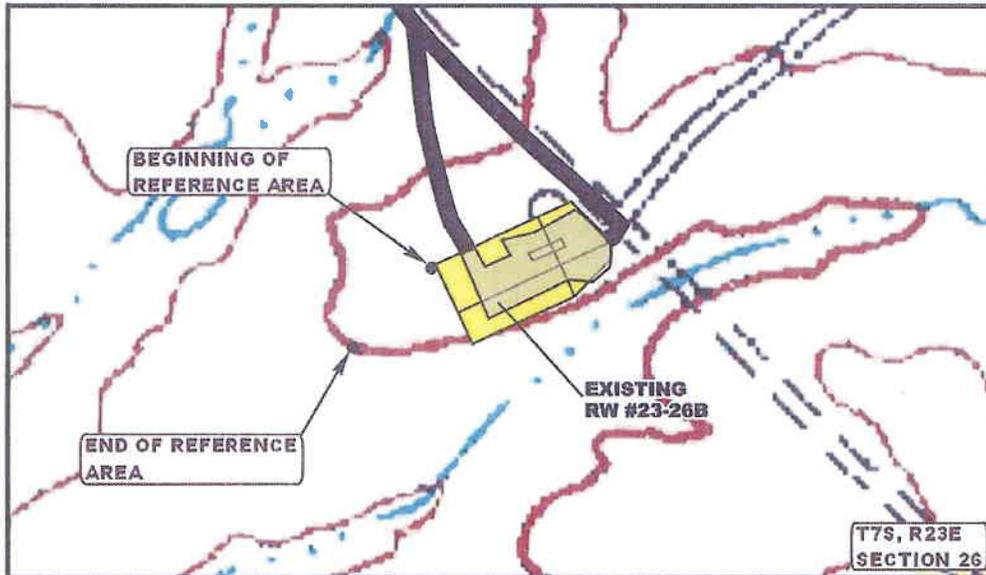

- Since 1961 -



Uintah Engineering & Land Surveying
 85 South 200 East Vernal, Utah 84078
 (435) 789-1017 * FAX (435) 789-1813

SCALE: 1" = 300'

04	21	11
MONTH	DAY	YEAR

REF.

TAKEN BY: A.F.	DRAWN BY: J.L.G.	REVISED: 00-00-00
----------------	------------------	-------------------

WEED DATA SHEET

PROJECT NAME: *RW 23-26 B*
 SURVEYOR: Stephanie Tomkinson

DATE: *4-13-11*

	Location GPS Coordinates	Site Description	Weed Species	Cover Class or Number	Pattern	Infestation Size (acres)
1						
2						
3						
4						
5						
6						
7						

SITE DRAWING (Optional): Include a sketch of the infestation within the project area. Count the number of individuals if possible.

*same
people*

*Holly
andy
Jordan
Aaron
Heuer
Dan
Eric
Jan
Valyn
Ryan*

Jamastron wash behind the pit

*Cover Class- estimated percent cover, by species, of the infestation

- 0 = No weeds found
- 1 = Less than 1% (trace)
- 2 = One to five % (low - occasional plants)
- 3 = Six to twenty-five % (moderate - scattered plants)
- 4 = Twenty-five to 100 % (high - fairly dense)

*Pattern - pattern of the infestation

- 0 = No weeds found
- 1 = Single plant or small area of many plants
- 2 = Linear
- 3 = Patchy
- 4 = Block

*Infestation Size - number of estimated acres of the infestation

- 0 = No weeds found
- 1 = Less than one acre
- 2 = One to five acres
- 3 = five or more acres

cover?

Cheatgrass canopy cover: 3

Russian thistle canopy cover: 3

Halogeton canopy cover: 3

Kochia canopy cover: 2

same veg.

Ref site = 200'

*wild onion
mat phlox
mormon tea
rub. brush
black sage
cc gum weed
N+T
IRG
Broom SW
galleta
WBS*

**WORKSHEET
APPLICATION FOR PERMIT TO DRILL**

APD RECEIVED: 04/27/2011

API NO. ASSIGNED: 43-047-15290

WELL NAME: RW 23-26B
 OPERATOR: QEP ENERGY COMPANY (N3700)
 CONTACT: VALYN DAVIS

PHONE NUMBER: 435-781-4369

PROPOSED LOCATION:
 NESW 26 070S 230E
 SURFACE: 1979 FSL 1979 FWL
 BOTTOM: 1979 FSL 1979 FWL
 COUNTY: UINTAH
 LATITUDE: 40.17878 LONGITUDE: -109.29598
 UTM SURF EASTINGS: 645082 NORTHINGS: 4448782
 FIELD NAME: RED WASH (665)

INSPECT LOCATN BY: / /		
Tech Review	Initials	Date
Engineering		
Geology		
Surface		

LEASE TYPE: 1 - Federal
 LEASE NUMBER: U-0566
 SURFACE OWNER: 1 - Federal

PROPOSED FORMATION: MVRD
 COALBED METHANE WELL? NO

RECEIVED AND/OR REVIEWED:

Plat

Bond: Fed[1] Ind[] Sta[] Fee[]
 (No. ESB000024)

Potash (Y/N)

Oil Shale 190-5 (B) or 190-3 or 190-13

Water Permit
 (No. 49-2153)

RDCC Review (Y/N)
 (Date: _____)

Fee Surf Agreement (Y/N)

Intent to Commingle (Y/N)

LOCATION AND SITING:

___ R649-2-3.

Unit: RED WASH

___ R649-3-2. General
 Siting: 460 From Qtr/Qtr & 920' Between Wells


___ R649-3-3. Exception

Drilling Unit
 Board Cause No: 187-07
 Eff Date: 4-18-2011
 Siting: Suspend General Siting

___ R649-3-11. Directional Drill

COMMENTS: _____

STIPULATIONS: 1- Federal Approval

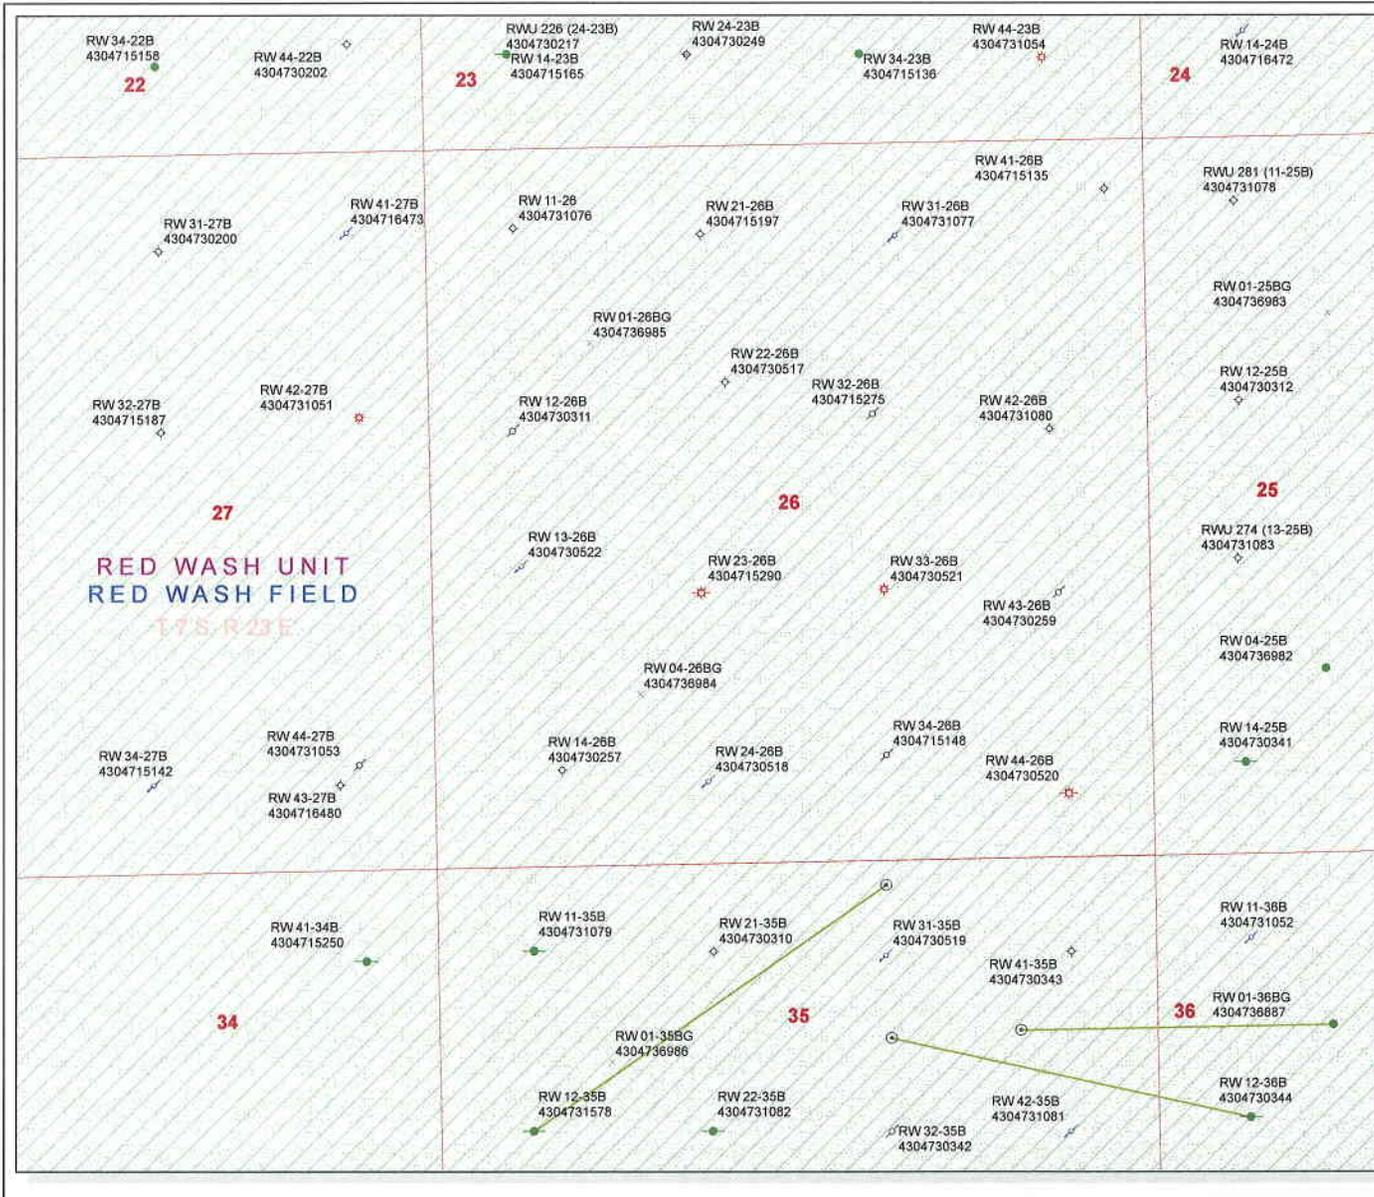

API Number: 4304715290

Well Name: RW 23-26B


Township T0.7 . Range R2.3 . Section 26

Meridian: SLBM

Operator: QEP ENERGY COMPANY

Map Prepared:

Map Produced by Diana Mason

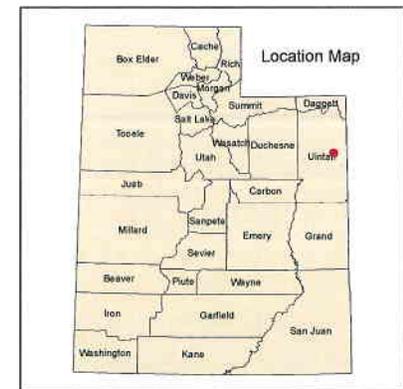

United States Department of the Interior

BUREAU OF LAND MANAGEMENT

Utah State Office

P.O. Box 45155

Salt Lake City, Utah 84145-0155

IN REPLY REFER TO:

3160

(UT-922)

May 12, 2011

Memorandum

To: Assistant District Manager Minerals, Vernal District
From: Michael Coulthard, Petroleum Engineer
Subject: 2011 Plan of Development Red Wash Unit,
Uintah County, Utah.

Pursuant to email between Diana Whitney, Division of Oil, Gas and Mining, and Mickey Coulthard, Utah State Office, Bureau of Land Management, the following wells are planned for re-entry, deepening and completion in the Mesaverde Formation. The work is planned for calendar year 2011 within the Red Wash Unit, Uintah County, Utah.

API#	WELL NAME	LOCATION
(Proposed PZ Mesaverde)		
43-047-15152	RW 34-14B 0609 FSL 2027	FEL Sec 14 T07S R23E
43-047-15148	RW 34-26B 0761 FSL 1983	FEL Sec 26 T07S R23E
43-047-15275	RW 32-26B 1996 FNL 2045	FEL Sec 26 T07S R23E
43-047-15290	RW 23-26B 1979 FSL 1979	FWL Sec 26 T07S R23E
43-047-16498	RW 41-14B 0746 FNL 0663	FEL Sec 14 T07S R23E
43-047-15296	RW 12-14B 1838 FNL 0761	FWL Sec 14 T07S R23E
43-047-16495	RW 41-15B 0661 FNL 0660	FEL Sec 15 T07S R23E

This office has no objection to permitting the wells at this time.

Michael L. Coulthard

Digitally signed by Michael L. Coulthard
DN: cn=Michael L. Coulthard, o=Bureau of Land Management,
ou=Branch of Minerals, email=Michael_Coulthard@blm.gov, c=US
Date: 2011.05.12 08:45:25 -0600

bcc: File - Red Wash Unit
Division of Oil Gas and Mining
Central Files
Agr. Sec. Chron
Fluid Chron

MCoulthard:mc:5-12-11



GARY R. HERBERT
Governor

GREGORY S. BELL
Lieutenant Governor

State of Utah

DEPARTMENT OF NATURAL RESOURCES

MICHAEL R. STYLER
Executive Director

Division of Oil, Gas and Mining

JOHN R. BAZA
Division Director

May 12, 2011

QEP Energy Company
11002 E 17500 S
Vernal, UT 84078


Subject: RW 23-26B Well, 1979' FSL, 1979' FWL, NE SW, Sec. 26, T. 7 South, R. 23 East, Uintah County, Utah

Ladies and Gentlemen:

Pursuant to Utah Code Ann. §40-6-1 et seq., and Utah Administrative Code R649-3-1 et seq., the Utah Division of Oil, Gas and Mining issues conditions of approval, and permit to drill the listed well. This permit is issued in accordance with the requirements of Cause: 187-07. The expected producing formation or pool is the Mesaverde Formation(s), completion into any other zones will require filing a Sundry Notice (Form 9). Completion and commingling of more than one pool will require approval in accordance with R649-3-22.

This approval shall expire one year from the above date unless substantial and continuous operation is underway, or a request for extension is made prior to the expiration date. The API identification number assigned to this well is 43-047-15290.

Sincerely,

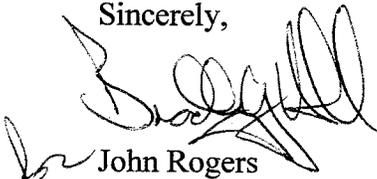

John Rogers
Associate Director

JR/js
Enclosures

cc: Uintah County Assessor
Bureau of Land Management, Vernal Office

Operator: _____ QEP Energy Company _____
Well Name & Number _____ RW 23-26B _____
API Number: _____ 43-04715290 _____
Lease: _____ UTU-0566 _____

Location: NE SW Sec. 26 T. 7 South R. 23 East

Conditions of Approval

1. General

Compliance with the requirements of Utah Admin. R. 649-1 *et seq.*, the Oil and Gas Conservation General Rules, and the applicable terms and provisions of the approved Application for permit to drill.

2. Notification Requirements

The operator is required to notify the Division of Oil, Gas and Mining of the following actions during drilling of this well:

- Within 24 hours following the spudding of the well – contact Carol Daniels at 801-538-5284 (please let a voicemail message if not available)

OR

Submit an electronic sundry notice (pre-registration required) via the Utah Oil & Gas website at <http://oilgas.ogm.utah.gov>

Notify the Division prior to commencing operations to plug and abandon the well.

- Contact Dustin Doucet at (801) 538-5281 office
(801) 733-0983 after office hours

3. Reporting Requirements

All reports, forms and submittals as required by the Utah Oil and Gas Conservation General Rules will be promptly filed with the Division of Oil, Gas and Mining, including but not limited:

- Entity Action Form (Form 6) – due within 5 days of spudding the well
- Monthly Status Report (Form 9) – due by 5th day of the following calendar month
- Requests to Change Plans (Form 9) – due prior to implementation
- Written Notice of Emergency Changes (Form 9) – due within 5 days
- Notice of Operations Suspension or Resumption (Form 9) – due prior to implementation
- Report of Water Encountered (Form 7) – due within 30 days after completion
- Well Completion Report (Form 8) – due within 30 days after completion or plugging

- #### 4. State approval of this well does not supersede the required federal approval, which must be obtained prior to drilling.

STATE OF UTAH
DEPARTMENT OF NATURAL RESOURCES
DIVISION OF OIL, GAS AND MINING

FORM 9

SUNDRY NOTICES AND REPORTS ON WELLS

Do not use this form for proposals to drill new wells, significantly deepen existing wells below current bottom-hole depth, reenter plugged wells, or to drill horizontal laterals. Use APPLICATION FOR PERMIT TO DRILL form for such proposals.

1. TYPE OF WELL OIL WELL <input type="checkbox"/> GAS WELL <input type="checkbox"/> OTHER _____		5. LEASE DESIGNATION AND SERIAL NUMBER: SEE ATTACHED
2. NAME OF OPERATOR: QEP ENERGY COMPANY		6. IF INDIAN, ALLOTTEE OR TRIBE NAME: N/A
3. ADDRESS OF OPERATOR: 11002 E 17500 S CITY VERNAL STATE UT ZIP 84078		7. UNIT or CA AGREEMENT NAME: RED WASH
PHONE NUMBER: (435) 781-4331		8. WELL NAME and NUMBER: SEE ATTACHED
4. LOCATION OF WELL FOOTAGES AT SURFACE: _____		9. API NUMBER: N/A
QTR/QTR, SECTION, TOWNSHIP, RANGE, MERIDIAN: _____		10. FIELD AND POOL, OR WILDCAT: RED WASH
		COUNTY: UINTAH
		STATE: UTAH

11. CHECK APPROPRIATE BOXES TO INDICATE NATURE OF NOTICE, REPORT, OR OTHER DATA			
TYPE OF SUBMISSION	TYPE OF ACTION		
<input checked="" type="checkbox"/> NOTICE OF INTENT (Submit in Duplicate) Approximate date work will start: <u>5/3/2011</u>	<input type="checkbox"/> ACIDIZE	<input type="checkbox"/> DEEPEN	<input type="checkbox"/> REPERFORATE CURRENT FORMATION
	<input type="checkbox"/> ALTER CASING	<input type="checkbox"/> FRACTURE TREAT	<input type="checkbox"/> SIDETRACK TO REPAIR WELL
<input type="checkbox"/> SUBSEQUENT REPORT (Submit Original Form Only) Date of work completion: _____	<input type="checkbox"/> CASING REPAIR	<input type="checkbox"/> NEW CONSTRUCTION	<input checked="" type="checkbox"/> TEMPORARILY ABANDON
	<input type="checkbox"/> CHANGE TO PREVIOUS PLANS	<input type="checkbox"/> OPERATOR CHANGE	<input type="checkbox"/> TUBING REPAIR
	<input type="checkbox"/> CHANGE TUBING	<input type="checkbox"/> PLUG AND ABANDON	<input type="checkbox"/> VENT OR FLARE
	<input type="checkbox"/> CHANGE WELL NAME	<input type="checkbox"/> PLUG BACK	<input type="checkbox"/> WATER DISPOSAL
	<input type="checkbox"/> CHANGE WELL STATUS	<input type="checkbox"/> PRODUCTION (START/RESUME)	<input type="checkbox"/> WATER SHUT-OFF
	<input type="checkbox"/> COMMINGLE PRODUCING FORMATIONS	<input type="checkbox"/> RECLAMATION OF WELL SITE	<input type="checkbox"/> OTHER: _____
	<input type="checkbox"/> CONVERT WELL TYPE	<input type="checkbox"/> RECOMPLETE - DIFFERENT FORMATION	

12. DESCRIBE PROPOSED OR COMPLETED OPERATIONS. Clearly show all pertinent details including dates, depths, volumes, etc.

QEP ENERGY COMPANY REQUESTS 12 MONTHS TA STATUS FOR THE LIST OF WELLS IN ORDER TO PERMIT AND DEEPEN TO THE MESA VERDE FORMATION.

PLEASE SEE ATTACHED.

COPY SENT TO OPERATOR
Date: AUG 11 2011
Initials: KS

NAME (PLEASE PRINT) JAN NELSON TITLE PERMIT AGENT
SIGNATURE *Jan Nelson* DATE 5/3/2011

REQUEST DENIED
Utah Division of
Oil, Gas and Mining

Date: 8/3/2011
By: *[Signature]*
* See requirements of R649-3-36
(See Instructions on Reverse Side)

RECEIVED
MAY 09 2011
DIV. OF OIL, GAS & MINING

Unit #	Lease#	API number	Well name	Well #	QTR	SEC	TWP	RGE	Future Plans for well bore
8910084820	UTU0807	4304731873	WV	121	NWSW	14	8S	21E	Working on permits to deepen to MV in 2012
8920007610	UTU081	4304715296	RW	12-14B	SWNW	14	7S	23E	Working on permits to deepen to MV in 2012
8920007610	UTU02030	4304715272	RW	12-20B	SWNW	20	7S	23E	Working on permits to deepen to MV in 2012
8920007610	UTU0566	4304730311	RW	12-26B	SWNW	26	7S	23E	Working on permits to deepen to MV in 2012
8920007610	UTU0933	4304730199	RW	13-27B	NWSW	27	7S	23E	Working on permits to deepen to MV in 2012
8920007610	UTU0116	4304715258	RW	21-18B	NENW	18	7S	23E	Working on permits to deepen to MV in 2012
8920007610	UTU081	4304715186	RW	21-22B	NENW	22	7S	23E	Working on permits to deepen to MV in 2012
8920007610	UTU082	4304715167	RW	21-24B	NENW	24	7S	23E	Working on permits to deepen to MV in 2012
8920007610	UTU0566	4304715191	RW	21-27B	NENW	27	7S	23E	Working on permits to deepen to MV in 2012
8920007610	UTU0567	4304733522	RW	22-21B	SENW	21	7S	23E	Working on permits to deepen to MV in 2012
8920007610	UTU081	4304715153	RW	23-22B	NESW	22	7S	23E	Working on permits to deepen to MV in 2012
8920007610	UTU0566	4304715290	RW	23-26B	NESW	26	7S	23E	Working on permits to deepen to MV in 2012
8920007610	UTU02030	4304715283	RW	31-28B	NWNE	28	7S	23E	Working on permits to deepen to MV in 2012
8920007610	UTU0566	4304715275	RW	32-26B	SWNE	26	7S	23E	Working on permits to deepen to MV in 2012
8920007610	UTU0558	4304715230	RW	32-28A	SWNE	28	7S	23E	Working on permits to deepen to MV in 2012
8920007610	UTU081	4304715152	RW	34-14B	SWSE	14	7S	23E	Working on permits to deepen to MV in 2012
8920007610	UTU082	4304731576	RW	42-23B	SENE	23	7S	23E	Working on permits to deepen to MV in 2012
8920007610	UTU082	4304715295	RW	43-24B	NESE	24	7S	23E	Working on permits to deepen to MV in 2012
8920007610	UTU0566	4304730259	RW	43-26B	NESE	26	7S	23E	Working on permits to deepen to MV in 2012
8920007610	UTU02030	4304716475	RW	43-28B	NESE	28	7S	23E	Working on permits to deepen to MV in 2012
8920007610	UTU0566	4304731053	RW	44-27B	SESE	27	7S	23E	Working on permits to deepen to MV in 2012
8920007610	UTU081	4304716495	RW	41-15B	NENE	15	7S	23E	Working on permits to deepen to MV in 2012
8920007610	UTU02148	4304730309	RW	14-18C	SWSW	18	7S	24E	Working on permits to deepen to MV in 2012

STATE OF UTAH DEPARTMENT OF NATURAL RESOURCES DIVISION OF OIL, GAS, AND MINING		FORM 9
SUNDRY NOTICES AND REPORTS ON WELLS Do not use this form for proposals to drill new wells, significantly deepen existing wells below current bottom-hole depth, reenter plugged wells, or to drill horizontal laterals. Use APPLICATION FOR PERMIT TO DRILL form for such proposals.		5. LEASE DESIGNATION AND SERIAL NUMBER: U-0566
1. TYPE OF WELL Gas Well		6. IF INDIAN, ALLOTTEE OR TRIBE NAME:
2. NAME OF OPERATOR: QEP ENERGY COMPANY		7. UNIT or CA AGREEMENT NAME: RED WASH
3. ADDRESS OF OPERATOR: 11002 East 17500 South , Vernal, Ut, 84078		8. WELL NAME and NUMBER: RW 23-26B
4. LOCATION OF WELL FOOTAGES AT SURFACE: 1979 FSL 1979 FWL QTR/QTR, SECTION, TOWNSHIP, RANGE, MERIDIAN: Qtr/Qtr: NESW Section: 26 Township: 07.0S Range: 23.0E Meridian: S		9. API NUMBER: 4304715290000
PHONE NUMBER: 303 308-3068 Ext		9. FIELD and POOL or WILDCAT: RED WASH
COUNTY: UINTAH		STATE: UTAH
11. CHECK APPROPRIATE BOXES TO INDICATE NATURE OF NOTICE, REPORT, OR OTHER DATA		
TYPE OF SUBMISSION	TYPE OF ACTION	
<input type="checkbox"/> NOTICE OF INTENT Approximate date work will start:	<input type="checkbox"/> ACIDIZE	
<input type="checkbox"/> SUBSEQUENT REPORT Date of Work Completion:	<input type="checkbox"/> ALTER CASING	
<input checked="" type="checkbox"/> SPUD REPORT Date of Spud: 1/5/2012	<input type="checkbox"/> CASING REPAIR	
<input type="checkbox"/> DRILLING REPORT Report Date:	<input type="checkbox"/> CHANGE TO PREVIOUS PLANS	
	<input type="checkbox"/> CHANGE TUBING	
	<input type="checkbox"/> CHANGE WELL STATUS	
	<input type="checkbox"/> COMMINGLE PRODUCING FORMATIONS	
	<input type="checkbox"/> CHANGE WELL NAME	
	<input type="checkbox"/> CONVERT WELL TYPE	
	<input type="checkbox"/> DEEPEN	
	<input type="checkbox"/> FRACTURE TREAT	
	<input type="checkbox"/> OPERATOR CHANGE	
	<input type="checkbox"/> NEW CONSTRUCTION	
	<input type="checkbox"/> PLUG AND ABANDON	
	<input type="checkbox"/> PLUG BACK	
	<input type="checkbox"/> PRODUCTION START OR RESUME	
	<input type="checkbox"/> RECLAMATION OF WELL SITE	
	<input type="checkbox"/> REPERFORATE CURRENT FORMATION	
	<input type="checkbox"/> SIDETRACK TO REPAIR WELL	
	<input type="checkbox"/> TUBING REPAIR	
	<input type="checkbox"/> VENT OR FLARE	
	<input type="checkbox"/> WATER SHUTOFF	
	<input type="checkbox"/> SI TA STATUS EXTENSION	
	<input type="checkbox"/> WILDCAT WELL DETERMINATION	
	<input type="checkbox"/> OTHER: <input style="width: 100px;" type="text"/>	
12. DESCRIBE PROPOSED OR COMPLETED OPERATIONS. Clearly show all pertinent details including dates, depths, volumes, etc. DRILLING ON THIS WELL COMMENCED: 01/05/2012		
Accepted by the Utah Division of Oil, Gas and Mining FOR RECORD ONLY January 09, 2012		
NAME (PLEASE PRINT) Valyn Davis	PHONE NUMBER 435 781-4369	TITLE Regulatory Affairs Analyst
SIGNATURE N/A	DATE 1/9/2012	

STATE OF UTAH DEPARTMENT OF NATURAL RESOURCES DIVISION OF OIL, GAS, AND MINING		FORM 9
SUNDRY NOTICES AND REPORTS ON WELLS Do not use this form for proposals to drill new wells, significantly deepen existing wells below current bottom-hole depth, reenter plugged wells, or to drill horizontal laterals. Use APPLICATION FOR PERMIT TO DRILL form for such proposals.		5. LEASE DESIGNATION AND SERIAL NUMBER: U-0566
		6. IF INDIAN, ALLOTTEE OR TRIBE NAME:
1. TYPE OF WELL Gas Well		7. UNIT or CA AGREEMENT NAME: RED WASH
2. NAME OF OPERATOR: QEP ENERGY COMPANY		8. WELL NAME and NUMBER: RW 23-26B
3. ADDRESS OF OPERATOR: 11002 East 17500 South , Vernal, Ut, 84078		9. API NUMBER: 43047152900000
PHONE NUMBER: 303 308-3068 Ext		9. FIELD and POOL or WILDCAT: RED WASH
4. LOCATION OF WELL FOOTAGES AT SURFACE: 1979 FSL 1979 FWL QTR/QTR, SECTION, TOWNSHIP, RANGE, MERIDIAN: Qtr/Qtr: NESW Section: 26 Township: 07.0S Range: 23.0E Meridian: S		COUNTY: UINTAH
		STATE: UTAH

11.

CHECK APPROPRIATE BOXES TO INDICATE NATURE OF NOTICE, REPORT, OR OTHER DATA

TYPE OF SUBMISSION	TYPE OF ACTION		
<input type="checkbox"/> NOTICE OF INTENT Approximate date work will start:	<input type="checkbox"/> ACIDIZE	<input type="checkbox"/> ALTER CASING	<input type="checkbox"/> CASING REPAIR
<input checked="" type="checkbox"/> SUBSEQUENT REPORT Date of Work Completion: 1/31/2012	<input type="checkbox"/> CHANGE TO PREVIOUS PLANS	<input type="checkbox"/> CHANGE TUBING	<input type="checkbox"/> CHANGE WELL NAME
<input type="checkbox"/> SPUD REPORT Date of Spud:	<input type="checkbox"/> CHANGE WELL STATUS	<input type="checkbox"/> COMMINGLE PRODUCING FORMATIONS	<input type="checkbox"/> CONVERT WELL TYPE
<input type="checkbox"/> DRILLING REPORT Report Date:	<input type="checkbox"/> DEEPEN	<input type="checkbox"/> FRACTURE TREAT	<input type="checkbox"/> NEW CONSTRUCTION
	<input type="checkbox"/> OPERATOR CHANGE	<input type="checkbox"/> PLUG AND ABANDON	<input type="checkbox"/> PLUG BACK
	<input checked="" type="checkbox"/> PRODUCTION START OR RESUME	<input type="checkbox"/> RECLAMATION OF WELL SITE	<input type="checkbox"/> RECOMPLETE DIFFERENT FORMATION
	<input type="checkbox"/> REPERFORATE CURRENT FORMATION	<input type="checkbox"/> SIDETRACK TO REPAIR WELL	<input type="checkbox"/> TEMPORARY ABANDON
	<input type="checkbox"/> TUBING REPAIR	<input type="checkbox"/> VENT OR FLARE	<input type="checkbox"/> WATER DISPOSAL
	<input type="checkbox"/> WATER SHUTOFF	<input type="checkbox"/> SI TA STATUS EXTENSION	<input type="checkbox"/> APD EXTENSION
	<input type="checkbox"/> WILDCAT WELL DETERMINATION	<input type="checkbox"/> OTHER	OTHER: <input style="width: 100px;" type="text"/>

12. DESCRIBE PROPOSED OR COMPLETED OPERATIONS. Clearly show all pertinent details including dates, depths, volumes, etc.

THIS WELL COMMENCED PRODUCTION ON: 01/31/2012

**Accepted by the
Utah Division of
Oil, Gas and Mining
FOR RECORD ONLY
February 01, 2012**

NAME (PLEASE PRINT) Valyn Davis	PHONE NUMBER 435 781-4369	TITLE Regulatory Affairs Analyst
SIGNATURE N/A	DATE 2/1/2012	

STATE OF UTAH
DEPARTMENT OF NATURAL RESOURCES
DIVISION OF OIL, GAS AND MINING

FORM 6

ENTITY ACTION FORM

Operator: QEP ENERGY COMPANY Operator Account Number: N 3700
 Address: 11002 EAST 17500 SOUTH
city VERNAL
state UT zip 84078 Phone Number: (435) 781-4369

Well 1

API Number	Well Name		QQ	Sec	Twp	Rng	County
4304715290	RW 23-26B		NESW	26	7S	23E	UINTAH
Action Code	Current Entity Number	New Entity Number	Spud Date			Entity Assignment Effective Date	
E	5670	18383	1/5/2012			1/5/12	
Comments: GRRV TO <u>MVRD</u> 1/31/12							

Well 2

API Number	Well Name		QQ	Sec	Twp	Rng	County
Action Code	Current Entity Number	New Entity Number	Spud Date			Entity Assignment Effective Date	
Comments:							

Well 3

API Number	Well Name		QQ	Sec	Twp	Rng	County
Action Code	Current Entity Number	New Entity Number	Spud Date			Entity Assignment Effective Date	
Comments:							

ACTION CODES:

- A - Establish new entity for new well (single well only)
- B - Add new well to existing entity (group or unit well)
- C - Re-assign well from one existing entity to another existing entity
- D - Re-assign well from one existing entity to a new entity
- E - Other (Explain in 'comments' section)

Valyn Davis

Name (Please Print)

Valyn Davis

Signature

Regulatory Affairs Analyst

1/18/2012

Title

Date

RECEIVED

JAN 18 2012

DIV. OF OIL, GAS & MINING

STATE OF UTAH DEPARTMENT OF NATURAL RESOURCES DIVISION OF OIL, GAS, AND MINING		FORM 9
SUNDRY NOTICES AND REPORTS ON WELLS Do not use this form for proposals to drill new wells, significantly deepen existing wells below current bottom-hole depth, reenter plugged wells, or to drill horizontal laterals. Use APPLICATION FOR PERMIT TO DRILL form for such proposals.		5. LEASE DESIGNATION AND SERIAL NUMBER: U-0566
		6. IF INDIAN, ALLOTTEE OR TRIBE NAME:
1. TYPE OF WELL Gas Well		7. UNIT or CA AGREEMENT NAME: RED WASH
2. NAME OF OPERATOR: QEP ENERGY COMPANY		8. WELL NAME and NUMBER: RW 23-26B
3. ADDRESS OF OPERATOR: 11002 East 17500 South , Vernal, Ut, 84078		9. API NUMBER: 4304715290000
PHONE NUMBER: 303 308-3068 Ext		9. FIELD and POOL or WILDCAT: RED WASH
4. LOCATION OF WELL FOOTAGES AT SURFACE: 1979 FSL 1979 FWL QTR/QTR, SECTION, TOWNSHIP, RANGE, MERIDIAN: Qtr/Qtr: NESW Section: 26 Township: 07.0S Range: 23.0E Meridian: S		COUNTY: UINTAH
		STATE: UTAH

11.

CHECK APPROPRIATE BOXES TO INDICATE NATURE OF NOTICE, REPORT, OR OTHER DATA

TYPE OF SUBMISSION	TYPE OF ACTION		
<input checked="" type="checkbox"/> NOTICE OF INTENT Approximate date work will start: 2/15/2012	<input type="checkbox"/> ACIDIZE	<input type="checkbox"/> ALTER CASING	<input type="checkbox"/> CASING REPAIR
<input type="checkbox"/> SUBSEQUENT REPORT Date of Work Completion:	<input type="checkbox"/> CHANGE TO PREVIOUS PLANS	<input type="checkbox"/> CHANGE TUBING	<input type="checkbox"/> CHANGE WELL NAME
<input type="checkbox"/> SPUD REPORT Date of Spud:	<input type="checkbox"/> CHANGE WELL STATUS	<input type="checkbox"/> COMMINGLE PRODUCING FORMATIONS	<input type="checkbox"/> CONVERT WELL TYPE
<input type="checkbox"/> DRILLING REPORT Report Date:	<input type="checkbox"/> DEEPEN	<input type="checkbox"/> FRACTURE TREAT	<input type="checkbox"/> NEW CONSTRUCTION
	<input type="checkbox"/> OPERATOR CHANGE	<input type="checkbox"/> PLUG AND ABANDON	<input type="checkbox"/> PLUG BACK
	<input type="checkbox"/> PRODUCTION START OR RESUME	<input type="checkbox"/> RECLAMATION OF WELL SITE	<input type="checkbox"/> RECOMPLETE DIFFERENT FORMATION
	<input type="checkbox"/> REPERFORATE CURRENT FORMATION	<input type="checkbox"/> SIDETRACK TO REPAIR WELL	<input type="checkbox"/> TEMPORARY ABANDON
	<input type="checkbox"/> TUBING REPAIR	<input type="checkbox"/> VENT OR FLARE	<input type="checkbox"/> WATER DISPOSAL
	<input type="checkbox"/> WATER SHUTOFF	<input type="checkbox"/> SI TA STATUS EXTENSION	<input type="checkbox"/> APD EXTENSION
	<input type="checkbox"/> WILDCAT WELL DETERMINATION	<input checked="" type="checkbox"/> OTHER	OTHER: <input type="text" value="CONFIDENTIAL"/>

12. DESCRIBE PROPOSED OR COMPLETED OPERATIONS. Clearly show all pertinent details including dates, depths, volumes, etc.

QEP ENERGY COMPANY REQUESTS THIS WELL BE FILED AS
"CONFIDENTIAL".

**Accepted by the
Utah Division of
Oil, Gas and Mining
FOR RECORD ONLY
February 21, 2012**

NAME (PLEASE PRINT) Valyn Davis	PHONE NUMBER 435 781-4369	TITLE Regulatory Affairs Analyst
SIGNATURE N/A	DATE 2/15/2012	

CONFIDENTIAL

RECEIVED

STATE OF UTAH DEPARTMENT OF NATURAL RESOURCES DIVISION OF OIL, GAS AND MINING

FEB 27 2012

AMENDED REPORT FORM 8 (highlight changes)

WELL COMPLETION OR RECOMPLETION REPORT AND LOG

1a. TYPE OF WELL: OIL WELL [] GAS WELL [x] DRY [] OTHER []
b. TYPE OF WORK: NEW WELL [] HORIZ. LATS. [] DEEP-EN [x] RE-ENTRY [] DIFF. RESVR. [] OTHER []

2. NAME OF OPERATOR: QEP Energy Company

3. ADDRESS OF OPERATOR: 1050 17th Street Ste 500 CITY Denver STATE CO ZIP 80265 PHONE NUMBER: (303) 672-6900

4. LOCATION OF WELL (FOOTAGES) AT SURFACE: 1979' FSL, 1979' FWL AT TOP PRODUCING INTERVAL REPORTED BELOW: Same AT TOTAL DEPTH: Same

5. LEASE DESIGNATION AND SERIAL NUMBER: UTU-0566

6. IF INDIAN, ALLOTTEE OR TRIBE NAME

7. UNIT or CA AGREEMENT NAME

8. WELL NAME and NUMBER: RW 23-26B

9. API NUMBER: 4304715290

10 FIELD AND POOL, OR WILDCAT Red Wash

11. QTR/QTR, SECTION, TOWNSHIP, RANGE, MERIDIAN: NESW 26 7S 23E

12. COUNTY Uintah 13. STATE UTAH

14. DATE SPURRED: 1/5/2012 15. DATE T.D. REACHED: 1/13/2012 16. DATE COMPLETED: 1/31/2012 ABANDONED [] READY TO PRODUCE [x] 17. ELEVATIONS (DF, RKB, RT, GL): 5521' KB

18. TOTAL DEPTH: MD 10,920 TVD 10,873 19. PLUG BACK T.D.: MD TVD 20. IF MULTIPLE COMPLETIONS, HOW MANY? * 21. DEPTH BRIDGE MD PLUG SET: TVD

22. TYPE ELECTRIC AND OTHER MECHANICAL LOGS RUN (Submit copy of each) Quad Combo 23. WAS WELL CORED? NO [x] YES [] (Submit analysis) WAS DST RUN? NO [x] YES [] (Submit report) DIRECTIONAL SURVEY? NO [x] YES [] (Submit copy)

24. CASING AND LINER RECORD (Report all strings set in well)

Table with 10 columns: HOLE SIZE, SIZE/GRADE, WEIGHT (#/ft.), TOP (MD), BOTTOM (MD), STAGE CEMENTER DEPTH, CEMENT TYPE & NO. OF SACKS, SLURRY VOLUME (BBL), CEMENT TOP **, AMOUNT PULLED. Row 1: 6 1/8", 4 1/2" HCP, 11.6, 0, 10,915, Class 565, 259, 5490 CBL.

25. TUBING RECORD

Table with 9 columns: SIZE, DEPTH SET (MD), PACKER SET (MD), SIZE, DEPTH SET (MD), PACKER SET (MD), SIZE, DEPTH SET (MD), PACKER SET (MD)

26. PRODUCING INTERVALS 27. PERFORATION RECORD

Table with 10 columns: FORMATION NAME, TOP (MD), BOTTOM (MD), TOP (TVD), BOTTOM (TVD), INTERVAL (Top/Bot - MD), SIZE, NO. HOLES, PERFORATION STATUS. Row 1: (A) Mesaverde, 8,328, 10,575, 9,936, 10,378, .35, 144, Open [x] Squeezed []

28. ACID, FRACTURE, TREATMENT, CEMENT SQUEEZE, ETC.

Table with 2 columns: DEPTH INTERVAL, AMOUNT AND TYPE OF MATERIAL. Row 1: 10,324' - 10,378', 19.2 bbl 15% HCl, 2269 bbl fresh water, 449 sks 30/50 sand

29. ENCLOSED ATTACHMENTS: [] ELECTRICAL/MECHANICAL LOGS [] GEOLOGIC REPORT [] DST REPORT [] DIRECTIONAL SURVEY [] SUNDRY NOTICE FOR PLUGGING AND CEMENT VERIFICATION [] CORE ANALYSIS [x] OTHER: Drilling Report

30. WELL STATUS: Producing

31. INITIAL PRODUCTION

INTERVAL A (As shown in item #26)

DATE FIRST PRODUCED: 1/31/2012		TEST DATE: 2/6/2012		HOURS TESTED: 24		TEST PRODUCTION RATES: →		OIL - BBL: 13	GAS - MCF: 1,128	WATER - BBL: 265	PROD. METHOD: Flowing
CHOKE SIZE: 18/64	TBG. PRESS.	CSG. PRESS. 1,060	API GRAVITY	BTU - GAS	GAS/OIL RATIO	24 HR PRODUCTION RATES: →	OIL - BBL: 13	GAS - MCF: 1,128	WATER - BBL: 265	INTERVAL STATUS:	

INTERVAL B (As shown in item #26)

DATE FIRST PRODUCED:		TEST DATE:		HOURS TESTED:		TEST PRODUCTION RATES: →		OIL - BBL:	GAS - MCF:	WATER - BBL:	PROD. METHOD:
CHOKE SIZE:	TBG. PRESS.	CSG. PRESS.	API GRAVITY	BTU - GAS	GAS/OIL RATIO	24 HR PRODUCTION RATES: →	OIL - BBL:	GAS - MCF:	WATER - BBL:	INTERVAL STATUS:	

INTERVAL C (As shown in item #26)

DATE FIRST PRODUCED:		TEST DATE:		HOURS TESTED:		TEST PRODUCTION RATES: →		OIL - BBL:	GAS - MCF:	WATER - BBL:	PROD. METHOD:
CHOKE SIZE:	TBG. PRESS.	CSG. PRESS.	API GRAVITY	BTU - GAS	GAS/OIL RATIO	24 HR PRODUCTION RATES: →	OIL - BBL:	GAS - MCF:	WATER - BBL:	INTERVAL STATUS:	

INTERVAL D (As shown in item #26)

DATE FIRST PRODUCED:		TEST DATE:		HOURS TESTED:		TEST PRODUCTION RATES: →		OIL - BBL:	GAS - MCF:	WATER - BBL:	PROD. METHOD:
CHOKE SIZE:	TBG. PRESS.	CSG. PRESS.	API GRAVITY	BTU - GAS	GAS/OIL RATIO	24 HR PRODUCTION RATES: →	OIL - BBL:	GAS - MCF:	WATER - BBL:	INTERVAL STATUS:	

32. DISPOSITION OF GAS (Sold, Used for Fuel, Vented, Etc.)

33. SUMMARY OF POROUS ZONES (Include Aquifers):

Show all important zones of porosity and contents thereof. Cored intervals and all drill-stem tests, including depth interval tested, cushion used, time tool open, flowing and shut-in pressures and recoveries.

34. FORMATION (Log) MARKERS:

Formation	Top (MD)	Bottom (MD)	Descriptions, Contents, etc.	Name	Top (Measured Depth)
				Green River	2,671
				Mahogany	3,440
				Wasatch	5,984
				Mesaverde	8,328
				Sego	10,575

35. ADDITIONAL REMARKS (Include plugging procedure)

36. I hereby certify that the foregoing and attached information is complete and correct as determined from all available records.

NAME (PLEASE PRINT) Morgan Anderson TITLE Regulatory Affairs Analyst
 SIGNATURE _____ DATE 2/23/2012

This report must be submitted within 30 days of

- completing or plugging a new well
- drilling horizontal laterals from an existing well bore
- recompleting to a different producing formation
- reentering a previously plugged and abandoned well
- significantly deepening an existing well bore below the previous bottom-hole depth
- drilling hydrocarbon exploratory holes, such as core samples and stratigraphic tests

* ITEM 20: Show the number of completions if production is measured separately from two or more formations.

** ITEM 24: Cement Top - Show how reported top(s) of cement were determined (circulated (CIR), calculated (CAL), cement bond log (CBL), temperature survey (TS)).

Send to: Utah Division of Oil, Gas and Mining Phone: 801-538-5340
 1594 West North Temple, Suite 1210
 Box 145801 Fax: 801-359-3940
 Salt Lake City, Utah 84114-5801

Operations Summary Report

Well Name: RWU 23-26B (184)
 Location: 26- 7-S 23-E 27
 Rig Name: BASIN WELL SERVICE

Spud Date: 12/31/1962
 Rig Release:
 Rig Number: 1

Date	From - To	Hours	Code	Sub Code	Description of Operations
1/1/2012	18:00 - 06:00	12.00	LOC	4	CUT DRLG LINE, RIG DOWN TOP DRIVE, DRAIN UP AND BLOW OUT LINES, GNERAL RIG DOWN.
1/2/2012	06:00 - 18:00	12.00	LOC	3	REMOVE #2 ENGINE AND TRANSMISSION, MOVE CAMPS, MOVE TD POWER UNIT, TUBULARS, CHOKE MANIFOLD, MUD PIT, CAT WALK, PIPE TUBS, ETC.
	18:00 - 06:00	12.00	LOC	4	INSTALL #2 ENGINE AND TRANSMISSION. THE WRONG FLYWHEEL BOLTS WERE SENT WITH THE REPLACEMENT ENGINE. CORRECT BOLTS ARE EXPECTED TO BE HERE ON 01/02/12 - AM.
1/3/2012	06:00 - 18:00	12.00	LOC	3	LOWER DERRICK ONTO CARRIER FOR MOVE. SPOT SUB OVER HOLE. SPOT CARRIER ONTO RAILS AND RAISE DERRICK. SET BACK YARD AND PIPE TUBS. RELEASE WESTROC TRUCKING @ 17:30.
	18:00 - 06:00	12.00	LOC	4	RUN AND TIGHTEN GUIDE WIRES, INSTALL TOPDRIVE RAIL AND TOPDRIVE, RIG UP FLOOR, RUN ELETRICAL, PASON, WATER AND STEAM LINES,
1/4/2012	06:00 - 18:00	12.00	LOC	4	CHANGE OUT SPACER SPOOL, NIPPLE UP BOPE. SET CENTRIFUGE AND PLUMB IN, SET GAS BUSTER AND PLUMB IN. RIG UP SUPER CHOKE. RIG UP FLARE LINES AND FLARE STACK. DIG RIG DITCHES. REMOVE SECTION OF STANDPIPE AND CHANGE OUTLETS TO WELDED 2" 1502 FITTINGS.
	18:00 - 06:00	12.00	LOC	4	RIG UP MUD TANKS, CIRCULATE STEAM AND WATER, FINISH RIGGING UP TONGS AND PIPE SPINNERS, FUNCTION TEST BOP. LAY OUT AND STRAP BHA (EMAILED NOTIFIED BLM AND LEFT MESSAGE FOR THE STATE ON UP COMING PRESSURE TEST AND DRILL OUT).
1/5/2012	06:00 - 09:30	3.50	LOC	4	FILL MUD PIT, GET WATER CIRCULATING. FINISH LINING UP BHA.
	09:30 - 11:00	1.50	BOP	1	PJSM WITH B&C QUICK TEST. TORQUE BOP BOLTS ON 3 - BREAKS.
	11:00 - 15:30	4.50	BOP	2	TEST BOPE WITH B&C QUICK TEST. TEST LOWER KELLY VALVE, SAFETY VALVE, DART VALVE, PIPE RAMS & INSIDE VALVES, HCR AND OUTSIDE KILL LINE VALVE, CHOKE LINE, GUAGE VALVE AND INSIDE MANIFOLD VALVES, BLIND RAMS, AND OUTSIDE MANIFOLD VALVES TO 250 PSI FOR 5 MINUTES, AND 5,000 PSI FOR 10 MINUTES. TEST ANNULAR TO 2500 PSI FOR 10 MINUTES AND 250 PSI FOR 5 MINUTES.
	15:30 - 17:30	2.00	TRP	1	MAKE UP BIT #1 TO 5" HUNTING 7/8 2.6 STG. 0.26 RPG 1.5 DEG FIXED BEND MOTOR # 052. SCRIBE UP TO NATIVE NAVIGATION EMMWD GAMMA TOOL. PICK UP ISENHOUR REAMER - 6.125" PASS THROUGH AND OPENS HOLE TO 6.50"
	17:30 - 18:30	1.00	OTH		INSTALL NEW STAND PIPE MANIFOLD WITH FABRICATED WELD IN FITTINGS AND WELD IN 1502 HAMMER UNIONS
	18:30 - 21:30	3.00	TRP	2	HELD SAFETY MEETING RIG UP LAYDOWN TRUCK AND PICK UP 3 1/2" DRILL STRING
	21:30 - 22:30	1.00	DRL	5	TAG UP AND DRILL COMPOSITE BRIDGE PLUG a 1,019'
	22:30 - 02:00	3.50	TRP	2	CONTINUE PICKING UP DRILL STRING TO 3,966'
	02:00 - 03:00	1.00	OTH		STRAP PIPE AND ENTER IN PIPE TALLY
	03:00 - 04:30	1.50	TRP	2	CONTINUE PICKING UP 3 1/2" DRILL STRING
04:30 - 05:30	1.00	CIRC	1	CIRCULATE BOTTOMS UP AND RIG DOWN LAYDOWN TRUCK	
05:30 - 06:00	0.50	SUR	1	HELD PJSA, AND RIG UP AND RUN WIRELINE GYRO WITH NATIVE NAVIGATION	
1/6/2012	06:00 - 08:00	2.00	SUR	1	RUN NATIVE NAVIGATION GYRO SURVEY FROM 25' TO 5541'
	08:00 - 08:30	0.50	REAM	1	WASH 40' TO BOTTOM AND BREAK IN BIT
	08:30 - 11:30	3.00	DRL	2	DIRECTIONAL DRILL FROM 5534' TO 5634' @ 33.3 FPH. RUN HUNTING 7/8 2.6 0.26 RPG 1.5 DEG FBH MOTOR. 280 GPM, 150 -250 DIFFERENTIAL, 15 RPM ROTARY, 73 MOTOR RPM, 10-12 WOB.
	11:30 - 12:00	0.50	OTH		DRAIN STACK, FILL CHOKE LINE AND MANIFOLD WITH METHANOL.
	12:00 - 16:00	4.00	DRL	2	DIRECTIONAL DRILL FROM 5634' TO 5776' @ 35.5 FPH. RUN HUNTING 7/8 2.6 0.26 RPG 1.5 DEG FBH MOTOR. 300 GPM, 150 -250 DIFFERENTIAL, 15 - 45 RPM ROTARY, 78 MOTOR RPM, 10-12 WOB.

Operations Summary Report

Well Name: RWU 23-26B (184)
 Location: 26- 7-S 23-E 27
 Rig Name: BASIN WELL SERVICE

Spud Date: 12/31/1962
 Rig Release:
 Rig Number: 1

Date	From - To	Hours	Code	Sub Code	Description of Operations
1/6/2012	16:00 - 16:30	0.50	RIG	1	RIG SERVICE
	16:30 - 05:00	12.50	DRL	2	DIRECTIONAL DRILL FROM 5776' TO 6300' @ 42 FPH. RUN HUNTING 7/8 2.6 0.26 RPG 1.5 DEG FBH MOTOR. 300 GPM, 150 -250 DIFFERENTIAL, 15 - 45 RPM ROTARY, 78 MOTOR RPM, 10-12 WOB.
1/7/2012	05:00 - 06:00	1.00	SUR	1	CONNECTIONS AND SURVEYS
	06:00 - 15:00	9.00	DRL	2	DIRECTIONAL DRILL FROM 6300' TO 6606' @ 34 FPH. RUN HUNTING 7/8 2.6 0.26 RPG 1.5 DEG FBH MOTOR. 275 GPM, 150 -300 DIFFERENTIAL, 45 RPM ROTARY, 72 MOTOR RPM, 10-12 WOB.
	15:00 - 15:30	0.50	RIG	1	RIG SERVICE & BOP DRILL
	15:30 - 17:00	1.50	DRL	2	DIRECTIONAL DRILL FROM 6606' TO 6680' @ 49 FPH. RUN HUNTING 7/8 2.6 0.26 RPG 1.5 DEG FBH MOTOR. 275 GPM, 150 -300 DIFFERENTIAL, 45 RPM ROTARY, 72 MOTOR RPM, 10-13 WOB.
1/8/2012	17:00 - 18:00	1.00	SUR	1	SURVEYS & CONNECTIONS
	18:00 - 05:00	11.00	DRL	2	DIRECTIONAL DRILL FROM 6680' to 7307' @ 57 FPH. RUN HUNTING 7/8 2.6 0.26 RPG 1.5 DEG FBH MOTOR. 275 GPM, 150 -300 DIFFERENTIAL, 35-45 RPM ROTARY, 72 MOTOR RPM, 10-13 WOB.
	05:00 - 06:00	1.00	SUR	1	CONNECTIONS AND SURVEYS
	06:00 - 06:30	0.50	DRL	2	DIRECTIONAL DRILL FROM 7307' to 7347' @ 80 FPH. RUN HUNTING 7/8 2.6 0.26 RPG 1.5 DEG FBH MOTOR. 275 GPM, 150 -300 DIFFERENTIAL, 35-45 RPM ROTARY, 72 MOTOR RPM, 10-13 WOB.
	06:30 - 07:30	1.00	RIG	2	WORK ON PUMPS, REPLACE CAP GASKET ON #1, REPLACE VALVE SEATS ON #2
	07:30 - 12:30	5.00	DRL	2	DIRECTIONAL DRILL FROM 7347' to 7559' @ 42.4 FPH. RUN HUNTING 7/8 2.6 0.26 RPG 1.5 DEG FBH MOTOR. 275 GPM, 150 -300 DIFFERENTIAL, 35-45 RPM ROTARY, 72 MOTOR RPM, 10-13 WOB.
	12:30 - 13:00	0.50	RIG	1	RIG SERVICE
	13:00 - 16:30	3.50	DRL	2	DIRECTIONAL DRILL FROM 7559' TO 7814' @ 72 FPH. RUN HUNTING 7/8 2.6 0.26 RPG 1.5 DEG FBH MOTOR. 275 GPM, 150 -300 DIFFERENTIAL, 35-45 RPM ROTARY, 72 MOTOR RPM, 10-13 WOB.
	16:30 - 17:00	0.50	RIG	1	RIG SERVICE - CHANGE BALL VALVE ON MUD LINE
	17:00 - 18:00	1.00	SUR	1	SURVEYS AND CONNECTIONS
1/9/2012	18:00 - 05:00	11.00	DRL	2	DIRECTIONAL DRILL FROM 7814' to 8390 @ 52 FPH. RUN HUNTING 7/8 2.6 0.26 RPG 1.5 DEG FBH MOTOR. 275 GPM, 150 -300 DIFFERENTIAL, 35-45 RPM ROTARY, 72 MOTOR RPM, 12-14 WOB.
	05:00 - 06:00	1.00	SUR	1	CONNECTIONS AND SURVEYS
	06:00 - 15:00	9.00	DRL	2	DIRECTIONAL DRILL FROM 8390' TO 8773 @ 42.5 FPH. RUN HUNTING 7/8 2.6 0.26 RPG 1.5 DEG FBH MOTOR. 275 GPM, 150 -300 DIFFERENTIAL, 35-45 RPM ROTARY, 72 MOTOR RPM, 12-14 WOB.
	15:00 - 15:30	0.50	RIG	1	RIG SERVICE
	15:30 - 17:00	1.50	DRL	2	DIRECTIONAL DRILL FROM 8773' TO 8870 @ 65 FPH. RUN HUNTING 7/8 2.6 0.26 RPG 1.5 DEG FBH MOTOR. 275 GPM, 150 -300 DIFFERENTIAL, 35-45 RPM ROTARY, 72 MOTOR RPM, 12-14 WOB.
	17:00 - 18:00	1.00	SUR	1	SURVEYS AND CONNECTIONS
	18:00 - 05:00	11.00	DRL	2	DIRECTIONAL DRILL FROM 8870' TO 9500' @ 57 FPH. RUN HUNTING 7/8 2.6 0.26 RPG 1.5 DEG FBH MOTOR. 275 GPM, 150 -300 DIFFERENTIAL, 35-45 RPM ROTARY, 72 MOTOR RPM, 12-14 WOB.
	05:00 - 06:00	1.00	SUR	1	CONNECTIONS AND SURVEYS
1/10/2012	06:00 - 06:30	0.50	DRL	2	DIRECTIONAL DRILL FROM 9500' TO 9525' @ 50 FPH. RUN HUNTING 7/8 2.6 0.26 RPG 1.5 DEG FBH MOTOR. 275 GPM, 150 -300 DIFFERENTIAL, 35-45 RPM ROTARY, 72 MOTOR RPM, 12-14 WOB.
	06:30 - 07:00	0.50	CIRC	2	LOST 25 BBL MUD @ 9525', 10PPG MUD WEIGHT - MIX LCM AND REGAIN FULL CIRCULATION.
	07:00 - 09:30	2.50	DRL	2	DIRECTIONAL DRILL FROM 9525' TO 9602' @ 30.8 FPH. RUN HUNTING 7/8 2.6

Operations Summary Report

Well Name: RWU 23-26B (184)
 Location: 26-7-S 23-E 27
 Rig Name: BASIN WELL SERVICE

Spud Date: 12/31/1962
 Rig Release:
 Rig Number: 1

Date	From - To	Hours	Code	Sub Code	Description of Operations
1/10/2012	07:00 - 09:30	2.50	DRL	2	0.26 RPG 1.5 DEG FBH MOTOR. 250 GPM, 150 -300 DIFFERENTIAL, 35-45 RPM ROTARY, 65 MOTOR RPM, 12-14 WOB.
	09:30 - 10:30	1.00	OTH		CHANGE ROTATING HEAD RUBBER. DOWN LINK TO EMMWD TOOL IN ORDER TO INCREASE SIGNAL STRENGTH.
	10:30 - 16:30	6.00			DIRECTIONAL DRILL FROM 9602' TO 9836' @ 39 FPH. RUN HUNTING 7/8 2.6
	16:30 - 17:00	0.50	RIG	1	0.26 RPG 1.5 DEG FBH MOTOR. 250 GPM, 150 -300 DIFFERENTIAL, 35-45 RPM ROTARY, 65 MOTOR RPM, 12-14 WOB.
	17:00 - 18:00	1.00	SUR	1	ROUTINE RIG SERVICE, GREASE TOPDRIVE, SWIVEL, AND BLOCKS
	18:00 - 19:30	1.50	DRL	2	CONNECTIONS AND SURVEYS
	19:30 - 21:30	2.00	CIRC	2	DIRECTIONAL DRILL FROM 9836' TO 9934' @ 65 FPH. RUN HUNTING 7/8 2.6
	21:30 - 06:00	8.50	DRL	2	0.26 RPG 1.5 DEG FBH MOTOR. 250 GPM, 150 -300 DIFFERENTIAL, 35-45 RPM ROTARY, 65 MOTOR RPM, 12-14 WOB. LOSS PARTIAL RETURNS, PICK OFF BOTTOM SLOW PUMPS AND MIX LCM MATERIAL TO REGAIN RETURNS, BYPASS SHAKERS TO KEEP LCM IN SYSTEM, (LOSS OF 130 BLS)
1/11/2012	06:00 - 08:30	2.50	CIRC	1	DIRECTIONAL DRILL FROM 9934' TO 10169' @ 27 FPH. RUN HUNTING 7/8 2.6
	08:30 - 09:00	0.50	CIRC	1	0.26 RPG 1.5 DEG FBH MOTOR. 250 GPM, 150 -300 DIFFERENTIAL, 35-45 RPM ROTARY, 65 MOTOR RPM, 12-14 WOB. CIRCULATE AND CONDITION MUD TO 10.3 PPG. MIXING PUMP BROKE DOWN CAUSING LIGHT SPOTS AND HEAVY SPOTS IN MUD.
	09:00 - 10:30	1.50	TRP	13	FLOW CHECK FOR 20 MINUTES, FLOW WAS DECREASING SLOWLY - BALLOONING FROM LOST CIRCULATION. PUMP DRY PILL.
	10:30 - 12:00	1.50	RIG	6	TRIP OUT FOR MWD FAILURE. TRIP OUT TO 8380'. - SLM
	12:00 - 18:00	6.00	TRP	13	DRILLING LINE BECAME FOULED ON DRAW WORKS DRUM. HANG OFF BLOCKS AND CUT DRILLING LINE. CIRCULATE WELL @ 128 GPM.
	18:00 - 21:30	3.50	DRL	3	TRIP OUT OF HOLE - SLM.
	21:30 - 04:30	7.00	TRP	13	LAYDOWN REAMER, BREAK BIT MOTOR, MAKE UP NEW BIT AND MOTOR, CHANGE BATTERIES AND ORIENT MWD TOOL
1/12/2012	04:30 - 06:00	1.50	TRP	13	TRIP IN HOLE FILLING PIPE AND BREAKING CIRCULATION EVERY 20 STANDS
	06:00 - 09:30	3.50	CIRC	1	CIRCULATE BOTTOMS UP @ 5560' AND 8700'
	09:30 - 10:30	1.00	TRP	13	TRIP OUT 10 STANDS TO TURN UP MWD TOOLS POWER SETTING, FAILURE TO COMMUNICATE
	10:30 - 11:30	1.00	REAM	1	CIRCULATE TROUBLE SHOOT MWD, RAN NEW TRANSDUCER AND COMMUNICATION WIRE, STILL FAILED TO COMMUNICATE WITH TOOL
	11:30 - 18:00	6.50			TRIP OUT 5 STANDS, STILL NO COMMUNICATION, TRIP IN WASH REAM 90' TO BOTTOM
1/13/2012	18:00 - 06:00	12.00	DRL	2	DIRECTIONAL DRILL FROM 10169' TO 10396' @ 34.9 FPH. STKS #1 & #2 PUMPS 0/95 185 GPMP SI ON & OFF BOTTOM 1802/1651 PSI, MOTOR RPM & ROTARY RPM 48/45 TOTAL 93, TORQUE ON & OFF BOTTOM 2020/1529, PU/SO/ROT 175/130/153, WT ON BIT 14/18, HUNTING MOTOR 1.5 BEND, .26 RPG, 7/8 LOBE, 2.6 STAGE, LOST 75 TO 85 BLS, 5% LCM IN SYSTEM, REMOVED SHAKER SCREEN
	06:00 - 09:00	3.00	DRL	2	DIRECTIONAL DRILL FROM 10396' TO 10834' @ 36.5 FPH WITH HUNTING 7/8 LOBE, 2.6 STAGE, 0.26 RPG, 1.5" FBH MOTOR. 185 GPM, 1800 PSI, 150 - 300 DIFF, 35 ROTARY RPM, 48 MOTOR RPM, 14/18 WOB.
1/13/2012	09:00 - 10:30	1.50	CIRC	1	DIRECTIONAL DRILL FROM 10834' TO 10920' @ 28.6 FPH. STKS #1 & #2 PUMPS 100/0 185 GPMP SI ON & OFF BOTTOM 1750/1590 PSI, MOTOR RPM & ROTARY RPM 48/45 TOTAL 93, TORQUE ON & OFF BOTTOM 2020/1529, PU/SO/ROT 175/130/153, WT ON BIT 14/18, HUNTING MOTOR 1.5 BEND, .26 RPG, 7/8 LOBE, 2.6 STAGE
	10:30 - 11:30	1.00	TRP	14	CIRCULATE CONDITION, WT UP TO 11.0 WIPER TRIP 19 STANDS TO 9728'

Operations Summary Report

Well Name: RWU 23-26B (184)
 Location: 26-7-S 23-E 27
 Rig Name: BASIN WELL SERVICE

Spud Date: 12/31/1962
 Rig Release:
 Rig Number: 1

Date	From - To	Hours	Code	Sub Code	Description of Operations
1/13/2012	11:30 - 12:30	1.00	RIG	1	RIG SERVICE, WORK ON DRAW WORKS ENGINE WATER LEAK
	12:30 - 14:00	1.50	TRP	14	WIPER TRIP OUT TO 8900' NO TIGHT SPOTS
	14:00 - 01:30	11.50	CIRC	1	TRIP IN HOLE TO BOTTOM CIRCULATE AND CONDITION, GAINED 15 BBLs CLEAR WATER ON BOTTOMS UP WITH A .6 CUT - 11.0 IN 10.4 OUT. RAISE MUD WT TO KILL WATER FLOW. LOST RETURNS WITH 11.2 IN THE ANNULUS, REDUCE PUMP RATE, MIX LCM AND ESTABLISH RETURNS WITH 10.9 MUD WT IN 10.1 OUT WITH 4000 +/- UNITS OF BACKGROUND GAS. RAISE MUD WT BACK TO 11.1 PPG WITH 5 - 7% LCM IN THE SYSTEM FULL RETURNS WITH 10.3 OUT
	01:30 - 04:30	3.00	CIRC	1	BUILD AND ATTEMPT TO PUMP ECD PILL. PILL TANK SUCTION PLUGGED. BACK FLUSH AND FINISH PUMPING AND SPOTTING ECD PILL ON BOTTOM
	04:30 - 06:00	1.50	RIG	2	DRILLER BACKED OUT OF JOINT TO PULL PIPE AND PULLED THE GRABBER ASSEMBLY OFF THE TOP DRIVE 30' UP. SECURE GRABBER, BREAK OFF SINGLE AND MOUSEHOLE. WORK ON REMOVING GRABBER AND PLUGGING HYDROLIC HOSES.
1/14/2012	06:00 - 09:00	3.00	TRP	15	TRIP OUT TO 10197, ESTABLISH CIRCULATION & FULL RETURNS MUD 11.0 IN 10.4 OUT, GAS 7188 UNITS WHILE VENTING, STAGE IN HOLE 3 STANDS ESTABLISH CIRCULATION FULL RETURNS MUD 11.0 IN 10.4 OUT, STAGE 5 STANDS IN HOLE FULL RETURNS MUD 11+ IN 10.5 OUT 10% LCM IN 5% OUT
	09:00 - 17:00	8.00	CIRC	1	CIRCULATE CONDITION, WEIGHT UP TO KILL WATER INFLUX, ADDING LCM TO MAINTAIN LOSSES, FLOW CHECK WITH 11.3 IN 11.2 OUT WELL FLOWING A LITTLE, BUILD AND PUMP ECD PILL, SPACE DRY PILL WHILE PUMPING
	17:00 - 21:00	4.00	TRP	2	TRIP OUT TO SHOE FOR LOGS, MONITORING WELL AND FLOW CHECK PERIODICALLY
	21:00 - 22:30	1.50	OTH		FLOW CHECK AND BUILD TRIP SLUG, WELL FLOWING @ 1.5 BBLs/HR, PUMP 40 BBL SLUG @ 3# OVER.
	22:30 - 03:30	5.00	TRP	2	TRIP OUT FOR LOGS, MONITOR WELL AND FLOW CHECK
1/15/2012	03:30 - 06:00	2.50	LOG	1	PJSM, RIG UP AND RUN HES TRIPLE COMBO
	06:00 - 11:00	5.00	LOG	1	RUN TRIPLE COMBO LOG, HIT A BRIDGE @ LOG DEPTH OF 10,585, HOLE DEPTH 10,920, RIG DOWN LOGGERS
	11:00 - 12:00	1.00	RIG	1	DAILY RIG SERVICE
	12:00 - 16:30	4.50	TRP	15	PICK UP DIRECTIONAL BHA TRIP IN HOLE TO 2500' TO LOG SEGO TOP WITH GAMMA TOOL. STAGE IN THE HOLE TO DISPLACE OUT HEAVY MUD.
	16:30 - 17:00	0.50	CIRC	1	CIRCULATE OUT HEAVY MUD @ 4.5 BBLs/MIN, 100% RETURNS, 11.2 IN - 11.4 OUT, TREAT 11.4 BACK TO 11.2 WHILE TRIPPING INTO SHOE
	17:00 - 18:00	1.00	TRP	2	TRIP IN TO THE SHOE
	18:00 - 19:00	1.00	CIRC	1	CIRCULATE OUT HEAVY MUD @ 4.5 BBL/MIN, 100% RETURNS, 11.2 IN / 11.2 OUT - 20% LCM
	19:00 - 21:00	2.00	TRP	2	TRIP IN TO 9500
	21:00 - 22:30	1.50	CIRC	1	CIRCULATE OUT HEAVY MUD @ 3 BBL/MIN, 70% RETURNS, LOST 80 BBLs 11.2 IN / 11.2 OUT - 20% LCM
	22:30 - 06:00	7.50	TRP	2	TRIP IN THE HOLE TO 10100, CIRCULATE 3500 STKS TO MOVE TOP 500' OF ECD PILL UP THE HOLE AND LOG GAMMA TO 10550 @ 150/HR
1/16/2012	06:00 - 10:00	4.00	REAM	1	LOG GAMMA FROM 10,550 TO 10,920 TAG BRIDGE @ 10,601 TOOK 7K TO REAM THRU TO 10,615
	10:00 - 14:30	4.50	CIRC	1	CIRCULATE CONDITION HOLE TO LAY DOWN DRILL STRING, BUILD & PUMP ECD PILL AND DRY JOB - PJSM AND RIG UP LAY DOWN TRUCK WHILE CIRCULATING
	14:30 - 18:30	4.00	TRP	2	LAY DOWN DRILL PIPE TO SHOE, CHECKING FLOW PERIODICALLY
	18:30 - 19:30	1.00	CIRC	1	PUMP 14 PPG SLUG AT SHOE, HAD TO BACK FLUSH PUMP INTO PILL TANK TO CLEAR OUT LCM AND ESTABLISH SUCTION
	19:30 - 23:30	4.00	TRP	2	LAY DOWN DRILL PIPE, BHA AND DIRECTIONAL TOOLS
	23:30 - 01:00	1.50	CSG	1	PJSM, RIG UP WEATHERFORD CASING CREW

Operations Summary Report

Well Name: RWU 23-26B (184)
 Location: 26- 7-S 23-E 27
 Rig Name: BASIN WELL SERVICE

Spud Date: 12/31/1962
 Rig Release:
 Rig Number: 1

Date	From - To	Hours	Code	Sub Code	Description of Operations
1/16/2012	01:00 - 01:30	0.50	CSG	2	MAKE UP SHOE TRACK AND 5 JOINTS, ATTEMPT TO FILL AND CIRC THROUGH FLOAT EQUIP, CANT GET MUD TO RIG FLOOR
	01:30 - 03:30	2.00	OTH		BACK FLUSH PUMP SUCTIONS AND GOT MUD TO RIG FLOOR BUT CANT GET THE PUMPS TO MOVE MUD, GO THROUGH #1 PUMP AND FIND VALVES BACKED OFF WITH LCM, ALSO CLEAN OUT SUCTION AND SUCTION LINE.
1/17/2012	03:30 - 06:00	2.50	CSG	2	RUN 4.5 PRODUCTION CASING
	06:00 - 09:30	3.50	CSG	2	RUN 4.5 CASING, FILL AND DISPLACE PIPE EVERY 1000', TO SHOE
	09:30 - 11:00	1.50	CIRC	1	CIRCULATE BOTTOMS UP @ SHOE TO DISPLACE AND TREAT ECD PILL
	11:00 - 12:00	1.00	CSG	2	RUN 4.5 CASING TO 7258
	12:00 - 13:30	1.50	OTH		WORK ON PUMPS, SUCTIONS ON BOTH PUMPS PACKED OFF AND THE BOTTOM OF THE MODUALE, HOOK UP HALLIBURTON TO MUD SYSTEM AND CIRCULATE CASING
	13:30 - 17:00	3.50	CSG	2	RUN 4.5 CASING BREAK CIRCULATION AT 8850', 9759' AND AT TD 10,915
	17:00 - 19:00	2.00	CIRC	1	CIRCULATE BOTTOMS UP GAS, RIG DOWN WEATHERFORD CASING CREW SPOT HALLIBURTON TRUCKS MAX GAS 2200
	19:00 - 23:00	4.00	CMT	2	PJSM, SWAP TO HALLIBURTON. PUMP 10 BBL WATER, PRESSURE TEST LINES TO 5,000 PSI. PUMP 40 BBL SUPER FLUSH MIXED AT 10 LB/GAL, PUMP 10 BBL WATER. PUMP 405 SKS (212 BBL) EXTENDACEM LEAD CEMENT MIXED AT 11 LB/GAL, 2.95 FT3/SK YIELD, 17.68 GAL/SK WATER. PUMP 160 SKS (48BBL) EXPANDACEM TAIL CEMENT, MIXED AT 13 LB/GAL, 1.65 FT3/SK YIELD, 8.91 GAL/SK WATER. ALL SLURRY PUMPED AT 6 BPM. DROP LOCK DOWN PLUG. DISPLACE WITH 169 BBL 2% KCL WATER (169 BBL CALCULATED). DISPLACED 140 BBL AT 5 BPM, 7 BBL AT 7 BPM. 17 BBL AT 3 GOOD RETURNS THROUGHOUT JOB. FINAL CIRCULATING PRESSURE WAS 2245 PSI @ 3 BPM, BUMPED PLUG WITH 3624 PSI. HELD PRESSURE FOR 5 MINUTES. FLOATS HELD WITH 2.25 BBL BACK. 19 BBL CEMENT RETURNED TO SURFACE, FLUSH STACK AND FLOW LINE WITH SUGAR WATER, RIG DOWN HALLIBURTON
	23:00 - 02:00	3.00	BOP	1	NIPPLE DOWN TO SET SLIPS
	02:00 - 03:00	1.00	CSG	7	SET SLIPS WITH 100K (10 K OVER) AND CUT OFF CASING
1/18/2012	03:00 - 04:00	1.00	BOP	1	FINISH NIPPLING DOWN BOPE
	04:00 - 06:00	2.00	OTH		CLEAN MUD TANKS
	06:00 - 12:00	6.00	OTH		CLEAN MUD TANKS, RELEASE RIG @ 12:00

STATE OF UTAH DEPARTMENT OF NATURAL RESOURCES DIVISION OF OIL, GAS, AND MINING	FORM 9 5. LEASE DESIGNATION AND SERIAL NUMBER: U-0566
SUNDRY NOTICES AND REPORTS ON WELLS Do not use this form for proposals to drill new wells, significantly deepen existing wells below current bottom-hole depth, reenter plugged wells, or to drill horizontal laterals. Use APPLICATION FOR PERMIT TO DRILL form for such proposals.	6. IF INDIAN, ALLOTTEE OR TRIBE NAME: 7. UNIT or CA AGREEMENT NAME: RED WASH
1. TYPE OF WELL Gas Well	8. WELL NAME and NUMBER: RW 23-26B
2. NAME OF OPERATOR: QEP ENERGY COMPANY	9. API NUMBER: 43047152900000
3. ADDRESS OF OPERATOR: 11002 East 17500 South , Vernal, Ut, 84078	PHONE NUMBER: 303 308-3068 Ext
4. LOCATION OF WELL FOOTAGES AT SURFACE: 1979 FSL 1979 FWL QTR/QTR, SECTION, TOWNSHIP, RANGE, MERIDIAN: Qtr/Qtr: NESW Section: 26 Township: 07.0S Range: 23.0E Meridian: S	9. FIELD and POOL or WILDCAT: RED WASH COUNTY: UINTAH STATE: UTAH

11. CHECK APPROPRIATE BOXES TO INDICATE NATURE OF NOTICE, REPORT, OR OTHER DATA

TYPE OF SUBMISSION	TYPE OF ACTION		
<input checked="" type="checkbox"/> NOTICE OF INTENT Approximate date work will start: 5/16/2012 <input type="checkbox"/> SUBSEQUENT REPORT Date of Work Completion: <input type="checkbox"/> SPUD REPORT Date of Spud: <input type="checkbox"/> DRILLING REPORT Report Date:	<input type="checkbox"/> ACIDIZE <input checked="" type="checkbox"/> CHANGE TO PREVIOUS PLANS <input type="checkbox"/> CHANGE WELL STATUS <input type="checkbox"/> DEEPEN <input type="checkbox"/> OPERATOR CHANGE <input type="checkbox"/> PRODUCTION START OR RESUME <input type="checkbox"/> REPERFORATE CURRENT FORMATION <input type="checkbox"/> TUBING REPAIR <input type="checkbox"/> WATER SHUTOFF <input type="checkbox"/> WILDCAT WELL DETERMINATION	<input type="checkbox"/> ALTER CASING <input type="checkbox"/> CHANGE TUBING <input type="checkbox"/> COMMINGLE PRODUCING FORMATIONS <input type="checkbox"/> FRACTURE TREAT <input type="checkbox"/> PLUG AND ABANDON <input type="checkbox"/> RECLAMATION OF WELL SITE <input type="checkbox"/> SIDETRACK TO REPAIR WELL <input type="checkbox"/> VENT OR FLARE <input type="checkbox"/> SI TA STATUS EXTENSION <input type="checkbox"/> OTHER	<input type="checkbox"/> CASING REPAIR <input type="checkbox"/> CHANGE WELL NAME <input type="checkbox"/> CONVERT WELL TYPE <input type="checkbox"/> NEW CONSTRUCTION <input type="checkbox"/> PLUG BACK <input type="checkbox"/> RECOMPLETE DIFFERENT FORMATION <input type="checkbox"/> TEMPORARY ABANDON <input type="checkbox"/> WATER DISPOSAL <input type="checkbox"/> APD EXTENSION OTHER: <input style="width: 100px;" type="text"/>

12. DESCRIBE PROPOSED OR COMPLETED OPERATIONS. Clearly show all pertinent details including dates, depths, volumes, etc.


QEP ENERGY COMPANY WOULD LIKE TO OPTIMIZE THE BOTTOM HOLE SPACING OF THE MESA VERDE DEVELOPMENT, THEREFORE, QEP ENERGY COMPANY WOULD LIKE TO DRILL THIS WELL DIRECTIONALLY.

**Approved by the
 Utah Division of
 Oil, Gas and Mining**

Date: May 21, 2012

By: 

NAME (PLEASE PRINT) Jan Nelson	PHONE NUMBER 435 781-4331	TITLE Permit Agent
SIGNATURE N/A	DATE 5/16/2012	

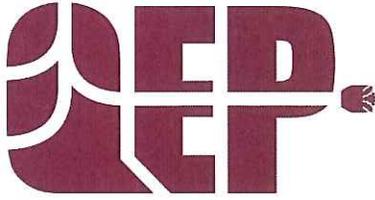

QEP Energy Company

11002 East 17500 South
Vernal, UT 84078
Telephone 435-781-4331
Fax 435-781-4395

May 16, 2012

Ms. Diana Mason
Division of Oil, Gas and Mining
P.O. Box 145801
Salt Lake City, UT 84114-6100

RE: Directional Drilling R649-3-11
Red Wash Unit

RW 23-26B

1979' FSL 1979' FWL, NESW, Section 26, T7S, R23E (Surface)

1741' FSL 1722' FWL, NESW, Section 26, T7S, R23E (Bottom Hole)

Uintah County, Utah

Dear Ms. Mason:

Pursuant to the filing of QEP Energy Company Application for Permit to Drill regarding the above referenced well, we are hereby submitting this letter in accordance with Oil & Gas Conservation Rule R649 -3-11 pertaining to the location and drilling of a directional well.

QEP Energy Company would like to optimize the bottom hole spacing of the Mesa Verde development; therefore, QEP Energy Company would like to drill this well directionally.

Furthermore, QEP Energy Company certifies that it is the sole working interest owner within 460 feet of the entire directional well bore.

Therefore, based on the above stated information QEP Energy Company requests the permit be granted pursuant to Rule R649-3-11.

Sincerely,

QEP Energy Company

A handwritten signature in blue ink that reads 'Jan Nelson'.

Jan Nelson
Permit Agent

T7S, R23E, S.L.B.&M.

QEP ENERGY COMPANY


Well location, RW #23-26B (RE-ENTRY), located as shown in the NE 1/4 SW 1/4 of Section 26, T7S, R23E, S.L.B.&M., Uintah County, Utah.

BASIS OF ELEVATION

BENCH MARK 20EAM LOCATED IN THE SE 1/4 OF SECTION 35, T8S, R21E, S.L.B.&M. TAKEN FROM THE OURAY SE, QUADRANGLE, UTAH, UINTAH COUNTY, 7.5 MINUTE QUAD (TOPOGRAPHIC MAP) PUBLISHED BY THE UNITED STATES DEPARTMENT OF THE INTERIOR, GEOLOGICAL SURVEY. SAID ELEVATION IS MARKED AS BEING 4697 FEET.

BASIS OF BEARINGS

BASIS OF BEARINGS IS A G.P.S. OBSERVATION.

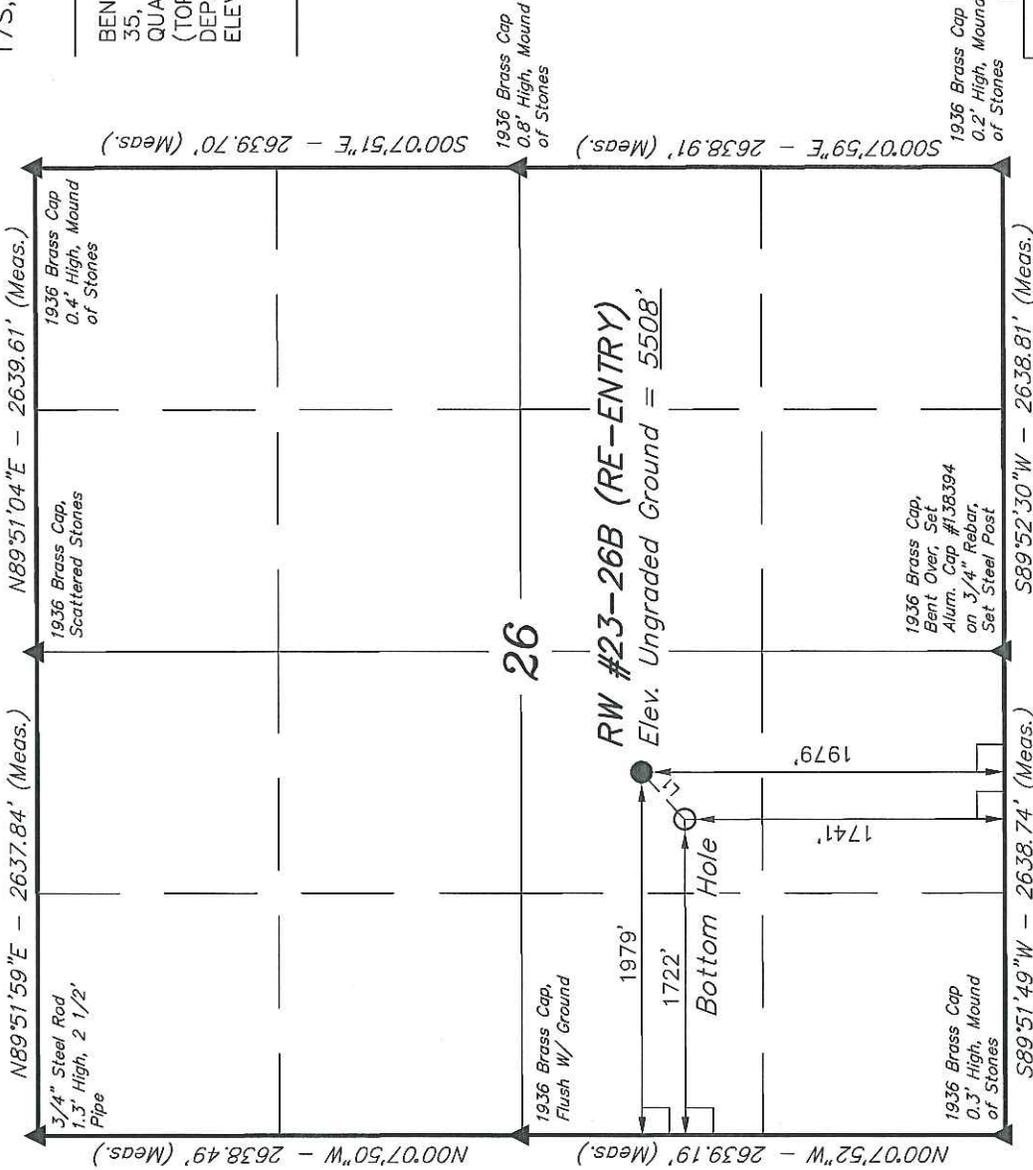

CERTIFICATE
 THIS IS TO CERTIFY THAT THE ABOVE PLAN WAS PREPARED FROM FIELD NOTES OF ACTUAL SURVEYS MADE BY ME OR UNDER MY SUPERVISION AND THAT THE SAME ARE TRUE AND CORRECT TO THE BEST OF MY KNOWLEDGE AND BELIEF.
 ROBERT D. LAND
 REGISTERED LAND SURVEYOR
 REGISTRATION NO. 161319
 STATE OF UTAH
 REV: 05-11-12 S.F.

UINTAH ENGINEERING & LAND SURVEYING
 85 SOUTH 200 EAST - VERNAL, UTAH 84078
 (435) 789-1017

SCALE	1" = 1000'	DATE SURVEYED:	10-15-10	DATE DRAWN:	11-03-10
PARTY	A.F. J.C. C.H.	REFERENCES	G.L.O. PLAT		
WEATHER	COOL	FILE	QEP ENERGY COMPANY		

LINE TABLE

LINE	BEARING	LENGTH
L1	S47°05'34"W	350.11'

LEGEND:

- = 90° SYMBOL
- = PROPOSED WELL HEAD.
- ▲ = SECTION CORNERS LOCATED

NAD 83 (TARGET BOTTOM HOLE)	NAD 83 (SURFACE LOCATION)
LATITUDE = 40°10'41.11" (40.178086)	LATITUDE = 40°10'43.46" (40.178739)
LONGITUDE = 109°17'51.37" (109.297603)	LONGITUDE = 109°17'48.06" (109.296683)
NAD 27 (TARGET BOTTOM HOLE)	NAD 27 (SURFACE LOCATION)
LATITUDE = 40°10'41.24" (40.178122)	LATITUDE = 40°10'43.59" (40.178775)
LONGITUDE = 109°17'48.92" (109.296922)	LONGITUDE = 109°17'45.61" (109.296003)



QEP Energy Company

QEP ENERGY (UT)

Red Wash

RW 23-26B

RW 23-26B

Re-Entry

Plan: Plan ver.0

Standard Planning Report

22 December, 2011



QEP Energy Company



QEP Resources, Inc.
Planning Report



Database:	EDMDB_QEP	Local Co-ordinate Reference:	Well RW 23-26B
Company:	QEP ENERGY (UT)	TVD Reference:	RKB @ 5520.30usft (AZTEC 781)
Project:	Red Wash	MD Reference:	RKB @ 5520.30usft (AZTEC 781)
Site:	RW 23-26B	North Reference:	True
Well:	RW 23-26B	Survey Calculation Method:	Minimum Curvature
Wellbore:	Re-Entry		
Design:	Plan ver.0		

Project	Red Wash		
Map System:	US State Plane 1983	System Datum:	Mean Sea Level
Geo Datum:	North American Datum 1983		
Map Zone:	Utah Central Zone		Using geodetic scale factor

Site	RW 23-26B				
Site Position:		Northing:	7,241,412.961 usft	Latitude:	40.178739
From:	Lat/Long	Easting:	2,255,978.517 usft	Longitude:	-109.296684
Position Uncertainty:	0.00 usft	Slot Radius:	13-3/16 "	Grid Convergence:	1.41 °

Well	RW 23-26B					
Well Position	+N/-S	-0.01 usft	Northing:	7,241,412.949 usft	Latitude:	40.178739
	+E/-W	0.00 usft	Easting:	2,255,978.517 usft	Longitude:	-109.296684
Position Uncertainty		0.00 usft	Wellhead Elevation:	5,506.30 usft	Ground Level:	5,506.30 usft

Wellbore	Re-Entry				
Magnetics	Model Name	Sample Date	Declination (°)	Dip Angle (°)	Field Strength (nT)
	IGRF2010	12/22/2011	10.95	66.04	52,398

Design	Plan ver.0			
Audit Notes:				
Version:	Phase:	PLAN	Tie On Depth:	0.00
Vertical Section:	Depth From (TVD) (usft)	+N/-S (usft)	+E/-W (usft)	Direction (°)
	0.00	0.00	0.00	227.09

Plan Sections										
Measured Depth (usft)	Inclination (°)	Azimuth (°)	Vertical Depth (usft)	+N/-S (usft)	+E/-W (usft)	Dogleg Rate (°/100usft)	Build Rate (°/100usft)	Turn Rate (°/100usft)	TFO (°)	Target
0.00	0.00	0.00	0.00	0.00	0.00	0.00	0.00	0.00	0.00	
5,526.00	0.00	0.00	5,526.00	0.00	0.00	0.00	0.00	0.00	0.00	
5,650.00	0.00	0.00	5,650.00	0.00	0.00	0.00	0.00	0.00	0.00	
6,512.66	15.10	252.28	6,502.71	-34.40	-107.63	1.75	1.75	0.00	252.28	
7,136.66	15.10	252.28	7,105.17	-83.87	-262.43	0.00	0.00	0.00	0.00	
8,143.09	0.00	0.00	8,100.00	-124.00	-388.00	1.50	-1.50	0.00	180.00	
8,251.09	0.00	0.00	8,208.00	-124.00	-388.00	0.00	0.00	0.00	0.00	
8,551.09	4.50	131.00	8,507.69	-131.73	-379.11	1.50	1.50	0.00	131.00	
10,622.78	4.50	131.00	10,573.00	-238.36	-256.44	0.00	0.00	0.00	0.00	



QEP Resources, Inc.
Planning Report



Database:	EDMDB_QEP	Local Co-ordinate Reference:	Well RW 23-26B
Company:	QEP ENERGY (UT)	TVD Reference:	RKB @ 5520.30usft (AZTEC 781)
Project:	Red Wash	MD Reference:	RKB @ 5520.30usft (AZTEC 781)
Site:	RW 23-26B	North Reference:	True
Well:	RW 23-26B	Survey Calculation Method:	Minimum Curvature
Wellbore:	Re-Entry		
Design:	Plan ver.0		

Planned Survey										
Measured Depth (usft)	Inclination (°)	Azimuth (°)	Vertical Depth (usft)	+N/-S (usft)	+E/-W (usft)	Vertical Section (usft)	Dogleg Rate (°/100usft)	Build Rate (°/100usft)	Turn Rate (°/100usft)	
0.00	0.00	0.00	0.00	0.00	0.00	0.00	0.00	0.00	0.00	0.00
5,526.00	0.00	0.00	5,526.00	0.00	0.00	0.00	0.00	0.00	0.00	0.00
5,650.00	0.00	0.00	5,650.00	0.00	0.00	0.00	0.00	0.00	0.00	0.00
6,512.66	15.10	252.28	6,502.71	-34.40	-107.63	102.25	1.75	1.75	0.00	0.00
7,136.66	15.10	252.28	7,105.17	-83.87	-262.43	249.32	0.00	0.00	0.00	0.00
8,143.09	0.00	0.00	8,100.00	-124.00	-388.00	368.61	1.50	-1.50	0.00	0.00
8,251.09	0.00	0.00	8,208.00	-124.00	-388.00	368.61	0.00	0.00	0.00	0.00
8,551.09	4.50	131.00	8,507.69	-131.73	-379.11	367.36	1.50	1.50	0.00	0.00
10,622.78	4.50	131.00	10,573.00	-238.36	-256.44	350.11	0.00	0.00	0.00	0.00

Design Targets									
Target Name	Dip Angle (°)	Dip Dir. (°)	TVD (usft)	+N/-S (usft)	+E/-W (usft)	Northing (usft)	Easting (usft)	Latitude	Longitude
B26-11C1	0.00	0.00	8,200.00	-182.64	-320.35	7,241,222,490	2,255,662,790	40,178238	-109,297830
- hit/miss target									
- Shape									
- plan misses target center by 89.53usft at 8243.09usft MD (8200.00 TVD, -124.00 N, -388.00 E)									
- Circle (radius 100.00)									

Casing Points						
Measured Depth (usft)	Vertical Depth (usft)	Name	Casing Diameter (")	Hole Diameter (")		
5,526.00	5,526.00	7"	7	9		

Formations						
Measured Depth (usft)	Vertical Depth (usft)	Name	Lithology	Dip (°)	Dip Direction (°)	
2,671.00	2,671.00	Green River		0.00		
3,440.00	3,440.00	Mahog. Bench		0.00		
5,984.58	5,984.00	Wasatch		0.00		
8,251.09	8,208.00	Mesaverde		0.00		
10,522.47	10,473.00	Sego		0.00		

STATE OF UTAH
DEPARTMENT OF NATURAL RESOURCES
DIVISION OF OIL, GAS AND MINING

FORM 6

ENTITY ACTION FORM

Operator: QEP ENERGY COMPANY Operator Account Number: N 3700
 Address: 11002 EAST 17500 SOUTH
city VERNAL
state UT zip 84078 Phone Number: (435) 781-4369

Well 1

API Number	Well Name		QQ	Sec	Twp	Rng	County
4304715186	RW 21-22B		NENW	22	7S	23E	UINTAH
Action Code	Current Entity Number	New Entity Number	Spud Date		Entity Assignment Effective Date		
D	5670	18478	12/5/2011		1/1/2012		
Comments: GRRV TO WMMFD <i>DUPLICATE processed 4/18/12</i>							

CONFIDENTIAL

Well 2

API Number	Well Name		QQ	Sec	Twp	Rng	County
4304715283	RW 31-28B		NWNE	28	7S	23E	UINTAH
Action Code	Current Entity Number	New Entity Number	Spud Date		Entity Assignment Effective Date		
D	5670	18478	1/6/2012		1/1/2012		
Comments: GRRV TO WMMFD <i>5/11/12</i>							

CONFIDENTIAL

Well 3

API Number	Well Name		QQ	Sec	Twp	Rng	County
4304715290	RW 23-26B		NESW	26	7S	23E	UINTAH
Action Code	Current Entity Number	New Entity Number	Spud Date		Entity Assignment Effective Date		
D	5670	18478	1/5/2012		1/1/2012		
Comments: GRRV TO WMMFD <i>5/11/12</i>							

CONFIDENTIAL

ACTION CODES:

- A - Establish new entity for new well (single well only)
- B - Add new well to existing entity (group or unit well)
- C - Re-assign well from one existing entity to another existing entity
- D - Re-assign well from one existing entity to a new entity
- E - Other (Explain in 'comments' section)

Valyn Davis

Name (Please Print)

Signature

Regulatory Affairs Analyst

Title

Valyn Davis

4/12/2012

Date

RECEIVED

MAY 01 2012

Div. of Oil, Gas & Mining

STATE OF UTAH DEPARTMENT OF NATURAL RESOURCES DIVISION OF OIL, GAS, AND MINING		FORM 9
SUNDRY NOTICES AND REPORTS ON WELLS		5. LEASE DESIGNATION AND SERIAL NUMBER: U-0566
Do not use this form for proposals to drill new wells, significantly deepen existing wells below current bottom-hole depth, reenter plugged wells, or to drill horizontal laterals. Use APPLICATION FOR PERMIT TO DRILL form for such proposals.		6. IF INDIAN, ALLOTTEE OR TRIBE NAME:
		7. UNIT or CA AGREEMENT NAME: RED WASH
1. TYPE OF WELL Gas Well	8. WELL NAME and NUMBER: RW 23-26B	
2. NAME OF OPERATOR: QEP ENERGY COMPANY	9. API NUMBER: 43047152900000	
3. ADDRESS OF OPERATOR: 11002 East 17500 South , Vernal, Ut, 84078	PHONE NUMBER: 303 308-3068 Ext	9. FIELD and POOL or WILDCAT: RED WASH
4. LOCATION OF WELL FOOTAGES AT SURFACE: 1979 FSL 1979 FWL QTR/QTR, SECTION, TOWNSHIP, RANGE, MERIDIAN: Qtr/Qtr: NESW Section: 26 Township: 07.0S Range: 23.0E Meridian: S		COUNTY: UINTAH
		STATE: UTAH
11. CHECK APPROPRIATE BOXES TO INDICATE NATURE OF NOTICE, REPORT, OR OTHER DATA		
TYPE OF SUBMISSION	TYPE OF ACTION	
<input type="checkbox"/> NOTICE OF INTENT Approximate date work will start: <input checked="" type="checkbox"/> SUBSEQUENT REPORT Date of Work Completion: 11/1/2012 <input type="checkbox"/> SPUD REPORT Date of Spud: <input type="checkbox"/> DRILLING REPORT Report Date:	<input type="checkbox"/> ACIDIZE <input type="checkbox"/> CHANGE TO PREVIOUS PLANS <input type="checkbox"/> CHANGE WELL STATUS <input type="checkbox"/> DEEPEN <input type="checkbox"/> OPERATOR CHANGE <input type="checkbox"/> PRODUCTION START OR RESUME <input type="checkbox"/> REPERFORATE CURRENT FORMATION <input type="checkbox"/> TUBING REPAIR <input type="checkbox"/> WATER SHUTOFF <input type="checkbox"/> WILDCAT WELL DETERMINATION	<input type="checkbox"/> ALTER CASING <input type="checkbox"/> CHANGE TUBING <input type="checkbox"/> COMMINGLE PRODUCING FORMATIONS <input type="checkbox"/> FRACTURE TREAT <input type="checkbox"/> PLUG AND ABANDON <input checked="" type="checkbox"/> RECLAMATION OF WELL SITE <input type="checkbox"/> SIDETRACK TO REPAIR WELL <input type="checkbox"/> VENT OR FLARE <input type="checkbox"/> SI TA STATUS EXTENSION <input type="checkbox"/> OTHER
		<input type="checkbox"/> CASING REPAIR <input type="checkbox"/> CHANGE WELL NAME <input type="checkbox"/> CONVERT WELL TYPE <input type="checkbox"/> NEW CONSTRUCTION <input type="checkbox"/> PLUG BACK <input type="checkbox"/> RECOMPLETE DIFFERENT FORMATION <input type="checkbox"/> TEMPORARY ABANDON <input type="checkbox"/> WATER DISPOSAL <input type="checkbox"/> APD EXTENSION OTHER: <input style="width: 100px;" type="text"/>
12. DESCRIBE PROPOSED OR COMPLETED OPERATIONS. Clearly show all pertinent details including dates, depths, volumes, etc.		
INTERIM RECLAIMED IN THE FALL OF 2012, SEE ATTACHED BLM APPROVED SUNDRY. FOR DOGM RECORD ONLY.		
Accepted by the Utah Division of Oil, Gas and Mining FOR RECORD ONLY December 12, 2013		
NAME (PLEASE PRINT) Amanda Taylor	PHONE NUMBER 435 247-1023	TITLE Reclamation Technician
SIGNATURE N/A	DATE 12/12/2013	

UNITED STATES
DEPARTMENT OF THE INTERIOR
BUREAU OF LAND MANAGEMENT

FORM APPROVED
OMB NO. 1004-0135
Expires: July 31, 2010

SUNDRY NOTICES AND REPORTS ON WELLS
Do not use this form for proposals to drill or to re-enter an abandoned well. Use form 3160-3 (APD) for such proposals.

5. Lease Serial No.
UTU0566

6. If Indian, Allottee or Tribe Name

SUBMIT IN TRIPLICATE - Other instructions on reverse side.

7. If Unit or CA/Agreement, Name and/or No.
8920007610

1. Type of Well

Oil Well Gas Well Other

8. Well Name and No.
RW 23-26B

2. Name of Operator
QEP ENERGY COMPANY

Contact: AMANDA TAYLOR
E-Mail: amanda.taylor@qepres.com

9. API Well No.
43-047-15290-00-S1

3a. Address
11002 EAST 17500 SOUTH
VERNAL, UT 84078

3b. Phone No. (include area code)
Ph: 435-247-1023

10. Field and Pool, or Exploratory
RED WASH

4. Location of Well (Footage, Sec., T., R., M., or Survey Description)
Sec 26 T7S R23E NESW 1979FSL 1979FWL

11. County or Parish, and State
UINTAH COUNTY, UT

12. CHECK APPROPRIATE BOX(ES) TO INDICATE NATURE OF NOTICE, REPORT, OR OTHER DATA

TYPE OF SUBMISSION	TYPE OF ACTION			
<input type="checkbox"/> Notice of Intent	<input type="checkbox"/> Acidize	<input type="checkbox"/> Deepen	<input type="checkbox"/> Production (Start/Resume)	<input type="checkbox"/> Water Shut-Off
<input checked="" type="checkbox"/> Subsequent Report	<input type="checkbox"/> Alter Casing	<input type="checkbox"/> Fracture Treat	<input checked="" type="checkbox"/> Reclamation	<input type="checkbox"/> Well Integrity
<input type="checkbox"/> Final Abandonment Notice	<input type="checkbox"/> Casing Repair	<input type="checkbox"/> New Construction	<input type="checkbox"/> Recomplete	<input type="checkbox"/> Other
	<input type="checkbox"/> Change Plans	<input type="checkbox"/> Plug and Abandon	<input type="checkbox"/> Temporarily Abandon	
	<input type="checkbox"/> Convert to Injection	<input type="checkbox"/> Plug Back	<input type="checkbox"/> Water Disposal	

13. Describe Proposed or Completed Operation (clearly state all pertinent details, including estimated starting date of any proposed work and approximate duration thereof. If the proposal is to deepen directionally or recomplete horizontally, give subsurface locations and measured and true vertical depths of all pertinent markers and zones. Attach the Bond under which the work will be performed or provide the Bond No. on file with BLM/BIA. Required subsequent reports shall be filed within 30 days following completion of the involved operations. If the operation results in a multiple completion or recompletion in a new interval, a Form 3160-4 shall be filed once testing has been completed. Final Abandonment Notices shall be filed only after all requirements, including reclamation, have been completed, and the operator has determined that the site is ready for final inspection.)

RW 23-26B WAS DOWNSIZED AND RECLAIMED IN FALL 2012. RECLAMATION OPERATIONS FOLLOWED THE QEP ENERGY COMPANY, UINTA BASIN DIVISION, RECLAMATION PLAN, SEPTEMBER 2009 AND THE BLM GREEN RIVER DISTRICT RECLAMATION GUIDELINES. RECLAMATION SPECIFIC TO THIS LOCATION INCLUDE:

1. ALL NON-ESSENTIAL EQUIPMENT AND DEBRIS WERE REMOVED.
2. AREAS NOT NEEDED FOR PRODUCTION OPERATIONS WERE RIPPED TO RELIEVE COMPACTION AND RECONTOURED TO BLEND WITH THE SURROUNDING LANDSCAPE. TOPSOIL WAS SPREAD TO THE APPROPRIATE DEPTH.
3. THE LOCATION WAS DISCED AND SEEDED WITH THE APPROVED SEED MIX. CERTIFIED WEED FREE STRAW WAS CRIMPED IN AT A RATE OF 1.5 TONS PER ACRE.

TOTAL DISTURBED AREA WAS 1.57 ACRES
THE RECLAIMED AREA IS 0.34 ACRES

14. I hereby certify that the foregoing is true and correct.

**Electronic Submission #199876 verified by the BLM Well Information System
For QEP ENERGY COMPANY, sent to the Vernal
Committed to AFMSS for processing by BOBBI SCHROEDER on 03/19/2013 (13BJS0377SE)**

Name (Printed/Typed) AMANDA TAYLOR

Title RECLAMATION TECHNICIAN

Signature (Electronic Submission)

Date 02/25/2013

THIS SPACE FOR FEDERAL OR STATE OFFICE USE

Approved By **ACCEPTED**

ACCEPTED
Title ACCEPTED

Date 09/03/2013

Conditions of approval, if any, are attached. Approval of this notice does not warrant or certify that the applicant holds legal or equitable title to those rights in the subject lease which would entitle the applicant to conduct operations thereon.

Office Vernal

Title 18 U.S.C. Section 1001 and Title 43 U.S.C. Section 1212, make it a crime for any person knowingly and willfully to make to any department or agency of the United States any false, fictitious or fraudulent statements or representations as to any matter within its jurisdiction.

**** BLM REVISED ** BLM REVISED ** BLM REVISED ** BLM REVISED ** BLM REVISED ****

RECEIVED: Dec. 12, 2013

Sundry Number: 45840 API Well Number: 43047152900000

Additional data for EC transaction #199876 that would not fit on the form

32. Additional remarks, continued

THE ACTIVE AREA IS 1.23 ACRES

THE ROW WILL BE MONITORED PER QEP'S RECLAMATION PLAN.

Revisions to Operator-Submitted EC Data for Sundry Notice #199876

	Operator Submitted	BLM Revised (AFMSS)
Sundry Type:	RECL SR	RECL SR
Lease:	UTU0566	UTU0566
Agreement:	RED WASH	8920007610 (UTU630100)
Operator:	QEP ENERGY COMPANY 11002 EAST 17500 SOUTH VERNAL, UT 84078 Ph: 435-247-1023	QEP ENERGY COMPANY 11002 EAST 17500 SOUTH VERNAL, UT 84078 Ph: 435-781-4032 Fx: 435-781-4045
Admin Contact:	AMANDA TAYLOR RECLAMATION TECHNICIAN E-Mail: AMANDA.TAYLOR@QEPRES.COM Ph: 435-247-1023	AMANDA TAYLOR RECLAMATION TECHNICIAN E-Mail: amanda.taylor@qepres.com Ph: 435-247-1023
Tech Contact:	AMANDA TAYLOR RECLAMATION TECHNICIAN E-Mail: AMANDA.TAYLOR@QEPRES.COM Ph: 435-247-1023	AMANDA TAYLOR RECLAMATION TECHNICIAN E-Mail: amanda.taylor@qepres.com Ph: 435-247-1023
Location: State: County:	UT UINTAH	UT UINTAH
Field/Pool:	RED WASH	RED WASH
Well/Facility:	RW 23-26B Sec 26 T7S R23E NESW 1980FSL 1980FWL 40.178740 N Lat, 109.296660 W Lon	RW 23-26B Sec 26 T7S R23E NESW 1979FSL 1979FWL

STATE OF UTAH DEPARTMENT OF NATURAL RESOURCES DIVISION OF OIL, GAS, AND MINING	FORM 9 5. LEASE DESIGNATION AND SERIAL NUMBER: U-0566
SUNDRY NOTICES AND REPORTS ON WELLS Do not use this form for proposals to drill new wells, significantly deepen existing wells below current bottom-hole depth, reenter plugged wells, or to drill horizontal laterals. Use APPLICATION FOR PERMIT TO DRILL form for such proposals.	6. IF INDIAN, ALLOTTEE OR TRIBE NAME: 7. UNIT or CA AGREEMENT NAME: RED WASH
1. TYPE OF WELL Gas Well	8. WELL NAME and NUMBER: RW 23-26B
2. NAME OF OPERATOR: QEP ENERGY COMPANY	9. API NUMBER: 43047152900000
3. ADDRESS OF OPERATOR: 11002 East 17500 South , Vernal, Ut, 84078	PHONE NUMBER: 303 308-3068 Ext
9. FIELD and POOL or WILDCAT: RED WASH	4. LOCATION OF WELL FOOTAGES AT SURFACE: 1979 FSL 1979 FWL QTR/QTR, SECTION, TOWNSHIP, RANGE, MERIDIAN: Qtr/Qtr: NESW Section: 26 Township: 07.0S Range: 23.0E Meridian: S
	COUNTY: UINTAH STATE: UTAH

11. CHECK APPROPRIATE BOXES TO INDICATE NATURE OF NOTICE, REPORT, OR OTHER DATA

TYPE OF SUBMISSION	TYPE OF ACTION		
<input checked="" type="checkbox"/> NOTICE OF INTENT Approximate date work will start: 7/1/2014	<input type="checkbox"/> ACIDIZE	<input type="checkbox"/> ALTER CASING	<input type="checkbox"/> CASING REPAIR
<input type="checkbox"/> SUBSEQUENT REPORT Date of Work Completion:	<input type="checkbox"/> CHANGE TO PREVIOUS PLANS	<input type="checkbox"/> CHANGE TUBING	<input type="checkbox"/> CHANGE WELL NAME
<input type="checkbox"/> SPUD REPORT Date of Spud:	<input type="checkbox"/> CHANGE WELL STATUS	<input type="checkbox"/> COMMINGLE PRODUCING FORMATIONS	<input type="checkbox"/> CONVERT WELL TYPE
<input type="checkbox"/> DRILLING REPORT Report Date:	<input type="checkbox"/> DEEPEN	<input type="checkbox"/> FRACTURE TREAT	<input type="checkbox"/> NEW CONSTRUCTION
	<input type="checkbox"/> OPERATOR CHANGE	<input type="checkbox"/> PLUG AND ABANDON	<input type="checkbox"/> PLUG BACK
	<input type="checkbox"/> PRODUCTION START OR RESUME	<input type="checkbox"/> RECLAMATION OF WELL SITE	<input type="checkbox"/> RECOMPLETE DIFFERENT FORMATION
	<input checked="" type="checkbox"/> REPERFORATE CURRENT FORMATION	<input type="checkbox"/> SIDETRACK TO REPAIR WELL	<input type="checkbox"/> TEMPORARY ABANDON
	<input type="checkbox"/> TUBING REPAIR	<input type="checkbox"/> VENT OR FLARE	<input type="checkbox"/> WATER DISPOSAL
	<input type="checkbox"/> WATER SHUTOFF	<input type="checkbox"/> SI TA STATUS EXTENSION	<input type="checkbox"/> APD EXTENSION
	<input type="checkbox"/> WILDCAT WELL DETERMINATION	<input type="checkbox"/> OTHER	OTHER: <input style="width: 100px;" type="text"/>

12. DESCRIBE PROPOSED OR COMPLETED OPERATIONS. Clearly show all pertinent details including dates, depths, volumes, etc.

QEP ENERGY COMPANY REQUESTS APPROVAL TO RECOMPLETE THE RW 23-26B BY ADDING PERFORATIONS TO THE EXISTING MESA VERDE FORMATION AS FOLLOWS: 1. SET A CBP AT 9,840'. 2. STAGE 1: 9,543'-9,808', 3 SHOTS PER FOOT, FRAC WITH SLICKWATER. 3. SET A CBP AT 9,500'. 4. STAGE 2: 9,343'-9,474', 3 SHOTS PER FOOT, FRAC WITH SLICKWATER. 5. SET A CBP AT 9,290'. 6. STAGE 3: 9,073'-9,245', 3 SHOTS PER FOOT, FRAC WITH SLICKWATER. 7. DRILL OUT THE TOP TWO PLUGS, BUT LEAVE THE BOTTOM PLUG. 8. RETURN WELL TO PRODUCTION. 9. THE BOTTOM PLUG WILL BE REMOVED ONCE THE PRESSURE FROM THE FRAC DECREASES.

**Accepted by the
 Utah Division of
 Oil, Gas and Mining
 June 17, 2014**

Date: _____
 By: Dark Ount

NAME (PLEASE PRINT) Benna Muth	PHONE NUMBER 435 781-4320	TITLE Regulatory Assistant
SIGNATURE N/A	DATE 6/16/2014	