

Enron Oil & Gas Company
P.O. Box 250
Big Piney, WY 83113

May 28, 1999

Utah Division of Oil, Gas, & Mining
1594 West North Temple
Box 145801
Salt Lake City, UT 84114-5801

RE: APPLICATION FOR PERMIT TO DRILL
CHAPITA WELLS UNIT #544-2F
NW/SW, SEC. 2, T9S, R22E
UINTAH COUNTY, UTAH
LEASE NO.: ML-3077
STATE LANDS

Enclosed please find a copy of the Application for Permit to Drill and associated attachments for the referenced well.

Please address further communication regarding this matter (including approval) to:


Ed Trotter
P.O. Box 1910
Vernal, UT 84078
Phone: (435)789-4120
Fax: (435)789-1420

Sincerely,



Ed Trotter
Agent
Enron Oil & Gas Company

Attachments

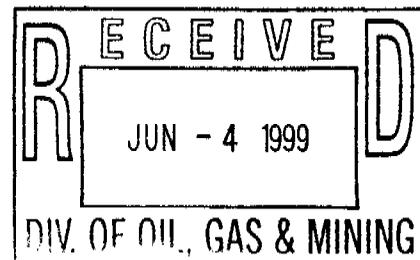

UNITED STATES
DEPARTMENT OF THE INTERIOR
BUREAU OF LAND MANAGEMENT

APPLICATION FOR PERMIT TO DRILL OR DEEPEN

1a. TYPE OF WORK
DRILL X DEEPEN

b. TYPE OF WELL
OIL WELL GAS WELL X OTHER SINGLE ZONE MULTIPLE ZONE

2. NAME OF OPERATOR
ENRON OIL & GAS COMPANY

3. ADDRESS AND TELEPHONE NO.
P.O. BOX 1815, VERNAL, UT 84078

4. LOCATION OF WELL (Report location clearly and in accordance with any State requirements.)*
At surface 2407' FSL & 509' FWL NW/SW
At proposed prod. zone 635 245E
4435 919N

14. DISTANCE IN MILES AND DIRECTION FROM NEAREST TOWN OR POST OFFICE*
16.3 MILES SOUTHEAST OF OURAY, UTAH

15. DISTANCE FROM PROPOSED LOCATION TO NEAREST PROPERTY OR LEASE LINE, FT. (Also to nearest drilg. unit line, if any)
509'

16. NO. OF ACRES IN LEASE
640

17. NO. OF ACRES ASSIGNED TO THIS WELL
40

18. DISTANCE FROM PROPOSED LOCATION TO NEAREST WELL, DRILLING, COMPLETED, OR APPLIED FOR, ON THIS LEASE, FT.
6450'

19. PROPOSED DEPTH
6450'

20. ROTARY OR CABLE TOOLS
ROTARY

21. ELEVATIONS (Show whether DF, RT, GR, etc.)
4845.5 GRADED GROUND

22. APPROX. DATE WORK WILL START*
July 1999

CONFIDENTIAL

RECEIVED
JUN 4 1999

5. LEASE DESIGNATION AND SERIAL NO.
ML-3077

6. IF INDIAN, ALLOTTEE OR TRIBE NAME
N/A

7. UNIT AGREEMENT NAME
CHAPITA WELLS UNIT

8. FARMOR LEASER NAME WELL NO.
CHAPITA WELLS UNIT

9. API WELL NO.
CWU #544-2F

10. FIELD AND POOL, OR WILDCAT
CWU/WASATCH

11. SEC., T., R., M., OR BLK. AND SURVEY OR AREA
SEC. 2, T9S, R22E

12. COUNTY OR PARISH
UINTAH

13. STATE
UTAH

PROPOSED CASING AND CEMENTING PROGRAM

SIZE OF HOLE	GRADE SIZE OF CASING	WEIGHT PER FOOT	SETTING DEPTH	QUANTITY OF CEMENT
11"	8 5/8"	24#	200-220'	100-150 SX CLASS "G" + 2% CaCl ₂ + 1/4 #/SX CELLOLAK. 50/50 POZMIX + 2% GEL + 10 SALT TO 400' ABOVE ALL ZON OF INTEREST (+10% EXCESS). LIGHT CEMENT (11PPG+) + LCM TO 200' ABOVE OIL SHAL OR FRESH WATER INTERVALS (+ 5% EXCESS).
OR 12 1/4"	9 5/8"	32.30#	200-220'	
7 7/8"	4 1/2"	10.50#	6450'	

SEE ATTACHMENTS FOR:

- 8 POINT PLAN
- BOP SCHEMATIC
- SURFACE USE AND OPERATING PLAN
- LOCATION PLAT
- LOCATION LAYOUT
- TOPOGRAPHIC MAPS "A", "B", AND "C"
- GAS SALES PIPELINE--MAP "D"
- FACILITY DIAGRAM

CONFIDENTIAL

ENRON OIL & GAS COMPANY WILL BE THE DESIGNATED OPERATOR OF THE SUBJECT WELL UNDER NATIONWIDE BOND #81307603

Bond No. 98-0921

pc: UTAH DIVISION OF OIL, GAS, AND MINING

IN ABOVE SPACE DESCRIBE PROPOSED PROGRAM: If proposal is to deepen, give data on present productive zone and proposed new productive zone. If proposal is to drill or deepen directionally, give pertinent data on subsurface locations and measured and true vertical depths. Give blowout preventer program, if any.

24. SIGNED [Signature] TITLE AGENT DATE 5-28-1999

(This space for Federal or State office use)

PERMIT NO. 43-047-33351 APPROVAL DATE _____

Application approval does not warrant or certify that the applicant holds legal or equitable title to those rights in the subject lease which would entitle the applicant to conduct operations thereon.

CONDITIONS OF APPROVAL, IF ANY:

APPROVED BY [Signature] TITLE RECLAMATION SPECIALIST III DATE 7/2/99

*See Instructions On Reverse Side

T9S, R22E, S.L.B.&M.

ENRON OIL & GAS CO.

Well location, CWU #544-2F, located as shown in the NW 1/4 SW 1/4 of Section 2, T9S, R22E, S.L.B.&M. Uintah County, Utah.

BASIS OF ELEVATION

SPOT ELEVATION AT THE NORTHEAST CORNER OF SECTION 2, T9S, R22E, S.L.B.&M. TAKEN FROM THE RED WASH SW QUADRANGLE, UTAH, UINTAH COUNTY, 7.5 MINUTE QUAD. (TOPOGRAPHIC MAP) PUBLISHED BY THE UNITED STATES DEPARTMENT OF THE INTERIOR, GEOLOGICAL SURVEY. SAID ELEVATION IS MARKED AS BEING 4829 FEET.

N89°47'W - 79.86 (G.L.O.)

T8S
T9S

N00°36'W - 39.45 (G.L.O.)

Lot 4

Lot 3

Lot 2

Lot 1

1977 Brass Cap,
Large Pile of
Stones

2

CWU #544-2F
Elev. Ungraded Ground = 4846'

509'

2407'

1977 Brass Cap,
Steel Post


N00°33'W - 79.36 (G.L.O.)

N00°36'W - G.L.O. (Basis of Bearings)
26.36.79' (Measured)

1977 Brass Cap,
Pile of Stones

N89°45'27"W 2632.37' (Meas.)

N89°48'W - 39.90 (G.L.O.)

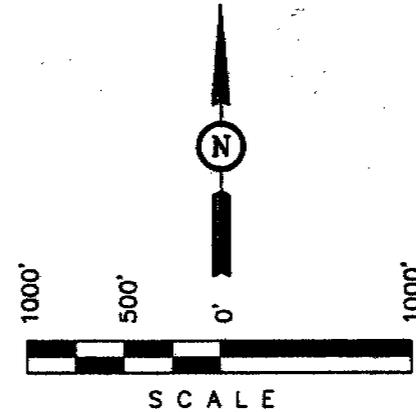

CERTIFICATE

THIS IS TO CERTIFY THAT THE ABOVE PLAT WAS PREPARED FROM FIELD NOTES OF ACTUAL SURVEYS MADE BY ME OR UNDER SUPERVISION AND THAT THE SAME ARE TRUE AND CORRECT TO THE BEST OF MY KNOWLEDGE AND BELIEF. No. 191319

ROBERT RAY
REGISTERED LAND SURVEYOR
REGISTRATION NO. 364319
STATE OF UTAH

UINTAH ENGINEERING & LAND SURVEYING
85 SOUTH 200 EAST - VERNAL, UTAH 84078
(435) 789-1017

LEGEND:

- └─┘ = 90° SYMBOL
- = PROPOSED WELL HEAD.
- ▲ = SECTION CORNERS LOCATED.

SCALE 1" = 1000'	DATE SURVEYED: 2-2-99	DATE DRAWN: 2-3-99
PARTY G.S. K.K. C.B.T.	REFERENCES G.L.O. PLAT	
WEATHER COOL	FILE ENRON OIL & GAS CO.	

State of Utah
Division of Oil, Gas and Mining
June 4, 1999
Page 2 of 2

Enron respectfully requests the Utah Division of Oil, Gas and Mining expedite its review and administratively grant this request for permission to drill the four (4) proposed Wasatch formation wells described in the attached Exhibits "A" through "D." The specific locations at which each of these wells has been staked and the reasons therefor are set forth in such exhibits. Copies of the survey plats for all wells and a map which depicts all of the existing wells and proposed Wasatch well locations within the Chapita Wells Unit are also enclosed herewith for your convenience.

If you have any questions or need any additional information, please do not hesitate to contract the undersigned.

Yours very truly,

ENRON OIL & GAS COMPANY

A handwritten signature in cursive script, reading "Toni Lei Miller".

Toni Lei Miller
Project Landman

TLM/dac
Enclosures
17449T

cc: Ed Trotter
Jim Schaefer
Bill Hobbs
Tom Bachtell

EXHIBIT "A"

Attached to and made a part of that certain
Exception Location Request Letter dated June 4, 1999,
by and between Enron Oil & Gas Company
and the State of Utah Division of Oil, Gas and Mining

Well Name: CWU 533-10F

Location: 792' FNL, 203' FEL (NENE) of Sec. 10-9S-22E, SLM
Uintah County, Utah

Reasons for Exception Location:

1. Heretofore, application of Rule R649-3-2 was waived when locating wells within this approved federal exploratory unit area; so, the pattern of the more than one hundred fifty (150) existing Chapita Wells Unit wells is not in accord therewith. The subject and future wells are being located in accordance with the established pattern of drilling in this unit area; and Enron, as Unit Operator, has taken and continues to take steps to ensure that appropriate interwell distances (generally greater than 920') are maintained.
2. The Bureau of Land Management has approved the above-described location as the optimum location for such well in this quarter-quarter section for the maximum recovery of natural gas and associated hydrocarbons from the Wasatch formation.
3. Well site locations in the Chapita Wells Unit are selected based on geology and offset Estimated Ultimate Recoverable reserves. The sixteen Wasatch sandstone channels occur within meandering fluvial valley systems that occur independent of each other.

"No new construction" restrictions imposed by the Bureau of Land Management along the floodplain of Coyote Wash and Red Wash and archaeological sites associated with sand dunes preclude drilling any location in the NE/4NE/4 of Section 10, Township 9 South, Range 22 East, SLM, Uintah County, Utah, in accordance with Rule R649-3-2. In order to keep outside of the Coyote Wash-Red Wash floodplain and stay as far away as possible from previously drilled, off-pattern wells nearby yet optimize penetrating as many of the sixteen Wasatch channel sandstone reservoirs as possible, this location was originally proposed in the south half of the window prescribed in Rule R649-3-2. The location had to be moved eight feet north and four hundred ninety-seven feet east to avoid archaeological sites/sand dunes.

The CWU 533-10F is located approximately 1000 feet southwest of the CWU 37-11 well and approximately 1500 feet southeast of the marginally productive CWU 403-3N well, and approximately 790 feet north-northeast of the CWU 555-10F well which previously had to be moved 650 feet north to avoid an archaeological site/sand dune.



T9S, R22E, S.L.B.&M.

ENRON OIL & GAS CO.

Well location, CWU #533-10F, located as shown in the NE 1/4 NE 1/4 of Section 10, T9S, R22E, S.L.B.&M. Uintah County, Utah.

BASIS OF ELEVATION

SPOT ELEVATION AT THE SOUTHWEST CORNER OF SECTION 11, T9S, R22E, S.L.B.&M. TAKEN FROM THE RED WASH SW QUADRANGLE, UTAH, UINTAH COUNTY, 7.5 MINUTE QUAD. (TOPOGRAPHIC MAP) PUBLISHED BY THE UNITED STATES DEPARTMENT OF THE INTERIOR, GEOLOGICAL SURVEY. SAID ELEVATION IS MARKED AS BEING 4849 FEET.

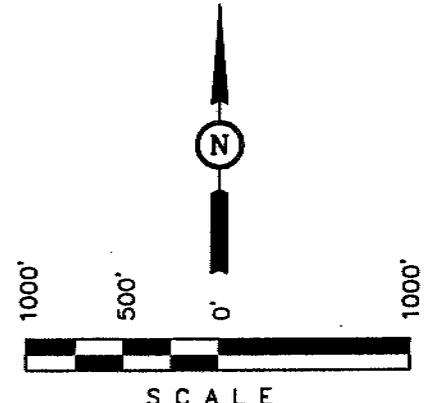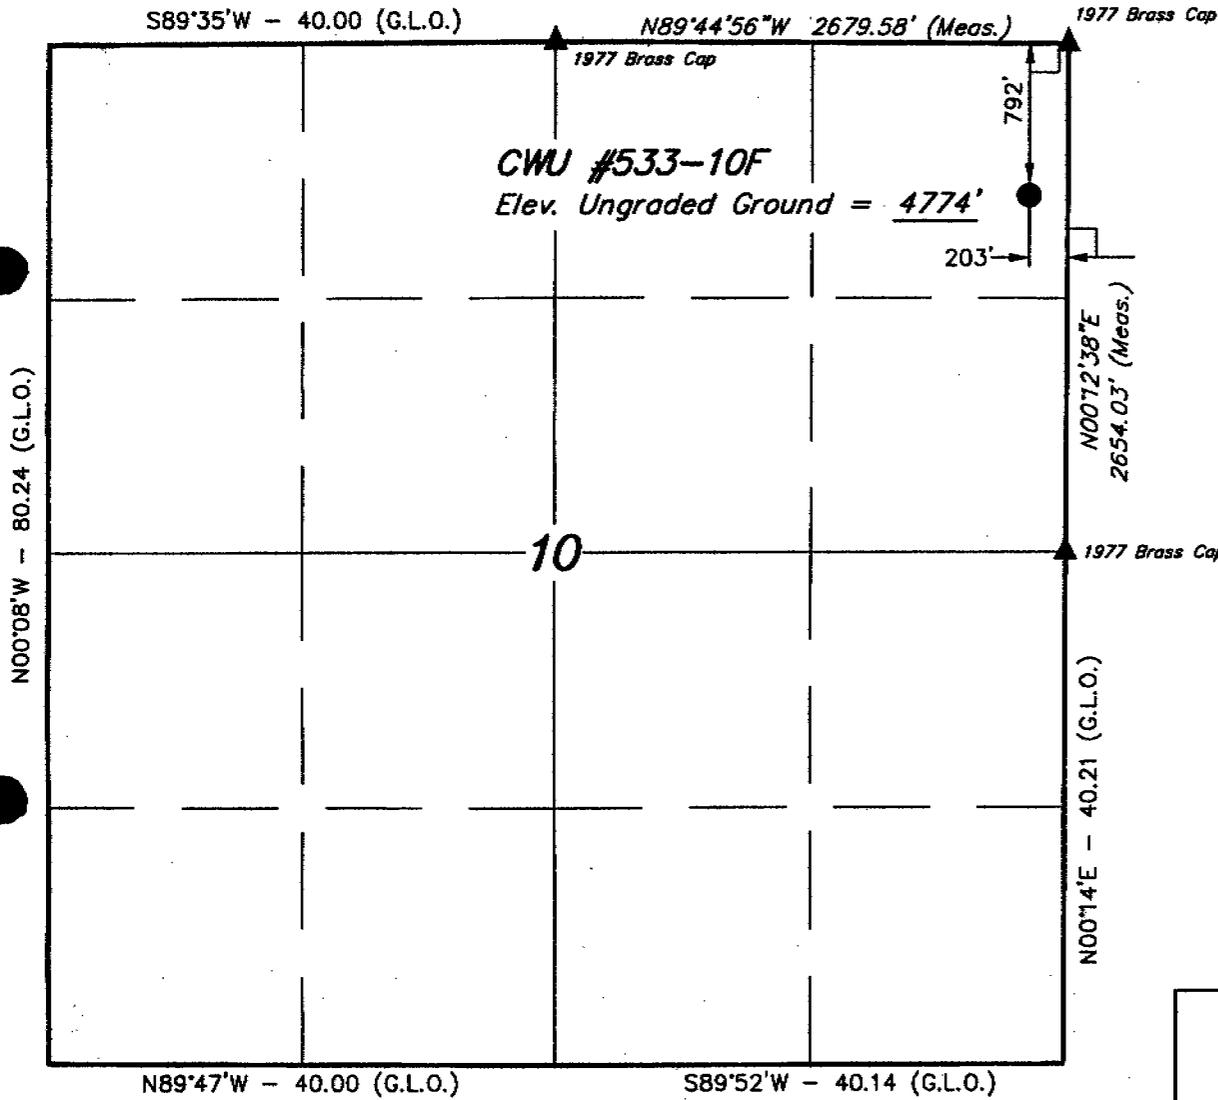

CERTIFICATE
 THIS IS TO CERTIFY THAT THE ABOVE PLAT WAS PREPARED FROM FIELD NOTES OF ACTUAL SURVEY MADE BY ME OR UNDER MY SUPERVISION AND THAT THE SAME ARE TRUE AND CORRECT TO THE BEST OF MY KNOWLEDGE AND BELIEF.
 ROBERT L. RAY
 REGISTERED LAND SURVEYOR
 REGISTRATION NO. 00378
 STATE OF UTAH

- LEGEND:**
- └ = 90° SYMBOL
 - = PROPOSED WELL HEAD.
 - ▲ = SECTION CORNERS LOCATED.

NOTE:
 BASIS OF BEARINGS IS THE NORTH LINE OF THE NW 1/4 OF SECTION 11, T9S, R22E, S.L.B.&M. WHICH IS ASSUMED FROM G.L.O. INFORMATION TO BEAR N89°48'W.

UINTAH ENGINEERING & LAND SURVEYING		
85 SOUTH 200 EAST - VERNAL, UTAH 84078		
(435) 789-1017		
SCALE 1" = 1000'	DATE SURVEYED: 01-28-99	DATE DRAWN: 01-29-99
PARTY D.K. D.R. D.R.B.	REFERENCES G.L.O. PLAT	
WEATHER COLD	FILE ENRON OIL & GAS CO.	

EXHIBIT "B"

Attached to and made a part of that certain
Exception Location Request Letter dated June 4, 1999,
by and between Enron Oil & Gas Company
and the State of Utah Division of Oil, Gas and Mining

Well Name: CWU 544-2F

Location: 2407' FSL, 509' FWL (NWSW) of Sec. 2-9S-22E, SLM
Uintah County, Utah

Reasons for Exception Location:

1. Heretofore, application of Rule R649-3-2 was waived when locating wells within this approved federal exploratory unit area; so, the pattern of the more than one hundred fifty ✓(150) existing Chapita Wells Unit wells is not in accord therewith. The subject and future wells are being located in accordance with the established pattern of drilling in this unit area; and Enron, as Unit Operator, has taken and continues to take steps to ensure that appropriate interwell distances (generally greater than 920') are maintained.
2. The Bureau of Land Management has approved the above-described location as the optimum location for such well in this quarter-quarter section for the maximum recovery of natural gas and associated hydrocarbons from the Wasatch formation.
3. Well site locations in the Chapita Wells Unit are selected based on geology and offset Estimated Ultimate Recoverable reserves. The sixteen Wasatch sandstone channels occur within meandering fluvial valley systems that occur independent of each other.

Steep topography on a shale slope preclude drilling any location in the NW/4SW/4 of Section 2, Township 9 South, Range 22 East, SLM, Uintah County, Utah, in accordance with Rule R649-3-2. In order to optimize penetrating as many of the sixteen Wasatch channel sandstone reservoirs as possible, this location was originally proposed in the window prescribed in Rule R649-3-2. The location had to be moved two hundred feet east-southeast to find a topographically suitable drillsite.

The CWU 544-2F is located approximately 1300 feet east-northeast of the closest producing Wasatch well, the CWU 226-3 well.

T9S, R22E, S.L.B.&M.

ENRON OIL & GAS CO.


Well location, CWU #544-2F, located as shown in the NW 1/4 SW 1/4 of Section 2, T9S, R22E, S.L.B.&M. Uintah County, Utah.

BASIS OF ELEVATION

SPOT ELEVATION AT THE NORTHEAST CORNER OF SECTION 2, T9S, R22E, S.L.B.&M. TAKEN FROM THE RED WASH SW QUADRANGLE, UTAH, UTAH COUNTY, 7.5 MINUTE QUAD. (TOPOGRAPHIC MAP) PUBLISHED BY THE UNITED STATES DEPARTMENT OF THE INTERIOR, GEOLOGICAL SURVEY. SAID ELEVATION IS MARKED AS BEING 4829 FEET.

N89°47'W - 79.86 (G.L.O.)

T8S
T9S

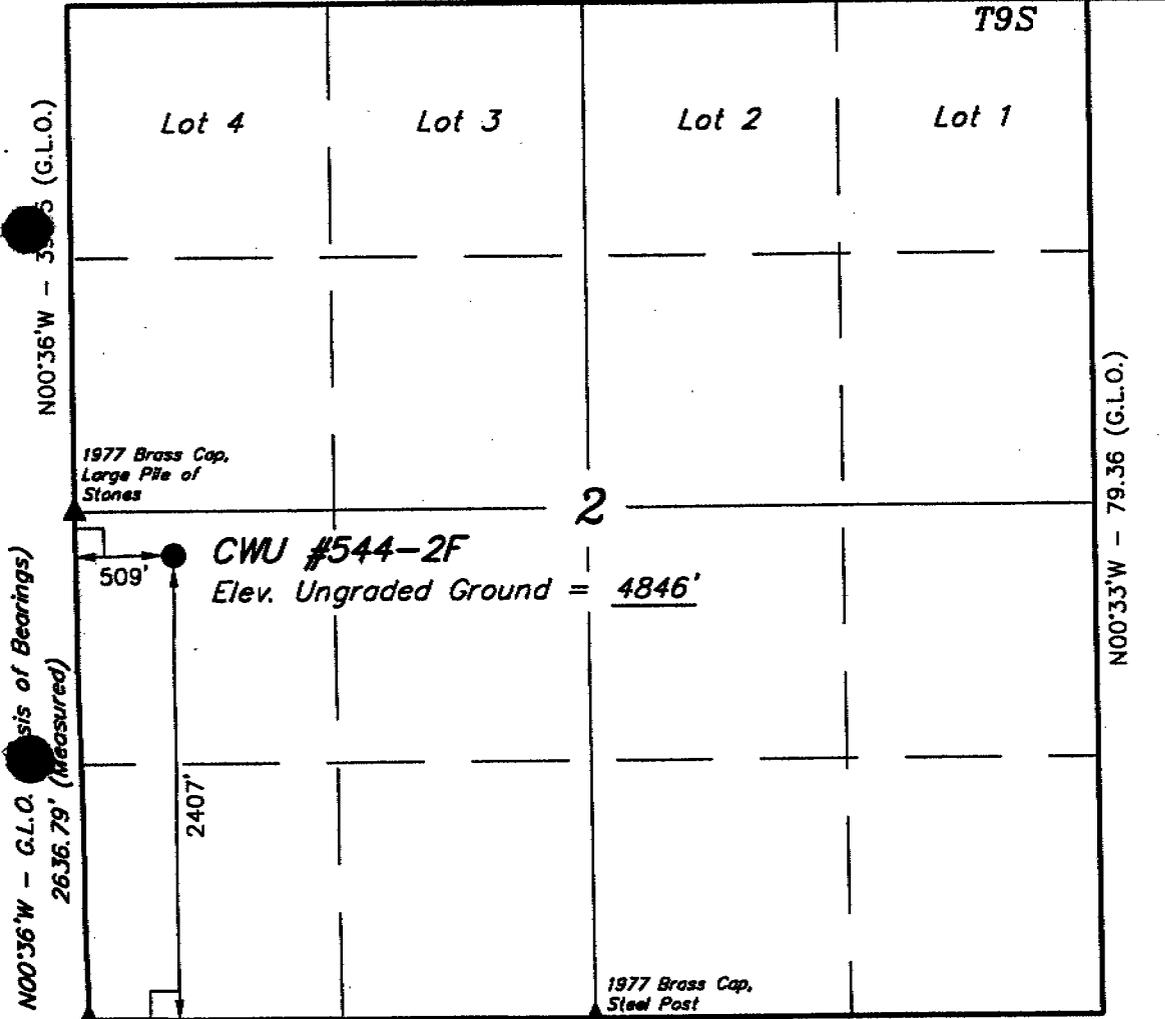


1977 Brass Cap,
Large Pile of
Stones

CWU #544-2F
Elev. Ungraded Ground = 4846'

1977 Brass Cap,
Steel Post

1977 Brass Cap,
Pile of Stones
N89°45'27"W 2632.37' (Meas.)

N89°48'W - 39.90 (G.L.O.)

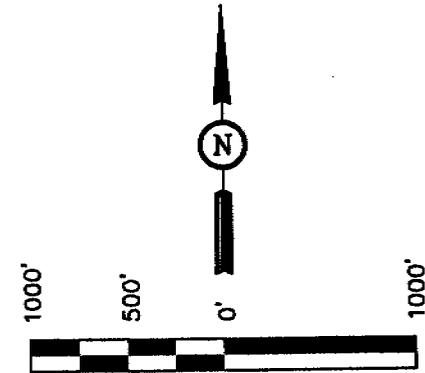

SCALE

CERTIFICATE

THIS IS TO CERTIFY THAT THE ABOVE PLAT WAS PREPARED FROM FIELD NOTES OF ACTUAL SURVEYS MADE BY ME OR UNDER MY SUPERVISION AND THAT THE SAME ARE TRUE AND CORRECT TO THE BEST OF MY KNOWLEDGE AND BELIEF.

No. 161319
ROBERT L. KAY
REGISTERED LAND SURVEYOR
REGISTRATION NO. 181319
STATE OF UTAH

UINTAH ENGINEERING & LAND SURVEYING
85 SOUTH 200 EAST - VERNAL, UTAH 84078
(435) 789-1017

LEGEND:

- └─┘ = 90° SYMBOL
- = PROPOSED WELL HEAD.
- ▲ = SECTION CORNERS LOCATED.

SCALE 1" = 1000'	DATE SURVEYED: 2-2-99	DATE DRAWN: 2-3-99
PARTY G.S. K.K. C.B.T.	REFERENCES G.L.O. PLAT	
WEATHER COOL	FILE ENRON OIL & GAS CO.	

EXHIBIT "C"

Attached to and made a part of that certain
Exception Location Request Letter dated June 4, 1999,
by and between Enron Oil & Gas Company
and the State of Utah Division of Oil, Gas and Mining

Well Name: CWU 570-2F

Location: 532' FSL, 1227' FWL (SW/4SW/4) of Sec. 2-9S-22E, SLM
Uintah County, Utah

Reasons for Exception Location:

1. Heretofore, application of Rule R649-3-2 was waived when locating wells within this approved federal exploratory unit area; so, the pattern of the more than one hundred fifty (150) existing Chapita Wells Unit wells is not in accord therewith. The subject and future wells are being located in accordance with the established pattern of drilling in this unit area; and Enron, as Unit Operator, has taken and continues to take steps to ensure that appropriate interwell distances (generally greater than 920') are maintained.
2. The Bureau of Land Management has approved the above-described location as the optimum location for such well in this quarter-quarter section for the maximum recovery of natural gas and associated hydrocarbons from the Wasatch formation.
3. Well site locations in the Chapita Wells Unit are selected based on geology and offset Estimated Ultimate Recoverable reserves. The sixteen Wasatch sandstone channels occur within meandering fluvial valley systems that occur independent of each other.

Steep topography on a shale slope precludes drilling any location in the SW/4SW/4 of Section 2, Township 9 South, Range 22 East, SLM, Uintah County, Utah, in accordance with Rule R649-3-2. In order to optimize penetrating as many of the sixteen Wasatch channel sandstone reservoirs as possible, this location was originally proposed within the window prescribed in Rule R649-3-2. The location had to be moved five hundred fifty feet east to find a topographically suitable drillsite.

The CWU 570-2F is located approximately 1081 feet southwest of the CWU 334-2 well, approximately 954 feet northeast of the CWU 37-11 well and approximately 810 feet west of the CWU 486-2F well.

T9S, R22E, S.L.B.&M.

ENRON OIL & GAS CO.

Well location, CWU #570-2F, located as shown in the SW 1/4 SW 1/4 of Section 2, T9S, R22E, S.L.B.&M. Uintah County, Utah.

BASIS OF ELEVATION

SPOT ELEVATION AT THE SOUTHWEST CORNER OF SECTION 11, T9S, R22E, S.L.B.&M. TAKEN FROM THE RED WASH SW QUADRANGLE, UTAH, UTAH COUNTY, 7.5 MINUTE QUAD. (TOPOGRAPHIC MAP) PUBLISHED BY THE UNITED STATES DEPARTMENT OF THE INTERIOR, GEOLOGICAL SURVEY. SAID ELEVATION IS MARKED AS BEING 4849 FEET.


T8S
T9S

N89°47'W - 79.66 (G.L.O.)

N00°33'W - 79.36 (G.L.O.)

N00°36'W - 30.15 (G.L.O.)


N00°38'33"W 2636.79' (Meas.)

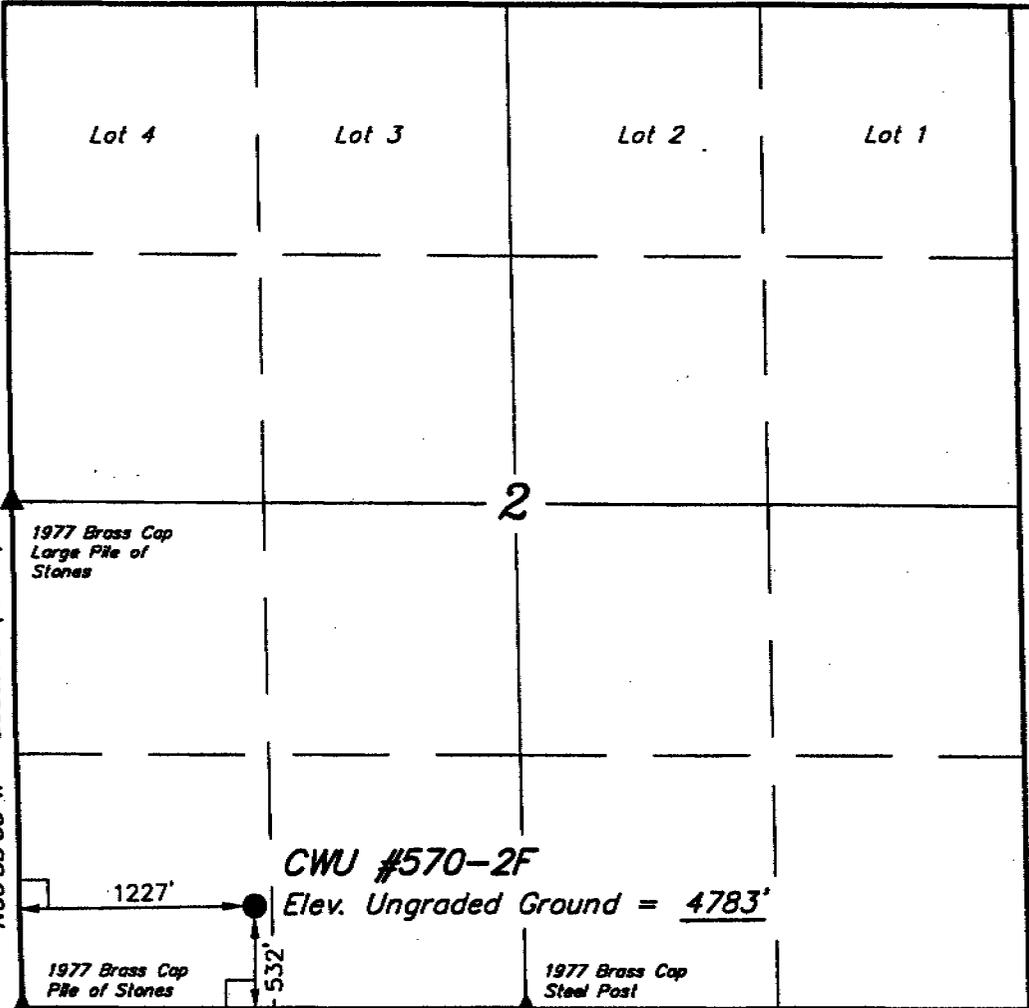

N89°48'W - G.L.O. (Basis of Bearings)
2632.37' (Measured)


N89°48'W - 39.90 (G.L.O.)

- LEGEND:**
- └─┘ = 90° SYMBOL
 - = PROPOSED WELL HEAD.
 - ▲ = SECTION CORNERS LOCATED.

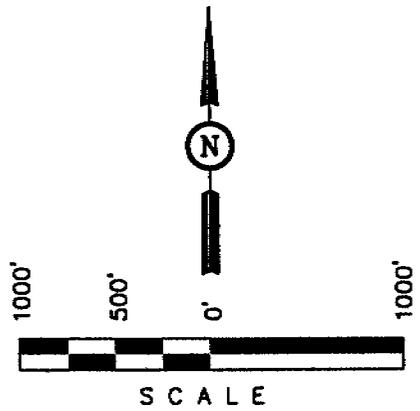

CERTIFICATE

THIS IS TO CERTIFY THAT THE ABOVE PLAT WAS PREPARED FROM FIELD NOTES OF ACTUAL SURVEYS MADE BY ME UNDER MY SUPERVISION AND THAT THE SAME ARE TRUE AND CORRECT TO THE BEST OF MY KNOWLEDGE AND BELIEF.

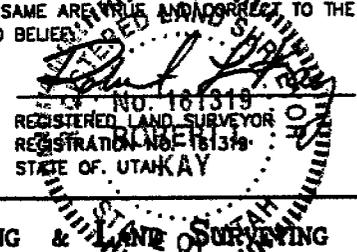

UINTAH ENGINEERING & SURVEYING
85 SOUTH 200 EAST - VERNAL, UTAH 84078
(435) 789-1017

SCALE 1" = 1000'	DATE SURVEYED: 2-1-99	DATE DRAWN: 2-2-99
PARTY G.S. J.F. D.COX	REFERENCES G.L.O. PLAT	
WEATHER COLD	FILE ENRON OIL & GAS CO.	

EXHIBIT "D"

Attached to and made a part of that certain
Exception Location Request Letter dated June 4, 1999,
by and between Enron Oil & Gas Company
and the State of Utah Division of Oil, Gas and Mining

Well Name: CWU 595-9F

Location: 1590' FSL, 2450' FWL (NESW) of Sec. 9-9S-22E, SLM
Uintah County, Utah

Reasons for Exception Location:

1. Heretofore, application of Rule R649-3-2 was waived when locating wells within this approved federal exploratory unit area; so, the pattern of the more than one hundred fifty (150) existing Chapita Wells Unit wells is not in accord therewith. The subject and future wells are being located in accordance with the established pattern of drilling in this unit area; and Enron, as Unit Operator, has taken and continues to take steps to ensure that appropriate interwell distances (generally greater than 920') are maintained.
2. The Bureau of Land Management has approved the above-described location as the optimum location for such well in this quarter-quarter section for the maximum recovery of natural gas and associated hydrocarbons from the Wasatch formation.
3. Well site locations in the Chapita Wells Unit are selected based on geology and offset Estimated Ultimate Recoverable reserves. The sixteen Wasatch sandstone channels occur within meandering fluvial valley systems that occur independent of each other.

"No new construction" restrictions imposed by the Bureau of Land Management along the floodplain of Coyote Wash preclude drilling any location in the NE/4SW/4 of Section 9, Township 9 South, Range 22 East, SLM, Uintah County, Utah, in accordance with Rule R649-3-2. In order to stay outside of the Coyote Wash floodplain and as far away as possible from three previously drilled off-pattern wells nearby and optimize penetrating as many of the sixteen Wasatch channel sandstone reservoirs as possible, this location was originally proposed three hundred ninety feet southeast of the window prescribed in Rule R649-3-2. The location had to be moved ten feet south and fifty feet west to avoid small drainages.

The CWU 595-9F is located approximately 995 feet northeast of the CWU 239-9 well, approximately 895 feet southwest of the CWU 22-9 well, and approximately 1290 feet west of the CWU 310-9 well.



T9S, R22E, S.L.B.&M.

ENRON OIL & GAS CO.

Well location, CWU #595-9F, located as shown in the NE 1/4 SW 1/4 of Section 9, T9S, R22E, S.L.B.&M. Uintah County, Utah.


BASIS OF ELEVATION

SPOT ELEVATION AT THE NORTHWEST CORNER OF SECTION 9, T9S, R22E, S.L.B.&M. TAKEN FROM THE RED WASH SW QUADRANGLE, UTAH, UTAH COUNTY, 7.5 MINUTE QUAD. (TOPOGRAPHIC MAP) PUBLISHED BY THE UNITED STATES DEPARTMENT OF THE INTERIOR, GEOLOGICAL SURVEY. SAID ELEVATION IS MARKED AS BEING 4734 FEET.

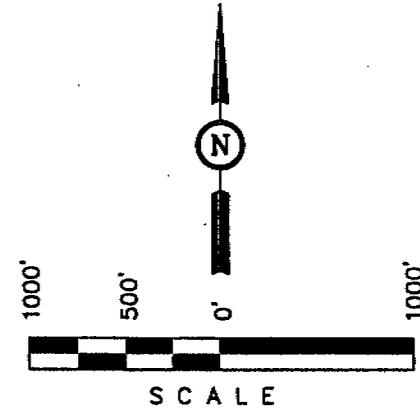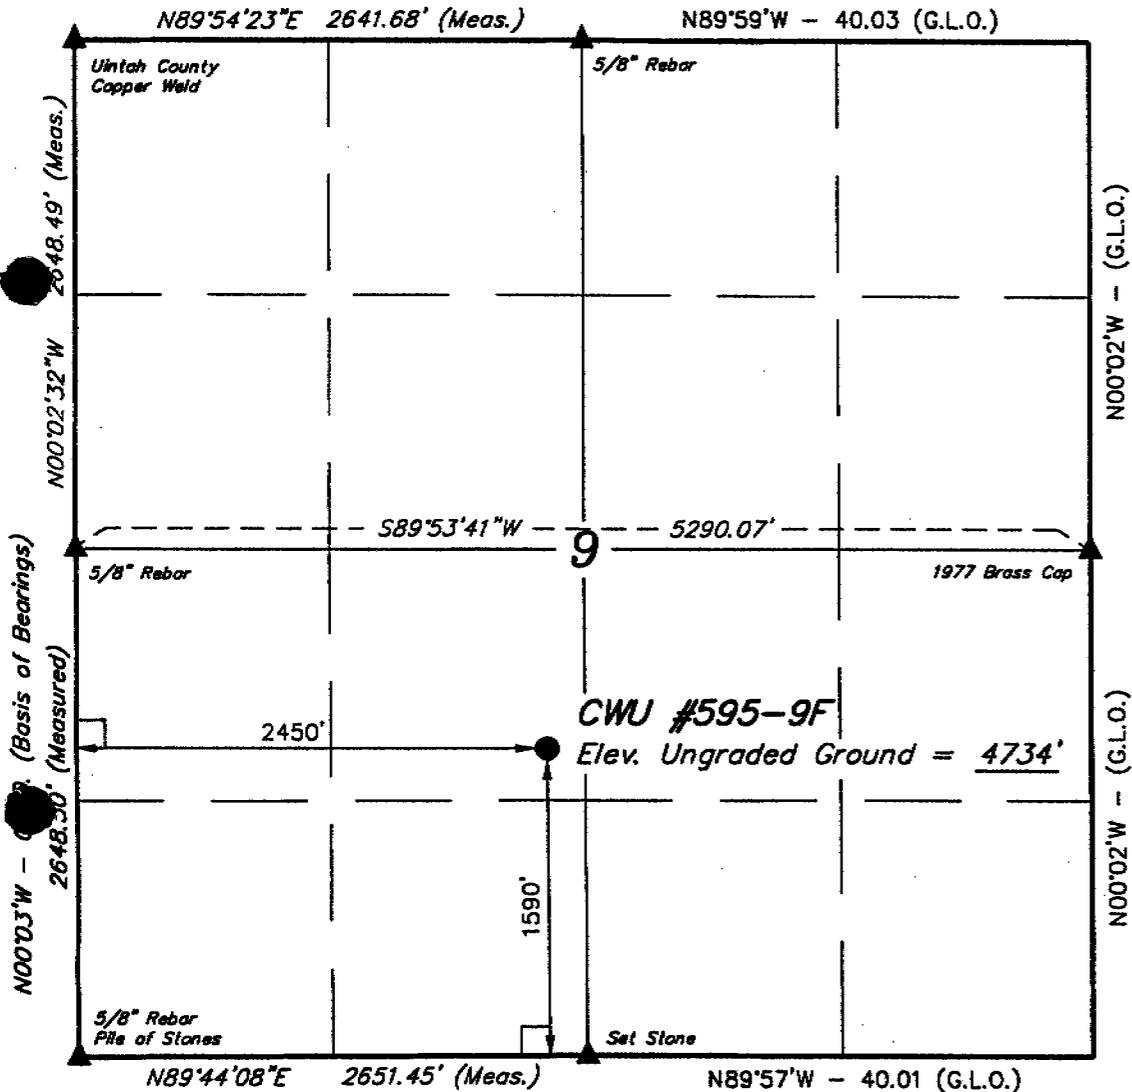

CERTIFICATE

THIS IS TO CERTIFY THAT THE ABOVE PLAT WAS PREPARED FROM FIELD NOTES OF ACTUAL SURVEYS MADE BY ME OR UNDER MY SUPERVISION AND THAT THE SAME ARE TRUE AND CORRECT TO THE BEST OF MY KNOWLEDGE AND BELIEF.

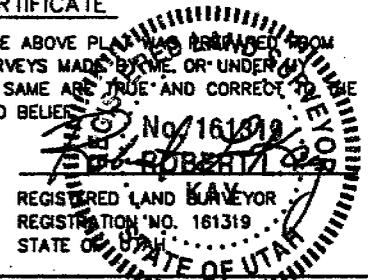

LEGEND:

- └─┘ = 90° SYMBOL
- = PROPOSED WELL HEAD.
- ▲ = SECTION CORNERS LOCATED.

UINTAH ENGINEERING & LAND SURVEYING
 85 SOUTH 200 EAST - VERNAL, UTAH 84078
 (435) 788-1017

SCALE 1" = 1000'	DATE SURVEYED: 2-3-99	DATE DRAWN: 2-4-99
PARTY G.S. J.F. C.B.T.	REFERENCES G.L.O. PLAT	
WEATHER COLD	FILE ENRON OIL & GAS CO.	

EIGHT POINT PLAN

CHAPITA WELLS UNIT #544-2F
NW/SW, SEC. 2, T9S, R22E
UINTAH COUNTY, UTAH

1. ESTIMATED TOPS & ANTICIPATED OIL, GAS, & WATER ZONES:

FORMATION	DEPTH	TYPE ZONES	MAXIMUM PRESSURE
Green River	1678		
Oil Shale	1678		
"H" Marker	3323		
"J" Marker	3741		
Base "M" Marker	4671		
Wasatch	5105		
Peters Point	5105	GAS	
Chapita Wells	5670	GAS	
Buck Canyon	6300	GAS	

Shallower than UGS Map so use their # and no oil shale strip needed.

EST. TD 6450' Anticipated BHP 2800 PSI

2. PRESSURE CONTROL EQUIPMENT: BOP Schematic Diagram attached.

3. CASING PROGRAM:

HOLE SIZE	INTERVAL	LENGTH	SIZE	WEIGHT	GRADE	THREAD	MINIMUM SAFETY FACTOR		
							COLLAPSE	BURST	TENSILE
11	0' - 220'	200' - 220'	8 5/8	24.0 #	J-55	ST&C	1370 PSI	2950 PSI	263,000#
or									
12 1/4	0' - 220'	200' - 220'	9 5/8	32.3 #	H-40	ST&C	1370 PSI	2270 PSI	254,000#
7 7/8	0' - 6450'	6450'	4 1/2	10.5 #	J-55	ST&C	4010 PSI	4790 PSI	146,000#

If conductor drive pipe is used, it will be left in place if its total length is less than 20 feet below the surface. If the total length of the drive pipe is equal to or greater than 20 feet, it will be pulled prior to cementing surface casing, or it will be cemented in place. The minimum diameter of the conductor drive pipe will be 13 3/8".

All casing will be new or inspected.

EIGHT POINT PLAN

CHAPITA WELLS UNIT #544-2F
NW/SW, SEC. 2, T9S, R22E
UINTAH COUNTY, UTAH

5. MUD PROGRAM

INTERVAL

0' - 220'
240' - 4000'
4000' - TD

MUD TYPE

Air
Air/Mist & Aerated Water
Air/3% KCL water or KCL substitute

Lost circulation probable from 1500' to 3000'+/-.

Sufficient mud inventory will be maintained on location during drilling to handle any adverse conditions that may arise.

6. VARIANCE REQUESTS:

- A. Enron requests a variance to regulations requiring a straight run blooie line (Where possible, a straight run blooie line will be used).
- B. Enron requests a variance to regulations requiring an automatic ignitor or continuous pilot light on the blooie line. (Not required on aerated water system).
- C. Enron requests a variance to regulations requiring the blooie line to be 100' in length. To reduce location excavation, the blooie line will be 75' in length.

7. EVALUATION PROGRAM:

Logs: Schlumberger Platform Express

GR
Dipole Sonic-Neutron-GR

T.D. to base of surface casing
T.D. to 4600'

Cores: None Programmed

DST: None Programmed

Completion: To be submitted at a later date.

Note: If hole conditions prevent the running of open hole logs, a cased hole Dipole Sonic/Neutron/Gr will be run in lieu of open hole logs.

EIGHT POINT PLAN

CHAPITA WELLS UNIT #544-2F
NW/SW, SEC. 2, T9S, R22E
UINTAH COUNTY, UTAH

8. ABNORMAL CONDITIONS:

None anticipated.

9. STANDARD REQUIRED EQUIPMENT:

- A. Choke Manifold
- B. Kelly Clock
- C. Stabbing Valve
- D. Visual Mud Monitoring

10. HAZARDOUS CHEMICALS:

No chemicals subject to reporting under SARA title III in an amount equal to or greater than 10,000 pounds will be used, produced, stored, transported, or disposed of annually in association with the drilling of this well. Furthermore, no extremely hazardous substances, as defined in 40 CFR 355, in threshold planning quantities, will be used, produced, stored, transported, or disposed of in association with the drilling of this well.


(Attachment: BOP Schematic Diagram)

3000 PSIG DIAGRAM

ANNULAR PREVENTOR AND BOTH RAMS ARE 3000 RATED.
 CASING FLANGE IS 11" 3000 PSIG RATED.
 BOPE 11" 3000 PSIG

TESTING PROCEDURE:

1. BOPE 's will be tested with a professional tester to conform to Onshore Order #2 with retest every 14 days.
2. Blind & Pipe rams will be tested to rated working pressure, 3000 psig
3. Annular preventor will be tested to 50% of working pressure, 1500 psig
4. Casing will be tested to 0.22 psi/ft. or 1500 psig. Not to exceed 70% of burst strength, whichever is greater.
5. All lines subject to well pressure will be pressure tested to the same pressure as blind & pipe rams.
6. All BOPE specifications and configurations will meet Onshore Order #2 requirements for 3000 psig BOPE specifications.

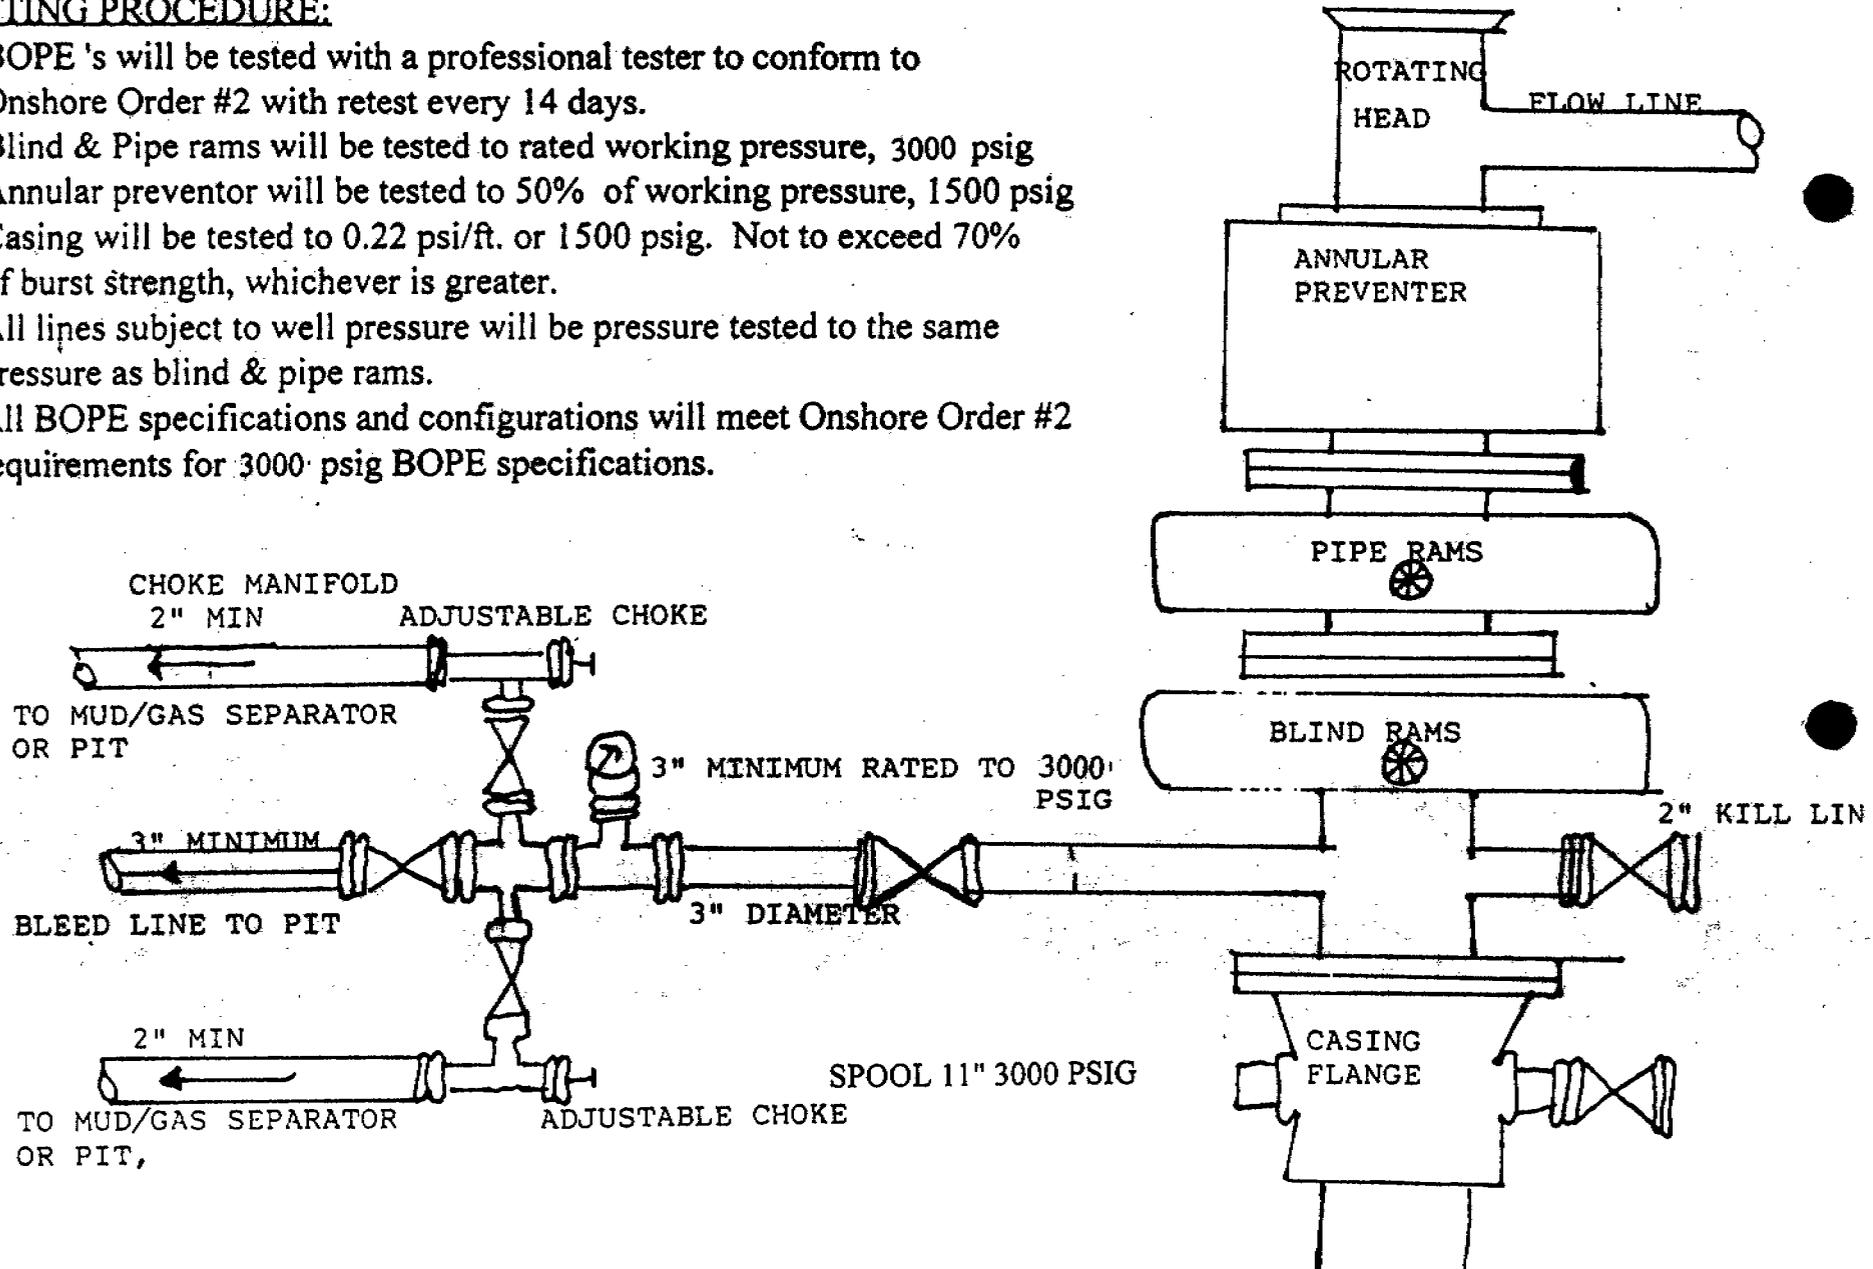

**CONDITIONS OF APPROVAL
FOR THE SURFACE USE PROGRAM OF THE
APPLICATION FOR PERMIT TO DRILL**

Company/Operator: Enron Oil & Gas Company
Well Name & Number: Chapita Wells Unit #544-2F
Lease Number: ML-3077
Location: 2407' FSL & 509' FWL, NW/SW, Sec. 2, T9S, R22E,
S.L.B.&M., Uintah County, Utah

Surface Ownership: STATE OF UTAH

NOTIFICATION REQUIREMENTS

Location Construction - forty-eight (48) hours prior to construction
of location and access roads.

Location Completion - prior to moving on the drilling rig.

Spud Notice: - at least twenty-four (24) hours prior to
spudding the well.

Casing String and
Cementing - twenty-four (24) hours prior to running
casing and cementing all casing strings.

BOP and related
Equipment Tests - twenty-four (24) hours prior to running
casing and tests.

First Production
Notice - within five (5) business days after new
well
begins or production resumes after well
has been off production for more than
ninety (90) days.

For more specific details on notification requirements, please check the Conditions of
Approval for Notice to Drill and Surface Use Program.

THIRTEEN POINT SURFACE USE PROGRAM

1. EXISTING ROADS

- A. See attached Wellsite Plats showing directional reference stakes on location, and attached TOPO Map "B" showing access to location from existing roads.
- B. The proposed well site is located approximately 16.3 miles southeast of Ouray, Utah - See attached TOPO Map "A".
- C. Refer to attached Topographic Map "A" showing labeled access route to location.
- D. Existing roads will be maintained and repaired as necessary. No off lease Right-of-Way will be required.

2. PLANNED ACCESS ROAD

- A. The access road will be approximately 0.3 miles in length. See attached TOPO Map "B".
- B. The access road has a 30 foot ROW w/ 18 foot running surface.
- C. Maximum grade on access road will be 8%.
- D. No turnouts will be required.
- E. Road drainage crossings shall be of the typical dry creek drainage crossing type.
- F. No culverts, bridges, or major cuts and fills will be required.
- G. The access road will be dirt surface.
- H. No gates, cattleguards, or fences will be required or encountered.

New or reconstructed roads will be centerlined - flagged at time of location staking.

All travel will be confined to existing access road Right-of-Way. Access roads and surface disturbing activities will conform to standards outlined in the Bureau of Land Management and Forest Service Publication: Surface Operating Standards For Oil & Gas Exploration and Development, (1989).

The road shall be upgraded to meet the standards of the anticipated traffic flow and all-weather road requirements. Upgrading shall include ditching, drainage, graveling, crowning, and capping the roadbed as necessary to provide a well-constructed safe road. Prior to upgrading, the road shall be cleared of any snow cover and allowed to dry completely. Traveling off the 30 foot Right-of-Way will not be allowed.

Road drainage crossings shall be of the typical dry creek drainage crossing type. Crossings shall be designed so they will not cause siltation or accumulation of debris in the drainage crossings nor shall the drainages be blocked by the roadbed. Erosion of drainage ditches by run off water shall be prevented by diverting water off at frequent

intervals by means of cutouts. Upgrading shall not be allowed during muddy conditions. Should mud holes develop, they shall be filled in and detours around them avoided. As operator, Enron Oil & Gas Company shall be responsible for all maintenance on cattleguards, or gates associated with this oil and/or gas operation.

3. LOCATION OF EXISTING WELLS WITHIN A ONE MILE RADIUS OF PROPOSED WELL LOCATION

- A. Water wells - None
 - B. Abandoned wells - None
 - C. Temporarily abandoned wells - None
 - D. Disposal wells - None
 - E. Drilling wells - None
 - F. Producing wells - 11*
 - G. Shut in wells - None
 - H. Injection wells - None
- (*See attached TOPO map "C" for location)

4. LOCATION OF EXISTING AND/OR PROPOSED FACILITIES

A. ON WELL PAD

- 1. Tank batteries - None
- 2. Production facilities will be set on location if the well is successfully completed for production. Facilities will consist of well head valves, separator, dehy, 210 Bbl condensate tank, meter house and attaching piping. See attached facility diagram.
- 3. Oil gathering lines - None
- 4. Gas gathering lines - A 4 1/2" gathering line will be buried from dehy to the edge of the location.
- 5. Injection lines - None
- 6. Disposal lines - None
- 7. Surface pits - None

B. OFF WELL PAD

- 1. Proposed location of attendant off pad flowlines shall be flagged prior to archaeological clearance.
- 2. A 4 1/2" OD steel above ground natural gas pipeline will be laid approximately 1900' from proposed location to a point in the SE1/4 of Section 3, T9S, R22E, where it will tie into Questar Pipeline Co.'s existing line. Proposed pipeline crosses State of Utah administered lands within the Chapita Wells Unit, thus a Right-of-Way grant will be not be required.

3. Proposed pipeline will be a 4 1/2" OD steel, welded line laid on the surface.
4. Protective measures and devices for livestock and wildlife will be taken and/or installed where required.

If storage facilities/tank batteries are constructed on this lease, the facility/battery or the well pad shall be surrounded by a containment dike of sufficient capacity to contain, at a minimum, the entire contents of the largest tank within the facility/battery, unless more stringent protective requirements are deemed necessary by the authorized officer.

The production facilities will be placed on the East end of the location.

5. LOCATION & TYPE OF WATER SUPPLY

- A. Water supply will be from permitted water source. Produced water from the Chapita Wells and Stagecoach Units will also be used.
 - B. Water will be hauled by a licensed trucking company.
 - C. No water well will be drilled on lease.
- # Target Trucking # 49-1501
per op. 6-11-99. JC*

6. SOURCE OF CONSTRUCTION MATERIAL

- A. All construction material for this location and access road will be of native borrow and soil accumulated during the construction of the location.
- B. No mineral materials will be required.

7. METHODS OF HANDLING WASTE DISPOSAL

A. METHODS AND LOCATION

1. Cuttings will be confined in the reserve pit.
 2. A portable toilet will be provided for human waste during the drilling and completion of the well. Disposal will be at the Vernal sewage disposal plant.
 3. Burning will not be allowed. Trash and other waste material will be contained in a wire mesh cage and disposed of at an approved waste disposal facility.
 4. All chemicals will be disposed of at an authorized disposal site. Drip pans and absorbent pads will be used on the drilling rig to avoid leakage of oil to the pit.
- B. Water from drilling fluids and recovered during testing operations will be disposed of by either evaporating in the reserve pit or be removed and disposed of at an authorized disposal site. Introduction of well bore hydrocarbons to the reserve pit will be avoided by flaring them off in the flare pit at the time of recovery.

Burning of trash will not be allowed. All trash must be contained in a trash cage and hauled away to an approved disposal site at the completion of the drilling activities.

The reserve pit will be constructed so as not to leak, break, or allow discharge.

The reserve pit shall not be lined.

8. **ANCILLARY FACILITIES**

A. No airstrips or camps are planned for this well.

9. **WELLSITE LAYOUT**

- A. Refer to attached well site plat for related topography cuts and fills and cross sections.
- B. Refer to attached well site plat for rig layout and soil material stockpile location as approved on On-site.
- C. Refer to attached well site plat for rig orientation, parking areas, and access road.

The reserve pit will be located on the North side of the location. The flare pit will be located downwind of the prevailing wind direction on the North side of the location, a minimum of 100 feet from the well head and 30 feet from the reserve pit fence.

The stockpiled topsoil will be stored on the East end of the location.

Access to the well pad will be from the West.

N/A Diversion ditch(es) shall be constructed on the _____ side of the location (above/below) the cut slope, draining to the _____.

N/A Soil compacted earthen berm(s) shall be placed on the _____ side(s) of the location between the _____.

N/A The drainage(s) shall be diverted around the sides of the well pad location.

N/A The reserve pit and/or pad locations shall be constructed long and narrow for topographic reasons _____.

X Corner #8 will be rounded off to minimize excavation.

FENCING REQUIREMENTS:

All pits will be fenced according to the following minimum standards:

- A. Thirty-nine inch net wire shall be used with at least one strand of barbed wire on top of the net wire. (Barbed wire is not necessary if pipe or some type of reinforcement rod is attached to the top of the entire fence).

- B. The net wire shall be no more than 2 inches above the ground. The barbed wire strand shall be 3 inches above the net wire. Total height of the fence shall be at least 42 inches.
- C. Corner posts shall be cemented and/or braced in such a manner as to keep the fence tight at all times.
- D. Standard steel, wood, or pipe posts shall be used between the corner braces. Maximum distance between any two posts shall be no greater than 16 feet.
- E. All wire shall be stretched by using a stretching device before it is attached to the corner posts.

The reserve pit fencing will be on the three sides during drilling operations and on the fourth side when the rig moves off the location. Pits will be fenced and maintained until clean-up.

10. PLANS FOR RESTORATION OF SURFACE

A. PRODUCING LOCATION

Immediately upon well completion, the location and surrounding area will be cleared of all unused tubing, equipment, debris, materials, trash, and junk not required for production.

Immediately upon well completion, any hydrocarbons on the pit shall be removed in accordance with CFR 3162.7-1.

If a plastic nylon reinforced liner is used, it shall be torn and perforated before backfilling of the reserve pit.

11. SURFACE OWNERSHIP

Access road: State of Utah

Location: State of Utah

12. OTHER INFORMATION

- A. Enron Oil & Gas Company will inform all persons in the area who are associated with this project that they are subject to prosecution for knowingly disturbing historic or archaeological sites, or for collecting artifacts. If historic or archaeological materials are uncovered during construction, the operator will immediately stop work that might further disturb such materials, and contact the AO. Within five working days the AO will inform the operator as to:

- whether the materials appear eligible for the National Register of Historic Places;

-the mitigation measures the operator will likely have to undertake before the site can be used.

-a time frame for the AO to complete an expedited review under 36 CFR 800.11 to confirm, through the State Historic Preservation Officer, that the findings of the AO are correct and that mitigation is appropriate.

If the operator wished, at any time, to relocate activities to avoid the expense of mitigation and/or the delays associated with this process, the AO will assume responsibility for whatever recordation and stabilization of the exposed materials that may be required. Otherwise, the operator will be responsible for mitigation costs. The AO will provide technical and procedural guidelines for the conduct of mitigation. Upon verification from the AO that required mitigation has been completed, the operator will then be allowed to resume construction.

Additional Surface Stipulations

- N/A No construction or drilling activities shall be conducted between _____ and _____ because of _____.
- N/A No surface occupancy will be allowed within 1,000 feet of any sage grouse strutting ground.
- N/A No construction or exploration activities are permitted within a 1.5 mile radius of sage grouse strutting grounds from April 1 to June 30.
- N/A There shall be no surface disturbance within 600 feet of live water (includes stock tanks, springs, and guzzlers).
- N/A No cottonwood trees will be removed or damaged.
- N/A Pond will be constructed according to BIA specifications approximately _____ feet _____ of the location, as flagged on the onsite.

LESSEE'S OR OPERATOR'S REPRESENTATIVE AND CERTIFICATION

<u>OPERATIONS</u>		<u>PERMITTING</u>
Enron Oil & Gas Company	Enron Oil & Gas Company	Ed Trotter
P.O. Box 250	P.O. Box 1815	P.O. Box 1910
Big Piney, WY 83113	Vernal, UT 84078	Vernal, UT 84078
Jim Schaefer	George McBride	Telephone: (435)789-4120
Telephone (307)276-3331	Telephone (435)789-0790	Fax: (435)789-1420

All lease or unit operations will be conducted in such a manner that full compliance is made with all applicable laws, regulations, Onshore Oil and Gas Orders, the approval plan of operations, and any applicable Notice to Lessees. Enron Oil & Gas Company is fully responsible for the actions of their subcontractors. A copy of these conditions will be furnished to the field representative to insure compliance.

Certification

I hereby certify that I, or persons under my direct supervision, have inspected the proposed drillsite and access route; that I am familiar with the conditions that presently exist; that the statements made in the Plan are, to the best of my knowledge, true and correct; and that the work associated with the operations proposed herein will be performed by Enron Oil & Gas Company and its contractors and subcontractors in conformity with this Plan and the terms and conditions under which it is approved.


5-28-1999

Date

Paul L. Grotter

SITE FACILITY DIAGRAM
CHAPITA WELLS UNIT #544-2F
SEC. 2, T9S, R22E, NW/4SW/4
UINTAH COUNTY, UTAH
STATE LEASE NO. ML-3077

(Site Security Plan is on file at Enron's Vernal Office)

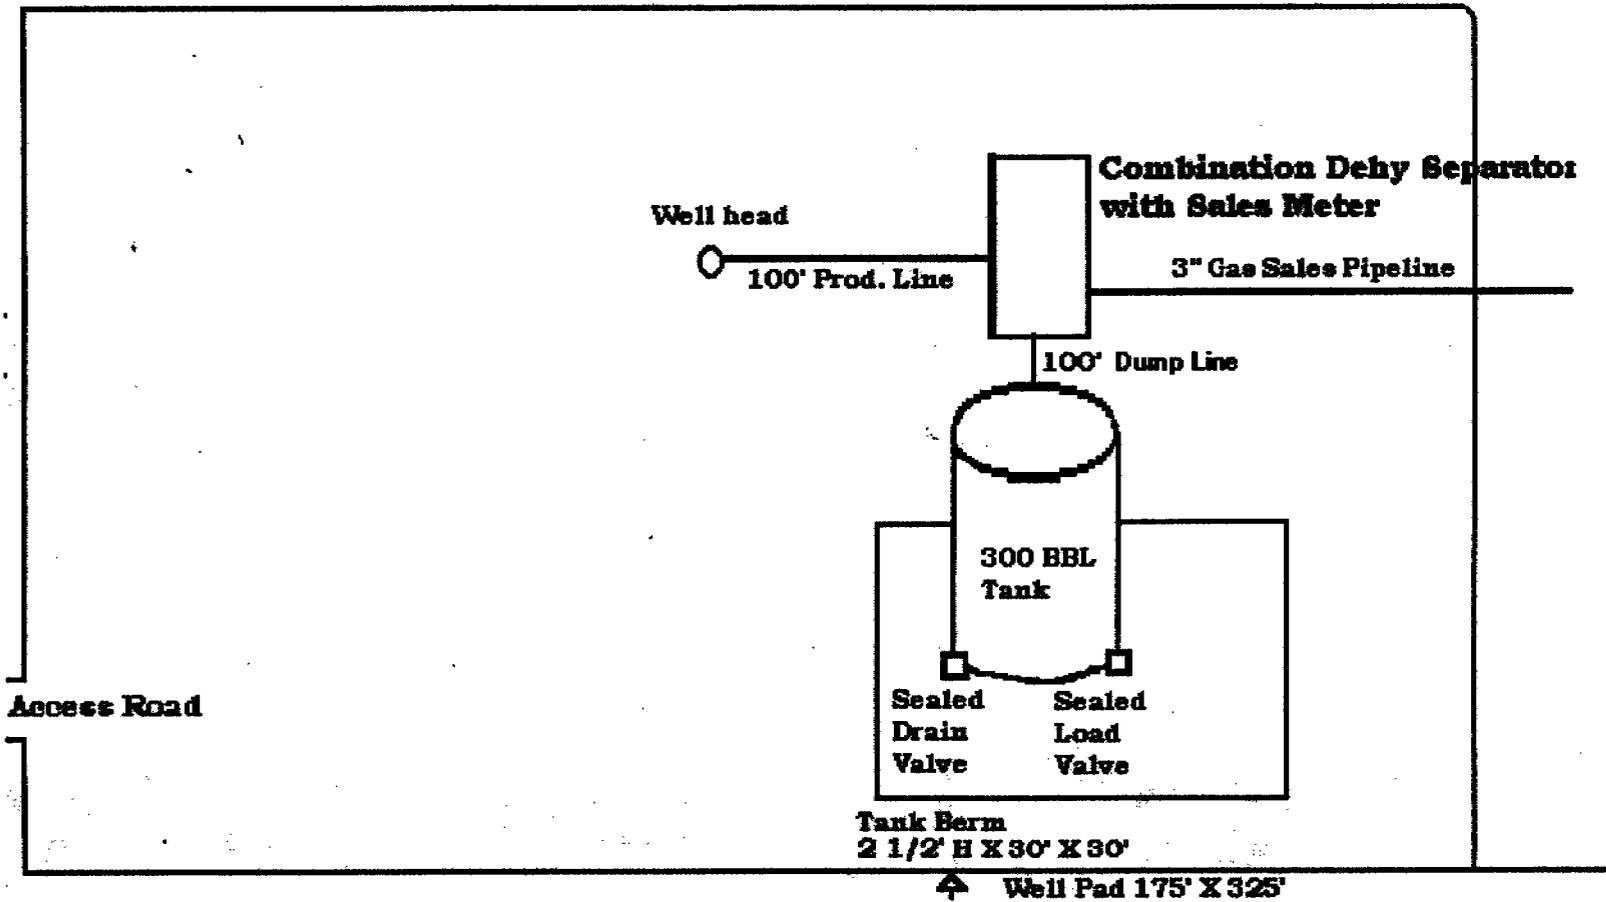


ENRON OIL & GAS CO.

LOCATION LAYOUT FOR

CWU #544-2F

SECTION 2, T9S, R22E, S.L.B.&M.



2407' FSL 509' FWL

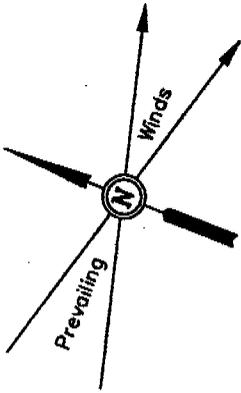

SCALE: 1" = 50'
DATE: 2-3-99
Drawn By: C.B.T.

NOTE:

Flare Pit is to be located a min. of 100' from the Well Head.

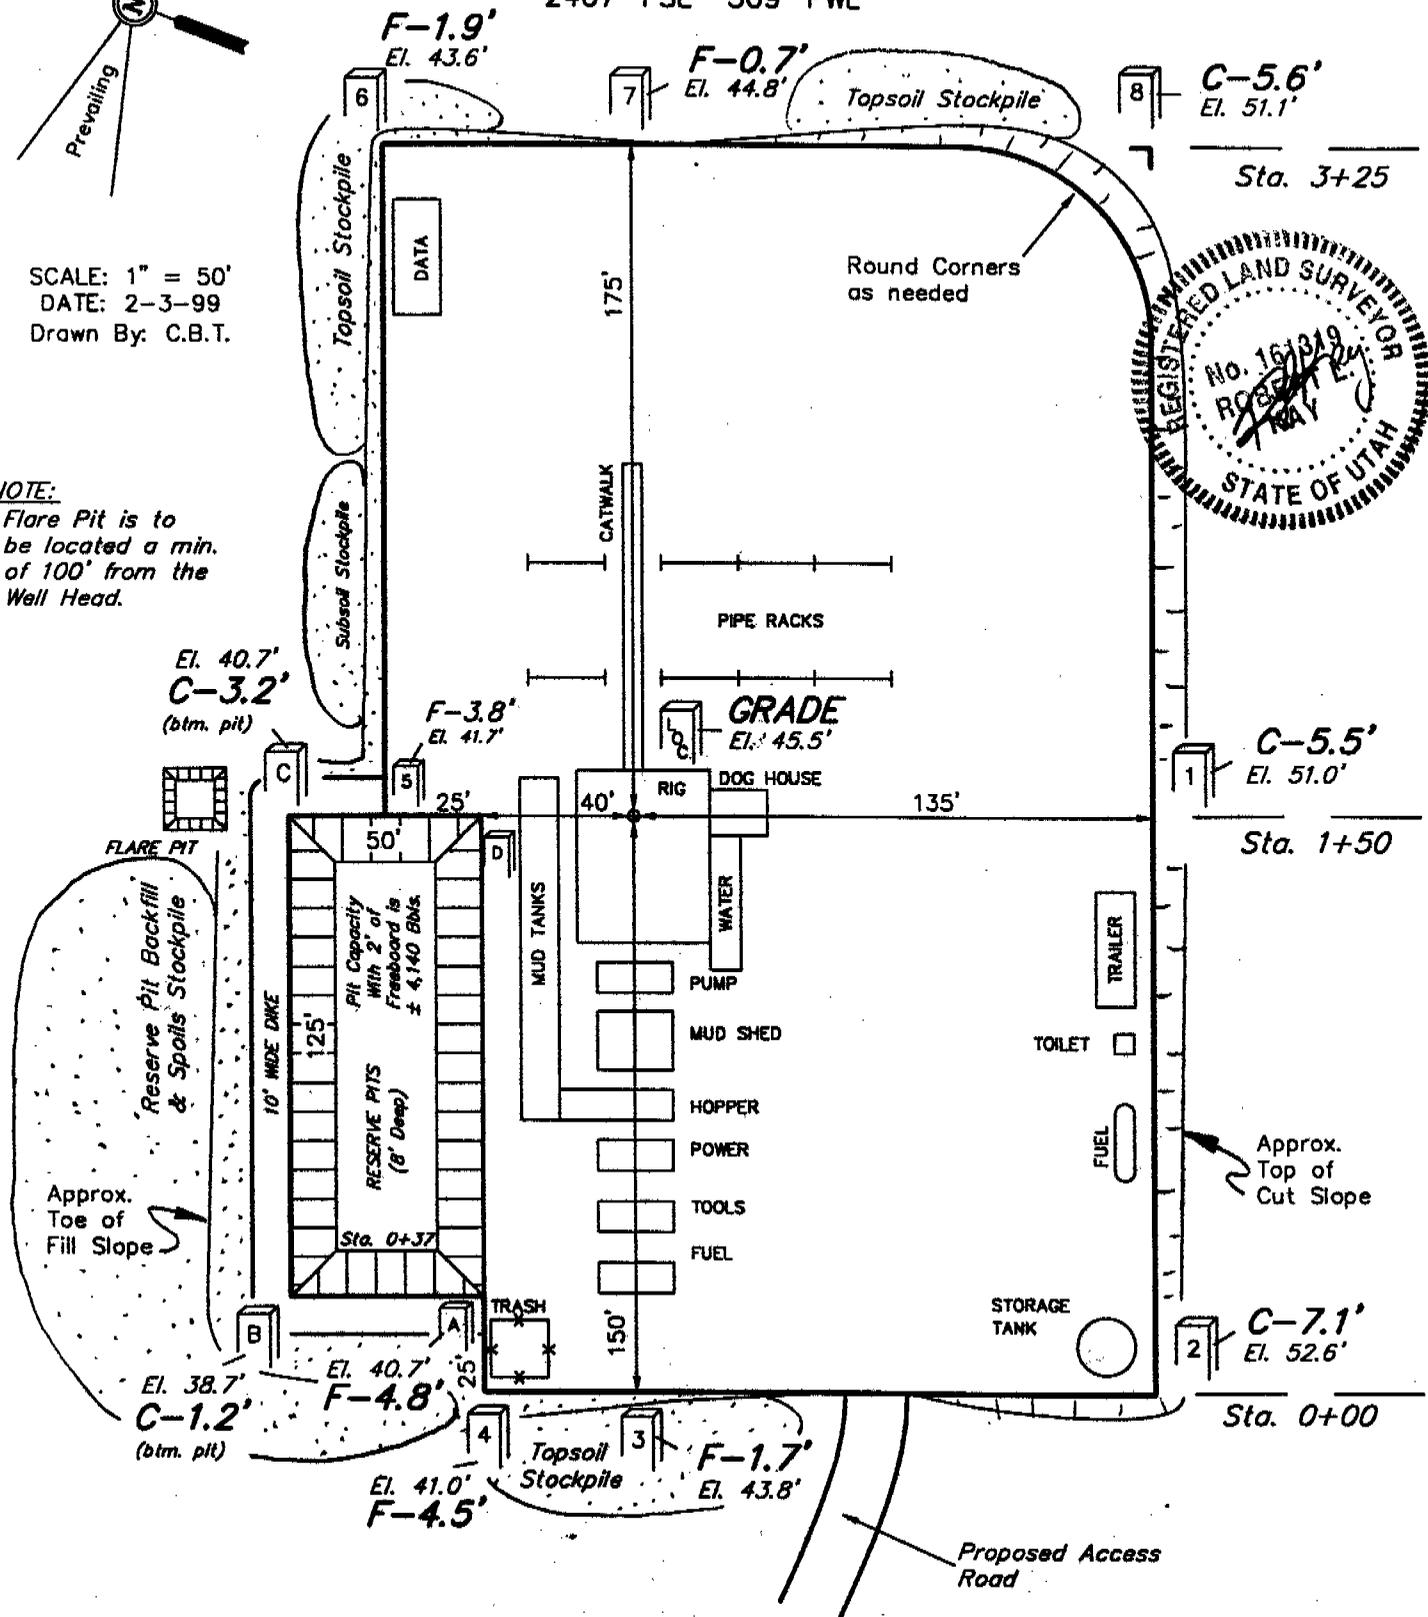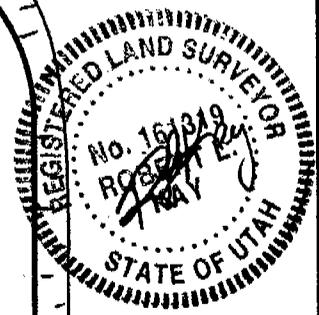


Elev. Ungraded Ground at Location Stake = 4845.5'

Elev. Graded Ground at Location Stake = 4845.5'

UINTAH ENGINEERING & LAND SURVEYING
85 So. 200 East • Vernal, Utah 84078 • (435) 789-1017





ENRON OIL & GAS CO.
TYPICAL CROSS SECTIONS FOR

CWU #544-2F
 SECTION 2, T9S, R22E, S.L.B.&M.
 2407' FSL 509' FWL

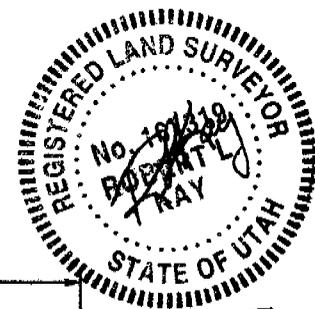

1" = 20'
 X-Section
 Scale
 1" = 50'

DATE: 2-3-99
 Drawn By: C.B.T.

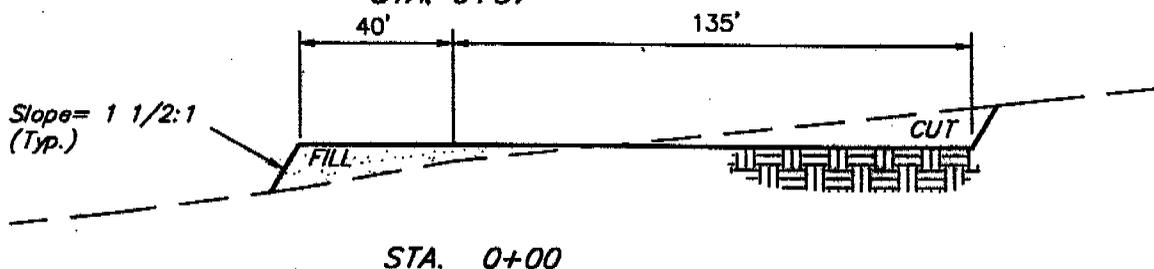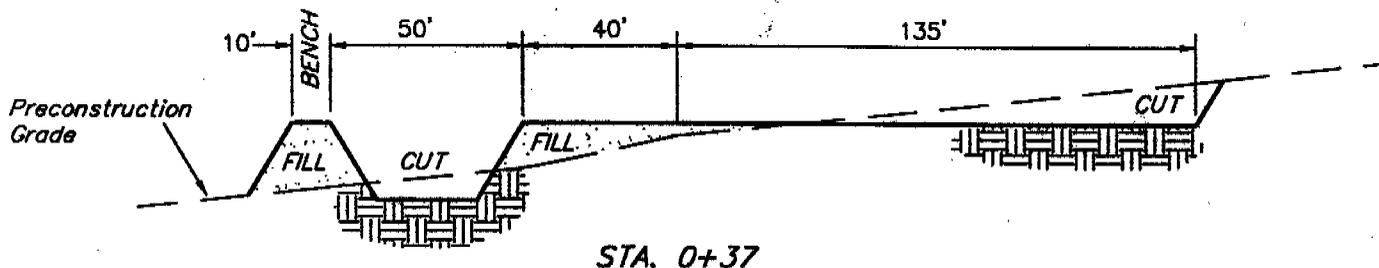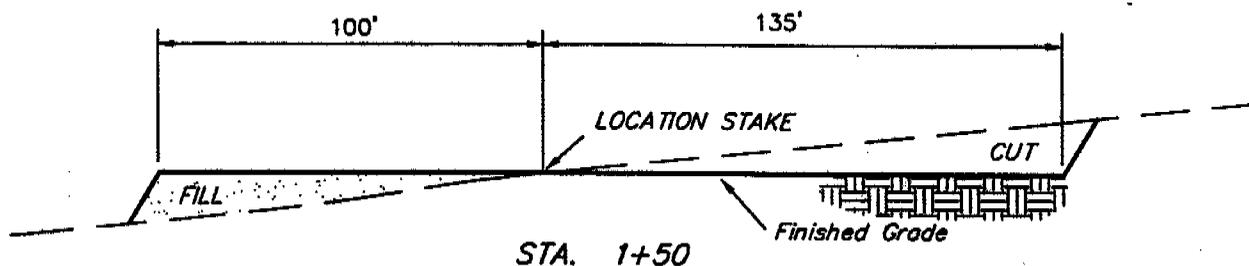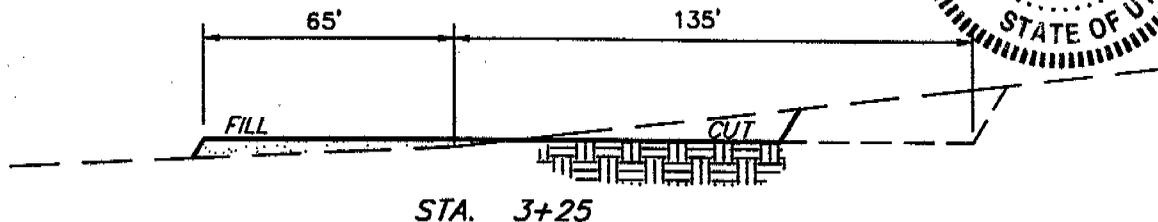

NOTE:


Topsoil should not be Stripped Below Finished Grade on Substructure Area.

APPROXIMATE YARDAGES

(6") Topsoil Stripping	=	1,250 Cu. Yds.
Remaining Location	=	3,710 Cu. Yds.
TOTAL CUT	=	4,960 CU.YDS.
FILL	=	2,900 CU.YDS.

EXCESS MATERIAL AFTER 5% COMPACTION	=	1,910 Cu. Yds.
Topsoil & Pit Backfill (1/2 Pit Vol.)	=	1,900 Cu. Yds.
EXCESS UNBALANCE (After Rehabilitation)	=	10 Cu. Yds.

UINTAH ENGINEERING & LAND SURVEYING
 85 So. 200 East • Vernal, Utah 84078 • (435) 789-1017

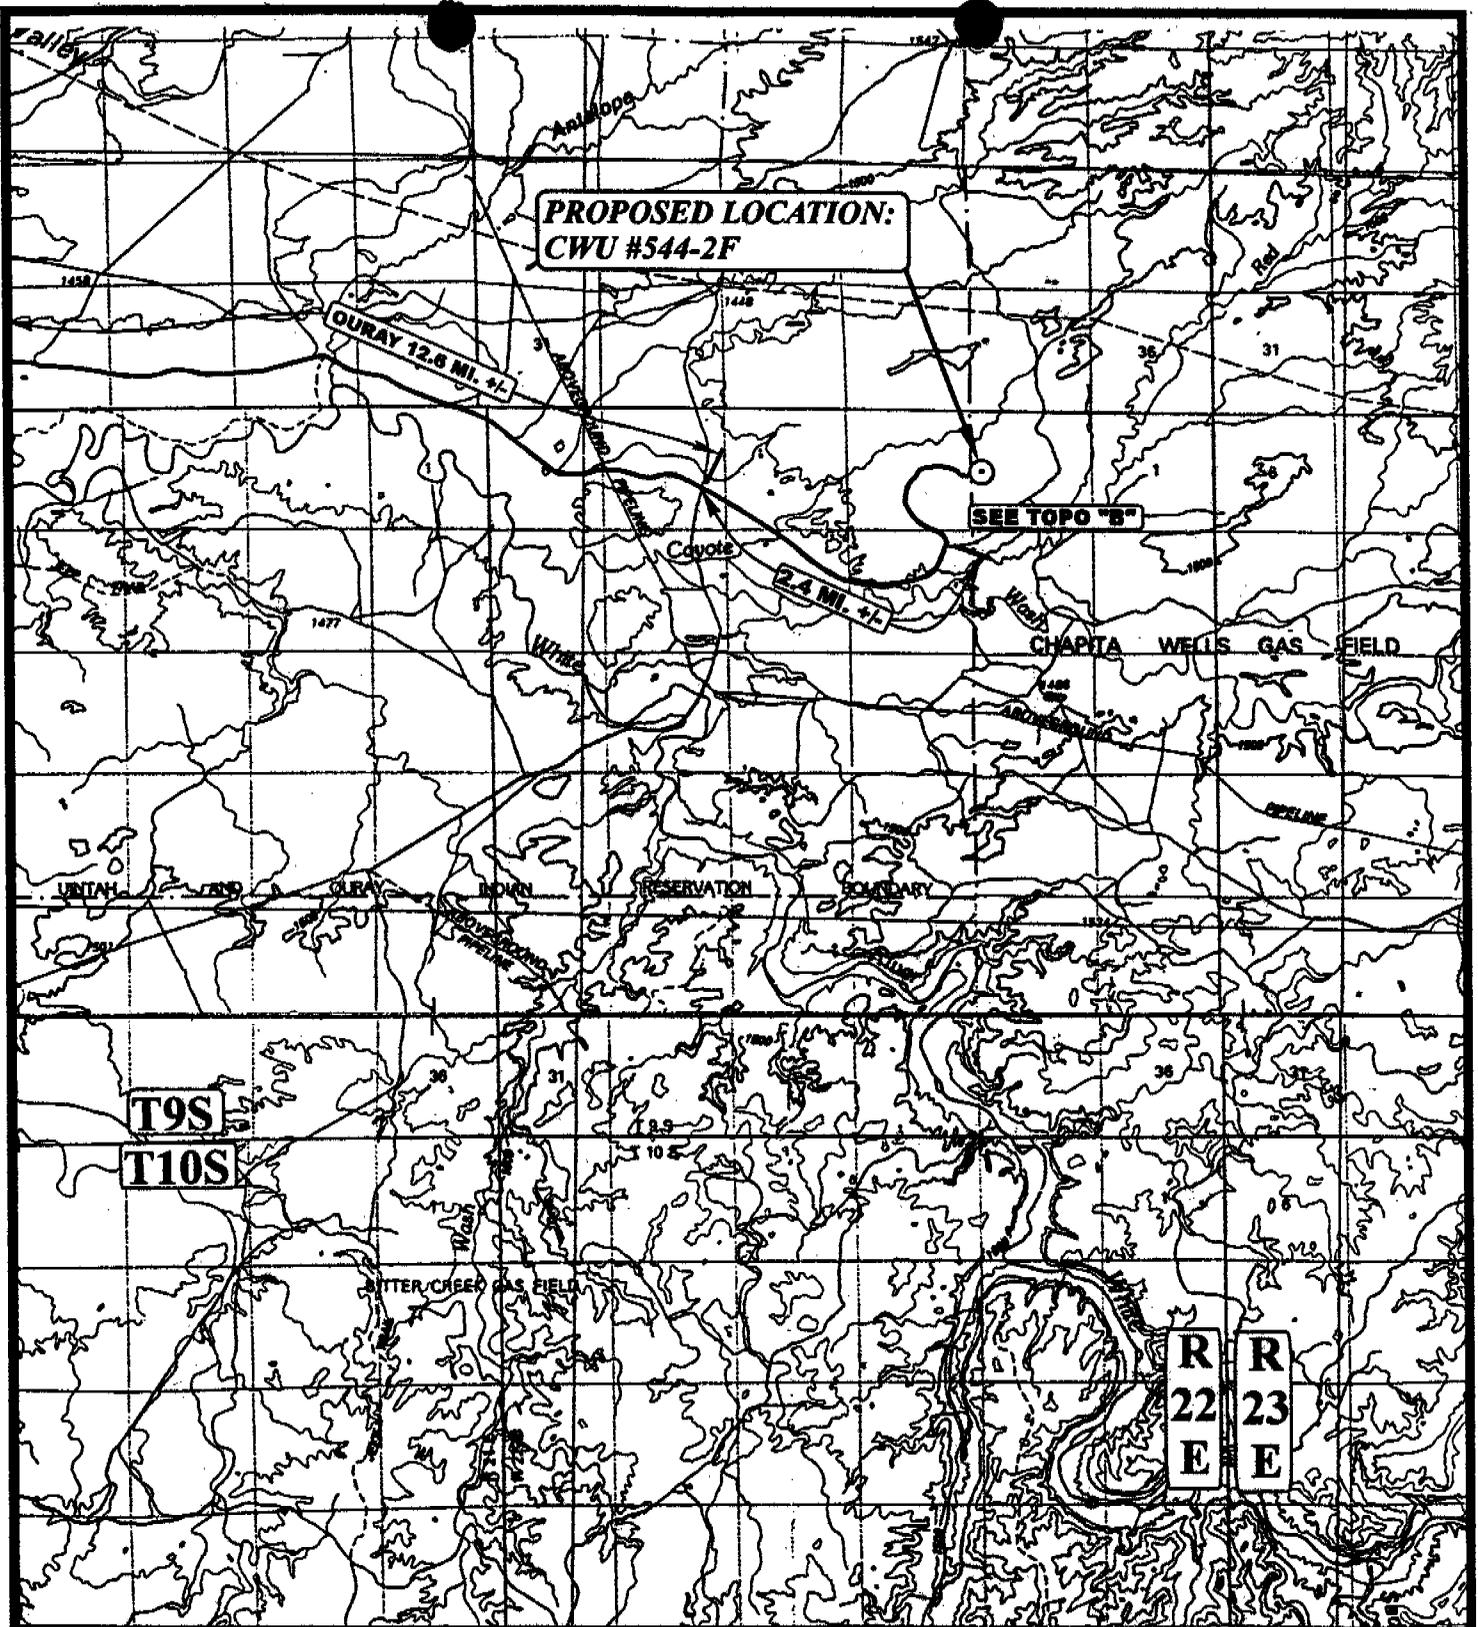

LEGEND:

⊙ PROPOSED LOCATION

ENRON OIL & GAS CO.

CWU #544-2F
 SECTION 2, T9S, R22E, S.L.B.&M.
 2407' FSL 509' FWL



Uintah Engineering & Land Surveying
 85 South 200 East Vernal, Utah 84078
 (435) 789-1017 • FAX (435) 789-1813




TOPOGRAPHIC
MAP

2	3	99
MONTH	DAY	YEAR

SCALE: 1:100,000 | DRAWN BY: D.COX | REVISED: 09-00-00



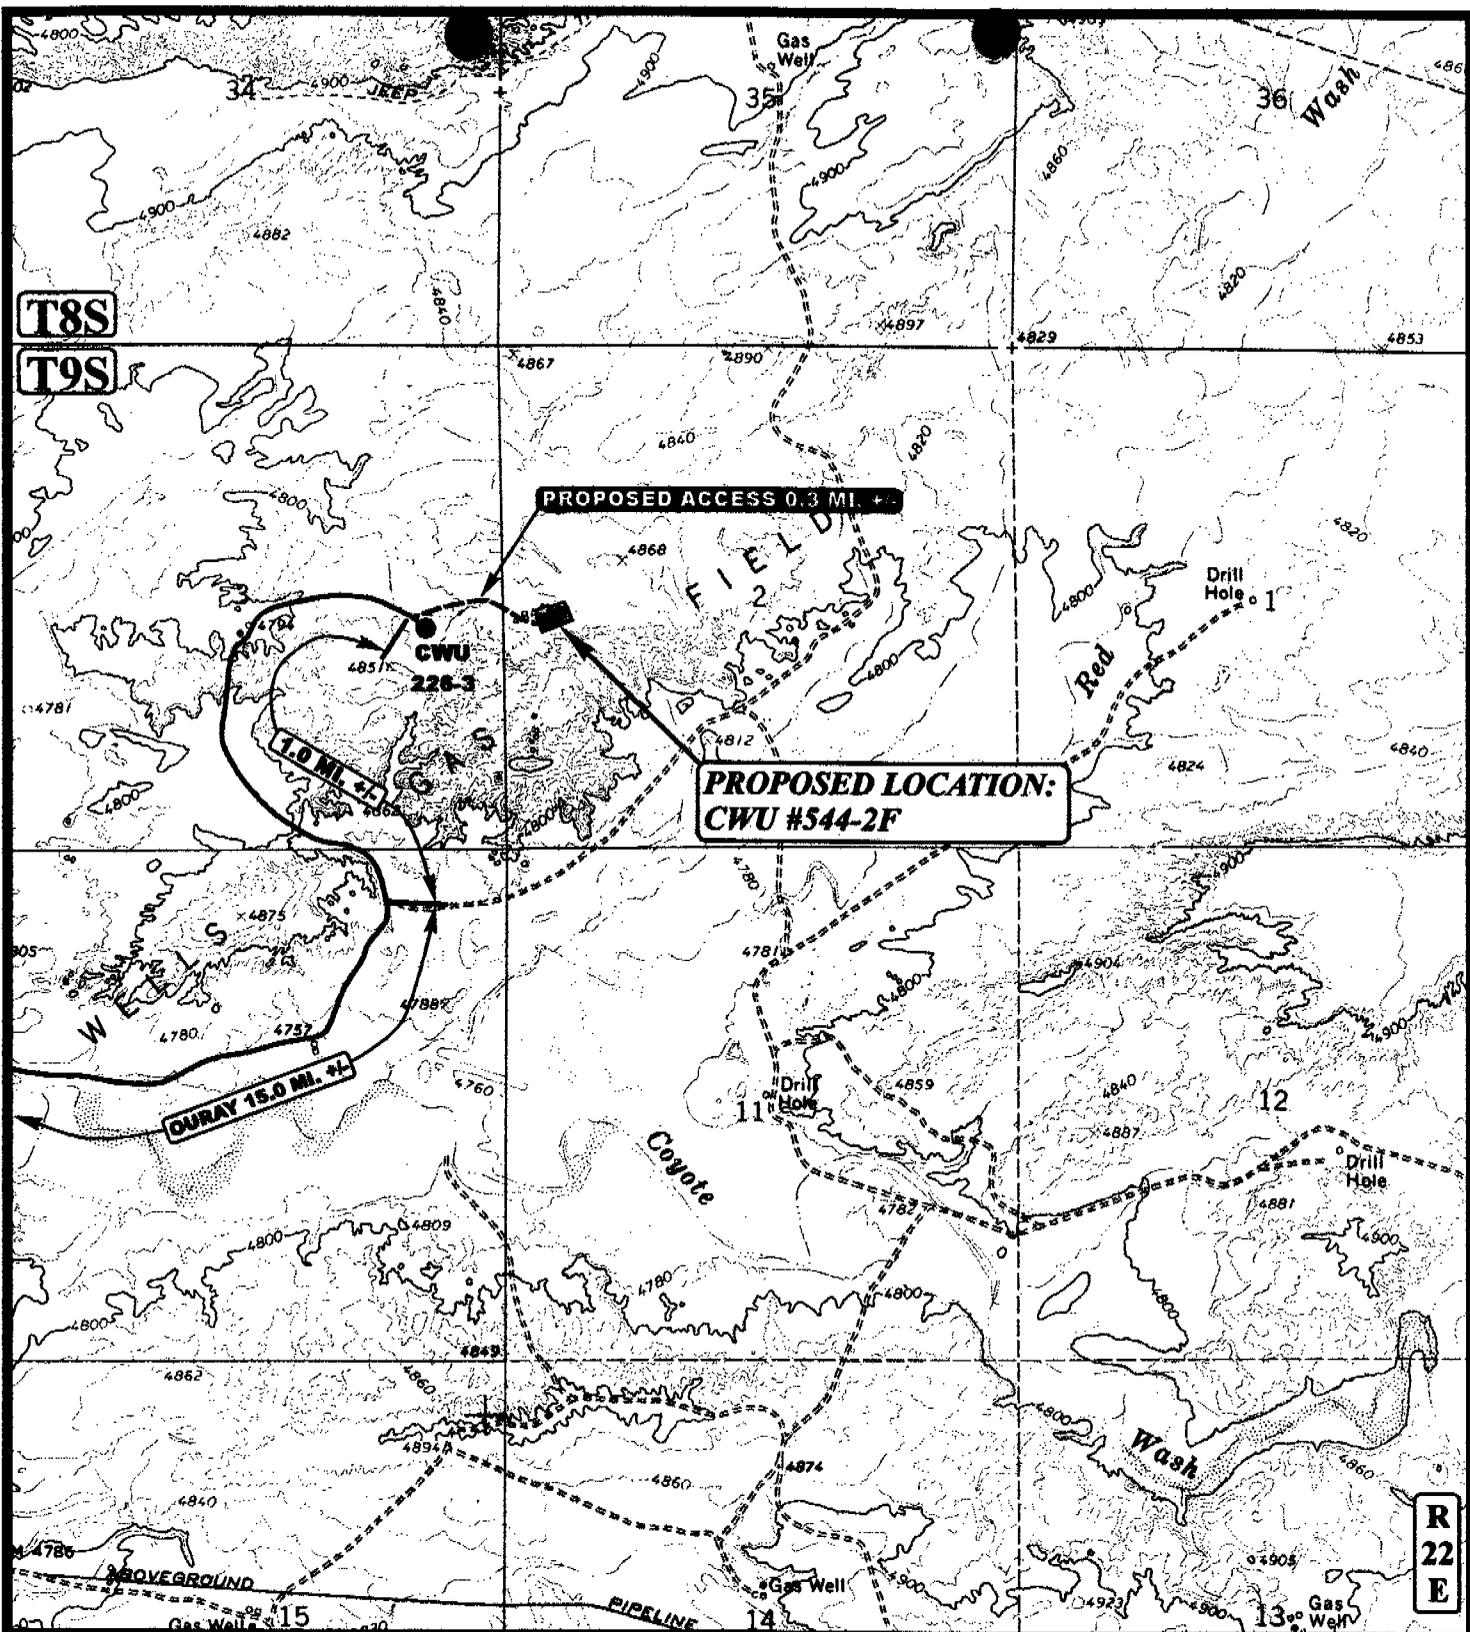

LEGEND:

- PROPOSED ACCESS ROAD
- EXISTING ROAD



Uintah Engineering & Land Surveying
 85 South 200 East Vernal, Utah 84078
 (801) 789-1017 * FAX (801) 789-1018




ENRON OIL & GAS CO.

CWU #544-2F
SECTION 2, T9S, R22E, S.L.B.&M.
240' FSL 509' FWL

TOPOGRAPHIC	2	3	99	B
	<small>MONTH</small>	<small>DAY</small>	<small>YEAR</small>	
MAP				
SCALE: 1" = 200'				
DRAWN BY: D.COX				
REVISED: 00-00-00				
TOPO				

T9S

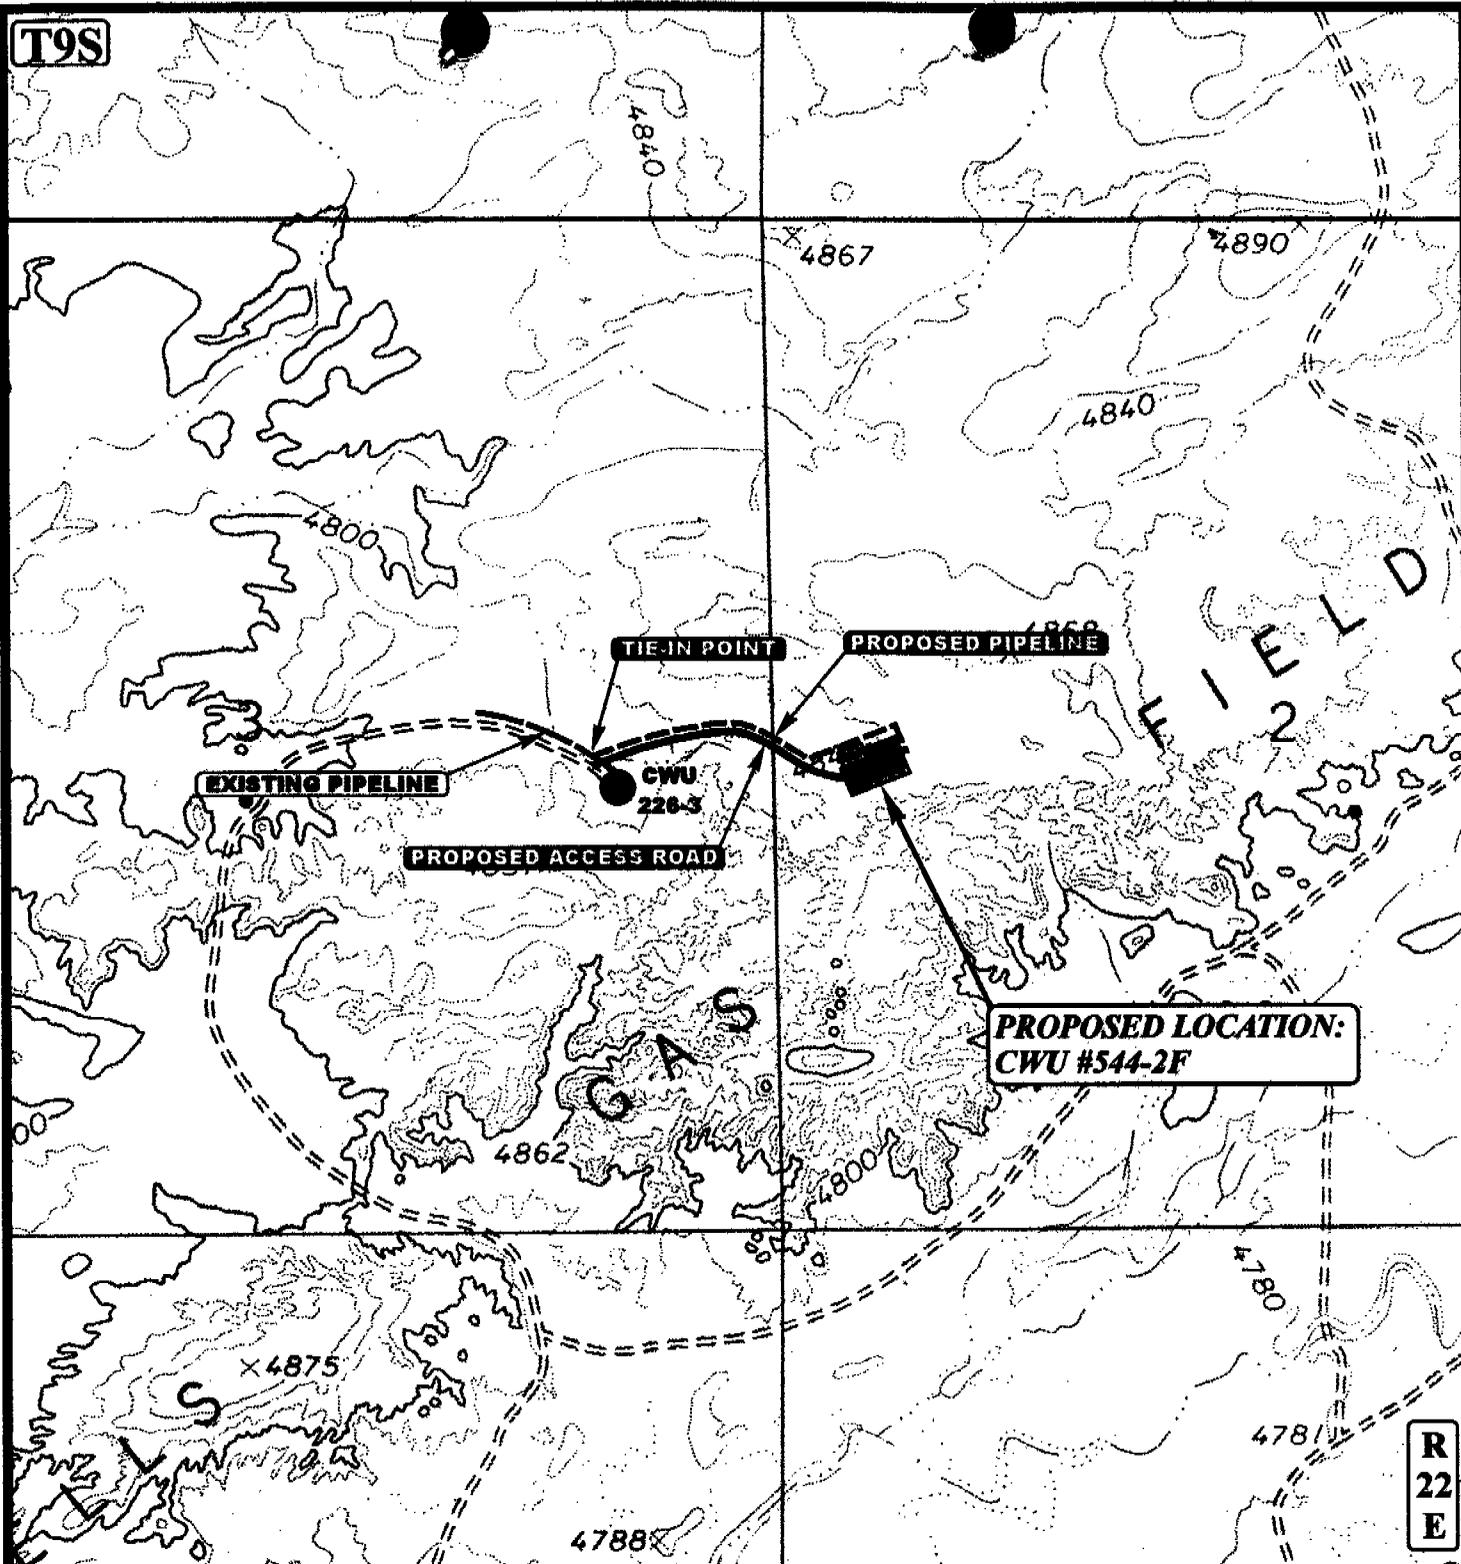

APPROXIMATE TOTAL PIPELINE DISTANCE = 1,900' +/-

LEGEND:

-  EXISTING PIPELINE
-  PROPOSED PIPELINE
-  PROPOSED ACCESS

ENRON OIL & GAS CO.

CWU #544-2F
 SECTION 2, T9S, R22E, S.L.B.&M.
 2407' FSL 509' FWL



Uintah Engineering & Land Surveying
 85 South 200 East Vernal, Utah 84078
 (801) 789-1017 * FAX (801) 789-1018

TOPOGRAPHIC
MAP

2	3	99
MONTH	DAY	YEAR

SCALE: 1" = 1000' DRAWN BY: D.COX [REVISED: 00-00-00]

D
 10100

WORKSHEET
APPLICATION FOR PERMIT TO DRILL

APD RECEIVED: 06/04/1999

API NO. ASSIGNED: 43-047-33351

WELL NAME: CWU 544-2F
 OPERATOR: ENRON OIL & GAS CO (N0401)
 CONTACT: Ed Trotter (435) 789-4120

PROPOSED LOCATION:
 NWSW 02 - T09S - R22E
 SURFACE: 2407-FSL-0509-FWL
 BOTTOM: 2407-FSL-0509-FWL
 UINTAH COUNTY
 NATURAL BUTTES FIELD (630)

INSPECT LOCATN BY: / /		
TECH REVIEW	Initials	Date
Engineering	<i>ET</i>	7-8-99
Geology		
Surface		

LEASE TYPE: STA
 LEASE NUMBER: ML-3077
 SURFACE OWNER: State

PROPOSED FORMATION: WSTC

RECEIVED AND/OR REVIEWED:

Plat

Bond: Fed[] Ind[] Sta Fee[]
 (No. 99-0921)

Potash (Y/N)

Oil Shale (Y/N) *190-5(B)

Water Permit
 (No. 49-1501)

RDCC Review (Y/N)
 (Date: _____)

Fee Surf Agreement (Y/N)

LOCATION AND SITING:

R649-2-3. Unit Chapita Wells

R649-3-2. General

R649-3-3. Exception

Drilling Unit
 Board Cause No: _____
 Date: _____

R649-3-11. Directional Drill

COMMENTS: Need Presite. (Conducted 6-23-99)
* Board Appr. Cause No. 179-8 6-23-99; awaiting final order; will suspend Gen. St. spacing and grant appr. under R649-2-3 Unit.

STIPULATIONS: ① STATEMENT OF BASIS




**Enron Oil & Gas
Company**

600 Seventeenth Street, Ste. 1100 N
Denver, CO 80202
(303) 572-9000
Fax (303) 824-5400

June 4, 1999
FEDERAL EXPRESS

State of Utah
Division of Oil, Gas and Mining
1594 West North Temple, Suite 1210
P.O. Box 145801
Salt Lake City, Utah 84114-5801

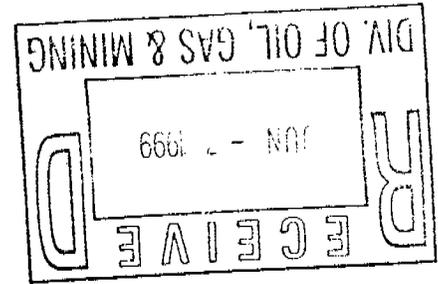

Attention: Mr. John Baza

RE: Request for Exception to Location
and Siting of Wells
Chapita Wells Unit
T9S-R22E, SLM
Uintah County, Utah
1500-G06

Gentlemen:

As you know, the Utah Division of Oil, Gas and Mining has, for many years, treated wells drilled pursuant to Bureau of Land Management-approved Plans of Development within approved federal exploratory units in the State of Utah as being exempt from both General Rule R649-3-2 and Special Orders of the Board of Oil, Gas and Mining establishing oil or gas well drilling units or authorizing different well density or location patterns; but, it is now requiring all permitting inside, as well as outside, of federal exploratory units be conducted in strict compliance with the Oil and Gas Conservation Rules and Regulations.

Enron is the designated Unit Operator of the Chapita Wells Unit, an approved federal exploratory unit which was originally formed in 1951. All tracts within the Unit Area are fully committed to the Chapita Wells Unit Agreement and Unit Operating Agreement. Enron has continuously employed at least one drilling rig within the Chapita Wells Unit and surrounding areas in the Uinta Basin since 1997. During 1999, Enron anticipates drilling forty-five (45) Wasatch formation wells within the Chapita Wells Unit pursuant to its 1999 Plan of Development approved by the Bureau of Land Management (copy enclosed); four (4) of these wells, which are more particularly described in Exhibits "A" through "D" attached hereto and made a part hereof for all purposes, are expressly included in this Plan.

DIVISION OF OIL, GAS AND MINING
APPLICATION FOR PERMIT TO DRILL
STATEMENT OF BASIS

Operator Name: ENRON OIL & GAS COMPANY

Well Name & Number: CWU 544-2F

API Number: 43-047-33351

Location: 1/4, 1/4 NW/SW Sec. 2 T. 9S R. 22E

Geology/Ground Water:

Division of Water Rights records show no water wells in this area. The base of the moderately saline water at this location is estimated to be at approximately 1350'. The proposed cement and casing program should isolate and protect any useable waters.

Reviewer: Brad Hill

Date: 7/1/99

Surface:

The pre-drill investigation of the surface was performed on 6/23/99. Ed Bonner, representing SITLA was present. Jack Lytle with the Division of Wildlife Resources was invited but did not attend. Site is not a legal location per general state siting rule due to topographic reasons (according to Ed Trotter). This site appears to be the best spot for a location in the immediate area. To build a location within the window in this quarter/quarter would be more expensive and cause more surface damage.

Reviewer: David W. Hackford

Date: 6/23/99

Conditions of Approval/Application for Permit to Drill:

1. The production casing shall be cemented to a sufficient level to protect the oil shale zone as proposed on the A.P.D.

ON-SITE PREDRILL EVALUATION
Division of Oil, Gas and Mining

OPERATOR: ENRON OIL & GAS COMPANY

WELL NAME & NUMBER: CWU 544-2F

API NUMBER: 43-047-33351

LEASE: ML-3077 **FIELD/UNIT:** NATURAL BUTTES

LOCATION: 1/4,1/4 NW/SW SEC: 2 TWP:9S RNG: 22E
509' F W L 2407' F S L

LEGAL WELL SITING: Siting and spacing rules vacated in unit.

GPS COORD (UTM): 12635240E 4435841N

SURFACE OWNER: SITLA

PARTICIPANTS:

ED TROTTER (ENRON), DAVID HACKFORD (DOGM), ED BONNER (SITLA).

REGIONAL/LOCAL SETTING & TOPOGRAPHY:

SITE IS IN A SHALLOW BOWL WITH A LOW CLAY RIDGE TO THE SOUTH AND WEST AND A SANDY RIDGE TO THE EAST. DRAINAGE IS TO THE NORTH.

SURFACE USE PLAN:

CURRENT SURFACE USE: WILDLIFE AND LIVESTOCK GRAZING. HUNTING.

PROPOSED SURFACE DISTURBANCE: LOCATION WOULD BE 325' BY 225' AND ACCESS ROAD WOULD BE 0.3 MILES.

LOCATION OF EXISTING WELLS WITHIN A 1 MILE RADIUS: SEE ATTACHED MAP FROM GIS DATABASE

LOCATION OF PRODUCTION FACILITIES AND PIPELINES: ALL PRODUCTION FACILITIES WILL BE ON LOCATION AND ADDED AFTER DRILLING WELL. PIPELINE WILL FOLLOW ACCESS ROAD AND TIE INTO EXISTING PIPELINE 0.3 MILES WEST OF SITE.

SOURCE OF CONSTRUCTION MATERIAL: ALL CONSTRUCTION MATERIAL WILL BE BORROWED FROM SITE DURING CONSTRUCTION OF LOCATION.

ANCILLARY FACILITIES: NONE WILL BE REQUIRED.

WASTE MANAGEMENT PLAN:

DRILLED CUTTINGS WILL BE SETTLED INTO RESERVE PIT. LIQUIDS FROM PIT WILL BE ALLOWED TO EVAPORATE. FORMATION WATER WILL BE CONFINED TO STORAGE TANKS. SEWAGE FACILITIES, STORAGE AND DISPOSAL WILL BE HANDLED BY COMMERCIAL CONTRACTOR. TRASH WILL BE CONTAINED IN TRASH BASKETS AND HAULED TO AN APPROVED LAND FILL.

ENVIRONMENTAL PARAMETERS:

AFFECTED FLOODPLAINS AND/OR WETLANDS: NONE

FLORA/FAUNA: LESS THAN 1% GROUND COVER-SALTBRUSH, SHADSCALE, PRONGHORN, RODENTS, COYOTES, SONGBIRDS, RAPTORIAL BIRDS.

SOIL TYPE AND CHARACTERISTICS: LIGHT GRAY NEARLY WHITE SANDY CLAY.

SURFACE FORMATION: UINTA FORMATION

EROSION/SEDIMENTATION/STABILITY: MINOR NATURAL EROSION ALONG CLAY RIDGE ADJACENT TO SITE. SEDIMENTATION AND STABILITY ARE NOT A PROBLEM AND LOCATION CONSTRUCTION SHOULDN'T CAUSE ANY INCREASE IN STABILITY OR EROSION PROBLEMS.

PALEONTOLOGICAL POTENTIAL: NONE OBSERVED

RESERVE PIT:

CHARACTERISTICS: 125' BY 50' AND 8' DEEP.

LINER REQUIREMENTS (Site Ranking Form attached): A LINER WILL NOT BE REQUIRED FOR RESERVE PIT.

SURFACE RESTORATION/RECLAMATION PLAN:

AS PER STATE TRUST LANDS.

SURFACE AGREEMENT: STATE TRUST LANDS.

CULTURAL RESOURCES/ARCHAEOLOGY: SITE WAS INSPECTED BY JIM

TRUESDALE, AN INDEPENDENT ARCHAEOLOGICAL CONSULTANT. A REPORT OF THIS INVESTIGATION WILL BE PLACED ON FILE.

OTHER OBSERVATIONS/COMMENTS:

THE PRE-DRILL INVESTIGATION TOOK PLACE ON A WARM SUNNY DAY.

ATTACHMENTS:


PHOTOS OF SITE WILL BE PLACED ON FILE.

DAVID W. HACKFORD
DOGM REPRESENTATIVE


11:00 AM-6/23/99
DATE/TIME

**Evaluation Ranking Criteria and Ranking Score
For Reserve and On-site Pit Liner Requirements**


<u>Site-Specific Factors</u>	<u>Ranking</u>	<u>Site Ranking</u>
Distance to Groundwater (feet)		
>200	0	
100 to 200	5	
75 to 100	10	
25 to 75	15	
<25 or recharge area	20	<u>5</u>
Distance to Surf. Water (feet)		
>1000	0	
300 to 1000	2	
200 to 300	10	
100 to 200	15	
< 100	20	<u>0</u>
Distance to Nearest Municipal Well (feet)		
>5280	0	
1320 to 5280	5	
500 to 1320	10	
<500	15	<u>0</u>
Distance to Other Wells (feet)		
>1320	0	
300 to 1320	10	
<300	20	<u>0</u>
Native Soil Type		
Low permeability	0	
Mod. permeability	10	
High permeability	20	<u>0</u>
Fluid Type		
Air/mist	0	
Fresh Water	5	
TDS >5000 and <10000	15	
TDS >10000 or Oil Base	20	
Mud Fluid containing high levels of hazardous constituents		<u>5</u>
Drill Cuttings		
Normal Rock	0	
Salt or detrimental	10	<u>0</u>
Annual Precipitation (inches)		
<10	0	
10 to 20	5	
>20	10	<u>0</u>
Affected Populations		
<10	0	
10 to 30	6	
30 to 50	8	
>50	10	<u>0</u>
Presence of Nearby Utility		
Conduits		
Not Present	0	
Unknown	10	
Present	15	<u>0</u>
Final Score		<u>10</u>

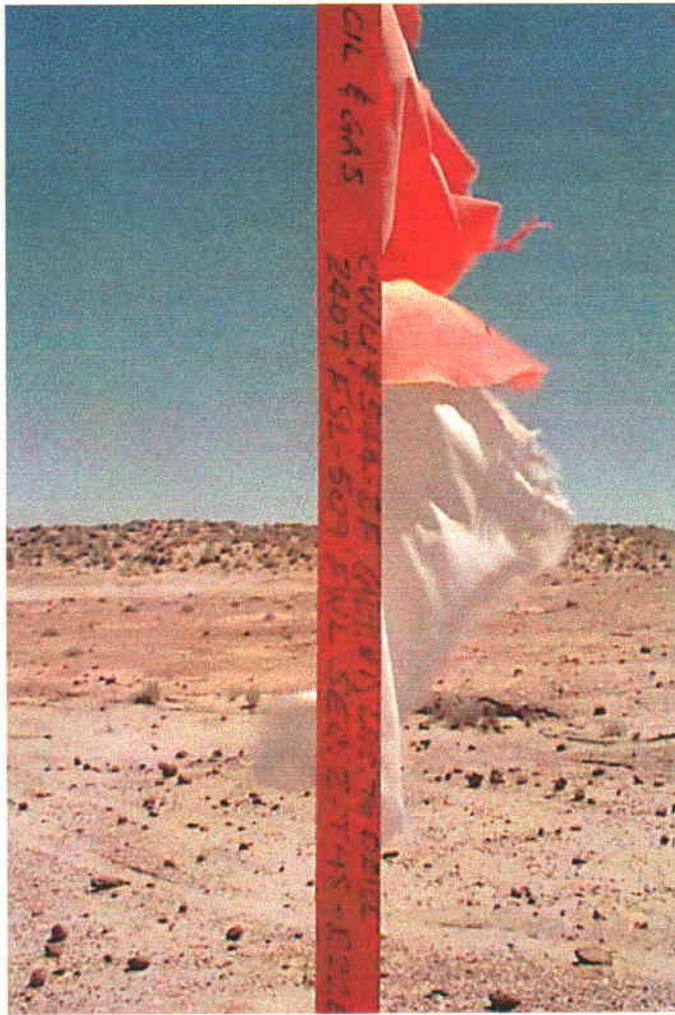



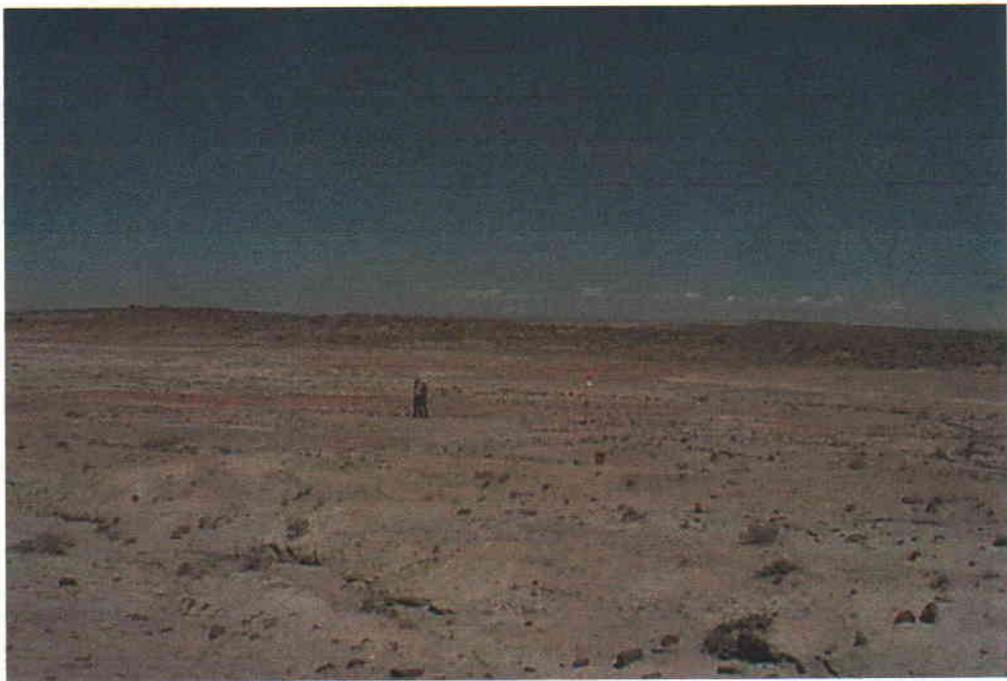



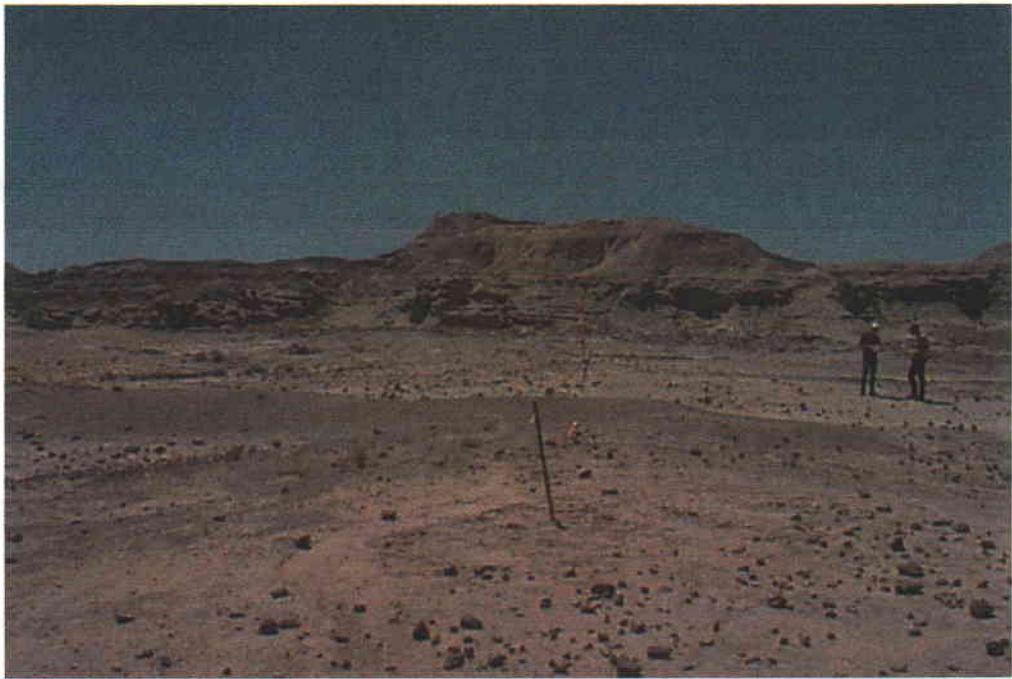

Well name:	799 Enron CWU 544-2F		Project ID:
Operator:	Enron		43-047-33352/1
String type:	Production		
Location:	Uintah Co.		

Design parameters:

Collapse

Mud weight: 8.600 ppg
 Design is based on evacuated pipe.

Minimum design factors:

Collapse:

Design factor 1.125

Burst:

Design factor 1.00

Environment:

H2S considered? No
 Surface temperature: 75 °F
 Bottom hole temperature: 165 °F
 Temperature gradient: 1.40 °F/100ft
 Minimum section length: 220 ft

Cement top: 1,667 ft

Burst

Max anticipated surface pressure: 0 psi
 Internal gradient: 0.447 psi/ft
 Calculated BHP 2,882 psi

No backup mud specified.

Tension:

8 Round STC: 1.80 (J)
 8 Round LTC: 1.80 (J)
 Buttress: 1.60 (J)
 Premium: 1.50 (J)
 Body yield: 1.50 (B)

Non-directional string.

Tension is based on buoyed weight.
 Neutral point: 5,624 ft

Run Seq	Segment Length (ft)	Size (in)	Nominal Weight (lbs/ft)	Grade	End Finish	True Vert Depth (ft)	Measured Depth (ft)	Drift Diameter (in)	Internal Capacity (ft³)
1	6450	4.5	10.50	J-55	ST&C	6450	6450	3.927	134.8

Run Seq	Collapse Load (psi)	Collapse Strength (psi)	Collapse Design Factor	Burst Load (psi)	Burst Strength (psi)	Burst Design Factor	Tension Load (Kips)	Tension Strength (Kips)	Tension Design Factor
1	2882	4010	1.39	2882	4790	1.66	59	132	2.24 J

Prepared by: RJK
 Utah Dept. of Natural Resources

Phone:
 FAX:

Date: July 8, 1999
 Salt Lake City, Utah

ENGINEERING STIPULATIONS: NONE

Collapse strength is based on the Westcott, Dunlop & Kemler method of biaxial correction for tension.
 Collapse is based on a vertical depth of 6450 ft, a mud weight of 8.6 ppg. The casing is considered to be evacuated for collapse purposes.
 Burst strength is not adjusted for tension.

Engineering responsibility for use of this design will be that of the purchaser.

Well name:	799 Enron CWU 544-2F		
Operator:	Enron	Project ID:	43-047-33354 (
String type:	Surface		
Location:	Uintah Co.		

Design parameters:

Collapse

Mud weight: 8.400 ppg
 Design is based on evacuated pipe.

Minimum design factors:

Collapse:

Design factor 1.125

Burst:

Design factor 1.00

Environment:

H2S considered? No
 Surface temperature: 75 °F
 Bottom hole temperature: 78 °F
 Temperature gradient: 1.40 °F/100ft
 Minimum section length: 220 ft

Cement top: Surface

Burst

Max anticipated surface pressure: -2,589 psi
 Internal gradient: 12.203 psi/ft
 Calculated BHP 96 psi

No backup mud specified.

Tension:

8 Round STC: 1.80 (J)
 8 Round LTC: 1.80 (J)
 Buttress: 1.60 (J)
 Premium: 1.50 (J)
 Body yield: 1.50 (B)

Tension is based on buoyed weight.
 Neutral point: 192 ft

Non-directional string.

Re subsequent strings:

Next setting depth: 6,300 ft
 Next mud weight: 8.500 ppg
 Next setting BHP: 2,782 psi
 Fracture mud wt: 19.250 ppg
 Fracture depth: 6,300 ft
 Injection pressure 6,300 psi

Run Seq	Segment Length (ft)	Size (in)	Nominal Weight (lbs/ft)	Grade	End Finish	True Vert Depth (ft)	Measured Depth (ft)	Drift Diameter (in)	Internal Capacity (ft³)
1	220	8.625	24.00	J-55	ST&C	220	220	7.972	10.6
Run Seq	Collapse Load (psi)	Collapse Strength (psi)	Collapse Design Factor	Burst Load (psi)	Burst Strength (psi)	Burst Design Factor	Tension Load (Kips)	Tension Strength (Kips)	Tension Design Factor
1	96	1370	14.27	96	2950	30.73	5	244	52.88 J

Prepared by: RJK
 Utah Dept. of Natural Resources

Phone:
 FAX:

Date: July 8, 1999
 Salt Lake City, Utah

ENGINEERING STIPULATIONS: NONE

Collapse strength is based on the Westcott, Dunlop & Kemler method of biaxial correction for tension.
 Collapse is based on a vertical depth of 220 ft, a mud weight of 8.4 ppg. The casing is considered to be evacuated for collapse purposes.
 Burst strength is not adjusted for tension.

Engineering responsibility for use of this design will be that of the purchaser.

799 Enron CWU 544-2F

Casing Schematic

Surface

8-5/8"
MW 8.4
Frac 19.3

TOC @
Surface
220. MD

*TOC w/
18% hole
washout*

TOC @
1245.

*Cement top w/ lead
450 SKS later @*

3.89 $\frac{ft^3}{SK}$ +

500 SK tail 50/50 PoE.

1.3 $\frac{ft^3}{SK}$ w/

*30% hole
washout*

4-1/2"
MW 8.6

Production
6450. MD



State of Utah
DEPARTMENT OF NATURAL RESOURCES
DIVISION OF OIL, GAS AND MINING

Michael O. Leavitt
Governor

Kathleen Clarke
Executive Director

Lowell P. Braxton
Division Director

1594 West North Temple, Suite 1210
PO Box 145801
Salt Lake City, Utah 84114-5801
801-538-5340
801-359-3940 (Fax)
801-538-7223 (TDD)

July 12, 1999

Enron Oil & Gas Company
P.O. Box 1815
Vernal, Utah 84078

Re: CWU 544-2F Well, 2407' FSL, 509' FWL, NW SW, Sec. 2, T. 9 S., R. 22 E., Uintah
County, Utah

Gentlemen:

Pursuant to the provisions and requirements of Utah Code Ann. 40-6-1 et seq., Utah Administrative Code R649-3-1 et seq., and the attached Conditions of Approval, approval to drill the referenced well is granted.

Appropriate information has been submitted to DOGM by the operator and administrative approval of the requested exception location is hereby granted.

This approval shall expire one year from the above date unless substantial and continuous operation is underway, or a request for extension is made prior to the expiration date. The API identification number assigned to this well is 43-047-33351.

Sincerely,

A handwritten signature in cursive script that reads "John R. Baza".

John R. Baza
Associate Director

lwp

Enclosures

cc: Uintah County Assessor
Bureau of Land Management, Vernal District Office

Operator: Enron Oil & Gas Company
Well Name & Number: CWU 544-2F
API Number: 43-047-33351
Lease: State **Surface Owner:** State
Location: NW SW **Sec.** 2 **T.** 9 S. **R.** 22 E.

Conditions of Approval

1. General

Compliance with the requirements of Utah Admin. R. 649-1 et seq., the Oil and Gas Conservation General Rules, and the applicable terms and provisions of the approved Application for Permit to Drill.

2. Notification Requirements

Notify the Division of the following actions during drilling of this well:

- . 24 hours prior to cementing or testing casing
- . 24 hours prior to testing blowout prevention equipment
- . 24 hours prior to spudding the well
- . within 24 hours of any emergency changes made to the approved drilling program
- . prior to commencing operations to plug and abandon the well

Division contacts (please leave a voice mail message if person is not available to take the call):

- . Dan Jarvis at (801) 538-5338
- . Robert Krueger at (801) 538-5274 (plugging)
- . Carol Daniels at (801) 538-5284 (spud)

3. Reporting Requirements

All required reports, forms and submittals shall be promptly filed with the Division, including but not limited to the Entity Action Form (Form 6), Report of Water Encountered During Drilling (Form 7), Weekly Progress Reports for drilling and completion operations, and Sundry Notices and Reports on Wells requesting approval of change of plans or other operational actions.

4. Compliance with the Conditions of Approval/Application for Permit to Drill outlined in the Statement of Basis (copy attached).

**UNITED STATES
DEPARTMENT OF THE INTERIOR
BUREAU OF LAND MANAGEMENT**

FORM APPROVED
Budget Bureau No. 1004-0135
Expires September 30, 1990

SUNDRY NOTICE AND REPORTS ON WELLS

Do not use this form for proposals to drill or to deepen or reentry to a different reservoir.
Use "APPLICATION FOR PERMIT --" for such proposals
SUBMIT IN TRIPLICATE

1. Type of Well

Oil WELL Gas Well Other

CONFIDENTIAL

5. Lease Designation and Serial No.
ML 3077

6. If Indian, Allottee or Tribe Name

7. If Unit or C.A., Agreement Designation
CHAPITA WELLS UNIT

8. Well Name and No.
CHAPITA WELLS UNIT 544-2F

9. API Well No.
43-407-33351

10. Field and Pool or Exploratory Area
CHAPITA WELLS/WASATCH

11. County State
UINTAH, UTAH

2. Name of Operator
ENRON OIL & GAS COMPANY

3. Address and Telephone No.
P.O. BOX 250, BIG PINEY, WY 83113 (307) 276-3331

4. Location of Well (Footage, Sec., T., R., M., or Survey Description)
*2407' FSL - 509' FWL (NW/SW)
SECTION 2, T9S, T22E*


12. CHECK APPROPRIATE BOX(es) TO INDICATE NATURE OF NOTICE, REPORT, OR OTHER DATA

TYPE OF SUBMISSION	TYPE OF ACTION
<input type="checkbox"/> NOTICE OF INTENT	<input type="checkbox"/> ABANDONMENT
<input checked="" type="checkbox"/> SUBSEQUENT REPORT	<input type="checkbox"/> RECOMPLETION
<input type="checkbox"/> FINAL ABANDONMENT NOTICE	<input type="checkbox"/> PLUGGING BACK
	<input type="checkbox"/> CASING REPAIR
	<input type="checkbox"/> ALTERING CASING
	<input checked="" type="checkbox"/> OTHER
	<input type="checkbox"/> CHANGE OF PLANS
	<input type="checkbox"/> NEW CONSTRUCTION
	<input type="checkbox"/> NON-ROUTINE FRACTURING
	<input type="checkbox"/> WATER SHUT-OFF
	<input type="checkbox"/> CONVERSION TO INJECTION
	SPUD

(Note: Report results of multiple completion on Well Completions or Recompletion Report and Log Form.)

13. Describe Proposed or Completed Operations (Clearly state all pertinent details and give pertinent dates, including estimated date of starting any proposed work if well is directionally drilled give subsurface locations and measured and true vertical depths for all markers and zones pertinent to this work).

Enron Oil & Gas Company spudded 11" surface hole at the subject location 8/26/99. The contractor was Bill Martin Drilling. Wayne Bankert of the Vernal BLM District office and Dave Hackford of the Utah Division of Oil, Gas & Mining were notified of spud by telephone 8/26/99.

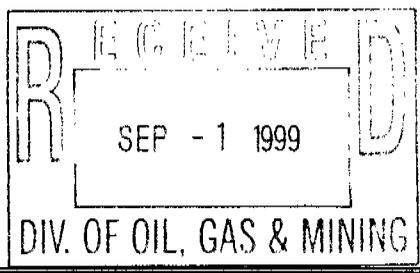

***NOTE: Enron will be using Nationwide Bond #NM 2308**

14. I hereby certify that the foregoing is true and correct

SIGNED *Roger Carlisle* TITLE *Regulatory Analyst* DATE *8/30/99*

(This space for Federal or State office use)

APPROVED BY _____ TITLE _____

CONDITIONS OF APPROVAL, IF ANY:

**Accepted by the
Utah Division of
Oil, Gas and Mining
FOR RECORD ONLY**

Title 18 U.S.C. Section 1001, makes it a crime for any person knowingly and willfully to make to any department or agency of the United States any false, fictitious or fraudulent statements or representations as to any matter within its jurisdiction.



EOG Resources, Inc.
1200 Smith Street
Houston, TX 77002

P.O. Box 4362
Houston, TX 77210-4362

October 6, 1999

VIA OVERNIGHT MAIL

Ms. Kristen Risbeck
State of Utah
Division of Oil, Gas and Mining
1594 West North Temple, Suite 1210
P. O. Box 145801
Salt Lake City, Utah 84114-5801

**RE: Blanket Oil & Gas Well Drilling Bond No. JT 1230
Merger and Name Change from Enron Oil & Gas Company
Into EOG Resources, Inc.**

Dear Ms. Risbeck:

On August 30, 1999, EOG Resources, Inc. merged with and into Enron Oil & Gas Company and Enron Oil & Gas Company changed its name to EOG Resources, Inc. Enclosed are an originally certified copy of the Certificate of Ownership and Merger evidencing this merger and name change, a Rider for Bond No. JT 1230 changing the principal to EOG Resources, Inc. and a list of wells operated by Enron Oil & Gas Company in Utah. Please update your records accordingly.


If you have any questions or need any additional information, please contact me at (713) 853-5195.

Sincerely,

Debbie Hamre

Enclosures

cc: Theresa Wysocki
Toni Miller, Denver Division
Bill Aven

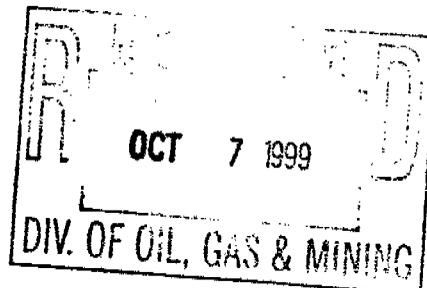

ENRON OIL & GAS COMPANY

CERTIFICATE OF NAME CHANGE

TO EOG RESOURCES, INC.

I, the undersigned, Vickie L. Graham, Assistant Secretary of EOG Resources, Inc., a corporation duly organized and existing under and by virtue of the laws of the State of Delaware and formerly known as Enron Oil & Gas Company, hereby certify that:

- (1) as Assistant Secretary I am authorized to execute this certificate on behalf of the Corporation;
- (2) attached is a true and correct copy of a Certificate of Ownership and Merger merging EOG Resources, Inc. into Enron Oil & Gas Company, and changing the corporate name of Enron Oil & Gas Company to EOG Resources, Inc., including a copy of the certificate of the Secretary of State of Delaware, the state of incorporation; said merger and name change being effective as of August 30, 1999.

IN WITNESS HEREOF, I have hereunto set my hand as Assistant Secretary and affixed the corporate seal of said Corporation this 4th day of October, 1999.


CORPORATE SEAL

Vickie L. Graham
Vickie L. Graham
Assistant Secretary

STATE OF TEXAS

COUNTY OF HARRIS

This instrument was acknowledged before me this 4th day of October, 1999 by Vickie L. Graham, as Assistant Secretary of EOG Resources, Inc., a Delaware corporation, on behalf of said corporation. Witness my hand and official seal.

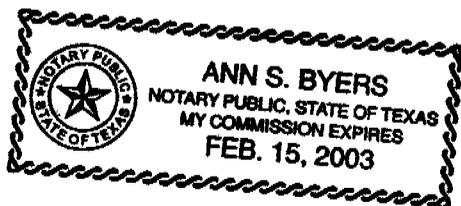


Ann S. Byers
Notary Public in and for
The State of Texas

Office of the Secretary of State

I, EDWARD J. FREEL, SECRETARY OF STATE OF THE STATE OF DELAWARE, DO HEREBY CERTIFY THE ATTACHED IS A TRUE AND CORRECT COPY OF THE CERTIFICATE OF MERGER, WHICH MERGES:

"EOG RESOURCES, INC.", A DELAWARE CORPORATION,
WITH AND INTO "ENRON OIL & GAS COMPANY" UNDER THE NAME OF
"EOG RESOURCES, INC.", A CORPORATION ORGANIZED AND EXISTING
UNDER THE LAWS OF THE STATE OF DELAWARE, AS RECEIVED AND FILED
IN THIS OFFICE THE THIRTIETH DAY OF AUGUST, A.D. 1999, AT 4:30
O'CLOCK P.M.

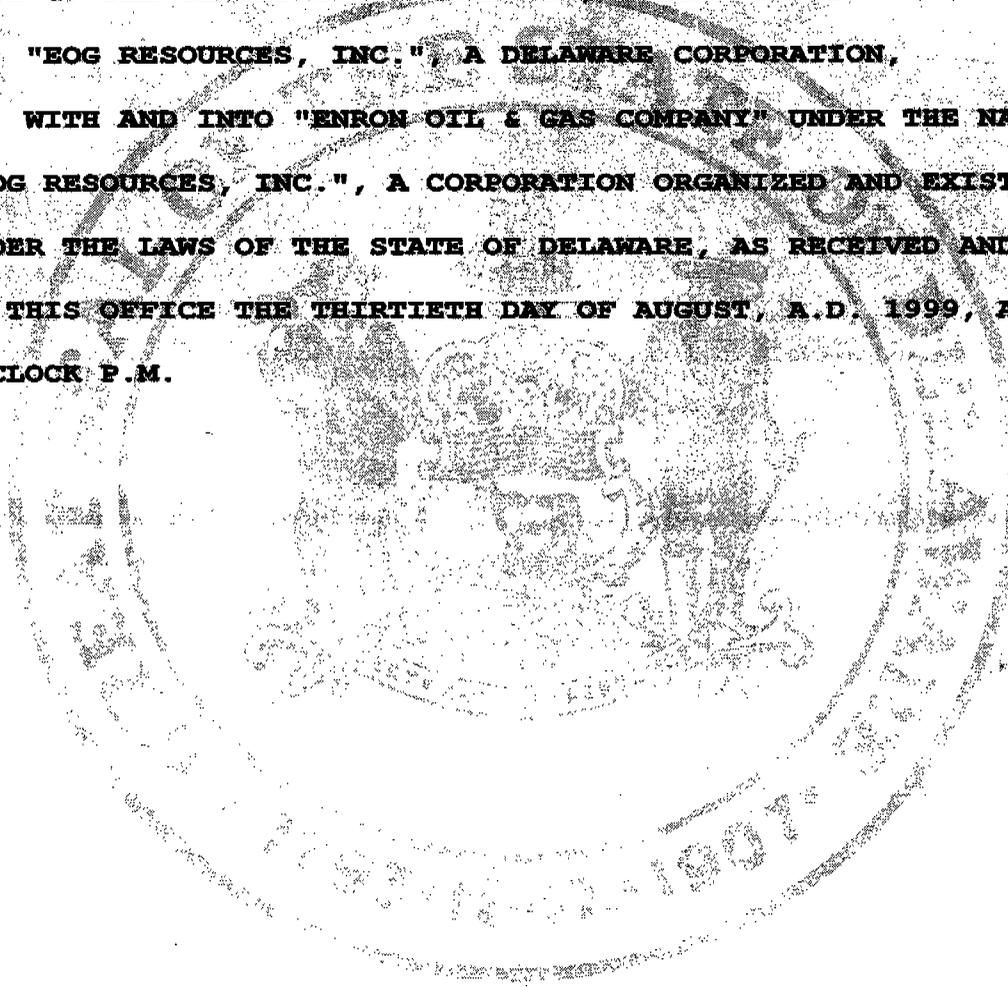

Edward J. Freel

Edward J. Freel, Secretary of State

2064000 8100M

991371085

AUTHENTICATION: 9955549

DATE: 09-03-99

8-30-99

**CERTIFICATE OF OWNERSHIP
AND MERGER**

MERGING

EOG RESOURCES, INC.
a Delaware corporation

INTO

ENRON OIL & GAS COMPANY
a Delaware corporation

(Pursuant to Section 253 of the General Corporation
Law of the State of Delaware)

Enron Oil & Gas Company, a corporation duly organized and existing under and by virtue of the General Corporation Law of the State of Delaware, does hereby certify:

FIRST: That Enron Oil & Gas Company (the "Company") and EOG Resources, Inc. ("EOG") are corporations duly organized and existing under and by virtue of the General Corporation Law of the State of Delaware.

SECOND: That the Company owns all of the issued and outstanding shares of the capital stock of EOG.

THIRD: That the board of directors of the Company adopted the following resolutions by unanimous written consent dated August 25, 1999, and that such resolutions have not been rescinded and are in full force and effect on the date hereof:

"WHEREAS, EOG Resources, Inc., a Delaware corporation ("EOG"), is a wholly owned subsidiary of the Company;

WHEREAS, the board of directors of the Company deems it advisable and in the best interest of the Company to merge EOG with and into the Company, with the Company being the surviving corporation;

NOW, THEREFORE, BE IT RESOLVED, that EOG be merged with and into the Company pursuant to Section 253 of the General Corporation Law of the State of Delaware, and that the Company succeed to and possess all the rights and assets of EOG and be subject to all of the liabilities and obligations of EOG;

RESOLVED, that the Company change its corporate name by changing Article First of the Certificate of Incorporation of the Company to read in its entirety as follows:

"First: The name of the Corporation is EOG Resources, Inc."

RESOLVED, that each share of common stock, \$1.00 par value per share, of EOG issued and outstanding immediately prior to the effective date of the merger shall, upon the effective date and by virtue of the merger, be canceled without payment therefor;

RESOLVED, that the merger shall become effective on the date the Company files a Certificate of Ownership and Merger with respect to such merger with the Secretary of State of the State of Delaware;


RESOLVED, that the appropriate officers of the Company are hereby authorized and empowered to file the necessary documents with the Secretary of State of the State of Delaware, to incur the necessary expenses therefor and to take, or cause to be taken, all such further action and to execute and deliver or cause to be executed and delivered, in the name of and on behalf of the Company, all such further instruments and documents as any such officer may deem to be necessary or advisable in order to effect the purpose and intent of the foregoing resolutions and to be in the best interests of the Company (as conclusively evidenced by the taking of such action or the execution and delivery of such instruments and documents, as the case may be, by or under the direction of any such officer);

RESOLVED, that the prior actions of the officers and directors of the Company in undertaking to carry out the transactions contemplated by the foregoing resolutions be, and the same hereby are, in all respects, approved, adopted, ratified and confirmed."

IT WITNESS WHEREOF, the Company has caused this Certificate to be signed by its duly authorized officer this 26th day of August, 1999.

ENRON OIL & GAS COMPANY

By:

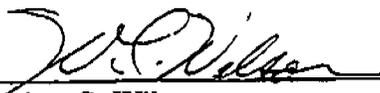
Walter C. Wilson
Senior Vice President and
Chief Financial Officer

BKS

**UNITED STATES
DEPARTMENT OF THE INTERIOR
BUREAU OF LAND MANAGEMENT**

FORM APPROVED
Budget Bureau No. 1004-0135
Expires September 30, 1990

SUNDRY NOTICE AND REPORTS ON WELLS

Do not use this form for proposals to drill or to deepen or reentry to a different reservoir.
Use "APPLICATION FOR PERMIT --" for such proposals
SUBMIT IN TRIPLICATE

<p>1. Type of Well</p> <p>Oil <input type="checkbox"/> WELL Gas <input checked="" type="checkbox"/> Well Other <input type="checkbox"/></p>	<p>5. Lease Designation and Serial No. ML 3077</p> <p>6. If Indian, Allottee or Tribe Name</p> <p>7. If Unit or C.A., Agreement Designation CHAPITA WELLS UNIT</p> <p>8. Well Name and No. CHAPITA WELLS UNIT 544-2F</p>
<p>2. Name of Operator ENRON OIL & GAS COMPANY</p>	<p>9. API Well No. 43-407-33351</p>
<p>3. Address and Telephone No. P.O. BOX 250, BIG PINEY, WY 83113 (307) 276-3331</p>	<p>10. Field and Pool or Exploratory Area CHAPITA WELLS/WASATCH</p>
<p>4. Location of Well (Footage, Sec., T., R., M., or Survey Description) 2407' FSL - 509' FWL (NW/SW) SECTION 2, T9S, T22E</p>	<p>11. County State UINTAH, UTAH</p>

CONFIDENTIAL

12. CHECK APPROPRIATE BOX(es) TO INDICATE NATURE OF NOTICE, REPORT, OR OTHER DATA


TYPE OF SUBMISSION	TYPE OF ACTION
<input checked="" type="checkbox"/> NOTICE OF INTENT	<input type="checkbox"/> ABANDONMENT
<input type="checkbox"/> SUBSEQUENT REPORT	<input type="checkbox"/> RECOMPLETION
<input type="checkbox"/> FINAL ABANDONMENT NOTICE	<input type="checkbox"/> PLUGGING BACK
	<input type="checkbox"/> CASING REPAIR
	<input type="checkbox"/> ALTERING CASING
	<input checked="" type="checkbox"/> OTHER
	<input type="checkbox"/> CHANGE OF PLANS
	<input type="checkbox"/> NEW CONSTRUCTION
	<input type="checkbox"/> NON-ROUTINE FRACTURING
	<input type="checkbox"/> WATER SHUT-OFF
	<input type="checkbox"/> CONVERSION TO INJECTION
	DISPOSAL OF PRODUCED WATER

(Note: Report results of multiple completion on Well Completions or Recompletion Report and Log Form.)

13. Describe Proposed or Completed Operations (Clearly state all pertinent details and give pertinent dates, including estimated date of starting any proposed work if well is directionally drilled give subsurface locations and measured and true vertical depths for all markers and zones pertinent to this work).

Enron Oil & Gas Company requests authorization for disposal of produced water from the referenced well to any of the following locations:

1. Natural Buttes Unit 21-20B SWD
2. Ace Disposal
3. Enron Oil & Gas Company drilling operations (Chapita Wells Unit, Natural Buttes Unit & Stagecoach Unit)

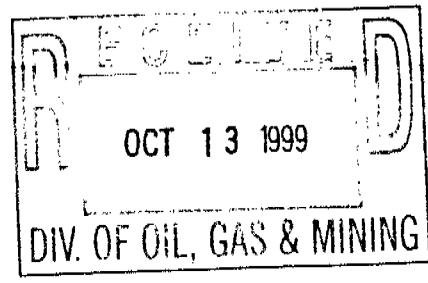

*NOTE: Enron will be using Nationwide Bond #NM 2308

14. I hereby certify that the foregoing is true and correct

SIGNED Katy Carlson TITLE Regulatory Analyst DATE 10/08/99

(This space for Federal or State office use)

APPROVED BY _____ TITLE _____ DATE _____

CONDITIONS OF APPROVAL, IF ANY:

Title 18 U.S.C. Section 1001, makes it a crime for any person knowingly and willfully to make to any department or agency of the United States any false, fictitious or fraudulent statements or representations as to any matter within its jurisdiction.

**UNITED STATES
DEPARTMENT OF THE INTERIOR
BUREAU OF LAND MANAGEMENT**

WELL COMPLETION OR RECOMPLETION REPORT AND LOG*

1. TYPE OF WELL		5. LEASE DESIGNATION AND SERIAL NO ML 3077	
2. TYPE OF COMPLETION		6. IF INDIAN, ALLOTTEE OR TRIBE NAME	
3. NAME OF OPERATOR EOG Resources, Inc.		7. UNIT AGREEMENT NAME CHAPITA WELLS UNIT	
4. ADDRESS OF OPERATOR P.O. BOX 250 BIG PINEY, WYOMING 83113		8. FARM OR LEASE NAME CHAPITA WELLS UNIT	
9. LOCATION OF WELL (Report location clearly and in accordance with any State requirements)*		9. WELL NO 544-2F	
At surface: 2407' FSL - 509' FWL (NW/SW)		10. FIELD AND POOL, OR WILDCAT CHAPITA WELLS/WASATCH	
At top prod. interval reported below: SAME		11. SEC., T., R., OR BLOCK AND SURVEY SECTION 2, T9S, R22E	
At total depth: SAME		12. COUNTY OR PARISH UINTAH, UTAH	
15. DATE SPUNDED 8/26/99		13. STATE	
16. DATE T.D. REACHED 9/19/99		14. PERMIT NO 43-047-33351	
17. DATE COMPL. (Ready to prod.) 10/04/99		DATE PERMIT ISSUED 7/12/99	
18. ELEVATIONS (DF, ROCKET, OR ETC.) 4861' KB		19. ELEV. CASINGHEAD 4846' PREP. GL.	
20. TOTAL DEPTH, MD & TVD 6390'		21. PLUG, BACK T.D., MD & TVD 6371'	
22. IF MULTIPLE COMPLETIONS, HOW MANY? 1		23. ROTARY TOOLS ROTARY	
24. PRODUCING INTERVAL(S), OF THIS COMPLETION-TOP, BOTTOM, NAME (MD AND TVD)* WASATCH 5662' - 6192'		25. WAS DIRECTIONAL SURVEY MADE? NO	
26. TYPE ELECTRIC AND OTHER LOGS-RUN Dipole Sonic Imager, Compensated Neutron, GR, Dipole Sonic Imager, Compensated Neutron, Log Quality Control, Cement Bond Log, Collar Locator, GR		27. WAS WELL CORED? NO	

28. CASING RECORD (Report all strings set in well)

CASING SIZE	WEIGHT, LB./FT.	DEPTH SET (MD)	HOLE SIZE	CEMENTING RECORD	AMOUNT PULLED
8-5/8"	24.0# J-55	245'	12-1/4"	100 sx Class "G" cement.	NONE
4-1/2"	10.5# J-55	6388'	7-7/8"	350 sx Hi-Lift & 400 sx 50/50 Pozmix.	NONE

29. LINER RECORD					30. TUBING RECORD		
SIZE	TOP (MD)	BOTTOM (MD)	SACKS CEMENT	SCREEN (MD)	SIZE	DEPTH SET (MD)	PACKER SET (MD)
					2-3/8"	6220'	

31. PERFORATION RECORD (Interval, size and number)			32. ACID, SHOT, FRACTURE, CEMENT, SQUEEZE, ETC.	
Wasatch	C-13	6177-80' & 6186-92'	DEPTH INTERVAL (MD)	AMOUNT AND KIND OF MATERIAL USED
	C-11	6103-12'	6177-6192'	17,556 gals gelled water & 82,000# 20/40 sand.
	C-9	5988-92'	6103-6112'	16,968 gals gelled water & 82,580# 20/40 sand.
	P-8	5662-64', 5669-72' & 5682-87'	5662-5687'	19,236 gals gelled water & 96,500# 20/40 sand.

33. PRODUCTION					
DATE FIRST PRODUCTION 10/04/99		PRODUCTION METHOD (Flowing, gas lift, pumping-size and type of pump) FLOWING		WELL STATUS (Producing or shut-in) PRODUCING	
DATE OF TEST 10/07/99	HOURS TESTED 24	CHOKE SIZE 14/64"	PROD'N FOR 10 BC	GAS-MCF 1275 MCFD	WATER-BBL 2 BW
FLOW TUBING PRESS FTP 1210 psig	CASING PRESSURE CP 1255 psig	CALCULATED 10 BC	OIL-BBL 10 BC	GAS-MCF 1275 MCFD	WATER-BBL 2 BW
34. DISPOSITION OF GAS (Sold, used for fuel, vented, etc.) SOLD			OIL GRAVITY-API (CORR.)		

35. LIST OF ATTACHMENTS

36. I hereby certify that the foregoing and attached information is complete and correct as determined from all available records.

SIGNED: *Raty Carlson* TITLE: Regulatory Analyst DATE: 10/08/99

CONFIDENTIAL
PERIOD EXPIRED
ON 11-4-00

TEST WITNESSED BY
JAY ORR

OCT 13 1999

DIV. OF OIL, GAS & MINING

INSTRUCTIONS

- General:** This form is designed for submitting a complete and correct well completion report and log on all types of lands and leases to either a Federal agency or a State agency, or both, pursuant to applicable Federal and/or State laws and regulations. Any necessary special instructions concerning the use of this form and the number of copies to be submitted, particularly with regard to local, area, or regional procedures and practices, either are shown below or will be issued by, or may be obtained from, the local Federal and/or State office. See instructions on items 22 and 24, and 33, below regarding separate reports for separate completions.
- Item 4:** If there are no applicable State requirements, locations on Federal or Indian land should be described in accordance with Federal requirements. Consult local State or Federal office for specific instructions.
- Item 18:** Indicate which elevation is used as reference (where not otherwise shown) for depth measurements given in other spaces on this form and in any attachments.
- Items 22 and 24:** If this well is completed for separate production from more than one interval zone (multiple completion), so state in item 22, and in item 24 show the producing interval, or intervals, top(s), bottom(s) and name(s) (if any) for only the interval reported in item 33. Submit a separate report (page) on this form, adequately identified, for each additional interval to be separately produced, showing the additional data pertinent to such interval.
- Item 29:** *env* Attached supplemental records for this well should show the details of any multiple stage cementing and the location of the cementing tool.
- Item 33:** Submit a separate completion report on this form for each interval to be separately produced. (See instruction for items 22 and 24 above.)

PRIVACY ACT

The Privacy Act of 1974 and the regulations in 43 CFR 2.48(d) provide that you be furnished the following information in connection with information required by its application.
 AUTHORITY: 30 U.S.C. 181 et. seq., 25 U.S.C. et. seq., 43 CFR 31.60

PRINCIPLE PURPOSE: The information is to be used to evaluate the actual operations performed in the drilling of an oil or gas well on a Federal or Indian lease.

ROUTINE USES: (1) Evaluate the equipment and procedures used during the drilling of the well. (2) The review of geologic zones and formation encountered during drilling. (3) Analyze future applications to drill in light of data obtained and methods used. (4)(5) Information from the record and/or the record will be transferred to appropriate Federal, State, local or foreign agencies, when relevant to civil, criminal or regulatory investigations or prosecutions.

EFFECT OF NOT PROVIDING INFORMATION: Filing of this report and disclosure of its information is mandatory once an oil or gas well is drilled.

The Paperwork Reduction Act of 1980 (44 U.S.C. 3501, et. seq.) requires us to inform you that:
 This information is being collected to allow evaluation of the technical, safety, and environmental factors involved with drilling and producing oil and gas on Federal and Indian oil and gas leases.
 This information will be used to analyze operations and compare equipment and procedures actually used with the proposals applied for.
 Response to this request is mandatory once an oil or gas well is drilled.

SUMMARY OF POROUS ZONES: (Show all important zones of porosity and contents thereof, cored intervals; and all drill-stem tests, including depth interval tested, cushion used, time tool open, flowing and shut-in pressures, and recoveries)				38. GEOLOGIC MARKERS		
				TOP		
FORMATION	TOP	BOTTOM	DESCRIPTION, CONTENTS, ETC	NAME	MEAS. DEPTH	TRUE VERT. DEPTH
				Green River	2006'	
				Base "M" Marker	4676'	
				"N" Limestone	4919'	
				Wasatch		
				Peter's Point	5090'	
				O-2	5137'	
				P-8	5483'	
				Chapita Wells	5710'	
				C-5	5758'	
				C-7	5831'	
				C-9	5985'	
				C-11	6097'	
				C-13	6176'	
				Buck Canyon	6335'	



United States Department of the Interior

BUREAU OF LAND MANAGEMENT

Utah State Office
P.O. Box 45155
Salt Lake City, UT 84145-0155

In Reply Refer To:
3100
SL-065342 et al
(UT-932)

OCT 18 1999

NOTICE

EOG Resources, Inc. : Oil and Gas Leases
Attn: Debbie Hamre :
P.O. Box 4362 :
Houston, TX 77210-4362 :

Merger Recognized Name Change Recognized

Acceptable evidence has been received in this office concerning the merger of EOG Resources, Inc. with and into Enron Oil & Gas Company with Enron Oil & Gas Company subsequently changing its name to EOG Resources, Inc.

For our purposes, the merger and name change are recognized effective September 3, 1999, the date the Secretary of State of the State of Delaware recognized the merger and name change.


The oil and gas lease files identified on the enclosed exhibit have been noted as to the merger/name change. The exhibit is the list supplied by EOG Resources, Inc. We have not adjudicated the case files to determine if the entity affected by the merger/name change holds an interest in the leases identified, nor have we attempted to identify leases where the entity is the operator on the ground maintaining no vested record title or operating rights interest. We are notifying the Minerals Management Service and all applicable BLM offices of the merger/name change by a copy of this notice. If additional documentation for a change of operator is required by our Field Offices, you will be contacted by them.

Due to the name change, the name of the principal/obligor on the bond is required to be changed from Enron Oil & Gas Company to EOG Resources, Inc. on Nationwide Surety Bond No. JP 0923 (BLM Bond No. NM 2308). You may accomplish this name change either by consent of the surety on the original bond or by a rider to the original bond. Otherwise, a replacement bond with the new name may be furnished to the New Mexico State Office of the Bureau of Land Management.

Robert Lopez

Robert Lopez
Chief, Branch of
Minerals Adjudication

Enclosure:
Exhibit of Leases

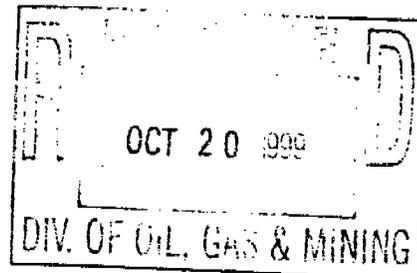

STATE OF UTAH
DIVISION OF OIL, GAS AND MINING

OPERATOR: EOG Resources, Inc.
ADDRESS: P.O. BOX 250
BIG PINEY, WYOMING 83113

OPERATOR ACCT. NO. N **0401**

ENTITY ACTION FORM - FORM 6

ACTION CODE	CURRENT ENTITY NO.	NEW ENTITY NO.	API NUMBER	WELL NAME	LOCATION				COUNTY	SPUD DATE	EFFECTIVE DATE
					QQ	SEC.	TP	RG			
B	99999	4920	43-047-33371	STAGECOACH UNIT 57-8N	NW/NE	8	9S	22E	UINTAH	08/27/99	
1 COMMENTS: 991029 entity added; (Stagecoach w/WSTC) KDR										CONFIDENTIAL	
B	99999	4920	43-047-33370	STAGECOACH UNIT 56-20F	NW/NE	20	9S	22E	UINTAH	09/01/99	
2 COMMENTS: 991029 entity added; (Stagecoach w/WSTC) KDR										CONFIDENTIAL	
B	4905	→	43-047-33351	CHAPITA WELLS UNIT 544-2F	NW/WS	2	9S	22E	UINTAH	08/26/99	
3 COMMENTS: 991029 entity added; (Chapita Wells w/BODE) KDR										CONFIDENTIAL	
B	4905	→	43-047-33352	CHAPITA WELLS UNIT 570-2F	SW/SW	2	9S	22E	UINTAH	08/25/99	
4 COMMENTS: 991029 entity added; (Chapita wells w/BODE) KDR										CONFIDENTIAL	
B	4905	→	43-047-33348	CHAPITA WELLS UNIT 441-11F	NE/NE	11	9S	22E	UINTAH	09/10/99	
5 COMMENTS: 991029 entity added; (Chapita wells w/BODE) KDR										CONFIDENTIAL	

ACTIONS CODES (See instructions on back of form)

- A - Establish new entity for new well (single well only)
- B - Add new well to existing entity (group or unit well)
- C - Re-assign well from one existing entity to another existing entity
- D - Re-assign well from one existing entity to a new entity
- E - Other (explain in comments section)

NOTE: Use COMMENT section to explain why each Action Code was selected.

(3/89)

Kathy Carlson

Signature |
Regulatory Analyst 10/28/99
Title Date

Phone No. (307) 276-3331

T-197

P.02/03

F-671

3072763335

From-EOG - BIG PINEY, WY.

Oct-28-99 07:27am

1594 West North Temple, Suite 1210, PO Box 145801, Salt Lake City, UT 84114-5801

MONTHLY OIL AND GAS PRODUCTION REPORT

OPERATOR NAME AND ADDRESS

PATTY E ROBINSON
ENRON OIL & GAS CO
PO BOX 250
BIG PINEY, WY 83113

UTAH ACCOUNT NUMBER: N0401

REPORT PERIOD (MONTH/YEAR): 12 / 1999

AMENDED REPORT (Highlight Changes)

WELL NAME			Producing Zone	Well Status	Well Type	Days Oper	Production Volumes		
API Number	Entity	Location					OIL (BBL)	GAS (MCF)	WATER (BBL)
CWU 584-13F									
4304733322	04905	09S 22E 13	WSTC		GW		U-0282	Chapita wells unit	apprx 10.20.99
CWU 315-11F									
4304733326	04905	09S 22E 11	WSTC		GW		U-0281		
CWU 577-22F									
4304733327	04905	09S 22E 22	WSTC		GW		U-0284A		
CWU 589-28									
4304733328	04905	09S 22E 28	WSTC		GW		U-0285A		
CWU 352-16									
4304733330	04905	09S 22E 16	WSTC		GW		ML-31003		
T 474-21F									
4304733331	04905	09S 22E 21	WSTC		GW		U-0284A		
CWU 507-26F									
4304733332	04905	09S 22E 26	WSTC		GW		U-010956		
CWU 407-16N									
4304733347	04905	09S 22E 16	WSTC		GW		ML-3078		
CWU 441-11F									
4304733348	04905	09S 22E 11	WSTC		GW		U-0281		
CWU 460-16F									
4304733349	04905	09S 22E 16	WSTC		GW		ML-3078		
CWU 533-10F									
4304733350	04905	09S 22E 10	WSTC		GW		U-0281		
CWU 544-2F									
4304733351	04905	09S 22E 02	WSTC		GW		ML-3077		
CWU 570-2F									
4304733352	04905	09S 22E 02	WSTC		GW		ML-3077		

TOTALS

COMMENTS : _____

I hereby certify that this report is true and complete to the best of my knowledge.

Date: _____

Name and Signature: _____

Telephone Number: _____



State of Utah
DEPARTMENT OF NATURAL RESOURCES
DIVISION OF OIL, GAS AND MINING

Michael O. Leavitt
Governor
Kathleen Clarke
Executive Director
Lowell P. Braxton
Division Director

1594 West North Temple, Suite 1210
PO Box 145801
Salt Lake City, Utah 84114-5801
801-538-5340
801-359-3940 (Fax)
801-538-7223 (TDD)

February 1, 2000

Enron Oil & Gas Company
P.O. Box 250
Big Piney, Wyoming 83113

Re: Notification of Sale or Transfer of Fee Lease Interest

The Division has received notification of a merger from Enron Oil & Gas Company to EOG Resources Inc. for the following well(s) which are located on a fee lease:

<u>Well Name</u>	<u>Sec.-T.-R.</u>	<u>API Number</u>
Stagecoach 18-17	17-09S-22E	43-047-30611
CWU 228-09	09-09S-22E	43-047-31317
CWU 337-09	09-09S-22E	43-047-32414
CWU 408-9N	09-09S-22E	43-047-33043
CWU 536-9F	09-09S-22E	43-047-33143
North Chapita 2-5	05-09S-22E	43-047-33211
CWU 535-9F	09-09S-22E	43-047-33275

Utah Administrative Rule R649-2-10 states; the owner of a lease shall provide notification to any person with an interest in such lease, when all or part of that interest in the lease is sold or transferred.

This letter is written to advise Enron Oil & Gas Company of its responsibility to notify all individuals with an interest in this lease (royalty interest and working interest) of the change of operator. Please provide written documentation of this notification to:

Utah Royalty Owners Association
Box 1292
Roosevelt, Utah 84066

Page 2
Enron Oil & Gas Company
Notification of Sale
February 1, 2000

Your assistance in this matter is appreciated.

Sincerely,

Handwritten signature of Kristen D. Risbeck in black ink.

Kristen D. Risbeck

cc: EOG Resources Inc.
Utah Royalty Owners Association, Martin Brotherson
John R. Baza, Associate Director
Operator File(s)



EOG Resources, Inc.
1200 Smith Street
Houston, TX 77002

P.O. Box 4362
Houston, TX 77210-4362

SENT VIA FAX
(801)359-3940

March 10, 2000

Ms. Kristen Risbeck
State of Utah
Division of Oil, Gas and Mining
1594 West North Temple, Suite 1210
P. O. Box 145801
Salt Lake City, UT 84114-5801

RE: Merger and Name Change from Enron Oil & Gas Company
Into EOG Resources, Inc.

Dear Ms. Risbeck:

On August 30, 1999, EOG Resources, Inc. merged with and into Enron Oil & Gas Company and Enron Oil & Gas Company changed its name to EOG Resources, Inc. An originally certified copy of the Certificate of Ownership and Merger evidencing this merger and name change was previously sent to you. As we discussed today, there are two wells, the CWU 590-16F, NWNW-16-T9S-R22E, 430473337200 and the CWU 596-9F, SWSE-9-T9S-R22E, 430473337400 that should have been included on the original well list we mailed October 6, 1999, but they were inadvertently left off.

Please change your records to reflect these two additional wells as operated by EOG Resources, Inc. If you have any questions or need any additional information, please contact me at the (713) 651-6714.

Sincerely,

A handwritten signature in cursive script that reads "Debbie Hamre".
Debbie Hamre

EOG RESOURCES, INC.
UTAH OPERATED WELLS

WELL NAME	EOG PROPERTY #	API #
BRENNAN BOTTOMS 1-15	U-14639	430473101800
COTTONTAIL FED 1-18	U-0575	000721000001 430473189900
COTTONWOOD FED 1-20	U-0575	003570000001 430473187500
CWU 1-04	U-15726	003665000001 430473066000
CWU 1-05 WASATCH	U-15727	003666000001 430473066100
CWU 5-22	U-0284A	003729000001 430471505100
CWU 7-10	U-0281	003742000001 430471505300
CWU 11-15	U-0283A	003667000001 430471505600
CWU 13-13	U-0282	003669000001 430471505800
CWU 15-11	U-0281	003671000001 430471506000
CWU 16-14	U-0282	003672000001 430471506100
CWU 17-25	U-0285A	003673000001 430471506200
CWU 20-28	U-0285A	003678000001 430471506500
CWU 21-23	U-0282	003680000001 430471506600
CWU 22-09	U-0283A	003683000001 430471506700
CWU 24-02	ML-3077	003701000001 430471506800
CWU 30-22	U-0284A	003709000001 430473022900
CWU 31-14	U-0282	003710000001 430473023200
CWU 32-21	U-0284A	003711000001 430473023300
CWU 33-16	ML-3078	003712000001 430473023400
CWU 34-28	SL-D05296	003713000001 430473023500
CWU 35-15	U-0283A	003714000001 430473023600
CWU 36-26	U-0285A	003715000001 430473026300
CWU 37-11	U-0281	003716000001 430473026400
CWU 38-09	U-0283A	003717000001 430473026500
CWU 39-16	ML-3078	003718000001 430473026800
CWU 40-27	U-0344A	003719000001 430473028700
CWU 42-13	U-0282	003721000001 430473028900
CWU 43-11	U-0281	003722000001 430473029000
CWU 44-10	U-0281	003723000001 430473029100
CWU 45-25	U-010956	003724000001 430473061200
CWU 47-30	U-0337	003726000001 430473061400
CWU 48-19	U-0337	003727000001 430473061500
CWU 49-25	U-0285A	003728000001 430473070200
CWU 52-33	U-0336	003732000001 430473071200
CWU 58-19	U-0337	003738000001 430473082700
CWU 217-23	U-0282	003681000001 430473115700
CWU 220-10	U-0281	003684000001 430473115400
CWU 224-10	U-0281	003685000001 430473121800
CWU 225-02	ML-3077	003686000001 430473130500
CWU 226-03	U-0281	003687000001 430473131200
CWU 227-03	U-0281	003688000001 430473131300
CWU 228-09	FEE	003689000001 430473131700
CWU 229-12	U-0282	003690000001 430473131500
CWU 231-14	U-0282	003692000001 430473131800

EOG RESOURCES, INC.
UTAH OPERATED WELLS

WELL NAME	EOG PROPERTY #	API #
CWU 232-15	U-0283A	003693000001
CWU 233-15	U-0283A	003694000001
CWU 234-23	U-0282	003695000001
CWU 236-13 BC	U-0282	003697000001
CWU 236-13 PP		003697000002
CWU 237-22	U-0284	003698000001
CWU 238-16	ML-3078	003699000001
CWU 239-09	U-0283A	003700000001
CWU 240-16	ML-3078	003702000001
CWU 241-16	ML-3078	003703000001
CWU 244-25A CH	U-0285A	003707000002
CWU 244-25A ISL		003707000001
CWU 301-26	U-010956	019747000001
CWU 302-2F	ML-3077	020089000001
CWU 303-22	U-0284A	019748000001
CWU 304-13	U-0282	019749000001
CWU 306-27	U-0285A	021166000001
CWU 307-28	U-0285A	021167000001
CWU 308-21	U-0284A	021168000001
CWU 310-9	U-0283A	024129000001
CWU 311-26	U-0285A	021169000001
CWU 312-23	U-0282	020022000001
CWU 315-11F	U-0281	032567000001
CWU 319-14	U-0282	020023000001
CWU 320-11X	U-0281	024130000001
CWU 321-26	U-0285A	020025000001
CWU 323-22	U-0284A	020024000001
CWU 324-22	U-0284A	021172000001
CWU 325-24N	U-0282	031378000001
CWU 326-24	U-0282	021628000001
CWU 327-23	U-0282	021629000001
CWU 328-24F	U-0282	032254000001
CWU 332-10	U-0281	024131000001
CWU 334-02	ML-3077	021630000001
CWU 337-9N	FEE	021631000001
CWU 339-25	U-010956	021173000001
CWU 340-26N	U-0285A	024133000001
CWU 341-21N	U-0284A	022029000001
CWU 342-22	U-0284A	021198000001
CWU 343-15N	U-0283A	022030000001
CWU 344-23N	U-0282	022031000001
CWU 345-9N	U-0283A	022032000001
CWU 346-26N	U-0285A	022033000001
CWU 347-26N	U-010956	022034000001
CWU 348-23N	U-0282	022035000001

EOG RESOURCES, INC.
UTAH OPERATED WELLS

WELL NAME	EOG PROPERTY #	API #
CWU 349-27N	U-0285A	022036000001
CWU 350-14N	U-0282	022037000001
CWU 351-15N	U-0283A	022038000001
CWU 352-16	ML-31603	032569000001
CWU 353-15F	U-0283A	025923000001
CWU 355-13N	U-0282	025926000001
CWU 358-23F	U-0282	025924000001
CWU 359-27N	U-0285A	024135000001
CWU 360-26N	U-0285A	024136000001
CWU 364-15	U-0283A	024138000001
CWU 401-28F	U-0285A	031398000001
CWU 403-3N	U-0281	025124000001
CWU 404-10N	U-0281	025125000001
CWU 407-16N	ML-3078	032570000001
CWU 408-09N	FEE	030439000001
CWU 409-11N	U-0281	025927000001
CWU 410-02N	ML-3077	030389000001
CWU 411-10N	U-0281	025126000001
CWU 416-24N	SL-071756	025127000001
CWU 429-22N	U-0284A	025129000001
CWU 430-22F	U-0284A	025130000001
CWU 431-23F	U-0282	025131000001
CWU 432-12N	U-0281	025123000001
CWU 433-28N	U-0285A	002592900001
CWU 434-27N	*43.07.32789 U-0285A	025930000001
CWU 435-24N	U-0282	025931000001
CWU 439-11N	U-0281	025932000001
CWU 440-14F	U-0282	025925000001
CWU 441-11F	U-0281	032571000001
CWU 442-11F	U-0281	030577000001
CWU 443-11F	U-0281	027627000001
CWU 448-10F	U-0281	030440000001
CWU 449-10F	U-0281	030666000001
CWU 451-14F	U-0282	027628000001
CWU 454-14F	U-0282	030441000001
CWU 457-15N	U-0283A	030667000001
CWU 458-15F	U-0283A	030668000001
CWU 460-16F	ML-3078	032572000001
CWU 462-24F	SL-071756	032255000001
CWU 463-23F	U-0282	027629000001
CWU 464-23F	U-0282	032573000001
CWU 465-23	U-0282	030669000001
CWU 467-22F	U-0284A	030390000001
CWU 469-22E	U-0284A	027630000001
CWU 471-21F	U-0284A	031399000001

LA in Error

EOG RESOURCES, INC.
UTAH OPERATED WELLS

WELL NAME	EOG PROPERTY #	API #	
CWU 474-21F	U-0284A	032574000001	430473333100
CWU 477-27F	U-0285A	030391000001	430473289700
CWU 479-26F	U-0285A	027631000001	430473282600
CWU 480-26F	U-0285A	030388000001	430473289600
CWU 482-09F	U-0283A	030392000001	430473289400
CWU 483-15F	U-0283A	030665000001	430473295300
CWU 485-26F	U-0285A	030670000001	430473292700
CWU 486-2F	ML-3077	030576000001	430473294900
CWU 487-09F	U-0283A	030617000001	430473295000
CWU 488-13F	U-0282	030570000001	430473292200
CWU 490-16N	ML-3078	030615000001	430473295500
CWU 491-16N	ML-3078	030618000001	430473295600
CWU 492-16F	ML-3078	030616000001	430473295700
CWU 494-22F	U-0284A	030444000001	430473291500
CWU 495-25N	U-0285A	030673000001	430473304700
CWU 496-21E	U-0284A	030614000001	430473295800
CWU 497-24F	U-0282	030674000001	430473304600
CWU 498-25E	U-010956	030575000001	430473304800
CWU 499-24F	U-0282	030672000001	430473292600
CWU 505-28F	U-023998	031400000001	430473318000
CWU 506-27F	U-0285A	031401000001	430473283300
CWU 507-26F	U-010956	032444000001	430473333200
CWU 511-24F	U-0282	031379000001	430473305900
CWU 514-23F	U-0282	031380000001	430473305800
CWU 516-21F	U-0284A	031382000001	430473313700
CWU 517-16F	ML-3078	032257000001	430473317100
CWU 518-16F	ML-3078	031402000001	430473313800
CWU 520-15F	U-0283A	031381000001	430473312700
CWU 521-15F	U-0283A	032258000001	430473329600
CWU 522-15F	U-0283A	032242000001	430473323600
CWU 523-14F	U-0282	032259000001	430473329700
CWU 524-13F	U-0282	031403000001	430473311500
CWU 531-11F	U-0281	032260000001	430473329800
CWU 532-10F	U-0281	031407000001	430473326500
CWU 534-9F	U-0283A	031408000001	430473327400
CWU 535-9F	FEE	032220000001	430473327500
CWU 536-09F	FEE	031409000001	430473314300
CWU 538-3N	U-0281	031410000001	430473312500
CWU 542-3	U-0281	032221000001	430473321300
CWU 543-3	U-0281	032222000001	430473327100
CWU 544-02F	ML-3077	032576000001	430473335100
CWU 547-2F	ML-3077	031412000001	430473313600
CWU 549-19F	U-0337	031383000001	430473306800
CWU 550-30N	U-0337	031384000001	430473311600
CWU 555-10F	U-0281	031385000001	430473323700

EOG RESOURCES, INC.
UTAH OPERATED WELLS

WELL NAME	EOG PROPERTY #	API #	
CWU 556-11F	U-0281	031414000001	430473330100
CWU 558-14F	U-0282	031386000001	430473310500
CWU 559-14F	U-0282	031387000001	430473310600
CWU 560-14F	U-0282	031416000001	430473311700
CWU 561-14F	U-0282	031417000001	430473311800
CWU 563-27F	U-0285A	031419000001	430473276900
CWU 564-16F	ML-3078	031388000001	430473312600
CWU 565-28F	U-0285A	031245000001	430473306700
CWU 566-22F	U-0284A	031420000001	430473311900
CWU 570-02F	ML-3077	031746000001	430473335200
CWU 571-9F	U-0283A	031747000001	430473326600
CWU 572-10F	U-0281	031748000001	430473326700
CWU 573-11F	U-0281	031749000001	430473330200
CWU 574-12N	U-0281	031750000001	430473330300
CWU 575-13F	U-0282	031751000001	430473331600
CWU 576-14F	U-0283	031752000001	430473321500
CWU 577-22F	U-0284A	031753000001	430473332700
CWU 578-22F	U-0284A	031754000001	430473331700
CWU 579-23F	U-0282	031755000001	430473331800
CWU 580-23F	U-0282	031756000001	430473331900
CWU 582-1N	U-01458	031758000001	430473323500
CWU 584-13F	U-0282	032261000001	430473332200
CWU 585-2	ML-3077	032223000001	430473321600
CWU 586-4	U-0283A	032224000001	430473326800
CWU 589-28	U-0285A	032262000001	430473332800
CWU 591-23F	U-0282	032577000001	430473332000
CWU 592-11F	U-0281	032578000001	430473332900
CWU 593-11F	U-0281	032579000001	430473335400
DC 1-11 GR	U-27042	003747000001	430473032600
DC 2-10 GR	U-27042	003758000001	430473043400
DC 4-17 GR	U-38400	003780000001	430473064200
DC 60-29	U-24230	003804000001	430473109300
DC 61-29	U-24230	003805000001	430473126300
* HARLEY GOVT #1	U-3405	009856000001	430191504600
HOME FEDERAL #1-34	U-3405	006503000001	430473022300
HOME FEDERAL #1-34 WAS	—	006503000002	430473022300
LTL PAP 1-26 B5	U-43150	010439000001	430473177900
LTL PAP 1-26 RED	—	010439000002	430473177900
N CHAPITA 2-5	fill	031873000001	430473321100
NATURAL COTTON 11-20	U-0575	023868000001	430473243000
NATURAL COTTON 12-17	U-0575	025208000001	430473246300
NATURAL COTTON 13-20	U-0575	023863000001	430473242900
NATURAL COTTON 14-08	U-0575	023867000001	430473242800
NATURAL COTTON 23-18	U-0581	023866000001	430473242700
NATURAL COTTON 23-28	U-0576	023864000001	430473242500

EOG RESOURCES, INC.
UTAH OPERATED WELLS

WELL NAME	EOG PROPERTY #	API #
NATURAL COTTON 34-21	U-0576 023865000001	430473242600
NATURAL COTTON 43-16	ML-3282 025207000001	430473046800
NBU 1-07B	004478000001	430473026100
NBU 2-15B	004489000001	430473026200
NBU 3-02B	004524000001	430473026700
NBU 4-35B	004538000001	430473027300
NBU 5-36B	004550000001	430473027200
NBU 7-09B	004573000001	430473027800
NBU 8-20B	004576000001	430473027500
NBU 10-29B	004479000001	430473027400
NBU 11-14B	U-0577A 004480000002	430473029200
NBU 11-14B WAS	—	430473029200
NBU 12-23B M4	U-0577A 004481000002	430473030800
NBU 13-08B	004482000001	430473029400
NBU 14-30	U-0581 004483000001	430473029500
NBU 15-29B	004484000001	430473029600
NBU 16-06B	004485000001	430473031600
NBU 17-18B	004486000001	430473031700
NBU 19-21B	004488000001	430473032800
NBU 20-01B	004490000001	430473031900
NBU 21-20B WDW	004497000001	430473035900
NBU 25-20B	004516000001	430473036300
NBU 26-13B	004517000001	430473036400
NBU 27-01B	U-02270A 004518000002	430473038100
NBU 28-04B	004521000001	430473036700
NBU 29-05B	004523000001	430473036800
NBU 30-18	004526000001	430473038000
NBU 31-12B BC	004528000002	430473038500
NBU 31-12B ISL	— 004528000001	430473038500
NBU 33-17B	004531000001	430473039600
NBU 34-17B	000350000001	430473040400
NBU 35-08B	004533000001	430473039700
NBU 36-07B	004534000001	430473039900
NBU 37-13B	U-0579 004535000001	430473040000
NBU 38-22B	U-0577A 004536000001	430473040100
NBU 48-29B	004547000001	430473054200
NBU 48-29B	— 004547000002	430473054200
NBU 49-12B	004548000001	430473047000
NBU 52-01B	004553000001	430473047300
NBU 53-03B	004555000001	430473047400
NBU 54-02B	004556000001	430473047500
NBU 55-10B	004557000001	430473046500
NBU 57-12B	004559000001	430473046300
NBU 58-23B	004560000001	430473046200
NBU 62-35B	004565000001	430473047700

EOG RESOURCES, INC.
UTAH OPERATED WELLS

WELL NAME	EOG PROPERTY #	API #
NBU 63-12B	004566000001	430473046600
NBU 70-34B	004574000001	430473057700
NBU 71-26B	004575000001	430473057800
NBU 202-03	004493000001	430473115000
NBU 205-08	004494000001	430473123800
NBU 206-09	004495000001	430473116500
NBU 207-04	004496000001	430473117700
NBU 210-24	004498000001	430473115300
NBU 211-20	004499000001	430473115600
NBU 212-19	004500000001	430473126700
NBU 213-36	004501000001	430473126800
NBU 217-02	004505000001	430473128200
NBU 218-17	004506000001	430473131000
NBU 219-24	004507000001	430473130800
NBU 301-24E	020165000001	430473213100
NBU 302-9E	019750000001	430473201000
NBU 304-18E	020166000001	430473213000
NBU 305-07E	020167000001	430473213500
NBU 306-18E	021473000001	430473228200
NBU 307-6E	019751000001	430473201400
NBU 308-20E	021203000001	430473220200
NBU 309-20E	021295000001	430473228300
NBU 311-23E	021205000001	430473220300
NBU 313-29E	021832000001	430473237800
NBU 314-03E	021404000001	430473227100
NBU 316-17E	021935000001	430473238100
NBU 317-12E	021938000001	430473236200
NBU 318-36E	021204000001	430473220400
NBU 321-10E	021943000001	430473237900
NBU 322-15E	031312000001	430473313900
NBU 325-8E	021940000001	430473237600
NBU 328-13E	021944000001	430473238600
NBU 329-29E	021532000001	430473222900
NBU 331-35E	020174000001	430473214700
NBU 332-08E	020175000001	430473214800
NBU 333-2E	021405000001	430473251800
NBU 335-23E	021406000001	430473226500
NBU 336-24E	021407000001	430473226400
NBU 339-19E	021533000001	430473228100
NBU 340-20E	021408000001	430474232700
NBU 341-29E	022179000001	430473305500
NBU 342-35E	021206000001	430473221200
NBU 343-36E	021207000001	430473220500
NBU 349-07E	021534000001	430473232600
NBU 352-10E	021937000001	430473251900

EOG RESOURCES, INC.
UTAH OPERATED WELLS

WELL NAME	EOG PROPERTY #	API #
NBU 356-29E	021834000001	430473238300
NBU 358-1E	021942000001	430473238800
NBU 360-13E	021945000001	430473238700
NBU 382-18E	031002000001	430473306400
NBU 386-24E	031005000001	430473305600
NBU 388-19E	031134000001	430473305700
NBU 389-29E	031344000001	430473304900
NBU 390-4E	031316000001	430473283500
NBU 391-05E	031007000001	430473298800
NBU 393-13E	031008000001	430473307100
NBU 394-13E	031009000001	430473307200
NBU 400-11E	025576000001	430473254400
NBU 431-09E	031135000001	430473306900
NBU 481-03E	031136000001	430473306300
NBU 483-19E	031137000001	430473306500
NBU 489-07E	031329000001	4304733121
NBU 490-30E	<i>Apd. U-0581</i> 031330000001	430473313500
NBU 497-1E	031337000001	430473312300
NBU 506-23E	031342000001	430473314000
NBU 508-8E	031300000001	430473312400
NBU STATE 1-32G	<i>ML-22261</i> 004470000001	430473031500
NBU STATE 2-36G	004471000001	430473051500
NDC 69-29 ORI	<i>U-24230</i> 010915000001	430473158000
NDK STORAGE	024739000001	
NDU 1-28	<i>U-0576</i> 004581000001	430473126900
OSCU II 1-34	<i>U-49523</i> 019777000001	430473203900
OSCU II 2-27 (DEV)	<i>U-49518</i> 001727000001	430473189800
OSCU II FED #1	<i>U-49518</i> 011041000001	430473172200
STG 1-32	<i>ML-3085</i> 005915000001	430471507100
STG 2-28	<i>U-0803</i> 005928000001	430471507200
STG 6-20	<i>Indian</i> 005936000001	430471507500
STG 11-22	<i>U-025960</i> 005919000001	430472019300
STG 14-34	<i>U-9613</i> 005922000001	430473059400
STG 15-27	<i>U-0803</i> 005923000001	430473060400
STG 18-17	<i>Fee</i> 005926000001	430473061100
STG 19-33	<i>U-9613</i> 005927000001	430473065700
STG 21-08	<i>U-0283</i> 005930000001	430473065900
STG 22-17	<i>Indian</i> 005931000001	430473129900
STG 33-17N	<i>Indian</i> 024128000001	430473244100
STG 41-20	<i>U-019362A</i> 021175000001	430473228000
STG 44-8N	<i>U-0283</i> 025122000001	430473252000
STG 48-17F	<i>Indian</i> 031389000001	430473272800
STG 50-20F	<i>U-019362</i> 031390000001	430473310400
STG 51-20F	<i>Indian</i> 031391000001	430473312000
STG 52-08N	<i>U-0283</i> 031745000001	430473283400

EOG RESOURCES, INC.
 UTAH OPERATED WELLS

WELL NAME		EOG PROPERTY #	API #
STG 53-08N	<i>U-0283</i>	032264000001	430473268200
STG 56-20F	<i>Indian</i>	032265000001	430473337000
STG 57-08N	<i>U-0283</i>	032266000001	430473337100
WILD HORSE FED 2-26	<i>U-3405</i>	008266000001	430473188200
WILD HORSE FED 2-35	<i>U-3405</i>	019139000001	430473190100
WILD HORSE FED 3-26	<i>U-43156</i>	021869000001	430473237700
WILD HORSE FED 3-35	<i>U-3405</i>	021871000001	430473238900

OPERATOR CHANGE WORKSHEET

ROUTING:

1-KDR	6-KAS ✓
2-GLH	7-SJ ✓
3-JRB	8-FILE
4-CDW	
5-KDR	

Attach all documentation received by the Division regarding this change.

Initial each listed item when completed. Write N/A if item is not applicable.

- Change of Operator (Well Sold)
- Designation of Agent
- Designation of Operator
- Operator Name Change Only (MERGER)

The operator of the well(s) listed below has changed, effective: 8-30-99

TO:(New Operator) ~~BOE RESOURCES INC.~~
 Address: P.O. BOX 4362
HOUSTON, TX 77210-4362
DEBBIE HAMRE
 Phone: (713)651-6714
 Account No. N9550

FROM:(Old Operator) ENRON OIL & GAS COMPANY
 Address: P.O. BOX 4362
HOUSTON, TX 77210-4362
DEBBIE HAMRE
 Phone: (713)651-6714
 Account No. N0401

ALL(S): Attach additional page(s) if needed.

Name: **SEE ATTACHED**	API: <u>4304733351</u>	Entity: <u>S 12 T 95 R 22E</u>	Lease: _____
Name: _____	API: _____	Entity: <u>S T R</u>	Lease: _____
Name: _____	API: _____	Entity: <u>S T R</u>	Lease: _____
Name: _____	API: _____	Entity: <u>S T R</u>	Lease: _____
Name: _____	API: _____	Entity: <u>S T R</u>	Lease: _____

OPERATOR CHANGE DOCUMENTATION

- KDR 1. (R649-8-10) Sundry or other legal documentation has been received from the **FORMER** operator (attach to this form) on 10.7.99.
- KDR 2. (R649-8-10) Sundry or other legal documentation has been received from the **NEW** operator on 10.7.99.
- KDR 3. The new company has been looked up in the **Department of Commerce, Division of Corporations Database** if the new operator above is not currently operating any wells in Utah. Is the operator registered with the State? Yes/No If yes, the company file number is _____. If no, Division letter was mailed to the new operator on _____.
- KDR 4. **Federal and Indian Lease Wells.** The BLM and/or the BIA has approved the operator change for all wells listed above involving Federal and/or Indian leases. BIM-Rec'd 10.20.99
BIA-Rec'd 3.10.99
- N/A 5. **Federal and Indian Units.** The BLM and/or the BIA has approved the operator change for the _____ unit and all wells listed above involving unit operations. (Name change only - BIM approved)
- N/A 6. **Federal and Indian Communitization Agreements ("CA").** The BLM and/or the BIA has approved the operator change for CA (Federal,Indian), CA No. _____, and all wells listed above involved in the CA.

* For wells located on a CA (state or fee) send a copy of the sundry notice of all wells involved to Teresa Thompson at the S.L. Office before approval.

7. **Underground Injection Control ("UIC") Program.** The Division has approved UIC Form 5, Transfer of Authority to Inject, for the enhanced/secondary recovery unit/project and/or for the water disposal well(s) listed above. ** need 1 for 43.*
- YDR 8. Changes have been entered in the **Oil and Gas Information System** for each well listed on 1.31.2000 ³/_{3.16.00} *(by DTS)*
9. Changes have been entered in **RBDMS** for each water/gas injection, water disposal well listed on _____.
10. Changes have been included on the monthly "Operator, Address, and Account Changes" memo on _____.
- YDR 11. An **Operator Change File** has been set up, and a copy of this page has been placed there for reference during routing and processing of the original documents.

ENTITY REVIEW

- YDR 1. (R649-8-7) **Entity assignments have been reviewed** for all wells listed above. Were entity changes made? Yes/No If entity assignments were changed, attach copies of Form 6, Entity Action Form.
- YDR 2. Tax Commission, Trust Lands, and Forestry, Fire & State Lands have been **notified** through normal procedures of entity changes.

BOND VERIFICATION - (FEE LEASE WELLS)

- YDR 1. (R649-3-1) The **NEW** operator of any fee lease well(s) listed above has furnished a proper bond. *Rider # JT-1230 eff 10.4.99 St. Paul Fire & Marine (80,000)*
2. A copy of this form has been placed in the new and former operator's bond files on _____.
- YDR 3. The **FORMER** operator has requested a release of liability from their bond as of today's date No, Rider. If yes, Division response was made to this request by letter dated _____ (see bond file).

LEASE INTEREST OWNER NOTIFICATION OF RESPONSIBILITY

- YDR 1. **E-mail** sent on _____ to _____ at SITLA for changes involving State leases. (Wait two weeks before changing, unless the Division hears otherwise.) *(80,000 Statewide) St. Paul Fire & Marine*
- YDR 2. (R649-2-10) The **Former** operator of any Fee lease wells listed above has been contacted and informed by letter dated 2.1.2000, of their responsibility to notify all interest owners of this change. *JP-092.1*

FILMING

- KS 1. All attachments to this form have been **microfilmed** on APR. 25 2001.

FILING

1. **Copies** of all attachments pertaining to each individual well have been filed in each **well file**.
2. The **original of this form**, and the **original attachments** have been filed in the Operator file(s).

COMMENTS

