


NOTICE OF STAKING (Not to be used in place of Application to Drill Form 9-331-C)		RMOGA 5/5/82	5. Lease Number  U-01470-A	
1. Oil Well <input type="checkbox"/> Gas Well <input checked="" type="checkbox"/> Other		6. If Indian, Allottee or Tribe Name		
2. Name of Operator CNG Producing Company		7. Unit Agreement Name  River Bend Unit		
		8. Farm or Lease Name RBU		
3. Address of Operator or Agent CNG Tower, 1450 Poydras Street, New Orleans, Louisiana 70112-6000		9. Well No. <i>43-047-33367</i> 10-23F		
4. Surface Location of Well (Government 1/4 or 1/4 1/4)  NW, SE, Section 23 -T10S-R20E Attach: Topographical or other acceptable map showing location, access road, and lease boundaries.		10. Field or Wildcat Name Natural Buttes 630		
		11. Sec., T., R., M., or Blk and Survey or Area  Sec. 23 -T10S-R20E		
14. Formation Objective(s)  Wasatch	15. Estimated Well Depth  7,000' +/-	12. County or Parish  Uintah	13. State  Utah	
16. To be completed by Operator Prior to Onsite a. Location must be staked b. Access Road Flagged c. Sketch and/or map of location, showing road, pad dimensions, reserve pit, cuts, and fills (To be provided at onsite)				
17. To be Considered By Operators Prior to Onsite a. H2S Potential b. Private Surface Ownership c. Cultural Resources (Archaeology) d. Federal Right of Way				
18. Additional Information				

**CONFIDENTIAL**



Signed Susan Sachitana Title Regulatory Reports Administrator Date May 17, 1999  
Susan H. Sachitana

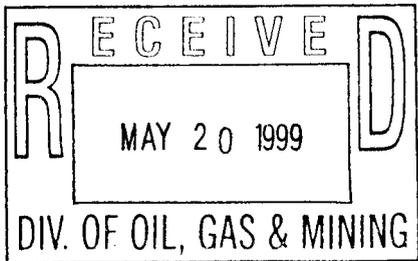

CNG Producing  
Company

A CNG COMPANY

July 27, 1999

Mr. Wayne Bankart  
U.S. Dept. of the Interior  
Bureau of Land Management  
Vernal District Office  
170 South 500 East  
Vernal, UT 84078

RE: Application for Permit to Drill  
RBU 12-14E Sec. 12-T10S-R19E  
RBU 5-18F Sec. 18-T10S-R20E  
RBU 10-23F Sec. 23-T10S-R20E  
RBU 14-23F Sec. 23-T10S-R20E

Dear Wayne:

Enclosed please find an original and two copies of the above referenced Applications for Permit to Drill for the above referenced wells.

CNG Producing Company is requesting that all well information be held strictly confidential.


Should you have any questions please feel free to contact either myself at (504) 593-7260 or our project engineer, David Linger at (281) 873-1561.

Sincerely,

  
Susan H. Sachitana  
Regulatory Reports Administrator

Enclosure

cc: Utah Board of Oil, Gas & Mining  
David Linger  
Nelda Decker  
Mitch Hall

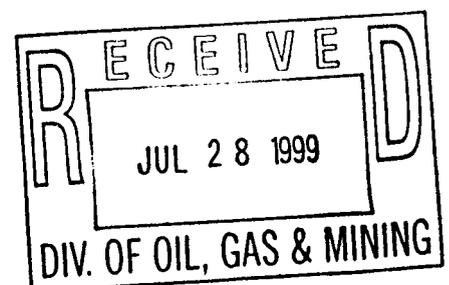

UNITED STATES  
DEPARTMENT OF THE INTERIOR  
BUREAU OF LAND MANAGEMENT

SUBMIT IN TRIPLICATE\*  
(Other instructions on  
reverse side)

APPROVED  
1004-0136  
July 28, 1999

APPLICATION FOR PERMIT TO DRILL OR DEEPEN

1a. TYPE OF WORK  
 DRILL       DEEPEN       **CONFIDENTIAL**

b. TYPE OF WELL  
 OIL WELL       GAS WELL       OTHER       SINGLE ZONE       MULTIPLE ZONE

2. NAME OF OPERATOR  
 CNG PRODUCING COMPANY

3. ADDRESS AND TELEPHONE NO.  
 CNG TOWER - 1450 POYDRAS STREET, NEW ORLEANS, LA 70112-6000

4. LOCATION OF WELL (Report location clearly and in accordance with any State requirements\*)  
 At surface 2,483' FSL & 1,951' FEL of Sec. 23-T10S-R20E  
 At proposed prod. zone  
 617, 118 E  
 4, 120, 967

5. LEASE DESIGNATION AND SERIAL NO.  
 U-01470-A

6. IF INDIAN, ALLOTTEE OR TRIBE NAME

7. UNIT AGREEMENT NAME  
 RIVERBEND UNIT

8. FARM OR LEASE NAME WELL NO.  
 RBU 10-23F

9. API WELL NO.  
**CONFIDENTIAL**

10. FIELD AND POOL, OR WILDCAT  
 NATURAL BUTTES 630

11. SEC. T., R., M., OR BLK. AND SURVEY OR AREA  
 23-T10S-R20E

12. COUNTY OR PARISH  
 UINTAH

13. STATE  
 UTAH

14. DISTANCE IN MILES AND DIRECTION FROM NEAREST TOWN OR POST OFFICE\*  
 10 MILES SW OF OURAY

15. DISTANCE FROM PROPOSED\* LOCATION TO NEAREST PROPERTY OR LEASE LINE, FT. (Also to nearest drlg. line, if any)      1,951'

16. NO. OF ACRES IN LEASE      400

17. NO. OF ACRES ASSIGNED TO THIS WELL      80 ACRES

18. DISTANCE FROM PROPOSED LOCATION\* TO NEAREST WELL, DRILLING, COMPLETED, OR APPLIED FOR, ON THIS LEASE, FT      1,850'

19. PROPOSED DEPTH      8,550'

20. ROTARY OR CABLE TOOLS  
 ROTARY

21. ELEVATIONS (Show whether DF, RT, GR, etc.)  
 5,142'


22. APPROX. DATE WORK WILL START  
 AUGUST 20, 1999

23. PROPOSED CASING AND CEMENTING PROGRAM

SIZE OF HOLE	GRADE, SIZE OF CASING	WEIGHT PER FOOT	SETTING DEPTH	QUANTITY OF CEMENT
17 1/2"	13 3/8"	54.5#	84'	
12 1/4"	8 5/8"	24#	3,000'	
7 7/8"	5 1/2"	17#	9,150'	

1. Drill a 17 1/2" hole to 84'. Run 13 3/8" 54.5 #/ft K-55 casing and cement to surface.
2. Drill a 12 1/4" hole with an air rig to 3,000', run 8 5/8", K-55 casing and cement to surface.
3. Nipple up and pressure test BOP stack prior to drilling out below surface pipe.
4. Operate pipe rams daily and blind rams as possible.
5. Drill a 7 7/8" hole to 8,550' with a KCL water mud system. Coring is possible. DST's will be run as needed to evaluate unexpected shows.
6. Run logs, set 5 1/2" 17# N-80 casing as dictated by drilling shows, tests, and logs. Casing program may be modified to provide added burst strength if needed for frac program.
7. Primary zones of interests are the Wasatch, Chapita Wells and Uteland Buttes.
8. All zones indicating potential for economically recoverable reserves will be tested in a normal, prudent manner.
9. In the event circulation is lost, air or air assisted mud will be utilized.

FORMATION TOPS	DEPTHS
Wasatch Tongue	3,952'
Green River Tongue	4,292'
Wasatch	4,432'
Chapita Wells	5,192'
Uteland Buttes	6,084'
Mesaverde	7,207'

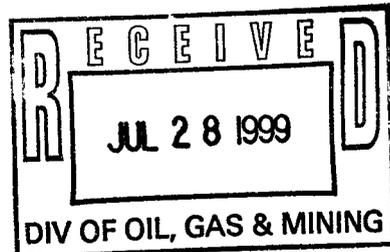

IN ABOVE SPACE DESCRIBE PROPOSED PROGRAM: If proposal is to deepen, give data on present productive zone and proposed new productive zone. If proposal is to drill or deepen directionally, give pertinent data on subsurface locations and measured and true vertical depths. Give blowout preventer program, if any.

24. SIGNED David L. Linger/shw TITLE Onshore Drilling Manager DATE July 28, 1999  
 David L. Linger

(This space for Federal or State office use)

PERMIT NO. 43-042-33367 OVAL DATE \_\_\_\_\_

Application approval does not warrant or certify that the applicant holds legal or equitable title to those rights in the subject lease which would entitle the applicant to conduct operations thereon.

CONDITIONS OF APPROVAL, IF ANY:

APPROVED BY Bradley G. Hill TITLE \_\_\_\_\_ DATE 8/20/99  
 BRADLEY G. HILL  
 RECLAMATION SPECIALIST III

\*See instructions On Reverse Side

Title 18 U.S.C. Section 1001, makes it a crime for any person knowingly and willfully to make to any department or agency of the United States any false, fictitious or fraudulent statements or representations as to any matter within its jurisdiction.

**Federal Approval of this Action is Necessary**


T10S, R20E, S.L.B.&M.

CNG PRODUCING CO.


Well location, RBU #10-23F, located as shown in the NW 1/4 SE 1/4 of Section 23, T10S, R20E, S.L.B.&M. Uintah County Utah.

BASIS OF ELEVATION

SPOT ELEVATION LOCATED IN THE NW 1/4 OF SECTION 26, T10S, R20E, S.L.B.&M. TAKEN FROM THE BIG PACK MTN. NW. QUADRANGLE, UTAH, UINTAH COUNTY, 7.5 MINUTE QUAD. (TOPOGRAPHIC MAP) PUBLISHED BY THE UNITED STATES DEPARTMENT OF THE INTERIOR, GEOLOGICAL SURVEY. SAID ELEVATION IS MARKED AS BEING 5187 FEET.

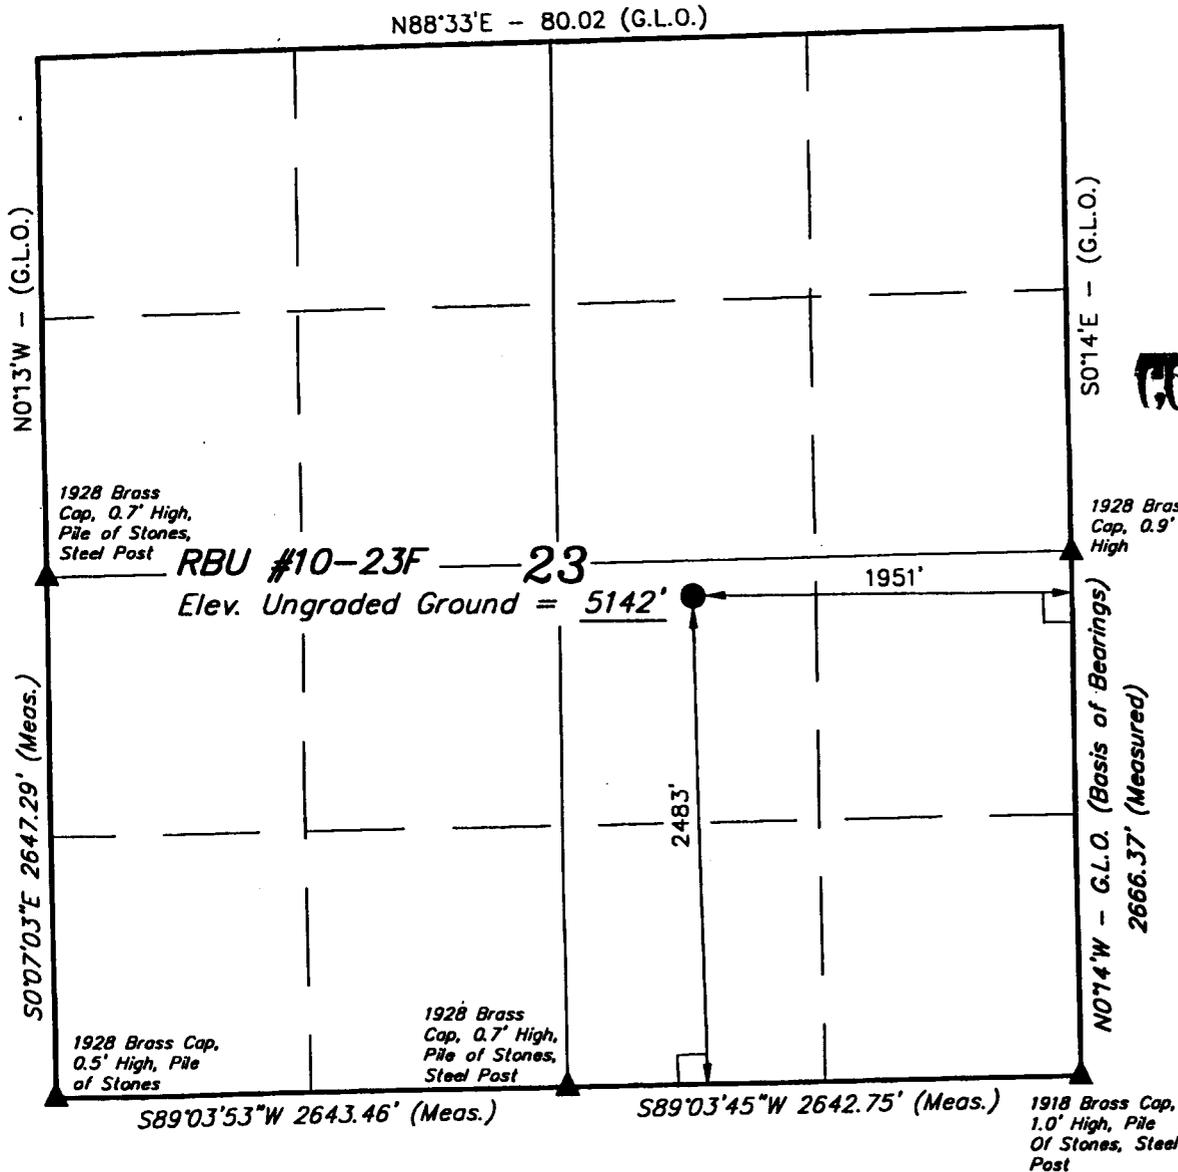

**CONFIDENTIAL**

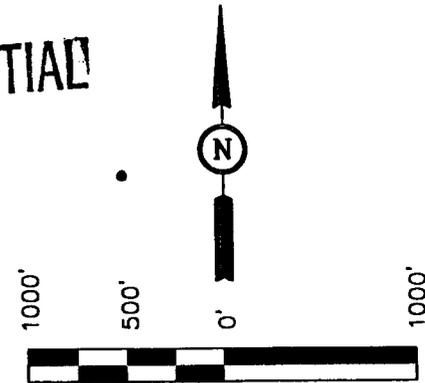

SCALE

CERTIFICATE

THIS IS TO CERTIFY THAT THE ABOVE PLAT WAS PREPARED FROM FIELD NOTES OF ACTUAL SURVEYS MADE BY ME OR UNDER MY SUPERVISION AND THAT THE SAME ARE TRUE AND CORRECT TO THE BEST OF MY KNOWLEDGE AND BELIEF.

*Robert L. Key*

REGISTERED LAND SURVEYOR  
REGISTRATION NO. 161319  
STATE OF UTAH

LEGEND:

- └─┘ = 90° SYMBOL
- = PROPOSED WELL HEAD.
- ▲ = SECTION CORNERS LOCATED.

LATITUDE = 39°55'58"  
LONGITUDE = 109°37'45"

**UINTAH ENGINEERING & LAND SURVEYING**

85 SOUTH 200 EAST - VERNAL, UTAH 84078

(435) 789-1017

SCALE 1" = 1000'	DATE SURVEYED: 5-18-99	DATE DRAWN: 6-3-99
PARTY K.K. D.R. D.COX	REFERENCES G.L.O. PLAT	
WEATHER WARM	FILE CNG PRODUCING CO.	

**CONFIDENTIAL**

## SELF-CERTIFICATION STATEMENT


Self-certification statement. Under the Federal regulation in effect as of June 15, 1988 designation of operator forms are no longer required when the operator is not the 100% record title holder. An operator is now required to submit a self-certification statement to the appropriate Bureau office stating that said operator has the right to operate upon the leasehold premises. Said notification may be in the following format:

"Please be advised that CNG Producing Company is considered to be the operator of Well No. 10-23F NW 1/4 of SE 1/4 Section 23, Township 10S, Range 20E; Lease U-01470-A; Uintah County, Utah; and is responsible under the terms and conditions of the lease for the operations conducted upon the leased lands. Bond coverage is provided by American Casualty Company of Reading, PA, Bond #524 7050.


David L. Linger /shl  
David L. Linger  
Onshore Drilling Manager

BOP STACK

CONFIDENTIAL

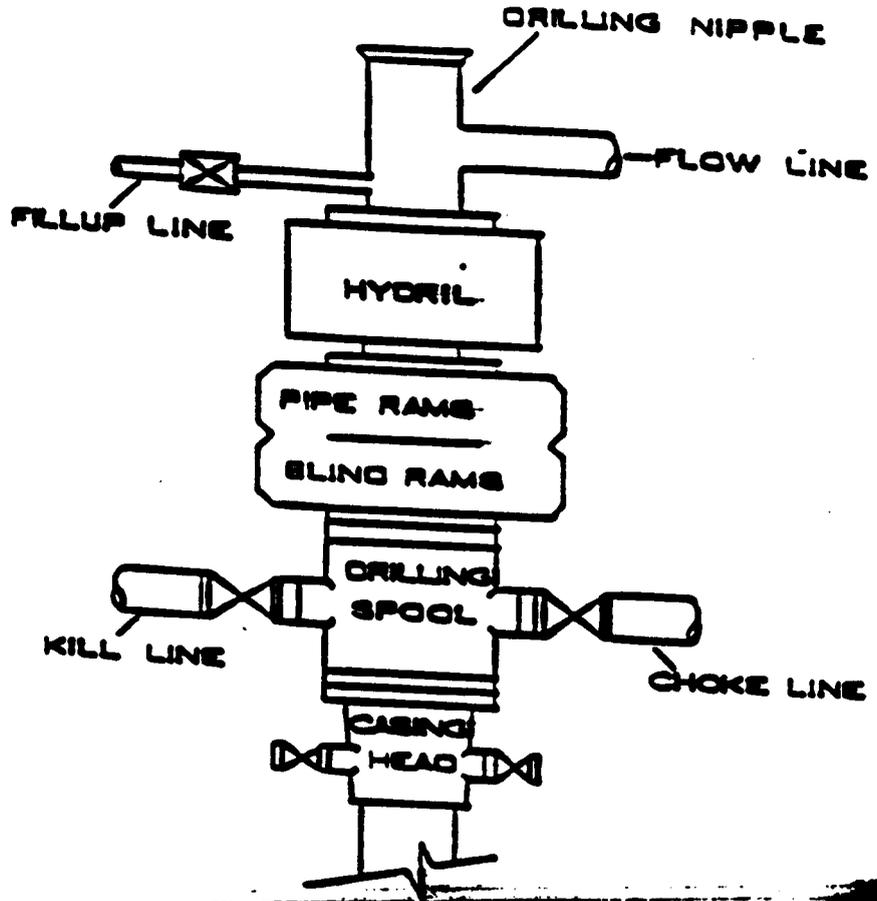

CHOKER MANIFOLD

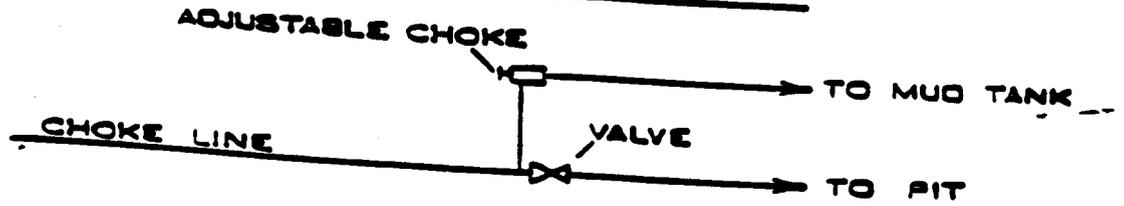

**DRILLING PLAN  
APPROVAL OF OPERATIONS**

July 28, 1999

**Attachment for Permit to Drill**

**Name of Operator:** CNG PRODUCING COMPANY  
**Address:** CNG TOWER - 1450 POYDRAS STREET  
NEW ORLEANS, LA 70112-6000

**CONFIDENTIAL!**

**WELL LOCATION:** Well No. 10-23F

Uintah, Utah

1. **GEOLOGIC SURFACE FORMATION**

Uintah

2. **ESTIMATE IMPORTANT GEOLOGIC MARKERS**

<b>Formation</b>	<b>Depth</b>
Wasatch Tongue	3952'
Green River Tongue	4292'
Wasatch	4432'
Chapita Wells	5192'
Uteland Buttes	6084'
Mesaverde	7,207'

3. **ESTIMATED DEPTHS OF ANTICIPATED WATER, OIL, GAS OR MINERALS**

<b>Formation</b>	<b>Depth</b>	<b>Remarks</b>
Wasatch Tongue	3952'	Oil Zone
Green River Tongue	4292'	Oil Zone
Wasatch	4432'	Gas Zone
Chapita Wells	5192'	Gas Zone
Uteland Buttes	6084'	Gas Zone
Mesaverde	7207'	Gas Zone

4. **PROPOSED CASING PROGRAM**

All casing used to drill this well will be new casing.  
13 3/8", 54.5 #/ft K-55 - 0' - 84' - Cemented to Surface  
8-5/8", 24#/ft, K-55, STL (Thread type) 0'-3000' - Cemented to Surface  
5 1/2", 17#/ft, N-80, LTC (Thread type) 0'- 8550' - Cemented to Surface

5. **OPERATOR'S MINIMUM SPECIFICATIONS FOR PRESSURE CONTROL**

BOP stack has a 3000 PSI working pressure. BOP will be pressure tested to 3,000 PSI before drilling casing cement plug. Pipe rams will be operated daily and blind rams as possible.

**CONFIDENTIAL**

6. The well is to be drilled with a KCL mud system maintaining a weight of approximately 9 - 9.7#/gal.
7. An automatic ignitor will not be installed on the blooie line.
8. A 90° bend on the blooie line, located approximately 50' from the wellhead on the pit side past the mud tank will be installed. Total length of the blooie line will remain 100' from the wellhead.

9. **AUXILIARY EQUIPMENT TO BE USED**

1. Kelly Cock.
2. Full opening valve on floor with DRILL PIPE connection for use when Kelly is not in string.

10. **TESTING, LOGGING, AND CORING PROGRAMS TO BE FOLLOWED**

Possible DST in Wasatch Tongue. The logging program will include Dual Lateral/GR log TD to Surface, Density/Neutron - TD - 3,500' possible dipmeter and rotary cores over selected intervals.

11. **ANTICIPATED ABNORMAL PRESSURES OR TEMPERATURES EXPECTED**

No normal pressures are anticipated nor is the area known for abnormal temperatures. The formations to be penetrated do not contain H<sub>2</sub>S gas. The anticipated bottom hole pressure is 2,610 PSI.

12. **WATER SUPPLY**

- A. Water to be used for drilling will be hauled Section 32-T6S-R20E. User's Claim - Code #43, Serial #9077.
- B. No pipelines are anticipated. Hauling will be on the road(s) shown in Attachment No. 3.
- C. No water well is anticipated to be drilled at this time.

13. **CEMENT SYSTEMS**

**CONDUCTOR**

Ready-mix cement to surface.

**SURFACE**

Tail Slurry: +/-250 sks Class "G" cement, 2% CaCl<sub>2</sub>, and .25#/sk flake. Mixed at 15.8 ppg. Yield 1.16 ft<sup>3</sup>/sk, water 4.96 gal/sk.

Lead Slurry: +/-600 sk 28:72 Poz and 10% gel + 6 lb/sk KOL seal + 3 lb/sk CSE + .5% SM + .25 lb Flake mixed at 11.0 lb/gel yield - 3.37 ft<sup>3</sup>/sk, excess 100%.

**PRODUCTION**

Lead Slurry: +/-350 sk 28:72 Poz and 10% gel + 6 lb/sk KOL seal + 3 lb/sk CSE + .5% SM + .25 lb Flake mixed at 11.0 lb/gel yield - 3.37 ft<sup>3</sup>/sk.

Tail Slurry: +/-770 sk Class G, 10% gypsum, 3% Salt, .2% retarder mixed at 14.8 ppg, yield - 1.47 ft<sup>3</sup>/sk water - 6.93 gal/sk

14. **ANTICIPATED STARTING DATE AND DURATION OF THE OPERATIONS**

**CONFIDENTIAL**

Starting Date: August 20, 1999  
Duration: 20 Days

**SURFACE CASING CEMENT PROGRAM**

Set 8 5/8" casing in 12 1/4" open hole cement to surface. Volume calculated using 75% excess.

**SPACER:**

Pump 20 bbls lightly gelled water followed by 5 bbls fresh H<sub>2</sub>O ahead of cement to water wet the well bore after air drilling. Displace with fresh water.

**CEMENT SYSTEM**

± 500 SKS Lead Cement 28:72 Poz (28% Poz: 72% Class C) + 10% gel + 6 lb/sk KOL seal + 3 lb/sk CSE + .5% SM + .25 lb/sk Cello Flake

Weight	11.0 lb/gal
Yield	3.37 ft <sup>3</sup> /sk
Water	20.48 gal/sk

Thickening Time at 118° 5+ hours

Compressive Strength at 80° 24 hrs 375 PSI

± 250 SKS Class G "Tail-In" Cement, 2% CaCl<sub>2</sub>, .25#/sk Celloflake.

Weight	15.80 lb/gal
Yield	1.17 ft <sup>3</sup> /sk
Water	4.99 gal/sk

Thickening Time at 118° 1:42 minutes

Compressive Strength at 80°  
8 hrs 750 PSI  
16 hrs 1800 PSI  
24 hrs 2400 PSI

± 100 - 200 sks Top-out cement, 2% CaCl<sub>2</sub>, .25#/sk Celloflake

Run 1" tubing in annulus to ± 200' and cement to surface.

**CASING HARDWARE:**

- 1 Cement Guide Shoe
- 1 Insert Float
- 3 Centralizers
- 1 Stop Ring
- 1 Thread Lock
- 1 Top Wood Plug

**LONGSTRING CEMENT**

Set 5 1/2" casing in a 7 7/8" open hole.  
Lease cement slurry to fill from 750' above top pay zone to surface.  
Tail cement slurry to fill from TD to 750' above the pay zone.  
Both volumes are calculated using 25% excess.

**CONFIDENTIAL**

**SPACER:**

(KCL Mud System) 10 bbl water

Displace with 3% KCL water using .2% L-55 Clay Stabilizer in the first 50 bbls of displacement.

**CEMENT SYSTEMS**

**Lead Slurry**

± 350 sks Hi-Lift, 3% Salt, 10#/sk silsonite, .25#/sk Celloflake.

Weight	11.00 lb/gal
Yield	3.42 ft <sup>3</sup> /sk
Water	21.07 gal/sk

Thickening Time at 180°	4 hrs +
Compressive Strengths in 24 hrs	375 PSI
Fluid Loss	240 cc/30 minutes

**Tail Slurry**

± 700 sks Class G, 10% gypsum, 3% Salt, .2% retarder

Weight	14.8 lb/gal
Yield	1.47 ft <sup>3</sup> /sk
Water	6.93 gal/sk

Thickening Time at 165° BHCT	
Compressive Strength in 12 hrs	845 PSI
24 hrs	1470 PSI

Revised November 1990

Date NOS Received: \_\_\_\_\_

**CONDITIONS OF APPROVAL  
FOR THE SURFACE USE PROGRAM OF THE  
APPLICATION FOR PERMIT TO DRILL**

**CONFIDENTIAL**

Company/Operator: CNG Producing Company

Well Name & Number: RBU 10-23F

Lease Number: U-01470-A

Location: NW SE Sec. 23 T. 10S R. 20E

Surface Ownership: Bureau of Land Management

**NOTIFICATION REQUIREMENTS**

- Location Construction - forty-eight (48) hours prior to construction of location and access roads.
- Location Completion - prior to moving on the drilling rig.
- Spud Notice - at least twenty-four (24) hours prior to spudding the well.
- Casing String and Cementing - twenty-four (24) hours prior to running casing and cementing all casing strings.
- BOP and Related - twenty-four (24) hours prior to initiating pressure Equipment Tests tests.
- First Production Notice - within five (5) business days after new well begins or production resumes after well has been off production for more than ninety (90) days.

For more specific details on notification requirements, please check the Conditions of Approval for Notice to Drill and Surface Use Program.

B. **THIRTEEN POINT SURFACE USE PROGRAM:**

**CONFIDENTIAL**

Multipoint Requirement to Accompany APD

1. Existing Roads - describe the following and provide a legible map, labeled and showing:

- a. Proposed wellsite as staked and access route to location, including distances from point where access route exists establish roads. (Actual staking should include tow directional reference stakes.) The proposed well site is located approximately 44 miles southwest of Vernal, Utah.
- b. Route and distance from nearest town or locatable reference point, such as a highway or county road, to where well access route leaves main road. - From Vernal proceed West on Highway 40 about 17 miles to Highway 88. Turn left on Highway 88 and proceed South about 16 miles to Ouray. Continue South on Sea Ridge Road about 12.2 miles and turn right. Go 4 miles and turn left, go .2 miles to access road on right.
- c. Access road(s) to location color-coded or labeled. (See Topographic Map A & B for details.)
- d. Plans for improvement and/or maintenance of existing roads. (Appropriate rights-of-way for off lease roads should be attached.)

2. Planned Access Roads--describe the following and provide a map of suitable scale indicating all necessary access roads (permanent and temporary) to be constructed or reconstructed, showing:

- a. Length - .3 miles
- b. Width - 30 foot right-of-way with 18 foot running surface maximum.
- c. Maximum grades - 8%
- d. Turnouts - None
- e. Drainage design - Bore pit
- f. Location and size of culverts and/or bridges, and brief description of any major cuts and fills - None
- g. Surfacing material (source) - Native
- h. Necessary gates, cattleguards, or fence cuts and/or modification to existing facilities - None

(New or reconstructed roads are to be centerline-flagged at time of location staking.)

All travel will be confined to existing access road rights-of-way.

Access roads and surface disturbing activities will conform to standards outlined in the Bureau of Land Management and Forest Service publication: Surface Operating Standards for Oil and Gas Exploration and Development, (1989).

The road shall be constructed/ upgraded to meet the standards of the anticipated traffic flow and all-weather

road requirements. Construction/upgrading shall include ditching, draining, graveling, crowning, and capping the roadbed as necessary to provide a well constructed safe road. Prior to upgrading, the road shall be cleared of any snow cover and allowed to dry completely. Traveling off the 30 foot right-of-way will not be allowed. Road drainage crossings shall be of the typical dry creek drainage crossing type. Crossings shall be designed so they will not cause siltation or accumulation of debris in the drainage crossing nor shall the drainages be blocked by the roadbed. Erosion of drainage ditches by runoff water shall be prevented by diverting water off at frequent intervals by means of cutouts. Upgrading shall not be allowed during muddy conditions. Should mud holes develop, they shall be filled in and detours around them avoided.

\_ Right-of-Way Application needed.

---

---

— The operator/lessee or his/her successor shall be responsible for all maintenance on cattleguards or gates associated with this oil and/or gas operation.

3. Location of Existing Wells - describe the following and provide a map or plat of all wells within a 1 mile radius of the proposed well location showing and identifying existing:

- a. Water wells - None
- b. Abandoned wells - RBU 15-23F
- c. Temporarily abandoned wells - None
- d. Disposal wells - None
- e. Drilling wells - None
- f. Producing wells - RBU 11-14F, RBU 9-14F, RBU 13-14F, RBU 15-14F, RBU 4-23F, RBU 2-23F, RBU 6-23F, RBU 8-23F, RBU 12-23F, RBU 8-22F, RBU 16-22F
- g. Shut-in wells - None
- h. Injection wells - None

4. Location of Existing and/or Proposed Facilities

a. On well pad: Show the following existing area facilities and dimensions to be utilized if the well is successfully completed for production (detail painting plans and color if applicable):

- (1) Tank batteries
- (2) Production facilities
- (3) Oil gathering lines
- (4) Gas gathering lines
- (5) Injection lines
- (6) Disposal lines
- (7) Surface pits - After the well is hydraulically fraced, the well will be flowed back into the surface pits. After first production, a 300 bbl tank will be installed to contain produced waste water. Plans are to run a 2" line from the separator to the 300 bbl tank.

(Indicate if any of the above lines are buried.)

b. Off well pad: Same as above. Off lease flowlines may require rights-of-way or special use permits, check with the District Office Realty Specialist. (Include a diagram of the proposed attendant lines, i.e., flowlines, powerlines, etc., if off well pad location.)

- (1) Proposed location and attendant lines shall be flagged off of well pad prior to archaeological clearance.
- (2) Dimensions of facilities
- (3) Construction methods and materials
- (4) Protective measures and devices to protect livestock and wildlife

**CONFIDENTIAL**

Note: Operator has option of submitting information under 4A and B, after well is completed for production, by applying for approval of subsequent operations.

If storage facilities/tank batteries are constructed on this lease, the facility/battery or the well pad shall be surrounded by a containment dike of sufficient capacity to contain, at a minimum, the entire content of the largest tank within the facility/battery, unless more stringent protective requirements are deemed necessary by the authorized officer.

Tank batteries will be placed on the southeast stake #4

All permanent (on site for six months or longer) structures constructed or installed (including pumping units) will be painted a flat, non-reflective, earthtone color to match one of the standard environmental colors, as determined by the Rocky Mountain Five State Interagency Committee. All facilities will be painted within 6 months of installation. Facilities required to comply with O.S.H.A. (Occupational Safety and Health Act) will be excluded.

The required paint color is Desert Brown

If at any time the facilities located on public land and authorized by the terms of the lease are no longer included in the lease (due to a contraction in the unit or other lease or unit boundary change), BLM will process a change in authorization to the appropriate statute. The authorization will be subject to appropriate rental or other financial obligation as determined by the authorized officer.

5. Location and Type of Water Supply

- a. Show location and type of water supply, either by 1/4, 1/4 section on a map or by written description Sec 32-T6S-R20E No. 43-9077
- b. State method of transporting water, and show any roads or pipelines needed.
- c. If water well is to be drilled on lease, so state. \_\_\_\_\_\*The operator will be responsible for acquiring the necessary permit to obtain water to be used for drilling activities.

6. Source of Construction Materials

- a. Show information either on map or by written description - Surface and subsoil materials in the immediate area will be utilized to build the location

- b. Identify if from Federal or Indian (tribal or allotted) land. The use of materials under BLM jurisdiction will conform with 43 CFR 3610.2.3. Construction material will not be located on lease.
- c. Describe where materials such as sand, gravel, stone, and soil material are to be obtained and used. No construction materials will be removed from Federal land.

\*If fill materials are needed to construct roads or well sites, proper permits must be obtained from the Surface Management Agency, unless materials are obtained from a private source.

\*A mineral materials application (is/is not) required.

7. Methods of Handling Waste Disposal

- a. Describe methods and location of proposed safe containment and disposal of each type of waste material, including:

- (1) Cuttings - bury in pit
- (2) Sewage - haul to sewer lagoon
- (3) Garbage (trash) and other waste material - haul to disposal
- (4) Salts - not used
- (5) Chemicals - non-toxic only; evaporate in pit

After first production, produced waste water will be confined to an unlined or lined pit or storage tank for a period not to exceed ninety (90) days. During the 90 day period, in accordance with Onshore Order No. 7, an application for approval of a permanent disposal method and location, along with the required water analysis, will be submitted for the AO's approval. Failure to file an application within the time allowed will be considered an incident of noncompliance.

- b. Provide a plan for eventual disposal of drilling fluids and any produced oil or water recovered during testing operations. evaporate in pit

After initial clean up period, a 300 bbls tank will be installed to contain produced waste water. This water will be transported from the 300 bbl tank to CNG disposal well located at RBU 16-19F for disposal.

\*Burning will not be allowed. All trash must be contained in a trash cage and hauled away to an approved disposal site at the completion of the drilling activities.

- c. No chemicals subject to reporting under SARA Title III (hazardous materials) in an amount greater than 10,000 pounds will be used, produced, stored, transported, or disposed of annually in association with the drilling, testing, or completing of wells with the NBU. Furthermore, extremely hazardous substances, as defined in 40 CFR 355, in threshold planning quantities, will not be used, produced, stored, transported, or disposed of in association with the drilling, testing, or completing of wells within the NBU. Specific APDs shall address any modifications from this policy.

On BLM administered lands:

The reserve pit shall be constructed so as not to leak, break, or allow discharge.

The reserve pit shall be lined with a 12 mil pit liner only under the following conditions:

1. If we have to blast the pit, or
  2. If the non-blasted pit will not hold fluid.
- If these conditions do not exist, we will not line the pit.

**CONFIDENTIAL**

If a plastic nylon reinforced liner is used, it will be a minimum of 12 mil in thickness.

After first production, produced waste water will be confined to a lined pit or storage tank for a period not to exceed ninety (90) days. During the 90 day period, in accordance with NTL-2B, an application for approval of a permanent disposal method and location, along with required water analysis, shall be submitted for the AO's approval. Failure to file an application within the time allowed will be considered an incident of noncompliance.

8. Ancillary Facilities

Camp facilities or airstrips will not be allowed unless otherwise approved.

9. Well Site Layout--provide a plat (not less than 1" = 50') showing:

- a. Cross-sections of proposed drill pad with approximate cuts and fills and the relation to topography.
- b. Location of mud tanks, reserve, and flare pits, pipe racks, living facilities, and soil material stockpiles, etc. (Approval as used in this section means field approval of location.)
- c. Rig orientation, parking areas, and access roads, etc.

The reserve pit will be located on the: Southeast between stakes #4 & #5

The flare pit will be located downwind of the prevailing wind direction on the next to reserve pit a minimum of 100 feet from the well head and 30 feet from the reserve pit fence.

The stockpiled topsoil (first four inches) will be stored on the: northwest corner

Access to the well pad will be from the: Northeast off stake #3

— Diversion ditch(es) shall be constructed on the \_\_\_\_\_ side of the location (above / below) the cut slope, draining to the \_\_\_\_\_.

— Soil compacted earthen berm(s) shall be placed on the \_\_\_\_\_ side(s) of the location between the \_\_\_\_\_.

— The drainage(s) shall be diverted around the \_\_\_\_\_ side(s) of the well pad location.

— The reserve pit and/or pad location shall be constructed long and narrow for topographic reasons \_\_\_\_\_.

— The \_\_\_\_\_ corners of the well pad will be rounded off to avoid \_\_\_\_\_.

## Fencing Requirements

**CONFIDENTIAL**

All pits will be fenced according to the following minimum standards:

- a. 39-inch net wire shall be used with at least one stand of barbed wire on top of the net wire (barbed wire is not necessary if pipe or some type of reinforcement rod is attached to the top of the entire fence).
- b. The net wire shall be no more than 2-inches above the ground. The barbed wire shall be 3-inches above the net wire. Total height of the fence shall be at least 42-inches.
- c. Corner posts shall be cemented and/or braced in such a manner to keep the fence tight at all times.
- d. Standard steel, wood, or pipe posts shall be used between the corner braces. Maximum distance between any two posts shall be no greater than 16 feet.
- e. All wire shall be stretched, by using a stretching device, before it is attached to the corner posts.

The reserve pit fencing will be on three sides during drilling operations and on the fourth side when the rig moves off the location. Pits will be fenced and maintained until clean-up.

Each existing fence to be crossed by the access road shall be braced and tied off before cutting so as to prevent slacking of the wire. The opening shall be closed temporarily as necessary during construction to prevent the escape of livestock, and upon completion of construction the fence shall be repaired to BLM or SMA specifications. A cattleguard with an adjacent 16 foot gate shall be installed in any fence where a road is to be regularly traveled. If the well is a producer, the cattleguard (shall/shall not) be permanently mounted on concrete bases. Prior to a new road, crossing any fence located on federal land, or any fence between federal land and private land, the operator will contact the BLM, who will in turn contact the grazing permittee or owner of said fence and offer him/her the opportunity to be present when the fence is cut in order to satisfy himself/herself that the fence is adequately braced and tied off.

### 10. Plans for Restoration of Surface

#### a. Producing Location

Immediately upon well completion, the location and surrounding area will be cleared of all unused tubing, equipment, debris, materials, trash, and junk not required for production.

Immediately upon well completion, any hydrocarbons on the pit shall be removed in accordance with 43 CFR 3162.7-1.

If a plastic nylon reinforced liner is used, it shall be torn and perforated before backfilling of the reserve pit.

The reserve pit and that portion of the location not needed for production facilities/operations will be recontoured to the approximate natural contours. The reserve pit will be reclaimed within 6 months from the date of well completion. Before any dirt work takes place, the reserve pit must be completely dry and all cans, barrels, pipe, etc., will be removed.

Contact appropriate surface management agency for required seed mixture.

b. **Dry Hole/Abandoned Location**

At such time as the well is plugged and abandoned, the operator shall submit a subsequent report of abandonment and BLM will attach the appropriate surface rehabilitation conditions of approval.

11. **Surface Ownership:**

Access Road: Bureau of Land Management Location: Bureau of Land Management

"If the access road and/or location involves private or state agency owned surface, a copy of the surface owners agreement is required prior to approval of the APD."

12. **Other Additional Information**

a. The Operator is responsible for informing all persons in the area who are associated with this project that they will be subject to prosecution for knowingly disturbing historic or archaeological sites, or for collecting artifacts. If historic or archaeological materials are uncovered during construction, the operator is to immediately stop work that might further disturb such materials, and contact the authorized officer (AO). Within five working days the AO will inform the operator as to :

-whether the materials appear eligible for the National Register of Historic Places;

-the mitigation measures the operator will likely have to undertake before the site can be used (assuming in situ preservation is not necessary); and

-a time frame for the AO to complete an expedited review under 36 CFR 800.11 to confirm, through the State Historic Preservation Officer, that the findings of the AO are correct and that mitigation is appropriate.

If the operator wishes, at any time, to relocate activities to avoid the expense of mitigation and/or the delays associated with this process, the AO will assume responsibility for whatever recordation and stabilization of the exposed materials may be required. Otherwise, the operator will be responsible to mitigation costs. The AO will provide technical and procedural guidelines for the conduct of mitigation. Upon verification from the AO that required mitigation has been completed, the operator will then be allowed to resume construction.

b. The operator will control noxious weeds along right-of-way for roads, pipelines, well sites, or other applicable facilities. A list of noxious weeds may be obtained from the BLM, or the appropriate County Extension Office. On BLM administered land it is required that a Pesticide Use Proposal shall be submitted, and given approval, prior to the application of herbicides or other pesticides or possible hazardous chemicals.

c. Drilling rigs and/or equipment used during drilling operations on this well site will not be stacked or stored on Federal Lands after the conclusion of drilling operations or at any other time without BLM authorization. However, if BLM authorization is obtained, it is only a temporary measure to allow time to make arrangements for permanent storage on commercial facilities. (The BLM does not seek to compete with private industry. There are commercial facilities available for stacking and storing drilling rigs.)

d. A 2" pipeline is proposed to run approximately 225' and run parallel to the access road until it ties into the main gathering system.

**CONFIDENTIAL**

Additional Surface Stipulations

- \_\_\_ No construction or drilling activities shall be conducted between \_\_\_\_\_ and \_\_\_\_\_ because of \_\_\_\_\_
- \_\_\_ No surface occupancy will be allowed within 1,000 feet of any sage grouse strutting ground.
- \_\_\_ No construction or exploration activities are permitted within 1.5 mile radius of sage grouse strutting grounds from April 1 to June 30.
- \_\_\_ There shall be no surface disturbance within 600 feet of live water (includes stock tanks, springs, and guzzlers).
- \_\_\_ No cottonwood trees will be removed or damaged.
- \_\_\_ A silt catchment dam and basin will be constructed according to BLM specifications, where flagged.
- \_\_\_ \_\_\_\_\_
- \_\_\_ \_\_\_\_\_
- \_\_\_ \_\_\_\_\_

**CONFIDENTIAL**

13. Lessee's or Operators Representative and Certification

Representative

Name: \_\_\_\_\_

Address: \_\_\_\_\_

Phone No: \_\_\_\_\_

All lease and/or unit operations will be conducted in such a manner that full compliance is made with all applicable laws, regulations, Onshore Oil and Gas Orders, the approved plan of operations, and any applicable Notice to Lessees. The operator is fully responsible for the actions of his subcontractors. A copy of these conditions will be furnished the field representative to insure compliance.

A complete copy of the approved APD and ROW grant, if applicable, shall be on location during construction of the location and drilling activities.

The operator or his/her contractor shall contact the BLM Office at (801) 789-1362 forty-eight (48) hours prior to construction activities.

The BLM Office shall be notified upon site completion prior to moving on the drilling rig.

**Certification:**

I hereby certify that I, or persons under my direct supervision, have inspected the proposed drillsite and access route; that I am familiar with the conditions which currently exist; that the statements made in this plan are true and correct to the best of my knowledge; and, that the work associated with the operations proposed here will be performed by CNG Producing Company and its contractors and subcontractors in conformity with this plan and the terms and conditions under which it is approved. This statement is subject to the provisions of 18 U.S.C. 1001 for the filing of a false statement.

July 28, 1999 David L. Linger David L. Linger, Onshore Drilling Manager  
Date Name and Title

Onsite Date: July 21, 1999

**Participants on Joint Inspection**

<u>Robert Kay</u>	<u>Uintah Basin Engineer</u>
<u>Tony Pummel</u>	<u>Ponderosa Construction</u>
<u>Randy Jackson</u>	<u>Jackson Construction</u>
<u>Greg Darlington</u>	<u>Bureau of Land Management</u>
<u>Greg Overmiller</u>	<u>Greg Construction</u>
<u>Mitch Hall</u>	<u>CNG Producing Company</u>


**CONFIDENTIAL**

# CNG PRODUCING CO.


## LOCATION LAYOUT FOR

RBU #10-23F  
SECTION 23, T10S, R20E, S.L.B.&M.  
2483' FSL 1951' FEL

*Handwritten signature*

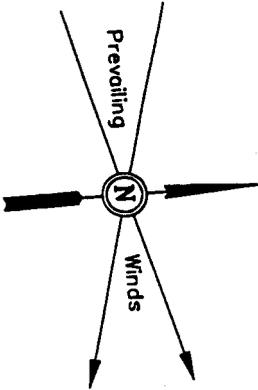


SCALE: 1" = 50'  
DATE: 6-3-99  
Drawn By: D.COX

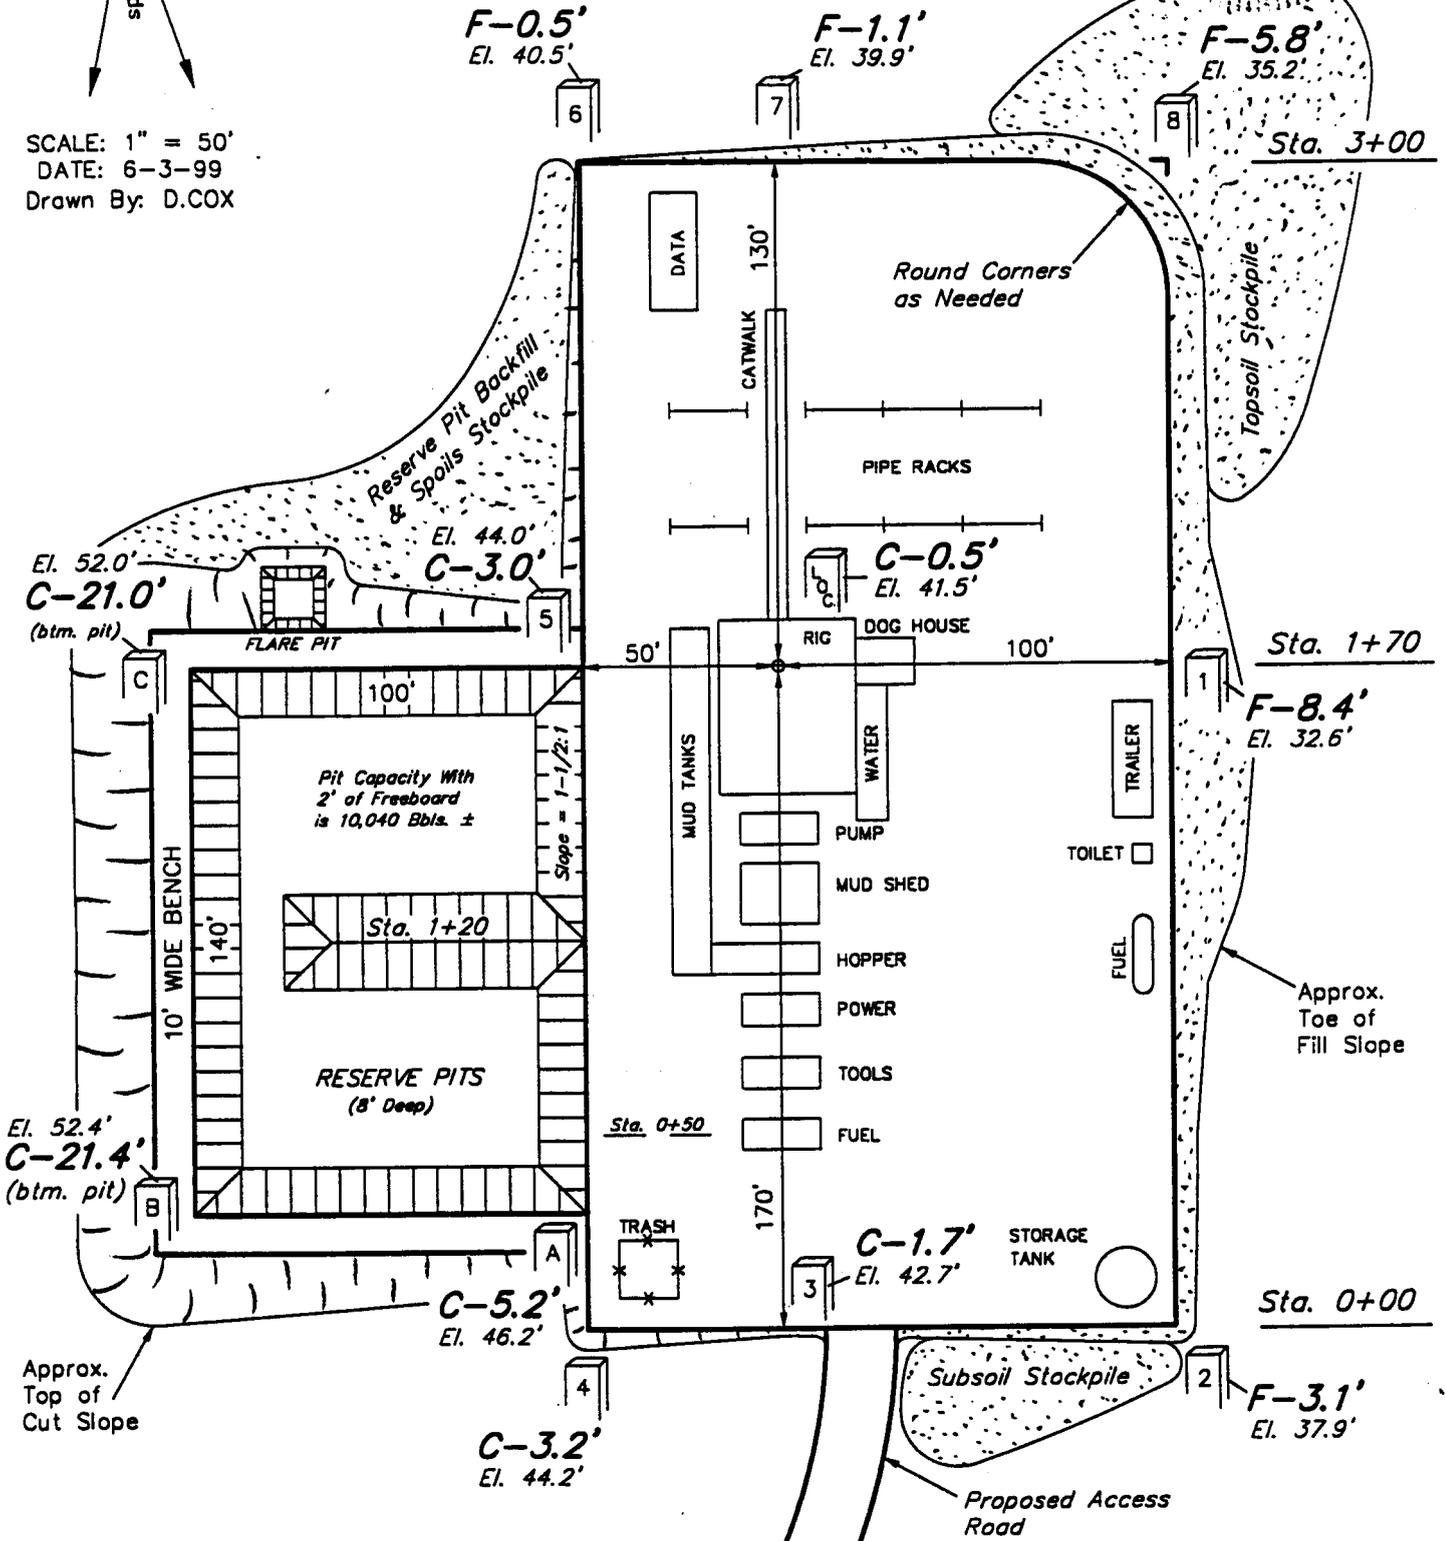

Elev. Ungraded Ground at Location Stake = 5141.5'  
Elev. Graded Ground at Location Stake = 5141.0'





**CNG PRODUCING CO.**  
**TYPICAL CROSS SECTIONS FOR**

RBU #10-23F  
 SECTION 23, T10S, R20E, S.L.B.&M.  
 2483' FSL 1951' FEL

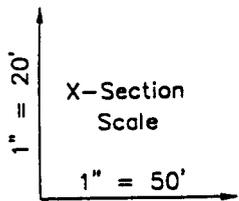

DATE: 6-3-99  
 Drawn By: D.COX


*Handwritten signature/initials*

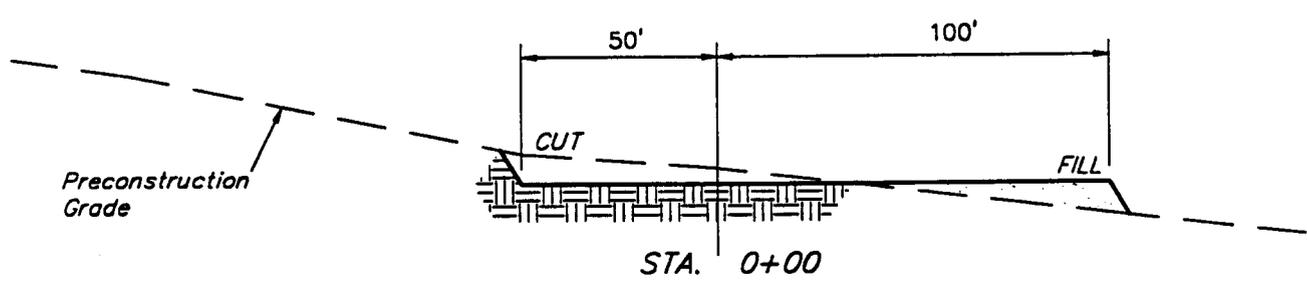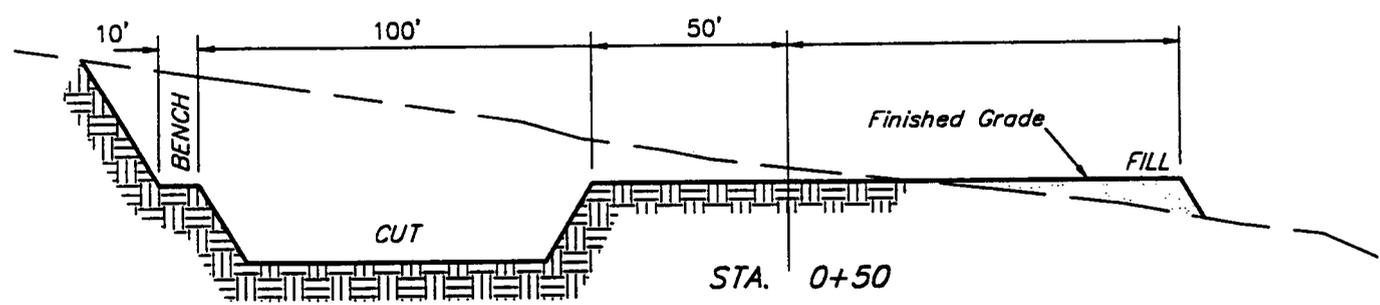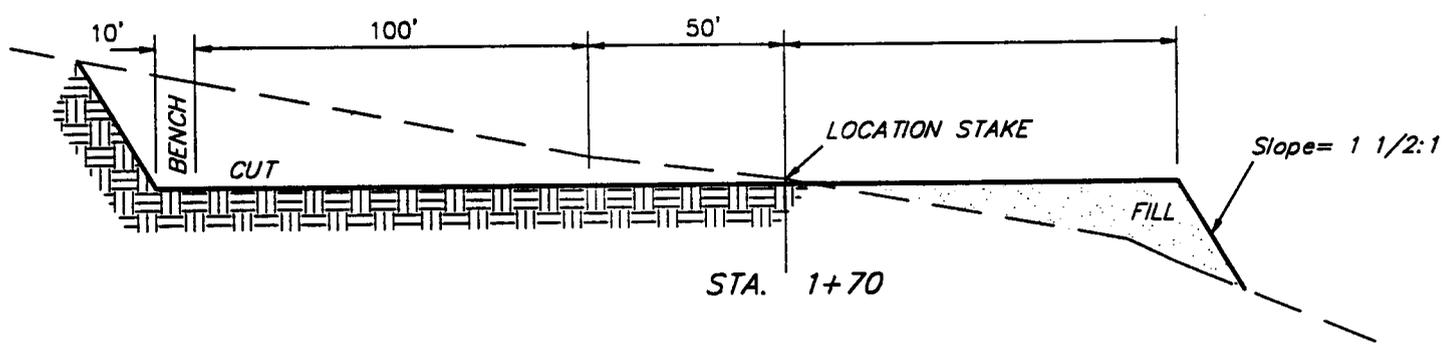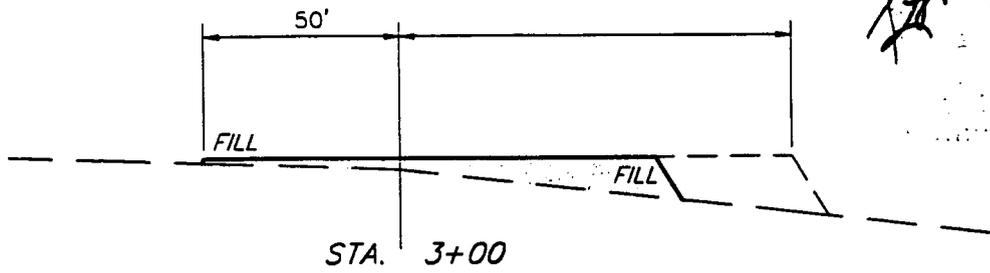

**APPROXIMATE YARDAGES**

<b>CUT</b>	
(6") Topsoil Stripping	= 1,090 Cu. Yds.
Remaining Location	= 9,190 Cu. Yds.
<b>TOTAL CUT</b>	<b>= 10,280 CU.YDS.</b>
<b>FILL</b>	<b>= 5,290 CU.YDS.</b>

<b>EXCESS MATERIAL AFTER 5% COMPACTION</b>	<b>= 4,710 Cu. Yds.</b>
Topsoil & Pit Backfill (1/2 Pit Vol.)	= 2,620 Cu. Yds.
<b>EXCESS UNBALANCE (After Rehabilitation)</b>	<b>= 2,090 Cu. Yds.</b>

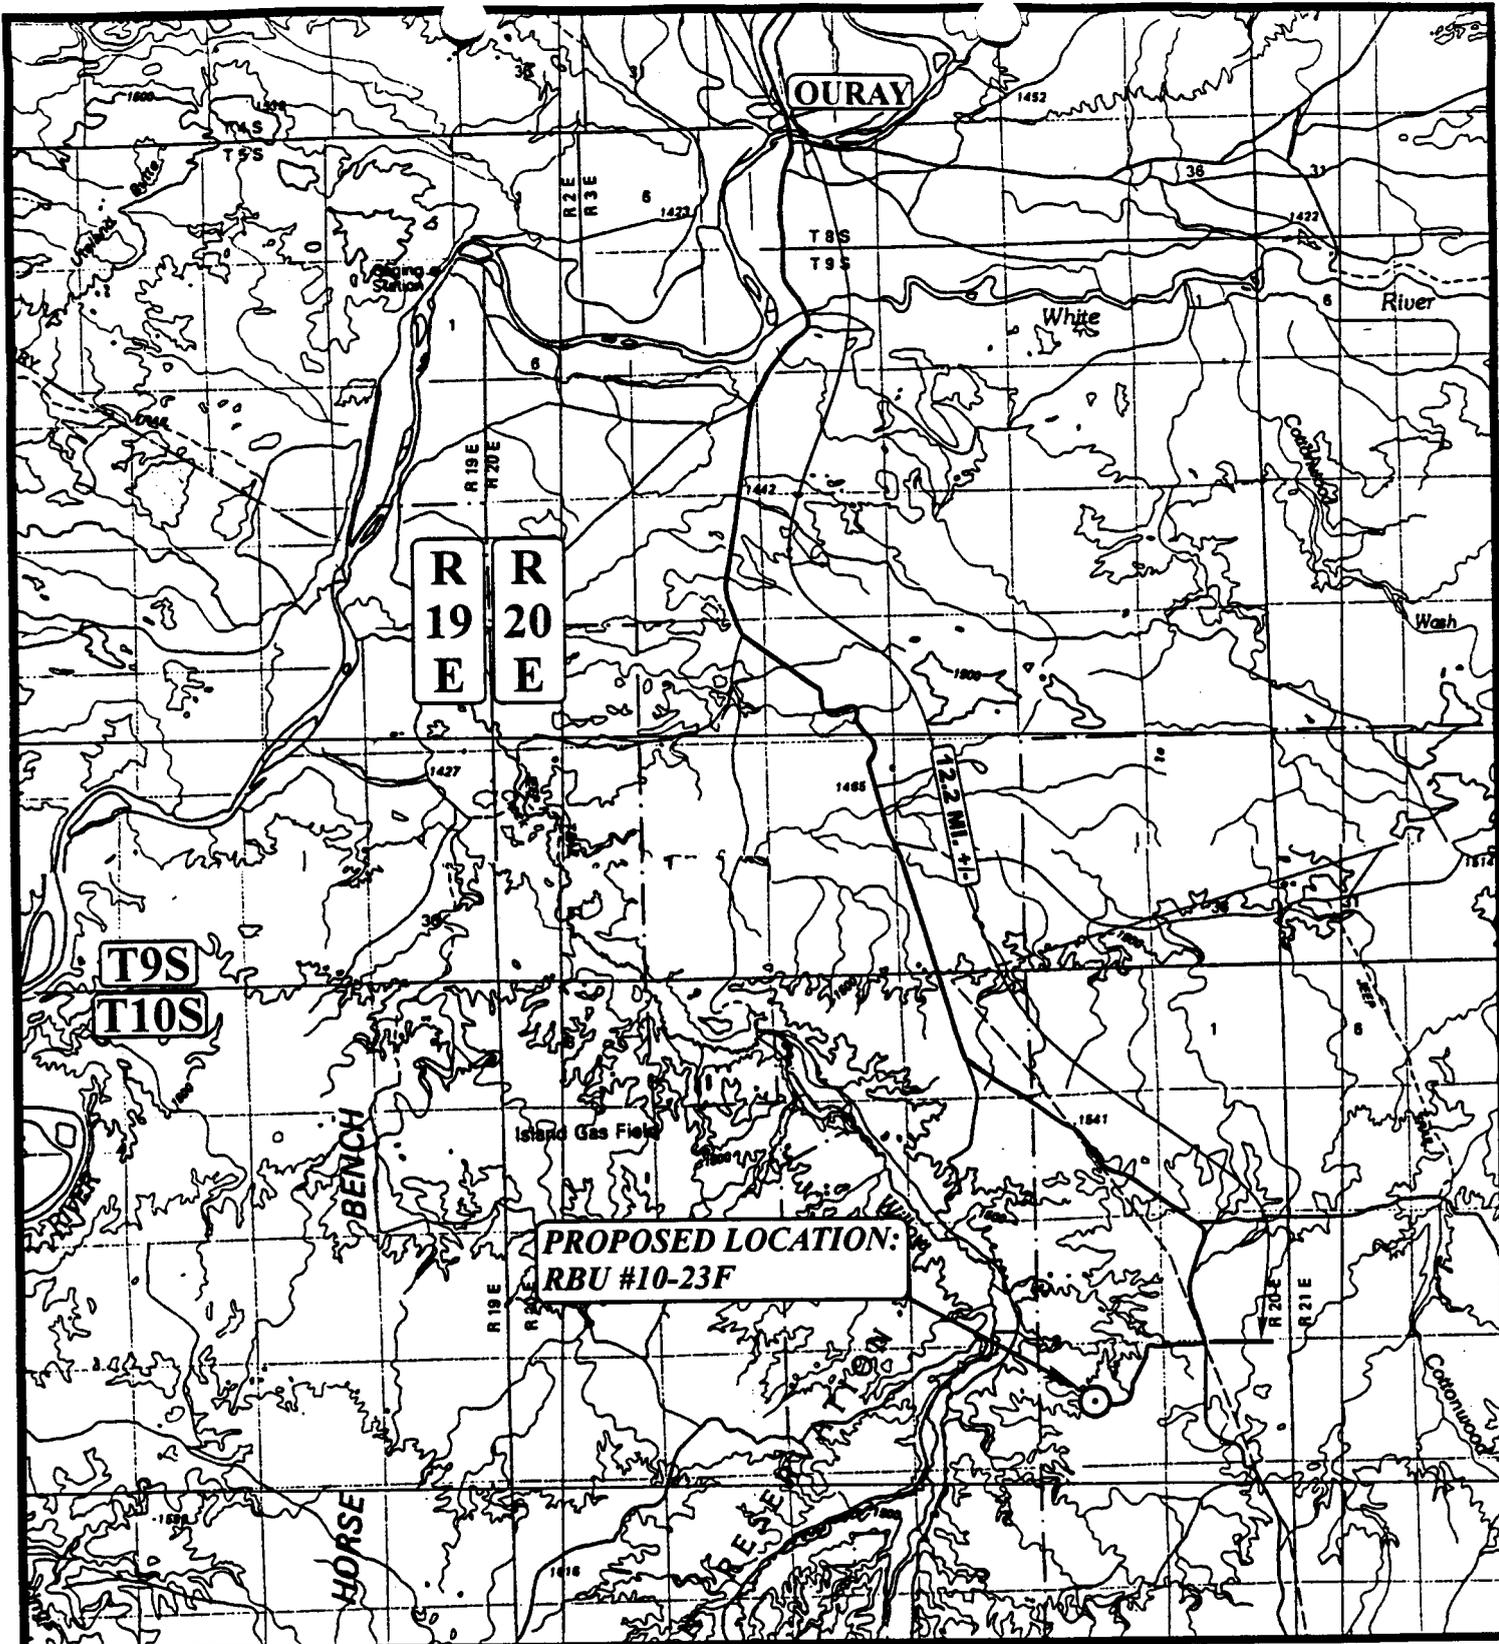

**LEGEND:**

○ PROPOSED LOCATION



**CNG PRODUCING CO.**

**RBU #10-23F**  
**SECTION 23, T10S, R20E, S.L.B.&M.**  
**2483' FSL 1951' FEL**



**Utah Engineering & Land Surveying**  
 85 South 200 East Vernal, Utah 84078  
 (435) 789-1017 \* FAX (435) 789-1813


**TOPOGRAPHIC**  
**MAP**

<b>6</b>	<b>3</b>	<b>99</b>
MONTH	DAY	YEAR

SCALE: 1:100,000 DRAWN BY: C.G. REVISED: 00-00-00



T10S

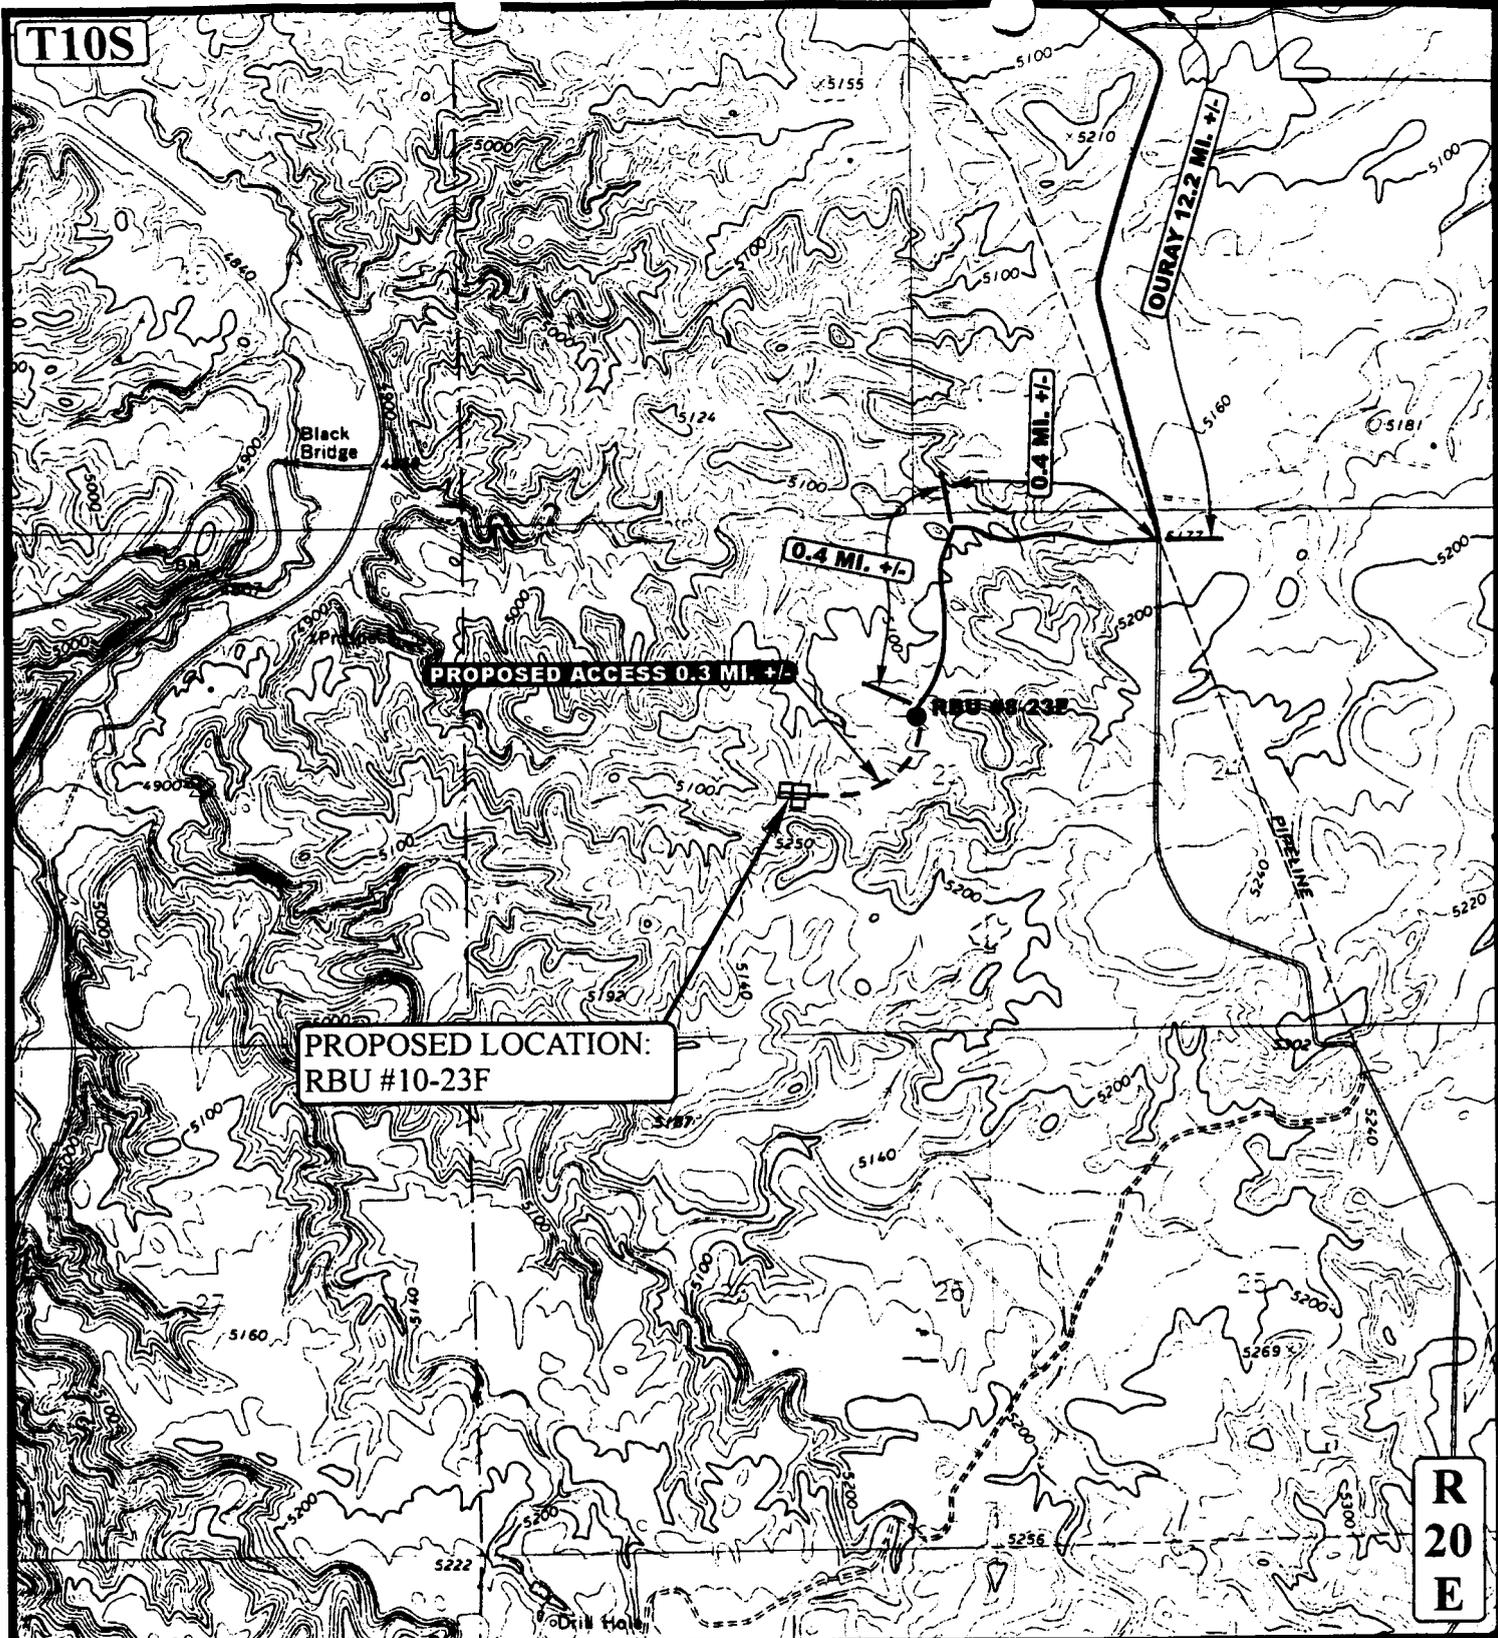

R  
20  
E

**LEGEND:**

- PROPOSED ACCESS ROAD
- EXISTING ROAD

**CNG PRODUCING CO.**

**RBU #10-23F**  
**SECTION 23, T10S, R20E, S.L.B.&M.**  
**2483' FSL 1951' FEL**




**Uintah Engineering & Land Surveying**  
 85 South 200 East Vernal, Utah 84078  
 (435) 789-1017 \* FAX (435) 789-1813

TOPOGRAPHIC	6	3	00
V&P	MONTH	DAY	YEAR
SCALE: 1" = 2000'	DRAWN BY: C.G.		REVISED: 00-00-00



T10S

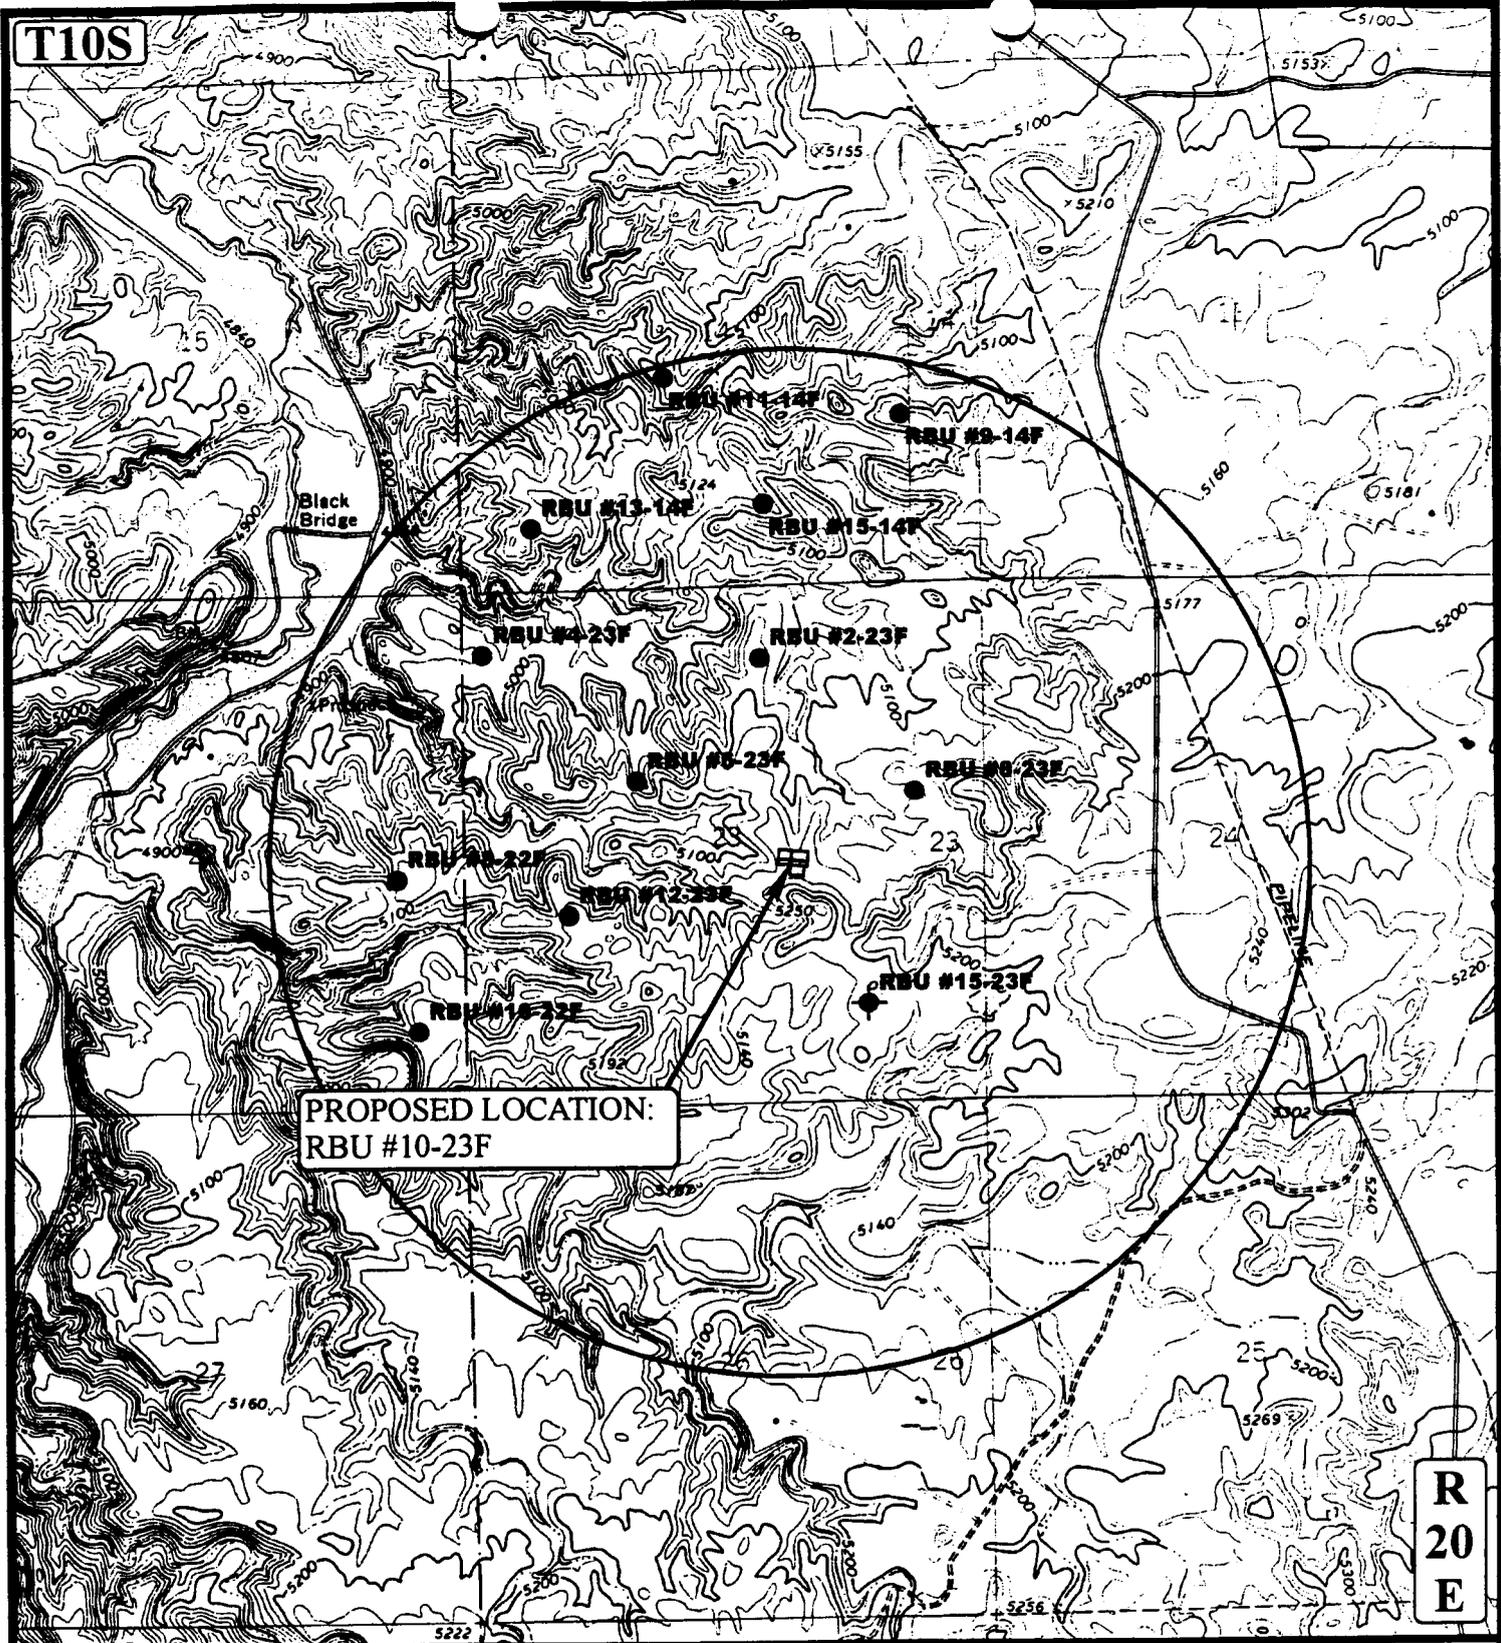

R  
20  
E

**LEGEND:**

- ∅ DISPOSAL WELLS
- PRODUCING WELLS
- SHUT IN WELLS
- ∅ WATER WELLS
- ABANDONED WELLS
- TEMPORARILY ABANDONED

**CNG PRODUCING CO.**

**RBU #10-23F**  
**SECTION 23, T10S, R20E, S.L.B.&M.**  
**2482' FSL 1951' FEL**



**Utah Engineering & Land Surveying**  
 85 South 200 East Vernal, Utah 84078  
 (435) 789-1017 \* FAX (435) 789-1813




TOPOGRAPHIC  
MAP

6	3	00
MONTH	DAY	YEAR

SCALE: 1" = 2000' DRAWN BY: C.G. REVISED: 00-00-00



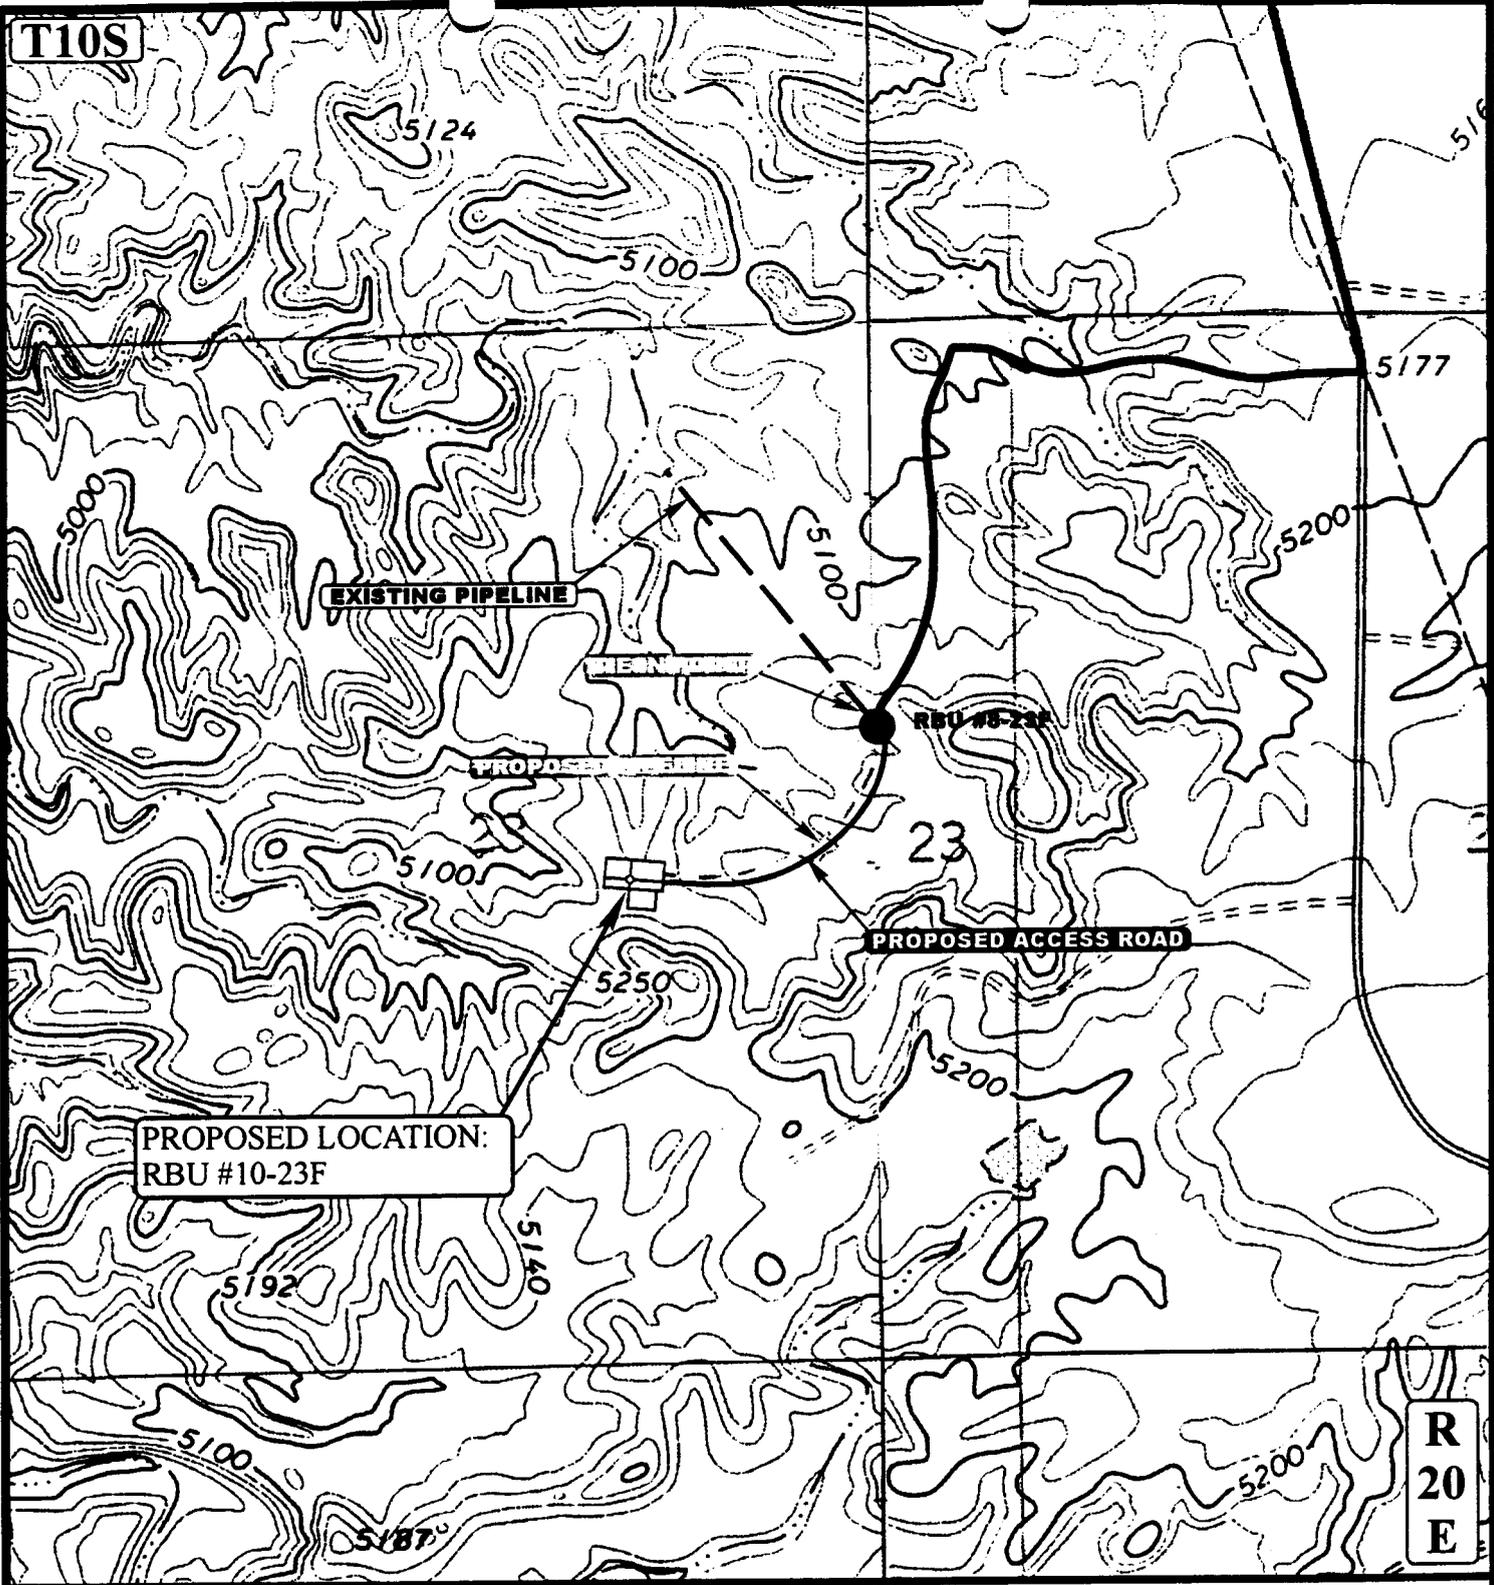


APPROXIMATE TOTAL PIPELINE DISTANCE = 1,500' +/-

<b>LEGEND:</b> - - - - - EXISTING PIPELINE . . . . . PROPOSED PIPELINE ——— PROPOSED ACCESS	N 	<b>CNG PRODUCING CO.</b>			<b>D</b> TOPO	
		<b>RBU #10-23F</b> <b>SECTION 23, T10S, R20E, S.L.B.&amp;M.</b> <b>2483' FSL 1951' FEL</b>				
<b>Uintah Engineering &amp; Land Surveying</b> 85 South 200 East Vernal, Utah 84078 (435) 789-1017 * FAX (435) 789-1813	<b>TOPOGRAPHIC</b> <b>MAP</b>			<b>6</b> <small>MONTH</small>	<b>3</b> <small>DAY</small>	<b>99</b> <small>YEAR</small>
	SCALE: 1" = 1000'    DRAWN BY: C.G.    REVISED: 00-00-00					



LEGEND	
O	= Oil Line
G	= Gas Line
W	= Water Line
R	= Relief Line (Pressure)
C	= Condensate Line
V	= Vent Line
D	= Drain Line
M	= Gas Meter
P	= Pump
BP	= Back Pressure Valve
SWS	= Sealed When Shipping
SUS	= Sealed Unless Shipping
T	= Heat Traced Line
H	= Heater
BL	= Buried Line
	= Valve
	= Check Valve
SC	= Sealed Closed Valve
NC	= Normally Closed
BD	= Blowdown Line

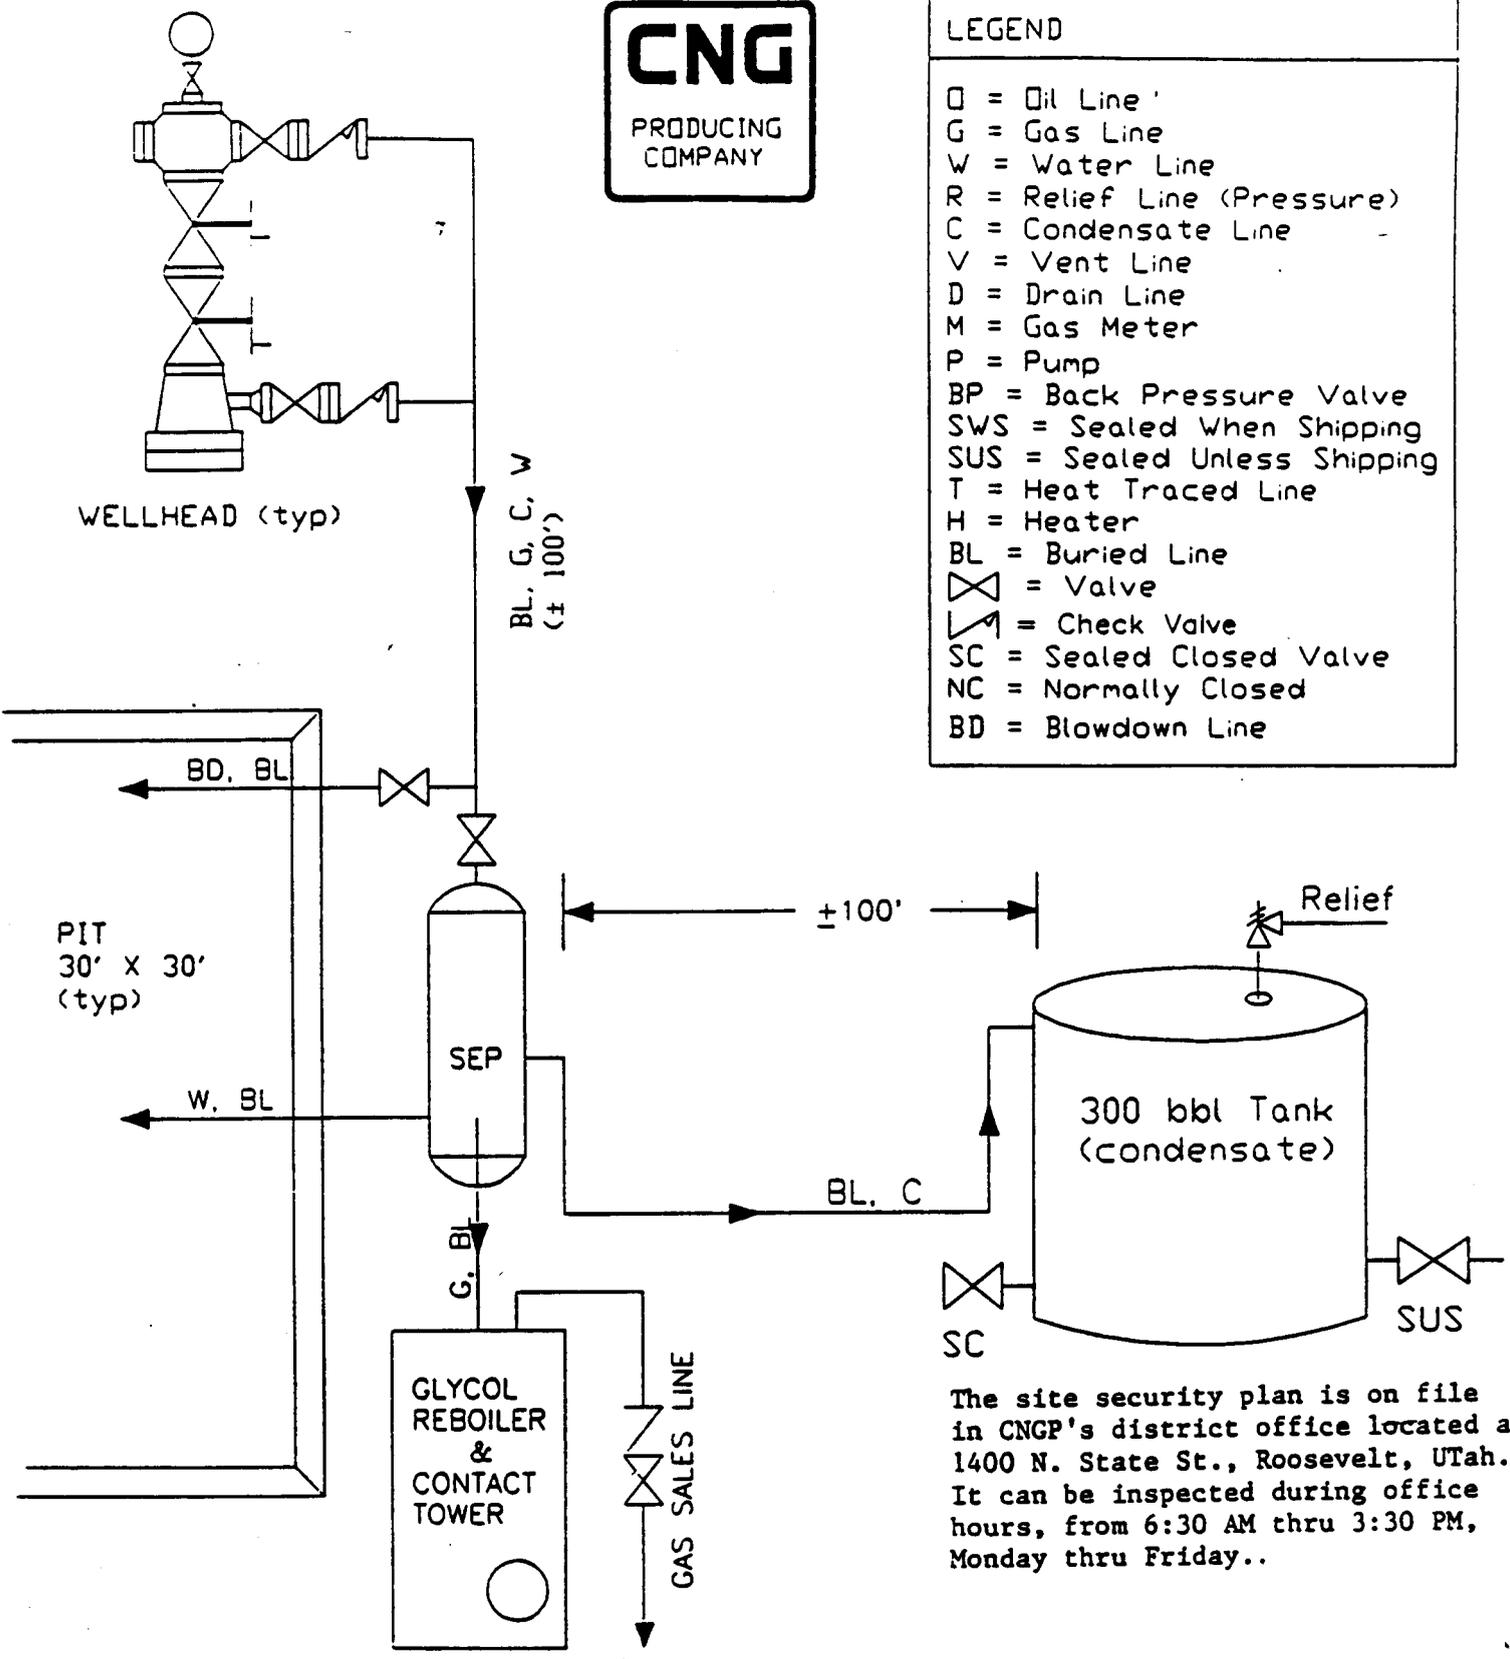

The site security plan is on file in CNGP's district office located at 1400 N. State St., Roosevelt, Utah. It can be inspected during office hours, from 6:30 AM thru 3:30 PM, Monday thru Friday..

# CNG PRODUCING COMPANY

Well: RBU 10-23F	RIVER BEND FIELD, UINTA COUNTY	not to scale
TYPICAL FLOW DIAGRAM		date: 7/28/99

SDM/RBU/FLOW1/SEP

WORKSHEET  
APPLICATION FOR PERMIT TO DRILL

APD RECEIVED: 07/28/1999

API NO. ASSIGNED: 43-047-33367

WELL NAME: RBU 10-23F  
 OPERATOR: CNG PRODUCING COMPANY (N0605)  
 CONTACT: Sue Sachifano (504) 593-7260

PROPOSED LOCATION:  
 NWSE 23 - T10S - R20E  
 SURFACE: 2483-FSL-1951-FEL  
 BOTTOM: 2483-FSL-1951-FEL  
 UINTAH COUNTY  
 NATURAL BUTTES FIELD (630 )

INSPECT LOCATN BY: / /		
TECH REVIEW	Initials	Date
Engineering	RJC	8-19-99
Geology		
Surface		

oil  
stuck  
only

LEASE TYPE: FED  
 LEASE NUMBER: U-01470-A  
 SURFACE OWNER: Federal

PROPOSED FORMATION: WSTC

RECEIVED AND/OR REVIEWED:

Plat  
 Bond: Fed  Ind[] Sta[] Fee[]  
 (No. #5247050)  
 Potash (Y/N)  
 Oil Shale (Y/N) \*190-5(B)  
 Water Permit  
 (No. 43-9077)  
 RDCC Review (Y/N)  
 (Date: \_\_\_\_\_)  
 Fee Surf Agreement (Y/N)


LOCATION AND SITING:

\_\_\_ R649-2-3. Unit River Bend  
 \_\_\_ R649-3-2. General  
 R649-3-3. Exception  
 \_\_\_ Drilling Unit  
 Board Cause No: \_\_\_\_\_  
 Date: \_\_\_\_\_  
 \_\_\_ R649-3-11. Directional Drill

COMMENTS: Need add'l info. "Ex. Loc." (Rec'd 8-6-99)

STIPULATIONS (1) - In accordance with Order in Cause No. 190-5(b) dated October 28, 1982, the Operator shall comply with requirements of Rule R649-3-31 pertaining to Designated Oil Shale Areas. Additionally, the operator shall ensure that the surface and/or production casing in properly cemented over the entire oil shale interval as defined by Rule R649-3-31. For the proposed well this interval is approximately 3,360 ' to 3,435 ' below GL. The Operator shall report the actual depth the oil shale is encountered to the Division.

(2) FEDERAL APPROVAL

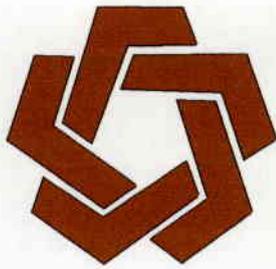


Division of Oil, Gas & Mining

OPERATOR: CNG PRODUCING COMPANY (N0605)

FIELD: NATURAL BUTTES (630)

SEC. 23 TWP 10 S, RNG 20 E,

COUNTY: UINTAH UNIT: NONE

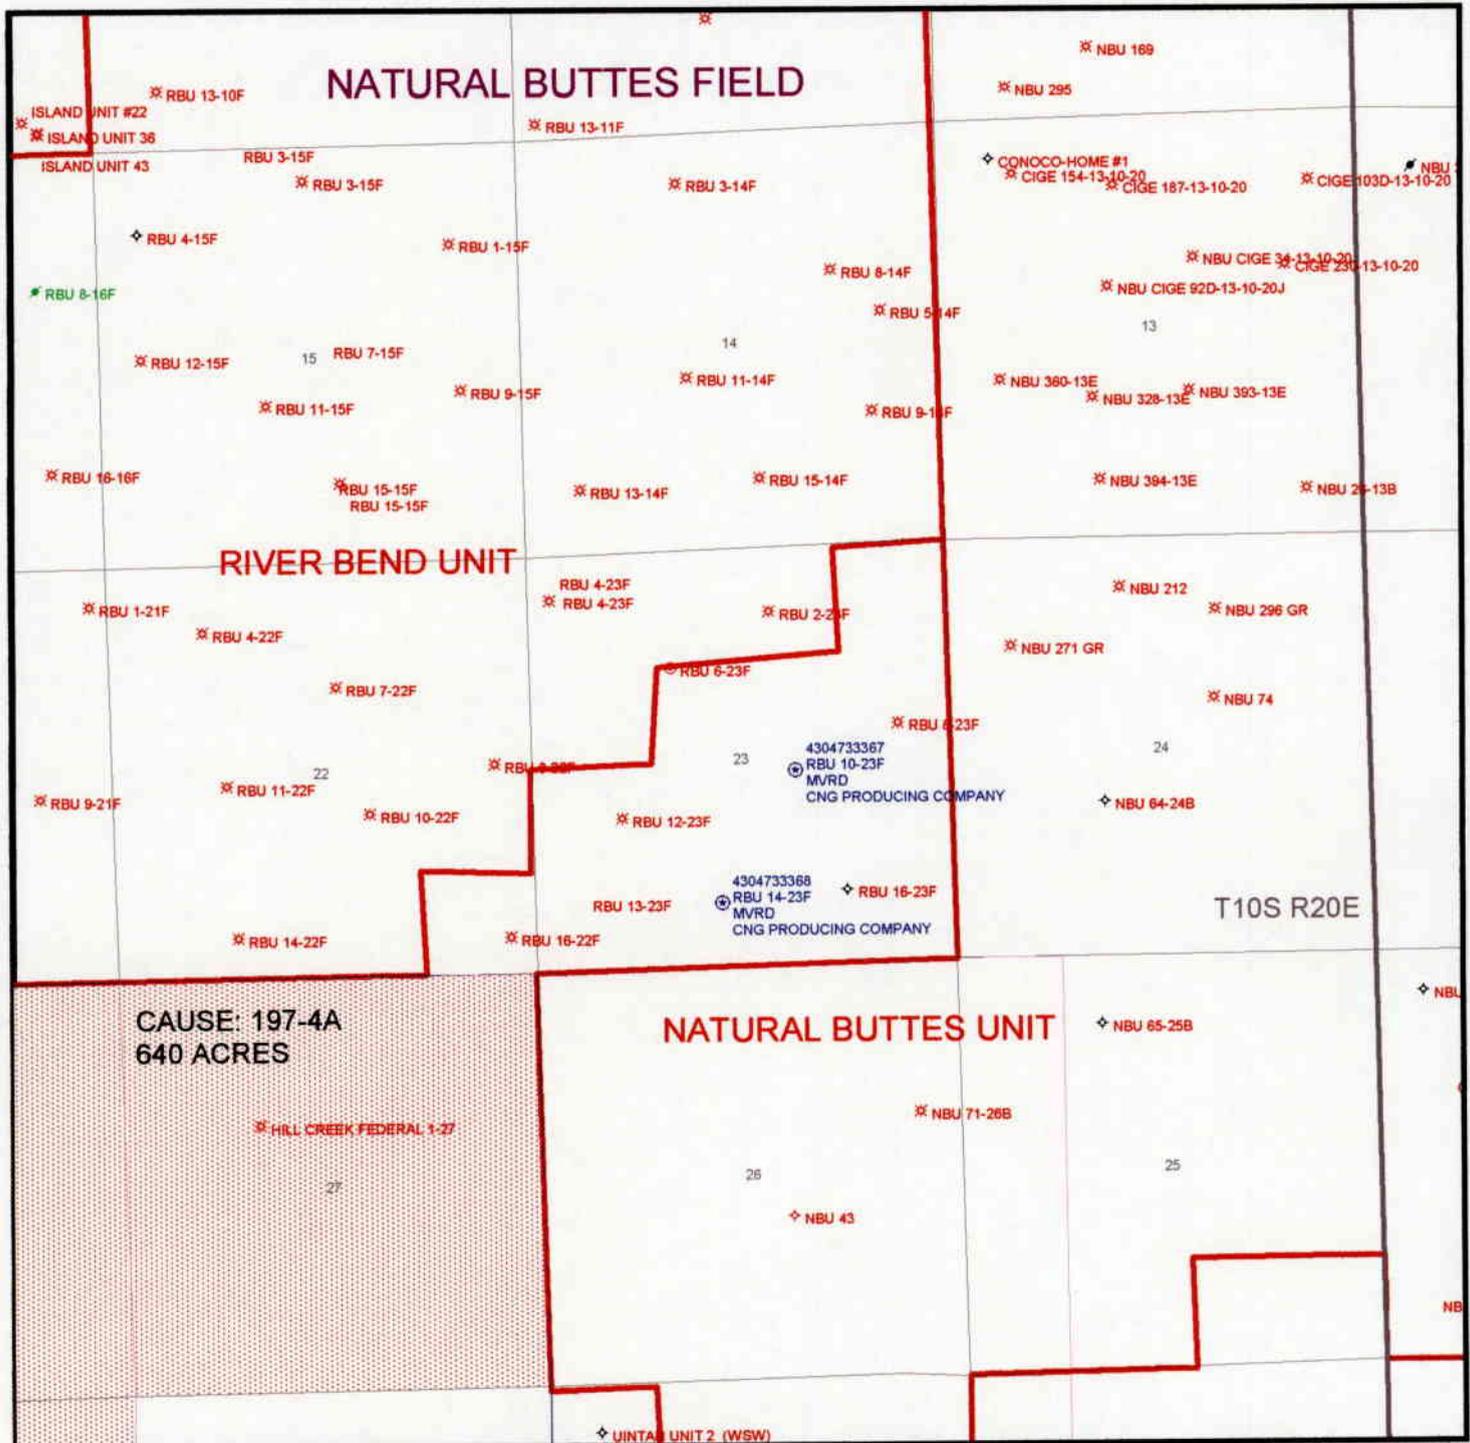

PREPARED  
DATE: 29-JULY-1999

# United States Department of the Interior

## BUREAU OF LAND MANAGEMENT

Utah State Office  
P.O. Box 45155  
Salt Lake City, Utah 84145-0155

IN REPLY REFER TO:  
3160  
(UT-922)

<date>

### Memorandum

To: Assistant District Manager Minerals, Vernal District

From: Michael Coulthard, Petroleum Engineer

Subject: 1999 Plan of Development River Bend Unit Uintah County, Utah.

Pursuant to email between Lisha Cordova, Division of Oil, Gas and Mining, and Mickey Coulthard, Utah State Office, Bureau of Land Management. The following wells are planned for calendar year 1999 within the River Bend Unit, Uintah County, Utah.


API #	WELL NAME	LOCATION
43-047-33360	RBU 1-16F	0547-FNL 0969-FEL 16 10S 20E
43-047-33361	RBU 5-3F	2127-FNL 0645-FWL 03 10S 20E
43-047-33362	RBU 15-10F	1013-FSL 1776-FEL 10 10S 20E
43-047-33363	RBU 5-16F	2095-FNL 0914-FWL 16 10S 20E
43-047-33365	RBU 12-14E	2213-FSL 0203-FWL 14 10S 19E
43-047-33366	RBU 5-18F	1855-FNL 1406-FWL 18 10S 20E
43-047-33367	RBU 10-23F	2483-FSL 1951-FEL 23 10S 20E
43-047-33368	RBU 14-23F	0793-FSL 2405-FWL 23 10S 20E

This office has no objection to permitting the well(s) at this time.

/s/ Michael L. Coulthard

bcc: File - River Bend Unit  
Division of Oil Gas and Mining  
Agr. Sec. Chron  
Fluid Chron

MCoulthard:mc:<date>-<date>-<date>

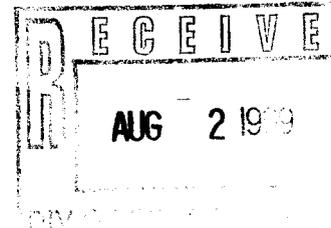


**CNG Producing  
Company**

A **CNG** COMPANY

10000 River  
11000 Canyon Street  
Salt Lake City, UT 84114-5801  
801-438-1200

August 3, 1999

Utah Board of Oil Gas & Mining  
1594 West North Temple  
Suite 1210  
Salt Lake City, UT 84114-5801

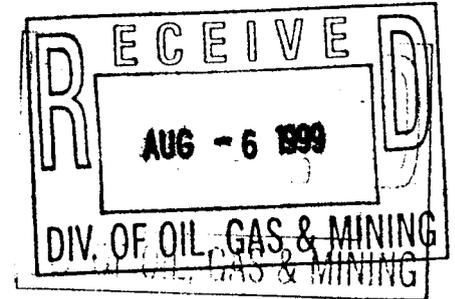

ATTN: Lisha

RE: Well Spacing Exception Locations  
RBU 15-10F Sec. 10-T10S-R20E RBU 5-16F Sec. 16-T10S-R20E  
RBU 12-14E Sec. 14-T10S-R19E **RBU 10-23F** Sec. 23-T10S-R20E  
RBU 1-16F Sec. 16-T10S-R20E RBU 14-23F Sec. 23-T10S-R20E

Dear Lisha:

CNG Producing Company would like to apply for a spacing exception for the above referenced locations due to topography. In accordance with Rule 649-3-2 enclosed is a vicinity map of our Riverbend Unit with a 460' radius circled around each of these wells.

The Bureau of Land Management is the surface owner for all of these wells except for RBU 1-16F which the Ute Tribe is surface owner. CNG Producing Company is the operator of the area within the 460' radius surrounding these wells. None of these wells are closer to another well by 920'.

If you have any questions or need any additional information to process this exception, please contact me at (504) 593-7260.

Sincerely,


CNG PRODUCING COMPANY

*Susan H. Sachitana*  
Susan H. Sachitana  
Regulatory Reports Administrator

Enclosure

cc: Wayne Bankart - BLM  
Tomasina Appah - BIA  
Nelda Decker  
David Linger  
Mitch Hall  
Well History Files

T10S

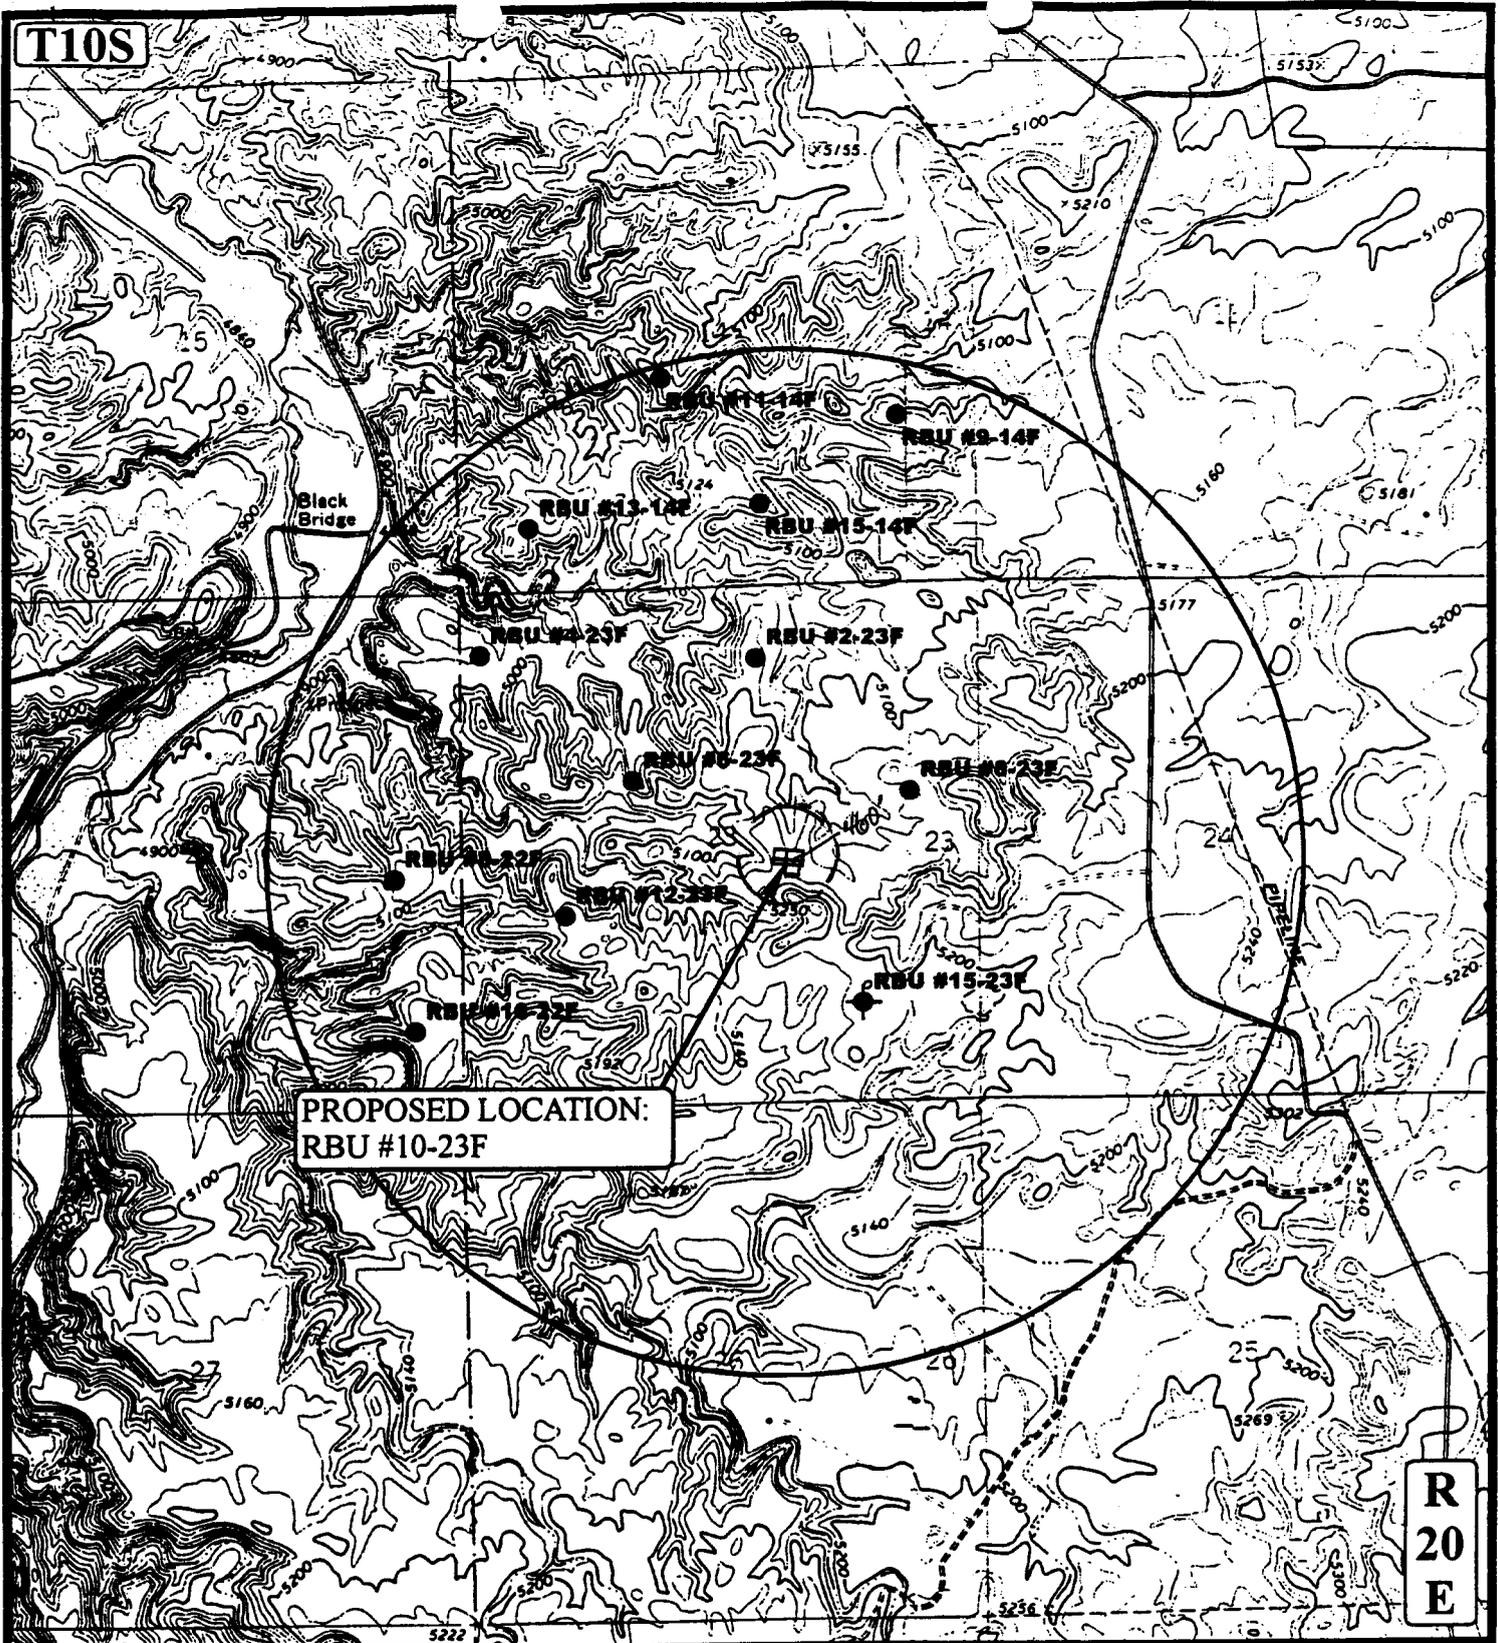

PROPOSED LOCATION:  
RBU #10-23F

R  
20  
E

**LEGEND:**

- ⊗ DISPOSAL WELLS
- PRODUCING WELLS
- ⊖ SHUT IN WELLS
- ⊕ WATER WELLS
- ⊖ ABANDONED WELLS
- ⊖ TEMPORARILY ABANDONED

**CNG PRODUCING CO.**

**RBU #10-23F**  
**SECTION 23, T10S, R20E, S.L.B.&M.**  
**2482' FSL 1951' FEL**



**Utah Engineering & Land Surveying**  
 85 South 200 East Vernal, Utah 84078  
 (435) 789-1017 \* FAX (435) 789-1813

TOPOGRAPHIC  
MAP

6	3	96
MONTH	DAY	YEAR

SCALE: 1" = 2000' DRAWN BY: C.G. REVISED: 00-00-00





State of Utah  
DEPARTMENT OF NATURAL RESOURCES  
DIVISION OF OIL, GAS AND MINING

Michael O. Leavitt  
Governor  
Kathleen Clarke  
Executive Director  
Lowell P. Braxton  
Division Director

1594 West North Temple, Suite 1210  
PO Box 145801  
Salt Lake City, Utah 84114-5801  
801-538-5340  
801-359-3940 (Fax)  
801-538-7223 (TDD)

August 20, 1999

CNG Producing Company  
CNG Tower  
1450 Poydras Street  
New Orleans, Louisiana 70112-6000

Re: RBV 10-23F Well, 2483' FSL, 1951' FEL, NW SE, Sec. 23, T. 10 S., R. 20 E., Uintah County, Utah

Gentlemen:

Pursuant to the provisions and requirements of Utah Code Ann. 40-6-1 et seq., Utah Administrative Code R649-3-1 et seq., and the attached Conditions of Approval, approval to drill the referenced well is granted.

Appropriate information has been submitted to DOGM by the operator and administrative approval of the requested exception location is hereby granted.

This approval shall expire one year from the above date unless substantial and continuous operation is underway, or a request for extension is made prior to the expiration date. The API identification number assigned to this well is 43-047-33367.

Sincerely,

A handwritten signature in black ink that reads "John R. Baza". The signature is stylized and cursive.

John R. Baza  
Associate Director

lwp

Enclosures

cc: Uintah County Assessor  
Bureau of Land Management, Vernal District Office

**Operator:** CNG Producing Company  
**Well Name & Number:** RBU 10-23F  
**API Number:** 43-047-33367  
**Lease:** Federal                      **Surface Owner:** Federal  
**Location:** NW SE                      **Sec.** 23      **T.** 10 S.      **R.** 20 E.

### Conditions of Approval

1. General

Compliance with the requirements of Utah Admin. R649-1 et seq., the Oil and Gas Conservation General Rules, and the applicable terms and provisions of the approved Application for Permit to Drill.

2. Notification Requirements

Notify the Division within 24 hours of spudding the well. Contact Carol Daniels at (801)538-5284.

Notify the Division prior to commencing operations to plug and abandon the well. Contact Dan Jarvis at (801) 538-5338 or Robert Krueger at (801) 538-5274.

3. Reporting Requirements

All required reports, forms and submittals shall be promptly filed with the Division, including but not limited to the Entity Action Form (Form 6), Report of Water Encountered During Drilling (Form 7), Weekly Progress Reports for drilling and completion operations, and Sundry Notices and Reports on Wells requesting approval of change of plans or other operational actions.

4. State approval of this well does not supersede the required federal approval which must be obtained prior to drilling.

5. In accordance with the Order in Cause No. 190-5(b) dated October 28, 1982, the operator shall comply with the requirements of Rule R649-3-31 pertaining to Designated Oil Shale Areas. Additionally, the operator shall ensure that the surface and/or production casing is properly cemented over the entire oil shale interval as defined by Rule R649-3-31. For the proposed well this interval is approximately 3360' to 3435' below GL. The operator shall report the actual depth the oil shale is encountered to the Division.

SUBMIT IN TRIPLICATE\*  
(Other instructions on  
reverse side)

APPROVED  
1004-0136  
July 28, 1995

UNITED STATES  
DEPARTMENT OF THE INTERIOR  
BUREAU OF LAND MANAGEMENT

APPLICATION FOR PERMIT TO DRILL OR DEEPEN

1a. TYPE OF WORK  
DRILL  DEEPEN

b. TYPE OF WELL  
OIL WELL  GAS WELL  OTHER  SINGLE ZONE  MULTIPLE ZONE

5. LEASE DESIGNATION AND SERIAL NO.  
U-01470-A

6. IF INDIAN, ALLOTTEE OR TRIBE NAME

7. UNIT AGREEMENT NAME  
RIVERBEND UNIT

8. FARM OR LEASE NAME WELL NO.  
RBU 10-23F

9. API WELL NO.

2. NAME OF OPERATOR  
CNG PRODUCING COMPANY

3. ADDRESS AND TELEPHONE NO.  
CNG TOWER - 1450 POYDRAS STREET, NEW ORLEANS, LA 70112-6000

10. FIELD AND POOL, OR WILDCAT  
NATURAL BUTTES 630

11. SEC. T., R., M., OR BLK. AND SURVEY OR AREA  
23-T10S-R20E

4. LOCATION OF WELL (Report location clearly and in accordance with any State requirements\*.)  
At surface 2,483' FSL & 1,951' FEL of Sec. 23-T10S-R20E  
At proposed prod. zone

12. COUNTY OR PARISH  
UINTAH

13. STATE  
UTAH

14. DISTANCE IN MILES AND DIRECTION FROM NEAREST TOWN OR POST OFFICE\*  
10 MILES SW OF OURAY

17. NO. OF ACRES ASSIGNED TO THIS WELL  
80 ACRES

15. DISTANCE FROM PROPOSED\* LOCATION TO NEAREST PROPERTY OR LEASE LINE, FT.  
(Also to nearest drlg. line, if any) 1,951'

16. NO. OF ACRES IN LEASE  
400

18. DISTANCE FROM PROPOSED LOCATION\* TO NEAREST WELL, DRILLING, COMPLETED, OR APPLIED FOR, ON THIS LEASE, FT 1,850'

20. ROTARY OR CABLE TOOLS  
ROTARY

21. ELEVATIONS (Show whether DF, RT, GR, etc.)  
5,142'


22. APPROX. DATE WORK WILL START  
AUGUST 20, 1999

23. PROPOSED CASING AND CEMENTING PROGRAM

SIZE OF HOLE	GRADE, SIZE OF CASING	WEIGHT PER FOOT	SETTING DEPTH	QUANTITY OF CEMENT
17 1/2"	13 3/8"	54.5#	84'	
12 1/4"	8 5/8"	24#	3,000'	
7 7/8"	5 1/2"	17#	9,150'	

- Drill a 17 1/2" hole to 84'. Run 13 3/8" 54.5 #/ft K-55 casing and cement to surface.
- Drill a 12 1/4" hole with an air rig to 3,000', run 8 5/8", K-55 casing and cement to surface.
- Nipple up and pressure test BOP stack prior to drilling out below surface pipe.
- Operate pipe rams daily and blind rams as possible.
- Drill a 7 7/8" hole to 8,550' with a KCL water mud system. Coring is possible. DST's will be run as needed to evaluate unexpected shows.
- Run logs, set 5 1/2" 17# N-80 casing as dictated by drilling shows, tests, and logs. Casing program may be modified to provide added burst strength if needed for frac program.
- Primary zones of interests are the Wasatch, Chapita Wells and Uteland Buttes.
- All zones indicating potential for economically recoverable reserves will be tested in a normal, prudent manner.
- In the event circulation is lost, air or air assisted mud will be utilized.

FORMATION TOPS	DEPTHS
Wasatch Tongue	3,952'
Green River Tongue	4,292'
Wasatch	4,432'
Chapita Wells	5,192'
Uteland Buttes	6,084'
Mesaverde	7,207'

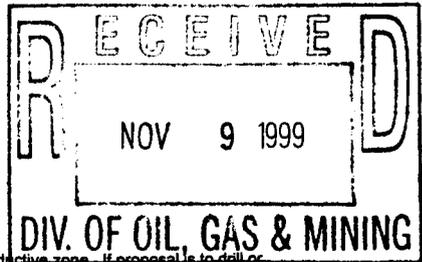

IN ABOVE SPACE DESCRIBE PROPOSED PROGRAM: If proposal is to deepen, give data on present productive zone and proposed new productive zone. If proposal is to drill or deepen directionally, give pertinent data on subsurface locations and measured and true vertical depths. Give blowout preventer program, if any.

24. SIGNED David L. Linger/shw TITLE Onshore Drilling Manager DATE July 28, 1998  
David L. Linger

(This space for Federal or State office use)  
PERMIT NO. NOTICE OF APPROVAL OVAL DATE \_\_\_\_\_

Application approval does not warrant or certify that the applicant holds legal or equitable title to those rights in the subject lease which would entitle the applicant to conduct operations thereon. CONDITIONS OF APPROVAL, IF ANY:

APPROVED BY [Signature] TITLE Assistant Field Manager Mineral Resources DATE 11/8/99  
\*See Instructions On Reverse Side

Title 18 U.S.C. Section 1001, makes it a crime for any person knowingly and willfully to make to any department or agency of the United States any false, fictitious or fraudulent statements or representations as to any matter within its jurisdiction.

**CONDITIONS OF APPROVAL**  
**APPLICATION FOR PERMIT TO DRILL**

Company/Operator: CNG Producing Company

Well Name & Number: RBU 10-23F

API Number: 43-047-33367

Lease Number: U-01470-A

Location: NWSE Sec. 23 T. 10S R. 20E

**NOTIFICATION REQUIREMENTS**

- Location Construction - at least forty-eight (48) hours prior to construction of location and access roads.
- Location Completion - prior to moving on the drilling rig.
- Spud Notice - at least twenty-four (24) hours prior to spudding the well.
- Casing String and Cementing - at least twenty-four (24) hours prior to running casing and cementing all casing strings.
- BOP and Related Equipment Tests - at least twenty-four (24) hours prior to initiating pressure tests.
- First Production Notice - within five (5) business days after new well begins, or production resumes after well has been off production for more than ninety (90) days.

For more specific details on notification requirements, please check the Conditions of Approval for Notice to Drill and Surface Use Program.

## CONDITIONS OF APPROVAL FOR NOTICE TO DRILL

Approval of this application does not warrant or certify that the applicant holds legal or equitable title to those rights in the subject lease which would entitle the applicant to conduct operations thereon.

All lease and/or unit operations will be conducted in such a manner that full compliance is made with applicable laws, regulations (43 CFR 3100), Onshore Oil and Gas Orders, and the approved plan of operations. The operator is fully responsible for the actions of his subcontractors. A copy of these conditions will be furnished to the field representative by the operator to insure compliance.

Be aware fire restrictions may be in effect when location is being constructed and/or when well is being drilled. Contact the appropriate Surface Management Agency for information.

### A. DRILLING PROGRAM

#### 1. Estimated Depth at Which Oil, Gas, Water, or Other Mineral Bearing Zones are Expected to be Encountered

Report **ALL** water shows and water-bearing sands to Tim Ingwell of this office **prior to setting the next casing string or requesting plugging orders**. Faxed copies of State of Utah form OGC-8-X are acceptable. If noticeable water flows are detected, submit samples to this office along with any water analyses conducted.

All usable water and prospectively valuable minerals (as described by BLM at onsite) encountered during drilling, will be recorded by depth and adequately protected. All oil and gas shows will be tested to determine commercial potential.

#### 2. Pressure Control Equipment

The BOP and related equipment shall meet the minimum requirements of Onshore Oil and Gas Order No. 2 for equipment and testing requirements, procedures, etc., for a 3M system and individual components shall be operable as designed. Chart recorders shall be used for all pressure tests.

Test charts, with individual test results identified, shall be maintained on location while drilling and shall be made available to a BLM representative upon request.

If an air compressor is on location and is being utilized to provide air for the drilling medium while drilling, the special drilling requirements in Onshore Oil and Gas Order No. 2, regarding air or gas drilling shall be adhered to. If a mist system is being utilized then the requirement for a deduster shall be waived.

3. Casing Program and Auxiliary Equipment

Surface casing shall have centralizers on the bottom three joints, with a minimum of one centralizer per joint.

If conductor pipe is set it will be cemented to surface. If drive pipe is used it will be pulled prior to cementing surface casing.

As a minimum, the usable water shall be isolated and/or protected by having a cement top for the production casing at least 200 ft. above the top of the shallowest potential productive zone. If gilsonite is encountered while drilling, it shall be isolated and/or protected via the cementing program.

4. Mud Program and Circulating Medium

Hazardous substances specifically listed by the EPA as a hazardous waste or demonstrating a characteristic of a hazardous waste will not be used in drilling, testing, or completion operations.

No chromate additives will be used in the mud system on Federal and Indian lands without prior BLM approval to ensure adequate protection of fresh water aquifers.

5. Coring, Logging and Testing Program

Daily drilling and completion progress reports shall be submitted to this office on a weekly basis.

All Drill Stem tests (DST) shall be accomplished during daylight hours, unless specific approval to start during other hours is obtained from the AO. However, DSTs may be allowed to continue at night if the test was initiated during daylight hours and the rate of flow is stabilized and if adequate lighting is available (i.e., lighting which is adequate for visibility and vaporproof for safe operations). Packers can be released, but tripping should not begin before daylight unless prior approval is obtained from the AO.

The Gamma Ray and Induction Logs need to be pulled from TD to the Surface Shoe.

A cement bond log (CBL) will be run from the production casing shoe to **Top of Cement** and shall be utilized to determine the bond quality for the production casing. Submit a field copy of the CBL to this office.

Whether the well is completed as a dry hole or as a producer, "Well Completion and Recompletion Report and Log" (Form 3160-4) will be submitted not later than 30 days after completion of the well or after completion of operations being performed, in accordance with 43 CFR 3164. One copy of all logs, core descriptions, core analyses, well-test data, geologic summaries, sample description, and all other surveys or data obtained and compiled during the drilling, workover, and/or completion operations, will be filed with Form 3160-4. Samples (cuttings, fluids, and/or gases) will be submitted when requested by the AO.

6. Notifications of Operations

No location will be constructed or moved, no well will be plugged, and no drilling or workover equipment will be removed from a well to be placed in a suspended status without prior approval of the AO. If operations are to be suspended, prior approval of the AO will be obtained and notification given before resumption of operations.

The Vernal District Office shall be notified, during regular work hours (7:45 a.m.-4:30 p.m., Monday through Friday except holidays), at least 24 hours prior to spudding the well.

Operator shall report production data to MMS pursuant to 30 CFR 216.5 using form MMS/3160.

Immediate Report: Spills, blowouts, fires, leaks, accidents, or any other unusual occurrences shall be promptly reported in accordance with the requirements of NTL-3A or its revision.

If a replacement rig is contemplated for completion operations, a "Sundry Notice" (Form 3160-5) to that effect will be filed, for prior approval of the AO, and all conditions of this approved plan are applicable during all operations conducted with the replacement rig.

The date on which production is commenced or resumed will be construed for oil wells as the date on which liquid hydrocarbons are first sold or shipped from a temporary storage facility, such as a test tank, and for which a run ticket is required to be generated or, the date on which liquid hydrocarbons are first produced into a permanent storage facility, whichever first occurs; and, for gas wells as the date on which associated liquid hydrocarbons are first sold or shipped from a temporary storage facility, such as a test tank, and for which a run ticket is required to be generated or, the date on which gas is first measured through permanent metering facilities, whichever first occurs.

Should the well be successfully completed for production, the AO will be notified when the well is placed in a producing status. Such notification will be sent by telegram or other written communication, not later than five (5) days following the date on which the well is placed on production.

Gas produced from this well may not be vented or flared beyond an initial authorized test period of 30 days or 50 MMCF following its completion, whichever occurs first, without the prior written approval of the Authorized Officer. Should gas be vented or flared without approval beyond the authorized test period, the operator may be directed to shut-in the well until the gas can be captured or approval to continue venting or flaring as uneconomic is granted and the operator shall be required to compensate the lessor for that portion of the gas vented or flared without approval which is determined to have been avoidably lost.

A schematic facilities diagram as required by 43 CFR 3162.7-5 (b.9. d.), and shall be submitted to the appropriate District Office within sixty (60) days of installation or first production, whichever occurs first. All site security regulations as specified in Onshore Oil & Gas Order No. 3 shall be adhered to. All product lines entering and leaving hydrocarbon storage tanks will be effectively sealed in accordance with 43 CFR 3162.7-5 (b. 4).

No well abandonment operations will be commenced without the prior approval of the AO. In the case of newly drilled dry holes or failures, and in emergency situations, oral approval will be obtained from the AO. A "Subsequent Report of Abandonment" Form 3160-5, will be filed with the AO within thirty (30) days following completion of the well for abandonment. This report will indicate where plugs were placed and the current status of surface restoration. Final abandonment will not be approved until the surface reclamation work required by the approved APD or approved abandonment notice has been completed to the satisfaction of the AO or his representative, or the appropriate Surface Managing Agency.

7. Other Information

All loading lines will be placed inside the berm surrounding the tank battery.

All off-lease storage, off-lease measurement, or commingling on-lease or off-lease will have prior written approval from the AO.

The oil and gas measurement facilities will be installed on the well location. The oil and gas meters will be calibrated in place prior to any deliveries. Tests for meter accuracy will be conducted following initial installation and at least quarterly thereafter. The AO will be provided with a date and time for the initial meter calibration and all future meter proving schedules. A copy of the meter calibration reports will be submitted to the Vernal District Office. All meter measurement facilities will conform with Onshore Oil & Gas Order No. 4 for liquid hydrocarbons and Onshore Oil & Gas Order No. 5 for natural gas measurement.

The use of materials under BLM jurisdiction will conform to 43 CFR 3610.2-3.

There will be no deviation from the proposed drilling and/or workover program without prior approval from the AO. Safe drilling and operating practices must be observed. All wells, whether drilling, producing, suspended, or abandoned will be identified in accordance with 43 CFR 3162.

"Sundry Notice and Report on Wells" (Form 3160-5) will be filed for approval for all changes of plans and other operations in accordance with 43 CFR 3162.3-2.

Section 102(b)(3) of the Federal Oil and Gas Royalty Management Act of 1982, as implemented by the applicable provisions of the operating regulations at Title 43 CFR 3162.4-1(c), requires that "not later than the 5th business day after any well begins production on which royalty is due anywhere on a lease site or allocated to a lease site, or resumes production in the case of a well which has been off production for more than 90 days, the operator shall notify the authorized officer by letter or sundry notice, Form 3160-5, or orally to be followed by a letter or sundry notice, of the date on which such production has begun or resumed."

If you fail to comply with this requirement in the manner and time allowed, you shall be liable for a civil penalty of up to \$10,000 per violation for each day such violation continues, not to exceed a maximum of 20 days. See Section 109(c)(3) of the Federal Oil and Gas Royalty Management Act of 1982 and the implementing regulations at Title 43 CFR 3162.4-1(b)(5)(ii).

APD approval is valid for a period of one (1) year from the signature date. An extension period may be granted, if requested, prior to the expiration of the original approval period.

In the event after-hours approval or notification is necessary, please contact one of the following individuals:

Wayne Bankert           (801) 789-4170  
Petroleum Engineer

Ed Forsman             (801) 789-7077  
Petroleum Engineer

Jerry Kenczka          (801) 789-1190  
Petroleum Engineer

BLM FAX Machine      (801) 781-4410

## EPA'S LIST OF NONEXEMPT EXPLORATION AND PRODUCTION WASTES

While the following wastes are nonexempt, they are not necessarily hazardous.

- Unused fracturing fluids or acids
- Gas plant cooling tower cleaning wastes
- Painting wastes
- Oil and gas service company wastes, such as empty drums, drum rinsate, vacuum truck rinsate, sandblast media, painting wastes, spent solvents, spilled chemicals, and waste acids
- Vacuum truck and drum rinsate from trucks and drums, transporting or containing nonexempt waste
- Refinery wastes
- Liquid and solid wastes generated by crude oil and tank bottom reclaimers
- Used equipment lubrication oils
- Waste compressor oil, filters, and blowdown
- Used hydraulic fluids
- Waste solvents
- Waste in transportation pipeline-related pits
- Caustic or acid cleaners
- Boiler cleaning wastes
- Boiler refractory bricks
- Incinerator ash
- Laboratory wastes
- Sanitary wastes
- Pesticide wastes
- Radioactive tracer wastes
- Drums, insulation and miscellaneous solids.

## SURFACE CONDITIONS OF APPROVAL

Thirty (30) foot wide Rights-Of-Way (ROWs) corridor shall be granted for the following:

Access roads which shall have constructed travel width limited to 18 feet, except as needed for sharp curves or intersections or where deep cuts are required for road construction. The new access will be about 1500 feet in length and will be in a corridor shared with the proposed flowline.

Surface pipelines will be constructed to lay on the soil surface, and the ROW for the pipeline will not be bladed or cleared of vegetation. The line shall either be constructed on the road and then lifted from the road to its intended location paralleling the road, or it shall be welded in place at a welding station at the wellsite or on the access road and then dragged into place with a suitable piece of equipment so it will not destroy the natural vegetation.

About 1500 feet of the 2 inch diameter surface flowline shall be constructed parallel to the proposed new access road. CNG has provided a map for the APD showing this route for the flowline.

CNG has been informed that the area has been identified as crucial pronghorn (antelope) habitat. Construction and drilling activities would not be conducted during the season May 15 through June 20. This would allow CNG to avoid construction during the antelope kidding season and be consistent with our RMP Lease Notice for pronghorn.

Topsoil will be stockpiled as shown in the layout diagram. Topsoil from the reserve pit may be stockpiled adjacent to the pit waste material so that it can easily be respread over the pit after the pit is filled in. The pit will be reclaimed within six months from the date of well completion. At the time when the reserve pit is reclaimed, topsoil from the reserve pit should be respread over it and reseeded as per the recommended seed mixture. The reserve pit is in cut material at this location. The pit should be filled in then recontoured to blend in with the original contours. The topsoil from the reserve pit area should be spread over the reserve pit prior to the reseeding with the recommended seed mixture.

### Recommended Seed Mixture

Nuttalls saltbush	<i>Atriplex nuttalli v. cuneata</i>	3 lbs./acre
Fourwing Saltbush	<i>Atriplex canescens</i>	4 lbs./acre
Shadscale	<i>Atriplex confertifolia</i>	3 lbs./acre
Squirreltail	<i>Sitanion hystrix</i>	2 lbs./acre

All poundages are Pure Live Seed. This seed mixture is to be used when the reserve pit is reclaimed and also is recommended for final abandonment reseeding.

Before the site is abandoned, the company will be required to restore the well site and new access road to near their original state. The disturbed areas will be reseeded with desirable perennial vegetation.

Noxious weeds will be controlled on the well site and rights-of-way. If noxious weeds spread from the project area onto adjoining land, the company will also be responsible for their control.

Reserve pits will be lined with impervious synthetic liners if pit construction requires blasting or if the nonblasted pit leaks and will not hold fluid. If a plastic liner is used, it will be a minimum of 12 mil in thickness. Liners will be constructed to lay under the mud tanks, and they will be reinforced to prevent the liner from developing holes where fluids flow from the mud tank into the reserve pit. Prior to backfilling the reserve pit all fluids will be pumped from the pit into trucks and hauled to approved disposal sites. When the pits are backfilled, the surplus oil and mud etc. will be buried a minimum depth of 3.0 feet below the surface of the soil.

The flare pit will be adjacent to the reserve pit.

A closed production system will be used after the 90 day testing period mentioned in the APD.. After First Production is established a 300 bbl tank will be installed and Production fluids will be contained in this tank. All production fluids will be disposed of at approved disposal sites. The indiscriminate dumping of production fluids on roads, wellsites or other areas will not be allowed.

The following applies to related pipeline construction for the well:(see APD map)

1. No blading will be allowed on surface pipelines unless the Vernal Field Office minerals staff are consulted and approval has been obtained prior to the blading.
2. Greg Darlington of the Vernal Office Minerals Staff will be notified 24 hours prior to the start of construction.
3. Surface lines will be either black or brown in color. If the line is insulated then the color of the pipeline should be similar to the color of the well pad facilities in the vicinity.
4. Pipeline construction will not occur during periods of wet soil conditions.
5. The surface gas line shall not block or change the course of existing drainages. Drainage crossings will be designed to prevent damage to the flowline during periods of high seasonal and storm runoff.
6. If cultural resources are found during construction, all work which could impact these resources will stop and the Vernal Field Office will be notified.
7. Vehicle use will be restricted to the pipeline route in off road areas. It will be authorized there as needed for construction and maintenance and operations on the lease.
8. The metering of all gas production will be done in accordance with Onshore Order No. 5.

**CONFIDENTIAL**

UNITED STATES  
DEPARTMENT OF THE INTERIOR  
BUREAU OF LAND MANAGEMENT

FORM APPROVED  
OMB No. 1004-0135  
EXPIRES: July 31, 1996

**SUNDRY NOTICES AND REPORTS ON WELLS**  
Do not use this form for proposals to drill or to deepen or re-enter an  
abandoned well. Use form 3160-3 (APD) for such proposals.

**SUBMIT IN TRIPLICATE - Other instruction on reverse side**

1. Type of Well <input type="checkbox"/> Oil Well <input checked="" type="checkbox"/> Gas Well <input type="checkbox"/> Other		5. Lease Serial No. U-01470A
2. Name of Operator CNG PRODUCING COMPANY		6. If Indian, Allottee or Tribe Name
3a. Address 1450 POYDRAS ST, NEW ORLEANS, LA 70112-6000	3b. Phone No. (include area code) (504) 593-7000	7. If Unit or CA/ Agreement, Name and/or No. RIVERBEND UNIT
4. Location of Well (Footage, Sec., T., R., M., or Survey Description) 2,483' FSL & 1,951' FEL of Sec. 23-T10S-R20E		8. Well Name and No. 10-23F
		9. API Well No. 43-047-33367
		10. Field and Pool, or Exploratory Area NATURAL BUTTES
		11. County or Parish, State UINTAH, UTAH

**12. CHECK APPROPRIATE BOX(ES) TO INDICATE NATURE OF NOTICE, REPORT, OR OTHER DATA**

TYPE OF SUBMISSION	TYPE OF ACTION			
<input type="checkbox"/> Notice of Intent	<input type="checkbox"/> Acidize	<input type="checkbox"/> Deepen	<input type="checkbox"/> Production (Start/Resume)	<input type="checkbox"/> Water Shut-Off
<input checked="" type="checkbox"/> Subsequent Report	<input type="checkbox"/> Alter Casing	<input type="checkbox"/> Fracture Treat	<input type="checkbox"/> Reclamation	<input type="checkbox"/> Well Integrity
<input type="checkbox"/> Final Abandonment Notice	<input type="checkbox"/> Casing Repair	<input type="checkbox"/> New Construction	<input type="checkbox"/> Recomplete	<input checked="" type="checkbox"/> Other <u>SPUD NOTICE</u>
	<input type="checkbox"/> Change Plans	<input type="checkbox"/> Plug and Abandonment	<input type="checkbox"/> Temporarily Abandon	
	<input type="checkbox"/> Convert to Injection	<input type="checkbox"/> Plug Back	<input type="checkbox"/> Water Disposal	

**13 Describe Proposed or Completed Operations (Clearly state all pertinent details, including estimated starting date of any proposed work and approximate duration thereof. If the proposal is to deepen directionally or recompletable horizontally, give subsurface locations and measured and true vertical depths of all pertinent mar and zones. Attach the Bond under which the work will be performed or provide the Bond No. on file with BLM/BIA. Required subsequent reports shall be filed within 30 days following completion of the involved operations. If the operation results in a multiple completion or recompletable in a new interval, a Form 3160-4 shall be once testing has been completed. Final Abandonment Notices shall be filed only after all requirements, including reclamation have been completed, and the operator has determined that the site is ready for final inspection.)**

**SUMMARY OF OPERATIONS FROM APRIL 28, 2000 - MAY 5, 2000**

Rig up rig. Drill rathole with air hammer to 98'. Trip out of hole. Ran 13 3/8" conductor casing and set at 98'. Set conductor pipe with 2 yards #6 sand grout. Pick up hammer and bit and trip in hole. Drilling with hammer from 98' - 617'. Run survey at 500' - 1/2" and at 1,090' - 1/2". Drilling with hammer from 617' - 1,126'. Load hole with fluid and circulate. Trip out of hole and lay down hammer bit. Pick up 8" mud motor and trip in hole. Drilling with fluid from 1,126' - 1,517'. Survey at 1,500' - 1". Drilling with fluid from 1,517' - 1,672'. Work with 2 plugged jets in bit. Trip out of hole and unplug bit. Trip in hole. Drilling with fluid from 1,672' - 1,702'. Service rig and pumps. Drilling with fluid from 1,702' - 1,880'. Drilling ahead. Circulate and pump sweep. Trip out of hole and lay down drill collars. Ran 72 jts 8 5/8" 32# J-55 and 24# casing and set at 2,989' with 675 sks cement (Lead: 450 sks Premium Lite II; Tail: 225 sks Class "G"). Wait on cement. Nipple up BOP stack and manifold. Test blind rams and pipe rams, all choke valves to 3000 PSI. Test annular and casing. Trip in hole and drill float collar, cement and guide shoe from 2,950' - 2,989'. Drilling ahead to 3,552'.


14. I hereby certify that the forgoing is true and correct Name (Printed/Typed)  SUSAN H. SACHITANA Signature <i>Susan H. Sachitana</i>	Title REGULATORY REPORTS ADMINISTRATOR
	Date 20000505

**THIS SPACE FOR FEDERAL OR STATE OFFICE USE**

Approved by	Title	Date
-------------	-------	------

Conditions of approval, if any, are attached. Approval of this notice does not warrant Office certify that the applicant holds legal or equitable title to those rights in the subject lease which would entitle the applicant to conduct operations thereon.

Title 18 U.S.C. Section 1001, makes it a crime for any person knowingly and willfully to make to any department or agency of the United States any false, fictitious or fraudulent statements or representations as to any matter within its jurisdiction.

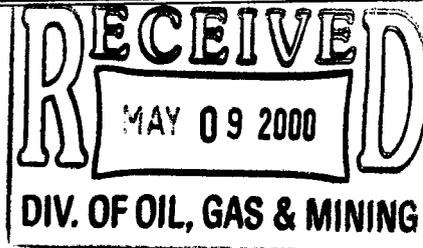

UNITED STATES  
DEPARTMENT OF THE INTERIOR  
BUREAU OF LAND MANAGEMENT

FORM APPROVED  
OMB No. 1004-0135  
EXPIRES: July 31, 1996

**SUNDRY NOTICES AND REPORTS ON WELLS**

Do not use this form for proposals to drill or to deepen or re-enter an abandoned well. Use form 3160-3 (APD) for such proposals.

**SUBMIT IN TRIPLICATE - Other instruction on reverse side**

5. Lease Serial No.  
U-01470A

6. If Indian, Allottee or Tribe Name

1. Type of Well  
 Oil Well     Gas Well     Other

7. If Unit or CA/ Agreement, Name and/or No.  
RIVERBEND UNIT

2. Name of Operator  
CNG PRODUCING COMPANY

8. Well Name and No.  
10-23F

3a. Address  
1450 POYDRAS ST, NEW ORLEANS, LA 70112-6000

3b. Phone No. (include area code)  
(504) 593-7000

9. API Well No.  
43-047-33367

4. Location of Well (Footage, Sec., T., R., M., or Survey Description)  
2,483' FSL & 1,951' FEL of Sec. 23-T10S-R20E

10. Field and Pool, or Exploratory Area  
NATURAL BUTTES

11. County or Parish, State  
UINTAH, UTAH

**CONFIDENTIAL**

**12. CHECK APPROPRIATE BOX(ES) TO INDICATE NATURE OF NOTICE, REPORT, OR OTHER DATA**

TYPE OF SUBMISSION	TYPE OF ACTION			
<input type="checkbox"/> Notice of Intent	<input type="checkbox"/> Acidize	<input type="checkbox"/> Deepen	<input type="checkbox"/> Production (Start/Resume)	<input type="checkbox"/> Water Shut-Off
<input checked="" type="checkbox"/> Subsequent Report	<input type="checkbox"/> Alter Casing	<input type="checkbox"/> Fracture Treat	<input type="checkbox"/> Reclamation	<input type="checkbox"/> Well Integrity
<input type="checkbox"/> Final Abandonment Notice	<input type="checkbox"/> Casing Repair	<input type="checkbox"/> New Construction	<input type="checkbox"/> Recomplete	<input checked="" type="checkbox"/> Other <u>SPUD NOTICE</u>
	<input type="checkbox"/> Change Plans	<input type="checkbox"/> Plug and Abandonment	<input type="checkbox"/> Temporarily Abandon	
	<input type="checkbox"/> Convert to Injection	<input type="checkbox"/> Plug Back	<input type="checkbox"/> Water Disposal	

13 Describe Proposed or Completed Operations (Clearly state all pertinent details, including estimated starting date of any proposed work and approximate duration thereof. If the proposal is to deepen directionally or recomplete horizontally, give subsurface locations and measured and true vertical depths of all pertinent mar and zones. Attach the Bond under which the work will be performed or provide the Bond No. on file with BLM/BIA. Required subsequent reports shall be filed w 30 days following completion of the involved operations. If the operation results in a multiple completion or recompletion in a new interval, a Form 3160-4 shall b once testing has been completed. Final Abandonment Notices shall be filed only after all requirements, including reclamation have been completed, and the ope has determined that the site is ready for final inspection.)

RBU 10-23F was spud on 04/28/2000.

Rig up rig. Drill rathole with air hammer to 98'. Trip out of hole. Ran 13 3/8" conductor casing and set at 98'. Set conductor pipe with 2 yards #6 sand grout.

**RECEIVED**

MAY 12 2000

DIVISION OF  
OIL, GAS AND MINING

14. I hereby certify that the forgoing is true and correct Name (Printed/Typed)  SUSAN H. SACHITANA	Title REGULATORY REPORTS ADMINISTRATOR
	Date 000504

**THIS SPACE FOR FEDERAL OR STATE OFFICE USE**

Approved by	Title	Date
-------------	-------	------

Conditions of approval, if any, are attached. Approval of this notice does not warrant certify that the applicant holds legal or equitable title to those rights in the subject lease which would entitle the applicant to conduct operations thereon.

Title 18 U.S.C. Section 1001, makes it a crime for any person knowingly and willfully to make to any department or agency of the United States any false, fictitious or fraudulent statements or representations as to any matter within its jurisdiction.

ENTITY ACTION FORM - FORM 6

ADDRESS CNG TOWER - 1450 POYDRAS STREET  
NEW ORLEANS, LA 70112-6000

ACTION CODE	CURRENT ENTITY NO.	NEW ENTITY NO.	API NUMBER	WELL NAME	WELL LOCATION					SPUD DATE	EFFECTIVE DATE
					QQ	SC	TP	RG	COUNTY		
B	99999	7050	43-047-33367	RBU #10-23F	NW SE	23	10S	20	UINTAH	04/28/2000	
WELL 1 COMMENTS: Well within the Riverbend Unit. <i>WSTC/MSVD PA A-B</i> <i>000519 entity added.</i>											
WELL 2 COMMENTS:											
WELL 3 COMMENTS:											
WELL 4 COMMENTS:											
WELL 5 COMMENTS:											

ACTION CODES (See instruction on back of form)

- A - establish new entity for new well (single well only)
- B - Add new well to existing entity (group or unit well)
- C - Re-assign well from one existing entity to another existing entity
- D - Re-assign well from one existing entity to a new entity
- E - Other (explain in comments section)

NOTE: Use COMMENT section to explain why each Action Code was selected.

(3/89)

*Susan Sachitana*  
Signature Susan H. Sachitana

Regulatory Reports Administrator 5/04/2000  
Title Date

Phone No. (504) 593-7260

**RECEIVED**

MAY 12 2000

DIVISION OF  
OIL, GAS AND MINING

UNITED STATES  
DEPARTMENT OF THE INTERIOR  
BUREAU OF LAND MANAGEMENT

FORM APPROVED  
OMB No. 1004-0135  
EXPIRES: July 31, 1996

**SUNDRY NOTICES AND REPORTS ON WELLS**  
Do not use this form for proposals to drill or to deepen or re-enter an  
abandoned well. Use form 3160-3 (APD) for such proposals.

**SUBMIT IN TRIPLICATE - Other instruction on reverse side**

1. Type of Well <input type="checkbox"/> Oil Well <input checked="" type="checkbox"/> Gas Well <input type="checkbox"/> Other		<b>CONFIDENTIAL</b>	5. Lease Serial No. U-01470A
2. Name of Operator CNG PRODUCING COMPANY			6. If Indian, Allottee or Tribe Name
3a. Address 1450 POYDRAS ST, NEW ORLEANS, LA 70112-6000		3b. Phone No. (include area code) (504) 593-7000	7. If Unit or CA/ Agreement, Name and/or No. RIVERBEND UNIT
4. Location of Well (Footage, Sec., T., R., M., or Survey Description)  2,483' FSL & 1,951' FEL of Sec. 23-T10S-R20E			8. Well Name and No. 10-23F
			9. API Well No. 43-047-33367
			10. Field and Pool, or Exploratory Area NATURAL BUTTES
			11. County or Parish, State UINTAH, UTAH

**12. CHECK APPROPRIATE BOX(ES) TO INDICATE NATURE OF NOTICE, REPORT, OR OTHER DATA**

TYPE OF SUBMISSION	TYPE OF ACTION			
<input type="checkbox"/> Notice of Intent	<input type="checkbox"/> Acidize	<input type="checkbox"/> Deepen	<input type="checkbox"/> Production (Start/Resume)	<input type="checkbox"/> Water Shut-Off
<input checked="" type="checkbox"/> Subsequent Report	<input type="checkbox"/> Alter Casing	<input type="checkbox"/> Fracture Treat	<input type="checkbox"/> Reclamation	<input type="checkbox"/> Well Integrity
<input type="checkbox"/> Final Abandonment Notice	<input type="checkbox"/> Casing Repair	<input type="checkbox"/> New Construction	<input type="checkbox"/> Recomplete	<input checked="" type="checkbox"/> Other <u>SUMMARY OF OPERATIONS</u>
	<input type="checkbox"/> Change Plans	<input type="checkbox"/> Plug and Abandonment	<input type="checkbox"/> Temporarily Abandon	
	<input type="checkbox"/> Convert to Injection	<input type="checkbox"/> Plug Back	<input type="checkbox"/> Water Disposal	

13 Describe Proposed or Completed Operations (Clearly state all pertinent details, including estimated starting date of any proposed work and approximate duration thereof. If the proposal is to deepen directionally or recomplate horizontally, give subsurface locations and measured and true vertical depths of all pertinent measures and zones. Attach the Bond under which the work will be performed or provide the Bond No. on file with BLM/BIA. Required subsequent reports shall be filed within 30 days following completion of the involved operations. If the operation results in a multiple completion or recompletion in a new interval, a Form 3160-4 shall be filed once testing has been completed. Final Abandonment Notices shall be filed only after all requirements, including reclamation have been completed, and the operator has determined that the site is ready for final inspection.)

**SUMMARY OF OPERATIONS FROM MAY 6, 2000 - MAY 12, 2000**

Drilling ahead. Circulate and pump slug. Trip out of hole with bit #4 and trip in hole with bit #5. Wash 30' to bottom. Drilling ahead to 6,361'. Circulate and pump sweep and slug pipe. Trip out of hole with bit #5. Trip in hole with bit #6. Pick up kelly and load pipe. Wash 30' to bottom. Drilling ahead to 7,264'. Trip out of hole, too windy to trip in hole. Circulate and work on drawworks engine. Trip out of hole with bit #6. Drilling ahead to 7,740'. Mud wt. 9.3 PPG.

**RECEIVED**

MAY 17 2000

DIVISION OF  
OIL, GAS AND MINING

14. I hereby certify that the forgoing is true and correct Name (Printed/Typed)  SUSAN H. SACHITANA Signature <i>Susan H. Sachitana</i>	Title REGULATORY REPORTS ADMINISTRATOR
	Date 20000512

**THIS SPACE FOR FEDERAL OR STATE OFFICE USE**

Approved by	Title	Date
Conditions of approval, if any, are attached. Approval of this notice does not warrant or certify that the applicant holds legal or equitable title to those rights in the subject lease which would entitle the applicant to conduct operations thereon.	Office	

Title 18 U.S.C. Section 1001, makes it a crime for any person knowingly and willfully to make to any department or agency of the United States any false, fictitious fraudulent statements or representations as to any matter within its jurisdiction.

UNITED STATES  
DEPARTMENT OF THE INTERIOR  
BUREAU OF LAND MANAGEMENT

FORM APPROVED  
OMB No. 1004-0135  
EXPIRES: July 31, 1996

**SUNDRY NOTICES AND REPORTS ON WELLS**

**Do not use this form for proposals to drill or to deepen or re-enter an abandoned well. Use form 3160-3 (APD) for such proposals.**

**SUBMIT IN TRIPLICATE - Other instruction on reverse side**

1. Type of Well <input type="checkbox"/> Oil Well <input checked="" type="checkbox"/> Gas Well <input type="checkbox"/> Other		<b>CONFIDENTIAL</b>	5. Lease Serial No. U-01470A
2. Name of Operator CNG PRODUCING COMPANY			6. If Indian, Allottee or Tribe Name
3a. Address 1450 POYDRAS ST, NEW ORLEANS, LA 70112-6000		3b. Phone No. (include area code) (504) 593-7000	7. If Unit or CA/ Agreement, Name and/or No. RIVERBEND UNIT
4. Location of Well (Footage, Sec., T., R., M., or Survey Description)  2,483' FSL & 1,951' FEL of Sec. 23-T10S-R20E			8. Well Name and No. 10-23F
			9. API Well No. 43-047-33367
			10. Field and Pool, or Exploratory Area NATURAL BUTTES
			11. County or Parish, State UINTAH, UTAH

**12. CHECK APPROPRIATE BOX(ES) TO INDICATE NATURE OF NOTICE, REPORT, OR OTHER DATA**

TYPE OF SUBMISSION	TYPE OF ACTION
<input type="checkbox"/> Notice of Intent	<input type="checkbox"/> Acidize <input type="checkbox"/> Deepen <input type="checkbox"/> Production (Start/Resume) <input type="checkbox"/> Water Shut-Off
<input checked="" type="checkbox"/> Subsequent Report	<input type="checkbox"/> Alter Casing <input type="checkbox"/> Fracture Treat <input type="checkbox"/> Reclamation <input type="checkbox"/> Well Integrity
<input type="checkbox"/> Final Abandonment Notice	<input type="checkbox"/> Casing Repair <input type="checkbox"/> New Construction <input type="checkbox"/> Recomplete <input checked="" type="checkbox"/> Other: <u>SUMMARY OF OPERATIONS</u>
	<input type="checkbox"/> Change Plans <input type="checkbox"/> Plug and Abandonment <input type="checkbox"/> Temporarily Abandon
	<input type="checkbox"/> Convert to Injection <input type="checkbox"/> Plug Back <input type="checkbox"/> Water Disposal

13 Describe Proposed or Completed Operations (Clearly state all pertinent details, including estimated starting date of any proposed work and approximate thereof. If the proposal is to deepen directionally or recomplate horizontally, give subsurface locations and measured and true vertical depths of all pertinent and zones. Attach the Bond under which the work will be performed or provide the Bond No. on file with BLM/BIA. Required subsequent reports shall be 30 days following completion of the involved operations. If the operation results in a multiple completion or recomplate in a new interval, a Form 3160-4 once testing has been completed. Final Abandonment Notices shall be filed only after all requirements, including reclamation have been completed, and has determined that the site is ready for final inspection.)

**SUMMARY OF OPERATIONS FROM MAY 13, 2000 - MAY 19, 2000**

Drilling with 9.1 wt fluid from 7,740'-7,819'. Mixing and pump slug. Trip out of hole with bit #7 and trip in hole with bit #8. Load pipe, wash and ream 7,745' - 7,819'. Drilling to 8,300'. Circulate for short trip. Short trip 10 stands drill pipe, no drag or fill. Circulate and condition hole for logs. Trip out of hole for logs. Repair main drive chain. Trip out of hole for logs. Rig up Schlumberger platform express and trip in hole to TD at 8,321'. Pull DLL / MSFL Den / Neu to 2,991' - Gamma Ray to surface. Trip in hole and pick up 3 jts of pie to tag bottom. Circulate and condition hole to run casing. Lay down drill pipe and drill collars. Break kelly and clear floor. Rig up casing crew and run 1 float shoe, 1 shoe jt, 1 float collar, 34 jts 5 1/2" I-80 17# casing, 1 marker jt, 42 jts L-80 17# 5 1/2" casing, 1 marker, 112 jts 5 1/2" L-80 17# casing and set casing at 8,307' with 1997 sks of cement (total 227 sks 35.65 Poz - Tail: 1770 sks Class "G"). Nipple down and set slips. Clean pits. Rig down.

**RECEIVED**

MAY 23 2000

14. I hereby certify that the forgoing is true and correct Name (Printed/Typed)  SUSAN H. SACHITANA	Title  REGULATORY REPORTS ADMINISTRATOR	<b>DIVISION OF OIL, GAS AND MINING</b>
	Signature <i>Susan H. Sachitana</i>	

**THIS SPACE FOR FEDERAL OR STATE OFFICE USE**

Approved by	Title	Date
-------------	-------	------

Conditions of approval, if any, are attached. Approval of this notice does not warrant certify that the applicant holds legal or equitable title to those rights in the subject lease which would entitle the applicant to conduct operations thereon.

Title 18 U.S.C. Section 1001, makes it a crime for any person knowingly and willfully to make to any department or agency of the United States any false, fictitious or fraudulent statements or representations as to any matter within its jurisdiction.

UNITED STATES  
DEPARTMENT OF THE INTERIOR  
BUREAU OF LAND MANAGEMENT

FORM APPROVED  
OMB No. 1004-0135  
EXPIRES: July 31, 1996

**SUNDRY NOTICES AND REPORTS ON WELLS**

**Do not use this form for proposals to drill or to deepen or re-enter an abandoned well. Use form 3160-3 (APD) for such proposals.**

**SUBMIT IN TRIPLICATE - Other instruction on reverse side**

1. Type of Well <input type="checkbox"/> Oil Well <input checked="" type="checkbox"/> Gas Well <input type="checkbox"/> Other		<b>CONFIDENTIAL</b>	5. Lease Serial No. U-01470A
2. Name of Operator CNG PRODUCING COMPANY			6. If Indian, Allottee or Tribe Name
3a. Address 1450 POYDRAS ST, NEW ORLEANS, LA 70112-6000		3b. Phone No. (include area code) (504) 593-7000	7. If Unit or CA/ Agreement, Name and/or No. RIVERBEND UNIT
4. Location of Well (Footage, Sec., T., R., M., or Survey Description)  2,483' FSL & 1,951' FEL of Sec. 23-T10S-R20E			8. Well Name and No. 10-23F
			9. API Well No. 43-047-33367
			10. Field and Pool, or Exploratory Area NATURAL BUTTES
			11. County or Parish, State UINTAH, UTAH

**12. CHECK APPROPRIATE BOX(ES) TO INDICATE NATURE OF NOTICE, REPORT, OR OTHER DATA**

TYPE OF SUBMISSION	TYPE OF ACTION			
<input type="checkbox"/> Notice of Intent	<input type="checkbox"/> Acidize	<input type="checkbox"/> Deepen	<input type="checkbox"/> Production (Start/Resume)	<input type="checkbox"/> Water Shut-Off
<input checked="" type="checkbox"/> Subsequent Report	<input type="checkbox"/> Alter Casing	<input type="checkbox"/> Fracture Treat	<input type="checkbox"/> Reclamation	<input type="checkbox"/> Well Integrity
<input type="checkbox"/> Final Abandonment Notice	<input type="checkbox"/> Casing Repair	<input type="checkbox"/> New Construction	<input type="checkbox"/> Recomplete	<input checked="" type="checkbox"/> Other <u>SUMMARY OF OPERATIONS</u>
	<input type="checkbox"/> Change Plans	<input type="checkbox"/> Plug and Abandonment	<input type="checkbox"/> Temporarily Abandon	
	<input type="checkbox"/> Convert to Injection	<input type="checkbox"/> Plug Back	<input type="checkbox"/> Water Disposal	

13 Describe Proposed or Completed Operations (Clearly state all pertinent details, including estimated starting date of any proposed work and approximate duration thereof. If the proposal is to deepen directionally or recomplate horizontally, give subsurface locations and measured and true vertical depths of all pertinent markers and zones. Attach the Bond under which the work will be performed or provide the Bond No. on file with BLM/BIA. Required subsequent reports shall be filed within 30 days following completion of the involved operations. If the operation results in a multiple completion or recompletion in a new interval, a Form 3160-4 shall be filed once testing has been completed. Final Abandonment Notices shall be filed only after all requirements, including reclamation have been completed, and the operator has determined that the site is ready for final inspection.)

**SUMMARY OF OPERATIONS FROM MAY 20, 2000 - MAY 25, 2000**

Rig up Halliburton wireline. Pick up and run in hole with 4.68" gauge ring to 8,250'. Got sticky. Pull out of hole. Pick up and run in hole with CBL gamma ray and log from 3,000' - 8,246'. Pull out of hole. Rig up BJ services pump truck and test lines to 6000 PSI. Fill hole with 6 bbls filtered 2% KCL water and pressure test casing and frac valve to 5000 PSI for 15 minutes. Held OK. Pick up and run in hole with 4" casing gun and perforated interval #1 (7,901'-14', 7,934'-37', 7,992'-8,000', 8,006'-12', and 8,016'-26') with 1 SPF - 40 holes total. Pull out of hole. Rig down Halliburton. Break down formation with 30 bbls water at 5 BPM. Rig down BJ.

**RECEIVED**

**MAY 20 2000**

**DIVISION OF  
OIL, GAS AND MINERAL RESOURCES**

14. I hereby certify that the forgoing is true and correct Name (Printed/Typed)  SUSAN H. SACHITANA	Title  REGULATORY REPORTS ADMINISTRATOR
	Date  20000525

**THIS SPACE FOR FEDERAL OR STATE OFFICE USE**

Approved by	Title	Date
Conditions of approval, if any, are attached. Approval of this notice does not warrant or certify that the applicant holds legal or equitable title to those rights in the subject lease which would entitle the applicant to conduct operations thereon.	Office	

Title 18 U.S.C. Section 1001, makes it a crime for any person knowingly and willfully to make to any department or agency of the United States any false, fictitious, fraudulent statements or representations as to any matter within its jurisdiction.



# United States Department of the Interior

## BUREAU OF LAND MANAGEMENT

Utah State Office  
P.O. Box 45155  
Salt Lake City, UT 84145-0155

In Reply Refer To:  
3100  
U-01470-A et al  
(UT-932)

JUN 2 2000

### NOTICE

Dominion Exploration & Production, Inc. : Oil and Gas Leases  
1450 Poydras Street :  
New Orleans, LA 70112-6000 :

#### Name Change Recognized

Acceptable evidence has been received in this office concerning the change of name of CNG Producing Company to Dominion Exploration & Production, Inc. on Federal oil and gas leases.

The oil and gas lease files identified on the enclosed exhibit have been noted as to the name change. The exhibit was compiled from your list of leases and a list of leases obtained from our automated records system. We have not abstracted the lease files to determine if the entity affected by the name change holds an interest in the leases identified nor have we attempted to identify leases where the entity is the operator on the ground maintaining no vested record title or operating rights interests. We are notifying the Minerals Management Service and all applicable Bureau of Land Management offices of the name change by a copy of this notice. If additional documentation for changes of operator are required by our Field Offices, you will be contacted by them.

The following lease on your list is closed on the records of this office: U-029277.

Due to the name change, the name of the principal on the bond is required to be changed from CNG Producing Company to Dominion Exploration & Production, Inc. on Bond No. 524 7050 (BLM Bond No. WY1898). You may accomplish this name change either by consent of the surety on the original bond or by a rider to the original bond. Otherwise, a replacement bond with the new name should be furnished to the Wyoming State Office.

**/s/ Robert Lopez**

Robert Lopez  
Chief, Branch of  
Minerals Adjudication

Enclosure  
Exhibit of Leases

**RECEIVED**

JUN 05 2000

DIVISION OF  
OIL, GAS AND MINERAL

cc: Wyoming State Office  
New Mexico State Office  
Moab Field Office  
Vernal Field Office  
MMS-Reference Data Branch, MS 3130, Box 5860, Denver, CO 80217  
State of Utah, DOGM, Attn: Jim Thompson (Ste. 1210), Box 145801, SLC, UT 84114-5801  
Irene Anderson (UT-932)  
Teresa Thompson (UT-931)  
LaVerne Steah (UT-942)

**RECEIVED**

UNITED STATES  
DEPARTMENT OF THE INTERIOR  
BUREAU OF LAND MANAGEMENT

JUN 07 2000

DIVISION OF  
OIL GAS AND MINERAL

FORM APPROVED  
OMB No. 1004-0135  
EXPIRES: July 31, 1996

**SUNDRY NOTICES AND REPORTS ON WELLS**

Do not use this form for proposals to drill or to deepen or re-enter an abandoned well. Use form 3160-3 (APD) for such proposals.

SUBMIT IN TRIPLICATE - Other instruction on reverse side

1. Type of Well <input type="checkbox"/> Oil Well <input checked="" type="checkbox"/> Gas Well <input type="checkbox"/> Other		<b>CONFIDENTIAL</b>	5. Lease Serial No. U-01470A
2. Name of Operator CNG PRODUCING COMPANY			6. If Indian, Allottee or Tribe Name
3a. Address 1450 POYDRAS ST, NEW ORLEANS, LA 70112-6000		3b. Phone No. (include area code) (504) 593-7000	7. If Unit or CAJ Agreement, Name and/or No. RIVERBEND UNIT
4. Location of Well (Footage, Sec., T., R., M., or Survey Description) 2,483' FSL & 1,951' FEL of Sec. 23-T10S-R20E		9. API Well No. 43-047-33367	8. Well Name and No. 10-23F
		10. Field and Pool, or Exploratory Area NATURAL BUTTES	11. County or Parish, State UINTAH, UTAH

12. CHECK APPROPRIATE BOX(ES) TO INDICATE NATURE OF NOTICE, REPORT, OR OTHER DATA

TYPE OF SUBMISSION	TYPE OF ACTION			
<input type="checkbox"/> Notice of Intent	<input type="checkbox"/> Acidize	<input type="checkbox"/> Deepen	<input type="checkbox"/> Production (Start/Resume)	<input type="checkbox"/> Water Shut-Off
<input checked="" type="checkbox"/> Subsequent Report	<input type="checkbox"/> Alter Casing	<input type="checkbox"/> Fracture Treat	<input type="checkbox"/> Reclamation	<input type="checkbox"/> Well Integrity
<input type="checkbox"/> Final Abandonment Notice	<input type="checkbox"/> Casing Repair	<input type="checkbox"/> New Construction	<input type="checkbox"/> Recomplete	<input checked="" type="checkbox"/> Other <u>SUMMARY OF OPERATIONS</u>
	<input type="checkbox"/> Change Plans	<input type="checkbox"/> Plug and Abandonment	<input type="checkbox"/> Temporarily Abandon	
	<input type="checkbox"/> Convert to Injection	<input type="checkbox"/> Plug Back	<input type="checkbox"/> Water Disposal	

13 Describe Proposed or Completed Operations (Clearly state all pertinent details, including estimated starting date of any proposed work and approximate duration thereof. If the proposal is to deepen directionally or recomplate horizontally, give subsurface locations and measured and true vertical depths of all pertinent markers and zones. Attach the Bond under which the work will be performed or provide the Bond No. on file with BLM/BIA. Required subsequent reports shall be filed within 30 days following completion of the involved operations. If the operation results in a multiple completion or recompletion in a new interval, a Form 3160-4 shall be filed once testing has been completed. Final Abandonment Notices shall be filed only after all requirements, including reclamation have been completed, and the operator has determined that the site is ready for final inspection.)

**SUMMARY OF OPERATIONS FROM MAY 26, 2000 - JUNE 2, 2000**

Frac'd interval #1 (7,901'-14', 7,934'-37', 7,992'-8,000', 8,006'-12' & 8,016'-26') with 111,500 lbs of 20/40 frac sand, 2,000 lbs of 14/40 frac sand and 1,221 bbls 30# gel. Average surface treating pressure was 4,500 PSI. Initial post frac shut-in pressure was 3,415 PSI. Opened well up with 3,350 PSI and performed a forced closure flowing back 15 bbls at 1/2 BPM rate. Casing pressure declined to 2,956 PSI in 1/2 hr. Opened casing to pit on 12/64" choke with 2900 PSI. Rig up Halliburton wireline. Pick up and run in hole with 4.654" gauge ring to 7,806'. No problems. Pull out of hole. Run in hole with Halliburton 5 1/2" composite bridge plug and set at 7,800'. Pull out of hole. Rig up BJ Services pump truck and test lines to 6,500 PSI. Fill in hole with 157 bbls filtered 2% KCL water and test bridge plug to 5500 PSI. Held OK. Pick up and run in hole with 4" casing gun and perforate interval #2 (7,675'-78', 7,684'-90' & 7,729'-40') with 40 holes. Pull out of hole. Rig down Halliburton. Break formation down with 30 bbls water at 5 BPM. Formation broke at 5,340 PSI. Average pressure was 3000 PSI. Rig down BJ. Frac'd Interval #2 (7,675'-78', 7,684'-90' & 7,729'-40') with 82,320 lbs of 20/40 frac sand and 945 bbls 30# bbl Viking gel. Average surface treating pressure was 4000 PSI. Initial post frac shut-in pressure was 3,400 PSI. Opened well up with 3,370 PSI and performed a forced closure flowing back 15 bbls at 1/2 BPM rate. Casing pressure declined to 3,050 PSI in 1/2 hr. Opened casing to pit on a 12/64" choke with 3,050 PSI on casing.

14. I hereby certify that the forgoing is true and correct Name (Printed/Typed) SUSAN H. SACHITANA	Title REGULATORY REPORTS ADMINISTRATOR
Signature <i>Susan H. Sachitana</i>	Date 20000602

**THIS SPACE FOR FEDERAL OR STATE OFFICE USE**

Approved by	Title	Date
Conditions of approval, if any, are attached. Approval of this notice does not warrant certify that the applicant holds legal or equitable title to those rights in the subject lease which would entitle the applicant to conduct operations thereon.	Office	

Title 18 U.S.C. Section 1001, makes it a crime for any person knowingly and willfully to make to any department or agency of the United States any false, fictitious fraudulent statements or representations as to any matter within its jurisdiction.

UNITED STATES  
DEPARTMENT OF THE INTERIOR  
BUREAU OF LAND MANAGEMENT

FORM APPROVED  
OMB No. 1004-0135  
EXPIRES: July 31, 1996

**SUNDRY NOTICES AND REPORTS ON WELLS**

Do not use this form for proposals to drill or to deepen or re-enter an abandoned well. Use form 3160-3 (APD) for such proposals.

SUBMIT IN TRIPLICATE - Other instruction on reverse side

**CONFIDENTIAL**

1. Type of Well <input type="checkbox"/> Oil Well <input checked="" type="checkbox"/> Gas Well <input type="checkbox"/> Other		5. Lease Serial No. U-01470A
2. Name of Operator CNG PRODUCING COMPANY		6. If Indian, Allottee or Tribe Name
3a. Address 1450 POYDRAS ST, NEW ORLEANS, LA 70112-6000	3b. Phone No. (include area code) (504) 593-7000	7. If Unit or CA/ Agreement, Name and/or No. RIVERBEND UNIT
4. Location of Well (Footage, Sec., T., R., M., or Survey Description) 2,483' FSL & 1,951' FEL of Sec. 23-T10S-R20E		8. Well Name and No. 10-23F
		9. API Well No. 43-047-33367
		10. Field and Pool, or Exploratory Area NATURAL BUTTES
		11. County or Parish, State UINTAH, UTAH

12. CHECK APPROPRIATE BOX(ES) TO INDICATE NATURE OF NOTICE, REPORT, OR OTHER DATA

TYPE OF SUBMISSION	TYPE OF ACTION			
<input type="checkbox"/> Notice of Intent	<input type="checkbox"/> Acidize	<input type="checkbox"/> Deepen	<input type="checkbox"/> Production (Start/Resume)	<input type="checkbox"/> Water Shut-Off
<input checked="" type="checkbox"/> Subsequent Report	<input type="checkbox"/> Alter Casing	<input type="checkbox"/> Fracture Treat	<input type="checkbox"/> Reclamation	<input type="checkbox"/> Well Integrity
<input type="checkbox"/> Final Abandonment Notice	<input type="checkbox"/> Casing Repair	<input type="checkbox"/> New Construction	<input type="checkbox"/> Recomplete	<input checked="" type="checkbox"/> Other <u>SUMMARY OF OPERATIONS</u>
	<input type="checkbox"/> Change Plans	<input type="checkbox"/> Plug and Abandonment	<input type="checkbox"/> Temporarily Abandon	
	<input type="checkbox"/> Convert to Injection	<input type="checkbox"/> Plug Back	<input type="checkbox"/> Water Disposal	

13 Describe Proposed or Completed Operations (Clearly state all pertinent details, including estimated starting date of any proposed work and approximate duration thereof. If the proposal is to deepen directionally or recomplate horizontally, give subsurface locations and measured and true vertical depths of all pertinent markers and zones. Attach the Bond under which the work will be performed or provide the Bond No. on file with BLM/BIA. Required subsequent reports shall be filed within 30 days following completion of the involved operations. If the operation results in a multiple completion or recompletion in a new interval, a Form 3160-4 shall be filed once testing has been completed. Final Abandonment Notices shall be filed only after all requirements, including reclamation have been completed, and the operator has determined that the site is ready for final inspection.)

**SUMMARY OF OPERATIONS FROM JUNE 3, 2000 - JUNE 8, 2000**

Rig up Halliburton Energy Services. Run in hole with 4.5" gauge ring to 7,740' (no sand found on previous intervals perms). Pull out of hole. Run in hole with Halliburton 5 1/2" composite bridge plug and set at 6020'. Pull out of hole. Rig up BJ Services pump truck. Test lines to 6,500 PSI. Tested OK. Pick up and run in hole with 4" casing gun and perforate interval #3 with 3 SPF - 45 holes total. Pull out of hole. Rig down Halliburton. Break formation with 30 bbls water. Average treating pressure 2600 PSI. Rig down BJ.

14. I hereby certify that the forgoing is true and correct Name (Printed/Typed) SUSAN H. SACHITANA	Title REGULATORY REPORTS ADMINISTRATOR
Signature <i>Susan H. Sachitana</i>	Date 20000608

**RECEIVED**

THIS SPACE FOR FEDERAL OR STATE OFFICE USE

Approved by	Title	Date JUN 12 2000
Conditions of approval, if any, are attached. Approval of this notice does not warrant certify that the applicant holds legal or equitable title to those rights in the subject lease which would entitle the applicant to conduct operations thereon.	Office	DIVISION OF OIL, GAS AND MINING

Title 18 U.S.C. Section 1001, makes it a crime for any person knowingly and willfully to make to any department or agency of the United States any false, fictitious fraudulent statements or representations as to any matter within its jurisdiction.

UNITED STATES  
DEPARTMENT OF THE INTERIOR  
BUREAU OF LAND MANAGEMENT

FORM APPROVED  
OMB No. 1004-0135  
EXPIRES: July 31, 1996

**SUNDRY NOTICES AND REPORTS ON WELLS**

Do not use this form for proposals to drill or to deepen or re-enter an abandoned well. Use form 3160-3 (APD) for such proposals.

SUBMIT IN TRIPLICATE - Other instruction on reverse side

**CONFIDENTIAL**

1. Type of Well <input type="checkbox"/> Oil Well <input checked="" type="checkbox"/> Gas Well <input type="checkbox"/> Other		5. Lease Serial No. U-01470A
2. Name of Operator CNG PRODUCING COMPANY		6. If Indian, Allottee or Tribe Name RIVERBEND UNIT
3a. Address 1450 POYDRAS ST, NEW ORLEANS, LA 70112-6000	3b. Phone No. (include area code) (504) 593-7000	7. If Unit or CA/ Agreement, Name and/or No. RIVERBEND UNIT
4. Location of Well (Footage, Sec., T., R., M., or Survey Description) 2,483' FSL & 1,951' FEL of Sec. 23-T10S-R20E		8. Well Name and No. 10-23F
		9. API Well No. 43-047-33367
		10. Field and Pool, or Exploratory Area NATURAL BUTTES
		11. County or Parish, State UINTAH, UTAH

12. CHECK APPROPRIATE BOX(ES) TO INDICATE NATURE OF NOTICE, REPORT, OR OTHER DATA

TYPE OF SUBMISSION	TYPE OF ACTION
<input type="checkbox"/> Notice of Intent	<input type="checkbox"/> Acidize <input type="checkbox"/> Deepen <input type="checkbox"/> Production (Start/Resume) <input type="checkbox"/> Water Shut-Off
<input checked="" type="checkbox"/> Subsequent Report	<input type="checkbox"/> Alter Casing <input type="checkbox"/> Fracture Treat <input type="checkbox"/> Reclamation <input type="checkbox"/> Well Integrity
<input type="checkbox"/> Final Abandonment Notice	<input type="checkbox"/> Casing Repair <input type="checkbox"/> New Construction <input type="checkbox"/> Recomplete <input checked="" type="checkbox"/> Other: <u>SUMMARY OF OPERATIONS</u>
	<input type="checkbox"/> Change Plans <input type="checkbox"/> Plug and Abandonment <input type="checkbox"/> Temporarily Abandon
	<input type="checkbox"/> Convert to Injection <input type="checkbox"/> Plug Back <input type="checkbox"/> Water Disposal

13 Describe Proposed or Completed Operations (Clearly state all pertinent details, including estimated starting date of any proposed work and approximate duration thereof. If the proposal is to deepen directionally or recomplate horizontally, give subsurface locations and measured and true vertical depths of all pertinent markers and zones. Attach the Bond under which the work will be performed or provide the Bond No. on file with BLM/BIA. Required subsequent reports shall be filed within 30 days following completion of the involved operations. If the operation results in a multiple completion or recompletion in a new interval, a Form 3160-4 shall be filed once testing has been completed. Final Abandonment Notices shall be filed only after all requirements, including reclamation have been completed, and the operator has determined that the site is ready for final inspection.)

**SUMMARY OF OPERATIONS FROM JUNE 9, 2000 - JUNE 16, 2000**

Rig up BJ frac equipment and tested lines to 6,000 PSI. Tested OK. Frac'd interval #3 (5,933'-48') with 180,520 lbs of 20/40 frac sand and 3,040 lbs of 14/40 frac sand with 1,050 bbls 25#/bbl Viking gel. Initial post frac shut-in pressure was 2,600 PSI. Performed a forced closure flowing back 15 bbls at 1/2 BPM rate. Casing pressure declined to 2,234 PSI in 1/2 hr. Opened casing to pit on 12/64" choke with 2,230 PSI. Moved in swab rig. Made 20 runs and recovered 93 bbls water. Started to flow. Let well flow overnight with 15 PSI on casing on 18/64" choke. Rig down swab. Rig up flowline. Put well on production on 18/64 choke (6/11/2000 at 11:40 AM). Rig up Halliburton wireline. Pick up and run in hole with 5 1/2" composite bridge plug and set at 5,750'. Pull out of hole. Rig up BJ services pump truck and test lines to 6,500 PSI. Fill hole with 117 bbls filtered 2% KCL water and test bridge plug to 5500 PSI for 15 minutes. Held OK. Pick up and run in hole with 4" casing gun and perforate interval #4 (5,664'-76') with 3 SPF - 36 holes total. Pull out of hole. Rig down Halliburton. Break down formation with 30 bbls water. Broke at 4800 PSI. Average treating pressure was 1660 PSI.

14. I hereby certify that the forgoing is true and correct Name (Printed/Typed)  SUSAN H. SACHITANA	Title  REGULATORY REPORTS ADMINISTRATOR
Signature <i>Susan H. Sachitana</i>	Date 20000616

**RECEIVED**

THIS SPACE FOR FEDERAL OR STATE OFFICE USE

Approved by	Title	Date JUN 20 2000
Conditions of approval, if any, are attached. Approval of this notice does not warrant or certify that the applicant holds legal or equitable title to those rights in the subject lease which would entitle the applicant to conduct operations thereon.	Office	DIVISION OF OIL, GAS AND MINING

Title 18 U.S.C. Section 1001, makes it a crime for any person knowingly and willfully to make to any department or agency of the United States any false, fictitious or fraudulent statements or representations as to any matter within its jurisdiction.

UNITED STATES  
DEPARTMENT OF THE INTERIOR  
BUREAU OF LAND MANAGEMENT

FORM APPROVED  
OMB No. 1004-0135  
EXPIRES: July 31, 1996

**SUNDRY NOTICES AND REPORTS ON WELLS**

Do not use this form for proposals to drill or to deepen or re-enter an abandoned well. Use form 3160-3 (APD) for such proposals.

SUBMIT IN TRIPLICATE - Other instruction on reverse side

1. Type of Well <input type="checkbox"/> Oil Well <input checked="" type="checkbox"/> Gas Well <input type="checkbox"/> Other		5. Lease Serial No. U-01470A
2. Name of Operator CNG PRODUCING COMPANY		6. If Indian, Allottee or Tribe Name
3a. Address 1450 POYDRAS ST, NEW ORLEANS, LA 70112-6000		7. If Unit or CA/ Agreement, Name and/or No. RIVERBEND UNIT
3b. Phone No. (include area code) (504) 593-7000		8. Well Name and No. 10-23F
4. Location of Well (Footage, Sec., T., R., M., or Survey Description) 2,483' FSL & 1,951' FEL of Sec. 23-T10S-R20E		9. API Well No. 43-047-33367
		10. Field and Pool, or Exploratory Area NATURAL BUTTES
		11. County or Parish, State UINTAH, UTAH

**CONFIDENTIAL**

12. CHECK APPROPRIATE BOX(ES) TO INDICATE NATURE OF NOTICE, REPORT, OR OTHER DATA

TYPE OF SUBMISSION	TYPE OF ACTION			
<input type="checkbox"/> Notice of Intent	<input type="checkbox"/> Acidize	<input type="checkbox"/> Deepen	<input type="checkbox"/> Production (Start/Resume)	<input type="checkbox"/> Water Shut-Off
<input checked="" type="checkbox"/> Subsequent Report	<input type="checkbox"/> Alter Casing	<input type="checkbox"/> Fracture Treat	<input type="checkbox"/> Reclamation	<input type="checkbox"/> Well Integrity
<input type="checkbox"/> Final Abandonment Notice	<input type="checkbox"/> Casing Repair	<input type="checkbox"/> New Construction	<input type="checkbox"/> Recomplete	<input checked="" type="checkbox"/> Other <u>SUMMARY OF OPERATIONS</u>
	<input type="checkbox"/> Change Plans	<input type="checkbox"/> Plug and Abandonment	<input type="checkbox"/> Temporarily Abandon	
	<input type="checkbox"/> Convert to Injection	<input type="checkbox"/> Plug Back	<input type="checkbox"/> Water Disposal	

13 Describe Proposed or Completed Operations (Clearly state all pertinent details, including estimated starting date of any proposed work and approximate duration thereof. If the proposal is to deepen directionally or recomplate horizontally, give subsurface locations and measured and true vertical depths of all pertinent markers and zones. Attach the Bond under which the work will be performed or provide the Bond No. on file with BLM/BIA. Required subsequent reports shall be filed within 30 days following completion of the involved operations. If the operation results in a multiple completion or recompletion in a new interval, a Form 3160-4 shall be filed once testing has been completed. Final Abandonment Notices shall be filed only after all requirements, including reclamation have been completed, and the operator has determined that the site is ready for final inspection.)

**SUMMARY OF OPERATIONS FROM JUNE 17, 2000 - JUNE 23, 2000**

Rig up BJ frac equipment and test lines to 6,500 PSI. Tested OK. Frac'd interval #4 (5,664'-76') with 218,458 lbs of 20/40 frac sand and 3,010 lbs of 14/40 frac sand with 1,288 bbls 25#/bbl gel. Initial post frac shut-in pressure was 2840 PSI. Opened well up with 2840 PSI and performed a forced closure flowing back 15 bbls at 1/2 BPM. Casing pressure declined to 2,446 PSI in 1/2 hr. Opened casing to pit on 12/64" choke with 2,440 PSI.

**RECEIVED**

JUN 26 2000

DIVISION OF  
OIL, GAS AND MINING

14. I hereby certify that the forgoing is true and correct Name (Printed/Typed) SUSAN H. SACHITANA	Title REGULATORY REPORTS ADMINISTRATOR
Signature <i>Susan H. Sachitana</i>	Date 20000623

**THIS SPACE FOR FEDERAL OR STATE OFFICE USE**

Approved by	Title	Date
Conditions of approval, if any, are attached. Approval of this notice does not warrant certify that the applicant holds legal or equitable title to those rights in the subject lease which would entitle the applicant to conduct operations thereon.	Office	
Title 18 U.S.C. Section 1001, makes it a crime for any person knowingly and willfully to make to any department or agency of the United States any false, fictitious fraudulent statements or representations as to any matter within its jurisdiction.		

STATE OF UTAH  
DIVISION OF OIL, GAS & MINING

SUNDRY NOTICES AND REPORTS ON WELLS


Do not use this form for proposals to drill new wells, deepen existing wells or to reenter plugged and abandoned wells.  
Use APPLICATION FOR PERMIT TO DRILL OR DEEPEN form for such proposals.

1. Type of Well : OIL <input type="checkbox"/> GAS <input type="checkbox"/> OTHER:	5. Lease Designation and Serial Number: VARIOUS
2. Name of Operator: DOMINION EXPLORATION & PRODUCTION, INC.	6. If Indian, Allottee or Tribe Name:
3. Address and Telephone Number: 1460 Poydras Street, New Orleans, LA 70112-6000 (504) 593-7260	7. Unit Agreement Name:
4. Location of Well Footages: QQ, Sec. T., R., M.:	8. Well Name and Number: VARIOUS
	9. API Well Number
	10. Field and Pool, or Wildcat: Natural Buttes 630
	County: UINTAH State: UTAH

11. CHECK APPROPRIATE BOXES TO INDICATE NATURE OF NOTICE, REPORT, OR OTHER DATA	
NOTICE OF INTENT (SUBMIT IN DUPLICATE)	SUBSEQUENT REPORT (Submit Original Form Only)
<input type="checkbox"/> Abandon <input type="checkbox"/> Repair Casing <input type="checkbox"/> Change of Plans <input type="checkbox"/> Convert to Injection <input type="checkbox"/> Fracture Treat or Acidize <input type="checkbox"/> Multiple Completion <input type="checkbox"/> Other	<input type="checkbox"/> Abandon* <input type="checkbox"/> Repair Casing <input type="checkbox"/> Change of Plans <input type="checkbox"/> Convert to Injection <input type="checkbox"/> Fracture Treat or Acidize <input checked="" type="checkbox"/> Other <u>OPERATOR NAME CHANGE FOR WELLS</u>
<input type="checkbox"/> New Construction <input type="checkbox"/> Pull or Alter Casing <input type="checkbox"/> Recomplete <input type="checkbox"/> Reperforate <input type="checkbox"/> Vent or Flare <input type="checkbox"/> Water Shut-Off	<input type="checkbox"/> New Construction <input type="checkbox"/> Pull or Alter Casing <input type="checkbox"/> Reperforate <input type="checkbox"/> Vent or Flare <input type="checkbox"/> Water Shut-Off
Approximate date work will start _____	Date of work completion _____
	Report results of Multiple Completion and Recompletion to different reservoirs on WELL COMPLETION OR RECOMPLETION REPORT AND LOG form.
	*Must be accompanied by a cement verification report.

12. DESCRIBE PROPOSED OR COMPLETION OPERATIONS (Clearly State all pertinent details, and give pertinent dates. If well is directionally drilled, give subsurface locations and measured and true vertical depths for all markers and zones pertinent to this work.)

Please be advised that effective April 12, 2000, CNG Producing Company has changed its name to Dominion Exploration & Production, Inc. and would like to transfer the well permits into the name of Dominion Exploration & Production, Inc. Our new bond has been filed and is pending approval with the State of Utah. The bond number is 76S 63050 361.

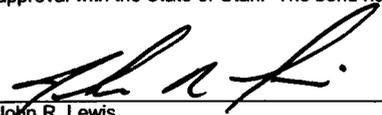
  
John R. Lewis  
Sr. Vice-President - CNG Producing Company

**RECEIVED**

JUN 29 2000

DIVISION OF  
OIL, GAS AND MINING

13.

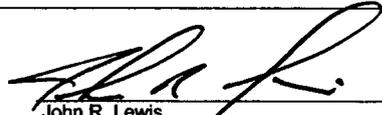Name & Signature:  Title: Sr. Vice-President - Dominion Expl. & Prod., Inc. Date: June 26, 2000

(This space for State use only)

Dominion Exploration & Production, Inc.  
1450 Poydras Street, New Orleans, LA 70112-6000  
Phone: 504-593-7000



June 27, 2000

Mr. Jimmy Thompson  
Utah Board of Oil Gas & Mining  
1594 West North Temple  
Suite 1210  
Salt Lake City, UT 84114-5801

RE: Name Change Documentation for CNG Producing Company

Dear Mr. Thompson:

CNG Producing Company has become Dominion Exploration & Production, Inc. effective April 12, 2000. Enclosed please find a sundry regarding the name change with an attached listing of all the permits in the name of CNG Producing Company to be changed to Dominion Exploration & Production, Inc. Also enclosed please find a Form UIC 5 for the Transfer of Authority to Inject for the Federal #1-26B well.

If you have any questions or require any additional information, please contact me at (504) 593-7260.

Sincerely,

DOMINION EXPLORATION & PRODUCTION, INC.

Susan H. Sachitana  
Regulatory Reports Administrator

Enclosure

cc: Nelda Decker

**RECEIVED**

JUN 29 2000

DIVISION OF  
OIL, GAS AND MINING



State of Utah
DEPARTMENT OF COMMERCE
Division of Corporations & Commercial Code

552894
CO 106990
File Number

Table with 2 columns: Check Appropriate Box, Fee Amount. Includes Foreign Profit Corporation (\$35.00), Foreign Non-Profit Corporation (\$35.00), Foreign Limited Partnership (\$25.00), Foreign Limited Liability Company (\$35.00).

Application To Amend The
CERTIFICATE OF AUTHORITY OR
REGISTRATION of

CNG Producing Company
Business Entity Name

Delaware
Name of Home State

I. AMENDING THE BUSINESS NAME

The business name is changed to: Dominion Exploration & Production, Inc.

The corporation shall use as its name in Utah: Dominion Exploration & Production, Inc.

(The corporation shall use its name as set forth on #1, unless this name is not available)

NOTE: If the business name has changed its name in the home state, a copy of the Certificate of Amendment or a certified copy of the amendment must accompany this application.

Check the following:

- [X] The name of the corporation is changing its name in Utah to the new name of the corporation in the home state.
[] The name of the corporation is being changed in Utah to comply with Utah State Insurance Regulations.

II. AMENDING THE DURATION OF THE BUSINESS EXISTENCE

The businesses period of duration is changed to:

III. AMENDING THE STATE OR COUNTRY OF INCORPORATION/REGISTRATION

The corporation's state or country of incorporation/registration is changed to:

IV. Other:

(Limited Partnership changing General Partners, Limited Companies changing Members or Managers, Change of statement who is managing, etc.)
Use an attached sheet if needed.

Under penalties of perjury, I declare this Application to Amend the Certificate of Authority or Registration to be, to the best of my knowledge and belief, true and correct.

Signature of P. L. Wilke

Vice President & Corporate Secretary
Title

April 20, 2000
Date

Department of Commerce
Division of Corporations and Commercial Code

I hereby certify that the foregoing has been filed and approved on this 25 day of April, 2000 in the office of this Division and hereby issue this Certificate thereof.

Examiner

Date 2/4/00



PROJENSON

Date: 04/25/2000

Receipt Number: 22156

Amount Paid: \$50.00

STATE OF UTAH
DIVISION OF CORPORATIONS
AND COMMERCIAL CODE
160 East 300 South / Box 146705
Salt Lake City, UT 84114-6705
Service Center: (801) 530-4849
Web Site: http://www.commerce.state.ut.us

FILED

APR 25 2000

Well Name	Api Well Code	Operator Name	Production Status	Lease Type
EVANS FEDERAL #32-25	4304732406	DOMINION EXPLORATION & PR	PR	BLM
RBU #1-25B	4304732445	DOMINION EXPLORATION & PR	LA	BLM
RBU #5-25B	4304732453	DOMINION EXPLORATION & PR	LA	BLM
RBU #11-25B	4304732482	DOMINION EXPLORATION & PR	LA	BLM
RBU #16-14EO	4304732507	DOMINION EXPLORATION & PR	LA	BLM
RBU #8-23EO	4304732508	DOMINION EXPLORATION & PR	LA	BLM
RBU #8-14EO	4304732514	DOMINION EXPLORATION & PR	LA	BLM
RBU #15-13EO	4304732599	DOMINION EXPLORATION & PR	LA	BLM
RBU #9-23EO	4304732601	DOMINION EXPLORATION & PR	LA	BLM
<del>STATE #2-36E</del>	<del>4304732979</del>	<del>DOMINION EXPLORATION &amp; PR</del>	PR	STATE
STATE #2-36E	4304732979	DOMINION EXPLORATION & PR	PR	STATE
STATE #1-36E	4304733181	DOMINION EXPLORATION & PR	PR	STATE
RBU #1-16F	4304733360	DOMINION EXPLORATION & PR	DR	STATE
RBU #5-3F	4304733361	DOMINION EXPLORATION & PR	FUT	BLM
RBU #5-16F	4304733363	DOMINION EXPLORATION & PR	PR	BLM
RBU #10-23F	4304733367	DOMINION EXPLORATION & PR	DR	BLM
EVANS FEDERAL #15-26E	4304733508	DOMINION EXPLORATION & PR	FUT	BLM
EVANS FEDERAL #9-26E	4304733509	DOMINION EXPLORATION & PR	FUT	BLM
EVANS FEDERAL #10-25E	4304733510	DOMINION EXPLORATION & PR	FUT	BLM
EVANS FEDERAL #14-25E	4304733511	DOMINION EXPLORATION & PR	FUT	BLM
FEDERAL #13-30B	4304733581	DOMINION EXPLORATION & PR	FUT	BLM
STATE #13-36A	4304733598	DOMINION EXPLORATION & PR	FUT	STATE
RBU #1-1D	4304733599	DOMINION EXPLORATION & PR	FUT	BLM
OSC #1-17 *	430472030800S1	DOMINION EXPLORATION & PR	SIEC	BLM
OSC #2 *	430473008700S1	DOMINION EXPLORATION & PR	PR	BLM
OSC #4 *	430473011300S1	DOMINION EXPLORATION & PR	TA	BLM
OSC #4A-30 *	430473012200S1	DOMINION EXPLORATION & PR	SIEC	BLM
OSC #7-15E *	430473021100S1	DOMINION EXPLORATION & PR	PR	BLM
RBU #11-16E	430473026000S1	DOMINION EXPLORATION & PR	PR	STATE
RBU #11-18F	430473026600S1	DOMINION EXPLORATION & PR	PR	BLM
RBU #11-13E	430473037400S1	DOMINION EXPLORATION & PR	PR	BLM
RBU #11-15F	430473037500S1	DOMINION EXPLORATION & PR	PR	BLM
RBU #7-21F	430473037600S1	DOMINION EXPLORATION & PR	PR	BLM
RBU #11-19F	430473040500S1	DOMINION EXPLORATION & PR	PR	BLM
FEDERAL #7-25B	430473040600S01	DOMINION EXPLORATION & PR	PR	BLM
RBU #11-10E	430473040800S1	DOMINION EXPLORATION & PR	PR	BLM
RBU #5-11D	430473040900S1	DOMINION EXPLORATION & PR	PR	BLM
RBU #11-14E	430473041000S1	DOMINION EXPLORATION & PR	PR	BLM
RBU #11-23E	430473041100S1	DOMINION EXPLORATION & PR	PR	BLM
RBU #11-16F	430473041200S1	DOMINION EXPLORATION & PR	PR	BLM
RBU #11-17F	430473058400S1	DOMINION EXPLORATION & PR	PA	BLM
RBU #7-11F	430473058500S1	DOMINION EXPLORATION & PR	PR	BLM
RBU #8-16D	4304730608	DOMINION EXPLORATION & PR	PA	STATE
FEDERAL #7-25A	430473062400S01	DOMINION EXPLORATION & PR	PA	BLM
RBU #11-3F	430473068900S1	DOMINION EXPLORATION & PR	PR	BLM
RBU #11-22E	430473069800S1	DOMINION EXPLORATION & PR	PA	BLM
RBU #4-11D	430473071800S1	DOMINION EXPLORATION & PR	PR	BLM
RBU #16-23F	4304730719	DOMINION EXPLORATION & PR	PA	BLM
RBU #7-3E	430473072000S1	DOMINION EXPLORATION & PR	PR	BLM
RBU #11-24E	430473075900S1	DOMINION EXPLORATION & PR	PR	BLM
RBU #11-2F	430473076000S1	DOMINION EXPLORATION & PR	PR	STATE
RBU #7-10F	430473076100S1	DOMINION EXPLORATION & PR	PR	BLM
RBU #6-20F	430473076200S1	DOMINION EXPLORATION & PR	PR	BLM
RBU #7-22F	430473076800S1	DOMINION EXPLORATION & PR	PR	BLM
RBU #8-14F	430473082500S1	DOMINION EXPLORATION & PR	PR	BLM
RBU #2-11D	430473082600S1	DOMINION EXPLORATION & PR	PR	BLM
RBU #16-3F	430473088700S1	DOMINION EXPLORATION & PR	PR	BLM
RBU #1-15E	430473091500S1	DOMINION EXPLORATION & PR	PR	BLM
RBU #1-14E	430473092600S1	DOMINION EXPLORATION & PR	PR	BLM
RBU #1-22E	430473092700S1	DOMINION EXPLORATION & PR	PR	BLM
RBU #1-23E	430473097000S1	DOMINION EXPLORATION & PR	PR	BLM
RBU #4-19F	430473097100S1	DOMINION EXPLORATION & PR	PR	BLM
RBU #13-11F	430473097300S1	DOMINION EXPLORATION & PR	PR	BLM
RBU #1-10E	430473104600S1	DOMINION EXPLORATION & PR	PR	BLM

LAPGW

BLM


BLM

BLM

BLM

BLM

BLM

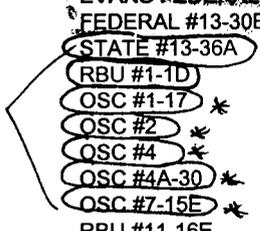

BIA

**OPERATOR CHANGE WORKSHEET**

<del>2-CDW</del>	4-KAS ✓
2-CDW ✓	5-570 ✓
3-JLT	6-FILE

Check each listed item when completed. Write N/A if item is not applicable.

Change of Operator (Well Sold)                      Designation of Agent  
**X Operator Name Change Only**                      Merger

The operator of the well(s) listed below has changed, effective: 4-12-00

**TO:**(New Operator) DOMINION EXPL & PROD INC.  
 Address: 1450 POYDRAS STREET  
NEW ORLEANS, LA 70112-6000  
 Phone: 1-(504)-593-7000  
 Account No. N1095

**FROM:**(Old Operator) CNG PRODUCING COMPANY  
 Address: 1450 POYDRAS STREET  
NEW ORLEANS, LA 70112-6000  
 Phone: 1-(504)-593-7000  
 Account No. N0605

WELL(S):	CA Nos.	or	RIVER BEND	Unit
Name: <u>RBU 8-23EO</u>	API: <u>43-047-32508</u>	Entity: <u>99998</u>	S 23 T 10S R 19E	Lease: <u>U-013766</u>
Name: <u>RBU 16-14EO</u>	API: <u>43-047-32507</u>	Entity: <u>99998</u>	S 14 T 10S R 19E	Lease: <u>U-013792</u>
Name: <u>RBU 15-13EO</u>	API: <u>43-047-32599</u>	Entity: <u>99998</u>	S 13 T 10S R 19E	Lease: <u>U-013765</u>
Name: <u>RBU 9-23EO</u>	API: <u>43-047-32601</u>	Entity: <u>99998</u>	S 23 T 10S R 19E	Lease: <u>U-013766</u>
Name: <u>RBU 5-3F</u>	API: <u>43-047-33361</u>	Entity: <u>99999</u>	S 03 T 10S R 20E	Lease: <u>U-013767</u>
Name: <u>RBU 5-16F</u>	API: <u>43-047-33363</u>	Entity: <u>7052</u>	S 16 T 10S R 20E	Lease: <u>U-7206</u>
Name: <u>RBU 10-23F</u>	API: <u>43-047-33367</u>	Entity: <u>7050</u>	S 23 T 10S R 20E	Lease: <u>U-01470-A</u>
Name: <u>RBU 11-18F</u>	API: <u>43-047-30266</u>	Entity: <u>7050</u>	S 18 T 10S R 20E	Lease: <u>U-013793</u>
Name: <u>RBU 11-13E</u>	API: <u>43-047-30374</u>	Entity: <u>7050</u>	S 13 T 10S R 19E	Lease: <u>U-013765</u>
Name: <u>RBU 11-15F</u>	API: <u>43-047-30375</u>	Entity: <u>7050</u>	S 15 T 10S R 20 E	Lease: <u>U-7206</u>
Name: <u>RBU 7-21F</u>	API: <u>43-047-30376</u>	Entity: <u>7050</u>	S 21 T 10S R 20E	Lease: <u>U-013793-A</u>
Name: <u>RBU 11-19F</u>	API: <u>43-047-30405</u>	Entity: <u>7050</u>	S 19 T 10S R 20 E	Lease: <u>U-013769-A</u>
Name: <u>RBU 11-10E</u>	API: <u>43-047-30408</u>	Entity: <u>7050</u>	S 10 T 10S R 19E	Lease: <u>U-013792</u>
Name: <u>RBU 5-11D</u>	API: <u>43-047-30409</u>	Entity: <u>9005</u>	S 11 T 10S R 18E	Lease: <u>U-013818-A</u>
Name: <u>RBU 11-14E</u>	API: <u>43-047-30410</u>	Entity: <u>7050</u>	S 14 T 10S R 19E	Lease: <u>U-013792</u>
Name: <u>RBU 11-23E</u>	API: <u>43-047-30411</u>	Entity: <u>7050</u>	S 23 T 10S R 19E	Lease: <u>U-013766</u>
Name: <u>RBU 11-17F</u>	API: <u>43-047-30584</u>	Entity: <u>7050</u>	S 17 T 10S R 20E	Lease: <u>U-013769-C</u>

**OPERATOR CHANGE DOCUMENTATION**

- YES 1. A pending operator change file has been set up.
- YES 2. (R649-8-10) Sundry or other legal documentation has been received from the **FORMER** operator on 6-29-00.
- YES 3. (R649-8-10) Sundry or other legal documentation has been received from the **NEW** operator on 6-29-00.
- YES 4. The new company has been looked up in the **Department of Commerce, Division of Corporations Database** if the new operator above is not currently operating any wells in Utah. Is the operator registered with the State? **Yes/No** If yes, the company file number is SEE ATTACHED. If no, Division letter was mailed to the new operator on \_\_\_\_\_.

- YES 5. **Federal and Indian Lease Wells.** The BLM or the BIA has approved a merger, name change or operator change for all wells listed above involving Federal or Indian leases on 6-2-00.
- N/A 6. **Federal and Indian Units.** The BLM or the BIA has approved the successor of unit operator for all wells listed above involving unit operations on \_\_\_\_\_.
- N/A 7. **Federal and Indian Communitization Agreements ("CA").** The BLM or the BIA has approved the operator change for all wells listed above involved in the CA on \_\_\_\_\_.
- N/A 8. **Underground Injection Control ("UIC") Program.** The Division has approved UIC Form 5, Transfer of Authority to Inject, for the enhanced/secondary recovery unit/project and/or for the water disposal well(s) listed above.
- YES 9. Changes have been entered in the **Oil and Gas Information System** for each well listed on 7-26-00.
- YES 10. Changes have been included on the **Monthly Operator Change letter** on 7-26-00.

---

### STATE BOND VERIFICATION

- N/A 1. State Well(s) covered by Bond No. \_\_\_\_\_.

---

### FEE WELLS - BOND VERIFICATION / LEASE INTEREST OWNER NOTIFICATION

- N/A 1. (R649-3-1) The **NEW** operator of any fee lease well(s) listed above has furnished a proper bond.
- N/A 2. A copy of this form has been placed in the **new and former operator's bond files** on \_\_\_\_\_.
- N/A 3. The **FORMER** operator has requested a release of liability from their bond as of today's date \_\_\_\_\_? If yes, Division response was made to this request by letter dated \_\_\_\_\_. (see bond file).
- N/A 4. (R649-2-10) The **Former** operator of any Fee lease wells listed above has been contacted and informed by letter dated \_\_\_\_\_, of their responsibility to notify all interest owners of this change.
- N/A 5. Bond information added to **RBDMS** on \_\_\_\_\_.
- N/A 6. Fee wells attached to bond in **RBDMS** on \_\_\_\_\_.

---

### FILMING

- \_\_\_\_ 1. All attachments to this form have been **microfilmed** on 2.22.01.

---

### FILING

- \_\_\_\_ 1. **Originals/Copies** of all attachments pertaining to each individual well have been filed in each **well file**.
- \_\_\_\_ 2. The **original of this form** has been filed in the operator file and a copy in the old operator file.

---

### COMMENTS

---

---

---

---

---

UNITED STATES  
DEPARTMENT OF THE INTERIOR  
BUREAU OF LAND MANAGEMENT

FORM APPROVED  
OMB No. 1004-0135  
Expires November 30, 2000

**SUNDRY NOTICES AND REPORTS ON WELLS**  
*Do not use this form for proposal to drill or to re-enter an abandoned well. Use Form 3160-3 (APD) for such proposals.*

5. Lease Serial No.  
**U-01470-A**

6. If Indian, Allottee or Tribe Name

**SUBMIT IN TRIPLICATE - Other instructions on reverse side**

7. If Unit or CA/Agreement, Name and/or No.  
**RIVERBEND UNIT**

1. Type of Well  
 Oil Well  Gas Well  Other

**CONFIDENTIAL**

8. Well Name and No.  
**RBU 10-23F**

2. Name of Operator  
**DOMINION EXPL. & PROD., INC.**

9. API Well No.  
**43-047-33367**

3a. Address  
**CNG TOWER 1450 POYDRAS STREET  
NEW ORLEANS, LA 70112-6000**

3b. Phone No. (include area code)  
**281/873-3692**

10. Field and Pool, or Exploratory Area  
**NATURAL BUTTES**

4. Location of Well (Footage, Sec., T., R., M., or Survey Description)  
**2483' FSL & 1951' FEL OF SEC 23-T10S-R20E**

11. County or Parish, State  
**UINTAH COUNTY, UTAH**

**12. CHECK APPROPRIATE BOX(ES) TO INDICATE NATURE OF NOTICE, REPORT, OR OTHER DATA**

TYPE OF SUBMISSION	TYPE OF ACTION			
<input type="checkbox"/> Notice of Intent	<input type="checkbox"/> Acidize	<input type="checkbox"/> Deepen	<input checked="" type="checkbox"/> Production (Start/Resume)	<input type="checkbox"/> Water Shut-Off
<input checked="" type="checkbox"/> Subsequent Report	<input type="checkbox"/> Alter Casing	<input type="checkbox"/> Fracture Treat	<input type="checkbox"/> Reclamation	<input type="checkbox"/> Well Integrity
<input type="checkbox"/> Final Abandonment Notice	<input type="checkbox"/> Casing Repair	<input type="checkbox"/> New Construction	<input type="checkbox"/> Recomplete	<input checked="" type="checkbox"/> Other <b>SUMMARY</b>
	<input type="checkbox"/> Change Plans	<input type="checkbox"/> Plug and Abandon	<input type="checkbox"/> Temporarily Abandon	<b>OF ACTIVITY</b>
	<input type="checkbox"/> Convert to Injection	<input type="checkbox"/> Plug Back	<input type="checkbox"/> Water Disposal	

13. Describe Proposed or Coompleted Operation (clearly state all pertinent details, including estimated starting date of any proposed work and approximate duration thereof. If the proposal is to deepen directionally or recomplete horizontally, give subsurface locations and measured and true vertical depths of all pertinent markers and zones. Attach the Bond under which the work will be performed or provide the Bond No. on file with BLM/BIA. Required subsequent reports shall be filed within 30 days following completion of the involved operations. If the operation results in a multiple completion or recompletion in a new interval, a Form 3160-4 shall be filed once testing has been completed. Final Abandonment Notices shall be filed only after all requirements, including reclamation, have been completed, and the operator has determined that the final site is ready for final inspection.)

**SUMMARY OF ACTIVITY (07/31/00 THROUGH 08/0700)**

MIRU Schlumberger truck, pick up lubricator on composite plug, pressure test plug. RIH and locate collar locator at 4881-4991'. Set plut at 5620'. POOH w/wireline. Rig down. RU rig, blow down well. ND frac valve, NU BOPE, RU floor and tbg. equipment. NU flow tee and equipment. MIRU foam unit. RU string float. RIH and tag first plug at 5620' and drill up plug. Tag plug at 5750' and drill up plug. Tag sand at 7737' and drill up plug at 7800'. Clean well back to PBTD. RD drill equipment. POOH with float. LD float. RIH, land tubing on hanger. EOT at 7813'. ND stack **RECEIVED**

Production resumed on 08/03/00.

**OCT 10 2000**

**DIVISION OF  
OIL, GAS AND MINING**

14. I hereby certify that the foregoing is true and correct  
Name (Printed/Typed)  
**DIANN FLOWERS**

Title **REGULATORY REPORTS ADMINSTRATOR**

Signature *Dianna Flowers* Date **10/02/00**

**THIS SPACE FOR FEDERAL OR STATE OFFICE USE**

Approved by \_\_\_\_\_ Title \_\_\_\_\_ Date \_\_\_\_\_

Conditions of approval, if any, are attached. Approval of this notice does not warrant or certify that the applicant holds legal or equitable title to those rights in the subject lease which would entitle the applicant to conduct operations thereon.

Office \_\_\_\_\_

UNITED STATES  
DEPARTMENT OF THE INTERIOR  
BUREAU OF LAND MANAGEMENT

FORM APPROVED  
OMB No. 1004-0135  
Expires November 30, 2000

**SUNDRY NOTICES AND REPORTS ON WELLS**  
*Do not use this form for proposal to drill or to re-enter an abandoned well. Use Form 3160-3 (APD) for such proposals.*

**SUBMIT IN TRIPLICATE - Other instructions on reverse side**

**CONFIDENTIAL**

1. Type of Well

Oil Well  Gas Well  Other

2. Name of Operator

DOMINION EXPL. & PROD., INC.

3a. Address

CNG TOWER 1450 POYDRAS STREET  
NEW ORLEANS, LA 70112-6000

3b. Phone No. (include area code)

281/873-3692

4. Location of Well (Footage, Sec., T., R., M., or Survey Description)

2483' FSL & 1951' FEL OF SEC 23-T10S-R20E

5. Lease Serial No.

U-01470-A

6. If Indian, Allottee or Tribe Name

7. If Unit or CA/Agreement, Name and/or No.

RIVERBEND UNIT

8. Well Name and No.

RBU 10-23F

9. API Well No.

43-047-33367

10. Field and Pool, or Exploratory Area

NATURAL BUTTES

11. County or Parish, State

UINTAH COUNTY, UTAH

**12. CHECK APPROPRIATE BOX(ES) TO INDICATE NATURE OF NOTICE, REPORT, OR OTHER DATA**

TYPE OF SUBMISSION	TYPE OF ACTION			
<input type="checkbox"/> Notice of Intent	<input type="checkbox"/> Acidize	<input type="checkbox"/> Deepen	<input checked="" type="checkbox"/> Production (Start/Resume)	<input type="checkbox"/> Water Shut-Off
<input checked="" type="checkbox"/> Subsequent Report	<input type="checkbox"/> Alter Casing	<input type="checkbox"/> Fracture Treat	<input type="checkbox"/> Reclamation	<input type="checkbox"/> Well Integrity
<input type="checkbox"/> Final Abandonment Notice	<input type="checkbox"/> Casing Repair	<input type="checkbox"/> New Construction	<input type="checkbox"/> Recomplete	<input type="checkbox"/> Other _____
	<input type="checkbox"/> Change Plans	<input type="checkbox"/> Plug and Abandon	<input type="checkbox"/> Temporarily Abandon	
	<input type="checkbox"/> Convert to Injection	<input type="checkbox"/> Plug Back	<input type="checkbox"/> Water Disposal	

13. Describe Proposed or Coompleted Operation (clearly state all pertinent details, including estimated starting date of any proposed work and approximate duration thereof. If the proposal is to deepen directionally or recomplete horizontally, give subsurface locations and measured and true vertical depths of all pertinent markers and zones. Attach the Bond under which the work will be performed or provide the Bond No. on file with BLM/BIA. Required subsequent reports shall be filed within 30 days following completion of the involved operations. If the operation results in a multiple completion or recompletion in a new interval, a Form 3160-4 shall be filed once testing has been completed. Final Abandonment Notices shall be filed only after all requirements, including reclamation, have been completed, and the operator has determined that the final site is ready for final inspection.)

FIRST PRODUCTION ON 05/28/00.

**RECEIVED**

OCT 10 2000

DIVISION OF  
OIL, GAS AND MINING

14. I hereby certify that the foregoing is true and correct

Name (Printed/Typed)

DIANN FLOWERS

Title REGULATORY REPORTS ADMINSTRATOR

Signature

*Diann Flowers*

Date 10/02/00

**THIS SPACE FOR FEDERAL OR STATE OFFICE USE**

Approved by

Conditions of approval, if any, are attached. Approval of this notice does not warrant or certify that the applicant holds legal or equitable title to those rights in the subject lease which would entitle the applicant to conduct operations thereon.

Title

Date

Office

Dominion Exploration & Production, Inc.  
Four Greenspoint Plaza  
16945 Northchase Drive, Suite 1750, Houston, TX 77060-2133



**Dominion**

October 5, 2000

**CONFIDENTIAL**

Mr. Ed Forsman  
Dept. of the Interior  
Bureau of Land Management  
Vernal District Office  
170 South 500 East  
Vernal, UT 84078

**RE: RBU 10-23F  
RBU 13-3F**

Dear Sir:

Attached are an original and two copies of the Well Completion Report and an original with three copies of the subsequent sundry for each of the above referenced wells.

We are requesting that all information be held confidential.

If you have any questions or require additional information, please contact me at 281/873-3692.

Sincerely,

**DOMINION EXPL. & PROD., INC.**

A handwritten signature in black ink that reads "Diann Flowers". The signature is written in a cursive, flowing style.

Diann Flowers  
Administrator, Regulatory Reports

Cc: Utah Board of Oil, Gas & Mining  
Kevin Rupert  
Ralph Hamrick  
Genny Donaldson  
Mitch Hall  
Nelda Decker  
Michael Nwaokobia  
Well Files

**RECEIVED**

OCT 10 2000

DIVISION OF  
OIL, GAS AND MINING

**UNITED STATES  
DEPARTMENT OF THE INTERIOR  
BUREAU OF LAND MANAGEMENT**

SUBMIT IN DUPLICATE  
(See other instructions on reverse side)

FORM APPROVED  
OMB NO. 1004-0137  
Expires: February 28, 1995

**WELL COMPLETION OR RECOMPLETION REPORT AND LOG\***

<p>1a. TYPE OF WELL: OIL WELL <input type="checkbox"/> GAS WELL <input checked="" type="checkbox"/> DRY <input type="checkbox"/> Other _____</p> <p>b. TYPE OF COMPLETION: NEW DRILL <input checked="" type="checkbox"/> WORK OVER <input type="checkbox"/> DEEP-EN <input type="checkbox"/> PLUG BACK <input type="checkbox"/> DIFF. RESVR. <input type="checkbox"/> Other _____</p> <p>2. NAME OF OPERATOR DOMINION EXPL. &amp; PROD., INC.</p> <p>3. ADDRESS AND TELEPHONE NO. CNG TOWER, 1450 POYDRAS STREET NEW ORLEANS, LA 70112</p> <p>4. LOCATION OF WELL (Report location clearly and in accordance with any State requirements) At surface 2483' FSL &amp; 1951' FEL OF SEC 23-T10S-R20E At top prod. interval reported below _____ At total depth _____</p>	<p>5. LEASE DESIGNATION AND SERIAL NO. U-01470-A</p> <p>6. IF INDIAN, ALLOTTEE OR TRIBE NAME</p> <p>7. UNIT AGREEMENT NAME RIVERBEND UNIT</p> <p>8. FARM OR LEASE NAME, WELL NO. RBU 10-23F</p> <p>9. API WELL NO. 43-047-33367</p> <p>10. FIELD AND POOL, OR WILDCAT NATURAL BUTTES</p> <p>11. SEC., T., R., M., OR BLOCK AND SURVEY OR AREA 23-T10S-R20E</p>
--	--

CONFIDENTIAL

RECEIVED

OCT 10 2000

DIVISION OF OIL, GAS AND MINING

CONFIDENTIAL  
PERIOD EXPIRED  
ON 6-28-01

14. PERMIT NO. 43-047-33367	DATE ISSUED 08/20/99	12. COUNTY OR PARISH UINTAH	13. STATE UTAH	15. DATE SPUDED 04/28/00	16. DATE T.D. REACHED 05/14/00	17. DATE COMPL. (Ready to prod.) 05/28/00	18. ELEVATIONS (DF, RKB, RT, GR, ETC.)* GR: 5187'	19. ELEV. CASINGHEAD	
20. TOTAL DEPTH, MD & TVD 8321'				21. PLUG, BACK T.D., MD & TVD		22. IF MULTIPLE COMPL., HOW MANY*		22. INTERVALS DRILLED BY ROTARY TOOLS X CABLE TOOLS	
24. PRODUCING INTERVAL(S), OF THIS COMPLETION - TOP, BOTTOM, NAME (MD AND TVD)* MESAVERDE: TOP 7675' BTM 8026' CHAPITA WELLS: TOP 5664' BTM 5948'								25. WAS DIRECTIONAL SURVEY MADE NO	
26. TYPE ELECTRIC AND OTHER LOGS RUN DLL/MSFL/DSN/GR								27. WAS WELL CORED NO	

**28. CASING RECORD (Report all strings set in well)**

CASING SIZE/GRADE	WEIGHT, LB./FT.	DEPTH SET (MD)	HOLE SIZE	TOP OF CEMENT, CEMENTING RECORD	AMOUNT PULLED
13-3/8"	54.5#	98'	17-1/2"	CONDUCTOR/SURFACE	
8-5/8" K-55	24.0#	2989'	12-1/4"	SURFACE; 675 SX	
5-1/2" N-80	17.0#	8307'	7-7/8"	SURFACE; 1997 SX	

29. LINER RECORD					30. TUBING RECORD		
SIZE	TOP (MD)	BOTTOM (MD)	SACKS CEMENT*	SCREEN (MD)	SIZE	DEPTH SET (MD)	PACKER SET (MD)
					2-3/8"	7813'	NONE

<p>31. PERFORATION RECORD (Interval, size and number)</p> <p>INTERVAL #1: 7901-7914, 7934-7937, 7992-8000, 8006-8012, 8016-8026 .41"; 40 HOLES</p> <p>INTERVAL #2: 7675-7678, 7684-7690, 7729-7740; .41"; 40 HOLES</p> <p>INTERVAL #3: 5933-5948; .41"; 45 HOLES</p> <p>INTERVAL #4: 5664-5676; .41"; 36 HOLES</p>	<p>32. ACID, SHOT, FRACTURE, CEMENT SQUEEZE, ETC.</p> <table border="1" style="width:100%; border-collapse: collapse;"> <thead> <tr> <th>DEPTH INTERVAL (MD)</th> <th>AMOUNT AND KIND OF MATERIAL USED</th> </tr> </thead> <tbody> <tr> <td>7901' - 8026'</td> <td>FRAC W/111,500# 20/40 MESH; 2000# 14/40 FLEX; 1221 BBLs FLUID</td> </tr> <tr> <td>7675' - 7740'</td> <td>FRAC W/82,320# 20/40 MESH + 945 BBLs FLUID</td> </tr> <tr> <td>5933' - 5948'</td> <td>FRAC W/180,520# 20/40 MESH + 1050 BBLs FLU</td> </tr> <tr> <td>5664' - 5676'</td> <td>FRAC W/218,458# 20/40 MESH + 1288 BBLs GEL</td> </tr> </tbody> </table>	DEPTH INTERVAL (MD)	AMOUNT AND KIND OF MATERIAL USED	7901' - 8026'	FRAC W/111,500# 20/40 MESH; 2000# 14/40 FLEX; 1221 BBLs FLUID	7675' - 7740'	FRAC W/82,320# 20/40 MESH + 945 BBLs FLUID	5933' - 5948'	FRAC W/180,520# 20/40 MESH + 1050 BBLs FLU	5664' - 5676'	FRAC W/218,458# 20/40 MESH + 1288 BBLs GEL
DEPTH INTERVAL (MD)	AMOUNT AND KIND OF MATERIAL USED										
7901' - 8026'	FRAC W/111,500# 20/40 MESH; 2000# 14/40 FLEX; 1221 BBLs FLUID										
7675' - 7740'	FRAC W/82,320# 20/40 MESH + 945 BBLs FLUID										
5933' - 5948'	FRAC W/180,520# 20/40 MESH + 1050 BBLs FLU										
5664' - 5676'	FRAC W/218,458# 20/40 MESH + 1288 BBLs GEL										

33.* PRODUCTION							
DATE FIRST PRODUCTION 05/28/00		PRODUCTION METHOD (Flowing, gas lift, pumping - size and type of pump) FLOWING				WELL STATUS (Producing or shut-in) PRODUCING	
DATE OF TEST 08/07/00	HOURS TESTED 24	CHOKE SIZE 18/64	PROD'N. FOR TEST PERIOD	OIL-BBL -	GAS-MCF. 994	WATER - BBL. 41	GAS-OIL RATIO -
FLOW. TUBING PRESS. 670	CASING PRESSURE 900	CALCULATED 24-HOUR RATE	OIL - BBL. -	GAS - MCF 994	WATER - BBL. 41	OIL GRAVITY-API (CORR.)	

34. DISPOSITION OF GAS (Sold, used for fuel, vented, etc.) SOLD	TEST WITNESSED BY JAMES SWEAT
--	----------------------------------

35. LIST OF ATTACHMENTS

36. I hereby certify that the foregoing and attached information is complete and correct as determined from all available records

SIGNED DIANN FLOWERS TITLE REGULATORY REPORTS ADM. DATE 09/28/00

\*(See Instructions and Spaces for Additional Data on Reverse Side)

Title 18 U.S.C. Section 1001, makes it a crime for any person knowingly and willfully to make to any department or agency of the United States any false, fictitious or fraudulent statements or representations as to any matter within its jurisdiction.

37. SUMMARY OF POROUS ZONES: (Show all important zones of porosity and contents thereof; cored intervals; and all drill-stem, tests, including depth interval tested, cushion used, time tool open, flowing and shut-in pressures and recoveries):	38. GEOLOGIC MARKERS						
	FORMATION	TOP	BOTTOM	DESCRIPTION, CONTENTS, ETC.	NAME	MEAS. DEPTH	TRUE VERT. DEPTH
CHAPITA WELLS	5345	5368	GAS	<b>CONFIDENTIAL</b>	WASATCH TONGUE	3970	
CHAPITA WELLS	5656	5677	GAS		GREEN RIVER TONGUE	4303	
CHAPITA WELLS	5929	5949	GAS		WASATCH	4444	
CHAPITA WELLS	6055	6072	GAS		CHAPITA WELLS	5152	
MESAVERDE	7674	7690	GAS		UTELAND BUTTES	6200	
MESAVERDE	7720	7743	GAS		MESAVERDE	7221	
MESAVERDE	7870	7880	GAS				
MESAVERDE	7900	7937	GAS				
MESAVERDE	7991	8028	GAS				
MESAVERDE	8083	8119	GAS				

**RECEIVED**

OCT 10 2000

DIVISION OF  
OIL, GAS AND MINING

# DOMINION EXPLORATION & PRODUCTION

# CONFIDENTIAL

## RIVERBEND UNIT 10-23F


SPUD: 4/28/2000  
 COMPLETED:  
 WORKED OVER:

SEC: 23, T: 10S R: 20E  
 API: 43-047-33367

DATE: August 2, 2000

**PRESENT**

**NOTE: Unless Stated All Depths are Measured.  
 NOT DRAWN TO SCALE.**

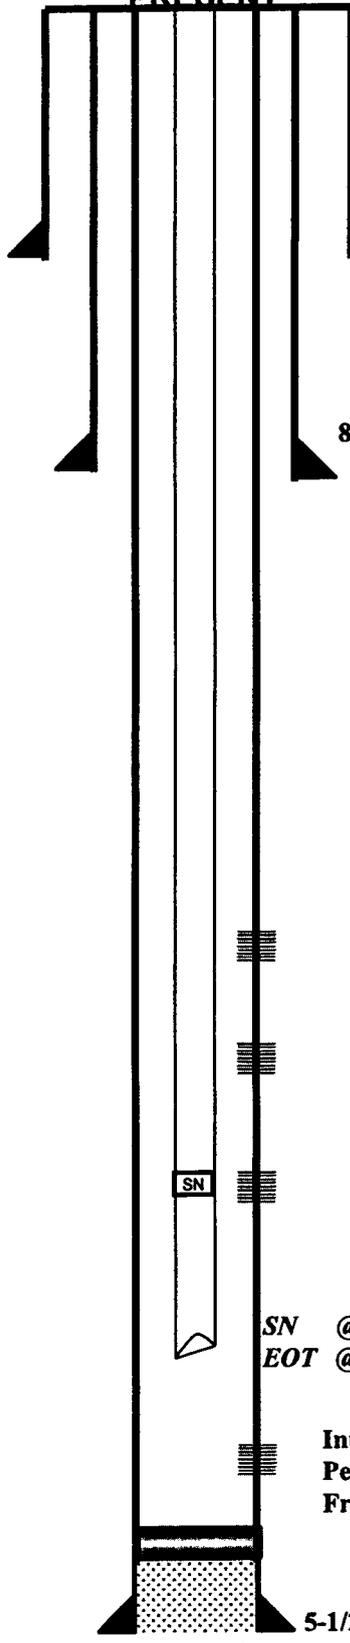

13-3/8" @ 98'

8-5/8" 32# J-55 LT&C @ 2,989' Cmt'd w/ 675 sx cmt.  
 Lead: 450 sx Premium Lite II & Tail: 225 sx Class "G" cmt.

- 8/1/2000
- 1. Hanger
- 2. 247 jts 2-3/8" 8rd N-80 Tubing
- 3. 1.78 "F" Nipple
- 4. 1 jt 2-3/8" 8rd N-80 Tubing
- 5. 3-3/4" Shift Open Bit Sub & 4-3/4" Bit
- EOT 7813.14'
- 1.78 "F" Nipple @ 7778.65'

**Interval # 4 Chapita Wells**  
 Perf: 5664' - 5676' 3 SPF 36 Holes 6/14/2000  
 Frac: w/ 218,458# 20/40 Mesh, 1288 bbls 25# Viking @ 30.6 BPM 6/16/2000

**Interval # 3 Chapita Wells**  
 Perf: 5933' - 5948' 3 SPF 45 Holes 6/7/2000  
 Frac: w/ 180,520# 20/40 mesh 1050 bbls 25# Viking @ 31 BPM 6/9/2000

**Interval # 2 Mesaverde**  
 Perf: 7675'-7678', 7684'-7690', 7729'-7740' 2 SPF 40 Holes 5/31/2000  
 Frac: w/ 82,320# tempered 20/40 mesh sand. 945 bbls frac fluid @ 35 BPM 6/7/2000

SN @ 7,779'  
 EOT @ 7,813'

**Interval # 1 Mesaverde**  
 Perf: 7901'-7914', 7934'-7937', 7992'-8000', 8006'-8012', 8016'-8026' 1 SPF 40 Holes 5/22/2000  
 Frac: w/ 111,500# tempered 20/40 mesh, 2,000# 14/40 flex sand. 1221 bbls frac fluid @ 50 BPM 5/26/2000

5-1/2" 17# N-80 LT&C @ 8,307' Cmt'd w/1997 sx cmt.  
 Lead: 227 sx 35:65 POZ & Tail: 1770 sx Class "G"

TD: 8,321'

# RECEIVED

OCT 10 2000

DIVISION OF  
 OIL, GAS AND MINING

PREPARED BY: DIANA ROTT  
 RBU10-23F.ppt

Dominion Exploration & Production, Inc.  
Four Greenspoint Plaza  
16945 Northchase Drive, Suite 1750, Houston, TX 77060-2133



October 23, 2000

CONFIDENTIAL

Ms. Vicki Dyson  
Utah Board of Oil, Gas and Mining  
1594 West North Temple, Suite 1210  
Salt Lake City, Utah 84114-5801

RE: RBU 10-23F (API# 43-047-33367) - *T105 N.20E .S00 23*  
RBU 1-16F (API# 43-047-33360)

Ms. Dyson:

Enclosed, as per State of Utah requirements, is one (1) copy of open hole logs for each of the above referenced wells. **Dominion Expl. & Prod., Inc. respectfully requests confidentiality for each of the logs submitted.** *Logs filed in log files.*

If you have any questions or require additional information, please contact me at (281) 873-3692.

Sincerely,

**DOMINION EXPL. & PROD., INC.**

Diann Flowers  
E&P Regulatory Specialist

Cc: Tom Auld  
David Linger  
Mitch Hall

UNITED STATES  
DEPARTMENT OF THE INTERIOR  
BUREAU OF LAND MANAGEMENT

FORM APPROVED  
OMB No. 1004-0135  
Expires: November 30, 2000

**SUNDRY NOTICES AND REPORTS ON WELLS**  
Do not use this form for proposals to drill or to re-enter an  
abandoned well. Use Form 3160-3 (APD) for such proposals.

1. Type of Well  
 Oil Well     Gas Well     Other

2. Name of Operator  
**DOMINION EXPLORATION & PRODUCTION, INC.**

3a. Address                      Suite 600  
**14000 QUAIL SPGS PKWY, OKLA CITY, OK 73134**

3b. Phone No. (include area code)  
**405-749-1300**

4. Location of Well (Footage, Sec., T., R., M., or Survey Description)  
**2483' FSL & 1951' FEL, Sec. 23-10S-20E**

5. Lease Serial No.  
**U-013793-A**

6. If Indian, Allottee or Tribe Name

7. If Unit or CA/Agreement, Name and/or No.

8. Well Name and No.  
**RBU 10-23F**

9. API Well No.  
**43-047-33367**

10. Field and Pool, or Exploratory Area  
**Natural Buttes**

11. County or Parish, State  
**Uintah Co., Utah**

12. CHECK APPROPRIATE BOX(ES) TO INDICATE NATURE OF NOTICE, REPORT OR OTHER DATA

TYPE OF SUBMISSION	TYPE OF ACTION		
<input type="checkbox"/> Notice of Intent	<input type="checkbox"/> Acidize	<input type="checkbox"/> Deepen	<input type="checkbox"/> Production (Start/Resume)
<input checked="" type="checkbox"/> Subsequent Report	<input type="checkbox"/> Altering Casing	<input type="checkbox"/> Fracture Treat	<input type="checkbox"/> Reclamation
<input type="checkbox"/> Final Abandonment Notice	<input type="checkbox"/> Casing Repair	<input type="checkbox"/> New Construction	<input checked="" type="checkbox"/> Recomplete
	<input type="checkbox"/> Change Plans	<input type="checkbox"/> Plug and Abandon	<input type="checkbox"/> Temporarily Abandon
	<input type="checkbox"/> Convert to Injection	<input type="checkbox"/> Plug Back	<input type="checkbox"/> Water Disposal
			<input type="checkbox"/> Water Shut-Off
			<input type="checkbox"/> Well Integrity
			<input type="checkbox"/> Other

13 Describe Proposed or Completed Operation (clearly state all pertinent details, including estimated starting date of any proposed work and approximate duration thereof. If the proposal is to deepen directionally or recomplete horizontally, give subsurface locations and measured and true vertical depths of all pertinent markers and zones. Attach the Bond under which the work will be performed or provide the Bond No. on file with BLM/BIA. Required subsequent reports shall be filed within 30 days following completion of the involved operations. If the operation results in a multiple completion or recompletion in a new interval, a Form 3160-4 shall be filed once testing has been completed. Final Abandonment Notices shall be filed only after all requirements, including reclamation, have been completed and the operator has determined that the site is ready for final inspection.)

10/18/04 perf 6839' - 48', 54 holes. Frac w/21,372# 20/40 Ottawa sd., w/120.6 mscf of N2 and 270 bbls of YF120ST. 10/21/04 perf 5345' - 54', 55 holes. Frac w/39,059# 20/40 Ottawa sd., w/222.8 mscf of N2 and 444 bbls of YF120ST. 10/25/04 drill out plugs, EOT @ 6879'. 10/27/04 returned to production.

14. I hereby certify that the foregoing is true and correct  
 Name (Printed/Typed)

**Carla Christian**

Title **Regulatory Specialist**

Signature

*Carla Christian*

Date **22-Nov-04**

Approved by

Title

Date

Conditions of approval, if any, are attached. Approval of this notice does not warrant or certify that the applicant holds legal or equitable title to those rights in the subject lease which would entitle the applicant to conduct operations thereon.

Office

Title 18 U.S.C. Section 1001 and Title 43 U.S.C. Section 1212, makes it a crime for any person knowingly and willfully to make to any department or agency of the United States any false, fictitious or fraudulent statements or representations as to any matter within its jurisdiction.

NOV 26 2004

DIV. OF OIL, GAS & MINING

**Division of Oil, Gas and Mining**  
**OPERATOR CHANGE WORKSHEET**

<b>ROUTING</b>
1. DJJ
2. CDW

**X - Change of Operator (Well Sold)**

Operator Name Change/Merger

The operator of the well(s) listed below has changed, effective:

7/1/2007

<b>FROM:</b> (Old Operator): N1095-Dominion Exploration & Production, Inc 14000 Quail Springs Parkway, Suite 600 Oklahoma City, OK 73134  Phone: 1 (405) 749-1300	<b>TO:</b> ( New Operator): N2615-XTO Energy Inc 810 Houston St Fort Worth, TX 76102  Phone: 1 (817) 870-2800
--	--

WELL NAME	CA No.	SEC	TWN	RNG	API NO	ENTITY NO	LEASE TYPE	WELL TYPE	WELL STATUS
SEE ATTACHED LIST									

**OPERATOR CHANGES DOCUMENTATION**

Enter date after each listed item is completed

- (R649-8-10) Sundry or legal documentation was received from the **FORMER** operator on: 8/6/2007
- (R649-8-10) Sundry or legal documentation was received from the **NEW** operator on: 8/6/2007
- The new company was checked on the **Department of Commerce, Division of Corporations Database** on: 8/6/2007
- a. Is the new operator registered in the State of Utah: \_\_\_\_\_ Business Number: 5655506-0143
- b. If **NO**, the operator was contacted on: \_\_\_\_\_
- a. (R649-9-2)Waste Management Plan has been received on: IN PLACE
- b. Inspections of LA PA state/fee well sites complete on: n/a
- c. Reports current for Production/Disposition & Sundries on: ok
- Federal and Indian Lease Wells:** The BLM and or the BIA has approved the merger, name change, or operator change for all wells listed on Federal or Indian leases on: BLM BIA
- Federal and Indian Units:**  
The BLM or BIA has approved the successor of unit operator for wells listed on: \_\_\_\_\_
- Federal and Indian Communization Agreements ("CA"):**  
The BLM or BIA has approved the operator for all wells listed within a CA on: \_\_\_\_\_
- Underground Injection Control ("UIC")** The Division has approved UIC Form 5, **Transfer of Authority to Inject**, for the enhanced/secondary recovery unit/project for the water disposal well(s) listed on: \_\_\_\_\_

**DATA ENTRY:**

- Changes entered in the **Oil and Gas Database** on: 9/27/2007
- Changes have been entered on the **Monthly Operator Change Spread Sheet** on: 9/27/2007
- Bond information entered in RBDMS on: 9/27/2007
- Fee/State wells attached to bond in RBDMS on: 9/27/2007
- Injection Projects to new operator in RBDMS on: 9/27/2007
- Receipt of Acceptance of Drilling Procedures for APD/New on: 9/27/2007

**BOND VERIFICATION:**

- Federal well(s) covered by Bond Number: UTB000138
  - Indian well(s) covered by Bond Number: n/a
  - a. (R649-3-1) The **NEW** operator of any state/fee well(s) listed covered by Bond Number 104312762
  - b. The **FORMER** operator has requested a release of liability from their bond on: 1/23/2008
- The Division sent response by letter on: \_\_\_\_\_

**LEASE INTEREST OWNER NOTIFICATION:**

- (R649-2-10) The **NEW** operator of the fee wells has been contacted and informed by a letter from the Division of their responsibility to notify all interest owners of this change on: \_\_\_\_\_

**COMMENTS:**



N1095 DOMINION E and P, INC. to N2615 XTO ENERGY, INC.

RIVER BEND UNIT

api	well_name	qtr	qtr	sec	twp	rng	lease_num	entity	Lease	well	stat
4304730087	OSCU 2	NWSE	03	100S	200E	U-037164	7050	Federal	GW	P	
4304730266	RBU 11-18F	NESW	18	100S	200E	U-013793	7050	Federal	GW	P	
4304730374	RBU 11-13E	NESW	13	100S	190E	U-013765	7050	Federal	GW	P	
4304730375	RBU 11-15F	NESW	15	100S	200E	U-7206	7050	Federal	GW	P	
4304730376	RBU 7-21F	SWNE	21	100S	200E	U-013793-A	7050	Federal	GW	P	
4304730405	RBU 11-19F	NESW	19	100S	200E	U-013769-A	7050	Federal	GW	P	
4304730408	RBU 11-10E	NESW	10	100S	190E	U-013792	7050	Federal	GW	P	
4304730410	RBU 11-14E	NESW	14	100S	190E	U-013792	7050	Federal	GW	P	
4304730411	RBU 11-23E	NESW	23	100S	190E	U-013766	7050	Federal	GW	P	
4304730412	RBU 11-16F	NESW	16	100S	200E	U-7206	7050	Federal	GW	P	
4304730585	RBU 7-11F	SWNE	11	100S	200E	U-01790	7050	Federal	GW	P	
4304730689	RBU 11-3F	NESW	03	100S	200E	U-013767	7050	Federal	GW	P	
4304730720	RBU 7-3E	SWNE	03	100S	190E	U-013765	7050	Federal	GW	P	
4304730759	RBU 11-24E	NESW	24	100S	190E	U-013794	7050	Federal	GW	P	
4304730761	RBU 7-10F	SWNE	10	100S	200E	U-7206	7050	Federal	GW	P	
4304730762	RBU 6-20F	SENE	20	100S	200E	U-013793-A	7050	Federal	GW	P	
4304730768	RBU 7-22F	SWNE	22	100S	200E	14-20-H62-2646	7050	Indian	GW	P	
4304730887	RBU 16-3F	SESE	03	100S	200E	U-037164	7050	Federal	GW	P	
4304730915	RBU 1-15E	NENE	15	100S	190E	U-013766	7050	Federal	GW	P	
4304730926	RBU 1-14E	NENE	14	100S	190E	U-013792	7050	Federal	GW	P	
4304730927	RBU 1-22E	NENE	22	100S	190E	U-013792	7050	Federal	GW	P	
4304730970	RBU 1-23E	NENE	23	100S	190E	U-013766	7050	Federal	GW	P	
4304730971	RBU 4-19F	NWNW	19	100S	200E	U-013769-A	7050	Federal	GW	P	
4304730973	RBU 13-11F	SWSW	11	100S	200E	U-7206	7050	Federal	WD	A	
4304731046	RBU 1-10E	NWNE	10	100S	190E	U-013792	7050	Federal	GW	S	
4304731115	RBU 16-16F	SESE	16	100S	200E	U-7206	7050	Federal	GW	P	
4304731140	RBU 12-18F	NWSW	18	100S	200E	U-013793	7050	Federal	GW	P	
4304731141	RBU 3-24E	NENW	24	100S	190E	U-013794	7050	Federal	GW	P	
4304731143	RBU 3-23E	NENW	23	100S	190E	U-013766	7050	Federal	GW	P	
4304731144	RBU 9-23E	NESE	23	100S	190E	U-013766	7050	Federal	GW	P	
4304731145	RBU 9-14E	NESE	14	100S	190E	U-013792	7050	Federal	GW	P	
4304731160	RBU 3-15E	NENW	15	100S	190E	U-013766	7050	Federal	GW	P	
4304731161	RBU 10-15E	NWSE	15	100S	190E	U-013766	7050	Federal	GW	P	
4304731176	RBU 9-10E	NESE	10	100S	190E	U-013792	7050	Federal	GW	P	
4304731196	RBU 3-14E	SENE	14	100S	190E	U-013792	7050	Federal	GW	P	
4304731252	RBU 8-4E	SENE	04	100S	190E	U-013792	7050	Federal	GW	P	
4304731322	RBU 1-19F	NENE	19	100S	200E	U-013769-A	7050	Federal	GW	P	
4304731323	RBU 5-10E	SWNW	10	100S	190E	U-013792	7050	Federal	GW	P	
4304731369	RBU 3-13E	NENW	13	100S	190E	U-013765	7050	Federal	GW	P	
4304731518	RBU 16-3E	SESE	03	100S	190E	U-035316	7050	Federal	GW	P	
4304731519	RBU 11-11F	NESW	11	100S	200E	U-7206	7050	Federal	GW	P	
4304731520	RBU 1-17F	NENE	17	100S	200E	U-013769-B	7050	Federal	GW	P	
4304731605	RBU 9-13E	NESE	13	100S	190E	U-013765	7050	Federal	GW	P	
4304731606	RBU 3-22E	NENW	22	100S	190E	U-013792	7050	Federal	GW	P	
4304731607	RBU 8-24E	SENE	24	100S	190E	U-013794	7050	Federal	GW	P	
4304731608	RBU 15-18F	SWSE	18	100S	200E	U-013794	7050	Federal	GW	P	

N1095 DOMINION E and P, INC. to N2615 XTO ENERGY, INC.

RIVER BEND UNIT

api	well name	qtr	qtr	sec	twp	rng	lease num	entity	Lease	well	stat
4304731613	RBU 5-11F	SWNW	11	100S	200E	U-7206	7050	Federal	GW	P	
4304731615	RBU 4-22F	NWNW	22	100S	200E	U-0143521-A	7050	Federal	GW	S	
4304731652	RBU 6-17E	SWNW	17	100S	190E	U-03535	7050	Federal	GW	P	
4304731715	RBU 5-13E	SWNW	13	100S	190E	U-013765	7050	Federal	GW	P	
4304731717	RBU 13-13E	SWSW	13	100S	190E	U-013765	7050	Federal	GW	P	
4304731739	RBU 9-9E	NESE	09	100S	190E	U-03505	7050	Federal	GW	P	
4304732033	RBU 13-14E	SWSW	14	100S	190E	U-013792	7050	Federal	GW	P	
4304732037	RBU 11-3E	NESW	03	100S	190E	U-013765	7050	Federal	GW	P	
4304732038	RBU 6-18F	SENE	18	100S	200E	U-013769	7050	Federal	GW	P	
4304732040	RBU 15-24E	SWSE	24	100S	190E	U-013794	7050	Federal	GW	P	
4304732041	RBU 5-14E	SWNW	14	100S	190E	U-013792	7050	Federal	GW	P	
4304732050	RBU 12-20F	NWSW	20	100S	200E	U-0143520-A	7050	Federal	GW	P	
4304732051	RBU 7-13E	SWNE	13	100S	190E	U-013765	7050	Federal	GW	P	
4304732070	RBU 16-19F	SESE	19	100S	200E	U-013769-A	7050	Federal	WD	A	
4304732071	RBU 9-22E	NESE	22	100S	190E	U-013792	7050	Federal	GW	P	
4304732072	RBU 15-34B	SWSE	34	090S	190E	U-01773	7050	Federal	GW	P	
4304732073	RBU 11-15E	NESW	15	100S	190E	U-013766	7050	Federal	GW	P	
4304732074	RBU 13-21F	SWSW	21	100S	200E	U-0143520-A	7050	Federal	GW	P	
4304732075	RBU 10-22F	NWSE	22	100S	200E	U-01470-A	7050	Federal	GW	P	
4304732081	RBU 9-20F	NESE	20	100S	200E	U-0143520-A	7050	Federal	GW	P	
4304732082	RBU 15-23E	SWSE	23	100S	190E	U-013766	7050	Federal	GW	P	
4304732083	RBU 13-24E	SWSW	24	100S	190E	U-013794	7050	Federal	GW	P	
4304732095	RBU 3-21E	NENW	21	100S	190E	U-013766	7050	Federal	GW	P	
4304732103	RBU 15-17F	SWSE	17	100S	200E	U-013769-C	7050	Federal	GW	P	
4304732105	RBU 13-19F	SWSW	19	100S	200E	U-013769-A	7050	Federal	GW	P	
4304732107	RBU 1-21E	NENE	21	100S	190E	U-013766	7050	Federal	GW	P	
4304732128	RBU 9-21E	NESE	21	100S	190E	U-013766	7050	Federal	GW	P	
4304732129	RBU 9-17E	NESE	17	100S	190E	U-03505	7050	Federal	GW	P	
4304732133	RBU 13-14F	SWSW	14	100S	200E	U-013793-A	7050	Federal	GW	P	
4304732134	RBU 9-11F	NESE	11	100S	200E	U-7206	7050	Federal	GW	P	
4304732138	RBU 5-21F	SWNW	21	100S	200E	U-013793	7050	Federal	GW	P	
4304732146	RBU 1-20E	NENE	20	100S	190E	U-03505	7050	Federal	GW	P	
4304732149	RBU 8-18F	SENE	18	100S	200E	U-013769	7050	Federal	GW	P	
4304732153	RBU 13-23E	SWSW	23	100S	190E	U-13766	7050	Federal	GW	P	
4304732154	RBU 5-24E	SWNW	24	100S	190E	U-013794	7050	Federal	GW	P	
4304732156	RBU 5-14F	SWNW	14	100S	200E	U-013793A	7050	Federal	GW	P	
4304732166	RBU 7-15E	SWNE	15	100S	190E	U-013766	7050	Federal	GW	P	
4304732167	RBU 15-13E	SWSE	13	100S	190E	U-013765	7050	Federal	GW	P	
4304732189	RBU 13-10F	SWSW	10	100S	200E	14-20-H62-2645	7050	Indian	GW	P	
4304732190	RBU 15-10E	SWSE	10	100S	190E	U-013792	7050	Federal	GW	P	
4304732191	RBU 3-17FX	NENW	17	100S	200E	U-013769-C	7050	Federal	GW	P	
4304732197	RBU 13-15E	SWSW	15	100S	190E	U-013766	7050	Federal	GW	P	
4304732198	RBU 7-22E	SWNE	22	100S	190E	U-013792	7050	Federal	GW	P	
4304732199	RBU 5-23E	SWNW	23	100S	190E	U-013766	7050	Federal	GW	P	
4304732201	RBU 13-18F	SWSW	18	100S	200E	U-013793	7050	Federal	GW	S	
4304732211	RBU 15-15E	SWSE	15	100S	190E	U-013766	7050	Federal	GW	P	

N1095 DOMINION E and P, INC. to N2615 XTO ENERGY, INC.

RIVER BEND UNIT

api	well_name	qtr	qtr	sec	twp	rng	lease_num	entity	Lease	well	stat
4304732213	RBU 5-19F	SWNW	19	100S	200E	U-013769-A	7050	Federal	GW	P	
4304732217	RBU 9-17F	NESE	17	100S	200E	U-013769-C	7050	Federal	GW	P	
4304732219	RBU 15-14E	SWSE	14	100S	190E	U-013792	7050	Federal	GW	P	
4304732220	RBU 5-3E	SWNW	03	100S	190E	U-03505	7050	Federal	GW	P	
4304732228	RBU 9-3E	NESE	03	100S	190E	U-035316	7050	Federal	GW	P	
4304732239	RBU 7-14E	SWNE	14	100S	190E	U-103792	7050	Federal	GW	P	
4304732240	RBU 9-14F	NESE	14	100S	200E	U-013793-A	7050	Federal	GW	P	
4304732242	RBU 5-22E	SWNW	22	100S	190E	U-013792	7050	Federal	GW	P	
4304732263	RBU 8-13E	SENE	13	100S	190E	U-013765	7050	Federal	GW	P	
4304732266	RBU 9-21F	NESE	21	100S	200E	U-0143520-A	7050	Federal	GW	P	
4304732267	RBU 5-10F	SWNW	10	100S	200E	U-7206	7050	Federal	GW	P	
4304732268	RBU 9-10F	NESE	10	100S	200E	U-7206	7050	Federal	GW	P	
4304732269	RBU 4-15F	NWNW	15	100S	200E	INDIAN	7050	Indian	GW	PA	
4304732270	RBU 14-22F	SESW	22	100S	200E	U-0143519	7050	Federal	GW	P	
4304732276	RBU 5-21E	SWNW	21	100S	190E	U-013766	7050	Federal	GW	P	
4304732289	RBU 7-10E	SWNE	10	100S	190E	U-013792	7050	Federal	GW	P	
4304732290	RBU 5-17F	SWNW	17	100S	200E	U-013769-C	7050	Federal	GW	P	
4304732293	RBU 3-3E	NENW	03	100S	190E	U-013765	7050	Federal	GW	P	
4304732295	RBU 13-22E	SWSW	22	100S	190E	U-013792	7050	Federal	GW	P	
4304732301	RBU 7-21E	SWNE	21	100S	190E	U-013766	7050	Federal	GW	P	
4304732309	RBU 15-21F	SWSE	21	100S	200E	U-0143520-A	7050	Federal	GW	P	
4304732310	RBU 15-20F	SWSE	20	100S	200E	U-0143520-A	7050	Federal	GW	P	
4304732312	RBU 9-24E	NESE	24	100S	190E	U-013794	7050	Federal	GW	P	
4304732313	RBU 3-20F	NENW	20	100S	200E	U-013793-A	7050	Federal	GW	P	
4304732315	RBU 11-21F	NESW	21	100S	200E	U-0143520-A	7050	Federal	GW	P	
4304732317	RBU 15-22E	SWSE	22	100S	190E	U-013792	7050	Federal	GW	P	
4304732328	RBU 3-19FX	NENW	19	100S	200E	U-013769-A	7050	Federal	GW	P	
4304732331	RBU 2-11F	NWNE	11	100S	200E	U-01790	7050	Federal	GW	P	
4304732347	RBU 3-11F	NENW	11	100S	200E	U-7206	7050	Federal	GW	P	
4304732391	RBU 2-23F	NWNE	23	100S	200E	U-013793-A	7050	Federal	GW	S	
4304732392	RBU 11-14F	NESW	14	100S	200E	U-013793-A	7050	Federal	GW	P	
4304732396	RBU 3-21F	NENW	21	100S	200E	U-013793-A	7050	Federal	GW	P	
4304732407	RBU 15-14F	SWSE	14	100S	200E	U-013793-A	7050	Federal	GW	P	
4304732408	RBU 4-23F	NWNW	23	100S	200E	U-013793-A	7050	Federal	GW	P	
4304732415	RBU 3-10EX (RIG SKID)	NENW	10	100S	190E	UTU-035316	7050	Federal	GW	P	
4304732483	RBU 5-24EO	SWNW	24	100S	190E	U-013794	11719	Federal	OW	S	
4304732512	RBU 8-11F	SENE	11	100S	200E	U-01790	7050	Federal	GW	P	
4304732844	RBU 15-15F	SWSE	15	100S	200E	14-20-H62-2646	7050	Indian	GW	P	
4304732899	RBU 3-14F	NENW	14	100S	200E	U-013793-A	7050	Federal	GW	P	
4304732900	RBU 8-23F	SENE	23	100S	200E	U-013793-A	7050	Federal	GW	P	
4304732901	RBU 12-23F	NWSW	23	100S	200E	U-01470-A	7050	Federal	GW	P	
4304732902	RBU 1-15F	NENE	15	100S	200E	U-7260	7050	Federal	GW	S	
4304732903	RBU 3-15F	NENW	15	100S	200E	U-7260	7050	Federal	GW	P	
4304732904	RBU 9-15F	NESE	15	100S	200E	U-7260	7050	Federal	GW	P	
4304732934	RBU 3-10F	NENW	10	100S	200E	U-7206	7050	Federal	GW	P	
4304732969	RBU 11-10F	NESW	10	100S	200E	U-7206	7050	Federal	GW	P	

N1095 DOMINION E and P, INC. to N2615 XTO ENERGY, INC.

RIVER BEND UNIT

api	well name	qtr	qtr	sec	twp	rng	lease num	entity	Lease	well	stat
4304732970	RBU 12-15F	NWSW	15	100S	200E	U-7206	7050	Federal	GW	P	
4304732971	RBU 15-16F	SWSE	16	100S	200E	U-7206	7050	Federal	GW	S	
4304732972	RBU 1-21F	NENE	21	100S	200E	U-013793-A	7050	Federal	GW	P	
4304732989	RBU 13-10E	SWSW	10	100S	190E	U-013792	7050	Federal	GW	P	
4304732990	RBU 13-18F2	SWSW	18	100S	200E	U-013793	7050	Federal	GW	P	
4304732991	RBU 6-19F	SENW	19	100S	200E	U-013769-A	7050	Federal	GW	P	
4304733033	RBU 7-23E	NWNE	23	100S	190E	U-013766	7050	Federal	GW	P	
4304733034	RBU 9-18F	NESE	18	100S	200E	U-013794	7050	Federal	GW	P	
4304733035	RBU 14-19F	SESW	19	100S	200E	U-013769-A	7050	Federal	GW	P	
4304733087	RBU 6-23F	SENW	23	100S	200E	U-013793-A	7050	Federal	GW	P	
4304733088	RBU 1-10F	NENE	10	100S	200E	U-7206	7050	Federal	GW	P	
4304733089	RBU 8-22F	SENE	22	100S	200E	U-0143521	7050	Federal	GW	P	
4304733090	RBU 11-22F	NESW	22	100S	200E	U-0143519	7050	Federal	GW	P	
4304733091	RBU 16-22F	SESE	22	100S	200E	U-01470-A	7050	Federal	GW	P	
4304733156	RBU 4-14E	NWNW	14	100S	190E	U-013792	7050	Federal	GW	P	
4304733157	RBU 7-19F	SWNE	19	100S	200E	U-013769-A	7050	Federal	GW	P	
4304733158	RBU 7-20F	SWNE	20	100S	200E	U-013793-A	7050	Federal	GW	P	
4304733159	RBU 7-24E	SWNE	24	100S	190E	U-013794	7050	Federal	GW	P	
4304733160	RBU 8-15E	SENE	15	100S	190E	U-013766	7050	Federal	GW	P	
4304733161	RBU 16-10E	SESE	10	100S	190E	U-013792	7050	Federal	GW	P	
4304733194	RBU 2-14E	NWNE	14	100S	190E	U-013792	7050	Federal	GW	P	
4304733272	RBU 13-3F	SWSW	03	100S	200E	U-013767	7050	Federal	GW	P	
4304733361	RBU 5-3F	SWNW	03	100S	200E	U-013767	7050	Federal	GW	P	
4304733362	RBU 15-10F	SWSE	10	100S	200E	U-7206	7050	Federal	GW	P	
4304733363	RBU 5-16F	SWNW	16	100S	200E	U-7206	7050	Federal	GW	P	
4304733365	RBU 12-14E	NWSW	14	100S	190E	U-013792	7050	Federal	GW	P	
4304733366	RBU 5-18F	SWNW	18	100S	200E	U-013769	7050	Federal	GW	P	
4304733367	RBU 10-23F	NWSE	23	100S	200E	U-01470-A	7050	Federal	GW	P	
4304733368	RBU 14-23F	SESW	23	100S	200E	U-01470-A	7050	Federal	GW	S	
4304733424	RBU 5-20F	SWNW	20	100S	200E	U-013793-A	7050	Federal	GW	P	
4304733643	RBU 2-13E	NWNE	13	100S	190E	U-013765	7050	Federal	GW	P	
4304733644	RBU 4-13E	NWNW	13	100S	190E	U-013765	7050	Federal	GW	P	
4304733714	RBU 4-23E	NWNW	23	100S	190E	U-013766	7050	Federal	GW	P	
4304733715	RBU 6-13E	SENW	13	100S	190E	U-013765	7050	Federal	GW	P	
4304733716	RBU 10-14E	NWSE	14	100S	190E	U-013792	7050	Federal	GW	P	
4304733838	RBU 8-10E	SENE	10	100S	190E	U-013792	7050	Federal	GW	P	
4304733839	RBU 12-23E	NWSW	23	100S	190E	U-013766	7050	Federal	GW	P	
4304733840	RBU 12-24E	NWSW	24	100S	190E	U-013794	7050	Federal	GW	P	
4304733841	RBU 14-23E	SESW	23	100S	190E	U-013766	7050	Federal	GW	P	
4304734302	RBU 1-23F	NENE	23	100S	200E	UTU-013793-A	7050	Federal	GW	P	
4304734661	RBU 16-15E	SESE	15	100S	190E	U-013766	7050	Federal	GW	P	
4304734662	RBU 10-14F	NWSE	14	100S	200E	U-013793-A	7050	Federal	GW	P	
4304734663	RBU 6-14E	SENW	14	100S	190E	U-013792	7050	Federal	GW	P	
4304734670	RBU 8-23E	NENE	23	100S	190E	U-013766	7050	Federal	GW	P	
4304734671	RBU 4-24E	NENE	23	100S	190E	U-013766	7050	Federal	GW	P	
4304734701	RBU 12-11F	SENW	11	100S	200E	U-7206	7050	Federal	GW	P	

N1095 DOMINION E and P, INC. to N2615 XTO ENERGY, INC.

RIVER BEND UNIT

api	well_name	qtr	qtr	sec	twp	rng	lease_num	entity	Lease	well	stat
4304734702	RBU 2-15E	NWNE	15	100S	190E	U-013766	7050	Federal	GW	P	
4304734703	RBU 4-17F	NWNW	17	100S	200E	U-013769-C	7050	Federal	GW	P	
4304734745	RBU 10-20F	NESE	20	100S	200E	U-0143520-A	7050	Federal	GW	P	
4304734749	RBU 7-18F	SWNE	18	100S	200E	U-013769	7050	Federal	GW	P	
4304734750	RBU 12-10F	SWSW	10	100S	200E	14-20-H62-2645	7050	Indian	GW	P	
4304734810	RBU 10-13E	NWSE	13	100S	190E	U-013765	7050	Federal	GW	P	
4304734812	RBU 1-24E	NENE	24	100S	190E	U-013794	7050	Federal	GW	P	
4304734826	RBU 12-21F	NESE	20	100S	200E	U-0143520-A	7050	Federal	GW	P	
4304734828	RBU 4-15E	NWNW	15	100S	190E	U-013766	7050	Federal	GW	P	
4304734844	RBU 14-14E	SESW	14	100S	190E	U-013792	7050	Federal	GW	P	
4304734845	RBU 10-24E	NWSE	24	100S	190E	U-013794	7050	Federal	GW	P	
4304734888	RBU 4-21E	NWNW	21	100S	190E	U-013766	7050	Federal	GW	P	
4304734889	RBU 16-24E	SESE	24	100S	190E	U-13794	7050	Federal	GW	P	
4304734890	RBU 12-18F2	NWSW	18	100S	200E	U-013793	7050	Federal	GW	P	
4304734891	RBU 10-23E	NESW	23	100S	190E	U-013766	7050	Federal	GW	P	
4304734892	RBU 8-22E	SENE	22	100S	190E	U-013792	7050	Federal	GW	P	
4304734906	RBU 6-22E	SENE	22	100S	190E	U-013792	7050	Federal	GW	P	
4304734907	RBU 2-24E	SENE	22	100S	190E	U-013792	7050	Federal	GW	P	
4304734907	RBU 2-24E	NWNE	24	100S	190E	U-013794	7050	Federal	GW	P	
4304734910	RBU 4-16F	NWNW	16	100S	200E	U-7206	7050	Federal	GW	P	
4304734911	RBU 12-19F	NWSW	19	100S	200E	U-013769-A	7050	Federal	GW	P	
4304734912	RBU 14-20F	SESW	20	100S	200E	U-0143520-A	7050	Federal	GW	P	
4304734942	RBU 1-22F	NWNW	23	100S	200E	U-013793-A	7050	Federal	GW	P	
4304734945	RBU 8-19F	SENE	19	100S	200E	U-013769-A	7050	Federal	GW	P	
4304734946	RBU 8-20F	SENE	20	100S	200E	U-013793-A	7050	Federal	GW	P	
4304734962	RBU 12-17F	NWSW	17	100S	200E	U-013769-C	7050	Federal	GW	P	
4304734963	RBU 2-17F	NWNE	17	100S	200E	U-013769-C	14117	Federal	GW	P	
4304734966	RBU 14-18F	SESW	18	100S	200E	U-013793	7050	Federal	GW	P	
4304734967	RBU 10-18F	NWSE	18	100S	200E	U-013794	7050	Federal	GW	P	
4304734968	RBU 10-19F	NWSE	19	100S	200E	U-013769-A	7050	Federal	GW	P	
4304734969	RBU 10-3E	NWSE	03	100S	190E	U-035316	7050	Federal	GW	P	
4304734970	RBU 12-3E	NWSW	03	100S	190E	U-013765	7050	Federal	GW	P	
4304734971	RBU 15-3E	SWSE	03	100S	190E	U-35316	7050	Federal	GW	P	
4304734974	RBU 12-10E	NWSW	10	100S	190E	U-013792	14025	Federal	GW	P	
4304734975	RBU 14-10E	NENW	15	100S	190E	U-013766	7050	Federal	GW	P	
4304734976	RBU 16-13E	SESE	13	100S	190E	U-013765	7050	Federal	GW	P	
4304734977	RBU 8-14E	SENE	14	100S	190E	U-013792	7050	Federal	GW	P	
4304734978	RBU 6-15E	SENE	14	100S	190E	U-013792	7050	Federal	GW	P	
4304734978	RBU 6-15E	SENE	14	100S	190E	U-013792	7050	Federal	GW	P	
4304734979	RBU 12-15E	NWSW	15	100S	190E	U-013766	7050	Federal	GW	P	
4304734981	RBU 16-17E	SESE	17	100S	190E	U-013766	7050	Federal	GW	P	
4304734982	RBU 8-21E	SENE	21	100S	190E	U-013766	7050	Federal	GW	P	
4304734983	RBU 4-22E	NWNW	22	100S	190E	U-013792	7050	Federal	GW	P	
4304734986	RBU 2-20F	NWNE	20	100S	200E	U-03505	7050	Federal	GW	P	
4304734987	RBU 9-20E	SWNW	21	100S	190E	U-03505	7050	Federal	GW	P	
4304734989	RBU 7-20E	NENE	20	100S	190E	U-03505	7050	Federal	GW	P	
4304734990	RBU 8-20E	SWNW	21	100S	190E	U-03505	14164	Federal	GW	P	
4304735041	RBU 16-23E	SWSE	23	100S	190E	U-013766	7050	Federal	GW	P	

N1095 DOMINION E and P, INC. to N2615 XTO ENERGY, INC.

RIVER BEND UNIT

api	well_name	qtr_qtr	sec	twp	rng	lease_num	entity	Lease	well	stat
4304735042	RBU 12-22E	NWSW	22	100S	190E	U-013792	14165	Federal	GW	P
4304735058	RBU 7-23F	SWNE	23	100S	200E	U-013793-A	7050	Federal	GW	P
4304735059	RBU 12-13E	NWSW	13	100S	190E	U-013765	7050	Federal	GW	P
4304735060	RBU 14-13E	SESW	13	100S	190E	U-013765	7050	Federal	GW	P
4304735061	RBU 2-22E	NWNE	22	100S	190E	U-013792	7050	Federal	GW	P
4304735062	RBU 6-24E	SESW	24	100S	190E	U-013794	7050	Federal	GW	P
4304735082	RBU 4-17E	NWNW	17	100S	190E	U-03505	7050	Federal	GW	P
4304735086	RBU 16-14E	NENE	23	100S	190E	U-013792	7050	Federal	GW	P
4304735087	RBU 2-3E	NWNE	03	100S	190E	U-013765	7050	Federal	GW	P
4304735088	RBU 6-3E	SESW	03	100S	190E	U-03505	7050	Federal	GW	P
4304735100	RBU 10-10E	NWSE	10	100S	190E	U-013792	7050	Federal	GW	P
4304735101	RBU 16-22E	SESE	22	100S	190E	U-013792	7050	Federal	GW	P
4304735112	RBU 14-24E	SESW	24	100S	190E	U-013794	7050	Federal	GW	P
4304735129	RBU 6-21F	SESW	21	100S	200E	U-013793-A	7050	Federal	GW	P
4304735170	RBU 1-9E	NESE	09	100S	190E	U-03505	7050	Federal	GW	P
4304735171	RBU 16-9E	NESE	09	100S	190E	U-013765	7050	Federal	GW	P
4304735232	RBU 14-21F	SESW	21	100S	200E	U-0143520	7050	Federal	GW	P
4304735250	RBU 13-19F2	NWSW	19	100S	200E	U-013769-A	7050	Federal	GW	P
4304735251	RBU 15-19F	SWSE	19	100S	200E	U-013769-A	7050	Federal	GW	P
4304735270	RBU 16-21E	SESE	21	100S	190E	U-013766	7050	Federal	GW	P
4304735304	RBU 13-20F	SWSW	20	100S	200E	U-013769	7050	Federal	GW	P
4304735305	RBU 4-21F	NWNW	21	100S	200E	U-013793-A	7050	Federal	GW	P
4304735306	RBU 16-21F	SESE	21	100S	200E	U-0143520-A	7050	Federal	GW	P
4304735468	RBU 15-22F	SWSE	22	100S	200E	U-01470-A	7050	Federal	GW	P
4304735469	RBU 11-23F	SESW	23	100S	200E	U-01470A	7050	Federal	GW	P
4304735549	RBU 1-14F	NENE	14	100S	200E	UTU-013793-A	7050	Federal	GW	P
4304735640	RBU 2-21E	NWNE	21	100S	190E	U-013766	7050	Federal	GW	P
4304735644	RBU 10-17E	NWSE	17	100S	190E	U-013766	7050	Federal	GW	P
4304735645	RBU 12-21E	NWSW	21	100S	190E	U-013766	7050	Federal	GW	P
4304736200	RBU 8-17E	SWNE	17	100S	190E	U-013766	7050	Federal	GW	P
4304736201	RBU 15-17EX	SWSE	17	100S	190E	U-013766	7050	Federal	GW	P
4304736293	RBU 2-10E	NWNE	10	100S	190E	U-013792	7050	Federal	GW	P
4304736294	RBU 6-10E	NENW	10	100S	190E	U-013792	7050	Federal	GW	P
4304736296	RBU 6-21E	SESW	21	100S	190E	U-013766	7050	Federal	GW	P
4304736297	RBU 10-22E	NWSE	22	100S	190E	U-013792	7050	Federal	GW	P
4304736318	RBU 14-22E	SESW	22	100S	190E	U-013792	7050	Federal	GW	P
4304736427	RBU 9-15E	NESE	15	100S	190E	U-013766	7050	Federal	GW	DRL
4304736428	RBU 2-17E	NWNE	17	100S	190E	U-013766	7050	Federal	GW	P
4304736429	RBU 1-17E	NENE	17	100S	190E	U-013766	7050	Federal	GW	DRL
4304736432	RBU 3-19F2	NWNW	19	100S	200E	U-013769-A	15234	Federal	GW	P
4304736433	RBU 14-17F	SESW	17	100S	200E	U-03505	7050	Federal	GW	P
4304736434	RBU 2-19F	NWNE	19	100S	200E	U-013769-A	7050	Federal	GW	P
4304736435	RBU 5-19FX	SWNW	19	100S	200E	U-013769-A	15855	Federal	GW	P
4304736436	RBU 4-20F	NWNW	20	100S	200E	U-013793-A	7050	Federal	GW	P
4304736605	RBU 16-14F	SESE	14	100S	200E	U-013793A	7050	Federal	GW	P
4304736608	RBU 4-3E	NWNW	03	100S	190E	U-035316	7050	Federal	GW	P

N1095 DOMINION E and P, INC. to N2615 XTO ENERGY, INC.

RIVER BEND UNIT

api	well name	qtr	qtr	sec	twp	rng	lease num	entity	Lease	well	stat
4304736609	RBU 8-3E	SENE	03	100S	190E	U-013765	7050	Federal	GW	P	
4304736610	RBU 14-3E	SESW	03	100S	190E	U-013765	7050	Federal	GW	P	
4304736686	RBU 13-3E	NWSW	03	100S	190E	U-013765	15235	Federal	GW	P	
4304736810	RBU 1-3E	NENE	03	100S	190E	U-013765	7050	Federal	GW	DRL	
4304736850	RBU 2-10F	NWNE	10	100S	200E	U-7206	7050	Federal	GW	P	
4304736851	RBU 8-21F	SENE	21	100S	200E	U-013793-A	7050	Federal	GW	P	
4304737033	RBU 4-10E	SWNW	10	100S	190E	U-035316	7050	Federal	GW	P	
4304737057	RBU 11-17E	NWSE	17	100S	190E	U-03505	7050	Federal	GW	DRL	
4304737058	RBU 3-17E	NENW	17	100S	190E	U-03505	7050	Federal	GW	P	
4304737201	RBU 3-23F	NENW	23	100S	200E	U-013793-A	7050	Federal	OW	P	
4304737341	RBU 11-20F	NESW	20	100S	200E	U-0143520-A	7050	Federal	GW	P	
4304737342	RBU 5-15F	SWNW	15	100S	200E	U-7206	7050	Federal	OW	P	
4304737343	RBU 10-16F	NWSE	16	100S	200E	U-7206	7050	Federal	OW	P	
4304737344	RBU 9-16F	NESE	16	100S	200E	U-7206	7050	Federal	OW	S	
4304737450	RBU 14-17E	SESW	17	100S	190E	U-03505	7050	Federal	GW	P	
4304737747	RBU 15-9E	NWNE	16	100S	190E	U-013765	7050	Federal	GW	DRL	
4304737893	RBU 9-4EA	SENE	04	100S	190E	U-03505	7050	Federal	GW	P	
4304737998	RBU 13-23F	SWSW	23	100S	200E	U-01470-A	7050	Federal	GW	P	
4304738181	RBU 12-4E	SWNW	04	100S	190E	U-03576	99999	Federal	GW	DRL	
4304738182	RBU 11-4E	SE/4	04	100S	190E	U-03505	99999	Federal	GW	DRL	
4304738294	RBU 2-4E	NWNE	04	100S	190E	U-013792	7050	Federal	GW	DRL	
4304738295	RBU 5-4E	SWNW	04	100S	190E	U-03576	99999	Federal	GW	DRL	
4304738543	RBU 28-18F	NESE	13	100S	190E	U 013793-A	7050	Federal	GW	DRL	
4304738548	RBU 32-13E	NESE	13	100S	190E	U-013765	7050	Federal	GW	DRL	
4304738555	RBU 27-18F	SWSW	18	100S	200E	U-013793	7050	Federal	GW	DRL	
4304738556	RBU 27-18F2	SWSW	18	100S	200E	U-013793	7050	Federal	GW	DRL	
4304738557	RBU 30-18F	SWSW	18	100S	200E	U-013793	7050	Federal	GW	P	
4304738558	RBU 29-18F	SWSW	18	100S	200E	U-013793	7050	Federal	GW	DRL	
4304738595	RBU 31-10E	NENE	15	100S	190E	U-013792	7050	Federal	GW	DRL	
4304738596	RBU 17-15E	NENE	15	100S	190E	U-013766	7050	Federal	GW	DRL	
4304738780	RBU 8B-17E	SENE	17	100S	190E	U-013766	7050	Federal	GW	DRL	

N1095 DOMINION E and P, INC. to N2615 XTO ENERGY, INC.

RIVER BEND UNIT

api	well_name	qtr	qtr	sec	twp	rng	lease_num	entity	Lease	well	stat
4304730153	NATURAL 1-2	SE	NW	02	100S	200E	ML-10716	11377	State	OW	PA
4304730260	RBU 11-16E	NE	SW	16	100S	190E	ML-13214	7050	State	GW	S
4304730583	RBU 11-36B	NE	SW	36	090S	190E	ML-22541	99998	State	NA	PA
4304730608	RBU 8-16D	SE	NE	16	100S	180E	ML-13216	99998	State	NA	PA
4304730760	RBU 11-2F	NE	SW	02	100S	200E	ML-10716	9966	State	OW	S
4304731740	RBU 1-16E	NE	NE	16	100S	190E	ML-13214	7050	State	GW	P
4304732026	RBU 16-2F	SE	SE	02	100S	200E	ML-10716	7050	State	GW	P
4304732042	RBU 9-16E	NE	SE	16	100S	190E	ML-13214	7050	State	GW	P
4304732108	RBU 14-2F	SE	SW	02	100S	200E	ML-10716	7050	State	GW	P
4304732136	RBU 8-2F	SE	NE	02	100S	200E	ML-10716	7050	State	GW	P
4304732137	RBU 5-16E	SW	NW	16	100S	190E	ML-13214	7050	State	GW	P
4304732245	RBU 7-16E	SW	NE	16	100S	190E	ML-13214	7050	State	GW	PA
4304732250	RBU 13-16E	SW	SW	16	100S	190E	ML-13214	7050	State	GW	S
4304732292	RBU 15-16E	SW	SE	16	100S	190E	ML-13214	7050	State	GW	PA
4304732314	RBU 10-2F	NW	SE	02	100S	200E	ML-10716	7050	State	GW	P
4304732352	RBU 3-16F	NE	NW	16	100S	200E	ML-3393-A	7050	State	GW	P
4304733360	RBU 1-16F	NE	NE	16	100S	200E	ML-3393	7050	State	GW	P
4304734061	RBU 6-16E	SW	NE	16	100S	190E	ML-13214	7050	State	GW	P
4304734167	RBU 1-2F	NE	NE	02	100S	200E	ML-10716		State	GW	LA
4304734315	STATE 11-2D	NE	SW	02	100S	180E	ML-26968		State	GW	LA
4304734903	RBU 14-16E	SW	SW	16	100S	190E	ML-13214	7050	State	D	PA
4304735020	RBU 8-16E	SE	NE	16	100S	190E	ML-13214	7050	State	GW	P
4304735021	RBU 10-16E	SW	SE	16	100S	190E	ML-13214	7050	State	GW	P
4304735022	RBU 12-16E	NE	SW	16	100S	190E	ML-13214	7050	State	GW	P
4304735023	RBU 16-16E	SW	SW	15	100S	190E	ML-13214	7050	State	GW	P
4304735033	RBU 2-16E	NW	NE	16	100S	190E	ML-13214	7050	State	GW	P
4304735081	RBU 15-2F	SW	SE	02	100S	200E	ML-10716	7050	State	GW	P
4304735348	RBU 13-16F	NW	NW	21	100S	200E	ML-3394	7050	State	GW	DRL
4304736169	RBU 4-16E	NE	NW	16	100S	190E	ML-13214	7050	State	GW	P
4304736170	RBU 3-16E	NE	NW	16	100S	190E	ML-13214	7050	State	GW	P



# United States Department of the Interior

## BUREAU OF LAND MANAGEMENT

Utah State Office  
P.O. Box 45155  
Salt Lake City, UT 84145-0155



IN REPLY REFER TO  
3180  
UT-922

Dominion Exploration & Production, Inc.  
Attn: James D. Abercrombie  
14000 Quail Springs Parkway, #600  
Oklahoma City, OK 73134-2600

August 10, 2007

Re: River Bend Unit  
Uintah County, Utah

Gentlemen:

On August 8, 2007, we received an indenture dated June 30, 2007, whereby Dominion Exploration & Production, Inc. resigned as Unit Operator and XTO Energy Inc. was designated as Successor Unit Operator for the River Bend Unit, Uintah County, Utah.

This indenture was executed by all required parties and the signatory parties have complied with Sections 5 and 6 of the unit agreement. The instrument is hereby approved effective August 15, 2007. In approving this designation, the Authorized Officer neither warrants nor certifies that the designated party has obtained all required approval that would entitle it to conduct operations under the River Bend Unit Agreement.

Your statewide oil and gas bond No. UTB000138 will be used to cover all operations within the River Bend Unit.

It is requested that you notify all interested parties of the change in unit operator. Copies of the approved instruments are being distributed to the appropriate federal offices, with one copy returned herewith.

Sincerely,

*/s/ Greg J. Noble*

Greg J. Noble  
Acting Chief, Branch of Fluid Minerals

Enclosure

RECEIVED  
AUG 16 2007  
DIV. OF OIL, GAS & MINING

<b>STATE OF UTAH</b> DEPARTMENT OF NATURAL RESOURCES DIVISION OF OIL, GAS, AND MINING	<b>FORM 9</b>  <b>5. LEASE DESIGNATION AND SERIAL NUMBER:</b> U-01470-A
<b>SUNDRY NOTICES AND REPORTS ON WELLS</b>  Do not use this form for proposals to drill new wells, significantly deepen existing wells below current bottom-hole depth, reenter plugged wells, or to drill horizontal laterals. Use APPLICATION FOR PERMIT TO DRILL form for such proposals.	<b>6. IF INDIAN, ALLOTTEE OR TRIBE NAME:</b>  <b>7. UNIT or CA AGREEMENT NAME:</b> RIVER BEND
<b>1. TYPE OF WELL</b> Gas Well	<b>8. WELL NAME and NUMBER:</b> RBU 10-23F
<b>2. NAME OF OPERATOR:</b> XTO ENERGY INC	<b>9. API NUMBER:</b> 43047333670000
<b>3. ADDRESS OF OPERATOR:</b> 382 Road 3100 , Aztec, NM, 87410	<b>PHONE NUMBER:</b> 505 333-3159 Ext
<b>4. LOCATION OF WELL FOOTAGES AT SURFACE:</b> 2483 FSL 1951 FEL <b>QTR/QTR, SECTION, TOWNSHIP, RANGE, MERIDIAN:</b> Qtr/Qtr: NWSE Section: 23 Township: 10.0S Range: 20.0E Meridian: S	<b>9. FIELD and POOL or WILDCAT:</b> NATURAL BUTTES  <b>COUNTY:</b> UINTAH  <b>STATE:</b> UTAH

**11. CHECK APPROPRIATE BOXES TO INDICATE NATURE OF NOTICE, REPORT, OR OTHER DATA**

TYPE OF SUBMISSION	TYPE OF ACTION		
<input type="checkbox"/> <b>NOTICE OF INTENT</b> Approximate date work will start:	<input checked="" type="checkbox"/> <b>ACIDIZE</b>	<input type="checkbox"/> <b>ALTER CASING</b>	<input type="checkbox"/> <b>CASING REPAIR</b>
<input checked="" type="checkbox"/> <b>SUBSEQUENT REPORT</b> Date of Work Completion: 12/23/2009	<input type="checkbox"/> <b>CHANGE TO PREVIOUS PLANS</b>	<input type="checkbox"/> <b>CHANGE TUBING</b>	<input type="checkbox"/> <b>CHANGE WELL NAME</b>
<input type="checkbox"/> <b>SPUD REPORT</b> Date of Spud:	<input type="checkbox"/> <b>CHANGE WELL STATUS</b>	<input type="checkbox"/> <b>COMMINGLE PRODUCING FORMATIONS</b>	<input type="checkbox"/> <b>CONVERT WELL TYPE</b>
<input type="checkbox"/> <b>DRILLING REPORT</b> Report Date:	<input type="checkbox"/> <b>DEEPEN</b>	<input type="checkbox"/> <b>FRACTURE TREAT</b>	<input type="checkbox"/> <b>NEW CONSTRUCTION</b>
	<input type="checkbox"/> <b>OPERATOR CHANGE</b>	<input type="checkbox"/> <b>PLUG AND ABANDON</b>	<input type="checkbox"/> <b>PLUG BACK</b>
	<input type="checkbox"/> <b>PRODUCTION START OR RESUME</b>	<input type="checkbox"/> <b>RECLAMATION OF WELL SITE</b>	<input type="checkbox"/> <b>RECOMPLETE DIFFERENT FORMATION</b>
	<input type="checkbox"/> <b>REPERFORATE CURRENT FORMATION</b>	<input type="checkbox"/> <b>SIDETRACK TO REPAIR WELL</b>	<input type="checkbox"/> <b>TEMPORARY ABANDON</b>
	<input type="checkbox"/> <b>TUBING REPAIR</b>	<input type="checkbox"/> <b>VENT OR FLARE</b>	<input type="checkbox"/> <b>WATER DISPOSAL</b>
	<input type="checkbox"/> <b>WATER SHUTOFF</b>	<input type="checkbox"/> <b>SI TA STATUS EXTENSION</b>	<input type="checkbox"/> <b>APD EXTENSION</b>
	<input type="checkbox"/> <b>WILDCAT WELL DETERMINATION</b>	<input checked="" type="checkbox"/> <b>OTHER</b>	OTHER: CLEANOUT

**12. DESCRIBE PROPOSED OR COMPLETED OPERATIONS. Clearly show all pertinent details including dates, depths, volumes, etc.**  
 XTO Energy Inc. has completed acidizing & cleaning out this well per the attached summary report.

Accepted by the  
 Utah Division of  
 Oil, Gas and Mining  
**FOR RECORD ONLY**  
 December 29, 2009

<b>NAME (PLEASE PRINT)</b> Barbara Nicol	<b>PHONE NUMBER</b> 505 333-3642	<b>TITLE</b> Regulatory Compliance Tech
<b>SIGNATURE</b> N/A		<b>DATE</b> 12/29/2009

**EXECUTIVE SUMMARY REPORT**

11/1/2009 - 12/29/2009  
Report run on 12/29/2009 at 12:34 PM

**Riverbend Unit 10-23F**

Section 23-10S-20E, Uintah, Utah, Roosevelt

11/2/2009 MIRU Production Logging Services SLU. SN @ 7,638'. PU & RIH w/fishing tools. Tagged Fluid @ 5,180. Fished first plngr from 6,800' pads were broken. Unable to get below 6,800' and retrieve second plngr POH LD Fishing tools. RWTP @ 11:00 a.m., 11-2-09. RDMO Production Logging Services SLU.

11/25/2009 First rpt for Well maint., sc CO. PBSD @ 8,269', SN @ 6,799'. CW/WA/UB/MV perfs fr/5,345' - 8,026'. MIRU TWS rig # 2. Bd well. ND WH, NU BOP. PU and rmv tbg hgr. TIH w/44 jts of 2-3/8", 4.7#, N-80, 8rd tbg. Tgd @ 8,202'. TOH w/259 jts 2-3/8", 4.7# tbg. Found hvy external sc BU (up to 1/2" thick) on tbg fr/5,400' - 6,785', no sc BU on the inside. Performed tailgate tst and found sc to be ac soluble. TIH w/4-3/4" rock tooth bit, 5-1/2" csg scr & 168 jts of tbg. EOT @ 5,285'. SWI & SDFHWE.

=====  
11/30/2009 Riverbend Unit 10-23F =====  
Bd & KW w/20 bbls 2% KCl wtr. Cont'd to TIH w/76 jts 2-3/8" tbg. Tgd sc BU @7731'. MIRU pwr swivel & AFU. Estb circion. DO 10' of sc BU to 7741' & fell thru. Circ cln. Contd TIH & tgd fill @ 8197'. CO 13' of fill to 8210' & tgd solid (poss BRS). Circ cln for 90". KW w/20 BW. RDMO pwr swivel & AFU. TOH w/230 jts 2-3/8" tbg. LD 5-1/2" csg scr & 4-3/4" bit. KW w/30 BW as per TOH. TIH w/mule shoe col, 2-3/8" SN & 80 jts 2-3/8", N-80, 4.7#, EUE 8rd tbg. EOT @ 2573'. SWI & SDFN.

=====  
12/1/2009 Riverbend Unit 10-23F =====  
Bd well. Contd TIH w/168 jts, 2-3/8", N-80, tbg. Ld prod tbg on hgr as follows: 248 jts, 2-3/8", N-80, 4.7#, EUE 8rd tbg, 2-3/8" SN & mule shoe col. SN @ 7848', EOT @ 7849', WA/MV perfs fr/5345'- 8026', Fill/BRS @ 8210' & PBSD @ 8269'. RU swb tls. RIH w/XTO's 1.90" tbg broach to SN (no ti spts). POH & LD broach. Drpd SV & PT tbg to 1500 psig w/20 BW, gd tst. RIH w/sandline & retrv SV. RD swb tls. ND BOP. NU WH. MIRU Frac- Tech. PT surf equip to 2000 psig. Flshd tbg w/30 BW & SI tbg. Trtd TCA for sc BU as follows: Ppd dwn TCA w/25 gal IPA 2000 (prod inhaner) followed by 5 BW spacer, 30 bbls 2% KCl wtr pill containing 110 gal sc inhibitor & 5 gal biocide. Ppd 20 BW spacer. Contd to trt TCA w/1500 gal 15% HCL ac w/add mutual solvent & non emulsifer. Flshd w/107 bbls 2% KCl wtr. Trtg press 0 psig. SWI & let ac soak for 1hr. Open TCA & flshd w/an additional 40 BW. SWI & SDFN.

=====  
12/2/2009 Riverbend Unit 10-23F =====  
RU & RIH w/swb tls. BFL @ 4,400' FS. S. 0 BO, 63 BLW, 23 runs, 10 hrs, FFL @ 5,000' FS. FTP 0 psig, SICP 500 psig. Fld smpls showed drk wtr w/hvy sed. RD swb tls & SWIFPBU. SDFN.

=====  
12/3/2009 Riverbend Unit 10-23F =====  
RU & RIH w/swb tls. BFL @ 4,900' FS. S. 0 BO, 48 BLW, 20 runs, 10 hrs, FFL @ 7,200' FS. FTP 0 psig, SICP 420 psig. Fld smpls showed drk wtr w/lt sed. Drpd and chased BHBS w/SV to SN @ 7,850' after run #11. RD swb tls & SWIFPBU. SDFN.

=====  
12/4/2009 Riverbend Unit 10-23F =====  
Bd tbg. RU & RIH w/swb tls. BFL @ 6,100' FS. S. 0 BO, 44 BLW, 14 runs, 6 hrs, FFL @ 6,900' FS. FTP 0 psig, SICP 350 psig. Fld smpls showed drk wtr w/lt sed. RD swb tls & SWIFPBU. RDMO rig and equip. Turn well over to swb unit.

=====  
2/17/2009 Riverbend Unit 10-23F =====  
MIRU Production Logging Services SLU. SN @ '. PU & RIH w/pulling tls fished plngr from 848' tight spot could not get below added to rig list. RDMO Production Logging Services SLU. Suspend report wait on rig.

=====  
Riverbend Unit 10-23F =====

**EXECUTIVE SUMMARY REPORT**

11/1/2009 - 12/29/2009  
Report run on 12/29/2009 at 12:34 PM

---

12/18/2009 EOT @7849'. First rpt for well main, tbg rep. MIRU TEMPLES WS rig #1. Bd well. Ppd dwn csg w/30 bbls TFW & KW. ND WH, NU BOP. Unland tbg hgr. TOH w/26 jts 2-3/8" 4.7#, N-80, EUE, 8rd tbg & found #26 jt was slightly crimped. LD & rplsd jt. SWI & SDFWE.

12/21/2009 ===== Riverbend Unit 10-23F =====  
Bd well. RU & RIH w/ fishing tls on sd ln. Att to retrv BHBS w/SV, w/success. POH & LD fishing tls & BHBS w/ SV. TIH w/ 26 jts 2-3/8" 4.7#, N-80, EUE, 8rd tbg. EOT @ 7849'. RU & RIH w/ XTO 1.901 tbg broach to SN. No ti spots. POH & LD broach. Ld tbg on hgr. ND BOP, NU WH. RU & RIH w/ swb tls. BFL @5100' FS. S, 0 BO, 51 BLW, 12 runs 5 hrs. Smpl Taken. Gray gas cut wtr, v, ltl solids, tr of O. FFL @ 6000' FS. SICP 400 psig. Did not drop BHBS. RDMO TWS#1. Rpts suspnd turn well over to swab unit. SWI & SDFN

12/22/2009 ===== Riverbend Unit 10-23F =====  
MIRU C & S Swabbing SWU. Bd tbg. RU & RIH w/swb tls. SN @ 6,892'. BFL @ 6,450' FS. S. 0 BO, 19 BW, 5 runs, 8 hrs. FFL @ 1,580' FS. SWI SDFN

12/23/2009 ===== Riverbend Unit 10-23F =====  
C & S Swabbing SWU. Bd tbg. RU & RIH w/swb tls. SN @ 6,892'. BFL @ 6,650' FS. S. 0 BO, 16 BW, 4 runs, 7.5 hrs. FFL @ 6,650' FS. KO well flowing. Cycled plngr. FTP 350 psig. SICP 500 psig. RWTP 12:30 p.m. 12/23/09. RDMO C&S swabbing.

<b>STATE OF UTAH</b> DEPARTMENT OF NATURAL RESOURCES DIVISION OF OIL, GAS, AND MINING		<b>FORM 9</b>
<b>SUNDRY NOTICES AND REPORTS ON WELLS</b>  Do not use this form for proposals to drill new wells, significantly deepen existing wells below current bottom-hole depth, reenter plugged wells, or to drill horizontal laterals. Use APPLICATION FOR PERMIT TO DRILL form for such proposals.		<b>5. LEASE DESIGNATION AND SERIAL NUMBER:</b> U-01470-A
		<b>6. IF INDIAN, ALLOTTEE OR TRIBE NAME:</b>
<b>1. TYPE OF WELL</b> Gas Well		<b>7. UNIT or CA AGREEMENT NAME:</b> RIVER BEND
<b>2. NAME OF OPERATOR:</b> XTO ENERGY INC		<b>8. WELL NAME and NUMBER:</b> RBU 10-23F
<b>3. ADDRESS OF OPERATOR:</b> 382 Road 3100 , Aztec, NM, 87410		<b>9. API NUMBER:</b> 43047333670000
<b>4. LOCATION OF WELL</b> <b>FOOTAGES AT SURFACE:</b> 2483 FSL 1951 FEL <b>QTR/QTR, SECTION, TOWNSHIP, RANGE, MERIDIAN:</b> Qtr/Qtr: NWSE Section: 23 Township: 10.0S Range: 20.0E Meridian: S		<b>9. FIELD and POOL or WILDCAT:</b> NATURAL BUTTES
		<b>COUNTY:</b> UINTAH
		<b>STATE:</b> UTAH

11. CHECK APPROPRIATE BOXES TO INDICATE NATURE OF NOTICE, REPORT, OR OTHER DATA

TYPE OF SUBMISSION	TYPE OF ACTION		
<input type="checkbox"/> NOTICE OF INTENT Approximate date work will start:	<input checked="" type="checkbox"/> ACIDIZE	<input type="checkbox"/> ALTER CASING	<input type="checkbox"/> CASING REPAIR
<input checked="" type="checkbox"/> SUBSEQUENT REPORT Date of Work Completion: 5/9/2012	<input type="checkbox"/> CHANGE TO PREVIOUS PLANS	<input type="checkbox"/> CHANGE TUBING	<input type="checkbox"/> CHANGE WELL NAME
<input type="checkbox"/> SPUD REPORT Date of Spud:	<input type="checkbox"/> CHANGE WELL STATUS	<input type="checkbox"/> COMMINGLE PRODUCING FORMATIONS	<input type="checkbox"/> CONVERT WELL TYPE
<input type="checkbox"/> DRILLING REPORT Report Date:	<input type="checkbox"/> DEEPEN	<input type="checkbox"/> FRACTURE TREAT	<input type="checkbox"/> NEW CONSTRUCTION
	<input type="checkbox"/> OPERATOR CHANGE	<input type="checkbox"/> PLUG AND ABANDON	<input type="checkbox"/> PLUG BACK
	<input type="checkbox"/> PRODUCTION START OR RESUME	<input type="checkbox"/> RECLAMATION OF WELL SITE	<input type="checkbox"/> RECOMPLETE DIFFERENT FORMATION
	<input type="checkbox"/> REPERFORATE CURRENT FORMATION	<input type="checkbox"/> SIDETRACK TO REPAIR WELL	<input type="checkbox"/> TEMPORARY ABANDON
	<input type="checkbox"/> TUBING REPAIR	<input type="checkbox"/> VENT OR FLARE	<input type="checkbox"/> WATER DISPOSAL
	<input type="checkbox"/> WATER SHUTOFF	<input type="checkbox"/> SI TA STATUS EXTENSION	<input type="checkbox"/> APD EXTENSION
	<input type="checkbox"/> WILDCAT WELL DETERMINATION	<input type="checkbox"/> OTHER	OTHER: <input style="width: 100px;" type="text"/>

12. DESCRIBE PROPOSED OR COMPLETED OPERATIONS. Clearly show all pertinent details including dates, depths, volumes, etc.

XTO Energy Inc. has performed an acid treatment on this well per the attached summary report.

**Accepted by the  
Utah Division of  
Oil, Gas and Mining  
FOR RECORD ONLY  
June 07, 2012**

<b>NAME (PLEASE PRINT)</b> Barbara Nicol	<b>PHONE NUMBER</b> 505 333-3642	<b>TITLE</b> Regulatory Compliance Tech
<b>SIGNATURE</b> N/A	<b>DATE</b> 6/7/2012	

**Riverbend Unit 10-23F**

**4/23/2012:** MIRU. Bd well. ND WH, and NU BOP. TIH w/11 jts of 2-3/8" tbg. Tgd 16' of fill @ 8,194'. TOH LD 11 jts tbg, and std bk 248 jts of tbg. TIH w/MS col, SN, and 50 jts of tbg. SWI & SDFN.

**4/24/2012:** Cont to TIH w/prod tbg as follows: MS, SN, and 248 jts of 2-3/8 tbg. Ld tbg on hgr w/EOT @ 7,850', and SN @ 7,849'. Broach. ND BOP, and NU WH. MIRU Heat Wave Acid Ser. PT surf equip, to 3,000 psig, tstd Gd. Treat well w/15% HCL Ac, 10 gpt AS-290 anti sludge, 8 gpt AI-150 ac inhib, 8 gpt CI-86 corr inhib, 2 gpt Feno iron contrl, as follows: Pump 250 gals ac dwn tbg, flshd w/30 bbls of TW, and pump 500 gals ac dwn csg, flshd w/50 bbls TW. SWI & SDFN.

**4/25/2012:** RU swb tls. Swab. RD swb tls.

**5/2/2012:** RU swb tls. Swab.

**5/3/2012:** RU swb tls. Swab.

**5/4/2012:** RU swb tls & RIH. Swab. Drop Dual pad plngr

**5/7/2012:** RU fish tls & RIH w/ 2" JDC. Tgd @ SN. POH. Rec dual pad plngr, Swab. KO well flwg. Drop dual pad plngr & SWI for 1 hr. Plngr failed to cycle

**5/8/2012:** RU fish tls & RIH w/ 2" JDC. Tgd @ SN. POH. Rec dual pad plngr, swb tls & RIH. Swab. Drop dual pad plngr & SWI for 1 hr. Cycld plngr to surf 6 times & RWTP. Well died overnight.

**5/9/2012:** RU fish tls & RIH w/ 2" JDC. Tgd @ SN. POH. Rec dual pad plngr. Swab. Drop dual pad plngr & plngr to surf & RWTP 5/9/12. RDMO SWU.

=====**Riverbend Unit 10-23F**=====

<b>STATE OF UTAH</b> DEPARTMENT OF NATURAL RESOURCES DIVISION OF OIL, GAS, AND MINING	<b>FORM 9</b>
<b>SUNDRY NOTICES AND REPORTS ON WELLS</b>  Do not use this form for proposals to drill new wells, significantly deepen existing wells below current bottom-hole depth, reenter plugged wells, or to drill horizontal laterals. Use APPLICATION FOR PERMIT TO DRILL form for such proposals.	5. LEASE DESIGNATION AND SERIAL NUMBER: U-01470-A
1. TYPE OF WELL Gas Well	6. IF INDIAN, ALLOTTEE OR TRIBE NAME:
2. NAME OF OPERATOR: XTO ENERGY INC	7. UNIT or CA AGREEMENT NAME: RIVER BEND
3. ADDRESS OF OPERATOR: PO Box 6501 , Englewood, CO, 80155	8. WELL NAME and NUMBER: RBU 10-23F
4. LOCATION OF WELL FOOTAGES AT SURFACE: 2483 FSL 1951 FEL QTR/QTR, SECTION, TOWNSHIP, RANGE, MERIDIAN: Qtr/Qtr: NWSE Section: 23 Township: 10.0S Range: 20.0E Meridian: S	9. API NUMBER: 43047333670000
3. ADDRESS OF OPERATOR: PO Box 6501 , Englewood, CO, 80155	9. FIELD and POOL or WILDCAT: NATURAL BUTTES
3. ADDRESS OF OPERATOR: PO Box 6501 , Englewood, CO, 80155	PHONE NUMBER: 303 397-3727 Ext
3. ADDRESS OF OPERATOR: PO Box 6501 , Englewood, CO, 80155	9. FIELD and POOL or WILDCAT: NATURAL BUTTES
4. LOCATION OF WELL FOOTAGES AT SURFACE: 2483 FSL 1951 FEL QTR/QTR, SECTION, TOWNSHIP, RANGE, MERIDIAN: Qtr/Qtr: NWSE Section: 23 Township: 10.0S Range: 20.0E Meridian: S	COUNTY: UINTAH
4. LOCATION OF WELL FOOTAGES AT SURFACE: 2483 FSL 1951 FEL QTR/QTR, SECTION, TOWNSHIP, RANGE, MERIDIAN: Qtr/Qtr: NWSE Section: 23 Township: 10.0S Range: 20.0E Meridian: S	STATE: UTAH

11. CHECK APPROPRIATE BOXES TO INDICATE NATURE OF NOTICE, REPORT, OR OTHER DATA

TYPE OF SUBMISSION	TYPE OF ACTION		
<input type="checkbox"/> NOTICE OF INTENT Approximate date work will start:	<input checked="" type="checkbox"/> ACIDIZE	<input type="checkbox"/> ALTER CASING	<input type="checkbox"/> CASING REPAIR
<input checked="" type="checkbox"/> SUBSEQUENT REPORT Date of Work Completion: 9/2/2015	<input type="checkbox"/> CHANGE TO PREVIOUS PLANS	<input type="checkbox"/> CHANGE TUBING	<input type="checkbox"/> CHANGE WELL NAME
<input type="checkbox"/> SPUD REPORT Date of Spud:	<input type="checkbox"/> CHANGE WELL STATUS	<input type="checkbox"/> COMMINGLE PRODUCING FORMATIONS	<input type="checkbox"/> CONVERT WELL TYPE
<input type="checkbox"/> DRILLING REPORT Report Date:	<input type="checkbox"/> DEEPEN	<input type="checkbox"/> FRACTURE TREAT	<input type="checkbox"/> NEW CONSTRUCTION
	<input type="checkbox"/> OPERATOR CHANGE	<input type="checkbox"/> PLUG AND ABANDON	<input type="checkbox"/> PLUG BACK
	<input type="checkbox"/> PRODUCTION START OR RESUME	<input type="checkbox"/> RECLAMATION OF WELL SITE	<input type="checkbox"/> RECOMPLETE DIFFERENT FORMATION
	<input type="checkbox"/> REPERFORATE CURRENT FORMATION	<input type="checkbox"/> SIDETRACK TO REPAIR WELL	<input type="checkbox"/> TEMPORARY ABANDON
	<input type="checkbox"/> TUBING REPAIR	<input type="checkbox"/> VENT OR FLARE	<input type="checkbox"/> WATER DISPOSAL
	<input type="checkbox"/> WATER SHUTOFF	<input type="checkbox"/> SI TA STATUS EXTENSION	<input type="checkbox"/> APD EXTENSION
	<input type="checkbox"/> WILDCAT WELL DETERMINATION	<input type="checkbox"/> OTHER	OTHER: <input style="width: 100px;" type="text"/>

12. DESCRIBE PROPOSED OR COMPLETED OPERATIONS. Clearly show all pertinent details including dates, depths, volumes, etc.

XTO Energy, Inc. performed an Acid Treatment on this well per the following: 9/1/2015: MIRU acid pmp truck. NU hd lines to csg mstr vlv. Tstd to 1,000 psig. Tstd gd. Pmpd 250 gal 15% HCL ac dwn csg. Pmpd 10 bbl TFW w/5 gal H2S chem dwn csg. ND hd lines. SWI & SDFN. RDMO ac trk. 9/2/2015: MIRU SWU rig. RU & RIH w/swb tl's. Swab 5 run's ( 3 hrs). Well KO flwg. Dropd single pad plunger. Cyclid plngr to surf & RWTP, 9/2/2015. RDMO SWU.

**Accepted by the  
 Utah Division of  
 Oil, Gas and Mining  
 FOR RECORD ONLY  
 September 15, 2015**

<b>NAME (PLEASE PRINT)</b> Tiffani Spinelli-Genovese	<b>PHONE NUMBER</b> 303 397-3677	<b>TITLE</b> Regulatory Analyst
<b>SIGNATURE</b> N/A	<b>DATE</b> 9/14/2015	