

March 14, 2000

RECEIVED

MAR 15 2000

**DIVISION OF
OIL, GAS AND MINING**

Mr. Wayne Bankart
U.S. Dept. of the Interior
Bureau of Land Management
Vernal District Office
170 South 500 East
Vernal, UT 84078

RE: Application for Permit to Drill
Evans Federal #10-25E Sec. 25-T10S-R19E
Evans Federal #14-25E Sec. 25-T10S-R19E
Evans Federal # 9-26E Sec. 26-T10S-R19E
Evans Federal #15-26E Sec. 26-T10S-R19E

Dear Wayne:

Enclosed please find an original and two copies of the above referenced Applications for Permit to Drill for the above referenced wells.

CNG Producing Company is requesting that all well information be held strictly confidential.

Should you have any questions please feel free to contact either myself at (504) 593-7260 or our project engineer, David Linger at (281) 873-1561.

Sincerely,

Susan H. Sachitana

Susan H. Sachitana
Regulatory Reports Administrator

Enclosure

cc: Utah Board of Oil, Gas & Mining
David Linger
Nelda Decker
Mitch Hall

UNITED STATES
DEPARTMENT OF THE INTERIOR
BUREAU OF LAND MANAGEMENT

SUBMIT IN TRIPLICATE*
(Other instructions on
reverse side)

FORM APPROVED
OMB NO. 1004-0136
Expires: February 28, 1995

APPLICATION FOR PERMIT TO DRILL OR DEEPEN

1a. TYPE OF WORK
 DRILL DEEPEN **CONFIDENTIAL**

b. TYPE OF WELL
 OIL WELL GAS WELL OTHER SINGLE ZONE MULTIPLE ZONE

2. NAME OF OPERATOR
 CNG PRODUCING COMPANY

3. ADDRESS AND TELEPHONE NO.
 CNG TOWER - 1450 POYDRAS STREET, NEW ORLEANS, LA 70112-6000

4. LOCATION OF WELL (Report location clearly and in accordance with any State requirements*)
 At surface 609' FEL & 2,467' FSL of Sec. 26-T10S-R19E
 At proposed prod. zone
 4419152N
 607540E

14. DISTANCE IN MILES AND DIRECTION FROM NEAREST TOWN OR POST OFFICE*
 10 MILES SW OF OURAY

15. DISTANCE FROM PROPOSED* LOCATION TO NEAREST PROPERTY OR LEASE LINE, FT.
 (Also to nearest drlg. line, if any) 609'

16. NO. OF ACRES IN LEASE
 640

17. NO. OF ACRES ASSIGNED TO THIS WELL
 80 ACRES

18. DISTANCE FROM PROPOSED LOCATION* TO NEAREST WELL, DRILLING, COMPLETED, OR APPLIED FOR, ON THIS LEASE, FT 1,500'

19. PROPOSED DEPTH
 8,450'

20. ROTARY OR CABLE TOOLS
 ROTARY

21. ELEVATIONS (Show whether DF, RT, GR, etc.)
 5,330'

22. APPROX. DATE WORK WILL START
 APRIL 15, 2000

5. LEASE DESIGNATION AND SERIAL NO.
 U-3405

6. IF INDIAN, ALLOTTEE OR TRIBE NAME

7. UNIT AGREEMENT NAME
 C.A. CK-200

8. FARM OR LEASE NAME WELL NO.
 EVANS FEDERAL #9-26E

9. API WELL NO.

10. FIELD AND POOL, OR WILDCAT
 NATURAL BUTTES 630

11. SEC. T., R., M., OR BLK. AND SURVEY OR AREA
 26-T10S-R19E NESE

12. COUNTY OR PARISH
 UINTAH

13. STATE
 UTAH

23. PROPOSED CASING AND CEMENTING PROGRAM

SIZE OF HOLE	GRADE, SIZE OF CASING	WEIGHT PER FOOT	SETTING DEPTH	QUANTITY OF CEMENT
17 1/2"	13 3/8"	54.5#	84'	
12 1/4"	8 5/8"	24#	3,000'	
7 7/8"	5 1/2"	17#	8,450'	

1. Drill a 17 1/2" hole to 84'. Run 13 3/8" 54.5 #/ft K-55 casing and cement to surface.
2. Drill a 12 1/4" hole with an air rig to 3,000', run 8 5/8", K-55 casing and cement to surface.
3. Nipple up and pressure test BOP stack prior to drilling out below surface pipe.
4. Operate pipe rams daily and blind rams as possible.
5. Drill a 7 7/8" hole to 8,450' with a KCL water mud system. Coring is possible. DST's will be run as needed to evaluate unexpected shows.
6. Run logs, set 5 1/2" 17# N-80 casing as dictated by drilling shows, tests, and logs. Casing program may be modified to provide added burst strength if needed for frac program.
7. Primary zones of interests are the Wasatch, Chapita Wells and Uteland Buttes.
8. All zones indicating potential for economically recoverable reserves will be tested in a normal, prudent manner.
9. In the event circulation is lost, air or air assisted mud will be utilized.

CONFIDENTIAL

RECEIVED

MAR 15 2000

DIVISION OF
OIL, GAS AND MINING

FORMATION TOPS	DEPTHS
Wasatch Tongue	3,994'
Green River Tongue	4,345'
Wasatch	4,500'
Chapita Wells	5,238'
Uteland Buttes	6,188'
Mesaverde	7,433'

IN ABOVE SPACE DESCRIBE PROPOSED PROGRAM: If proposal is to deepen, give data on present productive zone and proposed new productive zone. If proposal is to drill or deepen directionally, give pertinent data on subsurface locations and measured and true vertical depths. Give blowout preventer program, if any.

24.

SIGNED David Linger / skw TITLE Onshore Drilling Manager DATE March 13, 2000
 David L. Linger

(This space for Federal or State office use)

PERMIT NO. 43-042-33509 OVAL DATE _____

Application approval does not warrant or certify that the applicant holds legal or equitable title to those rights in the subject lease which would entitle the applicant to conduct operations thereon. CONDITIONS OF APPROVAL, IF ANY:

APPROVED BY Bradley G. Hill TITLE BRADLEY G. HILL RECLAMATION SPECIALIST III DATE 3/27/00

*See Instructions On Reverse Side

Title 18 U.S.C. Section 1001, makes it a crime for any person knowingly and willfully to make to any department or agency of the United States any false, fictitious or fraudulent statements or representations as to any matter within its jurisdiction.

**Federal Approval of this
Action is Necessary**

T10S, R19E, S.L.B.&M.


CNG PRODUCING CO.

Well location, EVANS FEDERAL #9-26E, located as shown in the NE 1/4 SE 1/4 of Section 26, T10S, R19E, S.L.B.&M. Uintah County Utah.

BASIS OF ELEVATION

SPOT ELEVATION AT THE SOUTHEAST CORNER OF SECTION 26, T10S, R19E, S.L.B.&M. TAKEN FROM THE BIG PACK MTN NW QUADRANGLE, UTAH, UINTAH COUNTY, 7.5 MINUTE QUAD. (TOPOGRAPHIC MAP) PUBLISHED BY THE UNITED STATES DEPARTMENT OF THE INTERIOR, GEOLOGICAL SURVEY. SAID ELEVATION IS MARKED AS BEING 5374 FEET.

CONFIDENTIAL!

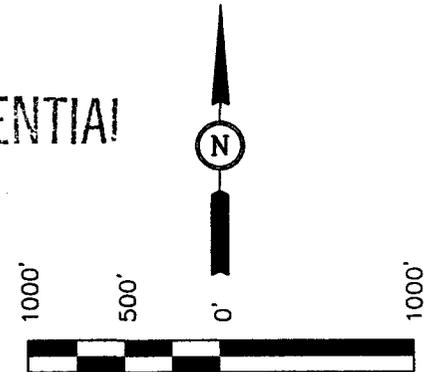


SCALE

CERTIFICATE

THIS IS TO CERTIFY THAT THE ABOVE PLAT WAS PREPARED FROM FIELD NOTES OF ACTUAL SURVEYS MADE BY ME OR UNDER MY SUPERVISION AND THAT THE SAME ARE TRUE AND CORRECT TO THE BEST OF MY KNOWLEDGE AND BELIEF.

REGISTERED LAND SURVEYOR
 REGISTRATION NO. 161319
 STATE OF UTAH
 No. 1119
 Robert J. [Signature]

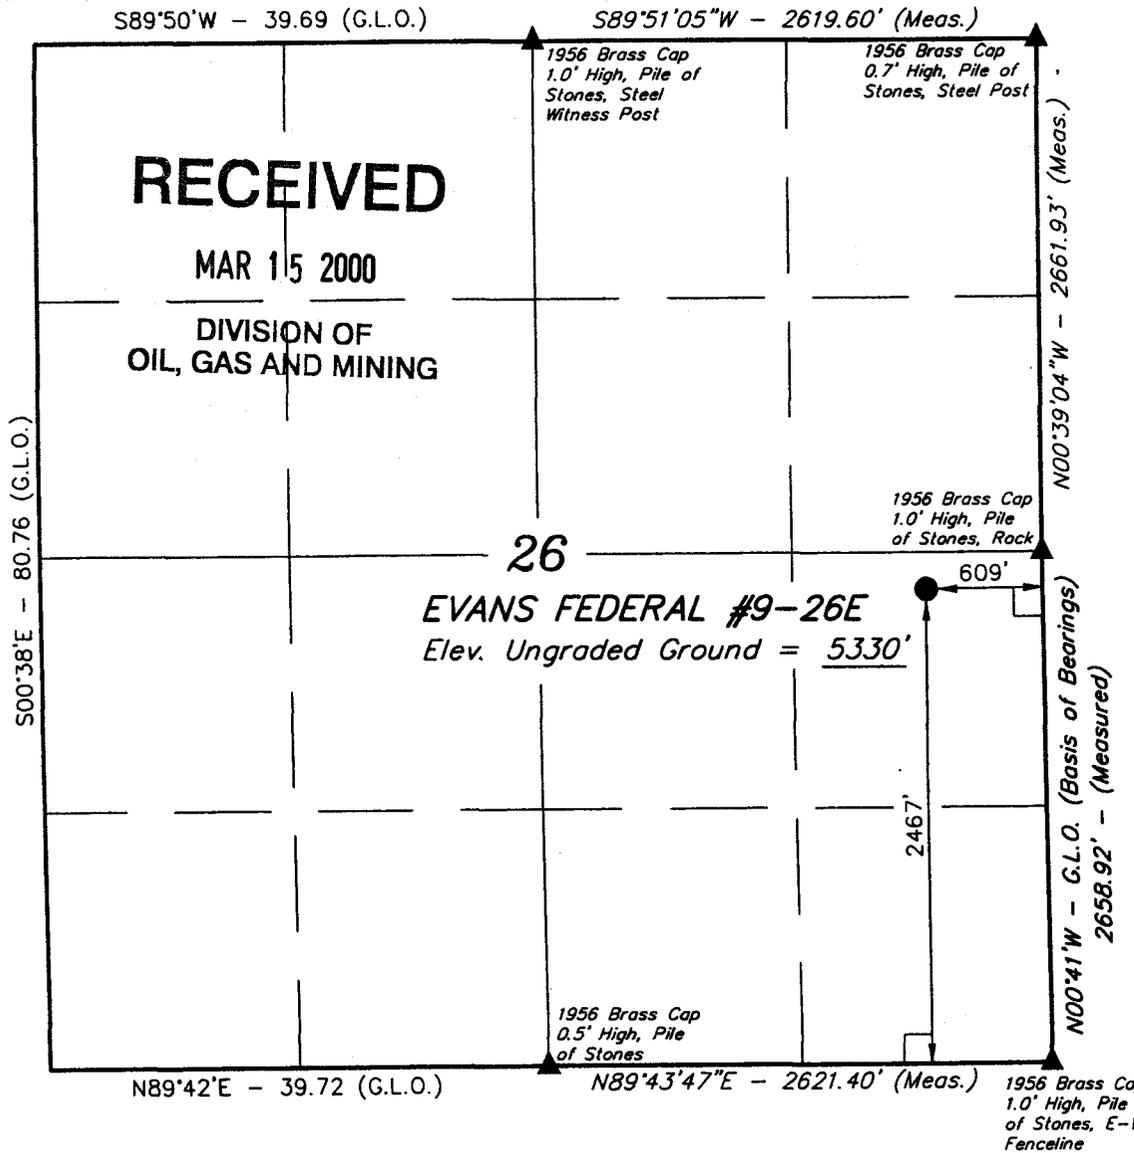

RECEIVED

MAR 15 2000

DIVISION OF
OIL, GAS AND MINING

26

EVANS FEDERAL #9-26E
 Elev. Ungraded Ground = 5330'

LEGEND:

- └─┘ = 90° SYMBOL
- = PROPOSED WELL HEAD.
- ▲ = SECTION CORNERS LOCATED.

LATITUDE = 39°55'05"
 LONGITUDE = 109°44'30"

UINTAH ENGINEERING & LAND SURVEYING
 85 SOUTH 200 EAST - VERNAL, UTAH 84078
 (435) 789-1017

SCALE 1" = 1000'	DATE SURVEYED: 2-7-00	DATE DRAWN: 2-15-00
PARTY D.L.K. L.J. D.COX	REFERENCES G.L.O. PLAT	
WEATHER COLD	FILE CNG PRODUCING CO.	

SELF-CERTIFICATION STATEMENT

CONFIDENTIAL

Self-certification statement. Under the Federal regulation in effect as of June 15, 1988 designation of operator forms are no longer required when the operator is not the 100% record title holder. An operator is now required to submit a self-certification statement to the appropriate Bureau office stating that said operator has the right to operate upon the leasehold premises. Said notification may be in the following format:

"Please be advised that CNG Producing Company is considered to be the operator of Well No. 9-26E NE 1/4 of SE 1/4 Section 26, Township 10S, Range 19E; Lease U-3405; Uintah County, Utah; and is responsible under the terms and conditions of the lease for the operations conducted upon the leased lands. Bond coverage is provided by American Casualty Company of Reading, PA, Bond #524 7050.

David Linger / shw


David L. Linger
Onshore Drilling Manager

RECEIVED


MAR 15 2000

DIVISION OF
OIL, GAS AND MINING

BOP STACK CONFIDENTIAL

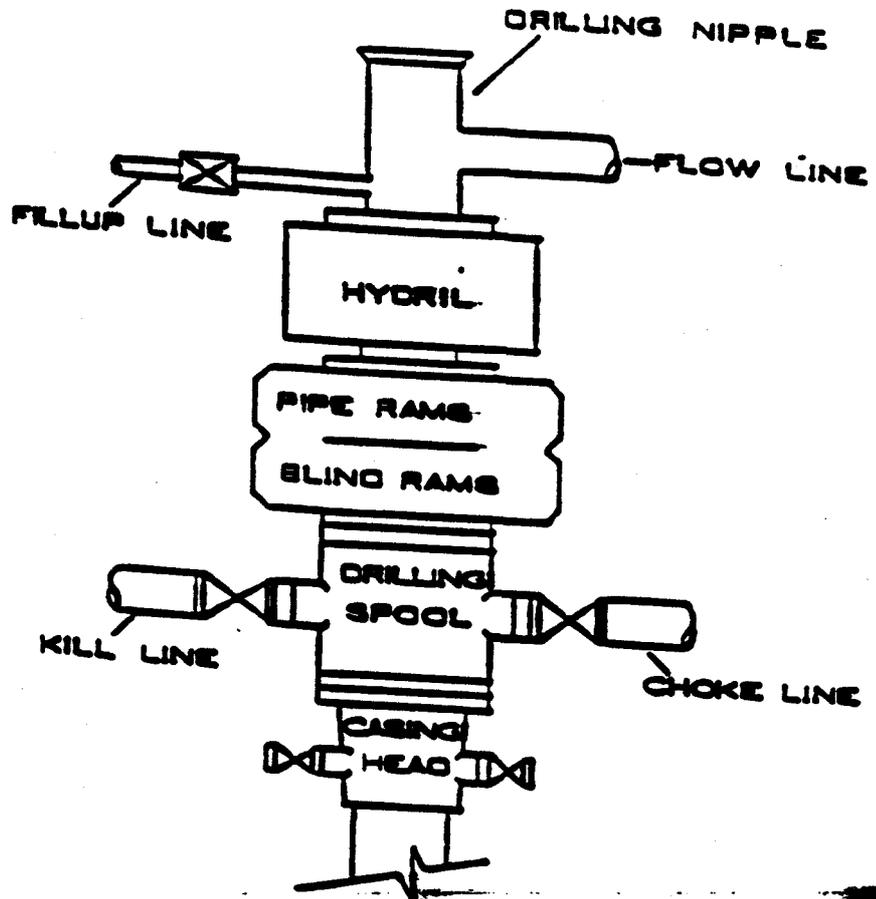

CHOKER MANIFOLD

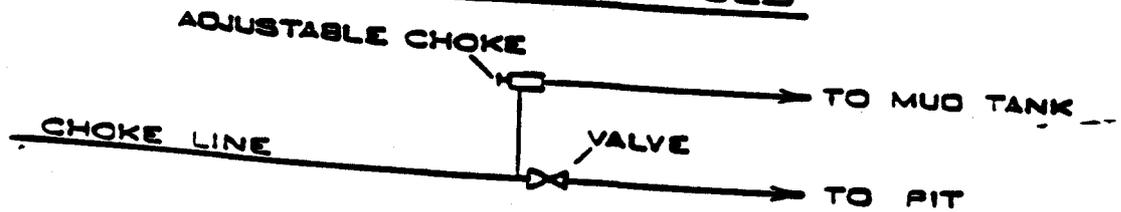

RECEIVED

MAR 15 2000

DIVISION OF
OIL, GAS AND MINING

**DRILLING PLAN
APPROVAL OF OPERATIONS**

CONFIDENTIAL

March 13, 2000

Attachment for Permit to Drill

Name of Operator: CNG PRODUCING COMPANY
Address: CNG TOWER - 1450 POYDRAS STREET
NEW ORLEANS, LA 70112-6000

WELL LOCATION: Well No. 9-26E
Uintah, Utah

1. GEOLOGIC SURFACE FORMATION

Uintah

2. ESTIMATE IMPORTANT GEOLOGIC MARKERS

Formation	Depth
Wasatch Tongue	3,994'
Green River Tongue	4,345'
Wasatch	4,500'
Chapita Wells	5,238'
Uteland Buttes	6,188'
Mesaverde	7,433'

3. ESTIMATED DEPTHS OF ANTICIPATED WATER, OIL, GAS OR MINERALS

Formation	Depth	Remarks
Wasatch Tongue	3,994'	Oil Zone
Green River Tongue	4,345'	Oil Zone
Wasatch	4,500'	Gas Zone
Chapita Wells	5,238'	Gas Zone
Uteland Buttes	6,188'	Gas Zone
Mesaverde	7,433'	Gas Zone

4. PROPOSED CASING PROGRAM

All casing used to drill this well will be new casing.
13 3/8", 54.5 #/ft K-55 - 0' - 84' - Cemented to Surface
8-5/8", 24#/ft, K-55, STL (Thread type) 0'-3,000' - Cemented to Surface
5 1/2", 17#/ft, N-80, LTC (Thread type) 0' - 8,450' - Cemented to Surface

5. OPERATOR'S MINIMUM SPECIFICATIONS FOR PRESSURE CONTROL

BOP stack has a 3000 PSI working pressure. BOP will be pressure tested to 3,000 PSI before drilling casing cement plug. Pipe rams will be operated daily and blind rams as possible.

RECEIVED

MAR 15 2000

DIVISION OF
OIL, GAS AND MINING

CONFIDENTIAL

6. The well is to be drilled with a KCL mud system maintaining a weight of approximately 9 - 9.7#/gal.
7. An automatic ignitor will not be installed on the blooie line.
8. A 90° bend on the blooie line, located approximately 50' from the wellhead on the pit side past the mud tank will be installed. Total length of the blooie line will remain 100' from the wellhead.

9. **AUXILIARY EQUIPMENT TO BE USED**

1. Kelly Cock.
2. Full opening valve on floor with DRILL PIPE connection for use when Kelly is not in string.

10. **TESTING, LOGGING, AND CORING PROGRAMS TO BE FOLLOWED**

Possible DST in Wasatch Tongue. The logging program will include Dual Lateral/GR log TD to Surface, Density/Neutron - TD - 3,500' possible dipmeter and rotary cores over selected intervals.

11. **ANTICIPATED ABNORMAL PRESSURES OR TEMPERATURES EXPECTED**

No normal pressures are anticipated nor is the area known for abnormal temperatures. The formations to be penetrated do not contain H₂S gas. The anticipated bottom hole pressure is 2,610 PSI.

12. **WATER SUPPLY**

- A. Water to be used for drilling will be hauled Section 32-T6S-R20E. User's Claim - Code #43, Serial #9077.
- B. No pipelines are anticipated. Hauling will be on the road(s) shown in Attachment No. 3.
- C. No water well is anticipated to be drilled at this time.

13. **CEMENT SYSTEMS**

CONDUCTOR

Ready-mix cement to surface.

SURFACE

Tail Slurry: +/-250 sks Class "G" cement, 2% CaCl₂, and .25#/sk flake. Mixed at 15.8 ppg. Yield 1.16 ft³/sk, water 4.96 gal/sk.

Lead Slurry: +/-600 sk 28:72 Poz and 10% gel + 6 lb/sk KOL seal + 3 lb/sk CSE + .5% SM + .25 lb Flake mixed at 11.0 lb/gel yield - 3.37 ft³/sk, excess 100%.

PRODUCTION

Lead Slurry: +/-350 sk 28:72 Poz and 10% gel + 6 lb/sk KOL seal + 3 lb/sk CSE + .5% SM + .25 lb Flake mixed at 11.0 lb/gel yield - 3.37 ft³/sk.

Tail Slurry: +/-770 sk Class G, 10% gypsum, 3% Salt, .2% retarder mixed at 14.8 ppg, yield - 1.47 ft³/sk water - 6.93 gal/sk

RECEIVED

MAR 15 2000

**DIVISION OF
OIL, GAS AND MINING**

CONFIDENTIAL

14. ANTICIPATED STARTING DATE AND DURATION OF THE OPERATIONS

Starting Date: April 15, 2000

Duration: 20 Days

SURFACE CASING CEMENT PROGRAM

Set 8 5/8" casing in 12 1/4" open hole cement to surface. Volume calculated using 75% excess.

SPACER:

Pump 20 bbls lightly gelled water followed by 5 bbls fresh H₂O ahead of cement to water wet the well bore after air drilling. Displace with fresh water.

CEMENT SYSTEM

± 500 SKS Lead Cement 28:72 Poz (28% Poz: 72% Class C) + 10% gel + 6 lb/sk KOL seal + 3 lb/sk CSE + .5% SM + .25 lb/sk Cello Flake

Weight	11.0 lb/gal
Yield	3.37 ft ³ /sk
Water	20.48 gal/sk

Thickening Time at 118° 5+ hours

Compressive Strength at 80° 24 hrs 375 PSI

± 250 SKS Class G "Tail-In" Cement, 2% Cacl₂, . 25#/sk Celloflake.

Weight	15.80 lb/gal
Yield	1.17 ft ³ /sk
Water	4.99 gal/sk

Thickening Time at 118° 1:42 minutes

Compressive Strength at 80°
8 hrs 750 PSI
16 hrs 1800 PSI
24 hrs 2400 PSI

± 100 - 200 sks Top-out cement, 2% Cacl₂, . 25#/sk Celloflake

Run 1" tubing in annulus to ± 200' and cement to surface.

CASING HARDWARE:

- 1 Cement Guide Shoe
- 1 Insert Float
- 3 Centralizers
- 1 Stop Ring
- 1 Thread Lock
- 1 Top Wood Plug

RECEIVED

MAR 15 2000

**DIVISION OF
OIL, GAS AND MINING**

CONFIDENTIAL

LONGSTRING CEMENT

Set 5 1/2" casing in a 7 7/8" open hole.
Lease cement slurry to fill from 750' above top pay zone to surface.
Tail cement slurry to fill from TD to 750' above the pay zone.
Both volumes are calculated using 25% excess.

SPACER:

(KCL Mud System) 10 bbl water

Displace with 3% KCL water using .2% L-55 Clay Stabilizer in the first 50 bbls of displacement.

CEMENT SYSTEMS

Lead Slurry

± 350 sks Hi-Lift, 3% Salt, 10#/sk silsonite, .25#/sk Celloflake.

Weight	11.00 lb/gal
Yield	3.42 ft ³ /sk
Water	21.07 gal/sk

Thickening Time at 180°	4 hrs +
Compressive Strengths in 24 hrs	375 PSI
Fluid Loss	240 cc/30 minutes

Tail Slurry

± 700 sks Class G, 10% gypsum, 3% Salt, .2% retarder

Weight	14.8 lb/gal
Yield	1.47 ft ³ /sk
Water	6.93 gal/sk

Thickening Time at 165° BHCT	
Compressive Strength in 12 hrs	845 PSI
24 hrs	1470 PSI

RECEIVED

MAR 15 2000

**DIVISION OF
OIL, GAS AND MINING**

CONFIDENTIAL

Revised November 1990

Date NOS Received: _____

**CONDITIONS OF APPROVAL
FOR THE SURFACE USE PROGRAM OF THE
APPLICATION FOR PERMIT TO DRILL**

Company/Operator: CNG Producing Company

Well Name & Number: Evans Federal #9-26E

Lease Number: U-3405

Location: NE SE Sec. 26 T. 10S R. 19E

Surface Ownership: Bureau of Land Management

NOTIFICATION REQUIREMENTS

- Location Construction - forty-eight (48) hours prior to construction of location and access roads.
- Location Completion - prior to moving on the drilling rig.
- Spud Notice - at least twenty-four (24) hours prior to spudding the well.
- Casing String and Cementing - twenty-four (24) hours prior to running casing and cementing all casing strings.
- BOP and Related - twenty-four (24) hours prior to initiating pressure Equipment Tests tests.
- First Production Notice - within five (5) business days after new well begins or production resumes after well has been off production for more than ninety (90) days.

For more specific details on notification requirements, please check the Conditions of Approval for Notice to Drill and Surface Use Program.

RECEIVED

MAR 15 2000

**DIVISION OF
OIL, GAS AND MINING**

B. THIRTEEN POINT SURFACE USE PROGRAM:

CONFIDENTIAL

Multipoint Requirement to Accompany APD

- 1. Existing Roads - describe the following and provide a legible map, labeled and showing:
 - a. Proposed wellsite as staked and access route to location, including distances from point where access route exists establish roads. (Actual staking should include tow directional reference stakes.) The proposed well site is located approximately 44 miles southwest of Vernal, Utah.
 - b. Route and distance from nearest town or locatable reference point, such as a highway or county road, to where well access route leaves main road. - From Vernal proceed West on Highway 40 about 17 miles to Highway 88. Turn left on Highway 88 and proceed South about 16 miles to Ouray. Continue South on Sea Ridge Road about 8.6 miles and turn right on Turkey Trail and go 1.5 miles to Willow Creek and turn left. Go 1.3 miles and turn right across Willow Creek. Go 7.2 miles and turn right on access road.
 - c. Access road(s) to location color-coded or labeled. (See Topographic Map A & B for details.)
 - d. Plans for improvement and/or maintenance of existing roads. (Appropriate rights-of-way for off lease roads should be attached.)

- 2. Planned Access Roads--describe the following and provide a map of suitable scale indicating all necessary access roads (permanent and temporary) to be constructed or reconstructed, showing:
 - a. Length - 300'
 - b. Width - 30 foot right-of-way with 18 foot running surface maximum.
 - c. Maximum grades - 8%
 - d. Turnouts - None
 - e. Drainage design - Bore pit
 - f. Location and size of culverts and/or bridges, and brief description of any major cuts and fills - None
 - g. Surfacing material (source) - Native
 - h. Necessary gates, cattleguards, or fence cuts and/or modification to existing facilities - None

(New or reconstructed roads are to be centerline-flagged at time of location staking.)

All travel will be confined to existing access road rights-of-way.

Access roads and surface disturbing activities will conform to standards outlined in the Bureau of Land Management and Forest Service publication: Surface Operating Standards for Oil and Gas Exploration and Development, (1989).

The road shall be constructed/upgraded to meet the standards of the anticipated traffic flow and all-weather

RECEIVED

MAR 15 2000

DIVISION OF OIL, GAS AND MINING

road requirements. Construction/upgrading shall include ditching, draining, graveling, crowning, and capping the roadbed as necessary to provide a well constructed safe road. Prior to upgrading, the road shall be cleared of any snow cover and allowed to dry completely. Traveling off the 30 foot right-of-way will not be allowed. Road drainage crossings shall be of the typical dry creek drainage crossing type. Crossings shall be designed so they will not cause siltation or accumulation of debris in the drainage crossing nor shall the drainages be blocked by the roadbed. Erosion of drainage ditches by runoff water shall be prevented by diverting water off at frequent intervals by means of cutouts. Upgrading shall not be allowed during muddy conditions. Should mud holes develop, they shall be filled in and detours around them avoided.

_ Right-of-Way Application needed.

___ The operator/lessee or his/her successor shall be responsible for all maintenance on cattleguards or gates associated with this oil and/or gas operation.

3. Location of Existing Wells - describe the following and provide a map or plat of all wells within a 1 mile radius of the proposed well location showing and identifying existing:

- a. Water wells - None
- b. Abandoned wells - None
- c. Temporarily abandoned wells - None
- d. Disposal wells - None
- e. Drilling wells - None
- f. Producing wells - RBU #13-23E, RBU #11-23E, RBU #15-23E, RBU #9-23E, RBU #13-24E, RBU #15-24E, EVANS FED #3-25, EVANS FED #12-25, EVANS FED #12-25A, EVANS FED #32-25, APACHE FED 44-25, STATE 4-36E, WILD HORSE FED #2-35, WILD HORSE FED #2-26, WILD HORSE FED #3-26, BARTON FED 1-26, EVANS FED #32-26, EVANS FED 41-26, LITTLE PAPOOSE #1-26
- g. Shut-in wells - None
- h. Injection wells - None

4. Location of Existing and/or Proposed Facilities

a. On well pad: Show the following existing area facilities and dimensions to be utilized if the well is successfully completed for production (detail painting plans and color if applicable):

- (1) Tank batteries
- (2) Production facilities
- (3) Oil gathering lines
- (4) Gas gathering lines
- (5) Injection lines
- (6) Disposal lines
- (7) Surface pits - After the well is hydraulically fraced, the well will be flowed back into the surface pits. After first production, a 300 bbl tank will be installed to contain produced waste water. Plans are to run a 2" line from the separator to the 300 bbl tank.

(Indicate if any of the above lines are buried.)

RECEIVED

MAR 15 2000

DIVISION OF
OIL, GAS AND MINING

b. Off well pad: Same as above. Off lease flowlines may require rights-of-way or special use permits, check with the District Office Realty Specialist. (Include a diagram of the proposed attendant lines, i.e., flowlines, powerlines, etc., if off well pad location.)

- (1) Proposed location and attendant lines shall be flagged off of well pad prior to archaeological clearance.
- (2) Dimensions of facilities
- (3) Construction methods and materials
- (4) Protective measures and devices to protect livestock and wildlife

Note: Operator has option of submitting information under 4A and B, after well is completed for production, by applying for approval of subsequent operations.

If storage facilities/tank batteries are constructed on this lease, the facility/battery or the well pad shall be surrounded by a containment dike of sufficient capacity to contain, at a minimum, the entire content of the largest tank within the facility/battery, unless more stringent protective requirements are deemed necessary by the authorized officer.

Tank batteries will be placed on the west of stakes #1 & #2

All permanent (on site for six months or longer) structures constructed or installed (including pumping units) will be painted a flat, non-reflective, earthtone color to match on of the standard environmental colors, as determined by the Rocky Mountain Five State Interagency Committee. All facilities will be painted within 6 months of installation. Facilities required to comply with O.S.H.A. (Occupational Safety and Health Act) will be excluded.

The required paint color is Desert Brown

If at any time the facilities located on public land and authorized by the terms of the lease are no longer included in the lease (due to a contraction in the unit or other lease or unit boundary change), BLM will process a change in authorization to the appropriate statute. The authorization will be subject to appropriate rental or other financial obligation as determined by the authorized officer.

5. Location and Type of Water Supply

- a. Show location and type of water supply, either by 1/4, 1/4 section on a map or by written description Sec 32-T6S-R20E No. 43-9077
- b. State method of transporting water, and show any roads or pipelines needed.
- c. If water well is to be drilled on lease, so state. _____*The operator will be responsible for acquiring the necessary permit to obtain water to be used for drilling activities.

6. Source of Construction Materials

- a. Show information either on map or by written description - Surface and subsoil materials in the immediate area will be utilized to build the location

RECEIVED

MAR 15 2000

DIVISION OF
OIL, GAS AND MINING

The reserve pit shall be lined with a 12 mil pit liner only under the following conditions:

- 1. If we have to blast the pit, or
 - 2. If the non-blasted pit will not hold fluid.
- If these conditions do not exist, we will not line the pit.

If a plastic nylon reinforced liner is used, it will be a minimum of 12 mil in thickness.

After first production, produced waste water will be confined to a lined pit or storage tank for a period not to exceed ninety (90) days. During the 90 day period, in accordance with NTL-2B, an application for approval of a permanent disposal method and location, along with required water analysis, shall be submitted for the AO's approval. Failure to file an application within the time allowed will be considered an incident of noncompliance.

8. Ancillary Facilities

Camp facilities or airstrips will not be allowed unless otherwise approved.

9. Well Site Layout--provide a plat (not less than 1" = 50') showing:

- a. Cross-sections of proposed drill pad with approximate cuts and fills and the relation to topography.
- b. Location of mud tanks, reserve, and flare pits, pipe racks, living facilities, and soil material stockpiles, etc. (Approval as used in this section means field approval of location.)
- c. Rig orientation, parking areas, and access roads, etc.

The reserve pit will be located on the: southside between stakes #4 & #5

The flare pit will be located downwind of the prevailing wind direction on the stake #5 a minimum of 100 feet from the well head and 30 feet from the reserve pit fence.

The stockpiled topsoil (first four inches) will be stored on the: around the perimeter of the location

Access to the well pad will be from the: West off stake #3

___ Diversion ditch(es) shall be constructed on the _____ side of the location (above / below) the cut slope, draining to the _____.

___ Soil compacted earthen berm(s) shall be placed on the _____ side(s) of the location between the _____.

___ The drainage(s) shall be diverted around the _____ side(s) of the well pad location.

___ The reserve pit and/or pad location shall be constructed long and narrow for topographic reasons _____.

X The south corner of the well pad will be rounded off as needed

RECEIVED

MAR 15 2000

DIVISION OF
OIL, GAS AND MINING

Fencing Requirements

CONFIDENTIAL

All pits will be fenced according to the following minimum standards:

- a. 39-inch net wire shall be used with at least one stand of barbed wire on top of the net wire (barbed wire is not necessary if pipe or some type of reinforcement rod is attached to the top of the entire fence).
- b. The net wire shall be no more than 2-inches above the ground. The barbed wire shall be 3-inches above the net wire. Total height of the fence shall be at least 42-inches.
- c. Corner posts shall be cemented and/or braced in such a manner to keep the fence tight at all times.
- d. Standard steel, wood, or pipe posts shall be used between the corner braces. Maximum distance between any two posts shall be no greater than 16 feet.
- e. All wire shall be stretched, by using a stretching device, before it is attached to the corner posts.

The reserve pit fencing will be on three sides during drilling operations and on the fourth side when the rig moves off the location. Pits will be fenced and maintained until clean-up.

Each existing fence to be crossed by the access road shall be braced and tied off before cutting so as to prevent slacking of the wire. The opening shall be closed temporarily as necessary during construction to prevent the escape of livestock, and upon completion of construction the fence shall be repaired to BLM or SMA specifications. A cattleguard with an adjacent 16 foot gate shall be installed in any fence where a road is to be regularly traveled. If the well is a producer, the cattleguard (shall/shall not) be permanently mounted on concrete bases. Prior to a new road, crossing any fence located on federal land, or any fence between federal land and private land, the operator will contact the BLM, who will in turn contact the grazing permittee or owner of said fence and offer him/her the opportunity to be present when the fence is cut in order to satisfy himself/herself that the fence is adequately braced and tied off.

10. Plans for Restoration of Surface

a. Producing Location

Immediately upon well completion, the location and surrounding area will be cleared of all unused tubing, equipment, debris, materials, trash, and junk not required for production.

Immediately upon well completion, any hydrocarbons on the pit shall be removed in accordance with 43 CFR 3162.7-1.

If a plastic nylon reinforced liner is used, it shall be torn and perforated before backfilling of the reserve pit.

The reserve pit and that portion of the location not needed for production facilities/operations will be recontoured to the approximate natural contours. The reserve pit will be reclaimed within 6 months from the date of well completion. Before any dirt work takes place, the reserve pit must be completely dry and all cans, barrels, pipe, etc., will be removed.

Contact appropriate surface management agency for required seed mixture.

RECEIVED

MAR 15 2000

DIVISION OF
OIL, GAS AND MINING

b. Dry Hole/Abandoned Location

CONFIDENTIAL

At such time as the well is plugged and abandoned, the operator shall submit a subsequent report of abandonment and BLM will attach the appropriate surface rehabilitation conditions of approval.

11. Surface Ownership:

Access Road: Bureau of Land Management Location: Bureau of Land Management

"If the access road and/or location involves private or state agency owned surface, a copy of the surface owners agreement is required prior to approval of the APD."

12. Other Additional Information

- a. The Operator is responsible for informing all persons in the area who are associated with this project that they will be subject to prosecution for knowingly disturbing historic or archaeological sites, or for collecting artifacts. If historic or archaeological materials are uncovered during construction, the operator is to immediately stop work that might further disturb such materials, and contact the authorized officer (AO). Within five working days the AO will inform the operator as to :

-whether the materials appear eligible for the National Register of Historic Places;

-the mitigation measures the operator will likely have to undertake before the site can be used (assuming in situ preservation is not necessary); and

-a time frame for the AO to complete an expedited review under 36 CFR 800.11 to confirm, through the State Historic Preservation Officer, that the findings of the AO are correct and that mitigation is appropriate.

If the operator wishes, at any time, to relocate activities to avoid the expense of mitigation and/or the delays associated with this process, the AO will assume responsibility for whatever recordation and stabilization of the exposed materials may be required. Otherwise, the operator will be responsible to mitigation costs. The AO will provide technical and procedural guidelines for the conduct of mitigation. Upon verification from the AO that required mitigation has been completed, the operator will then be allowed to resume construction.

- b. The operator will control noxious weeds along right-of-way for roads, pipelines, well sites, or other applicable facilities. A list of noxious weeds may be obtained from the BLM, or the appropriate County Extension Office. On BLM administered land it is required that a Pesticide Use Proposal shall be submitted, and given approval, prior to the application of herbicides or other pesticides or possible hazardous chemicals.
- c. Drilling rigs and/or equipment used during drilling operations on this well site will not be stacked or stored on Federal Lands after the conclusion of drilling operations or at any other time without BLM authorization. However, if BLM authorization is obtained, it is only a temporary measure to allow time to make arrangements for permanent storage on commercial facilities. (The BLM does not seek to compete with private industry. There are commercial facilities available for stacking and storing drilling rigs.)
- d. A 2" pipeline is proposed to run approximately 225' and run parallel to the access road until it ties into the main gathering system.

RECEIVED

MAR 15 2000

DIVISION OF
OIL, GAS AND MINING

Additional Surface Stipulations

CONFIDENTIAL

___ No construction or drilling activities shall be conducted between _____ and _____ because of _____

___ No surface occupancy will be allowed within 1,000 feet of any sage grouse strutting ground.

___ No construction or exploration activities are permitted within 1.5 mile radius of sage grouse strutting grounds from April 1 to June 30.

___ There shall be no surface disturbance within 600 feet of live water (includes stock tanks, springs, and guzzlers).

___ No cottonwood trees will be removed or damaged.

___ A silt catchment dam and basin will be constructed according to BLM specifications, where flagged.

___ _____

13. Lessee's or Operators Representative and Certification

Representative

Name: _____

Address: _____

Phone No: _____

All lease and/or unit operations will be conducted in such a manner that full compliance is made with all applicable laws, regulations, Onshore Oil and Gas Orders, the approved plan of operations, and any applicable Notice to Lessees. The operator is fully responsible for the actions of his subcontractors. A copy of these conditions will be furnished the field representative to insure compliance.

A complete copy of the approved APD and ROW grant, if applicable, shall be on location during construction of the location and drilling activities.

The operator or his/her contractor shall contact the BLM Office at (801) 789-1362 forty-eight (48) hours prior to construction activities.

The BLM Office shall be notified upon site completion prior to moving on the drilling rig.

RECEIVED

MAR 15 2000

DIVISION OF
OIL, GAS AND MINING

Certification:

CONFIDENTIAL

I hereby certify that I, or persons under my direct supervision, have inspected the proposed drillsite and access route; that I am familiar with the conditions which currently exist; that the statements made in this plan are true and correct to the best of my knowledge; and, that the work associated with the operations proposed here will be performed by CNG Producing Company and its contractors and subcontractors in conformity with this plan and the terms and conditions under which it is approved. This statement is subject to the provisions of 18 U.S.C. 1001 for the filing of a false statement.

March 13, 2000 David Linger / On David L. Linger, Onshore Drilling Manager
Date Name and Title

Onsite Date: March 7, 2000

Participants on Joint Inspection

<u>Greg Darlington</u>	<u>Bureau of Land Management</u>
<u>Ron Trogstad</u>	<u>Bureau of Land Management</u>
<u>Chuck</u>	<u>Jackson Construction</u>
<u>Craig Overmiller</u>	<u>Craig Construction</u>
<u>Brent Stubbs</u>	<u>Stubbs Construction</u>
<u>Mitch Hall</u>	<u>CNG Producing Company</u>

RECEIVED

MAR 15 2000


DIVISION OF
OIL, GAS AND MINING

CNG PRODUCING CO.



LOCATION LAYOUT FOR

EVANS FEDERAL #9-26E
SECTION 26, T10S, R19E, S.L.B.&M.
2467' FSL 609' FEL

CONFIDENTIAL

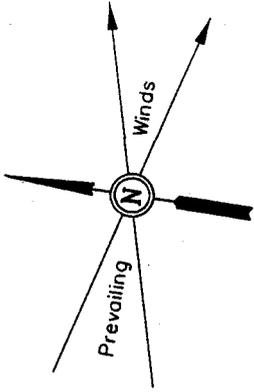

SCALE: 1" = 50'
DATE: 2-15-00
Drawn By: D.COX

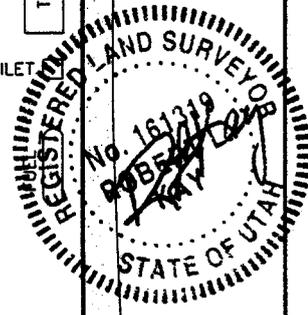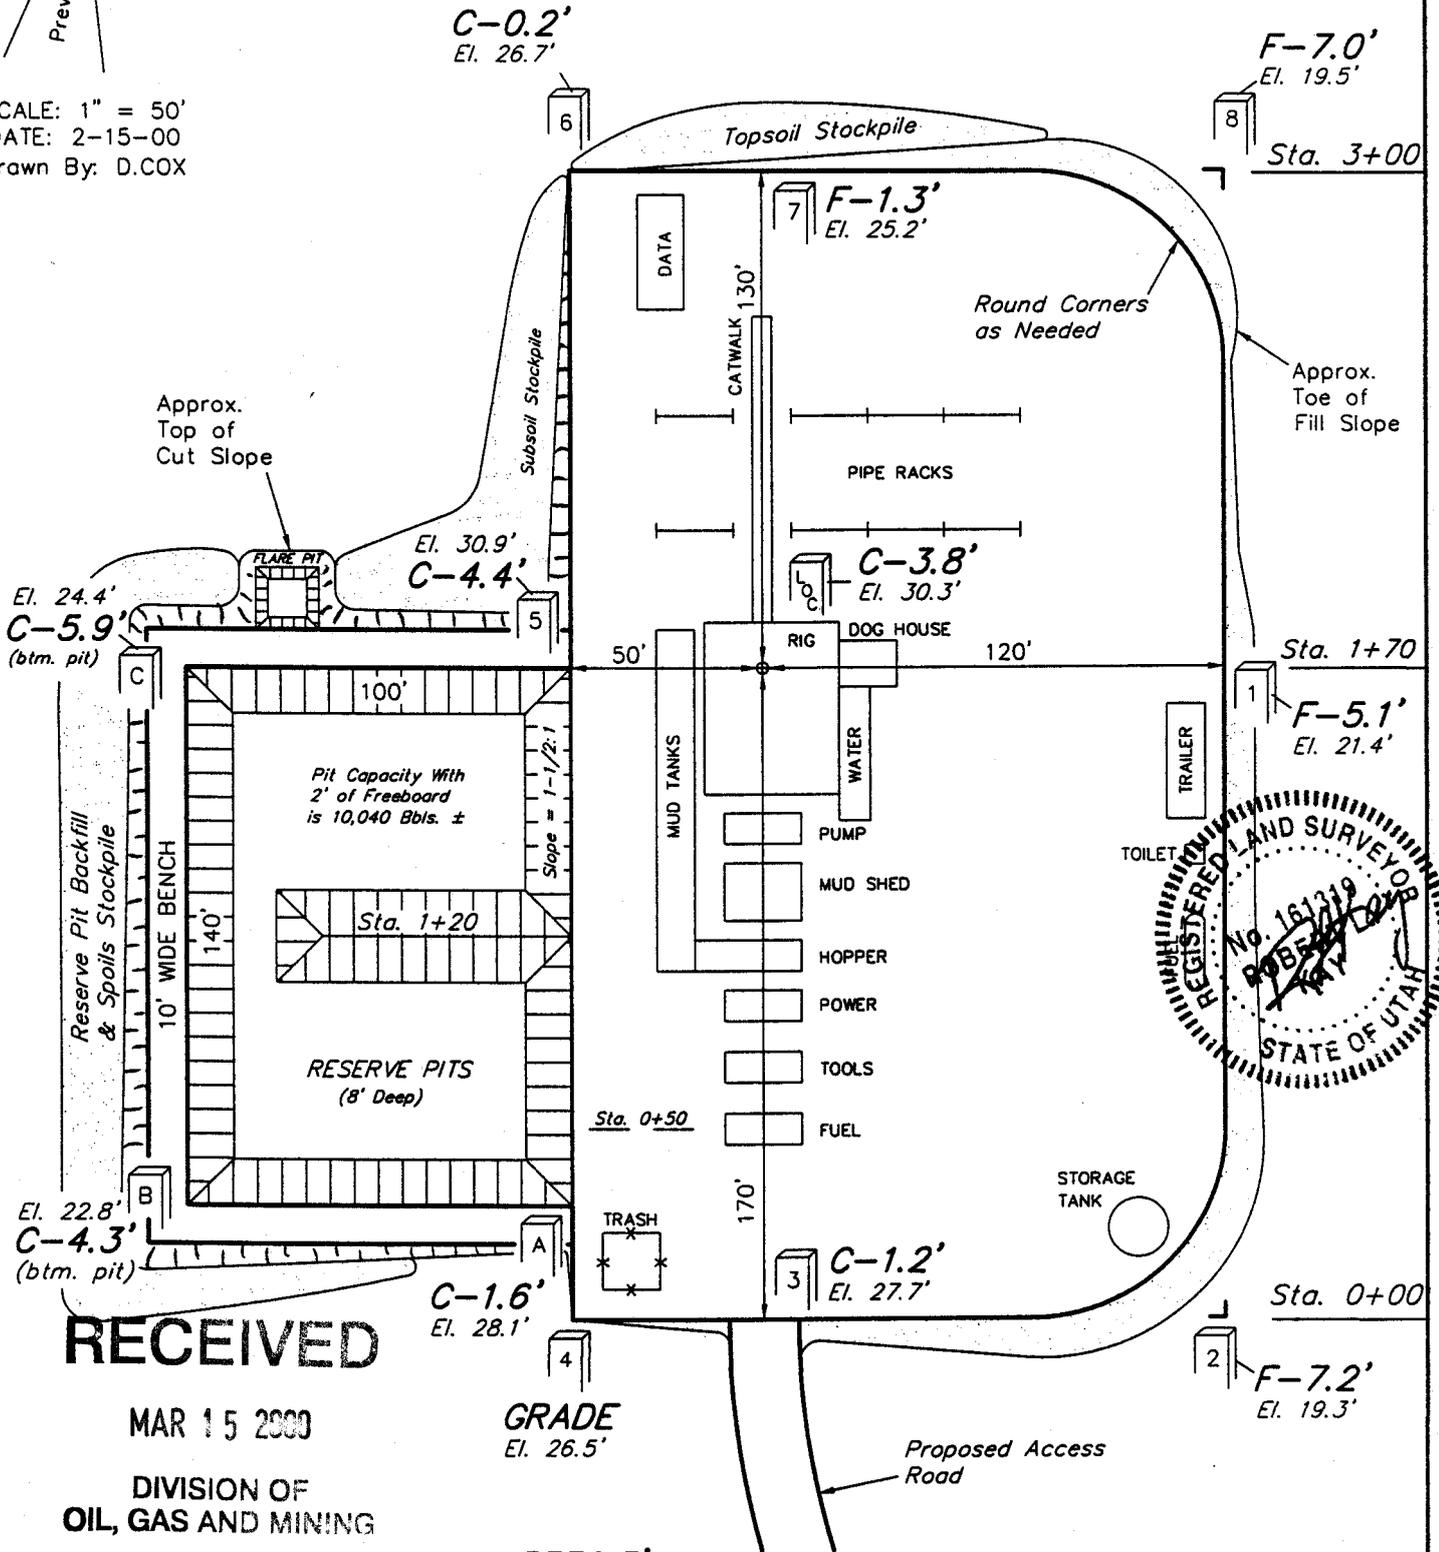

RECEIVED

MAR 15 2000

DIVISION OF
OIL, GAS AND MINING


Elev. Ungraded Ground at Location Stake = 5330.3'
Elev. Graded Ground at Location Stake = 5326.5'

GRADE
El. 26.5'

UINTAH ENGINEERING & LAND SURVEYING
85 So. 200 East • Vernal, Utah 84078 • (435) 789-1017

CNG PRODUCING CO.
TYPICAL CROSS SECTIONS FOR
EVANS FEDERAL #9-26E
SECTION 26, T10S, R19E, S.L.B.&M.
2467' FSL 609' FEL

CONFIDENTIAL




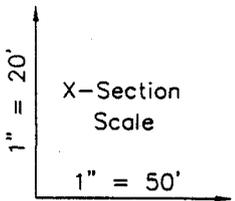


DATE: 2-15-00
 Drawn By: D.COX

RECEIVED

MAR 15 2000

DIVISION OF OIL, GAS AND MINING

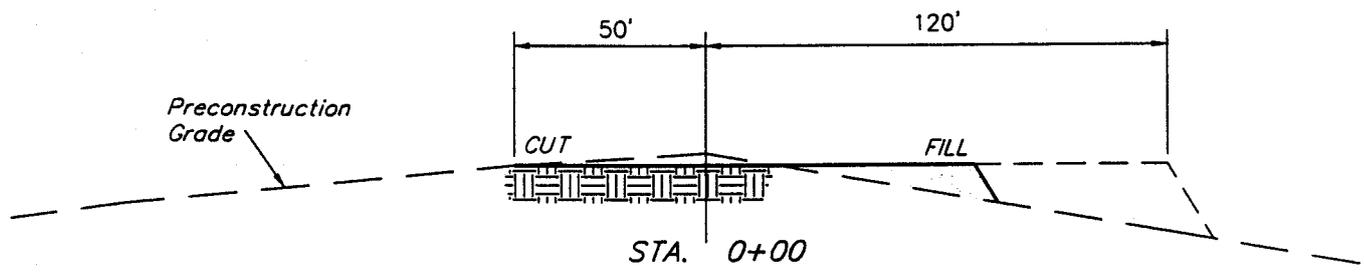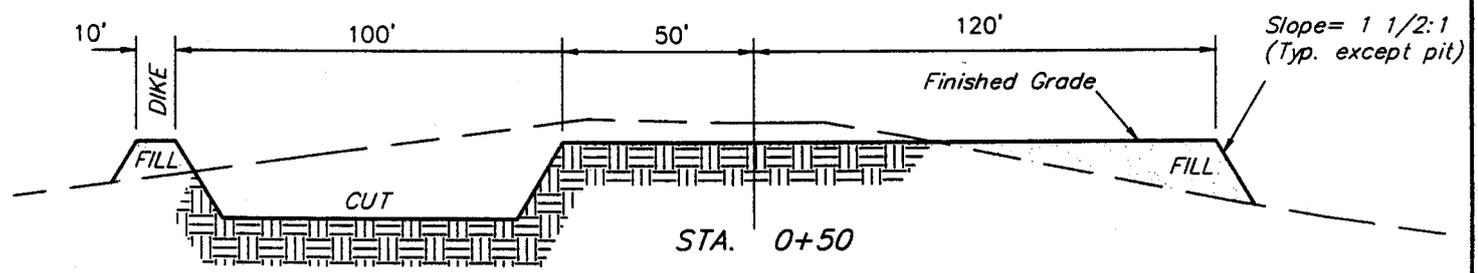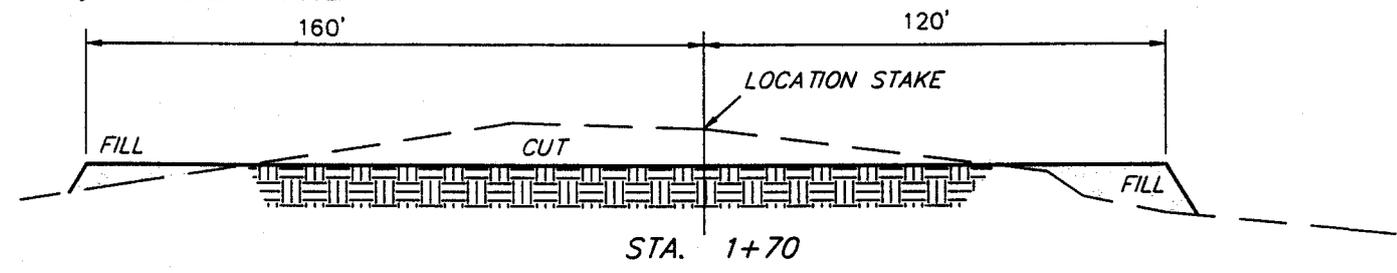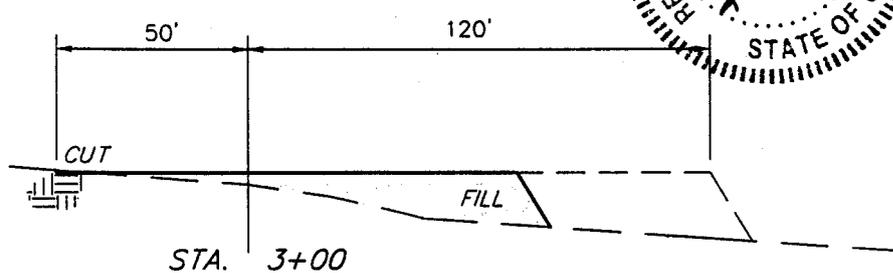


APPROXIMATE YARDAGES

CUT		
(6") Topsoil Stripping	=	1,270 Cu. Yds.
Remaining Location	=	4,960 Cu. Yds.
TOTAL CUT	=	6,230 CU.YDS.
FILL	=	3,260 CU.YDS.

EXCESS MATERIAL AFTER 5% COMPACTION	=	2,800 Cu. Yds.
Topsoil & Pit Backfill (1/2 Pit Vol.)	=	2,800 Cu. Yds.
EXCESS UNBALANCE (After Rehabilitation)	=	0 Cu. Yds.

UINTAH ENGINEERING & LAND SURVEYING
 85 So. 200 East • Vernal, Utah 84078 • (435) 789-1017

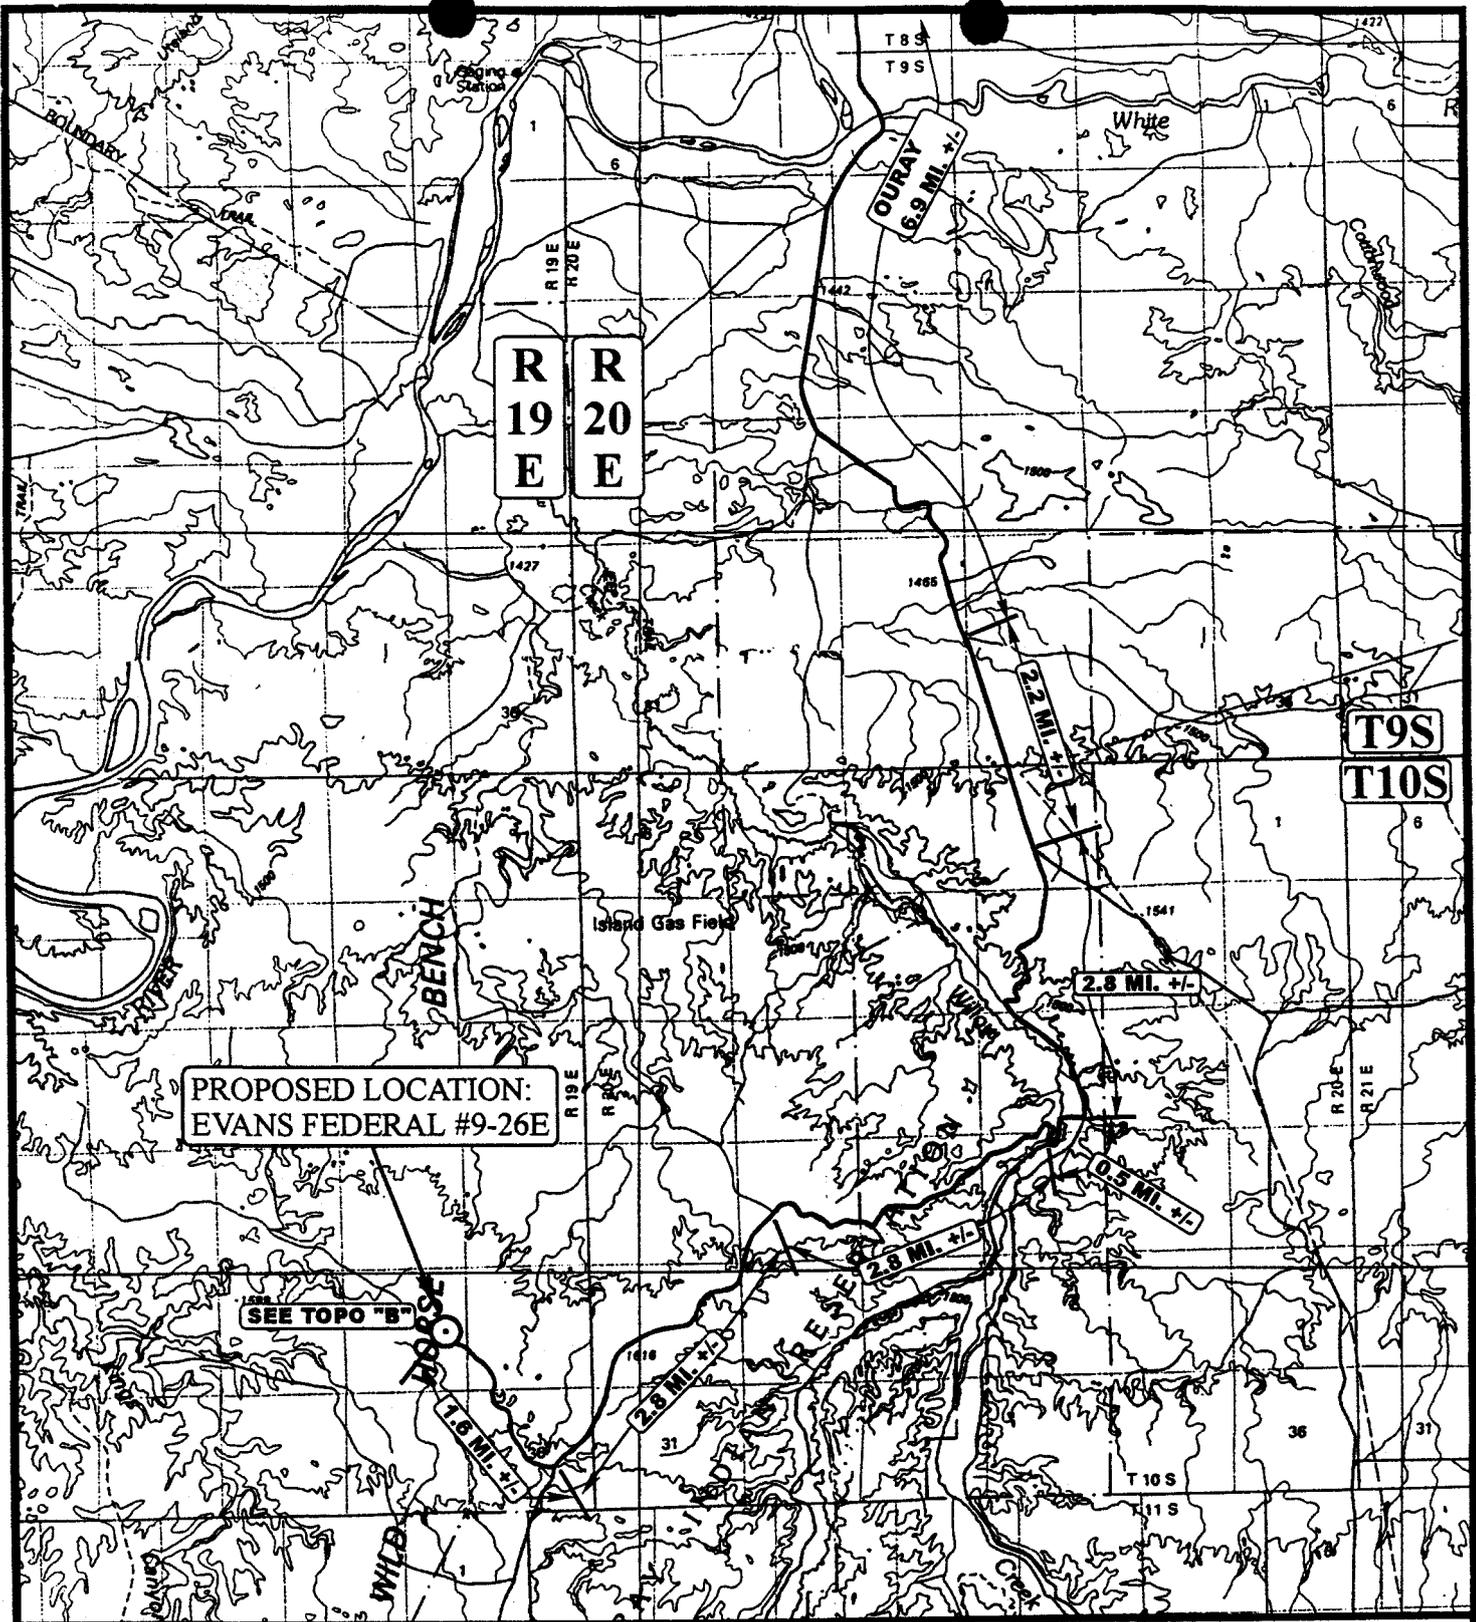

LEGEND:

○ PROPOSED LOCATION

CNG PRODUCING CO.

EVANS FEDERAL #9-26E
SECTION 26, T10S, R19E, S.L.B.&M.
2467' FSL 609' FEL



Uintah Engineering & Land Surveying
 85 South 200 East Vernal, Utah 84078
 (435) 789-1017 * FAX (435) 789-1813




TOPOGRAPHIC
MAP

2	16	00
MONTH	DAY	YEAR

SCALE: 1:100,000 DRAWN BY: J.L.G. REVISED: 00-00-00



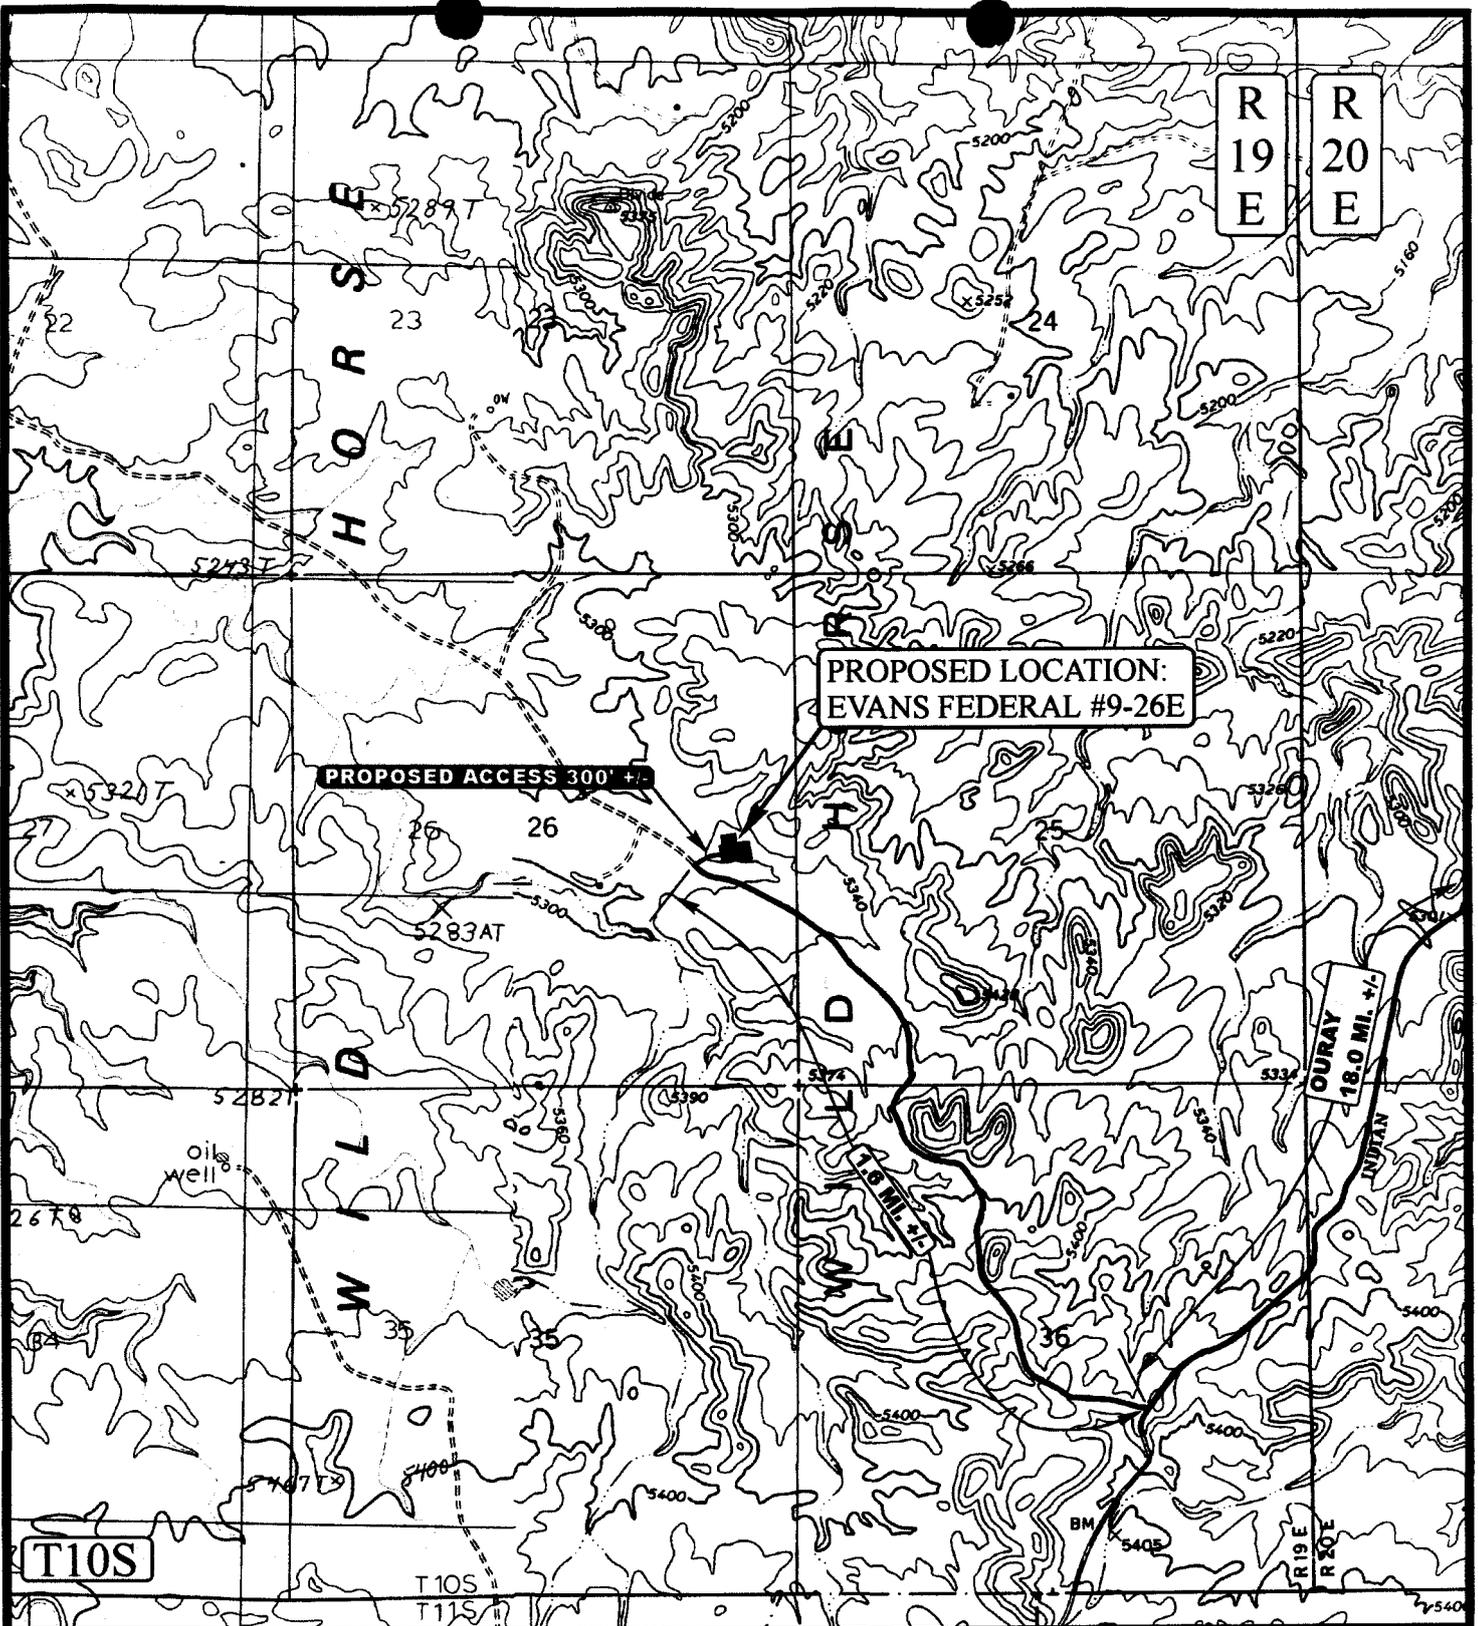

LEGEND:

- PROPOSED ACCESS ROAD
- EXISTING ROAD



CNG PRODUCING CO.

EVANS FEDERAL #9-26E
SECTION 26, T10S, R19E, S.L.B.&M.
2467' FSL 609' FEL




Uintah Engineering & Land Surveying
 85 South 200 East Vernal, Utah 84078
 (435) 789-1017 * FAX (435) 789-1813

TOPOGRAPHIC
MAP

2	16	00
MONTH	DAY	YEAR



SCALE: 1" = 2000' DRAWN BY: J.L.G. REVISED: 00-00-00

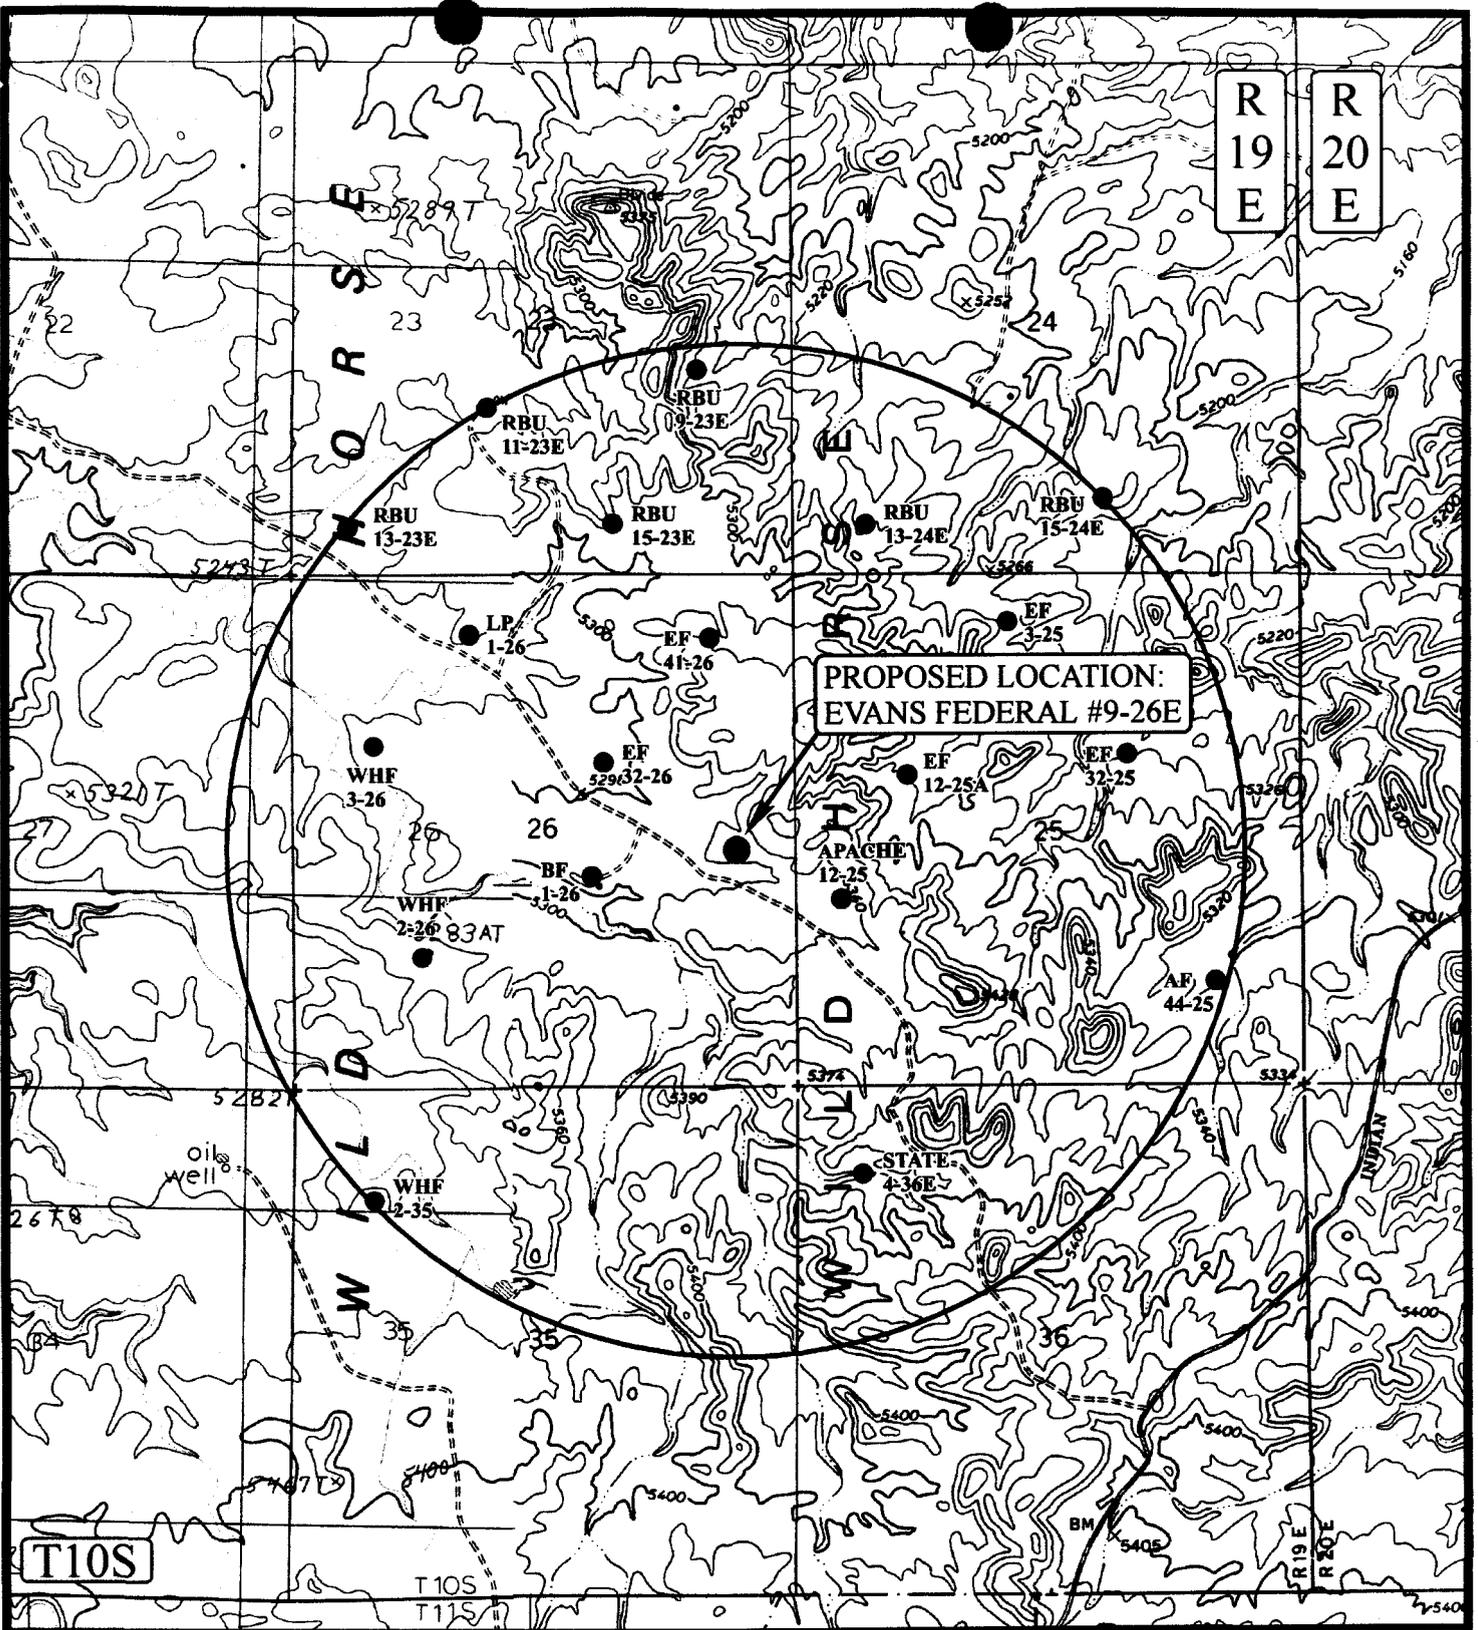

LEGEND:

- DISPOSAL WELLS
- PRODUCING WELLS
- SHUT IN WELLS
- WATER WELLS
- ABANDONED WELLS
- TEMPORARILY ABANDONED



CNG PRODUCING CO.

EVANS FEDERAL #9-26
SECTION 26, T10S, R19E, S.L.B.&M.
2467' FSL 609' FEL




Utah Engineering & Land Surveying
 85 South 200 East Vernal, Utah 84078
 (435) 789-1017 * FAX (435) 789-1813

TOPOGRAPHIC
MAP

2 16 00
 MONTH DAY YEAR

SCALE: 1" = 2000' DRAWN BY: J.L.G. REVISED: 00-00-00



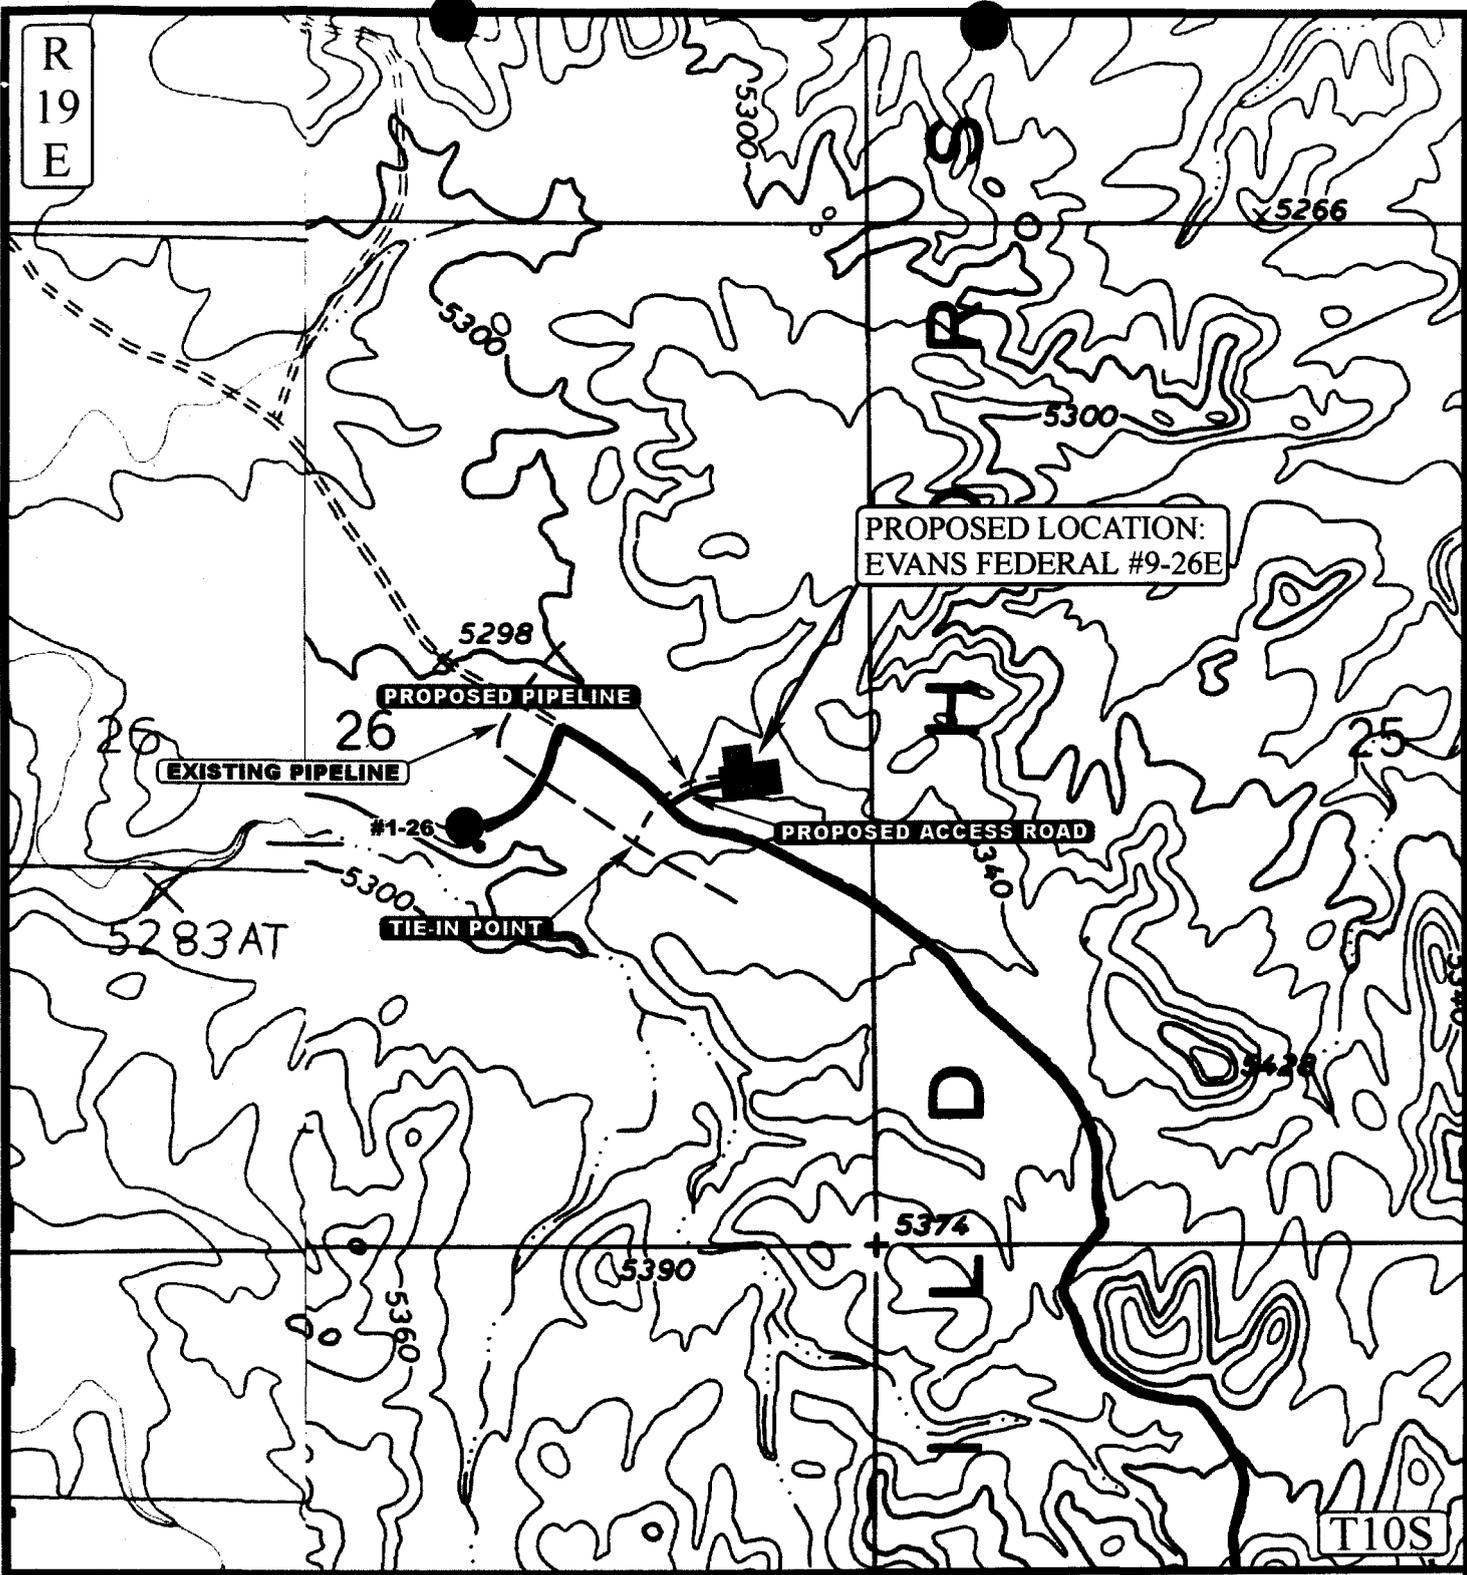

APPROXIMATE TOTAL PIPELINE DISTANCE = 600' +/-

LEGEND:

- EXISTING PIPELINE
- - - PROPOSED PIPELINE
- PROPOSED ACCESS



CNG PRODUCING CO.

EVANS FEDERAL #9-26E
SECTION 26, T10S, R19E, S.L.B.&M.
2467' FSL 609' FEL



Uintah Engineering & Land Surveying
85 South 200 East Vernal, Utah 84078
(435) 789-1017 * FAX (435) 789-1813

TOPOGRAPHIC	2	16	00
MAP	MONTH	DAY	YEAR
SCALE: 1" = 1000'	DRAWN BY: J.L.G.		REVISED: 00-00-00



CNG PRODUCING CO.
EVANS FEDERAL #9-26E
 LOCATED IN UINTAH COUNTY, UTAH
 SECTION 26, T10S, R19E, S.L.B.&M.

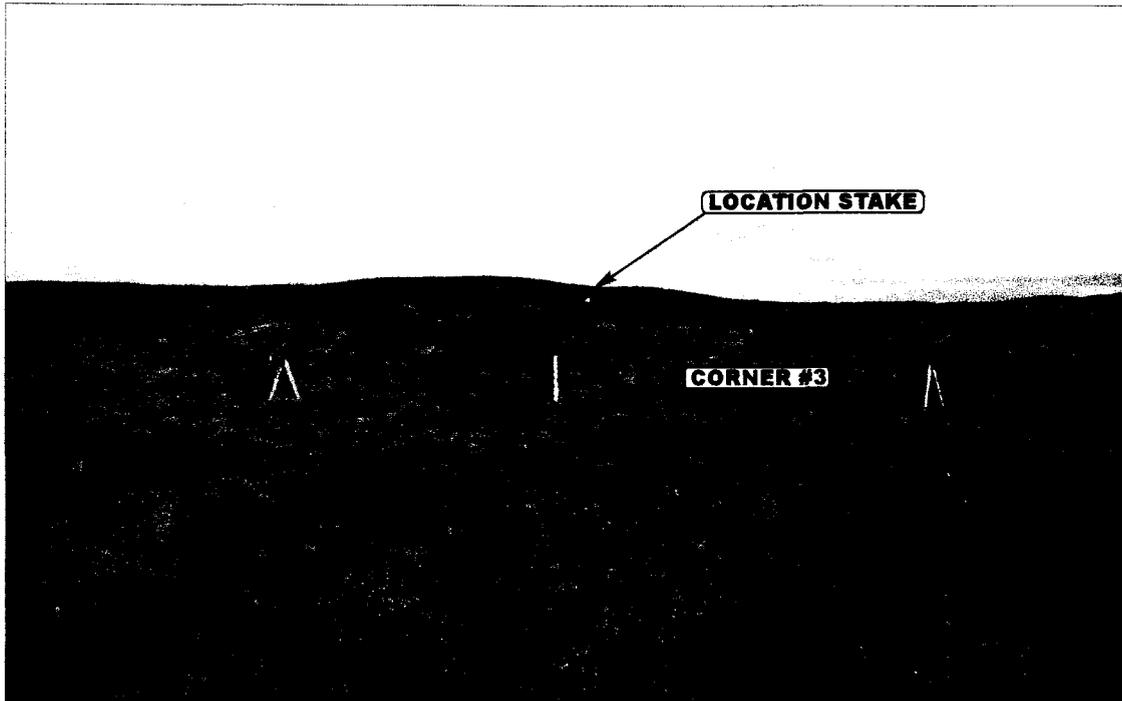


PHOTO: VIEW FROM CORNER #3 TO LOCATION STAKE

CAMERA ANGLE: EASTERLY



PHOTO: VIEW FROM BEGINNING OF PROPOSED ACCESS

CAMERA ANGLE: EASTERLY



- Since 1964 -

UELS Uintah Engineering & Land Surveying
 85 South 200 East Vernal, Utah 84078
 435-789-1017 uels@uelsinc.com


LOCATION PHOTOS	2	17	00	PHOTO
	MONTH	DAY	YEAR	
TAKEN BY: D.K.	DRAWN BY: J.L.G.	REVISED: 00-00-00		



LEGEND

- = Oil Line
- G = Gas Line
- W = Water Line
- R = Relief Line (Pressure)
- C = Condensate Line
- V = Vent Line
- D = Drain Line
- M = Gas Meter
- P = Pump
- BP = Back Pressure Valve
- SWS = Sealed When Shipping
- SUS = Sealed Unless Shipping
- T = Heat Traced Line
- H = Heater
- BL = Buried Line
- ⊗ = Valve
- ↗ = Check Valve
- SC = Sealed Closed Valve
- NC = Normally Closed
- BD = Blowdown Line

CONFIDENTIAL

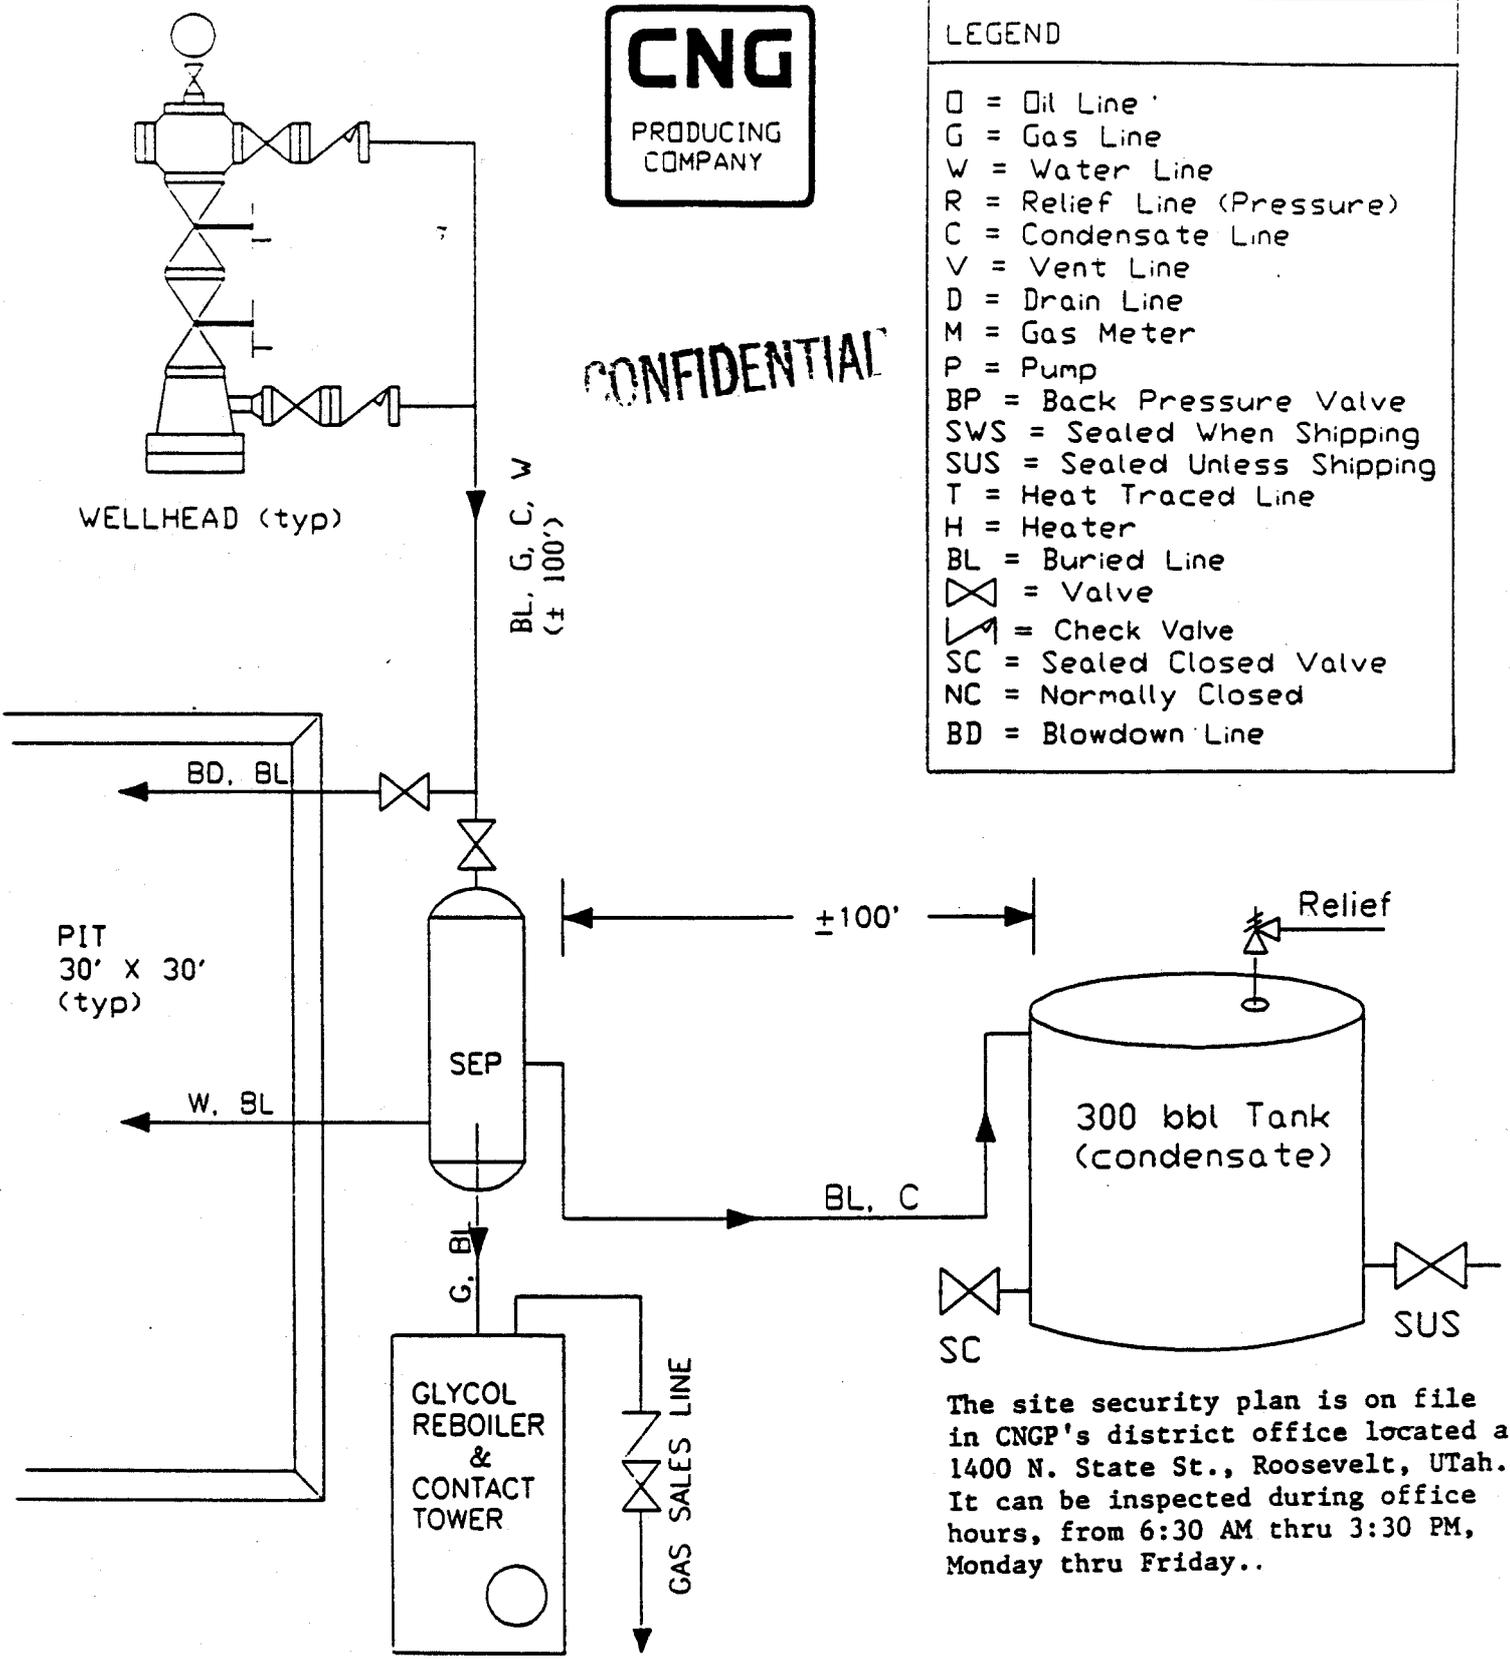

The site security plan is on file in CNGP's district office located at 1400 N. State St., Roosevelt, Utah. It can be inspected during office hours, from 6:30 AM thru 3:30 PM, Monday thru Friday..

CNG PRODUCING COMPANY

Well: EF #9-26E	RIVER BEND FIELD, UINTA COUNTY	not to scale
TYPICAL FLOW DIAGRAM		date: 3 /13/00

SDR, RBUA FLOW 1 SEP

**WORKSHEET
APPLICATION FOR PERMIT TO DRILL**

APD RECEIVED: 03/15/2000

API NO. ASSIGNED: 43-047-33509

WELL NAME: EVANS FED 9-26E
 OPERATOR: CNG PRODUCING (N0605)
 CONTACT: DAVID LINGER

PHONE NUMBER: 504-593-7260

PROPOSED LOCATION:
 NESE 26 100S 190E
 SURFACE: 2467 FSL 0609 FEL
 BOTTOM: 2467 FSL 0609 FEL
 UINTAH
 NATURAL BUTTES (630)

INSPECT LOCATN BY: / /		
Tech Review	Initials	Date
Engineering		
Geology		
Surface		

LEASE TYPE: 1-Federal
 LEASE NUMBER: U-3405
 SURFACE OWNER: 1-Federal


PROPOSED FORMATION: MVRD

RECEIVED AND/OR REVIEWED:
 Plat
 Bond: Fed[1] Ind[] Sta[] Fee[]
 (No. 5247050)
 Potash (Y/N)
 Oil Shale (Y/N) *190 - 5 (B)
 Water Permit
 (No. 43-9077)
 RDCC Review (Y/N)
 (Date: _____)
 Fee Surf Agreement (Y/N)

LOCATION AND SITING:
 ___ R649-2-3. Unit _____
 ___ R649-3-2. General
 Siting: _____
 R649-3-3. Exception
 ___ Drilling Unit
 Board Cause No: _____
 Eff Date: _____
 Siting: _____
 ___ R649-3-11. Directional Drill

COMMENTS: * C. A. Operator " Citation O.E.G. ". (Op. chg to CNG in progress per operator)


STIPULATIONS: ① FEDERAL APPROVAL

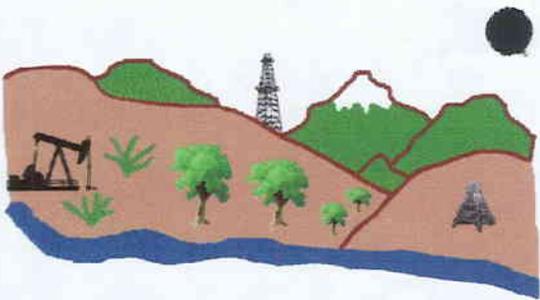

Utah Oil Gas and Mining

Serving the Industry, Protecting the Environment

OPERATOR: CNG PRODUCING COMPANY (N0605)
 FIELD: NATURAL BUTTES (630)
 SEC. 25 & 26, T 10 S, R 19 E
 COUNTY: UINTAH SPACING: STATE

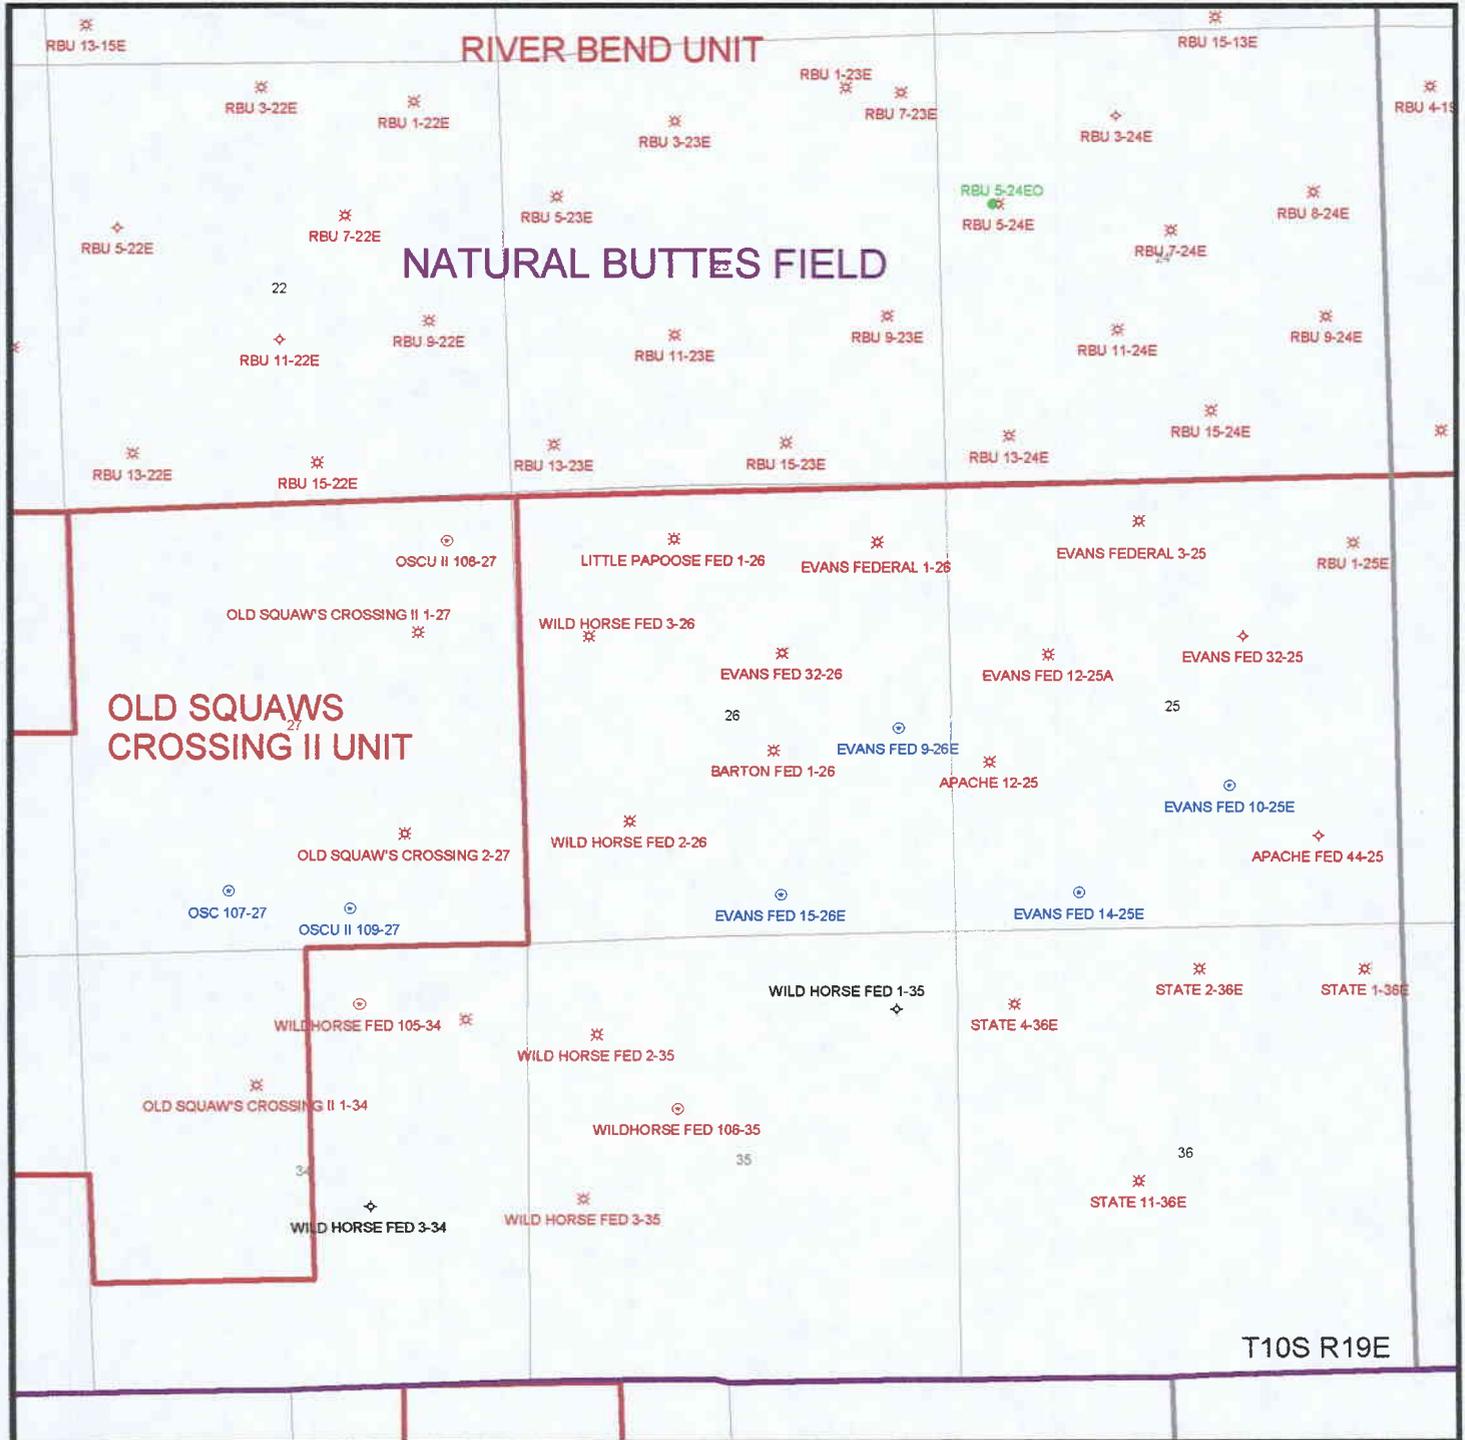

PREPARED
 DATE: 20-Mar-2000

**CNG Producing
Company**

A **CNG** COMPANY

CNG Tower
1450 Poydras Street
New Orleans, LA 70112-6000
(504) 593-7000

RECEIVED

March 21, 2000

MAR 24 2000

**DIVISION OF
OIL, GAS AND MINING**

Ms. Lisha Cordova
Utah Board of Oil Gas & Mining
1594 West North Temple
Suite 1210
Salt Lake City , UT 84114-5801

RE: Evans Federal #9-26E
Sec. 26-T10S-R19E
Uintah County, Utah

Dear Lisha:

CNG Producing Company would like to request a spacing exception for the above well due to topography. The well location is 2,467' FSL & 609' FEL of Section 26-T10S-R19E.

The well is located in Section 26-T10S-R19E. CNG Producing Company is the sole operator/owner within a 460' radius of this well and is 1,500' from the nearest well in this area.

If you have any questions or need any further information, please feel free to contact me at (504) 593-7260.

Sincerely,

CNG PRODUCING COMPANY

Susan H. Sachitana
Susan H. Sachitana
Regulatory Reports Administrator

cc: Nelda Decker
Well History



State of Utah
DEPARTMENT OF NATURAL RESOURCES
DIVISION OF OIL, GAS AND MINING

Michael O. Leavitt
Governor

Kathleen Clarke
Executive Director

Lowell P. Braxton
Division Director

1594 West North Temple, Suite 1210
PO Box 145801
Salt Lake City, Utah 84114-5801
801-538-5340
801-359-3940 (Fax)
801-538-7223 (TDD)

March 27, 2000

CNG Producing Company
CNG Tower
1450 Poydras Street
New Orleans, LA 70112-6000

Re: Evans Federal 9-26E Well, 2467' FSL, 609' FEL, NE SE, Sec. 26, T. 10S, R. 19E,
Uintah County, Utah

Gentlemen:

Pursuant to the provisions and requirements of Utah Code Ann. § 40-6-1 *et seq.*, Utah Administrative Code R649-3-1 *et seq.*, and the attached Conditions of Approval, approval to drill the referenced well is granted.

This approval shall expire one year from the above date unless substantial and continuous operation is underway, or a request for extension is made prior to the expiration date. The API identification number assigned to this well is 43-047-33509.

Sincerely,

A handwritten signature in black ink that reads "John R. Baza".

John R. Baza
Associate Director

er
Enclosures

cc: Uintah County Assessor
Bureau of Land Management, Vernal District Office

Operator: CNG Producing Company

Well Name & Number Evans Federal 9-26E

API Number: 43-047-33509

Lease: U-3405

Location: NE SE Sec. 26 T. 10S R. 19E

Conditions of Approval

1. General

Compliance with the requirements of Utah Admin. R. 649-1 *et seq.*, the Oil and Gas Conservation General Rules, and the applicable terms and provisions of the approved Application for permit to drill.

2. Notification Requirements

Notify the Division within 24 hours of spudding the well.

- Contact Carol Daniels at (801) 538-5284.

Notify the Division prior to commencing operations to plug and abandon the well.

- Contact Dan Jarvis at (801) 538-5338
- Contact Robert Krueger at (801) 538-5274.

3. Reporting Requirements

All required reports, forms and submittals will be promptly filed with the Division, including but not limited to the Entity Action Form (Form 6), Report of Water Encountered During Drilling (Form 7), Weekly Progress Reports for drilling and completion operations, and Sundry Notices and Reports on Wells requesting approval of change of plans or other operational actions.

4. State approval of this well does not supersede the required federal approval which must be obtained prior to drilling.

UNITED STATES
DEPARTMENT OF THE INTERIOR
BUREAU OF LAND MANAGEMENT

SUBMIT IN TRIPLICATE*
(Other instructions on
reverse side)

FORM APPROVED
OMB NO. 1004-0136
Expires: February 28, 1995

APPLICATION FOR PERMIT TO DRILL OR DEEPEN

1a. TYPE OF WORK
DRILL DEEPEN

b. TYPE OF WELL
OIL WELL GAS WELL OTHER
SINGLE ZONE MULTIPLE ZONE

2. NAME OF OPERATOR
CNG PRODUCING COMPANY

3. ADDRESS AND TELEPHONE NO.
CNG TOWER - 1450 POYDRAS STREET, NEW ORLEANS, LA 70112-6000

4. LOCATION OF WELL (Report location clearly and in accordance with any State requirements*.)
At surface 609' FEL & 2,467' FSL of Sec. 26-T10S-R19E
At proposed prod. zone

RECEIVED
MAR 15 2000

5. LEASE DESIGNATION AND SERIAL NO.
U-3405

6. IF INDIAN, ALLOTTEE OR TRIBE NAME

7. UNIT AGREEMENT NAME

8. FARM OR LEASE NAME WELL NO.
EVANS FEDERAL #9-26E

9. API WELL NO.

10. FIELD AND POOL, OR WILDCAT
NATURAL BUTTES 630

11. SEC. T., R., M., OR BLK. AND SURVEY OR AREA
26-T10S-R19E

12. COUNTY OR PARISH
UINTAH

13. STATE
UTAH

14. DISTANCE IN MILES AND DIRECTION FROM NEAREST TOWN OR POST OFFICE*
10 MILES SW OF OURAY

15. DISTANCE FROM PROPOSED* LOCATION TO NEAREST PROPERTY OR LEASE LINE, FT. (Also to nearest drlg. line, if any) 609'

16. NO. OF ACRES IN LEASE
640

17. NO. OF ACRES ASSIGNED TO THIS WELL
80 ACRES

18. DISTANCE FROM PROPOSED LOCATION* TO NEAREST WELL, DRILLING, COMPLETED, OR APPLIED FOR, ON THIS LEASE, FT 1,500'

19. PROPOSED DEPTH
8,450'

20. ROTARY OR CABLE TOOLS
ROTARY

21. ELEVATIONS (Show whether DF, RT, GR, etc.)
5,330'

22. APPROX. DATE WORK WILL START
APRIL 15, 2000

23. PROPOSED CASING AND CEMENTING PROGRAM

SIZE OF HOLE	GRADE, SIZE OF CASING	WEIGHT PER FOOT	SETTING DEPTH	QUANTITY OF CEMENT
17 1/2"	13 3/8"	54.5#	84'	
12 1/4"	8 5/8"	24#	3,000'	
7 7/8"	5 1/2"	17#	8,450'	

1. Drill a 17 1/2" hole to 84'. Run 13 3/8" 54.5 #/ft K-55 casing and cement to surface.
2. Drill a 12 1/4" hole with an air rig to 3,000', run 8 5/8", K-55 casing and cement to surface.
3. Nipple up and pressure test BOP stack prior to drilling out below surface pipe.
4. Operate pipe rams daily and blind rams as possible.
5. Drill a 7 7/8" hole to 8,450' with a KCL water mud system. Coring is possible. DST's will be run as needed to evaluate unexpected shows.
6. Run logs, set 5 1/2" 17# N-80 casing as dictated by drilling shows, tests, and logs. Casing program may be modified to provide added burst strength if needed for frac program.
7. Primary zones of interests are the Wasatch, Chapita Wells and Uteland Buttes.
8. All zones indicating potential for economically recoverable reserves will be tested in a normal, prudent manner.
9. In the event circulation is lost, air or air assisted mud will be utilized.

CONFIDENTIAL

RECEIVED
MAY 30 2000
DIVISION OF
OIL, GAS AND MINING

FORMATION TOPS	DEPTHS
Wasatch Tongue	3,994'
Green River Tongue	4,345'
Wasatch	4,500'
Chapita Wells	5,238'
Uteland Buttes	6,188'
Mesaverde	7,433'

IN ABOVE SPACE DESCRIBE PROPOSED PROGRAM: If proposal is to deepen, give data on present productive zone and proposed new productive zone. If proposal is to drill or deepen directionally, give pertinent data on subsurface locations and measured and true vertical depths. Give blowout preventer program, if any.

SIGNED David Linger/shw TITLE Onshore Drilling Manager DATE March 13, 2000
David Linger

(This space for Federal or State office use)

NOTICE OF APPROVAL

PERMIT NO. _____ OVAL DATE _____
Application approval does not warrant or certify that the applicant holds legal or equitable title to those rights in the subject lease which would entitle the applicant to conduct operations thereon.

CONDITIONS OF APPROVAL, IF ANY:

APPROVED BY [Signature] TITLE Assistant Field Manager DATE 5-18-00
[Signature] TITLE Mineral Resources

Title 18 U.S.C. Section 1001, makes it a crime for any person knowingly and willfully to make to any department or agency of the United States any false, fictitious or fraudulent statements or representations as to any matter within its jurisdiction.

CONDITIONS OF APPROVAL ATTACHED

CONDITIONS OF APPROVAL
APPLICATION FOR PERMIT TO DRILL

Company/Operator: CNG Producing Company

Well Name & Number: Evans Federal 9-26E

API Number: 43-047-33509

Lease Number: U - 3405

Location: NESE Sec. 26 T. 10S R. 19E

Agreement: CR - 200

For more specific details on notification requirements, please check the Conditions of Approval for Notice to Drill and Surface Use Program.

RECEIVED

MAY 30 2000

**DIVISION OF
OIL, GAS AND MINING**

CONDITIONS OF APPROVAL FOR NOTICE TO DRILL

Approval of this application does not warrant or certify that the applicant holds legal or equitable title to those rights in the subject lease which would entitle the applicant to conduct operations thereon.

The operator is fully responsible for the actions of his All lease and/or unit operations will be conducted in such a manner that full compliance is made with applicable laws, regulations (43 CFR 3100), Onshore Oil and Gas Orders, and the approved plan of operations. subcontractors. A copy of these conditions will be furnished the field representative to insure compliance.

Be aware fire restrictions may be in effect when location is being constructed and/or when well is being drilled. Contact the appropriate Surface Management Agency for information.

A. DRILLING PROGRAM

1. Estimated Depth at Which Oil, Gas, Water, or Other Mineral Bearing Zones are Expected to be Encountered

Report ALL water shows and water-bearing sands to Tim Ingwell of this office **prior to setting the next casing string or requesting plugging orders**. Faxed copies of State of Utah form OGC-8-X are acceptable. If noticeable water flows are detected, submit samples to this office along with any water analyses conducted.

All usable water and prospectively valuable minerals (as described by BLM at onsite) encountered during drilling, will be recorded by depth and adequately protected.

2. Pressure Control Equipment

The BOP and related equipment shall meet the minimum requirements of Onshore Oil and Gas Order No. 2 for equipment and testing requirements, procedures, etc., for a **3M** system and individual components shall be operable as designed. Chart recorders shall be used for all pressure tests.

Test charts, with individual test results identified, shall be maintained on location while drilling and shall be made available to a BLM representative upon request.

If an air compressor is on location and is being utilized to provide air for the drilling medium while drilling, the special drilling requirements in Onshore Oil and Gas Order No. 2, regarding air or gas drilling shall be adhered to. If a mist system is being utilized then the requirement for a deduster shall be waived.

3. Casing Program and Auxiliary Equipment

Surface casing shall have centralizers on the bottom three joints, with a minimum of one centralizer per joint.

RECEIVED

MAY 30 2000

**DIVISION OF
OIL, GAS AND MINING**

In addition, to the cementing proposal for the surface casing, a minimum of 200 ft. of Class G neat cement shall be placed from 200 ft. to surface in the 8 5/8" X 13 3/8" -12 1/4" annulus.

As a minimum, the usable water and oil shale resources shall be isolated and/or protected by having a cement top for the production casing at least 200 ft. above the surface casing shoe at 3,000 ft. If gilsonite is encountered while drilling, it shall be isolated and/or protected via the cementing program.

4. Mud Program and Circulating Medium

Hazardous substances specifically listed by the EPA as a hazardous waste or demonstrating a characteristic of a hazardous waste will not be used in drilling, testing, or completion operations.

No chromate additives will be used in the mud system on Federal and Indian lands without prior BLM approval to ensure adequate protection of fresh water aquifers.

5. Coring, Logging and Testing Program

Daily drilling and completion progress reports shall be submitted to this office on a weekly basis.

All Drill Stem tests (DST) shall be accomplished during daylight hours, unless specific approval to start during other hours is obtained from the AO. However, DSTs may be allowed to continue at night if the test was initiated during daylight hours and the rate of flow is stabilized and if adequate lighting is available (i.e., lighting which is adequate for visibility and vapor proof for safe operations). Packers can be released, but tripping should not begin before daylight unless prior approval is obtained from the AO.

A cement bond log (CBL) will be run from the production casing shoe to the top of cement and shall be utilized to determine the bond quality for the production casing. Submit a field copy of the CBL to this office.

Whether the well is completed as a dry hole or as a producer, "Well Completion and Recompletion Report and Log" (Form 3160-4) will be submitted not later than 30 days after completion of the well or after completion of operations being performed, in accordance with 43 CFR 3164. One copy of all logs, core descriptions, core analyses, well-test data, geologic summaries, sample description, and all other surveys or data obtained and compiled during the drilling, workover, and/or completion operations, will be filed with Form 3160-4. Samples (cuttings, fluids, and/or gases) will be submitted when requested by the AO.

RECEIVED

MAY 30 2000

**DIVISION OF
OIL, GAS AND MINING**

6. Notifications of Operations

No location will be constructed or moved, no well will be plugged, and no drilling or workover equipment will be removed from a well to be placed in a suspended status without prior approval of the AO. If operations are to be suspended, prior approval of the AO will be obtained and notification given before resumption of operations.

Operator shall report production data to MMS pursuant to 30 CFR 216.5 using form MMS/3160.

Immediate Report: Spills, blowouts, fires, leaks, accidents, or any other unusual occurrences shall be promptly reported in accordance with the requirements of NTL-3A or its revision.

If a replacement rig is contemplated for completion operations, a "Sundry Notice" (Form 3160-5) to that effect will be filed, for prior approval of the AO, and all conditions of this approved plan are applicable during all operations conducted with the replacement rig.

The date on which production is commenced or resumed will be construed for oil wells as the date on which liquid hydrocarbons are first sold or shipped from a temporary storage facility, such as a test tank, and for which a run ticket is required to be generated or, the date on which liquid hydrocarbons are first produced into a permanent storage facility, whichever first occurs; and, for gas wells as the date on which associated liquid hydrocarbons are first sold or shipped from a temporary storage facility, such as a test tank, and for which a run ticket is required to be generated or, the date on which gas is first measured through permanent metering facilities, whichever first occurs.

Should the well be successfully completed for production, the AO will be notified when the well is placed in a producing status. Such notification will be sent by telegram or other written communication, not later than five (5) days following the date on which the well is placed on production.

Gas produced from this well may not be vented or flared beyond an initial authorized test period of 30 days or 50 MMCF following its completion, whichever occurs first, without the prior written approval of the Authorized Officer. Should gas be vented or flared without approval beyond the authorized test period, the operator may be directed to shut-in the well until the gas can be captured or approval to continue venting or flaring as uneconomic is granted and the operator shall be required to compensate the lessor for that portion of the gas vented or flared without approval which is determined to have been avoidably lost.

A schematic facilities diagram as required by 43 CFR 3162.7-5(d) shall be submitted to the appropriate Field Office within 60 days of installation or first production, whichever occurs first. All site security regulations as specified in Onshore Oil & Gas Order No. 3 shall be adhered to. All product lines entering and leaving hydrocarbon storage tanks will be effectively sealed in accordance with 43 CFR 3162.7-5 (1).

RECEIVED

MAY 30 2000

**DIVISION OF
OIL, GAS AND MINING**

No well abandonment operations will be commenced without the prior approval of the AO. In the case of newly drilled dry holes or failures, and in emergency situations, oral approval will be obtained from the AO. A "Subsequent Report of Abandonment" Form 3160-5, will be filed with the AO within thirty (30) days following completion of the well for abandonment. This report will indicate where plugs were placed and the current status of surface restoration. Final abandonment will not be approved until the surface reclamation work required by the approved APD or approved abandonment notice has been completed to the satisfaction of the AO or his representative, or the appropriate Surface Managing Agency.

7. Other Information

All loading lines will be placed inside the berm surrounding the tank battery.

All off-lease storage, off-lease measurement, or commingling onlease or off-lease will have prior written approval from the AO.

The oil and gas measurement facilities will be installed on the well location. The oil and gas meters will be calibrated in place prior to any deliveries. Tests for meter accuracy will be conducted on initial meter installations and at least quarterly thereafter. The AO will be provided with a date and time for the initial meter calibration and all future meter proving schedules. A copy of the meter calibration reports will be submitted to the Vernal District Office. All meter measurement facilities will conform with Onshore Oil & Gas Order No. 4 for liquid hydrocarbons and Onshore Oil & Gas Order No. 5 for natural gas measurement.

The use of materials under BLM jurisdiction will conform to 43 CFR 3610.2-3.

There will be no deviation from the proposed drilling and/or workover program without prior approval from the AO. Safe drilling and operating practices must be observed. All wells, whether drilling, producing, suspended, or abandoned will be identified in accordance with 43 CFR 3162.

"Sundry Notice and Report on Wells" (Form 3160-5) will be filed for approval for all changes of plans and other operations in accordance with 43 CFR 3162.3-2.

Section 102(b)(3) of the Federal Oil and Gas Royalty Management Act of 1982, as implemented by the applicable provisions of the operating regulations at Title 43 CFR 3162.4-1(c), requires that "not later than the 5th business day after any well begins production on which royalty is due anywhere on a lease site or allocated to a lease site, or resumes production in the case of a well which has been off production for more than 90 days, the operator shall notify the authorized officer by letter or sundry notice, Form 3160-5, or orally to be followed by a letter or sundry notice, of the date on which such production has begun or resumed."

RECEIVED

MAY 30 2000

**DIVISION OF
OIL, GAS AND MINING**

If you fail to comply with this requirement in the manner and time allowed, you shall be liable for a civil penalty of up to \$10,000 per violation for each day such violation continues, not to exceed a maximum of 20 days. See Section 109(c)(3) of the Federal Oil and Gas Royalty Management Act of 1982 and the implementing regulations at Title 43 CFR 3162.4-1(b)(5)(ii).

APD approval is valid for a period of one (1) year from the signature date. An extension period may be granted, if requested, prior to the expiration of the original approval period.

In the event after-hours approvals are necessary, please contact one of the following individuals:

Ed Forsman (435) 789-7077
Petroleum Engineer

Jerry Kenczka (435) 781-1190
Petroleum Engineer

BLM FAX Machine (435) 781-4410

RECEIVED

MAY 30 2000

**DIVISION OF
OIL, GAS AND MINING**

EPA'S LIST OF NONEXEMPT EXPLORATION AND PRODUCTION WASTES

While the following wastes are nonexempt, they are not necessarily hazardous.

Unused fracturing fluids or acids

Gas plant cooling tower cleaning wastes

Painting wastes

Oil and gas service company wastes, such as empty drums, drum rinsate, vacuum truck rinsate, sandblast media, painting wastes, spent solvents, spilled chemicals, and waste acids

Vacuum truck and drum rinsate from trucks and drums, transporting or containing nonexempt waste

Refinery wastes

Liquid and solid wastes generated by crude oil and tank bottom reclaimers

Used equipment lubrication oils

Waste compressor oil, filters, and blowdown

Used hydraulic fluids

Waste solvents

Waste in transportation pipeline-related pits

Caustic or acid cleaners

Boiler cleaning wastes

Boiler refractory bricks

Incinerator ash

Laboratory wastes

Sanitary wastes

Pesticide wastes

Radioactive tracer wastes

Drums, insulation and miscellaneous solids.

RECEIVED

MAY 30 2000

**DIVISION OF
OIL, GAS AND MINING**

SURFACE CONDITIONS OF APPROVAL

Blading is only authorized for the construction of new access roads and maintenance of existing roads. If any additional blading is needed then CNG Producing Company/ Dominion is required to consult with BLM for authorization and receive permission before blading.

When snow is removed from the road during the winter months, the snow should be pushed outside of the burrow ditches and the turn outs should be kept clear so that when the snow melts the water will be channeled away from the road.

The reserve pit will be lined with a liner of 12 mil thickness to conserve water and prevent seepage into the sandy soils in this area. A flare pit for drilling will be built near the reserve pit. The flare line shall be at least 100 feet in length. Both pits will be located as shown in the APD on the layout diagram.

CNG Producing Company will control noxious weeds along the right-of-way for roads, pipelines, well sites or other applicable facilities. A list of noxious weeds may be obtained from the BLM, or the appropriate County Extension Office. On BLM administered land it is required that a Pesticide Use Proposal shall be submitted, and given approval, prior to the application of herbicides or other pesticides or possible hazardous chemicals.

Place topsoil materials at the Northeast side of the location near stake 6 and on the Southwest side of the pad near stake 3. Topsoil from the Reserve pit will be near stake 4 of the pad as indicated in the layout diagram. Windrow the stockpiles where appropriate. Seed windrowed piles with the seed mixture listed below, immediately after windrowing, and work seed into the piles with caterpillar tractor and/ or suitable equipment.

Stockpile enough topsoil near the reserve pit so that when the reserve pit is reclaimed, it can be respread over the pit location. Spread the topsoil over the reserve pit with the seed mix listed below, and work seed into the ground with caterpillar tractor. If the reserve pit is in a cut area, then the pit should be filled in and recontoured to blend with the original contours prior to reseeding.

Fourwing Saltbush	Atriplex canescens	4 lbs/acre
Shadscale	Atriplex confertifolia	3 lbs/acre
Nuttalls Saltbush	Atriplex cuneata v. nuttallii	3 lbs/acre
Western Wheatgrass	Agropyron smithii	2 lbs/acre

All poundages are in pure live seed. This seed mixture should also be used for final abandonment.

RECEIVED

MAY 30 2000

**DIVISION OF
OIL, GAS AND MINING**

UNITED STATES
DEPARTMENT OF THE INTERIOR
BUREAU OF LAND MANAGEMENT

FORM APPROVED
OMB No. 1004-0135
EXPIRES: July 31, 1996

SUNDRY NOTICES AND REPORTS ON WELLS
Do not use this form for proposals to drill or to deepen or re-enter an
abandoned well. Use form 3160-3 (APD) for such proposals.

SUBMIT IN TRIPLICATE - Other instruction on reverse side

5. Lease Serial No.
U-3405

6. If Indian, Allottee or Tribe Name

7. If Unit or CAV Agreement, Name and/or No.

8. Well Name and No.
EVANS FEDERAL #9-26E

9. API Well No.
43-047-33509

10. Field and Pool, or Exploratory Area
NATURAL BUTTES

11. County or Parish, State
UINTAH, UTAH

1. Type of Well
 Oil Well Gas Well Other

2. Name of Operator
CNG PRODUCING COMPANY

3a. Address
1450 POYDRAS ST, NEW ORLEANS, LA 70112-6000

3b. Phone No. (include area code)
(504) 593-7000

4. Location of Well (Footage, Sec., T., R., M., or Survey Description)
609' FEL & 2,467' FSL of Sec. 26-T10S-R19E

CONFIDENTIAL

12. CHECK APPROPRIATE BOX(ES) TO INDICATE NATURE OF NOTICE, REPORT, OR OTHER DATA

TYPE OF SUBMISSION

TYPE OF ACTION

- Notice of Intent
- Subsequent Report
- Final Abandonment Notice

- Acidize
- Deepen
- Production (Start/Resume)
- Water Shut-Off
- Alter Casing
- Fracture Treat
- Reclamation
- Well Integrity
- Casing Repair
- New Construction
- Recomplete
- Other SPUD NOTICE
- Change Plans
- Plug and Abandonment
- Temporarily Abandon
- Convert to Injection
- Plug Back
- Water Disposal

13 Describe Proposed or Completed Operations (Clearly state all pertinent details, including estimated starting date of any proposed work and approximate duration thereof. If the proposal is to deepen directionally or recompleat horizontally, give subsurface locations and measured and true vertical depths of all pertinent mar and zones. Attach the Bond under which the work will be performed or provide the Bond No. on file with BLM/BIA. Required subsequent reports shall be filed wi 30 days following completion of the involved operations. If the operation results in a multiple completion or recompleat in a new interval, a Form 3160-4 shall be once testing has been completed. Final Abandonment Notices shall be filed only after all requirements, including reclamation have been completed, and the ope has determined that the site is ready for final inspection.)

Evans Federal #9-26E was spud on 5/25/2000.

Drill rathole with air hammer from 0' - 48'. Trip out of hole. Ran 2 jts of 13 3/8" conductor casing and set at 90'.

RECEIVED

JUN 05 2000

**DIVISION OF
OIL, GAS AND MINING**

14. I hereby certify that the forgoing is true and correct Name (Printed/Typed) SUSAN H. SACHITANA	Title REGULATORY REPORTS ADMINISTRATOR
Signature <i>Susan H. Sachitana</i>	Date 20000601

THIS SPACE FOR FEDERAL OR STATE OFFICE USE

Approved by	Title	Date
-------------	-------	------

Conditions of approval, if any, are attached. Approval of this notice does not warrant certify that the applicant holds legal or equitable title to those rights in the subject lease which would entitle the applicant to conduct operations thereon.

Title 18 U.S.C. Section 1001, makes it a crime for any person knowingly and willfully to make to any department or agency of the United States any false, fictitious or fraudulent statements or representations as to any matter within its jurisdiction.

OPERATOR CNG PRODUCING COMPANY OPERATOR ACCT. NO. N0605
 ADDRESS CNG TOWER - 1450 POYDRAS STREET
NEW ORLEANS, LA 70112-6000

ENTITY ACTION FORM - FORM 6

ACTION CODE	CURRENT ENTITY NO.	NEW ENTITY NO.	API NUMBER	WELL NAME	WELL LOCATION					SPUD DATE	EFFECTIVE DATE
					QQ	SC	TP	RG	COUNTY		
# H	07000 99999	12749	43-047-33509	EVANS FEDERAL #9-26E	NE SE	26	10S	19 E	UINTAH	05/25/2000	
WELL 1 COMMENTS: Part of Communitization Agreement #CR-200. <i>000605 entity added</i> CONFIDENTIAL											
WELL 2 COMMENTS:											
WELL 3 COMMENTS:											
WELL 4 COMMENTS:											
WELL 5 COMMENTS:											

- ACTION CODES (See instruction on back of form)
- A - establish new entity for new well (single well only)
 - B - Add new well to existing entity (group or unit well)
 - C - Re-assign well from one existing entity to another existing entity
 - D - Re-assign well from one existing entity to a new entity
 - E - Other (explain in comments section)

NOTE: Use COMMENT section to explain why each Action Code was selected.

(3/89)

Susan H. Sachitana
 Signature Susan H. Sachitana
 Regulatory Reports Administrator 06/01/00
 Title Date
 Phone No. (504) 593-7260

RECEIVED

JUN 05 2000

DIVISION OF
OIL, GAS AND MINING

UNITED STATES
DEPARTMENT OF THE INTERIOR
BUREAU OF LAND MANAGEMENT

FORM APPROVED
OMB No. 1004-0135
EXPIRES: July 31, 1996

SUNDRY NOTICES AND REPORTS ON WELLS

Do not use this form for proposals to drill or to deepen or re-enter an abandoned well. Use form 3160-3 (APD) for such proposals.

SUBMIT IN TRIPLICATE - Other instruction on reverse side

CONFIDENTIAL

1. Type of Well <input type="checkbox"/> Oil Well <input checked="" type="checkbox"/> Gas Well <input type="checkbox"/> Other		5. Lease Serial No. U-3405
2. Name of Operator CNG PRODUCING COMPANY		6. If Indian, Allottee or Tribe Name
3a. Address 1450 POYDRAS ST, NEW ORLEANS, LA 70112-6000	3b. Phone No. (include area code) (504) 593-7000	7. If Unit or CA/ Agreement, Name and/or No.
4. Location of Well (Footage, Sec., T., R., M., or Survey Description) 609' FEL & 2,467' FSL of Sec. 26-T10S-R19E		8. Well Name and No. EVANS FEDERAL #9-26E
		9. API Well No. 43-047-33509
		10. Field and Pool, or Exploratory Area NATURAL BUTTES
		11. County or Parish, State UINTAH, UTAH

12. CHECK APPROPRIATE BOX(ES) TO INDICATE NATURE OF NOTICE, REPORT, OR OTHER DATA

TYPE OF SUBMISSION	TYPE OF ACTION
<input type="checkbox"/> Notice of Intent	<input type="checkbox"/> Acidize <input type="checkbox"/> Deepen <input type="checkbox"/> Production (Start/Resume) <input type="checkbox"/> Water Shut-Off
<input checked="" type="checkbox"/> Subsequent Report	<input type="checkbox"/> Alter Casing <input type="checkbox"/> Fracture Treat <input type="checkbox"/> Reclamation <input type="checkbox"/> Well Integrity
<input type="checkbox"/> Final Abandonment Notice	<input type="checkbox"/> Casing Repair <input type="checkbox"/> New Construction <input type="checkbox"/> Recomplete <input checked="" type="checkbox"/> Other <u>SUMMARY OF OPERATIONS</u>
	<input type="checkbox"/> Change Plans <input type="checkbox"/> Plug and Abandonment <input type="checkbox"/> Temporarily Abandon
	<input type="checkbox"/> Convert to Injection <input type="checkbox"/> Plug Back <input type="checkbox"/> Water Disposal

13 Describe Proposed or Completed Operations (Clearly state all pertinent details, including estimated starting date of any proposed work and approximate duration thereof. If the proposal is to deepen directionally or recomplate horizontally, give subsurface locations and measured and true vertical depths of all pertinent mar and zones. Attach the Bond under which the work will be performed or provide the Bond No. on file with BLM/BIA. Required subsequent reports shall be filed wi 30 days following completion of the involved operations. If the operation results in a multiple completion or recompletion in a new interval, a Form 3160-4 shall be once testing has been completed. Final Abandonment Notices shall be filed only after all requirements, including reclamation have been completed, and the ope has determined that the site is ready for final inspection.)

SUMMARY OF OPERATIONS (MAY 25, 2000 - JUNE 2, 2000)

Drill rathole with air hammer from 0' - 48'. Trip out of hole. Ran 2 jts of 13 3/8" conductor casing and set at 90'. Pick up hammer and bit and trip in hole. Drill ahead to 524'. Survey at 500' - 3/4°. Changed over to drilling fluid. Load hole with fluid and circulate. Trip out of hole. Trip in hole with mud motor and drill to 735'. Drilling ahead to 2,093'. Lost returns, pumping pill to regain circulation. Hook up air to aerated fluid, regained circulation with air but could not drill with motor. Trip out of hole and lay down mud motor. Trip in hole with bit to resume drilling with aerated fluid. Break circulation with air and fluid. Drill to 2,290'. Circulate. Short trip 15 stands drill pipe. Circulate with fluid. 30% returns of fluid after LCM sweep. Circulate and condition hole to run casing. Trip out of hole and lay down 8" drill collars. Ran 71 jts 8 5/8" 32# J-55 casing and set at 2,960' with 675 sks cement (Lead: 450 sks Premium Lite II and Tail: 225 sks Class "G"). Wait on cement. Nipple up BOP stack. Testing BOP, pipe rams and all manifold valves to 3000 PSI. Tested OK. Blind rams leaked. Repair blind rams. Had no returns 120 bbls into displacement. Returns started to come on about 20% when bumping plug. Ran 200' 1" pipe and pumped 30 sks cement - waited 2 hrs and pumped 135 sks to fill and hold. Testing blind rams to 300 PSI. Tested annular and casing to 1500 PSI - all OK. Pick up mud motor and trip in hole. Drill float collar, cement and guide shoe from 2,912' - 2,962'. Drill to 2,994'. Survey at 2,990' - 2". Drill 2,994' - 3,056'. Repair drawworks. Drill 3,056' - 4,744'. Circulate and pump sweep for bit trip. Trip out of hole and lay down mud motor and change bits. TD at 4,744'. Mud wt. 8.6 PPG.

14. I hereby certify that the forgoing is true and correct Name (Printed/Typed) SUSAN H. SACHITANA	Title REGULATORY REPORTS ADMINISTRATOR
Signature <i>Susan H. Sachitana</i>	Date 20000602

THIS SPACE FOR FEDERAL OR STATE OFFICE USE

Approved by	Title	Date

Conditions of approval, if any, are attached. Approval of this notice does not warrant certify that the applicant holds legal or equitable title to those rights in the subject lease which would entitle the applicant to conduct operations thereon.

Title 18 U.S.C. Section 1001, makes it a crime for any person knowingly and willfully to make to any department or agency of the United States any false, fictitious or fraudulent statements or representations as to any matter within its jurisdiction.

RECEIVED

JUN 07 2000

DIVISION OF
OIL, GAS AND MINING

UNITED STATES
DEPARTMENT OF THE INTERIOR
BUREAU OF LAND MANAGEMENT

FORM APPROVED
OMB No. 1004-0135
EXPIRES: July 31, 1996

SUNDRY NOTICES AND REPORTS ON WELLS

Do not use this form for proposals to drill or to deepen or re-enter an abandoned well. Use form 3160-3 (APD) for such proposals.

SUBMIT IN TRIPLICATE - Other instruction on reverse side

1. Type of Well <input type="checkbox"/> Oil Well <input checked="" type="checkbox"/> Gas Well <input type="checkbox"/> Other		CONFIDENTIAL	5. Lease Serial No. U-3405
2. Name of Operator CNG PRODUCING COMPANY			6. If Indian, Allottee or Tribe Name
3a. Address 1450 POYDRAS ST, NEW ORLEANS, LA 70112-6000	3b. Phone No. (include area code) (504) 593-7000	7. If Unit or CA/ Agreement, Name and/or No.	
4. Location of Well (Footage, Sec., T., R., M., or Survey Description) 609' FEL & 2,467' FSL of Sec. 26-T10S-R19E		8. Well Name and No. EVANS FEDERAL #9-26E	9. API Well No. 43-047-33509
		10. Field and Pool, or Exploratory Area NATURAL BUTTES	11. County or Parish, State UINTAH, UTAH

12. CHECK APPROPRIATE BOX(ES) TO INDICATE NATURE OF NOTICE, REPORT, OR OTHER DATA

TYPE OF SUBMISSION	TYPE OF ACTION			
<input type="checkbox"/> Notice of Intent	<input type="checkbox"/> Acidize	<input type="checkbox"/> Deepen	<input type="checkbox"/> Production (Start/Resume)	<input type="checkbox"/> Water Shut-Off
<input checked="" type="checkbox"/> Subsequent Report	<input type="checkbox"/> Alter Casing	<input type="checkbox"/> Fracture Treat	<input type="checkbox"/> Reclamation	<input type="checkbox"/> Well Integrity
<input type="checkbox"/> Final Abandonment Notice	<input type="checkbox"/> Casing Repair	<input type="checkbox"/> New Construction	<input type="checkbox"/> Recomplete	<input checked="" type="checkbox"/> Other <u>SUMMARY OF OPERATIONS</u>
	<input type="checkbox"/> Change Plans	<input type="checkbox"/> Plug and Abandonment	<input type="checkbox"/> Temporarily Abandon	
	<input type="checkbox"/> Convert to Injection	<input type="checkbox"/> Plug Back	<input type="checkbox"/> Water Disposal	

13 Describe Proposed or Completed Operations (Clearly state all pertinent details, including estimated starting date of any proposed work and approximate duration thereof. If the proposal is to deepen directionally or recomplate horizontally, give subsurface locations and measured and true vertical depths of all pertinent intervals and zones. Attach the Bond under which the work will be performed or provide the Bond No. on file with BLM/BIA. Required subsequent reports shall be filed 30 days following completion of the involved operations. If the operation results in a multiple completion or recompletion in a new interval, a Form 3160-4 shall be filed once testing has been completed. Final Abandonment Notices shall be filed only after all requirements, including reclamation have been completed, and the operator has determined that the site is ready for final inspection.)

SUMMARY OF OPERATIONS (JUNE 3, 2000 - JUNE 8, 2000)

Change out mud motors. Trip in hole with bit #5. Load pipe and wash 40' to bottom. Drill to 5,121'. Survey at 5,100' - 2". Drill to 5,570'. Drilling ahead to 7,007'. Survey at 7,166' - 2". Pick up bit sub and bit #6. Trip in hole. Wash and ream 7,314' - 7,345'. Drilling to 7,810'. Short trip 15 stands - no drag or fill. Circulate and condition hole for logs. TD at 8,215'. Mud weight 8.6 PPG.

14. I hereby certify that the forgoing is true and correct	
Name (Printed/Typed) SUSAN H. SACHITANA	Title REGULATORY REPORTS ADMINISTRATOR
Signature <i>Susan H. Sachitana</i>	Date 20000608

THIS SPACE FOR FEDERAL OR STATE OFFICE USE

Approved by	Title	Date
		JUN 12 2000

Conditions of approval, if any, are attached. Approval of this notice does not warrant certify that the applicant holds legal or equitable title to those rights in the subject lease which would entitle the applicant to conduct operations thereon.

**DIVISION OF
OIL, GAS AND MINING**

UNITED STATES
DEPARTMENT OF THE INTERIOR
BUREAU OF LAND MANAGEMENT

FORM APPROVED
OMB No. 1004-0135
EXPIRES: July 31, 1996

SUNDRY NOTICES AND REPORTS ON WELLS

Do not use this form for proposals to drill or to deepen or re-enter an abandoned well. Use form 3160-3 (APD) for such proposals.

SUBMIT IN TRIPLICATE - Other instruction on reverse side

5. Lease Serial No.
U-3405

6. If Indian, Allottee or Tribe Name

7. If Unit or CA/ Agreement, Name and/or No.

1. Type of Well
 Oil Well Gas Well Other

CONFIDENTIAL

2. Name of Operator
CNG PRODUCING COMPANY

8. Well Name and No.
EVANS FEDERAL #9-26E

3a. Address
1450 POYDRAS ST, NEW ORLEANS, LA 70112-6000

3b. Phone No. (include area code)
(504) 593-7000

9. API Well No.
43-047-33509

4. Location of Well (Footage, Sec., T., R., M., or Survey Description)

609' FEL & 2,467' FSL of Sec. 26-T10S-R19E

10. Field and Pool, or Exploratory Area
NATURAL BUTTES

11. County or Parish, State
UINTAH, UTAH

12. CHECK APPROPRIATE BOX(ES) TO INDICATE NATURE OF NOTICE, REPORT, OR OTHER DATA

TYPE OF SUBMISSION

TYPE OF ACTION

Notice of Intent

Subsequent Report

Final Abandonment Notice

Acidize

Deepen

Production (Start/Resume)

Water Shut-Off

Alter Casing

Fracture Treat

Reclamation

Well Integrity

Casing Repair

New Construction

Recomplete

Other: SUMMARY OF OPERATIONS

Change Plans

Plug and Abandonment

Temporary Abandon

Convert to Injection

Plug Back

Water Disposal

13 Describe Proposed or Completed Operations (Clearly state all pertinent details, including estimated starting date of any proposed work and approximate duration thereof. If the proposal is to deepen directionally or recomplete horizontally, give subsurface locations and measured and true vertical depths of all pertinent mar and zones. Attach the Bond under which the work will be performed or provide the Bond No. on file with BLM/BIA. Required subsequent reports shall be filed w 30 days following completion of the involved operations. If the operation results in a multiple completion or recompletion in a new interval, a Form 3160-4 shall b once testing has been completed. Final Abandonment Notices shall be filed only after all requirements, including reclamation have been completed, and the ope has determined that the site is ready for final inspection.)

SUMMARY OF OPERATIONS (JUNE 9, 2000 - JUNE 16, 2000)

Trip out of hole for logs. Rig up Schlumberger. Run platform express. Run logs. Trip in hole. Circulate and condition hole to run casing. Laid down drill pipe and drill collars. Clear floor. Ran 193 jts 5 1/2" 17# N-80 casing and set at 8,220' with 1,518 sks of cement (Lead: 200 sks 35:65 Poz Prem II - Tail: 1,318 sks Class "G"). Nipple down and set slips. Clean pits. Rig down.

14. I hereby certify that the forgoing is true and correct
Name (Printed/Typed)

SUSAN H. SACHITANA

Signature

Susan H. Sachitana

Title

REGULATORY REPORTS ADMINISTRATOR

Date

20000616

RECEIVED

THIS SPACE FOR FEDERAL OR STATE OFFICE USE

Approved by

Title

Date

JUN 20 2000

Conditions of approval, if any, are attached. Approval of this notice does not warrant or certify that the applicant holds legal or equitable title to those rights in the subject lease which would entitle the applicant to conduct operations thereon.

Office

**DIVISION OF
OIL, GAS AND MINING**

Title 18 U.S.C. Section 1001, makes it a crime for any person knowingly and willfully to make to any department or agency of the United States any false, fictitious or fraudulent statements or representations as to any matter within its jurisdiction.

UNITED STATES
DEPARTMENT OF THE INTERIOR
BUREAU OF LAND MANAGEMENT

FORM APPROVED
OMB No. 1004-0135
EXPIRES: July 31, 1996

SUNDRY NOTICES AND REPORTS ON WELLS

Do not use this form for proposals to drill or to deepen or re-enter an abandoned well. Use form 3160-3 (APD) for such proposals.

SUBMIT IN TRIPLICATE - Other instruction on reverse side

CONFIDENTIAL

1. Type of Well <input type="checkbox"/> Oil Well <input checked="" type="checkbox"/> Gas Well <input type="checkbox"/> Other		5. Lease Serial No. U-3405
2. Name of Operator CNG PRODUCING COMPANY		6. If Indian, Allottee or Tribe Name
3a. Address 1450 POYDRAS ST, NEW ORLEANS, LA 70112-6000	3b. Phone No. (include area code) (504) 593-7000	7. If Unit or CA/ Agreement, Name and/or No.
4. Location of Well (Footage, Sec., T., R., M., or Survey Description) 609' FEL & 2,467' FSL of Sec. 26-T10S-R19E		8. Well Name and No. EVANS FEDERAL #9-26E
		9. API Well No. 43-047-33509
		10. Field and Pool, or Exploratory Area NATURAL BUTTES
		11. County or Parish, State UINTAH, UTAH

12. CHECK APPROPRIATE BOX(ES) TO INDICATE NATURE OF NOTICE, REPORT, OR OTHER DATA

TYPE OF SUBMISSION	TYPE OF ACTION
<input type="checkbox"/> Notice of Intent	<input type="checkbox"/> Acidize <input type="checkbox"/> Deepen <input type="checkbox"/> Production (Start/Resume) <input type="checkbox"/> Water Shut-Off
<input checked="" type="checkbox"/> Subsequent Report	<input type="checkbox"/> Alter Casing <input type="checkbox"/> Fracture Treat <input type="checkbox"/> Reclamation <input type="checkbox"/> Well Integrity
<input type="checkbox"/> Final Abandonment Notice	<input type="checkbox"/> Casing Repair <input type="checkbox"/> New Construction <input type="checkbox"/> Recomplete <input checked="" type="checkbox"/> Other <u>SUMMARY OF OPERATIONS</u>
	<input type="checkbox"/> Change Plans <input type="checkbox"/> Plug and Abandonment <input type="checkbox"/> Temporarily Abandon
	<input type="checkbox"/> Convert to Injection <input type="checkbox"/> Plug Back <input type="checkbox"/> Water Disposal

13 Describe Proposed or Completed Operations (Clearly state all pertinent details, including estimated starting date of any proposed work and approximate duration thereof. If the proposal is to deepen directionally or recomplete horizontally, give subsurface locations and measured and true vertical depths of all pertinent mar and zones. Attach the Bond under which the work will be performed or provide the Bond No. on file with BLM/BIA. Required subsequent reports shall be filed w 30 days following completion of the involved operations. If the operation results in a multiple completion or recompletion in a new interval, a Form 3160-4 shall b once testing has been completed. Final Abandonment Notices shall be filed only after all requirements, including reclamation have been completed, and the ope has determined that the site is ready for final inspection.)

SUMMARY OF OPERATIONS (JUNE 17, 2000 - JUNE 23, 2000)

Rig up Schlumberger. Run in hole with 4.68" gauge ring to 8,188'. Pull out of hole with logging tools and run cement bond log from 8,188' to surface. Rig up. Action Hot Oil to pressure test casing. Fill hole and pressure casing to 5000' for 20 minutes. Held OK. Bleed off pressure. Rig down hot oiler. Run in hole with 4" casing gun and perforate interval #1 (8,062'-82') with 2 SPF - 40 holes total. Pull out of hole. Rig down Schlumberger. Rig up frac equipment. Frac'd interval #1 with 78,150 lbs of 20/40 frac sand and 934 bbls 30#/bbl Viking gel. Average surface treating pressure was 4,400 PSI. Initial post frac shut-in pressure was 3,530 PSI. Opened well up with 3500 PSI and performed a forced closure flowing back 15 bbls at 1/2 BPM rate. Casing pressure declined to 2,935 PSI in 1/2 hr. Opened casing to pit on 12/64" choke with 2900 PSI. Rig up Schlumberger. Run in hole with Halliburton 5 1/2" bridge plug and set at 8,040'. Pull out of hole. Rig up BJ Services pump truck. Test lines to 6,500 PSI. Fill hole with 137 bbls filtered 2% KCL water and test bridge plug to 5500 PSI. Tested OK. Run in hole with 4" casing gun and perforate interval #2 (7,980'-8,000') with 2 SPF - 40 holes total. Pull out of hole. Rig down wireline. Pumped 30 bbls water at 5 BPM. Formation broke at 3,600 PSI. Rig down BJ.

14. I hereby certify that the forgoing is true and correct Name (Printed/Typed) SUSAN H. SACHITANA	Title REGULATORY REPORTS ADMINISTRATOR
Signature <i>Susan H. Sachitana</i>	Date 20000623

RECEIVED

THIS SPACE FOR FEDERAL OR STATE OFFICE USE

Approved by	Title	Date
		JUN 26 2000
Conditions of approval, if any, are attached. Approval of this notice does not warrant or certify that the applicant holds legal or equitable title to those rights in the subject lease which would entitle the applicant to conduct operations thereon.	Office	

DIVISION OF OIL, GAS AND MINING



United States Department of the Interior

BUREAU OF LAND MANAGEMENT

Utah State Office
P.O. Box 45155
Salt Lake City, UT 84145-0155

In Reply Refer To:
3100
U-01470-A et al
(UT-932)

JUN 2 2000

NOTICE

Dominion Exploration & Production, Inc. : Oil and Gas Leases
1450 Poydras Street :
New Orleans, LA 70112-6000 :

Name Change Recognized

Acceptable evidence has been received in this office concerning the change of name of CNG Producing Company to Dominion Exploration & Production, Inc. on Federal oil and gas leases.

The oil and gas lease files identified on the enclosed exhibit have been noted as to the name change. The exhibit was compiled from your list of leases and a list of leases obtained from our automated records system. We have not abstracted the lease files to determine if the entity affected by the name change holds an interest in the leases identified nor have we attempted to identify leases where the entity is the operator on the ground maintaining no vested record title or operating rights interests. We are notifying the Minerals Management Service and all applicable Bureau of Land Management offices of the name change by a copy of this notice. If additional documentation for changes of operator are required by our Field Offices, you will be contacted by them.

The following lease on your list is closed on the records of this office: U-029277.

Due to the name change, the name of the principal on the bond is required to be changed from CNG Producing Company to Dominion Exploration & Production, Inc. on Bond No. 524 7050 (BLM Bond No. WY1898). You may accomplish this name change either by consent of the surety on the original bond or by a rider to the original bond. Otherwise, a replacement bond with the new name should be furnished to the Wyoming State Office.

/s/ Robert Lopez

Robert Lopez
Chief, Branch of
Minerals Adjudication

Enclosure
Exhibit of Leases

RECEIVED

JUN 05 2000

DIVISION OF
OIL, GAS AND MINING

cc: Wyoming State Office
New Mexico State Office
Moab Field Office
Vernal Field Office
MMS-Reference Data Branch, MS 3130, Box 5860, Denver, CO 80217
State of Utah, DOGM, Attn: Jim Thompson (Ste. 1210), Box 145801, SLC, UT 84114-5801
Irene Anderson (UT-932)
Teresa Thompson (UT-931)
LaVerne Steah (UT-942)

STATE OF UTAH
DIVISION OF OIL, GAS & MINING

SUNDRY NOTICES AND REPORTS ON WELLS


Do not use this form for proposals to drill new wells, deepen existing wells or to reenter plugged and abandoned wells.
Use APPLICATION FOR PERMIT TO DRILL OR DEEPEN form for such proposals.

1. Type of Well: OIL <input type="checkbox"/> GAS <input type="checkbox"/> OTHER:	5. Lease Designation and Serial Number: VARIOUS
2. Name of Operator: DOMINION EXPLORATION & PRODUCTION, INC.	6. If Indian, Allottee or Tribe Name:
3. Address and Telephone Number: 1460 Poydras Street, New Orleans, LA 70112-6000 (504) 593-7260	7. Unit Agreement Name:
4. Location of Well Footages: QQ, Sec. T., R., M.:	8. Well Name and Number: VARIOUS
	9. API Well Number
	10. Field and Pool, or Wildcat: Natural Buttes 630
	County: UINTAH State: UTAH

11. CHECK APPROPRIATE BOXES TO INDICATE NATURE OF NOTICE, REPORT, OR OTHER DATA	
NOTICE OF INTENT (SUBMIT IN DUPLICATE)	SUBSEQUENT REPORT (Submit Original Form Only)
<input type="checkbox"/> Abandon <input type="checkbox"/> Repair Casing <input type="checkbox"/> Change of Plans <input type="checkbox"/> Convert to Injection <input type="checkbox"/> Fracture Treat or Acidize <input type="checkbox"/> Multiple Completion <input type="checkbox"/> Other	<input type="checkbox"/> Abandon* <input type="checkbox"/> Repair Casing <input type="checkbox"/> Change of Plans <input type="checkbox"/> Convert to Injection <input type="checkbox"/> Fracture Treat or Acidize <input checked="" type="checkbox"/> Other <u>OPERATOR NAME CHANGE FOR WELLS</u> Date of work completion _____ Report results of Multiple Completion and Recompletion to different reservoirs on WELL COMPLETION OR RECOMPLETION REPORT AND LOG form. *Must be accompanied by a cement verification report.
<input type="checkbox"/> New Construction <input type="checkbox"/> Pull or Alter Casing <input type="checkbox"/> Recomplete <input type="checkbox"/> Reperforate <input type="checkbox"/> Vent or Flare <input type="checkbox"/> Water Shut-Off	<input type="checkbox"/> New Construction <input type="checkbox"/> Pull or Alter Casing <input type="checkbox"/> Reperforate <input type="checkbox"/> Vent or Flare <input type="checkbox"/> Water Shut-Off
Approximate date work will start _____	

12. DESCRIBE PROPOSED OR COMPLETION OPERATIONS (Clearly State all pertinent details, and give pertinent dates. If well is directionally drilled, give subsurface locations and measured and true vertical depths for all markers and zones pertinent to this work.)


Please be advised that effective April 12, 2000, CNG Producing Company has changed its name to Dominion Exploration & Production, Inc. and would like to transfer the well permits into the name of Dominion Exploration & Production, Inc. Our new bond has been filed and is pending approval with the State of Utah. The bond number is 76S 63050 361.

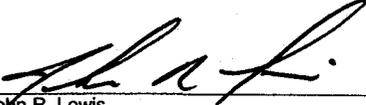
John R. Lewis
Sr. Vice-President - CNG Producing Company

RECEIVED

JUN 29 2000

DIVISION OF
OIL, GAS AND MINING

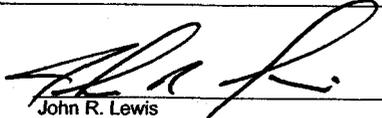13. Name & Signature:  Title: Sr. Vice-President - Dominion Expl. & Prod., Inc. Date: June 26, 2000

(This space for State use only)

Dominion Exploration & Production, Inc.
1450 Poydras Street, New Orleans, LA 70112-6000
Phone: 504-593-7000



June 27, 2000

Mr. Jimmy Thompson
Utah Board of Oil Gas & Mining
1594 West North Temple
Suite 1210
Salt Lake City, UT 84114-5801

RE: Name Change Documentation for CNG Producing Company

Dear Mr. Thompson:

CNG Producing Company has become Dominion Exploration & Production, Inc. effective April 12, 2000. Enclosed please find a sundry regarding the name change with an attached listing of all the permits in the name of CNG Producing Company to be changed to Dominion Exploration & Production, Inc. Also enclosed please find a Form UIC 5 for the Transfer of Authority to Inject for the Federal #1-26B well.

If you have any questions or require any additional information, please contact me at (504) 593-7260.

Sincerely,

DOMINION EXPLORATION & PRODUCTION, INC.

Susan H. Sachitana
Regulatory Reports Administrator

Enclosure

cc: Nelda Decker

RECEIVED

JUN 29 2000

**DIVISION OF
OIL, GAS AND MINING**



State of Utah
DEPARTMENT OF COMMERCE
Division of Corporations & Commercial Code

552814
CO 106990
File Number

Table with 2 columns: Check Appropriate Box, Fee Amount. Includes Foreign Profit Corporation (\$35.00), Foreign Non-Profit Corporation (\$35.00), Foreign Limited Partnership (\$25.00), Foreign Limited Liability Company (\$35.00).

Application To Amend The
CERTIFICATE OF AUTHORITY OR
REGISTRATION of

CNG Producing Company
Business Entity Name

Delaware
Name of Home State

I. AMENDING THE BUSINESS NAME

The business name is changed to: Dominion Exploration & Production, Inc.
The corporation shall use as its name in Utah: Dominion Exploration & Production, Inc.

NOTE: If the business name has changed its name in the home state, a copy of the Certificate of Amendment or a certified copy of the amendment must accompany this application.

Check the following:

- [X] The name of the corporation is changing its name in Utah to the new name of the corporation in the home state.
[] The name of the corporation is being changed in Utah to comply with Utah State Insurance Regulations.

II. AMENDING THE DURATION OF THE BUSINESS EXISTENCE

The businesses period of duration is changed to:

III. AMENDING THE STATE OR COUNTRY OF INCORPORATION/REGISTRATION

The corporation's state or country of incorporation/registration is changed to:

IV. Other:
(Limited Partnership changing General Partners, Limited Companies changing Members or Managers, Change of statement who is managing, etc.)
Use an attached sheet if needed.

Under penalties of perjury, I declare this Application to Amend the Certificate of Authority or Registration to be, to the best of my knowledge and belief, true and correct.

Signature: [Handwritten Signature] Title: Vice President & Corporate Secretary Date: April 20 2000

STATE OF UTAH
DIVISION OF CORPORATIONS AND COMMERCIAL CODE
160 East 300 South / Box 146705
Salt Lake City, UT 84114-6705
Service Center: (801) 530-4849
Web Site: http://www.commerce.state.ut.us

FILED

State of Utah
Department of Commerce
Division of Corporations and Commercial Code

I Herby certify that the foregoing has been filed and approved on this 25 day of April 2000 in the office of this Division and hereby issue this Certificate thereof.

Examiner: [Signature] Date: 4/25/00



Signature: [Signature]

Date: 04/25/2000
Receipt Number: 22155
Amount Paid: \$50.00

APR 25 2000

Well Name	Api Well Code	Operator Name	Production Status	Lease Type
AMY THORPE - USA 1	4303731283	DOMINION EXPLORATION & PR	LA	BLM
KENNETH TAYLOR - USA 1	4303731284	DOMINION EXPLORATION & PR	LA	BLM
TRUDI FED 2-17	4303731453	DOMINION EXPLORATION & PR	PA	BLM
MAJOR MARTIN FED 1	4303731479	DOMINION EXPLORATION & PR	PA	BLM
OSC #3 *	4304730104	DOMINION EXPLORATION & PR	PA	BLM
OSC #5-2 *	4304730129	DOMINION EXPLORATION & PR	PR	STATE
NATURAL #1-2 - R B u	4304730153	DOMINION EXPLORATION & PR	PA	BLM
RBU #11-21E	4304730414	DOMINION EXPLORATION & PR	PA	BLM
RBU #11-36B	4304730583	DOMINION EXPLORATION & PR	DA	STATE
FEDERAL #1-26A	4304730716	DOMINION EXPLORATION & PR	PA	BLM
FEDERAL #6-30B	4304730733	DOMINION EXPLORATION & PR	PA	BLM
BARTON FEDERAL #1-26	4304731179	DOMINION EXPLORATION & PR	PR	BLM
RBU #6-2D	4304731190	DOMINION EXPLORATION & PR	PR	STATE
RBU #16-2D	4304731353	DOMINION EXPLORATION & PR	PR	STATE
HILL CREEK FEDERAL #1-29 H C u	4304731522	DOMINION EXPLORATION & PR	PR	BLM
RBU #10X-15E	4304731551	DOMINION EXPLORATION & PR	PA	BLM
HILL CREEK STATE #1-32	4304731560	DOMINION EXPLORATION & PR	UNK	STATE
HILL CREEK FEDERAL #1-27	4304731675	DOMINION EXPLORATION & PR	PR	BLM
RBU #11-31B	4304731765	DOMINION EXPLORATION & PR	LA	BLM
STATE #4-36E	4304731777	DOMINION EXPLORATION & PR	PR	STATE
SADDLE TREE DRAW 4-31	4304731780	DOMINION EXPLORATION & PR	LA	BLM
SADDLE TREE DRAW 16-31	4304731781	DOMINION EXPLORATION & PR	LA	BLM
SADDLE TREE DRAW 13-34	4304731782	DOMINION EXPLORATION & PR	LA	BLM
STATE #12-36E	4304731784	DOMINION EXPLORATION & PR	LA	STATE
RBU #3-10D	4304731832	DOMINION EXPLORATION & PR	PA	BLM
RBU #16-19C	4304731841	DOMINION EXPLORATION & PR	DA	BLM
EVANS FEDERAL #3-25	4304731878	DOMINION EXPLORATION & PR	PR	BLM
EVANS FEDERAL #41-26	4304731879	DOMINION EXPLORATION & PR	PR	BLM
STATE #11-36E	4304732019	DOMINION EXPLORATION & PR	PR	STATE
RBU #7-13E	4304732051	DOMINION EXPLORATION & PR	LA	BLM
RBU #7-18F	4304732104	DOMINION EXPLORATION & PR	LA	BLM
RBU #15-15F	4304732109	DOMINION EXPLORATION & PR	LA	BIA
RBU #7-15F	4304732111	DOMINION EXPLORATION & PR	LA	BIA
RBU #7-23E	4304732125	DOMINION EXPLORATION & PR	LA	BLM
RBU #6-19F	4304732126	DOMINION EXPLORATION & PR	LA	BLM
RBU #3-17F	4304732127	DOMINION EXPLORATION & PR	LA	BLM
RBU #15-10E	4304732139	DOMINION EXPLORATION & PR	LA	BLM
RBU #3-15F	4304732140	DOMINION EXPLORATION & PR	LA	BLM
RBU #3-3E	4304732152	DOMINION EXPLORATION & PR	LA	BLM
RBU #5-24E	4304732154	DOMINION EXPLORATION & PR	LA	BLM
RBU #5-17F	4304732165	DOMINION EXPLORATION & PR	LA	BLM
RBU #15-13E	4304732167	DOMINION EXPLORATION & PR	LA	BLM
RBU #3-19FX	4304732216	DOMINION EXPLORATION & PR	LA	BLM
STATE 2-32B	4304732221	DOMINION EXPLORATION & PR	PR	STATE
STATE #5-36B	4304732224	DOMINION EXPLORATION & PR	PR	STATE
FEDERAL #13-26B	4304732237	DOMINION EXPLORATION & PR	PR	BLM
STATE #9-36B	4304732249	DOMINION EXPLORATION & PR	PR	STATE
RBU #11-21F	4304732262	DOMINION EXPLORATION & PR	LA	BLM
RBU #4-15F	4304732269	DOMINION EXPLORATION & PR	PA	BIA
RBU #1-3E	4304732272	DOMINION EXPLORATION & PR	LA	BLM
RBU #16-9E	4304732273	DOMINION EXPLORATION & PR	LA	BLM
RBU #3-10E	4304732291	DOMINION EXPLORATION & PR	PA	BLM
RBU #7-23E	4304732294	DOMINION EXPLORATION & PR	LA	BLM
RBU #13-19F2	4304732311	DOMINION EXPLORATION & PR	LA	BLM
RBU #12-2F	4304732316	DOMINION EXPLORATION & PR	LA	STATE
RBU #7-20E	4304732332	DOMINION EXPLORATION & PR	LA	BLM
RBU #13-34B	4304732334	DOMINION EXPLORATION & PR	PA	BLM
RBU #9-20E	4304732335	DOMINION EXPLORATION & PR	LA	BLM
RBU #7-19F	4304732360	DOMINION EXPLORATION & PR	LA	BLM
RBU #13-23F	4304732361	DOMINION EXPLORATION & PR	LA	BLM
EVANS FEDERAL #12-25A	4304732394	DOMINION EXPLORATION & PR	PR	BLM
EVANS FEDERAL #32-26	4304732395	DOMINION EXPLORATION & PR	PR	BLM
STATE #2-36E	4304732404	DOMINION EXPLORATION & PR	LA	BLM
STATE #9-36E	4304732405	DOMINION EXPLORATION & PR	LA	BLM

RECEIVED

JUN 29 2000

DIVISION OF

Well Name	Api Well Code	Operator Name	Production Status	Lease Type
EVANS FEDERAL #32-25	4304732406	DOMINION EXPLORATION & PR	PR	BLM
RBU #1-25B	4304732445	DOMINION EXPLORATION & PR	LA	BLM
RBU #5-25B	4304732453	DOMINION EXPLORATION & PR	LA	BLM
RBU #11-25B	4304732482	DOMINION EXPLORATION & PR	LA	BLM
RBU #16-14EO	4304732507	DOMINION EXPLORATION & PR	LA	BLM
RBU #8-23EO	4304732508	DOMINION EXPLORATION & PR	LA	BLM
RBU #8-14EO	4304732514	DOMINION EXPLORATION & PR	LA	BLM
RBU #15-13EO	4304732599	DOMINION EXPLORATION & PR	LA	BLM
RBU #9-23EO	4304732601	DOMINION EXPLORATION & PR	LA	BLM
STATE #2-36E	4304732979	DOMINION EXPLORATION & PR	PR	STATE
STATE #2-36E	4304732979	DOMINION EXPLORATION & PR	PR	STATE
STATE #1-36E	4304733181	DOMINION EXPLORATION & PR	PR	STATE
RBU #1-16F	4304733360	DOMINION EXPLORATION & PR	DR	STATE
RBU #5-3F	4304733361	DOMINION EXPLORATION & PR	FUT	BLM
RBU #5-16F	4304733363	DOMINION EXPLORATION & PR	PR	BLM
RBU #10-23F	4304733367	DOMINION EXPLORATION & PR	DR	BLM
EVANS FEDERAL #15-26E	4304733508	DOMINION EXPLORATION & PR	FUT	BLM
EVANS FEDERAL #9-26E	4304733509	DOMINION EXPLORATION & PR	FUT	BLM
EVANS FEDERAL #10-25E	4304733510	DOMINION EXPLORATION & PR	FUT	BLM
EVANS FEDERAL #14-25E	4304733511	DOMINION EXPLORATION & PR	FUT	BLM
FEDERAL #13-30B	4304733581	DOMINION EXPLORATION & PR	FUT	BLM
STATE #13-36A	4304733598	DOMINION EXPLORATION & PR	FUT	STATE
RBU #1-1D	4304733599	DOMINION EXPLORATION & PR	FUT	BLM
OSC #1-17 *	430472030800S1	DOMINION EXPLORATION & PR	SIEC	BLM
OSC #2 *	430473008700S1	DOMINION EXPLORATION & PR	PR	BLM
OSC #4 *	430473011300S1	DOMINION EXPLORATION & PR	TA	BLM
OSC #4A-30 *	430473012200S1	DOMINION EXPLORATION & PR	SIEC	BLM
OSC #7-15E *	430473021100S1	DOMINION EXPLORATION & PR	PR	BLM
RBU #11-16E	430473026000S1	DOMINION EXPLORATION & PR	PR	STATE
RBU #11-18F	430473026600S1	DOMINION EXPLORATION & PR	PR	BLM
RBU #11-13E	430473037400S1	DOMINION EXPLORATION & PR	PR	BLM
RBU #11-15F	430473037500S1	DOMINION EXPLORATION & PR	PR	BLM
RBU #7-21F	430473037600S1	DOMINION EXPLORATION & PR	PR	BLM
RBU #11-19F	430473040500S1	DOMINION EXPLORATION & PR	PR	BLM
FEDERAL #7-25B	430473040600S01	DOMINION EXPLORATION & PR	PR	BLM
RBU #11-10E	430473040800S1	DOMINION EXPLORATION & PR	PR	BLM
RBU #5-11D	430473040900S1	DOMINION EXPLORATION & PR	PR	BLM
RBU #11-14E	430473041000S1	DOMINION EXPLORATION & PR	PR	BLM
RBU #11-23E	430473041100S1	DOMINION EXPLORATION & PR	PR	BLM
RBU #11-16F	430473041200S1	DOMINION EXPLORATION & PR	PR	BLM
RBU #11-17F	430473058400S1	DOMINION EXPLORATION & PR	PA	BLM
RBU #7-11F	430473058500S1	DOMINION EXPLORATION & PR	PR	BLM
RBU #8-16D	4304730608	DOMINION EXPLORATION & PR	PA	STATE
FEDERAL #7-25A	430473062400S01	DOMINION EXPLORATION & PR	PA	BLM
RBU #11-3F	430473068900S1	DOMINION EXPLORATION & PR	PR	BLM
RBU #11-22E	430473069800S1	DOMINION EXPLORATION & PR	PA	BLM
RBU #4-11D	430473071800S1	DOMINION EXPLORATION & PR	PR	BLM
RBU #16-23F	4304730719	DOMINION EXPLORATION & PR	PA	BLM
RBU #7-3E	430473072000S1	DOMINION EXPLORATION & PR	PR	BLM
RBU #11-24E	430473075900S1	DOMINION EXPLORATION & PR	PR	BLM
RBU #11-2F	430473076000S1	DOMINION EXPLORATION & PR	PR	STATE
RBU #7-10F	430473076100S1	DOMINION EXPLORATION & PR	PR	BLM
RBU #6-20F	430473076200S1	DOMINION EXPLORATION & PR	PR	BLM
RBU #7-22F	430473076800S1	DOMINION EXPLORATION & PR	PR	BLM
RBU #8-14F	430473082500S1	DOMINION EXPLORATION & PR	PR	BLM
RBU #2-11D	430473082600S1	DOMINION EXPLORATION & PR	PR	BLM
RBU #16-3F	430473088700S1	DOMINION EXPLORATION & PR	PR	BLM
RBU #1-15E	430473091500S1	DOMINION EXPLORATION & PR	PR	BLM
RBU #1-14E	430473092600S1	DOMINION EXPLORATION & PR	PR	BLM
RBU #1-22E	430473092700S1	DOMINION EXPLORATION & PR	PR	BLM
RBU #1-23E	430473097000S1	DOMINION EXPLORATION & PR	PR	BLM
RBU #4-19F	430473097100S1	DOMINION EXPLORATION & PR	PR	BLM
RBU #13-11F	430473097300S1	DOMINION EXPLORATION & PR	PR	BLM
RBU #1-10E	430473104600S1	DOMINION EXPLORATION & PR	PR	BLM

APGW

STATE
STATE
STATE

BLM

BLM

BLM

BLM

BLM

BLM

STATE

BLM

BLM

BLM

BLM

BLM

STATE

BLM

UNITED STATES
DEPARTMENT OF THE INTERIOR
BUREAU OF LAND MANAGEMENT

FORM APPROVED
OMB No. 1004-0135
EXPIRES: July 31, 1996

SUNDRY NOTICES AND REPORTS ON WELLS

Do not use this form for proposals to drill or to deepen or re-enter an abandoned well. Use form 3160-3 (APD) for such proposals.

SUBMIT IN TRIPLICATE - Other instruction on reverse side

1. Type of Well <input type="checkbox"/> Oil Well <input checked="" type="checkbox"/> Gas Well <input type="checkbox"/> Other		CONFIDENTIAL	5. Lease Serial No. U-3405
2. Name of Operator CNG PRODUCING COMPANY			6. If Indian, Allottee or Tribe Name
3a. Address 1450 POYDRAS ST, NEW ORLEANS, LA 70112-6000		3b. Phone No. (include area code) (504) 593-7000	7. If Unit or CA/ Agreement, Name and/or No.
4. Location of Well (Footage, Sec., T., R., M., or Survey Description) 609' FEL & 2,467' FSL of Sec. 26-T10S-R19E			8. Well Name and No. EVANS FEDERAL #9-26E
			9. API Well No. 43-047-33509
			10. Field and Pool, or Exploratory Area NATURAL BUTTES
			11. County or Parish, State UINTAH, UTAH

12. CHECK APPROPRIATE BOX(ES) TO INDICATE NATURE OF NOTICE, REPORT, OR OTHER DATA

TYPE OF SUBMISSION	TYPE OF ACTION			
<input type="checkbox"/> Notice of Intent	<input type="checkbox"/> Acidize	<input type="checkbox"/> Deepen	<input type="checkbox"/> Production (Start/Resume)	<input type="checkbox"/> Water Shut-Off
<input checked="" type="checkbox"/> Subsequent Report	<input type="checkbox"/> Alter Casing	<input type="checkbox"/> Fracture Treat	<input type="checkbox"/> Reclamation	<input type="checkbox"/> Well Integrity
<input type="checkbox"/> Final Abandonment Notice	<input type="checkbox"/> Casing Repair	<input type="checkbox"/> New Construction	<input type="checkbox"/> Recomplete	<input checked="" type="checkbox"/> Other <u>SUMMARY OF OPERATIONS</u>
	<input type="checkbox"/> Change Plans	<input type="checkbox"/> Plug and Abandonment	<input type="checkbox"/> Temporarily Abandon	
	<input type="checkbox"/> Convert to Injection	<input type="checkbox"/> Plug Back	<input type="checkbox"/> Water Disposal	

13 Describe Proposed or Completed Operations (Clearly state all pertinent details, including estimated starting date of any proposed work and approximate duration thereof. If the proposal is to deepen directionally or recomplate horizontally, give subsurface locations and measured and true vertical depths of all pertinent mar and zones. Attach the Bond under which the work will be performed or provide the Bond No. on file with BLM/BIA. Required subsequent reports shall be filed wi 30 days following completion of the involved operations. If the operation results in a multiple completion or recompletion in a new interval, a Form 3160-4 shall b once testing has been completed. Final Abandonment Notices shall be filed only after all requirements, including reclamation have been completed, and the ope has determined that the site is ready for final inspection.)

SUMMARY OF OPERATIONS (JUNE 24, 2000 - JUNE 30, 2000)

Rig up frac equipment. Frac'd interval #2 from 7,980' - 8,000' with 102,493 lbs of 20/40 frac sand and 1,237 bbls 30#/bbl Viking. Average surface treating pressure was 4,600 PSI. Initial post frac shut-in pressure was 4,080 PSI. Opened well up with 4,050 PSI and performed a forced closure flowing back 15 bbls at 1/2 BPM rate. Casing pressure declined to 3,280 PSI in 1/2 hr. Opened casing to pit on 12/64" choke with 3250 PSI.

14. I hereby certify that the forgoing is true and correct	
Name (Printed/Typed) SUSAN H. SACHITANA	Title REGULATORY REPORTS ADMINISTRATOR
Signature <i>Susan H. Sachitana</i>	Date 20000630

THIS SPACE FOR FEDERAL OR STATE OFFICE USE

Approved by	Title	Date
Conditions of approval, if any, are attached. Approval of this notice does not warrant or certify that the applicant holds legal or equitable title to those rights in the subject lease which would entitle the applicant to conduct operations thereon.	Office	

Title 18 U.S.C. Section 1001, makes it a crime for any person knowingly and willfully to make to any department or agency of the United States any false, fictitious or fraudulent statements or representations as to any matter within its jurisdiction.

RECEIVED

JUL 05 2000

**DIVISION OF
OIL, GAS AND MINING**

UNITED STATES
DEPARTMENT OF THE INTERIOR
BUREAU OF LAND MANAGEMENT

FORM APPROVED
OMB No. 1004-0135
Expires November 30, 2000

SUNDRY NOTICES AND REPORTS ON WELLS
Do not use this form for proposal to drill or to re-enter an abandoned well. Use Form 3160-3 (APD) for such proposals.

SUBMIT IN TRIPLICATE - Other instructions on reverse side

1. Type of Well

Oil Well Gas Well Other

CONFIDENTIAL

2. Name of Operator

DOMINION EXPL. & PROD., INC.

3a. Address

16945 NORTCHASE DRIVE, SUITE 1750
HOUSTON, TEXAS 77060

3b. Phone No. (include area code)

281-873-3692

4. Location of Well (Footage, Sec., T., R., M., or Survey Description)

609' FEL & 2467' FSL
of Sec. 26-T10S-R19E

5. Lease Serial No.

U-3405

6. If Indian, Allottee or Tribe Name

7. If Unit or CA/Agreement, Name and/or No.

CA CR-200

8. Well Name and No.

EVANS FEDERAL 9-26E

9. API Well No.

43-047-33509

10. Field and Pool, or Exploratory Area

NATURAL BUTTES

11. County or Parish, State

UINTAH COUNTY, UTAH

12. CHECK APPROPRIATE BOX(ES) TO INDICATE NATURE OF NOTICE, REPORT, OR OTHER DATA

TYPE OF SUBMISSION	TYPE OF ACTION			
<input type="checkbox"/> Notice of Intent	<input type="checkbox"/> Acidize	<input type="checkbox"/> Deepen	<input checked="" type="checkbox"/> Production (Start/Resume)	<input type="checkbox"/> Water Shut-Off
<input checked="" type="checkbox"/> Subsequent Report	<input type="checkbox"/> Alter Casing	<input type="checkbox"/> Fracture Treat	<input type="checkbox"/> Reclamation	<input type="checkbox"/> Well Integrity
<input type="checkbox"/> Final Abandonment Notice	<input type="checkbox"/> Casing Repair	<input type="checkbox"/> New Construction	<input type="checkbox"/> Recomplete	<input checked="" type="checkbox"/> Other <u>SUMMARY</u>
	<input type="checkbox"/> Change Plans	<input type="checkbox"/> Plug and Abandon	<input type="checkbox"/> Temporarily Abandon	<u>OF ACTIVITY</u>
	<input type="checkbox"/> Convert to Injection	<input type="checkbox"/> Plug Back	<input type="checkbox"/> Water Disposal	

13. Describe Proposed or Completed Operation (clearly state all pertinent details, including estimated starting date of any proposed work and approximate duration thereof. If the proposal is to deepen directionally or recomplete horizontally, give subsurface locations and measured and true vertical depths of all pertinent markers and zones. Attach the Bond under which the work will be performed or provide the Bond No. on file with BLM/BIA. Required subsequent reports shall be filed within 30 days following completion of the involved operations. If the operation results in a multiple completion or recompletion in a new interval, a Form 3160-4 shall be filed once testing has been completed. Final Abandonment Notices shall be filed only after all requirements, including reclamation, have been completed, and the operator has determined that the final site is ready for final inspection.)

SUMMARY OF ACTIVITY (07/01/00 through 09/12/00)

Continued to flow test well. Perforated and fracture treated third interval from 7830-7894. Continued to flow test well. Drilled up three composite bridge plugs and cleaned well back to 8165'. Installed tubing and landed at 8018'.

Put well on production on 09/12/00.

RECEIVED

NOV 13 2000

DIVISION OF
OIL, GAS AND MINING

14. I hereby certify that the foregoing is true and correct
Name (Printed/Typed)

Diann Flowers

Title E&P Regulatory Specialist

Signature

Diann Flowers

Date 11/09/00

THIS SPACE FOR FEDERAL OR STATE OFFICE USE

Approved by

Conditions of approval, if any, are attached. Approval of this notice does not warrant or certify that the applicant holds legal or equitable title to those rights in the subject lease which would entitle the applicant to conduct operations thereon.

Title

Date

Office

Dominion Exploration & Production, Inc.
Four Greenspoint Plaza
16945 Northchase Drive, Suite 1750, Houston, TX 77060-2133



DominionSM

November 9, 2000

CONFIDENTIAL

Ms. Vicki Dyson
Utah Board of Oil, Gas and Mining
1594 West North Temple, Suite 1210
Salt Lake City, Utah 84114-5801

RE: Evans Federal 9-26E(API# 43-047-33509)
Evans Federal 15-26E (API# 43-047-33508)

Ms. Dyson:

Enclosed, as per State of Utah requirements, are copies of the Well Completion Report, subsequent Sundry Notice and one (1) copy of open hole logs for each of the above referenced wells. **Dominion Expl. & Prod., Inc. respectfully requests confidentiality for all data submitted.**

If you have any questions or require additional information, please contact me at (281) 873-3692.

Sincerely,

DOMINION EXPL. & PROD., INC.

Diann Flowers
E&P Regulatory Specialist

Cc: David Linger
Mitch Hall
Well File

RECEIVED

NOV 13 2000

DIVISION OF
OIL, GAS AND MINING

SUBMIT IN DUPLICATE
(See other instructions on reverse side)

FORM APPROVED
OMB NO. 1004-0137
Expires: February 28, 1995

UNITED STATES
DEPARTMENT OF THE INTERIOR
BUREAU OF LAND MANAGEMENT

WELL COMPLETION OR RECOMPLETION REPORT AND LOG*

1a. TYPE OF WELL: OIL WELL GAS WELL DRY

b. TYPE OF COMPLETION: NEW DRILL WORK OVER DEEP-EN PLUG BACK DIFF. RESVR. Other _____

2. NAME OF OPERATOR
DOMINION EXPL. & PROD., INC.

3. ADDRESS AND TELEPHONE NO.
16945 NORTHCHASE DRIVE, SUITE 1750 HOUSTON, TEXAS 77060

4. LOCATION OF WELL (Report location clearly and in accordance with any State requirements)*
At surface 609' FEL & 2467' FSL
At top prod. interval reported below
At total depth _____

CONFIDENTIAL

CONFIDENTIAL
PERIOD EXPIRED ON 7-24-01

5. LEASE DESIGNATION AND SERIAL NO.
U-3405

6. IF INDIAN, ALLOTTEE OR TRIBE NAME

7. UNIT AGREEMENT NAME
CA CR-200

8. FARM OR LEASE NAME, WELL NO.
EVANS FEDERAL 9-26E

9. API WELL NO.
43-047-33509

10. FIELD AND POOL, OR WILDCAT
NATURAL BUTTES

11. SEC., T., R., M., OR BLOCK AND SURVEY OR AREA
Sec. 26-T10S-R19E

14. PERMIT NO. 43-047-33509 DATE ISSUED 03/27/00

12. COUNTY OR PARISH UINTAH 13. STATE UTAH

15. DATE SPUDDED 05/25/00 16. DATE T.D. REACHED 06/08/00 17. DATE COMPL. (Ready to prod.) 06/24/00 18. ELEVATIONS (DF, RKB, RT, GR, ETC.)* GR: 5330'

20. TOTAL DEPTH, MD & TVD 8236' 21. PLUG, BACK T.D., MD & TVD 8165' 22. IF MULTIPLE COMPL., HOW MANY* _____ 22. INTERVALS DRILLED BY _____ ROTARY TOOLS X CABLE TOOLS _____

24. PRODUCING INTERVAL(S), OF THIS COMPLETION - TOP, BOTTOM, NAME (MD AND TVD)*
MESAVERDE 7830' - 8082'

25. WAS DIRECTIONAL SURVEY MADE NO

26. TYPE ELECTRIC AND OTHER LOGS RUN
CBL/NEU/DEN/AZIMUTHAL 11-13-00

27. WAS WELL CORED NO

28. CASING RECORD (Report all strings set in well)

CASING SIZE/GRADE	WEIGHT, LB./FT.	DEPTH SET (MD)	HOLE SIZE	TOP OF CEMENT, CEMENTING RECORD	AMOUNT PULLED
13-3/8"	54.5#	90'	17-1/2"	CONDUCTOR/SURFACE	
8-5/8" J-55	24.0#	2960'	12-1/4"	SURFACE; 675 SX	
5-1/2" N-80	17.0#	8220'	7-7/8"	SURFACE; 1518 SX	

29. LINER RECORD

SIZE	TOP (MD)	BOTTOM (MD)	SACKS CEMENT*	SCREEN (MD)

30. TUBING RECORD

SIZE	DEPTH SET (MD)	PACKER SET (MD)
2-3/8"	8018'	NONE

31. PERFORATION RECORD (Interval, size and number)

INT 1: 8062'-8082'; .41"; 40 HOLES
INT 2: 7980'-8000'; .41"; 40 HOLES
INT 3: 7830'-7894'; .41"; 38 HOLES

32. ACID, SHOT, FRACTURE, CEMENT SQUEEZE, ETC.

DEPTH INTERVAL (MD)	AMOUNT AND KIND OF MATERIAL USED
8062' - 8082'	FRAC W/78,150# PROPPANT
7980' - 8000'	FRAC W/102,439# PROPPANT
7830' - 7894'	FRAC W/77,420# PROPPANT

33.* PRODUCTION

DATE FIRST PRODUCTION 06/24/00 PRODUCTION METHOD (Flowing, gas lift, pumping - size and type of pump) FLOWING WELL STATUS (Producing or shut-in) PRODUCING

DATE OF TEST	HOURS TESTED	CHOKE SIZE	PROD'N. FOR TEST PERIOD	OIL-BBL	GAS-MCF	WATER-BBL	GAS-OIL RATIO
09/13/00	24	14/64			744	2	

FLOW. TUBING PRESS. 1350 CASING PRESSURE 1350 CALCULATED 24-HOUR RATE _____ OIL-BBL. _____ GAS-MCF _____ WATER-BBL. _____ OIL GRAVITY-API (CORR.) _____

34. DISPOSITION OF GAS (Sold, used for fuel, vented, etc.) SOLD TEST WITNESSED BY JAMES SWEAT

35. LIST OF ATTACHMENTS
OPEN HOLE LOGS

36. I hereby certify that the foregoing and attached information is complete and correct as determined from all available records.

SIGNED Diana Flynn TITLE E&P REGULATORY SPECIALIST DATE 11/09/00

RECEIVED

NOV 13 2000

DIVISION OF OIL, GAS AND MINING

*(See Instructions and Spaces for Additional Data on Reverse Side)

Title 18 U.S.C. Section 1001, makes it a crime for any person knowingly and willfully to make to any department or agency of the United States any false, fictitious or fraudulent statements or representations as to any matter within its jurisdiction.

CONFIDENTIAL

GEOLOGIC MARKERS

38.

37. SUMMARY OF POROUS ZONES: (Show all important zones of porosity and contents thereof, cored intervals, and all drill-stem, tests, including depth interval tested, cushion used, time tool open, flowing and shut-in pressures and recoveries):

FORMATION	TOP	BOTTOM	DESCRIPTION, CONTENTS, ETC.	NAME	MEAS. DEPTH	TRUE VERT. DEPTH
MESAVERDE	7830	7838	GAS	WASATCH TONGUE	4003	
MESAVERDE	7879	7885	GAS	GREEN RIVER TONGUE	4358	
MESAVERDE	7889	7894	GAS	WASATCH	4516	
MESAVERDE	7980	8000	GAS	CHAPITA WELLS	5174	
MESAVERDE	8062	8082	GAS	UTELAND BUTTES MESAVERDE	6200 7470	

RECEIVED
 NOV 13 2000
 DIVISION OF
 OIL, GAS AND MINING

1-KAS	4-KAS ✓
2-CDW ✓	5-JLT ✓
3-JLT ✓	6-FILE

OPERATOR CHANGE WORKSHEET

Check each listed item when completed. Write N/A if item is not applicable.

Change of Operator (Well Sold) Designation of Agent
X Operator Name Change Only Merger

The operator of the well(s) listed below has changed, effective: 4-12-00

TO:(New Operator) DOMINION EXPL & PROD INC.
 Address: 1450 POYDRAS STREET
NEW ORLEANS, LA 70112-6000
 Phone: 1-(504)-593-7000
 Account No. N1095

FROM:(Old Operator) CNG PRODUCING COMPANY
 Address: 1450 POYDRAS STREET
NEW ORLEANS, LA 70112-6000
 Phone: 1-(504)-593-7000
 Account No. N0605

WELL(S):	CA Nos.	or	Unit						
Name: <u>FEDERAL 13-26B</u>	API: <u>43-047-32237</u>	Entity: <u>11370</u>	S <u>26</u>	T <u>09S</u>	R <u>19E</u>	Lease: <u>UTU-68625</u>			
Name: <u>EVANS FEDERAL 12-25A</u>	API: <u>43-047-32394</u>	Entity: <u>11451</u>	S <u>25</u>	T <u>10S</u>	R <u>19E</u>	Lease: <u>U-43156</u>			
Name: <u>EVANS FEDERAL 32-26</u>	API: <u>43-047-32395</u>	Entity: <u>11447</u>	S <u>26</u>	T <u>10S</u>	R <u>19E</u>	Lease: <u>U-43156</u>			
Name: <u>EVANS FEDERAL 32-25</u>	API: <u>43-047-32406</u>	Entity: <u>11448</u>	S <u>25</u>	T <u>10S</u>	R <u>19E</u>	Lease: <u>U-43156</u>			
Name: <u>EVANS FEDERAL 15-26E</u>	API: <u>43-047-33508</u>	Entity: <u>12767</u>	S <u>26</u>	T <u>10S</u>	R <u>19E</u>	Lease: <u>U-3405</u>			
Name: <u>EVANS FEDERAL 9-26E</u>	API: <u>43-047-33509</u>	Entity: <u>12749</u>	S <u>26</u>	T <u>10S</u>	R <u>19E</u>	Lease: <u>U-3405</u>			
Name: <u>EVANS FEDERAL 10-25E</u>	API: <u>43-047-33510</u>	Entity: <u>99999</u>	S <u>25</u>	T <u>10S</u>	R <u>19E</u>	Lease: <u>U-3405</u>			
Name: <u>EVANS FEDERAL 14-25E</u>	API: <u>43-047-33511</u>	Entity: <u>12793</u>	S <u>25</u>	T <u>10S</u>	R <u>19E</u>	Lease: <u>U-3405</u>			

OPERATOR CHANGE DOCUMENTATION

- YES 1. A pending operator change file has been set up.
- YES 2. (R649-8-10) Sundry or other legal documentation has been received from the **FORMER** operator on 6-29-00.
- YES 3. (R649-8-10) Sundry or other legal documentation has been received from the **NEW** operator on 6-29-00.
- YES 4. The new company has been looked up in the **Department of Commerce, Division of Corporations Database** if the new operator above is not currently operating any wells in Utah. Is the operator registered with the State? **Yes/No** If yes, the company file number is SEE ATTACHED. If no, Division letter was mailed to the new operator on _____.
- YES 5. **Federal and Indian Lease Wells.** The BLM or the BIA has approved the merger, **name change** or operator change for all wells listed above involving Federal or Indian leases on 6-2-00.
- N/A 6. **Federal and Indian Units.** The BLM or the BIA has approved the successor of unit operator for all wells listed above involving unit operations on _____.
- N/A 7. **Federal and Indian Communitization Agreements ("CA").** The BLM or the BIA has approved the operator change for all wells listed above involved in the CA on _____.

- N/A 8. **Underground Injection Control ("UIC") Program.** The Division has approved UIC Form 5, Transfer of Authority to Inject, for the enhanced/secondary recovery unit/project and/or for the water disposal well(s) listed above.
- YES 9. Changes have been entered in the **Oil and Gas Information System** for each well listed on 7-20-00.
- YES 10. Changes have been included on the **Monthly Operator Change letter** on 7-20-00.

STATE BOND VERIFICATION

- N/A 1. State Well(s) covered by Bond No. _____.

FEE WELLS - BOND VERIFICATION / LEASE INTEREST OWNER NOTIFICATION

- N/A 1. (R649-3-1) The **NEW** operator of any fee lease well(s) listed above has furnished a proper bond.
- N/A 2. A **copy of this form** has been placed in the **new and former operator's bond files** on _____.
- N/A 3. The **FORMER** operator has requested a release of liability from their bond as of todays date _____? If yes, Division response was made to this request by letter dated _____. (see bond file).
- N/A 4. (R649-2-10) The **Former** operator of any Fee lease wells listed above has been contacted and informed by letter dated _____, of their responsibility to notify all interest owners of this change.
- N/A 5. Bond information added to **RBDMS** on _____.
- N/A 6. Fee wells attached to bond in **RBDMS** on _____.

FILMING

- ____ 1. All attachments to this form have been **microfilmed** on 2-23-01.

FILING

- ____ 1. **Originals/Copies** of all attachments pertaining to each individual well have been filed in each **well file**.
- ____ 2. The **original of this form** has been filed in the operator file and a copy in the old operator file.

COMMENTS

UNITED STATES
DEPARTMENT OF THE INTERIOR
BUREAU OF LAND MANAGEMENT

FORM APPROVED
OMB No. 1004-0135
Expires: November 30, 2000

SUNDRY NOTICES AND REPORTS ON WELLS
Do not use this form for proposals to drill or to re-enter an
abandoned well. Use Form 3160-3 (APD) for such proposals.

SUBMIT IN TRIPLICATE - Other Instructions on reverse side

1. Type of Well
 Oil Well Gas Well Other

2. Name of Operator
Dominion Exploration & Production, Inc.

3a. Address Suite 600
14000 Quail Springs Parkway, OKC, OK 73134

3b. Phone No. (include area code)
(405) 749-5263

4. Location of Well (Footage, Sec., T., R., M., or Survey Description)
2467' FSL & 609' FEL, Sec. 26-10S-19E

5. Lease Serial No.
UTU-3405

6. If Indian, Allottee or Tribe Name

7. If Unit or CA/Agreement, Name and/or No.

8. Well Name and No.
Evans Federal 9-26E

9. API Well No.
43-047-33509

10. Field and Pool, or Exploratory Area
Natural Buttes

11. County or Parish, State
Uintah, UT

12. CHECK APPROPRIATE BOX(ES) TO INDICATE NATURE OF NOTICE, REPORT OR OTHER DATA

TYPE OF SUBMISSION	TYPE OF ACTION			
<input type="checkbox"/> Notice of Intent	<input type="checkbox"/> Acidize	<input type="checkbox"/> Deepen	<input type="checkbox"/> Production (Start/Resume)	<input type="checkbox"/> Water Shut-Off
<input checked="" type="checkbox"/> Subsequent Report	<input type="checkbox"/> Altering Casing	<input type="checkbox"/> Fracture Treat	<input type="checkbox"/> Reclamation	<input type="checkbox"/> Well Integrity
<input type="checkbox"/> Final Abandonment Notice	<input type="checkbox"/> Casing Repair	<input type="checkbox"/> New Construction	<input checked="" type="checkbox"/> Recomplete	<input type="checkbox"/> Other
	<input type="checkbox"/> Change Plans	<input type="checkbox"/> Plug and Abandon	<input type="checkbox"/> Temporarily Abandon	
	<input type="checkbox"/> Convert to Injection	<input type="checkbox"/> Plug Back	<input type="checkbox"/> Water Disposal	

13 Describe Proposed or Completed Operation (clearly state all pertinent details, including estimated starting date of any proposed work and approximate duration thereof. If the proposal is to deepen directionally or recomplete horizontally, give subsurface locations and measured and true vertical depths of all pertinent markers and zones. Attach the Bond under which the work will be performed or provide the Bond No. on file with BLM/BIA. Required subsequent reports shall be filed within 30 days following completion of the involved operations. If the operation results in a multiple completion or recompletion in a new interval, a Form 3160-4 shall be filed once testing has been completed. Final Abandonment Notices shall be filed only after all requirements, including reclamation, have been completed and the operator has determined that the site is ready for final inspection.)

1/25/05 Perf interval 4, 7421 - 7434, 2 spf, 104 holes. 1/28/05 Frac interval 4 w/52,100# 20/40 Ottawa sd., w/289.9 mscf of N2 and 618 bbls of YF120ST. Perf and frac interval 5, 5636 - 5670, 2 spf, 52 holes. Frac w/93,806# 20/40 Ottawa sd., w/421.1 mscf of N2 and 905 bbls of YF120ST. Well back to sales 1/29/05.

RECEIVED
FEB 22 2005
DIV. OF OIL, GAS & MINING

14. I hereby certify that the foregoing is true and correct

Name (Printed/Typed) **Carla Christian** Title **Regulatory Specialist**

Signature *Carla Christian* Date **02/16/2005**

THIS SPACE FOR FEDERAL OR STATE OFFICE USE

Approved by _____ Title _____ Date _____

Conditions of approval, if any, are attached. Approval of this notice does not warrant or certify that the applicant holds legal or equitable title to those rights in the subject lease which would entitle the applicant to conduct operations thereon.

Office _____

Title 18 U.S.C. Section 1001 and Title 43 U.S.C. Section 1212, makes it a crime for any person knowingly and willfully to make to any department or agency of the United States any false, fictitious or fraudulent statements or representations as to any matter within its jurisdiction.

Division of Oil, Gas and Mining
OPERATOR CHANGE WORKSHEET

ROUTING

1. DJJ
2. CDW

X - Change of Operator (Well Sold)

Operator Name Change/Merger

The operator of the well(s) listed below has changed, effective:

7/1/2007

FROM: (Old Operator): N1095-Dominion Exploration & Production, Inc 14000 Quail Springs Parkway, Suite 600 Oklahoma City, OK 73134 Phone: 1 (405) 749-1300	TO: (New Operator): N2615-XTO Energy Inc 810 Houston St Fort Worth, TX 76102 Phone: 1 (817) 870-2800
--	--

CA No.		Unit:						
WELL NAME	SEC	TWN	RNG	API NO	ENTITY NO	LEASE TYPE	WELL TYPE	WELL STATUS
SEE ATTACHED LIST								

OPERATOR CHANGES DOCUMENTATION

Enter date after each listed item is completed

- (R649-8-10) Sundry or legal documentation was received from the **FORMER** operator on: 8/6/2007
- (R649-8-10) Sundry or legal documentation was received from the **NEW** operator on: 8/6/2007
- The new company was checked on the **Department of Commerce, Division of Corporations Database** on: 8/6/2007
- a. Is the new operator registered in the State of Utah: _____ Business Number: 5655506-0143
- b. If **NO**, the operator was contacted on: _____
- a. (R649-9-2)Waste Management Plan has been received on: IN PLACE
- b. Inspections of LA PA state/fee well sites complete on: n/a
- c. Reports current for Production/Disposition & Sundries on: ok
- Federal and Indian Lease Wells:** The BLM and or the BIA has approved the merger, name change, or operator change for all wells listed on Federal or Indian leases on: BLM BIA
- Federal and Indian Units:**
The BLM or BIA has approved the successor of unit operator for wells listed on: _____
- Federal and Indian Communization Agreements ("CA"):**
The BLM or BIA has approved the operator for all wells listed within a CA on: _____
- Underground Injection Control ("UIC")** The Division has approved UIC Form 5, **Transfer of Authority to Inject**, for the enhanced/secondary recovery unit/project for the water disposal well(s) listed on: _____

DATA ENTRY:

- Changes entered in the **Oil and Gas Database** on: 9/27/2007
- Changes have been entered on the **Monthly Operator Change Spread Sheet** on: 9/27/2007
- Bond information entered in RBDMS on: 9/27/2007
- Fee/State wells attached to bond in RBDMS on: 9/27/2007
- Injection Projects to new operator in RBDMS on: 9/27/2007
- Receipt of Acceptance of Drilling Procedures for APD/New on: 9/27/2007

BOND VERIFICATION:

- Federal well(s) covered by Bond Number: UTB000138
- Indian well(s) covered by Bond Number: n/a
- a. (R649-3-1) The **NEW** operator of any state/fee well(s) listed covered by Bond Number 104312762
- b. The **FORMER** operator has requested a release of liability from their bond on: 1/23/2008

The Division sent response by letter on:

LEASE INTEREST OWNER NOTIFICATION:

- (R649-2-10) The **NEW** operator of the fee wells has been contacted and informed by a letter from the Division of their responsibility to notify all interest owners of this change on: _____

COMMENTS:

STATE OF UTAH
DEPARTMENT OF NATURAL RESOURCES
DIVISION OF OIL, GAS AND MINING

FORM 9

SUNDRY NOTICES AND REPORTS ON WELLS		5. LEASE DESIGNATION AND SERIAL NUMBER:
Do not use this form for proposals to drill new wells, significantly deepen existing wells below current bottom-hole depth, reenter plugged wells, or to drill horizontal laterals. Use APPLICATION FOR PERMIT TO DRILL form for such proposals.		6. IF INDIAN, ALLOTTEE OR TRIBE NAME:
1. TYPE OF WELL OIL WELL <input type="checkbox"/> GAS WELL <input checked="" type="checkbox"/> OTHER _____		7. UNIT or CA AGREEMENT NAME:
2. NAME OF OPERATOR: XTO Energy Inc. <i>N2615</i>		8. WELL NAME and NUMBER: SEE ATTACHED
3. ADDRESS OF OPERATOR: 810 Houston Street CITY Fort Worth STATE TX ZIP 76102	PHONE NUMBER: (817) 870-2800	9. API NUMBER: SEE ATTACHED
4. LOCATION OF WELL FOOTAGES AT SURFACE: SEE ATTACHED		10. FIELD AND POOL, OR WILDCAT: Natural Buttes
QTR/QTR, SECTION, TOWNSHIP, RANGE, MERIDIAN:		COUNTY: Uintah
		STATE: UTAH

11. CHECK APPROPRIATE BOXES TO INDICATE NATURE OF NOTICE, REPORT, OR OTHER DATA

TYPE OF SUBMISSION	TYPE OF ACTION		
<input checked="" type="checkbox"/> NOTICE OF INTENT (Submit in Duplicate) Approximate date work will start: _____	<input type="checkbox"/> ACIDIZE	<input type="checkbox"/> DEEPEN	<input type="checkbox"/> REPERFORATE CURRENT FORMATION
	<input type="checkbox"/> ALTER CASING	<input type="checkbox"/> FRACTURE TREAT	<input type="checkbox"/> SIDETRACK TO REPAIR WELL
	<input type="checkbox"/> CASING REPAIR	<input type="checkbox"/> NEW CONSTRUCTION	<input type="checkbox"/> TEMPORARILY ABANDON
	<input type="checkbox"/> CHANGE TO PREVIOUS PLANS	<input checked="" type="checkbox"/> OPERATOR CHANGE	<input type="checkbox"/> TUBING REPAIR
	<input type="checkbox"/> CHANGE TUBING	<input type="checkbox"/> PLUG AND ABANDON	<input type="checkbox"/> VENT OR FLARE
<input type="checkbox"/> SUBSEQUENT REPORT (Submit Original Form Only) Date of work completion: _____	<input type="checkbox"/> CHANGE WELL NAME	<input type="checkbox"/> PLUG BACK	<input type="checkbox"/> WATER DISPOSAL
	<input type="checkbox"/> CHANGE WELL STATUS	<input type="checkbox"/> PRODUCTION (START/RESUME)	<input type="checkbox"/> WATER SHUT-OFF
	<input type="checkbox"/> COMMINGLE PRODUCING FORMATIONS	<input type="checkbox"/> RECLAMATION OF WELL SITE	<input type="checkbox"/> OTHER: _____
	<input type="checkbox"/> CONVERT WELL TYPE	<input type="checkbox"/> RECOMPLETE - DIFFERENT FORMATION	

12. DESCRIBE PROPOSED OR COMPLETED OPERATIONS. Clearly show all pertinent details including dates, depths, volumes, etc.

Effective July 1, 2007, XTO Energy Inc. has purchased the wells listed on the attachment from:

Dominion Exploration & Production, Inc. *N1095*
14000 Quail Springs Parkway, Suite 600
Oklahoma City, OK 73134

James D. Abercrombie (405) 749-1300
James D. Abercrombie
Sr. Vice President, General Manager - Western Business Unit

Please be advised that XTO Energy Inc. is considered to be the operator on the attached list and is responsible under the terms and conditions of the lease for the operations conducted upon the lease lands. Bond coverage is provided by Nationwide BLM Bond #104312750 and Department of Natural Resources Bond #104312762.

NAME (PLEASE PRINT) <u>Edwin S. Ryan, Jr.</u>	TITLE <u>Sr. Vice President - Land Administration</u>
SIGNATURE <i>Edwin S. Ryan, Jr.</i>	DATE <u>7/31/2007</u>

(This space for State use only)

APPROVED 9127107

Earlene Russell
Division of Oil, Gas and Mining
Earlene Russell, Engineering Technician

(See Instructions on Reverse Side)

RECEIVED

AUG 06 2007

DIV. OF OIL, GAS & MINING

N1095 DOMINION E and P, INC. to N2615 XTO ENERGY, INC.

api	well name	qtr	qtr	sec	tpw	rng	lease num	entity	Lease	well	stat
4301530633	SKYLINE U 1-6	NENE	06	160S	060E	UTU-77263	99999	Federal	GW	DRL	
4304731138	RBU 11-34B	NESW	34	090S	190E	U-017713	7058	Federal	GW	P	
4304731179	BARTON FED 1-26	NWSE	26	100S	190E	U-43156	8005	Federal	GW	P	
4304731724	RBU 11-35B	NESW	35	090S	190E	U-017713	11502	Federal	GW	S	
4304731818	WILLOW CREEK UNIT 2	SESW	05	110S	200E	U-39223	11604	Federal	GW	TA	
4304731878	EVANS FED 3-25	NENW	25	100S	190E	U-43156	11106	Federal	GW	P	
4304731879	EVANS FED 41-26	NENE	26	100S	190E	U-43156	11034	Federal	GW	P	
4304731881	APACHE 12-25	NWSW	25	100S	190E	UTU-3405	11080	Indian	GW	P	
4304731897	END OF THE RAINBOW 21-1	SWSE	21	110S	240E	U-54224	11223	Federal	GW	S	
4304731922	APACHE FED 44-25	SESE	25	100S	190E	U-3405	11185	Federal	GW	S	
4304732094	RBU 13-35B	SWSW	35	090S	190E	U-017713	7058	Federal	GW	S	
4304732222	RBU 15-35B	SWSE	35	090S	190E	U-017713	11365	Federal	GW	S	
4304732237	FEDERAL 13-26B	SWSW	26	090S	190E	UTU-68625	11370	Federal	GW	S	
4304732394	EVANS FED 12-25A	SWNW	25	100S	190E	U-43156	11451	Federal	GW	P	
4304732395	EVANS FED 32-26	SWNE	26	100S	190E	U-43156	11447	Federal	GW	P	
4304732515	WHB 1-25E	NENE	25	100S	190E	U-73011	11720	Federal	GW	P	
4304732557	FEDERAL 12-11	SWNW	11	120S	240E	UTU-66425	11761	Federal	GW	S	
4304732558	FEDERAL 34-30	SWSE	30	110S	230E	UTU-66410	11747	Federal	GW	S	
4304732559	FEDERAL 22-22	SENW	22	110S	230E	UTU-66409	11746	Federal	GW	P	
4304732560	FEDERAL 21-27	NENW	27	100S	240E	UTU-66422	11762	Federal	GW	P	
4304732600	RBU 1-21EO	NENE	21	100S	190E	U-013766	11783	Federal	OW	S	
4304732681	LANDING STRIP FEDERAL 44-10	SESE	10	120S	240E	UTU-69430	11853	Federal	GW	S	
4304733019	BLACK DRAGON UNIT 31-34	NWNE	34	100S	240E	UTU-66422	12280	Federal	GW	P	
4304733242	FEDERAL K 23-22	NESW	22	110S	210E	UTU-75098	13107	Federal	GW	P	
4304733299	FED K 12-22	SWNW	22	110S	210E	UTU-75098	13133	Federal	GW	P	
4304733508	EVANS FED 15-26E	SWSE	26	100S	190E	U-3405	12767	Federal	GW	P	
4304733509	EVANS FED 9-26E	NESE	26	100S	190E	UTU-3405	12749	Federal	GW	P	
4304733510	EVANS FED 10-25E	NWSE	25	100S	190E	U-3405	12927	Federal	GW	P	
4304733511	EVANS FED 14-25E	SESW	25	100S	190E	U-3405	12793	Federal	GW	P	
4304734000	RBU 1-18E	NENE	18	100S	190E	UTU-3576	14549	Federal	GW	P	
4304734669	EVANS FED 4-25E	NENE	26	100S	190E	U-43156	13588	Federal	GW	P	
4304734887	EVANS FED 2-26E	NWNE	26	100S	190E	U-43156	13830	Federal	GW	P	
4304734908	EVANS FED 15-25E	NWSE	25	100S	190E	U-3405	14023	Federal	GW	P	
4304734909	WH FED 11-26E	NESW	26	100S	190E	UTU-3405	14629	Federal	GW	P	
4304734984	WHB 4-26E	NWNW	26	100S	190E	U-43156	14898	Federal	GW	P	
4304734985	WHB 6-26E	SENW	26	100S	190E	U-43156	14886	Federal	GW	P	
4304735034	EVANS FED 8-26E	SENE	26	100S	190E	U-43156	14145	Federal	GW	P	
4304735035	WHB 12-26E	NWSW	26	100S	190E	UTU-3405	14899	Federal	GW	P	
4304735036	EVANS FED 11-25E	NESW	25	100S	190E	UTU-3405	14134	Federal	GW	P	
4304735037	EVANS FED 13-25E	SWSW	25	100S	190E	UTU-3405	14090	Federal	GW	P	
4304735043	EVANS FED 16-26E	SESE	26	100S	190E	UTU-3405	14372	Federal	GW	P	
4304735063	EVANS FED 8-25E	SENE	25	100S	190E	U-43156	14089	Federal	GW	P	
4304735064	EVANS FED 6-25E	SENW	25	100S	190E	U-43156	14135	Federal	GW	P	
4304735065	EVANS FED 9-25E	NESE	25	100S	190E	UTU-3405	13983	Federal	GW	P	
4304735102	EVANS FED 2-25E	NWNE	25	100S	190E	U-43156	13956	Federal	GW	P	
4304737451	WHB 13-26E	SWSW	26	100S	190E	UTU-3405	16058	Federal	GW	P	
4304738869	LOVE 4-20G	NWNW	20	110S	210E	UTU-076040	16249	Federal	GW	DRL	
4304739064	UTE TRIBAL 2-11H	NENW	11	110S	200E	14-20-H62-5611	16072	Indian	GW	DRL	

N1095 DOMINION E and P, INC. to N2615 XTO ENERGY, INC.

api	well_name	qtr_qtr	sec	twp	rng	lease_num	entity	Lease	well	stat
4304731777	STATE 4-36E	NWNW	36	100S	190E	ML-42175	11186	State	GW	P
4304731784	STATE 12-36E	NWSW	36	100S	190E	ML-42175	99998	State	GW	LA
4304732019	STATE 11-36E	NESW	36	100S	190E	ML-42175	11232	State	GW	P
4304732224	STATE 5-36B	SWNW	36	090S	190E	ML-45173	11363	State	GW	PA
4304732249	STATE 9-36B	NESE	36	090S	190E	ML-45173	11372	State	GW	PA
4304732316	RBU 12-2F	NWSW	02	100S	200E	ML-10716	99998	State	GW	LA
4304732404	STATE 2-36E	NWNE	36	100S	190E	ML-42175	99998	State	GW	LA
4304732405	STATE 9-36E	NESE	36	100S	190E	ML-42175	99998	State	GW	LA
4304732845	H R STATE S 22-2	SENE	02	120S	230E	ML-42215		State	GW	LA
4304732870	H R STATE S 24-2	SESW	02	120S	230E	ML-42215		State	GW	LA
4304732940	H R STATE S 42-2	SENE	02	120S	230E	ML-42215	13175	State	D	PA
4304732979	STATE 2-36E	NWNE	36	100S	190E	ML-42175	12390	State	GW	P
4304733129	STATE G 22-32	SENE	32	100S	230E	ML-47063		State	GW	LA
4304733130	H R STATE S 44-2	SESE	02	120S	230E	ML-42215		State	GW	LA
4304733169	STATE M 42-2	SENE	02	110S	230E	ML-47078		State	GW	LA
4304733173	STATE M 23-2	NESW	02	110S	230E	ML-47078		State	GW	LA
4304733174	STATE M 44-2	SESE	02	110S	230E	ML-47078		State	GW	LA
4304733175	STATE N 31-16	NWNE	16	110S	240E	ML-47080		State	GW	LA
4304733176	STATE Q 44-16	SESE	16	120S	210E	ML-47085	13134	State	D	PA
4304733181	STATE 1-36E	NENE	36	100S	190E	ML-42175	12539	State	GW	P
4304733738	STATE 1-2D	NENE	02	100S	180E	ML-26968		State	GW	LA
4304733740	STATE 9-2D	NESE	02	100S	180E	ML-13215-A		State	GW	LA
4304733837	STATE 7-36E	SWNE	36	100S	190E	ML-42175	13186	State	GW	P
4304734012	CLIFFS 15-21L	SWSE	21	110S	250E	FEE		Fee	GW	LA
4304734123	STATE 15-36E	SWSE	36	100S	190E	ML-42175	13784	State	GW	P
4304734124	STATE 9-36E	NESE	36	100S	190E	ML-42175	13760	State	GW	P
4304734241	STATE 5-36E	SWNW	36	100S	190E	ML-42175	13753	State	GW	P
4304734284	STATE 13-36E	SWSW	36	100S	190E	ML-42175	13785	State	GW	P
4304734285	STATE 6-36E	SENE	36	100S	190E	ML-42175	13370	State	GW	P
4304735089	WHB 8-36E	SENE	36	100S	190E	ML-42175	14024	State	GW	P
4304735612	WHB 14-36E	SESW	36	100S	190E	ML-42175	14759	State	GW	P
4304736292	WHB 12-36E	NWSW	36	100S	190E	ML-42175	15116	State	GW	P
4304736666	KINGS CANYON 1-32E	NENE	32	100S	190E	ML-47058	14958	State	GW	P
4304736667	KINGS CANYON 10-36D	NWSE	36	100S	180E	ML-047058	14959	State	GW	P
4304737034	AP 15-2J	SWSE	02	110S	190E	ML-36213	15778	State	GW	P
4304737035	AP 10-2J	NWSE	02	110S	190E	ML-36213	16029	State	GW	S
4304737036	AP 9-2J	NESE	02	110S	190E	ML-36213	15881	State	GW	P
4304737037	AP 8-2J	SENE	02	110S	190E	ML-36213	15821	State	GW	P
4304737038	AP 5-2J	SWNW	02	110S	190E	ML-36213	16043	State	D	PA
4304737039	AP 3-2J	NENW	02	110S	190E	ML-36213	15910	State	GW	P
4304737040	AP 2-2J	NWNE	02	110S	190E	ML-36213	99999	State	GW	DRL
4304737041	AP 1-2J	NENE	02	110S	190E	ML-36213	15882	State	GW	P
4304737659	KC 8-32E	SENE	32	100S	190E	ML-047059	15842	State	GW	P
4304737660	KC 9-36D	SESE	36	100S	180E	ML-047058	99999	State	GW	DRL
4304738261	KINGS CYN 2-32E	NWNE	32	100S	190E	ML-047059	15857	State	GW	DRL