



DRILLING PROGRAM

**RECEIVED**

APR 27 2000

**DIVISION OF  
OIL, GAS AND MINING**

ONSHORE OIL & GAS ORDER NO. 1  
Approval of Operations on Onshore  
Federal Oil and Gas Leases

All lease and/or unit operations will be conducted in such a manner that full compliance is made with applicable laws, regulations (43 CFR 3100), Onshore Oil and Gas No. 1, and the approved plan of operations. The operator is fully responsible for the actions of his subcontractors. A copy of these conditions will be furnished the field representative to insure compliance.

1. Formation Tops

The estimated tops of important geologic markers are as follows:

<u>Formation</u>	<u>Depth</u>	<u>Prod. Phase Anticipated</u>
Uinta	Surface	
Green River	3080'	
Mahogany Ledge	3975'	
Mesa	5732'	
TD (Green River)	5907'	Oil

2. Anticipated Depths of Oil Gas Water and Other Mineral Bearing Zones

The estimated depths at which the top and bottom of the anticipated water, oil, gas. Or other mineral bearing formations are expected to be encountered are as follows:

<u>Substance</u>	<u>Formation</u>	<u>Depth</u>
Oil/Gas	Green River	5907'

All fresh water and prospectively valuable minerals encountered during drilling, will be recorded by depth and adequately protected. All oil and gas shows will be tested to determine commercial potential.

All water shows and water-bearing sands will be reported to the BLM in Vernal, Utah. Copies of State of Utah form OGC-8-X are acceptable. If no flows are detected, samples will be submitted to the BLM along with any water analyses conducted.

3. Anticipated Bottom Hole Pressures

Maximum anticipated bottom hole pressure equals approximately 2385.2 psi.

**MULTI-POINT SURFACE USE & OPERATIONS PLAN**

SHENANDOAH ENERGY INC.  
RED WASH #22-19B  
SE NW SEC. 19, T7S, R23E  
UINTAH COUNTY, UTAH

See attached maps

Topo map A- Location

Topo map B- Proposed Access road

Topo map C- Location of wells within a one mile radius

Topo map D- Proposed pipeline

**RECEIVED**  
APR 27 2000  
DIVISION OF  
OIL, GAS AND MINING

**Lessee's or Operator's Representative:**

John Busch  
Red Wash Operations Rep.  
Shenandoah Energy Inc.  
11002 East 17500 South  
Vernal, Utah 84078  
(435) 781-4341

**RECEIVED**

**APR 27 2000**

**DIVISION OF  
OIL, GAS AND MINING**

**Certification:**

All lease and/or unit operations will be conducted in such a manner that full compliance is made with all applicable laws, regulations, Onshore Oil & Gas Orders, the approved plan of operations, and any applicable Notice to Lessees.

Shenandoah Energy Inc. will be fully responsible for the actions of their subcontractors.

A complete copy of the approved Application for Permit to Drill will be furnished to the field representative(s) to ensure compliance and shall be on location during all construction and drilling operations.

I hereby certify that I, or persons under my direct supervision, have inspected the proposed drill site and access route; that I am familiar with the conditions which currently exist; that the statements made in this plan are, to the best of my knowledge, true and correct; and that the work associated with the operations proposed herein will be performed by Shenandoah Energy Inc. its' contractors and subcontractors in conformity with this plan and the terms and conditions under which it is approved. This statement is subject to the provisions of 18 U.S.C. 1001 for the filing of a false statement.

John Busch



John Busch  
Red Wash Operations Representative

April 25-2000

Date

# SHENANDOAH ENERGY, INC.

**RED WASH #22-19B**  
 SEC. 19, T7S, R23E, S.L.B.&M.

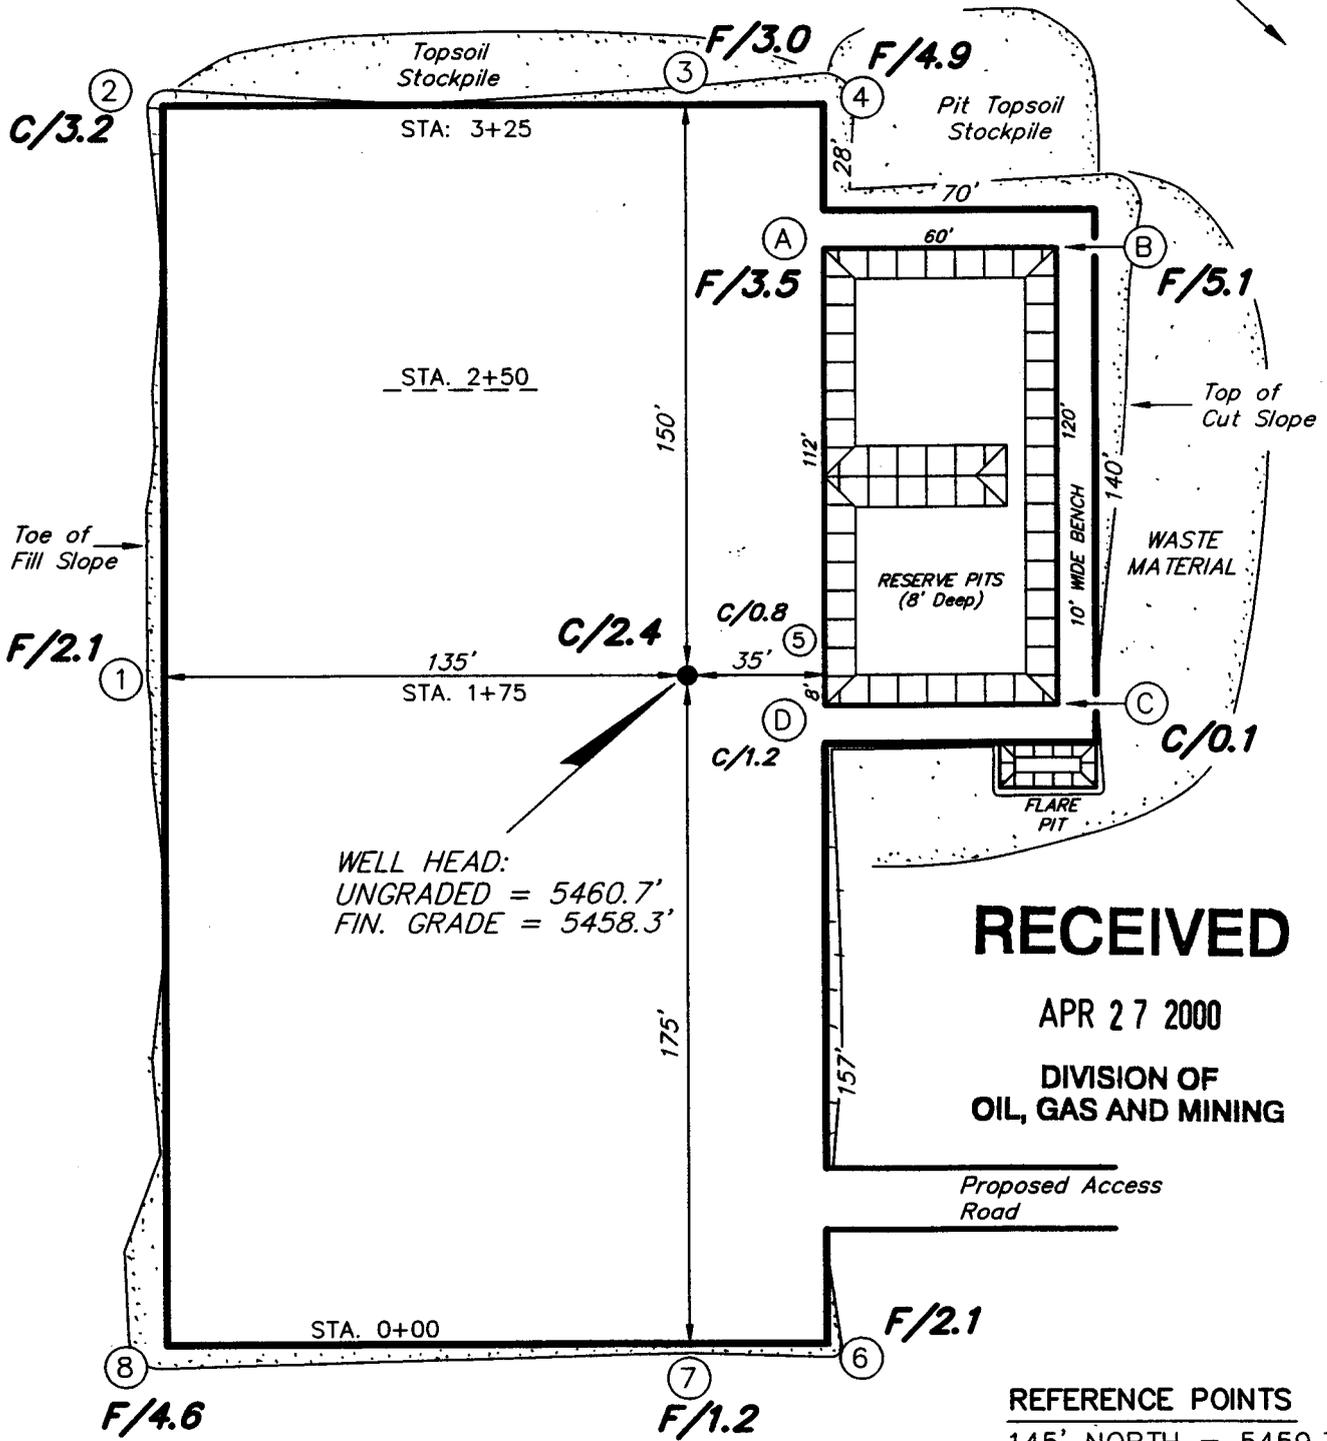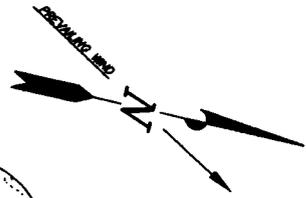

**RECEIVED**

APR 27 2000

DIVISION OF  
 OIL, GAS AND MINING

**REFERENCE POINTS**

- 145' NORTH = 5459.7'
- 195' NORTH = 5458.9'
- 200' WEST = 5454.3'
- 250' WEST = 5452.5'

SURVEYED BY: C.D.S.

SCALE: 1" = 50'

DRAWN BY: J.R.S.

DATE: 4-24-00


(435) 781-2501

**Tri State**  
 Land Surveying, Inc.  
 38 WEST 100 NORTH VERNAL, UTAH 84078

SHENANDOAH ENERGY, INC.

CROSS SECTIONS




RED WASH #22-19B

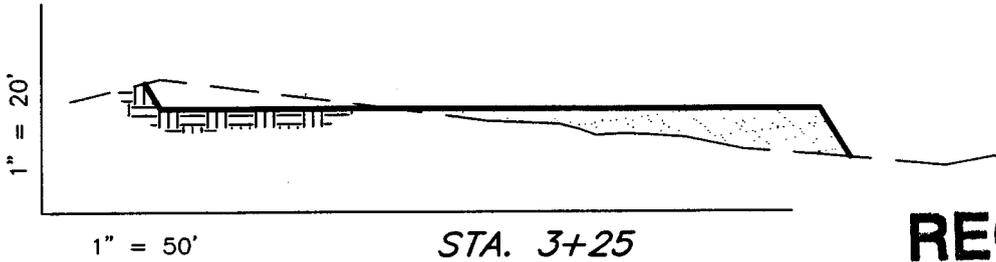

RECEIVED

APR 27 2000

DIVISION OF  
OIL, GAS AND MINING

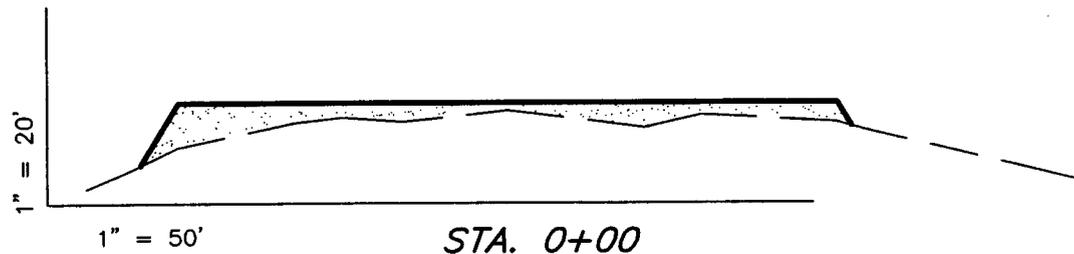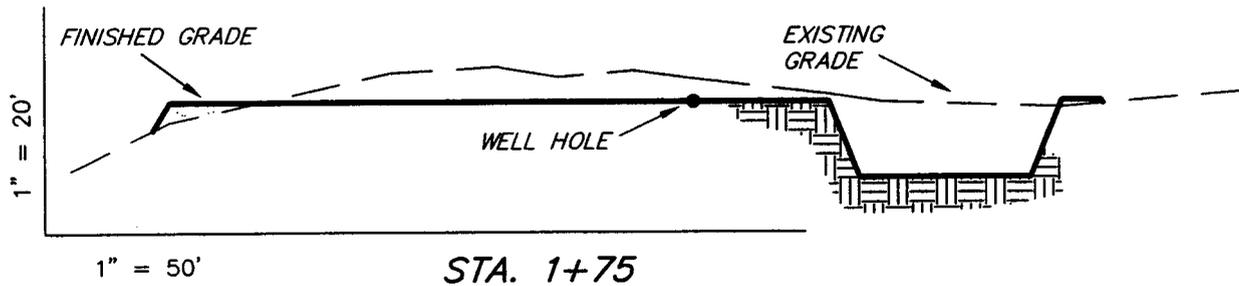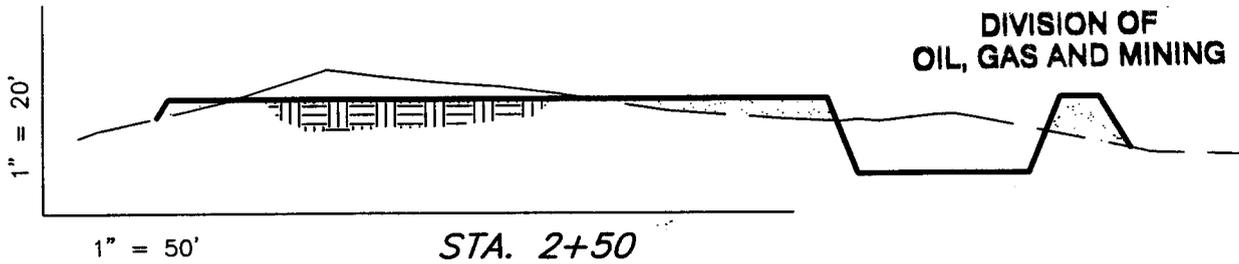

APPROXIMATE YARDAGES

CUT = 1,960 Cu. Yds.

FILL = 1,960 Cu. Yds.

PIT = 1,630 Cu. Yds.

6" TOPSOIL = 1,200 Cu. Yds.

SURVEYED BY: C.D.S.

SCALE: 1" = 50'

DRAWN BY: J.R.S.

DATE: 4-24-00


Tri State  
Land Surveying, Inc.  
38 WEST 100 NORTH VERNAL, UTAH 84078

(435) 781-2501

SHENANDOAH ENERGY, INC.

TYPICAL RIG LAYOUT

RED WASH #22-19B

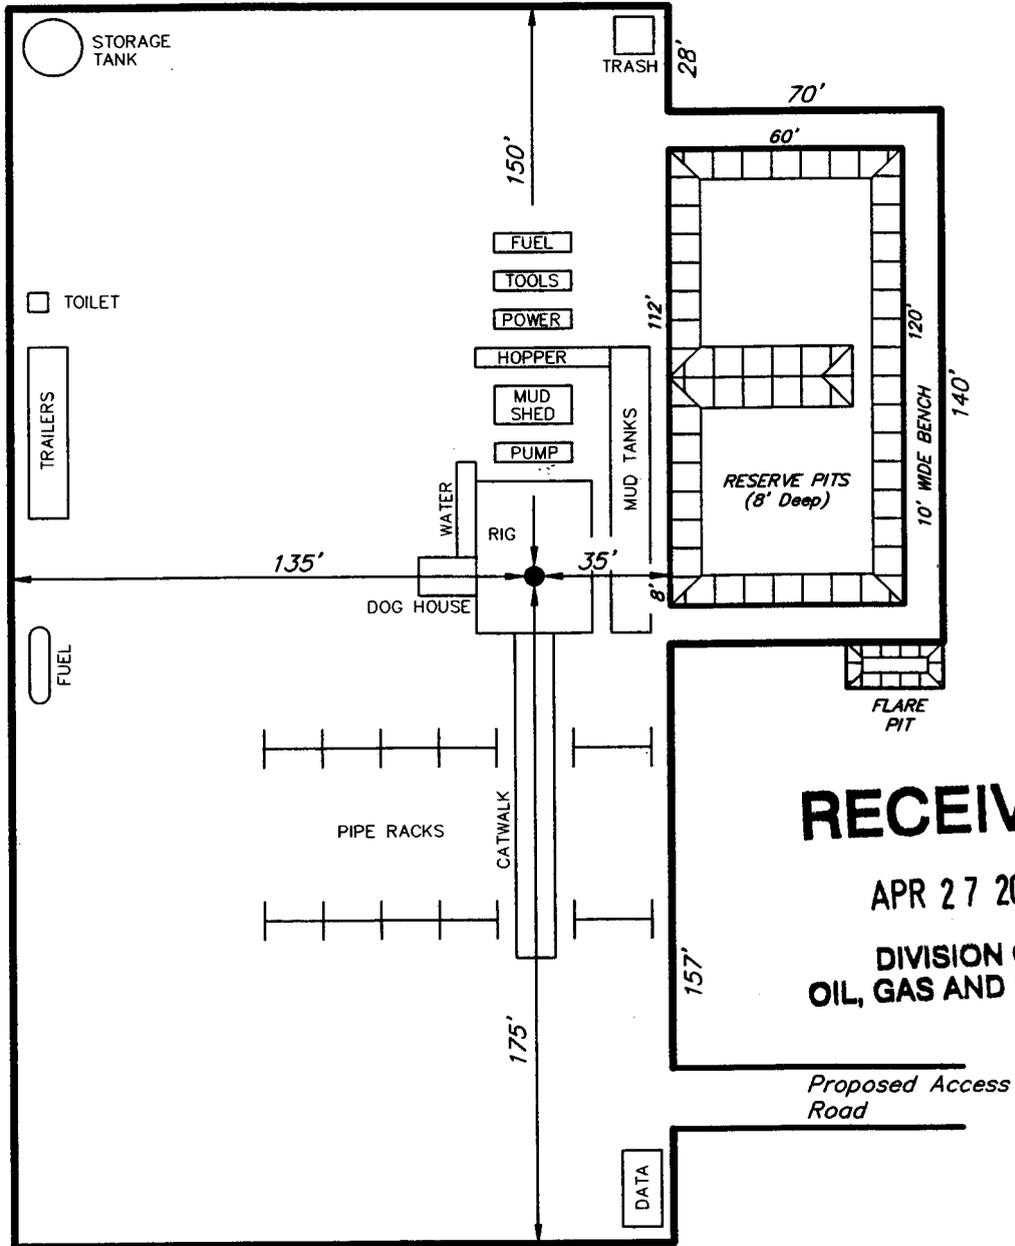

RECEIVED

APR 27 2000

DIVISION OF  
OIL, GAS AND MINING

Proposed Access  
Road

**Tri State**  
Land Surveying, Inc.  
(435) 781-2501  
38 WEST 100 NORTH, VERNAL, UTAH 84078



**Proposed Location  
Red Wash #22-19B**


**Proposed Access (see topo B)**

**Red Wash**

**SHENANDOAH ENERGY INC.**  
**RED WASH #22-19B**  
**SEC. 19, T7S, R23E, S.L.B.&M.**  
**TOPOGRAPHIC MAP "A"**




Drawn By: SS	Revision:
Scale: 1" = 4000'	File:
Date: 4-10-00	
<b>Tri-State Land Surveying Inc.</b> <b>P.O. Box 533, Vernal, UT 84078</b> <b>435-781-2501 Fax 435-781-2518</b>	

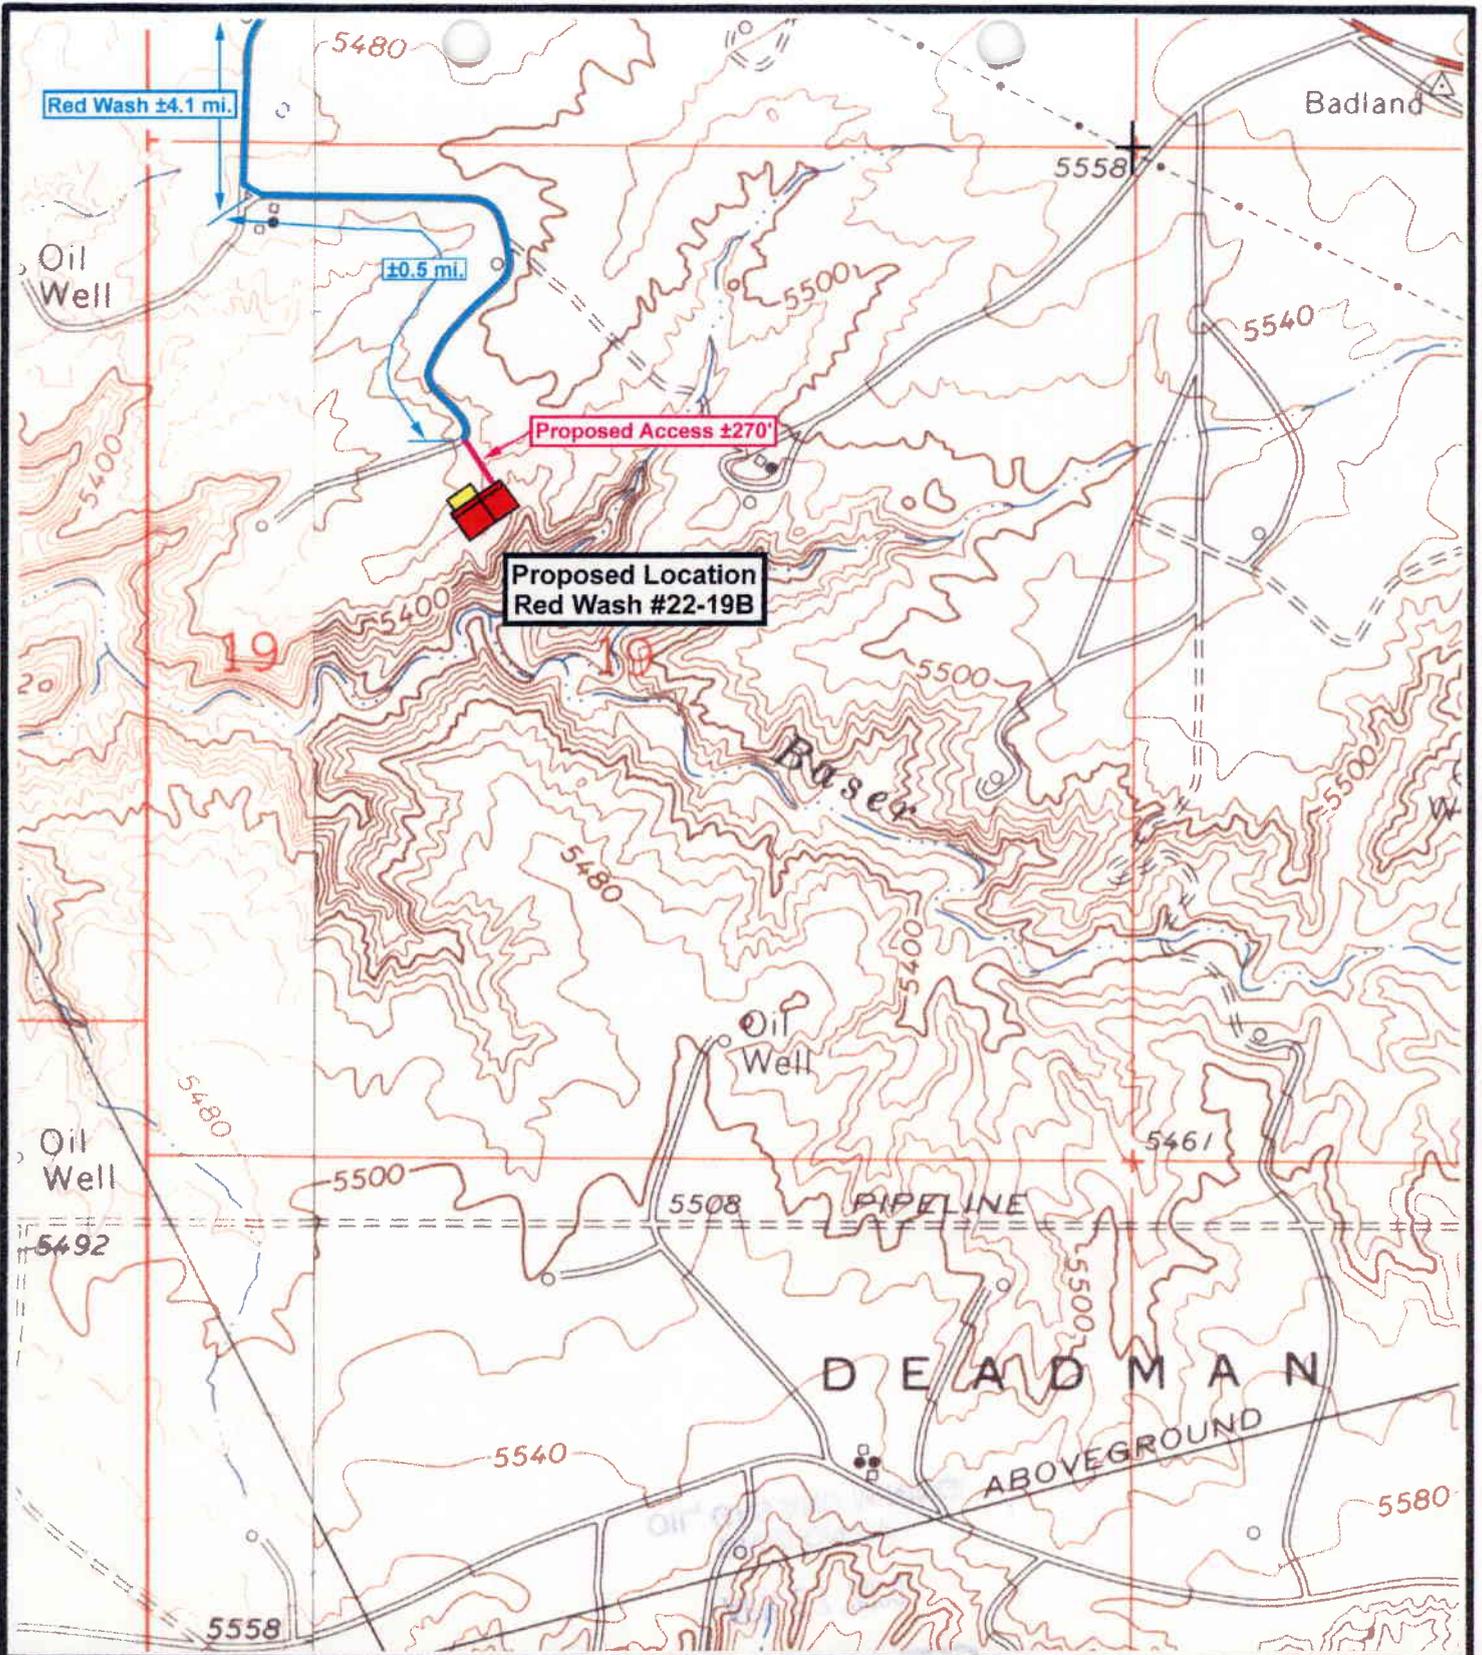

**SHENANDOAH ENERGY INC.**  
**RED WASH #22-19B**  
**SEC. 19, T7S, R23E, S.L.B.&M.**

Drawn By: SS	Revision:
Scale: 1" = 1000'	File:
Date: 4-7-00	

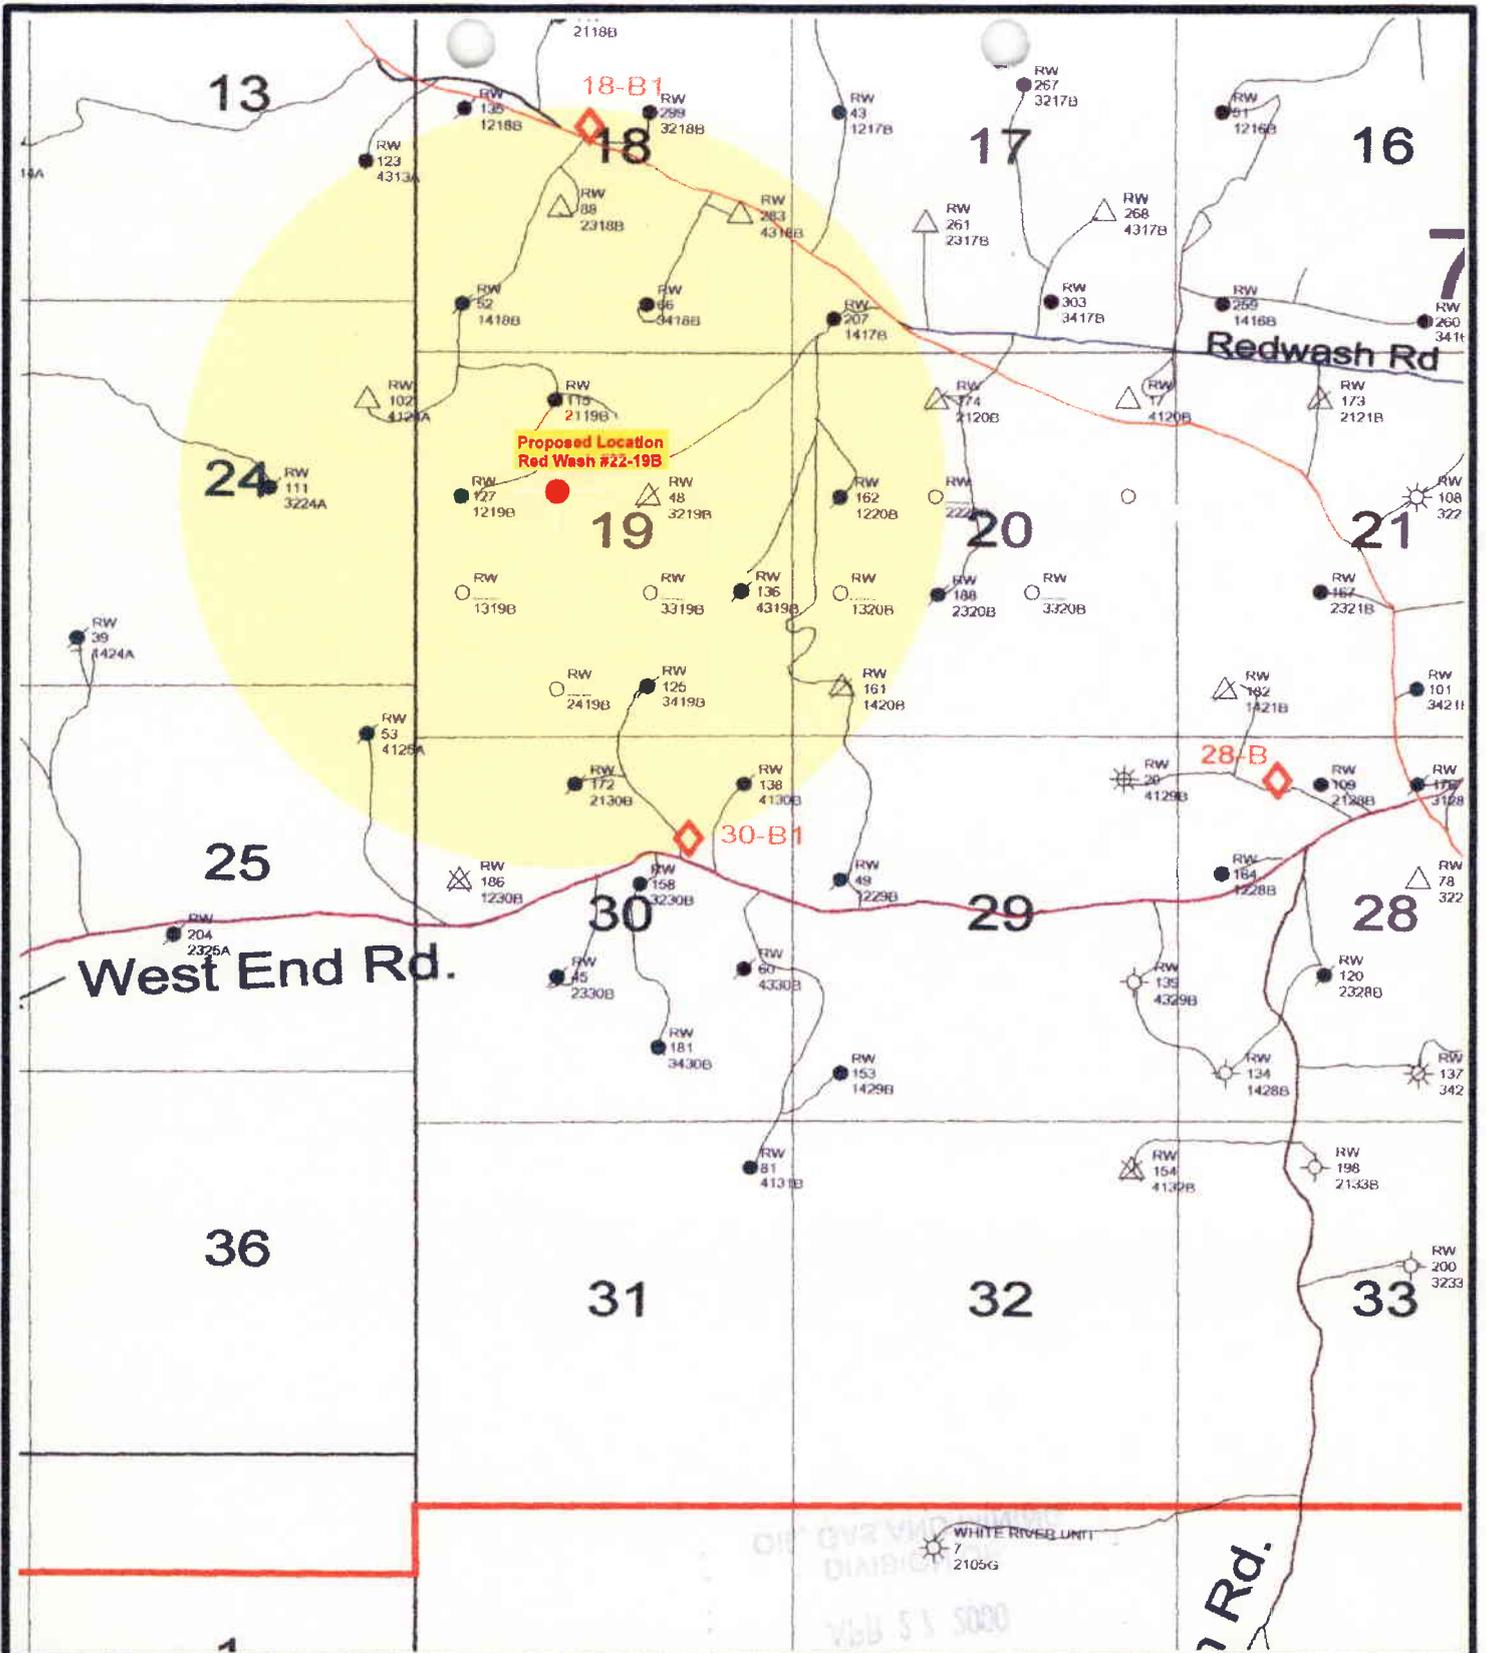


**SHENANDOAH ENERGY INC.**  
**RED WASH #22-19B**  
**SEC. 19, T7S, R23E, S.L.B.&M.**  
**TOPOGRAPHIC MAP "C"**

WHITE RIVER UNIT  
 7 2105G



Drawn By: SS	Revision:
Scale: 1" = 2640'	File:
Date: 4-10-00	
<b>Tri-State Land Surveying Inc.</b> <b>P.O. Box 533, Vernal, UT 84078</b> <b>435-781-2501 Fax 435-781-2518</b>	

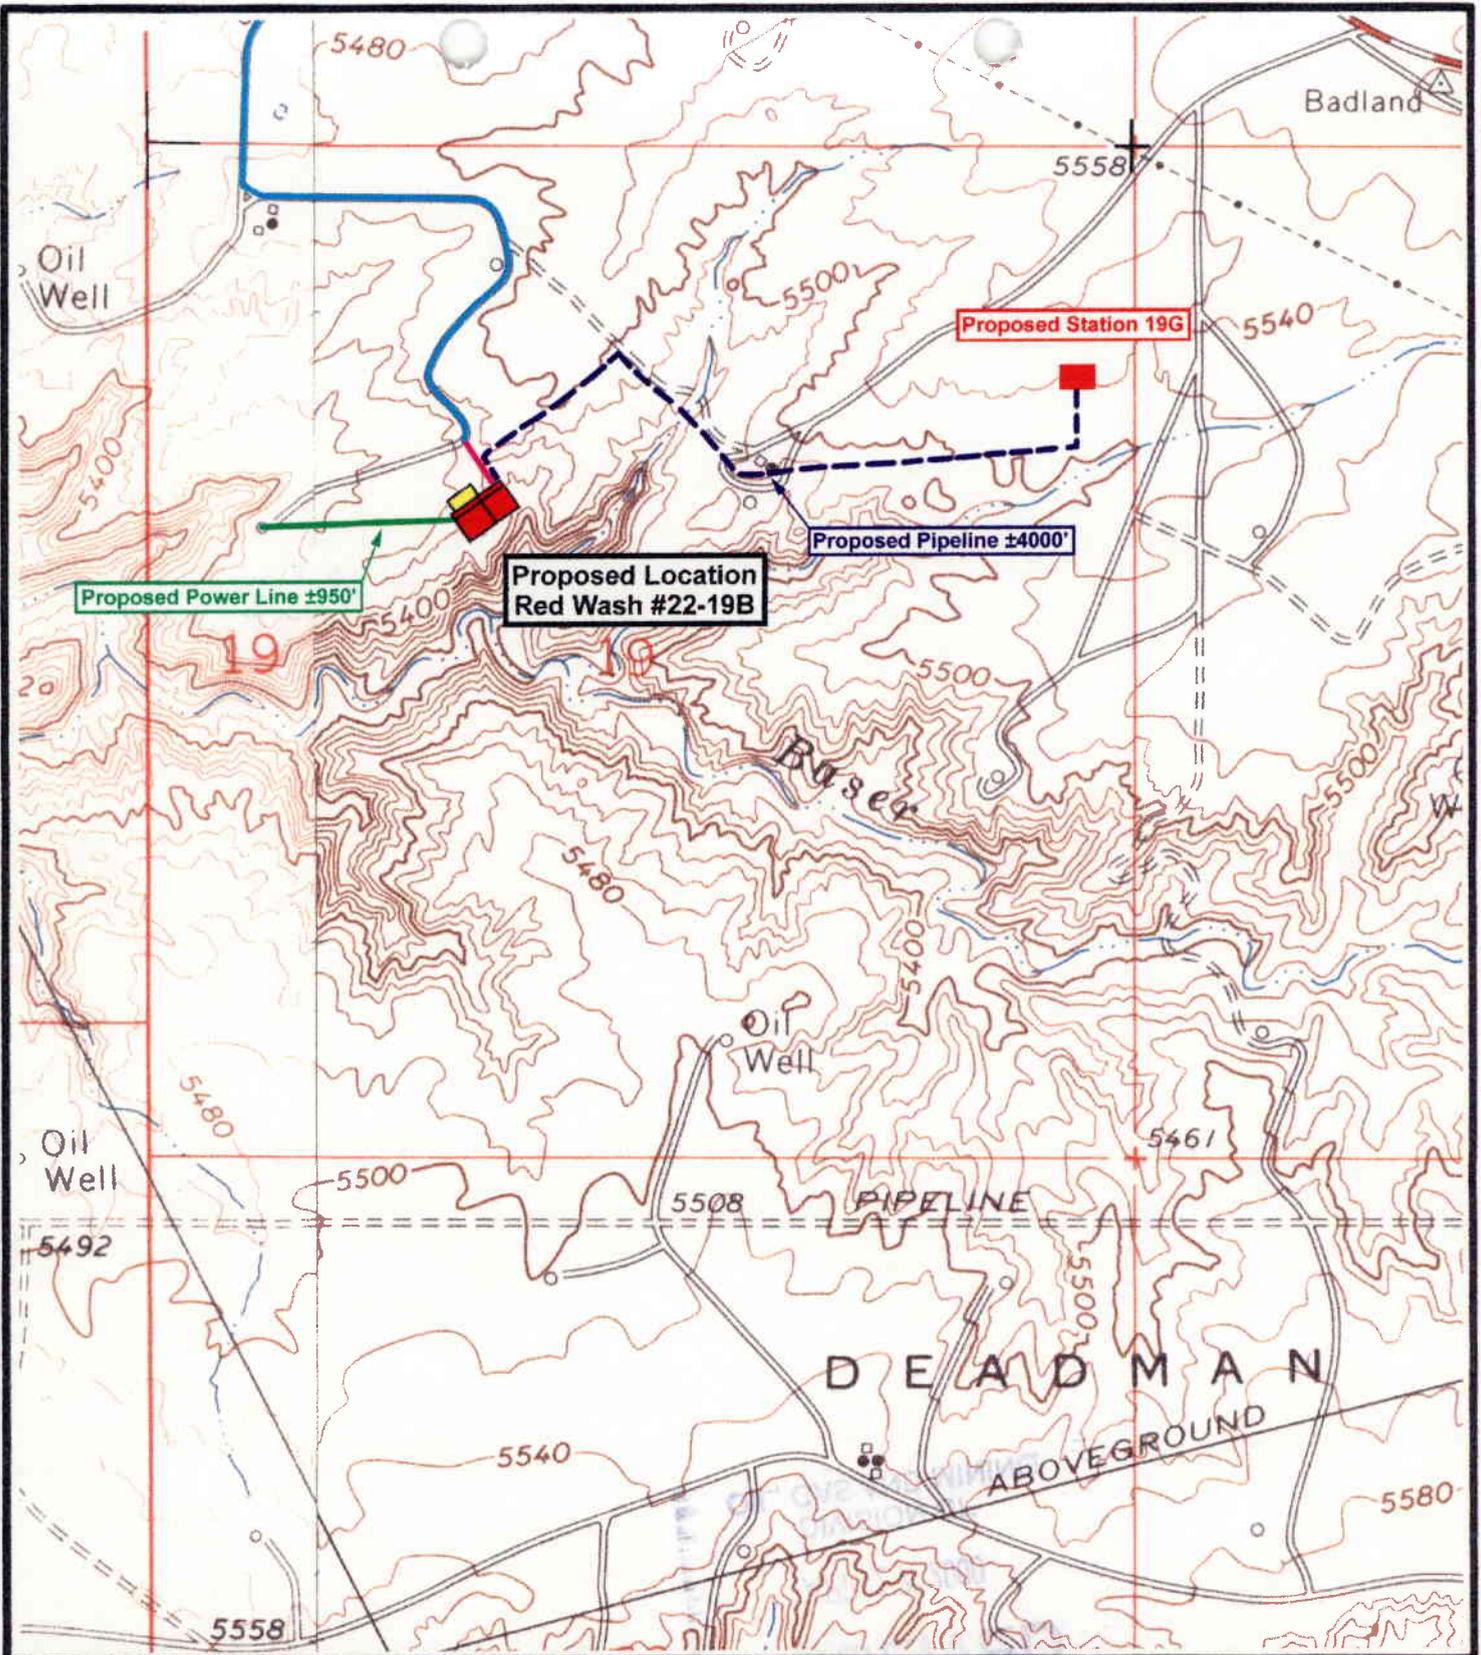

**SHENANDOAH ENERGY INC.**  
**RED WASH #22-19B**  
**SEC. 19, T7S, R23E, S.L.B.&M.**  
**TOPOGRAPHIC MAP "D"**



Drawn By: SS	Revision:
Scale: 1" = 1000'	File:
Date: 4-7-00	
<b>Tri-State Land Surveying Inc.</b> <b>P.O. Box 533, Vernal, UT 84078</b> <b>435-781-2501 Fax 435-781-2518</b>	

**UNITED STATES  
DEPARTMENT OF THE INTERIOR  
BUREAU OF LAND MANAGEMENT**

**SUBMIT IN TRIPLICATE\***  
(Other instructions on reverse side)

**FORM APPROVED**  
OBM NO. 1004-0136  
Expires: February 28, 1999

<b>APPLICATION FOR PERMIT TO DRILL OR DEEPEN</b>			5. LEASE DESIGNATION AND SERIAL NO. <p align="center">U-02030</p>	
1a. TYPE OF WORK <b>DRILL</b> <input checked="" type="checkbox"/> <b>DEEPEN</b> <input type="checkbox"/>			6. IF INDIAN, ALLOTTEE OR TRIBE NAME <p align="center">N/A</p>	
b. TYPE OF WELL OIL WELL <input checked="" type="checkbox"/> GAS WELL <input type="checkbox"/> OTHER <input type="checkbox"/> SINGLE ZONE <input checked="" type="checkbox"/> MULTIPLE ZONE <input type="checkbox"/>			7. UNIT AGREEMENT NAME <p align="center">FEDERAL</p>	
2. NAME OF OPERATOR <b>Shenandoah Energy Inc.</b>			8. FARM OR LEASE NAME, WELL NO. <p align="center">RW #22-19B</p>	
3. ADDRESS AND TELEPHONE NO. Phone: 435-781-4341      11002 East 17500 South Fax: 435-781-4329      Vernal, Utah 84078			9. API WELL NO.	
4. LOCATION OF WELL (Report location clearly and in accordance with any State requirements.) At surface <b>1651' FWL, 1865.4' FNL</b> At proposed prod. Zone <b>Same</b>			10. FIELD AND POOL, OR WILDCAT <p align="center">RED WASH</p>	
14. DISTANCE IN MILES AND DIRECTION FROM NEAREST TOWN OR POST OFFICE* <b>24 miles South of Vernal, Utah</b>			11. SEC., T., R., M., OR BLK AND SURVEY OR AREA <p align="center">Sec. 19, T7S, R23E <b>SENW</b></p>	
15. DISTANCE FROM PROPOSED LOCATION TO NEAREST PROPERTY OR LEASE LINE, FT. (Also to nearest drng. Unit like if any) <b>1651' ±</b>	16. NO. OF ACRES IN LEASE <b>1875.8</b>	17. NO. OF ACRES ASSIGNED TO THIS WELL <p align="center">40</p>		
18. DISTANCE FROM PROPOSED LOCATION TO NEAREST WELL, DRILLING, COMPLETED, OR APPLIED FOR ON THIS LEASE, FT. <b>500' ±</b>	19. PROPOSED DEPTH <p align="center">5907</p>	20. ROTARY OR CABLE TOOLS <p align="center">Rotary</p>		
21. ELEVATIONS (Show whether DF, RT, GR, etc.) <b>5462' GR</b>			22. APPROX. DATE WORK WILL START* <p align="center">A.S.A.P</p>	
23. PROPOSED CASING AND CEMENTING PROGRAM <b>REFER TO S.O.P.</b>				

Shenandoah Energy Inc. proposes to drill a well to 5907' to test the Green River. If productive, casing will be run and the well completed. If dry, the well will be plugged and abandoned as per BLM and State of Utah requirements.

See Onshore Order No. 1 attached.

Please be advised that Shenandoah Energy Inc. is considered to be the operator of the above mentioned well. Shenandoah Energy Inc. agrees to be responsible under the terms and conditions of the lease for the operations conducted upon the lease lands.

Bond coverage for this well is provided by Bond No. 0969. The principal is Shenandoah Energy Inc. via surety as consent as provided for in 43 CFR 3104.2.

IN ABOVE SPACE DESCRIBE PROPOSED PROGRAM: If proposal is to deepen, give data on present productive zone and proposed new productive zone. If proposal is to drill or deepen directionally, give pertinent data on subsurface locations and measured and true vertical depths. Give blowout preventer program if any.

24  
SIGNED John Busch      TITLE Red Wash Operations Representative      DATE 27-Apr-00

(This space for Federal or State office use)  
PERMIT NO. 43-04233559      APPROVAL DATE \_\_\_\_\_

Application approval does not warrant or certify that the applicant holds legal or equitable title to these rights in the subject lease which would entitle the applicant to conduct operations thereon. CONDITIONS OF APPROVAL, IF ANY:

APPROVED BY Bradley G Hill      TITLE BRADLEY G. HILL      DATE 5/9/00  
RECLAMATION SPECIALIST III

\*See Instructions On Reverse Side

Title 18 U.S.C. Section 1001, makes it a crime for any person knowingly and willfully to make to any department or agency of the United States any false, fictitious or fraudulent statements or representations as to any matter within its jurisdiction.

**RECEIVED**  
MAY 03 2000  
DIVISION OF  
OIL, GAS AND MINING

**Federal Approval of this Action is Necessary**

## SHENANDOAH ENERGY INC.

---

11002 East 17500 South  
Vernal, UT 84078  
Phone: (435) 781-4341  
Fax (435) 781-4329

May 2, 2000

Division of Oil, Gas & Mining  
1594 West NO Temple, Suite 1210  
Salt Lake City, UT 84114

ATTN: Lisha Cordova

Dear Lisha,

I'm sending you revised coversheets for the RW #22-19B you will notice that the footages on the plat do not match the footages on the coversheet. I also have attached a copy of the Standard Operation Practice for the Red Wash and surrounding areas.

If you have any questions please call me @ (435) 781-4309.

Thank you,

  
Raleen Searle

**RECEIVED**  
MAY 03 2000  
DIVISION OF  
OIL, GAS AND MINING

WORKSHEET

APPLICATION FOR PERMIT TO DRILL

APD RECEIVED: 05/03/2000

API NO. ASSIGNED: 43-047-33559

WELL NAME: RWU 22-19B

OPERATOR: SHENANDOAH ENERGY INC ( N4235 )

CONTACT: JOHN BUSCH

PHONE NUMBER: 435-781-4341

PROPOSED LOCATION:

SENW 19 070S 230E  
SURFACE: 1865 FNL 1651 FWL  
BOTTOM: 1865 FNL 1651 FWL  
UINTAH  
RED WASH ( 665 )

LEASE TYPE: 1-Federal  
LEASE NUMBER: U-02030  
SURFACE OWNER: Ø 1-Federal

PROPOSED FORMATION: GRRV

INSPECT LOCATN BY: / /

Tech Review	Initials	Date
Engineering		
Geology		
Surface		

RECEIVED AND/OR REVIEWED:

- Plat
- Bond: Fed[1] Ind[] Sta[] Fee[]  
(No. UT-0969 )
- Potash (Y/N)
- Oil Shale (Y/N) \*190 - 5 (B)
- Water Permit  
(No. 43-8496 )
- RDCC Review (Y/N)  
(Date: )
- Fee Surf Agreement (Y/N)

LOCATION AND SITING:

- R649-2-3. Unit Red Wash
- R649-3-2. General  
Siting: \_\_\_\_\_
- R649-3-3. Exception
- Drilling Unit  
Board Cause No: \_\_\_\_\_  
Eff Date: \_\_\_\_\_  
Siting: \_\_\_\_\_
- R649-3-11. Directional Drill

COMMENTS: Red Wash Standard Operating Practices (SOP), separate file.

STIPULATIONS: ① FEDERAL APPROVAL



# United States Department of the Interior

## BUREAU OF LAND MANAGEMENT

Utah State Office  
P.O. Box 45155  
Salt Lake City, Utah 84145-0155

IN REPLY REFER TO:  
3160  
(UT-922)

May 8, 2000

### Memorandum

To: Assistant District Manager Minerals, Vernal District  
From: Michael Coulthard, Petroleum Engineer  
Subject: 2000 Plan of Development Red Wash Unit,  
Uintah County, Utah.

Pursuant to email between Lisha Cordova, Division of Oil, Gas and Mining, and Mickey Coulthard, Utah State Office, Bureau of Land Management. The following wells are planned for completion in the Green River Formation for calendar year 2000 within the Red Wash Unit, Uintah County, Utah.

43-047-33552 RWU 11-19B 0618 FNL 0477 FWL Sec.19, T7S, R23E  
43-047-33553 RWU 11-20B 0761 FNL 0677 FWL Sec.20, T7S, R23E  
43-047-33554 RWU 24-18B 0612 FSL 2058 FWL Sec.18, T7S, R23E  
43-047-33555 RWU 31-19B 0601 FNL 1770 FEL Sec.19, T7S, R23E  
43-047-33556 RWU 42-19B 1999 FNL 0357 FEL Sec.19, T7S, R23E  
43-047-33559 RWU 22-19B 1865 FNL 1651 FWL Sec.19, T7S, R23E

This office has no objection to permitting the wells at this time.

/s/ Michael L. Coulthard

bcc: File - Red Wash Unit  
Division of Oil Gas and Mining  
Agr. Sec. Chron  
Fluid Chron

MCoulthard:mc:5-8-0



State of Utah  
DEPARTMENT OF NATURAL RESOURCES  
DIVISION OF OIL, GAS AND MINING

Michael O. Leavitt  
Governor  
Kathleen Clarke  
Executive Director  
Lowell P. Braxton  
Division Director

1594 West North Temple, Suite 1210  
PO Box 145801  
Salt Lake City, Utah 84114-5801  
801-538-5340  
801-359-3940 (Fax)  
801-538-7223 (TDD)

May 9, 2000

Shenandoah Energy, Inc.  
11002 East 17500 South  
Vernal, UT 84078

Re: Red Wash Unit 22-19B Well, 1865' FNL, 1651' FWL, SE NW, Sec. 19, T. 7S, R. 23E,  
Uintah County, Utah

Gentlemen:

Pursuant to the provisions and requirements of Utah Code Ann. § 40-6-1 *et seq.*, Utah Administrative Code R649-3-1 *et seq.*, and the attached Conditions of Approval, approval to drill the referenced well is granted.

This approval shall expire one year from the above date unless substantial and continuous operation is underway, or a request for extension is made prior to the expiration date. The API identification number assigned to this well is 43-047-33559.

Sincerely,

A handwritten signature in black ink that reads "John R. Baza".

John R. Baza  
Associate Director

er

Enclosures

cc: Uintah County Assessor  
Bureau of Land Management, Vernal District Office

**Operator:** Shenandoah Energy, Inc.  
**Well Name & Number** Red Wash Unit 22-19B  
**API Number:** 43-047-33559  
**Lease:** U-02030  
**Location:** SE NW                      Sec. 19                      T. 7S                      R. 23E

### Conditions of Approval

1. General

Compliance with the requirements of Utah Admin. R. 649-1 *et seq.*, the Oil and Gas Conservation General Rules, and the applicable terms and provisions of the approved Application for permit to drill.

2. Notification Requirements

Notify the Division within 24 hours of spudding the well.

- Contact Carol Daniels at (801) 538-5284.

Notify the Division prior to commencing operations to plug and abandon the well.

- Contact Dan Jarvis at (801) 538-5338
- Contact Robert Krueger at (801) 538-5274.

3. Reporting Requirements

All required reports, forms and submittals will be promptly filed with the Division, including but not limited to the Entity Action Form (Form 6), Report of Water Encountered During Drilling (Form 7), Weekly Progress Reports for drilling and completion operations, and Sundry Notices and Reports on Wells requesting approval of change of plans or other operational actions.

4. State approval of this well does not supersede the required federal approval which must be obtained prior to drilling.

RECEIVED

MAY 01 2000

Form 3160-3  
(July 1992)

SUBMIT IN TRIPPLICATE\*  
(Other instructions on  
reverse side)

FORM APPROVED  
OSM NO. 1004-0136  
Expires February 28, 1999

UNITED STATES  
DEPARTMENT OF THE INTERIOR  
BUREAU OF LAND MANAGEMENT

APPLICATION FOR PERMIT TO DRILL OR DEEPEN

1a. TYPE OF WORK DRILL <input checked="" type="checkbox"/> DEEPEN <input type="checkbox"/>			2. LEASE DESIGNATION AND SERIAL NO. U-02030	
b. TYPE OF WELL OIL WELL <input checked="" type="checkbox"/> GAS WELL <input type="checkbox"/> OTHER <input type="checkbox"/> SINGLE ZONE <input checked="" type="checkbox"/> MULTIPLE ZONE <input type="checkbox"/>			6. IF INDIAN, ALLOTTEE OR TRIBE NAME N/A	
2. NAME OF OPERATOR Shenandoah Energy Inc.			7. UNIT AGREEMENT NAME FEDERAL	
3. ADDRESS AND TELEPHONE NO. Phone: 435-781-4341 11002 East 17500 South Vernal, Utah 84078 Fax: 435-781-4329			8. FARM OR LEASE NAME, WELL NO. RW #22-19B	
4. LOCATION OF WELL (Report location clearly and in accordance with any State requirements.) At surface 1651' FWL, 1865.4' FNL At proposed prod. Zone Same			9. API WELL NO.	
14. DISTANCE IN MILES AND DIRECTION FROM NEAREST TOWN OR POST OFFICE* 24 miles South of Vernal, Utah			10. FIELD AND POOL, OR WILDCAT RED WASH	
15. DISTANCE FROM PROPOSED* LOCATION TO NEAREST PROPERTY OR LEASE LINE, FT. (Same to nearest drg. Unit line if any) 1651' ±			11. SEC., T., R., M., OR BLK AND SURVEY OR AREA Sec. 19, T7S, R23E	
16. NO. OF ACRES IN LEASE 1875.8			12. COUNTY OR PARISH Uintah	
17. NO. OF ACRES ASSIGNED TO THIS WELL 40			13. STATE Utah	
18. DISTANCE FROM PROPOSED LOCATION* TO NEAREST WELL, DRILLING, COMPLETED, OR APPLIED FOR ON THIS LEASE, FT. 500' ±			20. ROTARY OR CABLE TOOLS Rotary	
21. ELEVATIONS (Show whether DF, RT, GR, etc.) 5462' GR			22. APPROX. DATE WORK WILL START* A.S.A.P	
23. PROPOSED CASING AND CEMENTING PROGRAM REFER TO S.O.P.				

Shenandoah Energy Inc. proposes to drill a well to 5907' to test the Green River. If productive, casing will be run and the well completed. If dry, the well will be plugged and abandoned as per BLM and State of Utah requirements.

See Onshore Order No. 1 attached.

Please be advised that Shenandoah Energy Inc. is considered to be the operator of the above mentioned well. Shenandoah Energy Inc. agrees to be responsible under the terms and conditions of the lease for the operations conducted upon the lease lands.

Bond coverage for this well is provided by Bond No. 0969. The principal is Shenandoah Energy Inc. via surety as consent as provided for in 43 CFR 3104.2.

IN ABOVE SPACE DESCRIBE PROPOSED PROGRAM: If proposal is to deepen, give data on present productive zone and proposed new productive zone. If proposal is to drill or deepen directionally, give pertinent data on subsurface locations and measured and true vertical depths. Give minimum proventer program if any.

24  
SIGNED John Busch John Busch TITLE Red Wash Operations Representative DATE 27-Apr-00

(This space for Federal or State office use)

PERMIT NO. \_\_\_\_\_ APPROVAL DATE \_\_\_\_\_

NOTICE OF APPROVAL

Application approval does not warrant or certify that the applicant holds legal or equitable title to those rights in the subject lease which would entitle the applicant to conduct operations thereon.  
CONDITIONS OF APPROVAL, IF ANY:

APPROVED BY Jerry Pennington Acting Assistant Field Manager TITLE Mineral Resources DATE JUL 27 2000

\*See Instructions On Reverse Side

Title 18 U.S.C. Section 1001, makes it a crime for any person knowingly and willfully to make to any department or agency of the United States any false, fictitious or fraudulent statements or representations as to any matter within its jurisdiction.

CONDITIONS OF APPROVAL ATTACHED

RECEIVED

AUG 03 2000

DIVISION OF  
OIL, GAS AND MINING

CONDITIONS OF APPROVAL  
APPLICATION FOR PERMIT TO DRILL

Company/Operator: Shenandoah Energy Inc.

Well Name & Number: RW # 22-19B

API Number: 43-047-33559

Lease Number: U - 02030

Location: SENW Sec. 19 T. 7S R. 23E

Agreement: RED WASH UNIT

For more specific details on notification requirements, please check the Conditions of Approval for Notice to Drill and Surface Use Program.

**CONDITIONS OF APPROVAL FOR NOTICE TO DRILL**

Approval of this application does not warrant or certify that the applicant holds legal or equitable title to those rights in the subject lease which would entitle the applicant to conduct operations thereon.

Be aware fire restrictions may be in effect when location is being constructed and/or when well is being drilled. Contact the appropriate Surface Management Agency for information.

A. DRILLING PROGRAM

1. Casing Program and Auxiliary Equipment

As a minimum, the usable water and oil shale resources shall be isolated and/or protected by having a cement top for the production casing at least 200 ft. above the shallowest potential productive zone.

## **SURFACE CONDITIONS OF APPROVAL**

Access roads and surface disturbing activities will conform to standards outlined in the Bureau of Land Management and Forest Service publication: Surface Operating Standards for Oil and Gas Exploration and Development, (1989).

The road shall be constructed/upgraded to meet the standards of the anticipated traffic flow and all-weather road requirements. Construction/upgrading shall include ditching, draining, and crowning (2 to 3%). Graveling or capping the roadbed will be required as necessary to provide a well constructed safe road. Prior to construction/upgrading, the proposed road surface or existing road shall be cleared of any snow cover and allowed to dry completely. Traveling off the 30 foot right-of-way will not be allowed. Should mud holes develop, they shall be filled in to prevent detours. Road drainage crossings shall be of the typical dry creek drainage crossing type. Crossings shall be designed so they will not cause siltation or accumulation of debris in the drainage crossing nor shall the drainage be blocked by the roadbed. Erosion of drainage ditches by runoff water shall be prevented by diverting water off at frequent intervals by means of cutouts. Upgrading shall not be allowed during muddy conditions. When snow is removed from the road during the winter months, the snow should be pushed outside of the burrow ditches and the turn outs should be kept clear so that when the snow melts the water will be channeled away from the road.

Blading is only authorized for the construction of new access roads and maintenance of existing roads. If any additional blading is needed then Shenandoah is required to consult with BLM for authorization and receive permission before blading.

Shenandoah Energy will control noxious weeds along the right-of-way for roads, pipelines, well sites or other applicable facilities. If noxious weeds spread from disturbed areas onto adjoining lands, Shenandoah shall be responsible for control of the infestation. A list of noxious weeds may be obtained from the BLM, or the appropriate County Extension Office. On BLM administered land it is required that a Pesticide Use Proposal shall be submitted, and given approval, prior to the application of herbicides or other pesticides or possible hazardous chemicals.

Shenandoah Energy shall proceed with the project but implement the following mitigating measures.

4 to 6 inches of topsoil shall be stripped from the location and piled as shown on the cut sheet. This topsoil shall be seeded as described in the standard operating plan with the recommended seed mix shown below.

The following seed mix should be used to seed the topsoil pile, reserve pit and for final abandonment:

Black sagebrush	Artemisia arbuscula nova	6 lbs./acre
Needle and threadgrass	Stipa comata	3 lbs./acre
Indian ricegrass	Oryzopsis hymenoides	3 lbs./acre

All poundages are in pure live seed.

The seeding of the reserve pit shall be done in the same manner as the seeding of the topsoil pile, however, seeding of the location after final abandonment could be completed by drilling the seed, broadcasting the seed and dragging the location to cover the seed, or by broadcasting the seed then walking it in with a dozer.

**All seeding shall be done immediately after the dirt work has been completed.**

The reserve pit should be lined due to the proximity to Baser Wash. The reserve pit shall be lined with a plastic nylon reinforced liner. It will be a minimum of 12 mil thickness with sufficient bedding (either straw or dirt) to cover any rocks. The liner will overlap the pit walls and be covered with dirt and/or rocks to hold it in place. No trash, scrap pipe, etc., that could puncture the liner will be disposed of in the pit.

Corners 6 and 8 should be rounded to avoid putting fill into the drainage.

Unless otherwise agreed to by the authorized officer in writing, powerlines shall be constructed in accordance with standards outlined in "Suggested Practices for Raptor Protection on Powerlines", (Raptor Research Foundation, Incorporated, 1981. Shenandoah shall construct the powerline in accordance with those standards or Shenandoah shall assume the burden and expense of proving pole designs not shown in the above publication are "eagle safe". Such proof shall be provided by a raptor expert approved by the authorized officer. The BLM reserves the right to require modifications or additions to all powerline structures placed on this route authorization, should they be necessary to ensure the safety of large perching birds. Such modifications and/or additions shall be made by Shenandoah without liability or expense to the United States Department of the Interior. (BLM and/or BIA)

**CONFIDENTIAL**

**CONFIDENTIAL**

Form 3160-4  
(August 1999)

UNITED STATES  
DEPARTMENT OF THE INTERIOR  
BUREAU OF LAND MANAGEMENT

FORM APPROVED  
OMB No. 1004-0137  
Expires November 30, 2000

**WELL COMPLETION OR RECOMPLETION REPORT AND LOG**

5. Lease Serial No.  
**U-02030**

1a. Type of Well:  Oil Well  Gas Well  Dry  Other  
b. Type of Completion:  New Well  Workover  Deepen  Plug Back  Diff. Resvr.  
Other \_\_\_\_\_

6. If Indian, Allottee or Tribe Name

2. Name of Operator **SHENANDOAH ENERGY INC**  
CONTACT: J.T. CONLEY  
EMAIL: jconley@shenandoahenergy.com

7. Unit or CA Agreement Name and No.  
**8920007610**

3. Address **11002 EAST 17500 SOUTH VERNAL, UT 84078**  
3a. Phone No. (include area code)  
TEL: 435.781.4300 EXT: 301

8. Lease Name and Well No.  
**RWU 22-19B**

4. Location of Well (Report location clearly and in accordance with Federal requirements)\*

9. API Well No.  
**4304733559**

At Surface **SENW 1865FNL 1651FWL**  
At top prod. interval reported below **SENW 1865FNL 1651FWL**  
At total depth **SENW 1865FNL 1651FWL**

**CONFIDENTIAL PERIOD EXPIRED ON 12-02-01**

10. Field and Pool, or Exploratory  
**RED WASH**

11. Sec., T., R., M., on Block and Survey or Area  
**Sec 19 T7S R23E SLB**

12. County or Parish **UINTAH** 13. State **UT**

14. Date Spudded **8/9/00** 15. Date T.D. Reached **9/6/00** 16. Date Completed **11/2/00**  
 D & A  Ready to Prod.

17. Elevations (DF, RKB, RT, GL)\*  
**5461 GL**

18. Total Depth: MD **5907** TVD 19. Plug Back T.D.: MD **5874** TVD 20. Depth Bridge Plug Set: MD TVD

21. Type Electric & Other Mechanical Logs Run (Submit copy of each)  
**SPECTRAL DENSITY NEUTRON/PHI/RES INDUCTION (CBL-VDL)**  
**9-8-00 9-8-00**

22. Was well cored?  No  Yes (Submit analysis)  
Was DST run?  No  Yes (Submit report)  
Directional Survey?  No  Yes (Submit copy)

23. Casing and Liner Record (Report all strings set in well)

Hole Size	Size/Grade	Wt. (#/ft.)	Top (MD)	Bottom (MD)	Stage Cementer Depth	No. of Skcs. & Type of Cement	Slurry Vol. (BBL)	Cement Top*	Amount Pulled
12.25	9.625 K-55	36	0	460		175		0	
7.875	5.5 J-55	15.5	0	5906		1130		1270	

24. Tubing Record

Size	Depth Set(MD)	Packer Depth(MD)	Size	Depth Set(MD)	Packer Depth(MD)	Size	Depth Set(MD)	Packer Depth(MD)
2.875	5731							

25. Producing Intervals

Formation	Top	Bottom	Perforated Interval	Size	No. Holes	Perf. Status
A) GREEN RIVER	5678	5718	5678 To 5718			OPEN
B)						
C)						
D)						

26. Perforation Record

27. Acid, Fracture, Treatment, Cement Squeeze, Etc.

Depth Interval	Amount and Type of Material
5714 To 5718	SAND FRAC WITH 15,300 LBS IN 6,800 GALS

28. Production - Interval A

Date First Produced	Test Date	Hours Tested	Test Production	Oil BBL	Gas MCF	Water BBL	Oil Gravity Corr. API	Gas Gravity	Production Method
11/11/00	11/29/00	24	→	36	0	21			ELECTRIC PUMPING UNIT
Choke Size	Tbg. Press. Flwg. SI	Csg. Press.	24 Hr. Rate	Oil BBL	Gas MCF	Water BBL	Gas:Oil Ratio	Well Status	
	120	20	→					PRODUCING OIL WELL	

28a. Production - Interval B

Date First Produced	Test Date	Hours Tested	Test Production	Oil BBL	Gas MCF	Water BBL	Oil Gravity Corr. API	Gas Gravity	Production Method
			→						
Choke Size	Tbg. Press. Flwg. SI	Csg. Press.	24 Hr. Rate	Oil BBL	Gas MCF	Water BBL	Gas:Oil Ratio	Well Status	
			→						

(See instructions and spaces for additional data on reverse side)

ELECTRONIC SUBMISSION #2359 VERIFIED BY THE BLM WELL INFORMATION SYSTEM FOR SHENANDOAH ENERGY INC SENT TO THE VERNAL FIELD OFFICE

UNITED STATES  
DEPARTMENT OF THE INTERIOR  
BUREAU OF LAND MANAGEMENT

FORM APPROVED  
Budget Bureau No. 1004-0135  
Expires: March 31, 1993

**SUNDRY NOTICES AND REPORTS ON WELLS**

Do not use this form for proposals to drill or to deepen or reentry to a different reservoir  
Use "APPLICATION FOR PERMIT--" for such proposals

**SUBMIT IN TRIPLICATE**

1. Type of Well  
 Oil  Gas   
 Well  Well  Other

2. Name of Operator  
**SHENANDOAH ENERGY, INC**

3. Address and Telephone No  
**11002 E. 17500 S. VERNAL, UT 84078-8526** (801) 781-4300

4. Location of Well (Footage, Sec., T., R., M., or Survey Description)  
**1865' FNL, 1651' FWL, SE NW, SECTION 19, T7S, R23E, SLBM**

5. Lease Designation and Serial No.  
**U-02030**

6. If Indian, Allottee or Tribe Name  
**N/A**

7. If Unit or CA, Agreement Designation  
**RED WASH UNIT**

8. Well Name and No  
**Red Wash Unit 22-19B**

9. API Well No.  
**43-047-33559**

10. Field and Pool, or Exploratory Area  
**RED WASH - GREEN RIVER**

11. County or Parish, State  
**UINTAH, UTAH**

12. CHECK APPROPRIATE BOX(S) TO INDICATE NATURE OF NOTICE, REPORT, OR OTHER DATA

TYPE OF SUBMISSION	TYPE OF ACTION
<input type="checkbox"/> Notice of Intent	<input type="checkbox"/> Abandonment
<input checked="" type="checkbox"/> Subsequent Report	<input type="checkbox"/> Recompletion
<input type="checkbox"/> Final Abandonment Notice	<input type="checkbox"/> Plugging Back
	<input type="checkbox"/> Casing Repair
	<input type="checkbox"/> Altering Casing
	<input checked="" type="checkbox"/> Other <u>SPUD</u>
	<input type="checkbox"/> Change of Plans
	<input type="checkbox"/> New Construction
	<input type="checkbox"/> Non-Routine Fracturing
	<input type="checkbox"/> Water Shut-Off
	<input type="checkbox"/> Conversion to Injection
	<input type="checkbox"/> Dispose Water

(Note) Report results of multiple completion on Well Completion or Recompletion Report and Log form.)

13. Describe Proposed or Completed Operations (Clearly state all pertinent details, and give pertinent dates, including estimated date of starting any proposed work. If well is directionally drilled, give subsurface locations and measured and true vertical depths for all markers and zones pertinent to this work)

**THIS WELL WAS SPUD AUGUST 9, 2000. DRILLED 471' OF 12 1/4" HOLE. RUN 11 JOINTS OF 9 5/8" CASING.**

RECEIVED  
 DIVISION OF  
 OIL, GAS AND MINERALS

14. I hereby certify that the foregoing is true and correct.  
 Signed D. C. BEAMAN *D. C. Beaman* Title OFFICE MANAGER Date 08/28/00

(This space for Federal or State office use)

Approved by: \_\_\_\_\_ Title \_\_\_\_\_ Date \_\_\_\_\_

Conditions of approval, if any

Title 18 U.S.C. Section 1001, makes it a crime for any person knowingly and willfully to make to any department or agency of the United States any false, fictitious or fraudulent statements or representations as to any matter within its jurisdiction.

\*See instruction on Reverse Side

OPERATOR: **Shenandoah Energy, Inc.**  
ADDRESS: **11002 East 17500 South  
Vernal, Utah 84078-8526**

OPERATOR ACCT. No. 4235

ENTITY ACTION FORM - FORM 6

(801)781-4300

Action Code	Current Entity No.	New Entity No.	API Number	Well Name	QQ	SC	TP	RG	County	Spud Date	Effective Date
B	99999	05670	43-047-33559	Red Wash Unit 22-19B	SE NW	19	7S	23E	Uintah	8/9/00	8-9-00

WELL 1 COMMENTS:

New well drilled in the Red Wash Unit. 9-7-00

WELL 2 COMMENTS:

WELL 3 COMMENTS:

WELL 4 COMMENTS:

WELL 5 COMMENTS:

ACTION CODES (See instructions on back of form)

- A - Establish new entity for new well (single well only)
- B - Add new well to existing entity (group or unit well)
- C - Re-assign well from one existing entity to another existing entity
- D - Re-assign well from one existing entity to a new entity
- E - Other (explain in comments section)

NOTE: Use COMMENT section to explain why each Action Code was selected

(3/89)

Dois Beaman  
Signature

Office Manager. 08/30/00  
Title Date

Phone No. (801) 781-4306

RECEIVED  
DIVISION OF OIL, GAS AND MINING  
STATE OF UTAH  
SEP 11 2000

UNITED STATES  
DEPARTMENT OF THE INTERIOR  
BUREAU OF LAND MANAGEMENT

FORM APPROVED  
Budget Bureau No. 1004-0135  
Expires: March 31, 1993

**SUNDRY NOTICES AND REPORTS ON WELLS**

Do not use this form for proposals to drill or to deepen or reentry to a different reservoir  
Use "APPLICATION FOR PERMIT--" for such proposals

**SUBMIT IN TRIPLICATE**

1. Type of Well  
 Oil Gas  
 Well  Well  Other

2. Name of Operator  
**SHENANDOAH ENERGY INC.**

3. Address and Telephone No.  
**11002 E. 17500 S. VERNAL, UT 84078-8526 (801) 781-4300**

4. Location of Well (Footage, Sec., T., R., M., or Survey Description)

5. Lease Designation and Serial No.

6. If Indian, Allottee or Tribe Name  
 N/A

7. If Unit or CA, Agreement Designation

8. Well Name and No.

9. API Well No.

10. Field and Pool, or Exploratory Area

11. County or Parish, State  
 UINTAH, UTAH

12. CHECK APPROPRIATE BOX(S) TO INDICATE NATURE OF NOTICE, REPORT, OR OTHER DATA

TYPE OF SUBMISSION	TYPE OF ACTION	
<input checked="" type="checkbox"/> Notice of Intent	<input type="checkbox"/> Abandonment	<input type="checkbox"/> Change of Plans
<input type="checkbox"/> Subsequent Report	<input type="checkbox"/> Recompletion	<input type="checkbox"/> New Construction
<input type="checkbox"/> Final Abandonment Notice	<input type="checkbox"/> Plugging Back	<input type="checkbox"/> Non-Routine Fracturing
	<input type="checkbox"/> Casing Repair	<input type="checkbox"/> Water Shut-Off
	<input type="checkbox"/> Altering Casing	<input type="checkbox"/> Conversion to Injection
	<input checked="" type="checkbox"/> Other <u>Confidential</u>	<input type="checkbox"/> Dispose Water

(Note) Report results of multiple completion on Well Completion or Recompletion Report and Log form.)

13. Describe Proposed or Completed Operations (Clearly state all pertinent details, and give pertinent dates, including estimated date of starting any proposed work. If well is directionally drilled, give subsurface locations and measured and true vertical depths for all markers and zones pertinent to this work)

**Shenandoah Energy Inc. would like to have the attached wells be kept confidential.**

**RECEIVED**  
 OCT 11 2000  
 DIVISION OF  
 OIL, GAS AND MINING

14. I hereby certify that the foregoing is true and correct.  
 Signed JOHN BUSCH *John Busch* Title Operations Supervisor Date 10/9/00

(This space for Federal or State office use)

Approved by: \_\_\_\_\_ Title \_\_\_\_\_ Date \_\_\_\_\_

Conditions of approval, if any \_\_\_\_\_

Title 18 U.S.C. Section 1001, makes it a crime for any person knowingly and willfully to make to any department or agency of the United States any false, fictitious or fraudulent statements or representations as to any matter within its jurisdiction.

WELL NAME      WELL LOCATION      1/4 1/4 SEC. SECTION      TOWNSHIP      RANGE      API#

Red Wash	2220B**	SE NW	20	7S	23E	43-047-33491
Red Wash	4220B*	SE NE	20	7S	23E	43-047-33490
Red Wash	1320B*	NW SW	20	7S	23E	43-047-33498
Red Wash	3320B++	NW SE	20	7S	23E	43-047-33500
Red Wash	2221B	SE NW	21	7S	23E	43-047-33522
Red Wash	2419B	SE SW	19	7S	23E	43-047-33492
Red Wash	4419B	SE SE	19	7S	23E	43-047-33524
Wonsits Valley	6W-16-8-21	SE NW	16	8S	21E	43-047-33527
Gypsum Hills	10W-19-8-21	NW SE	19	8S	21E	43-047-33528
Wonsits Valley	16W-9-8-21	SE SE	9	8S	21E	43-047-33529
Wonsits Valley	6G-16-8-21	SE NW	16	8S	21E	43-047-33564
Gypsum Hills	10G-19-8-21	NW SE	19	8S	21E	43-047-33566
Wonsits Valley	16G-9-8-21	SE SE	9	8S	21E	43-047-33565
Red Wash	2420B	SE SW	20	7S	23E	43-047-33523
Red Wash	1319B	NW SW	19	7S	23E	43-047-33497
Red Wash	3319B	NW SE	19	7S	23E	43-047-33499
Red Wash	4420B	SE SE	20	7S	23E	43-047-33525
Red Wash	4219B	SE NE	19	7S	23E	43-047-33556
Red Wash	2219B	SE NW	19	7S	23E	43-047-33559
Red Wash	4224A	NE SE	24	7S	22E	43-047-33569
Red Wash	3424A	SW SE	24	7S	22E	43-047-33567
Red Wash	2324A	NE SW	24	7S	22E	43-047-33568
Red Wash	2125A	NE NW	25	7S	22E	43-047-33576
Red Wash	4125A	NE NE	25	7S	22E	43-047-33579
Red Wash	1119B	NW NW	19	7S	23E	43-047-33552
Red Wash	3119B	NW NE	19	7S	23E	43-047-33555
Red Wash	1120B	NW NW	20	7S	23E	43-047-33553
Red Wash	2418B	SE SW	18	7S	23E	43-047-33554
Red Wash	3413A	SW SE	13	7S	22E	43-047-33593
Red Wash	2124A	NE NW	24	7S	22E	43-047-33592
Red Wash	1224A	SW NW	24	7S	22E	43-047-33591
Red Wash	1125A	NW NW	25	7S	22E	43-047-33574
Red Wash	1325A	NW SW	25	7S	22E	43-047-33575
Red Wash	3125A	NW NE	25	7S	22E	43-047-33577
Red Wash	3325A	NW SE	25	7S	22E	43-047-33578
Red Wash	4225A	SE NE	25	7S	22E	43-047-33580
Red Wash	4418B	SE SE	18	7S	23E	43-047-33594
Red Wash	1129B	NW NW	29	7S	23E	43-047-33590
Wonsits Valley	9G-2-8-21	NE SE	2	8S	21E	43-047-33647
Wonsits Valley	9W-2-8-21	NE SE	2	8S	21E	43-047-33648
Wonsits Valley	16G-2-8-21	SE SE	2	8S	21E	43-047-33646
Wonsits Valley	16W-2-8-21	SE SE	2	8S	21E	43-047-33645
Wonsits Valley	15W-9-8-21	SW SE	9	8S	21E	43-047-33661
Wonsits Valley	15G-9-8-21	SW SE	9	8S	21E	43-047-33662
Wonsits Valley	2W-10-8-21	NW NE	10	8S	21E	43-047-33655
Wonsits Valley	2G-10-8-21	NW NE	10	8S	21E	43-047-33656
Wonsits Valley	12W-10-8-21	NW SW	10	8S	21E	43-047-33659

33568  
33567

RECEIVED

OCT 11 2000

DIVISION OF  
OIL, GAS AND MINING

Wonsits Valley	12G-10-8-21	NW SW	10	8S	21E	43-047-33660
Wonsits Valley	4W-11-8-21	NW NW	11	8S	21E	43-047-33657
Wonsits Valley	4G-11-8-21	NW NW	11	8S	21E	43-047-33658
Wonsits Valley	2W-16-8-21	NW NE	16	8S	21E	43-047-33246
Wonsits Valley	2G-16-8-21	NW NE	16	8S	21E	43-047-33247
Wonsits Valley	12W-16-8-21	NW SW	16	8S	21E	43-047-33649
Wonsit Valley	12G-16-8-21	NW SW	16	8S	21E	43-047-33650
Red Wash	33U-19B	NW SE	19	7S	23E	43-047-33654
Red Wash	14-27A	SWSW	27	7S	22E	43-047-33150
Wonsits Valley	WV 1W-18-8-22	NE NE	18	8S	22E	43-047-33294
Wonsits Valley	WV 11W-8-8-22	NE SW	8	8S	22E	43-047-33295
Wonsits Valley	WV 5W-13-8-21	SW NW	13	8S	21E	43-047-33221
Wonsits Valley	WV 9W-13-8-21	NE SE	13	8S	22E	43-047-33223
Wonsits Valley	WV 7W-13-8-21	SW NE	13	8S	22E	43-047-33270
Wonsits Valley	WV 3W-8-8-22	NE NW	8	8S	22E	43-047-33493
Wonsits Valley	WV 5W-7-8-22	SW NW	7	8S	22E	43-047-33494
Wonsits Valley	WV 1W-14-8-21	NE NE	14	8S	21E	43-047-33220
Wonsits Valley	WV 11W-7-8-22	NE SW	7	8S	22E	43-047-33495
Wonsits Valley	WV 13W-7-8-22	SW SW	7	8S	22E	43-047-33496
Wonsits Valley	WV 7W-7-8-22	SW NE	7	8S	22E	43-047-33503
Wonsits Valley	WV 9W-12-8-21	NE SE	12	8S	21E	43-047-33534
Wonsits Valley	WV 3W-7-8-22	NE NW	7	8S	22E	43-047-33502
Wonsits Valley	WV 1W-13-8-21	NE NE	13	8S	21E	43-047-33532
Wonsits Valley	WV 11W-12-8-21	NE SW	12	8S	21E	43-047-33535
Wonsits Valley	WV 1W-7-8-22	NE NE	7	8S	22E	43-047-33501
Wonsits Valley	WV 1W-12-8-21	NE NE	12	8S	21E	43-047-33531
Wonsits Valley	Fed 9W-8-8-22	NE SE	8	8S	22E	43-047-33515
Wonsits Valley	WV 13W-12-8-21	SW SW	12	8S	21E	43-047-33537
Wonsits Valley	WV 3W-18-8-22	NE NW	18	8S	22E	43-047-33533
Wonsits Valley	WV 11W-13-8-21	NE SW	13	8S	21E	43-047-33536
Wonsits Valley	Fed 15W-8-8-22	SW SE	8	8S	22E	43-047-33517
Gypsum Hills	GH 1W-32-8-21	NE NE	32	8S	21E	43-047-33570
Gypsum Hills	GH 7W-32-8-21	SW NE	32	8S	21E	43-047-33573
Wonsits Valley	WV 3W-24-8-21	NE NW	24	8S	21E	43-047-33605
Gypsum Hills	GH 5W-32-8-21	SW NW	32	8S	21E	43-047-33572
Gypsum Hills	GH 3W-32-8-21	NE NW	32	8S	21E	43-047-33571
Wonsits Valley	WV 13W-18-8-22	SW SW	18	8S	22E	43-047-33538
Wonsits Valley	WV 15W-13-8-21	SW SE	13	8S	21E	43-047-33608
Wonsits Valley	WV 3W-13-8-21	NE NW	13	8S	21E	43-047-33603
Wonsits Valley	WV 13W-13-8-21	SW SW	13	8S	21E	43-047-33606
Wonsits Valley	WV 1W-21-8-21	NE NE	21	8S	21E	43-047-33602
Wonsits Valley	WV 9W-14-8-21	NE SE	14	8S	21E	43-047-33269
Glen Bench	GB 5W-17-8-22	SW NW	17	8S	22E	43-047-33514
Wonsits Valley	WV 1W-24-8-21	NE NE	24	8S	21E	43-047-33613
Wonsits Valley	WV 3W-22-8-21	NE NW	22	8S	21E	43-047-33604
Glen Bench	GB 9W-18-8-22	NE SE	18	8S	22E	43-047-33516
Wonsits Valley	WV 13W-14-8-21	SW SW	14	8S	21E	43-047-33607
Glen Bench	GB 3W-17-8-22	NE NW	17	8S	22E	43-047-33513
Wonsits Valley	WV 11W-18-8-22	NE SW	18	8S	22E	43-047-33626

**RECEIVED**

OCT 11 2000

DIVISION OF  
OIL, GAS AND MINING

Glen Bench	GB 3W-22-8-22	NE NW	22	8S	22E	43-047-33652
Glen Bench	GB 12W-30-8-22	NW SW	30	8S	22E	43-047-33670
White River	WR 13W-3-8-22	SW SW	3	8S	22E	43-047-33651

**RECEIVED**

OCT 11 2000

DIVISION OF  
OIL, GAS AND MINING

UNITED STATES  
DEPARTMENT OF THE INTERIOR  
BUREAU OF LAND MANAGEMENT

FORM APPROVED  
Budget Bureau No. 1004-0135  
Expires: March 31, 1993

SUNDRY NOTICES AND REPORTS ON WELLS

Do not use this form for proposals to drill or to deepen or reentry to a different reservoir  
Use "APPLICATION FOR PERMIT--" for such proposals

SUBMIT IN TRIPLICATE

1. Type of Well  
 Oil  Gas   
 Well  Well  Other

2. Name of Operator  
**SHENANDOAH ENERGY, INC**

3. Address and Telephone No  
**11002 E. 17500 S. VERNAL, UT 84078-8526** (801) 781-4300

4. Location of Well (Footage, Sec., T., R., M., or Survey Description)  
**1865' FNL, 1651' FWL, SE NW, SECTION 19, T7S, R23E, SLBM**

CONFIDENTIAL

5. Lease Designation and Serial No.  
**U-02030**

6. If Indian, Allottee or Tribe Name  
**N/A**

7. If Unit or CA, Agreement Designation  
**RED WASH UNIT**

8. Well Name and No.  
**Red Wash Unit 22-19B**

9. API Well No.  
**43-047-33559**

10. Field and Pool, or Exploratory Area  
**RED WASH - GREEN RIVER**

11. County or Parish, State  
**UINTAH, UTAH**

12. CHECK APPROPRIATE BOX(S) TO INDICATE NATURE OF NOTICE, REPORT, OR OTHER DATA

TYPE OF SUBMISSION	TYPE OF ACTION
<input type="checkbox"/> Notice of Intent	<input type="checkbox"/> Abandonment
<input checked="" type="checkbox"/> Subsequent Report	<input type="checkbox"/> Recompletion
<input type="checkbox"/> Final Abandonment Notice	<input type="checkbox"/> Plugging Back
	<input type="checkbox"/> Casing Repair
	<input type="checkbox"/> Altering Casing
	<input checked="" type="checkbox"/> Other <u>SPUD 1st Prod.</u>
	<input type="checkbox"/> Change of Plans
	<input type="checkbox"/> New Construction
	<input type="checkbox"/> Non-Routine Fracturing
	<input type="checkbox"/> Water Shut-Off
	<input type="checkbox"/> Conversion to Injection
	<input type="checkbox"/> Dispose Water

(Note) Report results of multiple completion on Well Completion or Recompletion Report and Log form.)

13. Describe Proposed or Completed Operations (Clearly state all pertinent details, and give pertinent dates, including estimated date of starting any proposed work. If well is directionally drilled, give subsurface locations and measured and true vertical depths for all markers and zones pertinent to this work)

THIS WELL COMMENCED PRODUCTION NOVEMBER 11, 2000.

RECEIVED  
NOV 22 2000  
DIVISION OF  
OIL, GAS AND MINING

14. I hereby certify that the foregoing is true and correct.  
 Signed D. C. BEAMAN *D. C. Beaman* Title OFFICE MANAGER Date 11/21/00

(This space for Federal or State office use)  
 Approved by: \_\_\_\_\_ Title \_\_\_\_\_ Date \_\_\_\_\_  
 Conditions of approval, if any \_\_\_\_\_

Title 18 U.S.C. Section 1001, makes it a crime for any person knowingly and willfully to make to any department or agency of the United States any false, fictitious or fraudulent statements or representations as to any matter within its jurisdiction.

**CONFIDENTIAL**

**CONFIDENTIAL**

Form 3160-4  
(August 1999)

UNITED STATES  
DEPARTMENT OF THE INTERIOR  
BUREAU OF LAND MANAGEMENT

FORM APPROVED  
OMB No. 1004-0137  
Expires November 30, 2000

**WELL COMPLETION OR RECOMPLETION REPORT AND LOG**

1a. Type of Well:  Oil Well  Gas Well  Dry  Other

b. Type of Completion:  New Well  Workover  Deepen  Plug Back  Diff. Resvr.  
Other \_\_\_\_\_

2. Name of Operator: **SHENANDOAH ENERGY INC**  
CONTACT: J.T. CONLEY  
EMAIL: jconley@shenandoahenergy.com

3. Address: **11002 EAST 17500 SOUTH VERNAL, UT 84078**  
3a. Phone No. (include area code): **TEL: 435.781.4300 EXT: 301**

4. Location of Well (Report location clearly and in accordance with Federal requirements)  
At Surface: **SENW 1865FNL 1651FWL**  
At top prod. interval reported below: **SENW 1865FNL 1651FWL**  
At total depth: **SENW 1865FNL 1651FWL**

5. Lease Serial No.: **U-02030**

6. If Indian, Allottee or Tribe Name: \_\_\_\_\_

7. Unit or CA Agreement Name and No.: **8920007610**

8. Lease Name and Well No.: **RWU 22-19B**

9. API Well No.: **4304733559**

10. Field and Pool, or Exploratory: **RED WASH**

11. Sec., T., R., M., on Block and Survey or Area: **Sec 19 T7S R23E SLB**

12. County or Parish: **UINTAH** 13. State: **UT**

14. Date Spudded: **8/9/00** 15. Date T.D. Reached: **9/6/00** 16. Date Completed: **11/2/00**  
 D & A  Ready to Prod.

17. Elevations (DF, RKB, RT, GL)\*: **5461 GL**

18. Total Depth: **MD 5907 TVD** 19. Plug Back T.D.: **MD 5874 TVD** 20. Depth Bridge Plug Set: **MD TVD**

21. Type Electric & Other Mechanical Logs Run (Submit copy of each):  
**SPECTRAL DENSITY NEUTRON/PIRES INDUCTION CBL-VOL-4-10-02**  
*9-8-00 9-8-00*

22. Was well cored?  No  Yes (Submit analysis)  
Was DST run?  No  Yes (Submit report)  
Directional Survey?  No  Yes (Submit copy)

**COPY**

23. Casing and Liner Record (Report all strings set in well)

Hole Size	Size/Grade	Wt.(#/ft.)	Top (MD)	Bottom (MD)	Stage Cementer Depth	No. of Sks. & Type of Cement	Slurry Vol. (BBL)	Cement Top*	Amount Pulled
12.25	9.625 K-55	36	0	460		175		0	
7.875	6.5 J-55	15.5	0	5906		1130		1270	

24. Tubing Record

Size	Depth Set(MD)	Packer Depth(MD)	Size	Depth Set(MD)	Packer Depth(MD)	Size	Depth Set(MD)	Packer Depth(MD)
2.875	5731							

25. Producing Intervals

Formation	Top	Bottom	Perforated Interval	Size	No. Holes	Perf. Status
A) GREEN RIVER	5678	5718	5678 To 5718			OPEN
B)						
C)						
D)						

26. Perforation Record

27. Acid, Fracture, Treatment, Cement Squeeze, Etc.

Depth Interval	Amount and Type of Material
5714 To 5718	SAND FRAC WITH 15,300 LBS IN 6,800 GALS

28. Production - Interval A

Date First Produced	Test Date	Hours Tested	Test Production	Oil BBL	Gas MCF	Water BBL	Oil Gravity Corr. API	Gas Gravity	Production Method
11/11/00	11/29/00	24	→	36	0	21			ELECTRIC PUMPING UNIT
Choke Size	Tbg. Press. Flwg. 120 SI	Csg. Press. 20	24 Hr. Rate →	Oil BBL	Gas MCF	Water BBL	Gas:Oil Ratio	Well Status	PRODUCING OIL WELL

28a. Production - Interval B

Date First Produced	Test Date	Hours Tested	Test Production	Oil BBL	Gas MCF	Water BBL	Oil Gravity Corr. API	Gas Gravity	Production Method
			→	Oil BBL	Gas MCF	Water BBL	Gas:Oil Ratio	Well Status	

(See instructions and spaces for additional data on reverse side)  
ELECTRONIC SUBMISSION #2359 VERIFIED BY THE BLM WELL INFORMATION SYSTEM FOR SHENANDOAH ENERGY INC SENT TO THE VERNAL FIELD OFFICE

28b. Production - Interval C

Date First Produced	Test Date	Hours Tested	Test Production →	Oil BBL	Gas MCF	Water BBL	Oil Gravity Corr. API	Gas Gravity	Production Method
Choke Size	Tbg. Press. Flwg. SI	Csg. Press.	24 Hr. Rate →	Oil BBL	Gas MCF	Water BBL	Gas:Oil Ratio	Well Status	

28c. Production - Interval D

Date First Produced	Test Date	Hours Tested	Test Production →	Oil BBL	Gas MCF	Water BBL	Oil Gravity Corr. API	Gas Gravity	Production Method
Choke Size	Tbg. Press. Flwg. SI	Csg. Press.	24 Hr. Rate →	Oil BBL	Gas MCF	Water BBL	Gas:Oil Ratio	Well Status	

29. Disposition of Gas (Sold, used for fuel, vented, etc.)

**SOLD**

30. Summary of Porous Zones (Include Aquifers):

Show all important zones of porosity and contents thereof: Cored intervals and all drill-stem tests, including depth interval tested, cushion used, time tool open, flowing and shut-in pressures and recoveries.

31. Formation (Log) Markers

Formation	Top	Bottom	Description, Contents, etc.	Name	Top
					Meas. Depth
GREEN RIVER GREEN RIVER(2)	5678 5714	5686 5718	LW4 ZONE LY2 ZONE	GREEN RIVER MAHOGANY	3080 3975

32. Additional remarks (include plugging procedure):

**CONFIDENTIAL - TITE HOLE**

**DO NOT RELEASE WELL INFORMATION WITHOUT PERMISSION FROM SHENANDOAH ENERGY INC.**

33. Circle enclosed attachments:

- 1. Electrical/Mechanical Logs (1 full set req'd.)
- 2. Geologic Report
- 3. DST Report
- 4. Directional Survey
- 5. Sundry Notice for plugging and cement verification
- 6. Core Analysis
- 7. Other:

34. I hereby certify that the foregoing and attached information is complete and correct as determined from all available records (see attached instructions):

Name (please print) J. Conley Title District Manager

Signature J.T. Conley Date 01-15-2001

Title 18 U.S.C. Section 1001 and Title 43 U.S.C. Section 1212, make it a crime for any person knowingly and wilfully to make to any department or agency of the United States and false, fictitious or fraudulent statements or representations as to any matter within its jurisdiction.

**ELECTRONIC SUBMISSION #2359 VERIFIED BY THE BLM WELL INFORMATION SYSTEM FOR SHENANDOAH ENERGY INC SENT TO THE VERNAL FIELD OFFICE**



May 28, 2003

Division of Oil, Gas, & Mining  
1594 West North Temple, Suite 1210  
P. O. Box 145801  
Salt Lake City, Utah 84114-5801

**Attention: John Baza/Jim Thompson**

Gentlemen:

This will serve as notice that through the internal corporate changes described below, activities formerly conducted in the name of either Shenandoah Operating Company, LLC (SOC) and/or Shenandoah Energy, Inc. (SEI) will hereafter be conducted in the name of QEP Uinta Basin, Inc.: i) the Shenandoah entities were purchased in July, 2001 by Questar Market Resources, Inc., which is a mid-level holding company for the non-utility businesses of Questar Corporation, ii) Shenandoah Operating Company, LLC has now been merged into Shenandoah Energy, Inc. (SEI), iii) Shenandoah Energy, Inc. has now been re-named **QEP Uinta Basin, Inc.** pursuant to a State of Delaware Amended and Restated Certificate of Incorporation, iv) the same employees will continue to be responsible for operations of the former SOC and SEI properties, both in the field and in the office. Accordingly, the change involves only an internal corporate name change and no third party change of operator is involved. Please alter your records to reflect the entity name change. Attached is a spreadsheet listing all wells affected by this change.

Should you have any questions, please call me at 303 - 308-3056.

Yours truly,

Frank Nielsen  
Division Landman

Enclosure

RECEIVED

JUN 02 2003

DIV. OF OIL, GAS & MINING

## SEI (N4235) to QEP (N2460) RED WASH UNIT

well_name	Sec	T	R	api	Entity	Lease Type	type	stat
RED WASH 22-21B	21	070S	230E	4304733522	5670	Federal	OW	TA
RED WASH 24-20B	20	070S	230E	4304733523	5670	Federal	OW	P
RED WASH 305 (41-4F)	04	080S	240E	4304732538	5670	Federal	GW	TA
RED WASH 306	23	070S	240E	4304732629	5670	Federal	GW	P
RED WASH 44-19B	19	070S	230E	4304733524	5670	Federal	OW	P
RED WASH 44-20B	20	070S	230E	4304733525	5670	Federal	OW	P
RWU 1 (41-26B)	26	070S	230E	4304715135	5670	Federal	OW	TA
RWU 10 (12-23B)	23	070S	230E	4304715141	5670	Federal	OW	TA
RWU 101 (34-21B)	21	070S	230E	4304715220	5670	Federal	OW	P
RWU 103 (34-15B)	15	070S	230E	4304715222	5670	Federal	OW	P
RWU 108 (32-21B)	21	070S	230E	4304715226	5670	Federal	OW	P
RWU 109 (21-28B)	28	070S	230E	4304715227	5670	Federal	OW	P
RWU 110 (23-23A)	23	070S	220E	4304715228	5670	Federal	OW	P
RWU 111 (32-24A)	24	070S	220E	4304715229	5670	Federal	OW	TA
RWU 112 (32-28A)	28	070S	220E	4304715230	5670	Federal	OW	P
RWU 115 (21-19B)	19	070S	230E	4304715233	5670	Federal	OW	P
RWU 119 (43-29A)	29	070S	220E	4304715236	5670	Federal	OW	P
RWU 120 (23-28B)	28	070S	230E	4304715237	5670	Federal	OW	TA
RWU 121 (13-13B)	13	070S	230E	4304715238	5670	Federal	GW	P
RWU 122 (24-14B)	14	070S	230E	4304715239	5670	Federal	OW	P
RWU 125 (34-19B)	19	070S	230E	4304715242	5670	Federal	OW	TA
RWU 126 (41-29A)	29	070S	220E	4304715243	5670	Federal	OW	P
RWU 127 (12-19B)	19	070S	230E	4304715244	5670	Federal	OW	TA
RWU 129 (14-15B)	15	070S	230E	4304715246	5670	Federal	OW	P
RWU 13 (14-22B)	22	070S	230E	4304715143	5670	Federal	OW	TA
RWU 133 (41-34B)	34	070S	230E	4304715250	5670	Federal	OW	P
RWU 136 (43-19B)	19	070S	230E	4304715252	5670	Federal	OW	TA
RWU 137 (34-28B)	28	070S	230E	4304715253	5670	Federal	GW	TA
RWU 138 (41-30B)	30	070S	230E	4304715254	5670	Federal	OW	P
RWU 140 (24-22B)	22	070S	230E	4304715255	5670	Federal	OW	P
RWU 141 (11-27B)	27	070S	230E	4304715256	5670	Federal	OW	TA
RWU 143 (33-14B)	14	070S	230E	4304715257	5670	Federal	OW	P
RWU 144 (21-18B)	18	070S	230E	4304715258	5670	Federal	OW	TA
RWU 145 (24-13B)	13	070S	230E	4304715259	5670	Federal	OW	TA
RWU 147 (22-22B)	22	070S	230E	4304715260	5670	Federal	OW	TA
RWU 15 (32-17C)	17	070S	240E	4304715145	5670	Federal	OW	P
RWU 151 (42-14B)	14	070S	230E	4304715264	5670	Federal	OW	P
RWU 153 (14-29B)	29	070S	230E	4304715265	5670	Federal	OW	P
RWU 158 (32-30B)	30	070S	230E	4304715268	5670	Federal	OW	P
RWU 160 (32-15B)	15	070S	230E	4304715270	5670	Federal	OW	P
RWU 162 (12-20B)	20	070S	230E	4304715272	5670	Federal	OW	TA
RWU 164 (12-28B)	28	070S	230E	4304715274	5670	Federal	OW	P
RWU 165 (32-26B)	26	070S	230E	4304715275	5670	Federal	GW	TA
RWU 167 (23-21B)	21	070S	230E	4304715277	5670	Federal	OW	S
RWU 168 (23-24B)	24	070S	230E	4304715278	5670	Federal	OW	TA
RWU 172 (21-30B)	30	070S	230E	4304715280	5670	Federal	OW	TA
RWU 176 (31-28B)	28	070S	230E	4304715283	5670	Federal	OW	TA
RWU 177 (42-28B)	28	070S	230E	4304715284	5670	Federal	OW	TA
RWU 178 (22-13B)	13	070S	230E	4304715285	5670	Federal	OW	TA
RWU 180 (31-23B)	23	070S	230E	4304715287	5670	Federal	OW	TA
RWU 181 (34-30B)	30	070S	230E	4304715288	5670	Federal	OW	P
RWU 184 (23-26B)	26	070S	230E	4304715290	5670	Federal	OW	TA
RWU 188 (23-20B)	20	070S	230E	4304715291	5670	Federal	OW	TA
RWU 19 (34-26B)	26	070S	230E	4304715148	5670	Federal	GW	TA
RWU 192 (41-33A)	33	070S	220E	4304715294	5670	Federal	OW	P
RWU 193 (43-24B)	24	070S	230E	4304715295	5670	Federal	GW	S
RWU 194 (12-14B)	14	070S	230E	4304715296	5670	Federal	OW	S
RWU 196 (23-17C)	17	070S	240E	4304715298	5670	Federal	GW	S
RWU 201 (32-28C)	28	070S	240E	4304715302	5670	Federal	GW	P
RWU 204 (23-25A)	25	070S	220E	4304715305	5670	Federal	OW	P
RWU 205 (23-21C)	21	070S	240E	4304715306	5670	Federal	GW	TA
RWU 207	17	070S	230E	4304732738	5670	Federal	OW	P
RWU 21 (32-14B)	14	070S	230E	4304715150	5670	Federal	OW	P
RWU 212 (41-8F)	08	080S	240E	4304720014	5670	Federal	GW	P
RWU 21-24A	24	070S	220E	4304733592	5670	Federal	OW	P

## SEI (N4235) to QEP (N246) RED WASH UNIT

well_name	Sec	T	R	api	Entity	Lease Type	type	stat	
RWU 21-25A	25	070S	220E	4304733576	5670	Federal	OW	P	
RWU 219 (44-21C)	21	070S	240E	4304730149	5670	Federal	GW	P	
RWU 220 (22-23B)	23	070S	230E	4304730192	5670	Federal	OW	TA	
RWU 221 (13-27B)	27	070S	230E	4304730199	5670	Federal	OW	TA	
RWU 22-13A	13	070S	220E	4304733765	5670	Federal	OW	S	
RWU 22-19B	19	070S	230E	4304733559	5670	Federal	OW	P	
RWU 222 (31-27B)	27	070S	230E	4304730200	5670	Federal	GW	TA	
RWU 22-20B	20	070S	230E	4304733491	5670	Federal	OW	P	
RWU 22-25A	25	070S	220E	4304733786	5670	Federal	OW	P	
RWU 22-29B	29	070S	230E	4304733766	5670	Federal	OW	S	
RWU 224 (44-22B)	22	070S	230E	4304730202	5670	Federal	GW	TA	
RWU 225 (13-23B)	23	070S	230E	4304730212	5670	Federal	GW	TA	
RWU 226 (24-23B)	23	070S	230E	4304730249	5670	Federal	GW	S	
RWU 227 (14-26B)	26	070S	230E	4304730257	5670	Federal	OW	TA	
RWU 228 (21-34B)	34	070S	230E	4304730258	5670	Federal	OW	P	
RWU 229 (43-26B)	26	070S	230E	4304730259	5670	Federal	OW	TA	
RWU 230 (14-18C)	18	070S	240E	4304730309	5670	Federal	OW	TA	
RWU 231 (21-35B)	35	070S	230E	4304730310	5670	Federal	OW	TA	
RWU 232 (12-26B)	26	070S	230E	4304730311	5670	Federal	OW	TA	
RWU 23-24A	24	070S	220E	4304733567	5670	Federal	OW	P	
RWU 233 (12-25B)	25	070S	230E	4304730312	5670	Federal	OW	TA	
RWU 234 (32-24B)	24	070S	230E	4304730313	5670	Federal	OW	P	
RWU 235 (34-18C)	18	070S	240E	4304730314	5670	Federal	OW	P	
RWU 236 (21-19C)	19	070S	240E	4304730340	5670	Federal	GW	P	
RWU 237 (14-25B)	25	070S	230E	4304730341	5670	Federal	OW	P	
RWU 238 (32-35B)	35	070S	230E	4304730342	5670	Federal	OW	TA	
RWU 239 (41-35B)	35	070S	230E	4304730343	5670	Federal	OW	TA	
RWU 24 (34-14B)	14	070S	230E	4304715152	5670	Federal	OW	P	
RWU 240 (12-36B)	36	070S	230E	4304730344	5670	Federal	OW	P	
RWU 241 (22-14B)	14	070S	230E	4304730345	5670	Federal	OW	P	
RWU 24-18B	18	070S	230E	4304733554	5670	Federal	OW	P	
RWU 24-19B	19	070S	230E	4304733492	5670	Federal	OW	P	
RWU 242 (42-13B)	13	070S	230E	4304730346	5670	Federal	OW	P	
RWU 243 (42-18C)	18	070S	240E	4304730347	5670	Federal	OW	TA	
RWU 244 (23-19C)	19	070S	240E	4304730348	5670	Federal	GW	P	
RWU 246 (22-18C)	18	070S	240E	4304730387	5670	Federal	OW	P	
RWU 247 (22-17C)	17	070S	240E	4304730388	5670	Federal	GW	P	
RWU 26 (23-22B)	22	070S	230E	4304715153	5670	Federal	OW	TA	
RWU 262 (22-26B)	26	070S	230E	4304730517	5670	Federal	GW	TA	
RWU 265 (44-26B)	26	070S	230E	4304730520	5670	Federal	GW	P	
RWU 267 (32-17B)	17	070S	230E	4304732981	5670	Federal	OW	P	
RWU 27 (43-14B)	14	070S	230E	4304715154	5670	Federal	OW	TA	
RWU 270 (22-35B)	35	070S	230E	4304731082	5670	Federal	OW	P	
RWU 272 (44-23B)	23	070S	230E	4304731054	5670	Federal	GW	P	
RWU 273 (42-27B)	27	070S	230E	4304731051	5670	Federal	OW	TA	
RWU 276 (44-27B)	27	070S	230E	4304731053	5670	Federal	OW	TA	
RWU 278 (11-26)	26	070S	230E	4304731076	5670	Federal	GW	TA	
RWU 28 (43-22B)	22	070S	230E	4304715155	5670	Federal	OW	P	
RWU 280 (11-35B)	35	070S	230E	4304731079	5670	Federal	OW	P	
RWU 282 (42-26B)	26	070S	230E	4304731080	5670	Federal	GW	TA	
RWU 284 (33-23B)	23	070S	230E	4304731476	5670	Federal	GW	TA	
RWU 285 (11-24B)	24	070S	230E	4304731477	5670	Federal	OW	P	
RWU 286 (42-21B)	21	070S	230E	4304731478	5670	Federal	OW	P	
RWU 287 (44-13B)	13	070S	230E	4304731512	5670	Federal	OW	TA	
RWU 288 (24-27)	27	070S	230E	4304731513	5670	Federal	OW	TA	
RWU 289 (13-24B)	24	070S	230E	4304731517	5670	Federal	OW	P	
RWU 29 (32-23B)	23	070S	230E	4304715156	5670	Federal	OW	P	
RWU 292 (42-23B)	23	070S	230E	4304731576	5670	Federal	GW	TA	
RWU 293 (22-22A)	22	070S	220E	4304731581	5670	Federal	OW	TA	
RWU 294 (24-18C)	18	070S	240E	4304731582	5670	Federal	GW	P	
RWU 295 (11-22B)	22	070S	230E	4304731577	5670	Federal	GW	TA	
RWU 296 (12-35B)	35	070S	230E	4304731578	5670	Federal	OW	P	
RWU 297 (24-15B)	15	070S	230E	4304731579	5670	Federal	OW	P	
RWU 298 (22-27B)	27	070S	230E	4304731679	5670	Federal	OW	TA	
RWU 299 (32-18B)	18	070S	230E	4304733018	5670	Federal	OW	P	

## SEI (N4235) to QEP (N2460) RED WASH UNIT

well_name	Sec	T	R	api	Entity	Lease Type	type	stat
RWU 3 (34-23B)	23	070S	230E	4304715136	5670	Federal	OW	P
RWU 30 (23-13B)	13	070S	230E	4304715157	5670	Federal	GW	TA
RWU 301 (43-15B)	15	070S	230E	4304731682	5670	Federal	GW	S
RWU 302 (22-24B)	24	070S	230E	4304731683	5670	Federal	GW	TA
RWU 303 (34-17B)	17	070S	230E	4304731819	5670	Federal	OW	P
RWU 31 (34-22B)	22	070S	230E	4304715158	5670	Federal	OW	P
RWU 33 (14-14B)	14	070S	230E	4304715160	5670	Federal	GW	TA
RWU 35 (43-13B)	13	070S	230E	4304715162	5670	Federal	OW	TA
RWU 36 (32-13B)	13	070S	230E	4304715163	5670	Federal	GW	P
RWU 38 (14-23B)	23	070S	230E	4304715165	5670	Federal	OW	P
RWU 39 (14-24A)	24	070S	220E	4304715166	5670	Federal	OW	TA
RWU 4 (41-22B)	22	070S	230E	4304715137	5670	Federal	OW	TA
RWU 40 (21-24B)	24	070S	230E	4304715167	5670	Federal	OW	TA
RWU 41 (34-13B)	13	070S	230E	4304715168	5670	Federal	OW	P
RWU 41-24A	24	070S	220E	4304733769	5670	Federal	OW	P
RWU 41-25A	25	070S	220E	4304733579	5670	Federal	OW	P
RWU 42 (21-29C)	29	070S	240E	4304715169	5670	Federal	GW	P
RWU 42-19B	19	070S	230E	4304733556	5670	Federal	OW	P
RWU 42-20B	20	070S	230E	4304733490	5670	Federal	OW	P
RWU 42-24A	24	070S	220E	4304733569	5670	Federal	OW	P
RWU 42-25A	25	070S	220E	4304733580	5670	Federal	OW	S
RWU 42-30B	30	070S	230E	4304733771	5670	Federal	OW	P
RWU 43 (12-17B)	17	070S	230E	4304715170	5670	Federal	OW	P
RWU 44 (32-33C)	33	070S	240E	4304715171	5670	Federal	GW	P
RWU 44-18B	18	070S	230E	4304733594	5670	Federal	OW	P
RWU 44-30B	30	070S	230E	4304733772	5670	Federal	OW	P
RWU 45 (23-30B)	30	070S	230E	4304715172	5670	Federal	OW	TA
RWU 46 (41-21C)	21	070S	240E	4304715173	5670	Federal	GW	TA
RWU 49 (12-29B)	29	070S	230E	4304715175	5670	Federal	OW	TA
RWU 5 (41-23B)	23	070S	230E	4304715138	5670	Federal	OW	P
RWU 50 (14-23A)	23	070S	220E	4304715176	5670	Federal	OW	P
RWU 52 (14-18B)	18	070S	230E	4304715178	5670	Federal	OW	TA
RWU 53 (41-25A)	25	070S	220E	4304715179	5670	Federal	OW	TA
RWU 57 (12-18C)	18	070S	240E	4304715183	5670	Federal	OW	P
RWU 63 (21-22B)	22	070S	230E	4304715186	5670	Federal	GW	TA
RWU 64 (32-27B)	27	070S	230E	4304715187	5670	Federal	OW	TA
RWU 66 (34-18B)	18	070S	230E	4304715189	5670	Federal	OW	P
RWU 67 (42-22B)	22	070S	230E	4304715190	5670	Federal	OW	TA
RWU 69 (21-27B)	27	070S	230E	4304715191	5670	Federal	OW	TA
RWU 70 (23-22A)	22	070S	220E	4304715192	5670	Federal	OW	P
RWU 71 (21-18C)	18	070S	240E	4304715193	5670	Federal	OW	P
RWU 72 (23-27B)	27	070S	230E	4304715194	5670	Federal	OW	TA
RWU 74 (12-13B)	13	070S	230E	4304715196	5670	Federal	GW	P
RWU 75 (21-26B)	26	070S	230E	4304715197	5670	Federal	OW	TA
RWU 76 (32-18C)	18	070S	240E	4304715198	5670	Federal	GW	S
RWU 77 (21-13B)	13	070S	230E	4304715199	5670	Federal	OW	P
RWU 78 (32-28B)	28	070S	230E	4304715200	5670	Federal	OW	P
RWU 79 (12-27B)	27	070S	230E	4304715201	5670	Federal	OW	TA
RWU 8 (32-22B)	22	070S	230E	4304715139	5670	Federal	OW	P
RWU 80 (14-27B)	27	070S	230E	4304715202	5670	Federal	OW	P
RWU 81 (41-31B)	31	070S	230E	4304715203	5670	Federal	OW	P
RWU 83 (41-27A)	27	070S	220E	4304715205	5670	Federal	OW	P
RWU 84 (44-14B)	14	070S	230E	4304715206	5670	Federal	GW	P
RWU 9 (43-23B)	23	070S	230E	4304715140	5670	Federal	OW	P
RWU 90 (43-21B)	21	070S	230E	4304715211	5670	Federal	OW	P
RWU 92 (11-23B)	23	070S	230E	4304715212	5670	Federal	OW	TA
RWU 94 (12-22A)	22	070S	220E	4304715213	5670	Federal	OW	P
RWU 99 (12-22B)	22	070S	230E	4304715218	5670	Federal	OW	P
RED WASH UNIT 259	16	070S	230E	4304732785	5670	State	OW	P
RED WASH UNIT 260	16	070S	230E	4304732786	5670	State	OW	P
RWU 51 (12-16B)	16	070S	230E	4304715177	5670	State	OW	P
RWU ST 189 (41-16B)	16	070S	230E	4304715292	5670	State	OW	P
RED WASH UNIT 261	17	070S	230E	4304732739	5670	Federal	WI	A
RWU 100-A (43-21A)	21	070S	220E	4304715219	5670	Federal	WI	A

## SEI (N4235) to QEP (N2460) RED WASH UNIT

well_name	Sec	T	R	api	Entity	Lease Type	type	stat	
RWU 102 (41-24A)	24	070S	220E	4304715221	5670	Federal	WI	A	
RWU 11	27	070S	230E	4304715142	5670	Federal	WI	A	
RWU 11-19B	19	070S	230E	4304733552	5670	Federal	WI	A	
RWU 11-20B	20	070S	230E	4304733553	5670	Federal	WI	A	
RWU 11-25A	25	070S	220E	4304733574	5670	Federal	WI	A	
RWU 11-29B	29	070S	230E	4304733590	5670	Federal	WI	A	
RWU 11-30B	30	070S	230E	4304733785	5670	Federal	WI	A	
RWU 12-24A	24	070S	220E	4304733591	5670	Federal	WI	A	
RWU 13-19B	19	070S	230E	4304733497	5670	Federal	WI	A	
RWU 13-20B	20	070S	230E	4304733498	5670	Federal	WI	A	
RWU 13-25A	25	070S	220E	4304733575	5670	Federal	WI	A	
RWU 14 (14-13B)	13	070S	230E	4304715144	5670	Federal	WI	A	
RWU 148 (13-22B)	22	070S	230E	4304715261	5670	Federal	WI	A	
RWU 150 (31-22B)	22	070S	230E	4304715263	5670	Federal	WI	I	
RWU 156 (23-15B)	15	070S	230E	4304715267	5670	Federal	WI	A	
RWU 16 (43-28B)	28	070S	230E	4304716475	5670	Federal	WI	I	
RWU 161 (14-20B)	20	070S	230E	4304715271	5670	Federal	WI	I	
RWU 17 (41-20B)	20	070S	230E	4304715146	5670	Federal	WI	A	
RWU 170 (41-15B)	15	070S	230E	4304716495	5670	Federal	WI	I	
RWU 173 (21-21B)	21	070S	230E	4304716496	5670	Federal	WI	A	
RWU 174 (21-20B)	20	070S	230E	4304715281	5670	Federal	WI	A	
RWU 182 (14-21B)	21	070S	230E	4304716497	5670	Federal	WI	A	
RWU 183 (33-13B)	13	070S	230E	4304715289	5670	Federal	WI	A	
RWU 185 (41-1B)	14	070S	230E	4304716498	5670	Federal	WI	A	
RWU 199 (43-22A)	22	070S	220E	4304715301	5670	Federal	WI	A	
RWU 2 (14-24B)	24	070S	230E	4304716472	5670	Federal	WI	A	
RWU 202 (21-34A)	34	070S	220E	4304715303	5670	Federal	WI	I	
RWU 213 (41-33B)	33	070S	230E	4304720060	5670	Federal	WD	A	
RWU 215 (43-28A)	28	070S	220E	4304730058	5670	Federal	WI	A	
RWU 216 (21-27A)	27	070S	220E	4304730103	5670	Federal	WI	A	
RWU 23 (21-23B)	23	070S	230E	4304715151	5670	Federal	WI	A	
RWU 23-18C (97)	18	070S	240E	4304715216	5670	Federal	WI	I	
RWU 25 (23-23B)	23	070S	230E	4304716476	5670	Federal	WI	A	
RWU 258 (34-22A)	22	070S	220E	4304730458	5670	Federal	WI	A	
RWU 263 (24-26B)	26	070S	230E	4304730518	5670	Federal	WI	I	
RWU 264 (31-35B)	35	070S	230E	4304730519	5670	Federal	WI	A	
RWU 266 (33-26B)	26	070S	230E	4304730521	5670	Federal	WI	I	
RWU 268 (43-17B)	17	070S	230E	4304732980	5670	Federal	WI	A	
RWU 269 (13-26B)	26	070S	230E	4304730522	5670	Federal	WI	I	
RWU 271 (42-35B)	35	070S	230E	4304731081	5670	Federal	WI	I	
RWU 275 (31-26B)	26	070S	230E	4304731077	5670	Federal	WI	A	
RWU 279 (11-36B)	36	070S	230E	4304731052	5670	Federal	WI	A	
RWU 283 (43-18B)	18	070S	230E	4304732982	5670	Federal	WI	A	
RWU 31-19B	19	070S	230E	4304733555	5670	Federal	WI	A	
RWU 31-25A	25	070S	220E	4304733577	5670	Federal	WI	A	
RWU 31-30B	30	070S	230E	4304733788	5670	Federal	WI	A	
RWU 33-19B	19	070S	230E	4304733499	5670	Federal	WI	A	
RWU 33-20B	20	070S	230E	4304733500	5670	Federal	WI	A	
RWU 33-25A	25	070S	220E	4304733578	5670	Federal	WI	A	
RWU 33-30B	30	070S	230E	4304733790	5670	Federal	WI	A	
RWU 34 (23-14B)	14	070S	230E	4304715161	5670	Federal	WI	A	
RWU 34-13A	13	070S	220E	4304733593	5670	Federal	WI	A	
RWU 34-24A	24	070S	220E	4304733568	5670	Federal	WI	A	
RWU 48 (32-19B)	19	070S	230E	4304715174	5670	Federal	WI	I	
RWU 56 (41-28B)	28	070S	230E	4304715182	5670	Federal	WI	A	
RWU 59 (12-24B)	24	070S	230E	4304716477	5670	Federal	WI	A	
RWU 6 (41-21B)	21	070S	230E	4304716482	5670	Federal	WI	A	
RWU 61 (12-27A)	27	070S	220E	4304716478	5670	Federal	WI	I	
RWU 68 (41-13B)	13	070S	230E	4304716485	5670	Federal	WI	I	
RWU 7 (41-27B)	27	070S	230E	4304716473	5670	Federal	WI	I	
RWU 88 (23-18B)	18	070S	230E	4304715210	5670	Federal	WI	A	
RWU 91 (33-22B)	22	070S	230E	4304716479	5670	Federal	WI	A	
RWU 93 (43-27B)	27	070S	230E	4304716480	5670	Federal	WI	I	
RWU 324 (23-16B)	16	070S	230E	4304733084	5670	State	WI	I	



# United States Department of the Interior

## BUREAU OF LAND MANAGEMENT

Utah State Office  
P.O. Box 45155  
Salt Lake City, UT 84145-0155

IN REPLY REFER TO  
UT-922

June 9, 2003

QEP Uinta Basin, Inc.  
1050 17<sup>th</sup> Street, Suite 500  
Denver, Colorado 80265

Re: Red Wash Unit  
Uintah County, Utah

Gentlemen:

On May 30, 2003, we received an indenture dated February 1, 2003, whereby Shenandoah Energy, Inc. changed its name and QEP Uinta Basin, Inc. was designated as Successor Unit Operator for the Red Wash Unit, Uintah County, Utah.

This indenture was executed by all required parties and the signatory parties have complied with Sections 5 and 6 of the unit agreement. The instrument is hereby approved effective June 9, 2003. In approving this designation, the Authorized Officer neither warrants nor certifies that the designated party has obtained all required approval that would entitle it to conduct operations under Red Wash Unit Agreement.

Your nationwide (Eastern States) oil and gas bond No. B000024 will be used to cover all operations within the Red Wash Unit.

It is requested that you notify all interested parties of the name change of unit operator. Copies of the approved instruments are being distributed to the appropriate federal offices, with one copy returned herewith.

Sincerely,

/s/ Robert A. Henricks

Robert A. Henricks  
Chief, Branch of Fluid Minerals

Enclosure

bcc: Field Manager - Vernal (w/enclosure)  
SITLA  
Division of Oil, Gas & Mining  
Minerals Adjudication Group  
File – Red Wash Unit (w/enclosure)  
Agr. Sec. Chron  
Fluid Chron

UT922:TAThompson:tt:6/9/03

**JUL 07 2003**

3104 (932.34)WF  
Nationwide Bond ESB000024

**NOTICE**

QEP Uinta Basin, Inc.  
1050 17<sup>th</sup> Street Suite 500  
Denver, Colorado 80265

:  
: Oil and Gas  
: lease  
:

Name Change Recognized

Acceptable evidence has been filed in this office concerning the name change of Shenandoah Energy Incorporated into QEP Uinta Basin, Incorporated. QEP Uinta Basin, Incorporated is the surviving entity. This name change is recognized effective April 17, 2003.

Eastern States will notify the Minerals Management Service and all applicable Bureau of Land Management offices of the change by a copy of this notice.

If you identify other leases in which the merging entity maintain an interest, please contact this office and we will appropriately document those files with a copy of this notice.

If you have any questions, please contact Bill Forbes at 703-440-1536.

*S/Wilbert B. Forbes*

Wilbert B. Forbes  
Land Law Examiner  
Branch of Use Authorization  
Division of Resources Planning,  
Use and Protection

bc: JFO,MMS, ES RF, 930 RF, 932.34 RF, E-932: wbf:07 /07/03:440-1536/ QEP Uinta Basin  
MFO

**OPERATOR CHANGE WORKSHEET**

**ROUTING**

1. GLH
2. CDW
3. FILE

Change of Operator (Well Sold)

Designation of Agent/Operator

**X Operator Name Change**

Merger

The operator of the well(s) listed below has changed, effective: **2/1/2003**

<b>FROM: (Old Operator):</b> N4235-Shenandoah Energy Inc 11002 E 17500 S Vernal, UT 84078-8526 Phone: (435) 781-4341	<b>TO: ( New Operator):</b> N2460-QEP Uinta Basin Inc 11002 E 17500 S Vernal, UT 84078-8526 Phone: (435) 781-4341
--	---

**CA No. Unit: RED WASH**

**WELL(S)**

NAME	SEC	TWN	RNG	API NO	ENTITY NO	LEASE TYPE	WELL TYPE	WELL STATUS	Confid
RWU 22-13A	13	070S	220E	4304733765	5670	Federal	OW	S	
RWU 21-24A	24	070S	220E	4304733592	5670	Federal	OW	P	
RWU 21-25A	25	070S	220E	4304733576	5670	Federal	OW	P	
RWU 22-25A	25	070S	220E	4304733786	5670	Federal	OW	P	
RWU 21 (32-14B)	14	070S	230E	4304715150	5670	Federal	OW	P	
RWU 207	17	070S	230E	4304732738	5670	Federal	OW	P	
<b>RWU 22-19B</b>	<b>19</b>	<b>070S</b>	<b>230E</b>	<b>4304733559</b>	<b>5670</b>	<b>Federal</b>	<b>OW</b>	<b>P</b>	
RWU 22-20B	20	070S	230E	4304733491	5670	Federal	OW	P	
RWU 224 (44-22B)	22	070S	230E	4304730202	5670	Federal	GW	TA	
RWU 220 (22-23B)	23	070S	230E	4304730192	5670	Federal	OW	TA	
RWU 225 (13-23B)	23	070S	230E	4304730212	5670	Federal	GW	TA	
RWU 226 (24-23B)	23	070S	230E	4304730249	5670	Federal	GW	S	
RWU 227 (14-26B)	26	070S	230E	4304730257	5670	Federal	OW	TA	
RWU 221 (13-27B)	27	070S	230E	4304730199	5670	Federal	OW	TA	
RWU 222 (31-27B)	27	070S	230E	4304730200	5670	Federal	GW	TA	
RWU 22-29B	29	070S	230E	4304733766	5670	Federal	OW	S	
RWU 228 (21-34B)	34	070S	230E	4304730258	5670	Federal	OW	P	
RWU 205 (23-21C)	21	070S	240E	4304715306	5670	Federal	GW	TA	
RWU 219 (44-21C)	21	070S	240E	4304730149	5670	Federal	GW	P	
RWU 212 (41-8F)	08	080S	240E	4304720014	5670	Federal	GW	P	

**OPERATOR CHANGES DOCUMENTATION**

Enter date after each listed item is completed

- (R649-8-10) Sundry or legal documentation was received from the **FORMER** operator on: 6/2/2003
- (R649-8-10) Sundry or legal documentation was received from the **NEW** operator on: 6/2/2003
- The new company was checked on the **Department of Commerce, Division of Corporations Database** on: 6/19/2003
- Is the new operator registered in the State of Utah: YES Business Number: 5292864-0151
- If **NO**, the operator was contacted on: \_\_\_\_\_

6. (R649-9-2)Waste Management Plan has been received on:

IN PLACE

7. **Federal and Indian Lease Wells:** The BLM and or the BIA has approved the merger, name change, or operator change for all wells listed on Federal or Indian leases on: 7/21/2003

8. **Federal and Indian Units:**

The BLM or BIA has approved the successor of unit operator for wells listed on: 7/21/2003

9. **Federal and Indian Communization Agreements ("CA"):**

The BLM or BIA has approved the operator for all wells listed within a CA on: n/a

10. **Underground Injection Control ("UIC")** The Division has approved UIC Form 5, **Transfer of Authority to Inject**, for the enhanced/secondary recovery unit/project for the water disposal well(s) listed on: n/a

**DATA ENTRY:**

1. Changes entered in the **Oil and Gas Database** on: 8/28/2003

2. Changes have been entered on the **Monthly Operator Change Spread Sheet** on: 8/28/2003

3. Bond information entered in RBDMS on: n/a

4. Fee wells attached to bond in RBDMS on: n/a

**STATE WELL(S) BOND VERIFICATION:**

1. State well(s) covered by Bond Number: 965-003-032

**FEDERAL WELL(S) BOND VERIFICATION:**

1. Federal well(s) covered by Bond Number: ESB000024

**INDIAN WELL(S) BOND VERIFICATION:**

1. Indian well(s) covered by Bond Number: 799446

**FEE WELL(S) BOND VERIFICATION:**

1. (R649-3-1) The **NEW** operator of any fee well(s) listed covered by Bond Number 965-003-033

2. The **FORMER** operator has requested a release of liability from their bond on: n/a  
The Division sent response by letter on: n/a

**LEASE INTEREST OWNER NOTIFICATION:**

3. (R649-2-10) The **FORMER** operator of the fee wells has been contacted and informed by a letter from the Division of their responsibility to notify all interest owners of this change on: n/a

**COMMENTS:**

---

---

---

---

---

---

**Division of Oil, Gas and Mining**  
**OPERATOR CHANGE WORKSHEET**

<b>ROUTING</b>
1. DJJ
2. CDW

Change of Operator (Well Sold)

**X - Operator Name Change/Merger**

The operator of the well(s) listed below has changed, effective:

**1/1/2007**

<b>FROM: (Old Operator):</b> N2460-QEP Uinta Basin, Inc. 1050 17th St, Suite 500 Denver, CO 80265  Phone: 1 (303) 672-6900	<b>TO: (New Operator):</b> N5085-Questar E&P Company 1050 17th St, Suite 500 Denver, CO 80265  Phone: 1 (303) 672-6900
---	---

WELL NAME	CA No.	SEC	TWN	RNG	API NO	ENTITY NO	LEASE TYPE	WELL TYPE	WELL STATUS
SEE ATTACHED LISTS					*				

**OPERATOR CHANGES DOCUMENTATION**

Enter date after each listed item is completed

- (R649-8-10) Sundry or legal documentation was received from the **FORMER** operator on: 4/19/2007
- (R649-8-10) Sundry or legal documentation was received from the **NEW** operator on: 4/16/2007
- The new company was checked on the **Department of Commerce, Division of Corporations Database** on: 1/31/2005
- Is the new operator registered in the State of Utah:                      Business Number: 764611-0143
- (R649-9-2) Waste Management Plan has been received on:                      IN PLACE
- Inspections of LA PA state/fee well sites complete on:                      n/a
- Reports current for Production/Disposition & Sundries on:                      n/a
- Federal and Indian Lease Wells:** The BLM and or the BIA has approved the merger, name change, or operator change for all wells listed on Federal or Indian leases on:                      BLM 4/23/2007 BIA
- Federal and Indian Units:**  
The BLM or BIA has approved the successor of unit operator for wells listed on:                      4/23/2007
- Federal and Indian Communization Agreements ("CA"):**  
The BLM or BIA has approved the operator for all wells listed within a CA on:
- Underground Injection Control ("UIC")** The Division has approved UIC Form 5, **Transfer of Authority to Inject**, for the enhanced/secondary recovery unit/project for the water disposal well(s) listed on:

**DATA ENTRY:**

- Changes entered in the **Oil and Gas Database** on: 4/30/2007 and 5/15/2007
- Changes have been entered on the **Monthly Operator Change Spread Sheet** on: 4/30/2007 and 5/15/2007
- Bond information entered in RBDMS on: 4/30/2007 and 5/15/2007
- Fee/State wells attached to bond in RBDMS on: 4/30/2007 and 5/15/2007
- Injection Projects to new operator in RBDMS on: 4/30/2007 and 5/15/2007
- Receipt of Acceptance of Drilling Procedures for APD/New on:                      n/a

**BOND VERIFICATION:**

- Federal well(s) covered by Bond Number:                      ESB000024
- Indian well(s) covered by Bond Number:                      799446
- (R649-3-1) The **NEW** operator of any state/fee well(s) listed covered by Bond Number                      965003033
- The **FORMER** operator has requested a release of liability from their bond on:                      n/a

**LEASE INTEREST OWNER NOTIFICATION:**

- (R649-2-10) The **NEW** operator of the fee wells has been contacted and informed by a letter from the Division of their responsibility to notify all interest owners of this change on:                      n/a

**COMMENTS: THIS IS A COMPANY NAME CHANGE.**

**SOME WELL NAMES HAVE BEEN CHANGED AS REQUESTED**

QEP Uinta Basin (N2460) to QUESTAR E and P (N5085)  
RED WASH UNIT

4/30/2007 and 5/15/2007

Original Well Name	Well Name & No.	Q/Q	SEC	TWP	RNG	API	Entity	Lease	Well Type	Status
RWU 1 (41-26B)	RW 41-26B	NENE	26	070S	230E	4304715135	5670	Federal	OW	TA
RWU 3 (34-23B)	RW 34-23B	SWSE	23	070S	230E	4304715136	5670	Federal	OW	P
RWU 4 (41-22B)	RW 41-22B	NENE	22	070S	230E	4304715137	5670	Federal	OW	TA
RWU 5 (41-23B)	RW 41-23B	NENE	23	070S	230E	4304715138	5670	Federal	OW	P
RWU 8 (32-22B)	RW 32-22B	SWNE	22	070S	230E	4304715139	5670	Federal	OW	P
RWU 9 (43-23B)	RW 43-23B	NESE	23	070S	230E	4304715140	5670	Federal	OW	P
RWU 10 (12-23B)	RW 12-23B	SWNW	23	070S	230E	4304715141	5670	Federal	OW	TA
RWU 11	RW 34-27B	SWSE	27	070S	230E	4304715142	99996	Federal	WI	A
RWU 13 (14-22B)	RW 14-22B	SWSW	22	070S	230E	4304715143	5670	Federal	OW	TA
RW 14-13B	RW 14-13B	SWSW	13	070S	230E	4304715144	99996	Federal	WI	A
RWU 15 (32-17C)	RW 32-17C	SWNE	17	070S	240E	4304715145	5670	Federal	OW	P
RWU 17 (41-20B)	RW 41-20B	NENE	20	070S	230E	4304715146	5670	Federal	WI	A
RWU 19 (34-26B)	RW 34-26B	SWSE	26	070S	230E	4304715148	5670	Federal	GW	S
RWU 21 (32-14B)	RW 32-14B	SWNE	14	070S	230E	4304715150	5670	Federal	OW	P
RWU 23 (21-23B)	RW 21-23B	SENE	23	070S	230E	4304715151	99996	Federal	WI	A
RWU 24 (34-14B)	RW 34-14B	SWSE	14	070S	230E	4304715152	5670	Federal	OW	S
RWU 26 (23-22B)	RW 23-22B	NESW	22	070S	230E	4304715153	5670	Federal	OW	TA
RWU 27 (43-14B)	RW 43-14B	NESE	14	070S	230E	4304715154	5670	Federal	OW	TA
RWU 28 (43-22B)	RW 43-22B	NESE	22	070S	230E	4304715155	5670	Federal	OW	P
RWU 29 (32-23B)	RW 32-23B	SWNE	23	070S	230E	4304715156	5670	Federal	OW	P
RW 23-13B	RW 23-13B	NESW	13	070S	230E	4304715157	5670	Federal	GW	TA
RWU 31 (34-22B)	RW 34-22B	SWSE	22	070S	230E	4304715158	5670	Federal	OW	P
RWU 33 (14-14B)	RW 14-14B	SWSW	14	070S	230E	4304715160	5670	Federal	GW	TA
RWU 34 (23-14B)	RW 23-14B	NESW	14	070S	230E	4304715161	99996	Federal	WI	A
RW 43-13B	RW 43-13B	NESE	13	070S	230E	4304715162	5670	Federal	OW	TA
RWU 36 (32-13B)	RW 32-13B	SWNE	13	070S	230E	4304715163	5670	Federal	GW	P
RWU 38 (14-23B)	RW 14-23B	SWSW	23	070S	230E	4304715165	5670	Federal	OW	P
RWU 39 (14-24A)	RW 14-24A	SWSW	24	070S	220E	4304715166	5670	Federal	OW	TA
RWU 40 (21-24B)	RW 21-24B	NENW	24	070S	230E	4304715167	5670	Federal	OW	TA
RWU 41 (34-13B)	RW 34-13B	SWSE	13	070S	230E	4304715168	5670	Federal	OW	P
RWU 42 (21-29C)	RW 21-29C	NENW	29	070S	240E	4304715169	5670	Federal	GW	P
RWU 43 (12-17B)	RW 12-17B	SWNW	17	070S	230E	4304715170	5670	Federal	OW	P
RWU 44 (32-33C)	RW 32-33C	SWNE	33	070S	240E	4304715171	5670	Federal	GW	P
RWU 45 (23-30B)	RW 23-30B	NESW	30	070S	230E	4304715172	5670	Federal	OW	TA
RWU 46 (41-21C)	RW 41-21C	NENE	21	070S	240E	4304715173	5670	Federal	GW	TA
RWU 48 (32-19B)	RW 32-19B	SWNE	19	070S	230E	4304715174	99996	Federal	WI	I
RWU 49 (12-29B)	RW 12-29B	SWNW	29	070S	230E	4304715175	5670	Federal	OW	TA
RWU 50 (14-23A)	RW 14-23A	SWSW	23	070S	220E	4304715176	5670	Federal	OW	P
RWU 52 (14-18B)	RW 14-18B	SWSW	18	070S	230E	4304715178	5670	Federal	OW	TA
RWU 53 (41-25A)	RW 41-25A	NENE	25	070S	220E	4304715179	5670	Federal	OW	TA
RWU 56 (41-28B)	RW 41-28B	NENE	28	070S	230E	4304715182	99996	Federal	WI	A

QEP Uinta Basin (N2460) to QUESTAR E and P (N5085)  
RED WASH UNIT

4/30/2007 and 5/15/2007

Original Well Name	Well Name & No.	Q/Q	SEC	TWP	RNG	API	Entity	Lease	Well Type	Status
RWU 57 (12-18C)	RW 12-18C	SWNW	18	070S	240E	4304715183	5670	Federal	OW	P
RWU 63 (21-22B)	RW 21-22B	NENW	22	070S	230E	4304715186	5670	Federal	GW	TA
RWU 64 (32-27B)	RW 32-27B	SWNE	27	070S	230E	4304715187	5670	Federal	OW	TA
RWU 66 (34-18B)	RW 34-18B	SWSE	18	070S	230E	4304715189	5670	Federal	OW	P
RWU 67 (42-22B)	RW 42-22B	SENE	22	070S	230E	4304715190	5670	Federal	OW	TA
RWU 69 (21-27B)	RW 21-27B	NENW	27	070S	230E	4304715191	5670	Federal	OW	TA
RWU 70 (23-22A)	RW 23-22A	NESW	22	070S	220E	4304715192	5670	Federal	OW	P
RWU 71 (21-18C)	RW 21-18C	NENW	18	070S	240E	4304715193	5670	Federal	OW	P
RWU 72 (23-27B)	RW 23-27B	NESW	27	070S	230E	4304715194	5670	Federal	OW	TA
RWU 74 (12-13B)	RW 12-13B	SWNW	13	070S	230E	4304715196	5670	Federal	GW	S
RWU 75 (21-26B)	RW 21-26B	NENW	26	070S	230E	4304715197	5670	Federal	OW	TA
RWU 76 (32-18C)	RW 32-18C	SWNE	18	070S	240E	4304715198	5670	Federal	GW	P
RWU 77 (21-13B)	RWU 77 (21-13B)	NENW	13	070S	230E	4304715199	5670	Federal	OW	P
RWU 78 (32-28B)	RW 32-28B	SWNE	28	070S	230E	4304715200	5670	Federal	OW	P
RWU 79 (12-27B)	RW 12-27B	SWNW	27	070S	230E	4304715201	5670	Federal	OW	TA
RWU 80 (14-27B)	RW 14-27B	SWSW	27	070S	230E	4304715202	5670	Federal	OW	S
RWU 81 (41-31B)	RW 41-31B	NENE	31	070S	230E	4304715203	5670	Federal	OW	P
RWU 83 (41-27A)	RW 41-27A	NENE	27	070S	220E	4304715205	5670	Federal	OW	P
RWU 84 (44-14B)	RW 44-14B	SESE	14	070S	230E	4304715206	5670	Federal	GW	P
RWU 88 (23-18B)	RW 23-18B	NESW	18	070S	230E	4304715210	5670	Federal	WI	A
RWU 90 (43-21B)	RW 43-21B	NESE	21	070S	230E	4304715211	5670	Federal	OW	P
RWU 92 (11-23B)	RW 11-23B	NWNW	23	070S	230E	4304715212	5670	Federal	OW	TA
RWU 94 (12-22A)	RW 12-22A	SWNW	22	070S	220E	4304715213	5670	Federal	OW	P
RWU 23-18C (97)	RW 23-18C	NESW	18	070S	240E	4304715216	99996	Federal	WI	I
RWU 99 (12-22B)	RW 12-22B	SWNW	22	070S	230E	4304715218	5670	Federal	OW	P
RWU 100-A (43-21A)	RW 43-21A	NESE	21	070S	220E	4304715219	5670	Federal	WI	A
RWU 101 (34-21B)	RW 34-21B	SWSE	21	070S	230E	4304715220	5670	Federal	OW	P
RWU 102 (41-24A)	RW 41-24A	SENE	24	070S	220E	4304715221	5670	Federal	WI	A
RWU 103 (34-15B)	RW 34-15B	SWSE	15	070S	230E	4304715222	5670	Federal	OW	P
RWU 108 (32-21B)	RW 32-21B	SWNE	21	070S	230E	4304715226	5670	Federal	OW	P
RWU 109 (21-28B)	RW 21-28B	NENW	28	070S	230E	4304715227	5670	Federal	OW	P
RWU 110 (23-23A)	RW 23-23A	NESW	23	070S	220E	4304715228	5670	Federal	OW	P
RWU 111 (32-24A)	RW 32-24A	SWNE	24	070S	220E	4304715229	5670	Federal	OW	S
RWU 112 (32-28A)	RW 32-28A	SWNE	28	070S	220E	4304715230	5670	Federal	OW	S
RWU 115 (21-19B)	RW 21-19B	NENW	19	070S	230E	4304715233	5670	Federal	OW	P
RWU 119 (43-29A)	RW 43-29A	NESE	29	070S	220E	4304715236	5670	Federal	OW	P
RWU 120 (23-28B)	RW 23-28B	NESW	28	070S	230E	4304715237	5670	Federal	OW	TA
RW 13-13B	RW 13-13B	NWSW	13	070S	230E	4304715238	5670	Federal	GW	P
RWU 122 (24-14B)	RW 24-14B	SESW	14	070S	230E	4304715239	5670	Federal	OW	P
RWU 125 (34-19B)	RW 34-19B	SWSE	19	070S	230E	4304715242	5670	Federal	OW	TA
RWU 126 (41-29A)	RW 41-29A	NENE	29	070S	220E	4304715243	5670	Federal	OW	P

QEP Uinta Basin (N2460) to QUESTAR E and P (N5085)  
RED WASH UNIT

4/30/2007 and 5/15/2007

Original Well Name	Well Name & No.	Q/Q	SEC	TWP	RNG	API	Entity	Lease	Well Type	Status
RWU 127 (12-19B)	RW 12-19B	SWNW	19	070S	230E	4304715244	5670	Federal	OW	S
RWU 129 (14-15B)	RW 14-15B	SWSW	15	070S	230E	4304715246	5670	Federal	OW	P
RWU 133 (41-34B)	RW 41-34B	NENE	34	070S	230E	4304715250	5670	Federal	OW	P
RWU 136 (43-19B)	RW 43-19B	NESE	19	070S	230E	4304715252	5670	Federal	OW	TA
RWU 137 (34-28B)	RW 34-28B	SWSE	28	070S	230E	4304715253	5670	Federal	GW	TA
RWU 138 (41-30B)	RW 41-30B	NENE	30	070S	230E	4304715254	5670	Federal	OW	P
RWU 140 (24-22B)	RW 24-22B	SESW	22	070S	230E	4304715255	5670	Federal	OW	P
RWU 141 (11-27B)	RW 11-27B	NWNW	27	070S	230E	4304715256	5670	Federal	OW	TA
RWU 143 (33-14B)	RW 33-14B	NWSE	14	070S	230E	4304715257	5670	Federal	OW	P
RWU 144 (21-18B)	RW 21-18B	NENW	18	070S	230E	4304715258	5670	Federal	OW	TA
RW 24-13B	RW 24-13B	SESW	13	070S	230E	4304715259	5670	Federal	OW	TA
RWU 147 (22-22B)	RW 22-22B	SESW	22	070S	230E	4304715260	5670	Federal	OW	TA
RWU 148 (13-22B)	RW 13-22B	NWSW	22	070S	230E	4304715261	99996	Federal	WI	A
RWU 150 (31-22B)	RW 31-22B	NWNE	22	070S	230E	4304715263	99996	Federal	WI	I
RWU 151 (42-14B)	RW 42-14B	SENE	14	070S	230E	4304715264	5670	Federal	OW	P
RWU 153 (14-29B)	RW 14-29B	SWSW	29	070S	230E	4304715265	5670	Federal	OW	P
RWU 156 (23-15B)	RW 23-15B	NESW	15	070S	230E	4304715267	99990	Federal	WI	A
RWU 158 (32-30B)	RW 32-30B	SWNE	30	070S	230E	4304715268	5670	Federal	OW	P
RWU 160 (32-15B)	RW 32-15B	SWNE	15	070S	230E	4304715270	5670	Federal	OW	P
RWU 161 (14-20B)	RW 14-20B	SWSW	20	070S	230E	4304715271	99996	Federal	WI	I
RWU 162 (12-20B)	RW 12-20B	SWNW	20	070S	230E	4304715272	5670	Federal	OW	P
RWU 164 (12-28B)	RW 12-28B	SWNW	28	070S	230E	4304715274	5670	Federal	OW	P
RWU 165 (32-26B)	RW 32-26B	SWNE	26	070S	230E	4304715275	5670	Federal	GW	TA
RWU 167 (23-21B)	RW 23-21B	NESW	21	070S	230E	4304715277	5670	Federal	OW	S
RWU 168 (23-24B)	RW 23-24B	NESW	24	070S	230E	4304715278	5670	Federal	OW	TA
RWU 172 (21-30B)	RW 21-30B	NENW	30	070S	230E	4304715280	5670	Federal	OW	TA
RWU 174 (21-20B)	RW 21-20B	NENW	20	070S	230E	4304715281	5670	Federal	WI	A
RWU 176 (31-28B)	RW 31-28B	NWNE	28	070S	230E	4304715283	5670	Federal	OW	TA
RWU 177 (42-28B)	RW 42-28B	SENE	28	070S	230E	4304715284	5670	Federal	OW	TA
RW 22-13B	RW 22-13B	SESW	13	070S	230E	4304715285	5670	Federal	OW	TA
RWU 180 (31-23B)	RW 31-23B	NWNE	23	070S	230E	4304715287	5670	Federal	OW	TA
RWU 181 (34-30B)	RW 34-30B	SWSE	30	070S	230E	4304715288	5670	Federal	OW	P
RW 33-13B	RW 33-13B	NWSE	13	070S	230E	4304715289	5670	Federal	WI	A
RWU 184 (23-26B)	RW 23-26B	NESW	26	070S	230E	4304715290	5670	Federal	GW	S
RWU 188 (23-20B)	RW 23-20B	NESW	20	070S	230E	4304715291	5670	Federal	OW	TA
RWU 192 (41-33A)	RW 41-33A	NENE	33	070S	220E	4304715294	5670	Federal	OW	P
RWU 193 (43-24B)	RW 43-24B	NESE	24	070S	230E	4304715295	5670	Federal	GW	TA
RWU 194 (12-14B)	RW 12-14B	SWNW	14	070S	230E	4304715296	5670	Federal	OW	S
RWU 196 (23-17C)	RW 23-17C	NESW	17	070S	240E	4304715298	5670	Federal	GW	TA
RWU 199 (43-22A)	RW 43-22A	NESE	22	070S	220E	4304715301	99996	Federal	WI	A
RWU 201 (32-28C)	RW 32-28C	SWNE	28	070S	240E	4304715302	5670	Federal	GW	P

QEP Uinta Basin (N2460) to QUESTAR E and P (N5085)  
RED WASH UNIT

4/30/2007 and 5/15/2007

Original Well Name	Well Name & No.	Q/Q	SEC	TWP	RNG	API	Entity	Lease	Well Type	Status
RWU 202 (21-34A)	RW 21-34A	NENW	34	070S	220E	4304715303	99996	Federal	WI	I
RWU 204 (23-25A)	RW 23-25A	NESW	25	070S	220E	4304715305	5670	Federal	OW	P
RWU 205 (23-21C)	RW 23-21C	NESW	21	070S	240E	4304715306	5670	Federal	GW	TA
RWU 2 (14-24B)	RW 14-24B	SWSW	24	070S	230E	4304716472	99996	Federal	WI	A
RWU 7 (41-27B)	RW 41-27B	NENE	27	070S	230E	4304716473	99996	Federal	WI	I
RWU 16 (43-28B)	RW 43-28B	NESE	28	070S	230E	4304716475	99996	Federal	WI	I
RWU 25 (23-23B)	RW 23-23B	NESW	23	070S	230E	4304716476	99996	Federal	WI	A
RWU 59 (12-24B)	RW 12-24B	SWNW	24	070S	230E	4304716477	99996	Federal	WI	A
RWU 61 (12-27A)	RW 12-27A	SWNW	27	070S	220E	4304716478	99996	Federal	WI	I
RWU 91 (33-22B)	RW 33-22B	NWSE	22	070S	230E	4304716479	99996	Federal	WI	A
RWU 93 (43-27B)	RW 43-27B	NESE	27	070S	230E	4304716480	99996	Federal	WI	I
RWU 6 (41-21B)	RW 41-21B	NENE	21	070S	230E	4304716482	99996	Federal	WI	A
RWU 68 (41-13B)	RW 41-13B	NENE	13	070S	230E	4304716485	99996	Federal	WI	I
RWU 170 (41-15B)	RW 41-15B	NENE	15	070S	230E	4304716495	99996	Federal	WI	I
RWU 173 (21-21B)	RW 21-21B	NENW	21	070S	230E	4304716496	99996	Federal	WI	A
RWU 182 (14-21B)	RW 14-21B	SWSW	21	070S	230E	4304716497	99996	Federal	WI	A
RWU 185 (41-1B)	RW 41-14B	NENE	14	070S	230E	4304716498	99996	Federal	WI	A
RWU 212 (41-8F)	RW 41-8F	NENE	08	080S	240E	4304720014	5670	Federal	GW	P
RWU 213 (41-33B)	RW 41-33B	NENE	33	070S	230E	4304720060	99996	Federal	WD	A
RWU 215 (43-28A)	RW 43-28A	NESE	28	070S	220E	4304730058	99996	Federal	WD	A
RWU 216 (21-27A)	RW 21-27A	NENW	27	070S	220E	4304730103	99996	Federal	WI	A
RWU 219 (44-21C)	RW 44-21C	SESE	21	070S	240E	4304730149	5670	Federal	GW	S
RWU 220 (22-23B)	RW 22-23B	SENW	23	070S	230E	4304730192	5670	Federal	OW	TA
RWU 221 (13-27B)	RW 13-27B	NWSW	27	070S	230E	4304730199	5670	Federal	OW	TA
RWU 222 (31-27B)	RW 31-27B	NWNE	27	070S	230E	4304730200	5670	Federal	GW	TA
RWU 224 (44-22B)	RW 44-22B	SESE	22	070S	230E	4304730202	5670	Federal	GW	TA
RWU 225 (13-23B)	RW 13-23B	NWSW	23	070S	230E	4304730212	5670	Federal	GW	TA
RWU 226 (24-23B)	RW 24-23B	SESW	23	070S	230E	4304730249	5670	Federal	GW	S
RWU 227 (14-26B)	RW 14-26B	SWSW	26	070S	230E	4304730257	5670	Federal	OW	TA
RWU 228 (21-34B)	RW 21-34B	NENW	34	070S	230E	4304730258	5670	Federal	OW	P
RWU 229 (43-26B)	RW 43-26B	NESE	26	070S	230E	4304730259	5670	Federal	OW	TA
RWU 230 (14-18C)	RW 14-18C	SWSW	18	070S	240E	4304730309	5670	Federal	OW	P
RWU 231 (21-35B)	RW 21-35B	NENW	35	070S	230E	4304730310	5670	Federal	OW	TA
RWU 232 (12-26B)	RW 12-26B	SWNW	26	070S	230E	4304730311	5670	Federal	OW	TA
RWU 233 (12-25B)	RW 12-25B	SWNW	25	070S	230E	4304730312	5670	Federal	OW	TA
RWU 234 (32-24B)	RW 32-24B	SWNE	24	070S	230E	4304730313	5670	Federal	OW	P
RWU 235 (34-18C)	RW 34-18C	SWSE	18	070S	240E	4304730314	5670	Federal	OW	S
RWU 236 (21-19C)	RW 21-19C	NENW	19	070S	240E	4304730340	5670	Federal	GW	P
RWU 237 (14-25B)	RW 14-25B	SWSW	25	070S	230E	4304730341	5670	Federal	OW	P
RWU 238 (32-35B)	RW 32-35B	SWNE	35	070S	230E	4304730342	5670	Federal	OW	TA
RWU 239 (41-35B)	RW 41-35B	NENE	35	070S	230E	4304730343	5670	Federal	OW	TA

QEP Uinta Basin (N2460) to QUESTAR E and P (N5085)  
RED WASH UNIT

4/30/2007 and 5/15/2007

Original Well Name	Well Name & No.	Q/Q	SEC	TWP	RNG	API	Entity	Lease	Well Type	Status
RWU 240 (12-36B)	RW 12-36B	SWNW	36	070S	230E	4304730344	5670	Federal	OW	S
RWU 241 (22-14B)	RW 22-14B	SENW	14	070S	230E	4304730345	5670	Federal	OW	P
RW 42-13B	RW 42-13B	SENE	13	070S	230E	4304730346	5670	Federal	OW	P
RWU 243 (42-18C)	RW 42-18C	SENE	18	070S	240E	4304730347	5670	Federal	OW	TA
RWU 244 (23-19C)	RW 23-19C	NESW	19	070S	240E	4304730348	5670	Federal	GW	P
RWU 246 (22-18C)	RW 22-18C	SENW	18	070S	240E	4304730387	5670	Federal	OW	P
RWU 247 (22-17C)	RW 22-17C	SENW	17	070S	240E	4304730388	5670	Federal	GW	P
RWU 258 (34-22A)	RW 34-22A	SWSE	22	070S	220E	4304730458	5670	Federal	WI	A
RWU 262 (22-26B)	RW 22-26B	SENW	26	070S	230E	4304730517	5670	Federal	GW	TA
RWU 263 (24-26B)	RW 24-26B	SESW	26	070S	230E	4304730518	99996	Federal	WI	I
RWU 264 (31-35B)	RW 31-35B	NWNE	35	070S	230E	4304730519	99996	Federal	WI	A
RWU 265 (44-26B)	RW 44-26B	SESE	26	070S	230E	4304730520	5670	Federal	GW	P
RWU 266 (33-26B)	RW 33-26B	NWSE	26	070S	230E	4304730521	99996	Federal	WI	I
RWU 269 (13-26B)	RW 13-26B	NWSW	26	070S	230E	4304730522	99996	Federal	WI	A
RWU 273 (42-27B)	RW 42-27B	SENE	27	070S	230E	4304731051	5670	Federal	OW	TA
RWU 279 (11-36B)	RW 11-36B	NWNW	36	070S	230E	4304731052	99996	Federal	WI	A
RWU 276 (44-27B)	RW 44-27B	SESE	27	070S	230E	4304731053	5670	Federal	OW	TA
RWU 272 (44-23B)	RW 44-23B	SESE	23	070S	230E	4304731054	5670	Federal	GW	P
RWU 278 (11-26)	RW 11-26	NWNW	26	070S	230E	4304731076	5670	Federal	GW	TA
RWU 275 (31-26B)	RW 31-26B	NWNE	26	070S	230E	4304731077	99996	Federal	WI	A
RWU 280 (11-35B)	RW 11-35B	NWNW	35	070S	230E	4304731079	5670	Federal	OW	P
RWU 282 (42-26B)	RW 42-26B	SENE	26	070S	230E	4304731080	5670	Federal	GW	TA
RWU 271 (42-35B)	RW 42-35B	SENE	35	070S	230E	4304731081	5670	Federal	WI	I
RWU 270 (22-35B)	RW 22-35B	SENW	35	070S	230E	4304731082	5670	Federal	OW	P
RWU 284 (33-23B)	RW 33-23B	NWSE	23	070S	230E	4304731476	5670	Federal	GW	TA
RWU 285 (11-24B)	RW 11-24B	NWNW	24	070S	230E	4304731477	5670	Federal	OW	P
RWU 286 (42-21B)	RW 42-21B	SENE	21	070S	230E	4304731478	5670	Federal	OW	P
RW 44-13B	RW 44-13B	SESE	13	070S	230E	4304731512	5670	Federal	OW	TA
RWU 288 (24-27)	RW 24-27	SESW	27	070S	230E	4304731513	5670	Federal	OW	TA
RWU 289 (13-24B)	RW 13-24B	NWSW	24	070S	230E	4304731517	5670	Federal	OW	P
RWU 292 (42-23B)	RW 42-23B	SENE	23	070S	230E	4304731576	5670	Federal	GW	TA
RWU 295 (11-22B)	RW 11-22B	NWNW	22	070S	230E	4304731577	5670	Federal	GW	TA
RWU 296 (12-35B)	RW 12-35B	SWNW	35	070S	230E	4304731578	5670	Federal	OW	S
RWU 297 (24-15B)	RW 24-15B	SESW	15	070S	230E	4304731579	5670	Federal	OW	P
RWU 293 (22-22A)	RW 22-22A	SENW	22	070S	220E	4304731581	5670	Federal	OW	TA
RWU 294 (24-18C)	RW 24-18C	SESW	18	070S	240E	4304731582	5670	Federal	GW	P
RWU 298 (22-27B)	RW 22-27B	SENW	27	070S	230E	4304731679	5670	Federal	OW	TA
RWU 301 (43-15B)	RW 43-15B	NESE	15	070S	230E	4304731682	5670	Federal	GW	TA
RWU 302 (22-24B)	RW 22-24B	SENW	24	070S	230E	4304731683	5670	Federal	GW	TA
RWU 303 (34-17B)	RW 34-17B	SWSE	17	070S	230E	4304731819	5670	Federal	OW	P
RED WASH 305 (41-4F)	RW 41-4F	C-NE	04	080S	240E	4304732538	5670	Federal	GW	TA

## RED WASH UNIT

Original Well Name	Well Name & No.	Q/Q	SEC	TWP	RNG	API	Entity	Lease	Well Type	Status
RED WASH 306	RW 23-23C	NESW	23	070S	240E	4304732629	5670	Federal	GW	P
RWU 207	RW 14-17B	SWSW	17	070S	230E	4304732738	5670	Federal	OW	P
RED WASH UNIT 261	RW 23-17B	NESW	17	070S	230E	4304732739	5670	Federal	WI	A
RWU 268 (43-17B)	RW 43-17B	NESE	17	070S	230E	4304732980	5670	Federal	WI	A
RWU 267 (32-17B)	RW 32-17B	SWNE	17	070S	230E	4304732981	5670	Federal	OW	P
RWU 283 (43-18B)	RW 43-18B	NESE	18	070S	230E	4304732982	5670	Federal	WI	A
RWU 299 (32-18B)	RW 32-18B	SWNE	18	070S	230E	4304733018	5670	Federal	OW	P
RWU 42-20B	RW 42-20B	SENE	20	070S	230E	4304733490	5670	Federal	OW	P
RWU 22-20B	RW 22-20B	SENE	20	070S	230E	4304733491	5670	Federal	OW	S
RWU 24-19B	RW 24-19B	SESW	19	070S	230E	4304733492	5670	Federal	OW	P
RWU 13-19B	RW 13-19B	NWSW	19	070S	230E	4304733497	5670	Federal	WI	A
RWU 13-20B	RW 13-20B	NWSW	20	070S	230E	4304733498	5670	Federal	WI	A
RWU 33-19B	RW 33-19B	NWSE	19	070S	230E	4304733499	5670	Federal	WI	A
RWU 33-20B	RW 33-20B	NWSE	20	070S	230E	4304733500	5670	Federal	WI	A
RED WASH 22-21B	RW 22-21B	SENE	21	070S	230E	4304733522	5670	Federal	OW	S
RED WASH 24-20B	RW 24-20B	SESW	20	070S	230E	4304733523	5670	Federal	OW	P
RED WASH 44-19B	RW 44-19B	SESE	19	070S	230E	4304733524	5670	Federal	OW	P
RED WASH 44-20B	RW 44-20B	SESE	20	070S	230E	4304733525	5670	Federal	OW	P
RWU 11-19B	RW 11-19B	NWNW	19	070S	230E	4304733552	5670	Federal	WI	A
RWU 11-20B	RW 11-20B	NWNW	20	070S	230E	4304733553	5670	Federal	WI	A
RWU 24-18B	RW 24-18B	SESW	18	070S	230E	4304733554	5670	Federal	OW	P
RWU 31-19B	RW 31-19B	NWNE	19	070S	230E	4304733555	5670	Federal	WI	A
RWU 42-19B	RW 42-19B	SENE	19	070S	230E	4304733556	5670	Federal	OW	P
RWU 22-19B	RW 22-19B	SENE	19	070S	230E	4304733559	5670	Federal	OW	P
RWU 23-24A	RW 23-24A	NESW	24	070S	220E	4304733567	5670	Federal	OW	P
RWU 34-24A	RW 34-24A	SWSE	24	070S	220E	4304733568	5670	Federal	WI	A
RWU 42-24A	RW 42-24A	SENE	24	070S	220E	4304733569	5670	Federal	OW	S
RWU 11-25A	RW 11-25A	NWNW	25	070S	220E	4304733574	5670	Federal	WI	A
RWU 13-25A	RW 13-25A	NWSW	25	070S	220E	4304733575	5670	Federal	WI	A
RWU 21-25A	RW 21-25A	NENW	25	070S	220E	4304733576	5670	Federal	OW	P
RWU 31-25A	RW 31-25A	NWNE	25	070S	220E	4304733577	5670	Federal	WI	A
RWU 33-25A	RW 33-25A	NWSE	25	070S	220E	4304733578	5670	Federal	WI	A
RW 41-25AX	RW 41-25A	NENE	25	070S	220E	4304733579	5670	Federal	OW	P
RWU 42-25A	RWU 42-25A	SENE	25	070S	220E	4304733580	5670	Federal	OW	TA
RWU 11-29B	RW 11-29B	NWNW	29	070S	230E	4304733590	5670	Federal	WI	A
RWU 12-24A	RW 12-24A	SWNW	24	070S	220E	4304733591	5670	Federal	WI	A
RWU 21-24A	RW 21-24A	NENW	24	070S	220E	4304733592	5670	Federal	OW	P
RWU 34-13A	RW 34-13A	SWSE	13	070S	220E	4304733593	5670	Federal	WI	A
RWU 44-18B	RW 44-18B	SESE	18	070S	230E	4304733594	5670	Federal	OW	P
RW 22-13A	RW 22-13A	SENE	13	070S	220E	4304733765	13296	Federal	OW	S
RWU 22-29B	RW 22-29B	SENE	29	070S	230E	4304733766	5670	Federal	OW	S

QEP Uinta Basin (N2460) to QUESTAR E and P (N5085)  
RED WASH UNIT

4/30/2007 and 5/15/2007

Original Well Name	Well Name & No.	Q/Q	SEC	TWP	RNG	API	Entity	Lease	Well Type	Status
RWU 41-24A	RW 41-24A	NENE	24	070S	220E	4304733769	5670	Federal	OW	P
RWU 42-30B	RW 42-30B	SENE	30	070S	230E	4304733771	5670	Federal	OW	P
RWU 44-30B	RWU 44-30B	SESE	30	070S	230E	4304733772	5670	Federal	OW	P
RWU 11-30B	RW 11-30B	NWNW	30	070S	230E	4304733785	5670	Federal	WI	A
RWU 22-25A	RW 22-25A	SENE	25	070S	220E	4304733786	5670	Federal	OW	P
RWU 31-30B	RW 31-30B	NWNE	30	070S	230E	4304733788	5670	Federal	WI	A
RWU 33-30B	RW 33-30B	NWSE	30	070S	230E	4304733790	5670	Federal	WI	A
RED WASH U 34-27C	RW 34-27C	SWSE	27	070S	240E	4304735045	5670	Federal	GW	P
RWU 34-22C	RW 34-22C	SWSE	22	070S	240E	4304735098	5670	Federal	GW	P
RW 12G-20C	RW 12G-20C	SWNW	20	070S	240E	4304735239	14011	Federal	GW	S
RW 43G-08F	RW 43G-08F	NESE	08	080S	240E	4304735655		Federal	GW	APD
RW 22G-09F	RW 22G-09F	SENE	09	080S	240E	4304735656	15636	Federal	GW	OPS
RWU 34-23AG	RW 34-23AG	SWSE	23	070S	220E	4304735668	5670	Federal	OW	P
RWU 34-27AG	RWU 34-27AD	SWSE	27	070S	220E	4304735669	5670	Federal	OW	DRL
RWU 32-27AG	RWU 32-27AG	SWNE	27	070S	220E	4304735670	5670	Federal	OW	S
RW 14-34AMU	RW 14-34AMU	SWSW	34	070S	220E	4304735671	14277	Federal	GW	P
RW 12-08FG	RW 12-08FG	SWNW	08	080S	240E	4304736348		Federal	GW	APD
RW 44-08FG	RW 44-08FG	SESE	08	080S	240E	4304736349	15261	Federal	GW	P
RW 12-17FG	RW 12-17FG	SWNW	17	080S	240E	4304736350		Federal	GW	APD
RW 34-34 AMU	RW 34-34 AD	SWSE	34	070S	220E	4304736351		Federal	GW	APD
RW 44-35 AMU	RW 44-35 AMU	SESE	35	070S	220E	4304736352		Federal	GW	APD
RW 14-35 AMU	RW 14-35 AMU	SWSW	35	070S	220E	4304736354		Federal	GW	APD
RW 33-31 BMU	RW 33-31 BD	NWSE	31	070S	230E	4304736357		Federal	GW	APD
RW 13-31 BMU	RW 13-31 BD	NWSW	31	070S	230E	4304736358		Federal	GW	APD
RW 32-15FG	RW 32-15FG	SWNE	15	080S	240E	4304736443		Federal	GW	APD
RW 21-26AG	RW 21-26AD	NENW	26	070S	220E	4304736768		Federal	OW	APD
RW 43-26AG	RW 43-26AG	NESE	26	070S	220E	4304736769		Federal	OW	APD
RW 43-23AG	RW 43-23AG	NESE	23	070S	220E	4304736770		Federal	OW	APD
RW 41-26AG	RW 41-26AG	NENE	26	070S	220E	4304736818		Federal	OW	APD
RW 04-25BG	RW 04-25B	NWSW	25	070S	230E	4304736982		Federal	OW	APD
RW 01-25BG	RW 01-25BG	NWNW	25	070S	230E	4304736983		Federal	OW	APD
RW 04-26BG	RW 04-26BG	SESW	26	070S	230E	4304736984		Federal	OW	APD
RW 01-26BG	RW 01-26BG	SWNW	26	070S	230E	4304736985		Federal	OW	APD
RW 01-35BG	RW 01-35BG	SWNW	35	070S	230E	4304736986		Federal	OW	APD

## RED WASH UNIT

Original Well Name	Well Name & No.	Q/Q	SEC	TWP	RNG	API	Entity	Lease	Well Type	Status
RWU 51 (12-16B)	RW 12-16B	SWNW	16	070S	230E	4304715177	5670	State	OW	P
RWU ST 189 (41-16B)	RW 41-16B	NENE	16	070S	230E	4304715292	5670	State	OW	S
RED WASH UNIT 259	RW 14-16B	SWSW	16	070S	230E	4304732785	5670	State	OW	P
RED WASH UNIT 260	RW 34-16B	SWSE	16	070S	230E	4304732786	5670	State	OW	P
RWU 324 (23-16B)	RW 23-16B	SESW	16	070S	230E	4304733084	5670	State	WI	OPS
RWU 21W-36A	RWU 21W-36A	NENW	36	070S	220E	4304733730		State	GW	LA
RWU 21G-36A	RWU 21G-36A	NENW	36	070S	220E	4304733731		State	OW	LA
RWU 41-36A	RWU 41-36A	NENE	36	070S	220E	4304733732		State	OW	LA
RWU 43-16B	RWU 43-16B	NESE	16	070S	230E	4304733733		State	OW	LA
RWU 21-16B	RWU 21-16B	NENW	16	070S	230E	4304733734		State	OW	LA
RWU 11-36A	RWU 11-36A	NWNW	36	070S	220E	4304733736		State	OW	LA
RWU 13-36A	RWU 13-36A	NWSW	36	070S	220E	4304733737		State	OW	LA
RW 32G-16C	RW 32G-16C	SWNE	16	070S	240E	4304735238	5670	State	GW	P
RW 14-36AMU	RW 14-36AMU	SWSW	36	070S	220E	4304736721		State	GW	APD
RW 01-36BG	RW 01-36BG	NWNW	36	070S	230E	4304736887	5670	State	OW	S
RW 24-16BG	RW 24-16BG	SESW	16	070S	230E	4304737746	5670	State	OW	DRL
RW 12-32BG	RW 12-32BG	SWNW	32	070S	230E	4304737946	15841	State	GW	DRL

**STATE OF UTAH**  
DEPARTMENT OF NATURAL RESOURCES  
DIVISION OF OIL, GAS AND MINING

FORM 9

**SUNDRY NOTICES AND REPORTS ON WELLS**

Do not use this form for proposals to drill new wells, significantly deepen existing wells below current bottom-hole depth, reenter plugged wells, or to drill horizontal laterals. Use APPLICATION FOR PERMIT TO DRILL form for such proposals.

1. TYPE OF WELL OIL WELL <input type="checkbox"/> GAS WELL <input type="checkbox"/> OTHER _____		5. LEASE DESIGNATION AND SERIAL NUMBER: see attached
2. NAME OF OPERATOR: QUESTAR EXPLORATION AND PRODUCTION COMPANY		6. IF INDIAN, ALLOTTEE OR TRIBE NAME: see attached
3. ADDRESS OF OPERATOR: 1050 17th Street Suite 500 <small>CITY</small> Denver STATE CO ZIP 80265		7. UNIT or CA AGREEMENT NAME: see attached
4. LOCATION OF WELL FOOTAGES AT SURFACE: attached		8. WELL NAME and NUMBER: see attached
QTR/GTR, SECTION, TOWNSHIP, RANGE, MERIDIAN:		9. API NUMBER: attached
COUNTY: Uintah		10. FIELD AND POOL, OR WILDCAT:
STATE: UTAH		

**11. CHECK APPROPRIATE BOXES TO INDICATE NATURE OF NOTICE, REPORT, OR OTHER DATA**

TYPE OF SUBMISSION	TYPE OF ACTION		
<input checked="" type="checkbox"/> NOTICE OF INTENT (Submit in Duplicate) Approximate date work will start: <u>1/1/2007</u>	<input type="checkbox"/> ACIDIZE	<input type="checkbox"/> DEEPEN	<input type="checkbox"/> REPERFORATE CURRENT FORMATION
	<input type="checkbox"/> ALTER CASING	<input type="checkbox"/> FRACTURE TREAT	<input type="checkbox"/> SIDETRACK TO REPAIR WELL
<input type="checkbox"/> SUBSEQUENT REPORT (Submit Original Form Only) Date of work completion:	<input type="checkbox"/> CASING REPAIR	<input type="checkbox"/> NEW CONSTRUCTION	<input type="checkbox"/> TEMPORARILY ABANDON
	<input type="checkbox"/> CHANGE TO PREVIOUS PLANS	<input type="checkbox"/> OPERATOR CHANGE	<input type="checkbox"/> TUBING REPAIR
	<input type="checkbox"/> CHANGE TUBING	<input type="checkbox"/> PLUG AND ABANDON	<input type="checkbox"/> VENT OR FLARE
	<input type="checkbox"/> CHANGE WELL NAME	<input type="checkbox"/> PLUG BACK	<input type="checkbox"/> WATER DISPOSAL
	<input type="checkbox"/> CHANGE WELL STATUS	<input type="checkbox"/> PRODUCTION (START/RESUME)	<input type="checkbox"/> WATER SHUT-OFF
	<input type="checkbox"/> COMMINGLE PRODUCING FORMATIONS	<input type="checkbox"/> RECLAMATION OF WELL SITE	<input checked="" type="checkbox"/> OTHER: <u>Operator Name Change</u>
	<input type="checkbox"/> CONVERT WELL TYPE	<input type="checkbox"/> RECOMPLETE - DIFFERENT FORMATION	

12. DESCRIBE PROPOSED OR COMPLETED OPERATIONS. Clearly show all pertinent details including dates, depths, volumes, etc.


Effective January 1, 2007 operator of record, QEP Uinta Basin, Inc., will hereafter be known as QUESTAR EXPLORATION AND PRODUCTION COMPANY. This name change involves only an internal corporate name change and no third party change of operator is involved. The same employees will continue to be responsible for operations of the properties described on the attached list. All operations will continue to be covered by bond numbers:

Federal Bond Number: 965002976 (BLM Reference No. ESB000024)

Utah State Bond Number: 965003033


Fee Land Bond Number: 965003033

Current operator of record, QEP UINTA BASIN, INC., hereby resigns as operator of the properties as described on the attached list.

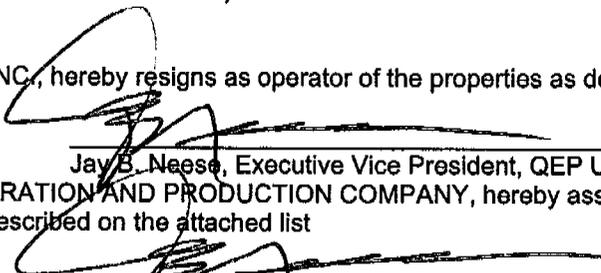  
Jay B. Neese, Executive Vice President, QEP Uinta Basin, Inc.

Successor operator of record, QUESTAR EXPLORATION AND PRODUCTION COMPANY, hereby assumes all rights, duties and obligations as operator of the properties as described on the attached list

  
Jay B. Neese, Executive Vice President  
Questar Exploration and Production Company

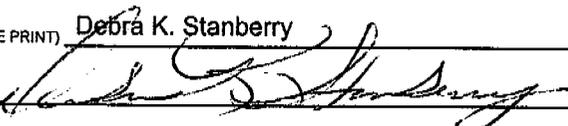NAME (PLEASE PRINT) <u>Debra K. Stanberry</u>	TITLE <u>Supervisor, Regulatory Affairs</u>
SIGNATURE 	DATE <u>3/16/2007</u>

(This space for State use only)

**RECEIVED**

**APR 19 2007**

DIV. OF OIL, GAS & MINING

**STATE OF UTAH**  
DEPARTMENT OF NATURAL RESOURCES  
DIVISION OF OIL, GAS AND MINING

FORM 9

**SUNDRY NOTICES AND REPORTS ON WELLS**

Do not use this form for proposals to drill new wells, significantly deepen existing wells below current bottom-hole depth, reenter plugged wells, or to drill horizontal laterals Use APPLICATION FOR PERMIT TO DRILL form for such proposals.

<b>1. TYPE OF WELL</b> OIL WELL <input type="checkbox"/> GAS WELL <input type="checkbox"/> OTHER _____		<b>5. LEASE DESIGNATION AND SERIAL NUMBER:</b> see attached
<b>2. NAME OF OPERATOR:</b> QUESTAR EXPLORATION AND PRODUCTION COMPANY		<b>6. IF INDIAN, ALLOTTEE OR TRIBE NAME:</b> see attached
<b>3. ADDRESS OF OPERATOR:</b> 1050 17th Street Suite 500 City Denver STATE CO ZIP 80265		<b>7. UNIT or CA AGREEMENT NAME:</b> see attached
<b>4. LOCATION OF WELL</b> FOOTAGES AT SURFACE: attached COUNTY: Uintah QTR/QTR, SECTION, TOWNSHIP, RANGE, MERIDIAN: STATE: UTAH		<b>8. WELL NAME and NUMBER:</b> see attached
		<b>9. API NUMBER:</b> attached
		<b>10. FIELD AND POOL, OR WILDCAT:</b>

**11. CHECK APPROPRIATE BOXES TO INDICATE NATURE OF NOTICE, REPORT, OR OTHER DATA**

TYPE OF SUBMISSION	TYPE OF ACTION		
<input checked="" type="checkbox"/> <b>NOTICE OF INTENT</b> (Submit in Duplicate) Approximate date work will start: <u>1/1/2007</u>	<input type="checkbox"/> ACIDIZE	<input type="checkbox"/> DEEPEN	<input type="checkbox"/> REPERFORATE CURRENT FORMATION
	<input type="checkbox"/> ALTER CASING	<input type="checkbox"/> FRACTURE TREAT	<input type="checkbox"/> SIDETRACK TO REPAIR WELL
	<input type="checkbox"/> CASING REPAIR	<input type="checkbox"/> NEW CONSTRUCTION	<input type="checkbox"/> TEMPORARILY ABANDON
	<input type="checkbox"/> CHANGE TO PREVIOUS PLANS	<input type="checkbox"/> OPERATOR CHANGE	<input type="checkbox"/> TUBING REPAIR
	<input type="checkbox"/> CHANGE TUBING	<input type="checkbox"/> PLUG AND ABANDON	<input type="checkbox"/> VENT OR FLARE
	<input type="checkbox"/> CHANGE WELL NAME	<input type="checkbox"/> PLUG BACK	<input type="checkbox"/> WATER DISPOSAL
	<input type="checkbox"/> CHANGE WELL STATUS	<input type="checkbox"/> PRODUCTION (START/RESUME)	<input type="checkbox"/> WATER SHUT-OFF
	<input type="checkbox"/> COMMINGLE PRODUCING FORMATIONS	<input type="checkbox"/> RECLAMATION OF WELL SITE	<input checked="" type="checkbox"/> OTHER: <u>Well Name Changes</u>
	<input type="checkbox"/> CONVERT WELL TYPE	<input type="checkbox"/> RECOMPLETE - DIFFERENT FORMATION	
	<input type="checkbox"/> <b>SUBSEQUENT REPORT</b> (Submit Original Form Only) Date of work completion: _____		

**12. DESCRIBE PROPOSED OR COMPLETED OPERATIONS. Clearly show all pertinent details including dates, depths, volumes, etc.**

PER THE ATTACHED LIST OF WELLS, QUESTAR EXPLORATION AND PRODUCTION COMPANY REQUESTS THAT THE INDIVIDUAL WELL NAMES BE UPDATED IN YOUR RECORDS.

NAME (PLEASE PRINT) <u>Debra K. Stanberry</u>	TITLE	Supervisor, Regulatory Affairs
SIGNATURE	DATE	4/17/2007

(This space for State use only)

**RECEIVED**  
**APR 19 2007**  
DIV. OF OIL, GAS & MINING



# United States Department of the Interior

## BUREAU OF LAND MANAGEMENT

Utah State Office  
P.O. Box 45155  
Salt Lake City, UT 84145-0155



IN REPLY REFER TO  
3180  
UT-922

April 23, 2007

Questar Exploration and Production Company  
1050 17th Street, Suite 500  
Denver, Colorado 80265

Re: Red Wash Unit  
Uintah County, Utah

Gentlemen:

On April 12, 2007, we received an indenture dated April 6, 2007, whereby QEP Uinta Basin, Inc. resigned as Unit Operator and Questar Exploration and Production Company was designated as Successor Unit Operator for the Red Wash Unit, Uintah County, Utah.

This indenture was executed by all required parties and the signatory parties have complied with Sections 5 and 6 of the unit agreement. The instrument is hereby approved effective April 23, 2007. In approving this designation, the Authorized Officer neither warrants nor certifies that the designated party has obtained all required approval that would entitle it to conduct operations under the Red Wash Unit Agreement.

Your nationwide oil and gas bond No. ESB000024 will be used to cover all federal operations within the Red Wash Unit.

It is requested that you notify all interested parties of the change in unit operator. Copies of the approved instruments are being distributed to the appropriate federal offices, with one copy returned herewith.

Sincerely,

/s/ Greg J. Noble

Greg J. Noble  
Acting Chief, Branch of Fluid Minerals

Enclosure

bcc: Field Manager - Vernal (w/enclosure)  
SITLA  
Division of Oil, Gas & Mining  
File - Red Wash Unit (w/enclosure)  
Agr. Sec. Chron  
Reading File  
Central Files

UT922:TAThompson:tt:4/23/07

RECEIVED  
APR 30 2007  
DIV. OF OIL, GAS & MINING

Division of Oil, Gas and Mining  
**OPERATOR CHANGE WORKSHEET** (for state use only)

**ROUTING**  
 CDW

Change of Operator (Well Sold)

**X - Operator Name Change**

The operator of the well(s) listed below has changed, effective:

**6/14/2010**

<b>FROM:</b> (Old Operator): N5085-Questar Exploration and Production Company 1050 17th St, Suite 500 Denver, CO 80265  Phone: 1 (303) 308-3048	<b>TO:</b> ( New Operator): N3700-QEP Energy Company 1050 17th St, Suite 500 Denver, CO 80265  Phone: 1 (303) 308-3048
--	---

**CA No.** **Unit:** **RED WASH**

WELL NAME	SEC	TWN	RNG	API NO	ENTITY NO	LEASE TYPE	WELL TYPE	WELL STATUS
SEE ATTACHED								

**OPERATOR CHANGES DOCUMENTATION**

Enter date after each listed item is completed

- (R649-8-10) Sundry or legal documentation was received from the **FORMER** operator on: 6/28/2010
- (R649-8-10) Sundry or legal documentation was received from the **NEW** operator on: 6/28/2010
- The new company was checked on the **Department of Commerce, Division of Corporations Database** on: 6/24/2010
- Is the new operator registered in the State of Utah: Business Number: 764611-0143
- (R649-9-2)Waste Management Plan has been received on: Requested
- Inspections of LA PA state/fee well sites complete on: n/a
- Reports current for Production/Disposition & Sundries on: ok
- Federal and Indian Lease Wells:** The BLM and or the BIA has approved the merger, name change, or operator change for all wells listed on Federal or Indian leases on: BLM 8/16/2010 BIA not yet
- Federal and Indian Units:**  
The BLM or BIA has approved the successor of unit operator for wells listed on: 8/16/2010
- Federal and Indian Communization Agreements ("CA"):**  
The BLM or BIA has approved the operator for all wells listed within a CA on: N/A
- Underground Injection Control ("UIC")** Division has approved UIC Form 5 Transfer of Authority to **Inject**, for the enhanced/secondary recovery unit/project for the water disposal well(s) listed on: 6/29/2010

**DATA ENTRY:**

- Changes entered in the **Oil and Gas Database** on: 6/30/2010
- Changes have been entered on the **Monthly Operator Change Spread Sheet** on: 6/30/2010
- Bond information entered in RBDMS on: 6/30/2010
- Fee/State wells attached to bond in RBDMS on: 6/30/2010
- Injection Projects to new operator in RBDMS on: 6/30/2010
- Receipt of Acceptance of Drilling Procedures for APD/New on: n/a

**BOND VERIFICATION:**

- Federal well(s) covered by Bond Number: ESB000024
- Indian well(s) covered by Bond Number: 965010693
- (R649-3-1) The **NEW** operator of any state/fee well(s) listed covered by Bond Number 965010695
- The **FORMER** operator has requested a release of liability from their bond on: n/a

**LEASE INTEREST OWNER NOTIFICATION:**

- (R649-2-10) The **NEW** operator of the fee wells has been contacted and informed by a letter from the Division of their responsibility to notify all interest owners of this change on: n/a

**COMMENTS:**

STATE OF UTAH  
DEPARTMENT OF NATURAL RESOURCES  
DIVISION OF OIL, GAS AND MINING

FORM 9

<b>SUNDRY NOTICES AND REPORTS ON WELLS</b>		5. LEASE DESIGNATION AND SERIAL NUMBER See attached
Do not use this form for proposals to drill new wells, significantly deepen existing wells below current bottom-hole depth, reenter plugged wells, or to drill horizontal laterals. Use APPLICATION FOR PERMIT TO DRILL form for such proposals.		6. IF INDIAN, ALLOTTEE OR TRIBE NAME: See attached
1. TYPE OF WELL OIL WELL <input type="checkbox"/> GAS WELL <input type="checkbox"/> OTHER _____		7. UNIT or CA AGREEMENT NAME: See attached
2. NAME OF OPERATOR: Questar Exploration and Production Company <i>N5085</i>		8. WELL NAME and NUMBER: See attached
3. ADDRESS OF OPERATOR: 1050 17th Street, Suite 500 <small>CITY</small> Denver <small>STATE</small> CO <small>ZIP</small> 80265		9. API NUMBER: Attached
PHONE NUMBER: (303) 672-6900		10. FIELD AND POOL, OR WILDCAT: See attached
4. LOCATION OF WELL FOOTAGES AT SURFACE: See attached		COUNTY: Attached
QTR/QTR, SECTION, TOWNSHIP, RANGE, MERIDIAN:		STATE: UTAH

11 CHECK APPROPRIATE BOXES TO INDICATE NATURE OF NOTICE, REPORT, OR OTHER DATA			
TYPE OF SUBMISSION	TYPE OF ACTION		
<input checked="" type="checkbox"/> NOTICE OF INTENT (Submit in Duplicate)  Approximate date work will start: <u>6/14/2010</u>	<input type="checkbox"/> ACIDIZE	<input type="checkbox"/> DEEPEN	<input type="checkbox"/> REPERFORATE CURRENT FORMATION
	<input type="checkbox"/> ALTER CASING	<input type="checkbox"/> FRACTURE TREAT	<input type="checkbox"/> SIDETRACK TO REPAIR WELL
<input type="checkbox"/> SUBSEQUENT REPORT (Submit Original Form Only)  Date of work completion:	<input type="checkbox"/> CASING REPAIR	<input type="checkbox"/> NEW CONSTRUCTION	<input type="checkbox"/> TEMPORARILY ABANDON
	<input type="checkbox"/> CHANGE TO PREVIOUS PLANS	<input type="checkbox"/> OPERATOR CHANGE	<input type="checkbox"/> TUBING REPAIR
	<input type="checkbox"/> CHANGE TUBING	<input type="checkbox"/> PLUG AND ABANDON	<input type="checkbox"/> VENT OR FLARE
	<input type="checkbox"/> CHANGE WELL NAME	<input type="checkbox"/> PLUG BACK	<input type="checkbox"/> WATER DISPOSAL
	<input type="checkbox"/> CHANGE WELL STATUS	<input type="checkbox"/> PRODUCTION (START/RESUME)	<input type="checkbox"/> WATER SHUT-OFF
	<input type="checkbox"/> COMMINGLE PRODUCING FORMATIONS	<input type="checkbox"/> RECLAMATION OF WELL SITE	<input checked="" type="checkbox"/> OTHER: <u>Operator Name Change</u>
	<input type="checkbox"/> CONVERT WELL TYPE	<input type="checkbox"/> RECOMPLETE - DIFFERENT FORMATION	

12. DESCRIBE PROPOSED OR COMPLETED OPERATIONS. Clearly show all pertinent details including dates, depths, volumes, etc.

Effective June 14, 2010 Questar Exploration and Production Company changed its name to QEP Energy Company. This name change involves only an internal corporate name change and no third party change of operator is involved. The same employees will continue to be responsible for operations of the properties described on the attached list. All operations will continue to be covered by bond numbers:  
 Federal Bond Number: 965002976 (BLM Reference No. ESB000024) *N3700*  
 Utah State Bond Number: ~~965003033~~ } *965010695*  
 Fee Land Bond Number: ~~965003033~~  
 BIA Bond Number: ~~799446~~ *965010693*

The attached document is an all inclusive list of the wells operated by Questar Exploration and Production Company. As of June 14, 2010 QEP Energy Company assumes all rights, duties and obligations as operator of the properties as described on the list

NAME (PLEASE PRINT) <u>Morgan Anderson</u>	TITLE <u>Regulatory Affairs Analyst</u>
SIGNATURE <i>Morgan Anderson</i>	DATE <u>6/23/2010</u>

(This space for State use only)

**RECEIVED**  
JUN 28 2010  
DIV. OF OIL, GAS & MINING

(See Instructions on Reverse Side)

**APPROVED** *6/30/2009*  
*Earlene Russell*  
Division of Oil, Gas and Mining  
Earlene Russell, Engineering Technician

Questar Exploration Production Company (N5085) to QEP Energy Company (N3700)  
**RED WASH**  
effective June 14, 2010

well_name	sec	twp	rng	api	entity	mineral lease	type	stat	C
RW 34-23B	23	070S	230E	4304715136	5670	Federal	OW	P	
RW 41-23B	23	070S	230E	4304715138	5670	Federal	OW	P	
RW 32-22B	22	070S	230E	4304715139	5670	Federal	OW	P	
RW 43-23B	23	070S	230E	4304715140	5670	Federal	OW	P	
RW 32-17C	17	070S	240E	4304715145	5670	Federal	OW	P	
RW 34-26B	26	070S	230E	4304715148	5670	Federal	GW	TA	
RW 32-14B	14	070S	230E	4304715150	5670	Federal	OW	P	
RW 34-14B	14	070S	230E	4304715152	5670	Federal	OW	S	
RW 23-22B	22	070S	230E	4304715153	5670	Federal	OW	TA	
RW 43-22B	22	070S	230E	4304715155	5670	Federal	OW	P	
RW 32-23B	23	070S	230E	4304715156	5670	Federal	OW	P	
RW 23-13B	13	070S	230E	4304715157	5670	Federal	GW	TA	
RW 34-22B	22	070S	230E	4304715158	5670	Federal	OW	P	
RW 32-13B	13	070S	230E	4304715163	5670	Federal	GW	P	
RW 14-23B	23	070S	230E	4304715165	5670	Federal	OW	S	
RW 14-24A	24	070S	220E	4304715166	17554	Federal	OW	DRL	
RW 21-24B	24	070S	230E	4304715167	5670	Federal	OW	TA	
RW 34-13B	13	070S	230E	4304715168	5670	Federal	OW	P	
RW 21-29C	29	070S	240E	4304715169	5670	Federal	GW	P	
RW 12-17B	17	070S	230E	4304715170	5670	Federal	OW	P	
RW 32-33C	33	070S	240E	4304715171	5670	Federal	GW	P	
RW 14-23A	23	070S	220E	4304715176	5670	Federal	OW	P	
RW 12-18C	18	070S	240E	4304715183	5670	Federal	OW	P	
RW 21-22B	22	070S	230E	4304715186	5670	Federal	GW	TA	
RW 34-18B	18	070S	230E	4304715189	5670	Federal	OW	P	
RW 21-27B	27	070S	230E	4304715191	5670	Federal	OW	TA	
RW 23-22A	22	070S	220E	4304715192	5670	Federal	OW	P	
RW 21-18C	18	070S	240E	4304715193	5670	Federal	OW	P	
RW 12-13B	13	070S	230E	4304715196	5670	Federal	GW	S	
RW 32-18C	18	070S	240E	4304715198	5670	Federal	GW	P	
RWU 77 (21-13B)	13	070S	230E	4304715199	5670	Federal	OW	P	
RW 32-28B	28	070S	230E	4304715200	5670	Federal	OW	P	
RW 12-27B	27	070S	230E	4304715201	5670	Federal	OW	TA	
RW 14-27B	27	070S	230E	4304715202	5670	Federal	OW	P	
RW 41-31B	31	070S	230E	4304715203	5670	Federal	OW	P	
RW 41-27A	27	070S	220E	4304715205	5670	Federal	OW	S	
RW 44-14B	14	070S	230E	4304715206	5670	Federal	GW	P	
RW 43-21B	21	070S	230E	4304715211	5670	Federal	OW	P	
RW 12-22A	22	070S	220E	4304715213	5670	Federal	OW	P	
RW 12-22B	22	070S	230E	4304715218	5670	Federal	OW	P	
RW 34-21B	21	070S	230E	4304715220	5670	Federal	OW	P	
RW 34-15B	15	070S	230E	4304715222	5670	Federal	OW	P	
RW 32-21B	21	070S	230E	4304715226	5670	Federal	OW	P	
RW 21-28B	28	070S	230E	4304715227	5670	Federal	OW	P	

Bonds: BLM = ESB000024  
BIA = 956010693  
State = 965010695

Questar Exploration Production Company (N5085) to QEP Energy Company (N3700)  
**RED WASH**  
effective June 14, 2010

well_name	sec	twp	rng	api	entity	mineral lease	type	stat	C
RW 23-23A	23	070S	220E	4304715228	5670	Federal	OW	P	
RW 32-24A	24	070S	220E	4304715229	5670	Federal	OW	P	
RW 32-28A	28	070S	220E	4304715230	5670	Federal	OW	S	
RW 21-19B	19	070S	230E	4304715233	5670	Federal	OW	P	
RW 43-29A	29	070S	220E	4304715236	5670	Federal	OW	S	C
RW 23-28B	28	070S	230E	4304715237	17525	Federal	OW	P	C
RW 13-13B	13	070S	230E	4304715238	5670	Federal	GW	P	
RW 24-14B	14	070S	230E	4304715239	5670	Federal	OW	P	
RW 41-29A	29	070S	220E	4304715243	5670	Federal	OW	P	
RW 14-15B	15	070S	230E	4304715246	5670	Federal	OW	P	
RW 41-34B	34	070S	230E	4304715250	5670	Federal	OW	P	
RW 41-30B	30	070S	230E	4304715254	5670	Federal	OW	P	
RW 24-22B	22	070S	230E	4304715255	5670	Federal	OW	P	
RW 33-14B	14	070S	230E	4304715257	5670	Federal	OW	P	
RW 21-18B	18	070S	230E	4304715258	5670	Federal	OW	TA	
RW 22-22B	22	070S	230E	4304715260	5670	Federal	OW	TA	C
RW 42-14B	14	070S	230E	4304715264	5670	Federal	OW	P	
RW 14-29B	29	070S	230E	4304715265	5670	Federal	OW	P	
RW 32-30B	30	070S	230E	4304715268	5670	Federal	OW	P	
RW 32-15B	15	070S	230E	4304715270	5670	Federal	OW	P	
RW 12-20B	20	070S	230E	4304715272	5670	Federal	OW	S	
RW 12-28B	28	070S	230E	4304715274	5670	Federal	OW	P	
RW 32-26B	26	070S	230E	4304715275	5670	Federal	GW	TA	
RW 31-28B	28	070S	230E	4304715283	5670	Federal	OW	TA	
RW 34-30B	30	070S	230E	4304715288	5670	Federal	OW	P	
RW 23-26B	26	070S	230E	4304715290	5670	Federal	GW	S	
RW 41-33A	33	070S	220E	4304715294	5670	Federal	OW	P	
RW 43-24B	24	070S	230E	4304715295	5670	Federal	GW	TA	
RW 12-14B	14	070S	230E	4304715296	5670	Federal	OW	S	
RW 32-28C	28	070S	240E	4304715302	5670	Federal	GW	P	
RW 23-25A	25	070S	220E	4304715305	5670	Federal	OW	P	
RW 41-8F	08	080S	240E	4304720014	5670	Federal	GW	P	
RW 44-21C	21	070S	240E	4304730149	5670	Federal	GW	S	
RW 13-27B	27	070S	230E	4304730199	5670	Federal	OW	TA	
RW 21-34B	34	070S	230E	4304730258	5670	Federal	OW	P	
RW 43-26B	26	070S	230E	4304730259	5670	Federal	OW	TA	
RW 14-18C	18	070S	240E	4304730309	5670	Federal	OW	P	
RW 12-26B	26	070S	230E	4304730311	5670	Federal	OW	TA	
RW 32-24B	24	070S	230E	4304730313	5670	Federal	OW	P	
RW 34-18C	18	070S	240E	4304730314	5670	Federal	OW	P	
RW 21-19C	19	070S	240E	4304730340	5670	Federal	GW	P	
RW 14-25B	25	070S	230E	4304730341	5670	Federal	OW	P	
RW 32-35B	35	070S	230E	4304730342	5670	Federal	OW	TA	
RW 12-36B	36	070S	230E	4304730344	5670	Federal	OW	S	

Bonds: BLM = ESB000024  
BIA = 956010693  
State = 965010695

Questar Exploration Production Company (N5085) to QEP Energy Company (N3700)  
**RED WASH**  
effective June 14, 2010

well_name	sec	tpw	rng	api	entity	mineral lease	type	stat	C
RW 22-14B	14	070S	230E	4304730345	5670	Federal	OW	P	
RW 42-13B	13	070S	230E	4304730346	5670	Federal	OW	P	
RW 23-19C	19	070S	240E	4304730348	5670	Federal	GW	P	
RW 22-18C	18	070S	240E	4304730387	5670	Federal	OW	P	
RW 22-17C	17	070S	240E	4304730388	5670	Federal	GW	P	
RW 44-26B	26	070S	230E	4304730520	5670	Federal	GW	P	
RW 42-27B	27	070S	230E	4304731051	5670	Federal	OW	TA	
RW 44-27B	27	070S	230E	4304731053	5670	Federal	OW	TA	
RW 44-23B	23	070S	230E	4304731054	5670	Federal	GW	P	
RW 11-35B	35	070S	230E	4304731079	5670	Federal	OW	P	
RW 22-35B	35	070S	230E	4304731082	5670	Federal	OW	P	
RW 33-23B	23	070S	230E	4304731476	5670	Federal	GW	TA	
RW 11-24B	24	070S	230E	4304731477	5670	Federal	OW	P	
RW 42-21B	21	070S	230E	4304731478	5670	Federal	OW	P	
RW 13-24B	24	070S	230E	4304731517	5670	Federal	OW	P	
RW 42-23B	23	070S	230E	4304731576	5670	Federal	GW	TA	
RW 12-35B	35	070S	230E	4304731578	5670	Federal	OW	S	
RW 24-15B	15	070S	230E	4304731579	5670	Federal	OW	P	
RW 24-18C	18	070S	240E	4304731582	5670	Federal	GW	P	
RW 43-15B	15	070S	230E	4304731682	17643	Federal	GW	DRL	C
RW 34-17B	17	070S	230E	4304731819	5670	Federal	OW	P	
RW 41-4F	04	080S	240E	4304732538	5670	Federal	GW	TA	
RW 23-23C	23	070S	240E	4304732629	5670	Federal	GW	P	
RW 14-17B	17	070S	230E	4304732738	5670	Federal	OW	P	
RW 32-17B	17	070S	230E	4304732981	5670	Federal	OW	P	
RW 32-18B	18	070S	230E	4304733018	5670	Federal	OW	P	
RW 42-20B	20	070S	230E	4304733490	5670	Federal	OW	P	
RW 22-20B	20	070S	230E	4304733491	5670	Federal	OW	P	
RW 24-19B	19	070S	230E	4304733492	5670	Federal	OW	P	
RW 22-21B	21	070S	230E	4304733522	5670	Federal	OW	S	
RW 24-20B	20	070S	230E	4304733523	5670	Federal	OW	P	
RW 44-19B	19	070S	230E	4304733524	5670	Federal	OW	P	
RW 44-20B	20	070S	230E	4304733525	5670	Federal	OW	P	
RW 24-18B	18	070S	230E	4304733554	5670	Federal	OW	P	
RW 42-19B	19	070S	230E	4304733556	5670	Federal	OW	P	
RW 22-19B	19	070S	230E	4304733559	5670	Federal	OW	P	
RW 23-24A	24	070S	220E	4304733567	5670	Federal	OW	P	
RW 42-24A	24	070S	220E	4304733569	5670	Federal	OW	P	
RW 21-25A	25	070S	220E	4304733576	5670	Federal	OW	P	
RW 41-25A	25	070S	220E	4304733579	5670	Federal	OW	P	
RW 21-24A	24	070S	220E	4304733592	5670	Federal	OW	P	
RW 44-18B	18	070S	230E	4304733594	5670	Federal	OW	P	
RW 41-24A	24	070S	220E	4304733769	5670	Federal	OW	P	
RW 42-30B	30	070S	230E	4304733771	5670	Federal	OW	S	

Bonds: BLM = ESB000024  
BIA = 956010693  
State = 965010695

Questar Exploration Production Company (N5085) to QEP Energy Company (N3700)  
**RED WASH**  
effective June 14, 2010

well_name	sec	twp	rng	api	entity	mineral lease	type	stat	C
RWU 44-30B	30	070S	230E	4304733772	5670	Federal	OW	P	
RW 22-25A	25	070S	220E	4304733786	5670	Federal	OW	P	
RW 34-27C	27	070S	240E	4304735045	5670	Federal	GW	P	
RW 34-22C	22	070S	240E	4304735098	5670	Federal	GW	P	
RW 34-23AG	23	070S	220E	4304735668	5670	Federal	OW	P	
RWU 32-27AG	27	070S	220E	4304735670	5670	Federal	OW	P	
RW 14-34AMU	34	070S	220E	4304735671	14277	Federal	GW	P	
RW 44-08FG	08	080S	240E	4304736349	15261	Federal	GW	P	
RW 34-34 AD	34	070S	220E	4304736351	16177	Federal	GW	P	
RW 33-31 BD	31	070S	230E	4304736357		Federal	GW	APD	C
RW 13-31 BD	31	070S	230E	4304736358		Federal	GW	APD	C
RW 21-26AD	26	070S	220E	4304736768	5670	Federal	OW	OPS	C
RW 43-26AG	26	070S	220E	4304736769	16575	Federal	OW	OPS	C
RW 43-23AG	23	070S	220E	4304736770	5670	Federal	OW	OPS	C
RW 41-26AG	26	070S	220E	4304736818	5670	Federal	OW	OPS	C
RW 04-25B	25	070S	230E	4304736982	17224	Federal	OW	P	
RW 34-27ADR	27	070S	220E	4304739445	16330	Federal	GW	P	
RW 32-29CD	29	070S	240E	4304739854		Federal	GW	APD	C
RW 24-10FD	10	080S	240E	4304739963		Federal	GW	APD	C
RW 34-20CD	20	070S	240E	4304739964		Federal	GW	APD	C
RW 32-20CD	20	070S	240E	4304739965		Federal	GW	APD	
RW 24-21CD	21	070S	240E	4304739966		Federal	GW	APD	C
RW 41-28CD	28	070S	240E	4304739967		Federal	GW	APD	C
RW 41-33CD	33	070S	240E	4304739968		Federal	GW	APD	C
RW 14-35 AMU	35	070S	220E	4304740051		Federal	GW	APD	C
RW 44-35 AMU	35	070S	220E	4304740052		Federal	GW	APD	
RW 12-17FG	17	080S	240E	4304740602		Federal	GW	APD	C

Bonds: BLM = ESB000024  
BIA = 956010693  
State = 965010695



# United States Department of the Interior

## BUREAU OF LAND MANAGEMENT

Utah State Office  
P.O. Box 45155  
Salt Lake City, UT 84145-0155  
<http://www.blm.gov/ut/st/en.html>



IN REPLY REFER TO:  
3100  
(UT-922)

JUL 28 2010

### Memorandum

To: Vernal Field Office, Price Field Office, Moab Field Office  
From: Chief, Branch of Minerals *Roger L. Bankart*  
Subject: Name Change Recognized

Attached is a copy of the Certificate of Name Change issued by the Texas Secretary of State and a decision letter recognizing the name change from the Eastern States Office. We have updated our records to reflect the name change in the attached list of leases.

The name change from **Questar Exploration and Production Company** into **QEP Energy Company** is effective June 8, 2010.

cc: MMS  
UDOGM

RECEIVED  
AUG 16 2010  
DIV. OF OIL, GAS & MINERAL

**STATE OF UTAH**  
DEPARTMENT OF NATURAL RESOURCES  
DIVISION OF OIL, GAS, AND MINING

FORM 9

**5. LEASE DESIGNATION AND SERIAL NUMBER:**  
UTU-02030

**SUNDRY NOTICES AND REPORTS ON WELLS**

**6. IF INDIAN, ALLOTTEE OR TRIBE NAME:**

Do not use this form for proposals to drill new wells, significantly deepen existing wells below current bottom-hole depth, reenter plugged wells, or to drill horizontal laterals. Use APPLICATION FOR PERMIT TO DRILL form for such proposals.

**7. UNIT or CA AGREEMENT NAME:**  
RED WASH

**1. TYPE OF WELL**  
Oil Well

**8. WELL NAME and NUMBER:**  
RW 22-19B

**2. NAME OF OPERATOR:**  
QEP ENERGY COMPANY

**9. API NUMBER:**  
43047335590000

**3. ADDRESS OF OPERATOR:**  
11002 East 17500 South, Vernal, Ut, 84078

**PHONE NUMBER:**  
303 308-3068 Ext

**9. FIELD and POOL or WILDCAT:**  
RED WASH

**4. LOCATION OF WELL**  
**FOOTAGES AT SURFACE:**  
1865 FNL 1651 FWL  
**QTR/QTR, SECTION, TOWNSHIP, RANGE, MERIDIAN:**  
Qtr/Qtr: SENW Section: 19 Township: 07.0S Range: 23.0E Meridian: S

**COUNTY:**  
UINTAH

**STATE:**  
UTAH

**11. CHECK APPROPRIATE BOXES TO INDICATE NATURE OF NOTICE, REPORT, OR OTHER DATA**


TYPE OF SUBMISSION	TYPE OF ACTION		
<input checked="" type="checkbox"/> <b>NOTICE OF INTENT</b> Approximate date work will start: 12/1/2011  <input type="checkbox"/> <b>SUBSEQUENT REPORT</b> Date of Work Completion:  <input type="checkbox"/> <b>SPUD REPORT</b> Date of Spud:  <input type="checkbox"/> <b>DRILLING REPORT</b> Report Date:	<input type="checkbox"/> ACIDIZE  <input type="checkbox"/> CHANGE TO PREVIOUS PLANS  <input type="checkbox"/> CHANGE WELL STATUS  <input checked="" type="checkbox"/> DEEPEN  <input type="checkbox"/> OPERATOR CHANGE  <input type="checkbox"/> PRODUCTION START OR RESUME  <input type="checkbox"/> REPERFORATE CURRENT FORMATION  <input type="checkbox"/> TUBING REPAIR  <input type="checkbox"/> WATER SHUTOFF  <input type="checkbox"/> WILDCAT WELL DETERMINATION	<input type="checkbox"/> ALTER CASING  <input type="checkbox"/> CHANGE TUBING  <input type="checkbox"/> COMMINGLE PRODUCING FORMATIONS  <input type="checkbox"/> FRACTURE TREAT  <input type="checkbox"/> PLUG AND ABANDON  <input type="checkbox"/> RECLAMATION OF WELL SITE  <input type="checkbox"/> SIDETRACK TO REPAIR WELL  <input type="checkbox"/> VENT OR FLARE  <input type="checkbox"/> SI TA STATUS EXTENSION  <input type="checkbox"/> OTHER	<input type="checkbox"/> CASING REPAIR  <input type="checkbox"/> CHANGE WELL NAME  <input type="checkbox"/> CONVERT WELL TYPE  <input type="checkbox"/> NEW CONSTRUCTION  <input type="checkbox"/> PLUG BACK  <input type="checkbox"/> RECOMPLETE DIFFERENT FORMATION  <input type="checkbox"/> TEMPORARY ABANDON  <input type="checkbox"/> WATER DISPOSAL  <input type="checkbox"/> APD EXTENSION  OTHER: <input type="text"/>

**12. DESCRIBE PROPOSED OR COMPLETED OPERATIONS.** Clearly show all pertinent details including dates, depths, volumes, etc.

QEP Energy Company requests approval to deepen the above well to a total depth of 11,566' to the Mesaverde Formation. In addition, the well pad has been modified to accommodate the larger drill rig and the Surface Use Plan has been revised to address all other changes. The amended footages are: 1863'FNL, 1651' FWL, QEP Energy Company respectfully requests the type of well change: From: Oil To: Gas. Please refer to the following plans: Surface Use Plan, 8-Point Drilling Plan, Plat Package

**Approved by the  
Utah Division of  
Oil, Gas and Mining**

638548x      40.197193  
4450704Y      - 109.372280

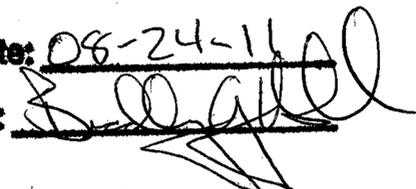Date: 08-24-11  
By: 

<b>NAME (PLEASE PRINT)</b> Valyn Davis	<b>PHONE NUMBER</b> 435 781-4369	<b>TITLE</b> Regulatory Affairs Analyst
<b>SIGNATURE</b> N/A	<b>DATE</b> 8/22/2011	

**Federal Approval of this  
Action is Necessary**

T7S, R23E, S.L.B.&M.

QEP ENERGY COMPANY



Well location, RW #22-19B (Re-Entry), located as shown in the SE 1/4 NW 1/4 of Section 19, T7S, R23E, S.L.B.&M., Uintah County, Utah.

BASIS OF ELEVATION

BENCH MARK 20EAM LOCATED IN THE SE 1/4 OF SECTION 35, T8S, R21E, S.L.B.&M. TAKEN FROM THE OURAY SE, QUADRANGLE, UTAH, UINTAH COUNTY, 7.5 MINUTE QUAD. (TOPOGRAPHIC MAP) PUBLISHED BY THE UNITED STATES DEPARTMENT OF THE INTERIOR, GEOLOGICAL SURVEY. SAID ELEVATION IS MARKED AS BEING 4697 FEET.

BASIS OF BEARINGS

BASIS OF BEARINGS IS A G.P.S. OBSERVATION.

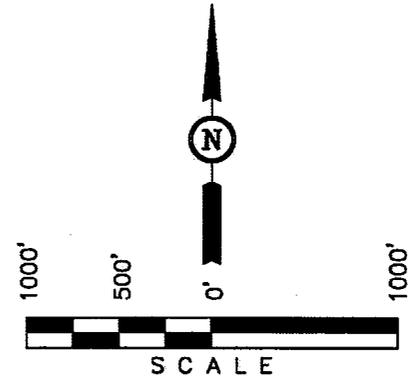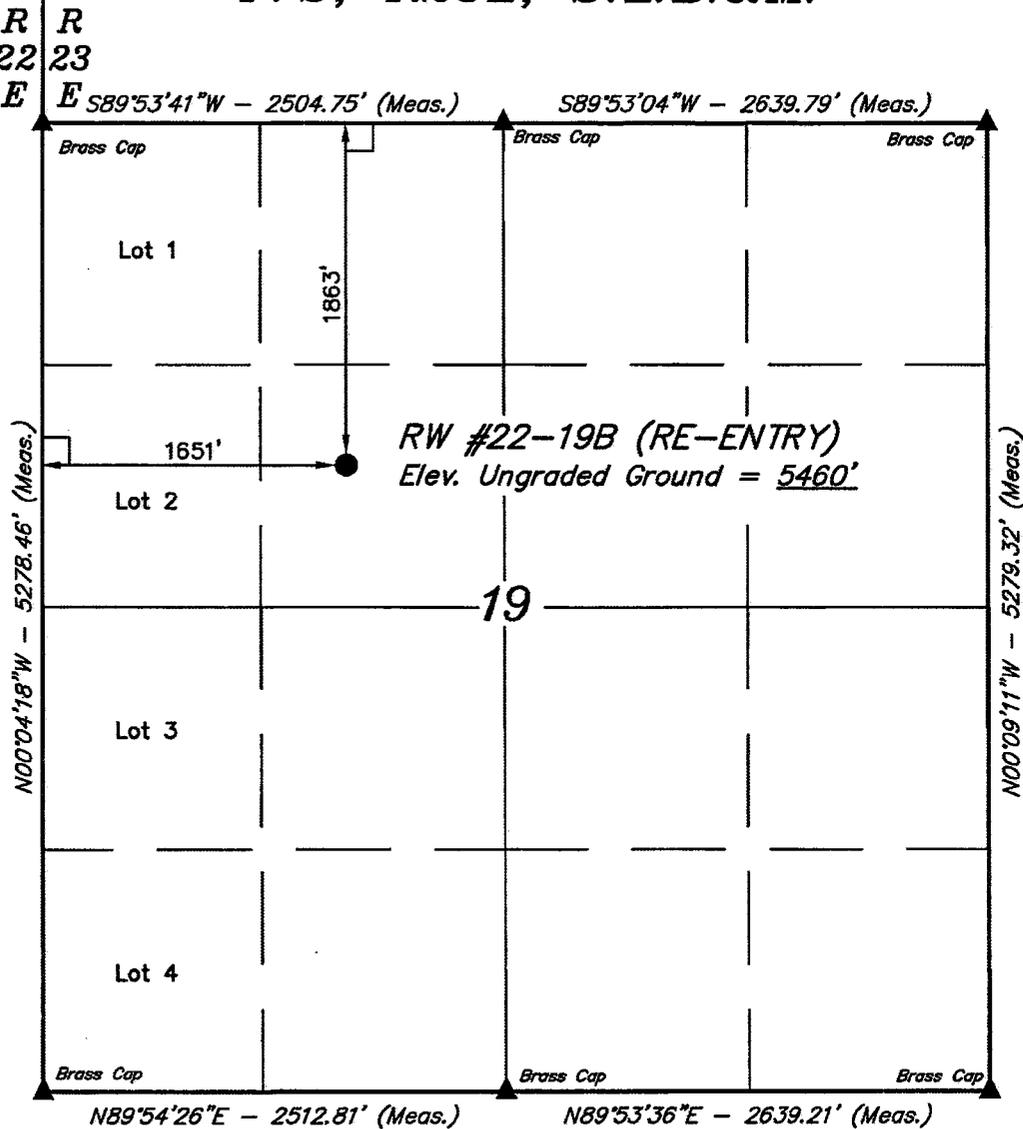

CERTIFICATE

THIS IS TO CERTIFY THAT THE ABOVE PLAT WAS PREPARED FROM FIELD NOTES OF ACTUAL SURVEYS MADE BY ME OR UNDER MY SUPERVISION AND THAT THE SAME ARE TRUE AND CORRECT TO THE BEST OF MY KNOWLEDGE AND BELIEF.

NO. 161319  
 REGISTERED LAND SURVEYOR  
 REGISTRATION NO. 161319  
 STATE OF UTAH  
 06-24-11

LEGEND:

- └─┘ = 90° SYMBOL
- = PROPOSED WELL HEAD.
- ▲ = SECTION CORNERS LOCATED.

(NAD 83)  
 LATITUDE = 40°11'49.76" (40.197156)  
 LONGITUDE = 109°22'22.70" (109.372972)  
 (NAD 27)  
 LATITUDE = 40°11'49.89" (40.197192)  
 LONGITUDE = 109°22'20.24" (109.372289)

UINTAH ENGINEERING & LAND SURVEYING  
 85 SOUTH 200 EAST - VERNAL, UTAH 84078  
 (435) 789-1017

SCALE 1" = 1000'	DATE SURVEYED: 05-26-11	DATE DRAWN: 06-21-11
PARTY A.F. J.C. K.O.	REFERENCES G.L.O. PLAT	
WEATHER WARM	FILE QEP ENERGY COMPANY	

**QEP Energy Company**  
**RW 22-19B Drilling Prog**  
**API: 43-047-33559**  
**Summarized Re-Entry Procedure**

1. Clear location of all unnecessary equipment.
2. Pull existing production equipment and tubing from well with well servicing rig
3. Completions will prep well for re-entry.
4. MIRU drilling rig
5. NU and test rig's 5M BOPE.
6. Drill out shoe and down to 11,566' with a 4-3/4" bit.
7. Log well. Triple or Quad-Combo (GR, NEU/DEN, IND, RES, SON)
8. RIH with 4" 10.7# P-110 UFJ casing and cement.
9. ND BOP's.
10. RDMO.

ONSHORE OIL & GAS ORDER NO. 1  
QEP ENERGY COMPANY  
RW 22-19B (API#: 43-047-33559)

RE-ENTRY DRILLING PROGRAM

ONSHORE OIL & GAS ORDER NO. 1  
Approval of Operations on Onshore  
Federal Oil and Gas Leases

All lease and/or unit operations will be conducted in such a manner that full compliance is made with applicable laws, regulations (43 CFR 3100), Onshore Oil & Gas No. 1, and the approved plan of operations. The operator is fully responsible for the actions of its subcontractors. A copy of these conditions will be furnished the field representative to insure compliance.

1. **Formation Tops**

The estimated top of important geologic markers are as follows:

<u>Formation</u>	<u>Depth, TVD &amp; MD</u>
Green River	3,126'
Mahogany	3,926'
Original TD	5,923'
Wasatch	6,546'
Mesaverde	9,106'
Sego	11,446'
TD	11,566'

2. **Anticipated Depths of Oil, Gas, Water, and Other Mineral Bearing Zones**

The estimated depths at which the top of the anticipated water, oil, gas, or other mineral bearing formations are expected to be encountered as follows:

<u>Substance</u>	<u>Formation</u>	<u>Depth, TVD &amp; MD</u>
Gas	Wasatch	6,546'
Gas	Mesaverde	9,106'
Gas	Sego	11,446'

All fresh water and prospectively valuable minerals encountered during drilling will be recorded by depth and adequately protected. All oil and gas shows will be tested to determine commercial potential.

All water shows and water-bearing sands will be reported to the BLM in Vernal, Utah. Copies of State of Utah form OGC-8-X are acceptable. If flows are detected, samples will be submitted to the BLM along with any water analyses conducted. Fresh water will be obtained from Wonsits Valley water right A36125 (which was filed on May 7, 1964) or Red Wash water right # 49-2153 (which was filed on March 25, 1960). It was determined by the Fish and Wildlife Service that

ONSHORE OIL & GAS ORDER NO. 1  
 QEP ENERGY COMPANY  
 RW 22-19B (API#: 43-047-33559)

any water right number filed before 1989 is not depleting to the Upper Colorado River System, to supply fresh water for drilling purposes. All water resulting from drilling operations will be disposed of at Red Wash Central Battery Disposal site; SWSE, Section 27, T7S, R23E or Wonsits Valley Disposal Site; SWNW, Section 12, T8S, R21E.

**3. Operator's Specification for Pressure Control Equipment**

- A. 7 1/16" or 11" as available 5000 psi double ram with blind rams and pipe rams, annular preventer and drilling spool or BOP with 2 side outlets.
- B. All BOP connections subject to pressure shall be flanged, welded or clamped.
- C. Kill line (2" min), 2 choke line valves (3" min), choke line (3" min), 2 kill line valves (2" min) and a check valve, 2 chokes with one remotely controlled from rig floor and a pressure gauge on choke manifold.
- D. Upper and Lower Kelly cock valves with handles and safety valve and subs to fit all drill string connections.
- E. IBOP or float sub available.
- F. Fill up line must be installed above the uppermost preventer.
- G. Ram type preventers and associated equipment shall be tested to approved stack working pressure if isolated by test plug or to 50 percent of internal yield pressure of casing whichever is less. BOP and related equipment shall meet the minimum requirements of Onshore Oil and Gas Order No. 2 for equipment and testing requirements, procedures, etc..., for a 5M system and individual components shall be operable as designed.

**4. Casing Design:**

Hole Size	Csg. Size	Top (MD)	Bottom (MD)	Wt.	Grade	Thread	Cond.	Expected MW(ppg)
12 1/4"	9 5/8"	sfc	460'	36#	J-55	STC	Existing	N/A
7 7/8"	5 1/2"	sfc	5,906'	15.5#	J-55	LTC	Existing	N/A
4 3/4"	4"	sfc	11,566'	10.7#	P-110	UFJ	New	8.8 – 10.5

Casing Strengths:				Collapse	Burst	Tensile (min)
9 5/8"	36#	K-55	STC	2,020 psi	3,520 psi	423,000 lb.
5 1/2"	15.5#	J-55	LTC	4,040 psi	4,810 psi	202,000 lb.
4"	10.7#	P-110	UFJ	11,060 psi	12,610 psi	245,500 lb.

**Casing Design Factors**

\*The casing prescribed above meets or exceeds the below listed design factors.

Burst: 1.2

Collapse: 1.2

Tension: 1.6

Maximum anticipated mud weight: 10.5 ppg

Maximum anticipated surface treating pressure: 7,200 psi

**5. Cementing Program**

**4" Production Casing:**

**Lead Slurry: 3,000' (TOC) – 9,106'.** 90 sks (278 ft<sup>3</sup>) Halliburton Extendacem, 3 pps Silicalite (extender), 1 pps Granulite TR ¼ (LCM), 0.125 pps Poly – E – Flake. Slurry Weight 11.0 lb/gal, 3.18 ft<sup>3</sup>/sk, 25% excess over gauge in open hole only.

**Tail Slurry: 9,106 – 11,566'.** 70 sks (113 ft<sup>3</sup>), Halliburton Expandacem, 0.2% Super CBL (Expander), 0.45% HR-5 (Retarder), 1 pps Granulite TR ¼, 0.125 pps Poly-E-Flake (LCM). Slurry Weight 13.5 lb/gal, 1.71 ft<sup>3</sup>/sk, 25% excess over gauge hole.

\*Final cement volumes to be calculated from caliper log and will attempt to pump cement to 3,000'.

\*Request for variance from Onshore Order No. 2, III B: Order states that, "Casing collars shall have a minimum clearance of 0.422 inches on all sides in the hole/casing annulus, with recognition that variances can be granted for justified exceptions." QEP is requesting that a 4" flush joint casing string be used in this re-entry well to increase production casing ID and facilitate adequate fracture rates. Assuming gauge open hole, the annular clearance between the open hole and 4" production casing (at the collars, which are the same OD as the casing) will be 0.375 inches. Casing centralizers will be used to maximize uniform cement sheath thickness.

6. **Auxiliary Equipment**

- A. Kelly Cock – yes
- B. Float at the bit – yes
- C. Monitoring equipment on the mud system – PVT/Flow Show
- D. Full opening safety valve on the rig floor – yes
- E. Drilling below the 5-1/2” casing will be done with oil based mud. Maximum anticipated mud weight is 10.5 ppg.
- F. No minimum quantity of weight material will be required to be kept on location.
- G. Gas detector will be used from intermediate casing depth to TD.

7. **Testing, logging and coring program**

- A. Cores – none.
- B. DST – none anticipated
- C. Logging – Mud logging – Intermediate Casing to TD  
OH Logs: GR-SP-Induction, Neutron Density.
- D. Formation and Completion Interval:  
– Stimulation will be designed for the particular area of interest as encountered.

8. **Anticipated Abnormal Pressures and Temperatures, Other Potential Hazards**

No abnormal temperatures or pressures are anticipated. Maximum anticipated bottom hole pressure equals approximately 6,315 psi. Maximum anticipated bottom hole temperature is 212° F.

H2S has not been encountered in other wells drilled to similar depths in the general area.


**9. Additional Information For Oil Base Mud**

- A. See attached diagram of well pad layout. A reserve pit will be constructed for this location. This pit will be constructed so that a minimum of two vertical feet of freeboard exists above the top of the pit at all times and at least one-half of the holding capacity will be below ground level. The pit will be lined with a synthetic reinforced liner, 0.030" (0.75 mm +/-) thick, with sufficient bedding used to cover any rocks prior to putting any fluids into the pit. The pad will be designed so that runoff from adjacent slopes does not flow into the reserve pit. The liner will overlap the pit walls and be covered with dirt and/or rocks to hold it in place. This cuttings pit will be used for oil based cuttings generated during drilling of the production hole.
- B. Oil-base mud will be mixed in the closed circulating system and transferred to one or more 400 bbl or 500 bbl tanks (as available) on location for storage prior to and after drilling operations. Drip pans will be installed below the rotary beams on the substructure and can be viewed on site from the cellar area. As the production section of the hole is drilled, the cuttings transported to the surface with the drilling fluid will be mechanically separated from the drilling fluid as waste by two shale-shakers and then cleaned/dried via a mud cleaner and/or centrifuge. These separated cuttings will be transferred to the cuttings pit nearest the shakers and stored in this cuttings pit for solidification after the rig is released and moved off location.
- C. The means to transport the cuttings from the solids control equipment to the OBM cuttings pit will be dictated by the size of the location:
  - a. Option 1: By track-hoe or similar equipment from a cuttings bin to the cuttings pit.
  - b. Option 2: By 10" PVC pipe or equivalent steel piping. Water will be pumped to the solids control equipment and will convey the OBM cuttings from the solids control equipment to the OBM cuttings pit via the PVC pipe. The water will be recycled multiple times from the cuttings pit to continue to transport the cuttings to the cuttings pit. The conveyance system will be enclosed on the solids control end to prevent spills. The conveyance piping system at the cuttings pit end will be placed on top of pit liner to eliminate absorption of fluids into the soil.
- D. Plastic material will underlay the rig, oil base mud/diesel storage tanks and mud pits. All tanks on location will be placed inside of berms. Any oily waste fluids and sediments generated at the work site during drilling operations or when cleaning the fluid containment system after drilling will also be placed into the cuttings pit.


ONSHORE OIL & GAS ORDER NO. 1  
QEP ENERGY COMPANY  
RW 22-19B (API#: 43-047-33559)

- E.** All rig ditches will be lined and directed to a lined sump for fluid recovery. A drip pan will be installed on the BOP stack, a mud bucket will be utilized as needed on connections and a vacuum system will be used on the rig floor for fluid recovery in those areas.
  
- F.** Once all waste has been placed in the cuttings pit and all necessary approvals obtained, the oilfield waste management consultant Soli-Bond or a similar company will mobilize equipment and personnel to the site to perform the cement based solidification/stabilization process in-situ for encapsulation. Soil will be backfilled over the processed material used on the cuttings pit and will be returned to the existing grade bordering the pit.

ONSHORE OIL & GAS ORDER NO. 1  
QEP ENERGY COMPANY  
RW 22-19B (API#: 43-047-33559)

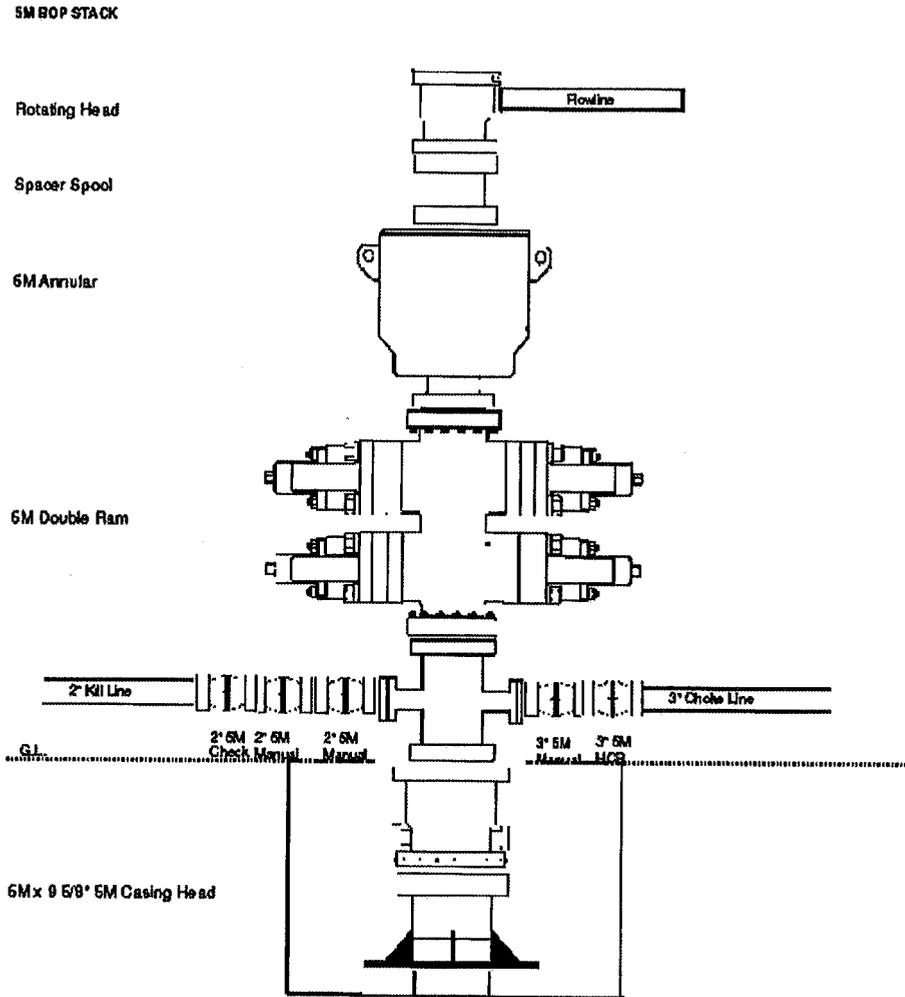

ONSHORE OIL & GAS ORDER NO. 1  
 QEP ENERGY COMPANY  
 RW 22-19B (API#: 43-047-33559)

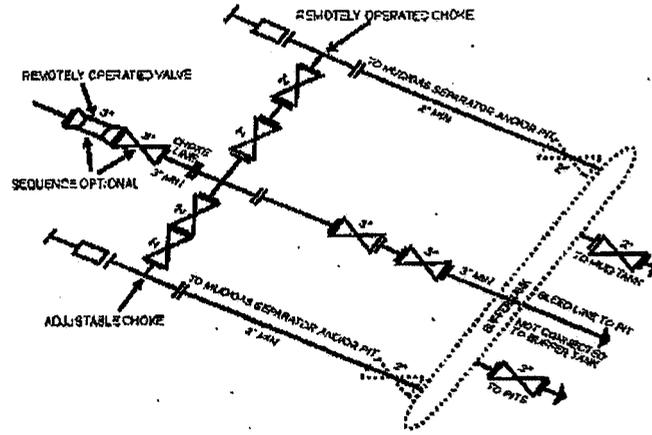


3M CHOKE MANIFOLD EQUIPMENT - CONFIGURATION OF CHOKES MAY VARY

Although not required for any of the choke manifold systems, buffer tanks are sometimes installed downstream of the choke assemblies for the purpose of manifolding the bleed lines together. When buffer tanks are employed, valves shall be installed upstream to isolate a failure or malfunction without interrupting flow control. Though not shown on 2M, 3M, 10M, OR 15M drawings, it would also be applicable to those situations.

[54 FR 39528, Sept. 27, 1989]

RW 22-19B  
API# 43-047-33559  
SENW Sec 19 T7S R23E  
Uintah County, Utah  
KB 5,474'  
GL 5,460'  
Original Spud 8/9/2000

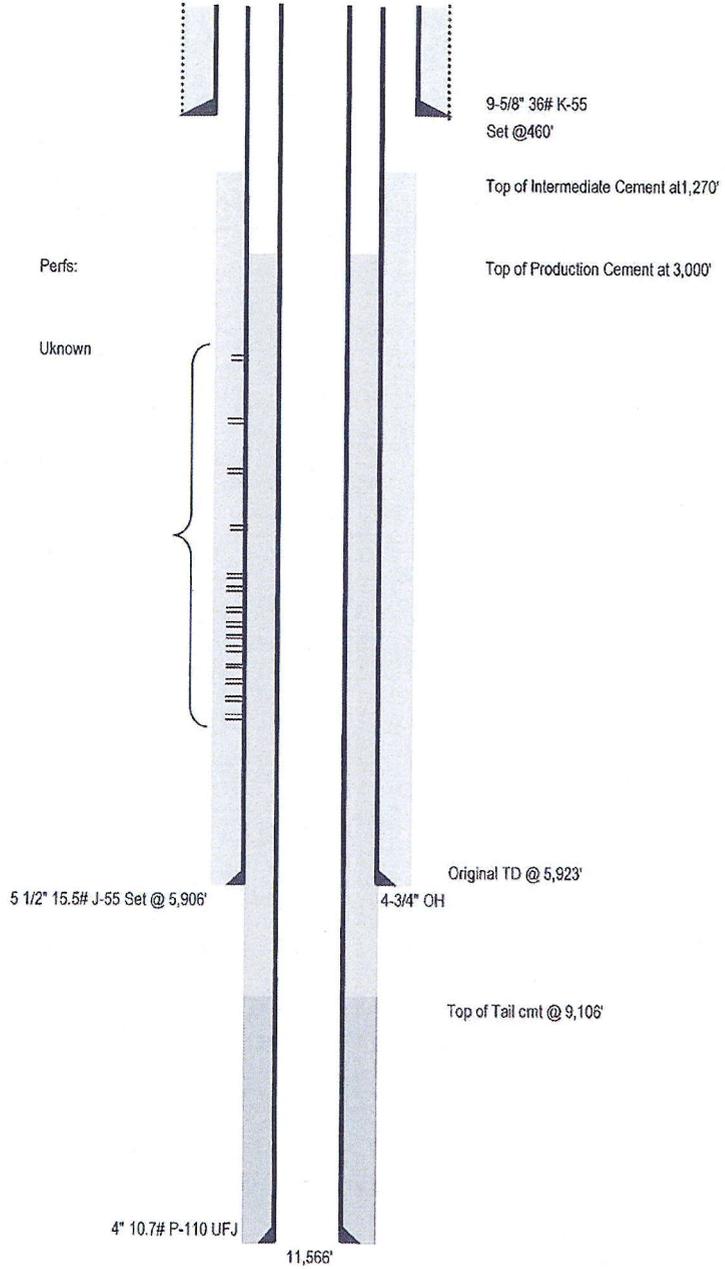

### **Additional Operator Remarks**

QEP Energy Company proposes to deepen the existing well bore for the RW 22-19B and drill to a depth of 11,566' to test the Mesa Verde Formation. If productive, casing will be run and the well completed. If dry, the well will be plugged and abandoned as per BLM and State of Utah requirements"

Please see Onshore Order No. 1.

Please refer to QEP Energy Company Greater Deadman Bench  
EIS UT-080-2003-0369V Record of Decision dated March 31, 2008.

Please be advised that QEP Energy Company agrees to be responsible under the terms and conditions of the lease for the operations conducted upon the lease lands.

Bond coverage for this well is provided by Bond No.ESB000024. The principal is QEP Energy Company via surety as consent as provided for the 43 CFR 3104.2.

**QEP ENERGY COMPANY  
RW 22-19B  
1863' FNL 1651' FWL  
SENW, SECTION 19, T7S, R23E  
UINTAH COUNTY, UTAH  
LEASE # UTU-02030**

**ONSHORE ORDER NO. 1  
MULTI – POINT SURFACE USE & OPERATIONS PLAN**

An onsite inspection was conducted for the RW 22-19B on July 21, 2011. Weather conditions were sunny at the time of the onsite. In attendance at the inspection were the following individuals:

Kevin Sadlier	Bureau of Land Management
Aaron Roe	Bureau of Land Management
Melissa Wardle	Bureau of Land Management
Daniel Emmett	Bureau of Land Management
Brandon McDonald	Bureau of Land Management
Jan Nelson	QEP Energy Company
Ryan Angus	QEP Energy Company
Valyn Davis	QEP Energy Company
Bob Haygood	QEP Energy Company
Andy Floyd	Uintah Engineering & Land Surveying

**1. Existing Roads:**

The proposed well site is approximately 21 miles South of Vernal, Utah.

Refer to Topo Maps A and B for location of access roads within a 2 – mile radius.

All existing roads will be maintained and kept in good repair during all phases of operation.

**2. Planned Access Roads:**

Please refer to QEP Energy Company Greater Deadman Bench EIS UTU-080-200-0369V Record of Decision dated March 31, 2008.

Refer to Topo Map B for the location of the proposed access road.

No new access road is proposed. The access to be used is the access to the existing RW 22-19B location. Graveling or capping the roadbed will be performed as necessary to provide a well constructed safe road. Should conditions warrant, rock, gravel or culverts will be installed as needed.

**3. Location of Existing Wells Within a 1 – Mile Radius:**

Please refer to Topo Map C.

**4. Location of Existing & Proposed Facilities:**

Please refer to QEP Energy Company Greater Deadman Bench EIS UTU-080-200-0369V Record of Decision dated March 31, 2008.

The following guidelines will apply if the well is productive.

A containment dike will be constructed completely around those production facilities which contain fluids (i.e., production tanks, produced water tanks). These dikes will be constructed of compacted impervious subsoil; hold 110% of the capacity of the largest tank; and, be independent of the back cut. If a Spill Prevention, Control, and Countermeasure (SPCC) Plan is required by the Environmental Protection Agency, the containment dike may be expanded to meet SPCC requirements with approval by the BLM/VFO AO. The specific APD will address additional capacity if such is needed due to environmental concerns. The use of topsoil for the construction of dikes will not be allowed.

All loading lines will be placed inside the berm surrounding the tank batteries.

All permanent (on site six months or longer) above the ground structures constructed or installed, including pumping units, will be painted a color approved by the State.

It was determined on the onsite by the BLM VFO AO that the facilities will be painted Covert Green.

Refer to Topo Map D for the location of the proposed pipeline.

All existing equipment will be moved off location before any construction begins.

The proposed surface pipeline will be constructed utilizing existing disturbed areas to minimize surface disturbance. No construction activities will be allowed outside of the proposed pipeline.

Prior to construction, the Permittee will develop a plan of installation to minimize surface disturbance. Pipe will be strung along the pipeline route with either a flatbed trailer and rubber tired backhoe or a tracked typed side boom. Where surface conditions do not allow the pipe to be strung using conventional methods, the Permittee will utilize pull sections to run the fabricated pipe through the area from central staging areas along the pipeline route.

Upon completion of stringing activities the Permittee will fabricate the pipeline on wooden skids adjacent to the centerline of the pipeline route using truck mounted welding machines. All fabricated piping will be lowered off of the wooden skids and

placed along the centerline. Upon completion of all activities, the wooden skids will be removed from the pipeline route using a flatbed truck or flatbed truck and trailer.

When the surface terrain prohibits the Permittee from safely installing the pipeline along the pipeline route, grading of the route will be required. Prior to installing the pipeline in these areas a plan will be developed to safely install the pipeline while minimizing grading activities and surface disturbances. Additionally, erosion control Best Management Practices will be installed as needed prior to the start of any grading activities. Surface grading will be limited to what is needed to safely install the pipeline. Track type bulldozers and track type backhoes will be utilized for grading activities.

Upon completion of the pipeline installation, the pipeline route will be restored to the pre-disturbance surface contours.

The proposed pipeline will be a surface 10" or smaller, 1,596' in length, containing 1.099 acres.

### **Road Crossings**

Fusion Bond or concrete coated pipe will be used for all road crossings to alleviate future corrosion.

All pipe and fittings used for road crossings will be prefabricated within the proposed pipeline route to minimize the duration of open pipe trench across the roadway. Pipe used for road crossings will be isolated on each end with a flange set and insulation kit and cathodically protected with a magnesium type anode. Adequately sized equipment will be used for minor and major road crossings. Depth of cover for minor roads will be >4' and the depth of cover for major roads will be >6'.

Prior to lowering the pipe in the trench, the Permittee will "Jeep" the pipe to locate and repair any Holidays in the pipe coating. Upon lowering the pipe in the trench, 6" of bedding and a minimum of 6" of shading will be installed to protect the pipe using either native soils <1" in diameter or imported sand. Pipe trenches that extend across gravel roads will be backfilled with native soils to within 8" of the driving surface and capped with 3/4" road base. Pipe trenches that extend across asphalt paved roads will be backfilled to 4" of the driving surface with 3/4" road base and capped asphalt material.

### **5. Location and Type of Water Supply:**

Please refer to QEP Energy Company Greater Deadman Bench EIS UTU-080-200-0369V Record of Decision dated March 31, 2008.

Water for drilling purposes would be obtained from Wonsits Valley Water Right # A 36125 (which was filed on May 7, 1964) or Red Wash Water Right # 49-2153 (which was filed on March 25, 1960). It was determined by the Fish and Wildlife

Service that any water right number filed before 1989 is not depleting to the Upper Colorado River System.

**6. Source of Construction Materials:**

Please refer to QEP Energy Company Greater Deadman Bench EIS UTU-080-200-0369V Record of Decision dated March 31, 2008.

Surface and subsoil materials in the immediate area will be utilized.

Any gravel will be obtained from a commercial source.

The use of materials under BLM jurisdiction will conform with 43 CFR 3610.2-3.

**7. Methods of Handling Waste Materials:**

Please refer to QEP Energy Company Greater Deadman Bench EIS UTU-080-200-0369V Record of Decision dated March 31, 2008.

Drill cuttings will be contained and buried in the reserve pit.

Drilling fluids including salts and chemicals will be contained in the reserve pit. Upon termination of drilling and completion operations, the liquid contents of the reserve pit will be used at the next drill site or will be removed and disposed of at an approved waste disposal facility within 6 months after drilling is terminated. Immediately upon well completion, any hydrocarbons in the pit shall be removed in accordance with 43 CFR 3162.7-1.

Unless specified in the site specific APD, the reserve pit will be constructed on the location and will not be located within natural drainages, where a flood hazard exists or surface runoff will or damage the pit walls. The reserve pit will be constructed so that it will not leak, break, or allow discharge of liquids.

It will be determined at the on-site inspection if a pit liner is necessary, the reserve pit will be lined with a synthetic reinforced liner, a minimum of 20 millimeters thick, with sufficient bedding used to cover any rocks. The liner will overlap the pit walls and be covered with dirt and/or rocks to hold it in place.

No trash or scrap will be disposed of in the pit.

Reserve pit leaks are considered an undesirable event and will be orally reported to the AO.

After first production, produced wastewater will be confined to the approved pit or storage tank for a period not to exceed 90 days.

After the 90 day period, the produced water will be contained in tanks on location and then hauled by truck to one of the following pre-approved disposal sites:

Red Wash Disposal well located in the SESE, Section 28, T7S, R23E,  
West End Disposal located in the NESE, Section 28, T7S, R22E.

Produced water, oil, and other byproducts will not be applied to roads or well pads for the control of dust or weeds. The dumping of produced fluids on roads, well sites, or other areas will not be allowed.

Any spills of oil, gas, salt water, or other noxious fluids will be immediately cleaned up and removed to an approved disposal site. The spills will be reported to the AO and other authorities as appropriate.

A chemical porta-toilet will be furnished with the drilling rig. The chemical porta-toilet wastes will be hauled to Ashley Valley Sewer and Water System for disposal.

Garbage, trash, and other waste materials will be collected in a portable, self-contained, fully enclosed trash cage during operations. Trash will not be burned on location. All debris and other waste material not contained in the trash cage will be cleaned up and removed from the location immediately after removal of the drilling rig. All trash and waste material will be hauled to the Uintah County Landfill.

No chemicals subject to reporting under SARA Title III (hazardous materials) in an amount greater than 10,000 pounds will be used, produced, stored, transported, or disposed of annually in association with the drilling, testing, or completing of wells. Furthermore, extremely hazardous substances, as defined in 40 CFR 355, in threshold planning quantities, will not be used, produced, stored, transported, or disposed of in association with the drilling, testing, or completing of wells within these areas. Specific APD's shall address any modifications from this policy.

**8. Ancillary Facilities:**

None anticipated.

**9. Well Site Layout: (See Location Layout Diagram)**

The attached Location Layout Diagram describes drill pad cross-sections, cuts and fills and locations of the mud tanks, reserve pit, flare pit, pipe racks, trailer parking, spoil dirt stockpile(s), and surface material stockpile(s).

Please see the attached diagram rig orientation, parking areas, and access roads, as well as the location of the following:

The reserve pit.

The stockpiled topsoil will not be used for facility berms. All brush removed from the well pad during construction will be stockpiled with topsoil.

The flare pit or flare box will be located downwind from the prevailing wind direction.

Any drainage that crosses the well location will be diverted around the location by using ditches, water diversion drains or berms. If deemed necessary at the on-site, erosion drains may be installed to contain sediments that could be produced from access roads and well locations.

A pit liner is required. A felt pit liner will be required if bedrock is encountered.

**10. Fencing Requirements:**

Any open pits will be fenced during the operations. The fencing will be maintained until such time as the pits are backfilled.

All pits will be fenced according to the following minimum standards:

39 inch net wire will be used with at least one strand of barbed wire on top of the net wire. Barbed wire is not necessary if pipe or some type of reinforcement rod is attached to the top of the entire fence.

The net wire shall be no more than two inches above the ground. The barbed wire shall be three inches over the net wire. Total height of the fence shall be at least 42 inches.

Corner posts shall be cemented and/or braced in such a manner to keep the fence tight at all times.

Standard steel, wood, or pipe posts shall be used between the corner braces. Maximum distance between any 2 fence posts shall be no greater than 16 feet.

All wire shall be stretched using a stretching device before it is attached to corner posts.

The reserve pit will be fenced on three (3) sides during drilling operations. The fourth side will be put in place when the rig moves off location. The pit will be fenced and maintained until it is backfilled. If drilling operations does not commence within 3 days, the fourth side of the fence will be installed

**11. Plans for Reclamation of the Surface:**

Please refer to QEP Energy Company Uinta Basin Division Reclamation Plan

**Site Specific Procedures:**

**Site Specific Reclamation Summary:**

Reclamation will follow Questar Exploration and Production Company, Uinta Basin Division's Reclamation Plan, September 2009 (Questar's Reclamation Plan) and the BLM Green River District Reclamation Guidelines.

All trash and debris will be removed from the disturbed area.

The disturbed area will be backfilled with subsoil.

Topsoil will be spread to an even, appropriate depth and disked if needed.

Water courses and drainages will be restored.

Erosion control devices will be installed where needed.

Seeding will be done in the fall, prior to ground freeze up.

Seed mix will be submitted to a BLM AO for approval prior to seeding.

Monitoring and reporting will be conducted as stated in Questar's Reclamation Plan. A sundry notice (Form 3160.5), for the Reference Site and Weed Data Sheet will be filed at a later date.

It was determined and agreed upon that there is 3" inches of top soil.

**12. Surface Ownership:**

Bureau of Land Management  
170 South 500 East  
Vernal, Utah 84078  
(435) 781-4400

**13. Other Information:**

A Class III archaeological survey was conducted by Montgomery Archaeology Consultants. A copy of this report was submitted on August 15, 2011, **Moac Report No. 11-185** by Montgomery Archaeology Consultants. Cultural resource clearance was recommended for this location.

A Class III paleontological survey was conducted by Intermountain Paleo Consulting. A copy of this report was submitted on July 11, 2011 **IPC # 11-92** by Stephen D. Sandau. Due to the number of fossils found in and around the proposed pad, access road and pipeline, it is recommended that a permitted paleontologist be present to monitor the construction process. QEP Energy Company will provide Paleo monitor for this project.

# QEP ENERGY COMPANY

## RW #22-19B (RE-ENTRY)

LOCATED IN UINTAH COUNTY, UTAH  
SECTION 19, T7S, R23E, S.L.B.&M.

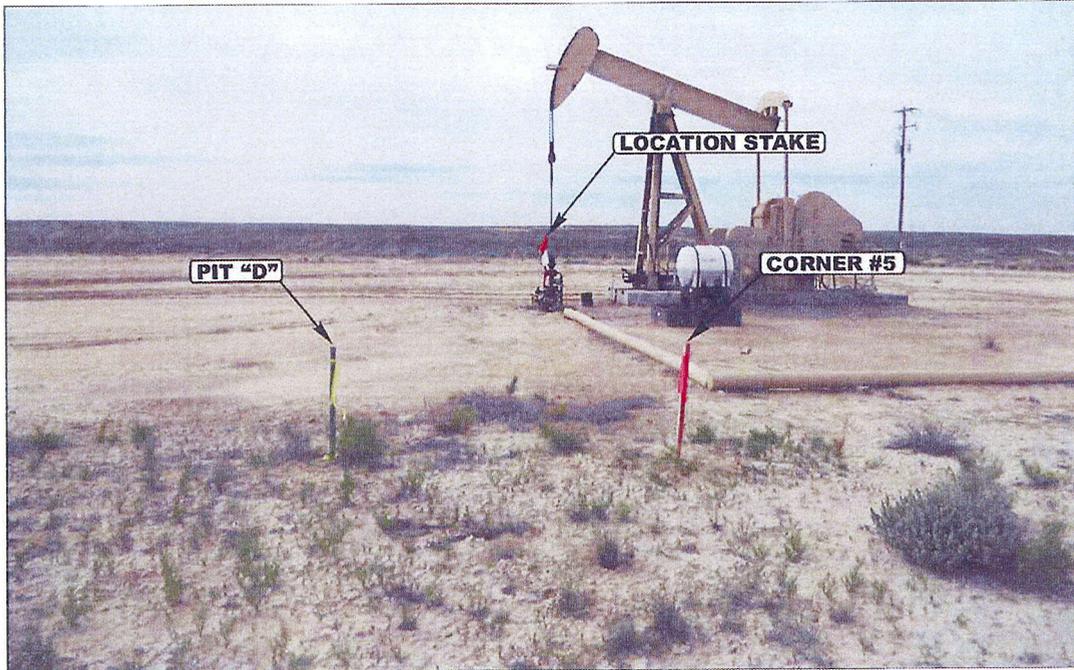


PHOTO: VIEW FROM CORNER #5 TO LOCATION STAKE

CAMERA ANGLE: SOUTHERLY



PHOTO: VIEW OF EXISTING ACCESS

CAMERA ANGLE: SOUTHERLY



- Since 1964 -

**UELS** Uintah Engineering & Land Surveying  
85 South 200 East Vernal, Utah 84078  
(435) 789-1017 \* FAX (435) 789-1813

**LOCATION PHOTOS**

**06** **15** **11**  
MONTH DAY YEAR

**PHOTO**

TAKEN BY: A.F.

DRAWN BY: J.L.G.

REVISED: 00-00-00




**QEP ENERGY COMPANY**






**TYPICAL CROSS SECTIONS FOR**

**RW #22-19B (RE-ENTRY)  
SECTION 19, T7S, R23E, S.L.B.&M.  
1863' FNL 1651' FWL**

**FIGURE #2**

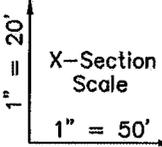

DATE: 06-21-11  
DRAWN BY: K.O.  
REVISED: 08-11-11

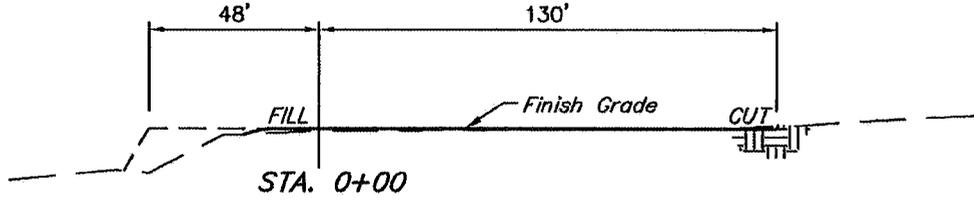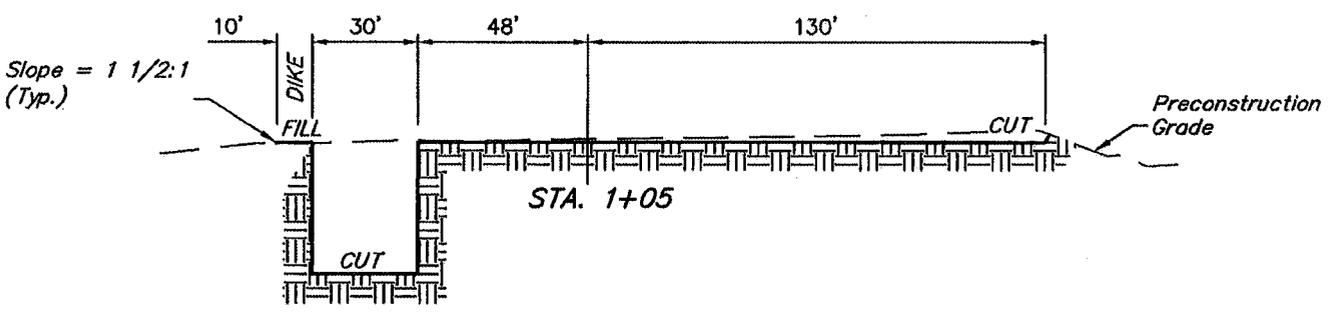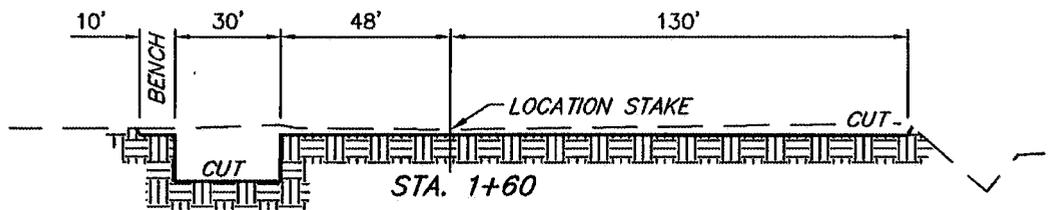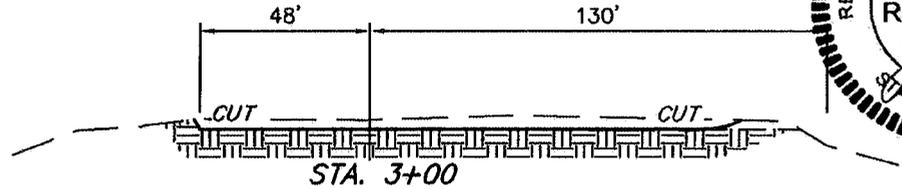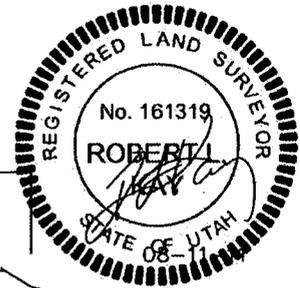

**NOTE:**

Topsoil should not be Stripped Below Finished Grade on Substructure Area.

**APPROXIMATE ACREAGES**

EXISTING WELL SITE DISTURBANCE = ± 1.171 ACRES  
PROPOSED WELL SITE DISTURBANCE = ± 0.354 ACRES  
PIPELINE DISTURBANCE = ± 1.099 ACRES  
TOTAL = ± 2.624 ACRES

\* NOTE: FILL QUANTITY INCLUDES 5% FOR COMPACTION

**APPROXIMATE YARDAGES**

(6") Topsoil Stripping	=	110 Cu. Yds.
Remaining Location	=	2,520 Cu. Yds.
<b>TOTAL CUT</b>	<b>=</b>	<b>2,630 CU.YDS.</b>
<b>FILL</b>	<b>=</b>	<b>50 CU.YDS.</b>

EXCESS MATERIAL	=	2,580 Cu. Yds.
Topsoil & Pit Backfill (1/2 Pit Vol.)	=	670 Cu. Yds.
EXCESS UNBALANCE (After Interim Rehabilitation)	=	1,910 Cu. Yds.


**UINTAH ENGINEERING & LAND SURVEYING**  
85 So. 200 East \* Vernal, Utah 84078 \* (435) 789-1017

**QEP ENERGY COMPANY**  
**TYPICAL RIG LAYOUT FOR**  
**RW #22-19B (RE-ENTRY)**  
**SECTION 19, T7S, R23E, S.L.B.&M.**  
**1863' FNL 1651' FWL**

**FIGURE #3**  
 SCALE: 1" = 50'  
 DATE: 06-21-11  
 DRAWN BY: K.O.



**NOTE:**  
 Flare Pit is to be located a min. of 100' from the Well Head.

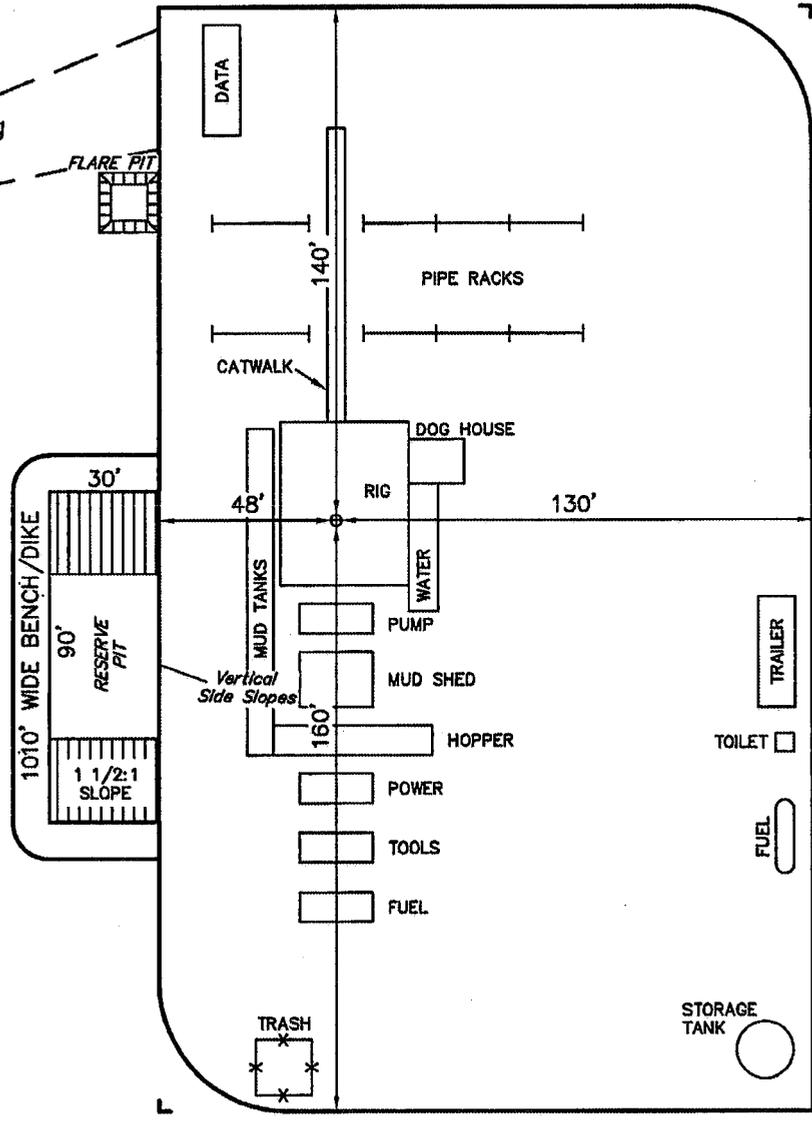


**RESERVE PITS**  
 (15' Deep)  
 Total Pit Capacity  
 W/2' of Freeboard  
 = 4,480 Bbls.±  
 Total Pit Volume  
 = 1,120 Cu. Yds

**QEP ENERGY COMPANY**  
**PRODUCTION FACILITY LAYOUT FOR**  
**RW #22-19B (RE-ENTRY)**  
**SECTION 19, T7S, R23E, S.L.B.&M.**  
**1863' FNL 1651' FWL**

**FIGURE #4**

SCALE: 1" = 50'  
DATE: 06-21-11  
DRAWN BY: K.O.

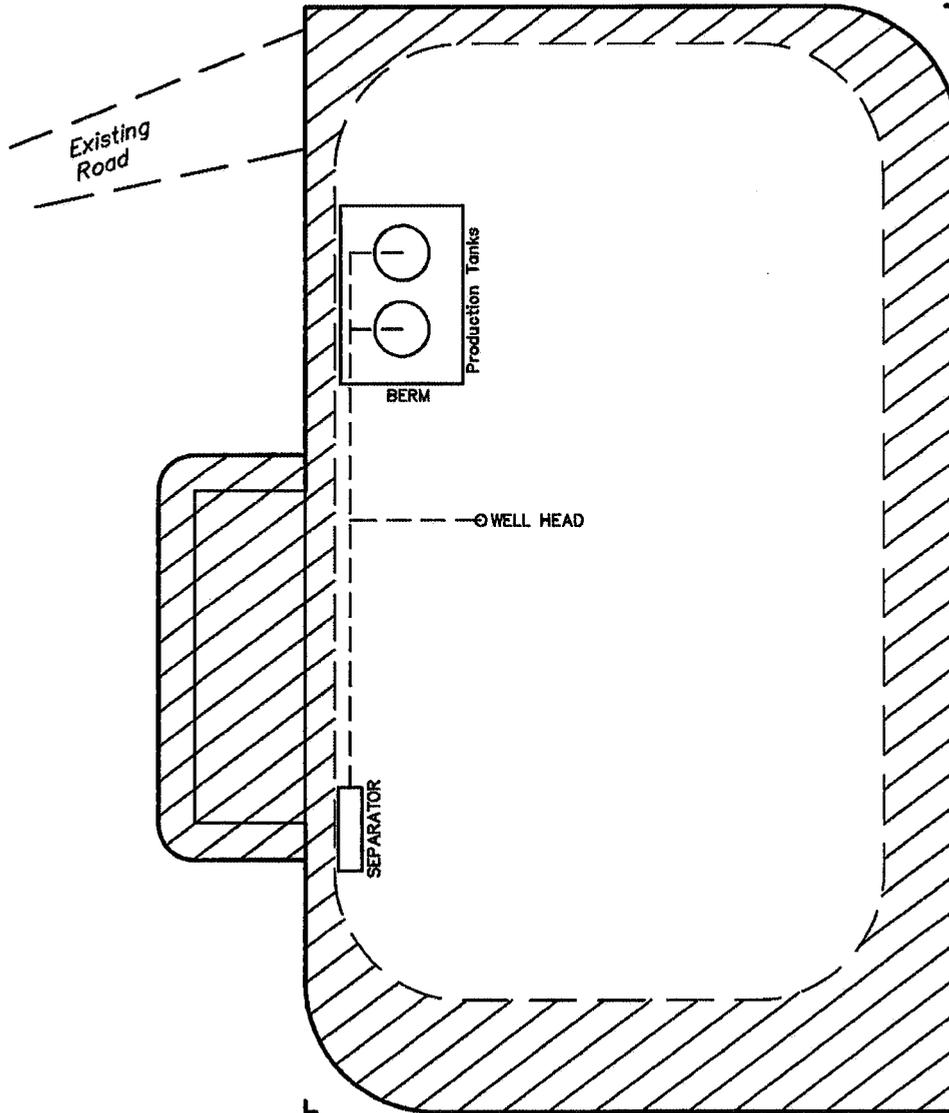


 RECLAIMED AREA

QEP ENERGY COMPANY  
RW #22-19B (RE-ENTRY)  
SECTION 19, T7S, R23E, S.L.B.&M.

PROCEED IN AN EASTERLY, THEN SOUTHERLY DIRECTION FROM VERNAL, UTAH ALONG U.S. HIGHWAY 40 APPROXIMATELY 3.9 MILES TO THE JUNCTION OF STATE HIGHWAY 45; EXIT RIGHT AND PROCEED IN A SOUTHERLY DIRECTION APPROXIMATELY 16.1 MILES TO THE JUNCTION OF THIS ROAD AND AN EXISTING ROAD TO THE SOUTHWEST; TURN RIGHT AND PROCEED IN A SOUTHWESTERLY, THEN SOUTHERLY DIRECTION APPROXIMATELY 0.7 MILES TO THE JUNCTION OF THIS ROAD AND AN EXISTING ROAD TO THE EAST; TURN LEFT AND PROCEED IN AN EASTERLY, THEN SOUTHERLY DIRECTION APPROXIMATELY 0.5 MILES TO THE JUNCTION OF THIS ROAD AND AN EXISTING ROAD TO THE SOUTH; TURN LEFT AND PROCEED IN A SOUTHERLY DIRECTION APPROXIMATELY 300' TO THE PROPOSED LOCATION.

TOTAL DISTANCE FROM VERNAL, UTAH TO THE PROPOSED WELL LOCATION IS APPROXIMATELY 21.3 MILES.

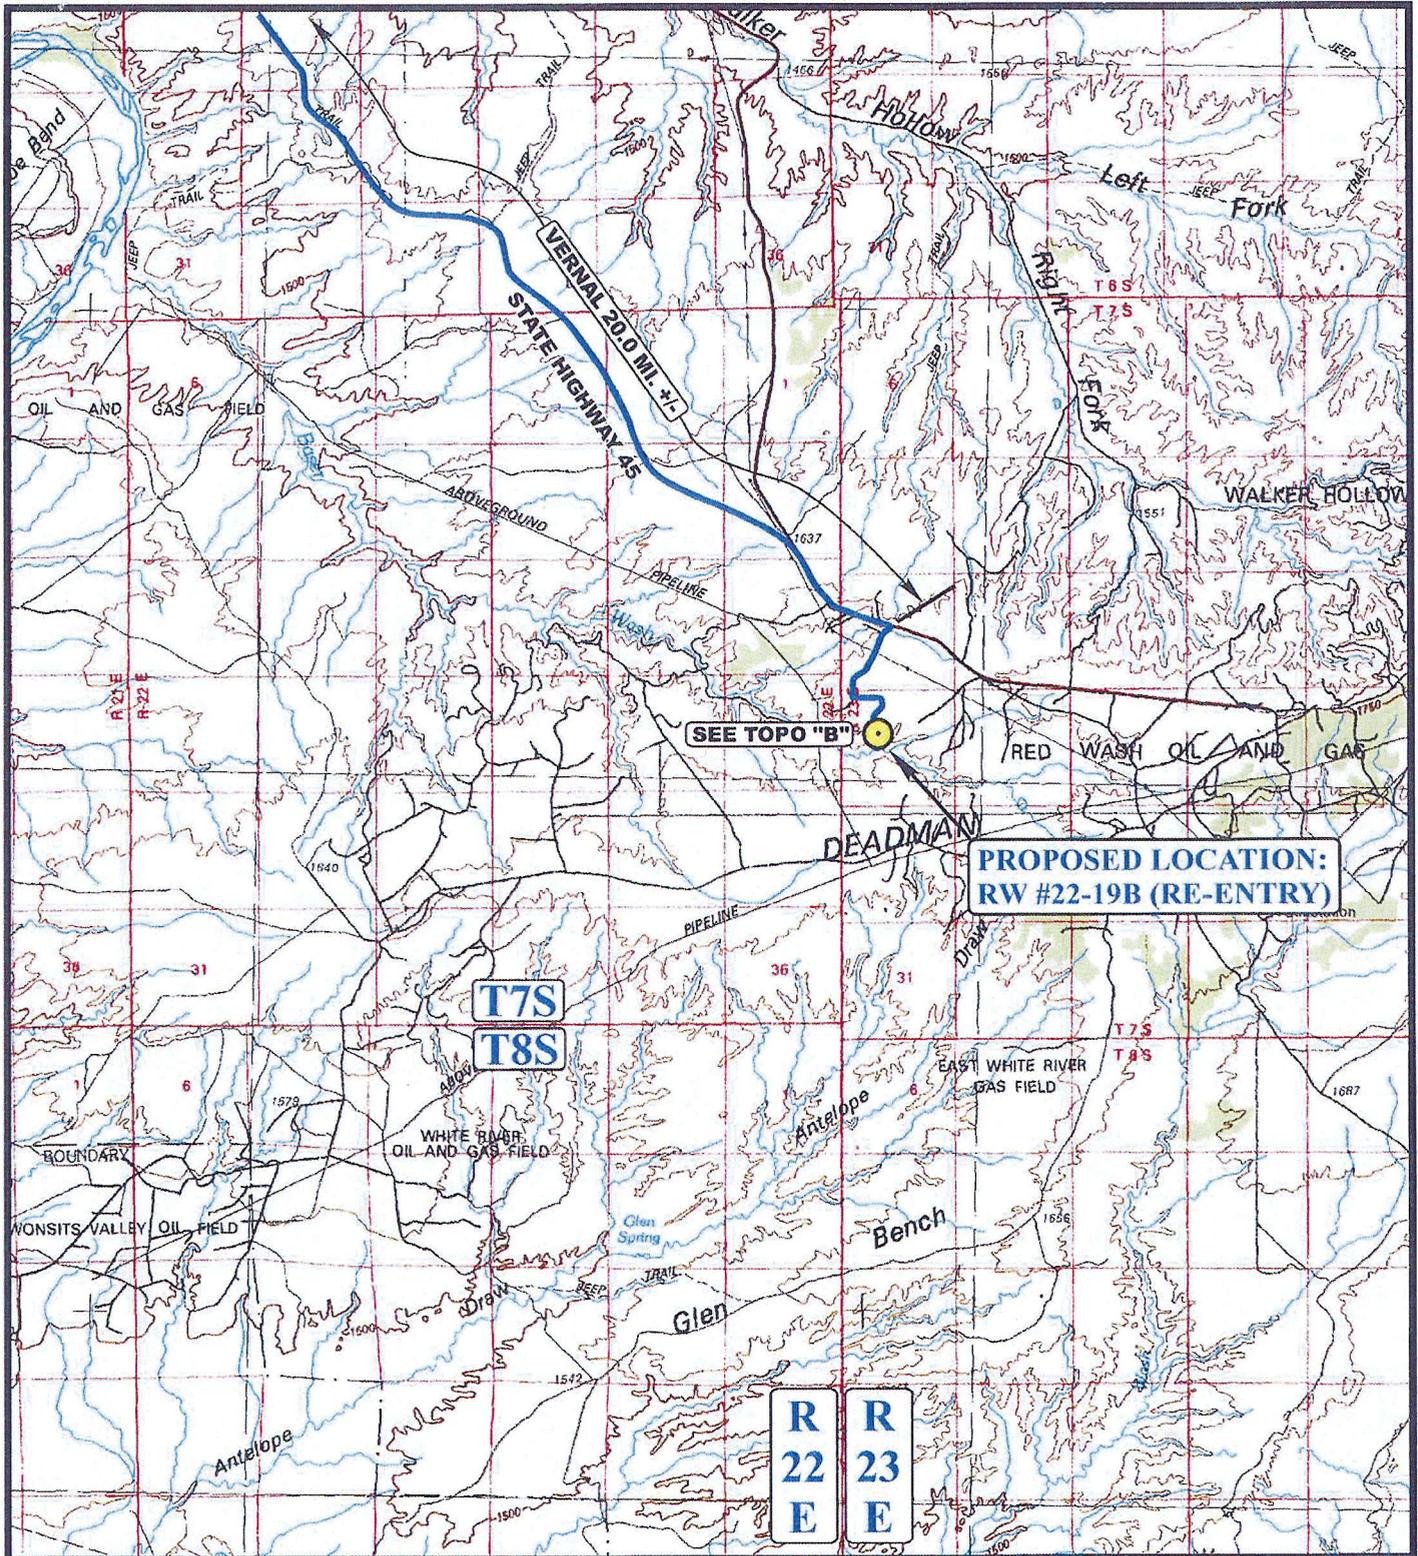

**LEGEND:**

 PROPOSED LOCATION



**QEP ENERGY COMPANY**

**RW #22-19B (RE-ENTRY)**  
**SECTION 19, T7S, R23E, S.L.B.&M.**  
**1863' FNL 1651' FWL**




**Uintah Engineering & Land Surveying**  
 85 South 200 East Vernal, Utah 84078  
 (435) 789-1017 \* FAX (435) 789-1813

**ACCESS ROAD**  
**MAP**

<b>06</b>	<b>15</b>	<b>11</b>
MONTH	DAY	YEAR



SCALE: 1:100,000 DRAWN BY: J.L.G. REVISED: 00-00-00

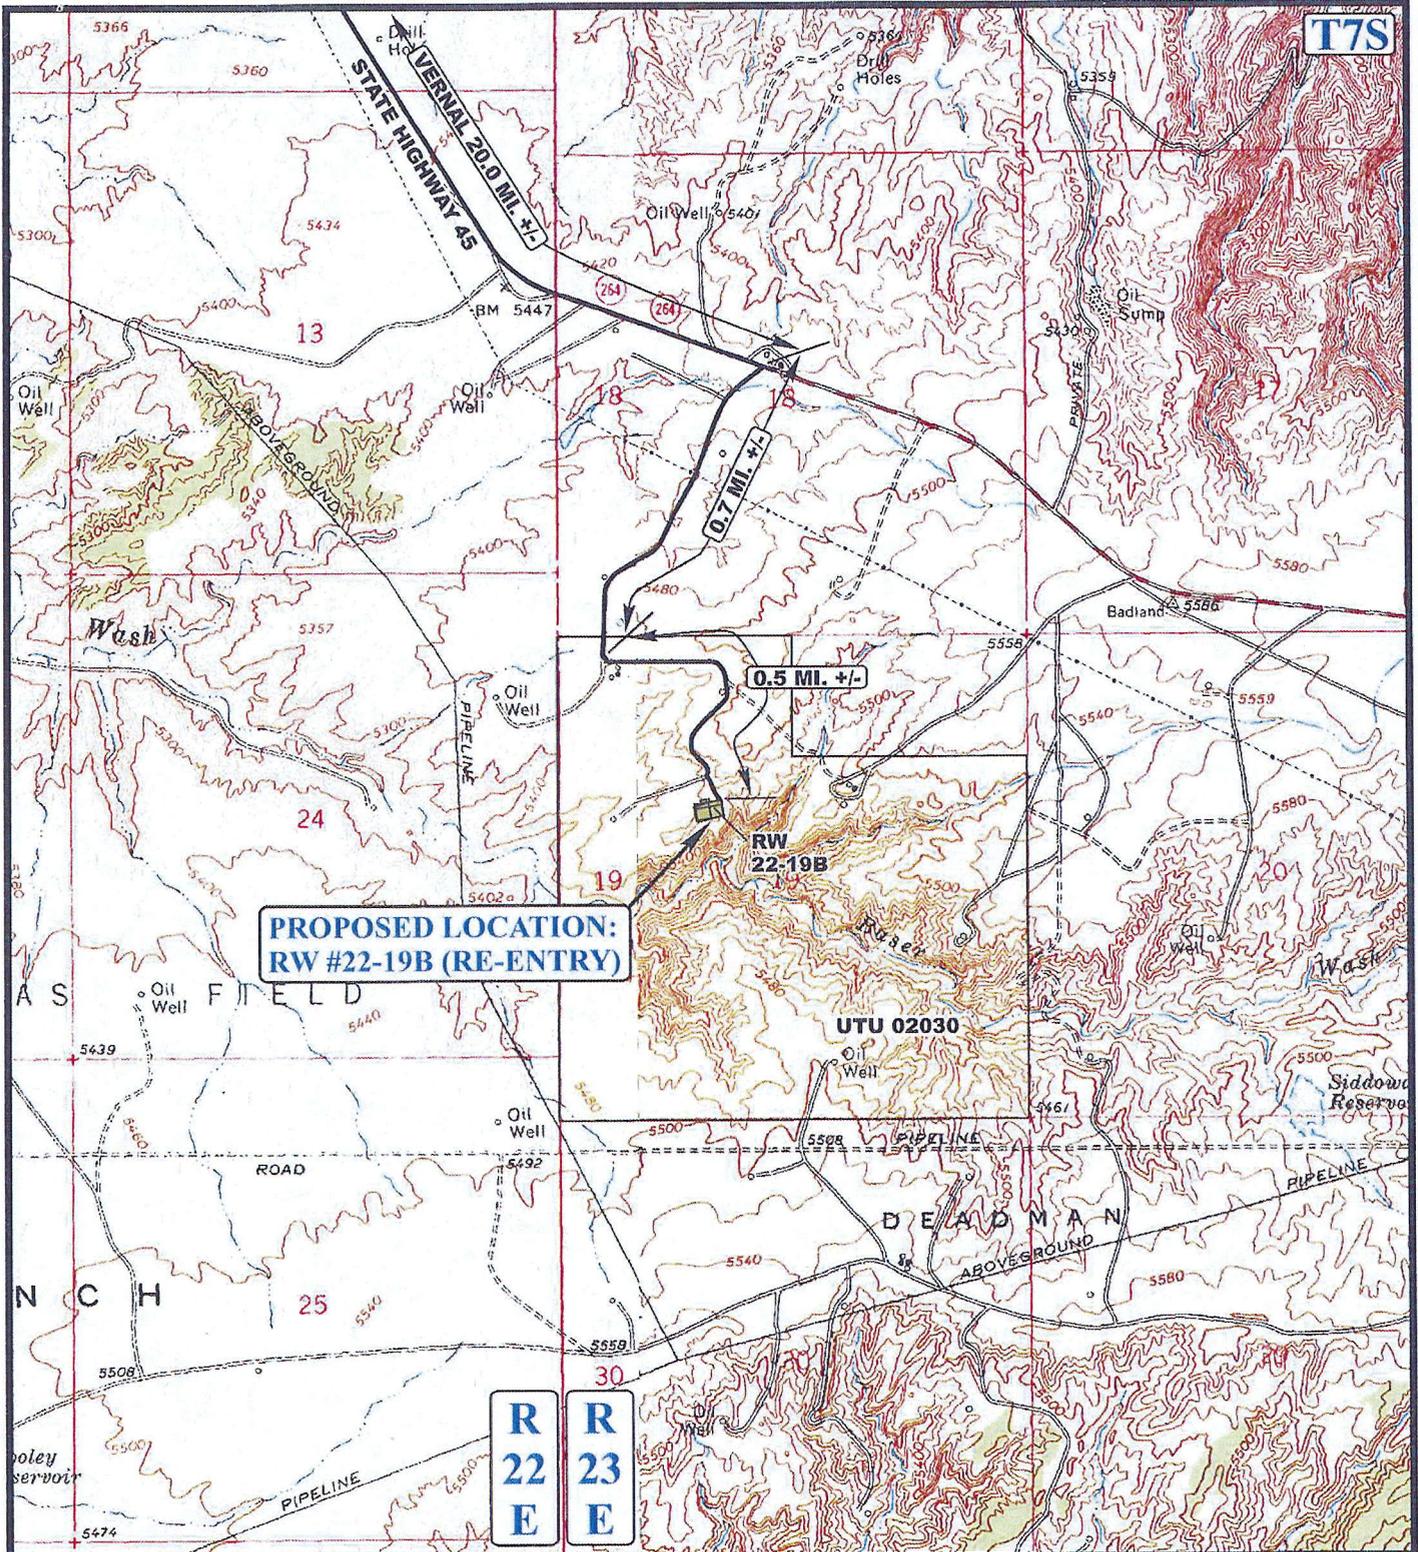

**PROPOSED LOCATION:  
RW #22-19B (RE-ENTRY)**

**R  
22  
E**     **R  
23  
E**

**LEGEND:**

- EXISTING ROAD
- - - PROPOSED ACCESS ROAD



**QEP ENERGY COMPANY**

**RW #22-19B (RE-ENTRY)  
SECTION 19, T7S, R23E, S.L.B.&M.  
1863' FNL 1651' FWL**


**U E L S**  
**Uintah Engineering & Land Surveying**  
 85 South 200 East Vernal, Utah 84078  
 (435) 789-1017 \* FAX (435) 789-1813

**ACCESS ROAD  
MAP**

<b>06</b> MONTH	<b>15</b> DAY	<b>11</b> YEAR
--------------------	------------------	-------------------

SCALE: 1" = 2000'    DRAWN BY: J.L.G.    REVISED: 00-00-00

**B  
TOPO**

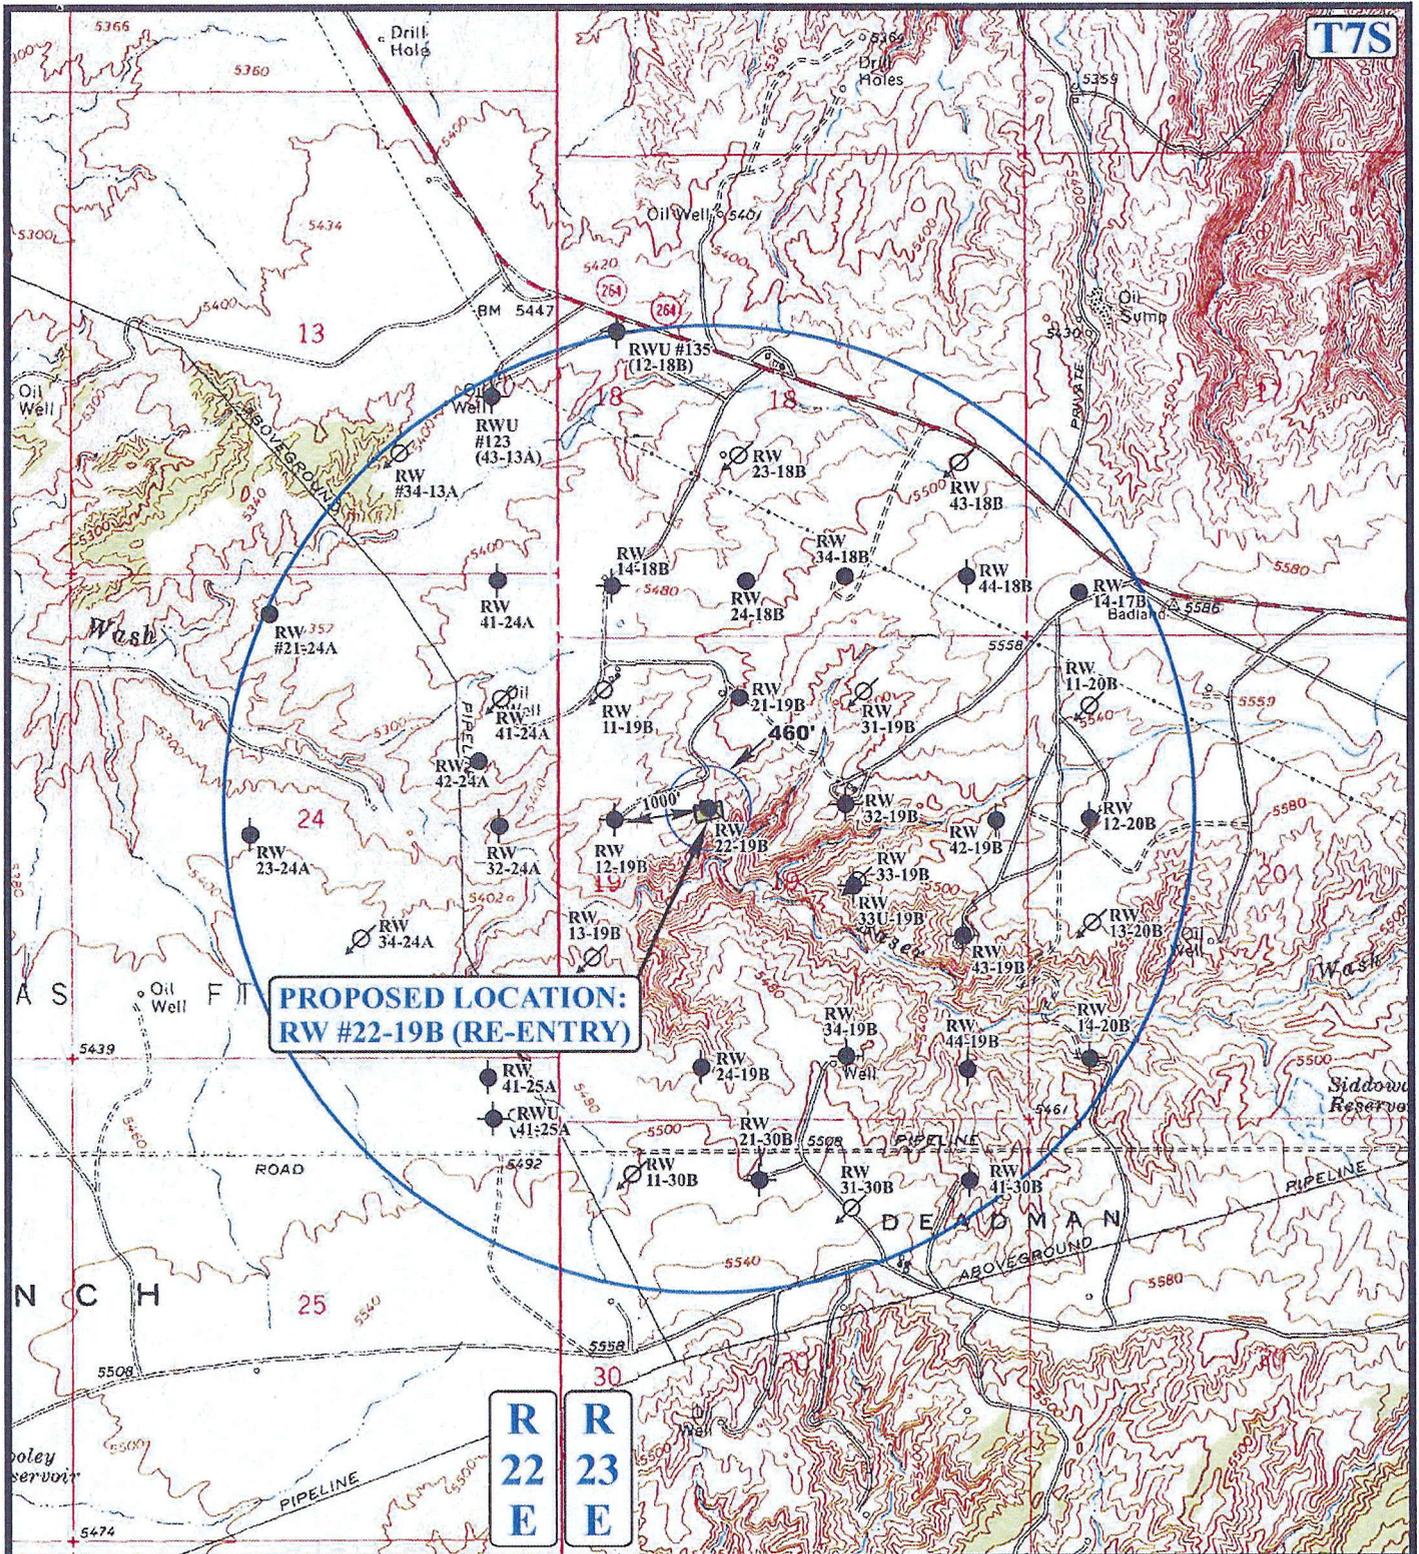

**PROPOSED LOCATION:  
RW #22-19B (RE-ENTRY)**

**R  
22  
E**      **R  
23  
E**

**LEGEND:**


- ⊗ DISPOSAL WELLS
- PRODUCING WELLS
- SHUT IN WELLS
- ⊗ WATER WELLS
- ABANDONED WELLS
- TEMPORARILY ABANDONED

**QEP ENERGY COMPANY**

**RW #22-19B (RE-ENTRY)  
SECTION 19, T7S, R23E, S.L.B.&M.  
1863' FNL 1651' FWL**

**U E S**  
**Uintah Engineering & Land Surveying**  
 85 South 200 East Vernal, Utah 84078  
 (435) 789-1017 \* FAX (435) 789-1813

**TOPOGRAPHIC MAP**      **06 15 11**  
 MONTH DAY YEAR      **C TOPO**  
 SCALE: 1" = 2000'      DRAWN BY: J.L.G.      REVISED: 00-00-00

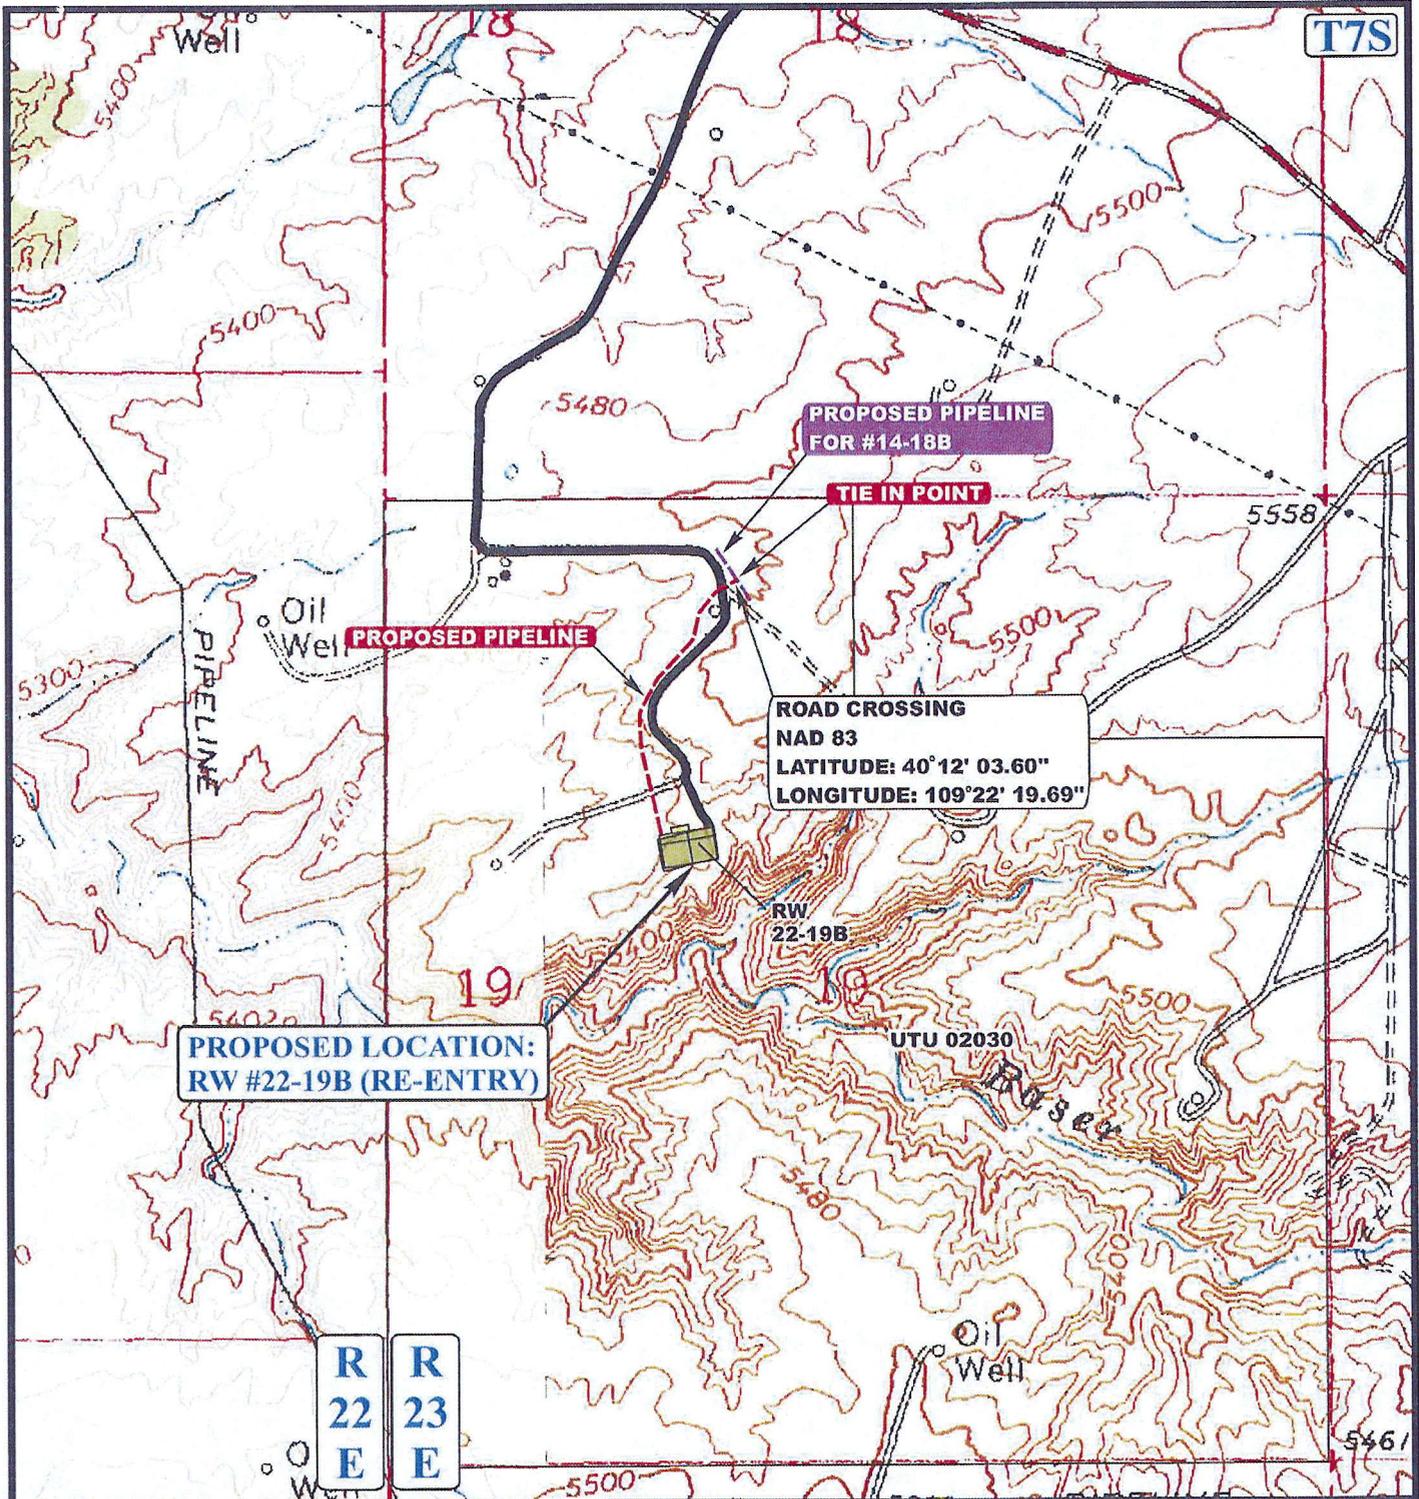

**APPROXIMATE TOTAL PIPELINE DISTANCE = 1,596' +/-**

**LEGEND:**

-  EXISTING PIPELINE
-  PROPOSED PIPELINE
-  PROPOSED ACCESS



**QEP ENERGY COMPANY**

**RW #22-19B (RE-ENTRY)  
SECTION 19, T7S, R23E, S.L.B.&M.  
1863' FNL 1651' FWL**



**Uintah Engineering & Land Surveying**  
85 South 200 East Vernal, Utah 84078  
(435) 789-1017 \* FAX (435) 789-1813

**TOPOGRAPHIC  
MAP**

<b>06</b>	<b>15</b>	<b>11</b>
MONTH	DAY	YEAR

SCALE: 1" = 1000' DRAWN BY: J.L.G. REVISED: 00-00-00



**QEP ENERGY COMPANY**  
 REFERENCE MAP: AREA OF VEGETATION  
**RW #22-19B (RE-ENTRY)**  
 LOCATED IN UINTAH COUNTY, UTAH  
 SECTION 19, T7S, R23E, S.L.B.&M.




**NOTE:**

**BEGINNING OF REFERENCE AREA**  
 NAD 83 Z12 UTM NORTHING: 14602554.656  
 NAD 83 Z12 UTM EASTING: 2094489.209  
 (NAD 83) LATITUDE: 40.196794  
 (NAD 83) LONGITUDE: -109.373967

**END OF REFERENCE AREA**  
 NAD 83 Z12 UTM NORTHING: 14602493.471  
 NAD 83 Z12 UTM EASTING: 2094297.883  
 (NAD 83) LATITUDE: 40.196636  
 (NAD 83) LONGITUDE: -109.374656

PHOTO: VIEW FROM BEGINNING OF REFERENCE AREA

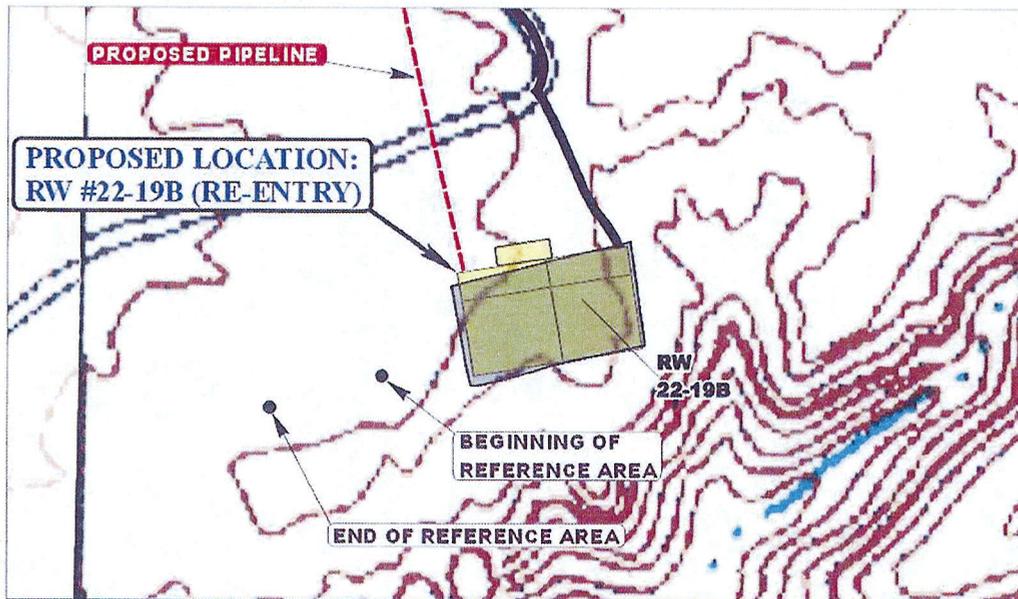

**U E L S** Uintah Engineering & Land Surveying  
 85 South 200 East Vernal, Utah 84078  
 (435) 789-1017 \* FAX (435) 789-1813

SCALE: 1" = 300'

07	29	11
MONTH	DAY	YEAR

REF.

TAKEN BY: A.F.	DRAWN BY: J.L.G.	REVISED: 00-00-00
----------------	------------------	-------------------

**WORKSHEET  
APPLICATION FOR PERMIT TO DRILL**

APD RECEIVED: 08/22/2011

API NO. ASSIGNED: 43-047-33559

WELL NAME: RW 22-19B  
 OPERATOR: QEP ENERGY COMPANY ( N3700 )  
 CONTACT: VALYN DAVIS

PHONE NUMBER: 435-781-4369

PROPOSED LOCATION:  
 SENW 19 070S 230E  
 SURFACE: 1863 FNL 1651 FWL  
 BOTTOM: 1863 FNL 1651 FWL  
 COUNTY: UINTAH  
 LATITUDE: 40.19719 LONGITUDE: -109.37228  
 UTM SURF EASTINGS: 638548 NORTHINGS: 4450704  
 FIELD NAME: RED WASH ( 665 )

INSPECT LOCATN BY: / /		
Tech Review	Initials	Date
Engineering		
Geology		
Surface		

LEASE TYPE: 1 - Federal  
 LEASE NUMBER: U-02030  
 SURFACE OWNER: 1 - Federal

PROPOSED FORMATION: MVRD  
 COALBED METHANE WELL? NO

RECEIVED AND/OR REVIEWED:

Plat

Bond: Fed[1] Ind[] Sta[] Fee[]  
 (No. ESB000024 )

Potash (Y/N)

Oil Shale 190-5 (B) or 190-3 or 190-13

Water Permit  
 (No. 49-2153 )

RDCC Review (Y/N)  
 (Date: \_\_\_\_\_ )

Fee Surf Agreement (Y/N)

Intent to Commingle (Y/N)

LOCATION AND SITING:

\_\_\_\_ R649-2-3.

Unit: RED WASH

\_\_\_\_ R649-3-2. General  
 Siting: 460 From Qtr/Qtr & 920' Between Wells

\_\_\_\_ R649-3-3. Exception

Drilling Unit  
 Board Cause No: 187-07  
 Eff Date: 9-18-2001  
 Siting: Suspend Lease (Siting)

\_\_\_\_ R649-3-11. Directional Drill

COMMENTS: \_\_\_\_\_  
 \_\_\_\_\_  
 \_\_\_\_\_

STIPULATIONS: 1 - Federal Approved  
 \_\_\_\_\_  
 \_\_\_\_\_

API Number: 4304733559

Well Name: RW 22-19B



Township T0.7 . Range R2.3 . Section 19

Meridian: SLBM


Operator: QEP ENERGY COMPANY

Map Prepared:

Map Produced by Diana Mason

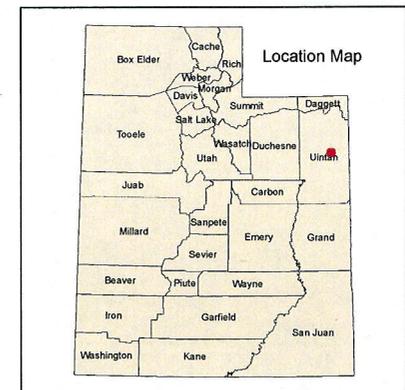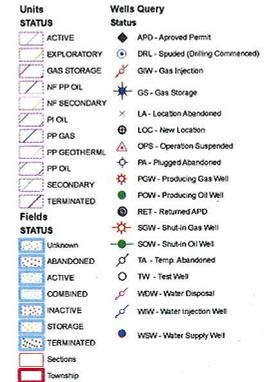

1:14,785

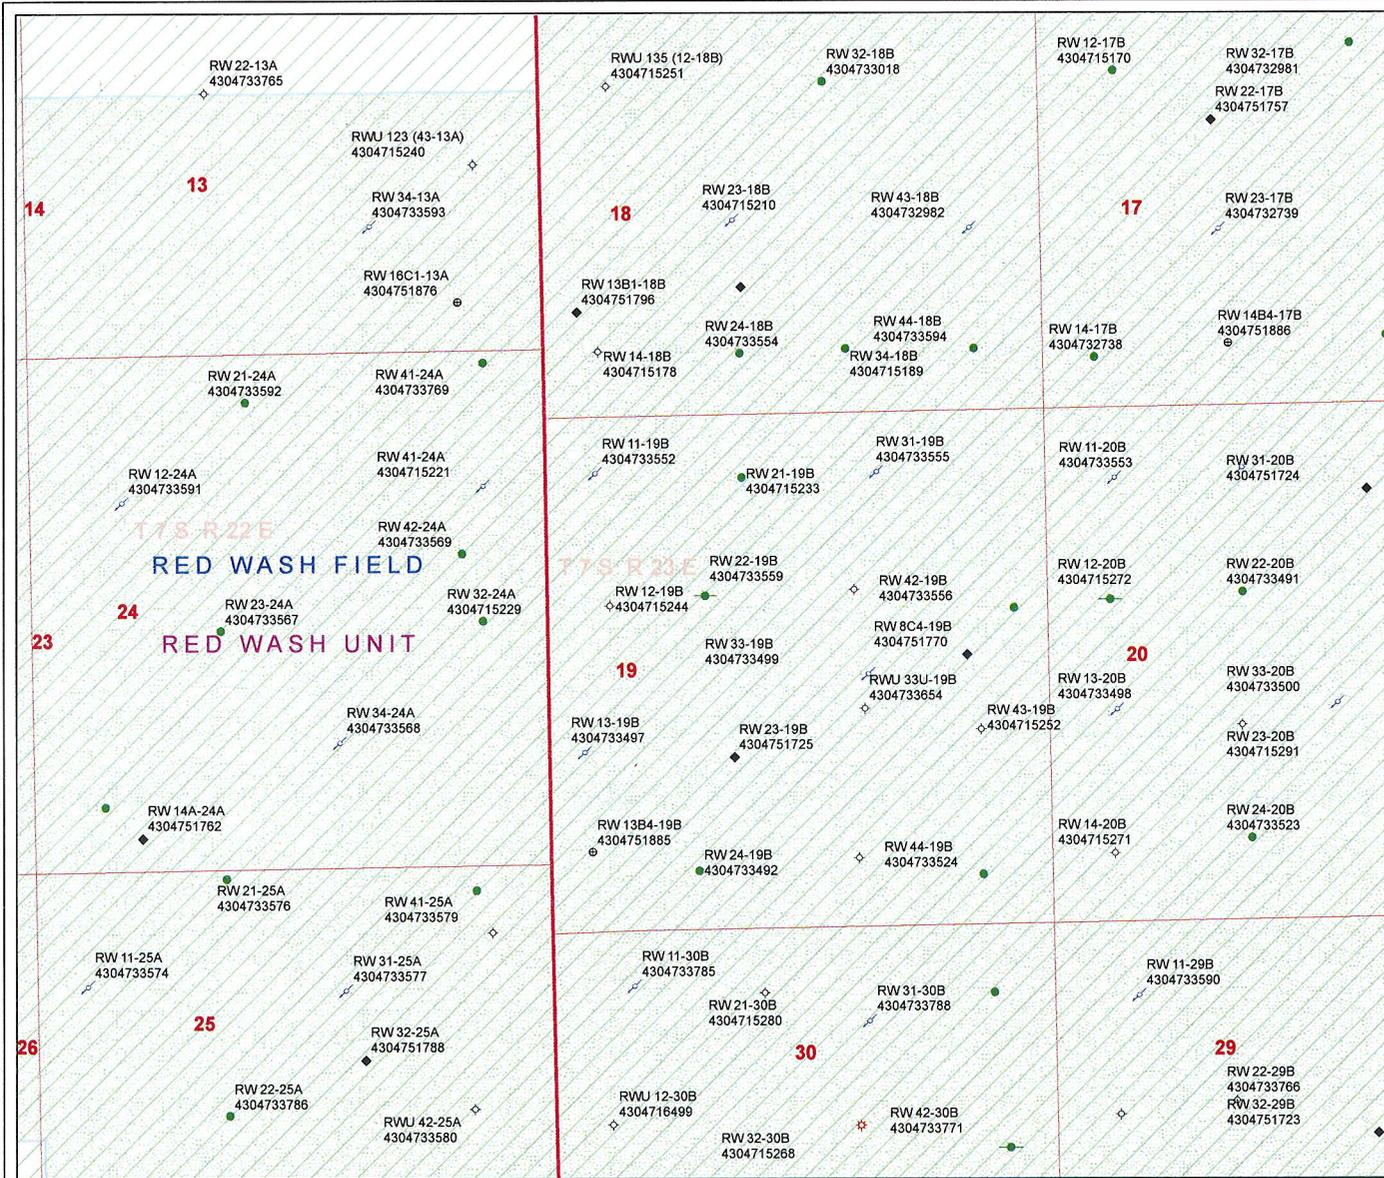



GARY R. HERBERT  
Governor

GREGORY S. BELL  
Lieutenant Governor

# State of Utah

DEPARTMENT OF NATURAL RESOURCES

MICHAEL R. STYLER  
Executive Director

Division of Oil, Gas and Mining

JOHN R. BAZA  
Division Director

August 24, 2011

QEP Energy Company  
11002 East 17500 South  
Vernal, UT 84078

Subject: RW 22-19B Well, 1863' FNL, 1651' FWL, SE NW, Sec. 19, T. 7 South, R. 23 East, Uintah County, Utah

Ladies and Gentlemen:

Pursuant to Utah Code Ann. §40-6-1 et seq., and Utah Administrative Code R649-3-1 et seq., the Utah Division of Oil, Gas and Mining issues conditions of approval, and permit to drill the listed well. This permit is issued in accordance with the requirements of Cause: 187-07. The expected producing formation or pool is the Mesaverde Formation(s), completion into any other zones will require filing a Sundry Notice (Form 9). Completion and commingling of more than one pool will require approval in accordance with R649-3-22.

This approval shall expire one year from the above date unless substantial and continuous operation is underway, or a request for extension is made prior to the expiration date. The API identification number assigned to this well is 43-047-33559.

Sincerely,

for John Rogers  
Associate Director

JR/js  
Enclosures

cc: Uintah County Assessor  
Bureau of Land Management, Vernal Office

**Operator:** QEP Energy Company  
**Well Name & Number** RW 22-19B  
**API Number:** 43-047-33559  
**Lease:** U-02030

**Location:** SE NW Sec. 19 T. 7 South R. 23 East

### Conditions of Approval

#### 1. General

Compliance with the requirements of Utah Admin. R. 649-1 *et seq.*, the Oil and Gas Conservation General Rules, and the applicable terms and provisions of the approved Application for permit to drill.

#### 2. Notification Requirements

The operator is required to notify the Division of Oil, Gas and Mining of the following actions during drilling of this well:

- Within 24 hours following the spudding of the well – contact Carol Daniels at 801-538-5284 (please let a voicemail message if not available)

OR

Submit an electronic sundry notice (pre-registration required) via the Utah Oil & Gas website at <http://oilgas.ogm.utah.gov>

Notify the Division prior to commencing operations to plug and abandon the well.

- Contact Dustin Doucet at (801) 538-5281 office  
(801) 733-0983 after office hours

#### 3. Reporting Requirements

All reports, forms and submittals as required by the Utah Oil and Gas Conservation General Rules will be promptly filed with the Division of Oil, Gas and Mining, including but not limited:

- Entity Action Form (Form 6) – due within 5 days of spudding the well
- Monthly Status Report (Form 9) – due by 5<sup>th</sup> day of the following calendar month
- Requests to Change Plans (Form 9) – due prior to implementation
- Written Notice of Emergency Changes (Form 9) – due within 5 days
- Notice of Operations Suspension or Resumption (Form 9) – due prior to implementation
- Report of Water Encountered (Form 7) – due within 30 days after completion
- Well Completion Report (Form 8) – due within 30 days after completion or plugging

#### 4. State approval of this well does not supersede the required federal approval, which must be obtained prior to drilling.

<b>STATE OF UTAH</b> DEPARTMENT OF NATURAL RESOURCES DIVISION OF OIL, GAS, AND MINING	FORM 9  5. LEASE DESIGNATION AND SERIAL NUMBER: U-02030
<b>SUNDRY NOTICES AND REPORTS ON WELLS</b>  Do not use this form for proposals to drill new wells, significantly deepen existing wells below current bottom-hole depth, reenter plugged wells, or to drill horizontal laterals. Use APPLICATION FOR PERMIT TO DRILL form for such proposals.	6. IF INDIAN, ALLOTTEE OR TRIBE NAME:  7. UNIT or CA AGREEMENT NAME: RED WASH
1. TYPE OF WELL Oil Well	8. WELL NAME and NUMBER: RW 22-19B
2. NAME OF OPERATOR: QEP ENERGY COMPANY	9. API NUMBER: 43047335590000
3. ADDRESS OF OPERATOR: 11002 East 17500 South , Vernal, Ut, 84078	PHONE NUMBER: 303 308-3068 Ext
4. LOCATION OF WELL FOOTAGES AT SURFACE: 1863 FNL 1651 FWL QTR/QTR, SECTION, TOWNSHIP, RANGE, MERIDIAN: Qtr/Qtr: SENW Section: 19 Township: 07.0S Range: 23.0E Meridian: S	9. FIELD and POOL or WILDCAT: RED WASH  COUNTY: UINTAH  STATE: UTAH

11. CHECK APPROPRIATE BOXES TO INDICATE NATURE OF NOTICE, REPORT, OR OTHER DATA

TYPE OF SUBMISSION	TYPE OF ACTION		
<input checked="" type="checkbox"/> <b>NOTICE OF INTENT</b> Approximate date work will start: 9/10/2012	<input type="checkbox"/> ACIDIZE	<input type="checkbox"/> ALTER CASING	<input type="checkbox"/> CASING REPAIR
<input type="checkbox"/> SUBSEQUENT REPORT Date of Work Completion:	<input type="checkbox"/> CHANGE TO PREVIOUS PLANS	<input type="checkbox"/> CHANGE TUBING	<input type="checkbox"/> CHANGE WELL NAME
<input type="checkbox"/> SPUD REPORT Date of Spud:	<input type="checkbox"/> CHANGE WELL STATUS	<input type="checkbox"/> COMMINGLE PRODUCING FORMATIONS	<input type="checkbox"/> CONVERT WELL TYPE
<input type="checkbox"/> DRILLING REPORT Report Date:	<input type="checkbox"/> DEEPEN	<input type="checkbox"/> FRACTURE TREAT	<input type="checkbox"/> NEW CONSTRUCTION
	<input type="checkbox"/> OPERATOR CHANGE	<input type="checkbox"/> PLUG AND ABANDON	<input type="checkbox"/> PLUG BACK
	<input type="checkbox"/> PRODUCTION START OR RESUME	<input type="checkbox"/> RECLAMATION OF WELL SITE	<input type="checkbox"/> RECOMPLETE DIFFERENT FORMATION
	<input type="checkbox"/> REPERFORATE CURRENT FORMATION	<input type="checkbox"/> SIDETRACK TO REPAIR WELL	<input type="checkbox"/> TEMPORARY ABANDON
	<input type="checkbox"/> TUBING REPAIR	<input type="checkbox"/> VENT OR FLARE	<input type="checkbox"/> WATER DISPOSAL
	<input type="checkbox"/> WATER SHUTOFF	<input type="checkbox"/> SI TA STATUS EXTENSION	<input type="checkbox"/> APD EXTENSION
	<input type="checkbox"/> WILDCAT WELL DETERMINATION	<input checked="" type="checkbox"/> OTHER	OTHER: <span style="border: 1px solid black; padding: 2px;">RESCIND NOI TO DEEPEN</span>

12. DESCRIBE PROPOSED OR COMPLETED OPERATIONS. Clearly show all pertinent details including dates, depths, volumes, etc.

QEP ENERGY COMPANY REQUESTS TO RESCIND THE NOTICE OF INTENT TO DEEPEN ON THE RW 22-19B.

<b>NAME (PLEASE PRINT)</b> Valyn Davis	<b>PHONE NUMBER</b> 435 781-4369	<b>TITLE</b> Regulatory Affairs Analyst
<b>SIGNATURE</b> N/A	<b>DATE</b> 9/10/2012	



# State of Utah

## DEPARTMENT OF NATURAL RESOURCES

MICHAEL R. STYLER  
*Executive Director*

### Division of Oil, Gas and Mining

JOHN R. BAZA  
*Division Director*

September 11, 2012

Valyn Davis  
QEP Energy Company  
11002 East 17500 South  
Vernal, UT 84078

Re: APD Rescinded – RW 22-19B (DEEPENING), Sec. 19, T. 7S, R. 23E  
Uintah County, Utah API No. 43-047-33559


Ladies and Gentlemen:

The Application for Permit to Drill (APD) for the subject well was approved by the Division of Oil, Gas and Mining (Division) on August 24, 2011. On September 10, 2012, you requested that the APD be rescinded. No drilling activity at this location has been reported to the division. Therefore, approval to drill the well is hereby rescinded, effective September 10, 2012.

A new APD must be filed with this office for approval prior to the commencement of any future work on the subject location.

If any previously unreported operations have been performed on this well location, it is imperative that you notify the Division immediately.

Sincerely,

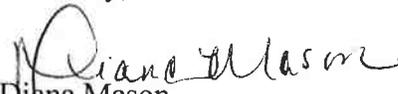  
Diana Mason  
Environmental Scientist

cc: Well File  
Bureau of Land Management, Vernal



GARY R. HERBERT  
Governor

GREG BELL  
Lieutenant Governor

# State of Utah

## DEPARTMENT OF NATURAL RESOURCES

MICHAEL R. STYLER  
Executive Director

### Division of Oil, Gas and Mining

JOHN R. BAZA  
Division Director

September 11, 2012

Valyn Davis  
QEP Energy Company  
11002 East 17500 South  
Vernal, UT 84078

Re: APD Rescinded – RW 22-19B (DEEPENING), Sec. 19, T. 7S, R. 23E  
Uintah County, Utah API No. 43-047-33559


Ladies and Gentlemen:

The Application for Permit to Drill (APD) for the subject well was approved by the Division of Oil, Gas and Mining (Division) on August 24, 2011. On September 10, 2012, you requested that the APD be rescinded. No drilling activity at this location has been reported to the division. Therefore, approval to drill the well is hereby rescinded, effective September 10, 2012.

A new APD must be filed with this office for approval prior to the commencement of any future work on the subject location.

If any previously unreported operations have been performed on this well location, it is imperative that you notify the Division immediately.

Sincerely,

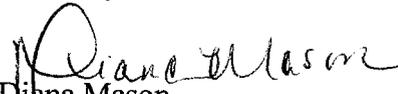  
Diana Mason  
Environmental Scientist

cc: Well File  
Bureau of Land Management, Vernal



<b>STATE OF UTAH</b> DEPARTMENT OF NATURAL RESOURCES DIVISION OF OIL, GAS, AND MINING	<b>FORM 9</b>  <b>5. LEASE DESIGNATION AND SERIAL NUMBER:</b> U-02030
<b>SUNDRY NOTICES AND REPORTS ON WELLS</b>  Do not use this form for proposals to drill new wells, significantly deepen existing wells below current bottom-hole depth, reenter plugged wells, or to drill horizontal laterals. Use APPLICATION FOR PERMIT TO DRILL form for such proposals.	<b>6. IF INDIAN, ALLOTTEE OR TRIBE NAME:</b>  <b>7. UNIT or CA AGREEMENT NAME:</b> RED WASH
<b>1. TYPE OF WELL</b> Oil Well	<b>8. WELL NAME and NUMBER:</b> RW 22-19B
<b>2. NAME OF OPERATOR:</b> QEP ENERGY COMPANY	<b>9. API NUMBER:</b> 43047335590000
<b>3. ADDRESS OF OPERATOR:</b> 11002 East 17500 South , Vernal, Ut, 84078	<b>PHONE NUMBER:</b> 303 308-3068 Ext
<b>4. LOCATION OF WELL</b> <b>FOOTAGES AT SURFACE:</b> 1863 FNL 1651 FWL <b>QTR/QTR, SECTION, TOWNSHIP, RANGE, MERIDIAN:</b> Qtr/Qtr: SENW Section: 19 Township: 07.0S Range: 23.0E Meridian: S	<b>9. FIELD and POOL or WILDCAT:</b> RED WASH  <b>COUNTY:</b> UINTAH  <b>STATE:</b> UTAH

11. CHECK APPROPRIATE BOXES TO INDICATE NATURE OF NOTICE, REPORT, OR OTHER DATA

TYPE OF SUBMISSION	TYPE OF ACTION		
<input checked="" type="checkbox"/> <b>NOTICE OF INTENT</b> Approximate date work will start: <b>4/15/2013</b>  <input type="checkbox"/> <b>SUBSEQUENT REPORT</b> Date of Work Completion:  <input type="checkbox"/> <b>SPUD REPORT</b> Date of Spud:  <input type="checkbox"/> <b>DRILLING REPORT</b> Report Date:	<input type="checkbox"/> ACIDIZE <input type="checkbox"/> CHANGE TO PREVIOUS PLANS <input type="checkbox"/> CHANGE WELL STATUS <input type="checkbox"/> DEEPEN <input type="checkbox"/> OPERATOR CHANGE <input type="checkbox"/> PRODUCTION START OR RESUME <input checked="" type="checkbox"/> REPERFORATE CURRENT FORMATION <input type="checkbox"/> TUBING REPAIR <input type="checkbox"/> WATER SHUTOFF <input type="checkbox"/> WILDCAT WELL DETERMINATION	<input type="checkbox"/> ALTER CASING <input type="checkbox"/> CHANGE TUBING <input type="checkbox"/> COMMINGLE PRODUCING FORMATIONS <input type="checkbox"/> FRACTURE TREAT <input type="checkbox"/> PLUG AND ABANDON <input type="checkbox"/> RECLAMATION OF WELL SITE <input type="checkbox"/> SIDETRACK TO REPAIR WELL <input type="checkbox"/> VENT OR FLARE <input type="checkbox"/> SI TA STATUS EXTENSION <input type="checkbox"/> OTHER	<input type="checkbox"/> CASING REPAIR <input type="checkbox"/> CHANGE WELL NAME <input type="checkbox"/> CONVERT WELL TYPE <input type="checkbox"/> NEW CONSTRUCTION <input type="checkbox"/> PLUG BACK <input type="checkbox"/> RECOMPLETE DIFFERENT FORMATION <input type="checkbox"/> TEMPORARY ABANDON <input type="checkbox"/> WATER DISPOSAL <input type="checkbox"/> APD EXTENSION OTHER: <input style="width: 100px;" type="text"/>

12. DESCRIBE PROPOSED OR COMPLETED OPERATIONS. Clearly show all pertinent details including dates, depths, volumes, etc.

QEP ENERGY COMPANY IS PROPOSING TO ADD ADDITIONAL PERFORATIONS TO THE GREEN RIVER FORMATION AS FOLLOWS: 1. MIRU SERVICE UNIT. 2. POOH WITH RODS AND PUMP. 3. ND WH AND NU BOP. 4. RIH WITH BIT AND SCRAPER. 5. RU WIRELINE, RIH WITH RBP AND SET @ 5650', CAP WITH 1 SX SAND. 6. PERFORATE 5588' - 5592' AND 5576' - 5579' @ 4 SPF 90 DEG PHASING. 7. FRACTURE STIMULATE THE NEW PERFORATIONS. 8. RUN PRODUCTION EQUIPMENT.

**Accepted by the  
 Utah Division of  
 Oil, Gas and Mining**

**Date:** April 10, 2013

**By:** David K. Quist

<b>NAME (PLEASE PRINT)</b> Benna Muth	<b>PHONE NUMBER</b> 435 781-4320	<b>TITLE</b> Regulatory Assistant
<b>SIGNATURE</b> N/A	<b>DATE</b> 4/1/2013	

<b>STATE OF UTAH</b> DEPARTMENT OF NATURAL RESOURCES DIVISION OF OIL, GAS, AND MINING		<b>FORM 9</b>
<b>SUNDRY NOTICES AND REPORTS ON WELLS</b>  Do not use this form for proposals to drill new wells, significantly deepen existing wells below current bottom-hole depth, reenter plugged wells, or to drill horizontal laterals. Use APPLICATION FOR PERMIT TO DRILL form for such proposals.		<b>5. LEASE DESIGNATION AND SERIAL NUMBER:</b> U-02030
		<b>6. IF INDIAN, ALLOTTEE OR TRIBE NAME:</b>
<b>1. TYPE OF WELL</b> Oil Well		<b>7. UNIT or CA AGREEMENT NAME:</b> RED WASH
<b>2. NAME OF OPERATOR:</b> QEP ENERGY COMPANY		<b>8. WELL NAME and NUMBER:</b> RW 22-19B
<b>3. ADDRESS OF OPERATOR:</b> 11002 East 17500 South , Vernal, Ut, 84078		<b>9. API NUMBER:</b> 43047335590000
<b>PHONE NUMBER:</b> 303 308-3068 Ext		<b>9. FIELD and POOL or WILDCAT:</b> RED WASH
<b>4. LOCATION OF WELL</b> <b>FOOTAGES AT SURFACE:</b> 1863 FNL 1651 FWL <b>QTR/QTR, SECTION, TOWNSHIP, RANGE, MERIDIAN:</b> Qtr/Qtr: SENW Section: 19 Township: 07.0S Range: 23.0E Meridian: S		<b>COUNTY:</b> UINTAH
		<b>STATE:</b> UTAH

11.

CHECK APPROPRIATE BOXES TO INDICATE NATURE OF NOTICE, REPORT, OR OTHER DATA

TYPE OF SUBMISSION	TYPE OF ACTION		
<input type="checkbox"/> NOTICE OF INTENT Approximate date work will start:	<input type="checkbox"/> ACIDIZE	<input type="checkbox"/> ALTER CASING	<input type="checkbox"/> CASING REPAIR
<input checked="" type="checkbox"/> SUBSEQUENT REPORT Date of Work Completion: 7/19/2013	<input type="checkbox"/> CHANGE TO PREVIOUS PLANS	<input type="checkbox"/> CHANGE TUBING	<input type="checkbox"/> CHANGE WELL NAME
<input type="checkbox"/> SPUD REPORT Date of Spud:	<input type="checkbox"/> CHANGE WELL STATUS	<input type="checkbox"/> COMMINGLE PRODUCING FORMATIONS	<input type="checkbox"/> CONVERT WELL TYPE
<input type="checkbox"/> DRILLING REPORT Report Date:	<input type="checkbox"/> DEEPEN	<input type="checkbox"/> FRACTURE TREAT	<input type="checkbox"/> NEW CONSTRUCTION
	<input type="checkbox"/> OPERATOR CHANGE	<input type="checkbox"/> PLUG AND ABANDON	<input type="checkbox"/> PLUG BACK
	<input type="checkbox"/> PRODUCTION START OR RESUME	<input type="checkbox"/> RECLAMATION OF WELL SITE	<input type="checkbox"/> RECOMPLETE DIFFERENT FORMATION
	<input checked="" type="checkbox"/> REPERFORATE CURRENT FORMATION	<input type="checkbox"/> SIDETRACK TO REPAIR WELL	<input type="checkbox"/> TEMPORARY ABANDON
	<input type="checkbox"/> TUBING REPAIR	<input type="checkbox"/> VENT OR FLARE	<input type="checkbox"/> WATER DISPOSAL
	<input type="checkbox"/> WATER SHUTOFF	<input type="checkbox"/> SI TA STATUS EXTENSION	<input type="checkbox"/> APD EXTENSION
	<input type="checkbox"/> WILDCAT WELL DETERMINATION	<input type="checkbox"/> OTHER	OTHER: <input type="text"/>

12. DESCRIBE PROPOSED OR COMPLETED OPERATIONS. Clearly show all pertinent details including dates, depths, volumes, etc.

THIS SUNDRY IS BEING SUBMITTED CONFIRMING WORK WAS COMPLETED AS OUTLINED IN THE NOTICE OF INTENT SUBMITTED ON 04/01/2013 TO ADD ADDITIONAL PERFORATIONS TO THE GREEN RIVER FORMATION.

**Accepted by the  
Utah Division of  
Oil, Gas and Mining  
FOR RECORD ONLY  
August 29, 2013**

<b>NAME (PLEASE PRINT)</b> Benna Muth	<b>PHONE NUMBER</b> 435 781-4320	<b>TITLE</b> Regulatory Assistant
<b>SIGNATURE</b> N/A	<b>DATE</b> 7/29/2013	

## Recomplete to the Tgr (Gx3)

**Well Name:** RW 22-19B **AFE:** \_\_\_\_\_  
**Field:** Red Wash **Well Code:** SUT08816253  
**Location:** SENW, SEC 19, T7S, R23E  
**County:** Uintah **State:** Utah  
**API:** 43-047-33559  
**WI:** 100.00%  
**NRI:** 87.50%

**Well Data:** **TD:** 5,907 **PBTD:** 5,874  
**GL:** 5,461 **KB:** 5,476

### Casing & Cementing:

**Surface:** 12 1/4" HOLE SIZE  
 9 5/8" 36# K-55 @ 460' W/175 SX.

**Production:** 7 7/8" HOLE SIZE  
 5 1/2" 15.5# J-55 @ 5906' W/1130 SX.  
 TOC @ 1270'

**Perforations:** 5678'-5686' Lw4  
 5714'-5718' Ly2

**Operation:** Test Gx3 zone

### **Program:**

MIRU Service unit  
 POOH with rods and pump  
 ND WH and NU BOP.  
 Release TAC, POOH with tubing  
 RIH with gauge ring to PBTD, if hole is not clear run in with bit and scraper  
 RU wireline, RIH with RBP and set @ 5650', cap with 1 sxs sand  
 Perforate Gx3 5589'-5591' and 5577'-5579' (Gx3) @ 2 SPF 180 deg phasing  
 Correlate to Halliburton Spectral Density log date 9/6/2000  
 Swab and notify engineer of results, if wet return to production  
 RU Halliburton and frac per design  
 Flow back well until it dies  
 RIH with tubing, circulate clean to RBP, pull RBP  
 RIH with 1 joint 2 7/8" tubing, PSN, TAC and tubing  
 Set TAC and land with EOT at ±5716'  
 ND BOPs, NU WH  
 RIH with rods and pump per Mat Smith's design  
 Hang off rods, RDMO

<b>STATE OF UTAH</b> DEPARTMENT OF NATURAL RESOURCES DIVISION OF OIL, GAS, AND MINING		<b>FORM 9</b>
<b>SUNDRY NOTICES AND REPORTS ON WELLS</b>  Do not use this form for proposals to drill new wells, significantly deepen existing wells below current bottom-hole depth, reenter plugged wells, or to drill horizontal laterals. Use APPLICATION FOR PERMIT TO DRILL form for such proposals.		<b>5. LEASE DESIGNATION AND SERIAL NUMBER:</b> U-02030
		<b>6. IF INDIAN, ALLOTTEE OR TRIBE NAME:</b>
<b>1. TYPE OF WELL</b> Oil Well		<b>7. UNIT or CA AGREEMENT NAME:</b> RED WASH
<b>2. NAME OF OPERATOR:</b> QEP ENERGY COMPANY		<b>8. WELL NAME and NUMBER:</b> RW 22-19B
<b>3. ADDRESS OF OPERATOR:</b> 11002 East 17500 South , Vernal, Ut, 84078		<b>9. API NUMBER:</b> 43047335590000
<b>PHONE NUMBER:</b> 303 308-3068 Ext		<b>9. FIELD and POOL or WILDCAT:</b> RED WASH
<b>4. LOCATION OF WELL</b> <b>FOOTAGES AT SURFACE:</b> 1863 FNL 1651 FWL <b>QTR/QTR, SECTION, TOWNSHIP, RANGE, MERIDIAN:</b> Qtr/Qtr: SENW Section: 19 Township: 07.0S Range: 23.0E Meridian: S		<b>COUNTY:</b> UINTAH
		<b>STATE:</b> UTAH

11.

CHECK APPROPRIATE BOXES TO INDICATE NATURE OF NOTICE, REPORT, OR OTHER DATA

TYPE OF SUBMISSION	TYPE OF ACTION		
<input type="checkbox"/> NOTICE OF INTENT Approximate date work will start:	<input type="checkbox"/> ACIDIZE	<input type="checkbox"/> ALTER CASING	<input type="checkbox"/> CASING REPAIR
<input checked="" type="checkbox"/> SUBSEQUENT REPORT Date of Work Completion: 7/19/2013	<input type="checkbox"/> CHANGE TO PREVIOUS PLANS	<input type="checkbox"/> CHANGE TUBING	<input type="checkbox"/> CHANGE WELL NAME
<input type="checkbox"/> SPUD REPORT Date of Spud:	<input type="checkbox"/> CHANGE WELL STATUS	<input type="checkbox"/> COMMINGLE PRODUCING FORMATIONS	<input type="checkbox"/> CONVERT WELL TYPE
<input type="checkbox"/> DRILLING REPORT Report Date:	<input type="checkbox"/> DEEPEN	<input type="checkbox"/> FRACTURE TREAT	<input type="checkbox"/> NEW CONSTRUCTION
	<input type="checkbox"/> OPERATOR CHANGE	<input type="checkbox"/> PLUG AND ABANDON	<input type="checkbox"/> PLUG BACK
	<input type="checkbox"/> PRODUCTION START OR RESUME	<input type="checkbox"/> RECLAMATION OF WELL SITE	<input type="checkbox"/> RECOMPLETE DIFFERENT FORMATION
	<input checked="" type="checkbox"/> REPERFORATE CURRENT FORMATION	<input type="checkbox"/> SIDETRACK TO REPAIR WELL	<input type="checkbox"/> TEMPORARY ABANDON
	<input type="checkbox"/> TUBING REPAIR	<input type="checkbox"/> VENT OR FLARE	<input type="checkbox"/> WATER DISPOSAL
	<input type="checkbox"/> WATER SHUTOFF	<input type="checkbox"/> SI TA STATUS EXTENSION	<input type="checkbox"/> APD EXTENSION
	<input type="checkbox"/> WILDCAT WELL DETERMINATION	<input type="checkbox"/> OTHER	OTHER: <input type="text"/>

12. DESCRIBE PROPOSED OR COMPLETED OPERATIONS. Clearly show all pertinent details including dates, depths, volumes, etc.

ON JULY 19, 2013, QEP ENERGY COMPANY ADDED ADDITIONAL PERFORATIONS TO THE GREEN RIVER FORMATION FROM 5589' - 5591' AND 5577' - 5579' WITH 2 JSPF 180 DEGREE PHASING.

**Accepted by the  
Utah Division of  
Oil, Gas and Mining  
FOR RECORD ONLY  
September 03, 2013**

<b>NAME (PLEASE PRINT)</b> Benna Muth	<b>PHONE NUMBER</b> 435 781-4320	<b>TITLE</b> Regulatory Assistant
<b>SIGNATURE</b> N/A	<b>DATE</b> 9/3/2013	