



Coastal
The Energy People

May 18, 2001

Ms. Lisha Cordova
State of Utah
Division of Oil Gas & Mining
1594 West North Temple, Suite 1210
Salt Lake City, Utah 84114
Attn: Lisha Cordova

**RE: Bonanza #10-3, Sec. 10-T10S-R23E Mer UBM
Bonanza #10-2, Sec. 10-T10S-R23E Mer UBM
Bonanza # 9-5, Sec. 9-T10S-R23E Mer UBM
Bonanza # 8-2, Sec. 8-T10S-R23E Mer UBM**

Dear Ms. Cordova:

Enclosed is the APD's for the locations listed above. Please do not hesitate to call me if you have any questions, or need additional information at (435) 781-7021.

Holly Miner,

Holly Miner

Regulatory Assistant

RECEIVED

MAY 21 2001

DIVISION OF
OIL, GAS AND MINING

Coastal Oil & Gas Corporation

A SUBSIDIARY OF THE COASTAL CORPORATION
1368 S 1200 E • P O BOX 1148 • VERNAL UT 84078 • 435/789-4433 • FAX 435/789-4436



T10S, R23E, S.L.B.&M.

COASTAL OIL & GAS CORP.

Well location, BONANZA #8-2, located as shown in the SE 1/4 SE 1/4 of Section 8, T10S, R23E, S.L.B.&M. Uintah County, Utah

BASIS OF ELEVATION

BENCH MARK 57 EAM LOCATED IN THE NE 1/4 OF SECTION 29, T9S, R23E, S.L.B.&M. TAKEN FROM THE RED WASH SE QUADRANGLE, UTAH, UINTAH COUNTY, 7.5 MINUTE QUAD. (TOPOGRAPHIC MAP) PUBLISHED BY THE UNITED STATES DEPARTMENT OF THE INTERIOR, GEOLOGICAL SURVEY. SAID ELEVATION IS MARKED AS BEING 5192 FEET.

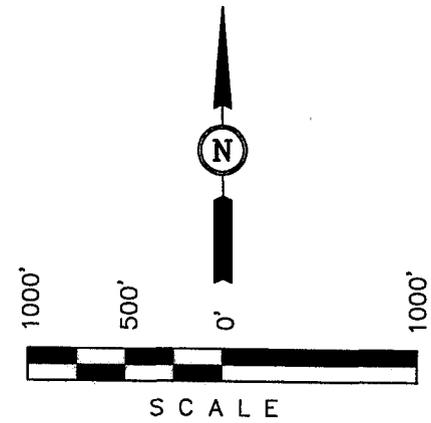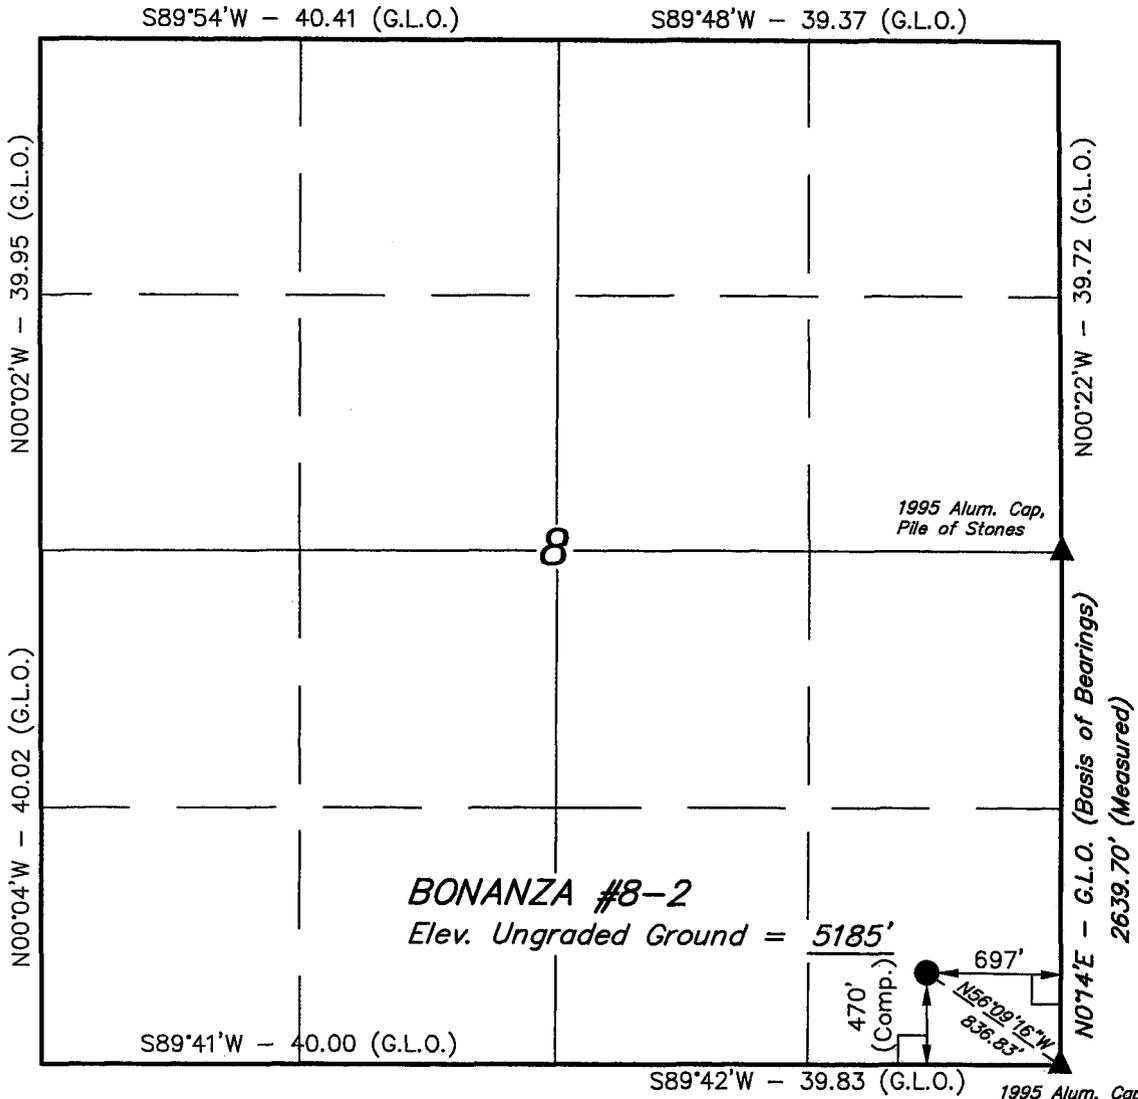

CERTIFICATE

THIS IS TO CERTIFY THAT THE ABOVE PLAT WAS PREPARED FROM FIELD NOTES OF ACTUAL SURVEYS MADE BY ME OR UNDER MY SUPERVISION AND THAT THE SAME ARE TRUE AND CORRECT TO THE BEST OF MY KNOWLEDGE AND BELIEF.

REGISTERED LAND SURVEYOR
 REGISTRATION NO. 161319
 STATE OF UTAH

UINTAH ENGINEERING & LAND SURVEYING
 85 SOUTH 200 EAST - VERNAL, UTAH 84078
 (435) 789-1017

LEGEND:

- └─┘ = 90° SYMBOL
- = PROPOSED WELL HEAD.
- ▲ = SECTION CORNERS LOCATED.

LATITUDE = 39°57'27"
 LONGITUDE = 109°20'36"

SCALE 1" = 1000'	DATE SURVEYED: 1-4-01	DATE DRAWN: 1-11-01
PARTY J.F. P.J. C.G.	REFERENCES G.L.O. PLAT	
WEATHER COOL	FILE COASTAL OIL & GAS CORP.	

COASTAL OIL & GAS CORP.

BONANZA #8-2

LOCATED IN UINTAH COUNTY, UTAH
SECTION 8, T10S, R23E, S.L.B.&M.



PHOTO: VIEW OF WELL LOCATION STAKE

CAMERA ANGLE: SOUTHEASTERLY



PHOTO: VIEW FROM BEGINNING OF PROPOSED ACCESS

CAMERA ANGLE: NORTHWESTERLY



U
E
L
S
 Uintah Engineering & Land Surveying
85 South 200 East Vernal, Utah 84078
435-789-1017 uels@uelsinc.com

LOCATION PHOTOS

1 15 01
MONTH DAY YEAR

PHOTO

TAKEN BY: J.F.

DRAWN BY: K.G.

REVISED: 00-00-00

BONANZA #8-2
SE/SE Sec 8, T10S, R23E
UINTAH COUNTY, UTAH
U-37355

ONSHORE ORDER NO. 1
COASTAL OIL & GAS CORPORATION

DRILLING PROGRAM

1. Geologic Surface Formation:

Uinta – at Surface

2. Estimated Tops/Depths of Important Geologic Markers/Anticipated Gas:

<u>Substance</u>	<u>Formation</u>	<u>Depth</u>
	KB	5180'
	Green River	1020'
Gas	Wasatch	3850'
Gas	Mesaverde	5650'
	TD	8100'

3. Pressure Control Equipment (Schematic Attached)

The BOP stack will consist of one 11" 3,000 psi annular BOP, one 11" 3,000 psi double ram, and one 11' drilling spool. The lower ram will contain pipe rams, and the upper ram will contain blind rams.

The choke and kill lines and the choke manifold will have a 3,000 psi minimum pressure rating.

The hydrill will be tested to 1,500 psi. The rams, choke manifold, kelly safety valves, drill string safety valves, and inside BOP will be tested to 3,000 psi.

4. Proposed Casing & Cementing Program:

The Surface casing and the Production casing will be new.

Please refer to the attached Casing & Cementing Program.

5. Drilling Fluids Program:

Please refer to the attached Drilling Fluids Program

6. **Evaluation Program:** (Logging)

Please refer to the attached Drilling Program.

7. **Abnormal Conditions:**

Maximum anticipated bottomhole pressure calculated @ 8,100' TD approximately equals 3,240 psi (calculated at 0.4 psi/foot). Maximum anticipated surface pressure equals approximately 1,458 psi (bottomhole pressure minus the pressure of a partially evacuated hole calculated at 0.22 psi/foot).

8. **Anticipated Starting Dates:**

Drilling is planned to commence immediately upon approval of this application.

9. **Variations:**

None anticipated.

10. **Other:**

A Class III Archaeological Study Report, conducted by AERC is attached.

**BONANZA #8-2
SE/SE SEC. 8, T10S, R23E
UINTAH COUNTY, UTAH
U-37355**

ONSHORE ORDER NO. 1

MULTI-POINT SURFACE USE & OPERATIONS PLAN

1. Existing Roads:

To reach the proposed location: Proceed in a easterly, then southerly direction from Vernal, Utah along U.S. Highway 40 approximately 4.0 miles to the junction of State Highway 45; exit right and proceed in a southerly then southeasterly direction approximately 36.0 miles to Bonanza, Utah and the junction of this road and an existing road to the west; turn right and proceed in westerly direction approximately 3.9 miles to the junction of this road and an existing road to the south; turn left and proceed in a southerly direction approximately 1.3 miles to the junction of this road and an existing road to the south; turn right and proceed in a southerly then southwesterly direction approximately 6.6 miles to the junction of this road and an existing road to the west; turn right and proceed in a westerly then southwesterly direction approximately 5.3 miles to the junction of this road and an existing road to the east; turn left and proceed in a easterly then northeasterly direction approximately 0.4 miles to the junction of this road and an existing road to the east; turn right and proceed in a easterly direction approximately 0.3 miles to the junction of this road and an existing road to the northeast; turn left and proceed in a northeasterly then southeasterly then northeasterly direction approximately 0.9 miles to the beginning of the proposed access to the northwest; follow road flags in a northwesterly direction approximately 300' to the proposed location.

The total distance from Vernal, Utah to the proposed well location is approximately 58.7 miles.

Refer to Topo Maps A and B for location of access roads within a 2-mile radius.

All existing roads will be maintained and kept in good repair during all drilling and completion operations associated with this well.

2. Planned Access Roads:

The proposed access road is approximately 300'. Refer to Topo Map B.

The access road will be crowned (2 to 3%), ditched and constructed with a running surface of 18 feet and a maximum disturbed width of 30 feet. Graveling or capping the roadbed will be performed as necessary to provide a well constructed, safe road. Prior to construction or upgrading, the proposed road shall be cleared of any snow and allowed to dry completely.

Surface disturbance and vehicular traffic will be limited to the proposed location and proposed access route. Any additional area needed will be approved in advance. All construction shall be in conformance with the standards outlined in the BLM and Forest Service publication: Surface Operating Standards for Oil and Gas Exploration and Development. 1989.

The road surface and shoulders will be kept in a safe and usable condition and will be maintained in accordance with the original construction standards. All drainage ditches will be kept clear and free-

flowing and will be maintained according to original construction standards. The access road surface will be kept free of trash during operations. All traffic will be confined to the approved disturbed surface. Road drainage crossings shall be designed so they will not cause siltation or accumulation of debris in the drainage crossing or shall the drainages be blocked by the road bed. Erosion of drainage ditches by runoff water shall be prevented by diverting water off at frequent intervals by means of cutouts. Should mud holes develop, they shall be filled in and detours around them avoided.

When snow is removed from the road during the winter months, the snow shall be pushed outside of the borrow ditches, and the turnouts kept clear so that snowmelt will be channeled away from the road.

3. **Location of Existing Wells Within a 1-Mile Radius:**

Please refer to Topo Map C.

4. **Location of Existing & Proposed Facilities:**

The following guidelines will apply if the well is productive.

All production facilities will be located on the disturbed portion of the well pad and at a minimum of 25 feet from the toe of the back slope or the top of the fill slope.

A dike will be constructed completely around those production facilities which contain fluids (i.e., production tanks, produced water tanks, and/or heater/treater). These dikes will be constructed of compacted subsoil, be impervious, hold 100% of the capacity of the largest tank, and be independent of the back cut.

All permanent (on-site six months or longer) above the ground structures constructed or installed, including pumping units, will be painted a flat, non-reflective, earthtone color to match one of the standard environmental colors, as determined by the five state Rocky Mountain Inter-Agency Committee.

All facilities will be painted within six months of installation. Facilities required to comply with the Occupational Safety and Health Act (OSHA) will be excluded. The requested color is Juniper Green as determined during the on-site inspection.

Any necessary pits will be properly fenced to protect livestock and prevent wildlife entry.

The proposed pipeline is approximately 150' and will tie-into the existing pipeline running easterly.

5. **Location and Type of Water Supply:**

Water for drilling purposes will be obtained from Dalbo Inc.'s underground well located in Ouray, Utah, Sec.32, T4S,R3E, Water User Claim #43-8496, Application #53617.

Water will be hauled to location over the roads marked on Maps A and B.

No water well is to be drilled on this lease.

6. Source of Construction Materials:

Surface and subsoil materials in the immediate area will be utilized.

Any gravel will be obtained from a commercial source.

7. Methods of Handling Waste Materials:

Drill cuttings will be contained and buried in the reserve pit.

Drilling fluids, including salts and chemicals, will be contained in the reserve pit. Upon termination of drilling and completion operations, the liquid contents of the reserve pit will be removed and disposed of at an approved waste disposal facility within 120 days after drilling is terminated.

The reserve pit will be constructed on the location and will not be located within natural drainage, where a flood hazard exists or surface runoff will destroy or damage the pit walls. The reserve pit will be constructed so that it will not leak, break, or allow discharge of liquids.

A plastic reinforced liner is to be used as discussed during on-site inspection. It will be a minimum of 12 mil thick, with sufficient bedding used to cover any rocks. The liner will overlap the pit walls and be covered with dirt and/or rocks to hold it in place. No trash or scrap that could puncture the liner will be disposed of in the pit.

Any spills of oil, gas, salt water, or other noxious fluids will be immediately cleaned up and removed to an approved disposal site.

A chemical porta-toilet will be furnished with the drilling rig.

Garbage, trash, and other waste materials will be collected in a portable, self-contained, fully enclosed trash cage during operations. No trash will be burned on location.

All debris and other waste material not contained in the trash cage will be cleaned up and removed from the location immediately after removal of the drilling rig.

Any open pits will be fenced during the operations. The fencing will be maintained until such time as the pits are backfilled.

No chemicals subject to reporting under SARA Title III (hazardous materials) in an amount greater than 10,000 pounds will be used, produced, stored, transported, or disposed of annually in association with the drilling of this well. Furthermore, no extremely hazardous substances, as defined in 40 CFR 355, in threshold planning quantities, will be used, produced, stored, transported, or disposed of in association with the drilling of this well.

Any produced water from the proposed well will be contained in a water tank and will then be hauled by truck to one of the pre-approved disposal sites: RNI, Sec. 5, T9S, R22E, NBU #159, Sec.35, T9S, R21E, Ace Oilfield, Sec. 2, T6S, R20E, MC&MC, Sec. 12, T6S, R19E. (Request is in lieu of filing Form 3160-5, after initial production).

8. Ancillary Facilities:

None are anticipated.

9. Well Site Layout: (See Location Layout Diagram)

The attached Location Layout Diagram describes drill pad cross-sections, cuts and fills, and locations of the mud tanks, reserve pit, flare pit, pipe racks, trailer parking, spoil dirt stockpile(s), and surface material stockpile(s).

Location size may change prior to the drilling of the well due to the current rig availability. If the proposed location is not large enough to accommodate the drilling rig. The location will be re-surveyed and a form 3160-5 will be submitted.

Please see the attached diagram to describe rig orientation, parking areas, and access roads.

39 inch net wire will be used with at least one strand of barbed wire on top of the net wire. Barbed wire is not necessary if pipe or some type of reinforcement rod is attached to the top of the entire fence.

The net wire shall be no more than two inches above the ground. The barbed wire shall be three inches over the net wire. Total height of the fence shall be at least 42 inches.

Corner posts shall be cemented and/or braced in such a manner to keep the fence tight at all times.

Standard steel, wood, or pipe posts shall be used between the corner braces. Maximum distance between any 2 fence posts shall be no greater than 16 feet.

All wire shall be stretched, by using a stretching device, before it is attached to corner posts.

The reserve pit fencing will be on three sides during drilling operations, and on the fourth side when the rig moves off location. Pits will be fenced and maintained until cleanup.

10. Plans for Reclamation of the Surface:*Producing Location:*

Immediately upon well completion, the location and surrounding area will be cleared of all unused tubing, materials, trash, and debris not required for production.

Immediately upon well completion, any hydrocarbons in the pit shall be removed in accordance with 43 CFR 3162.7-1.

Before any dirt work associated with location restoration takes place, the reserve pit shall be as dry as possible. All debris in it will be removed. Other waste and spoil materials will be disposed of immediately upon completion of operations.

The reserve pit and that portion of the location not needed for production facilities/operations will be recontoured to the approximate natural contours. The reserve pit will be reclaimed within 90 days from the date of well completion, weather permitting.

To prevent surface water (s) from standing (ponding) on the reclaimed reserve pit area, final reclamation of the reserve pit will consist of "mounding" the surface three feet above surrounding ground surface to allow the reclaimed pit area to drain effectively.

Upon completion of backfilling, leveling, and recontouring, the stockpiled topsoil will be spread evenly over the reclaimed area(s).

Dry Hole/Abandoned Location:

Abandoned well sites, roads, and other disturbed areas will be restored as near as practical to their original condition. Where applicable, these conditions include the re-establishment of irrigation systems, the re-establishment of appropriate soil conditions, and re-establishment of vegetation as specified.

All disturbed surfaces will be recontoured to the approximate natural contours, with reclamation of the well pad and access road to be performed as soon as practical after final abandonment. Reseeding operations will be performed after completion of other reclamation operations.

11. Surface Ownership:

Bureau of Land Management
170 South 500 East
Vernal, UT 84078
(435) 781-4400

12. Other Information:

All lease and/or unit operations will be conducted in such a manner that full compliance is made with all applicable laws, regulations, the approved Plan of Operations, and any applicable Notice of Lessees. The Operator is fully responsible for the actions of his subcontractors. A copy of these conditions will be furnished to the field representative to ensure compliance. The Operator will control noxious weeds along Rights-Of-Way for roads, pipelines, well sites, or other applicable facilities.

13. Lessee's or Operators's Representative & Certification:

Cheryl Cameron
Sr. Regulatory Analyst
Coastal Oil & Gas Corporation
P.O. Box 1148
Vernal, UT 84078
(435) 781-7023

Darrell Molnar
Drilling Manager
Coastal Oil & Gas Corporation
9 Greenway Plaza, Suite 2775
Houston, TX 77046
(832) 646-4295

Certification: All lease and/or unit operations will be conducted in such a manner that full compliance is made with all applicable laws, regulations, Onshore Oil and Gas Orders, the approved Plan of Operations, and any applicable Notice to Lessees.

The Operator will be fully responsible for the actions of its subcontractors. A complete copy of the approved "Application for Permit to Drill" will be furnished to the field representative(s) to ensure compliance and shall be on location during all construction and drilling operations.


Coastal Oil & Gas Corporation is considered to be the operator of the subject well. Coastal Oil & Gas Corporation agrees to be responsible under the terms and the conditions of the lease for the operations conducted upon leased lands.

Bond coverage pursuant to 43 CFR 3104 for the lease activities is being provided by Coastal Oil & Gas Corporation Bond #102103, BLM Nationwide Bond #U-605382-9.

I hereby certify that the proposed drill site and access route has been inspected and that I am familiar with the conditions that currently exist; that the statements made in this plan are, to the best of my knowledge, true and correct; and the work associated with the operations proposed herein will be performed by the Operator, its contractors, and subcontractors in conformity with this plan and the terms and conditions under which it is approved.

/s/Cheryl Cameron 
Cheryl Cameron

5/17/01
Date

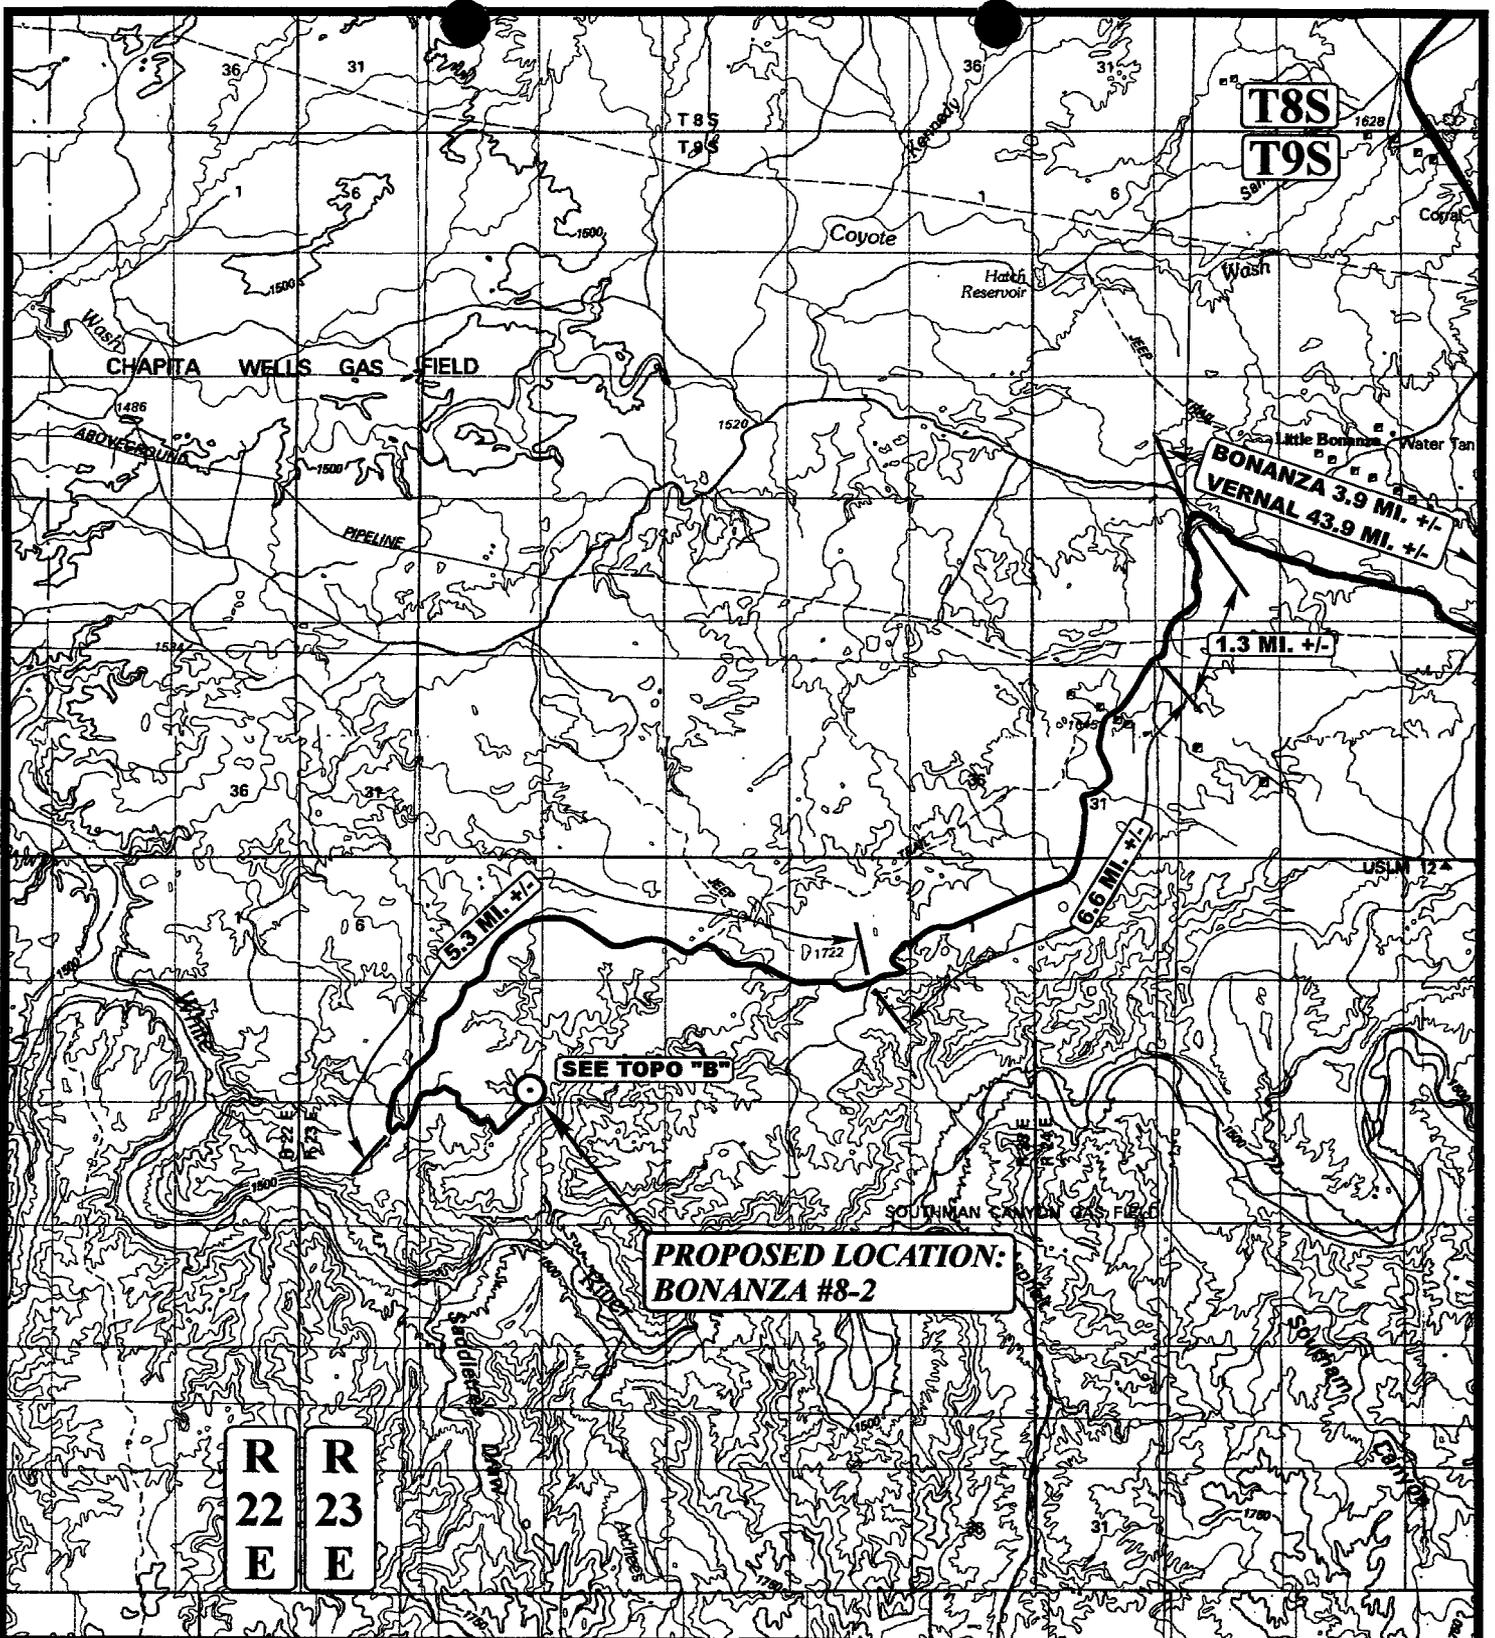

**PROPOSED LOCATION:
BONANZA #8-2**

**R R
22 23
E E**

LEGEND:

⊙ PROPOSED LOCATION



COASTAL OIL & GAS CORP.

**BONANZA #8-2
SECTION 8, T10S, R23E, S.L.B.&M.
470' FSL 697' FEL**




Utah Engineering & Land Surveying
85 South 200 East Vernal, Utah 84078
(435) 789-1017 * FAX (435) 789-1813

**TOPOGRAPHIC
MAP**

1 1501
MONTH DAY YEAR

SCALE: 1:100,000 | DRAWN BY: K.G. | REVISED: 00-00-00



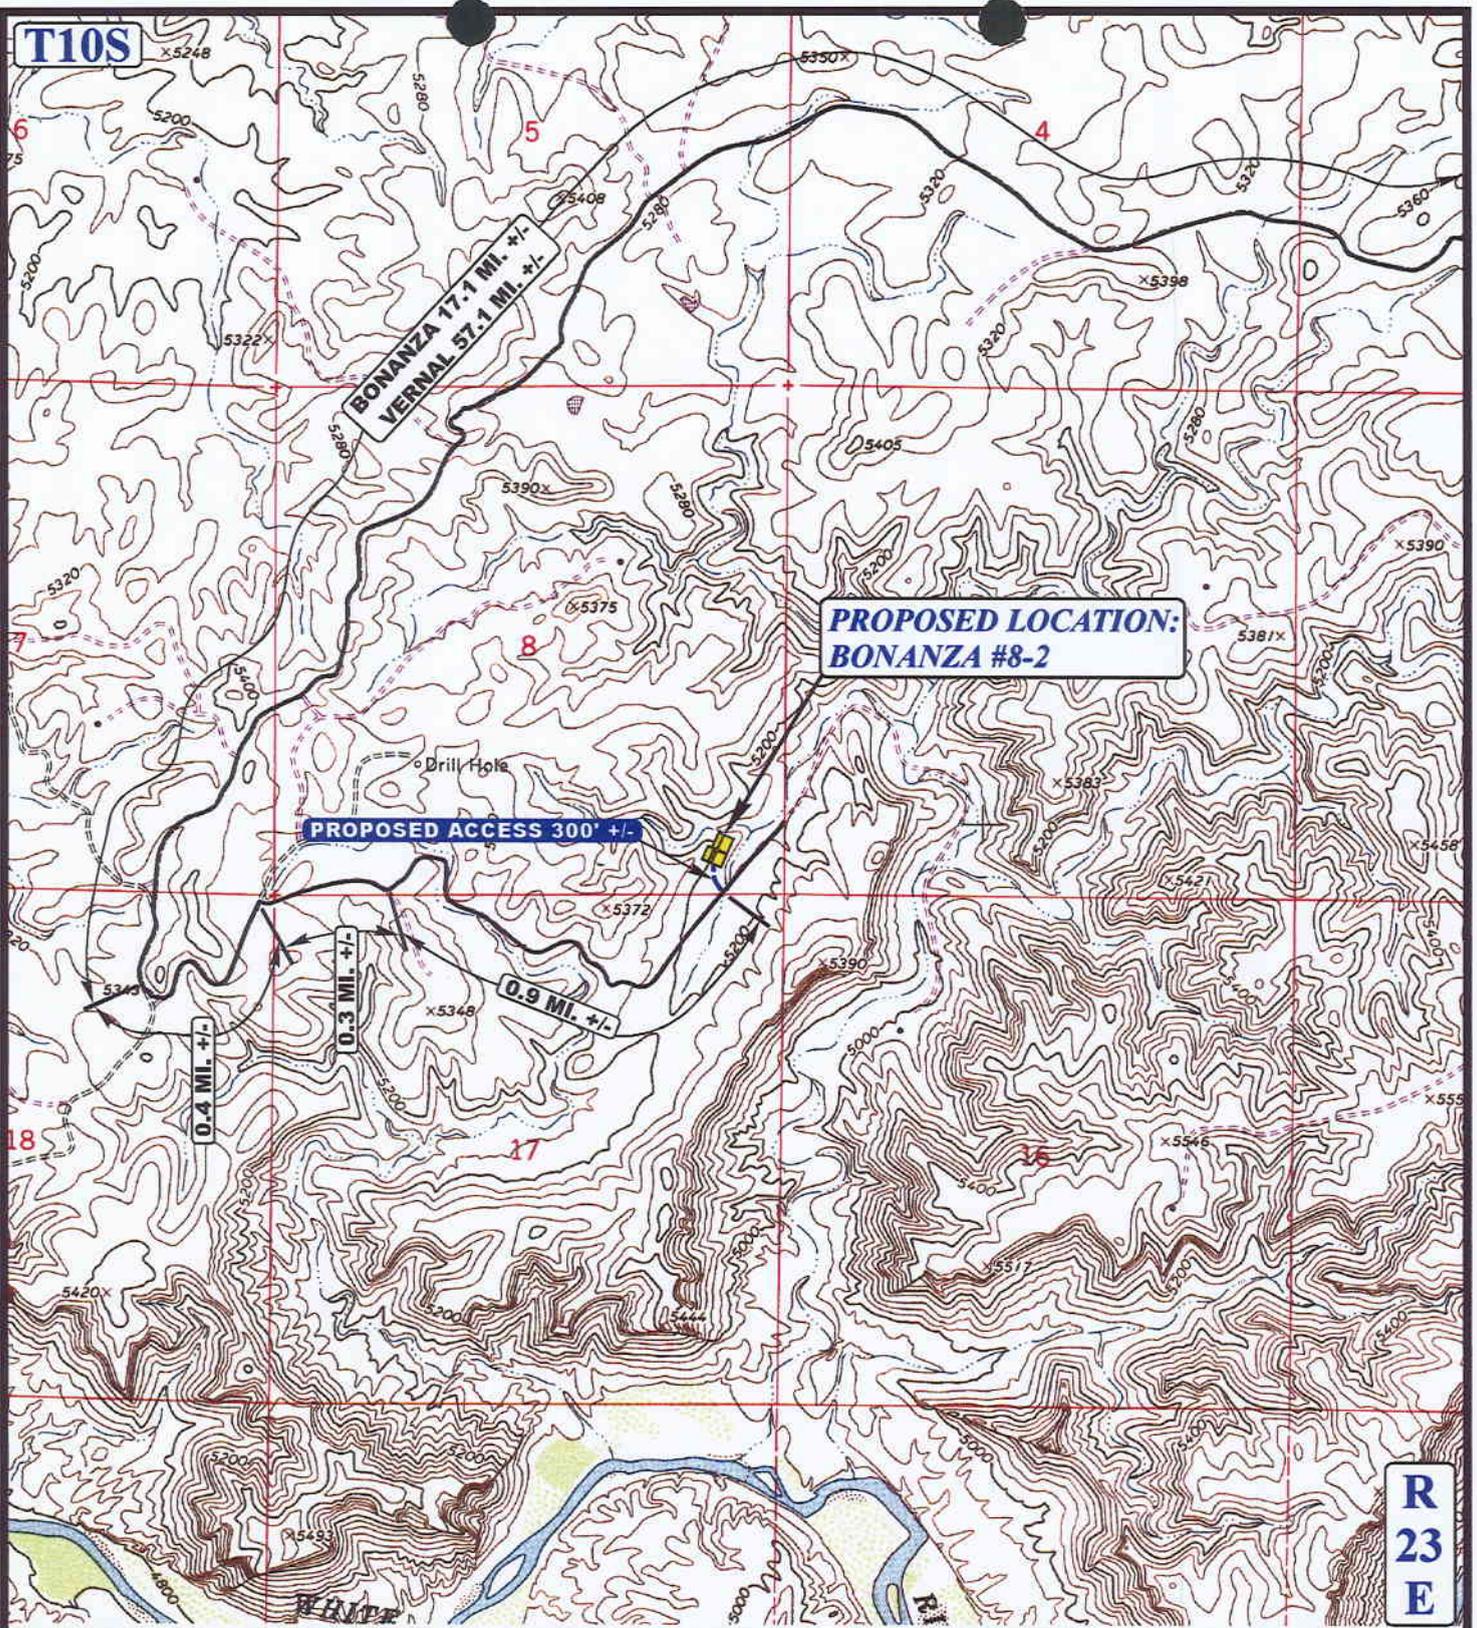

LEGEND:

- PROPOSED ACCESS ROAD
- EXISTING ROAD



COASTAL OIL & GAS CORP.

BONANZA #8-2
SECTION 8, T10S, R23E, S.L.B.&M.
470' FSL 697' FEL




Uintah Engineering & Land Surveying
 85 South 200 East Vernal, Utah 84078
 (435) 789-1017 * FAX (435) 789-1813

TOPOGRAPHIC
MAP

1	15	01
MONTH	DAY	YEAR

SCALE: 1" = 2000' DRAWN BY: K.G. REVISED: 00-00-00



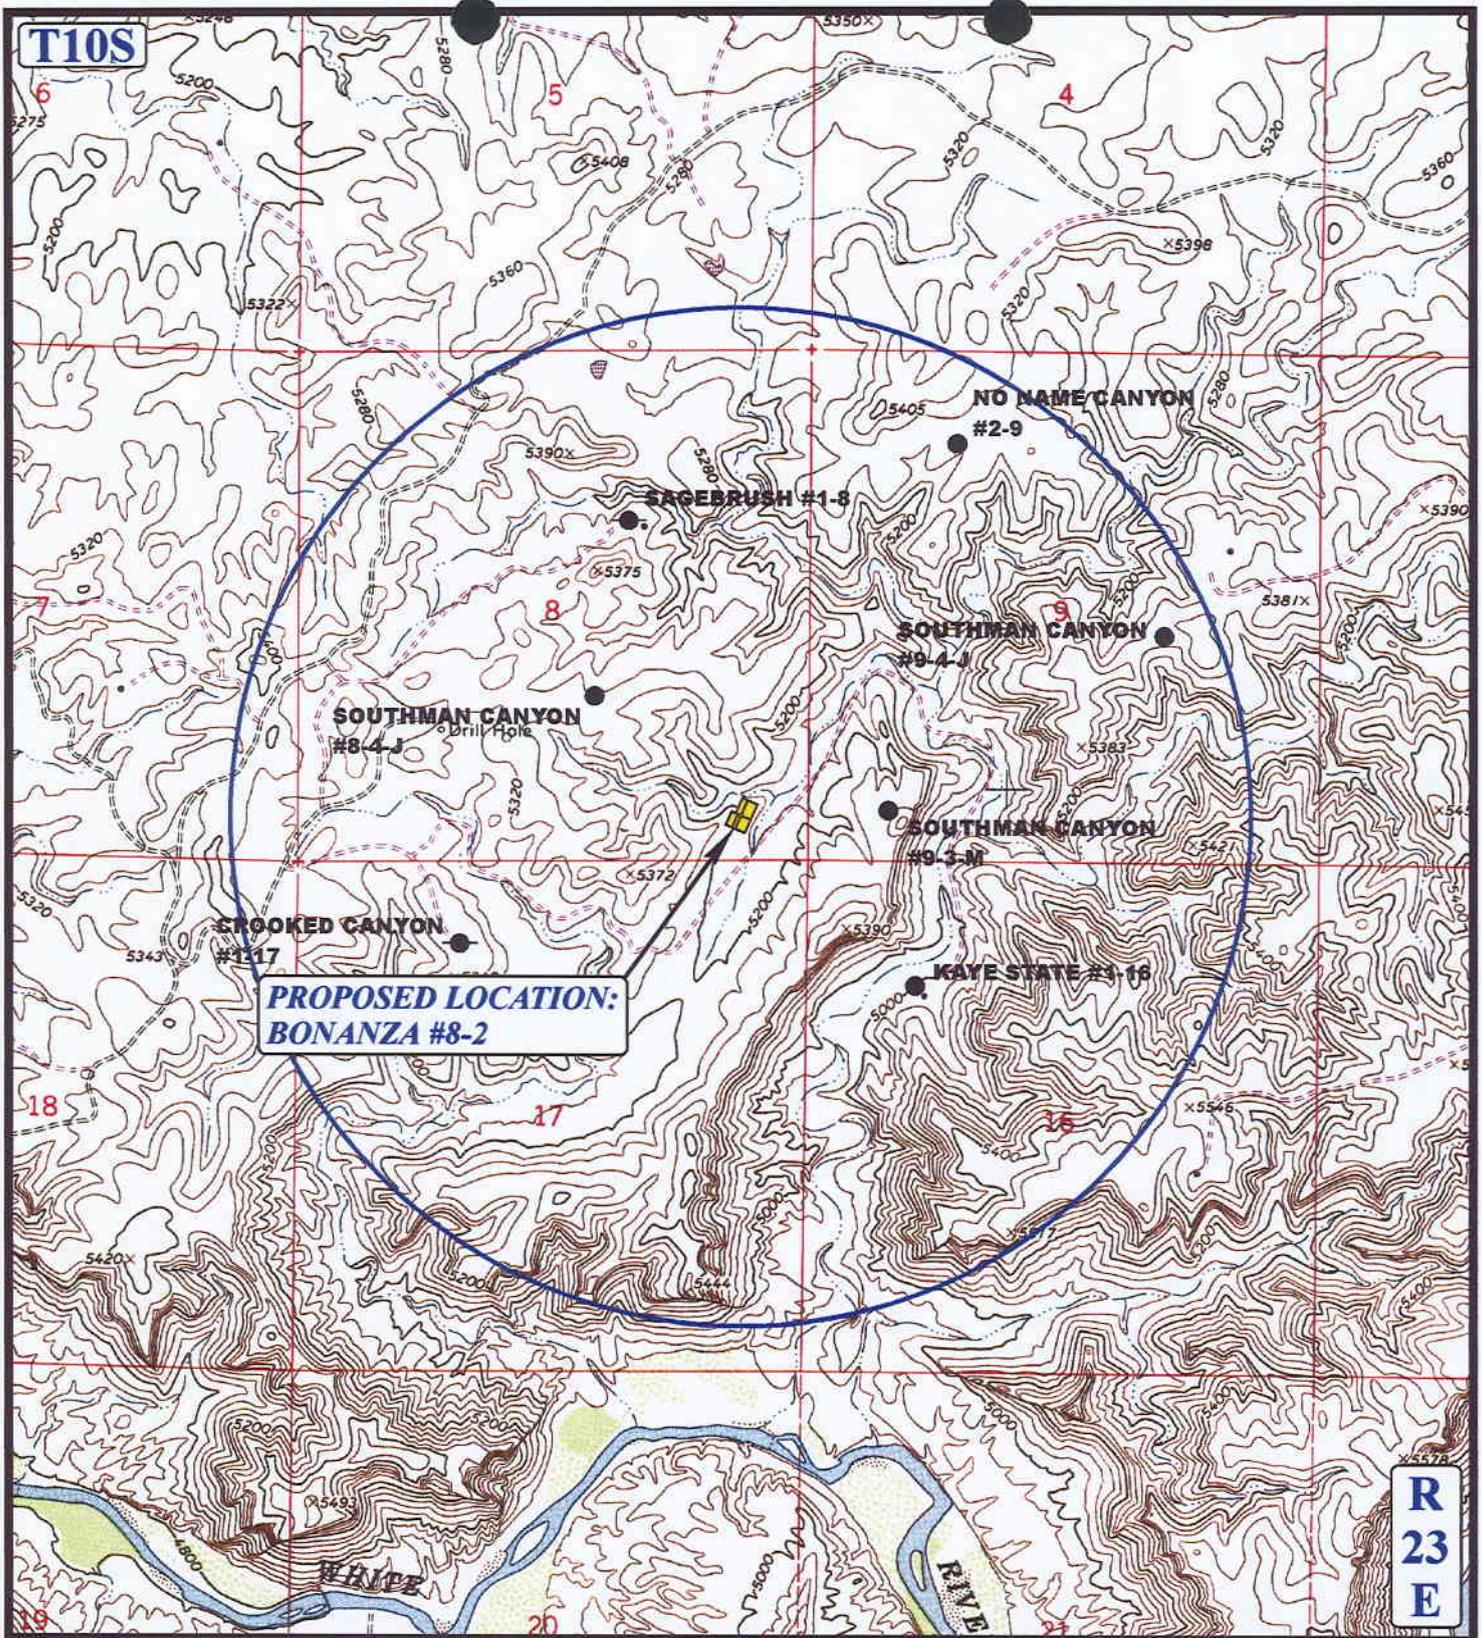

LEGEND:

- ⊘ DISPOSAL WELLS
- PRODUCING WELLS
- SHUT IN WELLS
- ⊘ WATER WELLS
- ABANDONED WELLS
- TEMPORARILY ABANDONED

COASTAL OIL & GAS CORP.

BONANZA #8-2
SECTION 8, T10S, R23E, S.L.B.&M.
470' FSL 697' FEL



Utah Engineering & Land Surveying
 85 South 200 East Vernal, Utah 84078
 (435) 789-1017 * FAX (435) 789-1813




TOPOGRAPHIC
MAP

1	15	01
MONTH	DAY	YEAR

SCALE: 1" = 2000' DRAWN BY: K.G. REVISED: 00-00-00



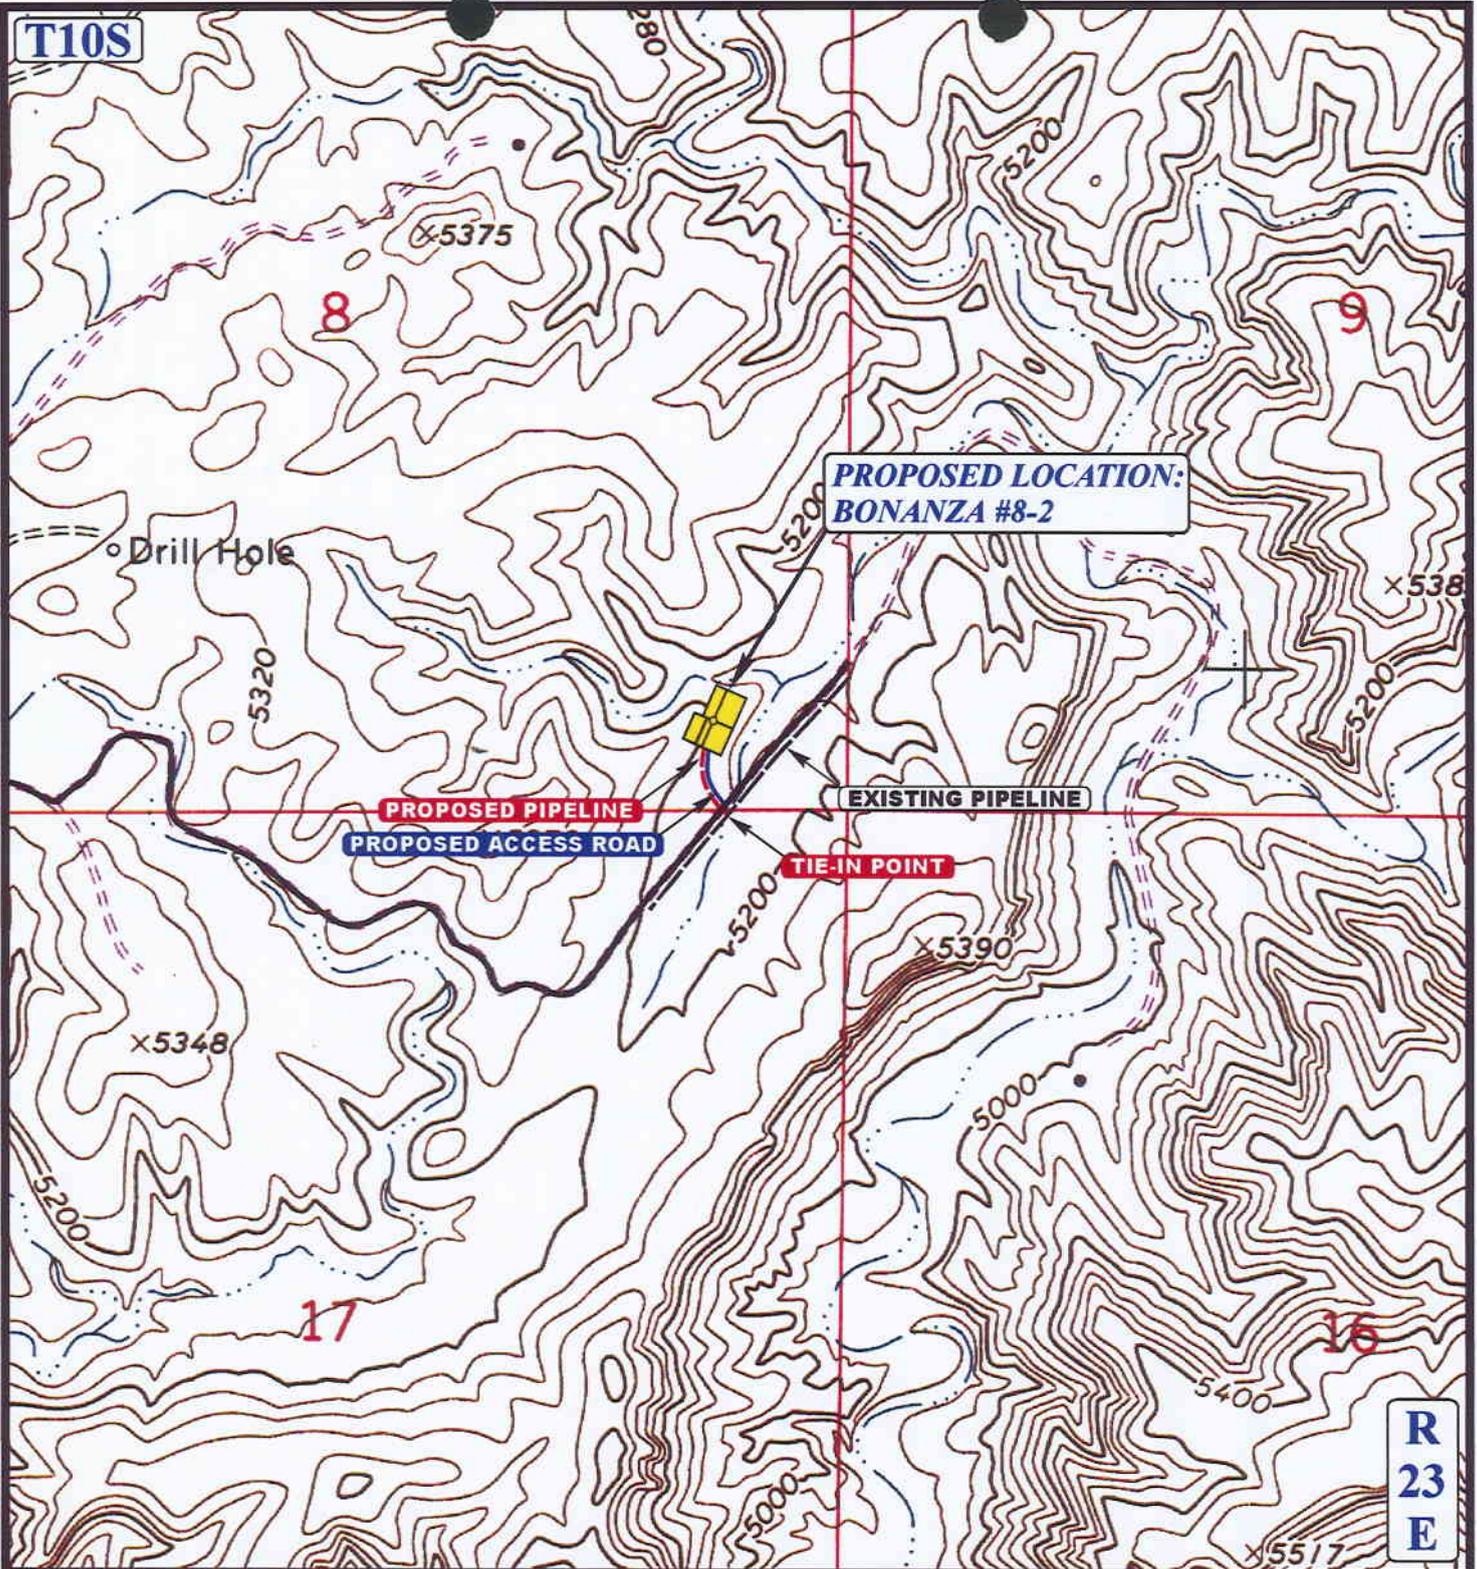

**PROPOSED LOCATION:
BONANZA #8-2**

PROPOSED PIPELINE
PROPOSED ACCESS ROAD

EXISTING PIPELINE

TIE-IN POINT

APPROXIMATE TOTAL PIPELINE DISTANCE = 300' +/-

LEGEND:

-  EXISTING PIPELINE
-  PROPOSED PIPELINE
-  PROPOSED ACCESS



COASTAL OIL & GAS CORP.

BONANZA #8-2
SECTION 8, T10S, R23E, S.L.B.&M.
470' FSL 697' FEL



Uintah Engineering & Land Surveying
85 South 200 East Vernal, Utah 84078
(435) 789-1017 * FAX (435) 789-1813

TOPOGRAPHIC
MAP

1	15	01
MONTH	DAY	YEAR


SCALE: 1" = 1000' DRAWN BY: K.G. REVISED: 00-00-00

D
TOPO

COASTAL OIL & GAS CORP.

LOCATION LAYOUT FOR



BONANZA #8-2
SECTION 8, T10S, R23E, S.L.B.&M.
470' FSL 697' FEL

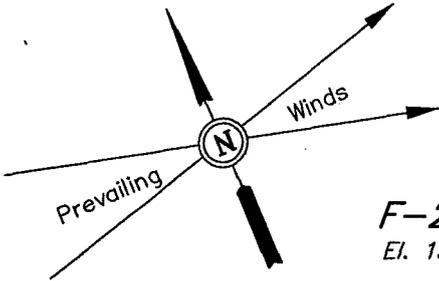

SCALE: 1" = 50'
DATE: 1-11-01
Drawn By: C.G.

NOTE:

Flare Pit is to be located a min. of 100' from the Well Head.

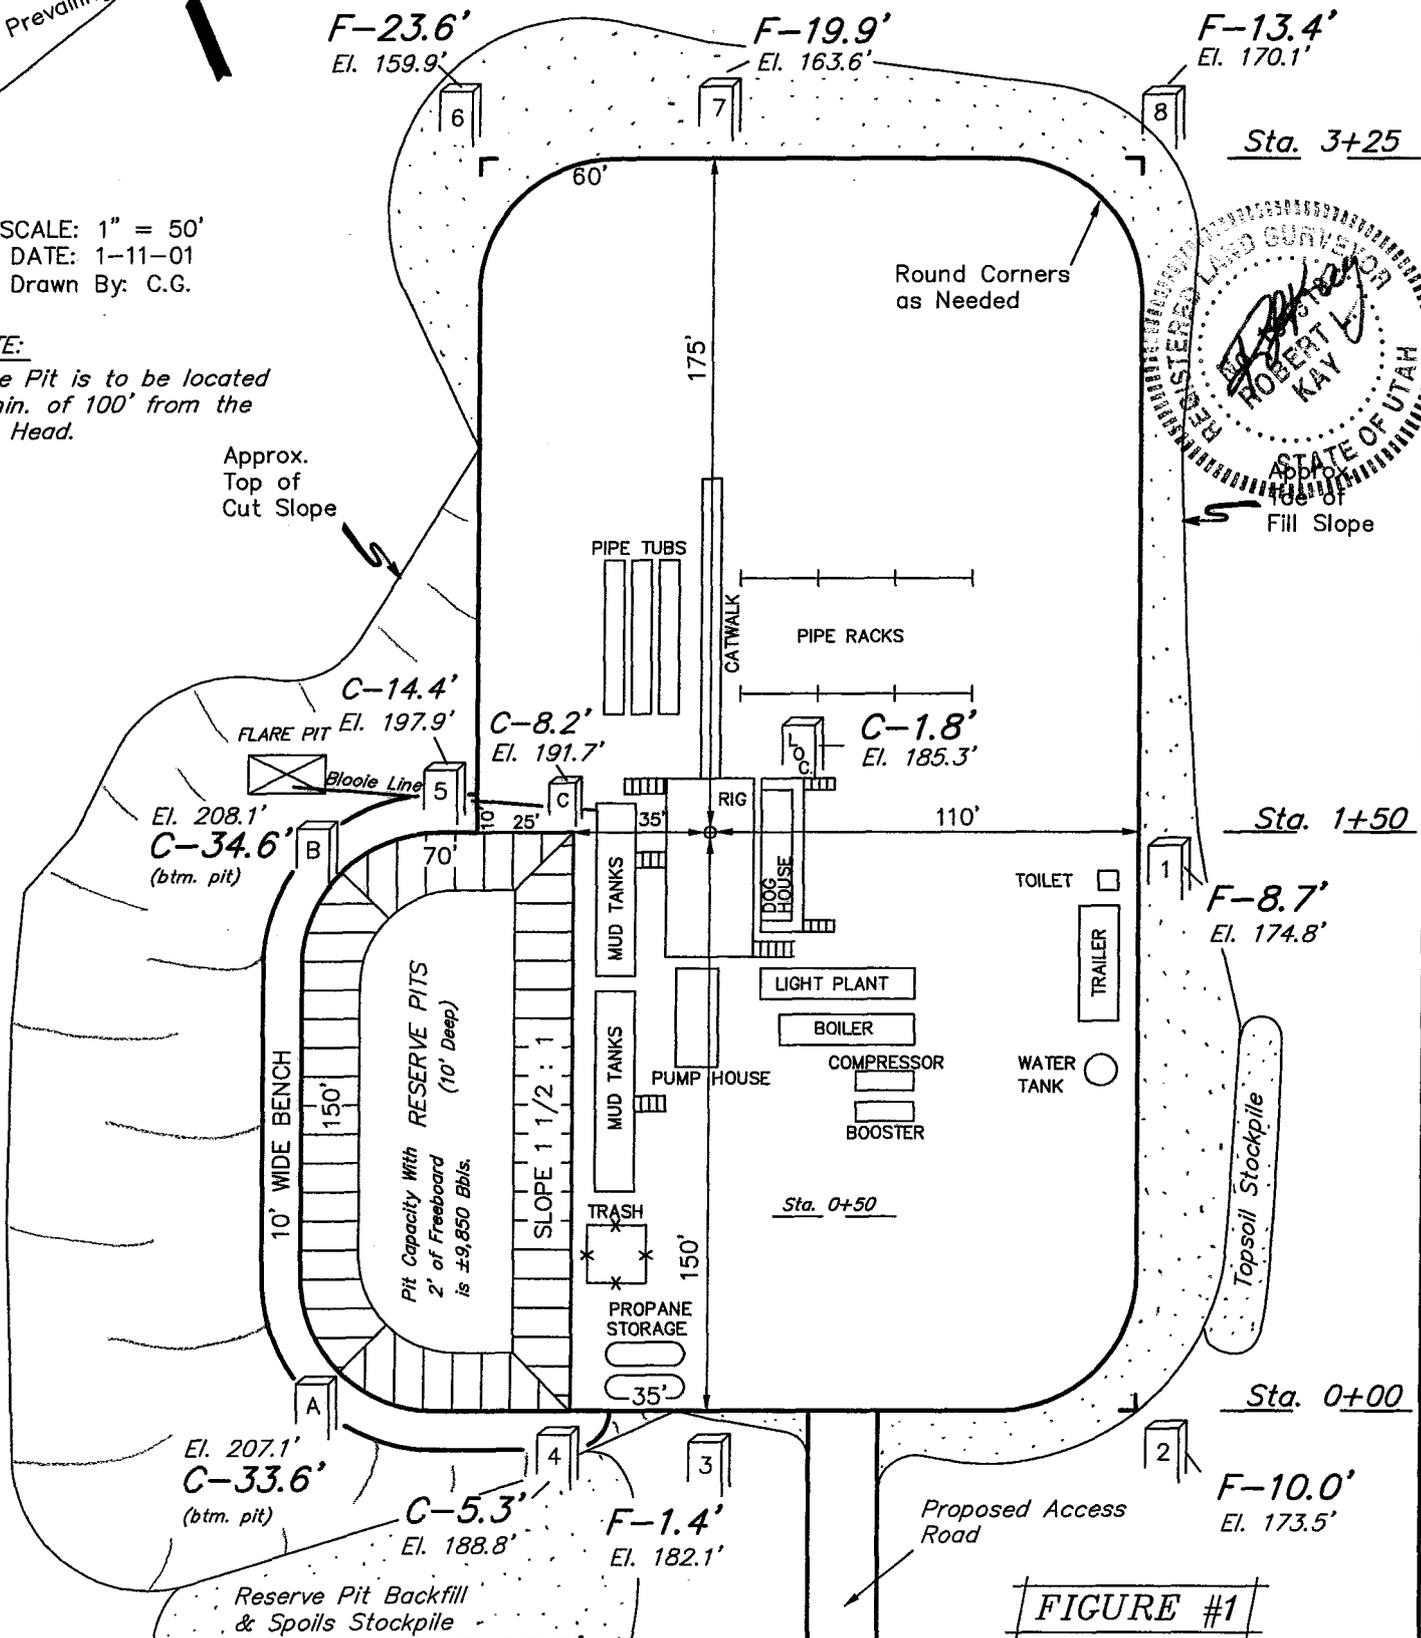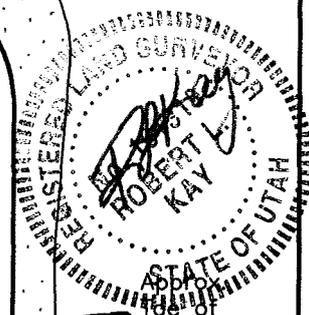

Elev. Ungraded Ground At Loc. Stake = 5185.3'
FINISHED GRADE ELEV. AT LOC. STAKE = 5183.5'

FIGURE #1

COASTAL OIL & GAS CORP.

TYPICAL CROSS SECTIONS FOR



BONANZA #8-2

SECTION 8, T10S, R23E, S.L.B.&M.

470' FSL 697' FEL

1" = 20'
X-Section
Scale
1" = 50'

DATE: 1-11-01
Drawn By: C.G.

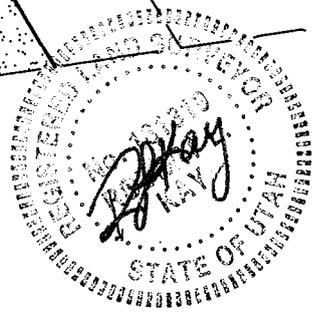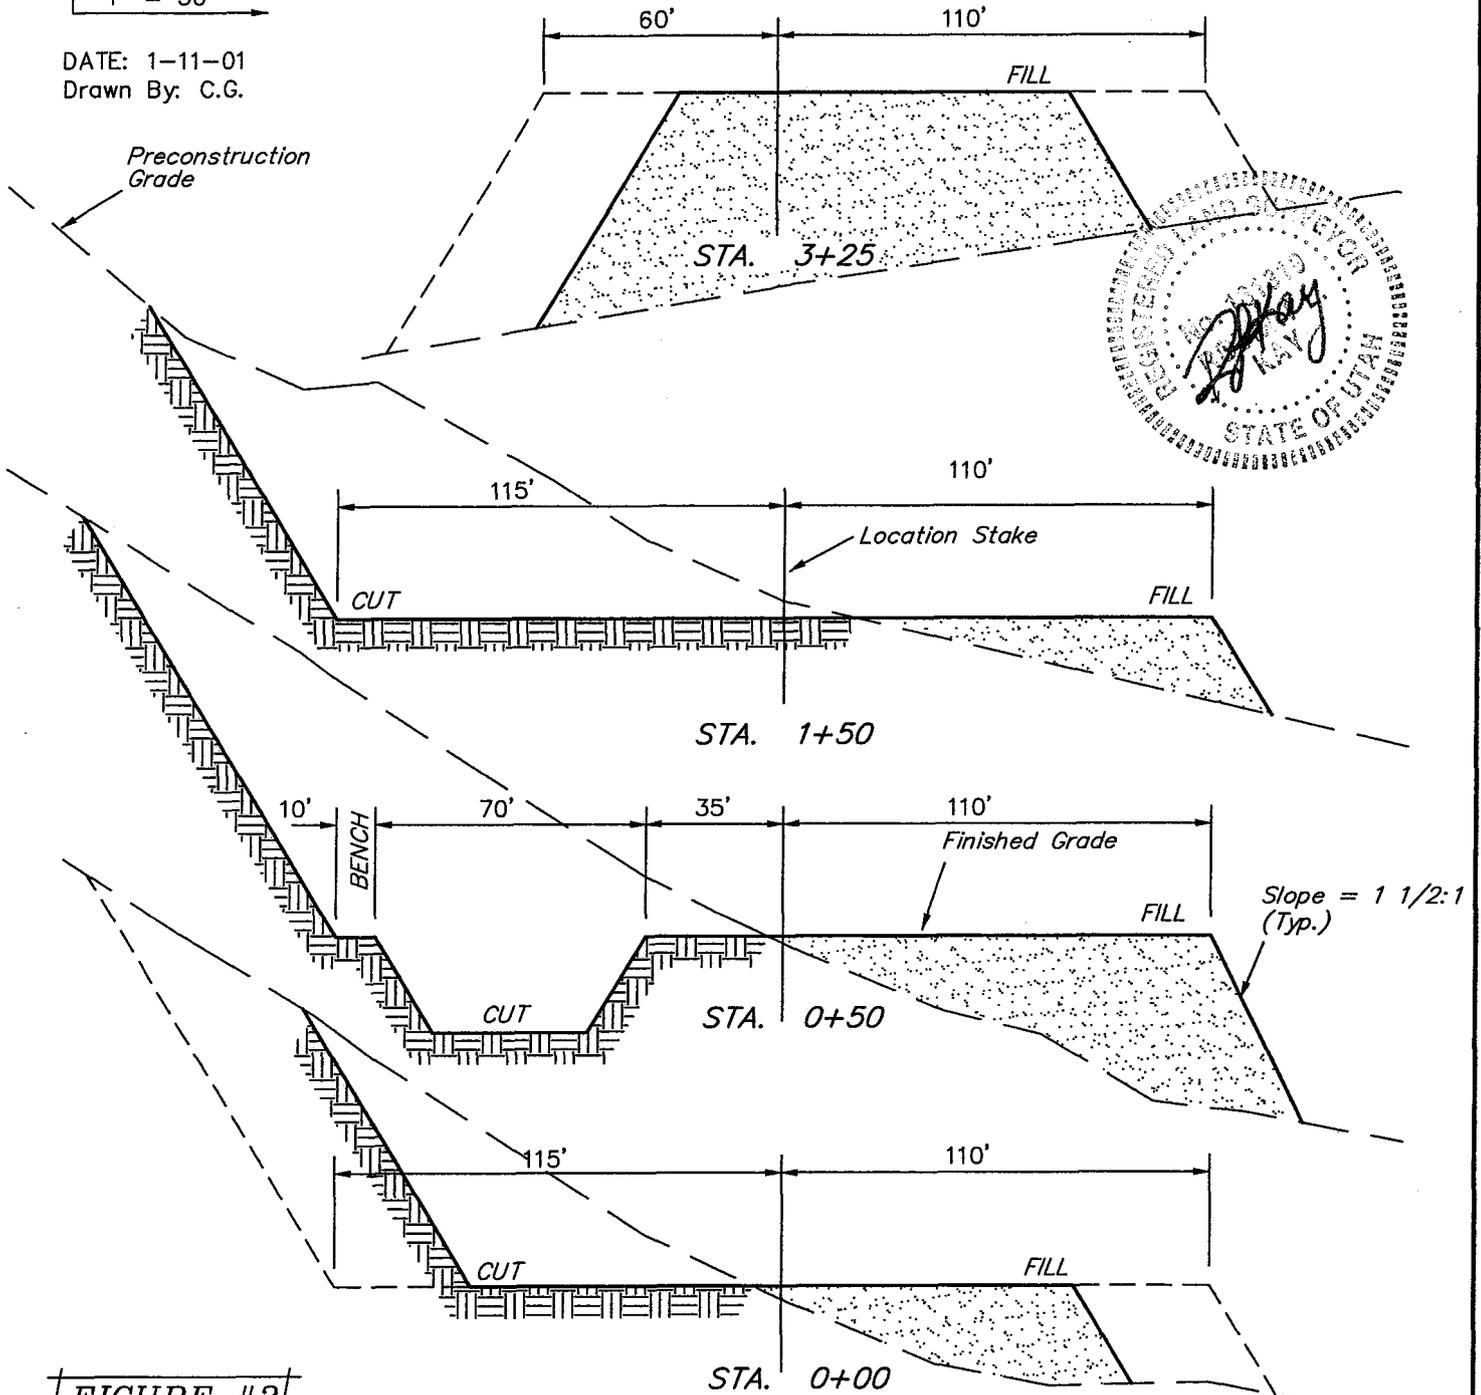

Slope = 1 1/2:1 (Typ.)

FIGURE #2



APPROXIMATE YARDAGES

CUT	
(6") Topsoil Stripping	= 1,200 Cu. Yds.
Remaining Location	= 17,400 Cu. Yds.
TOTAL CUT	= 18,600 CU.YDS.
FILL	= 15,210 CU.YDS.

EXCESS MATERIAL AFTER 5% COMPACTION	= 2,590 Cu. Yds.
Topsoil & Pit Backfill (1/2 Pit Vol.)	= 2,590 Cu. Yds.
EXCESS UNBALANCE (After Rehabilitation)	= 0 Cu. Yds.

3,000 PSI


BOP STACK

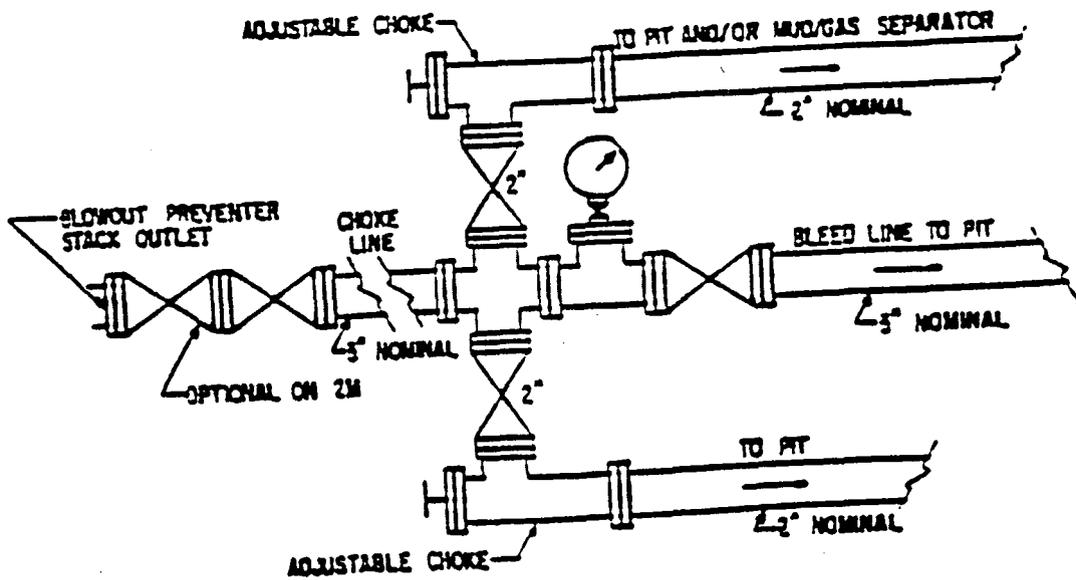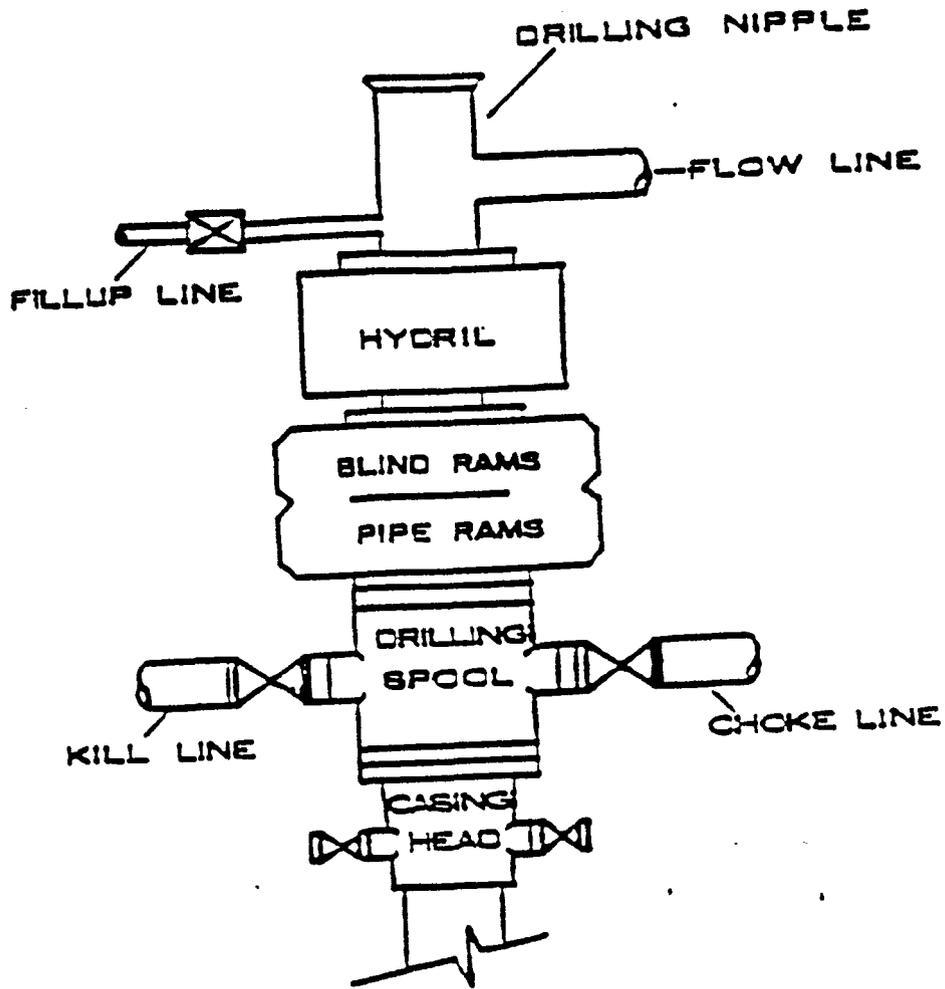

COASTAL OIL & GAS CORPORATION

DRILLING PROGRAM FOR APD

COMPANY NAME Coastal Oil & Gas Corporation DATE May 14, 2001
 WELL NAME Bonanza # 8 -2 TD 8,600' MD/TVD
 FIELD Bonanza COUNTY Uintah STATE Utah ELEVATION 5,180' KB
 SURFACE LOCATION 520' FSL, 564' FEL, SE/SE, SEC. 8, T10S, R22E BHL Straight Hole
 OBJECTIVE ZONE(S) Wasatch, Mesaverda
 ADDITIONAL INFO BLM, UTDGDM, TRI-COUNTY HEALTH DEPT, UINTAH COUNTY

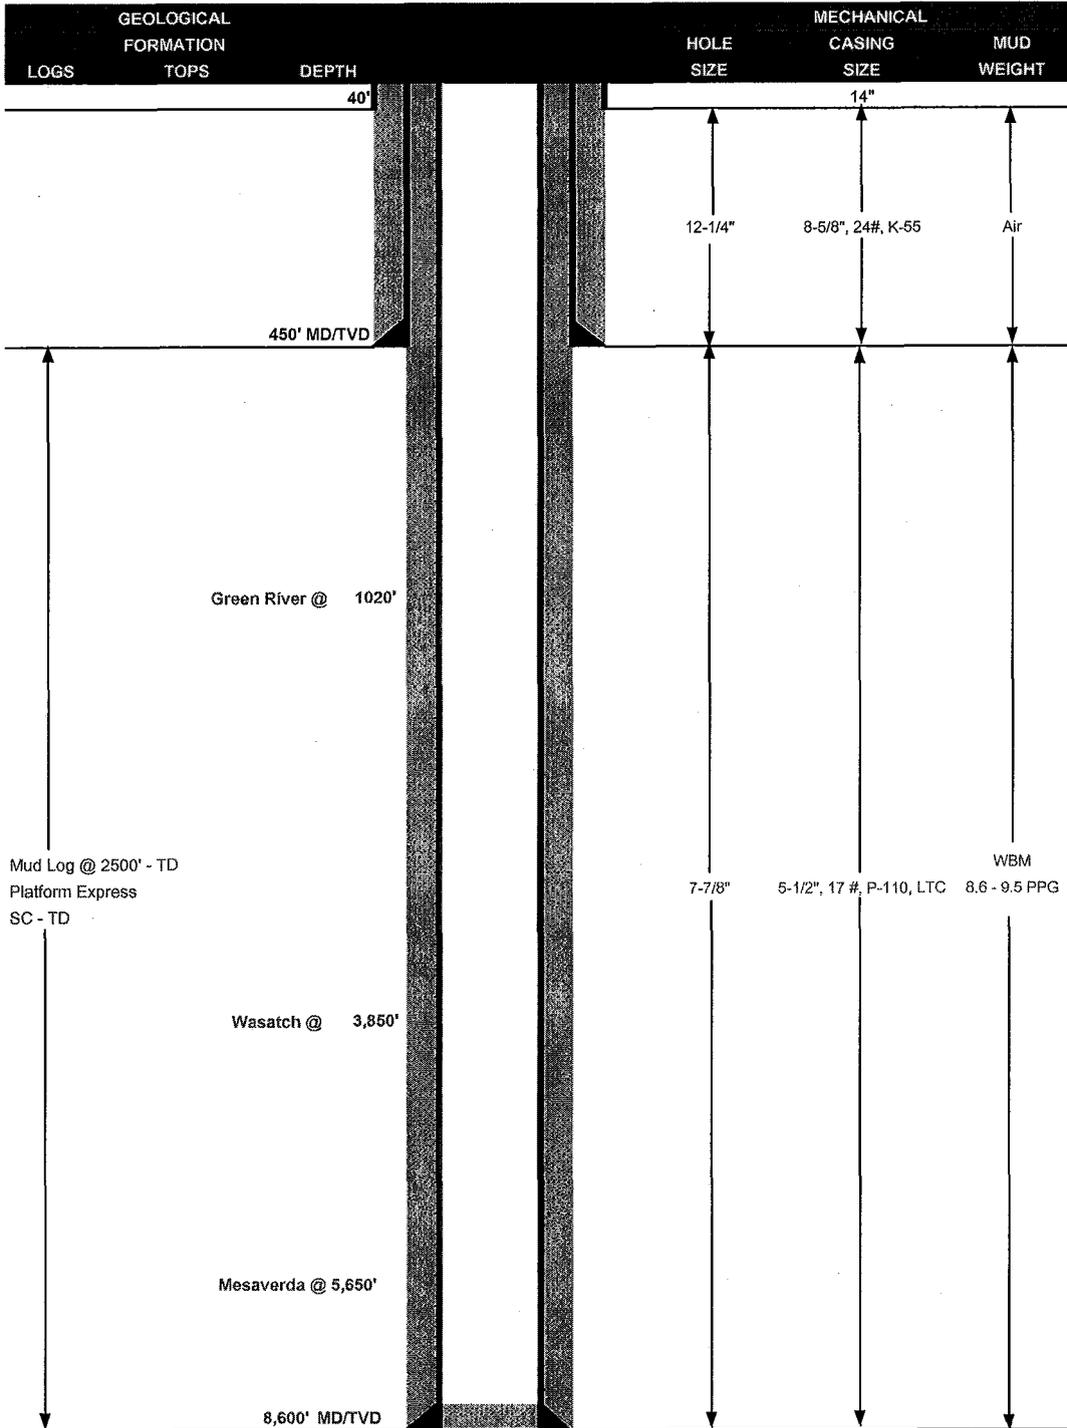

COASTAL OIL & GAS CORPORATION DRILLING PROGRAM FOR APD

CASING PROGRAM

	SIZE	INTERVAL	WT.	GR.	CPLG.	DESIGN FACTORS		
						BURST	COLLAPSE	TENSION
CONDUCTOR	14"	0-40'				2950	1370	263000
SURFACE	8-5/8"	0-450'	24 #	K-55	STC	11.69	6.51	4.33
PRODUCTION*	5-1/2"	0-TD	17 #	P-110	LTC	3.50	1.31	2.90

- 1) Maximum Anticipated Surface Pressure (MASP) (Conductor and Surface Casings) = (Frac Gradient at Shoe - Gas Gradient (0.115 psi/ft))(TVD)
 - 2) MASP (Int Casing) = Pore Pressure at Next Casing Point - (Gas Gradient x TVD of Next Casing Point x 0.67) - (Mud Weight x TVD x 0.052 x 0.33)
 - 3) MASP (Prod Casing) = Pore Pressure - (Gas Gradient x TVD of Production Interval)
- (Burst Assumptions: FG @ 8-5/8" shoe = 13.0 ppg, Max Pore Pressure = 9.0 ppg EMW)
 (Collapse Assumption: Fully Evacuated Casing, Max MW) (Tension Assumptions: Air Weight of Casing, 50,000 lbs overpull)

CEMENT PROGRAM


		FT. OF FILL	DESCRIPTION	SACKS	EXCESS*	WEIGHT	YIELD
SURFACE		450	Class G + 2% CaCl ₂ + 0.25 lb/sk Cello Flake	150	35%	15.80	1.17
PRODUCTION	LEAD	3,350'	Hifill Mod. + 16% gel + 3% salt + 10#/sk gilsonite + 1% HR7 + 0.6% Econolite + 0.2% FWCA + 0.25 lb/sk Flocele	360	50%	11.60	3.12
	TAIL	5,250'	50/50 POZ + 2% gel + 2% Microbond + 5% salt + 0.2% Super CBL + 0.6% HALAD 322 + 0.25 #/sk Flocele	1440	50%	14.35	1.25

* or 15% over caliper log

FLOAT EQUIPMENT & CENTRALIZERS

SURFACE	Guide shoe, 1 jt, float collar. Centralize first 3 joints & every other joint to surface with bow spring centralizers. Thread lock FE up to & including pin end of FC.
PRODUCTION	Guide shoe, 1 jt, float collar. Centralize first 3 joints & every other joint to top of tail cement with bow spring centralizers.

WELLHEAD EQUIPMENT

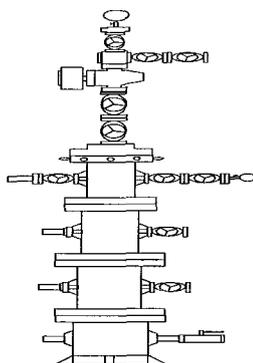	TREE	2-1/16" 5M
	TUBING HEAD	11" 3M X 7-1/16" 5M
	CASING SPOOL	
	CASING SPOOL	
	CASING HEAD	8-5/8" SOW X 11" 3M

COASTAL OIL & GAS CORPORATION DRILLING PROGRAM FOR APD

BIT PROGRAM

ROCK BIT & PDC BIT PROGRAM						
INTERVAL	HOLE	BIT MFG & MODEL	GPM	SERIAL	NZLS	COMMENTS
Surface Hole	12-1/4"	Various				
Surf Csg - TD	7-7/8"	F-45H	350	New	16-16-16	Mud Motor
If 2nd bit is required	7-7/8"	G536 or equivalent PDC	350	Rental	0.5 sqin TFA	Mud Motor
		3/4" cutter, 5-6 blades				

7 7/8" F-45H, run 50,000# WOB (app. 25 DC's) & 70 RPM

Run PDC bit if primary bit fails to reach TD

7-7/8" G536 PDC; Run 10K - 20K WOB & 50-80 RPM

Nozzle down PDC to 0.5 sqin TFA

GEOLOGICAL DATA

LOGGING:

Depth	Log Type
SC - TD	PEX

MUD LOGGER:

2500' - TD only if required by Geology

SAMPLES:

As per Geology

CORING:

NA

DST:

NA

MUD PROGRAM

DEPTH	TYPE	MUD WT	WATER LOSS	VISCOSITY	TREATMENT
SC - TD	water	Water	NC	27	Polymer, Gyp

Circ. Hole clean @ TD, spot brine pill @ TD for casing. Minimize corrosion chemicals

REPORT ALL LOSSES, INCLUDING SEEPAGE

ADDITIONAL INFORMATION

DRILLING ENGINEER:

Ahmed Ismail

DATE:

DRILLING MANAGER:

Darrell Molnar

DATE:

DRILLING SUPERINTENDENT:

Larry Strasheim

DATE:

CULTURAL RESOURCE EVALUATION OF 17 PROPOSED WELL LOCATIONS IN THE KENNEDY WASH, BONANZA & WONSITS FIELDS OF UINTAH COUNTY, UTAH

(Kennedy Wash #13-2 Bonanza #8-2, 9-5, 9-6, 10-2, 10-3, 10-4, 11-2,
Wonsits Federal #1-6, 2-6, 3-6, 4-6, Wonsits State #9-32, 10-32, 11-32, 12-32, 13-32)

Report Prepared for El Paso Production Company
(Coastal Oil & Gas Corporation)

Department of Interior Permit No.: Ut-54937

AERC Project 1689 (COG01-04B)

Utah State Permit No.: Ut01AF0023b

Author of Report: F. Richard Hauck, Ph.D.



RECEIVED

MAY 21 2001

DIVISION OF
OIL, GAS AND MINING

ARCHEOLOGICAL-ENVIRONMENTAL RESEARCH CORPORATION

3005 Cave Hollow Way, Suite A -- Bountiful, Utah 84010 P.O. Box 853, Bountiful, Utah 84011

Phone: (801) 292-7061, 292-9668 FAX: (801) 292-9668

E-mail: ari@xmission.com Web page: www.ari-aerc.org

March 30, 2001

ABSTRACT

An intensive cultural resource evaluation has been conducted for Coastal Oil & Gas Corporation of 17 proposed well locations in the Kennedy Wash, Bonanza and Wonsits Fields (Kennedy Wash Unit 13-2, Bonanza Units 8-2, 9-5, 9-6, 10-2, 10-3, 10-4, 11-2, Wonsits Federal Units 1-6, 2-6, 3-6, 4-6, Wonsits State Units 9-32, 10-32, 11-32, 12-32, 13-32) and their respective access/pipeline corridors in Uintah County, Utah. About 213 acres (170 acres associated with well pads, 43 acres associated with 3.55 miles of access/pipeline corridors) were examined by AERC archaeologists during evaluations conducted between March 20 and 22, 2001.

No previously recorded cultural resources will be adversely affected by the proposed development. Site 42UN781 is situated ca. 100 meters to the west of Bonanza Unit 9-5; it is outside the development area and can easily be avoided during the construction of that location. Other known cultural sites situated in the general region are not endangered by direct adverse effect relative to these developments because of their distance from the present project areas.

No paleontological loci were observed.

No newly identified cultural resource sites or isolated diagnostic artifacts were recorded during the examination.

AERC recommends project clearance based upon adherence to the stipulations noted in the final section of this report.

TABLE OF CONTENTS

	page
Abstract	ii
Table of Contents	iii
List of Maps of the Project Area	iv
Colorado Resource Survey Management Information Form	v
General Information	1
Project Location	1
Environment	7
File Search	7
Study Objectives and Expected Results	8
Site Potential in the Development Zone	8
Field Evaluations	9
Methodology	9
Site Significance Criteria	9
Results of the Inventory	10
Conclusion and Recommendations	10
Bibliography	11

LIST OF MAPS OF THE PROJECT AREA

	page
Map 1: General Project Area in Uintah County, Utah	2
Map 2: Cultural Resource Evaluation of Coastal's Kennedy Wash Federal Well Unit 13-2 in the Kennedy Wash Locality of Uintah County, Utah	3
Map 3: Cultural Resource Evaluation of Bonanza Field Locations (Units 8-2, 9-5, 9-6, 10-2, 10-3, 10-4, 11-2) in Uintah County, Utah	4
Map 4: Cultural Resource Evaluation of Wonsits Field Locations (Wonsits Federal Units 1-6, 2-6, 3-6, 4-6 Wonsits State Units 9-32, 10-32, 11-32, 12-32, 13-32) in Uintah County, Utah	5

GENERAL INFORMATION

The Coastal Oil & Gas Corporation (El Paso Production Company) 2001 development program involves the construction of 17 proposed well locations in the Kennedy Wash, Bonanza and Wonsits Fields (**Kennedy Wash Unit 13-2, Bonanza Units 8-2, 9-5, 9-6, 10-2, 10-3, 10-4, 11-2, Wonsits Federal Units 1-6, 2-6, 3-6, 4-6, Wonsits State Units 9-32, 10-32, 11-32, 12-32, 13-32**) and their respective access/pipeline corridors in Uintah County, Utah. About 213 acres of proposed well pad locations and associated access/pipeline corridors were examined by AERC archaeologists during evaluations conducted between March 20 and 22, 2001. The project area is generally on public lands administrated by the Vernal Office of the Bureau of Land Management in Vernal, Utah; the five Wonsits State locations are situated on Utah State School Trust Land, which is administered by the state of Utah. The project was conducted under Department of Interior Permit No. 54937 which expires on January 31, 2002. Utah State Project No.: Ut-01-AF-0023b.

The purpose of the field study and this report is to identify and document cultural site presence and to determine cultural resource National Register eligibility relative to established criteria (cf., 36 CFR 60.6). Federal regulations require an environmental assessment of the potential development area. One aspect of such an assessment involves a Class I (records search) and Class III (intensive survey) archaeological evaluation of the development area. Such investigations are accomplished in compliance with the Antiquities Act of 1906, the Historic Sites Act of 1935, Section 106 of the National Historic Preservation Act of 1966, as amended, the National Environmental Policy Act of 1969, the Federal Land Policy and Management Act of 1976, the Archaeological Resources Protection Act of 1979, the Native American Religious Freedom Act of 1978, the Historic Preservation Act of 1980, and Executive Order 11593.

To accomplish this investigation, a total of 213 acres was examined by the archaeologists.

All field notes and report information concerning this project are filed at the AERC office in Bountiful, Utah.

Project Location


The project area is to the south and southwest of Vernal, Utah. The 17 proposed well developments are located in the Kennedy Wash, Seven Sisters and Deadman Bench localities and are identifiable on the Bonanza, Asphalt Wash and Red Wash NW topographic quads. Locations of each proposed well pad are as follows:

Kennedy Wash Unit No. 13-2: This location is situated in the NW quarter of the SW quarter of Section 13, Township 8 South, Range 23 East as shown on Map 2.

**MAP 1
GENERAL PROJECT AREA IN
UINTAH COUNTY, UTAH**



**PROJECT: COG01-04B
SCALE: 1: 200,650
DATE: 3/29/01**

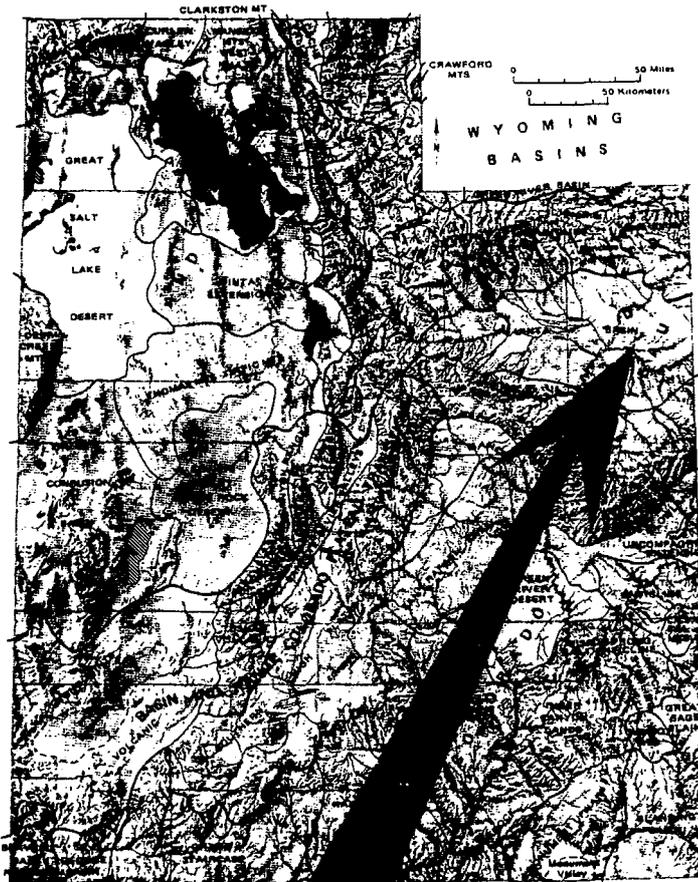

UTAH GEOLOGICAL AND MINERAL SURVEY
1977
PHYSIOGRAPHIC SUBDIVISIONS OF UTAH
BY W.L. STOKES

PROJECT AREA

**TOWNSHIP: multiple
RANGE: multiple
MERIDIAN: multiple**


Utah Geological and Mineral Survey
Map 43 1977

Physiographic Subdivisions of Utah
by W.L. Stokes

MAP
 CULTURAL RESOURCE EVALUATION
 OF POTENTIAL KENNEDY WASH
 WELL UNITS IN UNMOUNTAIN
 UTAH



PROJECT: COG01-04B
 SCALE: 1:24,000
 QUAD: Bonanza
 DATE: March 29, 2001

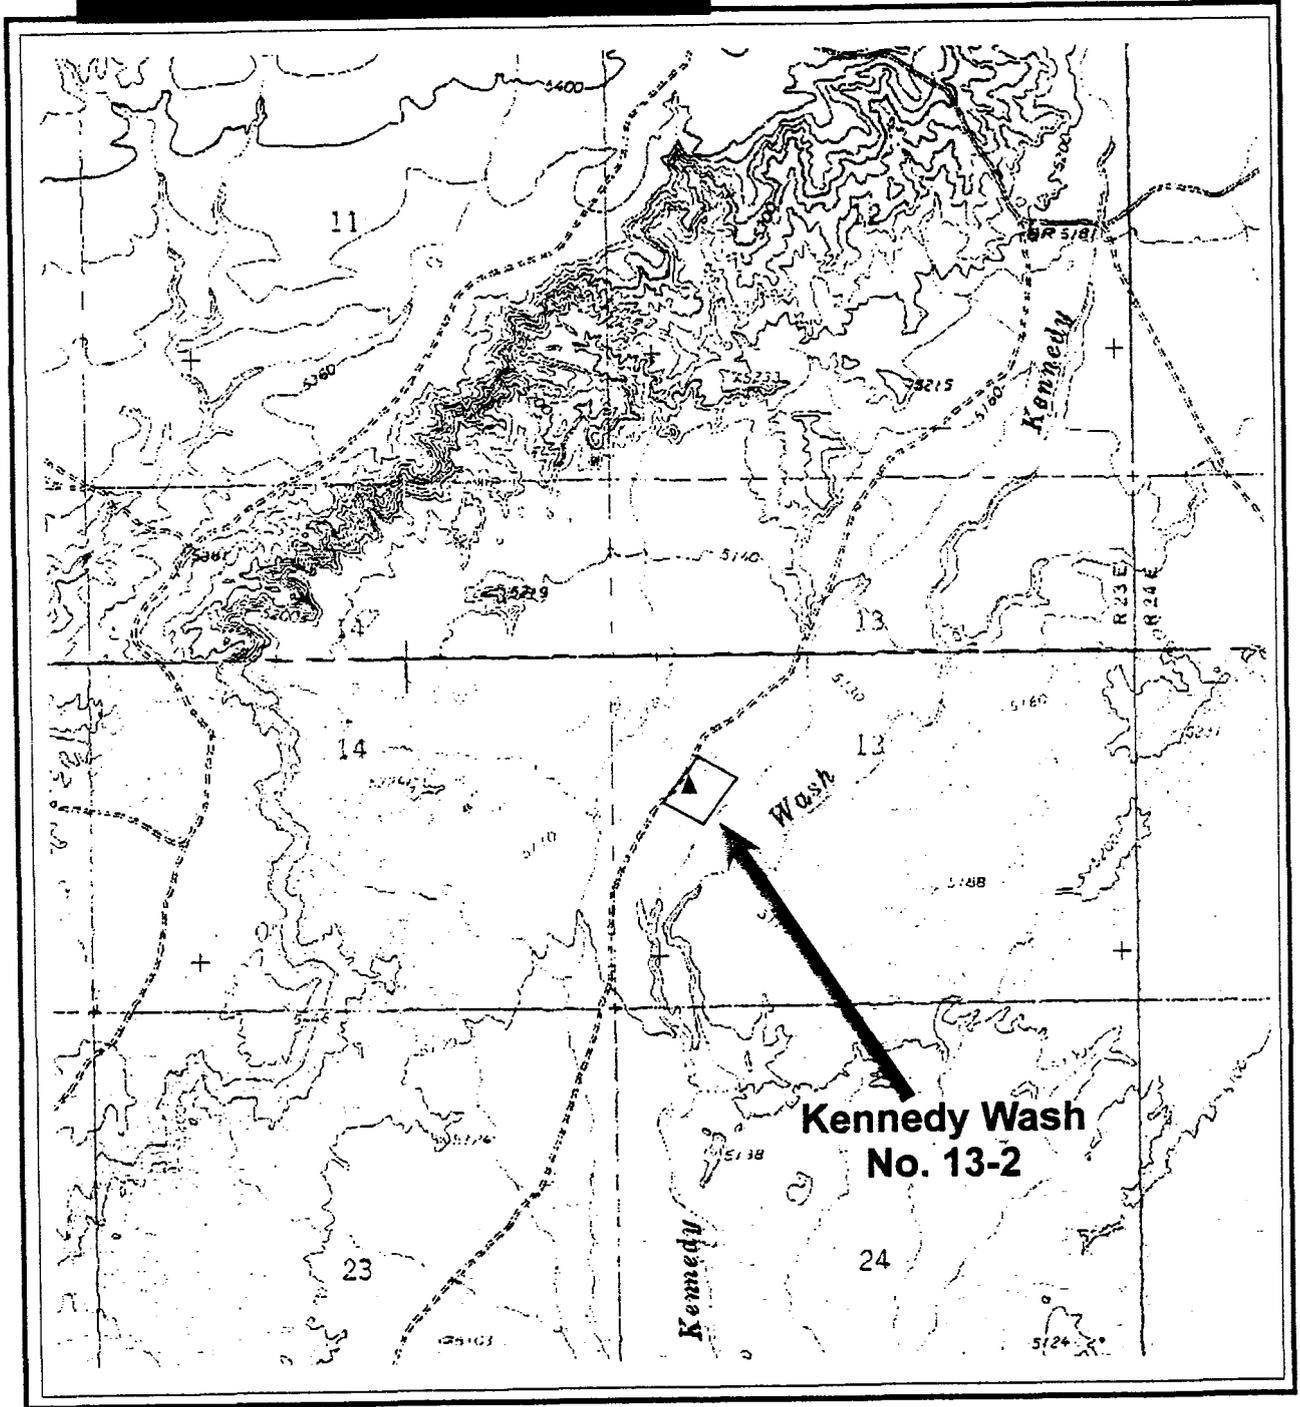

TOWNSHIP: 8 South
 RANGE: 23 East
 MERIDIAN: Salt Lake
 B. & M.


LEGEND

-  Well Location
-  Survey Area
-  Combined Access Route & Pipeline Corridor
-  Pipeline Corridor
-  Access Route

MAP
CULTURAL RESOURCE EVALUATION
OF BONANZA FIELD LOCATIONS
IN HINYAH COUNTY, UTAH



PROJECT: COG01-04B
SCALE: 1:24,000
QUAD: Asphalt Wash
DATE: March 29, 2001

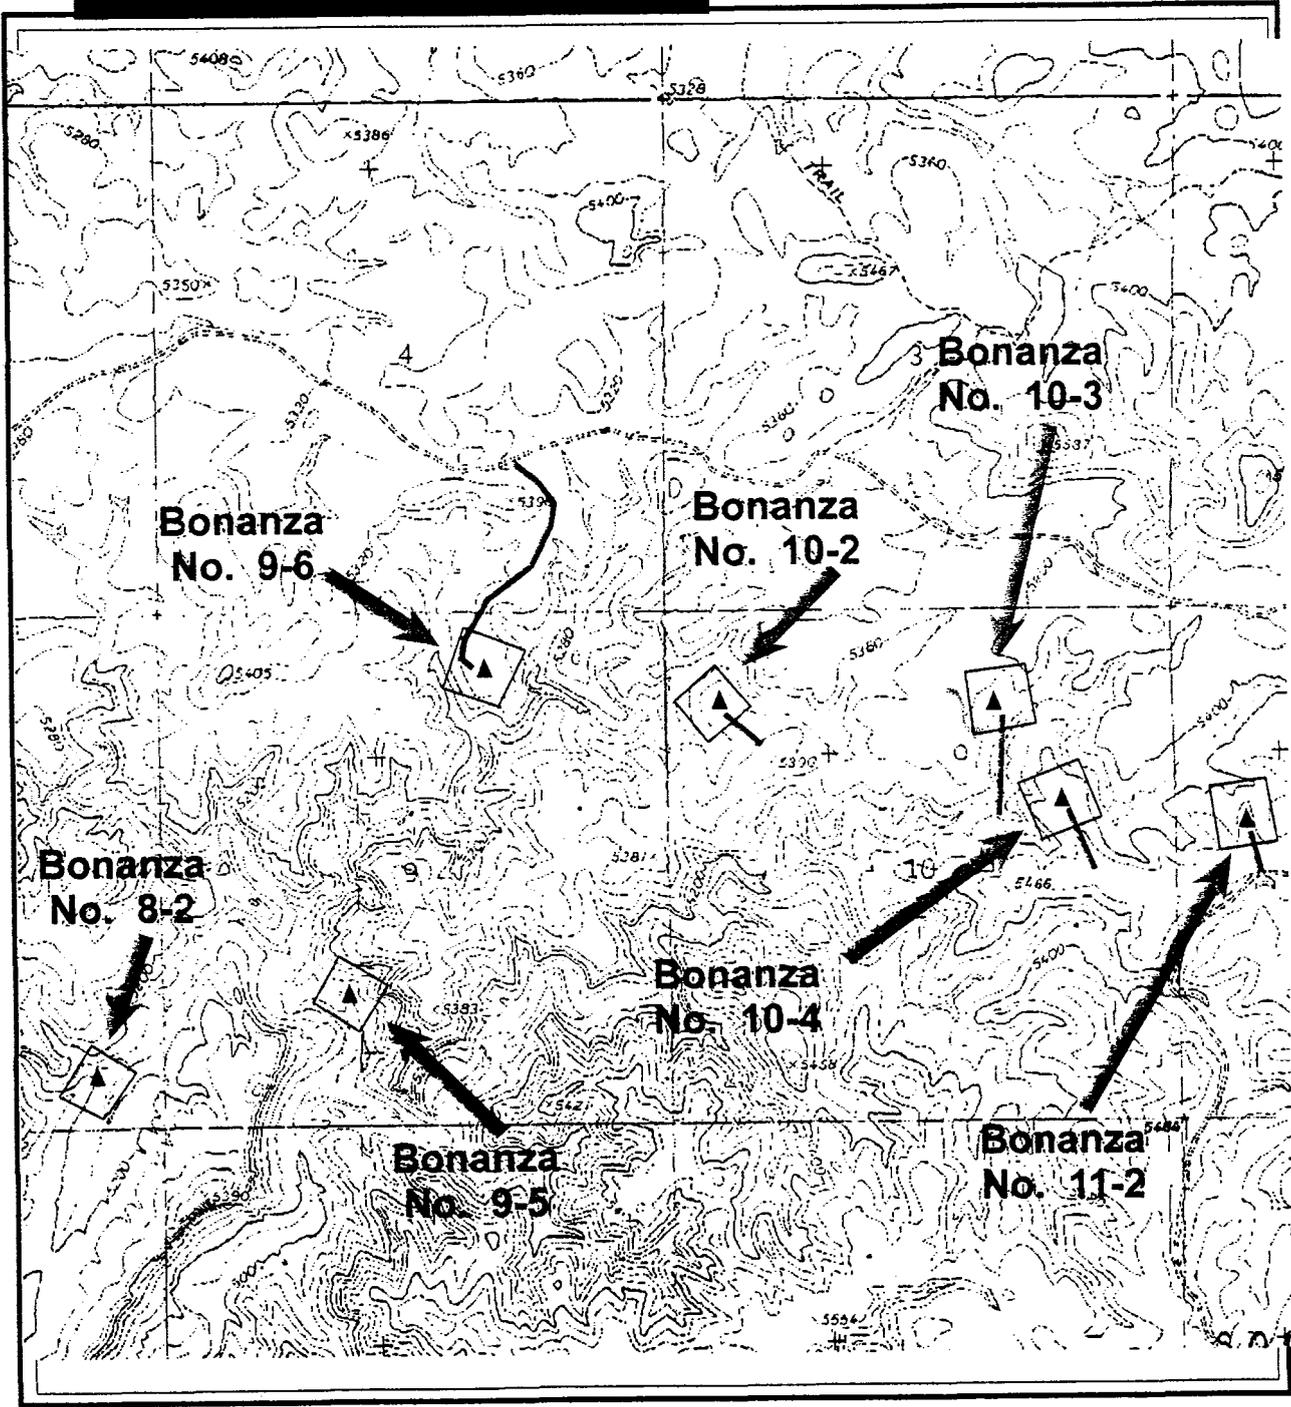


TOWNSHIP: 10 South
RANGE: 23 East
MERIDIAN: Salt Lake
 B. & M.

LEGEND

-  Well Location
-  Survey Area
-  Combined Access Route & Pipeline Corridor
-  Pipeline Corridor
-  Access Route

**CULTURAL RESOURCE EVALUATION
OF WONSITS RELOCATIONS
IN JUNIPER COUNTY, UTAH**

PROJECT: COG01-04B
SCALE: 1:24,000
QUAD: Red Wash NW
DATE: March 29, 2001

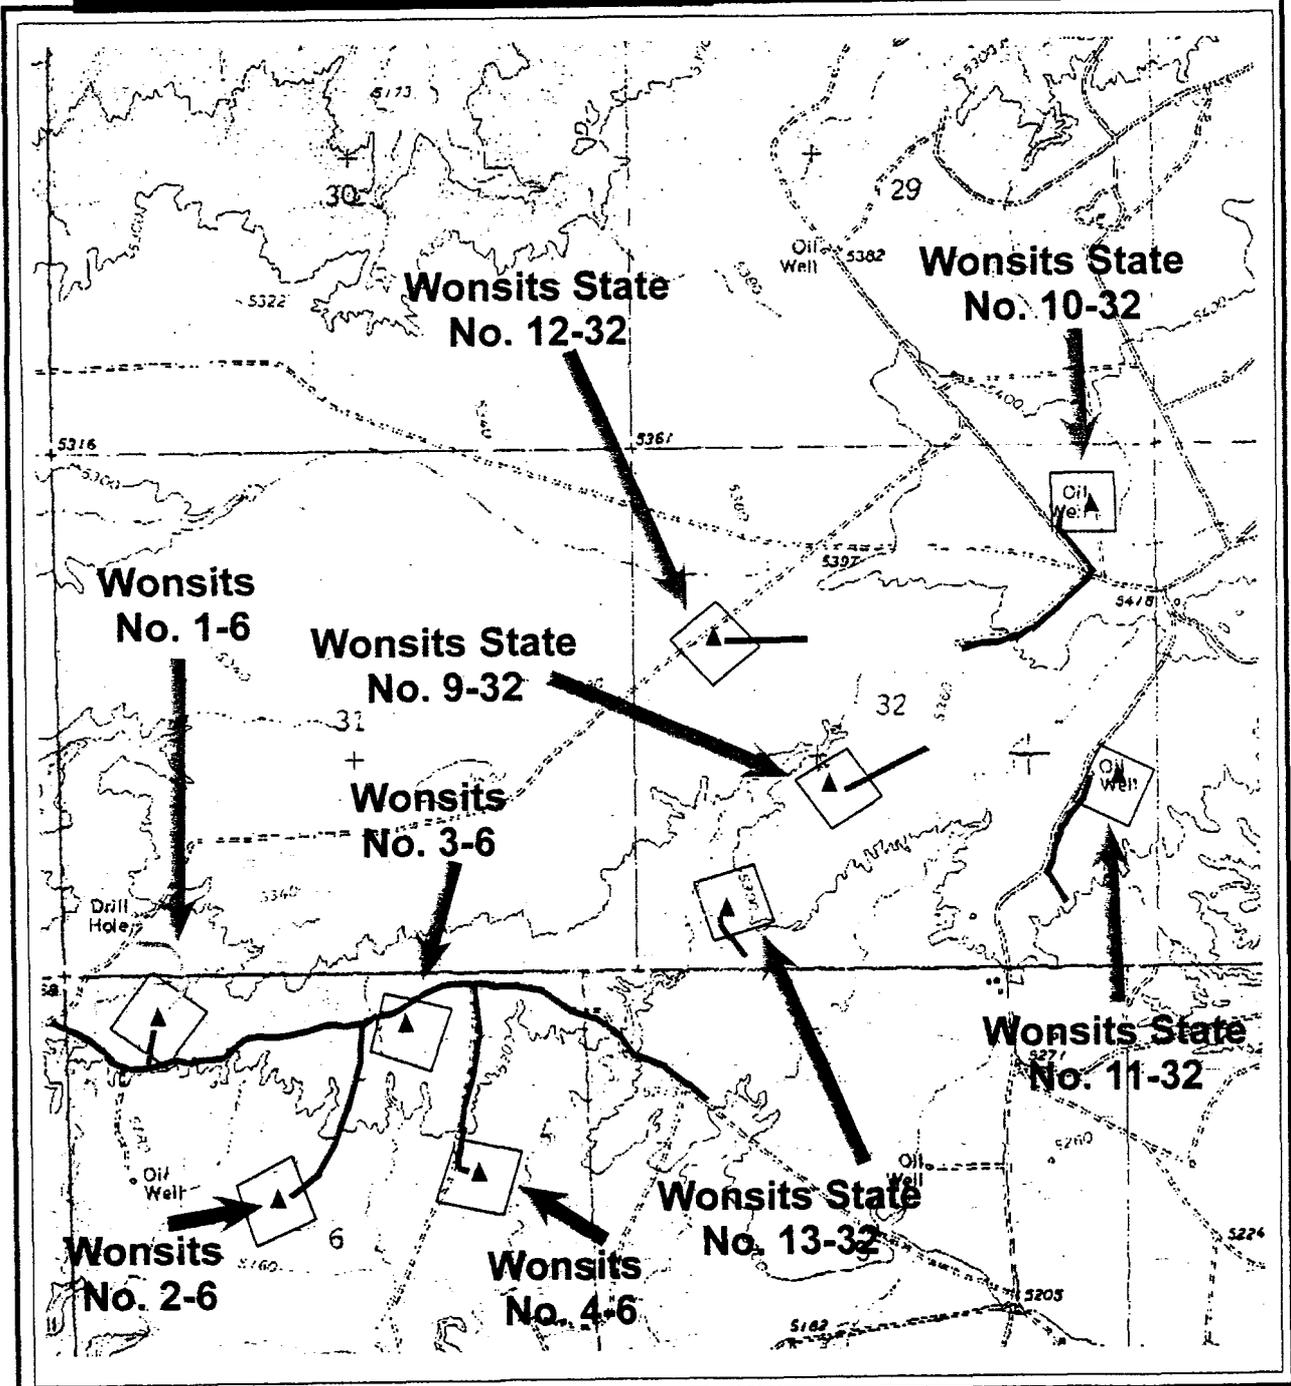

TOWNSHIP: 7 & 8 South
RANGE: 22 East
MERIDIAN: Salt Lake
B. & M.

LEGEND

-  Well Location
-  Survey Area
-  Combined Access Route & Pipeline Corridor
-  Pipeline Corridor
-  Access Route

Bonanza Unit No. 8-2: This location is situated in the SE quarter of the SE quarter of Section 8, Township 10 South, Range 23 East as shown on Map 3.

Bonanza Unit No. 9-5: This location is situated in the SE quarter of the SW quarter of Section 9, Township 10 South, Range 23 East as shown on Map 3.

Bonanza Unit No. 9-6: This location is situated in the NW quarter of the NE quarter of Section 9, Township 10 South, Range 23 East. An access/pipeline corridor extending to the north from the location links with the existing road in the SE quarter of adjacent Section as shown on Map 3.

Bonanza Unit No. 10-2: This location is situated in the NW quarter of the NW quarter of Section 10, Township 10 South, Range 23 East. A short access/pipeline corridor extending to the southeast from the location was also examined as shown on Map 3.

Bonanza Unit No. 10-3: This location is situated in the NW quarter of the NE quarter of Section 10, Township 10 South, Range 23 East. An access corridor extending to the west from the location and a short pipeline corridor extending to the south from the location were also examined as shown on Map 3.

Bonanza Unit No. 10-4: This location is situated in the SW quarter of the NE quarter of Section 10, Township 10 South, Range 23 East. An access/pipeline corridor extending to the southeast from the location was also examined as shown on Map 3.

Bonanza Unit No. 11-2: This location is situated in the SW quarter of the NW quarter of Section 11, Township 10 South, Range 23 East. An access/pipeline corridor extending to the south from the location was also examined as shown on Map 3.

Wonsits Federal Unit No. 1-6: This location is situated in the NW quarter of the NW quarter of Section 6, Township 8 South, Range 22 East. An access corridor extending to the northwest from the location and a short pipeline corridor extending to the south from the location were also examined as shown on Map 4.

Wonsits Federal Unit No. 2-6: This location is situated in the SE quarter of the NW quarter of Section 6, Township 8 South, Range 22 East. An access/pipeline corridor extending to the north from the location was also examined as shown on Map 4.

Wonsits Federal Unit No. 3-6: This location is situated in the NW quarter of the NE quarter of Section 6, Township 8 South, Range 22 East as shown on Map 4.

Wonsits Federal Unit No. 4-6: This location is situated in the SW quarter of the NE quarter of Section 6, Township 8 South, Range 22 East. An access/pipeline corridor extending to the north from the location was also examined. That corridor links with an access/pipeline corridor that extends between the NW corner of Section 1, Township 8 South, Range 21 East through the

northern half of Section 6, Township 8 South, Range 22 East, to an existing well location in the center of adjacent Section 5 as shown on Map 4.

Wonsits State Unit No. 9-32: This location is situated in the NE quarter of the SW quarter of Section 32, Township 7 South, Range 22 East. An access/pipeline corridor extending to the northeast from the location was also examined as shown on Map 4.

Wonsits State Unit No. 10-32: This location is situated in the NE quarter of the NE quarter of Section 32, Township 7 South, Range 22 East. A pipeline corridor extending to the south and southwest from the location was also examined as shown on Map 4.

Wonsits State Unit No. 11-32: This location is situated in the NE quarter of the SE quarter of Section 32, Township 7 South, Range 22 East. A pipeline corridor extending to the south from the location was also examined as shown on Map 4.

Wonsits State Unit No. 12-32: This location is situated in the SW quarter of the NW quarter of Section 32, Township 7 South, Range 22 East. A pipeline corridor extending to the east from the location was also examined as shown on Map 4.

Wonsits State Unit No. 13-32: This location is situated in the SW quarter of the SW quarter of Section 32, Township 7 South, Range 22 East. An access/pipeline corridor extending to the south from the location was also examined as shown on Map 4.

Environment

The approximate elevations for the proposed pipeline corridor as described above range from 5100 to 5400 feet above sea level. Ephemeral drainages in the project area are associated with tributaries that drain southward into the White River.

The vegetation of the project locality is primarily associated with the sage rangeland environment. Vegetation species commonly found in this general area include *Artemisia tridentata*, *Chrysothamnus nauseosus*, *Atriplex spp.*, *Sarcobatus vermiculatus*, *Opuntia polyacantha*, *Ephedra spp.* and various grasses including *Hordeum jubatum* and *Bromus tectorum*. Surrounding vegetation consists of *Artemisia tridentata* and *Ephedra spp.*

The project area is situated in the Colorado Plateau physiographic province.

File Search

Records searches were conducted Vernal District Area office on March 15, 2001 and at the Antiquities Section in Salt Lake City on January 12, March 16 and March 19, 2001. Earlier projects conducted in these specific project localities include the following: 78-AF-343, 79-AF-317, 79-NH-278, 79-NH-297, 79-NH-343, 79-UA-205, 80-PA-499, 81-UB-620, 81-NH-564, 81-

NH-590, 83-BC-465, 83-BC-846, 83-BC-420, 84-AF-0391, 87-SJ-486, 89-AF-660, 89-BL-224, 90-AF-133, 90-AF-608, 91-AF-301, 94-CB-223, 94-GB-223, 95-AF-836, 96-MM-106, 98-AF-339, 00-AF-267 and 00-AF-461.

Other archaeological consultants in addition to AERC and the local BLM archaeologists that have worked in the project area include personnel from Montgomery Archaeological Consultants, Alpine Archaeological Consultants, Nickens and Associates, Brigham Young University, and Grand River Institute. Known archaeological sites within the project areas include: 42UN784, 42UN800, 42UN1166 and 42UN2109, .

Previous evaluations and area inventories indicate the occupation of the general cultural region has included diverse prehistoric and historic occupations (ranging from Paleoindian through late prehistoric Shoshonean and historic Ute/Euro-American). For a comprehensive treatment of the prehistory and history of this general cultural area see Archaeological Evaluations in the Northern Colorado Plateau Cultural Area (Hauck 1991)

The National Register of Historic Places has been consulted and no registered historic or prehistoric properties will be affected by the proposed development.

STUDY OBJECTIVES AND EXPECTED RESULTS

The purpose of this evaluation was to identify, evaluate, and record any cultural resources encountered within the proposed Coastal Oil & Gas pipeline development area; to determine the significance of identified resources; and to recommend appropriate mitigation measures relative to the preservation of resources found to be endangered by the project.

These objectives were accomplished by seeking surface indications of cultural resource presence. Cultural resource sites would be identified by the presence of three or more associated artifacts and/or features that demonstrate the presence of patterned human activity and then recorded on the appropriate IMACS forms.

The previous identification of prehistoric and historic cultural resources in the general area indicated a possibility that additional resources could be discovered during these evaluations.

No constraints, e.g., snow cover, dense vegetation, difficult weather, were imposed on the evaluation of this pipeline corridor; all of the snow-cover in the project area had melted when the project was completed on March 27, 2001.

Site Potential in the Project Development Zone

Previous archaeological evaluations in this general region have resulted in the identification and recording of limited archaeological resources in this locality. Such prehistoric

sites as have been recorded demonstrate a definitive selection of environmental community and water resource.

FIELD EVALUATIONS

Methodology

To accomplish an intensive evaluation of the 17 well locations and access/pipeline corridors as shown on the maps, the archaeologists examined ten acre parcels surrounding each well center and 30 meter-wide pipeline/access corridors. All together, a 100% pedestrian survey was conducted of about 213 acres.

When cultural materials are discovered, the archaeologist conducts a careful search of the vicinity to locate and evaluate features, artifact types and concentrations, site spatial associations, and temporal identifications. Sites and isolates are then recorded on the appropriate forms, locations sketched, perimeters marked on a topographic map, and photographs taken. Copies of these reports are provided to the appropriate State and Federal offices as attachments to the final report.

In certain instances, the cultural sites are then evaluated for depth potential utilizing AERC's portable Ground Penetrating Radar (GPR) computerized system (SIR-2 manufactured by Geophysical Survey Systems, Inc. [GSSI] of North Salem, New Hampshire). GPR was not used during this project.

Cultural sites are then evaluated for significance utilizing the standards described below and mitigation recommendations are considered as a means of preserving significant resources which may be situated within the development zone.

Site Significance Criteria

The various criteria relative to establishing the eligibility of prehistoric and historic cultural sites preparatory to their potential nomination to the National Register of Historic Places have been outlined as follows in the National Register's Criteria for Evaluation as established in Title 36 CFR 60.6:

- The quality of significance in American ... archaeology ... and culture is present in ... sites ... that possess integrity of location, design, setting, materials, workmanship, feeling, and association and:*
- a. That are associated with events that have made a significant contribution to the broad patterns of our history; or*
 - b. that are associated with the lives of persons significant in our past; or*
 - c. that embody the distinctive characteristics of a type, period, or method of construction ... ; or*
 - d. that have yielded, or may be likely to yield, information important in prehistory or history.*

In addition to satisfying one or more of these general conditions, a significant cultural resource site in Utah will generally be considered as being eligible for inclusion in the National Register if it still retains its integrity and can contribute to our current state of knowledge concerning chronology, cultural relationships, origins, and cultural life ways of prehistoric or historic groups in the area.

In a final review of any site's cultural significance, the site must possess integrity and at least one of the above criteria to be considered eligible for nomination to the National Record of Historic Places.

Results of the Inventory

During the survey of the various well locations and access/pipeline corridors referenced in this report, no newly identified cultural resources were encountered and recorded as sites or isolated diagnostic artifacts. An isolated chopper and several flakes associated with tap and test evaluations were observed on the access corridor into Wonsits Federal Unit No. 1-6. An isolated flake was also observed at the junction of the access/pipeline corridor in the NE of the NE quarter of Section 1, Township 8 South, Range 21 East (see Map 4).

No previously recorded cultural resources will be adversely affected by the proposed development. Site 42UN781 is situated ca. 100 meters to the west of Bonanza Unit 9-5; it is outside the development area and can easily be avoided during the construction of that location. This site was recorded by AERC in 1979 (cf., Hauck and Norman 1979). Other known cultural sites situated in the general region are not endangered by direct adverse effect relative to these developments because of their distance from the present project areas.

No paleontological loci were observed.

No newly identified cultural resource sites were recorded during the examination.

CONCLUSION AND RECOMMENDATIONS

AERC recommends that a cultural resource clearance be granted to Coastal Oil & Gas Corporation relative to the development of 17 proposed well locations in the Kennedy Wash, Bonanza and Wonsits Fields (**Kennedy Wash Unit 13-2, Bonanza Units 8-2, 9-5, 9-6, 10-2, 10-3, 10-4, 11-2, Wonsits Federal Units 1-6, 2-6, 3-6, 4-6, Wonsits State Units 9-32, 10-32, 11-32, 12-32, 13-32**) and their respective access/pipeline corridors as referenced in this report based upon adherence to the following stipulations:

1. All vehicle traffic, personnel movement, and construction should be confined to the flagged pipeline corridor as referenced in this report, or to existing routes;

2. All personnel should refrain from collecting artifacts or from disturbing any cultural resources in the area; and
3. The principal authority should be consulted should cultural remains from subsurface deposits be exposed during exploratory and developmental work or if the need arises to relocate or otherwise alter the development area; and
4. The development of Bonanza Unit 9-5 should be confined to the existing perimeters of the staked location. Any disturbance of cultural resources in that location's vicinity may result in the Bureau of Land Management requiring extensive mitigation of affected resources through archaeological excavation.



F. Richard Hauck, Ph.D.
President and Principal
Investigator

BIBLIOGRAPHY

- Barclay, Dulaney
1996 Chandler & Associates Larson Federal 12-3-8-23 Well Pad & Access Road, Class III Cultural Resource Inventory, Uintah County, Utah. Metcalf Archaeological Consultants, Inc., Montrose.
- Billat, Scott and Michael J. Hall
1983 An Archaeological Survey of the White River Oil Shale 138kv Transmission Line, Uintah County, Utah. Brigham Young University, Department of Anthropology, Technical Series No. 83-9, Provo.
- Billat, Scott and Lorna Billat
1983 An Archaeological Survey of the Vernal-Bonanza 138kv Transmission Line, Uintah County, Utah. Brigham Young University, Department of Anthropology, Technical Series No. 83-69, Provo.
- Chandler, Susan M. and Paul Nickens
1979a Archaeological Investigations of Two Power Plant Sites & Water Pipeline Corridors for the Moon Lake Project, Rio Blanco County, Colorado & Uintah County, Utah. Moon Lake Project Report 79-4, Centuries Research, Inc., Montrose.
- Christensen, Diana
1981a Archaeological Survey of the Bonanza-Castle Peak-Upalco Transmission Line, Bonanza Power Plant / Moon Lake Project 1981. Report Prepared by Nickens and Associates, Montrose.
1981b Archaeological Survey of the Bonanza-Vernal Transmission Line, Bonanza Power Plant Project 1981. Report Prepared by Nickens and Associates, Montrose.
- Hauck, F. Richard
1991 Archaeological Evaluations on the Northern Colorado Plateau Cultural Area, AERC Paper No. 45, Archeological-Environmental Research Corporation, Bountiful.
2000a Cultural Resource Evaluation of Three Proposed (Kennedy Wash) Units (State 16-1, Federal 13-1 & Federal 8-1) in the Kennedy Wash Locality of Uintah County, Utah. (COG00-12), Archeological-Environmental Research Corporation, Bountiful.
2000b Cultural Resource Evaluations of Five Proposed Coastal Oil & Gas Wells (Units 3-1, 4-1, 6-1, 11-1, & 14-1) in the Kennedy Wash Locality of Uintah County, Utah. (COG00-19), Archeological-Environmental Research Corporation, Bountiful.
2001a Cultural Resource Evaluations of 9 Proposed Coastal Oil & Gas Well Locations (Units 10-1, 3-8-23-22, 3-8-23-24, 3-8-23-42, 3-8-23-44, 7-8-23-14, 12-8-22-34, 13-8-22-32 & 18-8-23-12) in the Kennedy Wash Field of Uintah County, Utah. (COG01-04A), Archeological-Environmental Research Corporation, Bountiful.

- 2001b Cultural Resource Evaluations of 17 Proposed Well Locations in the Kennedy Wash, Bonanza and Wonsits Fields (Kennedy Wash Unit 13-2, Bonanza Units 8-2, 9-5, 9-6, 10-2, 10-3, 10-4, 11-2, Wonsits Federal Units 1-6, 2-6, 3-6, 4-6, Wonsits State Units 9-32, 10-32, 11-32, 12-32, 13-32) of Uintah County, Utah. (COG01-04B), Archeological-Environmental Research Corporation, Bountiful.
- Hauck, F. Richard, Richard Beaty and Dennis G. Weder
 1990 Prehistoric Occupations in the Red Wash Locality of Uintah County, Utah. AERC Paper No. 44, of the Archeological-Environmental Research Corporation, Bountiful.
- Hauck, F.R. and Garth Norman
 1979 Archaeological Reconnaissance of a Proposed Access Road in the Southman Canyon Locality of Uintah County, Utah. (GOC79-3), Archeological-Environmental Research Corporation, Bountiful.
- 1980 Final Report on the Mapco River Bend Cultural Mitigation Study. AERC Paper No. 18, of the Archeological-Environmental Research Corporation, Bountiful.
- Jacklin, Marion
 1981 Reconnaissance of Pipeline Right-of-way 81018 - Federal 23-17 & Right-of-way 8036 - Federal 23-25. Archeological Research Corporation, Spanish Fork.
- Larralde, Sigma L. and Paul R. Nikens.
 1980 Archaeological Inventory in the Red Wash Cultural Study Tract, Uintah County, Utah. Nickens & Associates, Montrose.
- Larralde, Sigma L. and Susan Chandler.
 1981 Archaeological Inventory in the Seep Ridge Cultural Study Tract, Uintah County, Northeastern Utah with A Regional Predictive Model for Site Location. Nickens & Associates, Montrose.
- Polk, Michael R.
 1987 A Cultural Resources Survey of a Moon Lake Electric Transmission Line Corridor on Deadman Bench, Uintah County, Utah. Sagebrush Archaeological Consultants, Ogden.
- Simms, Steven R.
 1979 A Cultural Resource Inventory of the Riverbend Gathering System Uintah County, Utah. Archaeological Center, University of Utah, Salt Lake City.
- Stokes, W.L.
 1977 Physiographic Subdivisions of Utah. Map 43, Utah Geological and Mineral Survey, Salt Lake City.

Department of the Interior
Bureau of Land Management
Utah State Office
(AERC FORMAT)
Summary Report of
Inspection for Cultural Resources

Project
Authorization No UT-01-A-0023b

Report Acceptable Yes ___ No ___
Mitigation Acceptable Yes ___ No ___
Comments: _____

Cultural Resource Evaluation of 17 Proposed Well Locations in the Kennedy Wash, Bonanza & Wonsits Fields of Uintah County, Utah (Kennedy Wash Unit 13-2, Bonanza Units 8-2, 9-5, 9-6, 10-2, 10-3, 10-4, 11-2, Wonsits Federal Units 1-6, 2-6, 3-6, 4-6, Wonsits State Units 9-32, 10-32, 11-32, 12-32, 13-32)

1. Report Title _____
2. Development Company El Paso Production Company (Coastal Oil & Gas Corporation)
3. Report Date 03/30/01 4. Antiquities Permit No. UT-00-54937

5. Responsible Institution AERC COG01-04B County Uintah
6. Fieldwork Location: TWN . 8 S . RNG . . 23 E . Section 13, TWN . 10 S . RNG 23 E . Sections 8-11, TWN . . 7 S . RNG . 22 E . Sections 31 & 32, TWN . . 8 S . RNG . . 22 E . Sections 5 & 6

7. Resource Area BC
8. Description of Examination Procedures: The archeologists, F.R. Hauck, Alan Hutchinson, Matt Boyten, Lolita Nikolova & Mary Martin intensively examined the 17 well pads (10 acre parcels) and the access/pipeline routes (100 feet-wide) by walking a series of 15 to 20 meter-wide transects.

9. Linear Miles Surveyed _____
and/or
Definable Acres Surveyed _____
and/or
Legally Undefinable Acres Surveyed 213

10. Inventory Type I
R = Reconnaissance
I = Intensive
S = Statistical Sample

11. Description of Findings: No cultural resources observed or recorded.
12. Number Sites Found 0 . (No sites = 0)
13. Collection: N (Y = Yes, N = No)

14. Actual/Potential National Register Properties Affected:
The National Register of Historic Places (NRHP) has been consulted and no registered properties will be affected by the proposed development.

15. Literature Search, Location/ Date: Utah SHPO 01-12-01, 03-16-01, 03-19-01, Vernal BLM 03-15-01

16. Conclusion/ Recommendations:
AERC recommends that a cultural resource clearance be granted to Coastal Oil & Gas Corporation for this proposed development based on the following stipulations:
1. All vehicular traffic, personnel movement, construction and restoration operations should be confined to the existing corridor.
2. All personnel should refrain from collecting artifacts and from disturbing any significant cultural resources in the area.
3. The authorized official should be consulted should cultural remains from subsurface deposits be exposed during construction work or if the need arises to relocate or otherwise alter the location of the development.
4. The development of Bonanza Unit 9-5 should be confined to the existing perimeters of the staked location. Any disturbance of cultural resources in that location's vicinity may result in the Bureau of Land Management requiring extensive mitigation of affected resources through archaeological excavation.

17. Signature of Administrator & Field Supervisor:
Administrator: _____
Field Supervisor: F. R. Hauck

**WORKSHEET
APPLICATION FOR PERMIT TO DRILL**

APD RECEIVED: 05/21/2001

API NO. ASSIGNED: 43-047-34087

WELL NAME: BONANZA 8-2
 OPERATOR: COASTAL OIL & GAS CORP (N0230)
 CONTACT: CHERYL CAMERON

PHONE NUMBER: 435-781-7023

PROPOSED LOCATION:

SESE 08 100S 230E
 SURFACE: 0470 FSL 0697 FEL
 BOTTOM: 0470 FSL 0697 FEL
 UINTAH
 NATURAL BUTTES (630)

LEASE TYPE: 1 - Federal
 LEASE NUMBER: U-37355
 SURFACE OWNER: 1 - Federal

PROPOSED FORMATION: WSMVD

INSPECT LOCATN BY: / /		
Tech Review	Initials	Date
Engineering		
Geology		
Surface		

RECEIVED AND/OR REVIEWED:


- Plat
- Bond: Fed[1] Ind[] Sta[] Fee[]
(No. U-605382-9)
- Potash (Y/N)
- Oil Shale (Y/N) *190-5 (B) or 190-3
- Water Permit
(No. 43-8496)
- RDCC Review (Y/N)
(Date: _____)
- Fee Surf Agreement (Y/N)

LOCATION AND SITING:

- R649-2-3. Unit _____
- R649-3-2. General
Siting: 460 From Qtr/Qtr & 920' Between Wells
- R649-3-3. Exception
- Drilling Unit
Board Cause No: 179-9 (4/320')
Eff Date: 12-28-99
Siting: 460' E. Div. Unit Boundary & 920' between wells.
- R649-3-11. Directional Drill

COMMENTS: _____

STIPULATIONS: ① FEDERAL APPROVAL

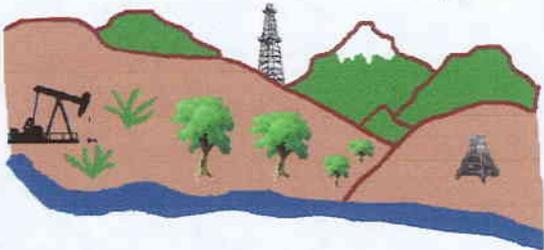

Utah Oil Gas and Mining

OPERATOR: COASTAL O&G CORP (N0230)

SEC. 8 & 9, T10S, R23E

FIELD: NATURAL BUTTES (630)

COUNTY: UINTAH CAUSE: 179-9 (4/320')

CHAPITA WELLS UNIT

T10S R23E

FEDERAL 1-5

6

SAGE HEN 1-6

5

SOUTHMAN CYN 4-5

4

FEDERAL 4-4

NATURAL BUTTES FIELD

CAUSE 179-9 (4/320')
(12-28-99)

NO NAME CANYON 2-9

FLAT MESA 2-7

SAGEBRUSH 1-8

NO NAME CANYON 1-9

7

8

9

SOUTHMAN CANYON 9-4-J

FLAT MESA 1-7

SOUTHMAN CANYON 8-4-J

BONANZA 9-5

BELCO-TEXOTA 1

BONANZA 8-2

SOUTHMAN CANYON 9-3-M

CROOKED CANYON 1-17

KAYE STATE 1-16

CANYON VIEW FED 1-18

18

17

16

LOOKOUT POINT ST 1-16



State of Utah
DEPARTMENT OF NATURAL RESOURCES
DIVISION OF OIL, GAS AND MINING

Michael O. Leavitt
Governor

Kathleen Clarke
Executive Director

Lowell P. Braxton
Division Director

1594 West North Temple, Suite 1210

PO Box 145801

Salt Lake City, Utah 84114-5801

801-538-5340

801-359-3940 (Fax)

801-538-7223 (TDD)

May 24, 2001

Coastal Oil & Gas Corporation
PO Box 1148
Vernal, UT 84078

Re: Bonanza 8-2 Well, 470' FSL, 697' FEL, SE SE, Sec. 8, T. 10 South, R. 23 East,
Uintah County, Utah

Gentlemen:

Pursuant to the provisions and requirements of Utah Code Ann. § 40-6-1 *et seq.*, Utah Administrative Code R649-3-1 *et seq.*, and the attached Conditions of Approval, approval to drill the referenced well is granted.

This approval shall expire one year from the above date unless substantial and continuous operation is underway, or a request for extension is made prior to the expiration date. The API identification number assigned to this well is 43-047-34087.

Sincerely,

A handwritten signature in black ink, appearing to read "John R. Baza".

John R. Baza
Associate Director

er

Enclosures

cc: Uintah County Assessor
Bureau of Land Management, Vernal District Office

Operator: Coastal Oil & Gas Corporation
Well Name & Number Bonanza 8-2
API Number: 43-047-34087
Lease: U 37355

Location: SE SE Sec. 8 T. 10 South R. 23 East

Conditions of Approval

1. General

Compliance with the requirements of Utah Admin. R. 649-1 *et seq.*, the Oil and Gas Conservation General Rules, and the applicable terms and provisions of the approved Application for permit to drill.

2. Notification Requirements

Notify the Division within 24 hours of spudding the well.

- Contact Carol Daniels at (801) 538-5284.

Notify the Division prior to commencing operations to plug and abandon the well.

- Contact Dan Jarvis at (801) 538-5338

3. Reporting Requirements

All required reports, forms and submittals will be promptly filed with the Division, including but not limited to the Entity Action Form (Form 6), Report of Water Encountered During Drilling (Form 7), Weekly Progress Reports for drilling and completion operations, and Sundry Notices and Reports on Wells requesting approval of change of plans or other operational actions.

4. State approval of this well does not supersede the required federal approval, which must be obtained prior to drilling.

SUNDRY NOTICES AND REPORTS ON WELLS

Do not use this form for proposals to drill new wells, significantly deepen existing wells below current bottom-hole depth, reenter plugged wells, or to drill horizontal laterals. Use APPLICATION FOR PERMIT TO DRILL form for such proposals.

5. LEASE DESIGNATION AND SERIAL NUMBER:
6. IF INDIAN, ALLOTTEE OR TRIBE NAME:
7. UNIT or CA AGREEMENT NAME:
8. WELL NAME and NUMBER:
Exhibit "A"
9. API NUMBER:
10. FIELD AND POOL, OR WILDCAT:

1. TYPE OF WELL OIL WELL GAS WELL OTHER _____
2. NAME OF OPERATOR:
El Paso Production Oil & Gas Company
3. ADDRESS OF OPERATOR: _____ PHONE NUMBER: 435-789-4433
8 South 1200 East CITY Vernal STATE Utah ZIP 84078

4. LOCATION OF WELL
FOOTAGES AT SURFACE: _____ COUNTY: _____
QTR/QTR, SECTION, TOWNSHIP, RANGE, MERIDIAN: _____ STATE: UTAH

11. CHECK APPROPRIATE BOXES TO INDICATE NATURE OF NOTICE, REPORT, OR OTHER DATA

TYPE OF SUBMISSION	TYPE OF ACTION		
<input type="checkbox"/> NOTICE OF INTENT (Submit in Duplicate) Approximate date work will start: _____	<input type="checkbox"/> ACIDIZE	<input type="checkbox"/> DEEPEN	<input type="checkbox"/> REPERFORATE CURRENT FORMATION
	<input type="checkbox"/> ALTER CASING	<input type="checkbox"/> FRACTURE TREAT	<input type="checkbox"/> SIDETRACK TO REPAIR WELL
	<input type="checkbox"/> CASING REPAIR	<input type="checkbox"/> NEW CONSTRUCTION	<input type="checkbox"/> TEMPORARILY ABANDON
	<input type="checkbox"/> CHANGE TO PREVIOUS PLANS	<input type="checkbox"/> OPERATOR CHANGE	<input type="checkbox"/> TUBING REPAIR
	<input type="checkbox"/> CHANGE TUBING	<input type="checkbox"/> PLUG AND ABANDON	<input type="checkbox"/> VENT OR FLARE
<input type="checkbox"/> SUBSEQUENT REPORT (Submit Original Form Only) Date of work completion: _____	<input type="checkbox"/> CHANGE WELL NAME	<input type="checkbox"/> PLUG BACK	<input type="checkbox"/> WATER DISPOSAL
	<input type="checkbox"/> CHANGE WELL STATUS	<input type="checkbox"/> PRODUCTION (START/RESUME)	<input type="checkbox"/> WATER SHUT-OFF
	<input type="checkbox"/> COMMINGLE PRODUCING FORMATIONS	<input type="checkbox"/> RECLAMATION OF WELL SITE	<input checked="" type="checkbox"/> OTHER: <u>Name Change</u>
	<input type="checkbox"/> CONVERT WELL TYPE	<input type="checkbox"/> RECOMPLETE - DIFFERENT FORMATION	

12. DESCRIBE PROPOSED OR COMPLETED OPERATIONS. Clearly show all pertinent details including dates, depths, volumes, etc.
As a result of the merger between The Coastal Corporation and a wholly owned subsidiary of El Paso Energy Corporation, the name of Coastal Oil & Gas Corporation has been changed to El Paso Production Oil & Gas Company effective March 9, 2001.
See Exhibit "A"

Bond # 400JU0708

Coastal Oil & Gas Corporation
NAME (PLEASE PRINT) John T. Elzner TITLE Vice President
SIGNATURE [Signature] DATE 06-15-01
El Paso Production Oil & Gas Company
NAME (PLEASE PRINT) John T. Elzner TITLE Vice President
SIGNATURE [Signature] DATE 06-15-01

(This space for State use only)

RECEIVED

JUN 19 2001

DIVISION OF OIL, GAS AND MINING

Office of the Secretary of State

I, HARRIET SMITH WINDSOR, SECRETARY OF STATE OF THE STATE OF DELAWARE, DO HEREBY CERTIFY THE ATTACHED IS A TRUE AND CORRECT COPY OF THE CERTIFICATE OF AMENDMENT OF "COASTAL OIL & GAS CORPORATION", CHANGING ITS NAME FROM "COASTAL OIL & GAS CORPORATION" TO "EL PASO PRODUCTION OIL & GAS COMPANY", FILED IN THIS OFFICE ON THE NINTH DAY OF MARCH, A.D. 2001, AT 11 O'CLOCK A.M.

RECEIVED

MAR 14 2001

DIVISION OF
OIL, GAS AND MINING



Harriet Smith Windsor
Harriet Smith Windsor, Secretary of State

0610204 8100

AUTHENTICATION: 1061007

010162788

DATE: 04-03-01

CERTIFICATE OF AMENDMENT

OF

CERTIFICATE OF INCORPORATION

COASTAL OIL & GAS CORPORATION (the "Company"), a corporation organized and existing under and by virtue of the General Corporation Law of the State of Delaware, DOES HEREBY CERTIFY:

FIRST: That the Board of Directors of the Company, by the unanimous written consent of its members, filed with the minutes of the Board, adopted a resolution proposing and declaring advisable the following amendment to the Certificate of Incorporation of the Company:

RESOLVED that it is deemed advisable that the Certificate of Incorporation of this Company be amended, and that said Certificate of Incorporation be so amended, by changing the Article thereof numbered "FIRST." so that, as amended, said Article shall be and read as follows:

"FIRST. The name of the corporation is El Paso Production Oil & Gas Company."

SECOND: That in lieu of a meeting and vote of stockholders, the stockholders entitled to vote have given unanimous written consent to said amendment in accordance with the provisions of Section 228 of the General Corporation Law of the State of Delaware.

THIRD: That the aforesaid amendment was duly adopted in accordance with the applicable provisions of Sections 242 and 228 of the General Corporation Law of the State of Delaware.

IN WITNESS WHEREOF, said COASTAL OIL & GAS CORPORATION has caused this certificate to be signed on its behalf by a Vice President and attested by an Assistant Secretary, this 9th day of March 2001.

COASTAL OIL & GAS CORPORATION

David L. Siddall

David L. Siddall
Vice President

Attest:

Margaret E. Roark

Margaret E. Roark, Assistant Secretary

RECEIVED

STATE OF DELAWARE
SECRETARY OF STATE
DIVISION OF CORPORATIONS
FILED 11:00 AM 03/09/2001
010118394 - 0610204

JUN 19 2001

DIVISION OF
OIL, GAS AND MINING



United States Department of the Interior

BUREAU OF LAND MANAGEMENT

Utah State Office
P.O. Box 45155
Salt Lake City, UT 84145-0155

RECEIVED

JUL 12 2001

DIVISION OF
OIL, GAS AND MINING

In Reply Refer To:
3106
UTSL-065841
(UT-924)

JUL 10 2001

NOTICE

El Paso Production Oil & Gas Company : Oil and Gas
Nine Greenway Plaza :
Houston TX 77046-0095 :

Name Change Recognized


Acceptable evidence has been received in this office concerning the name change of Coastal Oil & Gas Corporation into El Paso Production Oil & Gas Company with El Paso Production Oil & Gas Company being the surviving entity.

For our purposes, the name change is recognized effective March 9, 2001.

The oil and gas lease files identified on the enclosed exhibit have been noted as to the name change. The exhibit was compiled from a list of leases obtained from our computer program. We have not abstracted the lease files to determine if the entities affected by this name change hold an interest in the leases identified nor have we attempted to identify leases where the entities are the operator on the ground maintaining no vested recorded title or operating rights interests. We will be notifying the Minerals Management Service and all applicable Bureau of Land Management offices of the change by a copy of this notice. If additional documentation for changes of operator are required by our Field Offices, you will be contacted by them.

If you identify additional leases in which the entities maintain an interest, please contact this office and we will appropriately document those files with a copy of this Notice.

Due to the name change, the name of the principal/obligor on the bond is required to be changed from Coastal Oil & Gas Corporation to El Paso Production Oil & Gas Company. You may accomplish this either by consent of surety rider on the original bond or a rider to the original bond. The bonds are held in Wyoming and Colorado.

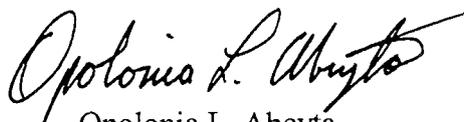

Opolonia L. Abeyta
Acting Chief, Branch of
Minerals Adjudication

Enclosure

1. Exhibit of Leases (1 pp)

cc: Moab Field Office
Vernal Field Office
MMS, Reference Data Branch, MS3130, PO Box 5860, Denver CO 80217
~~State of Utah, DOGM~~, Attn: Jim Thompson (Ste. 1210), Box 145801, SLC UT 84114
Teresa Thompson (UT-922)
Joe Incardine (UT-921)

Exhibit of Leases

UTUSL-065841A	UTU-47172	UTU-74415	UTU-53860
UTU-28652	UTU-50687	UTU-74416	UTU-66401
UTU-37943	UTU-52298	UTU-75091	UTU-67868
UTU-44089	UTU-0109054	UTU-75096	UTU-65389
UTU-44090A	UTU-0143511	UTU-75097	UTU-77084
UTU-61263	UTU-0143512	UTU-75673	UTU-61430
UTU-00343	UTU-38401	UTU-76259	UTU-72633
UTU-02651	UTU-38411	UTU-76260	UTU-72650
UTU-02651B	UTU-38418	UTU-76261	UTU-49692
UTU-0142175	UTU-38419	UTU-76493	UTU-57894
UTU-70235	UTU-38420	UTU-76495	UTU-76829
UTU-70406	UTU-38421	UTU-76503	UTU-76830
UTU-74954	UTU-38423	UTU-78228	UTU-76831
UTU-75132	UTU-38424	UTU-78714	
UTU-75699	UTU-38425	UTU-78727	
UTU-76242	UTU-38426	UTU-78734	
UTU-78032	UTU-38427	UTU-79012	
UTU-4377	UTU-38428	UTU-79011	
UTU-4378	UTU-53861	UTU-71694	
UTU-7386	UTU-58097	UTU-00576	
UTU-8344A	UTU-64376	UTU-00647	
UTU-8345	UTU-65222	UTU-01470D	
UTU-8347	UTU-65223	UTU-0136484	
UTU-8621	UTU-66746	UTU-8344	
UTU-14646	UTU-67178	UTU-8346	
UTU-15855	UTU-67549	UTU-8648	
UTU-25880	UTU-72028	UTU-28212	
UTU-28213	UTU-72632	UTU-30289	
UTU-29535	UTU-73009	UTU-31260	
UTU-29797	UTU-73010	UTU-33433	
UTU-31736	UTU-73013	UTU-34711	
UTU-34350	UTU-73175	UTU-46699	
UTU-34705	UTU-73434	UTU-78852	
UTU-37116	UTU-73435	UTU-78853	
UTU-37355	UTU-73444	UTU-78854	
UTU-37573	UTU-73450	UTU-075939	
UTU-38261	UTU-73900	UTU-0149767	
UTU-39223	UTU-74409	UTU-2078	
UTU-40729	UTU-74410	UTU-44426	
UTU-40736	UTU-74413	UTU-49530	
UTU-42469	UTU-74414	UTU-51026	

OPERATOR CHANGE WORKSHEET

ROUTING

1. GLH		4-KAS
2. CDW	<input checked="" type="checkbox"/>	5-LP <input checked="" type="checkbox"/>
3. JLT		6-FILE

Enter date after each listed item is completed

Change of Operator (Well Sold)

Designation of Agent

Operator Name Change (Only)

X Merger

The operator of the well(s) listed below has changed, effective: **3-09-2001**

FROM: (Old Operator):
COASTAL OIL & GAS CORPORATION
Address: 9 GREENWAY PLAZA STE 2721
HOUSTON, TX 77046-0995
Phone: 1-(713)-418-4635
Account N0230

TO: (New Operator):
EL PASO PRODUCTION OIL & GAS COMPANY
Address: 9 GREENWAY PLAZA STE 2721 RM 2975B
HOUSTON, TX 77046-0995
Phone: 1-(832)-676-4721
Account N1845

CA No.

Unit:

WELL(S)

NAME	API NO	ENTITY NO	SEC TWN RNG	LEASE TYPE	WELL TYPE	WELL STATUS
HSB FEDERAL 3-1	43-047-33831	13146	03-07S-21E	FEDERAL	GW	S
WONSITS FEDERAL 1-6	43-047-34081	99999	06-08S-22E	FEDERAL	GW	APD
WONSITS FEDERAL 2-6	43-047-34082	99999	06-08S-22E	FEDERAL	GW	APD
WONSITS FEDERAL 3-6	43-047-34059	99999	06-08S-22E	FEDERAL	GW	APD
WONSITS FEDERAL 4-6	43-047-34083	99999	06-08S-22E	FEDERAL	GW	APD
FEDERAL 24-22	43-047-30610	6124	22-08S-22E	FEDERAL	GW	P
CESSPOUCH ETAL 5 14	43-047-30675	90	05-09S-21E	FEDERAL	GW	P
CESSPOUCH 5-193 (CA CR-4)	43-047-33978	99999	05-09S-21E	FEDERAL	GW	APD
FEDERAL 6-100 (CA CR-12)	43-047-33401	12695	06-09S-22E	FEDERAL	GW	P
BONANZA 8-2	43-047-34087	99999	08-10S-23E	FEDERAL	GW	APD
BONANZA 9-5	43-047-34088	99999	09-10S-23E	FEDERAL	GW	APD
BONANZA 10-2	43-047-34089	99999	10-10S-23E	FEDERAL	GW	APD
BONANZA 10-3 (CA CR-5)	43-047-34090	99999	10-10S-23E	FEDERAL	GW	APD
WILLOW CREK UNIT 2	43-047-31818	11604	05-11S-20E	FEDERAL	OW	TA
HILL FEDERAL 1-10	43-047-31026	1368	10-11S-20E	FEDERAL	GW	TA
WILLOW CREK UNIT 1	43-047-31775	10804	27-11S-20E	FEDERAL	GW	S
HELLS HOLE 9110	43-047-31803	10813	12-11S-25E	FEDERAL	GW	P
SW HANGING ROCK FEDERAL 23-1	43-047-34231	99999	23-12S-23E	FEDERAL	GW	NEW
SW HANGING ROCK FEDERAL 24-1	43-047-34232	99999	24-12S-23E	FEDERAL	GW	NEW
SW HANGING ROCK FEDERAL 25-1	43-047-34233	99999	25-12S-23E	FEDERAL	GW	NEW

OPERATOR CHANGES DOCUMENTATION

1. (R649-8-10) Sundry or legal documentation was received from the **FORMER** operator on: 06/19/2001
2. (R649-8-10) Sundry or legal documentation was received from the **NEW** operator on: 06/19/2001
3. The new company has been checked through the **Department of Commerce, Division of Corporations Database** on: 06/21/2001
4. Is the new operator registered in the State of Utah: YES Business Number: 608186-0143

5. If **NO**, the operator was contacted on: N/A
6. **Federal and Indian Lease Wells:** The BLM and or the BIA has approved the (merger, name change, or operator change for all wells listed on Federal or Indian leases on: 07/10/2001
7. **Federal and Indian Units:** The BLM or BIA has approved the successor of unit operator for wells listed on: 07/10/2001
8. **Federal and Indian Communization Agreements ("CA"):** The BLM or the BIA has approved the operator change for all wells listed involved in a CA on: 07/10/2001
9. **Underground Injection Control ("UIC")** The Division has approved UIC Form 5, **Transfer of Authority to Inject**, for the enhanced/secondary recovery unit/project for the water disposal well(s) listed on: N/A

DATA ENTRY:

1. Changes entered in the **Oil and Gas Database** on: 08/24/2001
2. Changes have been entered on the **Monthly Operator Change Spread Sheet** on: 08/24/2001
3. Bond information entered in RBDMS on: N/A
4. Fee wells attached to bond in RBDMS on: N/A

STATE BOND VERIFICATION:

1. State well(s) covered by Bond No.: N/A

FEDERAL BOND VERIFICATION:

1. Federal well(s) covered by Bond No.: WY 2793

FEE WELLS - BOND VERIFICATION/LEASE INTEREST OWNER NOTIFICATION:

1. (R649-3-1) The **NEW** operator of any fee well(s) listed covered by Bond No: N/A
2. The **FORMER** operator has requested a release of liability from their bond on: N/A
The Division sent response by letter on: N/A
3. (R649-2-10) The **FORMER** operator of the Fee wells has been contacted and informed by a letter from the Division of their responsibility to notify all interest owners of this change on: _____

FILMING:

1. All attachments to this form have been **MICROFILMED** on: _____

FILING:

1. **ORIGINALS/COPIES** of all attachments pertaining to each individual well have been filled in each well file on: _____

COMMENTS: Master list of all wells involved in operator change from Coastal Oil & Gas Corporation to El Paso Production Oil and Gas Company shall be retained in the "Operator Change File".

UNITED STATES
DEPARTMENT OF THE INTERIOR
BUREAU OF LAND MANAGEMENT

FORM APPROVED
OMB No. 1004-0136
Expires November 30, 2000

APPLICATION FOR PERMIT TO DRILL OR REENTER

1a. Type of Work: <input checked="" type="checkbox"/> DRILL <input type="checkbox"/> REENTER		CONFIDENTIAL	5. Lease Serial No. U-37355
1b. Type of Well: <input type="checkbox"/> Oil Well <input checked="" type="checkbox"/> Gas Well <input type="checkbox"/> Other <input checked="" type="checkbox"/> Single Zone <input type="checkbox"/> Multiple Zone			6. If Indian, Allottee or Tribe Name
2. Name of Operator COASTAL OIL & GAS CORPORATION		Contact: CHERYL CAMERON E-Mail: Cheryl.Cameron@CoastalCorp.com	7. If Unit or CA Agreement, Name and No.
3a. Address P.O. BOX 1148 VERNAL, UT 84078	3b. Phone No. (include area code) Ph: 435.781.7023 Fx: 435.789.4436		8. Lease Name and Well No. BONANZA 8-2
4. Location of Well (Report location clearly and in accordance with any State requirements.)* At surface SESE 470FSL 697FEL At proposed prod. zone		RECEIVED MAY 18 2001	9. API Well No.
14. Distance in miles and direction from nearest town or post office* 57.1 MILES SOUTHEAST OF VERNAL, UTAH			10. Field and Pool, or Exploratory BONANZA
15. Distance from proposed location to nearest property or lease line, ft. (Also to nearest drig. unit line, if any) 470	16. No. of Acres in Lease 1920.00	12. County or Parish UINTAH	13. State UT
18. Distance from proposed location to nearest well, drilling, completed, applied for, on this lease, ft. REFER TO TOPO C	19. Proposed Depth 8600 MD	17. Spacing Unit dedicated to this well 320.00	
21. Elevations (Show whether DF, KB, RT, GL, etc.) 5185 GL	22. Approximate date work will start	20. BLM/BIA Bond No. on file U-605382-9	
		23. Estimated duration	

24. Attachments

The following, completed in accordance with the requirements of Onshore Oil and Gas Order No. 1, shall be attached to this form:

- | | |
|---|---|
| <ul style="list-style-type: none"> 1. Well plat certified by a registered surveyor. 2. A Drilling Plan. 3. A Surface Use Plan (if the location is on National Forest System Lands, the SUPO shall be filed with the appropriate Forest Service Office). | <ul style="list-style-type: none"> 4. Bond to cover the operations unless covered by an existing bond on file (see Item 20 above). 5. Operator certification 6. Such other site specific information and/or plans as may be required by the authorized officer. |
|---|---|

25. Signature	Name (Printed/Typed) CHERYL CAMERON	RECEIVED	Date 05/18/2001
Title OPERATIONS	OCT 10 2001		
Approved by (Signature) <i>[Signature]</i>	Name (Printed/Typed) DIVISION OF OIL, GAS AND MINING	10/01/2001	
Title ACTING Assistant Field Manager Mineral Resources	Office		

Application approval does not warrant or certify the applicant holds legal or equitable title to those rights in the subject lease which would entitle the applicant to conduct operations thereon.
Conditions of approval, if any, are attached.

Title 18 U.S.C. Section 1001 and Title 43 U.S.C. Section 1212, make it a crime for any person knowingly and willfully to make to any department or agency of the United States any false, fictitious or fraudulent statements or representations as to any matter within its jurisdiction.

Additional Operator Remarks (see next page)

NOTICE OF APPROVAL

Electronic Submission #4339 verified by the BLM Well Information System
For COASTAL OIL & GAS CORPORATION, sent to the Vernal
Committed to AFMSS for processing by LESLIE CRINKLAW on 05/18/2001 ()

CONDITIONS OF APPROVAL ATTACHED

** ORIGINAL **

01P50532A N05 2/6/01

CONDITIONS OF APPROVAL
APPLICATION FOR PERMIT TO DRILL

Company/Operator: Coastal Oil and Gas Corp.

Well Name & Number: Bonanza 8-2

API Number: 43-047-34087

Lease Number: UTU37355

Location: SESE Sec. 8 T.10S R. 23E

Agreement: N/A

For more specific details on notification requirements, please check the Conditions of Approval for Notice to Drill and Surface Use Program.

CONDITIONS OF APPROVAL

Approval of this application does not warrant or certify that the applicant holds legal or equitable title to those rights in the subject lease which would entitle the applicant to conduct operations thereon.

Be aware fire restrictions may be in effect when location is being constructed and/or when well is being drilled. Contact the appropriate Surface Management Agency for information.

A. DRILLING PROGRAM

1. Estimated Depth at Which Oil, Gas, Water, or Other Mineral Bearing Zones are Expected to be Encountered

Report ALL water shows and water-bearing sands to or John Mayers or Pete Sokolosky of this office prior to setting the next casing string or requesting plugging orders. Faxed copies of State of Utah form OGC-8-X are acceptable.

2. Pressure Control Equipment

None

3. Casing Program and Auxilliary Equipment

The base of the moderately fresh water is estimated to be at 3690' and the top of the Mahogany oil shale has been projected at 1707'. The production casing must be cemented back to a minimum of 1507' to protect these resources. The surface casing must be cemented back to surface.

All casing strings below the conductor shall be pressure tested to 0.22 psi/ft of casing string length or 1500 psi, whichever is greater but not to exceed 70% of the minimum internal yield.

If gilsonite is encountered while drilling, it shall be isolated and/or protected via the cementing program.

4. Mud Program and Circulating Medium

Hazardous substances specifically listed by the EPA as a hazardous waste or demonstrating a characteristic of a hazardous waste will not be used in drilling, testing, or completion operations.

No chromate additives will be used in the mud system on Federal and Indian lands without prior BLM approval to ensure adequate protection of fresh water aquifers.

5. Coring, Logging and Testing Program

Daily drilling and completion progress reports shall be submitted to this office on a weekly basis.

A cement bond log (CBL) will be run from the production casing shoe to top of the cement and shall be utilized to determine the bond quality for the production casing. Submit a field copy of the CBL to this office.

Whether the well is completed as a dry hole or as a producer, "Well Completion and Recompletion Report and Log" (Form 3160-4) will be submitted not later than 30 days after completion of the well or after completion of operations being performed, in accordance with 43 CFR 3164. Two copies of all logs, core descriptions, core analyses, well-test data, geologic summaries, sample description, and all other surveys or data obtained and compiled during the drilling, workover, and/or completion operations, will be filed with Form 3160-4. Samples (cuttings, fluids, and/or gases) will be submitted when requested by the AO.

6. Notifications of Operations

No location will be constructed or moved, no well will be plugged, and no drilling or workover equipment will be removed from a well to be placed in a suspended status without prior approval of the AO. If operations are to be suspended, prior approval of the AO will be obtained and notification given before resumption of operations.

Operator shall report production data to MMS pursuant to 30 CFR 216.5 using form MMS/3160.

Immediate Report: Spills, blowouts, fires, leaks, accidents, or any other unusual occurrences shall be promptly reported in accordance with the requirements of NTL-3A or its revision.

If a replacement rig is contemplated for completion operations, a "Sundry Notice" (Form 3160-5) to that effect will be filed, for prior approval of the AO, and all conditions of this approved plan are applicable during all operations conducted with the replacement rig.

The date on which production is commenced or resumed will be construed for oil wells as the date on which liquid hydrocarbons are first sold or shipped from a temporary storage facility, such as a test tank, and for which a run ticket is required to be generated or, the date on which liquid hydrocarbons are first produced into a permanent storage facility, whichever first occurs; and, for gas wells as the date on which associated liquid hydrocarbons are first sold or shipped from a temporary storage facility, such as a test tank, and for which a run ticket is required to be generated or, the date on which gas is first measured through permanent metering facilities, whichever first occurs.

Should the well be successfully completed for production, the AO will be notified when the well is placed in a producing status. Written notification of such must be submitted to this office not later than five (5) days following the date on which the well is placed on production.

Gas produced from this well may not be vented or flared beyond an initial authorized test period of 30 days or 50 MMCF following its completion, whichever occurs first, without the prior written approval of the Authorized Officer. Should gas be vented or flared without approval beyond the authorized test period, the operator may be directed to shut-in the well until the gas can be captured or approval to continue venting or flaring as uneconomic is granted and the operator shall be required to compensate the lessor for that portion of the gas vented or flared without approval which is determined to have been avoidably lost.

A schematic facilities diagram as required by 43 CFR 3162.7-5(d) shall be submitted to the appropriate Field Office within 60 days of installation or first production, whichever occurs first. All site security regulations as specified in Onshore Oil & Gas Order No. 3 shall be adhered to. All product lines entering and leaving hydrocarbon storage tanks will be effectively sealed in accordance with 43 CFR 3162.7-5 (1).

No well abandonment operations will be commenced without the prior approval of the AO. In the case of newly drilled dry holes or failures, and in emergency situations, oral approval will be obtained from the AO. A "Subsequent Report of Abandonment" Form 3160-5, will be filed with the AO within thirty (30) days following completion of the well for abandonment. This report will indicate where plugs were placed and the current status of surface restoration. Final abandonment will not be approved until the surface reclamation work required by the approved APD or approved abandonment notice has been completed to the satisfaction of the AO or his representative, or the appropriate Surface Managing Agency.

7. Other Information

All loading lines will be placed inside the berm surrounding the tank battery.

All off-lease storage, off-lease measurement, or commingling onlease or off-lease will have prior written approval from the AO.

The oil and gas measurement facilities will be installed on the well location. The oil and gas meters will be calibrated in place prior to any deliveries and tested for meter accuracy at least quarterly thereafter. The AO will be provided with a date and time for the initial meter calibration and all future meter proving schedules. A copy of the meter calibration reports will be submitted to the Vernal District Office. All meter measurement facilities will conform with Onshore Oil & Gas Order No. 4 for liquid hydrocarbons and Onshore Oil & Gas Order No. 5 for natural gas measurement.

The use of materials under BLM jurisdiction will conform to 43 CFR 3610.2-3.

There will be no deviation from the proposed drilling and/or workover program without prior approval from the AO. Safe drilling and operating practices must be observed. All wells, whether drilling, producing, suspended, or abandoned will be identified in accordance with 43 CFR 3162.

"Sundry Notice and Report on Wells" (Form 3160-5) will be filed for approval for all changes of plans and other operations in accordance with 43 CFR 3162.3-2.

Section 102(b)(3) of the Federal Oil and Gas Royalty Management Act of 1982, as implemented by the applicable provisions of the operating regulations at Title 43 CFR 3162.4-1(c), requires that "not later than the 5th business day after any well begins production on which royalty is due anywhere on a lease site or allocated to a lease site, or resumes production in the case of a well which has been off production for more than 90 days, the operator shall notify the authorized officer by letter or sundry notice, Form 3160-5, or orally to be followed by a letter or sundry notice, of the date on which such production has begun or resumed."

If you fail to comply with this requirement in the manner and time allowed, you shall be liable for a civil penalty of up to \$10,000 per violation for each day such violation continues, not to exceed a maximum of 20 days. See Section 109(c)(3) of the Federal Oil and Gas Royalty Management Act of 1982 and the implementing regulations at Title 43 CFR 3162.4-1(b)(5)(ii).

APD approval is valid for a period of one (1) year from the signature date. An extension period may be granted, if requested, prior to the expiration of the original approval period.

In the event after-hours approvals are necessary, you must contact one of the following individuals:

Ed Forsman (435) 828-7874
Petroleum Engineer

Kirk Fleetwood (435) 828-7875
Petroleum Engineer

BLM FAX Machine (435) 781-4410

EPA'S LIST OF NONEXEMPT EXPLORATION AND PRODUCTION WASTES

While the following wastes are nonexempt, they are not necessarily hazardous.

Unused fracturing fluids or acids

Gas plant cooling tower cleaning wastes

Painting wastes

Oil and gas service company wastes, such as empty drums, drum rinsate, vacuum truck rinsate, sandblast media, painting wastes, spend solvents, spilled chemicals, and waste acids

Vacuum truck and drum rinsate from trucks and drums, transporting or containing nonexempt waste

Refinery wastes

Liquid and solid wastes generated by crude oil and tank bottom reclaimers

Used equipment lubrication oils

Waste compressor oil, filters, and blowdown

Used hydraulic fluids

Waste solvents

Waste in transportation pipeline-related pits

Caustic or acid cleaners

Boiler cleaning wastes

Boiler refractory bricks

Incinerator ash

Laboratory wastes

Sanitary wastes

Pesticide wastes

Radioactive tracer wastes

Drums, insulation and miscellaneous solids.

SURFACE USE PROGRAM
Conditions of Approval (COA)
Coastal Oil & Gas Corporation - Bonanza Well No. 8-2

Location of Existing & Proposed Facilities:

The color of installed facilities will not be Juniper Green as requested in the Surface Use & Operating Plan. Instead facilities will be non-reflective, earth tone Carlsbad Canyon (2.5YR 6/2).

Plans For Reclamation Of Location:

All seeding for reclamation operations at this location shall use the following seed mixture:

black sage brush	Artemisia nova	3 lbs/acre
shadscale	Atriplex confertifolia	4 lbs/acre
galleta	Hilaria jamesii	4 lbs/acre

If the seed mixture is to be aerially broadcasted the pounds per acre shall be doubled. All seed poundages are in Pure Live Seed.

Immediately after construction the stockpiled top soil will be seeded and the seed worked into the soil by "walking" the pile with caterpillar tracks.

For final abandonment all topsoil shall be spread over the recontoured surface and the soils seeded.

JAN. 17. 2003 3:34PM

PORT

NO. 173 P. 2

**WESTPORT OIL AND GAS COMPANY, L.P.**

410 Seventeenth Street #2300 Denver Colorado 80202-4436
Telephone: 303 573 5404 Fax: 303 573 5609

February 1, 2002

Department of the Interior
Bureau of Land Management
2850 Youngfield Street
Lakewood, CO 80215-7093
Attention: Ms. Martha Maxwell

**RE: BLM Bond CO-1203
BLM Nationwide Bond 158626364
Surety - Continental Casualty Company
Belco Energy Corporation merger into Westport Oil and Gas Company, Inc.
Conversion of Westport Oil and Gas Company, Inc., into Westport Oil and Gas Company, L.P.
Assumption Rider - Westport Oil and Gas Company, L.P.**

Dear Ms. Maxwell:

Pursuant to our recent conversations, please find the following list of enclosures for the BLM's consideration and approval:

Two (2) Assumption Riders, fully executed originals.
Copies of Belco Energy Corporation merger into Westport Oil and Gas Company, Inc.
Copies of Westport Oil and Gas Company, Inc., conversion into Westport Oil and Gas Company, L.P.
List of all Federal/BIA/State Leases - Belco/Westport's leases - in all states.

Please inform us of any additional information needed to complete the change to Westport Oil and Gas Company, L.P., as operator of record.

I thank you for your assistance and cooperation in this matter. Please do not hesitate contacting the undersigned, should a question arise.

Sincerely,
Westport Oil and Gas Company, L.P.

Debby J. Black
Debby J. Black
Engineer Technician

Encl:



United States Department of the Interior **RECEIVED**

BUREAU OF LAND MANAGEMENT

Utah State Office
P.O. Box 45155
Salt Lake City, UT 84145-0155

FEB 22 2002

DIVISION OF
OIL, GAS AND MINING

In Reply Refer To:
3106
UTU-25566 et al
(UT-924)

FEB 21 2002

NOTICE

Westport Oil and Gas Company L.P. : Oil and Gas
410 Seventeenth Street, #2300 :
Denver Colorado 80215-7093 :

Name Change Recognized

Acceptable evidence has been received in this office concerning the name change of Westport Oil and Gas Company, Inc. into Westport Oil and Gas Company, L.P. with Westport Oil and Gas Company, L.P. being the surviving entity.


For our purposes, the name change is recognized effective December 31, 2001.

The oil and gas lease files identified have been noted as to the name change. The exhibit was compiled from a list of leases obtained from our computer program. We have not abstracted the lease files to determine if the entities affected by this name change hold an interest in the leases identified nor have we attempted to identify leases where the entities are the operator on the ground maintaining no vested recorded title or operating rights interests. We will be notifying the Minerals Management Service and all applicable Bureau of Land Management offices of the change by a copy of this notice. If additional documentation for changes of operator are required by our Field Offices, you will be contacted by them.

If you identify additional leases in which the entities maintain an interest, please contact this office and we will appropriately document those files with a copy of this Notice.

Due to the name change, the name of the principal/obligor on the bond is required to be changed from Westport Oil and Gas Company, Inc. to Westport Oil and Gas Company, L.P.. You may accomplish this either by consent of surety rider on the original bond or a rider to the original bond. The bonds are held in Colorado.

UTU-03405
UTU-20895
UTU-25566
UTU-43156
UTU-49518
UTU-49519
UTU-49522
UTU-49523

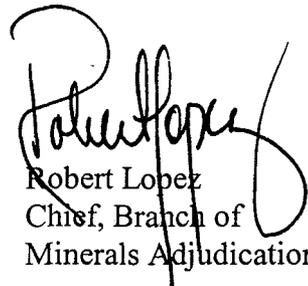

Robert Lopez
Chief, Branch of
Minerals Adjudication

cc: Moab Field Office
Vernal Field Office
MMS, Reference Data Branch, MS3130, PO Box 5860, Denver CO 80217
State of Utah, DOGM, Attn: Jim Thompson (Ste. 1210), Box 145801, SLC UT 84114
Teresa Thompson (UT-922)
Joe Incardine (UT-921)

UNITED STATES
DEPARTMENT OF THE INTERIOR
BUREAU OF LAND MANAGEMENT

SUNDRY NOTICES AND REPORTS ON WELLS

Do not use this form for proposals to drill or reenter an abandoned well. Use Form 3160-3 (APD) for such proposals.

FORM APPROVED
OMB No. 1004-0135
Expires November 30, 2000

SUBMIT IN TRIPLICATE - Other instructions on reverse side

CONFIDENTIAL

1. Type of Well
 Oil Well Gas Well Other

2. Name of Operator
El Paso Production Oil & Gas Company

3a. Address
P.O. Box 1148 Vernal, UT 84078

3b. Phone No. (include area code)
(435) 781-7024

4. Location of Well (Footage, Sec., T., R., M., or Survey Description)
SESE Section 8-T10S-R23E 470'FSL & 697'FEL

5. Lease Serial No.
U-37355

6. If Indian, Allottee or Tribe Name

7. If Unit or CA/Agreement, Name and/or No.

8. Well Name and No.
Bonanza #8-2

9. API Well No.
43-047-34087

10. Field and Pool, or Exploratory Area
Bonanza

11. County or Parish, State
Uintah Utah

12. CHECK APPROPRIATE BOX(ES) TO INDICATE NATURE OF NOTICE, REPORT, OR OTHER DATA

TYPE OF SUBMISSION	TYPE OF ACTION			
<input checked="" type="checkbox"/> Notice of Intent	<input type="checkbox"/> Acidize	<input type="checkbox"/> Deepen	<input type="checkbox"/> Production (Start/Resume)	<input type="checkbox"/> Water Shut-Off
<input type="checkbox"/> Subsequent Report	<input type="checkbox"/> Alter Casing	<input type="checkbox"/> Fracture Treat	<input type="checkbox"/> Reclamation	<input type="checkbox"/> Well Integrity
<input type="checkbox"/> Final Abandonment Notice	<input type="checkbox"/> Casing Repair	<input type="checkbox"/> New Construction	<input type="checkbox"/> Recomplete	<input checked="" type="checkbox"/> Other <u>DOGMA PD</u>
	<input type="checkbox"/> Change Plans	<input type="checkbox"/> Plug and Abandon	<input type="checkbox"/> Temporarily Abandon	<u>Extension</u>
	<input type="checkbox"/> Convert to Injection	<input type="checkbox"/> Plug Back	<input type="checkbox"/> Water Disposal	

13. Describe Proposed or Completed Operations (clearly state all pertinent details, including estimated starting date of any proposed work and approximate duration thereof. If the proposal is to deepen directionally or recomplete horizontally, give subsurface locations and measured and true vertical depths of all pertinent markers and zones. Attach the Bond under which the work will be performed or provide the Bond No. on file with BLM/BIA. Required subsequent reports shall be filed within 30 days following completion of the involved operations. If the operation results in a multiple completion or recompletion in a new interval, a Form 3160-4 shall be filed once testing has been completed. Final Abandonment Notices shall be filed only after all requirements, including reclamation, have been completed, and the operator has determined that the site is ready for final inspection.

The operator requests that the APD for the subject well be extended for an additional year so that drilling operations may be completed.

COPY SENT TO OPERATOR
 Date: 5-3-02
 Initials: CHD

Approved by the Utah Division of Oil, Gas and Mining
 Date: 05-02-02
 By: [Signature]

14. I hereby certify that the foregoing is true and correct

Name (Printed/Typed) Sheila Upchego	Title Regulatory Analyst
Signature <u>[Signature]</u>	Date April 25, 2002

THIS SPACE FOR FEDERAL OR STATE USE

Approved by	Title	Date
Conditions of approval, if any, are attached. Approval of this notice does not warrant or certify that the applicant holds legal or equitable title to those rights in the subject lease which would entitle the applicant to conduct operations thereon.	Office	

Title 18 U.S.C. Section 1001, make it a crime for any person knowingly and willfully to make to any department or agency of the United States any false, fictitious or fraudulent statements or representations as to any matter within its jurisdiction.

(Instructions on reverse)

RECEIVED
MAY 01 2002
 DIVISION OF
OIL, GAS AND MINING

UNITED STATES
DEPARTMENT OF THE INTERIOR
BUREAU OF LAND MANAGEMENT

FORM APPROVED
OMB NO. 1004-0135
Expires: November 30, 2000

SUNDRY NOTICES AND REPORTS ON WELLS
Do not use this form for proposals to drill or to re-enter an abandoned well. Use form 3160-3 (APD) for such proposals.

5. Lease Serial No.
UTU37355

6. If Indian, Allottee or Tribe Name

7. If Unit or CA/Agreement, Name and/or No.

SUBMIT IN TRIPLICATE - Other instructions on reverse side.

1. Type of Well
 Oil Well Gas Well Other

8. Well Name and No.
BONANZA 8-2

2. Name of Operator
EL PASO PROD OIL & GAS CO
Contact: SHEILA UPCHEGO
E-Mail: sheila.upchego@EIPaso.com

9. API Well No.
43-047-34087-00-X1

3a. Address
P O BOX 1148
VERNAL, UT 84078
3b. Phone No. (include area code)
Ph: 435.781.7024
Fx: 435.781.7094

10. Field and Pool, or Exploratory
BONANZA

4. Location of Well (Footage, Sec., T., R., M., or Survey Description)
Sec 8 T10S R23E SESE 470FSL 697FEL

11. County or Parish, and State
UINTAH COUNTY, UT

12. CHECK APPROPRIATE BOX(ES) TO INDICATE NATURE OF NOTICE, REPORT, OR OTHER DATA

TYPE OF SUBMISSION	TYPE OF ACTION			
<input checked="" type="checkbox"/> Notice of Intent	<input type="checkbox"/> Acidize	<input type="checkbox"/> Deepen	<input type="checkbox"/> Production (Start/Resume)	<input type="checkbox"/> Water Shut-Off
<input type="checkbox"/> Subsequent Report	<input type="checkbox"/> Alter Casing	<input type="checkbox"/> Fracture Treat	<input type="checkbox"/> Reclamation	<input type="checkbox"/> Well Integrity
<input type="checkbox"/> Final Abandonment Notice	<input type="checkbox"/> Casing Repair	<input type="checkbox"/> New Construction	<input type="checkbox"/> Recomplete	<input checked="" type="checkbox"/> Other
	<input type="checkbox"/> Change Plans	<input type="checkbox"/> Plug and Abandon	<input type="checkbox"/> Temporarily Abandon	Change to Original A PD
	<input type="checkbox"/> Convert to Injection	<input type="checkbox"/> Plug Back	<input type="checkbox"/> Water Disposal	

13. Describe Proposed or Completed Operation (clearly state all pertinent details, including estimated starting date of any proposed work and approximate duration thereof. If the proposal is to deepen directionally or recomplate horizontally, give subsurface locations and measured and true vertical depths of all pertinent markers and zones. Attach the Bond under which the work will be performed or provide the Bond No. on file with BLM/BIA. Required subsequent reports shall be filed within 30 days following completion of the involved operations. If the operation results in a multiple completion or recompletion in a new interval, a Form 3160-4 shall be filed once testing has been completed. Final Abandonment Notices shall be filed only after all requirements, including reclamation, have been completed, and the operator has determined that the site is ready for final inspection.)

THE OPERATOR REQUESTS THAT THE APD FOR THE SUBJECT WELL BE EXTENDED FOR AN ADDITIONAL YEAR, SO THAT DRILLING OPERATIONS MAY BE COMPLETED.

RECEIVED

OCT 15 2002 *email*

**DIVISION OF
OIL, GAS AND MINING**

14. I hereby certify that the foregoing is true and correct.
**Electronic Submission #14422 verified by the BLM Well Information System
For EL PASO PROD OIL & GAS CO, sent to the Vernal
Committed to AFMSS for processing by LESLIE WALKER on 09/27/2002 (02LW1859SE)**

Name (Printed/Typed) SHEILA UPCHEGO	Title OPERATIONS
Signature (Electronic Submission)	Date 09/20/2002

THIS SPACE FOR FEDERAL OR STATE OFFICE USE

Approved By <u>KIRK FLEETWOOD</u>	Title <u>PETROLEUM ENGINEER</u>	Date <u>10/15/2002</u>
Conditions of approval, if any, are attached. Approval of this notice does not warrant or certify that the applicant holds legal or equitable title to those rights in the subject lease which would entitle the applicant to conduct operations thereon.		Office <u>Vernal</u>

Title 18 U.S.C. Section 1001 and Title 43 U.S.C. Section 1212, make it a crime for any person knowingly and willfully to make to any department or agency of the United States any false, fictitious or fraudulent statements or representations as to any matter within its jurisdiction.

Revisions to Operator-Submitted EC Data for Sundry Notice #14422

	Operator Submitted	BLM Revised (AFMSS)
Sundry Type:	OTHER NOI	APDCH NOI
Lease:	U-37355	UTU37355
Agreement:		
Operator:	EL PASO PRODUCTION O&G COMPANY P.O. BOX 1148 VERNAL, UT 84078 Ph: 435.781.7024 Fx: 435.781.7094	EL PASO PROD OIL & GAS CO P O BOX 1148 VERNAL, UT 84078 Ph: 435.789.4433
Admin Contact:	SHEILA UPCHEGO OPERATIONS E-Mail: sheila.upchego@EIPaso.com Ph: 435.781.7024 Fx: 435.781.7094	SHEILA UPCHEGO OPERATIONS E-Mail: sheila.upchego@EIPaso.com Ph: 435.781.7024 Fx: 435.781.7094
Tech Contact:	SHEILA UPCHEGO REGULATORY ANALYST E-Mail: sheila.upchego@EIPaso.com Ph: 435.781.7024 Fx: 435.781.7094	SHEILA UPCHEGO OPERATIONS E-Mail: sheila.upchego@EIPaso.com Ph: 435.781.7024 Fx: 435.781.7094
Location:		
State:	UT	UT
County:	UINTAH	UINTAH
Field/Pool:	BONANZA	BONANZA
Well/Facility:	BONANZA 8-2 Sec 8 T10S R23E SESE 470FSL 697FEL	BONANZA 8-2 Sec 8 T10S R23E SESE 470FSL 697FEL

El Paso Production
APD Extension

Well: Bonanza 8-2

Location: SESE Sec. 8, T10S, R22E

Lease: U-37355

Conditions of Approval


An extension for the referenced APD is granted with the following condition(s):

1. The extension will expire 10/1/03
2. No other extensions beyond that time frame will be granted or allowed.

If you have any other questions concerning this matter, please contact Kirk Fleetwood at (435) 781-4486.

DRILLING PROGRAM FOR APD

COMPANY NAME El Paso Production Company DATE October 24, 2002
 WELL NAME Bonanza 8-2 TD 8,600' MD/TVD
 FIELD Bonanza COUNTY Uintah STATE Utah ELEVATION 5,180' KB
 SURFACE LOCATION 470' FSL, 697' FEL, SE/SE, SEC. 8, T10S, R23E BHL Straight Hole
 OBJECTIVE ZONE(S) Wasatch, Mesa Verde
 ADDITIONAL INFO Regulatory Agencies: BLM, UDOGM, Tri-County Health Dept.

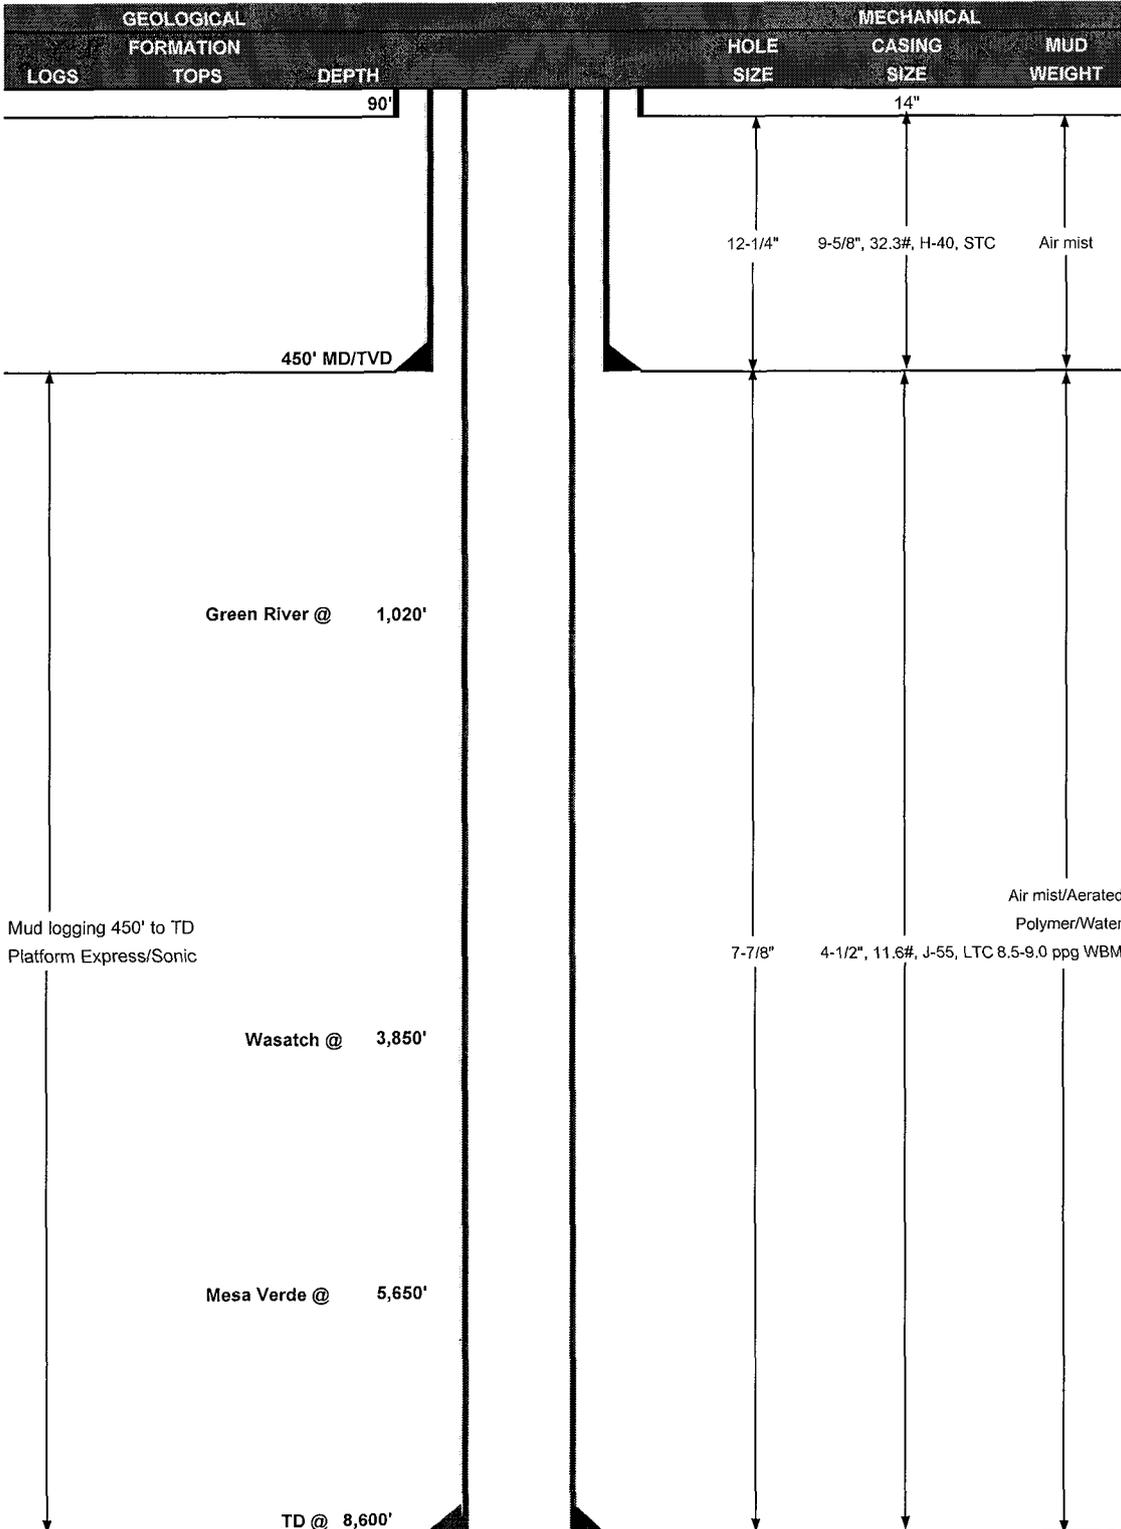

CASING PROGRAM

	SIZE	INTERVAL	WT.	GR.	CPLG.	DESIGN FACTORS		
						BURST	COLLAPSE	TENSION
CONDUCTOR	14"	0-40'				2270	1370	254000
SURFACE	9-5/8"	0-450'	32.30	H-40	STC	8.99	6.51	3.94
PRODUCTION	4-1/2"	0-TD	11.60	J-55	LTC	5350	4960	162000
						1.76	1.11	1.08

- 1) Maximum Anticipated Surface Pressure (MASP) (Conductor and Surface Casings) = (Frac Gradient at Shoe - Gas Gradient (0.115 psi/ft))(TVD)
 - 2) MASP (Int Casing) = Pore Pressure at Next Casing Point - (Gas Gradient x TVD of Next Casing Point x 0.67) - (Mud Weight x TVD x 0.052 x 0.33)
 - 3) MASP (Prod Casing) = Pore Pressure - (Gas Gradient x TVD of Production Interval)
- (Burst Assumptions: FG @ 9-5/8" shoe = 13.0 ppg, Max Pore Pressure = 9.0 ppg EMW)
(Collapse Assumption: Fully Evacuated Casing, Max MW) (Tension Assumptions: Air Weight of Casing, 50000 lbs overpull)

CEMENT PROGRAM

		FT. OF FILL	DESCRIPTION	SACKS	EXCESS*	WEIGHT	YIELD
SURFACE		450	Class G + 2% CaCl2 + 0.25 pps celloflake	190	35%	15.80	1.16
PRODUCTION	LEAD	3,350'	Premium Lite II + 3% KCl + 0.25 pps celloflake + 5 pps gilsonite + 10% gel + 0.5% extender	380	70%	11.00	3.38
	TAIL	5,250'	50/50 Poz/G + 10% salt + 2% gel	1560	70%	14.30	1.31

*Substitute caliper hole volume plus 15% excess if accurate caliper is obtained

FLOAT EQUIPMENT & CENTRALIZERS

SURFACE	Guide shoe, 1 jt, insert float. Centralize first 3 joints with bow spring centralizers. Thread lock guide shoe.
PRODUCTION	Float shoe, 1 jt, float collar. Centralize first 3 joints & every third joint to top of tail cement with bow spring centralizers.

ADDITIONAL INFORMATION

Test casing head to 750 psi after installing. Test surface casing to 1,500 psi prior to drilling out.

BOPE: 11" 3M with one annular and 2 rams. Test to 3,000 psi (annular to 1,500 psi) prior to drilling out. Record on chart recorder & tour sheet. Function test rams on each trip. Maintain safety valve & inside BOP on rig floor at all times. Kelly to be equipped with upper & lower kelly valves.

Drop Totco surveys on bit trips. Maximum allowable hole angle is 5 degrees.

DRILLING ENGINEER:

Dan Lindsey

DATE:

DRILLING SUPERINTENDANT:

Larry Strasheim

DATE:

memorandum

Branch of Real Estate Services
Uintah & Ouray Agency

Date: 5 December, 2002

Reply to
Attn of: Supervisory Petroleum Engineer

Subject: Modification of Utah Division of Oil, Gas and Mining Regulations

To: Director, Utah Division of Oil, Gas and Mining Division: John Baza

We have been advised of changes occurring with the operation of your database for Change of Operator. You will be modifying your records to reflect Change of Operator once you have received all necessary documentation from the companies involved, and perhaps in advance of our Notice of Concurrence/Approval of Change of Operator where Indian leases are involved.


We have no objection.

With further comment to Rulemaking, I wish to comment concerning the provision of Exhibits for upcoming Hearings. I would like to see the Uintah & Ouray Agency, BIA, and the Ute Indian Tribe, Energy & Mineral Resources Department added to the list of those parties that receive advance Exhibits so as to allow us to have research time prior to Hearing dates. We will be able to provide a more informed recommendation to the Oil, Gas and Mining Board. It would be best if we would receive only those Exhibits that concern Indian lands, specifically on or adjacent to Indian lands. This may be a difficult situation to attain, as it is not always clear where 'on or adjacent' occurs.

I am aware that you have gone to extra effort to correct this matter already, and I fully appreciate it. My request is intended only to allow the addition of Uintah & Ouray Agency and Ute Indian Tribe to the official listing.

We appreciate you concern, and hope that these comments are timely enough for consideration in the revision process.

CC: Minerals & Mining Section of RES
Ute Energy & Mineral Resources Department: Executive Director
chrono

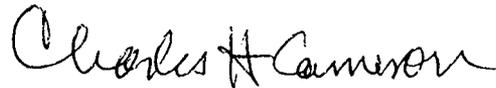



United States Department of the Interior

BUREAU OF INDIAN AFFAIRS

Washington, D.C. 20240

FEB 1 0 2003

IN REPLY REFER TO:
Real Estate Services

Carroll A. Wilson
Principal Landman
Westport Oil and Gas Company, L.P.
1368 South 1200 East
Vernal, Utah 84078

Dear Mr. Wilson:

This is in response to your request for approval of RLI Insurance Company's Nationwide Oil and Gas Lease Bond No. RLB0005239 executed effective December 17, 2002, (\$150,000 coverage) with Westport Oil and Gas Company, L. P., as principal.

This bond is hereby approved as of the date of this correspondence and will be retained in the Bureau of Indian Affairs' Division of Real Estate Services, 1849 C Street, NW, MS-4512-MIB, Washington, D.C. 20240. All Bureau oil and gas regional offices and the surety are being informed of this action.

In cases where you have existing individual and/or collective bonds on file with one or more of our regional offices, you may now request those offices, directly, to terminate in lieu of coverage under this Nationwide Bond.

Enclosed is a copy of the approved bond for your files. If we may be of further assistance in this matter, please advise.

Sincerely,

Director, Office of Trust Responsibilities

ACTING

Enclosure

STATE OF UTAH
DEPARTMENT OF NATURAL RESOURCES
DIVISION OF OIL, GAS AND MINING

FORM 9

SUNDRY NOTICES AND REPORTS ON WELLS

Do not use this form for proposals to drill new wells, significantly deepen existing wells below current bottom-hole depth, reenter plugged wells, or to drill horizontal laterals. Use APPLICATION FOR PERMIT TO DRILL form for such proposals.

1. TYPE OF WELL OIL WELL <input type="checkbox"/> GAS WELL <input type="checkbox"/> OTHER _____		5. LEASE DESIGNATION AND SERIAL NUMBER:
2. NAME OF OPERATOR: El Paso Production Oil & Gas Company		6. IF INDIAN, ALLOTTEE OR TRIBE NAME:
3. ADDRESS OF OPERATOR: 9 Greenway Plaza Houston TX 77064-0995		7. UNIT or CA AGREEMENT NAME:
PHONE NUMBER: (832) 676-5933		8. WELL NAME and NUMBER: Exhibit "A"
4. LOCATION OF WELL FOOTAGES AT SURFACE: COUNTY: QTR/QTR, SECTION, TOWNSHIP, RANGE, MERIDIAN: STATE: UTAH		9. API NUMBER:
		10. FIELD AND POOL, OR WILDCAT:

11. CHECK APPROPRIATE BOXES TO INDICATE NATURE OF NOTICE, REPORT, OR OTHER DATA

TYPE OF SUBMISSION	TYPE OF ACTION		
<input type="checkbox"/> NOTICE OF INTENT (Submit in Duplicate) Approximate date work will start: _____	<input type="checkbox"/> ACIDIZE	<input type="checkbox"/> DEEPEN	<input type="checkbox"/> REPERFORATE CURRENT FORMATION
	<input type="checkbox"/> ALTER CASING	<input type="checkbox"/> FRACTURE TREAT	<input type="checkbox"/> SIDETRACK TO REPAIR WELL
	<input type="checkbox"/> CASING REPAIR	<input type="checkbox"/> NEW CONSTRUCTION	<input type="checkbox"/> TEMPORARILY ABANDON
	<input type="checkbox"/> CHANGE TO PREVIOUS PLANS	<input checked="" type="checkbox"/> OPERATOR CHANGE	<input type="checkbox"/> TUBING REPAIR
<input type="checkbox"/> SUBSEQUENT REPORT (Submit Original Form Only) Date of work completion: _____	<input type="checkbox"/> CHANGE TUBING	<input type="checkbox"/> PLUG AND ABANDON	<input type="checkbox"/> VENT OR FLARE
	<input type="checkbox"/> CHANGE WELL NAME	<input type="checkbox"/> PLUG BACK	<input type="checkbox"/> WATER DISPOSAL
	<input type="checkbox"/> CHANGE WELL STATUS	<input type="checkbox"/> PRODUCTION (START/RESUME)	<input type="checkbox"/> WATER SHUT-OFF
	<input type="checkbox"/> COMMINGLE PRODUCING FORMATIONS	<input type="checkbox"/> RECLAMATION OF WELL SITE	<input type="checkbox"/> OTHER: _____
	<input type="checkbox"/> CONVERT WELL TYPE	<input type="checkbox"/> RECOMPLETE - DIFFERENT FORMATION	


12. DESCRIBE PROPOSED OR COMPLETED OPERATIONS. Clearly show all pertinent details including dates, depths, volumes, etc.

Operator change to Westport Oil and Gas Company, L.P., 1670 Broadway, Suite 2800, Denver, CO. 80202-4800, effective December 17, 2002.

BOND # _____

State Surety Bond No. RLB0005236
Fee Bond No. RLB0005238

EL PASO PRODUCTION OIL & GAS COMPANY

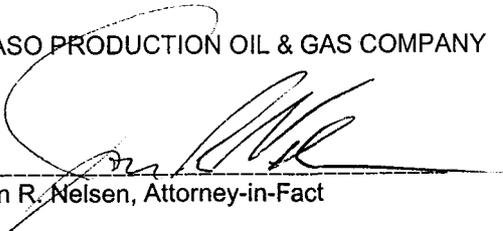By: 
Jon R. Nelsen, Attorney-in-Fact

RECEIVED

FEB 28 2003

DIV. OF OIL, GAS & MINING

NAME (PLEASE PRINT) WESTPORT OIL AND GAS COMPANY, L.P. David R. Dix	TITLE Agent and Attorney-in-Fact
SIGNATURE 	DATE 12/17/02

(This space for State use only)

Form 3160-5
(August 1999)

UNITED STATES
DEPARTMENT OF THE INTERIOR
BUREAU OF LAND MANAGEMENT

SUNDRY NOTICES AND REPORTS ON WELLS
Do not use this form for proposals to drill or reenter an
abandoned well. Use Form 3160-3 (APD) for such proposals.

FORM APPROVED
OMB No. 1004-0135
Expires November 30, 2000

SUBMIT IN TRIPLICATE - Other instructions on reverse side

1. Type of Well
 Oil Well Gas Well Other

2. Name of Operator
WESTPORT OIL & GAS COMPANY, L.P.

3a. Address
P.O. BOX 1148 VERNAL, UT 84078

3b. Phone No. (include area code)
(435) 781-7023

4. Location of Well (Footage, Sec., T., R., M., or Survey Description)

SEE ATTACHED EXHIBIT "A"

5. Lease Serial No.
SEE ATTACHED EXHIBIT "A"

6. If Indian, Allottee or Tribe Name

7. If Unit or CA/Agreement, Name and/or No.

8. Well Name and No.
SEE ATTACHED EXHIBIT "A"

9. API Well No.
SEE ATTACHED EXHIBIT "A"

10. Field and Pool, or Exploratory Area

11. County or Parish, State

UINTAH COUNTY, UT

12. CHECK APPROPRIATE BOX(ES) TO INDICATE NATURE OF NOTICE, REPORT, OR OTHER DATA

TYPE OF SUBMISSION	TYPE OF ACTION		
<input type="checkbox"/> Notice of Intent	<input type="checkbox"/> Acidize	<input type="checkbox"/> Deepen	<input type="checkbox"/> Production (Start/Resume)
<input type="checkbox"/> Subsequent Report	<input type="checkbox"/> Alter Casing	<input type="checkbox"/> Fracture Treat	<input type="checkbox"/> Reclamation
<input type="checkbox"/> Final Abandonment Notice	<input type="checkbox"/> Casing Repair	<input type="checkbox"/> New Construction	<input type="checkbox"/> Recomplete
	<input type="checkbox"/> Change Plans	<input type="checkbox"/> Plug and Abandon	<input type="checkbox"/> Temporarily Abandon
	<input type="checkbox"/> Convert to Injection	<input type="checkbox"/> Plug Back	<input type="checkbox"/> Water Disposal
			<input type="checkbox"/> Water Shut-Off
			<input type="checkbox"/> Well Integrity
			<input checked="" type="checkbox"/> Other

SUCCESSOR OF
OPERATOR

13. Describe Proposed or Completed Operations (clearly state all pertinent details, including estimated starting date of any proposed work and approximate duration thereof. If the proposal is to deepen directionally or recompleate horizontally, give subsurface locations and measured and true vertical depths of all pertinent markers and zone. Attach the Bond under which the work will be performed or provide the Bond No. on file with BLM/BIA. Required subsequent reports shall be filed within 30 days following completion of the involved operations. If the operation results in a multiple completion or recompleation in a new interval, a Form 3160-4 shall be filed if testing has been completed. Final Abandonment Notices shall be filed only after all requirements, including reclamation, have been completed, and the operator determined that the site is ready for final inspection.

WESTPORT OIL & GAS COMPANY, L.P., IS CONSIDERED TO BE THE OPERATOR ON THE ATTACHED DESCRIBED LANDS AND IS RESPONSIBLE UNDER THE TERMS AND CONDITIONS OF THE LEASE FOR THE OPERATIONS CONDUCTED ON THE LEASED LANDS OR PORTIONS THEREOF, BOND COVERAGE FOR THIS WELL IS PROVIDED BY FEDERAL NATIONWIDE BOND NO. 158626364, EFFECTIVE FEBRUARY 1, 2002, AND BIA NATIONWIDE BOND NO. RLB0005239, EFFECTIVE FEBRUARY 10, 2003.

RECEIVED

MAR 04 2003

DIV. OF OIL, GAS & MINING

14. I hereby certify that the foregoing is true and correct

Name (Printed/Typed)
CHERYL CAMERON

Title
OPERATIONS

Signature
Cheryl Cameron

Date
March 4, 2003

THIS SPACE FOR FEDERAL OR STATE USE

Approved by

Title

Date

Conditions of approval, if any, are attached. Approval of this notice does not warrant or certify that the applicant holds legal or equitable title to those rights in the subject lease which would entitle the applicant to conduct operations thereon.

Office

Title 18 U.S.C. Section 1001, make it a crime for any person knowingly and willfully to make to any department or agency of the United States any false, fictitious or fraudulent statements or representations as to any matter within its jurisdiction.

(Instructions on reverse)

OPERATOR CHANGE WORKSHEET

ROUTING

1. GLH
2. CDW ✓
3. FILE

X Change of Operator (Well Sold)

Designation of Agent/Operator

Operator Name Change

Merger

The operator of the well(s) listed below has changed, effective: **12-17-02**

FROM: (Old Operator):	TO: (New Operator):
EL PASO PRODUCTION OIL & GAS COMPANY	WESTPORT OIL & GAS COMPANY LP
Address: 9 GREENWAY PLAZA	Address: P O BOX 1148
HOUSTON, TX 77064-0995	VERNAL, UT 84078
Phone: 1-(832)-676-5933	Phone: 1-(435)-781-7023
Account No. N1845	Account No. N2115

CA No. Unit:

WELL(S)	SEC TWN RNG	API NO	ENTITY NO	LEASE TYPE	WELL TYPE	WELL STATUS
UTE TRAIL U 1	08-09S-22E	43-047-15377	2903	FEDERAL	GW	PA
NBU 73	17-09S-22E	43-047-31102	99998	FEDERAL	GW	PA
NBU 61	21-09S-22E	43-047-30900	99998	FEDERAL	GW	PA
STATE 1-32	32-09S-22E	43-047-34317	13419	STATE	GW	P
BITTER CREEK 1	34-09S-22E	43-047-15374	99998	FEDERAL	GW	PA
PETES FLAT 1-1	01-10S-23E	43-047-30558	1510	FEDERAL	GW	S
SOUTHMAN CANYON 4-4 (FED)	04-10S-23E	43-047-30632	10690	FEDERAL	GW	P
BONANZA 4-6	04-10S-23E	43-047-34751	99999	FEDERAL	GW	APD
SOUTHMAN CANYON 4-5	05-10S-23E	43-047-30633	6131	FEDERAL	GW	P
SOUTHMAN CANYON 1-5 (UTU-74473)	05-10S-23E	43-047-30856	10689	FEDERAL	GW	P
SAGE HEN FEDERAL 1-6 (CR-3)	06-10S-23E	43-047-30382	1490	FEDERAL	GW	S
FLAT MESA FEDERAL 1-7	07-10S-23E	43-047-30365	1505	FEDERAL	GW	S
FLAT MESA FEDERAL 2-7	07-10S-23E	43-047-30545	1506	FEDERAL	GW	P
SAGEBRUSH FEDERAL 1-8	08-10S-23E	43-047-30383	1467	FEDERAL	GW	TA
BONANZA 8-2	08-10S-23E	43-047-34087	99999	FEDERAL	GW	APD
BONANZA 8-3	08-10S-23E	43-047-34770	99999	FEDERAL	GW	APD
NO NAME CANYON FEDERAL 1-9	09-10S-23E	43-047-30378	1466	FEDERAL	GW	P
NO NAME CANYON FEDERAL 2-9	09-10S-23E	43-047-31504	1468	FEDERAL	GW	P
SOUTHMAN CANYON 9-3-M	09-10S-23E	43-047-32540	11767	FEDERAL	GW	S
SOUTHMAN CANYON 9-4-J	09-10S-23E	43-047-32541	11685	FEDERAL	GW	P

OPERATOR CHANGES DOCUMENTATION

Enter date after each listed item is completed

- (R649-8-10) Sundry or legal documentation was received from the **FORMER** operator on: 02/28/2003
- (R649-8-10) Sundry or legal documentation was received from the **NEW** operator on: 03/04/2003
- The new company has been checked through the **Department of Commerce, Division of Corporations Database** on: 03/06/2003
- Is the new operator registered in the State of Utah: YES Business Number: 1355743-0181
- If **NO**, the operator was contacted on: _____

6. (R649-9-2)Waste Management Plan has been received on: IN PLACE

7. **Federal and Indian Lease Wells:** The BLM and or the BIA has approved the merger, name change, or operator change for all wells listed on Federal or Indian leases on: BLM-12/31/2003 BIA-12/5/02

8. **Federal and Indian Units:**

The BLM or BIA has approved the successor of unit operator for wells listed on: 02/27/2003

9. **Federal and Indian Communization Agreements ("CA"):**

The BLM or BIA has approved the operator for all wells listed within a CA on: 01/09/2003

10. **Underground Injection Control ("UIC")** The Division has approved UIC Form 5, **Transfer of Authority to Inject**, for the enhanced/secondary recovery unit/project for the water disposal well(s) listed on: N/A

DATA ENTRY:

1. Changes entered in the **Oil and Gas Database** on: 03/27/2003
2. Changes have been entered on the **Monthly Operator Change Spread Sheet** on: 03/27/2003
3. Bond information entered in RBDMS on: N/A
4. Fee wells attached to bond in RBDMS on: N/A

STATE WELL(S) BOND VERIFICATION:

1. State well(s) covered by Bond Number: RLB 0005236

FEDERAL WELL(S) BOND VERIFICATION:

1. Federal well(s) covered by Bond Number: 158626364

INDIAN WELL(S) BOND VERIFICATION:

1. Indian well(s) covered by Bond Number: RLB 0005239

FEE WELL(S) BOND VERIFICATION:

1. (R649-3-1) The **NEW** operator of any fee well(s) listed covered by Bond Number RLB 0005238

2. The **FORMER** operator has requested a release of liability from their bond on: N/A
The Division sent response by letter on: N/A

LEASE INTEREST OWNER NOTIFICATION:

3. (R649-2-10) The **FORMER** operator of the fee wells has been contacted and informed by a letter from the Division of their responsibility to notify all interest owners of this change on: N/A

COMMENTS:

UNITED STATES
DEPARTMENT OF THE INTERIOR
BUREAU OF LAND MANAGEMENT

SUNDRY NOTICES AND REPORTS ON WELLS
Do not use this form for proposals to drill or reenter an abandoned well. Use Form 3160-3 (APD) for such proposals.

5. Lease Serial No.
U-37355

6. If Indian, Allottee or Tribe Name

7. If Unit or CA/Agreement, Name and/or No.

8. Well Name and No.
BONANZA 8-2

9. API Well No.
43-047-34087

10. Field and Pool, or Exploratory Area
OURAY

11. County or Parish, State
UINTAH, UTAH

SUBMIT IN TRIPLICATE – Other instructions on reverse side

CONFIDENTIAL

1. Type of Well
 Oil Well Gas Well Other

2. Name of Operator
WESTPORT OIL & GAS COMPANY, L.C.

3a. Address
P.O. BOX 1148, VERNAL, UTAH 84078

3b. Phone No. (include area code)
(435)781-7060

4. Location of Well (Footage, Sec., T., R., M., or Survey Description)
**470 FSL 697 FEL
SESE SEC 8 T10S R23E**

12. CHECK APPROPRIATE BOX(ES) TO INDICATE NATURE OF NOTICE, REPORT, OR OTHER DATA

TYPE OF SUBMISSION	TYPE OF ACTION		
<input type="checkbox"/> Notice of Intent	<input type="checkbox"/> Acidize	<input type="checkbox"/> Deepen	<input type="checkbox"/> Production (Start/Resume)
<input type="checkbox"/> Subsequent Report	<input type="checkbox"/> Alter Casing	<input type="checkbox"/> Fracture Treat	<input type="checkbox"/> Reclamation
<input type="checkbox"/> Final Abandonment Notice	<input type="checkbox"/> Casing Repair	<input type="checkbox"/> New Construction	<input checked="" type="checkbox"/> Other APD EXTENSION
	<input type="checkbox"/> Change Plans	<input type="checkbox"/> Plug and Abandon	<input type="checkbox"/> Temporarily Abandon
	<input type="checkbox"/> Convert to Injection	<input type="checkbox"/> Plug Back	<input type="checkbox"/> Water Disposal
			<input type="checkbox"/> Water Shut-Off
			<input type="checkbox"/> Well Integrity

13. Describe Proposed or Completed Operations (clearly state all pertinent details, including estimated starting date of any proposed work and approximate duration thereof. If the proposal is to deepen directionally or recomplate horizontally, give subsurface locations and measured and true vertical depths of all pertinent markers and zones. Attach the Bond under which the work will be performed or provide the Bond No. on file with BLM/BIA. Required subsequent reports shall be filed within 30 days following completion of the involved operations. If the operation results in a multiple completion or recomplate in a new interval, a Form 3160-4 shall be filed once testing has been completed. Final Abandonment Notices shall be filed only after all requirements, including reclamation, have been completed, and the operator has determined that the site is ready for final inspection.

The operator requests that the APD be extended for an additional year so that drilling operations may be completed.

**Approved by the
Utah Division of
Oil, Gas and Mining**

Date: 05-27-03

By: [Signature]

COPY SENT TO OPERATOR

Date: 5-29-03

Initials: CH

14. I hereby certify that the foregoing is true and correct

Name (Printed/Typed) DEBRA DOMENICI	Title ADMINISTRATIVE ASSISTANT
Signature <u>[Signature]</u>	Date May 14, 2003

THIS SPACE FOR FEDERAL OR STATE USE

Approved by	Title	Date
		MAY 20 2003
Conditions of approval, if any, are attached. Approval of this notice does not warrant or certify that the applicant holds legal or equitable title to those rights in the subject lease which would entitle the applicant to conduct operations thereon.		Office
		DIV. OF OIL, GAS & MINING

Title 18 U.S.C. Section 1001, make it a crime for any person knowingly and willfully to make to any department or agency of the United States any false, fictitious or fraudulent statements or representations as to any matter within its jurisdiction.

**Application for Permit to Drill
Request for Permit Extension
Validation**

(this form should accompany the Sundry Notice requesting permit extension)

API: 43-047-34087
Well Name: BONANZA #8-2
Location: SESE SECTION 8-T10S-R23E
Company Permit Issued to: WESTPORT OIL & GAS CO., L.P.
Date Original Permit Issued: 5/24/2001

The undersigned as owner with legal rights to drill on the property as permitted above, hereby verifies that the information as submitted in the previously approved application to drill, remains valid and does not require revision.

Following is a checklist of some items related to the application, which should be verified.

If located on private land, has the ownership changed, if so, has the surface agreement been updated? Yes No

Have any wells been drilled in the vicinity of the proposed well which would affect the spacing or siting requirements for this location? Yes No

Has there been any unit or other agreements put in place that could affect the permitting or operation of this proposed well? Yes No

Have there been any changes to the access route including ownership, or right-of-way, which could affect the proposed location? Yes No

Has the approved source of water for drilling changed? Yes No

Have there been any physical changes to the surface location or access route which will require a change in plans from what was discussed at the onsite evaluation? Yes No

Is bonding still in place, which covers this proposed well? Yes No


Signature

5/23/2003

Date

Title: REGULATORY ANALYST

Representing: WESTPORT OIL & GAS CO., L.P.

Well name:	Bonanza
Operator:	
String type:	Surface
Location:	

Design parameters:

Collapse
Mud weight: 9.000 ppg
Design is based on evacuated pipe.

Burst
Max anticipated surface pressure: 1,760 psi
Internal gradient: 0.120 psi/ft
Calculated BHP: 2,000 psi

No backup mud specified.

Minimum design factors:

Collapse:
Design factor: 1.125

Burst:
Design factor: 1.00

Tension:
8 Round STC: 1.80 (J)
8 Round LTC: 1.80 (J)
Buttress: 1.60 (J)
Premium: 1.50 (J)
Body yield: 1.50 (B)

Tension is based on buoyed weight.
Neutral point: 1,736 ft

Environment:

H2S considered? No
Surface temperature: 75 °F
Bottom hole temperature: 103 °F
Temperature gradient: 1.40 °F/100ft
Minimum section length: 1,500 ft

Cement top: Surface

Non-directional string.

Re subsequent strings:
Next setting depth: 8,700 ft
Next mud weight: 9.500 ppg
Next setting BHP: 4,294 psi
Fracture mud wt: 19.250 ppg
Fracture depth: 2,000 ft
Injection pressure: 2,000 psi

Run Seq	Segment Length (ft)	Size (in)	Nominal Weight (lbs/ft)	Grade	End Finish	True Vert Depth (ft)	Measured Depth (ft)	Drift Diameter (in)	Internal Capacity (ft³)
1	2000	9.625	32.30	H-40	ST&C	2000	2000	8.876	126.8

Run Seq	Collapse Load (psi)	Collapse Strength (psi)	Collapse Design Factor	Burst Load (psi)	Burst Strength (psi)	Burst Design Factor	Tension Load (Kips)	Tension Strength (Kips)	Tension Design Factor
1	935	1370	1.47	2000	2270	1.13	56	254	4.53 J

Prepared by: Utah Dept. of Natural Resources

Phone:
FAX:

Date: July 25,2003
Salt Lake City, Utah

Remarks:
Collapse is based on a vertical depth of 2000 ft, a mud weight of 9 ppg The casing is considered to be evacuated for collapse purposes.
Collapse strength is based on the Westcott, Dunlop & Kemler method of biaxial correction for tension.

Burst strength is not adjusted for tension.

Bonanza
Casing Schematic

Surface

TOC @
0.

W/10 g washout
Assuming 12 1/4 inch hole

9-5/8"
MW 9,
Frac 19.3

Surface
2000. MD



Westport Oil & Gas Company, L.P.

1368 S. 1200 E.

Vernal, Utah 84078

Phone: 435-789-4433 Fax: 435-789-4436

FAX COVER SHEET

DATE: 7/24/03

TO: Dustin Doxey @ FAX # _____

FROM: Diana Mason
Cheryl Cameron @ FAX # 435-789-4436

PAGES (INCLUDING COVER): 2

Comments:

RECEIVED
 JUL 25 2003
 DIV. OF OIL, GAS & MINING

Form 3160-5
(August 1999)

UNITED STATES
DEPARTMENT OF THE INTERIOR
BUREAU OF LAND MANAGEMENT

FORM APPROVED
OMB No. 1004-0135
Expires November 30, 2000

SUNDRY NOTICES AND REPORTS ON WELLS

Do not use this form for proposals to drill or reenter an abandoned well. Use Form 3160-3 (APD) for such proposals.

SUBMIT IN TRIPLICATE - Other instructions on reverse side

1. Type of Well
 Oil Well Gas Well Other

2. Name of Operator
 WESTPORT OIL & GAS COMPANY, L.P.

3a. Address
 P.O. BOX 1148 VERNAL, UT 84078

3b. Phone No. (Include area code)
 (435) 781-7023

4. Location of Well (Footage, Sec., T., R., M., or Survey Description)
 See Below

5. Lease Serial No.
 See Below

6. If Indian, Allottee or Tribe Name

7. If Unit or CA/Agreement, Name and/or No.

8. Well Name and No.
 See Below

9. API Well No.
 See Below

10. Field and Pool, or Exploratory Area
 Bonanza

11. County or Parish, State
 Uintah, UT

12. CHECK APPROPRIATE BOX(ES) TO INDICATE NATURE OF NOTICE, REPORT, OR OTHER DATA

TYPE OF SUBMISSION	TYPE OF ACTION
<input checked="" type="checkbox"/> Notice of Intent	<input type="checkbox"/> Acidize <input type="checkbox"/> Deepen <input type="checkbox"/> Production (Start/Resume) <input type="checkbox"/> Water Shut-Off
<input type="checkbox"/> Subsequent Report	<input type="checkbox"/> Alter Casing <input type="checkbox"/> Fracture Treat <input type="checkbox"/> Reclamation <input type="checkbox"/> Well Integrity
<input type="checkbox"/> Final Abandonment Notice	<input type="checkbox"/> Casing Repair <input type="checkbox"/> New Construction <input type="checkbox"/> Recomplete <input type="checkbox"/> Other
	<input checked="" type="checkbox"/> Change Plans <input type="checkbox"/> Plug and Abandon <input type="checkbox"/> Temporarily Abandon
	<input type="checkbox"/> Convert to Injection <input type="checkbox"/> Plug Back <input type="checkbox"/> Water Disposal

13. Describe Proposed or Completed Operations (clearly state all pertinent details, including estimated starting date of any proposed work and approximate duration thereof. If the proposal is to deepen directionally or recomplete horizontally, give subsurface locations and measured and true vertical depths of all pertinent markers and zones. Attach the Bond under which the work will be performed or provide the Bond No. on file with BLM/BIA. Required subsequent reports shall be filed within 30 days following completion of the involved operations. If the operation results in a multiple completion or recompletion in a new interval, a Form 3160-4 shall be filed once testing has been completed. Final Abandonment Notices shall be filed only after all requirements, including reclamation, have been completed, and the operator has determined that the site is ready for final inspection.

Operator proposes to amend the surf csg program f/ 450' of 9 5/8" 32.# H-40 to 2000' of the same csg. The 2000' of csg to be crmtd as follows: (Bonanza 4-6, 8-2, 8-3, 9-5, 9-6, 10-3 - details listed below)
Tail f/ 1500'-2000' 215 sx Prem Cmt, 15.6 ppg, 1.18 cuft/sx, 5.2 gal/sx, 2% KCL, .25#/sx Flocele
Lead f/ surf - 1500' 415 sx 65/35 POZ, 12.6 ppg, 1.81 cuft/sx, 8.6 ga/sx, 6% gel, 10#/sx Gilsonite, .25#/sx Flocele, 3% BWOW Salt
Top out Cmt f/ surf - 50' (minimum) w/ 2% CaCl

Bonanza 4-6 U-33433 Sec. 4, T10S, R23E	43-047-34751
Bonanza 8-2 U-37355 Sec. 8, T10S, R23E	43-047-34087
Bonanza 8-3 U-37355 Sec. 8, T10S, R23E	43-047-34770
Bonanza 9-5 U-37355 Sec. 9, T10S, R23E	43-047-34866
Bonanza 9-6 U-37355 Sec. 9, T10S, R23E	43-047-34771
Bonanza 10-3 UTU-38261 Sec. 10, T10S, R23E	43-047-34728

RECEIVED
JUL 25 2003

DIV. OF OIL, GAS & MINING

14. I hereby certify that the foregoing is true and correct

Name (Printed/Typed)
Cheryl Cameron

Title
Sr. Regulatory Analyst

Signature

Date
July 24, 2003

THIS SPACE FOR FEDERAL OR STATE USE

Approved by _____ Title _____ Date _____

Conditions of approval, if any, are attached. Approval of this notice does not warrant or certify that the applicant holds legal or equitable title to those rights in the subject lease which would entitle the applicant to conduct operations thereon. Office _____

Title 18 U.S.C. Section 1001, make it a crime for any person knowingly to provide false, fictitious or fraudulent statements or representations as to any matter within the jurisdiction of any department or agency of the United States any

COPY SENT TO OPERATOR
Date: 8-6-03
Initials: CHD

Oil, Gas and Mining
Date: 7/25/03
By: [Signature]

Federal Approval Of This
Action Is Necessary

UNITED STATES
DEPARTMENT OF THE INTERIOR
BUREAU OF LAND MANAGEMENT

SUNDRY NOTICES AND REPORTS ON WELLS

Do not use this form for proposals to drill or reenter an abandoned well. Use Form 3160-3 (APD) for such proposals.

SUBMIT IN TRIPLICATE - Other instructions on reverse side

1. Type of Well
 Oil Well Gas Well Other

2. Name of Operator
WESTPORT OIL & GAS COMPANY, L.P.

3a. Address
P.O. BOX 1148 VERNAL, UT 84078

3b. Phone No. (include area code)
(435) 781-7023

4. Location of Well (Footage, Sec., T., R., M., or Survey Description)
See Below

CONFIDENTIAL

5. Lease Serial No.
See Below

6. If Indian, Allottee or Tribe Name

7. If Unit or CA/Agreement, Name and/or No.

8. Well Name and No.
See Below

9. API Well No.
See Below

10. Field and Pool, or Exploratory Area
Bonanza

11. County or Parish, State
Uintah, UT

12. CHECK APPROPRIATE BOX(ES) TO INDICATE NATURE OF NOTICE, REPORT, OR OTHER DATA

TYPE OF SUBMISSION	TYPE OF ACTION			
<input checked="" type="checkbox"/> Notice of Intent	<input type="checkbox"/> Acidize	<input type="checkbox"/> Deepen	<input type="checkbox"/> Production (Start/Resume)	<input type="checkbox"/> Water Shut-Off
<input type="checkbox"/> Subsequent Report	<input type="checkbox"/> Alter Casing	<input type="checkbox"/> Fracture Treat	<input type="checkbox"/> Reclamation	<input type="checkbox"/> Well Integrity
<input type="checkbox"/> Final Abandonment Notice	<input type="checkbox"/> Casing Repair	<input type="checkbox"/> New Construction	<input type="checkbox"/> Recomplete	<input type="checkbox"/> Other _____
	<input checked="" type="checkbox"/> Change Plans	<input type="checkbox"/> Plug and Abandon	<input type="checkbox"/> Temporarily Abandon	
	<input type="checkbox"/> Convert to Injection	<input type="checkbox"/> Plug Back	<input type="checkbox"/> Water Disposal	

13. Describe Proposed or Completed Operations (clearly state all pertinent details, including estimated starting date of any proposed work and approximate duration thereof. If the proposal is to deepen directionally or recomplete horizontally, give subsurface locations and measured and true vertical depths of all pertinent markers and zones. Attach the Bond under which the work will be performed or provide the Bond No. on file with BLM/BIA. Required subsequent reports shall be filed within 30 days following completion of the involved operations. If the operation results in a multiple completion or recompletion in a new interval, a Form 3160-4 shall be filed once testing has been completed. Final Abandonment Notices shall be filed only after all requirements, including reclamation, have been completed, and the operator has determined that the site is ready for final inspection.

Operator proposes to amend the surf csg program f/ 450' of 9 5/8" 32.# H-40 to 2000' of the same csg. The 2000' of csg to be cmted as follows: (Bonanza 4-6, 8-2, 8-3, 9-5, 9-6, 10-3 - details listed below)

Tail f/ 1500'-2000' 215 sx Prem Cmt, 15.6 ppg, 1.18 cuft/sx, 5.2 gal/sx, 2% KCL, .25#/sx Flocele

Lead f/ surf - 1500' 415 sx 65/35 POZ , 12.6 ppg, 1.81 cuft/sx, 8.6 ga/sx, 6% gel, 10#/sx Gilsonite, .25#/sx Flocele, 3% BWOW Salt
 Top out Cmt f/ surf - 50' (minimum) w/ 2% CaCl

- Bonanza 4-6 U-33433 Sec. 4, T10S, R23E 43-047-34751
- Bonanza 8-2 U-37355 Sec. 8, T10S, R23E 43-047-34087
- Bonanza 8-3 U-37355 Sec. 8, T10S, R23E 43-047-34770
- Bonanza 9-5 U-37355 Sec. 9, T10S, R23E 43-047-34866
- Bonanza 9-6 U-37355 Sec. 9, T10S, R23E 43-047-34771
- Bonanza 10-3 UTU-38261 Sec. 10, T10S, R23E 43-047-34728

RECEIVED

JUL 25 2003

DIV. OF OIL, GAS & MINING

14. I hereby certify that the foregoing is true and correct

Name (Printed/Typed)

Cheryl Cameron

Title

Sr. Regulatory Analyst

Signature

Date

July 24, 2003

THIS SPACE FOR FEDERAL OR STATE USE

Approved by

Title

Date

Conditions of approval, if any, are attached. Approval of this notice does not warrant or certify that the applicant holds legal or equitable title to those rights in the subject lease which would entitle the applicant to conduct operations thereon.

Office

Title 18 U.S.C. Section 1001, make it a crime for any person knowingly and willfully to make to any department or agency of the United States any false, fictitious or fraudulent statements or representations as to any matter within its jurisdiction.

CONFIDENTIAL

DIVISION OF OIL, GAS AND MINING

SPUDDING INFORMATION

Name of Company: WESTPORT OIL & GAS COMPANY LP

Well Name: BONANZA 8-2

Api No: 43-047-34087 Lease Type: FEDERAL

Section 08 Township 10S Range 23E County UINTAH

Drilling Contractor BILL JR'S RIG # RATHOLE

SPUDDED:

Date 08/06/03

Time 12:30 AM

How DRY

Drilling will commence: _____

Reported by BOB BINKLEY

Telephone # 1-435-828-0982 OR "CELL" 435-828-3232

Date 08/07/2003 Signed: CHD

OPERATOR WESTPORT O & G CO., L.P.
 ADDRESS P.O. BOX 1148
VERNAL, UTAH 84078

OPERATOR ACCT. NO. N 2115

ACTION CODE	CURRENT ENTITY NO.	NEW ENTITY NO.	API NUMBER	WELL NAME	WELL LOCATION					SPUD DATE	EFFECTIVE DATE
					QQ	SC	TP	RG	COUNTY		
	99999	13851	43-047-34087	BONANZA 8-2	SESE	8	10S	23E	UINTAH	8/6/2003	8/11/03

WELL 1 COMMENTS: **CONFIDENTIAL** WSMUD
 MIRU BILL JR'S RATHOLE DRILLING RIG
 WELL SPUD 10:30 HRS ON 8/6/03

ACTION CODE	CURRENT ENTITY NO.	NEW ENTITY NO.	API NUMBER	WELL NAME	WELL LOCATION					SPUD DATE	EFFECTIVE DATE
					QQ	SC	TP	RG	COUNTY		

WELL 2 COMMENTS:

ACTION CODE	CURRENT ENTITY NO.	NEW ENTITY NO.	API NUMBER	WELL NAME	WELL LOCATION					SPUD DATE	EFFECTIVE DATE
					QQ	SC	TP	RG	COUNTY		

WELL 3 COMMENTS:

ACTION CODE	CURRENT ENTITY NO.	NEW ENTITY NO.	API NUMBER	WELL NAME	WELL LOCATION					SPUD DATE	EFFECTIVE DATE
					QQ	SC	TP	RG	COUNTY		

WELL 4 COMMENTS:

ACTION CODE	CURRENT ENTITY NO.	NEW ENTITY NO.	API NUMBER	WELL NAME	WELL LOCATION					SPUD DATE	EFFECTIVE DATE
					QQ	SC	TP	RG	COUNTY		

WELL 5 COMMENTS:

- ACTION CODES** (See instructions on back of form)
- A - Establish new entity for new well (single well d
 - B - Add new well to existing entity (group or unit w
 - C - Re-assign well from one existing entity to anot
 - D - Re-assign well from one existing entity to a ne
 - E - Other (explain in comments section)

NOTE: Use COMMENT section to explain why each Act
 (3/89)

Post-It® Fax Note 7671

To <u>Erlene Russell</u>	Date	Page #
Co./Dept. <u>DOG</u>	From	
Phone # <u>(801) 538-5336</u>	Co.	
Fax # <u>(801) 359-3940</u>	Phone #	
	Fax #	

Debra Domenech
 Signature

ADMINISTRATIVE ASSI 08/07/03
 Title Date

Phone No. (435) 781-7060

RECEIVED
 AUG 08 2003

P. 01
 FAX NO.
 AUG-08-2003 FRI 08:00 AM

UNITED STATES
DEPARTMENT OF THE INTERIOR
BUREAU OF LAND MANAGEMENT

FORM APPROVED
OMB No. 1004-0135
Expires November 30, 2000

SUNDRY NOTICES AND REPORTS ON WELLS

Do not use this form for proposals to drill or reenter an abandoned well. Use Form 3160-3 (APD) for such proposals.

5. Lease Serial No.
U-37355

6. If Indian, Allottee or Tribe Name

7. If Unit or CA/Agreement, Name and/or No.

8. Well Name and No.
BONANZA 8-2

9. API Well No.
43-047-34087

10. Field and Pool, or Exploratory Area
BONANZA

11. County or Parish, State
UINTAH, UTAH

SUBMIT IN TRIPLICATE - Other instructions on reverse side

1. Type of Well
 Oil Well Gas Well Other

2. Name of Operator
WESTPORT OIL & GAS COMPANY, L.P.

3a. Address
P.O. BOX 1148, VERNAL, UTAH 84078

3b. Phone No. (include area code)
435-781-7060

4. Location of Well (Footage, Sec., T., R., M., or Survey Description)
SESE SEC 8-T10S-R23E 470' FSL 697' FEL

CONFIDENTIAL

12. CHECK APPROPRIATE BOX(ES) TO INDICATE NATURE OF NOTICE, REPORT, OR OTHER DATA

TYPE OF SUBMISSION	TYPE OF ACTION		
<input type="checkbox"/> Notice of Intent	<input type="checkbox"/> Acidize	<input type="checkbox"/> Deepen	<input type="checkbox"/> Production (Start/Resume)
<input type="checkbox"/> Subsequent Report	<input type="checkbox"/> Alter Casing	<input type="checkbox"/> Fracture Treat	<input type="checkbox"/> Reclamation
<input type="checkbox"/> Final Abandonment Notice	<input type="checkbox"/> Casing Repair	<input type="checkbox"/> New Construction	<input type="checkbox"/> Recomplete
	<input type="checkbox"/> Change Plans	<input type="checkbox"/> Plug and Abandon	<input type="checkbox"/> Temporarily Abandon
	<input type="checkbox"/> Convert to Injection	<input type="checkbox"/> Plug Back	<input type="checkbox"/> Water Disposal
			<input type="checkbox"/> Water Shut-Off
			<input type="checkbox"/> Well Integrity
			<input checked="" type="checkbox"/> Other SPUD
			8/6/03

13. Describe Proposed or Completed Operations (clearly state all pertinent details, including estimated starting date of any proposed work and approximate duration thereof. If the proposal is to deepen directionally or recomplete horizontally, give subsurface locations and measured and true vertical depths of all pertinent markers and zones. Attach the Bond under which the work will be performed or provide the Bond No. on file with BLM/BIA. Required subsequent reports shall be filed within 30 days following completion of the involved operations. If the operation results in a multiple completion or recompletion in a new interval, a Form 3160-4 shall be filed once testing has been completed. Final Abandonment Notices shall be filed only after all requirements, including reclamation, have been completed, and the operator has determined that the site is ready for final inspection.

**MIRU BILL JR'S RATHOLE DRILLING RIG. DRILL 12 1/4" HOLE FR: 30'-525' SHUT DOWN FOR NIGHT
SPUD 12 1/4" HOLE AT 10:30 HRS 8/6/03**

14. I hereby certify that the foregoing is true and correct

Name (Printed/Typed) DEBRA DOMENICI	Title ADMINISTRATIVE ASSISTANT
Signature <i>Debra Domenici</i>	Date August 7, 2003

THIS SPACE FOR FEDERAL OR STATE USE

Approved by	Title	Date
Conditions of approval, if any, are attached. Approval of this notice does not warrant or certify that the applicant holds legal or equitable title to those rights in the subject lease which would entitle the applicant to conduct operations thereon.	Office	

Title 18 U.S.C. Section 1001, make it a crime for any person knowingly and willfully to make to any department or agency of the United States any false, fictitious or fraudulent statements or representations as to any matter within its jurisdiction.

(Instructions on reverse)

RECEIVED

AUG 11 2003

DIV. OF OIL, GAS & MINING

UNITED STATES
DEPARTMENT OF THE INTERIOR
BUREAU OF LAND MANAGEMENT

SUNDRY NOTICES AND REPORTS ON WELLS

Do not use this form for proposals to drill or reenter an abandoned well. Use Form 3160-3 (APD) for such proposals.

5. Lease Serial No.
U-37355

6. If Indian, Allottee or Tribe Name

7. If Unit or CA/Agreement, Name and/or No.

8. Well Name and No.
BONANZA 8-2

9. API Well No.
43-047-34087

10. Field and Pool, or Exploratory Area
BONANZA

11. County or Parish, State
UINTAH COUNTY, UTAH

SUBMIT IN TRIPLICATE – Other instructions on reverse side

1. Type of Well
 Oil Well Gas Well Other

2. Name of Operator
WESTPORT OIL & GAS COMPANY, L.P.

3a. Address
P.O. BOX 1148, VERNAL, UTAH 84078

3b. Phone No. (include area code)
435-781-7060

4. Location of Well (Footage, Sec., T., R., M., or Survey Description)
SEC 8-T10S-R23E SESE 470' FSL 697' FEL

12. CHECK APPROPRIATE BOX(ES) TO INDICATE NATURE OF NOTICE, REPORT, OR OTHER DATA

TYPE OF SUBMISSION	TYPE OF ACTION			
<input checked="" type="checkbox"/> Notice of Intent	<input type="checkbox"/> Acidize	<input type="checkbox"/> Deepen	<input type="checkbox"/> Production (Start/Resume)	<input type="checkbox"/> Water Shut-Off
<input type="checkbox"/> Subsequent Report	<input type="checkbox"/> Alter Casing	<input type="checkbox"/> Fracture Treat	<input type="checkbox"/> Reclamation	<input type="checkbox"/> Well Integrity
<input type="checkbox"/> Final Abandonment Notice	<input type="checkbox"/> Casing Repair	<input type="checkbox"/> New Construction	<input type="checkbox"/> Recomplete	<input type="checkbox"/> Other _____
	<input checked="" type="checkbox"/> Change Plans	<input type="checkbox"/> Plug and Abandon	<input type="checkbox"/> Temporarily Abandon	
	<input type="checkbox"/> Convert to Injection	<input type="checkbox"/> Plug Back	<input type="checkbox"/> Water Disposal	

13. Describe Proposed or Completed Operations (clearly state all pertinent details, including estimated starting date of any proposed work and approximate duration thereof. If the proposal is to deepen directionally or recomplete horizontally, give subsurface locations and measured and true vertical depths of all pertinent markers and zones. Attach the Bond under which the work will be performed or provide the Bond No. on file with BLM/BIA. Required subsequent reports shall be filed within 30 days following completion of the involved operations. If the operation results in a multiple completion or recompletion in a new interval, a Form 3160-4 shall be filed once testing has been completed. Final Abandonment Notices shall be filed only after all requirements, including reclamation, have been completed, and the operator has determined that the site is ready for final inspection.

**OPERATOR REQUESTS TO AMEND THE CURRENT DRILLING PROGRAM;
 CMT 1500'-2000' WITH APP 215 SX. PREMIUM CMT 15.6 PPG, 1.18 CUFT/SX, 5.2 GAL/SX.
 CA CL 2%, FLOCELE .25#/SX. NO LEAD CEMENT WILL BE PUMPED. AFTER PUMPING CEMENT, APP
 20 GALLONS OF SODIUM SILICATE WILL BE PUMPED DOWN BACKSIDE FROM THE SURFACE AND FOLLOWED
 WITH 50 SXs OF PREMIUM CEMENT LISTED ABOVE. THE 50 SX WILL SET QUICKLY AND WILL THEN BE
 FOLLOWED WITH ENOUGH PREMIUM CEMENT TO FILL THE REST OF THE ANNULES. NO LITE CEMENT
 WILL BE PUMPED. THIS PROCEDURE WAS DISCUSSED WITH KIRK FLEETWOOD ON 7/31/03.**

**Accepted by the
 Utah Division of
 Oil, Gas and Mining**

14. I hereby certify that the foregoing is true and correct

Name (Printed/Typed) **DEBRA DOMENICI**

Signature *Debra Domenici*

Date **August 4, 2003**

FOR RECORD ONLY

ADMINISTRATIVE ASSISTANT

THIS SPACE FOR FEDERAL OR STATE USE

Approved by _____ Title _____ Date _____

Conditions of approval, if any, are attached. Approval of this notice does not warrant or certify that the applicant holds legal or equitable title to those rights in the subject lease which would entitle the applicant to conduct operations thereon.

Office _____

Title 18 U.S.C. Section 1001, make it a crime for any person knowingly and willfully to make to any department or agency of the United States any false, fictitious or fraudulent statements or representations as to any matter within its jurisdiction.

(Instructions on reverse)

RECEIVED

AUG 11 2003

UNITED STATES
DEPARTMENT OF THE INTERIOR
BUREAU OF LAND MANAGEMENT

SUNDRY NOTICES AND REPORTS ON WELLS

Do not use this form for proposals to drill or reenter an abandoned well. Use Form 3160-3 (APD) for such proposals.

5. Lease Serial No.
U-37355

6. If Indian, Allottee or Tribe Name

7. If Unit or CA/Agreement, Name and/or No.

8. Well Name and No.
BONANZA #8-2

9. API Well No.
43-047-34087

10. Field and Pool, or Exploratory Area
BONANZA

11. County or Parish, State
UINTAH, UTAH

SUBMIT IN TRIPLICATE - Other instructions on reverse side

CONFIDENTIAL

1. Type of Well
 Oil Well Gas Well Other

2. Name of Operator
Westport Oil & Gas Co., L.P.

3a. Address
P.O. Box 1148 Vernal, UT 84078

3b. Phone No. (include area code)
(435) 781-7024

4. Location of Well (Footage, Sec., T., R., M., or Survey Description)
SESE SECTION 8-T10S-R23E 470'FSL & 697'FEL

12. CHECK APPROPRIATE BOX(ES) TO INDICATE NATURE OF NOTICE, REPORT, OR OTHER DATA


TYPE OF SUBMISSION	TYPE OF ACTION			
<input type="checkbox"/> Notice of Intent	<input type="checkbox"/> Acidize	<input type="checkbox"/> Deepen	<input type="checkbox"/> Production (Start/Resume)	<input type="checkbox"/> Water Shut-Off
<input checked="" type="checkbox"/> Subsequent Report	<input type="checkbox"/> Alter Casing	<input type="checkbox"/> Fracture Treat	<input type="checkbox"/> Reclamation	<input type="checkbox"/> Well Integrity
<input type="checkbox"/> Final Abandonment Notice	<input type="checkbox"/> Casing Repair	<input type="checkbox"/> New Construction	<input type="checkbox"/> Recomplete	<input checked="" type="checkbox"/> Other SET SURFACE
	<input type="checkbox"/> Change Plans	<input type="checkbox"/> Plug and Abandon	<input type="checkbox"/> Temporarily Abandon	CSG & CMT
	<input type="checkbox"/> Convert to Injection	<input type="checkbox"/> Plug Back	<input type="checkbox"/> Water Disposal	

13. Describe Proposed or Completed Operations (clearly state all pertinent details, including estimated starting date of any proposed work and approximate duration thereof. If the proposal is to deepen directionally or recomplete horizontally, give subsurface locations and measured and true vertical depths of all pertinent markers and zones. Attach the Bond under which the work will be performed or provide the Bond No. on file with BLM/BIA. Required subsequent reports shall be filed within 30 days following completion of the involved operations. If the operation results in a multiple completion or recompletion in a new interval, a Form 3160-4 shall be filed once testing has been completed. Final Abandonment Notices shall be filed only after all requirements, including reclamation, have been completed, and the operator has determined that the site is ready for final inspection.

RAN 9 5/8" 32.3# H-40 STC CSG. CMT W/200 SX CLASS G + 2% CACL2 + 1/4#/SK FLOCELE. ATTEMPTED TO DROP PLUG. PIN WOULDN'T RELEASE. DISP W/130 BBLs FRESH WTR. WITHOUT PLUG. FINAL PRESSURE 130 PSI. SHUT IN. POUR 10 GAL SODIUM SILICATE DWN BACKSIDE. TOP OUT W/ 50 SX CLASS G + 2% CACL2 + 1/4#/SK FLOCELE. FOLLOWED BY 10 GAL SODIUM SILICATE C.I.P. AT 02:20 HRS ON 8/13/03 TOP OUT W/950 SX CLASS G + 2% CACL2 + 1/4#/SK FLOCELE. NO CMT TO SURFACE

WOC

14. I hereby certify that the foregoing is true and correct

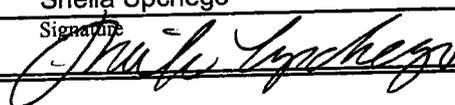Name (Printed/Typed) Sheila Upchego	Title Regulatory Analyst
Signature 	Date August 13, 2003

THIS SPACE FOR FEDERAL OR STATE USE

Approved by	Title	Date
Conditions of approval, if any, are attached. Approval of this notice does not warrant or certify that the applicant holds legal or equitable title to those rights in the subject lease which would entitle the applicant to conduct operations thereon.	Office	

Title 18 U.S.C. Section 1001, make it a crime for any person knowingly and willfully to make to any department or agency of the United States any false, fictitious or fraudulent statements or representations as to any matter within its jurisdiction.

(Instructions on reverse)

RECEIVED
AUG 18 2003
DIV. OF OIL, GAS & MIN.

UNITED STATES
DEPARTMENT OF THE INTERIOR
BUREAU OF LAND MANAGEMENT

SUNDRY NOTICES AND REPORTS ON WELLS

Do not use this form for proposals to drill or reenter an abandoned well. Use Form 3160-3 (APD) for such proposals.

5. Lease Serial No.
U-37355

6. If Indian, Allottee or Tribe Name

7. If Unit or CA/Agreement, Name and/or No.

8. Well Name and No.
BONANZA 8-2

9. API Well No.
43-047-34087

10. Field and Pool, or Exploratory Area
BONANZA

11. County or Parish, State
UINTAH, UTAH

SUBMIT IN TRIPLICATE - Other instructions on reverse side

1. Type of Well
 Oil Well Gas Well Other

2. Name of Operator
WESTPORT OIL & GAS COMPANY, L.P.

3a. Address
P.O. BOX 1148, VERNAL, UTAH 84078

3b. Phone No. (include area code)
435-781-7060

4. Location of Well (Footage, Sec., T., R., M., or Survey Description)
**SESE SECTION 8-T10S-R23E
470' FSL 697' FEL**

CONFIDENTIAL

12. CHECK APPROPRIATE BOX(ES) TO INDICATE NATURE OF NOTICE, REPORT, OR OTHER DATA

TYPE OF SUBMISSION	TYPE OF ACTION			
<input type="checkbox"/> Notice of Intent	<input type="checkbox"/> Acidize	<input type="checkbox"/> Deepen	<input type="checkbox"/> Production (Start/Resume)	<input type="checkbox"/> Water Shut-Off
<input checked="" type="checkbox"/> Subsequent Report	<input type="checkbox"/> Alter Casing	<input type="checkbox"/> Fracture Treat	<input type="checkbox"/> Reclamation	<input type="checkbox"/> Well Integrity
<input type="checkbox"/> Final Abandonment Notice	<input type="checkbox"/> Casing Repair	<input type="checkbox"/> New Construction	<input type="checkbox"/> Recomplete	<input checked="" type="checkbox"/> Other CMT
	<input type="checkbox"/> Change Plans	<input type="checkbox"/> Plug and Abandon	<input type="checkbox"/> Temporarily Abandon	
	<input type="checkbox"/> Convert to Injection	<input type="checkbox"/> Plug Back	<input type="checkbox"/> Water Disposal	

13. Describe Proposed or Completed Operations (clearly state all pertinent details, including estimated starting date of any proposed work and approximate duration thereof. If the proposal is to deepen directionally or recomplete horizontally, give subsurface locations and measured and true vertical depths of all pertinent markers and zones. Attach the Bond under which the work will be performed or provide the Bond No. on file with BLM/BIA. Required subsequent reports shall be filed within 30 days following completion of the involved operations. If the operation results in a multiple completion or recompletion in a new interval, a Form 3160-4 shall be filed once testing has been completed. Final Abandonment Notices shall be filed only after all requirements, including reclamation, have been completed, and the operator has determined that the site is ready for final inspection.

TOP OUT W/ 250 SKS "G" + 2% CACL2 + 1/4#/SK FLOCELE AT 15.6 PPG, NO RETURNS TO SURFACE.
 TOP OUT W/ 130 SKS "G" + 2% CACL2 + 1/4#/SK FLOCELE AT 15.6 PPG, CEMENT TO SURFACE HOLDING.
 PUMP 275 SKS "G" + 2% CACL2 + 1/4#/SK FLOCELE AT 15.6 PPG. DISP W/ 101.4 BBLS FW.
 FINAL PRESSURE 180 PSI. FLOAT HOLDING. C.I.P. AT 14:47 HRS 8/13/03. RIG DOWN & MOVE OUT.
 BLM ON LOCATION THROUGH OUT JOB.

14. I hereby certify that the foregoing is true and correct

Name (Printed/Typed) DEBRA DOMENICI	Title ADMINISTRATIVE ASSISTANT
Signature <i>Debra Domenici</i>	Date August 15, 2003

THIS SPACE FOR FEDERAL OR STATE USE

Approved by	Title	Date
Conditions of approval, if any, are attached. Approval of this notice does not warrant or certify that the applicant holds legal or equitable title to those rights in the subject lease which would entitle the applicant to conduct operations thereon.		Office

Title 18 U.S.C. Section 1001, make it a crime for any person knowingly and willfully to make to any department or agency of the United States any false, fictitious or fraudulent statements or representations as to any matter within its jurisdiction.

(Instructions on reverse)

RECEIVED

AUG 18 2003

DIV. OF OIL, GAS & MINING

UNITED STATES
DEPARTMENT OF THE INTERIOR
BUREAU OF LAND MANAGEMENT

FORM APPROVED
OMB No. 1004-0135
Expires November 30, 2000

SUNDRY NOTICES AND REPORTS ON WELLS

Do not use this form for proposals to drill or reenter an abandoned well. Use Form 3160-3 (APD) for such proposals.

5. Lease Serial No.
U-37355

6. If Indian, Allottee or Tribe Name

7. If Unit or CA/Agreement, Name and/or No.

8. Well Name and No.
BONANZA 8-2

9. API Well No.
43-047-34087

10. Field and Pool, or Exploratory Area
BONANZA

11. County or Parish, State
UINTAH, UTAH

SUBMIT IN TRIPLICATE – Other instructions on reverse side

1. Type of Well
 Oil Well Gas Well Other

2. Name of Operator
WESTPORT OIL & GAS COMPANY, L.P.

3a. Address
P.O. BOX 1148, VERNAL, UTAH 84078

3b. Phone No. (include area code)
435-781-7060

4. Location of Well (Footage, Sec., T., R., M., or Survey Description)
**SESE SECTION 8-T10S-R23E
470' FSL 697' FEL**

CONFIDENTIAL

12. CHECK APPROPRIATE BOX(ES) TO INDICATE NATURE OF NOTICE, REPORT, OR OTHER DATA

TYPE OF SUBMISSION	TYPE OF ACTION		
<input type="checkbox"/> Notice of Intent	<input type="checkbox"/> Acidize	<input type="checkbox"/> Deepen	<input type="checkbox"/> Production (Start/Resume)
<input checked="" type="checkbox"/> Subsequent Report	<input type="checkbox"/> Alter Casing	<input type="checkbox"/> Fracture Treat	<input type="checkbox"/> Reclamation
<input type="checkbox"/> Final Abandonment Notice	<input type="checkbox"/> Casing Repair	<input type="checkbox"/> New Construction	<input type="checkbox"/> Recomplete
	<input type="checkbox"/> Change Plans	<input type="checkbox"/> Plug and Abandon	<input type="checkbox"/> Temporarily Abandon
	<input type="checkbox"/> Convert to Injection	<input type="checkbox"/> Plug Back	<input type="checkbox"/> Water Disposal
			<input type="checkbox"/> Water Shut-Off
			<input type="checkbox"/> Well Integrity
			<input checked="" type="checkbox"/> Other DRILLING OPERATIONS

13. Describe Proposed or Completed Operations (clearly state all pertinent details, including estimated starting date of any proposed work and approximate duration thereof. If the proposal is to deepen directionally or recompleat horizontally, give subsurface locations and measured and true vertical depths of all pertinent markers and zones. Attach the Bond under which the work will be performed or provide the Bond No. on file with BLM/BIA. Required subsequent reports shall be filed within 30 days following completion of the involved operations. If the operation results in a multiple completion or recompleat in a new interval, a Form 3160-4 shall be filed once testing has been completed. Final Abandonment Notices shall be filed only after all requirements, including reclamation, have been completed, and the operator has determined that the site is ready for final inspection.

RUN 190 JTS 4 1/2 11.6# J-55 & N-80 CASING. PUMP 50 BBL FRESH WATER, 30 BBL SCAVENGER CMT 9.5 PPG. PUMP 325 SK HILIFT CMT, 3.38 YIELD, 11 PPG, PUMP 1590 SK TAIL 1.31 YIELD. 14.3 PPG. DROP PLUG, WASH P&L. START DISPAACEMENT W/ FRESH WATER. PSI TO PLACE CEMENT 2800 PSI. PSI TO LAND PLUG 3300 PSI. 50 BBL LEAD CEMENT BACK TO PIT. FLOAT HELD. RELEASE RIG @ 9:00 PM 9/27/03.

14. I hereby certify that the foregoing is true and correct

Name (Printed/Typed) **DEBRA DOMENICI** Title **SR ADMINISTRATIVE ASSISTANT**

Signature *Debra Domenici* Date **September 29, 2003**

THIS SPACE FOR FEDERAL OR STATE USE

Approved by _____ Title _____ Date _____

Conditions of approval, if any, are attached. Approval of this notice does not warrant or certify that the applicant holds legal or equitable title to those rights in the subject lease which would entitle the applicant to conduct operations thereon. Office _____

Title 18 U.S.C. Section 1001, make it a crime for any person knowingly and willfully to make to any department or agency of the United States any false, fictitious or fraudulent statements or representations as to any matter within its jurisdiction.

(Instructions on reverse)

RECEIVED

OCT 08 2003

DIV. OF OIL, GAS & MINING

WESTPORT OIL & GAS COMPANY, LP

CHRONOLOGICAL HISTORY

BONANZA 8-2

UINTAH COUNTY, UT

DRILLING REPORT:

	SPUD	Surface Casing	Activity	Status
	6/30/03		Build location, 25% Complete	Caza 81
	7/1/03		Build Location, 25% Complete	Caza 81
	7/2/03		Build Location, 25% Complete	Caza 81
	7/3/03		Build Location, 25% Complete	Caza 81
	7/7/03		Build Location, 25% Complete	Caza 81
	7/8/03		Build Location, 50% Complete	Caza 81
	7/9/03		Build Location, 60% Complete	Caza 81
	7/10/03		Build Location, 60% Complete	Caza 81
	7/11/03		Build Location, 60% Complete	Caza 81
	7/14/03		Build Location, 75% Complete	Caza 81
	7/15/03		Build Location, 75% Complete	Caza 81
	7/16/03		Build Location, 75% Complete	Caza 81
	7/17/03		Build Location, 80% Complete	Caza 81
	7/18/03		Build Location, 80% Complete	Caza 81
	7/21/03		Build Location, 85% Complete	Caza 81
	7/22/03		Build Location, 90% Complete	Caza 81
	7/23/03		Build Location, 95% Complete	Caza 81
	7/24/03		Build Location, 95% Complete	Caza 81
	7/25/03		Build Location, 95% Complete	Caza 81
	7/28/03		Build Location, 95% Complete	Caza 81
	7/29/03		Build Location, 100% Complete	Caza 81
	7/30/03		Build Location, 100% Complete	Caza 81

CONFIDENTIAL

7/31/03		Build Location, 100% Complete	Caza 81
8/1/03		Build Location, 100% Complete	Caza 81
8/4/03		Build Location, 100% Complete	Caza 81
8/5/03		Build Location, 100% Complete	Caza 81
8/6/03		Build Location, 100% Complete	Caza 81
8/7/03		Build Location, 100% Complete	Caza 81
8/8/03		Build Location, 100% Complete	Caza 81
8/11/03	8/6/03	Drlg 12 1/4" hole to 1150'. WO Air Rig.	Caza 81
8/12/03	8/6/03	Drlg 12 1/4" hole to 1150'. WO Air Rig.	Caza 81
8/13/03	8/6/03	Drlg 12 1/4" hole to 1575' w/Air Rig.	Caza 81
8/14/03	8/6/03	9 5/8" @ 1720'	WORT Caza 81
8/15/03	8/6/03	9 5/8" @ 1720'	WORT Caza 81
8/18/03	8/6/03	9 5/8" @ 1720'	WORT Caza 81
8/19/03	8/6/03	9 5/8" @ 1720'	WORT Caza 81
8/20/03	8/6/03	9 5/8" @ 1720'	WORT Caza 81
8/21/03	8/6/03	9 5/8" @ 1720'	WORT Caza 81
8/22/03	8/6/03	9 5/8" @ 1720'	WORT Caza 81
8/25/03	8/6/03	9 5/8" @ 1720'	WORT Caza 81
8/26/03	8/6/03	9 5/8" @ 1720'	WORT Caza 81
8/27/03	8/6/03	9 5/8" @ 1720'	WORT Caza 81
8/28/03	8/6/03	9 5/8" @ 1720'	WORT Caza 81
8/29/03	8/6/03	9 5/8" @ 1720'	WORT Caza 81
9/2/03	8/6/03	9 5/8" @ 1720'	WORT Caza 81
9/3/03	8/6/03	9 5/8" @ 1720'	WORT Caza 81
9/4/03	8/6/03	9 5/8" @ 1720'	WORT Caza 81
9/5/03	8/6/03	9 5/8" @ 1720'	WORT Caza 81
9/8/03	8/6/03	9 5/8" @ 1720'	WORT Caza 82
9/9/03	8/6/03	9 5/8" @ 1720'	WORT Caza 82

9/10/03	8/6/03	9 5/8" @ 1720'	WORT Caza 82
9/11/03	8/6/03	9 5/8" @ 1720'	WORT Caza 82
9/12/03	8/6/03	9 5/8" @ 1720'	WORT Caza 82
9/15/03	8/6/03	9 5/8" @ 1720'	WORT Caza 82
9/16/03	8/6/03	9 5/8" @ 1720'	WORT Caza 82
9/17/03	8/6/03	9 5/8" @ 1720'	WORT Caza 82
9/18/03	8/6/03	9 5/8" @ 1720'	WORT Caza 82
9/19/03	TD: 1750' Csg. 9 5/8" @ 1735' MW: 8.4 SD: x/xx/03 DSS: Rig down on NBU 465 and move to Bonanza 8-2. SDFN.		
9/22/03	TD: 4746' Csg. 9 5/8" @ 1735' MW: 8.4 SD: 9/21/03 DSS: 1 Finished rig up. Tested BOPE. Drilled from 1735-4746. DA at report time.		
9/23/03	TD: 6453' Csg. 9 5/8" @ 1735' MW: 8.4 SD: 9/21/03 DSS: 2 Drilled from 4746'-6453'. DA at report time.		
9/24/03	TD: 7445' Csg. 9 5/8" @ 1735' MW: 8.4 SD: 9/21/03 DSS: 3 Drilled from 6453'-7445'. Bit stopped drilling. TFNB at report time.		
9/25/03	TD: 7815' Csg. 9 5/8" @ 1735' MW: 8.5 SD: 9/21/03 DSS: 4 Finish bit trip. TIH, increase mud to 8.5 and drill from 7445'-7815'. DA at report time.		
9/26/03	TD: 8200' Csg. 9 5/8" @ 1735' MW: 9.1 SD: 9/21/03 DSS: 5 Drilled from 7815'-8200'. CCH and short trip to 4800'. No fill, pump 9.7 pill on bottom. TOO H for logs.		
9/29/03	TD: 8200' Csg. 9 5/8" @ 1735' MW: 9.8 SD: 9/21/03 DSS: 7 Finished open hole logs. TIH. LDDP. Run and cmt 4 1/2" csg. Release rig and prepare to move to Bonanza 9-5.		
10/22/03	HELD SAFETY MEETING. RD RIG. RDMO BONANZA 4-6. RACK EQUIP. RD RIG TO BONANZA 8-2. MIRU. SPOT EQUIP. NDWH. NU BOP. RU FLOOR & TBG EQUIP. PU & RIH W/3 7/8" MILL & 215 NEW 2 3/8" J-55 TBG. (SLM) TBG WAS DRIFTED. EOT @ 7085'. NOTE: CUTTERS RAN CBL-CCL-GR LOG FROM 8018' TO SURF. CMT TOP @ 150'. 5:00 PM SWI. SDFN.		
10/23/03	NO ACTIVITY. RIG CREW UNAVAILABLE. PREP TO POOH IN AM.		
10/24/03	HELD SAFETY MEETING. PUMPS & PRESSURES. EOT @ 7085'. FINISH RIH W/3 7/8" MILL & TBG. TAG PBT @ 8140'. REV CIRC WELL CLEAN W/130 BBLS 2% KCL. POOH. STANDING BACK TBG. LD MILL. PRESS TST BOP & 4 1/2" CSG TO 500# & 5000#. 3:00 PM SWI. SDFD.		
10/27/03	HELD SAFETY MEETING. PERFORATING. PT 4 1/2" CSG & BOP TO 500# & 5000#. MIRU CUTTERS. RIH W/3 3/8" GUN, 23 GRAM CHARGES, 0.35 HOLE, 90		

DEG PHASING, 4 SPF. PERF MV @ 7522'-7526' & 7805'-7816'. TOTAL 52 HOLES. POOH. BRK DN PERFS @ 3500# @ ½ BPM. PMP 10 BBLs 2% KCL @ 2900# @ 3.5 BPM. ISIP: 1900#, FG: .69. BLEED CSG PRESS TO 0#. RDMO CUTTERS. 3:00 SWI. SDFN. PREP TO FRAC W/BJ ON MONDAY 10/27/03.

10/28/03

MIRU BJ & CUTTERS. HELD SAFETY MEETING. P.T. SURF LINES TO 5000#, WHP: 1350# (PERF ONLY). PMP 27 BBLs 2% KCL @ 6585# @ 20 BPM. ISIP: 2300#, FG: .74. CALCULATE 14 PERFS OPEN OUT OF 52 HOLES. BALL OUT PERFS W/ 161 BBLs 2% KCL W/1000 GAL 15% HCL W/100 BIO-BALLS @ 10 BPM. SURGE BALL OFF PERFS 3 TIMES & LET FALL TO BTM.

STAGE 1: RIH W 4-1/2" CBP & PERF GUNS. SET CBP @ 7460'. PERF MV @ 7259-7272', 2 SPF; 7374-7380' & 7382-7389' USING 3-3/8" EXP GUNS, 23 GRAM CHARGES, 0.35, 90 DEG PHASING, 4 SPF, TOTAL OF 78 HOLES. WHP: 320#, BRK DN PERFS @ 3300# @ 12 BPM. ISIP: 2700#, FG: .80, CALCULATE 19 PERFS OPEN. BALL OUT PERFS W/151 BBLs 2% KCL W 500 GAL 15% HCL W/ 100 BIO-BALLS @ 10 BPM. SURGE BALLS OFF PERFS 3 TIMES & LET FALL TO BTM FOR 20 MIN. PMP'D 1643 BBLs LIGHTNING 17 GEL, 200,433# 20/40 MESH

SD. ISIP: 3100#, FG: .86, NPI: 400#. MTP: 3830#, ATP: 3705#, MTR: 29.4, ATR: 29.3 BPM.

STAGE 2: RIH W/ 4-1/2" CBP & PERF GUNS. SET CBP @ 7200'. PERF THE M.V. @ 7112- 7125' USING 3-3/8" EXP GUNS, 23 GRAM CHARGES. 0.35, 90 DEG PHASING, 2 SPF, TOTAL OF 26 HOLES. WHP: 100#. BRK DN PERFS @ 4601# @ 4 BPM. ISIP: 2400#, FG: .77. PMP'D 353 BBLs LIGHTNING 17 GEL, 29,613# 20/40 MESH SD. ISIP: 2950#, FG: .84, NPI: 550#, MTP: 4010#, ATP: 3525#, MTR: 21.4, ATR: 16.9 BPM.

STAGE 3: RIH W/4-1/2" CBP & PERF GUNS. SET CBP @ 6950'. PERF MV @ 6834-6840' USING 3-3/8" EXP. GUNS, 23 GRAM CHARGES, 0.35, 90 DEG PHASING, 4 SPF, TOTAL OF 24 HOLES. WHP: 100#. BRK DN PERFS @ 3102# @ 2.5 BPM. ISIP: 1480#, FG: .65, PMP'D 386 BBLs LIGHTNING 17 GEL, 35,868# 20/40 MESH SD. ISIP: 1950#, FG: .71, NPI: 470#, MTP: 2410#, ATP: 2115#, MTR: 19.8 BPM, ATR: 19.7 BPM. RIH W/ 4-1/2" CBP & SET @ 6650' POOH. RDMO CUTTERS & BJ.

TOTAL FLU: 2731 BBLs, TOTAL SD: 265,914 LBS.

10/29/03

HELD SAFETY MEETING. RIH W/ TBG. RIH W/ 3-7/8" BIT, PMP OFF SUB, +45 SN ON 2 3/8" J-55 TBG. EOT @ 6630'. EST CIRC W/ 2% KCL W/ RIG PMP. RU SWL. DRILLING CBP#1 @ 6650'. DRILL THROUGH CBP IN 5 MIN. 400# DIFF. RIH. TAG SD @ 6910'. CO 40' SD.

DRILLING CBP#2 @ 6950'. DRILL THROUGH CBP IN 4 MIN. 300# DIFF. RIH. TAG SD @ 7155'. CO 45' SD.

DRILLING CBP#3 @ 7200'. DRILL THROUGH CBP IN 14 MIN. 700# DIFF. RIH. TAG SD @ 7430'. CO 30' SD.

DRILLING CBP#4 @ 7460'. DRILL THROUGH CBP IN 5 MIN. 50# DIFF. RIH, TAG @ 8054'. (PBTD) CIRCULATE WELL CLEAN. RD SWL. POOH & LD 24 JTS ON FLOAT. LAND TBG ON HANGER W/220 JTS 2-3/8" NEW J-55 TBG. EOT @ 7263.30', +45 SN @ 7261.20'. NDBOP. NUWH. DROP BALL & PMP OFF BIT @ 900#.

1:00 PM: FLOW WELL BACK TO PIT ON OPEN CHOKE. FTP: 200#, SICP: 1500#.

2:00 PM: FTP: 220#, SICP: 1250# REC 45 BBLs. TURN WELL OVER TO FLOW BACK CREW. RACK EQUIP. RDMO.

FLOW BACK REPORT: CP: 1025#, TP: 120#, 64/64" CHK, 19 HRS, 10 BWPH, SD: CLEAN, TTL BBLs FLW: 238 BBLs, MED GAS, TODAY'S LTR: 2312 BBLs, LOAD REC TODAY: 238 BBLs, REMAINING LTR: 2074 BBLs, TOTAL LOAD REC TO DATE: 657 BBLs.

10/30/03

WELL WENT ON SALES 10/29/03, 11:00 AM, 1500 MCFD, SICP: 1700#, FTP: 1650#, 14/64" CHK, 12 BWPH.

UNITED STATES
DEPARTMENT OF THE INTERIOR
BUREAU OF LAND MANAGEMENT

FORM APPROVED
OMB NO. 1004-0137
Expires: November 30, 2000

WELL COMPLETION OR RECOMPLETION REPORT AND LOG

5. Lease Serial No.
U-37355

1a. Type of Well Oil Well Gas Dry Other
b. Type of Completion: New Work Over Deepen Plug Back Diff. Resvr.
Other _____

6. If Indian, Allottee or Tribe Name
7. Unit or CA Agreement Name and No.

2. Name of Operator
WESTPORT OIL & GAS COMPANY L.P.

CONFIDENTIAL

8. Lease Name and Well No.
BONANZA #8-2

3. Address
P.O. BOX 1148 VERNAL, UTAH 84078

3a. Phone No. (include area code)
(435)-781-7024

9. API Well No.
43-047-34087

4. Location of Well (Report locations clearly and in accordance with Federal requirements)*
At surface SESE 470'FSL & 697'FEL

CONFIDENTIAL
PERIOD EXPIRED
ON 11-29-04

10. Field and Pool, or Exploratory
BONANZA

At top prod. interval reported below

11. Sec., T., R., M., or Block and Survey or Area 8-10S-23E

At total depth

12. County or Parish UTAH
13. State UTAH

14. Date Spudded
08/06/03

15. Date T.D. Reached
09/27/03

16. Date Completed
 D & A Ready to Prod.
10/29/03

17. Elevations (DF, RKB, RT, GL)*
5185'GL

18. Total Depth: MD 8200'
TVD

19. Plug Back T.D.: MD 8147'
TVD

20. Depth Bridge Plug Set: MD
TVD

21. Type Electric & Other Mechanical Logs Run (Submit copy of each)
ML/GR - Rec 10-2-03
CBL-CCL-GR-10-2-03 Rec, AH/LC/GR, CN/3 DET LD/GR

22. Was well cored? No Yes (Submit copy)
Was DST run? No Yes (Submit copy)
Directional Survey? No Yes (Submit copy)

23. Casing and Liner Record (Report all strings set in well)

Hole Size	Size/Grade	Wt. (#/ft.)	Top (MD)	Bottom (MD)	Stage Cementer Depth	No. of Sk. & Type of Cement	Slurry Vol. (BBL)	Cement Top*	Amount Pulled
12 1/4"	9 5/8"	32.3#		1720'		1155			
7 7/8"	4 1/2"	11.6#		8200'		1915			

24. Tubing Record

Size	Depth Set (MD)	Packer Depth (MD)	Size	Depth Set (MD)	Packer Depth (MD)	Size	Depth Set (MD)	Packer Set (MD)
2 3/8"	7263'							

25. Producing Intervals

26. Perforation Record

Formation	Top	Bottom	Perforated Interval	Size	No. Holes	Perf. Status
A) MESAVERDE	7522	7816	7522-7816		52	RECEIVED NOV 24 2003
B) MESAVERDE	7259	7389	7259-7389		78	
C) MESAVERDE	7112	7125	7112-7125		26	
D) MESAVERDE	6834	6840	6834-6840		24	

27. Acid, Fracture, Treatment, Cement Squeeze, Etc.

DIV. OF OIL, GAS & MINING

Depth Interval	Amount and type of Material
7522-7816	PMP 27 BBLs 2% KCL W/161 BBLs 2% KCL W/1000 GAL 15% HCL W/100 BIO BALLS
7259-7389	151 BBLs 2% KCL W/500 GAL 15% W/100 BIO BALLS PMP 1643 BBLs LIGHTNING 17 GEL200,433# 20/40 MESH SD
7112-7125	PMP 353 BBLs LIGHTNING 17 GEL 29,613# 20/40 MESH SD
6834-6840	PMP 386 BBLs LIGHTNING 17 GEL 35,868# 20/40 MESH SD

28. Production - Interval A

Date First Produced	Test Date	Hours Tested	Test Production	Oil BBL	Gas MCF	Water BBL	Oil Gravity Corr. API	Gas Gravity	Production Method
10/29/03	11/02/03	24	→	0	2,070	60			FLOWING
Choke Size	Tbg. Press. Flwg. 448# SI	Csg. Press. 943#	24 Hr. Rate	Oil BBL	Gas MCF	Water BBL	Oil Gravity Corr. API	Well Status	
26/64	SI	943#	→	0	2070	60			PRODUCING

28a. Production - Interval B

Date First Produced	Test Date	Hours Tested	Test Production	Oil BBL	Gas MCF	Water BBL	Oil Gravity Corr. API	Gas Gravity	Production Method
10/29/03	11/02/03	24	→	0	2070	60			FLOWING
Choke Size	Tbg. Press. Flwg. 448# SI	Csg. Press. 943#	24 Hr. Rate	Oil BBL	Gas MCF	Water BBL	Oil Gravity Corr. API	Well Status	
26/64	SI	943#	→	0	2070	60			PRODUCING

28b. Production - Interval C

Date First Produced	Test Date	Hours Tested	Test Production	Oil BBL	Gas MCF	Water BBL	Oil Gravity Corr. API	Gas Gravity	Production Method
10/29/03	11/02/03	24	→	0	2070	60			FLOWING
Choke Size	Tbg. Press. Flwg. 448#	Csg. Press. 943#	24 Hr. Rate	Oil BBL	Gas MCF	Water BBL	Gas : Oil Ratio	Well Status	
26/64	SI	943#	→	0	2070	60		PRODUCING	

28c. Production - Interval D

Date First Produced	Test Date	Hours Tested	Test Production	Oil BBL	Gas MCF	Water BBL	Oil Gravity Corr. API	Gas Gravity	Production Method
10/29/03	11/02/03	24	→	0	2070	60			FLOWING
Choke Size	Tbg. Press. Flwg. 448#	Csg. Press. 943#	24 Hr. Rate	Oil BBL	Gas MCF	Water BBL	Gas : Oil Ratio	Well Status	
26/64	SI	943#	→	0	2070	60		PRODUCING	

29. Disposition of Gas (Sold, used for fuel, vented, etc.)

SOLD

30. Summary of Porous Zones (Include Aquifers):

Show all important zones of porosity and contents thereof: Cored intervals and all drill-stem tests, including depth interval tested, cushion used, time tool open, flowing and shut-in pressures and recoveries.

31. Formation (Log) Markers


Formation	Top	Bottom	Descriptions, Contents, etc.	Name	Top
					Meas. Depth
WASATCH	3,856	5,925		CONFIDENTIAL	
MESAVERDE	5,925	7,934			
SEGO	7,934	8,094			
BUCK TONGUE	8,094				

32. Additional remarks (include plugging procedure):

33. Circle enclosed attachments:

- 1. Electrical/Mechanical Logs (1 full set req'd.)
- 2. Geologic Report
- 3. DST Report
- 4. Directional Survey
- 5. Sundry Notice for plugging and cement verification
- 5. Core Analysis
- 7. Other:

36. I hereby certify that the foregoing and attached information is complete and correct as determined from all available records (see attached instructions)*

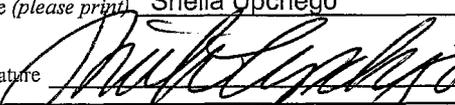Name (please print) Sheila Upchego Title Regulatory Analyst
 Signature  Date 11/20/2003

Title 18 U.S.C. Section 1001 and Title 43 U.S.C. Section 1212, make it a crime for any person knowingly and willfully to make to any department or agency of the United States any false, fictitious or fraudulent statements or representations as to any matter within its jurisdiction.

UNITED STATES
DEPARTMENT OF THE INTERIOR
BUREAU OF LAND MANAGEMENT

FORM APPROVED
OMB No. 1004-0135
Expires November 30, 2000

SUNDRY NOTICES AND REPORTS ON WELLS

Do not use this form for proposals to drill or reenter an abandoned well. Use Form 3160-3 (APD) for such proposals.

5. Lease Serial No.
MULTIPLE WELLS- SEE ATTACHED

6. If Indian, Allottee or Tribe Name

7. If Unit or CA/Agreement, Name and/or No.
MULTIPLE WELLS- SEE ATTACHED

8. Well Name and No.
MULTIPLE WELLS- SEE ATTACHED

9. API Well No.
MULTIPLE WELLS- SEE ATTACHED

10. Field and Pool, or Exploratory Area
BONANZA/SOUTHMAN CANYON

11. County or Parish, State
UINTAH COUNTY, UTAH

SUBMIT IN TRIPLICATE - Other instructions on reverse side

1. Type of Well
 Oil Well Gas Well Other

2. Name of Operator
WESTPORT OIL & GAS COMPANY, L.P.

3a. Address
1368 SOUTH 1200 EAST, VERNAL, UTAH 84078

3b. Phone No. (include area code)
435-781-7060

4. Location of Well (Footage, Sec., T., R., M., or Survey Description)
MULTIPLE WELLS- SEE ATTACHED

12. CHECK APPROPRIATE BOX(ES) TO INDICATE NATURE OF NOTICE, REPORT, OR OTHER DATA

TYPE OF SUBMISSION	TYPE OF ACTION			
<input checked="" type="checkbox"/> Notice of Intent	<input type="checkbox"/> Acidize	<input type="checkbox"/> Deepen	<input type="checkbox"/> Production (Start/Resume)	<input type="checkbox"/> Water Shut-Off
<input type="checkbox"/> Subsequent Report	<input type="checkbox"/> Alter Casing	<input type="checkbox"/> Fracture Treat	<input type="checkbox"/> Reclamation	<input type="checkbox"/> Well Integrity
<input type="checkbox"/> Final Abandonment Notice	<input type="checkbox"/> Casing Repair	<input type="checkbox"/> New Construction	<input type="checkbox"/> Recomplete	<input checked="" type="checkbox"/> Other <u>VARIANCE</u>
	<input type="checkbox"/> Change Plans	<input type="checkbox"/> Plug and Abandon	<input type="checkbox"/> Temporarily Abandon	
	<input type="checkbox"/> Convert to Injection	<input type="checkbox"/> Plug Back	<input type="checkbox"/> Water Disposal	

13. Describe Proposed or Completed Operations (clearly state all pertinent details, including estimated starting date of any proposed work and approximate duration thereof. If the proposal is to deepen directionally or recomplete horizontally, give subsurface locations and measured and true vertical depths of all pertinent markers and zones. Attach the Bond under which the work will be performed or provide the Bond No. on file with BLM/BIA. Required subsequent reports shall be filed within 30 days following completion of the involved operations. If the operation results in a multiple completion or recompletion in a new interval, a Form 3160-4 shall be filed once testing has been completed. Final Abandonment Notices shall be filed only after all requirements, including reclamation, have been completed, and the operator has determined that the site is ready for final inspection.

Westport Oil & Gas requests a variance to Onshore Order No. 4, Part III C. a. requiring each sales tank be equipped with a pressure- vacuum thief hatch and/or vent line valve. The variance is requested as an economic analysis shows the value of the shrunk condensate will not payout the incremental cost of purchasing and maintaining the valve resulting in a loss of value over the producing life of the well.

The volume lost to shrinkage by dropping the tank pressure from 6 ozs. To 0 psig is shown to be 0.3% of the tank volume. This was determined by lab analysis of a representative sample from the field. The sample shrunk from 98.82% of original volume to 98.52% when the pressure was dropped. The average well produces approximately 6 bbls condensate per month. The resulting shrinkage would amount to 0.56 bbls per month lost volume due to shrinkage. The value of the shrunk and lost condensate does not recoup or payout the cost of installing and maintaining the valves and other devices that hold the positive tank pressure. An economic run based on the loss and costs is attached. Westport Oil & Gas requests approval of this variance in order to increase the value of the well to the operator and the mineral royalty owners.

14. I hereby certify that the foregoing is true and correct

Name (Printed/Typed) DEBRA DOMENICI	Title ENVIRONMENTAL ASSISTANT
Signature <i>Debra Domenici</i>	Date July 9, 2004

THIS SPACE FOR FEDERAL OR STATE USE

Approved by	Title	Date
	Accepted by the Utah Division of Oil, Gas and Mining	

Conditions of approval, if any, are attached. Approval of this notice does not warrant or certify that the applicant holds legal or equitable title to those rights in the subject lease which would entitle the applicant to conduct operations thereon.

Federal Approval Of This Action Is Necessary

Title 18 U.S.C. Section 1001, make it a crime for any person knowingly and willfully to make to any department or agency of the United States any false, fictitious or fraudulent statements or representations as to any matter within its jurisdiction

(Instructions on reverse)

COPY SENT TO OPERATOR
Date: 7-16-04
Initials: CMO

Date: 7/14/04
By: [Signature]
RECEIVED
JUL 14 2004

Westport Oil & Gas, L.P.
Project Economics Worksheet

Instructions: Fill in blue boxed areas with before and after project data. The evaluation results are shown below and graphed automatically at the bottom of the page. This sheet is protected to prevent accidental alteration of the formulas. See JTC for changes. OPX entered as annual costs and/or as unit OPX costs for \$/BF and \$/MCF

Project Name: **Condensate Shrinkage Economics**

Is this job a well pull or production rig job ??? **N** (Y or N)

	BEFORE \$/Year	AFTER \$/Year	DIFFERENCE \$/Year
Gross Oil Revenue	\$1,088	\$1,099	\$11
Gross Gas Revenue	\$0	\$0	\$0
NGL Revenue	\$0	\$0	\$0
PULLING UNIT SERVICE			\$0
WIRELINE SERVICE			\$0
SUBSURF EQUIP REPAIRS			\$0
COMPANY LABOR			\$0
CONTRACT LABOR	\$0	\$200	\$200
CONTR SERVICE			\$0
LEASE FUEL GAS	\$0	\$0	\$0
UTILITIES - ELECTRICITY	\$0	\$0	\$0
CHEMICAL TREATING			\$0
MATERIAL & SUPPLY	\$0	\$150	\$150
WATER & HAULING			\$0
ADMINISTRATIVE COSTS			\$0
GAS PLANT PROCESSING			\$0
Totals	\$0	\$350	\$350

Increased OPX Per Year

Investment Breakdown:

	Cap/Exp Code	Cost, \$
Capital \$	820/830/840	\$1,200
Expense \$	830/860	\$0
Total \$		\$1,200

Oil Price	\$ 23.00	\$/BO
Gas Price	\$ 3.10	\$/MCF
Electric Cost	\$ -	\$/ HP / day
OPX/BF	\$ 2.00	\$/BF
OPX/MCF	\$ 0.62	\$/MCF

Production & OPX Detail:

	Before	After	Difference
Oil Production	0.192 BOPD	0.194 BOPD	0.002 BOPD
Gas Production	0 MCFPD	0 MCFPD	0 MCFPD
Wir Production	0 BWPD	0 BWPD	0 BWPD
Horse Power	HP	HP	0 HP
Fuel Gas Burned	MCFPD	MCFPD	0 MCFPD

Project Life:

Life = **20.0** Years
 (Life no longer than 20 years)

Internal Rate of Return:

After Tax IROR = **#DIV/0!**

AT Cum Cashflow:

Operating Cashflow = **(\$2,917)** (Discounted @ 10%)

Payout Calculation:

$$\text{Payout} = \frac{\text{Total Investment}}{\text{Sum(OPX + Incremental Revenue)}} = 1$$

Payout occurs when total AT cashflow equals investment
 See graph below, note years when cashflow reaches zero

Payout = **NEVER** Years or **#VALUE!** Days


Gross Reserves:

Oil Reserves = **6 BO**
 Gas Reserves = **0 MCF**
 Gas Equiv Reserves = **38 MCFE**

Notes/Assumptions:

An average NBU well produces 0.192 bcpd with no tank pressure. The production is increased to 0.196 bcpd if 6 ozs of pressure are placed on the tank. The increased production does not payout the valve cost or the estimated annual maintenance costs.

Project: Condensate Shrinkage Economics

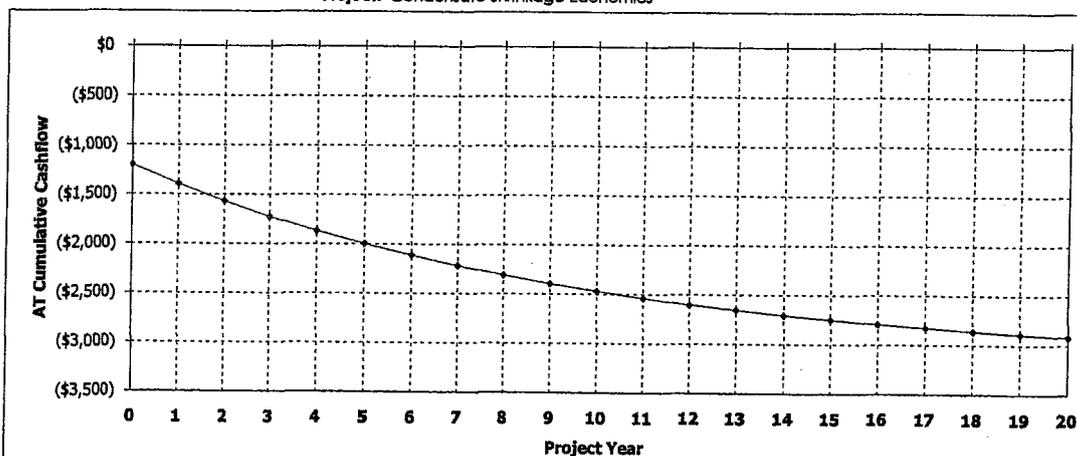

Westport Oil and Gas, Inc.
NBU/Ouray Field
RFL 2003-022

COMPARISON OF FLASH BACK PRESSURES

Calculated by Characterized Equation-of-State

Flash Conditions		Gas/Oil Ratio (scf/STbbl) (A)	Specific Gravity of Flashed Gas (Air=1.000)	Separator Volume Factor (B)	Separator Volume Percent (C)
psig	°F				

Calculated at Laboratory Flash Conditions

80	70			1.019	
0	122	30.4	0.993	1.033	101.37%
0	60	0.0	---	1.000	98.14%

Calculated Flash with Backpressure using Tuned EOS

80	70			1.015	
6.0 oz	65	24.6	0.777	1.003	98.82%
0	60	0.0	---	1.000	98.52%
80	70			1.015	
4.0 oz	65	24.7	0.778	1.003	98.82%
0	60	0.0	---	1.000	98.52%
80	70			1.015	
2.0 oz	65	24.7	0.779	1.003	98.82%
0	60	0.0	---	1.000	98.52%
80	70			1.015	
0	65	24.8	0.780	1.003	98.82%
0	60	0.0	---	1.000	98.52%

(A) Cubic Feet of gas at 14.696 psia and 60 °F per Barrel of Stock Tank Oil at 60 °F.

(B) Barrels of oil at indicated pressure and temperature per Barrel of Stock Tank Oil at 60 °F.

(C) Oil volume at indicated pressure and temperature as a percentage of original saturated oil volume.

Note: Bubblepoint of sample in original sample container was 80 psig at 70° F with 1 cc water

**ALL WELLS ROCKY MOUNTAIN GAS- BONANZA/SOUTHMAN
CANYON ENARDO VARIANCE**

WELL	LEGALS				STF LEASE NO	CA NUMBER	API NO
	SEC	TWN	RGE	QTR/QTR			
BONANZA 04-06	4	10S	23E	NESW	U-33433	UTU33433	430473475100S1
BONANZA 06-02	6	10S	23E	NESW	UTU38419	UTU38419	430473484300S1
BONANZA 08-02	8	10S	23E	SESE	UTU37355	UTU37355	430473408700S1
BONANZA 08-03	8	10S	23E	NWNW	U-37355	UTU37355	430473477000S1
BONANZA 09-05	9	10S	23E	SESW	U-37355	UTU37355	430473486600S1
BONANZA 09-06	9	10S	23E	NWNE	U-37355	UTU37355	430473477100S1
BONANZA 10-02	10	10S	23E	NWNW	U72028	UTU80201	430473470400S1
BONANZA 10-03	10	10S	23E	NWNE	UTU38261	CR-5	430473472800S1
BONANZA 10-04	10	10S	23E	SENE	UTU40736	CR-5	430473477200S1
BONANZA 1023-4E	4	10S	23E	SWNW	U-33433		43047353920S1
BONANZA 1023-6C	6	10S	23E	NENW	U-38419	UTU38419	430473515300S1
BONANZA 1023-7B	7	10S	23E	NWNE	U-38420	UTU38420	430473517200S1
BONANZA 1023-7L	7	10S	23E	NWSW	U-38420		430473528900S1
BONANZA 11-02	11	10S	23E	SWNW	UTU38425	CR-23	430473477300S1
BONANZA FEDERAL 03-15	15	10S	23E	NENW	UTU38428	UTU38428	430473127800S1
CANYON VIEW FEDERAL 1-18	18	10S	23E	SENE	UTU38421	UTU38421	430473037900S1
CROOKED CYN FED 1-17	17	10S	23E	NESW	UTU37355	UTU37355	430473036900S1
FLAT MESA FEDERAL 1-7	7	10S	23E	NWSE	UTU38420	UTU38420	430473036500S1
FLAT MESA FEDERAL 2-7	7	10S	23E	SENE	UTU38420	UTU38420	430473054500S1
JACK RABBIT 1-11	11	10S	23E	SWNE	UTU38425	CR-23	430473042300S1
LOOKOUT POINT STATE 1-16	16	10S	23E	NESE	ML22186A		430473054400S1
NO NAME CANYON 1-9	9	10S	23E	SENE	UTU037355	UTU37355	430473037800S1
NO NAME CANYON 2-9	9	10S	23E	NENW	UTU037355	UTU37355	430473150400S1
NSO FEDERAL 1-12	12	10S	23E	NENW	UTU38423	CR-22	430473056000S1
PETE'S FLAT 1-1	1	10S	23E	NESE	UTU40736		430473055800S1
SAGE HEN FEDERAL 1-6	6	10S	23E	NESE	UTU38419	CR-3	430473038200S1
SAGEBRUSH FEDERAL 1-8	8	10S	23E	SWNE	UTU37355	UTU37355	430473038300S1
SHEEPHERDER FEDERAL 1-10	10	10S	23E	NESE	UTU38424	CR-5	430473055900S1
SOUTHMAN CANYON 01-05 FED	5	10S	23E	SENE	UTU33433	UTU74473	430473085600S1
SOUTHMAN CANYON 04-04	4	10S	23E	NWSE	UTU33433	UTU33433	430473063200S1
SOUTHMAN CANYON 04-05	5	10S	23E	NESE	UTU33433	UTU33433	430473063300S1
SOUTHMAN CANYON 09-03M	9	10S	23E	SWSW	UTU37355	UTU37355	430473254000S1
SOUTHMAN CANYON 09-04J	9	10S	23E	NWSE	UTU37355	UTU37355	430473254100S1
SOUTHMAN CANYON 31-01-L	31	09S	23E	NWSW	UTU33433	UTU74898	430473254300S1
SOUTHMAN CANYON 31-02X	31	09S	23E	NWNW	UTU33433	UTU33433	430473489800S1
SOUTHMAN CANYON 31-03	31	09S	23E	SENE	UTU33433	UTU33433	430473472600S1
SOUTHMAN CANYON 31-04	31	09S	23E	SESW	UTU33433		430473472700S1
SOUTHMAN CANYON 923-31B	31	09S	23E	NWNE	U-33433	UTU33433	430473515000S1
SOUTHMAN CANYON 923-31J	31	09S	23E	NWSE	U-33433	UTU33433	430473514900S1
SOUTHMAN CANYON 923-31P	31	09S	23E	SESE	U-33433		430473528800S1
SOUTHMAN CANYON SWD #3	15	10S	23E	NESE	UTU-38427		430471588000S1
WHITE RIVER 1-14	14	10S	23E	NENW	UTU38427	UTU38427	430473048100S1

UNITED STATES
DEPARTMENT OF THE INTERIOR
BUREAU OF LAND MANAGEMENT

FORM APPROVED
OMB No. 1004-0135
Expires November 30, 2000

SUNDRY NOTICES AND REPORTS ON WELLS

Do not use this form for proposals to drill or reenter an abandoned well. Use Form 3160-3 (APD) for such proposals.

5. Lease Serial No.
MULTIPLE WELLS- SEE ATTACHED

6. If Indian, Allottee or Tribe Name

7. If Unit or CA/Agreement, Name and/or No.
MULTIPLE WELLS- SEE ATTACHED

8. Well Name and No.
MULTIPLE WELLS- SEE ATTACHED

9. API Well No.
MULTIPLE WELLS- SEE ATTACHED

10. Field and Pool, or Exploratory Area
MULTIPLE WELLS- SEE ATTACHED

11. County or Parish, State
UINTAH COUNTY, UTAH

SUBMIT IN TRIPLICATE - Other instructions on reverse side

1. Type of Well
 Oil Well Gas Well Other

2. Name of Operator
WESTPORT OIL & GAS COMPANY, L.P.

3a. Address
1368 SOUTH 1200 EAST, VERNAL, UTAH 84078

3b. Phone No. (include area code)
435-781-7060

4. Location of Well (Footage, Sec., T., R., M., or Survey Description)
MULTIPLE WELLS- SEE ATTACHED

12. CHECK APPROPRIATE BOX(ES) TO INDICATE NATURE OF NOTICE, REPORT, OR OTHER DATA

TYPE OF SUBMISSION	TYPE OF ACTION			
<input checked="" type="checkbox"/> Notice of Intent	<input type="checkbox"/> Acidize	<input type="checkbox"/> Deepen	<input type="checkbox"/> Production (Start/Resume)	<input type="checkbox"/> Water Shut-Off
<input type="checkbox"/> Subsequent Report	<input type="checkbox"/> Alter Casing	<input type="checkbox"/> Fracture Treat	<input type="checkbox"/> Reclamation	<input type="checkbox"/> Well Integrity
<input type="checkbox"/> Final Abandonment Notice	<input type="checkbox"/> Casing Repair	<input type="checkbox"/> New Construction	<input type="checkbox"/> Recomplete	<input type="checkbox"/> Other _____
	<input type="checkbox"/> Change Plans	<input type="checkbox"/> Plug and Abandon	<input type="checkbox"/> Temporarily Abandon	
	<input type="checkbox"/> Convert to Injection	<input type="checkbox"/> Plug Back	<input checked="" type="checkbox"/> Water Disposal	

13. Describe Proposed or Completed Operations (clearly state all pertinent details, including estimated starting date of any proposed work and approximate duration thereof. If the proposal is to deepen directionally or recomplete horizontally, give subsurface locations and measured and true vertical depths of all pertinent markers and zones. Attach the Bond under which the work will be performed or provide the Bond No. on file with BLM/BIA. Required subsequent reports shall be filed within 30 days following completion of the involved operations. If the operation results in a multiple completion or recompletion in a new interval, a Form 3160-4 shall be filed once testing has been completed. Final Abandonment Notices shall be filed only after all requirements, including reclamation, have been completed, and the operator has determined that the site is ready for final inspection.

WESTPORT OIL & GAS COMPANY RESCINDS ANY PREVIOUSLY APPROVED DISPOSAL SITES AND PROPOSES THAT ANY PRODUCED WATER FROM THE ATTACHED LIST OF WELLS WILL BE CONTAINED IN A WATER TANK AND WILL THEN BE HAULED BY TRUCK TO ONE OF THE FOLLOWING PRE-APPROVED DISPOSAL SITES: DALBO, INC.; RNI, SEC. 5-T9S-R22E; ACE OILFIELD, SEC. 2-T6S-R20E; SOUTHMAN CANYON #3 SWD, SEC. 15-T10S-R23E, API NO. 4304715880000S1; AND DIRTY DEVIL FEDERAL 14-10 SWD, SWC. 10-T9S-R24E, API NO. 430473056600S1.

**Accepted by the
Utah Division of
Oil, Gas and Mining
FOR RECORD ONLY**

14. I hereby certify that the foregoing is true and correct

Name (Printed/Typed) DEBRA DOMENICI	Title ENVIRONMENTAL ASSISTANT
Signature <i>Debra Domenici</i>	Date July 12, 2004

THIS SPACE FOR FEDERAL OR STATE USE

Approved by	Title	Date
Conditions of approval, if any, are attached. Approval of this notice does not warrant or certify that the applicant holds legal or equitable title to those rights in the subject lease which would entitle the applicant to conduct operations thereon.	Office	

Title 18 U.S.C. Section 1001, make it a crime for any person knowingly and willfully to make to any department or agency of the United States any false, fictitious or fraudulent statements or representations as to any matter within its jurisdiction.

RECEIVED

JUL 14 2004

WELL	LEGALS				STF LEASE NO	CA NUMBER	API NO
	SEC	TWN	RGE	QTR/QTR			
SOUTHMAN CANYON 04-04	4	10S	23E	NWSE	UTU33433	UTU33433	430473063200S1
SOUTHMAN CANYON 04-05	5	10S	23E	NESE	UTU33433	UTU33433	430473063300S1
SOUTHMAN CANYON 09-03M	9	10S	23E	SWSW	UTU37355	UTU37355	430473254000S1
SOUTHMAN CANYON 09-04J	9	10S	23E	NWSE	UTU37355	UTU37355	430473254100S1
SOUTHMAN CANYON 31-01-L	31	09S	23E	NWSW	UTU33433	UTU74898	430473254300S1
SOUTHMAN CANYON 31-02X	31	09S	23E	NWNW	UTU33433	UTU33433	430473489800S1
SOUTHMAN CANYON 31-03	31	09S	23E	SENW	UTU33433	UTU33433	430473472600S1
SOUTHMAN CANYON 31-04	31	09S	23E	SESW	UTU33433		430473472700S1
SOUTHMAN CANYON 923-31B	31	09S	23E	NWNE	U-33433	UTU33433	430473515000S1
SOUTHMAN CANYON 923-31J	31	09S	23E	NWSE	U-33433	UTU33433	430473514900S1
SOUTHMAN CANYON 923-31P	31	09S	23E	SESE	U-33433		430473528800S1
SOUTHMAN CANYON SWD #3	15	10S	23E	NESE	UTU-38427		430471588000S1
WHITE RIVER 1-14	14	10S	23E	NENW	UTU38427	UTU38427	430473048100S1

WELL	LEGALS				STF LEASE NO	CA NUMBER	API NO
	SEC	TWN	RGE	QTR/QTR			
BONANZA 04-06	4	10S	23E	NESW	U-33433	UTU33433	430473475100S1
BONANZA 06-02	6	10S	23E	NESW	UTU38419	UTU38419	430473484300S1
BONANZA 08-02	8	10S	23E	SESE	UTU37355	UTU37355	430473408700S1
BONANZA 08-03	8	10S	23E	NWNW	U-37355	UTU37355	430473477000S1
BONANZA 09-05	9	10S	23E	SESW	U-37355	UTU37355	430473486600S1
BONANZA 09-06	9	10S	23E	NWNE	U-37355	UTU37355	430473477100S1
BONANZA 10-02	10	10S	23E	NWNW	U72028	UTU80201	430473470400S1
BONANZA 10-03	10	10S	23E	NWNE	UTU38261	CR-5	430473472800S1
BONANZA 10-04	10	10S	23E	SENE	UTU40736	CR-5	430473477200S1
BONANZA 1023-2A	2	10S	23E	NENE	ML47062		430473534700S1
BONANZA 1023-2C	2	10S	23E	NENW	ML47062		430473534600S1
BONANZA 1023-2E	2	10S	23E	SWNW	ML47062		430473534500S1
BONANZA 1023-4E	4	10S	23E	SWNW	U-33433		43047353920S1
BONANZA 1023-6C	6	10S	23E	NENW	U-38419	UTU38419	430473515300S1
BONANZA 1023-7B	7	10S	23E	NWNE	U-38420	UTU38420	430473042500S1
BONANZA 1023-7L	7	10S	23E	NWSW	U-38420		430473528900S1
BONANZA 11-02	11	10S	23E	SWNW	UTU38425	CR-23	430473477300S1
BONANZA FEDERAL 03-15	15	10S	23E	NENW	UTU38428	UTU38428	430473127800S1
CANYON VIEW FEDERAL 1-18	18	10S	23E	SENE	UTU38421	UTU38421	430473037900S1
CIGE 008	35	09S	22E	SWSE	UTU010954A	891008900A	430473042700S1
CIGE 009	36	09S	22E	NWSE	ML22650	891008900A	430473041900S1
CIGE 010	2	10S	22E	NWSE	ML22651	891008900A	430473042500S1
CIGE 031	1	10S	22E	SWNW	U011336	891008900A	430473051100S1
CIGE 062D	36	09S	22E	NWSW	ML22650	891008900A	430473088500S1
CIGE 067A	2	10S	22E	NENE	ML22651	891008900A	430473093800S1
CIGE 068D	35	09S	22E	NWSW	UTU010954A	891008900A	430473095100S1
CIGE 089D	34	09S	22E	SENE	UTU0149077	891008900A	430473114600S1
CIGE 105D	1	10S	22E	NENW	U011336	891008900A	430473175800S1
CIGE 118	35	09S	22E	NESE	UTU010954A	891008900A	430473202500S1
CIGE 144	2	10S	22E	SWNE	ML22651	891008900A	430473202200S1
CIGE 147	36	09S	22E	SESW	ML22650	891008900A	430473202000S1
CIGE 153	35	09S	22E	SESW	UTU010954A	891008900A	430473206700S1
CIGE 161	2	10S	22E	SESE	ML22651	891008900A	430473216800S1
CIGE 162	36	09S	22E	SESE	ML22650	891008900A	430473216400S1
CIGE 186	35	09S	22E	NWSE	UTU010954A	891008900A	430473259000S1
CIGE 193	35	09S	22E	SESE	UTU010954A	891008900A	430473297300S1
CIGE 194	1	10S	22E	SWNW	U011336	891008900A	430473293200S1
CIGE 195	2	10S	22E	NWNE	ML22651	891008900A	430473279700S1
CIGE 212	34	09S	22E	NENE	UTU0149077	891008900A	430473293800S1
CIGE 221	36	09S	22E	SWSW	ML22650	891008900A	430473286800S1
CIGE 222	36	09S	22E	NESE	ML22650	891008900A	430473286900S1
CIGE 223	1	10S	22E	NWNW	U011336	891008900A	430473298300S1
CLIFF EDGE 1-15	15	10S	23E	NWSE	UTU38427	UTU38427	430473046200S1
CROOKED CYN FED 1-17	17	10S	23E	NESW	UTU37355	UTU37355	430473036900S1
FLAT MESA FEDERAL 1-7	7	10S	23E	NWSE	UTU38420	UTU38420	430473036500S1
FLAT MESA FEDERAL 2-7	7	10S	23E	SENE	UTU38420	UTU38420	430473054500S1
JACK RABBIT 1-11	11	10S	23E	SWNE	UTU38425	CR-23	430473042300S1
LOOKOUT POINT STATE 1-16	16	10S	23E	NESE	ML22186A		430473054400S1
NBU 024N2	12	10S	22E	SESE	U01197A	891008900A	430473053500S1
NBU 038N2	13	10S	22E	NWSW	U06512	891008900A	430473053600S1
NBU 1022-1G	1	10S	22E	SWNE	U-11336	891008900A	430473517500S1
NBU 922-35K	35	09S	22E	NESW	UTU-010954A	891008900A	430473512600S1
NBU 922-36I	36	09S	22E	NESE	ML-22650	891008900A	430473510700S1
NO NAME CANYON 1-9	9	10S	23E	SENE	UTU037355	UTU37355	430473037800S1
NO NAME CANYON 2-9	9	10S	23E	NENW	UTU037355	UTU37355	430473150400S1
NSO FEDERAL 1-12	12	10S	23E	NENW	UTU38423	CR-22	430473056000S1
PETE'S FLAT 1-1	1	10S	23E	NESE	UTU40736		430473055800S1
SAGE HEN FEDERAL 1-6	6	10S	23E	NESE	UTU38419	CR-3	430473038200S1
SAGEBRUSH FEDERAL 1-8	8	10S	23E	SWNE	UTU37355	UTU37355	430473038300S1
SHEEPHERDER FEDERAL 1-10	10	10S	23E	NESE	UTU38424	CR-5	430473055900S1
SOUTHMAN CANYON 01-05 FED	5	10S	23E	SENE	UTU33433	UTU74473	430473085600S1

UNITED STATES
DEPARTMENT OF THE INTERIOR
BUREAU OF LAND MANAGEMENT

SUNDRY NOTICES AND REPORTS ON WELLS
Do not use this form for proposals to drill or reenter an abandoned well. Use Form 3160-3 (APD) for such proposals.

5. Lease Serial No.
MULTIPLE WELLS- SEE ATTACHED

6. If Indian, Allottee or Tribe Name

7. If Unit or CA/Agreement, Name and/or No.
MULTIPLE WELLS- SEE ATTACHED

8. Well Name and No.
MULTIPLE WELLS- SEE ATTACHED

9. API Well No.
MULTIPLE WELLS- SEE ATTACHED

10. Field and Pool, or Exploratory Area
MULTIPLE WELLS- SEE ATTACHED

11. County or Parish, State
UINTAH COUNTY, UTAH

SUBMIT IN TRIPLICATE - Other instructions on reverse side

1. Type of Well
 Oil Well Gas Well Other

2. Name of Operator
WESTPORT OIL & GAS COMPANY, L.P.

3a. Address
1368 SOUTH 1200 EAST, VERNAL, UTAH 84078

3b. Phone No. (include area code)
435-781-7060

4. Location of Well (Footage, Sec., T., R., M., or Survey Description)
MULTIPLE WELLS- SEE ATTACHED

12. CHECK APPROPRIATE BOX(ES) TO INDICATE NATURE OF NOTICE, REPORT, OR OTHER DATA

TYPE OF SUBMISSION	TYPE OF ACTION			
<input checked="" type="checkbox"/> Notice of Intent	<input type="checkbox"/> Acidize	<input type="checkbox"/> Deepen	<input type="checkbox"/> Production (Start/Resume)	<input type="checkbox"/> Water Shut-Off
<input type="checkbox"/> Subsequent Report	<input type="checkbox"/> Alter Casing	<input type="checkbox"/> Fracture Treat	<input type="checkbox"/> Reclamation	<input type="checkbox"/> Well Integrity
<input type="checkbox"/> Final Abandonment Notice	<input type="checkbox"/> Casing Repair	<input type="checkbox"/> New Construction	<input type="checkbox"/> Recomplete	<input type="checkbox"/> Other _____
	<input type="checkbox"/> Change Plans	<input type="checkbox"/> Plug and Abandon	<input type="checkbox"/> Temporarily Abandon	
	<input type="checkbox"/> Convert to Injection	<input type="checkbox"/> Plug Back	<input checked="" type="checkbox"/> Water Disposal	

13. Describe Proposed or Completed Operations (clearly state all pertinent details, including estimated starting date of any proposed work and approximate duration thereof. If the proposal is to deepen directionally or recomplete horizontally, give subsurface locations and measured and true vertical depths of all pertinent markers and zones. Attach the Bond under which the work will be performed or provide the Bond No. on file with BLM/BIA. Required subsequent reports shall be filed within 30 days following completion of the involved operations. If the operation results in a multiple completion or recompletion in a new interval, a Form 3160-4 shall be filed once testing has been completed. Final Abandonment Notices shall be filed only after all requirements, including reclamation, have been completed, and the operator has determined that the site is ready for final inspection.

Westport Oil & Gas Company rescinds any previously approved disposal sites and proposes that any produced water from the attached list of wells on Exhibit A will be contained in a water tank and will then be hauled by truck to one of the following pre-approved disposal sites: Dalbo, Inc. Disposal Pit; RNI Disposal Pit, Sec. 5-T9S-R22E; Ace Oilfield Disposal, Sec. 2-T6S-R20E; Southman Canyon #3 SWD, Sec. 15-T10S-R23E, API No. 43047158800000S1 CIGE 9 SWD, Sec. 36-T9S-R22E; and Dirty Devil Federal 14-10 SWD, Sec. 10-T9S-R24E, API No. 430473056600S1. The disposal/emergency pits for the locations listed on Exhibit B will be reclaimed within the 2004 year. The rest of the locations that have disposal/emergency pits which are listed on Exhibit C will have their pits reclaimed by September 2008.

14. I hereby certify that the foregoing is true and correct

Name (Printed/Typed) DEBRA DOMENICI	Title ENVIRONMENTAL ASSISTANT
Signature <i>Debra Domenici</i>	Date July 22, 2004

RECEIVED
JUL 27 2004
DIV. OF OIL, GAS & MINING

THIS SPACE FOR FEDERAL OR STATE USE

Approved by	Title	Date
Conditions of approval, if any, are attached. Approval of this notice does not warrant or certify that the applicant holds legal or equitable title to those rights in the subject lease which would entitle the applicant to conduct operations thereon.		Office

Title 18 U.S.C. Section 1001, make it a crime for any person knowingly and willfully to make to any department or agency of the United States any false, fictitious or fraudulent statements or representations as to any matter within its jurisdiction.

Accepted by the
Utah Division of
Oil, Gas and Mining
FOR RECORD ONLY

EXHIBIT A

WELL	LEGALS				STF LEASE NO	CA NUMBER	API NO
	SEC	TWN	RGE	QTR/QTR			
SOUTHMAN CANYON 04-04	4	10S	23E	NWSE	UTU33433	UTU33433	430473063200S1
SOUTHMAN CANYON 04-05	5	10S	23E	NESE	UTU33433	UTU33433	430473063300S1
SOUTHMAN CANYON 09-03M	9	10S	23E	SWSW	UTU37355	UTU37355	430473254000S1
SOUTHMAN CANYON 09-04J	9	10S	23E	NWSE	UTU37355	UTU37355	430473254100S1
SOUTHMAN CANYON 31-01-L	31	09S	23E	NWSW	UTU33433	UTU74898	430473254300S1
SOUTHMAN CANYON 31-02X	31	09S	23E	NWNW	UTU33433	UTU33433	430473489800S1
SOUTHMAN CANYON 31-03	31	09S	23E	SESW	UTU33433	UTU33433	430473472600S1
SOUTHMAN CANYON 31-04	31	09S	23E	SESW	UTU33433		430473472700S1
SOUTHMAN CANYON 923-31B	31	09S	23E	NWNE	U-33433	UTU33433	430473515000S1
SOUTHMAN CANYON 923-31J	31	09S	23E	NWSE	U-33433	UTU33433	430473514900S1
SOUTHMAN CANYON 923-31P	31	09S	23E	SESE	U-33433		430473528800S1
SOUTHMAN CANYON SWD #3	15	10S	23E	NESE	UTU-38427		430471588000S1
WHITE RIVER 1-14	14	10S	23E	NENW	UTU38427	UTU38427	430473048100S1

EXHIBIT B
PITS TO BE RECLAIMED IN 2004

WELL	LEGALS				STF LEASE NO	CA NUMBER	API NO
	SEC	TWN	RGE	QTR/QTR			
CIGE 008	35	09S	22E	SWSE	UTU010954A	891008900A	430473042700S1
CIGE 062D	36	09S	22E	NWSW	ML22650	891008900A	430473088500S1
CIGE 153	35	09S	22E	SESW	UTU010954A	891008900A	430473206700S1

EXHIBIT C
PITS TO BE RECLAIMED BY SEPTEMBER, 2008

WELL	LEGALS				STF LEASE NO	CA NUMBER	API NO
	SEC	TWN	RGE	QTR/QTR			
CIGE 008	35	09S	22E	SWSE	UTU010954A	891008900A	430473042700S1
CIGE 009	36	09S	22E	NWSE	ML22650	891008900A	430473041900S1
CIGE 010	2	10S	22E	NWSE	ML22651	891008900A	430473042500S1
CIGE 031	1	10S	22E	SWNW	U011336	891008900A	430473051100S1
CIGE 062D	36	09S	22E	NWSW	ML22650	891008900A	430473088500S1
CIGE 067A	2	10S	22E	NENE	ML22651	891008900A	430473093800S1
CIGE 068D	35	09S	22E	NWSW	UTU010954A	891008900A	430473095100S1
CIGE 089D	34	09S	22E	SENE	UTU0149077	891008900A	430473114600S1
CIGE 105D	1	10S	22E	NENW	U011336	891008900A	430473175800S1
CIGE 118	35	09S	22E	NESE	UTU010954A	891008900A	430473202500S1
CIGE 144	2	10S	22E	SWNE	ML22651	891008900A	430473202200S1
CIGE 153	35	09S	22E	SESW	UTU010954A	891008900A	430473206700S1
CIGE 161	2	10S	22E	SESE	ML22651	891008900A	430473216800S1
CIGE 162	36	09S	22E	SESE	ML22650	891008900A	430473216400S1
NBU 024N2	12	10S	22E	SESE	U01197A	891008900A	430473053500S1
NBU 038N2	13	10S	22E	NWSW	U06512	891008900A	430473053600S1

EXHIBIT A

WELL	LEGALS				STF LEASE NO	CA NUMBER	API NO
	SEC	TWN	RGE	QTR/QTR			
BONANZA 04-06	4	10S	23E	NESW	U-33433	UTU33433	430473475100S1
BONANZA 06-02	6	10S	23E	NESW	UTU38419	UTU38419	430473484300S1
BONANZA 08-02	8	10S	23E	SESE	UTU37355	UTU37355	430473408700S1
BONANZA 08-03	8	10S	23E	NWNW	U-37355	UTU37355	430473477000S1
BONANZA 09-05	9	10S	23E	SESW	U-37355	UTU37355	430473486600S1
BONANZA 09-06	9	10S	23E	NWNE	U-37355	UTU37355	430473477100S1
BONANZA 10-02	10	10S	23E	NWNW	U72028	UTU80201	430473470400S1
BONANZA 10-03	10	10S	23E	NWNE	UTU38261	CR-5	430473472800S1
BONANZA 10-04	10	10S	23E	SENE	UTU40736	CR-5	430473477200S1
BONANZA 1023-2A	2	10S	23E	NENE	ML47062		430473534700S1
BONANZA 1023-2C	2	10S	23E	NENW	ML47062		430473534600S1
BONANZA 1023-2E	2	10S	23E	SWNW	ML47062		430473534500S1
BONANZA 1023-4E	4	10S	23E	SWNW	U-33433		430473539200S1
BONANZA 1023-6C	6	10S	23E	NENW	U-38419	UTU38419	430473515300S1
BONANZA 1023-7B	7	10S	23E	NWNE	U-38420	UTU38420	430473517200S1
BONANZA 1023-7L	7	10S	23E	NWSW	U-38420		430473528900S1
BONANZA 11-02	11	10S	23E	SWNW	UTU38425	CR-23	430473477300S1
BONANZA FEDERAL 03-15	15	10S	23E	NENW	UTU38428	UTU38428	430473127800S1
CANYON VIEW FEDERAL 1-18	18	10S	23E	SENE	UTU38421	UTU38421	430473037900S1
CIGE 008	35	09S	22E	SWSE	UTU010954A	891008900A	430473042700S1
CIGE 009	36	09S	22E	NWSE	ML22650	891008900A	430473041900S1
CIGE 010	2	10S	22E	NWSE	ML22651	891008900A	430473042500S1
CIGE 031	1	10S	22E	SWNW	U011336	891008900A	430473051100S1
CIGE 062D	36	09S	22E	NWSW	ML22650	891008900A	430473088500S1
CIGE 067A	2	10S	22E	NENE	ML22651	891008900A	430473093800S1
CIGE 068D	35	09S	22E	NWSW	UTU010954A	891008900A	430473095100S1
CIGE 089D	34	09S	22E	SENE	UTU0149077	891008900A	430473114600S1
CIGE 105D	1	10S	22E	NENW	U011336	891008900A	430473175800S1
CIGE 118	35	09S	22E	NESE	UTU010954A	891008900A	430473202500S1
CIGE 144	2	10S	22E	SWNE	ML22651	891008900A	430473202200S1
CIGE 147	36	09S	22E	SESW	ML22650	891008900A	430473202000S1
CIGE 153	35	09S	22E	SESW	UTU010954A	891008900A	430473206700S1
CIGE 161	2	10S	22E	SESE	ML22651	891008900A	430473216800S1
CIGE 162	36	09S	22E	SESE	ML22650	891008900A	430473216400S1
CIGE 186	35	09S	22E	NWSE	UTU010954A	891008900A	430473259000S1
CIGE 193	35	09S	22E	SESE	UTU010954A	891008900A	430473297300S1
CIGE 194	1	10S	22E	SWNW	U011336	891008900A	430473293200S1
CIGE 195	2	10S	22E	NWNE	ML22651	891008900A	430473279700S1
CIGE 212	34	09S	22E	NENE	UTU0149077	891008900A	430473293800S1
CIGE 221	36	09S	22E	SWSW	ML22650	891008900A	430473286800S1
CIGE 222	36	09S	22E	NESW	ML22650	891008900A	430473286900S1
CIGE 223	1	10S	22E	NWNW	U011336	891008900A	430473298300S1
CLIFF EDGE 1-15	15	10S	23E	NWSE	UTU38427	UTU38427	430473046200S1
CROOKED CYN FED 1-17	17	10S	23E	NESW	UTU37355	UTU37355	430473036900S1
FLAT MESA FEDERAL 1-7	7	10S	23E	NWSE	UTU38420	UTU38420	430473036500S1
FLAT MESA FEDERAL 2-7	7	10S	23E	SENE	UTU38420	UTU38420	430473054500S1
JACK RABBIT 1-11	11	10S	23E	SWNE	UTU38425	CR-23	430473042300S1
LOOKOUT POINT STATE 1-16	16	10S	23E	NESE	ML22186A		430473054400S1
NBU 024N2	12	10S	22E	SESE	U01197A	891008900A	430473053500S1
NBU 038N2	13	10S	22E	NWSW	U06512	891008900A	430473053600S1
NBU 1022-1G	1	10S	22E	SWNE	U-11336	891008900A	430473517500S1
NBU 922-35K	35	09S	22E	NESW	UTU-010954A	891008900A	430473512600S1
NBU 922-36I	36	09S	22E	NESE	ML-22650	891008900A	430473510700S1
NO NAME CANYON 1-9	9	10S	23E	SENE	UTU037355	UTU37355	430473037800S1
NO NAME CANYON 2-9	9	10S	23E	NENW	UTU037355	UTU37355	430473150400S1
NSO FEDERAL 1-12	12	10S	23E	NENW	UTU38423	CR-22	430473056000S1
PETE'S FLAT 1-1	1	10S	23E	NESE	UTU40736		430473055800S1
SAGE HEN FEDERAL 1-6	6	10S	23E	NESE	UTU38419	CR-3	430473038200S1
SAGEBRUSH FEDERAL 1-8	8	10S	23E	SWNE	UTU37355	UTU37355	430473038300S1
SHEEPHERDER FEDERAL 1-10	10	10S	23E	NESE	UTU38424	CR-5	430473055900S1
SOUTHMAN CANYON 01-05 FED	5	10S	23E	SENE	UTU33433	UTU74473	430473085600S1

UNITED STATES
DEPARTMENT OF THE INTERIOR
BUREAU OF LAND MANAGEMENT

FORM APPROVED
OMB No. 1004-0135
Expires November 30, 2000

SUNDRY NOTICES AND REPORTS ON WELLS

Do not use this form for proposals to drill or reenter an abandoned well. Use Form 3160-3 (APD) for such proposals.

5. Lease Serial No.
U-37355

6. If Indian, Allottee or Tribe Name

7. If Unit or CA/Agreement, Name and/or No.

8. Well Name and No.
BONANZA 8-2

9. API Well No.
43-047-34087

10. Field and Pool, or Exploratory Area
BONANZA

11. County or Parish, State
UINTAH, UTAH

SUBMIT IN TRIPLICATE – Other instructions on reverse side

1. Type of Well
 Oil Well Gas Well Other

2. Name of Operator
WESTPORT OIL & GAS COMPANY L.P.

3a. Address
1368 SOUTH 1200 EAST VERNAL, UT 84078

3b. Phone No. (include area code)
(435) 781-7024

4. Location of Well (Footage, Sec., T., R., M., or Survey Description)
SESE SECTION 8-T10S-R23E 470'FSL & 697'FEL


12. CHECK APPROPRIATE BOX(ES) TO INDICATE NATURE OF NOTICE, REPORT, OR OTHER DATA

TYPE OF SUBMISSION	TYPE OF ACTION				
<input type="checkbox"/> Notice of Intent	<input type="checkbox"/> Acidize	<input type="checkbox"/> Deepen	<input type="checkbox"/> Production (Start/Resume)	<input type="checkbox"/> Water Shut-Off	
<input checked="" type="checkbox"/> Subsequent Report	<input type="checkbox"/> Alter Casing	<input type="checkbox"/> Fracture Treat	<input type="checkbox"/> Reclamation	<input type="checkbox"/> Well Integrity	
<input type="checkbox"/> Final Abandonment Notice	<input type="checkbox"/> Casing Repair	<input type="checkbox"/> New Construction	<input type="checkbox"/> Recomplete	<input checked="" type="checkbox"/> Other MAINTENANCE	
	<input type="checkbox"/> Change Plans	<input type="checkbox"/> Plug and Abandon	<input type="checkbox"/> Temporarily Abandon		
	<input type="checkbox"/> Convert to Injection	<input type="checkbox"/> Plug Back	<input type="checkbox"/> Water Disposal		

13. Describe Proposed or Completed Operations (clearly state all pertinent details, including estimated starting date of any proposed work and approximate duration thereof. If the proposal is to deepen directionally or recomplate horizontally, give subsurface locations and measured and true vertical depths of all pertinent markers and zones. Attach the Bond under which the work will be performed or provide the Bond No. on file with BLM/BIA. Required subsequent reports shall be filed within 30 days following completion of the involved operations. If the operation results in a multiple completion or recompletion in a new interval, a Form 3160-4 shall be filed once testing has been completed. Final Abandonment Notices shall be filed only after all requirements, including reclamation, have been completed, and the operator has determined that the site is ready for final inspection.

- 01/20/05 PROG: 7:00 AM (DAY 1) HELD SAFETY MEETING. RU RIG. ROAD RIG FROM S.C.#1-5 TO BONANZA#8-2. MIRU, SPOT EQUIPMENT. FCP: 290#, BLEW WL DN. NDWH, NU 5K BOP. RU FLOOR & TBG EQUIPMENT. LD HANGER. PUH 1 STD, RIH 1 STD (TBG FREE) PU & RIH W/25 JTS 2-3/8" TBG. (SLM) TBG WAS DRIFTED. TAG PBTD @ 8054'. POOH & LD 25 JTS TBG ON FLOAT. CONTINUE POOH STANDING BACK 2-3/8" J-55 TBG. DID NOT SEE CRIMPED JT @ 2122? (WILL BROACH TBG WHEN RIH) EOT @ 1320' TBG LOOKED GOOD. 5:00 PM SDFN, LEAVE CSG OPEN TO SALES.
- 01/21/05 PROG: 7:00AM (DAY 2) HELD SAFETY MEETING. BROACHING TBG. EOT @ 1320'. TBG: 90#, FCP: 180#. BLEW WL DN. PMP 20 BBLS 2% KCL DN TBG TO KILL WL. CONTINUE POOH. STANDING BACK TBG. LD BHA. BOTTOM STAND SHOWED LIGHT GREEN/WHITE SOFT SCALE IN ID BROATCH CLEANED OUT SCALE IN BTM STAND. RIH W/"R" PROFILE SN W/NC ON 2-3/8" J-55 TBG. FOUND CRIMPED JT @ 2122'. LD BAD JT ON FLOAT. ALL TBG WAS BROACHED WHILE RIH. LAND TBG ON HANGER W/219 JTS. EOT @ 7229.09', R PROFILE S.N. W/N.C. @ 7227.67'. RD FLOOR & TBG EQUIPMENT. NDBOP, NUWH. RD RIG, RACK EQUIPMENT. LEAVE WL SI TO BUILD PRESS. PMPR WILL START UP IN AM.

14. I hereby certify that the foregoing is true and correct

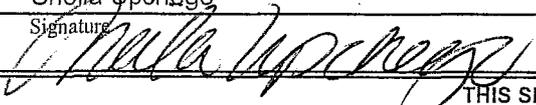Name (Printed/Typed) Shejla Upchego	Title Regulatory Analyst
Signature 	Date April 12, 2005

THIS SPACE FOR FEDERAL OR STATE USE

Approved by	Title	Date
Conditions of approval, if any, are attached. Approval of this notice does not warrant or certify that the applicant holds legal or equitable title to those rights in the subject lease which would entitle the applicant to conduct operations thereon.	Office	

Division of Oil, Gas and Mining
OPERATOR CHANGE WORKSHEET

ROUTING

1. DJJ

2. CDW

X Change of Operator (Well Sold)

Operator Name Change/Merger

The operator of the well(s) listed below has changed, effective:

1/6/2006

FROM: (Old Operator):
 N2115-Westport Oil & Gas Co., LP
 1368 South 1200 East
 Vernal, UT 84078
 Phone: 1-(435) 781-7024

TO: (New Operator):
 N2995-Kerr-McGee Oil & Gas Onshore, LP
 1368 South 1200 East
 Vernal, UT 84078
 Phone: 1-(435) 781-7024

CA No.

Unit:

WELL NAME	SEC	TWN	RNG	API NO	ENTITY NO	LEASE TYPE	WELL TYPE	WELL STATUS
-----------	-----	-----	-----	--------	-----------	------------	-----------	-------------

OPERATOR CHANGES DOCUMENTATION

Enter date after each listed item is completed

- (R649-8-10) Sundry or legal documentation was received from the **FORMER** operator on: 5/10/2006
- (R649-8-10) Sundry or legal documentation was received from the **NEW** operator on: 5/10/2006
- The new company was checked on the **Department of Commerce, Division of Corporations Database** on: 3/7/2006
- 4a. Is the new operator registered in the State of Utah: YES Business Number: 1355743-0181
- 4b. If **NO**, the operator was contacted on: _____
- 5a. (R649-9-2)Waste Management Plan has been received on: IN PLACE
- 5b. Inspections of LA PA state/fee well sites complete on: n/a
- 5c. Reports current for Production/Disposition & Sundries on: ok
6. **Federal and Indian Lease Wells:** The BLM and or the BIA has approved the merger, name change, or operator change for all wells listed on Federal or Indian leases on: BLM 3/27/2006 BIA not yet
7. **Federal and Indian Units:**
 The BLM or BIA has approved the successor of unit operator for wells listed on: 3/27/2006
8. **Federal and Indian Communization Agreements ("CA"):**
 The BLM or BIA has approved the operator for all wells listed within a CA on: n/a
9. **Underground Injection Control ("UIC")** The Division has approved UIC Form 5, **Transfer of Authority to Inject**, for the enhanced/secondary recovery unit/project for the water disposal well(s) listed on: _____

DATA ENTRY:

- Changes entered in the **Oil and Gas Database** on: 5/15/2006
- Changes have been entered on the **Monthly Operator Change Spread Sheet** on: 5/15/2006
- Bond information entered in RBDMS on: 5/15/2006
- Fee/State wells attached to bond in RBDMS on: 5/16/2006
- Injection Projects to new operator in RBDMS on: _____
- Receipt of Acceptance of Drilling Procedures for APD/New on: n/a Name Change Only

BOND VERIFICATION:

- Federal well(s) covered by Bond Number: CO1203
- Indian well(s) covered by Bond Number: RLB0005239
- (R649-3-1) The **NEW** operator of any fee well(s) listed covered by Bond Number RLB0005236
- a. The **FORMER** operator has requested a release of liability from their bond on: n/a rider added KMG
 The Division sent response by letter on: _____

LEASE INTEREST OWNER NOTIFICATION:

- (R649-2-10) The **FORMER** operator of the fee wells has been contacted and informed by a letter from the Division of their responsibility to notify all interest owners of this change on: 5/16/2006

COMMENTS:

UNITED STATES
DEPARTMENT OF THE INTERIOR
BUREAU OF LAND MANAGEMENT

FORM APPROVED
OMB No. 1004-0135
Expires November 30, 2000

SUNDRY NOTICES AND REPORTS ON WELLS

Do not use this form for proposals to drill or reenter an abandoned well. Use Form 3160-3 (APD) for such proposals.

SUBMIT IN TRIPLICATE - Other instructions on reverse side

1. Type of Well
 Oil Well Gas Well Other

2. Name of Operator
KERR-McGEE OIL & GAS ONSHORE LP

3a. Address
1368 SOUTH 1200 EAST VERNAL, UT 84078

3b. Phone No. (include area code)
(435) 781-7024

4. Location of Well (Footage, Sec., T., R., M., or Survey Description)
SEE ATTACHED

5. Lease Serial No.
MULTIPLE LEASES

6. If Indian, Allottee or Tribe Name

7. If Unit or CA/Agreement, Name and/or No.

8. Well Name and No.
MUTIPLE WELLS

9. API Well No.

10. Field and Pool, or Exploratory Area

11. County or Parish, State
UINTAH COUNTY, UTAH

12. CHECK APPROPRIATE BOX(ES) TO INDICATE NATURE OF NOTICE, REPORT, OR OTHER DATA

TYPE OF SUBMISSION	TYPE OF ACTION			
<input type="checkbox"/> Notice of Intent	<input type="checkbox"/> Acidize	<input type="checkbox"/> Deepen	<input type="checkbox"/> Production (Start/Resume)	<input type="checkbox"/> Water Shut-Off
<input checked="" type="checkbox"/> Subsequent Report	<input type="checkbox"/> Alter Casing	<input type="checkbox"/> Fracture Treat	<input type="checkbox"/> Reclamation	<input type="checkbox"/> Well Integrity
<input type="checkbox"/> Final Abandonment Notice	<input type="checkbox"/> Casing Repair	<input type="checkbox"/> New Construction	<input type="checkbox"/> Recomplete	<input checked="" type="checkbox"/> Other CHANGE OF OPERATOR
	<input type="checkbox"/> Change Plans	<input type="checkbox"/> Plug and Abandon	<input type="checkbox"/> Temporarily Abandon	
	<input type="checkbox"/> Convert to Injection	<input type="checkbox"/> Plug Back	<input type="checkbox"/> Water Disposal	

13. Describe Proposed or Completed Operations (clearly state all pertinent details, including estimated starting date of any proposed work and approximate duration thereof. If the proposal is to deepen directionally or recompleate horizontally, give subsurface locations and measured and true vertical depths of all pertinent markers and zones. Attach the Bond under which the work will be performed or provide the Bond No. on file with BLM/BIA. Required subsequent reports shall be filed within 30 days following completion of the involved operations. If the operation results in a multiple completion or recompleation in a new interval, a Form 3160-4 shall be filed once testing has been completed. Final Abandonment Notices shall be filed only after all requirements, including reclamation, have been completed, and the operator has determined that the site is ready for final inspection.

PLEASE BE ADVISED THAT KERR-McGEE OIL & GAS ONSHORE LP, IS CONSIDERED TO BE THE OPERATOR OF THE ATTACHED WELL LOCATIONS. EFFECTIVE JANUARY 6, 2006.
 KERR-McGEE OIL & GAS ONSHORE LP, IS RESPONSIBLE UNDER TERMS AND CONDITIONS OF THE LEASE(S) FOR THE OPERATIONS CONDUCTED UPON LEASE LANDS. BOND COVERAGE IS PROVIDED BY STATE OF UTAH NATIONWIDE BOND NO. RLB0005237.

RECEIVED

MAY 10 2006

DIV. OF OIL, GAS & MINING

*BLM BOND = C01203
 BIA BOND = RLB0005239*

APPROVED 5116106

Earlene Russell

**Division of Oil, Gas and Mining
 Earlene Russell, Engineering Technician**

14. I hereby certify that the foregoing is true and correct

Name (Printed/Typed) RANDY BAYNE	Title DRILLING MANAGER
Signature <i>Randy Bayne</i>	Date May 9, 2006

THIS SPACE FOR FEDERAL OR STATE USE

Approved by	Title	Date
Conditions of approval, if any, are attached. Approval of this notice does not warrant or certify that the applicant holds legal or equitable title to those rights in the subject lease which would entitle the applicant to conduct operations thereon.	Office	

Title 18 U.S.C. Section 1001, make it a crime for any person knowingly and willfully to make to any department or agency of the United States any false, fictitious or fraudulent statements or representations as to any matter within its jurisdiction.

UNITED STATES
DEPARTMENT OF THE INTERIOR
BUREAU OF LAND MANAGEMENT

SUNDRY NOTICES AND REPORTS ON WELLS

Do not use this form for proposals to drill or reenter an abandoned well. Use Form 3160-3 (APD) for such proposals.

FORM APPROVED
OMB No. 1004-0135
Expires November 30, 2000

5. Lease Serial No.
MULTIPLE LEASES

6. If Indian, Allottee or Tribe Name

7. If Unit or CA/Agreement, Name and/or No.

8. Well Name and No.
MUTIPLE WELLS

9. API Well No.

10. Field and Pool, or Exploratory Area

11. County or Parish, State
UINTAH COUNTY, UTAH

SUBMIT IN TRIPLICATE - Other instructions on reverse side

1. Type of Well
 Oil Well Gas Well Other

2. Name of Operator
WESTPORT OIL & GAS COMPANY L.P.

3a. Address
1368 SOUTH 1200 EAST VERNAL, UT 84078

3b. Phone No. (include area code)
(435) 781-7024

4. Location of Well (Footage, Sec., T., R., M., or Survey Description)
SEE ATTACHED

12. CHECK APPROPRIATE BOX(ES) TO INDICATE NATURE OF NOTICE, REPORT, OR OTHER DATA

TYPE OF SUBMISSION	TYPE OF ACTION				
<input type="checkbox"/> Notice of Intent	<input type="checkbox"/> Acidize	<input type="checkbox"/> Deepen	<input type="checkbox"/> Production (Start/Resume)	<input type="checkbox"/> Water Shut-Off	
<input checked="" type="checkbox"/> Subsequent Report	<input type="checkbox"/> Alter Casing	<input type="checkbox"/> Fracture Treat	<input type="checkbox"/> Reclamation	<input type="checkbox"/> Well Integrity	
<input type="checkbox"/> Final Abandonment Notice	<input type="checkbox"/> Casing Repair	<input type="checkbox"/> New Construction	<input type="checkbox"/> Recomplete	<input checked="" type="checkbox"/> Other CHANGE OF OPERATOR	
	<input type="checkbox"/> Change Plans	<input type="checkbox"/> Plug and Abandon	<input type="checkbox"/> Temporarily Abandon		
	<input type="checkbox"/> Convert to Injection	<input type="checkbox"/> Plug Back	<input type="checkbox"/> Water Disposal		

13. Describe Proposed or Completed Operations (clearly state all pertinent details, including estimated starting date of any proposed work and approximate duration thereof. If the proposal is to deepen directionally or recomplate horizontally, give subsurface locations and measured and true vertical depths of all pertinent markers and zones. Attach the Bond under which the work will be performed or provide the Bond No. on file with BLM/BIA. Required subsequent reports shall be filed within 30 days following completion of the involved operations. If the operation results in a multiple completion or recompletion in a new interval, a Form 3160-4 shall be filed once testing has been completed. Final Abandonment Notices shall be filed only after all requirements, including reclamation, have been completed, and the operator has determined that the site is ready for final inspection.

EFFECTIVE JANUARY 6, 2006, WESTPORT OIL & GAS COMPANY L.P., HAS RELINQUISHED THE OPERATORSHIP OF THE ATTACHED WELL LOCATIONS TO KERR-McGEE OIL & GAS ONSHORE LP.

APPROVED 5/16/06
Earlene Russell
Division of Oil, Gas and Mining
Earlene Russell, Engineering Technician

RECEIVED
MAY 10 2006

DIV. OF OIL, GAS & MINING

14. I hereby certify that the foregoing is true and correct

Name (Printed/Typed) BRAD LANEY	Title ENGINEERING SPECIALIST
Signature	Date May 9, 2006

THIS SPACE FOR FEDERAL OR STATE USE

Approved by <i>Brad Laney</i>	Title	Date 5-9-06
Conditions of approval, if any, are attached. Approval of this notice does not warrant or certify that the applicant holds legal or equitable title to those rights in the subject lease which would entitle the applicant to conduct operations thereon.	Office	

Title 18 U.S.C. Section 1001, make it a crime for any person knowingly and willfully to make to any department or agency of the United States any false, fictitious or fraudulent statements or representations as to any matter within its jurisdiction.



United States Department of the Interior

BUREAU OF LAND MANAGEMENT
Colorado State Office
2850 Youngfield Street
Lakewood, Colorado 80215-7076

IN REPLY REFER TO:

CO922 (MM)
3106
COC017387 et. al.

March 23, 2006

NOTICE

Kerr-McGee Oil & Gas Onshore L.P. :
1999 Broadway, Suite 3700 : Oil & Gas
Denver, CO 80202 :

Merger/Name Change - Recognized

On February 28, 2006 this office received acceptable evidence of the following mergers and name conversion:

Kerr-McGee Oil & Gas Onshore L.P., a Delaware Limited Partnership, and Kerr-McGee Oil & Gas Onshore LLC, a Delaware Limited Partnership merger with and into Westport Oil and Gas Company L.P., a Delaware Limited Partnership, and subsequent Westport Oil & Gas Company L.P. name conversion to Kerr-McGee Oil & Gas Onshore L.P.

For our purposes the merger and name conversion was effective January 4, 2006, the date the Secretary of State of Delaware authenticated the mergers and name conversion.

Kerr-McGee Oil & Gas Onshore L.P. provided a list of oil and gas leases held by the merging parties with the request that the Bureau of Land Management change all their lease records from the named entities to the new entity, Kerr-McGee Oil & Gas Onshore L.P. In response to this request each state is asked to retrieve their own list of leases in the names of these entities from the Bureau of Land Management's (BLM) automated LR2000 data base.

The oil and gas lease files identified on the list provided by Kerr-McGee Oil & Gas Onshore L.P. have been updated as to the merger and name conversion. We have not abstracted the lease files to determine if the entities affected by the acceptance of these documents holds an interest in the lease, nor have we attempt to identify leases where the entity is the operator on the ground that maintains vested record title or operating rights interests. If additional documentation, for change of operator, is required you will be contacted directly by the appropriate Field Office. The Mineral Management Services (MMS) and other applicable BLM offices were notified of the merger with a copy of this notice

Please contact this office if you identify additional leases where the merging party maintains an interest, under our jurisdiction, and we will document the case files with a copy of this notice. If the leases are under the jurisdiction of another State Office that information will be forwarded to them for their action.

Three riders accompanied the merger/name conversion documents which will add Kerr-McGee Oil and Gas Onshore LLC as a principal to the 3 Kerr-McGee bonds maintained by the Wyoming State Office. These riders will be forward to them for their acceptance.

The Nationwide Oil & Gas Continental Casualty Company Bond #158626364 (BLM Bond #CO1203), maintained by the Colorado State Office, will remain in full force and effect until an assumption rider is accepted by the Wyoming State Office that conditions their Nationwide Safeco bond to accept all outstanding liability on the oil and gas leases attached to the Colorado bond.

If you have questions about this action you may call me at 303.239.3768.

/s/Martha L. Maxwell
Martha L. Maxwell
Land Law Examiner
Fluid Minerals Adjudication

Attachment:

List of OG Leases to each of the following offices:

MMS MRM, MS 357B-1

WY, UT, NM/OK/TX, MT/ND, WY State Offices

CO Field Offices

Wyoming State Office

Rider #1 to Bond WY2357

Rider #2 to Bond WY1865

Rider #3 to Bond WY1127



United States Department of the Interior



BUREAU OF LAND MANAGEMENT
Utah State Office
P.O. Box 45155
Salt Lake City, UT 84145-0155
<http://www.blm.gov>

IN REPLY REFER TO:
3106
(UT-922)

March 27, 2006

Memorandum

To: Vernal Field Office

From: Chief, Branch of Fluid Minerals

Subject: Merger Approval

Attached is an approved copy of the merger recognized by the Bureau of Land Management, Colorado State Office. We have updated our records to reflect the merger from Westport Oil and Gas Company L.P. into Kerr-McGee Onshore Oil and Gas Company. The merger was approved effective January 4, 2006.

Chief, Branch of
Fluid Minerals

Enclosure

Approval letter from BLM COSO (2 pp)

cc: MMS, Reference Data Branch, James Sykes, PO Box 25165, Denver CO 80225
State of Utah, DOGM, Attn: Earlene Russell, PO Box 145801, SLC UT 84114
Teresa Thompson
Joe Incardine
Connie Seare
Dave Mascarenas
Susan Bauman

RECEIVED

MAR 28 2006

U.S. DEPT. OF THE INTERIOR
BUREAU OF LAND MANAGEMENT

STATE OF UTAH DEPARTMENT OF NATURAL RESOURCES DIVISION OF OIL, GAS, AND MINING	FORM 9 5. LEASE DESIGNATION AND SERIAL NUMBER: U-37355
SUNDRY NOTICES AND REPORTS ON WELLS Do not use this form for proposals to drill new wells, significantly deepen existing wells below current bottom-hole depth, reenter plugged wells, or to drill horizontal laterals. Use APPLICATION FOR PERMIT TO DRILL form for such proposals.	6. IF INDIAN, ALLOTTEE OR TRIBE NAME: 7. UNIT or CA AGREEMENT NAME:
1. TYPE OF WELL Gas Well	8. WELL NAME and NUMBER: BONANZA 8-2
2. NAME OF OPERATOR: KERR-MCGEE OIL & GAS ONSHORE, L.P.	9. API NUMBER: 4304734087000
3. ADDRESS OF OPERATOR: P.O. Box 173779 1099 18th Street, Suite 600, Denver, CO, 80217 3779	PHONE NUMBER: 720 929-6007 Ext
4. LOCATION OF WELL FOOTAGES AT SURFACE: 0470 FSL 0697 FEL QTR/QTR, SECTION, TOWNSHIP, RANGE, MERIDIAN: Qtr/Qtr: SESE Section: 08 Township: 10.0S Range: 23.0E Meridian: S	9. FIELD and POOL or WILDCAT: NATURAL BUTTES COUNTY: UINTAH STATE: UTAH

11. CHECK APPROPRIATE BOXES TO INDICATE NATURE OF NOTICE, REPORT, OR OTHER DATA

TYPE OF SUBMISSION	TYPE OF ACTION		
<input checked="" type="checkbox"/> NOTICE OF INTENT Approximate date work will start: 11/27/2009	<input type="checkbox"/> ACIDIZE	<input type="checkbox"/> ALTER CASING	<input type="checkbox"/> CASING REPAIR
<input type="checkbox"/> SUBSEQUENT REPORT Date of Work Completion:	<input type="checkbox"/> CHANGE TO PREVIOUS PLANS	<input type="checkbox"/> CHANGE TUBING	<input type="checkbox"/> CHANGE WELL NAME
<input type="checkbox"/> SPUD REPORT Date of Spud:	<input type="checkbox"/> CHANGE WELL STATUS	<input type="checkbox"/> COMMINGLE PRODUCING FORMATIONS	<input type="checkbox"/> CONVERT WELL TYPE
<input type="checkbox"/> DRILLING REPORT Report Date:	<input type="checkbox"/> DEEPEN	<input type="checkbox"/> FRACTURE TREAT	<input type="checkbox"/> NEW CONSTRUCTION
	<input type="checkbox"/> OPERATOR CHANGE	<input type="checkbox"/> PLUG AND ABANDON	<input type="checkbox"/> PLUG BACK
	<input type="checkbox"/> PRODUCTION START OR RESUME	<input type="checkbox"/> RECLAMATION OF WELL SITE	<input checked="" type="checkbox"/> RECOMPLETE DIFFERENT FORMATION
	<input type="checkbox"/> REPERFORATE CURRENT FORMATION	<input type="checkbox"/> SIDETRACK TO REPAIR WELL	<input type="checkbox"/> TEMPORARY ABANDON
	<input type="checkbox"/> TUBING REPAIR	<input type="checkbox"/> VENT OR FLARE	<input type="checkbox"/> WATER DISPOSAL
	<input type="checkbox"/> WATER SHUTOFF	<input type="checkbox"/> SI TA STATUS EXTENSION	<input type="checkbox"/> APD EXTENSION
	<input type="checkbox"/> WILDCAT WELL DETERMINATION	<input type="checkbox"/> OTHER	OTHER: _____

12. DESCRIBE PROPOSED OR COMPLETED OPERATIONS. Clearly show all pertinent details including dates, depths, volumes, etc.

THE OPERATOR REQUESTS AUTHORIZATION TO RECOMPLETE THE SUBJECT WELL LOCATION. THE OPERATOR PROPOSES TO RECOMPLETE THE WASATCH AND MESAVERDE FORMATIONS. THE OPERATOR REQUESTS AUTHORIZATION TO COMMINGLE THE NEWLY WASATCH AND MESAVERDE FORMATIONS, ALONG WITH THE EXISTING MESAVERDE FORMATIONS. PLEASE REFER TO THE ATTACHED RECOMPLETION PROCEDURE.

Accepted by the Utah Division of Oil, Gas and Mining

Date: November 23, 2009

By: *Derek Duff*

NAME (PLEASE PRINT) Andy Lytle	PHONE NUMBER 720 929-6100	TITLE Regulatory Analyst
SIGNATURE N/A		DATE 11/23/2009



The Utah Division of Oil, Gas, and Mining

- State of Utah
- Department of Natural Resources

Electronic Permitting System - Sundry Notices

Sundry Conditions of Approval Well Number 43047340870000

Allowed by Cause 179-9 - Green River, Wasatch, Mesaverde drilling unit.

**Accepted by the
Utah Division of
Oil, Gas and Mining**

Date: November 23, 2009
By: *Darko Duvic*

Greater Natural Buttes Unit



BONANZA 8-2 RE-COMPLETIONS PROCEDURE

**DATE:11/11/09
AFE#:2032479**

COMPLETIONS ENGINEER: Sarah Schaftenaar, Denver, CO
(303)-895-5883 (Cell)
(720)-929-6605 (Office)

SIGNATURE:

ENGINEERING MANAGER: REBECCA JOHNSON

SIGNATURE:

REMEMBER SAFETY FIRST!

Name: Bonanza 8-2
Location: SE SE Sec. 9 10S 23E
Uintah County, UT
Date: 11/11/09

ELEVATIONS: 5182 GL 5199 KB

TOTAL DEPTH: 8192 **PBTD:** 8148
SURFACE CASING: 9 5/8", 36# J-55 ST&C @ 1735'
PRODUCTION CASING: 4 1/2", 11.6#, I-80 LT&C @ 8192'
 Marker Joint N/A'

TUBULAR PROPERTIES:

	BURST (psi)	COLLAPSE (psi)	DRIFT DIA. (in.)	CAPACITIES	
				(bbl/ft)	(gal/ft)
2 3/8" 4.7# J-55 tbg	7,700	8,100	1.901"	0.00387	0.1624
4 1/2" 11.6#M-80, 0-1864'	7780	6350	3.875"	0.0155	0.6528
4 1/2" 11.6# J-55 1864-8146'	5,350	4,960	3.875"	0.0155	0.6528
2 3/8" by 4 1/2" Annulus				0.0101	0.4227

TOPS:

914' Green River
 1176' Birdsnest
 1531' Mahogany
 3856' Wasatch
 5925' Mesaverde
 Estimated T.O.C. from CBL @130

GENERAL:

- A minimum of 7 tanks (cleaned lined 500 bbl) of recycled water will be required. Note: Use biocide in tanks and the water needs to be at least 45°F at pump time.
- All perforation depths are from Halliburtons Induction-Density-Neutron log dated 07/26/2005
- 4 fracturing stages required for coverage.
- Procedure calls for 5 CBP's (8000 psi).
- Calculate open perforations after each breakdown. If less than 60% of the perforations appear to be open, ball out with 15% HCl.
- Put scale inhibitor 3 gals/1000 gals (in pad and 1/2 the ramp) and 10 gals/1000 gals in all flushes except the final stage. Remember to pre-load the casing with scale inhibitor for the very first stage with 10 gpt.
- 30/50 mesh Ottawa sand, **Slickwater frac.**
- Maximum surface pressure **7000** psi.

- Flush volumes are the sum of slick water and acid used during displacement (include scale inhibitor as mentioned above).
- **Call flush at 0 PPG @ inline densimeters. Slow to 5 bbl/min over last 10-20 bbls of flush. Flush to top perf.**
- **If distance between plug and top perf of previous stage is less than 50', it is considered to be tight spacing - over flush stage by 5 bbls (from top perf)**
- Service companies need to provide surface/production annulus pop-offs to be set for 1500 psi for each frac.
- Pump **resin coated sand** last 5,000# of all frac stages
- Tubing Currently Landed @~6630
- Originally completed on 10/28/2003

Existing Perforations:

Zone	From	To	SPF	# of Shots
Mesaverde	6834	6840	4	24
Mesaverde	7112	7125	2	26
Mesaverde	7259	7272	2	26
Mesaverde	7374	7380	4	24
Mesaverde	7382	7389	4	28
Mesaverde	7522	7526	4	16
Mesaverde	7805	7816	4	44

PROCEDURE:

1. MIRU. Control well with recycled water and biocide as required. ND WH, NU BOP's and test.
2. If the tubing is below the proposed CBP depth, TOO H with 2-3/8", 4.7#, J-55 (or N-80) tubing (currently landed at ~6630'). Visually inspect for scale and consider replacing if needed. If the tubing is above the proposed CBP depth, RIH with tubing and tag for fill before TOO H.
3. If tbg looks ok consider running a gauge ring to 6864 (50' below proposed CBP). Otherwise P/U a mill and C/O to 6864 (50' below proposed CBP).
4. Set 8000 psi CBP at ~ 6814'. Pressure test BOP and casing to 7000 psi. .
5. Perf the following with 3-3/8" gun, 23 gm, 0.36"hole:

Zone	From	To	spf	# of shots
MESAVERDE	6754	6758	4	16
MESAVERDE	6770	6772	4	8
MESAVERDE	6780	6784	4	16

6. Breakdown perfs and establish injection rate (include scale inhibitor in fluid). Spot 250 gals of 15% HCL and let soak 5-10 min. Fracture as outlined in Stage 1 on attached listing. Under-displace to ~6754' and trickle 250gal 15%HCL w/ scale inhibitor in flush .
7. Set 8000 psi CBP at ~6388'. Perf the following 3-3/8" gun, 23 gm, 0.36"hole:

Zone	From	To	spf	# of shots
MESAVERDE	6348	6358	4	40
8. Breakdown perfs and establish injection rate. Fracture as outlined in Stage 2 on attached listing. Under-displace to ~6348' and trickle 250gal 15%HCL w/ scale inhibitor in flush.
9. Set 8000 psi CBP at ~5786'. Perf the following with 3-3/8" gun, 23 gm, 0.36" hole:

Zone	From	To	spf	# of shots
WASATCH	5738	5742	4	16
WASATCH	5750	5756	4	24
10. Breakdown perfs and establish injection rate. Fracture as outlined in Stage 3 on attached listing. Under-displace to ~5738' trickle 250gal 15%HCL w/ scale inhibitor in flush.
11. Set 8000 psi CBP at ~5388'. Perf the following with 3-3/8" gun, 23 gm, 0.36" hole:

Zone	From	To	spf	# of shots
WASATCH	5348	5358	4	40
12. Breakdown perfs and establish injection rate. Fracture as outlined in Stage 4 on attached listing. Under-displace to ~5348' and flush only with recycled water.
13. Set 8000 psi CBP at~5298'.
14. TIH with 3 7/8" mill, pump-off sub, SN and tubing.
15. Mill plugs and clean out to PBTD. Land tubing at $\pm 7200'$ and pump off bit unless indicated otherwise by the well's behavior. This well will be commingled at this time.
16. RDMO
17. Clean out well with foam and/or swabbing unit until steady flow has been established from recomplete.

**For design questions, please call
Sarah Schaftenaar, Denver, CO
(303)-895-5883 (Cell)
(720)-929-6605 (Office)**

**For field implementation questions, please call
Robert Miller, Vernal, UT
4350781 7041 (Office)**

NOTES:

Fracturing Schedules
Bonanza 8-2
 Slickwater Frac

Recomplete?	Y
Prod?	N

Swabbing Days	0	Enter Number of swabbing days here for recompletes
Production Log	0	Enter 1 if running a Production Log
DFIT	0	Enter Number of DFITs

Stage	Zone	Md-Ft of Pay	Perfs		SPF	Holes	Rate BPM	Fluid Type	Initial ppg	Final ppg	Fluid	Volume gals	Cum Vol gals	Volume BBLs	Cum Vol BBLs	Fluid % of frac	Sand % of frac	Sand lbs	Cum. Sand lbs	Footage from CBP to Flush	Scale Inhib., gal.	
			Top, ft.	Bot, ft.																		
1	MESAVERDE	0.66	6754	6758	4	16	Varied	Pump-in test			Slickwater		0	0	0							42
	MESAVERDE		6770	6772	4	8	0	ISIP and 5 min ISIP			Slickwater											11
	MESAVERDE		6780	6784	4	16	50	Slickwater Pad			Slickwater	3,762	3,762	90	90	15.0%	0.0%	0	0			11
	MESAVERDE	0.00					50	Slickwater Ramp	0.25	1.25	Slickwater	7,106	10,868	169	259	28.3%	19.4%	5,330	5,330			0
	MESAVERDE	0.00					50	SW Sweep	0	0	Slickwater	0	10,868	0	259	0.0%	0.0%	0	5,330			0
	MESAVERDE	0.00					50	Slickwater Ramp	1.25	1.5	Slickwater	7,106	17,974	169	428	28.3%	35.5%	9,771	15,100			11
	MESAVERDE	0.00					50	SW Sweep	0	0	Slickwater	0	17,974	0	428	0.0%	0.0%	0	15,100			0
	MESAVERDE	0.00					50	Slickwater Ramp	0.5	1.5	Slickwater	0	17,974	0	428	0.0%	0.0%	0	15,100			0
	MESAVERDE	0.00					50	Slickwater Ramp	1.5	2	Slickwater	7,106	25,080	169	597	28.3%	46.2%	12,436	27,536			0
	MESAVERDE	0.00					50	Flush (4-1/2)			Slickwater	4,409	29,489	105	702				27,536			42
	MESAVERDE	0.00						ISDP and 5 min ISDP					29,489									116
		0.66	# of Perfs/stage			40	14.0	<< Above pump time (min)								Flush depth	6754	gal/md-ft	39,000	41,721	lbs sand/md-ft	36
																		CBP depth	6,388			
2	MESAVERDE	0.350	6348	6358	4	40	Varied	Pump-in test			Slickwater		0	0	0							
	MESAVERDE	0.00		No perfs			0	ISIP and 5 min ISIP			Slickwater											
	MESAVERDE	0.00					50	Slickwater Pad			Slickwater	3,150	3,150	75	75	15.0%	0.0%	0	0			9
	MESAVERDE	0.00					50	Slickwater Ramp	0.25	1.25	Slickwater	5,950	9,100	142	217	28.3%	19.4%	4,463	4,463			9
	MESAVERDE	0.00					50	SW Sweep	0	0	Slickwater	0	9,100	0	217	0.0%	0.0%	0	4,463			0
	MESAVERDE	0.00					50	Slickwater Ramp	1.25	1.5	Slickwater	5,950	15,050	142	358	28.3%	36.5%	8,181	12,644			9
	MESAVERDE	0.00					50	SW Sweep	0	0	Slickwater	0	15,050	0	358	0.0%	0.0%	0	12,644			0
	MESAVERDE	0.00					50	Slickwater Ramp	0.5	1.5	Slickwater	0	15,050	0	358	0.0%	0.0%	0	12,644			0
	MESAVERDE	0.00					50	Slickwater Ramp	1.5	2	Slickwater	5,950	21,000	142	500	28.3%	46.2%	10,413	23,056			0
	MESAVERDE	0.00					50	Flush (4-1/2)			Slickwater	4,144	25,144	99	599				23,056			38
	MESAVERDE	0.00						ISDP and 5 min ISDP					25,144									65
		0.35	# of Perfs/stage			40	12.0	<< Above pump time (min)								Flush depth	6348	gal/md-ft	60,000	65,875	lbs sand/md-ft	562
																		CBP depth	5,786			
3	WASATCH	1.050	5738	5742	4	16	Varied	Pump-in test			Slickwater		0	0	0							
	WASATCH	0.00	5750	5756	4	24	0	ISIP and 5 min ISIP			Slickwater											
	WASATCH	0.00					50	Slickwater Pad			Slickwater	3,465	3,465	83	83	15.0%	0.0%	0	0			10
	WASATCH	0.00					50	Slickwater Ramp	0.25	1.5	Slickwater	11,550	15,015	275	358	50.0%	35.7%	10,106	10,106			17
	WASATCH	0.00					50	Slickwater Ramp	1.5	3	Slickwater	8,085	23,100	193	550	36.0%	64.3%	18,191	28,298			12
	WASATCH	0.00					50	Flush (4-1/2)			Slickwater	3,746	26,846	89	639				28,298			6
	WASATCH	0.00						ISDP and 5 min ISDP														0
		1.05	# of Perfs/stage			40	12.8	<< Above pump time (min)								Flush depth	5738	gal/md-ft	22,000	26,950	lbs sand/md-ft	358
																		CBP depth	5,388			
4	WASATCH	0.170	5348	5358	4	40	Varied	Pump-in test			Slickwater		0	0	0							
	WASATCH	0.00					0	ISIP and 5 min ISIP			Slickwater											
	WASATCH	0.00					50	Slickwater Pad			Slickwater	3,315	3,315	79	79	15.0%	0.0%	0	0			10
	WASATCH	0.00					50	Slickwater Ramp	0.25	1.5	Slickwater	11,050	14,365	263	342	50.0%	35.7%	9,669	9,669			17
	WASATCH	0.00					50	Slickwater Ramp	1.5	3	Slickwater	7,735	22,100	184	526	36.0%	64.3%	17,404	27,073			12
	WASATCH	0.00					50	Flush (4-1/2)			Slickwater	3,491	25,591	83	609				27,073			5
	WASATCH	0.00						ISDP and 5 min ISDP														0
		0.17	# of Perfs/stage			40	12.2	<< Above pump time (min)								Flush depth	5348	gal/md-ft	130,000	159,250	lbs sand/md-ft	50
																		CBP depth	5,298			
Totals		2.23				160	0.0	<< Above pump time (min)				Total Fluid	107,070	gals	2,549	bbls		Total Sand	105,962			
							0.8															Total Scale Inhib. = 304

Bonanza 8-2
 Perforation and CBP Summary

Stage	Zones	Perforations		SPF	Holes	Fracture Coverage		
		Top, ft	Bottom, ft					
1	MESAVERDE	6754	6758	4	16	6750.5	to	6814.5
	MESAVERDE	6770	6772	4	8			
	MESAVERDE	6780	6784	4	16			
	# of Perfs/stage				Look			
					40	CBP DEPTH		6,388
2	MESAVERDE	6348	6358	4	40	6338.5	to	6367
	MESAVERDE		No perfs					
	# of Perfs/stage				Look			
					40	CBP DEPTH		5,786
3	WASATCH	5738	5742	4	16	5728.5	to	5765.5
	WASATCH	5750	5756	4	24			
	# of Perfs/stage				Look			
					40	CBP DEPTH		5,388
4	WASATCH	5348	5358	4	40	5348.5	to	5358.5
	# of Perfs/stage				40	CBP DEPTH		5,298
Totals					160			

STATE OF UTAH
DEPARTMENT OF NATURAL RESOURCES
DIVISION OF OIL, GAS AND MINING

FORM 6

ENTITY ACTION FORM

Operator: KERR MCGEE OIL & GAS ONSHORE LP Operator Account Number: N 2995
 Address: P.O. Box 173779
city DENVER
state CO zip 80217 Phone Number: (720) 929-6029

Well 1

API Number	Well Name		QQ	Sec	Twp	Rng	County
See Atchmt	See Atchmt						
Action Code	Current Entity Number	New Entity Number	Spud Date			Entity Assignment Effective Date	
	99999	18519				5/11/2012	
Comments: Please see attachment with list of Wells in the Ponderosa Unit. <u>W5MVD</u>							5/30/2012

Well 2

API Number	Well Name		QQ	Sec	Twp	Rng	County
Action Code	Current Entity Number	New Entity Number	Spud Date			Entity Assignment Effective Date	
Comments:							

Well 3

API Number	Well Name		QQ	Sec	Twp	Rng	County
Action Code	Current Entity Number	New Entity Number	Spud Date			Entity Assignment Effective Date	
Comments:							

ACTION CODES:

- A - Establish new entity for new well (single well only)
- B - Add new well to existing entity (group or unit well)
- C - Re-assign well from one existing entity to another existing entity
- D - Re-assign well from one existing entity to a new entity
- E - Other (Explain in 'comments' section)

RECEIVED

MAY 21 2012

Div. of Oil, Gas & Mining

Cara Mahler

Name (Please Print)

Signature

REGULATORY ANALYST

5/21/2012

Title

Date

well_name	sec	twp	rng	api	entity	lease	well	stat	qtr_qtr	bhl	surf	zone	a_stat	l_num	op_no
SOUTHMAN CANYON 31-3	31	090S	230E	4304734726	13717	1	GW	P	SENW		1	WSMVD	P	U-33433	N2995
SOUTHMAN CANYON 31-4	31	090S	230E	4304734727	13742	1	GW	S	SESW		1	WSMVD	S	UTU-33433	N2995
SOUTHMAN CYN 31-2X (RIG SKID)	31	090S	230E	4304734898	13755	1	GW	P	NWNW		1	WSMVD	P	U-33433	N2995
SOUTHMAN CYN 923-31J	31	090S	230E	4304735149	13994	1	GW	P	NWSE		1	MVRD	P	U-33433	N2995
SOUTHMAN CYN 923-31B	31	090S	230E	4304735150	13953	1	GW	P	NWNE		1	MVRD	P	U-33433	N2995
SOUTHMAN CYN 923-31P	31	090S	230E	4304735288	14037	1	GW	P	SESE		1	WSMVD	P	UTU-33433	N2995
SOUTHMAN CYN 923-31H	31	090S	230E	4304735336	14157	1	GW	P	SENE		1	WSMVD	P	U-33433	N2995
SOUTHMAN CYN 923-31O	31	090S	230E	4304737205	16827	1	GW	P	SWSE		1	MVRD	P	UTU-33433	N2995
SOUTHMAN CYN 923-31K	31	090S	230E	4304737206	16503	1	GW	P	NESW		1	WSMVD	P	UTU-33433	N2995
SOUTHMAN CYN 923-31G	31	090S	230E	4304737208	16313	1	GW	P	SWNE		1	WSMVD	P	UTU-33433	N2995
SOUTHMAN CYN 923-31E	31	090S	230E	4304737209	16521	1	GW	P	SWNW		1	WSMVD	P	UTU-33433	N2995
SOUTHMAN CYN 923-31A	31	090S	230E	4304737210	16472	1	GW	P	NENE		1	WSMVD	P	UTU-33433	N2995
SOUTHMAN CYN 923-31C	31	090S	230E	4304737227	16522	1	GW	P	NENW		1	WSMVD	P	UTU-33433	N2995
BONANZA 1023-1G	01	100S	230E	4304735512	14458	1	GW	P	SWNE		1	WSMVD	P	U-40736	N2995
BONANZA 1023-1A	01	100S	230E	4304735717	14526	1	GW	P	NENE		1	WSMVD	P	U-40736	N2995
BONANZA 1023-1E	01	100S	230E	4304735745	14524	1	GW	P	SWNW		1	WSMVD	P	U-40736	N2995
BONANZA 1023-1C	01	100S	230E	4304735754	14684	1	GW	P	NENW		1	MVRD	P	U-40736	N2995
BONANZA 1023-1K	01	100S	230E	4304735755	15403	1	GW	P	NESW		1	MVRD	P	U-38423	N2995
BONANZA 1023-1F	01	100S	230E	4304737379	16872	1	GW	P	SENW		1	MVRD	P	UTU-40736	N2995
BONANZA 1023-1B	01	100S	230E	4304737380	16733	1	GW	P	NWNE		1	MVRD	P	UTU-40736	N2995
BONANZA 1023-1D	01	100S	230E	4304737381	16873	1	GW	P	NWNW		1	MVRD	P	UTU-40736	N2995
BONANZA 1023-1H	01	100S	230E	4304737430	16901	1	GW	P	SENE		1	MVRD	P	UTU-40736	N2995
BONANZA 1023-1L	01	100S	230E	4304738300	16735	1	GW	P	NWSW		1	MVRD	P	UTU-38423	N2995
BONANZA 1023-1J	01	100S	230E	4304738302	16871	1	GW	P	NWSE		1	MVRD	P	UTU-40736	N2995
BONANZA 1023-1I	01	100S	230E	4304738810	16750	1	GW	P	NESE		1	MVRD	P	UTU-40736	N2995
BONANZA 1023-2E	02	100S	230E	4304735345	14085	3	GW	P	SWNW		3	WSMVD	P	ML-47062	N2995
BONANZA 1023-2C	02	100S	230E	4304735346	14084	3	GW	P	NENW		3	WSMVD	P	ML-47062	N2995
BONANZA 1023-2A	02	100S	230E	4304735347	14068	3	GW	P	NENE		3	MVRD	P	ML-47062	N2995
BONANZA 1023-2G	02	100S	230E	4304735661	14291	3	GW	P	SWNE		3	WSMVD	P	ML-47062	N2995
BONANZA 1023-2O	02	100S	230E	4304735662	14289	3	GW	P	SWSE		3	WSMVD	P	ML-47062	N2995
BONANZA 1023-2I	02	100S	230E	4304735663	14290	3	GW	S	NESE		3	WSMVD	S	ML-47062	N2995
BONANZA 1023-2MX	02	100S	230E	4304736092	14730	3	GW	P	SWSW		3	WSMVD	P	ML-47062	N2995
BONANZA 1023-2H	02	100S	230E	4304737093	16004	3	GW	P	SENE		3	WSMVD	P	ML-47062	N2995
BONANZA 1023-2D	02	100S	230E	4304737094	15460	3	GW	P	NWNW		3	WSMVD	P	ML-47062	N2995
BONANZA 1023-2B	02	100S	230E	4304737095	15783	3	GW	P	NWNE		3	MVRD	P	ML-47062	N2995
BONANZA 1023-2P	02	100S	230E	4304737223	15970	3	GW	P	SESE		3	WSMVD	P	ML-47062	N2995
BONANZA 1023-2N	02	100S	230E	4304737224	15887	3	GW	P	SESW		3	MVRD	P	ML-47062	N2995
BONANZA 1023-2L	02	100S	230E	4304737225	15833	3	GW	P	NWSW		3	WSMVD	P	ML-47062	N2995
BONANZA 1023-2F	02	100S	230E	4304737226	15386	3	GW	P	SENW		3	WSMVD	P	ML-47062	N2995
BONANZA 1023-2D-4	02	100S	230E	4304738761	16033	3	GW	P	NWNW		3	WSMVD	P	ML-47062	N2995
BONANZA 1023-2O-1	02	100S	230E	4304738762	16013	3	GW	P	SWSE		3	WSMVD	P	ML-47062	N2995
BONANZA 1023-2H3CS	02	100S	230E	4304750344	17426	3	GW	P	NWNE	D	3	MVRD	P	ML 47062	N2995
BONANZA 1023-2G3BS	02	100S	230E	4304750345	17428	3	GW	P	NWNE	D	3	MVRD	P	ML 47062	N2995
BONANZA 1023-2G2CS	02	100S	230E	4304750346	17429	3	GW	P	NWNE	D	3	MVRD	P	ML 47062	N2995
BONANZA 1023-2G1BS	02	100S	230E	4304750347	17427	3	GW	P	NWNE	D	3	MVRD	P	ML 47062	N2995

BONANZA 1023-2M1S	02	100S	230E	4304750379	17443	3	GW	P	SENW	D	3	MVRD	P	ML 47062	N2995
BONANZA 1023-2L2S	02	100S	230E	4304750380	17444	3	GW	P	SENW	D	3	MVRD	P	ML 47062	N2995
BONANZA 1023-2K4S	02	100S	230E	4304750381	17446	3	GW	P	SENW	D	3	MVRD	P	ML 47062	N2995
BONANZA 1023-2K1S	02	100S	230E	4304750382	17445	3	GW	P	SENW	D	3	WSMVD	P	ML 47062	N2995
BONANZA 4-6 *	04	100S	230E	4304734751	13841	1	GW	P	NESW		1	MNCS	P	UTU-33433	N2995
BONANZA 1023-4A	04	100S	230E	4304735360	14261	1	GW	P	NENE		1	WSMVD	P	U-33433	N2995
BONANZA 1023-4E	04	100S	230E	4304735392	14155	1	GW	P	SWNW		1	WSMVD	P	U-33433	N2995
BONANZA 1023-4C	04	100S	230E	4304735437	14252	1	GW	P	NENW		1	WSMVD	P	U-33433	N2995
BONANZA 1023-4M	04	100S	230E	4304735629	14930	1	GW	P	SWSW		1	WSMVD	P	U-33433	N2995
BONANZA 1023-4O	04	100S	230E	4304735688	15111	1	GW	P	SWSE		1	WSMVD	P	UTU-33433	N2995
BONANZA 1023-4I	04	100S	230E	4304735689	14446	1	GW	P	NESE		1	MVRD	P	UTU-33433	N2995
BONANZA 1023-4G	04	100S	230E	4304735746	14445	1	GW	P	SWNE		1	WSMVD	P	UTU-33433	N2995
BONANZA 1023-4D	04	100S	230E	4304737315	16352	1	GW	P	NWNW		1	WSMVD	P	UTU-33433	N2995
BONANZA 1023-4H	04	100S	230E	4304737317	16318	1	GW	P	SENE		1	WSMVD	P	UTU-33433	N2995
BONANZA 1023-4B	04	100S	230E	4304737328	16351	1	GW	P	NWNE		1	MVRD	P	UTU-33433	N2995
BONANZA 1023-4L	04	100S	230E	4304738211	16393	1	GW	P	NWSW		1	MVRD	P	UTU-33433	N2995
BONANZA 1023-4P	04	100S	230E	4304738212	16442	1	GW	P	SESE		1	WSMVD	P	UTU-33433	N2995
BONANZA 1023-4N	04	100S	230E	4304738303	16395	1	GW	P	SESW		1	WSMVD	P	UTU-33433	N2995
BONANZA 1023-4FX (RIGSKID)	04	100S	230E	4304739918	16356	1	GW	P	SENW		1	WSMVD	P	UTU-33433	N2995
BONANZA 1023-5O	05	100S	230E	4304735438	14297	1	GW	P	SWSE		1	WSMVD	P	U-33433	N2995
BONANZA 1023-5AX (RIGSKID)	05	100S	230E	4304735809	14243	1	GW	P	NENE		1	WSMVD	P	U-33433	N2995
BONANZA 1023-5C	05	100S	230E	4304736176	14729	1	GW	P	NENW		1	WSMVD	P	UTU-33433	N2995
BONANZA 1023-5G	05	100S	230E	4304736177	14700	1	GW	P	SWNE		1	WSMVD	P	UTU-33433	N2995
BONANZA 1023-5M	05	100S	230E	4304736178	14699	1	GW	P	SWSW		1	WSMVD	P	UTU-73450	N2995
BONANZA 1023-5K	05	100S	230E	4304736741	15922	1	GW	P	NESW		1	WSMVD	P	UTU-33433	N2995
BONANZA 1023-5B	05	100S	230E	4304737318	16904	1	GW	P	NWNE		1	WSMVD	P	UTU-33433	N2995
BONANZA 1023-5E	05	100S	230E	4304737319	16824	1	GW	P	SWNW		1	WSMVD	P	UTU-33433	N2995
BONANZA 1023-5H	05	100S	230E	4304737320	16793	1	GW	P	SENE		1	WSMVD	P	UTU-33433	N2995
BONANZA 1023-5N	05	100S	230E	4304737321	16732	1	GW	P	SESW		1	WSMVD	P	UTU-73450	N2995
BONANZA 1023-5L	05	100S	230E	4304737322	16825	1	GW	P	NWSW		1	MVRD	P	UTU-33433	N2995
BONANZA 1023-5J	05	100S	230E	4304737428	17055	1	GW	P	NWSE		1	WSMVD	P	UTU-33433	N2995
BONANZA 1023-5P	05	100S	230E	4304738213	16795	1	GW	P	SESE		1	MVRD	P	UTU-33433	N2995
BONANZA 1023-5N-1	05	100S	230E	4304738911	17060	1	GW	P	SESW		1	WSMVD	P	UTU-73450	N2995
BONANZA 1023-5PS	05	100S	230E	4304750169	17323	1	GW	P	NESE	D	1	WSMVD	P	UTU-33433	N2995
BONANZA 1023-5G2AS	05	100S	230E	4304750486	17459	1	GW	P	SWNE	D	1	MVRD	P	UTU 33433	N2995
BONANZA 1023-5G2CS	05	100S	230E	4304750487	17462	1	GW	P	SWNE	D	1	MVRD	P	UTU 33433	N2995
BONANZA 1023-5G3BS	05	100S	230E	4304750488	17461	1	GW	P	SWNE	D	1	MVRD	P	UTU 33433	N2995
BONANZA 1023-5G3CS	05	100S	230E	4304750489	17460	1	GW	P	SWNE	D	1	MVRD	P	UTU 33433	N2995
BONANZA 1023-5N4AS	05	100S	230E	4304752080	18484	1	GW	DRL	SWSW	D	1	WSMVD	DRL	UTU73450	N2995
BONANZA 1023-8C2DS	05	100S	230E	4304752081	18507	1	GW	DRL	SWSW	D	1	WSMVD	DRL	UTU37355	N2995
BONANZA 6-2	06	100S	230E	4304734843	13796	1	GW	TA	NESW		1	WSMVD	TA	UTU-38419	N2995
BONANZA 1023-6C	06	100S	230E	4304735153	13951	1	GW	P	NENW		1	MVRD	P	U-38419	N2995
BONANZA 1023-6E	06	100S	230E	4304735358	14170	1	GW	P	SWNW		1	MVRD	P	U-38419	N2995
BONANZA 1023-6M	06	100S	230E	4304735359	14233	1	GW	P	SWSW		1	WSMVD	P	U-38419	N2995
BONANZA 1023-6G	06	100S	230E	4304735439	14221	1	GW	P	SWNE		1	WSMVD	P	UTU-38419	N2995
BONANZA 1023-6O	06	100S	230E	4304735630	14425	1	GW	TA	SWSE		1	WSMVD	TA	U-38419	N2995

* not moved in unit

BONANZA 1023-6A	06	100S	230E	4304736067	14775			1	GW	P	NENE		1	WSMVD	P	U-33433	N2995
BONANZA 1023-6N	06	100S	230E	4304737211	15672			1	GW	P	SESW		1	WSMVD	P	UTU-38419	N2995
BONANZA 1023-6L	06	100S	230E	4304737212	15673			1	GW	P	NWSW		1	WSMVD	P	UTU-38419	N2995
BONANZA 1023-6J	06	100S	230E	4304737213	15620			1	GW	P	NWSE		1	WSMVD	P	UTU-38419	N2995
BONANZA 1023-6F	06	100S	230E	4304737214	15576			1	GW	TA	SENW		1	WSMVD	TA	UTU-38419	N2995
BONANZA 1023-6P	06	100S	230E	4304737323	16794			1	GW	P	SESE		1	WSMVD	P	UTU-38419	N2995
BONANZA 1023-6H	06	100S	230E	4304737324	16798			1	GW	S	SENE		1	WSMVD	S	UTU-33433	N2995
BONANZA 1023-6D	06	100S	230E	4304737429	17020			1	GW	P	NWNW		1	WSMVD	P	UTU-38419	N2995
BONANZA 1023-6B	06	100S	230E	4304740398	18291			1	GW	P	NWNE		1	WSMVD	P	UTU-33433	N2995
BONANZA 1023-6M1BS	06	100S	230E	4304750452	17578			1	GW	P	NWSW	D	1	WSMVD	P	UTU 38419	N2995
BONANZA 1023-6N1AS	06	100S	230E	4304750453	17581			1	GW	P	NWSW	D	1	WSMVD	P	UTU 38419	N2995
BONANZA 1023-6N1CS	06	100S	230E	4304750454	17580			1	GW	P	NWSW	D	1	WSMVD	P	UTU 38419	N2995
BONANZA 1023-6N4BS	06	100S	230E	4304750455	17579			1	GW	P	NWSW	D	1	WSMVD	P	UTU 38419	N2995
BONANZA 1023-6I2S	06	100S	230E	4304750457	17790			1	GW	P	NESE	D	1	WSMVD	P	UTU 38419	N2995
BONANZA 1023-6I4S	06	100S	230E	4304750458	17792			1	GW	P	NESE	D	1	WSMVD	P	UTU 38419	N2995
BONANZA 1023-6J3S	06	100S	230E	4304750459	17791			1	GW	P	NESE	D	1	WSMVD	P	UTU 38419	N2995
BONANZA 1023-6P1S	06	100S	230E	4304750460	17793			1	GW	P	NESE	D	1	WSMVD	P	UTU 38419	N2995
BONANZA 1023-6A2CS	06	100S	230E	4304751430	18292			1	GW	P	NWNE	D	1	WSMVD	P	UTU33433	N2995
BONANZA 1023-6B4BS	06	100S	230E	4304751431	18293			1	GW	P	NWNE	D	1	WSMVD	P	UTU33433	N2995
BONANZA 1023-6B4CS	06	100S	230E	4304751432	18294			1	GW	P	NWNE	D	1	WSMVD	P	UTU33433	N2995
BONANZA 1023-6C4BS	06	100S	230E	4304751449	18318			1	GW	P	NENW	D	1	WSMVD	P	UTU38419	N2995
BONANZA 1023-6D1DS	06	100S	230E	4304751451	18316			1	GW	P	NENW	D	1	WSMVD	P	UTU38419	N2995
FLAT MESA FEDERAL 2-7	07	100S	230E	4304730545	18244			1	GW	S	NENW		1	WSMVD	S	U-38420	N2995
BONANZA 1023-7B	07	100S	230E	4304735172	13943			1	GW	P	NWNE		1	MVRD	P	U-38420	N2995
BONANZA 1023-7L	07	100S	230E	4304735289	14054			1	GW	P	NWSW		1	WSMVD	P	U-38420	N2995
BONANZA 1023-7D	07	100S	230E	4304735393	14171			1	GW	P	NWNW		1	WSMVD	P	U-38420	N2995
BONANZA 1023-7P	07	100S	230E	4304735510	14296			1	GW	P	SESE		1	WSMVD	P	U-38420	N2995
BONANZA 1023-7H	07	100S	230E	4304736742	15921			1	GW	P	SENE		1	WSMVD	P	UTU-38420	N2995
BONANZA 1023-7NX (RIGSKID)	07	100S	230E	4304736932	15923			1	GW	P	SESW		1	WSMVD	P	UTU-38420	N2995
BONANZA 1023-7M	07	100S	230E	4304737215	16715			1	GW	P	SWSW		1	WSMVD	P	UTU-38420	N2995
BONANZA 1023-7K	07	100S	230E	4304737216	16714			1	GW	P	NESW		1	WSMVD	P	UTU-38420	N2995
BONANZA 1023-7E	07	100S	230E	4304737217	16870			1	GW	P	SWNW		1	WSMVD	P	UTU-38420	N2995
BONANZA 1023-7G	07	100S	230E	4304737326	16765			1	GW	P	SWNE		1	WSMVD	P	UTU-38420	N2995
BONANZA 1023-7A	07	100S	230E	4304737327	16796			1	GW	P	NENE		1	WSMVD	P	UTU-38420	N2995
BONANZA 1023-7O	07	100S	230E	4304738304	16713			1	GW	P	SWSE		1	MVRD	P	UTU-38420	N2995
BONANZA 1023-7B-3	07	100S	230E	4304738912	17016			1	GW	P	NWNE		1	WSMVD	P	UTU-38420	N2995
BONANZA 1023-07JT	07	100S	230E	4304739390	16869			1	GW	P	NWSE		1	WSMVD	P	UTU-38420	N2995
BONANZA 1023-7J2AS	07	100S	230E	4304750474	17494			1	GW	P	NWSE	D	1	WSMVD	P	UTU 38420	N2995
BONANZA 1023-7J2DS	07	100S	230E	4304750475	17495			1	GW	P	NWSE	D	1	WSMVD	P	UTU 38420	N2995
BONANZA 1023-7L3DS	07	100S	230E	4304750476	17939			1	GW	P	NWSW	D	1	WSMVD	P	UTU 38420	N2995
BONANZA 1023-7M2AS	07	100S	230E	4304750477	17942			1	GW	P	NWSW	D	1	WSMVD	P	UTU 38420	N2995
BONANZA 1023-7N2AS	07	100S	230E	4304750478	17940			1	GW	P	NWSW	D	1	WSMVD	P	UTU 38420	N2995
BONANZA 1023-7N2DS	07	100S	230E	4304750479	17941			1	GW	P	NWSW	D	1	WSMVD	P	UTU 38420	N2995
BONANZA 1023-7O4S	07	100S	230E	4304750480	17918			1	GW	P	SESE	D	1	WSMVD	P	UTU 38420	N2995
BONANZA 1023-7P2S	07	100S	230E	4304750482	17919			1	GW	P	SESE	D	1	WSMVD	P	UTU 38420	N2995
BONANZA 8-2	08	100S	230E	4304734087	13851			1	GW	P	SESE		1	MVRD	P	U-37355	N2995

BONANZA 8-3	08	100S	230E	4304734770	13843			1	GW	P	NWNW			1	MVRD	P	U-37355	N2995
BONANZA 1023-8A	08	100S	230E	4304735718	14932			1	GW	P	NENE			1	WSMVD	P	UTU-37355	N2995
BONANZA 1023-8L	08	100S	230E	4304735719	14876			1	GW	P	NWSW			1	WSMVD	P	UTU-37355	N2995
BONANZA 1023-8N	08	100S	230E	4304735720	15104			1	GW	P	SESW			1	WSMVD	P	UTU-37355	N2995
BONANZA 1023-8F	08	100S	230E	4304735989	14877			1	GW	S	SENW			1	WSMVD	S	UTU-37355	N2995
BONANZA 1023-8I	08	100S	230E	4304738215	16358			1	GW	P	NESE			1	WSMVD	P	UTU-37355	N2995
BONANZA 1023-8K	08	100S	230E	4304738216	16354			1	GW	P	NESW			1	WSMVD	P	UTU-37355	N2995
BONANZA 1023-8M	08	100S	230E	4304738217	16564			1	GW	P	SWSW			1	MVRD	P	UTU-37355	N2995
BONANZA 1023-8G	08	100S	230E	4304738218	16903			1	GW	P	SWNE			1	WSMVD	P	UTU-37355	N2995
BONANZA 1023-8E	08	100S	230E	4304738219	16397			1	GW	P	SWNW			1	WSMVD	P	UTU-37355	N2995
BONANZA 1023-8C	08	100S	230E	4304738220	16355			1	GW	P	NENW			1	WSMVD	P	UTU-37355	N2995
BONANZA 1023-8B	08	100S	230E	4304738221	16292			1	GW	P	NWNE			1	WSMVD	P	UTU-37355	N2995
BONANZA 1023-8H	08	100S	230E	4304738222	16353			1	GW	P	SENE			1	WSMVD	P	UTU-37355	N2995
BONANZA 1023-8O	08	100S	230E	4304738305	16392			1	GW	P	SWSE			1	WSMVD	P	UTU-37355	N2995
BONANZA 1023-8B-4	08	100S	230E	4304738914	17019			1	GW	P	NWNE			1	WSMVD	P	UTU-37355	N2995
BONANZA 1023-8A1DS	08	100S	230E	4304750481	17518			1	GW	P	NENE	D		1	WSMVD	P	UTU 37355	N2995
BONANZA 1023-8A4BS	08	100S	230E	4304750483	17519			1	GW	P	NENE	D		1	WSMVD	P	UTU 37355	N2995
BONANZA 1023-8B1AS	08	100S	230E	4304750484	17520			1	GW	P	NENE	D		1	WSMVD	P	UTU 37355	N2995
BONANZA 1023-8B2AS	08	100S	230E	4304750485	17521			1	GW	P	NENE	D		1	WSMVD	P	UTU 37355	N2995
BONANZA 1023-8O2S	08	100S	230E	4304750495	17511			1	GW	P	NWSE	D		1	WSMVD	P	UTU 37355	N2995
BONANZA 1023-8J1S	08	100S	230E	4304750496	17509			1	GW	P	NWSE	D		1	WSMVD	P	UTU 37355	N2995
BONANZA 1023-8O3S	08	100S	230E	4304750497	17512			1	GW	P	NWSE	D		1	WSMVD	P	UTU 37355	N2995
BONANZA 1023-8J3	08	100S	230E	4304750498	17510			1	GW	P	NWSE			1	WSMVD	P	UTU 37355	N2995
BONANZA 1023-8C4CS	08	100S	230E	4304750499	17544			1	GW	P	NENW	D		1	WSMVD	P	UTU 37355	N2995
BONANZA 1023-8D2DS	08	100S	230E	4304750500	17546			1	GW	P	NENW	D		1	WSMVD	P	UTU 37355	N2995
BONANZA 1023-8D3DS	08	100S	230E	4304750501	17545			1	GW	P	NENW	D		1	WSMVD	P	UTU 37355	N2995
BONANZA 1023-8F3DS	08	100S	230E	4304750502	17543			1	GW	P	NENW	D		1	WSMVD	P	UTU 37355	N2995
BONANZA 1023-8A4CS	08	100S	230E	4304751131	18169			1	GW	P	NWNE	D		1	WSMVD	P	UTU 37355	N2995
BONANZA 1023-8B3BS	08	100S	230E	4304751132	18167			1	GW	P	NWNE	D		1	WSMVD	P	UTU 37355	N2995
BONANZA 1023-8C1AS	08	100S	230E	4304751133	18166			1	GW	P	NWNE	D		1	WSMVD	P	UTU 37355	N2995
BONANZA 1023-8G3AS	08	100S	230E	4304751134	18168			1	GW	P	NWNE	D		1	WSMVD	P	UTU 37355	N2995
BONANZA 1023-8E2AS	08	100S	230E	4304751135	18227			1	GW	P	SENW	D		1	WSMVD	P	UTU 37355	N2995
BONANZA 1023-8F3BS	08	100S	230E	4304751136	18227			1	GW	P	SENW	D		1	WSMVD	P	UTU 37355	N2995
BONANZA 1023-8F4AS	08	100S	230E	4304751137	18224			1	GW	P	SENW	D		1	WSMVD	P	UTU 37355	N2995
BONANZA 1023-8F4DS	08	100S	230E	4304751138	18225			1	GW	P	SENW	D		1	WSMVD	P	UTU 37355	N2995
BONANZA 1023-8J2CS	08	100S	230E	4304751139	18226			1	GW	P	SENW	D		1	WSMVD	P	UTU 37355	N2995
BONANZA 1023-8G4DS	08	100S	230E	4304751140	18144			1	GW	P	NESE	D		1	WSMVD	P	UTU 37355	N2995
BONANZA 1023-8H2DS	08	100S	230E	4304751141	18142			1	GW	P	NESE	D		1	WSMVD	P	UTU 37355	N2995
BONANZA 1023-8H3DS	08	100S	230E	4304751142	18143			1	GW	P	NESE	D		1	WSMVD	P	UTU 37355	N2995
BONANZA 1023-8H4DS	08	100S	230E	4304751143	18141			1	GW	P	NESE	D		1	WSMVD	P	UTU 37355	N2995
BONANZA 1023-8I4BS	08	100S	230E	4304751144	18155			1	GW	P	NESE	D		1	WSMVD	P	UTU 37355	N2995
BONANZA 1023-8J4BS	08	100S	230E	4304751145	18154			1	GW	P	NESE	D		1	WSMVD	P	UTU 37355	N2995
BONANZA 1023-8P1AS	08	100S	230E	4304751146	18156			1	GW	P	NESE	D		1	WSMVD	P	UTU 37355	N2995
BONANZA 1023-8P2BS	08	100S	230E	4304751147	18153			1	GW	P	NESE	D		1	WSMVD	P	UTU 37355	N2995
BONANZA 1023-8P4AS	08	100S	230E	4304751148	18157			1	GW	P	NESE	D		1	WSMVD	P	UTU 37355	N2995
BONANZA 1023-8E2DS	08	100S	230E	4304751149	18201			1	GW	P	NWSW	D		1	WSMVD	P	UTU 37355	N2995

BONANZA 1023-8E3DS	08	100S	230E	4304751150	18200			1	GW	P	NWSW	D	1	WSMVD	P	UTU 37355	N2995
BONANZA 1023-8K1CS	08	100S	230E	4304751151	18199			1	GW	P	NWSW	D	1	WSMVD	P	UTU 37355	N2995
BONANZA 1023-8K4CS	08	100S	230E	4304751152	18198			1	GW	P	NWSW	D	1	WSMVD	P	UTU 37355	N2995
BONANZA 1023-8L3DS	08	100S	230E	4304751153	18197			1	GW	P	NWSW	D	1	WSMVD	P	UTU 37355	N2995
BONANZA 1023-8M2AS	08	100S	230E	4304751154	18217			1	GW	P	SWSW	D	1	WSMVD	P	UTU 37355	N2995
BONANZA 1023-8M2DS	08	100S	230E	4304751155	18216			1	GW	P	SWSW	D	1	WSMVD	P	UTU 37355	N2995
BONANZA 1023-8N2BS	08	100S	230E	4304751156	18218			1	GW	P	SWSW	D	1	WSMVD	P	UTU 37355	N2995
BONANZA 1023-8O3CS	08	100S	230E	4304751157	18254			1	GW	P	SWSE	D	1	WSMVD	P	UTU 37355	N2995
BONANZA 1023-8N3DS	08	100S	230E	4304751158	18215			1	GW	P	SWSW	D	1	WSMVD	P	UTU 37355	N2995
BONANZA 1023-8O4AS	08	100S	230E	4304751159	18252			1	GW	P	SWSE	D	1	WSMVD	P	UTU 37355	N2995
BONANZA 1023-8P2CS	08	100S	230E	4304751160	18251			1	GW	P	SWSE	D	1	WSMVD	P	UTU 37355	N2995
BONANZA 1023-8P3CS	08	100S	230E	4304751161	18253			1	GW	P	SWSE	D	1	WSMVD	P	UTU 37355	N2995
CANYON FEDERAL 2-9	09	100S	230E	4304731504	1468			1	GW	P	NENW		1	MVRD	P	U-37355	N2995
SOUTHMAN CANYON 9-3-M	09	100S	230E	4304732540	11767			1	GW	S	SWSW		1	MVRD	S	UTU-37355	N2995
SOUTHMAN CANYON 9-4-J	09	100S	230E	4304732541	11685			1	GW	S	NWSE		1	MVRD	S	UTU-37355	N2995
BONANZA 9-6	09	100S	230E	4304734771	13852			1	GW	P	NWNE		1	MVRD	P	U-37355	N2995
BONANZA 9-5	09	100S	230E	4304734866	13892			1	GW	P	SESW		1	MVRD	P	U-37355	N2995
BONANZA 1023-9E	09	100S	230E	4304735620	14931			1	GW	P	SWNW		1	WSMVD	P	U-37355	N2995
BONANZA 1023-9I	09	100S	230E	4304738223	16766			1	GW	P	NESE		1	WSMVD	P	UTU-37355	N2995
BONANZA 1023-9D	09	100S	230E	4304738306	16398			1	GW	P	NWNW		1	WSMVD	P	UTU-37355	N2995
BONANZA 1023-9J	09	100S	230E	4304738811	16989			1	GW	P	NWSE		1	WSMVD	P	UTU-37355	N2995
BONANZA 1023-9B3BS	09	100S	230E	4304750503	17965			1	GW	P	SENE	D	1	WSMVD	P	UTU 37355	N2995
BONANZA 1023-9B3CS	09	100S	230E	4304750504	17968			1	GW	P	SENE	D	1	WSMVD	P	UTU 37355	N2995
BONANZA 1023-9H2BS	09	100S	230E	4304750505	17966			1	GW	P	SENE	D	1	WSMVD	P	UTU 37355	N2995
BONANZA 1023-9H2CS	09	100S	230E	4304750506	17967			1	GW	P	SENE	D	1	WSMVD	P	UTU 37355	N2995
BONANZA 10-2	10	100S	230E	4304734704	13782			1	GW	P	NWNW		1	MVRD	P	U-72028	N2995
BONANZA 1023-10L	10	100S	230E	4304735660	15164			1	GW	P	NWSW		1	WSMVD	P	U-38261	N2995
BONANZA 1023-10E	10	100S	230E	4304738224	16501			1	GW	P	SWNW		1	MVRD	P	UTU-72028	N2995
BONANZA 1023-10C	10	100S	230E	4304738228	16500			1	GW	P	NENW		1	MVRD	P	UTU-72028	N2995
BONANZA 1023-10C-4	10	100S	230E	4304738915	17015			1	GW	P	NENW		1	MVRD	P	UTU-72028	N2995
BONANZA 11-2 ★	11	100S	230E	4304734773	13768			1	GW	P	SWNW		1	MVMCS	P	UTU-38425	N2995
BONANZA 1023-11K	11	100S	230E	4304735631	15132			1	GW	P	NESW		1	WSMVD	P	UTU-38425	N2995
BONANZA 1023-11B	11	100S	230E	4304738230	16764			1	GW	P	NWNE		1	MVRD	P	UTU-38425	N2995
BONANZA 1023-11F	11	100S	230E	4304738232	16797			1	GW	P	SENW		1	MVRD	P	UTU-38425	N2995
BONANZA 1023-11D	11	100S	230E	4304738233	16711			1	GW	P	NWNW		1	MVRD	P	UTU-38425	N2995
BONANZA 1023-11G	11	100S	230E	4304738235	16826			1	GW	P	SWNE		1	MVRD	P	UTU-38425	N2995
BONANZA 1023-11C	11	100S	230E	4304738309	16736			1	GW	P	NENW		1	MVRD	P	UTU-38425	N2995
BONANZA 1023-11J	11	100S	230E	4304738310	16839			1	GW	P	NWSE		1	WSMVD	P	UTU-38424	N2995
BONANZA 1023-11N	11	100S	230E	4304738311	16646			1	GW	P	SESW		1	MVRD	P	UTU-38424	N2995
BONANZA 1023-11M	11	100S	230E	4304738312	16687			1	GW	P	SWSW		1	MVRD	P	UTU-38424	N2995
BONANZA 1023-11L	11	100S	230E	4304738812	16987			1	GW	P	NWSW		1	WSMVD	P	UTU-38424	N2995
NSO FEDERAL 1-12	12	100S	230E	4304730560	1480			1	GW	P	NENW		1	MVRD	P	UTU-38423	N2995
WHITE RIVER 1-14	14	100S	230E	4304730481	1500			1	GW	S	NENW		1	MVRD	S	U-38427	N2995
BONANZA 1023-14D	14	100S	230E	4304737030	16799			1	GW	P	NWNW		1	MVRD	P	UTU-38427	N2995
BONANZA 1023-14C	14	100S	230E	4304738299	16623			1	GW	P	NENW		1	MVRD	P	UTU-38427	N2995
BONANZA FEDERAL 3-15	15	100S	230E	4304731278	8406			1	GW	P	NENW		1	MVRD	P	U-38428	N2995

★ not moved into unit

BONANZA 1023-15H	15	100S	230E	4304738316	16688		1	GW	P	SENE		1	MVRD	P	UTU-38427	N2995
BONANZA 1023-15J	15	100S	230E	4304738817	16988		1	GW	P	NWSE		1	MVRD	P	UTU-38427	N2995
BONANZA 1023-15H4CS	15	100S	230E	4304750741	17492		1	GW	P	NESE	D	1	MVRD	P	UTU 38427	N2995
BONANZA 1023-15I2AS	15	100S	230E	4304750742	17493		1	GW	P	NESE	D	1	WSMVD	P	UTU 38427	N2995
BONANZA 1023-15I4BS	15	100S	230E	4304750743	17490		1	GW	P	NESE	D	1	WSMVD	P	UTU 38427	N2995
BONANZA 1023-15P1BS	15	100S	230E	4304750744	17491		1	GW	P	NESE	D	1	WSMVD	P	UTU 38427	N2995
LOOKOUT POINT STATE 1-16	16	100S	230E	4304730544	1495		3	GW	P	NESE		3	WSMVD	P	ML-22186-A	N2995
BONANZA 1023-16J	16	100S	230E	4304737092	15987		3	GW	OPS	NWSE		3	WSMVD	OPS	ML-22186-A	N2995
BONANZA 1023-17B	17	100S	230E	4304735747	15165		1	GW	P	NWNE		1	WSMVD	P	UTU-37355	N2995
BONANZA 1023-17C	17	100S	230E	4304738237	16585		1	GW	P	NENW		1	WSMVD	P	UTU-37355	N2995
BONANZA 1023-17D3S	17	100S	230E	4304750511	17943		1	GW	P	NENW	D	1	WSMVD	P	UTU 37355	N2995
BONANZA 1023-17E2S	17	100S	230E	4304750512	17944		1	GW	P	NENW	D	1	WSMVD	P	UTU 37355	N2995
BONANZA 1023-17E3AS	17	100S	230E	4304750513	17945		1	GW	P	NENW	D	1	WSMVD	P	UTU 37355	N2995
BONANZA 1023-17E3CS	17	100S	230E	4304750514	17946		1	GW	P	NENW	D	1	WSMVD	P	UTU 37355	N2995
BONANZA 1023-18G	18	100S	230E	4304735621	14410		1	GW	P	SWNE		1	WSMVD	P	U-38241	N2995
BONANZA 1023-18B	18	100S	230E	4304735721	14395		1	GW	P	NWNE		1	WSMVD	P	U-38421	N2995
BONANZA 1023-18DX (RIGSKID)	18	100S	230E	4304736218	14668		1	GW	P	NWNW		1	WSMVD	P	U-38241	N2995
BONANZA 1023-18A	18	100S	230E	4304738243	16625		1	GW	P	NENE		1	WSMVD	P	UTU-38421	N2995
BONANZA 1023-18F	18	100S	230E	4304738244	16624		1	GW	P	SENW		1	WSMVD	P	UTU-38421	N2995
BONANZA 1023-18E	18	100S	230E	4304738245	16645		1	GW	P	SWNW		1	MVRD	P	UTU-38421	N2995
BONANZA 1023-18C	18	100S	230E	4304738246	16734		1	GW	P	NENW		1	MVRD	P	UTU-38421	N2995
BONANZA 1023-18G-1	18	100S	230E	4304738916	17135		1	GW	P	SWNE		1	WSMVD	P	UTU-38421	N2995
BONANZA 1023-18D3AS	18	100S	230E	4304750448	17498		1	GW	P	SWNW	D	1	WSMVD	P	UTU 38421	N2995
BONANZA 1023-18D3DS	18	100S	230E	4304750449	17499		1	GW	P	SWNW	D	1	WSMVD	P	UTU 38421	N2995
BONANZA 1023-18E2DS	18	100S	230E	4304750450	17497		1	GW	P	SWNW	D	1	WSMVD	P	UTU 38421	N2995
BONANZA 1023-18E3AS	18	100S	230E	4304750451	17496		1	GW	P	SENW	D	1	WSMVD	P	UTU 38421	N2995
BONANZA 1023-18L2S	18	100S	230E	4304750520	18111		1	GW	P	SWNW	D	1	WSMVD	P	UTU 38421	N2995
BONANZA 1023-18L3S	18	100S	230E	4304750521	18110		1	GW	P	SWNW	D	1	WSMVD	P	UTU 38421	N2995
BONANZA 1023-18K3AS	18	100S	230E	4304751061	18112		1	GW	P	SWNW	D	1	WSMVD	P	UTU 38421	N2995
BONANZA 1023-18K3BS	18	100S	230E	4304751063	18113		1	GW	P	SWNW	D	1	WSMVD	P	UTU 38421	N2995
BONANZA 1023-18M2AS	18	100S	230E	4304751064	18117		1	GW	P	SWNW	D	1	WSMVD	P	UTU 38421	N2995
BONANZA 1023-18M2DS	18	100S	230E	4304751065	18116		1	GW	P	SWNW	D	1	WSMVD	P	UTU 38421	N2995
BONANZA 1023-18N2AS	18	100S	230E	4304751066	18114		1	GW	P	SWNW	D	1	WSMVD	P	UTU 38421	N2995
BONANZA 1023-18N2DS	18	100S	230E	4304751067	18115		1	GW	P	SWNW	D	1	WSMVD	P	UTU 38421	N2995
BONANZA 1023-10F	10	100S	230E	4304738225	16565			GW	P	SENW			MVRD	P	UTU 72028	N2995
BONANZA 1023-6D1AS	6	100S	230E	4304751450	18320			GW	P	NENW	D		WSMVD	P	UTU 38419	N2995
BONANZA 1023-6C1CS	6	100S	230E	4304751448	18319			GW	P	NENW	D			P	UTU 38419	N2995
BONANZA 1023-6D3AS	6	100S	230E	4304751452	18317			GW	P	NENW	D		WSMVD	P	UTU 38419	N2995