



September 17, 2001

Utah Board of Oil, Gas & Mining
1594 West North Temple, Suite 1210
Salt Lake City, Utah 84114-5801

Attention: Lisha Cordova

RE: Rule 649-3-2
Exception to Location & Siting of Well
RBU 1-14F, NE NE Sec. 14, T10S, R20E
RBU 1-23F, NE NE Sec. 23, T10S, R20E
RBU 16-23F, SE SE Sec. 23, T10S, R20E

Dominion Expl. & Prod., Inc. is requesting an exception to Rule 649-3-2 for the wells referenced above due to topographic considerations, major drainage and access conditions.

The wells are greater than 920' from other wells capable of production. Dominion Expl. & Prod., Inc. is the only owner within a 460' radius for each of these wells.

If you require additional information please contact me at (281) 873-3692. Thank you for your attention to this matter.

Respectfully,

Dominion Expl. & Prod., Inc.


A handwritten signature in cursive script that reads "Diann Flowers".

Diann Flowers
Regulatory Specialist


Cc: Bill Bullard
Mitch Hall
Well Files (3)

CONFIDENTIAL

BOP STACK

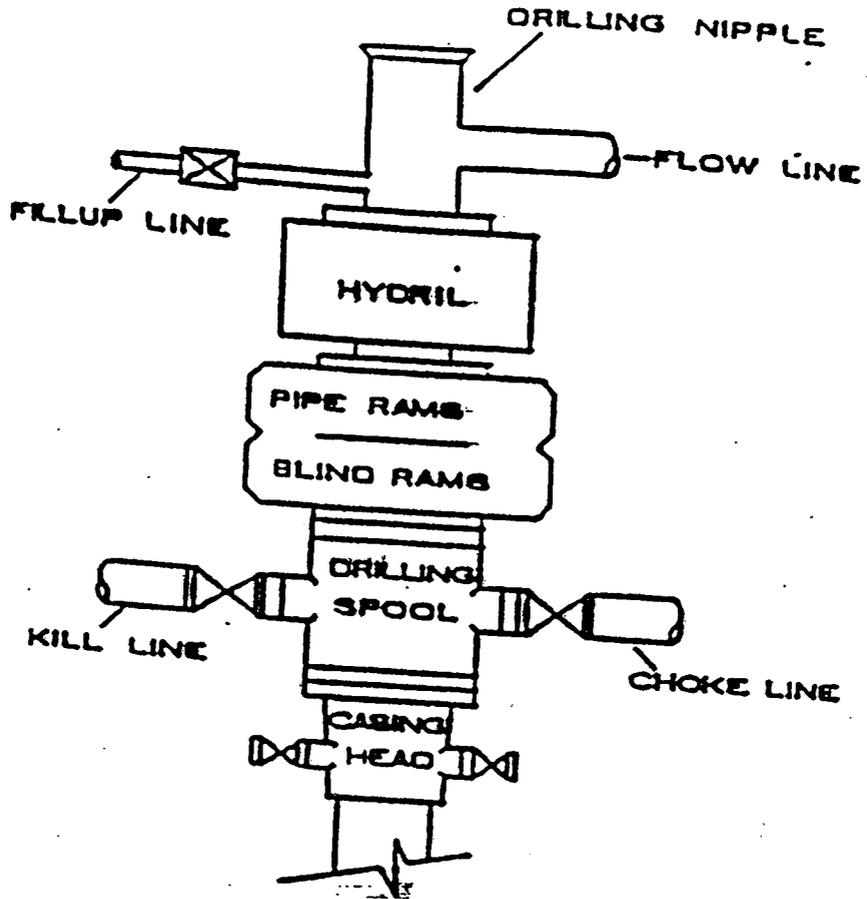

CHOKER MANIFOLD

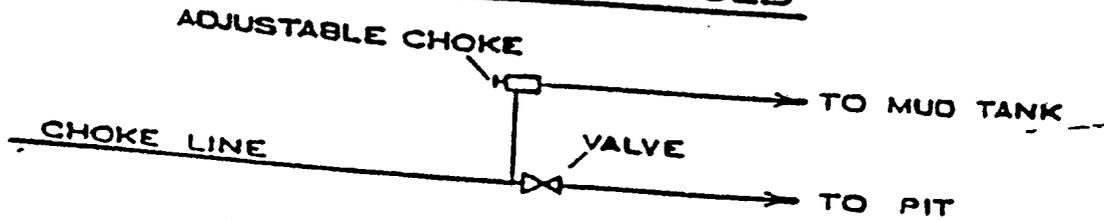

CONFIDENTIAL

SELF-CERTIFICATION STATEMENT

Under Federal regulation, effective June 15, 1988, designation of operator forms are no longer required when the operator is not the 100% record title holder. An operator is now required to submit a self-certification statement to the appropriate office stating that said operator has the right to operate upon the leasehold premises. Said notification may be in the following format:

Please be advised that **Dominion Exploration & Production, Inc.** is considered to be the operator of **Well No. 1-23F**, located in the **NE ¼ NE ¼ of Section 23, T10S, R20E in Uintah County; Lease No. UTU-013793-A**; and is responsible under the terms and conditions of the lease for the operations conducted upon the leased lands. Bond coverage is provided by *Travelers Casualty and Surety Company of America*, Bond #76S 63050 0330.



Diann Flowers
Regulatory Specialist

**DRILLING PLAN
APPROVAL OF OPERATIONS**

CONFIDENTIAL

10-Sep-01

Attachment for Permit to Drill

Name of Operator: Dominion Exploration & Production
Address: Four Greenspoint Plaza
16945 Northchase Drive, Suite 1750
Houston, Texas 77060-2133

Well Location: RBU 1-23 F
Uintah County, Ut

1 GEOLOGIC SURFACE FORMATION

Uintah

2 ESTIMATED DEPTHS OF IMPORTANT GEOLOGIC MARKERS

<u>Formation</u>	<u>Depth</u>
Wasatch Tongue	3,980'
Green Rvr. Tongue	4,310'
Wasatch	4,460'
Chapita Wells	5,200'
Uteland Buttes	6,280'
Mesaverde	7,500'

3 ESTIMATED DEPTHS OF ANTICIPATED WATER, OIL, GAS OR MINERALS

<u>Formation</u>	<u>Depth</u>	<u>Type</u>
Wasatch Tongue	3,980'	Oil
Green Rvr. Tongue	4,310'	Oil
Wasatch	4,460'	Gas
Chapita Wells	5,200'	Gas
Uteland Buttes	6,280'	Gas
Mesaverde	7,500'	Gas

4 PROPOSED CASING PROGRAM

All casing used to drill this well will be new casing.

<u>Type</u>	<u>Size</u>	<u>Weight</u>	<u>Grade</u>	<u>Conn.</u>	<u>Top</u>	<u>Bottom</u>	<u>Hole</u>
Conductor	13 3/8"	54.5 ppf	K-55	STC	0'	84'	17 1/2"
Surface	8 5/8"	24.0 ppf	K-55	STC	0'	1,000'	12 1/4"
		32.0 ppf	K-55	LTC	1,000'	3,000'	12 1/4"
Production	5 1/2"	17.0 ppf	P-110	LTC	0'	10,500'	7 7/8"

5 OPERATOR'S MINIMUM SPECIFICATIONS FOR PRESSURE CONTROL

B.O.P. pressure rating required is 3,000 psi working pressure. (Will use 5,000 psi B.O.P. Equipment).
Pipe rams will be operated daily and blind rams as possible.

6 MUD SYSTEM

KCL mud system will be used to drill well.
An air mist may be used to drill until first water is seen.

<u>Interval</u>	<u>Density</u>	<u>Drilling M.A.S.P.</u>	<u>Production M.A.S.P.</u>	<u>B.H.P.</u>
0' - 10,500'	10.2 ppg	2,713 psi	3,259 psi	5,023 psi

7 BLOOIE LINE

An automatic igniter will not be installed on blooie line.
 A 90 degree targeted bend will be installed on blooie line about 50' from wellhead.
 The blooie line discharge will remain 100' from the wellhead.

8 AUXILIARY EQUIPMENT TO BE USED

- A. Kelly Cock.
- B. Full opening valve with DRILL PIPE connection will be kept on floor.
 Valve will be used when Kelly is not in string.

9 TESTING, LOGGING, AND CORING PROGRAMS TO BE FOLLOWED

A Drill Stem Test in the Wasatch Tongue is possible.
 One electric line wire-log will be run from TD to surface.
 The gamma ray will be left on to record from surface to TD.
 Other log curves (Resistivities, Porosity, and Caliper) will record from TD to Surface casing.
 A dipmeter, percussion cores, or rotary cores may be run over selected intervals.

10 ANTICIPATED ABNORMAL PRESSURES OR TEMPERATURES EXPECTED

Pressure is expected at 9,200'. No abnormal temperature is anticipated.
 The formations to be penetrated do not contain known H₂S gas.
 The anticipated bottom hole pressure is 5,023 psi.

11 WATER SUPPLY

No water pipelines will be laid for this well.
 No water well will be drilled for this well.
 Drilling water for this will be hauled on the road(s) shown in Attachment No. 3.
 Water will be hauled from : Water Permit # 43-10447 Section 9, Township 8 South, Range 20 East

12 CEMENT SYSTEMS

A. Conductor Cement:

Ready mix cement filled from surface, prior to rig moving on.

B. Surface Casing Cement:

- a Drill 12 1/4" hole to +/- 3,000", run and cement 8 5/8" to surface.
- b Pump 20 bbls lightly water spacer followed by 5 bbls fresh water. Displace with any available water.
- c Run 1" tubing in annulus to ± 200' and cement to surface.
- d Note : Repeat Top Out until cement remains at surface.
- e Casing to be run with: a) guide shoe b) insert float c) three (3) centralizers, one on each of first 3 joints d) stop ring for plug two joints off bottom e) bottom three joints thread locked f) pump job with bottom plug only.

<u>Type</u>	<u>Sacks</u>	<u>Interval:</u>	<u>Density</u>	<u>Yield</u>	<u>Hole</u>		<u>Cement</u>		<u>Excess</u>
					<u>Volume:</u>	<u>Volume:</u>	<u>Volume:</u>	<u>Volume:</u>	
Lead	620 Sx	0' - 2,500'	11.0 ppg	3.34 CFS	1,036 CF	2,071 CF			100%
Tail	380 Sx	2,500' - 3,000'	15.8 ppg	1.17 CFS	220 CF	445 CF			102%
Top Out	150 Sx	0' - 200'	15.8 ppg	1.17 CFS	87 CF	176 CF			102%

Lead Mix:

Prem Lite II Cement, 10% Gel extender, 0.5% Sodium Metasilicate extender, 6 lb/sk
 Inert Course Grannular LCM: Kol Seal, 1/4 lb/sk Cellophane Flakes LCM, 3 lb/sk Silica
 Fume high strength additive: BA90, 2% Calcium Chloride accelerator, 20.15 gps water

Pump Time : 4+ hours @ 130 °F.

Compressives @ 150 °F: 24 Hour is 375 psi

Tail Mix: Class "G" Cement, 1/4 lb/sk Cellophane Flakes Lost Return Material, 1-to-2% Calcium Chloride accelerator, & 5.00 gps water

Pump Time : 2 Hours @ 120 °F.
Compressives @ 120 °F: 24 Hour is 2,000 psi

Top Out: Class "G" Cement, 1/4 lb/sk Cellophane Flakes Lost Return Material, 1-to-2% Calcium Chloride accelerator, & 5.00 gps water

C. Production Casing Cement:

- a Drill 7 7/8" hole to +/- 10,500", run and cement 5 1/2" to surface.
- b Lead/Tail cement interface is at 4,000', which is typically 500-1,000' above shallowest pay.
- c Pump 50 bbl Mud clean II unweighted spacer, followed by 10 Bbls 3% KCL spacer.
- d Displace with 3% KCl.

Type	Sacks	Interval:	Density	Yield	Hole Volume:	Cement Volume:	Excess
Lead	440 Sx	0' - 4,000'	11.5 ppg	2.85 CFS	1,036 CF	2,071 CF	74%
Tail	1,321 Sx	4,000' - 10,500'	13.0 ppg	1.51 CFS	1,137 CF	1,994 CF	75%

Lead Mix: Prem Lite II Cement, 10% Gel extender, 0.5% Sodium Metasilicate extender, 1/4 lb/sk Cellophane Flakes LCM, 3 lb/sk Silica Fume high strength ba-90, 3% Potassium Chloride clay inhibitor, 0.05 lb/sk Static Free anti foaming agent, 0.2% retarder, & 16.78 gps water

Pump Time : 5+ hours @ 155 °F.
Fluid Loss is 240 cc / 30 minutes.
Compressives @ 200 °F: 24 Hour is 525 psi

Tail Mix:

Prem Lite II HIGH STRENGTH Cement, 1/4 lb/sk Cellophane Flakes LCMI, 3% Potassium Chloride clay inhibitor, 0.7% fluid loss additive FL-52, 0.7% retarder r-3, & 16.78 gps water

Pump Time : 4 Hours @ 155 °F.
Fluid Loss : is 100 cc / 30 minutes.
Compressives @ 130 °F: 24 Hour is 2,875 psi

13 ANTICIPATED STARTING DATE AND DURATION OF THE OPERATIONS

Starting Date: 9-Oct-01
Duration: 25 Days

UNITED STATES
DEPARTMENT OF THE INTERIOR

SUBMIT IN TRIPLICATE
(Other instructions on
reverse side)

FORM APPROVED
OMB NO. 1004-0136
Expires: February 28, 1995

BUREAU OF LAND MANAGEMENT

APPLICATION FOR PERMIT TO DRILL OR DEEPEN

1a. TYPE OF WORK
DRILL **DEEPEN**

b. TYPE OF WELL
 OIL WELL GAS WELL OTHER SINGLE ZONE MULTIPLE ZONE

2. NAME OF OPERATOR
 DOMINION EXPL. & PROD., INC.

3. ADDRESS AND TELEPHONE NO.
 16945 NORTHCHASE DRIVE, SUITE 1750 HOUSTON, TEXAS 77060

4. LOCATION OF WELL (Report location clearly and in accordance with any State requirements.)*
 At surface
 274' FNL & 594' FEL
 At proposed prod. zone

14. DISTANCE IN MILES AND DIRECTION FROM NEAREST TOWN OR POST OFFICE*
 12.7 miles SE of Ouray

15. DISTANCE FROM PROPOSED* LOCATION TO NEAREST PROPERTY OF LEASE LINE, FT. (Also to nearest drlg. unit line, if any) **274'**

16. NO. OF ACRES IN LEASE **640**

17. NO. OF ACRES ASSIGNED TO THIS WELL **40**

18. DISTANCE FROM PROPOSED LOCATION* TO NEAREST WELL, DRILLING, COMPLETED, OR APPLIED FOR, ON THIS LEASE, FT. **1700'**

19. PROPOSED DEPTH **10,500'**

20. ROTARY OR CABLE TOOLS
ROTARY

21. ELEVATIONS (Show whether DF, RT, GR, etc.)
 GR: 5090

22. APPROX. DATE WORK WILL START*
 OCTOBER 9, 2001

5. LEASE DESIGNATION AND SERIAL NO.
 UTU-013793-A

6. IF INDIAN, ALLOTTEE OR TRIBE NAME

7. UNIT AGREEMENT NAME
 RIVER BEND UNIT

8. FARM OR LEASE NAME, WELL NO.
 RBU 1-23F

9. API WELL NO.

10. FIELD AND POOL, OR WILDCAT
 NATURAL BUTTES

11. SEC., T., R., M., OR BLK AND SURVEY OR AREA
 NE, NE Sec. 23, T10S, R20E

12. COUNTY OR PARISH
 UTAH

13. STATE
 UTAH

4421746N
617532E

PROPOSED CASING AND CEMENTING PROGRAM

SIZE OF HOLE	GRADE, SIZE OF CASING	WEIGHT PER FOOT	SETTING DEPTH	QUANTITY OF CEMENT
17-1/2"	K-55; 13-3/8"	54.5#	84'	Conductor; Cement to surface
12-1/4"	K-55; 8-5/8"	24#, 32#	3,000'	1100 sacks; Cement to surface
7-7/8"	P-110; 5-1/2"	17.0#	10,650'	1761 sacks; Cement to surface

Thirteen Point Surface Program and Drilling Plan Approval of Operations are attached.

Dominion requests that this complete application for permit to drill be held confidential.

RECEIVED CONFIDENTIAL

SEP 18 2001

DIVISION OF
OIL, GAS AND MINING

IN ABOVE SPACE DESCRIBE PROPOSED PROGRAM: If proposal is to deepen, give data on present productive zone and proposed new productive zone. If proposal is to drill or deepen directionally, give pertinent data on subsurface locations and measured and true vertical depths. Give blowout preventer program, if any.

24. SIGNED *Diana Howers* TITLE Regulatory Specialist DATE September 17, 2001

(This space for Federal or State office use)

PERMIT NO. 43-047-34302 APPROVAL DATE _____

Application approval does not warrant or certify that the applicant holds legal or equitable title to those interests in the subject lease which would entitle the applicant to conduct operations thereon.

CONDITIONS OF APPROVAL, IF ANY:

Federal Approval of this
Action is Necessary


APPROVED BY *Bradley G. Hill* TITLE RECLAMATION SPECIALIST III DATE 09-24-01

*See Instructions On Reverse Side

T10S, R20E, S.L.B.&M.


DOMINION EXPLR. & PROD., INC.

Well location, RBU #1-23F, located as shown in the NE 1/4 NE 1/4 of Section 23, T10S, R20E, S.L.B.&M. Uintah County Utah.

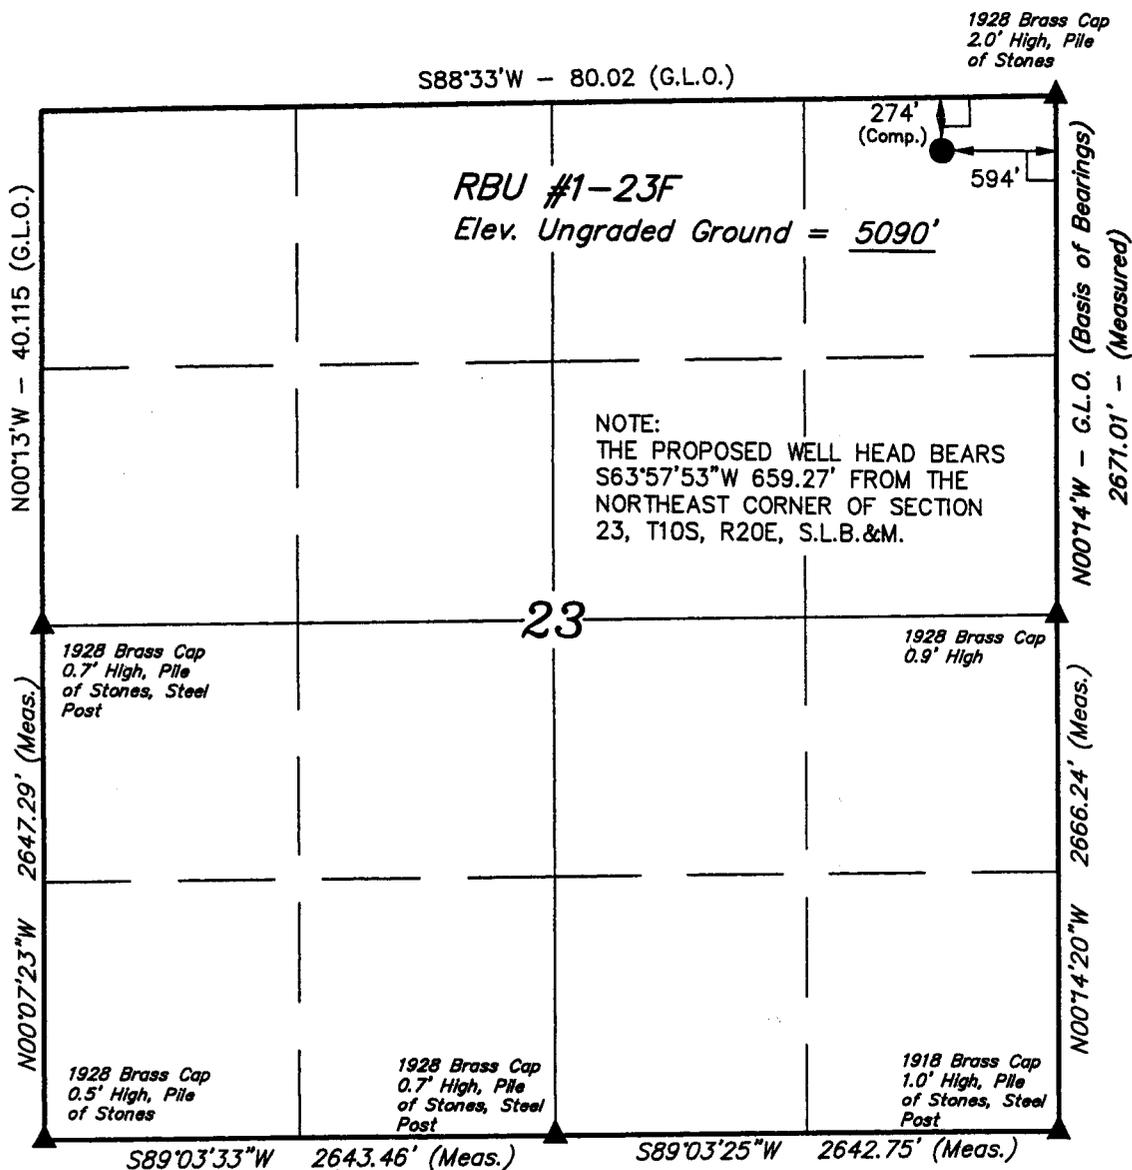

BASIS OF ELEVATION


SPOT ELEVATION LOCATED IN THE NE 1/4 OF SECTION 25, T10S, R20E, S.L.B.&M. TAKEN FROM THE BIG PACK MTN. NE, QUADRANGLE, UTAH, UTAH COUNTY, 7.5 MINUTE QUAD. (TOPOGRAPHIC MAP) PUBLISHED BY THE UNITED STATES DEPARTMENT OF THE INTERIOR, GEOLOGICAL SURVEY. SAID ELEVATION IS MARKED AS BEING 5302 FEET.

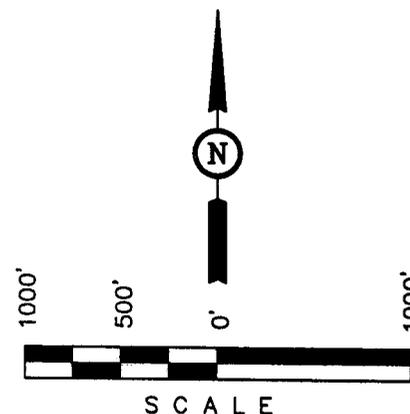

CONFIDENTIAL

CERTIFICATE

THIS IS TO CERTIFY THAT THE ABOVE PLAT WAS PREPARED FROM FIELD NOTES OF ACTUAL SURVEYS MADE BY ME OR UNDER SUPERVISION AND THAT THE SAME ARE TRUE AND CORRECT TO THE BEST OF MY KNOWLEDGE AND BELIEF.

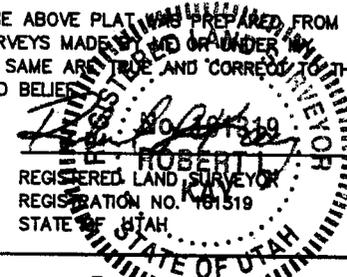

UINTAH ENGINEERING & LAND SURVEYING
 85 SOUTH 200 EAST - VERNAL, UTAH 84078
 (435) 789-1017

SCALE 1" = 1000'	DATE SURVEYED: 06-04-01	DATE DRAWN: 06-12-01
PARTY J.F. P.J. D.R.B.	REFERENCES G.L.O. PLAT	
WEATHER HOT	FILE DOMINION EXPLR. & PROD., INC.	

LEGEND:

- └─┘ = 90° SYMBOL
- = PROPOSED WELL HEAD.
- ▲ = SECTION CORNERS LOCATED.

LATITUDE = 39°56'23"
 LONGITUDE = 109°37'29"

CONFIDENTIAL

Revised November 1990

CONDITIONS OF APPROVAL FOR THE SURFACE USE PROGRAM OF THE APPLICATION FOR PERMIT TO DRILL

Company/Operator: Dominion Exploration & Production, Inc.

Well Name & Number: RBU 1-23F

Lease Number: UTU-013793-A

Location: NE, NE Sec. 23 T. 10S R. 20E

Surface Ownership: BLM

NOTIFICATION REQUIREMENTS

- Location Construction - forty-eight (48) hours prior to construction of location and access roads.
- Location Completion - prior to moving on the drilling rig.
- Spud Notice - at least twenty-four (24) hours prior to spudding the well.
- Casing String and Cementing - twenty-four (24) hours prior to running casing and cementing all casing strings.
- BOP and Related - twenty-four (24) hours prior to initiating pressure Equipment Tests tests.
- First Production Notice - within five (5) business days after new well begins or production resumes after well has been off production for more than ninety (90) days.

For more specific details on notification requirements, please check the Conditions of Approval for Notice to Drill and Surface Use Program.

CONFIDENTIAL

B. THIRTEEN POINT SURFACE USE PROGRAM:

Multipoint Requirement to Accompany APD

1. Existing Roads - describe the following and provide a legible map, labeled and showing:
 - a. Proposed wellsite as staked and access route to location, including distances from point where access route exists establish roads. (Actual staking should include tow directional reference stakes.) The proposed well site is located approximately 12.7 miles southeast of Ouray, Utah.
 - b. Route and distance from nearest town or locatable reference point, such as a highway or county road, to where well access route leaves main road. - From Vernal, proceed west on Highway 40 about 17 miles to Highway 88. Turn left on Highway 88 and proceed south about 16 miles to Ouray. Continue south on Sea Ridge Road for approximately 12.2 miles. Turn right and proceed approximately 0.4 miles and turn left onto access road.
 - c. Access road(s) to location color-coded or labeled. (See Topographic Map A & B for details.)
 - d. Plans for improvement and/or maintenance of existing roads. (Appropriate rights-of-way for off lease roads should be attached.)

2. Planned Access Roads--describe the following and provide a map of suitable scale indicating all necessary access roads (permanent and temporary) to be constructed or reconstructed, showing:
 - a. Length - 50 feet
 - b. Width - 30 foot right-of-way with 18 foot running surface maximum.
 - c. Maximum grades - None
 - d. Turnouts - None
 - e. Drainage design - Dry Creek
 - f. Location and size of culverts and/or bridges, and brief description of any major cuts and fills - None
 - g. Surfacing material (source) - None
 - h. Necessary gates, cattleguards, or fence cuts and/or modification to existing facilities - None(New or reconstructed roads are to be centerline-flagged at time of location staking.)

All travel will be confined to existing access road rights-of-way.

Access roads and surface disturbing activities will conform to standards outlined in the Bureau of Land Management and Forest Service publication: Surface Operating Standards for Oil and Gas Exploration and Development, (1989).

CONFIDENTIAL

The road shall be constructed/upgraded to meet the standards of the anticipated traffic flow and all-weather road requirements. Construction/upgrading shall include ditching, draining, graveling, crowning, and capping the roadbed as necessary to provide a well constructed and safe road. Prior to upgrading, the road shall be cleared of any snow cover and allowed to dry completely. Traveling off the 30 foot right-of-way will not be allowed. Road drainage crossings shall be of the typical dry creek drainage crossing type. Crossings shall be designed so they will not cause siltation or accumulation of debris in the drainage crossing nor shall the drainages be blocked by the roadbed. Erosion of drainage ditches by runoff water shall be prevented by diverting water off at frequent intervals by means of cutouts. Upgrading shall not be allowed during muddy conditions. Should mud holes develop, they shall be filled in and detours around them avoided.

Right-of-Way Application needed: No

The operator/lessee or his/her successor shall be responsible for all maintenance on cattleguards or gates associated with this oil and/or gas operation.

3. Location of Existing Wells - describe the following and provide a map or plat of all wells within a 1 mile radius of the proposed well location showing and identifying existing:

- a. Water wells – None
- b. Abandoned wells – RBU 15-23F, NBU 64-24B
- c. Temporarily abandoned wells - None
- d. Disposal wells - None
- e. Drilling wells – None
- f. Producing wells – RBU 2-23F, RBU 6-23F, RBU 12-23F, RBU 4-23F, RBU 8-23F, NBU 212, NBU 271, NBU 74, NBU 394-13E, NBU 393-13E, NBU 328-13E, NBU 360-13E, NBU CIGE 92D, CIGE 154, HOME 1, RBU 9-14F, RBU 15-14F, RBU 13-14F, RBU 11-14F, RBU 5-14F, RBU 8-14F
- g. Shut-in wells – NBU 296 GR
- h. Injection wells - None

4. Location of Existing and/or Proposed Facilities

a. On well pad: Show the following existing area facilities and dimensions to be utilized if the well is successfully completed for production (detail painting plans and color if applicable):

- (1) Tank batteries
- (2) Production facilities
- (3) Oil gathering lines
- (4) Gas gathering lines – (See exhibit D)
- (5) Injection lines
- (6) Disposal lines
- (7) Surface pits - After the well is hydraulically fraced, the well will be flowed back into the surface pits. After first production, a 300 bbl tank will be installed to contain produced waste water. Plans are to run a 2" line from the separator to the 300 bbl tank.

(Indicate if any of the above lines are buried.)

b. Off well pad: Same as above. Off lease flowlines may require rights-of-way or special use permits, check with the District Office Realty Specialist. (Include a diagram of the proposed attendant lines, i.e., flowlines, powerlines, etc., if off well pad location.)

- (1) Proposed location and attendant lines shall be flagged off of well pad prior to archaeological clearance.
- (2) Dimensions of facilities

CONFIDENTIAL

- (3) Construction methods and materials
- (4) Protective measures and devices to protect livestock and wildlife

Note: Operator has option of submitting information under 4A and B, after well is completed for production, by applying for approval of subsequent operations.

If storage facilities/tank batteries are constructed on this lease, the facility/battery or the well pad shall be surrounded by a containment dike of sufficient capacity to contain, at a minimum, the entire content of the largest tank within the facility/battery, unless more stringent protective requirements are deemed necessary by the authorized officer.

Tank batteries will be placed on the West end of location. All permanent (on site for six months or longer) structures constructed or installed (including pumping units) will be painted a flat, non-reflective, earthtone color to match one of the standard environmental colors, as determined by the Rocky Mountain Five State Interagency Committee. All facilities will be painted within 6 months of installation. Facilities required to comply with O.S.H.A. (Occupational Safety and Health Act) will be excluded.

The required paint color is Desert Brown.

If at any time the facilities located on public land and authorized by the terms of the lease are no longer included in the lease (due to a contraction in the unit or other lease or unit boundary change), BLM will process a change in authorization to the appropriate statute. The authorization will be subject to appropriate rental or other financial obligation as determined by the authorized officer.

5. Location and Type of Water Supply

- a. Show location and type of water supply, either by 1/4, 1/4 section on a map or by written description Sec 9-T8S-R20E No. 43-10447
- b. State method of transporting water, and show any roads or pipelines needed.
- c. If water well is to be drilled on lease, so state.
*The operator will be responsible for acquiring the necessary permit to obtain water to be used for drilling activities.

6. Source of Construction Materials

- a. Show information either on map or by written description - Surface and subsoil materials in the immediate area will be utilized to build the location
- b. Identify if from Federal or Indian (tribal or allotted) land. The use of materials under BLM jurisdiction will conform to 43 CFR 3610.2.3. Construction material will not be located on lease.
- c. Describe where materials such as sand, gravel, stone, and soil material are to be obtained and used. No construction materials will be removed from Federal land.

*If fill materials are needed to construct roads or well sites, proper permits must be obtained from the Surface Management Agency, unless materials are obtained from a private source.

*A mineral materials application (is/is not) required.

CONFIDENTIAL

7. Methods of Handling Waste Disposal

- a. Describe methods and location of proposed safe containment and disposal of each type of waste material, including:

- (1) Cuttings - bury in pit
- (2) Sewage - haul to sewer lagoon
- (3) Garbage (trash) and other waste material - haul to disposal
- (4) Salts - not used
- (5) Chemicals - non-toxic only; evaporate in pit

After first production, produced waste water will be confined to an unlined or lined pit or storage tank for a period not to exceed ninety (90) days. During the 90 day period, in accordance with Onshore Order No. 7, an application for approval of a permanent disposal method and location, along with the required water analysis, will be submitted for the AO's approval. Failure to file an application within the time allowed will be considered an incident of noncompliance.

- b. Provide a plan for eventual disposal of drilling fluids and any produced oil or water recovered during testing operations. Haul off
All fluids will be hauled off by Ace Disposal & MCMC for disposal.

*Burning will not be allowed. All trash must be contained in a trash cage and hauled away to an approved disposal site at the completion of the drilling activities.

- c. No chemicals subject to reporting under SARA Title III (hazardous materials) in an amount greater than 10,000 pounds will be used, produced, stored, transported, or disposed of annually in association with the drilling, testing, or completing of wells with the NBU. Furthermore, extremely hazardous substances, as defined in 40 CFR 355, in threshold planning quantities, will not be used, produced, stored, transported, or disposed of in association with the drilling, testing, or completing of wells within the NBU. Specific APDs shall address any modifications from this policy.

On BLM administered lands:

The reserve pit shall be constructed so as not to leak, break, or allow discharge.

The reserve pit shall be lined with a 12 mil pit liner only under the following conditions:

1. If we have to blast the pit, or
2. If the non-blasted pit will not hold fluid.

If these conditions do not exist, we will not line the pit.

If a plastic nylon reinforced liner is used, it will be a minimum of 12 mil in thickness.

After first production, produced wastewater will be confined to a lined pit or storage tank for a period not to exceed ninety (90) days. During the 90 day period, in accordance with NTL-2B, an application for approval of a permanent disposal method and location, along with required water analysis, shall be submitted for the AO's approval. Failure to file an application within the time allowed will be considered an incident of noncompliance.

8. Ancillary Facilities

Camp facilities or airstrips will not be allowed unless otherwise approved.

9. Well Site Layout--provide a plat (not less than 1" = 50') showing:

- a. Cross-sections of proposed drill pad with approximate cuts and fills and the relation to topography.
- b. Location of mud tanks, reserve, and flare pits, pipe racks, living facilities, and soil material stockpiles, etc. (Approval as used in this section means field approval of location.)
- c. Rig orientation, parking areas, and access roads, etc.

The reserve pit will be located on the: North side

The flare pit will be located downwind of the prevailing wind direction on the North side a minimum of 100 feet from the well head and 30 feet from the reserve pit fence.

The stockpiled topsoil (first four inches) will be stored on the: East side of location between corner 6 and the access road.

Access to the well pad will be from the: East

Diversion ditch(es) shall be constructed on the _____ side of the location. (above/below) the cut slope draining to the _____.

Soil compacted earthen berm(s) shall be placed on the _____ side(s) of the location between the _____.

The drainage(s) shall be diverted around the _____ side(s) of the well pad location.

The reserve pit and/or pad location shall be constructed long and narrow for topographic reasons _____.

The #8 corner of the well pad will be rounded off to minimize excavation.

Fencing Requirements

All pits will be fenced according to the following minimum standards:

- a. 39-inch net wire shall be used with at least one stand of barbed wire on top of the net wire (barbed wire is not necessary if pipe or some type of reinforcement rod is attached to the top of the entire fence).
- b. The net wire shall be no more than 2-inches above the ground. The barbed wire shall be 3-inches above the net wire. Total height of the fence shall be at least 42-inches.
- c. Corner posts shall be cemented and/or braced in such a manner to keep the fence tight at all times

- d. Standard steel, wood, or pipe posts shall be used between the corner braces. Maximum distance between any two posts shall be no greater than 16 feet.
- e. All wire shall be stretched, by using a stretching device, before it is attached to the corner posts.

The reserve pit fencing will be on three sides during drilling operations and on the fourth side when the rig moves off the location. Pits will be fenced and maintained until clean-up.

Each existing fence to be crossed by the access road shall be braced and tied off before cutting so as to prevent slacking of the wire. The opening shall be closed temporarily as necessary during construction to prevent the escape of livestock, and upon completion of construction the fence shall be repaired to BLM or SMA specifications. A cattleguard with an adjacent 16 foot gate shall be installed in any fence where a road is to be regularly traveled. If the well is a producer, the cattleguard (shall/shall not) be permanently mounted on concrete bases. Prior to a new road, crossing any fence located on federal land, or any fence between federal land and private land, the operator will contact the BLM, who will in turn contact the grazing permittee or owner of said fence and offer him/her the opportunity to be present when the fence is cut in order to satisfy himself/herself that the fence is adequately braced and tied off.

10. Plans for Restoration of Surface

a. Producing Location

Immediately upon well completion, the location and surrounding area will be cleared of all unused tubing, equipment, debris, materials, trash, and junk not required for production.

Immediately upon well completion, any hydrocarbons on the pit shall be removed in accordance with 43 CFR 3162.7-1.

If a plastic nylon reinforced liner is used, it shall be torn and perforated before backfilling of the reserve pit.

The reserve pit and that portion of the location not needed for production facilities/operations will be recontoured to the approximate natural contours. The reserve pit will be reclaimed within 6 months from the date of well completion. Before any dirt work takes place, the reserve pit must be completely dry and all cans, barrels, pipe, etc., will be removed.

Contact appropriate surface management agency for required seed mixture.

b. Dry Hole/Abandoned Location

At such time as the well is plugged and abandoned, the operator shall submit a subsequent report of abandonment and BLM will attach the appropriate surface rehabilitation conditions of approval.

11. Surface Ownership:

Access Road: BLM Location: BLM

"If the access road and/or location involves private or state agency owned surface, a copy of the surface owners agreement is required prior to approval of the APD.

12. Other Additional Information

- a. The Operator is responsible for informing all persons in the area who are associated with this project that they will be subject to prosecution for knowingly disturbing historic or archaeological sites, or for collecting artifacts. If historic or archaeological materials are uncovered during construction, the operator is to immediately stop work that might further disturb such materials, and contact the authorized officer (AO). Within five working days the AO will inform the operator as to :

- whether the materials appear eligible for the National Register of Historic Places;

- the mitigation measures the operator will likely have to undertake before the site can be used (assuming in situ preservation is not necessary); and

-a time frame for the AO to complete an expedited review under 36 CFR 800.11 to confirm, through the State Historic Preservation Officer, that the findings of the AO are correct and that mitigation is appropriate.

If the operator wishes, at any time, to relocate activities to avoid the expense of mitigation and/or the delays associated with this process, the AO will assume responsibility for whatever recordation and stabilization of the exposed materials may be required. Otherwise, the operator will be responsible to mitigation costs. The AO will provide technical and procedural guidelines for the conduct of mitigation. Upon verification from the AO that required mitigation has been completed, the operator will then be allowed to resume construction.

- b. The operator will control noxious weeds along right-of-way for roads, pipelines, well sites, or other applicable facilities. A list of noxious weeds may be obtained from the BLM, or the appropriate County Extension Office. On BLM administered land it is required that a Pesticide Use Proposal shall be submitted, and given approval, prior to the application of herbicides or other pesticides or possible hazardous chemicals.
- c. Drilling rigs and/or equipment used during drilling operations on this well site will not be stacked or stored on Federal Lands after the conclusion of drilling operations or at any other time without BLM authorization. However, if BLM authorization is obtained, it is only a temporary measure to allow time to make arrangements for permanent storage on commercial facilities. (The BLM does not seek to compete with private industry. There are commercial facilities available for stacking and storing drilling rigs.)
- d. A 4" pipeline is proposed to run parallel to the access road, approximately 1,800' until it ties into the main gathering system. See Exhibit D.

Additional Surface Stipulations

- _____ No construction or drilling activities shall be conducted between _____ and _____ because of _____
- _____ No surface occupancy will be allowed within 1,000 feet of any sage grouse strutting ground.
- _____ No construction or exploration activities are permitted within 1.5 mile radius of sage grouse strutting grounds from April 1 to June 30.

- _____ There shall be no surface disturbance within 600 feet of live water (includes stock tanks, springs, and guzzlers).
- _____ No cottonwood trees will be removed or damaged.
- _____ A silt catchment dam and basin will be constructed according to BLM specifications, where flagged.

13. Lessee's or Operators Representative and Certification

Representative

Name: Mitchiel Hall
 Address: P. O. Box 1360 Roosevelt, Utah 84066
 Phone No: (435) 722-4521

All lease and/or unit operations will be conducted in such a manner that full compliance is made with all applicable laws, regulations, Onshore Oil and Gas Orders, the approved plan of operations, and any applicable Notice to Lessees. The operator is fully responsible for the actions of his subcontractors. A copy of these conditions will be furnished the field representative to insure compliance.

A complete copy of the approved APD and ROW grant, if applicable, shall be on location during construction of the location and drilling activities.


The operator or his/her contractor shall contact the BLM Office at (801) 789-1362 forty-eight (48) hours prior to construction activities.

The BLM Office shall be notified upon site completion prior to moving on the drilling rig.

Certification:

I hereby certify that I, or persons under my direct supervision, have inspected the proposed drillsite and access route; that I am familiar with the conditions which currently exist; that the statements made in this plan are true and correct to the best of my knowledge; and, that the work associated with the operations proposed here will be performed by Dominion Exploration & Production, Inc. and its contractors and subcontractors in conformity with this plan and the terms and conditions under which it is approved. This statement is subject to the provisions of 18 U.S.C. 1001 for the filing of a false statement.

Sept. 17 2001
 Date

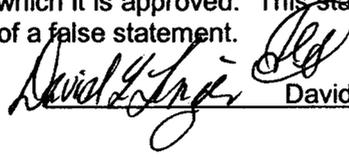

David L. Linger, Onshore Drilling Manager
 Name and Title

Onsite Date: August 14, 2001

Participants on Joint Inspection

Ed Trotter
Stan Olmstad
Chuck Wise
Brent Stubbs
Gary Dye

Land Consultant
BLM
Jackson Construction
Stubbs & Stubbs Construction
Dominion Rocky Mountain Manager

CONFIDENTIAL

DOMINION EXPLR. & PROD., INC.

RBU #1-23F

LOCATED IN UINTAH COUNTY, UTAH
SECTION 23, T10S, R20E, S.L.B.&M.



PHOTO: VIEW OF LOCATION STAKE

CAMERA ANGLE: SOUTHERLY

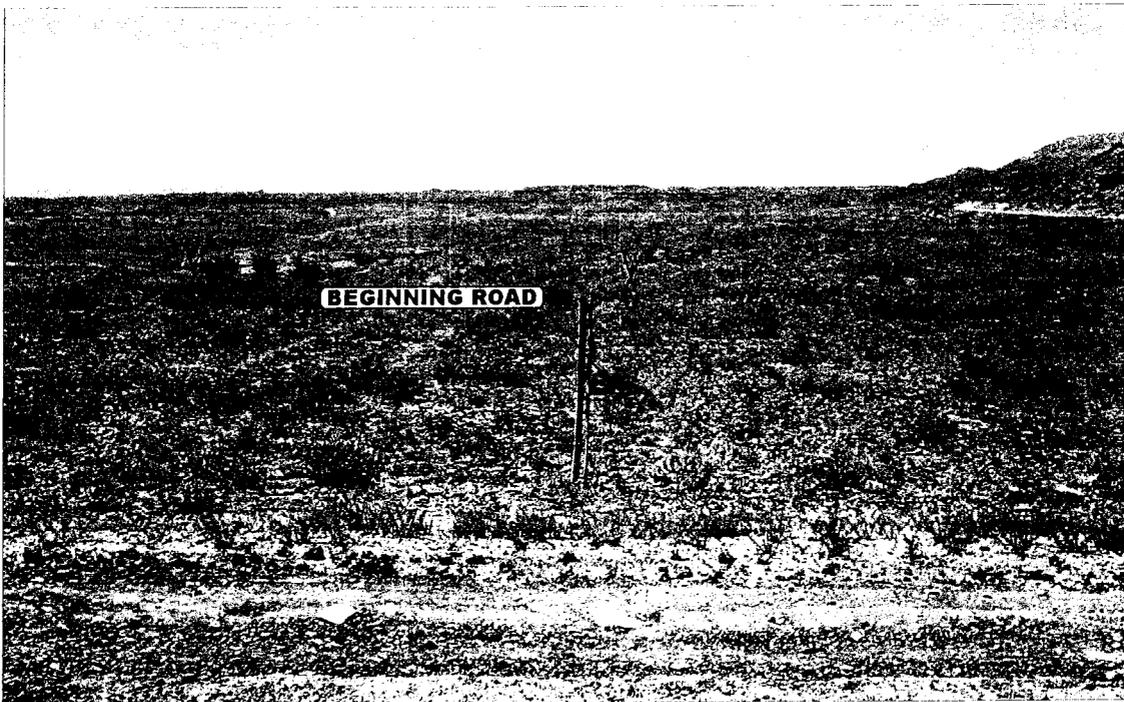


PHOTO: VIEW FROM BEGINNING OF PROPOSED ROAD

CAMERA ANGLE: NORTHWESTERLY



- Since 1964 -


E&L S Uintah Engineering & Land Surveying
85 South 200 East Vernal, Utah 84078
435-789-1017 uels@uelsinc.com

LOCATION PHOTOS	6	7	01	PHOTO
	MONTH	DAY	YEAR	
TAKEN BY: J.F.	DRAWN BY: J.L.G.		REVISED: 00-00-00	

DOMINION EXPLR. & PROD., INC.

LOCATION LAYOUT FOR

RBU #1-23F
SECTION 23, T10S, R20E, S.L.B.&M.
274' FNL 594' FEL

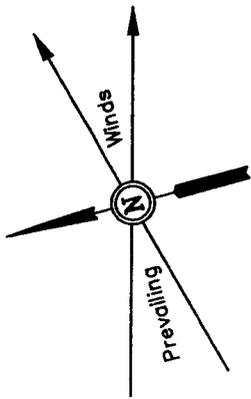

SCALE: 1" = 50'
DATE: 06-12-01
Drawn By: D.R.B.

Proposed Access Road

C-3.9'
El. 93.9'

C-2.5'
El. 92.5'

C-5.6'
El. 95.6'

Topsoil Stockpile

Sta. 3+55

Round Corners
as Needed

Approx.
Top of
Cut Slope

Subsoil Stockpile
FLARE PIT
El. 90.3'
C-0.3'

El. 101.2'
C-19.2'
(btm. pit)


20' WIDE BENCH

El. 89.2'
F-0.8'


C-0.5'
El. 90.5'

125' Sta. 1+80

Reserve Pit Backfill
& Spoils Stockpile

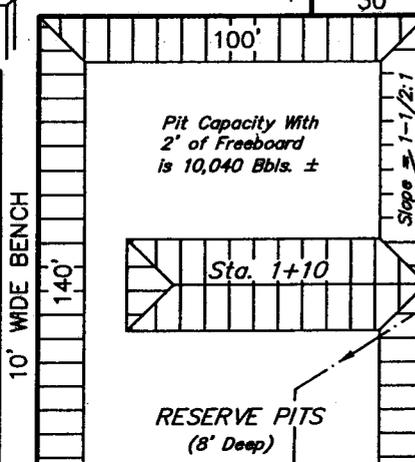

30' 35' RIG DOG HOUSE

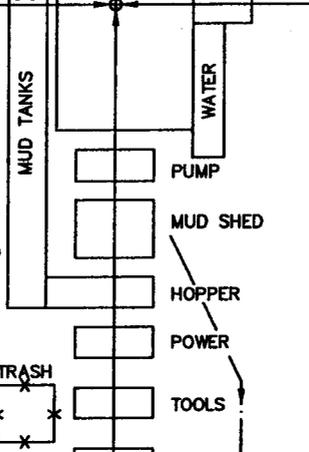

C-0.3'
El. 90.3'

POND

TRAILER
FUEL

El. 93.3'
C-11.3'
(btm. pit)

20' WIDE BENCH/DIKE

F-3.6'
El. 86.4'


Existing Drainage

Sta. 0+00

Existing Drainage
F-6.0'
El. 84.0'

Approx.
Toe of
Fill Slope
F-8.7'
El. 81.3'

C-1.7'
El. 91.9'

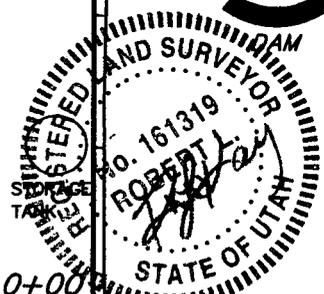

Elev. Ungraded Ground at Location Stake = 5090.5'
Elev. Graded Ground at Location Stake = 5090.0'

UINTAH ENGINEERING & LAND SURVEYING
85 So. 200 East * Vernal, Utah 84078 * (435) 789-1017


DOMINION EXPLR. & PROD., INC.

TYPICAL CROSS SECTIONS FOR





RBU #1-23F

SECTION 23, T10S, R20E, S.L.B.&M.

274' FNL 594' FEL

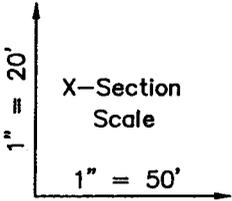

DATE: 06-12-01
Drawn By: D.R.B.

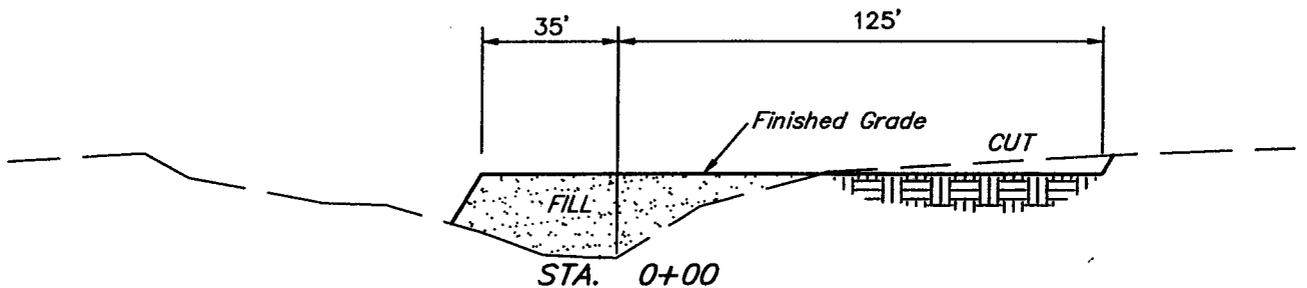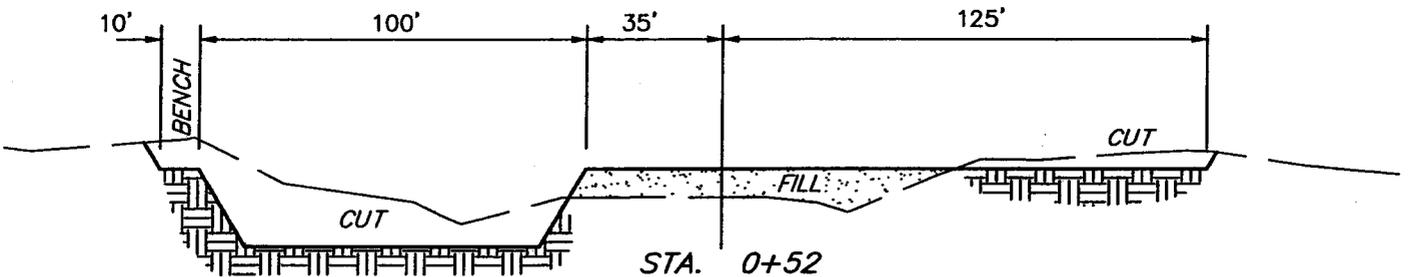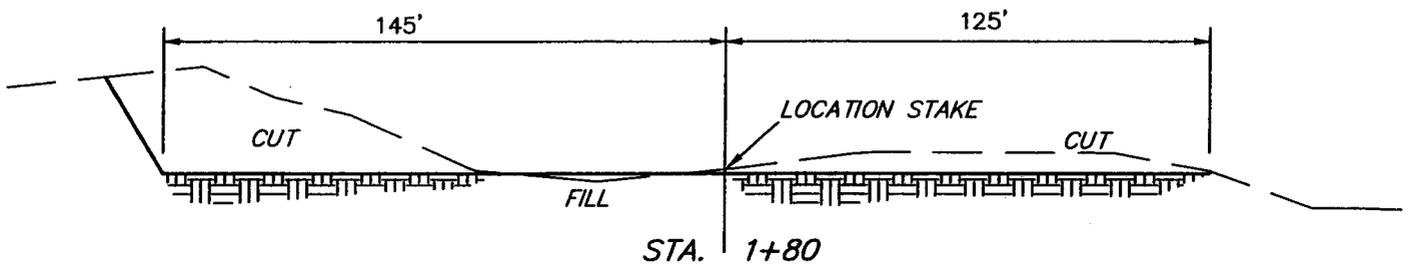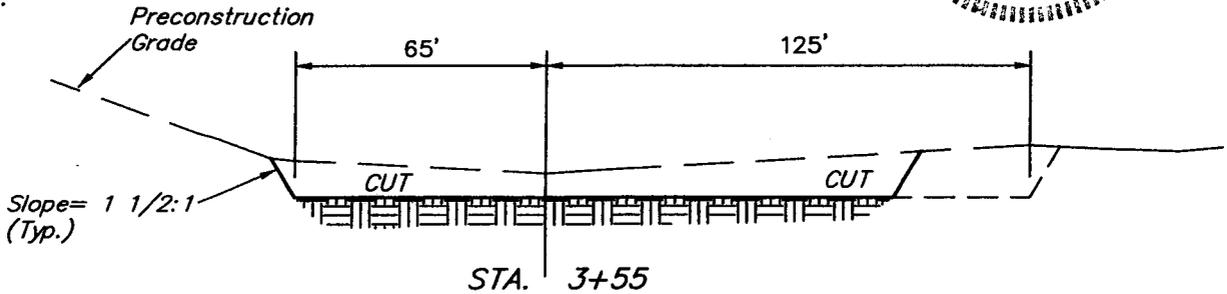


APPROXIMATE YARDAGES

CUT	
(6") Topsoil Stripping	= 1,500 Cu. Yds.
Remaining Location	= 6,740 Cu. Yds.
TOTAL CUT	= 8,240 CU.YDS.
FILL	= 2,240 CU.YDS.

EXCESS MATERIAL AFTER 5% COMPACTION	= 5,880 Cu. Yds.
Topsoil & Pit Backfill (1/2 Pit Vol.)	= 3,030 Cu. Yds.
EXCESS UNBALANCE (After Rehabilitation)	= 2,850 Cu. Yds.

UINTAH ENGINEERING & LAND SURVEYING
85 So. 200 East * Vernal, Utah 84078 * (435) 789-1017

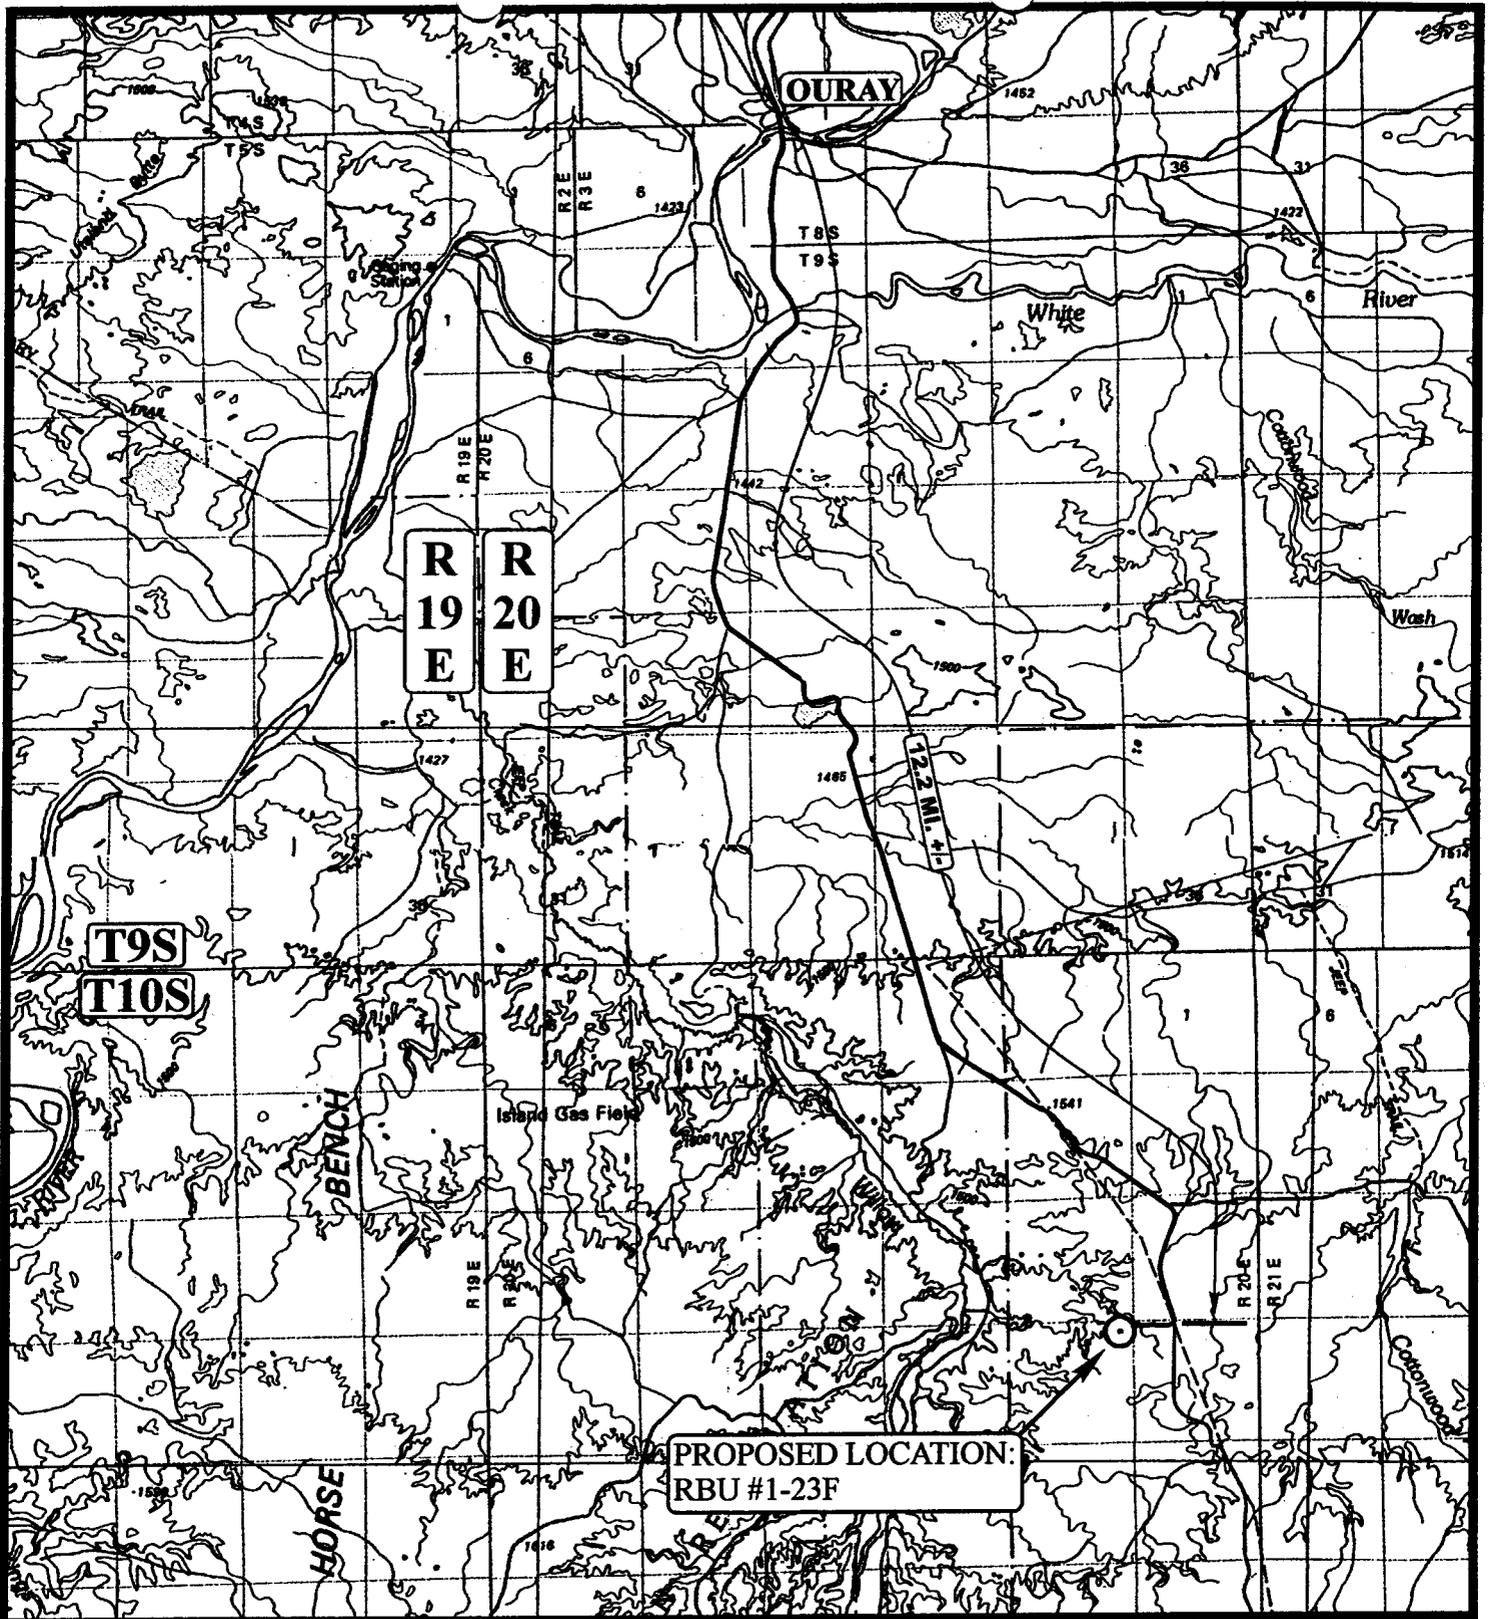

LEGEND:

○ PROPOSED LOCATION

DOMINION EXPLR. & PROD., INC.

RBU #1-23F
SECTION 23, T10S, R20E, S.L.B.&M.
274' FNL 594' FEL



Uintah Engineering & Land Surveying
85 South 200 East Vernal, Utah 84078
(435) 789-1017 * FAX (435) 789-1813




TOPOGRAPHIC
MAP

6 7 01
MONTH DAY YEAR

SCALE: 1:100,000 DRAWN BY: J.L.G. REVISED: 00-00-00



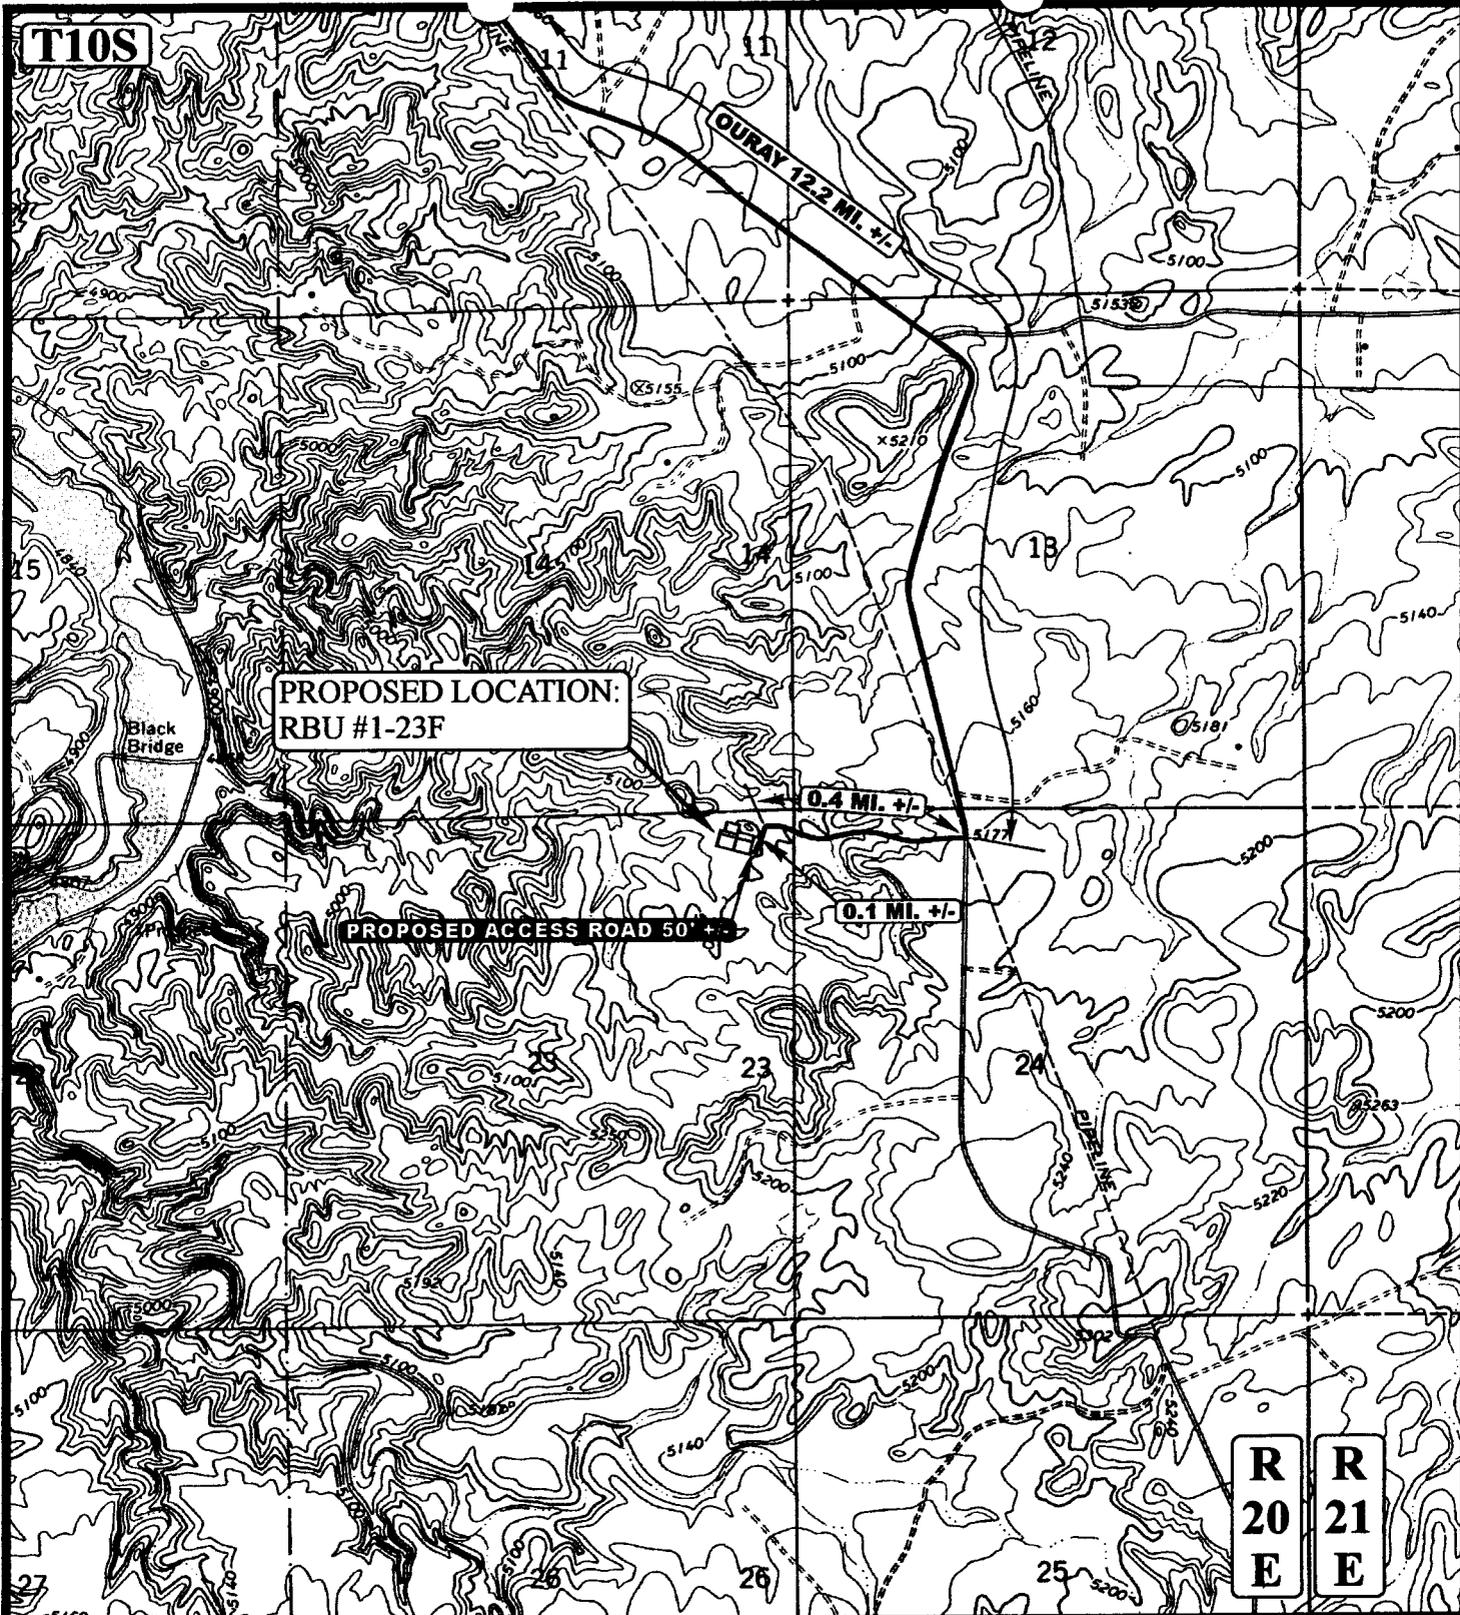

LEGEND:

- PROPOSED ACCESS ROAD
- EXISTING ROAD


DOMINION EXPLR. & PROD., INC.

RBU #1-23F
SECTION 23, T10S, R20E, S.L.B.&M.
274' FNL 594' FEL

UEIS **Utah Engineering & Land Surveying**
 85 South 200 East Vernal, Utah 84078
 (435) 789-1017 * FAX (435) 789-1813



TOPOGRAPHIC	6	7	01	B
MAP	<small>MONTH</small>	<small>DAY</small>	<small>YEAR</small>	
<small>SCALE: 1" = 2000'</small>		<small>DRAWN BY: J.L.G.</small>		<small>REVISED: 00-00-00</small>
				TOPO

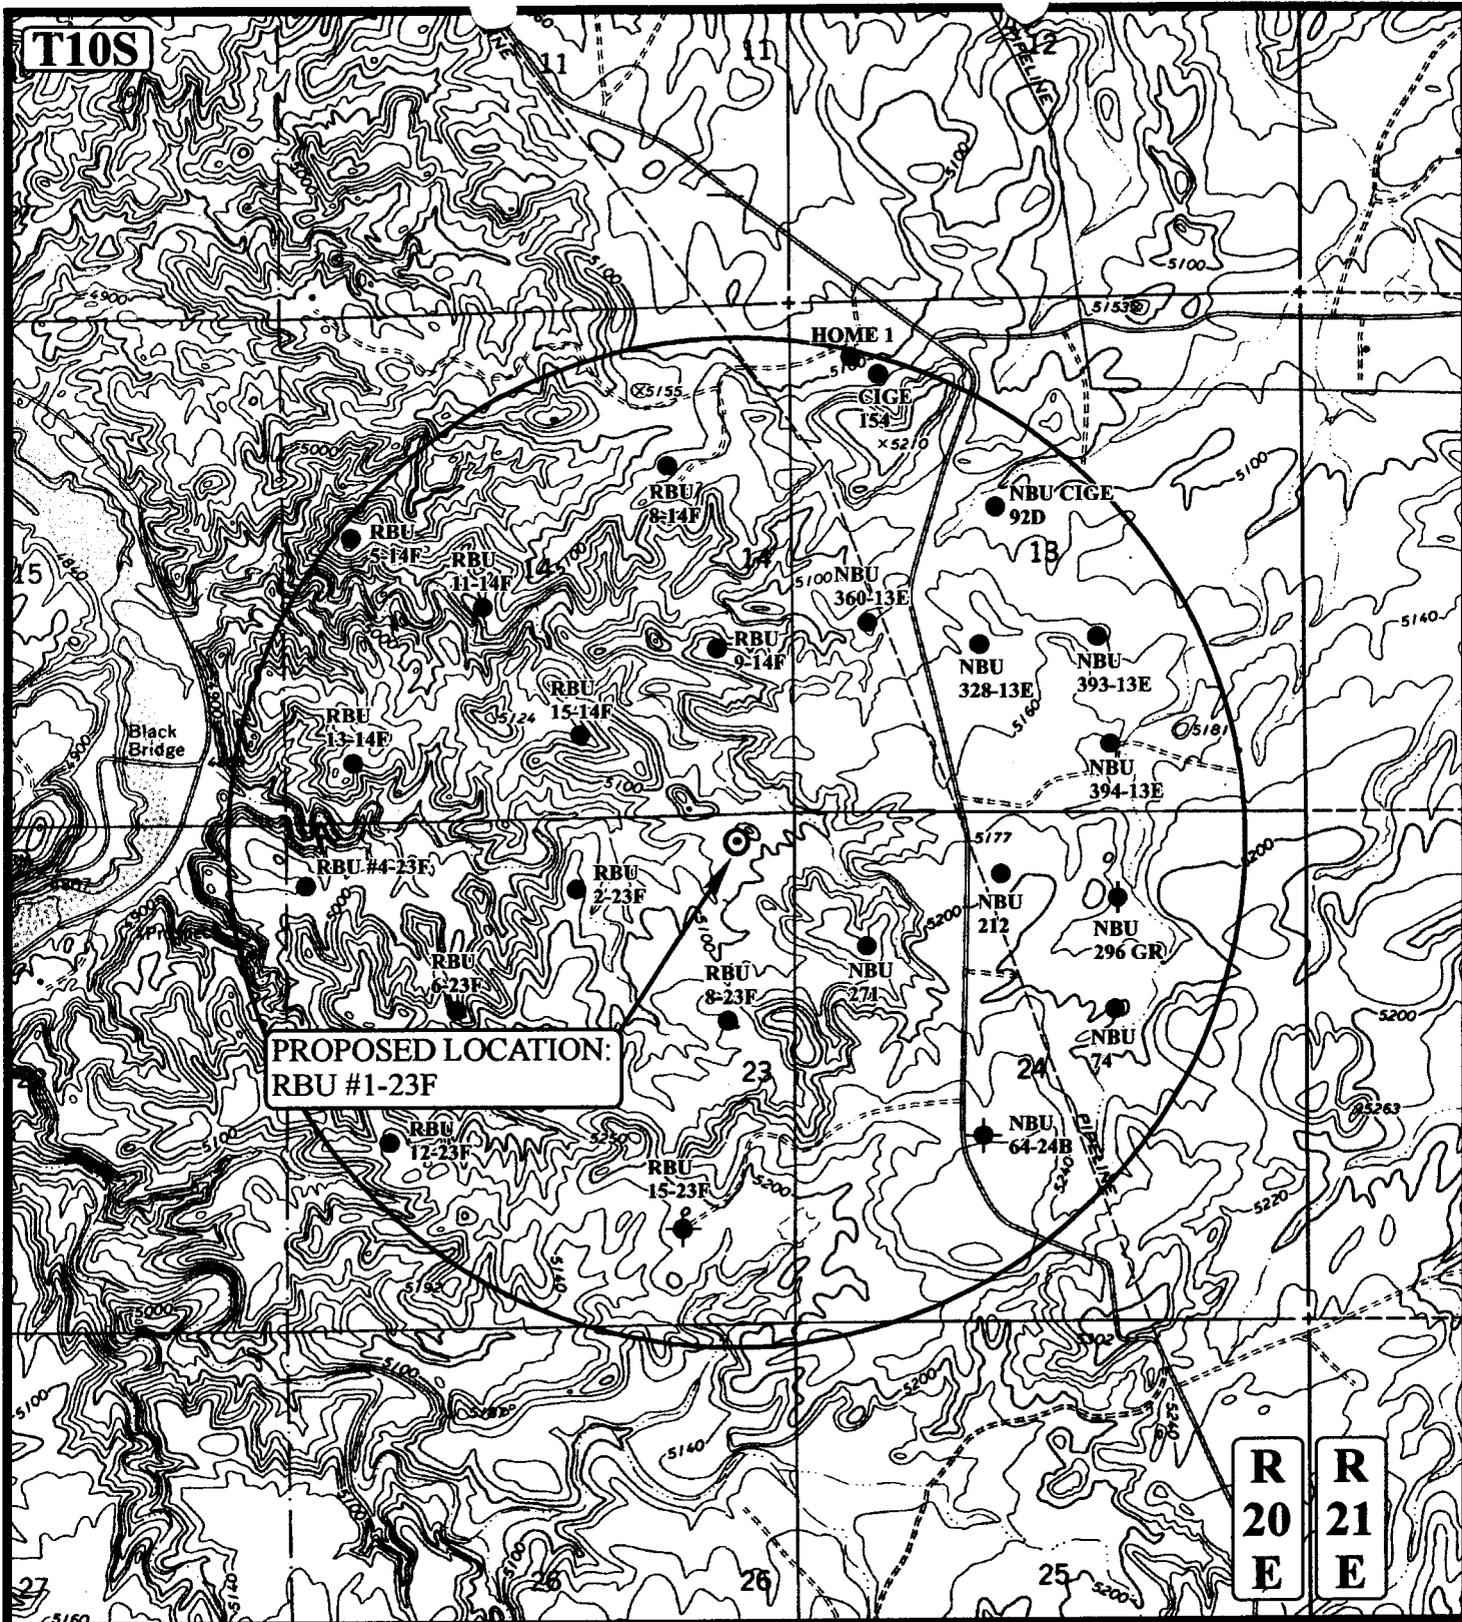

LEGEND:

- ⊗ DISPOSAL WELLS
- PRODUCING WELLS
- ⬮ SHUT IN WELLS
- ⊕ WATER WELLS
- ⬮ ABANDONED WELLS
- ⬮ TEMPORARILY ABANDONED

DOMINION EXPLR. & PROD., INC.

RBU #1-23F
SECTION 23, T10S, R20E, S.L.B.&M.
274' FNL 594' FEL

UELS
Uintah Engineering & Land Surveying
 85 South 200 East Vernal, Utah 84078
 (435) 789-1017 * FAX (435) 789-1813


TOPOGRAPHIC MAP

6	7	01
MONTH	DAY	YEAR

SCALE: 1" = 2000' DRAWN BY: J.L.G. REVISED: 00-00-00

C
TOPO



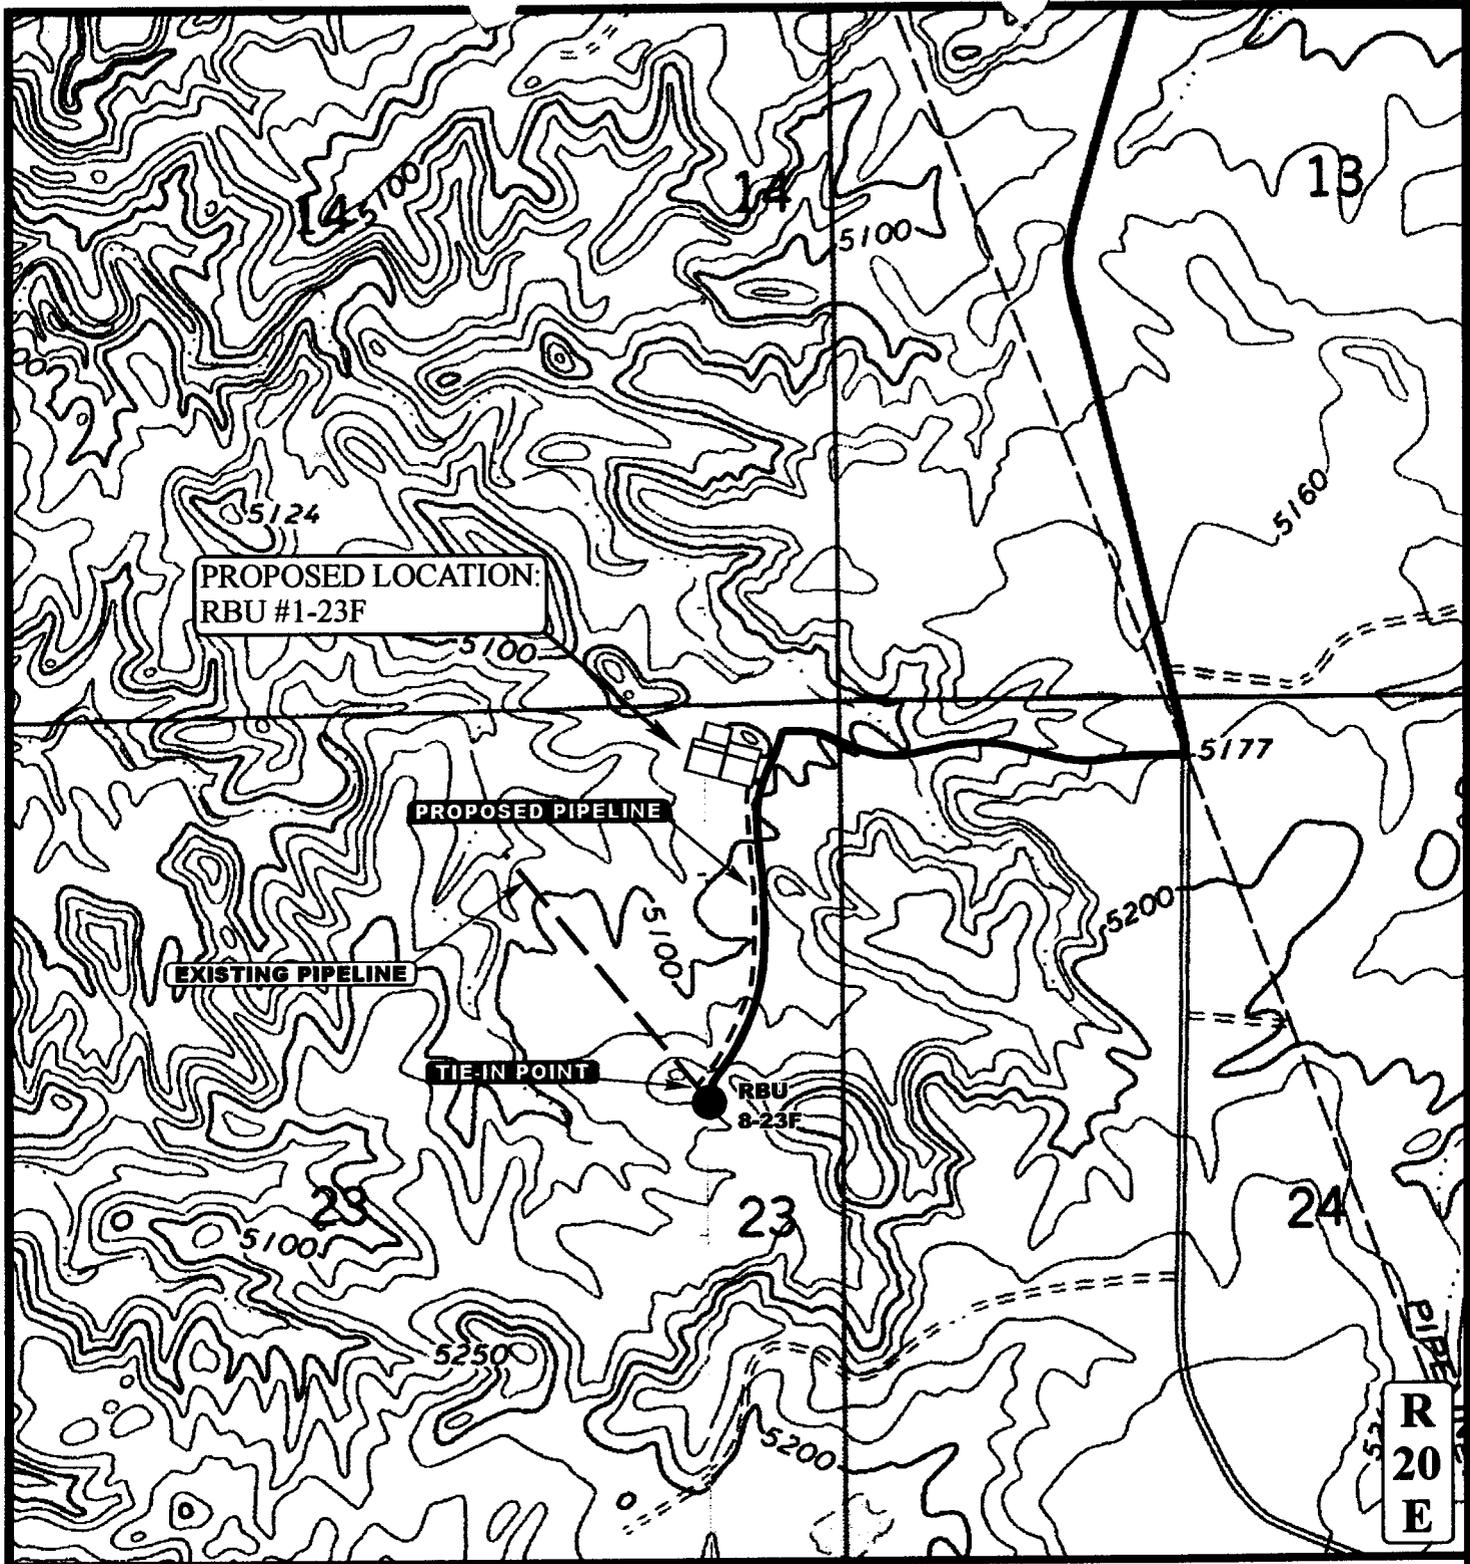

APPROXIMATE TOTAL PIPELINE DISTANCE = 1,800' +/-

LEGEND:

- EXISTING PIPELINE
- - - PROPOSED PIPELINE
- PROPOSED ACCESS


DOMINION EXPLR. & PROD., INC.
RBU #1-23F
SECTION 23, T10S, R20E, S.L.B.&M.
274' FNL 594' FEL

U&L S Uintah Engineering & Land Surveying
 85 South 200 East Vernal, Utah 84078
 (435) 789-1017 * FAX (435) 789-1813

TOPOGRAPHIC MAP **6 7 01**
 MONTH DAY YEAR
 SCALE: 1"=1000' DRAWN BY: J.L.G. REVISED: 00-00-00 **D**
 TORO

LEGEND

- O = Oil Line
- G = Gas Line
- W = Water Line
- R = Relief Line (Pressure)
- C = Condensate Line
- V = Vent Line
- D = Drain Line
- M = Gas Meter
- P = Pump
- BP = Back Pressure Valve
- SWS = Sealed When Shipping
- SUS = Sealed Unless Shipping
- T = Heat Traced Line
- H = Heater
- BL = Buried Line
- ⊗ = Valve
- ↗ = Check Valve
- SC = Sealed Closed Valve
- NC = Normally Closed
- BD = Blowdown Line

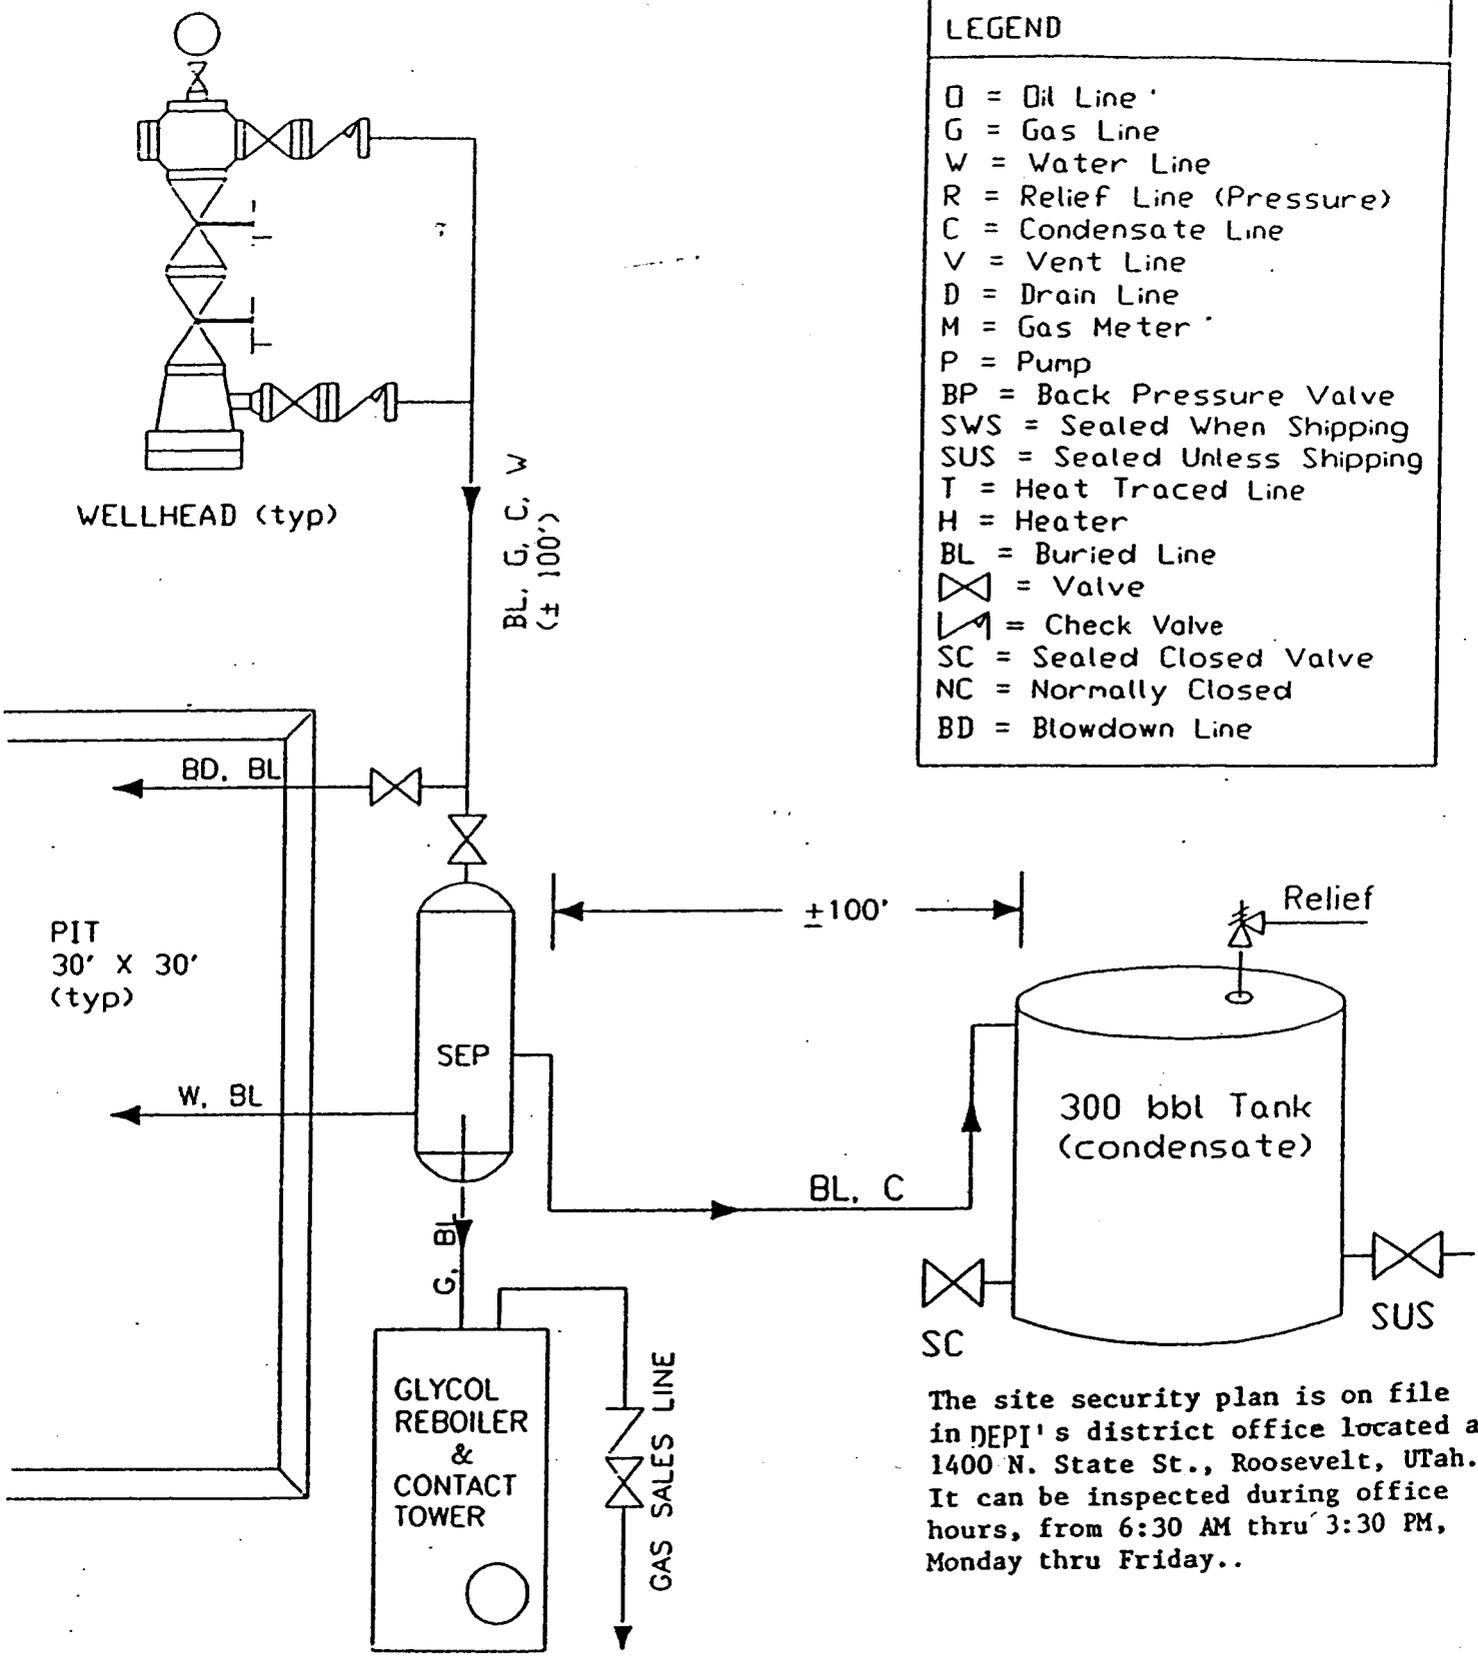

The site security plan is on file in DEPI's district office located at 1400 N. State St., Roosevelt, Utah. It can be inspected during office hours, from 6:30 AM thru 3:30 PM, Monday thru Friday..

DOMINION EXPLORATION & PRODUCTION, INC.

well:	RIVER BEND FIELD, UINTA COUNTY	not to scale
	TYPICAL FLOW DIAGRAM	date: / /

**WORKSHEET
APPLICATION FOR PERMIT TO DRILL**

APD RECEIVED: 09/18/2001

API NO. ASSIGNED: 43-047-34302

WELL NAME: RBU 1-23F

OPERATOR: DOMINION EXPL & PROD (N1095)

CONTACT: DIANN FLOWERS

PHONE NUMBER: 281-873-3692

PROPOSED LOCATION:

NENE 23 100S 200E
 SURFACE: 0274 FNL 0594 FEL
 BOTTOM: 0274 FNL 0594 FEL
 UINTAH
 NATURAL BUTTES (630)

LEASE TYPE: 1 - Federal
 LEASE NUMBER: UTU-013793-A
 SURFACE OWNER: 1 - Federal

PROPOSED FORMATION: WSMVD

INSPECT LOCATN BY: / /		
Tech Review	Initials	Date
Engineering		
Geology		
Surface		

RECEIVED AND/OR REVIEWED:

- Plat
- Bond: Fed[1] Ind[] Sta[] Fee[]
(No. 76S630500330)
- Potash (Y/N)
- Oil Shale ~~190-5 (B)~~ or 190-3 or 190-13
- Water Permit
(No. 43-10447)
- RDCC Review (Y/N)
(Date: _____)
- Fee Surf Agreement (Y/N)


LOCATION AND SITING:

- R649-2-3. Unit RIVER BEND
- R649-3-2. General
- Siting: 460 From Qtr/Qtr & 920' Between Wells
- ~~R649-3-3. Exception*~~
- Drilling Unit
Board Cause No: _____
Eff Date: _____
Siting: _____
- R649-3-11. Directional Drill


COMMENTS:

STIPULATIONS:

1-Fed. Appl.
2-Oil Shale

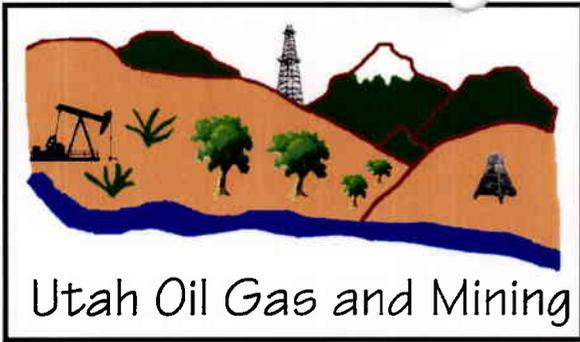

OPERATOR: DOMINION E&P INC (N1095)
 SEC. 23, T10S, R20E
 FIELD: NATURAL BUTTES (630)
 COUNTY: UINTAH UNIT: RIVER BEND
 SPACING: R649-3-3/EX LOC

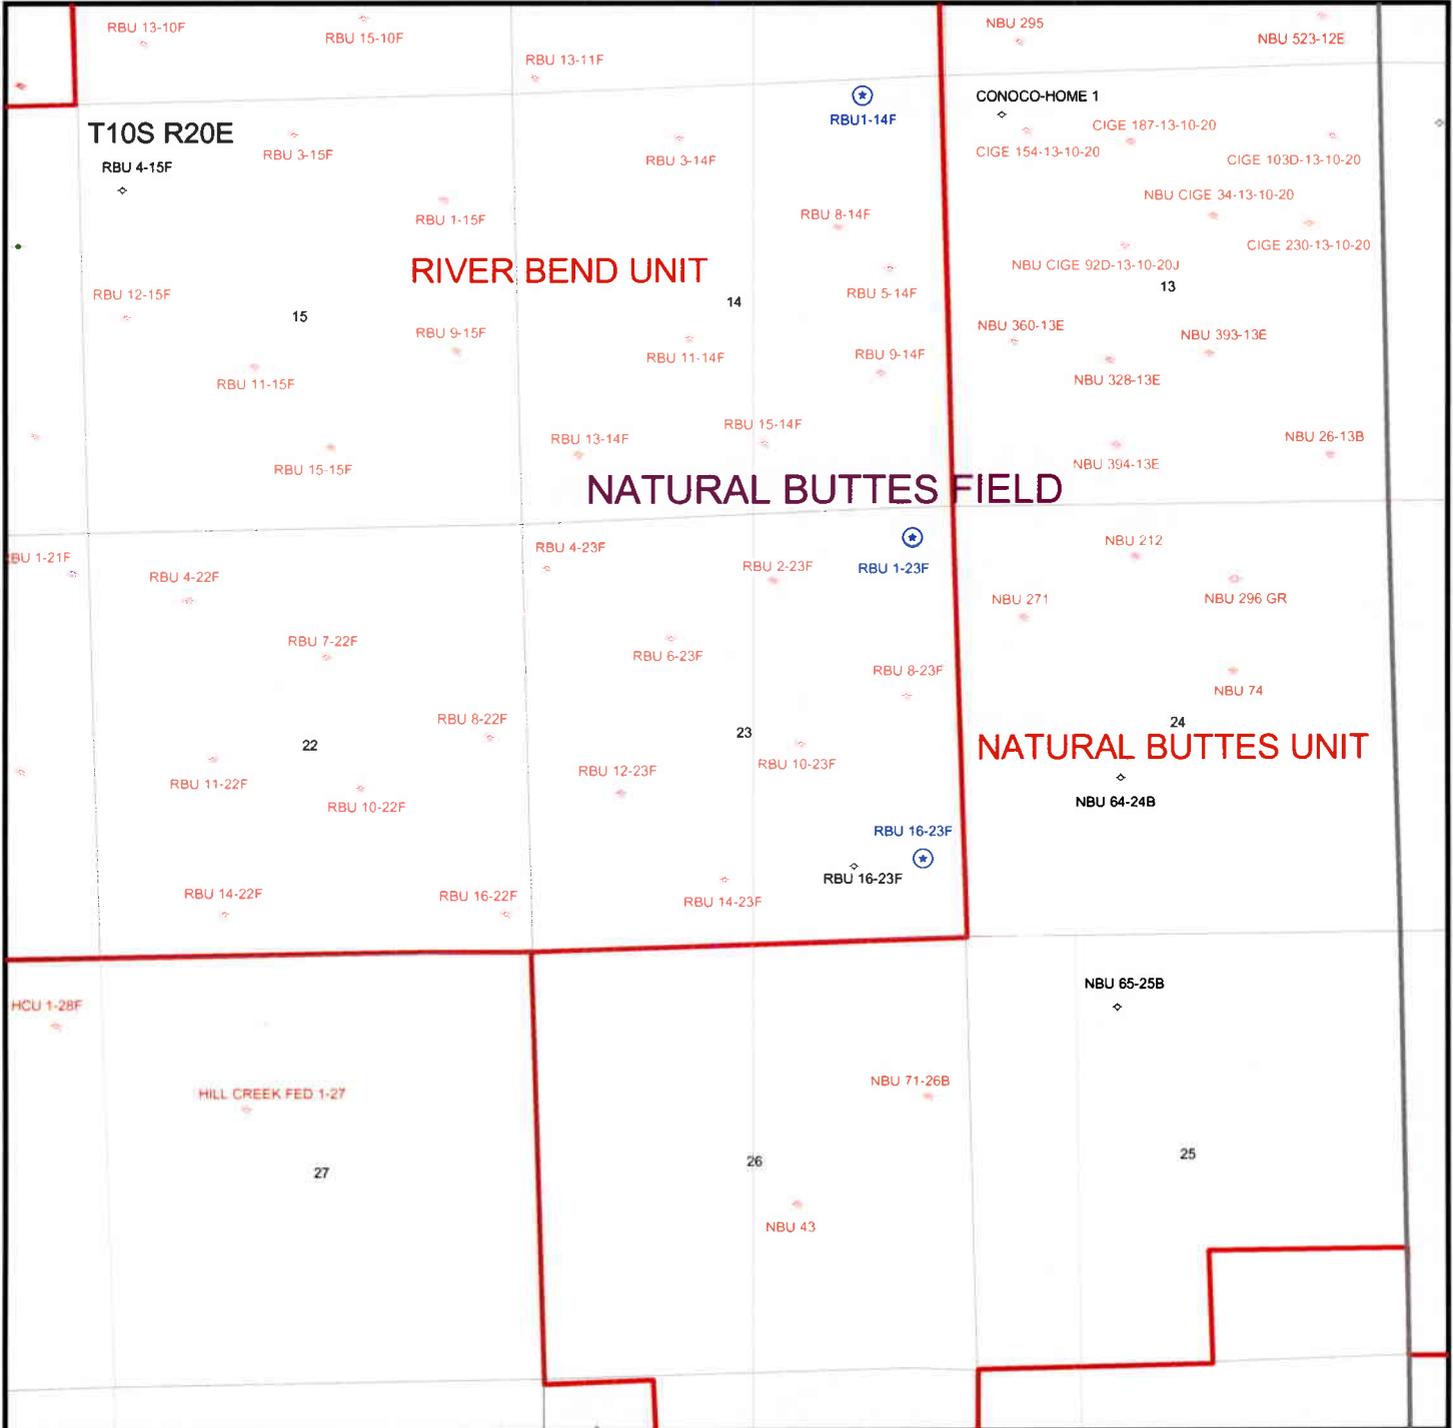

United States Department of the Interior

BUREAU OF LAND MANAGEMENT

Utah State Office
P.O. Box 45155
Salt Lake City, Utah 84145-0155

IN REPLY REFER TO:
3160
(UT-922)

September 24, 2001

Memorandum

To: Assistant District Manager Minerals, Vernal District
From: Michael Coulthard, Petroleum Engineer
Subject: 2001 Plan of Development River Bend Unit,
Uintah County, Utah.

Pursuant to email between Lisha Cordova, Division of Oil, Gas and Mining, and Mickey Coulthard, Utah State Office, Bureau of Land Management. The following wells are planned for calendar year 2001 within the River Bend Unit, Uintah County, Utah.

Api Number	Well	Location
(Proposed PZ Wasatch/Mesa Verde)		
43-047-34301	RBU 1-14F	Sec. 14, T10S, R20E 0126 FNL 1083 FEL
43-047-34302	RBU 1-23F	Sec. 23, T10S, R20E 0274 FNL 0594 FEL
43-047-34303	RBU 16-23F	Sec. 23, T10S, R20E 1054 FSL 0464 FEL

This office has no objection to permitting the well at this time.

/s/ Michael L. Coulthard

bcc: File - River Bend Unit
Division of Oil Gas and Mining
Agr. Sec. Chron
Fluid Chron

MCoulthard:mc:9-24-1



State of Utah
DEPARTMENT OF NATURAL RESOURCES
DIVISION OF OIL, GAS AND MINING

Michael O. Leavitt
Governor

Kathleen Clarke
Executive Director

Lowell P. Braxton
Division Director

1594 West North Temple, Suite 1210
PO Box 145801
Salt Lake City, Utah 84114-5801
801-538-5340
801-359-3940 (Fax)
801-538-7223 (TDD)

September 24, 2001

Dominion Expl. & Prod., Inc.
16945 Northchase Drive, Suite 1750
Houston, TX 77060

Re: River Bend Unit 1-23F Well, 274' FNL, 594' FEL, NE NE, Sec. 23, T. 10 South,
R. 20 East, Uintah County, Utah

Gentlemen:

Pursuant to the provisions and requirements of Utah Code Ann. § 40-6-1 *et seq.*, Utah Administrative Code R649-3-1 *et seq.*, and the attached Conditions of Approval, approval to drill the referenced well is granted.

Appropriate information has been submitted to DOGM and administrative approval of the requested exception location is hereby granted.

This approval shall expire one year from the above date unless substantial and continuous operation is underway, or a request for extension is made prior to the expiration date. The API identification number assigned to this well is 43-047-34302.

Sincerely,

John R. Baza
Associate Director

dm

Enclosures

cc: Uintah County Assessor
Bureau of Land Management, Vernal District Office

**UNITED STATES
DEPARTMENT OF THE INTERIOR**

BUREAU OF LAND MANAGEMENT

SUBMIT IN TRIPLICATE
(Other instructions
reverse side)

FORM APPROVED
OMB NO. 1004-0136
Expires: February 28, 1995

APPLICATION FOR PERMIT TO DRILL OR DEEPEN

1a. TYPE OF WORK DRILL <input checked="" type="checkbox"/> DEEPEN <input type="checkbox"/>		5. LEASE DESIGNATION AND SERIAL NO. UTU-013793-A
b. TYPE OF WELL OIL WELL <input type="checkbox"/> GAS WELL <input checked="" type="checkbox"/> OTHER <input type="checkbox"/> SINGLE ZONE <input type="checkbox"/> MULTIPLE ZONE <input checked="" type="checkbox"/>		6. IF INDIAN, ALLOTTEE OR TRIBE NAME
2. NAME OF OPERATOR DOMINION EXPL. & PROD., INC.		7. UNIT AGREEMENT NAME RIVER BEND UNIT
3. ADDRESS AND TELEPHONE NO. 16945 NORTHCHASE DRIVE, SUITE 1750 HOUSTON, TEXAS 77060		8. FARM OR LEASE NAME, WELL NO. RBU 1-23F
4. LOCATION OF WELL (Report location clearly and in accordance with any State requirements.)* At surface 274' FNL & 594' FEL At proposed prod. zone		9. API WELL NO.
14. DISTANCE IN MILES AND DIRECTION FROM NEAREST TOWN OR POST OFFICE* 12.7 miles SE of Ouray		10. FIELD AND POOL, OR WILDCAT NATURAL BUTTES
15. DISTANCE FROM PROPOSED* LOCATION TO NEAREST PROPERTY OF LEASE LINE, FT. (Also to nearest drlg. unit line, if any) 274'	16. NO. OF ACRES IN LEASE 640	11. SEC., T., R., M., OR BLK. AND SURVEY OR AREA NE, NE Sec. 23, T10S, R20E
18. DISTANCE FROM PROPOSED LOCATION* TO NEAREST WELL, DRILLING, COMPLETED, OR APPLIED FOR, ON THIS LEASE, FT. 1700'	19. PROPOSED DEPTH 10,500'	12. COUNTY OR PARISH UINTAH
21. ELEVATIONS (Show whether DF, RT, GR, etc.) GR: 5090		13. STATE UTAH
20. ROTARY OR CABLE TOOLS ROTARY		17. NO. OF ACRES ASSIGNED TO THIS WELL 40
22. APPROX. DATE WORK WILL START* OCTOBER 9, 2001		

**RECEIVED
SEP 19 2001**

PROPOSED CASING AND CEMENTING PROGRAM

SIZE OF HOLE	GRADE, SIZE OF CASING	WEIGHT PER FOOT	SETTING DEPTH	QUANTITY OF CEMENT
17-1/2"	K-55; 13-3/8"	54.5#	84'	Conductor; Cement to surface
12-1/4"	K-55; 8-5/8"	24#, 32#	3,000'	1100 sacks; Cement to surface
7-7/8"	P-110; 5-1/2"	17.0#	10,650'	1761 sacks; Cement to surface

Thirteen Point Surface Program and Drilling Plan Approval of Operations are attached.
Dominion requests that this complete application for permit to drill be held confidential.

**RECEIVED
CONFIDENTIAL
DEC 10 2001**

**DIVISION OF
OIL, GAS AND MINING**

IN ABOVE SPACE DESCRIBE PROPOSED PROGRAM: If proposal is to deepen, give data on present productive zone and proposed new productive zone. If proposal is to drill or deepen directionally, give pertinent data on subsurface locations and measured and true vertical depths. Give blowout preventer program, if any.

24. SIGNED *Diana Howers* TITLE Regulatory Specialist DATE September 17, 2001

(This space for Federal or State office use)

CONDITIONS OF APPROVAL ATTACHED

PERMIT NO. **NOTICE OF APPROVAL**

APPROVAL DATE

Application approval does not warrant or certify that the applicant holds legal or equitable title to those rights in the subject lease which would entitle the applicant to conduct operations thereon.

CONDITIONS OF APPROVAL, IF ANY:

APPROVED BY *Shirley A. Leavins*

TITLE Assistant Field Manager
Mineral Resources

DATE 11/29/01

***See Instructions On Reverse Side**

Title 18 U.S.C. Section 1001, makes it a crime for any person knowingly and willfully to make to any department or agency of the United States any false, fictitious or fraudulent statements or representations as to any matter within its jurisdiction.

DOOMA

OIPS 1144A

NOB 8114101

CONDITIONS OF APPROVAL
APPLICATION FOR PERMIT TO DRILL

Company/Operator: Dominion Exploration & Production, Inc.

Well Name & Number: River Bend Unit 1-23F

API Number: 43-047-34302

Lease Number: U - 013793A

Location: NENE Sec. 23 T. 10S R. 20E

Agreement: River Bend Unit

For more specific details on notification requirements, please check the Conditions of Approval for Notice to Drill and Surface Use Program.

CONDITIONS OF APPROVAL FOR NOTICE TO DRILL

Approval of this application does not warrant or certify that the applicant holds legal or equitable title to those rights in the subject lease which would entitle the applicant to conduct operations thereon.

The operator is fully responsible for the actions of his All lease and/or unit operations will be conducted in such a manner that full compliance is made with applicable laws, regulations (43 CFR 3100), Onshore Oil and Gas Orders, and the approved plan of operations. subcontractors. A copy of these conditions will be furnished the field representative to insure compliance.

Be aware fire restrictions may be in effect when location is being constructed and/or when well is being drilled. Contact the appropriate Surface Management Agency for information.

A. DRILLING PROGRAM

1. Estimated Depth at Which Oil, Gas, Water, or Other Mineral Bearing Zones are Expected to be Encountered

Report ALL water shows and water-bearing sands to Pete Sokolosky of this office **prior to setting the next casing string or requesting plugging orders**. Faxed copies of State of Utah form OGC-8-X are acceptable. If noticeable water flows are detected, submit samples to this office along with any water analyses conducted.

All usable water and prospectively valuable minerals (as described by BLM at onsite) encountered during drilling, will be recorded by depth and adequately protected.

2. Pressure Control Equipment

The BOP and related equipment shall meet the minimum requirements of Onshore Oil and Gas Order No. 2 for equipment and testing requirements, procedures, etc., for a **3M** system and individual components shall be operable as designed. Chart recorders shall be used for all pressure tests.

Test charts, with individual test results identified, shall be maintained on location while drilling and shall be made available to a BLM representative upon request.

If an air compressor is on location and is being utilized to provide air for the drilling medium while drilling, the special drilling requirements in Onshore Oil and Gas Order No. 2, regarding air or gas drilling shall be adhered to. If a mist system is being utilized then the requirement for a deduster shall be waived.

3. Casing Program and Auxiliary Equipment

Surface casing shall have centralizers on the bottom three joints, with a minimum of one centralizer per joint.

All casing strings below the conductor shall be pressure tested to 0.22 psi/ft of casing string length or 1500 psi, whichever is greater but not to exceed 70% of the minimum internal yield.

4. Mud Program and Circulating Medium

Hazardous substances specifically listed by the EPA as a hazardous waste or demonstrating a characteristic of a hazardous waste will not be used in drilling, testing, or completion operations.

No chromate additives will be used in the mud system on Federal and Indian lands without prior BLM approval to ensure adequate protection of fresh water aquifers.

5. Coring, Logging and Testing Program

Daily drilling and completion progress reports shall be submitted to this office on a weekly basis.

All Drill Stem tests (DST) shall be accomplished during daylight hours, unless specific approval to start during other hours is obtained from the AO. However, DSTs may be allowed to continue at night if the test was initiated during daylight hours and the rate of flow is stabilized and if adequate lighting is available (i.e., lighting which is adequate for visibility and vapor proof for safe operations). Packers can be released, but tripping should not begin before daylight unless prior approval is obtained from the AO.

A cement bond log (CBL) will be run from the production casing shoe to the top of cement and shall be utilized to determine the bond quality for the production casing. Submit a field copy of the CBL to this office.

Whether the well is completed as a dry hole or as a producer, "Well Completion and Recompletion Report and Log" (Form 3160-4) will be submitted not later than 30 days after completion of the well or after completion of operations being performed, in accordance with 43 CFR 3164. One copy of all logs, core descriptions, core analyses, well-test data, geologic summaries, sample description, and all other surveys or data obtained and compiled during the drilling, workover, and/or completion operations, will be filed with Form 3160-4. Samples (cuttings, fluids, and/or gases) will be submitted when requested by the AO.

6. Notifications of Operations

No location will be constructed or moved, no well will be plugged, and no drilling or workover equipment will be removed from a well to be placed in a suspended status without prior approval of the AO. If operations are to be suspended, prior approval of the AO will be obtained and notification given before resumption of operations.

Operator shall report production data to MMS pursuant to 30 CFR 216.5 using form MMS/3160.

Immediate Report: Spills, blowouts, fires, leaks, accidents, or any other unusual occurrences shall be promptly reported in accordance with the requirements of NTL-3A or its revision.

If a replacement rig is contemplated for completion operations, a "Sundry Notice" (Form 3160-5) to that effect will be filed, for prior approval of the AO, and all conditions of this approved plan are applicable during all operations conducted with the replacement rig.

The date on which production is commenced or resumed will be construed for oil wells as the date on which liquid hydrocarbons are first sold or shipped from a temporary storage facility, such as a test tank, and for which a run ticket is required to be generated or, the date on which liquid hydrocarbons are first produced into a permanent storage facility, whichever first occurs; and, for gas wells as the date on which associated liquid hydrocarbons are first sold or shipped from a temporary storage facility, such as a test tank, and for which a run ticket is required to be generated or, the date on which gas is first measured through permanent metering facilities, whichever first occurs.

Should the well be successfully completed for production, the AO will be notified when the well is placed in a producing status. Such notification will be sent by telegram or other written communication, not later than five (5) days following the date on which the well is placed on production.

Gas produced from this well may not be vented or flared beyond an initial authorized test period of 30 days or 50 MMCF following its completion, whichever occurs first, without the prior written approval of the Authorized Officer. Should gas be vented or flared without approval beyond the authorized test period, the operator may be directed to shut-in the well until the gas can be captured or approval to continue venting or flaring as uneconomic is granted and the operator shall be required to compensate the lessor for that portion of the gas vented or flared without approval which is determined to have been avoidably lost.

A schematic facilities diagram as required by 43 CFR 3162.7-5(d) shall be submitted to the appropriate Field Office within 60 days of installation or first production, whichever occurs first. All site security regulations as specified in Onshore Oil & Gas Order No. 3 shall be adhered to. All product lines entering and leaving hydrocarbon storage tanks will be effectively sealed in accordance with 43 CFR 3162.7-5 (1).

No well abandonment operations will be commenced without the prior approval of the AO. In the case of newly drilled dry holes or failures, and in emergency situations, oral approval will be obtained from the AO. A "Subsequent Report of Abandonment" Form 3160-5, will be filed with the AO within thirty (30) days following completion of the well for abandonment. This report will indicate where plugs were placed and the current status of surface restoration. Final abandonment will not be approved until the surface reclamation work required by the approved APD or approved abandonment notice has been completed to the satisfaction of the AO or his representative, or the appropriate Surface Managing Agency.

7. Other Information

All loading lines will be placed inside the berm surrounding the tank battery.

All off-lease storage, off-lease measurement, or commingling onlease or off-lease will have prior written approval from the AO.

The oil and gas measurement facilities will be installed on the well location. The oil and gas meters will be calibrated in place prior to any deliveries. Tests for meter accuracy will be conducted on initial meter installations and at least quarterly thereafter. The AO will be provided with a date and time for the initial meter calibration and all future meter proving schedules. A copy of the meter calibration reports will be submitted to the Vernal District Office. All meter measurement facilities will conform with Onshore Oil & Gas Order No. 4 for liquid hydrocarbons and Onshore Oil & Gas Order No. 5 for natural gas measurement.

The use of materials under BLM jurisdiction will conform to 43 CFR 3610.2-3.

There will be no deviation from the proposed drilling and/or workover program without prior approval from the AO. Safe drilling and operating practices must be observed. All wells, whether drilling, producing, suspended, or abandoned will be identified in

accordance with 43 CFR 3162.

"Sundry Notice and Report on Wells" (Form 3160-5) will be filed for approval for all changes of plans and other operations in accordance with 43 CFR 3162.3-2.

Section 102(b)(3) of the Federal Oil and Gas Royalty Management Act of 1982, as implemented by the applicable provisions of the operating regulations at Title 43 CFR 3162.4-1(c), requires that "not later than the 5th business day after any well begins production on which royalty is due anywhere on a lease site or allocated to a lease site, or resumes production in the case of a well which has been off production for more than 90 days, the operator shall notify the authorized officer by letter or sundry notice, Form 3160-5, or orally to be followed by a letter or sundry notice, of the date on which such production has begun or resumed."

If you fail to comply with this requirement in the manner and time allowed, you shall be liable for a civil penalty of up to \$10,000 per violation for each day such violation continues, not to exceed a maximum of 20 days. See Section 109(c)(3) of the Federal Oil and Gas Royalty Management Act of 1982 and the implementing regulations at Title 43 CFR 3162.4-1(b)(5)(ii).

APD approval is valid for a period of one (1) year from the signature date. An extension period may be granted, if requested, prior to the expiration of the original approval period.

In the event after-hours approvals are necessary, you must contact one of the following individuals:

Ed Forsman (435) 789-7077 (HOME) (435) 646-1685 (PAGER)
Petroleum Engineer

Kirk Fleetwood (435) 789-6858 (HOME) (435) 646-1678 (PAGER)
Petroleum Engineer

BLM FAX Machine (435) 781-4410

EPA'S LIST OF NONEXEMPT EXPLORATION AND PRODUCTION WASTES

While the following wastes are nonexempt, they are not necessarily hazardous.

Unused fracturing fluids or acids

Gas plant cooling tower cleaning wastes

Painting wastes

Oil and gas service company wastes, such as empty drums, drum rinsate, vacuum truck rinsate, sandblast media, painting wastes, spent solvents, spilled chemicals, and waste acids

Vacuum truck and drum rinsate from trucks and drums, transporting or containing nonexempt waste

Refinery wastes

Liquid and solid wastes generated by crude oil and tank bottom reclaimers

Used equipment lubrication oils

Waste compressor oil, filters, and blowdown

Used hydraulic fluids

Waste solvents

Waste in transportation pipeline-related pits

Caustic or acid cleaners

Boiler cleaning wastes

Boiler refractory bricks

Incinerator ash

Laboratory wastes

Sanitary wastes

Pesticide wastes

Radioactive tracer wastes

Drums, insulation and miscellaneous solids.

SURFACE USE PROGRAM
Conditions of Approval (COA)
Dominion Exploration & Production; Inc. - Well No. 1-23F

Construction:

No surface soils will be used for construction of the location.

Methods of Handling Waste Disposal:

If a 12 mill reserve pit liner will be used it will first be bedded with sufficient bedding to cover any rocks to prevent breakage of the liner. If straw is used the straw will be certified as weed free and have the appropriate weed free labels.

Plans For Reclamation Of Location:

All seeding for reclamation operations at this location shall use the following seed mixture:

shadscale saltbush	Atriplex confertifolia	3 lbs/acre
Gardners saltbush	Atriplex gardneri	3 lbs/acre
mat saltbush	Atriplex corrugata	3 lbs/acre
galleta grass	Hilaria jamesii	3 lbs/acre

If the seed mixture is to be aeriaily broadcasted, the pounds per acre shall be doubled. All seed poundages are in Pure Live Seed.

Immediately after construction the stockpiled top soil will be seeded and the seed worked into the soil by "walking" the pile with caterpillar tracks.

CONFIDENTIAL

STATE OF UTAH
DEPARTMENT OF NATURAL RESOURCES
DIVISION OF OIL, GAS AND MINING

FORM 6

ENTITY ACTION FORM

Operator: Dominion Oklahoma Texas Expl. & Prod., Inc.
Address: 14000 Quail Springs Parkway, Suite 600
city Oklahoma City
state OK zip 73134

Operator Account Number: N ~~1400~~ 1095
Phone Number: (405) 749-1300

Well 1

API Number	Well Name	QQ	Sec	Twp	Rng	County
43-047-34302	RBU 1-23F	NENE	23	10S	20E	Uintah
Action Code	Current Entity Number	New Entity Number	Spud Date		Entity Assignment Effective Date	
A	99999	7050	8/20/2002		9-3-02	
Comments:						

Well 2

API Number	Well Name	QQ	Sec	Twp	Rng	County
Action Code	Current Entity Number	New Entity Number	Spud Date		Entity Assignment Effective Date	
Comments:						

Well 3

API Number	Well Name	QQ	Sec	Twp	Rng	County
Action Code	Current Entity Number	New Entity Number	Spud Date		Entity Assignment Effective Date	
Comments:						

RECEIVED
SEP 03 2002

ACTION CODES:

- A - Establish new entity for new well (single well only)
- B - Add new well to existing entity (group or unit well)
- C - Re-assign well from one existing entity to another existing entity
- D - Re-assign well from one existing entity to a new entity
- E - Other (Explain in 'comments' section)

DIVISION OF
OIL, GAS AND MINING

Carla Christian

Name (Please Print)

Carla Christian

Signature

Regulatory Specialist

8/29/2002

Title

Date

UNITED STATES
DEPARTMENT OF THE INTERIOR
BUREAU OF LAND MANAGEMENT

FORM APPROVED
OMB No. 1004-0135
Expires: November 30, 2000

SUNDRY NOTICES AND REPORTS ON WELLS
Do not use this form for proposals to drill or to re-enter an
abandoned well. Use Form 3160-3 (APD) for such proposals.

SUBMIT IN TRIPLICATE - Other Instructions on reverse side

1. Type of Well
 Oil Well Gas Well Other

2. Name of Operator
 DOMINION EXPLORATION & PRODUCTION, INC.

3a. Address Suite 600
 14000 QUAIL SPGS PKWY, OKLA CITY, OK 73134

3b. Phone No. (include area code)
 405-749-1300

4. Location of Well (Footage, Sec., T., R., M., or Survey Description)
 274' FNL & 594' FEL, Sec. 23-10S-20E

5. Lease Serial No.
 UTU-013793-A

6. If Indian, Allottee or Tribe Name

7. If Unit or CA/Agreement, Name and/or No.
 Riverbend Unit

8. Well Name and No.
 RBU 1-23F

9. API Well No.
 43-047-34302

10. Field and Pool, or Exploratory Area
 Natural Buttes

11. County or Parish, State
 Uintah Co., Utah

CONFIDENTIAL

12. CHECK APPROPRIATE BOX(ES) TO INDICATE NATURE OF NOTICE, REPORT OR OTHER DATA

TYPE OF SUBMISSION	TYPE OF ACTION		
<input type="checkbox"/> Notice of Intent	<input type="checkbox"/> Acidize	<input type="checkbox"/> Deepen	<input type="checkbox"/> Production (Start/Resume)
<input checked="" type="checkbox"/> Subsequent Report	<input type="checkbox"/> Altering Casing	<input type="checkbox"/> Fracture Treat	<input type="checkbox"/> Reclamation
<input type="checkbox"/> Final Abandonment Notice	<input type="checkbox"/> Casing Repair	<input type="checkbox"/> New Construction	<input type="checkbox"/> Recomplete
	<input type="checkbox"/> Change Plans	<input type="checkbox"/> Plug and Abandon	<input type="checkbox"/> Temporarily Abandon
	<input type="checkbox"/> Convert to Injection	<input type="checkbox"/> Plug Back	<input type="checkbox"/> Water Disposal
			<input type="checkbox"/> Water Shut-Off
			<input type="checkbox"/> Well Integrity
			<input checked="" type="checkbox"/> Other
			Spud well & Set Casing

13 Describe Proposed or Completed Operation (clearly state all pertinent details, including estimated starting date of any proposed work and approximate duration thereof. If the proposal is to deepen directionally or recomplate horizontally, give subsurface locations and measured and true vertical depths of all pertinent markers and zones. Attach the Bond under which the work will be performed or provide the Bond No. on file with BLM/BIA. Required subsequent reports shall be filed within 30 days following completion of the involved operations. If the operation results in a multiple completion or recomplate in a new interval, a Form 3160-4 shall be filed once testing has been completed. Final Abandonment Notices shall be filed only after all requirements, including reclamation, have been completed and the operator has determined that the site is ready for final inspection.)

Spud well 8/20/02.
 8/24/02 Ran 12 joints 13 3/8", 48#, H-40, 8rd ST&C, set @ 515.68. Cemented w/465 sks type V cement w/2% Cacl2. Good returns during job w/40 bbls circulated to surface. As of 8/29/02 waiting on drilling unit.

RECEIVED

SEP 03 2002

**DIVISION OF
OIL, GAS AND MINING**

14. I hereby certify that the foregoing is true and correct

Name (Printed/Typed) Title
 Carla Christian Regulatory Specialist

Signature *Carla Christian* Date 29-Aug-02

THIS SPACE FOR FEDERAL OR STATE OFFICE USE

Approved by	Title	Date
Conditions of approval, if any, are attached. Approval of this notice does not warrant or certify that the applicant holds legal or equitable title to those rights in the subject lease which would entitle the applicant to conduct operations thereon.	Office	

Title 18 U.S.C. Section 1001 and Title 43 U.S.C. Section 1212, makes it a crime for any person knowingly and willfully to make to any department or agency of the United States any false, fictitious or fraudulent statements or representations as to any matter within its jurisdiction.

UNITED STATES
DEPARTMENT OF THE INTERIOR
BUREAU OF LAND MANAGEMENT

CONFIDENTIAL

WELL COMPLETION OR RECOMPLETION REPORT AND LOG

FORM APPROVED
OMB NO. 1004-0137
Expires: November 30, 2000

5. Lease Serial No.
UTU-013793-A

1a. Type of Well Oil Well Gas Well Dry Other
b. Type of Completion: New Well Work Over Deepen Diff. Reserv.
Other _____

6. If Indian, Allottee or Tribe Name

7. Unit or CA Agreement Name and No.
River Bend Unit

2. Name of Operator
Dominion Exploration & Production, Inc.


8. Lease Name and Well No.
RBU 1-23F

3. Address
14000 Quail Springs Parkway - Ste. 600 - Okla. City, OK 73134

3a. Phone No. (include area code)
405-749-1300

9. API Well No.
43-047-34302

4. Location of Well (Report location clearly and in accordance with Federal requirements)
At surface
At top prod. interval reported below
274' FNL & 594' FEL, NE/NE
At total depth

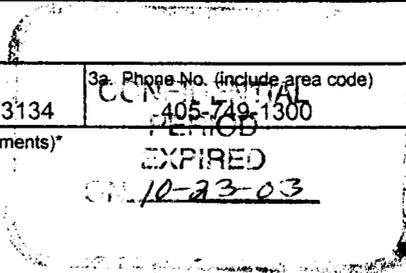

10. Field and Pool, or Exploratory
Natural Buttes

11. Sec., T., R., M., or Block and Survey or Area
23-10S-20E

12. County or Parish
Uintah

13. State
UT

14. Date Spudded
8/20/02

15. Date T.D. Reached
9/5/02

16. Date Completed
 D&A Ready to prod.
9/23/02

17. Elevations (DF, RKB, RT, GL)*
GL 5090'

18. Total Depth: MD 7009
TVD

19. Plug Back T.D.: MD 6947'
TVD

20. Depth Bridge Plug Set: MD
TVD

21. Type Electric & Other Mechanical Logs Run (Submit copy of each)
Dual/Micro Laterolog, Comp. Z-Densilog, Comp. Neutron
Gamma Ray/Caliper Log

22. Was well cored? No Yes (Submit analysis)
Was DST run? No Yes (Submit report)
Directional Survey? No Yes (Submit copy)

23. Casing and Liner Record (Report all string set in well!)

Hole Size	Size/Grade	Wt. (#/ft)	Top (MD)	Bottom (MD)	Stage Cementer Depth	No. of Sks & Type of Cement	Slurry Vol. (BBL)	Cement Top*	Amount Pulled
17 1/2"	13 3/8"	48#	Surface	516'		465 Sx		Circ.	
12 1/4"	8 5/8"	32#	Surface	2194'		730 Sx		Circ.	
7 7/8"	5 1/2"	17#	Surface	7009'		550 Sx		Est. 2750'	

24. Tubing Record

Size	Depth Set (MD)	Packer Depth (MD)	Size	Depth Set (MD)	Packer Depth (MD)	Size	Depth Set (MD)	Packer Depth (MD)

25. Producing Intervals

Formation	Top	Bottom	26. Perforation Record	Size	No. Holes	Perf. Status
A) Wasatch	6833'	6850'	6833' - 6850'	0.4	22	Open
B) Wasatch	6603'	6623'	6603' - 6623'	0.4	34	Open
C) Wasatch	6356'	6431'	6356' - 6431'	0.4	30	Open
D) Wasatch	5528'	5639'	5528' - 5639'	0.4	74	Open
E) Wasatch	4842'	4868'	4842' - 4868'	0.4	52	Open
F) Wasatch	4518'	4528'	4518' - 4528'	0.4	20	Open

27. Acid, Fracture, Treatment, Cement Squeeze, Etc.

Depth Interval	Amount and Type of Material
6833' - 6850'	Pad/2,786 gal 30QN2, YF125LG frac gelled 2% KCL wtr. 6,374 gals YF125LG, gelled 2% KCL wtr. & 33,000# 20/40 Ottawa.
6603' - 6623'	Pad/2,755 gal 30QN2, YF125LG frac gelled 2% KCL wtr. 10,816 gals YF125LG, gelled 2% KCL wtr. & 63,300# 20/40 Ottawa.
6356' - 6431'	Pad/3,450 gal 30QN2, YF125LG frac gelled 2% KCL wtr. 15,640 gals YF125LG, gelled 2% KCL wtr. & 94,400# 20/40 Ottawa.
5528' - 5639'	Pad/4,158 gal 30QN2, YF125LG frac gelled 2% KCL wtr. 18,214 gals YF125LG, gelled 2% KCL wtr. & 63,300# 20/40 Ottawa.
4842' - 4868'	Pad/2,787 gal 30QN2, YF125LG frac gelled 2% KCL wtr. 12,961 gals YF125LG, gelled 2% KCL wtr. & 72,405# 20/40 Ottawa.
4518' - 4528'	Pad/2,769 gal 30QN2, YF125LG frac gelled 2% KCL wtr. 9,257 gals YF125LG, gelled 2% KCL wtr. & 56,376# 20/40 Ottawa.

Date First Produced	Test Date	Hours Tested	Test Production	Oil BBL	Gas MCF	Water BBL	Oil Gravity Corr. API	Gas Gravity	Production Method
9/23/02	11/3/02	24	→	7	872	24			Flowing
Choke Size	Tbg. Press. Flwg. SI	Csg. Press.	24 Hr. Rate	Oil BBL	Gas MCF	Water BBL	Gas:Oil Ratio	Well Status	
18		503	→	7	872	24	1:124,571	Producing	

28a. Production - Interval B

Date First Produced	Test Date	Hours Tested	Test Production	Oil BBL	Gas MCF	Water BBL	Oil Gravity Corr. API	Gas Gravity	Production Method
			→						
Choke Size	Tbg. Press. Flwg. SI	Csg. Press.	24 Hr. Rate	Oil BBL	Gas MCF	Water BBL	Gas:Oil Ratio	Well Status	
			→						

RECEIVED

NOV 7 2002

(See instructions and spaces for additional data on reverse side)

28b Production - Interval C									
Date First Produced	Test Date	Hours Tested	Test Production	Oil BBL	Gas MCF	Water BBL	Oil Gravity Corr. API	Gas Gravity	Production Method
			→						
Choke Size	Tbg. Press. Flwg. SI	Csg. Press.	24 Hr. Rate	Oil BBL	Gas MCF	Water BBL	Gas:Oil Ratio	Well Status	
			→						

28c Production - Interval D									
Date First Produced	Test Date	Hours Tested	Test Production	Oil BBL	Gas MCF	Water BBL	Oil Gravity Corr. API	Gas Gravity	Production Method
			→						
Choke Size	Tbg. Press. Flwg. SI	Csg. Press.	24 Hr. Rate	Oil BBL	Gas MCF	Water BBL	Gas:Oil Ratio	Well Status	
			→						

29. Disposition of Gas (Sold, used for fuel, vented, etc.)

Sold

30. Summary of Porous Zones (Include Aquifers):

Show all important zones of porosity and contents thereof: Cored intervals and all drill-stem tests, including depth interval tested, cushion used, time tool open, flowing and shut-in pressures and recoveries.

31. Formation (Log) Markers

Formation	Top	Bottom	Description, Contents, etc.	Name	Top
					Meas. Depth
				Wasatch Tongue	3982'
				Uteland Lime	4315'
				Wasatach	4454'
				Chapita Wells	5402'
				Uteland Buttes	6356'
				Mesa Verde	

32. Additional remarks (include plugging procedure)

33. Circle enclosed attachments:

1. Electrical/Mechanical Logs (1 full set req'd)
 2. Geologic Report
 3. DST Report
 4. Directional Survey
 5. Sundry Notice for plugging and cement verification
 6. Core Analysis
 7. Other:

34. I hereby certify that the foregoing and attached information is complete and correct as determined from all available records (see attached instructions)*

Name (please print) Carla Christian Title Regulatory Specialist
 Signature *Carla Christian* Date November 18, 2002

Title 18 U.S.C. Section 1001 and Title 43 U.S.C. Section 1212, make it a crime for any person knowingly and willfully to make to any department or agency of the United States any false, fictitious or fraudulent statements or representations as to any matter within its jurisdiction.

Division of Oil, Gas and Mining
OPERATOR CHANGE WORKSHEET

ROUTING

1. DJJ
2. CDW

X - Change of Operator (Well Sold)

Operator Name Change/Merger

The operator of the well(s) listed below has changed, effective:

7/1/2007

FROM: (Old Operator): N1095-Dominion Exploration & Production, Inc 14000 Quail Springs Parkway, Suite 600 Oklahoma City, OK 73134 Phone: 1 (405) 749-1300	TO: (New Operator): N2615-XTO Energy Inc 810 Houston St Fort Worth, TX 76102 Phone: 1 (817) 870-2800
--	--

CA No.		Unit:		RIVER BEND				
WELL NAME	SEC	TWN	RNG	API NO	ENTITY NO	LEASE TYPE	WELL TYPE	WELL STATUS
SEE ATTACHED LIST								

OPERATOR CHANGES DOCUMENTATION

Enter date after each listed item is completed

- (R649-8-10) Sundry or legal documentation was received from the **FORMER** operator on: 8/6/2007
- (R649-8-10) Sundry or legal documentation was received from the **NEW** operator on: 8/6/2007
- The new company was checked on the **Department of Commerce, Division of Corporations Database** on: 8/6/2007
- a. Is the new operator registered in the State of Utah: _____ Business Number: 5655506-0143
- b. If **NO**, the operator was contacted on: _____
- a. (R649-9-2)Waste Management Plan has been received on: IN PLACE
- b. Inspections of LA PA state/fee well sites complete on: n/a
- c. Reports current for Production/Disposition & Sundries on: ok
- Federal and Indian Lease Wells:** The BLM and or the BIA has approved the merger, name change, or operator change for all wells listed on Federal or Indian leases on: BLM BIA
- Federal and Indian Units:**
The BLM or BIA has approved the successor of unit operator for wells listed on: _____
- Federal and Indian Communization Agreements ("CA"):**
The BLM or BIA has approved the operator for all wells listed within a CA on: _____
- Underground Injection Control ("UIC")** The Division has approved UIC Form 5, **Transfer of Authority to Inject**, for the enhanced/secondary recovery unit/project for the water disposal well(s) listed on: _____

DATA ENTRY:

- Changes entered in the **Oil and Gas Database** on: 9/27/2007
- Changes have been entered on the **Monthly Operator Change Spread Sheet** on: 9/27/2007
- Bond information entered in RBDMS on: 9/27/2007
- Fee/State wells attached to bond in RBDMS on: 9/27/2007
- Injection Projects to new operator in RBDMS on: 9/27/2007
- Receipt of Acceptance of Drilling Procedures for APD/New on: 9/27/2007

BOND VERIFICATION:

- Federal well(s) covered by Bond Number: UTB000138
- Indian well(s) covered by Bond Number: n/a
- a. (R649-3-1) The **NEW** operator of any state/fee well(s) listed covered by Bond Number 104312762
- b. The **FORMER** operator has requested a release of liability from their bond on: 1/23/2008

The Division sent response by letter on:

LEASE INTEREST OWNER NOTIFICATION:

- (R649-2-10) The **NEW** operator of the fee wells has been contacted and informed by a letter from the Division of their responsibility to notify all interest owners of this change on: _____

COMMENTS:

STATE OF UTAH
DEPARTMENT OF NATURAL RESOURCES
DIVISION OF OIL, GAS AND MINING

FORM 9

SUNDRY NOTICES AND REPORTS ON WELLS

Do not use this form for proposals to drill new wells, significantly deepen existing wells below current bottom-hole depth, reenter plugged wells, or to drill horizontal laterals. Use APPLICATION FOR PERMIT TO DRILL form for such proposals.

1. TYPE OF WELL OIL WELL <input type="checkbox"/> GAS WELL <input checked="" type="checkbox"/> OTHER _____		5. LEASE DESIGNATION AND SERIAL NUMBER:
2. NAME OF OPERATOR: XTO Energy Inc. <i>N2615</i>		6. IF INDIAN, ALLOTTEE OR TRIBE NAME:
3. ADDRESS OF OPERATOR: 810 Houston Street CITY Fort Worth STATE TX ZIP 76102		7. UNIT or CA AGREEMENT NAME:
4. LOCATION OF WELL FOOTAGES AT SURFACE: SEE ATTACHED		8. WELL NAME and NUMBER: SEE ATTACHED
QTR/QTR, SECTION, TOWNSHIP, RANGE, MERIDIAN:		9. API NUMBER: SEE ATTACHED
COUNTY: Uintah		10. FIELD AND POOL, OR WILDCAT: Natural Buttes
STATE: UTAH		

11. CHECK APPROPRIATE BOXES TO INDICATE NATURE OF NOTICE, REPORT, OR OTHER DATA

TYPE OF SUBMISSION	TYPE OF ACTION		
<input checked="" type="checkbox"/> NOTICE OF INTENT (Submit in Duplicate) Approximate date work will start: _____	<input type="checkbox"/> ACIDIZE	<input type="checkbox"/> DEEPEN	<input type="checkbox"/> REPERFORATE CURRENT FORMATION
	<input type="checkbox"/> ALTER CASING	<input type="checkbox"/> FRACTURE TREAT	<input type="checkbox"/> SIDETRACK TO REPAIR WELL
<input type="checkbox"/> SUBSEQUENT REPORT (Submit Original Form Only) Date of work completion: _____	<input type="checkbox"/> CASING REPAIR	<input type="checkbox"/> NEW CONSTRUCTION	<input type="checkbox"/> TEMPORARILY ABANDON
	<input type="checkbox"/> CHANGE TO PREVIOUS PLANS	<input checked="" type="checkbox"/> OPERATOR CHANGE	<input type="checkbox"/> TUBING REPAIR
	<input type="checkbox"/> CHANGE TUBING	<input type="checkbox"/> PLUG AND ABANDON	<input type="checkbox"/> VENT OR FLARE
	<input type="checkbox"/> CHANGE WELL NAME	<input type="checkbox"/> PLUG BACK	<input type="checkbox"/> WATER DISPOSAL
	<input type="checkbox"/> CHANGE WELL STATUS	<input type="checkbox"/> PRODUCTION (START/RESUME)	<input type="checkbox"/> WATER SHUT-OFF
	<input type="checkbox"/> COMMINGLE PRODUCING FORMATIONS	<input type="checkbox"/> RECLAMATION OF WELL SITE	<input type="checkbox"/> OTHER: _____
	<input type="checkbox"/> CONVERT WELL TYPE	<input type="checkbox"/> RECOMPLETE - DIFFERENT FORMATION	

12. DESCRIBE PROPOSED OR COMPLETED OPERATIONS. Clearly show all pertinent details including dates, depths, volumes, etc.

Effective July 1, 2007, XTO Energy Inc. has purchased the wells listed on the attachment from:

Dominion Exploration & Production, Inc. *N1095*
14000 Quail Springs Parkway, Suite 600
Oklahoma City, OK 73134

James D. Abercrombie (405) 749-1300
James D. Abercrombie
Sr. Vice President, General Manager - Western Business Unit

Please be advised that XTO Energy Inc. is considered to be the operator on the attached list and is responsible under the terms and conditions of the lease for the operations conducted upon the lease lands. Bond coverage is provided by Nationwide BLM Bond #104312750 and Department of Natural Resources Bond #104312762.

NAME (PLEASE PRINT) Edwin S. Ryan, Jr. TITLE Sr. Vice President - Land Administration
SIGNATURE *Edwin S. Ryan, Jr.* DATE 7/31/2007

(This space for State use only)

APPROVED 9127107

Earlene Russell
Division of Oil, Gas and Mining
Earlene Russell, Engineering Technician

(See Instructions on Reverse Side)

RECEIVED

AUG 06 2007

DIV. OF OIL, GAS & MINING

(5/2000)

7

N1095 DOMINION E and P, INC. to N2615 XTO ENERGY, INC.

RIVER BEND UNIT

api	well_name	qtr	qtr	sec	twp	rng	lease_num	entity	Lease	well	stat
4304730087	OSCU 2	NWSE	03	100S	200E	U-037164	7050	Federal	GW	P	
4304730266	RBU 11-18F	NESW	18	100S	200E	U-013793	7050	Federal	GW	P	
4304730374	RBU 11-13E	NESW	13	100S	190E	U-013765	7050	Federal	GW	P	
4304730375	RBU 11-15F	NESW	15	100S	200E	U-7206	7050	Federal	GW	P	
4304730376	RBU 7-21F	SWNE	21	100S	200E	U-013793-A	7050	Federal	GW	P	
4304730405	RBU 11-19F	NESW	19	100S	200E	U-013769-A	7050	Federal	GW	P	
4304730408	RBU 11-10E	NESW	10	100S	190E	U-013792	7050	Federal	GW	P	
4304730410	RBU 11-14E	NESW	14	100S	190E	U-013792	7050	Federal	GW	P	
4304730411	RBU 11-23E	NESW	23	100S	190E	U-013766	7050	Federal	GW	P	
4304730412	RBU 11-16F	NESW	16	100S	200E	U-7206	7050	Federal	GW	P	
4304730585	RBU 7-11F	SWNE	11	100S	200E	U-01790	7050	Federal	GW	P	
4304730689	RBU 11-3F	NESW	03	100S	200E	U-013767	7050	Federal	GW	P	
4304730720	RBU 7-3E	SWNE	03	100S	190E	U-013765	7050	Federal	GW	P	
4304730759	RBU 11-24E	NESW	24	100S	190E	U-013794	7050	Federal	GW	P	
4304730761	RBU 7-10F	SWNE	10	100S	200E	U-7206	7050	Federal	GW	P	
4304730762	RBU 6-20F	SENE	20	100S	200E	U-013793-A	7050	Federal	GW	P	
4304730768	RBU 7-22F	SWNE	22	100S	200E	14-20-H62-2646	7050	Indian	GW	P	
4304730887	RBU 16-3F	SESE	03	100S	200E	U-037164	7050	Federal	GW	P	
4304730915	RBU 1-15E	NENE	15	100S	190E	U-013766	7050	Federal	GW	P	
4304730926	RBU 1-14E	NENE	14	100S	190E	U-013792	7050	Federal	GW	P	
4304730927	RBU 1-22E	NENE	22	100S	190E	U-013792	7050	Federal	GW	P	
4304730970	RBU 1-23E	NENE	23	100S	190E	U-013766	7050	Federal	GW	P	
4304730971	RBU 4-19F	NWNW	19	100S	200E	U-013769-A	7050	Federal	GW	P	
4304730973	RBU 13-11F	SWSW	11	100S	200E	U-7206	7050	Federal	WD	A	
4304731046	RBU 1-10E	NWNE	10	100S	190E	U-013792	7050	Federal	GW	S	
4304731115	RBU 16-16F	SESE	16	100S	200E	U-7206	7050	Federal	GW	P	
4304731140	RBU 12-18F	NWSW	18	100S	200E	U-013793	7050	Federal	GW	P	
4304731141	RBU 3-24E	NENW	24	100S	190E	U-013794	7050	Federal	GW	P	
4304731143	RBU 3-23E	NENW	23	100S	190E	U-013766	7050	Federal	GW	P	
4304731144	RBU 9-23E	NESE	23	100S	190E	U-013766	7050	Federal	GW	P	
4304731145	RBU 9-14E	NESE	14	100S	190E	U-013792	7050	Federal	GW	P	
4304731160	RBU 3-15E	NENW	15	100S	190E	U-013766	7050	Federal	GW	P	
4304731161	RBU 10-15E	NWSE	15	100S	190E	U-013766	7050	Federal	GW	P	
4304731176	RBU 9-10E	NESE	10	100S	190E	U-013792	7050	Federal	GW	P	
4304731196	RBU 3-14E	SENE	14	100S	190E	U-013792	7050	Federal	GW	P	
4304731252	RBU 8-4E	SENE	04	100S	190E	U-013792	7050	Federal	GW	P	
4304731322	RBU 1-19F	NENE	19	100S	200E	U-013769-A	7050	Federal	GW	P	
4304731323	RBU 5-10E	SWNW	10	100S	190E	U-013792	7050	Federal	GW	P	
4304731369	RBU 3-13E	NENW	13	100S	190E	U-013765	7050	Federal	GW	P	
4304731518	RBU 16-3E	SESE	03	100S	190E	U-035316	7050	Federal	GW	P	
4304731519	RBU 11-11F	NESW	11	100S	200E	U-7206	7050	Federal	GW	P	
4304731520	RBU 1-17F	NENE	17	100S	200E	U-013769-B	7050	Federal	GW	P	
4304731605	RBU 9-13E	NESE	13	100S	190E	U-013765	7050	Federal	GW	P	
4304731606	RBU 3-22E	NENW	22	100S	190E	U-013792	7050	Federal	GW	P	
4304731607	RBU 8-24E	SENE	24	100S	190E	U-013794	7050	Federal	GW	P	
4304731608	RBU 15-18F	SWSE	18	100S	200E	U-013794	7050	Federal	GW	P	

N1095 DOMINION E and P, INC. to N2615 XTO ENERGY, INC.

RIVER BEND UNIT

api	well name	qtr	qtr	sec	tpw	rng	lease num	entity	Lease	well	stat
4304731613	RBW 5-11F	SWNW	11	100S	200E	U-7206	7050	Federal	GW	P	
4304731615	RBW 4-22F	NWNW	22	100S	200E	U-0143521-A	7050	Federal	GW	S	
4304731652	RBW 6-17E	SWNW	17	100S	190E	U-03535	7050	Federal	GW	P	
4304731715	RBW 5-13E	SWNW	13	100S	190E	U-013765	7050	Federal	GW	P	
4304731717	RBW 13-13E	SWSW	13	100S	190E	U-013765	7050	Federal	GW	P	
4304731739	RBW 9-9E	NESE	09	100S	190E	U-03505	7050	Federal	GW	P	
4304732033	RBW 13-14E	SWSW	14	100S	190E	U-013792	7050	Federal	GW	P	
4304732037	RBW 11-3E	NESW	03	100S	190E	U-013765	7050	Federal	GW	P	
4304732038	RBW 6-18F	SEW	18	100S	200E	U-013769	7050	Federal	GW	P	
4304732040	RBW 15-24E	SWSE	24	100S	190E	U-013794	7050	Federal	GW	P	
4304732041	RBW 5-14E	SWNW	14	100S	190E	U-013792	7050	Federal	GW	P	
4304732050	RBW 12-20F	NWSW	20	100S	200E	U-0143520-A	7050	Federal	GW	P	
4304732051	RBW 7-13E	SWNE	13	100S	190E	U-013765	7050	Federal	GW	P	
4304732070	RBW 16-19F	SESE	19	100S	200E	U-013769-A	7050	Federal	WD	A	
4304732071	RBW 9-22E	NESE	22	100S	190E	U-013792	7050	Federal	GW	P	
4304732072	RBW 15-34B	SWSE	34	090S	190E	U-01773	7050	Federal	GW	P	
4304732073	RBW 11-15E	NESW	15	100S	190E	U-013766	7050	Federal	GW	P	
4304732074	RBW 13-21F	SWSW	21	100S	200E	U-0143520-A	7050	Federal	GW	P	
4304732075	RBW 10-22F	NWSE	22	100S	200E	U-01470-A	7050	Federal	GW	P	
4304732081	RBW 9-20F	NESE	20	100S	200E	U-0143520-A	7050	Federal	GW	P	
4304732082	RBW 15-23E	SWSE	23	100S	190E	U-013766	7050	Federal	GW	P	
4304732083	RBW 13-24E	SWSW	24	100S	190E	U-013794	7050	Federal	GW	P	
4304732095	RBW 3-21E	NENW	21	100S	190E	U-013766	7050	Federal	GW	P	
4304732103	RBW 15-17F	SWSE	17	100S	200E	U-013769-C	7050	Federal	GW	P	
4304732105	RBW 13-19F	SWSW	19	100S	200E	U-013769-A	7050	Federal	GW	P	
4304732107	RBW 1-21E	NENE	21	100S	190E	U-013766	7050	Federal	GW	P	
4304732128	RBW 9-21E	NESE	21	100S	190E	U-013766	7050	Federal	GW	P	
4304732129	RBW 9-17E	NESE	17	100S	190E	U-03505	7050	Federal	GW	P	
4304732133	RBW 13-14F	SWSW	14	100S	200E	U-013793-A	7050	Federal	GW	P	
4304732134	RBW 9-11F	NESE	11	100S	200E	U-7206	7050	Federal	GW	P	
4304732138	RBW 5-21F	SWNW	21	100S	200E	U-013793	7050	Federal	GW	P	
4304732146	RBW 1-20E	NENE	20	100S	190E	U-03505	7050	Federal	GW	P	
4304732149	RBW 8-18F	SENE	18	100S	200E	U-013769	7050	Federal	GW	P	
4304732153	RBW 13-23E	SWSW	23	100S	190E	U-13766	7050	Federal	GW	P	
4304732154	RBW 5-24E	SWNW	24	100S	190E	U-013794	7050	Federal	GW	P	
4304732156	RBW 5-14F	SWNW	14	100S	200E	U-013793A	7050	Federal	GW	P	
4304732166	RBW 7-15E	SWNE	15	100S	190E	U-013766	7050	Federal	GW	P	
4304732167	RBW 15-13E	SWSE	13	100S	190E	U-013765	7050	Federal	GW	P	
4304732189	RBW 13-10F	SWSW	10	100S	200E	14-20-H62-2645	7050	Indian	GW	P	
4304732190	RBW 15-10E	SWSE	10	100S	190E	U-013792	7050	Federal	GW	P	
4304732191	RBW 3-17FX	NENW	17	100S	200E	U-013769-C	7050	Federal	GW	P	
4304732197	RBW 13-15E	SWSW	15	100S	190E	U-013766	7050	Federal	GW	P	
4304732198	RBW 7-22E	SWNE	22	100S	190E	U-013792	7050	Federal	GW	P	
4304732199	RBW 5-23E	SWNW	23	100S	190E	U-013766	7050	Federal	GW	P	
4304732201	RBW 13-18F	SWSW	18	100S	200E	U-013793	7050	Federal	GW	S	
4304732211	RBW 15-15E	SWSE	15	100S	190E	U-013766	7050	Federal	GW	P	

N1095 DOMINION E and P, INC. to N2615 XTO ENERGY, INC.

RIVER BEND UNIT

api	well_name	qtr	qtr	sec	twp	rng	lease_num	entity	Lease	well	stat
4304732213	RBU 5-19F	SWNW	19	100S	200E	U-013769-A	7050	Federal	GW	P	
4304732217	RBU 9-17F	NESE	17	100S	200E	U-013769-C	7050	Federal	GW	P	
4304732219	RBU 15-14E	SWSE	14	100S	190E	U-013792	7050	Federal	GW	P	
4304732220	RBU 5-3E	SWNW	03	100S	190E	U-03505	7050	Federal	GW	P	
4304732228	RBU 9-3E	NESE	03	100S	190E	U-035316	7050	Federal	GW	P	
4304732239	RBU 7-14E	SWNE	14	100S	190E	U-103792	7050	Federal	GW	P	
4304732240	RBU 9-14F	NESE	14	100S	200E	U-013793-A	7050	Federal	GW	P	
4304732242	RBU 5-22E	SWNW	22	100S	190E	U-013792	7050	Federal	GW	P	
4304732263	RBU 8-13E	SENE	13	100S	190E	U-013765	7050	Federal	GW	P	
4304732266	RBU 9-21F	NESE	21	100S	200E	U-0143520-A	7050	Federal	GW	P	
4304732267	RBU 5-10F	SWNW	10	100S	200E	U-7206	7050	Federal	GW	P	
4304732268	RBU 9-10F	NESE	10	100S	200E	U-7206	7050	Federal	GW	P	
4304732269	RBU 4-15F	NWNW	15	100S	200E	INDIAN	7050	Indian	GW	PA	
4304732270	RBU 14-22F	SESW	22	100S	200E	U-0143519	7050	Federal	GW	P	
4304732276	RBU 5-21E	SWNW	21	100S	190E	U-013766	7050	Federal	GW	P	
4304732289	RBU 7-10E	SWNE	10	100S	190E	U-013792	7050	Federal	GW	P	
4304732290	RBU 5-17F	SWNW	17	100S	200E	U-013769-C	7050	Federal	GW	P	
4304732293	RBU 3-3E	NENW	03	100S	190E	U-013765	7050	Federal	GW	P	
4304732295	RBU 13-22E	SWSW	22	100S	190E	U-013792	7050	Federal	GW	P	
4304732301	RBU 7-21E	SWNE	21	100S	190E	U-013766	7050	Federal	GW	P	
4304732309	RBU 15-21F	SWSE	21	100S	200E	U-0143520-A	7050	Federal	GW	P	
4304732310	RBU 15-20F	SWSE	20	100S	200E	U-0143520-A	7050	Federal	GW	P	
4304732312	RBU 9-24E	NESE	24	100S	190E	U-013794	7050	Federal	GW	P	
4304732313	RBU 3-20F	NENW	20	100S	200E	U-013793-A	7050	Federal	GW	P	
4304732315	RBU 11-21F	NESW	21	100S	200E	U-0143520-A	7050	Federal	GW	P	
4304732317	RBU 15-22E	SWSE	22	100S	190E	U-013792	7050	Federal	GW	P	
4304732328	RBU 3-19FX	NENW	19	100S	200E	U-013769-A	7050	Federal	GW	P	
4304732331	RBU 2-11F	NWNE	11	100S	200E	U-01790	7050	Federal	GW	P	
4304732347	RBU 3-11F	NENW	11	100S	200E	U-7206	7050	Federal	GW	P	
4304732391	RBU 2-23F	NWNE	23	100S	200E	U-013793-A	7050	Federal	GW	S	
4304732392	RBU 11-14F	NESW	14	100S	200E	U-013793-A	7050	Federal	GW	P	
4304732396	RBU 3-21F	NENW	21	100S	200E	U-013793-A	7050	Federal	GW	P	
4304732407	RBU 15-14F	SWSE	14	100S	200E	U-013793-A	7050	Federal	GW	P	
4304732408	RBU 4-23F	NWNW	23	100S	200E	U-013793-A	7050	Federal	GW	P	
4304732415	RBU 3-10EX (RIG SKID)	NENW	10	100S	190E	UTU-035316	7050	Federal	GW	P	
4304732483	RBU 5-24EO	SWNW	24	100S	190E	U-013794	11719	Federal	OW	S	
4304732512	RBU 8-11F	SENE	11	100S	200E	U-01790	7050	Federal	GW	P	
4304732844	RBU 15-15F	SWSE	15	100S	200E	14-20-H62-2646	7050	Indian	GW	P	
4304732899	RBU 3-14F	NENW	14	100S	200E	U-013793-A	7050	Federal	GW	P	
4304732900	RBU 8-23F	SENE	23	100S	200E	U-013793-A	7050	Federal	GW	P	
4304732901	RBU 12-23F	NWSW	23	100S	200E	U-01470-A	7050	Federal	GW	P	
4304732902	RBU 1-15F	NENE	15	100S	200E	U-7260	7050	Federal	GW	S	
4304732903	RBU 3-15F	NENW	15	100S	200E	U-7260	7050	Federal	GW	P	
4304732904	RBU 9-15F	NESE	15	100S	200E	U-7260	7050	Federal	GW	P	
4304732934	RBU 3-10F	NENW	10	100S	200E	U-7206	7050	Federal	GW	P	
4304732969	RBU 11-10F	NESW	10	100S	200E	U-7206	7050	Federal	GW	P	

N1095 DOMINION E and P, INC. to N2615 XTO ENERGY, INC.

RIVER BEND UNIT

api	well name	qtr	qtr	sec	twp	rng	lease num	entity	Lease	well	stat
4304732970	RBU 12-15F	NWSW	15	100S	200E	U-7206	7050	Federal	GW	P	
4304732971	RBU 15-16F	SWSE	16	100S	200E	U-7206	7050	Federal	GW	S	
4304732972	RBU 1-21F	NENE	21	100S	200E	U-013793-A	7050	Federal	GW	P	
4304732989	RBU 13-10E	SWSW	10	100S	190E	U-013792	7050	Federal	GW	P	
4304732990	RBU 13-18F2	SWSW	18	100S	200E	U-013793	7050	Federal	GW	P	
4304732991	RBU 6-19F	SENW	19	100S	200E	U-013769-A	7050	Federal	GW	P	
4304733033	RBU 7-23E	NWNE	23	100S	190E	U-013766	7050	Federal	GW	P	
4304733034	RBU 9-18F	NESE	18	100S	200E	U-013794	7050	Federal	GW	P	
4304733035	RBU 14-19F	SESW	19	100S	200E	U-013769-A	7050	Federal	GW	P	
4304733087	RBU 6-23F	SENW	23	100S	200E	U-013793-A	7050	Federal	GW	P	
4304733088	RBU 1-10F	NENE	10	100S	200E	U-7206	7050	Federal	GW	P	
4304733089	RBU 8-22F	SENE	22	100S	200E	U-0143521	7050	Federal	GW	P	
4304733090	RBU 11-22F	NESW	22	100S	200E	U-0143519	7050	Federal	GW	P	
4304733091	RBU 16-22F	SESE	22	100S	200E	U-01470-A	7050	Federal	GW	P	
4304733156	RBU 4-14E	NWNW	14	100S	190E	U-013792	7050	Federal	GW	P	
4304733157	RBU 7-19F	SWNE	19	100S	200E	U-013769-A	7050	Federal	GW	P	
4304733158	RBU 7-20F	SWNE	20	100S	200E	U-013793-A	7050	Federal	GW	P	
4304733159	RBU 7-24E	SWNE	24	100S	190E	U-013794	7050	Federal	GW	P	
4304733160	RBU 8-15E	SENE	15	100S	190E	U-013766	7050	Federal	GW	P	
4304733161	RBU 16-10E	SESE	10	100S	190E	U-013792	7050	Federal	GW	P	
4304733194	RBU 2-14E	NWNE	14	100S	190E	U-013792	7050	Federal	GW	P	
4304733272	RBU 13-3F	SWSW	03	100S	200E	U-013767	7050	Federal	GW	P	
4304733361	RBU 5-3F	SWNW	03	100S	200E	U-013767	7050	Federal	GW	P	
4304733362	RBU 15-10F	SWSE	10	100S	200E	U-7206	7050	Federal	GW	P	
4304733363	RBU 5-16F	SWNW	16	100S	200E	U-7206	7050	Federal	GW	P	
4304733365	RBU 12-14E	NWSW	14	100S	190E	U-013792	7050	Federal	GW	P	
4304733366	RBU 5-18F	SWNW	18	100S	200E	U-013769	7050	Federal	GW	P	
4304733367	RBU 10-23F	NWSE	23	100S	200E	U-01470-A	7050	Federal	GW	P	
4304733368	RBU 14-23F	SESW	23	100S	200E	U-01470-A	7050	Federal	GW	S	
4304733424	RBU 5-20F	SWNW	20	100S	200E	U-013793-A	7050	Federal	GW	P	
4304733643	RBU 2-13E	NWNE	13	100S	190E	U-013765	7050	Federal	GW	P	
4304733644	RBU 4-13E	NWNW	13	100S	190E	U-013765	7050	Federal	GW	P	
4304733714	RBU 4-23E	NWNW	23	100S	190E	U-013766	7050	Federal	GW	P	
4304733715	RBU 6-13E	SENW	13	100S	190E	U-013765	7050	Federal	GW	P	
4304733716	RBU 10-14E	NWSE	14	100S	190E	U-013792	7050	Federal	GW	P	
4304733838	RBU 8-10E	SENE	10	100S	190E	U-013792	7050	Federal	GW	P	
4304733839	RBU 12-23E	NWSW	23	100S	190E	U-013766	7050	Federal	GW	P	
4304733840	RBU 12-24E	NWSW	24	100S	190E	U-013794	7050	Federal	GW	P	
4304733841	RBU 14-23E	SESW	23	100S	190E	U-013766	7050	Federal	GW	P	
4304734302	RBU 1-23F	NENE	23	100S	200E	UTU-013793-A	7050	Federal	GW	P	
4304734661	RBU 16-15E	SESE	15	100S	190E	U-013766	7050	Federal	GW	P	
4304734662	RBU 10-14F	NWSE	14	100S	200E	U-013793-A	7050	Federal	GW	P	
4304734663	RBU 6-14E	SENW	14	100S	190E	U-013792	7050	Federal	GW	P	
4304734670	RBU 8-23E	NENE	23	100S	190E	U-013766	7050	Federal	GW	P	
4304734671	RBU 4-24E	NENE	23	100S	190E	U-013766	7050	Federal	GW	P	
4304734701	RBU 12-11F	SENW	11	100S	200E	U-7206	7050	Federal	GW	P	

N1095 DOMINION E and P, INC. to N2615 XTO ENERGY, INC.

RIVER BEND UNIT

api	well_name	qtr_qtr	sec	tpw	rng	lease_num	entity	Lease	well	stat
4304734702	RBU 2-15E	NWNE	15	100S	190E	U-013766	7050	Federal	GW	P
4304734703	RBU 4-17F	NWNW	17	100S	200E	U-013769-C	7050	Federal	GW	P
4304734745	RBU 10-20F	NESE	20	100S	200E	U-0143520-A	7050	Federal	GW	P
4304734749	RBU 7-18F	SWNE	18	100S	200E	U-013769	7050	Federal	GW	P
4304734750	RBU 12-10F	SWSW	10	100S	200E	14-20-H62-2645	7050	Indian	GW	P
4304734810	RBU 10-13E	NWSE	13	100S	190E	U-013765	7050	Federal	GW	P
4304734812	RBU 1-24E	NENE	24	100S	190E	U-013794	7050	Federal	GW	P
4304734826	RBU 12-21F	NESE	20	100S	200E	U-0143520-A	7050	Federal	GW	P
4304734828	RBU 4-15E	NWNW	15	100S	190E	U-013766	7050	Federal	GW	P
4304734844	RBU 14-14E	SESW	14	100S	190E	U-013792	7050	Federal	GW	P
4304734845	RBU 10-24E	NWSE	24	100S	190E	U-013794	7050	Federal	GW	P
4304734888	RBU 4-21E	NWNW	21	100S	190E	U-013766	7050	Federal	GW	P
4304734889	RBU 16-24E	SESE	24	100S	190E	U-13794	7050	Federal	GW	P
4304734890	RBU 12-18F2	NWSW	18	100S	200E	U-013793	7050	Federal	GW	P
4304734891	RBU 10-23E	NESW	23	100S	190E	U-013766	7050	Federal	GW	P
4304734892	RBU 8-22E	SENE	22	100S	190E	U-013792	7050	Federal	GW	P
4304734906	RBU 6-22E	SENE	22	100S	190E	U-013792	7050	Federal	GW	P
4304734907	RBU 2-24E	NWNE	24	100S	190E	U-013794	7050	Federal	GW	P
4304734910	RBU 4-16F	NWNW	16	100S	200E	U-7206	7050	Federal	GW	P
4304734911	RBU 12-19F	NWSW	19	100S	200E	U-013769-A	7050	Federal	GW	P
4304734912	RBU 14-20F	SESW	20	100S	200E	U-0143520-A	7050	Federal	GW	P
4304734942	RBU 1-22F	NWNW	23	100S	200E	U-013793-A	7050	Federal	GW	P
4304734945	RBU 8-19F	SENE	19	100S	200E	U-013769-A	7050	Federal	GW	P
4304734946	RBU 8-20F	SENE	20	100S	200E	U-013793-A	7050	Federal	GW	P
4304734962	RBU 12-17F	NWSW	17	100S	200E	U-013769-C	7050	Federal	GW	P
4304734963	RBU 2-17F	NWNE	17	100S	200E	U-013769-C	14117	Federal	GW	P
4304734966	RBU 14-18F	SESW	18	100S	200E	U-013793	7050	Federal	GW	P
4304734967	RBU 10-18F	NWSE	18	100S	200E	U-013794	7050	Federal	GW	P
4304734968	RBU 10-19F	NWSE	19	100S	200E	U-013769-A	7050	Federal	GW	P
4304734969	RBU 10-3E	NWSE	03	100S	190E	U-035316	7050	Federal	GW	P
4304734970	RBU 12-3E	NWSW	03	100S	190E	U-013765	7050	Federal	GW	P
4304734971	RBU 15-3E	SWSE	03	100S	190E	U-35316	7050	Federal	GW	P
4304734974	RBU 12-10E	NWSW	10	100S	190E	U-013792	14025	Federal	GW	P
4304734975	RBU 14-10E	NENW	15	100S	190E	U-013766	7050	Federal	GW	P
4304734976	RBU 16-13E	SESE	13	100S	190E	U-013765	7050	Federal	GW	P
4304734977	RBU 8-14E	SENE	14	100S	190E	U-013792	7050	Federal	GW	P
4304734978	RBU 6-15E	SENE	15	100S	190E	U-013766	7050	Federal	GW	P
4304734979	RBU 12-15E	NWSW	15	100S	190E	U-013766	7050	Federal	GW	P
4304734981	RBU 16-17E	SESE	17	100S	190E	U-013766	7050	Federal	GW	P
4304734982	RBU 8-21E	SENE	21	100S	190E	U-013766	7050	Federal	GW	P
4304734983	RBU 4-22E	NWNW	22	100S	190E	U-013792	7050	Federal	GW	P
4304734986	RBU 2-20F	NWNE	20	100S	200E	U-03505	7050	Federal	GW	P
4304734987	RBU 9-20E	SWNW	21	100S	190E	U-03505	7050	Federal	GW	P
4304734989	RBU 7-20E	NENE	20	100S	190E	U-03505	7050	Federal	GW	P
4304734990	RBU 8-20E	SWNW	21	100S	190E	U-03505	14164	Federal	GW	P
4304735041	RBU 16-23E	SWSE	23	100S	190E	U-013766	7050	Federal	GW	P

N1095 DOMINION E and P, INC. to N2615 XTO ENERGY, INC.

RIVER BEND UNIT

api	well_name	qtr_qtr	sec	tpw	rng	lease_num	entity	Lease	well	stat
4304735042	RBU 12-22E	NWSW	22	100S	190E	U-013792	14165	Federal	GW	P
4304735058	RBU 7-23F	SWNE	23	100S	200E	U-013793-A	7050	Federal	GW	P
4304735059	RBU 12-13E	NWSW	13	100S	190E	U-013765	7050	Federal	GW	P
4304735060	RBU 14-13E	SESW	13	100S	190E	U-013765	7050	Federal	GW	P
4304735061	RBU 2-22E	NWNE	22	100S	190E	U-013792	7050	Federal	GW	P
4304735062	RBU 6-24E	SESW	24	100S	190E	U-013794	7050	Federal	GW	P
4304735082	RBU 4-17E	NWNW	17	100S	190E	U-03505	7050	Federal	GW	P
4304735086	RBU 16-14E	NENE	23	100S	190E	U-013792	7050	Federal	GW	P
4304735087	RBU 2-3E	NWNE	03	100S	190E	U-013765	7050	Federal	GW	P
4304735088	RBU 6-3E	SESW	03	100S	190E	U-03505	7050	Federal	GW	P
4304735100	RBU 10-10E	NWSE	10	100S	190E	U-013792	7050	Federal	GW	P
4304735101	RBU 16-22E	SESE	22	100S	190E	U-013792	7050	Federal	GW	P
4304735112	RBU 14-24E	SESW	24	100S	190E	U-013794	7050	Federal	GW	P
4304735129	RBU 6-21F	SESW	21	100S	200E	U-013793-A	7050	Federal	GW	P
4304735170	RBU 1-9E	NESE	09	100S	190E	U-03505	7050	Federal	GW	P
4304735171	RBU 16-9E	NESE	09	100S	190E	U-013765	7050	Federal	GW	P
4304735232	RBU 14-21F	SESW	21	100S	200E	U-0143520	7050	Federal	GW	P
4304735250	RBU 13-19F2	NWSW	19	100S	200E	U-013769-A	7050	Federal	GW	P
4304735251	RBU 15-19F	SWSE	19	100S	200E	U-013769-A	7050	Federal	GW	P
4304735270	RBU 16-21E	SESE	21	100S	190E	U-013766	7050	Federal	GW	P
4304735304	RBU 13-20F	SWSW	20	100S	200E	U-013769	7050	Federal	GW	P
4304735305	RBU 4-21F	NWNW	21	100S	200E	U-013793-A	7050	Federal	GW	P
4304735306	RBU 16-21F	SESE	21	100S	200E	U-0143520-A	7050	Federal	GW	P
4304735468	RBU 15-22F	SWSE	22	100S	200E	U-01470-A	7050	Federal	GW	P
4304735469	RBU 11-23F	SESW	23	100S	200E	U-01470A	7050	Federal	GW	P
4304735549	RBU 1-14F	NENE	14	100S	200E	UTU-013793-A	7050	Federal	GW	P
4304735640	RBU 2-21E	NWNE	21	100S	190E	U-013766	7050	Federal	GW	P
4304735644	RBU 10-17E	NWSE	17	100S	190E	U-013766	7050	Federal	GW	P
4304735645	RBU 12-21E	NWSW	21	100S	190E	U-013766	7050	Federal	GW	P
4304736200	RBU 8-17E	SWNE	17	100S	190E	U-013766	7050	Federal	GW	P
4304736201	RBU 15-17EX	SWSE	17	100S	190E	U-013766	7050	Federal	GW	P
4304736293	RBU 2-10E	NWNE	10	100S	190E	U-013792	7050	Federal	GW	P
4304736294	RBU 6-10E	NENW	10	100S	190E	U-013792	7050	Federal	GW	P
4304736296	RBU 6-21E	SESW	21	100S	190E	U-013766	7050	Federal	GW	P
4304736297	RBU 10-22E	NWSE	22	100S	190E	U-013792	7050	Federal	GW	P
4304736318	RBU 14-22E	SESW	22	100S	190E	U-013792	7050	Federal	GW	P
4304736427	RBU 9-15E	NESE	15	100S	190E	U-013766	7050	Federal	GW	DRL
4304736428	RBU 2-17E	NWNE	17	100S	190E	U-013766	7050	Federal	GW	P
4304736429	RBU 1-17E	NENE	17	100S	190E	U-013766	7050	Federal	GW	DRL
4304736432	RBU 3-19F2	NWNW	19	100S	200E	U-013769-A	15234	Federal	GW	P
4304736433	RBU 14-17F	SESW	17	100S	200E	U-03505	7050	Federal	GW	P
4304736434	RBU 2-19F	NWNE	19	100S	200E	U-013769-A	7050	Federal	GW	P
4304736435	RBU 5-19FX	SWNW	19	100S	200E	U-013769-A	15855	Federal	GW	P
4304736436	RBU 4-20F	NWNW	20	100S	200E	U-013793-A	7050	Federal	GW	P
4304736605	RBU 16-14F	SESE	14	100S	200E	U-013793A	7050	Federal	GW	P
4304736608	RBU 4-3E	NWNW	03	100S	190E	U-035316	7050	Federal	GW	P

N1095 DOMINION E and P, INC. to N2615 XTO ENERGY, INC.

RIVER BEND UNIT

api	well_name	qtr	qtr	sec	twp	rng	lease_num	entity	Lease	well	stat
4304736609	RBU 8-3E	SENE	03	100S	190E	U-013765	7050	Federal	GW	P	
4304736610	RBU 14-3E	SESW	03	100S	190E	U-013765	7050	Federal	GW	P	
4304736686	RBU 13-3E	NWSW	03	100S	190E	U-013765	15235	Federal	GW	P	
4304736810	RBU 1-3E	NENE	03	100S	190E	U-013765	7050	Federal	GW	DRL	
4304736850	RBU 2-10F	NWNE	10	100S	200E	U-7206	7050	Federal	GW	P	
4304736851	RBU 8-21F	SENE	21	100S	200E	U-013793-A	7050	Federal	GW	P	
4304737033	RBU 4-10E	SWNW	10	100S	190E	U-035316	7050	Federal	GW	P	
4304737057	RBU 11-17E	NWSE	17	100S	190E	U-03505	7050	Federal	GW	DRL	
4304737058	RBU 3-17E	NENW	17	100S	190E	U-03505	7050	Federal	GW	P	
4304737201	RBU 3-23F	NENW	23	100S	200E	U-013793-A	7050	Federal	OW	P	
4304737341	RBU 11-20F	NESW	20	100S	200E	U-0143520-A	7050	Federal	GW	P	
4304737342	RBU 5-15F	SWNW	15	100S	200E	U-7206	7050	Federal	OW	P	
4304737343	RBU 10-16F	NWSE	16	100S	200E	U-7206	7050	Federal	OW	P	
4304737344	RBU 9-16F	NESE	16	100S	200E	U-7206	7050	Federal	OW	S	
4304737450	RBU 14-17E	SESW	17	100S	190E	U-03505	7050	Federal	GW	P	
4304737747	RBU 15-9E	NWNE	16	100S	190E	U-013765	7050	Federal	GW	DRL	
4304737893	RBU 9-4EA	SENE	04	100S	190E	U-03505	7050	Federal	GW	P	
4304737998	RBU 13-23F	SWSW	23	100S	200E	U-01470-A	7050	Federal	GW	P	
4304738181	RBU 12-4E	SWNW	04	100S	190E	U-03576	99999	Federal	GW	DRL	
4304738182	RBU 11-4E	SE/4	04	100S	190E	U-03505	99999	Federal	GW	DRL	
4304738294	RBU 2-4E	NWNE	04	100S	190E	U-013792	7050	Federal	GW	DRL	
4304738295	RBU 5-4E	SWNW	04	100S	190E	U-03576	99999	Federal	GW	DRL	
4304738543	RBU 28-18F	NESE	13	100S	190E	U 013793-A	7050	Federal	GW	DRL	
4304738548	RBU 32-13E	NESE	13	100S	190E	U-013765	7050	Federal	GW	DRL	
4304738555	RBU 27-18F	SWSW	18	100S	200E	U-013793	7050	Federal	GW	DRL	
4304738556	RBU 27-18F2	SWSW	18	100S	200E	U-013793	7050	Federal	GW	DRL	
4304738557	RBU 30-18F	SWSW	18	100S	200E	U-013793	7050	Federal	GW	P	
4304738558	RBU 29-18F	SWSW	18	100S	200E	U-013793	7050	Federal	GW	DRL	
4304738595	RBU 31-10E	NENE	15	100S	190E	U-013792	7050	Federal	GW	DRL	
4304738596	RBU 17-15E	NENE	15	100S	190E	U-013766	7050	Federal	GW	DRL	
4304738780	RBU 8B-17E	SENE	17	100S	190E	U-013766	7050	Federal	GW	DRL	

N1095 DOMINION E and P, INC. to N2615 XTO ENERGY, INC.

RIVER BEND UNIT

api	well_name	qtr_qtr	sec	tpw	rng	lease_num	entity	Lease	well	stat
4304730153	NATURAL 1-2	SEnw	02	100S	200E	ML-10716	11377	State	OW	PA
4304730260	RBU 11-16E	NEsw	16	100S	190E	ML-13214	7050	State	GW	S
4304730583	RBU 11-36B	NEsw	36	090S	190E	ML-22541	99998	State	NA	PA
4304730608	RBU 8-16D	SEne	16	100S	180E	ML-13216	99998	State	NA	PA
4304730760	RBU 11-2F	NEsw	02	100S	200E	ML-10716	9966	State	OW	S
4304731740	RBU 1-16E	NEne	16	100S	190E	ML-13214	7050	State	GW	P
4304732026	RBU 16-2F	SEse	02	100S	200E	ML-10716	7050	State	GW	P
4304732042	RBU 9-16E	NEse	16	100S	190E	ML-13214	7050	State	GW	P
4304732108	RBU 14-2F	SEsw	02	100S	200E	ML-10716	7050	State	GW	P
4304732136	RBU 8-2F	SEne	02	100S	200E	ML-10716	7050	State	GW	P
4304732137	RBU 5-16E	SWnw	16	100S	190E	ML-13214	7050	State	GW	P
4304732245	RBU 7-16E	SWne	16	100S	190E	ML-13214	7050	State	GW	PA
4304732250	RBU 13-16E	SWsw	16	100S	190E	ML-13214	7050	State	GW	S
4304732292	RBU 15-16E	SWse	16	100S	190E	ML-13214	7050	State	GW	PA
4304732314	RBU 10-2F	NWse	02	100S	200E	ML-10716	7050	State	GW	P
4304732352	RBU 3-16F	NEnw	16	100S	200E	ML-3393-A	7050	State	GW	P
4304733360	RBU 1-16F	NEne	16	100S	200E	ML-3393	7050	State	GW	P
4304734061	RBU 6-16E	SWne	16	100S	190E	ML-13214	7050	State	GW	P
4304734167	RBU 1-2F	NEne	02	100S	200E	ML-10716		State	GW	LA
4304734315	STATE 11-2D	NEsw	02	100S	180E	ML-26968		State	GW	LA
4304734903	RBU 14-16E	SWsw	16	100S	190E	ML-13214	7050	State	D	PA
4304735020	RBU 8-16E	SEne	16	100S	190E	ML-13214	7050	State	GW	P
4304735021	RBU 10-16E	SWse	16	100S	190E	ML-13214	7050	State	GW	P
4304735022	RBU 12-16E	NEsw	16	100S	190E	ML-13214	7050	State	GW	P
4304735023	RBU 16-16E	SWsw	15	100S	190E	ML-13214	7050	State	GW	P
4304735033	RBU 2-16E	NWne	16	100S	190E	ML-13214	7050	State	GW	P
4304735081	RBU 15-2F	SWse	02	100S	200E	ML-10716	7050	State	GW	P
4304735348	RBU 13-16F	NWnw	21	100S	200E	ML-3394	7050	State	GW	DRL
4304736169	RBU 4-16E	NEnw	16	100S	190E	ML-13214	7050	State	GW	P
4304736170	RBU 3-16E	NEnw	16	100S	190E	ML-13214	7050	State	GW	P



United States Department of the Interior

BUREAU OF LAND MANAGEMENT

Utah State Office
P.O. Box 45155
Salt Lake City, UT 84145-0155



IN REPLY REFER TO
3180
UT-922

Dominion Exploration & Production, Inc.
Attn: James D. Abercrombie
14000 Quail Springs Parkway, #600
Oklahoma City, OK 73134-2600

August 10, 2007

Re: River Bend Unit
Uintah County, Utah

Gentlemen:

On August 8, 2007, we received an indenture dated June 30, 2007, whereby Dominion Exploration & Production, Inc. resigned as Unit Operator and XTO Energy Inc. was designated as Successor Unit Operator for the River Bend Unit, Uintah County, Utah.

This indenture was executed by all required parties and the signatory parties have complied with Sections 5 and 6 of the unit agreement. The instrument is hereby approved effective August 15, 2007. In approving this designation, the Authorized Officer neither warrants nor certifies that the designated party has obtained all required approval that would entitle it to conduct operations under the River Bend Unit Agreement.

Your statewide oil and gas bond No. UTB000138 will be used to cover all operations within the River Bend Unit.

It is requested that you notify all interested parties of the change in unit operator. Copies of the approved instruments are being distributed to the appropriate federal offices, with one copy returned herewith.

Sincerely,

/s/ Greg J. Noble

Greg J. Noble
Acting Chief, Branch of Fluid Minerals

Enclosure

RECEIVED
AUG 16 2007
DIV. OF OIL, GAS & MINING