

**Dominion Exploration & Production, Inc.**  
P.O. 1360  
Roosevelt, UT 84066

February 21, 2003

Utah Division of Oil, Gas, & Mining  
1594 West North Temple, Suite 1210  
P.O. Box 145801  
Salt Lake City, UT 84114-5801

RE: APPLICATION FOR PERMIT TO DRILL  
HILL CREEK UNIT 10-27F  
NW/SE, SEC. 27, T10S, R20E  
UINTAH COUNTY, UTAH  
LEASE NO.: U-79130  
UTE INDIAN TRIBAL LANDS

Enclosed please find a copy of the Application for Permit to Drill and associated attachments for the above-referenced well.

All further communication regarding the permit for this well, including the 7-day letter, communication regarding approval, and the approved APD should be directed to:

Ed Trotter, Agent  
P.O. Box 1910  
Vernal, UT 84078  
Phone: (435)789-4120  
Fax: (435)789-1420

Sincerely,



Ed Trotter  
Agent

**Dominion Exploration & Production, Inc.**

Attachments

RECEIVED

FEB 24 2003

DIV. OF OIL, GAS & MINING

UNITED STATES  
DEPARTMENT OF THE INTERIOR  
BUREAU OF LAND MANAGEMENT

APPLICATION FOR PERMIT TO DRILL OR REENTER

1a. Type of Work <input checked="" type="checkbox"/> DRILL <input type="checkbox"/> REENTER		5. Lease Serial No. U-79130	
1b. Type of Well: <input type="checkbox"/> Oil Well <input checked="" type="checkbox"/> Gas Well <input type="checkbox"/> Other <input checked="" type="checkbox"/> SINGLE ZONE <input type="checkbox"/> MULTIPLE ZONE		6. If Indian, Allottee or Tribe Name Ute Indian Tribe	
2. Name of Operator Dominion Exploration & Production, Inc.		7. If Unit or CA Agreement, Name and No. Hill Creek Unit	
3a. Address 14000 Quail Spgs Parkway, Okla. City, OK 73134		8. Lease Name and Well No. HCU 10-27F	
3b. Phone No. (include area code) 405-749-1300		9. API Number 43-047-34916	
4. Location of Well (Report location clearly and in accordance with any state requirements.) At surface 4419187Y 39.91680 2000' FSL & 2100' FEL, NW/SE At proposed prod. zone 615521X - 109.64835		10. Field and Pool, or Exploratory Natural Buttes	
14. Distance in miles and direction from nearest town or post office* 16.9 miles South of Ouray		11. Sec., T., R., M., or Blk and Survey or Area 27-10S-20E	
15. Distance from proposed* location to nearest property or lease line, ft. (Also to nearest drlg. unit line, if any) 2000	16. No. of Acres in lease 640	17. Spacing Unit dedicated to this well 40	
18. Distance from proposed location* to nearest well, drilling, completed, applied for, on this lease, ft. 1700'	19. Proposed Depth 8,000	20. BLMBIA Bond No. on file 76S 63050 0330	
21. Elevations (Show whether DF, KDB, RT, GL, etc.) 5166'	22. Approximate date work will start* 01-Oct-03	23. Estimated duration 45 days	

24. Attachments

The following, completed in accordance with the requirements of Onshore Oil and Gas Order No. 1, shall be attached to this form:

- |   |  |
|---|--|
| 1. Well plat certified by a registered surveyor.  | 4. Bond to cover the operations unless covered by an existing bond on file (see Item 20 above).    |
| 2. A Drilling Plan.   | 5. Operator certification.   |
| 3. A Surface Use Plan (if the location is on National Forest System Lands, the SUPO shall be filed with the appropriate Forest Service Office). | 6. Such other site specific information and/or plans as may be required by the authorized officer. |

25. Signature <i>Carla Christian</i>	Name (Printed/Typed) Carla Christian	Date
Title Regulatory Specialist		
Approved by (Signature) <i>Bradley G. Hill</i>	Name (Printed/Typed) BRADLEY G. HILL	Date 03-03-03
Title Regulatory Specialist	Office ENVIRONMENTAL SCIENTIST III	

**Federal Approval of this Action is Necessary**

Application approval does not warrant or certify that the applicant holds legal or equitable title to those rights in the subject lease which would entitle the applicant to conduct operations thereon. Conditions of approval, if any, are attached.

Title 18 U.S.C. Section 1001, make it a crime for any person knowingly and willfully to make to any department or agency of the United States any false, fictitious or fraudulent statements or representations as to any matter within its jurisdiction.

\*(Instructions on reverse)


RECEIVED

FEB 24 2003

DIV. OF OIL, GAS & MINING

# T10S, R20E, S.L.B.&M.

WEST - 79.83 (G.L.O.)

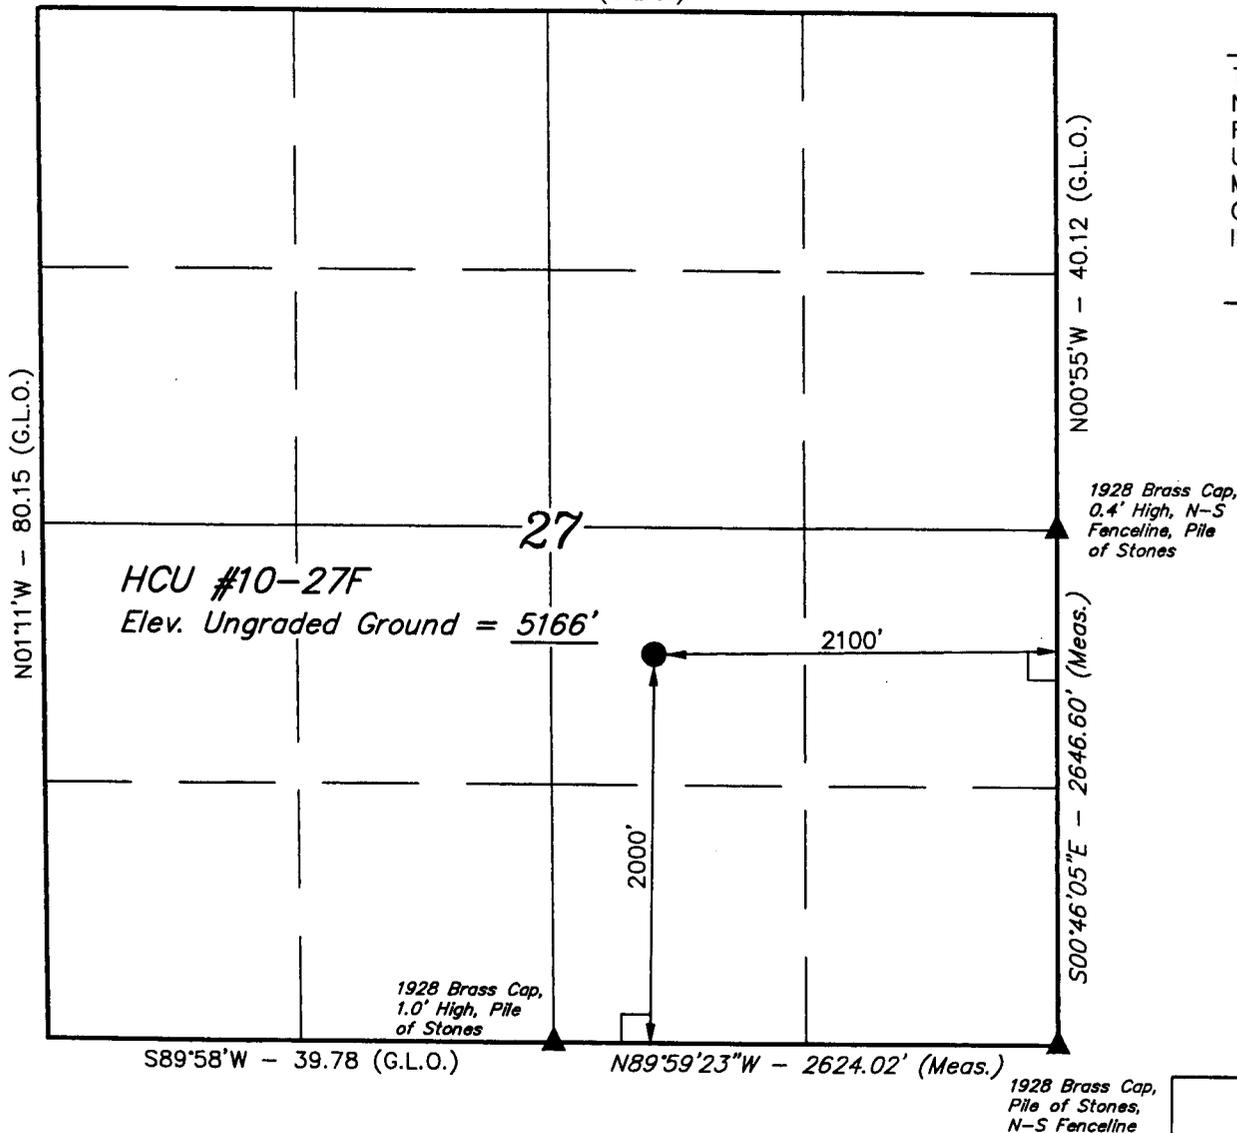

## DOMINION EXPLR. & PROD., INC.


Well location, HCU #10-27F, located as shown in the NW 1/4 SE 1/4 of Section 27, T10S, R20E, S.L.B.&M. Uintah County, Utah.

### BASIS OF ELEVATION

TWO WATER TRIANGULATION STATION LOCATED IN THE NW 1/4 OF SECTION 1, T10S, R21E, S.L.B.&M. TAKEN FROM THE BIG PACK MTN NE QUADRANGLE, UTAH, UTAH COUNTY, 7.5 MINUTE SERIES (TOPOGRAPHICAL MAP) PUBLISHED BY THE UNITED STATES DEPARTMENT OF THE INTERIOR, GEOLOGICAL SURVEY. SAID ELEVATION IS MARKED AS BEING 5238 FEET.

### BASIS OF BEARINGS

BASIS OF BEARINGS IS A G.P.S. OBSERVATION.

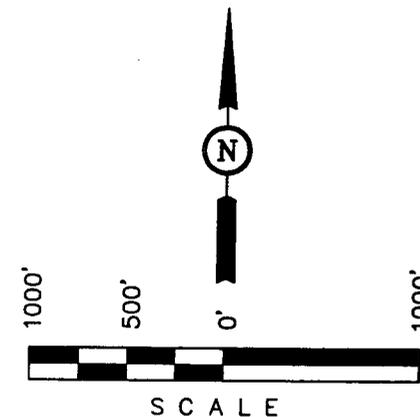

### CERTIFICATE

THIS IS TO CERTIFY THAT THE ABOVE PLAT WAS PREPARED FROM FIELD NOTES OF ACTUAL SURVEYS MADE BY ME, OR UNDER MY SUPERVISION AND THAT THE SAME ARE TRUE AND CORRECT TO THE BEST OF MY KNOWLEDGE AND BELIEF.

*Robert Kay*  
 REGISTERED LAND SURVEYOR  
 REGISTRATION NO. 161319  
 STATE OF UTAH KAY

### LEGEND:

- = 90° SYMBOL
- = PROPOSED WELL HEAD.
- = SECTION CORNERS LOCATED.

(NAD 83)  
 LATITUDE = 39°54'59.88" (39.916633)  
 LONGITUDE = 109°38'57.06" (109.649183)

**UINTAH ENGINEERING & LAND SURVEYING**  
 85 SOUTH 200 EAST - VERNAL, UTAH 84078  
 (435) 789-1017

SCALE 1" = 1000'	DATE SURVEYED: 11-25-02	DATE DRAWN: 11-26-02
PARTY S.H. T.H. C.G.	REFERENCES G.L.O. PLAT	
WEATHER COOL	FILE DOMINION EXPLR. & PROD., INC.	

# DRILLING PLAN

## APPROVAL OF OPERATIONS

### Attachment for Permit to Drill

**Name of Operator:** Dominion Exploration & Production  
**Address:** 14000 Quail Springs Parkway, Suite 600  
Oklahoma City, OK 73134  
**Well Location:** HCU 10-27F  
2000' FSL & 2100' FEL  
Section 27-10S-20E  
Uintah County, UT

1. GEOLOGIC SURFACE FORMATION Uintah

2. ESTIMATED DEPTHS OF IMPORTANT GEOLOGIC MARKERS

<u>Formation</u>	<u>Depth</u>
Green River	998'
Wasatch Tongue	3,908'
Uteland Limestone	4,234'
Wasatch	4,398'
Chapita Wells	5,298'
Uteland Buttes	6,498'
Mesaverde	7,298'

3. ESTIMATED DEPTHS OF ANTICIPATED WATER, OIL, GAS OR MINERALS

<u>Formation</u>	<u>Depth</u>	<u>Type</u>
Green River	998'	Oil
Wasatch Tongue	3,908'	Oil
Uteland Limestone	4,234'	Oil
Wasatch	4,398'	Gas
Chapita Wells	5,298'	Gas
Uteland Buttes	6,498'	Gas
Mesaverde	7,298'	Gas

4. PROPOSED CASING PROGRAM

All casing used to drill this well will be new casing.

<u>Type</u>	<u>Size</u>	<u>Weight</u>	<u>Grade</u>	<u>Conn.</u>	<u>Top</u>	<u>Bottom</u>	<u>Hole</u>
Surface	13-3/8"	48.0 ppf	H-40	STC	0'	500'	17-1/2"
Intermediate	8-5/8"	32.0 ppf	J-55	LTC	0'	2,200'	12-1/4"
Production	5-1/2"	17.0 ppf	MAV-80	LTC	0'	8,000'	7-7/8"

5. OPERATOR'S MINIMUM SPECIFICATIONS FOR PRESSURE CONTROL

Surface hole: No BOPE will be utilized.

Intermediate hole: To be drilled using a diverter stack with rotating head to divert flow from rig floor.

Production hole: Prior to drilling out the intermediate casing shoe, 3,000 psi or greater BOP equipment will be installed.

The pipe rams will be operated at least once per day from intermediate casing to total depth. The blind rams will be tested once per day from intermediate casing to total depth if operations permit.

## DRILLING PLAN

### APPROVAL OF OPERATIONS

A diagram of the planned BOP equipment for normal drilling operations in this area is attached. As denoted there will be two valves and one check valve on the kill line, two valves on the choke line, and two adjustable chokes on the manifold system. The BOP "stack" will consist of two BOP rams (1 pipe, 1 blind) and one annular type preventer, all rated to a minimum of 3,000 psi working pressure.

The BOP equipment will be pressure tested prior to drilling below the intermediate casing shoe. All test pressures will be maintained for fifteen (15) minutes without any significant pressure decrease. Clear water will be circulated into the BOP stack and lines prior to pressure testing. The following test pressures will be used as a minimum for various equipment items.

1.	Annular BOP	1,500 psi
2.	Ram type BOP	3,000 psi
3.	Kill line valves	3,000 psi
4.	Choke line valves and choke manifold valves	3,000 psi
5.	Chokes	3,000 psi
6.	Casing, casinghead & weld	1,500 psi
7.	Upper kelly cock and safety valve	3,000 psi
8.	Dart valve	3,000 psi

#### 6. MUD SYSTEMS

- An air or an air/mist system may be used to drill to drill the surface hole until water influx becomes too great.
- KCL mud system will be used to drill well.

<u>Depths</u>	<u>Mud System</u>
0' – 500'	Air foam mist, no pressure control
500' – 2,200'	Fresh water, rotating head and diverter
2,200' – 8,000'	Fresh water/2% KCL/KCL mod system

#### 7. BLOOIE LINE

- An automatic igniter will not be installed on blooie line. The blooie will have a contact ignition source.
- A "target tee" connection will be installed on blooie line for 90° change of directions for abrasion resistance.
- "Target tee" connections will be a minimum of 50' from wellhead.
- The blooie line discharge will be a minimum of 100' from the wellhead.

#### 8. AUXILIARY EQUIPMENT TO BE USED

- a. Kelly cock.
- b. Full opening valve with drill pipe connection will be kept on floor. Valve will be used when the kelly is not in string.

#### 9. TESTING, LOGGING, AND CORING PROGRAMS TO BE FOLLOWED

- A drillstem test in the Wasatch Tongue is possible.
- One electric line wire-log will be run from total depth to intermediate casing.
- The gamma ray will be left on to record from total depth to intermediate casing.
- Other log curves (resistivities, porosity, and caliper) will record from total depth to intermediate casing.
- A dipmeter, percussion cores, or rotary cores may be run over selected intervals.

#### 10. ANTICIPATED ABNORMAL PRESSURES OR TEMPERATURES EXPECTED

- Expected BHP 1,500–2,000 psi (lower than normal pressure gradient).
- No abnormal temperature or pressures are anticipated.
- The formations to be penetrated do not contain known H<sub>2</sub>S gas.

#### 11. WATER SUPPLY

- No water pipelines will be laid for this well.
- No water well will be drilled for this well.
- Drilling water for this well will be hauled on the road(s) shown in Attachment No. 3.
- Water will be hauled from: Water Permit # 43-10447 Section 9, Township 8 South, Range 20 East

**DRILLING PLAN**

**APPROVAL OF OPERATIONS**

**12. CEMENT SYSTEMS**

**a. Surface Cement:**

Drill 17-1/2" hole to 500' and cement 13-3/8" to surface with 450 sks class "C" cement with 2% CaCl<sub>2</sub> and 1/4 #/sk. Poly-E-Flakes (volume includes 40% excess). Top out if necessary with Top Out cement listed below.

**b. Intermediate Casing Cement:**

- Drill 12-1/4" hole to 2,200'±, run and cement 8-5/8" to surface.
- Pump 20 bbls lightly weighted water spacer followed by 5 bbls fresh water. Displace with any available water.
- Run 1" tubing in annulus to 200'± and cement to surface.  
Note: Repeat "Top Out" procedure until cement remains at surface.
- Casing to be run with: a) guide shoe b) insert float c) three (3) centralizers, one on each of first 3 joints d) stop ring for plug two joints off bottom e) bottom three joints thread locked f) pump job with bottom plug only.

<u>Type</u>	<u>Sacks</u>	<u>Interval</u>	<u>Density</u>	<u>Yield</u>	<u>Hole</u> <u>Volume</u>	<u>Cement</u> <u>Volume</u>	<u>Excess</u>
Lead	385	0'-1,700'	11.0 ppg	3.82 CFS	733 CF	1,466 CF	100%
Tail	370	1,700'-2,200'	15.6 ppg	1.20 CFS	220 CF	440 CF	100%
Top Out	90	0'-200'	15.8 ppg	1.17 CFS	95 CF	105 CF	10% (If required)

Lead Mix: Halliburton Prem Plus V blend. Blend includes Class "C" cement, gel, salt, gilsonite, EX-1 and HR-7.  
Slurry yield: 3.82 cf/sack                      Slurry weight: 11.00 #/gal.  
Water requirement: 22.95 gal/sack  
Compressives @ 130°F: 157 psi after 24 hours

Tail Mix: Class "G" Cement, 1/4 lb/sk Cellophane Flakes + 2% bwoc Calcium Chloride + 44.3% fresh water.  
Pump Time: 1 hr. 5 min. @ 90 °F.  
Compressives @ 95 °F: 24 Hour is 4,700 psi

Top Out: Class "G" Cement, 1/4 lb/sk Cellophane Flakes + 3% bwoc Calcium Chloride + 44.3% fresh water.

**c. Production Casing Cement:**

- Drill 7-7/8" hole to 8,000'±, run and cement 5 1/2".
- Cement interface is at 4,000', which is typically 500'-1,000' above shallowest pay.
- Pump 20 bbl Mud Clean II unweighted spacer, followed by 20 Bbls fresh H2O spacer.
- Displace with 3% KCL.

<u>Type</u>	<u>Sacks</u>	<u>Interval</u>	<u>Density</u>	<u>Yield</u>	<u>Hole</u> <u>Volume</u>	<u>Cement</u> <u>Volume</u>	<u>Excess</u>
Lead	160	3,700'-4,700'	11.5 ppg	3.12 CFS	175 CF	350 CF	100%
Tail	435	4,700'-8,000'	13.0 ppg	1.75 CFS	473 CF	946 CF	100%

Note: Caliper will be run to determine exact cement volume.


Lead Mix: Halliburton Prem Plus V blend. Blend includes Class "C" cement, gel, salt, gilsonite, EX-1 and HR-7.  
Slurry yield: 3.12 cf/sack                      Slurry weight: 11.60 #/gal.  
Water requirement: 17.71 gal/sack  
Compressives @ 130°F: 157 psi after 24 hours

Tail Mix: Halliburton HLC blend (Prem Plus V/JB flyash). Blend includes Class "G" cement, KCl, EX-1, Halad 322, & HR-5.  
Slurry yield: 1.75 cf/sack                      Slurry weight: 13.00 #/gal.  
Water requirement: 9.09 gal/sack  
Compressives @ 165°F: 905 psi after 24 hours


**13. ANTICIPATED STARTING DATE AND DURATION OF THE OPERATIONS**

Starting Date: October 1, 2003  
Duration: 14 Days

# BOP STACK

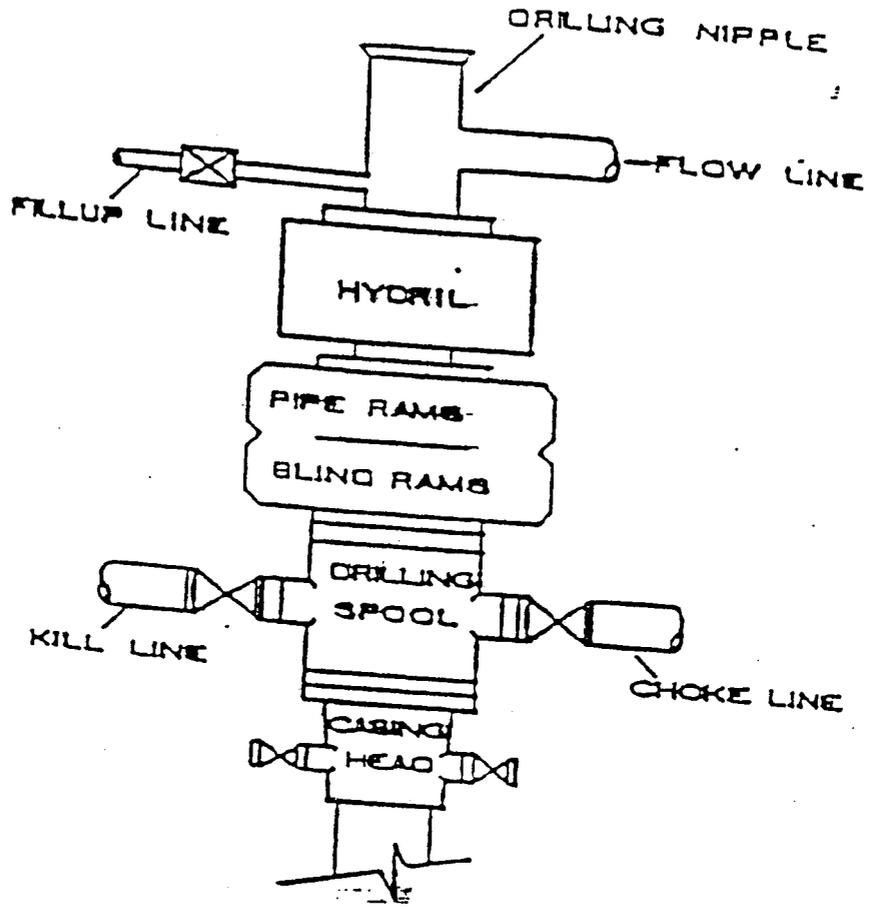


# CHOKER MANIFOLD

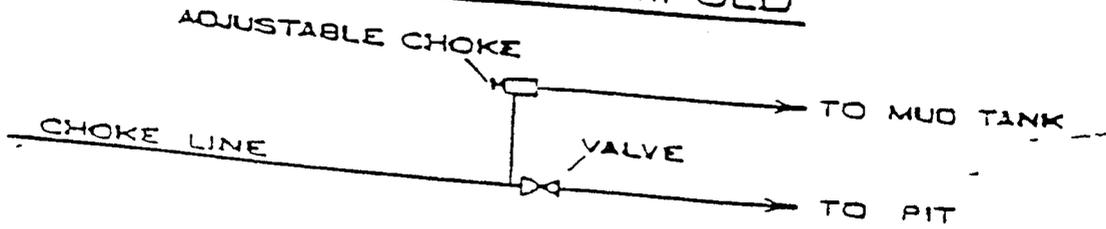

CONFIDENTIAL

**LEGEND**

- = Oil Line
- G = Gas Line
- W = Water Line
- R = Relief Line (Pressure)
- C = Condensate Line
- V = Vent Line
- D = Drain Line
- M = Gas Meter
- P = Pump
- BP = Back Pressure Valve
- SWS = Sealed When Shipping
- SUS = Sealed Unless Shipping
- T = Heat Traced Line
- H = Heater
- BL = Buried Line
- ⊗ = Valve
- ↗ = Check Valve
- SC = Sealed Closed Valve
- NC = Normally Closed
- BD = Blowdown Line

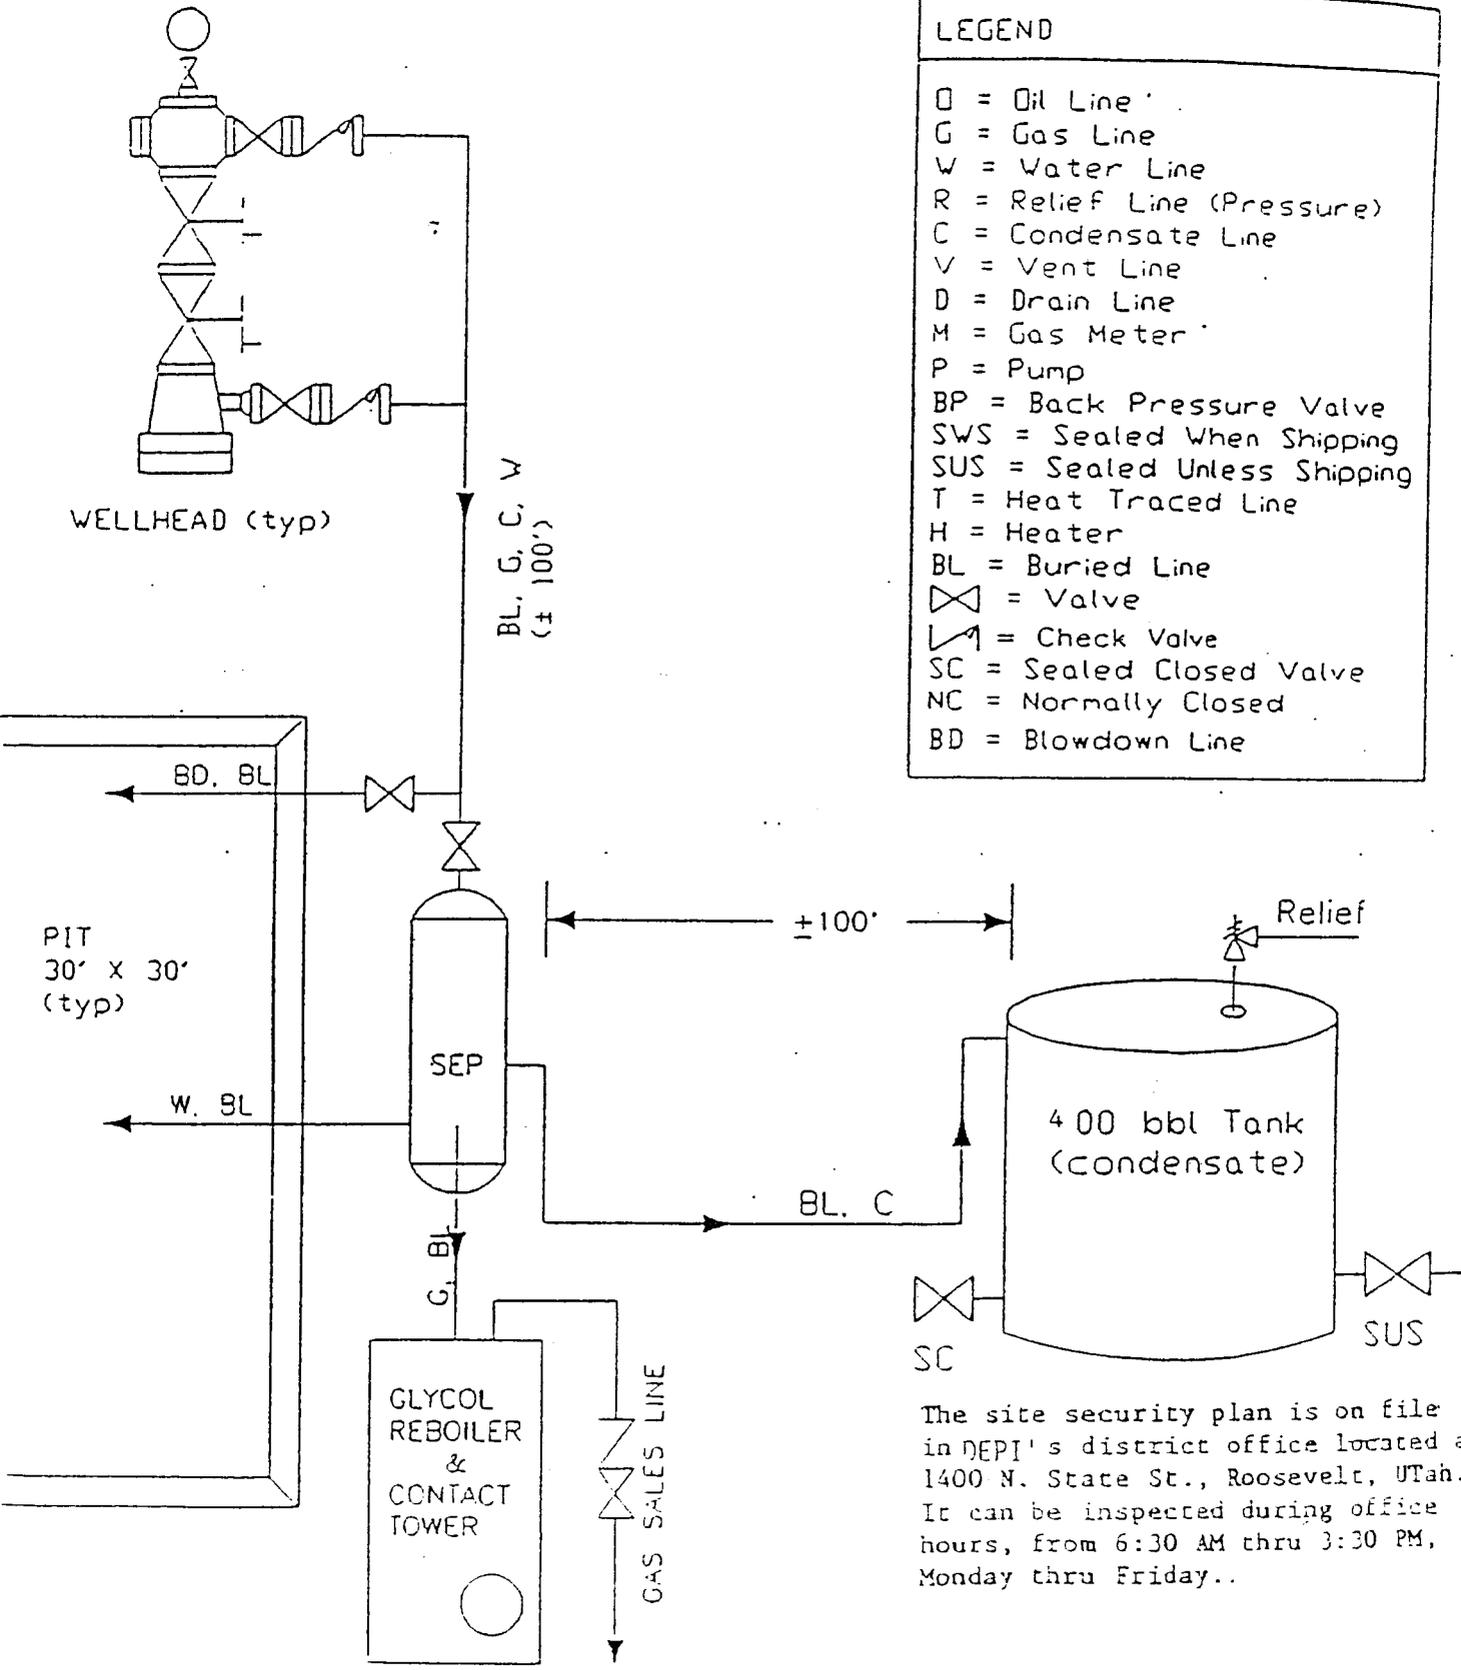

The site security plan is on file in NEPI's district office located at 1400 N. State St., Roosevelt, Utah. It can be inspected during office hours, from 6:30 AM thru 3:30 PM, Monday thru Friday..

DOMINION EXPLORATION & PRODUCTION, INC.

Well:	RIVER BEND FIELD, Uinta County	not to scale
VARA/FLOW/SEP	TYPICAL FLOW DIAGRAM	date: / /

**CONDITIONS OF APPROVAL  
FOR THE SURFACE USE PROGRAM OF THE  
APPLICATION FOR PERMIT TO DRILL**

Company/Operator: Dominion Exploration & Production, Inc.  
Well Name & Number: Hill Creek Unit 10-27F  
Lease Number: U-79130  
Location: 2000' FSL & 2100' FEL, NW/SE, Sec. 27,  
T10S, R20E, S.L.B.&M., Uintah County  
Surface Ownership: Ute Indian Tribe

**NOTIFICATION REQUIREMENTS**

Location Construction - forty-eight (48) hours prior to construction of location and access roads.

Location Completion - prior to moving on the drilling rig.

Spud Notice: - at least twenty-four (24) hours prior to spudding the well.

Casing String and Cementing - twenty-four (24) hours prior to running casing and cementing all casing strings.

BOP and related Equipment Tests - twenty-four (24) hours prior to running casing and tests.

First Production Notice - within five (5) business days after new Well begins or production resumes after Well has been off production for more than ninety (90) days.

For more specific details on notification requirements, please check the Conditions of Approval for Notice to Drill and Surface Use Program.

## **THIRTEEN POINT SURFACE USE PROGRAM**

### **1. EXISTING ROADS**

- A. See attached Wellsite Plats showing directional reference stakes on location, and attached TOPO Map "B" showing access to location from existing roads.
- B. The proposed well site is located approximately 16.9 miles south of Ouray, Utah - See attached TOPO Map "A".
- C. Refer to attached Topographic Map "A" showing labeled access route to location.
- D. Existing roads will be maintained and repaired as necessary. No off lease Right-of-Way will be required.

### **2. PLANNED ACCESS ROAD**

- A. The access road will be approximately 150 feet in length. See attached TOPO Map "B".
- B. The access road has a 30 foot ROW w/ 18 foot running surface.
- C. Maximum grade on access road will be 8%.
- D. No turnouts will be required.
- E. Road drainage crossings shall be of the typical dry creek drainage crossing type.
- F. No culverts, bridges, or major cuts and fills will be required.
- G. The access road will be dirt surface.
- H. No gates, cattleguards, or fences will be required or encountered.

New or reconstructed roads will be centerlined - flagged at time of location staking.

All travel will be confined to existing access road Right-of-Way.

Access roads and surface disturbing activities will conform to standards outlined in the Bureau of Land Management and Forest Service Publication: Surface Operating Standards For Oil & Gas Exploration and Development, (1989).

The road shall be upgraded to meet the standards of the anticipated traffic flow and all-weather road requirements. Upgrading shall include ditching, drainage, graveling, crowning, and capping the roadbed as necessary to provide a well-constructed safe road. Prior to upgrading, the road shall be cleared of any snow cover and allowed to dry completely. Traveling off the 30 foot Right-of-Way will not be allowed.

Road drainage crossings shall be of the typical dry creek drainage crossing type. Crossings shall be designed so they will not cause siltation or accumulation of debris in the drainage crossings nor shall the drainages be blocked by the roadbed. Erosion of

drainage ditches by run off water shall be prevented by diverting water off at frequent intervals by means of cutouts. Upgrading shall not be allowed during muddy conditions. Should mud holes develop, they shall be filled in and detours around them avoided.

As operator, Dominion Exploration & Production, Inc. shall be responsible for all maintenance on cattleguards, or gates associated with this oil and/or gas operation.

3. **LOCATION OF EXISTING WELLS WITHIN A ONE MILE RADIUS OF PROPOSED WELL LOCATION**

- A. Abandoned wells – 1\*
- B. Producing wells - 6\*
- C. Shut in wells – 1\*

(\*See attached TOPO map “C” for location)

4. **LOCATION OF EXISTING AND/OR PROPOSED FACILITIES**

A. **ON WELL PAD**

- 1. Production facilities will be set on location if the well is successfully completed for production. Facilities will consist of wellhead valves, separator and dehy units with meter, 400 barrel vertical condensate tank, and attaching piping.
- 2. Gas gathering lines - A 4” gathering line will be buried from dehy to the edge of the location.
- 3. Surface pits – After the well is hydraulically fraced, it will be flowed back into the surface pits. After first production, a 400 barrel tank will be installed to contain produced waste water.

B. **OFF WELL PAD**

- 1. Proposed location of attendant off pad flowlines shall be flagged prior to archaeological clearance.
- 2. A 4” OD steel above ground natural gas pipeline will be laid approximately 150’ from proposed location to a point in the NW/SE of Section 27, T10S, R20E, where it will tie into Questar Pipeline Co.’s existing line. Proposed pipeline crosses Ute Indian Tribe lands within the Hill Creek Unit, thus a Right-of -Way grant will be required.
- 3. Proposed pipeline will be a 4” OD steel, welded line laid on the surface.
- 4. Protective measures and devices for livestock and wildlife will be taken and/or installed where required.

If storage facilities/tank batteries are constructed on this lease, the facility/battery or the well pad shall be surrounded by a containment dike

of sufficient capacity to contain, at a minimum, the entire contents of the largest tank within the facility/battery.

The production facilities will be placed on the Southeast end of the location.

All permanent (on site for six months or longer) structures constructed or installed (including pumping units) will be painted a flat, non-reflective, earthtone color to match one of the standard environmental colors, as determined by the Rocky Mountain Five State Interagency Committee. All facilities will be painted within 6 months of installation. Facilities required to comply with O.S.H.A. (Occupational Safety and Health Act) will be excluded.

The required paint color is Desert Brown.

5. **LOCATION & TYPE OF WATER SUPPLY**

- A. Water source will be from Water Permit No. 43-10447 located in Sec. 9, T8S, R20E, Uintah County, Utah.
- B. Water will be hauled by a licensed trucking company.
- C. No water well will be drilled on lease.

6. **SOURCE OF CONSTRUCTION MATERIAL**

- A. All construction material for this location and access road will be of native borrow and soil accumulated during the construction of the location.
- B. All construction material will come from Tribal Land.
- C. No mineral materials will be required.

7. **METHODS OF HANDLING WASTE DISPOSAL**

A. METHODS AND LOCATION

- 1. Cuttings will be confined in the reserve pit.
- 2. A portable toilet will be provided for human waste during the drilling and completion of the well. Disposal will be at the Vernal sewage disposal plant.
- 3. Burning will not be allowed. Trash and other waste material will be contained in a wire mesh cage and disposed of at the Uintah County Landfill.
- 4. Produced wastewater will be confined to a lined or unlined pit or storage tank for a period not to exceed 90 days after initial production. After the 90-day period, the produced water will be contained in a tank on location and then disposed of at Ace Disposal, MCMC Disposal or Dominion's RBU 16-19F Disposal Well.

5. All chemicals will be disposed of at an authorized disposal site. Drip pans and absorbent pads will be used on the drilling rig to avoid leakage of oil to the pit.
- B. Water from drilling fluids and recovered during testing operations will be disposed of by either evaporating in the reserve pit or be removed and disposed of at an authorized disposal site. Introduction of well bore hydrocarbons to the reserve pit will be avoided by flaring them off in the flare pit at the time of recovery.

**On Ute Indian Tribe administered land:**

The reserve pit will be constructed so as not to leak, break, or allow discharge. If the reserve pit requires padding prior to lining (due to rocky conditions) felt padding will be used.

**8. ANCILLARY FACILITIES**

- A. No airstrips or camps are planned for this well.

**9. WELLSITE LAYOUT**

- A. Refer to attached well site plat for related topography cuts and fills and cross sections.
- B. Refer to attached well site plat for rig layout and soil material stockpile location as approved on On-site.
- C. Refer to attached well site plat for rig orientation, parking areas, and access road.

The reserve pit will be located on the East side of the location. The flare pit will be located downwind of the prevailing wind direction on the South side of the location, a minimum of 100 feet from the well head and 30 feet from the reserve pit fence.

The stockpiled location topsoil will be stored between Corners B & C and East of Corner #6 of the location .

Access to the well pad will be from the North.

Corner #6 will be rounded off to minimize excavation.

**10. FENCING REQUIREMENTS:**

All pits will be fenced according to the following minimum standards:

- A. Thirty-nine inch net wire shall be used with at least one strand of barbed wire on top of the net wire. (Barbed wire is not necessary if pipe or some type of reinforcement rod is attached to the top of the entire fence).

- B. The net wire shall be no more than 2 inches above the ground. The barbed wire strand shall be 3 inches above the net wire. Total height of the fence shall be at least 42 inches.
- C. Corner posts shall be cemented and/or braced in such a manner as to keep the fence tight at all times.
- D. Standard steel, wood, or pipe posts shall be used between the corner braces. Maximum distance between any two posts shall be no greater than 16 feet.
- E. All wire shall be stretched by using a stretching device before it is attached to the corner posts.

The reserve pit fencing will be on the three sides during drilling operations and on the fourth side when the rig moves off the location. Pits will be fenced and maintained until clean-up.

## 11. PLANS FOR RESTORATION OF SURFACE

### A. PRODUCING LOCATION

Immediately upon well completion, the location and surrounding area will be cleared of all unused tubing, equipment, debris, materials, trash, and junk not required for production.

Immediately upon well completion, any hydrocarbons on the pit shall be removed in accordance with CFR 3162.7-1.

If a plastic nylon reinforced liner is used, it shall be torn and perforated before backfilling of the reserve pit.

The reserve pit and that portion of the location not needed for production facilities/operations will be recontoured to the approximate natural contours. The reserve pit will be reclaimed within 12 months from the date of well completion. Before any dirt work takes place, the reserve pit will be completely dry and all cans, barrels, pipe, fluid, and hydrocarbons, will be removed.

Contact appropriate surface management agency for required seed mixture.

### B. DRY HOLE/ABANDONED LOCATION

At such time as the well is plugged and abandoned, the operator will submit a subsequent report of abandonment and the BIA will attach the appropriate surface rehabilitation conditions of approval.

## 12. SURFACE OWNERSHIP

Access road: Tribal

Location: Tribal

13. **OTHER INFORMATION**

A. Dominion Exploration & Production, Inc. will inform all persons in the area who are associated with this project that they are subject to prosecution for knowingly disturbing historic or archaeological sites, or for collecting artifacts. If historic or archaeological materials are uncovered during construction, the operator will immediately stop work that might further disturb such materials, and contact the AO. Within five working days the AO will inform the operator as to:

-whether the materials appear eligible for the National Register of Historic Places;

-the mitigation measures the operator will likely have to undertake before the site can be used.

-a time frame for the AO to complete an expedited review under 36 CFR 800.11 to confirm, through the State Historic Preservation Officer, that the findings of the AO are correct and that mitigation is appropriate.

If the operator wished, at any time, to relocate activities to avoid the expense of mitigation and/or the delays associated with this process, the AO will assume responsibility for whatever recordation and stabilization of the exposed materials that may be required. Otherwise, the operator will be responsible for mitigation costs.

The AO will provide technical and procedural guidelines for the conduct of mitigation. Upon verification from the AO that required mitigation has been completed, the operator will then be allowed to resume construction.

B. As operator, Dominion Exploration & Production, Inc. will control noxious weeds along Right-of-Ways for roads, pipelines, well sites, or other applicable facilities. A list of noxious weeds will be obtained from the BIA, or the appropriate County Extension Office. On BIA administered land, a Pesticide Use proposal shall be submitted, and given approval, prior to the application of herbicides or other pesticides or possible hazardous chemicals.

C. Drilling rigs and/or equipment used during drilling operations on this well site will not be stacked or stored on Tribal Lands after the conclusion of drilling operations or at any other time without BIA authorization. However, if BIA authorization is obtained, it is only a temporary measure to allow time to make arrangements for permanent storage on commercial facilities. (The BIA does not seek to compete with private industry. There are commercial facilities available for stacking and storing drilling rigs.)

**Additional Surface Stipulations**

None

**LESSEE'S OR OPERATOR'S REPRESENTATIVE**

---

**CONTACTS:**

**OPERATIONS**

Mitchiel Hall  
P.O. Box 1360  
Roosevelt, UT 84066  
Telephone: (435) 722-4521  
Fax : (435) 722-5004

**PERMITTING**

Ed Trotter  
P.O. Box 1910  
Vernal, UT 84078  
Telephone: (435) 789-4120  
Fax: (435)789-1420


All lease or unit operations will be conducted in such a manner that full compliance is made with all applicable laws, regulations, Onshore Oil and Gas Orders, the approval plan of operations, and any applicable Notice to Lessees. Dominion Exploration & Production, Inc. is fully responsible for the actions of their subcontractors. A copy of these conditions will be furnished to the field representative to insure compliance.

A copy of the approved APD and ROW grant, if applicable, shall be on location during construction of the location and drilling activities.

## SELF-CERTIFICATION STATEMENT

Under Federal regulation, effective June 15, 1988, designation of operator forms are no longer required when the operator is not the 100% record title holder. An operator is now required to submit a self-certification statement to the appropriate office stating that said operator has the right to operate upon the leasehold premises. Said notification may be in the following format:

Please be advised that **Dominion Exploration & Production, Inc.** is considered to be the operator of **Well No. 10-27F**, located in the **NW ¼ SE ¼ of Section 27, T10S, R20E in Uintah County; Lease No. U-79130**; and is responsible under the terms and conditions of the lease for the operations conducted upon the leased lands. Bond coverage is provided by Travelers Casualty and Surety Company of America, Bond #76S 63050 0330.

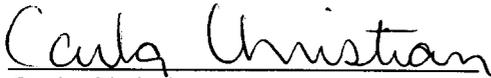

Carla Christian

Regulatory Specialist

DOMINION EXPLR. & PROD., INC.  
HCU #10-27F  
SECTION 27, T10S, R20E, S.L.B.&M.

PROCEED IN A WESTERLY DIRECTION FROM VERNAL, UTAH ALONG U.S. HIGHWAY 40 APPROXIMATELY 14.0 MILES TO THE JUNCTION OF STATE HIGHWAY 88; EXIT LEFT AND PROCEED IN A SOUTHERLY DIRECTION APPROXIMATELY 17.0 MILES TO OURAY, UTAH; PROCEED IN A SOUTHERLY, THEN SOUTHEASTERLY DIRECTION APPROXIMATELY 13.5 MILES ON THE SEEP RIDGE ROAD TO THE JUNCTION OF THIS ROAD AND AN EXISTING ROAD TO THE SOUTHWEST; TURN RIGHT AND PROCEED IN A SOUTHWESTERLY, THEN SOUTHEASTERLY DIRECTION APPROXIMATELY 3.4 MILES TO THE JUNCTION OF THIS ROAD AND AN EXISTING ROAD TO THE EAST; TURN RIGHT AND PROCEED IN AN EASTERLY DIRECTION APPROXIMATELY 100' TO THE BEGINNING OF THE PROPOSED ACCESS TO THE SOUTH; FOLLOW ROAD FLAGS IN A SOUTHERLY DIRECTION APPROXIMATELY 150' TO THE PROPOSED LOCATION.

TOTAL DISTANCE FROM VERNAL, UTAH TO THE PROPOSED WELL LOCATION IS APPROXIMATELY 47.9 MILES.

# DOMINION EXPLR. & PROD., INC.

HCU #10-27F

LOCATED IN UINTAH COUNTY, UTAH  
SECTION 27, T10S, R20E, S.L.B.&M.



PHOTO: VIEW FROM CORNER #5 TO LOCATION STAKE

CAMERA ANGLE: NORTHWESTERLY

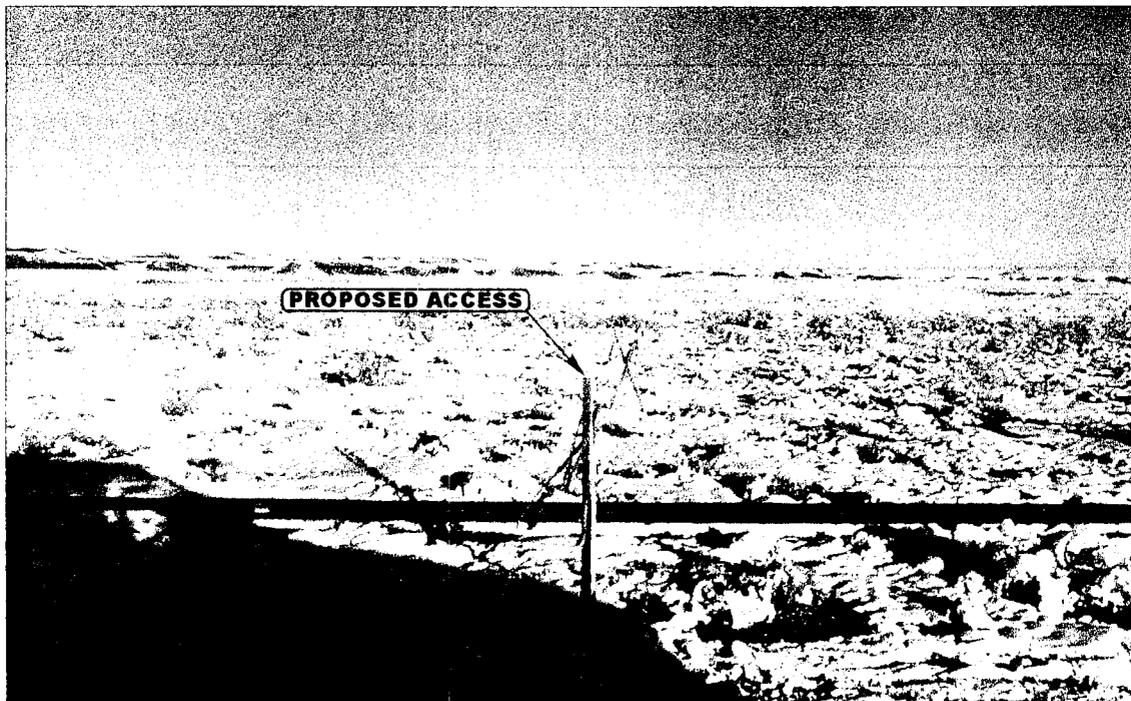


PHOTO: VIEW FROM BEGINNING OF PROPOSED ACCESS

CAMERA ANGLE: SOUTHERLY



- Since 1964 -

**U E L S** Uintah Engineering & Land Surveying  
85 South 200 East Vernal, Utah 84078  
435-789-1017 uels@uelsinc.com

LOCATION PHOTOS	12	4	02	PHOTO
	MONTH	DAY	YEAR	
TAKEN BY: S.H.	DRAWN BY: P.M.	REVISED: 00-00-00		

DOMINION EXPLR. & PROD., INC.

LOCATION LAYOUT FOR

HCU #10-27F

SECTION 27, T10S, R20E, S.L.B.&M.


C-5.8'  
El. 71.1'

2000' FSL 2100' FEL

C-5.2'  
El. 70.5'

Existing Road

C-3.7'  
El. 69.0'

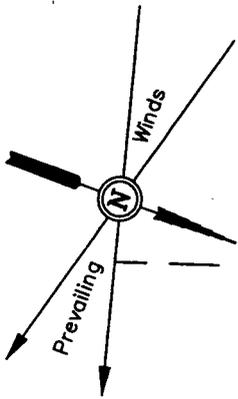

SCALE: 1" = 50'  
DATE: 11-26-02  
Drawn By: C.G.

Existing Pipeline

Sta. 3+55

Proposed Access Road

Topsoil Stockpile

Round Corners as Needed

DATA

175'

CATWALK

PIPE RACKS

Reserve Pit Backfill & Spoils Stockpile

FLARE PIT

El. 67.8'  
C-10.5'  
(btm. pit)

C-1.5'  
El. 66.8'

C-0.7'  
El. 66.0'

C-0.5'  
El. 65.8'

20' WIDE BENCH

30'

35'

RIG

DOG HOUSE

135' Sta. 1+80

F-1.1'  
El. 64.2'

Topsoil Stockpile

10' WIDE BENCH

Pit Capacity With 2' of Freeboard is 10,040 Bbls. ±

Sta. 1+10

Slope = 1-1/2:1

RESERVE PITS (8' Deep)

MUD TANKS

WATER

PUMP

MUD SHED

HOPPER

POWER

TOOLS

FUEL

TRAILER

TOILET

FUEL

Approx. Toe of Fill Slope

El. 67.6'  
C-10.3'  
(btm. pit)

20' WIDE BENCH

C-1.4'  
El. 66.7'

40'

180'

C-0.5'  
El. 65.8'

Reserve Pit Backfill & Spoils Stockpile

C-1.5'  
El. 66.8'


STORAGE TANK

Sta. 0+00

F-2.8'  
El. 62.5'

Elev. Ungraded Ground at Location Stake = 5165.8'  
Elev. Graded Ground at Location Stake = 5165.3'

UINTAH ENGINEERING & LAND SURVEYING  
85 So. 200 East \* Vernal, Utah 84078 \* (435) 789-1017

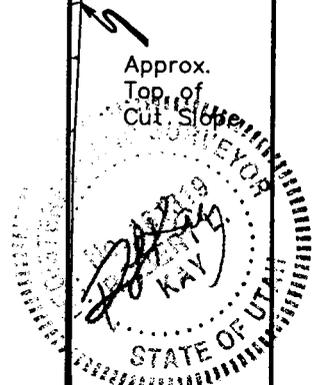


**DUNINION EXPLR. & PROD., Inc.**

**TYPICAL CROSS SECTIONS FOR**

HCU #10-27F


SECTION 27, T10S, R20E, S.L.B.&M.

2000' FSL 2100' FEL

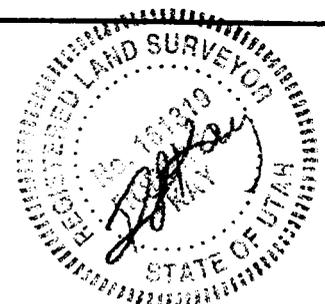

1" = 20'  
X-Section Scale  
1" = 50'

DATE: 11-26-02  
Drawn By: C.G.

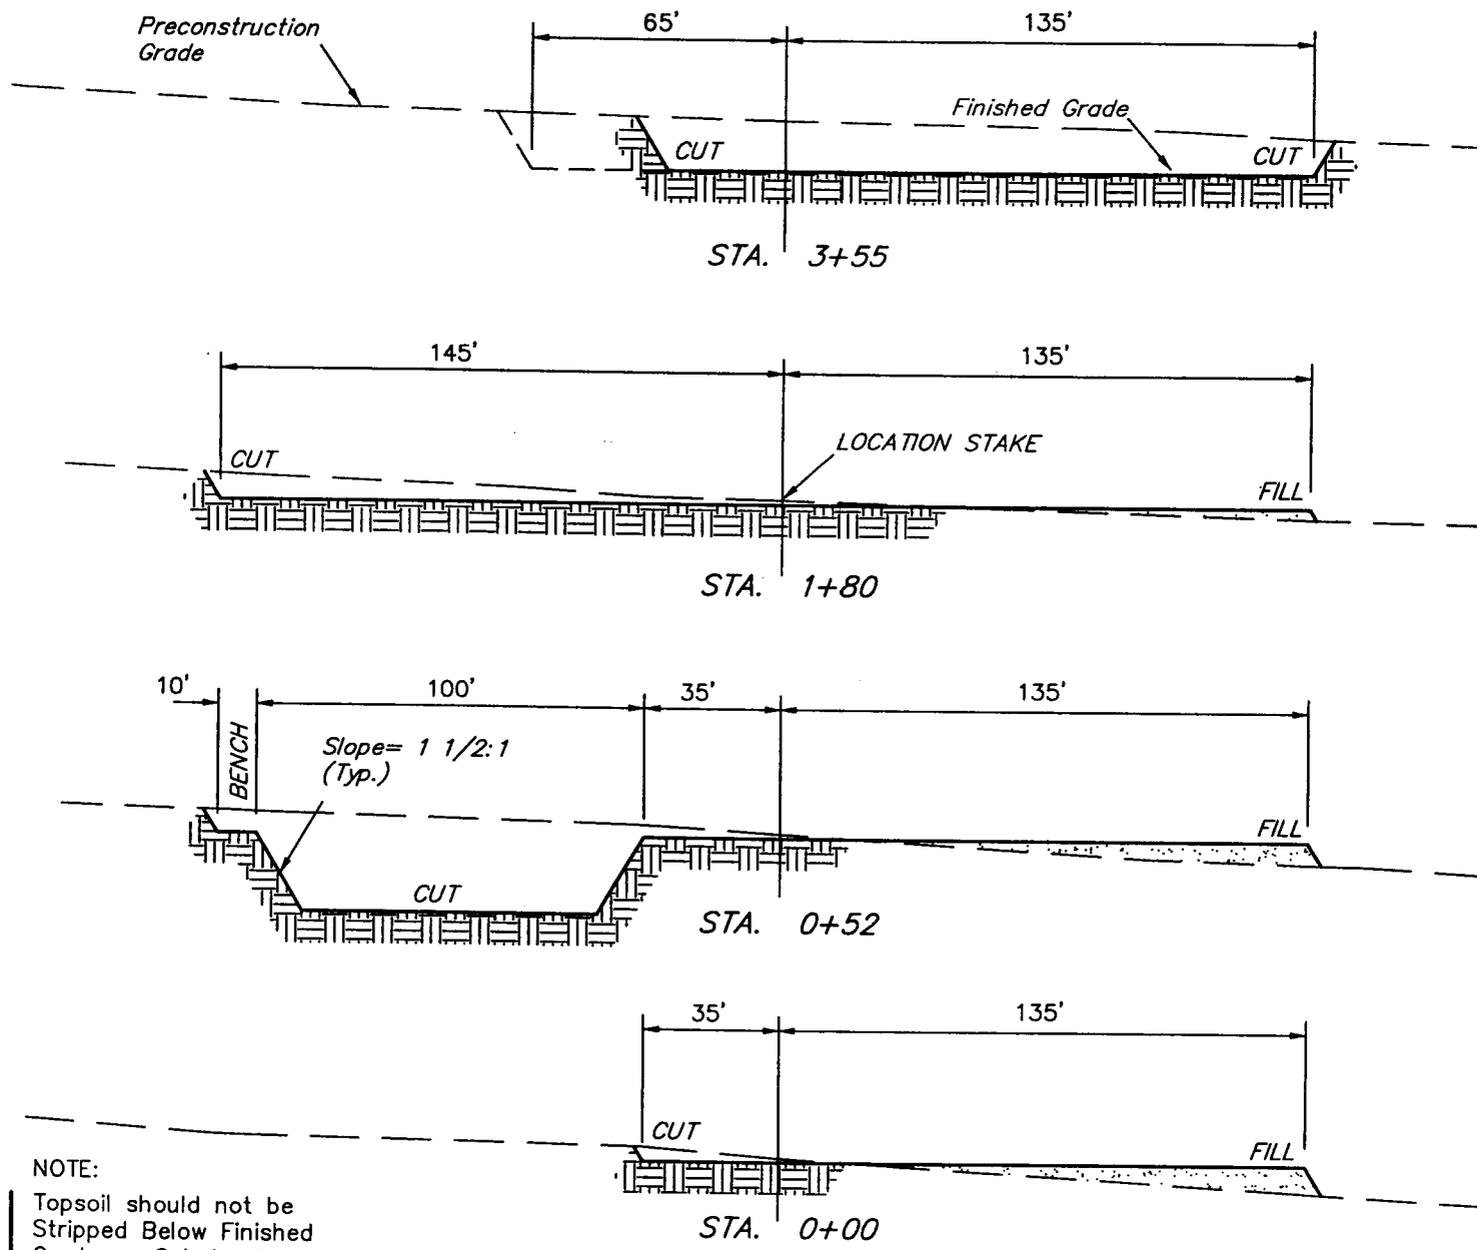


**NOTE:**  
Topsoil should not be Stripped Below Finished Grade on Substructure Area.

**APPROXIMATE YARDAGES**

CUT		
(12") Topsoil Stripping	=	3,140 Cu. Yds.
Remaining Location	=	6,110 Cu. Yds.
<b>TOTAL CUT</b>	<b>=</b>	<b>9,250 CU.YDS.</b>
<b>FILL</b>	<b>=</b>	<b>1,990 CU.YDS.</b>

EXCESS MATERIAL AFTER 5% COMPACTION	=	7,160 Cu. Yds.
Topsoil & Pit Backfill (1/2 Pit Vol.)	=	4,670 Cu. Yds.
EXCESS UNBALANCE (After Rehabilitation)	=	2,490 Cu. Yds.

**UINTAH ENGINEERING & LAND SURVEYING**  
85 So. 200 East \* Vernal, Utah 84078 \* (435) 789-1017

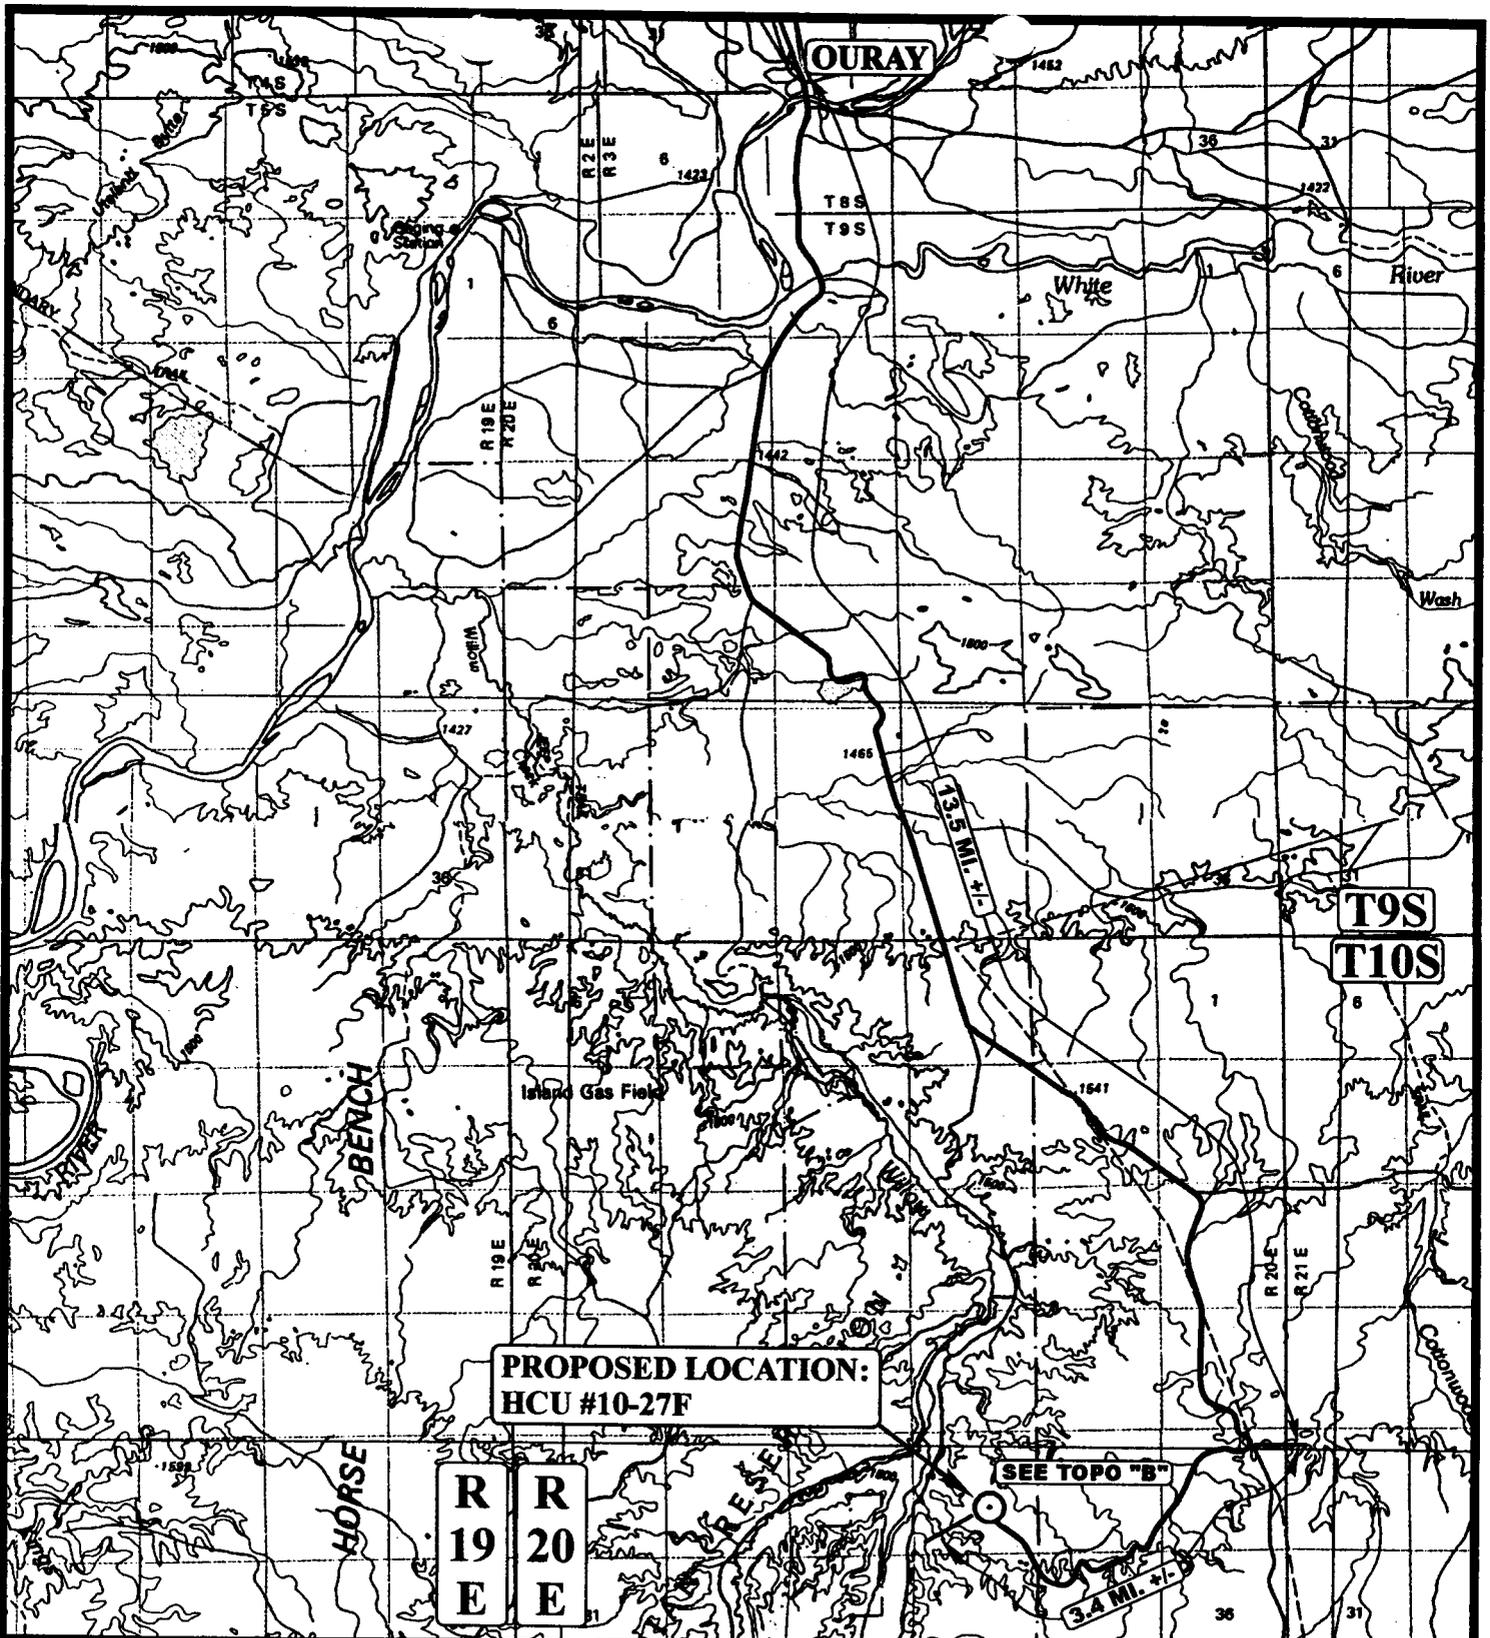

**LEGEND:**

⊙ PROPOSED LOCATION



**Uintah Engineering & Land Surveying**  
 85 South 200 East Vernal, Utah 84078  
 (435) 789-1017 \* FAX (435) 789-1813

**DOMINION EXPLR. & PROD., INC.**

**HCU #10-27F**  
**SECTION 27, T10S, R20E, S.L.B.&M.**  
**2000' FSL 2100' FEL**

**TOPOGRAPHIC** 12 4 02  
**MAP** MONTH DAY YEAR  
 SCALE: 1:100,000 DRAWN BY: P.M. REVISED: 00-00-00



R  
20  
E



T10S

**LEGEND:**

- EXISTING ROAD
- - - - - PROPOSED ACCESS ROAD



**DOMINION EXPLR. & PROD., INC.**


**HCU #10-27F**  
**SECTION 27, T10S, R20E, S.L.B.&M.**  
**2000' FSL 2100' FEL**



**Utah Engineering & Land Surveying**  
 85 South 200 East Vernal, Utah 84078  
 (435) 789-1017 \* FAX (435) 789-1813

**TOPOGRAPHIC** 12 4 02  
**M A P** MONTH DAY YEAR  
 SCALE: 1" = 2000' DRAWN BY: P.M. REVISED: 00-00-00

**B**  
 TOPO

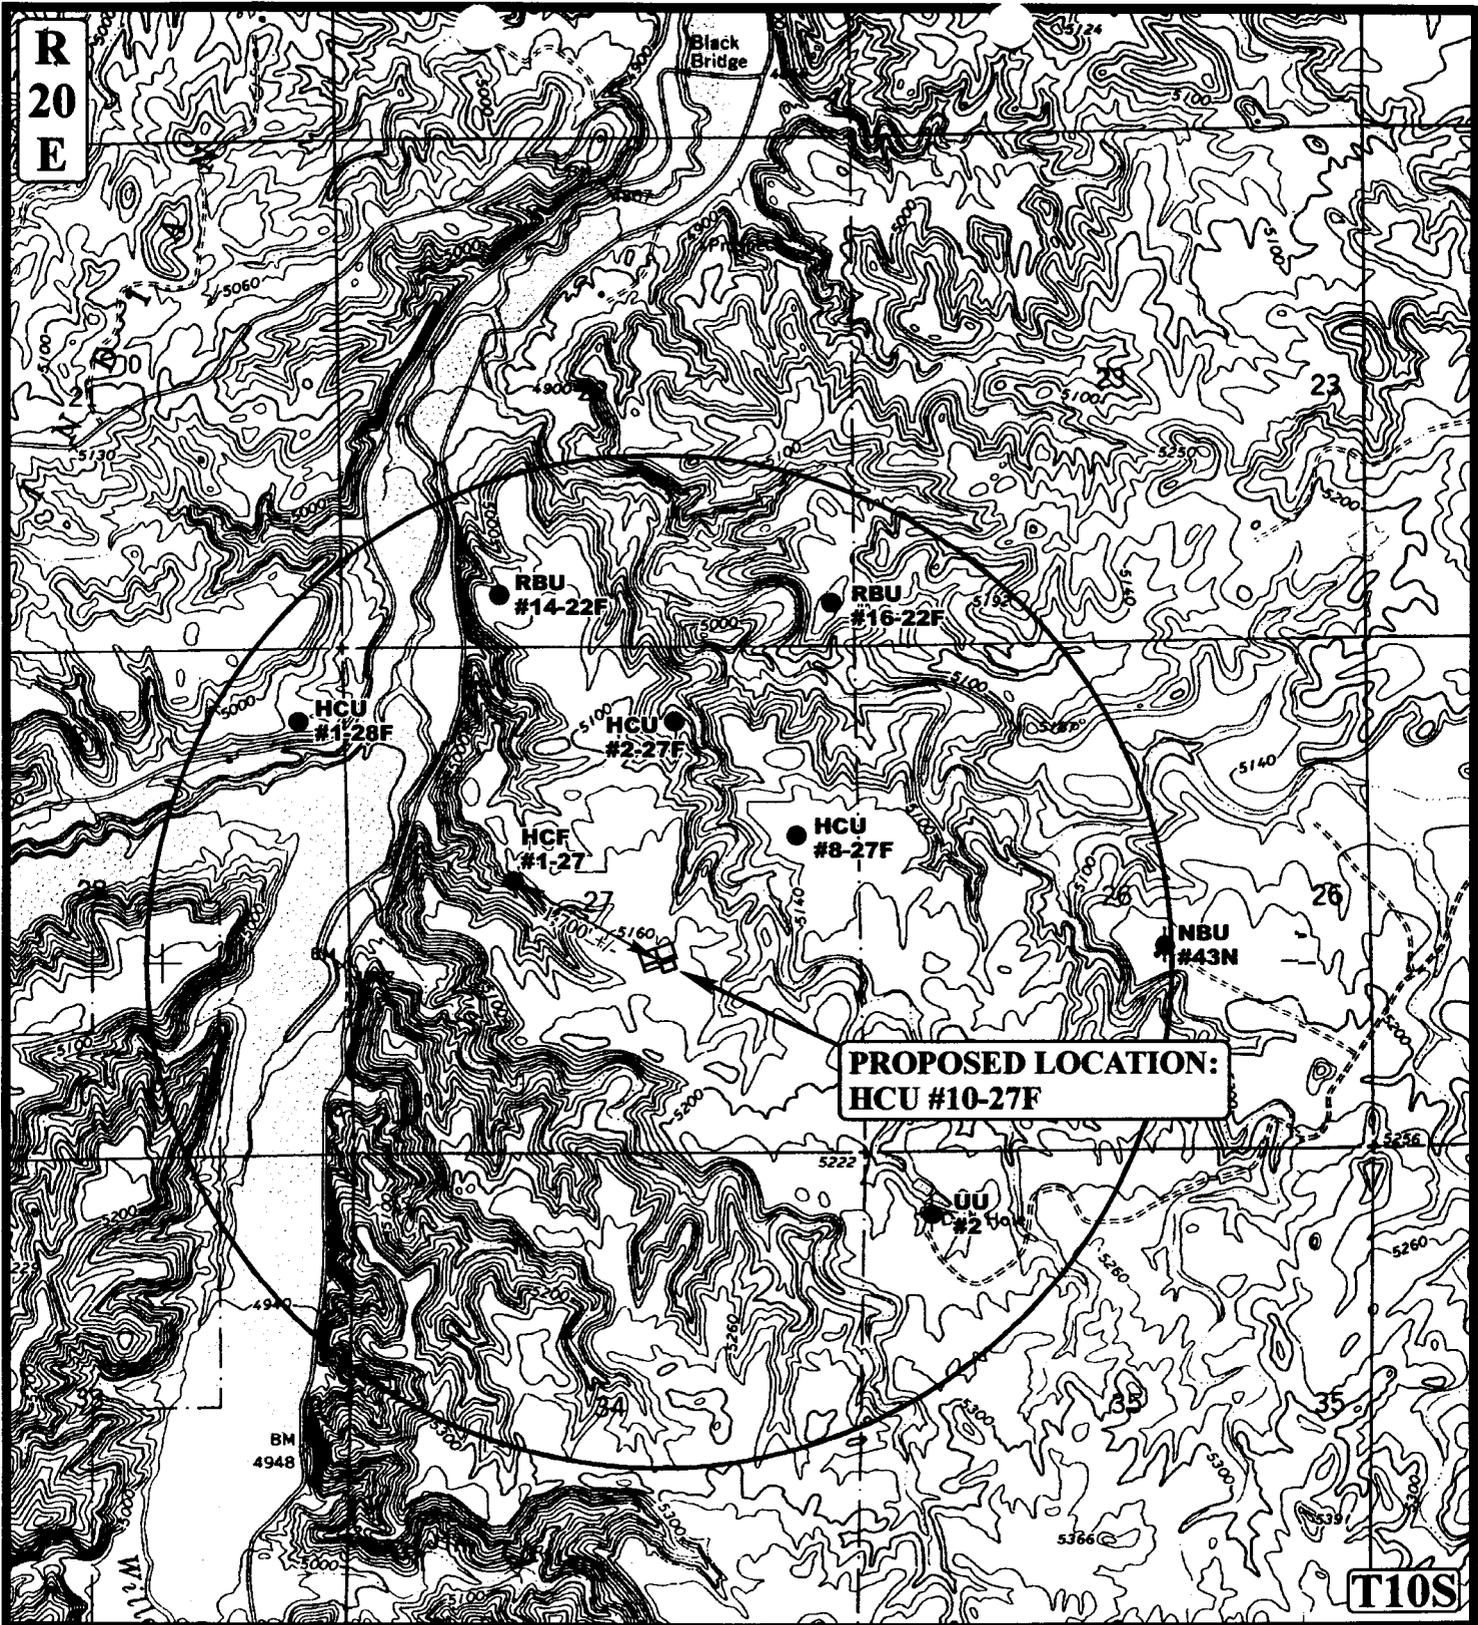

**LEGEND:**

- ⊗ DISPOSAL WELLS
- PRODUCING WELLS
- SHUT IN WELLS
- ⊗ WATER WELLS
- ABANDONED WELLS
- TEMPORARILY ABANDONED


**DOMINION EXPLR. & PROD., INC.**

**HCU #10-27F**  
**SECTION 27, T10S, R20E, S.L.B.&M.**  
**2000' FSL 2100' FEL**



**U&L S** **Uintah Engineering & Land Surveying**  
 85 South 200 East Vernal, Utah 84078  
 (435) 789-1017 \* FAX (435) 789-1813

**TOPOGRAPHIC** **12** **4** **02**  
**MAP** MONTH DAY YEAR  
 SCALE: 1" = 2000' DRAWN BY: P.M. REVISED: 00-00-00 **C**  
 TOPO

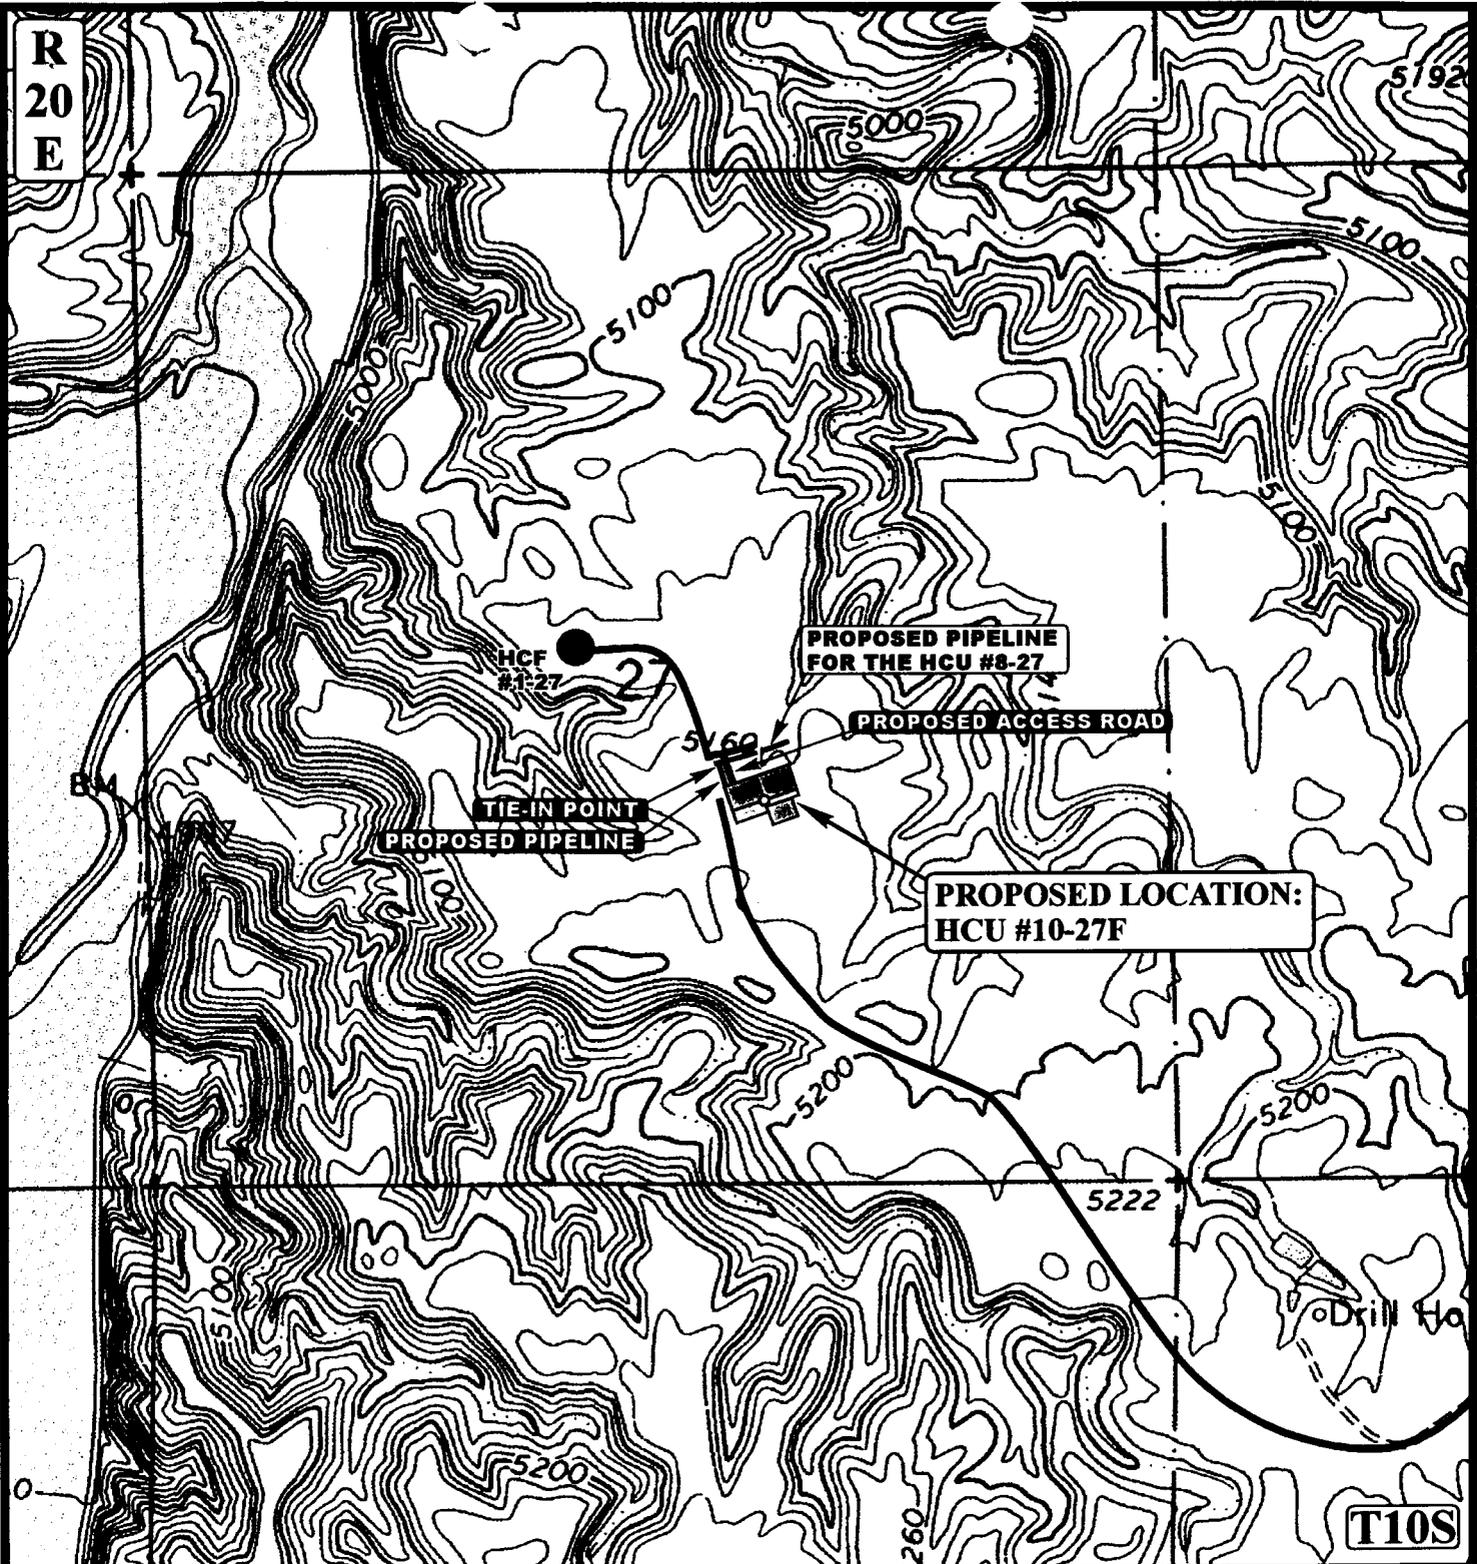

APPROXIMATE TOTAL PIPELINE DISTANCE = 150' +/-

**LEGEND:**

- PROPOSED ACCESS ROAD
- EXISTING PIPELINE
- PROPOSED PIPELINE

**DOMINION EXPLR. & PROD., INC.**

**HCU #10-27F**  
**SECTION 27, T10S, R20E, S.L.B.&M.**  
**2000' FSL 2100' FEL**



**U&LS** **Uintah Engineering & Land Surveying**  
 85 South 200 East Vernal, Utah 84078  
 (435) 789-1017 \* FAX (435) 789-1813

<b>TOPOGRAPHIC</b> <b>MAP</b>	<b>12</b>	<b>4</b>	<b>02</b>
	MONTH	DAY	YEAR
SCALE: 1" = 1000'	DRAWN BY: P.M.		REVISED: 00-00-00

**D**  
TOPO

WORKSHEET  
APPLICATION FOR PERMIT TO DRILL

APD RECEIVED: 02/24/2003

API NO. ASSIGNED: 43-047-34916

WELL NAME: HCU 10-27F

OPERATOR: DOMINION EXPL & PROD ( N1095 )

CONTACT: CARLA CHRISTIAN

PHONE NUMBER: 405-749-1300

PROPOSED LOCATION:

NWSE 27 100S 200E  
SURFACE: 2000 FSL 2100 FEL  
BOTTOM: 2000 FSL 2100 FEL  
UINTAH  
NATURAL BUTTES ( 630 )

INSPECT LOCATN BY: / /		
Tech Review	Initials	Date
Engineering		
Geology		
Surface		

LEASE TYPE: 1 - Federal

LEASE NUMBER: U-79130

SURFACE OWNER: 2 - Indian

LATITUDE: 39.91680

PROPOSED FORMATION: MVRD

LONGITUDE: 109.64835

RECEIVED AND/OR REVIEWED:

- Plat
- Bond: Fed[1] Ind[] Sta[] Fee[]  
(No. 76S630500330 )
- Potash (Y/N)
- Oil Shale 190-5 (B) or 190-3 or 190-13
- Water Permit  
(No. 43-10447 )
- RDCC Review (Y/N)  
(Date: )
- Fee Surf Agreement (Y/N)


LOCATION AND SITING:

- R649-2-3.
- Unit HILL CREEK
- R649-3-2. General  
Siting: 460 From Qtr/Qtr & 920' Between Wells
- R649-3-3. Exception
- Drilling Unit  
Board Cause No: 197-11  
Eff Date: 8-17-2000  
Siting: 400' fr unit boundary
- R649-3-11. Directional Drill

COMMENTS: \_\_\_\_\_

STIPULATIONS: 1- federal approved

2- OIL SHALE

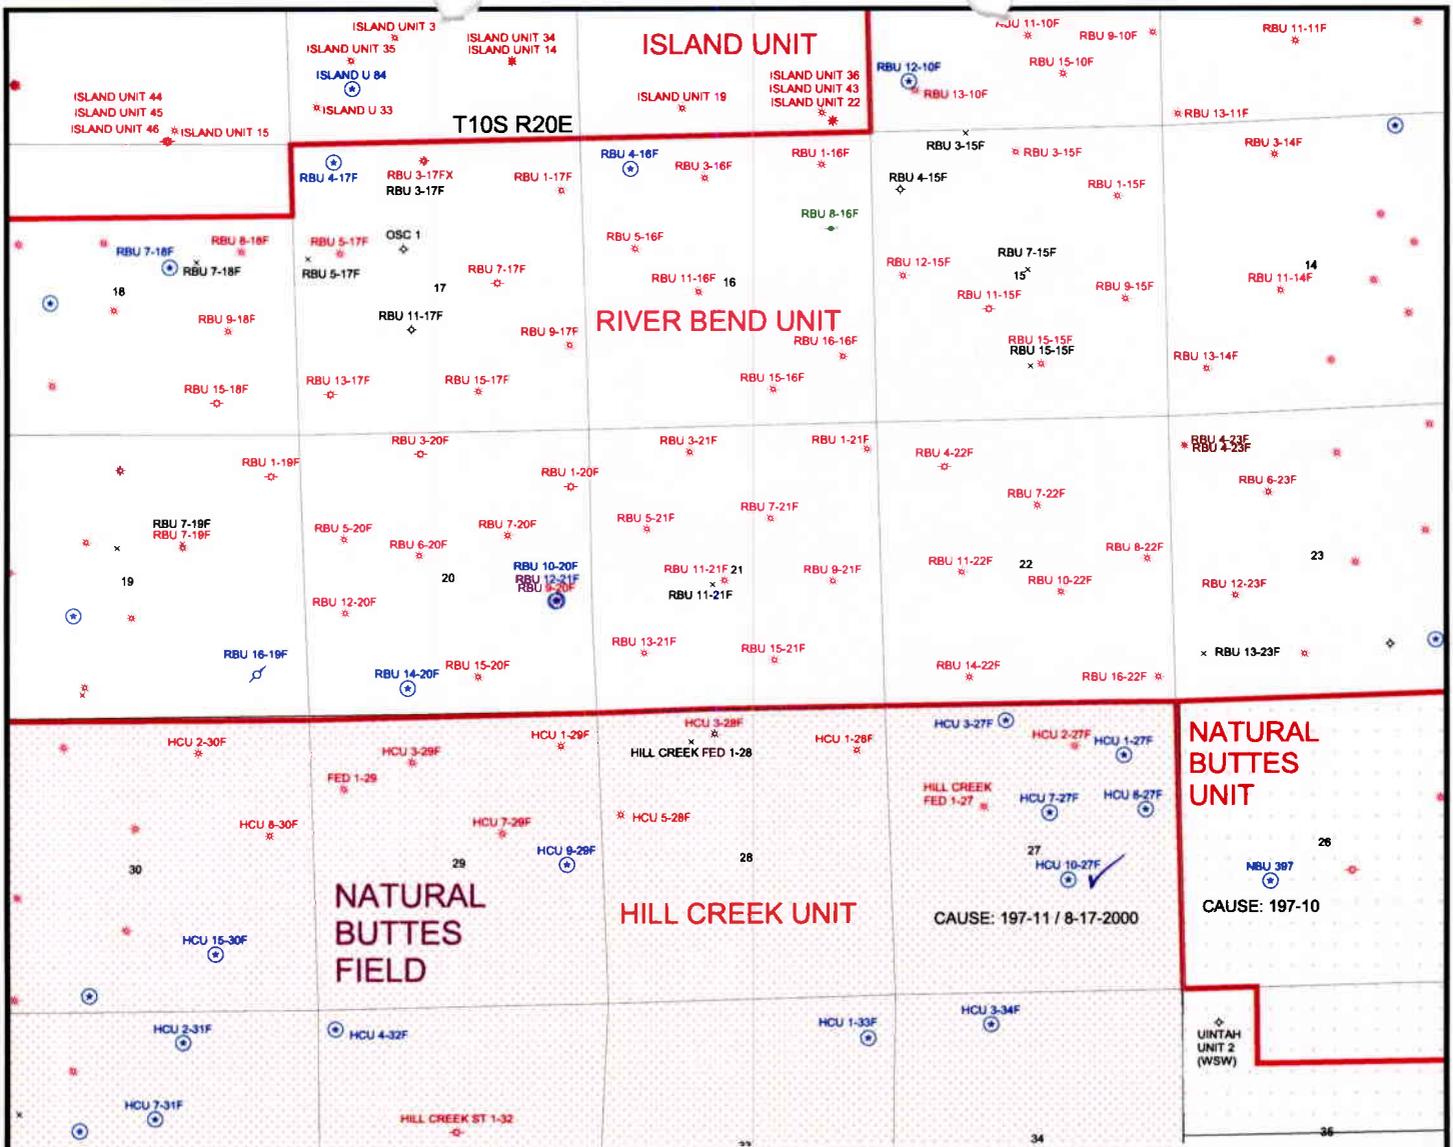


OPERATOR: DOMINION EXPL & PROD (N1095)

SEC. 27 T10S, R20E

FIELD: NATURAL BUTTES (630)

COUNTY: UINTAH

CAUSE: 197-11 / 8-17-2000

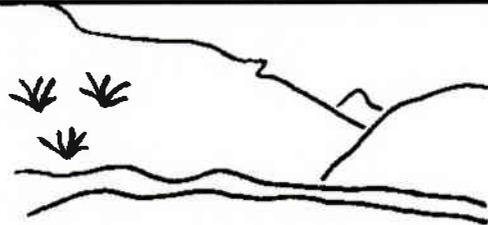

Utah Oil Gas and Mining

WELLS

- ⊙ GAS INJECTION
- ◊ GAS STORAGE
- ✕ LOCATION ABANDONED
- ⊕ NEW LOCATION
- ◊ PLUGGED & ABANDONED
- ⊙ PRODUCING GAS
- PRODUCING OIL
- ◊ SHUT-IN GAS
- SHUT-IN OIL
- ✕ TEMP. ABANDONED
- ◊ TEST WELL
- △ WATER INJECTION
- ◆ WATER SUPPLY
- ↘ WATER DISPOSAL

UNIT STATUS

- EXPLORATORY
- GAS STORAGE
- NF PP OIL
- NF SECONDARY
- PENDING
- PI OIL
- PP GAS
- PP GEOTHERML
- PP OIL
- SECONDARY
- TERMINATED

FIELD STATUS

- ABANDONED
- ACTIVE
- COMBINED
- INACTIVE
- PROPOSED
- STORAGE
- TERMINATED
- COUNTY BOUNDARY
- SECTION LINES
- TOWNSHIP LINES



PREPARED BY: DIANA MASON  
DATE: 28-FEBRUARY-2003

## United States Department of the Interior

BUREAU OF LAND MANAGEMENT  
 Utah State Office  
 P.O. Box 45155  
 Salt Lake City, Utah 84145-0155

IN REPLY REFER TO:  
 3160  
 (UT-922)

March 3, 2003

Memorandum

To: Assistant District Manager Minerals, Vernal District  
 From: Michael Coulthard, Petroleum Engineer  
 Subject: 2003 Plan of Development Hill Creek Unit,  
 Uintah County, Utah.

Pursuant to email between Diana Mason, Division of Oil, Gas and Mining, and Mickey Coulthard, Utah State Office, Bureau of Land Management. The following wells are planned for calendar year 2003 within the Hill Creek Unit, Uintah County, Utah.

Api Number	Well	Location
------------	------	----------

(Proposed PZ Mesaverde)

43-047-34913	HCU 1-27F	Sec. 27 T10S R20E 0267 FNL 2195 FWL
43-047-34914	HCU 3-27F	Sec. 27 T10S R20E 0993 FNL 0946 FEL
43-047-34915	HCU 7-27F	Sec. 27 T10S R20E 2050 FNL 2300 FEL
43-047-34916	HCU 10-27F	Sec. 27 T10S R20E 2000 FSL 2100 FEL
43-047-34917	HCU 14-30F	Sec. 30 T10S R20E 0317 FSL 2372 FWL
43-047-34918	HCU 15-30F	Sec. 30 T10S R20E 1023 FSL 1884 FEL
43-047-34919	HCU 2-31F	Sec. 31 T10S R20E 0613 FNL 2473 FEL
43-047-34920	HCU 6-31F	Sec. 31 T10S R20E 2174 FNL 2194 FWL
43-047-34921	HCU 4-31F	Sec. 31 T10S R20E 1025 FNL 0680 FWL

This office has no objection to permitting the wells at this time.

/s/ Michael L. Coulthard

bcc: File - Hill Creek Unit  
 Division of Oil Gas and Mining  
 Agr. Sec. Chron  
 Fluid Chron

MCoulthard:mc:3-3-3



State of Utah  
DEPARTMENT OF NATURAL RESOURCES  
DIVISION OF OIL, GAS AND MINING

1594 West North Temple, Suite 1210  
PO Box 145801  
Salt Lake City, Utah 84114-5801  
(801) 538-5340 telephone  
(801) 359-3940 fax  
(801) 538-7223 TTY  
www.nr.utah.gov

Michael O. Leavitt  
Governor

Robert L. Morgan  
Executive Director

Lowell P. Braxton  
Division Director

March 3, 2003

Dominion Exploration & Production, Inc.  
14000 Quail Springs Parkway, Suite 600  
Oklahoma City, OK 73134

Re: Hill Creek Unit 10-27F Well, 2000' FSL, 2100' FEL, NW SE, Sec. 27, T. 10 South,  
R. 20 East, Uintah County, Utah

Gentlemen:

Pursuant to the provisions and requirements of Utah Code Ann. § 40-6-1 *et seq.*, Utah Administrative Code R649-3-1 *et seq.*, and the attached Conditions of Approval, approval to drill the referenced well is granted.

This approval shall expire one year from the above date unless substantial and continuous operation is underway, or a request for extension is made prior to the expiration date. The API identification number assigned to this well is 43-047-34916.

Sincerely,

A handwritten signature in black ink, appearing to read "John R. Baza".

John R. Baza  
Associate Director

er

Enclosures

cc: Uintah County Assessor  
Bureau of Land Management, Vernal District Office

**Operator:** Dominion Exploration & Production, Inc.

**Well Name & Number** Hill Creek Unit 10-27F

**API Number:** 43-047-34916

**Lease:** U79130

**Location:** NW SE      **Sec.** 27      **T.** 10 South      **R.** 20 East

### Conditions of Approval

1. General

Compliance with the requirements of Utah Admin. R. 649-1 *et seq.*, the Oil and Gas Conservation General Rules, and the applicable terms and provisions of the approved Application for permit to drill.

2. Notification Requirements

Notify the Division within 24 hours of spudding the well.

- Contact Carol Daniels at (801) 538-5284.

Notify the Division prior to commencing operations to plug and abandon the well.

- Contact Dan Jarvis at (801) 538-5338

3. Reporting Requirements

All required reports, forms and submittals will be promptly filed with the Division, including but not limited to the Entity Action Form (Form 6), Report of Water Encountered During Drilling (Form 7), Weekly Progress Reports for drilling and completion operations, and Sundry Notices and Reports on Wells requesting approval of change of plans or other operational actions.

4. In accordance with Order in Cause No. 190-5(b) dated October 28, 1982, the Operator shall comply with requirements of Rules R649-3-31 and R649-3-27 pertaining to Designated Oil Shale Areas. Additionally, the operator shall ensure that the surface and/or production casing is properly cemented over the entire oil shale interval as defined by Rule R649-3-31. The Operator shall report the actual depth the oil shale is encountered to the Division.

5. State approval of this well does not supersede the required federal approval, which must be obtained prior to drilling.

006

Form 3160-3  
(August 1999)

Form approved.  
OMB No. 1004-0136  
Expires: November 30, 2000

UNITED STATES  
DEPARTMENT OF THE INTERIOR  
BUREAU OF LAND MANAGEMENT

RECEIVED

FEB 21 REC'D

APPLICATION FOR PERMIT TO DRILL OR REENTER

1a. Type of Work  DRILL  REENTER

1b. Type of Well:  Oil Well  Gas Well  Other  SINGLE ZONE  MULTIPLE ZONE

2. Name of Operator  
Dominion Exploration & Production, Inc.

3a. Address  
14000 Quail Spgs Parkway, Okla. City, OK 73134

3b. Phone No. (include area code)  
405-749-1300

4. Location of Well (Report location clearly and in accordance with any state requirements.)  
At surface 2000' FSL & 2100' FEL, NW/SE  
At proposed prod. zone

14. Distance in miles and direction from nearest town or post office\*  
16.9 miles South of Ouray

15. Distance from proposed\* location to nearest property or lease line, ft. (Also to nearest drlg. unit line, if any)  
2000

16. No. of Acres in lease  
640

18. Distance from proposed location\* to nearest well, drilling, completed, applied for, on this lease, ft.  
1700'

19. Proposed Depth  
8,000

21. Elevations (Show whether DF, KDB, RT, GL, etc.)  
5166'

22. Approximate date work will start\*  
01-Oct-03

5. Lease Serial No.  
U-79130

6. If Indian, Allottee or Tribe Name  
Ute Indian Tribe

7. If Unit or CA Agreement, Name and No.  
Hill Creek Unit

8. Lease Name and Well No.  
HCU 10-27F

9. API Number

10. Field and Pool, or Exploratory  
Natural Buttes

11. Sec., T., R., M., or Blk and Survey or Area  
27-10S-20E

12. County of Parish  
Uintah

13 State  
UT

17. Spacing Unit dedicated to this well  
40

20. BLM/BIA Bond No. on file  
76S 63050 0330

23 Estimated duration  
45 days

24. Attachments

The following, completed in accordance with the requirements of Onshore Oil and Gas Order No. 1, shall be attached to this form:

- Well plat certified by a registered surveyor.
- A Drilling Plan.
- A Surface Use Plan (if the location is on National Forest System Lands, the SUPO shall be filed with the appropriate Forest Service Office).
- Bond to cover the operations unless covered by an existing bond on file (see Item 20 above).
- Operator certification.
- Such other site specific information and/or plans as may be required by the authorized officer.

25. Signature *Carla Christian* Name (Printed/Typed) Carla Christian Date

Title Regulatory Specialist

Approved by (Signature) *Edwin J. Forsman* Name (Printed/Typed) EDWIN J FORSMAN Date 6/13/03

Title *acting* Assistant Field Manager Office NOTICE OF APPROVAL Mineral Resources

Application approval does not warrant or certify that the applicant holds legal or equitable title to those rights in the subject lease which would entitle the applicant to conduct operations thereon.  
Conditions of approval, if any, are attached.

**CONDITIONS OF APPROVAL ATTACHED**

Title 18 U.S.C. Section 1001, make it a crime for any person knowingly and willfully to make to any department or agency of the United States any false, fictitious or fraudulent statements or representations as to any matter within its jurisdiction.

(Instructions on reverse)

RECEIVED

JUN 18 2003

DIV. OF OIL, GAS & MINING

UDOGMA

CONDITIONS OF APPROVAL  
APPLICATION FOR PERMIT TO DRILL

Company/Operator:     Dominion E&P Inc.      
Well Name & Number:     Hill Creek Unit 10-27F      
API Number:             43-047-34916              
Lease Number:             U-79130              
Location:   NWSE   Sec.   27   T.   10S   R.   20E    
Agreement:                     Hill Creek WS MV                    

For more specific details on notification requirements, please check the Conditions of Approval for Notice to Drill and Surface Use Program.

**CONDITIONS OF APPROVAL**

Approval of this application does not warrant or certify that the applicant holds legal or equitable title to those rights in the subject lease which would entitle the applicant to conduct operations thereon.

Be aware fire restrictions may be in effect when location is being constructed and/or when well is being drilled. Contact the appropriate Surface Management Agency for information.

A. DRILLING PROGRAM

1. Estimated Depth at Which Oil, Gas, Water, or Other Mineral Bearing Zones are Expected to be Encountered

Report ALL water shows and water-bearing sands to John Mayers of this office **prior to setting the next casing string or requesting plugging orders**. Faxed copies of State of Utah form OGC-8-X are acceptable. If noticeable water flows are detected, submit samples to this office along with any water analyses conducted.

All usable water and prospectively valuable minerals (as described by BLM at onsite) encountered during drilling, will be recorded by depth and adequately protected. All oil and gas shows will be tested to determine commercial potential.

2. Pressure Control Equipment

The BOP and related equipment shall meet the minimum requirements of Onshore Oil and Gas Order No. 2 for equipment and testing requirements, procedures, etc., for a **3M** system and individual components shall be operable as designed. Chart recorders shall be used for all pressure tests.

Test charts, with individual test results identified, shall be maintained on location while drilling and shall be made available to a BLM representative upon request.

3. Casing Program and Auxiliary Equipment

As a minimum requirement, the cement behind the production casing must extend at least 200' above the top of the fresh water identified at  $\pm 5215'$ .

4. Mud Program and Circulating Medium

None

5. Coring, Logging and Testing Program

A cement bond log (CBL) will be run from the production casing shoe to the top of cement or the intermediate casing shoe whichever is lower.

**Please submit to this office, in LAS format, an electronic copy of all logs run on this well. This submission will replace the requirement for submittal of paper logs to the BLM.**

Daily drilling and completion progress reports shall be submitted to this office on a weekly basis.

6. Notifications of Operations

Operator shall report production data to MMS pursuant to 30 CFR 216.5 using form MMS/3160.

The date on which production is commenced or resumed will be construed for oil wells as the date on which liquid hydrocarbons are first sold or shipped from a temporary storage facility, such as a test tank, and for which a run ticket is required to be generated or, the date on which liquid hydrocarbons are first produced into a permanent storage facility, whichever first occurs; and, for gas wells as the date on which associated liquid hydrocarbons are first sold or shipped from a temporary storage facility, such as a test tank, and for which a run ticket is required to be generated or, the date on which gas is first measured through permanent metering facilities, whichever first occurs.

Should gas be vented or flared without approval beyond the authorized test period, the operator may be directed to shut-in the well until the gas can be captured or approval to continue venting or flaring as uneconomic is granted and the operator shall be required to compensate the lessor for that portion of the gas vented or flared without approval which is determined to have been avoidably lost.

7. Other Information

All loading lines will be placed inside the berm surrounding the tank battery. All off-lease storage, off-lease measurement, or commingling onlease or off-lease will have prior written approval from the AO.

The oil and gas measurement facilities will be installed on the well location. The oil and gas meters will be calibrated in place prior to any deliveries and tested for meter accuracy at least quarterly thereafter. The AO will be provided with a date and time for the initial meter calibration and all future meter proving schedules. A copy of the meter calibration reports will be submitted to the Vernal Field Office. All meter measurement facilities will conform to Onshore Oil & Gas Order No. 4 for liquid hydrocarbons and Onshore Oil & Gas Order No. 5 for natural gas measurement.

The use of materials under BLM jurisdiction will conform to 43 CFR 3610.2-3.

There will be no deviation from the proposed drilling and/or workover program without prior approval from the AO. Safe drilling and operating practices must be observed. All wells, whether drilling, producing, suspended, or abandoned will be identified in accordance with 43 CFR 3162.

"Sundry Notice and Report on Wells" (Form 3160-5) will be filed for approval for all changes of plans and other operations in accordance with 43 CFR 3162.3-2.

Section 102(b)(3) of the Federal Oil and Gas Royalty Management Act of 1982, as implemented by the applicable provisions of the operating regulations at Title 43 CFR 3162.4-1(c), requires that "not later than the 5th business day after any well begins production on which royalty is due anywhere on a lease site or allocated to a lease site, or resumes production in the case of a well which has been off production for more than 90 days, the operator shall notify the authorized officer by letter or sundry notice, Form 3160-5, or orally to be followed by a letter or sundry notice, of the date on which such production has begun or resumed."

If you fail to comply with this requirement in the manner and time allowed, you shall be liable for a civil penalty of up to \$10,000 per violation for each day such violation continues, not to exceed a maximum of 20 days. See Section 109(c)(3) of the Federal Oil and Gas Royalty Management Act of 1982 and the implementing regulations at Title 43 CFR 3162.4-1(b)(5)(ii).

APD approval is valid for a period of one (1) year from the signature date. An extension period may be granted, if requested, prior to the expiration of the original approval period.

In the event after-hours approvals are necessary, you must contact one of the following individuals:

Ed Forsman (435) 828-7874  
Petroleum Engineer

Kirk Fleetwood (435) 828-7875  
Petroleum Engineer

BLM FAX Machine (435) 781-4410

EPA'S LIST OF NONEXEMPT EXPLORATION AND PRODUCTION WASTES

While the following wastes are nonexempt, they are not necessarily hazardous.

Unused fracturing fluids or acids

Gas plant cooling tower cleaning wastes

Painting wastes

Oil and gas service company wastes, such as empty drums, drum rinsate, vacuum truck rinsate, sandblast media, painting wastes, spent solvents, spilled chemicals, and waste acids

Vacuum truck and drum rinsate from trucks and drums, transporting or containing nonexempt waste

Refinery wastes

Liquid and solid wastes generated by crude oil and tank bottom reclaimers

Used equipment lubrication oils

Waste compressor oil, filters, and blowdown

Used hydraulic fluids

Waste solvents

Waste in transportation pipeline-related pits

Caustic or acid cleaners

Boiler cleaning wastes

Boiler refractory bricks

Incinerator ash

Laboratory wastes

Sanitary wastes

Pesticide wastes

Radioactive tracer wastes

Drums, insulation and miscellaneous solids

**SURFACE USE PROGRAM  
CONDITIONS OF APPROVAL (COAs)**

Dominion Exploration & Production, Inc. (Dominion) will assure the Ute Tribe that any/all contractors and subcontractors have acquired a current Tribal Business License and have updated "Access Permits" prior to construction. All Dominion personnel, contractors and subcontractors will have these permits in their vehicles at all times. Companies that have not complied with this COA will be in violation of the Ute Tribal Business License Ordinance, and will be subject to fines and penalties.

Dominion employees, representatives, and/or authorized personnel (subcontractors) shall not carry firearms on their person or in their vehicles while working on the Uintah & Ouray Indian Reservation.

Dominion employees and/or authorized personnel (subcontractors) in the field will have approved applicable APDs and/or ROW permits/authorizations on their person(s) during all phases of construction.

Dominion will notify the Ute Tribe and Bureau of Indian Affairs (BIA) in writing of any requested modification of APDs or Rights-Of-Way (ROW). Dominion shall receive written notification of authorization or denial of the requested modification. Without authorization, Dominion will be subject to fines and penalties.

The Ute Tribe Energy & Minerals Department shall be notified in writing 48 hours in advance of any construction activity. The Ute Tribal office is open Monday through Thursday. A Tribal Technician is to routinely monitor construction. Dominion shall make arrangements with the Ute Energy & Minerals Department for all monitoring that will exceed regular working hours for Tribal Technicians. A qualified archaeologist accompanied by a Tribal Technician will monitor any trenching construction of the pipeline.

A corridor ROW, 60 feet wide and 99 feet long, shall be granted for pipeline and for the access road. The constructed, travel width of the access road will be limited to 18 feet. Upon authorization by the Ute Tribe Energy & Minerals Department, the ROW may be wider where sharp curves; deep cuts and fills occur; or, where intersections with other roads are required.

Culverts and diversion ditches will be placed and constructed where needed. Road base gravel will be used where sandy soils make roadways and the drilling location hazardous for access or drilling operations.

Upon completion of the pertinent APD and ROWs, Dominion will notify the Ute Tribe Energy & Minerals Department for a Tribal Technician to verify the Affidavit of Completion.

Production waters, oil, and other byproducts shall not be placed on access roads or the well pad.

All vehicular traffic, personnel movement, construction and restoration operations will be confined to the areas examined and approved and to the existing roadways and/or evaluated access routes.

Dominion will implement "Safety and Emergency Plan" and ensure plan compliance.

Dominion shall stop construction activities and notify personnel from the Ute Tribe Energy & Minerals Department and BIA if cultural remains including paleontology resources (vertebrate fossils) are exposed or identified during construction. The Ute Tribe Department of Cultural Rights and Protection and the BIA will provide mitigation measures prior to allowing construction.

Dominion employees and/or authorized personnel (subcontractors) will not be allowed to collect artifacts and paleontology fossils. No significant cultural resources shall be disturbed.

Dominion will control noxious weeds on the well site and ROWs. Dominion will be responsible for noxious weed control if weeds spread from the project area onto adjoining land.

Reserve pits will be lined with an impervious synthetic liner. A fence will be constructed around the reserve pit until it is backfilled. Prior to backfilling the reserve pit, all fluids will be pumped from the pit into trucks and hauled, to approved disposal sites. When the reserve pits are backfilled, the surplus oil and mud, etc., will be buried a minimum of 3 feet below the surface of the soil.

A closed system will be used during production. This means that production fluids will be contained in leak-proof tanks. All production fluids will be disposed of at approved disposal sites.

Surface pipelines will be constructed to lay on the soil surface. The pipeline portion of the ROW will not be bladed or cleared of vegetation without authorization of the BIA. Surface pipelines shall be welded in place at well sites or on access roads. They shall be pulled into place and assembled with suitable equipment. Vehicles shall not use pipeline ROWs as access roads unless specifically authorized.

Buried pipelines shall be buried a minimum of 3 feet below the soil surface. After construction is completed the disturbed area shall be contoured to blend into the natural landscape and be reseeded between September 15 and November 1 of the year following construction with perennial vegetation seed mixture provided by the BIA or Ute Tribe.

Before the site is abandoned, Dominion will be required to restore the well site and ROWs to near their original state. The disturbed areas will be reseeded with desirable perennial vegetation.

Soil erosion will be mitigated, by reseeded all disturbed areas.

UNITED STATES  
DEPARTMENT OF THE INTERIOR  
BUREAU OF LAND MANAGEMENT

FORM APPROVED  
OMB No. 1004-0135  
Expires: November 30, 2000

007

**SUNDRY NOTICES AND REPORTS ON WELLS**  
Do not use this form for proposals to drill or to re-enter an  
abandoned well. Use Form 3160-3 (APD) for such proposals.

**SUBMIT IN TRIPLICATE - Other instructions on reverse side**

1. Type of Well  
 Oil Well     Gas Well     Other

2. Name of Operator  
 Dominion Exploration & Production, Inc.

3a. Address                      Suite 600  
 14000 Quail Springs Parkway, OKC, OK 73134

3b. Phone No. (include area code)  
 (405) 749-5263

4. Location of Well (Footage, Sec., T., R., M., or Survey Description)  
 2000' FSL & 2100' FEL, NW SE, Sec. 27-10S-20E

5. Lease Serial No.  
 U-79130

6. If Indian, Allottee or Tribe Name  
 Ute Indian Tribe

7. If Unit or CA/Agreement, Name and/or No.  
 Hill Creek Unit

8. Well Name and No.  
 HCU 10-27F

9. API Well No.  
 43-047-34916

10. Field and Pool, or Exploratory Area  
 Natural Buttes

11. County or Parish, State  
 Uintah, UT

12. CHECK APPROPRIATE BOX(ES) TO INDICATE NATURE OF NOTICE, REPORT OR OTHER DATA

TYPE OF SUBMISSION	TYPE OF ACTION		
<input checked="" type="checkbox"/> Notice of Intent	<input type="checkbox"/> Acidize	<input type="checkbox"/> Deepen	<input type="checkbox"/> Production (Start/Resume)
<input checked="" type="checkbox"/> Subsequent Report	<input type="checkbox"/> Altering Casing	<input type="checkbox"/> Fracture Treat	<input type="checkbox"/> Reclamation
<input type="checkbox"/> Final Abandonment Notice	<input type="checkbox"/> Casing Repair	<input type="checkbox"/> New Construction	<input type="checkbox"/> Recomplete
	<input checked="" type="checkbox"/> Change Plans	<input type="checkbox"/> Plug and Abandon	<input type="checkbox"/> Temporarily Abandon
	<input type="checkbox"/> Convert to Injection	<input type="checkbox"/> Plug Back	<input type="checkbox"/> Water Disposal
			<input type="checkbox"/> Water Shut-Off
			<input type="checkbox"/> Well Integrity
			<input checked="" type="checkbox"/> Other
			Spud Well

13. Describe Proposed or Completed Operation (clearly state all pertinent details, including estimated starting date of any proposed work and approximate duration thereof. If the proposal is to deepen directionally or recomplete horizontally, give subsurface locations and measured and true vertical depths of all pertinent markers and zones. Attach the Bond under which the work will be performed or provide the Bond No. on file with BLM/BIA. Required subsequent reports shall be filed within 30 days following completion of the involved operations. If the operation results in a multiple completion or recompletion in a new interval, a Form 3160-4 shall be filed once testing has been completed. Final Abandonment Notices shall be filed only after all requirements, including reclamation, have been completed and the operator has determined that the site is ready for final inspection.)

Spud well 7-7-03.

7/8/03 ran 12 jts. 13 3/8", 48#, H-40, 8rd csg., set @ 510.60'. Cemented w/465 sks Type V. Good returns during job, circulated 33 bbls of cement to surface.

Dominion would also like to request permission to delete the "Top Out" out of the intermediate casing cement plan.

14. I hereby certify that the foregoing is true and correct  
 Name (Printed/Typed)

Carla Christian

Title Regulatory Specialist

Signature

*Carla Christian*

Date 07/11/2003

**THIS SPACE FOR FEDERAL OR STATE OFFICE USE**

Approved by

Title

Date

Conditions of approval, if any, are attached. Approval of this notice does not warrant or certify that the applicant holds legal or equitable title to those rights in the subject lease which would entitle the applicant to conduct operations thereon.

Office

Title 18 U.S.C. Section 1001 and Title 43 U.S.C. Section 1212, makes it a crime for any person knowingly and willfully to make to any department or agency of the United States any false, fictitious or fraudulent statements or representations as to any matter within its jurisdiction.

**RECEIVED**

**JUL 15 2003**

DIV. OF OIL, GAS & MINERAL

**ENTITY ACTION FORM**

Operator: Dominion Exploration & Production, Inc. Operator Account Number: N 1095  
 Address: 14000 Quail Springs Parkway, Suite 600  
city Oklahoma City  
state OK zip 73134 Phone Number: (405) 749-1300

Well 1

API Number	Well Name	QQ	Sec	Twp	Rng	County
43-047-34916	HCU 10-27F	NWSE	27	10S	20E	Uintah
Action Code	Current Entity Number	New Entity Number	Spud Date		Entity Assignment Effective Date	
A	99999	13835	7/7/2003		7/17/03	
Comments: MURD not-unit						

Well 2

API Number	Well Name	QQ	Sec	Twp	Rng	County
Action Code	Current Entity Number	New Entity Number	Spud Date		Entity Assignment Effective Date	
Comments:						

Well 3

API Number	Well Name	QQ	Sec	Twp	Rng	County
Action Code	Current Entity Number	New Entity Number	Spud Date		Entity Assignment Effective Date	
Comments:						

RECEIVED  
JUL 15 2003

**ACTION CODES:**

- A - Establish new entity for new well (single well only)
- B - Add new well to existing entity (group or unit well)
- C - Re-assign well from one existing entity to another existing entity
- D - Re-assign well from one existing entity to a new entity
- E - Other (Explain in 'comments' section)

Carla Christian

DIV. OF OIL, GAS & MINING

Name (Please Print)

*Carla Christian*

Signature

Regulatory Specialist

7/11/2003

Title

Date

UNIT STATES  
DEPARTMENT OF THE INTERIOR  
BUREAU OF LAND MANAGEMENT

FORM APPROVED

OMB No. 1004-0135

Expires: November 30, 2000

009

**SUNDRY NOTICES AND REPORTS ON WELLS**  
Do not use this form for proposals to drill or to re-enter an  
abandoned well. Use Form 3160-3 (APD) for such proposals.

**SUBMIT IN TRIPLICATE - Other Instructions on reverse side**

1. Type of Well

Oil Well  Gas Well  Other

2. Name of Operator

Dominion Exploration & Production, Inc.

3a. Address

Suite 600

14000 Quail Springs Parkway, OKC, OK 73134

3b. Phone No. (include area code)

(405) 749-5263

4. Location of Well (Footage, Sec., T., R., M., or Survey Description)

2000' FSL & 2100' FEL, NW SE, Sec. 27-10S-20E

5. Lease Serial No.

U-79130

6. If Indian, Allottee or Tribe Name

Ute Indian Tribe

7. If Unit or CA/Agreement, Name and/or No.

Hill Creek Unit

8. Well Name and No.

HCU 10-27F

9. API Well No.

43-047-34916

10. Field and Pool, or Exploratory Area

Natural Buttes

11. County or Parish, State

Uintah, UT

12. CHECK APPROPRIATE BOX(ES) TO INDICATE NATURE OF NOTICE, REPORT OR OTHER DATA

TYPE OF SUBMISSION	TYPE OF ACTION		
<input type="checkbox"/> Notice of Intent	<input type="checkbox"/> Acidize	<input type="checkbox"/> Deepen	<input type="checkbox"/> Production (Start/Resume)
<input checked="" type="checkbox"/> Subsequent Report	<input type="checkbox"/> Altering Casing	<input type="checkbox"/> Fracture Treat	<input type="checkbox"/> Reclamation
<input type="checkbox"/> Final Abandonment Notice	<input type="checkbox"/> Casing Repair	<input type="checkbox"/> New Construction	<input type="checkbox"/> Recomplete
	<input type="checkbox"/> Change Plans	<input type="checkbox"/> Plug and Abandon	<input type="checkbox"/> Temporarily Abandon
	<input type="checkbox"/> Convert to Injection	<input type="checkbox"/> Plug Back	<input type="checkbox"/> Water Disposal
			<input type="checkbox"/> Water Shut-Off
			<input type="checkbox"/> Well Integrity
			<input checked="" type="checkbox"/> Other
			<b>Drilling Operations</b>

13. Describe Proposed or Completed Operation (clearly state all pertinent details, including estimated starting date of any proposed work and approximate duration thereof. If the proposal is to deepen directionally or recomplete horizontally, give subsurface locations and measured and true vertical depths of all pertinent markers and zones. Attach the Bond under which the work will be performed or provide the Bond No. on file with BLM/BIA. Required subsequent reports shall be filed within 30 days following completion of the involved operations. If the operation results in a multiple completion or recompletion in a new interval, a Form 3160-4 shall be filed once testing has been completed. Final Abandonment Notices shall be filed only after all requirements, including reclamation, have been completed and the operator has determined that the site is ready for final inspection.)

7/14/03 Ran 50 jts. 8 5/8", 32#, J-55, 8rd csg., set @ 2159.42'. Cemented lead w/290 sks Hil-Fil, tailed w/320 sks Prem. Good returns during job, did not return cmt to surface.

7/21/03 Ran 188 jts. 5 1/2", 17#, Mav-80, 8rd csg., set @ 8072'. Cemented lead w/100 sks Hi-Fil "V", tailed w/820 sks HCL "V". Good returns. Cleaned pits, released rig. WOCU.

14. I hereby certify that the foregoing is true and correct

Name (Printed/Typed)

Carla Christian

Title

Regulatory Specialist

Signature

*Carla Christian*

Date

07/28/2003

**THIS SPACE FOR FEDERAL OR STATE OFFICE USE**

Approved by

Title

Date

Conditions of approval, if any, are attached. Approval of this notice does not warrant or certify that the applicant holds legal or equitable title to those rights in the subject lease which would entitle the applicant to conduct operations thereon.

Office

Title 18 U.S.C. Section 1001 and Title 43 U.S.C. Section 1212, makes it a crime for any person knowingly and willfully to make to any department or agency of the United States any false, fictitious or fraudulent statements or representations as to any matter within its jurisdiction.

RECEIVED

JUL 31 2003

DIV. OF OIL, GAS & MINING

UNITED STATES  
DEPARTMENT OF THE INTERIOR  
BUREAU OF LAND MANAGEMENT

FORM APPROVED  
OMB No. 1004-0135  
Expires: November 30, 2000

010

**SUNDRY NOTICES AND REPORTS ON WELLS**  
Do not use this form for proposals to drill or to re-enter an  
abandoned well. Use Form 3160-3 (APD) for such proposals.

**SUBMIT IN TRIPLICATE - Other Instructions on reverse side**

1. Type of Well  
 Oil Well     Gas Well     Other

2. Name of Operator  
 Dominion Exploration & Production, Inc.

3a. Address                      Suite 600  
 14000 Quail Springs Parkway, OKC, OK 73134

3b. Phone No. (include area code)  
 (405) 749-5263

4. Location of Well (Footage, Sec., T., R., M., or Survey Description)  
 2000' FSL & 2100' FEL, NW SE, Sec. 27-10S-20E

5. Lease Serial No.  
 U-79130

6. If Indian, Allottee or Tribe Name  
 Ute Indian Tribe

7. If Unit or CA/Agreement, Name and/or No.  
 Hill Creek Unit

8. Well Name and No.  
 HCU 10-27F

9. API Well No.  
 43-047-34916

10. Field and Pool, or Exploratory Area  
 Natural Buttes

11. County or Parish, State  
 Uintah, UT

12. CHECK APPROPRIATE BOX(ES) TO INDICATE NATURE OF NOTICE, REPORT OR OTHER DATA

TYPE OF SUBMISSION	TYPE OF ACTION		
<input type="checkbox"/> Notice of Intent	<input type="checkbox"/> Acidize	<input type="checkbox"/> Deepen	<input type="checkbox"/> Production (Start/Resume)
<input checked="" type="checkbox"/> Subsequent Report	<input type="checkbox"/> Altering Casing	<input type="checkbox"/> Fracture Treat	<input type="checkbox"/> Reclamation
<input type="checkbox"/> Final Abandonment Notice	<input type="checkbox"/> Casing Repair	<input type="checkbox"/> New Construction	<input type="checkbox"/> Recomplete
	<input type="checkbox"/> Change Plans	<input type="checkbox"/> Plug and Abandon	<input type="checkbox"/> Temporarily Abandon
	<input type="checkbox"/> Convert to Injection	<input type="checkbox"/> Plug Back	<input type="checkbox"/> Water Disposal
			<input type="checkbox"/> Water Shut-Off
			<input type="checkbox"/> Well Integrity
			<input checked="" type="checkbox"/> Other
			<u>Drilling Operations</u>

13 Describe Proposed or Completed Operation (clearly state all pertinent details, including estimated starting date of any proposed work and approximate duration thereof. If the proposal is to deepen directionally or recomplete horizontally, give subsurface locations and measured and true vertical depths of all pertinent markers and zones. Attach the Bond under which the work will be performed or provide the Bond No. on file with BLM/BIA. Required subsequent reports shall be filed within 30 days following completion of the involved operations. If the operation results in a multiple completion or recompletion in a new interval, a Form 3160-4 shall be filed once testing has been completed. Final Abandonment Notices shall be filed only after all requirements, including reclamation, have been completed and the operator has determined that the site is ready for final inspection.)

7/31/03 clean out f/7990' - 8072', RD. 8/5/03 perf'd and frac'd well. 8/6/03 RD wireline & frac equipment.

14. I hereby certify that the foregoing is true and correct

Name (Printed/Typed)                      Carla Christian                      Title                      Regulatory Specialist

Signature Carla Christian                      Date                      08/07/2003

**THIS SPACE FOR FEDERAL OR STATE OFFICE USE**

Approved by                      Title                      Date

Conditions of approval, if any, are attached. Approval of this notice does not warrant or certify that the applicant holds legal or equitable title to those rights in the subject lease which would entitle the applicant to conduct operations thereon.                      Office

Title 18 U.S.C. Section 1001 and Title 43 U.S.C. Section 1212, makes it a crime for any person knowingly and willfully to make to any department or agency of the United States any false, fictitious or fraudulent statements or representations as to any matter within its jurisdiction.

RECEIVED  
 AUG 11 2003  
 DIV. OF OIL, GAS & MINING

UNITED STATES  
DEPARTMENT OF THE INTERIOR  
BUREAU OF LAND MANAGEMENT

WELL COMPLETION OR RECOMPLETION REPORT AND LOG

FORM APPROVED  
OMB NO. 1004-0137  
Expires: November 30, 2000

011

5. Lease Serial No.

U-79130

1a. Type of Well  Oil Well  Gas Well  Dry  Other

b. Type of Completion:  New Well  Work Over  Deepen  Diff. Resvr.  
Other \_\_\_\_\_

6. If Indian, Allottee or Tribe Name

Ute Indian Tribe

7. Unit or CA Agreement Name and No.

Hill Creek Unit

2. Name of Operator  
Dominion Exploration & Production, Inc.

8. Lease Name and Well No.

HCU 10-27F

3. Address  
14000 Quail Springs Parkway - Ste. 600 - Okla. City, OK 73134

3a. Phone No. (include area code)  
405-749-1300

9. API Well No.

43-047-34916

4. Location of Well (Report location clearly and in accordance with Federal requirements)\*  
At surface  
At top prod. interval reported below  
2000' FSL & 2100' FEL  
At total depth

10. Field and Pool, or Exploratory

Natural Buttes

11. Sec., T., R., M., or Block and Survey or Area  
27-10S-20E

12. County or Parish

Uintah

13. State

UT

14. Date Spudded  
7/7/2003

15. Date T.D. Reached  
7/18/2003

16. Date Completed  
 D&A  Ready to prod.  
8/8/2003

17. Elevations (DF, RKB, RT, GL)\*

5166' GL

18. Total Depth: MD 8082' TVD  
19. Plug Back T.D.: MD 7958' TVD  
20. Depth Bridge Plug Set: MD TVD

21. Type Electric & Other Mechanical Logs Run (Submit copy of each)  
Dual Laterolog, Comp. Z-Densilog, Comp. Neutron  
Re: 10-6-03 Gamma Ray/Caliper Log, Cement Bond Log

22. Was well cored?  No  Yes (Submit analysis)  
Was DST run?  No  Yes (Submit report)  
Directional Survey?  No  Yes (Submit copy)

23. Casing and Liner Record (Report all string set in well)

Hole Size	Size/Grade	WT (#/ft)	Top (MD)	Bottom (MD)	Stage Cementer Depth	No. of Sks & Type of Cement	Slurry Vol. (BBL)	Cement Top*	Amount Pulled
17 1/2"	13 3/8"	48#	Surface	510.6'		465 sx Type V		Circ.	
12 1/4"	8 5/8" J55	32#	Surface	2159.4'		610 sx Hill Fill		Above 430'	
7 7/8"	5 1/2"	17#	Surface	8072'		920 sx Hill-Fill		3200'	

24. Tubing Record

Size	Depth Set (MD)	Packer Depth (MD)	Size	Depth Set (MD)	Packer Depth (MD)	Size	Depth Set (MD)	Packer Depth (MD)

25. Producing Intervals

Formation	Top	Bottom	Perforated Interval	Size	No. Holes	Perf. Status
A) Mesaverde	7722	8012	(7722-29, 7760-65, 7822-39, 7875-06, 7987-96, 8009-12)	0.32	78	Open
B) Mesaverde	7498	7620	7498-03, 7515-40, 7595-20	0.32	60	Open
C) Mesaverde	7136	7337	7136-39, 7145-57, 7331-37	0.32	48	Open
D) Uteland Buttes	6480	6660	6480-83, 6499-04, 6649-60	0.32	54	Open
E) Chapita Wells	5248	5592	(5248-52, 5375-78, 5442-54, 5580-92)	0.32	56	Open
F)						

27. Acid, Fracture, Treatment, Cement Squeeze, Etc.

Depth Interval	Amount and Type of Material
7722 - 8012	Frac w/87,241# 20/40 PR6000 sand, w/502,100 scf of N2 and 967 bbls YF 120ST.
7498 - 7620	Frac w/73,609# 20/40 PR6000 sand, w/429,600 scf of N2 and 836 bbls YF 120ST.
7136 - 7337	Frac w/53,967# 20/40 Otawwa sand, w/188,900 scf of N2 and 461 bbls YF 115ST.
6480 - 6660	Frac w/64,178# 20/40 Otawwa sand, w/193,600 scf of N2 and 491 bbls YF 115ST.
5248 - 5592	Frac w/46,705# 20/40 Otawwa sand, w/189,900 scf of N2 and 427 bbls YF 115ST.

28a. Production - Interval B

Date First Produced	Test Date	Hours Tested	Test Production	Oil BBL	Gas MCF	Water BBL	Oil Gravity Corr. API	Gas Gravity	Production Method
8/8/2003	9/21/2003	24	→	5	2237	77			Flowing
Choke Size	Tbg. Press. Flwg. SI	Csg. Press.	24 Hr. Rate	Oil BBL	Gas MCF	Water BBL	Gas:Oil Ratio	Well Status	
22		624	→	5	2237	77	1:447,400	Producing	

28a. Production - Interval B

Date First Produced	Test Date	Hours Tested	Test Production	Oil BBL	Gas MCF	Water BBL	Oil Gravity Corr. API	Gas Gravity	Production Method
			→						
Choke Size	Tbg. Press. Flwg. SI	Csg. Press.	24 Hr. Rate	Oil BBL	Gas MCF	Water BBL	Gas:Oil Ratio	Well Status	
			→						

(See instructions and spaces for additional data on reverse side)

RECEIVED  
OCT 06 2003  
DIV. OF OIL, GAS & MINING

28b Production - Interval C

Date First Produced	Test Date	Hours Tested	Test Production →	BBL	Gas MCF	Water BBL	Oil Gravity Corr. API	Gas Gravity	Production Method
Choke Size	Tbg.Press. Flwg. SI	Csg. Press.	24 Hr. Rate →	Oil BBL	Gas MCF	Water BBL	Gas:Oil Ratio	Well Status	

28c Production - Interval D

Date First Produced	Test Date	Hours Tested	Test Production →	BBL	Gas MCF	Water BBL	Oil Gravity Corr. API	Gas Gravity	Production Method
Choke Size	Tbg.Press. Flwg. SI	Csg. Press.	24 Hr. Rate →	Oil BBL	Gas MCF	Water BBL	Gas:Oil Ratio	Well Status	

29. Disposition of Gas (Sold, used for fuel, vented, etc.)

Sold

30. Summary of Porous Zones (Include Aquifers):

Show all important zones of porosity and contents thereof. Cored intervals and all drill-stem tests, including depth interval tested, cushion used, time tool open, flowing and shut-in pressures and recoveries.

31. Formation (Log) Markers

Formation	Top	Bottom	Description, Contents, etc.	Name	Top
					Meas. Depth
				Wasatch Tongue	3822'
				Uteland Limestone	4162'
				Wasatach	4307'
				Chapita Wells	5201'
				Uteland Buttes	6464'
				Mesa Verde	7120'

32. Additional remarks (include plugging procedure)

33. Circle enclosed attachments:

- 1. Electrical/Mechanical Logs (1 full set req'd)
- 2. Geologic Report
- 3. DST Report
- 4. Directional Survey
- 5. Sundry Notice for plugging and cement verification
- 6. Core Analysis
- 7. Other:

34. I hereby certify that the foregoing and attached information is complete and correct as determined from all available records (see attached instructions)\*

Name (please print) Carla Christian Title Regulatory Specialist  
 Signature *Carla Christian* Date September 29, 2003

Title 18 U.S.C. Section 1001 and Title 43 U.S.C. Section 1212, make it a crime for any person knowingly and willfully to make to any department or agency of the United States any false, fictitious or fraudulent statements or representations as to any matter within its jurisdiction.

ENTITY ACTION FORM

Operator: Dominion Exploration & Production, Inc. Operator Account Number: N 1095  
 Address: 14000 Quail Springs Parkway, Suite 600  
city Oklahoma City  
state OK zip 73134 Phone Number: (405) 749-1300

Well 1

API Number	Well Name		QQ	Sec	Twp	Rng	County
43-047-34916	HCU 10-27F		NWSE	27	10S	20E	Uintah
Action Code	Current Entity Number	New Entity Number	Spud Date			Entity Assignment Effective Date	
C	13835	12829				3/30/06	
Comments: <i>W 37 NVD Unit PA - K</i>							

Well 2

API Number	Well Name		QQ	Sec	Twp	Rng	County
Action Code	Current Entity Number	New Entity Number	Spud Date			Entity Assignment Effective Date	
Comments:							

Well 3

API Number	Well Name		QQ	Sec	Twp	Rng	County
Action Code	Current Entity Number	New Entity Number	Spud Date			Entity Assignment Effective Date	
Comments:							

ACTION CODES:

- A - Establish new entity for new well (single well only)
- B - Add new well to existing entity (group or unit well)
- C - Re-assign well from one existing entity to another existing entity
- D - Re-assign well from one existing entity to a new entity
- E - Other (Explain in 'comments' section)

Carla Christian

Name (Please Print)

*Carla Christian*

Signature

Sr. Regulatory Specialist

3/27/2006

Title

Date

**Division of Oil, Gas and Mining**  
**OPERATOR CHANGE WORKSHEET**

<b>ROUTING</b>
1. DJJ
2. CDW

**X - Change of Operator (Well Sold)**

Operator Name Change/Merger

The operator of the well(s) listed below has changed, effective: 7/1/2007

<b>FROM:</b> (Old Operator): N1095-Dominion Exploration & Production, Inc 14000 Quail Springs Parkway, Suite 600 Oklahoma City, OK 73134  Phone: 1 (405) 749-1300	<b>TO:</b> ( New Operator): N2615-XTO Energy Inc 810 Houston St Fort Worth, TX 76102  Phone: 1 (817) 870-2800
--	--

WELL NAME	CA No.	SEC	TWN	RNG	API NO	ENTITY NO	LEASE TYPE	WELL TYPE	WELL STATUS
SEE ATTACHED LIST									

**OPERATOR CHANGES DOCUMENTATION**

Enter date after each listed item is completed

- (R649-8-10) Sundry or legal documentation was received from the **FORMER** operator on: 8/6/2007
- (R649-8-10) Sundry or legal documentation was received from the **NEW** operator on: 8/6/2007
- The new company was checked on the **Department of Commerce, Division of Corporations Database** on: 8/6/2007
- a. Is the new operator registered in the State of Utah: Business Number: 5655506-0143
- b. If **NO**, the operator was contacted on: \_\_\_\_\_
- a. (R649-9-2)Waste Management Plan has been received on: IN PLACE
- b. Inspections of LA PA state/fee well sites complete on: n/a
- c. Reports current for Production/Disposition & Sundries on: ok
- Federal and Indian Lease Wells:** The BLM and or the BIA has approved the merger, name change, or operator change for all wells listed on Federal or Indian leases on: BLM BIA
- Federal and Indian Units:**  
The BLM or BIA has approved the successor of unit operator for wells listed on: \_\_\_\_\_
- Federal and Indian Communization Agreements ("CA"):**  
The BLM or BIA has approved the operator for all wells listed within a CA on: \_\_\_\_\_
- Underground Injection Control ("UIC")** The Division has approved UIC Form 5, **Transfer of Authority to Inject**, for the enhanced/secondary recovery unit/project for the water disposal well(s) listed on: \_\_\_\_\_

**DATA ENTRY:**

- Changes entered in the **Oil and Gas Database** on: 9/27/2007
- Changes have been entered on the **Monthly Operator Change Spread Sheet** on: 9/27/2007
- Bond information entered in RBDMS on: 9/27/2007
- Fee/State wells attached to bond in RBDMS on: 9/27/2007
- Injection Projects to new operator in RBDMS on: 9/27/2007
- Receipt of Acceptance of Drilling Procedures for APD/New on: 9/27/2007

**BOND VERIFICATION:**

- Federal well(s) covered by Bond Number: UTB000138
- Indian well(s) covered by Bond Number: n/a
- a. (R649-3-1) The **NEW** operator of any state/fee well(s) listed covered by Bond Number 104312762
- b. The **FORMER** operator has requested a release of liability from their bond on: 1/23/2008  
The Division sent response by letter on: \_\_\_\_\_

**LEASE INTEREST OWNER NOTIFICATION:**

- (R649-2-10) The **NEW** operator of the fee wells has been contacted and informed by a letter from the Division of their responsibility to notify all interest owners of this change on: \_\_\_\_\_

**COMMENTS:**

**STATE OF UTAH**  
DEPARTMENT OF NATURAL RESOURCES  
DIVISION OF OIL, GAS AND MINING

FORM 9

<b>SUNDRY NOTICES AND REPORTS ON WELLS</b>		5. LEASE DESIGNATION AND SERIAL NUMBER:
Do not use this form for proposals to drill new wells, significantly deepen existing wells below current bottom-hole depth, reenter plugged wells, or to drill horizontal laterals. Use APPLICATION FOR PERMIT TO DRILL form for such proposals.		6. IF INDIAN, ALLOTTEE OR TRIBE NAME:
1. TYPE OF WELL OIL WELL <input type="checkbox"/> GAS WELL <input checked="" type="checkbox"/> OTHER _____		7. UNIT or CA AGREEMENT NAME:
2. NAME OF OPERATOR: XTO Energy Inc. <i>N2615</i>		8. WELL NAME and NUMBER: SEE ATTACHED
3. ADDRESS OF OPERATOR: 810 Houston Street CITY Fort Worth STATE TX ZIP 76102		9. API NUMBER: SEE ATTACHED
PHONE NUMBER: (817) 870-2800		10. FIELD AND POOL, OR WILDCAT: Natural Buttes
4. LOCATION OF WELL FOOTAGES AT SURFACE: SEE ATTACHED		COUNTY: Uintah
QTR/QTR, SECTION, TOWNSHIP, RANGE, MERIDIAN:		STATE: UTAH

11. CHECK APPROPRIATE BOXES TO INDICATE NATURE OF NOTICE, REPORT, OR OTHER DATA

TYPE OF SUBMISSION	TYPE OF ACTION		
<input checked="" type="checkbox"/> NOTICE OF INTENT (Submit in Duplicate) Approximate date work will start: _____	<input type="checkbox"/> ACIDIZE	<input type="checkbox"/> DEEPEN	<input type="checkbox"/> REPERFORATE CURRENT FORMATION
	<input type="checkbox"/> ALTER CASING	<input type="checkbox"/> FRACTURE TREAT	<input type="checkbox"/> SIDETRACK TO REPAIR WELL
<input type="checkbox"/> SUBSEQUENT REPORT (Submit Original Form Only) Date of work completion: _____	<input type="checkbox"/> CASING REPAIR	<input type="checkbox"/> NEW CONSTRUCTION	<input type="checkbox"/> TEMPORARILY ABANDON
	<input type="checkbox"/> CHANGE TO PREVIOUS PLANS	<input checked="" type="checkbox"/> OPERATOR CHANGE	<input type="checkbox"/> TUBING REPAIR
	<input type="checkbox"/> CHANGE TUBING	<input type="checkbox"/> PLUG AND ABANDON	<input type="checkbox"/> VENT OR FLARE
	<input type="checkbox"/> CHANGE WELL NAME	<input type="checkbox"/> PLUG BACK	<input type="checkbox"/> WATER DISPOSAL
	<input type="checkbox"/> CHANGE WELL STATUS	<input type="checkbox"/> PRODUCTION (START/RESUME)	<input type="checkbox"/> WATER SHUT-OFF
	<input type="checkbox"/> COMMINGLE PRODUCING FORMATIONS	<input type="checkbox"/> RECLAMATION OF WELL SITE	<input type="checkbox"/> OTHER: _____
	<input type="checkbox"/> CONVERT WELL TYPE	<input type="checkbox"/> RECOMPLETE - DIFFERENT FORMATION	

12. DESCRIBE PROPOSED OR COMPLETED OPERATIONS. Clearly show all pertinent details including dates, depths, volumes, etc.

Effective July 1, 2007, XTO Energy Inc. has purchased the wells listed on the attachment from:

Dominion Exploration & Production, Inc. *N1095*  
14000 Quail Springs Parkway, Suite 600  
Oklahoma City, OK 73134

*James D. Abercrombie* (405) 749-1300  
James D. Abercrombie  
Sr. Vice President, General Manager - Western Business Unit

Please be advised that XTO Energy Inc. is considered to be the operator on the attached list and is responsible under the terms and conditions of the lease for the operations conducted upon the lease lands. Bond coverage is provided by Nationwide BLM Bond #104312750 and Department of Natural Resources Bond #104312762.

NAME (PLEASE PRINT) <u>Edwin S. Ryan, Jr.</u>	TITLE <u>Sr. Vice President - Land Administration</u>
SIGNATURE <i>Edwin S. Ryan, Jr.</i>	DATE <u>7/31/2007</u>

(This space for State use only)

APPROVED 9127107

*Earlene Russell*  
Division of Oil, Gas and Mining  
Earlene Russell, Engineering Technician

(See Instructions on Reverse Side)

**RECEIVED**

**AUG 06 2007**

**DIV. OF OIL, GAS & MINING**

N1095 DOMINION E and P, INC. to N2615 XTO ENERGY, INC.

api	well_name	qtr_qtr	sec	twp	rng	lease_num	entity	Lease	well	stat
4304731522	FEDERAL 1-29	SWNW	29	100S	200E	U-28203	12829	Federal	GW	P
4304731601	HILLCREEK FED 1-30	NWSW	30	100S	200E	U-30693	12829	Federal	GW	P
4304731675	HILL CREEK FED 1-27	SENW	27	100S	200E	U-29784	12829	Federal	GW	P
4304733671	HCU 1-28F	NENE	28	100S	200E	14-20-H62-4783	12829	Indian	GW	S
4304733672	HCU 1-29F	NENE	29	100S	200E	U-28203	12829	Federal	GW	P
4304733673	HCU 2-30F	NWNE	30	100S	200E	UTU-29784	12829	Federal	GW	P
4304733688	HCU 3-28F	NENW	28	100S	200E	U-28203	12829	Federal	GW	P
4304733689	HCU 3-29F	NENW	29	100S	200E	U-28203	12829	Federal	GW	P
4304733713	HCU 3-30F	NWNW	30	100S	200E	UTU-30693	12829	Federal	GW	P
4304733835	HCU 5-30F	SWNW	30	100S	200E	U-30693	12829	Federal	GW	P
4304733836	HCU 6-30F	SENW	30	100S	200E	U-30693	12829	Federal	GW	P
4304733964	HCU 8-30F	SENE	30	100S	200E	UTU-29784	12829	Federal	GW	P
4304733965	HCU 11-30F	NESW	30	100S	200E	U-30693	12829	Federal	GW	P
4304733966	HCU 13-30F	SWSW	30	100S	200E	U-30693	12829	Federal	GW	P
4304734045	HCU 5-28F	SWNW	28	100S	200E	U-28203	12829	Federal	GW	P
4304734046	HCU 7-29F	SWNE	29	100S	200E	U-28203	12829	Federal	GW	P
4304734223	HCU 9-29F	NESE	29	100S	200E	U-28203	12829	Federal	GW	P
4304734298	HCU 3-31F	NWNW	31	100S	200E	UTU-30693	12829	Federal	GW	P
4304734299	HCU 5-31F	SWNW	31	100S	200E	UTU-30693	12829	Federal	GW	P
4304734300	HCU 7-31F	SENW	31	100S	200E	UTU-30693	12829	Federal	GW	P
4304734316	HCU 2-27F	NWNE	27	100S	200E	UTU-79130	12829	Federal	GW	P
4304734351	HCU 8-27F	SENE	27	100S	200E	UTU-79130	12829	Federal	GW	P
4304734352	HCU 11-31F	NWSW	31	100S	200E	UTU-30693	12829	Federal	GW	P
4304734353	HCU 13-31F	SWSW	31	100S	200E	UTU-30693	12829	Federal	GW	P
4304734853	HCU 1-33F	NENE	33	100S	200E	14-20-H62-4782	12829	Indian	GW	P
4304734854	HCU 3-34F	NENW	34	100S	200E	U-28203	12829	Federal	GW	P
4304734913	HCU 1-27F	NENE	27	100S	200E	U-79130	12829	Federal	GW	P
4304734914	HCU 3-27F	NENW	27	100S	200E	U-79130	12829	Federal	GW	P
4304734915	HCU 7-27F	SWNE	27	100S	200E	U-79130	12829	Federal	GW	S
4304734916	HCU 10-27F	NWSE	27	100S	200E	U-79130	12829	Federal	GW	P
4304734917	HCU 14-30F	SWSW	30	100S	200E	U-30693	12829	Federal	GW	P
4304734918	HCU 15-30F	SWSE	30	100S	200E	U-29784	12829	Federal	GW	P
4304734919	HCU 2-31F	NWNE	31	100S	200E	U-30693	12829	Federal	GW	P
4304734920	HCU 6-31F	SWNW	31	100S	200E	U-30693	12829	Federal	GW	P
4304734921	HCU 4-31F	NWNW	31	100S	200E	U-30693	12829	Federal	GW	P
4304735130	HCU 11-27F	NESW	27	100S	200E	U-29784	12829	Federal	GW	P
4304735131	HCU 2-29F	NWNE	29	100S	200E	U-28203	12829	Federal	GW	P
4304735132	HCU 9-30F	NESE	30	100S	200E	U-29784	12829	Federal	GW	P
4304735133	HCU 10-30F	NWSE	30	100S	200E	U-29784	12829	Federal	GW	P
4304735134	HCU 1-31F	NENE	31	100S	200E	U-36903	12829	Federal	GW	P
4304735135	HCU 12-31F	NWSW	31	100S	200E	U-30693	12829	Federal	GW	P
4304735137	HCU 2-33F	NENE	33	100S	200E	U-28203	12829	Federal	GW	P
4304735139	HCU 5-34F	NENW	34	100S	200E	U-28203	12829	Federal	GW	P
4304735154	HCU 13-27F	NESW	27	100S	200E	U-29784	12829	Federal	GW	P
4304735230	HCU 8-33F	SENE	33	100S	200E	14-20-H62-4782	12829	Indian	GW	P
4304735307	HCU 6-29F	SENW	29	100S	200E	U-28203	12829	Federal	GW	P
4304735470	HCU 11-29F	NESW	29	100S	200E	U-28203	12829	Federal	GW	P
4304735471	HCU 10-29F	NWSE	29	100S	200E	U-28203	12829	Federal	GW	P

N1095 DOMINION E and P, INC. to N2615 XTO ENERGY, INC.

api	well_name	qtr_qtr	sec	tpw	rng	lease_num	entity	Lease	well	stat
4304735507	HCU 12-29FA	NESW	29	100S	200E	U-28203	12829	Federal	GW	DRL
4304735724	HCU 16-27F	SESE	27	100S	200E	U-79130	12829	Federal	GW	P
4304735725	HCU 9-27F	NESE	27	100S	200E	U-79130	12829	Federal	GW	P
4304735726	HCU 15-27F	SWSE	27	100S	200E	U-79130	12829	Federal	GW	P
4304735727	HCU 9-34F	NESE	34	100S	200E	U-79130	12829	Federal	GW	P
4304735728	HCU 7-34F	SWNE	34	100S	200E	U-79130	12829	Federal	GW	P
4304735832	HCU 9-33F	NESE	33	100S	200E	U-28203	12829	Federal	GW	P
4304735833	HCU 16-33F	SESE	33	100S	200E	U-28203	12829	Federal	GW	P
4304735835	HCU 11-34F	NESW	34	100S	200E	U-28203	12829	Federal	GW	P
4304735836	HCU 12-34F	NWSW	34	100S	200E	U-28203	12829	Federal	GW	P
4304735837	HCU 13-34F	SWSW	34	100S	200E	U-28203	12829	Federal	GW	P
4304735838	HCU 15-34F	SWSE	34	100S	200E	U-79130	12829	Federal	GW	P
4304735875	HCU 14-34F	SWSE	34	100S	200E	U-79130	12829	Federal	GW	P
4304735934	HCU 8-31F	SENE	31	100S	200E	U-30693	12829	Federal	GW	P
4304735935	HCU 10-31F	NWSE	31	100S	200E	U-30693	12829	Federal	GW	P
4304735936	HCU 9-31F	NWSE	31	100S	200E	U-30693	12829	Federal	GW	P
4304735939	HCU 16-28F	SESE	28	100S	200E	U-28203	12829	Federal	GW	P
4304735940	HCU 6-34F	SENE	34	100S	200E	U-28203	12829	Federal	GW	P
4304735996	HCU 16-34F	SESE	34	100S	200E	U-79130	12829	Federal	GW	P
4304736046	HCU 14-31F	SWSW	31	100S	200E	U-30693	12829	Federal	GW	P
4304736251	HCU 16-30F	NESE	30	100S	200E	U-29784	12829	Federal	GW	P
4304736319	HCU 10-28F	NWSE	28	100S	200E	U-28203	12829	Federal	GW	P
4304736320	HCU 13-28F	SWSW	28	100S	200E	U-28203	12829	Federal	GW	P
4304736321	HCU 14-28F	SESW	28	100S	200E	U-28203	12829	Federal	GW	P
4304736437	HCU 5-27F	SWNW	27	100S	200E	U-29784	12829	Federal	GW	DRL
4304736438	HCU 4-27F	SWNW	27	100S	200E	U-29784	12829	Federal	GW	DRL
4304736439	HCU 11-28F	NESW	28	100S	200E	U-28203	12829	Federal	GW	P
4304736440	HCU 5-30F2	SWNW	30	100S	200E	U-30693	12829	Federal	GW	DRL
4304736601	HCU 5-33F	SWNW	33	100S	200E	U-28203	12829	Federal	GW	P
4304736602	HCU 12-33F	NWSW	33	100S	200E	U-28203	12829	Federal	GW	P
4304736603	HCU 6-28F	SENE	28	100S	200E	U-28203	12829	Federal	GW	S
4304736604	HCU 12-28F	NWSW	28	100S	200E	U-28203	12829	Federal	GW	P
4304736685	HCU 13-33F	SWSW	33	100S	200E	U-28203	12829	Federal	GW	P
4304736846	HCU 9-28F	NESE	28	100S	200E	14-20-H62-4781	12829	Indian	GW	P
4304736847	HCU 8-28F	SENE	28	100S	200E	14-20-H62-4783	12829	Indian	GW	P
4304736848	HCU 7-28F	SWNE	28	100S	200E	U-28203	12829	Federal	GW	P
4304736849	HCU 1-34F	NENE	34	100S	200E	U-79130	12829	Federal	GW	P
4304736852	HCU 14-27F	NESW	27	100S	200E	U-29784	12829	Federal	GW	DRL
4304736853	HCU 16-29F	SESE	29	100S	200E	U-28203	12829	Federal	GW	P
4304737060	HCU 4-33F	NWNW	33	100S	200E	U-28203	12829	Federal	GW	P
4304737202	HCU 6-33F	SENE	33	100S	200E	U-28203	12829	Federal	GW	P
4304737203	HCU 3-33F	NWNE	33	100S	200E	U-28203	12829	Federal	OW	P
4304737204	HCU 15-28F	NWNE	33	100S	200E	14-20-H62-4781	12829	Indian	OW	P
4304737284	HCU 7-30F	SENE	30	100S	200E	U-29784	99999	Federal	OW	DRL
4304737340	HCU 5-29F	SWNW	29	100S	200E	U-28203	12829	Federal	GW	P
4304737360	HCU 11-33F	NWSW	33	100S	200E	U-28203	12829	Federal	GW	P
4304737424	HCU 12-27F	NESW	27	100S	200E	U-29784	12829	Federal	OW	DRL
4304737425	HCU 14-29F	SWSW	29	100S	200E	U-28203	12829	Federal	GW	P

N1095 DOMINION E and P, INC. to N2615 XTO ENERGY, INC.

api	well_name	qtr_qtr	sec	twp	rng	lease_num	entity	Lease	well	stat
4304737426	HCU 13-29F	SWSW	29	100S	200E	U-28203	12829	Federal	GW	P
4304737427	HCU 8-29F	NESE	29	100S	200E	U-28203	12829	Federal	GW	P
4304737445	HCU 8-34F	SENE	34	100S	200E	U-79130	12829	Federal	OW	S
4304737446	HCU 2-34F	NWNE	34	100S	200E	U-79130	12829	Federal	OW	DRL
4304737447	HCU 7-33F	SENE	33	100S	200E	U-28203	12829	Federal	OW	DRL
4304737570	HCU 10-33F	NWSE	33	100S	200E	14-20-H62-4782	12829	Indian	GW	P
4304737749	HCU 4-28F	NENW	28	100S	200E	U-28203	99999	Federal	GW	DRL
4304737750	HCU 14-33F	SWSE	33	100S	200E	U-028203	12829	Federal	GW	DRL
4304731560	HILL CREEK ST 1-32	SENW	32	100S	200E	ML-22313	12829	State	GW	P
4304734852	HCU 4-32F	NWNW	32	100S	200E	ML-22313-2	12829	State	GW	P
4304735136	HCU 5-32F	SWNW	32	100S	200E	ML-22313-2	12829	State	GW	P
4304735870	HCU 13-32F	NESE	31	100S	200E	ML-22313-2		State	GW	LA
4304735871	HCU 12-32F	NESE	31	100S	200E	ML-22313-2		State	GW	LA
4304735872	HCU 14-32F	SESW	32	100S	200E	ML-22313-2	12829	State	GW	P
4304735873	HCU 3-32F	NENW	32	100S	200E	ML-22313-2	12829	State	GW	DRL
4304735874	HCU 11-32F	SENW	32	100S	200E	ML-22313-2	12829	State	D	PA
4304736322	HCU 16-32F	SESE	32	100S	200E	ML-22313-2	12829	State	GW	P
4304736323	HCU 9-32F	NESE	32	100S	200E	ML-22313-2	12829	State	GW	P
4304736324	HCU 8-32F	SENE	32	100S	200E	ML-22313-2	12829	State	GW	P
4304736441	HCU 1-32F2	NENE	32	100S	200E	ML-22313-2	12829	State	GW	P
4304736684	HCU 7-32F	SENE	32	100S	200E	ML-22313-2	12829	State	GW	P



# United States Department of the Interior

## BUREAU OF LAND MANAGEMENT

Utah State Office  
P.O. Box 45155  
Salt Lake City, UT 84145-0155



IN REPLY REFER TO  
3180  
UT-922

Dominion Exploration & Production, Inc.  
Attn: James D. Abercrombie  
14000 Quail Springs Parkway, #600  
Oklahoma City, OK 73134-2600

August 10, 2007

Re: Hill Creek Unit  
Uintah County, Utah

Gentlemen:

On August 8, 2007, we received an indenture dated June 30, 2007, whereby Dominion Exploration & Production, Inc. resigned as Unit Operator and XTO Energy Inc. was designated as Successor Unit Operator for the Hill Creek Unit, Uintah County, Utah.

This indenture was executed by all required parties and the signatory parties have complied with Sections 5 and 6 of the unit agreement. The instrument is hereby approved effective August 15, 2007. In approving this designation, the Authorized Officer neither warrants nor certifies that the designated party has obtained all required approval that would entitle it to conduct operations under the Hill Creek Unit Agreement.

Your statewide oil and gas Bond No. UTB000138 will be used to cover all operations within the River Bend Unit.

It is requested that you notify all interested parties of the change in unit operator. Copies of the approved instruments are being distributed to the appropriate federal offices, with one copy returned herewith.

Sincerely,

*/s/ Greg J. Noble*

Greg J. Noble  
Acting Chief, Branch of Fluid Minerals

Enclosure

RECEIVED

AUG 16 2007

DIV. OF OIL, GAS & MINING

<b>STATE OF UTAH</b> DEPARTMENT OF NATURAL RESOURCES DIVISION OF OIL, GAS, AND MINING	<b>FORM 9</b>  <b>5. LEASE DESIGNATION AND SERIAL NUMBER:</b> U-79130
<b>SUNDRY NOTICES AND REPORTS ON WELLS</b>  Do not use this form for proposals to drill new wells, significantly deepen existing wells below current bottom-hole depth, reenter plugged wells, or to drill horizontal laterals. Use APPLICATION FOR PERMIT TO DRILL form for such proposals.	<b>6. IF INDIAN, ALLOTTEE OR TRIBE NAME:</b> UTE  <b>7. UNIT or CA AGREEMENT NAME:</b> HILL CREEK
<b>1. TYPE OF WELL</b> Gas Well	<b>8. WELL NAME and NUMBER:</b> HCU 10-27F
<b>2. NAME OF OPERATOR:</b> XTO ENERGY INC	<b>9. API NUMBER:</b> 43047349160000
<b>3. ADDRESS OF OPERATOR:</b> 382 Road 3100 , Aztec, NM, 87410	<b>PHONE NUMBER:</b> 505 333-3159 Ext
<b>4. LOCATION OF WELL</b> <b>FOOTAGES AT SURFACE:</b> 2000 FSL 2100 FEL <b>QTR/QTR, SECTION, TOWNSHIP, RANGE, MERIDIAN:</b> Qtr/Qtr: NWSE Section: 27 Township: 10.0S Range: 20.0E Meridian: S	<b>9. FIELD and POOL or WILDCAT:</b> NATURAL BUTTES  <b>COUNTY:</b> UINTAH  <b>STATE:</b> UTAH

11. CHECK APPROPRIATE BOXES TO INDICATE NATURE OF NOTICE, REPORT, OR OTHER DATA

TYPE OF SUBMISSION	TYPE OF ACTION		
<input checked="" type="checkbox"/> <b>NOTICE OF INTENT</b> Approximate date work will start: 7/1/2011  <input type="checkbox"/> <b>SUBSEQUENT REPORT</b> Date of Work Completion:  <input type="checkbox"/> <b>SPUD REPORT</b> Date of Spud:  <input type="checkbox"/> <b>DRILLING REPORT</b> Report Date:	<input type="checkbox"/> ACIDIZE <input type="checkbox"/> CHANGE TO PREVIOUS PLANS <input type="checkbox"/> CHANGE WELL STATUS <input type="checkbox"/> DEEPEN <input type="checkbox"/> OPERATOR CHANGE <input type="checkbox"/> PRODUCTION START OR RESUME <input type="checkbox"/> REPERFORATE CURRENT FORMATION <input type="checkbox"/> TUBING REPAIR <input type="checkbox"/> WATER SHUTOFF <input type="checkbox"/> WILDCAT WELL DETERMINATION	<input type="checkbox"/> ALTER CASING <input type="checkbox"/> CHANGE TUBING <input type="checkbox"/> COMMINGLE PRODUCING FORMATIONS <input type="checkbox"/> FRACTURE TREAT <input type="checkbox"/> PLUG AND ABANDON <input type="checkbox"/> RECLAMATION OF WELL SITE <input type="checkbox"/> SIDETRACK TO REPAIR WELL <input type="checkbox"/> VENT OR FLARE <input type="checkbox"/> SI TA STATUS EXTENSION <input checked="" type="checkbox"/> OTHER	<input type="checkbox"/> CASING REPAIR <input type="checkbox"/> CHANGE WELL NAME <input type="checkbox"/> CONVERT WELL TYPE <input type="checkbox"/> NEW CONSTRUCTION <input type="checkbox"/> PLUG BACK <input type="checkbox"/> RECOMPLETE DIFFERENT FORMATION <input type="checkbox"/> TEMPORARY ABANDON <input type="checkbox"/> WATER DISPOSAL <input type="checkbox"/> APD EXTENSION  OTHER: <input type="text" value="PWOP"/>

12. DESCRIBE PROPOSED OR COMPLETED OPERATIONS. Clearly show all pertinent details including dates, depths, volumes, etc.

XTO Energy Inc. intends to put this well on a pump per the attached procedure.

**Accepted by the Utah Division of Oil, Gas and Mining**

Date: 06/21/2011

By: *Derek Duff*

<b>NAME (PLEASE PRINT)</b> Barbara Nicol	<b>PHONE NUMBER</b> 505 333-3642	<b>TITLE</b> Regulatory Compliance Tech
<b>SIGNATURE</b> N/A	<b>DATE</b> 6/2/2011	

JTB \_\_\_\_\_  
TJF \_\_\_\_\_

**HCU 10-27F PWOP  
Sec 27, T 10S, R 20 E  
Uintah County, Utah  
API- 43-047-34916  
XTO # 162269**

**AFE #1103748**

**Surf csg:** 8-5/8", 32#, J-55, ST&C csg @ 2159' Cmt to surface  
**Prod csg:** 5-1/2", 17#, N-80, LT&C csg @ 8072' Cmt top ±3200' PBTD 8072'  
**Tbg:** 2-3/8" J-55 EUE tubing w/ SN @ 8000'  
**WA:** 5248'-52', 5375'-78, 5442'-54', 5580'-92', 6480'-83', 6499'-6504',  
 6649'-60'  
**MV:** 7136'-39', 7145'-57', 7331'-37', 7498'-7503', 7515'-40', 7595'-7620',  
 7722'-29', 7760'-65', 7822'-39', 7875'-7906', 7987'-96', 8009'-12'

**PWOP Procedure**

- 1) MIRU MS slick line gyro service with memory tool. Run gyro down tubing from surface to SN at 100' intervals. Extrapolate measurements to PBTD at 8072'. Forward survey measurements to Tom Boyce as soon as practical.
- 2) MI and set a Lufkin RM 228-213-100 pumping unit (min ECB 15,300#) with a C-96 engine. Sheave unit to run 3 SPM in the 120" stroke. Set CB weights as follows:

Description	Weight	Position
Left Lag	2RO + 2-2S	8" from end of crank
Left Lead	2RO + 2-2S	8" from end of crank
Right Lag	2RO + 2-2S	8" from end of crank
Right Lead	2RO + 2-2S	8" from end of crank

- 3) MIRU PU. Blow down casing and kill well w/ 2% KCl. ND WH, NU BOP. Unseat tubing hanger. Lower tubing to tag, then tally out of hole. Monitor tubing for indications of scale or corrosion. TIH w/ 4 3/4" bit & scraper to top of fill, then clean out with foam to 8072'. POH, stand back 4800' J-55 tubing, LD remainder of J-55 tubing.

- 4) TIH w/ packer and bridge plug on 2 3/8" tubing. Run 4800' J-55 tubing on bottom, add 6' L-80 marker joint, then add L-80 as required to reach setting depth. Treat individual zones per below table. After stages are treated, release tools and POH.

Packer Depth Ft	Plug Depth Ft	Perforations Ft	Acid Gal	Flush BBL
7792'	8042	60	1212	33
7468	7795	67	1354	32
7106	7367	21	424	31
6450	6690	19	384	28
5218	5622	31	626	23
Total			4000	147

Note: 4000 gal 15% HCL to contain: 5 g/1000 MA-844, 20 g/1000 EGBME mutual solvent, FE 200 & FE 100 iron sequesterant, CI 350 corrosion inhibitor for 48 hrs protection at 180 °F, and 320 gal Nalco EC6652 scale inhibitor.

- 5) RIH with production string as follows:
- 2 3/8" x 5 1/2" Weatherford tubing anchor
  - 2 3/8" x 6' EUE tubing sub
  - 2 3/8" x 4' EUE perforated tubing sub
  - 2 3/8" x 1.78" S/N
  - 4800' 2 3/8" 4.7# J-55 tubing
  - 2 3/8" x 6' EUE L-80 tubing sub (marker)
  - 2 3/8" 4.7# EUE L-80 tubing to surface

Land tubing in tension with TAC at ±8035'. ND BOP, NU wellhead.

- 6) Swab tubing until returns are clean and able to be pumped. RIH w/ pump and rod string as follows (guide design may change based on gyro output):
- 2" x 1 1/4" x 16' x 19' RHBC, w/ 8' GAC
  - 3/4" x 4' rod sub
  - 3/4" – 21,000 lb HF shear tool
  - 12- 1 1/4" API K Sinker Rods
  - 140- 3/4" Norris 96 Rods w/ SM couplings, 5 molded guides/rod
  - 167 – 3/4" Norris 96 Rods w/ SM couplings, slick
  - 1 1/4" x 26' steel polish rod w/ 1.5" spray metal liner
- 7) Load tubing and long stroke with rig to ensure pump action. RDMO PU.

- 8) Start well pumping at 3 SPM and 100" SL. Run dyno and shoot fluid level  $\pm$  1 week after unit has started.
- 9) Report pre and post start up data to Tom Boyce

**Regulatory**

- Submit NOI and subsequent report to BLM and Utah Division of Oil Gas & Mining for installation of pumping unit.

**Services/Material**

- 4-3/4" bit & bit sub, 5-1/2" casing scraper
- Packer & bridge plug Weatherford or equivalent
- Stimulation company to perform P&P acid job

**Equipment**

- Lufkin RM 228-213-100 pumping unit (min ECB 15,300 lbs) with C-96 engine
- Weatherford 5 1/2" x 2 3/8" anchor catcher
- 2 3/8" EUE L-80 tubing,  $\pm$ 3300'

**Rods**

- 2"x 1 1/4"x 16' x 19' RHBC, w/ 8' dip tube
- 3/4" x 4' rod sub
- 3/4" - 21,000 lb HF shear tool
- 12- 1 1/4" API K Sinker Rods
- 140 - 3/4" Norris 96 Rods w/ "SM" couplings, 5 molded guides/rod
- 167 - 3/4" Norris 96 Rods w/ "SM" couplings
- 3/4" Norris 96 Pony rods as necessary to space out
- 1 1/4" x 26' steel polish rod w/ 1.5" spray metal liner

<b>STATE OF UTAH</b> DEPARTMENT OF NATURAL RESOURCES DIVISION OF OIL, GAS, AND MINING	<b>FORM 9</b>  <b>5. LEASE DESIGNATION AND SERIAL NUMBER:</b> U-79130
<b>SUNDRY NOTICES AND REPORTS ON WELLS</b>  Do not use this form for proposals to drill new wells, significantly deepen existing wells below current bottom-hole depth, reenter plugged wells, or to drill horizontal laterals. Use APPLICATION FOR PERMIT TO DRILL form for such proposals.	<b>6. IF INDIAN, ALLOTTEE OR TRIBE NAME:</b> UTE  <b>7. UNIT or CA AGREEMENT NAME:</b> HILL CREEK
<b>1. TYPE OF WELL</b> Gas Well	<b>8. WELL NAME and NUMBER:</b> HCU 10-27F
<b>2. NAME OF OPERATOR:</b> XTO ENERGY INC	<b>9. API NUMBER:</b> 43047349160000
<b>3. ADDRESS OF OPERATOR:</b> 382 Road 3100 , Aztec, NM, 87410	<b>PHONE NUMBER:</b> 505 333-3159 Ext
<b>4. LOCATION OF WELL</b> <b>FOOTAGES AT SURFACE:</b> 2000 FSL 2100 FEL <b>QTR/QTR, SECTION, TOWNSHIP, RANGE, MERIDIAN:</b> Qtr/Qtr: NWSE Section: 27 Township: 10.0S Range: 20.0E Meridian: S	<b>9. FIELD and POOL or WILDCAT:</b> NATURAL BUTTES  <b>COUNTY:</b> UINTAH  <b>STATE:</b> UTAH

11. CHECK APPROPRIATE BOXES TO INDICATE NATURE OF NOTICE, REPORT, OR OTHER DATA

TYPE OF SUBMISSION	TYPE OF ACTION		
<input checked="" type="checkbox"/> <b>NOTICE OF INTENT</b> Approximate date work will start: 7/1/2011  <input type="checkbox"/> <b>SUBSEQUENT REPORT</b> Date of Work Completion:  <input type="checkbox"/> <b>SPUD REPORT</b> Date of Spud:  <input type="checkbox"/> <b>DRILLING REPORT</b> Report Date:	<input checked="" type="checkbox"/> <b>ACIDIZE</b>  <input type="checkbox"/> <b>CHANGE TO PREVIOUS PLANS</b>  <input type="checkbox"/> <b>CHANGE WELL STATUS</b>  <input type="checkbox"/> <b>DEEPEN</b>  <input type="checkbox"/> <b>OPERATOR CHANGE</b>  <input type="checkbox"/> <b>PRODUCTION START OR RESUME</b>  <input type="checkbox"/> <b>REPERFORATE CURRENT FORMATION</b>  <input type="checkbox"/> <b>TUBING REPAIR</b>  <input type="checkbox"/> <b>WATER SHUTOFF</b>  <input type="checkbox"/> <b>WILDCAT WELL DETERMINATION</b>	<input type="checkbox"/> <b>ALTER CASING</b>  <input type="checkbox"/> <b>CHANGE TUBING</b>  <input type="checkbox"/> <b>COMMINGLE PRODUCING FORMATIONS</b>  <input type="checkbox"/> <b>FRACTURE TREAT</b>  <input type="checkbox"/> <b>PLUG AND ABANDON</b>  <input type="checkbox"/> <b>RECLAMATION OF WELL SITE</b>  <input type="checkbox"/> <b>SIDETRACK TO REPAIR WELL</b>  <input type="checkbox"/> <b>VENT OR FLARE</b>  <input type="checkbox"/> <b>SI TA STATUS EXTENSION</b>	<input type="checkbox"/> <b>CASING REPAIR</b>  <input type="checkbox"/> <b>CHANGE WELL NAME</b>  <input type="checkbox"/> <b>CONVERT WELL TYPE</b>  <input type="checkbox"/> <b>NEW CONSTRUCTION</b>  <input type="checkbox"/> <b>PLUG BACK</b>  <input type="checkbox"/> <b>RECOMPLETE DIFFERENT FORMATION</b>  <input type="checkbox"/> <b>TEMPORARY ABANDON</b>  <input type="checkbox"/> <b>WATER DISPOSAL</b>  <input type="checkbox"/> <b>APD EXTENSION</b>  OTHER: <input type="text" value="PWOP"/>

12. DESCRIBE PROPOSED OR COMPLETED OPERATIONS. Clearly show all pertinent details including dates, depths, volumes, etc.  
 XTO Energy Inc. intends to acidize & put this well on a pump per the attached procedure.

**Accepted by the Utah Division of Oil, Gas and Mining**

Date: 06/21/2011

By: *Derek Quist*

<b>NAME (PLEASE PRINT)</b> Barbara Nicol	<b>PHONE NUMBER</b> 505 333-3642	<b>TITLE</b> Regulatory Compliance Tech
<b>SIGNATURE</b> N/A	<b>DATE</b> 6/2/2011	

JTB \_\_\_\_\_  
TJF \_\_\_\_\_

**HCU 10-27F PWOP  
Sec 27, T 10S, R 20 E  
Uintah County, Utah  
API- 43-047-34916  
XTO # 162269**

**AFE #1103748**

**Surf csg:** 8-5/8", 32#, J-55, ST&C csg @ 2159' Cmt to surface  
**Prod csg:** 5-1/2", 17#, N-80, LT&C csg @ 8072' Cmt top ±3200' PBTD 8072'  
**Tbg:** 2-3/8" J-55 EUE tubing w/ SN @ 8000'  
**WA:** 5248'-52', 5375'-78, 5442'-54', 5580'-92', 6480'-83', 6499'-6504',  
 6649'-60'  
**MV:** 7136'-39', 7145'-57', 7331'-37', 7498'-7503', 7515'-40', 7595'-7620',  
 7722'-29', 7760'-65', 7822'-39', 7875'-7906', 7987'-96', 8009'-12'

**PWOP Procedure**

- 1) MIRU MS slick line gyro service with memory tool. Run gyro down tubing from surface to SN at 100' intervals. Extrapolate measurements to PBTD at 8072'. Forward survey measurements to Tom Boyce as soon as practical.
- 2) MI and set a Lufkin RM 228-213-100 pumping unit (min ECB 15,300#) with a C-96 engine. Sheave unit to run 3 SPM in the 120" stroke. Set CB weights as follows:

Description	Weight	Position
Left Lag	2RO + 2-2S	8" from end of crank
Left Lead	2RO + 2-2S	8" from end of crank
Right Lag	2RO + 2-2S	8" from end of crank
Right Lead	2RO + 2-2S	8" from end of crank

- 3) MIRU PU. Blow down casing and kill well w/ 2% KCl. ND WH, NU BOP. Unseat tubing hanger. Lower tubing to tag, then tally out of hole. Monitor tubing for indications of scale or corrosion. TIH w/ 4 3/4" bit & scraper to top of fill, then clean out with foam to 8072'. POH, stand back 4800' J-55 tubing, LD remainder of J-55 tubing.

- 4) TIH w/ packer and bridge plug on 2 3/8" tubing. Run 4800' J-55 tubing on bottom, add 6' L-80 marker joint, then add L-80 as required to reach setting depth. Treat individual zones per below table. After stages are treated, release tools and POH.

Packer Depth Ft	Plug Depth Ft	Perforations Ft	Acid Gal	Flush BBL
7792'	8042	60	1212	33
7468	7795	67	1354	32
7106	7367	21	424	31
6450	6690	19	384	28
5218	5622	31	626	23
Total			4000	147

Note: 4000 gal 15% HCL to contain: 5 g/1000 MA-844, 20 g/1000 EGBME mutual solvent, FE 200 & FE 100 iron sequesterant, CI 350 corrosion inhibitor for 48 hrs protection at 180 °F, and 320 gal Nalco EC6652 scale inhibitor.

- 5) RIH with production string as follows:
- 2 3/8" x 5 1/2" Weatherford tubing anchor
  - 2 3/8" x 6' EUE tubing sub
  - 2 3/8" x 4' EUE perforated tubing sub
  - 2 3/8" x 1.78" S/N
  - 4800' 2 3/8" 4.7# J-55 tubing
  - 2 3/8" x 6' EUE L-80 tubing sub (marker)
  - 2 3/8" 4.7# EUE L-80 tubing to surface

Land tubing in tension with TAC at ±8035'. ND BOP, NU wellhead.

- 6) Swab tubing until returns are clean and able to be pumped. RIH w/ pump and rod string as follows (guide design may change based on gyro output):
- 2" x 1 1/4" x 16' x 19' RHBC, w/ 8' GAC
  - 3/4" x 4' rod sub
  - 3/4" – 21,000 lb HF shear tool
  - 12- 1 1/4" API K Sinker Rods
  - 140- 3/4" Norris 96 Rods w/ SM couplings, 5 molded guides/rod
  - 167 – 3/4" Norris 96 Rods w/ SM couplings, slick
  - 1 1/4" x 26' steel polish rod w/ 1.5" spray metal liner
- 7) Load tubing and long stroke with rig to ensure pump action. RDMO PU.

- 8) Start well pumping at 3 SPM and 100" SL. Run dyno and shoot fluid level  $\pm$  1 week after unit has started.
- 9) Report pre and post start up data to Tom Boyce

**Regulatory**

- Submit NOI and subsequent report to BLM and Utah Division of Oil Gas & Mining for installation of pumping unit.

**Services/Material**

- 4-3/4" bit & bit sub, 5-1/2" casing scraper
- Packer & bridge plug Weatherford or equivalent
- Stimulation company to perform P&P acid job

**Equipment**

- Lufkin RM 228-213-100 pumping unit (min ECB 15,300 lbs) with C-96 engine
- Weatherford 5 1/2" x 2 3/8" anchor catcher
- 2 3/8" EUE L-80 tubing,  $\pm$ 3300'

**Rods**

- 2"x 1 1/4"x 16' x 19' RHBC, w/ 8' dip tube
- 3/4" x 4' rod sub
- 3/4" - 21,000 lb HF shear tool
- 12- 1 1/4" API K Sinker Rods
- 140 - 3/4" Norris 96 Rods w/ "SM" couplings, 5 molded guides/rod
- 167 - 3/4" Norris 96 Rods w/ "SM" couplings
- 3/4" Norris 96 Pony rods as necessary to space out
- 1 1/4" x 26' steel polish rod w/ 1.5" spray metal liner

<b>STATE OF UTAH</b> DEPARTMENT OF NATURAL RESOURCES DIVISION OF OIL, GAS, AND MINING		<b>FORM 9</b>
<b>SUNDRY NOTICES AND REPORTS ON WELLS</b>		<b>5. LEASE DESIGNATION AND SERIAL NUMBER:</b> U-79130
Do not use this form for proposals to drill new wells, significantly deepen existing wells below current bottom-hole depth, reenter plugged wells, or to drill horizontal laterals. Use APPLICATION FOR PERMIT TO DRILL form for such proposals.		<b>6. IF INDIAN, ALLOTTEE OR TRIBE NAME:</b> UTE
		<b>7. UNIT or CA AGREEMENT NAME:</b> HILL CREEK
<b>1. TYPE OF WELL</b> Gas Well	<b>8. WELL NAME and NUMBER:</b> HCU 10-27F	
<b>2. NAME OF OPERATOR:</b> XTO ENERGY INC	<b>9. API NUMBER:</b> 43047349160000	
<b>3. ADDRESS OF OPERATOR:</b> 382 Road 3100 , Aztec, NM, 87410	<b>PHONE NUMBER:</b> 505 333-3159 Ext	<b>9. FIELD and POOL or WILDCAT:</b> NATURAL BUTTES
<b>4. LOCATION OF WELL</b> <b>FOOTAGES AT SURFACE:</b> 2000 FSL 2100 FEL <b>QTR/QTR, SECTION, TOWNSHIP, RANGE, MERIDIAN:</b> Qtr/Qtr: NWSE Section: 27 Township: 10.0S Range: 20.0E Meridian: S	<b>COUNTY:</b> UINTAH	
		<b>STATE:</b> UTAH
11. CHECK APPROPRIATE BOXES TO INDICATE NATURE OF NOTICE, REPORT, OR OTHER DATA		
<b>TYPE OF SUBMISSION</b>	<b>TYPE OF ACTION</b>	
<input type="checkbox"/> NOTICE OF INTENT Approximate date work will start:  <input checked="" type="checkbox"/> SUBSEQUENT REPORT Date of Work Completion: 9/7/2011  <input type="checkbox"/> SPUD REPORT Date of Spud:  <input type="checkbox"/> DRILLING REPORT Report Date:	<input checked="" type="checkbox"/> ACIDIZE <input type="checkbox"/> CHANGE TO PREVIOUS PLANS <input type="checkbox"/> CHANGE WELL STATUS <input type="checkbox"/> DEEPEN <input type="checkbox"/> OPERATOR CHANGE <input type="checkbox"/> PRODUCTION START OR RESUME <input type="checkbox"/> REPERFORATE CURRENT FORMATION <input type="checkbox"/> TUBING REPAIR <input type="checkbox"/> WATER SHUTOFF <input type="checkbox"/> WILDCAT WELL DETERMINATION  <input type="checkbox"/> ALTER CASING <input type="checkbox"/> CHANGE TUBING <input type="checkbox"/> COMMINGLE PRODUCING FORMATIONS <input type="checkbox"/> FRACTURE TREAT <input type="checkbox"/> PLUG AND ABANDON <input type="checkbox"/> RECLAMATION OF WELL SITE <input type="checkbox"/> SIDETRACK TO REPAIR WELL <input type="checkbox"/> VENT OR FLARE <input type="checkbox"/> SI TA STATUS EXTENSION <input checked="" type="checkbox"/> OTHER	
	<input type="checkbox"/> CASING REPAIR <input type="checkbox"/> CHANGE WELL NAME <input type="checkbox"/> CONVERT WELL TYPE <input type="checkbox"/> NEW CONSTRUCTION <input type="checkbox"/> PLUG BACK <input type="checkbox"/> RECOMPLETE DIFFERENT FORMATION <input type="checkbox"/> TEMPORARY ABANDON <input type="checkbox"/> WATER DISPOSAL <input type="checkbox"/> APD EXTENSION OTHER: <input type="text" value="CO &amp; PWOP"/>	
12. DESCRIBE PROPOSED OR COMPLETED OPERATIONS. Clearly show all pertinent details including dates, depths, volumes, etc.		
XTO Energy Inc. has acidized, cleaned out, & put this well on a pumping unit per the attached summary report. <div style="text-align: right; margin-top: 20px;"> <b>Accepted by the Utah Division of Oil, Gas and Mining FOR RECORD ONLY</b> </div>		
<b>NAME (PLEASE PRINT)</b> Barbara Nicol	<b>PHONE NUMBER</b> 505 333-3642	<b>TITLE</b> Regulatory Compliance Tech
<b>SIGNATURE</b> N/A	<b>DATE</b> 9/29/2011	

**Hill Creek Unit 10-27F**

**8/15/2011:** MIRU survey services. RIH w/GR Survey @ 100' stations fr/surf -7,000' & projected survey to 8,072'.

**8/17/2011:** MIRU. Att to wk tbg free w/no success.

**8/18/2011:** RIH w/1.80 JDC fishing tl, Tag fill @ 7,978'. Att to wk tbg free w/no success.

**8/19/2011:** MIRU WLU. RIH w/1-11/16" GR, Tgd fill @ 7,979'. RIH w/WL & free point tl. Free point tbg fr/5,987' - 7,950'. free point indic fr/7,523' - 7,950' tbg 100% stuck. RIH w/WL & 6' strg shot. Shoot off strg shot @ 7,530' - 36'. TOH w/ 2-3/8" 4.7#, J-55, EUE, 8rd tbg.

**8/22/2011:** Tgd sc bridge @ 5,250'.

**8/23/2011:** CO multiple sc bridges on perms fr/5,250' - 8,012' & 24' fill fr/8,043' - 8,067'.

**8/24/2011:** Set RBP & PKR, PT tls & tbg to 3000 psig w/25 bbls TFW, 10". Tstd ok, rlsd PKR.

**8/25/2011:** MIRU ac equ. Proceed w/5 stage ac trtmt as follows: Stage #1. Isol MV perms fr/ 7,760 - 8,012'. Trtd perms w/1212 gals 15% HCL ac w/ adds, mutual solvent, iron seq & corr inhibitor. Flshd w/33 bbls TFW. Stage #2. Move tls & isol MV perms fr/ 7,498' - 7,765'. Trtd perms w/1354 gals 15% HCL ac w/ add's, mutual solvent, iron seq & corr inhibitor. Flshd w/32 bbls TFW. Stage #3. Move tls & Isol MV perms fr/ 7,136' - 7,337'. Trtd perms w/424 gals 15% HCL ac w/ add's, mutual solvent, iron seq & corr inhibitor. Flshd w/31 bbls TFW. Stage #4. Move tls & isol WA perms fr/ 6,480' - 6,660'. Trtd perms w/384 gals 15% HCL ac w/ add's, mutual solvent, iron seq & corr inhibitor. Flshd w/28 bbls TFW. Stage #5. Move tls & isol WA perms fr/ 5,248' - 5,592'. Trtd perms w/626 gals 15% HCL ac w/ add's, mutual solvent, iron seq & corr inhibitor. Flshd w/23 bbls TFW. RDMO ac equ. Rlsd PKR. Rlsd RBP.

**8/26/2011:** TIH w/2-3/8" 4.7#, L-80, EUE, 8rd tbg, Set 5-1/2" Weatherford TAC @ 8,035', SN @ 8,020'. WA perms fr/5,248' - 6,660'. MV perms fr/7,136' - 8,012'. PBSD @ 8,067'.

**8/29/2011:** RIH w/swb tls.

**8/30/2011:** RIH w/swb tls.

**8/31/2011:** RU & RIH w/swb tls. PU & Loaded new 2" x 1-1/4" x 16' x 19' RHBC pmp. Seated pmp GPA. RDMO.

**9/7/2011:** The Hill Creek Unit 10-27F PWOP. RWTP @ 2:00 p.m., 9/7/11.

=====Hill Creek Unit 10-27F=====

<b>STATE OF UTAH</b> DEPARTMENT OF NATURAL RESOURCES DIVISION OF OIL, GAS, AND MINING	<b>FORM 9</b>
<b>SUNDRY NOTICES AND REPORTS ON WELLS</b>  Do not use this form for proposals to drill new wells, significantly deepen existing wells below current bottom-hole depth, reenter plugged wells, or to drill horizontal laterals. Use APPLICATION FOR PERMIT TO DRILL form for such proposals.	5. LEASE DESIGNATION AND SERIAL NUMBER: U-79130
1. TYPE OF WELL Gas Well	6. IF INDIAN, ALLOTTEE OR TRIBE NAME: UTE
2. NAME OF OPERATOR: XTO ENERGY INC	7. UNIT or CA AGREEMENT NAME: HILL CREEK
3. ADDRESS OF OPERATOR: PO Box 6501 , Englewood, CO, 80155	8. WELL NAME and NUMBER: HCU 10-27F
4. LOCATION OF WELL FOOTAGES AT SURFACE: 2000 FSL 2100 FEL QTR/QTR, SECTION, TOWNSHIP, RANGE, MERIDIAN: Qtr/Qtr: NWSE Section: 27 Township: 10.0S Range: 20.0E Meridian: S	9. API NUMBER: 43047349160000
3. ADDRESS OF OPERATOR: PO Box 6501 , Englewood, CO, 80155	9. FIELD and POOL or WILDCAT: NATURAL BUTTES
3. ADDRESS OF OPERATOR: PO Box 6501 , Englewood, CO, 80155	PHONE NUMBER: 303 397-3727 Ext
3. ADDRESS OF OPERATOR: PO Box 6501 , Englewood, CO, 80155	9. FIELD and POOL or WILDCAT: NATURAL BUTTES
3. ADDRESS OF OPERATOR: PO Box 6501 , Englewood, CO, 80155	COUNTY: UINTAH
3. ADDRESS OF OPERATOR: PO Box 6501 , Englewood, CO, 80155	STATE: UTAH

11. CHECK APPROPRIATE BOXES TO INDICATE NATURE OF NOTICE, REPORT, OR OTHER DATA

TYPE OF SUBMISSION	TYPE OF ACTION		
<input type="checkbox"/> NOTICE OF INTENT Approximate date work will start:	<input checked="" type="checkbox"/> ACIDIZE	<input type="checkbox"/> ALTER CASING	<input type="checkbox"/> CASING REPAIR
<input checked="" type="checkbox"/> SUBSEQUENT REPORT Date of Work Completion: 9/1/2015	<input type="checkbox"/> CHANGE TO PREVIOUS PLANS	<input type="checkbox"/> CHANGE TUBING	<input type="checkbox"/> CHANGE WELL NAME
<input type="checkbox"/> SPUD REPORT Date of Spud:	<input type="checkbox"/> CHANGE WELL STATUS	<input type="checkbox"/> COMMINGLE PRODUCING FORMATIONS	<input type="checkbox"/> CONVERT WELL TYPE
<input type="checkbox"/> DRILLING REPORT Report Date:	<input type="checkbox"/> DEEPEN	<input type="checkbox"/> FRACTURE TREAT	<input type="checkbox"/> NEW CONSTRUCTION
	<input type="checkbox"/> OPERATOR CHANGE	<input type="checkbox"/> PLUG AND ABANDON	<input type="checkbox"/> PLUG BACK
	<input type="checkbox"/> PRODUCTION START OR RESUME	<input type="checkbox"/> RECLAMATION OF WELL SITE	<input type="checkbox"/> RECOMPLETE DIFFERENT FORMATION
	<input type="checkbox"/> REPERFORATE CURRENT FORMATION	<input type="checkbox"/> SIDETRACK TO REPAIR WELL	<input type="checkbox"/> TEMPORARY ABANDON
	<input type="checkbox"/> TUBING REPAIR	<input type="checkbox"/> VENT OR FLARE	<input type="checkbox"/> WATER DISPOSAL
	<input type="checkbox"/> WATER SHUTOFF	<input type="checkbox"/> SI TA STATUS EXTENSION	<input type="checkbox"/> APD EXTENSION
	<input type="checkbox"/> WILDCAT WELL DETERMINATION	<input type="checkbox"/> OTHER	OTHER: <input style="width: 100px;" type="text"/>

12. DESCRIBE PROPOSED OR COMPLETED OPERATIONS. Clearly show all pertinent details including dates, depths, volumes, etc.

XTO Energy Inc. performed an Acid Treatment on this well per the following: 9/1/2015: MIRU acid pmp truck. NU hd lines to csg mstr vlv. Tstd to 1,000 psig. Tstd gd. Pmpd 250 gal 15% HCL ac dwn csg. Pmpd 10 bbl TFW w/5 gal H2S chem dwn csg. ND hd lines. SWI & SDFN. RDMO ac trk.

**Accepted by the  
 Utah Division of  
 Oil, Gas and Mining  
 FOR RECORD ONLY  
 September 22, 2015**

<b>NAME (PLEASE PRINT)</b> Tiffani Spinelli-Genovese	<b>PHONE NUMBER</b> 303 397-3677	<b>TITLE</b> Regulatory Analyst
<b>SIGNATURE</b> N/A	<b>DATE</b> 9/21/2015	