

April 20, 2005

Fluid Minerals Group
Bureau of Land Management
Vernal Field Office
170 South 500 East
Vernal, Utah 84078

RE: Application for Permit to Drill—Dominion Exploration & Production, Inc.
HCU 5-33F, 2,099' FNL, 832' FWL, SW/4 NW/4,
Section 33, T10S, R20E, SLB&M, Uintah County, Utah

Dear Fluid Minerals Group:

On behalf of Dominion Exploration & Production, Inc. (Dominion), Buys & Associates, Inc. respectfully submits the enclosed original and two copies of the *Application for Permit to Drill (APD)* for the above referenced well. Included with the APD is the following supplemental information:

Exhibit "A" - Survey plats, layouts and photos of the proposed well site;

Exhibit "B" - Proposed location maps with access and utility corridors;

Exhibit "C" - Production site layout;

Exhibit "D" - Drilling Plan;

Exhibit "E" - Surface Use Plan;

Exhibit "F" - Typical BOP and Choke Manifold diagram.

RECEIVED

APR 25 2005

DIV. OF OIL, GAS & MINING

Please accept this letter as Dominion's, written request for confidential treatment of all information contained in and pertaining to this application.

Thank you very much for your timely consideration of this application. Please feel free to contact myself or Carla Christian of Dominion at 405-749-5263 if you have any questions or need additional information.

Sincerely,

Don Hamilton

Don Hamilton
Agent for Dominion

cc: Diana Whitney, Division of Oil, Gas and Mining
Carla Christian, Dominion
Marty Buys, Buys & Associates, Inc.

FILE COPY

CONFIDENTIAL

UNITED STATES

**DEPARTMENT OF THE INTERIOR
BUREAU OF LAND MANAGEMENT**

001

5. LEASE DESIGNATION AND SERIAL NO.

U-28203

6. IF INDIAN, ALLOTTEE OR TRIBE NAME

N/A

7. UNIT AGREEMENT NAME

Hill Creek Unit

8. FARM OR LEASE NAME, WELL NO.

HCU 5-33F

9. API WELL NO.

43-047-36601

10. FIELD AND POOL, OR WILDCAT

Natural Buttes

11. SEC., T., R., M., OR BLK.

Section 33,

T10S, R20E, SLB&M

12. COUNTY OR PARISH

Uintah

13. STATE

Utah

APPLICATION FOR PERMIT TO DRILL OR DEEPEN

1a. TYPE OF WORK

DRILL

DEEPEN

b. TYPE OF WELL

OIL WELL

GAS WELL

OTHER

SINGLE ZONE

MULTIPLE ZONE

2. NAME OF OPERATOR

Dominion Exploration & Production, Inc.

3. ADDRESS AND TELEPHONE NO.

14000 Quail Springs Parkway, Suite 600, Oklahoma City, OK 73134, 405-749-5263

4. LOCATION OF WELL (Report location clearly and in accordance with any State requirements. *)

At surface

2,099' FNL, 832' FWL

SW/4 NW/4

613192X 39.905211

At proposed prod. zone

2,099' FNL, 832' FWL

SW/4 NW/4

4417866Y-109.675831

14. DISTANCE IN MILES AND DIRECTION FROM NEAREST TOWN OR POST OFFICE*

12.66 miles south of Ouray, Utah

15. DISTANCE FROM PROPOSED* LOCATION TO NEAREST PROPERTY OR LEASE LINE, FT. (Also to nearest drig. unit line, if any)

832'

16. NO. OF ACRES IN LEASE

1,880

17. NO. OF ACRES ASSIGNED TO THIS WELL

40 acres

18. DISTANCE FROM PROPOSED LOCATION TO NEAREST WELL, DRILLING, COMPLETED, OR APPLIED FOR, ON THIS LEASE, FT.

850'

19. PROPOSED DEPTH

8,100'

20. ROTARY OR CABLE TOOLS

Rotary

21. ELEVATIONS (Show whether DF, RT, GR, etc.)

5,268' GR

22. APPROX. DATE WORK WILL START*

September 1, 2005

23. PROPOSED CASING AND CEMENTING PROGRAM

SIZE OF HOLE	GRADE, SIZE OF CASING	WEIGHT PER FOOT	SETTING DEPTH	QUANTITY OF CEMENT
12-1/4"	8-5/8" J-55 ST&C	32#	2,000'	252 sks Lead, 219 sks, tail, 100 sks top out—see attached Drilling Plan
7-7/8"	5-1/2" Mav 80 LT&C	17#	8,100'	160 sks Lead, 435 sks Tail—see attached Drilling Plan

Bond Information:

Bond coverage is provided by Travelers Casualty and Surety Company of America, Bond #76S 63050 0330

Other Information:

Drilling Plan and Surface Use Plan are attached.

Dominion requests that this complete application for permit to drill be held confidential.

RECEIVED

APR 25 2005

DIV. OF OIL, GAS & MINING

*Federal Approval of this
Action is Necessary*

CONFIDENTIAL

IN ABOVE SPACE DESCRIBE PROPOSED PROGRAM: If proposal is to deepen, give data present productive zone and proposed new productive zone. If proposal is to drill or deepen directionally, give pertinent data on subsurface locations and measured and true vertical depths. Give blowout preventer program, if any.

24.

SIGNED Don Hamilton Don Hamilton TITLE Agent for Dominion DATE April 20, 2005

(This space for Federal or State office use)

PERMIT NO. 43-047-36601 APPROVAL DATE _____

Application approval does not warrant or certify that the applicant holds legal or equitable title to those rights in the subject lease which would entitle the applicant to conduct operations thereon. CONDITIONS OF APPROVAL, IF ANY:

APPROVED BY Bradley G. Hill TITLE BRADLEY G. HILL ENVIRONMENTAL SCIENTIST III DATE 04-28-05

***See Instructions On Reverse Side**

Title 18 U.S.C. Section 1001, makes it a crime for any person knowingly and willfully to make to any department or agency or the

T10S, R20E, S.L.B.&M.

1928 Brass Cap
Pile of Stones

S89°11'09"W - 2631.49' (Meas.)

S89°09'00"W - 2630.14' (Meas.)

1928 Brass Cap
Pile of Stones

1928 Brass Cap
0.8' High, Pile
of Stones

N03°32'29"E - 2658.47' (Meas.)

2099'

832'

HCU #5-33F

Elev. Ungraded Ground = 5268'

33

1928 Brass Cap
Pile of Stones

1928 Brass Cap
0.8' High, Pile
of Stones

N01°19'12"E - 2644.51' (Meas.)

N01°18'49"E - 2645.67' (Meas.)

N03°33'12"E - 2654.00' (Meas.)

1928 Brass Cap
Pile of Stones

A.P., Set Stone,
Pile of Stones

1928 Brass Cap
0.4' High, E-W
Fenceline, Set
Marked Stone

1928 Brass Cap
1.3' High, Pile
of Stones

T10S
T11S

S89°51'17"W -
1532.82' (Meas.)

S86°17'49"W -
1318.46' (Meas.)

S89°58'51"W - 2619.67' (Meas.)

LEGEND:

└─┘ = 90° SYMBOL

● = PROPOSED WELL HEAD.

▲ = SECTION CORNERS LOCATED.

BASIS OF BEARINGS

BASIS OF BEARINGS IS A G.P.S. OBSERVATION.

(NAD 83)

LATITUDE = 39°54'18.76" (39.905211)

LONGITUDE = 109°40'35.51" (109.676531)

(NAD 27)

LATITUDE = 39°54'18.89" (39.905247)


LONGITUDE = 109°40'33.02" (109.675839)

DOMINION EXPLR. & PROD., INC.

Well location, HCU #5-33F, located as shown in the SW 1/4 NW 1/4 of Section 33, T10S, R20E, S.L.B.&M. Uintah County Utah.

BASIS OF ELEVATION

SPOT ELEVATION AT THE SOUTHWEST CORNER OF SECTION 20, T10S, R20E, S.L.B.&M. TAKEN FROM THE BIG PACK MTN. NW QUADRANGLE, UTAH, UINTAH COUNTY, 7.5 MINUTE QUAD. (TOPOGRAPHIC MAP) PUBLISHED BY THE UNITED STATES DEPARTMENT OF THE INTERIOR, GEOLOGICAL SURVEY. SAID ELEVATION IS MARKED AS BEING 5251 FEET.

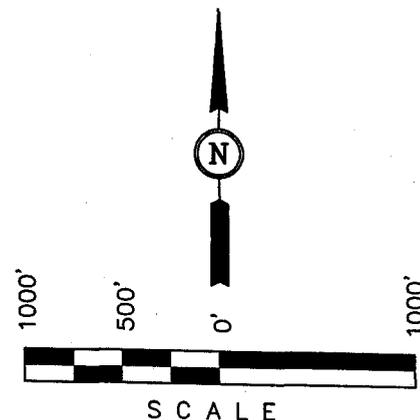

CERTIFICATE

THIS IS TO CERTIFY THAT THE ABOVE PLAT WAS PREPARED FROM FIELD NOTES OF ACTUAL SURVEYS MADE BY ME, OR UNDER MY SUPERVISION AND THAT THE SAME ARE TRUE AND CORRECT TO THE BEST OF MY KNOWLEDGE AND BELIEF.

Robert J. Kay
REGISTERED LAND SURVEYOR
REGISTRATION NO. 761379
STATE OF UTAH

UINTAH ENGINEERING & LAND SURVEYING

85 SOUTH 200 EAST - VERNAL, UTAH 84078

(435) 789-1017

SCALE 1" = 1000'	DATE SURVEYED: 3-7-05	DATE DRAWN: 3-16-05
PARTY B.B. J.M. K.G.	REFERENCES G.L.O. PLAT	
WEATHER COOL	FILE DOMINION EXPLR. & PROD., INC	

DRILLING PLAN

APPROVAL OF OPERATIONS

Attachment for Permit to Drill

Name of Operator: Dominion Exploration & Production
Address: 14000 Quail Springs Parkway, Suite 600
Oklahoma City, OK 73134
Well Location: HCU 5-33F
2099' FNL & 832' FWL
Section 33-10S-20E
Uintah County, UT

1. GEOLOGIC SURFACE FORMATION Uintah

2. ESTIMATED DEPTHS OF IMPORTANT GEOLOGIC MARKERS

<u>Formation</u>	<u>Depth</u>
Wasatch Tongue	3,590'
Uteland Limestone	3,960'
Wasatch	4,120'
Chapita Wells	5,030'
Uteland Buttes	6,330'
Mesaverde	7,200'

3. ESTIMATED DEPTHS OF ANTICIPATED WATER, OIL, GAS OR MINERALS

<u>Formation</u>	<u>Depth</u>	<u>Type</u>
Wasatch Tongue	3,590'	Oil
Uteland Limestone	3,960'	Oil
Wasatch	4,120'	Gas
Chapita Wells	5,030'	Gas
Uteland Buttes	6,330'	Gas
Mesaverde	7,200'	Gas

4. PROPOSED CASING PROGRAM

All casing used to drill this well will be new casing.

<u>Type</u>	<u>Size</u>	<u>Weight</u>	<u>Grade</u>	<u>Conn.</u>	<u>Top</u>	<u>Bottom</u>	<u>Hole</u>
Surface	8-5/8"	32.0 ppf	J-55	STC	0'	2,000'	12-1/4"
Production	5-1/2"	17.0 ppf	MAV-80	LTC	0'	8,100'	7-7/8"

Note: The drilled depth of the surface hole and the setting depth of the surface casing may vary from 1,700' to 2,000'. Should a lost circulation zone be encountered while drilling, casing will be set approximately 300' below the lost circulation zone. If no lost circulation zone is encountered, casing to be set at 2,000'±.

CONFIDENTIAL

DRILLING PLAN

APPROVAL OF OPERATIONS

5. OPERATOR'S MINIMUM SPECIFICATIONS FOR PRESSURE CONTROL

Surface hole: No BOPE will be utilized. Air foam mist, rotating head and diverter system will be utilized.

Production hole: Prior to drilling out the surface casing shoe, 3,000 psi or greater BOP equipment will be installed. The pipe rams will be operated at least once per day from intermediate casing to total depth. The blind rams will be tested once per day from intermediate casing to total depth if operations permit.

A diagram of the planned BOP equipment for normal drilling operations in this area is attached. As denoted there will be two valves and one check valve on the kill line, two valves on the choke line, and two adjustable chokes on the manifold system. The BOP "stack" will consist of two BOP rams (1 pipe, 1 blind) and one annular type preventer, all rated to a minimum of 3,000 psi working pressure.

The BOP equipment will be pressure tested prior to drilling below the intermediate casing shoe. All test pressures will be maintained for fifteen (15) minutes without any significant pressure decrease. Clear water will be circulated into the BOP stack and lines prior to pressure testing. The following test pressures will be used as a minimum for various equipment items.

1. Annular BOP	1,500 psi
2. Ram type BOP	3,000 psi
3. Kill line valves	3,000 psi
4. Choke line valves and choke manifold valves	3,000 psi
5. Chokes	3,000 psi
6. Casing, casinghead & weld	1,500 psi
7. Upper kelly cock and safety valve	3,000 psi
8. Dart valve	3,000 psi

6. MUD SYSTEMS

- An air or an air/mist system may be used to drill to drill the surface hole until water influx becomes too great.
- KCL mud system will be used to drill well.

<u>Depths</u>	<u>Mud Weight (ppg)</u>	<u>Mud System</u>
0' - 2,000'	8.4	Air foam mist, rotating head and diverter
2,000' - 8,100'	8.6	Fresh water/2% KCL/KCL mud system

7. BLOOIE LINE

- An automatic igniter will not be installed on blooie line. The blooie will have a contant ignition source.
- A "target tee" connection will be installed on blooie line for 90° change of directions for abrasion resistance.
- "Target tee" connections will be a minimum of 50' from wellhead.
- The blooie line discharge will be a minimum of 100' from the wellhead.

8. AUXILIARY EQUIPMENT TO BE USED

- a. Kelly cock.
- b. Full opening valve with drill pipe connection will be kept on floor. Valve will be used when the kelly is not in string.

9. TESTING, LOGGING, AND CORING PROGRAMS TO BE FOLLOWED

- A drillstem test in the Wasatch Tongue is possible.
- One electric line wire-log will be run from total depth to surface casing.
- The gamma ray will be left on to record from total depth to surface casing.
- Other log curves (resistivities, porosity, and caliper) will record from total depth to surface casing.
- A dipmeter, percussion cores, or rotary cores may be run over selected intervals.

10. ANTICIPATED ABNORMAL PRESSURES OR TEMPERATURES EXPECTED

- Expected BHP 1,500-2,000 psi (lower than normal pressure gradient).
- No abnormal temperature or pressures are anticipated.
- The formations to be penetrated do not contain known H2S gas.

CONFIDENTIAL

DRILLING PLAN

APPROVAL OF OPERATIONS

11. WATER SUPPLY

- No water pipelines will be laid for this well.
- No water well will be drilled for this well.
- Drilling water for this will be hauled on the road(s) shown in Attachment No. 3.
- Water will be hauled from: Water Permit # 43-10447 Section 9, Township 8 South, Range 20 East

12. CEMENT SYSTEMS

a. Surface Cement:

- Drill 12-1/4" hole to 2,000'±, run and cement 8-5/8" to surface (depth to vary based on depth of lost circulation zone).
- Pump 20 bbls lightly weighted water spacer followed by 5 bbls fresh water. Displace with any available water.
- Casing to be run with: a) guide shoe b) insert float c) three (3) centralizers, one on each of first 3 joints d) stop ring for plug two joints off bottom e) bottom three joints thread locked f) pump job with bottom plug only.
- Cement the casing annulus to surface. Top out jobs to be performed if needed. Depending to depth of top of cement in the annulus, a 1" tubing string may or may not be utilized.

<u>Type</u>	<u>Sacks</u>	<u>Interval</u>	<u>Density</u>	<u>Yield</u>	<u>Hole</u>	<u>Cement</u>	<u>Excess</u>
					<u>Volume</u>	<u>Volume</u>	
Lead	252	0'-1,500'	11.0 ppg	3.82 CFS	619 CF	835 CF	35%
Tail	219	1,500'-2,000'	15.6 ppg	1.18 CFS	220 CF	297 CF	35%
Top Out	100	0'-200'	15.6 ppg	1.18 CFS	95 CF	118 CF	24% (if required)

Lead Mix: Premium Plus V blend. Blend includes Class "G" cement, gel, salt, gilsonite.
Slurry yield: 3.82 cf/sack Slurry weight: 11.00 #/gal.
Water requirement: 22.95 gal/sack

Tail Mix: Class "G" Cement, 1/4 lb/sk Cellophane Flakes + 2% bwoc Calcium Chloride + 44.3% fresh water.
Slurry yield: 1.18 cf/sack Slurry weight: 15.60 #/gal.
Water requirement: 5.2 gal/sack

Top Out: Class "G" Cement, 1/4 lb/sk Cellophane Flakes + 2% bwoc Calcium Chloride + 44.3% fresh water.
Slurry yield: 1.18 cf/sack Slurry weight: 15.60 #/gal.
Water requirement: 5.2 gal/sack

c. Production Casing Cement:

- Drill 7-7/8" hole to 8,100'±, run and cement 5 1/2".
- Cement interface is at 4,000', which is typically 500'-1,000' above shallowest pay.
- Pump 20 bbl Mud Clean II unweighted spacer, followed by 20 Bbls fresh H2O spacer.
- Displace with 3% KCL.

<u>Type</u>	<u>Sacks</u>	<u>Interval</u>	<u>Density</u>	<u>Yield</u>	<u>Hole</u>	<u>Cement</u>	<u>Excess</u>
					<u>Volume</u>	<u>Volume</u>	
Lead	160	3,700'-4,700'	11.5 ppg	3.12 CFS	175 CF	350 CF	100%
Tail	435	4,700'-8,100'	13.0 ppg	1.75 CFS	473 CF	946 CF	100%

Note: A caliper log will be ran to determine cement volume requirements.

Lead Mix: Halliburton Prem Plus V blend. Blend includes Class "C" cement, gel, salt, gilsonite, EX-1 and HR-7.
Slurry yield: 3.12 cf/sack Slurry weight: 11.60 #/gal.
Water requirement: 17.71 gal/sack
Compressives @ 130°F: 157 psi after 24 hours

Tail Mix: Halliburton HLC blend (Prem Plus V/JB flyash). Blend includes Class "G" cement, KCl, EX-1, Halad 322, & HR-5.
Slurry yield: 1.75 cf/sack Slurry weight: 13.00 #/gal.
Water requirement: 9.09 gal/sack
Compressives @ 165°F: 905 psi after 24 hours

13. ANTICIPATED STARTING DATE AND DURATION OF THE OPERATIONS

Starting Date: September 1, 2005
Duration: 14 Days

CONFIDENTIAL

SURFACE USE PLAN

CONDITIONS OF APPROVAL

Attachment for Permit to Drill

Name of Operator: Dominion Exploration & Production
Address: 14000 Quail Springs Parkway, Suite 600
Oklahoma City, OK 73134
Well Location: HCU 5-33F
2099' FNL & 832' FWL
Section 33-10S-20E
Uintah County, UT

The dirt contractor will be provided with an approved copy of the surface use plan of operations before initiating construction.

The federal onsite inspection for the referenced well was conducted on Thursday, March 31, 2005 at approximately 2:45 pm. In attendance at the onsite inspection were the following individuals:

Ken Secrest	Foreman	Dominion E & P, Inc.
Brandon Bowthorpe	Surveyor	Uintah Engineering and Land Surveying
Jesse Merkle	Surveyors Helper	Uintah Engineering and Land Surveying
Stan Olmstead	Nat. Res. Prot. Spec.	Bureau of Land Management – Vernal
Randy Jackson	Foreman	Jackson Construction
Lonnie Hogan	Foreman	LaRose Construction
Don Hamilton	Permitting Agent	Buys & Associates, Inc.

1. Existing Roads:
 - a. The proposed well site is located approximately 12.66 miles south of Ouray, UT.
 - b. Directions to the proposed well site have been attached at the end of Exhibit B.
 - c. The use of roads under State and County Road Department maintenance are necessary to access the Hill Creek Unit. However, an encroachment permit is not anticipated since no upgrades to the State or County Road system are proposed at this time.
 - d. All existing roads will be maintained and kept in good repair during all phases of operation.
 - e. Vehicle operators will obey posted speed restrictions and observe safe speeds commensurate with road and weather conditions.
 - f. Since no improvements are anticipated to the State, County, Tribal or BLM access roads no topsoil striping will occur.
 - g. An off-lease federal Right-of-Way is not anticipated for the access road or utility corridor since both are located within the existing Hill Creek Unit boundary.

2. Planned Access Roads:

- a. From the proposed road that will access the HCU 13-33F an access is proposed trending northeast approximately 0.4 miles to the proposed well site. The access consists of entirely new disturbance and crosses no significant drainages. A road design plan is not anticipated at this time.
- b. The proposed access road will consist of a 14' travel surface within a 30' disturbed area.
- c. BLM approval to construct and utilize the proposed access road is requested with this application.
- d. A maximum grade of 10% will be maintained throughout the project with no cuts and fills required to access the well.
- e. No turnouts are proposed since the access road is only 0.4 miles long and adequate site distance exists in all directions.
- f. No culverts or low water crossings are anticipated. Adequate drainage structures will be incorporated into the road.
- g. No surfacing material will come from federal or Indian lands.
- h. No gates or cattle guards are anticipated at this time.
- i. Surface disturbance and vehicular travel will be limited to the approved location access road.
- j. All access roads and surface disturbing activities will conform to the standards outlined in the Bureau of Land Management and Forest Service publication: Surface Operating Standards for Oil and Gas Exploration and Development, (1989).
- k. The operator will be responsible for all maintenance of the access road including drainage structures.

3. Location of Existing Wells:

- a. Following is a list of existing wells within a one mile radius of the proposed well:
 - i. Water wells None
 - ii. Injection wells None
 - iii. Disposal wells None
 - iv. Drilling wells None
 - v. Temp. shut-in wells 1
 - vi. Producing wells 3
 - vii. Abandon wells None
- b. Exhibit B has a map reflecting these wells within a one mile radius of the proposed well.

4. Location of Production Facilities:

- a. All permanent structures will be painted a flat, non-reflective Desert Brown to match the standard environmental colors. All facilities will be painted within six months of installation. Facilities required to comply with the Occupational Safety and Health Act (OSHA) may be excluded.
- b. Site security guidelines identified in 43 CFR 3163.7-5 and Onshore Oil and Gas Order No. 3 will be adhered to.
- c. A gas meter run will be constructed and located on lease within 500 feet of the wellhead. Meter runs will be housed and/or fenced. All gas production and measurement shall comply with the provisions of 43 CFR 3162.7-3, Onshore Oil and Gas Order No. 5, and American Gas Association (AGA) Report No. 3.
- d. A tank battery will be constructed on this location; it will be surrounded by a dike of sufficient capacity to contain the storage capacity of the largest tank. All loading lines and valves will be placed inside the berm surrounding the tank battery. All liquid hydrocarbons production and measurement shall conform to the provisions of 43 CFR 3162.7-3 and Onshore Oil and Gas Order No. 4 and Onshore Oil and Gas Order No. 5 for natural gas production and measurement.
- e. Any necessary pits will be properly fenced to prevent any wildlife and livestock entry.
- f. All access roads will be maintained as necessary to prevent erosion and accommodate year-round traffic. The road will be maintained in a safe useable condition.
- g. The site will require periodic maintenance to ensure that drainages are kept open and free of debris, ice, and snow, and that surfaces are properly treated to reduce erosion, fugitive dust, and impacts to adjacent areas.
- h. A gas pipeline is associated with this application and is being applied for at this time. The proposed gas pipeline corridor will leave the southeast side of the well site and traverse 2,191' southwest to the proposed 6" pipeline that will service the HCU 13-33F.
- i. The new gas pipeline will be a 6" steel surface line within a 20' wide utility corridor. The use of the proposed well site and access roads will facilitate the staging of the pipeline construction. A new pipeline length of approximately 2,191' is associated with this well.
- j. Dominion intends on installing the pipeline on the surface by welding many joints into long lengths, dragging the long lengths into position and then completing a final welding pass to join the long lengths together. Dominion intends on connecting the pipeline together utilizing conventional welding technology.

5. Location and Type of Water Supply:

- a. The location and type of water supply has been addressed as number 11 within the previous drilling plan information.

6. Source of Construction Material:

- a. The use of materials will conform to 43 CFR 3610.2-3.
- b. No construction materials will be removed from Ute Tribal or BLM lands.
- c. If any gravel is used, it will be obtained from a state approved gravel pit.

7. Methods of Handling Waste Disposal:

- a. All wastes associated with this application will be contained and disposed of utilizing approved facilities.
- b. Drill cuttings will be contained and buried on site.
- c. The reserve pit will be located outboard of the location and along the southwest side of the pad.
- d. The reserve pit will be constructed so as not to leak, break, or allow any discharge.
- e. The reserve pit will be lined with 12 mil minimum thickness plastic nylon reinforced liner material. The liner will overlay a felt liner pad only if rock is encountered during excavation. The pit liner will overlap the pit walls and be covered with dirt and/or rocks to hold it in place. No trash, scrap pipe, etc., that could puncture the liner will be disposed of in the pit. Pit walls will be sloped no greater than 2:1. A minimum 2-foot freeboard will be maintained in the pit at all times during the drilling and completion operation.
- f. The reserve pit has been located in cut material. Three sides of the reserve pit will be fenced before drilling starts. The fourth side will be fenced as soon as drilling is completed, and shall remain until the pit is dry. After the reserve pit has dried, all areas not needed for production will be rehabilitated.
- g. No chemicals subject to reporting under SARA Title III (hazardous materials) in an amount greater than 10,000 pounds will be used, produced, stored, transported, or disposed of annually in association with the drilling, testing, or completion of the well. Furthermore, no extremely hazardous substances, as defined in 40 CFR 355, in threshold planning quantities, will be used, produced, stored, transported, or disposed of in association with the drilling, testing, or completion of the well.
- h. Trash will be contained in a trash cage and hauled away to an approved disposal site as necessary but no later than at the completion of drilling operations. The contents of the trash container will be hauled off periodically to the approved Uintah County Landfill near Vernal, Utah.
- i. Produced fluids from the well other than water will be produced into a test tank until such time as construction of production facilities is completed. Any spills of oil, gas, salt water or other produced fluids will be cleaned up and removed.
- j. After initial clean-up, a 400 bbl tank will be installed to contain produced waste water. This water will be transported from the tank to an approved Dominion disposal well for disposal.
- k. Produced water from the production well will be disposed of at the RBU 13-11F or RBU 16-19F disposal wells in accordance with Onshore Order #7.

- l. Any salts and/or chemicals, which are an integral part of the drilling system, will be disposed of in the same manner as the drilling fluid.
- m. Sanitary facilities will be on site at all times during operations. Sewage will be placed in a portable chemical toilet and the toilet replaced periodically utilizing a licensed contractor to transport by truck the portable chemical toilet so that its contents can be delivered to the Vernal Wastewater Treatment Facility in accordance with state and county regulations.

8. Ancillary Facilities:

- a. Garbage Containers and Portable Toilets are the only ancillary facilities proposed in this application.

9. Well Site Layout: (See Exhibit B)

- a. The well will be properly identified in accordance with 43 CFR 3162.6.
- b. Access to the well pad will be from the southwest.
- c. The pad and road designs are consistent with BLM and Tribal specification
- d. A pre-construction meeting with responsible company representative, contractors and the BLM will be conducted at the project site prior to commencement of surface-disturbing activities. The pad and road will be construction-staked prior to this meeting.
- e. The pad has been staked at its maximum size of 355' X 200'; however it will be constructed smaller if possible, depending upon rig availability. Should the layout change, this application will be amended and approved utilizing a sundry notice.
- f. All surface disturbing activities, will be supervised by a qualified, responsible company representative who is aware of the terms and conditions of the APD and specifications in the approved plans.
- g. All cut and fill slopes will be such that stability can be maintained for the life of the activity.
- h. Diversion ditches will be constructed as shown around the well site to prevent surface waters from entering the well site area.
- i. The site surface will be graded to drain away from the pit to avoid pit spillage during large storm events.
- j. The stockpiled topsoil (first 6 inches or maximum available) will be stored in a windrow on the uphill side of the location to prevent any possible contamination. All topsoil will be stockpiled for reclamation in such a way as to prevent soil loss and contamination.
- k. Pits will remain fenced until site cleanup.
- l. The blooie line will be located at least 100 feet from the well head.
- m. Water injection may be implemented if necessary to minimize the amount of fugitive dust.

10. Plans for Restoration of the Surface:

- a. Site reclamation for a producing well will be accomplished for portions of the site not required for the continued operation of the well.
- b. The Operator will control noxious weeds along access road use authorizations, pipeline route authorizations, well sites, or other applicable facilities by spraying or mechanical removal. A list of noxious weeds may be obtained from the BLM or the appropriate County Extension Office. On Ute Tribal and BLM administered land, it is required that a Pesticide Use Proposal be submitted and approved prior to the application of herbicides, pesticides or possibly hazardous chemicals.
- c. Upon well completion, any hydrocarbons in the pit shall be removed in accordance with 43 CFR 3162.7-1. Once the reserve pit is dry, the plastic nylon reinforced liner shall be torn and perforated before backfilling of the reserve pit. The reserve pit and that portion of the location not needed for production facilities/operations will be recontoured to the approximate natural contours.
- d. The cut and fill slopes and all other disturbed areas not needed for the production operation will be top soiled and re-vegetated. The stockpiled topsoil will be evenly distributed over the disturbed area.
- e. Prior to reseeding the site, all disturbed areas, including the access road, will be scarified and left with a rough surface. The site will then be seeded and/or planted as prescribed by the BLM. The BLM recommended seed mix will be identified in the BLM approval documents.

11. Surface and Mineral Ownership:

- a. Surface Ownership – Federal under the management of the Bureau of Land Management - Vernal Field Office, 170 South 500 East, Vernal, Utah 84078; 435-781-4400.
- b. Mineral Ownership – Federal under the management of the Bureau of Land Management - Vernal Field Office, 170 South 500 East, Vernal, Utah 84078; 435-781-4400.

12. Other Information:

- a. AIA Archaeological will conduct a Class III archeological survey once snow cover is gone. A copy of the report will be submitted under separate cover to the appropriate agencies by AIA Archaeological.
- b. Our understanding of the results of the onsite inspection are:
 - a. No drainage crossings that require additional State or Federal approval are being crossed.
 - b. A biological review by the BLM in the spring will be necessary to confirm the presence of threatened and endangered flora and fauna species.
 - c. No raptor habitat is known to exist within 1 mile of the proposed wellsite.

13. Operator's Representative and Certification

<u>Title</u>	<u>Name</u>	<u>Office Phone</u>
Company Representative (Roosevelt)	Mitchiel Hall	1-435-722-4521
Company Representative (Oklahoma)	Carla Christian	1-405-749-5263
Agent for Dominion	Don Hamilton	1-435-637-4075

Certification:

I hereby certify that I, or persons under my direct supervision, have inspected the proposed drill site and access route; that I am familiar with the conditions which currently exists; that the statements made in this APD package are, to the best of my knowledge, true and correct; and that the work associated with the operations proposed herein will be performed by Dominion Exploration & Production, Inc. and its contractors and subcontractors in conformity with this APD package and the terms and conditions under which it is approved. I also certify responsibility for the operations conducted on that portion of the leased lands associated with this application, with bond coverage being provided under Dominion's BLM bond. This statement is subject to the provisions of 18 U.S.C. 1001 for the filing of a false statement.

Signature: Don Hamilton Date: 4-20-05


DOMINION EXPLR. & PROD., INC.

LOCATION LAYOUT FOR

HCU #5-33F

SECTION 33, T10S, R20E, S.L.B.&M.

2099' FNL 832' FWL

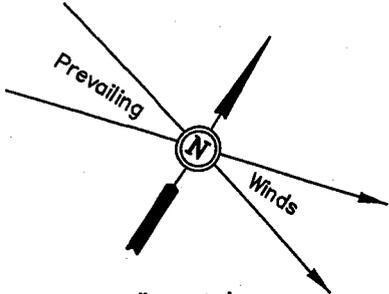

SCALE: 1" = 50'
DATE: 3-16-05
Drawn By: K.G.


NOTE:
Flare Pit is to be located a min. of 100' from the Well Head.

Approx. Top of Cut Slope

Pit Topsoil
FLARE PIT
El. 69.8'
C-4.4'


El. 64.3'
C-6.9'
(btm. pit)

Reserve Pit Backfill & Spoils Stockpile

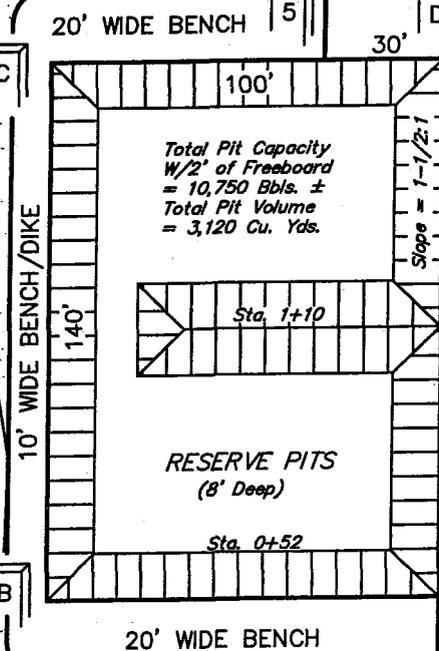

Total Pit Capacity
W/2' of Freeboard
= 10,750 Bbls. ±
Total Pit Volume
= 3,120 Cu. Yds.

RESERVE PITS
(8' Deep)

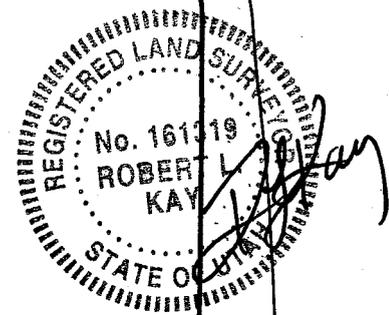

Elev. Ungraded Ground at Location Stake = 5267.8'
Elev. Graded Ground at Location Stake = 5265.4'

UINTAH ENGINEERING & LAND SURVEYING
85 So. 200 East * Vernal, Utah 84078 * (435) 789-1017

DOMINION EXPLR. & PROD., INC.

TYPICAL CROSS SECTIONS FOR

HCU #5-33F


SECTION 33, T10S, R20E, S.L.B.&M.

2099' FNL 832' FWL



1" = 20'
X-Section Scale
1" = 50'

DATE: 3-16-05
Drawn By: K.G.

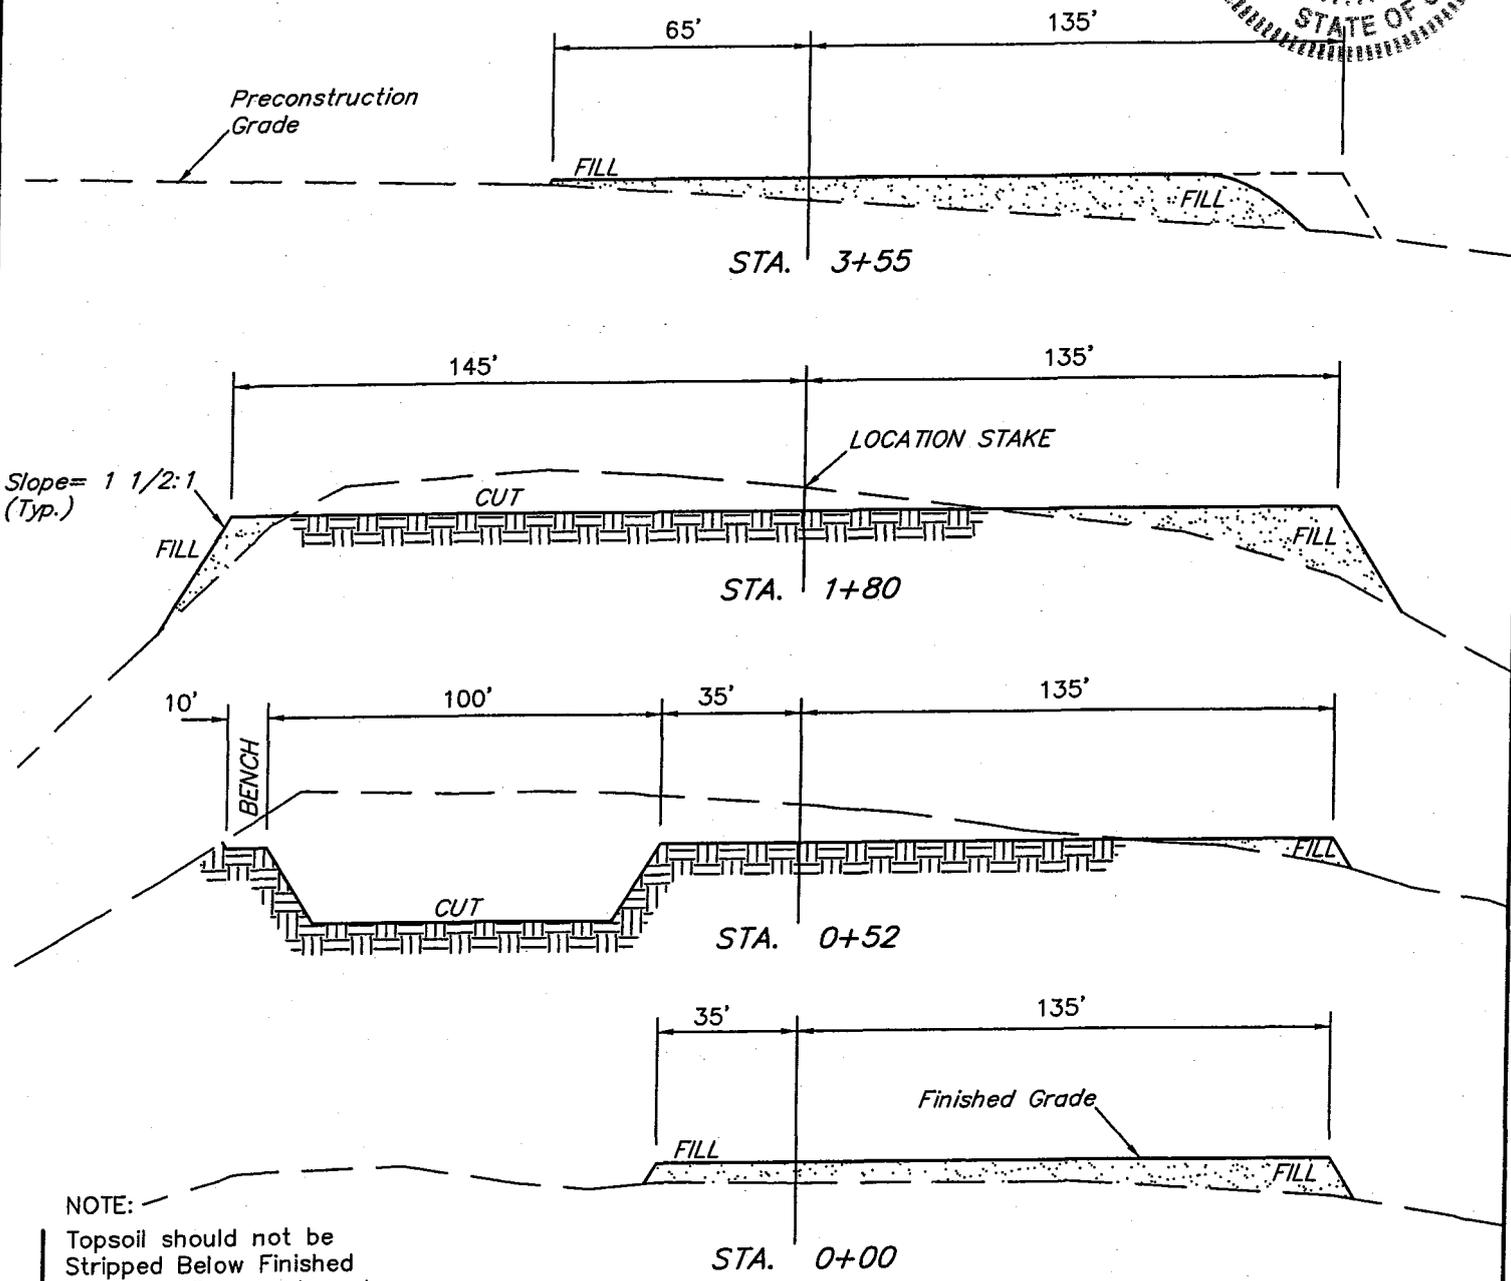

NOTE:
Topsoil should not be Stripped Below Finished Grade on Substructure Area.

* NOTE:
FILL QUANTITY INCLUDES 5% FOR COMPACTION
EXCESS MATERIAL = 3,370 Cu. Yds.
Topsoil & Pit Backfill (1/2 Pit Vol.) = 3,370 Cu. Yds.
EXCESS UNBALANCE (After Rehabilitation) = 0 Cu. Yds.

APPROXIMATE YARDAGES

CUT	
(6") Topsoil Stripping	= 1,810 Cu. Yds.
Remaining Location	= 8,030 Cu. Yds.
TOTAL CUT	= 9,840 CU.YDS.
FILL	= 6,470 CU.YDS.

DOMINION EXPLR. & PROD., INC.

HCU #5-33F

LOCATED IN UINTAH COUNTY, UTAH
SECTION 33, T10S, R20E, S.L.B.&M.

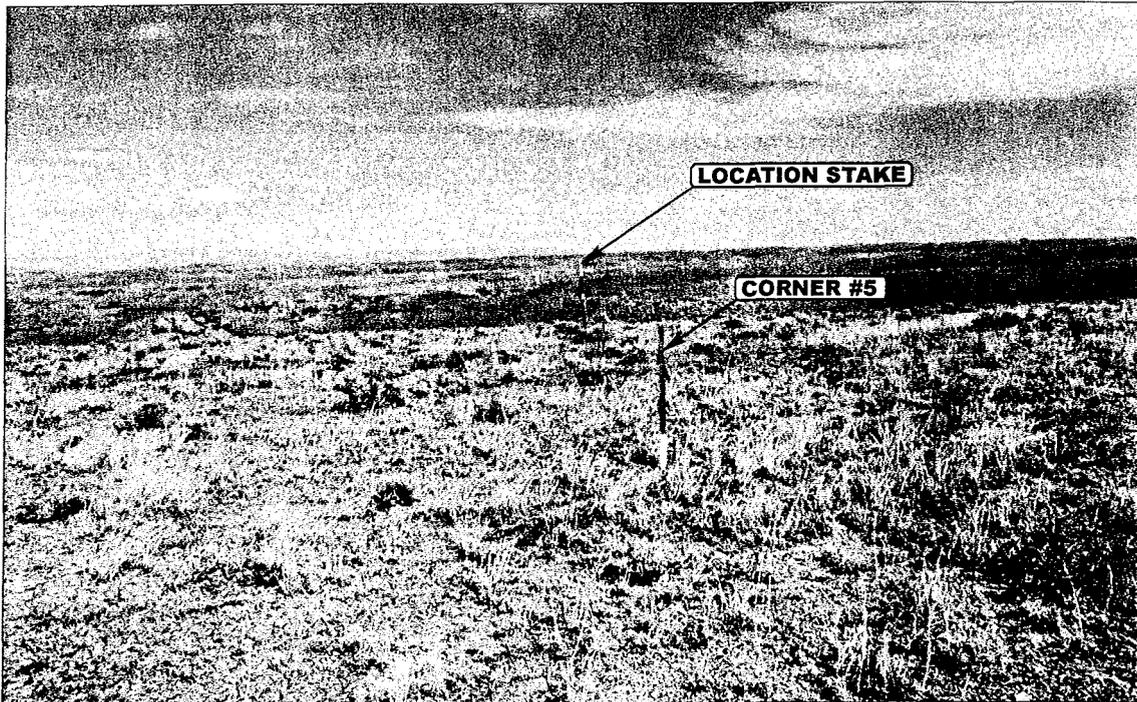


PHOTO: VIEW FROM CORNER #5 TO LOCATION STAKE

CAMERA ANGLE: NORTHEASTERLY

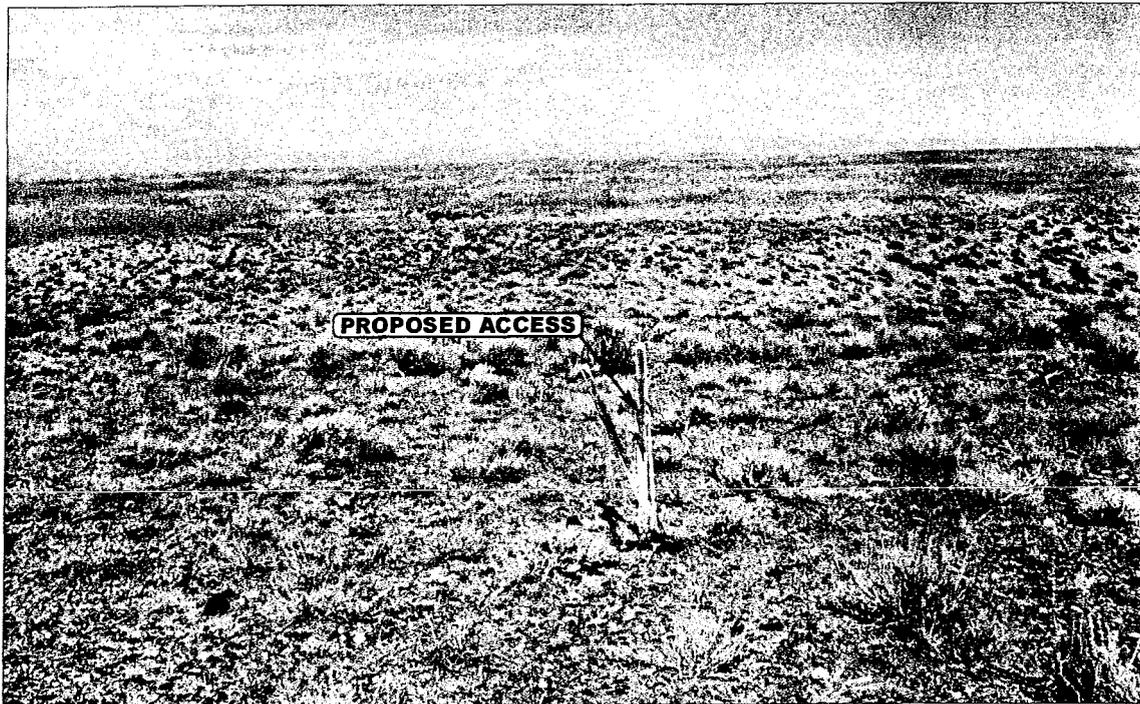


PHOTO: VIEW FROM BEGINNING OF PROPOSED ACCESS

CAMERA ANGLE: NORTHEASTERLY



- Since 1964 -

UELS Uintah Engineering & Land Surveying
85 South 200 East Vernal, Utah 84078
435-789-1017 uels@uelsinc.com

LOCATION PHOTOS


03 | 09 | 05
MONTH | DAY | YEAR

PHOTO

TAKEN BY: B.B.

DRAWN BY: C.P.

REVISED: 00-00-00

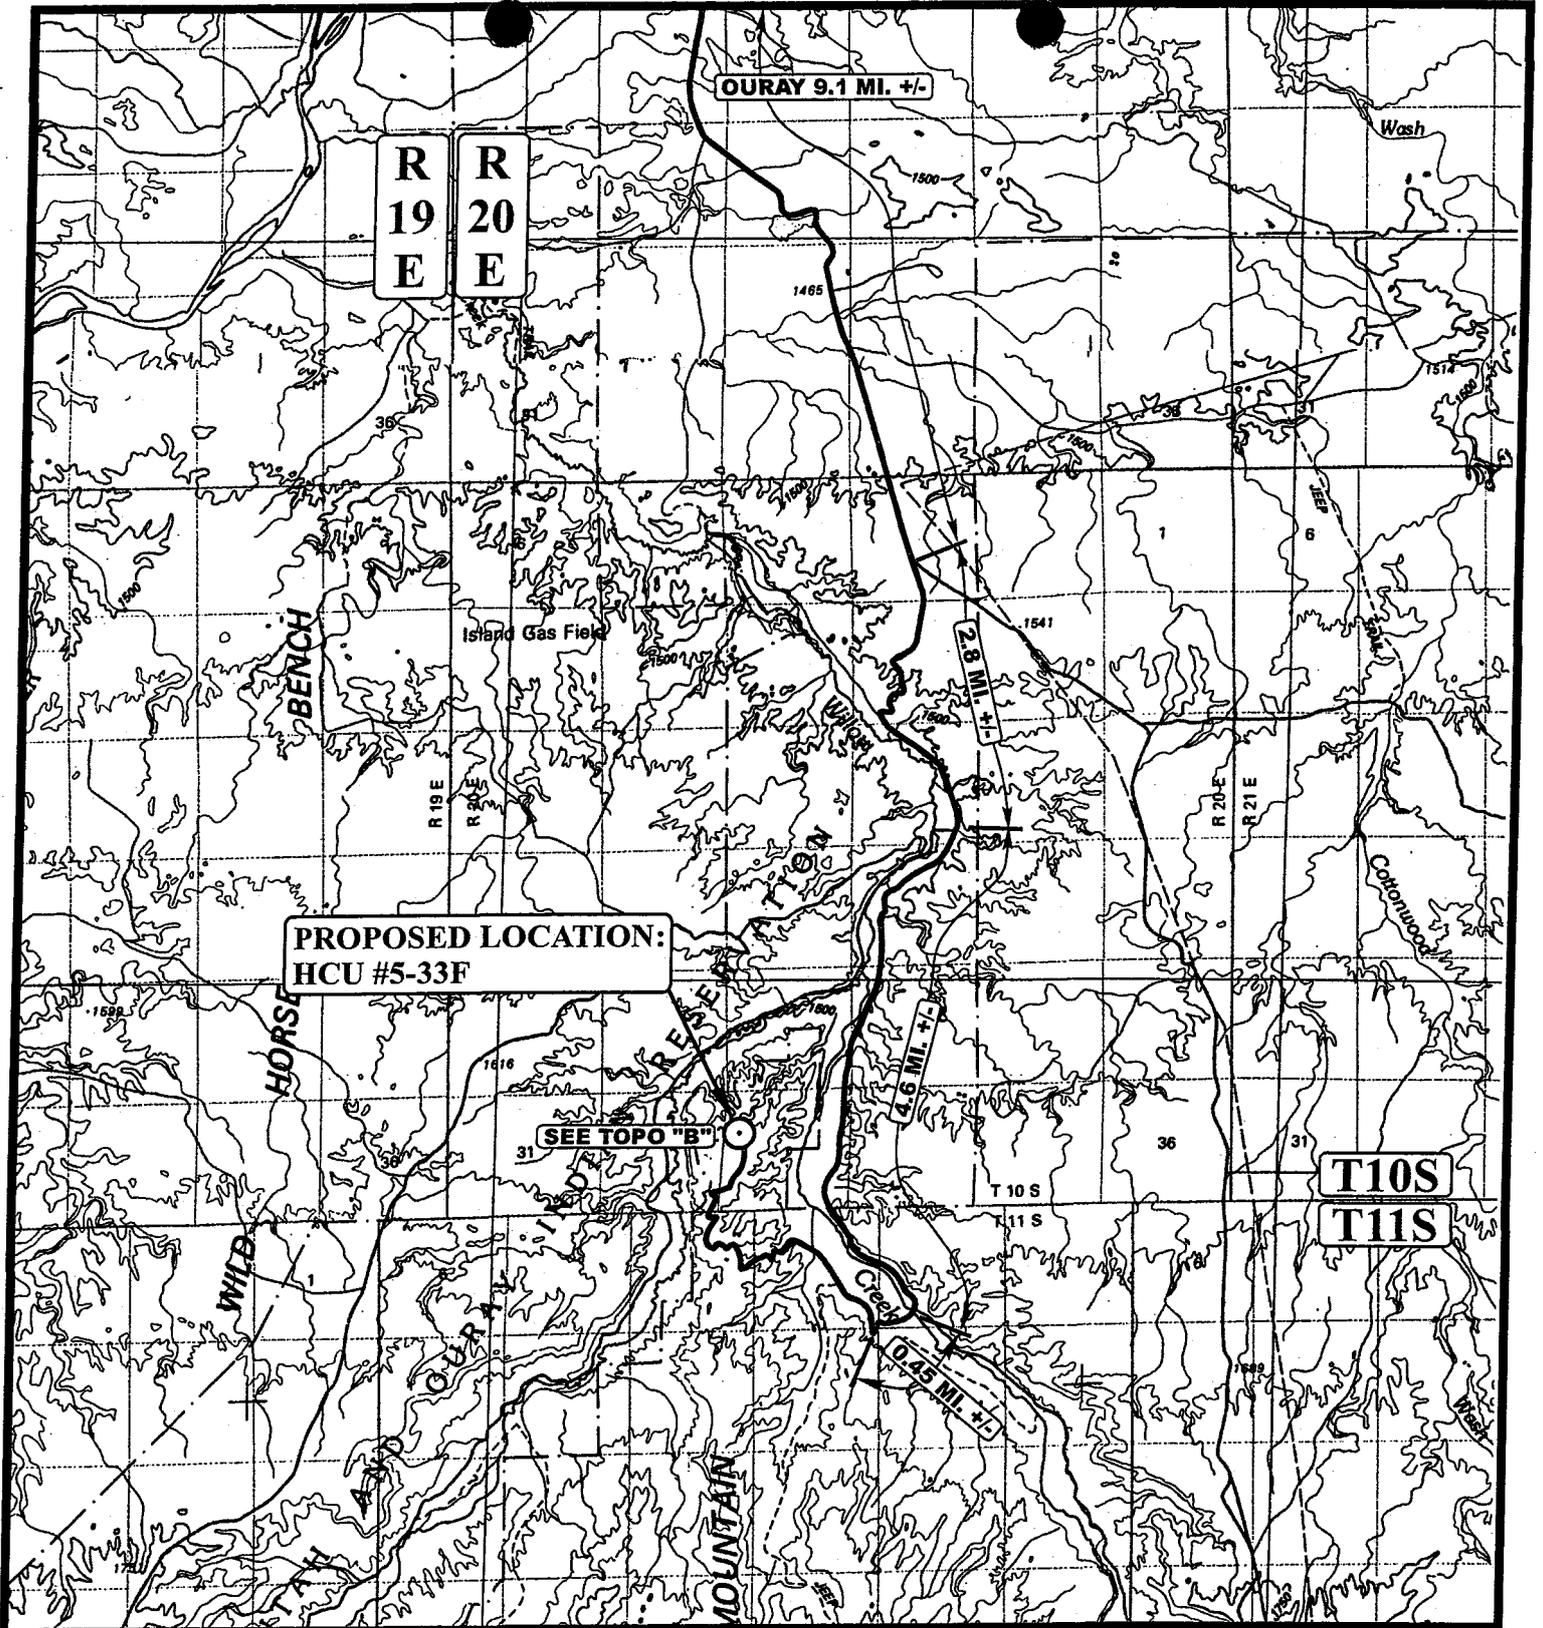

**PROPOSED LOCATION:
HCU #5-33F**

SEE TOPO "B"

**T10S
T11S**

LEGEND:

○ PROPOSED LOCATION

DOMINION EXPLR. & PROD., INC.

HCU #5-33F
SECTION 33, T10S, R20E, S.L.B.&M.
2099' FNL 832' FWL

UETs Uintah Engineering & Land Surveying
85 South 200 East Vernal, Utah 84078
(435) 789-1017 * FAX (435) 789-1813



TOPOGRAPHIC			03	09	05	A TOPO
MAP			MONTH	DAY	YEAR	
SCALE: 1:100,000	DRAWN BY: C.P.	REVISED: 00-00-00				

R
20
E

**PROPOSED LOCATION:
HCU #5-33F**

PROPOSED ACCESS 0.4 MI. +/-

**PROPOSED ACCESS FOR
THE #13-33F 0.1 MI. +/-**

OURAY 16.5 MI. +/-


T10S

T11S

**PROPOSED ACCESS FOR THE
HCU #10-28F 1.8 MI. +/-**

**EXISTING 2-TRACK NEEDS
UPGRADED 0.3 MI. +/-**

LEGEND:

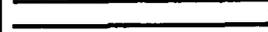-  EXISTING ROAD
-  PROPOSED ACCESS ROAD
-  EXISTING 2-TRACK NEEDS UPGRADED




DOMINION EXPLR. & PROD., INC.

**HCU #5-33F
SECTION 33, T10S, R20E, S.L.B.&M.
2099' FNL 832' FWL**

UEIS Uintah Engineering & Land Surveying
85 South 200 East Vernal, Utah 84078
(435) 789-1017 * FAX (435) 789-1813

TOPOGRAPHIC	03	09	05
MAP	MONTH	DAY	YEAR
SCALE: 1" = 2000'	DRAWN BY: C.P.		REVISED: 00-00-00

B
TOPO

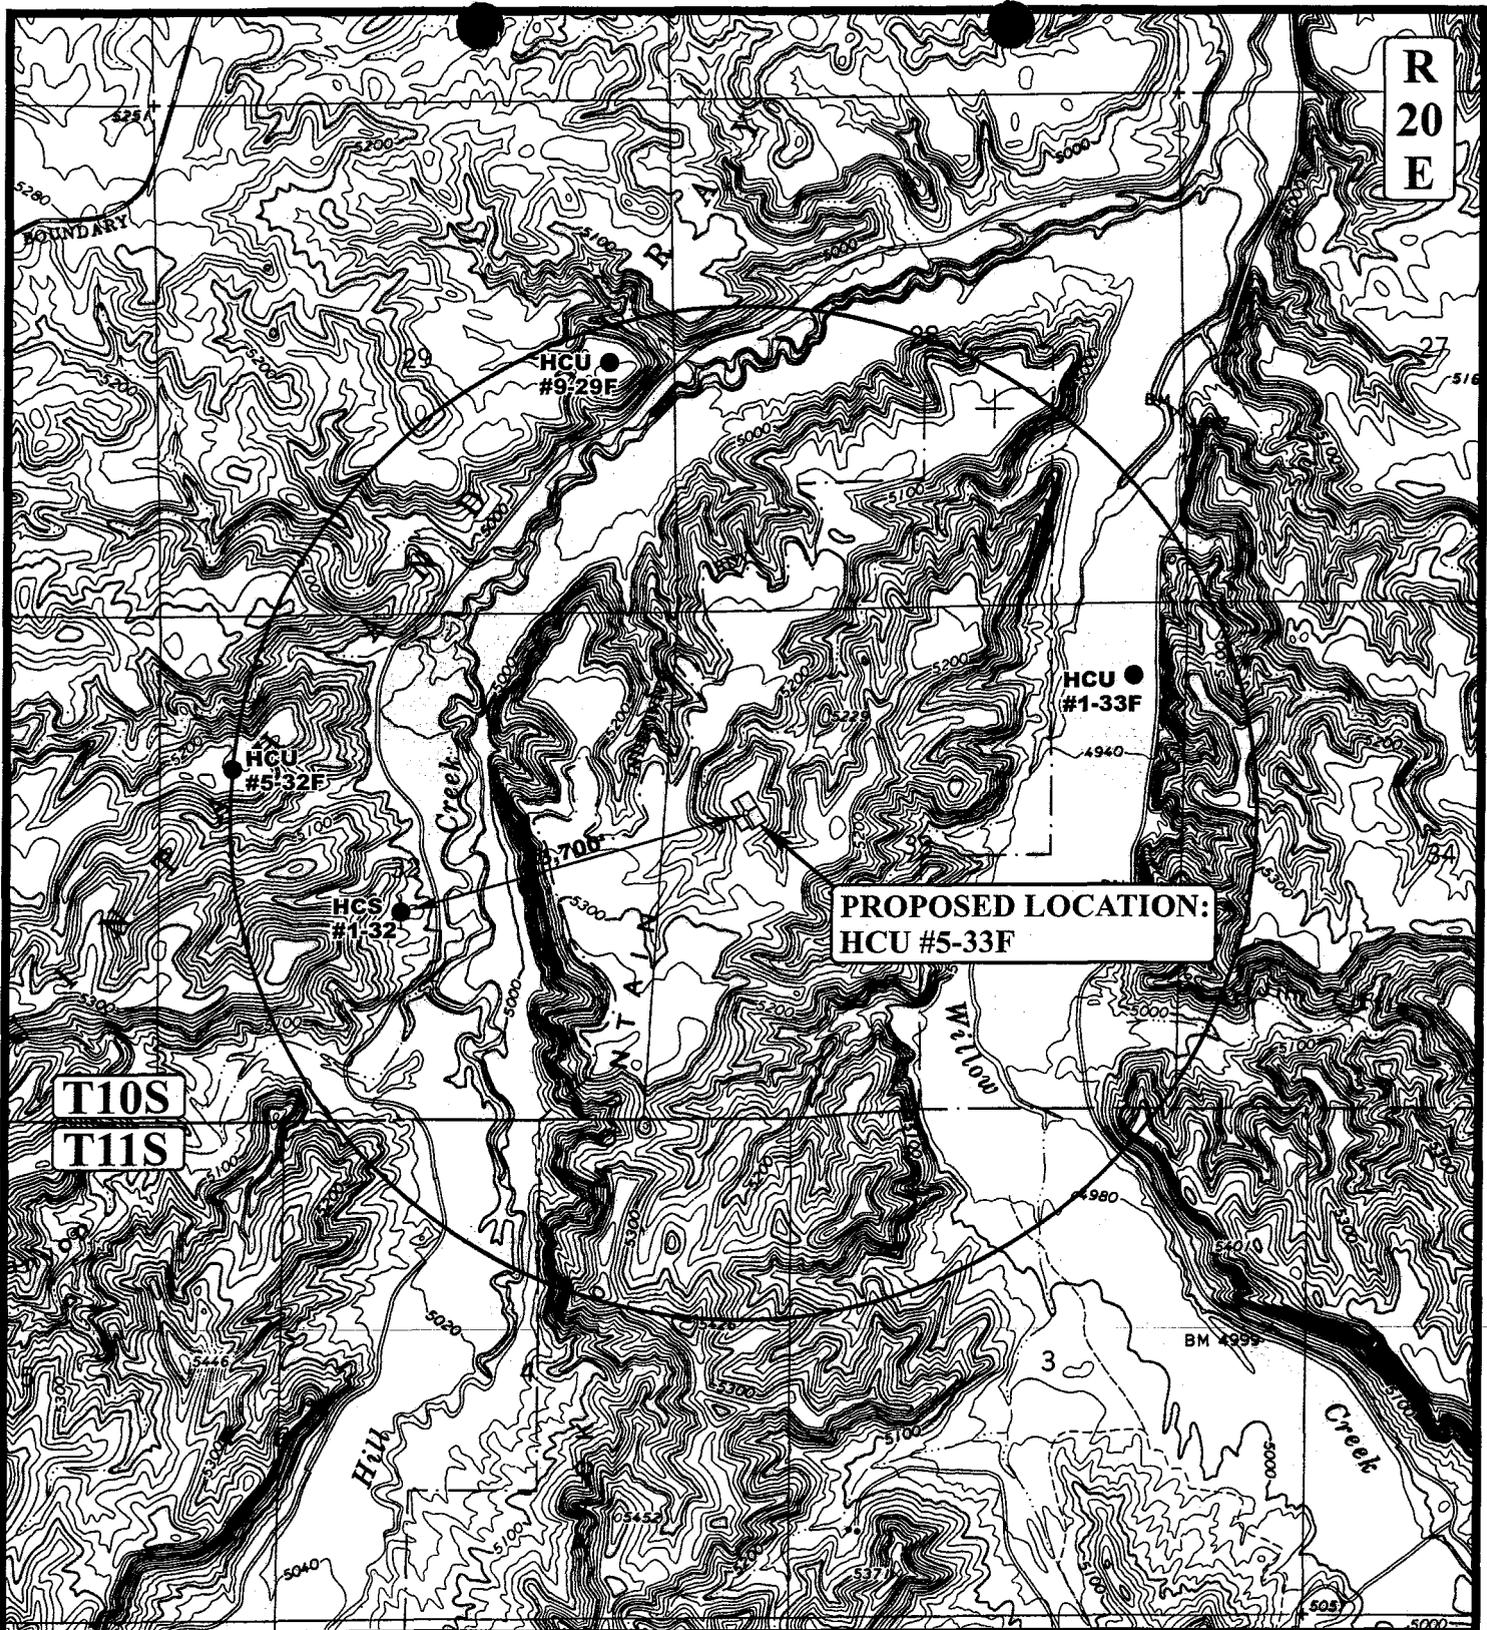

R
20
E

**PROPOSED LOCATION:
HCU #5-33F**

**T10S
T11S**

LEGEND:

- DISPOSAL WELLS
- PRODUCING WELLS
- SHUT IN WELLS
- WATER WELLS
- ABANDONED WELLS
- TEMPORARILY ABANDONED




DOMINION EXPLR. & PROD., INC.

**HCU #5-33F
SECTION 33, T10S, R20E, S.L.B.&M.
2099' FNL 832' FWL**

UEIS Uintah Engineering & Land Surveying
85 South 200 East Vernal, Utah 84078
(435) 789-1017 * FAX (435) 789-1813

TOPOGRAPHIC 03 09 05
MAP MONTH DAY YEAR
SCALE: 1" = 2000' DRAWN BY: C.P. REVISED: 00-00-00



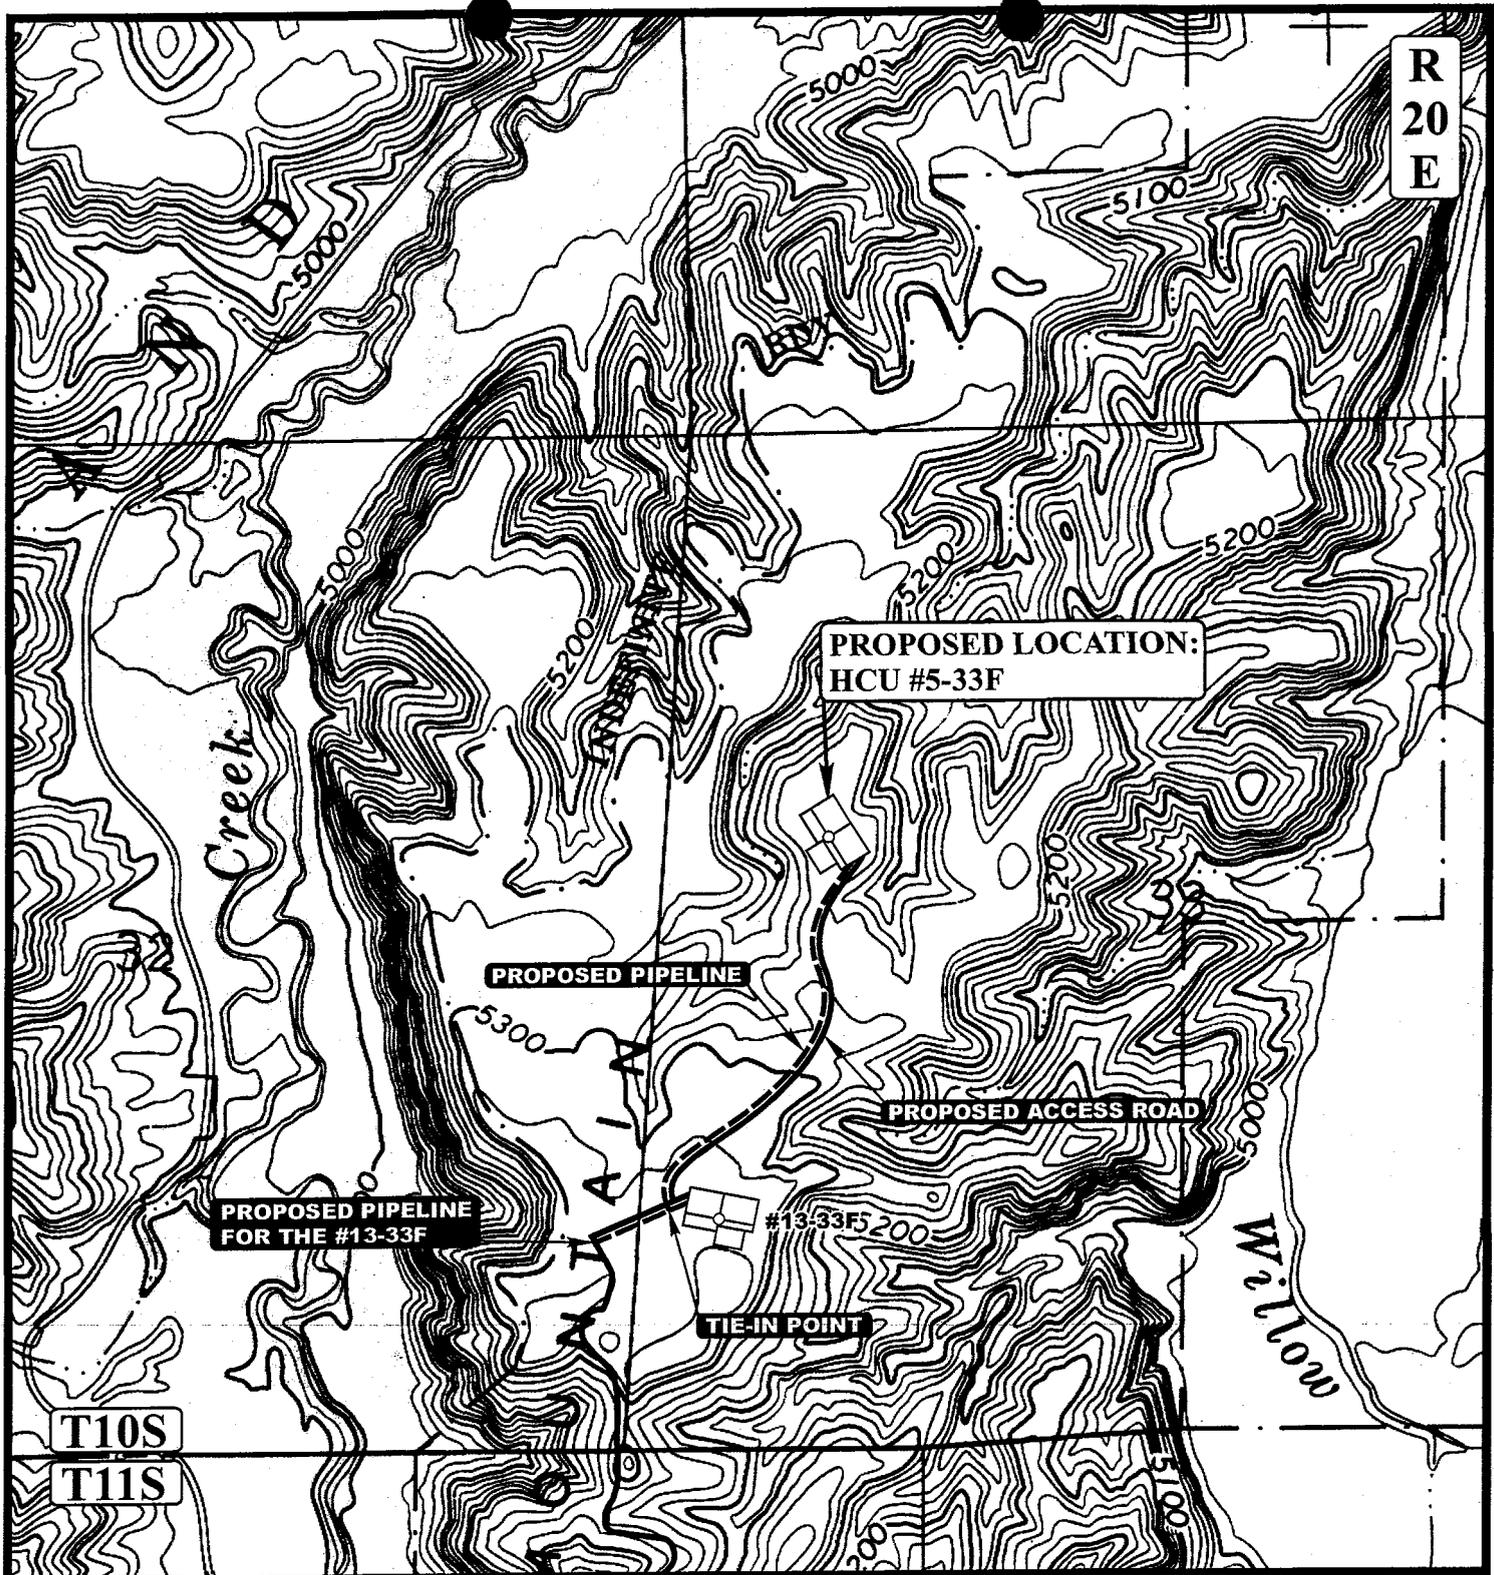

APPROXIMATE TOTAL PIPELINE DISTANCE = 2,191 +/-

LEGEND:

-  PROPOSED ACCESS ROAD
-  EXISTING PIPELINE
-  PROPOSED PIPELINE
-  PROPOSED PIPELINE (SERVICING OTHER WELLS)



Utah Engineering & Land Surveying
 85 South 200 East Vernal, Utah 84078
 (435) 789-1017 * FAX (435) 789-1813



DOMINION EXPLR. & PROD., INC.

HCU #5-33F
 SECTION 33, T10S, R20E, S.L.B.&M.
 2099' FNL 832' FWL

TOPOGRAPHIC MAP
 03 09 05
MONTH DAY YEAR
 SCALE: 1" = 1000' DRAWN BY: C.P. REVISED: 00-00-00



DOMINION EXPLR. & PROD., INC.

HCU #5-33F

SECTION 33, T10S, R20E, S.L.B.&M.


PROCEED IN A WESTERLY DIRECTION FROM VERNAL, UTAH ALONG U.S. HIGHWAY 40 APPROXIMATELY 14.0 MILES TO THE JUNCTION OF STATE HIGHWAY 88; EXIT LEFT AND PROCEED IN A SOUTHERLY DIRECTION APPROXIMATELY 17.0 MILES TO OURAY, UTAH; PROCEED IN A SOUTHERLY, THEN SOUTHEASTERLY DIRECTION APPROXIMATELY 9.1 MILES ON THE SEEP RIDGE ROAD TO THE JUNCTION OF THIS ROAD AND AN EXISTING ROAD TO THE SOUTH; TURN RIGHT AND PROCEED IN A SOUTHERLY DIRECTION APPROXIMATELY 2.8 MILES TO THE JUNCTION OF THIS ROAD AND AN EXISTING ROAD TO THE SOUTHWEST; TURN LEFT AND PROCEED IN A SOUTHWESTERLY, THEN SOUTHERLY DIRECTION APPROXIMATELY 4.6 MILES TO THE JUNCTION OF THIS ROAD AND AN EXISTING ROAD TO THE SOUTHWEST; TURN RIGHT AND PROCEED IN A SOUTHWESTERLY DIRECTION APPROXIMATELY 0.45 MILES TO THE JUNCTION OF THIS ROAD AND AN EXISTING ROAD TO THE NORTH; TURN RIGHT AND PROCEED IN A NORTHERLY DIRECTION APPROXIMATELY 0.6 MILES TO THE JUNCTION OF THIS ROAD AND AN EXISTING TWO-TRACK ROAD TO THE NORTHWEST; TURN RIGHT AND PROCEED IN A NORTHWESTERLY DIRECTION APPROXIMATELY 0.3 MILES TO THE BEGINNING OF THE PROPOSED ACCESS FOR THE #10-28F TO THE NORTHWEST; FOLLOW ROAD FLAGS IN A NORTHWESTERLY, THEN WESTERLY, THEN NORTHERLY, THEN NORTHEASTERLY DIRECTION APPROXIMATELY 1.8 MILES TO THE BEGINNING OF THE PROPOSED ACCESS FOR THE #13-33F TO THE NORTHEAST; FOLLOW ROAD FLAGS IN A NORTHEASTERLY DIRECTION APPROXIMATELY 0.1 MILES TO THE BEGINNING OF THE PROPOSED ACCESS TO THE NORTHEAST; FOLLOW ROAD FLAGS IN A NORTHEASTERLY DIRECTION APPROXIMATELY 0.4 MILES TO THE PROPOSED LOCATION.

TOTAL DISTANCE FROM VERNAL, UTAH TO THE PROPOSED WELL LOCATION IS APPROXIMATELY 51.1 MILES.

CONFIDENTIAL

LEGEND

- O = Oil Line
- G = Gas Line
- W = Water Line
- R = Relief Line (Pressure)
- C = Condensate Line
- V = Vent Line
- D = Drain Line
- M = Gas Meter
- P = Pump
- BP = Back Pressure Valve
- SWS = Sealed When Shipping
- SUS = Sealed Unless Shipping
- T = Heat Traced Line
- H = Heater
- BL = Buried Line
- ⊗ = Valve
- ↗ = Check Valve
- SC = Sealed Closed Valve
- NC = Normally Closed
- BD = Blowdown Line

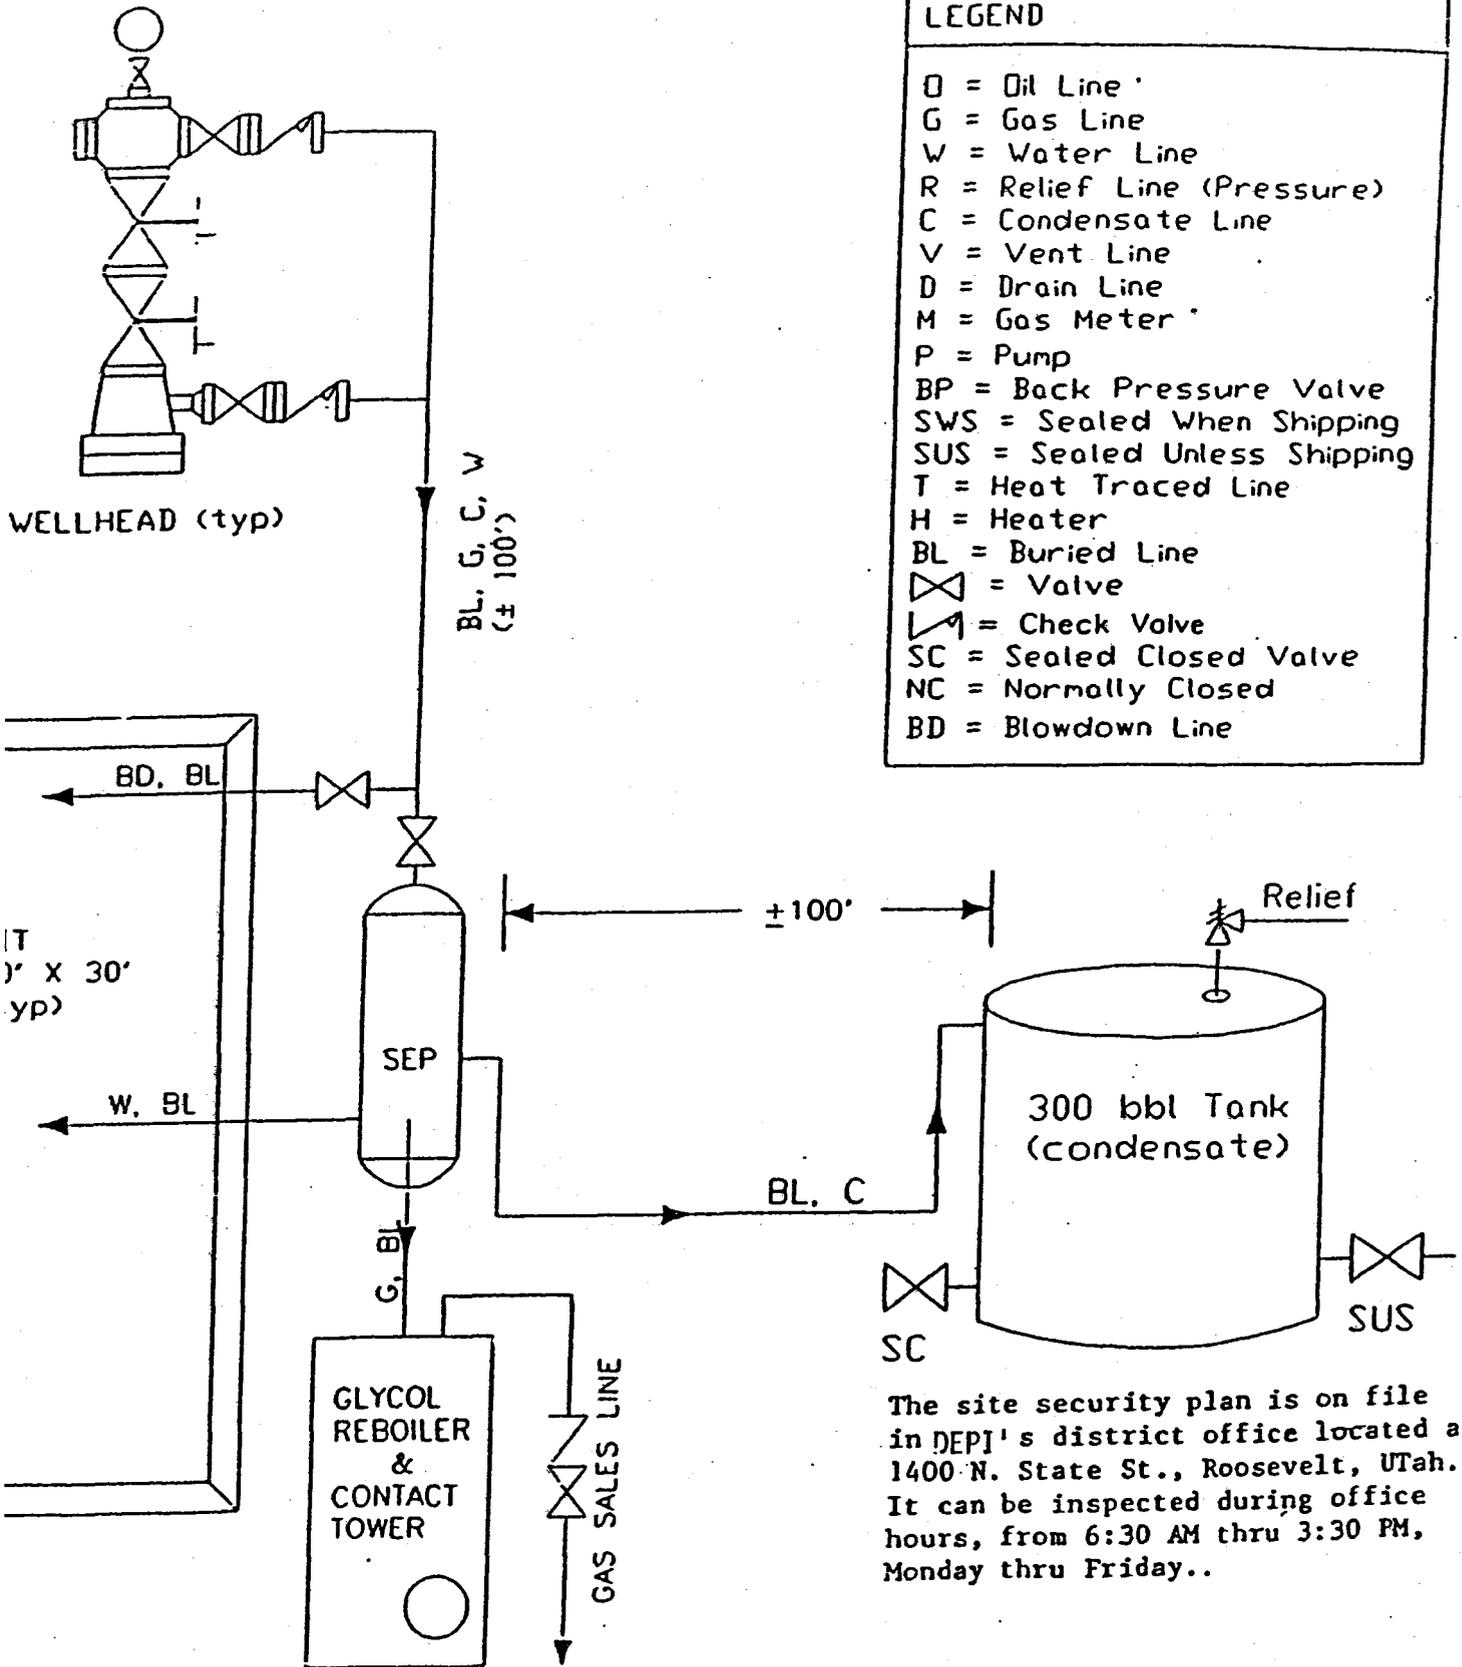

The site security plan is on file in DEPI's district office located at 1400 N. State St., Roosevelt, Utah. It can be inspected during office hours, from 6:30 AM thru 3:30 PM, Monday thru Friday..


DOMINION EXPLORATION & PRODUCTION, INC.

TYPICAL FLOW DIAGRAM


not to scale

date: / /

BOP STACK

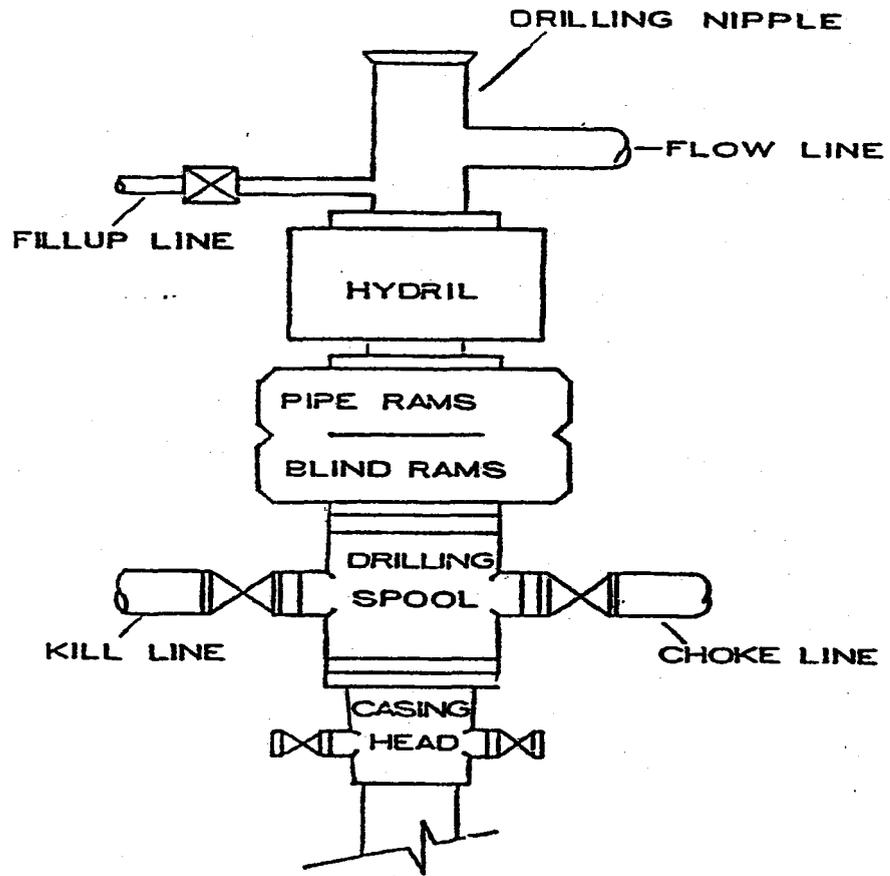

CHOKE MANIFOLD

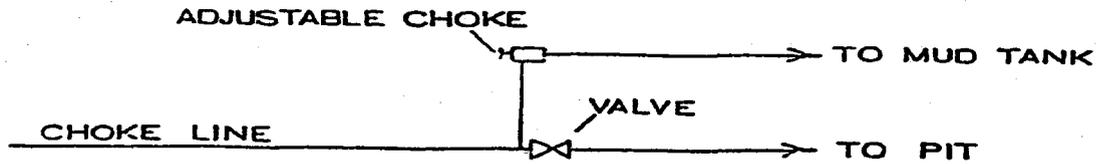

WORKSHEET
APPLICATION FOR PERMIT TO DRILL

APD RECEIVED: 04/25/2005

API NO. ASSIGNED: 43-047-36601

WELL NAME: HCU 5-33F

OPERATOR: DOMINION EXPL & PROD (N1095)

CONTACT: DON HAMILTON

PHONE NUMBER: 435-650-1886

PROPOSED LOCATION:

SWNW 33 100S 200E
SURFACE: 2099 FNL 0832 FWL
BOTTOM: 2099 FNL 0832 FWL
UINTAH
NATURAL BUTTES (630)

INSPECT LOCATN BY: / /		
Tech Review	Initials	Date
Engineering		
Geology		
Surface		

LEASE TYPE: 1 - Federal

LEASE NUMBER: U-28203

SURFACE OWNER: 1 - Federal

PROPOSED FORMATION: MVRD

COALBED METHANE WELL? NO

LATITUDE: 39.90521

LONGITUDE: -109.6758

RECEIVED AND/OR REVIEWED:

- Plat
- Bond: Fed[1] Ind[] Sta[] Fee[]
(No. 76S630500330)
- Potash (Y/N)
- Oil Shale 190-5 (B) or 190-3 or 190-13
- Water Permit
(No. 43-10447)
- RDCC Review (Y/N)
(Date: _____)
- Fee Surf Agreement (Y/N)


LOCATION AND SITING:

- ___ R649-2-3.
- Unit HILL CREEK
- ___ R649-3-2. General
Siting: 460 From Qtr/Qtr & 920' Between Wells
- ___ R649-3-3. Exception
- Drilling Unit
Board Cause No: 197-11
Eff Date: 8-17-2000
Siting: Suspends Gen Siting
- ___ R649-3-11. Directional Drill

COMMENTS: _____

STIPULATIONS: _____

*1-Federal Approval
2-OIL SHALE*

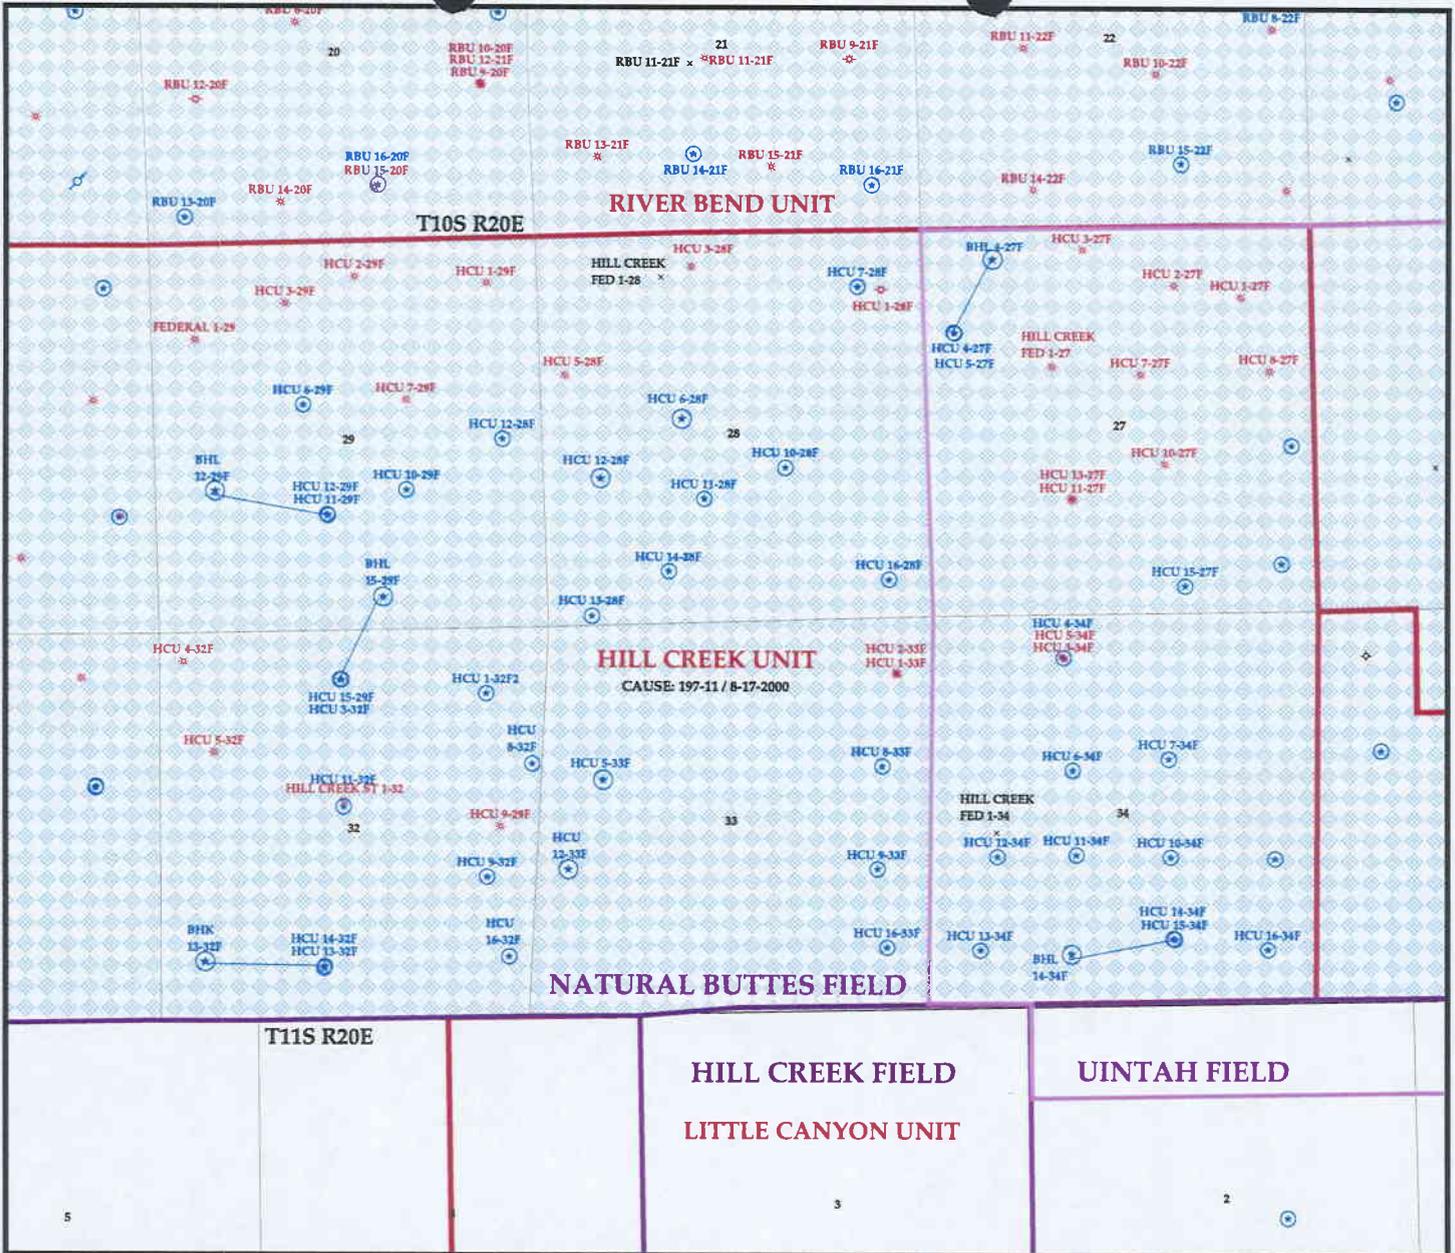


OPERATOR: DOMINION EXPL & PROD (N1095)

SEC: 28 & 33 T. 10S R. 20E

FIELD: NATURAL BUTTES (630)

COUNTY: UINTAH

CAUSE: 197-11 / 8-17-2000

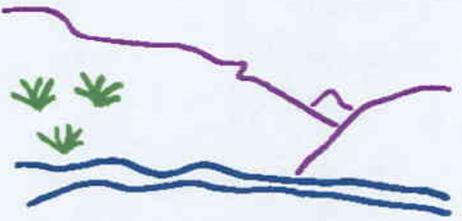

Utah Oil Gas and Mining

Wells	Units.shp	Fields.shp
♣ GAS INJECTION	□ EXPLORATORY	▬ ABANDONED
✱ GAS STORAGE	□ GAS STORAGE	▬ ACTIVE
✕ LOCATION ABANDONED	□ NF PP OIL	▬ COMBINED
⊕ NEW LOCATION	□ NF SECONDARY	▬ INACTIVE
⬢ PLUGGED & ABANDONED	□ PENDING	▬ PROPOSED
✱ PRODUCING GAS	□ PI OIL	▬ STORAGE
● PRODUCING OIL	□ PP GAS	▬ TERMINATED
✱ SHUT-IN GAS	□ PP GEOTHERML	
✱ SHUT-IN OIL	□ PP OIL	
✕ TEMP. ABANDONED	□ SECONDARY	
○ TEST WELL	□ TERMINATED	
▲ WATER INJECTION		
◆ WATER SUPPLY		
♣ WATER DISPOSAL		



PREPARED BY: DIANA WHITNEY
DATE: 26-APRIL-2005

United States Department of the Interior

BUREAU OF LAND MANAGEMENT

Utah State Office

P.O. Box 45155

Salt Lake City, Utah 84145-0155

IN REPLY REFER TO:

3160

(UT-922)

April 27, 2005

Memorandum

To: Assistant District Manager Minerals, Vernal District

From: Michael Coulthard, Petroleum Engineer

Subject: 2005 Plan of Development Hill Creek Unit
Uintah County, Utah.

Pursuant to email between Diana Whitney, Division of Oil, Gas and Mining, and Mickey Coulthard, Utah State Office, Bureau of Land Management, the following wells are planned for calendar year 2005 within the Hill Creek Unit, Uintah County, Utah.

API #	WELL NAME	LOCATION
-------	-----------	----------

(Proposed PZ Mesaverde)

43-047-36603	HCU 6-28F Sec 28 T10S R20E 2484 FNL 1901 FWL	
43-047-36604	HCU 12-28F Sec 28 T10S R20E 2032 FSL 0767 FWL	
43-047-36601	HCU 5-33F Sec 33 T10S R20E 2099 FNL 0832 FWL	
43-047-36602	HCU 12-33F Sec 33 T10S R20E 1985 FSL 0416 FWL	

The 12-28F was originally permitted as a directional well, API number 43-047-35349. This office has no objections to permitting the wells at this time provided that the original application for permit to drill for the 12-28F API number 43-047-35349 is rescinded.

/s/ Michael L. Coulthard

bcc: File - Hill Creek Unit
Division of Oil Gas and Mining
Central Files
Agr. Sec. Chron
Fluid Chron

MCoulthard:mc:4-27-05

**State of Utah****Department of
Natural Resources**

MICHAEL R. STYLER
Executive Director

**Division of
Oil, Gas & Mining**

MARY ANN WRIGHT
Acting Division Director

JON M. HUNTSMAN, JR.
Governor

GARY R. HERBERT
Lieutenant Governor

April 28, 2005

Dominion Exploration & Production, Inc.
14000 Quail Springs Parkway, Suite 600
Oklahoma City, Oklahoma 73134

Re: Hill Creek Unit 5-33F Well, 2099' FNL, 832' FWL, SW NW, Sec. 33,
T. 10 South, R. 20 East, Uintah County, Utah

Gentlemen:

Pursuant to the provisions and requirements of Utah Code Ann. § 40-6-1 *et seq.*, Utah Administrative Code R649-3-1 *et seq.*, and the attached Conditions of Approval, approval to drill the referenced well is granted.

This approval shall expire one year from the above date unless substantial and continuous operation is underway, or a request for extension is made prior to the expiration date. The API identification number assigned to this well is 43-047-36601.

Sincerely,

for John R. Baza
Associate Director

jc
Enclosures

cc: Uintah County Assessor
Bureau of Land Management, Vernal District Office

**UNITED STATES
DEPARTMENT OF THE INTERIOR
BUREAU OF LAND MANAGEMENT**

APPLICATION FOR PERMIT TO DRILL OR DEEPEN

1a. TYPE OF WORK
DRILL **DEEPEN**

b. TYPE OF WELL
 OIL WELL GAS WELL OTHER
 SINGLE ZONE MULTIPLE ZONE

2. NAME OF OPERATOR
 Dominion Exploration & Production, Inc.

3. ADDRESS AND TELEPHONE NO.
 14000 Quail Springs Parkway, Suite 600, Oklahoma City, OK 73134, 405-749-5263

4. LOCATION OF WELL (Report location clearly and in accordance with any State requirements.)*
 At surface 2,099' FNL, 832' FWL SW/4 NW/4
 At proposed prod. zone 2,099' FNL, 832' FWL SW/4 NW/4

14. DISTANCE IN MILES AND DIRECTION FROM NEAREST TOWN OR POST OFFICE*
 12.66 miles south of Ouray, Utah

15. DISTANCE FROM PROPOSED* LOCATION TO NEAREST PROPERTY OR LEASE LINE, FT. (Also to nearest drig. unit line, if any) 832'

16. NO. OF ACRES IN LEASE 1,880

17. NO. OF ACRES ASSIGNED TO THIS WELL 40 acres

18. DISTANCE FROM PROPOSED LOCATION TO NEAREST WELL, DRILLING, COMPLETED, OR APPLIED FOR, ON THIS LEASE, FT. 850'

19. PROPOSED DEPTH 8,100'

20. ROTARY OR CABLE TOOLS Rotary

21. ELEVATIONS (Show whether DF, RT, GR, etc.) 5,268' GR

22. APPROX. DATE WORK WILL START* September 1, 2005

5. LEASE DESIGNATION AND SERIAL NO.
 U-28203

6. IF INDIAN, ALLOTTEE OR TRIBE NAME
 N/A

7. UNIT AGREEMENT NAME
 Hill Creek Unit

8. FARM OR LEASE NAME, WELL NO.
 HCU 5-33F

9. WELL NO.
 4304736601

10. FIELD AND POOL, OR WILDCAT
 Natural Buttes

11. SEC., T., R., M., OR BLK.
 Section 33,
 T10S, R20E, SLB&M

12. COUNTY OR PARISH 13. STATE
 Uintah Utah

23. PROPOSED CASING AND CEMENTING PROGRAM

SIZE OF HOLE	GRADE, SIZE OF CASING	WEIGHT PER FOOT	SETTING DEPTH	QUANTITY OF CEMENT
12-1/4"	8-5/8" J-55 ST&C	32#	2,000'	252 sks Lead, 219 sks, tail, 100 sks top out—see attached Drilling Plan
7-7/8"	5-1/2" Mav 80 LT&C	17#	8,100'	160 sks Lead, 435 sks Tail—see attached Drilling Plan

Bond Information:

Bond coverage is provided by Travelers Casualty and Surety Company of America, Bond #76S 63050 0330

Other Information:

Drilling Plan and Surface Use Plan are attached.
 Dominion requests that this complete application for permit to drill be held confidential.

Accepted by the
 Utah Division of
 Oil, Gas and Mining
FOR RECORD ONLY

RECEIVED
MAR 13 2006
 DIV. OF OIL, GAS & MINING
CONFIDENTIAL

IN ABOVE SPACE DESCRIBE PROPOSED PROGRAM: If proposal is to deepen, give data present productive zone and proposed new productive zone. If proposal is to drill or deepen directionally, give pertinent data on subsurface locations and measured and true vertical depths. Give blowout preventer program, if any.

24. SIGNED Don Hamilton Don Hamilton TITLE Agent for Dominion DATE April 20, 2005

NOTICE OF APPROVAL

CONDITIONS OF APPROVAL ATTACHED

Application approval does not warrant or certify that the applicant holds legal or equitable title to those rights in the subject lease which would entitle the applicant to conduct operations thereon. CONDITIONS OF APPROVAL, IF ANY.

APPROVED BY [Signature] TITLE Assistant Field Manager Mineral Resources DATE 02/24/2006

UDOGM


*See Instructions On Reverse Side

Section 1001, makes it a crime for any person knowingly and willfully to make to any department or agency or the



UNITED STATES DEPARTMENT OF THE INTERIOR
BUREAU OF LAND MANAGEMENT
VERNAL FIELD OFFICE

170 South 500 East VERNAL, UT 84078 (435) 781-4400

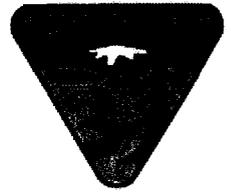

CONDITIONS OF APPROVAL FOR APPLICATION FOR PERMIT TO DRILL

Company: **Dominion Expl. & Prod. Inc.** Location: **SWNW, Sec 33, T10S, R20E**
Well No: **HCU 5-33F** Lease No: **UTU-28203**
API No: **43-047-36601** Agreement: **Hill Creek WS MV**

Petroleum Engineer:	Matt Baker	Office: 435-781-4490	Cell: 435-828-4470
Petroleum Engineer:	Michael Lee	Office: 435-781-4432	Cell: 435-828-7875
Supervisory Petroleum Technician:	Jamie Sparger	Office: 435-781-4502	Cell: 435-828-3913
Environmental Scientist:	Paul Buhler	Office: 435-781-4475	Cell: 435-828-4029
Environmental Scientist:	Karl Wright	Office: 435-781-4484	
Natural Resource Specialist:	Holly Villa	Office: 435-781-4404	
Natural Resource Specialist:	Melissa Hawk	Office: 435-781-4476	
After Hours Contact Number:	435-781-4513	Fax: 435-781-4410	

**A COPY OF THESE CONDITIONS SHALL BE FURNISHED TO YOUR
FIELD REPRESENTATIVE TO INSURE COMPLIANCE**

All lease and/or unit operations are to be conducted in such a manner that full compliance is made with the applicable laws, regulations (43 CFR Part 3160), and this approved Application for Permit to Drill including Surface and Downhole Conditions of Approval. The operator is considered fully responsible for the actions of his subcontractors. A copy of the approved APD must be on location during construction, drilling, and completion operations. **This permit is approved for a one-year period. An additional year extension may be applied for by sundry notice prior to expiration.**

NOTIFICATION REQUIREMENTS

- Location Construction (Notify Karl Wright) - Forty-Eight (48) hours prior to construction of location and access roads.
- Location Completion (Notify Karl Wright) - Prior to moving on the drilling rig.
- Spud Notice (Notify Petroleum Engineer) - Twenty-Four (24) hours prior to spudding the well.
- Casing String & Cementing (Notify Jamie Sparger) - Twenty-Four (24) hours prior to running casing and cementing all casing strings.
- BOP & Related Equipment Tests (Notify Jamie Sparger) - Twenty-Four (24) hours prior to initiating pressure tests.
- First Production Notice (Notify Petroleum Engineer) - Within Five (5) business days after new well begins or production resumes after well has been off production for more than ninety (90) days.

***SURFACE USE PROGRAM
CONDITIONS OF APPROVAL (COAs)***

1. Within 90 calendar days of the approval date for this Application for Permit to Drill (APD), the operator/lessee shall submit to the Authorized Officer (AO), on Sundry Notice Form 3160-5, an Interim Surface Reclamation Plan for surface disturbance on well pads, access roads, and pipelines. At a minimum, this will include the reshaping of the pad to the original contour to the extent possible; the respreading of the top soil up to the rig anchor points; and, the area reseeded using appropriate reclamation methods. The AO will provide written approval or concurrence within 30 calendar days of receipt.
2. If paleontologic materials are uncovered during construction, the operator shall immediately stop work that might further disturb such materials and contact the Authorized Officer (AO). A determination will be made by the AO as to what mitigation will be necessary for the discovered paleontologic material.
3. Following well plugging and abandonment, the location, access roads, pipelines, and other facilities shall be reclaimed. All disturbed surfaces shall be reshaped to approximate the original contour; the top soil respread over the surface; and, the surface revegetated. The surface of approved staging areas where construction activities did not occur may require disking or ripping and reseeding.
4. The following seed mixture shall be used:

Type		lbs./acre
Shadscale	<i>Atriplex confertifolia</i>	3
Fourwing salt bush	<i>Atgriplex canescens</i>	3
Galleta grass	<i>Hilaria jamesil</i>	3
Gardners salt brush	<i>Atriplex gardneri</i>	3
** Seed shall be drilled; but if broadcasted double the pounds per acre used and work the solids mechanically to cover the seed.		

5. Other reclamation methods including but not limited to mulching or soil treatments may be required on a site-specific basis.
6. The pits will be lined with 16 ply or greater plastic liners, and padded with the appropriate layers of felt to prevent any punctures of the liner.
7. The entire pad will be bermed, to deter any potential water flows from entering the pad and potentially carrying oil and/or gas products down the mountain into Willow Creek or Hill Creek and ultimately into the Green River.

DOWNHOLE CONDITIONS OF APPROVAL

All provisions outlined in Onshore Oil & Gas Order #2 Drilling Operations shall be strictly adhered to. The following items are emphasized:

SITE SPECIFIC DOWNHOLE CONDITIONS OF APPROVAL

1. As a minimum requirement, the cement behind the production casing must extend at least 200' above the top of the Wasatch Formation identified at $\pm 4465'$.

DRILLING/COMPLETION/PRODUCING OPERATING STANDARDS

1. There shall be no deviation from the proposed drilling, completion, and/or workover program as approved. Safe drilling and operating practices must be observed. All wells, whether drilling, producing, suspended, or abandoned, shall be identified in accordance with 43 CFR 3162.6. There shall be a sign or marker with the name of the operator, lease serial number, well number, and surveyed description of the well. Any changes in operation must have prior approval from the BLM, Vernal Field Office Petroleum Engineers.
2. The spud date and time shall be reported orally to Vernal Field Office within 24 hours of spudding.
3. **Notify Vernal Field Office Supervisory Petroleum Engineering Technician at least 24 hours in advance of casing cementing operations and BOPE & casing pressure tests.**
4. Blowout prevention equipment (BOPE) will remain in use until the well is completed or abandoned. Closing unit controls must remain unobstructed and readily accessible at all times. Choke manifolds must be located outside of the rig substructure.

All BOPE components will be inspected daily and those inspections shall be recorded in the daily drilling report. Components shall be operated and tested as required by Onshore Oil & Gas Order No. 2 to insure good mechanical working order. All BOPE pressure tests must be performed by a test pump with a chart recorder and **NOT** by the rig pumps. Test must be reported in the driller's log.

BOP drills must be initially conducted by each drilling crew within 24 hours of drilling out from under the surface casing and weekly thereafter as specified in Onshore Oil & Gas Order No. 2.

Casing pressure tests are required before drilling out from under all casing strings set and cemented in place.

No aggressive/fresh hard-banded drill pipe shall be used within casing.

5. All shows of fresh water and minerals will be reported and protected. A sample will be taken of any water flows and a water analysis furnished the BLM, Vernal Field Office. All oil and gas shows will be adequately tested for commercial possibilities, reported, and protected.
6. No location will be constructed or moved, no well will be plugged, and no drilling or workover equipment will be removed from a well to be placed in a suspended status without prior approval of the BLM, Vernal Field Office. If operations are to be suspended for more than 30 days, prior

approval of the BLM, Vernal Field Office must be obtained and notification given before resumption of operations.

7. Chronologic drilling progress reports must be filed directly with the BLM, Vernal Field Office on a weekly basis in sundry, letter format or e-mail to the Petroleum Engineers until the well is completed.

Any change in the program must be approved by the BLM, Vernal Field Office. "Sundry Notices and Reports on Wells" (Form BLM 3160-5) must be filed for all changes of plans and other operations in accordance with 43 CFR 3162.3-2.

Emergency approval may be obtained orally, but such approval does not waive the written report requirement. Any additional construction, reconstruction, or alterations of facilities, including roads, gathering lines, batteries, etc., which will result in the disturbance of new ground, will require the filing of a suitable plan pursuant to Onshore Oil & Gas Order No. 1 of 43 CFR 3164.1 and prior approval by the BLM, Vernal Field Office.

In accordance with 43 CFR 3162.4-3, this well must be reported on the "Monthly Report of Operations" (Oil and Gas Operations Report ((OGOR)) starting with the month in which operations commence and continue each month until the well is physically plugged and abandoned. This report shall be filed in duplicate, directly with the Minerals Management Service, P.O. Box 17110, Denver, Colorado 80217-0110, or call 1-800-525-7922 (303) 231-3650 for reporting information.

8. Whether the well is completed as a dry hole or as a producer, "Well Completion and Recompletion Report and Log" (BLM Form 3160-4) will be submitted not later than 30 days after completion of the well or after completion of operations being performed, in accordance with 43 CFR 3162.4-1. Two copies of all logs run, core descriptions, and all other surveys or data obtained and compiled during the drilling, workover, and/or completion operations, will be filed on BLM Form 3160-4. Submit with the well completion report a geologic report including, at a minimum, formation tops, and a summary and conclusions. Also include deviation surveys, sample descriptions, strip logs, core data, drill stem test data, and results of production tests if performed. Samples (cuttings, fluid, and/or gas) will be submitted only when requested by the BLM, Vernal Field Office.

Please submit an electronic copy of all logs run on this well in LAS format to UT_VN_Welllogs@BLM.gov. This submission will supersede the requirement for submittal of paper logs to the BLM. The cement bond log must be submitted in raster format (TIF, PDF other).

9. All off-lease storage, off-lease measurement, or commingling on-lease or off-lease will have prior written approval from the BLM, Vernal Field Office.

All measurement points shall be identified as point of sales or allocation for royalty determination prior to the installation of facilities.

10. Oil and gas meters will be calibrated in place prior to any deliveries. The Field Office Petroleum Engineers will be provided with a date and time for the initial meter calibration and all future

meter proving schedules. A copy of the meter calibration reports will be submitted to the BLM, Vernal Field Office. All measurement facilities will conform to the API standards for liquid hydrocarbons and the AGA standards for natural gas measurement.

11. A schematic facilities diagram as required by Onshore Oil & Gas Order No. 3 shall be submitted to the BLM, Vernal Field Office within 30 days of installation or first production, whichever occurs first. All site security regulations as specified in Onshore Oil & Gas Order No. 3 shall be adhered to. All product lines entering and leaving hydrocarbon storage tanks will be effectively sealed in accordance with Onshore Oil & Gas Order No. 3.
12. This APD is approved subject to the requirement that, should the well be successfully completed for production, the BLM, Vernal Field office must be notified when it is placed in a producing status. Such notification will be by written communication and must be received in this office by not later than the fifth business day following the date on which the well is placed on production. The notification shall provide, as a minimum, the following informational items:
 - a. Operator name, address, and telephone number.
 - b. Well name and number.
 - c. Well location ($\frac{1}{4}$ Sec., Twn, Rng, and P.M.).
 - d. Date well was placed in a producing status (date of first production for which royalty will be paid).
 - e. The nature of the well's production, (i.e., crude oil, or crude oil and casing head gas, or natural gas and entrained liquid hydrocarbons).
 - f. The Federal or Indian lease prefix and number on which the well is located; otherwise the non-Federal or non-Indian land category, i.e., State or private.
 - g. Unit agreement and / or participating area name and number, if applicable.
 - h. Communitization agreement number, if applicable.
13. Any venting or flaring of gas will be done in accordance with Notice to Lessees (NTL) 4A and needs prior approval from Field Office Petroleum Engineers.
14. All undesirable events (fires, accidents, blowouts, spills, discharges) as specified in NTL 3A will be reported to the BLM, Vernal Field Office. Major events as defined in NTL3A, will be reported verbally within 24 hours, followed by a written report within 15 days. "Other than Major Events" will be reported in writing within 15 days. "Minor Events" will be reported on the Monthly Report of Operations and Production
15. Pursuant to Onshore Oil & Gas Order No. 7, this is authorization for pit disposal of water produced from this well for a period of 90 days from the date of initial production. A permanent disposal method must be approved by this office and in operation prior to the end of this 90-day

period. In order to meet this deadline, an application for the proposed permanent disposal method shall be submitted along with any necessary water analyses, as soon as possible, but no later than 45 days after the date of first production. Any method of disposal which has not been approved prior to the end of the authorized 90-day period will be considered as an Incident of Noncompliance and will be grounds for issuing a shut-in order until an acceptable manner for disposing of said water is provided and approved by this office.

16. Unless the plugging is to take place immediately upon receipt of oral approval, the Field Office Petroleum Engineers must be notified at least 24 hours in advance of the plugging of the well, in order that a representative may witness plugging operations. If a well is suspended or abandoned, all pits must be fenced immediately until they are backfilled. The "Subsequent Report of Abandonment" (Form BLM 3160-5) must be submitted within 30 days after the actual plugging of the well bore, showing location of plugs, amount of cement in each, and amount of casing left in hole, and the current status of the surface restoration.

UNITED STATES
DEPARTMENT OF THE INTERIOR
BUREAU OF LAND MANAGEMENT

FORM APPROVED
OMB No. 1004-0135
Expires: November 30, 2000

SUNDRY NOTICES AND REPORTS ON WELLS
Do not use this form for proposals to drill or to re-enter an
abandoned well. Use Form 3160-3 (APD) for such proposals.

SUBMIT IN TRIPLICATE - Other Instructions on reverse side

1. Type of Well <input type="checkbox"/> Oil Well <input checked="" type="checkbox"/> Gas Well <input type="checkbox"/> Other		5. Lease Serial No. U-28203
2. Name of Operator Dominion Exploration & Production, Inc.		6. If Indian, Allottee or Tribe Name
3a. Address Suite 600 14000 Quail Springs Parkway, OKC, OK 73134	3b. Phone No. (include area code) (405) 749-5263	7. If Unit or CA/Agreement, Name and/or No. Hill Creek Unit
4. Location of Well (Footage, Sec., T., R., M., or Survey Description) 2099' FNL & 832' FWL, Sec. 33-10S-20E		8. Well Name and No. HCU 5-33F
		9. API Well No. 43-047-36601
		10. Field and Pool, or Exploratory Area Natural Buttes
		11. County or Parish, State Uintah, UT

12. CHECK APPROPRIATE BOX(ES) TO INDICATE NATURE OF NOTICE, REPORT OR OTHER DATA


TYPE OF SUBMISSION	TYPE OF ACTION			
<input checked="" type="checkbox"/> Notice of Intent	<input type="checkbox"/> Acidize	<input type="checkbox"/> Deepen	<input type="checkbox"/> Production (Start/Resume)	<input type="checkbox"/> Water Shut-Off
<input type="checkbox"/> Subsequent Report	<input type="checkbox"/> Altering Casing	<input type="checkbox"/> Fracture Treat	<input type="checkbox"/> Reclamation	<input type="checkbox"/> Well Integrity
<input type="checkbox"/> Final Abandonment Notice	<input type="checkbox"/> Casing Repair	<input type="checkbox"/> New Construction	<input type="checkbox"/> Recomplete	<input type="checkbox"/> Other
	<input type="checkbox"/> Change Plans	<input type="checkbox"/> Plug and Abandon	<input type="checkbox"/> Temporarily Abandon	APD Extension
	<input type="checkbox"/> Convert to Injection	<input type="checkbox"/> Plug Back	<input type="checkbox"/> Water Disposal	

13 Describe Proposed or Completed Operation (clearly state all pertinent details, including estimated starting date of any proposed work and approximate duration thereof. If the proposal is to deepen directionally or recomplete horizontally, give subsurface locations and measured and true vertical depths of all pertinent markers and zones. Attach the Bond under which the work will be performed or provide the Bond No. on file with BLM/BIA. Required subsequent reports shall be filed within 30 days following completion of the involved operations. If the operation results in a multiple completion or recompletion in a new interval, a Form 3160-4 shall be filed once testing has been completed. Final Abandonment Notices shall be filed only after all requirements, including reclamation, have been completed and the operator has determined that the site is ready for final inspection.)

The state APD for this well expires April 28, 2006. Dominion is hereby requesting a one year extension.

Approved by the
Utah Division of
Oil, Gas and Mining

Date: 04-05-06
By: 

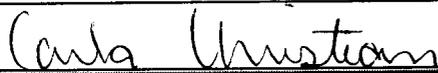14. I hereby certify that the foregoing is true and correct	
Name (Printed Typed) Carla Christian	Title Sr. Regulatory Specialist
Signature 	Date 03/24/2006

THIS SPACE FOR FEDERAL OR STATE OFFICE USE

Approved by	Title	Date
Conditions of approval, if any, are attached. Approval of this notice does not warrant or certify that the applicant holds legal or equitable title to those rights in the subject lease which would entitle the applicant to conduct operations thereon.	Office	

Title 18 U.S.C. Section 1001 and Title 43 U.S.C. Section 1212, makes it a crime for any person knowingly and willfully to make to any department or agency of the United States any false, fictitious or fraudulent statements or representations as to any matter within its jurisdiction.

MAR 30 2006

**Application for Permit to Drill
Request for Permit Extension
Validation**

(this form should accompany the Sundry Notice requesting permit extension)

API: 43-047-36601
Well Name: HCU 5-33F
Location: Section 33-10S-20E, 2099' FNL & 832' FWL
Company Permit Issued to: Dominion Exploration & Production, Inc.
Date Original Permit Issued: 4/28/2005

The undersigned as owner with legal rights to drill on the property as permitted above, hereby verifies that the information as submitted in the previously approved application to drill, remains valid and does not require revision.

Following is a checklist of some items related to the application, which should be verified.

If located on private land, has the ownership changed, if so, has the surface agreement been updated? Yes No

Have any wells been drilled in the vicinity of the proposed well which would affect the spacing or siting requirements for this location? Yes No

Has there been any unit or other agreements put in place that could affect the permitting or operation of this proposed well? Yes No

Have there been any changes to the access route including ownership, or right-of-way, which could affect the proposed location? Yes No

Has the approved source of water for drilling changed? Yes No

Have there been any physical changes to the surface location or access route which will require a change in plans from what was discussed at the onsite evaluation? Yes No

Is bonding still in place, which covers this proposed well? Yes No

Carla Christian
Signature

3/23/2006
Date

Title: Sr. Regulatory Specialist

Representing: Dominion Exploration & Production, Inc.

MAR 30 2006

000000

DIVISION OF OIL, GAS AND MINING

SPUDDING INFORMATION

Name of Company: DOMINION EXPL & PROD INC

Well Name: HCU 5-33F

Api No: 43-047-36601 Lease Type: FEDERAL

Section 33 Township 10S Range 20E County UINTAH

Drilling Contractor BILL JR'S RIG # 6

SPUDDED:

Date 11/01/06

Time 6:00 AM

How DRY

Drilling will Commence: _____

Reported by PAT WISENER

Telephone # (435) 828-1455

Date 11/02/06 Signed CHD

STATE OF UTAH
DEPARTMENT OF NATURAL RESOURCES
DIVISION OF OIL, GAS AND MINING

FORM 6

ENTITY ACTION FORM

Operator: Dominion Exploration & Production, Inc.
Address: 14000 Quail Springs Parkway, Suite 600
city Oklahoma City
state Ok zip 73134

Operator Account Number: N 1095
Phone Number: (405) 749-1300

Well 1

API Number	Well Name	CC	Sec	Twp	Rng	County
43-047-36601	HCU 5-33F	SWNW	33	10S	20E	Uintah
Action Code	Current Entity Number	New Entity Number	Spud Date		Entity Assignment Effective Date	
A	99999	12829	11/1/2006		11/8/06	
Comments: <i>MVRD = WSTMVD</i>					CONFIDENTIAL	

Well 2

API Number	Well Name	CC	Sec	Twp	Rng	County
Action Code	Current Entity Number	New Entity Number	Spud Date		Entity Assignment Effective Date	
Comments:						

Well 3

API Number	Well Name	CC	Sec	Twp	Rng	County
Action Code	Current Entity Number	New Entity Number	Spud Date		Entity Assignment Effective Date	
Comments:						

ACTION CODES:

- A - Establish new entity for new well (single well only)
- B - Add new well to existing entity (group or unit well)
- C - Re-assign well from one existing entity to another existing entity
- D - Re-assign well from one existing entity to a new entity
- E - Other (Explain in 'comments' section)

Carla Christian

Name (Please Print)

Carla Christian

Signature

Sr. Regulatory Specialist

11/3/2006

Title

Date

RECEIVED

NOV 06 2006

DIV. OF OIL, GAS & MINING

FACSIMILE COVER PAGE

To : Utah Division of Oil, Gas & Mining

From : g

Sent : 11/15/2006 at 5:44:52 PM

Pages : 2 (including Cover)

Subject : HCU 5-33F

T10S R20E S-33 43-049-36601

CONFIDENTIAL

RECEIVED
NOV 15 2006
DIV. OF OIL, GAS & MINING



WELL CHRONOLOGY REPORT

CONFIDENTIAL

WELL NAME : HCU 5-33F		Event No: 1	
DISTRICT : WESTERN	FIELD : NATURAL BUTTES 630	LOCATION : 2099' FNL 832' FWL SEC 33 T 10S R 20E	
COUNTY & STATE : UINTAH	UT	CONTRACTOR :	
WI % : 100.00 AFE # : 0604327	API # : 43-047-36601	PLAN DEPTH : 8,100	SPUD DATE : 11/01/06
DHC : \$627,560 CWC : \$716,280	AFE TOTAL : \$1,343,840	FORMATION : WASATCH/MESAVERDE	
EVENT DC : \$326,942.00	EVENT CC : \$0.00	EVENT TC : \$326,942.00	WELL TOTL COST : \$326,942

REPORT DATE: 11/03/06 MD : 2,250 TVD : 2,250 DAYS : 0 MW : VISC :
DAILY : DC : \$182,827.00 CC : \$0.00 TC : \$182,827.00 CUM : DC : \$182,827.00 CC : \$0.00 TC : \$182,827.00
DAILY DETAILS : MIRU BILL JRS # 6. SPUD WELL ON 11-01-06 @ 6:00 AM. DRILL 2250' OF 12.25". RUN & SET 52 JT'S 8.625", 32#, J-55 CSGN @ 2205'/GL. CEMENT W/ 250 SKS LEAD MIXED @ 11.0 PPG & 3.82 YLD THEN 250 SKS TAIL MIXED @ 15.8 PPG & 1.15 YLD. WITH NO RETURNS. WAIT 1 HOUR MIX @ PUMP 200 SKS TAIL MIXED @ 15.8 PPG 7 1.15 YLD THRU 200' OF 1 INCH. WITH GOOD RETURNS AND 10 BBLs TO SURFACE.

REPORT DATE: 11/12/06 MD : 2,250 TVD : 2,250 DAYS : 2 MW : 8.5 VISC : 26
DAILY : DC : \$34,330.00 CC : \$0.00 TC : \$34,330.00 CUM : DC : \$217,157.00 CC : \$0.00 TC : \$217,157.00
DAILY DETAILS : RIG UP RIG. REPAIR RIG FLOOR PLATES. BOP TEST & DRILL. TEST KELLY, SAFETY VALVE, PIPE RAMS & CHOKE MANIFOLD TO 3000 PSI HIGH & 250 PSI LOW. TEST ANNULAR PREVENTER & SURFACE CASING TO 1500 PSI HIGH & 250 PSI LOW @ 0030 HRS (00:30 A.M.) 11/12/2006. PU BHA #1.

REPORT DATE: 11/13/06 MD : 4,026 TVD : 4,026 DAYS : 3 MW : 8.5 VISC : 26
DAILY : DC : \$32,400.00 CC : \$0.00 TC : \$32,400.00 CUM : DC : \$249,557.00 CC : \$0.00 TC : \$249,557.00
DAILY DETAILS : PU BHA #1. DRILL CMT & FLOAT EQUIPMENT F/ 2125' TO 2250'. F.I.T. TEST 9.8# MUD @ 1147 PSI. DEVIATION SURVEY @ 2173' 2 DEGREES. DRILLED F/ 2250' KB TO 2960' KB. RIG SERVICE. BOP DRILL. DRILLED F/ 2960' KB TO 3275' KB. DEVIATION SURVEY @ 3205' KB 2 DEGREES. DRILLED F/ 3275' KB TO 4026' KB.

REPORT DATE: 11/14/06 MD : 5,665 TVD : 5,665 DAYS : 4 MW : 8.5 VISC : 26
DAILY : DC : \$34,075.00 CC : \$0.00 TC : \$34,075.00 CUM : DC : \$283,632.00 CC : \$0.00 TC : \$283,632.00
DAILY DETAILS : BOP TEST & DRILL. DRILLED F/ 4026' KB TO 4342' KB. DEVIATION SURVEY @ 4272' KB 2 DEGREES. DRILLED F/ 4342' KB TO 4941' KB. SERVICE RIG. DRILLED F/ 4941' KB TO 5319' KB. DEVIATION SURVEY @ 5347' KB 2 DEGREES. DRILLED F/ 5319' KB TO 5665' KB.

REPORT DATE: 11/15/06 MD : 7,018 TVD : 7,018 DAYS : 5 MW : 8.6 VISC : 26
DAILY : DC : \$43,310.00 CC : \$0.00 TC : \$43,310.00 CUM : DC : \$326,942.00 CC : \$0.00 TC : \$326,942.00
DAILY DETAILS : BOP TEST & DRILL. DRILLED F/ 5665' KB TO 6418' KB. SERVICE RIG. DRILLED F/ 6418' KB TO 7018' KB.

RECEIVED
 NOV 15 2006
 DIV. OF OIL, GAS & MINING

UNITED STATES
DEPARTMENT OF THE INTERIOR
BUREAU OF LAND MANAGEMENT

FORM APPROVED
OMB No. 1004-0135
Expires: November 30, 2000

SUNDRY NOTICES AND REPORTS ON WELLS
Do not use this form for proposals to drill or to re-enter an abandoned well. Use Form 3160-3 (APD) for such proposals.

SUBMIT IN TRIPLICATE - Other Instructions on reverse side

1. Type of Well

Oil Well Gas Well Other

CONFIDENTIAL

2. Name of Operator

DOMINION EXPLORATION & PRODUCTION, INC.

3a. Address Suite 600
14000 QUAIL SPGS PKWY, OKLA CITY, OK 73134

3b. Phone No. (include area code)
405-749-5237

4. Location of Well (Footage, Sec., T., R., M., or Survey Description)

2099' FNL & 832' FWL, Sec. 33-10S-20E

5. Lease Serial No.

U-28203

6. If Indian, Allottee or Tribe Name

7. If Unit or CA/Agreement, Name and/or No.

Hill Creek Unit

8. Well Name and No.

HCU 5-33F

9. API Well No.

43-047-36601

10. Field and Pool, or Exploratory Area

Natural Buttes

11. County or Parish, State

Uintah Co., Utah

12. CHECK APPROPRIATE BOX(ES) TO INDICATE NATURE OF NOTICE, REPORT OR OTHER DATA

TYPE OF SUBMISSION	TYPE OF ACTION		
<input type="checkbox"/> Notice of Intent	<input type="checkbox"/> Acidize	<input type="checkbox"/> Deepen	<input type="checkbox"/> Production (Start/Resume)
<input checked="" type="checkbox"/> Subsequent Report	<input type="checkbox"/> Altering Casing	<input type="checkbox"/> Fracture Treat	<input type="checkbox"/> Reclamation
<input type="checkbox"/> Final Abandonment Notice	<input type="checkbox"/> Casing Repair	<input type="checkbox"/> New Construction	<input type="checkbox"/> Recomplete
	<input type="checkbox"/> Change Plans	<input type="checkbox"/> Plug and Abandon	<input type="checkbox"/> Temporarily Abandon
	<input type="checkbox"/> Convert to Injection	<input type="checkbox"/> Plug Back	<input type="checkbox"/> Water Disposal
			<input type="checkbox"/> Water Shut-Off
			<input type="checkbox"/> Well Integrity
			<input checked="" type="checkbox"/> Other
			Spud Well

13 Describe Proposed or Completed Operation (clearly state all pertinent details, including estimated starting date of any proposed work and approximate duration thereof. If the proposal is to deepen directionally or recomplete horizontally, give subsurface locations and measured and true vertical depths of all pertinent markers and zones. Attach the Bond under which the work will be performed or provide the Bond No. on file with BLM/BIA. Required subsequent reports shall be filed within 30 days following completion of the involved operations. If the operation results in a multiple completion or recompletion in a new interval, a Form 3160-4 shall be filed once testing has been completed. Final Abandonment Notices shall be filed only after all requirements, including reclamation, have been completed and the operator has determined that the site is ready for final inspection.)

Spud Well - 11/1/06 11/3/06 - Ran 52 jts., 8 5/8", 32#, J-55, ST&C csg., set @ 2205'. Cement lead w/250 sks Hi-Fill "V", 11.0 ppg, 3.82 yld, tailed w/250 sks Class "G", 15.8 ppg, 1.15 yld. No returns. Wait 1 hr, mix & pump 200 sks tail, 15.8 ppg, 1.15 yld thru 200' of 1". Good returns and 10 bbls to surface.

14. I hereby certify that the foregoing is true and correct
Name (Printed/Typed)

Barbara Lester

Title Regulatory Specialist

Signature

Barbara Lester

Date 15-Nov-06

Approved by

Title

Date

Conditions of approval, if any, are attached. Approval of this notice does not warrant or certify that the applicant holds legal or equitable title to those rights in the subject lease which would entitle the applicant to conduct operations thereon.

Office

Title 18 U.S.C. Section 1001 and Title 43 U.S.C. Section 1212, makes it a crime for any person knowingly and willfully to make to any department or agency of the United States any false, fictitious or fraudulent statements or representations as to any matter within its jurisdiction.

RECEIVED

NOV 20 2006

DIV. OF OIL, GAS & MINING

FACSIMILE COVER PAGE

To : Utah Division of Oil, Gas & Mining

From : g

Sent : 11/21/2006 at 2:35:52 PM

Pages : 2 (including Cover)

Subject : HCU 5-33F

T10SR20E 5-33

43-047-36601

CONFIDENTIAL

RECEIVED

NOV 21 2006

DIV. OF OIL, GAS & MINING



WELL CHRONOLOGY REPORT

CONFIDENTIAL

WELL NAME : HCU 5-33F

Event No: 1

DISTRICT : WESTERN

FIELD : NATURAL BUTTES 630

LOCATION : 2099' FNL 832' FWL SEC 33 T 10S R 20E

COUNTY & STATE : UINTAH

UT

CONTRACTOR :

WI % : 100.00 AFE # : 0604327

API # : 43-047-36601

PLAN DEPTH : 8,100

SPUD DATE : 11/01/06

DHC : \$627,560

CWC : \$716,280

AFE TOTAL : \$1,343,840

FORMATION : WASATCH/MESAVERDE

EVENT DC : \$637,913.57

EVENT CC : \$0.00

EVENT TC : \$637,913.57

WELL TOTL COST : \$637,914

REPORT DATE: 11/14/06 MD : 5,665 TVD : 5,665 DAYS : 4 MW : 8.5 VISC : 26
 DAILY : DC : \$34,075.00 CC : \$0.00 TC : \$34,075.00 CUM : DC : \$283,632.00 CC : \$0.00 TC : \$283,632.00
 DAILY DETAILS : BOP TEST & DRILL. DRILLED F/ 4026' KB TO 4342' KB. DEVIATION SURVEY @ 4272' KB 2 DEGREES. DRILLED F/ 4342' KB TO 4941' KB. SERVICE RIG. DRILLED F/ 4941' KB TO 5319' KB. DEVIATION SURVEY @ 5347' KB 2 DEGREES. DRILLED F/ 5319' KB TO 5665' KB.

REPORT DATE: 11/15/06 MD : 7,018 TVD : 7,018 DAYS : 5 MW : 8.6 VISC : 26
 DAILY : DC : \$43,310.00 CC : \$0.00 TC : \$43,310.00 CUM : DC : \$326,942.00 CC : \$0.00 TC : \$326,942.00
 DAILY DETAILS : BOP TEST & DRILL. DRILLED F/ 5665' KB TO 6418' KB. SERVICE RIG. DRILLED F/ 6418' KB TO 7018' KB.

REPORT DATE: 11/16/06 MD : 8,118 TVD : 8,118 DAYS : 6 MW : 8.6 VISC : 26
 DAILY : DC : \$91,842.00 CC : \$0.00 TC : \$91,842.00 CUM : DC : \$418,784.00 CC : \$0.00 TC : \$418,784.00
 DAILY DETAILS : BOP TEST & DRILL. DRILLED F/ 7018' KB TO 7112' KB. DEVIATION SURVEY @ 7042' KB 1.75 DEGREES. DRILLED F/ 7112' KB TO 7709' KB. SERVICE RIG. DRILLED F/ 7709' KB TO 8024' KB. BOP TEST & DRILL. DRILLED F/ 8024' KB TO 8118' KB. TD @ 8118' KB @ 0400 HRS 11/16/2006. CIRCULATE & CONDITION MUD.

REPORT DATE: 11/17/06 MD : 8,156 TVD : 8,156 DAYS : 7 MW : 9.3 VISC : 38
 DAILY : DC : \$58,829.57 CC : \$0.00 TC : \$58,829.57 CUM : DC : \$477,613.57 CC : \$0.00 TC : \$477,613.57
 DAILY DETAILS : BOP TEST & DRILL. CIRCULATE & PUMP PILL. TOOH FOR OPEN HOLE LOGS. RUN OPEN HOLE LOGS. NEW TD 8156' KB. TIH. CIRCULATE & PUMP PILL. TRIP OUT OF HOLE LD PIPE & BHA #1. RIG UP CASING CREW.

REPORT DATE: 11/18/06 MD : 8,156 TVD : 8,156 DAYS : 8 MW : VISC :
 DAILY : DC : \$160,300.00 CC : \$0.00 TC : \$160,300.00 CUM : DC : \$637,913.57 CC : \$0.00 TC : \$637,913.57
 DAILY DETAILS : RUN CASING. RUN 189 JOINTS & TWO 10' MARKER JOINTS OF 5.50", 17.0#, MAV-80, LTC, NEW CASING TO 8130.68' KB MD, TOP OF FC @ 8084.78' KB, 1130 HRS 11/17/06. CIRCULATE. RU HALLIBURTON & CEMENT 5.500" CSG W/ 60 SK OF LEAD CEMENT PREMIUM PLUS V BLEND. ADDITIVES; 16% GEL, .6% EX-1, 3% SALT (BWOC), 1% HR-7, .25# / SK. POLYFLAKE, 10# GILSONITE. WEIGHT (LB/GAL) 11.60, YIELD (CUFT/SK) 3.12, WATER (GAL/SK) 17.83. TAIL CEMENT; 510 SK OF HLC-TYPE V BLEND. ADDITIVES; 65% CEMENT, 35% POZ, 6% GEL, 3% KCL (BWOW), 1% EX-1, .6% HALAD-322, .2% HR-5. WEIGHT (LB/GAL) 13.00, YIELD (CUFT/SK) 1.75, WATER (GAL/SK) 9.06. DISPLACE W/ 187.9 BBLs 2% KCL. FINISHED CEMENTING @ 1630 HRS 11/17/2006. CLEAN PITS. RIG DOWN RIG. RIG RELEASED @ 0600 HRS 11/18/2006.

RECEIVED

NOV 21 2006

DIV. OF OIL, GAS & MINING

FACSIMILE COVER PAGE

To : Utah Division of Oil, Gas & Mining

From : g

Sent : 11/29/2006 at 3:02:52 PM

Pages : 2 (including Cover)

Subject : HCU 5-33F

T10S R20E S-33

43-047-36601

RECEIVED

RECEIVED

NOV 29 2006

DIV. OF OIL, GAS & MINING



WELL CHRONOLOGY REPORT

CONFIDENTIAL

WELL NAME : HCU 5-33F

DISTRICT : WESTERN

FIELD : NATURAL BUTTES 630

Event No: 1

LOCATION : 2099' FNL 832' FWL SEC 33 T 10S R 20E

COUNTY & STATE : UINTAH

UT

CONTRACTOR :

WI % : 100.00 AFE # : 0604327

API # : 43-047-36601

PLAN DEPTH : 8,100 SPUD DATE : 11/01/06

DHC : \$627,560

CWC : \$716,280

AFE TOTAL : \$1,343,840

FORMATION : WASATCH/MESAVERDE

EVENT DC : \$637,913.57

EVENT CC : \$15,886.00

EVENT TC : \$653,799.57

WELL TOTL COST : \$653,800

REPORT DATE: 11/13/06 MD : 4,026 TVD : 4,026 DAYS : 3 MW : 8.5 VISC : 26
 DAILY : DC : \$32,400.00 CC : \$0.00 TC : \$32,400.00 CUM : DC : \$249,557.00 CC : \$0.00 TC : \$249,557.00
 DAILY DETAILS : PU BHA #1. DRILL CMT & FLOAT EQUIPMENT F/ 2125' TO 2250'. F.I.T. TEST 9.8# MUD @ 1147 PSI. DEVIATION SURVEY @ 2173' 2 DEGREES. DRILLED F/ 2250' KB TO 2960' KB. RIG SERVICE. BOP DRILL. DRILLED F/ 2960' KB TO 3275' KB. DEVIATION SURVEY @ 3205' KB 2 DEGREES. DRILLED F/ 3275' KB TO 4026' KB.

REPORT DATE: 11/14/06 MD : 5,665 TVD : 5,665 DAYS : 4 MW : 8.5 VISC : 26
 DAILY : DC : \$34,075.00 CC : \$0.00 TC : \$34,075.00 CUM : DC : \$283,632.00 CC : \$0.00 TC : \$283,632.00
 DAILY DETAILS : BOP TEST & DRILL. DRILLED F/ 4026' KB TO 4342' KB. DEVIATION SURVEY @ 4272' KB 2 DEGREES. DRILLED F/ 4342' KB TO 4941' KB. SERVICE RIG. DRILLED F/ 4941' KB TO 5319' KB. DEVIATION SURVEY @ 5347' KB 2 DEGREES. DRILLED F/ 5319' KB TO 5665' KB.

REPORT DATE: 11/15/06 MD : 7,018 TVD : 7,018 DAYS : 5 MW : 8.6 VISC : 26
 DAILY : DC : \$43,310.00 CC : \$0.00 TC : \$43,310.00 CUM : DC : \$326,942.00 CC : \$0.00 TC : \$326,942.00
 DAILY DETAILS : BOP TEST & DRILL. DRILLED F/ 5665' KB TO 6418' KB. SERVICE RIG. DRILLED F/ 6418' KB TO 7018' KB.

REPORT DATE: 11/16/06 MD : 8,118 TVD : 8,118 DAYS : 6 MW : 8.6 VISC : 26
 DAILY : DC : \$91,842.00 CC : \$0.00 TC : \$91,842.00 CUM : DC : \$418,784.00 CC : \$0.00 TC : \$418,784.00
 DAILY DETAILS : BOP TEST & DRILL. DRILLED F/ 7018' KB TO 7112' KB. DEVIATION SURVEY @ 7042' KB 1.75 DEGREES. DRILLED F/ 7112' KB TO 7709' KB. SERVICE RIG. DRILLED F/ 7709' KB TO 8024' KB. BOP TEST & DRILL. DRILLED F/ 8024' KB TO 8118' KB. TD @ 8118' KB @ 0400 HRS 11/16/2006. CIRCULATE & CONDITION MUD.

REPORT DATE: 11/17/06 MD : 8,156 TVD : 8,156 DAYS : 7 MW : 9.3 VISC : 38
 DAILY : DC : \$58,829.57 CC : \$0.00 TC : \$58,829.57 CUM : DC : \$477,613.57 CC : \$0.00 TC : \$477,613.57
 DAILY DETAILS : BOP TEST & DRILL. CIRCULATE & PUMP PILL. TOOH FOR OPEN HOLE LOGS. RUN OPEN HOLE LOGS. NEW TD 8156' KB. TIH. CIRCULATE & PUMP PILL. TRIP OUT OF HOLE LD PIPE & BHA #1. RIG UP CASING CREW.

REPORT DATE: 11/18/06 MD : 8,156 TVD : 8,156 DAYS : 8 MW : VISC :
 DAILY : DC : \$160,300.00 CC : \$0.00 TC : \$160,300.00 CUM : DC : \$637,913.57 CC : \$0.00 TC : \$637,913.57
 DAILY DETAILS : RUN CASING. RUN 189 JOINTS & TWO 10' MARKER JOINTS OF 5.50", 17.0#, MAV-80, LTC, NEW CASING TO 8130.68' KB MD, TOP OF FC @ 8084.78' KB, 1130 HRS 11/17/06. CIRCULATE. RU HALLIBURTON & CEMENT 5.500" CSG W/ 60 SK OF LEAD CEMENT PREMIUM PLUS V BLEND. ADDITIVES; 16% GEL, 6% EX-1, 3% SALT (BWOC), 1% HR-7, .25# / SK POLYFLAKE, 10# GILSONITE. WEIGHT (LB/GAL) 11.60, YIELD (CUFT/SK) 3.12, WATER (GAL/SK) 17.83. TAIL CEMENT; 510 SK OF HLC-TYPE V BLEND. ADDITIVES; 65% CEMENT, 35% POZ, 6% GEL, 3% KCL (BWOW), 1% EX-1, .6% HALAD-322, .2% HR-5. WEIGHT (LB/GAL) 13.00, YIELD (CUFT/SK) 1.75, WATER (GAL/SK) 9.06. DISPLACE W/ 187.9 BBLS 2% KCL. FINISHED CEMENTING @ 1630 HRS 11/17/2006. CLEAN PITS. RIG DOWN RIG. RIG RELEASED @ 0600 HRS 11/18/2006.

REPORT DATE: 11/28/06 MD : 8,156 TVD : 8,156 DAYS : 9 MW : VISC :
 DAILY : DC : \$0.00 CC : \$15,886.00 TC : \$15,886.00 CUM : DC : \$637,913.57 CC : \$15,886.00 TC : \$653,799.57
 DAILY DETAILS : MIRU SCHLUMBER WIRE LINE AND ACTION HOT OIL SERVICE. RUN CMT BOND LOG UNDER 1500# PRESSURE FROM W.L. PBTD @ 8118' KB TO 3100' KB, FOUND CMT TOP @ 3300' KB. POOH W/ WIRE LINE, AND PRESSURE TESTED CSG TO 5000 PSI, HELD GOOD. RIH AND PERFORATED STAGE #1, POOH SHUT WELL IN. RDMO WIRE LINE AND HOT OILIER. WAIT ON FRAC DATE.

RECEIVED
NOV 29 2006

FACSIMILE COVER PAGE

To : Utah Division of Oil, Gas & Mining

From : g

Sent : 12/6/2006 at 5:17:34 PM

Pages : 5 (including Cover)

Subject : HCU 5-33F *T 10SR20F 5-33 43-047-36601*

CONFIDENTIAL

RECEIVED
DEC 06 2006
DIV. OF OIL, GAS & MINING



WELL CHRONOLOGY REPORT

CONFIDENTIAL

WELL NAME : HCU 5-33F

DISTRICT : WESTERN

FIELD : NATURAL BUTTES 630

Event No: 1

LOCATION : 2099' FNL 832' FWL SEC 33 T 10S R 20E

COUNTY & STATE : UINTAH

UT

CONTRACTOR :

WI % : 100.00 AFE # : 0604327

API # : 43-047-36601

PLAN DEPTH : 8,100

SPUD DATE : 11/01/06

DHC : \$627,560

CWC : \$716,280

AFE TOTAL : \$1,343,840

FORMATION : WASATCH/MESAVERDE

EVENT DC : \$637,913.57

EVENT CC : \$258,887.00

EVENT TC : \$896,800.57

WELL TOTL COST : \$1,007,228

REPORT DATE: 11/28/06

MD : 8,156

TVD : 8,156

DAYS : 9

MW :

VISC :

DAILY : DC : \$0.00

CC : \$15,886.00

TC : \$15,886.00

CUM : DC : \$637,913.57

CC : \$15,886.00

TC : \$653,799.57

DAILY DETAILS : MIRU SCHLUMBER WIRE LINE AND ACTION HOT OIL SERVICE. RUN CMT BOND LOG UNDER 1500#
 PRESSURE FROM W.L. PBTD @ 8118' KB TO 3100' KB, FOUND CMT TOP @ 3300' KB. POOH W/ WIRE LINE,
 AND PRESSURE TESTED CSG TO 5000 PSI, HELD GOOD. RIH AND PERFORATED STAGE #1, POOH, SHUT
 WELL IN. RDMO WIRE LINE AND HOT OILIER. WAIT ON FRAC DATE.

RECEIVED

DEC 06 2006



WELL CHRONOLOGY REPORT

CONFIDENTIAL

WELL NAME : HCU 5-33F

DISTRICT : WESTERN

COUNTY & STATE : UINTAH

WI % : 100.00 AFE # : 0604327

DHC : \$627,560

EVENT DC : \$637,913.57

FIELD : NATURAL BUTTES 630

UT

API # : 43-047-36601

AFE TOTAL : \$1,343,840

CWC : \$716,280

EVENT CC : \$258,887.00

Event No: 1

LOCATION : 2099' FNL 832' FWL SEC 33 T 10S R 20E

CONTRACTOR :

PLAN DEPTH : 8,100

SPUD DATE : 11/01/06

FORMATION : WASATCH/MESAVERDE

WELL TOTL COST : \$1,007,228

REPORT DATE: 12/02/06

MD : 8,156

TVD : 8,156

DAYS : 10

MW :

VISC :

DAILY : DC : \$0.00

CC : \$243,001.00

TC : \$243,001.00

CUM : DC : \$637,913.57

CC : \$258,887.00

TC : \$896,800.57

DAILY DETAILS :

RECEIVED

DEC 06 2006



WELL CHRONOLOGY REPORT

CONFIDENTIAL

WELL NAME : HCU 5-33F

DISTRICT : WESTERN

FIELD : NATURAL BUTTES 630

Event No: 1

LOCATION : 2099' FNL 832' FWL SEC 33 T 10S R 20E

COUNTY & STATE : UINTAH

UT

CONTRACTOR :

WI % : 100.00 AFE # : 0604327

API # : 43-047-36601

PLAN DEPTH : 8,100

SPUD DATE : 11/01/06

DHC : \$627,560

CWC : \$716,280

AFE TOTAL : \$1,343,840

FORMATION : WASATCH/MESAVERDE

EVENT DC: \$637,913.57

EVENT CC: \$258,887.00

EVENT TC: \$896,800.57

WELL TOTL COST: \$1,007,228

12-01-06 HCU 5-33F. MIRU SCHLUMBERGER frac equipment, tested lines to 7000 psi. Held safety meeting with all personnel. Quality control on gel & breaker systems with on-site lab was verified. Frac'd Mesa Verde Interval # 1, 7818-22', 7826-31', 7938-45', 8002-06', 8010-17', 2 spf, 59 holes, with 84,174# 20/40 PR6000 sand. Pumped frac at an average rate of 37.8 bpm, using 402.1 mscf of N2 and 807 bbls of fluid. Average surface treating pressure was 4299 psi with sand concentrations stair stepping from 1.0 ppg to 4.0 ppg.

4184 gallons Pad YF120ST/N2 gel.

3546 gallons YF120ST/N2 pumped @ 1.0 ppg sand concentration.

4947 gallons YF120ST/N2 pumped @ 2.0 ppg sand concentration.

5619 gallons YF120ST/N2 pumped @ 3.0 ppg sand concentration.

7989 gallons YF120ST/N2 pumped @ 4.0 ppg sand concentration.

7617 gallons WF110 slick water flush.

Total frac fluid pumped 807 bbls. N2 was cut during flush. Ru wire line, RIH and set 5K frac plug @ 7800'. RIH and perforate interval #2 @ 7646-58', 7674-90', 1 spf, 7698-7716', 7727-36', 2 spf, 86 holes. Fraced interval #2 w/ 106,374# 20/40 Ottawa sand. Pumped frac at an avg rate of 42 bpm, using 391.7 mscf of N2 and 893 bbls of fluid. Avg surface treating pressure was 4168 psi w/ sand concentrations stair stepping from 2.0 ppg to 6.0 ppg.

6979 gallons Pad YF120ST/N2 gel.

3546 gallons YF120ST/N2 pumped @ 2.0 ppg sand concentration.

3522 gallons YF120ST/N2 pumped @ 3.0 ppg sand concentration.

3517 gallons YF120ST/N2 pumped @ 4.0 ppg sand concentration.

4216 gallons YF120ST/N2 pumped @ 5.0 ppg sand concentration.

4308 gallons YF120ST/N2 pumped @ 6.0 ppg sand concentration.

7446 gallons WF110 slick water flush.

Total frac fluid pumped 893 bbls. N2 was cut during flush. RIH and set 5K frac plug @ 7510', perforate interval # 3 @ 7335-46', 3 spf, 7373-84', 2 spf, 57 holes. Fraced interval #3 w/ 62,107# 20/40 Ottawa sand. Pumped frac at an avg rate of 32.5 bpm, using 202.4 mscf of N2 and 552 bbls of fluid. Avg surface treating pressure was 3792 psi w/ sand concentrations stair stepping from 2.0 ppg to 6.0 ppg.

2858 gallons Pad YF115ST/N2 gel.

2142 gallons YF115ST/N2 pumped @ 2.0 ppg sand concentration.

2118 gallons YF115ST/N2 pumped @ 3.0 ppg sand concentration.

2116 gallons YF115ST/N2 pumped @ 4.0 ppg sand concentration.

2112 gallons YF115ST/N2 pumped @ 5.0 ppg sand concentration.

2766 gallons YF115ST/N2 pumped @ 6.0 ppg sand concentration.

7105 gallons WF110 slick water flush.

Total frac fluid pumped 552 bbls. N2 was cut during flush. RIH and set 5K frac plug @ 6260', perforate interval # 4 @ 6052-68', 4 spf, 65 holes. Fraced interval #4 w/ 31,915# 20/40 Ottawa sand. Pumped frac at an avg rate of 27.8 bpm, using 113.4 mscf of N2 and 385 bbls of fluid. Avg surface treating pressure was 2759 psi w/ sand concentrations stair stepping from 2.0 ppg to 6.0 ppg.

2798 gallons Pad YF115ST/N2 gel.

1791 gallons pumped YF115ST/N2 @ 2.0 ppg sand concentration.

1778 gallons pumped YF115ST/N2 @ 4.0 ppg sand concentration.

2388 gallons pumped YF115ST/N2 @ 6.0 ppg sand concentration.

5868 gallons WF110 slick water flush.

Total frac fluid pumped 385 bbls. N2 was cut during flush. RIH and set 5K frac plug @ 5020', perforate interval # 5 @ 4799-4814', 4 spf, 61 holes. Fraced interval #5 w/ 41,048# 20/40 Ottawa sand. Pumped frac at an avg rate of 27.5 bpm, using 137.6 mscf of N2 and 352 bbls of fluid. Avg surface treating pressure was 3076 psi w/ sand concentrations stair stepping from 2.0 ppg to 6.0 ppg.

2788 gallons Pad YF115ST/N2 gel.

1779 gallons YF115ST/N2 pumped @ 2.0 ppg sand concentration.

2119 gallons YF115ST/N2 pumped @ 4.0 ppg sand concentration.

RECEIVED

DEC 06 2006



WELL CHRONOLOGY REPORT

CONFIDENTIAL

WELL NAME : HCU 5-33F		Event No: 1	
DISTRICT : WESTERN	FIELD : NATURAL BUTTES 630	LOCATION : 2099' FNL 832' FWL SEC 33 T 10S R 20E	
COUNTY & STATE : UINTAH	UT	CONTRACTOR :	
WI % : 100.00	AFE # : 0604327	API # : 43-047-36601	PLAN DEPTH : 8,100
			SPUD DATE : 11/01/06
DHC : \$627,560	CWC : \$716,280	AFE TOTAL : \$1,343,840	FORMATION : WASATCH/MESAVERDE
EVENT DC : \$637,913.57	EVENT CC : \$258,887.00	EVENT TC : \$896,800.57	WELL TOTL COST : \$1,007,228

3165 gallons YF115ST/N2 pumped @ 6.0 ppg sand concentration.
3447 gallons WF110 slick water flush.

Total frac fluid pumped 352 bbls. N2 was not cut during flush. Opened well to the pit on a 12/64 choke. Turned well over to production.

REPORT DATE: 12/03/06	MD : 8,156	TVD : 8,156	DAYS : 11	MW :	VISC :
DAILY : DC : \$0.00	CC : \$0.00	TC : \$0.00	CUM : DC : \$637,913.57	CC : \$258,887.00	TC : \$896,800.57
DAILY DETAILS : FLOW REPORT WELL FLOWING UP CSG TO PIT ON 12/64 CHOKE FCP 200 PSI RECOVERED 850 BBLS FRAC FLUID CHANGE TO 18/64 CHOKE & LEFT TO PIT.					

REPORT DATE: 12/04/06	MD : 8,156	TVD : 8,156	DAYS : 12	MW :	VISC :
DAILY : DC : \$0.00	CC : \$0.00	TC : \$0.00	CUM : DC : \$637,913.57	CC : \$258,887.00	TC : \$896,800.57
DAILY DETAILS : FLOW REPORT WELL FLOWING UP CSG TO PIT ON 18/64 CHOKE FCP 50 CHOKE RECOVERED 200 BBLS FRAC FLUID WELL DID NOT HAVE ENOUGH PSI TO BUCK SALES LEFT TO PIT.					

REPORT DATE: 12/05/06	MD : 8,156	TVD : 8,156	DAYS : 13	MW :	VISC :
DAILY : DC : \$0.00	CC : \$0.00	TC : \$0.00	CUM : DC : \$637,913.57	CC : \$258,887.00	TC : \$896,800.57
DAILY DETAILS : FLOW REPORT WELL FLOWING UP CSG TO PIT ON 18/64 CHOKE FCP 340 CHOKE RECOVERED 150 BBLS FRAC FLUID RU FLOWLINE TURN TO SALES @ 12:00 PM ON 18/64 CHOKE.					

REPORT DATE: 12/06/06	MD : 8,156	TVD : 8,156	DAYS : 14	MW :	VISC :
DAILY : DC : \$0.00	CC : \$0.00	TC : \$0.00	CUM : DC : \$637,913.57	CC : \$258,887.00	TC : \$896,800.57
DAILY DETAILS : FLOW REPORT WELL TO SALES 12 HRS. MADE 286 MCF, FCP 310, SLP 152, 0 OIL, 380 WTR. OPEN TO 21/64 CHOKE.					

RECEIVED
DEC 06 2006

FACSIMILE COVER PAGE

To : Utah Division of Oil, Gas & Mining

From : g

Sent : 12/14/2006 at 2:41:44 PM

Pages : 3 (including Cover)

Subject : HCU 5-33F

TLOS R20F 5-33

43-042-36601

CONFIDENTIAL

RECEIVED

DEC 14 2006

DIV OF OIL, GAS & MINING



WELL CHRONOLOGY REPORT

CONFIDENTIAL

WELL NAME : HCU 5-33F

Event No: 1

DISTRICT : WESTERN

FIELD : NATURAL BUTTES 630

LOCATION : 2099' FNL 832' FWL SEC 33 T 10S R 20E

COUNTY & STATE : UINTAH

UT

CONTRACTOR :

WI % : 100.00 AFE # : 0604327

API # : 43-047-36601

PLAN DEPTH : 8,100

SPUD DATE : 11/01/06

DHC : \$627,560

CWC : \$716,280

AFE TOTAL : \$1,343,840

FORMATION : WASATCH/MESAVERDE

EVENT DC : \$637,913.57

EVENT CC : \$334,730.00

EVENT TC : \$972,643.57

WELL TOTL COST : \$1,083,071

REPORT DATE: 12/05/06 MD : 8,156 TVD : 8,156 DAYS : 13 MW : VISC :
 DAILY : DC : \$0.00 CC : \$0.00 TC : \$0.00 CUM : DC : \$637,913.57 CC : \$258,887.00 TC : \$896,800.57
 DAILY DETAILS : FLOW REPORT WELL FLOWING UP CSG TO PIT ON 18/64 CHOKE FCP 340 CHOKE RECOVERED 150 BBLs
 FRAC FLUID RU FLOWLINE TURN TO SALES @ 12:00 PM ON 18/64 CHOKE.

REPORT DATE: 12/06/06 MD : 8,156 TVD : 8,156 DAYS : 14 MW : VISC :
 DAILY : DC : \$0.00 CC : \$0.00 TC : \$0.00 CUM : DC : \$637,913.57 CC : \$258,887.00 TC : \$896,800.57
 DAILY DETAILS : FLOW REPORT WELL TO SALES 12 HRS. MADE 286 MCF, FCP 310, SLP 152, 0 OIL, 380 WTR. OPEN TO 21/64
 CHOKE.

REPORT DATE: 12/07/06 MD : 8,156 TVD : 8,156 DAYS : 15 MW : VISC :
 DAILY : DC : \$0.00 CC : \$0.00 TC : \$0.00 CUM : DC : \$637,913.57 CC : \$258,887.00 TC : \$896,800.57
 DAILY DETAILS : FLOW REPORT WELL TO SALES 24 HRS. MADE 474 MCF, FCP 162, SLP 162, 0 OIL, 126 WTR. 21/64 CHOKE
 OPENED TO 26/64 CHOKE.

REPORT DATE: 12/08/06 MD : 8,156 TVD : 8,156 DAYS : 11 MW : VISC :
 DAILY : DC : \$0.00 CC : \$3,125.00 TC : \$3,125.00 CUM : DC : \$637,913.57 CC : \$262,012.00 TC : \$899,925.57
 DAILY DETAILS : MIRU RIG AND EQUIPMENT, PREP TO RIH W/ BHA AND TBG IN THE MORNING.

REPORT DATE: 12/09/06 MD : 8,085 TVD : 8,085 DAYS : 1 MW : VISC :
 DAILY : DC : \$0.00 CC : \$11,350.00 TC : \$11,350.00 CUM : DC : \$637,913.57 CC : \$273,362.00 TC : \$911,275.57
 DAILY DETAILS : 750 psi csgn.
 MIRU Nabors # 809. Spot equipment.
 Bleed down csgn. Kill well w/ 25 bbls 2% KCL. Nipple down frac valve. Install & function test bop's. MU & Tally in hole
 w/ 4.75" bit,brs, sn. 2.375" eue tbg. EOT @ 4700' +/-.
 SWFN

REPORT DATE: 12/10/06 MD : 8,085 TVD : 8,085 DAYS : 2 MW : VISC :
 DAILY : DC : \$0.00 CC : \$57,779.00 TC : \$57,779.00 CUM : DC : \$637,913.57 CC : \$331,141.00 TC : \$969,054.57
 DAILY DETAILS : 560 psi csgn. Tally in hole tag composite @ 5020'. Rig up power swivel and break circulation. Drill out same. TIH tag
 2nd CP @ 6260'. Drill out same. TIH tag 3rd CP @ 7510'. Drill out same. TIH tag 4th CP @ 7800'. Drill out same. TIH
 tag sand @ 8019' (66' of fill). clean out to PBTD of 8085'. Circulate well bore clean. Spot 55 gals biocide @ EOT. Lay
 down excess tbg. Hang off production as listed below. Nipple down BOP's. Install production tree, Pump / Shear BRS
 sub @ 1450 psi. RDMOSU

Hanger .72
 264 j's 2.375, 4.7#, j-55 eue (7981.20'
 2.375" SN (1.08') @ 7999'/KB
 1/2BRS (.96') @ 8001'/KB

REPORT DATE: 12/11/06 MD : 8,085 TVD : 8,085 DAYS : 3 MW : VISC :
 DAILY : DC : \$0.00 CC : \$1,133.00 TC : \$1,133.00 CUM : DC : \$637,913.57 CC : \$332,274.00 TC : \$970,187.57
 DAILY DETAILS : WLU FTP 0, SICP 890 MIRU DELSCO SWAB RIG START SWAB FL @ 3500' MADE 4 RUNS WELL FLOWED
 RECOVERED 30 BBLs FLUID RD SWAB RIG MOVE OFF RETURN WELL TO PRD.

RECEIVED

DEC 14 2006

DIV. OF OIL, GAS & MINING



WELL CHRONOLOGY REPORT

WELL NAME : HCU 5-33F

DISTRICT : WESTERN

FIELD : NATURAL BUTTES 630

Event No: 1

LOCATION : 2099' FNL 832' FWL SEC 33 T 10S R 20E

COUNTY & STATE : UINTAH

UT

CONTRACTOR :

WI % : 100.00 AFE # : 0604327

API # : 43-047-36601

PLAN DEPTH : 8,100

SPUD DATE : 11/01/06

DHC : \$627,560

CWC : \$716,280

AFE TOTAL : \$1,343,840

FORMATION : WASATCH/MESAVERDE

EVENT DC : \$637,913.57

EVENT CC : \$334,730.00

EVENT TC : \$972,643.57

WELL TOTL COST : \$1,083,071

REPORT DATE: 12/12/06

MD : 8,085

TVD : 8,085

DAYS : 4

MW :

VISC :

DAILY : DC : \$0.00

CC : \$656.00

TC : \$656.00

CUM : DC : \$637,913.57

CC : \$332,930.00

TC : \$970,843.57

DAILY DETAILS : WLU, MIRU CENTERFIRE SWAB RIG, 0 SICP, 1150 SICP, RIH, FFL @ 1000', MADE 1 RUN, RECOVERED 3 BBLS, TBG AND CSG SAME, SECURE WELL SDFN

REPORT DATE: 12/13/06

MD : 8,085

TVD : 8,085

DAYS : 5

MW :

VISC :

DAILY : DC : \$0.00

CC : \$1,800.00

TC : \$1,800.00

CUM : DC : \$637,913.57

CC : \$334,730.00

TC : \$972,643.57

DAILY DETAILS : WLU, CONTINUE SWABBING, W/ CENTERFIRE SWAB RIG, 1300 SICP, 25 SITP, BLEW WELL DN, RIH, FFL @ 1000', MADE 6 RUNS, RECOVERED 32 BBLS, WELL FLOWED TO PIT TO CLEAN-UP, 1300 SICP, 1200 SITP, TURN WELL TO SALES, RD

RECEIVED
 DEC 14 2006
 DIV. OF OIL, GAS & MINING

UNITED STATES
DEPARTMENT OF THE INTERIOR
BUREAU OF LAND MANAGEMENT

FORM APPROVED
OMB No. 1004-0135
Expires: November 30, 2000

SUNDRY NOTICES AND REPORTS ON WELLS
Do not use this form for proposals to drill or to re-enter an
abandoned well. Use Form 3160-3 (APD) for such proposals.

Not valid in BLM/BLM/BLM - Other instructions on reverse side

1. Type of Well

Oil Well

Gas Well

Other

CONFIDENTIAL

2. Name of Operator

DOMINION EXPLORATION & PRODUCTION, INC.

3a. Address Suite 600
14000 QUAIL SPGS PKWY, OKLA CITY, OK 73134

3b. Phone No. (include area code)
405-749-5237

4. Location of Well (Footage, Sec., T., R., M., or Survey Description)

2099' FNL & 832' FWL, Sec. 33-10S-20E

5. Lease Serial No.

U-28203

6. If Indian, Allottee or Tribe Name

7. If Unit or CA/Agreement, Name and/or No.

Hill Creek Unit

8. Well Name and No.

HCU 5-33F

9. API Well No.

43-047-36601

10. Field and Pool, or Exploratory Area

Natural Buttes

11. County or Parish, State

Uintah Co., Utah

12. CHECK APPROPRIATE BOX(ES) TO INDICATE NATURE OF NOTICE, REPORT OR OTHER DATA

TYPE OF SUBMISSION	TYPE OF ACTION		
<input type="checkbox"/> Notice of Intent	<input type="checkbox"/> Acidize	<input type="checkbox"/> Deepen	<input type="checkbox"/> Production (Start/Resume)
<input checked="" type="checkbox"/> Subsequent Report	<input type="checkbox"/> Altering Casing	<input type="checkbox"/> Fracture Treat	<input type="checkbox"/> Reclamation
<input type="checkbox"/> Final Abandonment Notice	<input type="checkbox"/> Casing Repair	<input type="checkbox"/> New Construction	<input type="checkbox"/> Recomplete
	<input type="checkbox"/> Change Plans	<input type="checkbox"/> Plug and Abandon	<input type="checkbox"/> Temporarily Abandon
	<input type="checkbox"/> Convert to Injection	<input type="checkbox"/> Plug Back	<input type="checkbox"/> Water Disposal
			<input type="checkbox"/> Water Shut-Off
			<input type="checkbox"/> Well Integrity
			<input checked="" type="checkbox"/> Other
			First Sales

13 Describe Proposed or Completed Operation (clearly state all pertinent details, including estimated starting date of any proposed work and approximate duration thereof. If the proposal is to deepen directionally or recomplete horizontally, give subsurface locations and measured and true vertical depths of all pertinent markers and zones. Attach the Bond under which the work will be performed or provide the Bond No. on file with BLM/BIA. Required subsequent reports shall be filed within 30 days following completion of the involved operations. If the operation results in a multiple completion or recompletion in a new interval, a Form 3160-4 shall be filed once testing has been completed. Final Abandonment Notices shall be filed only after all requirements, including reclamation, have been completed and the operator has determined that the site is ready for final inspection.)

11/17/06 - Ran 189 jts. 5 1/2", 17.0#, MAV-80, LT&C csg set @ 8131'. Cement lead w/60 sks Premium Plus V, 11.6 ppg, 3.12 yld, tailed w/510 sks HLC-Type V, 13.0 ppg, 1.75 yld. Clean pits, released rig. 12/1/06 - Frac'd & Perf'd well. 12/4/06 - First Sales

RECEIVED
DEC 26 2006
DIV. OF OIL, GAS & MINING

14. I hereby certify that the foregoing is true and correct

Name (Printed/Typed)

Barbara Lester

Title Regulatory Specialist

Signature

Barbara Lester

Date 12/15/2006

Approved by

Conditions of approval, if any, are attached. Approval of this notice does not warrant or certify that the applicant holds legal or equitable title to those rights in the subject lease which would entitle the applicant to conduct operations thereon.

Title

Date

Office

Title 18 U.S.C. Section 1001 and Title 43 U.S.C. Section 1212, makes it a crime for any person knowingly and willfully to make to any department or agency of the United States any false, fictitious or fraudulent statements or representations as to any matter within its jurisdiction.

UNITED STATES
DEPARTMENT OF THE INTERIOR
BUREAU OF LAND MANAGEMENT
WELL COMPLETION OR RECOMPLETION REPORT AND LOG

CONFIDENTIAL

5. Lease Serial No.

U-28203

1a. Type of Well Oil Well Gas Well Dry Other
 b. Type of Completion: New Well Work Over Deepen Diff. Re-
 Other _____

CONFIDENTIAL

6. If Indian, Allottee or Tribe Name

7. Unit or CA Agreement Name and No.

Hill Creek Unit

8. Lease Name and Well No.

HCU 5-33F

2. Name of Operator

Dominion Exploration & Production, Inc.

3. Address

14000 Quail Springs Pkwy, STE 600, Oklahoma City, OK 73134

3a. Phone No. (include area code)

405-749-5237

9. API Well No.

43-047-36601

4. Location of Well (Report location clearly and in accordance with Federal requirements)*

At surface 2099' FNL & 832' FWL, SW NW

At top prod. interval reported below

At total depth

10. Field and Pool, or Exploratory

Natural Buttes

11. Sec., T., R., M., or Block and Survey or Area

33-10S-20E

County or Parish

Uintah

13. State

UT

14. Date Spudded

11/1/2006

15. Date T.D. Reached

11/16/2006

16. Date Completed

D&A

Ready to prod.

12/1/2006

17. Elevations (DF, RKB, RT, GL)*

5265' GL

18. Total Depth: MD

8118'

TVD

19. Plug Back T.D.: MD

8156'

TVD

20. Depth Bridge Plug Set MD

TVD

21. Type Electric & Other Mechanical Logs Run (Submit copy of each)

Platform Express, Litho Density/Compensated Neutron,
Laterolog Array Tool, Cement Bond Log, Gamma Ray/CCL

22. Was well cored? No Yes (Submit analysis)

Was DST run? No Yes (Submit report)

Directional Survey? No Yes (Submit copy)

23. Casing and Liner Record (Report all string set in well)

Hole Size	Size/Grade	Wt. (#/ft)	Top (MD)	Bottom (MD)	Stage Cementer Depth	No. of Skis & Type of Cement	Slurry Vol. (BBL)	Cement Top*	Amount Pulled
12-1/4"	8-5/8" J55	32#	Surface	2205'		700 sks		Circ	
7-7/8"	5-1/2" M80	17#	Surface	8131'		570 sks		3300'	

24. Tubing Record

Size	Depth Set (MD)	Packer Depth (MD)	Size	Depth Set (MD)	Packer Depth (MD)	Size	Depth Set (MD)	Packer Depth (MD)
2-3/8"	8017'							

25. Producing Intervals

Formation	Top	Bottom	Perforated Interval	Size	No. Holes	Perf. Status
A) SEE ATTACHMENT						
B)						
C)						
D)						
E)						
F)						

26. Perforation Record

27. Acid, Fracture, Treatment, Cement Squeeze, Etc.

Depth Interval	Amount and Type of Material
SEE ATTACHMENT	

Date First Produced	Test Date	Hours Tested	Test Production	Oil BBL	Gas MCF	Water BBL	Oil Gravity Corr. API	Gas Gravity	Production Method
12/4/2006	1/19/2007	24	→	0	153	39			Flowing
Choke Size	Tbg. Press. Flwg. SI	Csg. Press.	24 Hr. Rate	Oil BBL	Gas MCF	Water BBL	Gas:Oil Ratio	Well Status	
48	229	413	→	0	153	39			Producing

28a. Production - Interval B

Date First Produced	Test Date	Hours Tested	Test Production	Oil BBL	Gas MCF	Water BBL	Oil Gravity Corr. API	Gas Gravity	Production Method
			→						
Choke Size	Tbg. Press. Flwg. SI	Csg. Press.	24 Hr. Rate	Oil BBL	Gas MCF	Water BBL	Gas:Oil Ratio	Well Status	
			→						

(See instructions and spaces for additional data on reverse side)

RECEIVED
MAR 14 2007
DIV. OF OIL, GAS & MINING

28b Production - Interval C

Date First Produced	Test Date	Hours Tested	Test Production →	Oil BBL	Gas MCF	Water BBL	Oil Gravity Corr. API	Gas Gravity	Production Method
Choke Size	Tbg. Press. Flwg. SI	Csg. Press.	24 Hr. Rate →	Oil BBL	Gas MCF	Water BBL	Gas:Oil Ratio	Well Status	

28c. Production - Interval D

Date First Produced	Test Date	Hours Tested	Test Production →	Oil BBL	Gas MCF	Water BBL	Oil Gravity Corr. API	Gas Gravity	Production Method
Choke Size	Tbg. Press. Flwg. SI	Csg. Press.	24 Hr. Rate →	Oil BBL	Gas MCF	Water BBL	Gas:Oil Ratio	Well Status	

29. Disposition of Gas (Sold, used for fuel, vented, etc.)

Sold

30. Summary of Porous Zones (Include Aquifers):

Show all important zones of porosity and contents thereof: Cored intervals and all drill-stem tests, including depth interval tested, cushion used, time tool open, flowing and shut-in pressures and recoveries.

31. Formation (Log) Markers


Formation	Top	Bottom	Description, Contents, etc.	Name	Top
					Meas. Depth
				Wasatch Tongue	3800'
				Uteland Limestone	4146'
				Wasatch	4288'
				Chapita Wells	5230'
				Uteland Buttes	6404'
				Mesaverde	7116'

32. Additional remarks (include plugging procedure)

33. Circle enclosed attachments:

- 1. Electrical/Mechanical Logs (1 full set req'd)
- 2. Geologic Report
- 3. DST Report
- 4. Directional Survey
- 5. Sundry Notice for plugging and cement verification
- 6. Core Analysis
- 7. Other:

34. I hereby certify that the foregoing and attached information is complete and correct as determined from all available records (see attached instructions)*

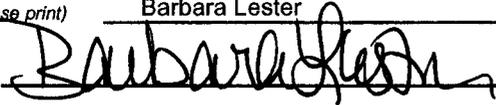Name (please print) Barbara Lester Title Regulatory Specialist
 Signature  Date March 8, 2007

Title 18 U.S.C. Section 1001 and Title 43 U.S.C. Section 1212, make it a crime for any person knowingly and willfully to make to any department or agency of the United States any false, fictitious or fraudulent statements or representations as to any matter within its jurisdiction.

**Division of Oil, Gas and Mining
OPERATOR CHANGE WORKSHEET**

ROUTING
1. DJJ
2. CDW

X - Change of Operator (Well Sold)

Operator Name Change/Merger

The operator of the well(s) listed below has changed, effective: 7/1/2007

FROM: (Old Operator): N1095-Dominion Exploration & Production, Inc 14000 Quail Springs Parkway, Suite 600 Oklahoma City, OK 73134 Phone: 1 (405) 749-1300	TO: (New Operator): N2615-XTO Energy Inc 810 Houston St Fort Worth, TX 76102 Phone: 1 (817) 870-2800
--	--

CA No.		Unit:		HILL CREEK				
WELL NAME	SEC	TWN	RNG	API NO	ENTITY NO	LEASE TYPE	WELL TYPE	WELL STATUS
SEE ATTACHED LIST								

OPERATOR CHANGES DOCUMENTATION

Enter date after each listed item is completed

- (R649-8-10) Sundry or legal documentation was received from the **FORMER** operator on: 8/6/2007
- (R649-8-10) Sundry or legal documentation was received from the **NEW** operator on: 8/6/2007
- The new company was checked on the **Department of Commerce, Division of Corporations Database** on: 8/6/2007
- a. Is the new operator registered in the State of Utah: Business Number: 5655506-0143
- b. If **NO**, the operator was contacted on:
- a. (R649-9-2)Waste Management Plan has been received on: IN PLACE
- b. Inspections of LA PA state/fee well sites complete on: n/a
- c. Reports current for Production/Disposition & Sundries on: ok
- Federal and Indian Lease Wells:** The BLM and or the BIA has approved the merger, name change, or operator change for all wells listed on Federal or Indian leases on: BLM BIA
- Federal and Indian Units:**
The BLM or BIA has approved the successor of unit operator for wells listed on:
- Federal and Indian Communization Agreements ("CA"):**
The BLM or BIA has approved the operator for all wells listed within a CA on:
- Underground Injection Control ("UIC")** The Division has approved UIC Form 5, **Transfer of Authority to Inject**, for the enhanced/secondary recovery unit/project for the water disposal well(s) listed on:

DATA ENTRY:

- Changes entered in the **Oil and Gas Database** on: 9/27/2007
- Changes have been entered on the **Monthly Operator Change Spread Sheet** on: 9/27/2007
- Bond information entered in RBDMS on: 9/27/2007
- Fee/State wells attached to bond in RBDMS on: 9/27/2007
- Injection Projects to new operator in RBDMS on: 9/27/2007
- Receipt of Acceptance of Drilling Procedures for APD/New on: 9/27/2007

BOND VERIFICATION:

- Federal well(s) covered by Bond Number: UTB000138
 - Indian well(s) covered by Bond Number: n/a
 - a. (R649-3-1) The **NEW** operator of any state/fee well(s) listed covered by Bond Number 104312762
 - b. The **FORMER** operator has requested a release of liability from their bond on: 1/23/2008
- The Division sent response by letter on:

LEASE INTEREST OWNER NOTIFICATION:

- (R649-2-10) The **NEW** operator of the fee wells has been contacted and informed by a letter from the Division of their responsibility to notify all interest owners of this change on:

COMMENTS:

STATE OF UTAH
DEPARTMENT OF NATURAL RESOURCES
DIVISION OF OIL, GAS AND MINING

FORM 9

SUNDRY NOTICES AND REPORTS ON WELLS		5. LEASE DESIGNATION AND SERIAL NUMBER:
Do not use this form for proposals to drill new wells, significantly deepen existing wells below current bottom-hole depth, reenter plugged wells, or to drill horizontal laterals. Use APPLICATION FOR PERMIT TO DRILL form for such proposals.		6. IF INDIAN, ALLOTTEE OR TRIBE NAME:
1. TYPE OF WELL OIL WELL <input type="checkbox"/> GAS WELL <input checked="" type="checkbox"/> OTHER _____		7. UNIT or CA AGREEMENT NAME:
2. NAME OF OPERATOR: XTO Energy Inc. <i>N2615</i>		8. WELL NAME and NUMBER: SEE ATTACHED
3. ADDRESS OF OPERATOR: 810 Houston Street CITY Fort Worth STATE TX ZIP 76102		9. API NUMBER: SEE ATTACHED
PHONE NUMBER: (817) 870-2800		10. FIELD AND POOL, OR WILDCAT: Natural Buttes
4. LOCATION OF WELL FOOTAGES AT SURFACE: SEE ATTACHED		COUNTY: Uintah
QTR/QTR, SECTION, TOWNSHIP, RANGE, MERIDIAN:		STATE: UTAH

11. CHECK APPROPRIATE BOXES TO INDICATE NATURE OF NOTICE, REPORT, OR OTHER DATA

TYPE OF SUBMISSION	TYPE OF ACTION		
<input checked="" type="checkbox"/> NOTICE OF INTENT (Submit in Duplicate) Approximate date work will start: _____	<input type="checkbox"/> ACIDIZE	<input type="checkbox"/> DEEPEN	<input type="checkbox"/> REPERFORATE CURRENT FORMATION
	<input type="checkbox"/> ALTER CASING	<input type="checkbox"/> FRACTURE TREAT	<input type="checkbox"/> SIDETRACK TO REPAIR WELL
<input type="checkbox"/> SUBSEQUENT REPORT (Submit Original Form Only) Date of work completion: _____	<input type="checkbox"/> CASING REPAIR	<input type="checkbox"/> NEW CONSTRUCTION	<input type="checkbox"/> TEMPORARILY ABANDON
	<input type="checkbox"/> CHANGE TO PREVIOUS PLANS	<input checked="" type="checkbox"/> OPERATOR CHANGE	<input type="checkbox"/> TUBING REPAIR
	<input type="checkbox"/> CHANGE TUBING	<input type="checkbox"/> PLUG AND ABANDON	<input type="checkbox"/> VENT OR FLARE
	<input type="checkbox"/> CHANGE WELL NAME	<input type="checkbox"/> PLUG BACK	<input type="checkbox"/> WATER DISPOSAL
	<input type="checkbox"/> CHANGE WELL STATUS	<input type="checkbox"/> PRODUCTION (START/RESUME)	<input type="checkbox"/> WATER SHUT-OFF
	<input type="checkbox"/> COMMINGLE PRODUCING FORMATIONS	<input type="checkbox"/> RECLAMATION OF WELL SITE	<input type="checkbox"/> OTHER: _____
	<input type="checkbox"/> CONVERT WELL TYPE	<input type="checkbox"/> RECOMPLETE - DIFFERENT FORMATION	

12. DESCRIBE PROPOSED OR COMPLETED OPERATIONS. Clearly show all pertinent details including dates, depths, volumes, etc.
Effective July 1, 2007, XTO Energy Inc. has purchased the wells listed on the attachment from:

Dominion Exploration & Production, Inc. *N1095*
14000 Quail Springs Parkway, Suite 600
Oklahoma City, OK 73134

James D. Abercrombie (405) 749-1300
James D. Abercrombie
Sr. Vice President, General Manager - Western Business Unit

Please be advised that XTO Energy Inc. is considered to be the operator on the attached list and is responsible under the terms and conditions of the lease for the operations conducted upon the lease lands. Bond coverage is provided by Nationwide BLM Bond #104312750 and Department of Natural Resources Bond #104312762.

NAME (PLEASE PRINT) <u>Edwin S. Ryan, Jr.</u>	TITLE <u>Sr. Vice President - Land Administration</u>
SIGNATURE <i>Edwin S. Ryan, Jr.</i>	DATE <u>7/31/2007</u>

(This space for State use only)

APPROVED 9127107

Earlene Russell
Division of Oil, Gas and Mining
Earlene Russell, Engineering Technician

(See Instructions on Reverse Side)

RECEIVED

AUG 06 2007

DIV. OF OIL, GAS & MINING

N1095 DOMINION E and P, INC. to N2615 XTO ENERGY, INC.

api	well name	qtr	qtr	sec	twp	rng	lease num	entity	Lease	well	stat
4304731522	FEDERAL 1-29	SWNW	29	100S	200E	U-28203	12829	Federal	GW	P	
4304731601	HILLCREEK FED 1-30	NWSW	30	100S	200E	U-30693	12829	Federal	GW	P	
4304731675	HILL CREEK FED 1-27	SEW	27	100S	200E	U-29784	12829	Federal	GW	P	
4304733671	HCU 1-28F	NENE	28	100S	200E	14-20-H62-4783	12829	Indian	GW	S	
4304733672	HCU 1-29F	NENE	29	100S	200E	U-28203	12829	Federal	GW	P	
4304733673	HCU 2-30F	NWNE	30	100S	200E	UTU-29784	12829	Federal	GW	P	
4304733688	HCU 3-28F	NENW	28	100S	200E	U-28203	12829	Federal	GW	P	
4304733689	HCU 3-29F	NENW	29	100S	200E	U-28203	12829	Federal	GW	P	
4304733713	HCU 3-30F	NWNW	30	100S	200E	UTU-30693	12829	Federal	GW	P	
4304733835	HCU 5-30F	SWNW	30	100S	200E	U-30693	12829	Federal	GW	P	
4304733836	HCU 6-30F	SEW	30	100S	200E	U-30693	12829	Federal	GW	P	
4304733964	HCU 8-30F	SENE	30	100S	200E	UTU-29784	12829	Federal	GW	P	
4304733965	HCU 11-30F	NESW	30	100S	200E	U-30693	12829	Federal	GW	P	
4304733966	HCU 13-30F	SWSW	30	100S	200E	U-30693	12829	Federal	GW	P	
4304734045	HCU 5-28F	SWNW	28	100S	200E	U-28203	12829	Federal	GW	P	
4304734046	HCU 7-29F	SWNE	29	100S	200E	U-28203	12829	Federal	GW	P	
4304734223	HCU 9-29F	NESE	29	100S	200E	U-28203	12829	Federal	GW	P	
4304734298	HCU 3-31F	NWNW	31	100S	200E	UTU-30693	12829	Federal	GW	P	
4304734299	HCU 5-31F	SWNW	31	100S	200E	UTU-30693	12829	Federal	GW	P	
4304734300	HCU 7-31F	SEW	31	100S	200E	UTU-30693	12829	Federal	GW	P	
4304734316	HCU 2-27F	NWNE	27	100S	200E	UTU-79130	12829	Federal	GW	P	
4304734351	HCU 8-27F	SENE	27	100S	200E	UTU-79130	12829	Federal	GW	P	
4304734352	HCU 11-31F	NWSW	31	100S	200E	UTU-30693	12829	Federal	GW	P	
4304734353	HCU 13-31F	SWSW	31	100S	200E	UTU-30693	12829	Federal	GW	P	
4304734853	HCU 1-33F	NENE	33	100S	200E	14-20-H62-4782	12829	Indian	GW	P	
4304734854	HCU 3-34F	NENW	34	100S	200E	U-28203	12829	Federal	GW	P	
4304734913	HCU 1-27F	NENE	27	100S	200E	U-79130	12829	Federal	GW	P	
4304734914	HCU 3-27F	NENW	27	100S	200E	U-79130	12829	Federal	GW	P	
4304734915	HCU 7-27F	SWNE	27	100S	200E	U-79130	12829	Federal	GW	S	
4304734916	HCU 10-27F	NWSE	27	100S	200E	U-79130	12829	Federal	GW	P	
4304734917	HCU 14-30F	SWSW	30	100S	200E	U-30693	12829	Federal	GW	P	
4304734918	HCU 15-30F	SWSE	30	100S	200E	U-29784	12829	Federal	GW	P	
4304734919	HCU 2-31F	NWNE	31	100S	200E	U-30693	12829	Federal	GW	P	
4304734920	HCU 6-31F	SWNW	31	100S	200E	U-30693	12829	Federal	GW	P	
4304734921	HCU 4-31F	NWNW	31	100S	200E	U-30693	12829	Federal	GW	P	
4304735130	HCU 11-27F	NESW	27	100S	200E	U-29784	12829	Federal	GW	P	
4304735131	HCU 2-29F	NWNE	29	100S	200E	U-28203	12829	Federal	GW	P	
4304735132	HCU 9-30F	NESE	30	100S	200E	U-29784	12829	Federal	GW	P	
4304735133	HCU 10-30F	NWSE	30	100S	200E	U-29784	12829	Federal	GW	P	
4304735134	HCU 1-31F	NENE	31	100S	200E	U-36903	12829	Federal	GW	P	
4304735135	HCU 12-31F	NWSW	31	100S	200E	U-30693	12829	Federal	GW	P	
4304735137	HCU 2-33F	NENE	33	100S	200E	U-28203	12829	Federal	GW	P	
4304735139	HCU 5-34F	NENW	34	100S	200E	U-28203	12829	Federal	GW	P	
4304735154	HCU 13-27F	NESW	27	100S	200E	U-29784	12829	Federal	GW	P	
4304735230	HCU 8-33F	SENE	33	100S	200E	14-20-H62-4782	12829	Indian	GW	P	
4304735307	HCU 6-29F	SEW	29	100S	200E	U-28203	12829	Federal	GW	P	
4304735470	HCU 11-29F	NESW	29	100S	200E	U-28203	12829	Federal	GW	P	
4304735471	HCU 10-29F	NWSE	29	100S	200E	U-28203	12829	Federal	GW	P	

N1095 DOMINION E and P, INC. to N2615 XTO ENERGY, INC.

api	well_name	qtr_qtr	sec	tpw	rng	lease_num	entity	Lease	well	stat
4304735507	HCU 12-29FA	NESW	29	100S	200E	U-28203	12829	Federal	GW	DRL
4304735724	HCU 16-27F	SESE	27	100S	200E	U-79130	12829	Federal	GW	P
4304735725	HCU 9-27F	NESE	27	100S	200E	U-79130	12829	Federal	GW	P
4304735726	HCU 15-27F	SWSE	27	100S	200E	U-79130	12829	Federal	GW	P
4304735727	HCU 9-34F	NESE	34	100S	200E	U-79130	12829	Federal	GW	P
4304735728	HCU 7-34F	SWNE	34	100S	200E	U-79130	12829	Federal	GW	P
4304735832	HCU 9-33F	NESE	33	100S	200E	U-28203	12829	Federal	GW	P
4304735833	HCU 16-33F	SESE	33	100S	200E	U-28203	12829	Federal	GW	P
4304735835	HCU 11-34F	NESW	34	100S	200E	U-28203	12829	Federal	GW	P
4304735836	HCU 12-34F	NWSW	34	100S	200E	U-28203	12829	Federal	GW	P
4304735837	HCU 13-34F	SWSW	34	100S	200E	U-28203	12829	Federal	GW	P
4304735838	HCU 15-34F	SWSE	34	100S	200E	U-79130	12829	Federal	GW	P
4304735875	HCU 14-34F	SWSE	34	100S	200E	U-79130	12829	Federal	GW	P
4304735934	HCU 8-31F	SENE	31	100S	200E	U-30693	12829	Federal	GW	P
4304735935	HCU 10-31F	NWSE	31	100S	200E	U-30693	12829	Federal	GW	P
4304735936	HCU 9-31F	NWSE	31	100S	200E	U-30693	12829	Federal	GW	P
4304735939	HCU 16-28F	SESE	28	100S	200E	U-28203	12829	Federal	GW	P
4304735940	HCU 6-34F	SENE	34	100S	200E	U-28203	12829	Federal	GW	P
4304735996	HCU 16-34F	SESE	34	100S	200E	U-79130	12829	Federal	GW	P
4304736046	HCU 14-31F	SWSW	31	100S	200E	U-30693	12829	Federal	GW	P
4304736251	HCU 16-30F	NESE	30	100S	200E	U-29784	12829	Federal	GW	P
4304736319	HCU 10-28F	NWSE	28	100S	200E	U-28203	12829	Federal	GW	P
4304736320	HCU 13-28F	SWSW	28	100S	200E	U-28203	12829	Federal	GW	P
4304736321	HCU 14-28F	SESW	28	100S	200E	U-28203	12829	Federal	GW	P
4304736437	HCU 5-27F	SWNW	27	100S	200E	U-29784	12829	Federal	GW	DRL
4304736438	HCU 4-27F	SWNW	27	100S	200E	U-29784	12829	Federal	GW	DRL
4304736439	HCU 11-28F	NESW	28	100S	200E	U-28203	12829	Federal	GW	P
4304736440	HCU 5-30F2	SWNW	30	100S	200E	U-30693	12829	Federal	GW	DRL
4304736601	HCU 5-33F	SWNW	33	100S	200E	U-28203	12829	Federal	GW	P
4304736602	HCU 12-33F	NWSW	33	100S	200E	U-28203	12829	Federal	GW	P
4304736603	HCU 6-28F	SENE	28	100S	200E	U-28203	12829	Federal	GW	S
4304736604	HCU 12-28F	NWSW	28	100S	200E	U-28203	12829	Federal	GW	P
4304736685	HCU 13-33F	SWSW	33	100S	200E	U-28203	12829	Federal	GW	P
4304736846	HCU 9-28F	NESE	28	100S	200E	14-20-H62-4781	12829	Indian	GW	P
4304736847	HCU 8-28F	SENE	28	100S	200E	14-20-H62-4783	12829	Indian	GW	P
4304736848	HCU 7-28F	SWNE	28	100S	200E	U-28203	12829	Federal	GW	P
4304736849	HCU 1-34F	NENE	34	100S	200E	U-79130	12829	Federal	GW	P
4304736852	HCU 14-27F	NESW	27	100S	200E	U-29784	12829	Federal	GW	DRL
4304736853	HCU 16-29F	SESE	29	100S	200E	U-28203	12829	Federal	GW	P
4304737060	HCU 4-33F	NWNW	33	100S	200E	U-28203	12829	Federal	GW	P
4304737202	HCU 6-33F	SENE	33	100S	200E	U-28203	12829	Federal	GW	P
4304737203	HCU 3-33F	NWNE	33	100S	200E	U-28203	12829	Federal	OW	P
4304737204	HCU 15-28F	NWNE	33	100S	200E	14-20-H62-4781	12829	Indian	OW	P
4304737284	HCU 7-30F	SENE	30	100S	200E	U-29784	99999	Federal	OW	DRL
4304737340	HCU 5-29F	SWNW	29	100S	200E	U-28203	12829	Federal	GW	P
4304737360	HCU 11-33F	NWSW	33	100S	200E	U-28203	12829	Federal	GW	P
4304737424	HCU 12-27F	NESW	27	100S	200E	U-29784	12829	Federal	OW	DRL
4304737425	HCU 14-29F	SWSW	29	100S	200E	U-28203	12829	Federal	GW	P

N1095 DOMINION E and P, INC. to N2615 XTO ENERGY, INC.

api	well name	qtr	qtr	sec	twp	rng	lease num	entity	Lease	well	stat
4304737426	HCU 13-29F	SWSW		29	100S	200E	U-28203	12829	Federal	GW	P
4304737427	HCU 8-29F	NESE		29	100S	200E	U-28203	12829	Federal	GW	P
4304737445	HCU 8-34F	SENE		34	100S	200E	U-79130	12829	Federal	OW	S
4304737446	HCU 2-34F	NWNE		34	100S	200E	U-79130	12829	Federal	OW	DRL
4304737447	HCU 7-33F	SENE		33	100S	200E	U-28203	12829	Federal	OW	DRL
4304737570	HCU 10-33F	NWSE		33	100S	200E	14-20-H62-4782	12829	Indian	GW	P
4304737749	HCU 4-28F	NENW		28	100S	200E	U-28203	99999	Federal	GW	DRL
4304737750	HCU 14-33F	SWSE		33	100S	200E	U-028203	12829	Federal	GW	DRL
4304731560	HILL CREEK ST 1-32	SENE		32	100S	200E	ML-22313	12829	State	GW	P
4304734852	HCU 4-32F	NWNW		32	100S	200E	ML-22313-2	12829	State	GW	P
4304735136	HCU 5-32F	SWNW		32	100S	200E	ML-22313-2	12829	State	GW	P
4304735870	HCU 13-32F	NESE		31	100S	200E	ML-22313-2		State	GW	LA
4304735871	HCU 12-32F	NESE		31	100S	200E	ML-22313-2		State	GW	LA
4304735872	HCU 14-32F	SESW		32	100S	200E	ML-22313-2	12829	State	GW	P
4304735873	HCU 3-32F	NENW		32	100S	200E	ML-22313-2	12829	State	GW	DRL
4304735874	HCU 11-32F	SENE		32	100S	200E	ML-22313-2	12829	State	D	PA
4304736322	HCU 16-32F	SESE		32	100S	200E	ML-22313-2	12829	State	GW	P
4304736323	HCU 9-32F	NESE		32	100S	200E	ML-22313-2	12829	State	GW	P
4304736324	HCU 8-32F	SENE		32	100S	200E	ML-22313-2	12829	State	GW	P
4304736441	HCU 1-32F2	NENE		32	100S	200E	ML-22313-2	12829	State	GW	P
4304736684	HCU 7-32F	SENE		32	100S	200E	ML-22313-2	12829	State	GW	P



United States Department of the Interior

BUREAU OF LAND MANAGEMENT

Utah State Office
P.O. Box 45155
Salt Lake City, UT 84145-0155



IN REPLY REFER TO
3180
UT-922

Dominion Exploration & Production, Inc.
Attn: James D. Abercrombie
14000 Quail Springs Parkway, #600
Oklahoma City, OK 73134-2600

August 10, 2007

Re: Hill Creek Unit
Uintah County, Utah

Gentlemen:

On August 8, 2007, we received an indenture dated June 30, 2007, whereby Dominion Exploration & Production, Inc. resigned as Unit Operator and XTO Energy Inc. was designated as Successor Unit Operator for the Hill Creek Unit, Uintah County, Utah.

This indenture was executed by all required parties and the signatory parties have complied with Sections 5 and 6 of the unit agreement. The instrument is hereby approved effective August 15, 2007. In approving this designation, the Authorized Officer neither warrants nor certifies that the designated party has obtained all required approval that would entitle it to conduct operations under the Hill Creek Unit Agreement.

Your statewide oil and gas Bond No. UTB000138 will be used to cover all operations within the River Bend Unit.

It is requested that you notify all interested parties of the change in unit operator. Copies of the approved instruments are being distributed to the appropriate federal offices, with one copy returned herewith.

Sincerely,

/s/ Greg J. Noble

Greg J. Noble
Acting Chief, Branch of Fluid Minerals

Enclosure

RECEIVED

AUG 16 2007

DIV. OF OIL, GAS & MINING

STATE OF UTAH
DEPARTMENT OF NATURAL RESOURCES
DIVISION OF OIL, GAS AND MINING

FORM 9

SUNDRY NOTICES AND REPORTS ON WELLS		5. LEASE DESIGNATION AND SERIAL NUMBER: U-28203
Do not use this form for proposals to drill new wells, significantly deepen existing wells below current bottom-hole depth, reenter plugged wells, or to drill horizontal laterals. Use APPLICATION FOR PERMIT TO DRILL form for such proposals.		6. IF INDIAN, ALLOTTEE OR TRIBE NAME: N/A
1. TYPE OF WELL OIL WELL <input type="checkbox"/> GAS WELL <input checked="" type="checkbox"/> OTHER _____		7. UNIT or CA AGREEMENT NAME: HILL CREEK UNIT
2. NAME OF OPERATOR: XTO ENERGY INC.		8. WELL NAME and NUMBER: HCU 5-33F
3. ADDRESS OF OPERATOR: 382 CR 3100 CITY: AZTEC STATE: NM ZIP: 87410		9. API NUMBER: 4304736601
4. LOCATION OF WELL FOOTAGES AT SURFACE: 2099' FNL & 832' FWL COUNTY: UINTAH		10. FIELD AND POOL, OR WILDCAT: NATURAL BUTTES - MV
QTR/QTR, SECTION, TOWNSHIP, RANGE, MERIDIAN: SWNW 33 10S 20E S STATE: UTAH		

11. CHECK APPROPRIATE BOXES TO INDICATE NATURE OF NOTICE, REPORT, OR OTHER DATA			
TYPE OF SUBMISSION	TYPE OF ACTION		
<input type="checkbox"/> NOTICE OF INTENT (Submit in Duplicate) Approximate date work will start: <input checked="" type="checkbox"/> SUBSEQUENT REPORT (Submit Original Form Only) Date of work completion: 2/3/2009	<input type="checkbox"/> ACIDIZE <input type="checkbox"/> ALTER CASING <input type="checkbox"/> CASING REPAIR <input type="checkbox"/> CHANGE TO PREVIOUS PLANS <input type="checkbox"/> CHANGE TUBING <input type="checkbox"/> CHANGE WELL NAME <input type="checkbox"/> CHANGE WELL STATUS <input type="checkbox"/> COMMINGLE PRODUCING FORMATIONS <input type="checkbox"/> CONVERT WELL TYPE	<input type="checkbox"/> DEEPEN <input type="checkbox"/> FRACTURE TREAT <input type="checkbox"/> NEW CONSTRUCTION <input type="checkbox"/> OPERATOR CHANGE <input type="checkbox"/> PLUG AND ABANDON <input type="checkbox"/> PLUG BACK <input type="checkbox"/> PRODUCTION (START/RESUME) <input type="checkbox"/> RECLAMATION OF WELL SITE <input type="checkbox"/> RECOMPLETE - DIFFERENT FORMATION	<input type="checkbox"/> REPERFORATE CURRENT FORMATION <input type="checkbox"/> SIDETRACK TO REPAIR WELL <input type="checkbox"/> TEMPORARILY ABANDON <input type="checkbox"/> TUBING REPAIR <input type="checkbox"/> VENT OR FLARE <input type="checkbox"/> WATER DISPOSAL <input type="checkbox"/> WATER SHUT-OFF <input checked="" type="checkbox"/> OTHER: CLEANOUT

12. DESCRIBE PROPOSED OR COMPLETED OPERATIONS. Clearly show all pertinent details including dates, depths, volumes, etc.

XTO Energy Inc. cleaned out this well per the attached Morning Report.

RECEIVED
MAY 01 2009
DIV. OF OIL, GAS & MINING

NAME (PLEASE PRINT) BARBARA A. NICOL	TITLE REGULATORY CLERK
SIGNATURE <i>Barbara A. Nicol</i>	DATE 4/28/2009

(This space for State use only)

Wellname: Hill Creek Unit 05-33F

T-R-S: T10S-R20E-S33 State: Utah

Zones: Mesaverde, Wasatch

County: Uintah Lat: Long:

Objective: Cleanout Proposed TD:

Daily Operations Data From: 1/21/2009 11:00:00AM to 1/21/2009 4:00:00PM

Operation Summary: MIRU Duco Rig #2. tbg & csg open to sales line, flwg @ 75 psig. Pmp 60 bbls trtd 2% KCI wtr dwn csg to KW. ND WH equip, NU BOP. Rmv 2-3/8" tbg hgr Tally & TIH w/3 jts tbg, tg PBDT @ 8073'. TOH w/40 jts 2-3/8", 4.7#, J-55, EUE, 8rd tbg. SWI & SDFN. Pmpd.

Daily Operations Data From: 1/22/2009 7:00:00AM to 1/22/2009 4:00:00PM

Operation Summary: Bd press to tst trnk. Ppd 80 bbls 2% trtd KCI wtr dwn csg to KW. MIRU B-C Quick test, perform monthly PT on BOP chart tst. Fin TOH w/2-3/8" tbg & SN, recd BHBS stuck in first jt above SN, rmv top half of BRS on btm jt. PU 5-1/2" csg scr w/4-3/4" bit, TIH w/BHA & 2-3/8" tbg w/EOT @ 3500'. SWI & SDFN. Ppd

Daily Operations Data From: 1/23/2009 7:00:00AM to 1/23/2009 12:00:00PM

Operation Summary: SD WO AFU due to road conditions. Roads closed due to blk ice. SWI & SDFWE.

Daily Operations Data From: 1/26/2009 7:00:00AM to 1/26/2009 2:00:00PM

Operation Summary: Finish running in hole w/ Bit & Spr, Tag fill @ 8056', MIRU FAU & Pwr swvl, pmp 19 bls to estab, circ. CO fill to new PBDT @ 8068' circ cln f/ 1 hr, RD pwr swvl, FAU, TOH w/ 100 jts 2 3/8" tbg. SWI. SDFN. pmp 42 bls w/ FAU, today.

Daily Operations Data From: 1/27/2009 7:00:00AM to 1/27/2009 4:00:00PM

Operation Summary: Bd press to tst trnk. Pmp 60 bls 2% KCL trtd wtr dwn tbg to KW. Fin TOH w/167 jts tbg, bit & scr. LD tls. TIH w/mule shoe col, 2 3/8" PSN & 264 jts 2-3/8" 4.7#, J-55, EUE, 8rd tbg. EOT @ 8007'. S-N @ 7987' ND BOP, Ld tbg on tbg hgr, NU 6"x 5000# WH. MIRU Frac Tech serv, Pmp 500 gals 15% HCL w/inhib, dwn tbg, flsh ac w/tbg vol + 2 bbls 2% trtd KCL wtr. IR 3 BPM @ 0 psig. RU & pmp 1000 gals 15% HCL w/inhib, dwn csg, followed w/60 bbls 2% trtd KCL wtr. IR 3 BPM @ 0 psig. SWI. RDMO Frac Tech. Serv. SDFN.

Daily Operations Data From: 1/28/2009 7:00:00AM to 1/28/2009 2:00:00PM

Operation Summary: RU & RIH w/swb tls, BFL @ 3300' FS, S. 0 BO, 53 BLW, 16 runs, 8 hrs, FFL @ 4800' FS w/sli blw on tbg, SICP 900- 1000 psig. Fid smpls of dirty colored ac wtr w/no solids. RD swb tls & SWI. SDFN.

Daily Operations Data From: 1/29/2009 7:00:00AM to 1/29/2009 1:00:00PM

Operation Summary: RU & RIH w/swb tls, BFL @ 3,300' FS. S. 0 BO, 36 BLW, 7 runs, 3 hrs, FFL @ 3300' FS w/sli blw after swb. SICP 1100 psig. SWI & SDFN. WO/ Rig Repairs.

Daily Operations Data From: 1/30/2009 7:00:00AM to 1/30/2009 2:00:00PM

Operation Summary: RU swb tls, BFL @ 3000' FS, 300' inflow overnite, S. 0 BO, 48 BLW, 7 runs, 5 hrs, SICP 1150 psig, Tbg KO flwg, FTP 80-100 psig, flwd tbg, 2 hrs, rec 46 BLW, cln fld smpls w/no solids. RU & dropd BHBS/SV, follow to SN w/broach on sd in. SWI & RDMO Duco WS Rig #2. SDFWE.

Daily Operations Data From: 2/3/2009 7:00:00AM to 2/3/2009 2:00:00PM

Operation Summary: MIRU Tech Swabbing SWU. Bd tbg. RU & RIH w/swb tls. SN @ 7,942'. BFL @ 4,000' FS. S. 0 BO, 43.42 BW, 6 run, 6 hrs. FFL @ 3,000' FS. Well KO flwg. Cycled plngr. SITP 980 psig. SICP 1200 psig. RWTP @ 2:00 p.m., 2-3-09. RDMO Tech Swabbing SWU.

=====Hill Creek Unit 05-33F=====

End of Report