

June 24, 2005

Fluid Minerals Group
Bureau of Land Management
Vernal Field Office
170 South 500 East
Vernal, Utah 84078

RE: Application for Permit to Drill—Dominion Exploration & Production, Inc.
RBU 1-3E, 200' FNL & 492' FEL, NE/4 NE/4 (Lot 1),
Section 3, T10S, R19E, SLB&M, Uintah County, Utah

Dear Fluid Minerals Group:

On behalf of Dominion Exploration & Production, Inc. (Dominion), Buys & Associates, Inc. respectfully submits the enclosed original and two copies of the *Application for Permit to Drill (APD)* for the above referenced well. Included with the APD is the following supplemental information:

Exhibit "A" - Survey plats, layouts and photos of the proposed well site;

Exhibit "B" - Proposed location maps with access and utility corridors;

Exhibit "C" - Production site layout;

Exhibit "D" - Drilling Plan;

Exhibit "E" - Surface Use Plan;

Exhibit "F" - Typical BOP and Choke Manifold diagram.

Please accept this letter as Dominion's, written request for confidential treatment of all information contained in and pertaining to this application.

Thank you very much for your timely consideration of this application. Please feel free to contact myself or Carla Christian of Dominion at 405-749-5263 if you have any questions or need additional information.

Sincerely,

Don Hamilton

Don Hamilton
Agent for Dominion

cc: Diana Whitney, Division of Oil, Gas and Mining
Carla Christian, Dominion
Marty Buys, Buys & Associates, Inc.

RECEIVED

JUN 29 2005

DIV. OF OIL, GAS & MINING

FILE COPY

CONFIDENTIAL

**UNITED STATES
DEPARTMENT OF THE INTERIOR
BUREAU OF LAND MANAGEMENT**

APPLICATION FOR PERMIT TO DRILL OR DEEPEN

1a. TYPE OF WORK
DRILL **DEEPEN**

b. TYPE OF WELL
 OIL WELL GAS WELL OTHER SINGLE ZONE MULTIPLE ZONE

2. NAME OF OPERATOR
Dominion Exploration & Production, Inc.

3. ADDRESS AND TELEPHONE NO.
14000 Quail Springs Parkway, Suite 600, Oklahoma City, OK 73134, 405-749-5263

4. LOCATION OF WELL (Report location clearly and in accordance with any State requirements *)
 At surface: **200' FNL & 492' FEL, NE/4 NE/4 (Lot 1), 605795X 39,983382**
 At proposed prod. zone: **200' FNL & 492' FEL, NE/4 NE/4 (Lot 1), 4426438Y -109.760950**

14. DISTANCE IN MILES AND DIRECTION FROM NEAREST TOWN OR POST OFFICE*
8.52 miles southwest of Ouray, Utah

15. DISTANCE FROM PROPOSED* LOCATION TO NEAREST PROPERTY OR LEASE LINE, FT. (Also to nearest drig. unit line, if any)
200'

16. NO. OF ACRES IN LEASE
1,097.87

17. NO. OF ACRES ASSIGNED TO THIS WELL
40 acres

18. DISTANCE FROM PROPOSED LOCATION TO NEAREST WELL, DRILLING, COMPLETED, OR APPLIED FOR, ON THIS LEASE, FT.
1,600'

19. PROPOSED DEPTH
9,050'

20. ROTARY OR CABLE TOOLS
Rotary

21. ELEVATIONS (Show whether DF, RT, GR, etc.)
4,978' GR

22. APPROX. DATE WORK WILL START*
October 1, 2005

5. LEASE DESIGNATION AND SERIAL NO.
U-013765

6. IF INDIAN, ALLOTTEE OR TRIBE NAME
N/A

7. UNIT AGREEMENT NAME
River Bend Unit

8. FARM OR LEASE NAME, WELL NO.
RBU 1-3E

9. API WELL NO.
43-047-36810

10. FIELD AND POOL, OR WILDCAT
Natural Buttes

11. SEC., T., R., M., OR BLK.
Section 3, T10S, R19E, SLB&M

12. COUNTY OR PARISH
Uintah

13. STATE
Utah

23. PROPOSED CASING AND CEMENTING PROGRAM

SIZE OF HOLE	GRADE, SIZE OF CASING	WEIGHT PER FOOT	SETTING DEPTH	QUANTITY OF CEMENT
12-1/4"	8-5/8" J-55 ST&C	32#	2,000'	252 sks Lead, 219 sks, tail, 100 sks top out—see attached Drilling Plan
7-7/8"	5-1/2" Mav 80 LT&C	17#	9,050'	160 sks Lead, 435 sks Tail—see attached Drilling Plan


Bond Information:

Bond coverage is provided by Travelers Casualty and Surety Company of America, Bond #76S 63050 0330

Other Information:

Drilling Plan and Surface Use Plan are attached.
 Dominion requests that this complete application for permit to drill be held confidential.
 A request for exception to spacing (R649-3-2) is hereby requested based on topography since the well is located within 460' of the drilling unit boundary. Dominion Exploration & Production, Inc. is the only owner and operator within 460' of the proposed well.

Federal Approval of this Action is Necessary

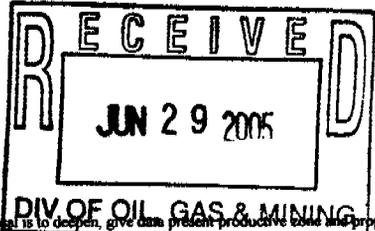

CONFIDENTIAL

IN ABOVE SPACE DESCRIBE PROPOSED PROGRAM: If proposal is to deepen, give data present productive zone and proposed new productive zone. If proposal is to drill or deepen directionally, give pertinent data on subsurface locations and measured and true vertical depths. Give blowout preventer program, if any.

SIGNED Don Hamilton Don Hamilton TITLE Agent for Dominion DATE June 24, 2005

(This space for Federal or State office use)
 PERMIT NO. 43-047-36810 APPROVAL DATE _____

Application approval does not warrant or certify that the applicant holds legal or equitable title to those rights in the subject lease which would entitle the applicant to conduct operations thereon.
 CONDITIONS OF APPROVAL, IF ANY:

APPROVED BY Bradley G. Hill TITLE BRADLEY G. HILL ENVIRONMENTAL SCIENTIST-III DATE 07-11-05

***See Instructions On Reverse Side**

Title 18 U.S.C. Section 1001, makes it a crime for any person knowingly and willfully to make to any department or agency or the


T10S, R19E, S.L.B.&M.

DOMINION EXPLR. & PROD., INC.

Well location, RBU #1-3E, located as shown in the NE 1/4 NE 1/4 (Lot 1) of Section 3, T10S, R19E, S.L.B.&M. Uintah County, Utah.

BASIS OF ELEVATION

SPOT ELEVATION LOCATED AT THE SOUTHWEST CORNER OF SECTION 20, T10S, R20E, S.L.B.&M. TAKEN FROM THE BIG PACK MTN. NW, QUADRANGLE, UTAH, UINTAH COUNTY 7.5 MINUTE QUAD. (TOPOGRAPHIC MAP) PUBLISHED BY THE UNITED STATES DEPARTMENT OF THE INTERIOR, GEOLOGICAL SURVEY. SAID ELEVATION IS MARKED AS BEING 5251 FEET.

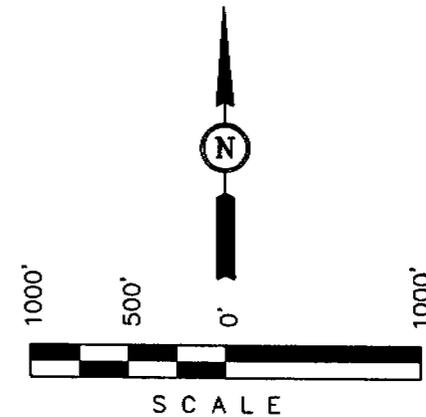

CERTIFICATE

THIS IS TO CERTIFY THAT THE ABOVE PLAT WAS PREPARED FROM FIELD NOTES OF ACTUAL SURVEYS MADE BY ME OR UNDER MY SUPERVISION AND THAT THE SAME ARE TRUE AND CORRECT TO THE BEST OF MY KNOWLEDGE AND BELIEF.

John H. ...
 REGISTERED LAND SURVEYOR
 REGISTRATION NO. 161319
 STATE OF UTAH

Revised: 5-16-05

UINTAH ENGINEERING & LAND SURVEYING
 85 SOUTH 200 EAST - VERNAL, UTAH 84078
 (435) 789-1017

SCALE 1" = 1000'	DATE SURVEYED: 3-1-05	DATE DRAWN: 3-2-05
PARTY M.A. C.R. K.G.	REFERENCES G.L.O. PLAT	
WEATHER COOL	FILE DOMINION EXPLR. & PROD., INC.	

1956 Brass Cap
 Flush W/Top of 1.0'
 High Pile of Stones

1956 Brass Cap
 0.3' High, Pile
 of Stones

1956 Brass Cap
 1.0' High, Pile
 of Stones

1956 Brass Cap
 0.4' High, Pile
 of Stones 2' WLY

1956 Brass Cap
 0.4' High, Pile
 of Stones

1956 Brass Cap
 1.0' High, Pile
 of Stones

1956 Brass Cap
 0.5' High, Pile
 of Stones 2' WLY

WC
 1956 Brass Cap 0.7'
 High, Pile of Stones

N89°59'52"W - 2703.90' (Meas.)

N89°49'01"W - 2682.02' (Meas.)

200'

492'

N00°48'34"W - 2693.98' (Meas.)

N00°48'17"W - 2653.87' (Meas.)

N01°31'12"W - 2729.36' (Meas.)

N01°30'54"W - 2656.44' (Meas.)

S89°42'22"W - 2659.81' (Meas.)

S89°41'33"W - 2658.87' (Meas.)

BASIS OF BEARINGS

BASIS OF BEARINGS IS A G.P.S. OBSERVATION.

(NAD 83)
 LATITUDE = 39°59'00.34" (39.983428)
 LONGITUDE = 109°45'42.45" (109.761792)
 (NAD 27)
 LATITUDE = 39°59'00.47" (39.983464)
 LONGITUDE = 109°45'39.94" (109.761094)

LEGEND:

- └─┘ = 90° SYMBOL
- = PROPOSED WELL HEAD.
- ▲ = SECTION CORNERS LOCATED.
- △ = SECTION CORNERS RE-ESTABLISHED. (Not Set on Ground)

RBU #1-3E
 Elev. Ungraded Ground = 4978'

LOT 4

LOT 3

LOT 2

LOT 1

3

T9S
 T10S

DRILLING PLAN

APPROVAL OF OPERATIONS

Attachment for Permit to Drill

Name of Operator: Dominion Exploration & Production
Address: 14000 Quail Springs Parkway, Suite 600
Oklahoma City, OK 73134
Well Location: RBU 1-3E
200' FNL & 492' FEL
Section 3-10S-19E
Uintah County, UT

1. GEOLOGIC SURFACE FORMATION Uintah
2. ESTIMATED DEPTHS OF IMPORTANT GEOLOGIC MARKERS

<u>Formation</u>	<u>Depth</u>
Green River	1.615'
Wasatch Tongue	4.575'
Uteland Limestone	4.965'
Wasatch	5.125'
Chapita Wells	6.045'
Uteland Buttes	7.375'
Mesaverde	8.255'

3. ESTIMATED DEPTHS OF ANTICIPATED WATER, OIL, GAS OR MINERALS

<u>Formation</u>	<u>Depth</u>	<u>Type</u>
Green River	1.615'	Oil
Wasatch Tongue	4.575'	Oil
Uteland Limestone	4.965'	Oil
Wasatch	5.125'	Gas
Chapita Wells	6.045'	Gas
Uteland Buttes	7.375'	Gas
Mesaverde	8.255'	Gas

4. PROPOSED CASING PROGRAM

All casing used to drill this well will be new casing.

<u>Type</u>	<u>Size</u>	<u>Weight</u>	<u>Grade</u>	<u>Conn.</u>	<u>Top</u>	<u>Bottom</u>	<u>Hole</u>
Surface	8-5/8"	32.0 ppf	J-55	STC	0'	2.000'	12-1/4"
Production	5-1/2"	17.0 ppf	MAV-80	LTC	0'	9.050'	7-7/8"

Note: The drilled depth of the surface hole and the setting depth of the surface casing may vary from 1,700' to 2,000'. Should a lost circulation zone be encountered while drilling, casing will be set approximately 300' below the lost circulation zone. If no lost circulation zone is encountered, casing to be set at 2,000'±.

CONFIDENTIAL

DRILLING PLAN

APPROVAL OF OPERATIONS

5. OPERATOR'S MINIMUM SPECIFICATIONS FOR PRESSURE CONTROL

Surface hole: No BOPE will be utilized. Air foam mist, rotating head and diverter system will be utilized.

Production hole: Prior to drilling out the surface casing shoe, 3,000 psi or greater BOP equipment will be installed. The pipe rams will be operated at least once per day from intermediate casing to total depth. The blind rams will be tested once per day from intermediate casing to total depth if operations permit.

A diagram of the planned BOP equipment for normal drilling operations in this area is attached. As denoted there will be two valves and one check valve on the kill line, two valves on the choke line, and two adjustable chokes on the manifold system. The BOP "stack" will consist of two BOP rams (1 pipe, 1 blind) and one annular type preventer, all rated to a minimum of 3,000 psi working pressure.

The BOP equipment will be pressure tested prior to drilling below the intermediate casing shoe. All test pressures will be maintained for fifteen (15) minutes without any significant pressure decrease. Clear water will be circulated into the BOP stack and lines prior to pressure testing. The following test pressures will be used as a minimum for various equipment items.

1.	Annular BOP	1,500 psi
2.	Ram type BOP	3,000 psi
3.	Kill line valves	3,000 psi
4.	Choke line valves and choke manifold valves	3,000 psi
5.	Chokes	3,000 psi
6.	Casing, casinghead & weld	1,500 psi
7.	Upper kelly cock and safety valve	3,000 psi
8.	Dart valve	3,000 psi

6. MUD SYSTEMS

- An air or an air/mist system may be used to drill the surface hole until water influx becomes too great.
- KCL mud system will be used to drill well.

<u>Depths</u>	<u>Mud Weight (ppg)</u>	<u>Mud System</u>
0' - 2,000'	8.4	Air foam mist, rotating head and diverter
2,000' - 9,050'	8.6	Fresh water/2% KCL/KCL mud system

7. BLOOIE LINE

- An automatic igniter will not be installed on blooie line. The blooie will have a contact ignition source.
- A "target tee" connection will be installed on blooie line for 90° change of directions for abrasion resistance.
- "Target tee" connections will be a minimum of 50' from wellhead.
- The blooie line discharge will be a minimum of 100' from the wellhead.

8. AUXILIARY EQUIPMENT TO BE USED

- a. Kelly cock.
- b. Full opening valve with drill pipe connection will be kept on floor. Valve will be used when the kelly is not in string.

9. TESTING, LOGGING, AND CORING PROGRAMS TO BE FOLLOWED

- A drillstem test in the Wasatch Tongue is possible.
- One electric line wire-log will be run from total depth to surface casing.
- The gamma ray will be left on to record from total depth to surface casing.
- Other log curves (resistivities, porosity, and caliper) will record from total depth to surface casing.
- A dipmeter, percussion cores, or rotary cores may be run over selected intervals.

10. ANTICIPATED ABNORMAL PRESSURES OR TEMPERATURES EXPECTED

- Expected BHP 1,500-2,000 psi (lower than normal pressure gradient).
- No abnormal temperature or pressures are anticipated.
- The formations to be penetrated do not contain known H₂S gas.

CONFIDENTIAL

DRILLING PLAN

APPROVAL OF OPERATIONS

11. WATER SUPPLY

- No water pipelines will be laid for this well.
- No water well will be drilled for this well.
- Drilling water for this will be hauled on the road(s) shown in Attachment No. 3.
- Water will be hauled from: Water Permit # 43-10447 Section 9, Township 8 South, Range 20 East

12. CEMENT SYSTEMS

a. Surface Cement:

- Drill 12-1/4" hole to 2,000'±, run and cement 8-5/8" to surface (depth to vary based on depth of lost circulation zone).
- Pump 20 bbls lightly weighted water spacer followed by 5 bbls fresh water. Displace with any available water.
- Casing to be run with: a) guide shoe b) insert float c) three (3) centralizers, one on each of first 3 joints d) stop ring for plug two joints off bottom e) bottom three joints thread locked f) pump job with bottom plug only.
- Cement the casing annulus to surface. Top out jobs to be performed if needed. Depending to depth of top of cement in the annulus, a 1" tubing string may or may not be utilized.

<u>Type</u>	<u>Sacks</u>	<u>Interval</u>	<u>Density</u>	<u>Yield</u>	<u>Hole</u>	<u>Cement</u>	<u>Excess</u>
					<u>Volume</u>	<u>Volume</u>	
Lead	252	0'-1,500'	11.0 ppg	3.82 CFS	619 CF	835 CF	35%
Tail	219	1,500'-2,000'	15.6 ppg	1.18 CFS	220 CF	297 CF	35%
Top Out	100	0'-200'	15.6 ppg	1.18 CFS	95 CF	118 CF	24% (if required)

Lead Mix: Premium Plus V blend. Blend includes Class "G" cement, gel, salt, gilsonite.
 Slurry yield: 3.82 cf/sack Slurry weight: 11.00 #/gal.
 Water requirement: 22.95 gal/sack

Tail Mix: Class "G" Cement, 1/4 lb/sk Cellophane Flakes + 2% bwoc Calcium Chloride + 44.3% fresh water.
 Slurry yield: 1.18 cf/sack Slurry weight: 15.60 #/gal.
 Water requirement: 5.2 gal/sack

Top Out: Class "G" Cement, 1/4 lb/sk Cellophane Flakes + 2% bwoc Calcium Chloride + 44.3% fresh water.
 Slurry yield: 1.18 cf/sack Slurry weight: 15.60 #/gal.
 Water requirement: 5.2 gal/sack

c. Production Casing Cement:

- Drill 7-7/8" hole to 9,050'±, run and cement 5 1/2".
- Cement interface is at 4,000', which is typically 500'-1,000' above shallowest pay.
- Pump 20 bbl Mud Clean II unweighted spacer, followed by 20 Bbls fresh H2O spacer.
- Displace with 3% KCL.

<u>Type</u>	<u>Sacks</u>	<u>Interval</u>	<u>Density</u>	<u>Yield</u>	<u>Hole</u>	<u>Cement</u>	<u>Excess</u>
					<u>Volume</u>	<u>Volume</u>	
Lead	160	3,700'-4,700'	11.5 ppg	3.12 CFS	175 CF	350 CF	100%
Tail	435	4,700'-9,050'	13.0 ppg	1.75 CFS	473 CF	946 CF	100%

Note: A caliper log will be ran to determine cement volume requirements.

Lead Mix: Halliburton Prem Plus V blend. Blend includes Class "C" cement, gel, salt, gilsonite, EX-1 and HR-7.
 Slurry yield: 3.12 cf/sack Slurry weight: 11.60 #/gal.
 Water requirement: 17.71 gal/sack
 Compressives @ 130°F: 157 psi after 24 hours

Tail Mix: Halliburton HLC blend (Prem Plus V/JB flyash). Blend includes Class "G" cement, KCl, EX-1, Halad 322, & HR-5.
 Slurry yield: 1.75 cf/sack Slurry weight: 13.00 #/gal.
 Water requirement: 9.09 gal/sack
 Compressives @ 165°F: 905 psi after 24 hours

13. ANTICIPATED STARTING DATE AND DURATION OF THE OPERATIONS

Starting Date: October 1, 2005
 Duration: 14 Days

SURFACE USE PLAN

CONDITIONS OF APPROVAL

Attachment for Permit to Drill

Name of Operator: Dominion Exploration & Production
Address: 14000 Quail Springs Parkway, Suite 600
Oklahoma City, OK 73134
Well Location: RBU 1-3E
200' FNL & 492' FEL
Section 3-10S-19E
Uintah County, UT

The dirt contractor will be provided with an approved copy of the surface use plan of operations before initiating construction.

The federal onsite inspection for the referenced well was conducted on Thursday, March 31, 2005 at approximately 9:30 am. In attendance at the onsite inspection were the following individuals:

Ken Secrest	Foreman	Dominion E & P, Inc.
Brandon Bowthorpe	Surveyor	Uintah Engineering and Land Surveying
Jesse Merkle	Surveyors Helper	Uintah Engineering and Land Surveying
Stan Olmstead	Nat. Res. Prot. Spec.	Bureau of Land Management – Vernal
Randy Jackson	Foreman	Jackson Construction
Lonnie Hogan	Foreman	LaRose Construction
Don Hamilton	Permitting Agent	Buys & Associates, Inc.

1. Existing Roads:

- a. The proposed well site is located approximately 8.52 miles southwest of Ouray, UT.
- b. Directions to the proposed well site have been attached at the end of Exhibit B.
- c. The use of roads under State and County Road Department maintenance are necessary to access the River Bend Unit. However, an encroachment permit is not anticipated since no upgrades to the State or County Road system are proposed at this time.
- d. All existing roads will be maintained and kept in good repair during all phases of operation.
- e. Vehicle operators will obey posted speed restrictions and observe safe speeds commensurate with road and weather conditions.
- f. Since no improvements are anticipated to the State, County, Tribal or BLM access roads no topsoil striping will occur.
- g. An off-lease federal Right-of-Way is not anticipated for the access road or utility corridor since both are located within the existing River Bend Unit boundary.

2. Planned Access Roads:

- a. From the existing road that accesses the SE/4 of Section 34 an access is proposed trending east approximately 20' to the proposed wellsite. The access consists of entirely new disturbance and crosses no significant drainages. A road design plan is not anticipated at this time.
- b. The proposed access road will consist of a 14' travel surface within a 30' disturbed area.
- c. BLM approval to construct and utilize the proposed access road is requested with this application.
- d. A maximum grade of 10% will be maintained throughout the project with minor cuts and fills required to access the well.
- e. No turnouts are proposed since the access road is only 20' long and adequate site distance exists in all directions.
- f. No culverts or low water crossings are anticipated. Adequate drainage structures will be incorporated into the road.
- g. No surfacing material will come from federal or Indian lands.
- h. No gates or cattle guards are anticipated at this time.
- i. Surface disturbance and vehicular travel will be limited to the approved location access road.
- j. All access roads and surface disturbing activities will conform to the standards outlined in the Bureau of Land Management and Forest Service publication: Surface Operating Standards for Oil and Gas Exploration and Development, (1989).
- k. The operator will be responsible for all maintenance of the access road including drainage structures.

3. Location of Existing Wells:

- a. Exhibit B has a map reflecting these wells within a one mile radius of the proposed well.

4. Location of Production Facilities:

- a. All permanent structures will be painted a flat, non-reflective Desert Brown to match the standard environmental colors. All facilities will be painted within six months of installation. Facilities required to comply with the Occupational Safety and Health Act (OSHA) may be excluded.
- b. Site security guidelines identified in 43 CFR 3163.7-5 and Onshore Oil and Gas Order No. 3 will be adhered to.
- c. A gas meter run will be constructed and located on lease within 500 feet of the wellhead. Meter runs will be housed and/or fenced. All gas production and measurement shall comply with the provisions of 43 CFR 3162.7-3, Onshore Oil and Gas Order No. 5, and American Gas Association (AGA) Report No. 3.

- d. The reserve pit will be constructed so as not to leak, break, or allow any discharge.
- e. The reserve pit will be lined with 12 mil minimum thickness plastic nylon reinforced liner material. The liner will overlay a felt liner pad only if rock is encountered during excavation. The pit liner will overlap the pit walls and be covered with dirt and/or rocks to hold it in place. No trash, scrap pipe, etc., that could puncture the liner will be disposed of in the pit. Pit walls will be sloped no greater than 2:1. A minimum 2-foot freeboard will be maintained in the pit at all times during the drilling and completion operation.
- f. The reserve pit has been located in cut material. Three sides of the reserve pit will be fenced before drilling starts. The fourth side will be fenced as soon as drilling is completed, and shall remain until the pit is dry. After the reserve pit has dried, all areas not needed for production will be rehabilitated.
- g. No chemicals subject to reporting under SARA Title III (hazardous materials) in an amount greater than 10,000 pounds will be used, produced, stored, transported, or disposed of annually in association with the drilling, testing, or completion of the well. Furthermore, no extremely hazardous substances, as defined in 40 CFR 355, in threshold planning quantities, will be used, produced, stored, transported, or disposed of in association with the drilling, testing, or completion of the well.
- h. Trash will be contained in a trash cage and hauled away to an approved disposal site as necessary but no later than at the completion of drilling operations. The contents of the trash container will be hauled off periodically to the approved Uintah County Landfill near Vernal, Utah.
- i. Produced fluids from the well other than water will be produced into a test tank until such time as construction of production facilities is completed. Any spills of oil, gas, salt water or other produced fluids will be cleaned up and removed.
- j. After initial clean-up, a 400 bbl tank will be installed to contain produced waste water. This water will be transported from the tank to an approved Dominion disposal well for disposal.
- k. **Produced water from the production well will be disposed of at the RBU 13-11F or RBU 16-19F disposal wells in accordance with Onshore Order #7.**
- l. Any salts and/or chemicals, which are an integral part of the drilling system, will be disposed of in the same manner as the drilling fluid.
- m. Sanitary facilities will be on site at all times during operations. Sewage will be placed in a portable chemical toilet and the toilet replaced periodically utilizing a licensed contractor to transport by truck the portable chemical toilet so that its contents can be delivered to the Vernal Wastewater Treatment Facility in accordance with state and county regulations.

8. Ancillary Facilities:

- a. Garbage Containers and Portable Toilets are the only ancillary facilities proposed in this application.

9. Well Site Layout: (See Exhibit B)

- a. The well will be properly identified in accordance with 43 CFR 3162.6.
- b. Access to the well pad will be from the southeast.

- c. The pad and road designs are consistent with BLM specifications.
- d. A pre-construction meeting with responsible company representative, contractors and the BLM will be conducted at the project site prior to commencement of surface-disturbing activities. The pad and road will be construction-staked prior to this meeting.
- e. The pad has been staked at its maximum size of 355' X 200'; however it will be constructed smaller if possible, depending upon rig availability. Should the layout change, this application will be amended and approved utilizing a sundry notice.
- f. All surface disturbing activities, will be supervised by a qualified, responsible company representative who is aware of the terms and conditions of the APD and specifications in the approved plans.
- g. All cut and fill slopes will be such that stability can be maintained for the life of the activity.
- h. Diversion ditches will be constructed as shown around the well site to prevent surface waters from entering the well site area.
- i. The site surface will be graded to drain away from the pit to avoid pit spillage during large storm events.
- j. The stockpiled topsoil (first 6 inches or maximum available) will be stored in a windrow on the uphill side of the location to prevent any possible contamination. All topsoil will be stockpiled for reclamation in such a way as to prevent soil loss and contamination.
- k. Pits will remain fenced until site cleanup.
- l. The blooie line will be located at least 100 feet from the well head.
- m. Water injection may be implemented if necessary to minimize the amount of fugitive dust.

10. Plans for Restoration of the Surface:

- a. Site reclamation for a producing well will be accomplished for portions of the site not required for the continued operation of the well.
- b. The Operator will control noxious weeds along access road use authorizations, pipeline route authorizations, well sites, or other applicable facilities by spraying or mechanical removal. A list of noxious weeds may be obtained from the BLM or the appropriate County Extension Office. On Ute Tribal and BLM administered land, it is required that a Pesticide Use Proposal be submitted and approved prior to the application of herbicides, pesticides or possibly hazardous chemicals.
- c. Upon well completion, any hydrocarbons in the pit shall be removed in accordance with 43 CFR 3162.7-1. Once the reserve pit is dry, the plastic nylon reinforced liner shall be torn and perforated before backfilling of the reserve pit. The reserve pit and that portion of the location not needed for production facilities/operations will be recontoured to the approximate natural contours.
- d. The cut and fill slopes and all other disturbed areas not needed for the production operation will be top soiled and re-vegetated. The stockpiled topsoil will be evenly distributed over the disturbed area.

with a rough surface. The site will then be seeded and/or planted as prescribed by the BLM within the approval documents.

11. Surface and Mineral Ownership:

- a. Surface Ownership – Federal under the management of the Bureau of Land Management - Vernal Field Office, 170 South 500 East, Vernal, Utah 84078; 435-781-4400.
- b. Mineral Ownership – Federal under the management of the Bureau of Land Management - Vernal Field Office, 170 South 500 East, Vernal, Utah 84078; 435-781-4400.

12. Other Information:

- a. AIA Archaeological has conducted a Class III archeological survey. A copy of the report has been submitted under separate cover to the appropriate agencies by AIA Archaeological.
- b. Alden Hamblin has conducted a paleontological survey. A copy of the report has been submitted under separate cover to the appropriate agencies by Alden Hamblin.
- c. Our understanding of the results of the onsite inspection are:
 - a. No drainage crossings that require additional State or Federal approval are being crossed.
 - b. No raptor habitat is known to exist within 1 mile of the proposed wellsite.
 - c. The proposed wellsite is outside of the Green River view shed.

13. Operator's Representative and Certification

<u>Title</u>	<u>Name</u>	<u>Office Phone</u>
Company Representative (Roosevelt)	Mitchiel Hall	1-435-722-4521
Company Representative (Oklahoma)	Carla Christian	1-405-749-5263
Agent for Dominion	Don Hamilton	1-435-637-4075

Certification:

I hereby certify that I, or persons under my direct supervision, have inspected the proposed drill site and access route; that I am familiar with the conditions which currently exists; that the statements made in this APD package are, to the best of my knowledge, true and correct; and that the work associated with the operations proposed herein will be performed by Dominion Exploration & Production, Inc. and its contractors and subcontractors in conformity with this APD package and the terms and conditions under which it is approved. I also certify responsibility for the operations conducted on that portion of the leased lands associated with this application, with bond coverage being provided under Dominion's BLM bond. This statement is subject to the provisions of 18 U.S.C. 1001 for the filing of a false statement.

Signature: Don Hamilton Date: 6-24-05

DOMINION EXPLR. & PROD., INC.
RBU #1-3E
SECTION 3, T10S, R19E, S.L.B.&M.


PROCEED IN A WESTERLY DIRECTION FROM VERNAL, UTAH ALONG U.S. HIGHWAY 40 APPROXIMATELY 14.0 MILES TO THE JUNCTION OF STATE HIGHWAY 88; EXIT LEFT AND PROCEED IN A SOUTHERLY DIRECTION APPROXIMATELY 17.0 MILES TO OURAY, UTAH; PROCEED IN A SOUTHERLY, THEN SOUTHWESTERLY DIRECTION APPROXIMATELY 2.6 MILES ON THE SEEP RIDGE ROAD TO THE JUNCTION OF THIS ROAD AND AN EXISTING ROAD TO THE SOUTHWEST; TURN RIGHT AND PROCEED IN A SOUTHWESTERLY DIRECTION APPROXIMATELY 3.2 MILES TO THE JUNCTION OF THIS ROAD AND AN EXISTING ROAD TO THE SOUTH; TURN LEFT AND PROCEED IN A SOUTHERLY, THEN SOUTHWESTERLY DIRECTION APPROXIMATELY 4.3 MILES TO THE JUNCTION OF THIS ROAD AND AN EXISTING ROAD TO THE NORTHWEST; TURN RIGHT AND PROCEED IN A NORTHWESTERLY DIRECTION APPROXIMATELY 0.25 MILES TO THE JUNCTION OF THIS ROAD AND AN EXISTING ROAD TO THE NORTH; TURN RIGHT AND PROCEED IN A NORTHERLY, THEN NORTHWESTERLY DIRECTION APPROXIMATELY 0.15 MILES TO THE JUNCTION OF THIS ROAD AND AN EXISTING ROAD TO THE NORTHEAST; TURN RIGHT AND PROCEED IN A NORTHEASTERLY DIRECTION APPROXIMATELY 220' TO THE BEGINNING OF THE PROPOSED ACCESS TO THE NORTHWEST; FOLLOW ROAD FLAGS IN A NORTHWESTERLY DIRECTION APPROXIMATELY 20' TO THE PROPOSED LOCATION.

TOTAL DISTANCE FROM VERNAL, UTAH TO THE PROPOSED WELL LOCATION IS APPROXIMATELY 41.55 MILES.

DOMINION EXPLR. & PROD., INC.

LOCATION LAYOUT FOR

RBU #1-3E
SECTION 3, T10S, R19E, S.L.B.&M.
200' FNL 492' FEL

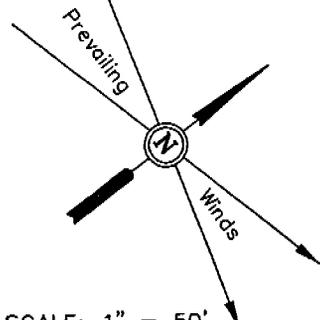

SCALE: 1" = 50'
DATE: 5-16-05
Drawn By: K.G.

Approx. Top of Cut Slope



C-11.1'
El. 88.5'

F-4.5'
El. 72.9'

Approx. Toe of Fill Slope

NOTE:

Flare Pit is to be located a min. of 100' from the Well Head.

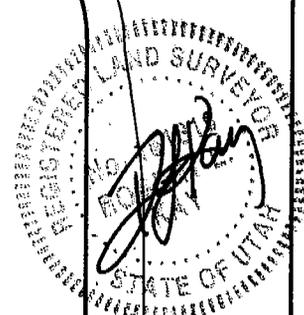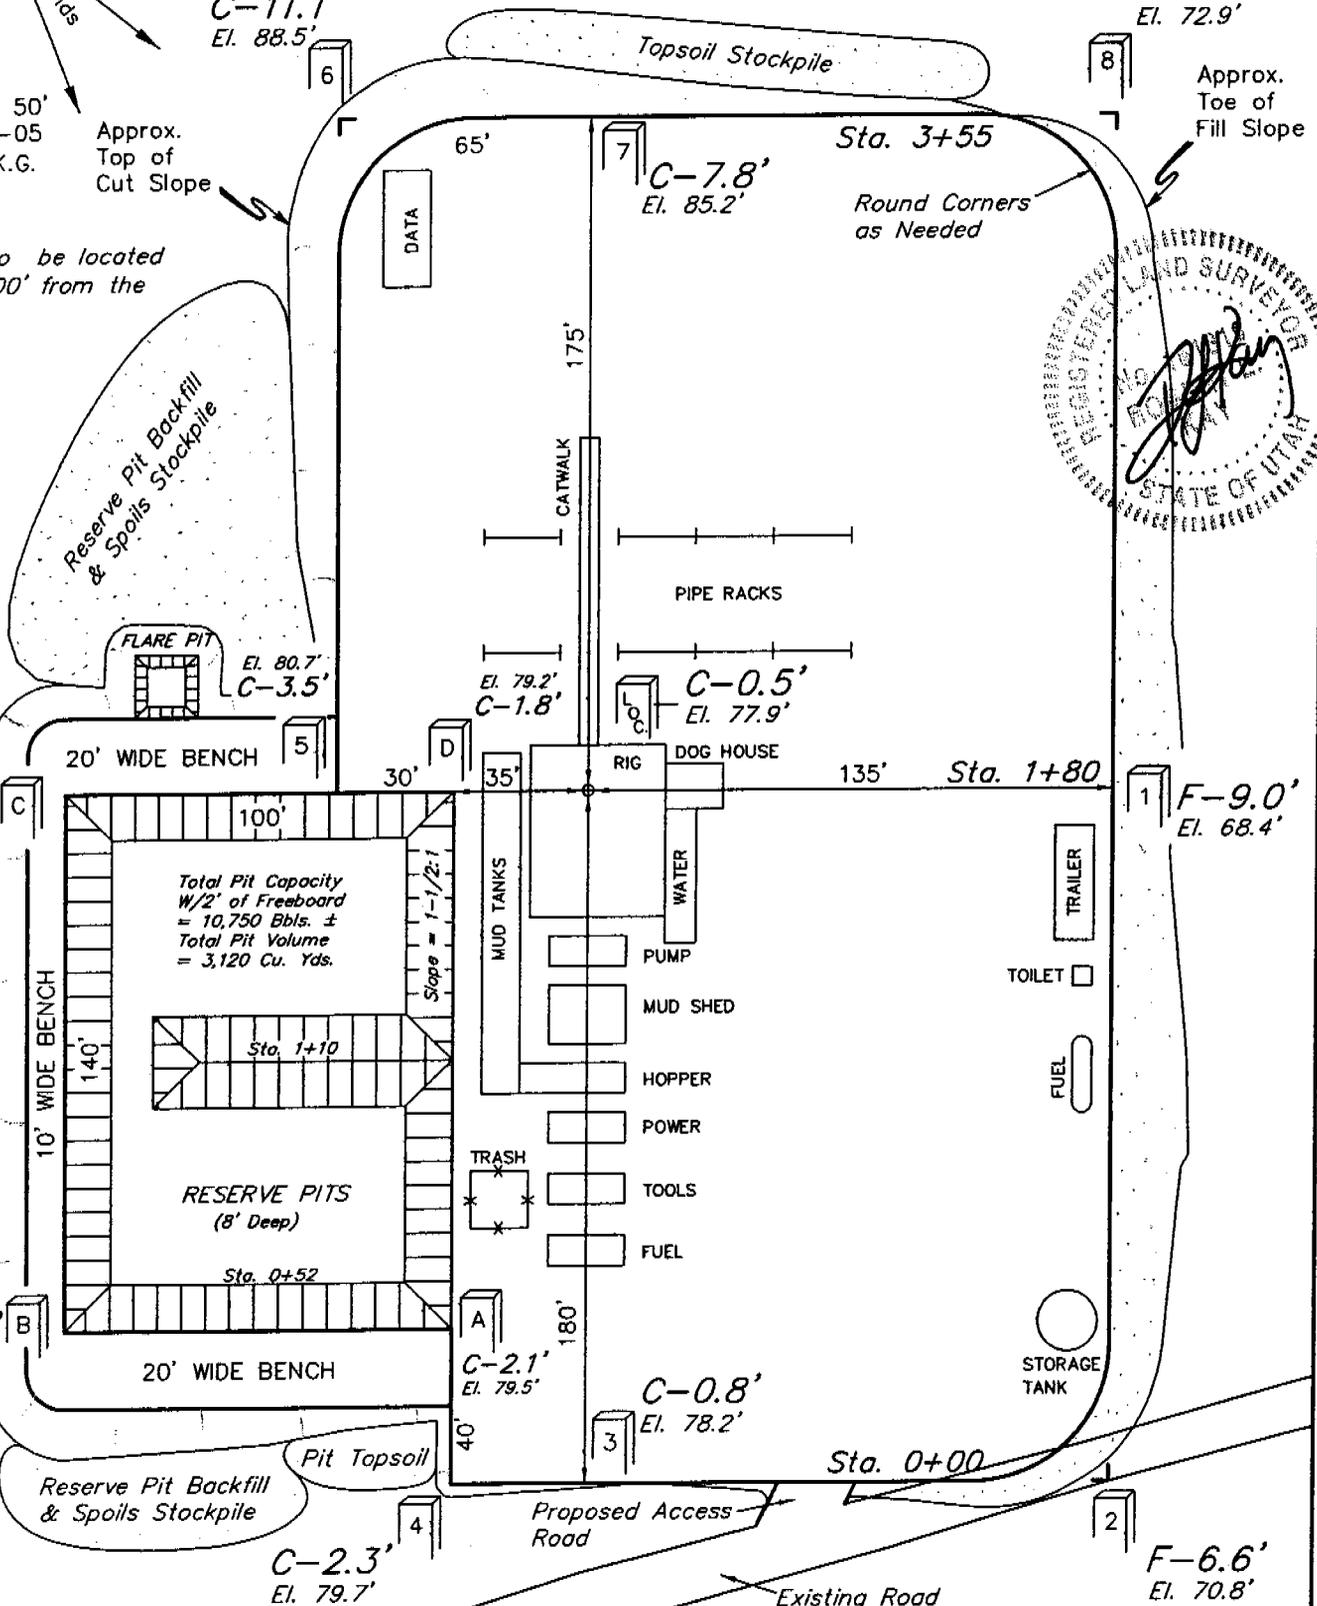

Elev. Ungraded Ground at Location Stake = 4977.9'
Elev. Graded Ground at Location Stake = 4977.4'

Existing Road Re-Route As Needed
UINTAH ENGINEERING & LAND SURVEYING
85 So. 200 East * Vernal, Utah 84078 * (435) 789-1077

DOMINION EXPLR. & PROD., INC.

TYPICAL CROSS SECTIONS FOR






RBU #1-3E

SECTION 3, T10S, R19E, S.L.B.&M.

200' FNL 492' FEL

1" = 20'
X-Section Scale
1" = 50'

DATE: 5-16-05
Drawn By: K.G.

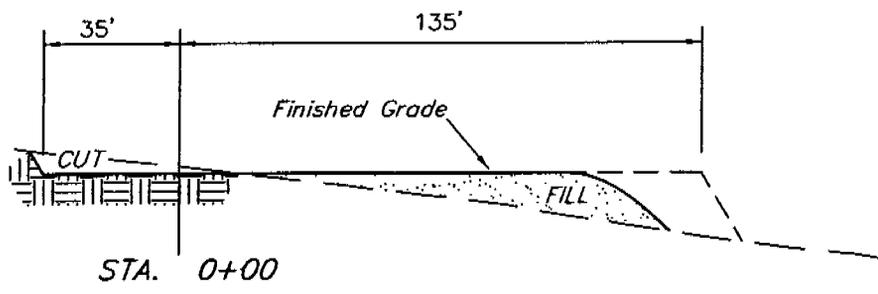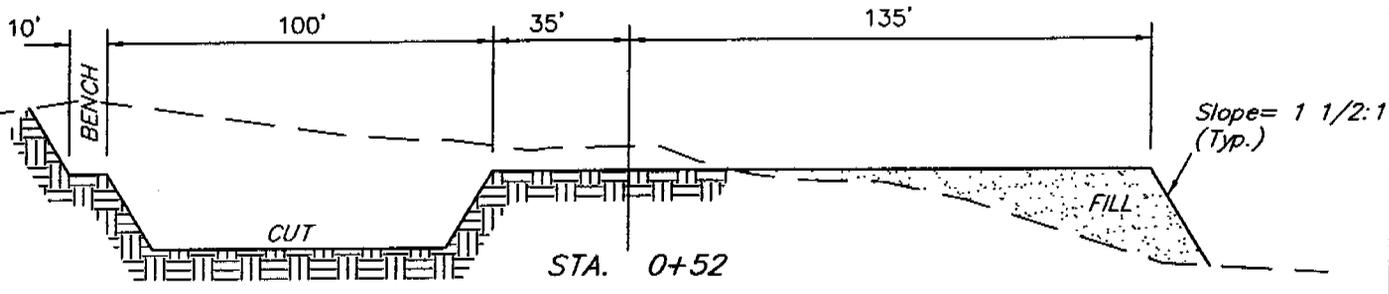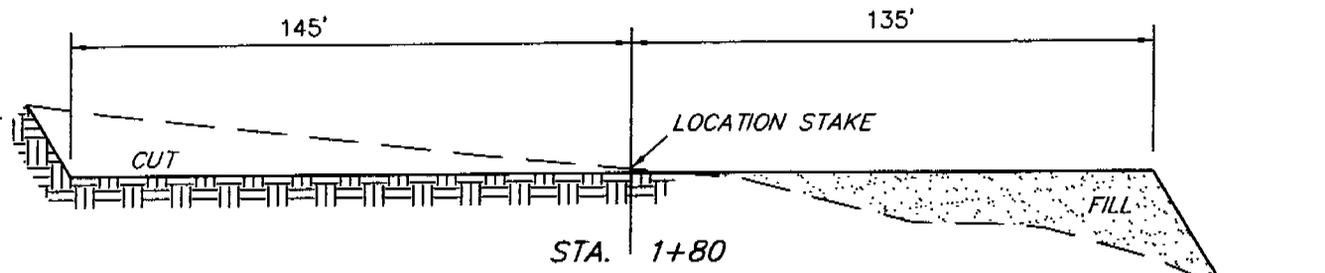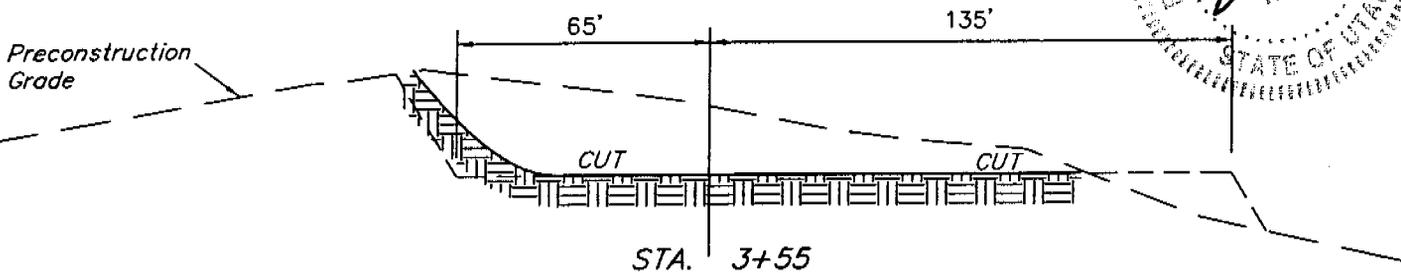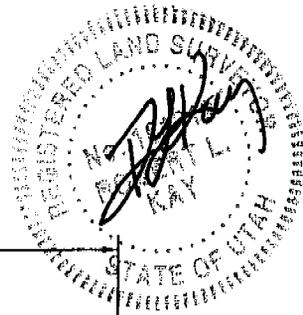

NOTE:
Topsoil should not be Stripped Below Finished Grade on Substructure Area.

* NOTE:
FILL QUANTITY INCLUDES 5% FOR COMPACTION

APPROXIMATE YARDAGES

CUT	
(6") Topsoil Stripping	= 1,870 Cu. Yds.
Remaining Location	= 10,760 Cu. Yds.
TOTAL CUT	= 12,630 CU.YDS.
FILL	= 6,670 CU.YDS.

EXCESS MATERIAL	= 5,960 Cu. Yds.
Topsoil & Pit Backfill (1/2 Pit Vol.)	= 3,430 Cu. Yds.
EXCESS UNBALANCE (After Rehabilitation)	= 2,530 Cu. Yds.

UINTAH ENGINEERING & LAND SURVEYING
85 So. 200 East * Vernal, Utah 84078 * (435) 789-1017

DOMINION EXPLR. & PROD., INC.

RBU #1-3E

LOCATED IN UINTAH COUNTY, UTAH
SECTION 3, T10S, R19E, S.L.B.&M.

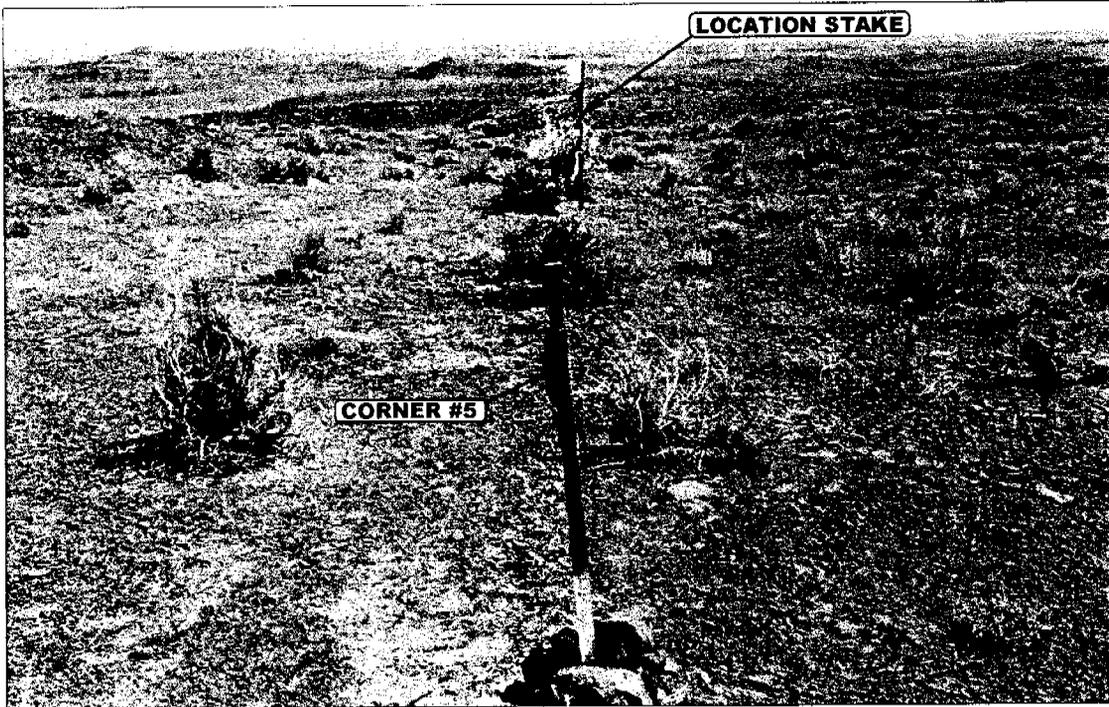


PHOTO: VIEW FROM CORNER #5 TO LOCATION STAKE

CAMERA ANGLE: NORTHEASTERLY



PHOTO: VIEW FROM BEGINNING OF PROPOSED ACCESS


CAMERA ANGLE: WESTERLY



- Since 1964 -

E&LS Uintah Engineering & Land Surveying
85 South 200 East Vernal, Utah 84078
435-789-1017 uels@uelsinc.com

LOCATION PHOTOS	03	03	05	PHOTO
	MONTH	DAY	YEAR	
TAKEN BY: B.B.	DRAWN BY: C.P.		REVISED: 05-10-05	

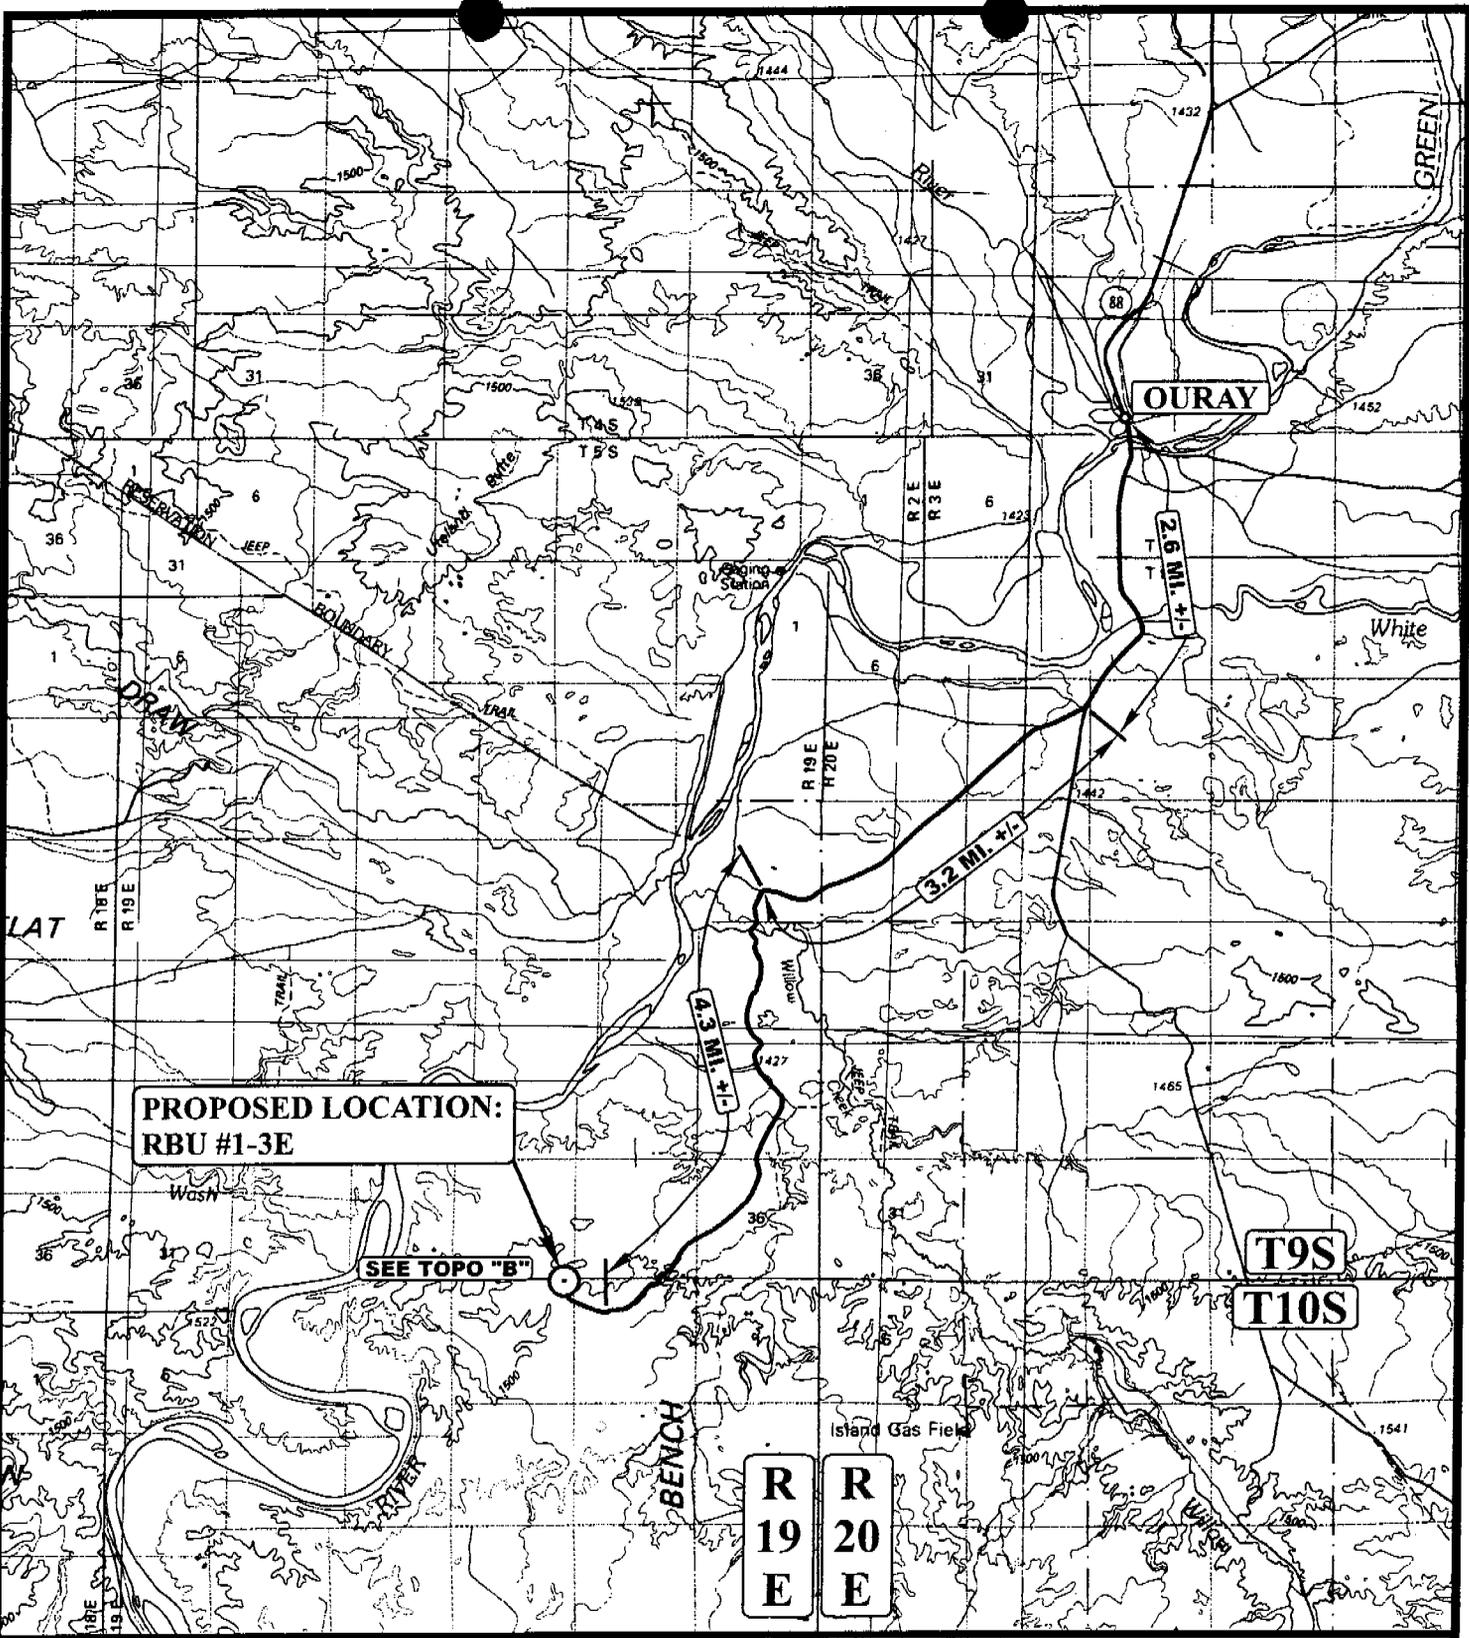

**PROPOSED LOCATION:
RBU #1-3E**

SEE TOPO "B"

**T9S
T10S**

**R
19
E**

**R
20
E**

LEGEND:

⊙ PROPOSED LOCATION



DOMINION EXPLR. & PROD., INC.


**RBU #1-3E
SECTION 3, T10S, R19E, S.L.B.&M.
200' FNL 492' FEL**



Uintah Engineering & Land Surveying
85 South 200 East Vernal, Utah 84078
(435) 789-1017 * FAX (435) 789-1813

TOPOGRAPHIC 03 03 05
MAP MONTH DAY YEAR
SCALE: 1:100,000 DRAWN BY: C.P. REVISED: 05-10-05



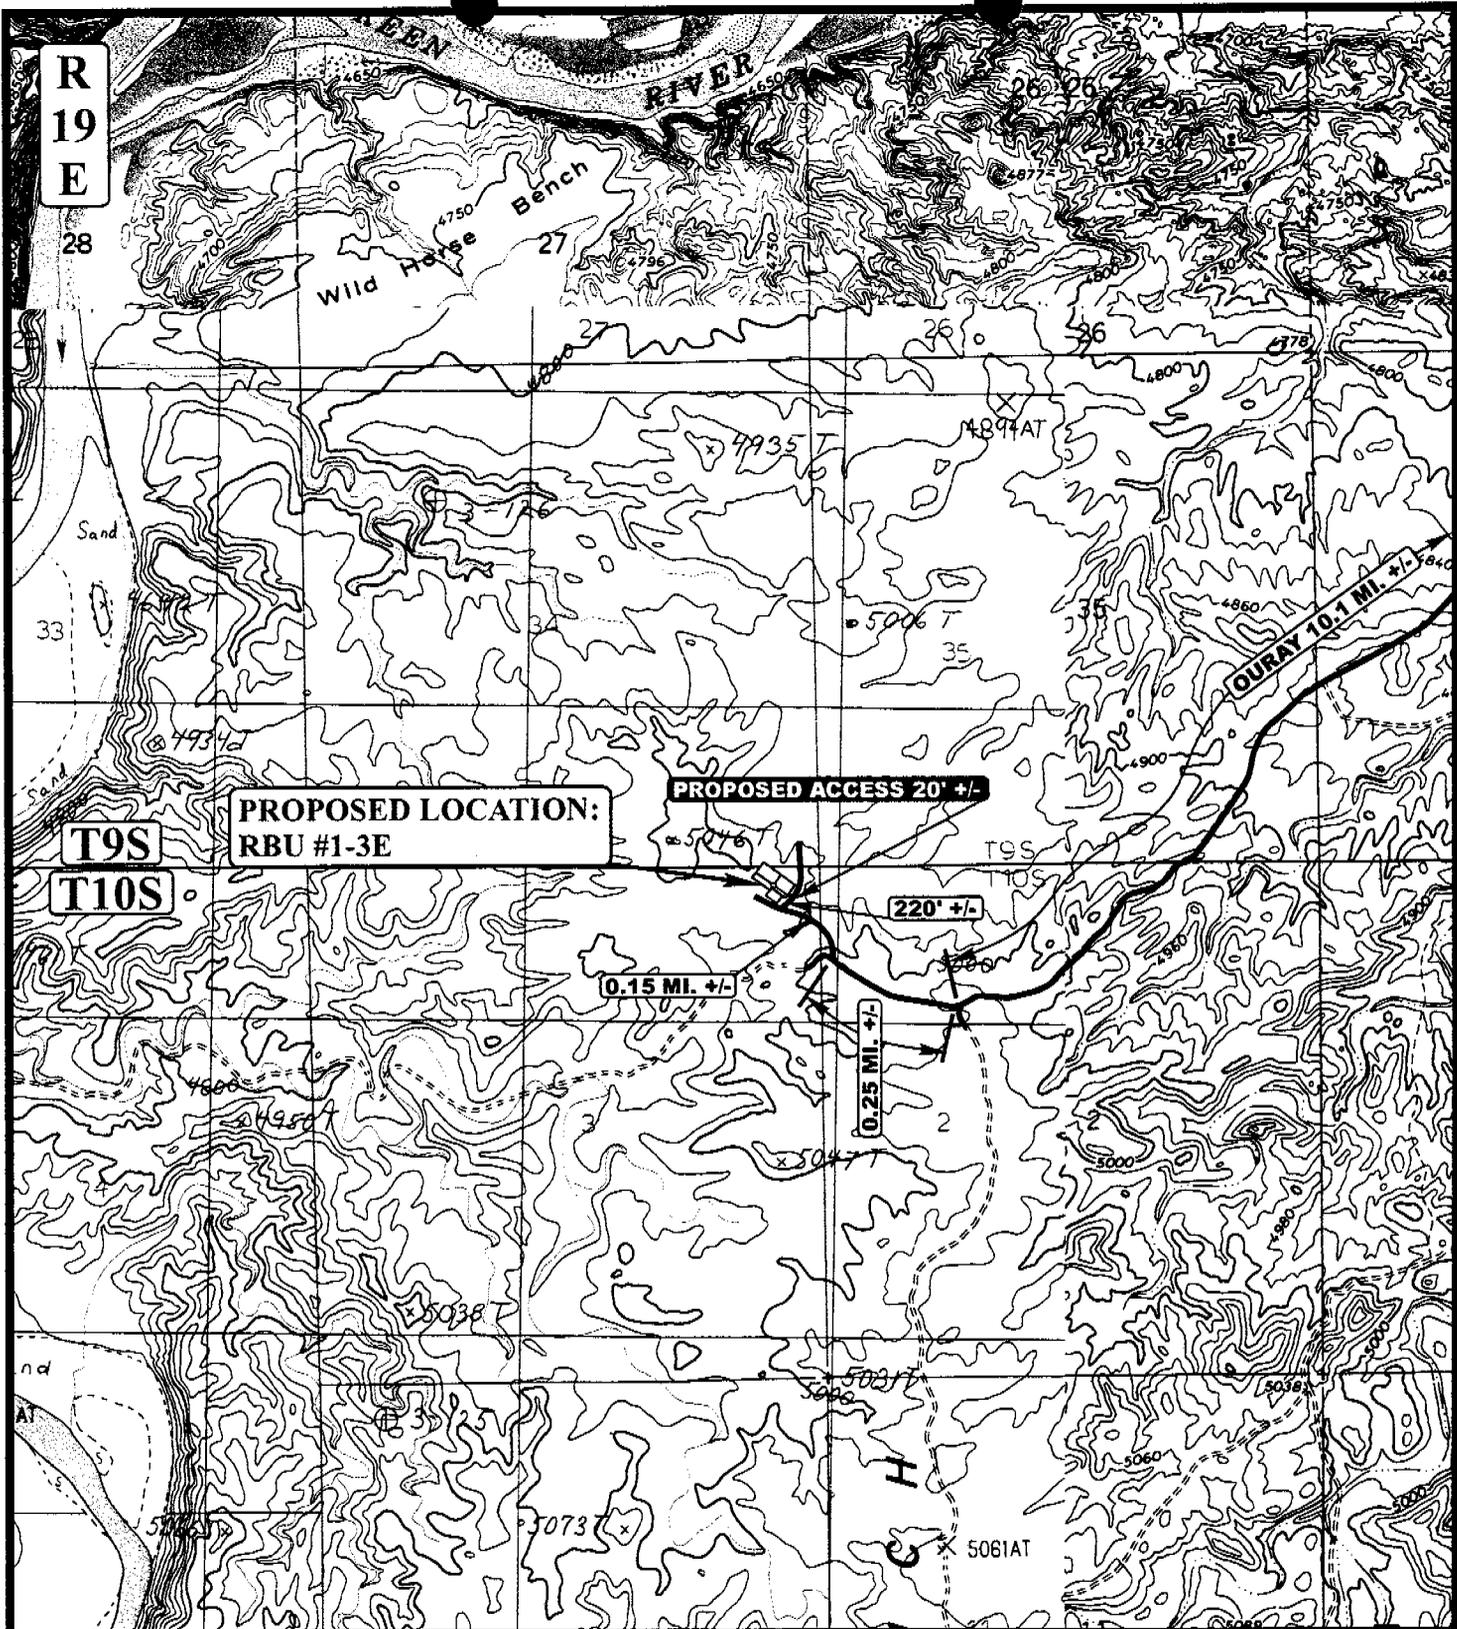

LEGEND:

- EXISTING ROAD
- PROPOSED ACCESS ROAD



DOMINION EXPLR. & PROD., INC.

RBU #1-3E
SECTION 3, T10S, R19E, S.L.B.&M.
200' FNL 492' FEL




Uintah Engineering & Land Surveying
 85 South 200 East Vernal, Utah 84078
 (435) 789-1017 * FAX (435) 789-1813

TOPOGRAPHIC
MAP

03	03	05
MONTH	DAY	YEAR

SCALE: 1" = 2000' DRAWN BY: C.P. REVISED: 05-10-05

B
TOPO

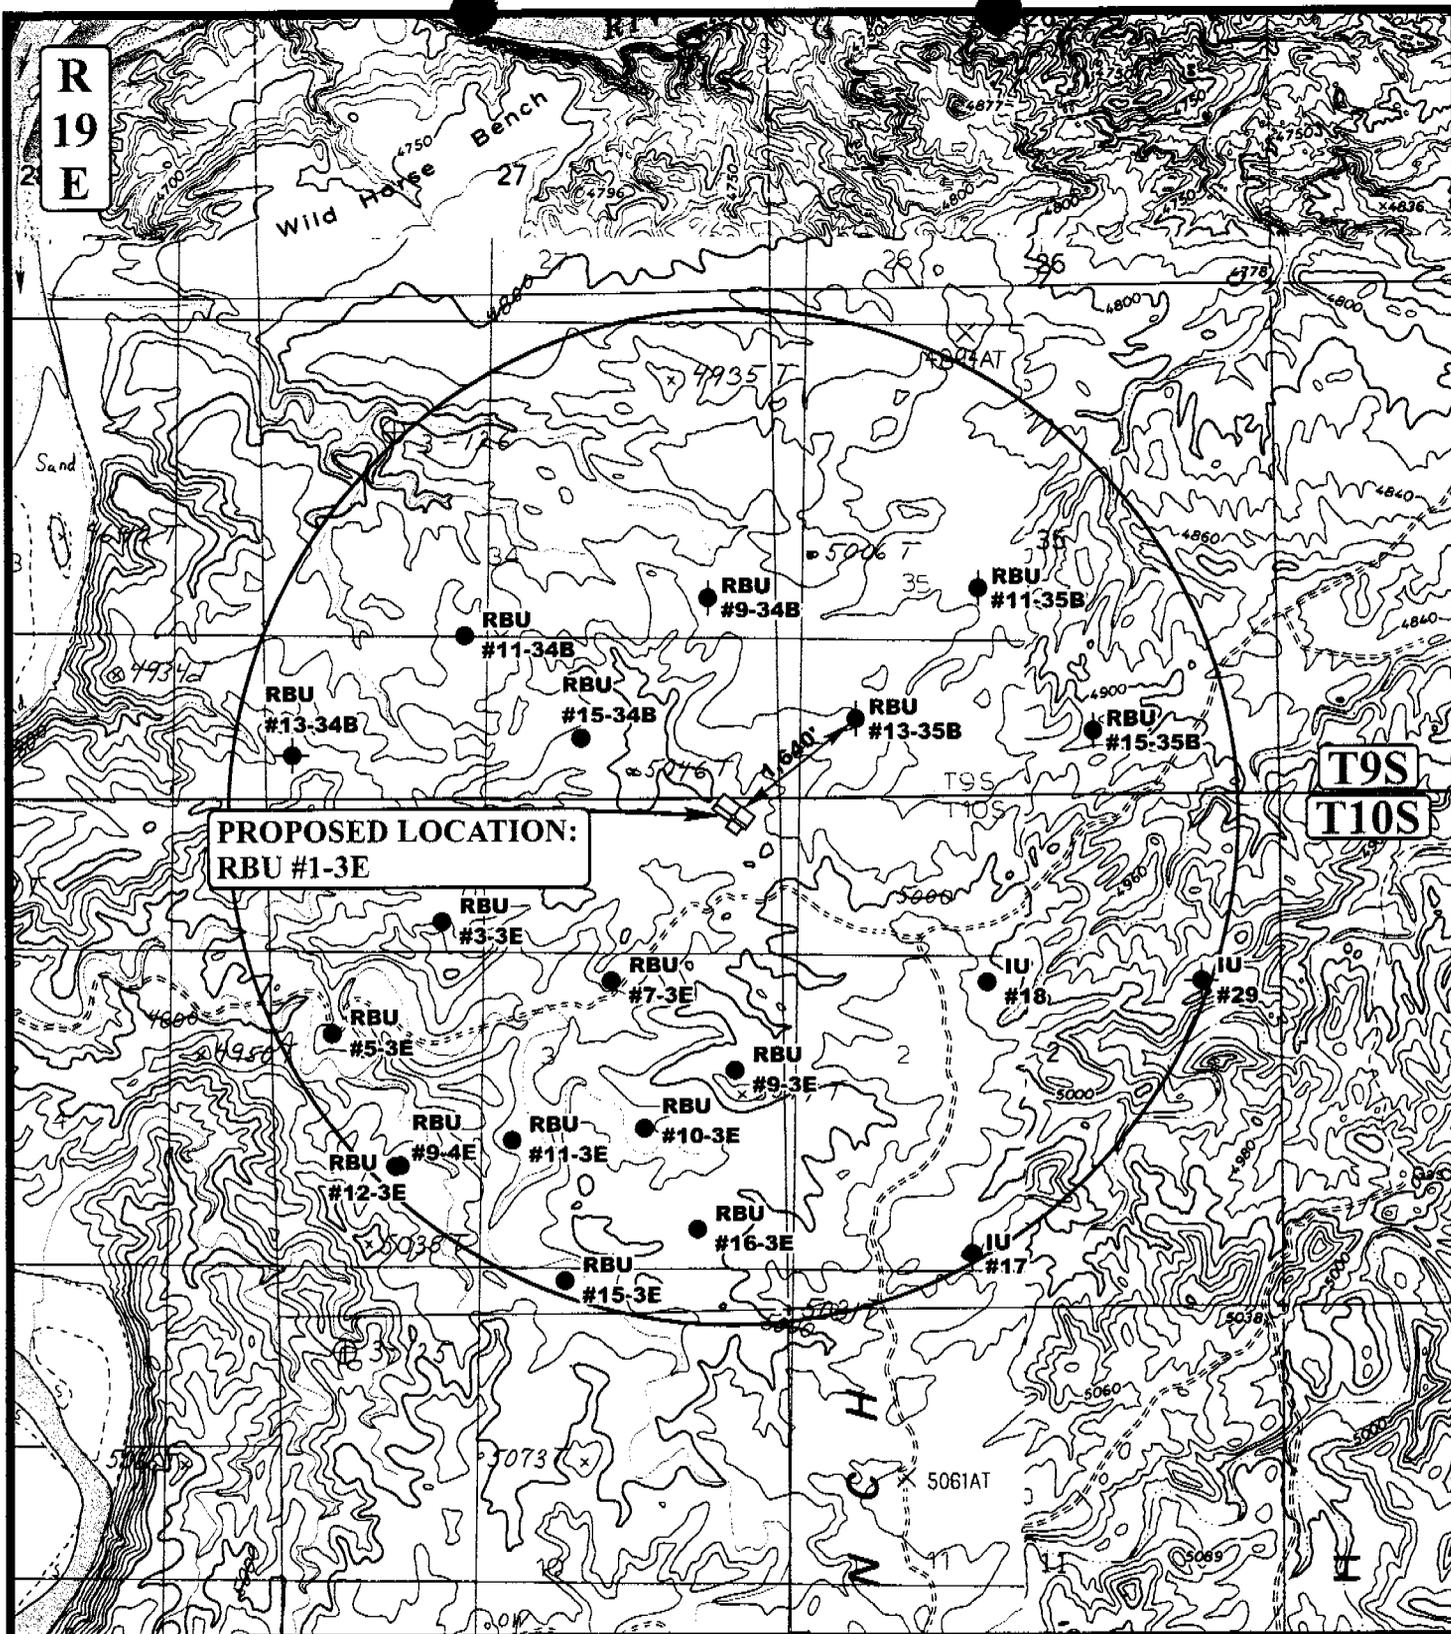

LEGEND:

- ∅ DISPOSAL WELLS
- PRODUCING WELLS
- SHUT IN WELLS
- WATER WELLS
- ABANDONED WELLS
- TEMPORARILY ABANDONED



DOMINION EXPLR. & PROD., INC.

RBU #1-3E
SECTION 3, T10S, R19E, S.L.B.&M.
200' FNL 492' FEL




Uintah Engineering & Land Surveying
 85 South 200 East Vernal, Utah 84078
 (435) 789-1017 * FAX (435) 789-1813

TOPOGRAPHIC 03 03 05
MAP MONTH DAY YEAR

SCALE: 1" = 2000' DRAWN BY: C.P. REVISED: 05-10-05



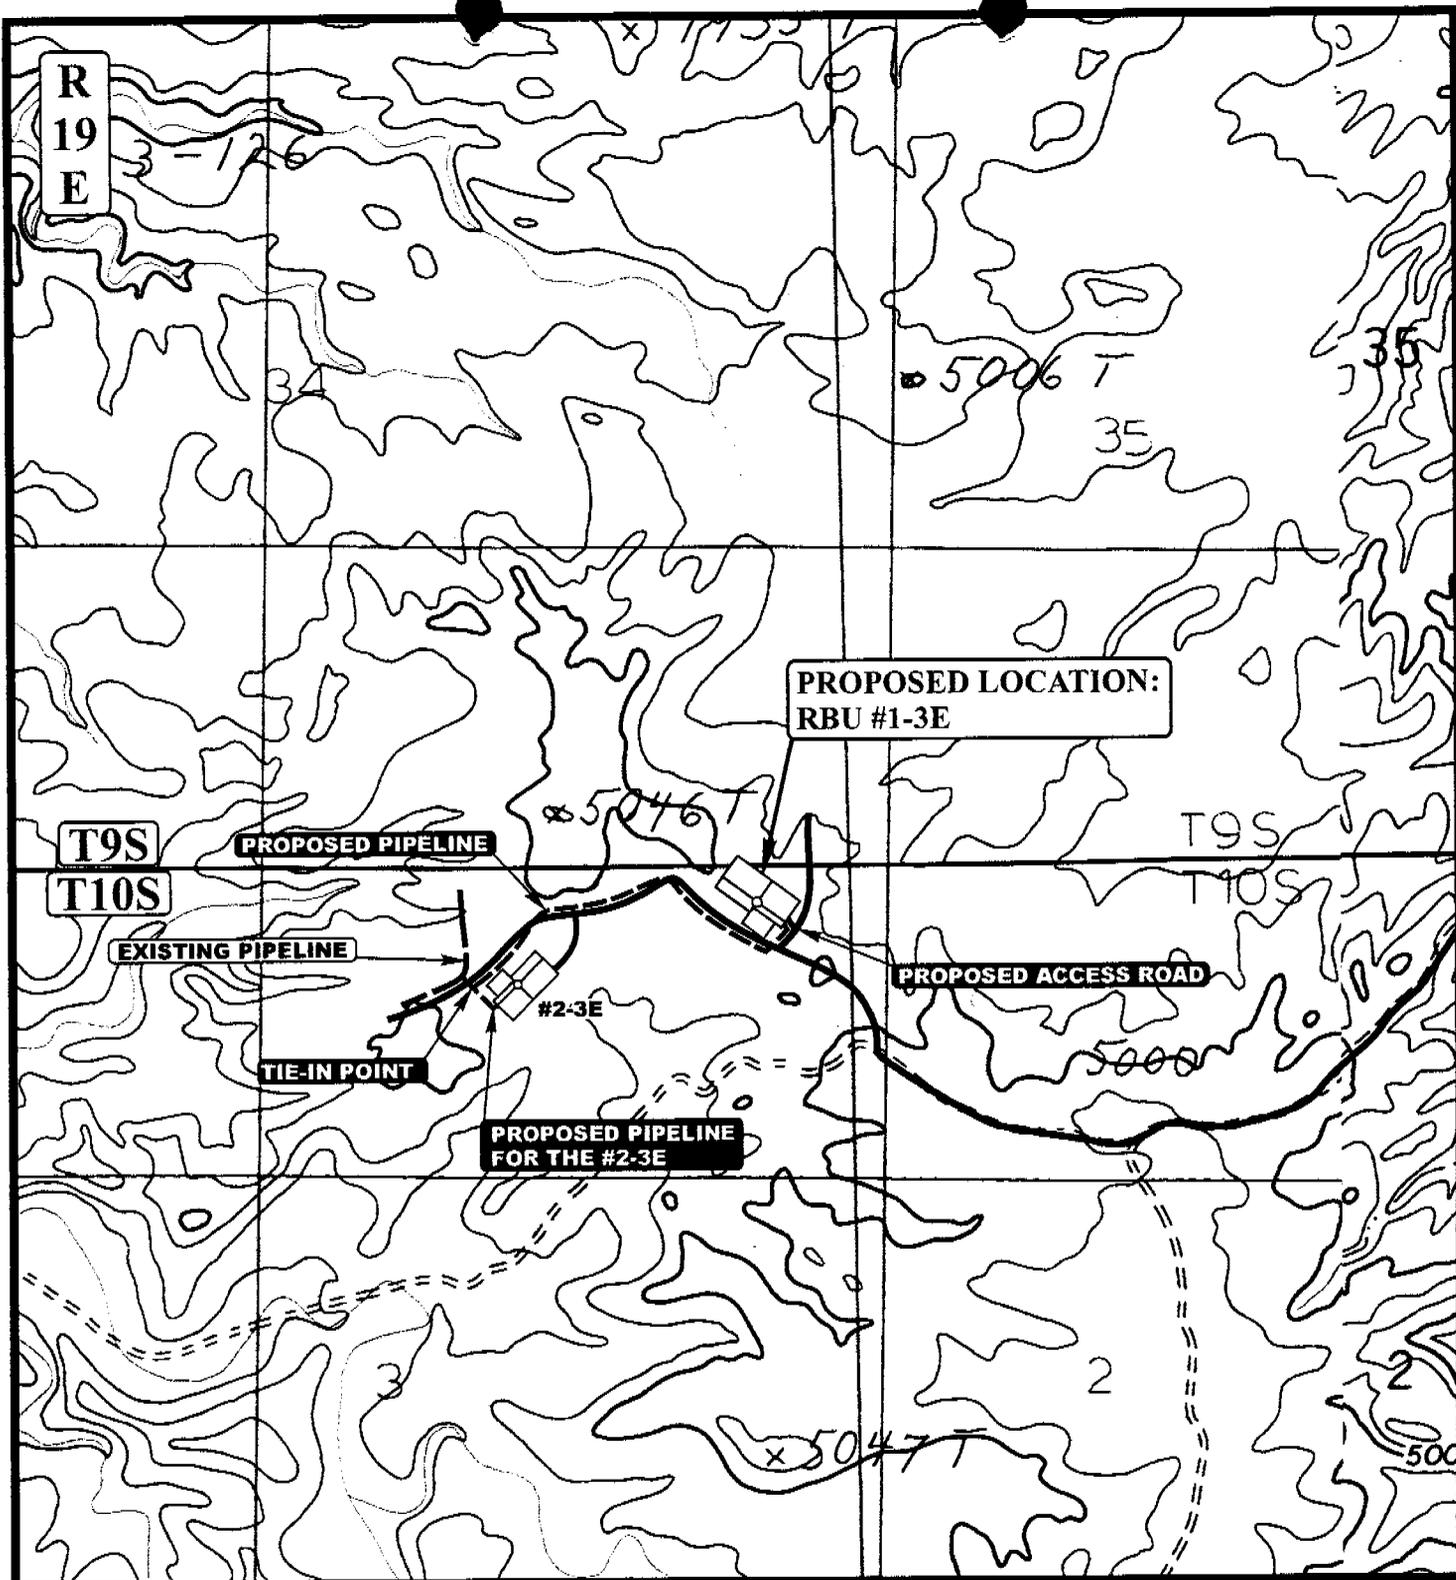

APPROXIMATE TOTAL PIPELINE DISTANCE = 2,220' +/-

LEGEND:

-  PROPOSED ACCESS ROAD
-  EXISTING PIPELINE
-  PROPOSED PIPELINE
-  PROPOSED PIPELINE (SERVICING OTHER WELLS)



DOMINION EXPLR. & PROD., INC.

RBU #1-3E
SECTION 3, T10S, R19E, S.L.B.&M.
200' FNL 492' FEL




Uintah Engineering & Land Surveying
 85 South 200 East Vernal, Utah 84078
 (435) 789-1017 * FAX (435) 789-1813

TOPOGRAPHIC 03 03 05
MAP MONTH DAY YEAR
 SCALE: 1" = 1000' DRAWN BY: C.P. REVISED: 05-10-05



LEGEND


- O = Oil Line
- G = Gas Line
- W = Water Line
- R = Relief Line (Pressure)
- C = Condensate Line
- V = Vent Line
- D = Drain Line
- M = Gas Meter
- P = Pump
- BP = Back Pressure Valve
- SWS = Sealed When Shipping
- SUS = Sealed Unless Shipping
- T = Heat Traced Line
- H = Heater
- BL = Buried Line
- ⊗ = Valve
- ↗ = Check Valve
- SC = Sealed Closed Valve
- NC = Normally Closed
- BD = Blowdown Line

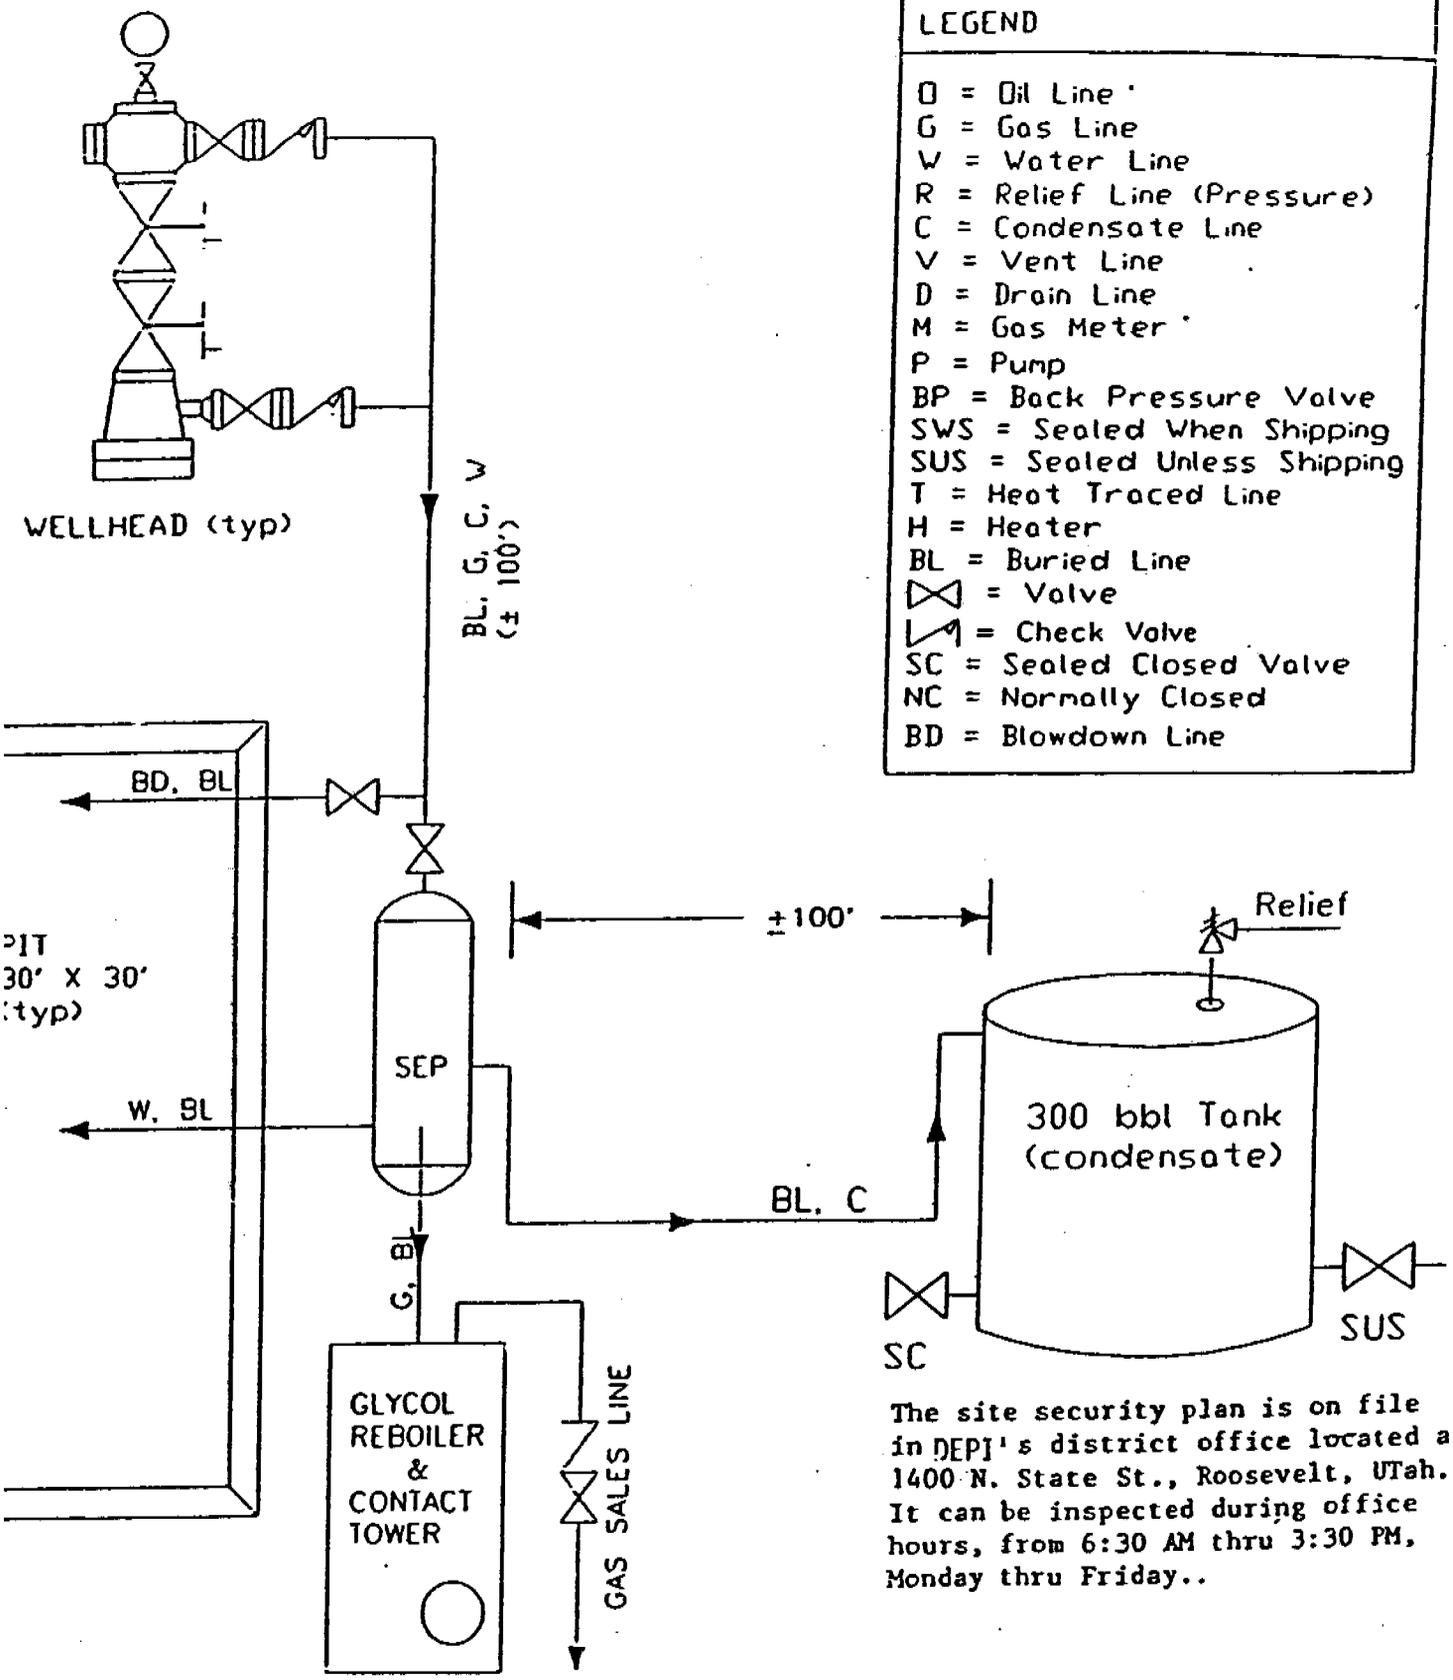


The site security plan is on file in DEPJ's district office located at 1400 N. State St., Roosevelt, Utah. It can be inspected during office hours, from 6:30 AM thru 3:30 PM, Monday thru Friday..

DOMINION EXPLORATION & PRODUCTION, INC.

BOP STACK

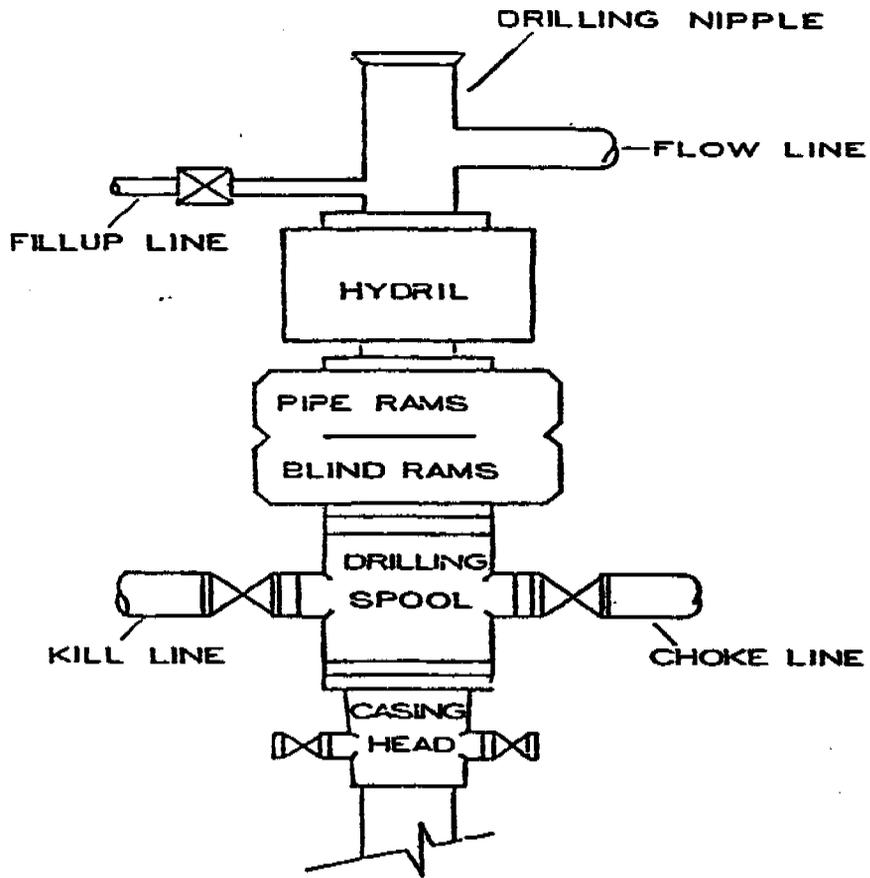

CHOKE MANIFOLD

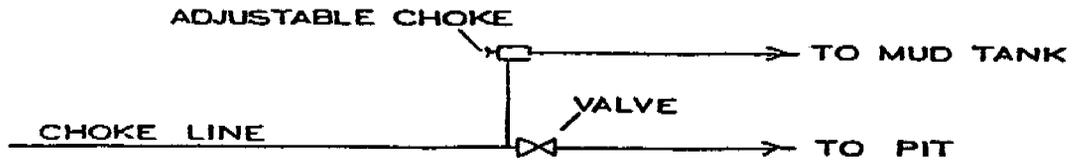

**WORKSHEET
APPLICATION FOR PERMIT TO DRILL**

APD RECEIVED: 06/29/2005

API NO. ASSIGNED: 43-047-36810

WELL NAME: RBU 1-3E
 OPERATOR: DOMINION EXPL & PROD (N1095)
 CONTACT: DON HAMILTON

PHONE NUMBER: 435-650-1886

PROPOSED LOCATION:

NENE 03 100S 190E
 SURFACE: 0200 FNL 0492 FEL
 BOTTOM: 0200 FNL 0492 FEL
 UINTAH
 NATURAL BUTTES (630)

INSPECT LOCATN BY: / /		
Tech Review	Initials	Date
Engineering		
Geology		
Surface		

LEASE TYPE: 1 - Federal
 LEASE NUMBER: U-013765
 SURFACE OWNER: 1 - Federal
 PROPOSED FORMATION: MVRD
 COALBED METHANE WELL? NO

LATITUDE: 39.98338
 LONGITUDE: -109.7610

RECEIVED AND/OR REVIEWED:

- Plat
- Bond: Fed[1] Ind[] Sta[] Fee[]
(No. 76S630500330)
- Potash (Y/N)
- Oil Shale 190-5 (B) or 190-3 or 190-13
- Water Permit
(No. 43-10447)
- RDCC Review (Y/N)
(Date: _____)
- Fee Surf Agreement (Y/N)

LOCATION AND SITING:

- R649-2-3.
- Unit RIVER BEND
- R649-3-2. General
Siting: 460 From Qtr/Qtr & 920' Between Wells
- R649-3-3. Exception
- Drilling Unit
Board Cause No: _____
Eff Date: _____
Siting: _____
- R649-3-11. Directional Drill

COMMENTS: _____

STIPULATIONS: _____

1- General Approval
2- Spacing Strip

United States Department of the Interior

BUREAU OF LAND MANAGEMENT

Utah State Office
P.O. Box 45155
Salt Lake City, Utah 84145-0155

IN REPLY REFER TO:
3160
(UT-922)

July 7, 2005

Memorandum

To: Assistant District Manager Minerals, Vernal District
From: Michael Coulthard, Petroleum Engineer
Subject: 2005 Plan of Development River Bend Unit
Uintah County, Utah.

Pursuant to email between Diana Whitney, Division of Oil, Gas and Mining, and Mickey Coulthard, Utah State Office, Bureau of Land Management, the following well is planned for calendar year 2005 within the River Bend Unit, Uintah County, Utah.

API #	WELL NAME	LOCATION
-------	-----------	----------

(Proposed PZ MesaVerde)

43-047-36810 RBU 1-3E Sec 3 T10S R19E 0200 FNL 0492 FEL

This office has no objection to permitting the well at this time.

/s/ Michael L. Coulthard

bcc: File - River Bend Unit
Division of Oil Gas and Mining
Central Files
Agr. Sec. Chron
Fluid Chron

MCoulthard:mc:7-7-05



State of Utah

**Department of
Natural Resources**

MICHAEL R. STYLER
Executive Director

**Division of
Oil, Gas & Mining**

JOHN R. BAZA
Division Director

JON M. HUNTSMAN, JR.
Governor

GARY R. HERBERT
Lieutenant Governor

July 11, 2005

Dominion Exploration & Production, Inc.
14000 Quail Springs Parkway, Suite 600
Oklahoma City, OK 73134

Re: River Bend Unit 1-3E Well, 200' FNL, 492' FEL, NE NE, Sec. 3, T. 10 South,
R. 19 East, Uintah County, Utah

Gentlemen:

Pursuant to the provisions and requirements of Utah Code Ann. § 40-6-1 *et seq.*, Utah Administrative Code R649-3-1 *et seq.*, and the attached Conditions of Approval, approval to drill the referenced well is granted.

Appropriate information has been submitted to DOGM and administrative approval of the requested exception location is hereby granted.

This approval shall expire one year from the above date unless substantial and continuous operation is underway, or a request for extension is made prior to the expiration date. The API identification number assigned to this well is 43-047-36810.

Sincerely,

Gil Hunt
Acting Associate Director

pab
Enclosures

cc: Uintah County Assessor
Bureau of Land Management, Vernal District Office

**UNITED STATES
DEPARTMENT OF THE INTERIOR
BUREAU OF LAND MANAGEMENT**

SUBMIT IN TRIPLICATE*

(Other instructions on reverse side)

JUN 30 2005

Form approved.
Budget Bureau No. 1004-0136
Expires: December 31, 1991

APPLICATION FOR PERMIT TO DRILL OR DEEPEN

1a. TYPE OF WORK DRILL <input checked="" type="checkbox"/> DEEPEN <input type="checkbox"/>		5. LEASE DESIGNATION AND SERIAL NO. U-013765
b. TYPE OF WELL OIL WELL <input type="checkbox"/> GAS WELL <input checked="" type="checkbox"/> OTHER <input type="checkbox"/> SINGLE ZONE <input checked="" type="checkbox"/> MULTIPLE ZONE <input type="checkbox"/>		6. IF INDIAN, ALLOTTEE OR TRIBE NAME N/A
2. NAME OF OPERATOR Dominion Exploration & Production, Inc.		7. UNIT AGREEMENT NAME River Bend Unit
3. ADDRESS AND TELEPHONE NO. 14000 Quail Springs Parkway, Suite 600, Oklahoma City, OK 73134, 405-749-5263		8. FARM OR LEASE NAME, WELL NO. RBU 1-3E
4. LOCATION OF WELL (Report location clearly and in accordance with any State requirements. *) At surface: 200' FNL & 492' FEL, NE/4 NE/4 (Lot 1), At proposed prod. zone: 200' FNL & 492' FEL, NE/4 NE/4 (Lot 1).		9. APL WELL NO. 1304736810
14. DISTANCE IN MILES AND DIRECTION FROM NEAREST TOWN OR POST OFFICE* 8.52 miles southwest of Ouray, Utah		10. FIELD AND POOL, OR WILDCAT Natural Buttes
15. DISTANCE FROM PROPOSED* LOCATION TO NEAREST PROPERTY OR LEASE LINE, FT. (Also to nearest drig. unit line, if any) 200'	16. NO. OF ACRES IN LEASE 1,097.87	11. SEC., T., R., M., OR BLK. Section 3, T10S. R19E. SLB&M
18. DISTANCE FROM PROPOSED LOCATION TO NEAREST WELL, DRILLING, COMPLETED, OR APPLIED FOR, ON THIS LEASE, FT. 1,600'	19. PROPOSED DEPTH 9,050'	12. COUNTY OR PARISH Uintah
21. ELEVATIONS (Show whether DF, RT, GR, etc.) 4,978' GR		13. STATE Utah
17. NO. OF ACRES ASSIGNED TO THIS WELL 40 acres		20. ROTARY OR CABLE TOOLS Rotary
22. APPROX DATE WORK WILL START* October 1, 2005		

23. PROPOSED CASING AND CEMENTING PROGRAM				
SIZE OF HOLE	GRADE, SIZE OF CASING	WEIGHT PER FOOT	SETTING DEPTH	QUANTITY OF CEMENT
12-1/4"	8-5/8" J-55 ST&C	32#	2,000'	252 sks Lead, 219 sks, tail, 100 sks top out—see attached Drilling Plan
7-7/8"	5-1/2" Mav 80 LT&C	17#	9,050'	160 sks Lead, 435 sks Tail—see attached Drilling Plan

Bond Information:

Bond coverage is provided by Travelers Casualty and Surety Company of America, Bond #76S 63050 0330

Other Information:

Drilling Plan and Surface Use Plan are attached.
 Dominion requests that this complete application for permit to drill be held confidential.
 A request for exception to spacing (R649-3-2) is hereby requested based on topography since the well is located within 460' of the drilling unit boundary. Dominion Exploration & Production, Inc. is the only owner and operator within 460' of the proposed well.

Approved by the
Utah Division of
Oil, Gas and Mining
FOR RECORD ONLY

**RECEIVED ORIGINAL
FEB 21 2006 CONFIDENTIAL**

DIV. OF OIL, GAS & MINING

IN ABOVE SPACE DESCRIBE PROPOSED PROGRAM: If proposal is to deepen, give data present productive zone and proposed new productive zone. If proposal is to drill or deepen directionally, give pertinent data on subsurface locations and measured and true vertical depths. Give blowout preventer program, if any.

24. SIGNED Don Hamilton Don Hamilton TITLE Agent for Dominion DATE June 24, 2005

(This space for Federal or State office use)

PERMIT NO. _____ APPROVAL DATE _____

Application approval does not warrant or certify that the applicant holds legal or equitable title to those rights in the subject lease which would entitle the applicant to conduct operations thereon. CONDITIONS OF APPROVAL, IF ANY:

APPROVED [Signature] TITLE Assistant Field Manager Mineral Resources DATE 02/16/2006

***See Instructions On Reverse Side.**

Title 18 U.S.C. Section 1001, makes it a crime for any person knowingly and willfully to make to any department or agency or the

NOTICE OF APPROVAL CONDITIONS OF APPROVAL ATTACHED



UNITED STATES DEPARTMENT OF THE INTERIOR
BUREAU OF LAND MANAGEMENT
VERNAL FIELD OFFICE

170 South 500 East VERNAL, UT 84078 (435) 781-4400



CONDITIONS OF APPROVAL FOR APPLICATION FOR PERMIT TO DRILL

Company: Dominion Exploration & Production, Inc **Location:** Lot 1, Sec. 3, T10S, R19E
Well No: RBU 1-3E **Lease No:** UTU-013765
API No: 43-047-36810 **Agreement:** River Bend Unit

Petroleum Engineer:	Matt Baker	Office: 435-781-4490	Cell: 435-828-4470
Petroleum Engineer:	Michael Lee	Office: 435-781-4432	Cell: 435-828-7875
Supervisory Petroleum Technician:	Jamie Sparger	Office: 435-781-4502	Cell: 435-828-3913
Environmental Scientist:	Paul Buhler	Office: 435-781-4475	Cell: 435-828-4029
Environmental Scientist:	Karl Wright	Office: 435-781-4484	
Natural Resource Specialist:	Holly Villa	Office: 435-781-4404	
Natural Resource Specialist:	Melissa Hawk	Office: 435-781-4476	
After hours contact number:	(435) 781-4513	FAX: (435) 781-4410	

**A COPY OF THESE CONDITIONS SHALL BE FURNISHED TO YOUR
FIELD REPRESENTATIVE TO INSURE COMPLIANCE**

All lease and/or unit operations are to be conducted in such a manner that full compliance is made with the applicable laws, regulations (43 CFR Part 3160), and this approved Application for Permit to Drill including Surface and Downhole Conditions of Approval. The operator is considered fully responsible for the actions of his subcontractors. A copy of the approved APD must be on location during construction, drilling, and completion operations. **This permit is approved for a one-year period. An additional year extension may be applied for by sundry notice prior to expiration.**

NOTIFICATION REQUIREMENTS

- | | |
|---|--|
| Location Construction
(Notify Karl Wright) | - Forty-Eight (48) hours prior to construction of location and access roads. |
| Location Completion
(Notify Karl Wright) | - Prior to moving on the drilling rig. |
| Spud Notice
(Notify Petroleum Engineer) | - Twenty-Four (24) hours prior to spudding the well. |
| Casing String & Cementing
(Notify Jamie Sparger SPT) | - Twenty-Four (24) hours prior to running casing and cementing all casing strings. |
| BOP & Related Equipment Tests
(Notify Jamie Sparger SPT) | - Twenty-Four (24) hours prior to initiating pressure tests. |
| First Production Notice
(Notify Petroleum Engineer) | - Within Five (5) business days after new well begins or production resumes after well has been off production for more than ninety (90) days. |

**SURFACE USE PROGRAM
CONDITIONS OF APPROVAL (COAs)**

- Surface Conditions of Approval or monitoring are listed in the Surface Use Plan of the APDs
- A Paleontologist acceptable to the BLM will monitor construction activity for surface disturbing activities described in the APD. If paleontologic resources are uncovered during construction activities, the operator shall immediately suspend all operations that will further disturb such resources, and immediately notify the Authorized Officer (AO). The AO will arrange for a determination of significance and, if necessary, recommend a recovery or avoidance plan.
- Paleontologic monitoring will be required during the construction of the well pad and reserve pit on this location. 2) Do not disturb or place stockpiled materials on the north and northwest sides of the well pad/ reserve pit area.
- Within 90 calendar days of the approval date for this Application for Permit to Drill (APD), the operator/lessee will submit to the Authorized Officer (AO), on Sundry Notice Form 3160-5, an Interim Surface Reclamation Plan for surface disturbance on well pads, access roads, and pipelines. At a minimum, this will include the Best Management Practice of the reshaping of the pad to the original contour to the extent possible; the respreading of the top soil up to the rig anchor points; and, reseeding the area using appropriate reclamation methods. The AO will provide written approval or concurrence within 30 calendar days of receipt.
- The interim seed mix for reclamation would be:

Crested Wheat grass	<i>Agropyron cristatum</i>	4 lbs. /acre
Western wheat grass	<i>Agropyron smithii</i>	4 lbs. /acre
Needle and thread grass	<i>Stipa comata</i>	4 lbs. /acre

- If paleontologic materials are uncovered during construction, the operator shall immediately stop work that might further disturb such materials and contact the Authorized Officer (AO). A determination will be made by the AO as to what mitigation will be necessary for the discovered paleontologic material.
- Following well plugging and abandonment, the location, access roads, pipelines, and other facilities shall be reclaimed. All disturbed surfaces shall be reshaped to approximate the original contour; the top soil respread over the surface; and, the surface revegetated. The surface of approved staging areas where construction activities did not occur may require disking or ripping and reseeding.

DOWNHOLE CONDITIONS OF APPROVAL

All provisions outlined in Onshore Oil & Gas Order #2 Drilling Operations shall be strictly adhered to. The following items are emphasized:

SITE SPECIFIC DOWNHOLE CONDITIONS OF APPROVAL

- Proposed production casing cementing volumes are inadequate and do not circulate cement to a high enough fill-up. Additional cement beyond the proposed levels indicated in the operators application will need to be pumped. The cement volumes pumped should include appropriate excess factors. For the cementing program of the production casing string, the circulation or top of cement on the production string is to be at a minimum two hundred feet (200') above the base of usable water. Per BLM estimates, the base of usable water is estimated to be at 2,560 feet. Production casing string circulation or top of cement is to be at or above depth feet 2.360 to intvl-BsWtrUs.

DRILLING/COMPLETION/PRODUCING OPERATING STANDARDS

- There shall be no deviation from the proposed drilling, completion, and/or workover program as approved. Safe drilling and operating practices must be observed. All wells, whether drilling, producing, suspended, or abandoned, shall be identified in accordance with 43 CFR 3162.6. There shall be a sign or marker with the name of the operator, lease serial number, well number, and surveyed description of the well. Any changes in operation must have prior approval from the BLM, Vernal Field Office Petroleum Engineers.
- The spud date and time shall be reported orally to Vernal Field Office within 24 hours of spudding.
- **Notify Vernal Field Office Supervisory Petroleum Engineering Technician at least 24 hours in advance of casing cementing operations and BOPE & casing pressure tests.**
- Blowout prevention equipment (BOPE) will remain in use until the well is completed or abandoned. Closing unit controls must remain unobstructed and readily accessible at all times. Choke manifolds must be located outside of the rig substructure.
- All BOPE components will be inspected daily and those inspections shall be recorded in the daily drilling report. Components shall be operated and tested as required by Onshore Oil & Gas Order No. 2 to insure good mechanical working order. All BOPE pressure tests must be performed by a test pump with a chart recorder and **NOT** by the rig pumps. Test must be reported in the driller's log.
- BOP drills must be initially conducted by each drilling crew within 24 hours of drilling out from under the surface casing and weekly thereafter as specified in Onshore Oil & Gas Order No. 2.
- Casing pressure tests are required before drilling out from under all casing strings set and cemented in place.
- No aggressive/fresh hard-banded drill pipe shall be used within casing.
- All shows of fresh water and minerals will be reported and protected. A sample will be

taken of any water flows and a water analysis furnished the BLM, Vernal Field Office. All oil and gas shows will be adequately tested for commercial possibilities, reported, and protected.

- No location will be constructed or moved, no well will be plugged, and no drilling or workover equipment will be removed from a well to be placed in a suspended status without prior approval of the BLM, Vernal Field Office. If operations are to be suspended for more than 30 days, prior approval of the BLM, Vernal Field Office must be obtained and notification given before resumption of operations.
- Chronologic drilling progress reports must be filed directly with the BLM, Vernal Field Office on a weekly basis in sundry, letter format or e-mail to the Petroleum Engineers until the well is completed.
- Any change in the program must be approved by the BLM, Vernal Field Office. "Sundry Notices and Reports on Wells" (Form BLM 3160-5) must be filed for all changes of plans and other operations in accordance with 43 CFR 3162.3-2.
- Emergency approval may be obtained orally, but such approval does not waive the written report requirement. Any additional construction, reconstruction, or alterations of facilities, including roads, gathering lines, batteries, etc., which will result in the disturbance of new ground, will require the filing of a suitable plan pursuant to Onshore Oil & Gas Order No. 1 of 43 CFR 3164.1 and prior approval by the BLM, Vernal Field Office.
- In accordance with 43 CFR 3162.4-3, this well must be reported on the "Monthly Report of Operations" (Oil and Gas Operations Report ((OGOR)) starting with the month in which operations commence and continue each month until the well is physically plugged and abandoned. This report shall be filed in duplicate, directly with the Minerals Management Service, P.O. Box 17110, Denver, Colorado 80217-0110, or call 1-800-525-7922 (303) 231-3650 for reporting information.
- Whether the well is completed as a dry hole or as a producer, "Well Completion and Recompletion Report and Log" (BLM Form 3160-4) will be submitted not later than 30 days after completion of the well or after completion of operations being performed, in accordance with 43 CFR 3162.4-1. Two copies of all logs run, core descriptions, and all other surveys or data obtained and compiled during the drilling, workover, and/or completion operations, will be filed on BLM Form 3160-4. Submit with the well completion report a geologic report including, at a minimum, formation tops, and a summary and conclusions. Also include deviation surveys, sample descriptions, strip logs, core data, drill stem test data, and results of production tests if performed. Samples (cuttings, fluid, and/or gas) will be submitted only when requested by the BLM, Vernal Field Office.
- All off-lease storage, off-lease measurement, or commingling on-lease or off-lease will have prior written approval from the BLM, Vernal Field Office.
- All measurement points shall be identified as point of sales or allocation for royalty determination prior to the installation of facilities.
- Oil and gas meters will be calibrated in place prior to any deliveries. The Field Office

Petroleum Engineers will be provided with a date and time for the initial meter calibration and all future meter proving schedules. A copy of the meter calibration reports will be submitted to the BLM, Vernal Field Office. All measurement facilities will conform to the API standards for liquid hydrocarbons and the AGA standards for natural gas measurement.

- A schematic facilities diagram as required by Onshore Oil & Gas Order No. 3 shall be submitted to the BLM, Vernal Field Office within 30 days of installation or first production, whichever occurs first. All site security regulations as specified in Onshore Oil & Gas Order No. 3 shall be adhered to. All product lines entering and leaving hydrocarbon storage tanks will be effectively sealed in accordance with Onshore Oil & Gas Order No. 3.
- This APD is approved subject to the requirement that, should the well be successfully completed for production, the BLM, Vernal Field office must be notified when it is placed in a producing status. Such notification will be by written communication and must be received in this office by not later than the fifth business day following the date on which the well is placed on production. The notification shall provide, as a minimum, the following informational items:
 - Operator name, address, and telephone number.
 - Well name and number.
 - Well location (¼¼, Sec., Twn, Rng, and P.M.).
 - Date well was placed in a producing status (date of first production for which royalty will be paid).
 - The nature of the well's production, (i.e., crude oil, or crude oil and casing head gas, or natural gas and entrained liquid hydrocarbons).
 - The Federal or Indian lease prefix and number on which the well is located; otherwise the non-Federal or non-Indian land category, i.e., State or private.
 - Unit agreement and / or participating area name and number, if applicable.
 - Communitization agreement number, if applicable.
- Any venting or flaring of gas will be done in accordance with Notice to Lessees (NTL) 4A and needs prior approval from Field Office Petroleum Engineers.
- All undesirable events (fires, accidents, blowouts, spills, discharges) as specified in NTL 3A will be reported to the BLM, Vernal Field Office. Major events as defined in NTL3A, will be reported verbally within 24 hours, followed by a written report within 15 days. "Other than Major Events" will be reported in writing within 15 days. "Minor Events" will be reported on the Monthly Report of Operations and Production.
- Pursuant to Onshore Oil & Gas Order No. 7, this is authorization for pit disposal of water produced from this well for a period of 90 days from the date of initial production. A permanent disposal method must be approved by this office and in operation prior to the end of this 90-day period. In order to meet this deadline, an application for the proposed permanent disposal method shall be submitted along with any necessary water analyses, as soon as possible, but no later than 45 days after the date of first production. Any method of disposal which has not been approved prior to the end of the authorized 90-day period will be considered as an Incident of Noncompliance and will be grounds

for issuing a shut-in order until an acceptable manner for disposing of said water is provided and approved by this office.

- Unless the plugging is to take place immediately upon receipt of oral approval, the Field Office Petroleum Engineers must be notified at least 24 hours in advance of the plugging of the well, in order that a representative may witness plugging operations. If a well is suspended or abandoned, all pits must be fenced immediately until they are backfilled. The "Subsequent Report of Abandonment" (Form BLM 3160-5) must be submitted within 30 days after the actual plugging of the well bore, showing location of plugs, amount of cement in each, and amount of casing left in hole, and the current status of the surface restoration.

DIVISION OF OIL, GAS AND MINING

SPUDDING INFORMATION

Name of Company: DOMINION EXPL & PROD INC

Well Name: RBV 1-3E

Api No: 43-047-36810 Lease Type: FEDERAL

Section 03 Township 10S Range 19E County UINTAH

Drilling Contractor BILL JRS RIG # 6

SPUDDED:

Date 03/02/07

Time 8:00 PM

How DRY

Drilling will Commence: _____

Reported by PAT WISENER

Telephone # (435) 828-1455

Date 03/05/07 Signed CHD

ENTITY ACTION FORM

Operator: Dominion Exploration & Production, Inc.
Address: 14000 Quail Springs Parkway, Suite 600
city Oklahoma City
state OK zip 73134

Operator Account Number: N 1095
Phone Number: (405) 749-5237

Well 1

API Number	Well Name		QQ	Sec	Twp	Rng	County
43-047-36810	RBU 1-3E		NENE	3	10S	19E	Uintah
Action Code	Current Entity Number	New Entity Number	Spud Date		Entity Assignment Effective Date		
KB	99999	7050	3/2/2007		3/12/07		
Comments: MVRD = WSMVD							CONFIDENTIAL

Well 2


API Number	Well Name		QQ	Sec	Twp	Rng	County
Action Code	Current Entity Number	New Entity Number	Spud Date		Entity Assignment Effective Date		
Comments:							

Well 3

API Number	Well Name		QQ	Sec	Twp	Rng	County
Action Code	Current Entity Number	New Entity Number	Spud Date		Entity Assignment Effective Date		
Comments:							

ACTION CODES:

- A - Establish new entity for new well (single well only)
- B - Add new well to existing entity (group or unit well)
- C - Re-assign well from one existing entity to another existing entity
- D - Re-assign well from one existing entity to a new entity
- E - Other (Explain in 'comments' section)

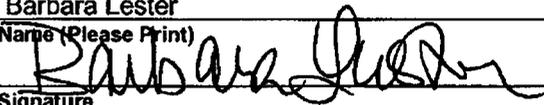Barbara Lester
Name (Please Print)

Signature
Regulatory Specialist
Title
3/6/2007
Date

RECEIVED
MAR 06 2007

FACSIMILE COVER PAGE

To : Utah Division of Oil, Gas & Mining
Sent : 3/14/2007 at 4:06:40 PM
Subject : RBU 1-3E

From : g
Pages : 2 (including Cover)

CONFIDENTIAL

43-047-36810
310519e

RECEIVED
MAR 14 2007
DIV. OF OIL, GAS & MINING



WELL CHRONOLOGY REPORT

CONFIDENTIAL

WELL NAME : RBU 1-3E		Event No: 1	
DISTRICT : WESTERN	FIELD : NATURAL BUTTES 630	LOCATION : 200' FNL 492' FEL SEC 3 T 10S R 19E	
COUNTY & STATE : UINTAH	UT	CONTRACTOR :	
WI % : 100.00 AFE # : 0700565	API # : 43-047-36810	PLAN DEPTH : 9,050	SPUD DATE : 03/02/07
DHC : \$630,560	CWC : \$733,255	FORMATION : WASATCH/MESAVERDE	
EVENT DC : \$209,814.00	EVENT CC : \$0.00	EVENT TC : \$209,814.00	WELL TOTL COST : \$209,814

REPORT DATE: 03/06/07 MD : 2,250 TVD : 2,250 DAYS : MW : VISC :
 DAILY : DC : \$209,814.00 CC : \$0.00 TC : \$209,814.00 CUM : DC : \$209,814.00 CC : \$0.00 TC : \$209,814.00

DAILY DETAILS : MIRU BILL JRS # 6. SPUD WELL ON 3-02-07 @ 8:00 PM. DRILL 2250' OF 12.25" HOLE. RUN & SET 53 JT'S 8.625", 32#, J-55 CSGN @ 2240'/GL CEMENT W/ 250 SKS LEAD MIXED @ 11.0 PPG & 3.82 YLD. THEN 200 SKS TAIL MIXED @ 15.8 PPG & 1.15YLD. W/ GOOD RETURNS. THEN MIX & PUMP 100 SKS TAIL THRU 200' OF ONE INCH @ 15.8 PPG & 1.15 YLD. WAIT 2 HOURS AND TOP OFF W/ 100 SKS TAIL @ 15.8 PPG & 1.15 YLD W/ 20 BBLs CEMENT TO PIT.

RECEIVED
MAR 14 2007
 DIV. OF OIL, GAS & MINING

UNITED STATES
DEPARTMENT OF THE INTERIOR
BUREAU OF LAND MANAGEMENT

FORM APPROVED
OMB No. 1004-0135
Expires: November 30, 2000

SUNDRY NOTICES AND REPORTS ON WELLS
Do not use this form for proposals to drill or to re-enter an
abandoned well. Use Form 3160-3 (APD) for such proposals.

RECEIVED
VERNAL FIELD OFFICE
FEB -5 PM 3:14
DEPT. OF THE INTERIOR
BUREAU OF LAND MANAGEMENT

1. Type of Well
 Oil Well Gas Well Other

2. Name of Operator
 Dominion Exploration & Production, Inc.

3a. Address
 14000 Quail Springs Pkwy, Ste 600, OKC, OK 73134

3b. Phone No. (include area code)
 (405) 749-5237

4. Location of Well (Footage, Sec., T., R., M., or Survey Description)
 200' FNL & 492' FEL, NE NE, Sec. 3-10S-19E

5. Lease Serial No.
3765

6. If Indian, Allottee or Tribe Name

7. If Unit or CA/Agreement, Name and/or No.
Bend Unit

8. Well Name and No.
RBU 1-3E

9. API Well No.
43-047-36810

10. Field and Pool, or Exploratory Area
Natural Buttes

11. County or Parish, State
Uintah, UT

12. CHECK APPROPRIATE BOX(ES) TO INDICATE NATURE OF NOTICE, REPORT OR OTHER DATA

TYPE OF SUBMISSION	TYPE OF ACTION		
<input checked="" type="checkbox"/> Notice of Intent	<input type="checkbox"/> Acidize	<input type="checkbox"/> Deepen	<input type="checkbox"/> Production (Start/Resume)
<input type="checkbox"/> Subsequent Report	<input type="checkbox"/> Altering Casing	<input type="checkbox"/> Fracture Treat	<input type="checkbox"/> Reclamation
<input type="checkbox"/> Final Abandonment Notice	<input type="checkbox"/> Casing Repair	<input type="checkbox"/> New Construction	<input type="checkbox"/> Recomplete
	<input type="checkbox"/> Change Plans	<input type="checkbox"/> Plug and Abandon	<input type="checkbox"/> Temporarily Abandon
	<input type="checkbox"/> Convert to Injection	<input type="checkbox"/> Plug Back	<input type="checkbox"/> Water Disposal
			<input type="checkbox"/> Water Shut-Off
			<input type="checkbox"/> Well Integrity
			<input checked="" type="checkbox"/> Other APD Extension

13 Describe Proposed or Completed Operation (clearly state all pertinent details, including estimated starting date of any proposed work and approximate duration thereof. If the proposal is to deepen directionally or recomplete horizontally, give subsurface locations and measured and true vertical depths of all pertinent markers and zones. Attach the Bond under which the work will be performed or provide the Bond No. on file with BLM/BIA. Required subsequent reports shall be filed within 30 days following completion of the involved operations. If the operation results in a multiple completion or recompletion in a new interval, a Form 3160-4 shall be filed once testing has been completed. Final Abandonment Notices shall be filed only after all requirements, including reclamation, have been completed and the operator has determined that the site is ready for final inspection.)

The federal APD for this well expires February 16, 2007. Dominion requests a one year extension

RECEIVED
MAR 19 2007

DIV. OF OIL, GAS & MINING

14. I hereby certify that the foregoing is true and correct

Name (Printed/Typed) **Barbara Lester** Title **Regulatory Specialist**

Signature *Barbara Lester* Date **1/30/2007**

Approved by *[Signature]* **Petroleum Engineer** **FEB 26 2007**

Conditions of approval, if any, are attached. Approval of this notice does not warrant or certify that the applicant holds legal or equitable title to those rights in the subject lease which would entitle the applicant to conduct operations thereon.

Office

Title 18 U.S.C. Section 1001 and Title 43 U.S.C. Section 1212, makes it a crime for any person knowingly and willfully to make to any department or agency of the United States any false, fictitious or fraudulent statements or representations as to any matter within its jurisdiction.

CONDITIONS OF APPROVAL ATTACHED



CONDITIONS OF APPROVAL

Dominion Exploration & Production, Inc.

Notice of Intent APD Extension

Lease: UTU-013765
Well: HCU 1-3E
Location: NENE Sec 3-T10S-R19E

An extension for the referenced APD is granted with the following conditions:

1. The extension and APD shall expire on 2/16/08.
2. No other extension shall be granted.

If you have any other questions concerning this matter, please contact Ryan Angus of this office at (435) 781-4430

FACSIMILE COVER PAGE

To : Utah Division of Oil, Gas & Mining
Sent : 3/22/2007 at 10:59:58 AM
Subject : RBU 1-3E

From : g
Pages : 2 (including Cover)

CONFIDENTIAL

43-047-36810
3 10s 19e

RECEIVED

MAR 22 2007

DIV. OF OIL, GAS & MINING



WELL CHRONOLOGY REPORT

WELL NAME : RBU 1-3E

DISTRICT : WESTERN

FIELD : NATURAL BUTTES 630

Event No: 1

LOCATION : 200' FNL 492' FEL SEC 3 T 10S R 19E

COUNTY & STATE : UINTAH

UT

CONTRACTOR :

WI % : 100.00

AFE # : 0700565

API # : 43-047-36810

PLAN DEPTH : 9,050

SPUD DATE : 03/02/07

DHC : \$630,560

CWC : \$733,255

AFE TOTAL : \$1,363,815

FORMATION : WASATCH/MESAVERDE

EVENT DC : \$209,814.00

EVENT CC : \$0.00

EVENT TC : \$209,814.00

WELL TOTL COST : \$209,814

REPORT DATE: 03/06/07

MD : 2,250

TVD : 2,250

DAYS :

MW :

VISC :

DAILY : DC : \$209,814.00

CC : \$0.00

TC : \$209,814.00

CUM : DC : \$209,814.00

CC : \$0.00

TC : \$209,814.00

DAILY DETAILS : MIRU BILL JRS # 6. SPUD WELL ON 3-02-07 @ 8:00 PM. DRILL 2250' OF 12.25" HOLE. RUN & SET 53 JT'S 8.625", 32#, J-55 CSGN @ 2240'/GL CEMENT W/ 250 SKS LEAD MIXED @ 11.0 PPG & 3.82 YLD. THEN 200 SKS TAIL MIXED @ 15.8 PPG & 1.15 YLD. W/ GOOD RETURNS. THEN MIX & PUMP 100 SKS TAIL THRU 200' OF ONE INCH @ 15.8 PPG & 1.15 YLD. WAIT 2 HOURS AND TOP OFF W/ 100 SKS TAIL @ 15.8 PPG & 1.15 YLD W/ 20 BBLS CEMENT TO PIT.

RECEIVED
MAR 22 2007

DIV. OF OIL, GAS & MINING

FACSIMILE COVER PAGE

To : Utah Division of Oil, Gas & Mining

From : g

Sent : 3/28/2007 at 3:13:54 PM

Pages : 2 (including Cover)

Subject : RBU 1-3E

CONFIDENTIAL

43-047-36810
310s 19e

RECEIVED

MAR 28 2007

DIV. OF OIL, GAS & MINING



WELL CHRONOLOGY REPORT

WELL NAME : RBU 1-3E

DISTRICT : WESTERN

FIELD : NATURAL BUTTES 630

Event No: 1

LOCATION : 200' FNL 492' FEL SEC 3 T 10S R 19E

COUNTY & STATE : UINTAH

UT

CONTRACTOR :

WI % : 100.00 AFE # : 0700565

API # : 43-047-36810

PLAN DEPTH : 9,050 SPUD DATE : 03/02/07

DHC : \$630,560

CWC : \$733,255

AFE TOTAL : \$1,363,815

FORMATION : WASATCH/MESAVERDE

EVENT DC : \$209,814.00

EVENT CC : \$0.00

EVENT TC : \$209,814.00

WELL TOTL COST : \$209,814

REPORT DATE: 03/06/07

MD : 2,250

TVD : 2,250

DAYS :

MW :

VISC :

DAILY : DC : \$209,814.00

CC : \$0.00

TC : \$209,814.00

CUM : DC : \$209,814.00

CC : \$0.00

TC : \$209,814.00

DAILY DETAILS : MIRU BILL JRS # 6. SPUD WELL ON 3-02-07 @ 8:00 PM. DRILL 2250' OF 12.25" HOLE. RUN & SET 53 JT'S 8.625", 32#, J-55 CSGN @ 2240'/GL CEMENT W/ 250 SKS LEAD MIXED @ 11.0 PPG & 3.82 YLD. THEN 200 SKS TAIL MIXED @ 15.8 PPG & 1.15YLD. W/ GOOD RETURNS. THEN MIX & PUMP 100 SKS TAIL THRU 200' OF ONE INCH @ 15.8 PPG & 1.15 YLD. WAIT 2 HOURS AND TOP OFF W/ 100 SKS TAIL @ 15.8 PPG & 1.15 YLD W/ 20 BBLS CEMENT TO PIT.

RECEIVED
MAR 28 2007

FACSIMILE COVER PAGE

To : Utah Division of Oil, Gas & Mining

From : g

Sent : 4/10/2007 at 4:55:12 PM

Pages : 2 (including Cover)

Subject : RBU 1-3E *43-049-36810 T10S R19E S-03*

CONFIDENTIAL

RECEIVED

APR 10 2007

DIV. OF OIL, GAS & MINING

DEPI Well Operations Chronology Report

Well: RBU 1-3E		API: 430473681000		Rpt No.: 1	DOL:	DFS:	Report Date: 3/8/2007	
Operator: DOMINION EXPLORATION & PRODUCTION INC				UWM:				
Rig Name:				Final Surface Location:				
Event: DRILL		Start Date: 1/3/2007		Spud Dt.: 3/2/2007		Type: Drill, complete, & equip an 9050' Wasatch/Mesaverde well.		
Supervisor: PAT WISENER		Engineer:		AFE No.: 0700565		Authorized Days:		
Active Datum: NO REF ELEV FROM PERC @0.0ft (BILL JRS 6)		Ground Elev.: 4,978.00		W:		Authorized MD/TVD:		
CURRENT DEPTH			HOLE SIZE	MUD WEIGHT	LAST CASING			
MD(ft)	TVD(ft)	24 Hr. Progress			SIZE	MD	TVD	
2,250.00	2,250.00	2,250.0(ft)			(")	(ft)	(ft)	
							LOT(EMW)	
							(ppg)	
FORMATION/TARGET NAME				MD TOP (ft)	TVD TOP (ft)	NEXT CASING		
						SIZE	MD	
						(")	(ft)	
							TVD	
							(ft)	
Daily Detail: MIRU BILL JRS # 6. SPUD WELL ON 3-02-07 @ 8:00 PM. DRILL 2250' OF 12.25" HOLE. RUN & SET 53 JT'S 8.625", 32#, J-55 CSGN @ 2240'/GL CEMENT W/ 250 SKS LEAD MIXED @ 11.0 PPG & 3.82 YLD. THEN 200 SKS TAIL MIXED @ 15.8 PPG & 1.15 YLD. W/ GOOD RETURNS. THEN MIX & PUMP 100 SKS TAIL THRU 200' OF ONE INCH @ 15.8 PPG & 1.15 YLD. WAIT 2 HOURS AND TOP OFF W/ 100 SKS TAIL @ 15.8 PPG & 1.15 YLD W/ 20 BBL'S CEMENT TO PIT.						Well Costs (\$)		
							AFE	Actual
						Daily Cost		209,814.00
						Cumulative Total	1,383,815.00	209,814.00

CONFIDENTIAL

RECEIVED
APR 10 2007
DIV. OF OIL, GAS & MINING

FACSIMILE COVER PAGE

To : Utah Division of Oil, Gas & Mining

From : g

Sent : 4/26/2007 at 3:08:20 PM

Pages : 2 (including Cover)

Subject : RBU 1-3E *T10S R19E 43-047-36810*

CONFIDENTIAL

RECEIVED

APR 26 2007

DIV. OF OIL, GAS & MINING

DEPI Well Operations Chronology Report

Well: RBU 1-3E		API:	Rot No.: 1	DOL:	DFS:	Report Date: 3/6/2007	
Operator: DOMINION EXPLORATION & PRODUCTION INC			UWM:				
Rig Name:			Final Surface Location:				
Event: DRILL	Start Date: 1/3/2007		Spud Dt.: 3/2/2007		Type: Drill, complete, & equip an 9050' Wasatch/Mesaverde well		
Supervisor: PAT WISENER		Engineer:	AFE No.: 0700585		Authorized Days:		
Active Datum: NO REF ELEV FROM PERC @ 0.0ft (BILL JRS 6)		Ground Elev.: 4,978.00	WM:		Authorized MD/TVD:		
CURRENT DEPTH			HOLE SIZE	MUD WEIGHT	LAST CASING		
MD(ft)	TVD(ft)	24 Hr. Progress			SIZE	MD	TVD
2,250.00	2,250.00	2,250.0(ft)			(")	(ft)	(ft)
							LOT(EMW)
							(ppg)
FORMATION/TARGET NAME			MD TOP (ft)	TVD TOP (ft)	NEXT CASING		
					SIZE	MD	TVD
					(")	(ft)	(ft)
Daily Detail: MIRU BILL JRS # 6. SPUD WELL ON 3-02-07 @ 8:00 PM. DRILL 2250' OF 12.25" HOLE. RUN & SET 53 JT'S 8.625", 32#, J-55 CSGN @ 2240'/GL CEMENT W/ 250 SKS LEAD MIXED @ 11.0 PPG & 3.82 YLD. THEN 200 SKS TAIL MIXED @ 15.8 PPG & 1.15YLD W/ GOOD RETURNS. THEN MIX & PUMP 100 SKS TAIL THRU 200' OF ONE INCH @ 15.8 PPG & 1.15 YLD. WAIT 2 HOURS AND TOP OFF W/ 100 SKS TAIL @ 15.8 PPG & 1.15 YLD W/ 20 BBLs CEMENT TO PIT.					Well Costs (\$)		
						AFE	Actual
					Daily Cost		209,814.00
					Cumulative Total	1,363,815.00	209,814.00

CONFIDENTIAL

RECEIVED
APR 26 2007
DIV. OF OIL, GAS & MINING

Well Completion Technology Report

CONFIDENTIAL

Operator: DOMINION EXPLORATION & PRODUCTION INC		UWI:	
Rig Name:		Final Surface Location:	
Event: DRILL	Start Date: 1/3/2007	Spud Dt.: 3/2/2007	Type: Drill, complete, & equip an 9050' Wasatch/Mesaverde well.
Supervisor: PAT WISENER	Engineer:	AFE No.: 0700565	Authorized Days:
Active Datum: NO REF ELEV FROM PERC @0.0ft (BILL JRS 6)	Ground Elev.: 4,978.00	WI:	Authorized MD/TVD:

HOLE DATA			HOLE SIZE	MUD WEIGHT	LAST CASING			
MD(ft)	TVD(ft)	24 Hr. Progress			SIZE	MD	TVD	LOT(EMW)
2,250.00	2,250.00	2,250.0(ft)			(")	(ft)	(ft)	(ppg)

FORMAT/TARGET NAME			MD TOP (ft)	TVD TOP (ft)	NEXT CASING		
					SIZE	MD	TVD
					(")	(ft)	(ft)

Daily Detail: MIRU BILL JRS # 6. SPUD WELL ON 3-02-07 @ 8:00 PM. DRILL 2250' OF 12.25" HOLE. RUN & SET 53 JT'S 8.625", 32#, J-55 CSGN @ 2240'/GL CEMENT W/ 250 SKS LEAD MIXED @ 11.0 PPG & 3.82 YLD. THEN 200 SKS TAIL MIXED @ 15.8 PPG & 1.15YLD. W/ GOOD RETURNS. THEN MIX & PUMP 100 SKS TAIL THRU 200' OF ONE INCH @ 15.8 PPG & 1.15 YLD. WAIT 2 HOURS AND TOP OFF W/ 100 SKS TAIL @ 15.8 PPG & 1.15 YLD W/ 20 BBLS CEMENT TO PIT.

Well Cost (\$)		
	AFE	Actual
Daily Cost		209,814.00
Cumulative Total	1,363,815.00	209,814.00

RECEIVED

MAY 17 2007

DIV. OF OIL, GAS & MINING

CONFIDENTIAL

DEPI Well Operations Chronology Report

Well: NBU 1-JE		API: 43-047-30810		Rpt No.: 1	DOL:	DPS:	Report Date: 3/9/2007
Operator: DOMINION EXPLORATION & PRODUCTION INC				UW:			
Rig Name:				Final Surface Location:			
Event: DRILL		Start Date: 1/3/2007		Spud Dt.: 3/2/2007		Type: Drill, complete, & equip an 9050' Wasatch/Mesaverde well.	
Supervisor: PAT WISENER		Engineer:		AFE No.: 0700565		Authorized Days:	
Active Datum: GL @4,978.0ft (GROUND LEVEL)		Ground Elev.: 4,978.00		Wt: 1%		Authorized MD/TVD:	
CURRENT DEPTH			HOLE SIZE	MUD WEIGHT	LAST CASING		
MD(ft)	TVD(ft)	24 Hr. Progress			SIZE	MD	TVD
7,228.00	7,228.00	2,250.0(ft)			(")	(ft)	(ft)
FORMATION/TARGET NAME				MD TOP (ft)	TVD TOP (ft)	NEXT CASING	
						SIZE	MD
						(")	(ft)
Daily Detail: MIRU BILL JRS # 6. SPUD WELL ON 3-02-07 @ 8:00 PM. DRILL 2250' OF 12.25" HOLE. RUN & SET 53 JT'S 8.625", 32#, J-55 CSGN @ 2240'/GL CEMENT W/ 250 SKS LEAD MIXED @ 11.0 PPG & 3.82 YLD. THEN 200 SKS TAIL MIXED @ 15.8 PPG & 1.15YLD. W/ GOOD RETURNS. THEN MIX & PUMP 100 SKS TAIL THRU 200' OF ONE INCH @ 15.8 PPG & 1.15 YLD. WAIT 2 HOURS AND TOP OFF W/ 100 SKS TAIL @ 15.8 PPG & 1.15 YLD W/ 20 BBLs CEMENT TO PIT.				Well Costs (\$)			
					AFE	Actual	
				Daily Cost		209,814.00	
				Cumulative Total	1,383,815.00	209,814.00	

RECEIVED
MAY 31 2007
 DIV. OF OIL, GAS & ...

DEPI Well Operations Chronology Report

CONFIDENTIAL

Well: RBU 1-3E		API: 43-047-36810		Rpt No.: 1	DOL:	DFS:	Report Date: 2/6/2007
Operator: DOMINION EXPLORATION & PRODUCTION INC				UWI:			
Rig Name:				Final Surface Location:			
Event: DRILL		Start Date: 1/3/2007		Spud Dt.: 3/2/2007		Type: Drill, complete, & equip an 9050' Wasatch/Mesaverde well.	
Supervisor: PAT WISENER		Engineer:		AFE No.: 0700565		Authorized Days:	
Active Datum: GL @4,978.0ft (GROUND LEVEL)		Ground Elev.: 4,978.00		WI: 1%		Authorized MD/TVD:	
CURRENT DEPTH			HOLE SIZE	MUD WEIGHT	LAST CASING		
MD(ft)	TVD(ft)	24 Hr. Progress			SIZE	MD	TVD
7,228.00	7,228.00	2,250.0(ft)		(")	(ft)	(ft)	(ppg)
FORMATION/TARGET NAME			MD TOP (ft)	TVD TOP (ft)	NEXT CASING		
					SIZE	MD	TVD
					(")	(ft)	(ft)
Daily Detail: MIRU BILL JRS # 6. SPUD WELL ON 3-02-07 @ 8:00 PM. DRILL 2250' OF 12.25" HOLE. RUN & SET 53 JT'S 8.625", 32#, J-55 CSGN @ 2240/GL CEMENT W/ 250 SKS LEAD MIXED @ 11.0 PPG & 3.82 YLD. THEN 200 SKS TAIL MIXED @ 15.8 PPG & 1.15YLD. W/ GOOD RETURNS. THEN MIX & PUMP 100 SKS TAIL THRU 200' OF ONE INCH @ 15.8 PPG & 1.15 YLD. WAIT 2 HOURS AND TOP OFF W/ 100 SKS TAIL @ 15.8 PPG & 1.15 YLD W/ 20 BBLs CEMENT TO PIT.					Well Costs (\$)		
						AFE	Actual
					Daily Cost		209,814.00
Cumulative Total	1,363,815.00	209,814.00					

RECEIVED

JUN 07 2007

DIV. OF OIL, GAS & MINING

DEPI Well Operations Chronology Report

CONFIDENTIAL

Well: RBU 1-3E		API: 436473681800		Rpt No.: 1	DOL: 1	DFS:	Report Date: 8/13/2007	
Operator: DOMINION EXPLORATION & PRODUCTION INC				UWI: 200'FNL, 492'FEL SEC 3-10S-19E NE/NE				
Rig Name: PATTERSON 12				Final Surface Location:				
Event: DRILL		Start Date: 1/3/2007		Spud Dt: 3/2/2007		Type: Drill, complete, & equip an 9050' Wasatch/Mesaverde well.		
Supervisor: LYNN RICH		Engineer: RICHARD HOWELL		AFE No.: 0700565		Authorized Days:		
Active Datum: KB @4,996.0ft		Ground Elev.: 4,978.00		WI: 100%		Authorized MD/TVD:		
CURRENT DEPTH			HOLE SIZE	MUD WEIGHT	LAST CASING			
MD(ft)	TVD(ft)	24 Hr. Progress			SIZE	MD	TVD	LOT(EMW)
7,246.00	7,246.00	0.0(ft)			0(*)	(ft)	(ft)	(ppg)
FORMATION/TARGET NAME				MD TOP (ft)	TVD TOP (ft)	NEXT CASING		
WASATCH						SIZE	MD	TVD
MESAVERDE						8-5/8(*)	2,258.0(ft)	2,276.0(ft)
Daily Detail: RD, MOVE TO RBU 1-3E, RU RT.						Well Costs (\$)		
						AFE	Actual	
Daily Cost								23,700.00
Cumulative Total						1,363,815.00		233,514.00
Well: RBU 1-3E		API: 436473681800		Rpt No.: 2	DOL: 2	DFS: 0	Report Date: 8/13/2007	
Operator: DOMINION EXPLORATION & PRODUCTION INC				UWI: 200'FNL, 492'FEL SEC 3-10S-19E NE/NE				
Rig Name: PATTERSON 12				Final Surface Location:				
Event: DRILL		Start Date: 1/3/2007		Spud Dt: 3/2/2007		Type: Drill, complete, & equip an 9050' Wasatch/Mesaverde well.		
Supervisor: LYNN RICH		Engineer: RICHARD HOWELL		AFE No.: 0700565		Authorized Days:		
Active Datum: KB @4,996.0ft		Ground Elev.: 4,978.00		WI: 100%		Authorized MD/TVD:		
CURRENT DEPTH			HOLE SIZE	MUD WEIGHT	LAST CASING			
MD(ft)	TVD(ft)	24 Hr. Progress			SIZE	MD	TVD	LOT(EMW)
2,286.00	2,285.76	-4,960.0(ft)	7-7/8(*)		8-5/8(*)	2,258.0(ft)	2,286.0(ft)	(ppg)
FORMATION/TARGET NAME				MD TOP (ft)	TVD TOP (ft)	NEXT CASING		
WASATCH						SIZE	MD	TVD
MESAVERDE						5-1/2(*)	9,050.0(ft)	9,068.0(ft)
Daily Detail: RU RT. RU NEW KELLY SPINNER & HYD HOIST. TEST BOPE.						Well Costs (\$)		
						AFE	Actual	
Daily Cost								28,467.00
Cumulative Total						1,363,815.00		259,981.00
Well: RBU 1-3E		API: 436473681800		Rpt No.: 3	DOL: 3	DFS: 1	Report Date: 8/14/2007	
Operator: DOMINION EXPLORATION & PRODUCTION INC				UWI: 200'FNL, 492'FEL SEC 3-10S-19E NE/NE				
Rig Name: PATTERSON 12				Final Surface Location:				
Event: DRILL		Start Date: 1/3/2007		Spud Dt: 3/2/2007		Type: Drill, complete, & equip an 9050' Wasatch/Mesaverde well.		
Supervisor: LYNN RICH		Engineer: RICHARD HOWELL		AFE No.: 0700565		Authorized Days:		
Active Datum: KB @4,996.0ft		Ground Elev.: 4,978.00		WI: 100%		Authorized MD/TVD:		
CURRENT DEPTH			HOLE SIZE	MUD WEIGHT	LAST CASING			
MD(ft)	TVD(ft)	24 Hr. Progress			SIZE	MD	TVD	LOT(EMW)
2,916.00	2,915.54	630.0(ft)	7-7/8(*)	8.50(ppg)	8-5/8(*)	2,258.0(ft)	2,286.0(ft)	(ppg)
FORMATION/TARGET NAME				MD TOP (ft)	TVD TOP (ft)	NEXT CASING		
WASATCH						SIZE	MD	TVD
MESAVERDE						5-1/2(*)	9,050.0(ft)	9,068.0(ft)
Daily Detail: TEST BOPE, BOP CHOKE & VALVES 250-3000, ANN CSG 250-1500. FINISH RIG UP ? INSTALL WEAR RING, PU BHA. RIG REPAIR, WORK ON ROTARY GUARD. PU BHA TAG CMT @ 2140. WORK ON PUMPS & LEAKS. DRLG CMT FL & SH. DRLG F/ 2258 TO 2376. SURVEY @ 2301 2 DEG, FIT TEST. DRLG F/ 2376 TO 2916.						Well Costs (\$)		
						AFE	Actual	
Daily Cost								38,719.00
Cumulative Total						1,363,815.00		298,700.00

DEPI Well Operations Chronology Report

Well: RBU 1-3E		API: 430473681000		Rpt No.: 4	DOL: 4	DPS: 2	Report Date: 6/16/2007	
Operator: DOMINION EXPLORATION & PRODUCTION INC				UWM: 200'FNL, 492'FEL SEC 3-10S-19E NE/NE				
Rig Name: PATTERSON 12				Final Surface Location:				
Event: DRILL		Start Date: 1/3/2007		Spud Dt.: 3/2/2007		Type: Drill, complete, & equip an 9050' Wasatch/Mesaverde well.		
Supervisor: LYNN RICH		Engineer: RICHARD HOWELL		AFE No.: 0700565		Authorized Days:		
Active Datum: KB @4,996.0ft		Ground Elev.: 4,978.00		WI: 100%		Authorized MD/TVD:		
CURRENT DEPTH			HOLE SIZE	MUD WEIGHT	LAST CASING			
MD(ft)	TVD(ft)	24 Hr. Progress			SIZE	MD	TVD	LOT(EMW)
4,692.00	4,689.90	1,776.0(ft)	7-7/8(")	8.60(ppg)	8-5/8(")	2,258.0(ft)	2,286.0(ft)	(ppg)
FORMATION/TARGET NAME				MD TOP (ft)	TVD TOP (ft)	NEXT CASING		
WASATCH						SIZE	MD	TVD
MESAVERDE						5-1/2(")	9,050.0(ft)	9,068.0(ft)
Daily Detail: DRLG F/ 2916 TO 3392. SU @ 3312 2 DEG. DRLG F/ 3392 TO 4375. DRLG F/ 4375 TO 4692.						Well Costs (\$)		
							AFE	Actual
						Daily Cost		33,750.00
						Cumulative Total	1,363,815.00	332,450.00
Well: RBU 1-3E		API: 430473681000		Rpt No.: 5	DOL: 5	DPS: 3	Report Date: 6/16/2007	
Operator: DOMINION EXPLORATION & PRODUCTION INC				UWM: 200'FNL, 492'FEL SEC 3-10S-19E NE/NE				
Rig Name: PATTERSON 12				Final Surface Location:				
Event: DRILL		Start Date: 1/3/2007		Spud Dt.: 3/2/2007		Type: Drill, complete, & equip an 9050' Wasatch/Mesaverde well.		
Supervisor: LYNN RICH		Engineer: RICHARD HOWELL		AFE No.: 0700565		Authorized Days:		
Active Datum: KB @4,996.0ft		Ground Elev.: 4,978.00		WI: 100%		Authorized MD/TVD:		
CURRENT DEPTH			HOLE SIZE	MUD WEIGHT	LAST CASING			
MD(ft)	TVD(ft)	24 Hr. Progress			SIZE	MD	TVD	LOT(EMW)
6,118.00	6,114.90	1,426.0(ft)	7-7/8(")	8.60(ppg)	8-5/8(")	2,258.0(ft)	2,286.0(ft)	(ppg)
FORMATION/TARGET NAME				MD TOP (ft)	TVD TOP (ft)	NEXT CASING		
WASATCH						SIZE	MD	TVD
MESAVERDE						5-1/2(")	9,050.0(ft)	9,068.0(ft)
Daily Detail: DRLG F/ 4692 TO 5262. RIG SERVICE DRLG F/ 5262 TO 5420 CIRC & SURVEY @ 5345 2 DEG. DRLG F/ 5420 TO 6,118						Well Costs (\$)		
							AFE	Actual
						Daily Cost		126,035.00
						Cumulative Total	1,363,815.00	458,485.00
Well: RBU 1-3E		API: 430473681000		Rpt No.: 6	DOL: 6	DPS: 4	Report Date: 6/17/2007	
Operator: DOMINION EXPLORATION & PRODUCTION INC				UWM: 200'FNL, 492'FEL SEC 3-10S-19E NE/NE				
Rig Name: PATTERSON 12				Final Surface Location:				
Event: DRILL		Start Date: 1/3/2007		Spud Dt.: 3/2/2007		Type: Drill, complete, & equip an 9050' Wasatch/Mesaverde well.		
Supervisor: LYNN RICH		Engineer: RICHARD HOWELL		AFE No.: 0700565		Authorized Days:		
Active Datum: KB @4,996.0ft		Ground Elev.: 4,978.00		WI: 100%		Authorized MD/TVD:		
CURRENT DEPTH			HOLE SIZE	MUD WEIGHT	LAST CASING			
MD(ft)	TVD(ft)	24 Hr. Progress			SIZE	MD	TVD	LOT(EMW)
7,387.00	7,383.03	1,269.0(ft)	7-7/8(")	8.70(ppg)	8-5/8(")	2,258.0(ft)	2,286.0(ft)	(ppg)
FORMATION/TARGET NAME				MD TOP (ft)	TVD TOP (ft)	NEXT CASING		
WASATCH						SIZE	MD	TVD
MESAVERDE						5-1/2(")	9,050.0(ft)	9,068.0(ft)
Daily Detail: DRLG F/ 6,118 TO 6,341. SURVEY @ 6,260 2 DEG. DRLG F/ 6,341 TO 6,722. RIG SERVICE. DRLG F, 6,722 TO 7,356. SURVEY @ 7,281 MIS RUN. DRLG F/ 7356 TO 7,387.						Well Costs (\$)		
							AFE	Actual
						Daily Cost		30,720.00
						Cumulative Total	1,363,815.00	489,205.00

DEPI Well Operations Chronology Report

Well: RBU 1-3E		API: 430473681000		Rpt No.: 7	DOL: 7	DFS: 6	Report Date: 01/18/2007	
Operator: DOMINION EXPLORATION & PRODUCTION INC				UW: 200'FNL, 492'FEL SEC 3-10S-19E NE/NE				
Rig Name: PATTERSON 12				Final Surface Location:				
Event: DRILL		Start Date: 1/3/2007		Spud Dt.: 3/2/2007		Type: Drill, complete, & equip an 9050' Wasatch/Mesaverde well.		
Supervisor: LYNN RICH		Engineer: RICHARD HOWELL		AFE No.: 0700565		Authorized Days:		
Active Datum: KB @4,996.0ft		Ground Elev.: 4,978.00		Wl: 100%		Authorized MD/TVD:		
CURRENT DEPTH			HOLE SIZE	MUD WEIGHT	LAST CASING			
MD(ft)	TVD(ft)	24 Hr. Progress	7-7/8(")	8.70(ppg)	SIZE	MD	TVD	LOT(EMW)
8,050.00	8,045.52	663.0(ft)			8-5/8(")	2,258.0(ft)	2,286.0(ft)	(ppg)
FORMATION/TARGET NAME				MD TOP (ft)	TVD TOP (ft)	NEXT CASING		
WASATCH						SIZE	MD	TVD
MESAVERDE						5-1/2(")	9,050.0(ft)	9,068.0(ft)
Daily Detail: DRLG F/ 7387 TO 7,404. PUMP BRINE, DROP SURVEY. TRIP F/ BIT # 2, XO MOTOR. FILL PIPE & WASH 45' TO BTM. DRLG F/ 7,404 TO 8,050.						Well Costs (\$)		
						AFE	Actual	
						Daily Cost		42,499.00
						Cumulative Total	1,363,815.00	531,704.00

Well: RBU 1-3E		API: 430473681000		Rpt No.: 8	DOL: 8	DFS: 6	Report Date: 01/19/2007	
Operator: DOMINION EXPLORATION & PRODUCTION INC				UW: 200'FNL, 492'FEL SEC 3-10S-19E NE/NE				
Rig Name: PATTERSON 12				Final Surface Location:				
Event: DRILL		Start Date: 1/3/2007		Spud Dt.: 3/2/2007		Type: Drill, complete, & equip an 9050' Wasatch/Mesaverde well.		
Supervisor: LYNN RICH		Engineer: RICHARD HOWELL		AFE No.: 0700565		Authorized Days:		
Active Datum: KB @4,996.0ft		Ground Elev.: 4,978.00		Wl: 100%		Authorized MD/TVD:		
CURRENT DEPTH			HOLE SIZE	MUD WEIGHT	LAST CASING			
MD(ft)	TVD(ft)	24 Hr. Progress	7-7/8(")	9.10(ppg)	SIZE	MD	TVD	LOT(EMW)
8,874.00	8,868.88	824.0(ft)			8-5/8(")	2,258.0(ft)	2,286.0(ft)	(ppg)
FORMATION/TARGET NAME				MD TOP (ft)	TVD TOP (ft)	NEXT CASING		
WASATCH						SIZE	MD	TVD
MESAVERDE						5-1/2(")	9,050.0(ft)	9,068.0(ft)
Daily Detail: DRLG F/ 8050 TO 8081. SERVICE RIG. DRLG F/ 8081 TO 8366. SURVEY @ 8291 2.25 DEG. DRLG F/ 8366 TO 8524. CHANGE OUT SHAKER MOTOR. DRLG F/ 8524 TO 8556. XO SWAB #2 PUMP. DRLG F/ 8556 TO 8,874.						Well Costs (\$)		
						AFE	Actual	
						Daily Cost		31,080.00
						Cumulative Total	1,363,815.00	562,784.00

Well: RBU 1-3E		API: 430473681000		Rpt No.: 9	DOL: 9	DFS: 7	Report Date: 01/20/2007	
Operator: DOMINION EXPLORATION & PRODUCTION INC				UW: 200'FNL, 492'FEL SEC 3-10S-19E NE/NE				
Rig Name: PATTERSON 12				Final Surface Location:				
Event: DRILL		Start Date: 1/3/2007		Spud Dt.: 3/2/2007		Type: Drill, complete, & equip an 9050' Wasatch/Mesaverde well.		
Supervisor: LYNN RICH		Engineer: RICHARD HOWELL		AFE No.: 0700565		Authorized Days:		
Active Datum: KB @4,996.0ft		Ground Elev.: 4,978.00		Wl: 100%		Authorized MD/TVD:		
CURRENT DEPTH			HOLE SIZE	MUD WEIGHT	LAST CASING			
MD(ft)	TVD(ft)	24 Hr. Progress	7-7/8(")	9.40(ppg)	SIZE	MD	TVD	LOT(EMW)
9,064.00	9,058.73	190.0(ft)			8-5/8(")	2,258.0(ft)	2,286.0(ft)	(ppg)
FORMATION/TARGET NAME				MD TOP (ft)	TVD TOP (ft)	NEXT CASING		
WASATCH						SIZE	MD	TVD
MESAVERDE						5-1/2(")	9,050.0(ft)	9,068.0(ft)
Daily Detail: DRLG F/ 8,874 TO 9,064. CIRC & COND MUD. TOOH F/ LOGS. OPEN HOLE LOG, LOGGERS DEPTH 9,068. TIH TO LY DN.						Well Costs (\$)		
						AFE	Actual	
						Daily Cost		66,510.00
						Cumulative Total	1,363,815.00	629,294.00

Well Operations Chronology Report

CONFIDENTIAL

Operator: DOMINION EXPLORATION & PRODUCTION INC			UWI: 200'FNL, 492'FEL SEC 3-10S-19E NE/NE		
Rig Name: PATTERSON 12			Final Surface Location:		
Event: DRILL	Start Date: 1/3/2007	Spud Dt.: 3/2/2007	Type: Drill, complete, & equip an 9050' Wasatch/Mesaverde well.		
Supervisor: LYNN RICH	Engineer: RICHARD HOWELL	AFE No.: 0700565	Authorized Days:		
Active Datum: KB @4,996.0ft	Ground Elev.: 4,978.00	WI: 100%	Authorized MD/TVD:		

CURRENT DEPTH			HOLE SIZE	MUD WEIGHT	LAST CASING			
MD(ft)	TVD(ft)	24 Hr. Progress			SIZE	MD	TVD	LOT(EMW)
8,050.00	8,045.52	663.0(ft)	7-7/8(*)	8.70(ppg)	8-5/8(*)	2,258.0(ft)	2,286.0(ft)	(ppg)

FORMATION/TARGET NAME		MD TOP (ft)	TVD TOP (ft)	NEXT CASING		
WASATCH				SIZE	MD	TVD
MESAVERDE				5-1/2(*)	9,073.0(ft)	9,068.0(ft)

Well Costs (\$)		
	AFE	Actual
Daily Cost		42,499.00
Cumulative Total	1,363,815.00	531,704.00

Daily Detail: DRLG F/ 7387 TO 7,404.
PUMP BRINE, DROP SURVEY.
TRIP F/ BIT # 2, XO MOTOR.
FILL PIPE & WASH 45' TO BTM.
DRLG F/ 7,404 TO 8,050.

Operator: DOMINION EXPLORATION & PRODUCTION INC			UWI: 200'FNL, 492'FEL SEC 3-10S-19E NE/NE		
Rig Name: PATTERSON 12			Final Surface Location:		
Event: DRILL	Start Date: 1/3/2007	Spud Dt.: 3/2/2007	Type: Drill, complete, & equip an 9050' Wasatch/Mesaverde well.		
Supervisor: LYNN RICH	Engineer: RICHARD HOWELL	AFE No.: 0700565	Authorized Days:		
Active Datum: KB @4,996.0ft	Ground Elev.: 4,978.00	WI: 100%	Authorized MD/TVD:		

CURRENT DEPTH			HOLE SIZE	MUD WEIGHT	LAST CASING			
MD(ft)	TVD(ft)	24 Hr. Progress			SIZE	MD	TVD	LOT(EMW)
8,874.00	8,868.88	824.0(ft)	7-7/8(*)	9.10(ppg)	8-5/8(*)	2,258.0(ft)	2,286.0(ft)	(ppg)

FORMATION/TARGET NAME		MD TOP (ft)	TVD TOP (ft)	NEXT CASING		
WASATCH				SIZE	MD	TVD
MESAVERDE				5-1/2(*)	9,073.0(ft)	9,068.0(ft)

Well Costs (\$)		
	AFE	Actual
Daily Cost		31,080.00
Cumulative Total	1,363,815.00	562,784.00

Daily Detail: DRLG F/ 8050 TO 8081.
SERVICE RIG.
DRLG F/ 8081 TO 8366.
SURVEY @ 8291 2.25 DEG.
DRLG F/ 8366 TO 8524.
CHANGE OUT SHAKER MOTOR.
DRLG F/ 8524 TO 8556.
XO SWAB #2 PUMP.
DRLG F/ 8556 TO 8,874.

Operator: DOMINION EXPLORATION & PRODUCTION INC			UWI: 200'FNL, 492'FEL SEC 3-10S-19E NE/NE		
Rig Name: PATTERSON 12			Final Surface Location:		
Event: DRILL	Start Date: 1/3/2007	Spud Dt.: 3/2/2007	Type: Drill, complete, & equip an 9050' Wasatch/Mesaverde well.		
Supervisor: LYNN RICH	Engineer: RICHARD HOWELL	AFE No.: 0700565	Authorized Days:		
Active Datum: KB @4,996.0ft	Ground Elev.: 4,978.00	WI: 100%	Authorized MD/TVD:		

CURRENT DEPTH			HOLE SIZE	MUD WEIGHT	LAST CASING			
MD(ft)	TVD(ft)	24 Hr. Progress			SIZE	MD	TVD	LOT(EMW)
9,064.00	9,058.73	190.0(ft)		9.40(ppg)	8-5/8(*)	2,258.0(ft)	2,286.0(ft)	(ppg)

FORMATION/TARGET NAME		MD TOP (ft)	TVD TOP (ft)	NEXT CASING		
WASATCH				SIZE	MD	TVD
MESAVERDE				5-1/2(*)	9,073.0(ft)	9,068.0(ft)

Well Costs (\$)		
	AFE	Actual
Daily Cost		66,510.00
Cumulative Total	1,363,815.00	629,294.00

Daily Detail: DRLG F/ 8,874 TO 9,064.
CIRC & COND MUD.
TOOH F/ LOGS.
OPEN HOLE LOG, LOGGERS DEPTH 9,068.
TIH TO LY DN.

Operator: DOMINION EXPLORATION & PRODUCTION INC		UWI: 200'FNL, 492'FEL SEC 3-10S-19E NE/NE	
Rig Name: PATTERSON 12		Final Surface Location:	
Event: DRILL	Start Date: 1/3/2007	Spud Dt.: 3/2/2007	Type: Drill, complete, & equip an 9050' Wasatch/Mesaverde well.
Supervisor: LYNN RICH	Engineer: RICHARD HOWELL	AFE No.: 0700565	Authorized Days:
Active Datum: KB @4,996.0ft	Ground Elev.: 4,978.00	WI: 100%	Authorized MD/TVD:

CURRENT DEPTH			HOLE SIZE	MUD WEIGHT	LAST CASING			
MD(ft)	TVD(ft)	24 Hr. Progress			SIZE	MD	TVD	LOT(EMW)
9,082.00	9,076.72	18.0(ft)		9.60(ppg)	8-5/8(*)	2,258.0(ft)	2,286.0(ft)	(ppg)

FORMATION/TARGET NAME	MD TOP (ft)	TVD TOP (ft)	NEXT CASING		
			SIZE	MD	TVD
WASATCH					
MESAVERDE			5-1/2(*)	9,073.0(ft)	9,068.0(ft)

Daily Detail: TIH RIG SERVICE. DRLG TO 9,082. CIRC. LY DN DP. RU & RUN 5.5 CSG.		
	AFE	Actual
	Daily Cost	28,095.00
Cumulative Total	1,363,815.00	657,389.00

Operator: DOMINION EXPLORATION & PRODUCTION INC		UWI: 200'FNL, 492'FEL SEC 3-10S-19E NE/NE	
Rig Name: PATTERSON 12		Final Surface Location:	
Event: DRILL	Start Date: 1/3/2007	Spud Dt.: 3/2/2007	Type: Drill, complete, & equip an 9050' Wasatch/Mesaverde well.
Supervisor: LYNN RICH	Engineer: RICHARD HOWELL	AFE No.: 0700565	Authorized Days:
Active Datum: KB @4,996.0ft	Ground Elev.: 4,978.00	WI: 100%	Authorized MD/TVD:

CURRENT DEPTH			HOLE SIZE	MUD WEIGHT	LAST CASING			
MD(ft)	TVD(ft)	24 Hr. Progress			SIZE	MD	TVD	LOT(EMW)
9,082.00	9,076.72	0.0(ft)		9.60(ppg)	8-5/8(*)	2,258.0(ft)	2,286.0(ft)	(ppg)

FORMATION/TARGET NAME	MD TOP (ft)	TVD TOP (ft)	NEXT CASING		
			SIZE	MD	TVD
WASATCH					
MESAVERDE			5-1/2(*)	9,073.0(ft)	9,068.0(ft)

Daily Detail: RUN 5.5 CSG. PU HEAD & LAND CSG. CMT 5.5 CSG. CLEAN PITS RD RT.		
	AFE	Actual
	Daily Cost	190,554.00
Cumulative Total	1,363,815.00	847,943.00

Operator: DOMINION EXPLORATION & PRODUCTION INC		UWI: 200'FNL, 492'FEL SEC 3-10S-19E NE/NE	
Rig Name:		Final Surface Location:	
Event: COMPLETE	Start Date: 6/26/2007	Spud Dt.: 3/2/2007	Type: COMPLETION
Supervisor: JOE DUNCAN	Engineer: RICHARD HOWELL	AFE No.: 0700565	Authorized Days:
Active Datum: KB @4,996.0ft	Ground Elev.: 4,978.00	WI: 100%	Authorized MD/TVD:

CURRENT DEPTH			HOLE SIZE	MUD WEIGHT	LAST CASING			
MD(ft)	TVD(ft)	24 Hr. Progress			SIZE	MD	TVD	LOT(EMW)
					8-5/8(*)	2,258.0(ft)	2,286.0(ft)	(ppg)

FORMATION/TARGET NAME	MD TOP (ft)	TVD TOP (ft)	NEXT CASING		
			SIZE	MD	TVD
WASATCH					
MESAVERDE			5-1/2(*)	9,073.0(ft)	9,068.0(ft)

Daily Detail: MIRU SCHLUMBERGER AND ACTION HOT OIL SERVICE. RUN CBL UNDER 1000# PSI FROM W.L. PBTD @ 9006' KB TO 800' KB. FOUND CMT TOP @ 1000' KB . POOH W/ CBL TOOLS AND PRESSURE TEST CSG TO 5000# PSI, HELD GOOD. RIH AND PERFORATE STG #1, POOH, RDMO WIRELINE AND HOT OILIER. WAIT ON FRAC DATE.	Well Costs (\$)	
	AFE	Actual
	Daily Cost	1,420.00
Cumulative Total	1,363,815.00	1,420.00

DEPI Well Operations Chronology Report

Well: RBU 1-3E		API: 430473681000		Rpt No.: 1	DOL:	DFS:	Report Date: 6/27/2007
Operator: DOMINION EXPLORATION & PRODUCTION INC				UW: 200'FNL, 492'FEL SEC 3-10S-19E NE/NE			
Rig Name:				Final Surface Location:			
Event: COMPLETE		Start Date: 6/26/2007		Spud Dt.: 3/2/2007		Type: COMPLETION	
Supervisor: JOE DUNCAN		Engineer: RICHARD HOWELL		AFE No.: 0700565		Authorized Days:	
Active Datum: KB @4,996.0ft		Ground Elev.: 4,978.00		WI: 100%		Authorized MD/TVD:	
CURRENT DEPTH			HOLE SIZE	MUD WEIGHT	LAST CASING		
MD(ft)	TVD(ft)	24 Hr. Progress			SIZE	MD	TVD
					8-5/8(")	2,258.0(ft)	2,286.0(ft)
FORMATION/TARGET NAME				MD TOP (ft)	TVD TOP (ft)	NEXT CASING	
WASATCH						SIZE	MD
MESAVERDE						5-1/2(")	9,073.0(ft)
						TVD	9,068.0(ft)
Daily Detail: MIRU SCHLUMBERGER AND ACTION HOT OIL SERVICE. RUN CBL UNDER 1000# PSI FROM W.L. PBDT @ 9006' KB TO 800' KB. FOUND CMT TOP @ 1000' KB. POOH W/ CBL TOOLS AND PRESSURE TEST CSG TO 5000# PSI, HELD GOOD. RIH AND PERFORATE STG #1, POOH, RDMO WIRELINE AND HOT OILIER. WAIT ON FRAC DATE.						Well Costs (\$)	
						DRIL	COMP
						WELL	
DAILY						0.00	1,420.00
CUM						0.00	1,420.00
AFE						630,580.00	733,255.00

Well: RBU 1-3E		API: 430473681000		Rpt No.: 2	DOL:	DFS:	Report Date: 6/28/2007
Operator: DOMINION EXPLORATION & PRODUCTION INC				UW: 200'FNL, 492'FEL SEC 3-10S-19E NE/NE			
Rig Name:				Final Surface Location:			
Event: COMPLETE		Start Date: 6/26/2007		Spud Dt.: 3/2/2007		Type: COMPLETION	
Supervisor: JOE DUNCAN		Engineer: RICHARD HOWELL		AFE No.: 0700565		Authorized Days:	
Active Datum: KB @4,996.0ft		Ground Elev.: 4,978.00		WI: 100%		Authorized MD/TVD:	
CURRENT DEPTH			HOLE SIZE	MUD WEIGHT	LAST CASING		
MD(ft)	TVD(ft)	24 Hr. Progress			SIZE	MD	TVD
					8-5/8(")	2,258.0(ft)	2,286.0(ft)
FORMATION/TARGET NAME				MD TOP (ft)	TVD TOP (ft)	NEXT CASING	
WASATCH						SIZE	MD
MESAVERDE						5-1/2(")	9,073.0(ft)
						TVD	9,068.0(ft)
Daily Detail: MIRU SCHLUMBERGER, FRAC STG #1, PERFORATE AND FRAC STG'S #2 THRU #3. SET CFP AND PERFORATE STG #4. UNABLE TO FRAC STG #4. LOST PRIME ON ONE FLUID PUMP DURING FLUSH (STG #3) RESULTING IN A SHORT FLUSH AND COVERING STG #4 W/ SAND. OPEN WELL TO THE PIT ON A 24/64 CHOKE OVERNIGHT IN AN ATTEMPT TO FLOW THE SAND OUT OF THE WELL BORE. PREP TO FINISH IN THE MORNING.						Well Costs (\$)	
						DRIL	COMP
						WELL	
DAILY						0.00	39,000.00
CUM						0.00	40,420.00
AFE						630,580.00	733,255.00

Well: RBU 1-3E		API: 430473681000		Rpt No.: 3	DOL:	DFS:	Report Date: 6/29/2007
Operator: DOMINION EXPLORATION & PRODUCTION INC				UW: 200'FNL, 492'FEL SEC 3-10S-19E NE/NE			
Rig Name:				Final Surface Location:			
Event: COMPLETE		Start Date: 6/26/2007		Spud Dt.: 3/2/2007		Type: COMPLETION	
Supervisor: JOE DUNCAN		Engineer: RICHARD HOWELL		AFE No.: 0700565		Authorized Days:	
Active Datum: KB @4,996.0ft		Ground Elev.: 4,978.00		WI: 100%		Authorized MD/TVD:	
CURRENT DEPTH			HOLE SIZE	MUD WEIGHT	LAST CASING		
MD(ft)	TVD(ft)	24 Hr. Progress			SIZE	MD	TVD
					8-5/8(")	2,258.0(ft)	2,286.0(ft)
FORMATION/TARGET NAME				MD TOP (ft)	TVD TOP (ft)	NEXT CASING	
WASATCH						SIZE	MD
MESAVERDE						5-1/2(")	9,073.0(ft)
						TVD	9,068.0(ft)
Daily Detail: WELL FLOWING TO THE PIT ON A 24/64 CHOKE. SHUT WELL IN, FRAC STG #4, PERFORATE AND FRAC STG'S #5 AND #6. OPEN WELL TO THE PIT ON A 12/64 CHOKE. TURN WELL OVER TO PRODUCTION.						Well Costs (\$)	
						DRIL	COMP
						WELL	
DAILY						0.00	274,196.00
CUM						0.00	314,616.00
AFE						630,580.00	733,255.00

DEPI Well Operations Chronology Report

Well: RBU 1-3E		API: 430473681000		Rpt No.: 4	DOL:	DFS:	Report Date: 6/30/2007	
Operator: DOMINION EXPLORATION & PRODUCTION INC				UW: 200'FNL, 492'FEL SEC 3-10S-19E NE/NE				
Rig Name:				Final Surface Location:				
Event: COMPLETE		Start Date: 6/26/2007		Spud Dt.: 3/2/2007		Type: COMPLETION		
Supervisor: JOE DUNCAN		Engineer: RICHARD HOWELL		AFE No.: 0700585		Authorized Days:		
Active Datum: KB @4,996.0ft		Ground Elev.: 4,978.00		Wt: 100%		Authorized MD/TVD:		
CURRENT DEPTH			HOLE SIZE	MUD WEIGHT	LAST CASING			
MD(ft)	TVD(ft)	24 Hr. Progress			SIZE	MD	TVD	LOT(EMW)
					8-5/8(*)	2,258.0(ft)	2,286.0(ft)	(ppg)
FORMATION/TARGET NAME			MD TOP (ft)	TVD TOP (ft)	NEXT CASING			
WASATCH					SIZE	MD	TVD	
MESAVERDE					5-1/2(*)	9,073.0(ft)	9,068.0(ft)	
Daily Detail: FLOW REPORT WELL FLOWING UP CSG TO PIT ON 12/64 CHOKE FCP 1200, RECOVERED 940 BBLs FRAC FLUID CHANGE TO 18/64 CHOKE & LEFT WELL FLOWING TO PIT.					Well Costs (\$)			
						DRIL	COMP	WELL
DAILY					0.00	0.00	0.00	0.00
CUM					0.00	314,816.00	314,816.00	314,816.00
AFE					630,560.00	733,255.00	1,363,815.00	
Well: RBU 1-3E		API: 430473681000		Rpt No.: 5	DOL:	DFS:	Report Date: 7/1/2007	
Operator: DOMINION EXPLORATION & PRODUCTION INC				UW: 200'FNL, 492'FEL SEC 3-10S-19E NE/NE				
Rig Name:				Final Surface Location:				
Event: COMPLETE		Start Date: 6/26/2007		Spud Dt.: 3/2/2007		Type: COMPLETION		
Supervisor: JOE DUNCAN		Engineer: RICHARD HOWELL		AFE No.: 0700585		Authorized Days:		
Active Datum: KB @4,996.0ft		Ground Elev.: 4,978.00		Wt: 100%		Authorized MD/TVD:		
CURRENT DEPTH			HOLE SIZE	MUD WEIGHT	LAST CASING			
MD(ft)	TVD(ft)	24 Hr. Progress			SIZE	MD	TVD	LOT(EMW)
					8-5/8(*)	2,258.0(ft)	2,286.0(ft)	(ppg)
FORMATION/TARGET NAME			MD TOP (ft)	TVD TOP (ft)	NEXT CASING			
WASATCH					SIZE	MD	TVD	
MESAVERDE					5-1/2(*)	9,073.0(ft)	9,068.0(ft)	
Daily Detail: FLOW REPORT WELL FLOWING UP CSG TO PIT ON 18/64 CHOKE FCP 800, RECOVERED 1100 BBLs FRAC FLUID LEFT WELL FLOWING TO PIT.					Well Costs (\$)			
						DRIL	COMP	WELL
DAILY					0.00	0.00	0.00	0.00
CUM					0.00	314,816.00	314,816.00	314,816.00
AFE					630,560.00	733,255.00	1,363,815.00	
Well: RBU 1-3E		API: 430473681000		Rpt No.: 6	DOL:	DFS:	Report Date: 7/2/2007	
Operator: DOMINION EXPLORATION & PRODUCTION INC				UW: 200'FNL, 492'FEL SEC 3-10S-19E NE/NE				
Rig Name:				Final Surface Location:				
Event: COMPLETE		Start Date: 6/26/2007		Spud Dt.: 3/2/2007		Type: COMPLETION		
Supervisor: GARY DYE		Engineer: RICHARD HOWELL		AFE No.: 0700585		Authorized Days:		
Active Datum: KB @4,996.0ft		Ground Elev.: 4,978.00		Wt: 100%		Authorized MD/TVD:		
CURRENT DEPTH			HOLE SIZE	MUD WEIGHT	LAST CASING			
MD(ft)	TVD(ft)	24 Hr. Progress			SIZE	MD	TVD	LOT(EMW)
					8-5/8(*)	2,258.0(ft)	2,286.0(ft)	(ppg)
FORMATION/TARGET NAME			MD TOP (ft)	TVD TOP (ft)	NEXT CASING			
WASATCH					SIZE	MD	TVD	
MESAVERDE					5-1/2(*)	9,073.0(ft)	9,068.0(ft)	
Daily Detail: FLOW REPORT WELL FLOWING TO PIT ON 18/64 CHOKE FCP 1000, RECOVERED 960 BBLs FRAC FLUID WELL CLEAN & WILL BURN SIW WAIT ON SALESLINE.					Well Costs (\$)			
						DRIL	COMP	WELL
DAILY					0.00	0.00	0.00	0.00
CUM					0.00	314,816.00	314,816.00	314,816.00
AFE					630,560.00	733,255.00	1,363,815.00	

DEPI Well Operations Chronology Report

Well: RBU 1-3E		API: 430473081000		Rpt No.: 7	DOL:	DFS:	Report Date: 7/3/2007	
Operator: DOMINION EXPLORATION & PRODUCTION INC				UW: 200'FNL, 492'FEL SEC 3-10S-19E NE/NE				
Rig Name:				Final Surface Location:				
Event: COMPLETE		Start Date: 6/26/2007		Spud Dt.: 3/2/2007		Type: COMPLETION		
Supervisor: GARY DYE		Engineer: RICHARD HOWELL		AFE No.: 0700585		Authorized Days:		
Active Datum: KB @4,996.0ft		Ground Elev.: 4,978.00		Wt: 100%		Authorized MD/TVD:		
CURRENT DEPTH			HOLE SIZE	MUD WEIGHT	LAST CASING			
MD(ft)	TVD(ft)	24 Hr. Progress			SIZE	MD	TVD	LOT(EMW)
			8-5/8(*)		2,258.0(ft)	2,286.0(ft)	(ppg)	
FORMATION/TARGET NAME			MD TOP (ft)	TVD TOP (ft)	NEXT CASING			
WASATCH					SIZE	MD	TVD	
MESAVERDE					5-1/2(*)	9,073.0(ft)	9,068.0(ft)	
Daily Detail: FLOW REPORT WELL SI RUN SALES LINE TURN WELL TO SALES @ 1 PM ON 12/64 CHOKE FCP 1835, SLP 68, 0 OIL, 110 WTR. 12/64 CHOKE. 11 HRS. PRD. TOTAL					Well Costs (\$)			
						DRIL	COMP	WELL
					DAILY	0.00	0.00	0.00
					CUM	0.00	314,616.00	314,616.00
					AFE	630,560.00	733,255.00	1,363,815.00
Well: RBU 1-3E		API: 430473081000		Rpt No.: 8	DOL:	DFS:	Report Date: 7/4/2007	
Operator: DOMINION EXPLORATION & PRODUCTION INC				UW: 200'FNL, 492'FEL SEC 3-10S-19E NE/NE				
Rig Name:				Final Surface Location:				
Event: COMPLETE		Start Date: 6/26/2007		Spud Dt.: 3/2/2007		Type: COMPLETION		
Supervisor: GARY DYE		Engineer: RICHARD HOWELL		AFE No.: 0700585		Authorized Days:		
Active Datum: KB @4,996.0ft		Ground Elev.: 4,978.00		Wt: 100%		Authorized MD/TVD:		
CURRENT DEPTH			HOLE SIZE	MUD WEIGHT	LAST CASING			
MD(ft)	TVD(ft)	24 Hr. Progress			SIZE	MD	TVD	LOT(EMW)
			8-5/8(*)		2,258.0(ft)	2,286.0(ft)	(ppg)	
FORMATION/TARGET NAME			MD TOP (ft)	TVD TOP (ft)	NEXT CASING			
WASATCH					SIZE	MD	TVD	
MESAVERDE					5-1/2(*)	9,073.0(ft)	9,068.0(ft)	
Daily Detail: FLOW REPORT WELL TO SALES 9 HRS. MADE 245 MCF, FCP 1849, SLP 88 0 OIL, 50 WTR. 12/64 CHOKE DN 15 HRS. HYD. THAW UNIT & RETURN WELL TO PRD.					Well Costs (\$)			
						DRIL	COMP	WELL
					DAILY	0.00	0.00	0.00
					CUM	0.00	314,616.00	314,616.00
					AFE	630,560.00	733,255.00	1,363,815.00
Well: RBU 1-3E		API: 430473081000		Rpt No.: 9	DOL:	DFS:	Report Date: 7/6/2007	
Operator: DOMINION EXPLORATION & PRODUCTION INC				UW: 200'FNL, 492'FEL SEC 3-10S-19E NE/NE				
Rig Name:				Final Surface Location:				
Event: COMPLETE		Start Date: 6/26/2007		Spud Dt.: 3/2/2007		Type: COMPLETION		
Supervisor: GARY DYE		Engineer: RICHARD HOWELL		AFE No.: 0700585		Authorized Days:		
Active Datum: KB @4,996.0ft		Ground Elev.: 4,978.00		Wt: 100%		Authorized MD/TVD:		
CURRENT DEPTH			HOLE SIZE	MUD WEIGHT	LAST CASING			
MD(ft)	TVD(ft)	24 Hr. Progress			SIZE	MD	TVD	LOT(EMW)
			8-5/8(*)		2,258.0(ft)	2,286.0(ft)	(ppg)	
FORMATION/TARGET NAME			MD TOP (ft)	TVD TOP (ft)	NEXT CASING			
WASATCH					SIZE	MD	TVD	
MESAVERDE					5-1/2(*)	9,073.0(ft)	9,068.0(ft)	
Daily Detail:					Well Costs (\$)			
						DRIL	COMP	WELL
					DAILY	0.00	0.00	0.00
					CUM	0.00	314,616.00	314,616.00
					AFE	630,560.00	733,255.00	1,363,815.00

Well:		API Number:	Commenced:
HCU 12-29FA	drlg rpts/wcr	4304735507	11/06/2004
RBU 27-18F	drlg rpts/wcr	4304738555	01/07/2007
RBU 11-17E	drlg rpts/wcr	4304737057	02/20/2007
RBU 15-9E	wcr	4304737747	02/21/2007
RBU 1-3E	drlg rpts/wcr	4304736810	03/02/2007
RBU 13-16F	drlg rpts/wcr	4304735348	03/19/2007
LCU 15-9H	drlg rpts/wcr	4304736806	04/12/2007
RBU 1-17E	drlg rpts/wcr	4304736429	04/25/2007
Ute Tribal 2-11H	drlg rpts/wcr	4304739064	05/07/2007
REU 8B-17E	drlg rpts/wcr	4304738780	05/14/2007
LCU 14-3H	drlg rpts/wcr	4304736805	05/20/2007
LCU 16-3H	drlg rpts/wcr	4304738382	05/26/2007
LCU 11-3H	drlg rpts/wcr	4304736776	05/29/2007
LCU 10-3H	drlg rpts/wcr	4304738381	06/03/2007
RBU 31-10E	drlg rpts/wcr	4304738595	06/21/2007
RBU 17-15E	drlg rpts/wcr	4304738596	06/22/2007
RBU 32-13E	drlg rpts/wcr	4304738548	06/23/2007
RBU 28-18F	drlg rpts/wcr	4304738543	06/24/2007

NOTICE

Utah Oil and Gas Conservation General Rule R649-3-21 states that,

- A well is considered completed when the well has been adequately worked to be capable of producing oil or gas or when well testing as required by the division is concluded.
- Within 30 days after the completion or plugging of a well, the following shall be filed:
 - Form 8, Well Completion or Recompletion Report and Log
 - A copy of electric and radioactivity logs, if run
 - A copy of drillstem test reports,
 - A copy of formation water analyses, porosity, permeability or fluid saturation determinations
 - A copy of core analyses, and lithologic logs or sample descriptions if compiled
 - A copy of directional, deviation, and/or measurement-while-drilling survey for each horizontal well

Failure to submit reports in a timely manner will result in the issuance of a Notice of Violation by the Division of Oil, Gas and Mining, and may result in the Division pursuing enforcement action as outlined in Rule R649-10, Administrative Procedures, and Section 40-6-11 of the Utah Code.

As of the mailing of this notice, the division has not received the required reports for

Operator: XTO Energy, Inc Today's Date: 11/27/2007

Well: _____ API Number: _____ Drilling Commenced: _____

See Attachment

To avoid compliance action, required reports should be mailed within 7 business days to:

Utah Division of Oil, Gas and Mining
1594 West North Temple, Suite 1210
P.O. Box 145801
Salt Lake City, Utah 84114-5801

If you have questions or concerns regarding this matter, please call (801) 538-5284.

cc: Well File
Compliance File

Division of Oil, Gas and Mining
OPERATOR CHANGE WORKSHEET

ROUTING
1. DJJ
2. CDW

X - Change of Operator (Well Sold)

Operator Name Change/Merger

The operator of the well(s) listed below has changed, effective:

7/1/2007

FROM: (Old Operator): N1095-Dominion Exploration & Production, Inc 14000 Quail Springs Parkway, Suite 600 Oklahoma City, OK 73134 Phone: 1 (405) 749-1300	TO: (New Operator): N2615-XTO Energy Inc 810 Houston St Fort Worth, TX 76102 Phone: 1 (817) 870-2800
--	--

WELL NAME	CA No.	SEC	TWN	RNG	API NO	ENTITY NO	LEASE TYPE	WELL TYPE	WELL STATUS
SEE ATTACHED LIST									

OPERATOR CHANGES DOCUMENTATION

Enter date after each listed item is completed

- (R649-8-10) Sundry or legal documentation was received from the **FORMER** operator on: 8/6/2007
- (R649-8-10) Sundry or legal documentation was received from the **NEW** operator on: 8/6/2007
- The new company was checked on the **Department of Commerce, Division of Corporations Database** on: 8/6/2007
- a. Is the new operator registered in the State of Utah: Business Number: 5655506-0143
- b. If **NO**, the operator was contacted on:
- a. (R649-9-2)Waste Management Plan has been received on: IN PLACE
- b. Inspections of LA PA state/fee well sites complete on: n/a
- c. Reports current for Production/Disposition & Sundries on: ok
- Federal and Indian Lease Wells:** The BLM and or the BIA has approved the merger, name change, or operator change for all wells listed on Federal or Indian leases on: BLM BIA
- Federal and Indian Units:**
 The BLM or BIA has approved the successor of unit operator for wells listed on:
- Federal and Indian Communization Agreements ("CA"):**
 The BLM or BIA has approved the operator for all wells listed within a CA on:
- Underground Injection Control ("UIC")** The Division has approved UIC Form 5, **Transfer of Authority to Inject**, for the enhanced/secondary recovery unit/project for the water disposal well(s) listed on:

DATA ENTRY:

- Changes entered in the **Oil and Gas Database** on: 9/27/2007
- Changes have been entered on the **Monthly Operator Change Spread Sheet** on: 9/27/2007
- Bond information entered in RBDMS on: 9/27/2007
- Fee/State wells attached to bond in RBDMS on: 9/27/2007
- Injection Projects to new operator in RBDMS on: 9/27/2007
- Receipt of Acceptance of Drilling Procedures for APD/New on: 9/27/2007

BOND VERIFICATION:

- Federal well(s) covered by Bond Number: UTB000138
- Indian well(s) covered by Bond Number: n/a
- a. (R649-3-1) The **NEW** operator of any state/fee well(s) listed covered by Bond Number 104312762
- b. The **FORMER** operator has requested a release of liability from their bond on: 1/23/2008

The Division sent response by letter on:

LEASE INTEREST OWNER NOTIFICATION:

- (R649-2-10) The **NEW** operator of the fee wells has been contacted and informed by a letter from the Division of their responsibility to notify all interest owners of this change on:

COMMENTS:

STATE OF UTAH
DEPARTMENT OF NATURAL RESOURCES
DIVISION OF OIL, GAS AND MINING

FORM 9

SUNDRY NOTICES AND REPORTS ON WELLS		5. LEASE DESIGNATION AND SERIAL NUMBER:
Do not use this form for proposals to drill new wells, significantly deepen existing wells below current bottom-hole depth, reenter plugged wells, or to drill horizontal laterals. Use APPLICATION FOR PERMIT TO DRILL form for such proposals.		6. IF INDIAN, ALLOTTEE OR TRIBE NAME:
		7. UNIT or CA AGREEMENT NAME:
1. TYPE OF WELL OIL WELL <input type="checkbox"/> GAS WELL <input checked="" type="checkbox"/> OTHER _____	8. WELL NAME and NUMBER: SEE ATTACHED	
2. NAME OF OPERATOR: XTO Energy Inc.	9. API NUMBER: SEE ATTACHED	
3. ADDRESS OF OPERATOR: 810 Houston Street CITY Fort Worth STATE TX ZIP 76102	PHONE NUMBER: (817) 870-2800	10. FIELD AND POOL, OR WILDCAT: Natural Buttes
4. LOCATION OF WELL FOOTAGES AT SURFACE: SEE ATTACHED		COUNTY: Uintah
QTR/QTR, SECTION, TOWNSHIP, RANGE, MERIDIAN:		STATE: UTAH

11. CHECK APPROPRIATE BOXES TO INDICATE NATURE OF NOTICE, REPORT, OR OTHER DATA			
TYPE OF SUBMISSION	TYPE OF ACTION		
<input checked="" type="checkbox"/> NOTICE OF INTENT (Submit in Duplicate) Approximate date work will start: _____	<input type="checkbox"/> ACIDIZE	<input type="checkbox"/> DEEPEN	<input type="checkbox"/> REPERFORATE CURRENT FORMATION
	<input type="checkbox"/> ALTER CASING	<input type="checkbox"/> FRACTURE TREAT	<input type="checkbox"/> SIDETRACK TO REPAIR WELL
<input type="checkbox"/> SUBSEQUENT REPORT (Submit Original Form Only) Date of work completion: _____	<input type="checkbox"/> CASING REPAIR	<input type="checkbox"/> NEW CONSTRUCTION	<input type="checkbox"/> TEMPORARILY ABANDON
	<input type="checkbox"/> CHANGE TO PREVIOUS PLANS	<input checked="" type="checkbox"/> OPERATOR CHANGE	<input type="checkbox"/> TUBING REPAIR
	<input type="checkbox"/> CHANGE TUBING	<input type="checkbox"/> PLUG AND ABANDON	<input type="checkbox"/> VENT OR FLARE
	<input type="checkbox"/> CHANGE WELL NAME	<input type="checkbox"/> PLUG BACK	<input type="checkbox"/> WATER DISPOSAL
	<input type="checkbox"/> CHANGE WELL STATUS	<input type="checkbox"/> PRODUCTION (START/RESUME)	<input type="checkbox"/> WATER SHUT-OFF
	<input type="checkbox"/> COMMINGLE PRODUCING FORMATIONS	<input type="checkbox"/> RECLAMATION OF WELL SITE	<input type="checkbox"/> OTHER: _____
	<input type="checkbox"/> CONVERT WELL TYPE	<input type="checkbox"/> RECOMPLETE - DIFFERENT FORMATION	

12. DESCRIBE PROPOSED OR COMPLETED OPERATIONS. Clearly show all pertinent details including dates, depths, volumes, etc.
Effective July 1, 2007, XTO Energy Inc. has purchased the wells listed on the attachment from:

Dominion Exploration & Production, Inc. **N 1095**
14000 Quail Springs Parkway, Suite 600
Oklahoma City, OK 73134

James D. Abercrombie **(405) 749-1300**
James D. Abercrombie
Sr. Vice President, General Manager - Western Business Unit

Please be advised that XTO Energy Inc. is considered to be the operator on the attached list and is responsible under the terms and conditions of the lease for the operations conducted upon the lease lands. Bond coverage is provided by Nationwide BLM Bond #104312750 and Department of Natural Resources Bond #104312762.

NAME (PLEASE PRINT) Edwin S. Ryan, Jr. TITLE Sr. Vice President - Land Administration
SIGNATURE *Edwin S. Ryan, Jr.* DATE 7/31/2007

(This space for State use only)

APPROVED 9127107
Earlene Russell
Division of Oil, Gas and Mining
Earlene Russell, Engineering Technician

(See Instructions on Reverse Side)

RECEIVED
AUG 06 2007
DIV. OF OIL, GAS & MINING

(5/2000)

N1095 DOMINION E and P, INC. to N2615 XTO ENERGY, INC.

RIVER BEND UNIT

api	well name	qtr	qtr	sec	twp	rng	lease_num	entity	Lease	well	stat
4304730087	OSCU 2	NWSE	03	100S	200E	U-037164	7050	Federal	GW	P	
4304730266	RBU 11-18F	NESW	18	100S	200E	U-013793	7050	Federal	GW	P	
4304730374	RBU 11-13E	NESW	13	100S	190E	U-013765	7050	Federal	GW	P	
4304730375	RBU 11-15F	NESW	15	100S	200E	U-7206	7050	Federal	GW	P	
4304730376	RBU 7-21F	SWNE	21	100S	200E	U-013793-A	7050	Federal	GW	P	
4304730405	RBU 11-19F	NESW	19	100S	200E	U-013769-A	7050	Federal	GW	P	
4304730408	RBU 11-10E	NESW	10	100S	190E	U-013792	7050	Federal	GW	P	
4304730410	RBU 11-14E	NESW	14	100S	190E	U-013792	7050	Federal	GW	P	
4304730411	RBU 11-23E	NESW	23	100S	190E	U-013766	7050	Federal	GW	P	
4304730412	RBU 11-16F	NESW	16	100S	200E	U-7206	7050	Federal	GW	P	
4304730585	RBU 7-11F	SWNE	11	100S	200E	U-01790	7050	Federal	GW	P	
4304730689	RBU 11-3F	NESW	03	100S	200E	U-013767	7050	Federal	GW	P	
4304730720	RBU 7-3E	SWNE	03	100S	190E	U-013765	7050	Federal	GW	P	
4304730759	RBU 11-24E	NESW	24	100S	190E	U-013794	7050	Federal	GW	P	
4304730761	RBU 7-10F	SWNE	10	100S	200E	U-7206	7050	Federal	GW	P	
4304730762	RBU 6-20F	SENE	20	100S	200E	U-013793-A	7050	Federal	GW	P	
4304730768	RBU 7-22F	SWNE	22	100S	200E	14-20-H62-2646	7050	Indian	GW	P	
4304730887	RBU 16-3F	SESE	03	100S	200E	U-037164	7050	Federal	GW	P	
4304730915	RBU 1-15E	NENE	15	100S	190E	U-013766	7050	Federal	GW	P	
4304730926	RBU 1-14E	NENE	14	100S	190E	U-013792	7050	Federal	GW	P	
4304730927	RBU 1-22E	NENE	22	100S	190E	U-013792	7050	Federal	GW	P	
4304730970	RBU 1-23E	NENE	23	100S	190E	U-013766	7050	Federal	GW	P	
4304730971	RBU 4-19F	NWNW	19	100S	200E	U-013769-A	7050	Federal	GW	P	
4304730973	RBU 13-11F	SWSW	11	100S	200E	U-7206	7050	Federal	WD	A	
4304731046	RBU 1-10E	NWNE	10	100S	190E	U-013792	7050	Federal	GW	S	
4304731115	RBU 16-16F	SESE	16	100S	200E	U-7206	7050	Federal	GW	P	
4304731140	RBU 12-18F	NWSW	18	100S	200E	U-013793	7050	Federal	GW	P	
4304731141	RBU 3-24E	NENW	24	100S	190E	U-013794	7050	Federal	GW	P	
4304731143	RBU 3-23E	NENW	23	100S	190E	U-013766	7050	Federal	GW	P	
4304731144	RBU 9-23E	NESE	23	100S	190E	U-013766	7050	Federal	GW	P	
4304731145	RBU 9-14E	NESE	14	100S	190E	U-013792	7050	Federal	GW	P	
4304731160	RBU 3-15E	NENW	15	100S	190E	U-013766	7050	Federal	GW	P	
4304731161	RBU 10-15E	NWSE	15	100S	190E	U-013766	7050	Federal	GW	P	
4304731176	RBU 9-10E	NESE	10	100S	190E	U-013792	7050	Federal	GW	P	
4304731196	RBU 3-14E	SENE	14	100S	190E	U-013792	7050	Federal	GW	P	
4304731252	RBU 8-4E	SENE	04	100S	190E	U-013792	7050	Federal	GW	P	
4304731322	RBU 1-19F	NENE	19	100S	200E	U-013769-A	7050	Federal	GW	P	
4304731323	RBU 5-10E	SWNW	10	100S	190E	U-013792	7050	Federal	GW	P	
4304731369	RBU 3-13E	NENW	13	100S	190E	U-013765	7050	Federal	GW	P	
4304731518	RBU 16-3E	SESE	03	100S	190E	U-035316	7050	Federal	GW	P	
4304731519	RBU 11-11F	NESW	11	100S	200E	U-7206	7050	Federal	GW	P	
4304731520	RBU 1-17F	NENE	17	100S	200E	U-013769-B	7050	Federal	GW	P	
4304731605	RBU 9-13E	NESE	13	100S	190E	U-013765	7050	Federal	GW	P	
4304731606	RBU 3-22E	NENW	22	100S	190E	U-013792	7050	Federal	GW	P	
4304731607	RBU 8-24E	SENE	24	100S	190E	U-013794	7050	Federal	GW	P	
4304731608	RBU 15-18F	SWSE	18	100S	200E	U-013794	7050	Federal	GW	P	

N1095 DOMINION E and P, INC. to N2615 XTO ENERGY, INC.

RIVER BEND UNIT

api	well_name	qtr	qtr	sec	twp	rng	lease_num	entity	Lease	well	stat
4304731613	RBU 5-11F	SWNW	11	100S	200E	U-7206	7050	Federal	GW	P	
4304731615	RBU 4-22F	NWNW	22	100S	200E	U-0143521-A	7050	Federal	GW	S	
4304731652	RBU 6-17E	SWNW	17	100S	190E	U-03535	7050	Federal	GW	P	
4304731715	RBU 5-13E	SWNW	13	100S	190E	U-013765	7050	Federal	GW	P	
4304731717	RBU 13-13E	SWSW	13	100S	190E	U-013765	7050	Federal	GW	P	
4304731739	RBU 9-9E	NESE	09	100S	190E	U-03505	7050	Federal	GW	P	
4304732033	RBU 13-14E	SWSW	14	100S	190E	U-013792	7050	Federal	GW	P	
4304732037	RBU 11-3E	NESW	03	100S	190E	U-013765	7050	Federal	GW	P	
4304732038	RBU 6-18F	SENE	18	100S	200E	U-013769	7050	Federal	GW	P	
4304732040	RBU 15-24E	SWSE	24	100S	190E	U-013794	7050	Federal	GW	P	
4304732041	RBU 5-14E	SWNW	14	100S	190E	U-013792	7050	Federal	GW	P	
4304732050	RBU 12-20F	NWSW	20	100S	200E	U-0143520-A	7050	Federal	GW	P	
4304732051	RBU 7-13E	SWNE	13	100S	190E	U-013765	7050	Federal	GW	P	
4304732070	RBU 16-19F	SESE	19	100S	200E	U-013769-A	7050	Federal	WD	A	
4304732071	RBU 9-22E	NESE	22	100S	190E	U-013792	7050	Federal	GW	P	
4304732072	RBU 15-34B	SWSE	34	090S	190E	U-01773	7050	Federal	GW	P	
4304732073	RBU 11-15E	NESW	15	100S	190E	U-013766	7050	Federal	GW	P	
4304732074	RBU 13-21F	SWSW	21	100S	200E	U-0143520-A	7050	Federal	GW	P	
4304732075	RBU 10-22F	NWSE	22	100S	200E	U-01470-A	7050	Federal	GW	P	
4304732081	RBU 9-20F	NESE	20	100S	200E	U-0143520-A	7050	Federal	GW	P	
4304732082	RBU 15-23E	SWSE	23	100S	190E	U-013766	7050	Federal	GW	P	
4304732083	RBU 13-24E	SWSW	24	100S	190E	U-013794	7050	Federal	GW	P	
4304732095	RBU 3-21E	NENW	21	100S	190E	U-013766	7050	Federal	GW	P	
4304732103	RBU 15-17F	SWSE	17	100S	200E	U-013769-C	7050	Federal	GW	P	
4304732105	RBU 13-19F	SWSW	19	100S	200E	U-013769-A	7050	Federal	GW	P	
4304732107	RBU 1-21E	NENE	21	100S	190E	U-013766	7050	Federal	GW	P	
4304732128	RBU 9-21E	NESE	21	100S	190E	U-013766	7050	Federal	GW	P	
4304732129	RBU 9-17E	NESE	17	100S	190E	U-03505	7050	Federal	GW	P	
4304732133	RBU 13-14F	SWSW	14	100S	200E	U-013793-A	7050	Federal	GW	P	
4304732134	RBU 9-11F	NESE	11	100S	200E	U-7206	7050	Federal	GW	P	
4304732138	RBU 5-21F	SWNW	21	100S	200E	U-013793	7050	Federal	GW	P	
4304732146	RBU 1-20E	NENE	20	100S	190E	U-03505	7050	Federal	GW	P	
4304732149	RBU 8-18F	SENE	18	100S	200E	U-013769	7050	Federal	GW	P	
4304732153	RBU 13-23E	SWSW	23	100S	190E	U-13766	7050	Federal	GW	P	
4304732154	RBU 5-24E	SWNW	24	100S	190E	U-013794	7050	Federal	GW	P	
4304732156	RBU 5-14F	SWNW	14	100S	200E	U-013793A	7050	Federal	GW	P	
4304732166	RBU 7-15E	SWNE	15	100S	190E	U-013766	7050	Federal	GW	P	
4304732167	RBU 15-13E	SWSE	13	100S	190E	U-013765	7050	Federal	GW	P	
4304732189	RBU 13-10F	SWSW	10	100S	200E	14-20-H62-2645	7050	Indian	GW	P	
4304732190	RBU 15-10E	SWSE	10	100S	190E	U-013792	7050	Federal	GW	P	
4304732191	RBU 3-17FX	NENW	17	100S	200E	U-013769-C	7050	Federal	GW	P	
4304732197	RBU 13-15E	SWSW	15	100S	190E	U-013766	7050	Federal	GW	P	
4304732198	RBU 7-22E	SWNE	22	100S	190E	U-013792	7050	Federal	GW	P	
4304732199	RBU 5-23E	SWNW	23	100S	190E	U-013766	7050	Federal	GW	P	
4304732201	RBU 13-18F	SWSW	18	100S	200E	U-013793	7050	Federal	GW	S	
4304732211	RBU 15-15E	SWSE	15	100S	190E	U-013766	7050	Federal	GW	P	

N1095 DOMINION E and P, INC. to N2615 XTO ENERGY, INC.

RIVER BEND UNIT

api	well name	qtr	qtr	sec	twp	rng	lease num	entity	Lease	well	stat
4304732213	RBU 5-19F	SWNW	19	100S	200E	U-013769-A	7050	Federal	GW	P	
4304732217	RBU 9-17F	NESE	17	100S	200E	U-013769-C	7050	Federal	GW	P	
4304732219	RBU 15-14E	SWSE	14	100S	190E	U-013792	7050	Federal	GW	P	
4304732220	RBU 5-3E	SWNW	03	100S	190E	U-03505	7050	Federal	GW	P	
4304732228	RBU 9-3E	NESE	03	100S	190E	U-035316	7050	Federal	GW	P	
4304732239	RBU 7-14E	SWNE	14	100S	190E	U-103792	7050	Federal	GW	P	
4304732240	RBU 9-14F	NESE	14	100S	200E	U-013793-A	7050	Federal	GW	P	
4304732242	RBU 5-22E	SWNW	22	100S	190E	U-013792	7050	Federal	GW	P	
4304732263	RBU 8-13E	SENE	13	100S	190E	U-013765	7050	Federal	GW	P	
4304732266	RBU 9-21F	NESE	21	100S	200E	U-0143520-A	7050	Federal	GW	P	
4304732267	RBU 5-10F	SWNW	10	100S	200E	U-7206	7050	Federal	GW	P	
4304732268	RBU 9-10F	NESE	10	100S	200E	U-7206	7050	Federal	GW	P	
4304732269	RBU 4-15F	NWNW	15	100S	200E	INDIAN	7050	Indian	GW	PA	
4304732270	RBU 14-22F	SESW	22	100S	200E	U-0143519	7050	Federal	GW	P	
4304732276	RBU 5-21E	SWNW	21	100S	190E	U-013766	7050	Federal	GW	P	
4304732289	RBU 7-10E	SWNE	10	100S	190E	U-013792	7050	Federal	GW	P	
4304732290	RBU 5-17F	SWNW	17	100S	200E	U-013769-C	7050	Federal	GW	P	
4304732293	RBU 3-3E	NENW	03	100S	190E	U-013765	7050	Federal	GW	P	
4304732295	RBU 13-22E	SWSW	22	100S	190E	U-013792	7050	Federal	GW	P	
4304732301	RBU 7-21E	SWNE	21	100S	190E	U-013766	7050	Federal	GW	P	
4304732309	RBU 15-21F	SWSE	21	100S	200E	U-0143520-A	7050	Federal	GW	P	
4304732310	RBU 15-20F	SWSE	20	100S	200E	U-0143520-A	7050	Federal	GW	P	
4304732312	RBU 9-24E	NESE	24	100S	190E	U-013794	7050	Federal	GW	P	
4304732313	RBU 3-20F	NENW	20	100S	200E	U-013793-A	7050	Federal	GW	P	
4304732315	RBU 11-21F	NESW	21	100S	200E	U-0143520-A	7050	Federal	GW	P	
4304732317	RBU 15-22E	SWSE	22	100S	190E	U-013792	7050	Federal	GW	P	
4304732328	RBU 3-19FX	NENW	19	100S	200E	U-013769-A	7050	Federal	GW	P	
4304732331	RBU 2-11F	NWNE	11	100S	200E	U-01790	7050	Federal	GW	P	
4304732347	RBU 3-11F	NENW	11	100S	200E	U-7206	7050	Federal	GW	P	
4304732391	RBU 2-23F	NWNE	23	100S	200E	U-013793-A	7050	Federal	GW	S	
4304732392	RBU 11-14F	NESW	14	100S	200E	U-013793-A	7050	Federal	GW	P	
4304732396	RBU 3-21F	NENW	21	100S	200E	U-013793-A	7050	Federal	GW	P	
4304732407	RBU 15-14F	SWSE	14	100S	200E	U-013793-A	7050	Federal	GW	P	
4304732408	RBU 4-23F	NWNW	23	100S	200E	U-013793-A	7050	Federal	GW	P	
4304732415	RBU 3-10EX (RIG SKID)	NENW	10	100S	190E	UTU-035316	7050	Federal	GW	P	
4304732483	RBU 5-24EO	SWNW	24	100S	190E	U-013794	11719	Federal	OW	S	
4304732512	RBU 8-11F	SENE	11	100S	200E	U-01790	7050	Federal	GW	P	
4304732844	RBU 15-15F	SWSE	15	100S	200E	14-20-H62-2646	7050	Indian	GW	P	
4304732899	RBU 3-14F	NENW	14	100S	200E	U-013793-A	7050	Federal	GW	P	
4304732900	RBU 8-23F	SENE	23	100S	200E	U-013793-A	7050	Federal	GW	P	
4304732901	RBU 12-23F	NWSW	23	100S	200E	U-01470-A	7050	Federal	GW	P	
4304732902	RBU 1-15F	NENE	15	100S	200E	U-7260	7050	Federal	GW	S	
4304732903	RBU 3-15F	NENW	15	100S	200E	U-7260	7050	Federal	GW	P	
4304732904	RBU 9-15F	NESE	15	100S	200E	U-7260	7050	Federal	GW	P	
4304732934	RBU 3-10F	NENW	10	100S	200E	U-7206	7050	Federal	GW	P	
4304732969	RBU 11-10F	NESW	10	100S	200E	U-7206	7050	Federal	GW	P	

N1095 DOMINION E and P, INC. to N2615 XTO ENERGY, INC.

RIVER BEND UNIT

api	well_name	qtr	qtr	sec	twp	rng	lease_num	entity	Lease	well	stat
4304732970	RBU 12-15F	NWSW	15	100S	200E	U-7206	7050	Federal	GW	P	
4304732971	RBU 15-16F	SWSE	16	100S	200E	U-7206	7050	Federal	GW	S	
4304732972	RBU 1-21F	NENE	21	100S	200E	U-013793-A	7050	Federal	GW	P	
4304732989	RBU 13-10E	SWSW	10	100S	190E	U-013792	7050	Federal	GW	P	
4304732990	RBU 13-18F2	SWSW	18	100S	200E	U-013793	7050	Federal	GW	P	
4304732991	RBU 6-19F	SENW	19	100S	200E	U-013769-A	7050	Federal	GW	P	
4304733033	RBU 7-23E	NWNE	23	100S	190E	U-013766	7050	Federal	GW	P	
4304733034	RBU 9-18F	NESE	18	100S	200E	U-013794	7050	Federal	GW	P	
4304733035	RBU 14-19F	SESW	19	100S	200E	U-013769-A	7050	Federal	GW	P	
4304733087	RBU 6-23F	SENW	23	100S	200E	U-013793-A	7050	Federal	GW	P	
4304733088	RBU 1-10F	NENE	10	100S	200E	U-7206	7050	Federal	GW	P	
4304733089	RBU 8-22F	SENE	22	100S	200E	U-0143521	7050	Federal	GW	P	
4304733090	RBU 11-22F	NESW	22	100S	200E	U-0143519	7050	Federal	GW	P	
4304733091	RBU 16-22F	SESE	22	100S	200E	U-01470-A	7050	Federal	GW	P	
4304733156	RBU 4-14E	NWNW	14	100S	190E	U-013792	7050	Federal	GW	P	
4304733157	RBU 7-19F	SWNE	19	100S	200E	U-013769-A	7050	Federal	GW	P	
4304733158	RBU 7-20F	SWNE	20	100S	200E	U-013793-A	7050	Federal	GW	P	
4304733159	RBU 7-24E	SWNE	24	100S	190E	U-013794	7050	Federal	GW	P	
4304733160	RBU 8-15E	SENE	15	100S	190E	U-013766	7050	Federal	GW	P	
4304733161	RBU 16-10E	SESE	10	100S	190E	U-013792	7050	Federal	GW	P	
4304733194	RBU 2-14E	NWNE	14	100S	190E	U-013792	7050	Federal	GW	P	
4304733272	RBU 13-3F	SWSW	03	100S	200E	U-013767	7050	Federal	GW	P	
4304733361	RBU 5-3F	SWNW	03	100S	200E	U-013767	7050	Federal	GW	P	
4304733362	RBU 15-10F	SWSE	10	100S	200E	U-7206	7050	Federal	GW	P	
4304733363	RBU 5-16F	SWNW	16	100S	200E	U-7206	7050	Federal	GW	P	
4304733365	RBU 12-14E	NWSW	14	100S	190E	U-013792	7050	Federal	GW	P	
4304733366	RBU 5-18F	SWNW	18	100S	200E	U-013769	7050	Federal	GW	P	
4304733367	RBU 10-23F	NWSE	23	100S	200E	U-01470-A	7050	Federal	GW	P	
4304733368	RBU 14-23F	SESW	23	100S	200E	U-01470-A	7050	Federal	GW	S	
4304733424	RBU 5-20F	SWNW	20	100S	200E	U-013793-A	7050	Federal	GW	P	
4304733643	RBU 2-13E	NWNE	13	100S	190E	U-013765	7050	Federal	GW	P	
4304733644	RBU 4-13E	NWNW	13	100S	190E	U-013765	7050	Federal	GW	P	
4304733714	RBU 4-23E	NWNW	23	100S	190E	U-013766	7050	Federal	GW	P	
4304733715	RBU 6-13E	SENW	13	100S	190E	U-013765	7050	Federal	GW	P	
4304733716	RBU 10-14E	NWSE	14	100S	190E	U-013792	7050	Federal	GW	P	
4304733838	RBU 8-10E	SENE	10	100S	190E	U-013792	7050	Federal	GW	P	
4304733839	RBU 12-23E	NWSW	23	100S	190E	U-013766	7050	Federal	GW	P	
4304733840	RBU 12-24E	NWSW	24	100S	190E	U-013794	7050	Federal	GW	P	
4304733841	RBU 14-23E	SESW	23	100S	190E	U-013766	7050	Federal	GW	P	
4304734302	RBU 1-23F	NENE	23	100S	200E	UTU-013793-A	7050	Federal	GW	P	
4304734661	RBU 16-15E	SESE	15	100S	190E	U-013766	7050	Federal	GW	P	
4304734662	RBU 10-14F	NWSE	14	100S	200E	U-013793-A	7050	Federal	GW	P	
4304734663	RBU 6-14E	SENW	14	100S	190E	U-013792	7050	Federal	GW	P	
4304734670	RBU 8-23E	NENE	23	100S	190E	U-013766	7050	Federal	GW	P	
4304734671	RBU 4-24E	NENE	23	100S	190E	U-013766	7050	Federal	GW	P	
4304734701	RBU 12-11F	SENW	11	100S	200E	U-7206	7050	Federal	GW	P	

N1095 DOMINION E and P, INC. to N2615 XTO ENERGY, INC.

RIVER BEND UNIT

api	well_name	qtr_qtr	sec	tpw	rng	lease_num	entity	Lease	well	stat
4304734702	RBV 2-15E	NWNE	15	100S	190E	U-013766	7050	Federal	GW	P
4304734703	RBV 4-17F	NWNW	17	100S	200E	U-013769-C	7050	Federal	GW	P
4304734745	RBV 10-20F	NESE	20	100S	200E	U-0143520-A	7050	Federal	GW	P
4304734749	RBV 7-18F	SWNE	18	100S	200E	U-013769	7050	Federal	GW	P
4304734750	RBV 12-10F	SWSW	10	100S	200E	14-20-H62-2645	7050	Indian	GW	P
4304734810	RBV 10-13E	NWSE	13	100S	190E	U-013765	7050	Federal	GW	P
4304734812	RBV 1-24E	NENE	24	100S	190E	U-013794	7050	Federal	GW	P
4304734826	RBV 12-21F	NESE	20	100S	200E	U-0143520-A	7050	Federal	GW	P
4304734828	RBV 4-15E	NWNW	15	100S	190E	U-013766	7050	Federal	GW	P
4304734844	RBV 14-14E	SESW	14	100S	190E	U-013792	7050	Federal	GW	P
4304734845	RBV 10-24E	NWSE	24	100S	190E	U-013794	7050	Federal	GW	P
4304734888	RBV 4-21E	NWNW	21	100S	190E	U-013766	7050	Federal	GW	P
4304734889	RBV 16-24E	SESE	24	100S	190E	U-13794	7050	Federal	GW	P
4304734890	RBV 12-18F2	NWSW	18	100S	200E	U-013793	7050	Federal	GW	P
4304734891	RBV 10-23E	NESW	23	100S	190E	U-013766	7050	Federal	GW	P
4304734892	RBV 8-22E	SENE	22	100S	190E	U-013792	7050	Federal	GW	P
4304734906	RBV 6-22E	SENW	22	100S	190E	U-013792	7050	Federal	GW	P
4304734907	RBV 2-24E	NWNE	24	100S	190E	U-013794	7050	Federal	GW	P
4304734910	RBV 4-16F	NWNW	16	100S	200E	U-7206	7050	Federal	GW	P
4304734911	RBV 12-19F	NWSW	19	100S	200E	U-013769-A	7050	Federal	GW	P
4304734912	RBV 14-20F	SESW	20	100S	200E	U-0143520-A	7050	Federal	GW	P
4304734942	RBV 1-22F	NWNW	23	100S	200E	U-013793-A	7050	Federal	GW	P
4304734945	RBV 8-19F	SENE	19	100S	200E	U-013769-A	7050	Federal	GW	P
4304734946	RBV 8-20F	SENE	20	100S	200E	U-013793-A	7050	Federal	GW	P
4304734962	RBV 12-17F	NWSW	17	100S	200E	U-013769-C	7050	Federal	GW	P
4304734963	RBV 2-17F	NWNE	17	100S	200E	U-013769-C	14117	Federal	GW	P
4304734966	RBV 14-18F	SESW	18	100S	200E	U-013793	7050	Federal	GW	P
4304734967	RBV 10-18F	NWSE	18	100S	200E	U-013794	7050	Federal	GW	P
4304734968	RBV 10-19F	NWSE	19	100S	200E	U-013769-A	7050	Federal	GW	P
4304734969	RBV 10-3E	NWSE	03	100S	190E	U-035316	7050	Federal	GW	P
4304734970	RBV 12-3E	NWSW	03	100S	190E	U-013765	7050	Federal	GW	P
4304734971	RBV 15-3E	SWSE	03	100S	190E	U-35316	7050	Federal	GW	P
4304734974	RBV 12-10E	NWSW	10	100S	190E	U-013792	14025	Federal	GW	P
4304734975	RBV 14-10E	NENW	15	100S	190E	U-013766	7050	Federal	GW	P
4304734976	RBV 16-13E	SESE	13	100S	190E	U-013765	7050	Federal	GW	P
4304734977	RBV 8-14E	SENE	14	100S	190E	U-013792	7050	Federal	GW	P
4304734978	RBV 6-15E	SENW	15	100S	190E	U-013766	7050	Federal	GW	P
4304734979	RBV 12-15E	NWSW	15	100S	190E	U-013766	7050	Federal	GW	P
4304734981	RBV 16-17E	SESE	17	100S	190E	U-013766	7050	Federal	GW	P
4304734982	RBV 8-21E	SENE	21	100S	190E	U-013766	7050	Federal	GW	P
4304734983	RBV 4-22E	NWNW	22	100S	190E	U-013792	7050	Federal	GW	P
4304734986	RBV 2-20F	NWNE	20	100S	200E	U-03505	7050	Federal	GW	P
4304734987	RBV 9-20E	SWNW	21	100S	190E	U-03505	7050	Federal	GW	P
4304734989	RBV 7-20E	NENE	20	100S	190E	U-03505	7050	Federal	GW	P
4304734990	RBV 8-20E	SWNW	21	100S	190E	U-03505	14164	Federal	GW	P
4304735041	RBV 16-23E	SWSE	23	100S	190E	U-013766	7050	Federal	GW	P

N1095 DOMINION E and P, INC. to N2615 XTO ENERGY, INC.

RIVER BEND UNIT

api	well_name	qtr_qtr	sec	tpw	rng	lease_num	entity	Lease	well	stat
4304735042	RBU 12-22E	NWSW	22	100S	190E	U-013792	14165	Federal	GW	P
4304735058	RBU 7-23F	SWNE	23	100S	200E	U-013793-A	7050	Federal	GW	P
4304735059	RBU 12-13E	NWSW	13	100S	190E	U-013765	7050	Federal	GW	P
4304735060	RBU 14-13E	SESW	13	100S	190E	U-013765	7050	Federal	GW	P
4304735061	RBU 2-22E	NWNE	22	100S	190E	U-013792	7050	Federal	GW	P
4304735062	RBU 6-24E	SESW	24	100S	190E	U-013794	7050	Federal	GW	P
4304735082	RBU 4-17E	NWNW	17	100S	190E	U-03505	7050	Federal	GW	P
4304735086	RBU 16-14E	NENE	23	100S	190E	U-013792	7050	Federal	GW	P
4304735087	RBU 2-3E	NWNE	03	100S	190E	U-013765	7050	Federal	GW	P
4304735088	RBU 6-3E	SESW	03	100S	190E	U-03505	7050	Federal	GW	P
4304735100	RBU 10-10E	NWSE	10	100S	190E	U-013792	7050	Federal	GW	P
4304735101	RBU 16-22E	SESE	22	100S	190E	U-013792	7050	Federal	GW	P
4304735112	RBU 14-24E	SESW	24	100S	190E	U-013794	7050	Federal	GW	P
4304735129	RBU 6-21F	SESW	21	100S	200E	U-013793-A	7050	Federal	GW	P
4304735170	RBU 1-9E	NESE	09	100S	190E	U-03505	7050	Federal	GW	P
4304735171	RBU 16-9E	NESE	09	100S	190E	U-013765	7050	Federal	GW	P
4304735232	RBU 14-21F	SESW	21	100S	200E	U-0143520	7050	Federal	GW	P
4304735250	RBU 13-19F2	NWSW	19	100S	200E	U-013769-A	7050	Federal	GW	P
4304735251	RBU 15-19F	SWSE	19	100S	200E	U-013769-A	7050	Federal	GW	P
4304735270	RBU 16-21E	SESE	21	100S	190E	U-013766	7050	Federal	GW	P
4304735304	RBU 13-20F	SWSW	20	100S	200E	U-013769	7050	Federal	GW	P
4304735305	RBU 4-21F	NWNW	21	100S	200E	U-013793-A	7050	Federal	GW	P
4304735306	RBU 16-21F	SESE	21	100S	200E	U-0143520-A	7050	Federal	GW	P
4304735468	RBU 15-22F	SWSE	22	100S	200E	U-01470-A	7050	Federal	GW	P
4304735469	RBU 11-23F	SESW	23	100S	200E	U-01470A	7050	Federal	GW	P
4304735549	RBU 1-14F	NENE	14	100S	200E	UTU-013793-A	7050	Federal	GW	P
4304735640	RBU 2-21E	NWNE	21	100S	190E	U-013766	7050	Federal	GW	P
4304735644	RBU 10-17E	NWSE	17	100S	190E	U-013766	7050	Federal	GW	P
4304735645	RBU 12-21E	NWSW	21	100S	190E	U-013766	7050	Federal	GW	P
4304736200	RBU 8-17E	SWNE	17	100S	190E	U-013766	7050	Federal	GW	P
4304736201	RBU 15-17EX	SWSE	17	100S	190E	U-013766	7050	Federal	GW	P
4304736293	RBU 2-10E	NWNE	10	100S	190E	U-013792	7050	Federal	GW	P
4304736294	RBU 6-10E	NENW	10	100S	190E	U-013792	7050	Federal	GW	P
4304736296	RBU 6-21E	SESW	21	100S	190E	U-013766	7050	Federal	GW	P
4304736297	RBU 10-22E	NWSE	22	100S	190E	U-013792	7050	Federal	GW	P
4304736318	RBU 14-22E	SESW	22	100S	190E	U-013792	7050	Federal	GW	P
4304736427	RBU 9-15E	NESE	15	100S	190E	U-013766	7050	Federal	GW	DRL
4304736428	RBU 2-17E	NWNE	17	100S	190E	U-013766	7050	Federal	GW	P
4304736429	RBU 1-17E	NENE	17	100S	190E	U-013766	7050	Federal	GW	DRL
4304736432	RBU 3-19F2	NWNW	19	100S	200E	U-013769-A	15234	Federal	GW	P
4304736433	RBU 14-17F	SESW	17	100S	200E	U-03505	7050	Federal	GW	P
4304736434	RBU 2-19F	NWNE	19	100S	200E	U-013769-A	7050	Federal	GW	P
4304736435	RBU 5-19FX	SWNW	19	100S	200E	U-013769-A	15855	Federal	GW	P
4304736436	RBU 4-20F	NWNW	20	100S	200E	U-013793-A	7050	Federal	GW	P
4304736605	RBU 16-14F	SESE	14	100S	200E	U-013793A	7050	Federal	GW	P
4304736608	RBU 4-3E	NWNW	03	100S	190E	U-035316	7050	Federal	GW	P

N1095 DOMINION E and P, INC. to N2615 XTO ENERGY, INC.

RIVER BEND UNIT

api	well_name	qtr	qtr	sec	twp	rng	lease_num	entity	Lease	well	stat
4304736609	RBU 8-3E	SENE	03	100S	190E	U-013765	7050	Federal	GW	P	
4304736610	RBU 14-3E	SESW	03	100S	190E	U-013765	7050	Federal	GW	P	
4304736686	RBU 13-3E	NWSW	03	100S	190E	U-013765	15235	Federal	GW	P	
4304736810	RBU 1-3E	NENE	03	100S	190E	U-013765	7050	Federal	GW	DRL	
4304736850	RBU 2-10F	NWNE	10	100S	200E	U-7206	7050	Federal	GW	P	
4304736851	RBU 8-21F	SENE	21	100S	200E	U-013793-A	7050	Federal	GW	P	
4304737033	RBU 4-10E	SWNW	10	100S	190E	U-035316	7050	Federal	GW	P	
4304737057	RBU 11-17E	NWSE	17	100S	190E	U-03505	7050	Federal	GW	DRL	
4304737058	RBU 3-17E	NENW	17	100S	190E	U-03505	7050	Federal	GW	P	
4304737201	RBU 3-23F	NENW	23	100S	200E	U-013793-A	7050	Federal	OW	P	
4304737341	RBU 11-20F	NESW	20	100S	200E	U-0143520-A	7050	Federal	GW	P	
4304737342	RBU 5-15F	SWNW	15	100S	200E	U-7206	7050	Federal	OW	P	
4304737343	RBU 10-16F	NWSE	16	100S	200E	U-7206	7050	Federal	OW	P	
4304737344	RBU 9-16F	NESE	16	100S	200E	U-7206	7050	Federal	OW	S	
4304737450	RBU 14-17E	SESW	17	100S	190E	U-03505	7050	Federal	GW	P	
4304737747	RBU 15-9E	NWNE	16	100S	190E	U-013765	7050	Federal	GW	DRL	
4304737893	RBU 9-4EA	SENE	04	100S	190E	U-03505	7050	Federal	GW	P	
4304737998	RBU 13-23F	SWSW	23	100S	200E	U-01470-A	7050	Federal	GW	P	
4304738181	RBU 12-4E	SWNW	04	100S	190E	U-03576	99999	Federal	GW	DRL	
4304738182	RBU 11-4E	SE/4	04	100S	190E	U-03505	99999	Federal	GW	DRL	
4304738294	RBU 2-4E	NWNE	04	100S	190E	U-013792	7050	Federal	GW	DRL	
4304738295	RBU 5-4E	SWNW	04	100S	190E	U-03576	99999	Federal	GW	DRL	
4304738543	RBU 28-18F	NESE	13	100S	190E	U 013793-A	7050	Federal	GW	DRL	
4304738548	RBU 32-13E	NESE	13	100S	190E	U-013765	7050	Federal	GW	DRL	
4304738555	RBU 27-18F	SWSW	18	100S	200E	U-013793	7050	Federal	GW	DRL	
4304738556	RBU 27-18F2	SWSW	18	100S	200E	U-013793	7050	Federal	GW	DRL	
4304738557	RBU 30-18F	SWSW	18	100S	200E	U-013793	7050	Federal	GW	P	
4304738558	RBU 29-18F	SWSW	18	100S	200E	U-013793	7050	Federal	GW	DRL	
4304738595	RBU 31-10E	NENE	15	100S	190E	U-013792	7050	Federal	GW	DRL	
4304738596	RBU 17-15E	NENE	15	100S	190E	U-013766	7050	Federal	GW	DRL	
4304738780	RBU 8B-17E	SENE	17	100S	190E	U-013766	7050	Federal	GW	DRL	

N1095 DOMINION E and P, INC. to N2615 XTO ENERGY, INC.

RIVER BEND UNIT

api	well name	qtr	qtr	sec	twp	rng	lease num	entity	Lease	well	stat
4304730153	NATURAL 1-2	SE	NW	02	100S	200E	ML-10716	11377	State	OW	PA
4304730260	RBU 11-16E	NE	SW	16	100S	190E	ML-13214	7050	State	GW	S
4304730583	RBU 11-36B	NE	SW	36	090S	190E	ML-22541	99998	State	NA	PA
4304730608	RBU 8-16D	SE	NE	16	100S	180E	ML-13216	99998	State	NA	PA
4304730760	RBU 11-2F	NE	SW	02	100S	200E	ML-10716	9966	State	OW	S
4304731740	RBU 1-16E	NE	NE	16	100S	190E	ML-13214	7050	State	GW	P
4304732026	RBU 16-2F	SE	SE	02	100S	200E	ML-10716	7050	State	GW	P
4304732042	RBU 9-16E	NE	SE	16	100S	190E	ML-13214	7050	State	GW	P
4304732108	RBU 14-2F	SE	SW	02	100S	200E	ML-10716	7050	State	GW	P
4304732136	RBU 8-2F	SE	NE	02	100S	200E	ML-10716	7050	State	GW	P
4304732137	RBU 5-16E	SW	NW	16	100S	190E	ML-13214	7050	State	GW	P
4304732245	RBU 7-16E	SW	NE	16	100S	190E	ML-13214	7050	State	GW	PA
4304732250	RBU 13-16E	SW	SW	16	100S	190E	ML-13214	7050	State	GW	S
4304732292	RBU 15-16E	SW	SE	16	100S	190E	ML-13214	7050	State	GW	PA
4304732314	RBU 10-2F	NW	SE	02	100S	200E	ML-10716	7050	State	GW	P
4304732352	RBU 3-16F	NE	NW	16	100S	200E	ML-3393-A	7050	State	GW	P
4304733360	RBU 1-16F	NE	NE	16	100S	200E	ML-3393	7050	State	GW	P
4304734061	RBU 6-16E	SW	NE	16	100S	190E	ML-13214	7050	State	GW	P
4304734167	RBU 1-2F	NE	NE	02	100S	200E	ML-10716		State	GW	LA
4304734315	STATE 11-2D	NE	SW	02	100S	180E	ML-26968		State	GW	LA
4304734903	RBU 14-16E	SW	SW	16	100S	190E	ML-13214	7050	State	D	PA
4304735020	RBU 8-16E	SE	NE	16	100S	190E	ML-13214	7050	State	GW	P
4304735021	RBU 10-16E	SW	SE	16	100S	190E	ML-13214	7050	State	GW	P
4304735022	RBU 12-16E	NE	SW	16	100S	190E	ML-13214	7050	State	GW	P
4304735023	RBU 16-16E	SW	SW	15	100S	190E	ML-13214	7050	State	GW	P
4304735033	RBU 2-16E	NW	NE	16	100S	190E	ML-13214	7050	State	GW	P
4304735081	RBU 15-2F	SW	SE	02	100S	200E	ML-10716	7050	State	GW	P
4304735348	RBU 13-16F	NW	NW	21	100S	200E	ML-3394	7050	State	GW	DRL
4304736169	RBU 4-16E	NE	NW	16	100S	190E	ML-13214	7050	State	GW	P
4304736170	RBU 3-16E	NE	NW	16	100S	190E	ML-13214	7050	State	GW	P



United States Department of the Interior

BUREAU OF LAND MANAGEMENT

Utah State Office
P.O. Box 45155
Salt Lake City, UT 84145-0155



IN REPLY REFER TO
3180
UT-922

Dominion Exploration & Production, Inc.
Attn: James D. Abercrombie
14000 Quail Springs Parkway, #600
Oklahoma City, OK 73134-2600

August 10, 2007

Re: River Bend Unit
Uintah County, Utah

Gentlemen:

On August 8, 2007, we received an indenture dated June 30, 2007, whereby Dominion Exploration & Production, Inc. resigned as Unit Operator and XTO Energy Inc. was designated as Successor Unit Operator for the River Bend Unit, Uintah County, Utah.

This indenture was executed by all required parties and the signatory parties have complied with Sections 5 and 6 of the unit agreement. The instrument is hereby approved effective August 15, 2007. In approving this designation, the Authorized Officer neither warrants nor certifies that the designated party has obtained all required approval that would entitle it to conduct operations under the River Bend Unit Agreement.

Your statewide oil and gas bond No. UTB000138 will be used to cover all operations within the River Bend Unit.

It is requested that you notify all interested parties of the change in unit operator. Copies of the approved instruments are being distributed to the appropriate federal offices, with one copy returned herewith.

Sincerely,

/s/ Greg J. Noble

Greg J. Noble
Acting Chief, Branch of Fluid Minerals

Enclosure

RECEIVED
AUG 16 2007
DIV. OF OIL, GAS & MINING

STATE OF UTAH
DEPARTMENT OF NATURAL RESOURCES
DIVISION OF OIL, GAS AND MINING

FORM 9

SUNDRY NOTICES AND REPORTS ON WELLS		6. LEASE DESIGNATION AND SERIAL NUMBER: U-013765
Do not use this form for proposals to drill new wells, significantly deepen existing wells below current bottom-hole depth, reenter plugged wells, or to drill horizontal laterals. Use APPLICATION FOR PERMIT TO DRILL form for such proposals.		6. IF INDIAN, ALLOTTEE OR TRIBE NAME:
1. TYPE OF WELL OIL WELL <input type="checkbox"/> GAS WELL <input checked="" type="checkbox"/> OTHER _____		7. UNIT or CA AGREEMENT NAME: RIVERBEND UNIT
2. NAME OF OPERATOR: XTO ENERGY INC.		8. WELL NAME and NUMBER: RBU 1-3E
3. ADDRESS OF OPERATOR: 382 CR 3100 CITY AZTEC STATE NM ZIP 87410		9. API NUMBER: 4304736810
4. LOCATION OF WELL FOOTAGES AT SURFACE: 200' FNL & 492' FEL		10. FIELD AND POOL, OR WLD CAT: NATURAL BUTTES
QTR/QTR, SECTION, TOWNSHIP, RANGE, MERIDIAN: NENE 3 10S 19E		COUNTY: UINTAH
		STATE: UTAH

11. CHECK APPROPRIATE BOXES TO INDICATE NATURE OF NOTICE, REPORT, OR OTHER DATA

TYPE OF SUBMISSION	TYPE OF ACTION		
<input type="checkbox"/> NOTICE OF INTENT (Submit in Duplicate) Approximate date work will start: _____	<input type="checkbox"/> ACIDIZE	<input type="checkbox"/> DEEPEN	<input type="checkbox"/> REPERFORATE CURRENT FORMATION
	<input type="checkbox"/> ALTER CASING	<input type="checkbox"/> FRACTURE TREAT	<input type="checkbox"/> SIDETRACK TO REPAIR WELL
	<input type="checkbox"/> CASING REPAIR	<input type="checkbox"/> NEW CONSTRUCTION	<input type="checkbox"/> TEMPORARILY ABANDON
	<input type="checkbox"/> CHANGE TO PREVIOUS PLANS	<input type="checkbox"/> OPERATOR CHANGE	<input type="checkbox"/> TUBING REPAIR
	<input type="checkbox"/> CHANGE TUBING	<input type="checkbox"/> PLUG AND ABANDON	<input type="checkbox"/> VENT OR FLARE
<input checked="" type="checkbox"/> SUBSEQUENT REPORT (Submit Original Form Only) Date of work completion: 1/10/2008	<input type="checkbox"/> CHANGE WELL NAME	<input type="checkbox"/> PLUG BACK	<input type="checkbox"/> WATER DISPOSAL
	<input type="checkbox"/> CHANGE WELL STATUS	<input type="checkbox"/> PRODUCTION (START/RESUME)	<input type="checkbox"/> WATER SHUT-OFF
	<input type="checkbox"/> COMMINGLE PRODUCING FORMATIONS	<input type="checkbox"/> RECLAMATION OF WELL SITE	<input checked="" type="checkbox"/> OTHER: MONTHLY REPORTING
	<input type="checkbox"/> CONVERT WELL TYPE	<input type="checkbox"/> RECOMPLETE - DIFFERENT FORMATION	

12. DESCRIBE PROPOSED OR COMPLETED OPERATIONS. Clearly show all pertinent details including dates, depths, volumes, etc.
Attached is XTO Energy's monthly report for the period of 10/05/2007 to 01/10/2008.

NAME (PLEASE PRINT) <u>DOLENA JOHNSON</u>	TITLE <u>OFFICE CLERK</u>
SIGNATURE <u><i>Dolena Johnson</i></u>	DATE <u>1/23/2008</u>

(This space for State use only)

Farmington Well Workover Report

RIVERBEND UNIT	Well # 001-03E	NO WV
----------------	----------------	-------

Objective: Drill & Complete

First Report: 07/31/2007

AFE: 714638

10/22/07 MIRU J & R Constuction. Fence rmvd 10/10/07. Pit reclaimed 10/18/07. RDMO J & R Construction. Rpt suspd pending futher activity.

NOTICE

Utah Oil and Gas Conservation General Rule R649-3-21 states that,

- A well is considered completed when the well has been adequately worked to be capable of producing oil or gas or when well testing as required by the division is concluded.
- Within 30 days after the completion or plugging of a well, the following shall be filed:
 - Form 8, Well Completion or Recompletion Report and Log
 - A copy of electric and radioactivity logs, if run
 - A copy of drillstem test reports,
 - A copy of formation water analyses, porosity, permeability or fluid saturation determinations
 - A copy of core analyses, and lithologic logs or sample descriptions if compiled
 - A copy of directional, deviation, and/or measurement-while-drilling survey for each horizontal well

Failure to submit reports in a timely manner will result in the issuance of a Notice of Violation by the Division of Oil, Gas and Mining, and may result in the Division pursuing enforcement action as outlined in Rule R649-10, Administrative Procedures, and Section 40-6-11 of the Utah Code.

As of the mailing of this notice, the division has not received the required reports for

Operator: XTO Energy, Inc Today's Date: 02/14/2008

Well: _____ API Number: _____ Drilling Commenced: _____

See Attachment

43 047 36810
RBU 1-3E
IDS ME 3

To avoid compliance action, required reports should be mailed within 7 business days to:

Utah Division of Oil, Gas and Mining
1594 West North Temple, Suite 1210
P.O. Box 145801
Salt Lake City, Utah 84114-5801

If you have questions or concerns regarding this matter, please call (801) 538-5284.

cc: Well File
Compliance File

Well:		API Number:	Commenced:
RBU 9-13E	drlg rpts/wcr	4304731605	08/07/2007
Kings Cyn 2-32E	drlg rpts/wcr	4304738261	12/20/2006
RBU 27-18F	drlg rpts/wcr	4304738555	01/07/2007
RBU 15-9E	drlg rpts/wcr	4304737747	02/21/2007
RBU 1-3E	drlg rpts/wcr	4304736810	03/02/2007
RBU 13-16F	drlg rpts/wcr	4304735348	03/19/2007
RBU 17-15E	drlg rpts/wcr	4304738596	06/22/2007
RBU 32-13E	drlg rpts/wcr	4304738548	06/23/2007
RBU 28-18F	drlg rpts/wcr	4304738543	06/24/2007
Skyline U 1-6	drlg rpts/wcr	4301530633	07/29/2007
HCU 7-30F	drlg rpts/wcr	4304737284	08/06/2007
AP 2-2J	drlg rpts/wcr	4304737040	09/01/2007
COP 16-7-26-42	drlg rpts/wcr	4301530700	09/06/2007
KC 9-36D	drlg rpts/wcr	4304737660	09/18/2007

STATE OF UTAH
DEPARTMENT OF NATURAL RESOURCES
DIVISION OF OIL, GAS AND MINING

FORM 9

SUNDRY NOTICES AND REPORTS ON WELLS		5. LEASE DESIGNATION AND SERIAL NUMBER: U-013765
Do not use this form for proposals to drill new wells, significantly deepen existing wells below current bottom-hole depth, reenter plugged wells, or to drill horizontal laterals. Use APPLICATION FOR PERMIT TO DRILL form for such proposals.		6. IF INDIAN, ALLOTTEE OR TRIBE NAME:
1. TYPE OF WELL OIL WELL <input type="checkbox"/> GAS WELL <input checked="" type="checkbox"/> OTHER _____		7. UNIT or CA AGREEMENT NAME: RIBERBEND UNIT
2. NAME OF OPERATOR: XTO ENERGY INC.		8. WELL NAME and NUMBER: RBU 1-3E
3. ADDRESS OF OPERATOR: 382 CR 3100 CITY AZTEC STATE NM ZIP 87410		9. API NUMBER: 4304736810
4. LOCATION OF WELL FOOTAGES AT SURFACE: 200' FNL & 492' FEL		10. FIELD AND POOL, OR WILDCAT: NATURAL BUTTES
QTR/QTR, SECTION, TOWNSHIP, RANGE, MERIDIAN: NENE 3 10S 19E S		COUNTY: UINTAH
		STATE: UTAH

11. CHECK APPROPRIATE BOXES TO INDICATE NATURE OF NOTICE, REPORT, OR OTHER DATA			
TYPE OF SUBMISSION	TYPE OF ACTION		
<input type="checkbox"/> NOTICE OF INTENT (Submit in Duplicate) Approximate date work will start: <input checked="" type="checkbox"/> SUBSEQUENT REPORT (Submit Original Form Only) Date of work completion: 2/29/2008	<input type="checkbox"/> ACIDIZE <input type="checkbox"/> ALTER CASING <input type="checkbox"/> CASING REPAIR <input type="checkbox"/> CHANGE TO PREVIOUS PLANS <input type="checkbox"/> CHANGE TUBING <input type="checkbox"/> CHANGE WELL NAME <input type="checkbox"/> CHANGE WELL STATUS <input type="checkbox"/> COMMINGLE PRODUCING FORMATIONS <input type="checkbox"/> CONVERT WELL TYPE	<input type="checkbox"/> DEEPEN <input type="checkbox"/> FRACTURE TREAT <input type="checkbox"/> NEW CONSTRUCTION <input type="checkbox"/> OPERATOR CHANGE <input type="checkbox"/> PLUG AND ABANDON <input type="checkbox"/> PLUG BACK <input type="checkbox"/> PRODUCTION (START/RESUME) <input type="checkbox"/> RECLAMATION OF WELL SITE <input type="checkbox"/> RECOMPLETE - DIFFERENT FORMATION	<input type="checkbox"/> REPERFORATE CURRENT FORMATION <input type="checkbox"/> SIDETRACK TO REPAIR WELL <input type="checkbox"/> TEMPORARILY ABANDON <input type="checkbox"/> TUBING REPAIR <input type="checkbox"/> VENT OR FLARE <input type="checkbox"/> WATER DISPOSAL <input type="checkbox"/> WATER SHUT-OFF <input checked="" type="checkbox"/> OTHER: FEB'08 MONTHLY REPORTING

12. DESCRIBE PROPOSED OR COMPLETED OPERATIONS. Clearly show all pertinent details including dates, depths, volumes, etc.

XTO Energy has nothing to report on this well for the month of February 2008.

NAME (PLEASE PRINT) DOLENA JOHNSON	TITLE OFFICE CLERK
SIGNATURE	DATE 3/1/2008

(This space for State use only)

RECEIVED
MAR 05 2008
DIV. OF OIL, GAS & MINING

RECORD CLEAN UP

STATE OF UTAH
DEPARTMENT OF NATURAL RESOURCES
DIVISION OF OIL, GAS AND MINING

AMENDED REPORT FORM 8
(highlight changes)

5. LEASE DESIGNATION AND SERIAL NUMBER:
U-023765

WELL COMPLETION OR RECOMPLETION REPORT AND LOG

6. IF INDIAN, ALLOTTEE OR TRIBE NAME

7. UNIT or CA AGREEMENT NAME
RIVER BEND UNIT

8. WELL NAME and NUMBER:
RBU 1-3E

9. API NUMBER:
4304736810

10. FIELD AND POOL, OR WILDCAT
MVRD/WSTCH

11. QTR/QTR, SECTION, TOWNSHIP, RANGE, MERIDIAN:
NENE 3 10S 19E S

12. COUNTY **UINTAH** 13. STATE **UTAH**

14. DATE SPUDED: **3/20/2007** 15. DATE T.D. REACHED: **6/21/2007** 16. DATE COMPLETED: **7/12/2007**
ABANDONED READY TO PRODUCE 17. ELEVATIONS (DF, RKB, RT, GL):
4978' GL

18. TOTAL DEPTH: MD **9,064** TVD **9,088** 19. PLUG BACK T.D.: MD **9,006** TVD 20. IF MULTIPLE COMPLETIONS, HOW MANY? * 21. DEPTH BRIDGE MD PLUG SET: TVD

22. TYPE ELECTRIC AND OTHER MECHANICAL LOGS RUN (Submit copy of each)
CBL GAMMA RAY/CCL//MUD LOG/COMP NEUTRON LITHODEN HR LATEROLOG ARRAY

23. WAS WELL CORED? NO YES (Submit analysis)
WAS DST RUN? NO YES (Submit report)
DIRECTIONAL SURVEY? NO YES (Submit copy)

24. CASING AND LINER RECORD (Report all strings set in well)

HOLE SIZE	SIZE/GRADE	WEIGHT (#/ft.)	TOP (MD)	BOTTOM (MD)	STAGE CEMENTER DEPTH	CEMENT TYPE & NO. OF SACKS	SLURRY VOLUME (BBL)	CEMENT TOP **	AMOUNT PULLED
12 1/4"	8 5/8 J55	32#	0	2,240		65J	0	SURF	0
7 7/8	5 1/2 M8	17#	0	9,073		G 760	0	SURF	0

25. TUBING RECORD

SIZE	DEPTH SET (MD)	PACKER SET (MD)	SIZE	DEPTH SET (MD)	PACKER SET (MD)	SIZE	DEPTH SET (MD)	PACKER SET (MD)

26. PRODUCING INTERVALS

FORMATION NAME	TOP (MD)	BOTTOM (MD)	TOP (TVD)	BOTTOM (TVD)	INTERVAL (Top/Bot - MD)	SIZE	NO. HOLES	PERFORATION STATUS
(A) MVRD	8,834	8,965			8,834 8,965	0.45	110	Open <input checked="" type="checkbox"/> Squeezed <input type="checkbox"/>
(B) WSTCH	6,081	7,677			6,081 7,677	0.45	608	Open <input checked="" type="checkbox"/> Squeezed <input type="checkbox"/>
(C)								Open <input type="checkbox"/> Squeezed <input type="checkbox"/>
(D)								Open <input type="checkbox"/> Squeezed <input type="checkbox"/>

27. PERFORATION RECORD

DEPTH INTERVAL	AMOUNT AND TYPE OF MATERIAL
8834' - 8965'	Frac'd w/30Q N2 foamed frac fluid, 33,680 gals & 63,542# 20/40 TLC sand.
6081' - 7677'	Frac'd w/30Q N2 foamed frac fluid, 106,261 gals & 290,907# 20/40 Ottawa sand.

28. ACID, FRACTURE, TREATMENT, CEMENT SQUEEZE, ETC.

29. ENCLOSED ATTACHMENTS:
 ELECTRICAL/MECHANICAL LOGS GEOLOGIC REPORT DST REPORT DIRECTIONAL SURVEY
 SUNDRY NOTICE FOR PLUGGING AND CEMENT VERIFICATION CORE ANALYSIS OTHER: _____

30. WELL STATUS:

RECEIVED
MAR 26 2008

31. INITIAL PRODUCTION

INTERVAL A (As shown in item #26)

DATE FIRST PRODUCED: 7/12/2007	TEST DATE: 7/13/2007	HOURS TESTED: 15	TEST PRODUCTION RATES: →	OIL - BBL: 0	GAS - MCF: 245	WATER - BBL: 50	PROD. METHOD: FLOWING
CHOKE SIZE: 12/64	TBG. PRESS.	CSG. PRESS. 1,849	API GRAVITY	BTU - GAS	GAS/OIL RATIO	24 HR PRODUCTION RATES: →	INTERVAL STATUS: PRODUCING

INTERVAL B (As shown in item #26)

DATE FIRST PRODUCED:	TEST DATE:	HOURS TESTED:	TEST PRODUCTION RATES: →	OIL - BBL:	GAS - MCF:	WATER - BBL:	PROD. METHOD:
CHOKE SIZE:	TBG. PRESS.	CSG. PRESS.	API GRAVITY	BTU - GAS	GAS/OIL RATIO	24 HR PRODUCTION RATES: →	INTERVAL STATUS:

INTERVAL C (As shown in item #26)

DATE FIRST PRODUCED:	TEST DATE:	HOURS TESTED:	TEST PRODUCTION RATES: →	OIL - BBL:	GAS - MCF:	WATER - BBL:	PROD. METHOD:
CHOKE SIZE:	TBG. PRESS.	CSG. PRESS.	API GRAVITY	BTU - GAS	GAS/OIL RATIO	24 HR PRODUCTION RATES: →	INTERVAL STATUS:

INTERVAL D (As shown in item #26)

DATE FIRST PRODUCED:	TEST DATE:	HOURS TESTED:	TEST PRODUCTION RATES: →	OIL - BBL:	GAS - MCF:	WATER - BBL:	PROD. METHOD:
CHOKE SIZE:	TBG. PRESS.	CSG. PRESS.	API GRAVITY	BTU - GAS	GAS/OIL RATIO	24 HR PRODUCTION RATES: →	INTERVAL STATUS:

32. DISPOSITION OF GAS (Sold, Used for Fuel, Vented, Etc.)
TO BE SOLD

33. SUMMARY OF POROUS ZONES (Include Aquifers):

Show all important zones of porosity and contents thereof. Cored intervals and all drill-stem tests, including depth interval tested, cushion used, time tool open, flowing and shut-in pressures and recoveries.

34. FORMATION (Log) MARKERS:

Formation	Top (MD)	Bottom (MD)	Descriptions, Contents, etc.	Name	Top (Measured Depth)
				GREEN RIVER	1,615
				WASATCH TONGUE	4,575
				UTELAND LIMESTONE	4,965
				WASATCH	5,125
				CHAPITA WELLS	6,045
				UTELAND BUTTES	7,375
				MESAVERDE	8,255

35. ADDITIONAL REMARKS (Include plugging procedure)

36. I hereby certify that the foregoing and attached information is complete and correct as determined from all available records.

NAME (PLEASE PRINT) HOLLY C. PERKINS TITLE REGULATORY COMPLIANCE TECH
 SIGNATURE *Holly C. Perkins* DATE 3/24/2008

This report must be submitted within 30 days of

- completing or plugging a new well
- drilling horizontal laterals from an existing well bore
- recompleting to a different producing formation
- reentering a previously plugged and abandoned well
- significantly deepening an existing well bore below the previous bottom-hole depth
- drilling hydrocarbon exploratory holes, such as core samples and stratigraphic tests

* ITEM 20: Show the number of completions if production is measured separately from two or more formations.

** ITEM 24: Cement Top - Show how reported top(s) of cement were determined (circulated (CIR), calculated (CAL), cement bond log (CBL), temperature survey (TS)).

Send to: Utah Division of Oil, Gas and Mining
 1594 West North Temple, Suite 1210
 Box 145801
 Salt Lake City, Utah 84114-5801

Phone: 801-538-5340
 Fax: 801-359-3940