

August 17, 2005

Mrs. Diana Whitney
State of Utah
Division of Oil, Gas and Mining
P.O. Box 145801
Salt Lake City, Utah 84114-5801

RE: Application for Permit to Drill—Dominion Exploration & Production, Inc.
AP 10-2J, 2,102' FSL, 1,818' FEL, NW/4 SE/4, Sec.2, T11S, R19E, SLB&M, Uintah County, Utah

Dear Mrs. Whitney:

On behalf of Dominion Exploration & Production, Inc. (Dominion), Buys & Associates, Inc. respectfully submits the enclosed original and one copy of the *Application for Permit to Drill (APD)* for the above referenced state surface / state mineral well. Included with the APD is the following supplemental information:

Exhibit "A" - Survey plats, layouts and photos of the proposed well site;

Exhibit "B" - Proposed location maps with access and utility corridors;

Exhibit "C" - Production site layout;

Exhibit "D" - Drilling Plan;

Exhibit "E" - Surface Use Plan;

Exhibit "F" - Typical BOP and Choke Manifold diagram.

Please accept this letter as Dominion's, written request for confidential treatment of all information contained in and pertaining to this application.

Thank you very much for your timely consideration of this application. Please feel free to contact myself or Carla Christian of Dominion at 405-749-5263 if you have any questions or need additional information.

Sincerely,

Don Hamilton

Don Hamilton
Agent for Dominion

cc: Fluid Mineral Group, BLM—Vernal Field Office
Carla Christian, Dominion
Ken Secrest, Dominion

RECEIVED

AUG 22 2005

DIV. OF OIL, GAS & MINING

ORIGINAL

CONFIDENTIAL

STATE OF UTAH
DEPARTMENT OF NATURAL RESOURCES
DIVISION OF OIL, GAS AND MINING

FORM 3

AMENDED REPORT
(highlight changes)

APPLICATION FOR PERMIT TO DRILL		5. MINERAL LEASE NO: ML-36213	6. SURFACE: State
1A. TYPE OF WORK: DRILL <input checked="" type="checkbox"/> REENTER <input type="checkbox"/> DEEPEN <input type="checkbox"/>		7. IF INDIAN, ALLOTTEE OR TRIBE NAME: N/A	
B. TYPE OF WELL: OIL <input type="checkbox"/> GAS <input checked="" type="checkbox"/> OTHER _____ SINGLE ZONE <input checked="" type="checkbox"/> MULTIPLE ZONE <input type="checkbox"/>		8. UNIT or CA AGREEMENT NAME: N/A	
2. NAME OF OPERATOR: Dominion Exploration & Production, Inc.		9. WELL NAME and NUMBER: AP 10-2J	
3. ADDRESS OF OPERATOR: 14000 Quail Sp Pkwy CITY Oklahoma City STATE OK ZIP 73134		PHONE NUMBER: (405) 749-5263	10. FIELD AND POOL, OR WILDCAT: Natural Buttes Undersignaled
4. LOCATION OF WELL (FOOTAGES) AT SURFACE: 2,102' FSL, 1,818' FEL AT PROPOSED PRODUCING ZONE: 2,102' FSL, 1,818' FEL		11. QTR/QTR, SECTION, TOWNSHIP, RANGE, MERIDIAN: NWSE 2 11 19 S	
14. DISTANCE IN MILES AND DIRECTION FROM NEAREST TOWN OR POST OFFICE: 14.45 miles southwest of Ouray, Utah		12. COUNTY: Uintah	13. STATE: UTAH
15. DISTANCE TO NEAREST PROPERTY OR LEASE LINE (FEET) 1,818	16. NUMBER OF ACRES IN LEASE: 625.62	17. NUMBER OF ACRES ASSIGNED TO THIS WELL: 40	
18. DISTANCE TO NEAREST WELL (DRILLING, COMPLETED, OR APPLIED FOR) ON THIS LEASE (FEET) 1,160'	19. PROPOSED DEPTH: 9,300	20. BOND DESCRIPTION: SITLA Blanket 76S 63050 361	
21. ELEVATIONS (SHOW WHETHER DF, RT, GR, ETC.): 5,488'	22. APPROXIMATE DATE WORK WILL START: 1/15/2006	23. ESTIMATED DURATION: 14 days	

24. **PROPOSED CASING AND CEMENTING PROGRAM**

SIZE OF HOLE	CASING SIZE, GRADE, AND WEIGHT PER FOOT	SETTING DEPTH	CEMENT TYPE, QUANTITY, YIELD, AND SLURRY WEIGHT
12-1/4"	8-5/8" J-55 ST 32#	2,000	see Drilling Plan 252/219/100
7-7/8"	5-1/2" Mav 80 L 17#	9,300	see Drilling Plan 160/435

25. **ATTACHMENTS** ORIGINAL

VERIFY THE FOLLOWING ARE ATTACHED IN ACCORDANCE WITH THE UTAH OIL AND GAS CONSERVATION GENERAL RULES:

<input checked="" type="checkbox"/> WELL PLAT OR MAP PREPARED BY LICENSED SURVEYOR OR ENGINEER	<input checked="" type="checkbox"/> COMPLETE DRILLING PLAN
<input type="checkbox"/> EVIDENCE OF DIVISION OF WATER RIGHTS APPROVAL FOR USE OF WATER	<input type="checkbox"/> FORM 5, IF OPERATOR IS PERSON OR COMPANY OTHER THAN THE LEASE OWNER

CONFIDENTIAL

NAME (PLEASE PRINT) Don Hamilton TITLE Agent for Dominion Exploration & Production, Inc.

SIGNATURE Don Hamilton DATE 8/17/2005

(This space for State use only)

API NUMBER ASSIGNED: 43-047-37035

APPROVAL:

Approved by the
Utah Division of
Oil, Gas and Mining

Date: 08-14-05
By: [Signature]

(11/2001)

RECEIVED
AUG 22 2005


(See Instructions on Reverse Side)

DIV. OF OIL, GAS & MINING

T11S, R19E, S.L.B.&M.


DOMINION EXPLR. & PROD., INC.

Well location, AP #10-2J, located as shown in the NW 1/4 SE 1/4 of Section 2, T11S, R19E, S.L.B.&M. Uintah County, Utah.

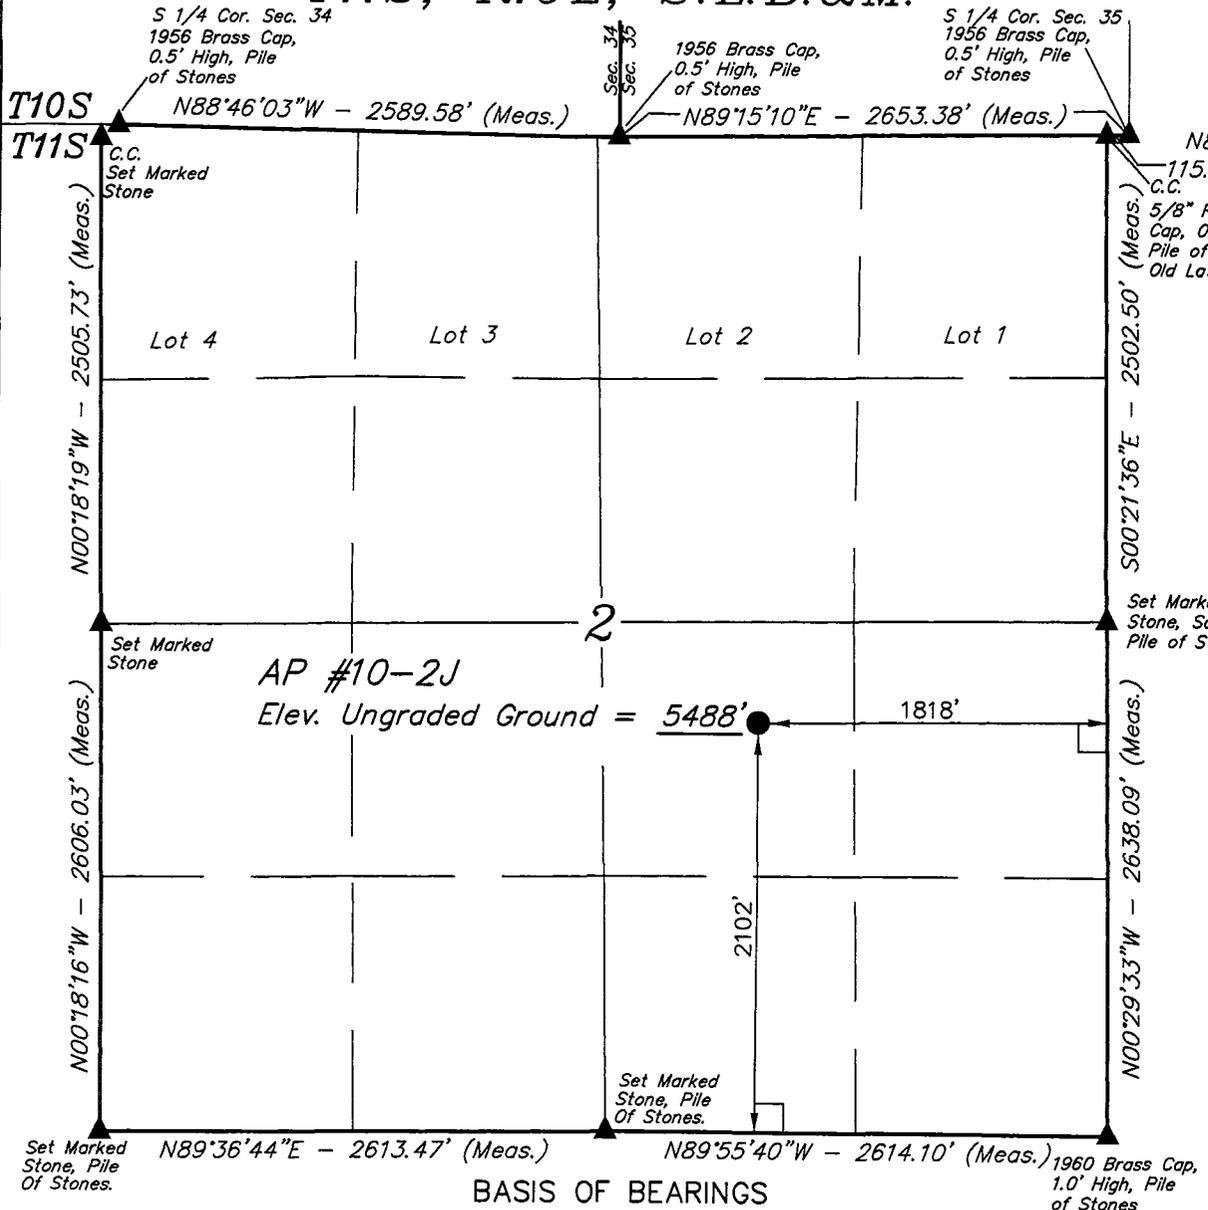

BASIS OF ELEVATION

SPOT ELEVATION AT THE SOUTHWEST CORNER OF SECTION 20, T10S, R19E, S.L.B.&M. TAKEN FROM THE BIG PACK MNT. NW QUADRANGLE, UTAH, UINTAH COUNTY, 7.5 MINUTE QUAD. (TOPOGRAPHIC MAP) PUBLISHED BY THE UNITED STATES DEPARTMENT OF THE INTERIOR, GEOLOGICAL SURVEY. SAID ELEVATION IS MARKED AS BEING 5251 FEET.

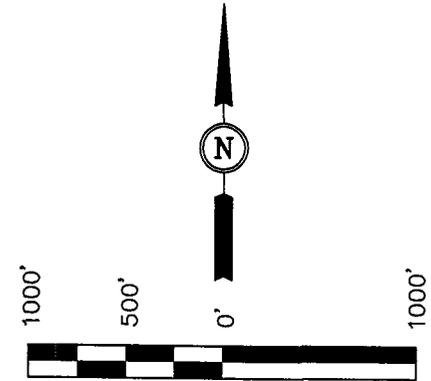

SCALE CERTIFICATE

THIS IS TO CERTIFY THAT THE ABOVE PLAT WAS PREPARED FROM FIELD NOTES OF ACTUAL SURVEYS MADE BY ME OR UNDER MY SUPERVISION AND THAT THE SAME ARE TRUE AND CORRECT TO THE BEST OF MY KNOWLEDGE AND BELIEF.

Robert J. Kelly
 REGISTERED LAND SURVEYOR
 REGISTRATION NO: 16131
 STATE OF UTAH

BASIS OF BEARINGS

BASIS OF BEARINGS IS A G.P.S. OBSERVATION.

LEGEND:

- = 90° SYMBOL
- = PROPOSED WELL HEAD.
- = SECTION CORNERS LOCATED.

(NAD 83)
 LATITUDE = 39°53'16.67" (39.887964)
 LONGITUDE = 109°45'22.76" (109.756322)
 (NAD 27)
 LATITUDE = 39°53'16.80" (39.888000)
 LONGITUDE = 109°45'20.26" (109.755628)

UINTAH ENGINEERING & LAND SURVEYING		
85 SOUTH 200 EAST - VERNAL, UTAH 84078		
(435) 789-1017		
SCALE 1" = 1000'	DATE SURVEYED: 05-24-05	DATE DRAWN: 06-02-05
PARTY B.B. J.M. L.K.	REFERENCES G.L.O. PLAT	
WEATHER WARM	FILE DOMINION EXPLR. & PROD., INC.	

DRILLING PLAN

APPROVAL OF OPERATIONS

Attachment for Permit to Drill

Name of Operator: Dominion Exploration & Production
Address: 14000 Quail Springs Parkway, Suite 600
Oklahoma City, OK 73134
Well Location: AP 10-2J
2102' FSL & 1818' FEL
Section 2-11S-19E
Uintah County, UT

1. GEOLOGIC SURFACE FORMATION Uintah

2. ESTIMATED DEPTHS OF IMPORTANT GEOLOGIC MARKERS

<u>Formation</u>	<u>Depth</u>
Wasatch Tongue	3,755'
Uteland Limestone	4,085'
Wasatch	4,225'
Chapita Wells	5,115'
Uteland Buttes	6,245'
Mesaverde	7,090'

3. ESTIMATED DEPTHS OF ANTICIPATED WATER, OIL, GAS OR MINERALS

<u>Formation</u>	<u>Depth</u>	<u>Type</u>
Wasatch Tongue	3,755'	Oil
Uteland Limestone	4,085'	Oil
Wasatch	4,225'	Gas
Chapita Wells	5,115'	Gas
Uteland Buttes	6,245'	Gas
Mesaverde	7,090'	Gas

4. PROPOSED CASING PROGRAM

All casing used to drill this well will be new casing.

<u>Type</u>	<u>Size</u>	<u>Weight</u>	<u>Grade</u>	<u>Conn.</u>	<u>Top</u>	<u>Bottom</u>	<u>Hole</u>
Surface	8-5/8"	32.0 ppf	J-55	STC	0'	2,000'	12-1/4"
Production	5-1/2"	17.0 ppf	MAV-80	LTC	0'	9,300'	7-7/8"

Note: The drilled depth of the surface hole and the setting depth of the surface casing may vary from 1,700' to 2,000'. Should a lost circulation zone be encountered while drilling, casing will be set approximately 300' below the lost circulation zone. If no lost circulation zone is encountered, casing to be set at 2,000'±.

CONFIDENTIAL

DRILLING PLAN

APPROVAL OF OPERATIONS

5. OPERATOR'S MINIMUM SPECIFICATIONS FOR PRESSURE CONTROL

Surface hole: No BOPE will be utilized. Air foam mist, rotating head and diverter system will be utilized.

Production hole: Prior to drilling out the surface casing shoe, 3,000 psi or greater BOP equipment will be installed. The pipe rams will be operated at least once per day from intermediate casing to total depth. The blind rams will be tested once per day from intermediate casing to total depth if operations permit.

A diagram of the planned BOP equipment for normal drilling operations in this area is attached. As denoted there will be two valves and one check valve on the kill line, two valves on the choke line, and two adjustable chokes on the manifold system. The BOP "stack" will consist of two BOP rams (1 pipe, 1 blind) and one annular type preventer, all rated to a minimum of 3,000 psi working pressure.

The BOP equipment will be pressure tested prior to drilling below the intermediate casing shoe. All test pressures will be maintained for fifteen (15) minutes without any significant pressure decrease. Clear water will be circulated into the BOP stack and lines prior to pressure testing. The following test pressures will be used as a minimum for various equipment items.

1.	Annular BOP	1,500 psi
2.	Ram type BOP	3,000 psi
3.	Kill line valves	3,000 psi
4.	Choke line valves and choke manifold valves	3,000 psi
5.	Chokes	3,000 psi
6.	Casing, casinghead & weld	1,500 psi
7.	Upper kelly cock and safety valve	3,000 psi
8.	Dart valve	3,000 psi

6. MUD SYSTEMS

- An air or an air/mist system may be used to drill to drill the surface hole until water influx becomes too great.
- KCL mud system will be used to drill well.

<u>Depths</u>	<u>Mud Weight (ppg)</u>	<u>Mud System</u>
0' – 2,000'	8.4	Air foam mist, rotating head and diverter
2,000' – 9,300'	8.6	Fresh water/2% KCL/KCL mud system

7. BLOOIE LINE

- An automatic igniter will not be installed on blooie line. The blooie will have a contant ignition source.
- A "target tee" connection will be installed on blooie line for 90° change of directions for abrasion resistance.
- "Target tee" connections will be a minimum of 50' from wellhead.
- The blooie line discharge will be a minimum of 100' from the wellhead.

8. AUXILIARY EQUIPMENT TO BE USED

- a. Kelly cock.
- b. Full opening valve with drill pipe connection will be kept on floor. Valve will be used when the kelly is not in string.

9. TESTING, LOGGING, AND CORING PROGRAMS TO BE FOLLOWED

- A drillstem test in the Wasatch Tongue is possible.
- One electric line wire-log will be run from total depth to surface casing.
- The gamma ray will be left on to record from total depth to surface casing.
- Other log curves (resistivities, porosity, and caliper) will record from total depth to surface casing.
- A dipmeter, percussion cores, or rotary cores may be run over selected intervals.

10. ANTICIPATED ABNORMAL PRESSURES OR TEMPERATURES EXPECTED

- Expected BHP 1,500–2,000 psi (lower than normal pressure gradient).
- No abnormal temperature or pressures are anticipated.
- The formations to be penetrated do not contain known H2S gas.

DRILLING PLAN

APPROVAL OF OPERATIONS

11. WATER SUPPLY

- No water pipelines will be laid for this well.
- No water well will be drilled for this well.
- Drilling water for this will be hauled on the road(s) shown in Attachment No. 3.
- Water will be hauled from: Water Permit # 43-10447 Section 9, Township 8 South, Range 20 East

12. CEMENT SYSTEMS

a. Surface Cement:

- Drill 12-1/4" hole to 2,000'±, run and cement 8-5/8" to surface (depth to vary based on depth of lost circulation zone).
- Pump 20 bbls lightly weighted water spacer followed by 5 bbls fresh water. Displace with any available water.
- Casing to be run with: a) guide shoe b) insert float c) three (3) centralizers, one on each of first 3 joints d) stop ring for plug two joints off bottom e) bottom three joints thread locked f) pump job with bottom plug only.
- Cement the casing annulus to surface. Top out jobs to be performed if needed. Depending to depth of top of cement in the annulus, a 1" tubing string may or may not be utilized.

<u>Type</u>	<u>Sacks</u>	<u>Interval</u>	<u>Density</u>	<u>Yield</u>	<u>Hole</u>	<u>Cement</u>	<u>Excess</u>
					<u>Volume</u>	<u>Volume</u>	
Lead	252	0'-1,500'	11.0 ppg	3.82 CFS	619 CF	835 CF	35%
Tail	219	1,500'-2,000'	15.6 ppg	1.18 CFS	220 CF	297 CF	35%
Top Out	100	0'-200'	15.6 ppg	1.18 CFS	95 CF	118 CF	24% (if required)

Lead Mix: Premium Plus V blend. Blend includes Class "G" cement, gel, salt, gilsonite.
 Slurry yield: 3.82 cf/sack Slurry weight: 11.00 #/gal.
 Water requirement: 22.95 gal/sack

Tail Mix: Class "G" Cement, 1/4 lb/sk Cellophane Flakes + 2% bwoc Calcium Chloride + 44.3% fresh water.
 Slurry yield: 1.18 cf/sack Slurry weight: 15.60 #/gal.
 Water requirement: 5.2 gal/sack

Top Out: Class "G" Cement, 1/4 lb/sk Cellophane Flakes + 2% bwoc Calcium Chloride + 44.3% fresh water.
 Slurry yield: 1.18 cf/sack Slurry weight: 15.60 #/gal.
 Water requirement: 5.2 gal/sack

c. Production Casing Cement:

- Drill 7-7/8" hole to 9,300'±, run and cement 5 1/2".
- Cement interface is at 4,000', which is typically 500'-1,000' above shallowest pay.
- Pump 20 bbl Mud Clean II unweighted spacer, followed by 20 Bbls fresh H2O spacer.
- Displace with 3% KCL.

<u>Type</u>	<u>Sacks</u>	<u>Interval</u>	<u>Density</u>	<u>Yield</u>	<u>Hole</u>	<u>Cement</u>	<u>Excess</u>
					<u>Volume</u>	<u>Volume</u>	
Lead	160	3,700'-4,700'	11.5 ppg	3.12 CFS	175 CF	350 CF	100%
Tail	435	4,700'-9,300'	13.0 ppg	1.75 CFS	473 CF	946 CF	100%

Note: A caliper log will be ran to determine cement volume requirements.

Lead Mix: Halliburton Prem Plus V blend. Blend includes Class "C" cement, gel, salt, gilsonite, EX-1 and HR-7.
 Slurry yield: 3.12 cf/sack Slurry weight: 11.60 #/gal.
 Water requirement: 17.71 gal/sack
 Compressives @ 130°F: 157 psi after 24 hours

Tail Mix: Halliburton HLC blend (Prem Plus V/JB flyash). Blend includes Class "G" cement, KCl, EX-1, Halad 322, & HR-5.
 Slurry yield: 1.75 cf/sack Slurry weight: 13.00 #/gal.
 Water requirement: 9.09 gal/sack
 Compressives @ 165°F: 905 psi after 24 hours

13. ANTICIPATED STARTING DATE AND DURATION OF THE OPERATIONS

Starting Date: January 15, 2006
 Duration: 14 Days

SURFACE USE PLAN
CONDITIONS OF APPROVAL

Attachment for Permit to Drill

Name of Operator: Dominion Exploration & Production
Address: 14000 Quail Springs Parkway, Suite 600
Oklahoma City, OK 73134
Well Location: AP 10-2J
2102' FSL & 1818' FEL
Section 2-11S-19E
Uintah County, UT

The dirt contractor will be provided with an approved copy of the surface use plan of operations before initiating construction.

The onsite inspection for the referenced well is pending with the Utah Division of Oil, Gas and Mining.

1. Existing Roads:

- a. The proposed well site is located approximately 14.45 miles southwest of Ouray, UT.
- b. Directions to the proposed well site have been attached at the end of Exhibit B.
- c. The use of roads under State and County Road Department maintenance are necessary to access the Alger Pass Area. However, an encroachment permit is not anticipated since no upgrades to the State or County Road system are proposed at this time.
- d. All existing roads will be maintained and kept in good repair during all phases of operation.
- e. Vehicle operators will obey posted speed restrictions and observe safe speeds commensurate with road and weather conditions.
- f. Since no improvements are anticipated to the State, County, Tribal or BLM access roads no topsoil striping will occur.
- g. An off-lease federal Right-of-Way is necessary for the access road and utility corridor since both cross off-lease federal acreage. The Right-of-Way has been applied for and is pending approval at this time.

2. Planned Access Roads:

- a. From the existing Alger Pass area access road a new access is proposed trending south 0.15 miles then southeast approximately 160' to the proposed well site. The access consists of entirely new disturbance and crosses no significant drainages. A road design plan is not anticipated at this time.
- b. The proposed access road will consist of a 24' travel surface within a 30' disturbed area.
- c. Proposed access will utilize entirely State of Utah lands in which a right-of-way is not anticipated at this time.

- d. A maximum grade of 10% will be maintained throughout the project with no cuts and fills required to access the well.
- e. No turnouts are proposed since the access road is only 0.2 miles long and adequate site distance exists in all directions.
- f. No culverts or low water crossings are anticipated. Adequate drainage structures will be incorporated into the road.
- g. No surfacing material will come from state, federal or Indian lands.
- h. No gates or cattle guards are anticipated at this time.
- i. Surface disturbance and vehicular travel will be limited to the approved location access road.
- j. All access roads and surface disturbing activities will conform to the standards outlined in the Bureau of Land Management and Forest Service publication: Surface Operating Standards for Oil and Gas Exploration and Development, (1989).
- k. The operator will be responsible for all maintenance of the access road including drainage structures.

3. Location of Existing Wells:

- a. Exhibit B has a map reflecting these wells within a one mile radius of the proposed well.

4. Location of Production Facilities:

- a. All permanent structures will be painted a flat, non-reflective Desert Brown to match the standard environmental colors. All facilities will be painted within six months of installation. Facilities required to comply with the Occupational Safety and Health Act (OSHA) may be excluded.
- b. Site security guidelines identified in 43 CFR 3163.7-5 and Onshore Oil and Gas Order No. 3 will be adhered to.
- c. A gas meter run will be constructed and located on lease within 500 feet of the wellhead. Meter runs will be housed and/or fenced. All gas production and measurement shall comply with the provisions of 43 CFR 3162.7-3, Onshore Oil and Gas Order No. 5, and American Gas Association (AGA) Report No. 3.
- d. A tank battery will be constructed on this lease, it will be surrounded by a dike of sufficient capacity to contain the storage capacity of the largest tank. All loading lines and valves will be placed inside the berm surrounding the tank battery. All liquid hydrocarbons production and measurement shall conform to the provisions of 43 CFR 3162.7-3 and Onshore Oil and Gas Order No. 4 and Onshore Oil and Gas Order No. 5 for natural gas production and measurement.

- e. Any necessary pits will be properly fenced to prevent any wildlife and livestock entry.
- f. All access roads will be maintained as necessary to prevent erosion and accommodate year-round traffic. The road will be maintained in a safe useable condition.
- g. The site will require periodic maintenance to ensure that drainages are kept open and free of debris, ice, and snow, and that surfaces are properly treated to reduce erosion, fugitive dust, and impacts to adjacent areas.
- h. A gas pipeline is associated with this application and is being applied for at this time. The proposed gas pipeline corridor will leave the northwest side of the well site and traverse 181' northeast then north to the proposed 6" pipeline corridor that will service the Alger Pass area then tie back into the River Bend Federal Unit.
- i. The gas pipeline will be a 6" or less steel surface line within a 20' wide utility corridor. The use of the proposed well site and access roads will facilitate the staging of the pipeline construction. A new pipeline length of approximately 0.2 miles is associated with this well.
- j. Dominion intends on installing the pipeline on the surface by welding many joints into long lengths, dragging the long lengths into position and then completing a final welding pass to join the long lengths together. Dominion intends on connecting the pipeline together utilizing conventional welding technology.

5. Location and Type of Water Supply:

- a. The location and type of water supply has been addressed as number 11 within the previous drilling plan information.

6. Source of Construction Material:

- a. The use of materials will conform to 43 CFR 3610.2-3.
- b. No construction materials will be removed from Ute Tribal, SITLA or BLM lands.
- c. If any gravel is used, it will be obtained from a state approved gravel pit.

7. Methods of Handling Waste Disposal:

- a. All wastes associated with this application will be contained and disposed of utilizing approved facilities.
- b. Drill cuttings will be contained and buried on site.
- c. The reserve pit will be located outboard of the location and along the southwest side of the pad.
- d. The reserve pit will be constructed so as not to leak, break, or allow any discharge.

- e. The reserve pit will be lined with 12 mil minimum thickness plastic nylon reinforced liner material. The liner will overlay a felt liner pad only if rock is encountered during excavation. The pit liner will overlap the pit walls and be covered with dirt and/or rocks to hold it in place. No trash, scrap pipe, etc., that could puncture the liner will be disposed of in the pit. Pit walls will be sloped no greater than 2:1. A minimum 2-foot freeboard will be maintained in the pit at all times during the drilling and completion operation.
- f. The reserve pit has been located in cut material. Three sides of the reserve pit will be fenced before drilling starts. The fourth side will be fenced as soon as drilling is completed, and shall remain until the pit is dry. After the reserve pit has dried, all areas not needed for production will be rehabilitated.
- g. No chemicals subject to reporting under SARA Title III (hazardous materials) in an amount greater than 10,000 pounds will be used, produced, stored, transported, or disposed of annually in association with the drilling, testing, or completion of the well. Furthermore, no extremely hazardous substances, as defined in 40 CFR 355, in threshold planning quantities, will be used, produced, stored, transported, or disposed of in association with the drilling, testing, or completion of the well.
- h. Trash will be contained in a trash cage and hauled away to an approved disposal site as necessary but no later than at the completion of drilling operations. The contents of the trash container will be hauled off periodically to the approved Uintah County Landfill near Vernal, Utah.
- i. Produced fluids from the well other than water will be produced into a test tank until such time as construction of production facilities is completed. Any spills of oil, gas, salt water or other produced fluids will be cleaned up and removed.
- j. After initial clean-up, a 400 bbl tank will be installed to contain produced waste water. This water will be transported from the tank to an approved Dominion disposal well for disposal.
- k. **Produced water from the production well will be disposed of at the RBU 13-11F or RBU 16-19F disposal wells in accordance with Onshore Order #7.**
- l. Any salts and/or chemicals, which are an integral part of the drilling system, will be disposed of in the same manner as the drilling fluid.
- m. Sanitary facilities will be on site at all times during operations. Sewage will be placed in a portable chemical toilet and the toilet replaced periodically utilizing a licensed contractor to transport by truck the portable chemical toilet so that its contents can be delivered to the Vernal Wastewater Treatment Facility in accordance with state and county regulations.

8. Ancillary Facilities:

- a. Garbage Containers and Portable Toilets are the only ancillary facilities proposed in this application.

9. Well Site Layout: (See Exhibit B)

- a. The well will be properly identified in accordance with state regulations.
- b. Access to the well pad will be from the northeast.

- c. The pad and road designs are consistent with State and Federal specification
- d. A pre-construction meeting with responsible company representative, contractors, State Representatives and the Utah Division of Oil, Gas and Mining will be conducted at the project site prior to commencement of surface-disturbing activities. The pad and road will be construction-staked prior to this meeting.
- e. The pad has been staked at its maximum size of 355' X 200'; however it will be constructed smaller if possible, depending upon rig availability. Should the layout change, this application will be amended and approved utilizing a sundry notice.
- f. All surface disturbing activities, will be supervised by a qualified, responsible company representative who is aware of the terms and conditions of the APD and specifications in the approved plans.
- g. All cut and fill slopes will be such that stability can be maintained for the life of the activity.
- h. Diversion ditches will be constructed as shown around the well site to prevent surface waters from entering the well site area.
- i. The site surface will be graded to drain away from the pit to avoid pit spillage during large storm events.
- j. The stockpiled topsoil (first 6 inches or maximum available) will be stored in a windrow on the uphill side of the location to prevent any possible contamination. All topsoil will be stockpiled for reclamation in such a way as to prevent soil loss and contamination.
- k. Pits will remain fenced until site cleanup.
- l. The blooie line will be located at least 100 feet from the well head.
- m. Water injection may be implemented if necessary to minimize the amount of fugitive dust.

10. Plans for Restoration of the Surface:

- a. Site reclamation for a producing well will be accomplished for portions of the site not required for the continued operation of the well.
- b. The Operator will control noxious weeds along access road use authorizations, pipeline route authorizations, well sites, or other applicable facilities by spraying or mechanical removal. A list of noxious weeds may be obtained from the Utah Division of Oil, Gas and Mining or the appropriate County Extension Office.
- c. Upon well completion, any hydrocarbons in the pit shall be removed. Once the reserve pit is dry, the plastic nylon reinforced liner shall be torn and perforated before backfilling of the reserve pit. The reserve pit and that portion of the location not needed for production facilities/operations will be recontoured to the approximate natural contours.
- d. The cut and fill slopes and all other disturbed areas not needed for the production operation will be top soiled and re-vegetated. The stockpiled topsoil will be evenly distributed over the disturbed area.
- e. Prior to reseeding the site, all disturbed areas, including the access road, will be scarified and left with a rough surface. The site will then be seeded and/or planted as prescribed by the State. The State recommended seed mix will be detailed within their approval documents.

11. Surface and Mineral Ownership:

- a. Surface Ownership – State of Utah – under the management of the SITLA -State Office, 675 East 500 South, Suite 500, Salt Lake, City, Utah 84102-2818; 801-538-5100.
- b. Mineral Ownership – State of Utah – under the management of the SITLA -State Office, 675 East 500 South, Suite 500, Salt Lake, City, Utah 84102-2818; 801-538-5100.

12. Other Information:

- a. AIA Archaeological has conducted a Class III archeological survey. A copy of the report has been submitted under separate cover to the appropriate agencies by AIA Archaeological.
- b. Alden Hamblin will has conducted a paleontological survey. A copy of the report has been submitted under separate cover to the appropriate agencies by Alden Hamblin.
- c. **A Federal right-of-way must be in place prior to any disturbance on offset federal lands.**

13. Operator's Representative and Certification

<u>Title</u>	<u>Name</u>	<u>Office Phone</u>
Company Representative (Roosevelt)	Ken Secrest	1-435-722-4521
Company Representative (Oklahoma)	Carla Christian	1-405-749-5263
Agent for Dominion	Don Hamilton	1-435-719-2018

Certification:

I hereby certify that I, or persons under my direct supervision, have inspected the proposed drill site and access route; that I am familiar with the conditions which currently exists; that the statements made in this APD package are, to the best of my knowledge, true and correct; and that the work associated with the operations proposed herein will be performed by Dominion Exploration & Production, Inc. and its contractors and subcontractors in conformity with this APD package and the terms and conditions under which it is approved. I also certify responsibility for the operations conducted on that portion of the leased lands associated with this application, with bond coverage being provided under Dominion's State bond. This statement is subject to the provisions of 18 U.S.C. 1001 for the filing of a false statement.

Signature: Don Hamilton Date: 8-17-05

ORIGINAL

DOMINION EXPLR. & PROD., INC.

AP #10-2J

SECTION 2, T11S, R19E, S.L.B.&M.

PROCEED IN A WESTERLY DIRECTION FROM VERNAL, UTAH ALONG U.S. HIGHWAY 40 APPROXIMATELY 14.0 MILES TO THE JUNCTION OF STATE HIGHWAY 88; EXIT LEFT AND PROCEED IN A SOUTHERLY DIRECTION APPROXIMATELY 17.0 MILES TO OURAY, UTAH; PROCEED IN A SOUTHERLY, THEN SOUTHEASTERLY DIRECTION APPROXIMATELY 9.1 MILES ON THE SEEP RIDGE ROAD TO THE JUNCTION OF THIS ROAD AND AN EXISTING ROAD TO THE SOUTH; TURN RIGHT AND PROCEED IN A SOUTHERLY DIRECTION APPROXIMATELY 2.8 MILES TO THE JUNCTION OF THIS ROAD AND AN EXISTING ROAD TO THE WEST; TURN RIGHT AND PROCEED IN A WESTERLY, THEN SOUTHWESTERLY DIRECTION APPROXIMATELY 0.5 MILES TO THE JUNCTION OF THIS ROAD AND AN EXISTING ROAD TO THE NORTH; TURN RIGHT AND PROCEED IN A NORTHERLY, THEN SOUTHWESTERLY DIRECTION APPROXIMATELY 2.8 MILES TO THE JUNCTION OF THIS ROAD AND AN EXISTING ROAD TO THE SOUTHWEST; PROCEED IN A SOUTHWESTERLY DIRECTION APPROXIMATELY 2.8 MILES TO THE JUNCTION OF THIS ROAD AND AN EXISTING ROAD TO THE NORTHWEST; TURN RIGHT AND PROCEED IN A NORTHWESTERLY DIRECTION APPROXIMATELY 2.8 MILES TO THE JUNCTION OF THIS ROAD AND AN EXISTING ROAD TO THE SOUTHWEST; TURN LEFT AND PROCEED IN A SOUTHWESTERLY, THEN SOUTHEASTERLY DIRECTION APPROXIMATELY 1.2 MILES TO THE JUNCTION OF THIS ROAD AND AN EXISTING ROAD TO THE WEST; TURN RIGHT AND PROCEED IN A WESTERLY, THEN SOUTHEASTERLY DIRECTION APPROXIMATELY 2.1 MILES TO THE BEGINNING OF THE PROPOSED ACCESS FOR THE #8-32E TO THE SOUTH; FOLLOW ROAD FLAGS IN A SOUTHERLY DIRECTION APPROXIMATELY 0.15 MILES TO THE BEGINNING OF THE PROPOSED ACCESS TO THE SOUTHWEST; FOLLOW ROAD FLAGS IN A SOUTHWESTERLY DIRECTION APPROXIMATELY 160' TO THE PROPOSED LOCATION.



TOTAL DISTANCE FROM VERNAL, UTAH TO THE PROPOSED WELL LOCATION IS APPROXIMATELY 55.25 MILES.

DOMINION EXPLR. & PROD., INC.

LOCATION LAYOUT FOR

AP #10-2J
SECTION 2, T11S, R19E, S.L.B.&M.
2102' FSL 1818' FEL

Proposed Access Road

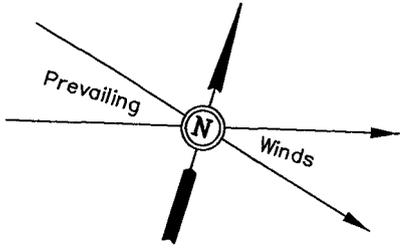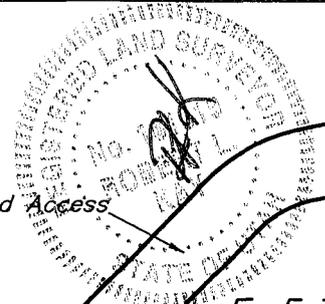


F-3.1' El. 83.8' 6

F-3.1' El. 83.8' 7

F-5.3' El. 81.6' 8

SCALE: 1" = 50'
DATE: 06-02-05
Drawn By: L.K.

NOTE:
Flare Pit is to be located a min. of 100' from the Well Head.

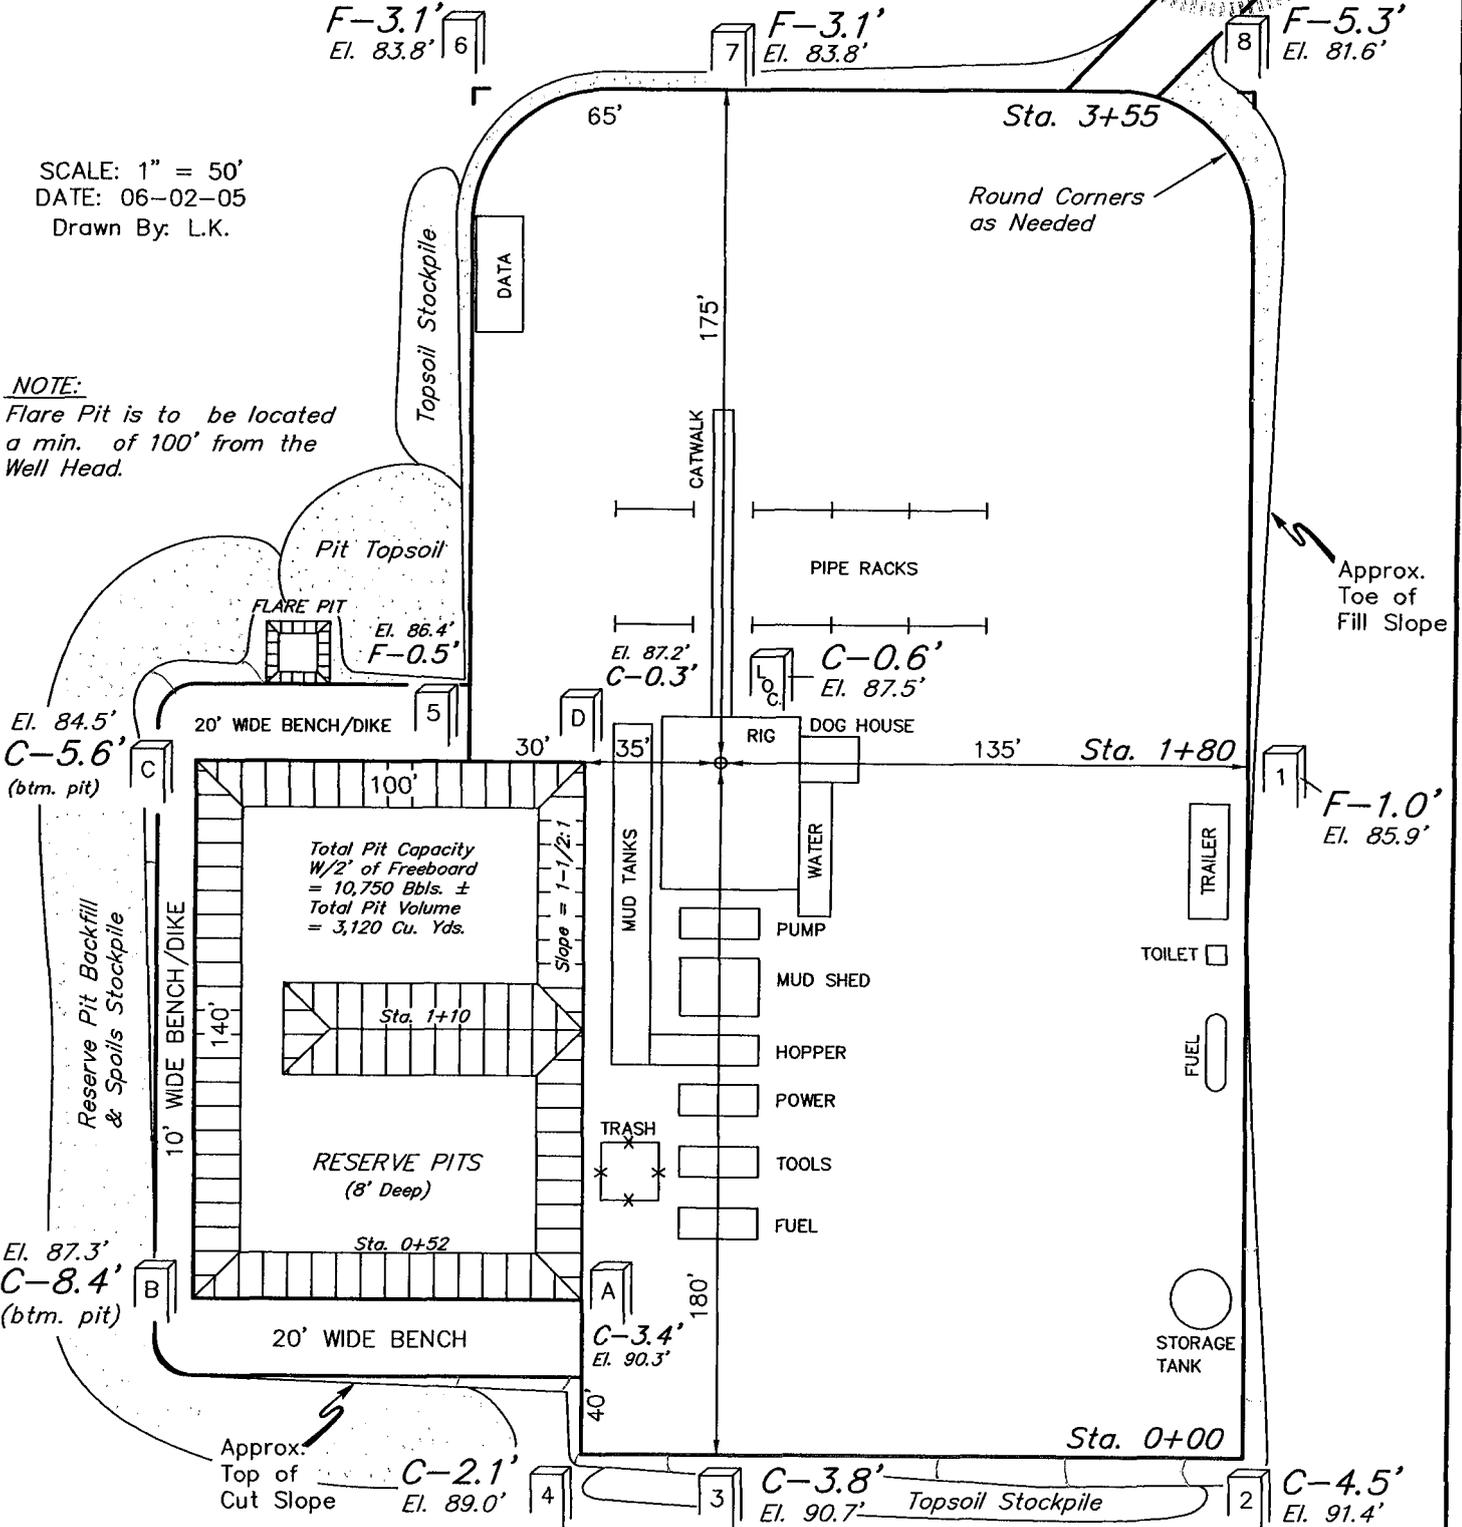

Elev. Ungraded Ground at Location Stake = 5487.5'
Elev. Graded Ground at Location Stake = 5486.9'

UINTAH ENGINEERING & LAND SURVEYING
85 So. 200 East * Vernal, Utah 84078 * (435) 789-1017


DOMINION EXPLR. & PROD., INC.

TYPICAL CROSS SECTIONS FOR

AP #10-2J





SECTION 2, T11S, R19E, S.L.B.&M.

2102' FSL 1818' FEL

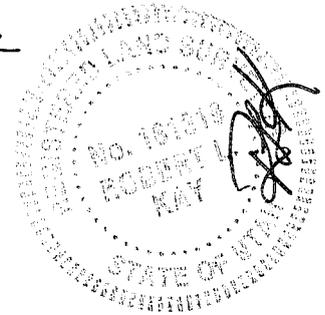

1" = 20'
X-Section Scale
1" = 50'

DATE: 06-02-05
Drawn By: L.K.

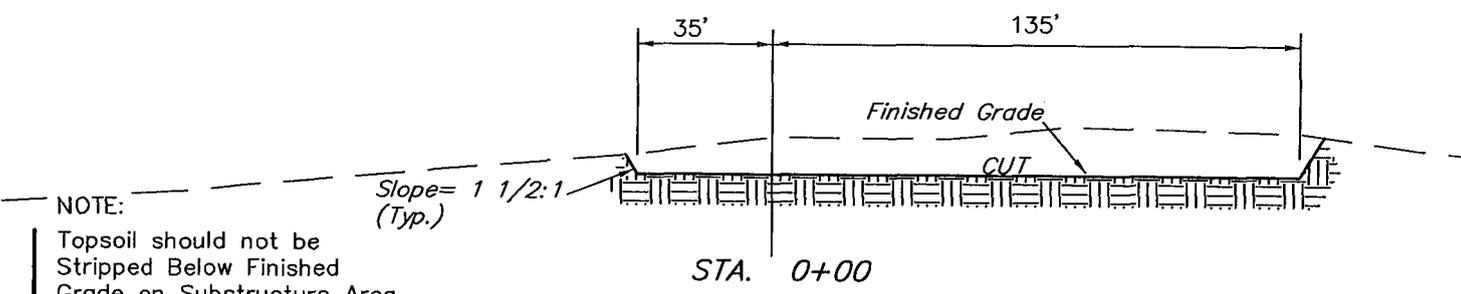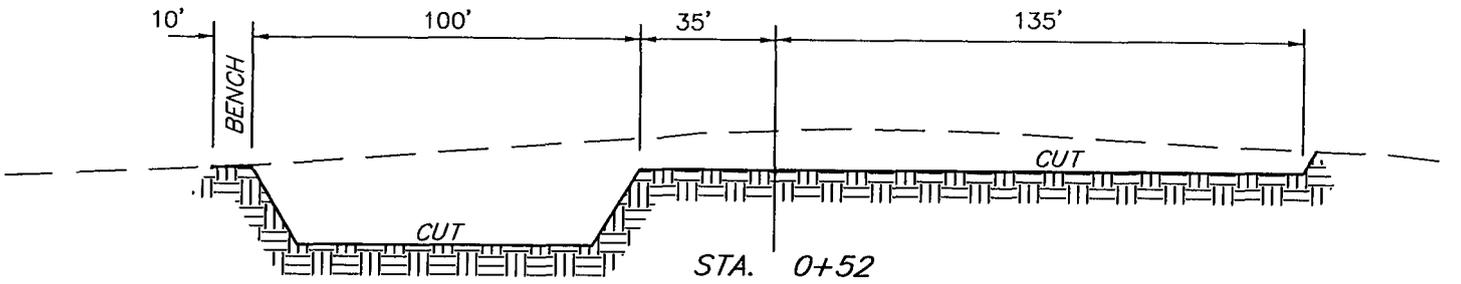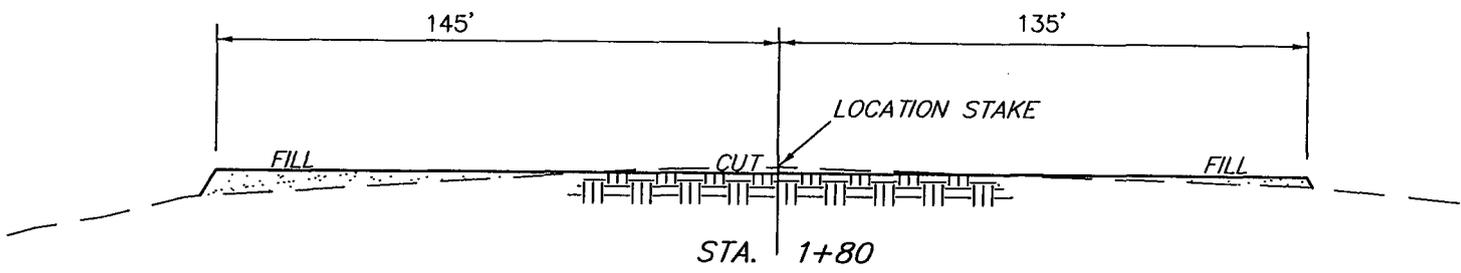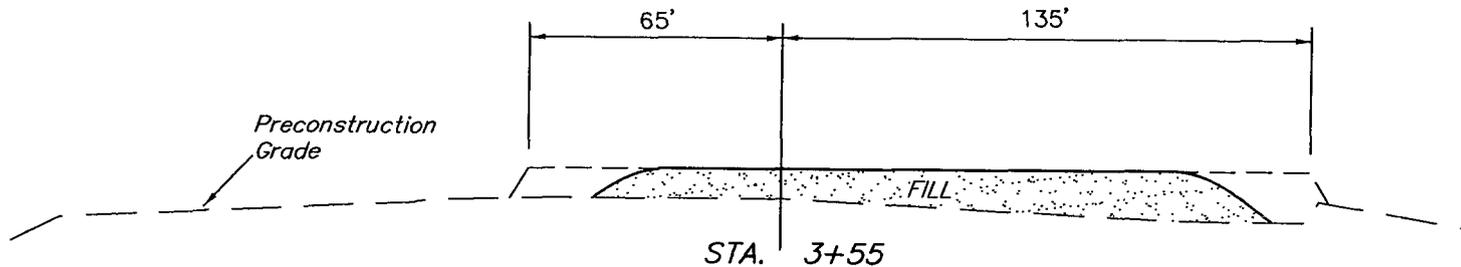

NOTE:
Topsoil should not be Stripped Below Finished Grade on Substructure Area.

* NOTE:
FILL QUANTITY INCLUDES 5% FOR COMPACTION

APPROXIMATE YARDAGES

CUT	
(6") Topsoil Stripping	= 1,710 Cu. Yds.
Remaining Location	= 5,620 Cu. Yds.
TOTAL CUT	= 7,330 CU.YDS.
FILL	= 4,060 CU.YDS.

EXCESS MATERIAL	= 3,270 Cu. Yds.
Topsoil & Pit Backfill (1/2 Pit Vol.)	= 3,270 Cu. Yds.
EXCESS UNBALANCE (After Rehabilitation)	= 0 Cu. Yds.

UINTAH ENGINEERING & LAND SURVEYING
85 So. 200 East * Vernal, Utah 84078 * (435) 789-1017

DOMINION EXPLR. & PROD., INC.

AP #10-2J

LOCATED IN UINTAH COUNTY, UTAH
SECTION 2, T11S, R19E, S.L.B.&M.

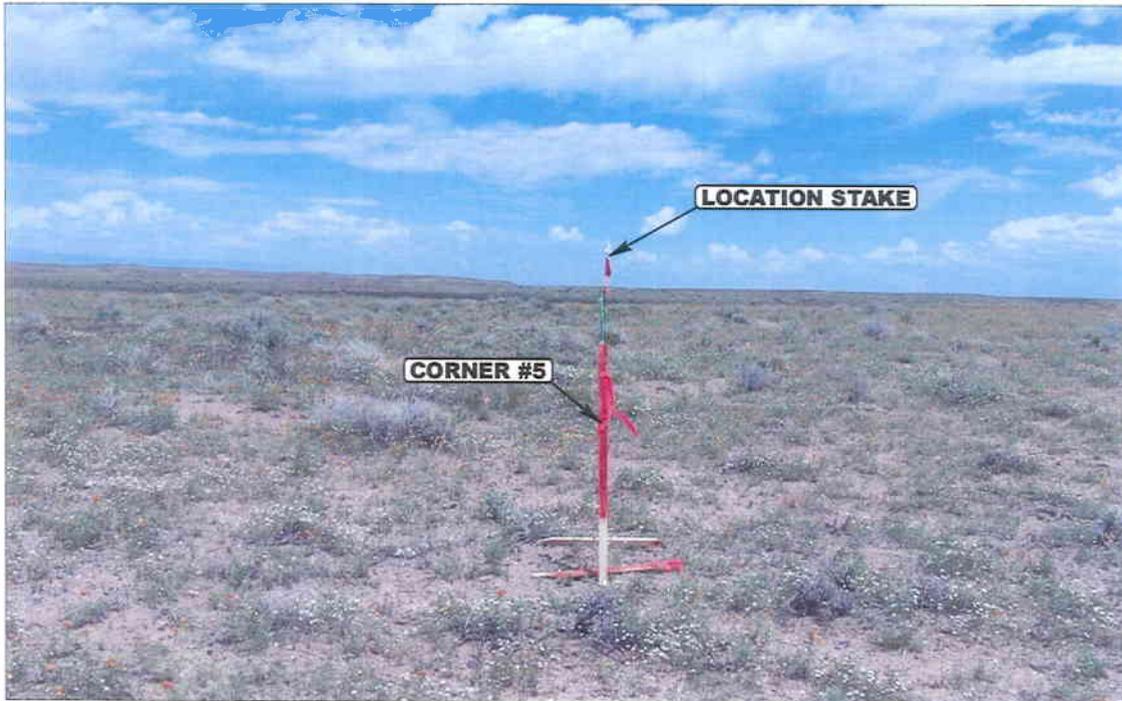


PHOTO: VIEW FROM CORNER #5 TO LOCATION STAKE

CAMERA ANGLE: NORTHEASTERLY



PHOTO: VIEW FROM BEGINNING OF PROPOSED ACCESS

CAMERA ANGLE: SOUTHWESTERLY



- Since 1964 -

UELS Uintah Engineering & Land Surveying
85 South 200 East Vernal, Utah 84078
435-789-1017 uels@uelsinc.com

LOCATION PHOTOS


06 | 01 | 05
MONTH | DAY | YEAR

PHOTO

TAKEN BY: B.B.

DRAWN BY: C.P.


REVISED: 00-00-00

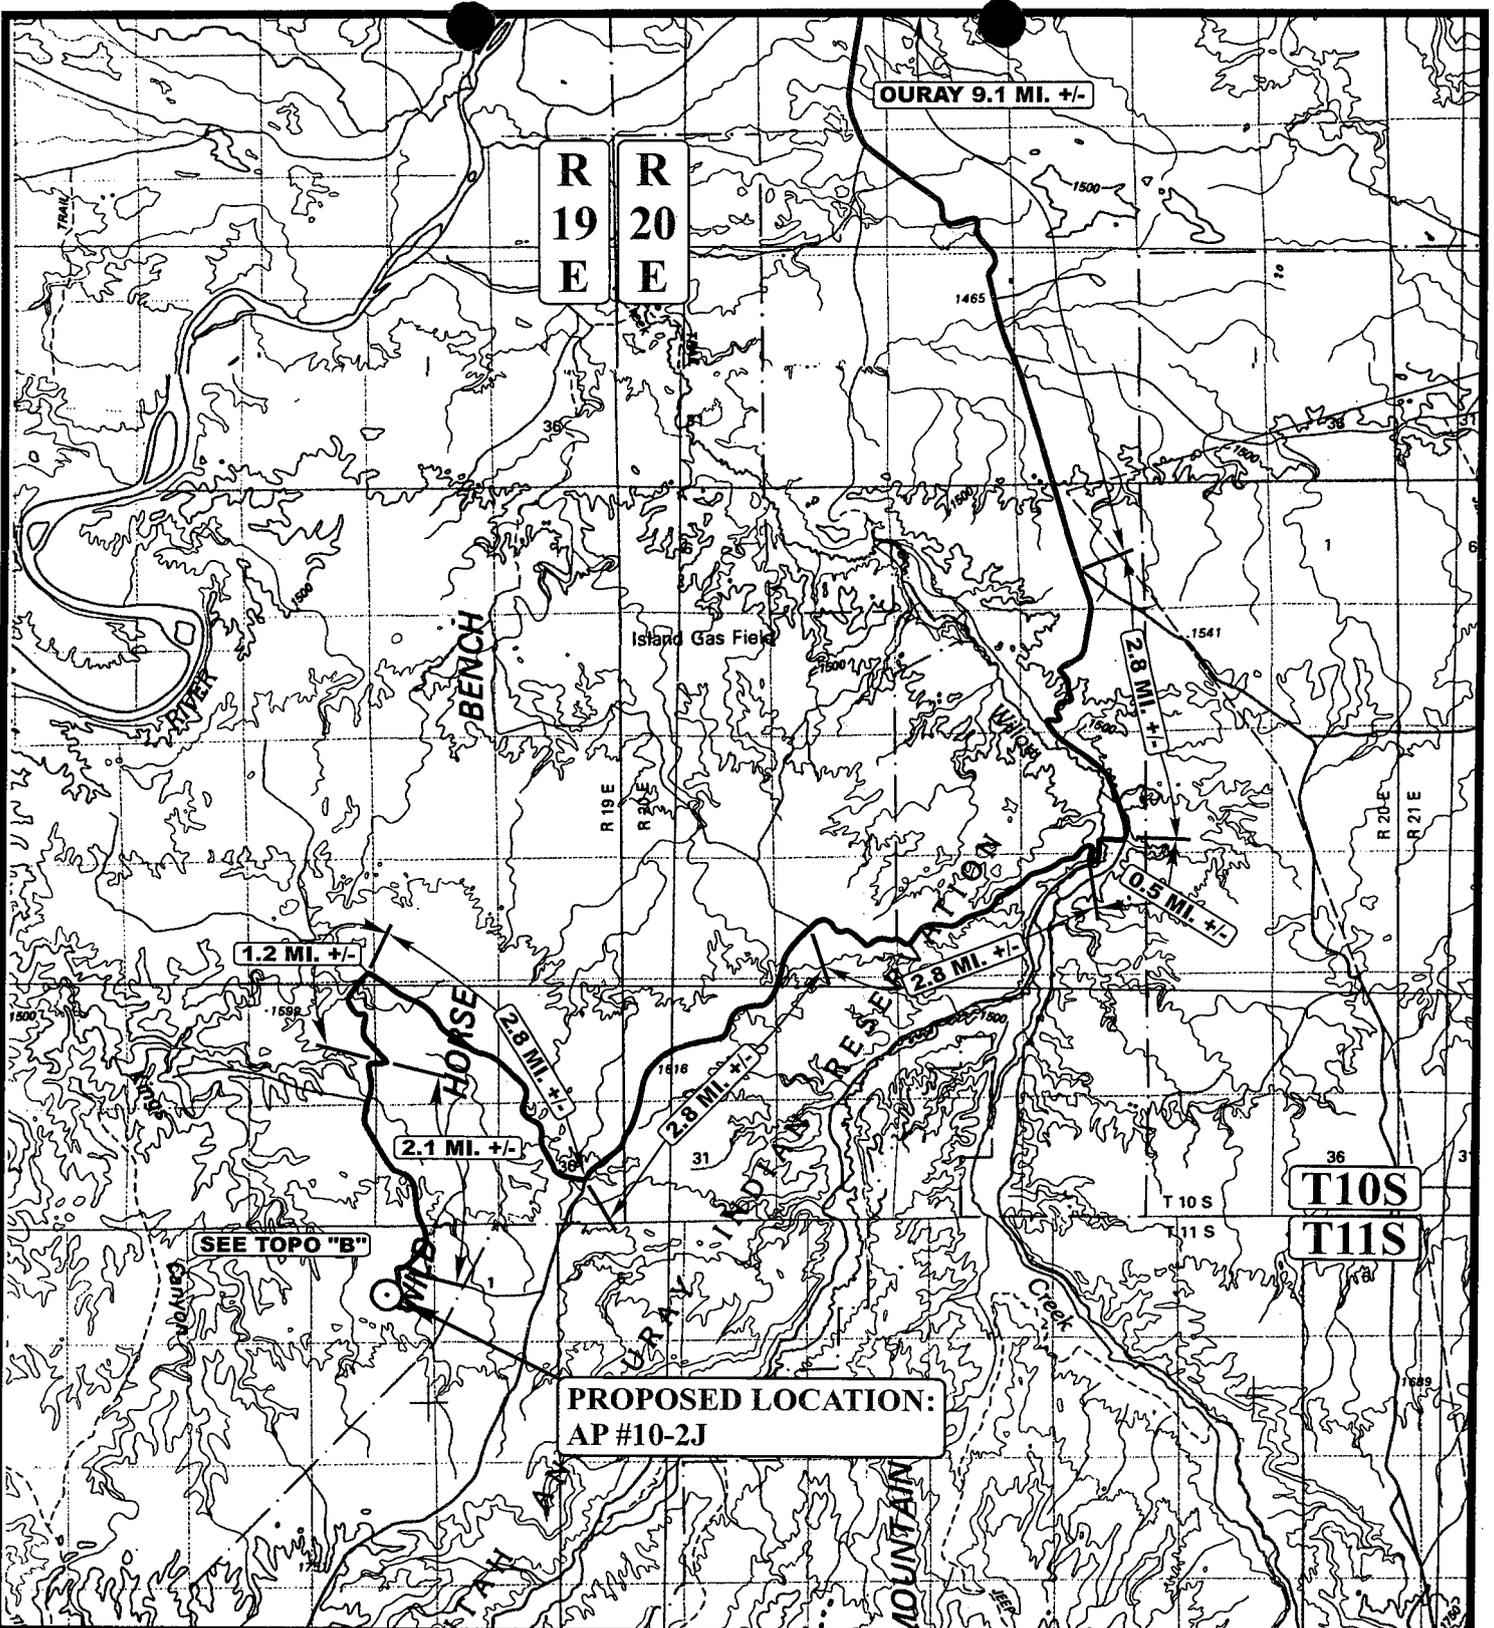

LEGEND:
 ○ PROPOSED LOCATION

DOMINION EXPLR. & PROD., INC.
 AP #10-2J
 SECTION 2, T11S, R19E, S.L.B.&M.
 2102' FSL 1818' FEL

	Uintah Engineering & Land Surveying 85 South 200 East Vernal, Utah 84078 (435) 789-1017 * FAX (435) 789-1813				TOPOGRAPHIC MAP			
	SCALE: 1:100,000	DRAWN BY: C.P.	REVISED: 00-00-00		06 MONTH	01 DAY	05 YEAR	

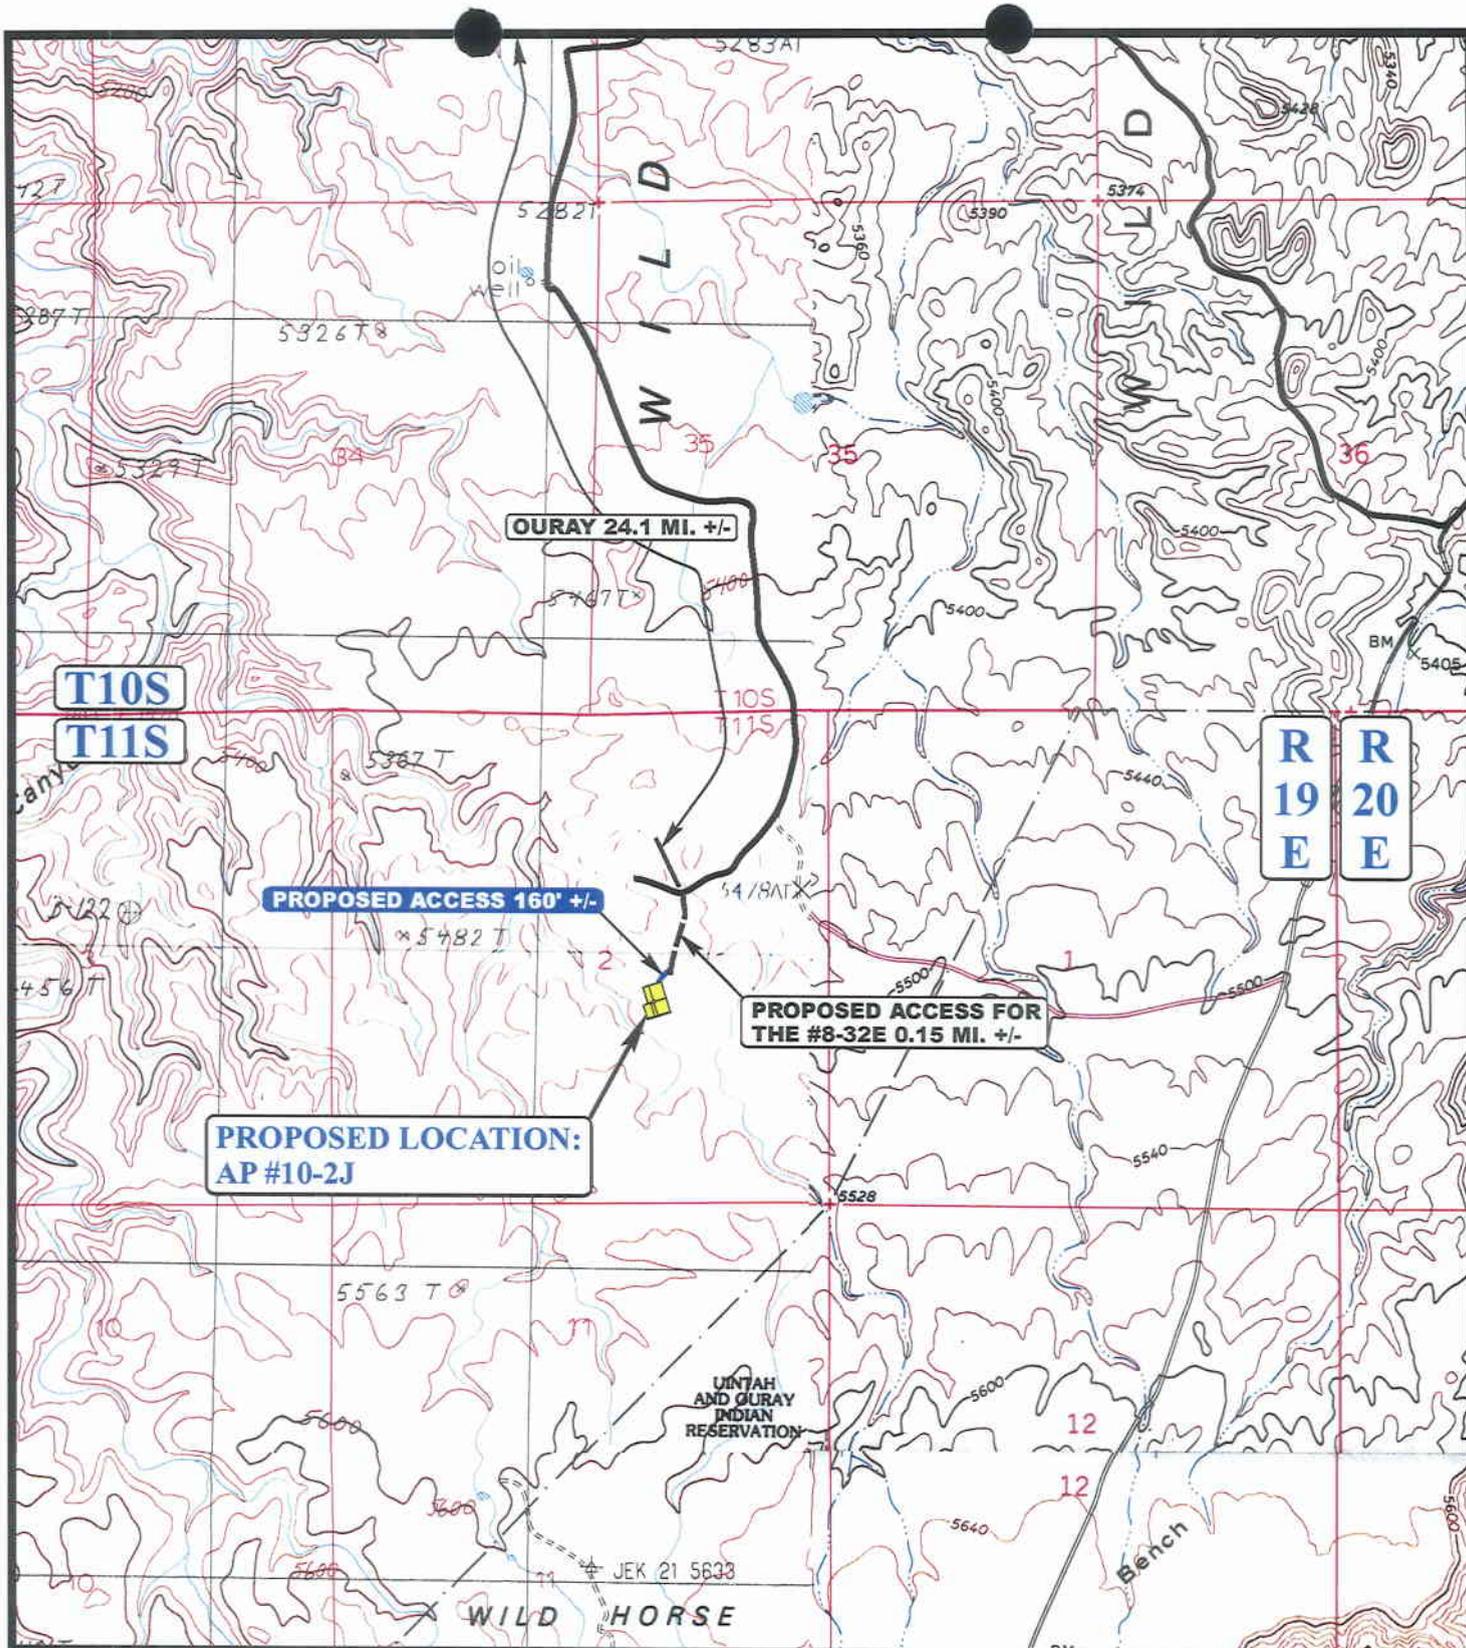

LEGEND:

-  EXISTING ROAD
-  PROPOSED ACCESS ROAD



DOMINION EXPLR. & PROD., INC.


AP #10-2J
SECTION 2, T11S, R19E, S.L.B.&M.
2102' FSL 1818' FEL



Uintah Engineering & Land Surveying
 85 South 200 East Vernal, Utah 84078
 (435) 789-1017 * FAX (435) 789-1813

TOPOGRAPHIC MAP **06 01 05**
 MONTH DAY YEAR
 SCALE: 1" = 2000' DRAWN BY: C.P. REVISED: 00-00-00



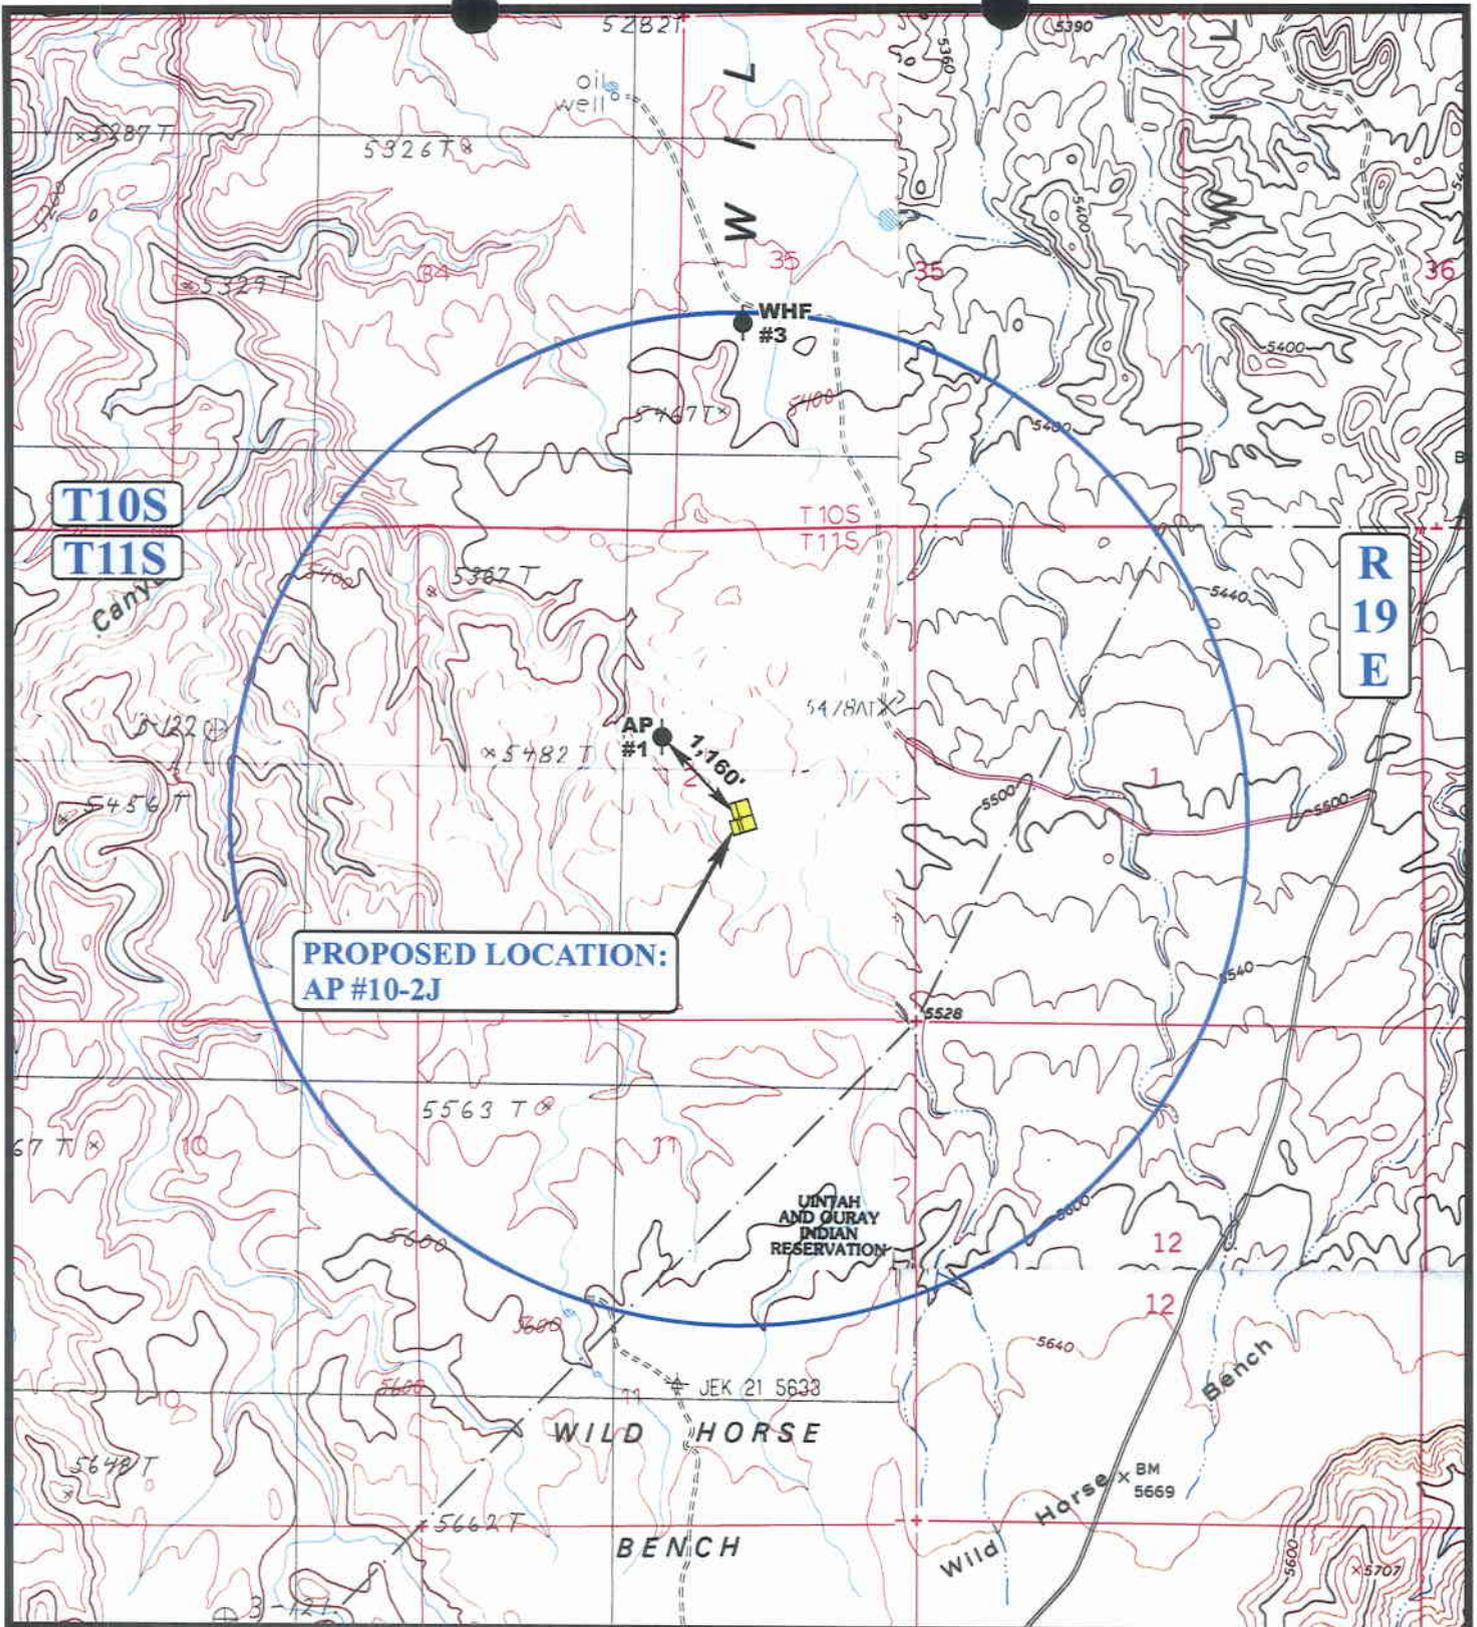

**PROPOSED LOCATION:
AP #10-2J**

LEGEND:

- | | |
|-------------------|-------------------------|
| ∅ DISPOSAL WELLS | ∅ WATER WELLS |
| ● PRODUCING WELLS | ● ABANDONED WELLS |
| ● SHUT IN WELLS | ● TEMPORARILY ABANDONED |


DOMINION EXPLR. & PROD., INC.

**AP #10-2J
SECTION 2, T11S, R19E, S.L.B.&M.
2102' FSL 1818' FEL**

U&Ls Uintah Engineering & Land Surveying
85 South 200 East Vernal, Utah 84078
(435) 789-1017 * FAX (435) 789-1813



TOPOGRAPHIC MAP 06 01 05
MONTH DAY YEAR
SCALE: 1" = 2000' DRAWN BY: C.P. REVISED: 00-00-00 **C TOPO**

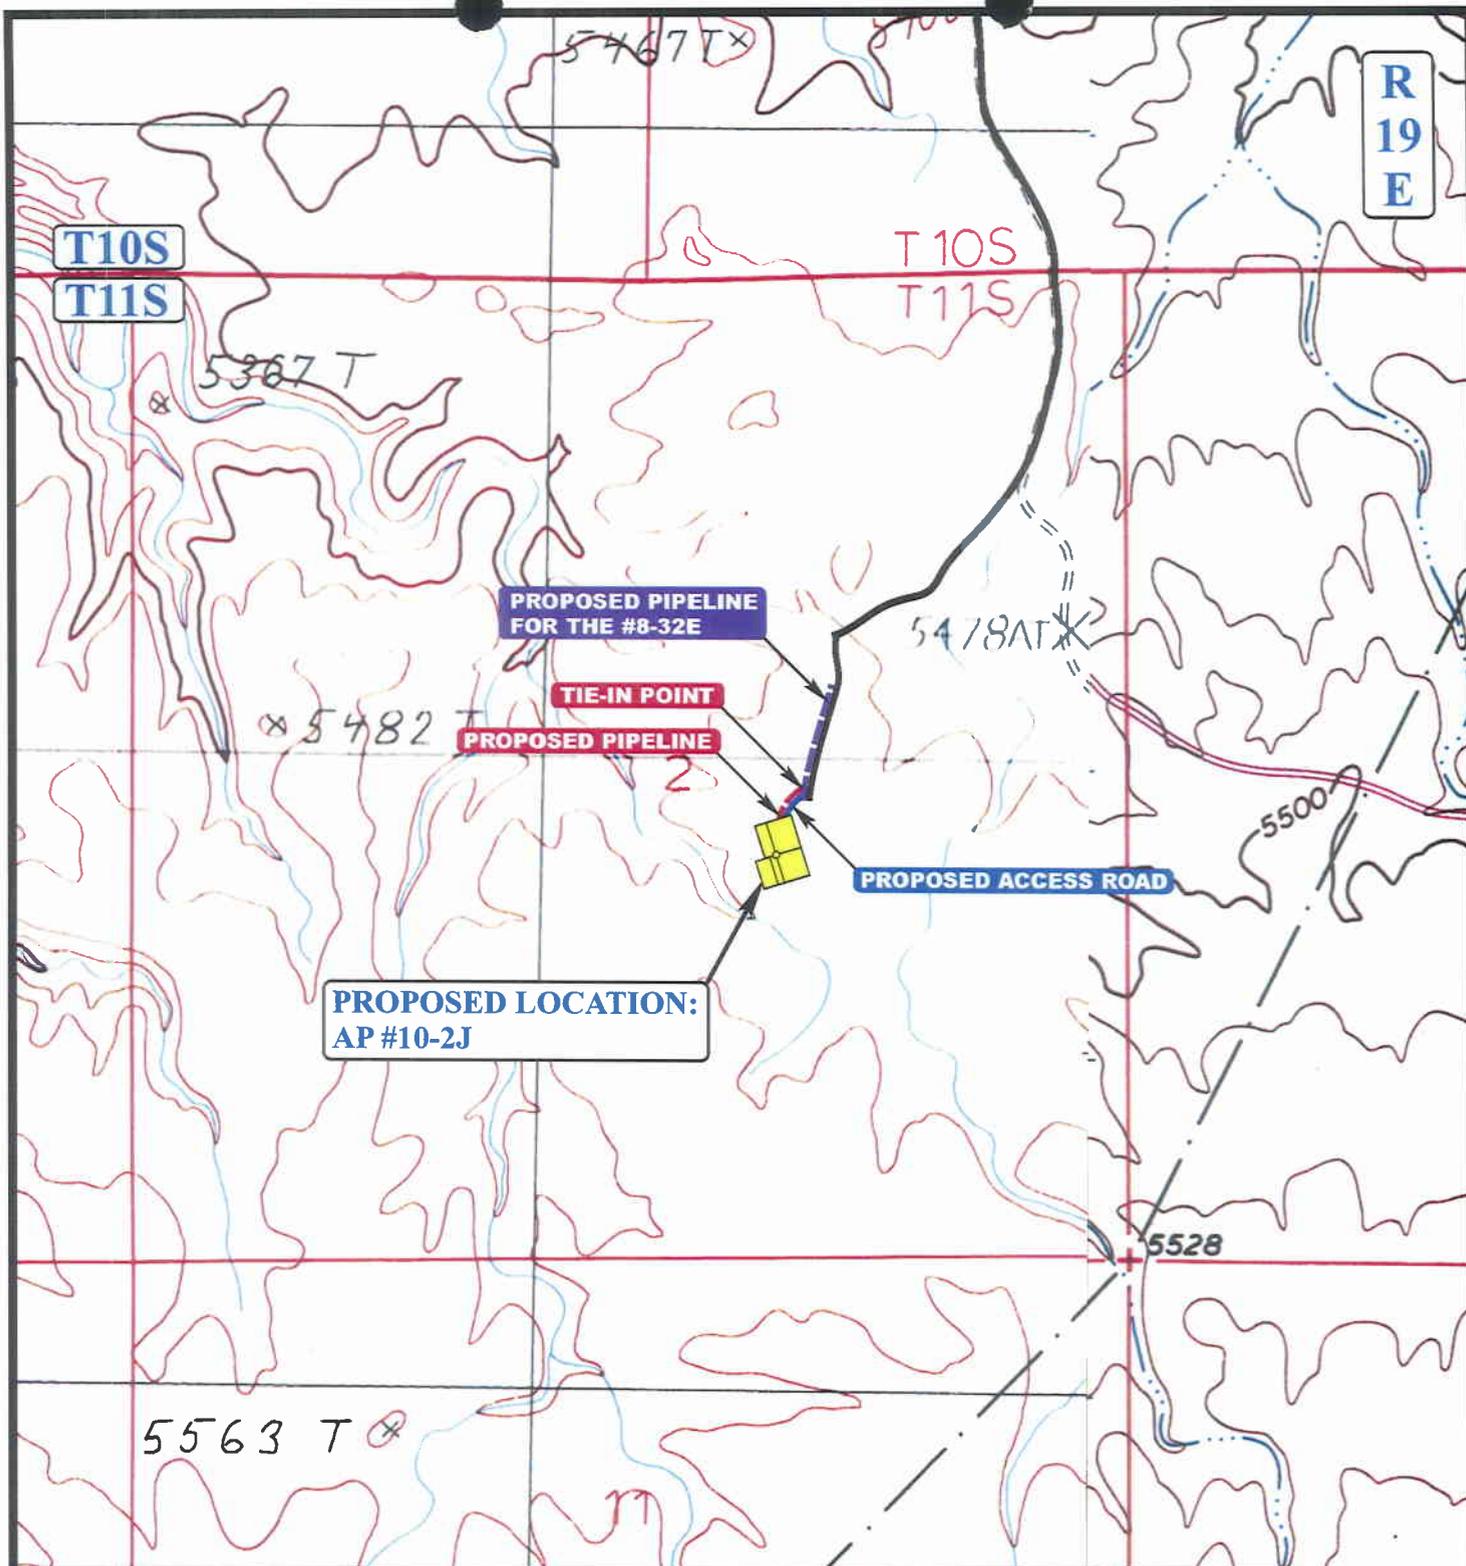

APPROXIMATE TOTAL PIPELINE DISTANCE = 181' +/-

LEGEND:

- PROPOSED ACCESS ROAD
- - - - - PROPOSED PIPELINE
- - - - - PROPOSED PIPELINE (SERVICING OTHER WELLS)

DOMINION EXPLR. & PROD., INC.

AP #10-2J
SECTION 2, T11S, R19E, S.L.B.&M.
2102' FSL 1818' FEL



Uintah Engineering & Land Surveying
 85 South 200 East Vernal, Utah 84078
 (435) 789-1017 * FAX (435) 789-1813




TOPOGRAPHIC MAP **06 01 05**
MONTH DAY YEAR
 SCALE: 1" = 1000' DRAWN BY: C.P. REVISED: 00-00-00



CONFIDENTIAL

LEGEND

- O = Oil Line
- G = Gas Line
- W = Water Line
- R = Relief Line (Pressure)
- C = Condensate Line
- V = Vent Line
- D = Drain Line
- M = Gas Meter
- P = Pump
- BP = Back Pressure Valve
- SWS = Sealed When Shipping
- SUS = Sealed Unless Shipping
- T = Heat Traced Line
- H = Heater
- BL = Buried Line
- ⊗ = Valve
- ↗ = Check Valve
- SC = Sealed Closed Valve
- NC = Normally Closed
- BD = Blowdown Line

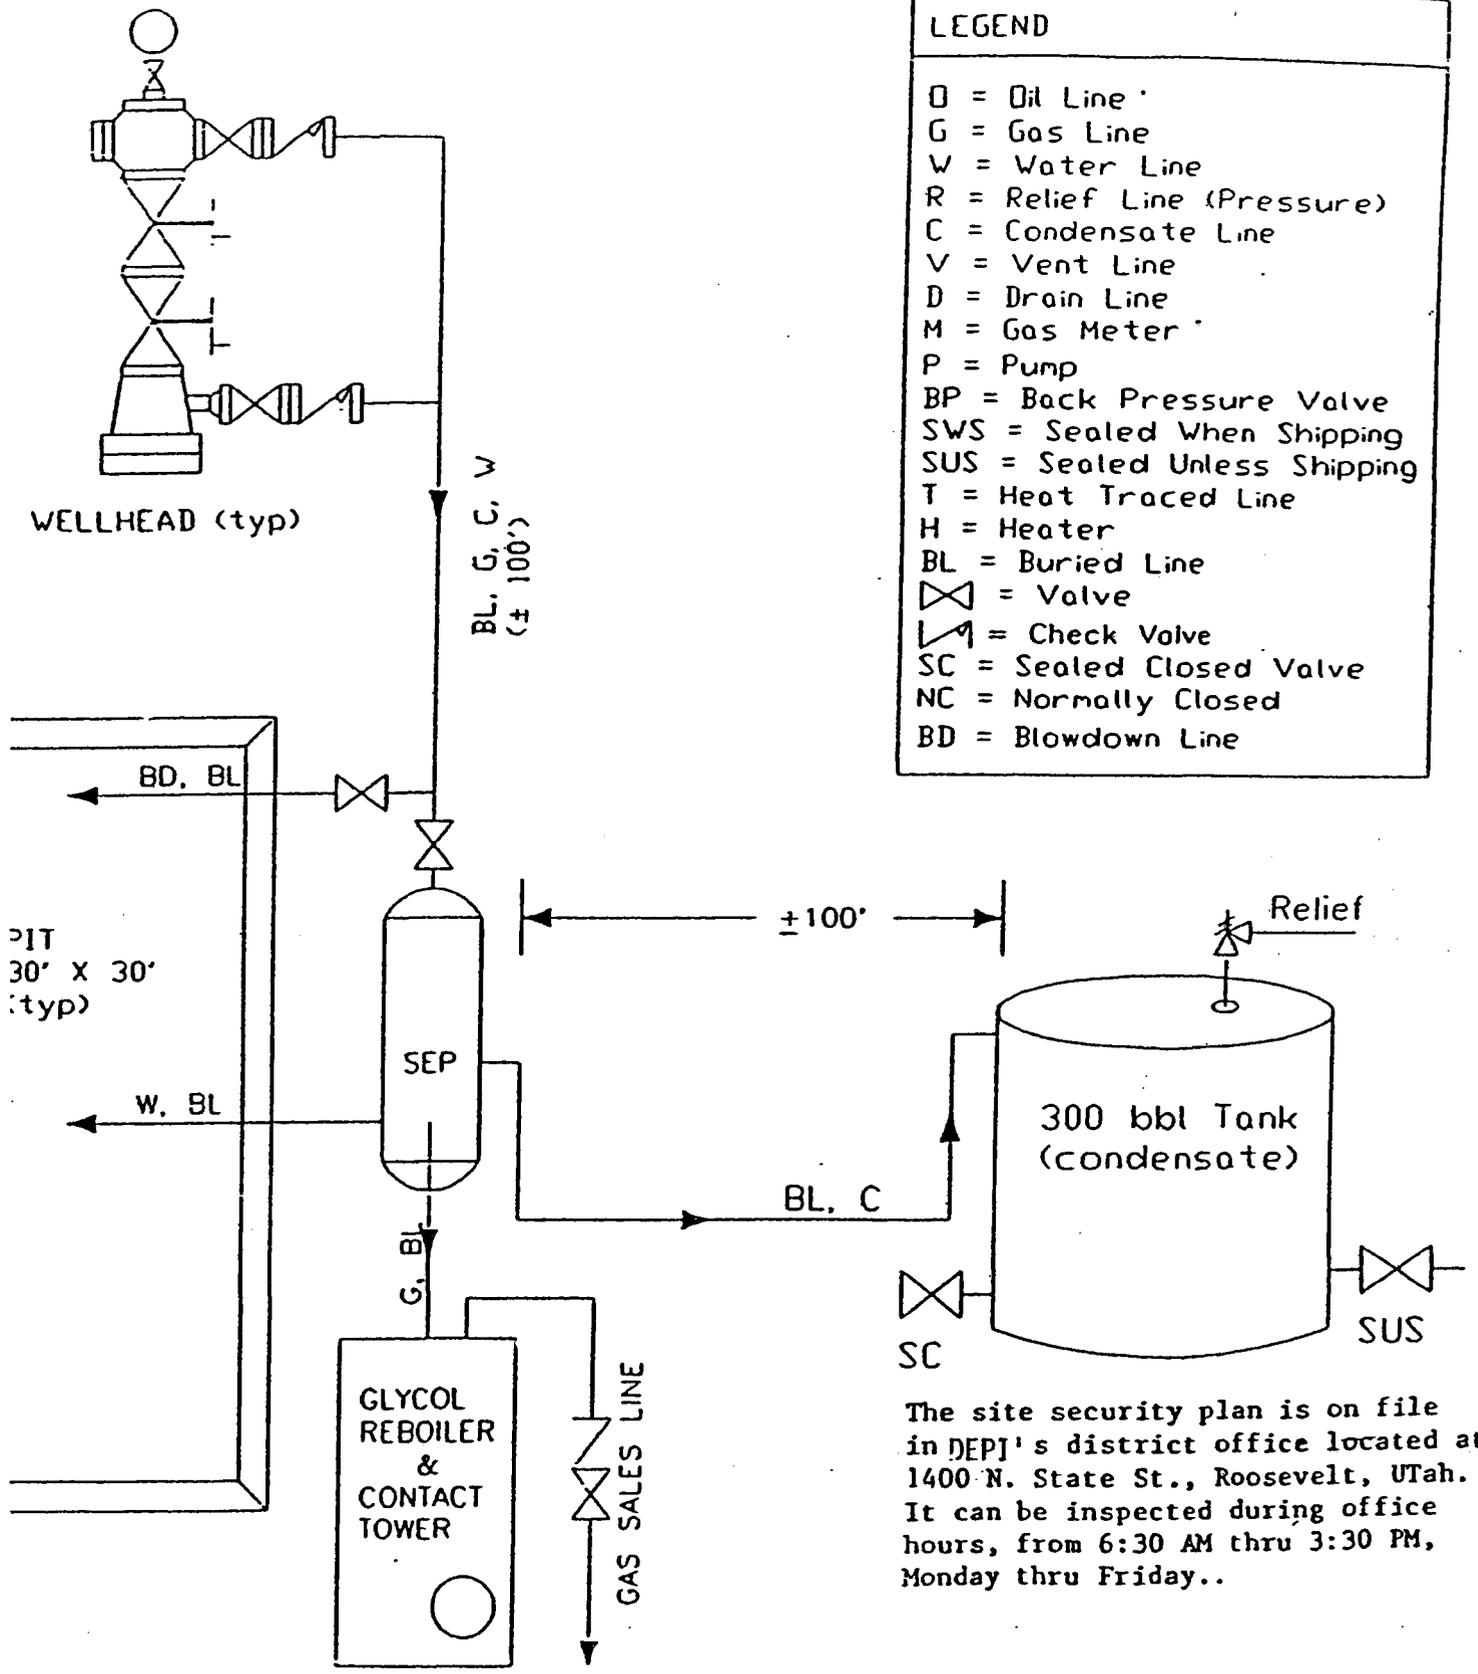


The site security plan is on file in DEPI's district office located at 1400 N. State St., Roosevelt, Utah. It can be inspected during office hours, from 6:30 AM thru 3:30 PM, Monday thru Friday..


DOMINION EXPLORATION & PRODUCTION, INC.

l:		not to scale
FLOWISEP	TYPICAL FLOW DIAGRAM	date: / /

BOP STACK

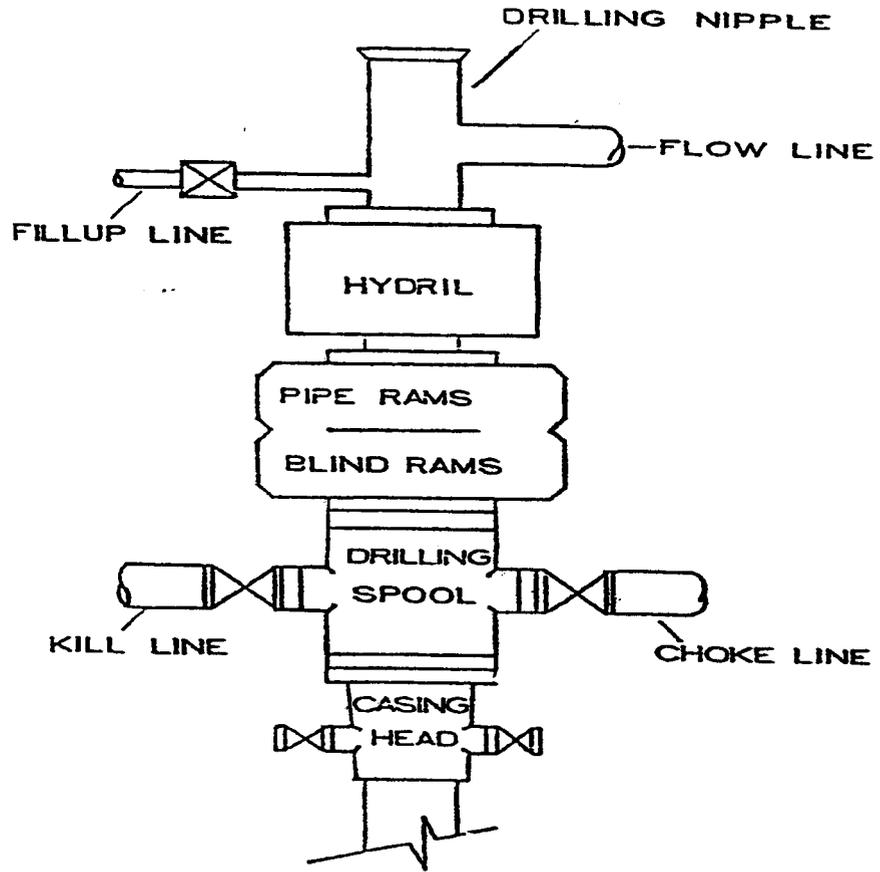

CHOKER MANIFOLD

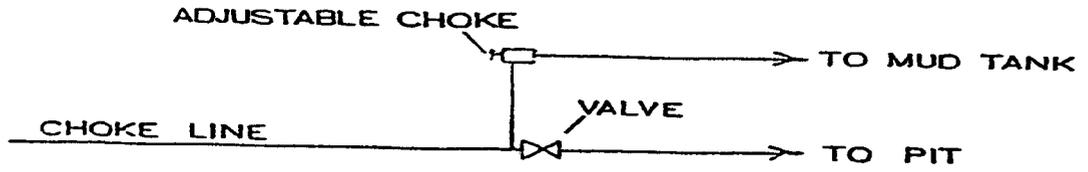

**WORKSHEET
APPLICATION FOR PERMIT TO DRILL**

APD RECEIVED: 08/22/2005

API NO. ASSIGNED: 43-047-37035

WELL NAME: AP 10-2J

OPERATOR: DOMINION EXPL & PROD (N1095)

CONTACT: DON HAMILTON

PHONE NUMBER: 435-650-1886

PROPOSED LOCATION:

NWSE 02 110S 190E
 SURFACE: 2102 FSL 1818 FEL
 BOTTOM: 2102 FSL 1818 FEL
 UINTAH
 UNDESIGNATED (2)

INSPECT LOCATN BY: / /		
Tech Review	Initials	Date
Engineering	DVCD	9/14/05
Geology		
Surface		

LEASE TYPE: 3 - State
 LEASE NUMBER: ML-36213
 SURFACE OWNER: 3 - State
 PROPOSED FORMATION: MVRD
 COALBED METHANE WELL? NO

LATITUDE: 39.88798
 LONGITUDE: -109.7557

RECEIVED AND/OR REVIEWED:

- Plat
- Bond: Fed[] Ind[] Sta[] Fee[]
(No. 76S63050600)
- Potash (Y/N)
- Oil Shale 190-5 (B) or 190-3 or 190-13
- Water Permit
(No. 43-10447)
- RDCC Review (Y/N)
(Date: _____)
- Fee Surf Agreement (Y/N)
- Intent to Commingle (Y/N)

LOCATION AND SITING:

- ____ R649-2-3.
Unit _____
- R649-3-2. General
Siting: 460 From Qtr/Qtr & 920' Between Wells
- ____ R649-3-3. Exception
Drilling Unit _____
Board Cause No: _____
Eff Date: _____
Siting: _____
- ____ R649-3-11. Directional Drill

COMMENTS: Needs Permit (09-02-05)

STIPULATIONS: 1- Spacing Strip
2- STATEMENT OF BASIS
3- Cont strip #3 - (5 1/2" production, +3700' md)

SQUAW CROSSING II UNIT

NATURAL BUTTES FIELD

WELL 120-34

WELL 109-35

T10S R19E

T11S R19E

AP 3-2J

AP 2-2J

AP 1-2J

AP 5-2J

ALGER PASS 1

AP 8-2J

AP 10-2J

AP 9-2J

AP 15-2J

OPERATOR: DOMINION EXPL & PROD (N1095)

SEC: 2 T. 11S R. 19E

FIELD: UNDESIGNATED (002)


COUNTY: Uintah

SPACING: R649-3-2 / GENERAL SITING

- Field Status**
- ABANDONED
 - ACTIVE
 - COMBINED
 - INACTIVE
 - PROPOSED
 - STORAGE
 - TERMINATED

- Unit Status**
- EXPLORATORY
 - GAS STORAGE
 - NF PP OIL
 - NF SECONDARY
 - PENDING
 - PI OIL
 - PP GAS
 - PP GEOTHERML
 - PP OIL
 - SECONDARY
 - TERMINATED

- Wells Status**
- GAS INJECTION
 - GAS STORAGE
 - LOCATION ABANDONED
 - NEW LOCATION
 - PLUGGED & ABANDONED
 - PRODUCING GAS
 - PRODUCING OIL
 - SHUT-IN GAS
 - SHUT-IN OIL
 - TEMP. ABANDONED
 - TEST WELL
 - WATER INJECTION
 - WATER SUPPLY
 - WATER DISPOSAL
 - DRILLING

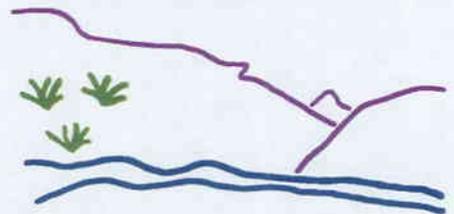

Utah Oil Gas and Mining



PREPARED BY: DIANA WHITNEY
DATE: 25-AUG-2005

**DIVISION OF OIL, GAS AND MINING
APPLICATION FOR PERMIT TO DRILL
STATEMENT OF BASIS**

OPERATOR: _____ DOMINION EXPLORATION & PRODUCTION, INC. _____
WELL NAME & NUMBER: _____ AP 10-2J _____
API NUMBER: _____ 43-047-37035 _____
LOCATION: 1/4,1/4 NW/SE Sec: 2 TWP: 11S RNG: 19E 2102' FSL 1818' FEL

Geology/Ground Water:

Dominion proposes to set 2,000 feet of surface casing cemented to the surface. The base of the moderately saline water is estimated at 4,300 feet. A search of Division of Water Rights records shows no water wells within a 10,000 foot radius of the center of section 2. The surface formation at this location is the Uinta Formation. The Uinta Formation is made up of discontinuous sands interbedded with shales and are not expected to produce prolific aquifers. The proposed surface casing should adequately protect any near surface aquifers. The production string cement should be brought up above the base of the moderately saline water to prevent it from mixing with fresher waters up hole.

Reviewer: _____ Brad Hill _____ **Date:** _____ 09-12-2005 _____

Surface:

The pre-drill investigation of the surface was performed on 09/02/2005. This site is on State surface with State minerals. Ed Bonner representing SITLA and Ben Williams, Utah Division of Wildlife Resources, were invited to the presite. Both attended. Mr. Williams of the UDWR stated there were no significant wildlife issues with drilling in this area. He Gave Mr. Bonner a recommended seed mix for revegetating the site. The pre-drill investigation did not reveal any significant issues or situations, which should prohibit drilling of this well

Reviewer: _____ Floyd Bartlett _____ **Date:** _____ 09/06/2005 _____

Conditions of Approval/Application for Permit to Drill:

None.

ON-SITE PREDRILL EVALUATION
Division of Oil, Gas and Mining

OPERATOR: DOMINION EXPLORATION & PRODUCTION, INC.

WELL NAME & NUMBER: AP 10-2J

API NUMBER: 43-047-37035

LEASE: State ML-36213 FIELD/UNIT: Undesignated

LOCATION: 1/4,1/4 NW/SE Sec: 2 TWP:11S RNG: 19E 2102' FSL 1818' FEL

LEGAL WELL SITING: 460 F SEC. LINE; 460 F 1/4,1/4 LINE; 920 F ANOTHER WELL.

GPS COORD (UTM): 606395 X; 4415856 Y SURFACE OWNER: S.I.T.L.A.

PARTICIPANTS

Floyd Bartlett (DOGM), Edward Bonner (SITLA), Griz Oleen and Ken Secrist (Dominion), Ben Williams (UDWR), Brandon Bowthorpe (U.E.L.S.), Bill McClure and Randy Jackson, (Dirt Contractors).

REGIONAL/LOCAL SETTING & TOPOGRAPHY

The general area is known as Wild Horse Bench and is located approximately 24 miles southwest of Ouray, Utah. Wild Horse Bench is a large open flat area with somewhat steep and frequent side-draws draining to the west toward the Green River and the northeast toward Willow Creek. The Uintah and Ouray Indian Reservation is to the east. This location is on a flat immediately west and south of the Alger Pass road. A road 0.15 miles in length will access the location from the road into the proposed AP 8-2J location. Shallow draws lead to the north and also west. The bench has a fair native desert shrub-grass vegetation cover with open spaces protected by a brown rock pavement. Surface run-off is light.

SURFACE USE PLAN

CURRENT SURFACE USE: Wildlife and Livestock Grazing, Hunting.

PROPOSED SURFACE DISTURBANCE: Location will be 355' by 270'. Access road will be 0.15 miles extending from the access road to the proposed AP 8-2J well.

LOCATION OF EXISTING WELLS WITHIN A 1 MILE RADIUS: AP 1 which is plugged.

LOCATION OF PRODUCTION FACILITIES AND PIPELINES: All production facilities will be on location and added after drilling well. Pipeline will follow access road to a main line, which will be constructed to serve other wells in the area.

SOURCE OF CONSTRUCTION MATERIAL: All construction material will be borrowed from site during construction of location.

ANCILLARY FACILITIES: None will be required.

WILL DRILLING AT THIS LOCATION GENERATE PUBLIC INTEREST OR CONCERNS?

(EXPLAIN): Unlikely. Area is isolated. Most activity in general area is oilfield related.

WASTE MANAGEMENT PLAN:

Drilled cuttings will be settled into reserve pit. Liquids from pit will be allowed to evaporate. Formation water will be confined to storage tanks. Commercial contractor will handle sewage facilities, storage and disposal. Trash will be contained in trash baskets and hauled to an approved landfill.

ENVIRONMENTAL PARAMETERS

AFFECTED FLOODPLAINS AND/OR WETLANDS: None.

FLORA/FAUNA: Halogeton dominated, cheat grass, greasewood, shadscale, curly mesquite, horsebrush, , globe mallow, Gutierrezia: Pronghorn, coyotes, songbirds, raptors, rodents, rabbits, deer, elk, wild horses.

SOIL TYPE AND CHARACTERISTICS: Brown sandy loam with brown fractured rock pavement.

EROSION/SEDIMENTATION/STABILITY: Very little natural erosion

PALEONTOLOGICAL POTENTIAL: None observed

RESERVE PIT

CHARACTERISTICS: 140' by 100' and eight feet deep, located in cut.

LINER REQUIREMENTS (Site Ranking Form attached): Although not required by the pit characteristics, a 12 mil liner is proposed by the operator for the reserve pit. Sensitivity level II.

SURFACE RESTORATION/RECLAMATION PLAN

As per surface use agreement.

SURFACE AGREEMENT: SITLA lease

CULTURAL RESOURCES/ARCHAEOLOGY: An archeologist has inspected the site. A copy of this report has been submitted to the State of Utah.

OTHER OBSERVATIONS/COMMENTS

Mr. Williams from the UDWR stated there were no wildlife issues. The location appears to be the best site for drilling a well in this area. This pre-drill investigation was conducted on a warm, sunny day.

ATTACHMENTS

Photos of this site were taken and placed on file.

Floyd Bartlett
DOGM REPRESENTATIVE

09/02/2005 10:15 AM
DATE/TIME

**Evaluation Ranking Criteria and Ranking Score
For Reserve and Onsite Pit Liner Requirements**

<u>Site-Specific Factors</u>	<u>Ranking</u>	<u>Site Ranking</u>
Distance to Groundwater (feet)		
>200	0	
100 to 200	5	
75 to 100	10	
25 to 75	15	
<25 or recharge area	20	
Distance to Surf. Water (feet)		
>1000	0	
300 to 1000	2	
200 to 300	10	
100 to 200	15	
< 100	20	<u>0</u>
Distance to Nearest Municipal Well (feet)		
>5280	0	
1320 to 5280	5	
500 to 1320	10	
<500	20	<u>0</u>
Distance to Other Wells (feet)		
>1320	0	
300 to 1320	10	
<300	20	<u>0</u>
Native Soil Type		
Low permeability	0	
Mod. permeability	10	
High permeability	20	<u>10</u>
Fluid Type		
Air/mist	0	
Fresh Water	5	
TDS >5000 and <10000	10	
TDS >10000 or Oil Base Mud Fluid	15	
containing significant levels of hazardous constituents	20	<u>5</u>
Drill Cuttings		
Normal Rock	0	
Salt or detrimental	10	<u>0</u>
Annual Precipitation (inches)		
<10	0	
10 to 20	5	
>20	10	<u>0</u>
Affected Populations		
<10	0	
10 to 30	6	
30 to 50	8	
>50	10	<u>0</u>
Presence of Nearby Utility Conduits		
Not Present	0	
Unknown	10	
Present	15	<u>0</u>


Final Score 15 (Level III)

Sensitivity Level I = 20 or more; total containment is required.
Sensitivity Level II = 15-19; lining is discretionary.
Sensitivity Level III = below 15; no specific lining is required.





09-05 Dominion AP10-2J
Casing Schematic

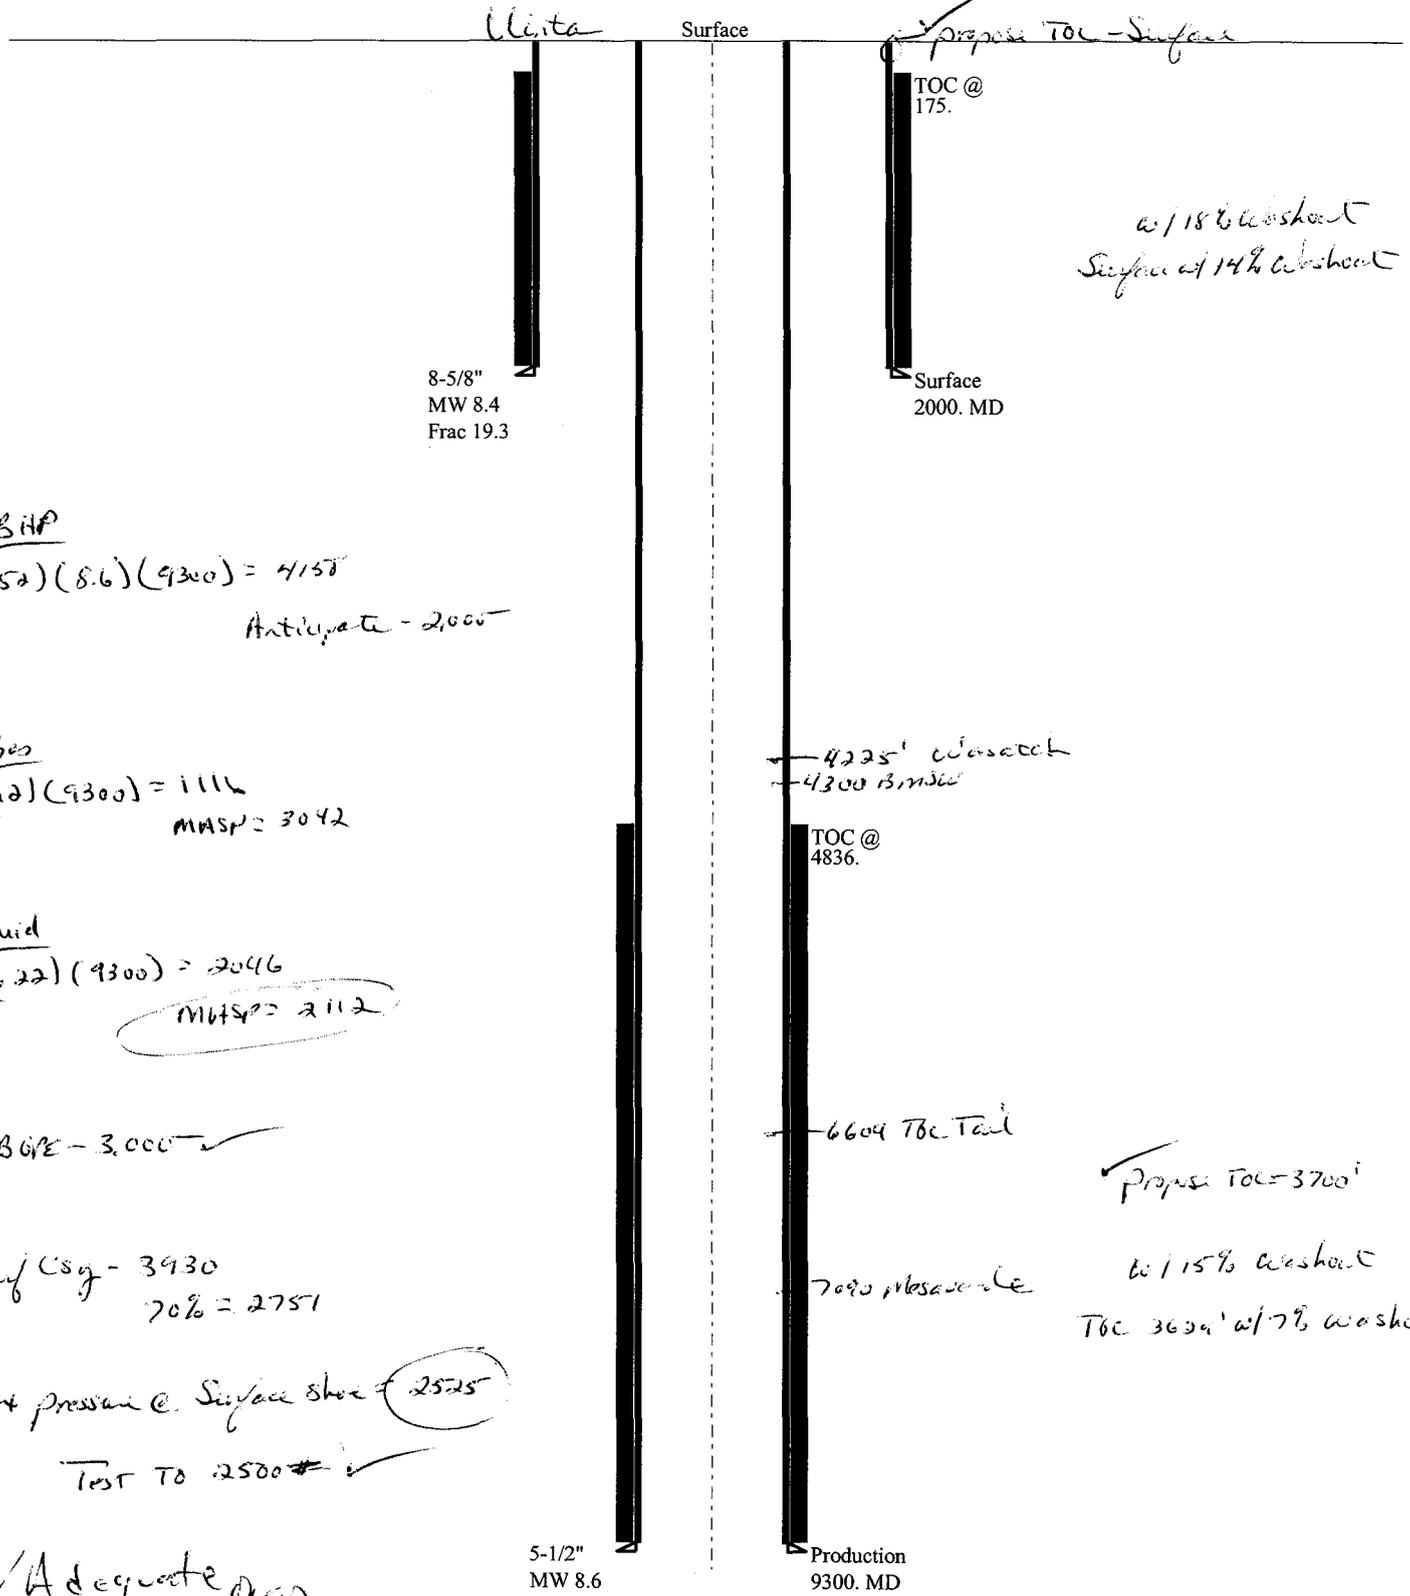

w/ 18% washout
Surface w/ 14% washout

8-5/8"
MW 8.4
Frac 19.3

Surface
2000. MD

BHP
 $(0.52)(8.6)(9300) = 4158$
 Anticipate - 2000

Geo
 $(0.12)(9300) = 1116$
 MASP = 3042

fluid
 $(0.22)(9300) = 2046$
 MASP = 2112

BGP - 3000 ✓

Surf Csg - 3930
 70% = 2751

Max pressure @ Surface shoe = 2525

Test to 2500 ✓

✓ Adequate (new) 9/14/05

4225' washout
 4300 B.M.S.C.

TOC @
4836.

6604 TOC Tail

7090 Measurement

Propose TOC = 3700'

w/ 15% washout
 TOC 3634' w/ 7% washout

5-1/2"
MW 8.6

Production
9300. MD

Well name:	09-05 Dominion AP10-2J	
Operator:	Dominion Exploration & Production, Inc.	
String type:	Surface	Project ID: 43-047-37035
Location:	Uintah County	

Design parameters:

Collapse

Mud weight: 8.400 ppg
Design is based on evacuated pipe.

Burst

Max anticipated surface pressure: 1,760 psi
Internal gradient: 0.120 psi/ft
Calculated BHP: 2,000 psi

No backup mud specified.

Minimum design factors:

Collapse:

Design factor 1.125

Burst:

Design factor 1.00

Tension:

8 Round STC: 1.80 (J)
8 Round LTC: 1.80 (J)
Buttress: 1.60 (J)
Premium: 1.50 (J)
Body yield: 1.50 (B)

Tension is based on buoyed weight.
Neutral point: 1,750 ft

Environment:

H2S considered? No
Surface temperature: 75 °F
Bottom hole temperature: 103 °F
Temperature gradient: 1.40 °F/100ft
Minimum section length: 162 ft

Cement top: 175 ft

Completion type is subs
Non-directional string.

Re subsequent strings:

Next setting depth: 9,300 ft
Next mud weight: 8.600 ppg
Next setting BHP: 4,155 psi
Fracture mud wt: 19,250 ppg
Fracture depth: 2,000 ft
Injection pressure: 2,000 psi

Run Seq	Segment Length (ft)	Size (in)	Nominal Weight (lbs/ft)	Grade	End Finish	True Vert Depth (ft)	Measured Depth (ft)	Drift Diameter (in)	Internal Capacity (ft³)
1	2000	8.625	32.00	J-55	ST&C	2000	2000	7.875	127.1
Run Seq	Collapse Load (psi)	Collapse Strength (psi)	Collapse Design Factor	Burst Load (psi)	Burst Strength (psi)	Burst Design Factor	Tension Load (Kips)	Tension Strength (Kips)	Tension Design Factor
1	873	2530	2.899	2000	3930	1.97	56	372	6.64 J

Prepared by: Clinton Dworshak
Utah Div. of Oil & Mining

Phone: 801-538-5280
FAX: 801-359-3940

Date: September 14, 2005
Salt Lake City, Utah

Remarks:

Collapse is based on a vertical depth of 2000 ft, a mud weight of 8.4 ppg. The casing is considered to be evacuated for collapse purposes. Collapse strength is based on the Westcott, Dunlop & Kemler method of biaxial correction for tension.

Burst strength is not adjusted for tension.

Engineering responsibility for use of this design will be that of the purchaser.

Well name:	09-05 Dominion AP10-2J	
Operator:	Dominion Exploration & Production, Inc.	
String type:	Production	Project ID: 43-047-37035
Location:	Uintah County	

Design parameters:

Collapse

Mud weight: 8.600 ppg
Design is based on evacuated pipe.

Burst

Max anticipated surface pressure: 3,039 psi
Internal gradient: 0.120 psi/ft
Calculated BHP 4,155 psi

No backup mud specified.

Minimum design factors:

Collapse:

Design factor 1.125

Burst:

Design factor 1.00

Tension:

8 Round STC: 1.80 (J)
8 Round LTC: 1.80 (J)
Buttress: 1.60 (J)
Premium: 1.50 (J)
Body yield: 1.50 (B)

Tension is based on buoyed weight.
Neutral point: 8,087 ft

Environment:

H2S considered? No
Surface temperature: 75 °F
Bottom hole temperature: 205 °F
Temperature gradient: 1.40 °F/100ft
Minimum section length: 1,500 ft

Cement top: 4,836 ft

Completion type is subs
Non-directional string.

Run Seq	Segment Length (ft)	Size (in)	Nominal Weight (lbs/ft)	Grade	End Finish	True Vert Depth (ft)	Measured Depth (ft)	Drift Diameter (in)	Internal Capacity (ft³)
1	9300	5.5	17.00	Mav-80	LT&C	9300	9300	4.767	320.5
Run Seq	Collapse Load (psi)	Collapse Strength (psi)	Collapse Design Factor	Burst Load (psi)	Burst Strength (psi)	Burst Design Factor	Tension Load (Kips)	Tension Strength (Kips)	Tension Design Factor
1	4155	6290	1.514	4155	7740	1.86	137	273	1.99 B

Prepared by: Clinton Dworshak
Utah Div. of Oil & Mining

Phone: 801-538-5280
FAX: 801-359-3940

Date: September 14, 2005
Salt Lake City, Utah

Remarks:

Collapse is based on a vertical depth of 9300 ft, a mud weight of 8.6 ppg. The casing is considered to be evacuated for collapse purposes. Collapse strength is based on the Westcott, Dunlop & Kemler method of biaxial correction for tension.

Burst strength is not adjusted for tension.

Engineering responsibility for use of this design will be that of the purchaser.

From: Ed Bonner
To: Whitney, Diana
Date: 9/6/2005 12:46:56 PM
Subject: Well Clearance

The following wells have been given cultural resource clearance by the Trust Lands Cultural Resources Group:

Dominion Exploration & Production, Inc

AP 1-2J
AP 2-2J
AP 3-2J
AP 5-2J
AP 8-2J
AP 9-2J
AP 10-2J
AP 15-2J

EnCana Oil & Gas (USA) Inc
Middle Mesa State 36-14-29-24

EOG Resources, Inc
East Chapita 6-16
East Chapita 7-16
East Chapita 8-16

The Houston Exploration Company

Rock House 13-36
Asphalt Wash 3-16-11-24
Asphalt Wash 4-16-11-24
Asphalt Wash 7-16-11-24
Asphalt Wash 8-16-11-24
Asphalt Wash 12-16-11-24
Asphalt Wash 14-16-11-24
Gusher 6-2

QEP Uinta Basin, Inc
SC 4ML-16-10-23
SC 5ML-16-10-23
SC 12ML-16-10-23
SC 14ML-16-10-23
RW 01-36BG

XTO Energy Inc
State of Utah 17-8-7-34
State of Utah 17-8-15-14

If you have any questions regarding this matter please give me a call.

CC: Garrison, LaVonne; Hill, Brad; Hunt, Gil



State of Utah

**Department of
Natural Resources**

MICHAEL R. STYLER
Executive Director

**Division of
Oil, Gas & Mining**

JOHN R. BAZA
Division Director

JON M. HUNTSMAN, JR.
Governor

GARY R. HERBERT
Lieutenant Governor

September 14, 2005

Dominion Exploration & Production, Inc.
14000 Quail Springs Parkway, Suite 600
Oklahoma City, OK 73134

Re: AP 10-2J Well, 2102' FSL, 1818' FEL, NW SE, Sec. 2, T. 11 South,
R. 19 East, Uintah County, Utah

Gentlemen:

Pursuant to the provisions and requirements of Utah Code Ann. § 40-6-1 *et seq.*, Utah Administrative Code R649-3-1 *et seq.*, and the attached Conditions of Approval, approval to drill the referenced well is granted.

This approval shall expire one year from the above date unless substantial and continuous operation is underway, or a request for extension is made prior to the expiration date. The API identification number assigned to this well is 43-047-37035.

Sincerely,

Gil Hunt
Associate Director

pab
Enclosures

cc: Uintah County Assessor
SITLA

6. This proposed well is located in an area for which drilling units (well spacing patterns) have not been established through an order of the Board of Oil, Gas and Mining (the "Board"). In order to avoid the possibility of waste or injury to correlative rights, the operator is requested, once the well has been drilled, completed, and has produced, to analyze geological and engineering data generated therefrom, as well as any similar data from surrounding areas if available. As soon as is practicable after completion of its analysis, and if the analysis suggests an area larger than the quarter-quarter section upon which the well is located is being drained, the operator is requested to seek an appropriate order from the Board establishing drilling and spacing units in conformance with such analysis by filing a Request for Agency Action with the Board.
7. Cement volume for the 5 1/2" production string shall be determined from actual hole diameter in order to place cement from the pipe setting depth back to $\pm 3700'$ MD as indicated in the submitted drilling plan.

STATE OF UTAH
DEPARTMENT OF NATURAL RESOURCES
DIVISION OF OIL, GAS AND MINING

FORM 9

5. LEASE DESIGNATION AND SERIAL NUMBER:
ML - 36213

SUNDRY NOTICES AND REPORTS ON WELLS

6. IF INDIAN, ALLOTTEE OR TRIBE NAME:

7. UNIT or CA AGREEMENT NAME:

Do not use this form for proposals to drill new wells, significantly deepen existing wells below current bottom-hole depth, reenter plugged wells, or to drill horizontal laterals. Use APPLICATION FOR PERMIT TO DRILL form for such proposals.

1. TYPE OF WELL OIL WELL GAS WELL OTHER CONFIDENTIAL

8. WELL NAME and NUMBER:
AP 10-2J

2. NAME OF OPERATOR:
Dominion Exploration & Production, Inc.

9. API NUMBER:
43-047-37035

3. ADDRESS OF OPERATOR:
14000 Quail Springs CITY Oklahoma City STATE OK ZIP 73134

PHONE NUMBER:
(405) 749-1300

10. FIELD AND POOL, OR WILDCAT:
Natural Buttes

4. LOCATION OF WELL
FOOTAGES AT SURFACE: 2102' FSL & 1818' FEL

COUNTY: Uintah

STATE: UTAH

QTR/QTR, SECTION, TOWNSHIP, RANGE, MERIDIAN: NWSE 2 11S 19E

11. CHECK APPROPRIATE BOXES TO INDICATE NATURE OF NOTICE, REPORT, OR OTHER DATA

TYPE OF SUBMISSION	TYPE OF ACTION		
<input checked="" type="checkbox"/> NOTICE OF INTENT (Submit in Duplicate) Approximate date work will start: _____	<input type="checkbox"/> ACIDIZE	<input type="checkbox"/> DEEPEN	<input type="checkbox"/> REPERFORATE CURRENT FORMATION
	<input type="checkbox"/> ALTER CASING	<input type="checkbox"/> FRACTURE TREAT	<input type="checkbox"/> SIDETRACK TO REPAIR WELL
	<input type="checkbox"/> CASING REPAIR	<input type="checkbox"/> NEW CONSTRUCTION	<input type="checkbox"/> TEMPORARILY ABANDON
	<input type="checkbox"/> CHANGE TO PREVIOUS PLANS	<input type="checkbox"/> OPERATOR CHANGE	<input type="checkbox"/> TUBING REPAIR
	<input type="checkbox"/> CHANGE TUBING	<input type="checkbox"/> PLUG AND ABANDON	<input type="checkbox"/> VENT OR FLARE
<input type="checkbox"/> SUBSEQUENT REPORT (Submit Original Form Only) Date of work completion: _____	<input type="checkbox"/> CHANGE WELL NAME	<input type="checkbox"/> PLUG BACK	<input type="checkbox"/> WATER DISPOSAL
	<input type="checkbox"/> CHANGE WELL STATUS	<input type="checkbox"/> PRODUCTION (START/RESUME)	<input type="checkbox"/> WATER SHUT-OFF
	<input type="checkbox"/> COMMINGLE PRODUCING FORMATIONS	<input type="checkbox"/> RECLAMATION OF WELL SITE	<input checked="" type="checkbox"/> OTHER: <u>Extension of APD</u>
	<input type="checkbox"/> CONVERT WELL TYPE	<input type="checkbox"/> RECOMPLETE - DIFFERENT FORMATION	

12. DESCRIBE PROPOSED OR COMPLETED OPERATIONS. Clearly show all pertinent details including dates, depths, volumes, etc.

The state APD for this well expires September 14, 2006. Dominion is hereby requesting a one year extension.

Approved by the
Utah Division of
Oil, Gas and Mining

Date: 09-25-06
By: [Signature]

NAME (PLEASE PRINT) Carla Christian
SIGNATURE [Signature]

TITLE Sr. Regulatory Specialist
DATE 8/28/2006

(This space for State use only)

9/27/06
RM

RECEIVED
AUG 31 2006

DIV. OF OIL, GAS & MINING

**Application for Permit to Drill
Request for Permit Extension
Validation**

(this form should accompany the Sundry Notice requesting permit extension)

API: 43-047-37035
Well Name: AP 10-2J
Location: Section 2-11S-19E, 2102' FSL & 1818' FEL
Company Permit Issued to: Dominion Exploration & Production, Inc.
Date Original Permit Issued: 9/14/2005

The undersigned as owner with legal rights to drill on the property as permitted above, hereby verifies that the information as submitted in the previously approved application to drill, remains valid and does not require revision.

Following is a checklist of some items related to the application, which should be verified.

If located on private land, has the ownership changed, if so, has the surface agreement been updated? Yes No

Have any wells been drilled in the vicinity of the proposed well which would affect the spacing or siting requirements for this location? Yes No

Has there been any unit or other agreements put in place that could affect the permitting or operation of this proposed well? Yes No

Have there been any changes to the access route including ownership, or right-of-way, which could affect the proposed location? Yes No

Has the approved source of water for drilling changed? Yes No

Have there been any physical changes to the surface location or access route which will require a change in plans from what was discussed at the onsite evaluation? Yes No

Is bonding still in place, which covers this proposed well? Yes No

Carla Christian
Signature

8/28/2006

Date

Title: Sr. Regulatory Specialist

Representing: Dominion Exploration & Production, Inc.

RECEIVED
AUG 31 2006
DIV. OF OIL, GAS & MINING

CONFIDENTIAL

DIVISION OF OIL, GAS AND MINING

SPUDDING INFORMATION

Name of Company: DOMINION EXPL & PROD INC

Well Name: AP 10-2J

Api No: 43-047-37035 Lease Type: STATE

Section 02 Township 11S Range 19E County UINTAH

Drilling Contractor BILL JRS RIG # 6

SPUDED:

Date 03/28/07

Time 5:00 PM

How DRY

Drilling will Commence: _____

Reported by PAT WISENER

Telephone # (435) 828-1455

Date 03/29/07 Signed CHD

ENTITY ACTION FORM

Operator: Dominion Exploration & Production, Inc. Operator Account Number: N 1095
 Address: 14000 Quail Springs Parkway, Suite 600
city Oklahoma City
state OK zip 73134 Phone Number: (405) 749-5237

Well 1

API Number	Well Name		QQ	Sec	Twp	Rng	County
43-047-37035	AP 10-2J		NWSE	2	11S	19E	Uintah
Action Code	Current Entity Number	New Entity Number	Spud Date		Entity Assignment Effective Date		
A	99999	16029	3/28/2007		4/5/07		
Comments: <i>MVRD</i>						CONFIDENTIAL	

Well 2


API Number	Well Name		QQ	Sec	Twp	Rng	County
Action Code	Current Entity Number	New Entity Number	Spud Date		Entity Assignment Effective Date		
Comments:							

Well 3

API Number	Well Name		QQ	Sec	Twp	Rng	County
Action Code	Current Entity Number	New Entity Number	Spud Date		Entity Assignment Effective Date		
Comments:							

ACTION CODES:

- A - Establish new entity for new well (single well only)
- B - Add new well to existing entity (group or unit well)
- C - Re-assign well from one existing entity to another existing entity
- D - Re-assign well from one existing entity to a new entity
- E - Other (Explain in 'comments' section)

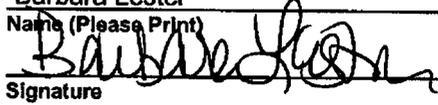Barbara Lester
 Name (Please Print)

 Signature
 Regulatory Specialist
 Title
 4/2/2007
 Date

RECEIVED

APR 02 2007

DIV. OF OIL, GAS & MINING

STATE OF UTAH
DEPARTMENT OF NATURAL RESOURCES
DIVISION OF OIL, GAS AND MINING

CONFIDENTIAL

FORM 9

SUNDRY NOTICES AND REPORTS ON WELLS

Do not use this form for proposals to drill new wells, significantly deepen existing wells below current bottom-hole depth, reenter plugged wells, or to drill horizontal laterals. Use APPLICATION FOR PERMIT TO DRILL form for such proposals.

1. TYPE OF WELL OIL WELL <input type="checkbox"/> GAS WELL <input checked="" type="checkbox"/> OTHER _____		5. LEASE DESIGNATION AND SERIAL NUMBER: ML-36213
2. NAME OF OPERATOR: Dominion Exploration & Production, Inc.		6. IF INDIAN, ALLOTTEE OR TRIBE NAME:
3. ADDRESS OF OPERATOR: 14000 Quail Springs Pkwy, STE 600 CITY Oklahoma City STATE OK ZIP 73134		7. UNIT or CA AGREEMENT NAME:
4. LOCATION OF WELL FOOTAGES AT SURFACE: 2102' FSL & 1818' FEL QTR/QTR, SECTION, TOWNSHIP, RANGE, MERIDIAN: NWSE 2 11S 19E		8. WELL NAME and NUMBER: AP 10-2J
PHONE NUMBER: (405) 749-5237		9. API NUMBER: 43-047-37035
		10. FIELD AND POOL, OR WILDCAT: Natural Buttes
		COUNTY: Uintah
		STATE: UTAH

11. CHECK APPROPRIATE BOXES TO INDICATE NATURE OF NOTICE, REPORT, OR OTHER DATA

TYPE OF SUBMISSION	TYPE OF ACTION		
<input checked="" type="checkbox"/> NOTICE OF INTENT (Submit in Duplicate) Approximate date work will start: _____	<input type="checkbox"/> ACIDIZE	<input type="checkbox"/> DEEPEN	<input type="checkbox"/> REPERFORATE CURRENT FORMATION
	<input type="checkbox"/> ALTER CASING	<input type="checkbox"/> FRACTURE TREAT	<input type="checkbox"/> SIDETRACK TO REPAIR WELL
	<input type="checkbox"/> CASING REPAIR	<input type="checkbox"/> NEW CONSTRUCTION	<input type="checkbox"/> TEMPORARILY ABANDON
	<input type="checkbox"/> CHANGE TO PREVIOUS PLANS	<input type="checkbox"/> OPERATOR CHANGE	<input type="checkbox"/> TUBING REPAIR
	<input type="checkbox"/> CHANGE TUBING	<input type="checkbox"/> PLUG AND ABANDON	<input type="checkbox"/> VENT OR FLARE
<input type="checkbox"/> SUBSEQUENT REPORT (Submit Original Form Only) Date of work completion: _____	<input type="checkbox"/> CHANGE WELL NAME	<input type="checkbox"/> PLUG BACK	<input type="checkbox"/> WATER DISPOSAL
	<input type="checkbox"/> CHANGE WELL STATUS	<input type="checkbox"/> PRODUCTION (START/RESUME)	<input type="checkbox"/> WATER SHUT-OFF
	<input type="checkbox"/> COMMINGLE PRODUCING FORMATIONS	<input type="checkbox"/> RECLAMATION OF WELL SITE	<input checked="" type="checkbox"/> OTHER: <u>Change TD</u>
	<input type="checkbox"/> CONVERT WELL TYPE	<input type="checkbox"/> RECOMPLETE - DIFFERENT FORMATION	

12. DESCRIBE PROPOSED OR COMPLETED OPERATIONS. Clearly show all pertinent details including dates, depths, volumes, etc.
Dominion requests permission to change TD from 9,300' to 9,800'. See attached new drilling plan.

COPY SENT TO OPERATOR
Date: 4-11-07
Initials: RM

NAME (PLEASE PRINT) Barbara Lester TITLE Regulatory Specialist
SIGNATURE Barbara Lester DATE 4/4/2007

APPROVED BY THE STATE
OF UTAH DIVISION OF
OIL, GAS, AND MINING
DATE: 4/4/07
BY: [Signature]
(See Instructions on Reverse Side)

RECEIVED
APR 05 2007
DIV. OF OIL, GAS & MINING

(This space for State use only)

DRILLING PLAN

APPROVAL OF OPERATIONS

Attachment for Permit to Drill

Name of Operator: Dominion Exploration & Production
Address: 14000 Quail Springs Parkway, Suite 600
Oklahoma City, OK 73134
Well Location: AP 10-2J
2102' FSL & 1818' FEL
Section 2-11S-19E
Uintah County, UT

1. GEOLOGIC SURFACE FORMATION Uintah

2. ESTIMATED DEPTHS OF IMPORTANT GEOLOGIC MARKERS

<u>Formation</u>	<u>Depth</u>
Wasatch Tongue	3,755'
Uteland Limestone	4,085'
Wasatch	4,225'
Chapita Wells	5,115'
Uteland Buttes	6,245'
Mesaverde	7,090'

3. ESTIMATED DEPTHS OF ANTICIPATED WATER, OIL, GAS OR MINERALS

<u>Formation</u>	<u>Depth</u>	<u>Type</u>
Wasatch Tongue	3,755'	Oil
Uteland Limestone	4,085'	Oil
Wasatch	4,225'	Gas
Chapita Wells	5,115'	Gas
Uteland Buttes	6,245'	Gas
Mesaverde	7,090'	Gas

4. PROPOSED CASING PROGRAM

All casing used to drill this well will be new casing.

<u>Type</u>	<u>Size</u>	<u>Weight</u>	<u>Grade</u>	<u>Conn.</u>	<u>Top</u>	<u>Bottom</u>	<u>Hole</u>
Surface	8-5/8"	32.0 ppf	J-55	STC	0'	2,000'	12-1/4"
Production	5-1/2"	17.0 ppf	MAV-80	LTC	0'	9,800'	7-7/8"

Note: The drilled depth of the surface hole and the setting depth of the surface casing may vary from 1,700' to 2,000'. Should a lost circulation zone be encountered while drilling, casing will be set approximately 300' below the lost circulation zone. If no lost circulation zone is encountered, casing to be set at 2,000'±.

5. OPERATOR'S MINIMUM SPECIFICATIONS FOR PRESSURE CONTROL

Surface hole: No BOPE will be utilized. Air foam mist, rotating head and diverter system will be utilized.

Production hole: Prior to drilling out the surface casing shoe, 3,000 psi or greater BOP equipment will be installed. The pipe rams will be operated at least once per day from surface to total depth. The blind rams will be tested once per day from surface to total depth if operations permit.

DRILLING PLAN

APPROVAL OF OPERATIONS

A diagram of the planned BOP equipment for normal drilling operations in this area is attached. As denoted there will be two valves and one check valve on the kill line, two valves on the choke line, and two adjustable chokes on the manifold system. The BOP "stack" will consist of two BOP rams (1 pipe, 1 blind) and one annular type preventer, all rated to a minimum of 3,000 psi working pressure.

The BOP equipment will be pressure tested prior to drilling out surface casing shoe and anytime a new casing string is set. All test pressures will be maintained for fifteen (15) minutes without any significant pressure decrease. Clear water will be circulated into the BOP stack and lines prior to pressure testing. The following test pressures will be used as a minimum for various equipment items.

1.	Annular BOP	1,500 psi
2.	Ram type BOP	3,000 psi
3.	Kill line valves	3,000 psi
4.	Choke line valves and choke manifold valves	3,000 psi
5.	Chokes	3,000 psi
6.	Casing, casinghead & weld	1,500 psi
7.	Upper kelly cock and safety valve	3,000 psi
8.	Dart valve	3,000 psi

6. MUD SYSTEMS

- An air or an air/mist system may be used to drill to drill the surface hole until water influx becomes too great.
- KCL mud system will be used to drill well.
- The mud system will be monitored manually/visually.

<u>Depths</u>	<u>Mud Weight (ppg)</u>	<u>Mud System</u>
0' – 2,000'	8.4	Air foam mist, rotating head and diverter
2,000' – 9,800'	8.6	Fresh water/2% KCL/KCL mud system

7. BLOOIE LINE

- An automatic igniter will not be installed on blooie line. The blooie will have a constant ignition source.
- A "target tee" connection will be installed on blooie line for 90° change of directions for abrasion resistance.
- "Target tee" connections will be a minimum of 50' from wellhead.
- The blooie line discharge will be a minimum of 80' from the wellhead.

8. AUXILIARY EQUIPMENT TO BE USED

- a. Kelly cock.
- b. Full opening valve with drill pipe connection will be kept on floor. Valve will be used when the kelly is not in string.

9. TESTING, LOGGING, AND CORING PROGRAMS TO BE FOLLOWED

- A drillstem test in the Wasatch Tongue is possible.
- One electric line wire-log will be run from total depth to surface casing.
- The gamma ray will be left on to record from total depth to surface casing.
- Other log curves (resistivities, porosity, and caliper) will record from total depth to surface casing.
- A dipmeter, percussion cores, or rotary cores may be run over selected intervals.

10. ANTICIPATED ABNORMAL PRESSURES OR TEMPERATURES EXPECTED

- Expected BHP 1,500–2,000 psi (lower than normal pressure gradient).
- No abnormal temperature or pressures are anticipated.
- The formations to be penetrated do not contain known H₂S gas.

11. WATER SUPPLY

- No water pipelines will be laid for this well.
- No water well will be drilled for this well.
- Drilling water for this will be hauled on the road(s) shown in Attachment No. 3.
- Water will be hauled from: Water Permit # 43-10447 Section 9, Township 8 South, Range 20 East

DRILLING PLAN

APPROVAL OF OPERATIONS

12. CEMENT SYSTEMS

a. Surface Cement:

- Drill 12-1/4" hole to 2,000'±, run and cement 8-5/8" to surface (depth to vary based on depth of lost circulation zone).
- Pump 20 bbls lightly weighted water spacer followed by 5 bbls fresh water. Displace with any available water.
- Casing to be run with: a) guide shoe b) insert float c) three (3) centralizers, one on each of first 3 joints d) stop ring for plug one joint off bottom e) bottom three joints thread locked f) pump job with bottom plug only. Casing to be centralized with a total of 8 centralizers.
- Cement the casing annulus to surface. Top out jobs to be performed if needed. Depending to depth of top of cement in the annulus, a 1" tubing string may or may not be utilized.

<u>Type</u>	<u>Sacks</u>	<u>Interval</u>	<u>Density</u>	<u>Yield</u>	<u>Hole</u>	<u>Cement</u>
					<u>Volume</u>	<u>Volume</u>
Lead	219	0'-1,500'	11.0 ppg	3.82 CFS	619 CF	836 CF
Tail	236	1,500'-2,000'	15.6 ppg	1.18 CFS	206 CF	279 CF
Top Out	100	0'-200'	15.6 ppg	1.18 CFS	87 CF	118 CF

Surface design volumes based on 35% excess of gauge hole.

Lead Mix: Halliburton Premium Plus V blend. Blend includes Class "G" cement, gel, salt, gilsonite.
Slurry yield: 3.82 cf/sack Slurry weight: 11.00 #/gal.
Water requirement: 22.95 gal/sack

Tail Mix: Class "G" Cement, 1/4 lb/sk Cellophane Flakes + 2% bwoc Calcium Chloride + 44.3% fresh water.
Slurry yield: 1.18 cf/sack Slurry weight: 15.60 #/gal.
Water requirement: 5.2 gal/sack

Top Out: Class "G" Cement, 1/4 lb/sk Cellophane Flakes + 2% bwoc Calcium Chloride + 44.3% fresh water.
Slurry yield: 1.18 cf/sack Slurry weight: 15.60 #/gal.
Water requirement: 5.2 gal/sack

c. Production Casing Cement:

- Drill 7-7/8" hole to 9,800'±, run and cement 5 1/2".
- Pump 20 bbl Mud Clean II unweighted spacer, followed by 20 Bbls fresh H2O spacer.
- Displace with 2% KCL.
- Production casing to be centralized with 30 centralizers.

<u>Type</u>	<u>Sacks</u>	<u>Interval</u>	<u>Density</u>	<u>Yield</u>	<u>Hole</u>	<u>Cement</u>
					<u>Volume</u>	<u>Volume</u>
Lead	90	3,425'-4,225'	11.5 ppg	3.12 CFS	139 CF	277 CF
Tail	1110	4,225'-9,800'	13.0 ppg	1.75 CFS	966 CF	1932 CF

Production design volumes are estimates based on 35% excess of gauge hole. Actual volumes will be calculated from caliper log to bring lead cement to 800' above top of Wasatch + 15% excess, and tail cement to top of Wasatch + 15% excess.

Lead Mix: Halliburton Prem Plus V blend. Blend includes Class "G" cement, gel, salt, gilsonite, EX-1 and HR-7.
Slurry yield: 3.12 cf/sack Slurry weight: 11.60 #/gal.
Water requirement: 17.71 gal/sack
Compressives @ 130°F: 157 psi after 24 hours

Tail Mix: Halliburton HLC blend (Prem Plus V/JB flyash). Blend includes Class "G" cement, KCl, EX-1, Halad 322, & HR-5.
Slurry yield: 1.75 cf/sack Slurry weight: 13.00 #/gal.
Water requirement: 9.09 gal/sack
Compressives @ 165°F: 905 psi after 24 hours

13. ANTICIPATED STARTING DATE AND DURATION OF THE OPERATIONS

Starting Date: August 4, 2007
Duration: 14 Days

09-05 Dominion AP10-2Jrev.
Casing Schematic

Surface

8-5/8"
MW 8.4
Frac 19.3

TOC @
1925.
Surface
2000. MD

$BHP = 4378$

anticipate 2000 psi

MdsP
 $(9800)(.22) = 2156 \text{ psi}$
 $MKSP = 4378 - 2156 = 2222 \text{ psi}$

3M or greater BOPE proposed ✓

$\text{Press @ Surf shoe} = 4378 - 1716 = 2662 \text{ psi}$
 $\text{Max allowed} = 2000 \text{ psi @ Shoe (1 psi/ft frac grad)}$

✓ Adequate DND 4/10/07

5-1/2"
MW 8.6

Production
9800. MD

Well name:	09-05 Dominion AP10-2Jrev.	
Operator:	Dominion Exploration & Production, Inc.	
String type:	Production	Project ID: 43-047-37035
Location:	Uintah County	

Design parameters:

Collapse

Mud weight: 8.600 ppg
Design is based on evacuated pipe.

Burst

Max anticipated surface pressure: 3,202 psi
Internal gradient: 0.120 psi/ft
Calculated BHP: 4,378 psi

No backup mud specified.

Minimum design factors:

Collapse:

Design factor: 1.125

Burst:

Design factor: 1.00

Tension:

8 Round STC: 1.80 (J)
8 Round LTC: 1.80 (J)
Buttress: 1.60 (J)
Premium: 1.50 (J)
Body yield: 1.50 (B)

Tension is based on buoyed weight.
Neutral point: 8,522 ft

Environment:

H2S considered? No
Surface temperature: 75 °F
Bottom hole temperature: 212 °F
Temperature gradient: 1.40 °F/100ft
Minimum section length: 1,500 ft

Cement top: 1,925 ft

Completion type is subs
Non-directional string.

Run Seq	Segment Length (ft)	Size (in)	Nominal Weight (lbs/ft)	Grade	End Finish	True Vert Depth (ft)	Measured Depth (ft)	Drift Diameter (in)	Internal Capacity (ft³)
1	9800	5.5	17.00	Mav-80	LT&C	9800	9800	4.767	1279.2
Run Seq	Collapse Load (psi)	Collapse Strength (psi)	Collapse Design Factor	Burst Load (psi)	Burst Strength (psi)	Burst Design Factor	Tension Load (Kips)	Tension Strength (Kips)	Tension Design Factor
1	4378	6290	1.437 ✓	4378	7740	1.77 ✓	145	273	1.88 B ✓

Prepared by: Dustin K. Doucet
Div of Oil, Gas & Minerals

Phone: 801-538-5281
FAX: 801-359-3940

Date: April 10, 2007
Salt Lake City, Utah

Remarks:

Collapse is based on a vertical depth of 9800 ft, a mud weight of 8.6 ppg. The casing is considered to be evacuated for collapse purposes. Collapse strength is based on the Westcott, Dunlop & Kemler method of biaxial correction for tension.

Burst strength is not adjusted for tension.

Engineering responsibility for use of this design will be that of the purchaser.

STATE OF UTAH
DEPARTMENT OF NATURAL RESOURCES
DIVISION OF OIL, GAS AND MINING

FORM 9

5. LEASE DESIGNATION AND SERIAL NUMBER:

ML-36213

SUNDRY NOTICES AND REPORTS ON WELLS

6. IF INDIAN, ALLOTTEE OR TRIBE NAME:

Do not use this form for proposals to drill new wells, significantly deepen existing wells below current bottom-hole depth, reenter plugged wells, or to drill horizontal laterals. Use APPLICATION FOR PERMIT TO DRILL form for such proposals.

7. UNIT or CA AGREEMENT NAME:

1. TYPE OF WELL

OIL WELL

GAS WELL

OTHER _____

8. WELL NAME and NUMBER:

AP 10-2J

2. NAME OF OPERATOR:

Dominion Exploration & Production, Inc.

9. API NUMBER:

43-047-37035

3. ADDRESS OF OPERATOR: 14000 Quail Springs Pkwy, STE 600

CITY Oklahoma City STATE OK ZIP 73134

PHONE NUMBER:

(405) 749-5237

10. FIELD AND POOL, OR WILDCAT:

Natural Buttes

4. LOCATION OF WELL

FOOTAGES AT SURFACE: 2102' FSL & 1818' FEL

COUNTY: Uintah

QTR/QTR, SECTION, TOWNSHIP, RANGE, MERIDIAN: NWSE 2 11S 19E

STATE:

UTAH

11. CHECK APPROPRIATE BOXES TO INDICATE NATURE OF NOTICE, REPORT, OR OTHER DATA

TYPE OF SUBMISSION	TYPE OF ACTION		
<input type="checkbox"/> NOTICE OF INTENT (Submit in Duplicate) Approximate date work will start: _____	<input type="checkbox"/> ACIDIZE	<input type="checkbox"/> DEEPEN	<input type="checkbox"/> REPERFORATE CURRENT FORMATION
	<input type="checkbox"/> ALTER CASING	<input type="checkbox"/> FRACTURE TREAT	<input type="checkbox"/> SIDETRACK TO REPAIR WELL
<input checked="" type="checkbox"/> SUBSEQUENT REPORT (Submit Original Form Only) Date of work completion: _____	<input type="checkbox"/> CASING REPAIR	<input type="checkbox"/> NEW CONSTRUCTION	<input type="checkbox"/> TEMPORARILY ABANDON
	<input type="checkbox"/> CHANGE TO PREVIOUS PLANS	<input type="checkbox"/> OPERATOR CHANGE	<input type="checkbox"/> TUBING REPAIR
	<input type="checkbox"/> CHANGE TUBING	<input type="checkbox"/> PLUG AND ABANDON	<input type="checkbox"/> VENT OR FLARE
	<input type="checkbox"/> CHANGE WELL NAME	<input type="checkbox"/> PLUG BACK	<input type="checkbox"/> WATER DISPOSAL
	<input type="checkbox"/> CHANGE WELL STATUS	<input type="checkbox"/> PRODUCTION (START/RESUME)	<input type="checkbox"/> WATER SHUT-OFF
	<input type="checkbox"/> COMMINGLE PRODUCING FORMATIONS	<input type="checkbox"/> RECLAMATION OF WELL SITE	<input checked="" type="checkbox"/> OTHER: <u>Spud Well</u>
	<input type="checkbox"/> CONVERT WELL TYPE	<input type="checkbox"/> RECOMPLETE - DIFFERENT FORMATION	

12. DESCRIBE PROPOSED OR COMPLETED OPERATIONS. Clearly show all pertinent details including dates, depths, volumes, etc.

3/28/07 - Spud well. Ran 52 jts 8-5/8", 32#, J-55, ST&C csg set @ 2225'. Cmt lead w/250 sks Hi-Fill V, 11.0 ppg, 3.82 yld. Tail w/225 sks Class G, 15.8 ppg, 1.15 yld. Top off w/225 sks Class G, 15.8 ppg, 1.15 yld. 10 bbls cmt to pit.

NAME (PLEASE PRINT) Barbara Lester

TITLE Regulatory Specialist

SIGNATURE Barbara Lester

DATE 4/4/2007

(This space for State use only)

RECEIVED

APR 10 2007

DIV. OF OIL, GAS & MINING

FACSIMILE COVER PAGE

To : Utah Division of Oil, Gas & Mining

From : g

Sent : 4/10/2007 at 5:10:02 PM

Pages : 2 (including Cover)

Subject : AP 10-2J *T 115 R19E S02 43-042-37035*

RECEIVED
APR 11 2007
DIV. OF OIL, GAS & MINING

DEPI Well Operations Chronology Report

Well: AP 10-2J		API: 430473703600		Rpt No.: 1	DOL: 1	DFS: 1	Report Date: 3/30/2007		
Operator: DOMINION EXPLORATION & PRODUCTION INC				UW: 2102FVM,1818FEL SEC 2-11S-18E					
Rig Name: PATTERSON 104/104				Final Surface Location:					
Event: DRILL		Start Date: 3/28/2007		Spud Dt.: 3/28/2007		Type: DEVELOPMENT			
Supervisor: PAT WISENER		Engineer: RICHARD HOWELL		AFE No.: 0700214		Authorized Days:			
Active Datum: GL @ 5,488.0ft (GROUND LEVEL)		Ground Elev.: 5,505.00		WM: 100%		Authorized MD/TVD: 14,788/14,788			
CURRENT DEPTH			HOLE SIZE	MUD WEIGHT	LAST CASING				
MD(ft)	TVD(ft)	24 Hr. Progress			SIZE	MD	TVD	LOT(EMW)	
2,231.00	2,231.00	2,250.0(ft)			(")	(ft)	(ft)	(ppg)	
FORMATION/TARGET NAME				MD TOP (ft)	TVD TOP (ft)	NEXT CASING			
WASATCH						SIZE	MD	TVD	
MESAVERDE						5-1/2(")	9,731.0(ft)	9,731.0(ft)	
Daily Detail: DRILL 2250' OF 12.25" HOLE RUN & SET 52 JT'S 8 625" CSGN @ 2225' GL CEMENT W/ 250 SKS LEAD & 225 SKS TAIL. TOP OFF W/ 225 SKS.						Well Costs (\$)			
								AFE	Actual
						Daily Cost			222,284.00
						Cumulative Total		1,389,290.00	222,284.00

RECEIVED
 APR 11 2007
 DIV. OF OIL, GAS & MINING

FACSIMILE COVER PAGE

To : Utah Division of Oil, Gas & Mining

From : g

Sent : 4/18/2007 at 4:16:30 PM

Pages : 4 (including Cover)

Subject : AP 10-2J *T 115 R 19 E S-02 43-047-37035*

RECEIVED

APR 18 2007

DIV. OF OIL, GAS & MINING

DEPI Well Operations Chronology Report

Well: AP-10-2J		API: 430473703600		Rpt No.: 3	DOL: 3	DFS:	Report Date: 4/11/2007		
Operator: DOMINION EXPLORATION & PRODUCTION INC				UW: 2102'FWL, 1818'FEL SEC 2-11S-19E					
Rig Name: PATTERSON 104/104				Final Surface Location:					
Event: DRILL		Start Date: 3/28/2007		Spud Dt: 3/28/2007		Type: DEVELOPMENT			
Supervisor: RICK OMAN		Engineer: RICHARD HOWELL		AFE No.: 0700214		Authorized Days:			
Active Datum: KB @5,505.0ft (KB)		Ground Elev.: 5,487.00		VM: 100%		Authorized MD/TVD: 14,805/14,805			
CURRENT DEPTH			HOLE SIZE	MUD WEIGHT	LAST CASING				
MD(ft)	TVD(ft)	24 Hr. Progress	7-7/8(*)		SIZE	MD	TVD	LOT(EMW)	
2,250.00	2,248.53	0.0(ft)			(*)	(ft)	(ft)	(ppg)	
FORMATION/TARGET NAME				MD TOP (ft)	TVD TOP (ft)	NEXT CASING			
WASATCH						SIZE	MD	TVD	
MESAVERDE						5-1/2(*)	9,750.0(ft)	9,750.0(ft)	
Daily Detail: MOVE RIG F/RBU 14-17E TO AP-10-2J. RU RIG. BOP TEST 3000 PSI HIGH & 250 PSI LOW. SET WEAR RING. PU BHA #1.						Well Costs (\$)			
						AFE		Actual	
Daily Cost								30,340.00	
Cumulative Total						1,389,280.00		312,684.00	

Well: AP-10-2J		API: 430473703600		Rpt No.: 4	DOL: 4	DFS: 1	Report Date: 4/12/2007		
Operator: DOMINION EXPLORATION & PRODUCTION INC				UW: 2102'FWL, 1818'FEL SEC 2-11S-19E					
Rig Name: PATTERSON 104/104				Final Surface Location:					
Event: DRILL		Start Date: 3/28/2007		Spud Dt: 3/28/2007		Type: DEVELOPMENT			
Supervisor: RICK OMAN		Engineer: RICHARD HOWELL		AFE No.: 0700214		Authorized Days:			
Active Datum: KB @5,505.0ft (KB)		Ground Elev.: 5,487.00		VM: 100%		Authorized MD/TVD: 14,805/14,805			
CURRENT DEPTH			HOLE SIZE	MUD WEIGHT	LAST CASING				
MD(ft)	TVD(ft)	24 Hr. Progress	7-7/8(*)	8.30(ppg)	SIZE	MD	TVD	LOT(EMW)	
3,307.00	3,304.78	1,057.0(ft)			(*)	(ft)	(ft)	(ppg)	
FORMATION/TARGET NAME				MD TOP (ft)	TVD TOP (ft)	NEXT CASING			
WASATCH						SIZE	MD	TVD	
MESAVERDE						5-1/2(*)	9,750.0(ft)	9,750.0(ft)	
Daily Detail: PU BHA #1. TOOH W/ HWDP TO CHECK TALLY. PU DRILL PIPE. TAGGED CMT @ 2129'. DRLD CMT & FLOAT EQUIP. F/2129' TO 2250'. SERVICE RIG. DRILLED F/2250' TO 2300' KB. F.I.T. TEST 9.6# @ 1149 PSI. DEVIATION SURVEY @ 2219' 2.01 DEGREES. DRILLED F/2300' KB TO 3307' KB.						Well Costs (\$)			
						AFE		Actual	
Daily Cost								31,598.00	
Cumulative Total						1,389,280.00		344,282.00	

Well: AP-10-2J		API: 430473703600		Rpt No.: 5	DOL: 5	DFS: 2	Report Date: 4/13/2007		
Operator: DOMINION EXPLORATION & PRODUCTION INC				UW: 2102'FWL, 1818'FEL SEC 2-11S-19E					
Rig Name: PATTERSON 104/104				Final Surface Location:					
Event: DRILL		Start Date: 3/28/2007		Spud Dt: 3/28/2007		Type: DEVELOPMENT			
Supervisor: RICK OMAN		Engineer: RICHARD HOWELL		AFE No.: 0700214		Authorized Days:			
Active Datum: KB @5,505.0ft (KB)		Ground Elev.: 5,487.00		VM: 100%		Authorized MD/TVD: 14,805/14,805			
CURRENT DEPTH			HOLE SIZE	MUD WEIGHT	LAST CASING				
MD(ft)	TVD(ft)	24 Hr. Progress	7-7/8(*)	8.70(ppg)	SIZE	MD	TVD	LOT(EMW)	
4,913.00	4,898.78	1,606.0(ft)			(*)	(ft)	(ft)	(ppg)	
FORMATION/TARGET NAME				MD TOP (ft)	TVD TOP (ft)	NEXT CASING			
WASATCH						SIZE	MD	TVD	
MESAVERDE						5-1/2(*)	9,750.0(ft)	9,750.0(ft)	
Daily Detail: DEVIATION SURVEY @ 3226' KB 4.19 DEGREES. DRILLED F/3307' KB TO 3950' KB. SERVICE RIG. DRILLED F/3950' KB TO 4346' KB. STARTED REAMING TWICE EVERY CONNECTION. DEVIATION SURVEY @ 4266' KB 7.38 DEGREES. DRILLED F/4346' KB TO 4629' KB. STARTED REAMING THREE TIMES EVERY CONNECTION & BACKED WEIGHT OFF F/25 KLBS TO 15 KLBS SPEEDED UP ROTARY TO 65 RPMs. SERVICE RIG. DRILLED F/4629' KB TO 4881' KB. DEVIATION SURVEY @ 4801' KB 9.01 DEGREES. DRILLED F/4881' KB TO 4913' KB. GETTING READY TO TOOH TO CHANGE BHA #1.						Well Costs (\$)			
						AFE		Actual	
Daily Cost								38,359.00	
Cumulative Total						1,389,280.00		382,641.00	

RECEIVED

APR 18 2007

DEPI Well Operations Chronology Report

Well: AP 10-2J		API: 430473703600		Rpt No.: 6	DOL: 6	DFS: 3	Report Date: 4/14/2007	
Operator: DOMINION EXPLORATION & PRODUCTION INC				UW: 2102FWL,1818'FEL SEC 2-11S-19E				
Rig Name: PATTERSON 104/104				Final Surface Location:				
Event: DRILL		Start Date: 3/28/2007		Spud Dt: 3/28/2007		Type: DEVELOPMENT		
Supervisor: RICK OMAN		Engineer: RICHARD HOWELL		AFE No.: 0700214		Authorized Days:		
Active Datum: KB @5,505.0ft (KB)		Ground Elev.: 5,487.00		Wt: 100%		Authorized MD/TVD: 14,805/14,805		
CURRENT DEPTH			HOLE SIZE	MUD WEIGHT	LAST CASING			
MD(ft)	TVD(ft)	24 Hr. Progress	7-7/8(*)	8.70(ppg)	SIZE	MD	TVD	LOT(EMW)
5,348.00	5,328.72	435.0(ft)			(")	(ft)	(ft)	(ppg)
FORMATION/TARGET NAME				MD TOP (ft)	TVD TOP (ft)	NEXT CASING		
WASATCH						SIZE	MD	TVD
MESAVERDE						5-1/2(*)	9,750.0(ft)	9,750.0(ft)
Daily Detail: DRILLED F/4913' KB TO 4939' KB. TOO H. LD BHA #1. PU BHA #2. TH W BHA #2. SERVICE RIG. DRILL F/4939' KB TO 5348' KB. DRLD WITH 65 TO 68 ROTARY. 7 TO 15 KLSB ON BIT & REAMING THREE TIMES EACH CONNECTION TO BRING DEVIATION SURVEY BACK IN.						Well Costs (\$)		
						AFE	Actual	
Daily Cost								35,121.00
Cumulative Total						1,389,280.00		417,762.00
Well: AP 10-2J		API: 430473703600		Rpt No.: 7	DOL: 7	DFS: 4	Report Date: 4/16/2007	
Operator: DOMINION EXPLORATION & PRODUCTION INC				UW: 2102FWL,1818'FEL SEC 2-11S-19E				
Rig Name: PATTERSON 104/104				Final Surface Location:				
Event: DRILL		Start Date: 3/28/2007		Spud Dt: 3/28/2007		Type: DEVELOPMENT		
Supervisor: RICK OMAN		Engineer: RICHARD HOWELL		AFE No.: 0700214		Authorized Days:		
Active Datum: KB @5,505.0ft (KB)		Ground Elev.: 5,487.00		Wt: 100%		Authorized MD/TVD: 14,805/14,805		
CURRENT DEPTH			HOLE SIZE	MUD WEIGHT	LAST CASING			
MD(ft)	TVD(ft)	24 Hr. Progress	7-7/8(*)	8.80(ppg)	SIZE	MD	TVD	LOT(EMW)
6,323.00	6,301.37	975.0(ft)			(")	(ft)	(ft)	(ppg)
FORMATION/TARGET NAME				MD TOP (ft)	TVD TOP (ft)	NEXT CASING		
WASATCH						SIZE	MD	TVD
MESAVERDE						5-1/2(*)	9,750.0(ft)	9,750.0(ft)
Daily Detail: DRILLED F/5348' KB TO 5409' KB. DEVIATION SURVEY @ 5329' KB 7.1 DEGREES. DRILLED F/5409' KB TO 5630' KB. DEVIATION SURVEY @ 5560' KB 6.16 DEGREES. DRILLED F/5630' KB TO 5724' KB. WAIT ON WELDER TO WELD MUD LINE. SERVICE RIG. DRILLED F/5724' KB TO 6134' KB. DEVIATION SURVEY @ 6054' KB 3.02 DEGREES. DRILLED F/6134' KB TO 6323' KB.						Well Costs (\$)		
						AFE	Actual	
Daily Cost								32,438.00
Cumulative Total						1,389,280.00		450,200.00
Well: AP 10-2J		API: 430473703600		Rpt No.: 8	DOL: 8	DFS: 6	Report Date: 4/18/2007	
Operator: DOMINION EXPLORATION & PRODUCTION INC				UW: 2102FWL,1818'FEL SEC 2-11S-19E				
Rig Name: PATTERSON 104/104				Final Surface Location:				
Event: DRILL		Start Date: 3/28/2007		Spud Dt: 3/28/2007		Type: DEVELOPMENT		
Supervisor: RICK OMAN		Engineer: RICHARD HOWELL		AFE No.: 0700214		Authorized Days:		
Active Datum: KB @5,505.0ft (KB)		Ground Elev.: 5,487.00		Wt: 100%		Authorized MD/TVD: 14,805/14,805		
CURRENT DEPTH			HOLE SIZE	MUD WEIGHT	LAST CASING			
MD(ft)	TVD(ft)	24 Hr. Progress	7-7/8(*)	8.80(ppg)	SIZE	MD	TVD	LOT(EMW)
7,613.00	7,590.87	1,280.0(ft)			(")	(ft)	(ft)	(ppg)
FORMATION/TARGET NAME				MD TOP (ft)	TVD TOP (ft)	NEXT CASING		
WASATCH						SIZE	MD	TVD
MESAVERDE						5-1/2(*)	9,750.0(ft)	9,750.0(ft)
Daily Detail: DRILLED F/6323' KB TO 6667' KB. DEVIATION SURVEY @ 6587' KB 1.89 DEGREES. DRILLED F/6667' KB TO 6919' KB. SERVICE RIG. DRILLED F/6919' KB TO 7613' KB.						Well Costs (\$)		
						AFE	Actual	
Daily Cost								33,045.00
Cumulative Total						1,389,280.00		483,245.00

RECEIVED
APR 18 2007

DEPI Well Operations Chronology Report

Well: AP-10-2J		API: 430473703600		Rpt No.: 9	DOL: 9	DFS: 6	Report Date: 4/17/2007
Operator: DOMINION EXPLORATION & PRODUCTION INC				UW: 2102FWL,1818FEL SEC 2-11S-19E			
Rig Name: PATTERSON 104/104				Final Surface Location:			
Event: DRILL		Start Date: 3/28/2007		Spud Dt: 3/28/2007		Type: DEVELOPMENT	
Supervisor: RICK OMAN		Engineer: RICHARD HOWELL		AFE No.: 0700214		Authorized Days:	
Active Datum: KB @5,505.0ft (KB)		Ground Elev.: 5,487.00		VM: 100%		Authorized MD/TVD: 14,805/14,805	
CURRENT DEPTH			HOLE SIZE	MUD WEIGHT	LAST CASING		
MD(ft)	TVD(ft)	24 Hr. Progress	7-7/8(*)	8.70(ppg)	SIZE	MD	TVD
7,781.00	7,758.60	168.0(ft)			(*)	(ft)	(ft)
FORMATION/TARGET NAME				MD TOP (ft)	TVD TOP (ft)	NEXT CASING	
WASATCH						SIZE	MD
MESAVERDE						5-1/2(*)	9,750.0(ft)
						9,750.0(ft)	
Daily Detail: DRILLED F/7613' KB TO 7781' KB. RIG REPAIRS. #1 MUD PUMP BEARINGS BAD IN GEAR BOX. HOOK UP #3 MUD PUMP. TOOH FOR BIT #2. CUT & SLIP DRILL LINE. TIH W/ BIT #2. RIG REPAIRS. #1 MUD PUMP BEARINGS BAD IN GEAR BOX. HOOK UP #3 MUD PUMP.						Well Costs (\$)	
						AFE	Actual
Daily Cost							40,151.00
Cumulative Total						1,389,290.00	523,396.00
Well: AP-10-2J		API: 430473703600		Rpt No.: 10	DOL: 10	DFS: 7	Report Date: 4/18/2007
Operator: DOMINION EXPLORATION & PRODUCTION INC				UW: 2102FWL,1818FEL SEC 2-11S-19E			
Rig Name: PATTERSON 104/104				Final Surface Location:			
Event: DRILL		Start Date: 3/28/2007		Spud Dt: 3/28/2007		Type: DEVELOPMENT	
Supervisor: RICK OMAN		Engineer: RICHARD HOWELL		AFE No.: 0700214		Authorized Days:	
Active Datum: KB @5,505.0ft (KB)		Ground Elev.: 5,487.00		VM: 100%		Authorized MD/TVD: 14,805/14,805	
CURRENT DEPTH			HOLE SIZE	MUD WEIGHT	LAST CASING		
MD(R)	TVD(R)	24 Hr. Progress	7-7/8(*)	9.30(ppg)	SIZE	MD	TVD
8,200.00	8,177.41	419.0(ft)			(*)	(ft)	(ft)
FORMATION/TARGET NAME				MD TOP (ft)	TVD TOP (ft)	NEXT CASING	
WASATCH						SIZE	MD
MESAVERDE						5-1/2(*)	9,750.0(ft)
						9,750.0(ft)	
Daily Detail: RIG REPAIRS. REPAIR #3 MUD PUMP. DRILLED F/7781' KB TO 8200' KB.						Well Costs (\$)	
						AFE	Actual
Daily Cost							90,723.00
Cumulative Total						1,389,290.00	614,119.00

RECEIVED

APR 18 2007

DIV. OF OIL, GAS & MINING

FACSIMILE COVER PAGE

To : Utah Division of Oil, Gas & Mining

From : g

Sent : 4/26/2007 at 2:56:26 PM

Pages : 4 (including Cover)

Subject : AP 10-2J 43-049-39035 T11S R19E S-07

CONFIDENTIAL

RECEIVED
APR 26 2007
DIV. OF OIL, GAS & MINING

DEPI Well Operations Chronology Report

Well: AP-10-2J		API: 430473703600		Rpt No.: 10	DOL: 10	DFS: 7	Report Date: 4/18/2007			
Operator: DOMINION EXPLORATION & PRODUCTION INC				UW: 2102FWM, 1818FEL SEC 2-11S-19E						
Rig Name: PATTERSON 104/104				Final Surface Location:						
Event: DRILL		Start Date: 3/28/2007		Spud Dt: 3/28/2007		Type: DEVELOPMENT				
Supervisor: RICK OMAN		Engineer: RICHARD HOWELL		AFE No.: 0700214		Authorized Days:				
Active Datum: KB @5,505.0ft (KB)		Ground Elev.: 5,487.00		Wt: 100%		Authorized MD/TVD: 14,805/14,805				
CURRENT DEPTH			HOLE SIZE	MUD WEIGHT	LAST CASING					
MD(ft)	TVD(ft)	24 Hr. Progress	7-7/8(*)	9.30(ppg)	SIZE	MD	TVD	LOT(EMW)		
8,200.00	8,177.41	419.0(ft)			5-1/2(*)	9,470.3(ft)	(ft)	(ppg)		
FORMATION/TARGET NAME				MD TOP (ft)	TVD TOP (ft)	NEXT CASING				
WASATCH						SIZE	MD	TVD		
MESAVERDE						5-1/2(*)	9,750.0(ft)	9,750.0(ft)		
Daily Detail: RIG REPAIRS. REPAIR #3 MUD PUMP. DRILLED F/7781' KB TO 8200' KB.						Well Costs (\$)				
						AFE		Actual		
Daily Cost								90,723.00		
Cumulative Total						1,389,290.00		814,118.00		
Well: AP-10-2J		API: 430473703600		Rpt No.: 11	DOL: 11	DFS: 8	Report Date: 4/19/2007			
Operator: DOMINION EXPLORATION & PRODUCTION INC				UW: 2102FWM, 1818FEL SEC 2-11S-19E						
Rig Name: PATTERSON 104/104				Final Surface Location:						
Event: DRILL		Start Date: 3/28/2007		Spud Dt: 3/28/2007		Type: DEVELOPMENT				
Supervisor: RICK OMAN		Engineer: RICHARD HOWELL		AFE No.: 0700214		Authorized Days:				
Active Datum: KB @5,505.0ft (KB)		Ground Elev.: 5,487.00		Wt: 100%		Authorized MD/TVD: 14,805/14,805				
CURRENT DEPTH			HOLE SIZE	MUD WEIGHT	LAST CASING					
MD(ft)	TVD(ft)	24 Hr. Progress	7-7/8(*)	9.45(ppg)	SIZE	MD	TVD	LOT(EMW)		
8,798.00	8,775.15	598.0(ft)			5-1/2(*)	9,470.3(ft)	(ft)	(ppg)		
FORMATION/TARGET NAME				MD TOP (ft)	TVD TOP (ft)	NEXT CASING				
WASATCH						SIZE	MD	TVD		
MESAVERDE						5-1/2(*)	9,750.0(ft)	9,750.0(ft)		
Daily Detail: DRILLED F/8200' KB TO 8263' KB. SERVICE RIG. DRILLED F/8263' KB TO 8798' KB.						Well Costs (\$)				
						AFE		Actual		
Daily Cost								33,345.00		
Cumulative Total						1,389,290.00		847,464.00		
Well: AP-10-2J		API: 430473703600		Rpt No.: 12	DOL: 12	DFS: 9	Report Date: 4/20/2007			
Operator: DOMINION EXPLORATION & PRODUCTION INC				UW: 2102FWM, 1818FEL SEC 2-11S-19E						
Rig Name: PATTERSON 104/104				Final Surface Location:						
Event: DRILL		Start Date: 3/28/2007		Spud Dt: 3/28/2007		Type: DEVELOPMENT				
Supervisor: RICK OMAN		Engineer: RICHARD HOWELL		AFE No.: 0700214		Authorized Days:				
Active Datum: KB @5,505.0ft (KB)		Ground Elev.: 5,487.00		Wt: 100%		Authorized MD/TVD: 14,805/14,805				
CURRENT DEPTH			HOLE SIZE	MUD WEIGHT	LAST CASING					
MD(ft)	TVD(ft)	24 Hr. Progress	7-7/8(*)	9.35(ppg)	SIZE	MD	TVD	LOT(EMW)		
9,337.00	9,313.81	539.0(ft)			5-1/2(*)	9,470.3(ft)	(ft)	(ppg)		
FORMATION/TARGET NAME				MD TOP (ft)	TVD TOP (ft)	NEXT CASING				
WASATCH						SIZE	MD	TVD		
MESAVERDE						5-1/2(*)	9,750.0(ft)	9,750.0(ft)		
Daily Detail: DRILLED F/8798' KB TO 9147' KB. SERVICE RIG. DRILLED F/9147' KB TO 9337' KB. TOOH FOR BIT TRIP.						Well Costs (\$)				
						AFE		Actual		
Daily Cost								33,860.00		
Cumulative Total						1,389,290.00		881,324.00		

RECEIVED

APR 26 2007

DIV. OF OIL, GAS & MINING

DEPI Well Operations Chronology Report

Well: AP-10-2J		API: 430473703600		Rpt No.: 13	DOL: 13	DPS: 10	Report Date: 4/21/2007	
Operator: DOMINION EXPLORATION & PRODUCTION INC				UWM: 2102FVL,1818FEL SEC 2-11S-19E				
Rig Name: PATTERSON 104/104				Final Surface Location:				
Event: DRILL		Start Date: 3/28/2007		Spud Dt: 3/28/2007		Type: DEVELOPMENT		
Supervisor: RICK OMAN		Engineer: RICHARD HOWELL		AFE No.: 0700214		Authorized Days:		
Active Datum: KB @5,505.0ft (KB)		Ground Elev.: 5,487.00		WM: 100%		Authorized MD/TVD: 14,805/14,805		
CURRENT DEPTH			HOLE SIZE	MUD WEIGHT	LAST CASING			
MD(ft)	TVD(ft)	24 Hr. Progress	7-7/8(*)	9.50(ppg)	SIZE	MD	TVD	LOT(EMW)
9,526.00	9,502.83	189.0(ft)			5-1/2(*)	9,470.3(ft)	(ft)	(ppg)
FORMATION/TARGET NAME				MD TOP (ft)	TVD TOP (ft)	NEXT CASING		
WASATCH						SIZE	MD	TVD
MESAVERDE						5-1/2(*)	9,750.0(ft)	9,750.0(ft)
Daily Detail: TRIP IN HOLE W/ NEW BIT. SERRVICE RIG. DRILLED F/9337' KB TO 9526' KB. TD 9526' KB @ 11:00 P.M. 2300HRS 4/20/07. TOOH FOR OPEN HOLE LOGS.						Well Costs (\$)		
						AFE	Actual	
Daily Cost								34,195.00
Cumulative Total						1,389,290.00		715,519.00
Well: AP-10-2J		API: 430473703600		Rpt No.: 14	DOL: 14	DPS: 11	Report Date: 4/22/2007	
Operator: DOMINION EXPLORATION & PRODUCTION INC				UWM: 2102FVL,1818FEL SEC 2-11S-19E				
Rig Name: PATTERSON 104/104				Final Surface Location:				
Event: DRILL		Start Date: 3/28/2007		Spud Dt: 3/28/2007		Type: DEVELOPMENT		
Supervisor: RICK OMAN		Engineer: RICHARD HOWELL		AFE No.: 0700214		Authorized Days:		
Active Datum: KB @5,505.0ft (KB)		Ground Elev.: 5,487.00		WM: 100%		Authorized MD/TVD: 14,805/14,805		
CURRENT DEPTH			HOLE SIZE	MUD WEIGHT	LAST CASING			
MD(ft)	TVD(ft)	24 Hr. Progress	7-7/8(*)	9.80(ppg)	SIZE	MD	TVD	LOT(EMW)
9,542.00	9,518.82	18.0(ft)			5-1/2(*)	9,470.3(ft)	(ft)	(ppg)
FORMATION/TARGET NAME				MD TOP (ft)	TVD TOP (ft)	NEXT CASING		
WASATCH						SIZE	MD	TVD
MESAVERDE						5-1/2(*)	9,750.0(ft)	9,750.0(ft)
Daily Detail: OPEN HOLE LOGGING. OPEN HOLE LOGGING TOOLS STUCK @ 7816' KB. LOGGING CABLE STUCK IN SIDE WALL. WORKING TOOLS. RU FISHING TOOLS. TH CUT & SLIPPING IN HOLE. FISHED OPEN HOLE LOGGING TOOL. TOOH W/ LOGGING TOOLS.						Well Costs (\$)		
						AFE	Actual	
Daily Cost								28,920.00
Cumulative Total						1,389,290.00		744,439.00
Well: AP-10-2J		API: 430473703600		Rpt No.: 15	DOL: 15	DPS: 12	Report Date: 4/23/2007	
Operator: DOMINION EXPLORATION & PRODUCTION INC				UWM: 2102FVL,1818FEL SEC 2-11S-19E				
Rig Name: PATTERSON 104/104				Final Surface Location:				
Event: DRILL		Start Date: 3/28/2007		Spud Dt: 3/28/2007		Type: DEVELOPMENT		
Supervisor: RICK OMAN		Engineer: RICHARD HOWELL		AFE No.: 0700214		Authorized Days:		
Active Datum: KB @5,505.0ft (KB)		Ground Elev.: 5,487.00		WM: 100%		Authorized MD/TVD: 14,805/14,805		
CURRENT DEPTH			HOLE SIZE	MUD WEIGHT	LAST CASING			
MD(ft)	TVD(ft)	24 Hr. Progress	7-7/8(*)	9.80(ppg)	SIZE	MD	TVD	LOT(EMW)
9,542.00	9,518.82	0.0(ft)			5-1/2(*)	9,470.3(ft)	(ft)	(ppg)
FORMATION/TARGET NAME				MD TOP (ft)	TVD TOP (ft)	NEXT CASING		
WASATCH						SIZE	MD	TVD
MESAVERDE						5-1/2(*)	9,750.0(ft)	9,750.0(ft)
Daily Detail: TOOH W/ OPEN HOLE LOGGING & FISHING TOOLS. TH W/ DRILL PIPE. CIRCULATE. TOOH LD DRILL PIPE. RU CASING CREWS.						Well Costs (\$)		
						AFE	Actual	
Daily Cost								91,218.81
Cumulative Total						1,389,290.00		835,855.81

RECEIVED

APR 26 2007

DIV. OF OIL, GAS & MINING

DEPI Well Operations Chronology Report

Well: AP-10-2J		API: 430473703600		Rpt No: 16	DOL: 16	DFS: 13	Report Date: 4/24/2007	
Operator: DOMINION EXPLORATION & PRODUCTION INC				UW: 2102FWL1818FEL SEC 2-11S-19E				
Rig Name: PATTERSON 104/104				Final Surface Location:				
Event: DRILL		Start Date: 3/28/2007		Spud Dt: 3/28/2007		Type: DEVELOPMENT		
Supervisor: RICK OMAN		Engineer: RICHARD HOWELL		AFE No.: 0700214		Authorized Days:		
Active Datum: KB @5,505.0ft (KB)		Ground Elev.: 5,487.00		WM: 100%		Authorized MD/TVD: 14,805/14,805		
CURRENT DEPTH			HOLE SIZE	MUD WEIGHT	LAST CASING			
MD(ft)	TVD(ft)	24 Hr. Progress			SIZE	MD	TVD	LOT(EMW)
9,542.00	9,518.82	0.0(ft)	7-7/8(")	9.80(ppg)	5-1/2(")	9,470.3(ft)	(ft)	(ppg)
FORMATION/TARGET NAME				MD TOP (ft)	TVD TOP (ft)	NEXT CASING		
VWASATCH						SIZE	MD	TVD
MESAVERDE						5-1/2(")	9,750.0(ft)	9,750.0(ft)
Daily Detail: RUN CASING TO 9470.26' KB. CIRCULATE. CEMENT & SET SLIPS. CLEAN PITS & RIG DOWN RIG. RIG RELEASED AT 0600 HRS (06:00 A.M.) 4/24/07.						Well Costs (\$)		
							AFE	Actual
						Daily Cost		179,818.20
						Cumulative Total	1,369,280.00	1,015,273.81

RECEIVED

APR 26 2007

DIVISION OF OIL, GAS & MINING

CONFIDENTIAL

Operator: DOMINION EXPLORATION & PRODUCTION INC		UWI: 2102FWL,1818FEL SEC 2-11S-19E	
Rig Name:		Final Surface Location:	
Event: COMPLETE	Start Date: 4/25/2007	Spud Dt.: 3/28/2007	Type: COMPLETION
Supervisor: JOE DUNCAN	Engineer: RICHARD HOWELL	AFE No.: 0700214	Authorized Days:
Active Datum: KB @5,505.0ft (KB)	Ground Elev.: 5,487.00	Wl: 100%	Authorized MD/TVD: 14,805/14,805

CONFIDENTIAL

CURRENT DEPTH			HOLE SIZE	MUD WEIGHT	LAST CASING		
MD(ft)	TVD(ft)	24 Hr. Progress			SIZE	MD	TVD
				5-1/2(*)	9,470.3(ft)	(ft)	(ppg)

FORMATION/TARGET NAME	MD TOP (ft)	TVD TOP (ft)	SIZE	MD	TVD
WASATCH			5-1/2(*)	9,750.0(ft)	9,750.0(ft)
MESAVERDE					

Daily Detail: MIRU SCHLUMBERGER WIRELINE. RUN RST AND CBL LOGS FROM W.L. PBTD @ 9456' TO 2230' KB, FOUND CMT TOP @ 3200' KB. RDMO WIRELINE, WAIT ON ORDERS.	Well Costs (\$)		
		AFE	Actual
	Daily Cost		19,721.00
	Cumulative Total	1,369,290.00	19,721.00

Operator: DOMINION EXPLORATION & PRODUCTION INC		UWI: 2102FWL,1818FEL SEC 2-11S-19E	
Rig Name:		Final Surface Location:	
Event: COMPLETE	Start Date: 4/25/2007	Spud Dt.: 3/28/2007	Type: COMPLETION
Supervisor: JEFF KULLAND	Engineer: RICHARD HOWELL	AFE No.: 0700214	Authorized Days:
Active Datum: KB @5,505.0ft (KB)	Ground Elev.: 5,487.00	Wl: 100%	Authorized MD/TVD: 14,805/14,805

CURRENT DEPTH			HOLE SIZE	MUD WEIGHT	LAST CASING		
MD(ft)	TVD(ft)	24 Hr. Progress			SIZE	MD	TVD
				5-1/2(*)	9,470.3(ft)	(ft)	(ppg)

FORMATION/TARGET NAME	MD TOP (ft)	TVD TOP (ft)	SIZE	MD	TVD
WASATCH			5-1/2(*)	9,750.0(ft)	9,750.0(ft)
MESAVERDE					

Daily Detail: Rode rig f/ HCU 8-34 F to loc. RUPU. SDFN.	Well Costs (\$)		
		AFE	Actual
	Daily Cost		4,275.00
	Cumulative Total	1,369,290.00	23,996.00

Operator: DOMINION EXPLORATION & PRODUCTION INC		UWI: 2102FWL,1818FEL SEC 2-11S-19E	
Rig Name:		Final Surface Location:	
Event: COMPLETE	Start Date: 4/25/2007	Spud Dt.: 3/28/2007	Type: COMPLETION
Supervisor: JEFF KULLAND	Engineer: RICHARD HOWELL	AFE No.: 0700214	Authorized Days:
Active Datum: KB @5,505.0ft (KB)	Ground Elev.: 5,487.00	Wl: 100%	Authorized MD/TVD: 14,805/14,805

CURRENT DEPTH			HOLE SIZE	MUD WEIGHT	LAST CASING		
MD(ft)	TVD(ft)	24 Hr. Progress			SIZE	MD	TVD
				5-1/2(*)	9,470.3(ft)	(ft)	(ppg)

FORMATION/TARGET NAME	MD TOP (ft)	TVD TOP (ft)	SIZE	MD	TVD
WASATCH			5-1/2(*)	9,750.0(ft)	9,750.0(ft)
MESAVERDE					

Daily Detail: ND frac valve. NU BOP. PU & RIH w/ 4 3/4" bit & 193 jts 2 3/4" tbg, w/ EOT @ 6000' circ out drilling mud. Cont PU & RIH w/ 113 jts tbg. Tag PBTD @ 9442' (SLM). Displace well w/ 2% KCL wr. POOH & std back tbg. ND BOP. NU frac valve & test 5000# (ok). RU schlumberger. RIH & perf 1st stage. POOH & RD same.	Well Costs (\$)		
		AFE	Actual
	Daily Cost		16,790.00
	Cumulative Total	1,369,290.00	40,786.00

SWIFN

RECEIVED

MAY 02 2007

D:\C\OIL_OPS & ADMIN

CONFIDENTIAL

Well Completion Report

Operator: DOMINION EXPLORATION & PRODUCTION INC		UWI: 2102FWL,1818FEL SEC 2-11S-19E	
Rig Name:		Final Surface Location:	
Event: COMPLETE	Start Date: 4/25/2007	Spud Dt.: 3/28/2007	Type: COMPLETION
Supervisor: JEFF KULLAND	Engineer: RICHARD HOWELL	AFE No.: 0700214	Authorized Days:
Active Datum: KB @5,505.0ft (KB)	Ground Elev.: 5,487.00	WI: 100%	Authorized MD/TVD: 9,300/9,300

CURRENT DEPTH			HOLE SIZE	MUD WEIGHT	LAST CASING			
MD(ft)	TVD(ft)	24 Hr. Progress			SIZE	MD	TVD	LOT(EMW)
					5-1/2(*)	9,470.3(ft)	(ft)	(ppg)

FORMATION/TARGET NAME		MD TOP (ft)	TVD TOP (ft)	NEXT CASING		
WASATCH				SIZE	MD	TVD
MESAVERDE				5-1/2(*)	9,750.0(ft)	9,750.0(ft)

Daily Detail: ND frac valve. NU BOP. PU & RIH w/ 4 3/4" bit & 193 jts 2 3/4" tbg, w/ EOT @ 6000' circ out drilling mud. Cont PU & RIH w/ 113 jts tbg. Tag PBTD @ 9442' (SLM). Displace well w/ 2% KCL wtr. POOH & std back tbg. ND BOP. NU frac valve & test 5000# (ok). RU schlumberger. RIH & perf 1st stage. POOH & RD same. SWIFN	Well Costs (\$)	
	AFE	Actual
	Daily Cost	16,790.00
	Cumulative Total	1,369,290.00

Operator: DOMINION EXPLORATION & PRODUCTION INC		UWI: 2102FWL,1818FEL SEC 2-11S-19E	
Rig Name: NABORS #806		Final Surface Location:	
Event: COMPLETE	Start Date: 4/25/2007	Spud Dt.: 3/28/2007	Type: COMPLETION
Supervisor: JOE DUNCAN	Engineer: RICHARD HOWELL	AFE No.: 0700214	Authorized Days:
Active Datum: KB @5,505.0ft (KB)	Ground Elev.: 5,487.00	WI: 100%	Authorized MD/TVD: 9,300/9,300

CURRENT DEPTH			HOLE SIZE	MUD WEIGHT	LAST CASING			
MD(ft)	TVD(ft)	24 Hr. Progress			SIZE	MD	TVD	LOT(EMW)
					5-1/2(*)	9,470.3(ft)	(ft)	(ppg)

FORMATION/TARGET NAME		MD TOP (ft)	TVD TOP (ft)	NEXT CASING		
WASATCH				SIZE	MD	TVD
MESAVERDE				5-1/2(*)	9,750.0(ft)	9,750.0(ft)

Daily Detail: W/ NABORS RIG #809 RIGGED UP OVER THE HOLE. MIRU SCHLUMBERGER, FRAC STG #1, PERFORATE AND FRAC STG'S #2 THRU #5. PREP TO FINISH FRAC JOB IN THE MORNING.	Well Costs (\$)	
	AFE	Actual
	Daily Cost	58,870.00
	Cumulative Total	1,369,290.00

Operator: DOMINION EXPLORATION & PRODUCTION INC		UWI: 2102FWL,1818FEL SEC 2-11S-19E	
Rig Name: NABORS #806		Final Surface Location:	
Event: COMPLETE	Start Date: 4/25/2007	Spud Dt.: 3/28/2007	Type: COMPLETION
Supervisor: JOE DUNCAN	Engineer: RICHARD HOWELL	AFE No.: 0700214	Authorized Days:
Active Datum: KB @5,505.0ft (KB)	Ground Elev.: 5,487.00	WI: 100%	Authorized MD/TVD: 9,300/9,300

CURRENT DEPTH			HOLE SIZE	MUD WEIGHT	LAST CASING			
MD(ft)	TVD(ft)	24 Hr. Progress			SIZE	MD	TVD	LOT(EMW)
					5-1/2(*)	9,470.3(ft)	(ft)	(ppg)


FORMATION/TARGET NAME		MD TOP (ft)	TVD TOP (ft)	NEXT CASING		
WASATCH				SIZE	MD	TVD
MESAVERDE				5-1/2(*)	9,750.0(ft)	9,750.0(ft)

Daily Detail: PERFORATE AND FRAC STG'S #6 & #7, RDMO SCHLUMBERGER. RIH W/ BHA, AND TBG, PREP TO DRILL OUT PLUGS IN THE MORNING.	Well Costs (\$)	
	AFE	Actual
	Daily Cost	271,552.00
	Cumulative Total	1,369,290.00

RECEIVED

MAY 10 2007

DIV. OF OIL, GAS & MINING

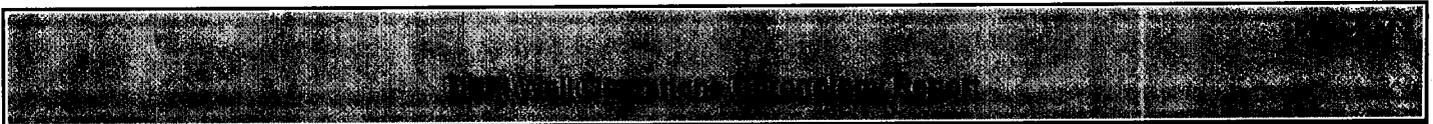

Operator: DOMINION EXPLORATION & PRODUCTION INC		UWI: 2102FWL,1818FEL SEC 2-11S-19E	
Rig Name: NABORS #806		Final Surface Location:	
Event: COMPLETE	Start Date: 4/25/2007	Spud Dt.: 3/28/2007	Type: COMPLETION
Supervisor: JEFF KULLAND	Engineer: RICHARD HOWELL	AFE No.: 0700214	Authorized Days:
Active Datum: KB @5,505.0ft (KB)	Ground Elev.: 5,487.00	WI: 100%	Authorized MD/TVD: 9,300/9,300

CURRENT DEPTH			HOLE SIZE	MUD WEIGHT	LAST CASING			
MD(ft)	TVD(ft)	24 Hr. Progress			SIZE	MD	TVD	LOT(EMW)
					5-1/2(*)	9,470.3(ft)	(ft)	(ppg)

FORMATION/TARGET NAME	MD TOP (ft)	TVD TOP (ft)	NEXT CASING		
			SIZE	MD	TVD
WASATCH					
MESAVERDE			5-1/2(*)	9,750.0(ft)	9,750.0(ft)

Daily Detail: 0# SIP. Est circ. D/O 5 1/2" CBP,s @ 6100', 6400', 7300', 7600', 7770', 7900' & 9270'. RIH & C/O to 9430'. Circ clean. RD swivel, POOH & LD 5 jts tbg. Land on well w/ SN / EOT @ 9285'. (300 jts 2 3/8" tbg, SN & P/O bit sub top) ND BOP. NU wellhead. Drop ball & pump off bit sub. Turn over to prod. RDPU & MOL	Well Costs (\$)	
	AFE	Actual
	Daily Cost	46,460.00
	Cumulative Total	1,369,290.00 417,668.00

Operator: DOMINION EXPLORATION & PRODUCTION INC		UWI: 2102FWL,1818FEL SEC 2-11S-19E	
Rig Name: NABORS #806		Final Surface Location:	
Event: COMPLETE	Start Date: 4/25/2007	Spud Dt.: 3/28/2007	Type: COMPLETION
Supervisor: DALE FISHER	Engineer: RICHARD HOWELL	AFE No.: 0700214	Authorized Days:
Active Datum: KB @5,505.0ft (KB)	Ground Elev.: 5,487.00	WI: 100%	Authorized MD/TVD: 9,300/9,300

CURRENT DEPTH			HOLE SIZE	MUD WEIGHT	LAST CASING			
MD(ft)	TVD(ft)	24 Hr. Progress			SIZE	MD	TVD	LOT(EMW)
					5-1/2(*)	9,470.3(ft)	(ft)	(ppg)

FORMATION/TARGET NAME	MD TOP (ft)	TVD TOP (ft)	NEXT CASING		
			SIZE	MD	TVD
WASATCH					
MESAVERDE			5-1/2(*)	9,750.0(ft)	9,750.0(ft)

Daily Detail: WELL FLOWING TO PIT ON 24/64 CHOKE FTP 1599 SICP 2535 RECOVERED 960 BBLs LEFT TO PIT	Well Costs (\$)	
	AFE	Actual
	Daily Cost	0.00
	Cumulative Total	1,369,290.00 417,668.00

Operator: DOMINION EXPLORATION & PRODUCTION INC		UWI: 2102FWL,1818FEL SEC 2-11S-19E	
Rig Name: NABORS #806		Final Surface Location:	
Event: COMPLETE	Start Date: 4/25/2007	Spud Dt.: 3/28/2007	Type: COMPLETION
Supervisor: DALE FISHER	Engineer: RICHARD HOWELL	AFE No.: 0700214	Authorized Days:
Active Datum: KB @5,505.0ft (KB)	Ground Elev.: 5,487.00	WI: 100%	Authorized MD/TVD: 9,300/9,300

CURRENT DEPTH			HOLE SIZE	MUD WEIGHT	LAST CASING			
MD(ft)	TVD(ft)	24 Hr. Progress			SIZE	MD	TVD	LOT(EMW)
					5-1/2(*)	9,470.3(ft)	(ft)	(ppg)

FORMATION/TARGET NAME	MD TOP (ft)	TVD TOP (ft)	NEXT CASING		
			SIZE	MD	TVD
WASATCH					
MESAVERDE			5-1/2(*)	9,750.0(ft)	9,750.0(ft)

Daily Detail: WELL FLOWING TO PIT ON 24/64 CHOKE FTP 1219 SICP 2070 LEFT TO PIT	Well Costs (\$)	
	AFE	Actual
	Daily Cost	0.00
	Cumulative Total	1,369,290.00 417,668.00

WELL LOG

Operator: DOMINION EXPLORATION & PRODUCTION INC		UWI: 2102FWL,1818FEL SEC 2-11S-19E	
Rig Name: NABORS #806		Final Surface Location:	
Event: COMPLETE	Start Date: 4/25/2007	Spud Dt.: 3/28/2007	Type: COMPLETION
Supervisor: DALE FISHER	Engineer: RICHARD HOWELL	AFE No.: 0700214	Authorized Days:
Active Datum: KB @5,505.0ft (KB)	Ground Elev.: 5,487.00	WI: 100%	Authorized MD/TVD: 9,300/9,300

CURRENT DEPTH			HOLE SIZE	MUD WEIGHT	LAST CASING			
MD(ft)	TVD(ft)	24 Hr. Progress			SIZE	MD	TVD	LOT(EMW)
					5-1/2(*)	9,470.3(ft)	(ft)	(ppg)

FORMATION/TARGET NAME	MD TOP (ft)	TVD TOP (ft)	NEXT CASING		
			SIZE	MD	TVD
WASATCH					
MESAVERDE			5-1/2(*)	9,750.0(ft)	9,750.0(ft)

Daily Detail: WELL ON PROD 24 HRS ON 20/64 CHOKE FTP 1230 FCP 1644 SLP 106 MCF 1561 0 OIL 203 WTR	Well Cost (\$)	
	AFE	Actual
	Daily Cost	0.00
	Cumulative Total	1,369,290.00 417,668.00

Operator: DOMINION EXPLORATION & PRODUCTION INC		UWI: 2102FWL,1818FEL SEC 2-11S-19E	
Rig Name: NABORS #806		Final Surface Location:	
Event: COMPLETE	Start Date: 4/25/2007	Spud Dt.: 3/28/2007	Type: COMPLETION
Supervisor: DALE FISHER	Engineer: RICHARD HOWELL	AFE No.: 0700214	Authorized Days:
Active Datum: KB @5,505.0ft (KB)	Ground Elev.: 5,487.00	WI: 100%	Authorized MD/TVD: 9,300/9,300

CURRENT DEPTH			HOLE SIZE	MUD WEIGHT	LAST CASING			
MD(ft)	TVD(ft)	24 Hr. Progress			SIZE	MD	TVD	LOT(EMW)
					5-1/2(*)	9,470.3(ft)	(ft)	(ppg)

FORMATION/TARGET NAME	MD TOP (ft)	TVD TOP (ft)	NEXT CASING		
			SIZE	MD	TVD
WASATCH					
MESAVERDE			5-1/2(*)	9,750.0(ft)	9,750.0(ft)

Daily Detail:	Well Cost (\$)	
	AFE	Actual
	Daily Cost	
	Cumulative Total	1,369,290.00 417,668.00

STATE OF UTAH
DEPARTMENT OF NATURAL RESOURCES
DIVISION OF OIL, GAS AND MINING

CONFIDENTIAL

FORM 9

SUNDRY NOTICES AND REPORTS ON WELLS

Do not use this form for proposals to drill new wells, significantly deepen existing wells below current bottom-hole depth, reenter plugged wells, or to drill horizontal laterals. Use APPLICATION FOR PERMIT TO DRILL form for such proposals.

1. TYPE OF WELL OIL WELL <input type="checkbox"/> GAS WELL <input checked="" type="checkbox"/> OTHER _____		5. LEASE DESIGNATION AND SERIAL NUMBER: ML-36213
2. NAME OF OPERATOR: Dominion Exploration & Production, Inc.		6. IF INDIAN, ALLOTTEE OR TRIBE NAME:
3. ADDRESS OF OPERATOR: 14000 Quail Springs Pkwy, STE 600 CITY Oklahoma City STATE OK ZIP 73134		7. UNIT or CA AGREEMENT NAME:
4. LOCATION OF WELL FOOTAGES AT SURFACE: 2102' FSL & 1818' FEL QTR/QTR, SECTION, TOWNSHIP, RANGE, MERIDIAN: NWSE 2 11S 19E		8. WELL NAME and NUMBER: AP 10-2J
PHONE NUMBER: (405) 749-5237		9. API NUMBER: 43-047-37035
		10. FIELD AND POOL, OR WILDCAT: Natural Buttes
		COUNTY: Uintah
		STATE: UTAH

11. CHECK APPROPRIATE BOXES TO INDICATE NATURE OF NOTICE, REPORT, OR OTHER DATA

TYPE OF SUBMISSION	TYPE OF ACTION		
<input type="checkbox"/> NOTICE OF INTENT (Submit in Duplicate) Approximate date work will start: _____	<input type="checkbox"/> ACIDIZE	<input type="checkbox"/> DEEPEN	<input type="checkbox"/> REPERFORATE CURRENT FORMATION
	<input type="checkbox"/> ALTER CASING	<input type="checkbox"/> FRACTURE TREAT	<input type="checkbox"/> SIDETRACK TO REPAIR WELL
	<input type="checkbox"/> CASING REPAIR	<input type="checkbox"/> NEW CONSTRUCTION	<input type="checkbox"/> TEMPORARILY ABANDON
	<input type="checkbox"/> CHANGE TO PREVIOUS PLANS	<input type="checkbox"/> OPERATOR CHANGE	<input type="checkbox"/> TUBING REPAIR
	<input type="checkbox"/> CHANGE TUBING	<input type="checkbox"/> PLUG AND ABANDON	<input type="checkbox"/> VENT OR FLARE
<input checked="" type="checkbox"/> SUBSEQUENT REPORT (Submit Original Form Only) Date of work completion: _____	<input type="checkbox"/> CHANGE WELL NAME	<input type="checkbox"/> PLUG BACK	<input type="checkbox"/> WATER DISPOSAL
	<input type="checkbox"/> CHANGE WELL STATUS	<input type="checkbox"/> PRODUCTION (START/RESUME)	<input type="checkbox"/> WATER SHUT-OFF
	<input type="checkbox"/> COMMINGLE PRODUCING FORMATIONS	<input type="checkbox"/> RECLAMATION OF WELL SITE	<input checked="" type="checkbox"/> OTHER: <u>First Sales</u>
	<input type="checkbox"/> CONVERT WELL TYPE	<input type="checkbox"/> RECOMPLETE - DIFFERENT FORMATION	

12. DESCRIBE PROPOSED OR COMPLETED OPERATIONS. Clearly show all pertinent details including dates, depths, volumes, etc.
 4/23/07 - Ran 221 jts 5-1/2", 17#, MAV-80, LT&C csg set @ 9470'. Cmt w/61 sks Hi Fill V, 11.8 ppg, 3.12 yld. Tail w/721 sks Class G, 13.0 ppg, 1.75 yld. Good returns.
 5/2/07 - Perf & Frac
 5/3/07 - Perf & Frac
 5/6/07 - First Sales

NAME (PLEASE PRINT) Barbara Lester TITLE Regulatory Specialist
 SIGNATURE Barbara Lester DATE 5/9/2007

DEPI Well Operations Chronology Report

Well: AP 16-2J		API: 43-047-37035		Rpt No.: 11	DOL:	OPS:	Report Date: 8/16/2007	
Operator: DOMINION EXPLORATION & PRODUCTION INC				UWI: 2102FWL,1818FEL SEC 2-11S-19E				
Rig Name: NABORS #806				Final Surface Location:				
Event: COMPLETE		Start Date: 4/25/2007		Spud Dt.: 3/28/2007		Type: COMPLETION		
Supervisor: DALE FISHER		Engineer: RICHARD HOWELL		AFE No.: 0700214		Authorized Days:		
Active Datum: KB @5,505.0ft (KB)		Ground Elev.: 5,487.00		WI: 1%		Authorized MD/TVD: 9,300/9,300		
CURRENT DEPTH			HOLE SIZE	MUD WEIGHT	LAST CASING			
MD(ft)	TVD(ft)	24 Hr. Progress			SIZE	MD	TVD	LOT(EMW)
					8-5/8(*)	2,225.0(ft)	2,225.0(ft)	(ppg)
FORMATION/TARGET NAME				MD TOP (ft)	TVD TOP (ft)	NEXT CASING		
WASATCH						SIZE	MD	TVD
MESAVERDE						5-1/2(*)	9,470.0(ft)	9,470.0(ft)
Daily Detail: well on 24 hr prod on 22/64 choke fip 1221 fcp 1445 slp102 mcf 1644 58 oil 138 wtr final report						Well Costs (\$)		
						AFE	Actual	
Daily Cost							0.00	
Cumulative Total						1,369,290.00	417,666.00	

BBPI Well Operations Chronology Report

CONFIDENTIAL

Operator: DOMINION EXPLORATION & PRODUCTION INC		UWI: 2102'FWL,1818'FEL SEC 2-11S-19E	
Rig Name: NABORS #806		Final Surface Location:	
Event: COMPLETE	Start Date: 4/25/2007	Spud Dt.: 3/28/2007	Type: COMPLETION
Supervisor: DALE FISHER	Engineer: RICHARD HOWELL	AFE No.: 0700214	Authorized Days:
Active Datum: KB @5,505.0ft (KB)	Ground Elev.: 5,487.00	WI: 1%	Authorized MD/TVD: 9,300/9,300

CURRENT DEPTH			HOLE SIZE	MUD WEIGHT	LAST CASING			
MD(ft)	TVD(ft)	24 Hr. Progress			SIZE	MD	TVD	LOT(EMW)
					5-1/2(*)	9,470.3(ft)	(ft)	(ppg)

FORMATION/TARGET NAME	MD TOP (ft)	TVD TOP (ft)	SIZE	MD	TVD
WASATCH			5-1/2(*)	9,750.0(ft)	9,750.0(ft)
MESAVERDE					

Daily Detail: flow report well to sales 24 hrs on 22/64 choke ftp1138 fcp 1443 slp 112 mcf 1687 113 oil 163 wtr	Well Costs (\$)	
	AFE	Actual
	Daily Cost	0.00
	Cumulative Total	1,369,290.00 417,668.00

Operator: DOMINION EXPLORATION & PRODUCTION INC		UWI: 2102'FWL,1818'FEL SEC 2-11S-19E	
Rig Name: NABORS #806		Final Surface Location:	
Event: COMPLETE	Start Date: 4/25/2007	Spud Dt.: 3/28/2007	Type: COMPLETION
Supervisor: DALE FISHER	Engineer: RICHARD HOWELL	AFE No.: 0700214	Authorized Days:
Active Datum: KB @5,505.0ft (KB)	Ground Elev.: 5,487.00	WI: 1%	Authorized MD/TVD: 9,300/9,300

CURRENT DEPTH			HOLE SIZE	MUD WEIGHT	LAST CASING			
MD(ft)	TVD(ft)	24 Hr. Progress			SIZE	MD	TVD	LOT(EMW)
					5-1/2(*)	9,470.3(ft)	(ft)	(ppg)

FORMATION/TARGET NAME	MD TOP (ft)	TVD TOP (ft)	SIZE	MD	TVD
WASATCH			5-1/2(*)	9,750.0(ft)	9,750.0(ft)
MESAVERDE					

Daily Detail: well on 24 hr prod on 22/64 choke ftp 1221 fcp 1445 slp102 mcf 1644 58 oil 138 wtr final report	Well Costs (\$)	
	AFE	Actual
	Daily Cost	0.00
	Cumulative Total	1,369,290.00 417,668.00

RECEIVED
MAY 17 2007
DIV. OF OIL, GAS & MINING

CONFIDENTIAL

DEPI Well Operations Chronology Report

Well: AP 10-3J		API: 43,047,5035		Rpt No.: 11	DOL:	DFS:	Report Date: 6/16/2007
Operator: DOMINION EXPLORATION & PRODUCTION INC				UWI: 2102FWL,1818FEL SEC 2-11S-19E			
Rig Name: NABORS #806				Final Surface Location:			
Event: COMPLETE		Start Date: 4/25/2007		Spud Dt.: 3/28/2007		Type: COMPLETION	
Supervisor: DALE FISHER		Engineer: RICHARD HOWELL		AFE No.: 0700214		Authorized Days:	
Active Datum: KB @5,505.0ft (KB)		Ground Elev.: 5,487.00		Wl: 1%		Authorized MD/TVD: 9,300/9,300	
CURRENT DEPTH			HOLE SIZE	MUD WEIGHT	LAST CASING		
MD(ft)	TVD(ft)	24 Hr. Progress			SIZE	MD	TVD
					8-5/8(")	2,225.0(ft)	2,225.0(ft)
FORMATION/TARGET NAME				MD TOP (ft)	TVD TOP (ft)	NEXT CASING	
WASATCH						SIZE	MD
MESAVERDE						5-1/2(")	9,470.0(ft)
							9,470.0(ft)
Daily Detail: well on 24 hr prod on 22/64 choke ftp 1221 fcp 1445 slp102 mcf 1644 58 oil 138 wtr final report						Well Costs (\$)	
						AFE	Actual
Daily Cost							0.00
Cumulative Total						1,369,290.00	417,668.00

Well: AP 10-3J		API:		Rpt No.: 1	DOL:	DFS:	Report Date: 6/16/2007
Operator: DOMINION EXPLORATION & PRODUCTION INC				UWI: 2102FWL,1818FEL SEC 2-11S-19E			
Rig Name:				Final Surface Location:			
Event: SURFACE		Start Date: 5/9/2007		Spud Dt.: 3/28/2007		Type: SURFACE EQUIPMENT	
Supervisor: DAN FARNSWORTH		Engineer:		AFE No.: 0700214		Authorized Days:	
Active Datum: KB @5,505.0ft (KB)		Ground Elev.: 5,487.00		Wl: 1%		Authorized MD/TVD: 9,300/9,300	
CURRENT DEPTH			HOLE SIZE	MUD WEIGHT	LAST CASING		
MD(ft)	TVD(ft)	24 Hr. Progress			SIZE	MD	TVD
					8-5/8(")	2,225.0(ft)	2,225.0(ft)
FORMATION/TARGET NAME				MD TOP (ft)	TVD TOP (ft)	NEXT CASING	
WASATCH						SIZE	MD
MESAVERDE						5-1/2(")	9,470.0(ft)
							9,470.0(ft)
Daily Detail: MOVED IN AND SET NATCO 400BBL TANK SN 8J32401-02 SET PESCO DEHY/SEPERATOR SN 102350 214813 SET METER HOUSE W/ 2" METER RUN TIED METER RUN TO 4" SALES LINE RAN 2" SCH. 80 FROM DEHY TO METER RUN. RUN 2" AND 1/2 SCH. 80 FROM WELLHEAD TO SEPERATOR. RUN 2" SCH. 80 BLOW LINE WITH 1/2 FUEL GAS LINE FROM SEPERATOR TO 400 BBL TANK. PUT 33'X33'X35' TANK RING AROUND TANK. RU TOTAL FLOW GAS METER, FILLED DEHY AND SEPERATOR WITH 50/50 AND TEG. TRACED ALL LINES WITH 1/2 STEEL. INSULATED LINES, WELL READY TO PUT ON PRODUCTION.						Well Costs (\$)	
						AFE	Actual
Daily Cost							114,340.00
Cumulative Total						1,369,290.00	114,340.00

RECEIVED
MAY 31 2007
DIV. OF OIL, GAS

DEPI Well Operations Chronology Report

CONFIDENTIAL

Operator: DOMINION EXPLORATION & PRODUCTION INC		UWI: 2102'FWL,1818'FEL SEC 2-11S-19E	
Rig Name: NABORS #806		Final Surface Location:	
Event: COMPLETE	Start Date: 4/25/2007	Spud Dt.: 3/28/2007	Type: COMPLETION
Supervisor: DALE FISHER	Engineer: RICHARD HOWELL	AFE No.: 0700214	Authorized Days:
Active Datum: KB @5,505.0ft (KB)	Ground Elev.: 5,487.00	WI: 1%	Authorized MD/TVD: 9,300/9,300

CURRENT DEPTH			HOLE SIZE	MUD WEIGHT	LAST CASING			
MD(ft)	TVD(ft)	24 Hr. Progress			SIZE	MD	TVD	LOT(EMW)
					8-5/8(*)	2,225.0(ft)	2,225.0(ft)	(ppg)

FORMATION/TARGET NAME		MD TOP (ft)	TVD TOP (ft)	NEXT CASING		
				SIZE	MD	TVD
WASATCH						
MESAVERDE				5-1/2(*)	9,470.0(ft)	9,470.0(ft)

Daily Detail: well on 24 hr prod on 22/64 choke ftp 1221 fcp 1445 slp102 mcf 1644 58 oil 138 wtr final report	Well Costs (\$)	
	AFE	Actual
	Daily Cost	0.00
	Cumulative Total	1,369,290.00 / 417,668.00

Operator: DOMINION EXPLORATION & PRODUCTION INC		UWI: 2102'FWL,1818'FEL SEC 2-11S-19E	
Rig Name:		Final Surface Location:	
Event: SURFACE	Start Date: 5/9/2007	Spud Dt.: 3/28/2007	Type: SURFACE EQUIPMENT
Supervisor: DAN FARNSWORTH	Engineer:	AFE No.: 0700214	Authorized Days:
Active Datum: KB @5,505.0ft (KB)	Ground Elev.: 5,487.00	WI: 1%	Authorized MD/TVD: 9,300/9,300

CURRENT DEPTH			HOLE SIZE	MUD WEIGHT	LAST CASING			
MD(ft)	TVD(ft)	24 Hr. Progress			SIZE	MD	TVD	LOT(EMW)
					8-5/8(*)	2,225.0(ft)	2,225.0(ft)	(ppg)

FORMATION/TARGET NAME		MD TOP (ft)	TVD TOP (ft)	NEXT CASING		
				SIZE	MD	TVD
WASATCH						
MESAVERDE				5-1/2(*)	9,470.0(ft)	9,470.0(ft)

Daily Detail: MOVED IN AND SET NATCO 400BBL TANK SN 8J32401-02 SET PESCO DEHY/SEPERATOR SN 102350 214813 SET METER HOUSE W/ 2" METER RUN TIED METER RUN TO 4" SALES LINE RAN 2" SCH. 80 FROM DEHY TO METER RUN. RUN 2" AND 1/2 SCH. 80 FROM WELLHEAD TO SEPERATOR. RUN 2" SCH. 80 BLOW LINE WITH 1/2 FUEL GAS LINE FROM SEPERATOR TO 400 BBL TANK. PUT 33'X33'X35' TANK RING AROUND TANK. RU TOTAL FLOW GAS METER, FILLED DEHY AND SEPERATOR WITH 50/50 AND TEG. TRACED ALL LINES WITH 1/2 STEEL. INSULATED LINES, WELL READY TO PUT ON PRODUCTION.	Well Costs (\$)	
	AFE	Actual
	Daily Cost	114,340.00
	Cumulative Total	1,369,290.00 / 114,340.00

RECEIVED
 JUN 07 2007
 DIV. OF OIL, GAS & MINING

STATE OF UTAH
DEPARTMENT OF NATURAL RESOURCES
DIVISION OF OIL, GAS AND MINING

CONFIDENTIAL

AMENDED REPORT
(highlight changes)

FORM 8

WELL COMPLETION OR RECOMPLETION REPORT AND LOG

5. LEASE DESIGNATION AND SERIAL NUMBER:
ML-36213

6. IF INDIAN, ALLOTTEE OR TRIBE NAME

7. UNIT OR CA AGREEMENT NAME

8. WELL NAME and NUMBER:
AP 10-2J

9. API NUMBER:
43-047-37035

10. FIELD AND POOL, OR WILDCAT
Natural Buttes

11. QTR/QTR, SECTION, TOWNSHIP, RANGE, MERIDIAN:
NWSE 2 11S 19E

12. COUNTY
Uintah

13. STATE
UTAH

14. DATE SPUNDED: 3/28/2007

15. DATE T.D. REACHED: 4/20/2007

16. DATE COMPLETED: 5/6/2007

ABANDONED READY TO PRODUCE

17. ELEVATIONS (DF, RKB, RT, GL):
5488' GL

18. TOTAL DEPTH: MD 9,526 TVD

19. PLUG BACK T.D.: MD 9,456 TVD

20. IF MULTIPLE COMPLETIONS, HOW MANY? *

21. DEPTH BRIDGE MD PLUG SET. TVD

22. TYPE ELECTRIC AND OTHER MECHANICAL LOGS RUN (Submit copy of each)
Reservoir Saturation, Lithodensity/Compensated Neutron High Resolution Laterolog Array, Cmt Bond Log

23.
WAS WELL CORED? NO YES (Submit analysis)
WAS DST RUN? NO YES (Submit report)
DIRECTIONAL SURVEY? NO YES (Submit copy)

24. CASING AND LINER RECORD (Report all strings set in well)

HOLE SIZE	SIZE/GRADE	WEIGHT (#/ft.)	TOP (MD)	BOTTOM (MD)	STAGE CEMENTER DEPTH	CEMENT TYPE & NO. OF SACKS	SLURRY VOLUME (BBL)	CEMENT TOP **	AMOUNT PULLED
12 1/4"	8 5/8"	J-55 32#	Surface	2,225		700 Sx		CIR	
7 7/8"	5 1/2' M-80	17#	Surface	9,470		782 Sx		CBL 3,200'	

25. TUBING RECORD

SIZE	DEPTH SET (MD)	PACKER SET (MD)	SIZE	DEPTH SET (MD)	PACKER SET (MD)	SIZE	DEPTH SET (MD)	PACKER SET (MD)
2 3/8"	9,285							

26. PRODUCING INTERVALS

FORMATION NAME	TOP (MD)	BOTTOM (MD)	TOP (TVD)	BOTTOM (TVD)	INTERVAL (Top/Bot - MD)	SIZE	NO. HOLES	PERFORATION STATUS
(A)								Open <input type="checkbox"/> Squeezed <input type="checkbox"/>
(B) See Attachment								Open <input type="checkbox"/> Squeezed <input type="checkbox"/>
(C)								Open <input type="checkbox"/> Squeezed <input type="checkbox"/>
(D)								Open <input type="checkbox"/> Squeezed <input type="checkbox"/>

28. ACID, FRACTURE, TREATMENT, CEMENT SQUEEZE, ETC.

DEPTH INTERVAL	AMOUNT AND TYPE OF MATERIAL
	See Attachment

29. ENCLOSED ATTACHMENTS:

ELECTRICAL/MECHANICAL LOGS

SUNDRY NOTICE FOR PLUGGING AND CEMENT VERIFICATION

GEOLOGIC REPORT

CORE ANALYSIS

DST REPORT

OTHER: _____

DIRECTIONAL SURVEY

30. WELL STATUS:
Producing

(5/2000)

RECEIVED

(CONTINUED ON BACK)

JUN 13 2007

DIV. OF OIL, GAS & MINING

31. INITIAL PRODUCTION

INTERVAL A (As shown in item #26)

DATE FIRST PRODUCED: 5/6/2007		TEST DATE: 6/4/2007		HOURS TESTED: 24		TEST PRODUCTION RATES: →	OIL - BBL: 15	GAS - MCF: 656	WATER - BBL: 33	PROD. METHOD: Flowing
CHOKE SIZE: 48	TBG. PRESS. 139	CSG. PRESS. 463	API GRAVITY	BTU - GAS	GAS/OIL RATIO 1;43,733	24 HR PRODUCTION RATES: →	OIL - BBL: 15	GAS - MCF: 656	WATER - BBL: 33	INTERVAL STATUS: Producing

INTERVAL B (As shown in item #26)

DATE FIRST PRODUCED:		TEST DATE:		HOURS TESTED:		TEST PRODUCTION RATES: →	OIL - BBL:	GAS - MCF:	WATER - BBL:	PROD. METHOD:
CHOKE SIZE:	TBG. PRESS.	CSG. PRESS.	API GRAVITY	BTU - GAS	GAS/OIL RATIO	24 HR PRODUCTION RATES: →	OIL - BBL:	GAS - MCF:	WATER - BBL:	INTERVAL STATUS:

INTERVAL C (As shown in item #26)

DATE FIRST PRODUCED:		TEST DATE:		HOURS TESTED:		TEST PRODUCTION RATES: →	OIL - BBL:	GAS - MCF:	WATER - BBL:	PROD. METHOD:
CHOKE SIZE:	TBG. PRESS.	CSG. PRESS.	API GRAVITY	BTU - GAS	GAS/OIL RATIO	24 HR PRODUCTION RATES: →	OIL - BBL:	GAS - MCF:	WATER - BBL:	INTERVAL STATUS:

INTERVAL D (As shown in item #26)

DATE FIRST PRODUCED:		TEST DATE:		HOURS TESTED:		TEST PRODUCTION RATES: →	OIL - BBL:	GAS - MCF:	WATER - BBL:	PROD. METHOD:
CHOKE SIZE:	TBG. PRESS.	CSG. PRESS.	API GRAVITY	BTU - GAS	GAS/OIL RATIO	24 HR PRODUCTION RATES: →	OIL - BBL:	GAS - MCF:	WATER - BBL:	INTERVAL STATUS:

32. DISPOSITION OF GAS (Sold, Used for Fuel, Vented, Etc.)

Sold

33. SUMMARY OF POROUS ZONES (Include Aquifers):

Show all important zones of porosity and contents thereof. Cored intervals and all drill-stem tests, including depth interval tested, cushion used, time tool open, flowing and shut-in pressures and recoveries.

34. FORMATION (Log) MARKERS:

Formation	Top (MD)	Bottom (MD)	Descriptions, Contents, etc.	Name	Top (Measured Depth)
				Wasatch Tonque	3,768
				Uteland Limestone	4,122
				Wasatch	4,271
				Chapita Wells	5,178
				Uteland Buttes	6,330
				Mesaverde	7,089

35. ADDITIONAL REMARKS (Include plugging procedure)

36. I hereby certify that the foregoing and attached information is complete and correct as determined from all available records.

NAME (PLEASE PRINT) Carla Christian TITLE Supervisor, Regulatory Reports
 SIGNATURE *Carla Christian* DATE 6/14/2007

This report must be submitted within 30 days of

- completing or plugging a new well
- drilling horizontal laterals from an existing well bore
- recompleting to a different producing formation
- reentering a previously plugged and abandoned well
- significantly deepening an existing well bore below the previous bottom-hole depth
- drilling hydrocarbon exploratory holes, such as core samples and stratigraphic tests

* ITEM 20: Show the number of completions if production is measured separately from two or more formations.

** ITEM 24: Cement Top - Show how reported top(s) of cement were determined (circulated (CIR), calculated (CAL), cement bond log (CBL), temperature survey (TS)).

Send to: Utah Division of Oil, Gas and Mining Phone: 801-538-5340
 1594 West North Temple, Suite 1210
 Box 145801 Fax: 801-359-3940
 Salt Lake City, Utah 84114-5801

AP 10-2J Perforations & Frac's

Interval #1 Mesaverde 9248 – 52
9276 – 86
9320 – 30 51 holes

Frac w/69,759# 20/40 Tempered LC sd., w/390.7 mscf of N2 and 619 bbls of YF12OST.

Interval #2 Mesaverde 9080 – 85
9107 – 15
9134 – 39
9172 - 78 52 holes

Frac w/72,853# 20/40 Tempered LC sd., w/441.2 mscf of N2 and 848 bbls of YF12OST

Interval #3 Mesaverde 7792 - 10 73 holes

Frac w/75,581# 20/40 Ottawa sd., w/224.1 mscf of N2 and 584 bbls of YF12OST

Interval #4 Mesaverde 7660 – 74
7688 - 96 54 holes

Frac w/66,414# 20/40 Ottawa sd., w/218.0 mscf of N2 and 365 bbls of YF12OST

Interval #5 Mesaverde 7410 – 24 57 holes

Frac w/29,434# 20/40 Ottawa sd., w/116.9 mscf of N2 and 371 bbls of YF115ST

Interval #6 Wasatch 7048 – 81 67 holes

Frac w/65,061# 20/40 Ottawa sd., w/206.1 mscf of N2 and 507 bbls of YF115ST

Interval #7 Wasatch 6190 – 93
6264 – 73
6298 - 03 54 holes

Frac w/59,279# 20/40 Ottawa sd., w/194.4 mscf of N2 and 499 bbls of YF115ST

Division of Oil, Gas and Mining
OPERATOR CHANGE WORKSHEET

ROUTING

1. DJJ
2. CDW

X - Change of Operator (Well Sold)

Operator Name Change/Merger

The operator of the well(s) listed below has changed, effective:

7/1/2007

FROM: (Old Operator): N1095-Dominion Exploration & Production, Inc 14000 Quail Springs Parkway, Suite 600 Oklahoma City, OK 73134 Phone: 1 (405) 749-1300	TO: (New Operator): N2615-XTO Energy Inc 810 Houston St Fort Worth, TX 76102 Phone: 1 (817) 870-2800
---	---

CA No.			Unit:					
WELL NAME	SEC	TWN	RNG	API NO	ENTITY NO	LEASE TYPE	WELL TYPE	WELL STATUS
SEE ATTACHED LIST								

OPERATOR CHANGES DOCUMENTATION

Enter date after each listed item is completed

- (R649-8-10) Sundry or legal documentation was received from the **FORMER** operator on: 8/6/2007
- (R649-8-10) Sundry or legal documentation was received from the **NEW** operator on: 8/6/2007
- The new company was checked on the **Department of Commerce, Division of Corporations Database** on: 8/6/2007
- a. Is the new operator registered in the State of Utah: _____ Business Number: 5655506-0143
- b. If **NO**, the operator was contacted on: _____
- a. (R649-9-2)Waste Management Plan has been received on: IN PLACE
- b. Inspections of LA PA state/fee well sites complete on: n/a
- c. Reports current for Production/Disposition & Sundries on: ok
- Federal and Indian Lease Wells:** The BLM and or the BIA has approved the merger, name change, or operator change for all wells listed on Federal or Indian leases on: BLM BIA
- Federal and Indian Units:**
The BLM or BIA has approved the successor of unit operator for wells listed on: _____
- Federal and Indian Communization Agreements ("CA"):**
The BLM or BIA has approved the operator for all wells listed within a CA on: _____
- Underground Injection Control ("UIC")** The Division has approved UIC Form 5, **Transfer of Authority to Inject**, for the enhanced/secondary recovery unit/project for the water disposal well(s) listed on: _____

DATA ENTRY:

- Changes entered in the **Oil and Gas Database** on: 9/27/2007
- Changes have been entered on the **Monthly Operator Change Spread Sheet** on: 9/27/2007
- Bond information entered in RBDMS on: 9/27/2007
- Fee/State wells attached to bond in RBDMS on: 9/27/2007
- Injection Projects to new operator in RBDMS on: 9/27/2007
- Receipt of Acceptance of Drilling Procedures for APD/New on: 9/27/2007

BOND VERIFICATION:

- Federal well(s) covered by Bond Number: UTB000138
- Indian well(s) covered by Bond Number: n/a
- a. (R649-3-1) The **NEW** operator of any state/fee well(s) listed covered by Bond Number 104312762
- b. The **FORMER** operator has requested a release of liability from their bond on: 1/23/2008
The Division sent response by letter on: _____

LEASE INTEREST OWNER NOTIFICATION:

- (R649-2-10) The **NEW** operator of the fee wells has been contacted and informed by a letter from the Division of their responsibility to notify all interest owners of this change on: _____

COMMENTS:

STATE OF UTAH
DEPARTMENT OF NATURAL RESOURCES
DIVISION OF OIL, GAS AND MINING

FORM 9

SUNDRY NOTICES AND REPORTS ON WELLS		5. LEASE DESIGNATION AND SERIAL NUMBER:
Do not use this form for proposals to drill new wells, significantly deepen existing wells below current bottom-hole depth, reenter plugged wells, or to drill horizontal laterals. Use APPLICATION FOR PERMIT TO DRILL form for such proposals.		6. IF INDIAN, ALLOTTEE OR TRIBE NAME:
1. TYPE OF WELL OIL WELL <input type="checkbox"/> GAS WELL <input checked="" type="checkbox"/> OTHER _____		7. UNIT or CA AGREEMENT NAME:
2. NAME OF OPERATOR: XTO Energy Inc. <i>N2615</i>		8. WELL NAME and NUMBER: SEE ATTACHED
3. ADDRESS OF OPERATOR: 810 Houston Street CITY Fort Worth STATE TX ZIP 76102		9. API NUMBER: SEE ATTACHED
PHONE NUMBER: (817) 870-2800		10. FIELD AND POOL, OR WILDCAT: Natural Buttes
4. LOCATION OF WELL FOOTAGES AT SURFACE: SEE ATTACHED		COUNTY: Uintah
QTR/QTR, SECTION, TOWNSHIP, RANGE, MERIDIAN:		STATE: UTAH

11. CHECK APPROPRIATE BOXES TO INDICATE NATURE OF NOTICE, REPORT, OR OTHER DATA

TYPE OF SUBMISSION	TYPE OF ACTION		
<input checked="" type="checkbox"/> NOTICE OF INTENT (Submit in Duplicate) Approximate date work will start: _____	<input type="checkbox"/> ACIDIZE	<input type="checkbox"/> DEEPEN	<input type="checkbox"/> REPERFORATE CURRENT FORMATION
	<input type="checkbox"/> ALTER CASING	<input type="checkbox"/> FRACTURE TREAT	<input type="checkbox"/> SIDETRACK TO REPAIR WELL
<input type="checkbox"/> SUBSEQUENT REPORT (Submit Original Form Only) Date of work completion: _____	<input type="checkbox"/> CASING REPAIR	<input type="checkbox"/> NEW CONSTRUCTION	<input type="checkbox"/> TEMPORARILY ABANDON
	<input type="checkbox"/> CHANGE TO PREVIOUS PLANS	<input checked="" type="checkbox"/> OPERATOR CHANGE	<input type="checkbox"/> TUBING REPAIR
	<input type="checkbox"/> CHANGE TUBING	<input type="checkbox"/> PLUG AND ABANDON	<input type="checkbox"/> VENT OR FLARE
	<input type="checkbox"/> CHANGE WELL NAME	<input type="checkbox"/> PLUG BACK	<input type="checkbox"/> WATER DISPOSAL
	<input type="checkbox"/> CHANGE WELL STATUS	<input type="checkbox"/> PRODUCTION (START/RESUME)	<input type="checkbox"/> WATER SHUT-OFF
	<input type="checkbox"/> COMMINGLE PRODUCING FORMATIONS	<input type="checkbox"/> RECLAMATION OF WELL SITE	<input type="checkbox"/> OTHER: _____
	<input type="checkbox"/> CONVERT WELL TYPE	<input type="checkbox"/> RECOMPLETE - DIFFERENT FORMATION	

12. DESCRIBE PROPOSED OR COMPLETED OPERATIONS. Clearly show all pertinent details including dates, depths, volumes, etc.

Effective July 1, 2007, XTO Energy Inc. has purchased the wells listed on the attachment from:

Dominion Exploration & Production, Inc. *N1095*
14000 Quail Springs Parkway, Suite 600
Oklahoma City, OK 73134

James D. Abercrombie (405) 749-1300
James D. Abercrombie
Sr. Vice President, General Manager - Western Business Unit

Please be advised that XTO Energy Inc. is considered to be the operator on the attached list and is responsible under the terms and conditions of the lease for the operations conducted upon the lease lands. Bond coverage is provided by Nationwide BLM Bond #104312750 and Department of Natural Resources Bond #104312762.

NAME (PLEASE PRINT) <u>Edwin S. Ryan, Jr.</u>	TITLE <u>Sr. Vice President - Land Administration</u>
SIGNATURE <i>Edwin S. Ryan, Jr.</i>	DATE <u>7/31/2007</u>

(This space for State use only)

APPROVED 9127107

Earlene Russell
Division of Oil, Gas and Mining
Earlene Russell, Engineering Technician

(See Instructions on Reverse Side)

RECEIVED

AUG 06 2007

DIV. OF OIL, GAS & MINING

N1095 DOMINION E and P, INC. to N2615 XTO ENERGY, INC.

api	well name	qtr_qtr	sec	tpw	rng	lease_num	entity	Lease	well	stat
4301530633	SKYLINE U 1-6	NENE	06	160S	060E	UTU-77263	99999	Federal	GW	DRL
4304731138	RBU 11-34B	NESW	34	090S	190E	U-017713	7058	Federal	GW	P
4304731179	BARTON FED 1-26	NWSE	26	100S	190E	U-43156	8005	Federal	GW	P
4304731724	RBU 11-35B	NESW	35	090S	190E	U-017713	11502	Federal	GW	S
4304731818	WILLOW CREEK UNIT 2	SESW	05	110S	200E	U-39223	11604	Federal	GW	TA
4304731878	EVANS FED 3-25	NENW	25	100S	190E	U-43156	11106	Federal	GW	P
4304731879	EVANS FED 41-26	NENE	26	100S	190E	U-43156	11034	Federal	GW	P
4304731881	APACHE 12-25	NWSW	25	100S	190E	UTU-3405	11080	Indian	GW	P
4304731897	END OF THE RAINBOW 21-1	SWSE	21	110S	240E	U-54224	11223	Federal	GW	S
4304731922	APACHE FED 44-25	SESE	25	100S	190E	U-3405	11185	Federal	GW	S
4304732094	RBU 13-35B	SWSW	35	090S	190E	U-017713	7058	Federal	GW	S
4304732222	RBU 15-35B	SWSE	35	090S	190E	U-017713	11365	Federal	GW	S
4304732237	FEDERAL 13-26B	SWSW	26	090S	190E	UTU-68625	11370	Federal	GW	S
4304732394	EVANS FED 12-25A	SWNW	25	100S	190E	U-43156	11451	Federal	GW	P
4304732395	EVANS FED 32-26	SWNE	26	100S	190E	U-43156	11447	Federal	GW	P
4304732515	WHB 1-25E	NENE	25	100S	190E	U-73011	11720	Federal	GW	P
4304732557	FEDERAL 12-11	SWNW	11	120S	240E	UTU-66425	11761	Federal	GW	S
4304732558	FEDERAL 34-30	SWSE	30	110S	230E	UTU-66410	11747	Federal	GW	S
4304732559	FEDERAL 22-22	SENW	22	110S	230E	UTU-66409	11746	Federal	GW	P
4304732560	FEDERAL 21-27	NENW	27	100S	240E	UTU-66422	11762	Federal	GW	P
4304732600	RBU 1-21EO	NENE	21	100S	190E	U-013766	11783	Federal	OW	S
4304732681	LANDING STRIP FEDERAL 44-10	SESE	10	120S	240E	UTU-69430	11853	Federal	GW	S
4304733019	BLACK DRAGON UNIT 31-34	NWNE	34	100S	240E	UTU-66422	12280	Federal	GW	P
4304733242	FEDERAL K 23-22	NESW	22	110S	210E	UTU-75098	13107	Federal	GW	P
4304733299	FED K 12-22	SWNW	22	110S	210E	UTU-75098	13133	Federal	GW	P
4304733508	EVANS FED 15-26E	SWSE	26	100S	190E	U-3405	12767	Federal	GW	P
4304733509	EVANS FED 9-26E	NESE	26	100S	190E	UTU-3405	12749	Federal	GW	P
4304733510	EVANS FED 10-25E	NWSE	25	100S	190E	U-3405	12927	Federal	GW	P
4304733511	EVANS FED 14-25E	SESW	25	100S	190E	U-3405	12793	Federal	GW	P
4304734000	RBU 1-18E	NENE	18	100S	190E	UTU-3576	14549	Federal	GW	P
4304734669	EVANS FED 4-25E	NENE	26	100S	190E	U-43156	13588	Federal	GW	P
4304734887	EVANS FED 2-26E	NWNE	26	100S	190E	U-43156	13830	Federal	GW	P
4304734908	EVANS FED 15-25E	NWSE	25	100S	190E	U-3405	14023	Federal	GW	P
4304734909	WH FED 11-26E	NESW	26	100S	190E	UTU-3405	14629	Federal	GW	P
4304734984	WHB 4-26E	NWNW	26	100S	190E	U-43156	14898	Federal	GW	P
4304734985	WHB 6-26E	SENW	26	100S	190E	U-43156	14886	Federal	GW	P
4304735034	EVANS FED 8-26E	SENE	26	100S	190E	U-43156	14145	Federal	GW	P
4304735035	WHB 12-26E	NWSW	26	100S	190E	UTU-3405	14899	Federal	GW	P
4304735036	EVANS FED 11-25E	NESW	25	100S	190E	UTU-3405	14134	Federal	GW	P
4304735037	EVANS FED 13-25E	SWSW	25	100S	190E	UTU-3405	14090	Federal	GW	P
4304735043	EVANS FED 16-26E	SESE	26	100S	190E	UTU-3405	14372	Federal	GW	P
4304735063	EVANS FED 8-25E	SENE	25	100S	190E	U-43156	14089	Federal	GW	P
4304735064	EVANS FED 6-25E	SENW	25	100S	190E	U-43156	14135	Federal	GW	P
4304735065	EVANS FED 9-25E	NESE	25	100S	190E	UTU-3405	13983	Federal	GW	P
4304735102	EVANS FED 2-25E	NWNE	25	100S	190E	U-43156	13956	Federal	GW	P
4304737451	WHB 13-26E	SWSW	26	100S	190E	UTU-3405	16058	Federal	GW	P
4304738869	LOVE 4-20G	NWNW	20	110S	210E	UTU-076040	16249	Federal	GW	DRL
4304739064	UTE TRIBAL 2-11H	NENW	11	110S	200E	14-20-H62-5611	16072	Indian	GW	DRL

N1095 DOMINION E and P, INC. to N2615 XTO ENERGY, INC.

api	well name	qtr	qtr	sec	twp	rng	lease num	entity	Lease	well	stat
4304731777	STATE 4-36E	NWNW	36	100S	190E	ML-42175	11186	State	GW	P	
4304731784	STATE 12-36E	NWSW	36	100S	190E	ML-42175	99998	State	GW	LA	
4304732019	STATE 11-36E	NESW	36	100S	190E	ML-42175	11232	State	GW	P	
4304732224	STATE 5-36B	SWNW	36	090S	190E	ML-45173	11363	State	GW	PA	
4304732249	STATE 9-36B	NESE	36	090S	190E	ML-45173	11372	State	GW	PA	
4304732316	RBU 12-2F	NWSW	02	100S	200E	ML-10716	99998	State	GW	LA	
4304732404	STATE 2-36E	NWNE	36	100S	190E	ML-42175	99998	State	GW	LA	
4304732405	STATE 9-36E	NESE	36	100S	190E	ML-42175	99998	State	GW	LA	
4304732845	H R STATE S 22-2	SENW	02	120S	230E	ML-42215		State	GW	LA	
4304732870	H R STATE S 24-2	SESW	02	120S	230E	ML-42215		State	GW	LA	
4304732940	H R STATE S 42-2	SENE	02	120S	230E	ML-42215	13175	State	D	PA	
4304732979	STATE 2-36E	NWNE	36	100S	190E	ML-42175	12390	State	GW	P	
4304733129	STATE G 22-32	SENW	32	100S	230E	ML-47063		State	GW	LA	
4304733130	H R STATE S 44-2	SESE	02	120S	230E	ML-42215		State	GW	LA	
4304733169	STATE M 42-2	SENE	02	110S	230E	ML-47078		State	GW	LA	
4304733173	STATE M 23-2	NESW	02	110S	230E	ML-47078		State	GW	LA	
4304733174	STATE M 44-2	SESE	02	110S	230E	ML-47078		State	GW	LA	
4304733175	STATE N 31-16	NWNE	16	110S	240E	ML-47080		State	GW	LA	
4304733176	STATE Q 44-16	SESE	16	120S	210E	ML-47085	13134	State	D	PA	
4304733181	STATE 1-36E	NENE	36	100S	190E	ML-42175	12539	State	GW	P	
4304733738	STATE 1-2D	NENE	02	100S	180E	ML-26968		State	GW	LA	
4304733740	STATE 9-2D	NESE	02	100S	180E	ML-13215-A		State	GW	LA	
4304733837	STATE 7-36E	SWNE	36	100S	190E	ML-42175	13186	State	GW	P	
4304734012	CLIFFS 15-21L	SWSE	21	110S	250E	FEE		Fee	GW	LA	
4304734123	STATE 15-36E	SWSE	36	100S	190E	ML-42175	13784	State	GW	P	
4304734124	STATE 9-36E	NESE	36	100S	190E	ML-42175	13760	State	GW	P	
4304734241	STATE 5-36E	SWNW	36	100S	190E	ML-42175	13753	State	GW	P	
4304734284	STATE 13-36E	SWSW	36	100S	190E	ML-42175	13785	State	GW	P	
4304734285	STATE 6-36E	SENW	36	100S	190E	ML-42175	13370	State	GW	P	
4304735089	WHB 8-36E	SENE	36	100S	190E	ML-42175	14024	State	GW	P	
4304735612	WHB 14-36E	SESW	36	100S	190E	ML-42175	14759	State	GW	P	
4304736292	WHB 12-36E	NWSW	36	100S	190E	ML-42175	15116	State	GW	P	
4304736666	KINGS CANYON 1-32E	NENE	32	100S	190E	ML-47058	14958	State	GW	P	
4304736667	KINGS CANYON 10-36D	NWSE	36	100S	180E	ML-047058	14959	State	GW	P	
4304737034	AP 15-2J	SWSE	02	110S	190E	ML-36213	15778	State	GW	P	
4304737035	AP 10-2J	NWSE	02	110S	190E	ML-36213	16029	State	GW	S	
4304737036	AP 9-2J	NESE	02	110S	190E	ML-36213	15881	State	GW	P	
4304737037	AP 8-2J	SENE	02	110S	190E	ML-36213	15821	State	GW	P	
4304737038	AP 5-2J	SWNW	02	110S	190E	ML-36213	16043	State	D	PA	
4304737039	AP 3-2J	NENW	02	110S	190E	ML-36213	15910	State	GW	P	
4304737040	AP 2-2J	NWNE	02	110S	190E	ML-36213	99999	State	GW	DRL	
4304737041	AP 1-2J	NENE	02	110S	190E	ML-36213	15882	State	GW	P	
4304737659	KC 8-32E	SENE	32	100S	190E	ML-047059	15842	State	GW	P	
4304737660	KC 9-36D	SESE	36	100S	180E	ML-047058	99999	State	GW	DRL	
4304738261	KINGS CYN 2-32E	NWNE	32	100S	190E	ML-047059	15857	State	GW	DRL	

STATE OF UTAH DEPARTMENT OF NATURAL RESOURCES DIVISION OF OIL, GAS, AND MINING	FORM 9 5. LEASE DESIGNATION AND SERIAL NUMBER: ML-36213
SUNDRY NOTICES AND REPORTS ON WELLS Do not use this form for proposals to drill new wells, significantly deepen existing wells below current bottom-hole depth, reenter plugged wells, or to drill horizontal laterals. Use APPLICATION FOR PERMIT TO DRILL form for such proposals.	6. IF INDIAN, ALLOTTEE OR TRIBE NAME: 7. UNIT or CA AGREEMENT NAME:
1. TYPE OF WELL Gas Well	8. WELL NAME and NUMBER: AP 10-2J
2. NAME OF OPERATOR: XTO ENERGY INC	9. API NUMBER: 43047370350000
3. ADDRESS OF OPERATOR: 382 Road 3100 , Aztec, NM, 87410	PHONE NUMBER: 505 333-3159 Ext
4. LOCATION OF WELL FOOTAGES AT SURFACE: 2102 FSL 1818 FEL QTR/QTR, SECTION, TOWNSHIP, RANGE, MERIDIAN: Qtr/Qtr: NWSE Section: 02 Township: 11.0S Range: 19.0E Meridian: S	9. FIELD and POOL or WILDCAT: ALGER PASS COUNTY: UINTAH STATE: UTAH

11. CHECK APPROPRIATE BOXES TO INDICATE NATURE OF NOTICE, REPORT, OR OTHER DATA

TYPE OF SUBMISSION	TYPE OF ACTION		
<input type="checkbox"/> NOTICE OF INTENT Approximate date work will start:	<input type="checkbox"/> ACIDIZE <input type="checkbox"/> CHANGE TO PREVIOUS PLANS <input type="checkbox"/> CHANGE WELL STATUS <input type="checkbox"/> DEEPEN <input type="checkbox"/> OPERATOR CHANGE <input type="checkbox"/> PRODUCTION START OR RESUME <input type="checkbox"/> REPERFORATE CURRENT FORMATION <input type="checkbox"/> TUBING REPAIR <input type="checkbox"/> WATER SHUTOFF <input type="checkbox"/> WILDCAT WELL DETERMINATION	<input type="checkbox"/> ALTER CASING <input type="checkbox"/> CHANGE TUBING <input type="checkbox"/> COMMINGLE PRODUCING FORMATIONS <input type="checkbox"/> FRACTURE TREAT <input type="checkbox"/> PLUG AND ABANDON <input type="checkbox"/> RECLAMATION OF WELL SITE <input type="checkbox"/> SIDETRACK TO REPAIR WELL <input type="checkbox"/> VENT OR FLARE <input type="checkbox"/> SI TA STATUS EXTENSION <input checked="" type="checkbox"/> OTHER	<input type="checkbox"/> CASING REPAIR <input type="checkbox"/> CHANGE WELL NAME <input type="checkbox"/> CONVERT WELL TYPE <input type="checkbox"/> NEW CONSTRUCTION <input type="checkbox"/> PLUG BACK <input type="checkbox"/> RECOMPLETE DIFFERENT FORMATION <input type="checkbox"/> TEMPORARY ABANDON <input type="checkbox"/> WATER DISPOSAL <input type="checkbox"/> APD EXTENSION OTHER: PARAFFIN TREATMEN
<input checked="" type="checkbox"/> SUBSEQUENT REPORT Date of Work Completion: 12/31/2009			
<input type="checkbox"/> SPUD REPORT Date of Spud:			
<input type="checkbox"/> DRILLING REPORT Report Date:			

12. DESCRIBE PROPOSED OR COMPLETED OPERATIONS. Clearly show all pertinent details including dates, depths, volumes, etc.

XTO Energy Inc. performed a paraffin treatment on this well: 12/31/2009:
 MIRU Multi Chem. RU & PT csg to 500 psig. Pump 1 bbl P3040 paraffin solvent & 10 gals flush down csg. SWI for 2 hrs. RDMO Multi Chem. RWTP @ 1400 hours, 12/31/2009. Final rpt.

Accepted by the
Utah Division of
Oil, Gas and Mining
FOR RECORD ONLY
 January 04, 2010

NAME (PLEASE PRINT) Barbara Nicol	PHONE NUMBER 505 333-3642	TITLE Regulatory Compliance Tech
SIGNATURE N/A	DATE 1/4/2010	

STATE OF UTAH DEPARTMENT OF NATURAL RESOURCES DIVISION OF OIL, GAS, AND MINING	FORM 9 5. LEASE DESIGNATION AND SERIAL NUMBER: ML-36213
SUNDRY NOTICES AND REPORTS ON WELLS Do not use this form for proposals to drill new wells, significantly deepen existing wells below current bottom-hole depth, reenter plugged wells, or to drill horizontal laterals. Use APPLICATION FOR PERMIT TO DRILL form for such proposals.	6. IF INDIAN, ALLOTTEE OR TRIBE NAME: 7. UNIT or CA AGREEMENT NAME:
1. TYPE OF WELL Gas Well	8. WELL NAME and NUMBER: AP 10-2J
2. NAME OF OPERATOR: XTO ENERGY INC	9. API NUMBER: 43047370350000
3. ADDRESS OF OPERATOR: 382 Road 3100 , Aztec, NM, 87410	PHONE NUMBER: 505 333-3159 Ext
4. LOCATION OF WELL FOOTAGES AT SURFACE: 2102 FSL 1818 FEL QTR/QTR, SECTION, TOWNSHIP, RANGE, MERIDIAN: Qtr/Qtr: NWSE Section: 02 Township: 11.0S Range: 19.0E Meridian: S	9. FIELD and POOL or WILDCAT: ALGER PASS COUNTY: UINTAH STATE: UTAH

11. CHECK APPROPRIATE BOXES TO INDICATE NATURE OF NOTICE, REPORT, OR OTHER DATA

TYPE OF SUBMISSION	TYPE OF ACTION		
<input checked="" type="checkbox"/> NOTICE OF INTENT Approximate date work will start: 3/15/2010	<input type="checkbox"/> ACIDIZE	<input type="checkbox"/> ALTER CASING	<input type="checkbox"/> CASING REPAIR
<input type="checkbox"/> SUBSEQUENT REPORT Date of Work Completion:	<input type="checkbox"/> CHANGE TO PREVIOUS PLANS	<input type="checkbox"/> CHANGE TUBING	<input type="checkbox"/> CHANGE WELL NAME
<input type="checkbox"/> SPUD REPORT Date of Spud:	<input type="checkbox"/> CHANGE WELL STATUS	<input type="checkbox"/> COMMINGLE PRODUCING FORMATIONS	<input type="checkbox"/> CONVERT WELL TYPE
<input type="checkbox"/> DRILLING REPORT Report Date:	<input type="checkbox"/> DEEPEN	<input type="checkbox"/> FRACTURE TREAT	<input type="checkbox"/> NEW CONSTRUCTION
	<input type="checkbox"/> OPERATOR CHANGE	<input type="checkbox"/> PLUG AND ABANDON	<input type="checkbox"/> PLUG BACK
	<input type="checkbox"/> PRODUCTION START OR RESUME	<input type="checkbox"/> RECLAMATION OF WELL SITE	<input type="checkbox"/> RECOMPLETE DIFFERENT FORMATION
	<input type="checkbox"/> REPERFORATE CURRENT FORMATION	<input type="checkbox"/> SIDETRACK TO REPAIR WELL	<input type="checkbox"/> TEMPORARY ABANDON
	<input type="checkbox"/> TUBING REPAIR	<input type="checkbox"/> VENT OR FLARE	<input type="checkbox"/> WATER DISPOSAL
	<input type="checkbox"/> WATER SHUTOFF	<input type="checkbox"/> SI TA STATUS EXTENSION	<input type="checkbox"/> APD EXTENSION
	<input type="checkbox"/> WILDCAT WELL DETERMINATION	<input checked="" type="checkbox"/> OTHER	OTHER: PWOP

12. DESCRIBE PROPOSED OR COMPLETED OPERATIONS. Clearly show all pertinent details including dates, depths, volumes, etc.

XTO Energy Inc. intends to put this well on a pump with the intent of increasing production. Please see the attached procedure.

Approved by the Utah Division of Oil, Gas and Mining

Date: February 25, 2010

By: *Derek Duff*

NAME (PLEASE PRINT) Barbara Nicol	PHONE NUMBER 505 333-3642	TITLE Regulatory Compliance Tech
SIGNATURE N/A		DATE 2/24/2010

**Algiers Pass 10-2J
SEC 2, T 11S, R 19E
Uintah County, Utah
API: 43-047-37035
PWOP AFE# 1001228**

Surface csg: 8-5/8", 32#, J-55, ST&C @ 2,225'. TOC@ surf.

Prod csg: 5-1/2", 17#, M-80, LT&C csg @ 9,470'. PBTD (FC) @ 9,430'. Cmtd w/61 sks lead (11.0 ppg, 3.13 cf/sk) & 721 sks 65/35/6 blend tail (13.0 ppg, 1.75 cf/sk yield). Did not circ cmt, TOC @ 3,200' via CBL. **Note: wellbore is deviated.**

Tbg: 300 jts 2-3/8", 4.7#, J-55, EUE, 8RD tbg. SN @ 9,283', EOT @ 9,286'. **Note: 4-3/4" bit, safety sub, & ½ BRS pumped off and left in well.**

Perforations: **WA:** 6,190'-6,193', 6,264'-6,273', 6,298'-6,303', 7,048'-7,081'
MV: 7,410'-7,424', 7,660'-7,674', 7,688'-7,696', 7,792'-7,810', 9,080'-9,085', 9,107'-9,115', 9,135'-9,139', 9,172'-9,178', 9,248'-9,252', 9,276'-9,286', 9,320'-9,330'

Recent Prod: Plngr lift, 80 mcf/d, 3.0 BOPD, 5.0 BWPD.

Purpose: Clean out wellbore, drill out shoe joint, and PWOP.

PWOP Procedure

- 1) MIRU PU. MI 300' of 2-3/8", 4.7#, L-80 tbg. MI 1 -500 bbl tank filled w/KCl substitute water and a flow back tank.
- 2) Blow down and kill well w/KCl substitute water down tubing/casing annulus if necessary. ND WH. NU BOP.
- 3) TIH w/2-3/8" tbg and tag fill (FC @ 9,430'). Report fill to Mike Logan. PT and TOH w/tbg. Report any scale or corrosion.
- 4) PU and TIH with 4-3/4" shoe, bumper sub & SN on 2-3/8" tbg. CO to top of fish. Work BRS into shoe and drill out FC @ 9,430' and part of shoe joint to +/- 9,460' (**new PBTD**). TOH, LD 2-3/8" tbg, BHA, and fish (if retrieved).
- 5) MI 9,400' of 2-7/8", 6.5# EUE N-80 Western Falcon Enertube lined tbg.
- 6) Space out pump with spacer subs. Load tubing and long stroke with rig to ensure pump action. HWO. RDMO PU. Set pumping unit.
- 7) Gauge tanks. Shoot FL and run dynamometer during pumping unit startup. Start well pumping at 2.5 SPM and 120" SL for 24 hours. Check fluid level and tank gauges.
- 8) Place well on rod pump and shoot FL.

Regulatory:

- Submit subsequent sundry after work has been completed

STATE OF UTAH DEPARTMENT OF NATURAL RESOURCES DIVISION OF OIL, GAS, AND MINING	FORM 9 5. LEASE DESIGNATION AND SERIAL NUMBER: ML-36213
SUNDRY NOTICES AND REPORTS ON WELLS Do not use this form for proposals to drill new wells, significantly deepen existing wells below current bottom-hole depth, reenter plugged wells, or to drill horizontal laterals. Use APPLICATION FOR PERMIT TO DRILL form for such proposals.	6. IF INDIAN, ALLOTTEE OR TRIBE NAME: 7. UNIT or CA AGREEMENT NAME:
1. TYPE OF WELL Gas Well	8. WELL NAME and NUMBER: AP 10-2J
2. NAME OF OPERATOR: XTO ENERGY INC	9. API NUMBER: 43047370350000
3. ADDRESS OF OPERATOR: 382 Road 3100 , Aztec, NM, 87410	PHONE NUMBER: 505 333-3159 Ext
4. LOCATION OF WELL FOOTAGES AT SURFACE: 2102 FSL 1818 FEL QTR/QTR, SECTION, TOWNSHIP, RANGE, MERIDIAN: Qtr/Qtr: NWSE Section: 02 Township: 11.0S Range: 19.0E Meridian: S	9. FIELD and POOL or WILDCAT: ALGER PASS COUNTY: UINTAH STATE: UTAH

11. CHECK APPROPRIATE BOXES TO INDICATE NATURE OF NOTICE, REPORT, OR OTHER DATA

TYPE OF SUBMISSION	TYPE OF ACTION		
<input type="checkbox"/> NOTICE OF INTENT Approximate date work will start:	<input type="checkbox"/> ACIDIZE <input type="checkbox"/> CHANGE TO PREVIOUS PLANS <input type="checkbox"/> CHANGE WELL STATUS <input type="checkbox"/> DEEPEN <input type="checkbox"/> OPERATOR CHANGE <input type="checkbox"/> PRODUCTION START OR RESUME <input type="checkbox"/> REPERFORATE CURRENT FORMATION <input type="checkbox"/> TUBING REPAIR <input type="checkbox"/> WATER SHUTOFF <input type="checkbox"/> WILDCAT WELL DETERMINATION	<input type="checkbox"/> ALTER CASING <input type="checkbox"/> CHANGE TUBING <input type="checkbox"/> COMMINGLE PRODUCING FORMATIONS <input type="checkbox"/> FRACTURE TREAT <input type="checkbox"/> PLUG AND ABANDON <input type="checkbox"/> RECLAMATION OF WELL SITE <input type="checkbox"/> SIDETRACK TO REPAIR WELL <input type="checkbox"/> VENT OR FLARE <input type="checkbox"/> SI TA STATUS EXTENSION <input checked="" type="checkbox"/> OTHER	<input type="checkbox"/> CASING REPAIR <input type="checkbox"/> CHANGE WELL NAME <input type="checkbox"/> CONVERT WELL TYPE <input type="checkbox"/> NEW CONSTRUCTION <input type="checkbox"/> PLUG BACK <input type="checkbox"/> RECOMPLETE DIFFERENT FORMATION <input type="checkbox"/> TEMPORARY ABANDON <input type="checkbox"/> WATER DISPOSAL <input type="checkbox"/> APD EXTENSION OTHER: CLEANOUT & PWOP
<input checked="" type="checkbox"/> SUBSEQUENT REPORT Date of Work Completion: 6/16/2010			
<input type="checkbox"/> SPUD REPORT Date of Spud:			
<input type="checkbox"/> DRILLING REPORT Report Date:			

12. DESCRIBE PROPOSED OR COMPLETED OPERATIONS. Clearly show all pertinent details including dates, depths, volumes, etc.

XTO Energy Inc. has cleaned out this well & put it on a pump per the attached summary report.

**Accepted by the
 Utah Division of
 Oil, Gas and Mining
 FOR RECORD ONLY**
 June 21, 2010

NAME (PLEASE PRINT) Barbara Nicol	PHONE NUMBER 505 333-3642	TITLE Regulatory Compliance Tech
SIGNATURE N/A	DATE 6/17/2010	

EXECUTIVE SUMMARY REPORT

4/1/2010 - 6/17/2010
Report run on 6/17/2010 at 3:29 PM

Algiers Pass 10-02J

Section 02-11S-19E, Uintah, Utah, Roosevelt

- 4/21/2010 MIRU CHS WLU & Multishot gyro directional survey tls. RIH w/survey tls, log well fr/9200' FS - surf. RDMO WLU. RWTP 1300 hrs. Survey logs sent to Farmington office for analysis.
- 5/13/2010 ===== Algiers Pass 10-02J =====
Contd rpts to PWOP. MIRU 4CWS #5. BD well. ND BOP. NU BOP. PU & TIH w/5 jts 2-3/8". Tgd 12' of fill @ 9,418' (PBSD @ 9,430'). TOH w/ prod tbg strg as follows: 300 jts 2-3/8", J-55, 4.7#, EUE 8rd tbg, 2-3/8" SN & BRS (top sec). Found med sc BU on ext of fr/6,244'- 6,690'. Smpl sent in for anal. Recd plngr & BHBS @ SN. KW w/ 20 bbls 2% KCl wtr as per TOH. SWI & SDFWE.
- 5/17/2010 ===== Algiers Pass 10-02J =====
Bd csg. WA/MV perfs 6,190' - 9,330'. TIH w/4-3/4" wash over shoe, bmpr sub, SN & 304 jts 2-3/8" tbg. Tgd fill @ 9,418'. RU pwr swivel. RU TechFoam AFU. Estb circ. Stg in hole & CO 12' of fill to top of BRS/bit fish @ 9,430'. Work BRS into shoe. DO FC & 26' of cmt to 9,456' (new PBSD) w/2 jts 2-3/8" tbg. Circ well cln. Pmp 10 bbls trtd 2% kcl wtr & kill tbg. RD AFU. RD swivel. LD 6 jts 2-3/8" tbg. SWI & SDFN. Used 145 bbls 2% kcl to CO.
- 5/18/2010 ===== Algiers Pass 10-02J =====
BD well. KW w/LD 300 jts 2-3/8" tbg fr/well & wash over BHA (No BRS or bit in BHA). Send tbg into XTO Roosevelt yard to be insp & stored. TIH w/2-3/8" NC, 5-1/2" x 2-3/8" SH TechTac TAC, 10' x 2-3/8" tbg sub, 2' x 2-3/8" tbg sub w/1/2" vent hole 1' fr/top, 2-3/8" SN, 2-3/8" x 2-7/8" xo sub & 155 jts recond 2-7/8" 6.5#, EUE, L-80, tbg fr/XTO Roosevelt yard. EOT @ 5,112' FS. SWI & SDFN. Used 20 bbls 2% kcl wtr today.
- 5/19/2010 ===== Algiers Pass 10-02J =====
Bd well. TIH w/130 jts recond 2-7/8" 6.5#, EUE, L-80, tbg fr/XTO Roosevelt yard. ND BOP. Set TAC @ 9,399'. Ld tbg in 15 K ten w/donut tbg hgr, SN @ 9,382'. EOT @ 9,399'. PBSD @ 9,454', WA/MV perfs 6,190' - 9,330'. RU swb tls. BFL 7,000' FS. S. 0 BO, 30 BLW, 2.5 runs, 2.5 hrs. FFL 7,600' FS, SICP 200 psig, black wtr w/tr pulverized sc. RD swb tls. SWI & SDFN.
- 5/20/2010 ===== Algiers Pass 10-02J =====
Bd tbg. RU swb tls. BFL 7,900' FS. S. 0 BO, 40 BLW, 14 runs, 7 hrs. FFL 9,000' FS, gray wtr w/lt tr pulverized sc. RD swb tls. SWI & SDFWE.
- 5/21/2010 ===== Algiers Pass 10-02J =====
No activity. Will resume on Monday 5/24/10.
- 5/24/2010 ===== Algiers Pass 10-02J =====
Bd well. RU & RIH w/swb tls. BFL @ 8,500' FS. S. 0 BO, 8 BLW, fld smpls of blk wtr w/a tr of oil & no solids, 4 runs, 4 hrs. FFL @ 9,000' FS. RD swb tls. PU & loaded pmp @ surf. TIH w/8'x 1-1/4" GAC mesh screen, Nat.2" x 1-1/4" x 16' x 19' RHBC pmp (XTO #281), 26K shear tl, 1-3'x7/8" rod cent, 12-1-1/4" sbs, 30- 3/4" skr d w/5 mold on guides per rod, 103- 3/4" plain skr d, 32- 3/4" skr d w/5 mold on guides per rod, 61- 3/4" plain skr d, 25- 3/4" skr d w/5 mold on guides per rod, 64- 3/4" plain skr d, 47- 7/8" plain skr d, 1- 2' x 7/8" pony rod sub & 26'x 1-1/2" SM PR. Seat pmp & PT tbg to 1000 psig w/41 BW, gd tst. Rlsd press. LS pmp w/rig to 500 psig. GPA. SWO & clamped off rods for PU installation. SWI & RDMO 4CWS #5. Turn well over to facilities. SDFN.
- 6/16/2010 ===== Algiers Pass 10-02J =====
The Algiers Pass 10-2J PWOP. Stoke length 120". 2.5 SPM. This well is on Route #207. XTO allocation Meter # RS 0701 RS. RTU Group 10. Address 202. Wild Horse Bench Comp, UBFS CDP Meter # RS 1537 C. RWTP @ 12:00p.m.,6/16/10. IFR 280 MCFPD, FTP 0 psig, FCP 106 psig. Final rpt. Start test data.

STATE OF UTAH DEPARTMENT OF NATURAL RESOURCES DIVISION OF OIL, GAS, AND MINING		FORM 9	
SUNDRY NOTICES AND REPORTS ON WELLS Do not use this form for proposals to drill new wells, significantly deepen existing wells below current bottom-hole depth, reenter plugged wells, or to drill horizontal laterals. Use APPLICATION FOR PERMIT TO DRILL form for such proposals.		5. LEASE DESIGNATION AND SERIAL NUMBER: ML-36213	
		6. IF INDIAN, ALLOTTEE OR TRIBE NAME:	
1. TYPE OF WELL Gas Well		7. UNIT or CA AGREEMENT NAME:	
2. NAME OF OPERATOR: XTO ENERGY INC		8. WELL NAME and NUMBER: AP 10-2J	
3. ADDRESS OF OPERATOR: PO Box 6501 , Englewood, CO, 80155		9. API NUMBER: 43047370350000	
PHONE NUMBER: 303 397-3727 Ext		9. FIELD and POOL or WILDCAT: ALGER PASS	
4. LOCATION OF WELL FOOTAGES AT SURFACE: 2102 FSL 1818 FEL QTR/QTR, SECTION, TOWNSHIP, RANGE, MERIDIAN: Qtr/Qtr: NWSE Section: 02 Township: 11.0S Range: 19.0E Meridian: S		COUNTY: UINTAH	
		STATE: UTAH	
11. CHECK APPROPRIATE BOXES TO INDICATE NATURE OF NOTICE, REPORT, OR OTHER DATA			
TYPE OF SUBMISSION	TYPE OF ACTION		
<input type="checkbox"/> NOTICE OF INTENT Approximate date work will start:	<input checked="" type="checkbox"/> ACIDIZE	<input type="checkbox"/> ALTER CASING	<input type="checkbox"/> CASING REPAIR
<input checked="" type="checkbox"/> SUBSEQUENT REPORT Date of Work Completion: 11/1/2013	<input type="checkbox"/> CHANGE TO PREVIOUS PLANS	<input type="checkbox"/> CHANGE TUBING	<input type="checkbox"/> CHANGE WELL NAME
<input type="checkbox"/> SPUD REPORT Date of Spud:	<input type="checkbox"/> CHANGE WELL STATUS	<input type="checkbox"/> COMMINGLE PRODUCING FORMATIONS	<input type="checkbox"/> CONVERT WELL TYPE
<input type="checkbox"/> DRILLING REPORT Report Date:	<input type="checkbox"/> DEEPEN	<input type="checkbox"/> FRACTURE TREAT	<input type="checkbox"/> NEW CONSTRUCTION
	<input type="checkbox"/> OPERATOR CHANGE	<input type="checkbox"/> PLUG AND ABANDON	<input type="checkbox"/> PLUG BACK
	<input type="checkbox"/> PRODUCTION START OR RESUME	<input type="checkbox"/> RECLAMATION OF WELL SITE	<input type="checkbox"/> RECOMPLETE DIFFERENT FORMATION
	<input type="checkbox"/> REPERFORATE CURRENT FORMATION	<input type="checkbox"/> SIDETRACK TO REPAIR WELL	<input type="checkbox"/> TEMPORARY ABANDON
	<input type="checkbox"/> TUBING REPAIR	<input type="checkbox"/> VENT OR FLARE	<input type="checkbox"/> WATER DISPOSAL
	<input type="checkbox"/> WATER SHUTOFF	<input type="checkbox"/> SI TA STATUS EXTENSION	<input type="checkbox"/> APD EXTENSION
	<input type="checkbox"/> WILDCAT WELL DETERMINATION	<input type="checkbox"/> OTHER	OTHER: <input type="text"/>
12. DESCRIBE PROPOSED OR COMPLETED OPERATIONS. Clearly show all pertinent details including dates, depths, volumes, etc.			
<p>XTO Energy Inc. has performed an acid treatment on this well per the attached summary report.</p>			
<p>Accepted by the Utah Division of Oil, Gas and Mining FOR RECORD ONLY December 02, 2013</p>			
NAME (PLEASE PRINT) Barbara Nicol	PHONE NUMBER 303-397-3736	TITLE Regulatory Compliance Tech	
SIGNATURE N/A	DATE 12/2/2013		

Algiers Pass 10-02J

10/22/2013: MIRU. Unhung rods. Unseat pmp. LD PR & 5 - 7/8" rod subs (8', 4', 4' 2' & 2'). SWI. SDFN.

10/23/2013: MIRU hot oiler. Ppd 50 bbls 200 deg TFW & flshd tbg/rods. Reseat pmp. Ppd 25 bbls TFW & PT tbg to 2,000 psig for 10", tstd ok. Rlsd press. RDMO hot oiler. TOH 20 - 7/8" Norris 96 skr d w/5 molded guides pr rod, 26 - 7/8" slick Norris 96 skr d, 64 - 3/4" slick Norris 96 skr d, 25 - 3/4" Norris 96 skr d w/5 molded guides pr rod, 61 - 3/4" slick Norris 96 skr d, 32 - 3/4" Norris 96 skr d w/5 molded guides pr rod, 103 - 3/4" slick Norris 96 skr d, 30 - 3/4" Norris 96 skr d w/5 molded guides pr rod, 12 - 1-1/4" sbs, 1 - 4' x 7/8" stabilizer rod, 26K shear tl, 1 - 4' x 7/8" stabilizer rod, & National 2-1/2" x 1-1/4" x 16' x 19' RHBC pmp w/8' x 1-1/4" GA. No sc on rods. No corr pitting. Pmp plngr was free in barrel. Had v. ltl wear on rods. MIRU SLU. RIH w/tls. Tgd 45' of fill @ 9,411' FS. POH w/tls. RDMO SLU. MIRU acid crew. Ppd 250 gal 15% NEFE HCL ac w/adds, dwn tbg. Flshd w/10 bbl TFW w/ H2S scavenger. Ppd 500 gal 15% NEFE HCL ac w/adds dwn TCA, flshd w/10 bbls TFW. RDMO acid crew. SWI. SDFN

10/24/2013: RU swb tls. BFL @ 6,400' FS. 0 BO, 63 BLW, 14 runs, 6.5 hrs., FFL @ 7,100' FS, 200 SICP, Brn gas cut wtr no solids. RD swb tls. ID'd H2S @ WH. Mxd 10 gal H2S scavenger in 10 bbls TFW & pmp dwn tbg. SWI SDFN.

10/25/2013: PU & loaded Nat. 2-1/2" x 1-1/4" x 20' RHBC pmp -2 Farr w/8' x 1-1/4" GA, (XTO #459) TIH w/pmp BHA & 1 - 4' x 7/8" rod cent, 26K shear tl, 1 - 4' x 7/8" rod cent, 12 - 1-1/4" sbs, 30 - 3/4" Norris 96 skr d w/5 mold on guides per rod, 103 - 3/4" plain Norris 96 skr d, 32 - 3/4" skr d w/5 mold on guides per rod, 61 - 3/4" plain Norris 96 skr d, 25 - 3/4" skr d w/5 mold on guides per rod, 64 - 3/4" plain Norris 96 skr d, 26 - 7/8" plain Norris 96 skr d, 20 - 7/8" skr d w/5 molded guides per rod, 3 - 7/8" rod subs (8', 6', & 2') & 26' x 1-1/4" PR w/14' x 1-1/2" Inr. Dump 10 gls crossion Inhibitor dwn tbg & flshd w/10 bls TFW. Seated pmp. PT tbg to 1,000 psig w/30 bbls TFW for 10". Tstd ok. Rlsd press. LS pmp w/rig no PA. TOH w/rods & pmp. Plngr stuck @ top of barrel. Sent pmp in for insp & rep. SWI. SDFWE.

10/28/2013: PU & loaded Nat. 2-1/2" x 1-1/4" x 20' RHBC -2 Farr pmp w/8' x 1-1/4" GA, (XTO #459) TIH w/pmp BHA, 1 - 4' x 7/8" rod cent, 26K shear tl, 1 - 4' x 7/8" rod cent, 12 - 1-1/4" sbs, 30 - 3/4" Norris 96 skr d w/5 mold on guides per rod, 103 - 3/4" plain Norris 96 skr d, 32 - 3/4" skr d w/5 mold on guides per rod, 61 - 3/4" plain Norris 96 skr d, 25 - 3/4" skr d w/5 mold on guides per rod, 64 - 3/4" plain Norris 96 skr d, 26 - 7/8" plain Norris 96 skr d, 20 - 7/8" skr d w/5 molded guides per rod, 3 - 7/8" rod subs (8', 6', & 2') & 26' x 1-1/4" PR w/14' x 1-1/2" Inr. Seated pmp. Unable to fill tbg & PT w/65 bbls TFW. TOH w/rods & pmp. Plngr stuck in mid of barrel. Sent pmp in for insp & rep. Flshd tbg w/20 bbls TFW. Dropd SV. Ppd 45 bbls TFW & PT tbg to 2,000 psig for 10". Tstd gd. Bd press. Retrdr SV. RU swb tls. BFL @ 5,500' FS. 0 BO, 24 BLW, 5 runs, 1.5 hrs., FFL @ 5,900' FS, 45 FCP, Brn wtr w/tr solids. RD swb tls. SWI. SDFN.

10/29/2013: SD for rig rep. SDFN.

10/30/2013: SD for rig rep. SDFN.

10/31/2013: SD for rig rep. SDFN.

11/1/2013: RU swb tls. BFL @ 6,600' FS. 0 BO, 70 BLW, 12 runs, 6 hrs., FFL @ 7,000' FS, 200 FCP, Clr gas cut wtr no sd & v. ltl tr iron sulfide. RD swb tls. Had tr sd & iron sulfide in runs 9 - 11, bd csg after run #5. PU & loaded Nat. 2-1/2" x 1-1/4" x 20' RHBC pmp -2 Farr w/1' x 1-1/4" GA, (XTO #460) TIH w/pmp BHA & 1 - 4' x 7/8" rod cent, 26K shear tl, 1 - 4' x 7/8" rod cent, 12 - 1-1/4" sbs, 30 - 3/4" Norris 96 skr d w/5 mold on guides per rod, 103 - 3/4" plain Norris 96 skr d, 32 - 3/4" skr d w/5 mold on guides per rod, 61 - 3/4" plain Norris 96 skr d, 25 - 3/4" skr d w/5 mold on guides per rod, 64 - 3/4" plain Norris 96 skr d, 26 - 7/8" plain Norris 96 skr d, 20 - 7/8" skr d w/5 molded guides per rod, 3 - 7/8" rod subs (8', 6', & 2') & 26' x 1-1/4" PR w/14' x 1-1/2" Inr. Seated pmp. PT tbg to 500 psig w/40 bbls TFW for 10". Tstd ok. LS pmp w/rig to 1,000 psig. slow PA. Rlsd press. HWO. RWTP @ 15:30 pm ppg @ 3.5 SPM, 80" SL. RDMO

=====Algiers Pass 10-02J=====

STATE OF UTAH DEPARTMENT OF NATURAL RESOURCES DIVISION OF OIL, GAS, AND MINING		FORM 9
SUNDRY NOTICES AND REPORTS ON WELLS		5. LEASE DESIGNATION AND SERIAL NUMBER: ML-36213
Do not use this form for proposals to drill new wells, significantly deepen existing wells below current bottom-hole depth, reenter plugged wells, or to drill horizontal laterals. Use APPLICATION FOR PERMIT TO DRILL form for such proposals.		6. IF INDIAN, ALLOTTEE OR TRIBE NAME:
		7. UNIT or CA AGREEMENT NAME:
1. TYPE OF WELL Gas Well		8. WELL NAME and NUMBER: AP 10-2J
2. NAME OF OPERATOR: XTO ENERGY INC		9. API NUMBER: 43047370350000
3. ADDRESS OF OPERATOR: PO Box 6501 , Englewood, CO, 80155	PHONE NUMBER: 303 397-3727 Ext	9. FIELD and POOL or WILDCAT: ALGER PASS
4. LOCATION OF WELL FOOTAGES AT SURFACE: 2102 FSL 1818 FEL QTR/QTR, SECTION, TOWNSHIP, RANGE, MERIDIAN: Qtr/Qtr: NWSE Section: 02 Township: 11.0S Range: 19.0E Meridian: S		COUNTY: UINTAH
		STATE: UTAH
11. CHECK APPROPRIATE BOXES TO INDICATE NATURE OF NOTICE, REPORT, OR OTHER DATA		
TYPE OF SUBMISSION	TYPE OF ACTION	
<input type="checkbox"/> NOTICE OF INTENT Approximate date work will start: <input checked="" type="checkbox"/> SUBSEQUENT REPORT Date of Work Completion: 1/25/2016 <input type="checkbox"/> SPUD REPORT Date of Spud: <input type="checkbox"/> DRILLING REPORT Report Date:	<input type="checkbox"/> ACIDIZE <input type="checkbox"/> ALTER CASING <input type="checkbox"/> CHANGE TO PREVIOUS PLANS <input type="checkbox"/> CHANGE TUBING <input type="checkbox"/> CHANGE WELL STATUS <input type="checkbox"/> COMMINGLE PRODUCING FORMATIONS <input type="checkbox"/> DEEPEN <input type="checkbox"/> FRACTURE TREAT <input type="checkbox"/> OPERATOR CHANGE <input type="checkbox"/> PLUG AND ABANDON <input type="checkbox"/> PRODUCTION START OR RESUME <input type="checkbox"/> RECLAMATION OF WELL SITE <input type="checkbox"/> REPERFORATE CURRENT FORMATION <input type="checkbox"/> SIDETRACK TO REPAIR WELL <input type="checkbox"/> TUBING REPAIR <input type="checkbox"/> VENT OR FLARE <input type="checkbox"/> WATER SHUTOFF <input type="checkbox"/> SI TA STATUS EXTENSION <input type="checkbox"/> WILDCAT WELL DETERMINATION <input checked="" type="checkbox"/> OTHER	
	<input type="checkbox"/> CASING REPAIR <input type="checkbox"/> CHANGE WELL NAME <input type="checkbox"/> CONVERT WELL TYPE <input type="checkbox"/> NEW CONSTRUCTION <input type="checkbox"/> PLUG BACK <input type="checkbox"/> RECOMPLETE DIFFERENT FORMATION <input type="checkbox"/> TEMPORARY ABANDON <input type="checkbox"/> WATER DISPOSAL <input type="checkbox"/> APD EXTENSION OTHER: <input style="width: 100px;" type="text" value="Paraffin Treatment"/>	
12. DESCRIBE PROPOSED OR COMPLETED OPERATIONS. Clearly show all pertinent details including dates, depths, volumes, etc.		
<p>XTO Energy Inc. performed a paraffin treatment on this well as per the following: 1/25/2016: MIRU hot oiler. PT surf In's. to 500 psig. Ppd dwn csg w/10 gal's MC P-3139 paraffin solvent, flsh w/30 bbl.'s TPW @ 200 deg F. PPD dwn tbg w/10 gal's MC P-3139 paraffin solvent, flsh w/15 bbl.'s TPW @ 200 deg F. RDMO pump truck. RWTP 1/25/2016.</p>		
<p>Accepted by the Utah Division of Oil, Gas and Mining FOR RECORD ONLY February 03, 2016</p>		
NAME (PLEASE PRINT) Malia Villers	PHONE NUMBER 303 397-3670	TITLE Lead Permitting Analyst
SIGNATURE N/A		DATE 2/3/2016