

UNITED STATES  
DEPARTMENT OF THE INTERIOR  
BUREAU OF LAND MANAGEMENT

FORM APPROVED  
OMB No. 1004-0136  
Expires July 31, 2010

**APPLICATION FOR PERMIT TO DRILL OR REENTER**

1a. Type of Work: <input checked="" type="checkbox"/> DRILL <input type="checkbox"/> REENTER		5. Lease Serial No. UTU0284A
1b. Type of Well: <input type="checkbox"/> Oil Well <input checked="" type="checkbox"/> Gas Well <input type="checkbox"/> Other <input type="checkbox"/> Single Zone <input checked="" type="checkbox"/> Multiple Zone		6. If Indian, Allottee or Tribe Name
2. Name of Operator EOG RESOURCES, INC. Contact: MARY A. MAESTAS E-Mail: mary_maestas@eogresources.com		7. If Unit or CA Agreement, Name and No. CHAPITA WELLS UNI
3a. Address 600 17TH STREET SUITE 1000N DENVER, CO 80202		8. Lease Name and Well No. CHAPITA WELLS UNIT 1346-22
3b. Phone No. (include area code) Ph: 303-824-5526		9. API Well No. 43-047-39652
4. Location of Well (Report location clearly and in accordance with any State requirements.)* At surface NESE 2545FSL 7FEL 40.02122 N Lat, 109.41668 W Lon At proposed prod. zone NESE 2545FSL 7FEL 40.02122 N Lat, 109.41668 W Lon		10. Field and Pool, or Exploratory NATURAL BUTTES/MESAVERDE
14. Distance in miles and direction from nearest town or post office* 49.45 MILES SOUTH OF VERNAL, UTAH		11. Sec., T., R., M., or Blk. and Survey or Area Sec 22 T9S R22E Mer SLB
15. Distance from proposed location to nearest property or lease line, ft. (Also to nearest drig. unit line, if any) 7' LEASE LINE	16. No. of Acres in Lease 1240.00	12. County or Parish UINTAH
18. Distance from proposed location to nearest well, drilling, completed, applied for, on this lease, ft. 780'	19. Proposed Depth 9520 MD	13. State UT
21. Elevations (Show whether DF, KB, RT, GL, etc.) 4955 GL	22. Approximate date work will start	17. Spacing Unit dedicated to this well
		20. BLM/BIA Bond No. on file NM2308
		23. Estimated duration 45 DAYS

**24. Attachments**

The following, completed in accordance with the requirements of Onshore Oil and Gas Order No. 1, shall be attached to this form:

- |  |  |
|--|--|
| <ul style="list-style-type: none"> <li>1. Well plat certified by a registered surveyor.</li> <li>2. A Drilling Plan.</li> <li>3. A Surface Use Plan (if the location is on National Forest System Lands, the SUPO shall be filed with the appropriate Forest Service Office).</li> </ul> | <ul style="list-style-type: none"> <li>4. Bond to cover the operations unless covered by an existing bond on file (see Item 20 above).</li> <li>5. Operator certification</li> <li>6. Such other site specific information and/or plans as may be required by the authorized officer.</li> </ul> |
|--|--|

25. Signature (Electronic Submission)	Name (Printed/Typed) MARY A. MAESTAS Ph: 303-824-5526	Date 09/18/2007
Title REGULATORY ASSISTANT		
Approved by (Signature)	Name (Printed/Typed)	Date
Title	Office	

Application approval does not warrant or certify the applicant holds legal or equitable title to those rights in the subject lease which would entitle the applicant to conduct operations thereon.  
Conditions of approval, if any, are attached.

Title 18 U.S.C. Section 1001 and Title 43 U.S.C. Section 1212, make it a crime for any person knowingly and willfully to make to any department or agency of the United States any false, fictitious or fraudulent statements or representations as to any matter within its jurisdiction.

**Electronic Submission #56375 verified by the BLM Well Information System  
For EOG RESOURCES, INC., sent to the Vernal**

**RECEIVED**

**SEP 24 2007**

**DIV. OF OIL, GAS & MINING**

**\*\* OPERATOR-SUBMITTED \*\* OPERATOR-SUBMITTED \*\* OPERATOR-SUBMITTED \*\***


635170X  
44311074  
40.021243  
- 109.416049

T9S, R22E, S.L.B.&M.

E 1/4 Cor. Sec. 15, Brass Cap


EOG RESOURCES, INC.

Well location, CWU #1346-22, located as shown in the NE 1/4 SE 1/4 of Section 22, T9S, R22E, S.L.B.&M., Uintah County, Utah.

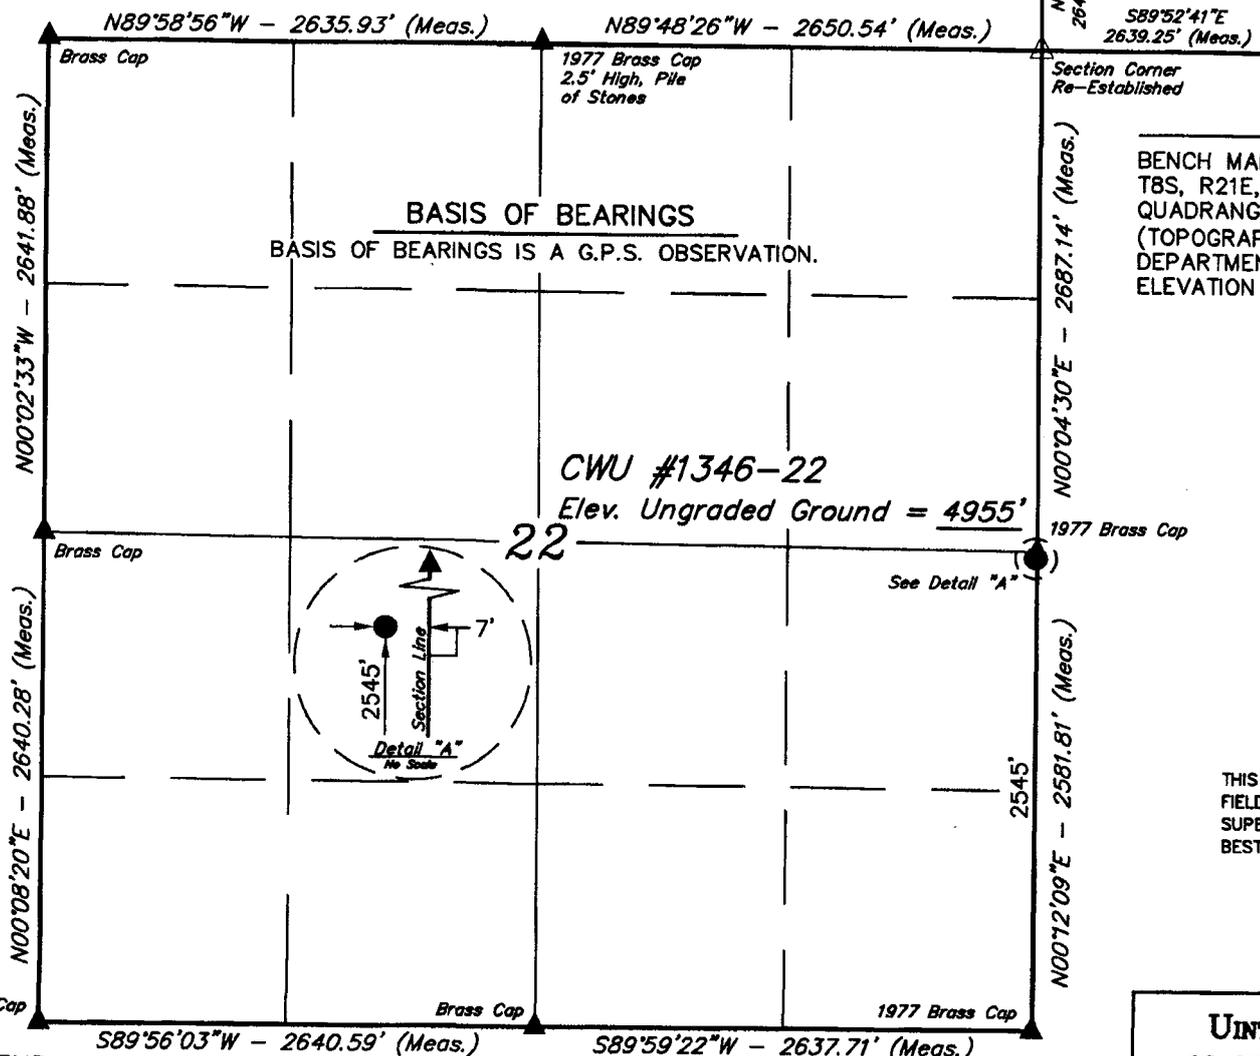

**BASIS OF BEARINGS**  
BASIS OF BEARINGS IS A G.P.S. OBSERVATION.


CWU #1346-22  
Elev. Ungraded Ground = 4955'

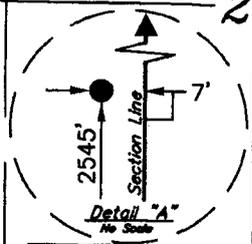

Section Corner Re-Established  
N 1/4 Cor. Sec. 23, 1977 Brass Cap  
S89°52'41"E 2639.25' (Meas.)

**BASIS OF ELEVATION**

BENCH MARK 20EAM LOCATED IN THE SE 1/4 OF SECTION 35, T8S, R21E, S.L.B.&M. TAKEN FROM THE OURAY SE, QUADRANGLE, UTAH, UINTAH COUNTY, 7.5 MINUTE QUAD. (TOPOGRAPHIC MAP) PUBLISHED BY THE UNITED STATES DEPARTMENT OF THE INTERIOR, GEOLOGICAL SURVEY. SAID ELEVATION IS MARKED AS BEING 4697 FEET.

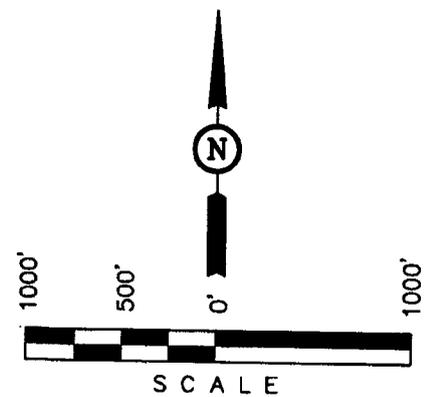

**CERTIFICATE**  
THIS IS TO CERTIFY THAT THE ABOVE WAS PREPARED FROM FIELD NOTES OF ACTUAL SURVEYS MADE BY ME OR UNDER MY SUPERVISION AND THAT THE SAME ARE TRUE AND CORRECT TO THE BEST OF MY KNOWLEDGE AND BELIEF.  
*[Signature]*  
REGISTERED LAND SURVEYOR  
REGISTRATION NO. 1011  
STATE OF UTAH

**LEGEND:**

- └─┘ = 90° SYMBOL
- = PROPOSED WELL HEAD.
- ▲ = SECTION CORNERS LOCATED.
- △ = SECTION CORNERS RE-ESTABLISHED USING DOUBLE PROPORTION METHOD. (Not Set on Ground.)

(NAD 83)  
LATITUDE = 40°01'16.40" (40.021222)  
LONGITUDE = 109°25'00.06" (109.416683)  
(NAD 27)  
LATITUDE = 40°01'16.53" (40.021258)  
LONGITUDE = 109°24'57.60" (109.416000)

<b>UINTAH ENGINEERING &amp; LAND SURVEYING</b> 85 SOUTH 200 EAST - VERNAL, UTAH 84078 (435) 789-1017		
SCALE 1" = 1000'	DATE SURVEYED: 07-17-07	DATE DRAWN: 07-20-17
PARTY C.R. C.C. S.L.	REFERENCES G.L.O. PLAT	
WEATHER WARM	FILE EOG RESOURCES, INC.	

**EIGHT POINT PLAN**

**CHAPITA WELLS UNIT 1346-22**  
**NE/SE, SEC. 22, T9S, R22E, S.L.B.&M.**  
**UINTAH COUNTY, UTAH**

**1. & 2. ESTIMATED TOPS & ANTICIPATED OIL, GAS, & WATER ZONES:**

<b>FORMATION</b>	<b>TVD-RKB (ft)</b>	<b>Objective</b>	<b>Lithology</b>	
Green River	1,726		Shale	
Wasatch	4,750		Sandstone	
Chapita Wells	5,313		Sandstone	
Buck Canyon	5,950		Sandstone	
North Horn	6,658		Sandstone	
KMV Price River	7,191	Primary	Sandstone	Gas
KMV Price River Middle	8,065	Primary	Sandstone	Gas
KMV Price River Lower	8,838	Primary	Sandstone	Gas
Sego	9,316		Sandstone	
<b>TD</b>	<b>9,520</b>			

Estimated TD: 9,520' or 200'± below Sego top

**Anticipated BHP: 5,198 Psig**

1. Fresh Waters may exist in the upper, approximately 1,000 ft ± of the Green River Formation, with top at about 2,000 ft ±.
2. Cement isolation is installed to surface of the well isolating all zones by cement.

**3. PRESSURE CONTROL EQUIPMENT:**

Production Hole – 5000 Psig  
 BOP schematic diagrams attached.

**4. CASING PROGRAM:**

<b>CASING</b>	<b>Hole Size</b>	<b>Length</b>	<b>Size</b>	<b>WEIGHT</b>	<b>Grade</b>	<b>Thread</b>	<b>Rating Collapse</b>	<b>Factor Burst</b>	<b>Tensile</b>
Conductor	17 1/2"	0 – 45'	13 3/8"	48.0#	H-40	STC	770 PSI	1730 PSI	322,000#
Surface	12 1/4"	0 – 2,300' KB±	9-5/8"	36.0#	J-55	STC	2020 PSI	3520 Psi	394,000#
Production	7-7/8"	Surface – TD	4-1/2"	11.6#	N-80	LTC	6350 PSI	7780 Psi	223,000#

**Note:** 12-1/4" surface hole will be drilled to a total depth of 200'± below the base of the Green River lost circulation zone and cased w/9-5/8" as shown to that depth. Drilled depth may be shallower or deeper than the 2300' shown above depending on the actual depth of the loss zone.

**All casing will be new or inspected.**

**EIGHT POINT PLAN**

**CHAPITA WELLS UNIT 1346-22**  
**NE/SE, SEC. 22, T9S, R22E, S.L.B.&M.**  
**UINTAH COUNTY, UTAH**

**5. Float Equipment:**

**Surface Hole Procedure (0' - 2300'±)**

Guide Shoe

Insert Float Collar (PDC drillable)

Centralizers: 1-5' above shoe, top of jts. #2 and #3 then every 5<sup>th</sup> joint to surface. (15 total)

**Production Hole Procedure (2300'± - TD):**

Float shoe, 1 joint casing, float collar and balance of casing to surface. 4-½", 11.6#, N-80 or equivalent marker collars or short casing joints to be placed at top of Price River and 400' above top of Wasatch. Centralizers to be placed 5' above shoe on joint #1, top of joint #2, and every 2nd joint to 400' above Wasatch Island top. Thread lock float shoe, top and bottom of float collar, and top of 2<sup>nd</sup> joint.

**6. MUD PROGRAM**

**Surface Hole Procedure (Surface - 2300'±):**

Air/air mist or aerated water.

**Production Hole Procedure (2300'± - TD):** Anticipated mud weight 9.5 – 10.5 ppg depending on actual wellbore conditions encountered while drilling.

**2300'± - TD** A closed mud system will be utilized. A bentonite gelled water mud system will be used to control viscosity w/PHPA polymer used for supplemental viscosity and clay encapsulation/inhibition. Water loss will be maintained at <15cc's using white starch or PAC. Bactericides will be used as needed. Anticipated pH will range from 9.0-10.0. Mud weight will be adjusted as necessary for well control. Deflocculants/thinners will be used as necessary to maintain mud quality. LCM sweeps will be utilized as necessary to control lost circulation and mud loss. CO2 contamination, if encountered, will be treated with lime and gypsum.

**7. VARIANCE REQUESTS:**

**Reference:** Onshore Oil and Gas Order No. 2 – Item E: Special Drilling Operations

EOG Resources, Inc. requests a variance to regulations requiring the blooie line to be 100' in length. Due to reduce location excavation, the blooie line will be approximately 75' in length

**EIGHT POINT PLAN**

**CHAPITA WELLS UNIT 1346-22**  
**NE/SE, SEC. 22, T9S, R22E, S.L.B.&M.**  
**UINTAH COUNTY, UTAH**

**8. EVALUATION PROGRAM:**

**Logs:** Mud log from base of surface casing to TD.  
**Cased-hole Logs:** Cased-hole logs will be run in lieu of open-hole logs consisting of the following:  
**Cement Bond / Casing Collar Locator and Pulsed Neutron**

**9. CEMENT PROGRAM:**

**Surface Hole Procedure (Surface - 2300'±):**

**Lead:** 185 sks Class "G" cement with 16% Gel, 10 #/sx Gilsonite, 3% Salt, 2% CaCl<sub>2</sub>, 3 lb/sx GR3 ¼ #/sx Flocele mixed at 11 ppg, 3.82 ft<sup>3</sup>/sk. yield, 23 gps water.

**Tail:** 207 sks Class "G" cement with 2% CaCl<sub>2</sub>, ¼#/sk Flocele mixed at 15.6 ppg, 1.18 ft<sup>3</sup>/sk., 5.2 gps water.

**Top Out:** As necessary with Class "G" cement with 2% CaCl<sub>2</sub>, ¼#/sk Flocele mixed at 15.6 ppg, 1.18 ft<sup>3</sup>/sk., 5.2 gps water.

**Note:** Cement volumes will be calculated to bring lead cement to surface and tail cement to 500' above the casing shoe.

**Production Hole Procedure (2300'± - TD)**

**Lead:** 140 sks: Hi-Lift "G" w/12% D20 (Bentonite), 1% D79 (Extender), 5% D44 (Salt), 0.2% D46 (Antifoam), 0.25% D112 (Fluid Loss Additive), 0.25 pps D29 (cello flakes) mixed at 11.0 ppg, 3.91 ft<sup>3</sup>/sk., 24.5 gps water.

**Tail:** 927 sks: 50:50 Poz "G" w/ 2% D20 (Bentonite), 0.1% D46 (Antifoam), 0.075% D13 (Retarder), 0.2% D167 (Fluid Loss Additive), 0.2% D65 (Dispersant), mixed at 14.1 ppg, 1.28 ft<sup>3</sup>/sk., 5.9gps water.

**Note:** The above number of sacks is based on gauge-hole calculation.  
Lead volume to be calculated to bring cement to 200'± above 9-5/8" casing shoe.  
Tail volume to be calculated to bring cement to 400'± above top of Wasatch.

**Final Cement volumes will be based upon gauge-hole plus 45% excess.**

**EIGHT POINT PLAN**

**CHAPITA WELLS UNIT 1346-22**  
**NE/SE, SEC. 22, T9S, R22E, S.L.B.&M.**  
**UINTAH COUNTY, UTAH**

**10. ABNORMAL CONDITIONS:**

**Surface Hole (Surface - 2300'±):**

Lost circulation

**Production Hole (2300'± - TD):**

Sloughing shales, lost circulation and key seat development are possible in the Wasatch Formation.

**11. STANDARD REQUIRED EQUIPMENT:**


- A. Choke Manifold
- B. Upper and Lower Kelly Cock
- C. Stabbing Valve
- D. Visual Mud Monitoring

**12. HAZARDOUS CHEMICALS:**

No chemicals subject to reporting under SARA title III in an amount equal to or greater than 10,000 pounds will be used, produced, stored, transported, or disposed of annually in association with the drilling of this well. Furthermore, no extremely hazardous substances, as defined in 40 CFR 355, in threshold planning quantities, will be used, produced, stored, transported, or disposed of in association with the drilling of this well.


(Attachment: BOP Schematic Diagram)

**EOG RESOURCES 11" 5,000 PSI W.P. BOP CONFIGURATION**

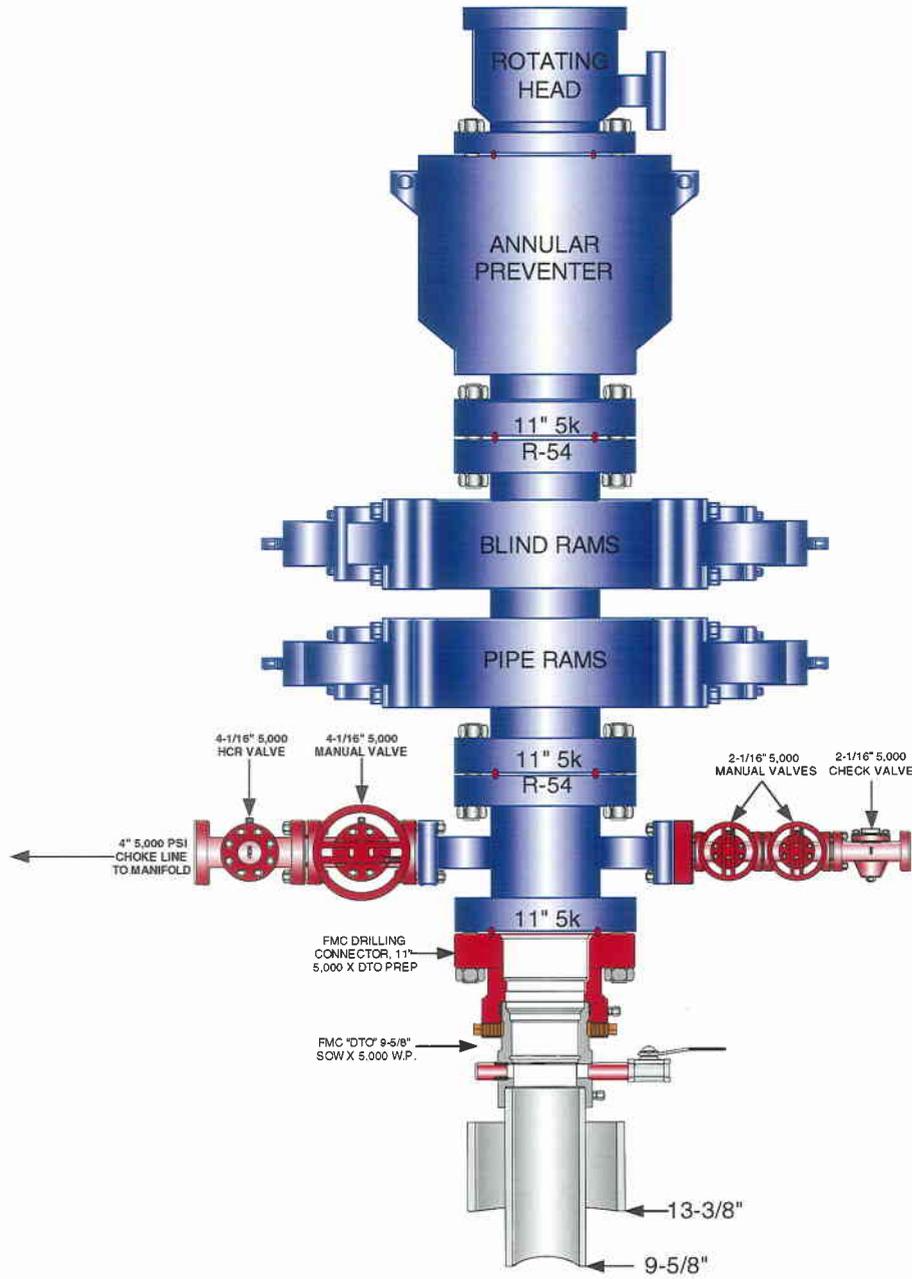

**EOG RESOURCES CHOKE MANIFOLD CONFIGURATION  
W/ 5,000 PSI WP VALVES**

PAGE 2 OF 2

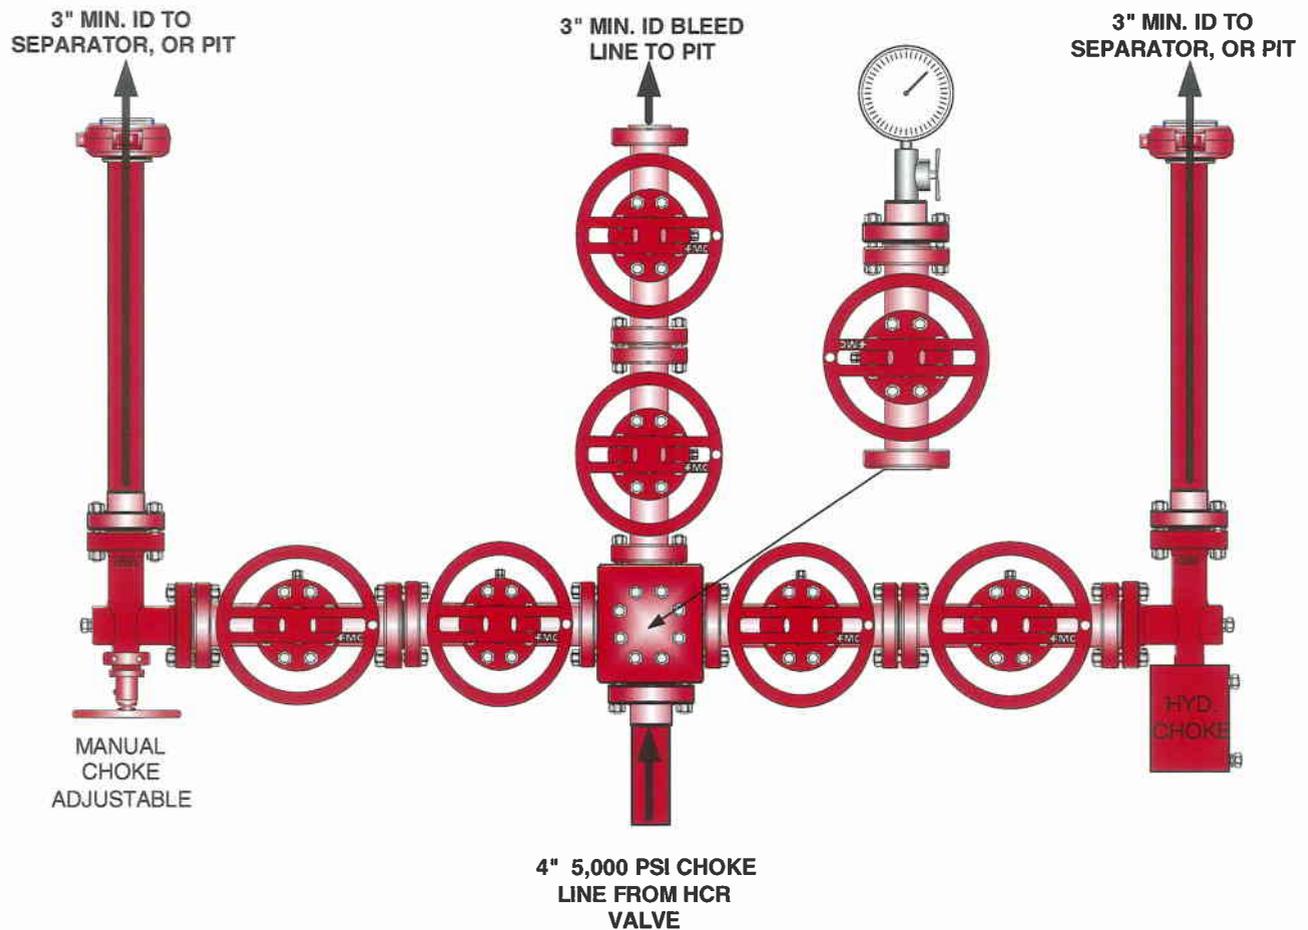

**Testing Procedure:**

1. BOP will be tested with a professional tester to conform to Onshore Order #2.
2. Blind and Pipe rams will be tested to rated working pressure, 5,000 psi.
3. Annular Preventer will be tested to 50% working pressure, 2,500 psi.  
Casing will be tested to 0.22 psi / ft. or 1,500 psi. Not to exceed 70% of burst strength, whichever is greater.
4. All lines subject to well pressure will be tested to the same pressure as blind and pipe rams.
5. All BOPE specifications and configurations will meet Onshore Order #2 requirements.



**Chapita Wells Unit 1346-22  
NESE, Section 22, T9S, R22E  
Uintah County, Utah**

***SURFACE USE PLAN***

The well pad is approximately 375 feet long with a 261-foot width, containing 2.25 acres more or less. The well access road is approximately 528 feet long with a 40-foot right-of-way, disturbing approximately .48 acre. New surface disturbance associated with the well pad and access road is estimated to be 2.73 acres. An existing road will need to be rerouted around the proposed location. The rerouted access road is approximately 528 feet long disturbing an additional .48 acre. The pipeline is approximately 78 feet long with a 40-foot right-of-way disturbing approximately .07 acre. An existing pipeline will need to be rerouted around the proposed location. The rerouted pipeline is approximately 613 feet long disturbing an additional .56 acre.

**1. EXISTING ROADS:**

- A. See attached Plats showing directional reference stakes on location, and attached TOPO Map "B" showing access to location from existing roads.
- B. The proposed well site is located approximately 49.45 miles south of Vernal, Utah – See attached TOPO Map "A".
- C. Refer to attached Topographic Map "A" showing labeled access route to location.
- D. Existing roads will be maintained and repaired as necessary.

**2. PLANNED ACCESS ROAD:**

- A. The access road will be approximately 528' in length, with one low water crossing. See attached Topo B.
- B. The access road has a 40-foot ROW w/18 foot running surface.
- C. Maximum grade of the new access road will be 8 percent.
- D. No turnouts will be required.
- E. Road drainage crossings shall be of the typical dry creek drainage crossing type.
- F. No bridges, or major cuts and fills will be required.
- G. The access road will be dirt surface.

- H. No gates, cattleguards, or fences will be required or encountered.
- I. A 40-foot permanent right-of-way is requested. No surfacing material will be used.
- J. No additional storage areas will be needed for storing equipment, stockpiling, or vehicle parking.

All travel will be confined to existing access road rights-of-way.

New or reconstructed roads will be centerlined – flagged at time of location staking. Access roads and surface disturbing activities will conform to standards outlined in the Bureau of Land Management and Forest Service publication: Surface Operating Standards for Oil and Gas Exploration and Development, Fourth Edition and/or BLM Manual Section 9113 concerning road construction standards on projects subject to federal jurisdiction.

The road shall be constructed/upgraded to meet the standards of the anticipated traffic flow and all-weather road requirements. Construction/upgrading shall include ditching, draining, graveling, crowning, and capping the roadbed as necessary to provide a well constructed safe road. Prior to upgrading, the road shall be cleared of any snow cover and allowed to dry completely. Traveling off the 40-foot right-of-way will not be allowed. Road drainage crossings shall be of the typical dry creek drainage crossing type. Crossings shall be designed so they will not cause siltation or accumulation of debris in the drainage crossing nor shall the roadbed block the drainages. Erosion of drainage ditches by runoff water shall be prevented by diverting water off at frequent intervals by means of cutouts. Upgrading shall not be allowed during muddy conditions. Should mud holes develop, they shall be filled in and detours around them avoided.

As operator, EOG Resources, Inc. shall be responsible for all maintenance on cattleguards, or gates associated with this oil and/or gas operation.

Traveling off the 40-foot right-of-way will not be allowed. The access road and associated drainage structures will be constructed and maintained in accordance with road guidelines contained in the joint BLM/USFS publication: Surface Operating Standards for Oil and Gas Exploration and Development, Fourth Edition, and/or BLM Manual Section 9113 concerning road construction standards on projects subject to federal jurisdiction. During the drilling and production phase of operations, the road surface and shoulders will be kept in a safe and useable condition and drainage ditches and culverts will be kept clear and free flowing.

An off-lease right-of-way is not required. The entire length of the proposed access road is located within Federal Lease # U-0284-A. The proposed road reroute is located off-lease in Section 23, T9S, R22E (Federal Lease # U-0282). However, since this well is within unit, an off-lease right-of-way is not required.

### **3. LOCATION OF EXISTING WELLS WITHIN A ONE-MILE RADIUS:**

See attached TOPO map "C" for the location of wells within a one-mile radius.

**4. LOCATION OF EXISTING AND/OR PROPOSED PRODUCTION FACILITIES:**

**A. On Well Pad**

1. Production facilities will be set on location if the well is successfully completed for production. Facilities will consist of wellhead valves, combo separator-dehy unit with meter, two (2) 400-bbl vertical tanks and attaching piping.
2. Gas gathering lines – A 4" gathering line will be buried from dehy to the edge of the location.

**B. Off Well Pad**

1. Proposed pipeline will transport natural gas.
2. The pipeline will be a permanent feeder line.
3. The length of the proposed pipeline is 78' x 40'. The proposed pipeline leaves the eastern edge of the well pad (Lease U-0282) proceeding in an easterly direction for an approximate distance of 78' tying into an existing pipeline in the NWSW of Section 23, T9S, R22E (Lease U-0282). Pipe will be 4" NOM, 0.156 wall, Grade X42, Zap-Lock, electric weld with a 35 mil X-Tru coating.
4. Proposed pipeline will be a 4" OD steel, zap-lok line laid on the surface
5. Proposed pipeline will be laid on surface.
6. The entire length of the proposed pipeline and approximately 513' of the pipeline reroute are located off-lease in Section 23, T9S, R22E (Federal Lease # U-0282). However, since this well is located within unit, an off-lease right-of-way is not required.
7. The proposed pipeline route begins in the NWSW of Section 23, T9S, R22E, proceeding easterly for an approximate distance of 78' to the NWSW of Section 23, T9S, R22E.
8. Pipeline will be coupled using the Zap lock method. No additional off-pad facilities will be required.

All permanent (on site for six months or longer) structures constructed or installed (including pumping units) will be painted a flat, non-reflective, earthtone color to match one of the standard environmental colors, as determined by the Rocky Mountain Five State Interagency Committee. All facilities will be painted within 6 months of installation. **All facilities will be painted with Carlsbad Canyon or Covert Green.** Facilities required to comply with O.S.H.A. (Occupational Safety and Health Act) will be excluded.

**5. LOCATION AND TYPE OF WATER SUPPLY:**

- A. Water supply will be from Ouray Municipal Water Plant at Ouray, Utah, and/or Bonanza Power Plant water source in Sec 26, T8S, R23E, Uintah County, UT (State Water Right # 49-225(A31368)). Water will be hauled by a licensed trucking company.
- B. Water will be hauled by a licensed trucking company.
- C. No water well will be drilled on lease.

**6. SOURCE OF CONSTRUCTION MATERIALS:**

- A. All construction material for this pipeline will be of native borrow and soil accumulated during the construction of the location.
- B. No mineral materials will be required.

**7. METHODS OF HANDLING WASTE DISPOSAL:**

**A. METHODS AND LOCATION**

- 1. Cuttings will be confined in the reserve pit.
  - 2. A portable toilet will be provided for human waste during the drilling and completion of the well. Disposal will be at the Vernal sewage disposal plant.
  - 3. Burning will not be allowed. Trash and other waste material will be contained in a wire mesh cage and disposed of at the Uintah County Landfill.
  - 4. Produced wastewater will be confined to a lined pit or storage tank for a period not to exceed 90 days after initial production. After the 90 day period, the produced water will be contained in a tank on location and then disposed of at one of the following locations: Natural Buttes Unit 21-20B SWD, Ace Disposal, CWU 550-30N SWD or EOG Resources, Inc. drilling operations (Chapita Wells Unit, Natural Buttes Unit & Stagecoach Unit).
  - 5. All chemicals will be disposed of at an authorized disposal site. Drip pans and absorbent pads will be used on the drilling rig to avoid leakage of oil to the pit.
- B. Water from drilling fluids and recovered during testing operations will be disposed of by either evaporating in the reserve pit, through natural or artificial methods, or removed and disposed of at an authorized disposal site. Introduction of well bore hydrocarbons to the reserve pit will be avoided by flaring them off in the flare pit at the time of recovery.

The reserve pit will be constructed so as not to leak, break, or allow discharge. If the reserve pit requires padding prior to lining (due to rocky conditions) felt padding will be used.

The reserve pit shall be lined with **double felt**, and a 16-millimeter plastic liner. Sufficient bedding (i.e. weed free straw, or hay; felt; polyswell or soil) will be used to cover any rocks. The liner will overlap the pit walls and be covered with dirt and/or rocks to hold it in place. No trash, scrap pipe, etc., that could puncture the liner will be disposed of in the pit. More stringent protective requirements may be deemed necessary by the A.O.

EOG Resources, Inc. maintains a file, per 29 CFR 1910.1200 (g) containing current Material Safety Data Sheets (MSDS) for all chemicals, compounds, and/or substances which are used during the course of construction, drilling, completion, and production operations for this project. Hazardous materials (substances) which may be found at the site may include drilling mud and cementing products which are primarily inhalation hazards, fuels (flammable and/or combustible), materials that may be necessary for well completion/ stimulation activities such as flammable or combustible substances and acids/gels (corrosives). The opportunity for Superfund Amendments and Reauthorization Act (SARA) listed Extremely Hazardous Substances (EHS) at the site is generally limited to proprietary treating chemicals. All hazardous and EHS and commercial preparations will be handled in an appropriate manner to minimize the potential for leaks or spills to the environment.

No chemicals subject to reporting under SARA Title III (hazardous materials) in an amount greater than 10,000 pounds will be used, produced, stored, transported, or disposed of annually in association with the drilling, testing, or completion of the well. Furthermore, extremely hazardous substances, as defined in 40 CFR 355, in threshold planning quantities, will not be used, produced, stored, transported, or disposed of in association with the drilling, testing or completion of the well.

**8. ANCILLARY FACILITIES:**

None anticipated.

**9. WELL SITE LAYOUT:**

- A. Refer to attached well site plat for related topography cuts and fills and cross sections.
- B. Refer to attached well site plat for rig layout and soil material stockpile location as approved on On-site.
- C. Refer to attached well site plat for rig orientation, parking areas, and access road.

The reserve pit will be located on the southeast corner of the location. The flare pit will be located downwind of the prevailing wind direction on the south side of the location, a minimum of 100 feet from the wellhead and 30 feet from the reserve pit fence.

The stockpiled location topsoil will be stored in a location providing easy access for interim reclamation and protection of the topsoil. Upon completion of construction, the stockpiled topsoil from the location will be broadcast seeded with the approved seed mixture from this location and then walked down with a Caterpillar tractor.

Access to the well pad will be from the west.

**The corners of the well pad will be rounded off as needed to minimize excavation.**

**Approximately 261'x175' of the proposed pad (1.05 acres more or less) is located off-lease in Section 23, T9S, R22E. However, since this well is located within unit, an off-lease right-of-way is not required.**

***FENCING REQUIREMENTS:***

All pits will be fenced according to the following minimum standards:

- A. Thirty-nine inch net wire shall be used with at least one strand of barbed wire on top of the net wire. (Barbed wire is not necessary if pipe or some type of reinforcement rod is attached to the top of the entire fence.)
- B. The net wire shall be no more than 2 inches above the ground. The barbed wire strand shall be 3 inches above the net wire. Total height of the fence shall be at least 42 inches.
- C. Corner posts shall be cemented and/or braced in such a manner as to keep the fence tight at all times.
- D. Standard steel, wood, or pipe posts shall be used between the corner braces. Maximum distances between any two posts shall be no greater than 16 feet.
- E. All wire shall be stretched by using a stretching device before it is attached to the corner posts.

The reserve pit fencing will be on the three sides during drilling operations and on the fourth side when the rig moves off location. Pits will be fenced and maintained until clean-up.

Each existing fence to be crossed by the access road shall be braced and tied off before cutting so as to prevent slacking of the wire. The opening shall be closed temporarily as necessary during construction to prevent the escape of livestock, and, upon completion of construction, the fence shall be repaired to BLM or SMA specifications. A cattleguard with an adjacent 16 foot gate shall be installed in any fence where a road is regularly traveled. If the well is a producer, the cattleguards (shall/shall not) be permanently counted on concrete bases. Prior to crossing any fence located on Federal land, or any fence between Federal land and private land, the operator will contact the BLM, who will in turn contact the grazing permittee or owner of said fence and offer him/her the opportunity to be present when the fence is cut in order to satisfy himself/herself that the fence is adequately braced and tied off.

***10. PLANS FOR RECLAMATION OF THE SURFACE:***

***A. Interim Reclamation (Producing Location)***

Immediately upon well completion, the location and surrounding area will be cleared of all unused tubing, equipment, debris, materials, trash, and junk not required for production.

Immediately upon well completion, any hydrocarbons on the pit shall be removed in accordance with CFR 3162.7-1.

If a plastic nylon reinforced liner is used, it shall be torn and perforated before backfilling of the reserve pit.

The reserve pit and that portion of the location not needed for production facilities/operations will be recontoured to the approximate natural contours – see attached Figure #3. The reserve pit will be reclaimed within 90 days from the date of the well completion, or as soon as environmental conditions allow. Before any dirt takes place, the reserve pit must be completely dry and free of all foreign obstacles.

The stockpiled pit topsoil will then be spread over the pit area and broadcast seeded with the prescribed seed mixture for this location. The seeded area will then be walked down with a cat.

<b>Seed Mixture</b>	<b>Drilled Rate (lbs./acre PLS*)</b>
HyCrest Wheatgrass	9.0
Prostrate Kochia	3.0

\*Pure live seed (PLS) formula: percent of purity of seed mixture times percent germination of seed mixture equals portion of seed mixture that is PLS.

***B. Dry Hole/Abandoned Location***

At such time as the well is plugged and abandoned, the operator will submit a subsequent report of abandonment and the BLM will attach the appropriated surface rehabilitation conditions of approval.

<b>Seed Mixture</b>	<b>Drilled Rate (lbs./acre PLS*)</b>
Wyoming Big Sage	3.0
Shadscale	3.0
Needle and Threadgrass	3.0
HyCrest Wheatgrass	1.0
Scarlet Globe Mallow	1.0

\*Pure live seed (PLS) formula: percent of purity of seed mixture times percent germination of seed mixture equals portion of seed mixture that is PLS.

**11. SURFACE OWNERSHIP:**

Surface ownership of the proposed well site, access road, and pipeline route is as follows:

**Bureau of Land Management**

**12. OTHER INFORMATION:**

A. EOG Resources, Inc. will inform all persons in the area who are associated with this project that they are subject to prosecution for knowingly disturbing historic or archaeological sites, or for collecting artifacts. If historic or archaeological materials are uncovered during construction, the operator will immediately stop work that might further disturb such materials, and contact the Authorized Officer. Within five working days the Authorized Officer will inform the operator as to:

- Whether the materials appear eligible for the National Register of Historic Places;
- The mitigation measures the operator will likely have to undertake before the site can be used.
- A time frame for the Authorized Officer to complete an expedited review under 36 CFR 800.11 to confirm, through the State Historic Preservation Officer, that the findings of the Authorized Officer are correct and that mitigation is appropriate.

If the operator wished, at any time, to relocate activities to avoid the expense of mitigation and/or the delays associated with this process, the Authorized Officer will assume responsibility for whatever recordation and stabilization of the exposed materials that may be required. Otherwise, the operator will be responsible for mitigation costs. The Authorized Officer will provide technical and procedural guidelines for the conduct of mitigation. Upon verification from the Authorized Officer that required mitigation has been completed, the operator will then be allowed to resume construction.

- B. As operator, EOG Resources, Inc. will control noxious weeds along Right-of-Ways for roads, pipelines, well sites, or other applicable facilities. A list of noxious weeds will be obtained from the BLM administered land, a Pesticide Use proposal shall be submitted, and given approval, prior to the application or herbicides or other pesticides or possible hazardous chemicals.
- C. Drilling rigs and/or equipment used during drilling operations on this well site will not be stacked or stored on BLM lands after the conclusion of drilling operations or at any other time without BLM authorization. However, if BLM authorization is obtained, it is only a temporary measure to allow time to make arrangements for permanent storage on commercial facilities. (The BLM does not seek to compete with private industry. There are commercial facilities available for stacking and storing drilling rigs.)

- D. The drilling rig and ancillary equipment will be removed from the location prior to commencement of completion operations. Completion operations will be conducted utilizing a completion/workover rig.

All lease and/or unit operations will be conducted in such a manner that full compliance is made with all applicable laws, regulations, Onshore Oil and Gas Orders, the approved Plan of Operations, and any applicable Notice of Lessees. The operator is fully responsible for the actions of its subcontractors. A complete copy of the approved "Application for Permit to Drill" will be furnished to the field representative(s) to ensure compliance and shall be on location during all construction and drilling operations.

Construction activity will not be conducted using frozen or saturated soils material or during periods when watershed damage is likely to occur.

If the existing access road, proposed access road, and proposed pad are dry during construction, drilling, and completion activities, water will be applied to help facilitate compaction during construction and to minimize soil loss as a result of wind erosion.

A block cultural resources survey for Section 22, T9S, R22E was conducted and submitted by Montgomery Archaeological Consultants on 1/29/2007. A paleontological survey was conducted and submitted by Intermountain Paleo on 9/7/2007.

**Additional Surface Stipulations:**

None.

***LESSEE OR OPERATOR'S REPRESENTATIVE AND CERTIFICATION:***

**PERMITTING AGENT**

Mary A. Maestas  
EOG Resources, Inc.  
P.O. Box 1815  
Vernal, UT 84078  
(435) 781-9111

All lease and/or unit operations will be conducted in such a manner that full compliance is made with all applicable laws, regulations, Onshore Oil and Gas Orders, the approved plan of operations, and any applicable Notice to Lessees. The operator is fully responsible for the actions of his subcontractors. A copy of these conditions will be furnished to the field representative to insure compliance.

The operator or his/her contractor shall contact the BLM office at (435) 781-4400 forty-eight (48) hours prior to construction activities.

**CERTIFICATION:**

I hereby certify that I, or persons under my direct supervision, have inspected the proposed drill site and access route; that I am familiar with the conditions which currently exist; that the statements made in this plan are, to the best of my knowledge, true and correct; and that the work associated with the operations proposed herein will be performed by EOG Resources, Inc. and its contractors and subcontractors in conformity with this plan and the terms and conditions under which it is approved. This statement is subject to the provisions of 18 U.S.C. 1001 for the filing of a false statement.

Please be advised that EOG Resources, Inc. is considered to be the operator of the Chapita Wells Unit 1346-22 Well, located in the NESE, of Section 22, T9S, R22E, Uintah County, Utah; Federal land and minerals; and is responsible under the terms and conditions of the lease for the operations conducted upon the leased lands. Bond Coverage is under Bond # NM 2308.

September 18, 2007  
Date

  
Mary A. Maestas, Regulatory Assistant

Date of onsite: September 5, 2007

EOG RESOURCES, INC.

FIGURE #1


LOCATION LAYOUT FOR

CWU #1346-22  
SECTION 22, T9S, R22E, S.L.B.&M.

2545' FSL 7' FEL

Approx.  
Toe of  
Fill Slope

F-15.4'  
El. 38.0'

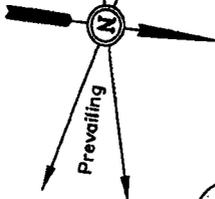

SCALE: 1" = 50'  
DATE: 07-20-07  
Drawn By: S.L.

NOTE:  
Flare Pit is to  
be located a min.  
of 100' from the  
Well Head.

Approx.  
Top of  
Cut Slope

C-14.4'  
El. 55.8'  
(btm. pit)

PROPOSED ROAD RE-ROUTE

15' WIDE BENCH

EXISTING ROAD

RESERVE PITS  
(12' Deep)

Total Pit Capacity  
W/2' of Freeboard  
= 14,950 Bbls. ±  
Total Pit Volume  
= 4,030 Cu. Yds

1:1 1/2 SLOPE

C-15.6'  
El. 57.0'  
(btm. pit)



20' WIDE BENCH

C-2.1'  
El. 55.5'

Reserve Pit Backfill  
& Spoils Stockpile

Elev. Ungraded Ground at Location Stake = 4954.9'  
Elev. Graded Ground at Location Stake = 4953.4'

UINTAH ENGINEERING & LAND SURVEYING  
85 So. 200 East \* Vernal, Utah 84078 \* (435) 789-1017

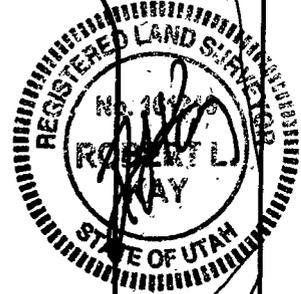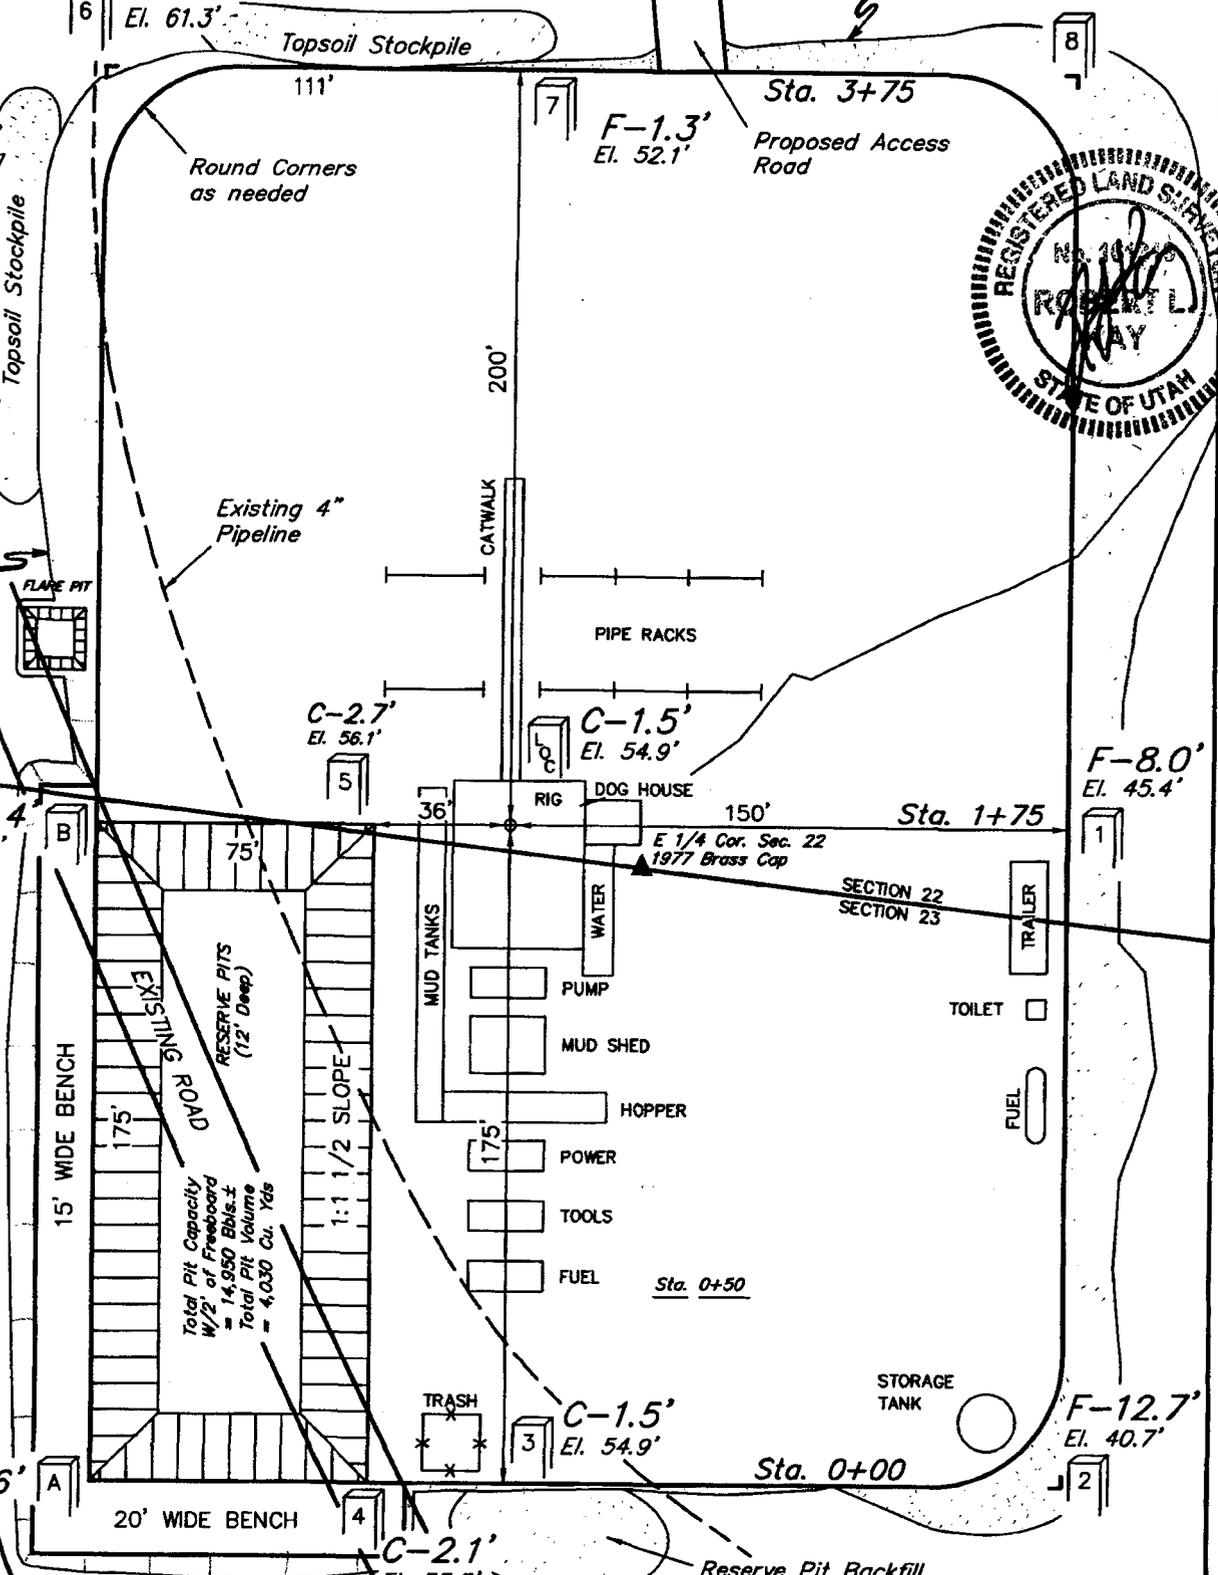


**EOG RESOURCES, INC.**

**TYPICAL CROSS SECTIONS FOR**


**CWU #1346-22  
SECTION 22, T9S, R22E, S.L.B.&M.  
2545' FSL 7' FEL**

**FIGURE #2**

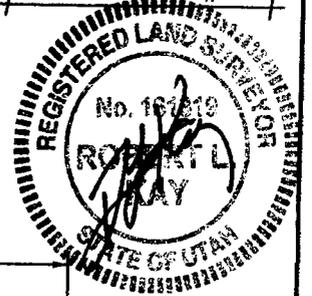

**X-Section Scale**  
1" = 20'  
1" = 50'

DATE: 07-20-07  
Drawn By: S.L.

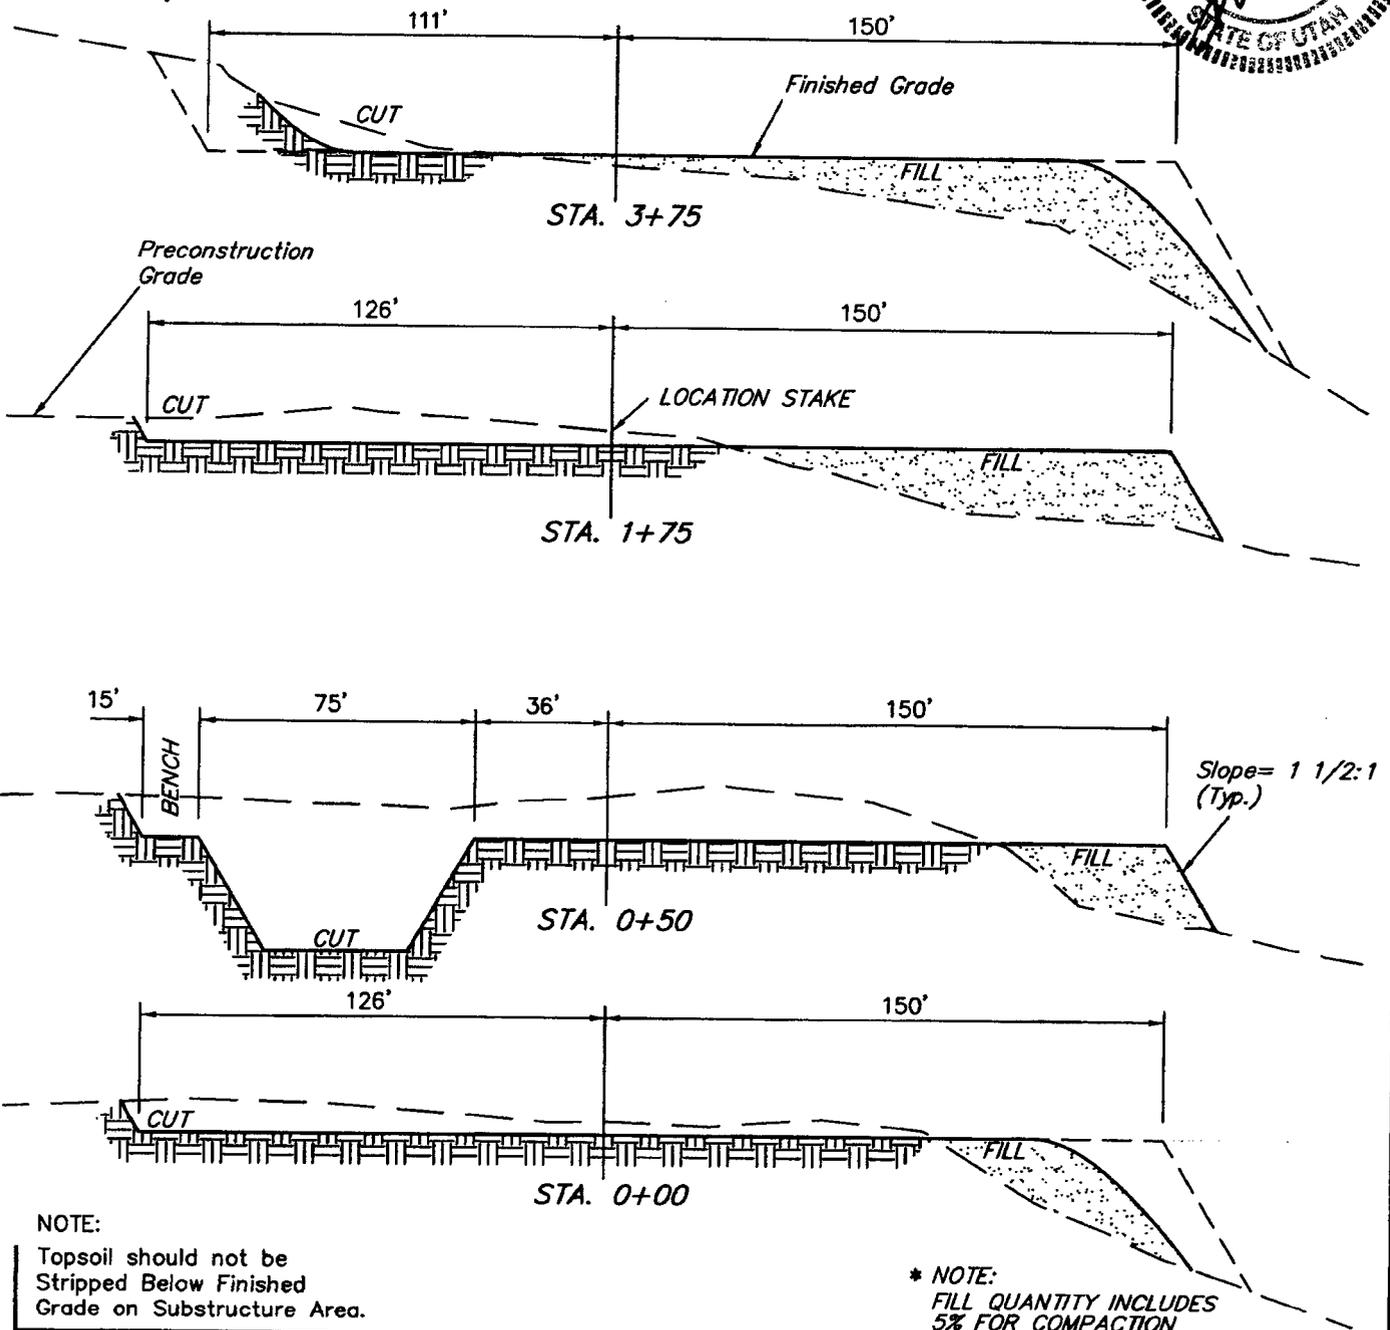

**NOTE:**

Topsoil should not be Stripped Below Finished Grade on Substructure Area.

\* NOTE:  
FILL QUANTITY INCLUDES 5% FOR COMPACTION

**APPROXIMATE YARDAGES**


(6") Topsoil Stripping	= 2,270 Cu. Yds.
Remaining Location	= 14,070 Cu. Yds.
<b>TOTAL CUT</b>	<b>= 16,340 CU.YDS.</b>
<b>FILL</b>	<b>= 12,060 CU.YDS.</b>

EXCESS MATERIAL	= 4,280 Cu. Yds.
Topsoil & Pit Backfill (1/2 Pit Vol.)	= 4,280 Cu. Yds.
EXCESS UNBALANCE (After Interim Rehabilitation)	= 0 Cu. Yds.


**EOG RESOURCES, INC.**  
**PRODUCTION FACILITY LAYOUT FOR**

**FIGURE #3**

CWU #1346-22  
SECTION 22, T9S, R22E, S.L.B.&M.  
2545' FSL 7' FEL

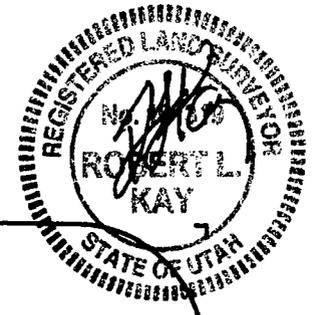

SCALE: 1" = 50'  
DATE: 07-20-07  
Drawn By: S.L.

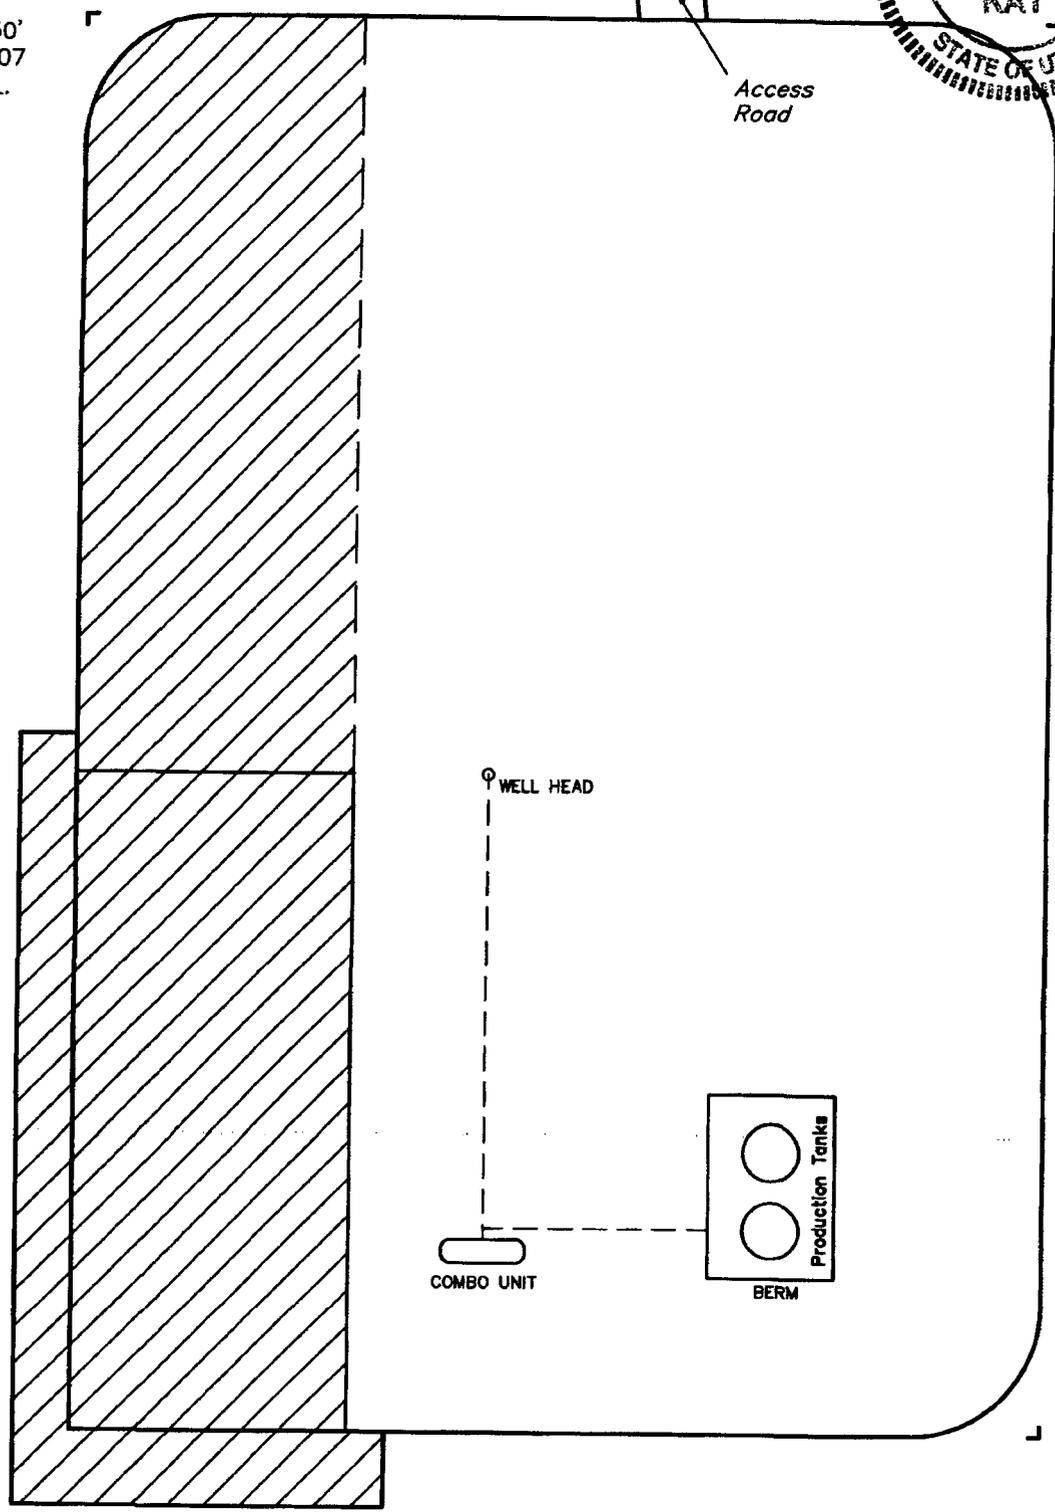

 RE-HABED AREA

# EOG RESOURCES, INC.

CWU #1346-22

LOCATED IN UINTAH COUNTY, UTAH  
SECTION 22, T9S, R22E, S.L.B.&M.



PHOTO: VIEW FROM CORNER #5 TO LOCATION STAKE

CAMERA ANGLE: NORTHERLY



PHOTO: VIEW FROM BEGINNING OF PROPOSED ACCESS

CAMERA ANGLE: NORTHERLY



- Since 1964 -

**UELS** Uintah Engineering & Land Surveying  
85 South 200 East Vernal, Utah 84078  
435-789-1017 uels@uelsinc.com

LOCATION PHOTOS

07 18 07  
MONTH DAY YEAR

PHOTO


TAKEN BY: C.R.

DRAWN BY: B.C.

REVISED: 00-00-00

R  
22  
E

R  
23  
E

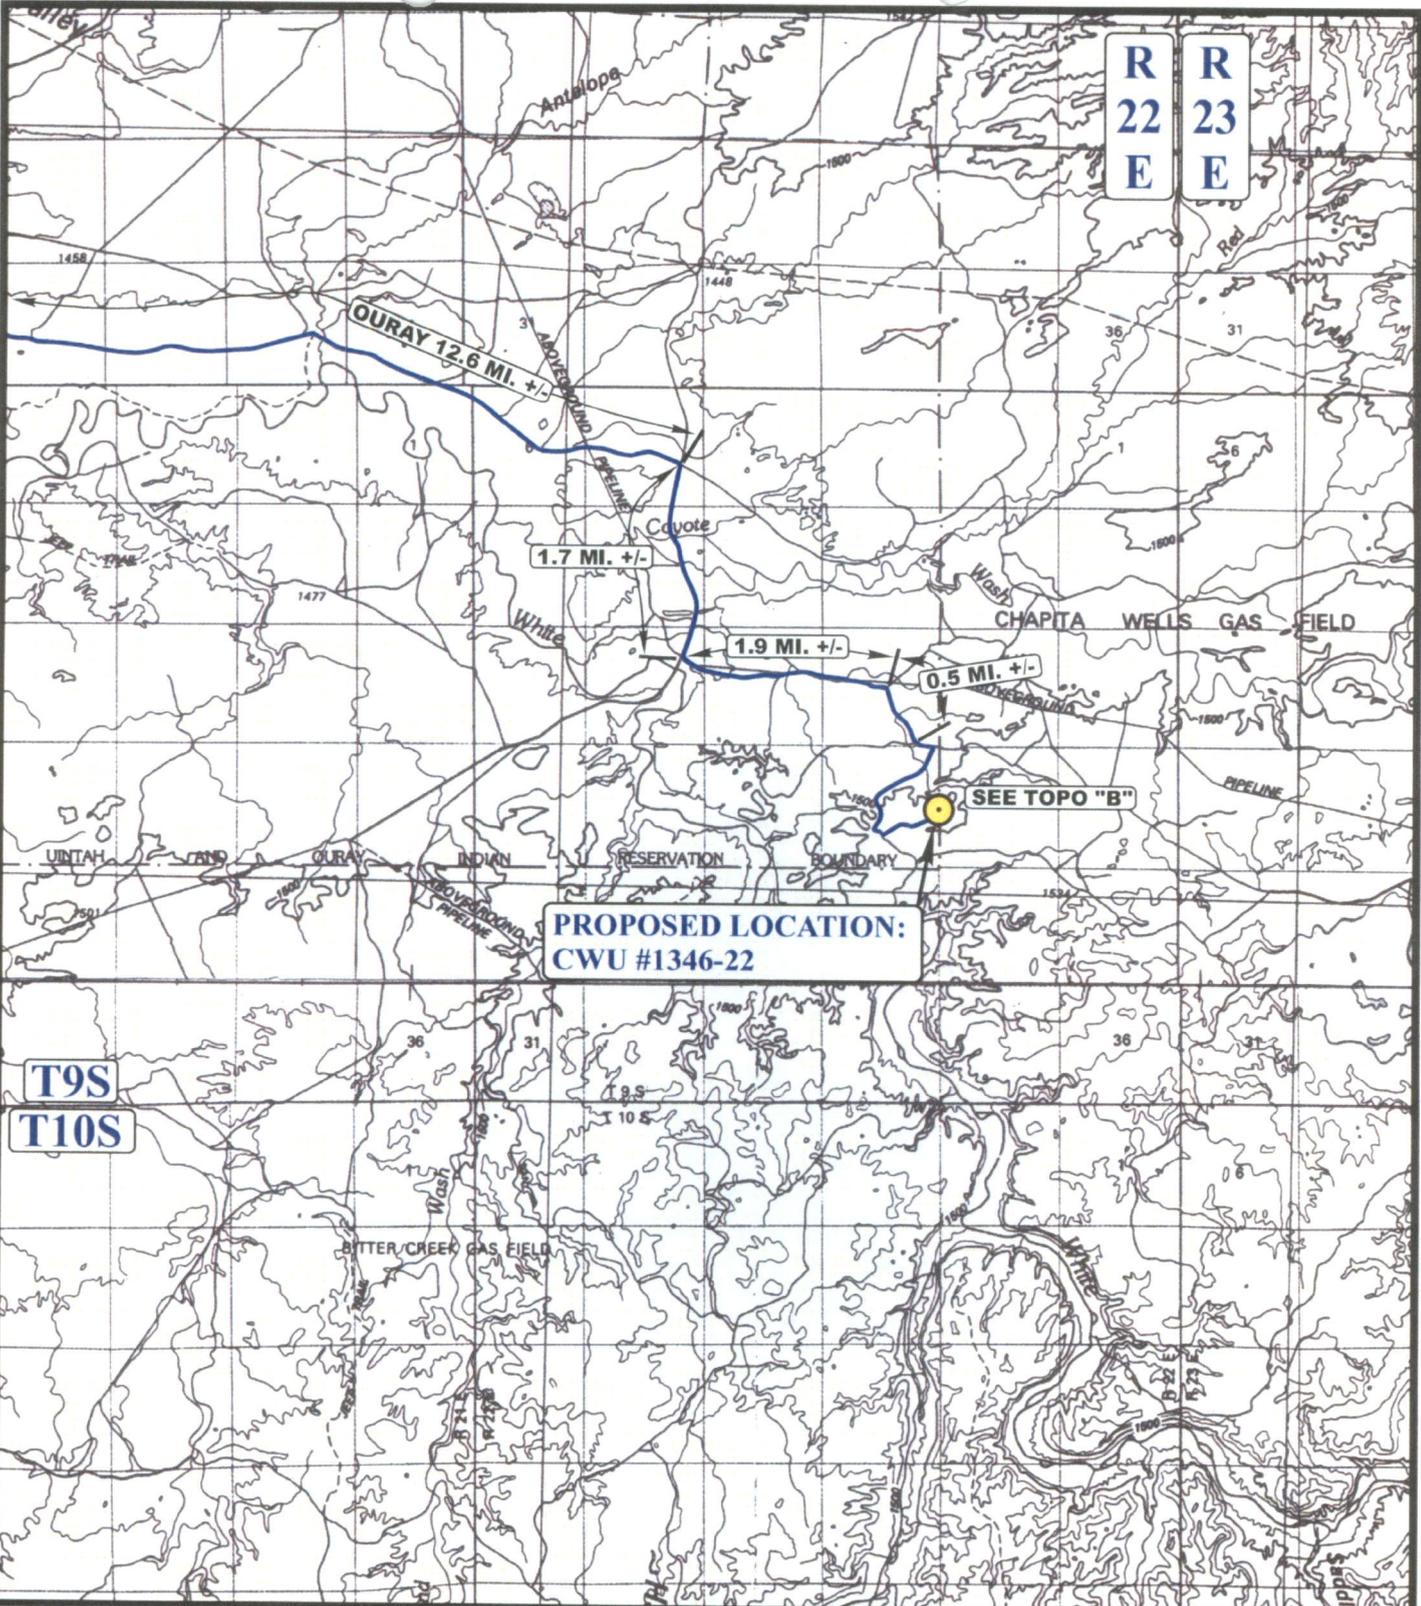

**PROPOSED LOCATION:  
CWU #1346-22**

**LEGEND:**

 PROPOSED LOCATION



**EOG RESOURCES, INC.**


**CWU #1346-22  
SECTION 22, T9S, R22E, S.L.B.&M.  
2545' FSL 7' FEL**

 **Uintah Engineering & Land Surveying**  
85 South 200 East Vernal, Utah 84078  
(435) 789-1017 \* FAX (435) 789-1813

**TOPOGRAPHIC** 07 18 07  
**MAP** MONTH DAY YEAR  
SCALE: 1:100,000 DRAWN BY: B.C. REVISED: 00-00-00



T9S

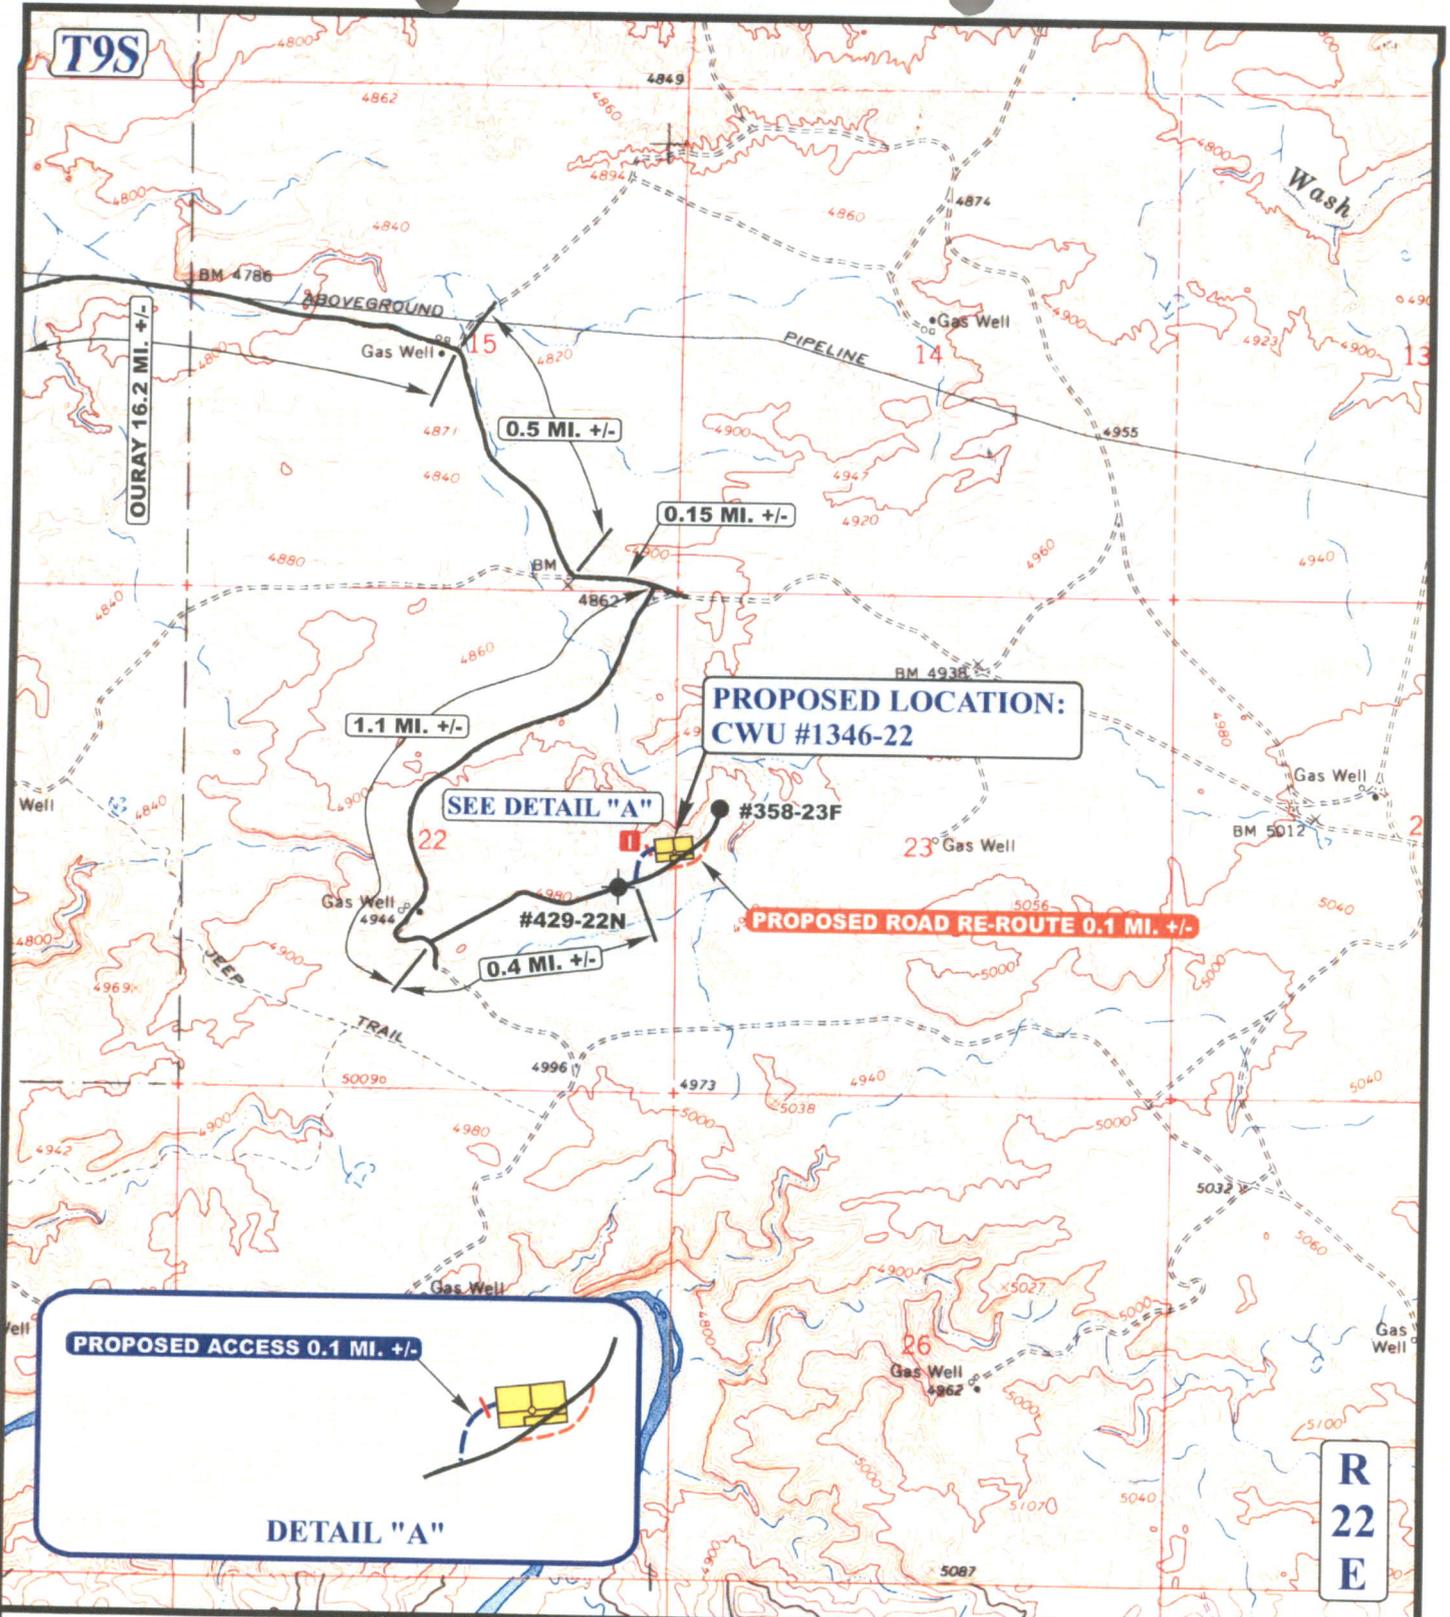

R  
22  
E

**LEGEND:**

- EXISTING ROAD
- PROPOSED ACCESS ROAD
- PROPOSED ROAD RE-ROUTE
- LOW WATER CROSSING REQUIRED

**EOG RESOURCES, INC.**

CWU #1346-22  
 SECTION 22, T9S, R22E, S.L.B.&M.  
 2545' FSL 7' FEL



**Uintah Engineering & Land Surveying**  
 85 South 200 East Vernal, Utah 84078  
 (435) 789-1017 \* FAX (435) 789-1813




**TOPOGRAPHIC MAP** 07 18 07  
 MONTH DAY YEAR

SCALE: 1" = 2000' DRAWN BY: B.C. REVISED: 00-00-00

**B**  
 TOPO

R  
22  
E

**PROPOSED LOCATION:  
CWU #1346-22**

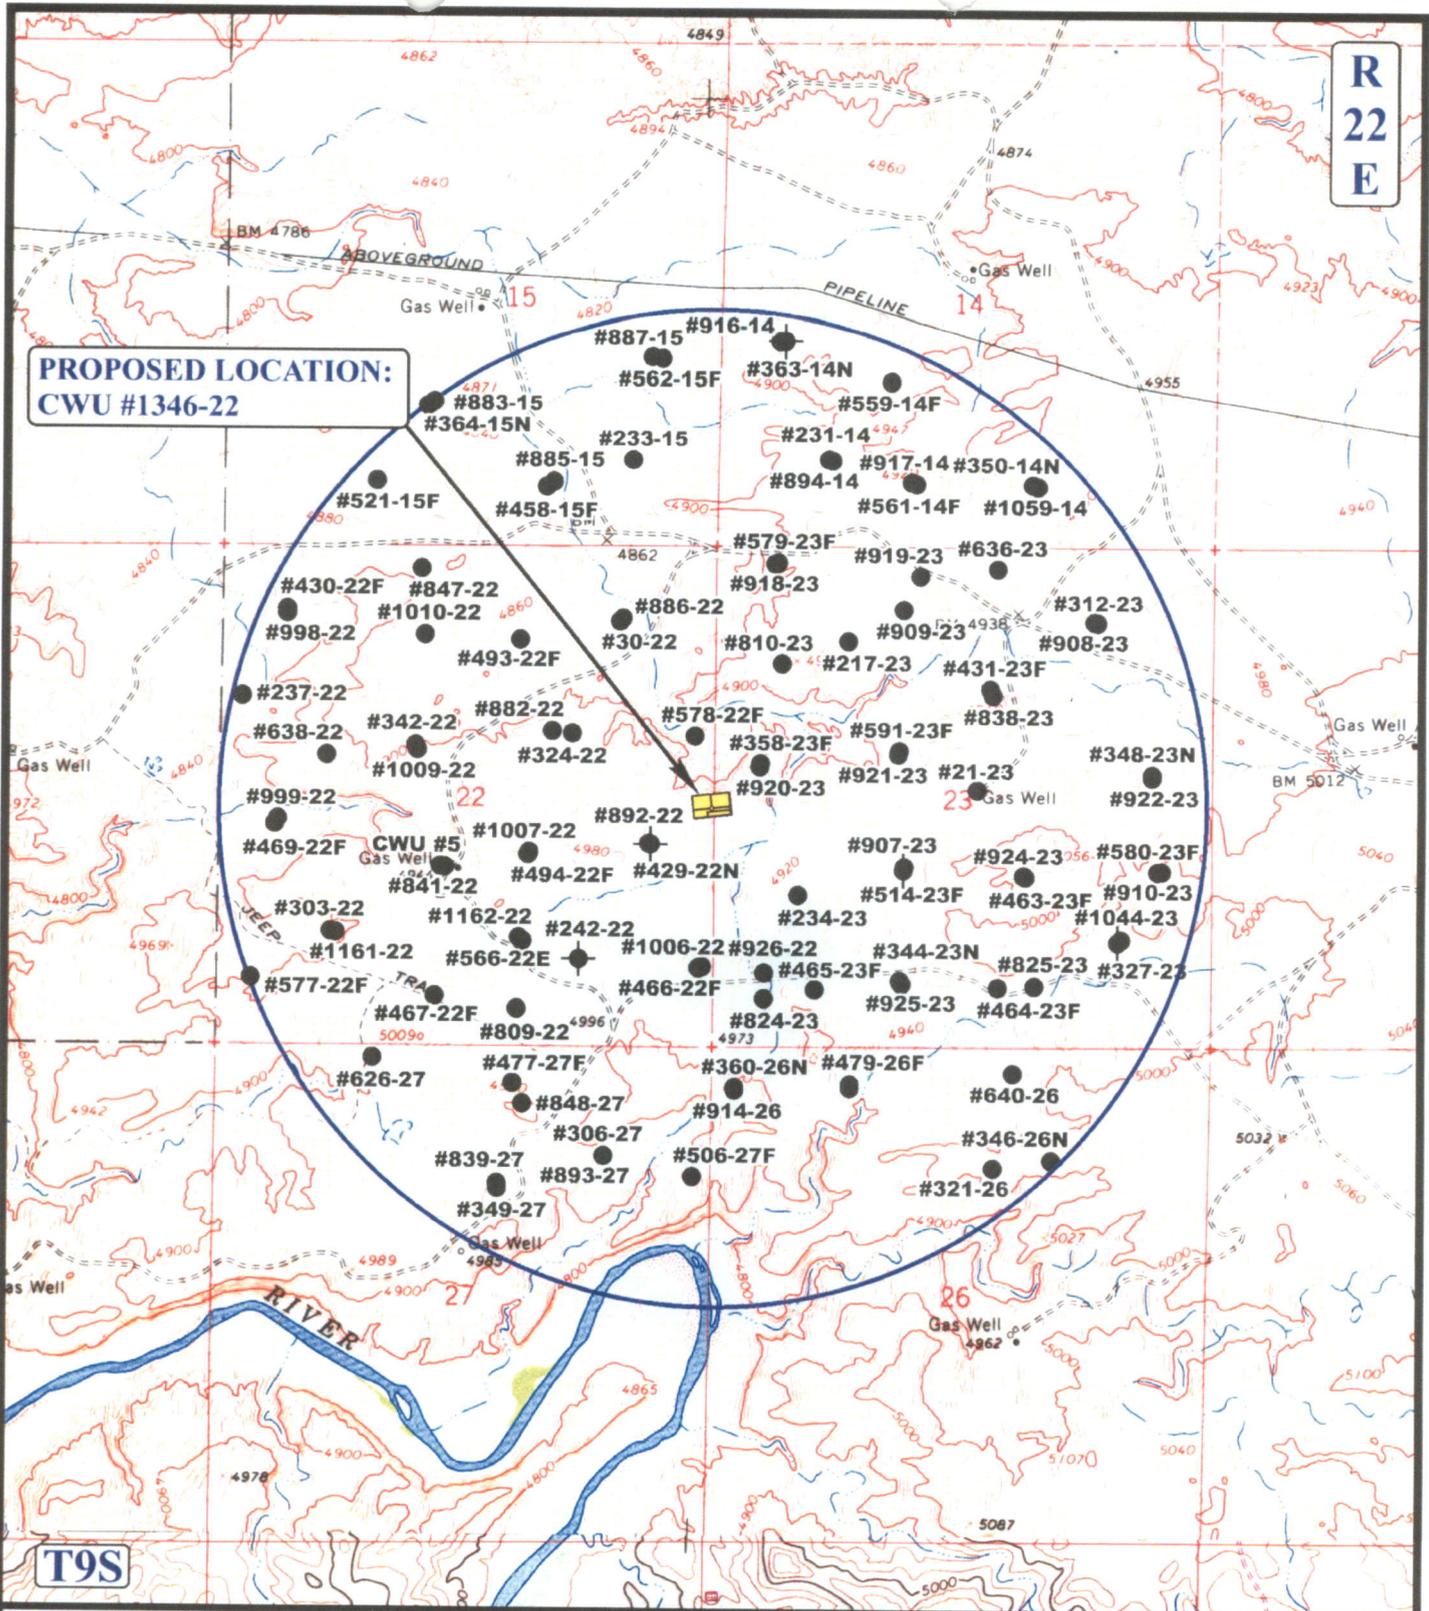

**LEGEND:**

- ⊗ DISPOSAL WELLS
- PRODUCING WELLS
- SHUT IN WELLS
- ⊗ WATER WELLS
- ABANDONED WELLS
- TEMPORARILY ABANDONED

**EOG RESOURCES, INC.**


**CWU #1346-22**  
**SECTION 22, T9S, R22E, S.L.B.&M.**  
**2545' FSL 7' FEL**

**UEIS**  
**Uintah Engineering & Land Surveying**  
 85 South 200 East Vernal, Utah 84078  
 (435) 789-1017 \* FAX (435) 789-1813



**TOPOGRAPHIC MAP** 07 18 07  
 MONTH DAY YEAR  
 SCALE: 1" = 2000' DRAWN BY: B.C. REVISED: 00-00-00



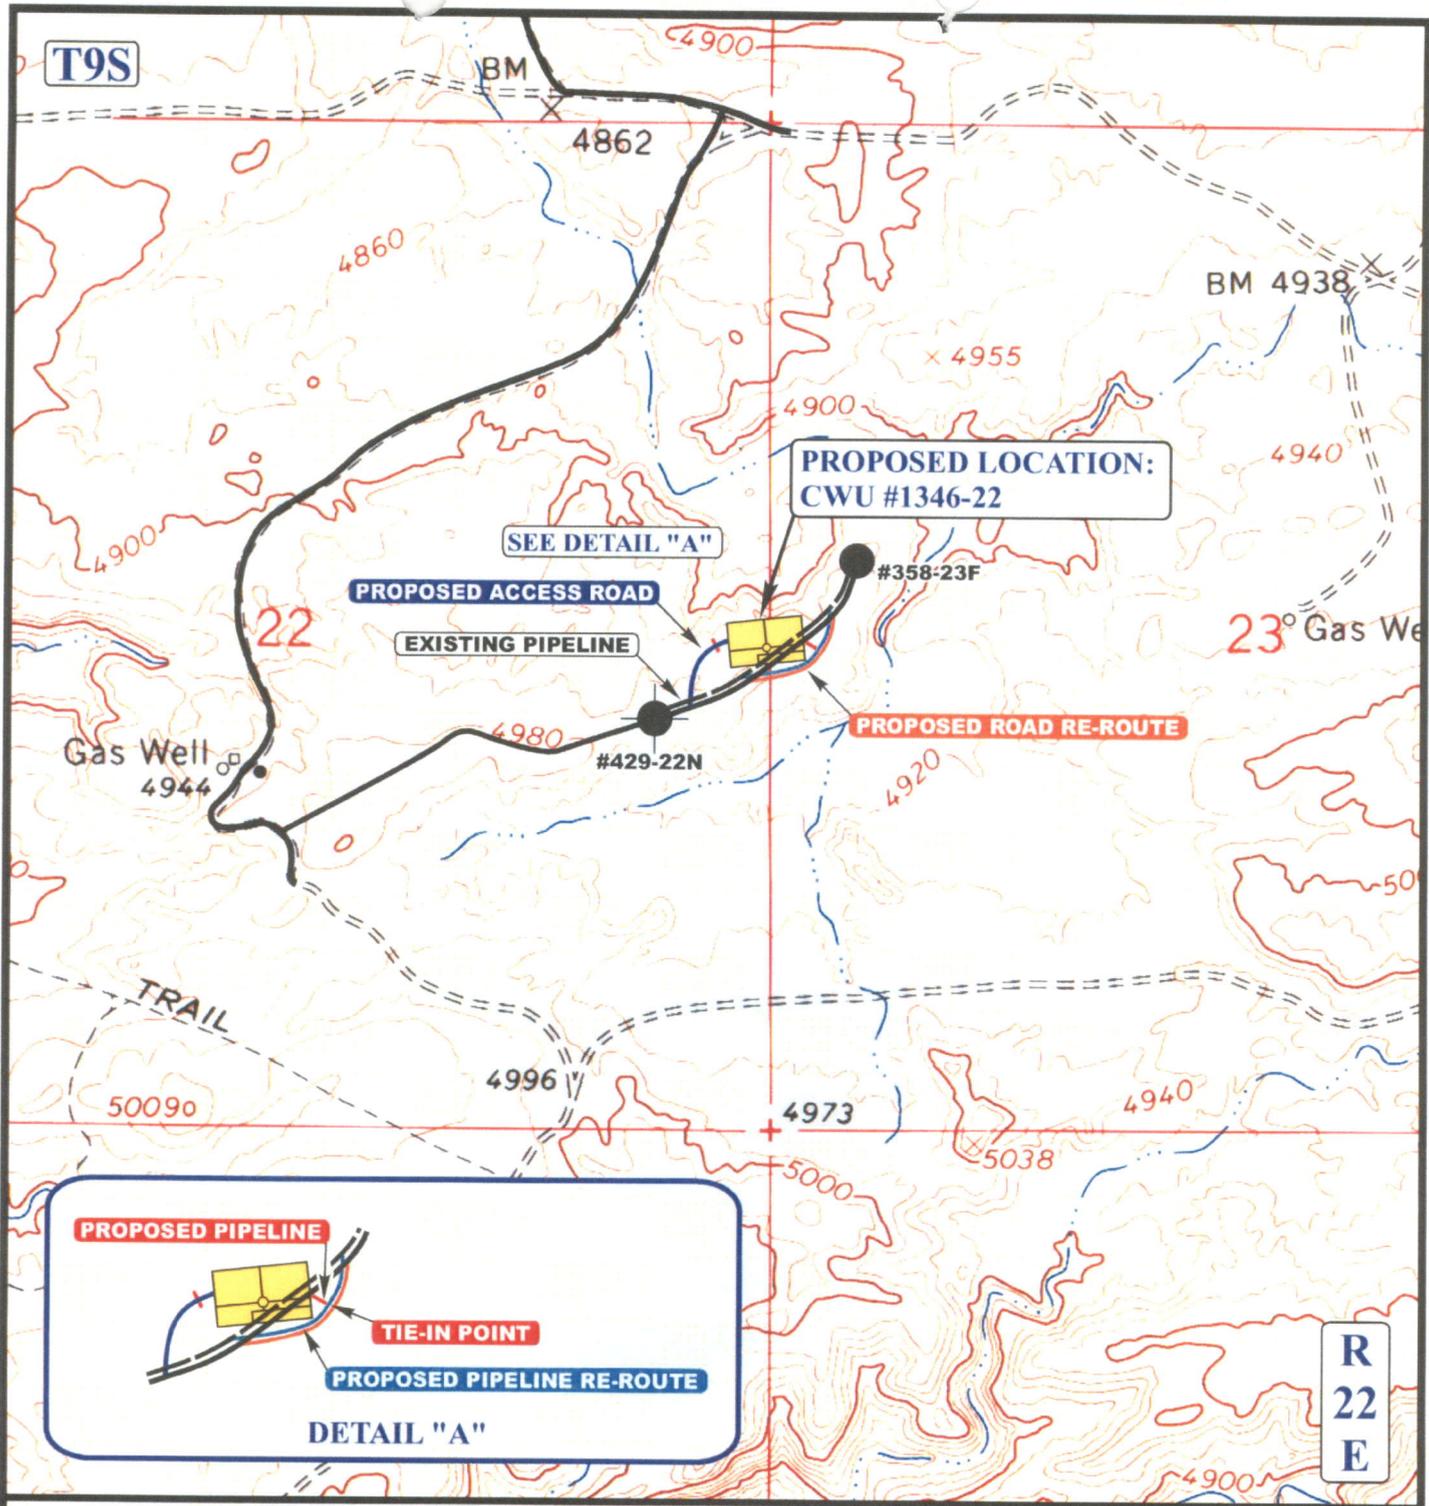

APPROXIMATE TOTAL PIPELINE RE-ROUTE DISTANCE = 613' +/-

APPROXIMATE TOTAL PIPELINE DISTANCE = 78' +/-

**LEGEND:**

- PROPOSED ACCESS ROAD
- EXISTING PIPELINE
- PROPOSED PIPELINE
- PROPOSED PIPELINE RE-ROUTE



**EOG RESOURCES, INC.**

CWU #1346-22  
 SECTION 22, T9S, R22E, S.L.B.&M.  
 2545' FSL 7' FEL



Uintah Engineering & Land Surveying  
 85 South 200 East Vernal, Utah 84078  
 (435) 789-1017 \* FAX (435) 789-1813

**TOPOGRAPHIC MAP**

**07 18 07**  
 MONTH DAY YEAR

SCALE: 1" = 1000' DRAWN BY: B.C. REVISED: 00-00-00

**D**  
 TOPO

**WORKSHEET  
APPLICATION FOR PERMIT TO DRILL**

APD RECEIVED: 09/24/2007

API NO. ASSIGNED: 43-047-39652

WELL NAME: CWU 1346-22  
 OPERATOR: EOG RESOURCES INC ( N9550 )  
 CONTACT: MARY MAESTAS

PHONE NUMBER: 303-824-5526

PROPOSED LOCATION:

NESE 22 090S 220E  
 SURFACE: 2545 FSL 0007 FEL  
 BOTTOM: 2545 FSL 0007 FEL  
 COUNTY: UINTAH  
 LATITUDE: 40.02124 LONGITUDE: -109.4161  
 UTM SURF EASTINGS: 635170 NORTHINGS: 4431107  
 FIELD NAME: NATURAL BUTTES ( 630 )

INSPECT LOCATN BY: / /		
Tech Review	Initials	Date
Engineering		
Geology		
Surface		

LEASE TYPE: 1 - Federal  
 LEASE NUMBER: UTU0284A  
 SURFACE OWNER: 1 - Federal

PROPOSED FORMATION: MVRD  
 COALBED METHANE WELL? NO

RECEIVED AND/OR REVIEWED:

- Plat
- Bond: Fed[1] Ind[] Sta[] Fee[]  
(No. NM2308 )
- Potash (Y/N)
- Oil Shale 190-5 (B) or 190-3 or 190-13
- Water Permit  
(No. 49-225 )
- RDCC Review (Y/N)  
(Date: \_\_\_\_\_ )
- Fee Surf Agreement (Y/N)
- Intent to Commingle (Y/N)


LOCATION AND SITING:

- \_\_\_\_\_ R649-2-3.
- Unit: CHAPITA WELLS
- \_\_\_\_\_ R649-3-2. General  
Siting: 460 From Qtr/Qtr & 920' Between Wells
- \_\_\_\_\_ R649-3-3. Exception
- Drilling Unit  
Board Cause No: 173-8  
Eff Date: 8-10-1999  
Siting: Suspends General DRILLING
- \_\_\_\_\_ R649-3-11. Directional Drill

COMMENTS: \_\_\_\_\_

STIPULATIONS: \_\_\_\_\_

*1- Federal Approach  
2- OIL SHALE*

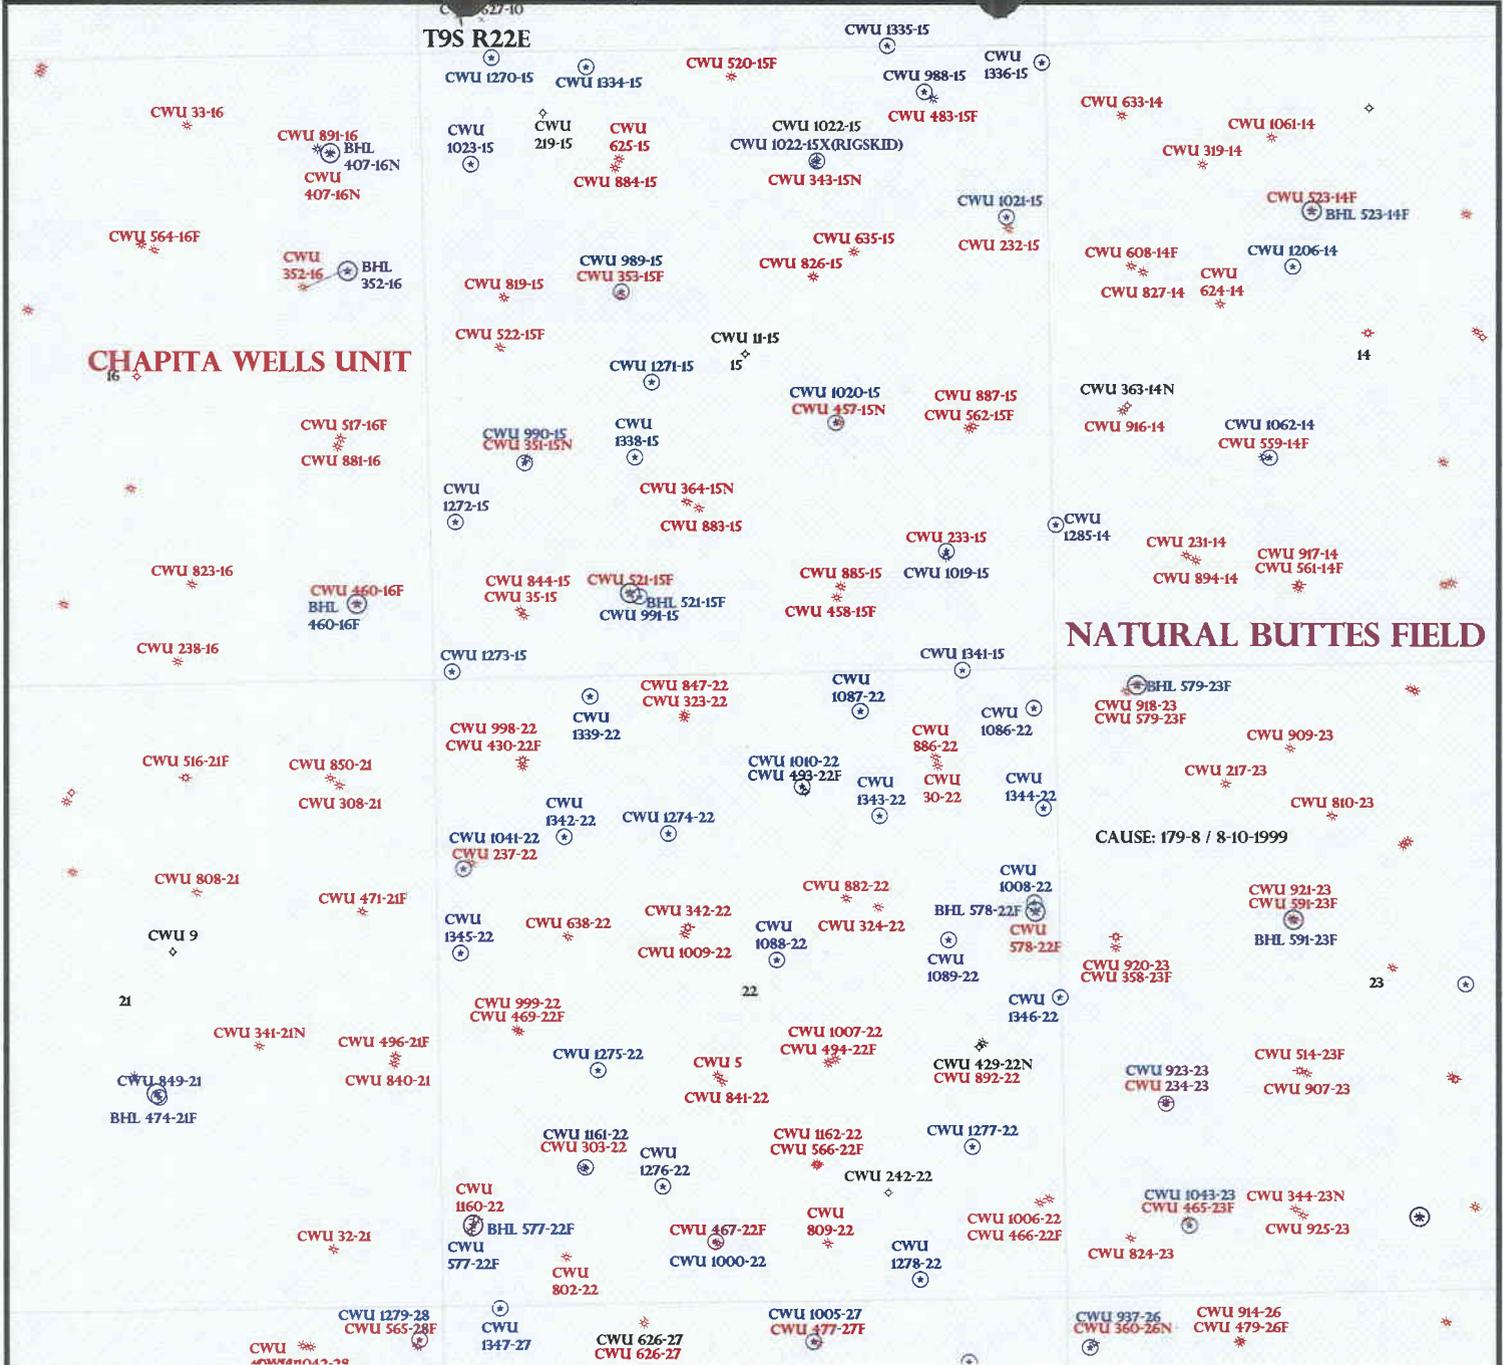

**CHAPITA WELLS UNIT**

**NATURAL BUTTES FIELD**

OPERATOR: EOG RESOURCES INC (N9550)  
 SEC: 15,22 T.9S R.22E  
 FIELD: NATURAL BUTTES (630)  
 COUNTY: UINTAH  
 CAUSE: 179-8 / 8-10-1999

Field Status	Unit Status
ABANDONED	EXPLORATORY
ACTIVE	GAS STORAGE
COMBINED	NF PP OIL
INACTIVE	NF SECONDARY
PROPOSED	PENDING
STORAGE	PI OIL
TERMINATED	PP GAS
	PP GEOTHERML
	PP OIL
	SECONDARY
	TERMINATED

- Wells Status**
- GAS INJECTION
  - GAS STORAGE
  - LOCATION ABANDONED
  - NEW LOCATION
  - PLUGGED & ABANDONED
  - PRODUCING GAS
  - PRODUCING OIL
  - SHUT-IN GAS
  - SHUT-IN OIL
  - TEMP. ABANDONED
  - TEST WELL
  - WATER INJECTION
  - WATER SUPPLY
  - WATER DISPOSAL
  - DRILLING



PREPARED BY: DIANA MASON  
 DATE: 25-SEPTEMBER-2007

# United States Department of the Interior

## BUREAU OF LAND MANAGEMENT

Utah State Office

P.O. Box 45155

Salt Lake City, Utah 84145-0155

IN REPLY REFER TO:

3160

(UT-922)

September 24, 2007

Memorandum

To: Assistant District Manager Minerals, Vernal District  
From: Michael Coulthard, Petroleum Engineer  
Subject: 2007 Plan of Development Chapita Wells Unit  
Uintah County, Utah.

Pursuant to email between Diana Whitney, Division of Oil, Gas and Mining, and Mickey Coulthard, Utah State Office, Bureau of Land Management, the following wells are planned for calendar year 2007 within the Chapita Wells Unit, Uintah County, Utah.

API#	WELL NAME	LOCATION
------	-----------	----------

(Proposed PZ MesaVerde)

43-047-39652	CWU 1346-22 Sec 22 T09S R22E 2545 FSL 0007 FEL	
43-047-39653	CWU 1342-22 Sec 22 T09S R22E 1330 FNL 1100 FWL	
43-047-39654	CWU 1020-15 Sec 15 T09S R22E 2110 FSL 1814 FEL	

This office has no objection to permitting the wells at this time.

/s/ Michael L. Coulthard

bcc: File - Chapita Wells Unit  
Division of Oil Gas and Mining  
Central Files  
Agr. Sec. Chron  
Fluid Chron

MCoulthard:mc:9-24-07

UNITED STATES  
DEPARTMENT OF THE INTERIOR  
BUREAU OF LAND MANAGEMENT

FORM APPROVED  
OMB No. 1004-0136  
Expires July 31, 2010

**APPLICATION FOR PERMIT TO DRILL OR REENTER**

1a. Type of Work: <input checked="" type="checkbox"/> DRILL <input type="checkbox"/> REENTER		5. Lease Serial No. UTU0284A
1b. Type of Well: <input type="checkbox"/> Oil Well <input checked="" type="checkbox"/> Gas Well <input type="checkbox"/> Other <input type="checkbox"/> Single Zone <input checked="" type="checkbox"/> Multiple Zone		6. If Indian, Allottee or Tribe Name
2. Name of Operator EOG RESOURCES, INC. Contact: MARY A. MAESTAS E-Mail: mary_maestas@eogresources.com		7. If Unit or CA Agreement, Name and No. CHAPITA WELLS UNI
3a. Address 600 17TH STREET SUITE 1000N DENVER, CO 80202		8. Lease Name and Well No. CHAPITA WELLS UNIT 1346-22
3b. Phone No. (include area code) Ph: 303-824-5526		9. API Well No. 13-047-39652
4. Location of Well (Report location clearly and in accordance with any State requirements.)* At surface NESE 2545FSL 7FEL 40.02122 N Lat, 109.41668 W Lon At proposed prod. zone NESE 2545FSL 7FEL 40.02122 N Lat, 109.41668 W Lon		10. Field and Pool, or Exploratory NATURAL BUTTES/MESAVERDE
14. Distance in miles and direction from nearest town or post office* 49.45 MILES SOUTH OF VERNAL, UTAH		11. Sec., T., R., M., or Blk. and Survey or Area Sec 22 T9S R22E Mer SLB
15. Distance from proposed location to nearest property or lease line, ft. (Also to nearest drig. unit line, if any) 7' LEASE LINE	16. No. of Acres in Lease 1240.00	12. County or Parish UNTAH
18. Distance from proposed location to nearest well, drilling, completed, applied for, on this lease, ft. 780'	19. Proposed Depth 9520 MD	13. State UT
21. Elevations (Show whether DF, KB, RT, GL, etc.) 4955 GL	22. Approximate date work will start	17. Spacing Unit dedicated to this well
		20. BLM/BIA Bond No. on file NM2308
		23. Estimated duration 45 DAYS

**24. Attachments**

The following, completed in accordance with the requirements of Onshore Oil and Gas Order No. 1, shall be attached to this form:

- |   |  |
|---|--|
| 1. Well plat certified by a registered surveyor.  | 4. Bond to cover the operations unless covered by an existing bond on file (see Item 20 above).    |
| 2. A Drilling Plan.   | 5. Operator certification  |
| 3. A Surface Use Plan (if the location is on National Forest System Lands, the SUPO shall be filed with the appropriate Forest Service Office). | 6. Such other site specific information and/or plans as may be required by the authorized officer. |

25. Signature (Electronic Submission) 	Name (Printed/Typed) MARY A. MAESTAS Ph: 303-824-5526	Date 09/18/2007
Title REGULATORY ASSISTANT		
Approved by (Signature) 	Name (Printed/Typed) BRADLEY G. HILL	Date 09-27-07
Title ENVIRONMENTAL MANAGER		

Application approval does not warrant or certify the applicant holds legal or equitable title to those rights in the subject lease which would entitle the applicant to conduct operations thereon.  
Conditions of approval, if any, are attached.

Title 18 U.S.C. Section 1001 and Title 43 U.S.C. Section 1212, make it a crime for any person knowingly and willfully to make to any department or agency of the United States any false, fictitious or fraudulent statements or representations as to any matter within its jurisdiction.

**Electronic Submission #56375 verified by the BLM Well Information System  
For EOG RESOURCES, INC., sent to the Vernal**

*Federal Approval of this  
Action is Necessary*

**\*\* OPERATOR-SUBMITTED \*\* OPERATOR-SUBMITTED \*\* OPERATOR-SUBMITTED \*\***

**RECEIVED  
SEP 25 2007**

**DIV. OF OIL, GAS & MINING**



JON M. HUNTSMAN, JR.  
Governor

GARY R. HERBERT  
Lieutenant Governor

**State of Utah**  
DEPARTMENT OF NATURAL RESOURCES

MICHAEL R. STYLER  
Executive Director

**Division of Oil Gas and Mining**

JOHN R. BAZA  
Division Director

September 27, 2007

EOG Resources, Inc.  
600 17th St., Ste. 1000N  
Denver, CO 80202

Re: Chapita Wells Unit 1346-22 Well, 2545' FSL, 0007' FEL, NE SE, Sec. 22, T. 9 South,  
R. 22 East, Uintah County, Utah

Gentlemen:

Pursuant to the provisions and requirements of Utah Code Ann. § 40-6-1 *et seq.*, Utah Administrative Code R649-3-1 *et seq.*, and the attached Conditions of Approval, approval to drill the referenced well is granted.

This approval shall expire one year from the above date unless substantial and continuous operation is underway, or a request for extension is made prior to the expiration date. The API identification number assigned to this well is 43-047-39652.

Sincerely,

Gil Hunt  
Associate Director

pab  
Enclosures

cc: Uintah County Assessor  
Bureau of Land Management, Vernal Office

Operator: EOG Resources, Inc.

Well Name & Number Chapita Wells Unit 1346-22

API Number: 43-047-39652

Lease: UTU0284A

Location: NE SE                      Sec. 22                      T. 9 South                      R. 22 East

### Conditions of Approval

1. General

Compliance with the requirements of Utah Admin. R. 649-1 *et seq.*, the Oil and Gas Conservation General Rules, and the applicable terms and provisions of the approved Application for permit to drill.

2. Notification Requirements

Notify the Division within 24 hours of spudding the well.

- Contact Carol Daniels at (801) 538-5284.

Notify the Division prior to commencing operations to plug and abandon the well.

- Contact Dustin Doucet at (801) 538-5281 office      (801) 733-0983 home

3. Reporting Requirements

All required reports, forms and submittals will be promptly filed with the Division, including but not limited to the Entity Action Form (Form 6), Report of Water Encountered During Drilling (Form 7), Weekly Progress Reports for drilling and completion operations, and Sundry Notices and Reports on Wells requesting approval of change of plans or other operational actions.

4. State approval of this well does not supersede the required federal approval, which must be obtained prior to drilling.

5. In accordance with Order in Cause No. 190-5(b) dated October 28, 1982, the Operator shall comply with requirements of Rules R649-3-31 and R649-3-27 pertaining to Designated Oil Shale Areas. Additionally, the operator shall ensure that the surface and/or production casing is properly cemented over the entire oil shale interval as defined by Rule R649-3-31. The Operator shall report the actual depth the oil shale is encountered to the Division.

UNITED STATES  
DEPARTMENT OF THE INTERIOR  
BUREAU OF LAND MANAGEMENT

**RECEIVED**

FORM APPROVED  
OMB No. 1004-0136  
Expires July 31, 2010

SEP 18 2007

**APPLICATION FOR PERMIT TO DRILL OR REENTER**

**BLM**

1a. Type of Work: <input checked="" type="checkbox"/> DRILL <input type="checkbox"/> REENTER		5. Lease Serial No. UTU0284A
1b. Type of Well: <input type="checkbox"/> Oil Well <input checked="" type="checkbox"/> Gas Well <input type="checkbox"/> Other <input type="checkbox"/> Single Zone <input checked="" type="checkbox"/> Multiple Zone		6. If Indian, Allottee or Tribe Name
2. Name of Operator EOG RESOURCES INC Contact: MARY A. MAESTAS E-Mail: mary_maestas@eogresources.com		7. If Unit or CA Agreement, Name and No. UTU63013AH
3a. Address 1060 EAST HIGHWAY 40 VERNAL, UT 84078		8. Lease Name and Well No. CWU 1346-22
3b. Phone No. (include area code) Ph: 303-824-5526 Fx: 303-824-5527		9. API Well No. <b>43-047-39652</b>
4. Location of Well (Report location clearly and in accordance with any State requirements.)* At surface NESE 2545FSL 7FEL 40.02122 N Lat, 109.41668 W Lon At proposed prod. zone NESE 2545FSL 7FEL 40.02122 N Lat, 109.41668 W Lon		10. Field and Pool, or Exploratory NATURAL BUTTES
14. Distance in miles and direction from nearest town or post office* 49.45 MILES SOUTH OF VERNAL, UTAH		11. Sec., T., R., M., or Blk. and Survey or Area Sec 22 T9S R22E Mer SLB SME: BLM
15. Distance from proposed location to nearest property or lease line, ft. (Also to nearest drig. unit line, if any) 7' LEASE LINE	16. No. of Acres in Lease 1240.00	12. County or Parish UINTAH
18. Distance from proposed location to nearest well, drilling, completed, applied for, on this lease, ft. 780'	19. Proposed Depth 9520 MD	13. State UT
21. Elevations (Show whether DF, KB, RT, GL, etc.) 4955 GL	22. Approximate date work will start	17. Spacing Unit dedicated to this well
		20. BLM/BIA Bond No. on file NM2308
		23. Estimated duration 45 DAYS

24. Attachments

The following, completed in accordance with the requirements of Onshore Oil and Gas Order No. 1, shall be attached to this form:

- |   |  |
|---|--|
| 1. Well plat certified by a registered surveyor.  | 4. Bond to cover the operations unless covered by an existing bond on file (see Item 20 above).    |
| 2. A Drilling Plan.   | 5. Operator certification  |
| 3. A Surface Use Plan (if the location is on National Forest System Lands, the SUPO shall be filed with the appropriate Forest Service Office). | 6. Such other site specific information and/or plans as may be required by the authorized officer. |

25. Signature (Electronic Submission)	Name (Printed/Typed) MARY A. MAESTAS Ph: 303-824-5526	Date 09/18/2007
Title REGULATORY ASSISTANT		
Approved by (Signature) 	Name (Printed/Typed) Terry Kewela	Date 5-15-2008
Title Assistant Field Manager Lands & Mineral Resources		
Office VERNAL FIELD OFFICE		

Application approval does not warrant or certify the applicant holds legal or equitable title to those rights in the subject lease which would entitle the applicant to conduct operations thereon.  
Conditions of approval, if any, are attached.

Title 18 U.S.C. Section 1001 and Title 43 U.S.C. Section 1212, make it a crime for any person knowingly and willfully to make to any department or agency of the United States any false, fictitious or fraudulent statements or representations as to any matter within its jurisdiction.

Electronic Submission #56375 verified by the BLM Well Information System  
For EOG RESOURCES INC, sent to the Vernal  
Committed to AFMSS for processing by CINDY SEVERSON on 09/19/2007 (07CX50277AE)

**RECEIVED**

MAY 23 2008

**CONDITIONS OF APPROVAL ATTACHED**

\*\* BLM REVISED \*\*

**UDOGM**

**NOTICE OF APPROVAL**

NOS 08/13/2007

07PP2665A



UNITED STATES DEPARTMENT OF THE INTERIOR  
BUREAU OF LAND MANAGEMENT  
VERNAL FIELD OFFICE

170 South 500 East

VERNAL, UT 84078

(435) 781-4400



**CONDITIONS OF APPROVAL FOR APPLICATION FOR PERMIT TO DRILL**

Company: EOG Resources, Inc.  
Well No: CWU 1346-22  
API No: 43-047- 39652

Location: NESE, Sec. 22, T9S, R22E  
Lease No: UTU-0284A  
Agreement: Chapita Wells Unit

Title	Name	Office Phone Number	Cell Phone Number
Petroleum Engineer:	Matt Baker	(435) 781-4490	(435) 828-4470
Petroleum Engineer:	Michael Lee	(435) 781-4432	(435) 828-7875
Petroleum Engineer:	James Ashley	(435) 781-4470	(435) 828-7874
Petroleum Engineer:	Ryan Angus	(435) 781-4430	(435) 828-7368
Supervisory Petroleum Technician:	Jamie Sparger	(435) 781-4502	(435) 828-3913
Supervisory NRS/Enviro Scientist:	Karl Wright	(435) 781-4484	(435) 828-7381
NRS/Enviro Scientist:	Holly Villa	(435) 781-4404	(435) 828-3544
NRS/Enviro Scientist:	James Herford	(435) 781-3412	
NRS/Enviro Scientist:	Chuck Macdonald	(435) 781-4441	(435) 828-7482
NRS/Enviro Scientist:		(435) 781-3400	(435) 828-3544
NRS/Enviro Scientist:	Michael Cutler	(435) 781-3401	(435) 828-3546
NRS/Enviro Scientist:	Anna Figueroa	(435) 781-3407	(435) 828-3548
NRS/Enviro Scientist:	Verlyn Pindell	(435) 781-3402	(435) 828-3547
NRS/Enviro Scientist:	Darren Williams	(435) 781-4447	(435) 828-4029
NRS/Enviro Scientist:	Nathan Packer	(435) 781-3405	(435) 828-3545

Fax: (435) 781-3420

**A COPY OF THESE CONDITIONS SHALL BE FURNISHED TO YOUR  
FIELD REPRESENTATIVE TO INSURE COMPLIANCE**

All lease and/or unit operations are to be conducted in such a manner that full compliance is made with the applicable laws, regulations (43 CFR Part 3160), and this approved Application for Permit to Drill including Surface and Downhole Conditions of Approval. The operator is considered fully responsible for the actions of his subcontractors. A copy of the approved APD must be on location during construction, drilling, and completion operations. **This permit is approved for a two (2) year period, or until lease expiration, whichever occurs first. An additional extension, up to two (2) years, may be applied for by sundry notice prior to expiration.**

**NOTIFICATION REQUIREMENTS**

Location Construction (Notify Environmental Scientist)	- Forty-Eight (48) hours prior to construction of location and access roads.
Location Completion (Notify Environmental Scientist)	- Prior to moving on the drilling rig.
Spud Notice (Notify Petroleum Engineer)	- Twenty-Four (24) hours prior to spudding the well.
Casing String & Cementing (Notify Supv. Petroleum Tech.)	- Twenty-Four (24) hours prior to running casing and cementing all casing strings.
BOP & Related Equipment Tests (Notify Supv. Petroleum Tech.)	- Twenty-Four (24) hours prior to initiating pressure tests.
First Production Notice (Notify Petroleum Engineer)	- Within Five (5) business days after new well begins or production resumes after well has been off production for more than ninety (90) days.

**SURFACE USE PROGRAM  
CONDITIONS OF APPROVAL (COAs)**

- If there is an active Gilsonite mining operation within 2 miles of the well location, operator shall notify the Gilsonite operator at least 48 hours prior to any blasting during construction.
- If paleontological materials are uncovered during construction, the operator is to immediately stop work and contact the Authorized Officer (AO). A determination will be made by the AO as to what mitigation may be necessary for the discovered paleontologic material before construction can continue.

**Site Specific Conditions of Approval**

- If paleontological materials are uncovered during construction, the operator is to immediately stop work, and contact the Authorized Officer (AO). A report will be prepared by the Paleontologist and submitted to the BLM at the completion of surface disturbing activities.
- Bury pipeline at all low water crossings.
- Permission from an authorized BLM representative would be required if construction or other operations occur during wet conditions that would lead to excessive rutting.
- Permission to clear all wildlife stipulations would only be approved by the BLM wildlife biologist during the specific timing for the species potentially affected by this action.
- Culverts and gravel may be installed as needed.
- Fill will be kept out of the draw at corner 8.
- A low water crossing will be constructed on the approach road where it crosses the drainage.

**DOWNHOLE PROGRAM  
CONDITIONS OF APPROVAL (COAs)**

**SITE SPECIFIC DOWNHOLE COAs:**

- The conductor pipe shall be set and cemented in a competent formation.
- The top of the production casing cement shall extend a minimum of 200 feet above the surface casing shoe.
- A 75 foot long blooie line is approved. All other equipment for air/gas drilling shall meet specifications in Onshore Order #2, III. Requirements, E. Special Drilling Operations.
- Logging program: Gamma Ray shall be run from TD to surface.
- At the 9 5/8" casing shoe, a casing shoe formation integrity test shall be performed after drilling 20 feet or less, past the casing shoe.

**All provisions outlined in Onshore Oil & Gas Order #2 Drilling Operations shall be strictly adhered to.** The following items are emphasized:

**DRILLING/COMPLETION/PRODUCING OPERATING STANDARDS**

- The spud date and time shall be reported orally to Vernal Field Office within 24 hours of spudding.
- Notify Vernal Field Office Supervisory Petroleum Engineering Technician at least 24 hours in advance of casing cementing operations and BOPE & casing pressure tests.
- All requirements listed in Onshore Order #2 III. E. Special Drilling Operations are applicable for air drilling of surface hole.
- Blowout prevention equipment (BOPE) shall remain in use until the well is completed or abandoned. Closing unit controls shall remain unobstructed and readily accessible at all times. Choke manifolds shall be located outside of the rig substructure.
- All BOPE components shall be inspected daily and those inspections shall be recorded in the daily drilling report. Components shall be operated and tested as required by Onshore Oil & Gas Order No. 2 to insure good mechanical working order. All BOPE pressure tests shall be performed by a test pump with a chart recorder and **NOT** by the rig pumps. Test shall be reported in the driller's log.
- BOP drills shall be initially conducted by each drilling crew within 24 hours of drilling out from under the surface casing and weekly thereafter as specified in Onshore Oil & Gas Order No. 2.
- Casing pressure tests are required before drilling out from under all casing strings set and cemented in place.

- No aggressive/fresh hard-banded drill pipe shall be used within casing.
- **Cement baskets shall not be run on surface casing.**
- The operator must report all shows of water or water-bearing sands to the BLM. If flowing water is encountered it must be sampled, analyzed, and a copy of the analyses submitted to the BLM Vernal Field Office.
- The operator must report encounters of all non oil & gas mineral resources (such as Gilsonite, tar sands, oil shale, trona, etc.) to the Vernal Field Office, in writing, within 5 working days of each encounter. Each report shall include the well name/number, well location, date and depth (from KB or GL) of encounter, vertical footage of the encounter and, the name of the person making the report (along with a telephone number) should the BLM need to obtain additional information.
- A complete set of angular deviation and directional surveys of a directional well will be submitted to the Vernal BLM office engineer within 30 days of the completion of the well.
- While actively drilling, chronologic drilling progress reports shall be filed directly with the BLM, Vernal Field Office on a weekly basis in sundry, letter format or e-mail to the Petroleum Engineers until the well is completed.
- A cement bond log (CBL) will be run from the production casing shoe to the top of cement and shall be utilized to determine the bond quality for the production casing. Submit a field copy of the CBL to this office.
- **Please submit an electronic copy of all other logs run on this well in LAS format to [UT\\_VN\\_Welllogs@BLM.gov](mailto:UT_VN_Welllogs@BLM.gov). This submission will supersede the requirement for submittal of paper logs to the BLM.**
- There shall be no deviation from the proposed drilling, completion, and/or workover program as approved. Safe drilling and operating practices must be observed. Any changes in operation must have prior approval from the BLM Vernal Field Office.

## OPERATING REQUIREMENT REMINDERS:

- All wells, whether drilling, producing, suspended, or abandoned, shall be identified in accordance with 43 CFR 3162.6. There shall be a sign or marker with the name of the operator, lease serial number, well number, and surveyed description of the well.
- In accordance with 43 CFR 3162.4-3, this well shall be reported on the "Monthly Report of Operations" (Oil and Gas Operations Report ((OGOR)) starting with the month in which operations commence and continue each month until the well is physically plugged and abandoned. This report shall be filed in duplicate, directly with the Minerals Management Service, P.O. Box 17110, Denver, Colorado 80217-0110, or call 1-800-525-7922 (303) 231-3650 for reporting information.
- Should the well be successfully completed for production, the BLM Vernal Field office must be notified when it is placed in a producing status. Such notification will be by written communication and must be received in this office by not later than the fifth business day following the date on which the well is placed on production. The notification shall provide, as a minimum, the following informational items:
  - Operator name, address, and telephone number.
  - Well name and number.
  - Well location ( $\frac{1}{4}$  $\frac{1}{4}$ , Sec., Twn, Rng, and P.M.).
  - Date well was placed in a producing status (date of first production for which royalty will be paid).
  - The nature of the well's production, (i.e., crude oil, or crude oil and casing head gas, or natural gas and entrained liquid hydrocarbons).
  - The Federal or Indian lease prefix and number on which the well is located; otherwise the non-Federal or non-Indian land category, i.e., State or private.
  - Unit agreement and/or participating area name and number, if applicable.
  - Communitization agreement number, if applicable.
- Any venting or flaring of gas shall be done in accordance with Notice to Lessees (NTL) 4A and needs prior approval from the BLM Vernal Field Office.
- All undesirable events (fires, accidents, blowouts, spills, discharges) as specified in NTL 3A will be reported to the BLM, Vernal Field Office. Major events, as defined in NTL3A, shall be reported verbally within 24 hours, followed by a written report within 15 days. "Other than Major Events" will be reported in writing within 15 days. "Minor Events" will be reported on the Monthly Report of Operations and Production.
- Whether the well is completed as a dry hole or as a producer, "Well Completion and Recompletion Report and Log" (BLM Form 3160-4) shall be submitted not later than 30 days after completion of the well or after completion of operations being performed, in accordance with 43 CFR 3162.4-1. Two copies of all logs run, core descriptions, and all other surveys or

data obtained and compiled during the drilling, workover, and/or completion operations, shall be filed on BLM Form 3160-4. Submit with the well completion report a geologic report including, at a minimum, formation tops, and a summary and conclusions. Also include deviation surveys, sample descriptions, strip logs, core data, drill stem test data, and results of production tests if performed. Samples (cuttings, fluid, and/or gas) shall be submitted only when requested by the BLM, Vernal Field Office.

- All off-lease storage, off-lease measurement, or commingling on-lease or off-lease, shall have prior written approval from the BLM Vernal Field Office.
- Oil and gas meters shall be calibrated in place prior to any deliveries. The BLM Vernal Field Office Petroleum Engineers will be provided with a date and time for the initial meter calibration and all future meter proving schedules. A copy of the meter calibration reports shall be submitted to the BLM Vernal Field Office. All measurement facilities will conform to the API standards for liquid hydrocarbons and the AGA standards for natural gas measurement. All measurement points shall be identified as the point of sale or allocation for royalty purposes.
- A schematic facilities diagram as required by Onshore Oil & Gas Order No. 3 shall be submitted to the BLM Vernal Field Office within 30 days of installation or first production, whichever occurs first. All site security regulations as specified in Onshore Oil & Gas Order No. 3 shall be adhered to. All product lines entering and leaving hydrocarbon storage tanks will be effectively sealed in accordance with Onshore Oil & Gas Order No. 3.
- Any additional construction, reconstruction, or alterations of facilities, including roads, gathering lines, batteries, etc., which will result in the disturbance of new ground, shall require the filing of a suitable plan and need prior approval of the BLM Vernal Field Office. Emergency approval may be obtained orally, but such approval does not waive the written report requirement.
- No location shall be constructed or moved, no well shall be plugged, and no drilling or workover equipment shall be removed from a well to be placed in a suspended status without prior approval of the BLM Vernal Field Office. If operations are to be suspended for more than 30 days, prior approval of the BLM Vernal Field Office shall be obtained and notification given before resumption of operations.
- Pursuant to Onshore Oil & Gas Order No. 7, this is authorization for pit disposal of water produced from this well for a period of 90 days from the date of initial production. A permanent disposal method must be approved by this office and in operation prior to the end of this 90-day period. In order to meet this deadline, an application for the proposed permanent disposal method shall be submitted along with any necessary water analyses, as soon as possible, but no later than 45 days after the date of first production. Any method of disposal which has not been approved prior to the end of the authorized 90-day period will be considered as an Incident of Noncompliance and will be grounds for issuing a shut-in order until an acceptable manner for disposing of said water is provided and approved by this office.
- Unless the plugging is to take place immediately upon receipt of oral approval, the Field Office Petroleum Engineers must be notified at least 24 hours in advance of the plugging of the well, in order that a representative may witness plugging operations. If a well is suspended or abandoned, all pits must be fenced immediately until they are backfilled. The "Subsequent Report of Abandonment" (Form BLM 3160-5) must be submitted within 30 days after the actual plugging of the well bore, showing location of plugs, amount of cement in each, and amount of casing left in hole, and the current status of the surface restoration.

**DIVISION OF OIL, GAS AND MINING**

**SPUDDING INFORMATION**

Name of Company: EOG RESOURCES INC

Well Name: CWU 1346-22

Api No: 43-047-39652 Lease Type: FEDERAL

Section 22 Township 09S Range 22E County UINTAH

Drilling Contractor CRAIG'S ROUSTABOUT SERV RIG # RATHOLE

**SPUDDED:**

Date 08/01/08

Time 5:30 PM

How DRY

**Drilling will Commence:** \_\_\_\_\_

Reported by JERRY BARNES

Telephone # (435) 828-1720

Date 08/04/08 Signed CHD

**STATE OF UTAH**  
DEPARTMENT OF NATURAL RESOURCES  
DIVISION OF OIL, GAS AND MINING

FORM 6

**ENTITY ACTION FORM**

Operator: EOG RESOURCES  
Address: 1060 East Highway 40  
city VERNAL  
state UT zip 84078

Operator Account Number: N 9550  
Phone Number: (435) 781-9145

**Well 1**

API Number	Well Name		QQ	Sec	Twp	Rng	County
43-047-39652	CHAPITA WELLS UNIT 1346-22		NESE	22	9S	22E	UINTAH
Action Code	Current Entity Number	New Entity Number	Spud Date		Entity Assignment Effective Date		
<i>XB</i>	<i>99999</i>	<i>13650</i>	8/1/2008		<i>8/14/08</i>		
Comments: <i>MVRD</i>							

**Well 2**

API Number	Well Name		QQ	Sec	Twp	Rng	County
43-047-39904	CHAPITA WELLS UNIT 763-14		SWNE	14	9S	22E	UINTAH
Action Code	Current Entity Number	New Entity Number	Spud Date		Entity Assignment Effective Date		
<i>XB</i>	<i>99999</i>	<i>13650</i>	8/1/2008		<i>8/14/08</i>		
Comments: <i>PRRV = MVRD</i>							

**Well 3**

API Number	Well Name		QQ	Sec	Twp	Rng	County
Action Code	Current Entity Number	New Entity Number	Spud Date		Entity Assignment Effective Date		
Comments:							

**ACTION CODES:**

- A - Establish new entity for new well (single well only)
- B - Add new well to existing entity (group or unit well)
- C - Re-assign well from one existing entity to another existing entity
- D - Re-assign well from one existing entity to a new entity
- E - Other (Explain in 'comments' section)

Mickenzie Thacker

Name (Please Print)

*Mickenzie Thacker*

Signature

Operations Clerk

*7/31/2008*

Title

Date

**RECEIVED**

**AUG 04 2008**

DIV. OF OIL, GAS & MINING

UNITED STATES  
DEPARTMENT OF THE INTERIOR  
BUREAU OF LAND MANAGEMENT

FORM APPROVED  
OMB NO. 1004-0135  
Expires: July 31, 2010

**SUNDRY NOTICES AND REPORTS ON WELLS**  
*Do not use this form for proposals to drill or to re-enter an abandoned well. Use form 3160-3 (APD) for such proposals.*

5. Lease Serial No.  
UTU0284A

6. If Indian, Allottee or Tribe Name

7. If Unit or CA/Agreement, Name and/or No.  
CHAPITA WELLS

8. Well Name and No.  
CHAPITA WELLS UNIT 1346-22

9. API Well No.  
43-047-39652

10. Field and Pool, or Exploratory  
NATURAL BUTTES

11. County or Parish, and State  
UINTAH COUNTY, UT

**SUBMIT IN TRIPLICATE - Other instructions on reverse side.**

1. Type of Well  
 Oil Well  Gas Well  Other

2. Name of Operator  
EOG RESOURCES, INC.  
Contact: MICKENZIE THACKER  
E-Mail: MICKENZIE\_THACKER@EOGRESOURCES.COM

3a. Address  
1060 E HWY 40  
VERNAL, UT 84078

3b. Phone No. (include area code)  
Ph: 435-781-9145

4. Location of Well (Footage, Sec., T., R., M., or Survey Description)  
Sec 22 T9S R22E NESE 2545FSL 7FEL  
40.02122 N Lat, 109.41668 W Lon

**12. CHECK APPROPRIATE BOX(ES) TO INDICATE NATURE OF NOTICE, REPORT, OR OTHER DATA**

TYPE OF SUBMISSION	TYPE OF ACTION			
<input type="checkbox"/> Notice of Intent	<input type="checkbox"/> Acidize	<input type="checkbox"/> Deepen	<input type="checkbox"/> Production (Start/Resume)	<input type="checkbox"/> Water Shut-Off
<input checked="" type="checkbox"/> Subsequent Report	<input type="checkbox"/> Alter Casing	<input type="checkbox"/> Fracture Treat	<input type="checkbox"/> Reclamation	<input type="checkbox"/> Well Integrity
<input type="checkbox"/> Final Abandonment Notice	<input type="checkbox"/> Casing Repair	<input type="checkbox"/> New Construction	<input type="checkbox"/> Recomplete	<input checked="" type="checkbox"/> Other Well Spud
	<input type="checkbox"/> Change Plans	<input type="checkbox"/> Plug and Abandon	<input type="checkbox"/> Temporarily Abandon	
	<input type="checkbox"/> Convert to Injection	<input type="checkbox"/> Plug Back	<input type="checkbox"/> Water Disposal	

13. Describe Proposed or Completed Operation (clearly state all pertinent details, including estimated starting date of any proposed work and approximate duration thereof. If the proposal is to deepen directionally or recomplete horizontally, give subsurface locations and measured and true vertical depths of all pertinent markers and zones. Attach the Bond under which the work will be performed or provide the Bond No. on file with BLM/BIA. Required subsequent reports shall be filed within 30 days following completion of the involved operations. If the operation results in a multiple completion or recompletion in a new interval, a Form 3160-4 shall be filed once testing has been completed. Final Abandonment Notices shall be filed only after all requirements, including reclamation, have been completed, and the operator has determined that the site is ready for final inspection.)

The referenced well was spud on 8/1/2008.

14. I hereby certify that the foregoing is true and correct.

**Electronic Submission #61978 verified by the BLM Well Information System  
For EOG RESOURCES, INC., sent to the Vernal**

Name (Printed/Typed) MICKENZIE THACKER Title OPERATIONS CLERK

Signature *Mickenzie Thacker* Date 08/04/2008

**THIS SPACE FOR FEDERAL OR STATE OFFICE USE**

Approved By \_\_\_\_\_ Title \_\_\_\_\_ Date \_\_\_\_\_

Conditions of approval, if any, are attached. Approval of this notice does not warrant or certify that the applicant holds legal or equitable title to those rights in the subject lease which would entitle the applicant to conduct operations thereon.

Office \_\_\_\_\_

Title 18 U.S.C. Section 1001 and Title 43 U.S.C. Section 1212, make it a crime for any person knowingly and willfully to make to any department or agency of the United States any false, fictitious or fraudulent statements or representations as to any matter within its jurisdiction.

**\*\* OPERATOR-SUBMITTED \*\* OPERATOR-SUBMITTED \*\* OPERATOR-SUBMITTED**

**RECEIVED**

**AUG 06 2008**

**DIV. OF OIL, GAS & MINING**

UNITED STATES  
DEPARTMENT OF THE INTERIOR  
BUREAU OF LAND MANAGEMENT

FORM APPROVED  
OMB No. 1004-0137  
Expires: March 31, 2007

**SUNDRY NOTICES AND REPORTS ON WELLS**

*Do not use this form for proposals to drill or to re-enter an abandoned well. Use Form 3160-3 (APD) for such proposals.*

**SUBMIT IN TRIPLICATE- Other instructions on reverse side.**

1. Type of Well <input type="checkbox"/> Oil Well <input checked="" type="checkbox"/> Gas Well <input type="checkbox"/> Other		5. Lease Serial No. <b>Multiple (See Attached)</b>
2. Name of Operator <b>EOG Resources, Inc.</b>		6. If Indian, Allottee or Tribe Name
3a. Address <b>1060 E. HWY 40 Vernal, UT 84078</b>	3b. Phone No. (include area code) <b>435-789-0790</b>	7. If Unit or CA/Agreement, Name and/or No. <b>Chapita Wells Unit</b>
4. Location of Well (Footage, Sec., T., R., M., or Survey Description) <b>Multiple (See Attached)</b>		8. Well Name and No. <b>Multiple (See Attached)</b>
<b>43 047 39652</b>		9. API Well No. <b>Multiple (See Attached)</b>
<b>CWU 1346-22</b>		10. Field and Pool, or Exploratory Area <b>Natural Buttes</b>
<b>9S 22E 22</b>		11. County or Parish, State <b>Uintah County, Utah</b>

12. CHECK APPROPRIATE BOX(ES) TO INDICATE NATURE OF NOTICE, REPORT, OR OTHER DATA

TYPE OF SUBMISSION	TYPE OF ACTION			
<input checked="" type="checkbox"/> Notice of Intent	<input type="checkbox"/> Acidize	<input type="checkbox"/> Deepen	<input type="checkbox"/> Production (Start/Resume)	<input type="checkbox"/> Water Shut-Off
<input type="checkbox"/> Subsequent Report	<input type="checkbox"/> Alter Casing	<input type="checkbox"/> Fracture Treat	<input type="checkbox"/> Reclamation	<input type="checkbox"/> Well Integrity
<input type="checkbox"/> Final Abandonment Notice	<input type="checkbox"/> Casing Repair	<input type="checkbox"/> New Construction	<input type="checkbox"/> Recomplete	<input checked="" type="checkbox"/> Other <b>Air Drilling Variance Request</b>
	<input type="checkbox"/> Change Plans	<input type="checkbox"/> Plug and Abandon	<input type="checkbox"/> Temporarily Abandon	
	<input type="checkbox"/> Convert to Injection	<input type="checkbox"/> Plug Back	<input type="checkbox"/> Water Disposal	

13. Describe Proposed or Completed Operation (clearly state all pertinent details, including estimated starting date of any proposed work and approximate duration thereof. If the proposal is to deepen directionally or recomplete horizontally, give subsurface locations and measured and true vertical depths of all pertinent markers and zones. Attach the Bond under which the work will be performed or provide the Bond No. on file with BLM/BIA. Required subsequent reports must be filed within 30 days following completion of the involved operations. If the operation results in a multiple completion or recompletion in a new interval, a Form 3160-4 must be filed once testing has been completed. Final Abandonment Notices must be filed only after all requirements, including reclamation, have been completed, and the operator has determined that the site is ready for final inspection.)

**EOG Resources, Inc. respectfully requests authorization for air drilling operations, see attached.**

COPY SENT TO OPERATOR

Date: 10-14-2008

Initials: KS

RECEIVED

SEP 22 2008

DIV. OF OIL, GAS & MINING

14. I hereby certify that the foregoing is true and correct

Name (Printed/Typed) <b>Mickenzie Thacker</b>	Title <b>Operations Clerk</b>
Signature <i>Mickenzie Thacker</i>	Date <b>09/17/2008</b>

**THIS SPACE FOR FEDERAL OR STATE OFFICE USE**

Approved by <i>[Signature]</i>	Title <b>Pet. Eng.</b>	Date <b>10/7/08</b>
Conditions of approval, if any, are attached. Approval of this notice does not warrant or certify that the applicant holds legal or equitable title to those rights in the subject lease which would entitle the applicant to conduct operations thereon.	Office <b>DOGm</b>	Federal Approval Of This Action Is Necessary

Title 18 U.S.C. Section 1001 and Title 43 U.S.C. Section 1212, make it a crime for any person knowingly and willfully to make to any department or agency of the United States any false, fictitious or fraudulent statements or representations as to any matter within its jurisdiction.

(Instructions on page 2)

43-047-39163	UTU-0284-A	CWU 1161-22	1159' FSL 1241' FWL	SWSW Sec. 22 T9S R22E
43-047-39593	UTU-0282	CWU 1180-14	373' FNL 1370' FEL	NWNE Sec. 14 T9S R22E
43-047-39592	UTU-0281	CWU 1181-10	624' FSL 455' FEL	SESE Sec. 10 T9S R22E
43-047-39610	UTU-0282	CWU 1206-14	1909' FNL 2073' FWL	SENW Sec. 14 T9S R22E
43-047-39899	UTU-0282	CWU 1207-24	663' FNL 624' FWL	NWNW Sec. 24 T9S R22E
43-047-39907	UTU-0282	CWU 1208-24	757' FNL 2238' FEL	NWNE Sec. 24 T9S R22E
43-047-39898	UTU-0282	CWU 1210-24	2021' FSL 576' FEL	NESE Sec. 24 T9S R22E
43-047-38541	UTU-0281	CWU 1211-12	726' FNL 825' FEL	NENE Sec. 12 T9S R22E
43-047-38672	UTU-01304	CWU 1227-06	817' FNL 702' FEL	NENE Sec. 6 T9S R23E
43-047-38429	UTU-0343	CWU 1228-07	415' FNL 261' FWL	NWNW Sec. 7 T9S R23E
43-047-39638	UTU-0285-A	CWU 1279-28	278' FNL 188' FEL	NENE Sec. 28 T9S R22E
43-047-50006	UTU-29535	CWU 1296-30	1192' FSL 1312' FEL	SESE Sec. 30 T9S R23E
43-047-39616	UTU-0283-A	CWU 1334-15	142' FNL 1397' FWL	NENW Sec. 15 T9S R22E
43-047-39512	UTU-0283-A	CWU 1335-15	10' FNL 1330' FEL	NWNE Sec. 15 T9S R22E
43-047-39513	UTU-0283-A	CWU 1338-15	1850' FSL 1750' FWL	NESW Sec. 15 T9S R22E
43-047-39620	UTU-0284-A	CWU 1339-22	162' FNL 1330' FWL	NENW Sec. 22 T9S R22E
43-047-39653	UTU-0284-A	CWU 1342-22	1330' FNL 1100' FWL	SWNW Sec. 22 T9S R22E
43-047-39623	UTU-0284-A	CWU 1344-22	1163' FNL 120' FEL	NENE Sec. 22 T9S R22E
43-047-39652	UTU-0284-A	CWU 1346-22	2545' FSL 7' FEL	NESE Sec. 22 T9S R22E
43-047-39686	UTU-0284-A	CWU 1348-22	25' FSL 25' FEL	SESE Sec. 22 T9S R22E
43-047-50005	UTU-0285-A	CWU 1350-27	1229' FNL 1509' FWL	NENW Sec. 27 T9S R22E
43-047-39677	UTU-0282	CWU 1353-23	2570' FSL 1330' FWL	NESW Sec. 23 T9S R22E
43-047-39688	UTU-0282	CWU 1354-23	1181' FSL 2551' FEL	SWSE Sec. 23 T9S R22E

**Air Drilling Operations:**

1. Main Air Compressors are 1250 CFM 350 psi with 2000 psi Boosters and are rig mounted.
2. Secondary Air Compressors are 1170 CFM 350 psi with 2000 psi Boosters and are rig mounted.
3. Minimum setting depth of conductor casing will be 60' GL or 10'± into competent formation, whichever is deeper, as determined by the EOG person in charge. Exceptions must be approved by an EOG drilling superintendent or manager.
4. The diameter of the diverter flow line will be a minimum of 10" to help reduce back pressure on the well bore during uncontrolled flow.
5. Rat and Mouse hole drilling will occur only after surface casing has been set and cemented.
6. EOG Resources, Inc. will use a properly maintained and lubricated stripper head.

**VARIANCE REQUESTS:**

**Reference: Onshore Oil and Gas Order No. 1**

**Onshore Oil and Gas Order No. 2 – Section E: Special Drilling Operations**

1. EOG Resources, Inc. requests a variance to regulations requiring a straight run blooie line to be 100' in length. (Where possible, a straight run blooie line will be used).
2. EOG Resources, Inc. requests a variance to regulations requiring the blooie line to be 100' in length. To reduce location excavation, the blooie line will be approximately 75' in length.
3. EOG Resources, Inc. requests a variance to regulations, during air drilling operations only, requiring dedusting equipment. Dust during air drilling operations is controlled by water mist.
4. EOG Resources, Inc. requests a variance to regulations, during air drilling operations only, requiring an automatic igniter or continuous pilot light on the blooie line. (Not required on aerated water system).
5. EOG Resources, Inc. requests a variance that compressors are located in the opposite direction from the blooie line a minimum of 100 feet from the well bore. (Air Compressors are rig mounted).

UNITED STATES  
DEPARTMENT OF THE INTERIOR  
BUREAU OF LAND MANAGEMENT

FORM APPROVED  
OMB NO. 1004-0135  
Expires: July 31, 2010

**SUNDRY NOTICES AND REPORTS ON WELLS**  
*Do not use this form for proposals to drill or to re-enter an abandoned well. Use form 3160-3 (APD) for such proposals.*

5. Lease Serial No.  
UTU0284A

6. If Indian, Allottee or Tribe Name

7. If Unit or CA/Agreement, Name and/or No.  
CHAPITA WELLS UNI

8. Well Name and No.  
CHAPITA WELLS UNIT 1346-22

9. API Well No.  
43-047-39652

10. Field and Pool, or Exploratory  
NATURAL BUTTES

11. County or Parish, and State  
UINTAH COUNTY, UT

**SUBMIT IN TRIPLICATE - Other instructions on reverse side.**

1. Type of Well  
 Oil Well  Gas Well  Other

2. Name of Operator  
EOG RESOURCES, INC. Contact: MARY A. MAESTAS  
E-Mail: mary\_maestas@eogresources.com

3a. Address  
600 17TH STREET SUITE 1000N  
DENVER, CO 80202

3b. Phone No. (include area code)  
Ph: 303-824-5526

4. Location of Well (Footage, Sec., T., R., M., or Survey Description)  
Sec 22 T9S R22E NESE 2545FSL 7FEL  
40.02122 N Lat, 109.41668 W Lon

12. CHECK APPROPRIATE BOX(ES) TO INDICATE NATURE OF NOTICE, REPORT, OR OTHER DATA

TYPE OF SUBMISSION	TYPE OF ACTION			
<input type="checkbox"/> Notice of Intent	<input type="checkbox"/> Acidize	<input type="checkbox"/> Deepen	<input type="checkbox"/> Production (Start/Resume)	<input type="checkbox"/> Water Shut-Off
<input checked="" type="checkbox"/> Subsequent Report	<input type="checkbox"/> Alter Casing	<input type="checkbox"/> Fracture Treat	<input type="checkbox"/> Reclamation	<input type="checkbox"/> Well Integrity
<input type="checkbox"/> Final Abandonment Notice	<input type="checkbox"/> Casing Repair	<input type="checkbox"/> New Construction	<input type="checkbox"/> Recomplete	<input checked="" type="checkbox"/> Other Production Start-up
	<input type="checkbox"/> Change Plans	<input type="checkbox"/> Plug and Abandon	<input type="checkbox"/> Temporarily Abandon	
	<input type="checkbox"/> Convert to Injection	<input type="checkbox"/> Plug Back	<input type="checkbox"/> Water Disposal	

13. Describe Proposed or Completed Operation (clearly state all pertinent details, including estimated starting date of any proposed work and approximate duration thereof. If the proposal is to deepen directionally or recomplete horizontally, give subsurface locations and measured and true vertical depths of all pertinent markers and zones. Attach the Bond under which the work will be performed or provide the Bond No. on file with BLM/BIA. Required subsequent reports shall be filed within 30 days following completion of the involved operations. If the operation results in a multiple completion or recompletion in a new interval, a Form 3160-4 shall be filed once testing has been completed. Final Abandonment Notices shall be filed only after all requirements, including reclamation, have been completed, and the operator has determined that the site is ready for final inspection.)

The referenced well was turned to sales on 11/4/2008. Please see the attached operations summary report for drilling and completion operations performed on the subject well.

RECEIVED  
NOV 10 2008  
DIV. OF OIL, GAS & MINING

14. I hereby certify that the foregoing is true and correct.  
**Electronic Submission #64466 verified by the BLM Well Information System For EOG RESOURCES, INC., sent to the Vernal**

Name (Printed/Typed) MARY A. MAESTAS Title REGULATORY ASSISTANT

Signature *Mary A. Maestas* (Electronic Submission) Date 11/05/2008

**THIS SPACE FOR FEDERAL OR STATE OFFICE USE**

Approved By \_\_\_\_\_ Title \_\_\_\_\_ Date \_\_\_\_\_

Conditions of approval, if any, are attached. Approval of this notice does not warrant or certify that the applicant holds legal or equitable title to those rights in the subject lease which would entitle the applicant to conduct operations thereon. Office \_\_\_\_\_

Title 18 U.S.C. Section 1001 and Title 43 U.S.C. Section 1212, make it a crime for any person knowingly and willfully to make to any department or agency of the United States any false, fictitious or fraudulent statements or representations as to any matter within its jurisdiction.

**\*\* OPERATOR-SUBMITTED \*\* OPERATOR-SUBMITTED \*\* OPERATOR-SUBMITTED \*\***

## WELL CHRONOLOGY REPORT

Report Generated On: 11-05-2008

<b>Well Name</b>	CWU 1346-22	<b>Well Type</b>	DEVG	<b>Division</b>	DENVER
<b>Field</b>	CHAPITA DEEP	<b>API #</b>	43-047-39652	<b>Well Class</b>	COMP
<b>County, State</b>	UINTAH, UT	<b>Spud Date</b>	09-10-2008	<b>Class Date</b>	
<b>Tax Credit</b>	N	<b>TVD / MD</b>	9,520/ 9,520	<b>Property #</b>	061882
<b>Water Depth</b>	0	<b>Last CSG</b>	0.0	<b>Shoe TVD / MD</b>	0/ 0
<b>KB / GL Elev</b>	4,972/ 4,953				
<b>Location</b>	Section 22, T9S, R22E, NESE, 2545 FSL & 7 FEL				

<b>Event No</b>	1.0	<b>Description</b>	DRILL & COMPLETE		
<b>Operator</b>	EOG RESOURCES, INC	<b>WI %</b>	55.469	<b>NRI %</b>	47.479

<b>AFE No</b>	304859	<b>AFE Total</b>	1,828,200	<b>DHC / CWC</b>	956,100/ 872,100
<b>Rig Contr</b>	TRUE	<b>Rig Name</b>	TRUE #34	<b>Start Date</b>	09-21-2007
		<b>Reported By</b>	SHARON CAUDILL	<b>Release Date</b>	09-18-2008
<b>Daily Costs: Drilling</b>	\$0	<b>Completion</b>	\$0	<b>Daily Total</b>	\$0
<b>Cum Costs: Drilling</b>	\$0	<b>Completion</b>	\$0	<b>Well Total</b>	\$0
<b>MD</b>	0	<b>TVD</b>	0	<b>Progress</b>	0
		<b>Days</b>	0	<b>MW</b>	0.0
<b>Formation :</b>		<b>PBTD : 0.0</b>		<b>Perf :</b>	
				<b>PKR Depth : 0.0</b>	

**Activity at Report Time: LOCATION DATA**

Start	End	Hrs	Activity Description
-------	-----	-----	----------------------

06:00	06:00	24.0	LOCATION DATA 2545' FSL & 7' FEL (NE/SE) SECTION 22, T9S, R22E UINTAH COUNTY, UTAH
-------	-------	------	---

LAT 40.021222, LONG 109.416683 (NAD 83)  
LAT 40.021258, LONG 109.416000 (NAD 27)

TRUE #34  
OBJECTIVE: 9520' TD, MESAVERDE  
DW/GAS  
CHAPITA WELLS DEEP PROSPECT  
DD&A: CHAPITA DEEP  
NATURAL BUTTES FIELD

LEASE: UTU-0284-A  
ELEVATION: 4954.9' NAT GL, 4953.4' PREP GL(DUE TO ROUNDING THE PREP GL WILL BE 4953'), 4972' KB (19')

EOG WI 55.4687%, NRI 47.47883%

07-14-2008      **Reported By**      TERRY CSERE

<b>DailyCosts: Drilling</b>	\$38,000	<b>Completion</b>	\$0	<b>Daily Total</b>	\$38,000						
<b>Cum Costs: Drilling</b>	\$38,000	<b>Completion</b>	\$0	<b>Well Total</b>	\$38,000						
<b>MD</b>	0	<b>TVD</b>	0	<b>Progress</b>	0	<b>Days</b>	0	<b>MW</b>	0.0	<b>Visc</b>	0.0
<b>Formation :</b>	<b>PBTD : 0.0</b>		<b>Perf :</b>	<b>PKR Depth : 0.0</b>							

Activity at Report Time: BUILD LOCATION

Start	End	Hrs	Activity Description
06:00	06:00	24.0	START LOCATION TODAY 07/14/08.

07-15-2008 Reported By TERRY CSERE

<b>DailyCosts: Drilling</b>	\$38,000	<b>Completion</b>	\$0	<b>Daily Total</b>	\$38,000						
<b>Cum Costs: Drilling</b>	\$38,000	<b>Completion</b>	\$0	<b>Well Total</b>	\$38,000						
<b>MD</b>	0	<b>TVD</b>	0	<b>Progress</b>	0	<b>Days</b>	0	<b>MW</b>	0.0	<b>Visc</b>	0.0
<b>Formation :</b>	<b>PBTD : 0.0</b>		<b>Perf :</b>	<b>PKR Depth : 0.0</b>							

Activity at Report Time: BUILD LOCATION

Start	End	Hrs	Activity Description
06:00	06:00	24.0	BUILDING ROAD.

07-16-2008 Reported By TERRY CSERE

<b>DailyCosts: Drilling</b>	\$0	<b>Completion</b>	\$0	<b>Daily Total</b>	\$0						
<b>Cum Costs: Drilling</b>	\$38,000	<b>Completion</b>	\$0	<b>Well Total</b>	\$38,000						
<b>MD</b>	0	<b>TVD</b>	0	<b>Progress</b>	0	<b>Days</b>	0	<b>MW</b>	0.0	<b>Visc</b>	0.0
<b>Formation :</b>	<b>PBTD : 0.0</b>		<b>Perf :</b>	<b>PKR Depth : 0.0</b>							

Activity at Report Time: BUILD LOCATION

Start	End	Hrs	Activity Description
06:00	06:00	24.0	LOCATION 15% COMPLETE.

07-17-2008 Reported By TERRY CSERE

<b>DailyCosts: Drilling</b>	\$0	<b>Completion</b>	\$0	<b>Daily Total</b>	\$0						
<b>Cum Costs: Drilling</b>	\$38,000	<b>Completion</b>	\$0	<b>Well Total</b>	\$38,000						
<b>MD</b>	0	<b>TVD</b>	0	<b>Progress</b>	0	<b>Days</b>	0	<b>MW</b>	0.0	<b>Visc</b>	0.0
<b>Formation :</b>	<b>PBTD : 0.0</b>		<b>Perf :</b>	<b>PKR Depth : 0.0</b>							

Activity at Report Time: BUILD LOCATION

Start	End	Hrs	Activity Description
06:00	06:00	24.0	LOCATION 25% COMPLETE.

07-18-2008 Reported By TERRY CSERE

<b>DailyCosts: Drilling</b>	\$0	<b>Completion</b>	\$0	<b>Daily Total</b>	\$0						
<b>Cum Costs: Drilling</b>	\$38,000	<b>Completion</b>	\$0	<b>Well Total</b>	\$38,000						
<b>MD</b>	0	<b>TVD</b>	0	<b>Progress</b>	0	<b>Days</b>	0	<b>MW</b>	0.0	<b>Visc</b>	0.0
<b>Formation :</b>	<b>PBTD : 0.0</b>		<b>Perf :</b>	<b>PKR Depth : 0.0</b>							

Activity at Report Time: BUILD LOCATION

Start	End	Hrs	Activity Description
06:00	06:00	24.0	LOCATION 35% COMPLETE.

07-21-2008 Reported By TERRY CSERE





<b>Daily Costs: Drilling</b>	\$6,087	<b>Completion</b>	\$0	<b>Daily Total</b>	\$6,087						
<b>Cum Costs: Drilling</b>	\$44,087	<b>Completion</b>	\$0	<b>Well Total</b>	\$44,087						
<b>MD</b>	2,352	<b>TVD</b>	2,352	<b>Progress</b>	0	<b>Days</b>	0	<b>MW</b>	0.0	<b>Visc</b>	0.0
<b>Formation :</b>	<b>PBTD : 0.0</b>		<b>Perf :</b>	<b>PKR Depth : 0.0</b>							

Activity at Report Time: SPUD NOTIFICATION - WO AIR RIG

Start	End	Hrs	Activity Description
06:00	06:00	24.0	ROCKY MOUNTAIN DRILLING SPUD A 20" HOLE ON 08/01/08 @ 5:30 P.M., SET 60' OF 14" CONDUCTOR. CEMENT TO SURFACE WITH READY MIX. JERRY BARNES NOTIFIED CAROL DANIELS W/UDOGM AND MICHAEL LEE W/BLM OF THE SPUD 08/01/08 @ 5:00 P.M.

09-03-2008 Reported By DANNY FARNSWORTH

<b>Daily Costs: Drilling</b>	\$266,409	<b>Completion</b>	\$0	<b>Daily Total</b>	\$266,409						
<b>Cum Costs: Drilling</b>	\$310,496	<b>Completion</b>	\$0	<b>Well Total</b>	\$310,496						
<b>MD</b>	2,352	<b>TVD</b>	2,352	<b>Progress</b>	0	<b>Days</b>	0	<b>MW</b>	0.0	<b>Visc</b>	0.0
<b>Formation :</b>	<b>PBTD : 0.0</b>		<b>Perf :</b>	<b>PKR Depth : 0.0</b>							

Activity at Report Time: WORT

Start	End	Hrs	Activity Description
06:00	06:00	24.0	MIRU CRAIGS DRILLING RIG # 2 ON 8/29/2008. DRILLED 12-1/4" HOLE TO 2352' GL. FLUID DRILLED HOLE FROM 1120' WITH NO LOSSES. RAN 55 JTS (2343.90') OF 9-5/8", 36.0#, J-55, ST&C CASING WITH HALLIBURTON GUIDE SHOE AND FLOAT COLLAR. 8 CENTRALIZERS SPACED MIDDLE OF SHOE JOINT AND EVERY COLLAR TILL GONE. LANDED @ 2362' KB. RAN 200' OF 1" PIPE DOWN BACKSIDE. RDMO CRAIGS RIG.

MIRU HALLIBURTON CEMENTERS. HELD SAFETY MEETING. PRESSURE TESTED LINES AND CEMENT VALVE TO 1500 PSIG. PUMPED 181 BBLs FRESH WATER & 20 BBLs GELLED WATER FLUSH AHEAD OF CEMENT. MIXED & PUMPED 200 SX (146 BBLs) OF PREMIUM LEAD CEMENT W/0.2% VARASET, 2% CALSEAL, & 2% EX-1. MIXED LEAD CEMENT @ 10.5 PPG W/YIELD OF 4.01 CF/SX.

TAILED IN W/300 SX (63 BBLs) OF PREMIUM CEMENT W/2 % CACL2. MIXED TAIL CEMENT TO 15.6 W/YIELD OF 1.18 CF/SX. DISPLACED CEMENT W/178 BBLs FRESH WATER. BUMP PLUG W/850 PSI. @ 06:30 PM, 9/01/2008. CHECKED FLOAT, FLOAT HELD. NO RETURNS.

TOP JOB # 1: PUMP DOWN 200' OF 1" PIPE. MIXED & PUMPED 100 SX (20.5 BBLs) OF PREMIUM CEMENT W/2 % CACL2. MIXED CEMENT @ 15.8 PPG W/YIELD OF 1.15 CF/SX. NO RETURNS. WOC 2 HRS.

TOP JOB # 2: MIXED & PUMPED 200 SX (41 BBLs) OF PREMIUM CEMENT W/2% CACL2. MIXED CEMENT @ 15.8 PPG W/YIELD OF 1.15 CF/SX. NO RETURNS.

TOP JOB #3: MIXED & PUMPED 200 SX (41 BBLs) OF PREMIUM CEMENT W/2% CACL2. MIXED CEMENT @ 15.8 PPG W/YIELD OF 1.15 CF/SX. HOLE FILLED & STOOD FULL. RDMO HALLIBURTON CEMENTERS.

PREPARED LOCATION FOR ROTARY RIG. WORT. WILL DROP FROM REPORT UNTIL FURTHER ACTIVITY.

CRAIGS RIG 2 TOOK SURVEYS WHILE DRILLING. 1480' - 0.5 DEGREE, 2340' - 0.75 DEGREE.

CONDUCTOR LEVEL RECORD: PS= 89.9 OPS= 89.9 VDS= 90.0 MS= 89.9  
 9 5/8 CASING LEVEL RECORD: PS= 89.9 OPS= 89.9 VDS= 89.9 MS= 90.0

DAN FARNSWORTH NOTIFIED JAMIE SPARGER W/BLM OF THE SURFACE CASING & CEMENT JOB ON 8/31/2008 @ 1:50 P.M.

<b>09-10-2008</b>	<b>Reported By</b>	BRIAN DUTTON/KELLY SPOONTS									
<b>Daily Costs: Drilling</b>	\$42,389	<b>Completion</b>	\$0	<b>Daily Total</b>	\$42,389						
<b>Cum Costs: Drilling</b>	\$352,385	<b>Completion</b>	\$0	<b>Well Total</b>	\$352,385						
<b>MD</b>	2,352	<b>TVD</b>	2,352	<b>Progress</b>	0	<b>Days</b>	0	<b>MW</b>	0.0	<b>Visc</b>	0.0
<b>Formation :</b>	<b>PBTD : 0.0</b>			<b>Perf :</b>	<b>PKR Depth : 0.0</b>						

Activity at Report Time: PU BHA

Start	End	Hrs	Activity Description
06:00	11:30	5.5	HELD SAFETY MEETING W/RIG CREWS & RIG MOVERS. RDRT AND MOVE FROM CWU 1124-29 TO CWU 1346-22.
11:30	00:00	12.5	RURT ON THE CWU 1346-22. RAISED DERRICK @ 16:00 HRS. TRUCKS RELEASED @ 16:30 HRS. MOVE WAS APPROXIMATELY 6.3 MILES. OLD LOCATION CWU 1124-24 CLEARED AND CLEANED OFF.
00:00	03:00	3.0	RIG ACCEPTED FOR DAYWORK @ 00:00 HRS 9/10/08. TESTED BOPE(ALL RAMS, VALVES, & MANIFOLD 250/5000 PSI, ANNULAR 250/2500 PSI, CASING 1500 PSI). NO BLM WITNESS. NOTIFIED JAMIE SPARGER/BLM/VERNAL @ 1400 HRS 9/8/08 OF BOP TEST LEFT VERBAL MESSAGE AND SENT E-MAIL.
03:00	03:30	0.5	INSTALLED WEAR BUSHING. RU WEATHEROFORD LD MACHINE. HELD SAFETY MEETING.
03:30	06:00	2.5	PU BHA AND DP.

DIESEL 6794 GALS.

NO ACCIDENT. FULL CREWS. SAFETY MEETING TOPIC- PRESSURE TESTING B.O.P.

FUNCTION COM FIRST CONN AND FIRST STAND OUT OF HOLE ON TOUR, ALL CREWS.

UNMANNED LOGGING UNIT 0 DAYS ON LOCATION.

<b>09-11-2008</b>	<b>Reported By</b>	BRIAN DUTTON									
<b>Daily Costs: Drilling</b>	\$49,173	<b>Completion</b>	\$0	<b>Daily Total</b>	\$49,173						
<b>Cum Costs: Drilling</b>	\$401,558	<b>Completion</b>	\$0	<b>Well Total</b>	\$401,558						
<b>MD</b>	4,596	<b>TVD</b>	4,596	<b>Progress</b>	2,234	<b>Days</b>	1	<b>MW</b>	8.5	<b>Visc</b>	26.0
<b>Formation :</b>	<b>PBTD : 0.0</b>			<b>Perf :</b>	<b>PKR Depth : 0.0</b>						

Activity at Report Time: DRILLING @ 4,596'

Start	End	Hrs	Activity Description
06:00	06:30	0.5	PU BHA AND DP ( TAG @2,292' ).
06:30	07:00	0.5	RU WEATHEROFORD LD MACHINE.
07:00	08:00	1.0	TORQUE KELLY, INSTALL ROTATING HEAD AND DRIVE BUSHING.
08:00	09:00	1.0	DRILL CEMENT/FLOAT EQUIP. F/2,292' TO 2,384', FELL OUT OF CEMENT @ 2,362'.
09:00	09:30	0.5	PERFORMED F.I.T. @ 2,392' TO 10.9 PPG EMW(300 PSI).
09:30	11:00	1.5	DRILLED F/2,384' TO 2,563' (179' @ 119.3 FPH), WOB 5-20K, GPM 450, RPM 20-40/MOTOR 72, SPP 1279, MUD WT. 8.5, VIS 28, NO FLARE.
11:00	11:30	0.5	SERVICE RIG, COMP, DRAW TOOL, T.B.A., FUNCTION TEST CROWN -O- MATIC AND FUNCTION TEST ANNULAR.
11:30	12:00	0.5	SURVEY DEPTH @ 2,483' .75 DEGREES.
12:00	05:30	17.5	DRILLED F/2,563' TO 4,596' (2033' @ 116.17 FPH), WOB 10-20K, GPM 450, RPM 20-40/MOTOR 72, SPP 1760, MUD WT. 9.1, VIS 30, NO FLARE.
05:30	06:00	0.5	SURVEY DEPTH @ 4,516'.

DIESEL 5700 GALS (USED 1094).

NO ACCIDENTS. FULL CREWS. SAFETY TOPIC- INSPECTING SNUB LINES ON TONGS AND PIPE SPINNERS.  
 FUNCTION COM FIRST CONN ON TOUR, ALL CREWS.  
 UNMANNED LOGGING UNIT 1 DAYS ON LOCATION.

06:00 SPUDDED 7 7/8" HOLE @ 09:30 HRS, 9/10/08.

<b>09-12-2008</b>		<b>Reported By</b>		BRIAN DUTTON							
<b>Daily Costs: Drilling</b>		\$37,125	<b>Completion</b>		\$0	<b>Daily Total</b>		\$37,125			
<b>Cum Costs: Drilling</b>		\$438,684	<b>Completion</b>		\$0	<b>Well Total</b>		\$438,684			
<b>MD</b>	6,290	<b>TVD</b>	6,290	<b>Progress</b>	1,694	<b>Days</b>	2	<b>MW</b>	9.3	<b>Visc</b>	31.0
<b>Formation :</b>			<b>PBTD : 0.0</b>			<b>Perf :</b>			<b>PKR Depth : 0.0</b>		
<b>Activity at Report Time:</b> DRILLING @ 6,290'											
<b>Start</b>	<b>End</b>	<b>Hrs</b>	<b>Activity Description</b>								
06:00	10:00	4.0	DRILLED F/4,596' TO 5,002' (406' @ 101.5 FPH), WOB 10-20K, GPM 450, RPM 20-40/MOTOR 72, SPP 1760, MUD WT. 9.1, VIS 30, NO FLARE.								
10:00	10:30	0.5	SERVICE RIG, COMP, DRAW TOOL, T.B.A., FUNCTION TEST CROWN -O- MATIC AND FUNCTION TEST PIPE RAMS.								
10:30	16:30	6.0	DRILLED F/5,002' TO 5,597' (595' @ 99.1 FPH), WOB 10-20K, GPM 450, RPM 20-40/MOTOR 72, SPP 1760, MUD WT. 9.8, VIS 32, NO FLARE.								
16:30	17:30	1.0	LOST FULL RETURNS @ 5,597', MIX AND PUMP LCM SWEEP, REGAIN RETURNS. TOTAL MUD LOST 400 BBLs.								
17:30	06:00	12.5	DRILLED F/5,597' TO 6,290' (693' @ 55.4 FPH), WOB 10-20K, GPM 443, RPM 20-40/MOTOR 71, SPP 1950, MUD WT. 9.9, VIS 34, NO FLARE. DIESEL 4560 GALS(USED 1140). NO ACCIDENTS. FULL CREWS. SAFETY TOPIC- GOOD HOUSE KEEPING PRACTICES. FUNCTION COM FIRST CONN ON TOUR, ALL CREWS. UNMANNED LOGGING UNIT 2 DAYS ON LOCATION.								

<b>09-13-2008</b>		<b>Reported By</b>		BRIAN DUTTON							
<b>Daily Costs: Drilling</b>		\$112,915	<b>Completion</b>		\$2,436	<b>Daily Total</b>		\$115,351			
<b>Cum Costs: Drilling</b>		\$551,599	<b>Completion</b>		\$2,436	<b>Well Total</b>		\$554,035			
<b>MD</b>	7,098	<b>TVD</b>	7,098	<b>Progress</b>	808	<b>Days</b>	3	<b>MW</b>	9.7	<b>Visc</b>	33.0
<b>Formation :</b>			<b>PBTD : 0.0</b>			<b>Perf :</b>			<b>PKR Depth : 0.0</b>		
<b>Activity at Report Time:</b> DRILLING @ 7098'											
<b>Start</b>	<b>End</b>	<b>Hrs</b>	<b>Activity Description</b>								
06:00	11:00	5.0	DRILLED F/6,290' TO 6,505' (215' @ 43.0 FPH), WOB 10-20K, GPM 443, RPM 20-40/MOTOR 71, SPP 1850, MUD WT. 9.8, VIS 33, NO FLARE.								
11:00	11:30	0.5	SERVICE RIG, COMP, DRAW TOOL, T.B.A., FUNCTION TEST CROWN -O- MATIC AND FUNCTION TEST CHOKE AND HCR VALVE.								
11:30	06:00	18.5	DRILLED F/6,505' TO 7,098' (593' @ 32.0 FPH), WOB 10-20K, GPM 443, RPM 20-40/MOTOR 71, SPP 1850, MUD WT. 10.3, VIS 33, NO FLARE. DIESEL 3078 GALS(USED 1482). NO ACCIDENTS. FULL CREWS. SAFETY TOPIC- TRAPPED PRESSURE. FUNCTION COM FIRST CONN ON TOUR, ALL CREWS. UNMANNED LOGGING UNIT 3 DAYS ON LOCATION.								

<b>09-14-2008</b>		<b>Reported By</b>		BRIAN DUTTON					
-------------------	--	--------------------	--	--------------	--	--	--	--	--

**Daily Costs: Drilling** \$69,512                      **Completion** \$0                      **Daily Total** \$69,512  
**Cum Costs: Drilling** \$621,112                      **Completion** \$2,436                      **Well Total** \$623,548  
**MD** 7,545    **TVD** 7,545    **Progress** 447    **Days** 4    **MW** 10.5    **Visc** 34.0  
**Formation :**                      **PBTD : 0.0**                      **Perf :**                      **PKR Depth : 0.0**  
**Activity at Report Time:** DRILLING @ 7,545'

Start	End	Hrs	Activity Description
06:00	10:00	4.0	DRILLED F/7,098' TO 7,226' (128' @ 32.0 FPH), WOB 10-20K, GPM 443, RPM 20-40/MOTOR 71, SPP 1850, MUD WT. 10.3, VIS 33, NO FLARE.
10:00	10:30	0.5	SERVICE RIG, COMP, DRAW TOOL, T.B.A., FUNCTION TEST CROWN -O- MATIC AND FUNCTION TEST PIPE RAMS.
10:30	19:00	8.5	DRILLED F/7,226' TO 7,475' (249' @ 29.2 FPH), WOB 10-20K, GPM 443, RPM 20-40/MOTOR 71, SPP 1850, MUD WT. 10.5, VIS 33, NO FLARE.
19:00	19:30	0.5	DROP SURVEY DEPTH @ 7,346' 2.0 DEGREES.
19:30	20:00	0.5	MIX AND PUMP PILL.
20:00	23:30	3.5	TRIP OUT OF HOLE WITH BIT #1 @ 7,475'.
23:30	00:30	1.0	LD ROLLER REAMERS, CHANGE BIT AND MUD MOTOR.
00:30	03:30	3.0	TRIP IN HOLE WITH BIT #2, FILL PIPE @ 2,360' & 4,900'.
03:30	04:00	0.5	WASH/REAM F/7,443' TO 7,475', 20' OF FILL. LOST 47 BBLs ON BIT TRIP.
04:00	06:00	2.0	DRILLED F/7,475' TO 7,545' (70' @ 35.0 FPH), WOB 10-20K, GPM 414, RPM 20-40/MOTOR 66, SPP 1950, MUD WT. 10.7, VIS 35, NO FLARE.

DIESEL 6384 GALS(USED 1184 GALS).  
 NO ACCIDENTS. FULL CREWS. SAFETY TOPIC- HAND SAFETY W/RIG CREW & EOG SAFETY PERSONNEL.  
 FUNCTION COM FIRST CONN ON TOUR, ALL CREWS.  
 UNMANNED LOGGING UNIT 4 DAYS ON LOCATION.  
 FUNCTION TEST BLIND RAMS WHILE OUT OF HOLE.

**09-15-2008**                      **Reported By**                      BRIAN DUTTON  
**Daily Costs: Drilling** \$34,565                      **Completion** \$2,076                      **Daily Total** \$36,641  
**Cum Costs: Drilling** \$655,677                      **Completion** \$4,512                      **Well Total** \$660,189  
**MD** 8,583    **TVD** 8,583    **Progress** 1,038    **Days** 5    **MW** 10.5    **Visc** 35.0  
**Formation :**                      **PBTD : 0.0**                      **Perf :**                      **PKR Depth : 0.0**  
**Activity at Report Time:** DRILLING @ 8,583'

Start	End	Hrs	Activity Description
06:00	10:00	4.0	DRILLED F/7,545' TO 7,739' (194' @ 38.8 FPH), WOB 10-20K, GPM 414, RPM 20-40/MOTOR 66, SPP 2065, MUD WT. 10.7+, VIS 35, NO FLARE.
10:00	10:30	0.5	SERVICE RIG, COMP, DRAW TOOL, T.B.A., FUNCTION TEST CROWN -O- MATIC AND FUNCTION TEST PIPE RAMS.
10:30	06:00	19.5	DRILLED F/7,739' TO 8,583' ('844' @ 43.2 FPH), WOB 10-20K, GPM 414, RPM 20-40/MOTOR 66, SPP 1950, MUD WT. 10.9, VIS 37, NO FLARE.

DIESEL 5016 GALS(USED 1368 GALS).  
 NO ACCIDENTS. FULL CREWS. SAFETY TOPIC- CHECKING PINS IN DERRICK.  
 FUNCTION COM FIRST CONN ON TOUR, ALL CREWS.  
 UNMANNED LOGGING UNIT 5 DAYS ON LOCATION.

**09-16-2008**                      **Reported By**                      BRIAN DUTTON

**DailyCosts: Drilling** \$45,019                      **Completion** \$0                      **Daily Total** \$45,019  
**Cum Costs: Drilling** \$700,697                      **Completion** \$4,512                      **Well Total** \$705,209  
**MD** 9,055    **TVD** 9,055    **Progress** 472    **Days** 6    **MW** 11.2    **Visc** 36.0  
**Formation :**                      **PBTD : 0.0**                      **Perf :**                      **PKR Depth : 0.0**  
**Activity at Report Time:** DRILLING @ 9,055'

Start	End	Hrs	Activity Description
06:00	10:30	4.5	DRILLED F/8,583' TO 8,740' (157' @ 34.8 FPH), WOB 10-20K, GPM 414, RPM 20-40/MOTOR 66, SPP 2050, MUD WT. 11.1, VIS 36, NO FLARE.
10:30	11:00	0.5	SERVICE RIG, COMP, DRAW TOOL, T.B.A., FUNCTION TEST CROWN -O- MATIC AND FUNCTION TEST ANNULAR.
11:00	21:00	10.0	DRILLED F/8,740' TO 8,928' (188' @ 18.0 FPH), WOB 10-20K, GPM 414, RPM 20-40/MOTOR 66, SPP 2050, MUD WT. 11.3, VIS 36, NO FLARE.
21:00	21:30	0.5	LOST FULL RETURNS. MIX AND PUMP POLYSWELL, FIBER SEAL, AND FIBER PLUG SWEEP REGAIN RETURN. LOST 450 BBLs MUD TOTAL.
21:30	06:00	8.5	DRILLED F/8,928' TO 9,055' (127' @ 14.9 FPH), WOB 10-20K, GPM 414, RPM 20-40/MOTOR 66, SPP 2238, MUD WT. 11.3, VIS 36, NO FLARE.

DIESEL 3762 GALS(USED 1254 GALS).  
 NO ACCIDENTS. FULL CREWS. SAFETY TOPIC- MIXING LIME IN CHEMICAL BARREL.  
 FUNCTION COM FIRST CONN ON TOUR, ALL CREWS.  
 UNMANNED LOGGING UNIT 6 DAYS ON LOCATION.

**09-17-2008**      **Reported By**                      BRIAN DUTTON  
**DailyCosts: Drilling** \$52,289                      **Completion** \$0                      **Daily Total** \$52,289  
**Cum Costs: Drilling** \$752,986                      **Completion** \$4,512                      **Well Total** \$757,498  
**MD** 9,367    **TVD** 9,367    **Progress** 312    **Days** 7    **MW** 11.2    **Visc** 37.0  
**Formation :**                      **PBTD : 0.0**                      **Perf :**                      **PKR Depth : 0.0**  
**Activity at Report Time:** DRILLING @ 9,367'.

Start	End	Hrs	Activity Description
06:00	07:00	1.0	DRILLED F/9,055' TO 9,072' (17' @ 17.0 FPH), WOB 10-20K, GPM 414, RPM 20-40/MOTOR 66, SPP 2238, MUD WT. 11.3, VIS 36, NO FLARE.
07:00	07:30	0.5	MIX AND PUMP PILL.
07:30	11:30	4.0	TRIP OUT OF HOLE WITH BIT #2 @ 9,072'.
11:30	12:30	1.0	CHANGE BIT AND MUD MOTOR.
12:30	15:30	3.0	TRIP IN HOLE WITH BIT #3, FILL PIPE @ 2,360' & 4,160'.
15:30	16:00	0.5	WASH/REAM F/8,972' TO 9,072', 2' OF FILL.
16:00	18:30	2.5	DRILLED F/9,072' TO 9,117' (45' @ 18.0 FPH), WOB 10-20K, GPM 414, RPM 20-40/MOTOR 66, SPP 2238, MUD WT. 11.2+, VIS 37, NO FLARE.
18:30	19:00	0.5	SERVICE RIG, COMP, DRAW TOOL, T.B.A., FUNCTION TEST CROWN -O- MATIC AND FUNCTION TEST PIPE RAMS.
19:00	06:00	11.0	DRILLED F/9,117' TO 9,367' (250' @ 22.7 FPH), WOB 10-20K, GPM 414, RPM 20-40/MOTOR 66, SPP 2210, MUD WT. 11.3, VIS 40, NO FLARE.

DIESEL 2736 GALS(USED 1026 GALS).  
 NO ACCIDENTS. FULL CREWS. SAFETY TOPIC- PINCH POINTS WHILE TRIPPING.  
 FUNCTION COM FIRST CONN ON TOUR, ALL CREWS.  
 UNMANNED LOGGING UNIT 7 DAYS ON LOCATION.

09-18-2008 Reported By BRIAN DUTTON

Daily Costs: Drilling \$34,549 Completion \$0 Daily Total \$34,549

Cum Costs: Drilling \$787,535 Completion \$4,512 Well Total \$792,047

MD 9,520 TVD 9,520 Progress 153 Days 8 MW 11.4 Visc 38.0

Formation : PBTB : 0.0 Perf : PKR Depth : 0.0

Activity at Report Time: RUNNING PRODUCTION CSG

Start	End	Hrs	Activity Description
06:00	12:00	6.0	DRILLED F/9,367' TO 9,493' (126' @ 31.5 FPH), WOB 10-20K, GPM 414, RPM 20-40/MOTOR 66, SPP 2210, MUD WT. 11.4, VIS 38, NO FLARE.
12:00	12:30	0.5	SERVICE RIG, COMP, DRAW TOOL, T.B.A., FUNCTION TEST CROWN -O- MATIC AND FUNCTION TEST PIPE RAMS.
12:30	13:00	0.5	DRILLED F/9,493' TO 9,520' (27' @ 27.0 FPH), WOB 10-20K, GPM 414, RPM 20-40/MOTOR 66, SPP 2210, MUD WT. 11.4, VIS 38, NO FLARE.
13:00	14:30	1.5	CIRCULATE BOTTOMS PRIOR TO SHORT TRIP.
14:30	15:00	0.5	PUMP PILL AND SHORT TRIP 10 STANDS TO 8,318'.
15:00	17:00	2.0	CIRCULATE AND CONDITION. HELD SAFETY MEETING R/U WEATHERFORD L/D MACHINE.
17:00	17:30	0.5	DROP SURVEY MISS RUN. SPOT 150 BBLs 13.5 PPG PILL.
17:30	22:00	4.5	LDDP.
22:00	23:30	1.5	BREAK KELLY AND L/D B.H.A.
23:30	00:00	0.5	PULL WEAR BUSHING.
00:00	01:00	1.0	R/U WEATHERFORD CASING CREW. HELD SAFETY MEETING PRIOR TO JOB.
01:00	06:00	5.0	RUN 4.5" 11.6# N80 LTC CASING (FS, 1 JT, FC, 217 JTS & 3 MARKERS) & TAG JT. RAN 35 CENTRALIZERS (MIDDLE OF SHOE JT, TOP OF #2, EVERY 2ND JT TO 6595). (FC @ 9125, MARKERS @ 7114 - 66 & 4224-51). DEPTH IN HOLE @ 0600 HRS, 8,673'.
			DIESEL 1826 GALS(USED 912).
			NO ACCIDENTS. FULL CREWS. SAFETY TOPIC- R/U AND RUNNING CASING.
			FUNCTION COM FIRST CONN ON TOUR, ALL CREWS.
			UNMANNED LOGGING UNIT 8 DAYS ON LOCATION.

09-19-2008 Reported By BRIAN DUTTON/DAVID GREESON

Daily Costs: Drilling \$59,568 Completion \$220,143 Daily Total \$279,711

Cum Costs: Drilling \$847,103 Completion \$224,655 Well Total \$1,071,759

MD 9,520 TVD 9,520 Progress 0 Days 9 MW 0.0 Visc 0.0

Formation : PBTB : 0.0 Perf : PKR Depth : 0.0

Activity at Report Time: RDRT/WO COMPLETION

Start	End	Hrs	Activity Description
06:00	07:00	1.0	RUN 4.5" 11.6# HC P-110 LTC CASING (FS, 1 JT, FC, 217 JTS & 3 MARKERS) & TAG JT. RAN 35 CENTRALIZERS (MIDDLE OF SHOE JT, TOP OF #2, EVERY 2ND JT TO 6595). TAGGED @ 9520. LD TAG JT & PU LANDING JT W/FLUTED CSG HANGER. LANDED CSG @ 9507 (FC @ 9470, MARKERS @ 7114 - 66 & 4173 - 51).
07:00	08:00	1.0	RD WEATHERFORD CASING CREW TOOLS. RU SCHLUMBERGER CEMENTERS SERVICE TOOLS. HELD SAFETY MEETING OVER CEMENTING WITH ALL CREWS PRESENT.

08:00 10:00 2.0 CEMENTED CSG AS FOLLOWS: PUMPED 20 BBLs CHEM WASH, 20 BBLs FRESH WATER SPACER, 141 BBLs 12.0 PPG 35/65 POZ G LEAD, 350 SK, 2.26 FT3/SK., 12.89 GL/SK. & 366 BBL. 14.1 50/50 POZ G TAIL, 1595 SK., 1.29 CFS, 5.98 GL/SK. DROPPED PLUG. DISP CSG. W/ 147.3 BBL. FRESH WATER. (FULL RETURNS THROUGHOUT JOB). FINAL LIFT PRESSURE 2200 PSI, BUMPED PLUG TO 3200 PSI, HELD FOR ONE MINUTE. BLEED OFF PRESSURE, FLOATS HELD.

10:00 11:00 1.0 RD SLB CEMENTER. WOC. TRANSFERRED MUD/CLEANED MUD TANKS.

11:00 12:00 1.0 REMOVED LANDING JT. RAN CSG HANGER PACKOFF ON CSG JT AND LOCKED IN POSITION. TESTED HANGER TO 5000 PSI.

12:00 13:00 1.0 FINISHED HAULING MUD & CLEANING MUD TANKS. HAULED 1,100 BBLs MUD TO STORAGE TANKS.

NO ACCIDENTS. FULL CREWS.

TRANSFERRED 3 JTS(132.24) 4.5" 11.6# HCP-110 LTC CASING TO CWU 1342-22.  
 TRANSFERRED 1 JT. BAD ( 42.34) 4.5" 11.6# HCP-110 LTC CASING TO CWU 1342-22.  
 TRANSFERRED 1 MARKER JT. ( 22.20 ) 4.5" 11.6# HCP-110 LTC TO CWU 1342-22.  
 TRANSFERRED 6 JTS ( 260.63 ) 4.5" 11.6# N-80 LTC CASING TO CWU 1342-22.  
 TRANSFERRED 1568 GALS DIESEL TO CWU 1342-22.  
 TRUCKS SCHEDULED FOR 0700 HRS 9/18/08. MOVE TO CWU 1342-22 IS APPROXIMATELY 2.2 MILES.

13:00 06:00 17.0 RDRT. RW JONES TRUCKS BEGAN MOVING OUT LOADS TO NEXT LOCATION @ 11:00. DERRICK LAYED OVER @ 14:00. MOVE RIG FROM CWU 1346-22 TO THE CWU 1342-22, 2.2 MILES.  
 NO ACCIDENTS. 10 MEN 50 MAN HOURS.

06:00 RIG RELEASED @ 13:00 HRS, 9/18/08.  
 CASING POINT COST \$814,813

<b>10-01-2008</b>		<b>Reported By</b>		SEARLE							
<b>DailyCosts: Drilling</b>		\$0		<b>Completion</b>		\$45,151		<b>Daily Total</b>		\$45,151	
<b>Cum Costs: Drilling</b>		\$847,103		<b>Completion</b>		\$269,806		<b>Well Total</b>		\$1,116,910	
<b>MD</b>	9,520	<b>TVD</b>	9,520	<b>Progress</b>	0	<b>Days</b>	10	<b>MW</b>	0.0	<b>Visc</b>	0.0
<b>Formation :</b>		<b>PBTD : 9470.0</b>				<b>Perf :</b>		<b>PKR Depth : 0.0</b>			
<b>Activity at Report Time: PREP FOR FRACS</b>											
<b>Start</b>	<b>End</b>	<b>Hrs</b>	<b>Activity Description</b>								
06:00	06:00	24.0	MIRU SCHLUMBERGER. LOG WITH RST/CBL/CCL/VDL/GR FROM PBTD TO 770'. EST CEMENT TOP @ 1100'. RD SCHLUMBERGER.								

<b>10-19-2008</b>		<b>Reported By</b>		MCCURDY							
<b>DailyCosts: Drilling</b>		\$0		<b>Completion</b>		\$1,723		<b>Daily Total</b>		\$1,723	
<b>Cum Costs: Drilling</b>		\$847,103		<b>Completion</b>		\$271,529		<b>Well Total</b>		\$1,118,633	
<b>MD</b>	9,520	<b>TVD</b>	9,520	<b>Progress</b>	0	<b>Days</b>	11	<b>MW</b>	0.0	<b>Visc</b>	0.0
<b>Formation :</b>		<b>PBTD : 9470.0</b>				<b>Perf :</b>		<b>PKR Depth : 0.0</b>			
<b>Activity at Report Time: WO COMPLETION</b>											
<b>Start</b>	<b>End</b>	<b>Hrs</b>	<b>Activity Description</b>								
06:00	06:00	24.0	NU 10M FRAC TREE. PRESSURE TESTED FRAC TREE & CASING TO 8500 PSIG. WO COMPLETION.								

<b>10-29-2008</b>		<b>Reported By</b>		CARLSON							
<b>DailyCosts: Drilling</b>		\$0		<b>Completion</b>		\$443		<b>Daily Total</b>		\$443	

**Cum Costs: Drilling** \$847,103      **Completion** \$271,972      **Well Total** \$1,119,076  
**MD** 9,520    **TVD** 9,520    **Progress** 0    **Days** 12    **MW** 0.0    **Visc** 0.0  
**Formation : MESA VERDE**      **PBTD : 9470.0**      **Perf : 8865-9287**      **PKR Depth : 0.0**

**Activity at Report Time: FRAC**

Start	End	Hrs	Activity Description
06:00	06:00	24.0	PERFORATE LPR FROM 9164'-65', 9170'-71', 9187'-88', 9210'-11', 9217'-18', 9229'-30', 9237'-38', 9260'-61', 9265'-66', 9276'-77', 9285'-87' @ 3 SPF @ 120° PHASING. RDWL. RU HALLIBURTON, FRAC DOWN CASING WITH 165 GAL GYPTRON T-106, 4514 GAL FR PAD, 33691 GAL FR WITH 45700 # 20/40 SAND @ .5-2 PPG. MTP 7623 PSIG. MTR 73.6 BPM. ATP 6595 PSIG. ATR 70.4 BPM. ISIP 2950 PSIG. RD HALLIBURTON.  RUWL. SET 10K CFP @ 9125' & PERFORATE LPR FROM 8865'-66', 8880'-81', 8890'-91', 8902'-03', 8946'-47', 8959'-60', 8970'-71', 9012'-13', 9061'-62', 9089'-90', 9095'-96', 9105'-06' @ 3 SPF @ 120° PHASING. RDWL. RU HALLIBURTON, FRAC DOWN CASING WITH 165 GAL GYPTRON T-106, 3261 GAL FR PAD, 55131 GAL FR WITH 84100 # 20/40 SAND @ .5-2.5 PPG. MTP 7260 PSIG. MTR 74.4 BPM. ATP 6633 PSIG. ATR 71 BPM. ISIP 2750 PSIG. RD HALLIBURTON.

**10-30-2008**      **Reported By**      CARLSON

**Daily Costs: Drilling** \$0      **Completion** \$312,737      **Daily Total** \$312,737  
**Cum Costs: Drilling** \$847,103      **Completion** \$584,710      **Well Total** \$1,431,813  
**MD** 9,520    **TVD** 9,520    **Progress** 0    **Days** 13    **MW** 0.0    **Visc** 0.0  
**Formation : MESA VERDE**      **PBTD : 9470.0**      **Perf : 7183-9287**      **PKR Depth : 0.0**

**Activity at Report Time: MI SERVICE UNIT TO DRILL PLUGS**

Start	End	Hrs	Activity Description
06:00	06:00	24.0	SICP 2200 PSIG RUWL SET 10K CFP @ 8840' & PERFORATE MPR FROM 8603'-04', 8610'-11', 8622'-23', 8645'-46', 8660'-61', 8681'-82', 8689'-90', 8772'-73', 8788'-89', 8794'-95', 8809'-10', 8820'-21' @ 3 SPF @ 120° PHASING. RDWL. RU HALLIBURTON, FRAC DOWN CASING WITH, 165 GAL GYPTRON T-106, 3563 GAL FR PAD, 60860 GAL FR WITH 83100 # 20/40 SAND @ .5-2 PPG. MTP 8902 PSIG. MTR 73.4 BPM. ATP 6328 PSIG. ATR 70.3 BPM. ISIP 5228 PSIG. RD HALLIBURTON.  RUWL SET 10K CFP AT 8580' & PERFORATE MPR FROM 8375'-76', 8382'-83', 8432'-33', 8438'-39', 8443'-44', 8461'-62', 8490'-91', 8500'-02', 8512'-13', 8535'-36', 8558'-59 @ 3 SPF 120° PHASING. RDWL. . RDWL. RU HALLIBURTON, FRAC DOWN CASING WITH, 165 GAL GYPTRON T-106, 3631 GAL FR PAD, 60201 GAL FR WITH 75000 # 20/40 SAND @ .5-2 PPG. MTP 7254 PSIG. MTR 74.3 BPM. ATP 6075 PSIG. ATR 72.3 BPM. ISIP 2774 PSIG. RD HALLIBURTON.  RUWL SET 10K CFP AT 8335'. PERFORATE MPR FROM 8069'-70', 8981'-82', 8095'-96', 8104'-05', 8147'-48', 8152'-53', 8180'-82', 8196'-97', 8217'-18', 8276'-77', 8315'-16' @ 3 SPF @ 120° PHASING RDWL. . RDWL. RU HALLIBURTON, FRAC DOWN CASING WITH, 165 GAL GYPTRON T-106, 3426 GAL FR PAD, 71040 GAL FR WITH 106800 # 20/40 SAND @ .5-2 PPG. MTP 6789 PSIG. MTR 75.4 BPM. ATP 5713 PSIG. ATR 74.3 BPM. ISIP 2539 PSIG. RD HALLIBURTON.  RUWL SET 10K CFP AT 8010'. PERFORATE UPR FROM 7831'-32', 7857'-58', 7865'-66', 7874'-74', 7898'-99', 7933'-34', 7944'-45', 7949'-50', 7955'-56', 7976'-78', 7985'-86' @ 3 SPF @ 120° PHASING. RDWL. . RDWL. RU HALLIBURTON, FRAC DOWN CASING WITH, 165 GAL GYPTRON T-106, 4147 GAL FR PAD, 44742 GAL FR WITH 62300 # 20/40 SAND @ .5-2 PPG. MTP 6704 PSIG. MTR 73.7 BPM. ATP 5546 PSIG. ATR 69.5 BPM. ISIP 2417 PSIG. RD HALLIBURTON.  RUWL SET 10K CFP AT 7810'. PERFORATE UPR FROM 7515'-16', 7522'-23', 7535'-36', 7590'-91', 7613'-14', 7626'-27', 7646'-47', 7691'-92', 7706'-07', 7729'-30', 7758'-59', 7785'-86' @ 3 SPF @ 120° PHASING. RDWL. . RDWL. RU HALLIBURTON, FRAC DOWN CASING WITH, 165 GAL GYPTRON T-106, 3434 GAL FR PAD, 69309 GAL FR WITH 98000 # 20/40 SAND @ .5-2 PPG. MTP 6920 PSIG. MTR 74.6 BPM. ATP 5543 PSIG. ATR 73.4 BPM. ISIP 2220 PSIG. RD HALLIBURTON.  RUWL SET 10K CFP AT 7420'. PERFORATE UPR FROM 7183'-84', 7206'-07', 7214'-15', 7233'-34', 7244'-45', 7251'-52', 7306'-07', 7319'-20', 7344'-45', 7364'-65', 7375'-76', 7386'-87' @ 3 SPF @ 120° PHASING RDWL. . RDWL. RU HALLIBURTON, FRAC DOWN CASING WITH, 165 GAL GYPTRON T-106, 3482 GAL FR PAD, 82047 GAL FR WITH 141900 # 20/40 SAND @ .5-2.5 PPG. MTP 6637 PSIG. MTR 81 BPM. ATP 4812 PSIG. ATR 77.2 BPM. ISIP 2077 PSIG. RD HALLIBURTON.

RUWL. SET 10K CBP AT 7090'. RDMO CUTTERS WIRELINE.

**11-01-2008**      **Reported By**              BAUSCH

**Daily Costs: Drilling**              \$0                                      **Completion**              \$30,902                              **Daily Total**              \$30,902

**Cum Costs: Drilling**              \$847,103                              **Completion**              \$615,612                              **Well Total**              \$1,462,715

**MD**              9,520      **TVD**              9,520      **Progress**              0      **Days**              14      **MW**              0.0      **Visc**              0.0

**Formation : MESA VERDE**              **PBTD : 9470.0**                              **Perf : 7183-9287**                              **PKR Depth : 0.0**

**Activity at Report Time:** MIRUSU. C/O AFTER FRAC.

**Start**              **End**              **Hrs**      **Activity Description**

08:00              16:00              8.0      MIRUSU. HOLD SAFETY MTG. ND FRAC TREE. NU BOP. RIH W/ 3 7/8" HURRICANE MILL & PUMP OFF SUB TO 7090'. RU TO DRILL OUT PLUGS. SDFN.

**11-04-2008**      **Reported By**              BAUSCH

**Daily Costs: Drilling**              \$0                                      **Completion**              \$38,590                              **Daily Total**              \$38,590

**Cum Costs: Drilling**              \$847,103                              **Completion**              \$654,202                              **Well Total**              \$1,501,305

**MD**              9,520      **TVD**              9,520      **Progress**              0      **Days**              15      **MW**              0.0      **Visc**              0.0

**Formation : MESAVERDE**              **PBTD : 9359.0**                              **Perf : 7183-9287**                              **PKR Depth : 0.0**

**Activity at Report Time:** FLOW TEST

**Start**              **End**              **Hrs**      **Activity Description**

07:00              06:00              23.0      CLEANED OUT & DRILLED OUT PLUGS @ 7090', 7420', 7810', B8010', 8335', 8580', 8840' & 9125'. RIH. CLEANED OUT TO 9359'. LANDED TBG AT 8018' KB. ND BOPE. NU TREE. PUMPED OFF BIT & SUB. RDMOSU.

FLOWED 14 HRS. 24/64" CHOKE. FTP 1650 PSIG. CP 1800 PSIG. 86 BFPH. RECOVERED 1215 BLW. 11481 BLWTR.

TUBING DETAIL      LENGTH

- PUMP OFF SUB      1.00'
- 1 JT 2-3/8 4.7# L-80 TBG      32.90'
- XN NIPPLE      1.30'
- 242 JTS 2-3/8 4.7# L-80 TBG      7963.57'
- N-80 NIPPLE & COUPLING      0.60'
- BELOW KB      19.00'
- LANDED @      8018.41' KB

**11-05-2008**      **Reported By**              BAUSCH/DUANE COOK

**Daily Costs: Drilling**              \$0                                      **Completion**              \$2,830                              **Daily Total**              \$2,830

**Cum Costs: Drilling**              \$847,103                              **Completion**              \$657,032                              **Well Total**              \$1,504,135

**MD**              9,520      **TVD**              9,520      **Progress**              0      **Days**              16      **MW**              0.0      **Visc**              0.0

**Formation : MESA VERDE**              **PBTD : 9359.0**                              **Perf : 7183-9287**                              **PKR Depth : 0.0**

**Activity at Report Time:** FLOW TEST TO SALES-INITIAL PRODUCTION

**Start**              **End**              **Hrs**      **Activity Description**

06:00              06:00              24.0      INITIAL PRODUCTION: TURNED TO GAS SALES. SITP 1700 & SICP 1950 PSIG. TURNED WELL TO QUESTAR SALES AT 11:00 AM, 11/04/08. FLOWING 1320 MCFD RATE ON 24/64" POS CK. STATIC 305. QGM METER #7909.

FLOWED 24 HRS. 24/64" CHOKE. FTP 1700 PSIG. CP 2050 PSIG. 77 BFPH. RECOVERED 1853 BLW. 9628 BLWTR.  
992 MCFD RATE.

---

UNITED STATES  
DEPARTMENT OF THE INTERIOR  
BUREAU OF LAND MANAGEMENT

FORM APPROVED  
OMB No. 1004-0137  
Expires: July 31, 2010

**WELL COMPLETION OR RECOMPLETION REPORT AND LOG**

5. Lease Serial No.  
UTU0284A

1a. Type of Well  Oil Well  Gas Well  Dry  Other  
 b. Type of Completion  New Well  Work Over  Deepen  Plug Back  Diff. Resvr.  
 Other \_\_\_\_\_

6. If Indian, Allottee or Tribe Name

7. Unit or CA Agreement Name and No.  
CHAPITA WELLS

2. Name of Operator  
EOG RESOURCES, INC. Contact: MARY A. MAESTAS  
E-Mail: mary\_maestas@eogresources.com

8. Lease Name and Well No.  
CHAPITA WELLS UNIT 1346-22

3. Address 600 17TH STREET SUITE 1000N DENVER, CO 80202  
 3a. Phone No. (include area code) Ph: 303-824-5526

9. API Well No.  
43-047-39652

4. Location of Well (Report location clearly and in accordance with Federal requirements)\*  
 At surface NESE 2545FSL 7FEL 40.02122 N Lat, 109.41668 W Lon  
 At top prod interval reported below NESE 2545FSL 7FEL 40.02122 N Lat, 109.41668 W Lon  
 At total depth NESE 2545FSL 7FEL 40.02122 N Lat, 109.41668 W Lon

10. Field and Pool, or Exploratory  
NATURAL BUTTES/MESAVERDE

11. Sec., T., R., M., or Block and Survey or Area Sec 22 T9S R22E Mer SLB

12. County or Parish UINTAH  
 13. State UT

14. Date Spudded 08/01/2008  
 15. Date T.D. Reached 09/17/2008  
 16. Date Completed  D & A  Ready to Prod. 11/04/2008

17. Elevations (DF, KB, RT, GL)\*  
4955 GL

18. Total Depth: MD 9520 TVD  
 19. Plug Back T.D.: MD 9359 TVD  
 20. Depth Bridge Plug Set: MD TVD

21. Type Electric & Other Mechanical Logs Run (Submit copy of each)  
 RST/CBL/CCL/DL/GR  
 22. Was well cored?  No  Yes (Submit analysis)  
 Was DST run?  No  Yes (Submit analysis)  
 Directional Survey?  No  Yes (Submit analysis)

23. Casing and Liner Record (Report all strings set in well)

Hole Size	Size/Grade	Wt. (#/ft.)	Top (MD)	Bottom (MD)	Stage Cementer Depth	No. of Sk. & Type of Cement	Slurry Vol. (BBL)	Cement Top*	Amount Pulled
12.250	9.625 J-55	36.0	0	2362		1000		0	
7.875	4.500 P-110	11.6	0	9507		1945		1100	

24. Tubing Record

Size	Depth Set (MD)	Packer Depth (MD)	Size	Depth Set (MD)	Packer Depth (MD)	Size	Depth Set (MD)	Packer Depth (MD)
2.375	8018							

25. Producing Intervals

Formation	Top	Bottom	Perforated Interval	Size	No. Holes	Perf. Status
A) MESAVERDE	7183	9287	9164 TO 9287		3	
B)			8865 TO 9106		3	
C)			8603 TO 8821		3	
D)			8375 TO 8559		3	

26. Perforation Record

27. Acid, Fracture, Treatment, Cement Squeeze, Etc.

Depth Interval	Amount and Type of Material
9164 TO 9287	38,370 GALS GELLED WATER & 45,700# 20/40 SAND
8865 TO 9106	58,557 GALS GELLED WATER & 84,100# 20/40 SAND
8603 TO 8821	64,588 GALS GELLED WATER & 83,100# 20/40 SAND
8375 TO 8559	63,997 GALS GELLED WATER & 75,000# 20/40 SAND

28. Production - Interval A

Date First Produced	Test Date	Hours Tested	Test Production	Oil BBL	Gas MCF	Water BBL	Oil Gravity Corr. API	Gas Gravity	Production Method
11/04/2008	11/15/2008	24	→	20.0	1041.0	125.0			FLOWS FROM WELL
Choke Size	Tbg. Press. Flwg.	Csg. Press.	24 Hr. Rate	Oil BBL	Gas MCF	Water BBL	Gas:Oil Ratio	Well Status	
14/64"	SI 1575	2000.0	→	20	1041	125		PGW	

28a. Production - Interval B

Date First Produced	Test Date	Hours Tested	Test Production	Oil BBL	Gas MCF	Water BBL	Oil Gravity Corr. API	Gas Gravity	Production Method
			→						
Choke Size	Tbg. Press. Flwg.	Csg. Press.	24 Hr. Rate	Oil BBL	Gas MCF	Water BBL	Gas:Oil Ratio	Well Status	
	SI		→						

**RECEIVED**

**DEC 10 2008**

(See Instructions and spaces for additional data on reverse side)  
 ELECTRONIC SUBMISSION #65346 VERIFIED BY THE BLM WELL INFORMATION SYSTEM  
 \*\* OPERATOR-SUBMITTED \*\* OPERATOR-SUBMITTED \*\* OPERATOR-SUBMITTED \*\*

28b. Production - Interval C

Date First Produced	Test Date	Hours Tested	Test Production	Oil BBL	Gas MCF	Water BBL	Oil Gravity Corr. API	Gas Gravity	Production Method
Choke Size	Tbg. Press. Flwg. SI	Csg. Press.	24 Hr. Rate	Oil BBL	Gas MCF	Water BBL	Gas:Oil Ratio	Well Status	

28c. Production - Interval D

Date First Produced	Test Date	Hours Tested	Test Production	Oil BBL	Gas MCF	Water BBL	Oil Gravity Corr. API	Gas Gravity	Production Method
Choke Size	Tbg. Press. Flwg. SI	Csg. Press.	24 Hr. Rate	Oil BBL	Gas MCF	Water BBL	Gas:Oil Ratio	Well Status	

29. Disposition of Gas(Sold, used for fuel, vented, etc.)  
SOLD

30. Summary of Porous Zones (Include Aquifers):

Show all important zones of porosity and contents thereof: Cored intervals and all drill-stem tests, including depth interval tested, cushion used, time tool open, flowing and shut-in pressures and recoveries.

31. Formation (Log) Markers

Formation	Top	Bottom	Descriptions, Contents, etc.	Name	Top
					Meas. Depth
MESAVERDE	7183	9287		GREEN RIVER MAHOGANY UTELAND BUTTE WASATCH CHAPITA WELLS BUCK CANYON PRICE RIVER MIDDLE PRICE RIVER	1723 2357 4641 4744 5328 6027 7179 8030

32. Additional remarks (include plugging procedure):

Please see the attached sheet for detailed perforation and additional formation marker information.

33. Circle enclosed attachments:

- 1. Electrical/Mechanical Logs (1 full set req'd)
- 2. Geologic Report
- 3. DST Report
- 4. Directional Survey
- 5. Sundry Notice for plugging and cement verification
- 6. Core Analysis
- 7 Other:

34. I hereby certify that the foregoing and attached information is complete and correct as determined from all available records (see attached instructions):

**Electronic Submission #65346 Verified by the BLM Well Information System.  
For EOG RESOURCES, INC., sent to the Vernal**

Name (please print) MARY A. MAESTAS Title REGULATORY ASSISTANT

Signature  Date 12/08/2008

Title 18 U.S.C. Section 1001 and Title 43 U.S.C. Section 1212, make it a crime for any person knowingly and willfully to make to any department or agency of the United States any false, fictitious or fraudulent statements or representations as to any matter within its jurisdiction.

**Chapita Wells Unit 1346-22 - ADDITIONAL REMARKS (CONTINUED):**

**26. PERFORATION RECORD**

8069-8316	3/spf
7831-7986	3/spf
7515-7786	3/spf
7183-7387	3/spf

**27. ACID, FRACTURE TREATMENT, CEMENT SQUEEZE, ETC.**

8069-8316	74,631 GALS GELLED WATER & 106,800# 20/40 SAND
7831-7986	49,054 GALS GELLED WATER & 62,300# 20/40 SAND
7515-7786	72,908 GALS GELLED WATER & 98,000# 20/40 SAND
7183-7387	85,694 GALS GELLED WATER & 141,900# 20/40 SAND

Perforated the Lower Price River from 9164-65', 9170-71', 9187-88', 9210-11', 9217-18', 9229-30', 9237-38', 9260-61', 9265-66', 9276-77', 9285-87' w/ 3 spf.

Perforated the Lower Price River from 8865-66', 8880-81', 8890-91', 8902-03', 8946-47', 8959-60', 8970-71', 9012-13', 9061-62', 9089-90', 9095-96', 9105-06' w/ 3 spf.

Perforated the Middle Price River from 8603-04', 8610-11', 8622-23', 8645-46', 8660-61', 8681-82', 8689-90', 8772-73', 8788-89', 8794-95', 8809-10', 8820-21' w/ 3 spf.

Perforated the Middle Price River from 8375-76', 8382-83', 8432-33', 8438-39', 8443-44', 8461-62', 8490-91', 8500-02', 8512-13', 8535-36', 8558-59' w/ 3 spf.

Perforated the Middle Price River from 8069-70', 8981-82', 8095-96', 8104-05', 8147-48', 8152-53', 8180-82', 8196-97', 8217-18', 8276-77', 8315-16' w/ 3 spf.

Perforated the Upper Price River from 7831-32', 7857-58', 7865-66', 7874-75', 7898-99', 7933-34', 7944-45', 7949-50', 7955-56', 7976-78', 7985-86' w/ 3 spf.

Perforated the Upper Price River from 7515-16', 7522-23', 7535-36', 7590-91', 7613-14', 7626-27', 7646-47', 7691-92', 7706-07', 7729-30', 7758-59', 7785-86' w/ 3 spf.

Perforated the Upper Price River from 7183-84', 7206-07', 7214-15', 7233-34', 7244-45', 7251-52', 7306-07', 7319-20', 7344-45', 7364-65', 7375-76', 7386-87' w/ 3 spf.

**32. FORMATION (LOG) MARKERS**

Lower Price River	8813
Sego	9323

<b>STATE OF UTAH</b> DEPARTMENT OF NATURAL RESOURCES DIVISION OF OIL, GAS, AND MINING	<b>FORM 9</b>  <b>5. LEASE DESIGNATION AND SERIAL NUMBER:</b> UTU0284A
<b>SUNDRY NOTICES AND REPORTS ON WELLS</b>  Do not use this form for proposals to drill new wells, significantly deepen existing wells below current bottom-hole depth, reenter plugged wells, or to drill horizontal laterals. Use APPLICATION FOR PERMIT TO DRILL form for such proposals.	<b>6. IF INDIAN, ALLOTTEE OR TRIBE NAME:</b>  <b>7. UNIT or CA AGREEMENT NAME:</b> CHAPITA WELLS
<b>1. TYPE OF WELL</b> Gas Well	<b>8. WELL NAME and NUMBER:</b> CWU 1346-22
<b>2. NAME OF OPERATOR:</b> EOG Resources, Inc.	<b>9. API NUMBER:</b> 43047396520000
<b>3. ADDRESS OF OPERATOR:</b> 600 17th Street, Suite 1000 N , Denver, CO, 80202	<b>PHONE NUMBER:</b> 435 781-9111 Ext
<b>4. LOCATION OF WELL FOOTAGES AT SURFACE:</b> 2545 FSL 0007 FEL <b>QTR/QTR, SECTION, TOWNSHIP, RANGE, MERIDIAN:</b> Qtr/Qtr: NESE Section: 22 Township: 09.0S Range: 22.0E Meridian: S	<b>9. FIELD and POOL or WILDCAT:</b> NATURAL BUTTES  <b>COUNTY:</b> UINTAH  <b>STATE:</b> UTAH

**11. CHECK APPROPRIATE BOXES TO INDICATE NATURE OF NOTICE, REPORT, OR OTHER DATA**

TYPE OF SUBMISSION	TYPE OF ACTION		
<input type="checkbox"/> <b>NOTICE OF INTENT</b> Approximate date work will start:	<input type="checkbox"/> ACIDIZE	<input type="checkbox"/> ALTER CASING	<input type="checkbox"/> CASING REPAIR
<input checked="" type="checkbox"/> <b>SUBSEQUENT REPORT</b> Date of Work Completion: 10/6/2009	<input type="checkbox"/> CHANGE TO PREVIOUS PLANS	<input type="checkbox"/> CHANGE TUBING	<input type="checkbox"/> CHANGE WELL NAME
<input type="checkbox"/> <b>SPUD REPORT</b> Date of Spud:	<input type="checkbox"/> CHANGE WELL STATUS	<input type="checkbox"/> COMMINGLE PRODUCING FORMATIONS	<input type="checkbox"/> CONVERT WELL TYPE
<input type="checkbox"/> <b>DRILLING REPORT</b> Report Date:	<input type="checkbox"/> DEEPEN	<input type="checkbox"/> FRACTURE TREAT	<input type="checkbox"/> NEW CONSTRUCTION
	<input type="checkbox"/> OPERATOR CHANGE	<input type="checkbox"/> PLUG AND ABANDON	<input type="checkbox"/> PLUG BACK
	<input type="checkbox"/> PRODUCTION START OR RESUME	<input type="checkbox"/> RECLAMATION OF WELL SITE	<input type="checkbox"/> RECOMPLETE DIFFERENT FORMATION
	<input type="checkbox"/> REPERFORATE CURRENT FORMATION	<input type="checkbox"/> SIDETRACK TO REPAIR WELL	<input type="checkbox"/> TEMPORARY ABANDON
	<input type="checkbox"/> TUBING REPAIR	<input type="checkbox"/> VENT OR FLARE	<input type="checkbox"/> WATER DISPOSAL
	<input type="checkbox"/> WATER SHUTOFF	<input type="checkbox"/> SI TA STATUS EXTENSION	<input type="checkbox"/> APD EXTENSION
	<input type="checkbox"/> WILDCAT WELL DETERMINATION	<input checked="" type="checkbox"/> OTHER	OTHER: Pit closure

**12. DESCRIBE PROPOSED OR COMPLETED OPERATIONS. Clearly show all pertinent details including dates, depths, volumes, etc.**

The reserve pit on the referenced location was closed on 10/6/2009 as per the APD procedure.

**Accepted by the  
 Utah Division of  
 Oil, Gas and Mining**

**FOR RECORD ONLY**  
 October 12, 2009

<b>NAME (PLEASE PRINT)</b> Mary Maestas	<b>PHONE NUMBER</b> 303 824-5526	<b>TITLE</b> Regulatory Assistant
<b>SIGNATURE</b> N/A		<b>DATE</b> 10/12/2009