

STATE OF UTAH
DEPARTMENT OF NATURAL RESOURCES
DIVISION OF OIL, GAS AND MINING

FORM 3
AMENDED REPORT

APPLICATION FOR PERMIT TO DRILL				1. WELL NAME and NUMBER NBU 691-29E		
2. TYPE OF WORK DRILL NEW WELL <input checked="" type="checkbox"/> REENTER P&A WELL <input type="checkbox"/> DEEPEN WELL <input type="checkbox"/>				3. FIELD OR WILDCAT NATURAL BUTTES		
4. TYPE OF WELL Gas Well Coalbed Methane Well: NO				5. UNIT or COMMUNITIZATION AGREEMENT NAME NATURAL BUTTES		
6. NAME OF OPERATOR EOG Resources, Inc.				7. OPERATOR PHONE 435 781-9111		
8. ADDRESS OF OPERATOR 1060 East Highway 40, Vernal, UT, 84078				9. OPERATOR E-MAIL kaylene_gardner@eogresources.com		
10. MINERAL LEASE NUMBER (FEDERAL, INDIAN, OR STATE) UO-1207-ST		11. MINERAL OWNERSHIP FEDERAL <input type="checkbox"/> INDIAN <input type="checkbox"/> STATE <input checked="" type="checkbox"/> FEE <input type="checkbox"/>		12. SURFACE OWNERSHIP FEDERAL <input type="checkbox"/> INDIAN <input type="checkbox"/> STATE <input checked="" type="checkbox"/> FEE <input type="checkbox"/>		
13. NAME OF SURFACE OWNER (if box 12 = 'fee') S				14. SURFACE OWNER PHONE (if box 12 = 'fee')		
15. ADDRESS OF SURFACE OWNER (if box 12 = 'fee') ,, UT				16. SURFACE OWNER E-MAIL (if box 12 = 'fee')		
17. INDIAN ALLOTTEE OR TRIBE NAME (if box 12 = 'INDIAN')		18. INTEND TO COMMINGLE PRODUCTION FROM MULTIPLE FORMATIONS YES <input type="checkbox"/> (Submit Commingling Application) NO <input checked="" type="checkbox"/>		19. SLANT VERTICAL <input checked="" type="checkbox"/> DIRECTIONAL <input type="checkbox"/> HORIZONTAL <input type="checkbox"/>		
20. LOCATION OF WELL	FOOTAGES	QTR-QTR	SECTION	TOWNSHIP	RANGE	MERIDIAN
LOCATION AT SURFACE	680 FNL 797 FEL	NENE	29	9.0 S	22.0 E	S
Top of Uppermost Producing Zone	680 FNL 797 FEL	NENE	29	9.0 S	22.0 E	S
At Total Depth	680 FNL 797 FEL	NENE	29	9.0 S	22.0 E	S
21. COUNTY UINTAH		22. DISTANCE TO NEAREST LEASE LINE (Feet) 680		23. NUMBER OF ACRES IN DRILLING UNIT 400		
		25. DISTANCE TO NEAREST WELL IN SAME POOL (Applied For Drilling or Completed) 1795		26. PROPOSED DEPTH MD: 6695 TVD: 6695		
27. ELEVATION - GROUND LEVEL 4886		28. BOND NUMBER 6196017		29. SOURCE OF DRILLING WATER / WATER RIGHTS APPROVAL NUMBER IF APPLICABLE 49-225		

ATTACHMENTS

VERIFY THE FOLLOWING ARE ATTACHED IN ACCORDANCE WITH THE UTAH OIL AND GAS CONSERVATION GENERAL RULES

<input checked="" type="checkbox"/> WELL PLAT OR MAP PREPARED BY LICENSED SURVEYOR OR ENGINEER	<input checked="" type="checkbox"/> COMPLETE DRILLING PLAN
<input type="checkbox"/> AFFIDAVIT OF STATUS OF SURFACE OWNER AGREEMENT (IF FEE SURFACE)	<input type="checkbox"/> FORM 5. IF OPERATOR IS OTHER THAN THE LEASE OWNER
<input type="checkbox"/> DIRECTIONAL SURVEY PLAN (IF DIRECTIONALLY OR HORIZONTALLY DRILLED)	<input checked="" type="checkbox"/> TOPOGRAPHICAL MAP

NAME Kaylene Gardner	TITLE Sr. Regulatory Assistant	PHONE 435 781-9111
SIGNATURE	DATE 02/06/2008	EMAIL kaylene_gardner@eogresources.com


API NUMBER ASSIGNED 43047500270000

APPROVAL

631729X
4430071Y
40.012456
-109.456545

Approved by the
Utah Division of
Oil, Gas and Mining

Date: 02-18-08
By: [Signature]

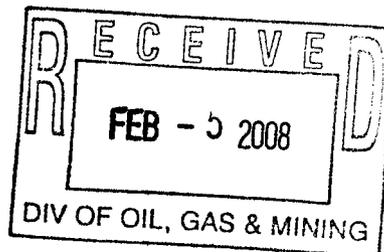

T9S, R22E, S.L.B.&M.

EOG RESOURCES, INC.


Well location, NBU #691-29E, located as shown in the NE 1/4 NE 1/4 of Section 29, T9S, R22E, S.L.B.&M. Uintah County, Utah.

BASIS OF ELEVATION



TWO WATER TRIANGULATION STATION LOCATED IN THE NW 1/4 OF SECTION 1, T10S, R21E, S.L.B.&M. TAKEN FROM THE BIG PACK MTN NE QUADRANGLE, UTAH, UTAH COUNTY, 7.5 MINUTE SERIES (TOPOGRAPHICAL MAP) PUBLISHED BY THE UNITED STATES DEPARTMENT OF THE INTERIOR, GEOLOGICAL SURVEY. SAID ELEVATION IS MARKED AS BEING 5238 FEET.

BASIS OF BEARINGS

BASIS OF BEARINGS IS A G.P.S. OBSERVATION.

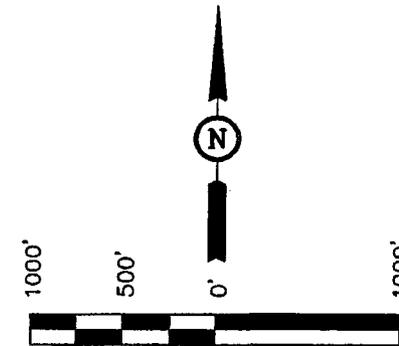

THIS IS TO CERTIFY THAT THIS PLAT WAS PREPARED FROM FIELD NOTES OF ACTUAL SURVEY MADE BY ME OR UNDER MY SUPERVISION AND THAT THE SAME ARE TRUE AND CORRECT TO THE BEST OF MY KNOWLEDGE AND BELIEF.

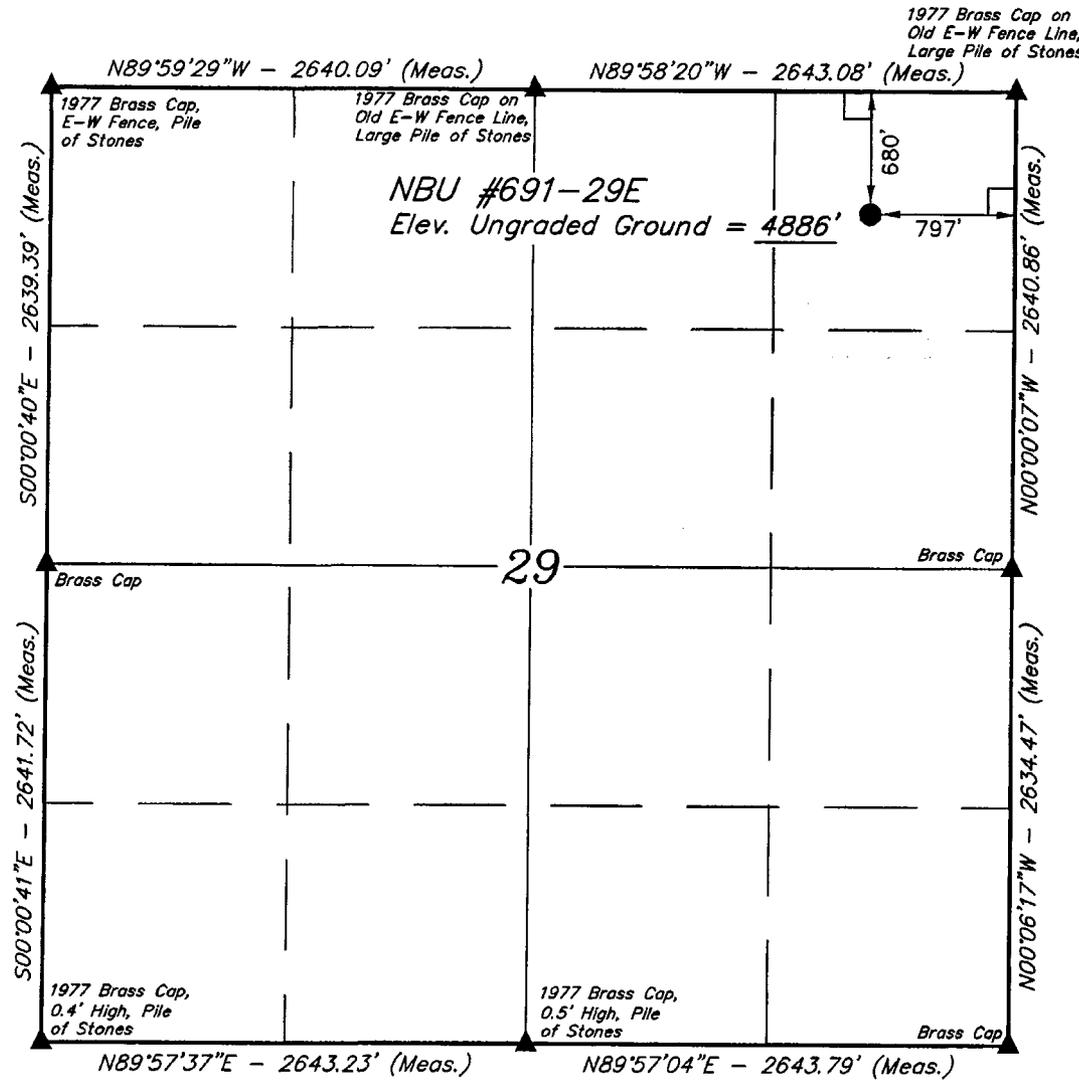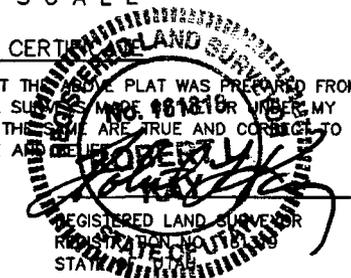

LEGEND:

- └─┘ = 90° SYMBOL
- = PROPOSED WELL HEAD.
- ▲ = SECTION CORNERS LOCATED.

(NAD 83)
 LATITUDE = 40°00'44.65" (40.012403)
 LONGITUDE = 109°27'26.22" (109.457283)
 (NAD 27)
 LATITUDE = 40°00'44.78" (40.012439)
 LONGITUDE = 109°27'23.76" (109.456600)

UNTAH ENGINEERING & LAND SURVEYING
 85 SOUTH 200 EAST - VERNAL, UTAH 84078
 (435) 789-1017

SCALE 1" = 1000'	DATE SURVEYED: 01-10-08	DATE DRAWN: 01-14-08
PARTY D.S. E.D. C.P.	REFERENCES G.L.O. PLAT	
WEATHER COLD	FILE EOG RESOURCES, INC.	

Proposed Hole, Casing, and Cement

String	Hole Size	Casing Size	Top (MD)	Bottom (MD)		
Cond	17.5	13.375	0	60		
Pipe	Grade	Length	Weight			
	H-40S	60	48.0			
	Cement Interval	Top (MD)	Bottom (MD)			
		0	60			
		Cement Description	Class	Sacks	Yield	Weight
			G	0	0.0	0.0


Proposed Hole, Casing, and Cement

String	Hole Size	Casing Size	Top (MD)	Bottom (MD)		
Surf	12.25	9.625	0	2300		
Pipe	Grade	Length	Weight			
	J-55S	2300	36.0			
	Cement Interval	Top (MD)	Bottom (MD)			
		0	2300			
		Cement Description	Class	Sacks	Yield	Weight
			G	185	3.82	11.0

Proposed Hole, Casing, and Cement


String	Hole Size	Casing Size	Top (MD)	Bottom (MD)		
Prod	7.875	4.5	2300	6695		
Pipe	Grade	Length	Weight			
	N-80L	6695	11.6			
	Cement Interval	Top (MD)	Bottom (MD)			
		2300	6695			
		Cement Description	Class	Sacks	Yield	Weight
			HG	135	3.91	11.0
			50	442	1.28	14.1

EOG RESOURCES 11" 5,000 PSI W.P. BOP CONFIGURATION

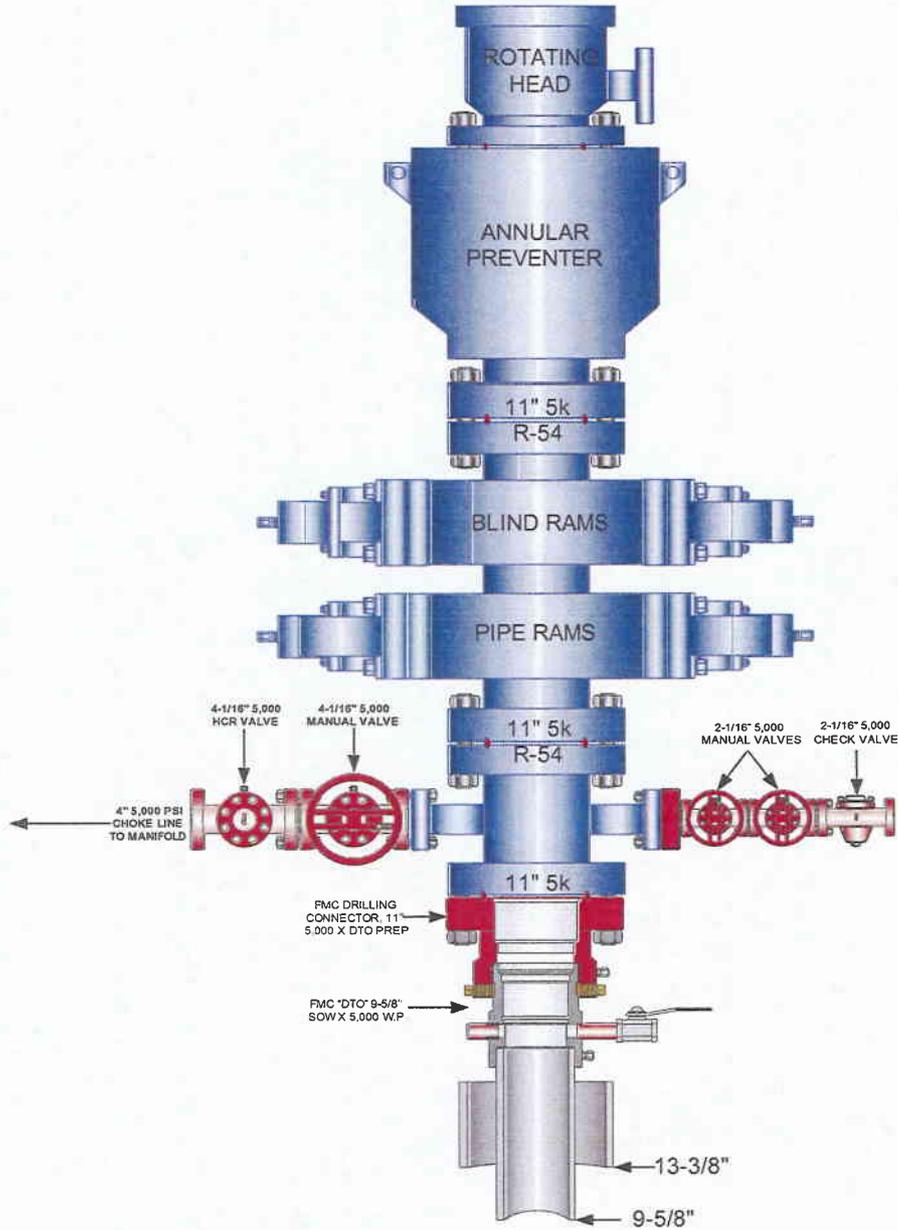

**EOG RESOURCES CHOKE MANIFOLD CONFIGURATION
W/ 5,000 PSI WP VALVES**

PAGE 2 OF 2

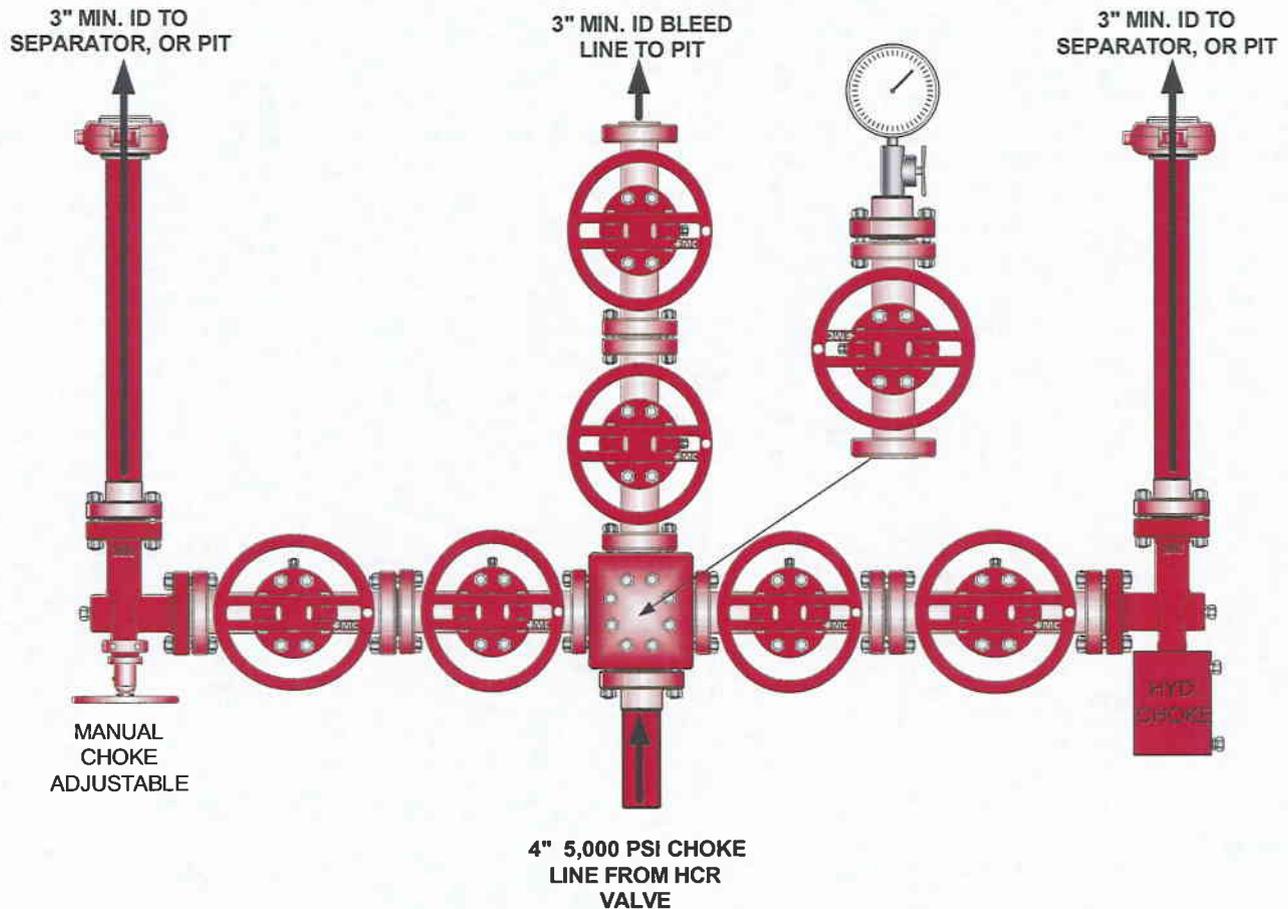

Testing Procedure:

1. BOP will be tested with a professional tester to conform to Onshore Order #2.
2. Blind and Pipe rams will be tested to rated working pressure, 5,000 psi.
3. Annular Preventer will be tested to 50% working pressure, 2,500 psi.
Casing will be tested to 0.22 psi / ft. or 1,500 psi. Not to exceed 70% of burst strength, **whichever is greater.**
4. All lines subject to well pressure will be tested to the same pressure as blind and pipe rams.
5. All BOPE specifications and configurations will meet Onshore Order #2 requirements.

EIGHT POINT PLAN

NATURAL BUTTES UNIT 691-29E **NE/NE, SEC. 29, T9S, R22E, S.L.B.&M..** **UINTAH COUNTY, UTAH**

Surface Hole Procedure (0'- 2300'±)

Guide Shoe

Insert Float Collar (PDC drillable)

Centralizers: 1-5' above shoe, top of jts. #2 and #3 then every 5th joint to surface. (15 total)

Production Hole Procedure (2300'± - TD):

Float shoe, 1 joint casing, float collar and balance of casing to surface. 4-½", 11.6#, N-80 or equivalent marker collars or short casing joints to be placed at top of Price River and 400' above top of Wasatch. Centralizers to be placed 5' above shoe on joint #1, top of joint #2, and every 2nd joint to 400' above Wasatch Island top. Thread lock float shoe, top and bottom of float collar, and top of 2nd joint.

6. MUD PROGRAM

Surface Hole Procedure (Surface - 2300'±):

Air/air mist or aerated water.

Production Hole Procedure (2300'± - TD): Anticipated mud weight 9.5 – 10.5 ppg depending on actual wellbore conditions encountered while drilling.

2300'± - TD A closed mud system will be utilized. A bentonite gelled water mud system will be used to control viscosity w/PHPA polymer used for supplemental viscosity and clay encapsulation/inhibition. Water loss will be maintained at <15cc's using white starch or PAC. Bactericides will be used as needed. Anticipated pH will range from 9.0-10.0. Mud weight will be adjusted as necessary for well control. Deflocculants/thinners will be used as necessary to maintain mud quality. LCM sweeps will be utilized as necessary to control lost circulation and mud loss. CO2 contamination, if encountered, will be treated with lime and gypsum.

7. VARIANCE REQUESTS:

Reference: Onshore Oil and Gas Order No. 1
Onshore Oil and Gas Order No. 2 – Section E: Special Drilling Operations

- EOG Resources, Inc. requests a variance to regulations requiring a straight run blooie line to be 100' in length. (Where possible, a straight run blooie line will be used).
- EOG Resources, Inc. requests a variance to regulations requiring the blooie line to be 100' in length. To reduce location excavation, the blooie line will be approximately 75' in length.

EIGHT POINT PLAN

NATURAL BUTTES UNIT 691-29E NE/NE, SEC. 29, T9S, R22E, S.L.B.&M. UINTAH COUNTY, UTAH

- EOG Resources, Inc. requests a variance to regulations, during air drilling operations only, requiring dedusting equipment. Dust during air drilling operations is controlled by water mist.
- EOG Resources, Inc. requests a variance to regulations, during air drilling operations only, requiring an automatic igniter or continuous pilot light on the blooie line. (Not required on aerated water system).
- EOG Resources, Inc. requests a variance that compressors are located in the opposite direction from the blooie line a minimum of 100 feet from the well bore. (Air Compressors are rig mounted).

8. EVALUATION PROGRAM:

Logs: Mud log from base of surface casing to TD.
Cased-hole Logs: Cased-hole logs will be run in lieu of open-hole logs consisting of the following:
Cement Bond / Casing Collar Locator and Pulsed Neutron

9. CEMENT PROGRAM:

Surface Hole Procedure (Surface - 2300'±):

Lead: 185 sks Class "G" cement with 16% Gel, 10 #/sx Gilsonite, 3% Salt, 2% CaCl₂, 3 lb/sx GR3 ¼ #/sx Flocele mixed at 11 ppg, 3.82 ft³/sk. yield, 23 gps water.

Tail: 207 sks Class "G" cement with 2% CaCl₂, ¼#/sk Flocele mixed at 15.6 ppg, 1.18 ft³/sk., 5.2 gps water.

Top Out: As necessary with Class "G" cement with 2% CaCl₂, ¼#/sk Flocele mixed at 15.6 ppg, 1.18 ft³/sk., 5.2 gps water.

Note: Cement volumes will be calculated to bring lead cement to surface and tail cement to 500' above the casing shoe.

Production Hole Procedure (2300'± - TD)

Lead: 135 sks: Hi-Lift "G" w/12% D20 (Bentonite), 1% D79 (Extender), 5% D44 (Salt), 0.2% D46 (Antifoam), 0.25% D112 (Fluid Loss Additive), 0.25 pps D29 (cello flakes) mixed at 11.0 ppg, 3.91 ft³/sk., 24.5 gps water.

Tail: 442 sks: 50:50 Poz "G" w/ 2% D20 (Bentonite), 0.1% D46 (Antifoam), 0.075% D13 (Retarder), 0.2% D167 (Fluid Loss Additive), 0.2% D65 (Dispersant), mixed at 14.1 ppg, 1.28 ft³/sk., 5.9gps water.

EIGHT POINT PLAN

NATURAL BUTTES UNIT 691-29E
NE/NE, SEC. 29, T9S, R22E, S.L.B.&M..
UINTAH COUNTY, UTAH

Note: The above number of sacks is based on gauge-hole calculation.
Lead volume to be calculated to bring cement to 200'± above 9-5/8" casing shoe.
Tail volume to be calculated to bring cement to 400'± above top of Wasatch.

Final Cement volumes will be based upon gauge-hole plus 45% excess.

10. ABNORMAL CONDITIONS:

Surface Hole (Surface - 2300'±):

Lost circulation

Production Hole (2300'± - TD):

Sloughing shales, lost circulation and key seat development are possible in the Wasatch Formation.

11. STANDARD REQUIRED EQUIPMENT:

- A. Choke Manifold
- B. Upper and Lower Kelly Cock
- C. Stabbing Valve
- D. Visual Mud Monitoring

12. HAZARDOUS CHEMICALS:

No chemicals subject to reporting under SARA title III in an amount equal to or greater than 10,000 pounds will be used, produced, stored, transported, or disposed of annually in association with the drilling of this well. Furthermore, no extremely hazardous substances, as defined in 40 CFR 355, in threshold planning quantities, will be used, produced, stored, transported, or disposed of in association with the drilling of this well.

13. Air Drilling Operations:

1. Main Air Compressors are 1250 CFM 350 psi with 2000 psi Boosters and are rig mounted.
2. Secondary Air Compressors are 1170 CFM 350 psi with 2000 psi Boosters and are rig mounted.
3. Minimum setting depth of conductor casing will be 60' GL or 10'± into competent formation, whichever is deeper, as determined by the EOG person in charge. Exceptions must be approved by an EOG drilling superintendent or manager.

EIGHT POINT PLAN

NATURAL BUTTES UNIT 691-29E
NE/NE, SEC. 29, T9S, R22E, S.L.B.&M.
UINTAH COUNTY, UTAH

4. The diameter of the diverter flow line will be a minimum of 10" to help reduce back pressure on the well bore during uncontrolled flow.
5. Rat and Mouse hole drilling will occur only after surface casing has been set and cemented.
6. EOG Resources, Inc. will use a properly maintained and lubricated stripper head.

(Attachment: BOP Schematic Diagram)



**Natural Buttes Unit 691-29E
NENE, Section 29, T9S, R22E
Uintah County, Utah**

SURFACE USE PLAN

1. EXISTING ROADS:

- A. See attached Plats showing directional reference stakes on location, and attached TOPO Map "B" showing access to location from existing roads.
- B. The proposed well site is located approximately 56.0 miles south of Vernal, Utah – See attached TOPO Map "A".
- C. Refer to attached Topographic Map "A" showing labeled access route to location.
- D. Existing roads will be maintained and repaired as necessary.

2. PLANNED ACCESS ROAD:

- A. The access road will be approximately 150' in length. See attached Topo B.
- B. The access road has a 40-foot ROW w/18 foot running surface.
- C. Maximum grade of the new access road will be 8 percent.
- D. No turnouts will be required.
- E. Road drainage crossings shall be of the typical dry creek drainage crossing type.
- F. No bridges, or major cuts and fills will be required.
- G. The access road will be dirt surface.
- H. No gates, cattleguards, or fences will be required or encountered.
- I. A 40-foot permanent right-of-way is requested. No surfacing material will used.
- J. No additional storage areas will be needed for storing equipment, stockpiling, or vehicle parking.

All travel will be confined to existing access road rights-of-way.

New or reconstructed roads will be centerlined – flagged at time of location staking.

The road shall be constructed/upgraded to meet the standards of the anticipated traffic flow and all-weather road requirements. Construction/upgrading shall include ditching, draining, graveling, crowning, and capping the roadbed as necessary to provide a well constructed safe road. Prior to upgrading, the road shall be cleared of any snow cover and allowed to dry completely. Traveling off the 40 foot right-of-way will not be allowed. Road drainage crossings shall be of the typical dry creek drainage crossing type. Crossings shall be designed so they will not cause siltation or accumulation of debris in the drainage crossing nor shall the drainages be blocked by the roadbed. Erosion of drainage ditches by runoff water shall be prevented by diverting water off at frequent intervals by means of cutouts. Upgrading shall not be allowed during muddy conditions. Should mud holes develop, they shall be filled in and detours around them avoided.

As operator, EOG Resources, Inc. shall be responsible for all maintenance on cattleguards, or gates associated with this oil and/or gas operation.

Traveling off the 40 foot right-of-way will not be allowed. The access road and associated drainage structures will be constructed and maintained in accordance with road guidelines contained in the joint BLM/USFS publication: Surface Operating Standards for Oil and Gas Exploration and Development, Third Edition, and/or BLM Manual Section 9113 concerning road construction standards on projects subject to federal jurisdiction. During the drilling and production phase of operations, the road surface and shoulders will be kept in a safe and useable condition and drainage ditches and culverts will be kept clear and free flowing.

3. LOCATION OF EXISTING WELLS WITHIN A ONE-MILE RADIUS:

See attached TOPO map "C" for the location of wells within a one-mile radius.

4. LOCATION OF EXISTING AND/OR PROPOSED PRODUCTION FACILITIES:

A. On Well Pad

1. Production facilities will be set on location if the well is successfully completed for production. Facilities will consist of wellhead valves, combo separator-dehy unit with meter, two (2) 400-bbl vertical tanks and attaching piping.
2. Gas gathering lines – A 4" gathering line will be buried from dehy to the edge of the location.

B. Off Well Pad

1. Proposed pipeline will transport natural gas.
2. The pipeline will be a permanent feeder line.
3. The length of the proposed pipeline is 3531' x 40'. The proposed pipeline leaves the eastern east of the proposed location proceeding in a southerly direction for an approximate distance of 3531' tying into an existing pipeline in the NESE of

Section 29, T9S, R22E. Pipe will be 4" NOM, 0.156 wall, Grade X42, Zap-Lock, electric weld with a 35 mil X-Tru coating.

4. Proposed pipeline will be a 4" OD steel, zap-lok line laid on the surface
5. Proposed pipeline will be laid on surface.
6. Pipeline will be coupled using the Zap lock method. No additional off-pad facilities will be required.

All permanent (on site for six months or longer) structures constructed or installed (including pumping units) will be painted a flat, non-reflective, earthtone color to match one of the standard environmental colors, as determined by the Rocky Mountain Five State Interagency Committee. All facilities will be painted within 6 months of installation. **All facilities will be painted with Carlsbad Canyon.** Facilities required to comply with O.S.H.A. (Occupational Safety and Health Act) will be excluded.

5. LOCATION AND TYPE OF WATER SUPPLY:

- A. Water supply will be from Ouray Municipal Water Plant at Ouray, Utah, and/or Bonanza Power Plant water source in Sec 26, T8S, R23E Uintah County, UT (State Water Right # 49-225(A31368)). Water will be hauled by a licensed trucking company.
- B. Water will be hauled by a licensed trucking company.
- C. No water well will be drilled on lease.

6. SOURCE OF CONSTRUCTION MATERIALS:

- A. All construction material for this pipeline will be of native borrow and soil accumulated during the construction of the location.
- B. No mineral materials will be required.

7. METHODS OF HANDLING WASTE DISPOSAL:

A. METHODS AND LOCATION

1. Cuttings will be confined in the reserve pit.
2. A portable toilet will be provided for human waste during the drilling and completion of the well. Disposal will be at the Vernal sewage disposal plant.
3. Burning will not be allowed. Trash and other waste material will be contained in a wire mesh cage and disposed of at the Uintah County Landfill.

4. Produced wastewater will be confined to a lined pit or storage tank for a period not to exceed 90 days after initial production. After the 90 day period, the produced water will be contained in a tank on location and then disposed of at one of the following locations: Natural Buttes Unit 21-20B SWD, Ace Disposal, CWU 550-30N SWD, CWU 2-29 SWD, Red Wash Evaporation Ponds, 1, 2, 3, 4, 5, or 6, or EOG Resources, Inc. drilling operations (Chapita Wells Unit, Natural Buttes Unit & Stagecoach Unit).
 5. All chemicals will be disposed of at an authorized disposal site. Drip pans and absorbent pads will be used on the drilling rig to avoid leakage of oil to the pit.
- B. Water from drilling fluids and recovered during testing operations will be disposed of by either evaporating in the reserve pit or by removed and disposed of at an authorized disposal site. Introduction of well bore hydrocarbons to the reserve pit will be avoided by flaring them off in the flare pit at the time of recovery.

The reserve pit will be constructed so as not to leak, break, or allow discharge. If the reserve pit requires padding prior to lining (due to rocky conditions) felt padding will be used.

The reserve pit shall be lined with felt and a 16 millimeter plastic liner. Sufficient bedding (i.e. weed free straw, or hay; felt; polyswell or soil) to cover any rocks. The liner will overlap the pit walls and be covered with dirt and/or rocks to hold it in place. No trash, scrap pipe, etc., that could puncture the liner will be disposed of in the pit. More stringent protective requirements may be deemed necessary by the A.O.

EOG Resources, Inc. maintains a file, per 29 CFR 1910.1200 (g) containing current Material Safety Data Sheets (MSDS) for all chemicals, compounds, and/or substances which are used during the course of construction, drilling, completion, and production operations for this project. Hazardous materials (substances) which may be found at the site may include drilling mud and cementing products which are primarily inhalation hazards, fuels (flammable and/or combustible), materials that may be necessary for well completion/ stimulation activities such as flammable or combustible substances and acids/gels (corrosives). The opportunity for Superfund Amendments and Reauthorization Act (SARA) listed Extremely Hazardous Substances (EHS) at the site is generally limited to proprietary treating chemicals. All hazardous and EHS and commercial preparations will be handled in an appropriate manner to minimize the potential for leaks or spills to the environment.

No chemicals subject to reporting under SARA Title III (hazardous materials) in an amount greater than 10,000 pounds will be used, produced, stored, transported, or disposed of annually in association with the drilling, testing, or completion of the well. Furthermore, extremely hazardous substances, as defined in 40 CFR 355, in threshold planning quantities, will not be used, produced, stored, transported, or disposed of in association with the drilling, testing or completion of the well.

8. ANCILLARY FACILITIES:

None anticipated.

9. WELL SITE LAYOUT:

- A. Refer to attached well site plat for related topography cuts and fills and cross sections.
- B. Refer to attached well site plat for rig layout and soil material stockpile location as approved on On-site.
- C. Refer to attached well site plat for rig orientation, parking areas, and access road.

The reserve pit will be located on the southeast corner of the location. The flare pit will be located downwind of the prevailing wind direction on the south side of the location, a minimum of 100 feet from the well head and 30 feet from the reserve pit fence.

The stockpiled pit topsoil (first six inches) will be stored separate from the location topsoil. The stockpiled location topsoil will be stored in a location providing easy access for interim reclamation and protection of the topsoil. Upon completion of construction, the stockpiled topsoil from the location will be broadcast seeded with the approved seed mixture from this location and then walked down with a Caterpillar tractor.

Access to the well pad will be from the west.

FENCING REQUIREMENTS:

All pits will be fenced according to the following minimum standards:

- A. Thirty-nine inch net wire shall be used with at least one strand of barbed wire on top of the net wire. (Barbed wire is not necessary if pipe or some type of reinforcement rod is attached to the top of the entire fence.)
- B. The net wire shall be no more than 2 inches above the ground. The barbed wire strand shall be 3 inches above the net wire. Total height of the fence shall be at least 42 inches.
- C. Corner posts shall be cemented and/or braced in such a manner as to keep the fence tight at all times.
- D. Standard steel, wood, or pipe posts shall be used between the corner braces. Maximum distances between any two posts shall be no greater than 16 feet.
- E. All wire shall be stretched by using a stretching device before it is attached to the corner posts.

The reserve pit fencing will be on the three sides during drilling operations and on the fourth side when the rig moves off location. Pits will be fenced and maintained until clean-up.

Each existing fence to be crossed by the access road shall be braced and tied off before cutting so as to prevent slacking of the wire. The opening shall be closed temporarily as necessary during construction to prevent the escape of livestock, and, upon completion of construction, the fence shall be repaired to BLM or SMA specifications. A cattleguard with an adjacent 16 foot gate shall be installed in any fence where a road is regularly traveled. If the well is a producer, the cattleguards (shall/shall not) be permanently counted on concrete bases. Prior to crossing any fence located on Federal land, or any fence between Federal land and private land, the operator will contact the BLM, who will in turn contact the grazing permittee or owner of said fence and offer him/her the opportunity to be present when the fence is cut in order to satisfy himself/herself that the fence is adequately braced and tied off.

10. PLANS FOR RECLAMATION OF THE SURFACE:

A. Interim Reclamation (Producing Location)

Immediately upon well completion, the location and surrounding area will be cleared of all unused tubing, equipment, debris, materials, trash, and junk not required for production.

Immediately upon well completion, any hydrocarbons on the pit shall be removed in accordance with CFR 3162.7-1.

If a plastic nylon reinforced liner is used, it shall be torn and perforated before backfilling of the reserve pit.

The reserve pit and that portion of the location not needed for production facilities/operations will be recontoured to the approximate natural contours – See attached Figure #3. The reserve pit will be reclaimed within 90 days from the date of the well completion, or as soon as environmental conditions allow. Before any dirt takes place, the reserve pit must be completely dry and free of all foreign obstacles.

The stockpiled pit topsoil will then be spread over the pit area and broadcast seeded with the prescribed seed mixture for this location. The seeded area will then be walked down with a cat.

B. Dry Hole/Abandoned Location

At such time as the well is plugged and abandoned, the operator will submit a subsequent report of abandonment and the BLM will attach the appropriated surface rehabilitation conditions of approval.

11. SURFACE OWNERSHIP:

Surface ownership of the proposed well site, access road, and pipeline route is as follows:

State of Utah

12. OTHER INFORMATION:

A. EOG Resources, Inc. will inform all persons in the area who are associated with this project that they are subject to prosecution for knowingly disturbing historic or archaeological sites, or for collecting artifacts. If historic or archaeological materials are uncovered during construction, the operator will immediately stop work that might further disturb such materials, and contact the Authorized Officer. Within five working days the Authorized Officer will inform the operator as to:

- Whether the materials appear eligible for the National Register of Historic Places;
- The mitigation measures the operator will likely have to undertake before the site can be used.
- A time frame for the Authorized Officer to complete an expedited review under 36 CFR 800.11 to confirm, through the State Historic Preservation Officer, that the findings of the Authorized Officer are correct and that mitigation is appropriate.

If the operator wished, at any time, to relocate activities to avoid the expense of mitigation and/or the delays associated with this process, the Authorized Officer will assume responsibility for whatever recordation and stabilization of the exposed materials that may be required. Otherwise, the operator will be responsible for mitigation costs. The Authorized Officer will provide technical and procedural guidelines for the conduct of mitigation. Upon verification from the Authorized Officer that required mitigation has been completed, the operator will then be allowed to resume construction.

- B. As operator, EOG Resources, Inc. will control noxious weeds along Right-of-Ways for roads, pipelines, well sites, or other applicable facilities. A list of noxious weeds will be obtained from the BLM administered land, a Pesticide Use proposal shall be submitted, and given approval, prior to the application or herbicides or other pesticides or possible hazardous chemicals.
- C. Drilling rigs and/or equipment used during drilling operations on this well site will not be stacked or stored on BLM lands after the conclusion of drilling operations or at any other time without BLM authorization. However, if BLM authorization is obtained, it is only a temporary measure to allow time to make arrangements for permanent storage on commercial facilities. (The BLM does not seek to compete with private

industry. There are commercial facilities available for stacking and storing drilling rigs.)

- D. The drilling rig and ancillary equipment will be removed from the location prior to commencement of completion operations. Completion operations will be conducted utilizing a completion/workover rig.

All lease and/or unit operations will be conducted in such a manner that full compliance is made with all applicable laws, regulations, Onshore Oil and Gas Orders, the approved Plan of Operations, and any applicable Notice of Lessees. The operator is fully responsible for the actions of its subcontractors. A complete copy of the approved "Application for Permit to Drill" will be furnished to the field representative(s) to ensure compliance and shall be on location during all construction and drilling operations.

Construction activity will not be conducted using frozen or saturated soils material or during periods when watershed damage is likely to occur.

If the existing access road, proposed access road, and proposed pad are dry during construction, drilling, and completion activities, water will be applied, as needed, to help facilitate compaction during construction and to minimize soil loss as a result of wind erosion.

A cultural resources survey will be conducted and submitted by Montgomery Archaeological Consultants. A paleontological survey will be conducted and submitted by Intermountain Paleo Consultants.

LESSEE OR OPERATOR'S REPRESENTATIVE AND CERTIFICATION:

PERMITTING AGENT

Kaylene R. Gardner
EOG Resources, Inc.
P.O. Box 1815
Vernal, Ut 84078
(435) 781-9111

All lease and/or unit operations will be conducted in such a manner that full compliance is made with all applicable laws, regulations, Onshore Oil and Gas Orders, the approved plan of operations, and any applicable Notice to Lessees. The operator is fully responsible for the actions of his subcontractors. A copy of these conditions will be furnished to the field representative to insure compliance.

CERTIFICATION:

I hereby certify that I, or persons under my direct supervision, have inspected the proposed drill site and access route; that I am familiar with the conditions which currently exist; that the statements made in this plan are, to the best of my knowledge, true and correct; and that the work associated with the operations proposed herein will be performed by EOG Resources, Inc. and its contractors and subcontractors in conformity with this plan and the terms and conditions under which it is approved. This statement is subject to the provisions of 18 U.S.C. 1001 for the filing of a false statement.

Please be advised that EOG Resources, Inc. is considered to be the operator of the Natural Buttes Unit 691-29E Well, located in the NENE, of Section 29, T9S, R22E, Uintah County, Utah; State land and minerals; and is responsible under the terms and conditions of the lease for the operations conducted upon the leased lands. Bond Coverage is under Bond # NM 2308.

February 5, 2008
Date

Kaylene R. Gardner, Lead Regulatory Assistant

EOG RESOURCES, INC.
NBU #691-29E
SECTION 29, T9S, R22E, S.L.B.&M.

PROCEED IN A WESTERLY DIRECTION FROM VERNAL, UTAH ALONG U.S. HIGHWAY 40 APPROXIMATELY 14.0 MILES TO THE JUNCTION OF STATE HIGHWAY 88; EXIT LEFT AND PROCEED IN A SOUTHERLY DIRECTION APPROXIMATELY 17.0 MILES TO OURAY, UTAH; PROCEED IN A SOUTHERLY DIRECTION APPROXIMATELY 6.9 MILES ON THE SEEP RIDGE ROAD TO THE JUNCTION OF THIS ROAD AND AN EXISTING ROAD TO THE EAST; TURN LEFT AND PROCEED IN AN EASTERLY DIRECTION APPROXIMATELY 5.0 MILES TO THE JUNCTION OF THIS ROAD AND AN EXISTING ROAD TO THE NORTH; TURN LEFT AND PROCEED IN AN NORTHERLY DIRECTION APPROXIMATELY 0.3 MILES TO THE JUNCTION OF THIS ROAD AND AN EXISTING ROAD TO THE NORTHEAST; TURN RIGHT AND PROCEED IN A NORTHEASTERLY DIRECTION APPROXIMATELY 3.9 MILES TO THE JUNCTION OF THIS ROAD AND AN EXISTING ROAD TO THE NORTHEAST; PROCEED IN A NORTHEASTERLY DIRECTION APPROXIMATELY 0.9 MILES TO THE JUNCTION OF THIS ROAD AND AN EXISTING ROAD TO THE SOUTHWEST; TURN RIGHT AND PROCEED IN A SOUTHWESTERLY, THEN SOUTHEASTERLY DIRECTION APPROXIMATELY 2.1 MILES TO THE JUNCTION OF THIS ROAD AND AN EXISTING ROAD TO THE SOUTHEAST; TURN LEFT AND PROCEED IN A SOUTHEASTERLY DIRECTION APPROXIMATELY 2.0 MILES TO THE JUNCTION OF THIS ROAD AND AN EXISTING ROAD TO THE EAST; TURN LEFT AND PROCEED IN AN EASTERLY, THEN NORTHWESTERLY DIRECTION APPROXIMATELY 1.4 MILES TO THE JUNCTION OF THIS ROAD AND AN EXISTING ROAD TO THE NORTHEAST; TURN RIGHT AND PROCEED IN A NORTHEASTERLY DIRECTION APPROXIMATELY 0.7 MILES TO THE JUNCTION OF THIS ROAD AND AN EXISTING ROAD TO THE NORTHEAST; TURN LEFT AND PROCEED IN A NORTHEASTERLY, THEN NORTHWESTERLY DIRECTION APPROXIMATELY 1.8 MILES TO THE BEGINNING OF THE PROPOSED ACCESS ROAD TO THE SOUTHEAST; FOLLOW ROAD FLAGS IN A SOUTHEASTERLY DIRECTION APPROXIMATELY 150' TO THE PROPOSED LOCATION.

TOTAL DISTANCE FROM VERNAL, UTAH TO THE PROPOSED WELL LOCATION IS APPROXIMATELY 56.0 MILES.



EOG RESOURCES, INC.

TYPICAL CROSS SECTIONS FOR

NBU #691-29E
SECTION 29, T9S, R22E, S.L.B.&M.
680' FNL 797' FEL

FIGURE #2

1" = 20'
 X-Section Scale
 1" = 50'
 DATE: 1-14-08
 Drawn By: C.P.

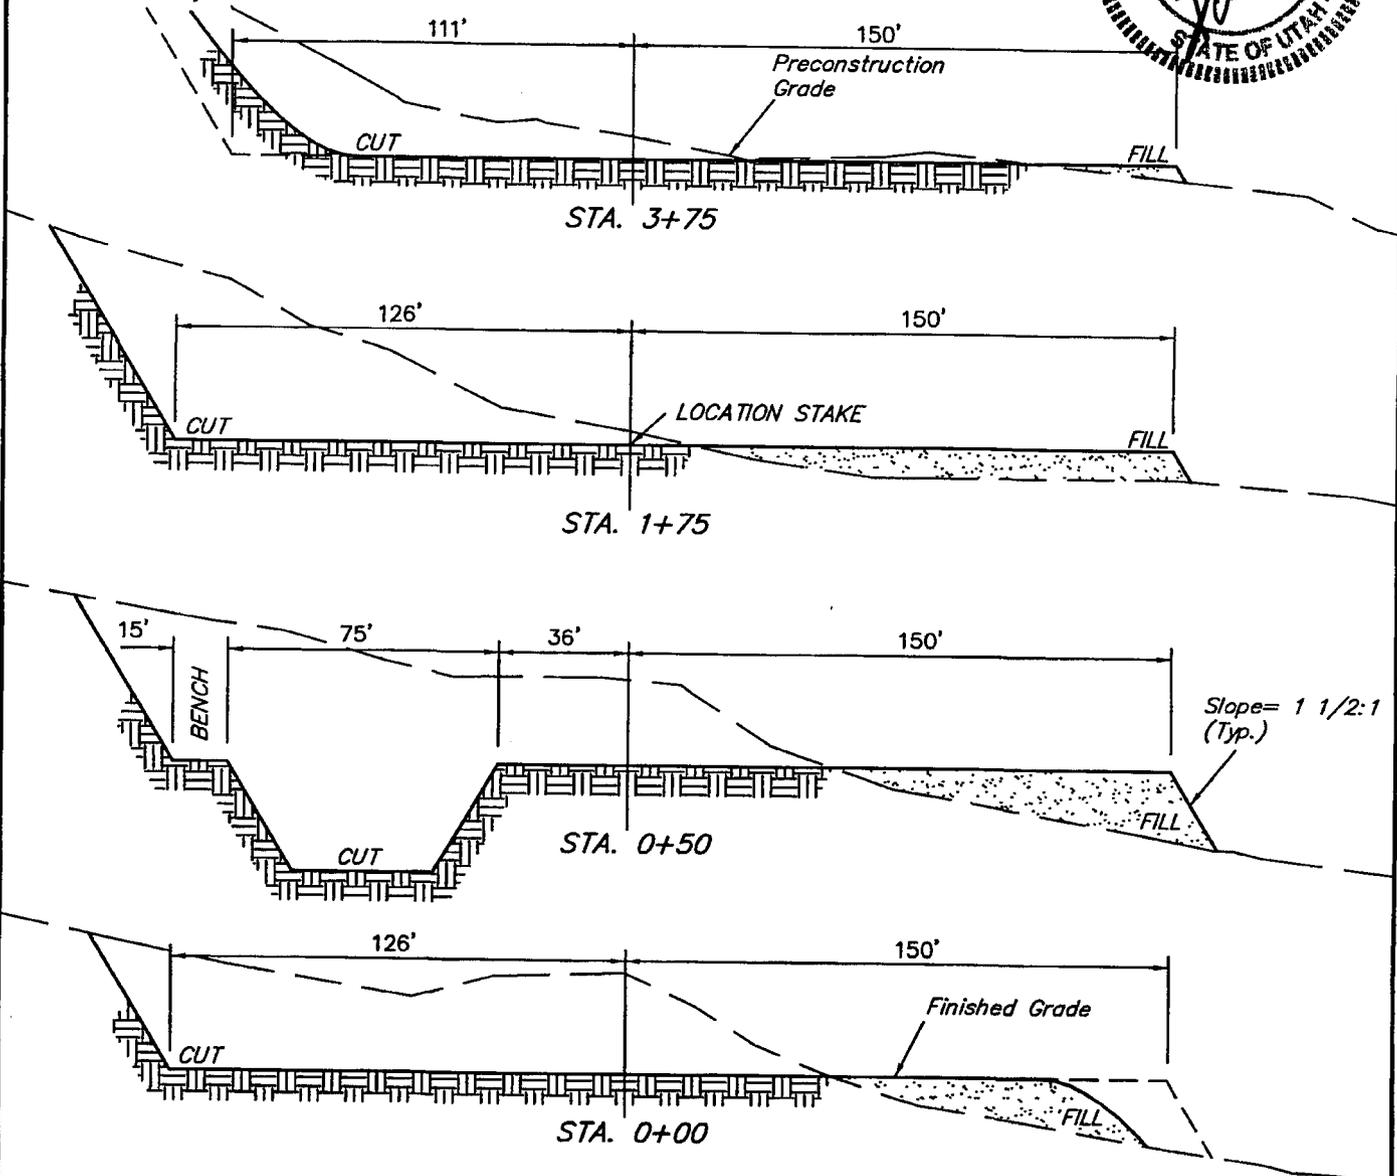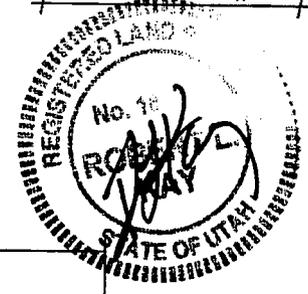

NOTE:
 Topsoil should not be Stripped Below Finished Grade on Substructure Area.

*** NOTE:**
 FILL QUANTITY INCLUDES 5% FOR COMPACTION

APPROXIMATE YARDAGES

(6") Topsoil Stripping	= 2,390 Cu. Yds.
Remaining Location	= 27,360 Cu. Yds.
TOTAL CUT	= 29,750 CU. YDS.
FILL	= 5,980 CU. YDS.

EXCESS MATERIAL	= 23,770 Cu. Yds.
Topsoil & Pit Backfill (1/2 Pit Vol.)	= 4,410 Cu. Yds.
EXCESS UNBALANCE (After Interim Rehabilitation)	= 19,360 Cu. Yds.


EOG RESOURCES, INC.
PRODUCTION FACILITY LAYOUT FOR
NBU #691-29E
SECTION 29, T9S, R22E, S.L.B.&M.
680' FNL 797' FEL

FIGURE #3

Existing Access Road



SCALE: 1" = 50'
DATE: 1-14-08
Drawn By: C.P.

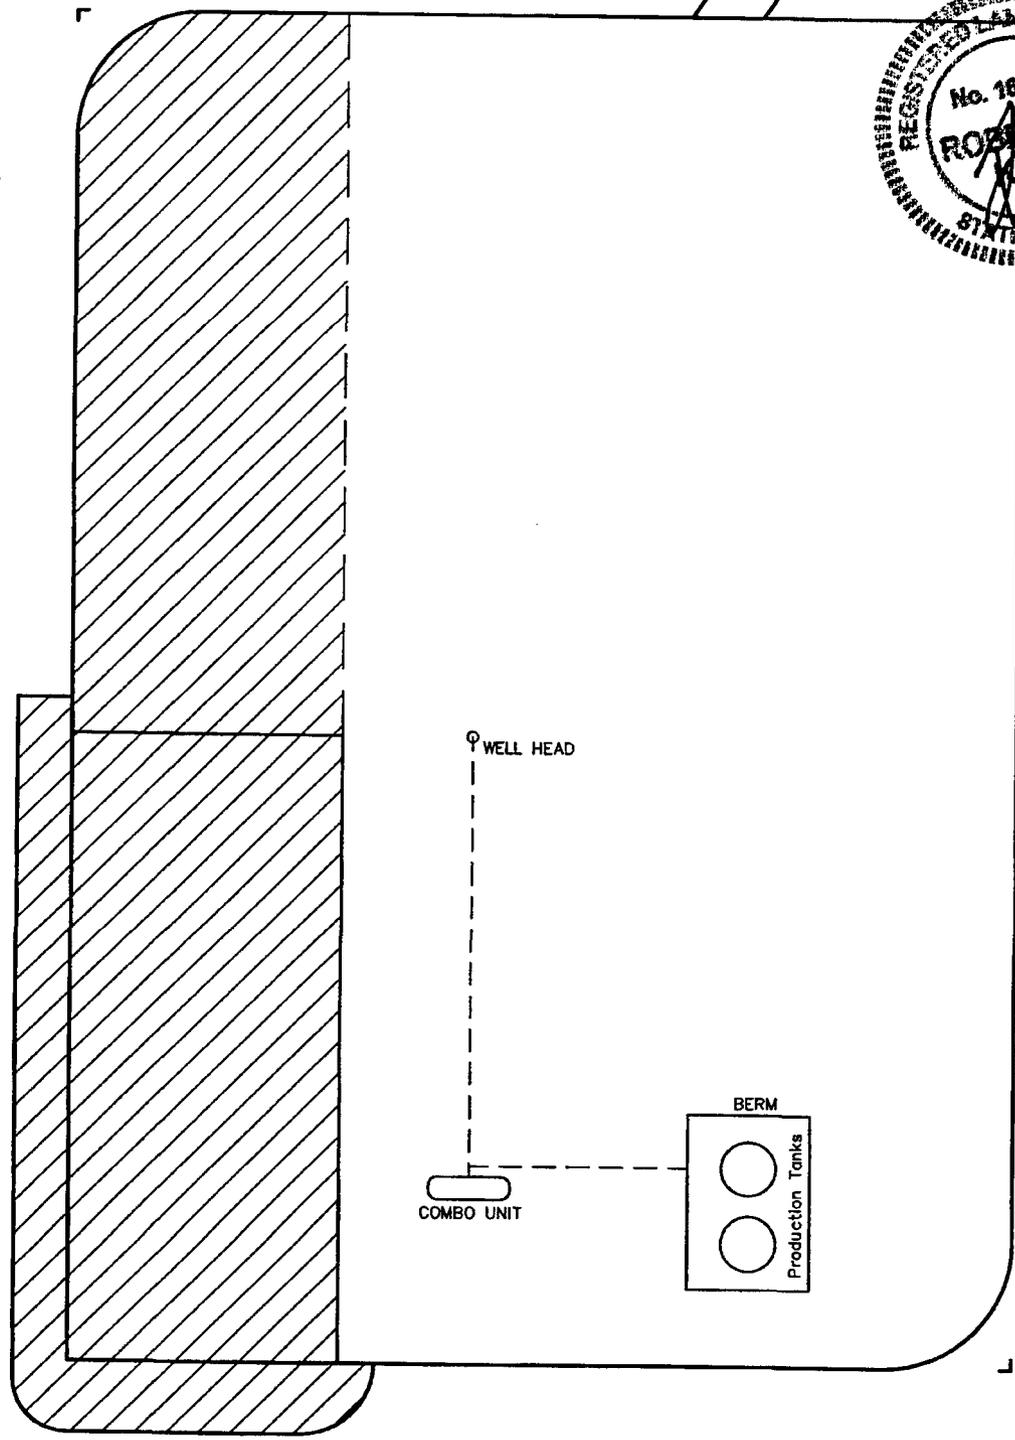

 RE-HABED AREA

EOG RESOURCES, INC.

NBU #691-29E

LOCATED IN UINTAH COUNTY, UTAH
SECTION 29, T9S, R22E, S.L.B.&M.

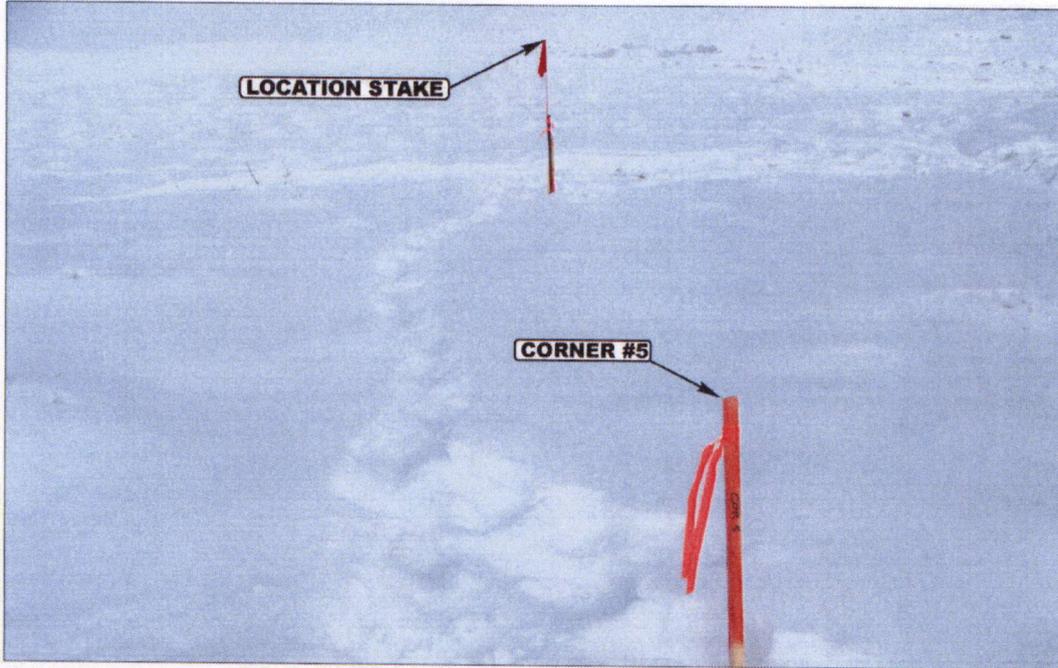


PHOTO: VIEW FROM CORNER #5 TO LOCATION STAKE

CAMERA ANGLE: NORTHERLY



PHOTO: VIEW FROM BEGINNING OF PROPOSED ACCESS

CAMERA ANGLE: SOUTHEASTERLY



- Since 1964 -

UELS Uintah Engineering & Land Surveying
85 South 200 East Vernal, Utah 84078
435-789-1017 uels@uelsinc.com

LOCATION PHOTOS


1 21 08
MONTH DAY YEAR

PHOTO

TAKEN BY: D.S.

DRAWN BY: Z.L.

REVISED: 00-00-00

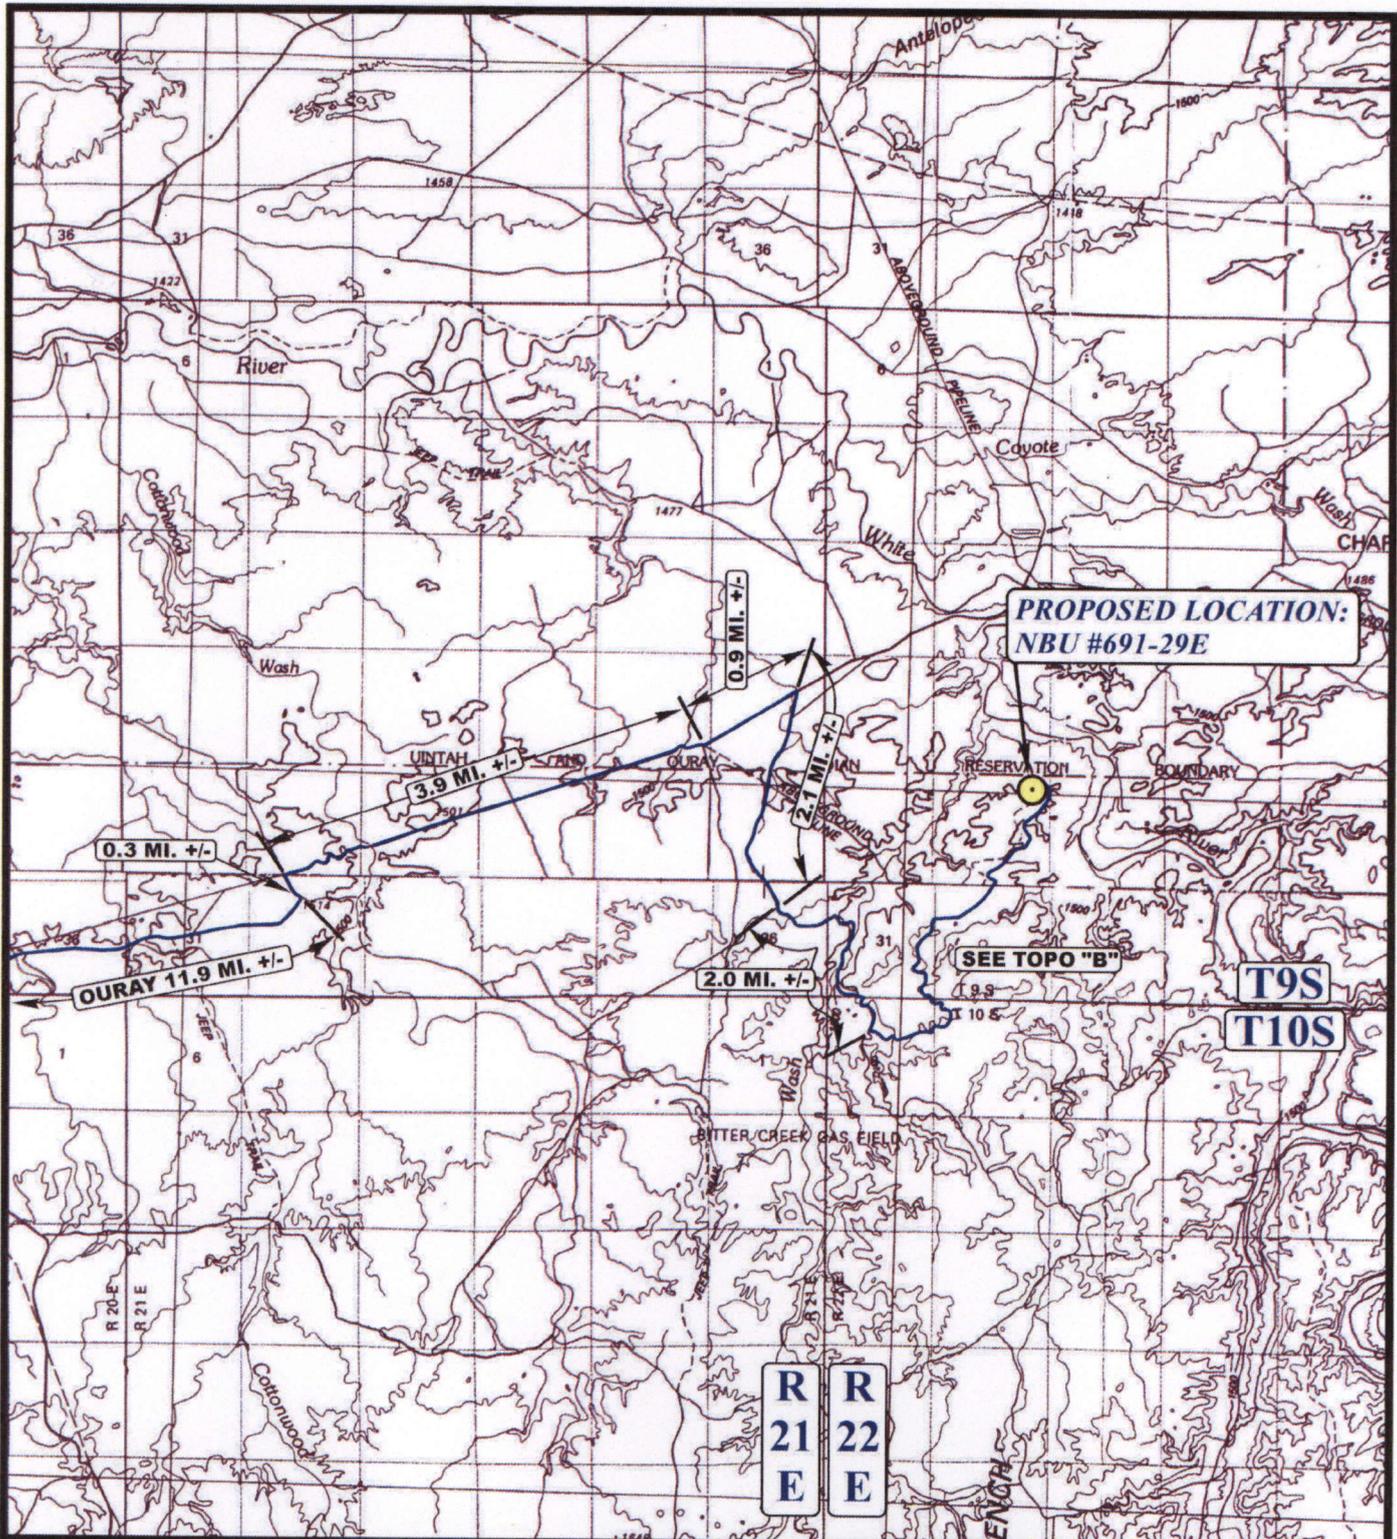

LEGEND:

 PROPOSED LOCATION




EOG RESOURCES, INC.

NBU #691-29E
SECTION 29, T9S, R22E, S.L.B.&M.
680' FNL 797' FEL

UEIS Uintah Engineering & Land Surveying
85 South 200 East Vernal, Utah 84078
(435) 789-1017 * FAX (435) 789-1813

TOPOGRAPHIC MAP 1 21 08
MONTH DAY YEAR
SCALE: 1:100,000 DRAWN BY: Z.L. REVISED: 00-00-00

A
TOPO

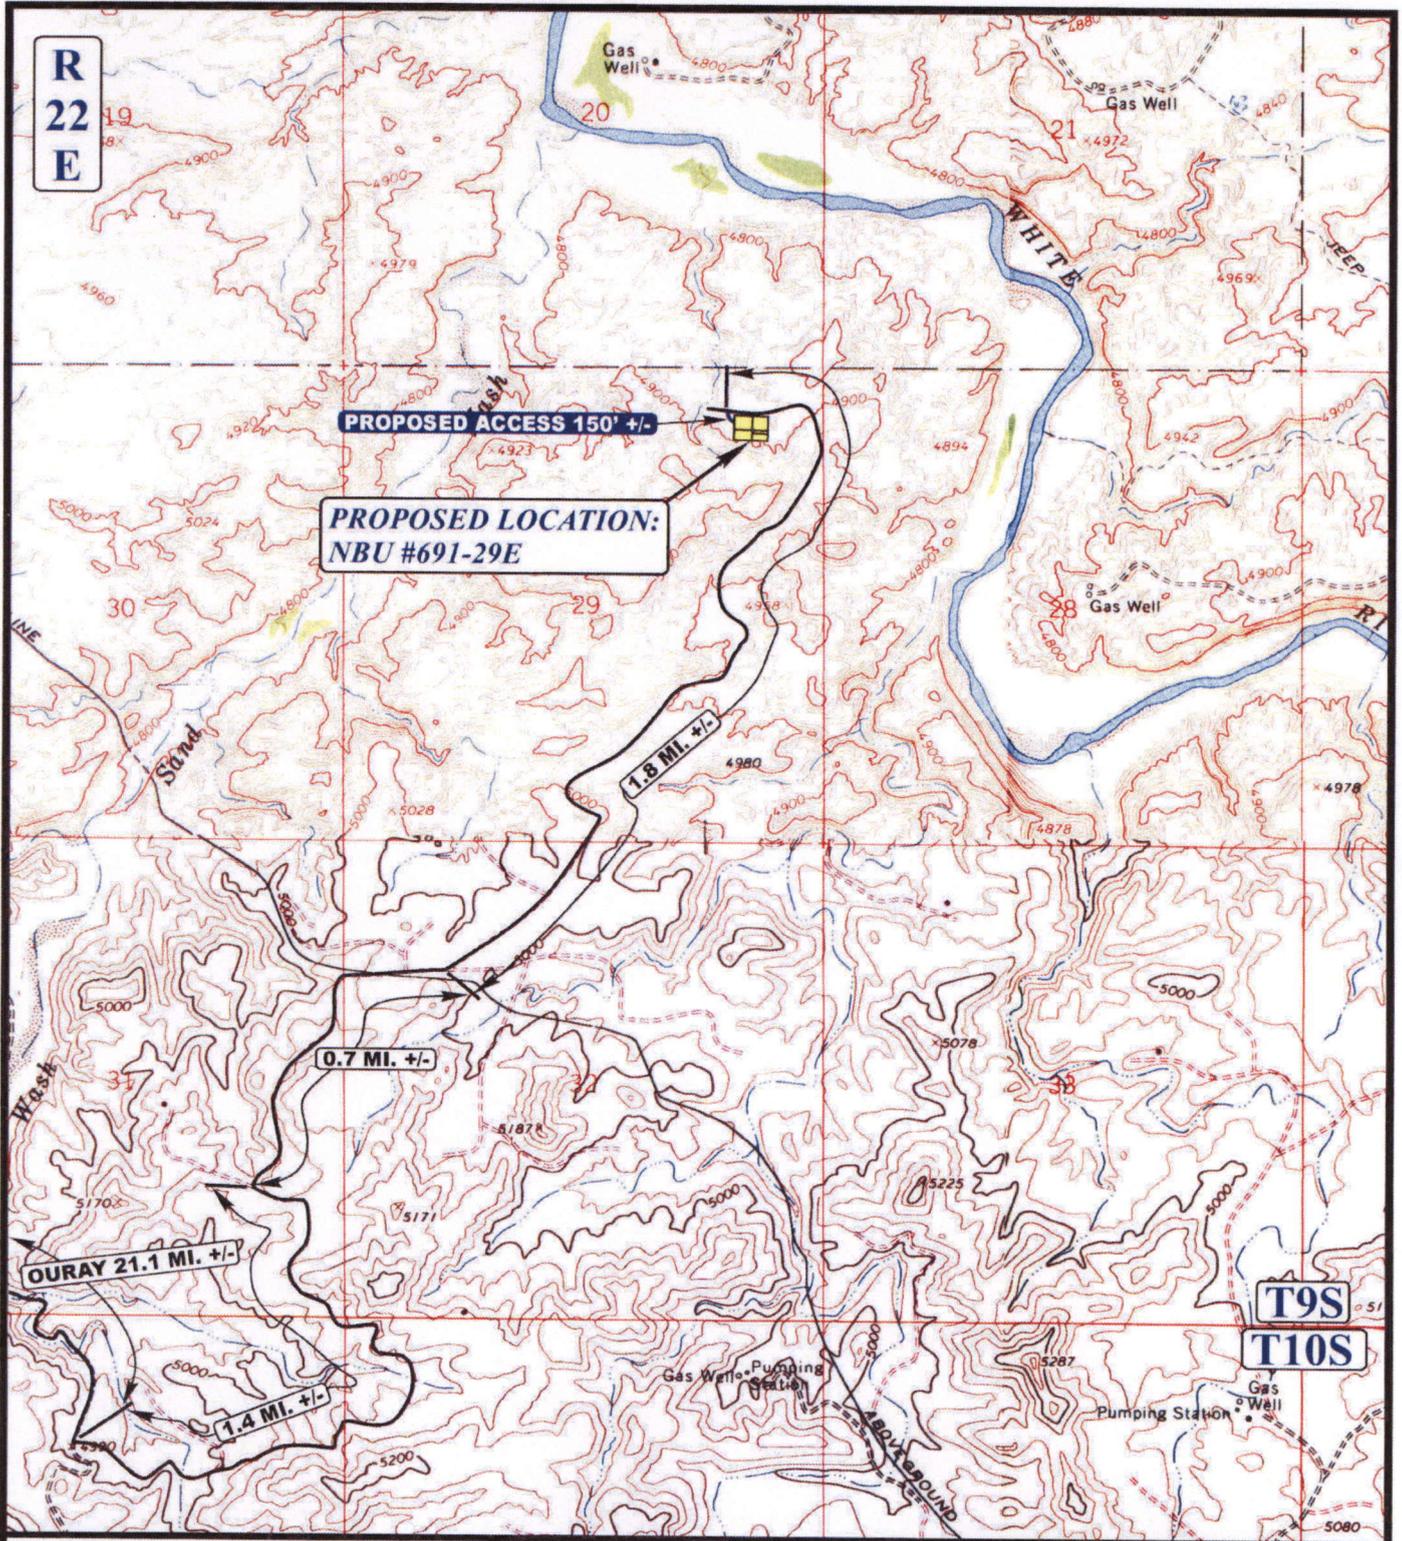

**R
22
E**

PROPOSED ACCESS 150' +/-

**PROPOSED LOCATION:
NBU #691-29E**

1.8 MI. +/-

0.7 MI. +/-

OURAY 21.1 MI. +/-

1.4 MI. +/-

**T9S
T10S**

LEGEND:

- PROPOSED ACCESS ROAD
- EXISTING ROAD



EOG RESOURCES, INC.


**NBU #691-29E
SECTION 29, T9S, R22E, S.L.B.&M.
680' FNL 797' FEL**



Utah Engineering & Land Surveying
85 South 200 East Vernal, Utah 84078
(435) 789-1017 * FAX (435) 789-1813

TOPOGRAPHIC MAP
1 21 08
MONTH DAY YEAR
SCALE: 1" = 2000' DRAWN BY: Z.L. REVISED: 00-00-00

**B
TOPO**

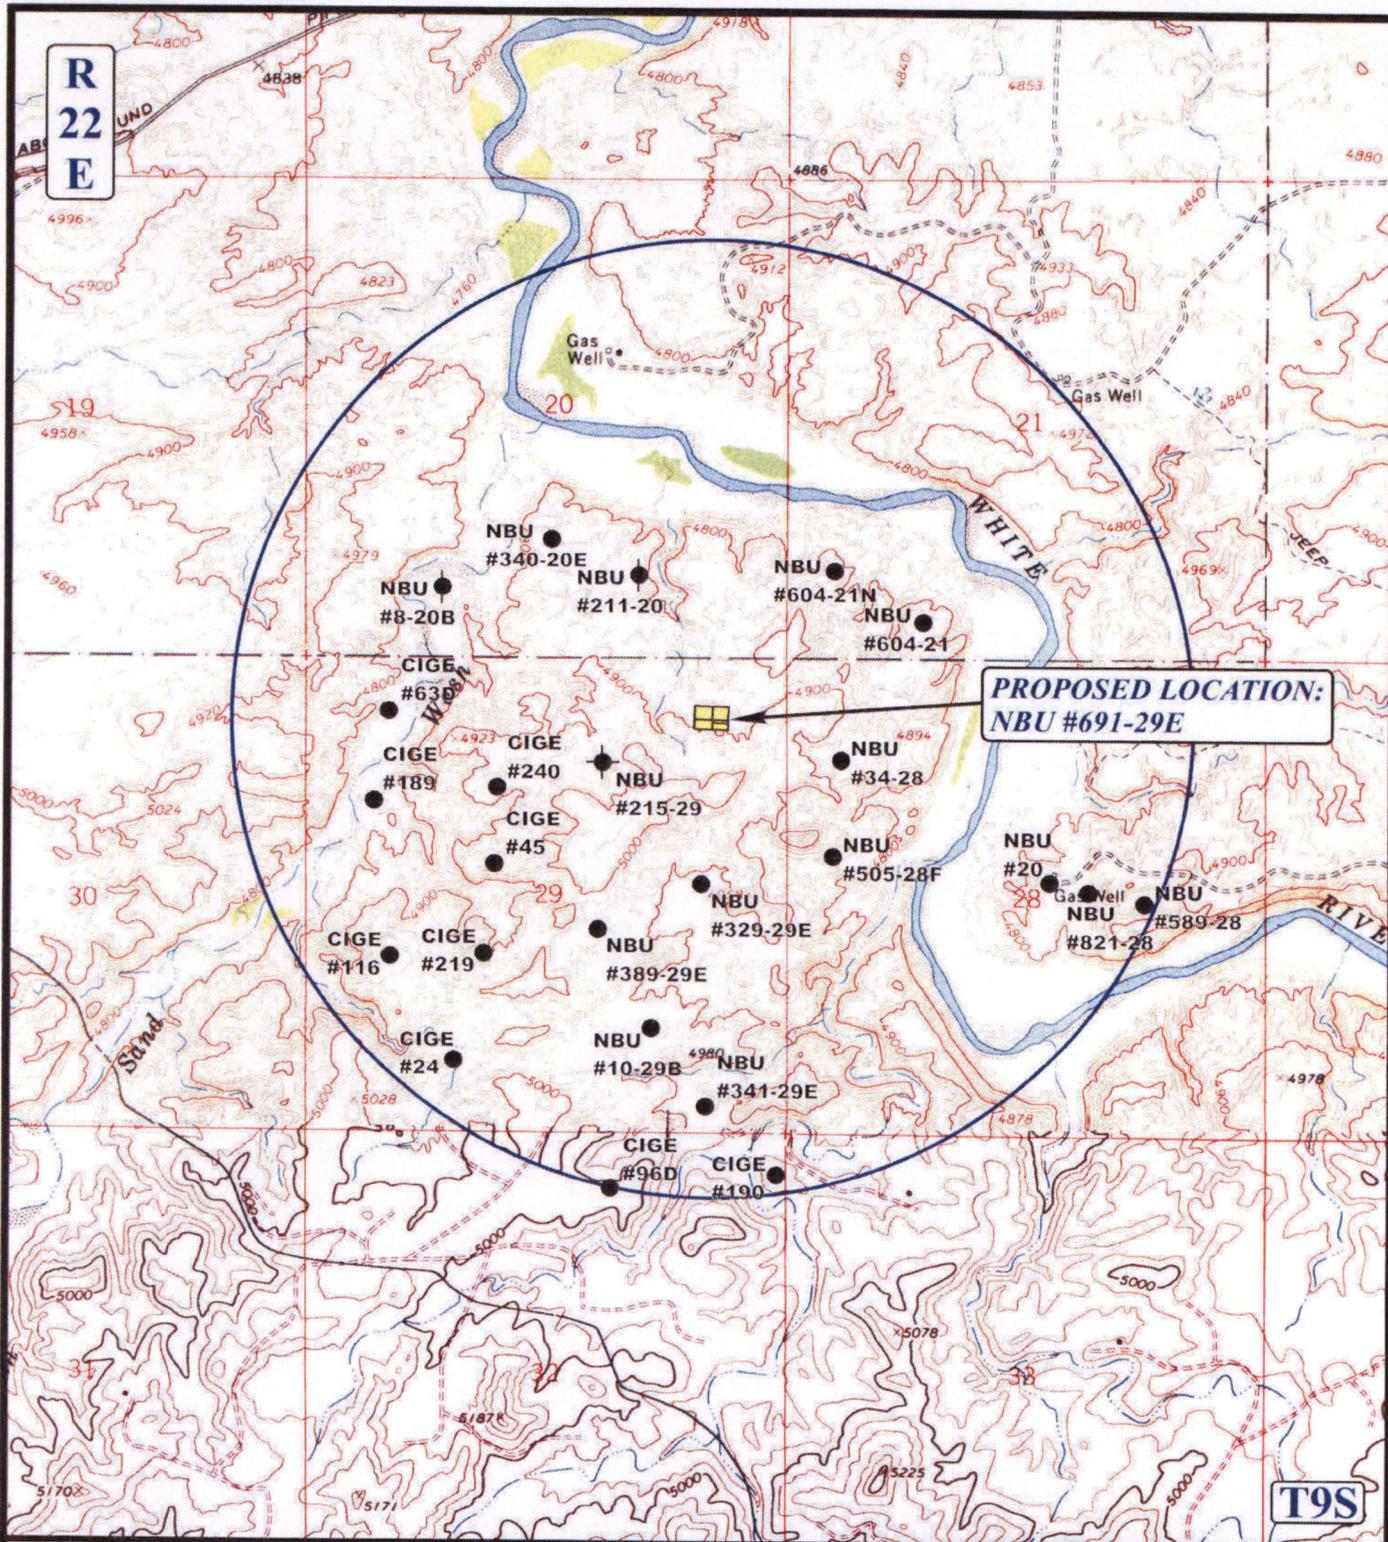

**PROPOSED LOCATION:
NBU #691-29E**

LEGEND:

- ⊗ DISPOSAL WELLS
- PRODUCING WELLS
- ⊖ SHUT IN WELLS
- ⊗ WATER WELLS
- ABANDONED WELLS
- TEMPORARILY ABANDONED

EOG RESOURCES, INC.

**NBU #691-29E
SECTION 29, T9S, R22E, S.L.B.&M.
680' FNL 797' FEL**




Uintah Engineering & Land Surveying
85 South 200 East Vernal, Utah 84078
(435) 789-1017 * FAX (435) 789-1813



TOPOGRAPHIC MAP
SCALE: 1" = 2000' DRAWN BY: Z.L. REVISED: 00-00-00

1	21	08
MONTH	DAY	YEAR



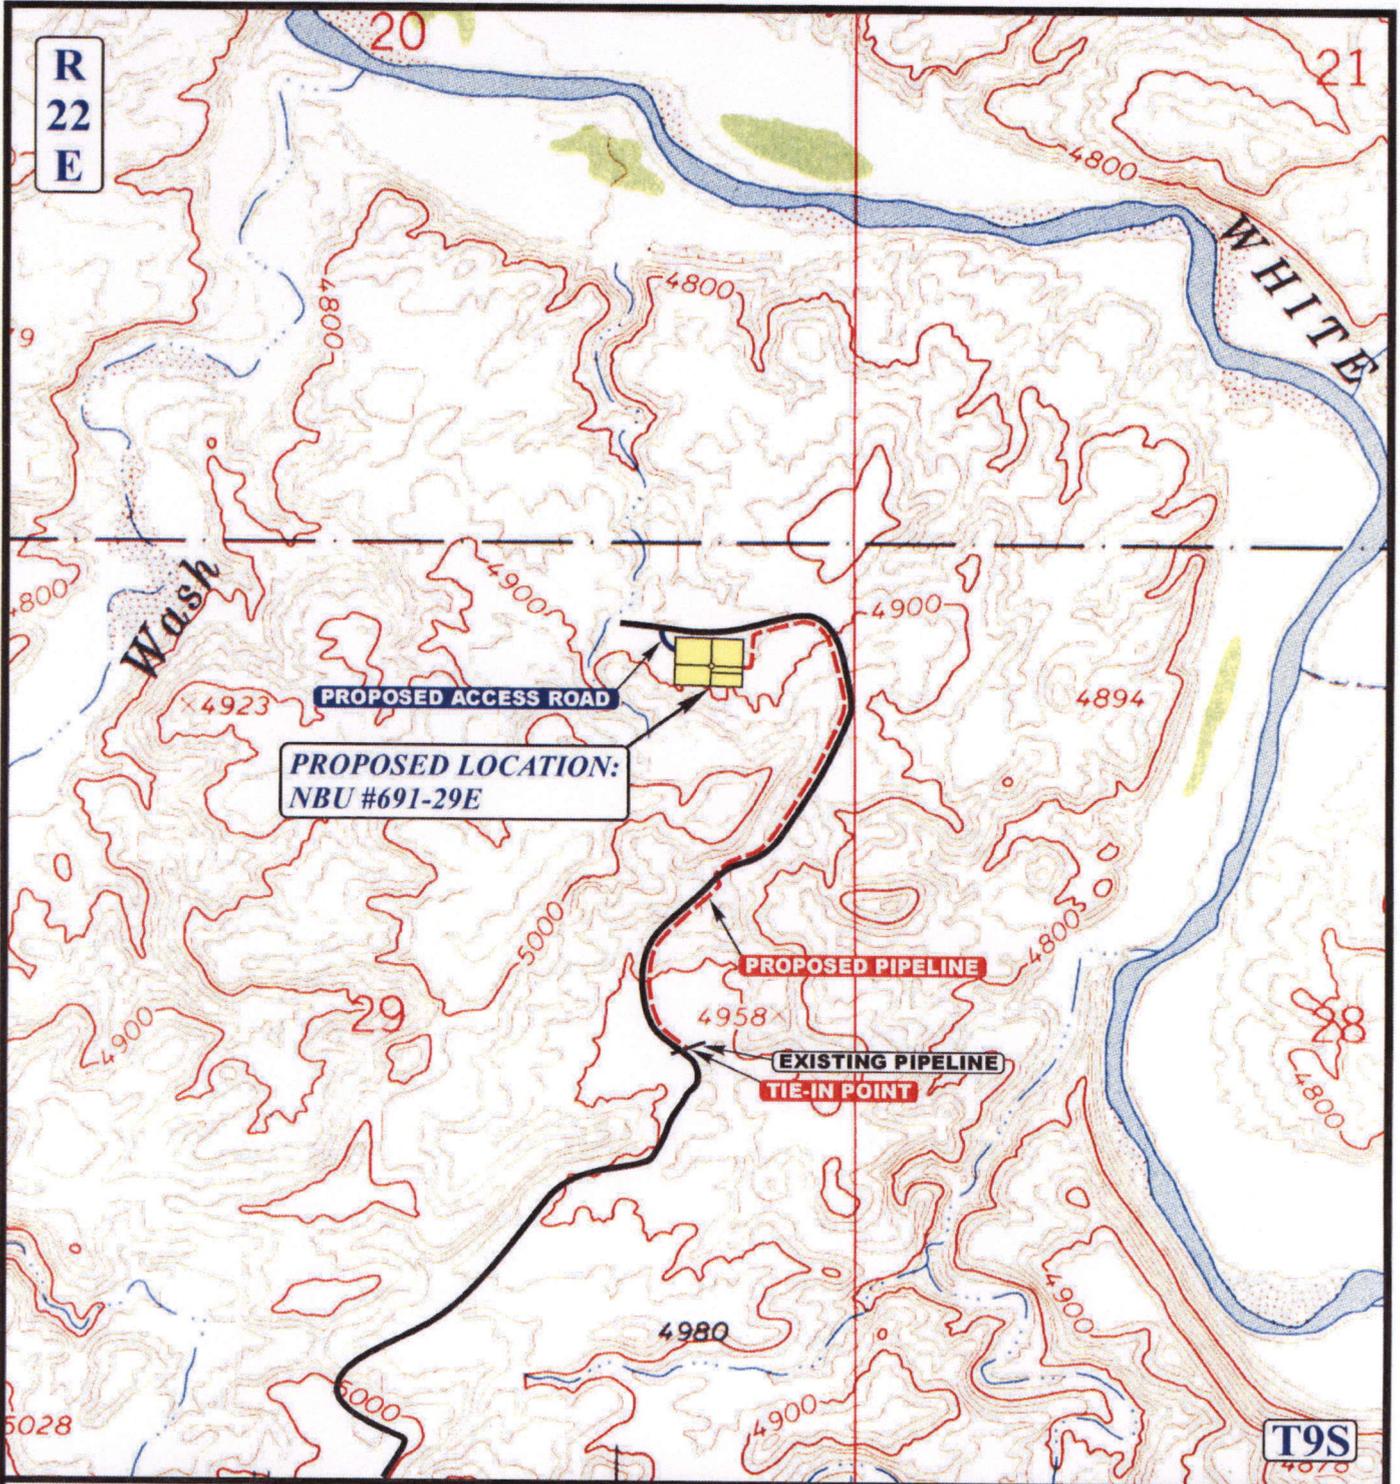

APPROXIMATE TOTAL HIGH PRESSURE PIPELINE DISTANCE = 3,531' +/-

LEGEND:

- EXISTING PIPELINE
- PROPOSED PIPELINE
- PROPOSED ACCESS ROAD



EOG RESOURCES, INC.

NBU #691-29E
SECTION 29, T9S, R22E, S.L.B.&M.
680' FNL 797' FEL



Uintah Engineering & Land Surveying
85 South 200 East Vernal, Utah 84078
(435) 789-1017 * FAX (435) 789-1813

**TOPOGRAPHIC
MAP**

1	21	08
MONTH	DAY	YEAR

SCALE: 1" = 1000' DRAWN BY: Z.L. REVISED: 00-00-00



**WORKSHEET
APPLICATION FOR PERMIT TO DRILL**

APD RECEIVED: 02/05/2008

API NO. ASSIGNED: 43-047-50027

WELL NAME: NBU 691-29E

OPERATOR: EOG RESOURCES, INC. (N9550)

PHONE NUMBER: 435 781-9111

CONTACT: Kaylene Gardner

PROPOSED LOCATION:

INSPECT LOCATN BY: / /		
Tech Review	Initials	Date
Engineering	DVD	3/18/08
Geology		
Surface		

NENE 29 090S 220E
 SURFACE: 0680 FNL 0797 FEL
 BOTTOM: 0680 FNL 0797 FEL
 COUNTY: UINTAH
 LATITUDE: 40.01246 LONGITUDE: -109.4566
 UTM SURF EASTINGS: 631729 NORTHINGS: 4430071
 FIELD NAME: NATURAL BUTTES (630)

LEASE TYPE: 3 - State
 LEASE NUMBER: UO-1207-ST
 SURFACE OWNER: 3 - State

PROPOSED FORMATION: NHORN
 COALBED METHANE WELL? NO

RECEIVED AND/OR REVIEWED:

- Plat
- Bond: Fed[] Ind[] Sta[] Fee[]
(No. 6196017)
- N Potash (Y/N)
- Y Oil Shale 190-5 (B) or 190-3 or 190-13
- Water Permit
(No. 49-225)
- N RDCC Review (Y/N)
(Date: _____)
- N/A Fee Surf Agreement (Y/N)
- N/A Intent to Commingle (Y/N)

LOCATION AND SITING:


- _____ R649-2-3.
- Unit: NATURAL BUTTES *OK*
- _____ R649-3-2. General
- Siting: 460 From Qtr/Qtr & 920' Between Wells
- _____ R649-3-3. Exception
- Drilling Unit
- Board Cause No: 173-14
- Eff Date: 12-2-1999
- Siting: Yield by UL drg & Uac mm. Traces
- _____ R649-3-11. Directional Drill

COMMENTS:

Needs Permit (02-21-08)

STIPULATIONS:

- 1 - STATEMENT OF BASIS
- 2 - OIL SHALE
- 3 - Surface Csg Cont Step
- 4 - Cont Step # 3 (4 1/2" production, 2100' mvd)
- 5 - A rotating head shall be used while drilling with air

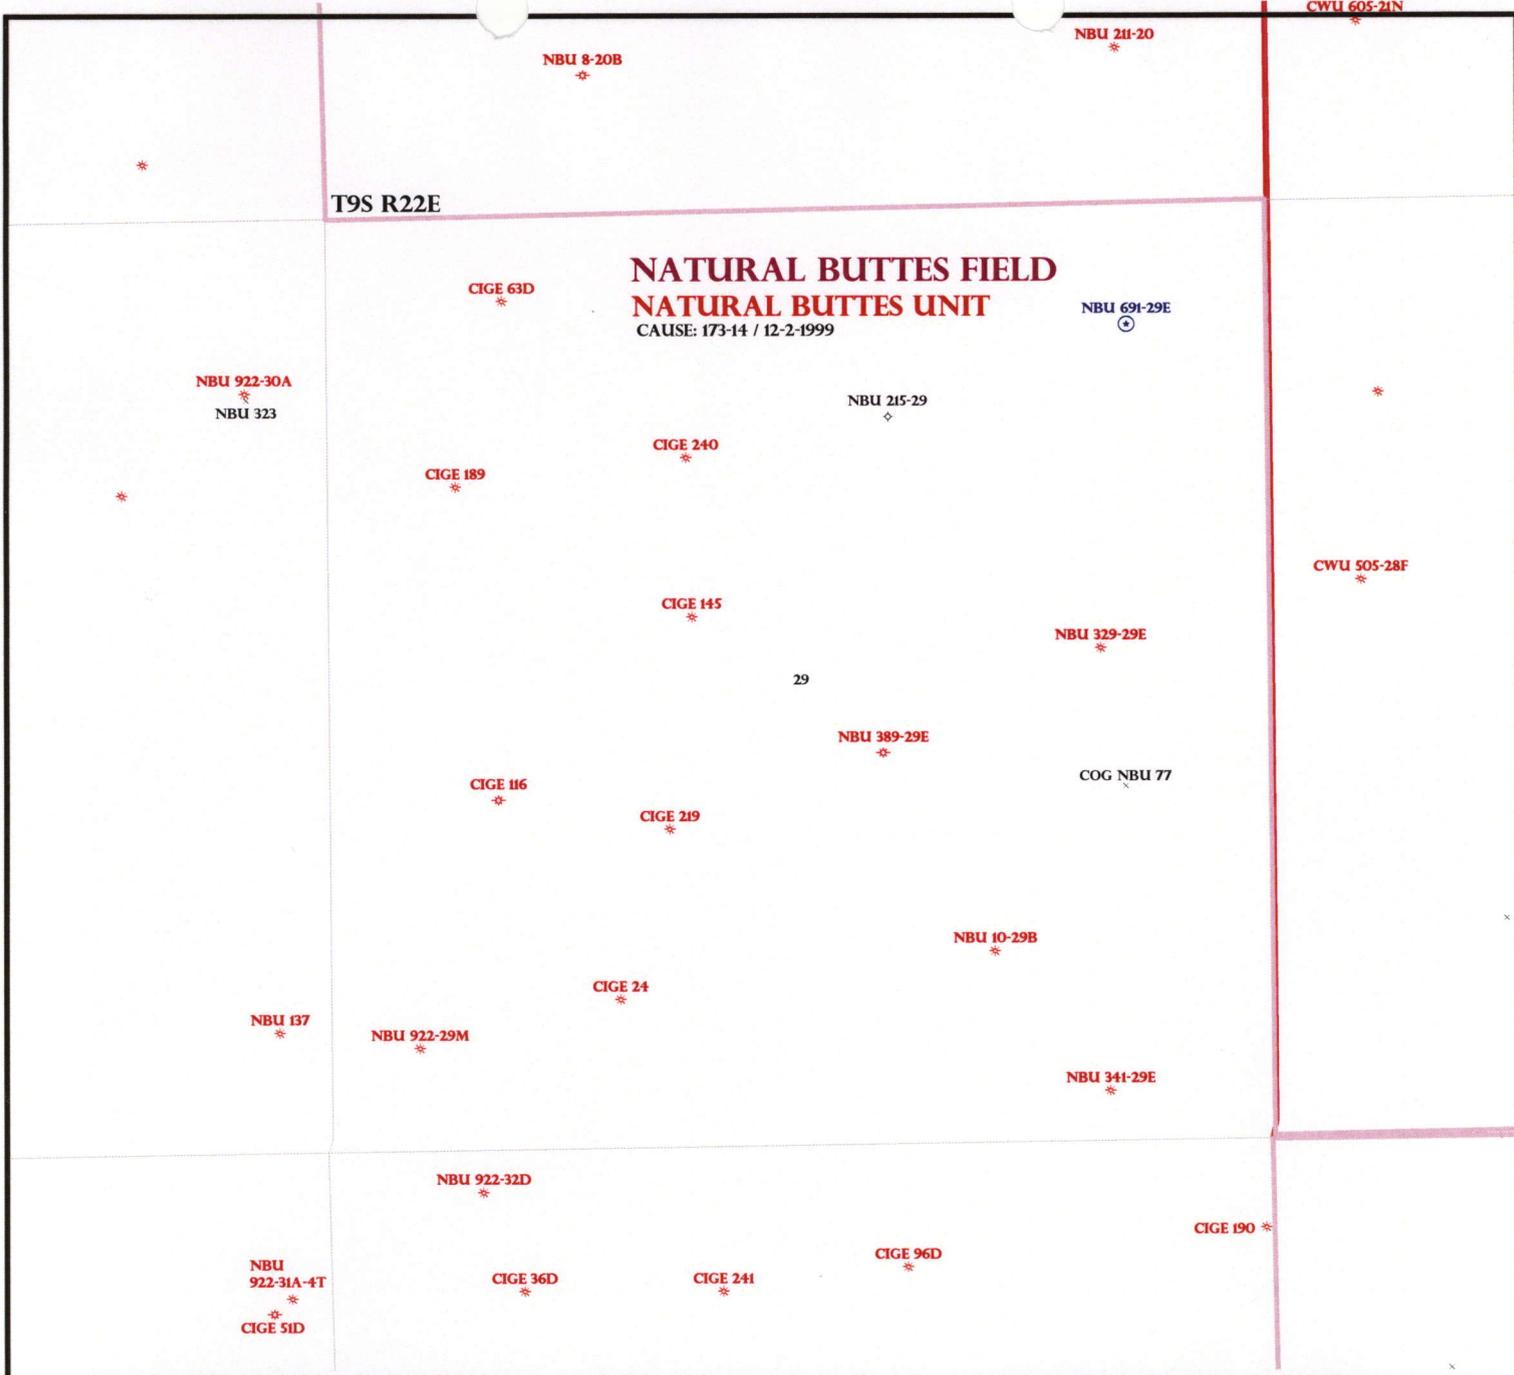

OPERATOR: EOG RESOURCES INC (N9550)

SEC: 29 T.9S R. 22E

FIELD: NATURAL BUTTES (630)

COUNTY: UINTAH

CAUSE: 173-14 / 12-2-1999

- Field Status**
- ABANDONED
 - ACTIVE
 - COMBINED
 - INACTIVE
 - PROPOSED
 - STORAGE
 - TERMINATED

- Unit Status**
- EXPLORATORY
 - GAS STORAGE
 - NF PP OIL
 - NF SECONDARY
 - PENDING
 - PI OIL
 - PP GAS
 - PP GEOTHERML
 - PP OIL
 - SECONDARY
 - TERMINATED

- Wells Status**
- GAS INJECTION
 - GAS STORAGE
 - LOCATION ABANDONED
 - NEW LOCATION
 - PLUGGED & ABANDONED
 - PRODUCING GAS
 - PRODUCING OIL
 - SHUT-IN GAS
 - SHUT-IN OIL
 - TEMP. ABANDONED
 - TEST WELL
 - WATER INJECTION
 - WATER SUPPLY
 - WATER DISPOSAL
 - DRILLING



OIL, GAS & MINING



PREPARED BY: DIANA MASON
DATE: 07-FEBRUARY-2008

Application for Permit to Drill

Statement of Basis

3/4/2008

Utah Division of Oil, Gas and Mining

Page 1

APD No	API WellNo	Status	Well Type	Surf Ownr	CBM
672	43-047-50027-00-00	SITLA	GW	S	No
Operator	EOG RESOURCES, INC.	Surface Owner-APD			
Well Name	NBU 691-29E	Unit	NATURAL BUTTES		
Field	NATURAL BUTTES	Type of Work	DRILL		
Location	NENE 29 9S 22E S 680 FNL 797 FEL	GPS Coord (UTM) 631729E 4430071N			

Geologic Statement of Basis

EOG proposes to set 2,300' of surface casing at this location. The depth to the base of the moderately saline water at this location is estimated to be at a depth of 2,400'. A search of Division of Water Rights records shows no water wells within a 10,000 foot radius of the center of Section 29. The surface formation at this site is the Uinta Formation. The Uinta Formation is made up of discontinuous sands interbedded with shales and is not expected to produce prolific aquifers. The proposed casing and cement program should adequately protect usable ground water in the area.

Brad Hill
APD Evaluator

3/4/2008
Date / Time

Surface Statement of Basis

The general area is approximately 45 road miles southwest of Vernal, Utah and 26 road miles south of Ouray, Utah in the north end of the Natural Buttes oil field unit. Sand Wash joins the White River about ½ mile west of the short un-named drainage containing this proposed well. The general area is characterized by rolling hills and benches, which are frequently intersected by somewhat gentle to deep draws. The draws are occasionally rimmed with steep side hills, which have exposed sand stone bedrock cliffs along the rims. White River contain perennial stream. No other seeps, springs or streams are known to exist in the area. An occasional pond collecting runoff for livestock and antelope occurs.

The NBU #691-29E proposed gas well location is accessed by the Uintah County Seep Ridge Road and existing oilfield development roads to within 150 feet. It parallels the toe of a side-slope of an east-west trending high ridge. The edge of the slope will be cut with fill being deposited to the north on a somewhat level area to create the pad. An existing road parallels the north edge of the pad. Fill is not planned to encroach upon this road. A swale through the east end of the pad and the reserve pit is planned for diversion to the west around the location. A short draw in the northwest corner of the location will also be diverted. This draw drains toward the White River, which is about ½ mile to the north. All drainages in the area are ephemeral, only flowing during heavy spring runoff or following intense summer rainstorms. No seeps, springs or streams are known to exist in the immediate area. Approximately 16 inches of snow and dense fog covered the area.

The surface and minerals are owned by SITLA. Jim Davis of SITLA attended the pre-site evaluation. He had no concern about the proposal as planned. The location appears to be the best site for constructing a pad, drilling and operating a well in the immediate area. Mr. Davis told Mr. Tolman, representing EOG, that for reclamation requirements involving pit closures, interim reclamation or final reclamation, that SITLA should be contacted.

Daniel Emmett representing the UDWR stated the area is classified as yearlong crucial habitat for antelope but water not forage is the factor limiting the growth of the herd. He did not recommend any restrictions for this species. No other wildlife species are expected to be significantly affected. He furnished Byron Tolman representing EOG and Jim Davis of SITLA a copy of his wildlife evaluation.

Application for Permit to Drill

Statement of Basis

3/4/2008

Utah Division of Oil, Gas and Mining

Page 2

Floyd Bartlett
Onsite Evaluator

2/21/2008
Date / Time

Conditions of Approval / Application for Permit to Drill

Category	Condition
Pits	A synthetic liner with a minimum thickness of 16 mils with a felt subliner shall be properly installed and maintained in the reserve pit.
Surface	Drainages adjacent to the proposed pad shall be diverted around the location.
Surface	The reserve pit shall be fenced upon completion of drilling operations.

ON-SITE PREDRILL EVALUATION

Utah Division of Oil, Gas and Mining

Operator EOG RESOURCES, INC.
Well Name NBU 691-29E
API Number 43-047-50027-0 **APD No** 672 **Field/Unit** NATURAL BUTTES
Location: 1/4,1/4 NENE **Sec** 29 **Tw** 9S **Rng** 22E 680 FNL 797 FEL
GPS Coord (UTM) 631732 4430066 **Surface Owner**

Participants

Floyd Bartlett (DOGM), Jim Davis (SITLA), Byron Tolman (Agent for EOG), Daniel Emmett (Utah Division of Wildlife Resources)

Regional/Local Setting & Topography

The general area is approximately 45 road miles southwest of Vernal, Utah and 26 road miles south of Ouray, Utah in the north end of the Natural Buttes oil field unit. Sand Wash joins the White River about ½ mile west of the short un-named drainage containing this proposed well. The general area is characterized by rolling hills and benches, which are frequently intersected by somewhat gentle to deep draws. The draws are occasionally rimmed with steep side hills, which have exposed sand stone bedrock cliffs along the rims. White River contain perennial stream. No other seeps, springs or streams are known to exist in the area. An occasional pond collecting runoff for livestock and antelope occurs.

The NBU #691-29E proposed gas well location is accessed by the Uintah County Seep Ridge Road and existing oilfield development roads to within 150 feet. It parallels the toe of a side-slope of an east-west trending high ridge. The edge of the slope will be cut with fill being deposited to the north on a somewhat level area to create the pad. An existing road parallels the north edge of the pad. Fill is not planned to encroach upon this road. A swale through the east end of the pad and the reserve pit is planned for diversion to the west around the location. A short draw in the northwest corner of the location will also be diverted. This draw drains toward the White River, which is about ½ mile to the north. All drainages in the area are ephemeral, only flowing during heavy spring runoff or following intense summer rainstorms. No seeps, springs or streams are known to exist in the immediate area. Approximately 16 inches of snow and dense fog covered the area.

The surface and minerals are owned by SITLA. The location appears to be the best site for constructing a pad, drilling and operating a well in the immediate area.

Surface Use Plan

Current Surface Use

Grazing
Wildlife Habitat

New Road

Miles	Well Pad	Src Const Material	Surface Formation
0.01	Width 276 Length 375	Onsite	UNTA

Ancillary Facilities N

Waste Management Plan Adequate?

Environmental Parameters

Affected Floodplains and/or Wetland N

Flora / Fauna

Approximately 16 inches of snow covered the area. Identifiable or expected plants included broom snakeweed, shadscale, black sage, cheat grass and Gardner saltbrush.

Antelope, coyotes, rabbits and miscellaneous small mammals and birds.

Soil Type and Characteristics

Shallow sandy clay loam with some small surface rock is the probable surface soil.

Erosion Issues N

Sedimentation Issues N

Site Stability Issues N

Drainage Diversion Required Y

A swale through the east end of the pad and the reserve pit is planned for diversion to the west around the location.
A short draw in the northwest corner of the location will also be diverted

Berm Required? N

Erosion Sedimentation Control Required? Y

Paleo Survey Run? N **Paleo Potential Observed?** N **Cultural Survey Run?** **Cultural Resources?**

Reserve Pit

Site-Specific Factors

Site Ranking

Distance to Groundwater (feet)	100 to 200	5
Distance to Surface Water (feet)	>1000	0
Dist. Nearest Municipal Well (ft)	>5280	0
Distance to Other Wells (feet)	300 to 1320	10
Native Soil Type	Mod permeability	10
Fluid Type	Fresh Water	5
Drill Cuttings	Normal Rock	0
Annual Precipitation (inches)	<10	0
Affected Populations	<10	0
Presence Nearby Utility Conduits	Not Present	0

Final Score 30 1 **Sensitivity Level**

Characteristics / Requirements

A 75' x 175' x 12' deep reserve pit is planned in an area of cut on the southwest corner of the location. It will be lined with a 16-mil liner with an appropriate thickness of felt sub- liner.


Closed Loop Mud Required? N **Liner Required?** Y **Liner Thickness** 16 **Pit Underlayment Required?** Y

Other Observations / Comments

Floyd Bartlett
Evaluator

2/21/2008
Date / Time

Casing Schematic

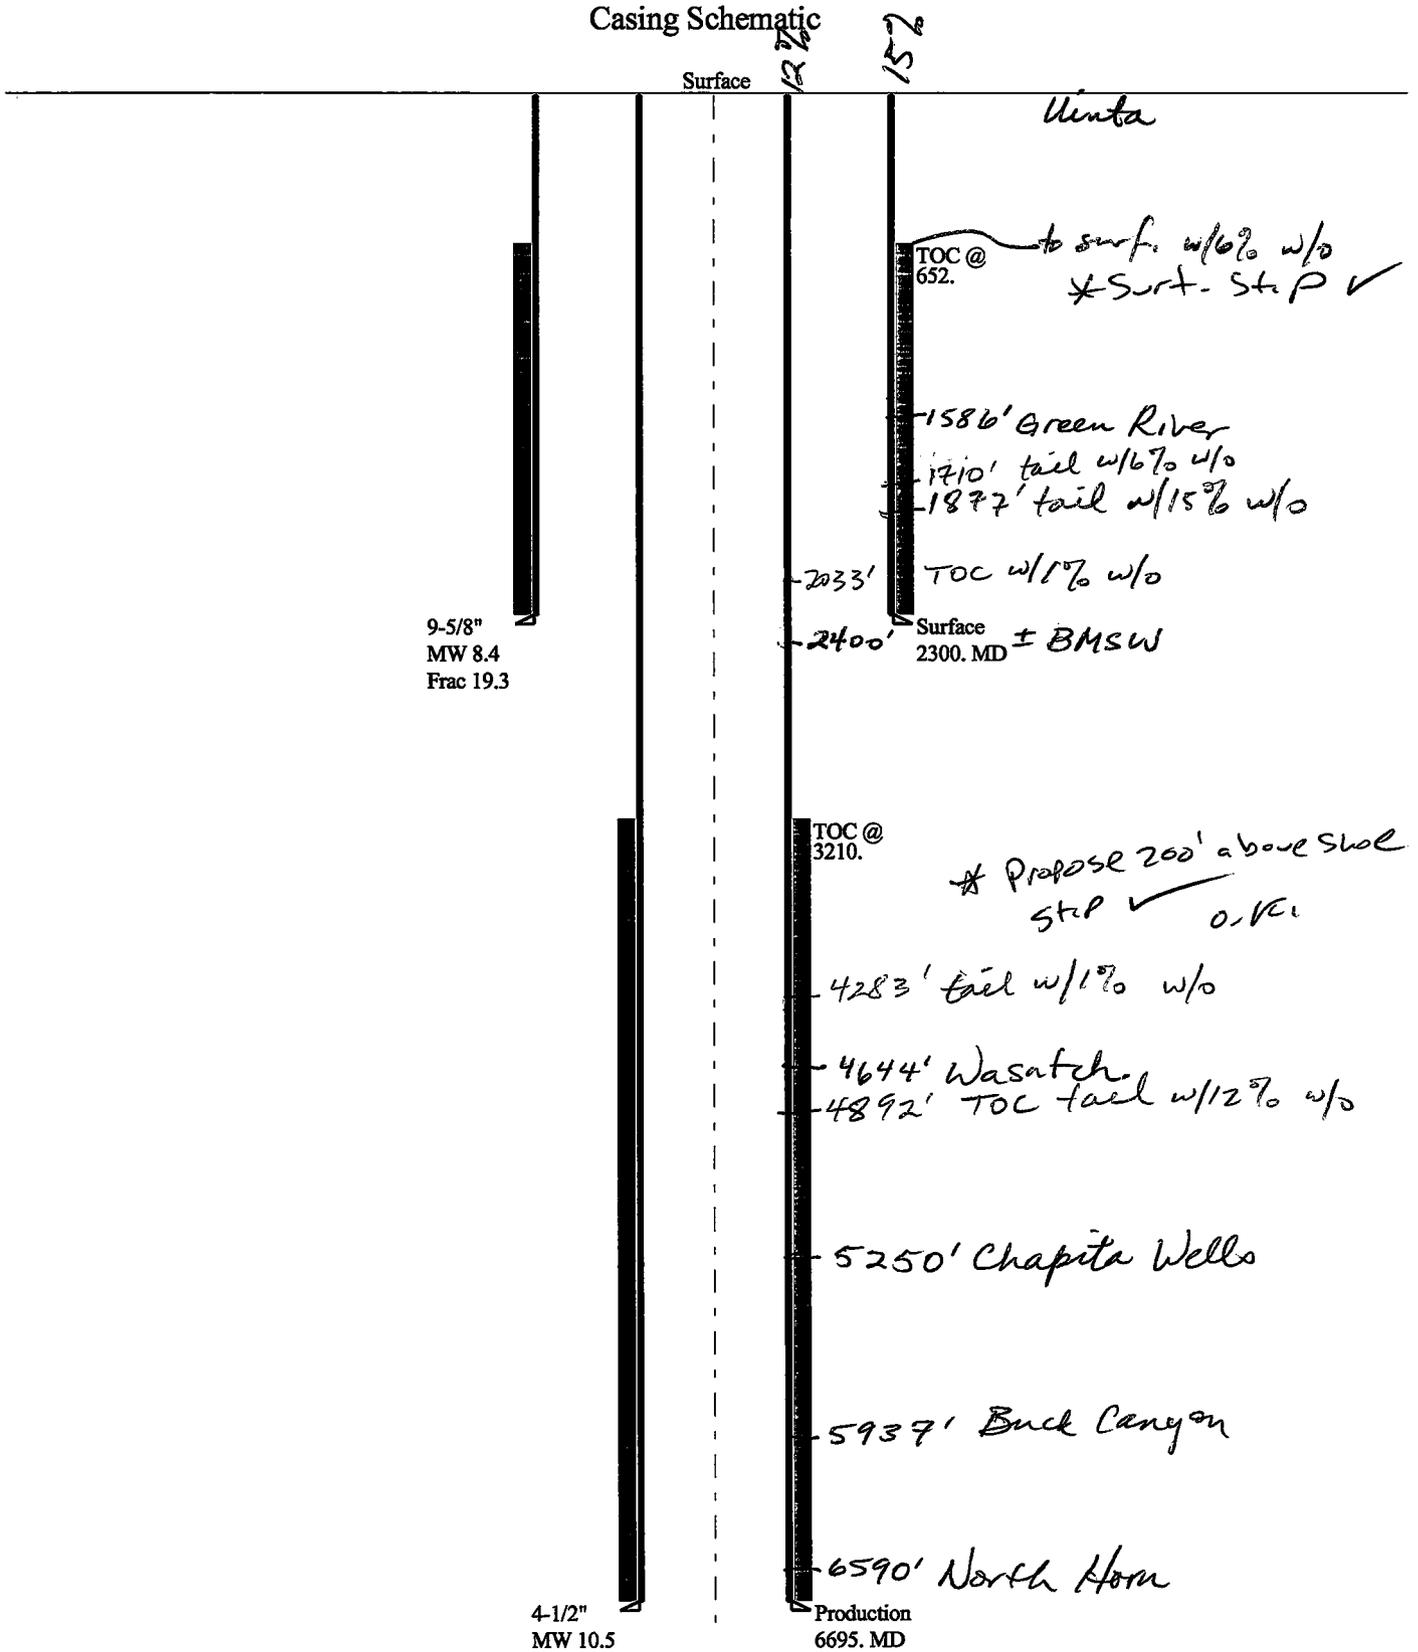

Well name:

2008-03 EOG NBU 691-29E

Operator: **EOG Resources Inc.**

String type: Surface

Project ID:
43-047-50027

Location: Uintah County

Design parameters:

Collapse

Mud weight: 8.400 ppg
Design is based on evacuated pipe.

Minimum design factors:

Collapse:

Design factor 1.125

Burst:

Design factor 1.00

Environment:

H2S considered? No
Surface temperature: 75 °F
Bottom hole temperature: 107 °F
Temperature gradient: 1.40 °F/100ft
Minimum section length: 290 ft

Cement top: 652 ft

Burst

Max anticipated surface pressure: 2,024 psi
Internal gradient: 0.120 psi/ft
Calculated BHP 2,300 psi

No backup mud specified.

Tension:

8 Round STC: 1.80 (J)
8 Round LTC: 1.80 (J)
Buttress: 1.60 (J)
Premium: 1.50 (J)
Body yield: 1.50 (B)

Tension is based on buoyed weight.
Neutral point: 2,014 ft

Non-directional string.

Re subsequent strings:

Next setting depth: 6,695 ft
Next mud weight: 10.500 ppg
Next setting BHP: 3,652 psi
Fracture mud wt: 19.250 ppg
Fracture depth: 2,300 ft
Injection pressure: 2,300 psi

Run Seq	Segment Length (ft)	Size (in)	Nominal Weight (lbs/ft)	Grade	End Finish	True Vert Depth (ft)	Measured Depth (ft)	Drift Diameter (in)	Internal Capacity (ft³)
1	2300	9.625	36.00	J-55	ST&C	2300	2300	8.796	998.3
Run Seq	Collapse Load (psi)	Collapse Strength (psi)	Collapse Design Factor	Burst Load (psi)	Burst Strength (psi)	Burst Design Factor	Tension Load (Kips)	Tension Strength (Kips)	Tension Design Factor
1	1004	2020	2.013	2300	3520	1.53	73	394	5.43 J

Prepared by: Helen Sadik-Macdonald
Div of Oil, Gas & Minerals

Phone: 801-538-5357
FAX: 801-359-3940

Date: March 4, 2008
Salt Lake City, Utah

Remarks:

Collapse is based on a vertical depth of 2300 ft, a mud weight of 8.4 ppg. The casing is considered to be evacuated for collapse purposes. Collapse strength is based on the Westcott, Dunlop & Kemler method of biaxial correction for tension.

Burst strength is not adjusted for tension.

Well name:

2008-03 EOG NBU 691-29E

Operator: **EOG Resources Inc.**

String type: Production

Project ID:

43-047-50027

Location: Uintah County

Design parameters:

Collapse

Mud weight: 10.500 ppg
Design is based on evacuated pipe.

Minimum design factors:

Collapse:

Design factor 1.125

Environment:

H2S considered? No
Surface temperature: 75 °F
Bottom hole temperature: 169 °F
Temperature gradient: 1.40 °F/100ft
Minimum section length: 1,500 ft

Burst:

Design factor 1.00

Cement top: 3,210 ft

Burst

Max anticipated surface pressure: 2,179 psi
Internal gradient: 0.220 psi/ft
Calculated BHP 3,652 psi

No backup mud specified.

Tension:

8 Round STC: 1.80 (J)
8 Round LTC: 1.80 (J)
Buttress: 1.60 (J)
Premium: 1.50 (J)
Body yield: 1.50 (B)

Non-directional string.

Tension is based on buoyed weight.
Neutral point: 5,644 ft

Run Seq	Segment Length (ft)	Size (in)	Nominal Weight (lbs/ft)	Grade	End Finish	True Vert Depth (ft)	Measured Depth (ft)	Drift Diameter (in)	Internal Capacity (ft³)
1	6695	4.5	11.60	N-80	LT&C	6695	6695	3.875	584.2
Run Seq	Collapse Load (psi)	Collapse Strength (psi)	Collapse Design Factor	Burst Load (psi)	Burst Strength (psi)	Burst Design Factor	Tension Load (Kips)	Tension Strength (Kips)	Tension Design Factor
1	3652	6350	1.739	3652	7780	2.13	65	223	3.41 J

Prepared by: Helen Sadik-Macdonald
Div of Oil, Gas & Minerals

Phone: 801-538-5357
FAX: 801-359-3940

Date: March 4, 2008
Salt Lake City, Utah

Remarks:

Collapse is based on a vertical depth of 6695 ft, a mud weight of 10.5 ppg. The casing is considered to be evacuated for collapse purposes. Collapse strength is based on the Westcott, Dunlop & Kemler method of biaxial correction for tension.

Burst strength is not adjusted for tension.

BOPE REVIEW

Well Name	EOG NBU 991-29E API #43-047-50027
------------------	-----------------------------------

INPUT Well Name Casing Size (") Setting Depth (TVD) Previous Shoe Setting Depth (TVD) Max Mud Weight (ppg) BOPE Proposed (psi) Casing Internal Yield (psi) Operators Max Anticipated Pressure (psi)	EOG NBU 991-29E API #43-047-50027			
	String 1	String 2	String 3	String 4
	9 5/8	4 1/2		
	2300	6695		
	60	2300		
	8.4	10.5		
	500	5000		
	3520	7780		
	3655	10.5 ppg		

Calculations	String 1	9 5/8 "
Max BHP [psi]	$.052 * \text{Setting Depth} * \text{MW} =$	1005
MASP (Gas) [psi]	$\text{Max BHP} - (0.12 * \text{Setting Depth}) =$	729
MASP (Gas/Mud) [psi]	$\text{Max BHP} - (0.22 * \text{Setting Depth}) =$	499
Pressure At Previous Shoe	$\text{Max BHP} - .22 * (\text{Setting Depth} - \text{Previous Shoe Depth}) =$	512
Required Casing/BOPE Test Pressure		2300 psi
*Max Pressure Allowed @ Previous Casing Shoe =		0 psi
*Assumes 1psi/ft frac gradient		

Calculations	String 2	4 1/2 "
Max BHP [psi]	$.052 * \text{Setting Depth} * \text{MW} =$	3655
MASP (Gas) [psi]	$\text{Max BHP} - (0.12 * \text{Setting Depth}) =$	2852
MASP (Gas/Mud) [psi]	$\text{Max BHP} - (0.22 * \text{Setting Depth}) =$	2183
Pressure At Previous Shoe	$\text{Max BHP} - .22 * (\text{Setting Depth} - \text{Previous Shoe Depth}) =$	2689
Required Casing/BOPE Test Pressure		5000 psi
*Max Pressure Allowed @ Previous Casing Shoe =		2300 psi
*Assumes 1psi/ft frac gradient		

From: Ed Bonner
To: Mason, Diana
Date: 6/10/2008 11:29 AM
Subject: Well Clearance

CC: Davis, Jim; Garrison, LaVonne; Hill, Brad; Jarvis, Dan

The following wells have been given cultural resources and paleontological resources clearance by the Trust Lands Administration:

EOG Resources, Inc

- NBU 662-24E (API 43 047 50017)
- NBU 665-24E (API 43 047 50018)
- CWU 1376-32 (API 43 047 50020)
- CWU 1390-32 (API 43 047 50021)
- CWU 1377-32 (API 43 047 50022)
- NBU 691-29E (API 43 047 50027)
- NBU 669-29E (API 43 047 50030)
- NBU 667-24E (API 43 047 50012)
- CWU 743-02 (API 43 047 50023)

If you have any questions regarding this matter please give me a call.



JON M. HUNTSMAN, JR.
Governor

GARY R. HERBERT
Lieutenant Governor

State of Utah

DEPARTMENT OF NATURAL RESOURCES

MICHAEL R. STYLER
Executive Director

Division of Oil, Gas and Mining

JOHN R. BAZA
Division Director

June 18, 2008

EOG Resources, Inc.
1060 East Highway 40
Vernal, UT 84078

Re: NBU 691-29E Well, 680' FNL, 797' FEL, NE NE, Sec. 29, T. 9 South, R. 22 East, Uintah County, Utah

Gentlemen:

Pursuant to the provisions and requirements of Utah Code Ann. § 40-6-1 *et seq.*, Utah Administrative Code R649-3-1 *et seq.*, and the attached Conditions of Approval, approval to drill the referenced well is granted.

This approval shall expire one year from the above date unless substantial and continuous operation is underway, or a request for extension is made prior to the expiration date. The API identification number assigned to this well is 43-047-50027.

Sincerely,

Gil Hunt
Associate Director

pab
Enclosures

cc: Uintah County Assessor
Bureau of Land Management, Vernal Office
SITLA

Operator: EOG Resources, Inc.
Well Name & Number NBU 691-29E
API Number: 43-047-50027
Lease: UO-1207-ST

Location: NE NE Sec. 29 T. 9 South R. 22 East

Conditions of Approval

1. General

Compliance with the requirements of Utah Admin. R. 649-1 *et seq.*, the Oil and Gas Conservation General Rules, and the applicable terms and provisions of the approved Application for permit to drill.

2. Notification Requirements

The operator is required to notify the Division of Oil, Gas and Mining of the following action during drilling of this well:

- 24 hours prior to cementing or testing casing – contact Dan Jarvis
- 24 hours prior to testing blowout prevention equipment – contact Dan Jarvis
- 24 hours prior to spudding the well – contact Carol Daniels
- Within 24 hours of any emergency changes made to the approved drilling program – contact Dustin Doucet
- Prior to commencing operations to plug and abandon the well – contact Dan Jarvis

The operator is required to get approval from the Division of Oil, Gas and Mining before performing any of the following actions during the drilling of this well:

- Plugging and abandonment or significant plug back of this well – contact Dustin Doucet
- Any changes to the approved drilling plan – contact Dustin Doucet

The following are Division of Oil, Gas and Mining contacts and their telephone numbers (please leave a voice mail message if the person is not available to take the call):

- Dan Jarvis at: (801) 538-5338 office (801) 942-0871 home
- Carol Daniels at: (801) 538-5284 office
- Dustin Doucet at: (801) 538-5281 office (801) 733-0983 home

3. Reporting Requirements

All required reports, forms and submittals will be promptly filed with the Division, including but not limited to the Entity Action Form (Form 6), Report of Water Encountered During Drilling (Form 7), Weekly Progress Reports for drilling and completion operations, and Sundry Notices and Reports on Wells requesting approval of change of plans or other operational actions.

4. Compliance with the State of Utah Antiquities Act forbids disturbance of archeological, historical, or paleontological remains. Should archeological, historical or paleontological remains be encountered during your operations, you are required to immediately suspend all operations and immediately inform the Trust Lands Administration and the Division of State History of the discovery of such remains.
5. Compliance with the Conditions of Approval/Application for Permit to Drill outlined in the Statement of Basis. (Copy Attached)
6. Surface casing shall be cemented to the surface.
7. Cement volume for the 4-1/2" production string shall be determined from actual hole diameter in order to place cement from the pipe setting depth back to 2100' MD as indicated in the submitted drilling plan.
8. In accordance with Order in Cause No. 190-5(b) dated October 28, 1982, the Operator shall comply with requirements of Rules R649-3-31 and R649-3-27 pertaining to Designated Oil Shale Areas. Additionally, the operator shall ensure that the surface and/or production casing is properly cemented over the entire oil shale interval as defined by Rule R649-3-31. The Operator shall report the actual depth the oil shale is encountered to the Division.
9. A rotating head shall be used while drilling with air.



United States Department of the Interior



BUREAU OF LAND MANAGEMENT

Vernal Field Office

170 South 500 East

Vernal, Utah 84078-2799

<http://www.blm.gov/utah/vernal>

Phone: (435) 781-4400

Fax: (435) 781-4410

IN REPLY REFER TO:

3160

UT08300

July 2, 2008

MEMORANDUM

TO: Kaylene Gardner
EOG Resources, Inc.

FROM: Johnetta Magee, Legal Instruments Examiner

SUBJECT: NBU 691-29E 9S 22E 29

43-047-50027

The permit for the above referenced well is on State Surface within a Federal Unit. Therefore, the permit and any extensions will be "Accepted for Unit Purposes Only" with no expirations unless deemed by the Utah Division of oil, Gas, & Mining.

If you have any questions concerning this matter, please contact me at (435) 781-4429.

bcc: well file
reading file

RECEIVED

AUG 05 2008

DIV. OF OIL, GAS & MINING

STATE OF UTAH
DEPARTMENT OF NATURAL RESOURCES
DIVISION OF OIL, GAS AND MINING

FORM 9

SUNDRY NOTICES AND REPORTS ON WELLS

Do not use this form for proposals to drill new wells, significantly deepen existing wells below current bottom-hole depth, reenter plugged wells, or to drill horizontal laterals. Use APPLICATION FOR PERMIT TO DRILL form for such proposals.

1. TYPE OF WELL OIL WELL <input type="checkbox"/> GAS WELL <input checked="" type="checkbox"/> OTHER _____		5. LEASE DESIGNATION AND SERIAL NUMBER: Multiple (See Attached)
2. NAME OF OPERATOR: EOG Resources, Inc.		6. IF INDIAN, ALLOTTEE OR TRIBE NAME:
3. ADDRESS OF OPERATOR: 1060 E. HWY 40 Vernal UT 84078		7. UNIT or CA AGREEMENT NAME: Natural Buttes Unit
4. LOCATION OF WELL FOOTAGES AT SURFACE: Multiple (See Attached) 43 047 50027 NBU 691-29E QTR/QTR, SECTION, TOWNSHIP, RANGE, MERIDIAN: 9S 22E 29		8. WELL NAME and NUMBER: Multiple (See Attached)
PHONE NUMBER: (435) 789-0790		9. API NUMBER: Multiple (See Attached)
COUNTY: Uintah, UT		10. FIELD AND POOL, OR WILDCAT: Natural Buttes
STATE: UTAH		

11. CHECK APPROPRIATE BOXES TO INDICATE NATURE OF NOTICE, REPORT, OR OTHER DATA

TYPE OF SUBMISSION	TYPE OF ACTION		
<input checked="" type="checkbox"/> NOTICE OF INTENT (Submit in Duplicate) Approximate date work will start: _____	<input type="checkbox"/> ACIDIZE	<input type="checkbox"/> DEEPEN	<input type="checkbox"/> REPERFORATE CURRENT FORMATION
<input type="checkbox"/> SUBSEQUENT REPORT (Submit Original Form Only) Date of work completion: _____	<input type="checkbox"/> ALTER CASING	<input type="checkbox"/> FRACTURE TREAT	<input type="checkbox"/> SIDETRACK TO REPAIR WELL
	<input type="checkbox"/> CASING REPAIR	<input type="checkbox"/> NEW CONSTRUCTION	<input type="checkbox"/> TEMPORARILY ABANDON
	<input type="checkbox"/> CHANGE TO PREVIOUS PLANS	<input type="checkbox"/> OPERATOR CHANGE	<input type="checkbox"/> TUBING REPAIR
	<input type="checkbox"/> CHANGE TUBING	<input type="checkbox"/> PLUG AND ABANDON	<input type="checkbox"/> VENT OR FLARE
	<input type="checkbox"/> CHANGE WELL NAME	<input type="checkbox"/> PLUG BACK	<input type="checkbox"/> WATER DISPOSAL
	<input type="checkbox"/> CHANGE WELL STATUS	<input type="checkbox"/> PRODUCTION (START/RESUME)	<input type="checkbox"/> WATER SHUT-OFF
	<input type="checkbox"/> COMMINGLE PRODUCING FORMATIONS	<input type="checkbox"/> RECLAMATION OF WELL SITE	<input checked="" type="checkbox"/> OTHER: <u>Air Drilling Variance Request</u>
	<input type="checkbox"/> CONVERT WELL TYPE	<input type="checkbox"/> RECOMPLETE - DIFFERENT FORMATION	

12. DESCRIBE PROPOSED OR COMPLETED OPERATIONS. Clearly show all pertinent details including dates, depths, volumes, etc.
EOG Resources, Inc. respectfully requests authorization for air drilling operations, see attached.

COPY SENT TO OPERATOR
Date: 10-14-2008
Initials: KS

NAME (PLEASE PRINT) Mickenzie Thacker TITLE Operations Clerk
SIGNATURE Mickenzie Thacker DATE 9/17/2008

(This space for State use only)

APPROVED BY THE STATE
OF UTAH DIVISION OF
OIL, GAS, AND MINING
DATE: 10/7/08
BY: [Signature]
(See Instructions on Reverse Side)

RECEIVED
SEP 22 2008
DIV. OF OIL, GAS & MINING

API #	Lease #	Well Name	Footages	$\frac{1}{4}$ - $\frac{1}{4}$ Legal Description
43-047-39309	ML-22793	NBU 620-30E	1980' FNL 680' FWL	SWNW Sec. 30 T10S R21E
43-047-50019	UTU-08512-ST	NBU 639-13E	859' FNL 1902' FEL	NWNE Sec. 13 T10S R22E
43-047-50017	ML-22790	NBU 662-24E	809' FSL 807' FWL	SWSW Sec. 24 T10S R20E
43-047-39867	ML-22790	NBU 664-24E	1810' FSL 1781' FEL	NWSE Sec. 24 T10S R20E
43-047-50018	ML-22790	NBU 665-24E	1950' FSL 660' FEL	NESE Sec. 24 T10S R20E
43-047-50012	ML-22790	NBU 667-24E	660' FSL 660' FEL	SESE Sec. 24 T10S R20E
43-047-50030	UO-1207-ST	NBU 669-29E	1927' FNL 1980' FEL	SWNE Sec. 29 T9S R22E
43-047-50027	UO-1207-ST	NBU 691-29E	680' FNL 797' FEL	NENE Sec. 29 T9S R22E

Air Drilling Operations:

1. Main Air Compressors are 1250 CFM 350 psi with 2000 psi Boosters and are rig mounted.
2. Secondary Air Compressors are 1170 CFM 350 psi with 2000 psi Boosters and are rig mounted.
3. Minimum setting depth of conductor casing will be 60' GL or 10'± into competent formation, whichever is deeper, as determined by the EOG person in charge. Exceptions must be approved by an EOG drilling superintendent or manager.
4. The diameter of the diverter flow line will be a minimum of 10" to help reduce back pressure on the well bore during uncontrolled flow.
5. Rat and Mouse hole drilling will occur only after surface casing has been set and cemented.
6. EOG Resources, Inc. will use a properly maintained and lubricated stripper head.

VARIANCE REQUESTS:

Reference: Onshore Oil and Gas Order No. 1

Onshore Oil and Gas Order No. 2 – Section E: Special Drilling Operations

1. EOG Resources, Inc. requests a variance to regulations requiring a straight run blooie line to be 100' in length. (Where possible, a straight run blooie line will be used).
2. EOG Resources, Inc. requests a variance to regulations requiring the blooie line to be 100' in length. To reduce location excavation, the blooie line will be approximately 75' in length.
3. EOG Resources, Inc. requests a variance to regulations, during air drilling operations only, requiring dedusting equipment. Dust during air drilling operations is controlled by water mist.
4. EOG Resources, Inc. requests a variance to regulations, during air drilling operations only, requiring an automatic igniter or continuous pilot light on the blooie line. (Not required on aerated water system).
5. EOG Resources, Inc. requests a variance that compressors are located in the opposite direction from the blooie line a minimum of 100 feet from the well bore. (Air Compressors are rig mounted).

STATE OF UTAH
DEPARTMENT OF NATURAL RESOURCES
DIVISION OF OIL, GAS AND MINING

FORM 9

SUNDRY NOTICES AND REPORTS ON WELLS

Do not use this form for proposals to drill new wells, significantly deepen existing wells below current bottom-hole depth, reenter plugged wells, or to drill horizontal laterals. Use APPLICATION FOR PERMIT TO DRILL form for such proposals.

			5. LEASE DESIGNATION AND SERIAL NUMBER: UO-1207-ST
			6. IF INDIAN, ALLOTTEE OR TRIBE NAME:
			7. UNIT or CA AGREEMENT NAME: Natural Buttes
1. TYPE OF WELL OIL WELL <input type="checkbox"/> GAS WELL <input checked="" type="checkbox"/> OTHER _____			8. WELL NAME and NUMBER: Natural Buttes Unit 691-29E
2. NAME OF OPERATOR: EOG Resources, Inc.			9. API NUMBER: 43-047-50027
3. ADDRESS OF OPERATOR: 1060 East Highway 40 City Vernal STATE UT ZIP 84078		PHONE NUMBER: (435) 781-9145	10. FIELD AND POOL, OR WLD CAT: Natural Buttes
4. LOCATION OF WELL: FOOTAGES AT SURFACE: 680' FNL & 797' FEL 40.012403 LAT 109.457283 LON			COUNTY: UINTAH
QTR/QTR, SECTION, TOWNSHIP, RANGE, MERIDIAN: NENE 29 9S 22E S			STATE: UTAH

11. CHECK APPROPRIATE BOXES TO INDICATE NATURE OF NOTICE, REPORT, OR OTHER DATA

TYPE OF SUBMISSION	TYPE OF ACTION		
<input type="checkbox"/> NOTICE OF INTENT (Submit in Duplicate) Approximate date work will start: _____	<input type="checkbox"/> ACIDIZE	<input type="checkbox"/> DEEPEN	<input type="checkbox"/> REPERFORATE CURRENT FORMATION
	<input type="checkbox"/> ALTER CASING	<input type="checkbox"/> FRACTURE TREAT	<input type="checkbox"/> SIDETRACK TO REPAIR WELL
<input checked="" type="checkbox"/> SUBSEQUENT REPORT (Submit Original Form Only) Date of work completion: _____	<input type="checkbox"/> CASING REPAIR	<input type="checkbox"/> NEW CONSTRUCTION	<input type="checkbox"/> TEMPORARILY ABANDON
	<input type="checkbox"/> CHANGE TO PREVIOUS PLANS	<input type="checkbox"/> OPERATOR CHANGE	<input type="checkbox"/> TUBING REPAIR
	<input type="checkbox"/> CHANGE TUBING	<input type="checkbox"/> PLUG AND ABANDON	<input type="checkbox"/> VENT OR FLARE
	<input type="checkbox"/> CHANGE WELL NAME	<input type="checkbox"/> PLUG BACK	<input type="checkbox"/> WATER DISPOSAL
	<input type="checkbox"/> CHANGE WELL STATUS	<input type="checkbox"/> PRODUCTION (START/RESUME)	<input type="checkbox"/> WATER SHUT-OFF
	<input type="checkbox"/> COMMINGLE PRODUCING FORMATIONS	<input type="checkbox"/> RECLAMATION OF WELL SITE	<input checked="" type="checkbox"/> OTHER: <u>Drilling Operations</u>
	<input type="checkbox"/> CONVERT WELL TYPE	<input type="checkbox"/> RECOMPLETE - DIFFERENT FORMATION	

12. DESCRIBE PROPOSED OR COMPLETED OPERATIONS. Clearly show all pertinent details including dates, depths, volumes, etc.

Construction activity is scheduled to begin on or about the week of 3/30/2009.

NAME (PLEASE PRINT) <u>Mickenzie Thacker</u>	TITLE <u>Operations Clerk</u>
SIGNATURE <u>Mickenzie Thacker</u>	DATE <u>3/25/2009</u>

(This space for State use only)

RECEIVED

MAR 30 2009

STATE OF UTAH
DEPARTMENT OF NATURAL RESOURCES
DIVISION OF OIL, GAS AND MINING

FORM 9

5. LEASE DESIGNATION AND SERIAL NUMBER:
UO-1207-ST

SUNDRY NOTICES AND REPORTS ON WELLS

6. IF INDIAN, ALLOTTEE OR TRIBE NAME:

Do not use this form for proposals to drill new wells, significantly deepen existing wells below current bottom-hole depth, reenter plugged wells, or to drill horizontal laterals. Use APPLICATION FOR PERMIT TO DRILL form for such proposals.

7. UNIT or CA AGREEMENT NAME:

Natural Buttes

1. TYPE OF WELL OIL WELL GAS WELL OTHER _____

8. WELL NAME and NUMBER:

Natural Buttes Unit 691-29E

2. NAME OF OPERATOR:
EOG Resources, Inc.

9. API NUMBER:

43-047-50027

3. ADDRESS OF OPERATOR:
1060 East Highway 40 Vernal STATE UT ZIP 84078

PHONE NUMBER:
(435) 781-9145

10. FIELD AND POOL, OR WILDCAT:

Natural Buttes

4. LOCATION OF WELL
FOOTAGES AT SURFACE: 680' FNL & 797' FEL 40.012403 LAT 109.457283 LON

COUNTY: UINTAH

QTR/QTR, SECTION, TOWNSHIP, RANGE, MERIDIAN: NENE 29 9S 22E S

STATE:

UTAH

11. CHECK APPROPRIATE BOXES TO INDICATE NATURE OF NOTICE, REPORT, OR OTHER DATA

TYPE OF SUBMISSION	TYPE OF ACTION		
<input type="checkbox"/> NOTICE OF INTENT (Submit in Duplicate) Approximate date work will start: _____	<input type="checkbox"/> ACIDIZE	<input type="checkbox"/> DEEPEN	<input type="checkbox"/> REPERFORATE CURRENT FORMATION
	<input type="checkbox"/> ALTER CASING	<input type="checkbox"/> FRACTURE TREAT	<input type="checkbox"/> SIDETRACK TO REPAIR WELL
	<input type="checkbox"/> CASING REPAIR	<input type="checkbox"/> NEW CONSTRUCTION	<input type="checkbox"/> TEMPORARILY ABANDON
	<input type="checkbox"/> CHANGE TO PREVIOUS PLANS	<input type="checkbox"/> OPERATOR CHANGE	<input type="checkbox"/> TUBING REPAIR
	<input type="checkbox"/> CHANGE TUBING	<input type="checkbox"/> PLUG AND ABANDON	<input type="checkbox"/> VENT OR FLARE
<input checked="" type="checkbox"/> SUBSEQUENT REPORT (Submit Original Form Only) Date of work completion: _____	<input type="checkbox"/> CHANGE WELL NAME	<input type="checkbox"/> PLUG BACK	<input type="checkbox"/> WATER DISPOSAL
	<input type="checkbox"/> CHANGE WELL STATUS	<input type="checkbox"/> PRODUCTION (START/RESUME)	<input type="checkbox"/> WATER SHUT-OFF
	<input type="checkbox"/> COMMINGLE PRODUCING FORMATIONS	<input type="checkbox"/> RECLAMATION OF WELL SITE	<input checked="" type="checkbox"/> OTHER: <u>Drilling Operations</u>
	<input type="checkbox"/> CONVERT WELL TYPE	<input type="checkbox"/> RECOMPLETE - DIFFERENT FORMATION	

12. DESCRIBE PROPOSED OR COMPLETED OPERATIONS. Clearly show all pertinent details including dates, depths, volumes, etc.

Construction activity is scheduled to begin on or about the week of 3/30/2009.

NAME (PLEASE PRINT) Mickenzie Thacker

TITLE Operations Clerk

SIGNATURE *Mickenzie Thacker*

DATE 3/30/2009

(This space for State use only)

RECEIVED

APR 01 2009

DIV. OF OIL, GAS & MINING

STATE OF UTAH
DEPARTMENT OF NATURAL RESOURCES
DIVISION OF OIL, GAS AND MINING

FORM 9

SUNDRY NOTICES AND REPORTS ON WELLS

Do not use this form for proposals to drill new wells, significantly deepen existing wells below current bottom-hole depth, reenter plugged wells, or to drill horizontal laterals. Use APPLICATION FOR PERMIT TO DRILL form for such proposals.

		5. LEASE DESIGNATION AND SERIAL NUMBER: UO-1207-ST
		6. IF INDIAN, ALLOTTEE OR TRIBE NAME:
		7. UNIT or CA AGREEMENT NAME: Natural Buttes
1. TYPE OF WELL OIL WELL <input type="checkbox"/> GAS WELL <input checked="" type="checkbox"/> OTHER _____		8. WELL NAME and NUMBER: Natural Buttes Unit 691-29E
2. NAME OF OPERATOR: EOG Resources, Inc.		9. API NUMBER: 43-047-50027
3. ADDRESS OF OPERATOR: 1060 East Highway 40 CITY Vernal STATE UT ZIP 84078		10. FIELD AND POOL, OR WILDCAT: Natural Buttes
		PHONE NUMBER: (435) 781-9145
4. LOCATION OF WELL FOOTAGES AT SURFACE: 680' FNL & 797' FEL 40.012403 LAT 109.457283 LON		COUNTY: UINTAH
QTR/QTR, SECTION, TOWNSHIP, RANGE, MERIDIAN: NENE 29 9S 22E S		STATE: UTAH

11. CHECK APPROPRIATE BOXES TO INDICATE NATURE OF NOTICE, REPORT, OR OTHER DATA

TYPE OF SUBMISSION	TYPE OF ACTION		
<input type="checkbox"/> NOTICE OF INTENT (Submit in Duplicate) Approximate date work will start: _____	<input type="checkbox"/> ACIDIZE	<input type="checkbox"/> DEEPEN	<input type="checkbox"/> REPERFORATE CURRENT FORMATION
	<input type="checkbox"/> ALTER CASING	<input type="checkbox"/> FRACTURE TREAT	<input type="checkbox"/> SIDETRACK TO REPAIR WELL
<input checked="" type="checkbox"/> SUBSEQUENT REPORT (Submit Original Form Only) Date of work completion: _____	<input type="checkbox"/> CASING REPAIR	<input type="checkbox"/> NEW CONSTRUCTION	<input type="checkbox"/> TEMPORARILY ABANDON
	<input type="checkbox"/> CHANGE TO PREVIOUS PLANS	<input type="checkbox"/> OPERATOR CHANGE	<input type="checkbox"/> TUBING REPAIR
	<input type="checkbox"/> CHANGE TUBING	<input type="checkbox"/> PLUG AND ABANDON	<input type="checkbox"/> VENT OR FLARE
	<input type="checkbox"/> CHANGE WELL NAME	<input type="checkbox"/> PLUG BACK	<input type="checkbox"/> WATER DISPOSAL
	<input type="checkbox"/> CHANGE WELL STATUS	<input type="checkbox"/> PRODUCTION (START/RESUME)	<input type="checkbox"/> WATER SHUT-OFF
	<input type="checkbox"/> COMMINGLE PRODUCING FORMATIONS	<input type="checkbox"/> RECLAMATION OF WELL SITE	<input checked="" type="checkbox"/> OTHER: <u>Drilling Operations</u>
	<input type="checkbox"/> CONVERT WELL TYPE	<input type="checkbox"/> RECOMPLETE - DIFFERENT FORMATION	

12. DESCRIBE PROPOSED OR COMPLETED OPERATIONS. Clearly show all pertinent details including dates, depths, volumes, etc.

Please see the attached well chronology report for NBU 691-29E.

NAME (PLEASE PRINT) <u>Kaylene R. Gardner</u>	TITLE <u>Regulatory Administrator</u>
SIGNATURE	DATE <u>4/8/2009</u>

(This space for State use only)

RECEIVED
APR 14 2009

WELL CHRONOLOGY REPORT

Report Generated On: 04-08-2009

Well Name	NBU 691-29E	Well Type	DEVG	Division	DENVER
Field	NATURAL BUTTES UNIT	API #	43-047-50027	Well Class	DRIL
County, State	UINTAH, UT	Spud Date		Class Date	
Tax Credit	N	TVD / MD	6,695/ 6,695	Property #	062945
Water Depth	0	Last CSG	0.0	Shoe TVD / MD	0/ 0
KB / GL Elev	4,898/ 4,885				
Location	Section 29, T9S, R22E, NENE, 680 FNL & 797 FEL				

Event No	1.0	Description	DRILL & COMPLETE		
Operator	EOG RESOURCES, INC	WI %	66.666667	NRI %	49.394976

AFE No	306209	AFE Total	1,235,665	DHC / CWC	553,365/ 682,300
Rig Contr	ELENBURG	Rig Name	ELENBURG #28	Start Date	02-14-2008
02-14-2008	Reported By	CINDY VAN RANKEN			
Daily Costs: Drilling	\$0	Completion	\$0	Daily Total	\$0
Cum Costs: Drilling	\$0	Completion	\$0	Well Total	\$0
MD	0	TVD	0	Progress	0
Days	0	MW	0.0	Visc	0.0
Formation :	PBTD : 0.0		Perf :	PKR Depth : 0.0	

Activity at Report Time: LOCATION DATA

Start	End	Hrs	Activity Description
06:00	06:00	24.0	LOCATION DATA
			680' FNL & 797' FEL (NE/NE)
			SECTION 29, T9S, R22E
			UINTAH COUNTY, UTAH
			LAT 40.012403, LONG 109.457283 (NAD 83)
			LAT 40.012439, LONG 109.456600 (NAD 27)
			RIG:
			OBJECTIVE: 6695' TD, WASATCH
			DW/GAS
			NATURAL BUTTES PROSPECT
			DD&A: NATURAL BUTTES
			NATURAL BUTTES FIELD
			LEASE: UO-1207-ST
			ELEVATION: 4886.1' NAT GL, 4884.6' PREP GL (DUE TO ROUNDING THE PREP GL WILL BE 4885'), 4898' KB (13')
			EOG WI 66.6666667%, NRI 49.394976%

04-06-2009 Reported By TERRY CSERE

Daily Costs: Drilling \$80,000 **Completion** \$0 **Daily Total** \$80,000
Cum Costs: Drilling \$80,000 **Completion** \$0 **Well Total** \$80,000
MD 0 **TVD** 0 **Progress** 0 **Days** 0 **MW** 0.0 **Visc** 0.0
Formation : **PBTD : 0.0** **Perf :** **PKR Depth : 0.0**
Activity at Report Time: LOCATION BUILD
Start **End** **Hrs** **Activity Description**
 06:00 06:00 24.0 LOCATION STARTED.

04-07-2009 **Reported By** TERRY CSERE
Daily Costs: Drilling \$0 **Completion** \$0 **Daily Total** \$0
Cum Costs: Drilling \$80,000 **Completion** \$0 **Well Total** \$80,000
MD 0 **TVD** 0 **Progress** 0 **Days** 0 **MW** 0.0 **Visc** 0.0
Formation : **PBTD : 0.0** **Perf :** **PKR Depth : 0.0**
Activity at Report Time: LOCATION BUILD
Start **End** **Hrs** **Activity Description**
 06:00 06:00 24.0 LOCATION 20% COMPLETE.

04-08-2009 **Reported By** TERRY CSERE
Daily Costs: Drilling \$0 **Completion** \$0 **Daily Total** \$0
Cum Costs: Drilling \$80,000 **Completion** \$0 **Well Total** \$80,000
MD 0 **TVD** 0 **Progress** 0 **Days** 0 **MW** 0.0 **Visc** 0.0
Formation : **PBTD : 0.0** **Perf :** **PKR Depth : 0.0**
Activity at Report Time: LOCATION BUILD
Start **End** **Hrs** **Activity Description**
 06:00 06:00 24.0 ROCKED OUT.

DIVISION OF OIL, GAS AND MINING

SPUDDING INFORMATION

Name of Company: EOG Resources, Inc.

Well Name: NBU 691-29E

API No: 43-047-50027 Lease Type: State

Section 29 Township 09S Range 22E County Uintah

Drilling Contractor Craig's Roustabout Services Rig # Bucket

SPUDDED:

Date 04/15/09

Time 03:00 PM

How Dry

Drilling will Commence: _____

Reported by Kent

Telephone # 435-828-8200

Date 04/16/2009 Signed RM

STATE OF UTAH
DEPARTMENT OF NATURAL RESOURCES
DIVISION OF OIL, GAS AND MINING

FORM 6

ENTITY ACTION FORM

Operator EOG Resources, Inc Operator Account Number N 9550
 Address 1060 East Highway 40
city Vernal
state UT zip 84078 Phone Number (435) 781-9145

Well 1

API Number	Well Name		QQ	Sec	Twp	Rng	County
43-047-50027	NATURAL BUTTES UNIT 691-29E		NENE	29	9S	22E	UINTAH
Action Code	Current Entity Number	New Entity Number	Spud Date		Entity Assignment Effective Date		
<i>AB</i>	99999	<i>2900</i>	4/15/2009		<i>4/16/09</i>		
Comments: <u>WASATCH = WSMVD</u>							

Well 2

API Number	Well Name		QQ	Sec	Twp	Rng	County
Action Code	Current Entity Number	New Entity Number	Spud Date		Entity Assignment Effective Date		
Comments:							

Well 3

API Number	Well Name		QQ	Sec	Twp	Rng	County
Action Code	Current Entity Number	New Entity Number	Spud Date		Entity Assignment Effective Date		
Comments:							

ACTION CODES.

- A - Establish new entity for new well (single well only)
- B - Add new well to existing entity (group or unit well)
- C - Re-assign well from one existing entity to another existing entity
- D - Re-assign well from one existing entity to a new entity
- E - Other (Explain in 'comments' section)

Mickenzie Thacker

Name (Please Print)

Signature

Operations Clerk

Title

4/15/2009

Date

RECEIVED

APR 16 2009

DIV. OF OIL, GAS & MINING

STATE OF UTAH
DEPARTMENT OF NATURAL RESOURCES
DIVISION OF OIL, GAS AND MINING

FORM 9

SUNDRY NOTICES AND REPORTS ON WELLS		5. LEASE DESIGNATION AND SERIAL NUMBER: UO-1207-ST
Do not use this form for proposals to drill new wells, significantly deepen existing wells below current bottom-hole depth, reenter plugged wells, or to drill horizontal laterals. Use APPLICATION FOR PERMIT TO DRILL form for such proposals.		6. IF INDIAN, ALLOTTEE OR TRIBE NAME:
1. TYPE OF WELL OIL WELL <input type="checkbox"/> GAS WELL <input checked="" type="checkbox"/> OTHER _____		7. UNIT or CA AGREEMENT NAME: Natural Buttes
2. NAME OF OPERATOR: EOG Resources, Inc.		8. WELL NAME and NUMBER: Natural Buttes Unit 691-29E
3. ADDRESS OF OPERATOR: 1060 East Highway 40 Vernal UT 84078		9. API NUMBER: 43-047-50027
4. LOCATION OF WELL FOOTAGES AT SURFACE: 680' FNL & 797' FEL 40.012403 LAT 109.457283 LON		10. FIELD AND POOL, OR WILDCAT: Natural Buttes
QTR/QTR, SECTION, TOWNSHIP, RANGE, MERIDIAN: NENE 29 9S 22E S		COUNTY: UINTAH
		STATE: UTAH

11. CHECK APPROPRIATE BOXES TO INDICATE NATURE OF NOTICE, REPORT, OR OTHER DATA			
TYPE OF SUBMISSION	TYPE OF ACTION		
<input type="checkbox"/> NOTICE OF INTENT (Submit in Duplicate) Approximate date work will start: _____ <input checked="" type="checkbox"/> SUBSEQUENT REPORT (Submit Original Form Only) Date of work completion: _____	<input type="checkbox"/> ACIDIZE <input type="checkbox"/> ALTER CASING <input type="checkbox"/> CASING REPAIR <input type="checkbox"/> CHANGE TO PREVIOUS PLANS <input type="checkbox"/> CHANGE TUBING <input type="checkbox"/> CHANGE WELL NAME <input type="checkbox"/> CHANGE WELL STATUS <input type="checkbox"/> COMMINGLE PRODUCING FORMATIONS <input type="checkbox"/> CONVERT WELL TYPE	<input type="checkbox"/> DEEPEN <input type="checkbox"/> FRACTURE TREAT <input type="checkbox"/> NEW CONSTRUCTION <input type="checkbox"/> OPERATOR CHANGE <input type="checkbox"/> PLUG AND ABANDON <input type="checkbox"/> PLUG BACK <input type="checkbox"/> PRODUCTION (START/RESUME) <input type="checkbox"/> RECLAMATION OF WELL SITE <input type="checkbox"/> RECOMPLETE - DIFFERENT FORMATION	<input type="checkbox"/> REPERFORATE CURRENT FORMATION <input type="checkbox"/> SIDETRACK TO REPAIR WELL <input type="checkbox"/> TEMPORARILY ABANDON <input type="checkbox"/> TUBING REPAIR <input type="checkbox"/> VENT OR FLARE <input type="checkbox"/> WATER DISPOSAL <input type="checkbox"/> WATER SHUT-OFF <input checked="" type="checkbox"/> OTHER: <u>Well Spud</u>

12. DESCRIBE PROPOSED OR COMPLETED OPERATIONS. Clearly show all pertinent details including dates, depths, volumes, etc.

The referenced well was spud on 4/15/2009.

NAME (PLEASE PRINT) <u>Mickenzie Thacker</u>	TITLE <u>Operations Clerk</u>
SIGNATURE <u><i>Mickenzie Thacker</i></u>	DATE <u>4/15/2009</u>

(This space for State use only)

RECEIVED
APR 20 2009

STATE OF UTAH
DEPARTMENT OF NATURAL RESOURCES
DIVISION OF OIL, GAS AND MINING

FORM 9

SUNDRY NOTICES AND REPORTS ON WELLS

Do not use this form for proposals to drill new wells, significantly deepen existing wells below current bottom-hole depth, reenter plugged wells, or to drill horizontal laterals. Use APPLICATION FOR PERMIT TO DRILL form for such proposals.

		5. LEASE DESIGNATION AND SERIAL NUMBER: UO-1207-ST
		6. IF INDIAN, ALLOTTEE OR TRIBE NAME:
		7. UNIT or CA AGREEMENT NAME: Natural Buttes
1. TYPE OF WELL OIL WELL <input type="checkbox"/> GAS WELL <input checked="" type="checkbox"/> OTHER _____		8. WELL NAME and NUMBER: Natural Buttes Unit 691-29E
2. NAME OF OPERATOR: EOG Resources, Inc.		9. API NUMBER: 43-047-50027
3. ADDRESS OF OPERATOR: 1060 East Highway 40 Vernal UT 84078		PHONE NUMBER: (435) 781-9145
		10. FIELD AND POOL, OR WILDCAT: Natural Buttes

4. LOCATION OF WELL

FOOTAGES AT SURFACE: **680' FNL & 797' FEL 40.012403 LAT 109.457283 LON** COUNTY: **UINTAH**

QTR/QTR, SECTION, TOWNSHIP, RANGE, MERIDIAN: **NENE 29 9S 22E S** STATE: **UTAH**

11. CHECK APPROPRIATE BOXES TO INDICATE NATURE OF NOTICE, REPORT, OR OTHER DATA

TYPE OF SUBMISSION	TYPE OF ACTION		
<input type="checkbox"/> NOTICE OF INTENT (Submit in Duplicate) Approximate date work will start: _____	<input type="checkbox"/> ACIDIZE	<input type="checkbox"/> DEEPEN	<input type="checkbox"/> REPERFORATE CURRENT FORMATION
	<input type="checkbox"/> ALTER CASING	<input type="checkbox"/> FRACTURE TREAT	<input type="checkbox"/> SIDETRACK TO REPAIR WELL
<input checked="" type="checkbox"/> SUBSEQUENT REPORT (Submit Original Form Only) Date of work completion: _____	<input type="checkbox"/> CASING REPAIR	<input type="checkbox"/> NEW CONSTRUCTION	<input type="checkbox"/> TEMPORARILY ABANDON
	<input type="checkbox"/> CHANGE TO PREVIOUS PLANS	<input type="checkbox"/> OPERATOR CHANGE	<input type="checkbox"/> TUBING REPAIR
	<input type="checkbox"/> CHANGE TUBING	<input type="checkbox"/> PLUG AND ABANDON	<input type="checkbox"/> VENT OR FLARE
	<input type="checkbox"/> CHANGE WELL NAME	<input type="checkbox"/> PLUG BACK	<input type="checkbox"/> WATER DISPOSAL
	<input type="checkbox"/> CHANGE WELL STATUS	<input type="checkbox"/> PRODUCTION (START/RESUME)	<input type="checkbox"/> WATER SHUT-OFF
	<input type="checkbox"/> COMMINGLE PRODUCING FORMATIONS	<input type="checkbox"/> RECLAMATION OF WELL SITE	<input checked="" type="checkbox"/> OTHER: <u>Drilling Operations</u>
	<input type="checkbox"/> CONVERT WELL TYPE	<input type="checkbox"/> RECOMPLETE - DIFFERENT FORMATION	

12. DESCRIBE PROPOSED OR COMPLETED OPERATIONS. Clearly show all pertinent details including dates, depths, volumes, etc.

Drilling operations are scheduled to begin on or about 4/30/2009.

NAME (PLEASE PRINT) <u>Mickenzie Thacker</u>	TITLE <u>Operations Clerk</u>
SIGNATURE <u><i>Mickenzie Thacker</i></u>	DATE <u>4/22/2009</u>

(This space for State use only)

RECEIVED
APR 27 2009

STATE OF UTAH
DEPARTMENT OF NATURAL RESOURCES
DIVISION OF OIL, GAS AND MINING

FORM 9

SUNDRY NOTICES AND REPORTS ON WELLS		5. LEASE DESIGNATION AND SERIAL NUMBER: UO-1207-ST
Do not use this form for proposals to drill new wells, significantly deepen existing wells below current bottom-hole depth, reenter plugged wells, or to drill horizontal laterals. Use APPLICATION FOR PERMIT TO DRILL form for such proposals.		6. IF INDIAN, ALLOTTEE OR TRIBE NAME:
		7. UNIT or CA AGREEMENT NAME: Natural Buttes
1. TYPE OF WELL OIL WELL <input type="checkbox"/> GAS WELL <input checked="" type="checkbox"/> OTHER _____		8. WELL NAME and NUMBER: Natural Buttes Unit 691-29E
2. NAME OF OPERATOR: EOG Resources, Inc.		9. API NUMBER: 43-047-50027
3. ADDRESS OF OPERATOR: 1060 East Highway 40 Vernal UT 84078	PHONE NUMBER: (435) 781-9145	10. FIELD AND POOL, OR WLDCAT: Natural Buttes
4. LOCATION OF WELL FOOTAGES AT SURFACE: 680' FNL & 797' FEL 40.012403 LAT 109.457283 LON		COUNTY: UINTAH
QTR/QTR, SECTION, TOWNSHIP, RANGE, MERIDIAN: NENE 29 9S 22E S		STATE: UTAH

11. CHECK APPROPRIATE BOXES TO INDICATE NATURE OF NOTICE, REPORT, OR OTHER DATA

TYPE OF SUBMISSION	TYPE OF ACTION		
<input type="checkbox"/> NOTICE OF INTENT (Submit in Duplicate) Approximate date work will start: _____	<input type="checkbox"/> ACIDIZE	<input type="checkbox"/> DEEPEN	<input type="checkbox"/> REPERFORATE CURRENT FORMATION
	<input type="checkbox"/> ALTER CASING	<input type="checkbox"/> FRACTURE TREAT	<input type="checkbox"/> SIDETRACK TO REPAIR WELL
	<input type="checkbox"/> CASING REPAIR	<input type="checkbox"/> NEW CONSTRUCTION	<input type="checkbox"/> TEMPORARILY ABANDON
	<input type="checkbox"/> CHANGE TO PREVIOUS PLANS	<input type="checkbox"/> OPERATOR CHANGE	<input type="checkbox"/> TUBING REPAIR
	<input type="checkbox"/> CHANGE TUBING	<input type="checkbox"/> PLUG AND ABANDON	<input type="checkbox"/> VENT OR FLARE
<input checked="" type="checkbox"/> SUBSEQUENT REPORT (Submit Original Form Only) Date of work completion: _____	<input type="checkbox"/> CHANGE WELL NAME	<input type="checkbox"/> PLUG BACK	<input type="checkbox"/> WATER DISPOSAL
	<input type="checkbox"/> CHANGE WELL STATUS	<input type="checkbox"/> PRODUCTION (START/RESUME)	<input type="checkbox"/> WATER SHUT-OFF
	<input type="checkbox"/> COMMINGLE PRODUCING FORMATIONS	<input type="checkbox"/> RECLAMATION OF WELL SITE	<input checked="" type="checkbox"/> OTHER: <u>Drilling Operations</u>
	<input type="checkbox"/> CONVERT WELL TYPE	<input type="checkbox"/> RECOMPLETE - DIFFERENT FORMATION	

12. DESCRIBE PROPOSED OR COMPLETED OPERATIONS. Clearly show all pertinent details including dates, depths, volumes, etc.

No activity has occurred since 4/22/2009. Drilling operations are scheduled to begin on or about 4/30/2009.

NAME (PLEASE PRINT) <u>Mickenzie Thacker</u>	TITLE <u>Operations Clerk</u>
SIGNATURE	DATE <u>4/29/2009</u>

(This space for State use only)

RECEIVED
MAY 04 2009
DIV. OF OIL, GAS & MINING

STATE OF UTAH
DEPARTMENT OF NATURAL RESOURCES
DIVISION OF OIL, GAS AND MINING

FORM 9

SUNDRY NOTICES AND REPORTS ON WELLS		5. LEASE DESIGNATION AND SERIAL NUMBER: UO-1207-ST
Do not use this form for proposals to drill new wells, significantly deepen existing wells below current bottom-hole depth, reenter plugged wells, or to drill horizontal laterals. Use APPLICATION FOR PERMIT TO DRILL form for such proposals.		6. IF INDIAN, ALLOTTEE OR TRIBE NAME:
		7. UNIT or CA AGREEMENT NAME: Natural Buttes
1. TYPE OF WELL OIL WELL <input type="checkbox"/> GAS WELL <input checked="" type="checkbox"/> OTHER _____		8. WELL NAME and NUMBER: Natural Buttes Unit 691-29E
2. NAME OF OPERATOR: EOG Resources, Inc.		9. API NUMBER: 43-047-50027
3. ADDRESS OF OPERATOR: 1060 East Highway 40	Vernal UT 84078	10. FIELD AND POOL, OR WILDCAT: Natural Buttes
4. LOCATION OF WELL FOOTAGES AT SURFACE: 680' FNL & 797' FEL 40.012403 LAT 109.457283 LON		COUNTY: UINTAH
QTR/QTR, SECTION, TOWNSHIP, RANGE, MERIDIAN: NENE 29 9S 22E S		STATE: UTAH

11. CHECK APPROPRIATE BOXES TO INDICATE NATURE OF NOTICE, REPORT, OR OTHER DATA

TYPE OF SUBMISSION	TYPE OF ACTION		
<input type="checkbox"/> NOTICE OF INTENT (Submit in Duplicate) Approximate date work will start: _____	<input type="checkbox"/> ACIDIZE	<input type="checkbox"/> DEEPEN	<input type="checkbox"/> REPERFORATE CURRENT FORMATION
	<input type="checkbox"/> ALTER CASING	<input type="checkbox"/> FRACTURE TREAT	<input type="checkbox"/> SIDETRACK TO REPAIR WELL
	<input type="checkbox"/> CASING REPAIR	<input type="checkbox"/> NEW CONSTRUCTION	<input type="checkbox"/> TEMPORARILY ABANDON
	<input type="checkbox"/> CHANGE TO PREVIOUS PLANS	<input type="checkbox"/> OPERATOR CHANGE	<input type="checkbox"/> TUBING REPAIR
	<input type="checkbox"/> CHANGE TUBING	<input type="checkbox"/> PLUG AND ABANDON	<input type="checkbox"/> VENT OR FLARE
<input checked="" type="checkbox"/> SUBSEQUENT REPORT (Submit Original Form Only) Date of work completion: _____	<input type="checkbox"/> CHANGE WELL NAME	<input type="checkbox"/> PLUG BACK	<input type="checkbox"/> WATER DISPOSAL
	<input type="checkbox"/> CHANGE WELL STATUS	<input type="checkbox"/> PRODUCTION (START/RESUME)	<input type="checkbox"/> WATER SHUT-OFF
	<input type="checkbox"/> COMMINGLE PRODUCING FORMATIONS	<input type="checkbox"/> RECLAMATION OF WELL SITE	<input checked="" type="checkbox"/> OTHER: <u>Drilling Operations</u>
	<input type="checkbox"/> CONVERT WELL TYPE	<input type="checkbox"/> RECOMPLETE - DIFFERENT FORMATION	

12. DESCRIBE PROPOSED OR COMPLETED OPERATIONS. Clearly show all pertinent details including dates, depths, volumes, etc.

The referenced well reached TD on 5/2/2009. Please see the attached well chronology.

NAME (PLEASE PRINT) <u>Mickenzie Thacker</u>	TITLE <u>Operations Clerk</u>
SIGNATURE	DATE <u>5/6/2009</u>

(This space for State use only)

RECEIVED

MAY 11 2009

DIV. OF OIL, GAS & MINING

Daily Costs: Drilling \$0 Completion \$0 Daily Total \$0
 Cum Costs: Drilling \$60,070 Completion \$0 Well Total \$60,070

MD 0 TVD 0 Progress 0 Days 0 MW 0.0 Visc 0.0
 Formation : PBTD : 0.0 Perf : PKR Depth : 0.0

Activity at Report Time: BUILD LOCATION

Start	End	Hrs	Activity Description
06:00	06:00	24.0	SHOOTING TODAY.

04-15-2009 Reported By TERRY CSERE/KENT DEVENPORT

Daily Costs: Drilling \$0 Completion \$0 Daily Total \$0
 Cum Costs: Drilling \$60,070 Completion \$0 Well Total \$60,070

MD 60 TVD 60 Progress 0 Days 0 MW 0.0 Visc 0.0
 Formation : PBTD : 0.0 Perf : PKR Depth : 0.0

Activity at Report Time: WO AIR RIG

Start	End	Hrs	Activity Description
06:00	06:00	24.0	CRAIGS ROUST ABOUT SERVICE TO SPUD A 20" HOLE ON 4/15/09 @ 2:30 PM. SET ±60' OF 14" CONDUCTOR. CEMENT TO SURFACE WITH READY MIX. CAROL DANIELS W/UDOGM WAS NOTIFIED BY PHONE MESSAGE AND BLM WAS NOTIFIED BY EMAIL OF SPUD ON 4/14/09 @ 2:50 PM. PUSHING OUT PIT & LOCATION.

04-16-2009 Reported By TERRY CSERE

Daily Costs: Drilling \$0 Completion \$0 Daily Total \$0
 Cum Costs: Drilling \$60,070 Completion \$0 Well Total \$60,070

MD 60 TVD 60 Progress 0 Days 0 MW 0.0 Visc 0.0
 Formation : PBTD : 0.0 Perf : PKR Depth : 0.0

Activity at Report Time: WO AIR RIG

Start	End	Hrs	Activity Description
06:00	06:00	24.0	PUSHING OUT PIT.

04-17-2009 Reported By TERRY CSERE

Daily Costs: Drilling \$0 Completion \$0 Daily Total \$0
 Cum Costs: Drilling \$60,070 Completion \$0 Well Total \$60,070

MD 60 TVD 60 Progress 0 Days 0 MW 0.0 Visc 0.0
 Formation : PBTD : 0.0 Perf : PKR Depth : 0.0

Activity at Report Time: WO AIR RIG

Start	End	Hrs	Activity Description
06:00	06:00	24.0	LINE TODAY. WIND PERMITTING.

04-18-2009 Reported By TERRY CSERE

Daily Costs: Drilling \$0 Completion \$0 Daily Total \$0
 Cum Costs: Drilling \$60,070 Completion \$0 Well Total \$60,070

MD 60 TVD 60 Progress 0 Days 0 MW 0.0 Visc 0.0
 Formation : PBTD : 0.0 Perf : PKR Depth : 0.0

Activity at Report Time: LOCATION BUILD

Start	End	Hrs	Activity Description
06:00	06:00	24.0	LOCATION COMPLETE.

04-19-2009 Reported By PETE COMEAU

Daily Costs: Drilling \$250,200 Completion \$0 Daily Total \$250,200

Cum Costs: Drilling \$310,270 Completion \$0 Well Total \$310,270

MD 2,163 TVD 2,163 Progress 0 Days 0 MW 0.0 Visc 0.0

Formation : PBTB : 0.0 Perf : PKR Depth : 0.0

Activity at Report Time: WORT

Start End Hrs Activity Description

06:00 06:00 24.0 MIRU CRAIG'S AIR RIG #2 ON 4/17/2009. DRILLED 12-1/4" HOLE TO 2150' GL (2163' KB). ENCOUNTERED NO WATER. DRILLED WITH AIR AND FOAM TO TD AND DISPLACED WITH PRODUCTION WATER. RAN 49 JTS (2135.10') OF 9-5/8", 36.0#, J-55, ST&C CASING WITH HALLIBURTON GUIDE SHOE AND FLOAT COLLAR. 8 CENTRALIZERS SPACED MIDDLE OF SHOE JOINT AND EVERY COLLAR TILL GONE. LANDED @ 2148.10' KB. RDMO CRAIGS RIG #2.

MIRU HALLIBURTON CEMENTERS. HELD SAFETY MEETING. PRESSURE TESTED LINES AND CEMENT VALVE TO 1775 PSIG. PUMPED 155 BBL'S WATER & 20 BBL'S GELLED WATER FLUSH AHEAD OF CEMENT.

LEAD: MIXED & PUMPED 250SX (182 BBL'S) OF PREMIUM CEMENT W 0.2% VARSET & 2% CALSEAL & 2% EX-1. MIXED CEMENT @ 10.5 PPG W/YIELD OF 4.1 CF/SX. TAIL: MIXED AND PUMPED 300 SACKS (63 BBL'S) OF PREMIUM CEMENT W/2% CACL MIXED CEMENT @ 15.6 PPG W/YIELD OF 1.18 CF/SX. DISPLACED CEMENT W/160 BBL'S FRESH WATER. BUMPED PLUG W/1000 PSI @ 13:30, 4/20/2009, FLOATS HELD. RETURNS THROUGHOUT JOB 20 BBL'S OF CEMENT TO SURFACE. WAITING 4 HOURS TO START TOP JOB.

TOP JOB # 1: DOWN STINGER OF 1' PIPE, MIXED & PUMPED 75 SX (15 BBL'S) OF PREMIUM CEMENT W/2% CACL2. MIXED CEMENT @ 15.8 PPG W/YIELD OF 1.15 CF/SX. PUMPED 5 BBL'S CEMENT, HOLE STOOD FULL, DID NOT FALL. RELEASED HALLIBURTON.

PREPARED LOCATION FOR ROTARY RIG. WORT. WILL DROP FROM REPORT UNTIL FURTHER ACTIVITY.

CRAIGS RIG #2 TOOK SURVEYS WHILE DRILLING HOLE @
1450' = 0.50 DEGREE & 2120' = 1.25 DEGREE.

KENT DEVENPORT NOTIFIED JAMIE SPARGER W/ BLM OF THE SURFACE CASING & CEMENT JOB ON 4/11/2009 @ 12:00 NOON AM.

PETE COMEAU CONTACTED CAROL DANILED WITH UDOGM 04/19/ 2 08:00 OF CASING AND CEMENT.

05-01-2009 Reported By JESSE TATMAN

Daily Costs: Drilling \$138,763 Completion \$0 Daily Total \$138,763

Cum Costs: Drilling \$449,033 Completion \$0 Well Total \$449,033

MD 2,446 TVD 2,446 Progress 288 Days 1 MW 9.1 Visc 31.0

Formation : PBTB : 0.0 Perf : PKR Depth : 0.0

Activity at Report Time: DRILLING @ 2446'

Start End Hrs Activity Description

06:00 14:00 8.0 MOVE & RIG UP ON NEW LOCATION NBU 691-29E, 14 MILES. SET BOP TEST DTO HEAD TO 5000 PSI. W/ FMC LOCK DOWN BOP, CONTINUE RIGING UP.

INSTALL NIGHT CAP ON CWU 762-15 W/ FMC.

14:00 17:00 3.0 NIPPLE UP BOP AND FLARE LINES. RIG ON DAY WORK AT 14:00 HRS, 4/30/09.

17:00 21:00 4.0 TEST BOP AS FOLLOWS: PIPE RAMS, BLIND RAMS, CHOKE, CHOKE LINE, KILL LINE, UPPER KELLY, LOWER KELLY, FLOOR VALVE & DART VALVE TO 250 PSI LOW & 5000 PSI HIGH. TEST ANNULAR 250 PSI LOW & 2500 PSI HIGH. PRESSURE TEST CASING TO 1500 PSI FOR 30 MIN.

21:00 21:30 0.5 INSTALL WEAR BUSHING.

21:30 23:00 1.5 PICK UP DRILL STRING.

23:00 01:30 2.5 SLIP & CUT DRILL LINE.

01:30 02:00 0.5 PICK UP DRILL STRING & TAG CEMENT @ 2078'.

02:00 03:00 1.0 DRILL CEMENT, FLOAT & SHOE TO 2158'.

03:00 03:30 0.5 RUN FIT TEST @ 2148' WITH 9.1 PPG MUD & 225 PSI = 11.1 PPG EMW.

03:30 04:00 0.5 SURVEY @ 2129' = 2.5 DEG.

04:00 06:00 2.0 DRILL ROTATE 2158' - 2446', 10-18K WOB, 55/65, 120 SPM, 409 GPM, 150-300 PSI DIFF, 144 FPH.

SAFETY MEETING ON MOVING RIG & PRESSURE TESTING BOP.
 WEATHER IS CLEAR & TEMP IS 53 DEG.
 FULL CREWS & NO ACCIDENTS.
 COM OK.
 FUEL 6675 GAL.
 FORMATION MAHOGANY OIL SHALE.
 MUD WT 9.1 PPG & 30 VIS.

06:00 SPUD 7 7/8" HOLE @ 03:00 HRS, 5/01/2009.

05-02-2009	Reported By	JESSE TATMAN									
DailyCosts: Drilling	\$31,997	Completion	\$0	Daily Total	\$31,997						
Cum Costs: Drilling	\$481,031	Completion	\$0	Well Total	\$481,031						
MD	5,618	TVD	5,618	Progress	3,172	Days	2	MW	9.6	Visc	34.0
Formation :	PBTD : 0.0			Perf :	PKR Depth : 0.0						

Activity at Report Time: DRILLING @ 5618'

Start	End	Hrs	Activity Description
06:00	10:30	4.5	DRILL ROTATE 2446' - 3126', 10-18K WOB, 55/65, 120 SPM, 409 GPM, 150-300 PSI DIFF, 151 FPH.
10:30	11:00	0.5	SURVEY @ 3081' = 2 DEG.
11:00	18:30	7.5	DRILL ROTATE 3126' - 4168', 10-18K WOB, 55/65, 120 SPM, 409 GPM, 150-300 PSI DIFF, 139 FPH.
18:30	19:00	0.5	SURVEY @ 4114' = 2 DEG.
19:00	06:00	11.0	DRILL ROTATE 4168' - 5618', 10-18K WOB, 55/65, 120 SPM, 409 GPM, 150-300 PSI DIFF, 134 FPH.

SAFETY MEETING ON RIG SERVICE & TAKING SURVEY.
 WEATHER IS CLOUDY & TEMP IS 54°.
 FULL CREWS & NO ACCIDENTS.
 COM OK.
 FUEL 5480 GAL.
 FORMATION CHAPITA WELLS.
 MUD WT 10.0 PPG & 38 VIS.

05-03-2009	Reported By	JESSE TATMAN									
DailyCosts: Drilling	\$28,915	Completion	\$0	Daily Total	\$28,915						
Cum Costs: Drilling	\$509,947	Completion	\$0	Well Total	\$509,947						

MD 6,695 **TVD** 6,695 **Progress** 1,077 **Days** 3 **MW** 10.5 **Visc** 36.0
Formation : **PBTD : 0.0** **Perf :** **PKR Depth : 0.0**

Activity at Report Time: RUNNING PRODUCTION CSG

Start	End	Hrs	Activity Description
06:00	18:30	12.5	DRILL ROTATE 5618' - 6695, 16-24K WOB, 55/65, 120 SPM, 409 GPM, 150-300 PSI DIFF, 86 FPH. REACHED TD @ 18:30 HRS, 05/02/2009.
18:30	19:30	1.0	CIRCULATE FOR SHORT TRIP.
19:30	21:00	1.5	WIPER TRIP, SHORT TRIP 20 JOINTS.
21:00	22:00	1.0	CIRCULATE FOR LAYING DOWN DRILL STRING. MIX & PUMP 80 BBLs SWEEP WITH 65 VIS MIXED WITH GEL & LIME. CIRCULATE SWEEP OUT OF HOLE.
22:00	22:30	0.5	SPOT 160 BBLs OF 12.5 PPG MUD ON BOTTOM. TOP OF PILL WITHOUT DP 4662'.
22:30	03:00	4.5	LAYDOWN DRILL STRING.
03:00	03:30	0.5	PULL WEAR BUSHING.
03:30	04:30	1.0	RIG UP CASING CREW & HOLD SAFETY MEETING ON RUNNING CASING.
04:30	06:00	1.5	RUN 4 1/2", 11.6#, N-80, LTC, CASING. DETAILS ON NEXT REPORT.

SAFETY MEETING ON LAYING DOWN DRILL STRING & RUNNING CASING.
 WEATHER IS CLEAR & TEMP IS 47 DEG.
 FULL CREWS & NO ACCIDENTS.
 COM OK.
 FUEL 4000 GAL.
 MUD WT 10.5 PPG & 36 VIS.
 FORMATION NORTH HORN.

05-04-2009	Reported By	JESSE TATMAN
Daily Costs: Drilling	\$27,387	Completion \$147,605 Daily Total \$174,993
Cum Costs: Drilling	\$537,334	Completion \$147,605 Well Total \$684,940

MD 6,695 **TVD** 6,695 **Progress** 0 **Days** 4 **MW** 0.0 **Visc** 0.0
Formation : **PBTD : 0.0** **Perf :** **PKR Depth : 0.0**

Activity at Report Time: RDRT/WO COMPLETION

Start	End	Hrs	Activity Description
06:00	11:30	5.5	RAN 157 TOTAL JOINTS (157 FULL JOINTS + 2 MARKER JOINTS) OF 4.5", 11.6#, N-80, LT&C CASING AS FOLLOWS: 1 HALLIBURTON FLOAT SHOE SET @ 6690', 1 JOINT OF CASING, 1 HALLIBURTON FLOAT COLLAR SET @ 6645', 15 JOINTS OF CASING, 1- 10' MARKER JOINT SET @ 6001' - 6011', 41 JOINTS OF CASING & 1- 10' MARKER JOINT SET @ 4254' - 4264', 100 JOINTS OF CASING & 1 CASING HANGER ASSEMBLY. RUN 15 TOTAL CENTRALIZERS AS FOLLOWS, 5' ABOVE SHOE ON JOINT #1 & ON TOP OF JOINT #2, THEN EVERY 2ND JOINT TO JOINT #28 @ 5491'. CONFIRMED TD WITH CASING, TAGGING AT 6695' WITH JOINT #158. SET CASING IN MANDREL HANGER WITH FULL STRING WEIGHT. (63,000# WITHOUT BLOCK WEIGHT).
11:30	12:30	1.0	CIRCULATE FOR CEMENT, RIG UP CEMENTERS & HOLD SAFETY MEETING ON CEMENTING.

12:30	16:30	4.0 RIGGED UP CEMENT HEAD, PRESSURE TESTED LINES TO 4000 PSI & CEMENT 4 1/2" PRODUCTION CASING AS FOLLOWS: PUMPED 20 BBLS MUD FLUSH SPACER. PUMPED 10 BBLS FRESH WATER SPACER, PUMPED 520 SACKS (170 BBLS) OF Highbond 75 PREMIUM - CLASS G CEMENT WITH 2% BENTONITE, 2 MICROBOND, .3% VERSASET @ 12.00 PPG, 1.837 CFPS, 9.863 GPS FRESH WATER. PUMPED LEAD CEMENT @ 4 BPM & 750 PSI. PUMPED 650 SACKS (169 BBLS) EXTENDACEM (TM) SYSTEM PREMIUM - CLASS G CEMENT WITH .125 LBM/SK POLY-E-FLAKE (LOST CIRCULATION ADDITIVE), 2% BENTONITE, .75% HALAD (R)-322, 3% POTASSIUM CHLORIDE- KCL, 3 LBM SILICATE - COMPACTED, .2% WG-17, 13.50 PPG, 1.47 CFPS, 6.98 GPS FRESH WATER. PUMPED TAIL CEMENT @ 5 BPM & 136 PSI. DISPLACED WITH TOTAL OF 105 BBLS FRESH WATER. FIRST 40 BBLS DISPLACEMENT @ 7 BPM & 250-1150 PSI, PUMPED 2ND 53 BBLS DISPLACEMENT @ 6 BPM & 1000-1550 PSI, 10 BBLS SHY OF BUMPING PLUG, REDUCED DISPLACEMENT RATE TO 2 BPM & 1300 PSI. BUMPED PLUG WITH 2300 PSI @ 15:00 HOURS ON 05/03/2009. CHECKED FLOATS & FLOATS WOULD NOT HOLD. PRESSURED BACK UP ON PLUG TO 2300 PSI AND HELD FOR 1 HOUR BLEADING OF PRESSURE WITH GAUGE ON CEMENT HEAD MAINTAINING 2300 PSI SHUT IN PRESSURE. AFTER HOLDING FOR 1 HOUR CHECKED FLOATS & FLOATS HELD. PART RETURNS & NO CEMENT TO SURFACE.
16:30	17:00	0.5 RIG DOWN CEMENTERS.
17:00	17:30	0.5 BACK OUT LANDING JOINT, SET PACKOFF & TEST TO 5000 PSI FOR 15 MIN.
17:30	20:30	3.0 NIPPLE DOWN B.O.P, CLEAN MUD TANKS & RIG DOWN.
20:30	06:00	9.5 RIG DOWN.

SAFETY MEETING ON RUNNING CASING & CEMENTING.

FULL CREWS & NO ACCIDENTS.

COM OK.

TRANSFER 3897 GAL OF DIESEL FUEL @ \$1.97/GAL TO NBU 670-29E

TRANSFER 5 JOINTS 205.61' OF 4.5" N-80, 11.6#, LTC CASING TO NBU 670-29E

TRANSFER 2 -19.38, 19.96' = 39.34 TOTAL FEET OF 4.5", HCP 110, 11.6#, LTC, MARKER JOINTS TO NBU 670-29E

MOVING RIG 1 MILES TO NBU 670-29E

TRUCKS SCHEDULED FOR 05/03/2009.

06:00	RIG RELEASED @ 20:30 HOURS, 05/03/2009. CASING POINT COSTS \$537,335
-------	---

STATE OF UTAH
DEPARTMENT OF NATURAL RESOURCES
DIVISION OF OIL, GAS AND MINING

FORM 9

SUNDRY NOTICES AND REPORTS ON WELLS		5. LEASE DESIGNATION AND SERIAL NUMBER: UO-1207-ST
Do not use this form for proposals to drill new wells, significantly deepen existing wells below current bottom-hole depth, reenter plugged wells, or to drill horizontal laterals. Use APPLICATION FOR PERMIT TO DRILL form for such proposals.		6. IF INDIAN, ALLOTTEE OR TRIBE NAME:
1. TYPE OF WELL OIL WELL <input type="checkbox"/> GAS WELL <input checked="" type="checkbox"/> OTHER _____		7. UNIT or CA AGREEMENT NAME: Natural Buttes
2. NAME OF OPERATOR: EOG Resources, Inc.		8. WELL NAME and NUMBER: Natural Buttes Unit 691-29E
3. ADDRESS OF OPERATOR: 1060 East Highway 40 CITY Vernal STATE UT ZIP 84078		9. API NUMBER: 43-047-50027
4. LOCATION OF WELL FOOTAGES AT SURFACE: 680' FNL & 797' FEL 40.012403 LAT 109.457283 LON QTR/QTR, SECTION, TOWNSHIP, RANGE, MERIDIAN: NENE 29 9S 22E S		10. FIELD AND POOL, OR WILDCAT: Natural Buttes COUNTY: UINTAH STATE: UTAH

11. CHECK APPROPRIATE BOXES TO INDICATE NATURE OF NOTICE, REPORT, OR OTHER DATA			
TYPE OF SUBMISSION	TYPE OF ACTION		
<input type="checkbox"/> NOTICE OF INTENT (Submit in Duplicate) Approximate date work will start: _____	<input type="checkbox"/> ACIDIZE	<input type="checkbox"/> DEEPEN	<input type="checkbox"/> REPERFORATE CURRENT FORMATION
<input checked="" type="checkbox"/> SUBSEQUENT REPORT (Submit Original Form Only) Date of work completion: _____	<input type="checkbox"/> ALTER CASING	<input type="checkbox"/> FRACTURE TREAT	<input type="checkbox"/> SIDETRACK TO REPAIR WELL
	<input type="checkbox"/> CASING REPAIR	<input type="checkbox"/> NEW CONSTRUCTION	<input type="checkbox"/> TEMPORARILY ABANDON
	<input type="checkbox"/> CHANGE TO PREVIOUS PLANS	<input type="checkbox"/> OPERATOR CHANGE	<input type="checkbox"/> TUBING REPAIR
	<input type="checkbox"/> CHANGE TUBING	<input type="checkbox"/> PLUG AND ABANDON	<input type="checkbox"/> VENT OR FLARE
	<input type="checkbox"/> CHANGE WELL NAME	<input type="checkbox"/> PLUG BACK	<input type="checkbox"/> WATER DISPOSAL
	<input type="checkbox"/> CHANGE WELL STATUS	<input type="checkbox"/> PRODUCTION (START/RESUME)	<input type="checkbox"/> WATER SHUT-OFF
	<input type="checkbox"/> COMMINGLE PRODUCING FORMATIONS	<input type="checkbox"/> RECLAMATION OF WELL SITE	<input checked="" type="checkbox"/> OTHER: <u>Drilling Operations</u>
	<input type="checkbox"/> CONVERT WELL TYPE	<input type="checkbox"/> RECOMPLETE - DIFFERENT FORMATION	

12. DESCRIBE PROPOSED OR COMPLETED OPERATIONS. Clearly show all pertinent details including dates, depths, volumes, etc.

Waiting on completion operations. Please see the attached well chronology.

NAME (PLEASE PRINT) <u>Mickenzie Thacker</u>	TITLE <u>Operations Clerk</u>
SIGNATURE <u><i>Mickenzie Thacker</i></u>	DATE <u>5/13/2009</u>

(This space for State use only)

RECEIVED

MAY 18 2009

DIV. OF OIL, GAS & MINING

12:30 16:30 4.0 RIGGED UP CEMENT HEAD, PRESSURE TESTED LINES TO 4000 PSI & CEMENT 4 1/2" PRODUCTION CASING AS FOLLOWS: PUMPED 20 BBLS MUD FLUSH SPACER. PUMPED 10 BBLS FRESH WATER SPACER, PUMPED 520 SACKS (170 BBLS) OF Highbond 75 Premium - Class G Cement with 2% Bentonite, 2 Microbond, .3% Versaset @ 12.00 PPG, 1.837 CFPS, 9.863 GPS Fresh Water. PUMPED LEAD CEMENT @ 4 BPM & 750 PSI. PUMPED 650 SACKS (169 BBLS) EXTENDACEM (TM) SYSTEM, Premium - Class G Cement with .125 LBM/SK Poly-E-Flake (Lost Circulation Additive), 2% Bentonite, .75% HALAD (R)-322, 3% Potassium Chloride- KCL, 3 LBM Silicate - Compacted, .2% WG-17, 13.50 PPG, 1.47 CFPS, 6.98 GPS Fresh Water. PUMPED TAIL CEMENT @ 5 BPM & 136 PSI. DISPLACED WITH TOTAL OF 105 BBLS FRESH WATER. FIRST 40 BBLS DISPLACEMENT @ 7 BPM & 250-1150 PSI, PUMPED 2ND 53 BBLS DISPLACEMENT @ 6 BPM & 1000-1550 PSI, 10 BBLS SHY OF PUMPING PLUG, REDUCED DISPLACEMENT RATE TO 2 BPM & 1300 PSI. BUMPED PLUG WITH 2300 PSI @ 15:00 HOURS ON 05/03/2009. CHECKED FLOATS & FLOATS WOULD NOT HOLD. PRESSURED BACK UP ON PLUG TO 2300 PSI AND HELD FOR 1 HOUR BLEEDING OF PRESSURE WITH GAUGE ON CEMENT HEAD MAINTAINING 2300 PSI SHUT IN PRESSURE. AFTER HOLDING FOR 1 HOUR CHECKED FLOATS & FLOATS HELD. PART RETURNS & NO CEMENT TO SURFACE.

16:30 17:00 0.5 RIG DOWN CEMENTERS.

17:00 17:30 0.5 BACK OUT LANDING JOINT, SET PACKOFF & TEST TO 5000 PSI FOR 15 MIN.

17:30 20:30 3.0 NIPPLE DOWN B.O.P, CLEAN MUD TANKS & RIG DOWN.

20:30 06:00 9.5 RIG DOWN.

SAFETY MEETING ON RUNNING CASING & CEMENTING.
 FULL CREWS & NO ACCIDENTS.
 COM OK.

TRANSFER 3897 GAL OF DIESEL FUEL @ \$1.97/GAL TO NBU 670-29E
 TRANSFER 5 JOINTS 205.61' OF 4.5" N-80, 11.6#, LTC CASING TO NBU 670-29E
 TRANSFER 2 -19.38, 19.96' = 39.34 TOTAL FEET OF 4.5", HCP 110, 11.6#, LTC, MARKER JOINTS TO NBU 670-29E
 MOVING RIG 1 MILES TO NBU 670-29E
 TRUCKS SCHEDULED FOR 05/03/2009.

06:00 RIG RELEASED @ 20:30 HOURS, 05/03/2009.
 CASING POINT COSTS \$537,335

05-07-2009		Reported By		SEARLE							
Daily Costs: Drilling		\$0		Completion		\$37,300		Daily Total		\$37,300	
Cum Costs: Drilling		\$558,360		Completion		\$184,905		Well Total		\$743,266	
MD	6,695	TVD	6,695	Progress	0	Days	5	MW	0.0	Visc	0.0
Formation :			PBTD : 6646.0			Perf :			PKR Depth : 0.0		
Activity at Report Time: PREP FOR FRACS											
Start	End	Hrs	Activity Description								
06:00			MIRU SCHLUMBERGER. LOG WITH RST/CBL/CCL/VDL/GR FROM PBTD TO 950'. EST CEMENT TOP @ 2380'. RD SCHLUMBERGER.								

STATE OF UTAH
DEPARTMENT OF NATURAL RESOURCES
DIVISION OF OIL, GAS AND MINING

FORM 9

SUNDRY NOTICES AND REPORTS ON WELLS

Do not use this form for proposals to drill new wells, significantly deepen existing wells below current bottom-hole depth, reenter plugged wells, or to drill horizontal laterals. Use APPLICATION FOR PERMIT TO DRILL form for such proposals.

1. TYPE OF WELL		OIL WELL <input type="checkbox"/>	GAS WELL <input checked="" type="checkbox"/>	OTHER _____	5. LEASE DESIGNATION AND SERIAL NUMBER: UO-1207-ST
2. NAME OF OPERATOR: EOG Resources, Inc.					6. IF INDIAN, ALLOTTEE OR TRIBE NAME:
3. ADDRESS OF OPERATOR: 1060 East Highway 40		CITY Vernal	STATE UT	ZIP 84078	7. UNIT or CA AGREEMENT NAME: Natural Buttes
4. LOCATION OF WELL		FOOTAGES AT SURFACE: 680' FNL & 797' FEL 40.012403 LAT 109.457283 LON			8. WELL NAME and NUMBER: Natural Buttes Unit 691-29E
		QTR/QTR, SECTION, TOWNSHIP, RANGE, MERIDIAN: NENE 29 9S 22E S			9. API NUMBER: 43-047-50027
		COUNTY: UINTAH			10. FIELD AND POOL, OR WLDCCAT: Natural Buttes
		STATE: UTAH			

11. CHECK APPROPRIATE BOXES TO INDICATE NATURE OF NOTICE, REPORT, OR OTHER DATA			
TYPE OF SUBMISSION	TYPE OF ACTION		
<input type="checkbox"/> NOTICE OF INTENT (Submit in Duplicate) Approximate date work will start: _____	<input type="checkbox"/> ACIDIZE	<input type="checkbox"/> DEEPEN	<input type="checkbox"/> REPERFORATE CURRENT FORMATION
	<input type="checkbox"/> ALTER CASING	<input type="checkbox"/> FRACTURE TREAT	<input type="checkbox"/> SIDETRACK TO REPAIR WELL
	<input type="checkbox"/> CASING REPAIR	<input type="checkbox"/> NEW CONSTRUCTION	<input type="checkbox"/> TEMPORARILY ABANDON
	<input type="checkbox"/> CHANGE TO PREVIOUS PLANS	<input type="checkbox"/> OPERATOR CHANGE	<input type="checkbox"/> TUBING REPAIR
	<input type="checkbox"/> CHANGE TUBING	<input type="checkbox"/> PLUG AND ABANDON	<input type="checkbox"/> VENT OR FLARE
<input checked="" type="checkbox"/> SUBSEQUENT REPORT (Submit Original Form Only) Date of work completion: _____	<input type="checkbox"/> CHANGE WELL NAME	<input type="checkbox"/> PLUG BACK	<input type="checkbox"/> WATER DISPOSAL
	<input type="checkbox"/> CHANGE WELL STATUS	<input type="checkbox"/> PRODUCTION (START/RESUME)	<input type="checkbox"/> WATER SHUT-OFF
	<input type="checkbox"/> COMMINGLE PRODUCING FORMATIONS	<input type="checkbox"/> RECLAMATION OF WELL SITE	<input checked="" type="checkbox"/> OTHER: <u>Drilling Operations</u>
	<input type="checkbox"/> CONVERT WELL TYPE	<input type="checkbox"/> RECOMPLETE - DIFFERENT FORMATION	

12. DESCRIBE PROPOSED OR COMPLETED OPERATIONS. Clearly show all pertinent details including dates, depths, volumes, etc.

No activity has occurred since 5/13/2009.

NAME (PLEASE PRINT) <u>Mickenzie Thacker</u>	TITLE <u>Operations Clerk</u>
SIGNATURE <u><i>Mickenzie Thacker</i></u>	DATE <u>5/20/2009</u>

(This space for State use only)

RECEIVED

MAY 26 2009

STATE OF UTAH DEPARTMENT OF NATURAL RESOURCES DIVISION OF OIL, GAS, AND MINING	FORM 9 5. LEASE DESIGNATION AND SERIAL NUMBER: UO-1207-ST
SUNDRY NOTICES AND REPORTS ON WELLS Do not use this form for proposals to drill new wells, significantly deepen existing wells below current bottom-hole depth, reenter plugged wells, or to drill horizontal laterals. Use APPLICATION FOR PERMIT TO DRILL form for such proposals.	6. IF INDIAN, ALLOTTEE OR TRIBE NAME: 7. UNIT or CA AGREEMENT NAME: NATURAL BUTTES
1. TYPE OF WELL Gas Well	8. WELL NAME and NUMBER: NBU 691-29E
2. NAME OF OPERATOR: EOG Resources, Inc.	9. API NUMBER: 43047500270000
3. ADDRESS OF OPERATOR: 1060 East Highway 40 , Vernal, UT, 84078	PHONE NUMBER: 435 781-9111 Ext
4. LOCATION OF WELL FOOTAGES AT SURFACE: 0680 FNL 0797 FEL QTR/QTR, SECTION, TOWNSHIP, RANGE, MERIDIAN: Qtr/Qtr: NENE Section: 29 Township: 09.0S Range: 22.0E Meridian: S	9. FIELD and POOL or WILDCAT: NATURAL BUTTES COUNTY: UINTAH STATE: UTAH

11. CHECK APPROPRIATE BOXES TO INDICATE NATURE OF NOTICE, REPORT, OR OTHER DATA

TYPE OF SUBMISSION	TYPE OF ACTION		
<input type="checkbox"/> NOTICE OF INTENT Approximate date work will start:	<input type="checkbox"/> ACIDIZE	<input type="checkbox"/> ALTER CASING	<input type="checkbox"/> CASING REPAIR
<input type="checkbox"/> SUBSEQUENT REPORT Date of Work Completion:	<input type="checkbox"/> CHANGE TO PREVIOUS PLANS	<input type="checkbox"/> CHANGE TUBING	<input type="checkbox"/> CHANGE WELL NAME
<input type="checkbox"/> SPUD REPORT Date of Spud:	<input type="checkbox"/> CHANGE WELL STATUS	<input type="checkbox"/> COMMINGLE PRODUCING FORMATIONS	<input type="checkbox"/> CONVERT WELL TYPE
<input checked="" type="checkbox"/> DRILLING REPORT Report Date: 5/29/2009	<input type="checkbox"/> DEEPEN	<input type="checkbox"/> FRACTURE TREAT	<input type="checkbox"/> NEW CONSTRUCTION
	<input type="checkbox"/> OPERATOR CHANGE	<input type="checkbox"/> PLUG AND ABANDON	<input type="checkbox"/> PLUG BACK
	<input type="checkbox"/> PRODUCTION START OR RESUME	<input type="checkbox"/> RECLAMATION OF WELL SITE	<input type="checkbox"/> RECOMPLETE DIFFERENT FORMATION
	<input type="checkbox"/> REPERFORATE CURRENT FORMATION	<input type="checkbox"/> SIDETRACK TO REPAIR WELL	<input type="checkbox"/> TEMPORARY ABANDON
	<input type="checkbox"/> TUBING REPAIR	<input type="checkbox"/> VENT OR FLARE	<input type="checkbox"/> WATER DISPOSAL
	<input type="checkbox"/> WATER SHUTOFF	<input type="checkbox"/> SI TA STATUS EXTENSION	<input type="checkbox"/> APD EXTENSION
	<input type="checkbox"/> WILDCAT WELL DETERMINATION	<input type="checkbox"/> OTHER	OTHER: _____

12. DESCRIBE PROPOSED OR COMPLETED OPERATIONS. Clearly show all pertinent details including dates, depths, volumes, etc.

No activity has occurred since last submission on 5/20/2009.

**Accepted by the
Utah Division of
Oil, Gas and Mining**

FOR RECORD ONLY

May 28, 2009

NAME (PLEASE PRINT) Kaylene Gardner	PHONE NUMBER 435 781-9111	TITLE Regulatory Administrator
SIGNATURE N/A	DATE 5/28/2009	

STATE OF UTAH DEPARTMENT OF NATURAL RESOURCES DIVISION OF OIL, GAS, AND MINING	FORM 9 5. LEASE DESIGNATION AND SERIAL NUMBER: UO-1207-ST
SUNDRY NOTICES AND REPORTS ON WELLS Do not use this form for proposals to drill new wells, significantly deepen existing wells below current bottom-hole depth, reenter plugged wells, or to drill horizontal laterals. Use APPLICATION FOR PERMIT TO DRILL form for such proposals.	6. IF INDIAN, ALLOTTEE OR TRIBE NAME: 7. UNIT or CA AGREEMENT NAME: NATURAL BUTTES
1. TYPE OF WELL Gas Well	8. WELL NAME and NUMBER: NBU 691-29E
2. NAME OF OPERATOR: EOG Resources, Inc.	9. API NUMBER: 43047500270000
3. ADDRESS OF OPERATOR: 1060 East Highway 40 , Vernal, UT, 84078	PHONE NUMBER: 435 781-9111 Ext
4. LOCATION OF WELL FOOTAGES AT SURFACE: 0680 FNL 0797 FEL QTR/QTR, SECTION, TOWNSHIP, RANGE, MERIDIAN: Qtr/Qtr: NENE Section: 29 Township: 09.0S Range: 22.0E Meridian: S	9. FIELD and POOL or WILDCAT: NATURAL BUTTES COUNTY: UINTAH STATE: UTAH

11. CHECK APPROPRIATE BOXES TO INDICATE NATURE OF NOTICE, REPORT, OR OTHER DATA

TYPE OF SUBMISSION	TYPE OF ACTION		
<input type="checkbox"/> NOTICE OF INTENT Approximate date work will start:	<input type="checkbox"/> ACIDIZE	<input type="checkbox"/> ALTER CASING	<input type="checkbox"/> CASING REPAIR
<input type="checkbox"/> SUBSEQUENT REPORT Date of Work Completion:	<input type="checkbox"/> CHANGE TO PREVIOUS PLANS	<input type="checkbox"/> CHANGE TUBING	<input type="checkbox"/> CHANGE WELL NAME
<input type="checkbox"/> SPUD REPORT Date of Spud:	<input type="checkbox"/> CHANGE WELL STATUS	<input type="checkbox"/> COMMINGLE PRODUCING FORMATIONS	<input type="checkbox"/> CONVERT WELL TYPE
<input checked="" type="checkbox"/> DRILLING REPORT Report Date: 6/11/2009	<input type="checkbox"/> DEEPEN	<input type="checkbox"/> FRACTURE TREAT	<input type="checkbox"/> NEW CONSTRUCTION
	<input type="checkbox"/> OPERATOR CHANGE	<input type="checkbox"/> PLUG AND ABANDON	<input type="checkbox"/> PLUG BACK
	<input type="checkbox"/> PRODUCTION START OR RESUME	<input type="checkbox"/> RECLAMATION OF WELL SITE	<input type="checkbox"/> RECOMPLETE DIFFERENT FORMATION
	<input type="checkbox"/> REPERFORATE CURRENT FORMATION	<input type="checkbox"/> SIDETRACK TO REPAIR WELL	<input type="checkbox"/> TEMPORARY ABANDON
	<input type="checkbox"/> TUBING REPAIR	<input type="checkbox"/> VENT OR FLARE	<input type="checkbox"/> WATER DISPOSAL
	<input type="checkbox"/> WATER SHUTOFF	<input type="checkbox"/> SI TA STATUS EXTENSION	<input type="checkbox"/> APD EXTENSION
	<input type="checkbox"/> WILDCAT WELL DETERMINATION	<input type="checkbox"/> OTHER	OTHER: _____

12. DESCRIBE PROPOSED OR COMPLETED OPERATIONS. Clearly show all pertinent details including dates, depths, volumes, etc.
 Completion operations are scheduled to begin on or about 7/3/2009.

**Accepted by the
 Utah Division of
 Oil, Gas and Mining**
FOR RECORD ONLY
 June 11, 2009

NAME (PLEASE PRINT) Kaylene Gardner	PHONE NUMBER 435 781-9111	TITLE Regulatory Administrator
SIGNATURE N/A	DATE 6/11/2009	

STATE OF UTAH DEPARTMENT OF NATURAL RESOURCES DIVISION OF OIL, GAS, AND MINING	FORM 9 5. LEASE DESIGNATION AND SERIAL NUMBER: UO-1207-ST
SUNDRY NOTICES AND REPORTS ON WELLS Do not use this form for proposals to drill new wells, significantly deepen existing wells below current bottom-hole depth, reenter plugged wells, or to drill horizontal laterals. Use APPLICATION FOR PERMIT TO DRILL form for such proposals.	6. IF INDIAN, ALLOTTEE OR TRIBE NAME: 7. UNIT or CA AGREEMENT NAME: NATURAL BUTTES
1. TYPE OF WELL Gas Well	8. WELL NAME and NUMBER: NBU 691-29E
2. NAME OF OPERATOR: EOG Resources, Inc.	9. API NUMBER: 43047500270000
3. ADDRESS OF OPERATOR: 1060 East Highway 40 , Vernal, UT, 84078	PHONE NUMBER: 435 781-9111 Ext
4. LOCATION OF WELL FOOTAGES AT SURFACE: 0680 FNL 0797 FEL QTR/QTR, SECTION, TOWNSHIP, RANGE, MERIDIAN: Qtr/Qtr: NENE Section: 29 Township: 09.0S Range: 22.0E Meridian: S	9. FIELD and POOL or WILDCAT: NATURAL BUTTES COUNTY: UINTAH STATE: UTAH

11. CHECK APPROPRIATE BOXES TO INDICATE NATURE OF NOTICE, REPORT, OR OTHER DATA

TYPE OF SUBMISSION	TYPE OF ACTION		
<input type="checkbox"/> NOTICE OF INTENT Approximate date work will start:	<input type="checkbox"/> ACIDIZE	<input type="checkbox"/> ALTER CASING	<input type="checkbox"/> CASING REPAIR
<input type="checkbox"/> SUBSEQUENT REPORT Date of Work Completion:	<input type="checkbox"/> CHANGE TO PREVIOUS PLANS	<input type="checkbox"/> CHANGE TUBING	<input type="checkbox"/> CHANGE WELL NAME
<input type="checkbox"/> SPUD REPORT Date of Spud:	<input type="checkbox"/> CHANGE WELL STATUS	<input type="checkbox"/> COMMINGLE PRODUCING FORMATIONS	<input type="checkbox"/> CONVERT WELL TYPE
<input checked="" type="checkbox"/> DRILLING REPORT Report Date: 6/18/2009	<input type="checkbox"/> DEEPEN	<input type="checkbox"/> FRACTURE TREAT	<input type="checkbox"/> NEW CONSTRUCTION
	<input type="checkbox"/> OPERATOR CHANGE	<input type="checkbox"/> PLUG AND ABANDON	<input type="checkbox"/> PLUG BACK
	<input type="checkbox"/> PRODUCTION START OR RESUME	<input type="checkbox"/> RECLAMATION OF WELL SITE	<input type="checkbox"/> RECOMPLETE DIFFERENT FORMATION
	<input type="checkbox"/> REPERFORATE CURRENT FORMATION	<input type="checkbox"/> SIDETRACK TO REPAIR WELL	<input type="checkbox"/> TEMPORARY ABANDON
	<input type="checkbox"/> TUBING REPAIR	<input type="checkbox"/> VENT OR FLARE	<input type="checkbox"/> WATER DISPOSAL
	<input type="checkbox"/> WATER SHUTOFF	<input type="checkbox"/> SI TA STATUS EXTENSION	<input type="checkbox"/> APD EXTENSION
	<input type="checkbox"/> WILDCAT WELL DETERMINATION	<input type="checkbox"/> OTHER	OTHER: _____

12. DESCRIBE PROPOSED OR COMPLETED OPERATIONS. Clearly show all pertinent details including dates, depths, volumes, etc.

No activity has occurred since last submission on 6/11/2009, waiting on completion operations.

**Accepted by the
Utah Division of
Oil, Gas and Mining
FOR RECORD ONLY**

June 22, 2009

NAME (PLEASE PRINT) Mickenzie Thacker	PHONE NUMBER 435 781-9145	TITLE Operations Clerk
SIGNATURE N/A	DATE 6/18/2009	

STATE OF UTAH DEPARTMENT OF NATURAL RESOURCES DIVISION OF OIL, GAS, AND MINING	FORM 9
SUNDRY NOTICES AND REPORTS ON WELLS Do not use this form for proposals to drill new wells, significantly deepen existing wells below current bottom-hole depth, reenter plugged wells, or to drill horizontal laterals. Use APPLICATION FOR PERMIT TO DRILL form for such proposals.	5. LEASE DESIGNATION AND SERIAL NUMBER: UO-1207-ST
	6. IF INDIAN, ALLOTTEE OR TRIBE NAME:
	7. UNIT or CA AGREEMENT NAME: NATURAL BUTTES
1. TYPE OF WELL Gas Well	8. WELL NAME and NUMBER: NBU 691-29E
2. NAME OF OPERATOR: EOG Resources, Inc.	9. API NUMBER: 43047500270000
3. ADDRESS OF OPERATOR: 1060 East Highway 40 , Vernal, UT, 84078	PHONE NUMBER: 435 781-9111 Ext
4. LOCATION OF WELL FOOTAGES AT SURFACE: 0680 FNL 0797 FEL QTR/QTR, SECTION, TOWNSHIP, RANGE, MERIDIAN: Qtr/Qtr: NENE Section: 29 Township: 09.0S Range: 22.0E Meridian: S	9. FIELD and POOL or WILDCAT: NATURAL BUTTES
	COUNTY: UINTAH
	STATE: UTAH

11. CHECK APPROPRIATE BOXES TO INDICATE NATURE OF NOTICE, REPORT, OR OTHER DATA

TYPE OF SUBMISSION	TYPE OF ACTION		
<input type="checkbox"/> NOTICE OF INTENT Approximate date work will start:	<input type="checkbox"/> ACIDIZE	<input type="checkbox"/> ALTER CASING	<input type="checkbox"/> CASING REPAIR
<input type="checkbox"/> SUBSEQUENT REPORT Date of Work Completion:	<input type="checkbox"/> CHANGE TO PREVIOUS PLANS	<input type="checkbox"/> CHANGE TUBING	<input type="checkbox"/> CHANGE WELL NAME
<input type="checkbox"/> SPUD REPORT Date of Spud:	<input type="checkbox"/> CHANGE WELL STATUS	<input type="checkbox"/> COMMINGLE PRODUCING FORMATIONS	<input type="checkbox"/> CONVERT WELL TYPE
<input checked="" type="checkbox"/> DRILLING REPORT Report Date: 6/26/2009	<input type="checkbox"/> DEEPEN	<input type="checkbox"/> FRACTURE TREAT	<input type="checkbox"/> NEW CONSTRUCTION
	<input type="checkbox"/> OPERATOR CHANGE	<input type="checkbox"/> PLUG AND ABANDON	<input type="checkbox"/> PLUG BACK
	<input type="checkbox"/> PRODUCTION START OR RESUME	<input type="checkbox"/> RECLAMATION OF WELL SITE	<input type="checkbox"/> RECOMPLETE DIFFERENT FORMATION
	<input type="checkbox"/> REPERFORATE CURRENT FORMATION	<input type="checkbox"/> SIDETRACK TO REPAIR WELL	<input type="checkbox"/> TEMPORARY ABANDON
	<input type="checkbox"/> TUBING REPAIR	<input type="checkbox"/> VENT OR FLARE	<input type="checkbox"/> WATER DISPOSAL
	<input type="checkbox"/> WATER SHUTOFF	<input type="checkbox"/> SI TA STATUS EXTENSION	<input type="checkbox"/> APD EXTENSION
	<input type="checkbox"/> WILDCAT WELL DETERMINATION	<input type="checkbox"/> OTHER	OTHER: _____

12. DESCRIBE PROPOSED OR COMPLETED OPERATIONS. Clearly show all pertinent details including dates, depths, volumes, etc.

No activity has occurred since last submission on 6/18/2009.

**Accepted by the
 Utah Division of
 Oil, Gas and Mining
 FOR RECORD ONLY**

June 29, 2009

NAME (PLEASE PRINT) Mickenzie Thacker	PHONE NUMBER 435 781-9145	TITLE Operations Clerk
SIGNATURE N/A	DATE 6/26/2009	

STATE OF UTAH DEPARTMENT OF NATURAL RESOURCES DIVISION OF OIL, GAS, AND MINING	FORM 9 5. LEASE DESIGNATION AND SERIAL NUMBER: UO-1207-ST
SUNDRY NOTICES AND REPORTS ON WELLS Do not use this form for proposals to drill new wells, significantly deepen existing wells below current bottom-hole depth, reenter plugged wells, or to drill horizontal laterals. Use APPLICATION FOR PERMIT TO DRILL form for such proposals.	6. IF INDIAN, ALLOTTEE OR TRIBE NAME: 7. UNIT or CA AGREEMENT NAME: NATURAL BUTTES
1. TYPE OF WELL Gas Well	8. WELL NAME and NUMBER: NBU 691-29E
2. NAME OF OPERATOR: EOG Resources, Inc.	9. API NUMBER: 43047500270000
3. ADDRESS OF OPERATOR: 1060 East Highway 40 , Vernal, UT, 84078	PHONE NUMBER: 435 781-9111 Ext
4. LOCATION OF WELL FOOTAGES AT SURFACE: 0680 FNL 0797 FEL QTR/QTR, SECTION, TOWNSHIP, RANGE, MERIDIAN: Qtr/Qtr: NENE Section: 29 Township: 09.0S Range: 22.0E Meridian: S	9. FIELD and POOL or WILDCAT: NATURAL BUTTES COUNTY: UINTAH STATE: UTAH

11. CHECK APPROPRIATE BOXES TO INDICATE NATURE OF NOTICE, REPORT, OR OTHER DATA

TYPE OF SUBMISSION	TYPE OF ACTION		
<input type="checkbox"/> NOTICE OF INTENT Approximate date work will start:	<input type="checkbox"/> ACIDIZE	<input type="checkbox"/> ALTER CASING	<input type="checkbox"/> CASING REPAIR
<input type="checkbox"/> SUBSEQUENT REPORT Date of Work Completion:	<input type="checkbox"/> CHANGE TO PREVIOUS PLANS	<input type="checkbox"/> CHANGE TUBING	<input type="checkbox"/> CHANGE WELL NAME
<input type="checkbox"/> SPUD REPORT Date of Spud:	<input type="checkbox"/> CHANGE WELL STATUS	<input type="checkbox"/> COMMINGLE PRODUCING FORMATIONS	<input type="checkbox"/> CONVERT WELL TYPE
<input checked="" type="checkbox"/> DRILLING REPORT Report Date: 7/1/2009	<input type="checkbox"/> DEEPEN	<input type="checkbox"/> FRACTURE TREAT	<input type="checkbox"/> NEW CONSTRUCTION
	<input type="checkbox"/> OPERATOR CHANGE	<input type="checkbox"/> PLUG AND ABANDON	<input type="checkbox"/> PLUG BACK
	<input type="checkbox"/> PRODUCTION START OR RESUME	<input type="checkbox"/> RECLAMATION OF WELL SITE	<input type="checkbox"/> RECOMPLETE DIFFERENT FORMATION
	<input type="checkbox"/> REPERFORATE CURRENT FORMATION	<input type="checkbox"/> SIDETRACK TO REPAIR WELL	<input type="checkbox"/> TEMPORARY ABANDON
	<input type="checkbox"/> TUBING REPAIR	<input type="checkbox"/> VENT OR FLARE	<input type="checkbox"/> WATER DISPOSAL
	<input type="checkbox"/> WATER SHUTOFF	<input type="checkbox"/> SI TA STATUS EXTENSION	<input type="checkbox"/> APD EXTENSION
	<input type="checkbox"/> WILDCAT WELL DETERMINATION	<input type="checkbox"/> OTHER	OTHER: _____

12. DESCRIBE PROPOSED OR COMPLETED OPERATIONS. Clearly show all pertinent details including dates, depths, volumes, etc.
 Completion operations are scheduled to begin on or about 7/3/2009.

**Accepted by the
 Utah Division of
 Oil, Gas and Mining
 FOR RECORD ONLY**
 July 01, 2009

NAME (PLEASE PRINT) Mickenzie Thacker	PHONE NUMBER 435 781-9145	TITLE Operations Clerk
SIGNATURE N/A	DATE 7/1/2009	

STATE OF UTAH
DEPARTMENT OF NATURAL RESOURCES
DIVISION OF OIL, GAS AND MINING

AMENDED REPORT FORM 8
(highlight changes)

WELL COMPLETION OR RECOMPLETION REPORT AND LOG

1a. TYPE OF WELL: OIL WELL <input type="checkbox"/> GAS WELL <input checked="" type="checkbox"/> DRY <input type="checkbox"/> OTHER _____		5. LEASE DESIGNATION AND SERIAL NUMBER: UO-1207-ST
b. TYPE OF WORK: NEW WELL <input checked="" type="checkbox"/> HORIZ. LATS. <input type="checkbox"/> DEEP-EN <input type="checkbox"/> RE-ENTRY <input type="checkbox"/> DIFF. RESVR <input type="checkbox"/> OTHER _____		6. IF INDIAN, ALLOTTEE OR TRIBE NAME
2. NAME OF OPERATOR: EOG RESOURCES, INC.		7. UNIT or CA AGREEMENT NAME Natural Buttes
3. ADDRESS OF OPERATOR: 1060 EAST HWY 40 VERNAL UT 84078		8. WELL NAME and NUMBER: Natural Buttes Unit 691-29E
PHONE NUMBER: (435) 781-9145		9. API NUMBER: 43-047-50027
4. LOCATION OF WELL (FOOTAGES) AT SURFACE: 680' FNL & 797' FEL 40.012403 Lat 109.457283 Lon AT TOP PRODUCING INTERVAL REPORTED BELOW: SAME AT TOTAL DEPTH: SAME		10. FIELD AND POOL, OR WILDCAT Natural Buttes
11. QTR/QTR, SECTION, TOWNSHIP, RANGE, MERIDIAN: NENE 29 9S 22E S		12. COUNTY Uintah
		13. STATE UTAH

14. DATE SPUDDED: 4/15/2009	15. DATE T.D. REACHED: 5/2/2009	16. DATE COMPLETED: 7/13/2009	ABANDONED <input type="checkbox"/> READY TO PRODUCE <input checked="" type="checkbox"/>	17. ELEVATIONS (DF, RKB, RT, GL): 4886' GL
18. TOTAL DEPTH: MD 6,695 TVD	19. PLUG BACK T.D.: MD 6,646 TVD	20. IF MULTIPLE COMPLETIONS, HOW MANY?*		21. DEPTH BRIDGE MD PLUG SET: TVD
22. TYPE ELECTRIC AND OTHER MECHANICAL LOGS RUN (Submit copy of each) RST/CBL/CCL/VDL/GR			23. WAS WELL CORED? NO <input checked="" type="checkbox"/> YES <input type="checkbox"/> (Submit analysis) WAS DST RUN? NO <input checked="" type="checkbox"/> YES <input type="checkbox"/> (Submit report) DIRECTIONAL SURVEY? NO <input checked="" type="checkbox"/> YES <input type="checkbox"/> (Submit copy)	

24. CASING AND LINER RECORD (Report all strings set in well)

HOLE SIZE	SIZE/GRADE	WEIGHT (#/ft.)	TOP (MD)	BOTTOM (MD)	STAGE CEMENTER DEPTH	CEMENT TYPE & NO. OF SACKS	SLURRY VOLUME (BBL)	CEMENT TOP **	AMOUNT PULLED
12.25	9.625 J-55	36.0	0	2,148		625		0	
7.875	4.5 N-80	11.6	0	6,690		1170		2380	

25. TUBING RECORD

SIZE	DEPTH SET (MD)	PACKER SET (MD)	SIZE	DEPTH SET (MD)	PACKER SET (MD)	SIZE	DEPTH SET (MD)	PACKER SET (MD)
2.375	5,104							

26. PRODUCING INTERVALS					27. PERFORATION RECORD				
FORMATION NAME	TOP (MD)	BOTTOM (MD)	TOP (TVD)	BOTTOM (TVD)	INTERVAL (Top/Bot - MD)	SIZE	NO. HOLES	PERFORATION STATUS	
(A) Wasatch	5,093	6,554			6,316 6,554		3/SPF	Open <input type="checkbox"/>	Squeezed <input type="checkbox"/>
(B)					5,981 6,243		3/SPF	Open <input type="checkbox"/>	Squeezed <input type="checkbox"/>
(C)					5,484 5,894		3/SPF	Open <input type="checkbox"/>	Squeezed <input type="checkbox"/>
(D)					5,093 5,435		3/SPF	Open <input type="checkbox"/>	Squeezed <input type="checkbox"/>

28. ACID, FRACTURE, TREATMENT, CEMENT SQUEEZE, ETC.

DEPTH INTERVAL	AMOUNT AND TYPE OF MATERIAL
6316-6554	32,550 GALS OF GELLED WATER & 91,500# 20/40 SAND
5981-6243	35,734 GALS OF GELLED WATER & 102,700# 20/40 SAND
5484-5894	29,553 GALS OF GELLED WATER & 82,400# 20/40 SAND

29. ENCLOSED ATTACHMENTS: <input type="checkbox"/> ELECTRICAL/MECHANICAL LOGS <input type="checkbox"/> SUNDRY NOTICE FOR PLUGGING AND CEMENT VERIFICATION <input type="checkbox"/> GEOLOGIC REPORT <input type="checkbox"/> CORE ANALYSIS <input type="checkbox"/> DST REPORT <input type="checkbox"/> OTHER: _____ <input type="checkbox"/> DIRECTIONAL SURVEY	30. WELL STATUS: PRODUCING
--	--------------------------------------

RECEIVED

31. INITIAL PRODUCTION

INTERVAL A (As shown in item #26)

DATE FIRST PRODUCED: 7/13/2009		TEST DATE: 7/18/2009		HOURS TESTED: 24		TEST PRODUCTION RATES: →	OIL - BBL: 0	GAS - MCF: 950	WATER - BBL: 21	PROD. METHOD: Flows
CHOKE SIZE: 16/64	TBG. PRESS. 760	CSG. PRESS. 840	API GRAVITY	BTU - GAS	GAS/OIL RATIO	24 HR PRODUCTION RATES: →	OIL - BBL: 0	GAS - MCF: 950	WATER - BBL: 21	INTERVAL STATUS: Producing

INTERVAL B (As shown in item #26)

DATE FIRST PRODUCED:		TEST DATE:		HOURS TESTED:		TEST PRODUCTION RATES: →	OIL - BBL:	GAS - MCF:	WATER - BBL:	PROD. METHOD:
CHOKE SIZE:	TBG. PRESS.	CSG. PRESS.	API GRAVITY	BTU - GAS	GAS/OIL RATIO	24 HR PRODUCTION RATES: →	OIL - BBL:	GAS - MCF:	WATER - BBL:	INTERVAL STATUS:

INTERVAL C (As shown in item #26)

DATE FIRST PRODUCED:		TEST DATE:		HOURS TESTED:		TEST PRODUCTION RATES: →	OIL - BBL:	GAS - MCF:	WATER - BBL:	PROD. METHOD:
CHOKE SIZE:	TBG. PRESS.	CSG. PRESS.	API GRAVITY	BTU - GAS	GAS/OIL RATIO	24 HR PRODUCTION RATES: →	OIL - BBL:	GAS - MCF:	WATER - BBL:	INTERVAL STATUS:

INTERVAL D (As shown in item #26)

DATE FIRST PRODUCED:		TEST DATE:		HOURS TESTED:		TEST PRODUCTION RATES: →	OIL - BBL:	GAS - MCF:	WATER - BBL:	PROD. METHOD:
CHOKE SIZE:	TBG. PRESS.	CSG. PRESS.	API GRAVITY	BTU - GAS	GAS/OIL RATIO	24 HR PRODUCTION RATES: →	OIL - BBL:	GAS - MCF:	WATER - BBL:	INTERVAL STATUS:

32. DISPOSITION OF GAS (Sold, Used for Fuel, Vented, Etc.)

33. SUMMARY OF POROUS ZONES (Include Aquifers):

Show all important zones of porosity and contents thereof: Cored intervals and all drill-stem tests, including depth interval tested, cushion used, time tool open, flowing and shut-in pressures and recoveries.

34. FORMATION (Log) MARKERS:

Formation	Top (MD)	Bottom (MD)	Descriptions, Contents, etc.	Name	Top (Measured Depth)
Wasatch	5,093	6,554		Green River	1,318
				Birds Nest Zone	1,632
				Mahogany	2,218
				Uteland Butte	4,532
				Wasatch	4,650
				Chapita Wells	5,242
				Buck Canyon	5,930

35. ADDITIONAL REMARKS (Include plugging procedure)

36. I hereby certify that the foregoing and attached information is complete and correct as determined from all available records.

NAME (PLEASE PRINT) Mickenzie Thacker TITLE Operations Clerk
 SIGNATURE *Mickenzie Thacker* DATE 8/17/2009

This report must be submitted within 30 days of

- completing or plugging a new well
- drilling horizontal laterals from an existing well bore
- recompleting to a different producing formation
- reentering a previously plugged and abandoned well
- significantly deepening an existing well bore below the previous bottom-hole depth
- drilling hydrocarbon exploratory holes, such as core samples and stratigraphic tests

* ITEM 20: Show the number of completions if production is measured separately from two or more formations.

** ITEM 24: Cement Top - Show how reported top(s) of cement were determined (circulated (CIR), calculated (CAL), cement bond log (CBL), temperature survey (TS)).

Send to: Utah Division of Oil, Gas and Mining Phone: 801-538-5340
 1594 West North Temple, Suite 1210
 Box 145801 Fax: 801-359-3940
 Salt Lake City, Utah 84114-5801

Natural Buttes Unit 691-29E - ADDITIONAL REMARKS (CONTINUED):

27. ACID, FRACTURE TREATMENT, CEMENT SQUEEZE, ETC.

5093-5435	20,268 GALS GELLED WATER & 65,800# 20/40 SAND
-----------	---

Perforated the Ba from 6316'-17', 6324'-27', 6332'-33', 6388'-90', 6412'-14', 6519'-20', 6552'-54' w/ 3 spf.

Perforated the Ba from 5981'-82', 6021'-22', 6029'-31', 3035'-36', 6054'-55', 6100'-01', 6136'-37', 6150'-51', 6182'-83', 6241'-43' w/ 3 spf.

Perforated the Ca from 5484'-86', 5607'-08', 5639'-43', 5780'-83', 5879'-80', 5893'-94' w/ 3 spf.

Perforated the Pp/Ca from 5093'-5101', 5259'-60', 5432'-35' w/ 3 spf.

STATE OF UTAH
DEPARTMENT OF NATURAL RESOURCES
DIVISION OF OIL, GAS AND MINING

FORM 9

SUNDRY NOTICES AND REPORTS ON WELLS		5. LEASE DESIGNATION AND SERIAL NUMBER: UO-1207-ST
Do not use this form for proposals to drill new wells, significantly deepen existing wells below current bottom-hole depth, reenter plugged wells, or to drill horizontal laterals. Use APPLICATION FOR PERMIT TO DRILL form for such proposals.		6. IF INDIAN, ALLOTTEE OR TRIBE NAME:
1. TYPE OF WELL OIL WELL <input type="checkbox"/> GAS WELL <input checked="" type="checkbox"/> OTHER _____		7. UNIT or CA AGREEMENT NAME: Natural Buttes
2. NAME OF OPERATOR: EOG Resources, Inc.		8. WELL NAME and NUMBER: Natural Buttes Unit 691-29E
3. ADDRESS OF OPERATOR: 600 17th St., Suite 1000N CITY Denver STATE CO ZIP 80202		9. API NUMBER: 43-047-50027
		10. FIELD AND POOL, OR WILDCAT: Natural Buttes
4. LOCATION OF WELL FOOTAGES AT SURFACE: 680' FNL & 797' FEL 40.012403 LAT 109.457283 LON		COUNTY: UINTAH
QTR/QTR, SECTION, TOWNSHIP, RANGE, MERIDIAN: NENE 29 9S 22E S		STATE: UTAH

11. CHECK APPROPRIATE BOXES TO INDICATE NATURE OF NOTICE, REPORT, OR OTHER DATA

TYPE OF SUBMISSION	TYPE OF ACTION		
<input type="checkbox"/> NOTICE OF INTENT (Submit in Duplicate) Approximate date work will start: _____	<input type="checkbox"/> ACIDIZE	<input type="checkbox"/> DEEPEN	<input type="checkbox"/> REPERFORATE CURRENT FORMATION
	<input type="checkbox"/> ALTER CASING	<input type="checkbox"/> FRACTURE TREAT	<input type="checkbox"/> SIDETRACK TO REPAIR WELL
<input checked="" type="checkbox"/> SUBSEQUENT REPORT (Submit Original Form Only) Date of work completion: 8/17/2009	<input type="checkbox"/> CASING REPAIR	<input type="checkbox"/> NEW CONSTRUCTION	<input type="checkbox"/> TEMPORARILY ABANDON
	<input type="checkbox"/> CHANGE TO PREVIOUS PLANS	<input type="checkbox"/> OPERATOR CHANGE	<input type="checkbox"/> TUBING REPAIR
	<input type="checkbox"/> CHANGE TUBING	<input type="checkbox"/> PLUG AND ABANDON	<input type="checkbox"/> VENT OR FLARE
	<input type="checkbox"/> CHANGE WELL NAME	<input type="checkbox"/> PLUG BACK	<input type="checkbox"/> WATER DISPOSAL
	<input type="checkbox"/> CHANGE WELL STATUS	<input type="checkbox"/> PRODUCTION (START/RESUME)	<input type="checkbox"/> WATER SHUT-OFF
	<input type="checkbox"/> COMMINGLE PRODUCING FORMATIONS	<input type="checkbox"/> RECLAMATION OF WELL SITE	<input checked="" type="checkbox"/> OTHER: <u>Pit closure</u>
	<input type="checkbox"/> CONVERT WELL TYPE	<input type="checkbox"/> RECOMPLETE - DIFFERENT FORMATION	

12. DESCRIBE PROPOSED OR COMPLETED OPERATIONS. Clearly show all pertinent details including dates, depths, volumes, etc.

The reserve pit on the referenced location was closed on 8/17/2009 as per the APD procedure.

NAME (PLEASE PRINT) <u>Mary A. Maestas</u>	TITLE <u>Regulatory Assistant</u>
SIGNATURE <u>Mary A. Maestas</u>	DATE <u>8/31/2009</u>

(This space for State use only)

RECEIVED
SEP 03 2009
DIV. OF OIL, GAS & MINING

Division of Oil, Gas and Mining
OPERATOR CHANGE WORKSHEET

ROUTING
1. DJJ
2. CDW

X Change of Operator (Well Sold)
 Operator Name Change

Designation of Agent/Operator
 Merger

The operator of the well(s) listed below has changed, effective: **7/1/2009**

FROM: (Old Operator): N9550-EOG Resources 1060 E Hwy 40 Vernal, UT 84078 Phone: 1-(435) 781-9111	TO: (New Operator): N2995-Kerr-McGee Oil & Gas Onshore., LP 1368 South 1200 East Vernal, UT 84078 Phone: 1-(435) 781-7024
---	---

WELL NAME(S)	CA No.			Unit:		NATURAL BUTTES		
	SEC	TWN	RNG	API NO	ENTITY NO	LEASE TYPE	WELL TYPE	WELL STATUS
NBU 764-32E	32	090S	210E	4304738331	2900	State	GW	P
NBU 691-29E	29	090S	220E	4304750027	2900	State	GW	P
NBU 359-13E	13	100S	200E	4304750032	OK 2900	Federal	GW	P 9/8/ file

OPERATOR CHANGES DOCUMENTATION

Enter date after each listed item is completed

- (R649-8-10) Sundry or legal documentation was received from the **FORMER** operator on: Completion of well
- (R649-8-10) Sundry or legal documentation was received from the **NEW** operator on: Completion of well
- The new company was checked on the **Department of Commerce, Division of Corporations Database** on: 3/7/2006
- Is the new operator registered in the State of Utah: YES Business Number: 1355743-0181
- (R649-9-2) Waste Management Plan has been received on: IN PLACE
- Inspections of LA PA state/fee well sites complete on: n/a
- Federal and Indian Lease Wells:** The BLM and or the BIA has approved the merger, name change, or operator change for all wells listed on Federal or Indian leases on: BLM n/a BIA n/a
- Federal and Indian Units:**
 The BLM or BIA has approved the successor of unit operator for wells listed on: n/a
- Federal and Indian Communization Agreements ("CA"):**
 The BLM or BIA has approved the operator for all wells listed within a CA on: n/a
- Underground Injection Control ("UIC")** The Division has approved UIC Form 5, **Transfer of Authority to Inject**, for the enhanced/secondary recovery unit/project for the water disposal well(s) listed on: n/a

DATA ENTRY:

- Changes entered in the **Oil and Gas Database** on: 8/24/2009
- Changes have been entered on the **Monthly Operator Change Spread Sheet** on: 8/24/2009
- Bond information entered in RBDMS on: 8/24/2009
- Fee/State wells attached to bond in RBDMS on: 8/24/2009
- Injection Projects to new operator in RBDMS on: n/a

BOND VERIFICATION:

- Federal well(s) covered by Bond Number: CO1203
- Indian well(s) covered by Bond Number: n/a
- (R649-3-1) The **NEW** operator of any state or fee well(s) listed covered by Bond Number 22013542
- The **FORMER** operator has requested a release of liability from their bond on: n/a

COMMENTS:

Well to transfer upon completion to Unit Operator (See 9/23/2003 letter from EOG & agreement 9/17/03 from Westport)

UNITED STATES
DEPARTMENT OF THE INTERIOR
BUREAU OF LAND MANAGEMENT

FORM APPROVED
OMB No. 1004-0137
Expires: July 31, 2010

SUNDRY NOTICES AND REPORTS ON WELLS
Do not use this form for proposals to drill or to re-enter an abandoned well. Use Form 3160-3 (APD) for such proposals.

5. Lease Serial No.
Multiple Leases

6. If Indian, Allottee or Tribe Name

SUBMIT IN TRIPLICATE – Other instructions on page 2.

1. Type of Well
 Oil Well Gas Well Other

2. Name of Operator
EOG Resources, Inc

3a. Address
1060 EAST HIGHWAY 40, VERNAL, UT 84078

3b. Phone No. (include area code)
435-781-9145

4. Location of Well (Footage, Sec., T., R., M., or Survey Description)
See Attached

7. If Unit of CA/Agreement, Name and/or No.
Natural Buttes

8. Well Name and No.
Multiple Wells

9. API Well No.
See Attached

10. Field and Pool or Exploratory Area
Natural Buttes

11. Country or Parish, State
Utah, Utah

12. CHECK THE APPROPRIATE BOX(ES) TO INDICATE NATURE OF NOTICE, REPORT OR OTHER DATA

TYPE OF SUBMISSION	TYPE OF ACTION			
<input checked="" type="checkbox"/> Notice of Intent	<input type="checkbox"/> Acidize	<input type="checkbox"/> Deepen	<input type="checkbox"/> Production (Start/Resume)	<input type="checkbox"/> Water Shut-Off
<input type="checkbox"/> Subsequent Report	<input type="checkbox"/> Alter Casing	<input type="checkbox"/> Fracture Treat	<input type="checkbox"/> Reclamation	<input type="checkbox"/> Well Integrity
<input type="checkbox"/> Final Abandonment Notice	<input type="checkbox"/> Casing Repair	<input type="checkbox"/> New Construction	<input type="checkbox"/> Recomplete	<input checked="" type="checkbox"/> Other <u>Change of Operator</u>
	<input type="checkbox"/> Change Plans	<input type="checkbox"/> Plug and Abandon	<input type="checkbox"/> Temporarily Abandon	
	<input type="checkbox"/> Convert to Injection	<input type="checkbox"/> Plug Back	<input type="checkbox"/> Water Disposal	

13. Describe Proposed or Completed Operation: Clearly state all pertinent details, including estimated starting date of any proposed work and approximate duration thereof. If the proposal is to deepen directionally or recomplete horizontally, give subsurface locations and measured and true vertical depths of all pertinent markers and zones. Attach the Bond under which the work will be performed or provide the Bond No. on file with BLM/BIA. Required subsequent reports must be filed within 30 days following completion of the involved operations. If the operation results in a multiple completion or recompletion in a new interval, a Form 3160-4 must be filed once testing has been completed. Final Abandonment Notices must be filed only after all requirements, including reclamation, have been completed and the operator has determined that the site is ready for final inspection.)

EOG Resources, Inc. has assigned all of its right, title and interest in the wells described in the attached list ("the Subject Wells") to Kerr-McGee Oil & Gas Onshore LP and will relinquish and transfer operatorship of all of the Subject Wells to Kerr-McGee Oil & Gas Onshore LP on January 1, 2010.

As of January 1, 2010, Kerr-McGee Oil & Gas Onshore LP will be considered to be the operator of each of the Subject Wells and will be responsible under the terms and conditions of the applicable lease for the operations conducted upon the leased lands. Bond coverage is provided under Kerr-McGee Oil & Gas Onshore LP's Nationwide BLM Bond No. WYB-000291.

Kerr-McGee Oil & Gas Onshore LP
1099 18th Street, Suite 1800
Denver, CO 80202-1918

Accepted by the
Utah Division of
Oil, Gas and Mining
For Record Only *ER 1/31/2010*

By: Michael A. Nixon Date: 12/17/2009
Michael A. Nixon
Agent and Attorney-in-Fact

14. I hereby certify that the foregoing is true and correct.

Name (Printed/Typed)
J. Michael Schween

Title Agent and Attorney-in-Fact

Signature [Signature] Date 12/17/2009

THIS SPACE FOR FEDERAL OR STATE OFFICE USE

RECEIVED

Approved by _____ Title _____ Date **DEC 24 2009**

Conditions of approval, if any, are attached. Approval of this notice does not warrant or certify that the applicant holds legal or equitable title to those rights in the subject lease which would entitle the applicant to conduct operations thereon.

Office **DIV. OF OIL, GAS & MINING**

Title 18 U.S.C. Section 1001 and Title 43 U.S.C. Section 1212, make it a crime for any person knowingly and willfully to make to any department or agency of the United States any false, fictitious or fraudulent statements or representations as to any matter within its jurisdiction.

Lease #	API #	Well Name	Footages	Legal Description
UTUO2270A	4304730261	NBU 1-07B	1975' FNL 1850' FWL	T10S-R21E-07-SESW
UTUO144868	4304730262	NBU 2-15B	1630' FSL 2125' FEL	T09S-R20E-15-NWSE
ML22651	4304730267	NBU 3-02B	1819' FNL 716' FWL	T10S-R22E-02-SWNW
UTUO10954A	4304730273	NBU 4-35B	2037' FNL 2539' FWL	T09S-R22E-35-SESW
ML22650	4304730272	NBU 5-36B	1023' FNL 958' FWL	T09S-R22E-36-NWNW
UTUO1791	4304730278	NBU 7-09B	330' FSL 1600' FWL	T10S-R21E-09-SESW
UTUO1207 ST	4304730274	NBU 10-29B	1100' FSL 1540' FEL	T09S-R22E-29-SWSE
UTUO1791	4304730294	NBU 13-08B	1600' FSL 1300' FEL	T10S-R21E-08-NESE
UTUO581	4304730296	NBU 15-29B	821' FNL 687' FWL	T09S-R21E-29-NWNW
UTUO1791	4304730316	NBU 16-06B	330' FSL 900' FEL	T10S-R21E-06-SESE
UTUO2270A	4304730317	NBU 17-18B	1014' FSL 2067' FEL	T10S-R21E-18-SWSE
UTUO144869	4304730328	NBU 19-21B	2015' FNL 646' FEL	T09S-R20E-21-SENE
UTUO575	4304730363	NBU 25-20B	1905' FNL 627' FWL	T09S-R21E-20-SWNW
UTU4485	4304730364	NBU 26-13B	600' FSL 661' FEL	T10S-R20E-13-SESE
UTUO1393B	4304730367	NBU 28-04B	529' FNL 2145' FWL	T10S-R21E-04-NENW
UTUO1393B	4304730368	NBU 29-05B	398' FSL 888' FWL	T10S-R21E-05-SESE
UTUO575	4304730380	NBU 30-18B	1895' FSL 685' FEL	T09S-R21E-18-NESE
ML01197A	4304730385	NBU 31-12B	565' FNL 756' FWL	T10S-R22E-12-NWNW
UTU461	4304730396	NBU 33-17B	683' FSL 739' FWL	T09S-R22E-17-SWSW
UTUO575	4304730404	NBU 34-17B	210' FNL 710' FEL	T09S-R21E-17-NENE
UTUO149767	4304730397	NBU 35-08B	1830' FNL 660' FWL	T09S-R21E-8-SWNW
UTUO144878B	4304730470	NBU 49-12B	551' FSL 1901' FEL	T09S-R20E-12-SWSE
UTUO140225	4304730473	NBU 52-01B	659' FSL 658' FEL	T09S-R21E-01-SESE
UTUO141315	4304730474	NBU 53-03B	495' FSL 601' FWL	T09S-R21E-03-SWSW
ML21510	4304730475	NBU 54-02B	660' FSL 660' FWL	T09S-R21E-02-SWSW
UTUO1193	4304730464	NBU 57-12B	676' FSL 1976' FEL	T09S-R21E-12-SWSE
UTUO1198B	4304730463	NBU 58-23B	1634' FNL 2366' FEL	T10S-R22E-23-SWNE
UTUO37167	4304730477	NBU 62-35B	760' FNL 2252' FEL	T10S-R22E-35-NWNE
UTU10186	4304730466	NBU 63-12B	1364' FNL 1358' FEL	T10S-R20E-12-SWNE
UTUO37167	4304730577	NBU 70-34B	1859' FSL 2249' FWL	T10S-R22E-34-NESW
UTU4476	4304730578	NBU 71-26B	1877' FNL 528' FEL	T10S-R20E-26-SENE
UTUO141315	4304731150	NBU 202-03	898' FSL 1580' FEL	T09S-R21E-03-SWSE
UTUO1791	4304731238	NBU 205-08	1432' FSL 1267' FWL	T10S-R21E-08-NWSW
UTUO1791	4304731165	NBU 206-09	1789' FNL 1546' FWL	T10S-R21E-09-SESW
UTUO1393B	4304731177	NBU 207-04	1366' FSL 1445' FWL	T10S-R21E-04-NESW
UTUO149076	4304731153	NBU 210-24	1000' FSL 1000' FWL	T09S-R21E-24-SWSW
UTUO284	4304731156	NBU 211-20	916' FSL 822' FEL	T09S-R22E-20-SESE
UTUO284	4304731267	NBU 212-19	289' FSL 798' FWL	T09S-R22E-19-SWSW
UTU22650	4304731268	NBU 213-36J	597' FNL 659' FEL	T09S-R22E-36-NENE
ML22651	4304731282	NBU 217-02	2045' FSL 766' FWL	T10S-R22E-02-NWSW
UTUO2270A	4304731310	NBU 218-17	2600' FNL 1500' FWL	T10S-R21E-17-SESW
UTUO149076	4304731308	NBU 219-24	1300' FNL 500' FWL	T09S-R21E-24-NWNW
UTUO149076	4304732131	NBU 301-24E	700' FSL 2450' FEL	T09S-R21E-24-SWSE
UTUO1791	4304732010	NBU 302-09E	1899' FSL 912' FWL	T10S-R21E-09-NWSW
UTUO575	4304732130	NBU 304-18E	782' FSL 1783' FEL	T09S-R21E-18-SWSE
UTUO149767	4304732135	NBU 305-07E	670' FNL 1950' FWL	T09S-R21E-07-NENW
UTUO581	4304732282	NBU 306-18E	1604' FSL 2797' FWL	T09S-R21E-18-NESW
UTUO1791	4304732014	NBU 307-06E	1979' FSL 2000' FEL	T10S-R21E-06-NWSE
UTUO284	4304732202	NBU 308-20E	1503' FSL 954' FWL	T09S-R22E-20-NWSW
UTUO575	4304732283	NBU 309-20E	930' FNL 667' FEL	T09S-R21E-20-NENE
UTUO149075	4304732203	NBU 311-23E	1101' FSL 1978' FEL	T09S-R21E-23-SWSE
UTUO581	4304732378	NBU 313-29E	1000' FNL 660' FEL	T09S-R21E-29-NENE
UTUO141315	4304732271	NBU 314-03E	1045' FSL 2584' FWL	T09S-R21E-03-SESW
UTUO575	4304732381	NBU 316-17E	1935' FNL 1067' FWL	T09S-R21E-17-SWNW
UTUO144868B	4304732362	NBU 317-12E	867' FNL 701' FEL	T09S-R20E-12-NENE
UTUO2270A	4304737511	NBU 319-17E	807' FNL 990' FWL	T10S-R21E-17-NWNW
UTUO1188	4304732379	NBU 321-10E	940' FSL 2508' FWL	T09S-R21E-10-SESW
UTUO575B	4304732376	NBU 325-08E	832' FSL 669' FWL	T09S-R21E-08-SWSW
UTUO1393B	4304733697	NBU 326-04E	1906' FNL 695' FWL	T10S-R21E-04-SWNW
UTUO1393B	4304739303	NBU 327-05E	1117' FNL 942' FEL	T10S-R21E-05-NENE (LOT 1)
UTU4485	4304732386	NBU 328-13E	1766' FSL 1944' FWL	T10S-R20E-13-NESW
UTUO1207 ST	4304732229	NBU 329-29E	2490' FNL 949' FEL	T09S-R22E-29-SENE

RECEIVED

DEC 24 2009

DIV. OF OIL, GAS & MINING

Lease #	API #	Well Name	Footages	Legal Description
UTUO10954A	4304732147	NBU 331-35E	1531' FNL 1153' FEL	T09S-R22E-35-SENE
UTUO1791	4304732148	NBU 332-08E	955' FSL 2508' FEL	T10S-R21E-08-SWSE
ML21510	4304732518	NBU 333-02E	1951' FSL 2245' FWL	T09S-R21E-02-NESW
UTUO149075	4304732265	NBU 335-23E	1419' FNL 828' FEL	T09S-R21E-23-SENE
UTUO149076	4304732264	NBU 336-24E	2024' FNL 1958' FWL	T09S-R21E-24-SENW
UTUO284	4304732281	NBU 339-19E	1890' FSL 674' FWL	T09S-R22E-19-NWSW
UTUO284B	4304732327	NBU 340-20E	1326' FSL 2569' FEL	T09S-R22E-20-NWSE
UTUO1207 ST	4304733055	NBU 341-29E	307' FSL 898' FEL	T09S-R22E-29-SESE
UTUO10954A	4304732212	NBU 342-35E	918' FNL 2563' FEL	T09S-R22E-35-NWNE
UTUO1393B	4304739338	NBU 346-05E	2233' FSL 676' FEL	T10S-R21E-05-NESE
UTUO575B	4304732326	NBU 349-07E	1641' FNL 1036' FWL	T09S-R21E-07-SWNW
UTUO1188	4304732519	NBU 352-10E	1806' FSL 842' FWL	T09S-R21E-10-NWSW
UTUO581	4304732383	NBU 356-29E	1600' FNL 1980' FEL	T09S-R21E-29-SWNE
UTUO2270A	4304732388	NBU 358-01E	736' FSL 1941' FEL	T10S-R20E-01-SWSE
UTU4485	4304750032	NBU 359-13E	661' FSL 2149' FEL	T10S-R20E-13-SWSE
UTU4485	4304732387	NBU 360-13E	1998' FSL 775' FWL	T10S-R20E-13-NWSW
ML21510	4304733782	NBU 379-02E	1967' FSL 898' FWL	T09S-R21E-02-NWSW
UTUO575	4304733064	NBU 382-18E	2030' FSL 2172' FEL	T09S-R21E-18-NWSE
UTUO149075	4304735889	NBU 384-23E	491' FSL 929' FEL	T09S-R21E-23-SESE
UTUO149076	4304733056	NBU 386-24E	450' FSL 1850' FWL	T09S-R21E-24-SESW
UTUO284	4304733057	NBU 388-19E	382' FSL 1847' FWL	T09S-R22E-19-SESW
UTUO1207 ST	4304733049	NBU 389-29E	2226' FSL 2166' FEL	T09S-R22E-29-NWSE
UTUO1393B	4304732835	NBU 390-04E	2577' FSL 1951' FWL	T10S-R21E-04-NESW
UTUO1393B	4304732988	NBU 391-05E	1215' FSL 2090' FEL	T10S-R21E-05-SWSE
UTUO1791	4304733783	NBU 392-06E	1926' FSL 611' FEL	T10S-R21E-06-NESE
UTU4485	4304733071	NBU 393-13E	1850' FSL 2141' FEL	T10S-R20E-13-NWSE
UTU4485	4304733072	NBU 394-13E	725' FSL 2027' FWL	T10S-R20E-13-SESW
UTUO1188	4304732544	NBU 400-11E	1983' FSL 1321' FWL	T09S-R21E-11-NESW
UTUO581	4304734216	NBU 421-29E	1985 FNL, 972 FEL	T09S-R21E-29-SENE
UTUO581	4304733698	NBU 422-29E	1980' FNL 785' FWL	T09S-R21E-29-SWNW
UTUO581	4304734206	NBU 423-30E	1980' FSL 660' FEL	T09S-R21E-30-NESE
ML3142	4304733699	NBU 424-32E	744' FNL 773' FEL	T09S-R21E-32-NENE
UTUO2270A	4304740049	NBU 428-07E	660' FSL 855' FWL	T10S-R21E-07-SWSW (Lot 4)
UTUO1791	4304733069	NBU 431-09E	2599' FNL 662' FWL	T10S-R21E-09-SWNW
UTUO2270A	4304738536	NBU 434-17E	1799' FNL 2176' FWL	T10S-R21E-17-SENW
UTUO2270A	4304738376	NBU 435-17E	1837' FNL 571' FWL	T10S-R21E-17-SWNW
UTUO2270A	4304734195	NBU 436-18E	1644' FSL 748' FEL	T10S-R21E-18-NESE
UTUO2270A	4304735499	NBU 437-18E	322' FSL 748' FEL	T10S-R21E-18-SESE
ML22792	4304737534	NBU 438-19E	661' FNL 1941' FEL	T10S-R21E-19-NWNE
ML22792	4304737535	NBU 439-19E	2111' FNL 1980' FWL	T10S-R21E-19-SWNE
UTUO10953	4304736279	NBU 451-01E	1965' FSL 2132' FWL	T10S-R22E-01-NESW
ML22651	4304736053	NBU 456-02E	493' FNL 1080' FWL	T10S-R22E-02-NWNW (Lot 4)
UTUO141315	4304733063	NBU 481-03E	1490' FSL 556' FEL	T09S-R21E-03-NESE
UTUO581	4304733065	NBU 483-19E	1850' FSL 1980' FWL	T09S-R21E-19-NESW
UTUO575	4304733784	NBU 484-20E	350' FNL 823' FWL	T09S-R21E-20-NWNW
UTUO2270A	4304739897	NBU 486-07E	1895 FSL' 1834' FWL	T10S-R21E-07-NESW
UTUO575B	4304733121	NBU 489-07E	763' FSL 733' FWL	T09S-R21E-07-SWSW (Lot 4)
UTUO2270A	4304733123	NBU 497-01E	2091' FSL 894' FEL	T10S-R20E-01-NESE
UTUO577A	4304733140	NBU 506-23E	720' FNL 1818' FWL	T09S-R20E-23-NENW
UTUO1791	4304733124	NBU 508-08E	915' FSL 355' FEL	T10S-R21E-08-SESE
UTUO1197A ST	4304739283	NBU 513-12EX	1850' FNL 2133' FWL	T10S-R22E-12-SENW
UTUO2270A	4304733696	NBU 516-12E	1950' FSL 1786' FEL	T10S-R20E-12-NWSE
UTUO141315	4304733779	NBU 519-03E	1749' FSL 798' FWL	T09S-R21E-03-NWSW
UTUO575B	4304733780	NBU 521-08E	2250' FSL 900' FWL	T09S-R21E-08-NWSW
UTUO1188	4304733781	NBU 522-10E	732' FSL 841' FEL	T09S-R21E-10-SESE
UTUO2270A	4304733685	NBU 523-12E	660' FSL 660' FEL	T10S-R20E-12-SESE
UTUO2270A	4304733701	NBU 524-12E	841' FSL 1795' FEL	T10S-R20E-12-SWSE
UTUO2270A	4304739722	NBU 529-07E	704' FNL 762' FWL	T10S-R21E-07-NWNW
UTUO581	4304734639	NBU 534-18E	1885' FSL 115' FWL	T09S-R21E-18-NWSW
UTUO2270A	4304735200	NBU 535-17E	1893' FSL 580' FWL	T10S-R21E-17-NWSW
ML22791	4304735252	NBU 536-18E	734' FSL 2293' FWL	T10S-R21E-18-SESW
UTUO2270A	4304735253	NBU 537-18E	1880' FSL 1830' FEL	T10S-R21E-18-NWSE

RECEIVED

DEC 24 2009

Lease #	API #	Well Name	Footages	Legal Description
UTUO284	4304735886	NBU 538-19E	1937' FSL 1833' FWL	T09S-R22E-19-NESW
UTUO149076	4304735887	NBU 539-24E	1870' FSL 477' FEL	T09S-R21E-24-NESE
UTUO10953	4304736280	NBU 546-01E	2036' FSL 699' FWL	T10S-R22E-01-NWSW
UTUO10953	4304736278	NBU 547-01E	749' FSL 598' FWL	T10S-R22E-01-SWSW
UTU474	4304737687	NBU 553-28E	767' FNL 753' FWL	T10S-R22E-28-NWNW
UTU474	4304737686	NBU 554-28E	2023' FNL 465' FWL	T10S-R22E-28-SWNW
ML22791	4304737685	NBU 555-18E	1984' FSL 1790' FWL	T10S-R21E-18-NESW
ML22791	4304737514	NBU 556-18E	1800' FSL 870' FWL	T10S-R21E-18-NWSW
ML22791	4304737513	NBU 557-18E	852' FSL 661' FWL	T10S-R21E-18-SWSW
UTUO2270A	4304737510	NBU 558-17E	748' FSL 611' FWL	T10S-R21E-17-SWSW
UTUO2278C	4304737509	NBU 559-17E	467' FSL 2065' FWL	T10S-R21E-17-SESW
UTUO2278	4304737508	NBU 560-17E	1946' FSL 1896' FWL	T10S-R21E-17-NESW
UTUO2278	4304737512	NBU 561-17E	857' FSL 1988' FEL	T10S-R21E-17-SWSE
ML22792	4304737536	NBU 562-19E	859' FNL 859' FEL	T10S-R21E-19-NENE
ML22792	4304737537	NBU 563-19E	1982' FSL 1878' FEL	T10S-R21E-19-NWSE
UTU4476	4304738962	NBU 564-26E	665' FNL 1945' FWL	T10S-R20E-26-NENW
ML22793	4304737533	NBU 565-30E	1865' FNL 1786' FEL	T10S-R21E-30-SWNE
UTUO2270A	4304738375	NBU 566-17E	538' FNL 1806' FWL	T10S-R21E-17-NENW
UTUO1791	4304738535	NBU 567-17E	690' FNL 1988' FEL	T10S-R21E-17-NWNE
UTUO1791	4304738537	NBU 568-17E	850' FNL 807' FEL	T10S-R21E-17-NENE
UTUO1791	4304738534	NBU 569-17E	2009' FNL 1809' FEL	T10S-R21E-17-SWNE
UTUO1791	4304738529	NBU 570-17E	2031' FNL 672' FEL	T10S-R21E-17-SENE
UTUO2278	4304738377	NBU 571-17E	1964' FSL 1831' FEL	T10S-R21E-17-NWSE
UTUO2278	4304738374	NBU 572-17E	1810' FSL 739' FEL	T10S-R21E-17-NESE
UTUO2278	4304738510	NBU 573-17E	813' FSL 481' FEL	T10S-R21E-17-SESE
ML22650	4304739308	NBU 602-36E	1723' FNL 719' FWL	T09S-R22E-36-SWNW
UTUO1393B	4304739305	NBU 614-05E	716' FNL 1967' FEL	T10S-R21E-05-NWNE
UTUO1393B	4304739655	NBU 615-05E	2384' FNL 1015' FEL	T10S-R21E-05-SENE
UTUO1393B	4304739337	NBU 617-04E	933' FNL 745' FWL	T10S-R21E-04-NWNW
UTUO1393B	4304739336	NBU 618-04E	998' FSL 661' FWL	T10S-R21E-04-SWSW
UTUO1393B	4304739414	NBU 625-04E	1937' FNL 1722' FWL	T10S-R21E-04-SENW
UO01197A ST	4304739192	NBU 632-12E	860' FNL 2032' FWL	T10S-R22E-12-NENW
UO01197A ST	4304739193	NBU 633-12E	789' FNL 2179' FEL	T10S-R22E-12-NWNE
UO01197A ST	4304739190	NBU 635-12E	1808' FNL 1754' FEL	T10S-R22E-12-SWNE
UTUO1197A ST	4304739191	NBU 636-12E	1824' FNL 461' FEL	T10S-R22E-12-SENE
UTUO8512 ST	4304750016	NBU 638-13E	1926' FNL 2504' FWL	T10S-R22E-13-SENW
UTUO8512 ST	4304750019	NBU 639-13E	859' FNL 1902' FEL	T10S-R22E-13-NWNE
UTUO8512 ST	4304750014	NBU 640-13E	1619' FNL 1639' FEL	T10S-R22E-13-SWNE
UTUO8512A ST	4304750058	NBU 641-13E	990' FNL 1184' FEL	T10S-R22E-13-NENE
UTUO8512 ST	4304750013	NBU 642-13E	1949' FNL 858' FEL	T10S-R22E-13-SENE
UTUO2270A	4304739957	NBU 653-07E	660' FNL 1980' FWL	T10S-R21E-07-NENW
UTUO2270A	4304739956	NBU 654-07E	1913' FNL 522' FWL	T10S-R21E-07-SWNW
UTUO2270A	4304739860	NBU 655-07E	1926' FSL 750' FWL	T10S-R21E-07-NWSW
UTUO1791	4304739856	NBU 658-01E	2177' FNL 1784' FEL	T10S-R20E-01-SWNE
UTUO2270A	4304739858	NBU 660-12E	661' FNL 691' FEL	T10S-R20E-12-NENE
ML22790	4304750011	NBU 661-24E	1734' FSL 661' FWL	T10S-R20E-24-NWSW
ML22790	4304750017	NBU 662-24E	809' FSL 807' FWL	T10S-R20E-24-SWSW
ML22790	4304750010	NBU 663-24E	810' FSL 1979' FWL	T10S-R20E-24-SESW
ML22790	4304739867	NBU 664-24E	1810' FNL 1781' FEL	T10S-R20E-24-NWSE
ML22790	4304750018	NBU 665-24E	1950' FSL 660' FEL	T10S-R20E-24-NESE
ML22790	4304750057	NBU 666-24E	1043' FSL 1722' FEL	T10S-R20E-24-SWSE
ML22790	4304750012	NBU 667-24E	660' FSL 660' FEL	T10S-R20E-24-SESE
UTUO2270A	4304739901	NBU 668-12E	859' FNL 1915' FEL	T10S-R20E-12-NWNE
UO1207 ST	4304740084	NBU 670-29E	2018' FSL 859' FEL	T09S-R22E-29-NESE
UO1207 ST	4304750027	NBU 691-29E	680' FNL 797' FEL	T09S-R22E-29-NENE
ML3140.5	4304738330	NBU 760-36E	1320' FNL 1320' FEL	T09S-R20E-36-NENE
UTU4476	4304738632	NBU 762-26E	1506' FNL 1449' FEL	T10S-R20E-26-SWNE
ML22792	4304738332	NBU 763-19E	1258' FSL 1388' FEL	T10S-R21E-19-SWSE
ML3142	4304738331	NBU 764-32E	875' FNL 667' FWL	T09S-R21E-32-NWNW
UTUO1791	4304738633	NBU 765-09E	1000' FSL 1640' FWL	T10S-R21E-09-SESW

RECEIVED

DEC 24 2009

DIV. OF OIL, GAS & MINING

STATE OF UTAH DEPARTMENT OF NATURAL RESOURCES DIVISION OF OIL, GAS, AND MINING	FORM 9 5. LEASE DESIGNATION AND SERIAL NUMBER: UO-1207-ST
SUNDRY NOTICES AND REPORTS ON WELLS Do not use this form for proposals to drill new wells, significantly deepen existing wells below current bottom-hole depth, reenter plugged wells, or to drill horizontal laterals. Use APPLICATION FOR PERMIT TO DRILL form for such proposals.	6. IF INDIAN, ALLOTTEE OR TRIBE NAME: 7. UNIT or CA AGREEMENT NAME: NATURAL BUTTES
1. TYPE OF WELL Gas Well	8. WELL NAME and NUMBER: NBU 691-29E
2. NAME OF OPERATOR: KERR-MCGEE OIL & GAS ONSHORE, L.P.	9. API NUMBER: 43047500270000
3. ADDRESS OF OPERATOR: P.O. Box 173779 1099 18th Street, Suite 600, Denver, CO, 80217 3779	PHONE NUMBER: 720 929-6007 Ext
4. LOCATION OF WELL FOOTAGES AT SURFACE: 0680 FNL 0797 FEL QTR/QTR, SECTION, TOWNSHIP, RANGE, MERIDIAN: Qtr/Qtr: NENE Section: 29 Township: 09.0S Range: 22.0E Meridian: S	9. FIELD and POOL or WILDCAT: NATURAL BUTTES COUNTY: UINTAH STATE: UTAH

11. CHECK APPROPRIATE BOXES TO INDICATE NATURE OF NOTICE, REPORT, OR OTHER DATA

TYPE OF SUBMISSION	TYPE OF ACTION		
<input checked="" type="checkbox"/> NOTICE OF INTENT Approximate date work will start: 9/2/2010 <input type="checkbox"/> SUBSEQUENT REPORT Date of Work Completion: <input type="checkbox"/> SPUD REPORT Date of Spud: <input type="checkbox"/> DRILLING REPORT Report Date:	<input type="checkbox"/> ACIDIZE <input type="checkbox"/> CHANGE TO PREVIOUS PLANS <input type="checkbox"/> CHANGE WELL STATUS <input type="checkbox"/> DEEPEN <input type="checkbox"/> OPERATOR CHANGE <input type="checkbox"/> PRODUCTION START OR RESUME <input type="checkbox"/> REPERFORATE CURRENT FORMATION <input type="checkbox"/> TUBING REPAIR <input type="checkbox"/> WATER SHUTOFF <input type="checkbox"/> WILDCAT WELL DETERMINATION	<input type="checkbox"/> ALTER CASING <input type="checkbox"/> CHANGE TUBING <input type="checkbox"/> COMMINGLE PRODUCING FORMATIONS <input type="checkbox"/> FRACTURE TREAT <input type="checkbox"/> PLUG AND ABANDON <input type="checkbox"/> RECLAMATION OF WELL SITE <input type="checkbox"/> SIDETRACK TO REPAIR WELL <input type="checkbox"/> VENT OR FLARE <input type="checkbox"/> SI TA STATUS EXTENSION <input type="checkbox"/> OTHER	<input type="checkbox"/> CASING REPAIR <input type="checkbox"/> CHANGE WELL NAME <input type="checkbox"/> CONVERT WELL TYPE <input type="checkbox"/> NEW CONSTRUCTION <input type="checkbox"/> PLUG BACK <input type="checkbox"/> RECOMPLETE DIFFERENT FORMATION <input checked="" type="checkbox"/> TEMPORARY ABANDON <input type="checkbox"/> WATER DISPOSAL <input type="checkbox"/> APD EXTENSION OTHER: <input style="width: 50px;" type="text"/>

12. DESCRIBE PROPOSED OR COMPLETED OPERATIONS. Clearly show all pertinent details including dates, depths, volumes, etc.

THE OPERATOR REQUESTS AUTHORIZATION TO TEMPORARILY ABANDON THE SUBJECT WELL LOCATION. THE OPERATOR PROPOSES TO TEMPORARILY ABANDON THE WELL TO DRILL THE NBU 922-29A PAD, WHICH CONSISTS OF THE NBU 922-29H1BS, NBU 922-29A4CS, NBU 922-29A1BS, AND NBU 922-29A1CS. PLEASE REFER TO THE ATTACHED TEMPORARILY ABANDON PROCEDURE.

**Approved by the
Utah Division of
Oil, Gas and Mining**

Date: September 09, 2010
 By: *Derek Duff*

NAME (PLEASE PRINT) Andy Lytle	PHONE NUMBER 720 929-6100	TITLE Regulatory Analyst
SIGNATURE N/A		DATE 8/31/2010

NBU 691-29E
 680' FNL & 797' FEL
 NENE SEC.29, T9S, R22E
 Uintah County, UT

KBE: 4898'
 GLE: 4885'
 TD: 6695'
 PBSD: 6646'

API NUMBER: 43-047-50027
 LEASE NUMBER: UO-1207-ST
 WINS#: C3141
 WI: 100.0000%
 NRI: 83.494445%

CASING: 12 1/4" hole
 9 5/8" 36# J-55 @ 2148' (KB)
 Cemented with 625 sx. TOC @ surface

7.875" hole
 4 1/2" 11.6# N-80 @ 6690'
 Cemented w/ 1170 sx, TOC @ 2380' per CBL as stated in UDOGM Completion Report

TUBING: 2 3/8" 4.7# J-55 tubing landed at 5104'

Tubular/Borehole	Drift inches	Collapse psi	Burst psi	Capacities		
				Gal./ft.	Cuft/ft.	Bbl./ft.
2.375" 4.7# J-55 tbg.	1.901	8100	7700	0.1624	0.0217	0.0039
4.5" 11.6# N-80	3.875	6350	7780	0.6528	0.0872	0.0155
9.625" 36# K-55	8.921	2020	3520	3.247	0.434	0.0773
Annular Capacities						
2.375" tbg. X 4 1/2" 11.6# csg				0.4227	0.0565	0.0101
4.5" csg X 9 5/8" 36# csg				2.4192	0.3231	0.0576
4.5" csg X 7.875 borehole				1.704	0.2276	0.0406
9 5/8" csg X 12 1/4" borehole				2.3436	0.3132	0.0558

GEOLOGIC INFORMATION:

Formation	Depth to top, ft.
Uinta	Surface
Green River	1318'
Birds Nest	1632'
Mahogany	2218'
Uteland Butte	4532
Wasatch	4650'
Chapita Wells	5242'
Buck Canyon	5930'

Tech. Pub. #92 Base of USDW's

USDW Elevation 1900' MSL
 USDW Depth 2998' KBE

PERFORATIONS:

Formation	Date	Top	Btm	SPF	Status
Wasatch	Jul-09	5093	5101	3	Open
Wasatch	Jul-09	5259	5260	3	Open
Wasatch	Jul-09	5432	5435	3	Open
Wasatch	Jul-09	5484	5486	4	Open
Wasatch	Jul-09	5607	5608	5	Open
Wasatch	Jul-09	5639	5643	6	Open
Wasatch	Jul-09	5780	5783	7	Open
Wasatch	Jul-09	5879	5880	8	Open
Wasatch	Jul-09	5893	5894	9	Open
Wasatch	Jul-09	5981	5982	3	Open
Wasatch	Jul-09	6021	6022	3	Open
Wasatch	Jul-09	6029	6031	3	Open
Wasatch	Jul-09	6035	6036	3	Open
Wasatch	Jul-09	6054	6055	3	Open
Wasatch	Jul-09	6100	6101	3	Open
Wasatch	Jul-09	6136	6137	3	Open
Wasatch	Jul-09	6150	6151	3	Open
Wasatch	Jul-09	6182	6183	3	Open
Wasatch	Jul-09	6241	6243	3	Open
Wasatch	Jul-09	6316	6317	3	Open
Wasatch	Jul-09	6324	6327	3	Open
Wasatch	Jul-09	6332	6333	3	Open
Wasatch	Jul-09	6388	6390	3	Open
Wasatch	Jul-09	6412	6414	3	Open
Wasatch	Jul-09	6519	6520	3	Open
Wasatch	Jul-09	6552	6554	3	Open

WELL HISTORY:

- Spud Well 4/15/09, TD'd 5/2/09
- Jul '09 - Perf & frac Was zones using 276,600# 20/40 sand & 97,837 gals gel fluid. C/O to PBTD and turn to sales.
- 7/13/09 - Turn well to sales

Recommended future action for disposition of well bore:

Temporarily abandon the wellbore during the drilling and completion operations of the NBU 922-29A pad wells. Return to production as soon as possible once completions are done.

NBU 691-29E TEMPORARY ABANDONMENT PROCEDURE

GENERAL

- H2S MAY BE PRESENT. CHECK FOR H2S AND TAKE APPROPRIATE PRECAUTIONS.
- CEMENT QUANTITIES BELOW ASSUME NEAT CLASS G, YIELD 1.145 CUFT./SX. IF A DIFFERENT PRODUCT IS USED, WELLSITE PERSONNEL ARE RESPONSIBLE FOR CORRECTING QUANTITIES TO YIELD THE STATED SLURRY VOLUME. WHEN SQUEEZING, INCLUDE 10% EXCESS PER 1000' OF DEPTH.
- TREATED FRESH WATER WILL BE PLACED BETWEEN ALL PLUGS INSTEAD OF BRINE.
- ALL DISPLACEMENT FLUID SHALL CONTAIN CORROSION INHIBITOR AND BIOCIDES. PREMIX 5 GALLONS PER 100 BBLs FLUID.
- NOTIFY UDOGM 24 HOURS BEFORE MOVING ON LOCATION.

PROCEDURE

Note: An estimated 23 sx Class "G" cement needed for procedure

Note: No Gyro has been run

1. MIRU. KILL WELL AS NEEDED. ND WH, NU AND TEST BOPE.
2. PULL TBG & LD SAME. RU WIRELINE AND MAKE A GAUGE RING RUN TO CHECK FOR FILL.
3. **PLUG #1, ISOLATE WAS PERFORATIONS (5093' – 6554')**: RIH W/ 4 ½" CBP. SET @ ~5040'. RELEASE CBP, PUH 10', BRK CIRC W/ FRESH WATER. PRESSURE TEST CASING TO 500 PSI. INFORM ENGINEERING IF IT DOESN'T TEST. DISPLACE A MINIMUM OF 0.78 BBL/4.36 CUFT/~4 SX ON TOP OF PLUG. PUH ABOVE TOC (~4990'). REVERSE CIRCULATE W/ TREATED FRESH WATER.
4. **PLUG #2, PROTECT WASATCH TOP (4650')**: PUH TO ~4750'. BRK CIRC W/ FRESH WATER. DISPLACE A MINIMUM OF 3.10 BBL/17.44 CUFT/~15 SX AND BALANCE PLUG W/ TOC @ ~4550' (200' COVERAGE). PUH ABOVE TOC. REVERSE CIRCULATE W/ TREATED FRESH WATER.
5. LOWER WELLHEAD TO GROUND LEVEL TO ACCOMMODATE DRILLING OPS AND INSTALL MARKER PER BLM GUIDELINES.
6. RDMO. TURN OVER TO DRILLING OPERATIONS.

ALM 8/31/10

STATE OF UTAH DEPARTMENT OF NATURAL RESOURCES DIVISION OF OIL, GAS, AND MINING	FORM 9 5. LEASE DESIGNATION AND SERIAL NUMBER: UO-1207-ST
SUNDRY NOTICES AND REPORTS ON WELLS Do not use this form for proposals to drill new wells, significantly deepen existing wells below current bottom-hole depth, reenter plugged wells, or to drill horizontal laterals. Use APPLICATION FOR PERMIT TO DRILL form for such proposals.	6. IF INDIAN, ALLOTTEE OR TRIBE NAME: 7. UNIT or CA AGREEMENT NAME: NATURAL BUTTES
1. TYPE OF WELL Gas Well	8. WELL NAME and NUMBER: NBU 691-29E
2. NAME OF OPERATOR: KERR-MCGEE OIL & GAS ONSHORE, L.P.	9. API NUMBER: 43047500270000
3. ADDRESS OF OPERATOR: P.O. Box 173779 1099 18th Street, Suite 600, Denver, CO, 80217 3779	PHONE NUMBER: 720 929-6007 Ext
4. LOCATION OF WELL FOOTAGES AT SURFACE: 0680 FNL 0797 FEL QTR/QTR, SECTION, TOWNSHIP, RANGE, MERIDIAN: Qtr/Qtr: NENE Section: 29 Township: 09.0S Range: 22.0E Meridian: S	9. FIELD and POOL or WILDCAT: NATURAL BUTTES COUNTY: UINTAH STATE: UTAH

11. CHECK APPROPRIATE BOXES TO INDICATE NATURE OF NOTICE, REPORT, OR OTHER DATA

TYPE OF SUBMISSION	TYPE OF ACTION		
<input type="checkbox"/> NOTICE OF INTENT Approximate date work will start:	<input type="checkbox"/> ACIDIZE	<input type="checkbox"/> ALTER CASING	<input type="checkbox"/> CASING REPAIR
<input checked="" type="checkbox"/> SUBSEQUENT REPORT Date of Work Completion: 9/17/2010	<input type="checkbox"/> CHANGE TO PREVIOUS PLANS	<input type="checkbox"/> CHANGE TUBING	<input type="checkbox"/> CHANGE WELL NAME
<input type="checkbox"/> SPUD REPORT Date of Spud:	<input type="checkbox"/> CHANGE WELL STATUS	<input type="checkbox"/> COMMINGLE PRODUCING FORMATIONS	<input type="checkbox"/> CONVERT WELL TYPE
<input type="checkbox"/> DRILLING REPORT Report Date:	<input type="checkbox"/> DEEPEN	<input type="checkbox"/> FRACTURE TREAT	<input type="checkbox"/> NEW CONSTRUCTION
	<input type="checkbox"/> OPERATOR CHANGE	<input type="checkbox"/> PLUG AND ABANDON	<input type="checkbox"/> PLUG BACK
	<input type="checkbox"/> PRODUCTION START OR RESUME	<input type="checkbox"/> RECLAMATION OF WELL SITE	<input type="checkbox"/> RECOMPLETE DIFFERENT FORMATION
	<input type="checkbox"/> REPERFORATE CURRENT FORMATION	<input type="checkbox"/> SIDETRACK TO REPAIR WELL	<input checked="" type="checkbox"/> TEMPORARY ABANDON
	<input type="checkbox"/> TUBING REPAIR	<input type="checkbox"/> VENT OR FLARE	<input type="checkbox"/> WATER DISPOSAL
	<input type="checkbox"/> WATER SHUTOFF	<input type="checkbox"/> SI TA STATUS EXTENSION	<input type="checkbox"/> APD EXTENSION
	<input type="checkbox"/> WILDCAT WELL DETERMINATION	<input type="checkbox"/> OTHER	OTHER: <input style="width: 100px;" type="text"/>

12. DESCRIBE PROPOSED OR COMPLETED OPERATIONS. Clearly show all pertinent details including dates, depths, volumes, etc.

The operator has performed the Temporarily Abandonment (TA) operations on the subject well. The operator has TA'd this well to drill the NBU 922-29A pad. The following wells are on this pad: NBU 922-29H1BS, NBU 922-29A4CS, NBU 922-29A1BS, AND NBU 922-29A1CS. Please see the attachment for operation details.

Accepted by the
Utah Division of
Oil, Gas and Mining
FOR RECORD ONLY
 September 21, 2010

NAME (PLEASE PRINT) Gina Becker	PHONE NUMBER 720 929-6086	TITLE Regulatory Analyst II
SIGNATURE N/A		DATE 9/20/2010

STATE OF UTAH DEPARTMENT OF NATURAL RESOURCES DIVISION OF OIL, GAS, AND MINING		FORM 9
SUNDRY NOTICES AND REPORTS ON WELLS		5. LEASE DESIGNATION AND SERIAL NUMBER: UO-1207-ST
Do not use this form for proposals to drill new wells, significantly deepen existing wells below current bottom-hole depth, reenter plugged wells, or to drill horizontal laterals. Use APPLICATION FOR PERMIT TO DRILL form for such proposals.		6. IF INDIAN, ALLOTTEE OR TRIBE NAME:
		7. UNIT or CA AGREEMENT NAME: NATURAL BUTTES
1. TYPE OF WELL Gas Well	8. WELL NAME and NUMBER: NBU 691-29E	
2. NAME OF OPERATOR: KERR-MCGEE OIL & GAS ONSHORE, L.P.	9. API NUMBER: 43047500270000	
3. ADDRESS OF OPERATOR: P.O. Box 173779 1099 18th Street, Suite 600, Denver, CO, 80217 3779	PHONE NUMBER: 720 929-6515 Ext	9. FIELD and POOL or WILDCAT: NATURAL BUTTES
4. LOCATION OF WELL FOOTAGES AT SURFACE: 0680 FNL 0797 FEL QTR/QTR, SECTION, TOWNSHIP, RANGE, MERIDIAN: Qtr/Qtr: NENE Section: 29 Township: 09.0S Range: 22.0E Meridian: S	COUNTY: UINTAH	
		STATE: UTAH
11. CHECK APPROPRIATE BOXES TO INDICATE NATURE OF NOTICE, REPORT, OR OTHER DATA		
TYPE OF SUBMISSION	TYPE OF ACTION	
<input type="checkbox"/> NOTICE OF INTENT Approximate date work will start:	<input type="checkbox"/> ACIDIZE <input type="checkbox"/> ALTER CASING <input type="checkbox"/> CASING REPAIR <input type="checkbox"/> CHANGE TO PREVIOUS PLANS <input type="checkbox"/> CHANGE TUBING <input type="checkbox"/> CHANGE WELL NAME <input type="checkbox"/> CHANGE WELL STATUS <input type="checkbox"/> COMMINGLE PRODUCING FORMATIONS <input type="checkbox"/> CONVERT WELL TYPE <input type="checkbox"/> DEEPEN <input type="checkbox"/> FRACTURE TREAT <input type="checkbox"/> NEW CONSTRUCTION <input type="checkbox"/> OPERATOR CHANGE <input type="checkbox"/> PLUG AND ABANDON <input type="checkbox"/> PLUG BACK <input checked="" type="checkbox"/> SUBSEQUENT REPORT Date of Work Completion: 7/17/2011	
<input type="checkbox"/> SPUD REPORT Date of Spud:	<input type="checkbox"/> PRODUCTION START OR RESUME <input type="checkbox"/> RECLAMATION OF WELL SITE <input type="checkbox"/> RECOMPLETE DIFFERENT FORMATION <input type="checkbox"/> REPERFORATE CURRENT FORMATION <input type="checkbox"/> SIDETRACK TO REPAIR WELL <input type="checkbox"/> TEMPORARY ABANDON <input type="checkbox"/> TUBING REPAIR <input type="checkbox"/> VENT OR FLARE <input type="checkbox"/> WATER DISPOSAL <input type="checkbox"/> DRILLING REPORT Report Date:	
	<input type="checkbox"/> WATER SHUTOFF <input type="checkbox"/> SI TA STATUS EXTENSION <input type="checkbox"/> APD EXTENSION <input type="checkbox"/> WILDCAT WELL DETERMINATION <input type="checkbox"/> OTHER: <input style="width: 100px; height: 15px;" type="text"/>	
12. DESCRIBE PROPOSED OR COMPLETED OPERATIONS. Clearly show all pertinent details including dates, depths, volumes, etc.		
This previously temporarily abandoned well has returned to production. This well returned to production on 07/17/2011.		
Accepted by the Utah Division of Oil, Gas and Mining FOR RECORD ONLY		
NAME (PLEASE PRINT) Andy Lytle	PHONE NUMBER 720 929-6100	TITLE Regulatory Analyst
SIGNATURE N/A	DATE 7/19/2011	

US ROCKIES REGION
Operation Summary Report

Well: NBU 691-29E				Spud Date:				
Project: UTAH-UINTAH			Site: NBU 922-29A PAD			Rig Name No:		
Event: WELL WORK EXPENSE			Start Date: 5/1/2011			End Date: 6/1/2011		
Active Datum: RKB @4,898.00ft (above Mean Sea Level)				UWI: NBU 691-29E				
Date	Time Start-End	Duration (hr)	Phase	Code	Sub Code	P/U	MD From (ft)	Operation
5/27/2011	7:00 - 7:30	0.50	REE	48		P		HSM, PICKING UP PIPE.
	7:30 - 9:00	1.50	REE	47		P		RIG UP
	9:00 - 12:30	3.50	REE	31		P		PU POBS, 2 3/8 TBG J55, RIH TO CMT, TAGED @4537'
	12:30 - 15:00	2.50	REE	31		P		C/O TBG TO MAKE SURE CLEAN PUMPED 60 BBLs.
5/31/2011	7:00 - 7:30	0.50	REE	48		P		HSM, DRILLING OUT CEMENT
	7:30 - 9:00	1.50	REE	46	E	P		WAITING ON SWIVEL, HAD TO FIX FLAT TIRE.
	9:00 - 17:00	8.00	REE	44	A	P		RU SWIVEL, BROKE CIRCULATION TEST BOP TO 3000 PSI, DRL CEMENT F/ 4537' TO 5022' FELL THROUGH CBP LOST CIRC, PU 1 JT EOT @ 5044' SWI SDFN.
6/1/2011	7:00 - 7:30	0.50	REE	48		P		HSM, CIRC WELL W/ FOAM UNIT
	7:30 - 11:30	4.00	REE	31	I	P		SICP 750 PSI, OPEN TO FB TNK, CIRC WELL CLEAN W/ AIR/N2 @ 5044', KILL TBG, PU 48 JTS TOTAL 207 JTS IN, TAG UP @ 6630', CIRC WELL CLEAN W/ AIR/N2, KILL TBG, L/D 26 JTS LAND TBG ON 182 JTS 23/8 J-55 YELLOW BAND. ND BOPS NU WH, PUMP OFF BIT. SWI.
	11:30 - 13:00	1.50	REE	31		P		RDMOL. KB = 17' HANGER= .83' 181 JTS 2 3/8 J-55 YELLOW BAND = 5782.82' POBS = 1.60' 1.875 EOT @ 5802.25' TUBING FROM B&C 208 TOTAL DELIVERED. 181 LANDED. 39 RETURNED TO B&C TWTR 270 BBLs TWR 60 BBLs TWLTR 210 BBLs.