

STATE OF UTAH
DEPARTMENT OF NATURAL RESOURCES
DIVISION OF OIL, GAS AND MINING

FORM 3
AMENDED REPORT

APPLICATION FOR PERMIT TO DRILL		1. WELL NAME and NUMBER NBU 1022-3M1DS
2. TYPE OF WORK DRILL NEW WELL <input checked="" type="checkbox"/> REENTER P&A WELL <input type="checkbox"/> DEEPEN WELL <input type="checkbox"/>		3. FIELD OR WILDCAT NATURAL BUTTES
4. TYPE OF WELL Gas Well Coalbed Methane Well: NO		5. UNIT or COMMUNITIZATION AGREEMENT NAME NATURAL BUTTES
6. NAME OF OPERATOR KERR-MCGEE OIL & GAS ONSHORE, L.P.		7. OPERATOR PHONE 720 929-6587
8. ADDRESS OF OPERATOR P.O. Box 173779, Denver, CO, 80217		9. OPERATOR E-MAIL mary.mondragon@anadarko.com
10. MINERAL LEASE NUMBER (FEDERAL, INDIAN, OR STATE) UTU 01191	11. MINERAL OWNERSHIP FEDERAL <input checked="" type="checkbox"/> INDIAN <input type="checkbox"/> STATE <input type="checkbox"/> FEE <input type="checkbox"/>	12. SURFACE OWNERSHIP FEDERAL <input checked="" type="checkbox"/> INDIAN <input type="checkbox"/> STATE <input type="checkbox"/> FEE <input type="checkbox"/>
13. NAME OF SURFACE OWNER (if box 12 = 'fee')		14. SURFACE OWNER PHONE (if box 12 = 'fee')
15. ADDRESS OF SURFACE OWNER (if box 12 = 'fee')		16. SURFACE OWNER E-MAIL (if box 12 = 'fee')
17. INDIAN ALLOTTEE OR TRIBE NAME (if box 12 = 'INDIAN')	18. INTEND TO COMMINGLE PRODUCTION FROM MULTIPLE FORMATIONS YES <input checked="" type="checkbox"/> (Submit Commingling Application) NO <input type="checkbox"/>	19. SLANT VERTICAL <input type="checkbox"/> DIRECTIONAL <input checked="" type="checkbox"/> HORIZONTAL <input type="checkbox"/>

20. LOCATION OF WELL	FOOTAGES	QTR-QTR	SECTION	TOWNSHIP	RANGE	MERIDIAN
LOCATION AT SURFACE	1551 FSL 397 FWL	NWSW	3	10.0 S	22.0 E	S
Top of Uppermost Producing Zone	987 FSL 1229 FWL	SWSW	3	10.0 S	22.0 E	S
At Total Depth	987 FSL 1229 FWL	SWSW	3	10.0 S	22.0 E	S

21. COUNTY UINTAH	22. DISTANCE TO NEAREST LEASE LINE (Feet) 987	23. NUMBER OF ACRES IN DRILLING UNIT 1042
	25. DISTANCE TO NEAREST WELL IN SAME POOL (Applied For Drilling or Completed) 690	26. PROPOSED DEPTH MD: 9026 TVD: 8800
27. ELEVATION - GROUND LEVEL 5110	28. BOND NUMBER WYB000291	29. SOURCE OF DRILLING WATER / WATER RIGHTS APPROVAL NUMBER IF APPLICABLE Permit #43-8496

ATTACHMENTS

VERIFY THE FOLLOWING ARE ATTACHED IN ACCORDANCE WITH THE UTAH OIL AND GAS CONSERVATION GENERAL RULES

<input checked="" type="checkbox"/> WELL PLAT OR MAP PREPARED BY LICENSED SURVEYOR OR ENGINEER	<input checked="" type="checkbox"/> COMPLETE DRILLING PLAN
<input type="checkbox"/> AFFIDAVIT OF STATUS OF SURFACE OWNER AGREEMENT (IF FEE SURFACE)	<input type="checkbox"/> FORM 5. IF OPERATOR IS OTHER THAN THE LEASE OWNER
<input checked="" type="checkbox"/> DIRECTIONAL SURVEY PLAN (IF DIRECTIONALLY OR HORIZONTALLY DRILLED)	<input checked="" type="checkbox"/> TOPOGRAPHICAL MAP

NAME Danielle Piernot	TITLE Regulatory Analyst	PHONE 720 929-6156
SIGNATURE	DATE 06/22/2009	EMAIL danielle.piernot@anadarko.com
API NUMBER ASSIGNED 43047504930000	APPROVAL  Permit Manager	


Proposed Hole, Casing, and Cement						
String	Hole Size	Casing Size	Top (MD)	Bottom (MD)		
Prod	7.875	4.5	0	9026		
Pipe	Grade	Length	Weight			
	Grade I-80 LT&C	9026	11.6			

Proposed Hole, Casing, and Cement						
String	Hole Size	Casing Size	Top (MD)	Bottom (MD)		
Surf	12.25	9.625	0	2140		
Pipe	Grade	Length	Weight			
	Grade J-55 LT&C	2140	36.0			

T10S, R22E, S.L.B.&M.

Kerr-McGee Oil & Gas Onshore LP

Well location, NBU #1022-03M1DS, located as shown in the NW 1/4 SW 1/4 of Section 3, T10S, R22E, S.L.B.&M., Uintah County, Utah.

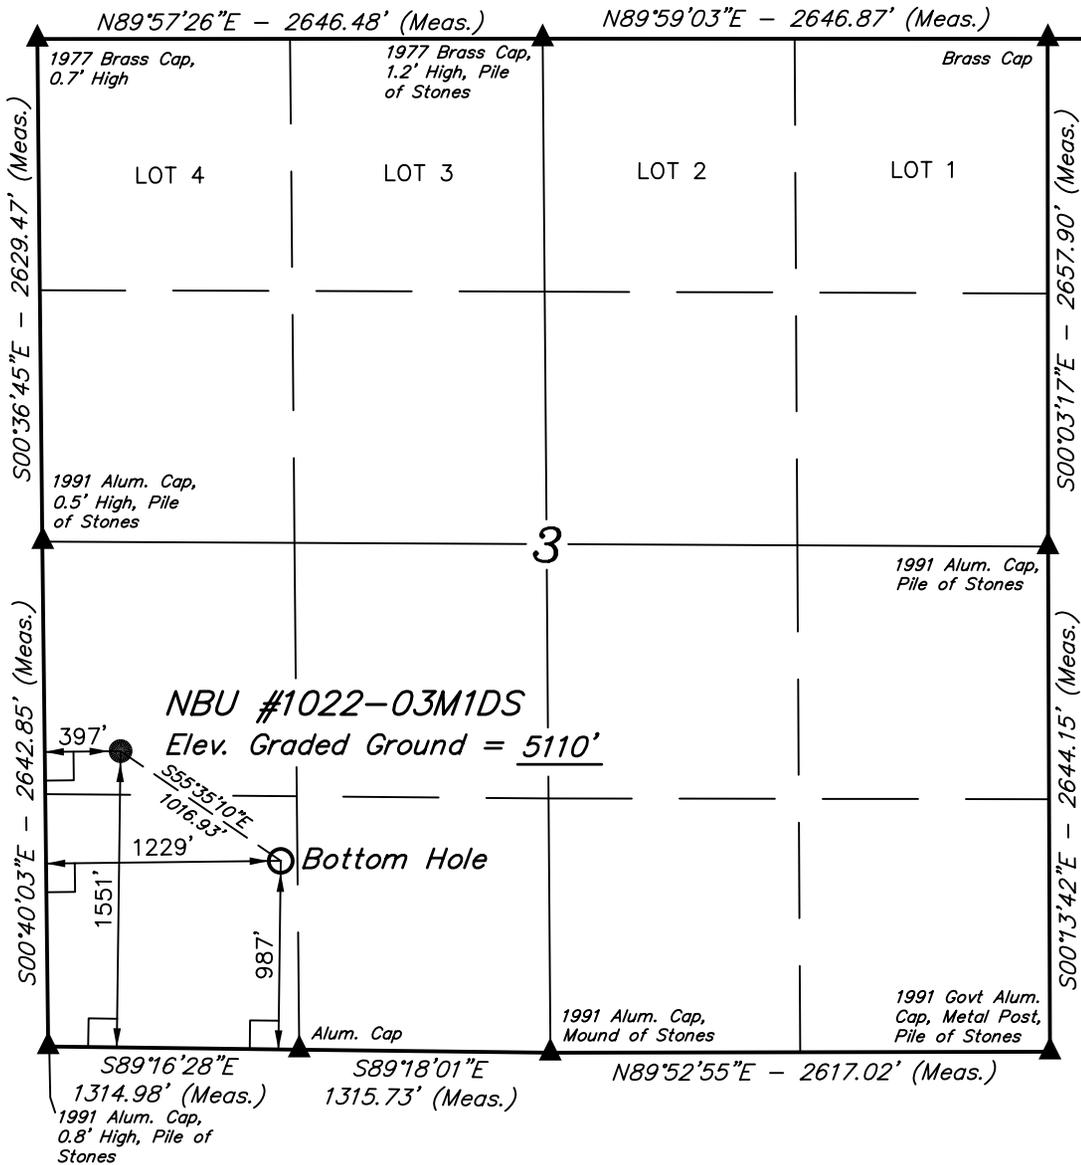


BASIS OF ELEVATION

BENCH MARK (20EAM) LOCATED IN THE SE 1/4 OF SECTION 35, T8S, R21E, S.L.B.&M. TAKEN FROM THE OURAY SE QUADRANGLE, UTAH, UINTAH COUNTY, 7.5 MINUTE SERIES (TOPOGRAPHICAL MAP) PUBLISHED BY THE UNITED STATES DEPARTMENT OF THE INTERIOR, GEOLOGICAL SURVEY. SAID ELEVATION IS MARKED AS BEING 4697 FEET.

BASIS OF BEARINGS


BASIS OF BEARINGS IS A G.P.S. OBSERVATION.

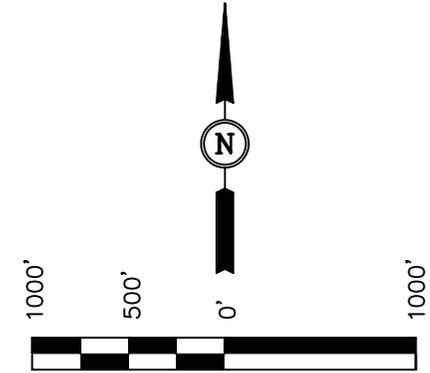

SCALE

CERTIFICATE

THIS IS TO CERTIFY THAT THE ABOVE PLAT WAS PREPARED FROM FIELD NOTES OF ACTUAL SURVEYS MADE BY ME OR UNDER MY SUPERVISION AND THAT THE SAME ARE TRUE AND CORRECT TO THE BEST OF MY KNOWLEDGE AND BELIEF.

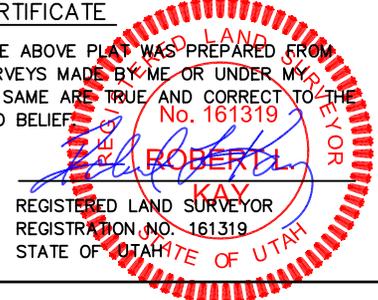

UINTAH ENGINEERING & LAND SURVEYING 85 SOUTH 200 EAST - VERNAL, UTAH 84078 (435) 789-1017		
SCALE 1" = 1000'	DATE SURVEYED: 08-14-08	DATE DRAWN: 09-08-08
PARTY D.K. C.K. C.C.	REFERENCES G.L.O. PLAT	
WEATHER HOT	FILE Kerr-McGee Oil & Gas Onshore LP	

- LEGEND:**
- └─┘ = 90° SYMBOL
 - = PROPOSED WELL HEAD.
 - ▲ = SECTION CORNERS LOCATED.

NAD 83 (TARGET BOTTOM HOLE) LATITUDE = 39°58'24.45" (39.973458) LONGITUDE = 109°25'51.69" (109.431025)	NAD 83 (SURFACE LOCATION) LATITUDE = 39°58'30.14" (39.975039) LONGITUDE = 109°26'02.46" (109.434017)
NAD 27 (TARGET BOTTOM HOLE) LATITUDE = 39°58'24.57" (39.973492) LONGITUDE = 109°25'49.23" (109.430342)	NAD 27 (SURFACE LOCATION) LATITUDE = 39°58'30.26" (39.975072) LONGITUDE = 109°26'00.00" (109.433333)

APIWellNo:43047504930000



Project: Uintah County, UT
 Site: NBU 1022-3L Pad
 Well: NBU 1022-3M1DS
 Wellbore: OH
 Design: Plan #1

Kerr McGee Oil and Gas Onshore LP





Azimuths to True North
 Magnetic North: 11.37°

Magnetic Field
 Strength: 52612.3snT
 Dip Angle: 65.93°
 Date: 10/20/2008
 Model: IGRF2005-10

WELL DETAILS: NBU 1022-3M1DS

GL 5107' & RKB 18' @ 5125.00ft 5107.00
 +N/-S 0.00 +E/-W 0.00 Northing 604657.50 Easting 2579126.00 Latitude 39° 58' 30.260 N Longitude 109° 26' 0.000 W

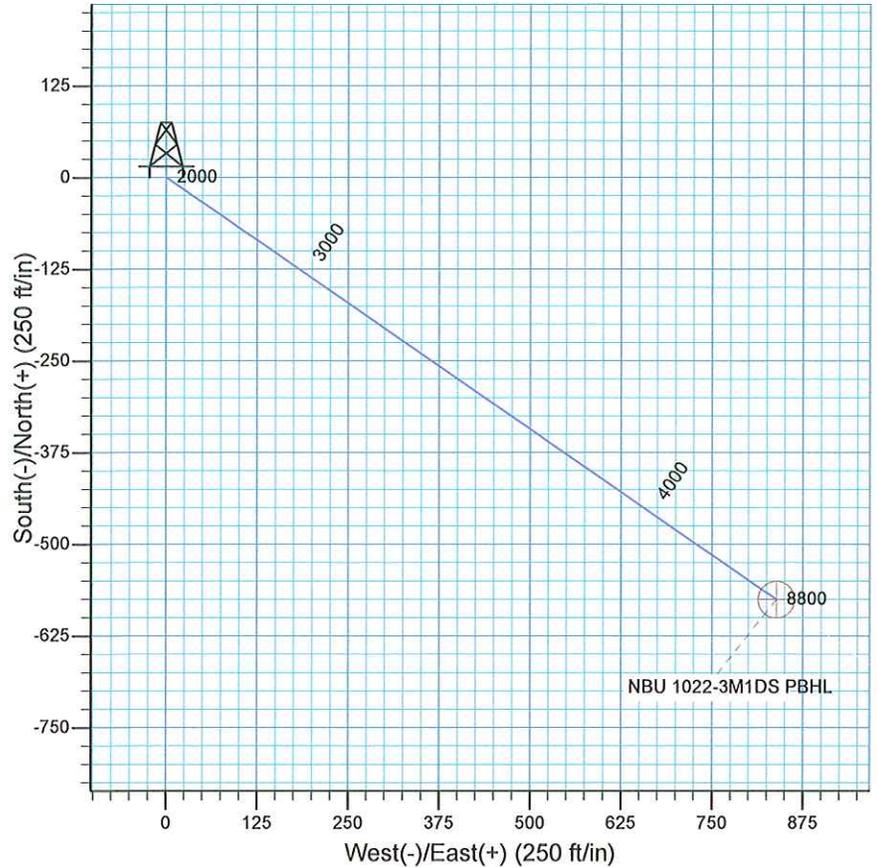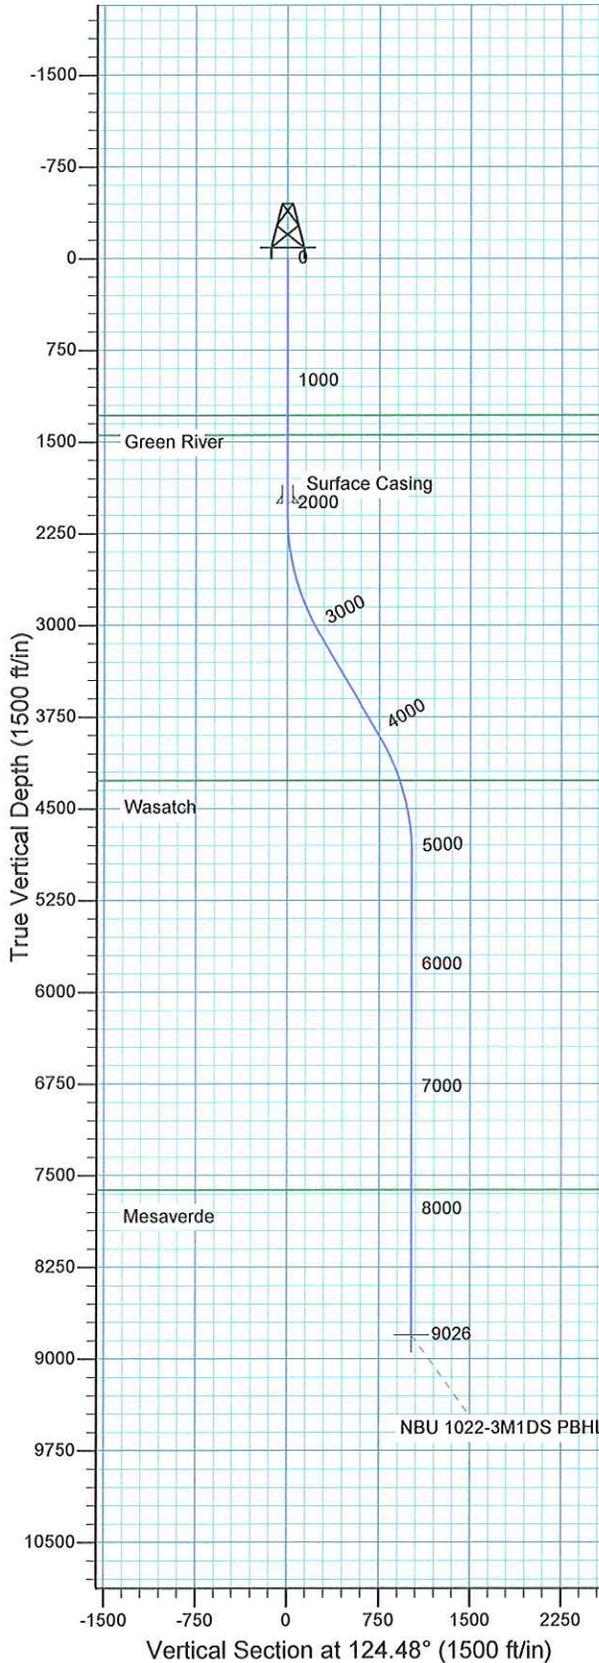

Plan: Plan #1 (NBU 1022-3M1DS/OH)
 Created By: Julie Cruse Date: 2008-10-20
 PROJECT DETAILS: Uintah County, UT
 Geodetic System: US State Plane 1927 (Exact solution)
 Datum: NAD 1927 (NADCON CONUS)
 Ellipsoid: Clarke 1866
 Zone: Utah Central 4302
 Location: Sec 3 T10S R22E
 System Datum: Mean Sea Level
 Local North: True

SECTION DETAILS

MD	Inc	Azi	TVD	+N/-S	+E/-W	DLeg	TFace	VSec	Target
0.00	0.00	0.00	0.00	0.00	0.00	0.00	0.00	0.00	
2100.00	0.00	0.00	2100.00	0.00	0.00	0.00	0.00	0.00	
3100.00	30.00	124.48	3054.93	-144.84	210.93	3.00	124.48	255.87	
4110.59	30.00	124.48	3930.12	-430.86	627.49	0.00	0.00	761.17	
5110.59	0.00	0.00	4885.05	-575.69	838.42	3.00	180.00	017.04	
9025.53	0.00	0.00	8800.00	-575.69	838.42	0.00	0.00	017.04	NBU 1022-3M1DS PBHL



Scientific Drilling
Rocky Mountain Operations

Kerr McGee Oil and Gas Onshore LP

**Uintah County, UT
NBU 1022-3L Pad
NBU 1022-3M1DS
OH**

Plan: Plan #1

Standard Planning Report

20 October, 2008



Scientific Drilling
Planning Report

Database:	EDM 2003.16 Single User Db	Local Co-ordinate Reference:	Well NBU 1022-3M1DS
Company:	Kerr McGee Oil and Gas Onshore LP	TVD Reference:	GL 5107' & RKB 18' @ 5125.00ft
Project:	Uintah County, UT	MD Reference:	GL 5107' & RKB 18' @ 5125.00ft
Site:	NBU 1022-3L Pad	North Reference:	True
Well:	NBU 1022-3M1DS	Survey Calculation Method:	Minimum Curvature
Wellbore:	OH		
Design:	Plan #1		

Project	Uintah County, UT		
Map System:	US State Plane 1927 (Exact solution)	System Datum:	Mean Sea Level
Geo Datum:	NAD 1927 (NADCON CONUS)		
Map Zone:	Utah Central 4302		

Site	NBU 1022-3L Pad, Sec 3 T10S R22E				
Site Position:		Northing:	604,677.53 ft	Latitude:	39° 58' 30.450 N
From:	Lat/Long	Easting:	2,579,160.58 ft	Longitude:	109° 25' 59.550 W
Position Uncertainty:	0.00 ft	Slot Radius:	in	Grid Convergence:	1.32 °

Well	NBU 1022-3M1DS, 1551' FSL 397' FWL					
Well Position	+N/-S	0.00 ft	Northing:	604,657.50 ft	Latitude:	39° 58' 30.260 N
	+E/-W	0.00 ft	Easting:	2,579,126.00 ft	Longitude:	109° 26' 0.000 W
Position Uncertainty		0.00 ft	Wellhead Elevation:	ft	Ground Level:	5,107.00 ft

Wellbore	OH				
Magnetics	Model Name	Sample Date	Declination (°)	Dip Angle (°)	Field Strength (nT)
	IGRF2005-10	10/20/2008	11.37	65.93	52,612

Design	Plan #1				
Audit Notes:					
Version:	Phase:	PLAN	Tie On Depth:	0.00	
Vertical Section:	Depth From (TVD) (ft)	+N/-S (ft)	+E/-W (ft)	Direction (°)	
	0.00	0.00	0.00	124.48	

Plan Sections										
Measured Depth (ft)	Inclination (°)	Azimuth (°)	Vertical Depth (ft)	+N/-S (ft)	+E/-W (ft)	Dogleg Rate (°/100ft)	Build Rate (°/100ft)	Turn Rate (°/100ft)	TFO (°)	Target
0.00	0.00	0.00	0.00	0.00	0.00	0.00	0.00	0.00	0.00	
2,100.00	0.00	0.00	2,100.00	0.00	0.00	0.00	0.00	0.00	0.00	
3,100.00	30.00	124.48	3,054.93	-144.84	210.93	3.00	3.00	0.00	124.48	
4,110.59	30.00	124.48	3,930.12	-430.86	627.49	0.00	0.00	0.00	0.00	
5,110.59	0.00	0.00	4,885.05	-575.69	838.42	3.00	-3.00	0.00	180.00	
9,025.53	0.00	0.00	8,800.00	-575.69	838.42	0.00	0.00	0.00	0.00	NBU 1022-3M1DS PE



Scientific Drilling
Planning Report

Database: EDM 2003.16 Single User Db
 Company: Kerr McGee Oil and Gas Onshore LP
 Project: Uintah County, UT
 Site: NBU 1022-3L Pad
 Well: NBU 1022-3M1DS
 Wellbore: OH
 Design: Plan #1

Local Co-ordinate Reference: Well NBU 1022-3M1DS
 TVD Reference: GL 5107' & RKB 18' @ 5125.00ft
 MD Reference: GL 5107' & RKB 18' @ 5125.00ft
 North Reference: True
 Survey Calculation Method: Minimum Curvature

Planned Survey

Measured Depth (ft)	Inclination (°)	Azimuth (°)	Vertical Depth (ft)	+N/-S (ft)	+E/-W (ft)	Vertical Section (ft)	Dogleg Rate (°/100ft)	Build Rate (°/100ft)	Turn Rate (°/100ft)
0.00	0.00	0.00	0.00	0.00	0.00	0.00	0.00	0.00	0.00
100.00	0.00	0.00	100.00	0.00	0.00	0.00	0.00	0.00	0.00
200.00	0.00	0.00	200.00	0.00	0.00	0.00	0.00	0.00	0.00
300.00	0.00	0.00	300.00	0.00	0.00	0.00	0.00	0.00	0.00
400.00	0.00	0.00	400.00	0.00	0.00	0.00	0.00	0.00	0.00
500.00	0.00	0.00	500.00	0.00	0.00	0.00	0.00	0.00	0.00
600.00	0.00	0.00	600.00	0.00	0.00	0.00	0.00	0.00	0.00
700.00	0.00	0.00	700.00	0.00	0.00	0.00	0.00	0.00	0.00
800.00	0.00	0.00	800.00	0.00	0.00	0.00	0.00	0.00	0.00
900.00	0.00	0.00	900.00	0.00	0.00	0.00	0.00	0.00	0.00
1,000.00	0.00	0.00	1,000.00	0.00	0.00	0.00	0.00	0.00	0.00
1,100.00	0.00	0.00	1,100.00	0.00	0.00	0.00	0.00	0.00	0.00
1,200.00	0.00	0.00	1,200.00	0.00	0.00	0.00	0.00	0.00	0.00
1,280.00	0.00	0.00	1,280.00	0.00	0.00	0.00	0.00	0.00	0.00
Green River									
1,300.00	0.00	0.00	1,300.00	0.00	0.00	0.00	0.00	0.00	0.00
1,400.00	0.00	0.00	1,400.00	0.00	0.00	0.00	0.00	0.00	0.00
1,443.00	0.00	0.00	1,443.00	0.00	0.00	0.00	0.00	0.00	0.00
Bird's Nest									
1,500.00	0.00	0.00	1,500.00	0.00	0.00	0.00	0.00	0.00	0.00
1,600.00	0.00	0.00	1,600.00	0.00	0.00	0.00	0.00	0.00	0.00
1,700.00	0.00	0.00	1,700.00	0.00	0.00	0.00	0.00	0.00	0.00
1,800.00	0.00	0.00	1,800.00	0.00	0.00	0.00	0.00	0.00	0.00
1,900.00	0.00	0.00	1,900.00	0.00	0.00	0.00	0.00	0.00	0.00
2,000.00	0.00	0.00	2,000.00	0.00	0.00	0.00	0.00	0.00	0.00
Surface Casing									
2,100.00	0.00	0.00	2,100.00	0.00	0.00	0.00	0.00	0.00	0.00
2,200.00	3.00	124.48	2,199.95	-1.48	2.16	2.62	3.00	3.00	0.00
2,300.00	6.00	124.48	2,299.63	-5.92	8.62	10.46	3.00	3.00	0.00
2,400.00	9.00	124.48	2,398.77	-13.31	19.38	23.51	3.00	3.00	0.00
2,500.00	12.00	124.48	2,497.08	-23.62	34.41	41.74	3.00	3.00	0.00
2,600.00	15.00	124.48	2,594.31	-36.84	53.65	65.08	3.00	3.00	0.00
2,700.00	18.00	124.48	2,690.18	-52.91	77.06	93.48	3.00	3.00	0.00
2,800.00	21.00	124.48	2,784.43	-71.80	104.57	126.85	3.00	3.00	0.00
2,900.00	24.00	124.48	2,876.81	-93.46	136.12	165.12	3.00	3.00	0.00
3,000.00	27.00	124.48	2,967.06	-117.83	171.60	208.16	3.00	3.00	0.00
3,100.00	30.00	124.48	3,054.93	-144.84	210.93	255.87	3.00	3.00	0.00
3,200.00	30.00	124.48	3,141.53	-173.14	252.15	305.87	0.00	0.00	0.00
3,300.00	30.00	124.48	3,228.13	-201.44	293.37	355.87	0.00	0.00	0.00
3,400.00	30.00	124.48	3,314.74	-229.74	334.59	405.87	0.00	0.00	0.00
3,500.00	30.00	124.48	3,401.34	-258.05	375.81	455.87	0.00	0.00	0.00
3,600.00	30.00	124.48	3,487.94	-286.35	417.03	505.87	0.00	0.00	0.00
3,700.00	30.00	124.48	3,574.54	-314.65	458.25	555.87	0.00	0.00	0.00
3,800.00	30.00	124.48	3,661.15	-342.95	499.46	605.87	0.00	0.00	0.00
3,900.00	30.00	124.48	3,747.75	-371.25	540.68	655.87	0.00	0.00	0.00
4,000.00	30.00	124.48	3,834.35	-399.56	581.90	705.87	0.00	0.00	0.00
4,100.00	30.00	124.48	3,920.96	-427.86	623.12	755.87	0.00	0.00	0.00
4,110.59	30.00	124.48	3,930.12	-430.86	627.49	761.17	0.00	0.00	0.00
4,200.00	27.32	124.48	4,008.58	-455.13	662.83	804.04	3.00	-3.00	0.00
4,300.00	24.32	124.48	4,098.58	-479.78	698.73	847.59	3.00	-3.00	0.00
4,400.00	21.32	124.48	4,190.75	-501.72	730.70	886.37	3.00	-3.00	0.00
4,483.32	18.82	124.48	4,269.00	-517.91	754.26	914.95	3.00	-3.00	0.00
Wasatch									



Scientific Drilling

Planning Report

Database: EDM 2003.16 Single User Db
 Company: Kerr McGee Oil and Gas Onshore LP
 Project: Uintah County, UT
 Site: NBU 1022-3L Pad
 Well: NBU 1022-3M1DS
 Wellbore: OH
 Design: Plan #1

Local Co-ordinate Reference: Well NBU 1022-3M1DS
 TVD Reference: GL 5107' & RKB 18' @ 5125.00ft
 MD Reference: GL 5107' & RKB 18' @ 5125.00ft
 North Reference: True
 Survey Calculation Method: Minimum Curvature

Planned Survey

Measured Depth (ft)	Inclination (°)	Azimuth (°)	Vertical Depth (ft)	+N/-S (ft)	+E/-W (ft)	Vertical Section (ft)	Dogleg Rate (°/100ft)	Build Rate (°/100ft)	Turn Rate (°/100ft)
4,500.00	18.32	124.48	4,284.81	-520.91	758.64	920.26	3.00	-3.00	0.00
4,600.00	15.32	124.48	4,380.53	-537.29	782.49	949.19	3.00	-3.00	0.00
4,700.00	12.32	124.48	4,477.62	-550.81	802.18	973.07	3.00	-3.00	0.00
4,800.00	9.32	124.48	4,575.83	-561.43	817.65	991.84	3.00	-3.00	0.00
4,900.00	6.32	124.48	4,674.89	-569.13	828.86	1,005.44	3.00	-3.00	0.00
5,000.00	3.32	124.48	4,774.53	-573.88	835.78	1,013.84	3.00	-3.00	0.00
5,100.00	0.32	124.48	4,874.47	-575.68	838.40	1,017.01	3.00	-3.00	0.00
5,110.59	0.00	0.00	4,885.05	-575.69	838.42	1,017.04	3.00	-3.00	0.00
5,200.00	0.00	0.00	4,974.47	-575.69	838.42	1,017.04	0.00	0.00	0.00
5,300.00	0.00	0.00	5,074.47	-575.69	838.42	1,017.04	0.00	0.00	0.00
5,400.00	0.00	0.00	5,174.47	-575.69	838.42	1,017.04	0.00	0.00	0.00
5,500.00	0.00	0.00	5,274.47	-575.69	838.42	1,017.04	0.00	0.00	0.00
5,600.00	0.00	0.00	5,374.47	-575.69	838.42	1,017.04	0.00	0.00	0.00
5,700.00	0.00	0.00	5,474.47	-575.69	838.42	1,017.04	0.00	0.00	0.00
5,800.00	0.00	0.00	5,574.47	-575.69	838.42	1,017.04	0.00	0.00	0.00
5,900.00	0.00	0.00	5,674.47	-575.69	838.42	1,017.04	0.00	0.00	0.00
6,000.00	0.00	0.00	5,774.47	-575.69	838.42	1,017.04	0.00	0.00	0.00
6,100.00	0.00	0.00	5,874.47	-575.69	838.42	1,017.04	0.00	0.00	0.00
6,200.00	0.00	0.00	5,974.47	-575.69	838.42	1,017.04	0.00	0.00	0.00
6,300.00	0.00	0.00	6,074.47	-575.69	838.42	1,017.04	0.00	0.00	0.00
6,400.00	0.00	0.00	6,174.47	-575.69	838.42	1,017.04	0.00	0.00	0.00
6,500.00	0.00	0.00	6,274.47	-575.69	838.42	1,017.04	0.00	0.00	0.00
6,600.00	0.00	0.00	6,374.47	-575.69	838.42	1,017.04	0.00	0.00	0.00
6,700.00	0.00	0.00	6,474.47	-575.69	838.42	1,017.04	0.00	0.00	0.00
6,800.00	0.00	0.00	6,574.47	-575.69	838.42	1,017.04	0.00	0.00	0.00
6,900.00	0.00	0.00	6,674.47	-575.69	838.42	1,017.04	0.00	0.00	0.00
7,000.00	0.00	0.00	6,774.47	-575.69	838.42	1,017.04	0.00	0.00	0.00
7,100.00	0.00	0.00	6,874.47	-575.69	838.42	1,017.04	0.00	0.00	0.00
7,200.00	0.00	0.00	6,974.47	-575.69	838.42	1,017.04	0.00	0.00	0.00
7,300.00	0.00	0.00	7,074.47	-575.69	838.42	1,017.04	0.00	0.00	0.00
7,400.00	0.00	0.00	7,174.47	-575.69	838.42	1,017.04	0.00	0.00	0.00
7,500.00	0.00	0.00	7,274.47	-575.69	838.42	1,017.04	0.00	0.00	0.00
7,600.00	0.00	0.00	7,374.47	-575.69	838.42	1,017.04	0.00	0.00	0.00
7,700.00	0.00	0.00	7,474.47	-575.69	838.42	1,017.04	0.00	0.00	0.00
7,800.00	0.00	0.00	7,574.47	-575.69	838.42	1,017.04	0.00	0.00	0.00
7,839.53	0.00	0.00	7,614.00	-575.69	838.42	1,017.04	0.00	0.00	0.00
Mesaverde									
7,900.00	0.00	0.00	7,674.47	-575.69	838.42	1,017.04	0.00	0.00	0.00
8,000.00	0.00	0.00	7,774.47	-575.69	838.42	1,017.04	0.00	0.00	0.00
8,100.00	0.00	0.00	7,874.47	-575.69	838.42	1,017.04	0.00	0.00	0.00
8,200.00	0.00	0.00	7,974.47	-575.69	838.42	1,017.04	0.00	0.00	0.00
8,300.00	0.00	0.00	8,074.47	-575.69	838.42	1,017.04	0.00	0.00	0.00
8,400.00	0.00	0.00	8,174.47	-575.69	838.42	1,017.04	0.00	0.00	0.00
8,500.00	0.00	0.00	8,274.47	-575.69	838.42	1,017.04	0.00	0.00	0.00
8,600.00	0.00	0.00	8,374.47	-575.69	838.42	1,017.04	0.00	0.00	0.00
8,700.00	0.00	0.00	8,474.47	-575.69	838.42	1,017.04	0.00	0.00	0.00
8,800.00	0.00	0.00	8,574.47	-575.69	838.42	1,017.04	0.00	0.00	0.00
8,900.00	0.00	0.00	8,674.47	-575.69	838.42	1,017.04	0.00	0.00	0.00
9,000.00	0.00	0.00	8,774.47	-575.69	838.42	1,017.04	0.00	0.00	0.00
9,025.53	0.00	0.00	8,800.00	-575.69	838.42	1,017.04	0.00	0.00	0.00



Scientific Drilling

Planning Report

Database:	EDM 2003.16 Single User Db	Local Co-ordinate Reference:	Well NBU 1022-3M1DS
Company:	Kerr McGee Oil and Gas Onshore LP	TVD Reference:	GL 5107' & RKB 18' @ 5125.00ft
Project:	Uintah County, UT	MD Reference:	GL 5107' & RKB 18' @ 5125.00ft
Site:	NBU 1022-3L Pad	North Reference:	True
Well:	NBU 1022-3M1DS	Survey Calculation Method:	Minimum Curvature
Wellbore:	OH		
Design:	Plan #1		

Targets									
Target Name	Dip Angle	Dip Dir.	TVD	+N/-S	+E/-W	Northing	Easting	Latitude	Longitude
- hit/miss target	(°)	(°)	(ft)	(ft)	(ft)	(ft)	(ft)		
- Shape									
NBU 1022-3M1DS PBHI	0.00	0.00	8,800.00	-575.69	838.42	604,101.33	2,579,977.50	39° 58' 24.570 N	109° 25' 49.230 W
- plan hits target center									
- Circle (radius 25.00)									

Casing Points				
Measured Depth	Vertical Depth	Name	Casing Diameter	Hole Diameter
(ft)	(ft)		(in)	(in)
2,000.00	2,000.00	Surface Casing	9.625	13.500

Formations					
Measured Depth	Vertical Depth	Name	Lithology	Dip	Dip Direction
(ft)	(ft)			(°)	(°)
1,443.00	1,443.00	Bird's Nest		0.00	
4,483.32	4,269.00	Wasatch		0.00	
1,280.00	1,280.00	Green River		0.00	
7,839.53	7,614.00	Mesaverde		0.00	

NBU 1022-3M1DS

Pad: NBU 1022-3L

Surface: 1,551' FSL, 397' FWL (NW/4SW/4)

BHL: 987' FSL 1,229' FWL (SW/4SW/4)

Sec. 3 T10S R22E

Uintah, Utah

Mineral Lease: UTU 01191

ONSHORE ORDER NO. 1

DRILLING PROGRAM

1. – 2. **Estimated Tops of Important Geologic Markers:**
Estimated Depths of Anticipated Water, Oil, Gas, or Mineral Formations:

<u>Formation</u>	<u>Depth</u>	<u>Resource</u>
Uinta	0 – Surface	
Green River	1,280'	
Birds Nest	1,443'	Water
Mahogany	1,939'	Water
Wasatch	4,269'	Gas
Mesaverde	6,611'	Gas
MVU2	7,614'	Gas
MVL1	8,189'	Gas
TVD	8,800'	
TD	9,026'	

3. **Pressure Control Equipment** (Schematic Attached)

Please refer to the attached Drilling Program.

4. **Proposed Casing & Cementing Program:**

Please refer to the attached Drilling Program.

5. **Drilling Fluids Program:**

Please refer to the attached Drilling Program.

6. **Evaluation Program:**

Please refer to the attached Drilling Program.

7. Abnormal Conditions:

Maximum anticipated bottomhole pressure calculated at 9,026' TD, approximately equals 5,342 psi (calculated at 0.59 psi/foot).

Maximum anticipated surface pressure equals approximately 3,272 psi (bottomhole pressure minus the pressure of a partially evacuated hole calculated at 0.22 psi/foot).

8. Anticipated Starting Dates:

Drilling is planned to commence immediately upon approval of this application.

9. Variances:

Please refer to the attached Drilling Program.

Onshore Order #2 – Air Drilling Variance

Kerr-McGee Oil & Gas Onshore LP (KMG) respectfully requests a variance to several requirements associated with air drilling outlined in Onshore Order 2

- *Blowout Prevention Equipment (BOPE) requirements;*
- *Mud program requirements; and*
- *Special drilling operation (surface equipment placement) requirements associated with air drilling.*

This Standard Operating Practices addendum provides supporting information as to why KMG current air drilling practices for constructing the surface casing hole should be granted a variance to Onshore Order 2 air drilling requirements.

The reader should note that the air rig is used only to construct a stable surface casing hole through a historically difficult lost circulation zone. A conventional rotary rig follows the air rig, and is used to drill and construct the majority of the wellbore.

More notable, KMG has used the air rig layout and procedures outlined below to drill the surface casing hole in approximately 675 wells without incident of blow out or loss of life.

Background

In a typical well, KMG utilizes an air rig for drilling the surface casing hole, an interval from the surface to surface casing depths, which varies in depth from 1,700 to 2,800 feet. The air rig drilling operation does not drill through productive or over pressured formations in KMG field, but does penetrate the Uinta and Green River Formations. The purpose of the air drilling operation is to overcome the severe loss circulation zone in the Green River known as the Bird's Nest while creating a stable hole for the surface casing. The surface casing hole is generally drilled to approximately 500 feet below the Bird's Nest.

Before the surface air rig is mobilized, a rathole rig is utilized to set and cement conductor pipe through a competent surface formation. Generally, the conductor is set at 40 feet. In some cases, conductor may be set deeper in areas that the surface formation is not found competent. This rig also drills the rat and mouse holes in preparation for the surface casing and production string drilling operations.

The air rig is then mobilized to drill the surface casing hole by drilling a 12-1/4 inch hole to just above the Bird's Nest interval with an air hammer. The hammer is then tripped and replaced with a 12-1/4 inch tri-cone bit. The tri-cone bit is used to drill to the surface casing point, approximately 500 feet below the loss circulation zone (Bird's Nest). The 9-5/8 inch surface casing is then run and cemented in place, thereby isolating the lost circulation zone.

KMG fully appreciates Onshore Order 2 well control and safety requirements associated with a typical air drilling operations. However, the requirements of Onshore Order 2 are excessive with respect to the air rig layout and drilling operation procedures that are currently in practice to drill and control the surface casing hole in KMG Fields.

Variance for BOPE Requirements

The air rig operation utilizes a properly lubricated and maintained air bowl diverter system which diverts the drilling returns to a six-inch blooie line. The air bowl is the only piece of BOPE equipment which is installed during drilling operations and is sufficient to contain the air returns associated with this drilling operation. As was discussed earlier, the drilling of the surface hole does not encounter any over pressured or productive zones, and as a result standard BOPE equipment should not be required. In addition, standard drilling practices do not support the use of BOPE on 40 feet of conductor pipe.

Variance for Mud Material Requirements

Onshore Order 2 also states that sufficient quantities of mud materials shall be maintained or readily accessible for the purpose of assuring adequate well control. Once again, the surface hole drilling operations does not encounter over pressured or productive intervals, and as a result there is not a need to control pressure in the surface hole with a mud system. Instead of mud, the air rigs utilize water from the reserve pit for well control, if necessary. A skid pump which is located near the reserve pit (see attachment) will supply the water to the well bore.

Variance for Special Drilling Operation (surface equipment placement) Requirements

Onshore Order 2 requires specific safety distances or setbacks for the placement of associated standard air drilling equipment, wellbore, and reserve pits. The air rigs used to drill the surface holes are not typical of an air rig used to drill a producing hole in other parts of the US. These are smaller in nature and designed to fit a KMG location. The typical air rig layout for drilling surface hole in the field is attached.

Typically the blooie line discharge point is required to be 100 feet from the well bore. In the case of a KMG well, the reserve pit is only 45 feet from the rig and is used for the drill cuttings. The blooie line, which transports the drill cuttings from the well to the reserve pit, subsequently discharges only 45 feet from the well bore.

Typically the air rig compressors are required to be located in the opposite direction from the blooie line and a minimum of 100 feet from the well bore. At the KMG locations, the air rig compressors are approximately 40 feet from the well bore and approximately 60 feet from the blooie line discharge due to the unique air rig design. The air compressors (see attachment) are located on the rig (1250 cfm) and on a standby trailer (1170 cfm). A booster sits between the two compressors and boosts the output from 350 psi to 2000 psi. The design does put the booster and standby compressor opposite from the blooie line.

Lastly, Onshore Order 2 addresses the need for an automatic igniter or continuous pilot light on the blooie line. The air rig does not utilize an igniter as the surface hole drilling operation does not encounter productive formations.

Conclusion

The air rig operating procedures and the attached air rig layout have effectively maintained well control while drilling the surface holes in KMG Fields. KMG respectfully requests a variance from Onshore Order 2 with respect to air drilling well control requirements as discussed above.

10. Other Information:

Please refer to the attached Drilling Program.



KERR-McGEE OIL & GAS ONSHORE LP DRILLING PROGRAM

CASING PROGRAM

	SIZE	INTERVAL	WT.	GR.	CPLG.	DESIGN FACTORS		
						BURST	COLLAPSE	TENSION
CONDUCTOR	14"	0-40'				3,520	2,020	453,000
SURFACE	9-5/8"	0 to 2,140	36.00	J-55	LTC	1.02	2.02	7.48
PRODUCTION	4-1/2"	0 to 9,026	11.60	I-80	LTC	2.31	1.20	2.20

1) Max Anticipated Surf. Press.(MASP) (Surface Casing) = (Pore Pressure at next csg point-(0.22 psi/ft-partial evac gradient x TVD of next csg point))

2) MASP (Prod Casing) = Pore Pressure at TD - (0.22 psi/ft-partial evac gradient x TD)

(Burst Assumptions: TD = 11.6 ppg)

0.22 psi/ft = gradient for partially evac wellbore

(Collapse Assumption: Fully Evacuated Casing, Max MW)

(Tension Assumptions: Air Weight of Casing*Buoy.Fact. of water)

MASP 3,272 psi

3) Maximum Anticipated Bottom Hole Pressure (MABHP) = Pore Pressure at TD

(Burst Assumptions: TD = 11.6 ppg)

0.59 psi/ft = bottomhole gradient

(Collapse Assumption: Fully Evacuated Casing, Max MW)

(Tension Assumptions: Air Weight of Casing*Buoy.Fact. of water)

MABHP 5,342 psi

CEMENT PROGRAM

		FT. OF FILL	DESCRIPTION	SACKS	EXCESS	WEIGHT	YIELD
SURFACE	LEAD	500'	Premium cmt + 2% CaCl + 0.25 pps flocele	215	60%	15.60	1.18
Option 1							
	TOP OUT CMT (6 jobs)	1,200'	20 gals sodium silicate + Premium cmt + 2% CaCl + 0.25 pps flocele Premium cmt + 2% CaCl	380	0%	15.60	1.18
SURFACE			NOTE: If well will circulate water to surface, option 2 will be utilized				
Option 2	LEAD	1,640'	65/35 Poz + 6% Gel + 10 pps gilsonite + 0.25 pps Flocele + 3% salt BWOW	390	35%	12.60	1.81
	TAIL	500'	Premium cmt + 2% CaCl + 0.25 pps flocele	180	35%	15.60	1.18
	TOP OUT CMT	as required	Premium cmt + 2% CaCl	as req.		15.60	1.18
PRODUCTION	LEAD	3,766'	Premium Lite II + 3% KCl + 0.25 pps celloflake + 5 pps gilsonite + 10% gel + 0.5% extender	360	40%	11.00	3.38
	TAIL	5,260'	50/50 Poz/G + 10% salt + 2% gel + 0.1% R-3	1,290	40%	14.30	1.31

*Substitute caliper hole volume plus 0% excess for LEAD if accurate caliper is obtained

*Substitute caliper hole volume plus 10% excess for TAIL if accurate caliper is obtained

FLOAT EQUIPMENT & CENTRALIZERS

SURFACE	Guide shoe, 1 jt, insert float. Centralize first 3 joints with bow spring centralizers. Thread lock guide shoe
PRODUCTION	Float shoe, 1 jt, float collar. No centralizers will be used.

ADDITIONAL INFORMATION

Test casing head to 750 psi after installing. Test surface casing to 1,500 psi prior to drilling out.

BOPE: 11" 5M with one annular and 2 rams. The BOPE will be installed before the production hole is drilled and tested to 5,000 psi (annular to 2,500 psi) prior to drilling out the surface casing shoe. Record on chart recorder and tour sheet. Function test rams on each trip. Maintain safety valve and inside BOP on rig floor at all times. Most rigs have top drives; however, if used, the Kelly is to be equipped with upper and lower kelly valves.

Surveys will be taken at 1,000' minimum intervals.

Most rigs have PVT System for mud monitoring. If no PVT is available, visual monitoring will be utilized.

DRILLING ENGINEER:

John Huycke / Emile Goodwin


DATE:

DRILLING SUPERINTENDENT:

John Merkel / Lovel Young

DATE:

EXHIBIT A NBU 1022-3M1DS

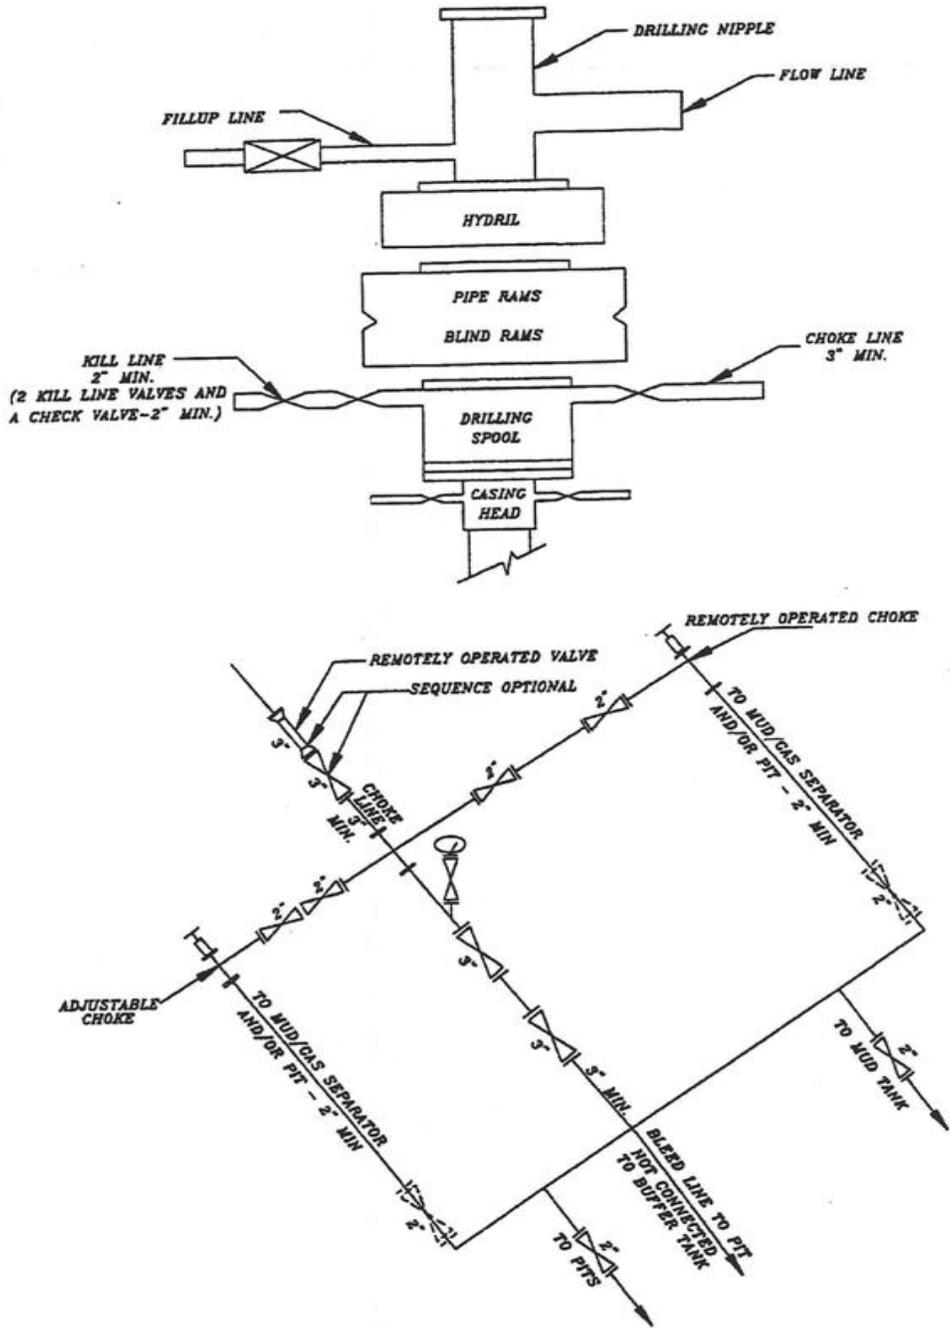

SCHEMATIC DIAGRAM OF 5,000 PSI BOP STACK


Kerr-McGee Oil & Gas Onshore LP

LOCATION LAYOUT FOR

NBU #1022-03L4BS, #1022-03L3DS,
#1022-03M1DS & #1022-03M2DS
SECTION 3, T10S, R22E, S.L.B.&M.
NW 1/4 SW 1/4

FIGURE #1

SCALE: 1" = 60'
DATE: 09-08-08
Drawn By: C.C.

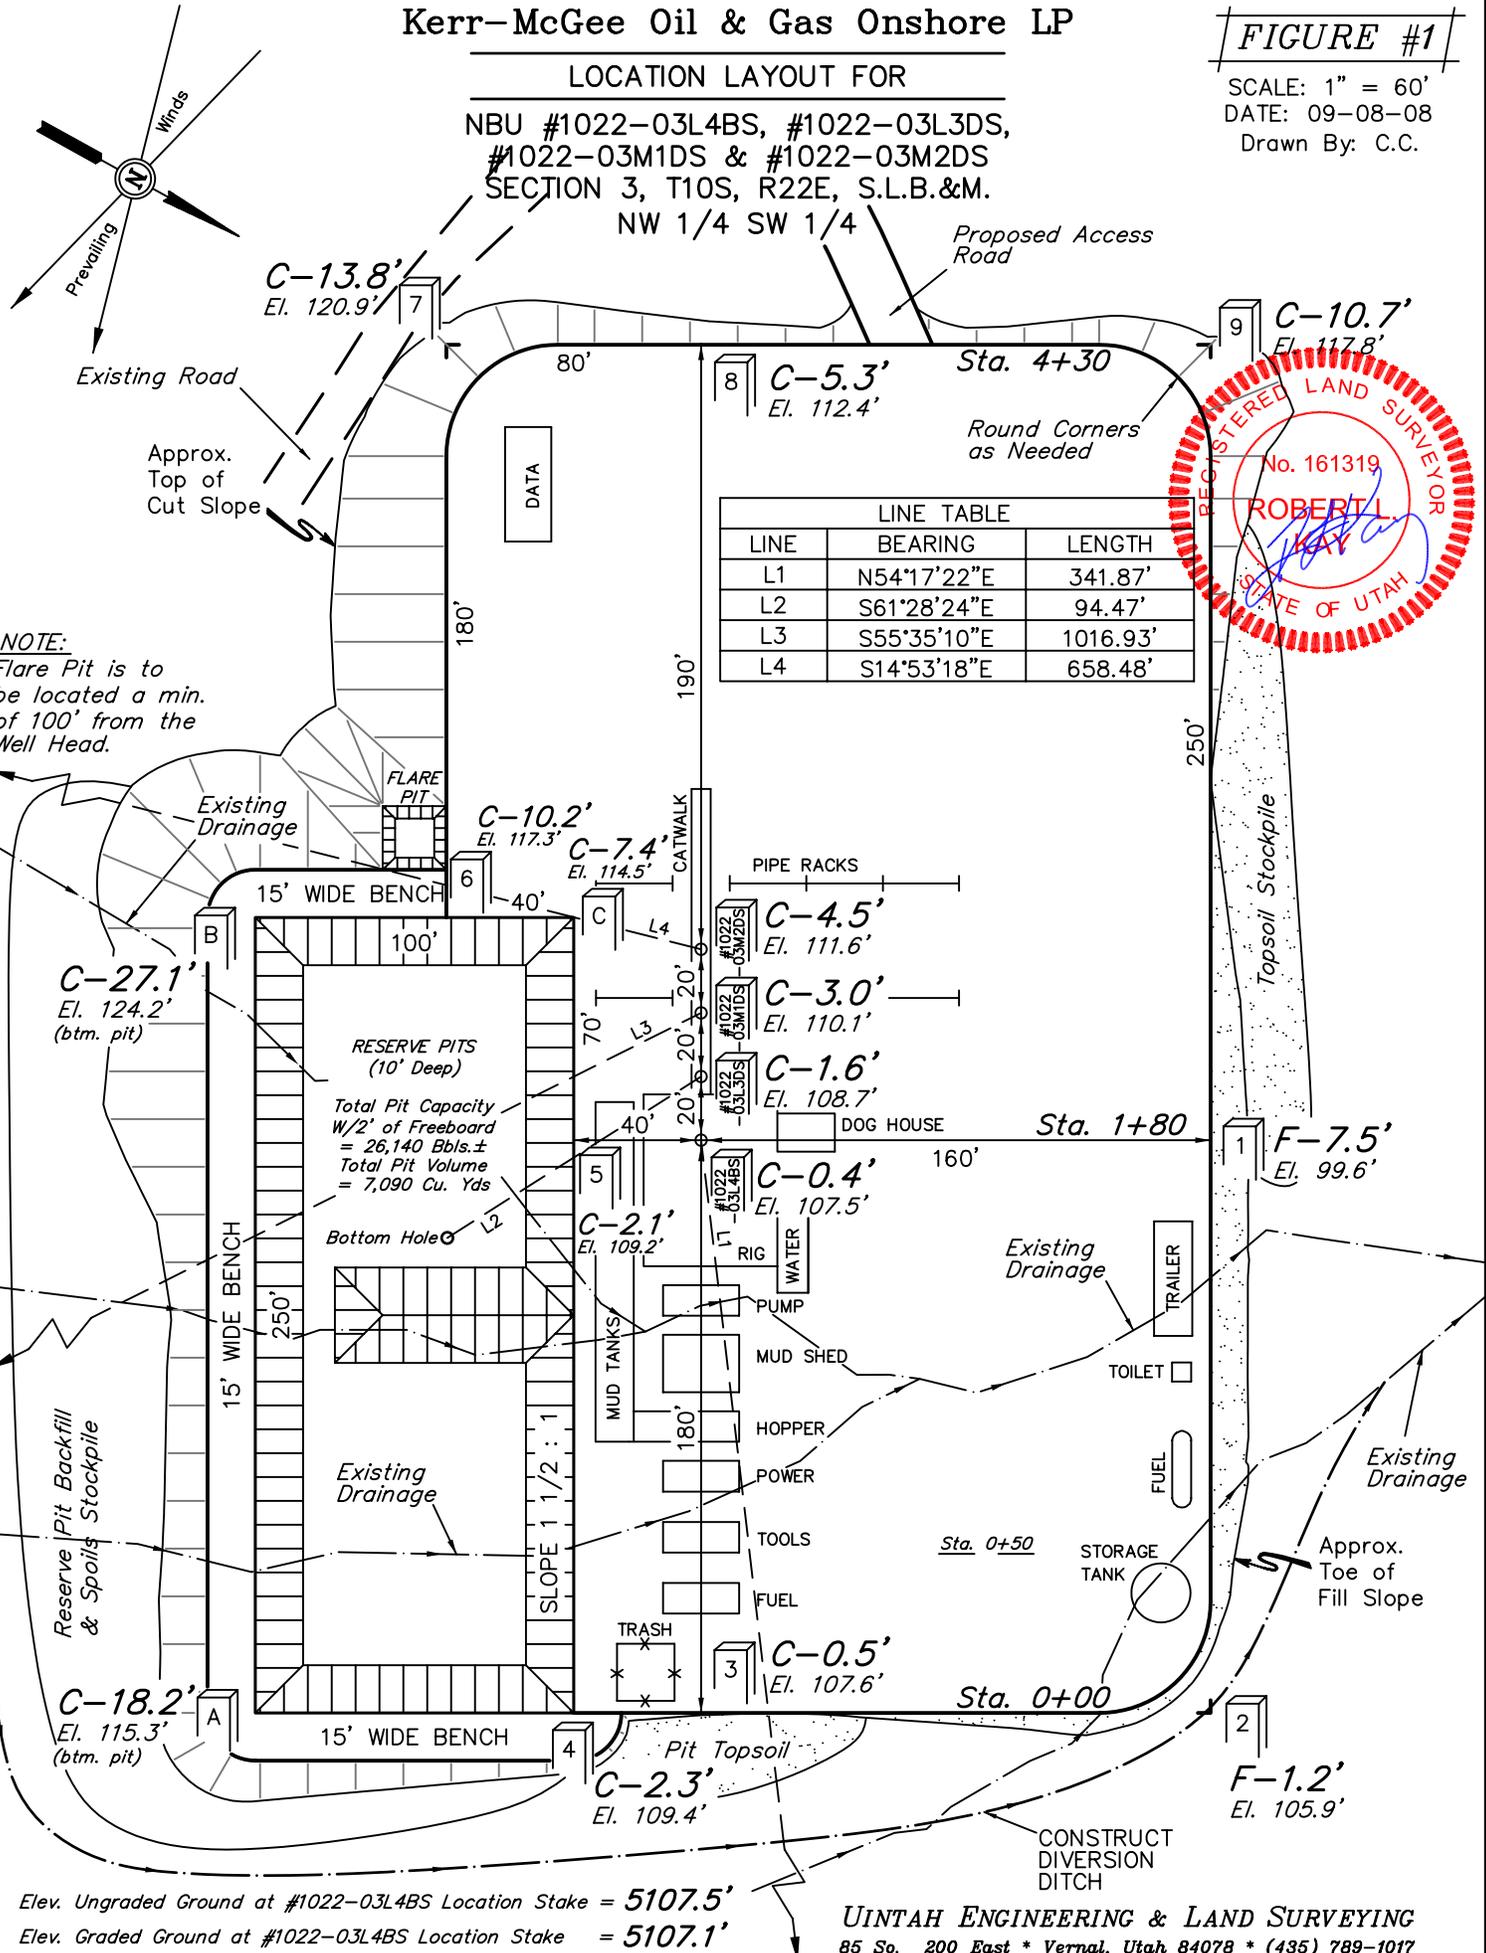

Elev. Ungraded Ground at #1022-03L4BS Location Stake = 5107.5'
Elev. Graded Ground at #1022-03L4BS Location Stake = 5107.1'


UINTAH ENGINEERING & LAND SURVEYING
85 So. 200 East * Vernal, Utah 84078 * (435) 789-1017

Kerr-McGee Oil & Gas Onshore LP





FIGURE #2

TYPICAL CROSS SECTIONS FOR

NBU #1022-03L4BS, #1022-03L3DS,
#1022-03M1DS & #1022-03M2DS
SECTION 3, T10S, R22E, S.L.B.&M.
NW 1/4 SW 1/4

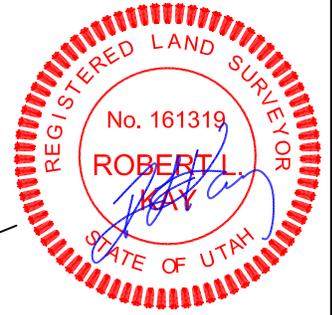

1" = 40'
X-Section Scale
1" = 100'
DATE: 09-08-08
Drawn By: C.C.

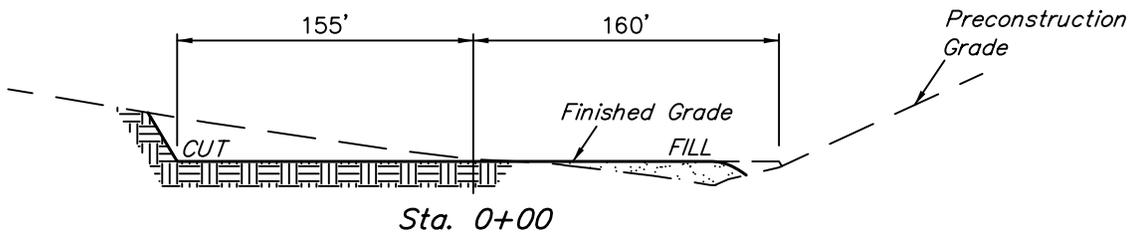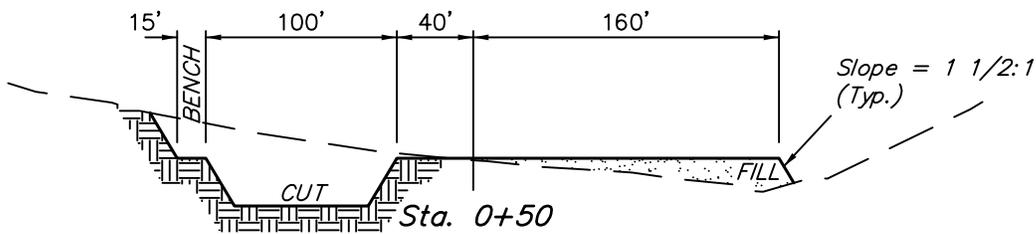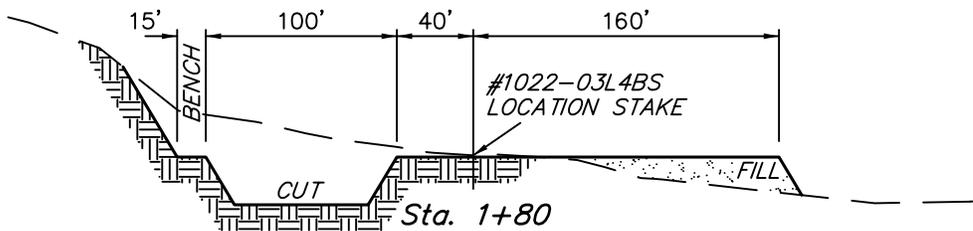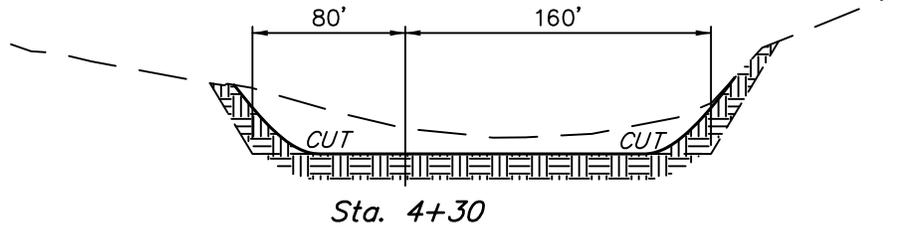

NOTE:
Topsoil should not be Stripped Below Finished Grade on Substructure Area.


* NOTE:
FILL QUANTITY INCLUDES 5% FOR COMPACTION

APPROXIMATE YARDAGES

(6") Topsoil Stripping = 2,800 Cu. Yds.
Remaining Location = 27,690 Cu. Yds.
TOTAL CUT = 30,490 CU.YDS.
FILL = 6,530 CU.YDS.

EXCESS MATERIAL = 23,960 Cu. Yds.
Topsoil & Pit Backfill (1/2 Pit Vol.) = 6,350 Cu. Yds.
EXCESS UNBALANCE = 17,610 Cu. Yds. (After Interim Rehabilitation)

UINTAH ENGINEERING & LAND SURVEYING
85 So. 200 East * Vernal, Utah 84078 * (435) 789-1017

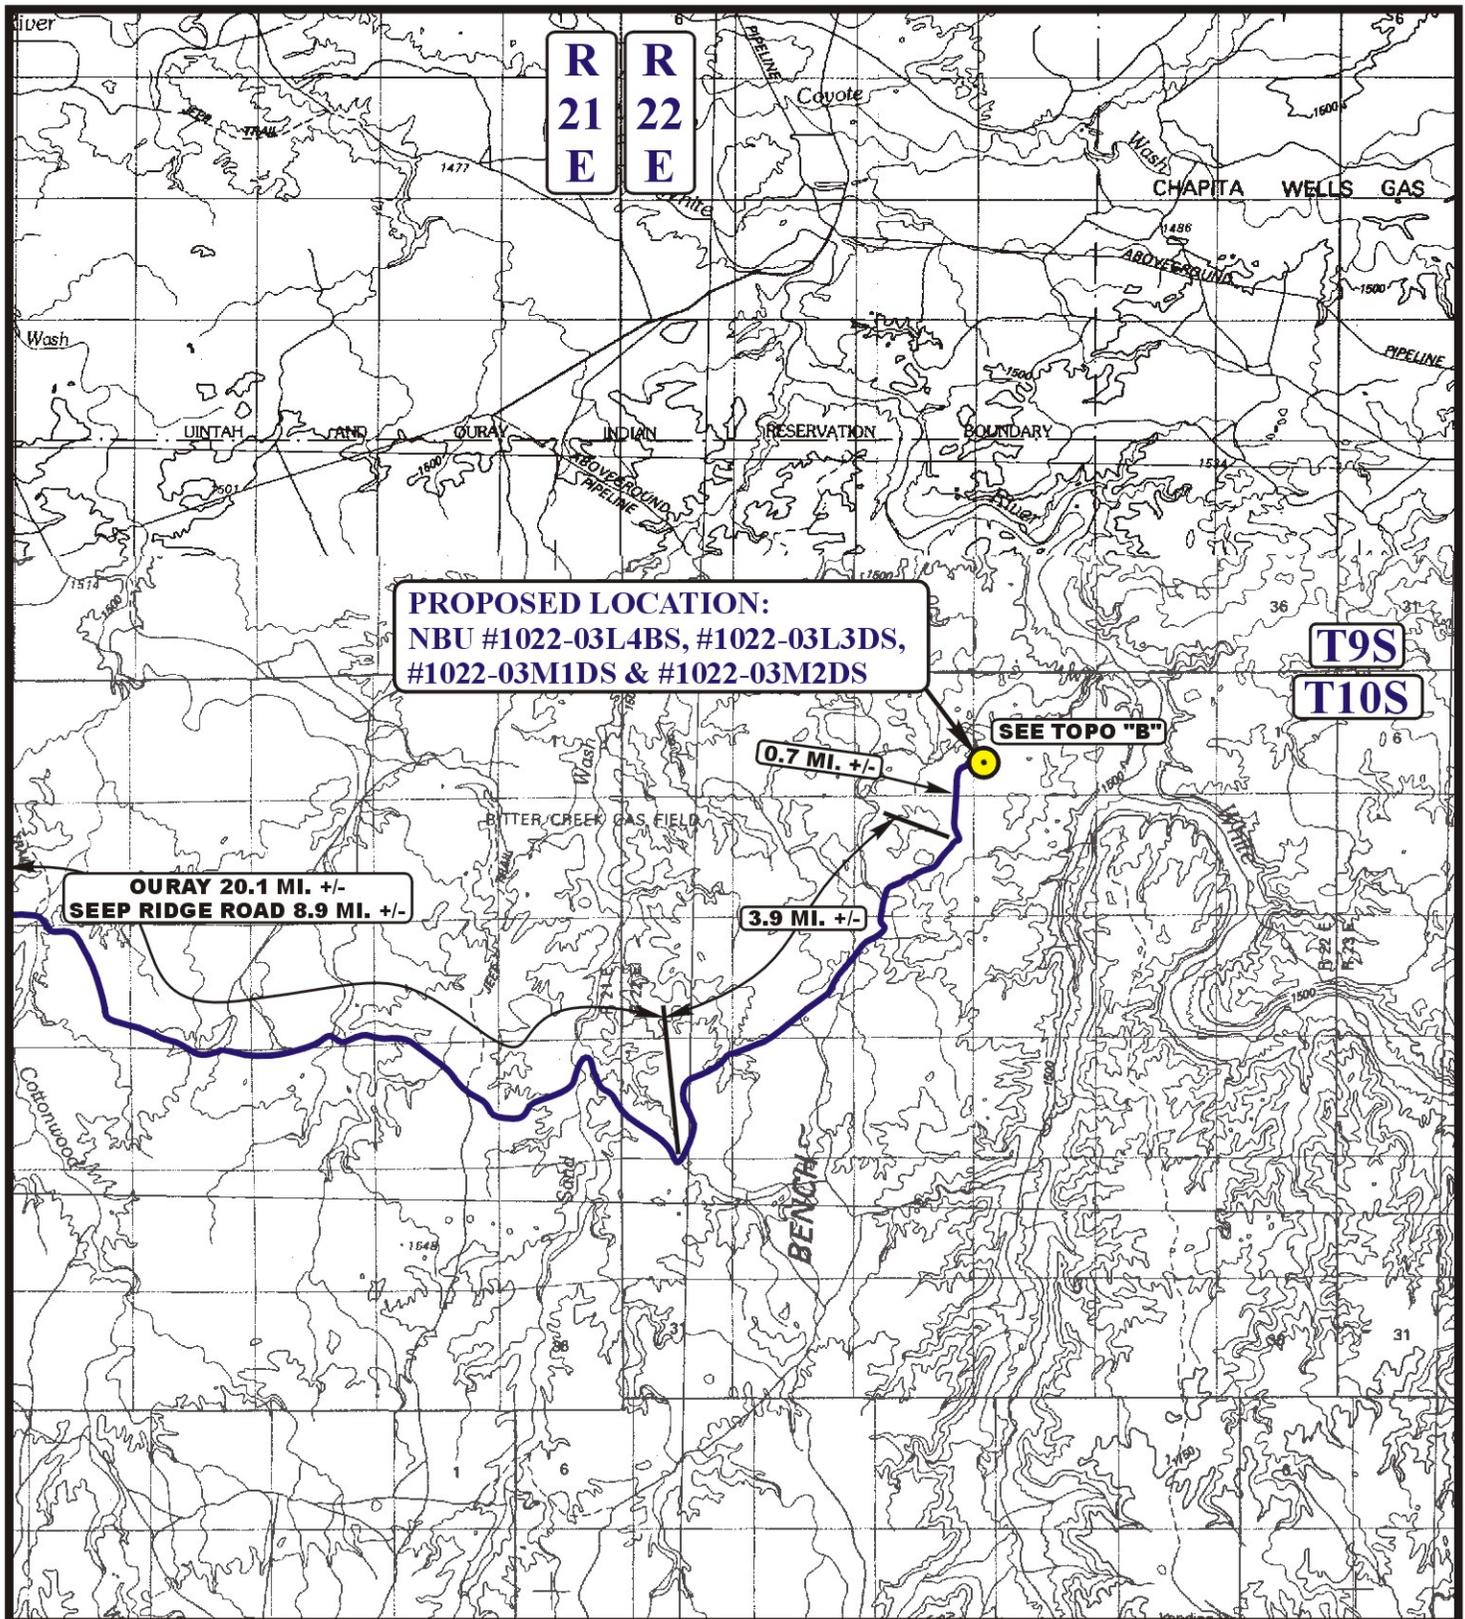

**PROPOSED LOCATION:
 NBU #1022-03L4BS, #1022-03L3DS,
 #1022-03M1DS & #1022-03M2DS**

**OURAY 20.1 MI. +/-
 SEEP RIDGE ROAD 8.9 MI. +/-**

0.7 MI. +/-

3.9 MI. +/-

SEE TOPO "B"

LEGEND:

 **PROPOSED LOCATION**

Kerr-McGee Oil & Gas Onshore LP


**NBU #1022-03L4BS, #1022-03L3DS,
 #1022-03M1DS & #1022-03M2DS
 SECTION 3, T10S, R22E, S.L.B.&M.
 NW 1/4 SW 1/4**

UES **Uintah Engineering & Land Surveying**
 85 South 200 East Vernal, Utah 84078
 (435) 789-1017 * FAX (435) 789-1813



TOPOGRAPHIC **09 10 08**
MAP MONTH DAY YEAR
 SCALE: 1:100,000 DRAWN BY: J.H. REVISED: 00-00-00



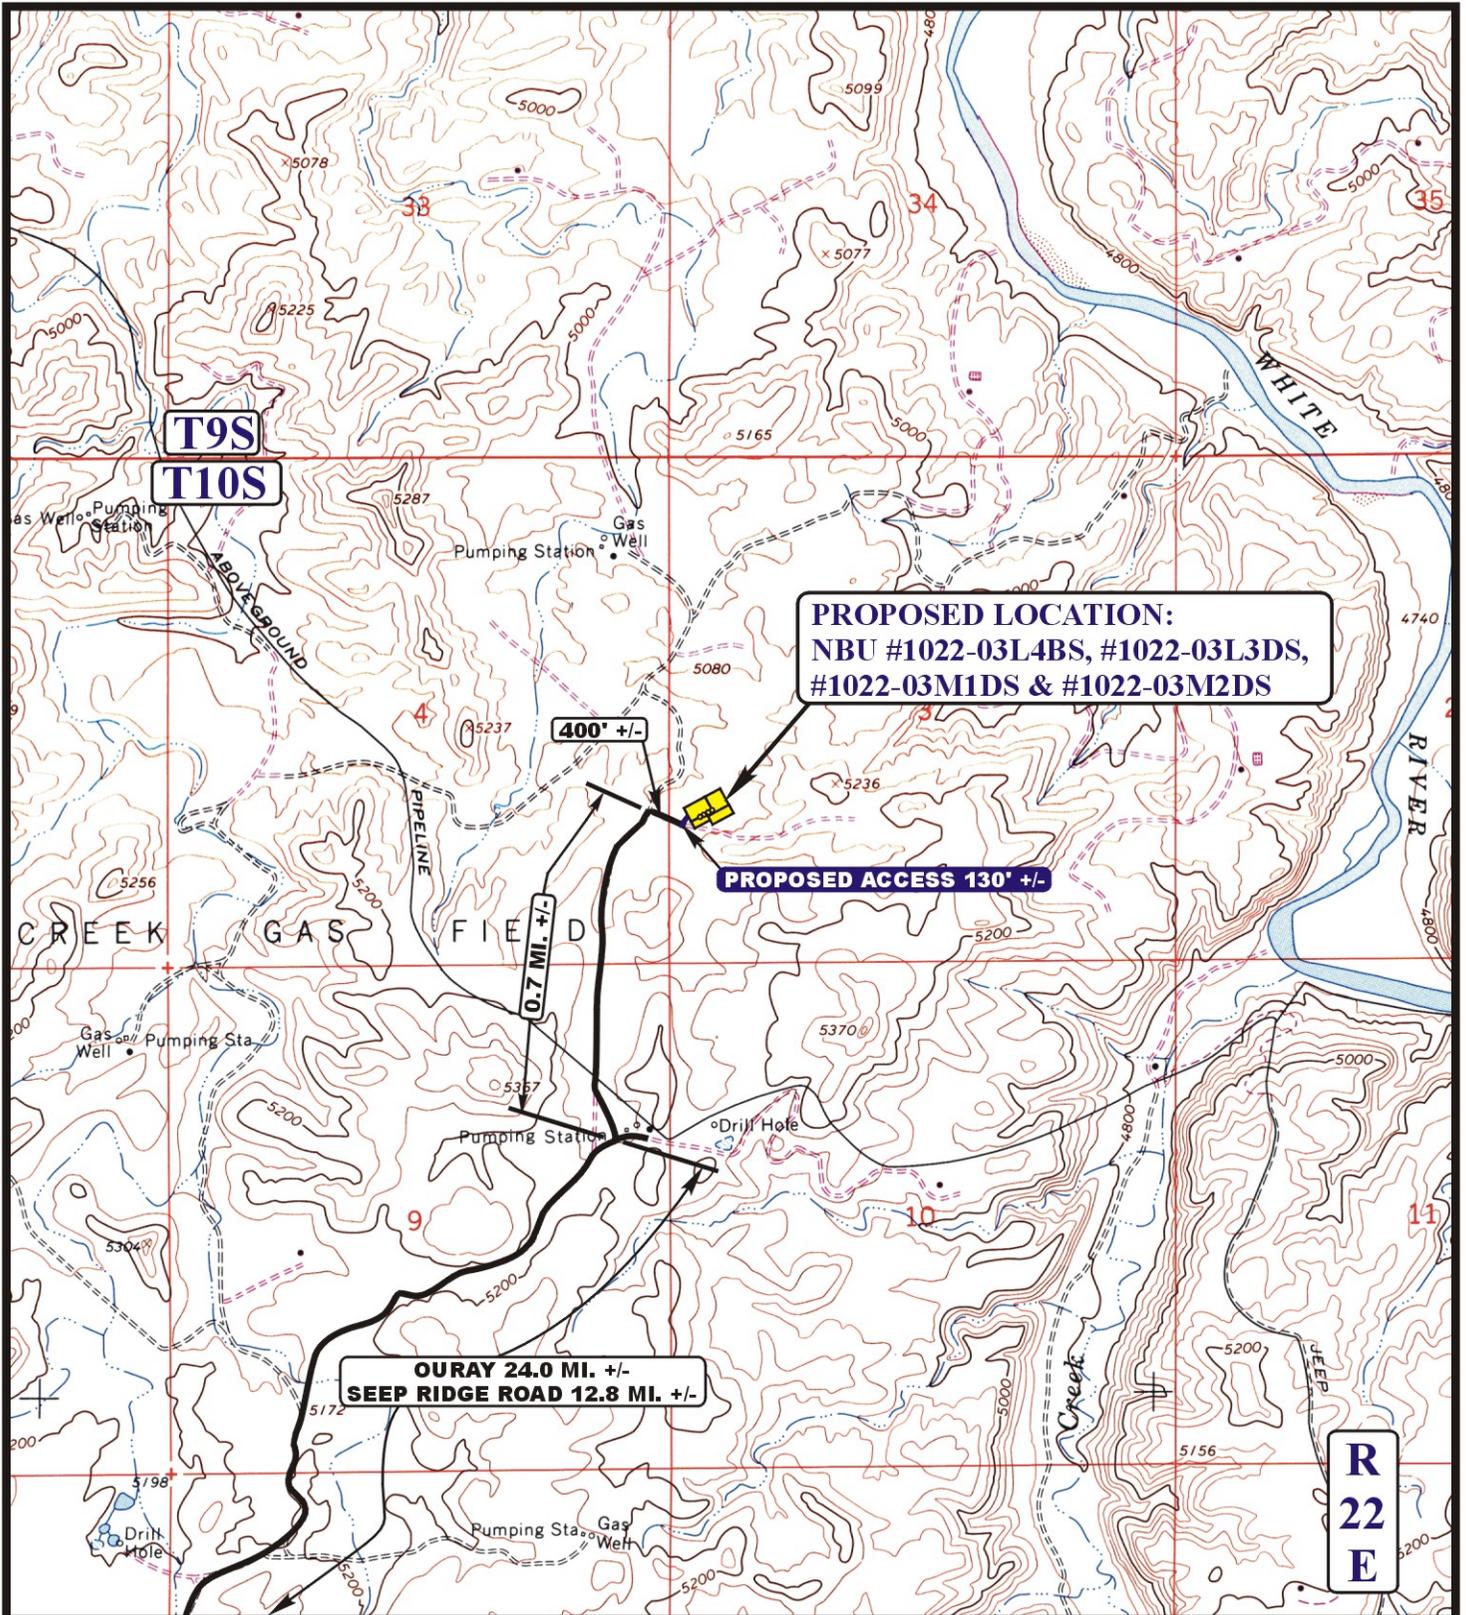

**PROPOSED LOCATION:
NBU #1022-03L4BS, #1022-03L3DS,
#1022-03M1DS & #1022-03M2DS**

PROPOSED ACCESS 130' +/-

**OURAY 24.0 MI. +/-
SEEP RIDGE ROAD 12.8 MI. +/-**

400' +/-

0.7 MI. +/-

**R
22
E**

LEGEND:

-  EXISTING ROAD
-  PROPOSED ACCESS ROAD

Kerr-McGee Oil & Gas Onshore LP

NBU #1022-03L4BS, #1022-03L3DS,
#1022-03M1DS & #1022-03M2DS
SECTION 3, T10S, R22E, S.L.B.&M.
NW 1/4 SW 1/4



Utah Engineering & Land Surveying
85 South 200 East Vernal, Utah 84078
(435) 789-1017 * FAX (435) 789-1813




**TOPOGRAPHIC
MAP**

09 10 08
MONTH DAY YEAR

SCALE: 1" = 2000' DRAWN BY: J.H. REVISED: 00-00-00



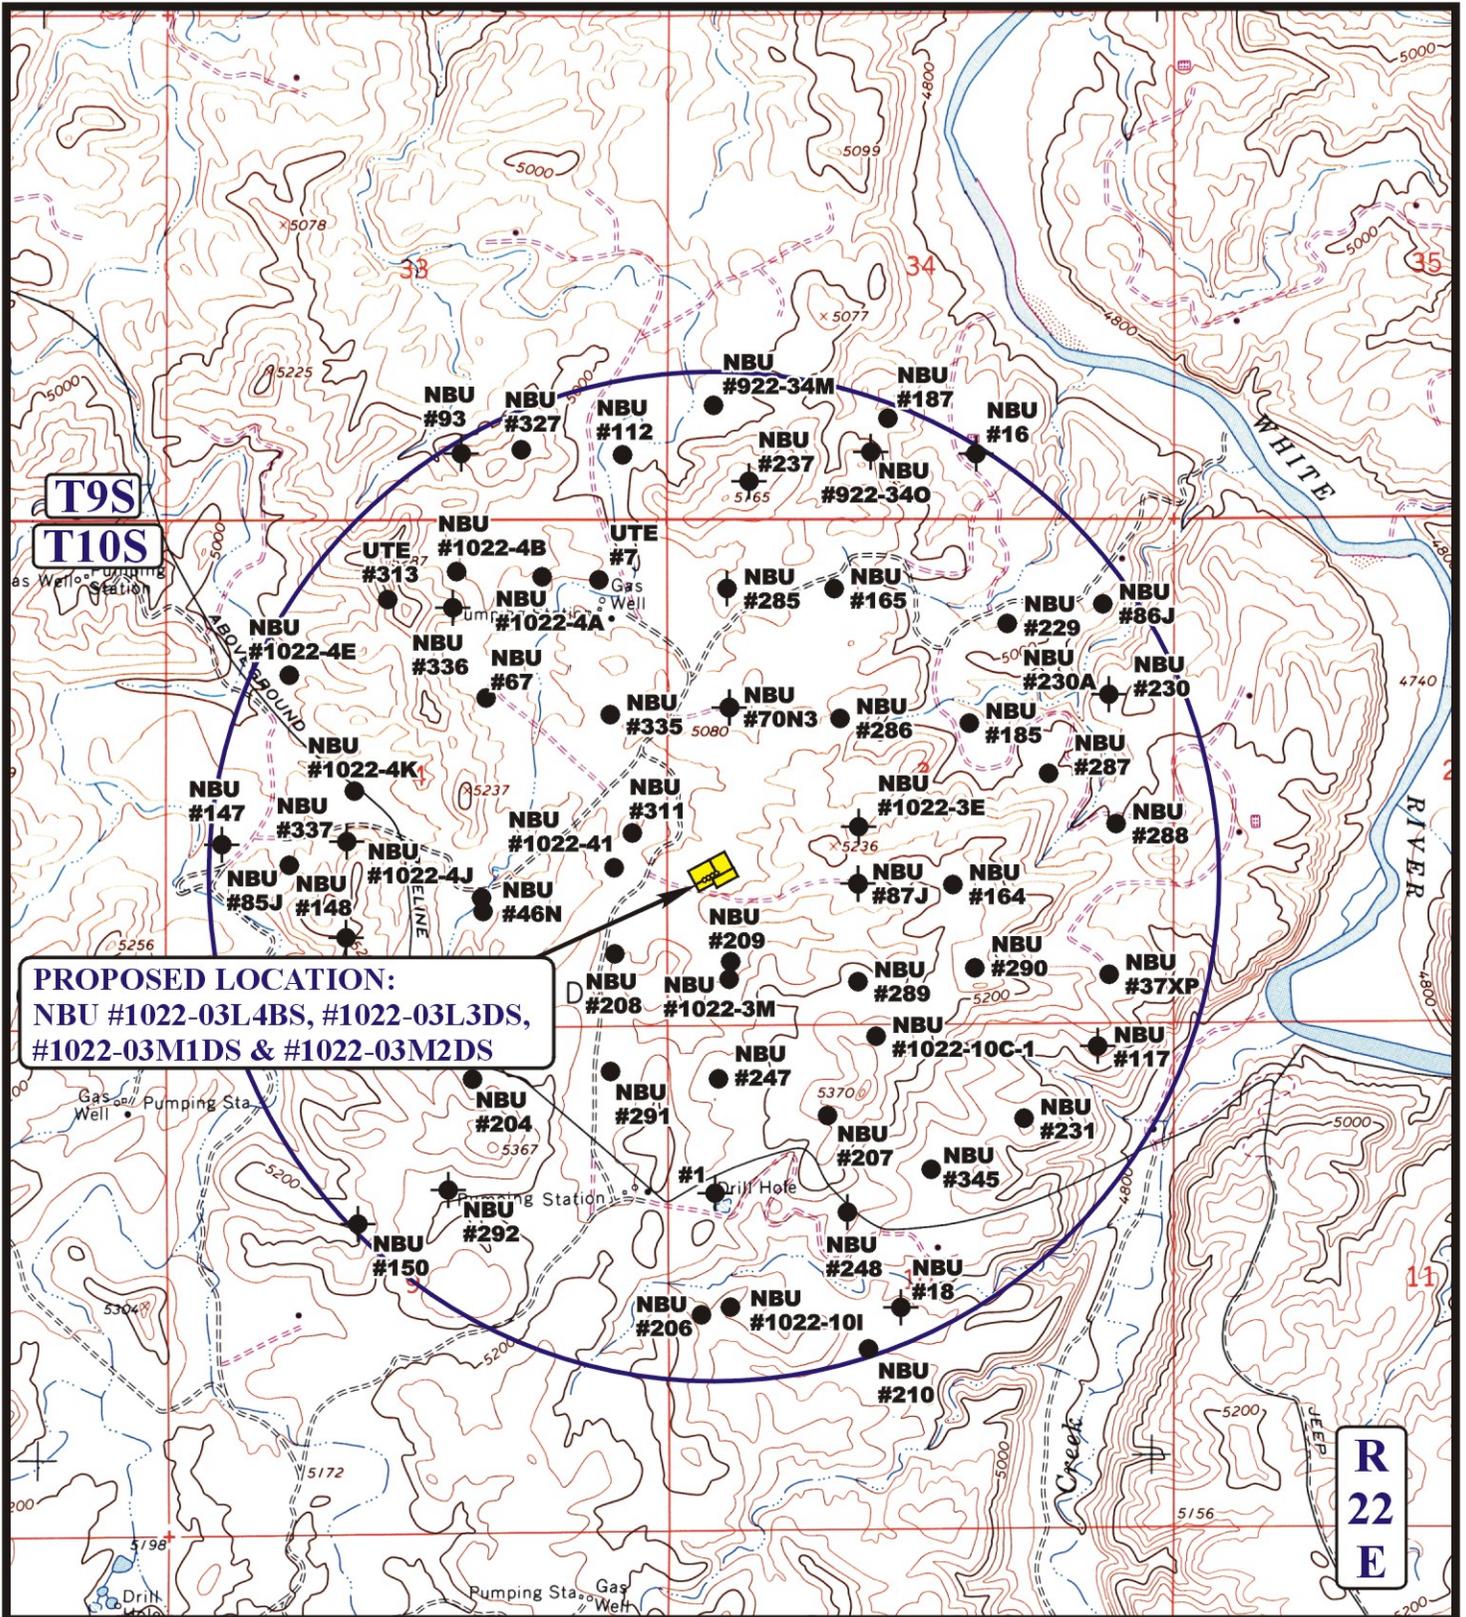

LEGEND:

- ⊗ DISPOSAL WELLS
- PRODUCING WELLS
- SHUT IN WELLS
- ⊗ WATER WELLS
- ABANDONED WELLS
- TEMPORARILY ABANDONED

Kerr-McGee Oil & Gas Onshore LP


NBU #1022-03L4BS, #1022-03L3DS,
 #1022-03M1DS & #1022-03M2DS
 SECTION 3, T10S, R22E, S.L.B.&M.
 NW 1/4 SW 1/4

U&S Utah Engineering & Land Surveying
 85 South 200 East Vernal, Utah 84078
 (435) 789-1017 * FAX (435) 789-1813



TOPOGRAPHIC MAP 09 10 08
 MONTH DAY YEAR
 SCALE: 1" = 2000' DRAWN BY: J.H. REVISED: 00-00-00

C
TOPO

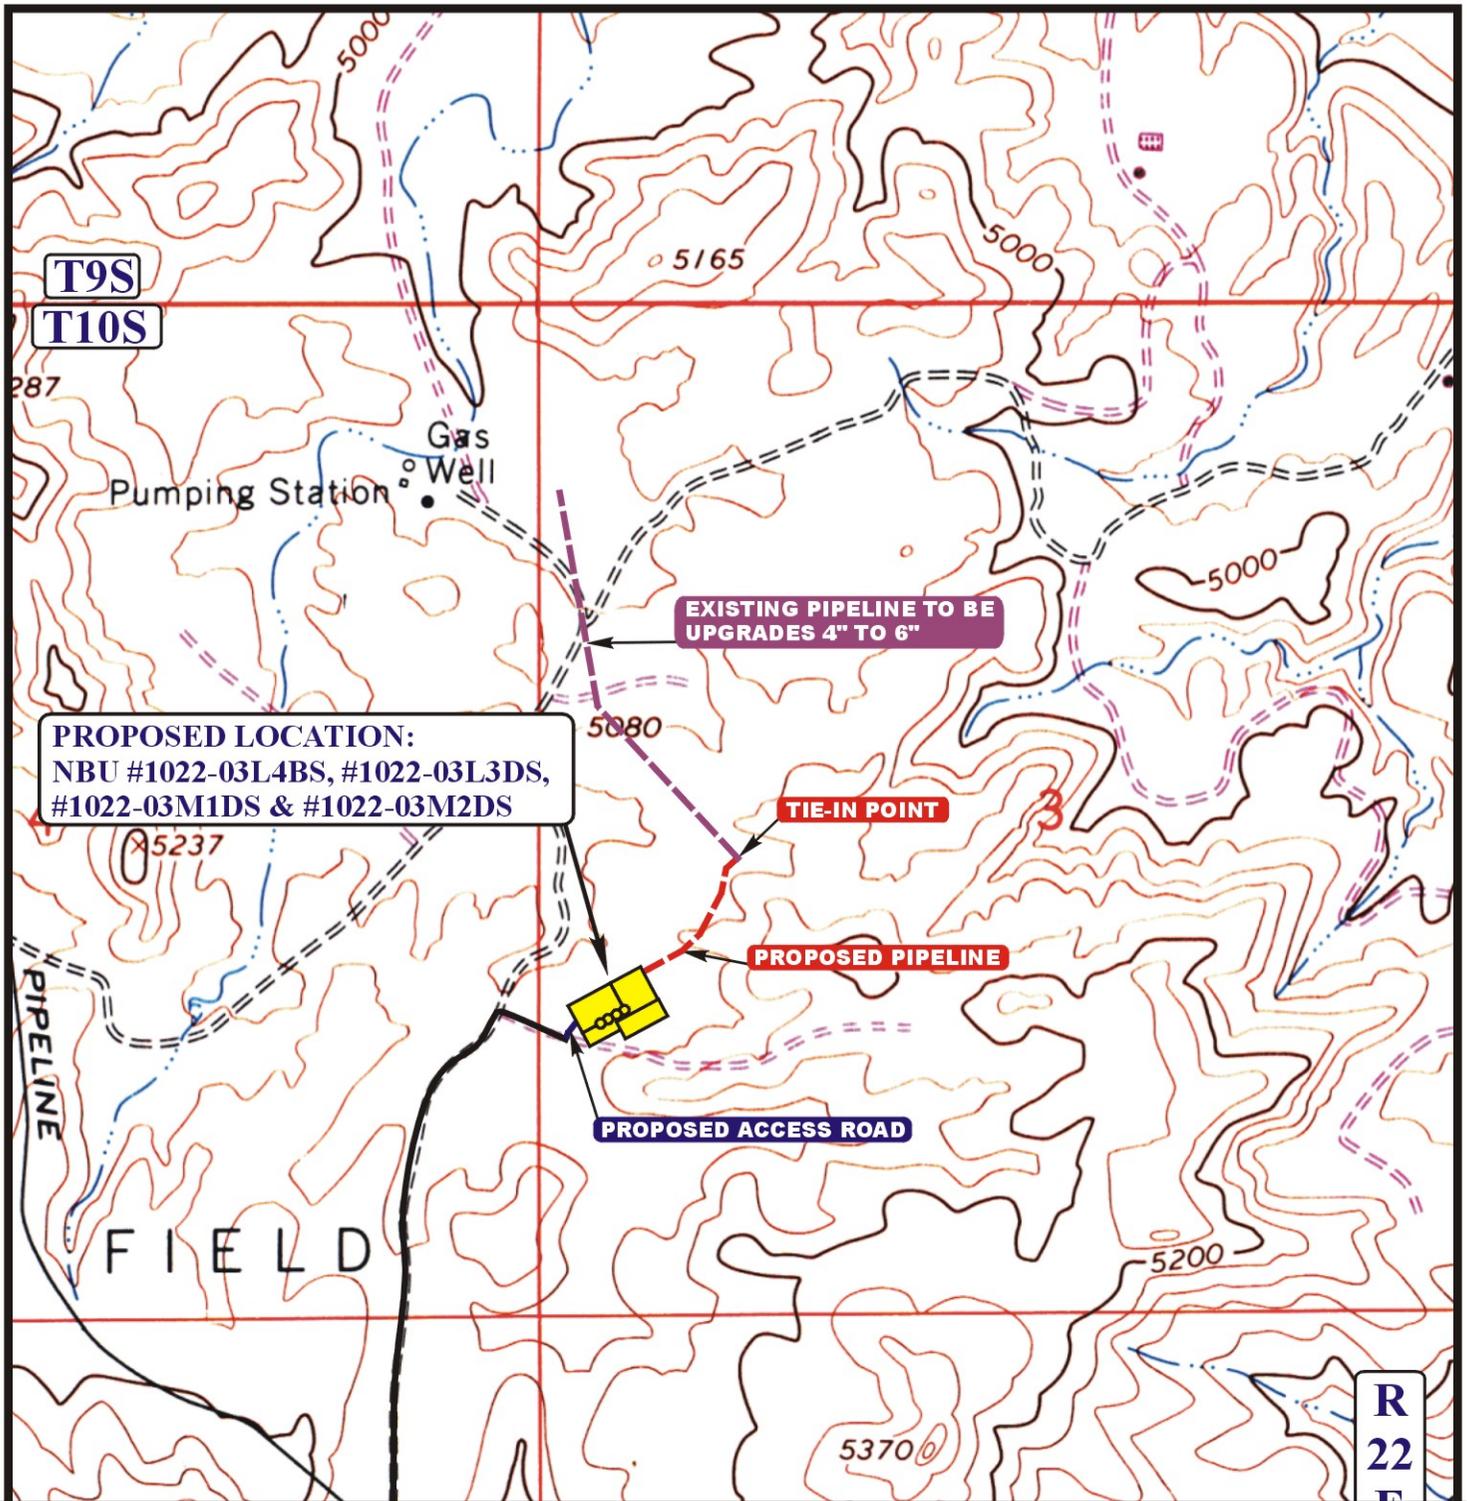

APPROXIMATE TOTAL PIPELINE DISTANCE = 790' +/-

APPROXIMATE TOTAL PIPELINE UPGRADE DISTANCE = 2,200' +/-

LEGEND:

-  PROPOSED ACCESS ROAD
-  EXISTING PIPELINE
-  PROPOSED PIPELINE
-  EXISTING PIPELINE TO BE UPGRADEED 4" TO 6"

Kerr-McGee Oil & Gas Onshore LP

NBU #1022-03L4BS, #1022-03L3DS,
 #1022-03M1DS & #1022-03M2DS
 SECTION 3, T10S R22E, S.L.B.&M.
 NW 1/4 SW 1/4

U&L S Uintah Engineering & Land Surveying
 85 South 200 East Vernal, Utah 84078
 (435) 789-1017 * FAX (435) 789-1813



TOPOGRAPHIC MAP 09 10 08
 MONTH DAY YEAR
 SCALE: 1" = 1000' DRAWN BY: J.H. REVISED: 00-00-00

D
 TOPO

Kerr-McGee Oil & Gas Onshore LP

NBU #1022-O3L4BS, #1022-03L3DS, #1022-03M1DS, & #1022-03M2DS
LOCATED IN UINTAH COUNTY, UTAH
SECTION 3, T10S, R22E, S.L.B.&M.

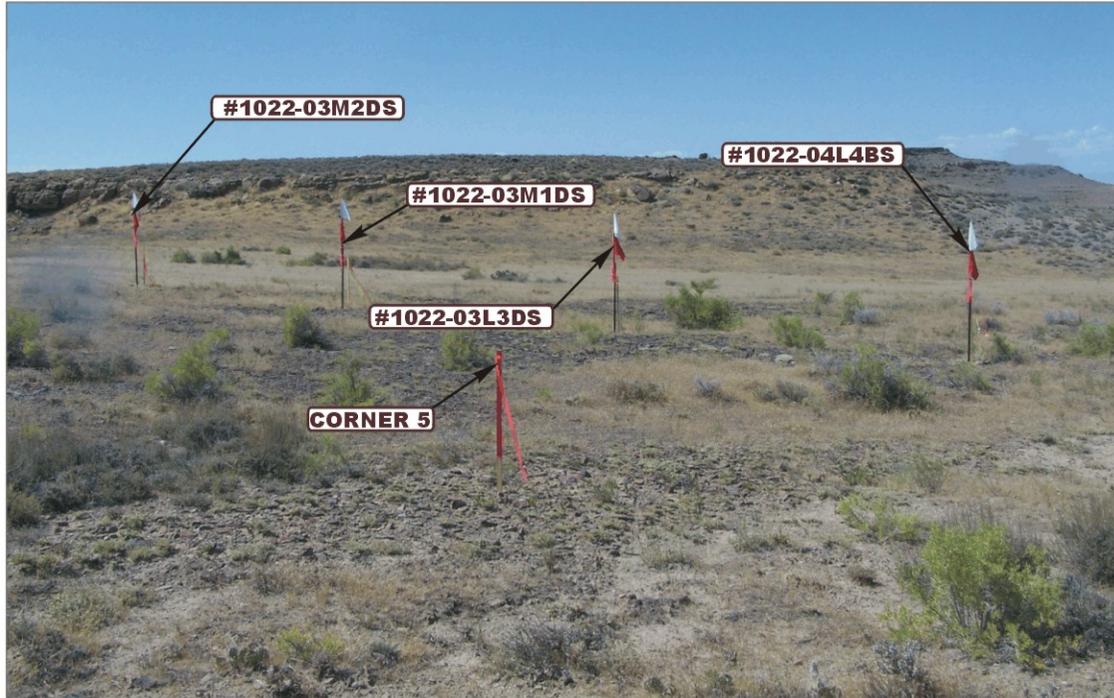


PHOTO: VIEW FROM CORNER 5 TO LOCATION STAKE

CAMERA ANGLE: NORTHWESTERLY



PHOTO: FROM BEGINNING OF PROPOSED ACCESS

CAMERA ANGLE: NORTHEASTERLY



UELS Uintah Engineering & Land Surveying
85 South 200 East Vernal, Utah 84078
(435) 789-1017 *FAX (435) 789-1813

LOCATION PHOTOS			09	10	08	PHOTO
			MONTH	DAY	YEAR	
TAKEN BY: D.K.	DRAWN BY: J.H.	REVISED: 00-00-00				

Kerr-McGee Oil & Gas Onshore LP
NBU #1022-O3L4BS, #1022-03L3DS, #1022-03M1DS & #1022-03M2DS
PIPELINE ALIGNMENT
LOCATED IN UINTAH COUNTY, UTAH
SECTION 3, T10S, R22E, S.L.B.&M.



PHOTO: VIEW FROM TIE IN POINT

CAMERA ANGLE: SOUTHWESTERLY



PHOTO: VIEW OF PIPELINE ALIGNMENT

CAMERA ANGLE: SOUTHWESTERLY



UELS Uintah Engineering & Land Surveying
 85 South 200 East Vernal, Utah 84078
 (435) 789-1017 * FAX (435) 789-1813

LOCATION PHOTOS			09	10	08	PHOTO
			MONTH	DAY	YEAR	
TAKEN BY: D.K.	DRAWN BY: J.H.	REVISED: 00-00-00				

NBU 1022-3L3DS

Surface: 1,561' FSL 415' FWL (NW/4 SW/4)
BHL: 1,517' FSL 497' FWL (NW/4 SW/4)

NBU 1022-3L4BS

Surface: 1,571' FSL 432' FWL (NW/4 SW/4)
BHL: 1,774' FSL 712' FWL (NW/4 SW/4)

NBU 1022-3M1DS

Surface: 1,551' FSL 397' FWL (NW/4 SW/4)
BHL: 987' FSL 1,229' FWL (SW/4 SW/4)

NBU 1022-3M2DS

Surface: 1,541' FSL 379' FWL (NW/4 SW/4)
BHL: 907' FSL 541' FWL (SW/4 SW/4)

Pad: NBU 1022-3L
Sec. 3 T10S R22E

Uintah, Utah
Mineral Lease: UTU 01191

ONSHORE ORDER NO. 1

MULTI-POINT SURFACE USE & OPERATIONS PLAN

This Application for Permit to Drill (APD) is filed under the Notice of Staking (NOS) process as stated in Onshore Order No. 1 (OSO #1) and supporting Bureau of Land Management (BLM) documents. An NOS was submitted in November 2008 showing the surface locations in NW/4 SW/4 of Section 3 T10S R22E.

This Surface Use Plan of Operations (SUPO) or 13-point plan provides the site-specific information for the above-referenced wells. This information is to be incorporated by reference into the Master Development Plan (MDP) for Kerr-McGee Oil & Gas Onshore LP (Kerr-McGee). The MDP is available upon request from the BLM-Vernal Field Office.

An on-site meeting was held on March 31, 2009. Present were:

- Verlyn Pindell, Dave Gordon – BLM;
- Kolby Kay – 609 Consulting, LLC
- Tony Kazeck, Raleen White, Grizz Oleen, Hal Blanchard and Charles Chase – Kerr-McGee.

Directional Drilling:

In accordance with Utah Oil & Gas Conservation Rule R649-3-11 pertaining to Directional Drilling, this well will be directionally drilled in order to access portions of our lease which are otherwise inaccessible due to topography.

1. Existing Roads:

- A) Refer to Topo Map A for directions to the location.
- B) Refer to Topo Maps A and B for location of access roads within a 2-mile radius.

2. Planned Access Roads:

See MDP for additional details on road construction.

Approximately ± 0.1 ($\pm 130'$) mile of new access road is proposed. Please refer to the attached Topo Map B. No pipelines will be crossed with the new construction.

Existence of pipelines; maximum grade; turnouts; major cut and fills, culverts, or bridges; gates, cattle guards, fence cuts, or modifications to existing facilities were determined at the on-site and are typically shown on the attached Exhibits and Topo maps.

3. Location of Existing Wells Within a 1-Mile Radius:

Please refer to Topo Map C.

4. Location of Existing and Proposed Facilities:

See MDP for additional details on Existing and Proposed Facilities.

5. Location and Type of Water Supply:

See MDP for additional details on Location and Type of Water Supply.

Water for drilling purposes will be obtained from Dalbo Inc.'s underground well located in Ouray, Utah, Sec. 32 T4S R3E, Water User Claim number 43-8496, Application number 53617. Water will be hauled to location over the roads marked on Maps A and B.

No water well is to be drilled on this lease.

6. Source of Construction Materials:

See MDP for additional details on Source of Construction Materials.

7. Methods of Handling Waste Materials:

See MDP for additional details on Methods of Handling Waste Materials.

Any produced water from the proposed well will be contained in a water tank and will then be hauled by truck to one of the pre-approved disposal sites:

RNI in Sec. 5 T9S R22E

NBU #159 in Sec. 35 T9S R21E

Ace Oilfield in Sec. 2 T6S R20E

MC&MC in Sec. 12 T6S R19E

Pipeline Facility in Sec. 36 T9S R20E

Goat Pasture Evaporation Pond in SW/4 Sec. 16 T10S R22E

Bonanza Evaporation Pond in Sec. 2 T10S R23E

8. Ancillary Facilities:

See MDP for additional details on Ancillary Facilities.

None are anticipated.

9. **Well Site Layout:** (See Location Layout Diagram)
See MDP for additional details on Well Site Layout.

All pits will be fenced according to the following minimum standards:

- Net wire (39-inch) will be used with at least one strand of barbed wire on top of the net wire. Barbed wire is not necessary if pipe or some type of reinforcement rod is attached to the top of the entire fence.
- The net wire shall be no more than two inches above the ground. The barbed wire shall be three inches over the net wire. Total height of the fence shall be at least 42 inches.
- Corner posts shall be cemented and/or braced in such a manner to keep the fence tight at all times.
- Standard steel, wood, or pipe posts shall be used between the corner braces. Maximum distance between any 2 fence posts shall be no greater than 16 feet.
- All wire shall be stretched, by using a stretching device, before it is attached to corner posts.

10. **Plans for Reclamation of the Surface:**
See MDP for additional details on Plans for Reclamation of the Surface.

11. **Surface/Mineral Ownership:**
United States of America
Bureau of Land Management
170 South 500 East
Vernal, UT 84078
(435)781-4400

12. **Other Information:**
See MDP for additional details on Other Information.

13. Lessee's or Operators' Representative & Certification:

Kathy Schneebeck Dulnoan
 Regulatory Analyst
 Kerr-McGee Oil & Gas Onshore LP
 PO Box 173779
 Denver, CO 80217-3779
 (720) 929-6007

Tommy Thompson
 General Manager, Drilling
 Kerr-McGee Oil & Gas Onshore LP
 PO Box 173779
 Denver, CO 80217-3779
 (720-929-6724

Certification: All lease and/or unit operations will be conducted in such a manner that full compliance is made with all applicable laws, regulations, Onshore Oil and Gas Orders, the approved Plan of Operations, and any applicable Notice to Lessees.

The Operator will be fully responsible for the actions of its subcontractors. A complete copy of the approved "Application for Permit to Drill" will be furnished to the field representative(s) to ensure compliance and shall be on location during all construction and drilling operations.

Kerr-McGee Oil & Gas Onshore LP is considered to be the operator of the subject well. Kerr-McGee Oil & Gas Onshore LP agrees to be responsible under terms and conditions of the lease for the operations conducted upon leased lands.

Bond coverage pursuant to 43 CFR 3104 for lease activities is being provided by Bureau of Land Management Nationwide Bond WYB000291.

I hereby certify that I, or persons under my supervision, have inspected the proposed drill site and access route, that I am familiar with the conditions that currently exist; that I have full knowledge of the State and Federal laws applicable to this operation; that the statements made in this plan are, to the best of my knowledge, true and correct; and the work associated with the operations proposed herein will be performed in conformity with this APD package and the terms and conditions under which it is approved. I also certify that I, or the company I represent, am responsible for operations conducted under this application. These statements are subject to the provisions of 18 U.S.C. 1001 for the filing of false statements.



 Kathy Schneebeck Dulnoan

June 1, 2009

 Date



Kerr-McGee Oil & Gas Onshore LP
1999 Broadway, Suite 3700
Denver, CO 80205

November 3, 2008

Mrs. Diana Mason
Division of Oil, Gas and Mining
P.O. Box 145801
Salt Lake City, UT 84114-6100

Re: Directional Drilling R649-3-11
NBU 1022-3M1DS
T10S R22E
Section 3: SWSW
NWSW 1551' FSL, 397' FWL (surface)
SWSW 987' FSL, 1229' FWL (bottom hole)
Uintah County, Utah

Dear Mrs. Mason:


Pursuant to the filing of Kerr-McGee Oil & Gas Onshore LP's (Kerr-McGee) Application for Permit to Drill regarding the above referenced well, we are hereby submitting this letter in accordance with Oil & Gas Conservation Rule R649-3-11 pertaining to the Exception to Location and Siting of Wells.

- Kerr-McGee's NBU 1022-3M1DS is located within the Natural Buttes Unit area.
- Kerr-McGee is permitting this well as a directional well in order to minimize surface disturbance. Locating the well at the surface location and directionally drilling from this location, Kerr-McGee will be able to utilize the existing road and pipelines in the area.
- Furthermore, Kerr-McGee certifies that it is the sole working interest owner within 460 feet of the entire directional well bore

Therefore, based on the above stated information Kerr-McGee Oil & Gas Onshore LP requests the permit be granted pursuant to R649-3-11.

Sincerely,

KERR-MCGEE OIL & GAS ONSHORE LP

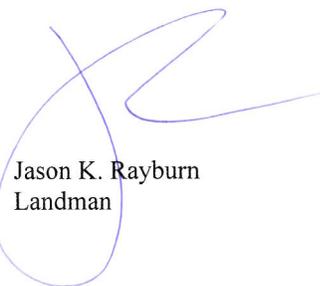

Jason K. Rayburn
Landman

'APIWellNo:43047504930000'

CLASS I REVIEW OF KERR-MCGEE OIL AND GAS
ONSHORE LP'S 73 PROPOSED NBU WELL LOCATIONS
IN TOWNSHIP 10S, RANGE 22E
UINTAH COUNTY, UTAH

By:

Jacki A. Montgomery

Prepared For:

Bureau of Land Management
Vernal Field Office
and
School and Institutional
Trust Lands Administration

Prepared Under Contract With:

Kerr-McGee Oil and Gas Onshore LP
1368 South 1200 East
Vernal, Utah 84078

Prepared By:

Montgomery Archaeological Consultants, Inc.
P.O. Box 219
Moab, Utah 84532

MOAC Report No. 08-268

October 16, 2008

United States Department of Interior (FLPMA)
Permit No. 08-UT-60122

Public Lands Policy Coordination Office
Archaeological Survey Permit No. 117

IPC #08-228

Paleontological Reconnaissance Survey Report

**Survey of Kerr McGee's Proposed Multi Well Pads & Pipeline
Upgrades for "NBU #1022-03M2DS, 03M1DS, 03L3DS &
03L4BS" & "NBU #1022-11K1T"
(Sec. 3 & 11, T 10 S, R 22 E)**

Archy Bench
Topographic Quadrangle
Uintah County, Utah



October 10, 2008

Prepared by Stephen D. Sandau
Paleontologist for
Intermountain Paleo-Consulting
P. O. Box 1125
Vernal, Utah 84078

API Number: 4304750493
Well Name: NBU 1022-3M1DS
Township 10.0 S Range 22.0 E Section 3
Meridian: SLBM
 Operator: KERR-MCGEE OIL & GAS ONSHORE, L.P.

Map Prepared:
 Map Produced by Diana Mason

- Sections Wells Query Events
- call other values-
 - GIS_STAT_TYPE
 - Nub-
 - APD
 - DRL
 - GI
 - GS
 - LA
 - NEW
 - OPS
 - PA
 - PGW
 - POW
 - RET
 - SGW
 - SOW
 - TA
 - TW
 - WT
 - WS

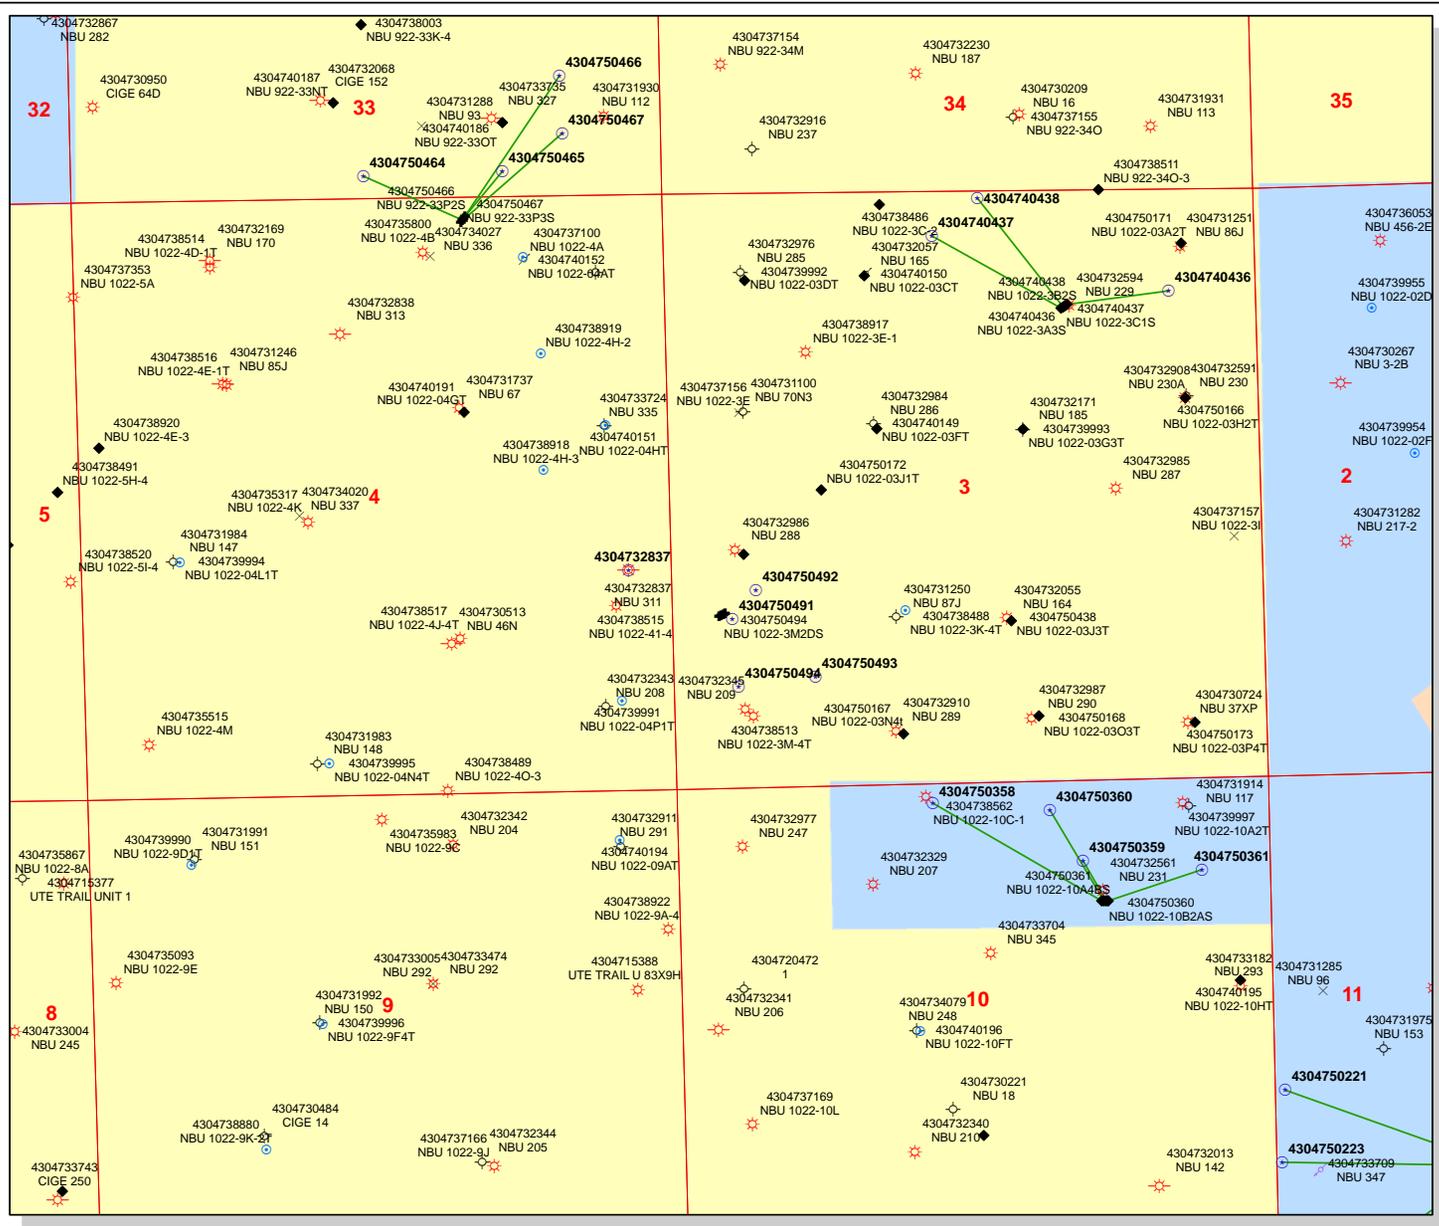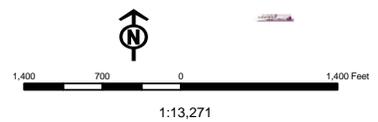

United States Department of the Interior

BUREAU OF LAND MANAGEMENT

Utah State Office
P.O. Box 45155
Salt Lake City, Utah 84145-0155

IN REPLY REFER TO:
3160
(UT-922)

June 26, 2009

Memorandum

To: Assistant District Manager Minerals, Vernal District

From: Michael Coulthard, Petroleum Engineer

Subject: 2009 Plan of Development Natural Buttes Unit Uintah
County, Utah.

Pursuant to email between Diana Whitney, Division of Oil, Gas and Mining, and Mickey Coulthard, Utah State Office, Bureau of Land Management, the following wells are planned for calendar year 2009 within the Natural Buttes Unit, Uintah County, Utah.

API #	WELL NAME	LOCATION
(Proposed PZ WASATCH-MESA VERDE)		
43-047-50491	NBU 1022-3L3DS	Sec 03 T10S R22E 1561 FSL 0415 FWL
	BHL	Sec 03 T10S R22E 1517 FSL 0497 FWL
43-047-50492	NBU 1022-3L4BS	Sec 03 T10S R22E 1571 FSL 0432 FWL
	BHL	Sec 03 T10S R22E 1774 FSL 0712 FWL
43-047-50493	NBU 1022-3M1DS	Sec 03 T10S R22E 1551 FSL 0397 FWL
	BHL	Sec 03 T10S R22E 0987 FSL 1229 FWL
43-047-50494	NBU 1022-3M2DS	Sec 03 T10S R22E 1541 FSL 0379 FWL
	BHL	Sec 03 T10S R22E 0907 FSL 0541 FWL
43-047-50507	NBU 922-33E2DS	Sec 33 T09S R22E 1234 FNL 1257 FWL
	BHL	Sec 33 T09S R22E 1904 FNL 0487 FWL
43-047-50508	NBU 922-33E3AS	Sec 33 T09S R22E 1229 FNL 1276 FWL
	BHL	Sec 33 T09S R22E 2278 FNL 0508 FWL
43-047-50509	NBU 922-33E3DS	Sec 33 T09S R22E 1223 FNL 1295 FWL
	BHL	Sec 33 T09S R22E 2617 FNL 0426 FWL
43-047-50510	NBU 922-33F3DS	Sec 33 T09S R22E 1217 FNL 1315 FWL
	BHL	Sec 33 T09S R22E 2513 FNL 1817 FWL

This office has no objection to permitting the wells at this time.

/s/ Michael L. Coulthard

bcc: File – Natural Buttes Unit
Division of Oil Gas and Mining
Central Files
Agr. Sec. Chron
Fluid Chron

MCoulthard:mc:6-26-09

**WORKSHEET
APPLICATION FOR PERMIT TO DRILL**

APD RECEIVED: 6/22/2009

API NO. ASSIGNED: 43047504930000

WELL NAME: NBU 1022-3M1DS

OPERATOR: KERR-MCGEE OIL & GAS ONSHORE, L.P. (N2995)

PHONE NUMBER: 720 929-6156

CONTACT: Danielle Piernot

PROPOSED LOCATION: NWSW 3 100S 220E

Permit Tech Review:

SURFACE: 1551 FSL 0397 FWL

Engineering Review:

BOTTOM: 0987 FSL 1229 FWL

Geology Review:

COUNTY: UINTAH

LATITUDE: 39.97491

LONGITUDE: -109.43335

UTM SURF EASTINGS: 633784.00

NORTHINGS: 4425938.00

FIELD NAME: NATURAL BUTTES

LEASE TYPE: 1 - Federal

LEASE NUMBER: UTU 01191

PROPOSED PRODUCING FORMATION(S): WASATCH-MESA VERDE

SURFACE OWNER: 1 - Federal

COALBED METHANE: NO

RECEIVED AND/OR REVIEWED:

- PLAT
- Bond: FEDERAL - WYB000291
- Potash
- Oil Shale 190-5
- Oil Shale 190-3
- Oil Shale 190-13
- Water Permit: Permit #43-8496
- RDCC Review:
- Fee Surface Agreement
- Intent to Commingle

Commingle Approved

LOCATION AND SITING:

- R649-2-3.
Unit: NATURAL BUTTES
 - R649-3-2. General
 - R649-3-3. Exception
 - Drilling Unit
Board Cause No: Cause 173-14
Effective Date: 12/2/1999
Siting: 460' fr u bdry & uncomm. tract
 - R649-3-11. Directional Drill
-

Comments: Presite Completed

Stipulations: 3 - Commingle - ddoucet
4 - Federal Approval - dmason
15 - Directional - dmason
17 - Oil Shale 190-5(b) - dmason



JON M. HUNTSMAN, JR.
Governor

GARY R. HERBERT
Lieutenant Governor

State of Utah

DEPARTMENT OF NATURAL RESOURCES

MICHAEL R. STYLER
Executive Director

Division of Oil, Gas and Mining

JOHN R. BAZA
Division Director

Permit To Drill

Well Name: NBU 1022-3M1DS
API Well Number: 43047504930000
Lease Number: UTU 01191
Surface Owner: FEDERAL
Approval Date: 7/16/2009

Issued to:

KERR-MCGEE OIL & GAS ONSHORE, L.P., P.O. Box 173779, Denver, CO 80217

Authority:

Pursuant to Utah Code Ann. §40-6-1 et seq., and Utah Administrative Code R649-3-1 et seq., the Utah Division of Oil, Gas and Mining issues conditions of approval, and permit to drill the listed well. This permit is issued in accordance with the requirements of Cause 173-14. The expected producing formation or pool is the WASATCH-MESA VERDE Formation(s), completion into any other zones will require filing a Sundry Notice (Form 9). Completion and commingling of more than one pool will require approval in accordance with R649-3-22.

Duration:

This approval shall expire one year from the above date unless substantial and continuous operation is underway, or a request for extension is made prior to the expiration date

Commingling:

In accordance with Board Cause No. 173-14 commingling the production from the Wasatch formation and the Mesaverde formation in this well is allowed.

General:

Compliance with the requirements of Utah Admin. R. 649-1 et seq., the Oil and Gas Conservation General Rules, and the applicable terms and provisions of the approved Application for permit to drill.

Conditions of Approval:

State approval of this well does not supercede the required federal approval, which must be obtained prior to drilling.

In accordance with Utah Admin. R.649-3-11, Directional Drilling, the operator shall submit a complete angular deviation and directional survey report to the Division within 30 days following completion of the well.

In accordance with the Order in Cause No. 190-5(b) dated October 28, 1982, the operator shall comply with the requirements of Rules R649-3-31 and R649-3-27 pertaining to Designated Oil Shale Areas. Additionally, the operators shall ensure that the surface and or production casing is properly cemented over the entire oil shale section as defined by Rule R649-3-31. The Operator shall report the actual depth the oil shale is encountered to the division.

Notification Requirements:

The operator is required to notify the Division of Oil, Gas and Mining of the following actions during drilling of this well:

- Within 24 hours following the spudding of the well – contact Carol Daniels at 801-538-5284 (please leave a voicemail message if not available)

OR


submit an electronic sundry notice (pre-registration required) via the Utah Oil & Gas website at <http://oilgas.ogm.utah.gov>

Reporting Requirements:

All reports, forms and submittals as required by the Utah Oil and Gas Conservation General Rules will be promptly filed with the Division of Oil, Gas and Mining, including but not limited to:

- Entity Action Form (Form 6) – due within 5 days of spudding the well
- Monthly Status Report (Form 9) – due by 5th day of the following calendar month
- Requests to Change Plans (Form 9) – due prior to implementation
- Written Notice of Emergency Changes (Form 9) – due within 5 days
- Notice of Operations Suspension or Resumption (Form 9) – due prior to implementation
- Report of Water Encountered (Form 7) – due within 30 days after completion
- Well Completion Report (Form 8) – due within 30 days after completion or plugging

Approved By:

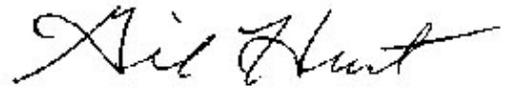

Gil Hunt
Associate Director, Oil & Gas

STATE OF UTAH DEPARTMENT OF NATURAL RESOURCES DIVISION OF OIL, GAS, AND MINING	FORM 9 5. LEASE DESIGNATION AND SERIAL NUMBER: UTU 01191
SUNDRY NOTICES AND REPORTS ON WELLS Do not use this form for proposals to drill new wells, significantly deepen existing wells below current bottom-hole depth, reenter plugged wells, or to drill horizontal laterals. Use APPLICATION FOR PERMIT TO DRILL form for such proposals.	6. IF INDIAN, ALLOTTEE OR TRIBE NAME: 7. UNIT or CA AGREEMENT NAME: NATURAL BUTTES
1. TYPE OF WELL Gas Well	8. WELL NAME and NUMBER: NBU 1022-3M1DS
2. NAME OF OPERATOR: KERR-MCGEE OIL & GAS ONSHORE, L.P.	9. API NUMBER: 43047504930000
3. ADDRESS OF OPERATOR: P.O. Box 173779 1099 18th Street, Suite 600, Denver, CO, 80217 3779	PHONE NUMBER: 720 929-6007 Ext
4. LOCATION OF WELL FOOTAGES AT SURFACE: 1551 FSL 0397 FWL QTR/QTR, SECTION, TOWNSHIP, RANGE, MERIDIAN: Qtr/Qtr: NWSW Section: 03 Township: 10.0S Range: 22.0E Meridian: S	9. FIELD and POOL or WILDCAT: NATURAL BUTTES COUNTY: UINTAH STATE: UTAH

11. CHECK APPROPRIATE BOXES TO INDICATE NATURE OF NOTICE, REPORT, OR OTHER DATA

TYPE OF SUBMISSION	TYPE OF ACTION		
<input checked="" type="checkbox"/> NOTICE OF INTENT Approximate date work will start: 7/16/2010	<input type="checkbox"/> ACIDIZE	<input type="checkbox"/> ALTER CASING	<input type="checkbox"/> CASING REPAIR
<input type="checkbox"/> SUBSEQUENT REPORT Date of Work Completion:	<input type="checkbox"/> CHANGE TO PREVIOUS PLANS	<input type="checkbox"/> CHANGE TUBING	<input type="checkbox"/> CHANGE WELL NAME
<input type="checkbox"/> SPUD REPORT Date of Spud:	<input type="checkbox"/> CHANGE WELL STATUS	<input type="checkbox"/> COMMINGLE PRODUCING FORMATIONS	<input type="checkbox"/> CONVERT WELL TYPE
<input type="checkbox"/> DRILLING REPORT Report Date:	<input type="checkbox"/> DEEPEN	<input type="checkbox"/> FRACTURE TREAT	<input type="checkbox"/> NEW CONSTRUCTION
	<input type="checkbox"/> OPERATOR CHANGE	<input type="checkbox"/> PLUG AND ABANDON	<input type="checkbox"/> PLUG BACK
	<input type="checkbox"/> PRODUCTION START OR RESUME	<input type="checkbox"/> RECLAMATION OF WELL SITE	<input type="checkbox"/> RECOMPLETE DIFFERENT FORMATION
	<input type="checkbox"/> REPERFORATE CURRENT FORMATION	<input type="checkbox"/> SIDETRACK TO REPAIR WELL	<input type="checkbox"/> TEMPORARY ABANDON
	<input type="checkbox"/> TUBING REPAIR	<input type="checkbox"/> VENT OR FLARE	<input type="checkbox"/> WATER DISPOSAL
	<input type="checkbox"/> WATER SHUTOFF	<input type="checkbox"/> SI TA STATUS EXTENSION	<input checked="" type="checkbox"/> APD EXTENSION
	<input type="checkbox"/> WILDCAT WELL DETERMINATION	<input type="checkbox"/> OTHER	OTHER: _____

12. DESCRIBE PROPOSED OR COMPLETED OPERATIONS. Clearly show all pertinent details including dates, depths, volumes, etc.

Kerr-McGee Oil & Gas Onshore, L.P. (Kerr-McGee) respectfully requests an extension to this APD for the maximum time allowed. Please contact the undersigned with any questions and/or comments. Thank you.

Approved by the Utah Division of Oil, Gas and Mining

Date: July 22, 2010

By:

NAME (PLEASE PRINT) Danielle Piernot	PHONE NUMBER 720 929-6156	TITLE Regulatory Analyst
SIGNATURE N/A	DATE 7/14/2010	



The Utah Division of Oil, Gas, and Mining

- State of Utah
- Department of Natural Resources

Electronic Permitting System - Sundry Notices

Request for Permit Extension Validation Well Number 43047504930000

API: 43047504930000

Well Name: NBU 1022-3M1DS

Location: 1551 FSL 0397 FWL QTR NWSW SEC 03 TWP 100S RNG 220E MER S

Company Permit Issued to: KERR-MCGEE OIL & GAS ONSHORE, L.P.

Date Original Permit Issued: 7/16/2009

The undersigned as owner with legal rights to drill on the property as permitted above, hereby verifies that the information as submitted in the previously approved application to drill, remains valid and does not require revision. Following is a checklist of some items related to the application, which should be verified.

- If located on private land, has the ownership changed, if so, has the surface agreement been updated?
• Have any wells been drilled in the vicinity of the proposed well which would affect the spacing or siting requirements for this location?
• Has there been any unit or other agreements put in place that could affect the permitting or operation of this proposed well?
• Have there been any changes to the access route including ownership, or rightof- way, which could affect the proposed location?
• Has the approved source of water for drilling changed?
• Have there been any physical changes to the surface location or access route which will require a change in plans from what was discussed at the onsite evaluation?
• Is bonding still in place, which covers this proposed well?

Approved by the Utah Division of Oil, Gas and Mining

Signature: Danielle Piernot

Date: 7/14/2010

Title: Regulatory Analyst Representing: KERR-MCGEE OIL & GAS ONSHORE, L.P.

Date: July 22, 2010

By:

Handwritten signature

STATE OF UTAH DEPARTMENT OF NATURAL RESOURCES DIVISION OF OIL, GAS, AND MINING		FORM 9
SUNDRY NOTICES AND REPORTS ON WELLS		5. LEASE DESIGNATION AND SERIAL NUMBER: UTU 01191
Do not use this form for proposals to drill new wells, significantly deepen existing wells below current bottom-hole depth, reenter plugged wells, or to drill horizontal laterals. Use APPLICATION FOR PERMIT TO DRILL form for such proposals.		6. IF INDIAN, ALLOTTEE OR TRIBE NAME:
		7. UNIT or CA AGREEMENT NAME: NATURAL BUTTES
1. TYPE OF WELL Gas Well	8. WELL NAME and NUMBER: NBU 1022-3M1DS	
2. NAME OF OPERATOR: KERR-MCGEE OIL & GAS ONSHORE, L.P.	9. API NUMBER: 43047504930000	
3. ADDRESS OF OPERATOR: P.O. Box 173779 1099 18th Street, Suite 600, Denver, CO, 80217 3779	PHONE NUMBER: 720 929-6515 Ext	9. FIELD and POOL or WILDCAT: NATURAL BUTTES
4. LOCATION OF WELL FOOTAGES AT SURFACE: 1551 FSL 0397 FWL QTR/QTR, SECTION, TOWNSHIP, RANGE, MERIDIAN: Qtr/Qtr: NWSW Section: 03 Township: 10.0S Range: 22.0E Meridian: S	COUNTY: UINTAH	
		STATE: UTAH
11. CHECK APPROPRIATE BOXES TO INDICATE NATURE OF NOTICE, REPORT, OR OTHER DATA		
TYPE OF SUBMISSION	TYPE OF ACTION	
<input checked="" type="checkbox"/> NOTICE OF INTENT Approximate date work will start: 7/16/2011 <input type="checkbox"/> SUBSEQUENT REPORT Date of Work Completion: <input type="checkbox"/> SPUD REPORT Date of Spud: <input type="checkbox"/> DRILLING REPORT Report Date:	<input type="checkbox"/> ACIDIZE <input type="checkbox"/> CHANGE TO PREVIOUS PLANS <input type="checkbox"/> CHANGE WELL STATUS <input type="checkbox"/> DEEPEN <input type="checkbox"/> OPERATOR CHANGE <input type="checkbox"/> PRODUCTION START OR RESUME <input type="checkbox"/> REPERFORATE CURRENT FORMATION <input type="checkbox"/> TUBING REPAIR <input type="checkbox"/> WATER SHUTOFF <input type="checkbox"/> WILDCAT WELL DETERMINATION <input type="checkbox"/> ALTER CASING <input type="checkbox"/> CHANGE TUBING <input type="checkbox"/> COMMINGLE PRODUCING FORMATIONS <input type="checkbox"/> FRACTURE TREAT <input type="checkbox"/> PLUG AND ABANDON <input type="checkbox"/> RECLAMATION OF WELL SITE <input type="checkbox"/> SIDETRACK TO REPAIR WELL <input type="checkbox"/> VENT OR FLARE <input type="checkbox"/> SI TA STATUS EXTENSION <input type="checkbox"/> OTHER	
	<input type="checkbox"/> CASING REPAIR <input type="checkbox"/> CHANGE WELL NAME <input type="checkbox"/> CONVERT WELL TYPE <input type="checkbox"/> NEW CONSTRUCTION <input type="checkbox"/> PLUG BACK <input type="checkbox"/> RECOMPLETE DIFFERENT FORMATION <input type="checkbox"/> TEMPORARY ABANDON <input type="checkbox"/> WATER DISPOSAL <input checked="" type="checkbox"/> APD EXTENSION OTHER: <input style="width: 100px;" type="text"/>	
12. DESCRIBE PROPOSED OR COMPLETED OPERATIONS. Clearly show all pertinent details including dates, depths, volumes, etc.		
<p>Kerr-McGee Oil & Gas Onshore, L.P. (Kerr-McGee) respectfully requests an extension to this APD for the maximum time allowed. Please contact the undersigned with any questions and/or comments. Thank you.</p>		
		<p>Approved by the Utah Division of Oil, Gas and Mining</p> <p>Date: <u>06/20/2011</u></p> <p>By: <u></u></p>
NAME (PLEASE PRINT) Andy Lytle	PHONE NUMBER 720 929-6100	TITLE Regulatory Analyst
SIGNATURE N/A	DATE 6/13/2011	



The Utah Division of Oil, Gas, and Mining

- State of Utah
- Department of Natural Resources

Electronic Permitting System - Sundry Notices

Request for Permit Extension Validation Well Number 43047504930000

API: 43047504930000

Well Name: NBU 1022-3M1DS

Location: 1551 FSL 0397 FWL QTR NWSW SEC 03 TWP 100S RNG 220E MER S

Company Permit Issued to: KERR-MCGEE OIL & GAS ONSHORE, L.P.

Date Original Permit Issued: 7/16/2009

The undersigned as owner with legal rights to drill on the property as permitted above, hereby verifies that the information as submitted in the previously approved application to drill, remains valid and does not require revision. Following is a checklist of some items related to the application, which should be verified.

- If located on private land, has the ownership changed, if so, has the surface agreement been updated? Yes No

- Have any wells been drilled in the vicinity of the proposed well which would affect the spacing or siting requirements for this location? Yes No

- Has there been any unit or other agreements put in place that could affect the permitting or operation of this proposed well? Yes No

- Have there been any changes to the access route including ownership, or rightof- way, which could affect the proposed location? Yes No

- Has the approved source of water for drilling changed? Yes No

- Have there been any physical changes to the surface location or access route which will require a change in plans from what was discussed at the onsite evaluation? Yes No

- Is bonding still in place, which covers this proposed well? Yes No

Signature: Andy Lytle

Date: 6/13/2011

Title: Regulatory Analyst **Representing:** KERR-MCGEE OIL & GAS ONSHORE, L.P.



United States Department of the Interior

BUREAU OF LAND MANAGEMENT

Green River District-Vernal Field Office

170 South 500 East

Vernal, UT 84078

(435) 781-4400 Fax: (435) 781-4410

<http://www.blm.gov/ut/st/en/fo/vernal.html>



OCT 31 2011

IN REPLY REFER TO:
3160 (UTG011)

Julie Jacobson
Kerr McGee Oil & Gas Onshore LP
PO Box 173779
Denver, CO 80217-3779

43 047 50493

Re: Request to Return APD
Well No. NBU 1022-3M1DS
NWSW, Sec. 3, T10S, R22E
Uintah County, Utah
Lease No. UTU-01191
Natural Buttes Unit

Dear Ms. Jacobson:

The Application for Permit to Drill (APD) for the above referenced well received in this office on June 26, 2009, is being returned unapproved per a request to this office in an email message from Andy Lytle received on February 14, 2011. If you intend to drill at this location at a future date, a new Application for Permit to Drill must be submitted.

If you have any questions regarding APD processing, please contact Cindy Severson at (435) 781-4455.

Sincerely,

Jerry Kenczka
Assistant Field Manager
Lands & Mineral Resources

Enclosures

cc: UDOGM

RECEIVED

NOV 07 2011

DIV. OF OIL, GAS & MINING

STATE OF UTAH DEPARTMENT OF NATURAL RESOURCES DIVISION OF OIL, GAS, AND MINING	FORM 9 5. LEASE DESIGNATION AND SERIAL NUMBER: UTU 01191
SUNDRY NOTICES AND REPORTS ON WELLS Do not use this form for proposals to drill new wells, significantly deepen existing wells below current bottom-hole depth, reenter plugged wells, or to drill horizontal laterals. Use APPLICATION FOR PERMIT TO DRILL form for such proposals.	6. IF INDIAN, ALLOTTEE OR TRIBE NAME: 7. UNIT or CA AGREEMENT NAME: NATURAL BUTTES
1. TYPE OF WELL Gas Well	8. WELL NAME and NUMBER: NBU 1022-3M1DS
2. NAME OF OPERATOR: KERR-MCGEE OIL & GAS ONSHORE, L.P.	9. API NUMBER: 43047504930000
3. ADDRESS OF OPERATOR: P.O. Box 173779 1099 18th Street, Suite 600, Denver, CO, 80217 3779	PHONE NUMBER: 720 929-6514 9. FIELD and POOL or WILDCAT: NATURAL BUTTES
4. LOCATION OF WELL FOOTAGES AT SURFACE: 0634 FSL 0629 FWL QTR/QTR, SECTION, TOWNSHIP, RANGE, MERIDIAN: Qtr/Qtr: NWSW Section: 03 Township: 10.0S Range: 22.0E Meridian: S	COUNTY: UINTAH STATE: UTAH

11. CHECK APPROPRIATE BOXES TO INDICATE NATURE OF NOTICE, REPORT, OR OTHER DATA

TYPE OF SUBMISSION	TYPE OF ACTION		
<input checked="" type="checkbox"/> NOTICE OF INTENT Approximate date work will start: 6/1/2012 <input type="checkbox"/> SUBSEQUENT REPORT Date of Work Completion: <input type="checkbox"/> SPUD REPORT Date of Spud: <input type="checkbox"/> DRILLING REPORT Report Date:	<input type="checkbox"/> ACIDIZE <input checked="" type="checkbox"/> CHANGE TO PREVIOUS PLANS <input type="checkbox"/> CHANGE WELL STATUS <input type="checkbox"/> DEEPEN <input type="checkbox"/> OPERATOR CHANGE <input type="checkbox"/> PRODUCTION START OR RESUME <input type="checkbox"/> REPERFORATE CURRENT FORMATION <input type="checkbox"/> TUBING REPAIR <input type="checkbox"/> WATER SHUTOFF <input type="checkbox"/> WILDCAT WELL DETERMINATION	<input type="checkbox"/> ALTER CASING <input type="checkbox"/> CHANGE TUBING <input type="checkbox"/> COMMINGLE PRODUCING FORMATIONS <input type="checkbox"/> FRACTURE TREAT <input type="checkbox"/> PLUG AND ABANDON <input type="checkbox"/> RECLAMATION OF WELL SITE <input type="checkbox"/> SIDETRACK TO REPAIR WELL <input type="checkbox"/> VENT OR FLARE <input type="checkbox"/> SI TA STATUS EXTENSION <input type="checkbox"/> OTHER	<input type="checkbox"/> CASING REPAIR <input type="checkbox"/> CHANGE WELL NAME <input type="checkbox"/> CONVERT WELL TYPE <input type="checkbox"/> NEW CONSTRUCTION <input type="checkbox"/> PLUG BACK <input type="checkbox"/> RECOMPLETE DIFFERENT FORMATION <input type="checkbox"/> TEMPORARY ABANDON <input type="checkbox"/> WATER DISPOSAL <input type="checkbox"/> APD EXTENSION OTHER: <input style="width: 100px;" type="text"/>

12. DESCRIBE PROPOSED OR COMPLETED OPERATIONS. Clearly show all pertinent details including dates, depths, volumes, etc.

The operator is requesting the approval of the following changes to the originally approved APD: 1. Surface & Bottom Hole Location Change (New Plat is Attached) / a. From = 1551 FSL/ 397 FWL To = 634 FSL/ 629 FWL / 2. Proposed Total Depth (New Drilling Program Attached) / 3. Surface Hole Size and Casing Grade (New Wellbore Diagram Attached) / 4. Updated Directional Drilling Survey Attached / 5. Surface Use Plan of Operation (Updated Plan Attached)

**Approved by the
 Utah Division of
 Oil, Gas and Mining**


Date: June 04, 2012

By:


NAME (PLEASE PRINT) Gina Becker	PHONE NUMBER 720 929-6086	TITLE Regulatory Analyst II
SIGNATURE N/A		DATE 5/21/2012

API Number: 4304750493
Well Name: NBU 1022-3M1DS
 Township T1.0 Range R2.2 Section 03
Meridian: SLBM
 Operator: KERR-MCGEE OIL & GAS ONSHORE, L.P.


Map Prepared:
 Map Produced by Diana Mason

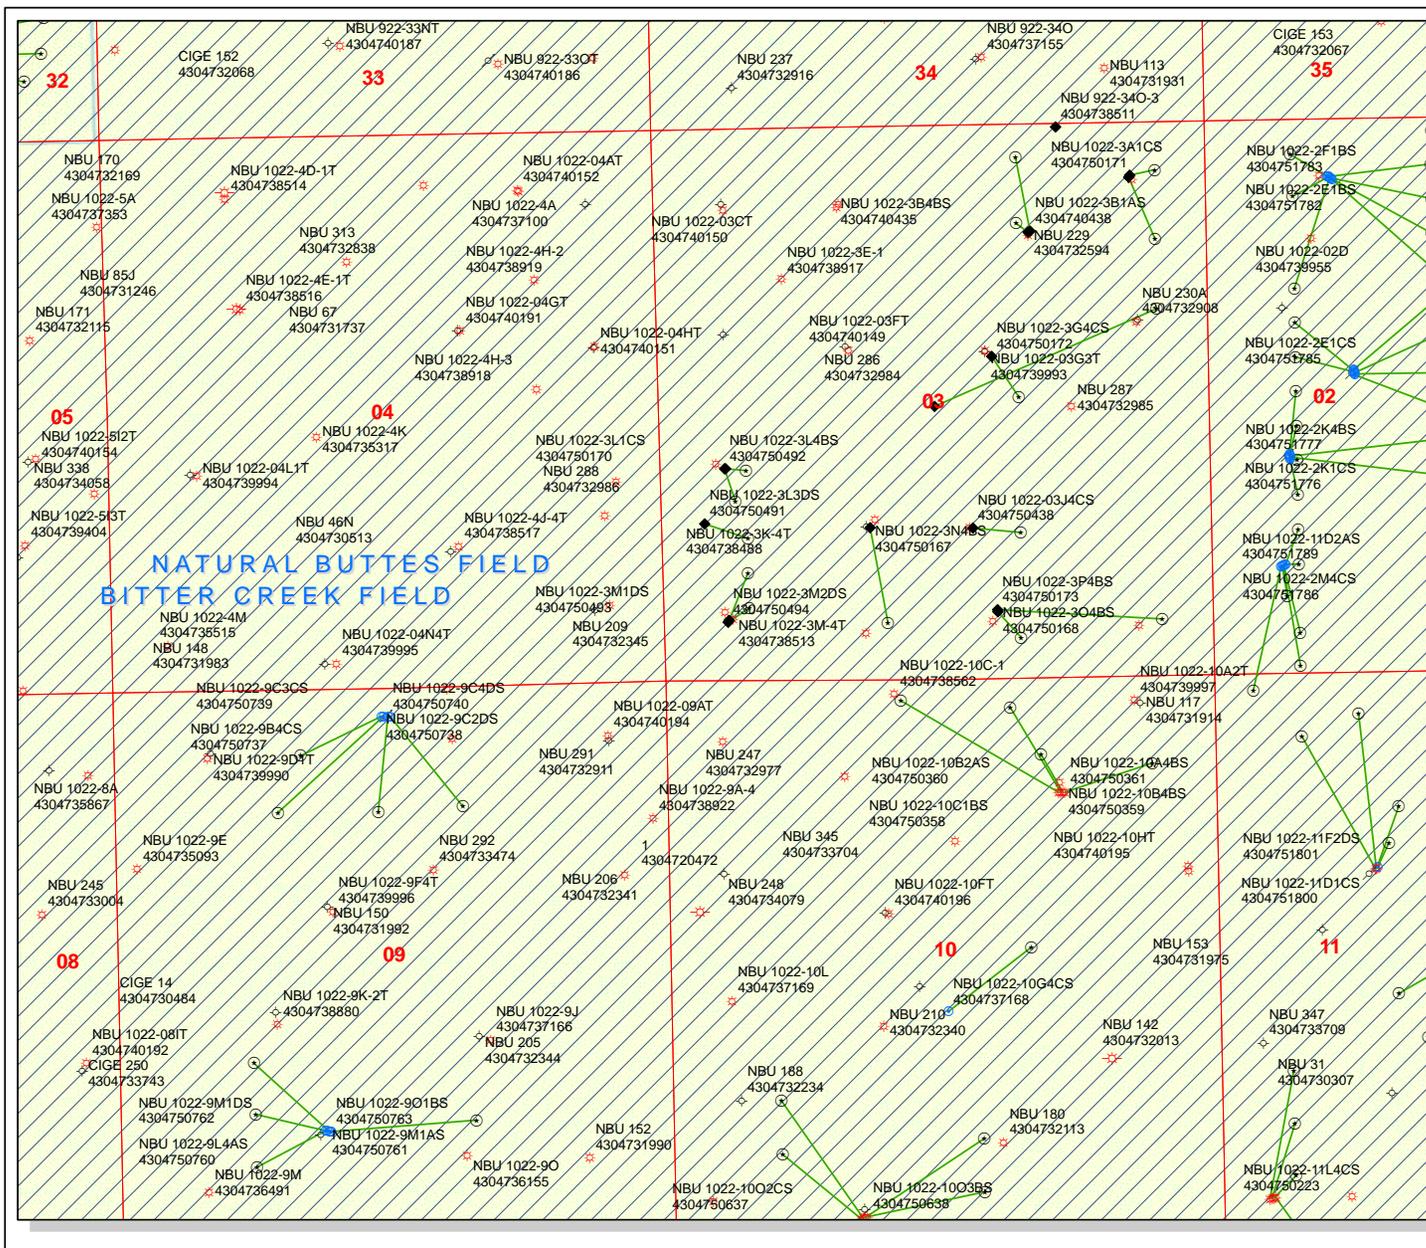

Units STATUS	Wells Query Status
ACTIVE	APD - Approved Permit
EXPLORATORY	DRL - Spudded (Drilling Commenced)
GAS STORAGE	GIW - Gas Injection
NF PP OIL	GS - Gas Storage
NF SECONDARY	LA - Location Abandoned
PI OIL	LOC - New Location
PP GAS	OPS - Operation Suspended
PP GEOTHERM.	PA - Plugged Abandoned
PP OIL	PGW - Producing Gas Well
SECONDARY	POW - Producing Oil Well
TERMINATED	RET - Returned APD
Unknown	SGW - Shut-in Gas Well
ABANDONED	SOW - Shut-in Oil Well
ACTIVE	TA - Temp. Abandoned
COMBINED	TW - Test Well
INACTIVE	WDW - Water Disposal
STORAGE	WIW - Water Injection Well
TERMINATED	WSW - Water Supply Well

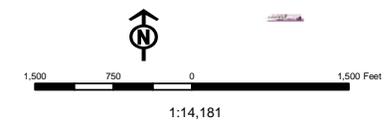


T10S, R22E, S.L.B.&M.

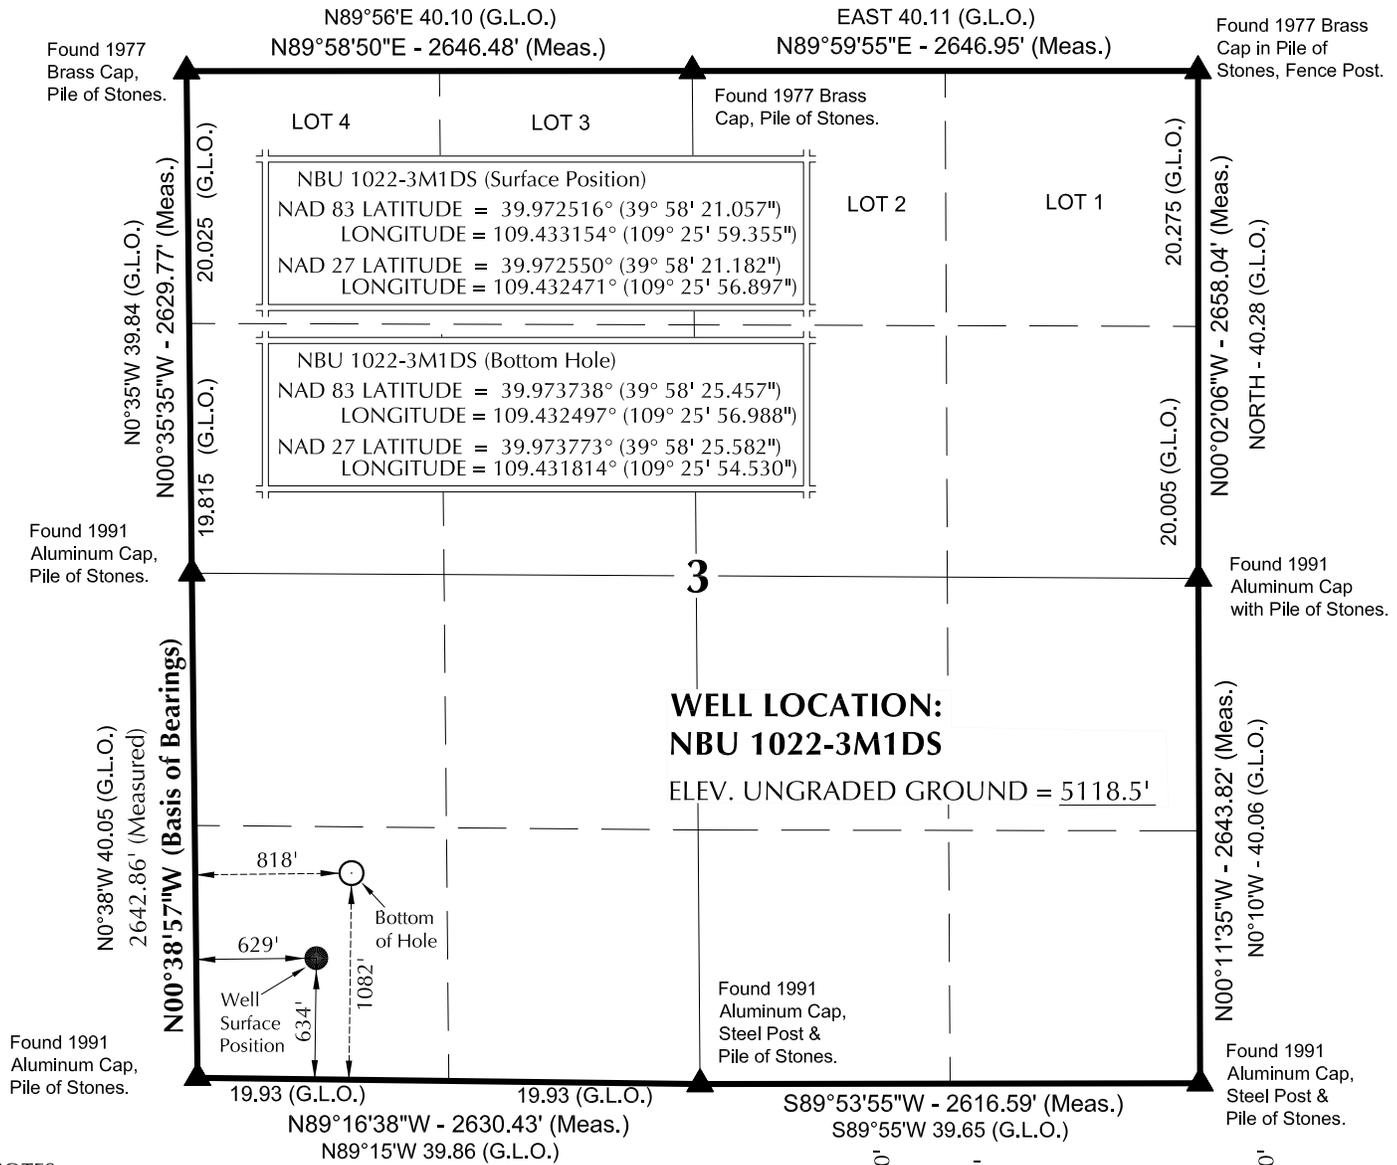

NOTES:

- ▲ = Section Corners Located
- 1. Well footages are measured at right angles to the Section Lines.
- 2. G.L.O. distances are shown in feet or chains.
1 chain = 66 feet.
- 3. The Bottom of hole bears N22°28'05"E 482.00' from the Surface Position.
- 4. Bearings are based on Global Positioning Satellite observations.
- 5. Basis of elevation is Tri-Sta "Two Water" located in the NW ¼ of Section 1, T10S, R21E, S.L.B.&M. The elevation of this Tri-Sta is shown on the Big Pack Mtn NE 7.5 Min. Quadrangle as being 5238'.

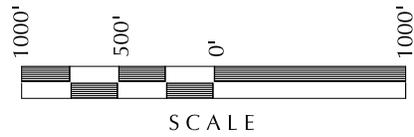

SURVEYOR'S CERTIFICATE

THIS IS TO CERTIFY THAT THE ABOVE PLAT WAS PREPARED FROM FIELD NOTES OF ACTUAL SURVEYS MADE BY ME OR UNDER MY SUPERVISION AND THAT THE SAME ARE TRUE AND CORRECT TO THE BEST OF MY KNOWLEDGE AND BELIEF.

11-11-11
 No. 6028691
 JOHN R. SLAUGH
 PROFESSIONAL LAND SURVEYOR
 REGISTRATION No. 6028691
 STATE OF UTAH

Kerr-McGee Oil & Gas Onshore, LP
 1099 18th Street - Denver, Colorado 80202

WELL PAD: NBU 1022-3M

NBU 1022-3M1DS
WELL PLAT
1082' FSL, 818' FWL (Bottom Hole)
SW ¼ SW ¼ OF SECTION 3, T10S, R22E,
S.L.B.&M., UTAH COUNTY, UTAH.

609

CONSULTING, LLC
 2155 North Main Street
 Sheridan WY 82801
 Phone 307-674-0609
 Fax 307-674-0182

TIMBERLINE (435) 789-1365
 ENGINEERING & LAND SURVEYING, INC.
 209 NORTH 300 WEST - VERNAL, UTAH 84078

DATE SURVEYED: 11-9-11	SURVEYED BY: J.W.	SHEET NO: 1
DATE DRAWN: 11-15-11	DRAWN BY: J.G.C.	
SCALE: 1" = 1000'		1 OF 16

Kerr-McGee Oil & Gas Onshore, LP
WELL PAD – NBU 1022-3M
WELLS - NBU 1022-3M1DS, NBU 1022-3L3DS,
NBU 1022-3M2DS & NBU 1022-3M4CS
Section 3, T10S, R22E, S.L.B.&M.

From the intersection of U.S. Highway 40 and 500 East Street in Vernal, Utah, proceed in an easterly, then southerly direction along U.S. Highway 40 approximately 3.3 miles to the junction of State Highway 45. Exit right and proceed in a southerly direction along State Highway 45 approximately 20.2 miles to the junction of the Glen Bench Road (County B Road 3260). Exit right and proceed in a southwesterly direction along the Glen Bench Road approximately 23.8 miles to the intersection of the Bitter Creek Road (County B Road 4120). Exit left and proceed in a southeasterly direction along the Bitter Creek Road approximately 4.0 miles to a Class D County Road to the northeast. Exit left and proceed in a northeasterly direction along the Class D County Road approximately 4.3 miles to a service road to the southeast. Exit right and proceed in a southeasterly direction along the service road approximately 0.1 miles to a second service road to the northeast. Exit left and proceed in a northeasterly direction approximately 0.2 miles to the proposed well location.

Total distance from Vernal, Utah to the proposed well location is approximately 55.9 miles in a southerly direction.

Kerr-McGee Oil & Gas Onshore. L.P.

NBU 1022-3M1DS

Surface: 634 FSL / 629 FWL SWSW
BHL: 1082 FSL / 818 FWL SWSW

Section 3 T10S R22E

Uintah County, Utah
Mineral Lease: UTU-01191

ONSHORE ORDER NO. 1**DRILLING PROGRAM**

1. & 2. **Estimated Tops of Important Geologic Markers:**
Estimated Depths of Anticipated Water, Oil, Gas, or Mineral Formations:

<u>Formation</u>	<u>Depth</u>	<u>Resource</u>
Uinta	0 - Surface	
Green River	1,175'	
Birds Nest	1,441'	Water
Mahogany	1,918'	Water
Wasatch	4,272'	Gas
Mesaverde	6,626'	Gas
Sego	8,790'	Gas
TVD	8,790'	
TD	8,836'	

3. **Pressure Control Equipment** (Schematic Attached)

Please refer to the attached Drilling Program

4. **Proposed Casing & Cementing Program:**

Please refer to the attached Drilling Program

5. **Drilling Fluids Program:**

Please refer to the attached Drilling Program

6. **Evaluation Program:**

Please refer to the attached Drilling Program

2/15/2012

RECEIVED: May. 21, 2012

7. Abnormal Conditions:

Maximum anticipated bottom hole pressure calculated at 8790' TVD, approximately equals
5,626 psi (0.64 psi/ft = actual bottomhole gradient)

Maximum Anticipated Bottom Hole Pressure (MABHP) = Pore Pressure at TD

Maximum anticipated surface pressure equals approximately 3,679 psi (bottom hole pressure
minus the pressure of a partially evacuated hole calculated at 0.22 psi/foot, per Onshore Order No. 2).

Per Onshore Order No. 2 - Max Anticipated Surf. Press.(MASP) = (Pore Pressure at next csg point-
 (0.22 psi/ft-partial evac gradient x TVD of next csg point))

8. Anticipated Starting Dates:

Drilling is planned to commence immediately upon approval of this application.

9. Variances:

Please refer to the attached Drilling Program.
 Onshore Order #2 – Air Drilling Variance

Kerr-McGee Oil & Gas Onshore LP (KMG) respectfully requests a variance to several requirements associated with air drilling outlined in Onshore Order 2

- Blowout Prevention Equipment (BOPE) requirements;
- Mud program requirements; and
- Special drilling operation (surface equipment placement) requirements associated with air drilling.

This Standard Operating Practices addendum provides supporting information as to why KMG current air drilling practices for constructing the surface casing hole should be granted a variance to Onshore Order 2 air drilling requirements.

The reader should note that the air rig is used only to construct a stable surface casing hole through a historically difficult lost circulation zone. A conventional rotary rig follows the air rig, and is used to drill and construct the majority of the wellbore.

More notable, KMG has used the air rig layout and procedures outlined below to drill the surface casing hole in approximately 675 wells without incident of blow out or loss of life.

Background

In a typical well, KMG utilizes an air rig for drilling the surface casing hole, an interval from the surface to surface casing depths, which varies in depth from 1,700 to 2,800 feet. The air rig drilling operation does not drill through productive or over pressured formations in KMG field, but does penetrate the Uinta and Green River Formations. The purpose of the air drilling operation is to overcome the severe loss circulation zone in the Green River known as the Bird's Nest while creating a stable hole for the surface casing. The surface casing hole is generally drilled to approximately 500 feet below the Bird's Nest.

2/15/2012

RECEIVED: May. 21, 2012

Before the surface air rig is mobilized, a rathole rig is utilized to set and cement conductor pipe through a competent surface formation. Generally, the conductor is set at 40 feet. In some cases, conductor may be set deeper in areas that the surface formation is not found competent. This rig also drills the rat and mouse holes in preparation for the surface casing and production string drilling operations.

The air rig is then mobilized to drill the surface casing hole by drilling a 12 1/4 inch hole for the first 200 feet, then will drill a 11 inch hole to just above the Bird's Nest interval with an air hammer. The hammer is then tripped and replaced with a 11 inch tri-cone bit. The tri-cone bit is used to drill to the surface casing point, approximately 500 feet below the loss circulation zone (Bird's Nest). The 8-5/8 inch surface casing is then run and cemented in place, thereby isolating the lost circulation zone.

KMG fully appreciates Onshore Order 2 well control and safety requirements associated with a typical air drilling operations. However, the requirements of Onshore Order 2 are excessive with respect to the air rig layout and drilling operation procedures that are currently in practice to drill and control the surface casing hole in KMG Fields.

Variance for BOPE Requirements

The air rig operation utilizes a properly lubricated and maintained air bowl diverter system which diverts the drilling returns to a six-inch blooie line. The air bowl is the only piece of BOPE equipment which is installed during drilling operations and is sufficient to contain the air returns associated with this drilling operation. As was discussed earlier, the drilling of the surface hole does not encounter any over pressured or productive zones, and as a result standard BOPE equipment should not be required. In addition, standard drilling practices do not support the use of BOPE on 40 feet of conductor pipe.

Variance for Mud Material Requirements

Onshore Order 2 also states that sufficient quantities of mud materials shall be maintained or readily accessible for the purpose of assuring adequate well control. Once again, the surface hole drilling operations does not encounter over pressured or productive intervals, and as a result there is not a need to control pressure in the surface hole with a mud system. Instead of mud, the air rigs utilize water from the reserve pit for well control, if necessary. A skid pump which is located near the reserve pit (see attachment) will supply the water to the well bore.

Variance for Special Drilling Operation (surface equipment placement) Requirements

Onshore Order 2 requires specific safety distances or setbacks for the placement of associated standard air drilling equipment, wellbore, and reserve pits. The air rigs used to drill the surface holes are not typical of an air rig used to drill a producing hole in other parts of the US. These are smaller in nature and designed to fit a KMG location. The typical air rig layout for drilling surface hole in the field is attached.

Typically the blooie line discharge point is required to be 100 feet from the well bore. In the case of a KMG well, the reserve pit is only 45 feet from the rig and is used for the drill cuttings. The blooie line, which transports the drill cuttings from the well to the reserve pit, subsequently discharges only 45 feet from the well bore.

Typically the air rig compressors are required to be located in the opposite direction from the blooie line and a minimum of 100 feet from the well bore. At the KMG locations, the air rig compressors are approximately 40 feet from the well bore and approximately 60 feet from the blooie line discharge due to the unique air rig design. The air compressors (see attachment) are located on the rig (1250 cfm) and

2/15/2012

RECEIVED: May. 21, 2012

on a standby trailer (1170 cfm). A booster sits between the two compressors and boosts the output from 350 psi to 2000 psi. The design does put the booster and standby compressor opposite from the blooie line.

Lastly, Onshore Order 2 addresses the need for an automatic igniter or continuous pilot light on the blooie line. The air rig does not utilize an igniter as the surface hole drilling operation does not encounter productive formations.

Variance for FIT Requirements

KMG also respectfully requests a variance to Onshore Order 2, Section III, Part Bi, for the pressure integrity test (PIT, also known as a formation integrity test (FIT)). This well is not an exploratory well and is being drilled in an area where the formation integrity is well known. Additionally, when an FIT is run with the mud weight as required, the casing shoe frequently breaks down and causes subsequent lost circulation when drilling the entire depth of the well.

Conclusion

The air rig operating procedures and the attached air rig layout have effectively maintained well control while drilling the surface holes in KMG Fields. KMG respectfully requests a variance from Onshore Order 2 with respect to air drilling well control requirements as discussed above.


10. **Other Information:**

Please refer to the attached Drilling Program.



KERR-McGEE OIL & GAS ONSHORE LP DRILLING PROGRAM

COMPANY NAME	KERR-McGEE OIL & GAS ONSHORE LP			DATE	February 15, 2012	
WELL NAME	NBU 1022-3M1DS			TD	8,790'	TVD 8,836' MD
FIELD	Natural Buttes	COUNTY	Uintah	STATE	Utah	
SURFACE LOCATION	SWSW	634 FSL	629 FWL	Sec 3	T 10S	R 22E
	Latitude: 39.972516		Longitude: -109.433154		NAD 83	
BTM HOLE LOCATION	SWSW	1082 FSL	818 FWL	Sec 3	T 10S	R 22E
	Latitude: 39.973738		Longitude: -109.432497		NAD 83	
OBJECTIVE ZONE(S)	Wasatch/Mesaverde					
ADDITIONAL INFO	Regulatory Agencies: BLM (Minerals), BLM (Surface), UDOGM Tri-County Health Dept.					

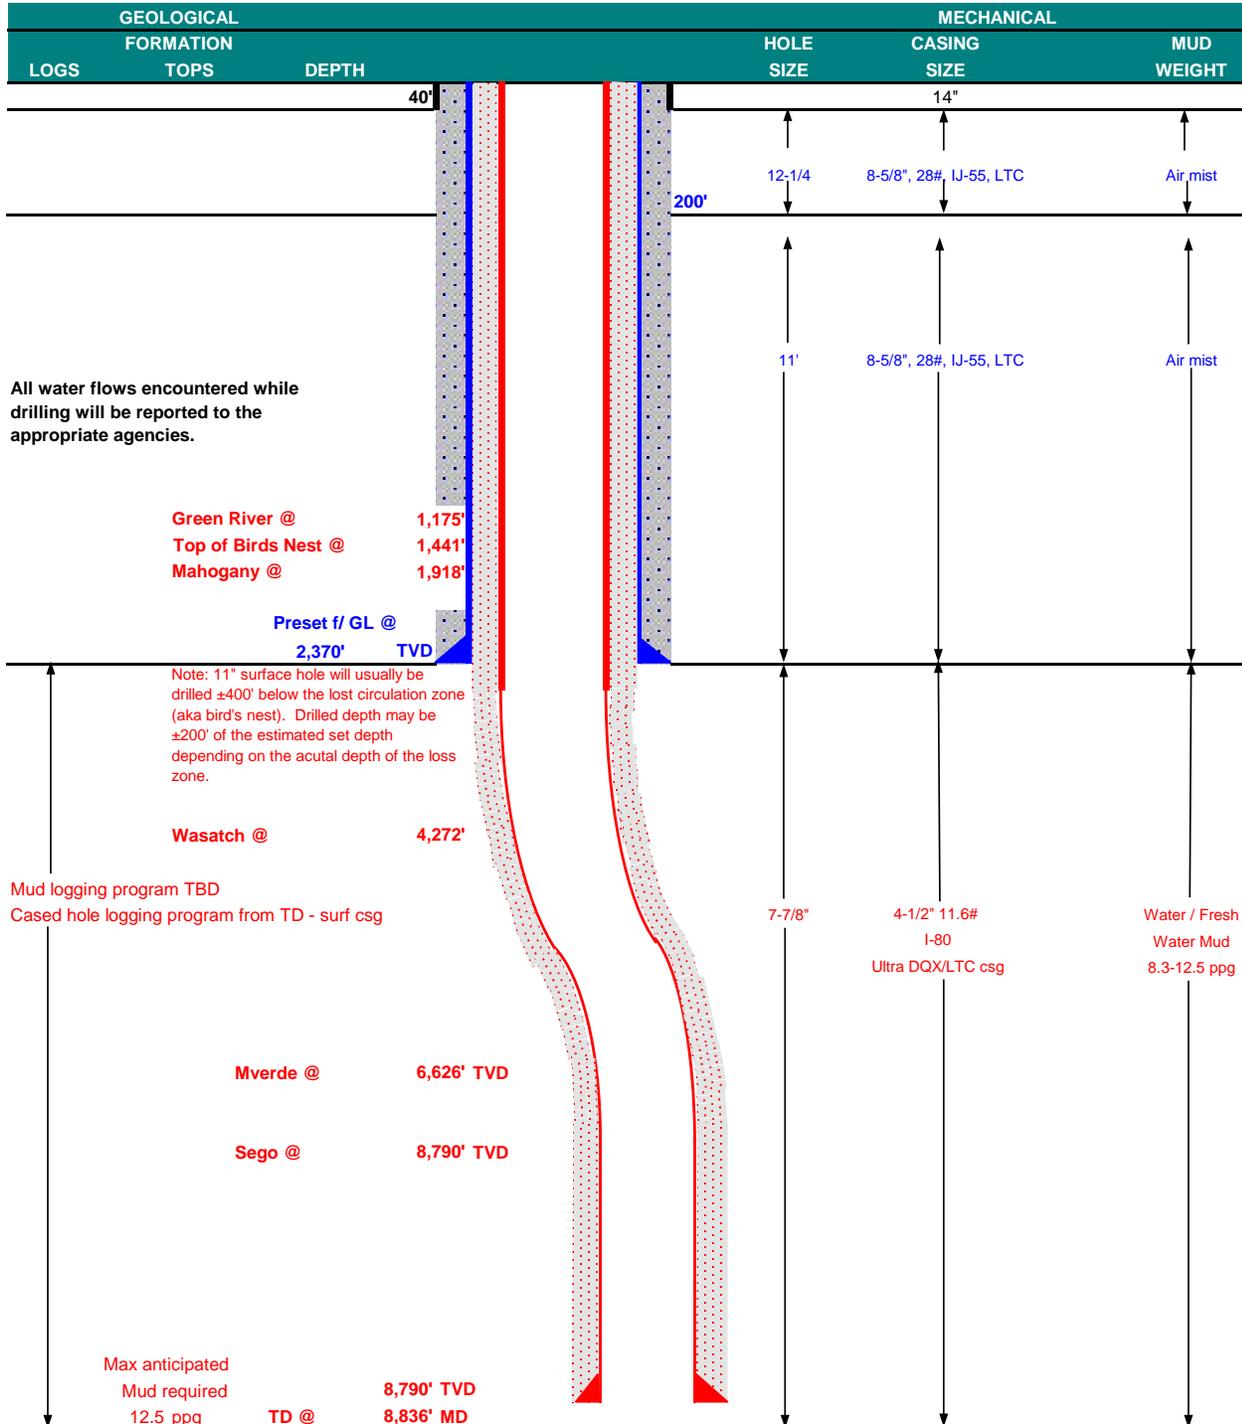



**KERR-McGEE OIL & GAS ONSHORE LP
DRILLING PROGRAM**

CASING PROGRAM

	SIZE	INTERVAL	WT.	GR.	CPLG.	DESIGN FACTORS			
						BURST	LTC		DQX
							COLLAPSE	TENSION	
CONDUCTOR	14"	0-40'							
SURFACE	8-5/8"	0 to 2,370	28.00	IJ-55	LTC	3,390	1,880	348,000	N/A
						7,780	6,350	223,000	267,000
PRODUCTION	4-1/2"	0 to 5,000	11.60	I-80	DQX	1.11	1.11		3.22
						1.11	1.11	6.19	

Surface Casing:

(Burst Assumptions: TD = 12.5 ppg) 0.73 psi/ft = frac gradient @ surface shoe
 Fracture at surface shoe with 0.1 psi/ft gas gradient above
 (Collapse Assumption: Fully Evacuated Casing, Max MW) (Tension Assumptions: Air Weight of Casing*Buoy.Fact. of water)

Production casing:

(Burst Assumptions: Pressure test with 8.4ppg @ 7000 psi) 0.64 psi/ft = bottomhole gradient
 (Collapse Assumption: Fully Evacuated Casing, Max MW) (Tension Assumptions: Air Weight of Casing*Buoy.Fact. of water)

CEMENT PROGRAM

		FT. OF FILL	DESCRIPTION	SACKS	EXCESS	WEIGHT	YIELD
SURFACE Option 1	LEAD	500'	Premium cmt + 2% CaCl + 0.25 pps flocele	180	60%	15.80	1.15
	TOP OUT CMT (6 jobs)	1,200'	20 gals sodium silicate + Premium cmt + 2% CaCl + 0.25 pps flocele	270	0%	15.80	1.15
NOTE: If well will circulate water to surface, option 2 will be utilized							
SURFACE Option 2	LEAD	1,870'	65/35 Poz + 6% Gel + 10 pps gilsonite + 0.25 pps Flocele + 3% salt BWOW	170	35%	11.00	3.82
	TAIL	500'	Premium cmt + 2% CaCl + 0.25 pps flocele	150	35%	15.80	1.15
	TOP OUT CMT	as required	Premium cmt + 2% CaCl	as req.		15.80	1.15
PRODUCTION	LEAD	3,766'	Premium Lite II +0.25 pps celloflake + 5 pps gilsonite + 10% gel + 0.5% extender	300	35%	12.00	3.38
	TAIL	5,070'	50/50 Poz/G + 10% salt + 2% gel + 0.1% R-3	1,200	35%	14.30	1.31

*Substitute caliper hole volume plus 0% excess for LEAD if accurate caliper is obtained
 *Substitute caliper hole volume plus 10% excess for TAIL if accurate caliper is obtained

FLOAT EQUIPMENT & CENTRALIZERS


SURFACE	Guide shoe, 1 jt, insert float. Centralize first 3 joints with bow spring centralizers. Thread lock guide shoe
PRODUCTION	Float shoe, 1 jt, float collar. 15 centralizers for a Mesaverde and 20 for a Blackhawk well. 1 centralizer on the first 3 joints and one every third joint thereafter.

ADDITIONAL INFORMATION

Test casing head to 750 psi after installing. Test surface casing to 1,500 psi prior to drilling out.
 BOPE: 11" 5M with one annular and 2 rams. The BOPE will be installed before the production hole is drilled and tested to 5,000 psi (annular to 2,500 psi) prior to drilling out the surface casing shoe. Record on chart recorder and tour sheet. Function test rams on each trip. Maintain safety valve and inside BOP on rig floor at all times. Most rigs have top drives; however, if used, the Kelly is to be equipped with upper and lower kelly valves.
 Surveys will be taken at 1,000' minimum intervals.
 Most rigs have PVT System for mud monitoring. If no PVT is available, visual monitoring will be utilized.

DRILLING ENGINEER: _____ **DATE:** _____
 Nick Spence / Danny Showers / Chad Loesel
DRILLING SUPERINTENDENT: _____ **DATE:** _____
 Kenny Gathings / Lovel Young

EXHIBIT A NBU 1022-3M1DS

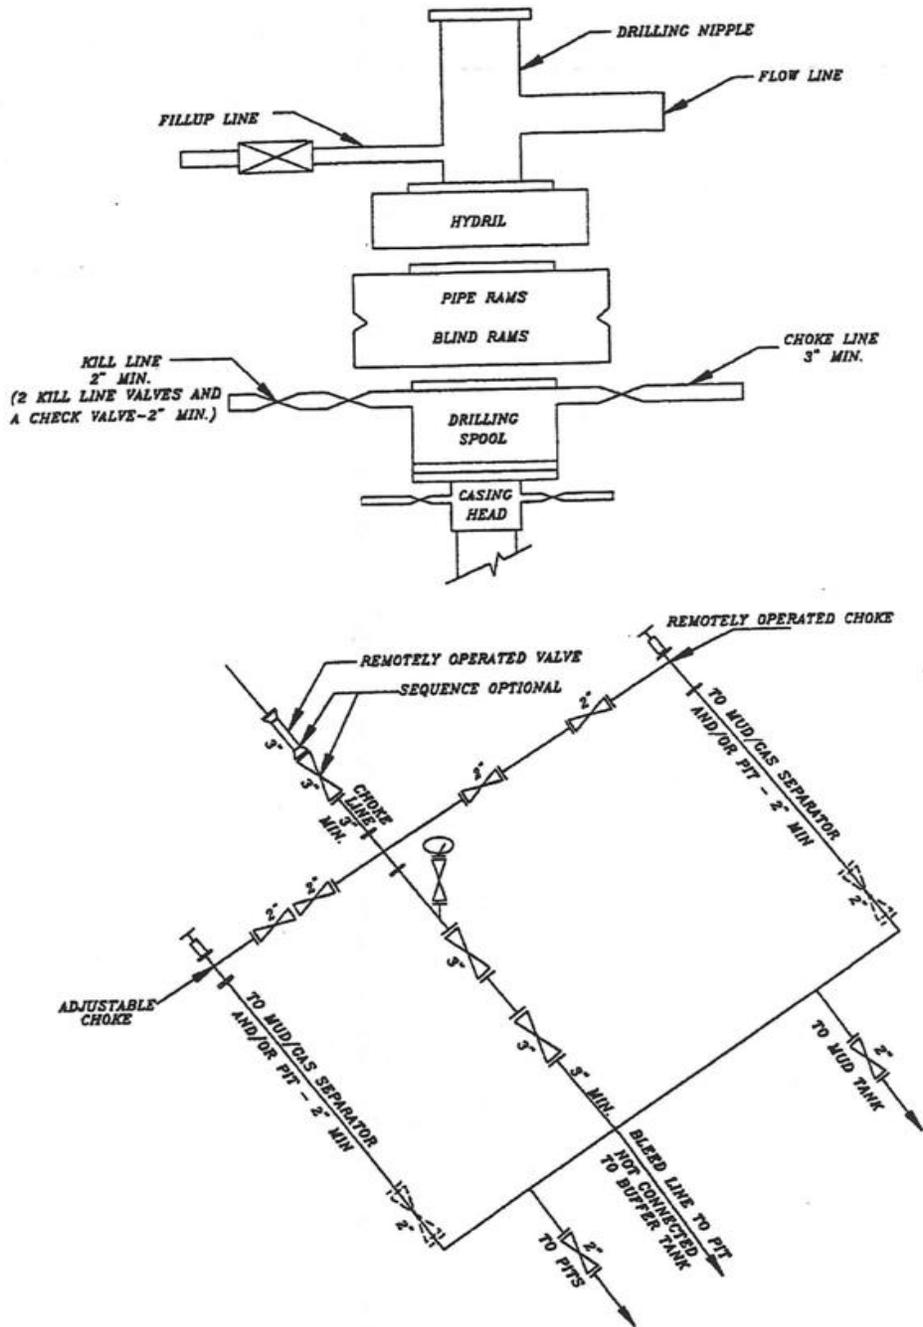




SCHEMATIC DIAGRAM OF 5,000 PSI BOP STACK



Site: NBU 1022-3M PAD
Well: NBU 1022-3M1DS
Wellbore: OH
Design: PLAN #1



WELL DETAILS: NBU 1022-3M1DS						
GL 5118 KB 4 @ 5122.00ft (ASSUMED)						
+N/-S	+E/-W	Northing	Easting	Latitude	Longitude	
0.00	0.00	14519908.94	2079601.60	39.972550	-109.432471	
DESIGN TARGET DETAILS						
Name	TVD	+N/-S	+E/-W	Northing	Easting	Latitude
PBHL	8790.00	445.43	184.11	14520357.54	2079777.85	39.973773
	- plan hits target center					
						Longitude
						Shape
						Circle (Radius: 25.00)

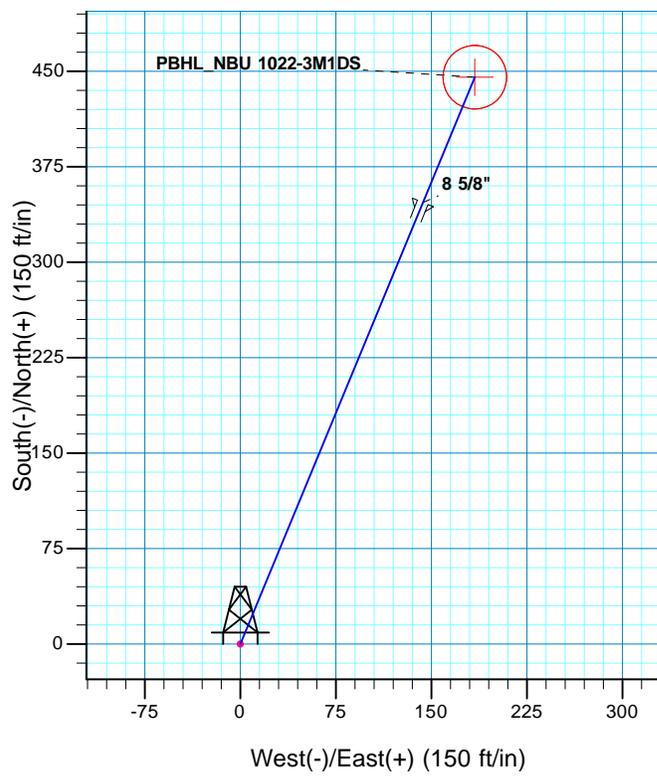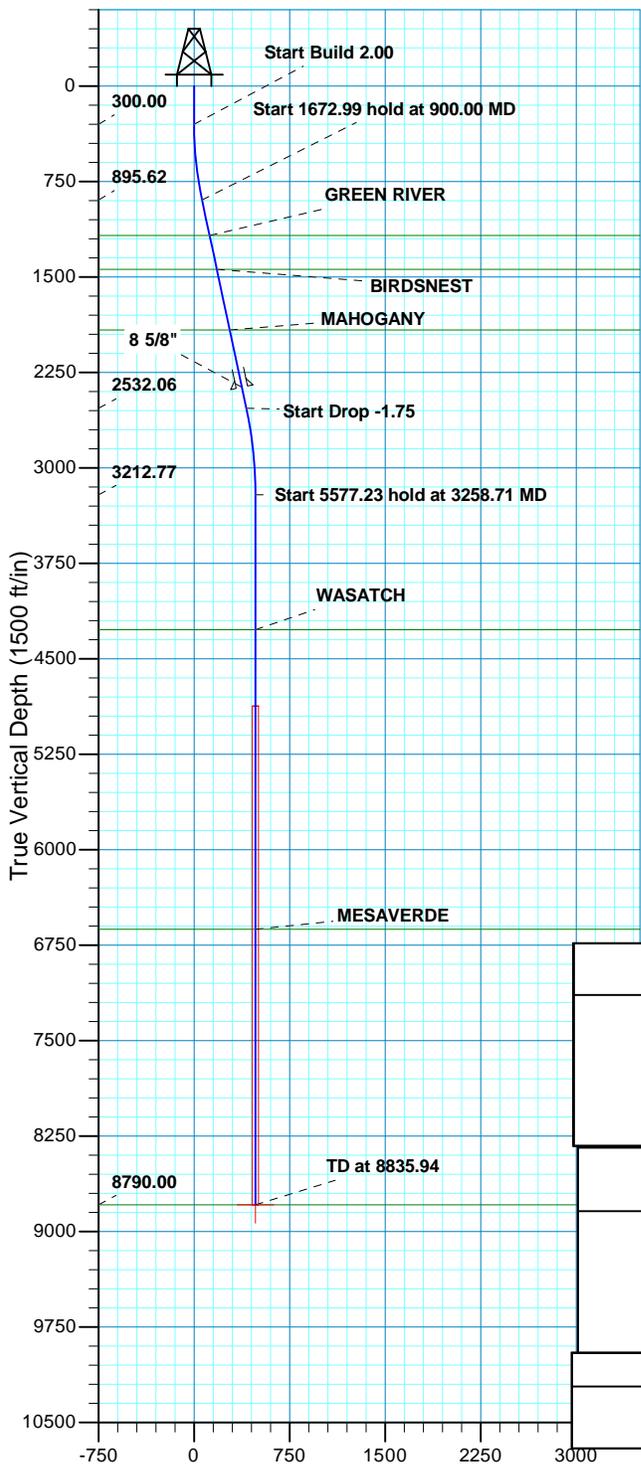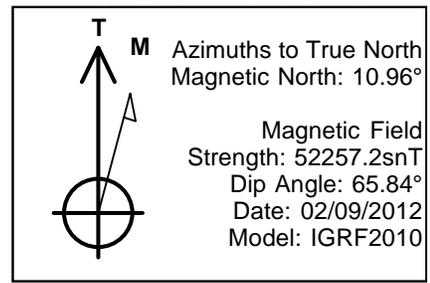

SECTION DETAILS									
MD	Inc	Azi	TVD	+N/-S	+E/-W	Dleg	TFace	VSect	
0.00	0.00	0.00	0.00	0.00	0.00	0.00	0.00	0.00	
300.00	0.00	0.00	300.00	0.00	0.00	0.00	0.00	0.00	
900.00	12.00	22.46	895.62	57.86	23.91	2.00	22.46	62.60	
2572.99	12.00	22.46	2532.06	379.31	156.78	0.00	0.00	410.44	
3258.71	0.00	0.00	3212.77	445.43	184.11	1.75	180.00	481.98	
8835.94	0.00	0.00	8790.00	445.43	184.11	0.00	0.00	481.98	PBHL_NBU 1022-3M1DS

PROJECT DETAILS: UTAH - UTM (feet), NAD27, Zone 12N			FORMATION TOP DETAILS		
Geodetic System: Universal Transverse Mercator (US Survey Feet) Datum: NAD 1927 (NADCON CONUS) Ellipsoid: Clarke 1866 Zone: Zone 12N (114 W to 108 W) Location: SECTION 3 T10S R22E System Datum: Mean Sea Level	TVDPath	MDPath	Formation		
	1175.00	1185.62	GREEN RIVER		
	1441.00	1457.56	BIRDSNEST		
	1918.00	1945.22	MAHOGANY		
	4272.00	4317.94	WASATCH		
6626.00	6671.94	MESAVERDE			
8790.00	8835.94	SEGO			

CASING DETAILS				
TVD	MD	Name	Size	
2368.00	2405.27	8 5/8"	8.625	

REC



Scientific Drilling
Rocky Mountain Operations

US ROCKIES REGION PLANNING

UTAH - UTM (feet), NAD27, Zone 12N

NBU 1022-3M PAD

NBU 1022-3M1DS

OH

Plan: PLAN #1

Standard Planning Report

09 February, 2012





SDI
Planning Report



Database:	EDM5000-RobertS-Local	Local Co-ordinate Reference:	Well NBU 1022-3M1DS
Company:	US ROCKIES REGION PLANNING	TVD Reference:	GL 5118 KB 4 @ 5122.00ft (ASSUMED)
Project:	UTAH - UTM (feet), NAD27, Zone 12N	MD Reference:	GL 5118 KB 4 @ 5122.00ft (ASSUMED)
Site:	NBU 1022-3M PAD	North Reference:	True
Well:	NBU 1022-3M1DS	Survey Calculation Method:	Minimum Curvature
Wellbore:	OH		
Design:	PLAN #1		

Project	UTAH - UTM (feet), NAD27, Zone 12N		
Map System:	Universal Transverse Mercator (US Survey Feet)	System Datum:	Mean Sea Level
Geo Datum:	NAD 1927 (NADCON CONUS)		
Map Zone:	Zone 12N (114 W to 108 W)		

Site	NBU 1022-3M PAD, SECTION 3 T10S R22E				
Site Position:	Northing:	14,519,908.94 usft	Latitude:	39.972550	
From: Lat/Long	Easting:	2,079,601.59 usft	Longitude:	-109.432471	
Position Uncertainty:	0.00 ft	Slot Radius:	13.200 in	Grid Convergence:	1.01 °

Well	NBU 1022-3M1DS, 634 FSL 629 FWL					
Well Position	+N/-S	0.00 ft	Northing:	14,519,908.94 usft	Latitude:	39.972550
	+E/-W	0.00 ft	Easting:	2,079,601.59 usft	Longitude:	-109.432471
Position Uncertainty	0.00 ft	Wellhead Elevation:		Ground Level:	5,118.00 ft	

Wellbore	OH				
Magnetics	Model Name	Sample Date	Declination (°)	Dip Angle (°)	Field Strength (nT)
	IGRF2010	02/09/12	10.96	65.84	52,257

Design	PLAN #1			
Audit Notes:				
Version:	Phase:	PLAN	Tie On Depth:	0.00
Vertical Section:	Depth From (TVD) (ft)	+N/-S (ft)	+E/-W (ft)	Direction (°)
	0.00	0.00	0.00	22.46

Plan Sections										
Measured Depth (ft)	Inclination (°)	Azimuth (°)	Vertical Depth (ft)	+N/-S (ft)	+E/-W (ft)	Dogleg Rate (°/100ft)	Build Rate (°/100ft)	Turn Rate (°/100ft)	TFO (°)	Target
0.00	0.00	0.00	0.00	0.00	0.00	0.00	0.00	0.00	0.00	
300.00	0.00	0.00	300.00	0.00	0.00	0.00	0.00	0.00	0.00	
900.00	12.00	22.46	895.62	57.86	23.91	2.00	2.00	0.00	22.46	
2,572.99	12.00	22.46	2,532.06	379.31	156.78	0.00	0.00	0.00	0.00	
3,258.71	0.00	0.00	3,212.77	445.43	184.11	1.75	-1.75	0.00	180.00	
8,835.94	0.00	0.00	8,790.00	445.43	184.11	0.00	0.00	0.00	0.00	PBHL_NBU 1022-3M



SDI
Planning Report



Database:	EDM5000-RobertS-Local	Local Co-ordinate Reference:	Well NBU 1022-3M1DS
Company:	US ROCKIES REGION PLANNING	TVD Reference:	GL 5118 KB 4 @ 5122.00ft (ASSUMED)
Project:	UTAH - UTM (feet), NAD27, Zone 12N	MD Reference:	GL 5118 KB 4 @ 5122.00ft (ASSUMED)
Site:	NBU 1022-3M PAD	North Reference:	True
Well:	NBU 1022-3M1DS	Survey Calculation Method:	Minimum Curvature
Wellbore:	OH		
Design:	PLAN #1		

Planned Survey										
Measured Depth (ft)	Inclination (°)	Azimuth (°)	Vertical Depth (ft)	+N/-S (ft)	+E/-W (ft)	Vertical Section (ft)	Dogleg Rate (°/100ft)	Build Rate (°/100ft)	Turn Rate (°/100ft)	
0.00	0.00	0.00	0.00	0.00	0.00	0.00	0.00	0.00	0.00	0.00
100.00	0.00	0.00	100.00	0.00	0.00	0.00	0.00	0.00	0.00	0.00
200.00	0.00	0.00	200.00	0.00	0.00	0.00	0.00	0.00	0.00	0.00
300.00	0.00	0.00	300.00	0.00	0.00	0.00	0.00	0.00	0.00	0.00
Start Build 2.00										
400.00	2.00	22.46	399.98	1.61	0.67	1.75	2.00	2.00	2.00	0.00
500.00	4.00	22.46	499.84	6.45	2.67	6.98	2.00	2.00	2.00	0.00
600.00	6.00	22.46	599.45	14.50	5.99	15.69	2.00	2.00	2.00	0.00
700.00	8.00	22.46	698.70	25.77	10.65	27.88	2.00	2.00	2.00	0.00
800.00	10.00	22.46	797.47	40.22	16.62	43.52	2.00	2.00	2.00	0.00
900.00	12.00	22.46	895.62	57.86	23.91	62.60	2.00	2.00	2.00	0.00
Start 1672.99 hold at 900.00 MD										
1,000.00	12.00	22.46	993.44	77.07	31.86	83.39	0.00	0.00	0.00	0.00
1,100.00	12.00	22.46	1,091.25	96.28	39.80	104.18	0.00	0.00	0.00	0.00
1,185.62	12.00	22.46	1,175.00	112.74	46.60	121.99	0.00	0.00	0.00	0.00
GREEN RIVER										
1,200.00	12.00	22.46	1,189.07	115.50	47.74	124.98	0.00	0.00	0.00	0.00
1,300.00	12.00	22.46	1,286.88	134.71	55.68	145.77	0.00	0.00	0.00	0.00
1,400.00	12.00	22.46	1,384.70	153.93	63.62	166.56	0.00	0.00	0.00	0.00
1,457.56	12.00	22.46	1,441.00	164.99	68.19	178.53	0.00	0.00	0.00	0.00
BIRDSNEST										
1,500.00	12.00	22.46	1,482.51	173.14	71.56	187.35	0.00	0.00	0.00	0.00
1,600.00	12.00	22.46	1,580.33	192.36	79.51	208.14	0.00	0.00	0.00	0.00
1,700.00	12.00	22.46	1,678.14	211.57	87.45	228.93	0.00	0.00	0.00	0.00
1,800.00	12.00	22.46	1,775.96	230.79	95.39	249.72	0.00	0.00	0.00	0.00
1,900.00	12.00	22.46	1,873.77	250.00	103.33	270.51	0.00	0.00	0.00	0.00
1,945.22	12.00	22.46	1,918.00	258.69	106.92	279.92	0.00	0.00	0.00	0.00
MAHOGANY										
2,000.00	12.00	22.46	1,971.59	269.22	111.27	291.31	0.00	0.00	0.00	0.00
2,100.00	12.00	22.46	2,069.40	288.43	119.22	312.10	0.00	0.00	0.00	0.00
2,200.00	12.00	22.46	2,167.22	307.64	127.16	332.89	0.00	0.00	0.00	0.00
2,300.00	12.00	22.46	2,265.03	326.86	135.10	353.68	0.00	0.00	0.00	0.00
2,400.00	12.00	22.46	2,362.84	346.07	143.04	374.47	0.00	0.00	0.00	0.00
2,405.27	12.00	22.46	2,368.00	347.09	143.46	375.57	0.00	0.00	0.00	0.00
8 5/8"										
2,500.00	12.00	22.46	2,460.66	365.29	150.98	395.26	0.00	0.00	0.00	0.00
2,572.99	12.00	22.46	2,532.06	379.31	156.78	410.44	0.00	0.00	0.00	0.00
Start Drop -1.75										
2,600.00	11.53	22.46	2,558.50	384.40	158.88	415.94	1.75	-1.75	0.00	0.00
2,700.00	9.78	22.46	2,656.77	401.48	165.94	434.43	1.75	-1.75	0.00	0.00
2,800.00	8.03	22.46	2,755.56	415.79	171.86	449.90	1.75	-1.75	0.00	0.00
2,900.00	6.28	22.46	2,854.78	427.29	176.61	462.35	1.75	-1.75	0.00	0.00
3,000.00	4.53	22.46	2,954.33	435.99	180.21	471.77	1.75	-1.75	0.00	0.00
3,100.00	2.78	22.46	3,054.12	441.88	182.64	478.14	1.75	-1.75	0.00	0.00
3,200.00	1.03	22.46	3,154.07	444.95	183.91	481.46	1.75	-1.75	0.00	0.00
3,258.71	0.00	0.00	3,212.77	445.43	184.11	481.98	1.75	-1.75	0.00	0.00
Start 5577.23 hold at 3258.71 MD										
3,300.00	0.00	0.00	3,254.06	445.43	184.11	481.98	0.00	0.00	0.00	0.00
3,400.00	0.00	0.00	3,354.06	445.43	184.11	481.98	0.00	0.00	0.00	0.00
3,500.00	0.00	0.00	3,454.06	445.43	184.11	481.98	0.00	0.00	0.00	0.00
3,600.00	0.00	0.00	3,554.06	445.43	184.11	481.98	0.00	0.00	0.00	0.00
3,700.00	0.00	0.00	3,654.06	445.43	184.11	481.98	0.00	0.00	0.00	0.00
3,800.00	0.00	0.00	3,754.06	445.43	184.11	481.98	0.00	0.00	0.00	0.00



SDI
Planning Report



Database:	EDM5000-RobertS-Local	Local Co-ordinate Reference:	Well NBU 1022-3M1DS
Company:	US ROCKIES REGION PLANNING	TVD Reference:	GL 5118 KB 4 @ 5122.00ft (ASSUMED)
Project:	UTAH - UTM (feet), NAD27, Zone 12N	MD Reference:	GL 5118 KB 4 @ 5122.00ft (ASSUMED)
Site:	NBU 1022-3M PAD	North Reference:	True
Well:	NBU 1022-3M1DS	Survey Calculation Method:	Minimum Curvature
Wellbore:	OH		
Design:	PLAN #1		

Planned Survey									
Measured Depth (ft)	Inclination (°)	Azimuth (°)	Vertical Depth (ft)	+N/-S (ft)	+E/-W (ft)	Vertical Section (ft)	Dogleg Rate (°/100ft)	Build Rate (°/100ft)	Turn Rate (°/100ft)
3,900.00	0.00	0.00	3,854.06	445.43	184.11	481.98	0.00	0.00	0.00
4,000.00	0.00	0.00	3,954.06	445.43	184.11	481.98	0.00	0.00	0.00
4,100.00	0.00	0.00	4,054.06	445.43	184.11	481.98	0.00	0.00	0.00
4,200.00	0.00	0.00	4,154.06	445.43	184.11	481.98	0.00	0.00	0.00
4,300.00	0.00	0.00	4,254.06	445.43	184.11	481.98	0.00	0.00	0.00
4,317.94	0.00	0.00	4,272.00	445.43	184.11	481.98	0.00	0.00	0.00
WASATCH									
4,400.00	0.00	0.00	4,354.06	445.43	184.11	481.98	0.00	0.00	0.00
4,500.00	0.00	0.00	4,454.06	445.43	184.11	481.98	0.00	0.00	0.00
4,600.00	0.00	0.00	4,554.06	445.43	184.11	481.98	0.00	0.00	0.00
4,700.00	0.00	0.00	4,654.06	445.43	184.11	481.98	0.00	0.00	0.00
4,800.00	0.00	0.00	4,754.06	445.43	184.11	481.98	0.00	0.00	0.00
4,900.00	0.00	0.00	4,854.06	445.43	184.11	481.98	0.00	0.00	0.00
5,000.00	0.00	0.00	4,954.06	445.43	184.11	481.98	0.00	0.00	0.00
5,100.00	0.00	0.00	5,054.06	445.43	184.11	481.98	0.00	0.00	0.00
5,200.00	0.00	0.00	5,154.06	445.43	184.11	481.98	0.00	0.00	0.00
5,300.00	0.00	0.00	5,254.06	445.43	184.11	481.98	0.00	0.00	0.00
5,400.00	0.00	0.00	5,354.06	445.43	184.11	481.98	0.00	0.00	0.00
5,500.00	0.00	0.00	5,454.06	445.43	184.11	481.98	0.00	0.00	0.00
5,600.00	0.00	0.00	5,554.06	445.43	184.11	481.98	0.00	0.00	0.00
5,700.00	0.00	0.00	5,654.06	445.43	184.11	481.98	0.00	0.00	0.00
5,800.00	0.00	0.00	5,754.06	445.43	184.11	481.98	0.00	0.00	0.00
5,900.00	0.00	0.00	5,854.06	445.43	184.11	481.98	0.00	0.00	0.00
6,000.00	0.00	0.00	5,954.06	445.43	184.11	481.98	0.00	0.00	0.00
6,100.00	0.00	0.00	6,054.06	445.43	184.11	481.98	0.00	0.00	0.00
6,200.00	0.00	0.00	6,154.06	445.43	184.11	481.98	0.00	0.00	0.00
6,300.00	0.00	0.00	6,254.06	445.43	184.11	481.98	0.00	0.00	0.00
6,400.00	0.00	0.00	6,354.06	445.43	184.11	481.98	0.00	0.00	0.00
6,500.00	0.00	0.00	6,454.06	445.43	184.11	481.98	0.00	0.00	0.00
6,600.00	0.00	0.00	6,554.06	445.43	184.11	481.98	0.00	0.00	0.00
6,671.94	0.00	0.00	6,626.00	445.43	184.11	481.98	0.00	0.00	0.00
MESAVERDE									
6,700.00	0.00	0.00	6,654.06	445.43	184.11	481.98	0.00	0.00	0.00
6,800.00	0.00	0.00	6,754.06	445.43	184.11	481.98	0.00	0.00	0.00
6,900.00	0.00	0.00	6,854.06	445.43	184.11	481.98	0.00	0.00	0.00
7,000.00	0.00	0.00	6,954.06	445.43	184.11	481.98	0.00	0.00	0.00
7,100.00	0.00	0.00	7,054.06	445.43	184.11	481.98	0.00	0.00	0.00
7,200.00	0.00	0.00	7,154.06	445.43	184.11	481.98	0.00	0.00	0.00
7,300.00	0.00	0.00	7,254.06	445.43	184.11	481.98	0.00	0.00	0.00
7,400.00	0.00	0.00	7,354.06	445.43	184.11	481.98	0.00	0.00	0.00
7,500.00	0.00	0.00	7,454.06	445.43	184.11	481.98	0.00	0.00	0.00
7,600.00	0.00	0.00	7,554.06	445.43	184.11	481.98	0.00	0.00	0.00
7,700.00	0.00	0.00	7,654.06	445.43	184.11	481.98	0.00	0.00	0.00
7,800.00	0.00	0.00	7,754.06	445.43	184.11	481.98	0.00	0.00	0.00
7,900.00	0.00	0.00	7,854.06	445.43	184.11	481.98	0.00	0.00	0.00
8,000.00	0.00	0.00	7,954.06	445.43	184.11	481.98	0.00	0.00	0.00
8,100.00	0.00	0.00	8,054.06	445.43	184.11	481.98	0.00	0.00	0.00
8,200.00	0.00	0.00	8,154.06	445.43	184.11	481.98	0.00	0.00	0.00
8,300.00	0.00	0.00	8,254.06	445.43	184.11	481.98	0.00	0.00	0.00
8,400.00	0.00	0.00	8,354.06	445.43	184.11	481.98	0.00	0.00	0.00
8,500.00	0.00	0.00	8,454.06	445.43	184.11	481.98	0.00	0.00	0.00
8,600.00	0.00	0.00	8,554.06	445.43	184.11	481.98	0.00	0.00	0.00
8,700.00	0.00	0.00	8,654.06	445.43	184.11	481.98	0.00	0.00	0.00
8,800.00	0.00	0.00	8,754.06	445.43	184.11	481.98	0.00	0.00	0.00



SDI
Planning Report



Database:	EDM5000-RobertS-Local	Local Co-ordinate Reference:	Well NBU 1022-3M1DS
Company:	US ROCKIES REGION PLANNING	TVD Reference:	GL 5118 KB 4 @ 5122.00ft (ASSUMED)
Project:	UTAH - UTM (feet), NAD27, Zone 12N	MD Reference:	GL 5118 KB 4 @ 5122.00ft (ASSUMED)
Site:	NBU 1022-3M PAD	North Reference:	True
Well:	NBU 1022-3M1DS	Survey Calculation Method:	Minimum Curvature
Wellbore:	OH		
Design:	PLAN #1		

Planned Survey									
Measured Depth (ft)	Inclination (°)	Azimuth (°)	Vertical Depth (ft)	+N/-S (ft)	+E/-W (ft)	Vertical Section (ft)	Dogleg Rate (°/100ft)	Build Rate (°/100ft)	Turn Rate (°/100ft)
8,835.94	0.00	0.00	8,790.00	445.43	184.11	481.98	0.00	0.00	0.00
SEGO - PBHL_NBU 1022-3M1DS									

Design Targets									
Target Name	Dip Angle (°)	Dip Dir. (°)	TVD (ft)	+N/-S (ft)	+E/-W (ft)	Northing (usft)	Easting (usft)	Latitude	Longitude
PBHL_NBU 1022-3M1D - hit/miss target - Shape - plan hits target center - Circle (radius 25.00)	0.00	0.00	8,790.00	445.43	184.11	14,520,357.54	2,079,777.84	39.973773	-109.431814

Casing Points					
Measured Depth (ft)	Vertical Depth (ft)	Name	Casing Diameter (in)	Hole Diameter (in)	
2,405.27	2,368.00	8 5/8"	8.625	11.000	

Formations						
Measured Depth (ft)	Vertical Depth (ft)	Name	Lithology	Dip (°)	Dip Direction (°)	
1,185.62	1,175.00	GREEN RIVER				
1,457.56	1,441.00	BIRDSNEST				
1,945.22	1,918.00	MAHOGANY				
4,317.94	4,272.00	WASATCH				
6,671.94	6,626.00	MESAVERDE				
8,835.94	8,790.00	SEGO				

Plan Annotations					
Measured Depth (ft)	Vertical Depth (ft)	Local Coordinates		Comment	
		+N/-S (ft)	+E/-W (ft)		
300.00	300.00	0.00	0.00	Start Build 2.00	
900.00	895.62	57.86	23.91	Start 1672.99 hold at 900.00 MD	
2,572.99	2,532.06	379.31	156.78	Start Drop -1.75	
3,258.71	3,212.77	445.43	184.11	Start 5577.23 hold at 3258.71 MD	
8,835.94	8,790.00	445.43	184.11	TD at 8835.94	

Kerr-McGee Oil & Gas Onshore. L.P.**NBU 1022-3M PAD****API #4304750491****NBU 1022-3L3DS**

Surface:	625 FSL / 624 FWL	SWSW	Lot
BHL:	1415 FSL / 825 FWL	NWSW	Lot

API #4304750493**NBU 1022-3M1DS**

Surface:	634 FSL / 629 FWL	SWSW	Lot
BHL:	1082 FSL / 818 FWL	SWSW	Lot

API #4304750494**NBU 1022-3M2DS**

Surface:	616 FSL / 620 FWL	SWSW	Lot
BHL:	749 FSL / 824 FWL	SWSW	Lot

API #**NBU 1022-3M4CS**

Surface:	607 FSL / 615 FWL	SWSW	Lot
BHL:	163 FSL / 812 FWL	SWSW	Lot

This Surface Use Plan of Operations (SUPO) or 13-point plan provides site-specific information for the above-referenced wells.

In accordance with Utah Oil & Gas Conservation Rule R649-3-11 pertaining to Directional Drilling, these wells will be directionally drilled. Refer to Topo Map A for directions to the location and Topo Maps A and B for location of access roads within a 2-mile radius.

An on-site meeting was held on December 6, 2011. Present were:

- David Gordon, Tyler Cox - BLM;
- Jacob Dunham - 609 Consulting;
- John Slaugh, Mitch Batty - Timberline Engineering & Land Surveying, Inc.; and
- Gina Becker, Charles Chase, Doyle Holmes, Casey McGee, Grizz Oleen, Sheila Wopsock - Kerr-McGee

A. Existing Roads:

Existing roads consist of county and improved/unimproved access roads (two-tracks). In accordance with Onshore Order #1, Kerr-McGee will, in accordance with BMPs, improve or maintain existing roads in a condition that is the same as or better than before operations began. New or reconstructed proposed access roads are discussed in Section B.

The existing roads will be maintained in a safe and usable condition. Maintenance for existing roads will continue until final abandonment and reclamation of well pads and/or other facilities, as applicable. Road maintenance will include, but is not limited to, blading, ditching, and/or culvert installation and cleanout. To ensure safe operating conditions, gravel surfacing will be performed where excessive rutting or erosion may occur. Dust control will be performed as necessary to ensure safe operating conditions.

Roads, gathering lines and electrical distribution lines will occupy common disturbance corridors where possible. Where available, roadways will be used as the staging area and working space for installation of gathering lines. All disturbances located in the same corridor will overlap each other to the maximum extent possible, while maintaining safe and sound construction and installation practices. Unless otherwise approved or requested in site specific documents, in no case will the maximum disturbance widths of the access road and utility corridors exceed the widths specified in Part D of this document.

Please refer to Topo B, for existing roads.

B. New or Reconstructed Access Roads:

All new or reconstructed roads will be located, designed, and maintained to meet the standards of the BLM. BMPs. Described in the BLM's Surface Operating Standards for Oil and Gas Exploration and Development, 4th Edition (Gold Book) (USDI and USDA, 2007) and/or BLM Manual Section 9113 (1985) will be considered in consultation with the BLM in the design, construction, improvement and maintenance of all new or reconstructed roads. If a new road would cross a water of the United States, Kerr-McGee will adhere to the requirements of applicable Nationwide Permits of the Department of Army Corps of Engineers.

Each new well pad or pad expansion may require construction of a new access road and/or de-commissioning of an older road. Plans, routes, and distances for new roads and road improvements are provided in design packages, exhibits and maps for a project. Project-specific maps are submitted to depict the locations of existing, proposed, and/or decommissioned and include the locations for supporting structures, including, but not limited to, culverts, bridges, low water crossings, range infrastructure, and haul routes, as per OSO 1. Designs for cuts and fills, including spoils source and storage areas, are provided with the road designs, as necessary.

Where safety objectives can be met. As applicable, Kerr-McGee may use unimproved and/or two-track roads for lease operations, to lessen total disturbance.

Road designs will be based on the road safety requirements, traffic characteristics, environmental conditions, and the vehicles the road is intended to carry. Generally, newly constructed unpaved lease roads will be crowned and ditched with the running surfaces of the roads approximately 12-18 feet wide and a total road corridor width not to exceed 45 feet, except where noted in the road design for a specific project. Maximum grade will generally not exceed 8%. Borrow ditches will be back sloped 3:1 or less. Construction BMPs will be employed to control onsite and offsite erosion.

Where topography would direct storm water runoff to an access road or well pad, drainage ditches or other common drainage control facilities, such as V- or wing-ditches, will be constructed to divert surface water runoff. Drainage features, including culverts, will be constructed or installed prior to commencing other operations, including drilling or facilities placement. Riprap will be placed at the inlet and outlet at the culvert(s), as necessary.

Prior to construction, new access road(s) will be staked according to the requirements of OSO 1. Construction activity will not be conducted using frozen or saturated materials or during periods when significant watershed damage (e.g. rutting, extensive sheet soil erosion, formation of rills/gullies, etc.) is likely to occur. Vegetative debris will not be placed in or under fill embankments.

New road maintenance will include, but is not limited to, blading, ditching, culvert installation and cleanout, gravel surfacing where excessive rutting or erosion may occur and dust control, as necessary to ensure safe operating conditions. All vehicular traffic, personnel movement, construction/restoration operations will be confined to the approved area and to existing roadways and/or access routes.

Snow removal will be conducted on an as-needed basis to accommodate safe travel. Snow removal will occur as necessary throughout the year, as will necessary drainage ditch construction. Removed snow may be stored on permitted well pads to reduce hauling distances and/or at the aerial extent of approved disturbance boundaries to facilitate snow removal for the remainder of the season.

If a county road crossing or encroachment permit is needed, it will be obtained prior to construction.

There are no new proposed access roads associated with this well pad. Please refer to Topo B.

C. Location of Existing Wells:

A) Refer to Topo Map C.

D. Location of Existing and/or Proposed Facilities:

This pad will expand the existing pad for the NBU 209 and the NBU 1022-3M-4T, both are producing gas wells according to Utah Division of Oil, Gas and Mining (UDOGM) records on February 14, 2012. Gathering (pipeline) infrastructure will be utilized to collect and transport gas and fluids from the wells which are owned and operated by Kerr McGee Oil and Gas Onshore LP (Kerr-McGee).

Should the well(s) prove productive, production facilities will be installed on the disturbed portion of each well pad. A berm will be constructed completely around production components (typically excluding dehy's and/or separators) that contain fluids (i.e. production tanks, produced liquids tanks). The berms will generally be constructed of compacted subsoil or corrugated metal, and will hold the capacity of the largest tank and have sufficient freeboard to accommodate a 25 year rainfall event. This includes pumping units. Aboveground structures constructed or installed onsite for 6 months or longer, will be painted a flat, non-reflective, earth-tone color chosen at the onsite in coordination with the BLM (typically Shadow Gray). A production facility layout is provided as part of a project-specific APD, ROW or NOS submission.

GAS GATHERING

Please refer to Exhibit A and Topo D2- Pad and Pipeline Detail.

The gas gathering pipeline material: Steel line pipe. Surface = Bare pipe. Buried = Coated with fusion bonded epoxy coating (or equivalent). The total gas gathering pipeline distance from the meter to the tie in point is $\pm 3,260'$ and the individual segments are broken up as follows:

The following segments are "onlease", no ROW needed.

- $\pm 255'$ (0.05 miles) – Section 3 T10S R22E (SW/4 SW/4) – On-lease UTU-01191, BLM surface, New 8" buried gas gathering pipeline from the meter to the edge of the pad. Please refer to Topo D2 - Pad and Pipeline Detail.
- $\pm 830'$ (0.16 miles) – Section 3 T10S R22E (SW/4 SW/4) – On-lease UTU-01191, BLM surface, New 8" buried gas gathering pipeline from the edge of the pad to tie-in to the proposed 16" gas gathering pipeline at the NBU 1022-3K intersection. Please refer to Exhibit A, Line 7.
- $\pm 1,640'$ (0.31 miles) – Section 3 T10S R22E (NW/4 SW/4) – On-lease UTU-01191, BLM surface, New 16" buried gas gathering pipeline from the NBU 1022-3K intersection with a short westerly bend into 10S, 22E, Section 4, then northeasterly to the NBU 1022-3L intersection in 10S, 22E, Section 3. This pipeline will be used concurrently with the NBU 1022-3O, NBU 1022-3J and NBU 1022-3K pads. Please refer to Exhibit A, Line 2.
- $\pm 535'$ (0.1 miles) – Section 3 T10S R22E (NW/4 SW/4) – On-lease UTU-01191, BLM surface, New 16" buried gas gathering pipeline from the NBU 1022-3L intersection to tie-in to the approved 16" gas pipeline located in 10S, 22E, Section 4. This pipeline will be used concurrently with the NBU 1022-3O, NBU 1022-3J, NBU 1022-3K and NBU 1022-3L pads. Please refer to Exhibit A, Line 1.

LIQUID GATHERING

Please refer to Exhibit B and Topo D2- Pad and Pipeline Detail.

The total liquid gathering pipeline distance from the separator to the tie in point is $\pm 3,260'$ and the individual segments are broken up as follows:

The following segments are "onlease", no ROW needed.

- $\pm 255'$ (0.05 miles) – Section 3 T10S R22E (SW/4 SW/4) – On-lease UTU-01191, BLM surface, New 6" buried liquid gathering pipeline from the separator to the edge of the pad. Please refer to Topo D2 - Pad and Pipeline Detail.
- $\pm 830'$ (0.16 miles) – Section 3 T10S R22E (SW/4 SW/4) – On-lease UTU-01191, BLM surface, New 6" buried liquid gathering pipeline from the edge of the pad to the NBU 1022-3K intersection. Please refer to Exhibit B, Line 7.

- ±1,640' (0.31 miles) – Section 3 T10S R22E (SW/4 SW/4) – On-lease UTU-01191, BLM surface, New 6" buried liquid gathering pipeline from the NBU 1022-3K intersection with a short westerly bend into 10S, 22E, Section 4, then northeasterly to tie-in to the NBU 1022-3L intersection in 10S, 22E, Section 3. This pipeline will be used concurrently with the NBU 1022-3O, NBU 1022-3J and NBU 1022-3K pads. Please refer to Exhibit B, Line 2.
- ±535' (0.1 miles) – Section 3 T10S R22E (NW/4 SW/4) – On-lease UTU-01191, BLM surface, New 6" buried liquid gathering pipeline from the NBU 1022-3L intersection to tie-in to the approved liquid pipeline located in 10S, 22E, Section 4. This pipeline will be used concurrently with the NBU 1022-3O, NBU 1022-3J, NBU 1022-3K and NBU 1022-3L pads. Please refer to Exhibit B, Line 1.

Pipeline Gathering Construction

Gathering (pipeline) infrastructure will be utilized to collect and transport gas and fluids from the wells which are owned and operated by Kerr McGee. Gas gathering pipeline(s), gas lift, or liquids pipelines may be constructed to lie on the surface or be buried. Where the pipeline is adjacent to the road or well pad, the road and/or well pad will be utilized for construction activities and staging. The area of disturbance during construction from the edge of road or well pad will typically be 30' in width. Where pipelines run cross country, the width of disturbance will typically be 45 ft for buried lines and 30 ft for surface lines. In addition, Kerr-McGee requests for a permanent 30' disturbance width that will be maintained for the portion adjacent to the road. The need for the 30' permanent disturbance width is for maintenance and repairs. Cross country permanent disturbance width also are required to be 30ft.

Above-ground installation will generally not require clearing of vegetation or blading of the surface, except where safety considerations necessitate earthwork. In some surface pipeline installation instances pipe cannot be constructed where it will lay. In these cases where an above-ground pipeline is constructed parallel and adjacent to a road, it will be welded/fused on the road and then lifted from the road to the pipeline route. In other cases where a pipeline route is not parallel and adjacent to a road (cross-country between sites), it will be welded/fused in place at a well pad, access road, or designated work area and pulled between connection locations with a suitable piece of equipment.

Buried pipelines will generally be installed parallel and adjacent to existing and/or newly constructed roads and within the permitted disturbance corridor. Buried pipelines may vary from 2 inches (typically fuel gas lines) to 24 inches (typically transportation lines) in diameter, but 6 to 16 inches is typical for a buried gas line. The diameter of liquids pipelines may vary from 2 inches to 12 inches, but 6 inches is the typical diameter. Gas lift lines may vary from 2 to 12 inches in diameter, but 6-inch diameter pipes are generally used for gas lift. If two or more pipelines are present (gas gathering, gas lift, and fluids), they will share a common trench where possible.

Typically, to install a buried pipeline, topsoil will be removed, windrowed and placed on the non-working side of the route for later reclamation. Because working room is limited, the spoil may be spread out across the working side and construction will take place on the spoil. The working side of the corridor will be used for pipe stringing, bending, welding and equipment travel. Small areas on the working side displaying ruts or uneven ground will be groomed to facilitate the safe passage of equipment. After the pipelines are installed, spoil will be placed back into the trench, and the topsoil will be redistributed over the disturbed corridor prior to final reclamation. Typical depth of the trench will be 6 feet, but depths may vary according to site-specific conditions (presence of bedrock, etc.). The proposed trench width for the pipeline would range from 18-48 inches.

The pipeline will be welded along the proposed route and lowered into place. Trenching equipment will cut through the soil or into the bedrock and create good backfill, eliminating the need to remove large rocks. The proposed buried pipeline will be visually and radiographically inspected and the entire pipeline will be pneumatically or hydrostatically tested before being placed into service. Routine vehicle traffic will be prevented from using pipeline routes as travel ways by posting signs at the route's intersection with an access road.

The liquid gathering lines will be made of polyethylene or a composite polyethylene/steel or polyethylene/fiberglass that is not subject to internal or external pipe corrosion. The content of the produced fluids to be transferred by the liquid gathering system will be approximately 92% produced water and 8% condensate. Trunk line valve connections for the water gathering system will be below ground but accessible from the surface in order to prevent freezing during winter time.

If pipelines or roads encounter a drainage that could be subject to flooding or surface water during extreme precipitation events, Kerr-McGee will apply all applicable Army Corps mandates as well as the BLM's Hydraulic Considerations for Pipeline Crossings of Stream Channels (BLM Technical Note 423, April 2007). In addition, all stream and drainage crossings will be evaluated to determine the need for stream alteration permits from the State of Utah Division of Water Rights and if necessary, required permits will be secured. Similarly, where a road or pipeline crossing exists the pipe will be butt welded and buried to a depth between 24 and 48 inches or more. Dirt roads will be cut and restored to a condition equivalent to the existing condition. All Uintah County road encroachment and crossing permits, where applicable, will be obtained prior to crossing construction. In no case will pressure testing of pipelines result in discharge of liquids to the surface.

Pipeline signs will be installed along the route to indicate the pipeline proximity, ownership, and to provide emergency contact phone numbers. Above ground valves and lateral T's will be installed at various locations for production integrity and safety purposes.

Upon completion of the proposed buried pipeline, the entire area of disturbance will be reclaimed to the standards proposed in the Green River District Reclamation Guidelines. Please refer to section J for more details regarding final reclamation.

When no longer deemed necessary by the operator, Kerr-McGee or it's successor will consult with the BLM, Vernal Field Office before terminating of the use of the pipeline(s).

The Anadarko Completions Transportation System (ACTS) information:

Please refer to Exhibit C for ACTs Lines

Kerr-McGee will use either a closed loop drilling system that will require one pit and one storage area to be constructed on the drilling pad or a traditional drilling operation with one pit. The storage area will be used to contain only the de-watered drill cuttings and will be lined and reclaimed according to traditional pit closure standards. The pit will be constructed to allow for completion operations. The completion operations pit is lined and will be used for the wells drilled on the pad or used as part of our Anadarko Completions Transportation (ACTS) system which is discussed in more detail below. Using the closed loop drilling system will allow Kerr-McGee to decrease the amount of disturbance/footprint on location compared to a single large drilling/completion pit.

If Kerr-McGee does not use a closed loop system, it will construct a drilling reserve pit to contain drill cuttings and for use in completion operations. Depending on the location of the pit, its relation to future drilling locations, the reserve/completion pit will be utilized for the completion of the wells on that pad and/or be used as part of our ACTS system.

Kerr-McGee will use ACTS to optimize the completion processes for multiple pads across the project area which may include up to a section of development. ACTS will facilitate management of frac fluids by utilizing existing reserve pits and temporary, surface-laid aluminum liquids transfer lines between frac locations. The pit will be refurbished as follows when a traditional drill pit is used: mix and pile up drill cuttings with dry dirt, bury the original liner in the pit, walk bottom of pit with cat. Kerr-McGee will reline the pit with a 30 mil liner and double felt padding. The refurbished pit will be the same size or smaller as specified in the originally approved ROW/APD. The pit refurb will be done in a normal procedure and there will be no modification to the pit.

All four sides of the completions pit will be fenced in according to standard pit fencing procedures. Netting will be installed over all pits.

Any hydrocarbons collected will be treated and sold at approved sales facilities. A loading rack with drip containment will also be installed where water trucks would unload and load to prevent damage caused from pulling hoses in and out of the pit.

ACTS will require temporarily laying multiple 6" aluminum water transfer lines on the surface between either existing or refurbished reserve pits. Please see the attached ACTS exhibit C for placement of the proposed temporary lines. The temporary aluminum transfer lines will be utilized to transport frac fluid being injected and/or recovered during the

2/16/2012

RECEIVED: May. 21, 2012

completion process and will be laid adjacent to existing access roads or pipeline corridors. Upon completion of the frac operation, the liquids transfer lines will be flushed with fresh water and purged with compressed air. The contents of the transfer lines will be flushed into a water truck for delivery to another ACTS location or a reserve pit.

The volume of frac fluid transported through a water transfer line will vary, but volume is projected to be approximately 1.75 bbls per 50-foot joint. Although the maximum working pressure is 125 psig, the liquids transfer lines will be operated at a pressure of approximately 30 to 40 psig. Kerr-McGee requests to keep the netted pit open for one year from first production of the first produced well on the pad. During this time the surrounding well location completion fluids may be recycled in this pit and utilized for other frac jobs in the area. After one year Kerr-McGee will backfill the pit and reclaim. If the pit is not needed for an entire year it will be backfilled and reclaimed earlier. Kerr-McGee understands that due to the temporary nature of this system, BLM considers this a casual use situation; therefore, no permanent ROW or temporary use plan will need to be issued by the BLM.

E. Location and Types of Water Supply:

Water for drilling and completion operations will be obtained from the following sources:

Permit # 49-2307	JD Field Services	Green River- Section 15, T2N, R22E
Permit # 49-2321	R.N. Industries	White River- Section 2, T10S, R24E
Permit # 49-2319	R.N. Industries	White River- Various Sources
Permit # 49-2320	R.N. Industries	Green River- Section 33, T8S, R23E

Water will be hauled to location over the roads marked on Maps A and B.

No water well is to be drilled on this lease.

F. Construction Materials:

Construction operations will typically be completed with native materials found on location. Construction materials that must be imported to the site (mineral material aggregate, soils or materials suitable for fill/surfacing) will be obtained from a nearby permitted source (described in site-specific documents). No construction materials will be removed from federal lands without prior approval from the BLM. A source location other than an on-location construction site will be designated either via a map or narrative within the project specific materials provided to the BLM.

G. Methods for Handling Waste:

All wastes subject to regulation will be handled in compliance with applicable laws to minimize the potential for leaks or spills to the environment. Kerr-McGee also maintains a Spill Control and Countermeasure Plan, which includes notification requirements, including the BLM, for all reportable spills of oil, produced liquids, and hazardous materials.

Any accidental release, such as a leak or spill in excess of the reportable quantity, as established by 40 CFR Part 117.3, will be reported as per the requirements of CERCLA, Section 102 B. If a release involves petroleum hydrocarbons or produced liquids, Kerr-McGee will comply with the notification requirements of NTL-3A. Drill cuttings and/or drilling fluids will be contained in the reserve/frac pit whether a closed loop system is used or not. Cuttings will be buried in pit(s) upon closure. Unless specifically approved by the BLM, no oil or other oil-based drilling additives, chromium/metals-based, or saline muds will be used during drilling. Only fresh water (as specified above), biodegradable polymer soap, bentonite clay, and/or non-toxic additives will be used in the mud system.

Pits will be constructed to minimize the accumulation of surface precipitation runoff into the pit (via appropriate placement of subsoil storage areas and/or construction of berms, ditches, etc). Should unexpected liquid petroleum hydrocarbons (crude oil or condensate) be encountered during drilling, completions or well testing, liquid petroleum hydrocarbons will either be contained in test tanks on the well site or evacuated by vacuum trucks and transported to an approved disposal/sales facility. Should petroleum hydrocarbons unexpectedly be released into a reserve/completion pit, they will be removed as soon as practical but in no case will they remain longer than 72 hours unless an alternate is approved by the BLM. Should timely removal not be feasible, the pit will be netted as soon as practical. Similarly,

hydrocarbon removal will take place prior to the closure of the pit, unless authorization is provided for disposal via alternate pit closure methods (e.g. solidification).

The reserve and/or fracture stimulation pit will be lined with an impermeable liner. The liner will be a synthetic material 30 mil or thicker. The bottom and side walls of the pit will be void of any sharp rocks that could puncture the liner. The liner will be installed over smooth fill subgrade that is free of pockets, loose rocks, or other materials (i.e. sand, sifted dirt, bentonite, straw, etc.) that could damage the liner. After evaporation and when dry, the reserve pit liners will be cut off, ripped and/or folded back (as safety considerations allow) as near to the mud surface as possible and buried on location or hauled to a landfill prior to backfilling the pit with a minimum of five feet of soil material.

Where necessary and if conditions (freeboard, etc.) allow, produced liquids from newly completed wells may be temporarily disposed of into pits for a period not to exceed 90 days as per Onshore Order Number 7 (OSO 7). Subsequently, permanent approved produced water disposal methods will be employed in accordance with OSO 7 and/or as described in a Water Management Plan (WMP). Otherwise, fluids disposal locations and associated haul routes, for ROW consideration, are typically depicted on Topo A of individual projects. Revisions to the water source or method of transportation will be subject to written approval from the BLM.

Any additional pits necessary for subsequent operations, such as temporary flare or workover pits, will be contained within the originally approved well pad and disturbance boundaries. Such temporary pits will be backfilled and reclaimed within 180 days of completion of work at a well location.

Pits containing drilling cuttings, mud, and/or completions fluids will be allowed to dry. Any free fluids remaining after one year from reaching total depth, date of completion, and/or determination of inactivity will be removed (as weather conditions allow) to an approved site and the pit reclaimed. Installation and operation of any sprinklers, pumps, and equipment will ensure that water spray or mist does not drift.

No garbage or non-exempt substances as defined by Resource Conservation and Recovery Act (RCRA) subtitle C will be placed in the reserve pit. All refuse (trash and other solid waste including cans, paper, cable, etc.) generated during construction, drilling, completion, and well testing activities will be contained in an enclosed receptacle, removed from the drill locations promptly, and transported to an approved disposal facility. Immediately after removal of the drilling rig, all debris and other waste materials not contained within trash receptacles will be collected and removed from the well location.

For the protection of livestock and wildlife, all open pits (excluding flare pits) will be fenced to prevent wildlife or livestock entry. Total height of pit fencing will be at least 42 inches and corner posts will be cemented and/or braced in such a manner as to keep the fence tight at all times. Standard steel, wood, or pipe posts shall be used between the corner braces. Maximum distance between any 2 fence posts shall be no greater than 16 feet. Siphons, catchments, and absorbent pads will be installed to keep hydrocarbons produced by the drilling rig or other equipment on location from entering the reserve pit. Hydrocarbons, contaminated pads, and/or soils will be disposed of in accordance with state and federal requirements.

Portable, self-contained chemical toilets and/or sewage processing facilities will be provided for human waste disposal. Upon completion of operations, or as required, the toilet holding tanks will be pumped and the contents disposed of in an approved sewage disposal facility. All applicable regulations pertaining to disposal of human and solid waste will be observed.

Materials Management

Hazardous materials above reportable quantities will not be produced by drilling or completing proposed wells or constructing the pipelines/facilities. The term "hazardous materials" as used here means: (1) any substance, pollutant, or containment listed as hazardous under the Comprehensive Environmental Response, Compensation, and Liability Act (CERCLA) of 1980, as amended 42 U.S.C. 9601 et seq., and the regulations issued under CERCLA; and (2) any hazardous waste as defined in RCRA of 1976, as amended. In addition, no extremely hazardous substance, as defined in 40 CFR 355, in threshold planning quantities, would be used, produced, stored, transported, or disposed of while producing any well.

Hazardous materials may be contained in some grease or lubricants, solvents, acids, paint, and herbicides, among others as defined above. Kerr-McGee maintains a file, per 29 CFR 1910.1200 (g) containing current Material Safety Data Sheets (MSDS) for all chemicals, compounds, and/or substances that are used during the course of construction, drilling, completion, and production operations for this project. The transport, use, storage and handling of hazardous materials will follow procedures specified by federal and state regulations. Transportation of hazardous materials to the well location is regulated by the Department of Transportation (DOT) under 49 CFR, Parts 171-180. DOT regulations pertain to the packing, container handling, labeling, vehicle placarding, and other safety aspects.

Potentially hazardous materials used in the development or operation of wells will be kept in limited quantities on well sites and at the production facilities for short periods of time. Chemicals meeting the criteria for being an acutely hazardous material/substance or meet the quantities criteria per BLM Instruction Memorandum No. 93-344 will not be used.

Chemicals subject to reporting under Title III of the Superfund Amendments and Reauthorization Act (SARA) in quantities of 10,000 pounds or more may be produced and/or stored at production facilities (crude oil/condensate, produced water). They may also be kept in limited quantities on drilling sites (barite, diesel fuel, cement, cottonseed hulls etc.) for short periods of time during drilling or completion activities.

Fluids disposal and pipeline/haul routes are depicted on Topo Map A.

Any produced water separated from recoverable condensate from the proposed well will be contained in a water tank and will then be transported by pipeline and/or truck to one of the pre-approved disposal sites:

RNI in Sec. 5 T9S R22E
NBU #159 in Sec. 35 T9S R21E
Ace Oilfield in Sec. 2 T6S R20E
MC&MC in Sec. 12 T6S R19E
Pipeline Facility in Sec. 36 T9S R20E
Goat Pasture Evaporation Pond in SW/4 Sec. 16 T10S R22E
Bonanza Evaporation Pond in Sec. 2 T10S R23E

Or to one of the following Kerr-McGee active Salt Water Disposal (SWD) wells:

NBU 159 SWD in Sec. 35 T9S R21E
CIGE 112D SWD in Sec. 19 T9S R21E
CIGE 114 SWD in Sec. 34 T9S R21E
NBU 921-34K SWD in Sec. 34 T9S R21E
NBU 921-33F SWD in Sec. 34 T9S R21E

H. Ancillary Facilities:

No additional ancillary facilities are planned for this location.

I. Well Site Layout:

The location, orientation and aerial extent of each drill pad, reserve/completion/flare pit (for closed loop or non-closed loop operations), access road ingress/egress points, drilling rig, dikes/ditches, existing wells/infrastructure, proposed cuts and fills, and topsoil and spoil material stockpile locations are depicted on the exhibits for each project, where applicable. Site-specific conditions may require slight deviation in actual equipment depending on whether a closed loop system is used. Surface distance may be less if using closed loop. But in either case, the area of disturbance will not exceed the maximum disturbance outlined in the attached exhibits.

For the protection of livestock and wildlife, all open pits and cellars will be fenced to prevent wildlife or livestock entry. Total height of pit fencing will be at least 42 inches and corner posts will be cemented and/or braced in such a manner as to keep the fence tight at all times. Standard steel, wood, or pipe posts shall be used between the corner braces. Maximum distance between any 2 fence posts shall be no greater than 16 feet.

Each well will utilize either a centralized tank battery, centralized fluids management system, or have tanks installed on its pad. Production/ Produced Liquid tanks will be constructed, maintained, and operated to prevent unauthorized surface or subsurface discharges of liquids and to prevent livestock or wildlife entry. The tanks will be kept reasonably free from surface accumulations of liquid hydrocarbons. The tanks are not to be used for disposal of liquids from additional sources without prior approval of BLM.

J. Plans for Surface Reclamation:

The surface reclamation will be undertaken in two phases: interim and final. Interim reclamation is conducted following well completion and extends through the period of production. Interim reclamation is for the area of the well pad that is not required for production activities. Final reclamation is conducted following well plugging/conversion and/or facility abandonment processes.

Reclamation activities in both phases may include but is not limited to the re-contouring or re-configuration of topographic surfaces, restoration of drainage systems, segregation of spoils materials, minimizing surface disturbance, re-evaluating backfill requirements, pit closure, topsoil redistribution, soil treatments, seeding and weed control.

Interim Reclamation

Interim reclamation may include pit evaporation, fluid removal, pit solidification, re-contouring, ripping, spreading top soil, seeding, and/or weed control. Interim reclamation will be performed in accordance with OSO 1, or written notification will be provided to the BLM for approval. Where feasible, drilling locations, reserve pits, or access routes not utilized for production operations will be re-contoured to a natural appearance.

Interim re-contouring involves bringing all construction material from cuts and fills back onto the well pad and site and reestablishing the natural contours where desirable and practical. Fill and stockpiled spoils no longer necessary to the operation will be spread on the cut slopes and covered with stockpiled topsoil. All stockpiled top soils will be used for interim reclamation where practical to maintain soil viability. Where possible, the land surface will be left "rough" after re-contouring to ensure that the maximum surface area will be available to support the reestablishment of vegetative cover.

A reserve pit, upon being allowed to dry, will be backfilled and compacted with cover materials that are void of any topsoil, vegetation, large stones, rocks or foreign objects. Soils that are moisture laden, saturated, or partially/completely frozen will not be used for backfill or cover. The pit area will be mounded to allow for settling and to promote positive surface drainage away from the pit. Disposal of pit fluids and linings is discussed in Section G.

Final Reclamation

Final reclamation will be performed for unproductive wells and after the end of the life of a productive well. As soon as practical after the conclusion of drilling and testing operations, unproductive drill holes will be plugged and abandoned (P&A). Site and road reclamation will commence following plugging. In no case will reclamation at non-producing locations be initiated later than six (6) months from the date a well is plugged. A joint inspection of the disturbed area to be reclaimed may be requested by Kerr-McGee. The primary purpose of this inspection will be to review the existing conditions, or agree upon a revised final reclamation and abandonment plan. The BLM will be notified prior to commencement of reclamation operations. A Notice of Intent to Abandon will be filed for final recommendations regarding surface reclamation.

After plugging, all wellhead equipment that is no longer needed will be removed, and the well site will be reclaimed. Final contouring will blend with and follow as closely as practical the natural terrain and contours of the original site and surrounding areas. After re-contouring the site to the approximate contour that existed prior to pad construction, final grading will be conducted over the entire surface of the well site and access road. The area will be ripped to a depth of 18 to 24 inches on 18 to 24-inch centers, where practical. The surface soil material will be pitted with small depressions to form longitudinal depressions 12 to 18 inches deep, where practical. The entire area will be uniformly covered with the depressions constructed perpendicular to the natural flow of water.

Reclamation of roads will be performed at the discretion of the BLM. All unnecessary surface equipment and structures (e.g. cattle guards) and water control structures (e.g. culverts, drainage pipes) not needed to facilitate successful reclamation will be removed during final reclamation. Roads that will be reclaimed will be ripped to a depth of 18 inches where practical, re-contoured to approximate the original contour of the ground and seeded in accordance with the seeding specifications of the BLM.

Upon successfully completing reclamation of a P&A location, a Final Abandonment Notice will be submitted to the BLM.

Measures Common to Interim and Final Reclamation

Soil preparation will be conducted using a disk for areas in need of more soil preparation following site preparation. This will provide primary soil tillage to a depth no greater than 6 inches. Prior to reseeding, compacted areas will be scarified by ripping or chiseling to loosen compacted soils, promote water infiltration, and improve soil aeration and root penetration.

Seeding will occur year-round as conditions allow and will typically be accomplished through the use of a no-till rangeland style seed drill with a “picker box” in order to seed “fluffy” seed. Where drill seeding is not the preferred method, seed will be broadcast and then raked into the ground at double the rate of drill seeding. Seed mixes appropriate to the native plant community as determined and specified for each project location based on the site specific soils will be used for re-vegetation. The seed mixes will be selected from a list provided by or approved by the BLM, or a specific seed mix will be proposed by Kerr-McGee to the BLM and used after its approval. The selected specific seed mix for each well location and road segment will be utilized while performing interim and final reclamation for each project. All seed will be certified and tags will be maintained by Kerr-McGee. Every effort will be made to obtain “cheat grass free seed”.

Seed Mix to be used for Well Site, Access Road, and Pipeline (as applicable):

Bonanza Area Mix	Pure Live Seed lbs/acre
Crested Wheat (Hycrest)	2
Bottlebrush Squirreltail	1
Western Wheatgrass (Arriba)	1
Indian Ricegrass	1
Fourwing Saltbush	2
Shadscale	2
Forage Kochia	0.25
Rocky Mountain Bee	0.5
Total	9.75

Additional soil amendments and/or stabilization may be required on sites with poor soils and/or excessive erosion potential. Where severe erosion can become a problem and/or the use of machinery is not practical, seed will be hand broadcast and raked with twice the specified amount of seed. Slopes will be stabilized using materials specifically designed to prevent erosion on steep slopes and hold seed in place so vegetation can become permanently established. These materials will include, but are not limited to: erosion control blankets, hydro-mulch, and/or bonded fiber matrix at a rate to achieve a minimum of 80 percent soil coverage. Soil amendments such as “Sustain” (an organic fertilizer that will be applied at the rate 1,800 – 2,100 lbs/acre with seed) may also be dry broadcast or applied with hydro-seeding equipment.

Weed Control

All weed management will be done in accordance with the Vernal BLM Surface Disturbance Weed Policy. Noxious weeds will be controlled, as applicable, on project areas. Monitoring and management of noxious and/or invasive weeds of concern will be completed annually until the project is deemed successfully reclaimed by the surface management agency and/or owner according to the Anadarko Integrated Weed Management Plan. Noxious weed infestations will be mapped using a GPS unit and submitted to the BLM with information required in the Vernal BLM Surface Disturbance Weed Policy. If herbicide is to be applied it will be done according to an approved Pesticide Use Permit (PUP), inclusive of applicable locations. All pesticide applications will be recorded using a Pesticide Application Record (PAR) and will be submitted along with a Pesticide Use Report (PUR) annually prior to Dec. 31.

Monitoring

Monitoring of reclaimed project areas will be completed annually during the growing season and actions to ensure reclamation success will be taken as needed. During the first two growing seasons an ocular methodology will be used to determine the success of the reclamation activities. During the 3rd growing season a 200 point line intercept (quantitative) methodology will be used to obtain basal cover. The goal is to have the reclaimed area reach 30% basal cover when compared to the reference site. If after three growing seasons the area has not reached 30% basal cover, additional reclamation activities may be necessary. Monitoring will continue until the reclaimed area reaches 75% basal cover of desirable vegetation when compared to the reference site. (Green River District Reclamation Guidelines)

All monitoring reports will be submitted electronically to the Vernal BLM in the form of a geo-database no later than March 1st of the calendar year following the data collection.

K. Surface/Mineral Ownership:

United States of America
Bureau of Land Management
170 South 500 East
Vernal, UT 84078
(435)781-4400

L. Other Information:**Onsite Specifics:**

- Trim pad at corners 2 and 3 so that toe of fill slope is at present location of corners 2 and 3
- Facilities: Will be painted Shadow Grey
- Top Soil: Need to save 4" topsoil and will be move and put around the corner
- Need to obtain a storm water permit
- BMP on the pit use (waddles, hay bails or silt fence)

Cultural and Paleontological Resources

All personnel are strictly prohibited from collecting artifacts, any paleontological specimens or fossils, and from disturbing any significant cultural resources in the area. If artifacts, fossils, or any culturally sensitive materials are exposed or identified in the area of construction, all construction operations that would affect the newly discovered resource will cease, and Kerr-McGee will provide immediate notification to the BLM.

Resource Reports:

A Class I literature review was completed on February 1, 2012 by Montgomery Archaeological Consultants, Inc (MOAC). For additional details please refer to report MOAC 11-404.

A paleontological reconnaissance survey was completed on February 3, 2012 by Intermountain Paleo Consultants. For additional details please refer to report IPC 11-202PRE.

Biological field survey was completed on June 15, 2011 by Grasslands Consulting, Inc (GCI). For additional details please refer to report GCI-692.

Proposed Action Annual Emissions Tables:

Table 1: Proposed Action Annual Emissions (tons/year)¹			
Pollutant	Development	Production	Total
NO _x	3.8	0.12	3.92
CO	2.2	0.11	2.31
VOC	0.1	4.9	5
SO ₂	0.005	0.0043	0.0093
PM ₁₀	1.7	0.11	1.81
PM _{2.5}	0.4	0.025	0.425
Benzene	2.2E-03	0.044	0.046
Toluene	1.6E-03	0.103	0.105
Ethylbenzene	3.4E-04	0.005	0.005
Xylene	1.1E-03	0.076	0.077
n-Hexane	1.7E-04	0.145	0.145
Formaldehyde	1.3E-02	8.64E-05	1.31E-02

¹ Emissions include 1 producing well and associated operations traffic during the year in which the project is developed

Table 2: Proposed Action versus 2012 WRAP Phase III Emissions Inventory Comparison			
Species	Proposed Action Production Emissions (ton/yr)	WRAP Phase III 2012 Uintah Basin Emission Inventory^a (ton/yr)	Percentage of Proposed Action to WRAP Phase III
NO _x	15.68	16,547	0.09%
VOC	20	127,495	0.02%

^a http://www.wrapair.org/forums/ogwg/PhaseIII_Inventory.html

Uintah Basin Data

NBU 1022-3L3DS/ 1022-3M1DS/
1022-3M2DS/ 1022-3M4CS

Surface Use Plan of Operations
13 of 13

M. Lessee's or Operators' Representative & Certification:

Gina T. Becker
Regulatory Analyst II
Kerr-McGee Oil & Gas Onshore LP
PO Box 173779
Denver, CO 80217-3779
(720) 929-6086

Tommy Thompson
General Manager, Drilling
Kerr-McGee Oil & Gas Onshore LP
PO Box 173779
Denver, CO 80217-3779
(720) 929-6724


Certification: All lease and/or unit operations will be conducted in such a manner that full compliance is made with all applicable laws, regulations, Onshore Oil and Gas Orders, the approved Plan of Operations, and any applicable Notice to Lessees.

The Operator will be fully responsible for the actions of its subcontractors. A complete copy of the approved "Application for Permit to Drill" will be furnished to the field representative(s) to ensure compliance and shall be on location during all construction and drilling operations.

Kerr-McGee Oil & Gas Onshore LP is considered to be the operator of the subject well. Kerr-McGee Oil & Gas Onshore LP agrees to be responsible under terms and conditions of the lease for the operations conducted upon leased lands.

Bond coverage pursuant to 43 CFR 3104 for lease activities is being provided by Bureau of Land Management Nationwide Bond WYB000291.

I hereby certify that I, or persons under my supervision, have inspected the proposed drill site and access route, that I am familiar with the conditions that currently exist; that I have full knowledge of the State and Federal laws applicable to this operation; that the statements made in this plan are, to the best of my knowledge, true and correct; and the work associated with the operations proposed herein will be performed in conformity with this APD package and the terms and conditions under which it is approved. I also certify that I, or the company I represent, am responsible for operations conducted under this application. These statements are subject to the provisions of 18 U.S.C. 1001 for the filing of false statements.

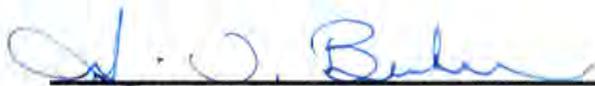

Gina T. Becker


February 16, 2012

Date

WELL NAME	SURFACE POSITION					BOTTOM HOLE				
	NAD83		NAD27		FOOTAGES	NAD83		NAD27		FOOTAGES
	LATITUDE	LONGITUDE	LATITUDE	LONGITUDE		LATITUDE	LONGITUDE	LATITUDE	LONGITUDE	
NBU 1022-3M1DS	39°58'21.057"	109°25'59.355"	39°58'21.182"	109°25'56.897"	634' FSL	39°58'25.457"	109°25'56.988"	39°58'25.582"	109°25'54.530"	1082' FSL
	39.972516°	109.433154°	39.972550°	109.432471°	629' FWL	39.973738°	109.432497°	39.973773°	109.431814°	818' FWL
NBU 1022-3L3DS	39°58'20.969"	109°25'59.413"	39°58'21.093"	109°25'56.955"	625' FSL	39°58'28.747"	109°25'56.945"	39°58'28.871"	109°25'54.487"	1415' FSL
	39.972491°	109.433170°	39.972526°	109.432487°	624' FWL	39.974652°	109.432485°	39.974687°	109.431802°	825' FWL
NBU 1022-3M2DS	39°58'20.881"	109°25'59.471"	39°58'21.005"	109°25'57.013"	616' FSL	39°58'22.166"	109°25'56.864"	39°58'22.290"	109°25'54.406"	749' FSL
	39.972467°	109.433186°	39.972502°	109.432504°	620' FWL	39.972824°	109.432462°	39.972858°	109.431779°	824' FWL
NBU 1022-3M4CS	39°58'20.793"	109°25'59.530"	39°58'20.917"	109°25'57.072"	607' FSL	39°58'16.376"	109°25'56.935"	39°58'16.501"	109°25'54.477"	163' FSL
	39.972442°	109.433203°	39.972477°	109.432520°	615' FWL	39.971216°	109.432482°	39.971250°	109.431799°	812' FWL
NBU 1022-3M-4T	39°58'21.090"	109°25'58.872"	39°58'21.214"	109°25'56.414"	638' FSL					
	39.972525°	109.433020°	39.972559°	109.432337°	666' FSL					
NBU 209	39°58'21.313"	109°25'58.724"	39°58'21.437"	109°25'56.267"	661' FSL					
	39.972587°	109.432979°	39.972621°	109.432296°	678' FWL					

RELATIVE COORDINATES - From Surface Position to Bottom Hole

WELL NAME	NORTH	EAST	WELL NAME	NORTH	EAST	WELL NAME	NORTH	EAST	WELL NAME	NORTH	EAST
NBU 1022-3M1DS	445.4'	184.2'	NBU 1022-3L3DS	787.3'	191.9'	NBU 1022-3M2DS	130.1'	203.0'	NBU 1022-3M4CS	-446.9'	202.2'

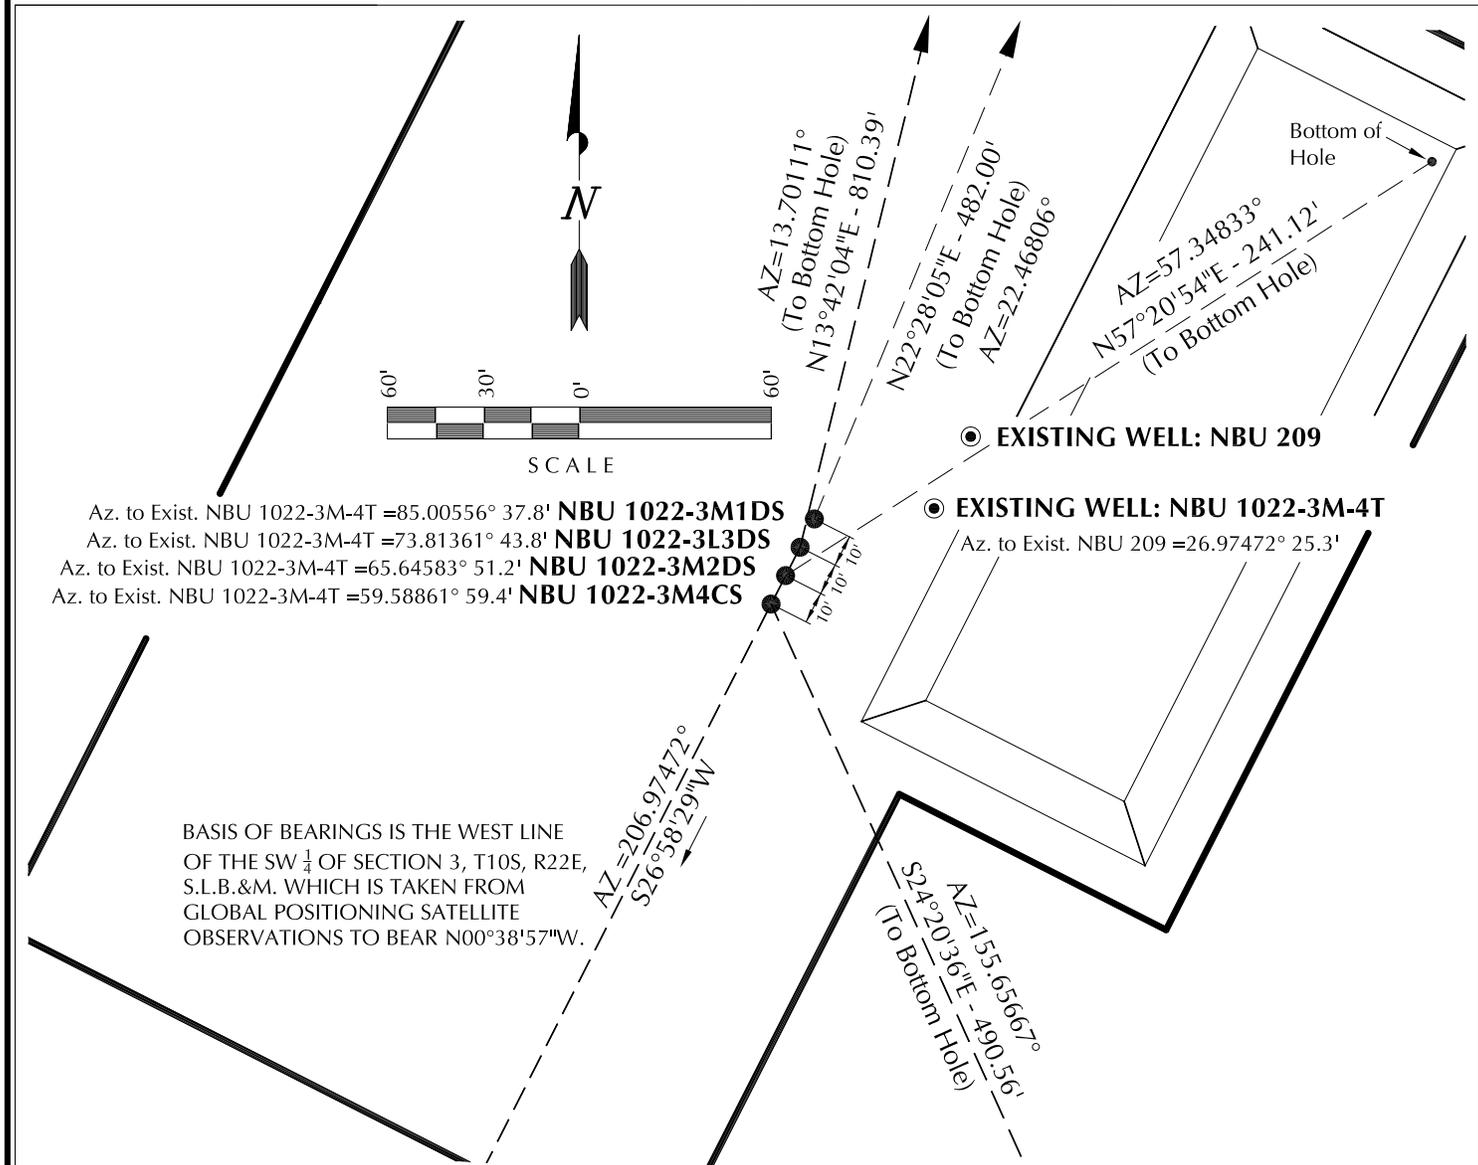

Az. to Exist. NBU 1022-3M-4T = 85.00556° 37.8' **NBU 1022-3M1DS**
 Az. to Exist. NBU 1022-3M-4T = 73.81361° 43.8' **NBU 1022-3L3DS**
 Az. to Exist. NBU 1022-3M-4T = 65.64583° 51.2' **NBU 1022-3M2DS**
 Az. to Exist. NBU 1022-3M-4T = 59.58861° 59.4' **NBU 1022-3M4CS**

BASIS OF BEARINGS IS THE WEST LINE OF THE SW 1/4 OF SECTION 3, T10S, R22E, S.L.B.&M. WHICH IS TAKEN FROM GLOBAL POSITIONING SATELLITE OBSERVATIONS TO BEAR N00°38'57\"/>

Kerr-McGee Oil & Gas Onshore, LP
 1099 18th Street - Denver, Colorado 80202

WELL PAD - NBU 1022-3M

WELL PAD INTERFERENCE PLAT
WELLS - NBU 1022-3M1DS, NBU 1022-3L3DS, NBU 1022-3M2DS & NBU 1022-3M4CS
LOCATED IN SECTION 3, T10S, R22E, S.L.B.&M., UINTAH COUNTY, UTAH.




CONSULTING, LLC
 2155 North Main Street
 Sheridan WY 82801
 Phone 307-674-0609
 Fax 307-674-0182

TIMBERLINE (435) 789-1365
 ENGINEERING & LAND SURVEYING, INC.
 209 NORTH 300 WEST - VERNAL, UTAH 84078

DATE SURVEYED: 11-9-11	SURVEYED BY: J.W.	SHEET NO: 5
DATE DRAWN: 11-15-11	DRAWN BY: J.G.C.	
SCALE: 1" = 60'		5 OF 16

PLEASE NOTE: LOCATIONS OF PROPOSED PIPELINES DISPLAYED WITHIN THE PAD AREA ARE FOR VISUALIZATION PURPOSES ONLY. ACTUAL LOCATIONS TO BE DETERMINED DURING CONSTRUCTION.

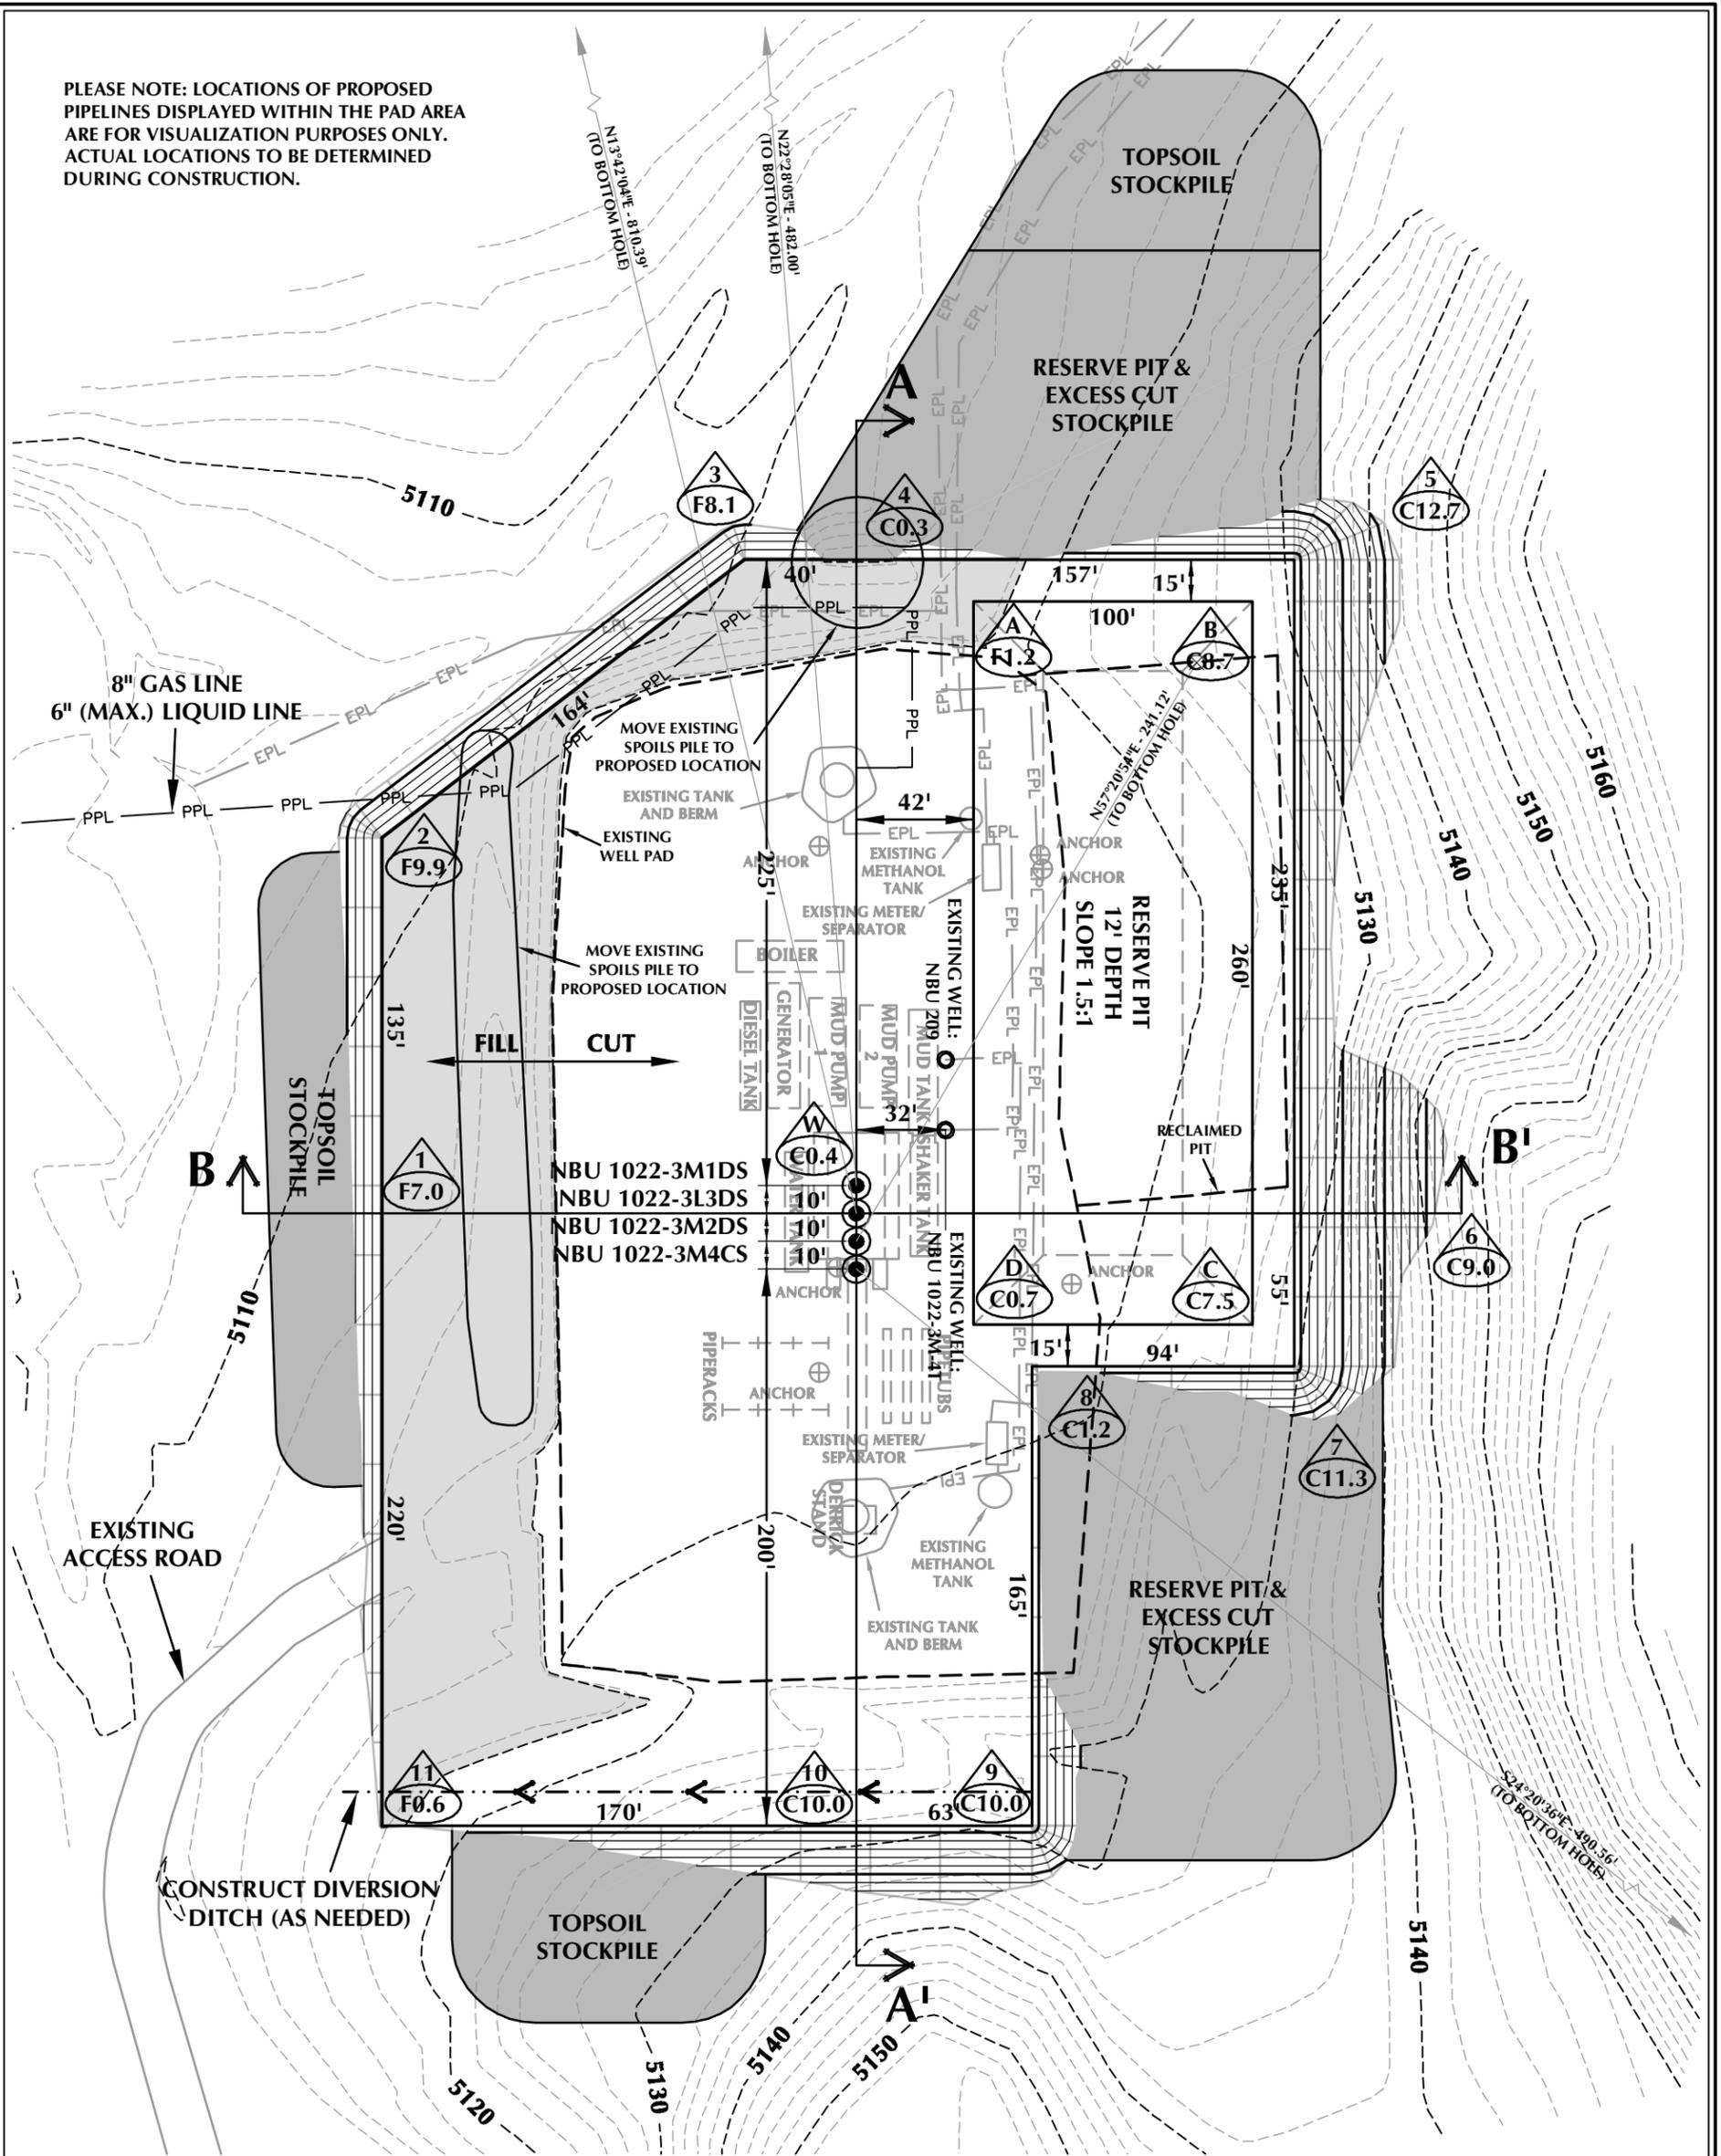

WELL PAD - NBU 1022-3M DESIGN SUMMARY

EXISTING GRADE @ CENTER OF WELL PAD = 5118.8'
 FINISHED GRADE ELEVATION = 5118.4'
 CUT SLOPES = 1.5:1
 FILL SLOPES = 1.5:1
 TOTAL WELL PAD AREA = 3.43 ACRES
 TOTAL DISTURBANCE AREA = 4.72 ACRES
 SHRINKAGE FACTOR = 1.10
 SWELL FACTOR = 1.00

Kerr-McGee Oil & Gas Onshore, LP
 1099 18th Street - Denver, Colorado 80202

WELL PAD - NBU 1022-3M

WELL PAD - LOCATION LAYOUT
 NBU 1022-3M1DS, NBU 1022-3L3DS,
 NBU 1022-3M2DS & NBU 1022-3M4CS
 LOCATED IN SECTION 3, T10S, R22E,
 S.L.B.&M., UINTAH COUNTY, UTAH



CONSULTING, LLC
 2155 North Main Street
 Sheridan, WY 82801
 Phone 307-674-0609
 Fax 307-674-0182

WELL PAD QUANTITIES

TOTAL CUT FOR WELL PAD = 7,852 C.Y.
 TOTAL FILL FOR WELL PAD = 6,015 C.Y.
 TOPSOIL @ 6" DEPTH = 1,568 C.Y.
 EXCESS MATERIAL = 1,837 C.Y.

RESERVE PIT QUANTITIES

TOTAL CUT FOR RESERVE PIT
 +/- 8,870 C.Y.
 RESERVE PIT CAPACITY (2' OF FREEBOARD)
 +/- 33,770 BARRELS

WELL PAD LEGEND

- EXISTING WELL LOCATION
- PROPOSED WELL LOCATION
- PROPOSED BOTTOM HOLE LOCATION
- EXISTING CONTOURS (2' INTERVAL)
- PROPOSED CONTOURS (2' INTERVAL)
- PROPOSED PIPELINE
- EXISTING PIPELINE




HORIZONTAL 0 30' 60' 1" = 60'
 2' CONTOURS

SCALE: 1"=60' DATE: 11/18/11 SHEET NO:
 REVISED: JID 1/11/12 **6** 6 OF 16

TIMBERLINE (435) 789-1365
 ENGINEERING & LAND SURVEYING, INC.
 209 NORTH 300 WEST - VERNAL, UTAH 84078

PLEASE NOTE: LOCATIONS OF PROPOSED PIPELINES DISPLAYED WITHIN THE PAD AREA ARE FOR VISUALIZATION PURPOSES ONLY. ACTUAL LOCATIONS TO BE DETERMINED DURING CONSTRUCTION.

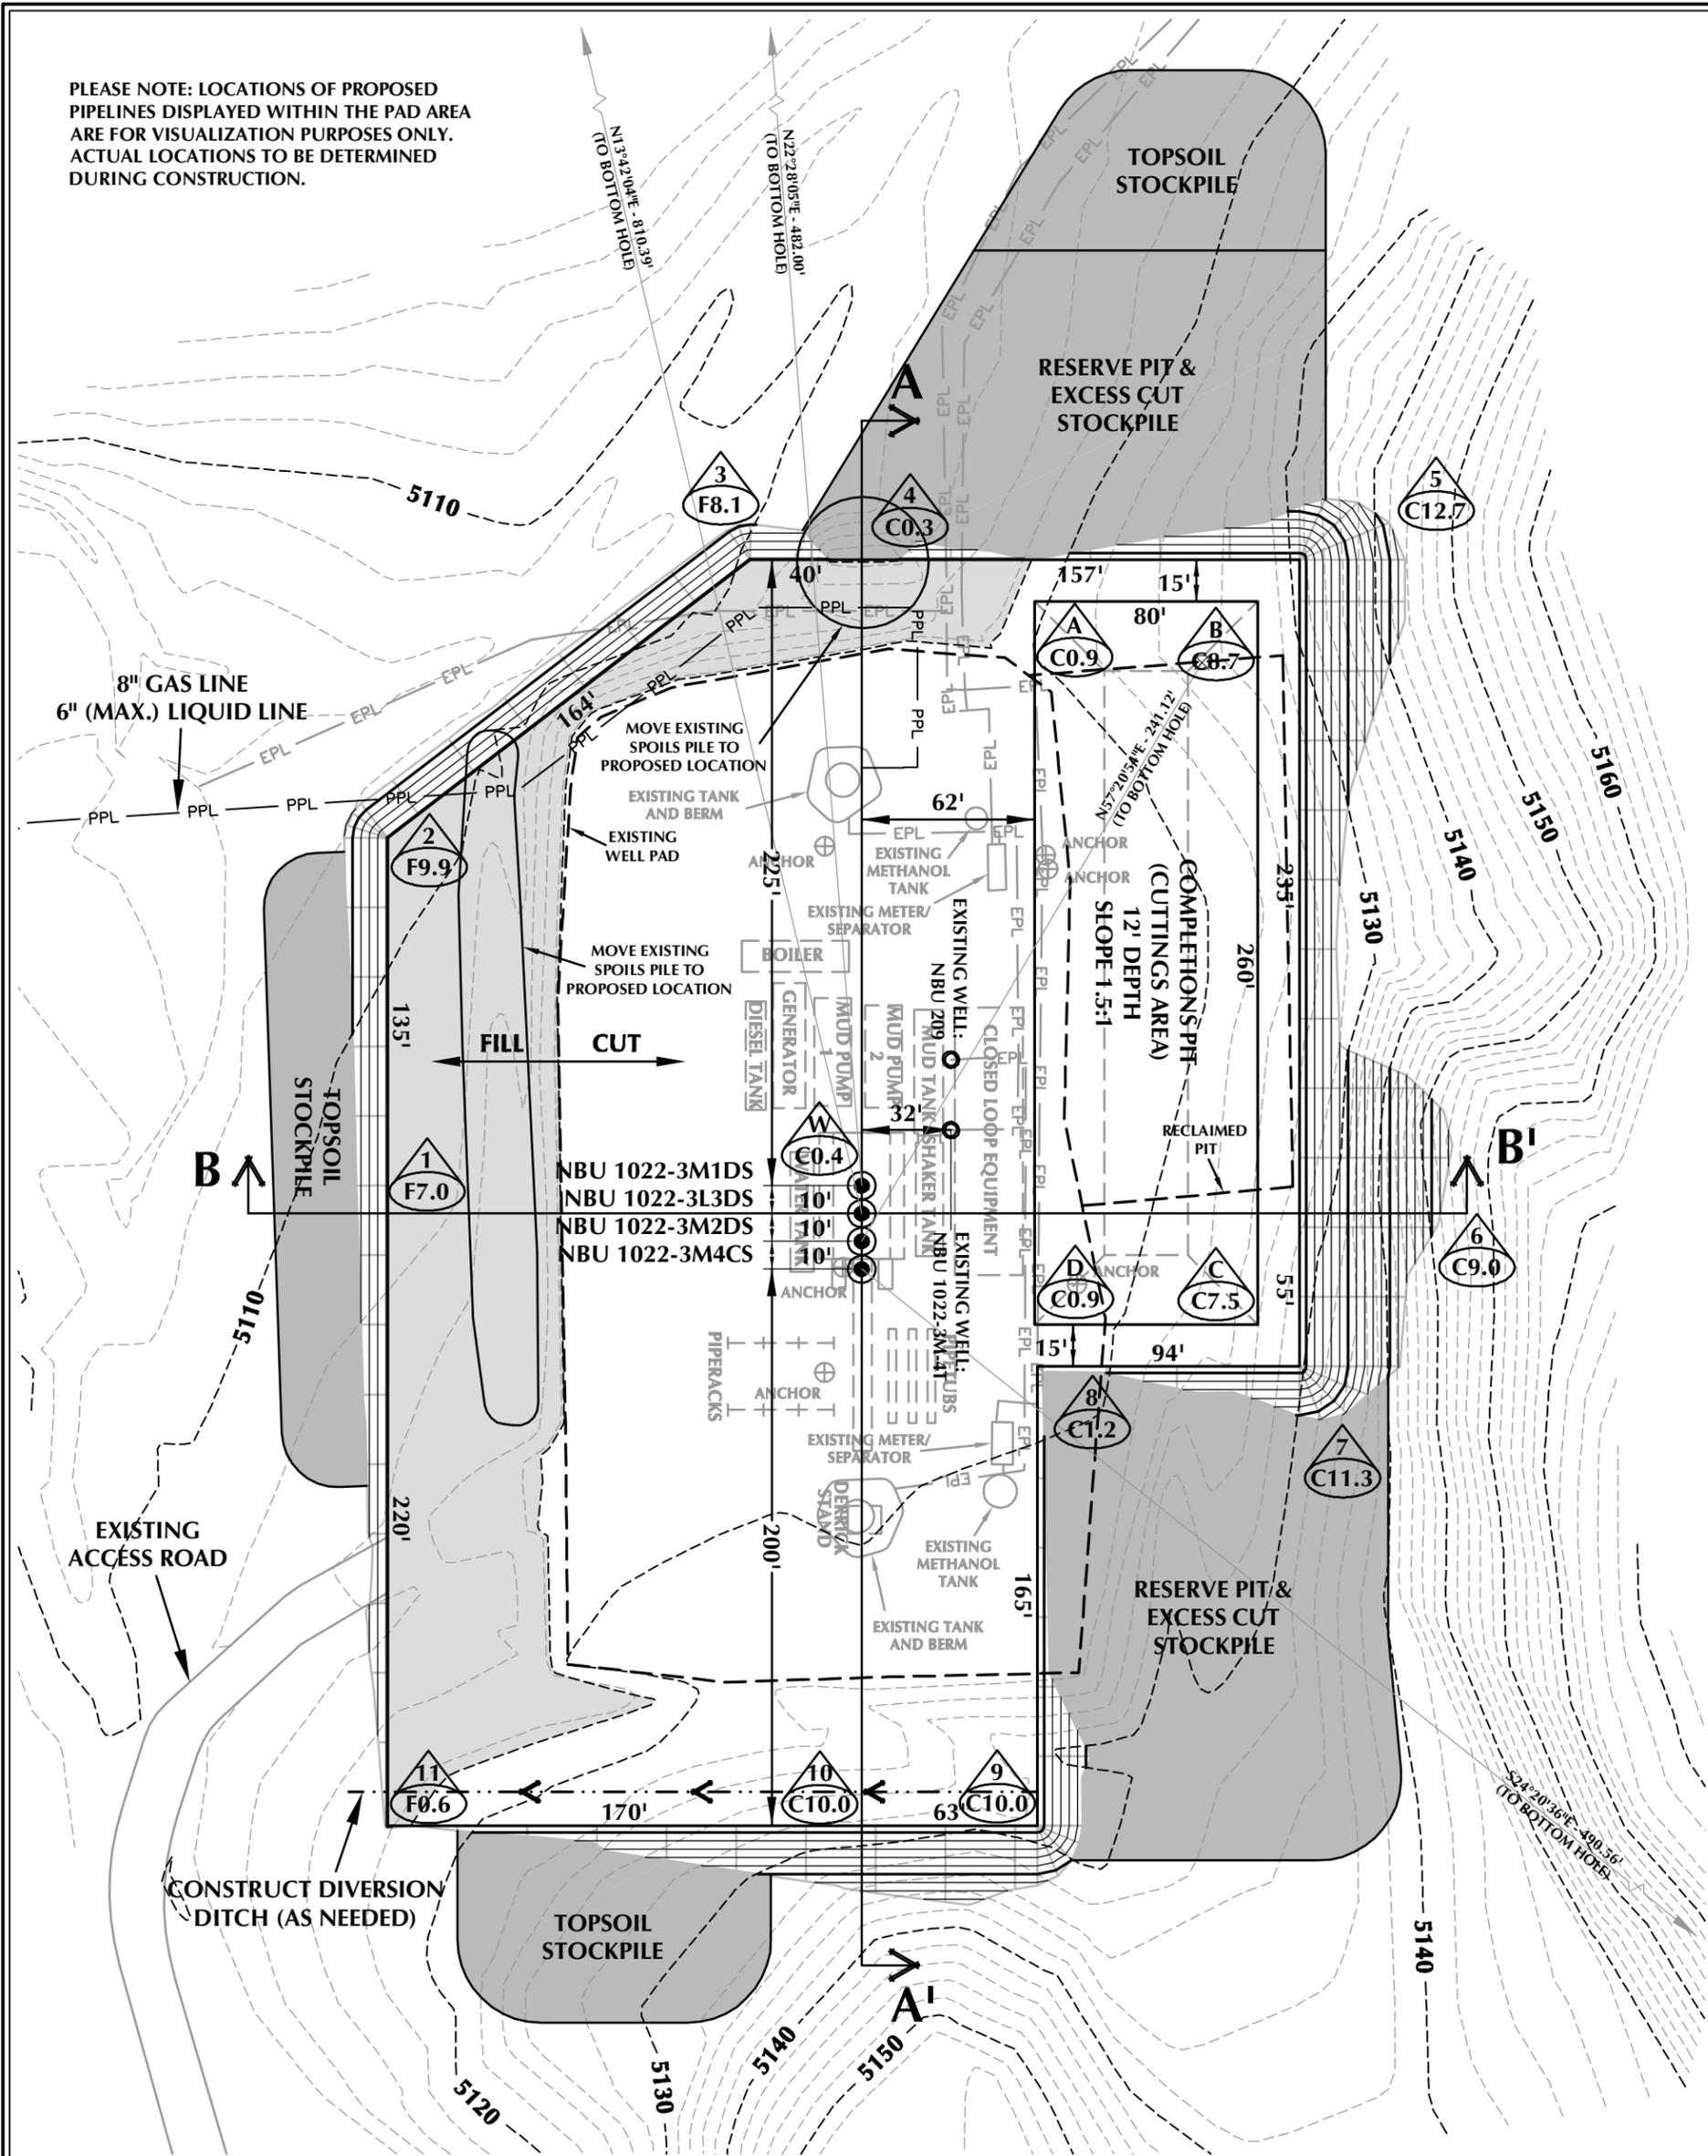

WELL PAD - NBU 1022-3M (CLOSED LOOP) DESIGN SUMMARY

EXISTING GRADE @ CENTER OF WELL PAD = 5118.8'
 FINISHED GRADE ELEVATION = 5118.4'
 CUT SLOPES = 1.5:1
 FILL SLOPES = 1.5:1
 TOTAL WELL PAD AREA = 3.43 ACRES
 TOTAL DISTURBANCE AREA = 4.72 ACRES
 SHRINKAGE FACTOR = 1.10
 SWELL FACTOR = 1.00

Kerr-McGee Oil & Gas Onshore, LP
 1099 18th Street - Denver, Colorado 80202

WELL PAD - NBU 1022-3M

WELL PAD - LOCATION LAYOUT
 NBU 1022-3M1DS, NBU 1022-3L3DS,
 NBU 1022-3M2DS & NBU 1022-3M4CS
 LOCATED IN SECTION 3, T10S, R22E,
 S.L.B.&M., UTAH COUNTY, UTAH



CONSULTING, LLC
 2155 North Main Street
 Sheridan, WY 82801
 Phone 307-674-0609
 Fax 307-674-0182

WELL PAD QUANTITIES

TOTAL CUT FOR WELL PAD = 7,852 C.Y.
 TOTAL FILL FOR WELL PAD = 6,015 C.Y.
 TOPSOIL @ 6" DEPTH = 1,568 C.Y.
 EXCESS MATERIAL = 1,837 C.Y.

COMPLETIONS PIT QUANTITIES

TOTAL CUT FOR COMPLETIONS PIT
 +/- 6,720 C.Y.
 COMPLETIONS PIT CAPACITY
 (2' OF FREEBOARD)
 +/- 25,260 BARRELS

WELL PAD LEGEND

- EXISTING WELL LOCATION
- PROPOSED WELL LOCATION
- PROPOSED BOTTOM HOLE LOCATION
- EXISTING CONTOURS (2' INTERVAL)
- PROPOSED CONTOURS (2' INTERVAL)
- PROPOSED PIPELINE
- EXISTING PIPELINE



HORIZONTAL 0 30' 60' 1" = 60'


2' CONTOURS

SCALE: 1"=60' DATE: 1/11/12 SHEET NO:


REVISED:

6B 6B OF 16

TIMBERLINE (435) 789-1365
 ENGINEERING & LAND SURVEYING, INC.
 209 NORTH 300 WEST - VERNAL, UTAH 84078

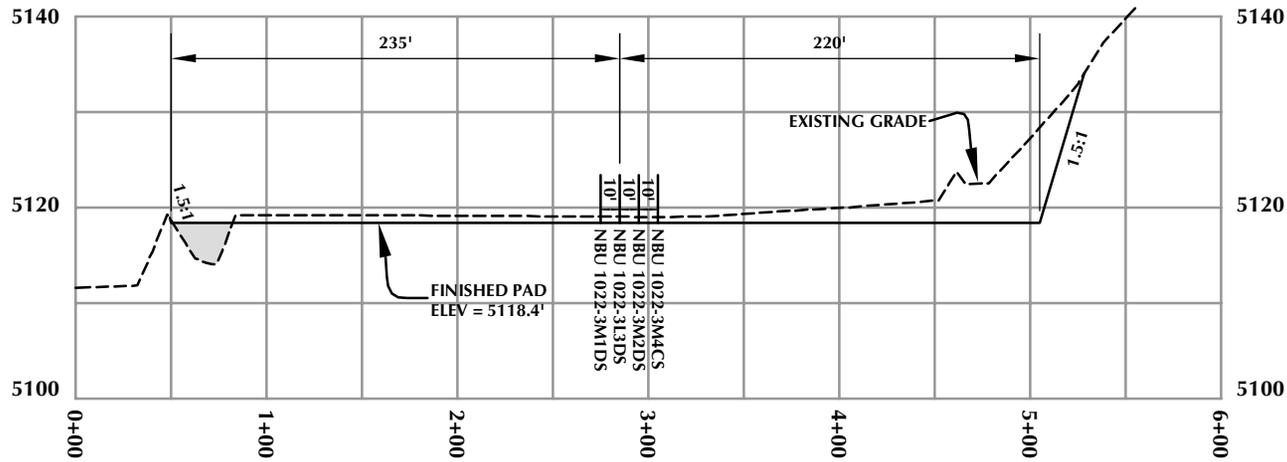

CROSS SECTION A-A'

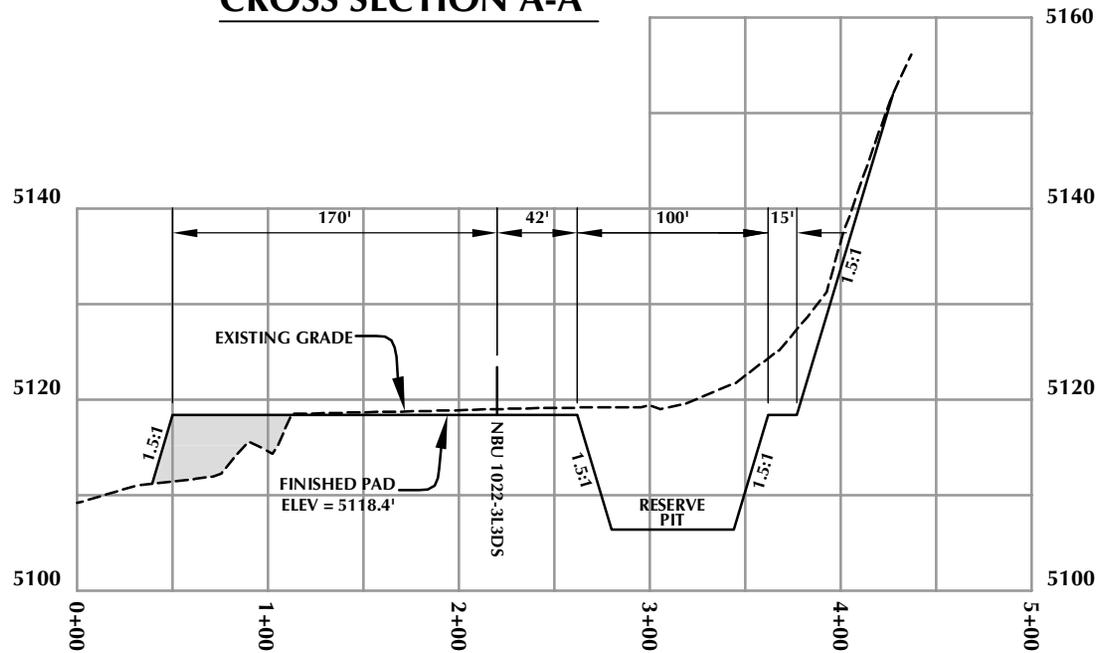

CROSS SECTION B-B'

Kerr-McGee Oil & Gas Onshore, LP
1099 18th Street - Denver, Colorado 80202

WELL PAD - NBU 1022-3M


WELL PAD - CROSS SECTIONS
NBU 1022-3M1DS, NBU 1022-3L3DS,
NBU 1022-3M2DS & NBU 1022-3M4CS
LOCATED IN SECTION 3, T10S, R22E,
S.L.B.&M., UINTAH COUNTY, UTAH



CONSULTING, LLC
2155 North Main Street
Sheridan, WY 82801
Phone 307-674-0609
Fax 307-674-0182

TIMBERLINE
ENGINEERING & LAND SURVEYING, INC.
209 NORTH 300 WEST - VERNAL, UTAH 84078

(435) 789-1365

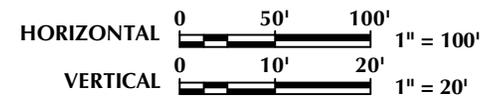

Scale: 1"=100'

Date: 11/18/11

SHEET NO:

REVISED:


APF
1/13/12

7

7 OF 16

PLEASE NOTE:

1. LOCATIONS OF PROPOSED FACILITIES AND PROPOSED PIPELINES DISPLAYED WITHIN THE PAD AREA ARE FOR VISUALIZATION PURPOSES ONLY. ACTUAL LOCATIONS TO BE DETERMINED DURING CONSTRUCTION.
2. ACTUAL RECLAMATION AREA TO BE DETERMINED DURING INTERIM RECLAMATION.

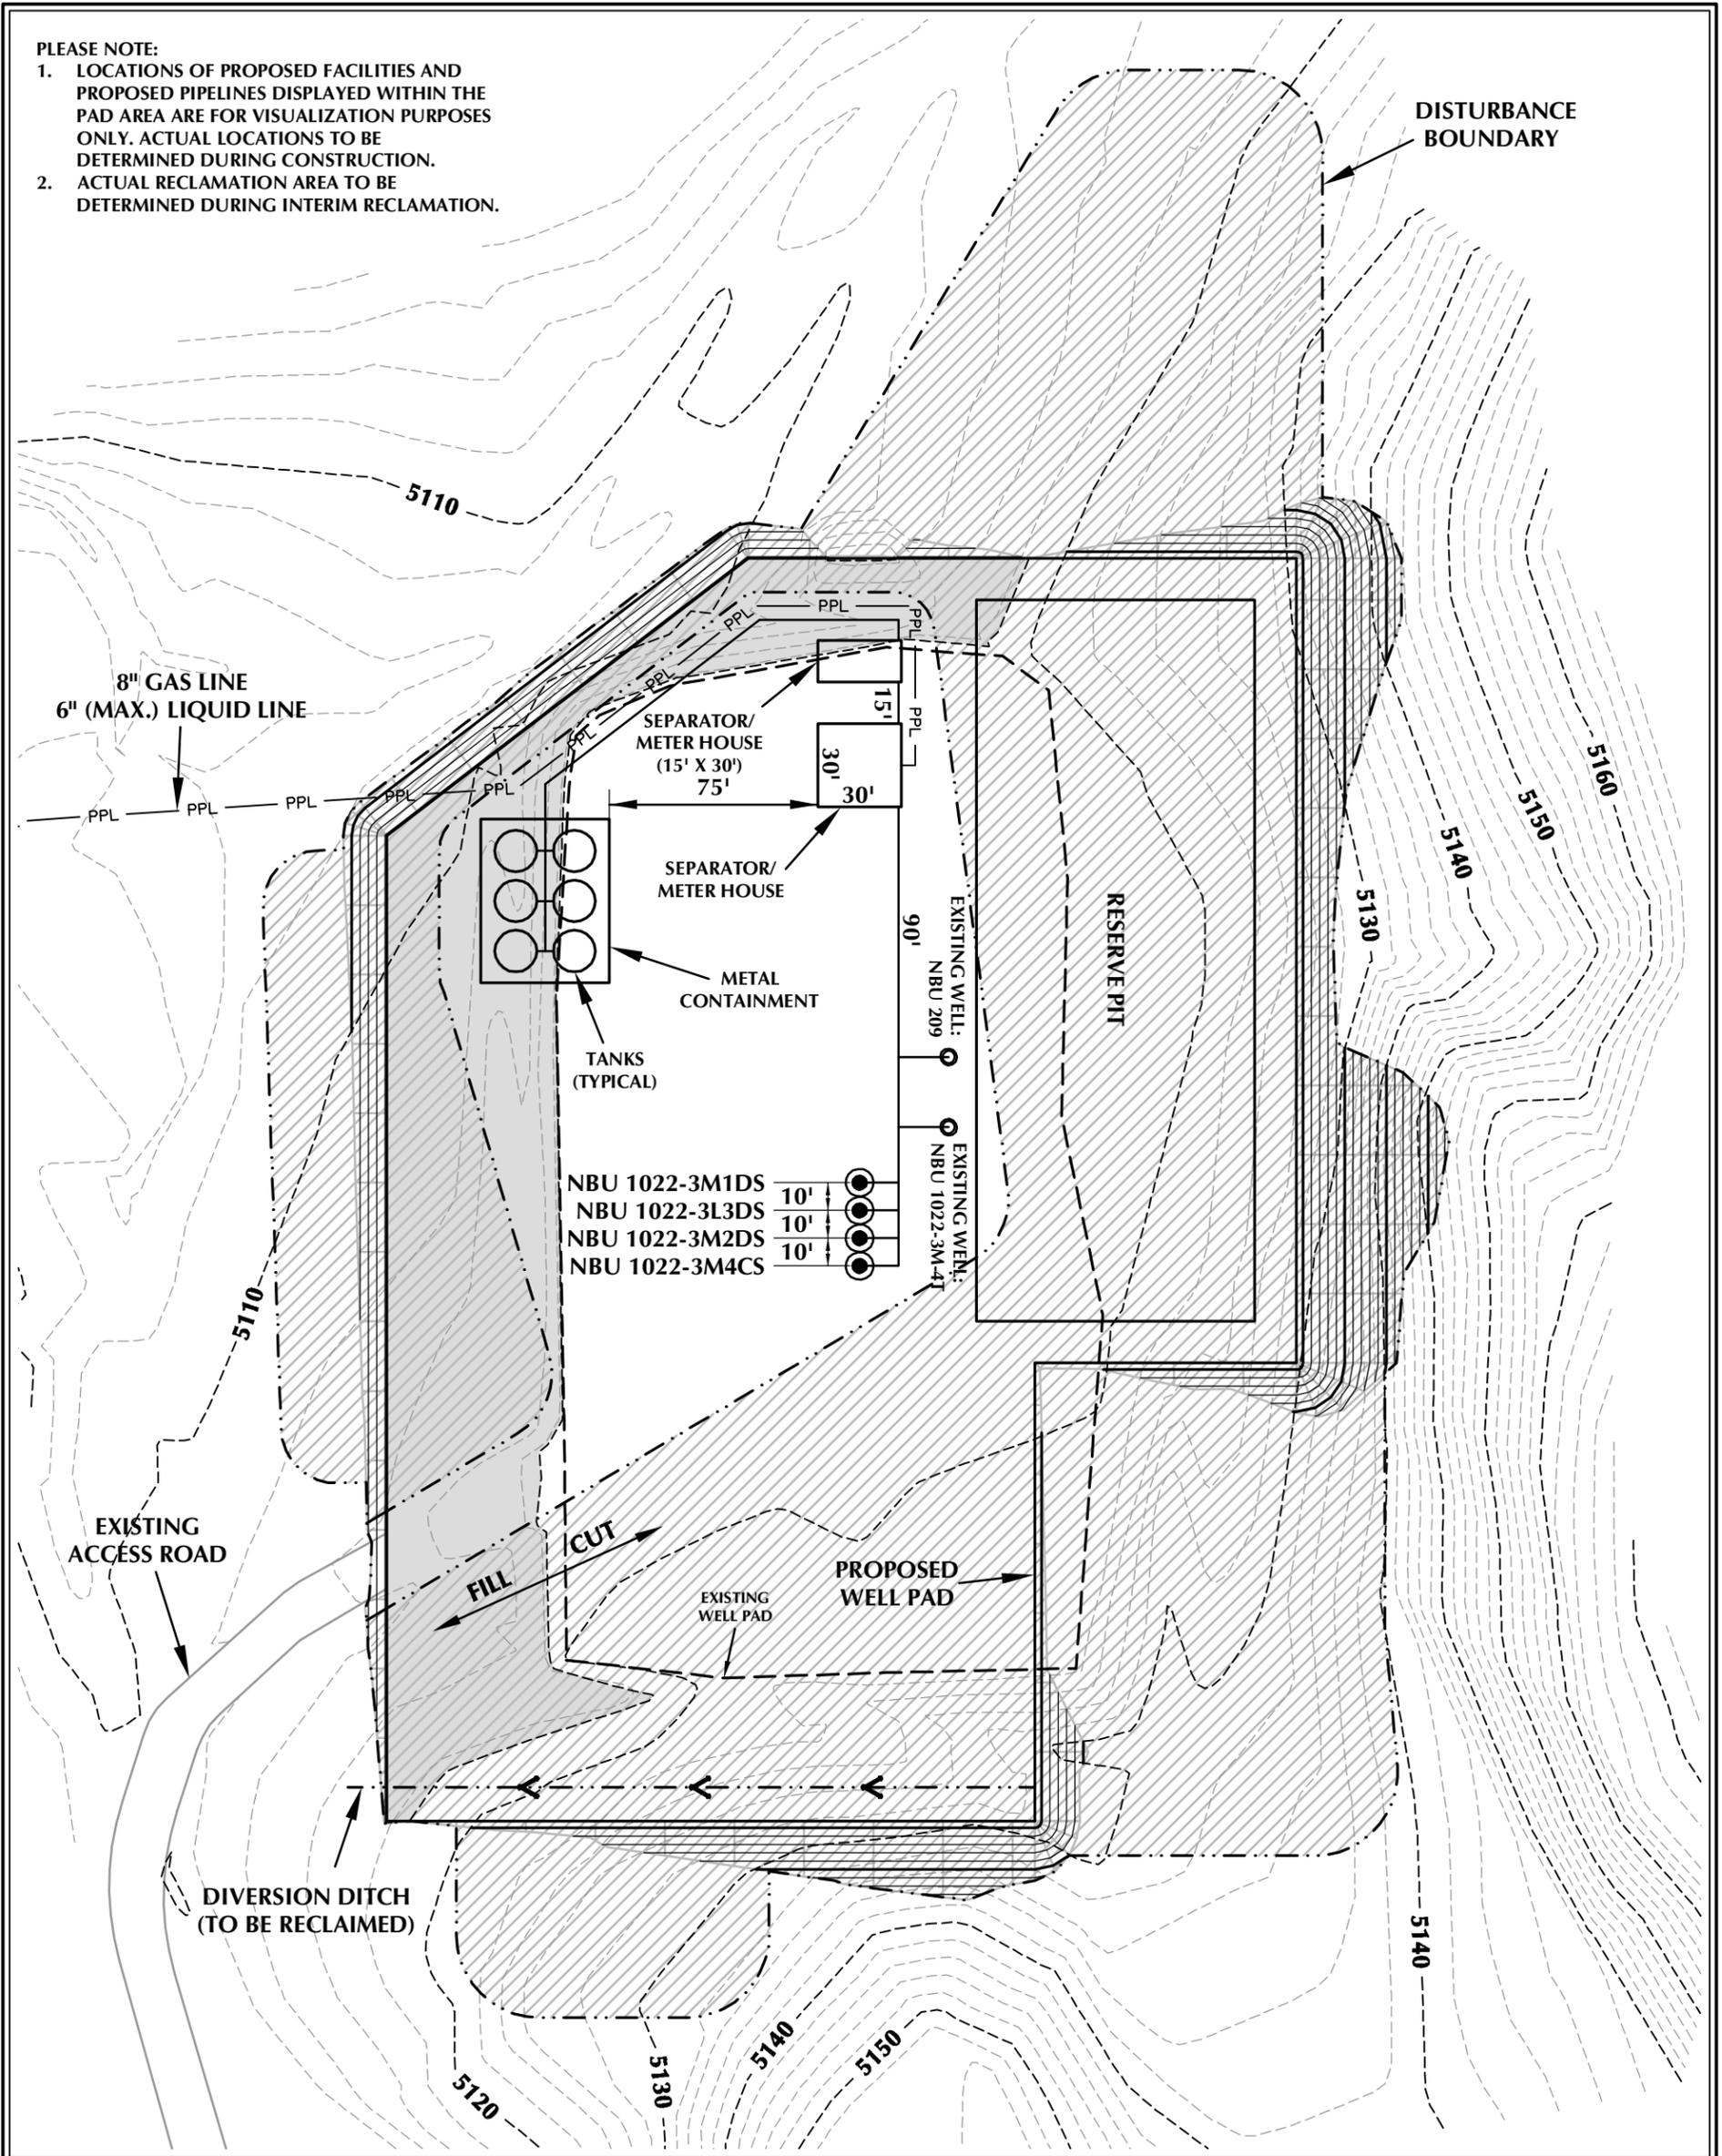

WELL PAD - NBU 1022-3M DESIGN SUMMARY

TOTAL DISTURBANCE AREA = 4.72 ACRES (INCLUDING EXISTING)
 RECLAMATION AREA = 3.59 ACRES
 TOTAL WELL PAD AREA AFTER RECLAMATION = 1.13 ACRES

WELL PAD LEGEND

- EXISTING WELL LOCATION
- PROPOSED WELL LOCATION
- PROPOSED BOTTOM HOLE LOCATION
- EXISTING CONTOURS (2' INTERVAL)
- PROPOSED CONTOURS (2' INTERVAL)
- PPL PROPOSED PIPELINE
- EPL EXISTING PIPELINE
- RECLAMATION AREA



HORIZONTAL 0 30' 60' 1" = 60'
 2' CONTOURS

Kerr-McGee Oil & Gas Onshore, LP
 1099 18th Street - Denver, Colorado 80202

WELL PAD - NBU 1022-3M

WELL PAD - RECLAMATION LAYOUT
 NBU 1022-3M1DS, NBU 1022-3L3DS,
 NBU 1022-3M2DS & NBU 1022-3M4CS
 LOCATED IN SECTION 3, T10S, R22E,
 S.L.B.&M., UINTAH COUNTY, UTAH



CONSULTING, LLC
 2155 North Main Street
 Sheridan, WY 82801
 Phone 307-674-0609
 Fax 307-674-0182

TIMBERLINE
 ENGINEERING & LAND SURVEYING, INC.
 209 NORTH 300 WEST - VERNAL, UTAH 84078

(435) 789-1365

SCALE: 1"=60'

DATE: 1/11/12

SHEET NO:

REVISED:

8

8 OF 16

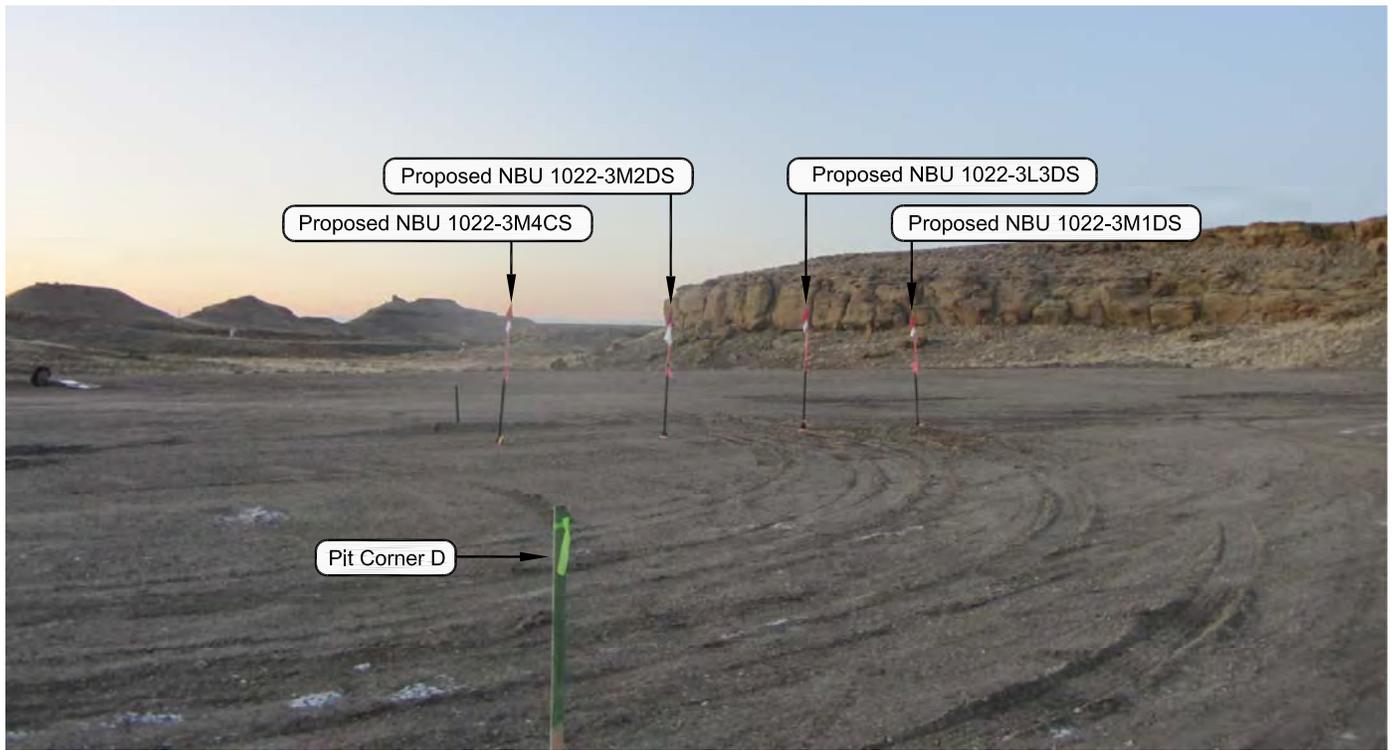


PHOTO VIEW: FROM PIT CORNER D TO LOCATION STAKE

CAMERA ANGLE: NORTHERLY



PHOTO VIEW: FROM EXISTING ACCESS ROAD

CAMERA ANGLE: NORTHEASTERLY

Kerr-McGee Oil & Gas Onshore, LP
 1099 18th Street - Denver, Colorado 80202

WELL PAD - NBU 1022-3M


LOCATION PHOTOS
 NBU 1022-3M1DS, NBU 1022-3L3DS,
 NBU 1022-3M2DS & NBU 1022-3M4CS
 LOCATED IN SECTION 3, T10S, R22E,
 S.L.B.&M., UINTAH COUNTY, UTAH.



CONSULTING, LLC
 2155 North Main Street
 Sheridan WY 82801
 Phone 307-674-0609
 Fax 307-674-0182

TIMBERLINE (435) 789-1365
 ENGINEERING & LAND SURVEYING, INC.
 209 NORTH 300 WEST - VERNAL, UTAH 84078

DATE PHOTOS TAKEN: 11-9-11	PHOTOS TAKEN BY: J.W.	SHEET NO: 9 9 OF 16
DATE DRAWN: 11-15-11	DRAWN BY: J.G.C.	
Date Last Revised:		

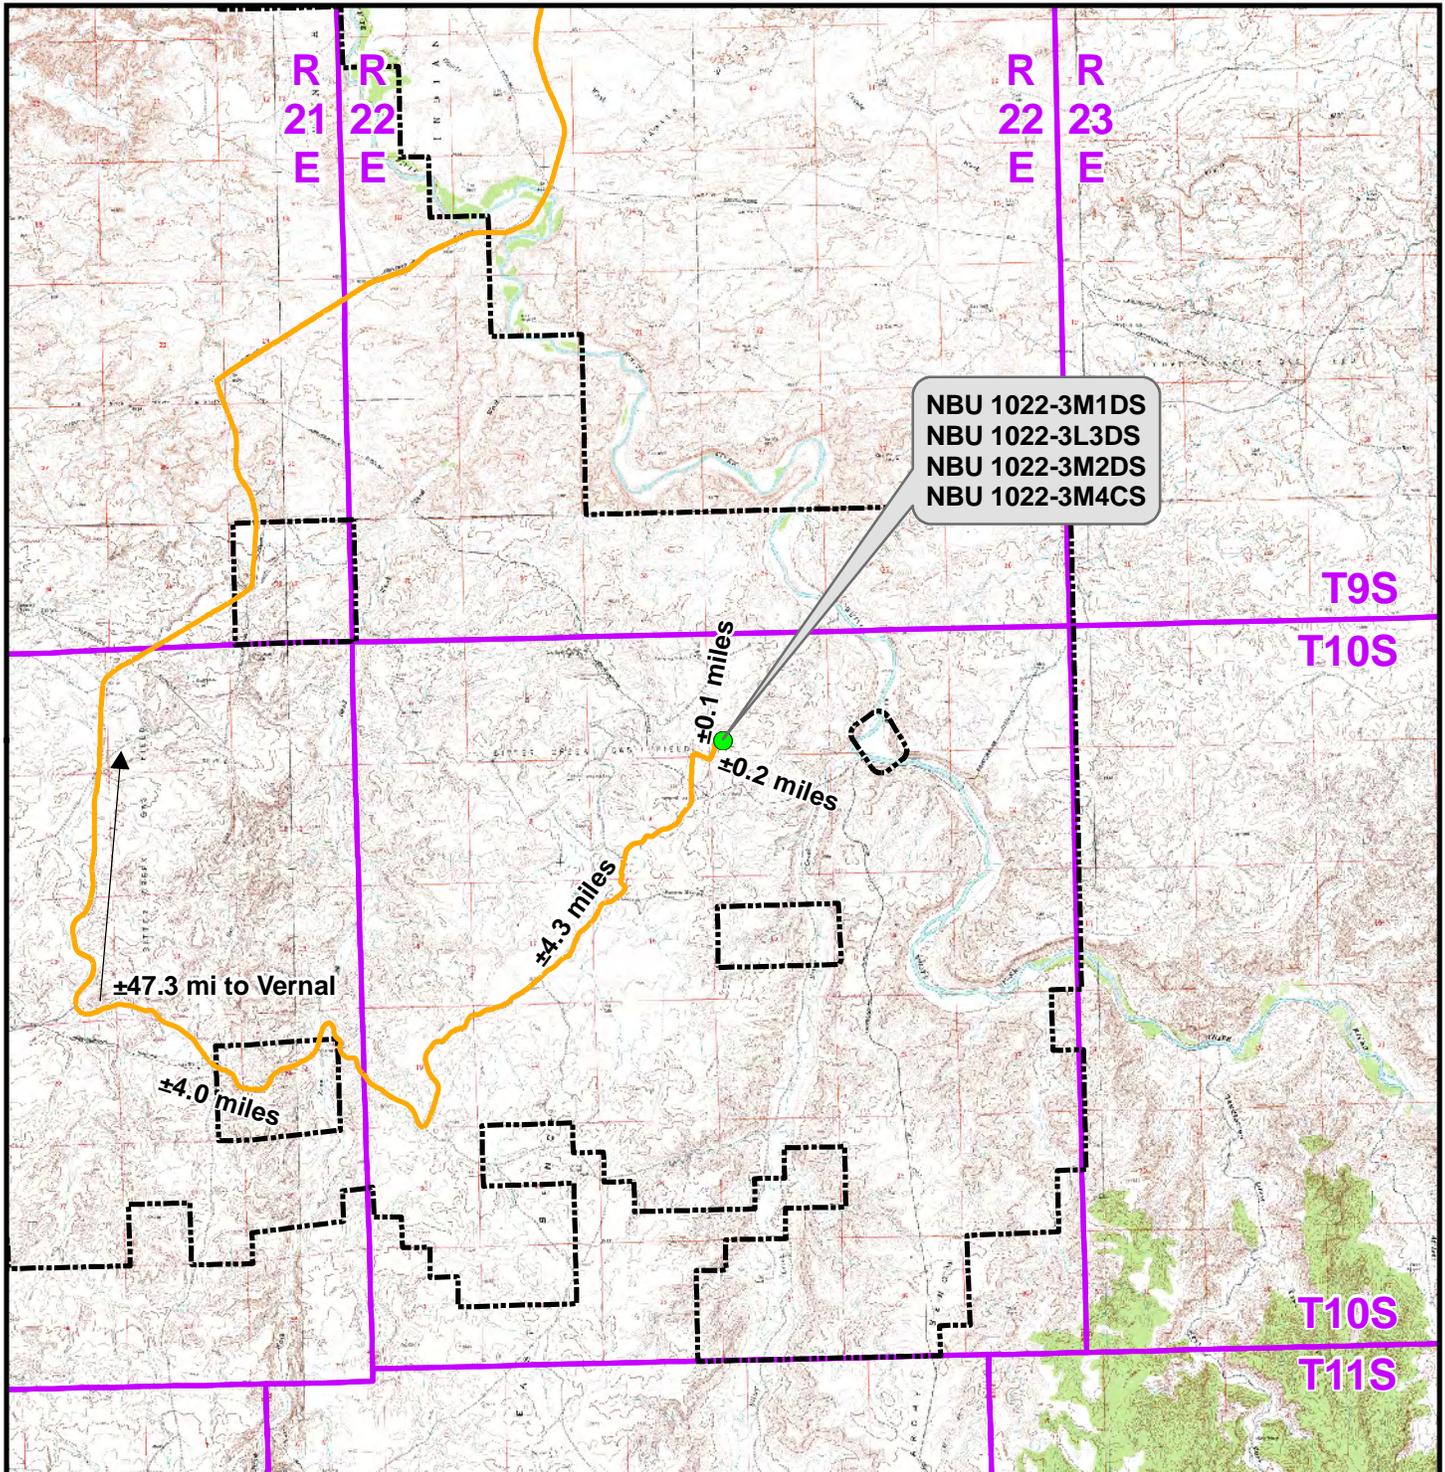

Legend

- Proposed Well Location
- Natural Buttes Unit Boundary
- Access Route - Proposed

Distance From Well Pad - NBU 1022-3M To Unit Boundary: ±5,915ft

WELL PAD - NBU 1022-3M

TOPO A
 NBU 1022-3M1DS, NBU 1022-3L3DS,
 NBU 1022-3M2DS & NBU 1022-3M4CS
 LOCATED IN SECTION 3, T10S, R22E,
 S.L.B.&M., UINTAH COUNTY, UTAH

**Kerr-McGee Oil &
 Gas Onshore L.P.**

1099 18th Street
 Denver, Colorado 80202



CONSULTING, LLC
 2155 North Main Street
 Sheridan, Wyoming 82801
 Phone 307-674-0609
 Fax 307-674-0182



SCALE: 1:100,000

NAD83 USP Central

SHEET NO:

DRAWN: TL


DATE: 18 Nov 2011

10

REVISED:

DATE:

10 OF 16

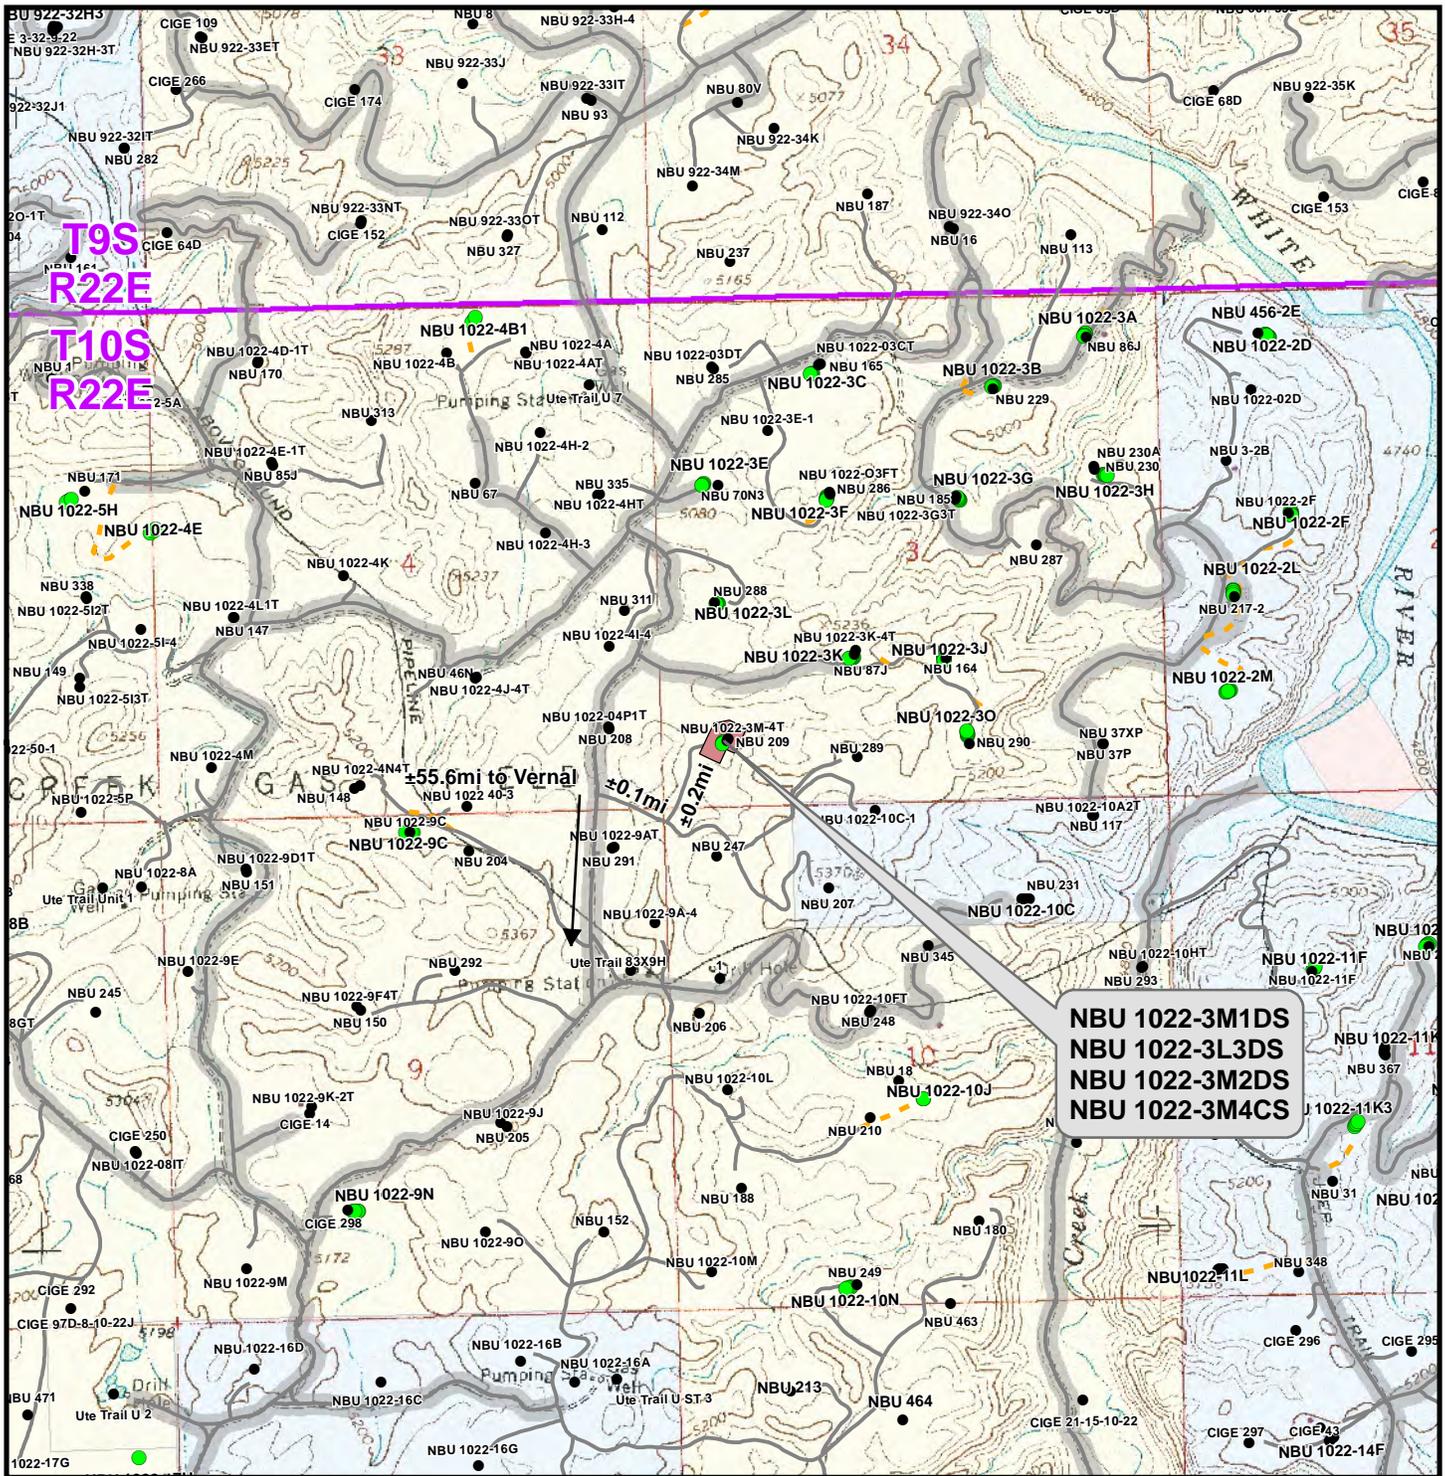

**NBU 1022-3M1DS
NBU 1022-3L3DS
NBU 1022-3M2DS
NBU 1022-3M4CS**

Legend

- Well - Proposed
- Well - Existing
- Well Pad
- Road - Proposed
- Road - Existing
- County Road
- Bureau of Land Management
- Indian Reservation
- State
- Private

Total Proposed Road Length: ±0ft

WELL PAD - NBU 1022-3M

TOPO B
NBU 1022-3M1DS, NBU 1022-3L3DS,
NBU 1022-3M2DS & NBU 1022-3M4CS
 LOCATED IN SECTION 3, T10S, R22E,
 S.L.B.&M., UINTAH COUNTY, UTAH


**Kerr-McGee Oil &
Gas Onshore L.P.**

**1099 18th Street
Denver, Colorado 80202**



CONSULTING, LLC
 2155 North Main Street
 Sheridan, Wyoming 82801
 Phone 307-674-0609
 Fax 307-674-0182

SCALE: 1" = 2,000ft	NAD83 USP Central	11 11 OF 16
DRAWN: TL	DATE: 18 Nov 2011	
REVISED:	DATE:	

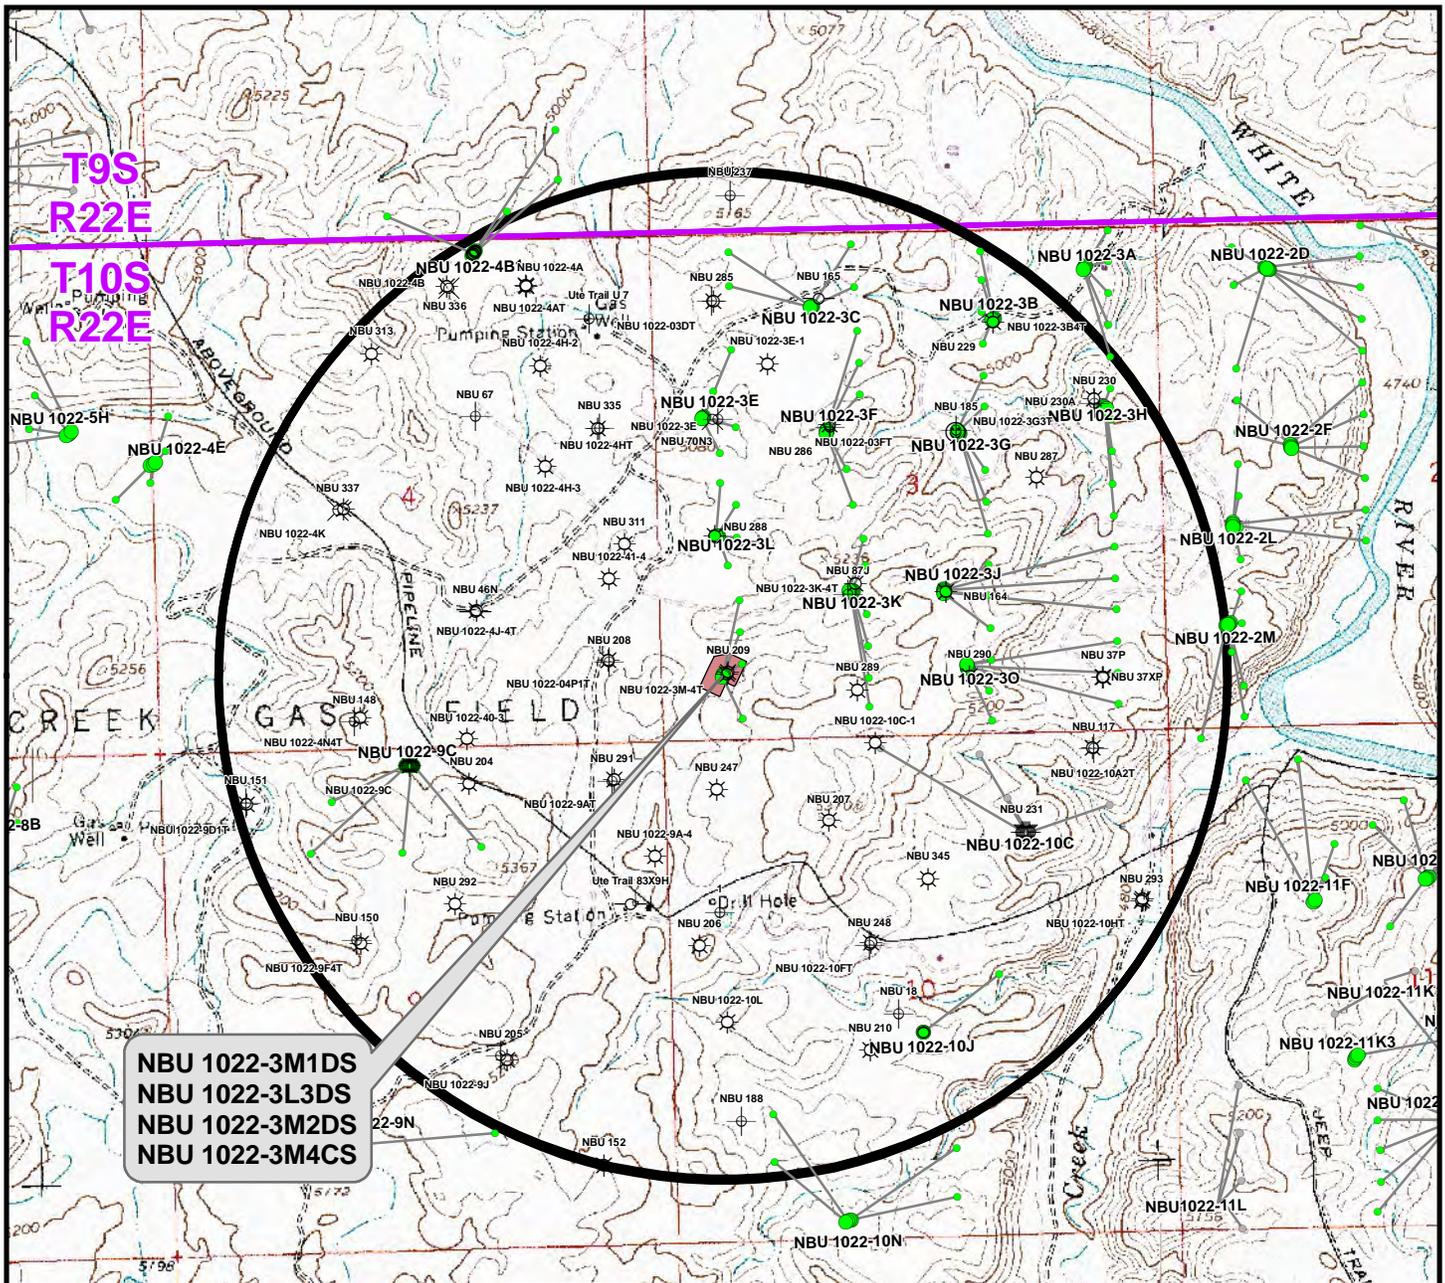

**NBU 1022-3M1DS
NBU 1022-3L3DS
NBU 1022-3M2DS
NBU 1022-3M4CS**

Well locations derived from Utah Division of Oil, Gas and Mining (UDOGM) (oilgas.ogm.utah.gov). The estimated distances from proposed bore locations to the nearest existing bore locations are based on UDOGM data.

Proposed Well	Nearest Well Bore	Footage
NBU 1022-3M1DS	NBU 209	441ft
NBU 1022-3L3DS	NBU 288	717ft
NBU 1022-3M2DS	NBU 209	169ft
NBU 1022-3M4CS	NBU 1022-3M-4T	500ft

Legend

- Well - Proposed
- Well Path
- ☀ Producing
- ⊕ Deferred
- ☀ Active Injector
- ⊕ Plugged & Abandoned
- Bottom Hole - Proposed
- Well Pad
- ☺ Spudded
- ⊗ Cancelled
- ⊗ Location Abandoned
- Bottom Hole - Existing
- ◻ Well - 1 Mile Radius
- APD Approved
- ⊖ Temporarily Abandoned
- ⊖ Shut-In
- ⊖ Preliminary Location

WELL PAD - NBU 1022-3M

TOPO C
NBU 1022-3M1DS, NBU 1022-3L3DS,
NBU 1022-3M2DS & NBU 1022-3M4CS
LOCATED IN SECTION 3, T10S, R22E,
S.L.B.&M., UINTAH COUNTY, UTAH

**Kerr-McGee Oil &
Gas Onshore L.P.**


**1099 18th Street
Denver, Colorado 80202**



CONSULTING, LLC

2155 North Main Street
 Sheridan, Wyoming 82801
 Phone 307-674-0609
 Fax 307-674-0182

SCALE: 1" = 2,000ft	NAD83 USP Central	12 12 OF 16
DRAWN: TL	DATE: 18 Nov 2011	
REVISED:	DATE:	

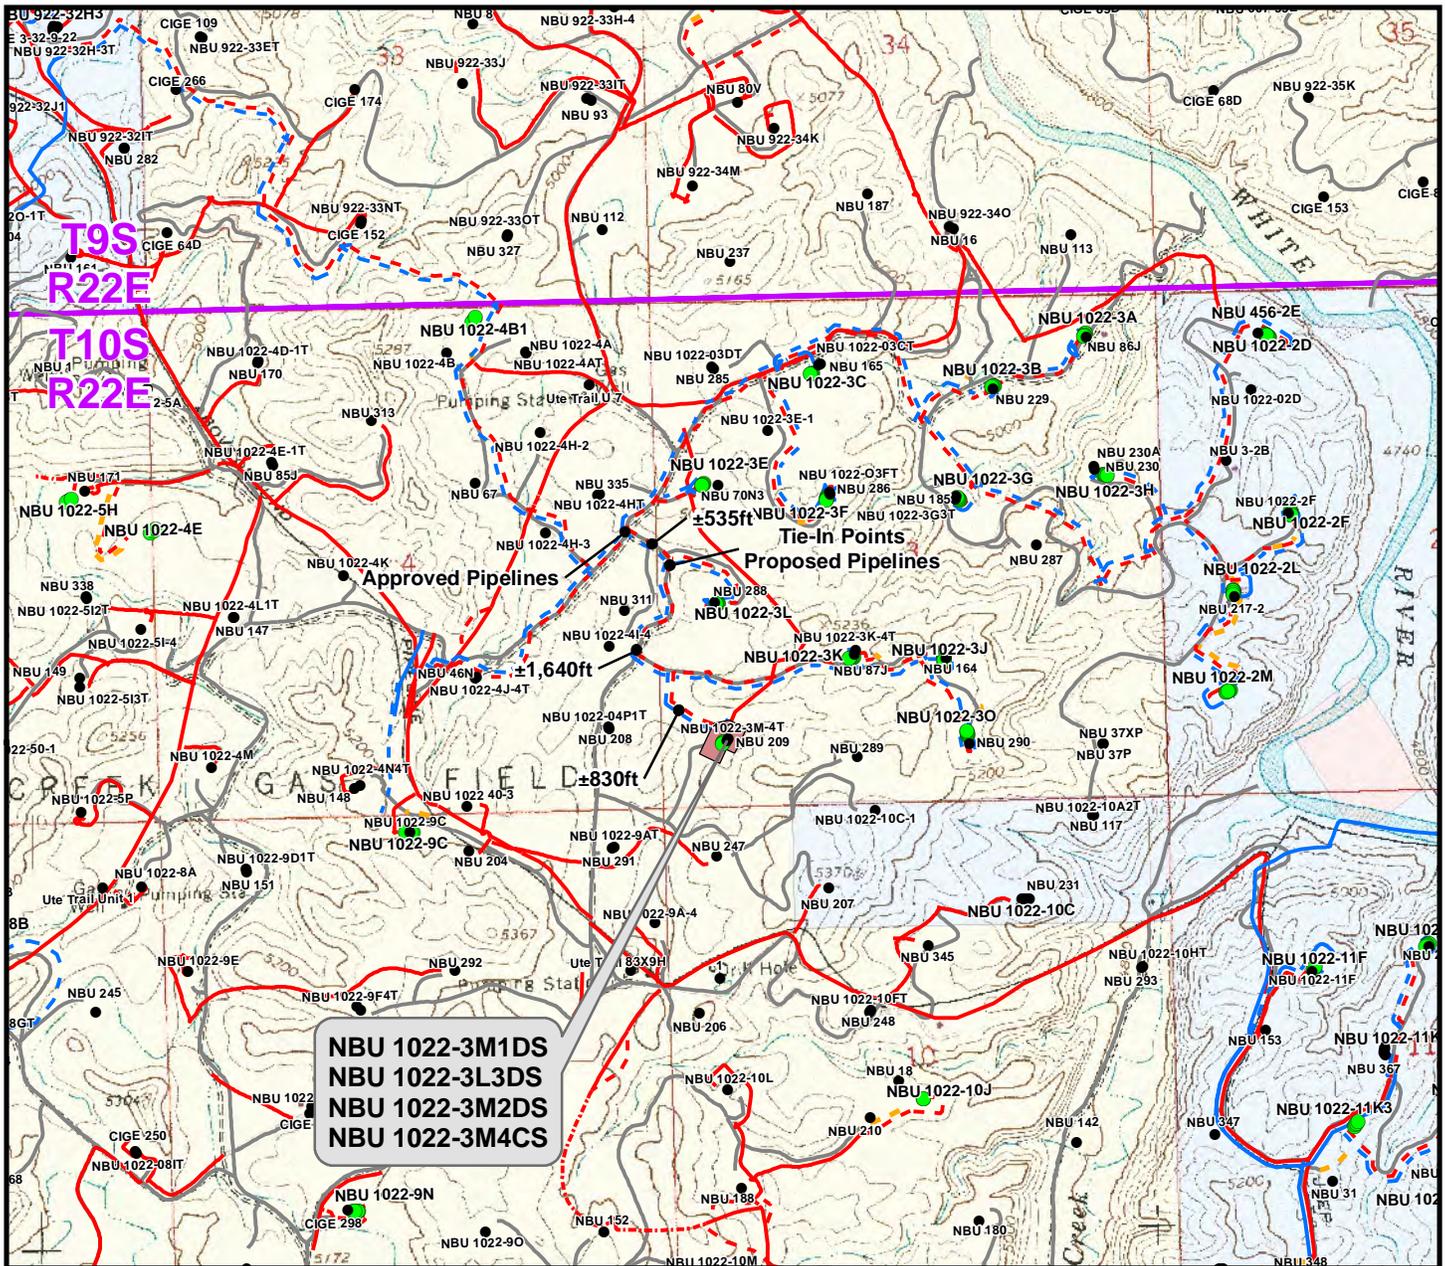

**NBU 1022-3M1DS
NBU 1022-3L3DS
NBU 1022-3M2DS
NBU 1022-3M4CS**

Proposed Liquid Pipeline	Length	Proposed Gas Pipeline	Length
Buried 6" (Max.) (Meter House to Edge of Pad)	±255ft	Buried 8" (Meter House to Edge of Pad)	±255ft
Buried 6" (Max.) (Edge of Pad to 3K Intersection)	±830ft	Buried 8" (Edge of Pad to 3K Intersection)	±830ft
Buried 6" (Max.) (3K Intersection to 3L Intersection)	±1,640ft	Buried 16" (3K Intersection to 3L Intersection)	±1,640ft
TOTAL PROPOSED BURIED LIQUID PIPELINE =	±2,725ft	TOTAL PROPOSED BURIED GAS PIPELINE =	±2,725ft

Legend

- Well - Proposed - - - Gas Pipeline - Proposed - - - Liquid Pipeline - Proposed - - - Road - Proposed Bureau of Land Management State
- Well - Existing - - - Gas Pipeline - To Be Upgraded - - - Liquid Pipeline - Existing - - - Road - Existing Indian Reservation Private
- Well Pad - - - Gas Pipeline - Existing

WELL PAD - NBU 1022-3M

TOPO D
NBU 1022-3M1DS, NBU 1022-3L3DS,
NBU 1022-3M2DS & NBU 1022-3M4CS
 LOCATED IN SECTION 3, T10S, R22E,
 S.L.B.&M., UINTAH COUNTY, UTAH

Kerr-McGee Oil & Gas Onshore L.P.


1099 18th Street
 Denver, Colorado 80202

609 CONSULTING, LLC
 2155 North Main Street
 Sheridan, Wyoming 82801
 Phone 307-674-0609
 Fax 307-674-0182

N

SCALE: 1" = 2,000ft	NAD83 USP Central	13
DRAWN: TL	DATE: 18 Nov 2011	
REVISED:	DATE:	

SHEET NO:
13 OF 16

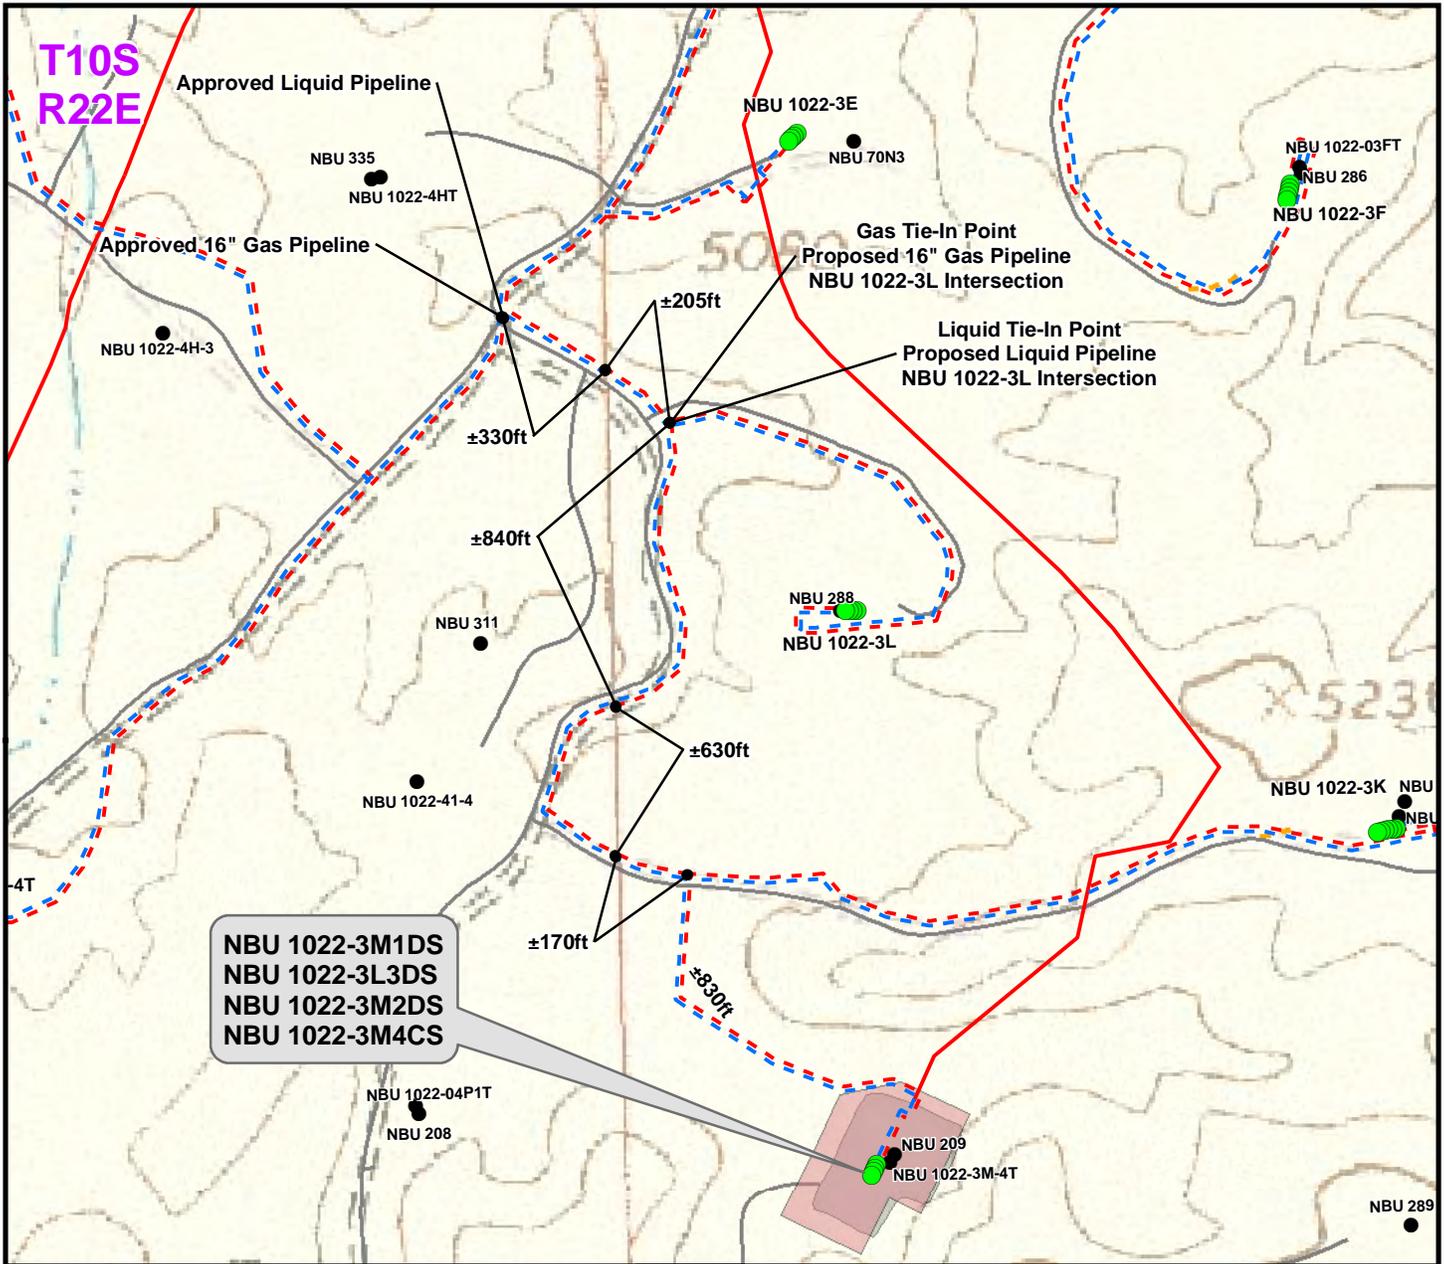

**NBU 1022-3M1DS
NBU 1022-3L3DS
NBU 1022-3M2DS
NBU 1022-3M4CS**

Proposed Liquid Pipeline	Length	Proposed Gas Pipeline	Length
Buried 6" (Max.) (Meter House to Edge of Pad)	±255ft	Buried 8" (Meter House to Edge of Pad)	±255ft
Buried 6" (Max.) (Edge of Pad to 3K Intersection)	±830ft	Buried 8" (Edge of Pad to 3K Intersection)	±830ft
Buried 6" (Max.) (3K Intersection to 3L Intersection)	±1,640ft	Buried 16" (3K Intersection to 3L Intersection)	±1,640ft
TOTAL PROPOSED BURIED LIQUID PIPELINE =	±2,725ft	TOTAL PROPOSED BURIED GAS PIPELINE =	±2,725ft

Legend

- Well - Proposed
- Well Pad - Proposed
- - - Gas Pipeline - Proposed
- - - Liquid Pipeline - Proposed
- - - Road - Proposed
- Bureau of Land Management
- Well - Existing
- Well Pad - Existing
- - - Gas Pipeline - To Be Upgraded
- - - Liquid Pipeline - Existing
- - - Road - Existing
- Indian Reservation
- - - Gas Pipeline - Existing
- State
- Private

WELL PAD - NBU 1022-3M

TOPO D2 (PAD & PIPELINE DETAIL)
NBU 1022-3M1DS, NBU 1022-3L3DS,
NBU 1022-3M2DS & NBU 1022-3M4CS
LOCATED IN SECTION 3, T10S, R22E,
S.L.B.&M., UINTAH COUNTY, UTAH

**Kerr-McGee Oil &
Gas Onshore L.P.**


1099 18th Street
Denver, Colorado 80202

CONSULTING, LLC
2155 North Main Street
Sheridan, Wyoming 82801
Phone 307-674-0609
Fax 307-674-0182

N

SCALE: 1" = 500ft	NAD83 USP Central	14
DRAWN: TL	DATE: 18 Nov 2011	
REVISED: TL	DATE: 13 Jan 2012	

SHEET NO:
14 OF 16

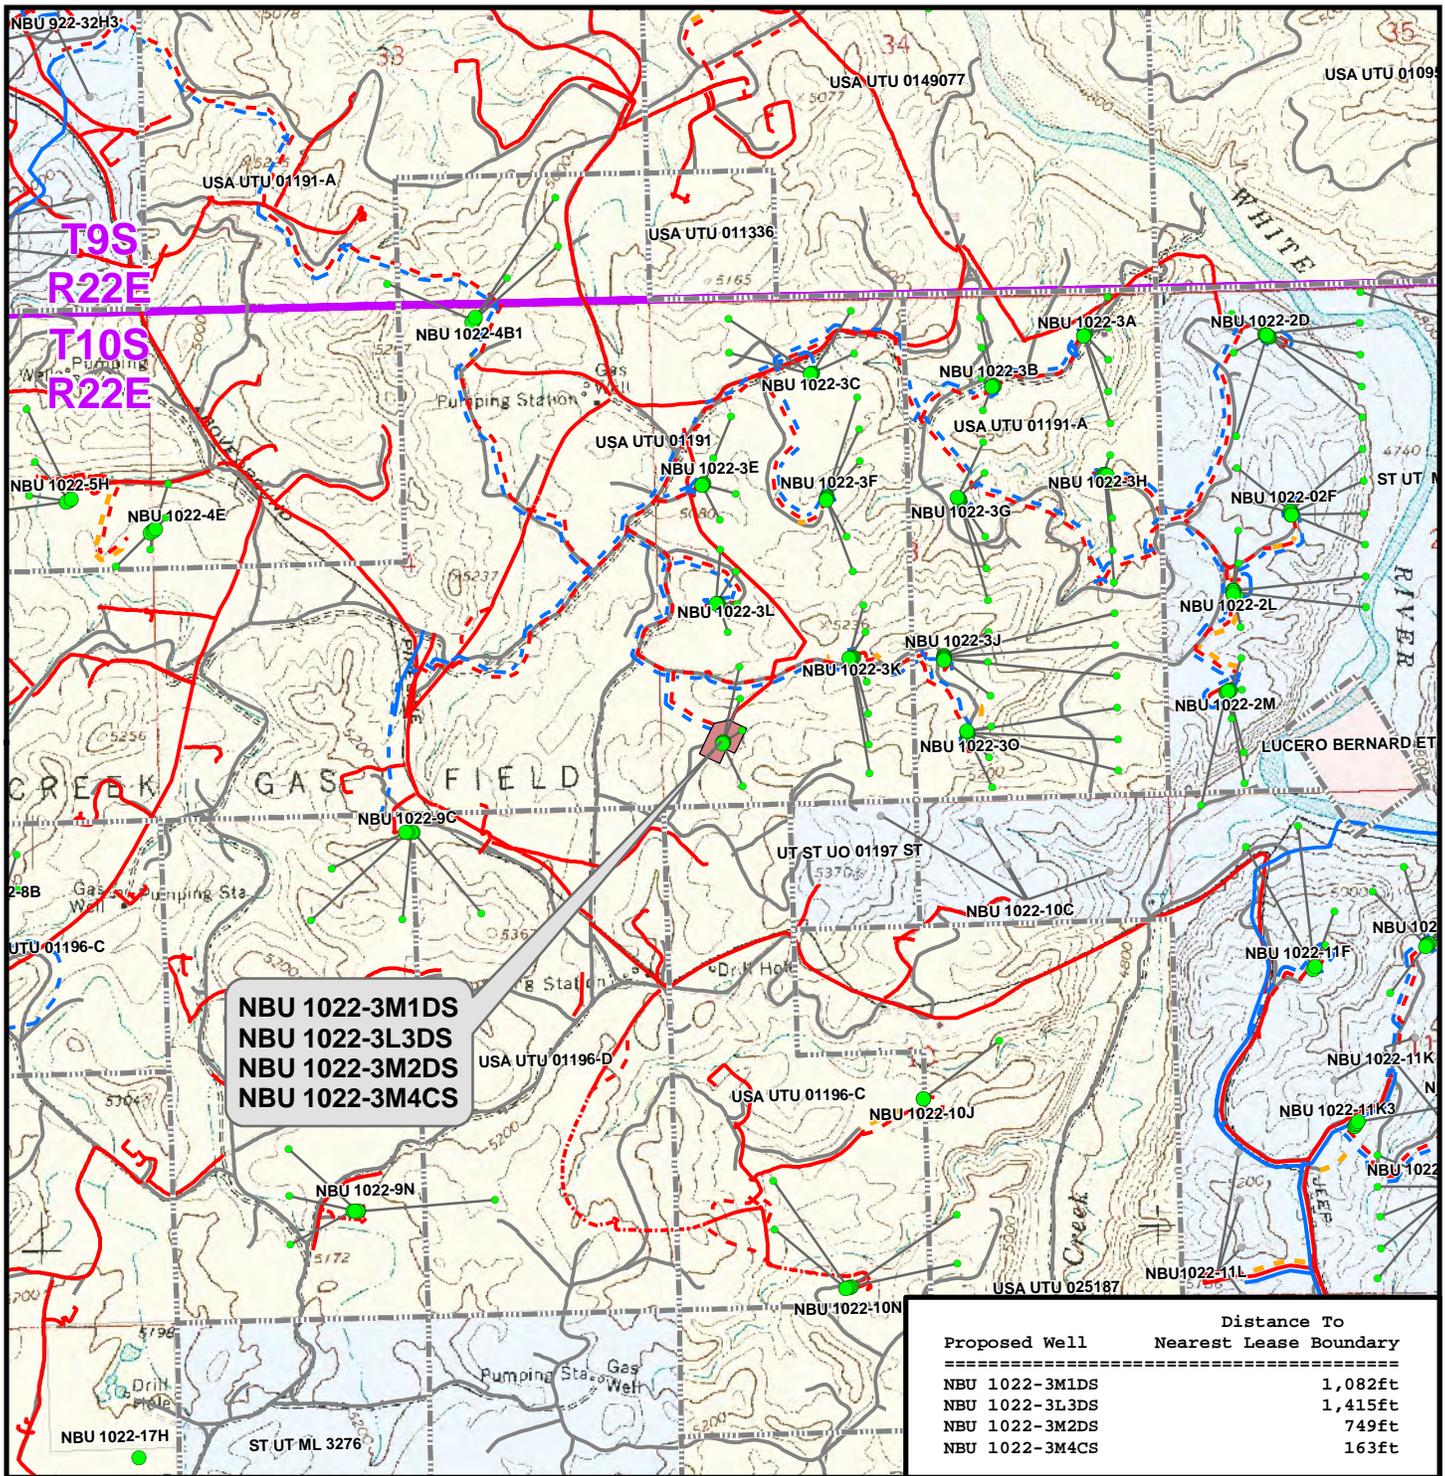

Legend

- Well - Proposed
- Bottom Hole - Proposed
- Bottom Hole - Existing
- Well Path
- Well Pad
- ▭ Lease Boundary
- Gas Pipeline - Proposed
- Gas Pipeline - To Be Upgraded
- Gas Pipeline - Existing
- Liquid Pipeline - Proposed
- Liquid Pipeline - Existing
- Road - Proposed
- Road - Existing
- Bureau of Land Management
- Indian Reservation
- State
- Private

WELL PAD - NBU 1022-3M

TOPO E
 NBU 1022-3M1DS, NBU 1022-3L3DS,
 NBU 1022-3M2DS & NBU 1022-3M4CS
 LOCATED IN SECTION 3, T10S, R22E,
 S.L.B.&M., UINTAH COUNTY, UTAH

**Kerr-McGee Oil &
 Gas Onshore L.P.**

1099 18th Street
 Denver, Colorado 80202



CONSULTING, LLC
 2155 North Main Street
 Sheridan, Wyoming 82801
 Phone 307-674-0609
 Fax 307-674-0182

SCALE: 1" = 2,000ft	NAD83 USP Central	15
DRAWN: TL	DATE: 18 Nov 2011	
REVISED:	DATE:	

SHEET NO:

15 OF 16



Kerr-McGee Oil & Gas Onshore LP
1099 18TH STREET STE. 1800
DENVER, CO 80202
720-929-6708 • FAX 720-929-7708
E-MAIL: JOE.JOHNSON@ANADARKO.COM

February 14, 2012

Ms. Diana Mason
Division of Oil, Gas and Mining
P.O. Box 145801
Salt Lake City, UT 84114-6100

Re: Directional Drilling R649-3-11
NBU 1022-3M1DS
T10S-R22E
Section 3: SWSW/SWSW
Surface: 634' FSL, 629' FWL
Bottom Hole: 1082' FSL, 818' FWL
Uintah County, Utah

Dear Ms. Mason:

Pursuant to the filing of Kerr-McGee Oil & Gas Onshore LP's (Kerr-McGee) Application for Permit to Drill regarding the above referenced well, we are hereby submitting this letter in accordance with Oil & Gas Conservation Rule R649-3-11 pertaining to the Exception to Location and Siting of Wells.

- Kerr-McGee's NBU 1022-3M1DS is located within the Natural Buttes Unit area.
- Kerr-McGee is permitting this well as a directional well in order to minimize surface disturbance. Locating the well at the surface location and directionally drilling from this location, Kerr-McGee will be able to utilize the existing road and pipelines in the area.
- Furthermore, Kerr-McGee certifies that it is the sole working interest owner within 460 feet of the entire directional well bore.

Therefore, based on the above stated information Kerr-McGee Oil & Gas Onshore LP requests the permit be granted pursuant to R649-3-11.

Sincerely,

KERR-MCGEE OIL & GAS ONSHORE LP

A handwritten signature in blue ink, appearing to read 'Joe D. Johnson', with a horizontal line underneath.

Joseph D. Johnson
Landman

STATE OF UTAH DEPARTMENT OF NATURAL RESOURCES DIVISION OF OIL, GAS, AND MINING	FORM 9
5. LEASE DESIGNATION AND SERIAL NUMBER: UTU 01191	
SUNDRY NOTICES AND REPORTS ON WELLS Do not use this form for proposals to drill new wells, significantly deepen existing wells below current bottom-hole depth, reenter plugged wells, or to drill horizontal laterals. Use APPLICATION FOR PERMIT TO DRILL form for such proposals.	
6. IF INDIAN, ALLOTTEE OR TRIBE NAME:	
7. UNIT or CA AGREEMENT NAME: NATURAL BUTTES	
8. WELL NAME and NUMBER: NBU 1022-3M1DS	
9. API NUMBER: 43047504930000	
9. FIELD and POOL or WILDCAT: NATURAL BUTTES	
1. TYPE OF WELL Gas Well	
2. NAME OF OPERATOR: KERR-MCGEE OIL & GAS ONSHORE, L.P.	
3. ADDRESS OF OPERATOR: P.O. Box 173779 1099 18th Street, Suite 600, Denver, CO, 80217 3779 PHONE NUMBER: 720 929-6511	
4. LOCATION OF WELL FOOTAGES AT SURFACE: 0634 FSL 0629 FWL QTR/QTR, SECTION, TOWNSHIP, RANGE, MERIDIAN: Qtr/Qtr: NWSW Section: 03 Township: 10.0S Range: 22.0E Meridian: S	
COUNTY: UINTAH	
STATE: UTAH	

11. CHECK APPROPRIATE BOXES TO INDICATE NATURE OF NOTICE, REPORT, OR OTHER DATA

TYPE OF SUBMISSION	TYPE OF ACTION		
<input checked="" type="checkbox"/> NOTICE OF INTENT Approximate date work will start: 7/16/2012	<input type="checkbox"/> ACIDIZE	<input type="checkbox"/> ALTER CASING	<input type="checkbox"/> CASING REPAIR
<input type="checkbox"/> SUBSEQUENT REPORT Date of Work Completion:	<input type="checkbox"/> CHANGE TO PREVIOUS PLANS	<input type="checkbox"/> CHANGE TUBING	<input type="checkbox"/> CHANGE WELL NAME
<input type="checkbox"/> SPUD REPORT Date of Spud:	<input type="checkbox"/> CHANGE WELL STATUS	<input type="checkbox"/> COMMINGLE PRODUCING FORMATIONS	<input type="checkbox"/> CONVERT WELL TYPE
<input type="checkbox"/> DRILLING REPORT Report Date:	<input type="checkbox"/> DEEPEN	<input type="checkbox"/> FRACTURE TREAT	<input type="checkbox"/> NEW CONSTRUCTION
	<input type="checkbox"/> OPERATOR CHANGE	<input type="checkbox"/> PLUG AND ABANDON	<input type="checkbox"/> PLUG BACK
	<input type="checkbox"/> PRODUCTION START OR RESUME	<input type="checkbox"/> RECLAMATION OF WELL SITE	<input type="checkbox"/> RECOMPLETE DIFFERENT FORMATION
	<input type="checkbox"/> REPERFORATE CURRENT FORMATION	<input type="checkbox"/> SIDETRACK TO REPAIR WELL	<input type="checkbox"/> TEMPORARY ABANDON
	<input type="checkbox"/> TUBING REPAIR	<input type="checkbox"/> VENT OR FLARE	<input type="checkbox"/> WATER DISPOSAL
	<input type="checkbox"/> WATER SHUTOFF	<input type="checkbox"/> SI TA STATUS EXTENSION	<input checked="" type="checkbox"/> APD EXTENSION
	<input type="checkbox"/> WILDCAT WELL DETERMINATION	<input type="checkbox"/> OTHER	OTHER: <input style="width: 100px;" type="text"/>

12. DESCRIBE PROPOSED OR COMPLETED OPERATIONS. Clearly show all pertinent details including dates, depths, volumes, etc.

Kerr-McGee Oil & Gas Onshore, L.P. (Kerr-McGee) respectfully requests an extension to this APD for the maximum time allowed. Please contact the undersigned with any questions and/or comments. Thank you.

**Approved by the
Utah Division of
Oil, Gas and Mining**

Date: June 07, 2012

By:

NAME (PLEASE PRINT) Jenn Hawkins	PHONE NUMBER 720 929-6247	TITLE Staff Operations Specialist III
SIGNATURE N/A	DATE 6/5/2012	



The Utah Division of Oil, Gas, and Mining

- State of Utah
- Department of Natural Resources

Electronic Permitting System - Sundry Notices

Request for Permit Extension Validation Well Number 43047504930000

API: 43047504930000

Well Name: NBU 1022-3M1DS

Location: 0634 FSL 0629 FWL QTR NWSW SEC 03 TWNP 100S RNG 220E MER S

Company Permit Issued to: KERR-MCGEE OIL & GAS ONSHORE, L.P.

Date Original Permit Issued: 7/16/2009

The undersigned as owner with legal rights to drill on the property as permitted above, hereby verifies that the information as submitted in the previously approved application to drill, remains valid and does not require revision. Following is a checklist of some items related to the application, which should be verified.

- If located on private land, has the ownership changed, if so, has the surface agreement been updated? Yes No

- Have any wells been drilled in the vicinity of the proposed well which would affect the spacing or siting requirements for this location? Yes No

- Has there been any unit or other agreements put in place that could affect the permitting or operation of this proposed well? Yes No

- Have there been any changes to the access route including ownership, or rightof- way, which could affect the proposed location? Yes No

- Has the approved source of water for drilling changed? Yes No

- Have there been any physical changes to the surface location or access route which will require a change in plans from what was discussed at the onsite evaluation? Yes No

- Is bonding still in place, which covers this proposed well? Yes No

Signature: Jenn Hawkins

Date: 6/5/2012

Title: Staff Operations Specialist III Representing: KERR-MCGEE OIL & GAS ONSHORE, L.P.

RECEIVED

Form 3160-3
(August 2007)

UNITED STATES
DEPARTMENT OF THE INTERIOR
BUREAU OF LAND MANAGEMENT

FEB 27 2012

FORM APPROVED
OMB No. 1004-0136
Expires July 31, 2010

APPLICATION FOR PERMIT TO DRILL OR REENTER **BLM, Vernal Utah**

1a. Type of Work: <input checked="" type="checkbox"/> DRILL <input type="checkbox"/> REENTER		5. Lease Serial No. UTU01191
1b. Type of Well: <input type="checkbox"/> Oil Well <input checked="" type="checkbox"/> Gas Well <input type="checkbox"/> Other <input type="checkbox"/> Single Zone <input checked="" type="checkbox"/> Multiple Zone		6. If Indian, Allottee or Tribe Name
2. Name of Operator KERR-MCGEE OIL & GAS ONSHORE Contact: GINA T BECKER Email: GINA.BECKER@ANADARKO.COM		7. If Unit or CA Agreement, Name and No. UTU63047A
3a. Address P.O. BOX 173779 DENVER, CO 80202-3779		8. Lease Name and Well No. NBU 1022-3M1DS
3b. Phone No. (include area code) Ph: 720-929-6086 Fx: 720-929-7086		9. API Well No. 43-047-50493
4. Location of Well (Report location clearly and in accordance with any State requirements. *) At surface SWSW 634FSL 629FWL 39.972516 N Lat, 109.433154 W Lon At proposed prod. zone SWSW 1082FSL 818FWL 39.973738 N Lat, 109.432497 W Lon		10. Field and Pool, or Exploratory NATURAL BUTTES
14. Distance in miles and direction from nearest town or post office* APPROXIMATELY 56 MILES SOUTHEAST OF VERNAL, UTAH		11. Sec., T., R., M., or Blk. and Survey or Area Sec 3 T10S R22E Mer SLB
15. Distance from proposed location to nearest property or lease line, ft. (Also to nearest drig. unit line, if any) 1082	16. No. of Acres in Lease 1042.00	12. County or Parish UINTAH
18. Distance from proposed location to nearest well, drilling, completed, applied for, on this lease, ft. 441	19. Proposed Depth 8836 MD 8790 TVD	13. State UT
21. Elevations (Show whether DF, KB, RT, GL, etc.) 5119 GL	22. Approximate date work will start 08/08/2012	17. Spacing Unit dedicated to this well
20. BLM/BIA Bond No. on file WYB000291		23. Estimated duration 60-90 DAYS

24. Attachments

The following, completed in accordance with the requirements of Onshore Oil and Gas Order No. 1, shall be attached to this form:

- 1. Well plat certified by a registered surveyor.
- 2. A Drilling Plan.
- 3. A Surface Use Plan (if the location is on National Forest System Lands, the SUPO shall be filed with the appropriate Forest Service Office).
- 4. Bond to cover the operations unless covered by an existing bond on file (see Item 20 above).
- 5. Operator certification
- 6. Such other site specific information and/or plans as may be required by the authorized officer.

25. Signature (Electronic Submission)	Name (Printed/Typed) GINA T BECKER Ph: 720-929-6086	RECEIVED	Date 02/16/2012
Title REGULATORY ANALYST II		FEB 27 2012	
Approved by (Signature) 	Name (Printed/Typed) Jerry Kenczka	DIV. OF OIL, GAS & MINING	Date AUG 17 2012
Title Assistant Field Manager Lands & Mineral Resources	Office VERNAL FIELD OFFICE		

Application approval does not warrant or certify the applicant holds legal or equitable title to those rights in the subject lease which would entitle the applicant to conduct operations thereon.
Conditions of approval, if any, are attached.

Title 18 U.S.C. Section 1001 and Title 43 U.S.C. Section 1212, make it a crime for any person knowingly and willfully to make to any department or agency of the United States any false, fictitious or fraudulent statements or representations as to any matter within its jurisdiction.

Additional Operator Remarks (see next page)



Electronic Submission #131115 verified by the BLM Well Information System
For KERR-MCGEE OIL & GAS ONSHORE, sent to the Vernal

NOTICE OF APPROVAL

CONDITIONS OF APPROVAL ATTACHED

** OPERATOR-SUBMITTED ** OPERATOR-SUBMITTED ** OPERATOR-SUBMITTED **

INTL AUG 14

1112-1179/11



UNITED STATES DEPARTMENT OF THE INTERIOR
BUREAU OF LAND MANAGEMENT
VERNAL FIELD OFFICE

170 South 500 East VERNAL, UT 84078 (435) 781-4400



CONDITIONS OF APPROVAL FOR APPLICATION FOR PERMIT TO DRILL

Company: Kerr McGee Oil & Gas Onshore Location: SWSW, Sec. 3, T10S, R22E
Well No: 1022-3M1DS Lease No: UTU-01191
API No: 43-047-50493 Agreement: Natural Buttes

OFFICE NUMBER: (435) 781-4400

OFFICE FAX NUMBER: (435) 781-3420

**A COPY OF THESE CONDITIONS SHALL BE FURNISHED TO YOUR
FIELD REPRESENTATIVE TO INSURE COMPLIANCE**

All lease and/or unit operations are to be conducted in such a manner that full compliance is made with the applicable laws, regulations (43 CFR Part 3160), and this approved Application for Permit to Drill including Surface and Downhole Conditions of Approval. The operator is considered fully responsible for the actions of his subcontractors. A copy of the approved APD must be on location during construction, drilling, and completion operations. **This permit is approved for a two (2) year period, or until lease expiration, whichever occurs first. An additional extension, up to two (2) years, may be applied for by sundry notice prior to expiration.**

NOTIFICATION REQUIREMENTS

Location Construction (Notify Environmental Scientist)	-	Forty-Eight (48) hours prior to construction of location and access roads.
Location Completion (Notify Environmental Scientist)	-	Prior to moving on the drilling rig.
Spud Notice (Notify Petroleum Engineer)	-	Twenty-Four (24) hours prior to spudding the well.
Casing String & Cementing (Notify Supv. Petroleum Tech.)	-	Twenty-Four (24) hours prior to running casing and cementing all casing strings to: ut_vn_opreport@blm.gov .
BOP & Related Equipment Tests (Notify Supv. Petroleum Tech.)	-	Twenty-Four (24) hours prior to initiating pressure tests.
First Production Notice (Notify Petroleum Engineer)	-	Within Five (5) business days after new well begins or production resumes after well has been off production for more than ninety (90) days.

***SURFACE USE PROGRAM
CONDITIONS OF APPROVAL (COAs)***

- All new and replacement internal combustion gas field engines of less than or equal to 300 design-rated horsepower must not emit more than 2 gms of NO_x per horsepower-hour. This requirement does not apply to gas field engines of less than or equal to 40 design-rated horsepower.
- All and replacement internal combustion gas field engines of greater than 300 design rated horsepower must not emit more than 1.0 gms of NO_x per horsepower-hour.
- If there is an active Gilsonite mining operation within 2 miles of the well location, operator shall notify the Gilsonite operator at least 48 hours prior to any blasting during construction.
- If paleontological materials are uncovered during construction, the operator is to immediately stop work and contact the Authorized Officer (AO). A determination will be made by the AO as to what mitigation may be necessary for the discovered paleontologic material before construction can continue.

Site Specific COA's

- All new and replacement internal combustion gas field engines of less than or equal to 300 design-rated horse power must not emit more than 2 grams of NO_x per horsepower-hour. This requirement does not apply to gas field engines of less than or equal to 40 design-rated horsepower-hour.
- All new and replacement internal combustion gas field engines of greater than 300 design rated horsepower must not emit more than 1.0 grams of NO_x per horsepower-hour.
- The following would be used as standard operating procedures: Green completion or controlled VOC emissions methods with 90% efficiency for Oil or Gas Atmospheric Storage Tanks, VOC Venting controls or flaring, Glycol Dehydration and Amine Unites, Well Completion, Re-Completion, Venting, and Planned Blowdown Emissions.
- All reclamation activities will comply with the Green River Reclamation Guidelines.
- All vehicles and equipment shall be cleaned either through power-washing, or other approved method, if the vehicles or equipment were previously operated outside the Uinta Basin, to prevent weed seed introduction.
- All disturbance areas shall be monitored for noxious weeds annually, for a minimum of three growing seasons following completion of project or until desirable vegetation is established.
- Noxious and invasive weeds will be controlled by the proponent throughout the area of project disturbance.
- Noxious weeds will be inventoried and reported to BLM in the annual reclamation report. Where an integrated pest management program is applicable, coordination has been undertaken with the state and local management program (if existing). A copy of the pest management plan will be submitted for each project.

- A pesticide use proposal (PUP) will be obtained for the project, by the proponent if applicable.
- A permitted paleontologist is to be present to monitor construction at all well pads during all surface disturbing activities: examples include the following; building of the well pad, access road, and pipelines.

To maintain compliance with current cactus survey protocols, the following measures will be required:

- If construction does not occur within 4 years of the original survey date, new 100% clearance surveys will be required.
- Prior to construction within 4 years of the original survey date, a spot check survey will be required during the year of construction. KMG and their respective 3rd party surveyor will refer to the current *Sclerocactus* Spot Check Survey Methods, to determine site specific survey distances and intensity levels.
- Spot check reports will be reported to the BLM and the US Fish and Wildlife Service.
- Construction will not commence until written approval is received from the BLM

Discovery Stipulation: Reinitiation of section 7 consultation with the USFWS will be sought immediately if any loss of plants or occupied habitat for Uinta Basin hookless cactus is anticipated as a result of project activities.

- Construction or drilling is not allowed from January 1 – August 31 on the NBU 1022-3O pad to minimize impacts during golden eagle nesting.
- If it is anticipated that construction or drilling will occur during the given timing restriction, a BLM or qualified biologist shall be notified to conduct surveys for raptors. Depending upon the results of the surveys, permission to proceed may or may not be granted by the Authorized Officer.
- The best method to avoid entrainment is to pump from an off-channel location – one that does not connect to the river during high spring flows. An infiltration gallery constructed in a BLM and Service approved location is best.
- If the pump head is located in the river channel where larval fish are known to occur, the following measures apply:
 - a. do not situate the pump in a low-flow or no-flow area as these habitats tend to concentrate larval fishes;
 - b. limit the amount of pumping, to the greatest extent possible, during that period of the year when larval fish may be present (April 1 to August 31); and
 - c. limit the amount of pumping, to the greatest extent possible, during the pre-dawn hours as larval drift studies indicate that this is a period of greatest daily activity.
- Screen all pump intakes with 3/32 inch mesh material.
- Approach velocities for intake structures will follow the National Marine Fisheries Service's document "Fish Screening Criteria for Anadromous Salmonids". For projects with an in-stream intake that operate in stream reaches where larval fish may be present, the approach velocity will not exceed 0.33 feet per second (ft/s).

- Report any fish impinged on the intake screen to the Service (801.975.3330) and the Utah Division of Wildlife Resources:
Northeastern Region
152 East 100 North, Vernal, UT 84078
Phone: (435) 781-9453
- Kerr McGee can only use the following water source:
Permit # 49-2307 JD Field Services Green River-Section 15, T2N, R22E

DOWNHOLE PROGRAM CONDITIONS OF APPROVAL (COAs)

SITE SPECIFIC DOWNHOLE COAs:

- A copy of Kerr McGee's Standard Operating Practices (SOP version: dated 7/17/08 and approved 7/28/08) shall be on location.
- Surface casing cement shall be brought to surface.
- Production casing cement shall be brought 200' up and into the surface casing.
- Electronic/mechanical mud monitoring equipment shall be required, from surface casing shoe to TD, which shall include as a minimum: pit volume totalizer (PVT); stroke counter; and flow sensor.

All provisions outlined in Onshore Oil & Gas Order #2 Drilling Operations shall be strictly adhered to. The following items are emphasized:

DRILLING/COMPLETION/PRODUCING OPERATING STANDARDS

- The spud date and time shall be reported orally to Vernal Field Office within 24 hours of spudding.
- Notify Vernal Field Office Supervisory Petroleum Engineering Technician at least 24 hours in advance of casing cementing operations and BOPE & casing pressure tests.
- All requirements listed in Onshore Order #2 III. E. Special Drilling Operations are applicable for air drilling of surface hole.
- Blowout prevention equipment (BOPE) shall remain in use until the well is completed or abandoned. Closing unit controls shall remain unobstructed and readily accessible at all times. Choke manifolds shall be located outside of the rig substructure.
- All BOPE components shall be inspected daily and those inspections shall be recorded in the daily drilling report. Components shall be operated and tested as required by Onshore Oil & Gas Order No. 2 to insure good mechanical working order. All BOPE pressure tests shall be performed by a test pump with a chart recorder and **NOT** by the rig pumps. Test shall be reported in the driller's log.
- BOP drills shall be initially conducted by each drilling crew within 24 hours of drilling out from under the surface casing and weekly thereafter as specified in Onshore Oil & Gas Order No. 2.
- Casing pressure tests are required before drilling out from under all casing strings set and cemented in place.
- No aggressive/fresh hard-banded drill pipe shall be used within casing.
- **Cement baskets shall not be run on surface casing.**
- The operator must report all shows of water or water-bearing sands to the BLM. If flowing water is encountered it must be sampled, analyzed, and a copy of the analyses submitted to the BLM Vernal Field Office.

- The operator must report encounters of all non oil & gas mineral resources (such as Gilsonite, tar sands, oil shale, trona, etc.) to the Vernal Field Office, in writing, within 5 working days of each encounter. Each report shall include the well name/number, well location, date and depth (from KB or GL) of encounter, vertical footage of the encounter and, the name of the person making the report (along with a telephone number) should the BLM need to obtain additional information.
- A complete set of angular deviation and directional surveys of a directional well will be submitted to the Vernal BLM office engineer within 30 days of the completion of the well.
- While actively drilling, chronologic drilling progress reports shall be filed directly with the BLM, Vernal Field Office on a weekly basis in sundry, letter format or e-mail to the Petroleum Engineers until the well is completed.
- A cement bond log (CBL) will be run from the production casing shoe to the top of cement and shall be utilized to determine the bond quality for the production casing. Submit a field copy of the CBL to this office.
- **Please submit an electronic copy of all other logs run on this well in LAS format to UT_VN_Welllogs@BLM.gov. This submission will supersede the requirement for submittal of paper logs to the BLM.**
- There shall be no deviation from the proposed drilling, completion, and/or workover program as approved. Safe drilling and operating practices must be observed. Any changes in operation must have prior approval from the BLM Vernal Field Office.

OPERATING REQUIREMENT REMINDERS:

- All wells, whether drilling, producing, suspended, or abandoned, shall be identified in accordance with 43 CFR 3162.6. There shall be a sign or marker with the name of the operator, lease serial number, well number, and surveyed description of the well.
- For information regarding production reporting, contact the Office of Natural Resources Revenue (ONRR) at www.ONRR.gov.
- Should the well be successfully completed for production, the BLM Vernal Field office must be notified when it is placed in a producing status. Such notification will be by written communication and must be received in this office by not later than the fifth business day following the date on which the well is placed on production. The notification shall provide, as a minimum, the following informational items:
 - Operator name, address, and telephone number.
 - Well name and number.
 - Well location (¼¼, Sec., Twn, Rng, and P.M.).
 - Date well was placed in a producing status (date of first production for which royalty will be paid).
 - The nature of the well's production, (i.e., crude oil, or crude oil and casing head gas, or natural gas and entrained liquid hydrocarbons).
 - The Federal or Indian lease prefix and number on which the well is located; otherwise the non-Federal or non-Indian land category, i.e., State or private.
 - Unit agreement and/or participating area name and number, if applicable.
 - Communitization agreement number, if applicable.
- Any venting or flaring of gas shall be done in accordance with Notice to Lessees (NTL) 4A and needs prior approval from the BLM Vernal Field Office.
- All undesirable events (fires, accidents, blowouts, spills, discharges) as specified in NTL 3A will be reported to the BLM, Vernal Field Office. Major events, as defined in NTL3A, shall be reported verbally within 24 hours, followed by a written report within 15 days. "Other than Major Events" will be reported in writing within 15 days. "Minor Events" will be reported on the Monthly Report of Operations and Production.
- Whether the well is completed as a dry hole or as a producer, "Well Completion and Recompletion Report and Log" (BLM Form 3160-4) shall be submitted not later than 30 days after completion of the well or after completion of operations being performed, in accordance with 43 CFR 3162.4-1. Two copies of all logs run, core descriptions, and all other surveys or data obtained and compiled during the drilling, workover, and/or completion operations, shall be filed on BLM Form 3160-4. Submit with the well completion report a geologic report including, at a minimum, formation tops, and a summary and conclusions. Also include deviation surveys, sample descriptions, strip logs,

core data, drill stem test data, and results of production tests if performed. Samples (cuttings, fluid, and/or gas) shall be submitted only when requested by the BLM, Vernal Field Office.

- All off-lease storage, off-lease measurement, or commingling on-lease or off-lease, shall have prior written approval from the BLM Vernal Field Office.
- Oil and gas meters shall be calibrated in place prior to any deliveries. The BLM Vernal Field Office Petroleum Engineers will be provided with a date and time for the initial meter calibration and all future meter proving schedules. A copy of the meter calibration reports shall be submitted to the BLM Vernal Field Office. All measurement facilities will conform to the API standards for liquid hydrocarbons and the AGA standards for natural gas measurement. All measurement points shall be identified as the point of sale or allocation for royalty purposes.
- A schematic facilities diagram as required by Onshore Oil & Gas Order No. 3 shall be submitted to the BLM Vernal Field Office within 30 days of installation or first production, whichever occurs first. All site security regulations as specified in Onshore Oil & Gas Order No. 3 shall be adhered to. All product lines entering and leaving hydrocarbon storage tanks will be effectively sealed in accordance with Onshore Oil & Gas Order No. 3.
- Any additional construction, reconstruction, or alterations of facilities, including roads, gathering lines, batteries, etc., which will result in the disturbance of new ground, shall require the filing of a suitable plan and need prior approval of the BLM Vernal Field Office. Emergency approval may be obtained orally, but such approval does not waive the written report requirement.
- No location shall be constructed or moved, no well shall be plugged, and no drilling or workover equipment shall be removed from a well to be placed in a suspended status without prior approval of the BLM Vernal Field Office. If operations are to be suspended for more than 30 days, prior approval of the BLM Vernal Field Office shall be obtained and notification given before resumption of operations.
- Pursuant to Onshore Oil & Gas Order No. 7, this is authorization for pit disposal of water produced from this well for a period of 90 days from the date of initial production. A permanent disposal method must be approved by this office and in operation prior to the end of this 90-day period. In order to meet this deadline, an application for the proposed permanent disposal method shall be submitted along with any necessary water analyses, as soon as possible, but no later than 45 days after the date of first production. Any method of disposal which has not been approved prior to the end of the authorized 90-day period will be considered as an Incident of Noncompliance and will be grounds for issuing a shut-in order until an acceptable manner for disposing of said water is provided and approved by this office.
- Unless the plugging is to take place immediately upon receipt of oral approval, the Field Office Petroleum Engineers must be notified at least 24 hours in advance of the plugging of the well, in order that a representative may witness plugging operations. If a well is suspended or abandoned, all pits must be fenced immediately until they are backfilled. The "Subsequent Report of Abandonment" (Form BLM 3160-5) must be submitted within 30 days after the actual plugging of the well bore, showing location of plugs, amount of cement in each, and amount of casing left in hole, and the current status of the surface restoration.

RECEIVED

Form 3160-3
(August 2007)

UNITED STATES
DEPARTMENT OF THE INTERIOR
BUREAU OF LAND MANAGEMENT

FEB 27 2012

FORM APPROVED
OMB No. 1004-0136
Expires July 31, 2010

APPLICATION FOR PERMIT TO DRILL OR REENTER **BLM, Vernal Utah**

1a. Type of Work: <input checked="" type="checkbox"/> DRILL <input type="checkbox"/> REENTER		5. Lease Serial No. UTU01191
1b. Type of Well: <input type="checkbox"/> Oil Well <input checked="" type="checkbox"/> Gas Well <input type="checkbox"/> Other <input type="checkbox"/> Single Zone <input checked="" type="checkbox"/> Multiple Zone		6. If Indian, Allottee or Tribe Name
2. Name of Operator KERR-MCGEE OIL & GAS ONSHORE		7. If Unit or CA Agreement, Name and No. UTU63047A
Contact: GINA T BECKER Email: GINA.BECKER@ANADARKO.COM		8. Lease Name and Well No. NBU 1022-3M1DS
3a. Address P.O. BOX 173779 DENVER, CO 80202-3779	3b. Phone No. (include area code) Ph: 720-929-6086 Fx: 720-929-7086	9. API Well No. 13-047-50493
4. Location of Well (Report location clearly and in accordance with any State requirements.)* At surface SWSW 634FSL 629FWL 39.972516 N Lat, 109.433154 W Lon At proposed prod. zone SWSW 1082FSL 818FWL 39.973738 N Lat, 109.432497 W Lon		10. Field and Pool, or Exploratory NATURAL BUTTES
14. Distance in miles and direction from nearest town or post office* APPROXIMATELY 56 MILES SOUTHEAST OF VERNAL, UTAH		11. Sec., T., R., M., or Blk. and Survey or Area Sec 3 T10S R22E Mer SLB
15. Distance from proposed location to nearest property or lease line, ft. (Also to nearest drig. unit line, if any) 1082	16. No. of Acres in Lease 1042.00	12. County or Parish UINTAH
18. Distance from proposed location to nearest well, drilling, completed, applied for, on this lease, ft. 441	19. Proposed Depth 8836 MD 8790 TVD	13. State UT
21. Elevations (Show whether DF, KB, RT, GL, etc.) 5119 GL	22. Approximate date work will start 08/08/2012	17. Spacing Unit dedicated to this well
		20. BLM/BIA Bond No. on file WYB000291
		23. Estimated duration 60-90 DAYS

24. Attachments

The following, completed in accordance with the requirements of Onshore Oil and Gas Order No. 1, shall be attached to this form:

- | | |
|---|---|
| 1. Well plat certified by a registered surveyor. | 4. Bond to cover the operations unless covered by an existing bond on file (see Item 20 above). |
| 2. A Drilling Plan. | 5. Operator certification |
| 3. A Surface Use Plan (if the location is on National Forest System Lands, the SUPO shall be filed with the appropriate Forest Service Office). | 6. Such other site specific information and/or plans as may be required by the authorized officer. |

25. Signature (Electronic Submission)	Name (Printed/Typed) GINA T BECKER Ph: 720-929-6086	Date 02/16/2012
Title REGULATORY ANALYST II		
Approved by (Signature) 	Name (Printed/Typed) Jerry Kenczka	Date AUG 17 2012
Title Assistant Field Manager Lands & Mineral Resources	Office VERNAL FIELD OFFICE	

Application approval does not warrant or certify the applicant holds legal or equitable title to those rights in the subject lease which would entitle the applicant to conduct operations thereon.
Conditions of approval, if any, are attached.

Title 18 U.S.C. Section 1001 and Title 43 U.S.C. Section 1212, make it a crime for any person knowingly and willfully to make to any department or agency of the United States any false, fictitious or fraudulent statements or representations as to any matter within its jurisdiction.

Additional Operator Remarks (see next page)

Electronic Submission #131115 verified by the BLM Well Information System
For KERR-MCGEE OIL & GAS ONSHORE, sent to the Vernal

NOTICE OF APPROVAL

CONDITIONS OF APPROVAL ATTACHED

** OPERATOR-SUBMITTED ** OPERATOR-SUBMITTED ** OPERATOR-SUBMITTED **

INTU AUDA

1112-1179/11

STATE OF UTAH DEPARTMENT OF NATURAL RESOURCES DIVISION OF OIL, GAS, AND MINING	FORM 9
SUNDRY NOTICES AND REPORTS ON WELLS	
Do not use this form for proposals to drill new wells, significantly deepen existing wells below current bottom-hole depth, reenter plugged wells, or to drill horizontal laterals. Use APPLICATION FOR PERMIT TO DRILL form for such proposals.	
1. TYPE OF WELL Gas Well	5. LEASE DESIGNATION AND SERIAL NUMBER: UTU 01191
2. NAME OF OPERATOR: KERR-MCGEE OIL & GAS ONSHORE, L.P.	6. IF INDIAN, ALLOTTEE OR TRIBE NAME:
3. ADDRESS OF OPERATOR: P.O. Box 173779 1099 18th Street, Suite 600, Denver, CO, 80217 3779	7. UNIT or CA AGREEMENT NAME: NATURAL BUTTES
PHONE NUMBER: 720 929-6511	8. WELL NAME and NUMBER: NBU 1022-3M1DS
4. LOCATION OF WELL FOOTAGES AT SURFACE: 0634 FSL 0629 FWL QTR/QTR, SECTION, TOWNSHIP, RANGE, MERIDIAN: Qtr/Qtr: NWSW Section: 03 Township: 10.0S Range: 22.0E Meridian: S	9. API NUMBER: 43047504930000
	9. FIELD and POOL or WILDCAT: NATURAL BUTTES
	COUNTY: Uintah
	STATE: UTAH

11. CHECK APPROPRIATE BOXES TO INDICATE NATURE OF NOTICE, REPORT, OR OTHER DATA

TYPE OF SUBMISSION	TYPE OF ACTION		
<input type="checkbox"/> NOTICE OF INTENT Approximate date work will start:	<input type="checkbox"/> ACIDIZE	<input type="checkbox"/> ALTER CASING	<input type="checkbox"/> CASING REPAIR
<input type="checkbox"/> SUBSEQUENT REPORT Date of Work Completion:	<input type="checkbox"/> CHANGE TO PREVIOUS PLANS	<input type="checkbox"/> CHANGE TUBING	<input type="checkbox"/> CHANGE WELL NAME
<input checked="" type="checkbox"/> SPUD REPORT Date of Spud: 2/6/2013	<input type="checkbox"/> CHANGE WELL STATUS	<input type="checkbox"/> COMMINGLE PRODUCING FORMATIONS	<input type="checkbox"/> CONVERT WELL TYPE
<input type="checkbox"/> DRILLING REPORT Report Date:	<input type="checkbox"/> DEEPEN	<input type="checkbox"/> FRACTURE TREAT	<input type="checkbox"/> NEW CONSTRUCTION
	<input type="checkbox"/> OPERATOR CHANGE	<input type="checkbox"/> PLUG AND ABANDON	<input type="checkbox"/> PLUG BACK
	<input type="checkbox"/> PRODUCTION START OR RESUME	<input type="checkbox"/> RECLAMATION OF WELL SITE	<input type="checkbox"/> RECOMPLETE DIFFERENT FORMATION
	<input type="checkbox"/> REPERFORATE CURRENT FORMATION	<input type="checkbox"/> SIDETRACK TO REPAIR WELL	<input type="checkbox"/> TEMPORARY ABANDON
	<input type="checkbox"/> TUBING REPAIR	<input type="checkbox"/> VENT OR FLARE	<input type="checkbox"/> WATER DISPOSAL
	<input type="checkbox"/> WATER SHUTOFF	<input type="checkbox"/> SI TA STATUS EXTENSION	<input type="checkbox"/> APD EXTENSION
	<input type="checkbox"/> WILDCAT WELL DETERMINATION	<input type="checkbox"/> OTHER	OTHER: <input style="width: 100px;" type="text"/>

12. DESCRIBE PROPOSED OR COMPLETED OPERATIONS. Clearly show all pertinent details including dates, depths, volumes, etc.

MIRU TRIPLE A BUCKET RIG. DRILLED 20" CONDUCTOR HOLE TO 40'.
 RAN 14" 36.7# SCHEDULE 10 CONDUCTOR PIPE. CEMENT WITH 28
 SACKS READY MIX. SPUD WELL LOCATION ON February 6, 2013 AT
 09:00 HRS.

Accepted by the
Utah Division of
Oil, Gas and Mining
FOR RECORD ONLY
 February 11, 2013

NAME (PLEASE PRINT) Lindsey Frazier	PHONE NUMBER 720 929-6857	TITLE Regulatory Analyst II
SIGNATURE N/A	DATE 2/11/2013	

STATE OF UTAH DEPARTMENT OF NATURAL RESOURCES DIVISION OF OIL, GAS, AND MINING	FORM 9
SUNDRY NOTICES AND REPORTS ON WELLS Do not use this form for proposals to drill new wells, significantly deepen existing wells below current bottom-hole depth, reenter plugged wells, or to drill horizontal laterals. Use APPLICATION FOR PERMIT TO DRILL form for such proposals.	5. LEASE DESIGNATION AND SERIAL NUMBER: UTU 01191
1. TYPE OF WELL Gas Well	6. IF INDIAN, ALLOTTEE OR TRIBE NAME:
2. NAME OF OPERATOR: KERR-MCGEE OIL & GAS ONSHORE, L.P.	7. UNIT or CA AGREEMENT NAME: NATURAL BUTTES
3. ADDRESS OF OPERATOR: P.O. Box 173779 1099 18th Street, Suite 600, Denver, CO, 80217 3779	8. WELL NAME and NUMBER: NBU 1022-3M1DS
4. LOCATION OF WELL FOOTAGES AT SURFACE: 0634 FSL 0629 FWL QTR/QTR, SECTION, TOWNSHIP, RANGE, MERIDIAN: Qtr/Qtr: NWSW Section: 03 Township: 10.0S Range: 22.0E Meridian: S	9. API NUMBER: 43047504930000
PHONE NUMBER: 720 929-6511	9. FIELD and POOL or WILDCAT: NATURAL BUTTES
	COUNTY: Uintah
	STATE: UTAH

11. CHECK APPROPRIATE BOXES TO INDICATE NATURE OF NOTICE, REPORT, OR OTHER DATA

TYPE OF SUBMISSION	TYPE OF ACTION		
<input checked="" type="checkbox"/> NOTICE OF INTENT Approximate date work will start: 1/21/2013	<input type="checkbox"/> ACIDIZE	<input type="checkbox"/> ALTER CASING	<input type="checkbox"/> CASING REPAIR
<input type="checkbox"/> SUBSEQUENT REPORT Date of Work Completion:	<input type="checkbox"/> CHANGE TO PREVIOUS PLANS	<input type="checkbox"/> CHANGE TUBING	<input type="checkbox"/> CHANGE WELL NAME
<input type="checkbox"/> SPUD REPORT Date of Spud:	<input type="checkbox"/> CHANGE WELL STATUS	<input type="checkbox"/> COMMINGLE PRODUCING FORMATIONS	<input type="checkbox"/> CONVERT WELL TYPE
<input type="checkbox"/> DRILLING REPORT Report Date:	<input type="checkbox"/> DEEPEN	<input type="checkbox"/> FRACTURE TREAT	<input type="checkbox"/> NEW CONSTRUCTION
	<input type="checkbox"/> OPERATOR CHANGE	<input type="checkbox"/> PLUG AND ABANDON	<input type="checkbox"/> PLUG BACK
	<input type="checkbox"/> PRODUCTION START OR RESUME	<input type="checkbox"/> RECLAMATION OF WELL SITE	<input type="checkbox"/> RECOMPLETE DIFFERENT FORMATION
	<input type="checkbox"/> REPERFORATE CURRENT FORMATION	<input type="checkbox"/> SIDETRACK TO REPAIR WELL	<input type="checkbox"/> TEMPORARY ABANDON
	<input type="checkbox"/> TUBING REPAIR	<input type="checkbox"/> VENT OR FLARE	<input type="checkbox"/> WATER DISPOSAL
	<input type="checkbox"/> WATER SHUTOFF	<input type="checkbox"/> SI TA STATUS EXTENSION	<input type="checkbox"/> APD EXTENSION
	<input type="checkbox"/> WILDCAT WELL DETERMINATION	<input checked="" type="checkbox"/> OTHER	OTHER: <input type="text" value="Correction"/>

12. DESCRIBE PROPOSED OR COMPLETED OPERATIONS. Clearly show all pertinent details including dates, depths, volumes, etc.

The operator wishes to correct the Surface Quarter/Quarter for this location. The plat was attached to the sundry that was approved on June 4, 2012. / From: NWSW To: SWSW

Accepted by the
Utah Division of
Oil, Gas and Mining
FOR RECORD ONLY
 February 14, 2013

NAME (PLEASE PRINT) Gina Becker	PHONE NUMBER 720 929-6086	TITLE Regulatory Analyst II
SIGNATURE N/A	DATE 1/21/2013	

STATE OF UTAH
DEPARTMENT OF NATURAL RESOURCES
DIVISION OF OIL, GAS AND MINING

FORM 6

ENTITY ACTION FORM

Operator: KERR MCGEE OIL & GAS ONSHORE LP Operator Account Number: N 2995
 Address: P.O. Box 173779
city DENVER
state CO zip 80217 Phone Number: (720) 929-6857

Well 1

API Number	Well Name		QQ	Sec	Twp	Rng	County
4304750493	NBU 1022-3M1DS		N WSW	3	10S	22E	UINTAH
Action Code	Current Entity Number	New Entity Number	Spud Date			Entity Assignment Effective Date	
B	99999	2900	2/6/2013			2/19/2013	
Comments: MIRU TRIPLE A BUCKET RIG. SPUD WELL LOCATION ON February 6, 2013 AT 09:00 HRS. Wsmvd							

Well 2

API Number	Well Name		QQ	Sec	Twp	Rng	County
4304750491	NBU 1022-3L3DS		N WSW	3	10S	22E	UINTAH
Action Code	Current Entity Number	New Entity Number	Spud Date			Entity Assignment Effective Date	
B	99999	2900	2/6/2013			2/19/2013	
Comments: MIRU TRIPLE A BUCKET RIG. SPUD WELL LOCATION ON February 6, 2013 AT 13:30 HRS. Wsmvd							

Well 3

API Number	Well Name		QQ	Sec	Twp	Rng	County
4304750494	NBU 1022-3M2DS		N WSW	3	10S	22E	UINTAH
Action Code	Current Entity Number	New Entity Number	Spud Date			Entity Assignment Effective Date	
B	99999	2900	2/7/2013			2/19/2013	
Comments: MIRU TRIPLE A BUCKET RIG. SPUD WELL LOCATION ON February 7, 2013 AT 08:30 HRS. Wsmvd							

ACTION CODES:

- A - Establish new entity for new well (single well only)
- B - Add new well to existing entity (group or unit well)
- C - Re-assign well from one existing entity to another existing entity
- D - Re-assign well from one existing entity to a new entity
- E - Other (Explain in 'comments' section)

Lindsey Frazier

Name (Please Print)

Signature

REGULATORY ANALYST II 2/11/2013

Title

Date

RECEIVED
FEB 11 2013

STATE OF UTAH
DEPARTMENT OF NATURAL RESOURCES
DIVISION OF OIL, GAS AND MINING

FORM 6

ENTITY ACTION FORM

Operator: KERR MCGEE OIL & GAS ONSHORE LP Operator Account Number: N 2995
 Address: P.O. Box 173779
city DENVER
state CO zip 80217 Phone Number: (720) 929-6857

Well 1

API Number	Well Name		QQ	Sec	Twp	Rng	County
4304750493	NBU 1022-3M1DS		N WSW	3	10S	22E	UINTAH
Action Code	Current Entity Number	New Entity Number	Spud Date			Entity Assignment Effective Date	
B	99999	2900	2/6/2013			2/19/2013	
Comments: MIRU TRIPLE A BUCKET RIG. SPUD WELL LOCATION ON February 6, 2013 AT 09:00 HRS. Wsmvd							

Well 2

API Number	Well Name		QQ	Sec	Twp	Rng	County
4304750491	NBU 1022-3L3DS		N WSW	3	10S	22E	UINTAH
Action Code	Current Entity Number	New Entity Number	Spud Date			Entity Assignment Effective Date	
B	99999	2900	2/6/2013			2/19/2013	
Comments: MIRU TRIPLE A BUCKET RIG. SPUD WELL LOCATION ON February 6, 2013 AT 13:30 HRS. Wsmvd							

Well 3

API Number	Well Name		QQ	Sec	Twp	Rng	County
4304750494	NBU 1022-3M2DS		N WSW	3	10S	22E	UINTAH
Action Code	Current Entity Number	New Entity Number	Spud Date			Entity Assignment Effective Date	
B	99999	2900	2/7/2013			2/19/2013	
Comments: MIRU TRIPLE A BUCKET RIG. SPUD WELL LOCATION ON February 7, 2013 AT 08:30 HRS. Wsmvd							

ACTION CODES:

- A - Establish new entity for new well (single well only)
- B - Add new well to existing entity (group or unit well)
- C - Re-assign well from one existing entity to another existing entity
- D - Re-assign well from one existing entity to a new entity
- E - Other (Explain in 'comments' section)

Lindsey Frazier

Name (Please Print)

Signature

REGULATORY ANALYST II 2/11/2013

Title

Date

RECEIVED
FEB 11 2013

STATE OF UTAH DEPARTMENT OF NATURAL RESOURCES DIVISION OF OIL, GAS, AND MINING	FORM 9
5. LEASE DESIGNATION AND SERIAL NUMBER: UTU 01191	
6. IF INDIAN, ALLOTTEE OR TRIBE NAME:	
7. UNIT or CA AGREEMENT NAME: NATURAL BUTTES	
8. WELL NAME and NUMBER: NBU 1022-3M1DS	
9. API NUMBER: 43047504930000	
9. FIELD and POOL or WILDCAT: NATURAL BUTTES	
COUNTY: UINTAH	
STATE: UTAH	

SUNDRY NOTICES AND REPORTS ON WELLS

Do not use this form for proposals to drill new wells, significantly deepen existing wells below current bottom-hole depth, reenter plugged wells, or to drill horizontal laterals. Use APPLICATION FOR PERMIT TO DRILL form for such proposals.

1. TYPE OF WELL Gas Well	
2. NAME OF OPERATOR: KERR-MCGEE OIL & GAS ONSHORE, L.P.	
3. ADDRESS OF OPERATOR: P.O. Box 173779 1099 18th Street, Suite 600, Denver, CO, 80217 3779	PHONE NUMBER: 720 929-6511
4. LOCATION OF WELL FOOTAGES AT SURFACE: 0634 FSL 0629 FWL QTR/QTR, SECTION, TOWNSHIP, RANGE, MERIDIAN: Qtr/Qtr: SWSW Section: 03 Township: 10.0S Range: 22.0E Meridian: S	

11. CHECK APPROPRIATE BOXES TO INDICATE NATURE OF NOTICE, REPORT, OR OTHER DATA

TYPE OF SUBMISSION	TYPE OF ACTION		
<input type="checkbox"/> NOTICE OF INTENT Approximate date work will start:	<input type="checkbox"/> ACIDIZE	<input type="checkbox"/> ALTER CASING	<input type="checkbox"/> CASING REPAIR
<input type="checkbox"/> SUBSEQUENT REPORT Date of Work Completion:	<input type="checkbox"/> CHANGE TO PREVIOUS PLANS	<input type="checkbox"/> CHANGE TUBING	<input type="checkbox"/> CHANGE WELL NAME
<input type="checkbox"/> SPUD REPORT Date of Spud:	<input type="checkbox"/> CHANGE WELL STATUS	<input type="checkbox"/> COMMINGLE PRODUCING FORMATIONS	<input type="checkbox"/> CONVERT WELL TYPE
<input checked="" type="checkbox"/> DRILLING REPORT Report Date: 6/5/2013	<input type="checkbox"/> DEEPEN	<input type="checkbox"/> FRACTURE TREAT	<input type="checkbox"/> NEW CONSTRUCTION
	<input type="checkbox"/> OPERATOR CHANGE	<input type="checkbox"/> PLUG AND ABANDON	<input type="checkbox"/> PLUG BACK
	<input type="checkbox"/> PRODUCTION START OR RESUME	<input type="checkbox"/> RECLAMATION OF WELL SITE	<input type="checkbox"/> RECOMPLETE DIFFERENT FORMATION
	<input type="checkbox"/> REPERFORATE CURRENT FORMATION	<input type="checkbox"/> SIDETRACK TO REPAIR WELL	<input type="checkbox"/> TEMPORARY ABANDON
	<input type="checkbox"/> TUBING REPAIR	<input type="checkbox"/> VENT OR FLARE	<input type="checkbox"/> WATER DISPOSAL
	<input type="checkbox"/> WATER SHUTOFF	<input type="checkbox"/> SI TA STATUS EXTENSION	<input type="checkbox"/> APD EXTENSION
	<input type="checkbox"/> WILDCAT WELL DETERMINATION	<input type="checkbox"/> OTHER	OTHER: <input style="width: 100px;" type="text"/>

12. DESCRIBE PROPOSED OR COMPLETED OPERATIONS. Clearly show all pertinent details including dates, depths, volumes, etc.

No activity for the month of May 2013. Well TD at Drilled to 2,488 ft.

**Accepted by the
 Utah Division of
 Oil, Gas and Mining**

FOR RECORD ONLY

June 11, 2013

NAME (PLEASE PRINT) Teena Paulo	PHONE NUMBER 720 929-6236	TITLE Staff Regulatory Specialist
SIGNATURE N/A	DATE 6/5/2013	

STATE OF UTAH DEPARTMENT OF NATURAL RESOURCES DIVISION OF OIL, GAS, AND MINING	FORM 9
5. LEASE DESIGNATION AND SERIAL NUMBER: UTU 01191	
6. IF INDIAN, ALLOTTEE OR TRIBE NAME:	
7. UNIT or CA AGREEMENT NAME: NATURAL BUTTES	
8. WELL NAME and NUMBER: NBU 1022-3M1DS	
9. API NUMBER: 43047504930000	
9. FIELD and POOL or WILDCAT: NATURAL BUTTES	
COUNTY: UINTAH	
STATE: UTAH	

SUNDRY NOTICES AND REPORTS ON WELLS

Do not use this form for proposals to drill new wells, significantly deepen existing wells below current bottom-hole depth, reenter plugged wells, or to drill horizontal laterals. Use APPLICATION FOR PERMIT TO DRILL form for such proposals.

1. TYPE OF WELL Gas Well	3. ADDRESS OF OPERATOR: P.O. Box 173779 1099 18th Street, Suite 600, Denver, CO, 80217 3779
2. NAME OF OPERATOR: KERR-MCGEE OIL & GAS ONSHORE, L.P.	PHONE NUMBER: 720 929-6511
4. LOCATION OF WELL FOOTAGES AT SURFACE: 0634 FSL 0629 FWL QTR/QTR, SECTION, TOWNSHIP, RANGE, MERIDIAN: Qtr/Qtr: SWSW Section: 03 Township: 10.0S Range: 22.0E Meridian: S	

11. CHECK APPROPRIATE BOXES TO INDICATE NATURE OF NOTICE, REPORT, OR OTHER DATA

TYPE OF SUBMISSION	TYPE OF ACTION		
<input type="checkbox"/> NOTICE OF INTENT Approximate date work will start:	<input type="checkbox"/> ACIDIZE	<input type="checkbox"/> ALTER CASING	<input type="checkbox"/> CASING REPAIR
<input type="checkbox"/> SUBSEQUENT REPORT Date of Work Completion:	<input type="checkbox"/> CHANGE TO PREVIOUS PLANS	<input type="checkbox"/> CHANGE TUBING	<input type="checkbox"/> CHANGE WELL NAME
<input type="checkbox"/> SPUD REPORT Date of Spud:	<input type="checkbox"/> CHANGE WELL STATUS	<input type="checkbox"/> COMMINGLE PRODUCING FORMATIONS	<input type="checkbox"/> CONVERT WELL TYPE
<input checked="" type="checkbox"/> DRILLING REPORT Report Date: 7/2/2013	<input type="checkbox"/> DEEPEN	<input type="checkbox"/> FRACTURE TREAT	<input type="checkbox"/> NEW CONSTRUCTION
	<input type="checkbox"/> OPERATOR CHANGE	<input type="checkbox"/> PLUG AND ABANDON	<input type="checkbox"/> PLUG BACK
	<input type="checkbox"/> PRODUCTION START OR RESUME	<input type="checkbox"/> RECLAMATION OF WELL SITE	<input type="checkbox"/> RECOMPLETE DIFFERENT FORMATION
	<input type="checkbox"/> REPERFORATE CURRENT FORMATION	<input type="checkbox"/> SIDETRACK TO REPAIR WELL	<input type="checkbox"/> TEMPORARY ABANDON
	<input type="checkbox"/> TUBING REPAIR	<input type="checkbox"/> VENT OR FLARE	<input type="checkbox"/> WATER DISPOSAL
	<input type="checkbox"/> WATER SHUTOFF	<input type="checkbox"/> SI TA STATUS EXTENSION	<input type="checkbox"/> APD EXTENSION
	<input type="checkbox"/> WILDCAT WELL DETERMINATION	<input type="checkbox"/> OTHER	OTHER: <input style="width: 100px;" type="text"/>

12. DESCRIBE PROPOSED OR COMPLETED OPERATIONS. Clearly show all pertinent details including dates, depths, volumes, etc.

Drilled to 8,844 ft. in June 2013.

**Accepted by the
Utah Division of
Oil, Gas and Mining**

FOR RECORD ONLY

July 02, 2013

NAME (PLEASE PRINT) Teena Paulo	PHONE NUMBER 720 929-6236	TITLE Staff Regulatory Specialist
SIGNATURE N/A	DATE 7/2/2013	

Form 3160-4
(August 2007)

UNITED STATES
DEPARTMENT OF THE INTERIOR
BUREAU OF LAND MANAGEMENT

FORM APPROVED
OMB No. 1004-0137
Expires: July 31, 2010

WELL COMPLETION OR RECOMPLETION REPORT AND LOG

5. Lease Serial No.
UTU01191

1a. Type of Well Oil Well Gas Well Dry Other

b. Type of Completion New Well Work Over Deepen Plug Back Diff. Resvr.
Other _____

2. Name of Operator: KERR-MCGEE OIL AND GAS ONSHORE
Contact: TEENA PAULO
Email: Teena.Paulo@anadarko.com

3. Address: P.O. BOX 173779
DENVER, CO 82017

3a. Phone No. (include area code)
Ph: 720-929-6000

4. Location of Well (Report location clearly and in accordance with Federal requirements)*
At surface SWSW 634FSL 629FWL 39.972516 N Lat, 109.433154 W Lon
At top prod interval reported below SWSW 1081FSL 800FWL
At total depth SWSW 1053FSL 814FWL

6. If Indian, Allottee or Tribe Name

7. Unit or CA Agreement Name and No.
UTU63047A

8. Lease Name and Well No.
NBU 1022-3M1DS

9. API Well No.
43-047-50493

10. Field and Pool, or Exploratory
NATURAL BUTTES

11. Sec., T., R., M., or Block and Survey or Area
Sec 3 T10S R22E Mer SLB

12. County or Parish
UINTAH

13. State
UT

14. Date Spudded
02/06/2013

15. Date T.D. Reached
06/05/2013

16. Date Completed
 D & A Ready to Prod.
08/09/2013

17. Elevations (DF, KB, RT, GL)*
5144 KB

18. Total Depth: MD 8844
TVD 8796

19. Plug Back T.D.: MD 8788
TVD 8739

20. Depth Bridge Plug Set: MD
TVD

21. Type Electric & Other Mechanical Logs Run (Submit copy of each)
CBL/GR/CCL/TEMP

22. Was well cored? No Yes (Submit analysis)
Was DST run? No Yes (Submit analysis)
Directional Survey? No Yes (Submit analysis)

23. Casing and Liner Record (Report all strings set in well)

Hole Size	Size/Grade	Wt. (#/ft.)	Top (MD)	Bottom (MD)	Stage Cementer Depth	No. of Sk. & Type of Cement	Slurry Vol. (BBL)	Cement Top*	Amount Pulled
20.000	14.000 STL	36.7	0	40		28			
11.000	8.625 J-55	28.0	26	2459		620		0	
7.875	4.500 I-80	11.6	26	8834		1520		850	

24. Tubing Record

Size	Depth Set (MD)	Packer Depth (MD)	Size	Depth Set (MD)	Packer Depth (MD)	Size	Depth Set (MD)	Packer Depth (MD)
2.375	8279							

25. Producing Intervals

26. Perforation Record

Formation	Top	Bottom	Perforated Interval	Size	No. Holes	Perf. Status
A) WASATCH	5604	6650	5604 TO 6650	0.360	96	OPEN
B) MESAVERDE	6722	8675	6722 TO 8675	0.360	167	OPEN
C)						
D)						

27. Acid, Fracture, Treatment, Cement Squeeze, Etc.

Depth Interval	Amount and Type of Material
5604 TO 8675	PUMP 14,037 BBLs SLICK H2O & 348,054 LBS 30/50 OTTAWA SAND

28. Production - Interval A

Date First Produced	Test Date	Hours Tested	Test Production	Oil BBL	Gas MCF	Water BBL	Oil Gravity Corr. API	Gas Gravity	Production Method
08/09/2013	08/17/2013	24	→	8.0	2359.0	0.0			FLOWS FROM WELL
Choke Size	Tbg. Press. Flwg.	Csg. Press.	24 Hr. Rate	Oil BBL	Gas MCF	Water BBL	Gas:Oil Ratio	Well Status	
20/64	SI 1562	2078.0	→	8	2359	0		PGW	

28a. Production - Interval B

Date First Produced	Test Date	Hours Tested	Test Production	Oil BBL	Gas MCF	Water BBL	Oil Gravity Corr. API	Gas Gravity	Production Method
			→						
Choke Size	Tbg. Press. Flwg.	Csg. Press.	24 Hr. Rate	Oil BBL	Gas MCF	Water BBL	Gas:Oil Ratio	Well Status	
	SI		→						

(See Instructions and spaces for additional data on reverse side)

ELECTRONIC SUBMISSION #219137 VERIFIED BY THE BLM WELL INFORMATION SYSTEM

** OPERATOR-SUBMITTED ** OPERATOR-SUBMITTED ** OPERATOR-SUBMITTED **

28b. Production - Interval C

Date First Produced	Test Date	Hours Tested	Test Production →	Oil BBL	Gas MCF	Water BBL	Oil Gravity Corr. API	Gas Gravity	Production Method
Choke Size	Tbg. Press. Flwg. SI	Csg. Press.	24 Hr. Rate →	Oil BBL	Gas MCF	Water BBL	Gas:Oil Ratio	Well Status	

28c. Production - Interval D

Date First Produced	Test Date	Hours Tested	Test Production →	Oil BBL	Gas MCF	Water BBL	Oil Gravity Corr. API	Gas Gravity	Production Method
Choke Size	Tbg. Press. Flwg. SI	Csg. Press.	24 Hr. Rate →	Oil BBL	Gas MCF	Water BBL	Gas:Oil Ratio	Well Status	

29. Disposition of Gas(Sold, used for fuel, vented, etc.)
SOLD

30. Summary of Porous Zones (Include Aquifers):

Show all important zones of porosity and contents thereof: Cored intervals and all drill-stem tests, including depth interval tested, cushion used, time tool open, flowing and shut-in pressures and recoveries.

31. Formation (Log) Markers

Formation	Top	Bottom	Descriptions, Contents, etc.	Name	Top
					Meas. Depth
				GREEN RIVER	1114
				BIRD'S NEST	1378
				MAHOGANY	1980
				WASATCH	4349
				MESAVERDE	6705

32. Additional remarks (include plugging procedure):

The first 210 ft. of the surface hole was drilled with a 12 ? in. bit. The remainder of surface hole was drilled with an 11in. bit. DQX csg was run from surface to 4927 ft.; LTC csg was run from 4927 ft. to 8834 ft. Attached is the chronological well history, perforation report & final survey.

33. Circle enclosed attachments:

- 1. Electrical/Mechanical Logs (1 full set req'd)
- 2. Geologic Report
- 3. DST Report
- 4. Directional Survey
- 5. Sundry Notice for plugging and cement verification
- 6. Core Analysis
- 7 Other:

34. I hereby certify that the foregoing and attached information is complete and correct as determined from all available records (see attached instructions):

**Electronic Submission #219137 Verified by the BLM Well Information System.
For KERR-MCGEE OIL AND GAS ONSHORE, sent to the Vernal**

Name (please print) TEENA PAULO Title STAFF REGULATORY SPECIALIST

Signature (Electronic Submission) Date 09/05/2013

Title 18 U.S.C. Section 1001 and Title 43 U.S.C. Section 1212, make it a crime for any person knowingly and willfully to make to any department or agency of the United States any false, fictitious or fraudulent statements or representations as to any matter within its jurisdiction.

**** ORIGINAL ** ORIGINAL ** ORIGINAL ** ORIGINAL ** ORIGINAL ** ORIGINAL ** ORIGINAL ****

RECEIVED: Sep. 06, 2013

**US ROCKIES REGION
Operation Summary Report**

Well: NBU 1022-3M1DS RED			Spud Date: 4/25/2013		
Project: UTAH-UINTAH		Site: NBU 1022-03M PAD		Rig Name No: PROPETRO 12/12, H&P 298/298	
Event: DRILLING		Start Date: 4/11/2013		End Date: 6/6/2013	
Active Datum: RKB @5,144.00usft (above Mean Sea Level)			UWI: SW/SW/0/10/S/22/E/3/0/0/26/PM/S/634/W/0/629/0/0		

Date	Time Start-End	Duration (hr)	Phase	Code	Sub Code	P/U	MD From (usft)	Operation
4/25/2013	0:00 - 3:00	3.00	MIRU	01	A	P	66	TEAR DOWN AND CLEAN MUD TANKS / MOVE RIG, PIPE TRAILERS, AND COMPRESSORS TO THE NBU 1022-03M PAD
	3:00 - 6:00	3.00	MIRU	21	C	P	66	WAIT ON DAYLIGHT TO MOVE MUD TANKS, PUMPS, NOV EQUIPMENT, AND STALLION HOUSES.
	6:00 - 11:00	5.00	MIRU	01	A	P	66	MOVE RIG 1.3 MILES TO THE NBU 1022-3M1DS. MOVE IN AND RIG UP CAMPS & CLOSED LOOP SYSTEM. STALLION HAD 1 SEMI TRUCK & 2 SERVICE PICKUPS, 3 HANDS. JD FIELD SERVICES HAD 4 SEMI TRUCKS, 2 CREW RIDES, AND ONE MACHANIC TRUCK. 8 HANDS
	11:00 - 14:30	3.50	MIRU	01	B	P	66	RIG UP DIVERTER & FLOW LINE. SPOT RIG MAT OVER WELL. SPOT RIG OVER WELL. SET CAT WALK & PIPE RACKS. HOOK UP AND PRIME PUMP.
	14:30 - 15:00	0.50	MIRU	23		P	66	PRE SPUD JOB SAFETY MEETING WITH RIG CREW, NOV CREW, AND SCIENTIFIC CREW. REVIEW DIRECTIONAL PLANS WITH DIRECTIONAL DRILLERS PRIOR TO SPUD.
	15:00 - 15:30	0.50	DRLSUR	06	A	P	66	PICK UP 12 1/4" BIT & 8" MUD MOTOR. TRIP IN HOLE.
	15:30 - 17:00	1.50	DRLSUR	02	B	P	66	DRILL 12.25" SURFACE HOLE F/44'- T/210' BIT ROP= 166' @ 110.6 FPH WOB= 5-15K. RPM= TOP DRIVE~55 / MOTOR ~83 / TOTAL RPM~138 PUMPING 491 GPM @ 120 SPM STAND PIPE PRESSURE ON/OFF= 800/600 TORQUE ON/OFF = 2,500/1,000 UP/DN/ROT = 22/20/20 NOV ON LINE MUD WT = 8.4
	17:00 - 17:30	0.50	DRLSUR	06	A	P	232	TOOH & LAY DOWN 12.25" BIT
	17:30 - 18:30	1.00	DRLSUR	06	A	P	232	PICK UP 11" BIT & DIRECTIONAL TOOLS, SCRIBE & TRIP IN HOLE
	18:30 - 0:00	5.50	DRLSUR	02	B	P	232	DRILL 11" SURFACE HOLE F/210' -T/810' BIT ROP= 600' @ 109 FPH WEIGHT ON BIT = 18-20K. RPM= TOP DRIVE~55 / MOTOR ~83 / TOTAL RPM~138 PUMPING 491GPM @ 120 SPM STANDPIPE PRESSURE ON/OFF= 910/650 TORQUE ON/OFF = 2,900/2,400 UP/DOWN/ ROT= 56/49/51K.-DRAG= 5K NOV ON LINE MUD WT = 8.4 HOLE ISSUES = NONE SLID 86' = 12.16% 7.0' ABOVE AND 4.04' RIGHT OF THE LINE

US ROCKIES REGION

Operation Summary Report

Well: NBU 1022-3M1DS RED		Spud Date: 4/25/2013	
Project: UTAH-UINTAH		Site: NBU 1022-03M PAD	Rig Name No: PROPETRO 12/12, H&P 298/298
Event: DRILLING		Start Date: 4/11/2013	End Date: 6/6/2013
Active Datum: RKB @5,144.00usft (above Mean Sea Level)		UWI: SW/SW/0/10/S/22/E/3/0/0/26/PM/S/634/W/0/629/0/0	

Date	Time Start-End	Duration (hr)	Phase	Code	Sub Code	P/U	MD From (usft)	Operation
4/26/2013	0:00 - 5:00	5.00	DRLSUR	02	B	P	832	DRILL 11" SURFACE HOLE F/810' -T/1,290' BIT ROP= 480' @ 96 FPH WEIGHT ON BIT = 18-20K. RPM= TOP DRIVE~55 / MOTOR ~83 / TOTAL RPM~138 PUMPING 491GPM @ 120 SPM STANDPIPE PRESSURE ON/OFF= 1,010/830 TORQUE ON/OFF = 2,900/1,300 UP/DOWN/ ROT= 64/50/57K.-DRAG= 7K NOV ON LINE MUD WT = 8.4 HOLE ISSUES = NONE SLID 56' = 11.24% 4.2' ABOVE AND 1.72' RIGHT OF THE LINE
	5:00 - 12:00	7.00	DRLSUR	02	B	P	1312	DRILL 11" SURFACE HOLE F/1,290' -T/2,010' BIT ROP= 720' @ 102.8 FPH WEIGHT ON BIT = 18-20K. RPM= TOP DRIVE~45 / MOTOR ~83 / TOTAL RPM~128 PUMPING 491GPM @ 120 SPM STANDPIPE PRESSURE ON/OFF= 1,200/1,000 TORQUE ON/OFF = 3,000/1,400 UP/DOWN/ ROT= 80/60/70K.-DRAG= 10K NOV ON LINE MUD WT = 8.4 HOLE ISSUES = LOST RETURNS AT 1,610' SLID 42' = 5.83% 4.7' ABOVE AND 3.26' LEFT OF THE LINE
	12:00 - 19:30	7.50	DRLSUR	02	B	P	2032	RILL 11" SURFACE HOLE F/2,010' -T/2466' BIT ROP= 456' @ 60.8 FPH WEIGHT ON BIT = 18-20K. RPM= TOP DRIVE~45 / MOTOR ~83 / TOTAL RPM~128 PUMPING 491GPM @ 120 SPM STANDPIPE PRESSURE ON/OFF= 1,400/1,100 TORQUE ON/OFF = 3,100/1,500 UP/DOWN/ ROT= 86/65/75K.-DRAG= 11K NOV ON LINE MUD WT = 8.4 HOLE ISSUES = LOST RETURNS AT 1,610' SLID 42' = 5.83% 4.7' ABOVE AND 3.26' LEFT OF THE LINE
	19:30 - 21:30	2.00	DRLSUR	05	A	P	2592	CIRCULATE AND CONDITION HOLE, VOLUME IS CLEAN COMING OVER SHAKERS, 4-400 BBL UPRIGHT'S FULL AND 2-400 BBL UPRIGHTS EMPTY, MUD TANKS FULL.
	21:30 - 0:00	2.50	CSGSUR	06	D	P	2592	TRIP OUT OF HOLE, LAY DOWN DRILL STRING, BOTTOM HOLE ASSEMBLY, DIRECTIONAL TOOLS, MOTOR AND, BIT.
4/27/2013	0:00 - 1:00	1.00	CSGSUR	06	D	P	2592	PRE JOB SAFETY MEETING, MOVE PIPE RACKS AND CATWALK. PULL DIVERTER HEAD. RIG UP TO RUN SURFACE CASING.

Operation Summary Report

Well: NBU 1022-3M1DS RED

Spud Date: 4/25/2013

Project: UTAH-UINTAH

Site: NBU 1022-03M PAD

Rig Name No: PROPETRO 12/12, H&P 298/298

Event: DRILLING

Start Date: 4/11/2013

End Date: 6/6/2013

Active Datum: RKB @5,144.00usft (above Mean Sea Level)

UWI: SW/SW/0/10/S/22/E/3/0/0/26/PM/S/634/W/0/629/0/0

Date	Time Start-End	Duration (hr)	Phase	Code	Sub Code	P/U	MD From (usft)	Operation
	1:00 - 3:00	2.00	CSGSUR	12	C	P	2592	RAN 55 JOINTS (2436.70') OF 8 5/8", 28#, J-55, LT&C CASING WITH TOPCO FLOAT GUIDE SHOE AND BAFFLE PLATED LOCATED 1 JOINT ABOVE SHOE. 5 CENTRALIZERS SPACED 10' ABOVE SHOE, 2ND & 3RD COLLARS, AND EVERY THIRD COLLAR TO 2,123'. LANDED CASING SHOE AT 2436'. BAFFLE PLATE AT 2,390'.
	3:00 - 5:30	2.50	CSGSUR	12	E	P	2592	PRE JOB SAFETY MEETING, RAN 200' OF 1". PIPE DOWN BACK-SIDE OF CASING. PRESSURE TEST LINES TO 2000 PSI. PUMP 140 BBLS OF WATER CLEARING SHOE. MIX AND PUMP 20 BBLS OF 8.5# GEL WATER FLUSH AHEAD OF CEMENT. MIX AND PUMP 300 sx PREMIUM CEMENT, 61.4 BBLS OF 15.8#, 1.15 YIELD. DROP PLUG ON FLY. DISPLACE WITH 149.2 BBLS OF FRESH WATER. NO RETURNS THROUGH OUT JOB. FINAL LIFT OF 400 PSI AT 4 BBL/MINUTE. BUMP THE PLUG WITH 700 PSI, HELD 700 PSI FOR 5 MINUTES, TESTED FLOAT AND FLOAT HELD. PLUG DOWN AT 04:37, 4/27/2013. PUMP TOP JOB # 1 WITH 150 sx PREMIUM CEMENT, 30.7 bbls OF 15.8#, 1.15 YIELD. NO RETURNS TO SURFACE. WAIT ON CEMENT 2 HOURS. PUMP TOP JOB # 2 WITH W/ 170 sx OF PREMIUM CEMENT, 34.8 bbls OF 15.8#, 1.15 YIELD. HOLE FILLED AND STOOD FULL RELEASE RIG @ 05:30, 04/27/2013.
5/31/2013	15:00 - 18:00	3.00	MIRU3	01	E	P		RIG DOWN /PREPARE RIG FOR RIG MOVE/ JONES TRUCKING 4 TRUCKS / 1 FORK LIFT / 1 CRANE 10 PEOPLE / HP PESONNEL 16 / MOUNTIAN WEST 4 PEOPLE RIG MOVE 1.5 MILE / 30 % RIGGED DOWN / 5% MOVED
	18:00 - 0:00	6.00	MIRU3	21	C	P		WAIT ON DAYLIGHT
6/1/2013	0:00 - 6:00	6.00	MIRU3	21	C	P		WAIT ON DAY LIGHT
	6:00 - 18:00	12.00	MIRU3	01	B	P		RIG DOWN /MOVE IN RIG UP/ JONES TRUCKING 7 TRUCKS / 2 FORK LIFT / 1 CRANE 19 PEOPLE / HP PESONNEL 16 / MOUNTIAN WEST 4 PEOPLE RIG MOVE 1.5 MILE / 100 % RIGGED DOWN & OFF OLD LOCATION / 70% MOVED IN & RIGGED UP
	18:00 - 0:00	6.00	MIRU3	21	C	P		WAIT ON DAY LIGHT
6/2/2013	0:00 - 6:00	6.00	MIRU3	21	C	P		WAIT ON DAY LIGHT
	6:00 - 17:00	11.00	MIRU3	01	B	P		MOVE IN RIG UP/ JONES TRUCKING 4 TRUCKS / 1 CRANE / 10 PEOPLE / HP PESONNEL 16 / JD FIELDS 3 PEOPLE RIG MOVE 1.5 MILE / DERRICK IN AIR @ 08:35 / TRUCKS & CRANES OFF LOCATION @ 09:30 CONTINUE TO RIG UP
	17:00 - 21:00	4.00	PRSPD	14	A	P		NIPPLE UP BOP'S & EQUIPMENT
	21:00 - 22:30	1.50	PRSPD	14	A	P		NIPPLE UP MI SWACO / SMITH PRESSURE CONTROL EQUIPMENT

Operation Summary Report

Well: NBU 1022-3M1DS RED

Spud Date: 4/25/2013

Project: UTAH-UINTAH

Site: NBU 1022-03M PAD

Rig Name No: PROPETRO 12/12, H&P 298/298

Event: DRILLING

Start Date: 4/11/2013

End Date: 6/6/2013

Active Datum: RKB @5,144.00usft (above Mean Sea Level)

UWI: SW/SW/0/10/S/22/E/3/0/0/26/PM/S/634/W/0/629/0/0

Date	Time Start-End	Duration (hr)	Phase	Code	Sub Code	P/U	MD From (usft)	Operation
	22:30 - 0:00	1.50	PRPSPD	15	A	P		MU TEST ASSY & PRESSURE TEST H&P EQUIPMENT - BLIND RAMS, PIPE RAMS, FLOOR VALVES, MANUEL VALVE, KILL LINES & KILL VALVES, BOP WING VALVES, HCR VALVE , INNER & OUTER CHOKE VALVES, CHOKE MANIFOLD TO 250 PSI LOW FOR 5MINUTES & HIGH TEST TO 5000 PSI FOR 10 MINUTES, TEST ANNULAR 250 PSI LOW FOR 5 MINUTES & 2500 PSI FOR 10 MINUTE HIGH TEST / TEST CASING FOR 30 MINUTES @ 1500 PSI
6/3/2013	0:00 - 3:30	3.50	PRPSPD	15	A	P		PRESSURE TEST H&P EQUIPMENT - BLIND RAMS, PIPE RAMS, FLOOR VALVES, MANUEL VALVE, KILL LINES & KILL VALVES, BOP WING VALVES, HCR VALVE , INNER & OUTER CHOKE VALVES, CHOKE MANIFOLD TO 250 PSI LOW FOR 5MINUTES & HIGH TEST TO 5000 PSI FOR 10 MINUTES, TEST ANNULAR 250 PSI LOW FOR 5 MINUTES & 2500 PSI FOR 10 MINUTE HIGH TEST / TEST CASING FOR 30 MINUTES @ 1500 PSI
	3:30 - 4:00	0.50	PRPSPD	15	A	P		PRESSURE TEST MI SWACO PRESSURE CONTROL EQUIPMENT TO 1000 PSI FOR 10 MINS
	4:00 - 4:30	0.50	PRPSPD	14	B	P		INSTALL WEAR BUSHING
	4:30 - 8:30	4.00	PRPSPD	06	A	P	0	PICK UP & MAKE UP DIRECTIONAL BHA WITH WEATHERFORD SCRIBE ,ORIENTATE & TEST SAME TIH TO 1,500'
	8:30 - 10:00	1.50	PRPSPD	07	B	P	1500	LEVEL DERRICK,SERVICE RIG,PRESPOD INSPECTION
	10:00 - 11:30	1.50	PRPSPD	06	A	P	1500	CONTINUE TO TIH TO 2,350' TAG CEMENT
	11:30 - 12:30	1.00	DRLPRC	02	F	P	2350	DRILL CEMENT & SHOE TRACK FROM 2,350' TO 2,458' CLEAN OUT RAT HOLE TO 2,488'
	12:30 - 18:00	5.50	DRLPRC	02	B	P	2488	DRILL /SLIDE / SURVEY/ F/ 2,488' TO 3,648'= 1,160' = 211 FPH WOB 20,000-23,000 TOP DRIVE RPM 60-75 MUD MOTOR RPM 123 PUMPS 130 SPM = 585 GPM PUMP PRESSURE ON/OFF BTM 2350/1988 TORQUE ON/OFF BTM 6000/4000 PICK UP WT 111,000 SLACK OFF WT 81,000 ROT WT 94,000 SLIDE 40' IN 25 MINS. 3.45% OF FOOTAGE DRILLED, 7.58%OF HRS DRILLED NO FLUID LOST PUMPING 5-10 BBL SWEEPS EVERY STAND,W/ 3-4% CAL CARB & ANCO FIBER MUD WT 9.0 VIS 28 NOV-D WATER SWACO OFF LINE

Operation Summary Report

Well: NBU 1022-3M1DS RED

Spud Date: 4/25/2013

Project: UTAH-UINTAH

Site: NBU 1022-03M PAD

Rig Name No: PROPETRO 12/12, H&P 298/298

Event: DRILLING

Start Date: 4/11/2013

End Date: 6/6/2013

Active Datum: RKB @5,144.00usft (above Mean Sea Level)

UWI: SW/SW/0/10/S/22/E/3/0/0/26/PM/S/634/W/0/629/0/0

Date	Time Start-End	Duration (hr)	Phase	Code	Sub Code	P/U	MD From (usft)	Operation
	18:00 - 0:00	6.00	DRLPRV	02	B	P	3648	DRILL /SLIDE / SURVEY/ F/ 3,648' TO 5,064'= 1,416' =236'FPH WOB 20,000-24,000 TOP DRIVE RPM 60-75 MUD MOTOR RPM 123 PUMPS 130 SPM = 585 GPM PUMP PRESSURE ON/OFF BTM 2540/2150 TORQUE ON/OFF BTM 9000/4000 PICK UP WT 150,000 SLACK OFF WT 100,000 ROT WT 118,000 SLIDE 15' IN 10 MINS. 1.06% OF FOOTAGE DRILLED, 2.78%OF HRS DRILLED NO FLUID LOST PUMPING 5-10 BBL SWEEPS EVERY STAND,W/ 3-4% CAL CARB & ANCO FIBER MUD WT 9.2 VIS 28 NOV-D WATER SWACO OFF LINE
6/4/2013	0:00 - 6:00	6.00	DRLPRV	02	B	P	5064	DRILL /SLIDE / SURVEY/ F/ 5,064' TO 6,009'= 945' =157.5'FPH WOB 22,000-24,000 TOP DRIVE RPM 60-75 MUD MOTOR RPM 123 PUMPS 130 SPM = 585 GPM PUMP PRESSURE ON/OFF BTM 2540/2150 TORQUE ON/OFF BTM 9000/4000 PICK UP WT 150,000 SLACK OFF WT 100,000 ROT WT 118,000 SLIDE 35' IN 35 MINS. 3.07% OF FOOTAGE DRILLED, 9.72%OF HRS DRILLED NO FLUID LOST PUMPING 5-10 BBL SWEEPS EVERY STAND,W/ 3-4% CAL CARB & ANCO FIBER MUD WT 9.3 VIS 29 NOV-D WATER SWACO OFF LINE
	6:00 - 10:30	4.50	DRLPRV	02	B	P	6009	DRILL / SURVEY/ F/ 6,009' TO 6,481'= 472' =104.88'FPH WOB 22,000-26,000 TOP DRIVE RPM 60-75 MUD MOTOR RPM 123 PUMPS 130 SPM = 585 GPM PUMP PRESSURE ON/OFF BTM 2540/2150 TORQUE ON/OFF BTM 9000/4000 PICK UP WT 155,000 SLACK OFF WT 105,000 ROT WT 122,000 NO SLIDES NO FLUID LOST PUMPING 5-10 BBL SWEEPS EVERY STAND,W/ 3-4% CAL CARB & ANCO FIBER MUD WT 9.1 VIS 29 NOV-D WATER SWACO OFF LINE

Operation Summary Report

Well: NBU 1022-3M1DS RED		Spud Date: 4/25/2013	
Project: UTAH-UINTAH		Site: NBU 1022-03M PAD	Rig Name No: PROPETRO 12/12, H&P 298/298
Event: DRILLING		Start Date: 4/11/2013	End Date: 6/6/2013
Active Datum: RKB @5,144.00usft (above Mean Sea Level)		UWI: SW/SW/0/10/S/22/E/3/0/0/26/PM/S/634/W/0/629/0/0	

Date	Time Start-End	Duration (hr)	Phase	Code	Sub Code	P/U	MD From (usft)	Operation
	10:30 - 11:00	0.50	DRLPRV	07	A	P	6481	SERVICE RIG @ 6,481'
	11:00 - 0:00	13.00	DRLPRV	02	B	P	6481	DRILL /SLIDE / SURVEY/ F/ 6,481' TO 7,898'= 1,417 =109'FPH WOB 22,000-26,000 TOP DRIVE RPM 60-75 MUD MOTOR RPM 123 PUMPS 130 SPM = 585 GPM PUMP PRESSURE ON/OFF BTM 2620/2240 TORQUE ON/OFF BTM 12000/6000 PICK UP WT 240,000 SLACK OFF WT 125,000 ROT WT 1163,000 SLIDE 72' IN 115 MINS. 5.08% OF FOOTAGE DRILLED, 14.74%OF HRS DRILLED NO FLUID LOST PUMPING 5-10 BBL SWEEPS EVERY STAND,W/ 3-4% CAL CARB & ANCO FIBER MUD WT 9.1 VIS 30 NOV-D WATER SWACO OFF LINE
6/5/2013	0:00 - 11:00	11.00	DRLPRV	02	B	P	7898	DRILL /SLIDE / SURVEY/ F/ 7,898' TO 8,844'TD = 946' =86'FPH WOB 24,000-28,000 TOP DRIVE RPM 60-75 MUD MOTOR RPM 123 PUMPS 130 SPM = 585 GPM PUMP PRESSURE ON/OFF BTM 2,620/2,240 TORQUE ON/OFF BTM 12,000/6,000 PICK UP WT 240,000 SLACK OFF WT 125,000 ROT WT 163,000 SLIDE 16' IN 30 MINS. 2.85% OF FOOTAGE DRILLED, 8.33%OF HRS DRILLED NO FLUID LOST PUMPING 5-10 BBL SWEEPS EVERY STAND,W/ 3-4% CAL CARB & ANCO FIBER MUD WT 11.8 VIS 33 BEGIN DISPLACING IN 100 BBL INCREAMNETS @ 8,200' SWACO OFF LINE 10' FLARE
	11:00 - 12:00	1.00	DRLPRV	06	E	P	8844	SHORT TRIP 6 STDS WITH NO PROBLEMS OR FILL F/ 8,844' TO 8,200' HOLE IN GOOD SHAPE
	12:00 - 13:30	1.50	DRLPRV	05	C	P	8844	CIRCULATE HOLE CLEAN @ 8,844' TD / NO MUD CUT ON BTM'S UP WITH 10' FLARE
	13:30 - 19:00	5.50	DRLPRV	06	D	P	8844	TOH F/ CASING TIGHT SPOT @2,960,HOLE TOOK PROPER FLUID, FLOW CHECK @ CSG SHOE,PULL ROT RUBBER,,BREAK BIT LD M MTR,FUNCT TEST PIPE & BLIND RAMS
	19:00 - 19:30	0.50	CSGPRO	14	B	P	8844	PULL WEAR BUSHING,REMOVE DRILLING BAILS & ELEVATORS
	19:30 - 20:30	1.00	CSGPRO	12	A	P	8844	CTJSA WITH RIG CREW AND FRANKS CASING/ RIG UP CASING EQUIPMENT
	20:30 - 0:00	3.50	CSGPRO	12	C	P	8844	MAKE UP FLOAT EQUIPMENT & TEST ,RUNNING 41/2 CASING @ 4,095'

Operation Summary Report

Well: NBU 1022-3M1DS RED		Spud Date: 4/25/2013	
Project: UTAH-UINTAH		Site: NBU 1022-03M PAD	Rig Name No: PROPETRO 12/12, H&P 298/298
Event: DRILLING		Start Date: 4/11/2013	End Date: 6/6/2013
Active Datum: RKB @5,144.00usft (above Mean Sea Level)		UWI: SW/SW/0/10/S/22/E/3/0/0/26/PM/S/634/W/0/629/0/0	

Date	Time Start-End	Duration (hr)	Phase	Code	Sub Code	P/U	MD From (usft)	Operation
6/6/2013	0:00 - 3:00	3.00	CSGPRO	12	C	P		FRANKS CASING /RAN 201 TOTAL JOINTS OF CASING (88JOINTS OF 4.5" / 11.6# / I-80/ LT&C + 1 MARKER) + (110 JOINTS OF 4.5" / 11.6# / I-80/ DQX) + (1-DQX CROSS OVER) / LANDED SHOE @ 8,834.28 / FLOAT COLLAR @ 8,789.07/ MESA VERDE MARKER @ 6,668.63 / DQX X 8 RND LT&C X-OVER JOINT @ 4,926.69.
	3:00 - 4:30	1.50	CSGPRO	05	D	P		CIRC CASING / RIG DOWN FRANKS CASERS / HSM W/ BJ CEMENTERS / CIRCULATED BOTTOMS UP @ 70 SPM / 650 PSI / 315 GPM 0 BBLS FLUID LOST WHILE CIRCULATING BOTTOMS UP NO FURTHER LOSSES PRIOR TO CEMENT JOB 15' FLARE ON BOTTOMS UP
	4:30 - 7:30	3.00	CSGPRO	12	E	P		INSTALL BJ CMT HEAD , TEST PUMP & LINES TO 4,500 PSI , ,DROP BOTTOM PLUG PUMP 25 BBLS FW, PUMP 480 SKS LEAD CEMENT @ 12.5 PPG, 169 BBL SLURRY (PREM LITE II + .025 pps CELLO FLAKE + 5 pps KOL SEAL +0.4 bwocFL52+ .05 lb/sx STATIC FREE + 8% bwoc BENTONITE + .2% bwoc SODIUM META SILICATE + 0.35 % R-3 + 101.8% FRESH WATER / (10.44 gal/sx,1.98 yield) + 1040 SX TAIL @ 14.3 ppg 244 BBL SLURRY (CLS G 50/50 POZ + 10% SALT + .005lbs/sx STATIC FREE + .2% R3 +0.5%bwocEC-1+ .002 GPS FP-6L + 2% BENTONITE + 58.9% FW / (5.94 gal/sx, 1.32 yield) / DROP TOP PLUG & DISPLACE W/ 136.2 BBLS H2O + ADDITIVES / PLUG DOWN @ 07:10 HOURS / FLOATS HELD W/ 1.50 BBLS H2O RETURNED TO INVENTORY/ GOOD CIRC THROUGH OUT 3 BBLS WATER SPACER TO PIT / LIFT PRESSURE @2,530 PSI / BUMP PRESSURE TO 3,104 PSI / TOP OF TAIL CEMENT CALCULATED @ 3,820' / EST TOP OF LEAD @ 514' / JOB WENT WELL WITH NO PROBLEMS / RIG DOWN CMT EQUIPMENT
	7:30 - 8:30	1.00	CSGPRO	12	E	P		FLUSH BOP STACK AND LINES / SET PACK OFF /LD LANDING JOINT
	8:30 - 10:00	1.50	RDMO	14	A	P		NIPPLE DOWN BOPE,PREP TO SKID, RELEASE RIG TO NBU 1022-3L3DS @ 10:00 6/6/2013

US ROCKIES REGION

1 General

1.1 Customer Information

Company	US ROCKIES REGION
Representative	
Address	

1.2 Well/Wellbore Information

Well	NBU 1022-3M1DS RED	Wellbore No.	OH
Well Name	NBU 1022-3M1DS	Wellbore Name	NBU 1022-3M1DS
Report No.	1	Report Date	7/29/2013
Project	UTAH-UJINTAH	Site	NBU 1022-03M PAD
Rig Name/No.		Event	COMPLETION
Start Date	7/5/2013	End Date	8/9/2013
Spud Date	4/25/2013	Active Datum	RKB @5,144.00usft (above Mean Sea Level)
UWI	SW/SW/0/10/S/22/E/3/0/0/26/PM/S/634W/0/629/0/C		

1.3 General

Contractor		Job Method		Supervisor	
Perforated Assembly		Conveyed Method			

1.4 Initial Conditions

Fluid Type	Fluid Density	Gross Interval	5.604.0 (usft)	-8.675.0 (usft)	Start Date/Time	7/29/2013 12:00AM
Surface Press	Estimate Res Press	No. of Intervals	68	End Date/Time	7/29/2013 12:00AM	
TVD Fluid Top	Fluid Head	Total Shots	263	Net Perforation Interval	83.00 (usft)	
Hydrostatic Press	Press Difference	Avg Shot Density	3.17 (shot/ft)	Final Surface Pressure		
Balance Cond	NEUTRAL			Final Press Date		

1.5 Summary

Fluid Density	Shot Density (shot/ft)	Misfires/ Add. Shot	Diameter (in)	Carr Type /Stage No	Carr Size (in)	Phasing (°)	Charge Desc /Charge Manufacturer	Charge Weight (gram)	Reason	Misrun
Estimate Res Press	4.00		0.360	EXP/	3.375	90.00		23.00	PRODUCTIO	N

2 Intervals

2.1 Perforated Interval

Date	Formation/ Reservoir	CCL@ (usft)	CCL-T S (usft)	MD Top (usft)	MD Base (usft)	Shot Density (shot/ft)	Misfires/ Add. Shot	Diameter (in)	Carr Type /Stage No	Carr Size (in)	Phasing (°)	Charge Desc /Charge Manufacturer	Charge Weight (gram)	Reason	Misrun
7/29/2013 12:00AM	WASATCH/			5,604.0	5,607.0	4.00		0.360	EXP/	3.375	90.00		23.00	PRODUCTIO	N

US ROCKIES REGION

2.1 Perforated Interval (Continued)

Date	Formation/ Reservoir	CCL@ (usft)	CCL-T S (usft)	MD Top (usft)	MD Base (usft)	Shot Density (shot/ft)	Misfires/ Add. Shot	Diamete r (in)	Carr Type /Stage No	Carr Size (in)	Phasing (°)	Charge Desc /Charge Manufacturer	Charge Weight (gram)	Reason	Misrun
7/29/2013 12:00AM	WASATCH/			5,704.0	5,707.0	4.00		0.360	EXP/	3.375	90.00		23.00	PRODUCTIO N	
7/29/2013 12:00AM	WASATCH/			5,801.0	5,802.0	3.00		0.360	EXP/	3.375	120.00		23.00	PRODUCTIO N	
7/29/2013 12:00AM	WASATCH/			5,867.0	5,868.0	3.00		0.360	EXP/	3.375	120.00		23.00	PRODUCTIO N	
7/29/2013 12:00AM	WASATCH/			5,912.0	5,914.0	3.00		0.360	EXP/	3.375	120.00		23.00	PRODUCTIO N	
7/29/2013 12:00AM	WASATCH/			5,950.0	5,952.0	3.00		0.360	EXP/	3.375	120.00		23.00	PRODUCTIO N	
7/29/2013 12:00AM	WASATCH/			5,976.0	5,978.0	3.00		0.360	EXP/	3.375	120.00		23.00	PRODUCTIO N	
7/29/2013 12:00AM	WASATCH/			6,091.0	6,092.0	4.00		0.360	EXP/	3.375	90.00		23.00	PRODUCTIO N	
7/29/2013 12:00AM	WASATCH/			6,148.0	6,149.0	4.00		0.360	EXP/	3.375	90.00		23.00	PRODUCTIO N	
7/29/2013 12:00AM	WASATCH/			6,160.0	6,161.0	4.00		0.360	EXP/	3.375	90.00		23.00	PRODUCTIO N	
7/29/2013 12:00AM	WASATCH/			6,220.0	6,221.0	4.00		0.360	EXP/	3.375	90.00		23.00	PRODUCTIO N	
7/29/2013 12:00AM	WASATCH/			6,336.0	6,337.0	4.00		0.360	EXP/	3.375	90.00		23.00	PRODUCTIO N	
7/29/2013 12:00AM	WASATCH/			6,360.0	6,361.0	4.00		0.360	EXP/	3.375	90.00		23.00	PRODUCTIO N	
7/29/2013 12:00AM	WASATCH/			6,460.0	6,462.0	3.00		0.360	EXP/	3.375	120.00		23.00	PRODUCTIO N	
7/29/2013 12:00AM	WASATCH/			6,502.0	6,503.0	3.00		0.360	EXP/	3.375	120.00		23.00	PRODUCTIO N	
7/29/2013 12:00AM	WASATCH/			6,528.0	6,529.0	3.00		0.360	EXP/	3.375	120.00		23.00	PRODUCTIO N	
7/29/2013 12:00AM	WASATCH/			6,542.0	6,544.0	3.00		0.360	EXP/	3.375	120.00		23.00	PRODUCTIO N	
7/29/2013 12:00AM	WASATCH/			6,648.0	6,650.0	3.00		0.360	EXP/	3.375	120.00		23.00	PRODUCTIO N	
7/29/2013 12:00AM	MESAVERDE/			6,722.0	6,724.0	3.00		0.360	EXP/	3.375	120.00		23.00	PRODUCTIO N	
7/29/2013 12:00AM	MESAVERDE/			6,980.0	6,982.0	4.00		0.360	EXP/	3.375	90.00		23.00	PRODUCTIO N	
7/29/2013 12:00AM	MESAVERDE/			7,010.0	7,013.0	3.00		0.360	EXP/	3.375	120.00		23.00	PRODUCTIO N	
7/29/2013 12:00AM	MESAVERDE/			7,084.0	7,085.0	3.00		0.360	EXP/	3.375	120.00		23.00	PRODUCTIO N	

RECEIVED: Sep. 06, 2013

US ROCKIES REGION

2.1 Perforated Interval (Continued)

Date	Formation/ Reservoir	CCL@ (usft)	CCL-T S (usft)	MD Top (usft)	MD Base (usft)	Shot Density (shot/ft)	Misfires/ Add. Shot	Diamete r (in)	Carr Type /Stage No	Carr Size (in)	Phasing (°)	Charge Desc /Charge Manufacturer	Charge Weight (gram)	Reason	Misrun
7/29/2013 12:00AM	MESAVERDE/			7,103.0	7,104.0	3.00		0.360	EXP/	3.375	120.00		23.00	PRODUCTIO N	
7/29/2013 12:00AM	MESAVERDE/			7,115.0	7,116.0	3.00		0.360	EXP/	3.375	120.00		23.00	PRODUCTIO N	
7/29/2013 12:00AM	MESAVERDE/			7,134.0	7,135.0	3.00		0.360	EXP/	3.375	120.00		23.00	PRODUCTIO N	
7/29/2013 12:00AM	MESAVERDE/			7,203.0	7,204.0	3.00		0.360	EXP/	3.375	120.00		23.00	PRODUCTIO N	
7/29/2013 12:00AM	MESAVERDE/			7,260.0	7,261.0	3.00		0.360	EXP/	3.375	120.00		23.00	PRODUCTIO N	
7/29/2013 12:00AM	MESAVERDE/			7,280.0	7,281.0	3.00		0.360	EXP/	3.375	120.00		23.00	PRODUCTIO N	
7/29/2013 12:00AM	MESAVERDE/			7,368.0	7,369.0	3.00		0.360	EXP/	3.375	120.00		23.00	PRODUCTIO N	
7/29/2013 12:00AM	MESAVERDE/			7,467.0	7,468.0	3.00		0.360	EXP/	3.375	120.00		23.00	PRODUCTIO N	
7/29/2013 12:00AM	MESAVERDE/			7,490.0	7,491.0	3.00		0.360	EXP/	3.375	120.00		23.00	PRODUCTIO N	
7/29/2013 12:00AM	MESAVERDE/			7,546.0	7,547.0	3.00		0.360	EXP/	3.375	120.00		23.00	PRODUCTIO N	
7/29/2013 12:00AM	MESAVERDE/			7,592.0	7,593.0	3.00		0.360	EXP/	3.375	120.00		23.00	PRODUCTIO N	
7/29/2013 12:00AM	MESAVERDE/			7,656.0	7,657.0	3.00		0.360	EXP/	3.375	120.00		23.00	PRODUCTIO N	
7/29/2013 12:00AM	MESAVERDE/			7,667.0	7,668.0	3.00		0.360	EXP/	3.375	120.00		23.00	PRODUCTIO N	
7/29/2013 12:00AM	MESAVERDE/			7,686.0	7,687.0	3.00		0.360	EXP/	3.375	120.00		23.00	PRODUCTIO N	
7/29/2013 12:00AM	MESAVERDE/			7,725.0	7,726.0	3.00		0.360	EXP/	3.375	120.00		23.00	PRODUCTIO N	
7/29/2013 12:00AM	MESAVERDE/			7,773.0	7,774.0	3.00		0.360	EXP/	3.375	120.00		23.00	PRODUCTIO N	
7/29/2013 12:00AM	MESAVERDE/			7,806.0	7,807.0	3.00		0.360	EXP/	3.375	120.00		23.00	PRODUCTIO N	
7/29/2013 12:00AM	MESAVERDE/			7,830.0	7,831.0	3.00		0.360	EXP/	3.375	120.00		23.00	PRODUCTIO N	
7/29/2013 12:00AM	MESAVERDE/			7,857.0	7,858.0	3.00		0.360	EXP/	3.375	120.00		23.00	PRODUCTIO N	
7/29/2013 12:00AM	MESAVERDE/			7,892.0	7,893.0	3.00		0.360	EXP/	3.375	120.00		23.00	PRODUCTIO N	
7/29/2013 12:00AM	MESAVERDE/			8,006.0	8,007.0	3.00		0.360	EXP/	3.375	120.00		23.00	PRODUCTIO N	

RECEIVED: Sep. 06, 2013

US ROCKIES REGION

2.1 Perforated Interval (Continued)

Date	Formation/ Reservoir	CCL@ (usft)	CCL-T S (usft)	MD Top (usft)	MD Base (usft)	Shot Density (shot/ft)	Misfires/ Add. Shot	Diamete r (in)	Carr Type /Stage No	Carr Size (in)	Phasing (°)	Charge Desc /Charge Manufacturer	Charge Weight (gram)	Reason	Misrun
7/29/2013 12:00AM	MESAVERDE/			8,026.0	8,028.0	3.00		0.360	EXP/	3.375	120.00		23.00	PRODUCTIO N	
7/29/2013 12:00AM	MESAVERDE/			8,054.0	8,055.0	3.00		0.360	EXP/	3.375	120.00		23.00	PRODUCTIO N	
7/29/2013 12:00AM	MESAVERDE/			8,061.0	8,062.0	3.00		0.360	EXP/	3.375	120.00		23.00	PRODUCTIO N	
7/29/2013 12:00AM	MESAVERDE/			8,110.0	8,111.0	3.00		0.360	EXP/	3.375	120.00		23.00	PRODUCTIO N	
7/29/2013 12:00AM	MESAVERDE/			8,144.0	8,145.0	3.00		0.360	EXP/	3.375	120.00		23.00	PRODUCTIO N	
7/29/2013 12:00AM	MESAVERDE/			8,168.0	8,169.0	3.00		0.360	EXP/	3.375	120.00		23.00	PRODUCTIO N	
7/29/2013 12:00AM	MESAVERDE/			8,198.0	8,199.0	3.00		0.360	EXP/	3.375	120.00		23.00	PRODUCTIO N	
7/29/2013 12:00AM	MESAVERDE/			8,223.0	8,224.0	3.00		0.360	EXP/	3.375	120.00		23.00	PRODUCTIO N	
7/29/2013 12:00AM	MESAVERDE/			8,248.0	8,249.0	3.00		0.360	EXP/	3.375	120.00		23.00	PRODUCTIO N	
7/29/2013 12:00AM	MESAVERDE/			8,303.0	8,304.0	3.00		0.360	EXP/	3.375	120.00		23.00	PRODUCTIO N	
7/29/2013 12:00AM	MESAVERDE/			8,310.0	8,311.0	3.00		0.360	EXP/	3.375	120.00		23.00	PRODUCTIO N	
7/29/2013 12:00AM	MESAVERDE/			8,318.0	8,319.0	3.00		0.360	EXP/	3.375	120.00		23.00	PRODUCTIO N	
7/29/2013 12:00AM	MESAVERDE/			8,338.0	8,339.0	3.00		0.360	EXP/	3.375	120.00		23.00	PRODUCTIO N	
7/29/2013 12:00AM	MESAVERDE/			8,367.0	8,368.0	3.00		0.360	EXP/	3.375	120.00		23.00	PRODUCTIO N	
7/29/2013 12:00AM	MESAVERDE/			8,404.0	8,405.0	3.00		0.360	EXP/	3.375	120.00		23.00	PRODUCTIO N	
7/29/2013 12:00AM	MESAVERDE/			8,430.0	8,431.0	3.00		0.360	EXP/	3.375	120.00		23.00	PRODUCTIO N	
7/29/2013 12:00AM	MESAVERDE/			8,448.0	8,449.0	3.00		0.360	EXP/	3.375	120.00		23.00	PRODUCTIO N	
7/29/2013 12:00AM	MESAVERDE/			8,478.0	8,479.0	3.00		0.360	EXP/	3.375	120.00		23.00	PRODUCTIO N	
7/29/2013 12:00AM	MESAVERDE/			8,492.0	8,493.0	3.00		0.360	EXP/	3.375	120.00		23.00	PRODUCTIO N	
7/29/2013 12:00AM	MESAVERDE/			8,510.0	8,511.0	3.00		0.360	EXP/	3.375	120.00		23.00	PRODUCTIO N	
7/29/2013 12:00AM	MESAVERDE/			8,538.0	8,539.0	3.00		0.360	EXP/	3.375	120.00		23.00	PRODUCTIO N	

RECEIVED: Sep. 06, 2013


US ROCKIES REGION

2.1 Perforated Interval (Continued)

Date	Formation/ Reservoir	CCL@ (usft)	CCL-T S (usft)	MD Top (usft)	MD Base (usft)	Shot Density (shot/ft)	Misfires/ Add. Shot	Diamete r (in)	Carr Type /Stage No	Carr Size (in)	Phasing (°)	Charge Desc /Charge Manufacturer	Charge Weight (gram)	Reason	Misrun	
7/29/2013 12:00AM	MESAVERDE/			8,554.0	8,555.0	3.00		0.360	EXP/	3.375	120.00		23.00	PRODUCTIO	N	
7/29/2013 12:00AM	MESAVERDE/			8,571.0	8,572.0	3.00		0.360	EXP/	3.375	120.00		23.00	PRODUCTIO	N	
7/29/2013 12:00AM	MESAVERDE/			8,606.0	8,607.0	3.00		0.360	EXP/	3.375	120.00		23.00	PRODUCTIO	N	
7/29/2013 12:00AM	MESAVERDE/			8,674.0	8,675.0	3.00		0.360	EXP/	3.375	120.00		23.00	PRODUCTIO	N	

3 Plots

3.1 Wellbore Schematic

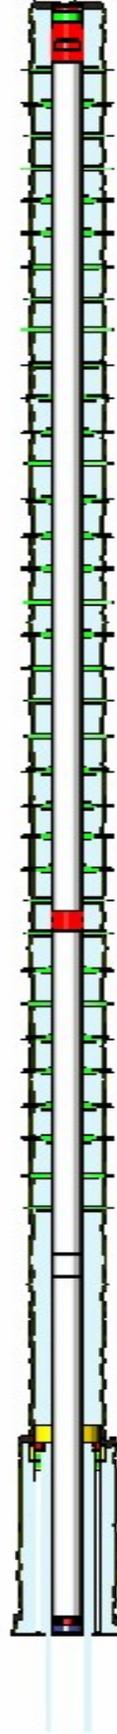

**US ROCKIES REGION
Operation Summary Report**

Well: NBU 1022-3M1DS RED		Spud Date: 4/25/2013	
Project: UTAH-UINTAH		Site: NBU 1022-03M PAD	Rig Name No: SWABBCO 6/6
Event: COMPLETION		Start Date: 7/5/2013	End Date: 8/9/2013
Active Datum: RKB @5,144.00usft (above Mean Sea Level)		UWI: SW/SW/0/10/S/22/E/3/0/0/26/PM/S/634/W/0/629/0/0	

Date	Time Start-End	Duration (hr)	Phase	Code	Sub Code	P/U	MD From (usft)	Operation
7/5/2013	-							
7/24/2013	8:30 - 9:30	1.00	SUBSPR	52	B	P		FILL SURFACE CSG. MIRU CAMERON QUICK TEST. PRESSURE TEST CSG & FRAC VALVES 1ST PSI TEST T/ 7000 PSI. HELD FOR 15 MIN LOST 65 PSI. NO COMMUNICATION OR MIGRATION WITH SURFACE CSG BLEED OFF PSI. PRESSURE TEST 8 5/8 X 4 1/2 TO 528 PSI HELD FOR 5 MIN LOST -54 PSI,BLED PSI OFF, REINSTALLED POP OFF SWIFN FILLED SURFACE WITH 3 BBLS NO PRESSURE ON SURFACE
7/26/2013	7:00 - 10:00	3.00	SUBSPR	37		P		PERF STG 1)PU 3 1/8 EXP GUN, 23 GM, .36 HOLE SIZE. RIH PERFWELL, AS PER PERF DESIGN. POOH. SWIFW HSM-JSA
7/29/2013	7:00 - 7:15	0.25	FRAC	48		P		FRAC STG #1)WHP 1690 PSI, BRK 3374 PSI @ 4 BPM. ISIP 2618 PSI, FG. 0.74 ISIP 2670 PSI, FG. 0.75, NPI 52 PSI, X/O TO WL. SET CBP & PERF STG #2 AS DESIGNED, X/O TO FRAC. FRAC STG #2)WHP 2350 PSI, BRK 2762 PSI @ 4.8 BPM. ISIP 2430 PSI, FG. 0.73 ISIP 2745 PSI, FG. 0.77, NPI 315 PSI, X/O TO WL. SET CBP & PERF STG #3 AS DESIGNED, X/O TO FRAC. FRAC STG #3)WHP 1875 PSI, BRK 3098 PSI @ 4.9 BPM. ISIP 2467 PSI, FG. 0.74 ISIP 2600 PSI, FG. 0.76, NPI 133 PSI, X/O TO WL. SET CBP & PERF STG #4 AS DESIGNED, X/O TO FRAC. FRAC STG #4)WHP 1870 PSI, BRK 3484 PSI @ 4.3 BPM. ISIP 2138 PSI, FG. 0.71 ISIP 2400 PSI, FG. 0.74, NPI 262 PSI, X/O TO WL. SET CBP & PERF STG #5 AS DESIGNED SWIFN. HSM-JSA
	7:15 - 17:30	10.25	FRAC	36	H	P		
7/30/2013	7:00 - 7:15	0.25	FRAC	48		P		

Operation Summary Report

Well: NBU 1022-3M1DS RED		Spud Date: 4/25/2013	
Project: UTAH-UINTAH		Site: NBU 1022-03M PAD	Rig Name No: SWABBCO 6/6
Event: COMPLETION		Start Date: 7/5/2013	End Date: 8/9/2013
Active Datum: RKB @5,144.00usft (above Mean Sea Level)		UWI: SW/SW/0/10/S/22/E/3/0/0/26/PM/S/634/W/0/629/0/0	

Date	Time Start-End	Duration (hr)	Phase	Code	Sub Code	P/U	MD From (usft)	Operation
	7:15 - 17:30	10.25	FRAC	36	H	P		FRAC STG #5)WHP 1108 PSI, BRK 2897 PSI @ 3.6 BPM. ISIP 1963 PSI, FG. 0.7 ISIP 2552 PSI, FG. 0.77, NPI 589 PSI, X/O TO WL. SET CBP & PERF STG #6 AS DESIGNED, X/O TO FRAC. FRAC STG #6)WHP 665 PSI, BRK 2665 PSI @ 3.8 BPM. ISIP 1736 PSI, FG. 0.68 ISIP 2328 PSI, FG. 0.76, NPI 592 PSI, X/O TO WL. SET CBP & PERF STG #7 AS DESIGNED, X/O TO FRAC. FRAC STG #7)WHP 1025 PSI, BRK 1379 PSI @ 5.4 BPM. ISIP 1154 PSI, FG. 0.64 ISIP 1914 PSI, FG. 0.72, NPI 760 PSI, X/O TO WL. SET CBP & PERF STG #8 AS DESIGNED, X/O TO FRAC. FRAC STG #8)WHP 590 PSI, BRK 1893 PSI @ 4.7 BPM. ISIP 1381 PSI, FG. 0.65 ISIP 2919 PSI, FG. 0.88, NPI 1538 PSI, X/O TO WL. SET CBP & PERF STG #9 AS DESIGNED. SWIFN. HSM-JSA
7/31/2013	7:00 - 7:15	0.25	FRAC	48		P		
	7:15 - 14:00	6.75	FRAC	36	H	P		FRAC STG #9)WHP 280 PSI, BRK 1650 PSI @ 3.9 BPM. ISIP 1112 PSI, FG. 0.62 ISIP 1786 PSI, FG. 0.73, NPI 674 PSI, X/O TO WL. SET CBP & PERF STG #10 AS DESIGNED, X/O TO FRAC. FRAC STG #10)WHP 665 PSI, BRK 1567 PSI @ 4.7 BPM. ISIP 1119 PSI, FG. 0.63 ISIP 1670 PSI, FG. 0.72, NPI 551 PSI, X/O TO WL. SET CBP & PERF STG #11 AS DESIGNED, X/O TO FRAC. FRAC STG #11)WHP 1290 PSI, BRK 1827 PSI @ 5.5 BPM. ISIP 1353 PSI, FG. 0.68 ISIP 1535 PSI, FG. 0.71, NPI 182 PSI, X/O TO WL. SET KILL PLUG @ 5554', SWI, RDMO FRAC EQUIP & WIRELINE. TOTAL CLN FLUID- 14037 BBLs TOTAL SAND- 348054 LBS
8/8/2013	7:00 - 7:30	0.50	DRLOUT	48		P		TIH TBG

Operation Summary Report

Well: NBU 1022-3M1DS RED		Spud Date: 4/25/2013	
Project: UTAH-UINTAH		Site: NBU 1022-03M PAD	Rig Name No: SWABBCO 6/6
Event: COMPLETION		Start Date: 7/5/2013	End Date: 8/9/2013
Active Datum: RKB @5,144.00usft (above Mean Sea Level)		UWI: SW/SW/0/10/S/22/E/3/0/0/26/PM/S/634/W/0/629/0/0	

Date	Time Start-End	Duration (hr)	Phase	Code	Sub Code	P/U	MD From (usft)	Operation
	7:30 - 16:00	8.50	DRLOUT	31	I	P		MOVE IN RIG UP, NDWH,NUBOPS, TIH 176 JTS.5554', TAG KILL CBP, RIG UP PWR SWIVEL, BREAK CIRC, PRESURE TEST CSG.TEST BOP'S, 3000#, SWIFN
8/9/2013	7:00 - 7:30	0.50	DRLOUT	48		P		MILLING CBP'S
	7:30 - 17:00	9.50	DRLOUT	44	C	P		MILL 11 PLUGS, 8462', 270JTS, TIH TO 8788' 277 JTS, C/O 50' SAND, POOH TO 261 JTS, 8279.10', LAND TBG, ND BOP'S, NUWH, PUMP 30 GAL SCALE INHIB, CHASE WITH 35 BBLS T-MAC, POBS, 2000#, TEST FLOW LINE TO 3000#, RDMO \ PLUG# 1 5554' 15' SAND 11 MIN 0# KICK PLUG# 2 5737' 25' SAND 8 MIN 0# KICK PLUG# 3 6008' 40' SAND 8 MIN 0# KICK PLUG# 4 6391' 70' SAND 8 MIN 30# KICK PLUG# 5 6680' 90' SAND 9 MIN 0# KICK PLUG# 6 7043' 25' SAND 10 MIN 100# KICK PLUG# 7 7399' 30' SAND 9 MIN 100# KICK PLUG# 8 7756' 30' SAND 13 MIN 0# KICK PLUG# 9 8041' 30' SAND 10 MIN 40# KICK PLUG# 10 8279' 25' SAND 10 MIN 150# KICK PLUG# 11 8462' 10' SAND 9 MIN 50# KICK PBTD 8788' BTM PERF 8675' TBG 150 JTS J-55 4744.05' BTM TBG 111 JTS L-80 3506.02' TOP KB 24.00' HANGER 4.125" .83' SN 1.875" 2.20' EOT 8279.10' NOTE: SHORT JT @ 3526.86' FRAC WTR 14,037 BBLS RCVD 2,800 BBLS LTR 11,237 BBLS
	17:00 - 17:00	0.00	DRLOUT	50				WELL TURNED TO SALES @ 1600 HR ON 8/9/2013. 2298 MCFD, 1920 BWPD, FCP 2223#, FTP 1899#, 20/64" CK.



Survey Data for NBU 1022-3MIDS

Field: NATURAL BUTTES_ANADARKO_NAD 27

Map Unit: USFT Vertical Reference Datum (VRD): Mean Sea Level
 Projected Coordinate System: NAD27 / UTM zone 12N

Site: NBU 1022-3M PAD

Unit: USFeet TVD Reference:
 Company Name: Anadarko Petroleum
 Position: Northing: 14519908.97USft Latitude: 39.972550°
 Easting: 2079601.60USft Longitude: -109.432471°
 North Reference: True Grid Convergence: 1.01°
 Elevation Above VRD: 5118.00USft

Slot: NBU 1022-3MIDS

Position:
 Offset is from Site centre
 +N/-S: 0.00USft Northing: 14519908.97USft Latitude: 39.972550°
 +E/-W: 0.00USft Easting: 2079601.60USft Longitude: -109.432471°
 Elevation Above VRD: 5118.00USft

Well: NBU 1022-3MIDS

Type: Main-Well
 File Number:
 Vertical Section: Position offset of origin from Slot centre:
 +N/-S: 0.00USft Azimuth: 90.00°
 +E/-W: 0.00USft
 Magnetic Parameters:
 Model: Field Strength: Declination: Dip: Date:
 BGGM 52103(nT) 10.87° 65.80° 2013-05-14

Survey Point Information:

MD (USft)	Inc (°)	Az (°)	TVD (+N/-S) (USft)	+E/-W (USft)	VSec (°)	DLS Toolface (°)	Build (DLSU)	Turn (DLSU)	Annotations
2423.00	12.51	20.42	2384.89	362.10	128.67	383.79	0.65	47.5R	TIE ONTO SURFACE SVCS
2464.00	12.84	18.92	2424.89	370.57	131.69	392.78	1.14	45.7L	FIRST WFT MWD SVY
8794.00	2.39	173.57	8745.62	421.11	184.90	459.81	0.11	92.1L	LAST WFT MWD SVY
8844.00	2.39	173.57	8795.58	419.04	185.13	457.98	0.00	0.0R	PROJECTION TO TD

Casing Point Information:




Name	MD (USft)	TVD (USft)
8 5/8 in	2458.00	2419.06

Target Set Information:

Name	TVD (USft)	Lat (°)	Long (°)
PBHL	8790.00	39.973773	-109.431814
25' CYL.	6831.00	39.973773	-109.431814
DRILLER'S TGT.	3200.68	39.973831	-109.431873
INTERCEPT	4872.00	39.973814	-109.431856

Formation Point Information:

Name	TVD Elevation (USft)	MD (USft)
GREEN RIVER	1175.00	3969.00
BIRDS NEST	1441.00	3703.00
MAHOGANY MARKER	1918.00	3226.00
WASATCH	4272.00	872.00
MESAVERDE	6626.00	-1482.00
SEGO	8790.00	-3646.00

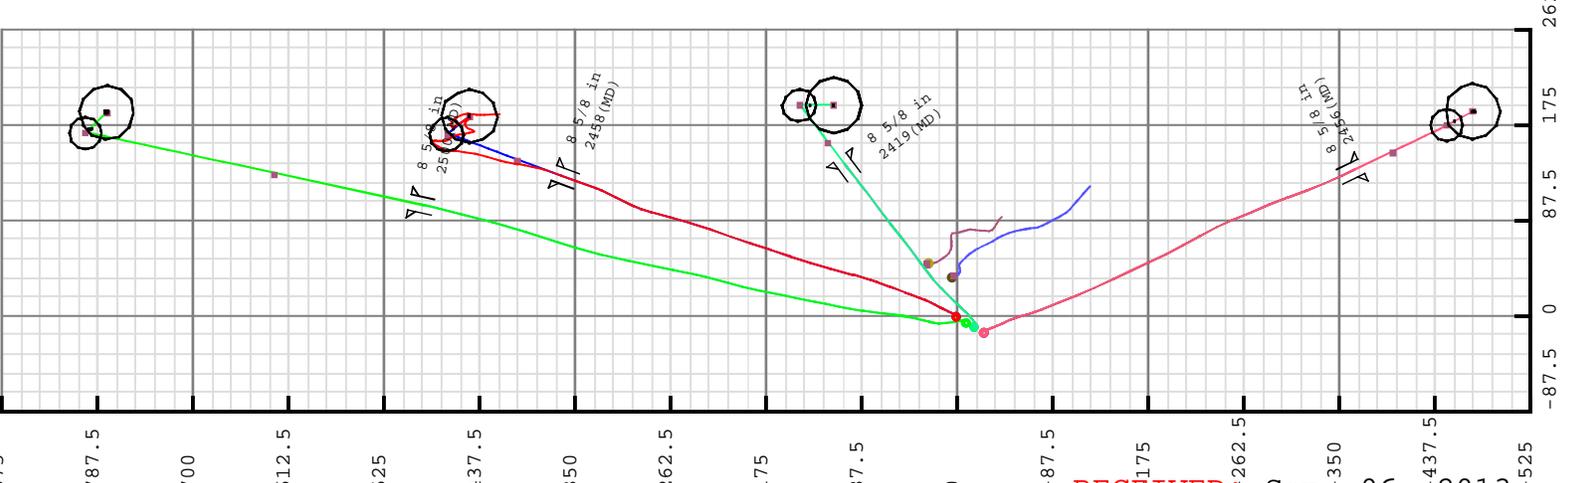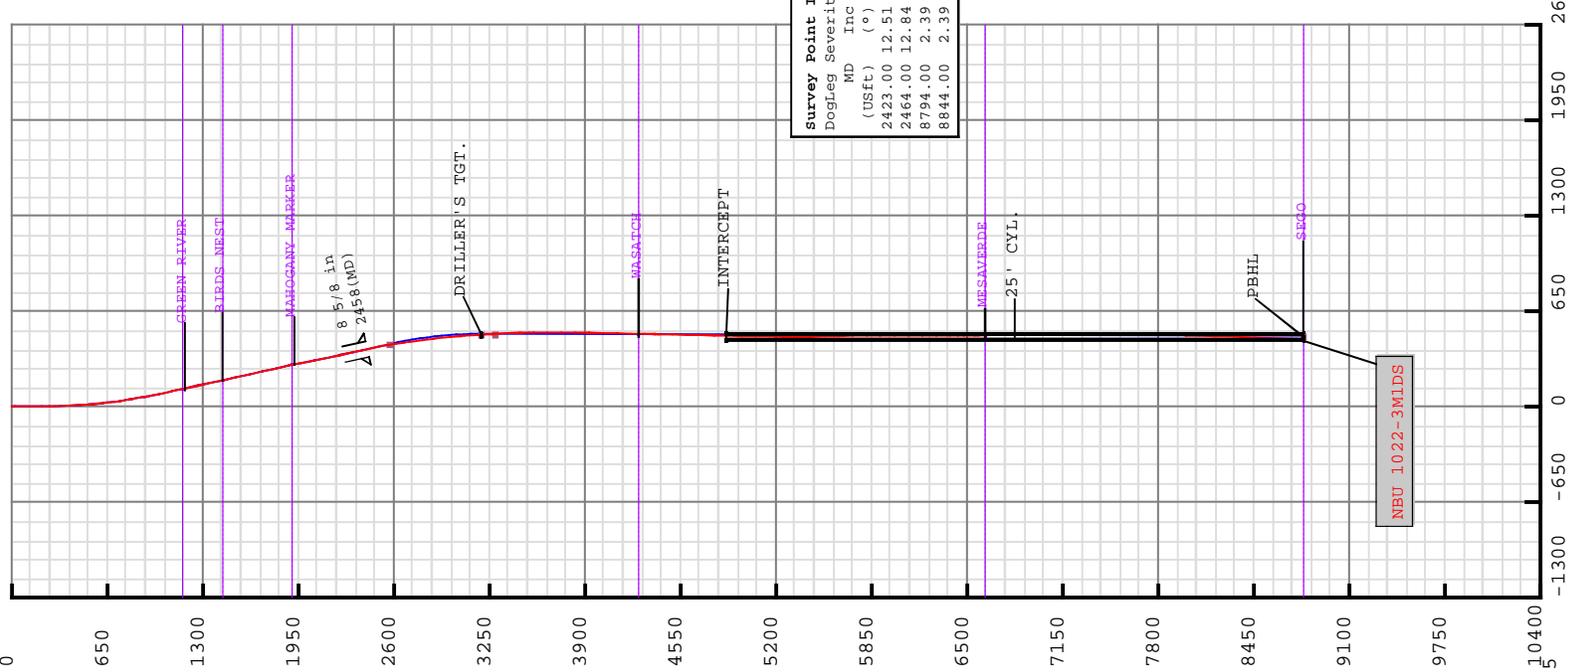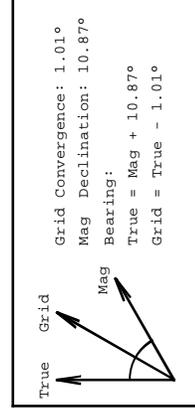

5D Survey Report



5D Survey Report

Anadarko Petroleum

Field Name: NATURAL BUTTES_ANADARKO_NAD 27
Site Name: NBU 1022-3M PAD
Well Name: NBU 1022-3M1DS
Survey: Definitive Survey

RECEIVED: Sep. 06, 2013



Weatherford International Limited

5D 7.5.4 : 17 July 2013, 19:26:33 UTC

DEFINITIVE SURVEYS FOR THE NBU 1022-3M1DS

Units : US ft	North Reference : True	Convergence Angle : 1.01
Site Name NBU 1022-3M PAD	Position Northing : 14519908.97 US ft Easting : 2079601.60 US ft	Latitude : 39.972550 Longitude : -109.432471
Elevation above: 5118.00 US ft	Comment :	

Slot Name NBU 1022-3M1DS	Position (Offsets relative to Site Centre)	
+ N / - S : 0.00 US ft	Northing : 14519908.97 US ft	Latitude : 39.972550
+ E / - W : 0.00 US ft	Easting : 2079601.60 US ft	Longitude : -109.432471
Slot TVD Reference : Ground Elevation	Comment :	
Elevation above : 5118.00 US ft		

Well Name NBU 1022-3M1DS	Type : Main well	UWI :
Rig Height Drill Floor : 26.00 US ft	Relative to : 5144.00 US ft	Comment :
Closure Distance : 458.113 US ft	Vertical Section (Position of Origin Relative to Slot)	Closure Azimuth : 23.8357°
+ N / - S : 0.00 US ft	+ E / - W : 0.00 US ft	Az : 22.46°

Target Set	Name : 3M1DS TARGETS	Number of Targets : 4
-------------------	-----------------------------	------------------------------

Comment :		
Target Name: PBHL	Position (Relative to centre)	
Shape: Cuboid	Northing : 14520357.57 US ft	Latitude : 39°58'25.582800"
	Easting : 2079777.85US ft	Longitude : -109°25'54.530400"
TVD (Drill Floor) : 8790.00 US ft	Comment :	
Orientation	Azimuth : 0.00°	Inclination : 0.00°
Dimensions	Length : 1.00 US ft	Breadth : 1.00 US ft
		Height : 1.00 US ft

5D Survey Report

TargetName: INTERCEPT Shape: Cuboid	<p>Position (Relative to centre) Northing : 14520372.21 US ft Latitude : 39°58'25.729593" Easting : 2079765.86US ft Longitude : -109°25'54.681082"</p> <p>Orientation Azimuth : 0.00° Inclination : 0.00° Dimensions Length : 1.00 US ft Breadth : 1.00 US ft Height : 1.00 US ft</p> <p>TVD (Drill Floor) : 4872.00 US ft</p>
Target Name: 25' CYL. Shape: Cylinder	<p>Position (Relative to centre) Northing : 14520357.56US ft Latitude : 39°58'25.582774" Easting : 2079777.85 US ft Longitude : -109°25'54.530396"</p> <p>Orientation Azimuth : 1.01° Inclination : 0.00° Dimensions Radius : 25.00 US ft Length :3918.00 US ft</p> <p>TVD (Drill Floor) : 6831.00 US ft</p>
Target Name: DRILLER'S TGT. Shape: Cylinder	<p>Position (Relative to centre) Northing : 14520378.28US ft Latitude : 39°58'25.790481" Easting : 2079760.88 US ft Longitude : -109°25'54.743646"</p> <p>Orientation Azimuth : 1.01° Inclination : 0.00° Dimensions Radius : 15.00 US ft Length :1.00 US ft</p> <p>TVD (Drill Floor) : 3200.68 US ft</p>

Survey Name :Definitive Survey	
Date : 14/May/2013	Survey Tool :
Magnetic Model	
Model Name: BGGM	Date: 14/May/2013
Survey Tool Ranges	
Name	Start MD (us ft)
MWC	0.00
MWC	2358.00
End MD (us ft)	
2358.00	
8844.00	
SDI SURFACE	
WFT - MWD SURVEYS	

Weatherford International Limited

5D 7.5.4 : 17 July 2013, 19:26:33 UTC

5D Survey Report

Well path created using minimum curvature

Survey Points (Relative to centre, TVD relative to Drill Floor)														
MLC (US ft)	Inc (°)	Az (°)	IVD (US ft)	N. Offset (US ft)	E. Offset (US ft)	Latitude (°)	Longitude (°)	DLS (%/100 US ft)	T. Face (°)	CL (US ft)	VS (US ft)	High to Plan (US ft)	Right to Plan (US ft)	Comment
0.00	0.00	0.00	0.00	0.00	0.00	39.972550	-109.432471	0.00	0.00	0.00	0.00	0.00	0.00	
22.00	0.00	0.00	22.00	0.00	0.00	39.972550	-109.432471	0.00	0.00	22.00	0.00	0.00	0.00	
204.00	0.53	84.02	204.00	0.09	0.84	39.972550	-109.432468	0.29	84.02	182.00	0.40	-0.00	0.00	
291.00	1.76	17.40	290.98	1.40	1.64	39.972554	-109.432465	1.87	275.96	87.00	1.92	-0.00	0.00	
378.00	2.55	18.10	377.92	4.52	2.64	39.972562	-109.432462	0.91	2.26	87.00	5.18	-0.00	0.00	
468.00	3.69	27.59	467.78	8.99	4.60	39.972575	-109.432455	1.39	29.16	90.00	10.07	-0.00	0.00	
558.00	5.19	28.65	557.51	15.13	7.89	39.972592	-109.432443	1.67	3.66	90.00	17.00	-0.00	0.00	
648.00	6.60	25.92	647.03	23.35	12.11	39.972614	-109.432428	1.60	347.39	90.00	26.21	-0.00	0.00	
738.00	8.18	20.39	736.28	34.01	16.60	39.972643	-109.432412	1.92	333.00	90.00	37.77	-0.00	0.00	
828.00	9.58	20.21	825.20	47.04	21.42	39.972679	-109.432395	1.56	358.77	90.00	51.65	-0.00	0.00	
918.00	10.73	21.35	913.79	61.87	27.05	39.972720	-109.432374	1.30	10.48	90.00	67.51	-0.00	0.00	
1008.00	12.01	18.14	1002.02	78.57	33.02	39.972766	-109.432353	1.59	332.11	90.00	85.23	-0.00	0.00	
1098.00	12.65	13.83	1089.95	97.04	38.25	39.972816	-109.432334	1.25	302.70	90.00	104.31	-0.00	0.00	
1188.00	12.31	14.76	1177.82	115.89	43.09	39.972868	-109.432317	0.44	149.87	90.00	123.56	-0.00	0.00	
1278.00	12.13	18.54	1265.79	134.13	48.54	39.972918	-109.432298	0.91	104.52	90.00	142.50	-0.00	0.00	
1368.00	12.57	17.48	1353.70	152.44	54.49	39.972969	-109.432277	0.55	332.22	90.00	161.69	-0.00	0.00	
1458.00	12.40	19.51	1441.58	170.89	60.66	39.973019	-109.432255	0.52	112.16	90.00	181.10	-0.00	0.00	
1548.00	12.22	17.40	1529.51	189.08	66.74	39.973069	-109.432233	0.54	247.16	90.00	200.24	-0.00	0.00	
1638.00	12.31	19.42	1617.45	207.22	72.77	39.973119	-109.432211	0.49	79.14	90.00	219.30	-0.00	0.00	
1728.00	12.93	19.33	1705.28	225.77	79.30	39.973170	-109.432188	0.69	358.14	90.00	238.94	-0.00	0.00	
1818.00	12.31	16.69	1793.10	244.46	85.39	39.973221	-109.432166	0.94	221.65	90.00	258.54	-0.00	0.00	
1908.00	11.87	14.58	1881.11	262.61	90.47	39.973271	-109.432148	0.69	224.10	90.00	277.25	-0.00	0.00	
1998.00	11.26	15.02	1969.28	280.05	95.08	39.973319	-109.432132	0.68	171.99	90.00	295.14	-0.00	0.00	
2088.00	11.61	23.90	2057.50	296.82	101.02	39.973365	-109.432110	1.99	83.13	90.00	312.90	-0.00	0.00	
2178.00	12.05	28.03	2145.59	313.39	109.11	39.973410	-109.432082	1.06	64.57	90.00	331.31	-0.00	0.00	
2268.00	12.66	21.88	2233.51	330.84	117.20	39.973458	-109.432053	1.61	291.85	90.00	350.52	-0.00	0.00	
2358.00	12.22	18.98	2321.40	349.00	123.97	39.973508	-109.432029	0.85	233.43	90.00	369.89	-0.00	0.00	
2423.00	12.51	20.42	2384.89	362.10	128.67	39.973544	-109.432012	0.65	47.46	65.00	383.79	-0.00	0.00	
2464.00	12.84	18.92	2424.89	370.57	131.69	39.973567	-109.432001	1.14	314.34	41.00	392.78	-0.12	0.12	
2558.00	10.81	11.69	2516.90	389.09	136.87	39.973618	-109.431983	2.67	212.62	94.00	411.86	0.84	1.88	
2652.00	8.65	7.18	2609.54	404.74	139.54	39.973661	-109.431973	2.44	197.22	94.00	427.34	4.59	5.06	
2747.00	8.18	16.91	2703.52	418.29	142.40	39.973698	-109.431963	1.58	113.04	95.00	440.96	9.83	7.34	
2841.00	7.40	15.65	2796.65	430.52	145.97	39.973732	-109.431950	0.85	191.73	94.00	453.63	11.75	8.65	
2936.00	6.22	11.56	2890.98	441.45	148.66	39.973762	-109.431941	1.34	200.32	95.00	464.76	11.61	10.86	
3030.00	5.62	7.99	2984.48	451.00	150.32	39.973788	-109.431935	0.75	209.77	94.00	474.22	9.68	13.11	
3125.00	4.31	5.33	3079.12	459.16	151.29	39.973811	-109.431931	1.40	188.64	95.00	482.13	6.26	14.80	
3219.00	3.49	358.41	3172.90	465.54	151.54	39.973828	-109.431930	1.00	206.43	94.00	488.12	0.34	15.94	
3314.00	3.26	29.66	3267.75	470.78	152.80	39.973843	-109.431926	1.93	112.55	95.00	493.44	3.47	15.04	
3408.00	2.66	28.97	3361.62	475.01	155.18	39.973854	-109.431917	0.64	183.05	94.00	498.26	-1.73	15.45	

Weatherford International Limited

5D 7.5.4 : 17 July 2013, 19:26:33 UTC

5D Survey Report

Survey Points (Relative to centre, TVD relative to Drill Floor)														
MC (US ft)	Inc (°)	Az (°)	TVD (US ft)	N. Offset (US ft)	E. Offset (US ft)	altitude (°)	Longitude (°)	DLS (°/100 US ft)	T. Face (°)	CI (US ft)	V/S (US ft)	High to Plan (US ft)	Right to Plan (US ft)	Comment
3503.00	2.22	36.37	3456.54	478.42	157.34	39.973864	-109.431910	0.57	148.06	95.00	502.24	-3.87	16.27	
3597.00	0.91	69.33	3550.50	480.15	159.12	39.973866	-109.431903	1.64	161.22	94.00	504.51	3.46	17.18	
3692.00	0.53	132.94	3645.49	480.11	160.14	39.973866	-109.431900	0.87	144.85	95.00	504.88	16.61	5.28	
3787.00	0.56	158.04	3740.49	479.38	160.64	39.973866	-109.431898	0.25	95.50	95.00	504.39	16.86	-2.21	
3881.00	0.81	173.91	3834.48	478.30	160.88	39.973863	-109.431897	0.33	45.31	94.00	503.48	14.89	-6.85	
3976.00	1.13	188.11	3929.47	476.70	160.82	39.973859	-109.431897	0.42	44.16	95.00	501.98	11.48	-10.46	
4070.00	1.15	194.44	4023.45	474.84	160.62	39.973854	-109.431898	0.08	283.48	94.00	500.19	10.60	-10.07	
4165.00	1.24	183.45	4118.43	472.87	160.48	39.973848	-109.431898	0.10	346.58	95.00	498.31	9.13	-10.21	
4259.00	1.10	180.73	4212.41	470.95	160.41	39.973843	-109.431899	0.16	200.28	94.00	496.51	8.04	-10.10	
4354.00	1.13	177.66	4307.39	469.10	160.43	39.973838	-109.431898	0.07	295.12	95.00	494.81	7.09	-9.97	
4448.00	2.21	147.18	4401.35	466.65	161.45	39.973831	-109.431895	1.45	304.65	94.00	492.94	9.01	-5.51	
4542.00	2.22	148.28	4495.28	463.58	163.39	39.973823	-109.431888	0.05	77.31	94.00	490.84	5.72	-5.70	
4637.00	1.74	154.65	4590.23	460.71	164.98	39.973815	-109.431882	0.56	158.53	95.00	488.79	2.23	-6.20	
4731.00	1.68	164.92	4684.18	458.09	165.95	39.973808	-109.431879	0.33	106.18	94.00	486.74	-1.27	-6.42	
4825.00	1.55	167.96	4778.15	455.52	166.57	39.973801	-109.431877	0.17	148.13	94.00	484.60	-3.85	-6.47	
4920.00	1.37	181.19	4873.12	453.13	166.82	39.973794	-109.431876	0.40	124.61	95.00	482.49	-7.26	-5.42	
5014.00	1.30	168.15	4967.09	450.96	167.01	39.973788	-109.431875	0.33	250.56	94.00	480.56	-7.61	-7.37	
5108.00	1.56	158.08	5061.06	448.73	167.71	39.973782	-109.431873	0.38	310.87	94.00	478.76	-8.10	-8.90	
5203.00	1.67	171.77	5156.02	446.16	168.39	39.973775	-109.431870	0.42	81.00	95.00	476.65	-12.22	-6.66	
5297.00	1.70	166.38	5249.98	443.45	168.91	39.973768	-109.431868	0.17	278.02	94.00	474.34	-13.88	-8.09	
5392.00	0.48	32.03	5344.97	442.42	169.46	39.973765	-109.431866	2.17	189.57	95.00	473.60	15.93	-4.85	
5486.00	1.81	27.11	5438.95	444.07	170.34	39.973769	-109.431863	1.42	353.31	94.00	475.46	14.21	-3.08	
5581.00	1.56	16.25	5533.91	446.65	171.39	39.973776	-109.431859	0.43	226.60	95.00	478.24	11.51	-0.26	
5675.00	1.25	43.37	5627.88	448.62	172.45	39.973782	-109.431856	0.77	128.14	94.00	480.47	7.90	-4.45	
5770.00	0.81	56.12	5722.87	449.75	173.72	39.973785	-109.431851	0.52	158.76	95.00	482.00	5.07	-5.39	
5865.00	0.75	60.87	5817.86	450.43	174.82	39.973787	-109.431847	0.09	135.22	95.00	483.05	3.39	-5.29	
5955.00	0.63	92.75	5907.85	450.69	175.83	39.973787	-109.431844	0.44	122.87	90.00	483.68	-0.62	-5.64	
6053.00	0.63	98.12	6005.85	450.59	176.90	39.973787	-109.431840	0.06	92.68	98.00	483.99	-1.88	-5.18	
6148.00	0.75	114.12	6100.84	450.26	177.98	39.973786	-109.431836	0.24	66.25	95.00	484.10	-3.95	-4.11	
6242.00	0.81	141.00	6194.83	449.49	178.96	39.973784	-109.431832	0.39	94.30	94.00	483.77	-6.14	-1.59	
6337.00	1.00	143.75	6289.82	448.30	179.88	39.973781	-109.431829	0.21	14.25	95.00	483.02	-7.25	-1.28	
6431.00	1.13	142.12	6383.80	446.91	180.93	39.973777	-109.431825	0.14	346.07	94.00	482.13	-8.50	-1.51	
6526.00	0.75	15.00	6478.80	446.77	181.67	39.973777	-109.431823	1.78	200.70	95.00	482.28	6.01	-6.25	
6620.00	1.63	324.25	6572.78	448.45	181.04	39.973781	-109.431825	1.38	282.57	94.00	483.60	6.46	0.25	
6714.00	2.63	329.10	6666.71	451.38	179.16	39.973789	-109.431832	1.08	12.65	94.00	485.59	2.51	-0.13	
6809.00	2.50	328.50	6761.62	455.02	176.95	39.973799	-109.431840	0.14	191.37	95.00	488.11	-2.18	-0.07	
6903.00	1.90	325.88	6855.55	458.06	175.01	39.973808	-109.431846	0.65	188.21	94.00	490.17	-6.24	-0.23	
6998.00	1.28	329.46	6950.51	460.28	173.59	39.973814	-109.431852	0.66	172.68	95.00	491.68	-9.33	0.32	
7092.00	0.73	327.08	7044.49	461.68	172.73	39.973818	-109.431855	0.59	183.15	94.00	492.65	-11.43	-0.07	
7187.00	0.43	255.20	7139.49	462.10	172.05	39.973819	-109.431857	0.76	214.43	95.00	492.78	-4.22	-11.89	
7281.00	0.82	60.15	7233.49	462.35	172.30	39.973819	-109.431856	1.32	170.11	94.00	493.10	0.72	13.11	

5D Survey Report

Survey Points (Relative to centre, TVD relative to Drill Floor)														
MC (US ft)	Inc (°)	Az (°)	TVD (US ft)	N. Offset (US ft)	E. Offset (US ft)	altitude (°)	Longitude (°)	DLS (°/100 US ft)	T. Face (°)	CI (US ft)	V/S (US ft)	High to Plan (US ft)	Right to Plan (US ft)	Comment
7375.00	1.31	73.62	7327.47	462.98	173.91	39.973821	-109.431850	0.58	33.91	94.00	494.31	2.20	13.16	
7470.00	1.45	94.41	7422.44	463.20	176.15	39.973822	-109.431842	0.54	84.93	95.00	495.36	4.82	12.25	
7564.00	1.56	122.36	7516.41	462.42	178.42	39.973820	-109.431834	0.78	95.62	94.00	495.51	8.10	9.27	
7659.00	1.63	136.75	7611.38	460.74	180.44	39.973815	-109.431827	0.43	87.33	95.00	494.73	8.00	7.33	
7753.00	2.04	150.57	7705.33	458.31	182.17	39.973808	-109.431821	0.64	54.23	94.00	493.15	6.99	5.45	
7848.00	2.26	158.00	7800.26	455.10	183.71	39.973800	-109.431815	0.37	55.47	95.00	490.77	4.53	4.59	
7942.00	2.50	161.37	7894.18	451.44	185.06	39.973790	-109.431811	0.30	31.94	94.00	487.90	1.32	4.27	
8036.00	1.75	187.37	7988.12	448.08	185.53	39.973780	-109.431809	1.28	140.39	94.00	484.97	0.10	3.84	
8131.00	1.50	185.10	8083.08	445.40	185.23	39.973773	-109.431810	0.27	193.31	95.00	482.38	-2.41	3.46	
8225.00	1.71	189.60	8177.04	442.79	184.89	39.973766	-109.431811	0.26	33.23	94.00	479.84	-4.45	3.40	
8320.00	1.88	179.87	8272.00	439.84	184.65	39.973758	-109.431812	0.37	294.23	95.00	477.02	-7.56	2.08	
8414.00	2.06	184.00	8365.94	436.61	184.54	39.973749	-109.431812	0.24	40.34	94.00	473.99	-10.28	2.42	
8509.00	2.38	181.37	8460.87	432.93	184.37	39.973739	-109.431813	0.35	341.02	95.00	470.53	-13.70	1.58	
8794.00	2.39	173.57	8745.62	421.11	184.90	39.973706	-109.431811	0.11	267.87	285.00	459.81	-24.42	-1.83	
8844.00	2.39	173.57	8795.58	419.04	185.13	39.973701	-109.431810	0.00	0.00	50.00	457.98	-26.08	-1.94	PROJECTION

Formation Points (Relative to centre, TVD relative to Drill Floor)			
Name	MC (US ft)	TVD (US ft)	PROJECTION
GREEN RIVER	1185.11	1175.00	
BIRDS NEST	1457.41	1441.00	
MAHOGANY MARKER	1945.68	1918.00	
WASATCH	4318.60	4272.00	
MESAVERDE	6673.25	6626.00	
SEGO	8838.42	8790.00	