

STATE OF UTAH
DEPARTMENT OF NATURAL RESOURCES
DIVISION OF OIL, GAS AND MINING

FORM 3
AMENDED REPORT

APPLICATION FOR PERMIT TO DRILL		1. WELL NAME and NUMBER NBU 921-25E3AS
2. TYPE OF WORK DRILL NEW WELL <input checked="" type="checkbox"/> REENTER P&A WELL <input type="checkbox"/> DEEPEN WELL <input type="checkbox"/>		3. FIELD OR WILDCAT NATURAL BUTTES
4. TYPE OF WELL Gas Well Coalbed Methane Well: NO		5. UNIT or COMMUNITIZATION AGREEMENT NAME NATURAL BUTTES
6. NAME OF OPERATOR KERR-MCGEE OIL & GAS ONSHORE, L.P.		7. OPERATOR PHONE 720 929-6007
8. ADDRESS OF OPERATOR P.O. Box 173779, Denver, CO, 80217		9. OPERATOR E-MAIL Kathy.SchneebeckDulnoan@anadarko.com
10. MINERAL LEASE NUMBER (FEDERAL, INDIAN, OR STATE) UO 1194 ST	11. MINERAL OWNERSHIP FEDERAL <input type="checkbox"/> INDIAN <input type="checkbox"/> STATE <input checked="" type="checkbox"/> FEE <input type="checkbox"/>	12. SURFACE OWNERSHIP FEDERAL <input type="checkbox"/> INDIAN <input type="checkbox"/> STATE <input checked="" type="checkbox"/> FEE <input type="checkbox"/>
13. NAME OF SURFACE OWNER (if box 12 = 'fee')		14. SURFACE OWNER PHONE (if box 12 = 'fee')
15. ADDRESS OF SURFACE OWNER (if box 12 = 'fee')		16. SURFACE OWNER E-MAIL (if box 12 = 'fee')
17. INDIAN ALLOTTEE OR TRIBE NAME (if box 12 = 'INDIAN')	18. INTEND TO COMMINGLE PRODUCTION FROM MULTIPLE FORMATIONS YES <input checked="" type="checkbox"/> (Submit Commingling Application) NO <input type="checkbox"/>	19. SLANT VERTICAL <input type="checkbox"/> DIRECTIONAL <input checked="" type="checkbox"/> HORIZONTAL <input type="checkbox"/>

20. LOCATION OF WELL	FOOTAGES	QTR-QTR	SECTION	TOWNSHIP	RANGE	MERIDIAN
LOCATION AT SURFACE	828 FNL 864 FWL	NWNW	25	9.0 S	21.0 E	S
Top of Uppermost Producing Zone	2162 FNL 371 FWL	SWNW	25	9.0 S	21.0 E	S
At Total Depth	2162 FNL 371 FWL	SWNW	25	9.0 S	21.0 E	S

21. COUNTY UINTAH	22. DISTANCE TO NEAREST LEASE LINE (Feet) 371	23. NUMBER OF ACRES IN DRILLING UNIT 1083
	25. DISTANCE TO NEAREST WELL IN SAME POOL (Applied For Drilling or Completed) 503	26. PROPOSED DEPTH MD: 9931 TVD: 9701
27. ELEVATION - GROUND LEVEL 4942	28. BOND NUMBER 22013542	29. SOURCE OF DRILLING WATER / WATER RIGHTS APPROVAL NUMBER IF APPLICABLE Permit #43-8496

ATTACHMENTS

VERIFY THE FOLLOWING ARE ATTACHED IN ACCORDANCE WITH THE UTAH OIL AND GAS CONSERVATION GENERAL RULES

<input checked="" type="checkbox"/> WELL PLAT OR MAP PREPARED BY LICENSED SURVEYOR OR ENGINEER	<input checked="" type="checkbox"/> COMPLETE DRILLING PLAN
<input type="checkbox"/> AFFIDAVIT OF STATUS OF SURFACE OWNER AGREEMENT (IF FEE SURFACE)	<input type="checkbox"/> FORM 5. IF OPERATOR IS OTHER THAN THE LEASE OWNER
<input checked="" type="checkbox"/> DIRECTIONAL SURVEY PLAN (IF DIRECTIONALLY OR HORIZONTALLY DRILLED)	<input checked="" type="checkbox"/> TOPOGRAPHICAL MAP

NAME Danielle Piernot	TITLE Regulatory Analyst	PHONE 720 929-6156
SIGNATURE	DATE 08/13/2010	EMAIL gnbregulatory@anadarko.com
API NUMBER ASSIGNED 43047512420000	APPROVAL  Permit Manager	

Proposed Hole, Casing, and Cement

String	Hole Size	Casing Size	Top (MD)	Bottom (MD)		
Prod	7.875	4.5	0	9931		
Pipe	Grade	Length	Weight			
	Grade I-80 Buttress	9931	11.6			

Proposed Hole, Casing, and Cement

String	Hole Size	Casing Size	Top (MD)	Bottom (MD)		
Surf	11	8.625	0	2400		
Pipe	Grade	Length	Weight			
	Grade I-80 LT&C	2400	28.0			

NBU 921-25E3AS

Pad: NBU 921-25D

Surface: 828' FNL 864' FWL (NW/4NW/4)

BHL: 2,162' FNL 371' FWL (SW/4NW/4)

Section 25 T9S R21E

Uintah County, Utah

Mineral Lease: UO 1194 ST

ONSHORE ORDER NO. 1

DRILLING PROGRAM

1. – 2. **Estimated Tops of Important Geologic Markers:**
Estimated Depths of Anticipated Water, Oil, Gas, or Mineral Formations:

<u>Formation</u>	<u>Depth</u>	<u>Resource</u>
Uinta	0 – Surface	
Green River	1,470'	
Birds Nest	1,787'	Water
Mahogany	2,145'	Water
Wasatch	4,747'	Gas
Mesaverde	7,473'	Gas
MVU2	8,373'	Gas
MVL1	8,957'	Gas
TVD	9,701'	
TD	9,931'	

3. **Pressure Control Equipment** (Schematic Attached)

Please refer to the attached Drilling Program.

4. **Proposed Casing & Cementing Program:**

Please refer to the attached Drilling Program.

5. **Drilling Fluids Program:**

Please refer to the attached Drilling Program.

6. **Evaluation Program:**

Please refer to the attached Drilling Program.

7. Abnormal Conditions:

Maximum anticipated bottomhole pressure calculated at 9,701' TVD, approximately equals 6,145 psi (calculated at 0.63 psi/foot).

Maximum anticipated surface pressure equals approximately 4,010 psi (bottomhole pressure minus the pressure of a partially evacuated hole calculated at 0.22 psi/foot).

8. Anticipated Starting Dates:

Drilling is planned to commence immediately upon approval of this application.

9. Variances:

Please refer to the attached Drilling Program.

Onshore Order #2 – Air Drilling Variance

Kerr-McGee Oil & Gas Onshore LP (KMG) respectfully requests a variance to several requirements associated with air drilling outlined in Onshore Order 2

- *Blowout Prevention Equipment (BOPE) requirements;*
- *Mud program requirements; and*
- *Special drilling operation (surface equipment placement) requirements associated with air drilling.*

This Standard Operating Practices addendum provides supporting information as to why KMG current air drilling practices for constructing the surface casing hole should be granted a variance to Onshore Order 2 air drilling requirements.

The reader should note that the air rig is used only to construct a stable surface casing hole through a historically difficult lost circulation zone. A conventional rotary rig follows the air rig, and is used to drill and construct the majority of the wellbore.

More notable, KMG has used the air rig layout and procedures outlined below to drill the surface casing hole in approximately 675 wells without incident of blow out or loss of life.

Background

In a typical well, KMG utilizes an air rig for drilling the surface casing hole, an interval from the surface to surface casing depths, which varies in depth from 1,700 to 2,800 feet. The air rig drilling operation does not drill through productive or over pressured formations in KMG field, but does penetrate the Uinta and Green River Formations. The purpose of the air drilling operation is to overcome the severe loss circulation zone in the Green River known as the Bird's Nest while creating a stable hole for the surface casing. The surface casing hole is generally drilled to approximately 500 feet below the Bird's Nest.

Before the surface air rig is mobilized, a rathole rig is utilized to set and cement conductor pipe through a competent surface formation. Generally, the conductor is set at 40 feet. In some cases, conductor may be set deeper in areas that the surface formation is not found competent. This rig also drills the rat and mouse holes in preparation for the surface casing and production string drilling operations.

The air rig is then mobilized to drill the surface casing hole by drilling a 12-1/4 inch hole to just above the Bird's Nest interval with an air hammer. The hammer is then tripped and replaced with a 12-1/4 inch tri-cone bit. The tri-cone bit is used to drill to the surface casing point, approximately 500 feet below the loss circulation zone (Bird's Nest). The 9-5/8 inch surface casing is then run and cemented in place, thereby isolating the lost circulation zone.

KMG fully appreciates Onshore Order 2 well control and safety requirements associated with a typical air drilling operations. However, the requirements of Onshore Order 2 are excessive with respect to the air rig layout and drilling operation procedures that are currently in practice to drill and control the surface casing hole in KMG Fields.

Variance for BOPE Requirements

The air rig operation utilizes a properly lubricated and maintained air bowl diverter system which diverts the drilling returns to a six-inch blooie line. The air bowl is the only piece of BOPE equipment which is installed during drilling operations and is sufficient to contain the air returns associated with this drilling operation. As was discussed earlier, the drilling of the surface hole does not encounter any over pressured or productive zones, and as a result standard BOPE equipment should not be required. In addition, standard drilling practices do not support the use of BOPE on 40 feet of conductor pipe.

Variance for Mud Material Requirements

Onshore Order 2 also states that sufficient quantities of mud materials shall be maintained or readily accessible for the purpose of assuring adequate well control. Once again, the surface hole drilling operations does not encounter over pressured or productive intervals, and as a result there is not a need to control pressure in the surface hole with a mud system. Instead of mud, the air rigs utilize water from the reserve pit for well control, if necessary. A skid pump which is located near the reserve pit (see attachment) will supply the water to the well bore.

Variance for Special Drilling Operation (surface equipment placement) Requirements

Onshore Order 2 requires specific safety distances or setbacks for the placement of associated standard air drilling equipment, wellbore, and reserve pits. The air rigs used to drill the surface holes are not typical of an air rig used to drill a producing hole in other parts of the US. These are smaller in nature and designed to fit a KMG location. The typical air rig layout for drilling surface hole in the field is attached.

Typically the blooie line discharge point is required to be 100 feet from the well bore. In the case of a KMG well, the reserve pit is only 45 feet from the rig and is used for the drill cuttings. The blooie line, which transports the drill cuttings from the well to the reserve pit, subsequently discharges only 45 feet from the well bore.

Typically the air rig compressors are required to be located in the opposite direction from the blooie line and a minimum of 100 feet from the well bore. At the KMG locations, the air rig compressors are approximately 40 feet from the well bore and approximately 60 feet from the blooie line discharge due to the unique air rig design. The air compressors (see attachment) are located on the rig (1250 cfm) and on a standby trailer (1170 cfm). A booster sits between the two compressors and boosts the output from 350 psi to 2000 psi. The design does put the booster and standby compressor opposite from the blooie line.

Lastly, Onshore Order 2 addresses the need for an automatic igniter or continuous pilot light on the blooie line. The air rig does not utilize an igniter as the surface hole drilling operation does not encounter productive formations.

Conclusion

The air rig operating procedures and the attached air rig layout have effectively maintained well control while drilling the surface holes in KMG Fields. KMG respectfully requests a variance from Onshore Order 2 with respect to air drilling well control requirements as discussed above.


10. Other Information:

Please refer to the attached Drilling Program.



KERR-McGEE OIL & GAS ONSHORE LP DRILLING PROGRAM

COMPANY NAME	KERR-McGEE OIL & GAS ONSHORE LP		DATE	August 12, 2010	
WELL NAME	NBU 921-25E3AS		TD	9,701'	9,931' MD
FIELD	Natural Buttes	COUNTY	Uintah	STATE	Utah
SURFACE LOCATION	NW/4 NW/4	828' FNL	864' FWL	Sec 25	T 9S R 21E
	Latitude:	40.012008	Longitude:	-109.505739	NAD 27
BTM HOLE LOCATION	SW/4 NW/4	2,162' FNL	371' FWL	Sec 25	T 9S R 21E
	Latitude:	40.008342	Longitude:	-109.507489	NAD 27
OBJECTIVE ZONE(S)	Wasatch/Mesaverde				
ADDITIONAL INFO	Regulatory Agencies: UDOGM (Minerals), UDOGM (Surface), UDOGM Tri-County Health Dept.				

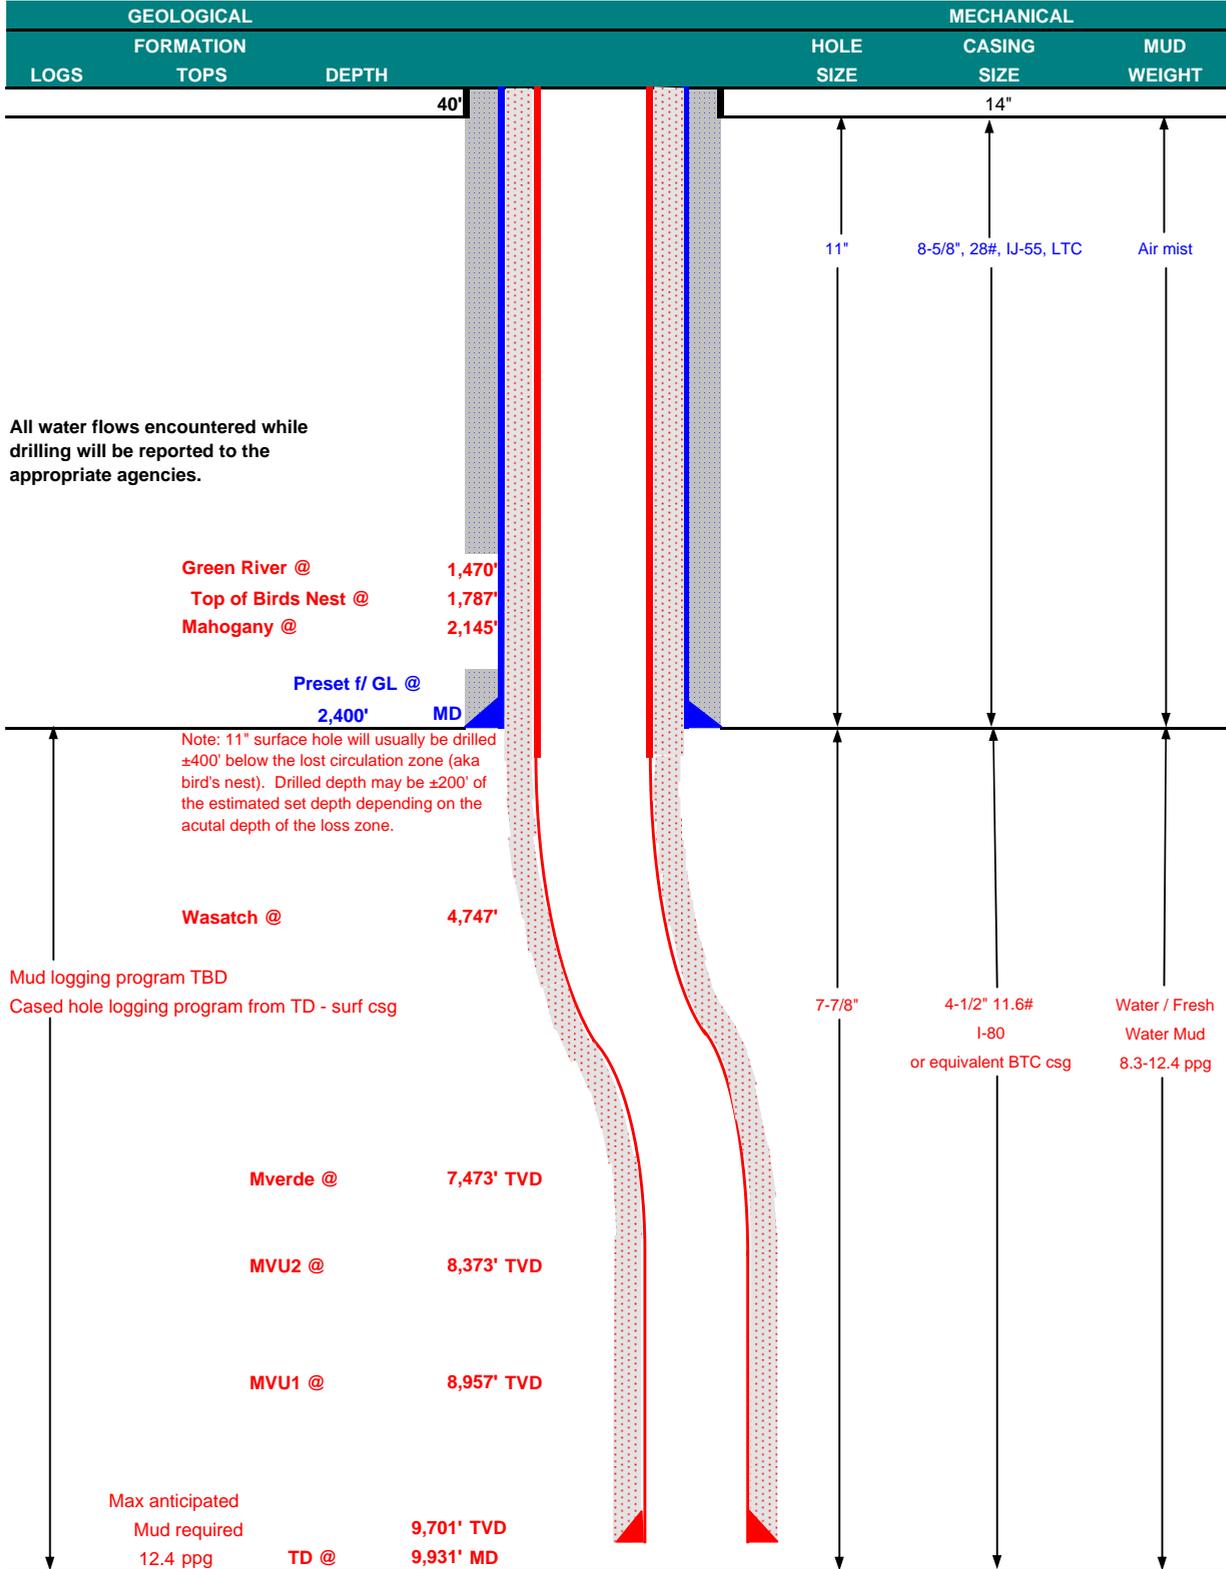



KERR-McGEE OIL & GAS ONSHORE LP DRILLING PROGRAM

CASING PROGRAM

	SIZE	INTERVAL	WT.	GR.	CPLG.	DESIGN FACTORS		
						BURST	COLLAPSE	TENSION
CONDUCTOR	14"	0-40'						
						3,390	1,880	348,000
SURFACE	8-5/8"	0 to 2,400	28.00	IJ-55	LTC	0.80	1.67	5.13
						7,780	6,350	278,000
PRODUCTION	4-1/2"	0 to 9,931	11.60	I-80	BTC	1.89	1.02	2.77

*Burst on surface casing is controlled by fracture gradient as shoe with gas gradient above.

D.F. = 2.24

1) Max Anticipated Surf. Press.(MASP) (Surface Casing) = (Pore Pressure at next csg point-(0.22 psi/ft-partial evac gradient x TVD of next csg point))

2) MASP (Prod Casing) = Pore Pressure at TD - (0.22 psi/ft-partial evac gradient x TD)

(Burst Assumptions: TD = 12.4 ppg)

0.22 psi/ft = gradient for partially evac wellbore

(Collapse Assumption: Fully Evacuated Casing, Max MW)

(Tension Assumptions: Air Weight of Casing*Buoy.Fact. of water)

MASP 4,010 psi

3) Maximum Anticipated Bottom Hole Pressure (MABHP) = Pore Pressure at TD

(Burst Assumptions: TD = 12.4 ppg)

0.63 psi/ft = bottomhole gradient

(Collapse Assumption: Fully Evacuated Casing, Max MW)

(Tension Assumptions: Air Weight of Casing*Buoy.Fact. of water)

MABHP 6,145 psi

CEMENT PROGRAM

		FT. OF FILL	DESCRIPTION	SACKS	EXCESS	WEIGHT	YIELD	
SURFACE	LEAD	500'	Premium cmt + 2% CaCl	180	60%	15.80	1.15	
	Option 1		+ 0.25 pps flocele					
	TOP OUT CMT (6 jobs)	1,200'	20 gals sodium silicate + Premium cmt	270	0%	15.80	1.15	
			+ 2% CaCl + 0.25 pps flocele					
SURFACE		NOTE: If well will circulate water to surface, option 2 will be utilized						
	Option 2							
	LEAD	1,900'	65/35 Poz + 6% Gel + 10 pps gilsonite	180	35%	11.00	3.82	
			+ 0.25 pps Flocele + 3% salt BWOW					
	TAIL	500'	Premium cmt + 2% CaCl	150	35%	15.80	1.15	
			+ 0.25 pps flocele					
	TOP OUT CMT	as required	Premium cmt + 2% CaCl	as req.		15.80	1.15	
PRODUCTION	LEAD	4,241'	Premium Lite II +0.25 pps	310	10%	11.00	3.38	
			celloflake + 5 pps gilsonite + 10% gel					
			+ 0.5% extender					
	TAIL	5,690'	50/50 Poz/G + 10% salt + 2% gel	1,100	10%	14.30	1.31	
			+ 0.1% R-3					

*Substitute caliper hole volume plus 0% excess for LEAD if accurate caliper is obtained

*Substitute caliper hole volume plus 10% excess for TAIL if accurate caliper is obtained

FLOAT EQUIPMENT & CENTRALIZERS

SURFACE	Guide shoe, 1 jt, insert float. Centralize first 3 joints with bow spring centralizers. Thread lock guide shoe
PRODUCTION	Float shoe, 1 jt, float collar. No centralizers will be used.

ADDITIONAL INFORMATION

Test casing head to 750 psi after installing. Test surface casing to 1,500 psi prior to drilling out.

BOPE: 11" 5M with one annular and 2 rams. The BOPE will be installed before the production hole is drilled and tested to 5,000 psi (annular to 2,500 psi) prior to drilling out the surface casing shoe. Record on chart recorder and tour sheet. Function test rams on each trip. Maintain safety valve and inside BOP on rig floor at all times. Most rigs have top drives; however, if used, the Kelly is to be equipped with upper and lower kelly valves.

Surveys will be taken at 1,000' minimum intervals.

Most rigs have PVT System for mud monitoring. If no PVT is available, visual monitoring will be utilized.


DRILLING ENGINEER: _____
John Huycke / Emile Goodwin

DATE: _____

DRILLING SUPERINTENDENT: _____
John Merkel / Lovel Young

DATE: _____

EXHIBIT A NBU 921-25E3AS

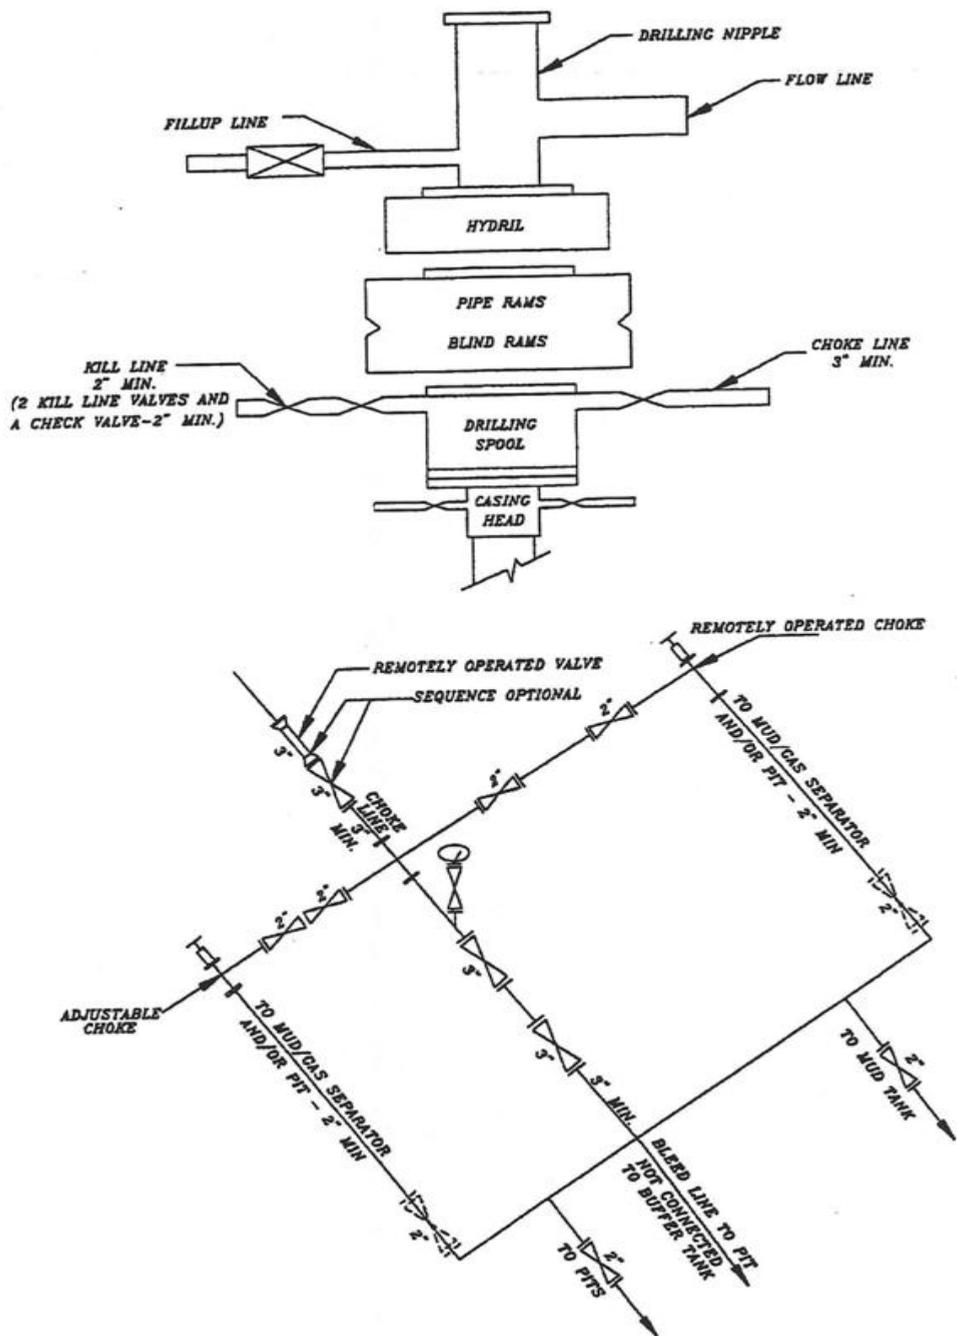


SCHMATIC DIAGRAM OF 5,000 PSI BOP STACK

WELL NAME	SURFACE POSITION					BOTTOM HOLE				
	NAD83		NAD27		FOOTAGES	NAD83		NAD27		FOOTAGES
	LATITUDE	LONGITUDE	LATITUDE	LONGITUDE		LATITUDE	LONGITUDE	LATITUDE	LONGITUDE	
NBU 921-25E3AS	40°00'43.104" 40.011973°	109°30'23.134" 109.506426°	40°00'43.230" 40.012008°	109°30'20.661" 109.505739°	828' FNL 864' FWL	40°00'29.905" 40.008307°	109°30'29.435" 109.508176°	40°00'30.031" 40.008342°	109°30'26.962" 109.507489°	2162' FNL 371' FWL
NBU 921-25E1CS	40°00'43.172" 40.011992°	109°30'23.042" 109.506401°	40°00'43.298" 40.012027°	109°30'20.569" 109.505714°	821' FNL 871' FWL	40°00'31.764" 40.008823°	109°30'22.038" 109.506122°	40°00'31.890" 40.008858°	109°30'19.566" 109.505435°	1976' FNL 947' FWL
NBU 921-25D1CS	40°00'43.240" 40.012011°	109°30'22.948" 109.506374°	40°00'43.366" 40.012046°	109°30'20.475" 109.505687°	814' FNL 878' FWL	40°00'46.733" 40.012982°	109°30'24.911" 109.506920°	40°00'46.860" 40.013017°	109°30'22.438" 109.506233°	460' FNL 726' FWL
NBU 921-25D1BS	40°00'43.309" 40.012030°	109°30'22.855" 109.506348°	40°00'43.435" 40.012065°	109°30'20.382" 109.505662°	807' FNL 885' FWL	40°00'50.685" 40.014079°	109°30'25.048" 109.506958°	40°00'50.812" 40.014114°	109°30'22.575" 109.506271°	60' FNL 716' FWL
NBU 921-25C1AS	40°00'43.377" 40.012049°	109°30'22.761" 109.506323°	40°00'43.504" 40.012084°	109°30'20.288" 109.505636°	800' FNL 893' FWL	40°00'49.463" 40.013740°	109°30'03.344" 109.500929°	40°00'49.590" 40.013775°	109°30'00.872" 109.500242°	190' FNL 2405' FWL
NBU 921-25D	40°00'43.023" 40.011951°	109°30'23.246" 109.506457°	40°00'43.149" 40.011986°	109°30'20.773" 109.505770°	836' FNL 855' FWL					

RELATIVE COORDINATES - From Surface Position to Bottom Hole

WELL NAME	NORTH	EAST	WELL NAME	NORTH	EAST	WELL NAME	NORTH	EAST	WELL NAME	NORTH	EAST
NBU 921-25E3AS	-1335.7'	-491.0'	NBU 921-25E1CS	-1154.7'	77.6'	NBU 921-25D1CS	353.7'	-152.6'	NBU 921-25D1BS	746.7'	-170.4'
NBU 921-25C1AS	615.3'	1511.5'									

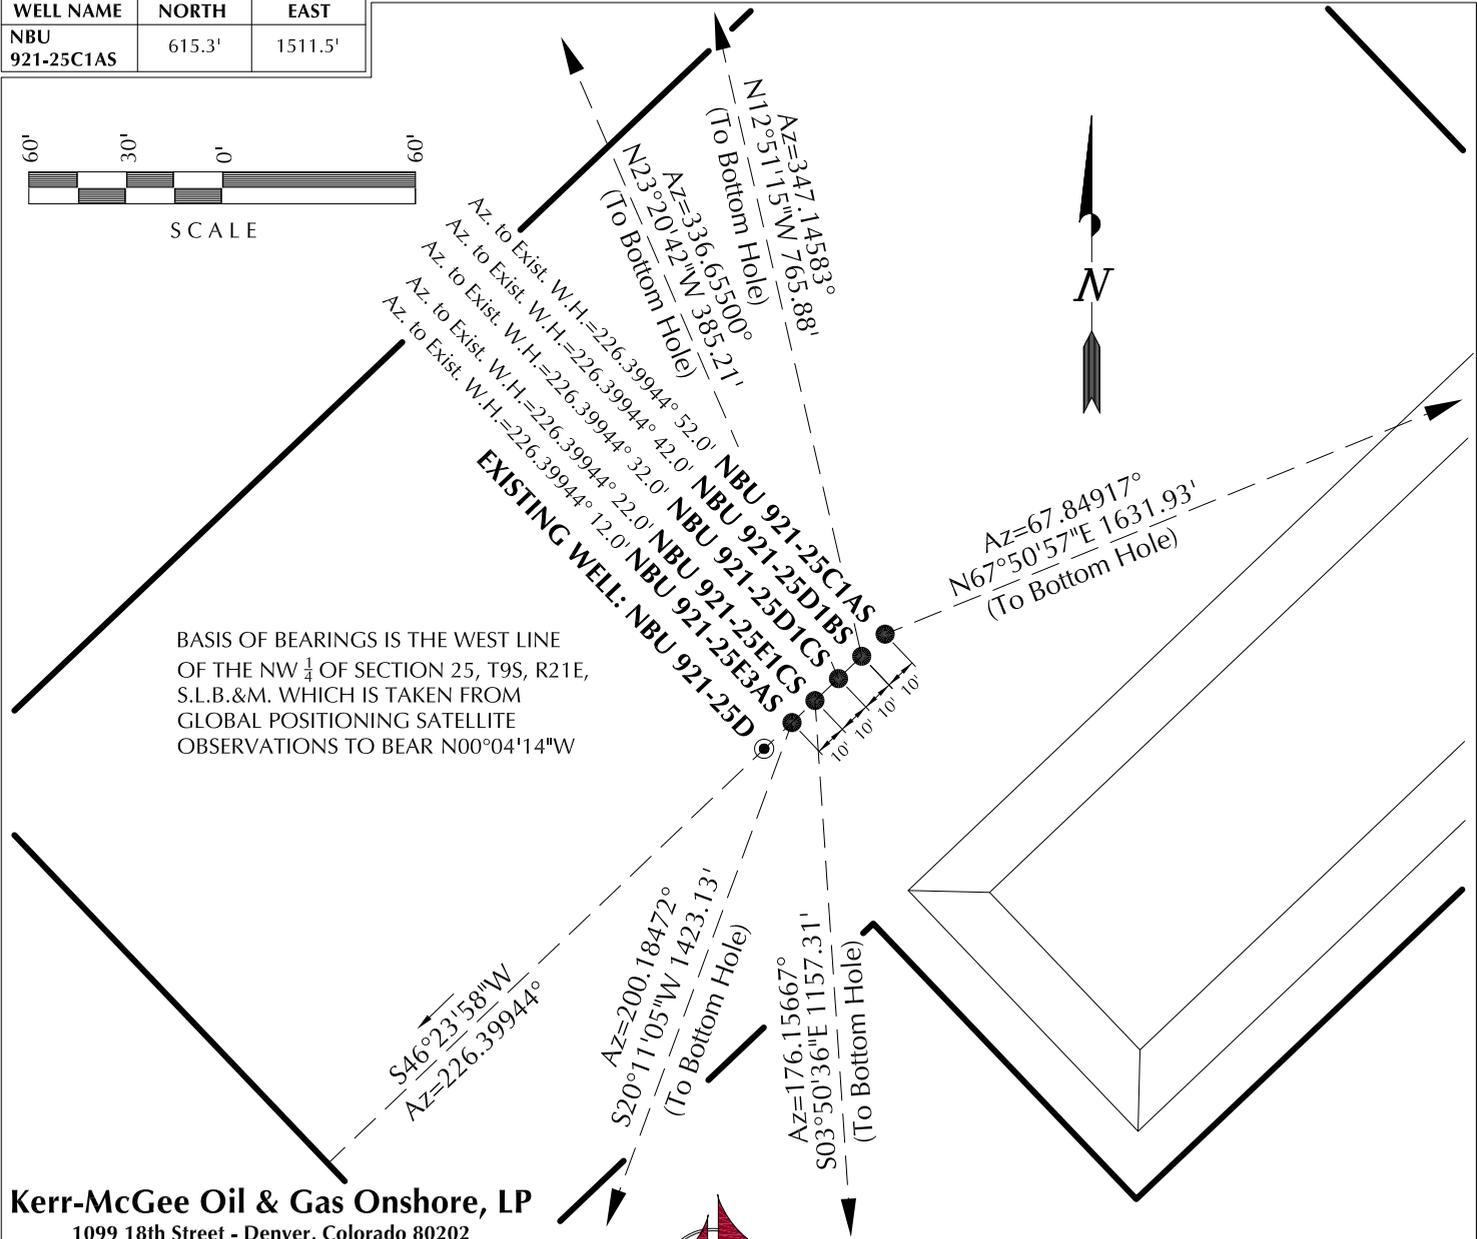

Kerr-McGee Oil & Gas Onshore, LP
 1099 18th Street - Denver, Colorado 80202


WELL PAD - NBU 921-25D
WELL PAD INTERFERENCE PLAT
WELLS - NBU 921-25E3AS, NBU 921-25E1CS,
NBU 921-25D1CS, NBU 921-25D1BS &
NBU 921-25C1AS
LOCATED IN SECTION 25, T9S, R21E,
S.L.B.&M., UINTAH COUNTY, UTAH.



CONSULTING, LLC
 371 Coffeen Avenue
 Sheridan WY 82801
 Phone 307-674-0609
 Fax 307-674-0182

TIMBERLINE (435) 789-1365
 ENGINEERING & LAND SURVEYING, INC.
 209 NORTH 300 WEST - VERNAL, UTAH 84078

DATE SURVEYED: 4-7-10	SURVEYED BY: M.S.B.	SHEET NO: 6
DATE DRAWN: 4-12-10	DRAWN BY: B.M.	
SCALE: 1" = 60'		6 OF 17

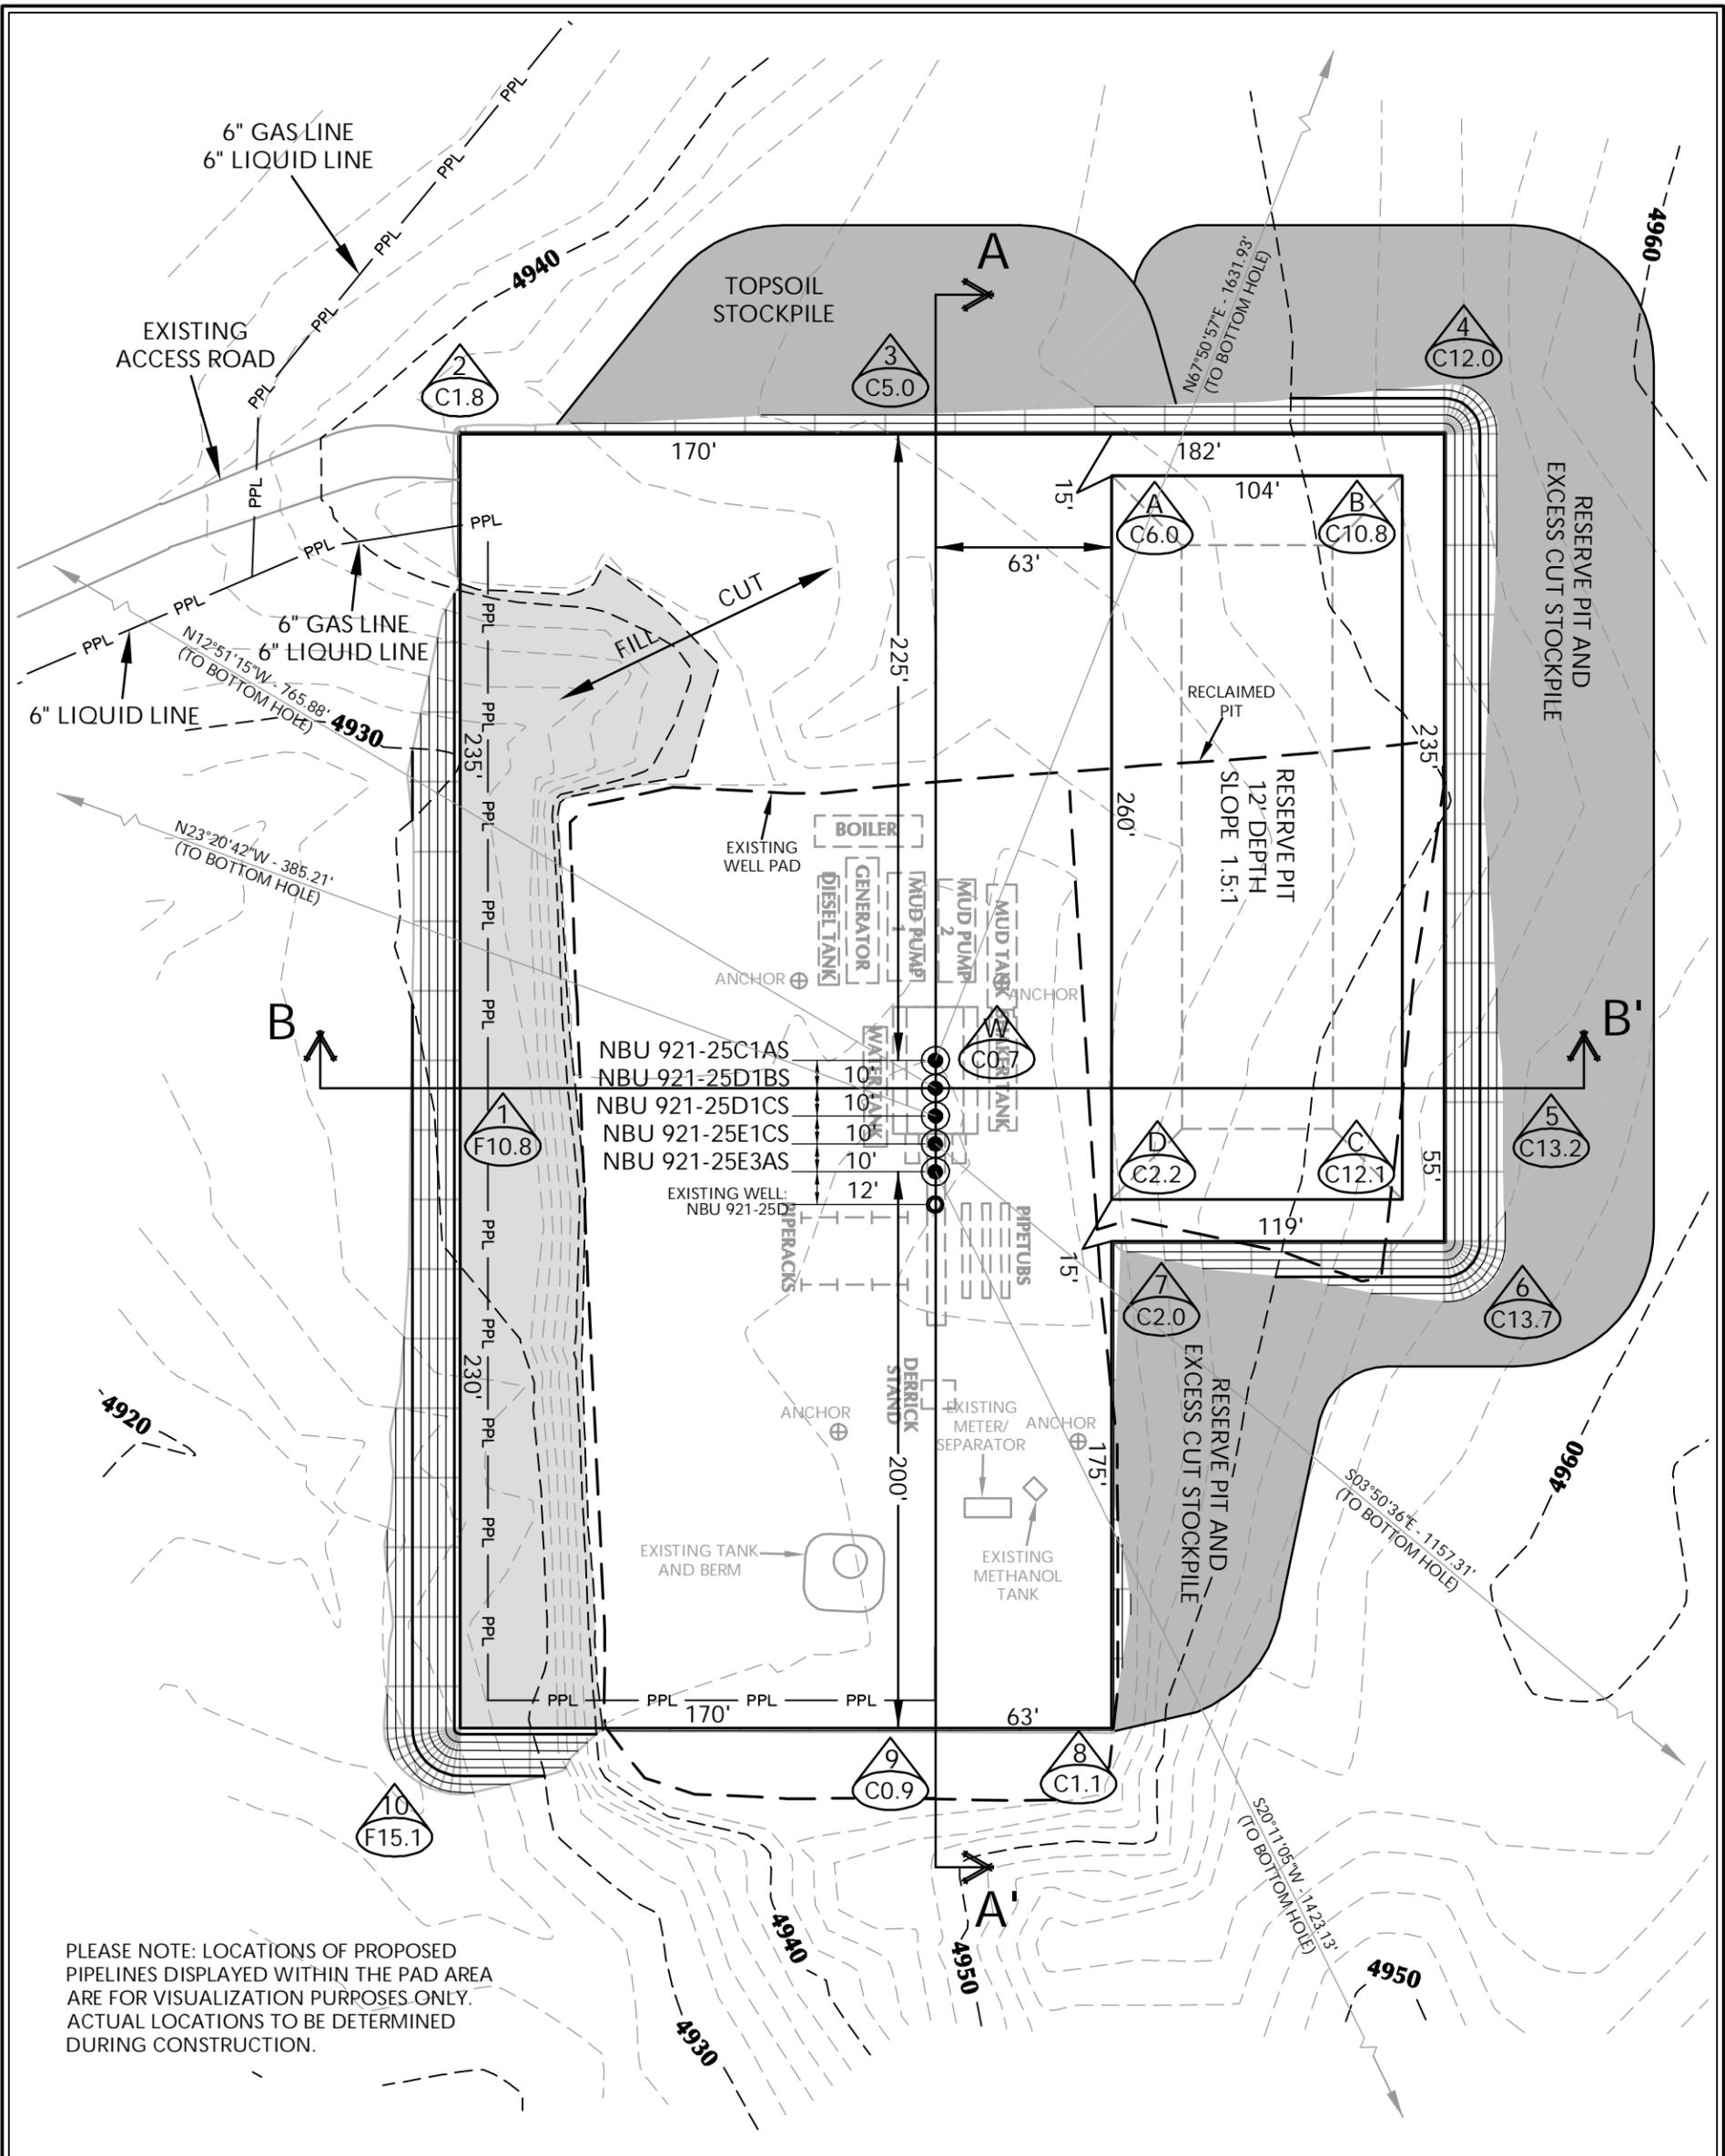

PLEASE NOTE: LOCATIONS OF PROPOSED PIPELINES DISPLAYED WITHIN THE PAD AREA ARE FOR VISUALIZATION PURPOSES ONLY. ACTUAL LOCATIONS TO BE DETERMINED DURING CONSTRUCTION.

WELL PAD - NBU 921-25D DESIGN SUMMARY

EXISTING GRADE @ CENTER OF WELL PAD = 4942.1'
 FINISHED GRADE ELEVATION = 4941.4'
 CUT SLOPES = 1.5:1
 FILL SLOPES = 1.5:1
 TOTAL WELL PAD AREA = 3.76 ACRES
 TOTAL DAMAGE AREA = 6.38 ACRES
 SHRINKAGE FACTOR = 1.10
 SWELL FACTOR = 1.00

Kerr-McGee Oil & Gas Onshore, LP
 1099 18th Street - Denver, Colorado 80202

WELL PAD - NBU 921-25D

WELL PAD - LOCATION LAYOUT
 NBU 921-25E3AS, NBU 921-25E1CS,
 NBU 921-25D1CS, NBU 921-25D1BS &
 NBU 921-25C1AS
 LOCATED IN SECTION 25, T9S, R21E,
 S.L.B.&M., UTAH COUNTY, UTAH




CONSULTING, LLC
 371 Coffeen Avenue
 Sheridan, WY 82801
 Phone 307-674-0609
 Fax 307-674-0182

WELL PAD QUANTITIES
 TOTAL CUT FOR WELL PAD = 13,972 C.Y.
 TOTAL FILL FOR WELL PAD = 9,162 C.Y.
 TOPSOIL @ 6" DEPTH = 1,879 C.Y.
 EXCESS MATERIAL = 4,810 C.Y.


RESERVE PIT QUANTITIES
 TOTAL CUT FOR RESERVE PIT
 +/- 9,300 CY
 RESERVE PIT CAPACITY (2' OF FREEBOARD)
 +/- 35,480 BARRELS

- WELL PAD LEGEND**
- EXISTING WELL LOCATION
 - PROPOSED WELL LOCATION
 - PROPOSED BOTTOM HOLE LOCATION
 - EXISTING CONTOURS (2' INTERVAL)
 - PROPOSED CONTOURS (2' INTERVAL)
 - PROPOSED PIPELINE
 - EXISTING PIPELINE

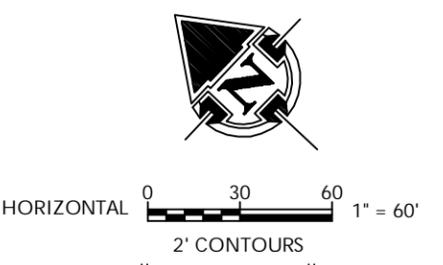


TIMBERLINE ENGINEERING & LAND SURVEYING, INC.
 209 NORTH 300 WEST - VERNAL, UTAH 84078
 (435) 789-1365

Scale: 1"=60' Date: 5/12/10 SHEET NO: 7 OF 17
 REVISED: DJD 7/7/10

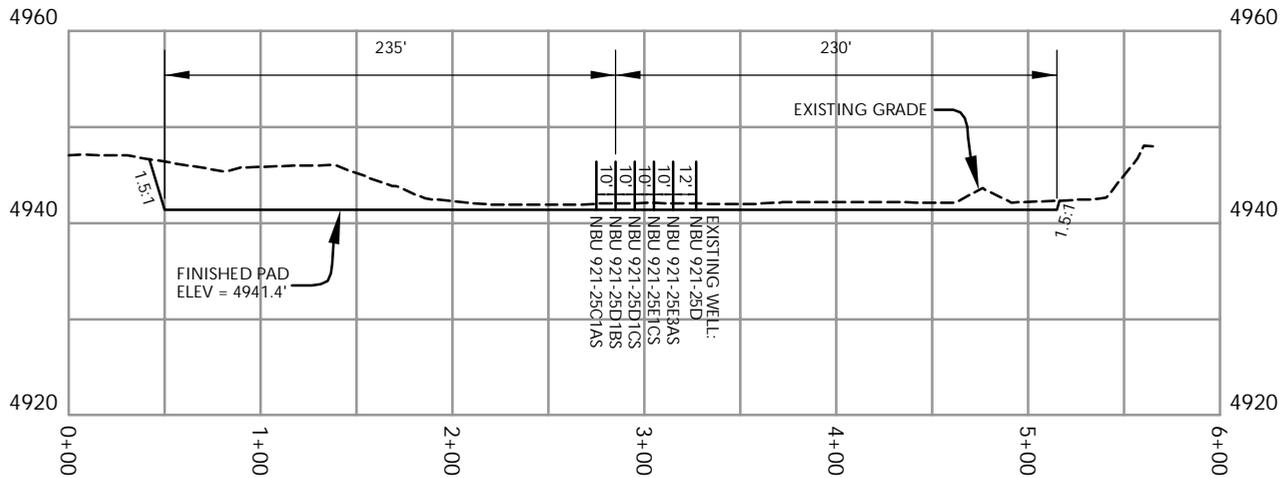

CROSS SECTION A-A'

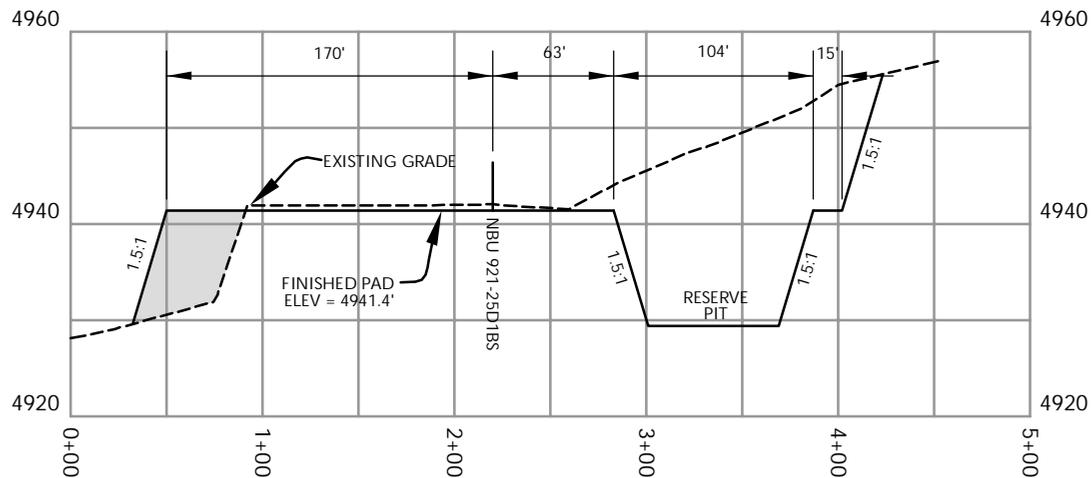

CROSS SECTION B-B'

Kerr-McGee Oil & Gas Onshore, LP
1099 18th Street - Denver, Colorado 80202

WELL PAD - NBU 921-25D


WELL PAD - CROSS SECTIONS
NBU 921-25E3AS, NBU 921-25E1CS,
NBU 921-25D1CS, NBU 921-25D1BS &
NBU 921-25C1AS
LOCATED IN SECTION 25, T9S, R21E,
S.L.B.&M., UINTAH COUNTY, UTAH



CONSULTING, LLC
371 Coffeen Avenue
Sheridan, WY 82801
Phone 307-674-0609
Fax 307-674-0182

TIMBERLINE
ENGINEERING & LAND SURVEYING, INC.
209 NORTH 300 WEST - VERNAL, UTAH 84078

(435) 789-1365

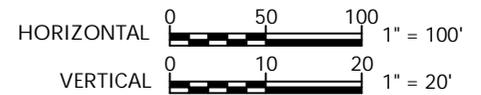

Scale: 1"=100'	Date: 5/12/10	SHEET NO:
REVISED:	DJD 7/7/10	8 8 OF 17

APIWellNo:430475124200000
K:\AR\AR\2010\34_NBU_FOCUS_SEC_921-25\DWG\CS\NBU_921-25D\921-25D_20100611.dwg

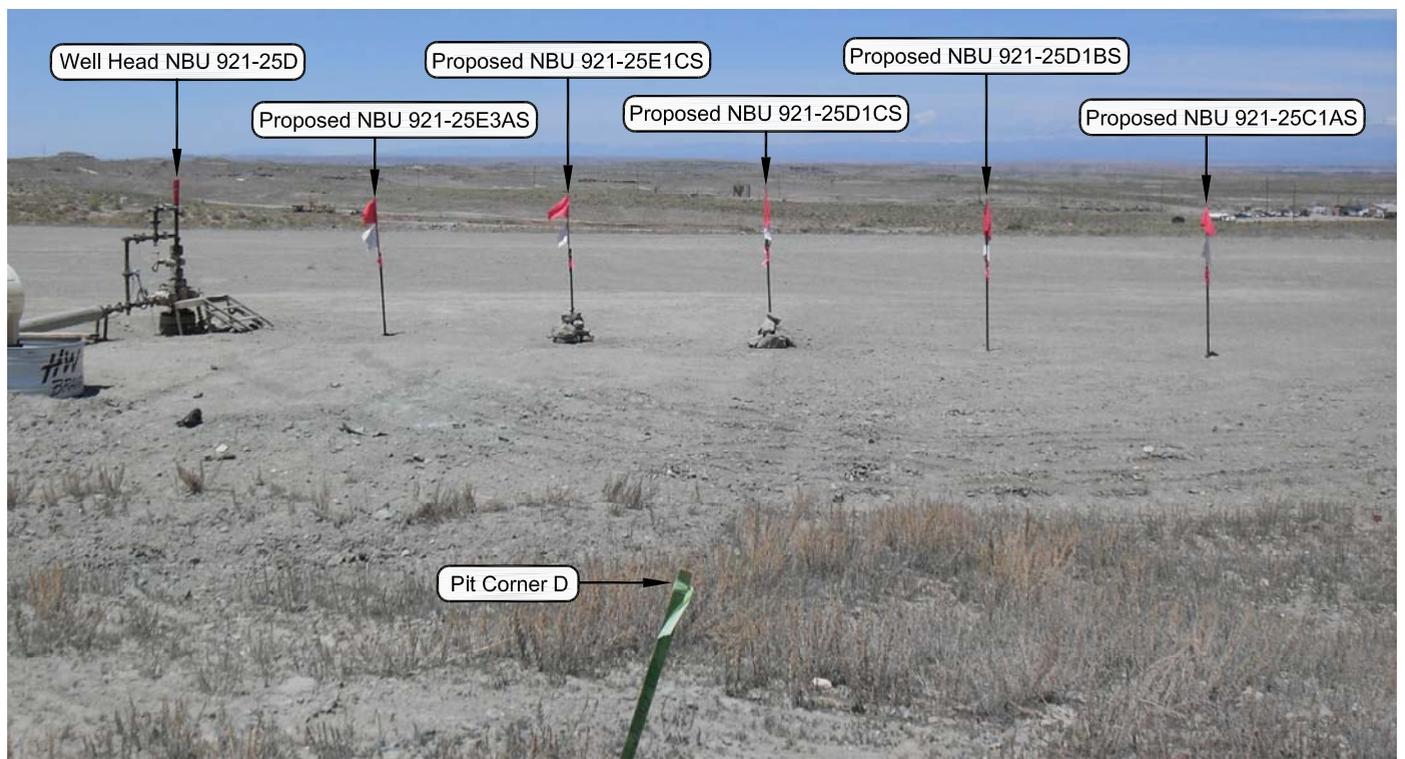


PHOTO VIEW: FROM PIT CORNER D TO LOCATION STAKE

CAMERA ANGLE: NORTHERLY



PHOTO VIEW: FROM EXISTING ACCESS ROAD

CAMERA ANGLE: EASTERLY

Kerr-McGee Oil & Gas Onshore, LP
 1099 18th Street - Denver, Colorado 80202

WELL PAD - NBU 921-25D


LOCATION PHOTOS
 NBU 921-25E3AS, NBU 921-25E1CS,
 NBU 921-25D1CS, NBU 921-25D1BS &
 NBU 921-25C1AS
 LOCATED IN SECTION 25, T9S, R21E,
 S.L.B.&M., UINTAH COUNTY, UTAH.



CONSULTING, LLC
 371 Coffeen Avenue
 Sheridan WY 82801
 Phone 307-674-0609
 Fax 307-674-0182

TIMBERLINE (435) 789-1365
 ENGINEERING & LAND SURVEYING, INC.
 209 NORTH 300 WEST - VERNAL, UTAH 84078

DATE PHOTOS TAKEN: 4-7-10	PHOTOS TAKEN BY: M.S.B.	SHEET NO: 10
DATE DRAWN: 4-12-10	DRAWN BY: K.O.B.	
Date Last Revised: 06-10-10 K.O.B.		10 OF 17

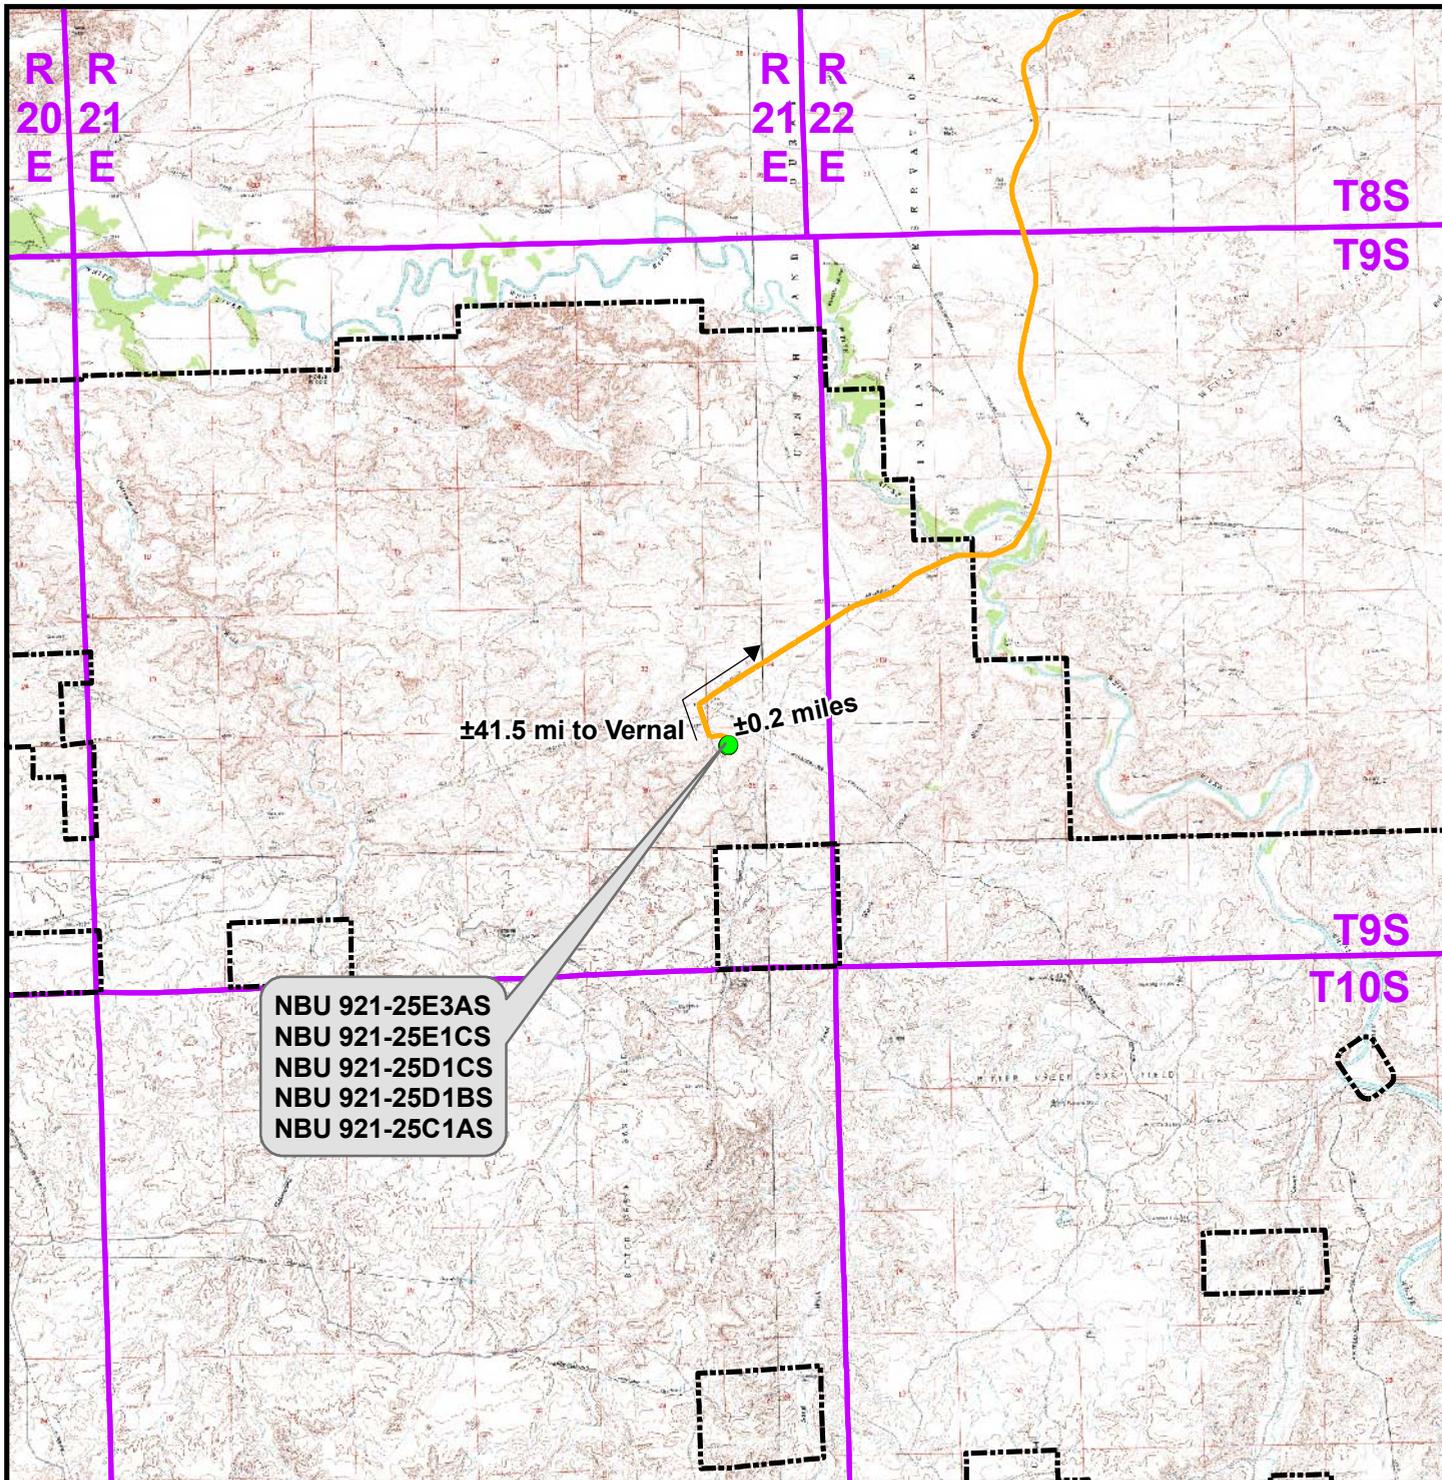

NBU 921-25E3AS
 NBU 921-25E1CS
 NBU 921-25D1CS
 NBU 921-25D1BS
 NBU 921-25C1AS

Legend

- Proposed Well Location
- Natural Buttes Unit Boundary
- Access Route - Proposed

Distance From Well Pad - NBU 921-25D To Unit Boundary: ±4,455ft

Kerr-McGee Oil & Gas Onshore, LP
 1099 18th Street, Denver, Colorado 80202

WELL PAD - NBU 921-25D

TOPO A
 NBU 921-25E3AS, NBU 921-25E1CS,
 NBU 921-25D1CS, NBU 921-25D1BS &
 NBU 921-25C1AS
 LOCATED IN SECTION 25, T9S, R21E
 S.L.B.&M., UINTAH COUNTY, UTAH




CONSULTING, LLC
 371 Coffeen Avenue
 Sheridan, WY 82801
 Phone (307) 674-0609
 Fax (307) 674-0182



Scale: 1:100,000	NAD83 USP Central
Drawn: TL	Date: 14 May 2010
Revised: JFE	Date: 7 July 2010

Sheet No:
11 11 of 17

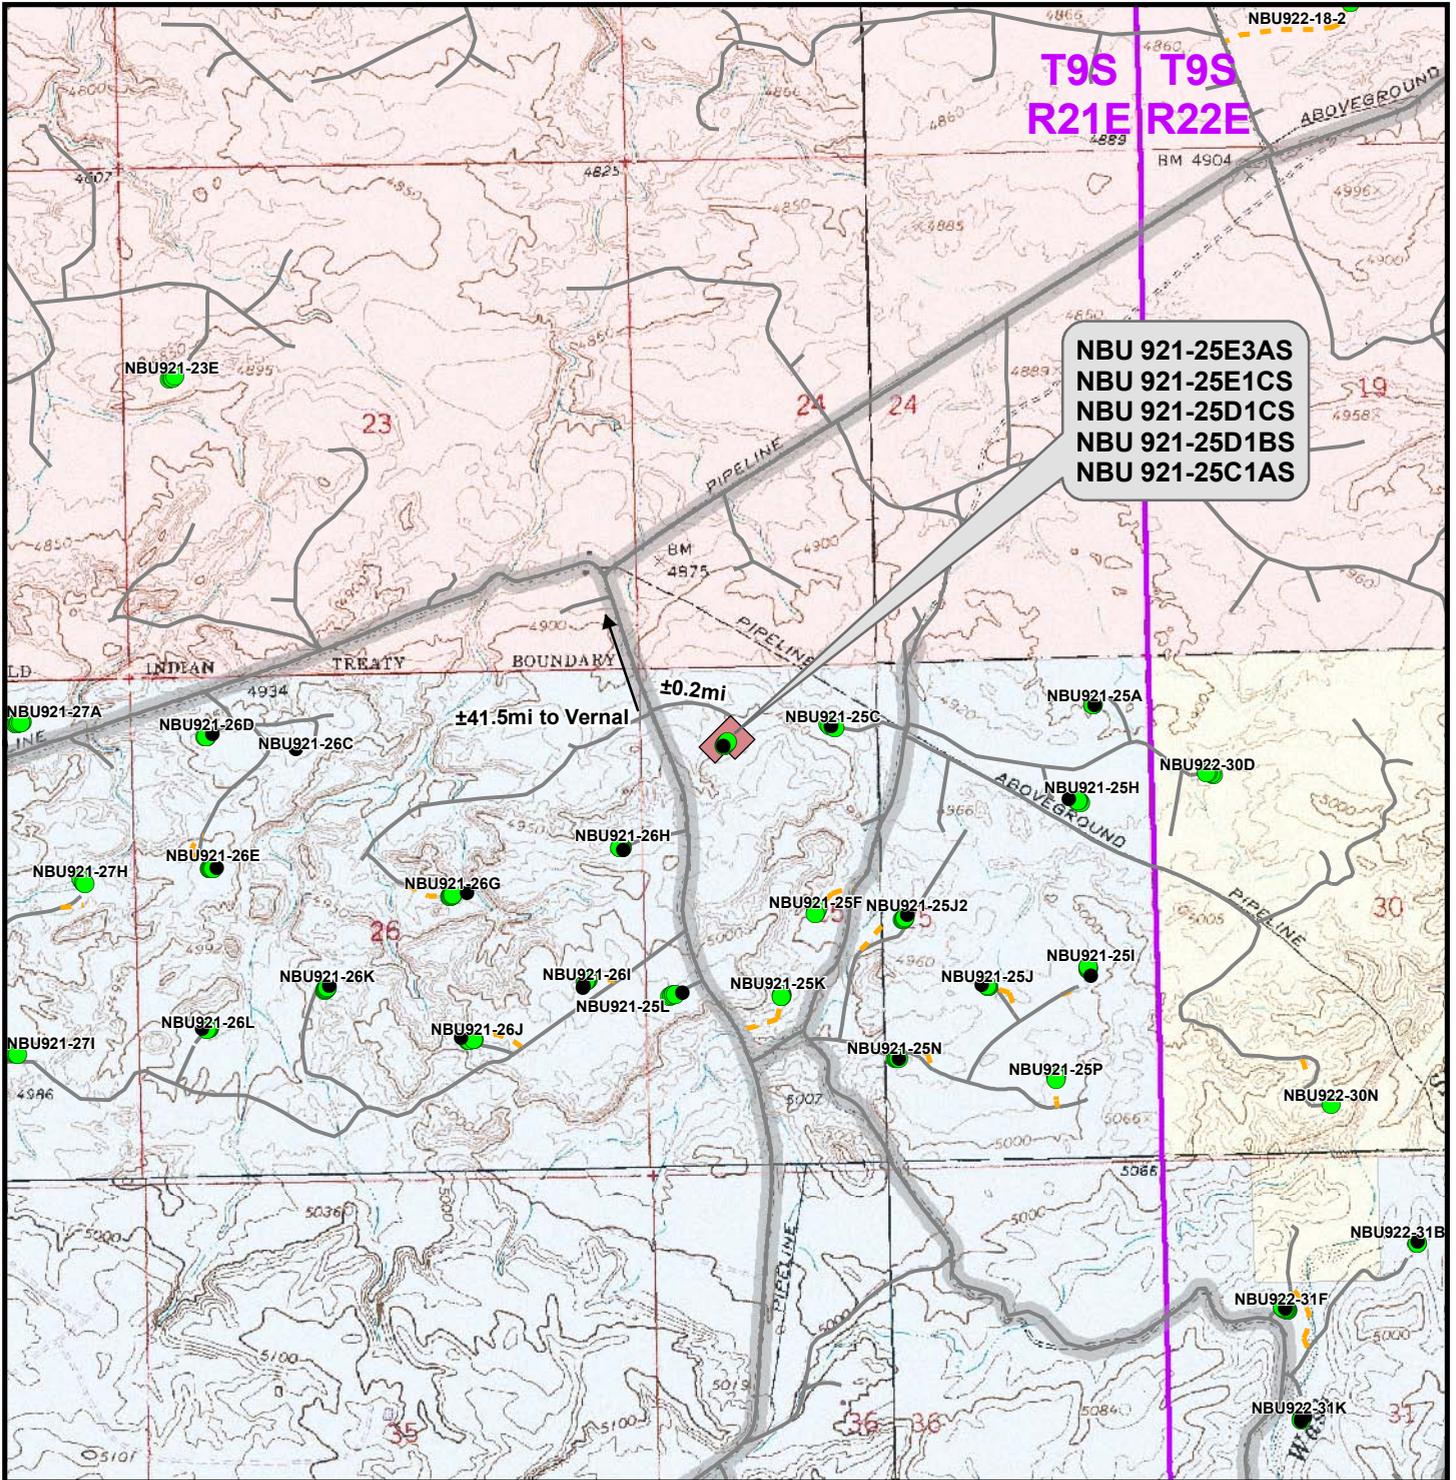

**NBU 921-25E3AS
 NBU 921-25E1CS
 NBU 921-25D1CS
 NBU 921-25D1BS
 NBU 921-25C1AS**

Legend

- Well - Proposed
- Well - Existing
- Well Pad
- Road - Proposed
- Road - Existing
- County Road
- Bureau of Land Management
- Indian Reservation
- State
- Private

Total Proposed Road Length: ±0ft

Kerr-McGee Oil & Gas Onshore, LP
 1099 18th Street, Denver, Colorado 80202

WELL PAD - NBU 921-25D

TOPO B
 NBU 921-25E3AS, NBU 921-25E1CS,
 NBU 921-25D1CS, NBU 921-25D1BS &
 NBU 921-25C1AS
 LOCATED IN SECTION 25, T9S, R21E
 S.L.B.&M., UTAH COUNTY, UTAH




CONSULTING, LLC
 371 Coffeen Avenue
 Sheridan, WY 82801
 Phone (307) 674-0609
 Fax (307) 674-0182



Scale: 1" = 2,000ft | NAD83 USP Central
 Drawn: TL | Date: 14 May 2010
 Revised: JFE | Date: 7 July 2010

Sheet No:
12 12 of 17

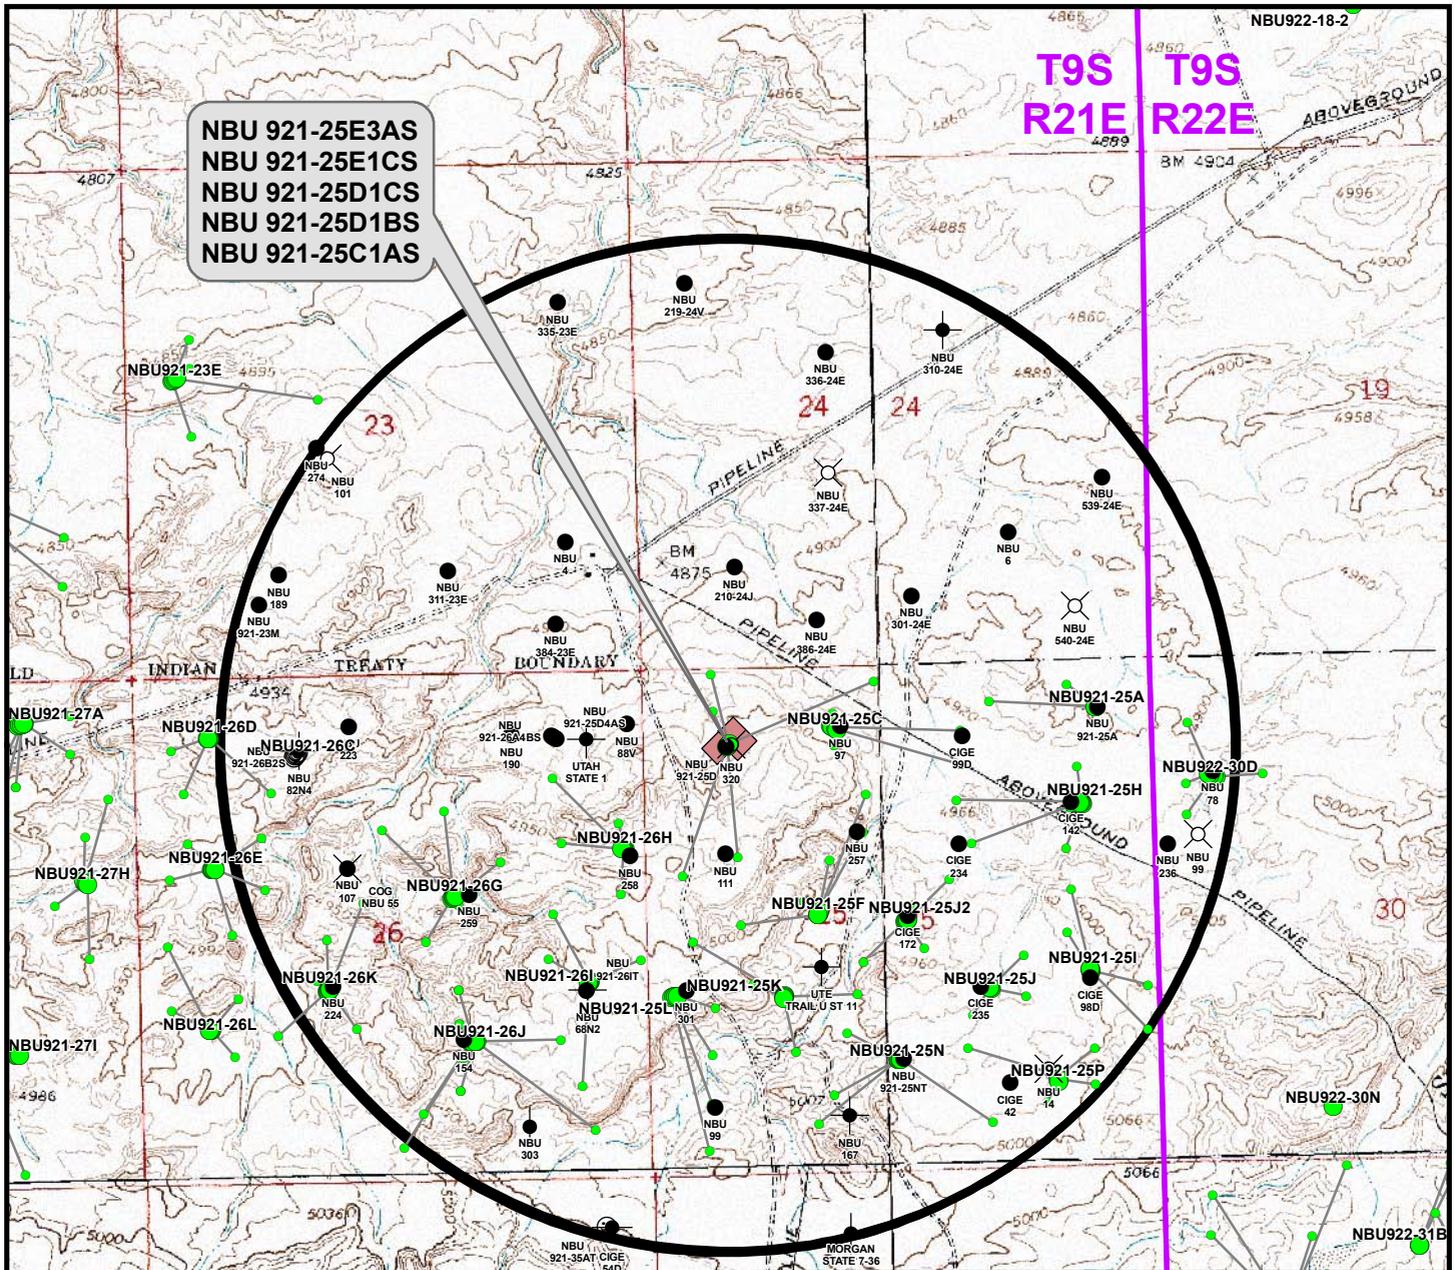

Proposed Well	Nearest Well Bore	Footage
NBU 921-25E3AS	NBU 111	503ft
NBU 921-25E1CS	NBU 111	125ft
NBU 921-25D1CS	NBU 921-25D	397ft
NBU 921-25D1BS	NBU 921-25D	788ft
NBU 921-25C1AS	NBU 97	579ft

Legend

- Well - Proposed
- Bottom Hole - Proposed
- Well Path
- Well Pad
- Well - 1 Mile Radius

Well locations derived from State of Utah, Dept. of Natural Resources, Division of Oil, Gas and Mining

- Producing
- Temporarily-Abandoned
- Shut-In
- Plugged and Abandoned
- Location Abandoned
- Dry hole marker, buried
- Returned APD (Unapproved)
- Active
- Spudded (Drilling commenced; Not yet completed)
- Approved permit (APD); not yet spudded
- New Permit (Not yet approved or drilled)
- Inactive
- Drilling Operations Suspended

Kerr-McGee Oil & Gas Onshore, LP
1099 18th Street, Denver, Colorado 80202


WELL PAD - NBU 921-25D

TOPO C
NBU 921-25E3AS, NBU 921-25E1CS,
NBU 921-25D1CS, NBU 921-25D1BS &
NBU 921-25C1AS
LOCATED IN SECTION 25, T9S, R21E
S.L.B.&M., UTAH COUNTY, UTAH

609
CONSULTING, LLC
371 Coffeen Avenue
Sheridan, WY 82801
Phone (307) 674-0609
Fax (307) 674-0182



Scale: 1" = 2,000ft	NAD83 USP Central	Sheet No:
Drawn: TL	Date: 14 May 2010	13
Revised: JFE	Date: 7 July 2010	

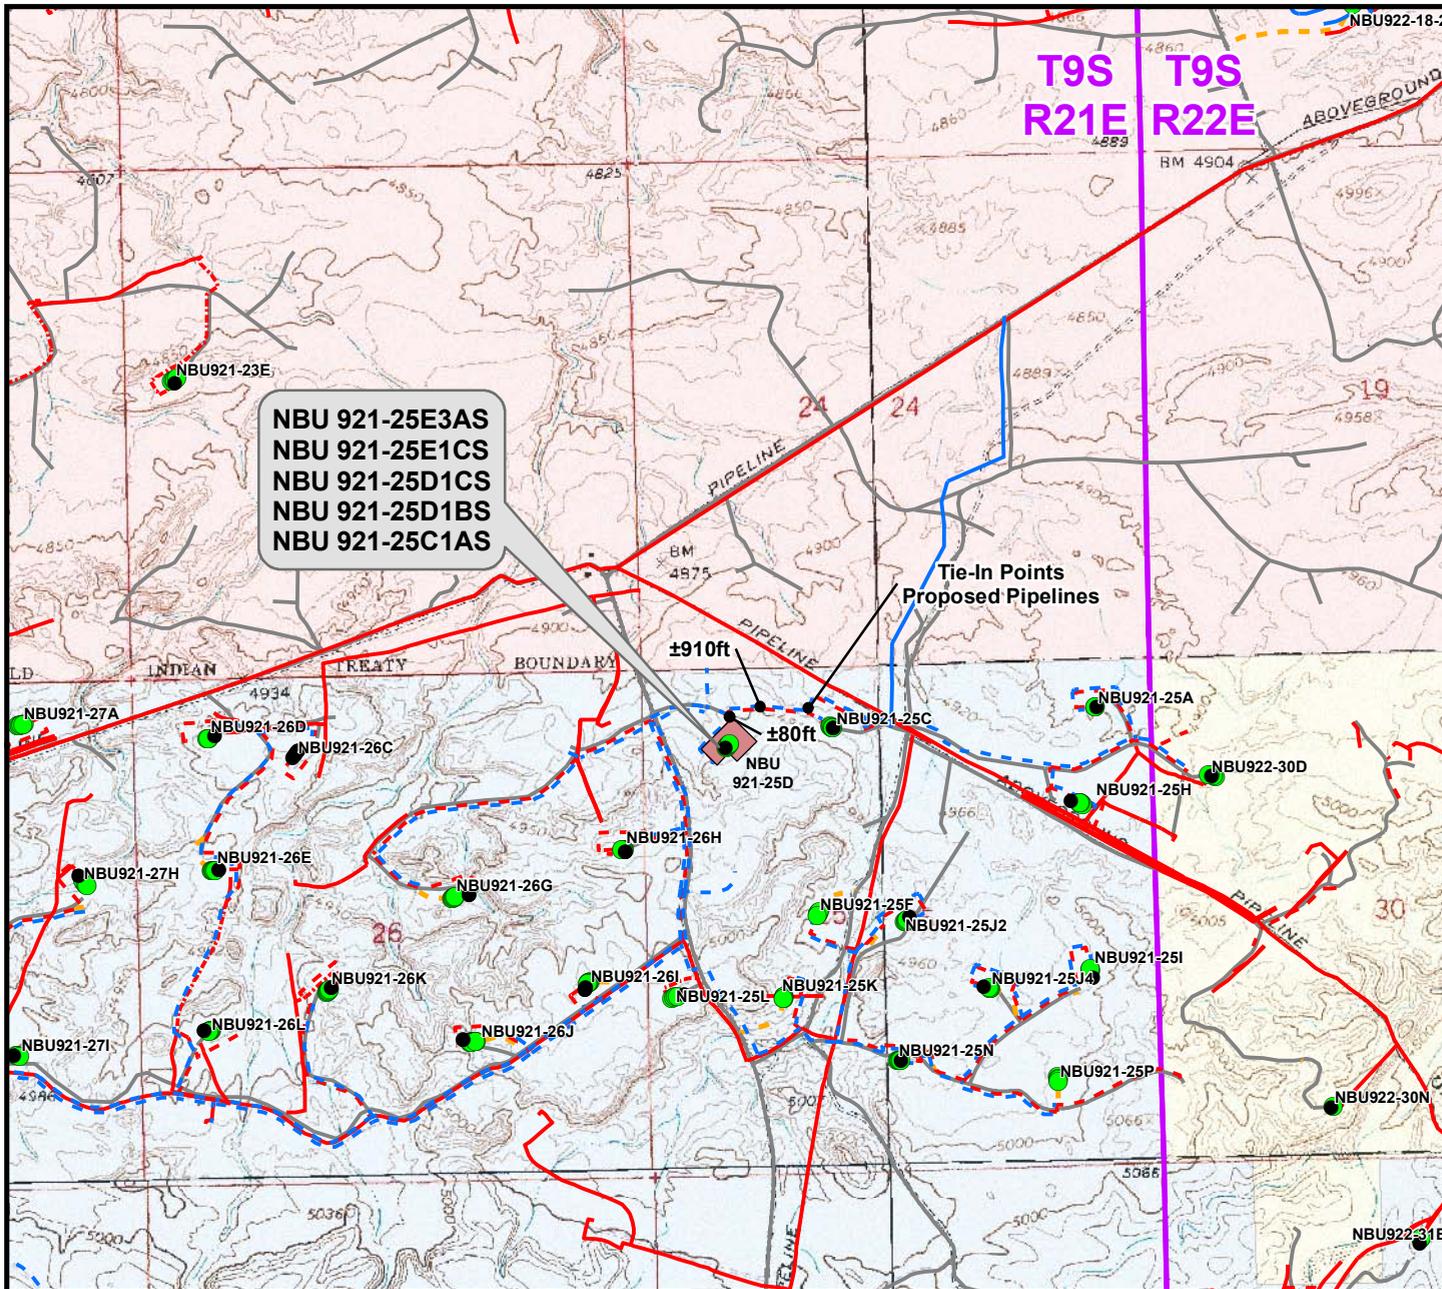

Proposed Liquid Pipeline	Length	Proposed Gas Pipeline	Length
Proposed 6" (Meter House to Edge of Pad)	±670ft	Proposed 6" (Meter House to Edge of Pad)	±670ft
Proposed 6" (Edge of Pad to 25K Intersection)	±80ft	Proposed 6" (Edge of Pad to 25C Intersection)	±990ft
Proposed 6" (25K Intersection to 25C Intersection)	±910ft		
TOTAL PROPOSED LIQUID PIPELINE =	± 1,660ft	TOTAL PROPOSED GAS PIPELINE =	±1,660ft

Legend

- Well - Proposed - - - Gas Pipeline - Proposed - - - Liquid Pipeline - Proposed - - - Road - Proposed Bureau of Land Management
- Well - Existing - - - Gas Pipeline - To Be Upgraded - - - Liquid Pipeline - To Be Upgraded - - - Road - Existing Indian Reservation
- Well Pad - - - Gas Pipeline - Existing - - - Liquid Pipeline - Existing - - - Private

Kerr-McGee Oil & Gas Onshore, LP
1099 18th Street, Denver, Colorado 80202


WELL PAD - NBU 921-25D

TOPO D
NBU 921-25E3AS, NBU 921-25E1CS,
NBU 921-25D1CS, NBU 921-25D1BS &
NBU 921-25C1AS
LOCATED IN SECTION 25, T9S, R21E
S.L.B.&M., UTAH COUNTY, UTAH

609
CONSULTING, LLC
371 Coffeen Avenue
Sheridan, WY 82801
Phone (307) 674-0609
Fax (307) 674-0182



Scale: 1" = 2,000ft	NAD83 USP Central	Sheet No:
Drawn: TL	Date: 14 May 2010	14 14 of 17
Revised: JID	Date: 2 Aug 2010	

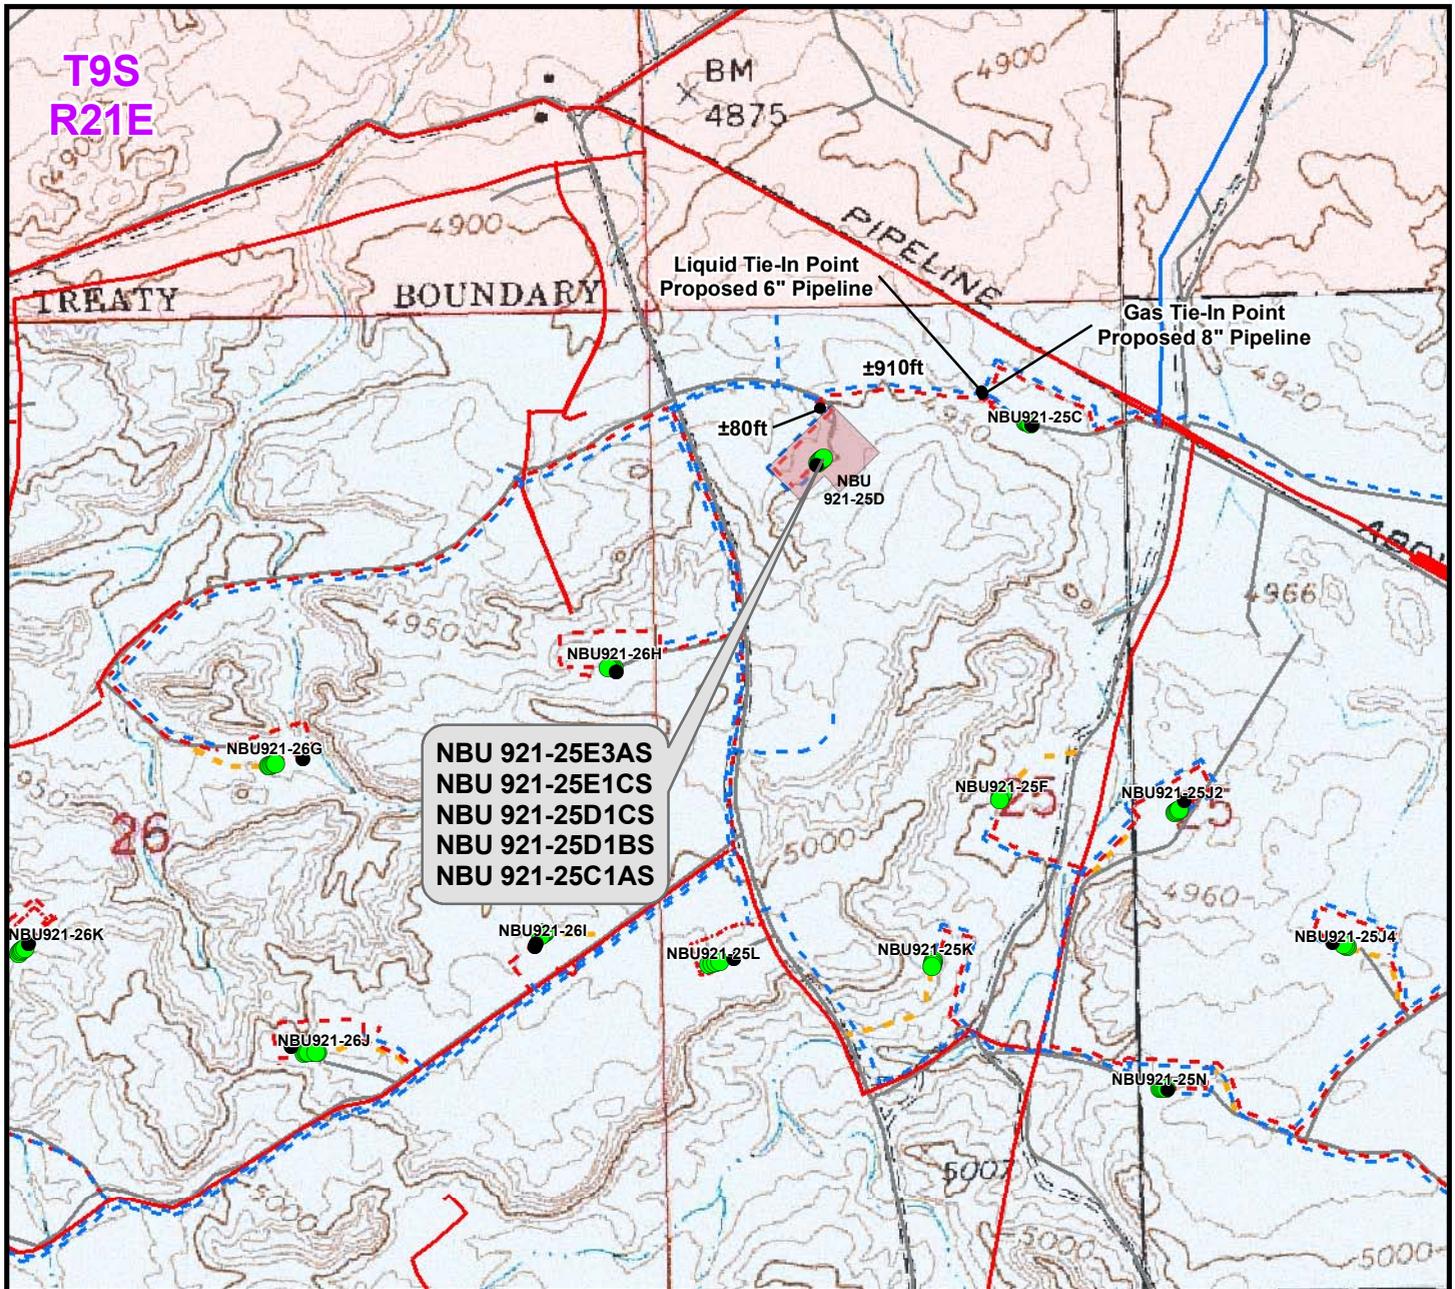

Proposed Liquid Pipeline	Length	Proposed Gas Pipeline	Length
Proposed 6" (Meter House to Edge of Pad)	±670ft	Proposed 6" (Meter House to Edge of Pad)	±670ft
Proposed 6" (Edge of Pad to 25K Intersection)	±80ft	Proposed 6" (Edge of Pad to 25C Intersection)	±990ft
Proposed 6" (25K Intersection to 25C Intersection)	±910ft		
TOTAL PROPOSED LIQUID PIPELINE =	± 1,660ft	TOTAL PROPOSED GAS PIPELINE =	±1,660ft

Legend

- Well - Proposed - - - Gas Pipeline - Proposed - - - Liquid Pipeline - Proposed - - - Road - Proposed Bureau of Land Management
- Well - Existing - - - Gas Pipeline - To Be Upgraded - - - Liquid Pipeline - To Be Upgraded - - - Road - Existing Indian Reservation
- Well Pad - - - Gas Pipeline - Existing - - - Liquid Pipeline - Existing
- State
- Private

Kerr-McGee Oil & Gas Onshore, LP
1099 18th Street, Denver, Colorado 80202


WELL PAD - NBU 921-25D

TOPO D2 (PAD & PIPELINE DETAIL)
NBU 921-25E3AS, NBU 921-25E1CS,
NBU 921-25D1CS, NBU 921-25D1BS &
NBU 921-25C1AS
LOCATED IN SECTION 25, T9S, R21E
S.L.B.&M., UTAH COUNTY, UTAH

609
CONSULTING, LLC
371 Coffeen Avenue
Sheridan, WY 82801
Phone (307) 674-0609
Fax (307) 674-0182



Scale: 1" = 1,000ft	NAD83 USP Central	Sheet No:
Drawn: TL	Date: 14 May 2010	15
Revised: JID	Date: 2 Aug 2010	

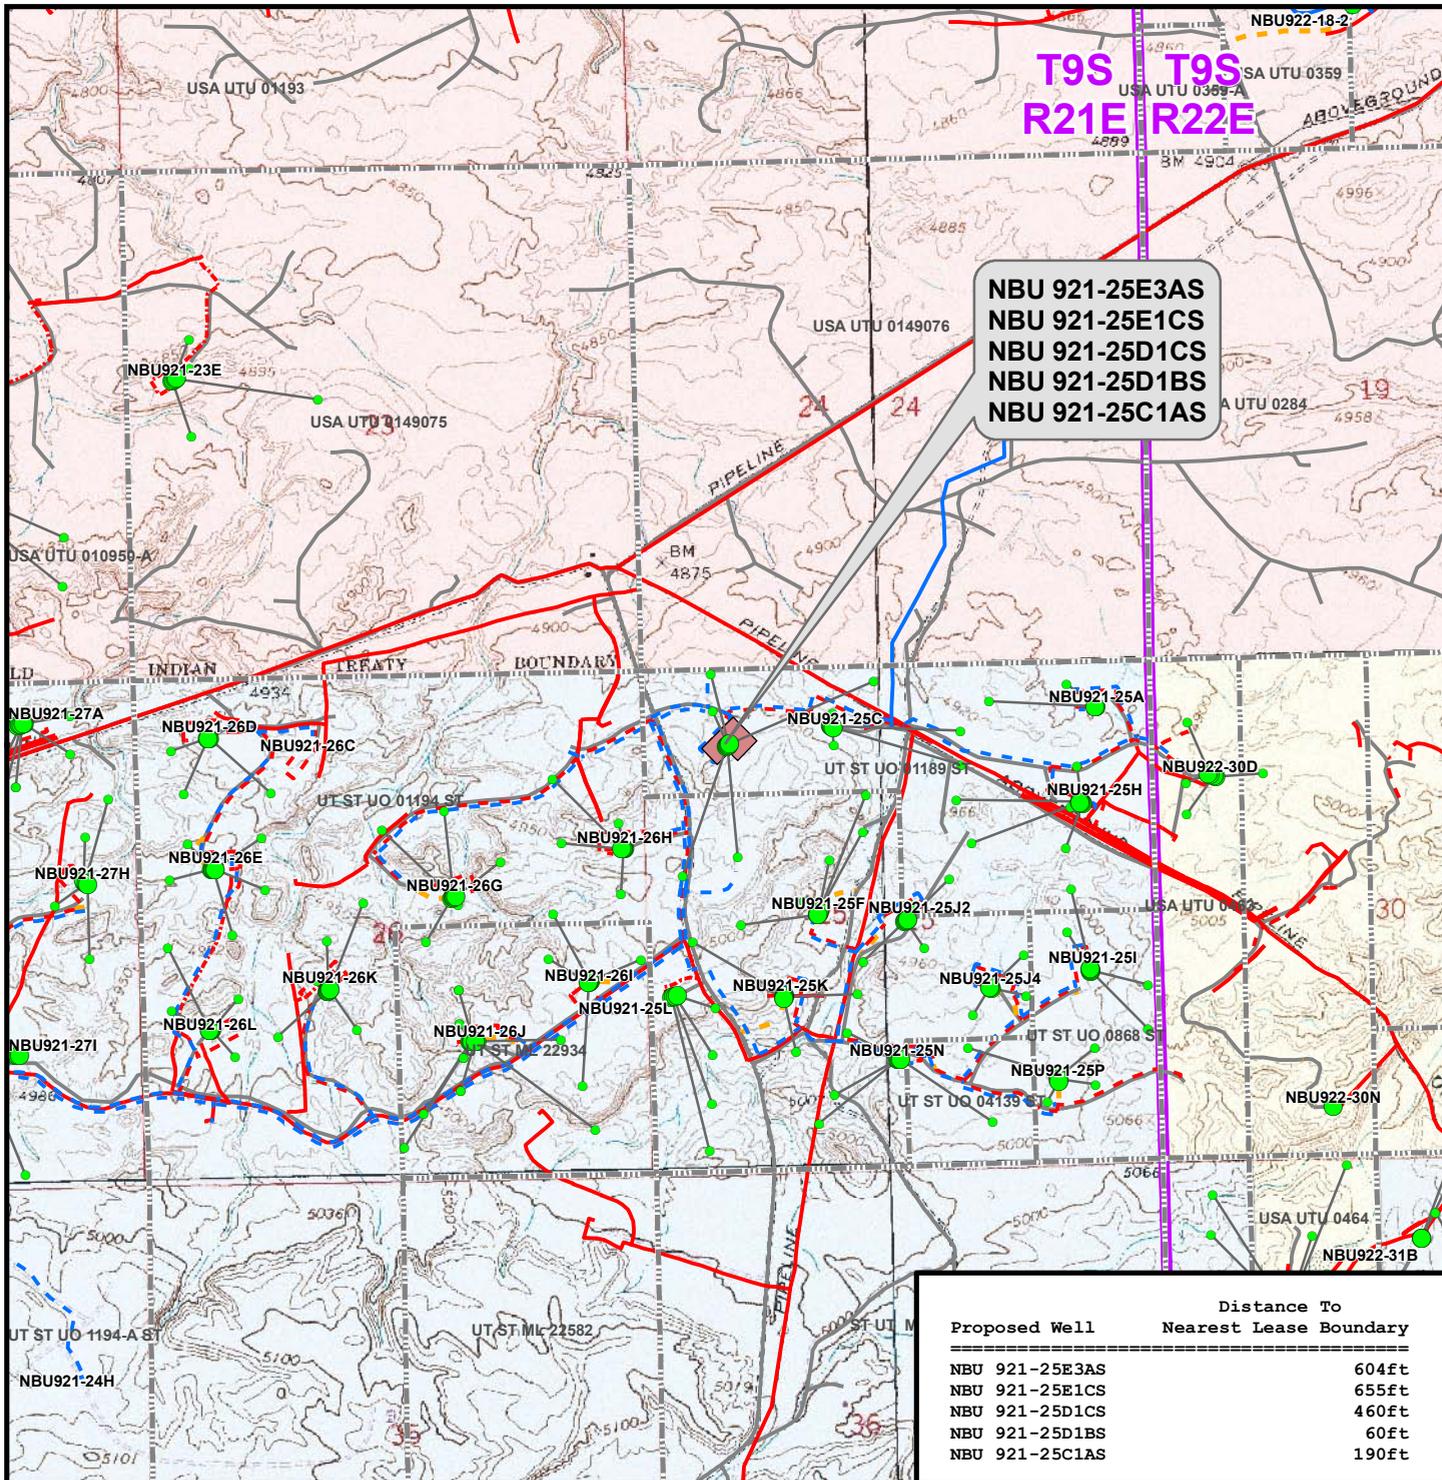

Legend

- Well - Proposed
- Bottom Hole - Proposed
- Well Path
- Well Pad
- Lease Boundary
- Gas Pipeline - Proposed
- Gas Pipeline - To Be Upgraded
- Gas Pipeline - Existing
- Liquid Pipeline - Proposed
- Liquid Pipeline - To Be Upgraded
- Liquid Pipeline - Existing
- Road - Proposed
- Road - Existing
- Bureau of Land Management
- Indian Reservation
- State
- Private

Kerr-McGee Oil & Gas Onshore, LP
 1099 18th Street, Denver, Colorado 80202

WELL PAD - NBU 921-25D

TOPO E
 NBU 921-25E3AS, NBU 921-25E1CS,
 NBU 921-25D1CS, NBU 921-25D1BS &
 NBU 921-25C1AS
 LOCATED IN SECTION 25, T9S, R21E
 S.L.B.&M., UTAH COUNTY, UTAH

609
 CONSULTING, LLC
 371 Coffeen Avenue
 Sheridan, WY 82801
 Phone (307) 674-0609
 Fax (307) 674-0182



Scale: 1" = 2,000ft | NAD83 USP Central
 Drawn: TL | Date: 14 May 2010
 Revised: JID | Date: 2 Aug 2010

Sheet No:
16 16 of 17

**Kerr-McGee Oil & Gas Onshore, LP
WELL PAD – NBU 921-25D
WELLS – NBU 921-25E3AS, NBU 921-25E1CS,
NBU 921-25D1CS, NBU 921-25D1BS &
NBU 921-25C1AS
Section 25, T9S, R21E, S.L.B.&M.**



From the intersection of U.S. Highway 40 and 500 East Street in Vernal, Utah proceed in an easterly then southerly direction along U.S. Highway 40 approximately 3.3 miles to the junction of State Highway 45; exit right and proceed in a southerly direction along State Highway 45 approximately 20.2 miles to the junction of the Glen Bench Road (County B Road 3260). Exit right and proceed in a southwesterly direction along the Glen Bench Road approximately 18.0 miles to a service road to the east. Exit left and proceed in an easterly direction along service road approximately 0.2 miles to the proposed well location.

Total distance from Vernal, Utah to the proposed well location is approximately 41.7 miles in a southerly direction.

WELL DETAILS: NBU 921-25E3AS						
+N/-S	+E/-W	GL 4941' & RKB 14' @ 4955.00ft (ASSUMED)	4941.00	Latitude	Longitude	
0.00	0.00	14533925.32	2058831.88	40° 0' 43.229 N	109° 30' 20.660 W	

T M
 Azimuths to True North
 Magnetic North: 11.19°
 Magnetic Field
 Strength: 52422.5snT
 Dip Angle: 65.90°
 Date: 07/29/2010
 Model: IGRF2010

WELLBORE TARGET DETAILS (MAP CO-ORDINATES AND LAT/LONG)								
Name	TVD	+N/-S	+E/-W	Northing	Easting	Latitude	Longitude	Shape
PBHL	9701.00	-1335.18	-490.14	14532582.10	2058364.20	40° 0' 30.031 N	109° 30' 26.960 W	Circle (Radius: 25.0)

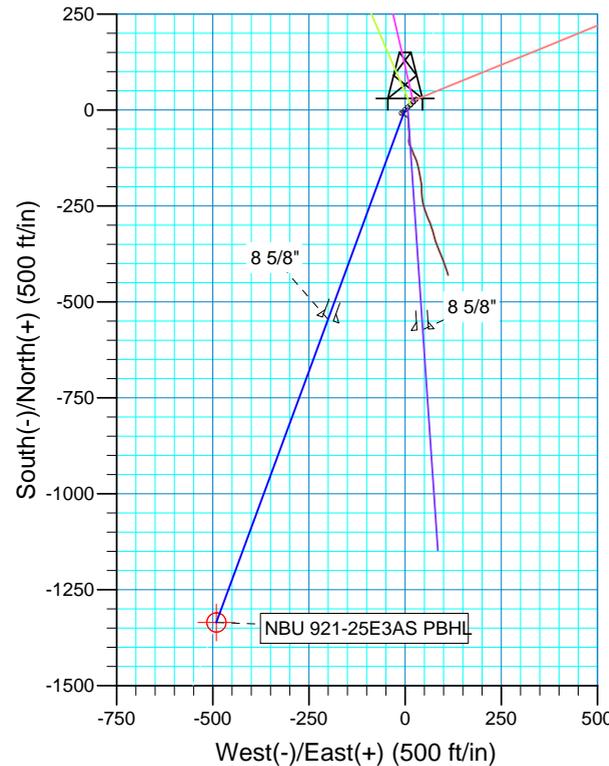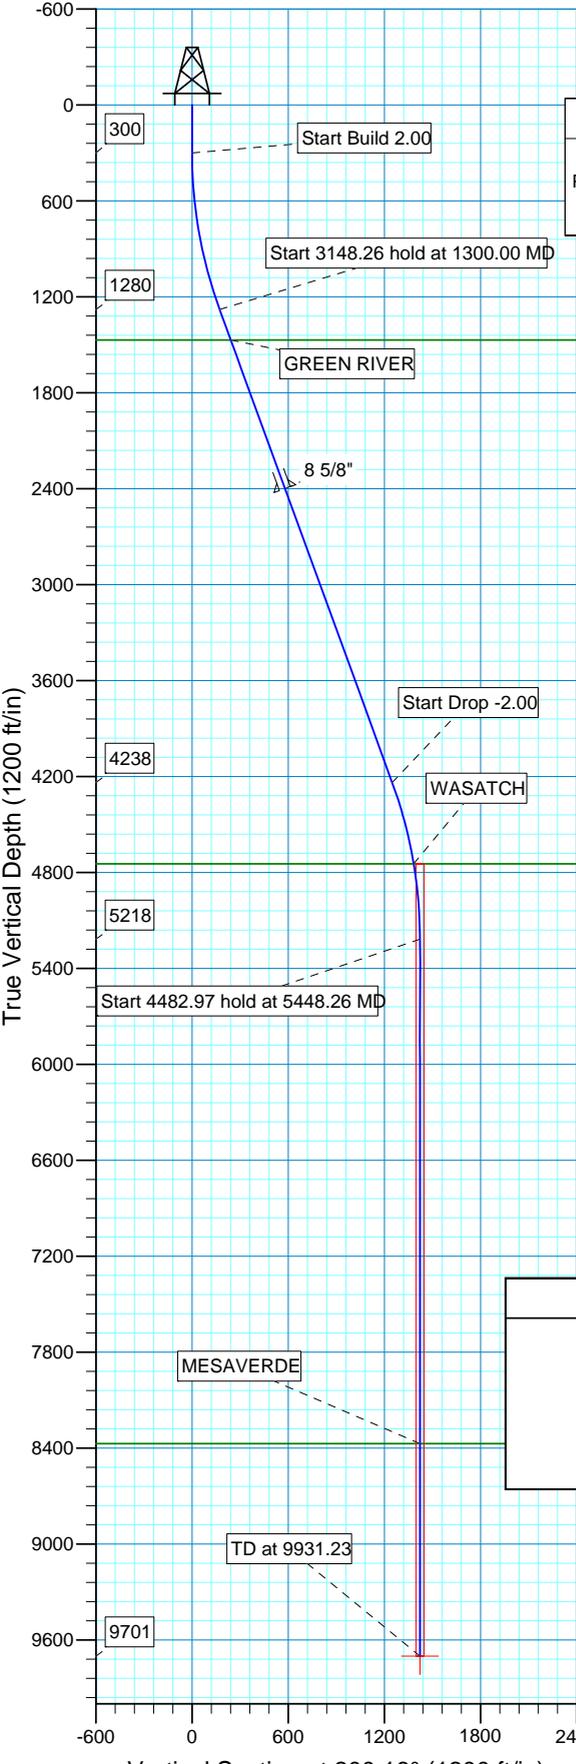

SECTION DETAILS										
Sec	MD	Inc	Azi	TVD	+N/-S	+E/-W	DLeg	TFace	VSec	Target
1	0.00	0.00	0.00	0.00	0.00	0.00	0.00	0.00	0.00	
2	300.00	0.00	0.00	300.00	0.00	0.00	0.00	0.00	0.00	
3	1300.00	20.00	200.16	1279.82	-162.19	-59.54	2.00	200.16	172.77	
4	4448.26	20.00	200.16	4238.21	-1173.00	-430.61	0.00	0.00	1249.54	
5	5448.26	0.00	0.00	5218.03	-1335.18	-490.14	2.00	180.00	1422.30	
6	9931.23	0.00	0.00	9701.00	-1335.18	-490.14	0.00	0.00	1422.30	NBU 921-25E3AS PBHL

FORMATION TOP DETAILS		
TVDPath	MDPath	Formation
1470.00	1502.39	GREEN RIVER
4747.00	4975.08	WASATCH
8373.00	8603.23	MESAVERDE

PROJECT DETAILS: Uintah County, UT UTM12	
Geodetic System:	Universal Transverse Mercator (US Survey Feet)
Datum:	NAD 1927 - Western US
Ellipsoid:	Clarke 1866
Zone:	Zone 12N (114 W to 108 W)
Location:	SEC 25 T9S R21E
System Datum:	Mean Sea Level
Local North:	No north reference data is available



Scientific Drilling
Rocky Mountain Operations

Kerr McGee Oil and Gas Onshore LP

**Uintah County, UT UTM12
NBU 921-25D Pad
NBU 921-25E3AS
OH**

Plan: Plan #1

Standard Planning Report

29 July, 2010



SDI
Planning Report



Database:	EDM 2003.16 Single User Db	Local Co-ordinate Reference:	Well NBU 921-25E3AS
Company:	Kerr McGee Oil and Gas Onshore LP	TVD Reference:	GL 4941' & RKB 14' @ 4955.00ft (ASSUMED)
Project:	Uintah County, UT UTM12	MD Reference:	GL 4941' & RKB 14' @ 4955.00ft (ASSUMED)
Site:	NBU 921-25D Pad	North Reference:	True
Well:	NBU 921-25E3AS	Survey Calculation Method:	Minimum Curvature
Wellbore:	OH		
Design:	Plan #1		

Project	Uintah County, UT UTM12		
Map System:	Universal Transverse Mercator (US Survey Fee	System Datum:	Mean Sea Level
Geo Datum:	NAD 1927 - Western US		
Map Zone:	Zone 12N (114 W to 108 W)		

Site	NBU 921-25D Pad, SEC 25 T9S R21E				
Site Position:		Northing:	14,533,953.48 ft	Latitude:	40° 0' 43.502 N
From:	Lat/Long	Easting:	2,058,860.26 ft	Longitude:	109° 30' 20.290 W
Position Uncertainty:	0.00 ft	Slot Radius:	in	Grid Convergence:	0.96 °

Well	NBU 921-25E3AS, 828' FNL 864' FWL					
Well Position	+N/-S	0.00 ft	Northing:	14,533,925.32 ft	Latitude:	40° 0' 43.229 N
	+E/-W	0.00 ft	Easting:	2,058,831.88 ft	Longitude:	109° 30' 20.660 W
Position Uncertainty		0.00 ft	Wellhead Elevation:	ft	Ground Level:	4,941.00 ft

Wellbore	OH
-----------------	----

Magnetics	Model Name	Sample Date	Declination (°)	Dip Angle (°)	Field Strength (nT)
	IGRF2010	07/29/2010	11.19	65.90	52,422

Design	Plan #1
---------------	---------

Audit Notes:	
Version:	Phase: PLAN Tie On Depth: 0.00
Vertical Section:	Depth From (TVD) (ft) +N/-S (ft) +E/-W (ft) Direction (°)
	0.00 0.00 0.00 200.16

Plan Sections										
Measured Depth (ft)	Inclination (°)	Azimuth (°)	Vertical Depth (ft)	+N/-S (ft)	+E/-W (ft)	Dogleg Rate (°/100ft)	Build Rate (°/100ft)	Turn Rate (°/100ft)	TFO (°)	Target
0.00	0.00	0.00	0.00	0.00	0.00	0.00	0.00	0.00	0.00	
300.00	0.00	0.00	300.00	0.00	0.00	0.00	0.00	0.00	0.00	
1,300.00	20.00	200.16	1,279.82	-162.19	-59.54	2.00	2.00	0.00	200.16	
4,448.26	20.00	200.16	4,238.21	-1,173.00	-430.61	0.00	0.00	0.00	0.00	
5,448.26	0.00	0.00	5,218.03	-1,335.18	-490.14	2.00	-2.00	0.00	180.00	
9,931.23	0.00	0.00	9,701.00	-1,335.18	-490.14	0.00	0.00	0.00	0.00	NBU 921-25E3AS F



Database:	EDM 2003.16 Single User Db	Local Co-ordinate Reference:	Well NBU 921-25E3AS
Company:	Kerr McGee Oil and Gas Onshore LP	TVD Reference:	GL 4941' & RKB 14' @ 4955.00ft (ASSUMED)
Project:	Uintah County, UT UTM12	MD Reference:	GL 4941' & RKB 14' @ 4955.00ft (ASSUMED)
Site:	NBU 921-25D Pad	North Reference:	True
Well:	NBU 921-25E3AS	Survey Calculation Method:	Minimum Curvature
Wellbore:	OH		
Design:	Plan #1		

Planned Survey

Measured Depth (ft)	Inclination (°)	Azimuth (°)	Vertical Depth (ft)	+N/-S (ft)	+E/-W (ft)	Vertical Section (ft)	Dogleg Rate (°/100ft)	Build Rate (°/100ft)	Turn Rate (°/100ft)
0.00	0.00	0.00	0.00	0.00	0.00	0.00	0.00	0.00	0.00
100.00	0.00	0.00	100.00	0.00	0.00	0.00	0.00	0.00	0.00
200.00	0.00	0.00	200.00	0.00	0.00	0.00	0.00	0.00	0.00
300.00	0.00	0.00	300.00	0.00	0.00	0.00	0.00	0.00	0.00
Start Build 2.00									
400.00	2.00	200.16	399.98	-1.64	-0.60	1.75	2.00	2.00	0.00
500.00	4.00	200.16	499.84	-6.55	-2.40	6.98	2.00	2.00	0.00
600.00	6.00	200.16	599.45	-14.73	-5.41	15.69	2.00	2.00	0.00
700.00	8.00	200.16	698.70	-26.17	-9.61	27.88	2.00	2.00	0.00
800.00	10.00	200.16	797.47	-40.86	-15.00	43.52	2.00	2.00	0.00
900.00	12.00	200.16	895.62	-58.77	-21.57	62.60	2.00	2.00	0.00
1,000.00	14.00	200.16	993.06	-79.88	-29.33	85.10	2.00	2.00	0.00
1,100.00	16.00	200.16	1,089.64	-104.18	-38.24	110.98	2.00	2.00	0.00
1,200.00	18.00	200.16	1,185.27	-131.62	-48.32	140.21	2.00	2.00	0.00
1,300.00	20.00	200.16	1,279.82	-162.19	-59.54	172.77	2.00	2.00	0.00
Start 3148.26 hold at 1300.00 MD									
1,400.00	20.00	200.16	1,373.78	-194.29	-71.32	206.97	0.00	0.00	0.00
1,500.00	20.00	200.16	1,467.75	-226.40	-83.11	241.17	0.00	0.00	0.00
1,502.39	20.00	200.16	1,470.00	-227.17	-83.39	241.99	0.00	0.00	0.00
GREEN RIVER									
1,600.00	20.00	200.16	1,561.72	-258.51	-94.90	275.37	0.00	0.00	0.00
1,700.00	20.00	200.16	1,655.69	-290.61	-106.68	309.58	0.00	0.00	0.00
1,800.00	20.00	200.16	1,749.66	-322.72	-118.47	343.78	0.00	0.00	0.00
1,900.00	20.00	200.16	1,843.63	-354.83	-130.26	377.98	0.00	0.00	0.00
2,000.00	20.00	200.16	1,937.60	-386.93	-142.04	412.18	0.00	0.00	0.00
2,100.00	20.00	200.16	2,031.57	-419.04	-153.83	446.38	0.00	0.00	0.00
2,200.00	20.00	200.16	2,125.54	-451.15	-165.62	480.59	0.00	0.00	0.00
2,300.00	20.00	200.16	2,219.51	-483.25	-177.40	514.79	0.00	0.00	0.00
2,400.00	20.00	200.16	2,313.48	-515.36	-189.19	548.99	0.00	0.00	0.00
2,492.08	20.00	200.16	2,400.00	-544.92	-200.04	580.48	0.00	0.00	0.00
8 5/8"									
2,500.00	20.00	200.16	2,407.45	-547.47	-200.98	583.19	0.00	0.00	0.00
2,600.00	20.00	200.16	2,501.42	-579.58	-212.76	617.39	0.00	0.00	0.00
2,700.00	20.00	200.16	2,595.39	-611.68	-224.55	651.60	0.00	0.00	0.00
2,800.00	20.00	200.16	2,689.35	-643.79	-236.33	685.80	0.00	0.00	0.00
2,900.00	20.00	200.16	2,783.32	-675.90	-248.12	720.00	0.00	0.00	0.00
3,000.00	20.00	200.16	2,877.29	-708.00	-259.91	754.20	0.00	0.00	0.00
3,100.00	20.00	200.16	2,971.26	-740.11	-271.69	788.40	0.00	0.00	0.00
3,200.00	20.00	200.16	3,065.23	-772.22	-283.48	822.61	0.00	0.00	0.00
3,300.00	20.00	200.16	3,159.20	-804.32	-295.27	856.81	0.00	0.00	0.00
3,400.00	20.00	200.16	3,253.17	-836.43	-307.05	891.01	0.00	0.00	0.00
3,500.00	20.00	200.16	3,347.14	-868.54	-318.84	925.21	0.00	0.00	0.00
3,600.00	20.00	200.16	3,441.11	-900.65	-330.63	959.41	0.00	0.00	0.00
3,700.00	20.00	200.16	3,535.08	-932.75	-342.41	993.62	0.00	0.00	0.00
3,800.00	20.00	200.16	3,629.05	-964.86	-354.20	1,027.82	0.00	0.00	0.00
3,900.00	20.00	200.16	3,723.02	-996.97	-365.99	1,062.02	0.00	0.00	0.00
4,000.00	20.00	200.16	3,816.99	-1,029.07	-377.77	1,096.22	0.00	0.00	0.00
4,100.00	20.00	200.16	3,910.95	-1,061.18	-389.56	1,130.42	0.00	0.00	0.00
4,200.00	20.00	200.16	4,004.92	-1,093.29	-401.34	1,164.63	0.00	0.00	0.00
4,300.00	20.00	200.16	4,098.89	-1,125.39	-413.13	1,198.83	0.00	0.00	0.00
4,400.00	20.00	200.16	4,192.86	-1,157.50	-424.92	1,233.03	0.00	0.00	0.00
4,448.26	20.00	200.16	4,238.21	-1,173.00	-430.61	1,249.54	0.00	0.00	0.00
Start Drop -2.00									



Database:	EDM 2003.16 Single User Db	Local Co-ordinate Reference:	Well NBU 921-25E3AS
Company:	Kerr McGee Oil and Gas Onshore LP	TVD Reference:	GL 4941' & RKB 14' @ 4955.00ft (ASSUMED)
Project:	Uintah County, UT UTM12	MD Reference:	GL 4941' & RKB 14' @ 4955.00ft (ASSUMED)
Site:	NBU 921-25D Pad	North Reference:	True
Well:	NBU 921-25E3AS	Survey Calculation Method:	Minimum Curvature
Wellbore:	OH		
Design:	Plan #1		

Planned Survey

Measured Depth (ft)	Inclination (°)	Azimuth (°)	Vertical Depth (ft)	+N/-S (ft)	+E/-W (ft)	Vertical Section (ft)	Dogleg Rate (°/100ft)	Build Rate (°/100ft)	Turn Rate (°/100ft)	
4,500.00	18.97	200.16	4,286.99	-1,189.20	-436.55	1,266.79	2.00	-2.00	0.00	
4,600.00	16.97	200.16	4,382.11	-1,218.15	-447.18	1,297.63	2.00	-2.00	0.00	
4,700.00	14.97	200.16	4,478.25	-1,243.97	-456.66	1,325.14	2.00	-2.00	0.00	
4,800.00	12.97	200.16	4,575.29	-1,266.62	-464.98	1,349.27	2.00	-2.00	0.00	
4,900.00	10.97	200.16	4,673.11	-1,286.08	-472.12	1,370.00	2.00	-2.00	0.00	
4,975.08	9.46	200.16	4,747.00	-1,298.58	-476.71	1,383.32	2.00	-2.00	0.00	
WASATCH										
5,000.00	8.97	200.16	4,771.59	-1,302.33	-478.08	1,387.31	2.00	-2.00	0.00	
5,100.00	6.97	200.16	4,870.62	-1,315.33	-482.86	1,401.16	2.00	-2.00	0.00	
5,200.00	4.97	200.16	4,970.08	-1,325.09	-486.44	1,411.55	2.00	-2.00	0.00	
5,300.00	2.97	200.16	5,069.83	-1,331.58	-488.82	1,418.47	2.00	-2.00	0.00	
5,400.00	0.97	200.16	5,169.77	-1,334.80	-490.00	1,421.90	2.00	-2.00	0.00	
5,448.26	0.00	0.00	5,218.03	-1,335.18	-490.14	1,422.30	2.00	-2.00	0.00	
Start 4482.97 hold at 5448.26 MD										
5,500.00	0.00	0.00	5,269.77	-1,335.18	-490.14	1,422.30	0.00	0.00	0.00	
5,600.00	0.00	0.00	5,369.77	-1,335.18	-490.14	1,422.30	0.00	0.00	0.00	
5,700.00	0.00	0.00	5,469.77	-1,335.18	-490.14	1,422.30	0.00	0.00	0.00	
5,800.00	0.00	0.00	5,569.77	-1,335.18	-490.14	1,422.30	0.00	0.00	0.00	
5,900.00	0.00	0.00	5,669.77	-1,335.18	-490.14	1,422.30	0.00	0.00	0.00	
6,000.00	0.00	0.00	5,769.77	-1,335.18	-490.14	1,422.30	0.00	0.00	0.00	
6,100.00	0.00	0.00	5,869.77	-1,335.18	-490.14	1,422.30	0.00	0.00	0.00	
6,200.00	0.00	0.00	5,969.77	-1,335.18	-490.14	1,422.30	0.00	0.00	0.00	
6,300.00	0.00	0.00	6,069.77	-1,335.18	-490.14	1,422.30	0.00	0.00	0.00	
6,400.00	0.00	0.00	6,169.77	-1,335.18	-490.14	1,422.30	0.00	0.00	0.00	
6,500.00	0.00	0.00	6,269.77	-1,335.18	-490.14	1,422.30	0.00	0.00	0.00	
6,600.00	0.00	0.00	6,369.77	-1,335.18	-490.14	1,422.30	0.00	0.00	0.00	
6,700.00	0.00	0.00	6,469.77	-1,335.18	-490.14	1,422.30	0.00	0.00	0.00	
6,800.00	0.00	0.00	6,569.77	-1,335.18	-490.14	1,422.30	0.00	0.00	0.00	
6,900.00	0.00	0.00	6,669.77	-1,335.18	-490.14	1,422.30	0.00	0.00	0.00	
7,000.00	0.00	0.00	6,769.77	-1,335.18	-490.14	1,422.30	0.00	0.00	0.00	
7,100.00	0.00	0.00	6,869.77	-1,335.18	-490.14	1,422.30	0.00	0.00	0.00	
7,200.00	0.00	0.00	6,969.77	-1,335.18	-490.14	1,422.30	0.00	0.00	0.00	
7,300.00	0.00	0.00	7,069.77	-1,335.18	-490.14	1,422.30	0.00	0.00	0.00	
7,400.00	0.00	0.00	7,169.77	-1,335.18	-490.14	1,422.30	0.00	0.00	0.00	
7,500.00	0.00	0.00	7,269.77	-1,335.18	-490.14	1,422.30	0.00	0.00	0.00	
7,600.00	0.00	0.00	7,369.77	-1,335.18	-490.14	1,422.30	0.00	0.00	0.00	
7,700.00	0.00	0.00	7,469.77	-1,335.18	-490.14	1,422.30	0.00	0.00	0.00	
7,800.00	0.00	0.00	7,569.77	-1,335.18	-490.14	1,422.30	0.00	0.00	0.00	
7,900.00	0.00	0.00	7,669.77	-1,335.18	-490.14	1,422.30	0.00	0.00	0.00	
8,000.00	0.00	0.00	7,769.77	-1,335.18	-490.14	1,422.30	0.00	0.00	0.00	
8,100.00	0.00	0.00	7,869.77	-1,335.18	-490.14	1,422.30	0.00	0.00	0.00	
8,200.00	0.00	0.00	7,969.77	-1,335.18	-490.14	1,422.30	0.00	0.00	0.00	
8,300.00	0.00	0.00	8,069.77	-1,335.18	-490.14	1,422.30	0.00	0.00	0.00	
8,400.00	0.00	0.00	8,169.77	-1,335.18	-490.14	1,422.30	0.00	0.00	0.00	
8,500.00	0.00	0.00	8,269.77	-1,335.18	-490.14	1,422.30	0.00	0.00	0.00	
8,600.00	0.00	0.00	8,369.77	-1,335.18	-490.14	1,422.30	0.00	0.00	0.00	
8,603.23	0.00	0.00	8,373.00	-1,335.18	-490.14	1,422.30	0.00	0.00	0.00	
MESAVERDE										
8,700.00	0.00	0.00	8,469.77	-1,335.18	-490.14	1,422.30	0.00	0.00	0.00	
8,800.00	0.00	0.00	8,569.77	-1,335.18	-490.14	1,422.30	0.00	0.00	0.00	
8,900.00	0.00	0.00	8,669.77	-1,335.18	-490.14	1,422.30	0.00	0.00	0.00	
9,000.00	0.00	0.00	8,769.77	-1,335.18	-490.14	1,422.30	0.00	0.00	0.00	
9,100.00	0.00	0.00	8,869.77	-1,335.18	-490.14	1,422.30	0.00	0.00	0.00	



Scientific Drilling
Rocky Mountain Operations

Kerr McGee Oil and Gas Onshore LP

**Uintah County, UT UTM12
NBU 921-25D Pad
NBU 921-25E3AS
OH**

Plan: Plan #1

Standard Planning Report - Geographic

29 July, 2010



SDI
Planning Report - Geographic



Database:	EDM 2003.16 Single User Db	Local Co-ordinate Reference:	Well NBU 921-25E3AS
Company:	Kerr McGee Oil and Gas Onshore LP	TVD Reference:	GL 4941' & RKB 14' @ 4955.00ft (ASSUMED)
Project:	Uintah County, UT UTM12	MD Reference:	GL 4941' & RKB 14' @ 4955.00ft (ASSUMED)
Site:	NBU 921-25D Pad	North Reference:	True
Well:	NBU 921-25E3AS	Survey Calculation Method:	Minimum Curvature
Wellbore:	OH		
Design:	Plan #1		

Project	Uintah County, UT UTM12		
Map System:	Universal Transverse Mercator (US Survey Fee	System Datum:	Mean Sea Level
Geo Datum:	NAD 1927 - Western US		
Map Zone:	Zone 12N (114 W to 108 W)		

Site	NBU 921-25D Pad, SEC 25 T9S R21E				
Site Position:		Northing:	14,533,953.48 ft	Latitude:	40° 0' 43.502 N
From:	Lat/Long	Easting:	2,058,860.26 ft	Longitude:	109° 30' 20.290 W
Position Uncertainty:	0.00 ft	Slot Radius:	in	Grid Convergence:	0.96 °

Well	NBU 921-25E3AS, 828' FNL 864' FWL					
Well Position	+N/-S	0.00 ft	Northing:	14,533,925.32 ft	Latitude:	40° 0' 43.229 N
	+E/-W	0.00 ft	Easting:	2,058,831.88 ft	Longitude:	109° 30' 20.660 W
Position Uncertainty		0.00 ft	Wellhead Elevation:	ft	Ground Level:	4,941.00 ft

Wellbore	OH
-----------------	----

Magnetics	Model Name	Sample Date	Declination (°)	Dip Angle (°)	Field Strength (nT)
	IGRF2010	07/29/2010	11.19	65.90	52,422

Design	Plan #1
---------------	---------

Audit Notes:	
Version:	Phase: PLAN Tie On Depth: 0.00
Vertical Section:	Depth From (TVD) (ft) +N/-S (ft) +E/-W (ft) Direction (°)
	0.00 0.00 0.00 200.16

Plan Sections										
Measured Depth (ft)	Inclination (°)	Azimuth (°)	Vertical Depth (ft)	+N/-S (ft)	+E/-W (ft)	Dogleg Rate (°/100ft)	Build Rate (°/100ft)	Turn Rate (°/100ft)	TFO (°)	Target
0.00	0.00	0.00	0.00	0.00	0.00	0.00	0.00	0.00	0.00	
300.00	0.00	0.00	300.00	0.00	0.00	0.00	0.00	0.00	0.00	
1,300.00	20.00	200.16	1,279.82	-162.19	-59.54	2.00	2.00	0.00	200.16	
4,448.26	20.00	200.16	4,238.21	-1,173.00	-430.61	0.00	0.00	0.00	0.00	
5,448.26	0.00	0.00	5,218.03	-1,335.18	-490.14	2.00	-2.00	0.00	180.00	
9,931.23	0.00	0.00	9,701.00	-1,335.18	-490.14	0.00	0.00	0.00	0.00	NBU 921-25E3AS F



SDI
Planning Report - Geographic



Database:	EDM 2003.16 Single User Db	Local Co-ordinate Reference:	Well NBU 921-25E3AS
Company:	Kerr McGee Oil and Gas Onshore LP	TVD Reference:	GL 4941' & RKB 14' @ 4955.00ft (ASSUMED)
Project:	Uintah County, UT UTM12	MD Reference:	GL 4941' & RKB 14' @ 4955.00ft (ASSUMED)
Site:	NBU 921-25D Pad	North Reference:	True
Well:	NBU 921-25E3AS	Survey Calculation Method:	Minimum Curvature
Wellbore:	OH		
Design:	Plan #1		

Planned Survey

Measured Depth (ft)	Inclination (°)	Azimuth (°)	Vertical Depth (ft)	+N/-S (ft)	+E/-W (ft)	Map Northing (ft)	Map Easting (ft)	Latitude	Longitude
0.00	0.00	0.00	0.00	0.00	0.00	14,533,925.32	2,058,831.88	40° 0' 43.229 N	109° 30' 20.660 W
100.00	0.00	0.00	100.00	0.00	0.00	14,533,925.32	2,058,831.88	40° 0' 43.229 N	109° 30' 20.660 W
200.00	0.00	0.00	200.00	0.00	0.00	14,533,925.32	2,058,831.88	40° 0' 43.229 N	109° 30' 20.660 W
300.00	0.00	0.00	300.00	0.00	0.00	14,533,925.32	2,058,831.88	40° 0' 43.229 N	109° 30' 20.660 W
Start Build 2.00									
400.00	2.00	200.16	399.98	-1.64	-0.60	14,533,923.67	2,058,831.31	40° 0' 43.213 N	109° 30' 20.668 W
500.00	4.00	200.16	499.84	-6.55	-2.40	14,533,918.73	2,058,829.59	40° 0' 43.164 N	109° 30' 20.691 W
600.00	6.00	200.16	599.45	-14.73	-5.41	14,533,910.50	2,058,826.72	40° 0' 43.083 N	109° 30' 20.730 W
700.00	8.00	200.16	698.70	-26.17	-9.61	14,533,898.99	2,058,822.71	40° 0' 42.970 N	109° 30' 20.784 W
800.00	10.00	200.16	797.47	-40.86	-15.00	14,533,884.21	2,058,817.57	40° 0' 42.825 N	109° 30' 20.853 W
900.00	12.00	200.16	895.62	-58.77	-21.57	14,533,866.19	2,058,811.30	40° 0' 42.648 N	109° 30' 20.938 W
1,000.00	14.00	200.16	993.06	-79.88	-29.33	14,533,844.95	2,058,803.90	40° 0' 42.439 N	109° 30' 21.037 W
1,100.00	16.00	200.16	1,089.64	-104.18	-38.24	14,533,820.51	2,058,795.39	40° 0' 42.199 N	109° 30' 21.152 W
1,200.00	18.00	200.16	1,185.27	-131.62	-48.32	14,533,792.90	2,058,785.78	40° 0' 41.928 N	109° 30' 21.281 W
1,300.00	20.00	200.16	1,279.82	-162.19	-59.54	14,533,762.16	2,058,775.07	40° 0' 41.626 N	109° 30' 21.426 W
Start 3148.26 hold at 1300.00 MD									
1,400.00	20.00	200.16	1,373.78	-194.29	-71.32	14,533,729.86	2,058,763.83	40° 0' 41.308 N	109° 30' 21.577 W
1,500.00	20.00	200.16	1,467.75	-226.40	-83.11	14,533,697.56	2,058,752.58	40° 0' 40.991 N	109° 30' 21.729 W
1,502.39	20.00	200.16	1,470.00	-227.17	-83.39	14,533,696.78	2,058,752.31	40° 0' 40.983 N	109° 30' 21.732 W
GREEN RIVER									
1,600.00	20.00	200.16	1,561.72	-258.51	-94.90	14,533,665.26	2,058,741.33	40° 0' 40.674 N	109° 30' 21.880 W
1,700.00	20.00	200.16	1,655.69	-290.61	-106.68	14,533,632.96	2,058,730.09	40° 0' 40.356 N	109° 30' 22.032 W
1,800.00	20.00	200.16	1,749.66	-322.72	-118.47	14,533,600.66	2,058,718.84	40° 0' 40.039 N	109° 30' 22.183 W
1,900.00	20.00	200.16	1,843.63	-354.83	-130.26	14,533,568.36	2,058,707.60	40° 0' 39.722 N	109° 30' 22.335 W
2,000.00	20.00	200.16	1,937.60	-386.93	-142.04	14,533,536.06	2,058,696.35	40° 0' 39.404 N	109° 30' 22.486 W
2,100.00	20.00	200.16	2,031.57	-419.04	-153.83	14,533,503.76	2,058,685.10	40° 0' 39.087 N	109° 30' 22.638 W
2,200.00	20.00	200.16	2,125.54	-451.15	-165.62	14,533,471.46	2,058,673.86	40° 0' 38.769 N	109° 30' 22.789 W
2,300.00	20.00	200.16	2,219.51	-483.25	-177.40	14,533,439.15	2,058,662.61	40° 0' 38.452 N	109° 30' 22.941 W
2,400.00	20.00	200.16	2,313.48	-515.36	-189.19	14,533,406.85	2,058,651.36	40° 0' 38.135 N	109° 30' 23.092 W
2,492.08	20.00	200.16	2,400.00	-544.92	-200.04	14,533,377.11	2,058,641.01	40° 0' 37.843 N	109° 30' 23.232 W
8 5/8"									
2,500.00	20.00	200.16	2,407.45	-547.47	-200.98	14,533,374.55	2,058,640.12	40° 0' 37.817 N	109° 30' 23.244 W
2,600.00	20.00	200.16	2,501.42	-579.58	-212.76	14,533,342.25	2,058,628.87	40° 0' 37.500 N	109° 30' 23.395 W
2,700.00	20.00	200.16	2,595.39	-611.68	-224.55	14,533,309.95	2,058,617.62	40° 0' 37.183 N	109° 30' 23.547 W
2,800.00	20.00	200.16	2,689.35	-643.79	-236.33	14,533,277.65	2,058,606.38	40° 0' 36.865 N	109° 30' 23.698 W
2,900.00	20.00	200.16	2,783.32	-675.90	-248.12	14,533,245.35	2,058,595.13	40° 0' 36.548 N	109° 30' 23.850 W
3,000.00	20.00	200.16	2,877.29	-708.00	-259.91	14,533,213.05	2,058,583.89	40° 0' 36.231 N	109° 30' 24.001 W
3,100.00	20.00	200.16	2,971.26	-740.11	-271.69	14,533,180.75	2,058,572.64	40° 0' 35.913 N	109° 30' 24.153 W
3,200.00	20.00	200.16	3,065.23	-772.22	-283.48	14,533,148.45	2,058,561.39	40° 0' 35.596 N	109° 30' 24.304 W
3,300.00	20.00	200.16	3,159.20	-804.32	-295.27	14,533,116.15	2,058,550.15	40° 0' 35.278 N	109° 30' 24.456 W
3,400.00	20.00	200.16	3,253.17	-836.43	-307.05	14,533,083.85	2,058,538.90	40° 0' 34.961 N	109° 30' 24.607 W
3,500.00	20.00	200.16	3,347.14	-868.54	-318.84	14,533,051.55	2,058,527.65	40° 0' 34.644 N	109° 30' 24.759 W
3,600.00	20.00	200.16	3,441.11	-900.65	-330.63	14,533,019.25	2,058,516.41	40° 0' 34.326 N	109° 30' 24.910 W
3,700.00	20.00	200.16	3,535.08	-932.75	-342.41	14,532,986.95	2,058,505.16	40° 0' 34.009 N	109° 30' 25.062 W
3,800.00	20.00	200.16	3,629.05	-964.86	-354.20	14,532,954.65	2,058,493.92	40° 0' 33.692 N	109° 30' 25.213 W
3,900.00	20.00	200.16	3,723.02	-996.97	-365.99	14,532,922.35	2,058,482.67	40° 0' 33.374 N	109° 30' 25.365 W
4,000.00	20.00	200.16	3,816.99	-1,029.07	-377.77	14,532,890.05	2,058,471.42	40° 0' 33.057 N	109° 30' 25.516 W
4,100.00	20.00	200.16	3,910.95	-1,061.18	-389.56	14,532,857.75	2,058,460.18	40° 0' 32.740 N	109° 30' 25.668 W
4,200.00	20.00	200.16	4,004.92	-1,093.29	-401.34	14,532,825.45	2,058,448.93	40° 0' 32.422 N	109° 30' 25.819 W
4,300.00	20.00	200.16	4,098.89	-1,125.39	-413.13	14,532,793.15	2,058,437.68	40° 0' 32.105 N	109° 30' 25.971 W
4,400.00	20.00	200.16	4,192.86	-1,157.50	-424.92	14,532,760.85	2,058,426.44	40° 0' 31.787 N	109° 30' 26.122 W
4,448.26	20.00	200.16	4,238.21	-1,173.00	-430.61	14,532,745.27	2,058,421.01	40° 0' 31.634 N	109° 30' 26.195 W
Start Drop -2.00									



SDI
Planning Report - Geographic



Database:	EDM 2003.16 Single User Db	Local Co-ordinate Reference:	Well NBU 921-25E3AS
Company:	Kerr McGee Oil and Gas Onshore LP	TVD Reference:	GL 4941' & RKB 14' @ 4955.00ft (ASSUMED)
Project:	Uintah County, UT UTM12	MD Reference:	GL 4941' & RKB 14' @ 4955.00ft (ASSUMED)
Site:	NBU 921-25D Pad	North Reference:	True
Well:	NBU 921-25E3AS	Survey Calculation Method:	Minimum Curvature
Wellbore:	OH		
Design:	Plan #1		

Planned Survey

Measured Depth (ft)	Inclination (°)	Azimuth (°)	Vertical Depth (ft)	+N/-S (ft)	+E/-W (ft)	Map Northing (ft)	Map Easting (ft)	Latitude	Longitude
4,500.00	18.97	200.16	4,286.99	-1,189.20	-436.55	14,532,728.97	2,058,415.34	40° 0' 31.474 N	109° 30' 26.272 W
4,600.00	16.97	200.16	4,382.11	-1,218.15	-447.18	14,532,699.84	2,058,405.19	40° 0' 31.188 N	109° 30' 26.408 W
4,700.00	14.97	200.16	4,478.25	-1,243.97	-456.66	14,532,673.87	2,058,396.15	40° 0' 30.933 N	109° 30' 26.530 W
4,800.00	12.97	200.16	4,575.29	-1,266.62	-464.98	14,532,651.08	2,058,388.22	40° 0' 30.709 N	109° 30' 26.637 W
4,900.00	10.97	200.16	4,673.11	-1,286.08	-472.12	14,532,631.50	2,058,381.40	40° 0' 30.517 N	109° 30' 26.729 W
4,975.08	9.46	200.16	4,747.00	-1,298.58	-476.71	14,532,618.93	2,058,377.02	40° 0' 30.393 N	109° 30' 26.788 W
WASATCH									
5,000.00	8.97	200.16	4,771.59	-1,302.33	-478.08	14,532,615.16	2,058,375.71	40° 0' 30.356 N	109° 30' 26.805 W
5,100.00	6.97	200.16	4,870.62	-1,315.33	-482.86	14,532,602.07	2,058,371.15	40° 0' 30.227 N	109° 30' 26.867 W
5,200.00	4.97	200.16	4,970.08	-1,325.09	-486.44	14,532,592.26	2,058,367.74	40° 0' 30.131 N	109° 30' 26.913 W
5,300.00	2.97	200.16	5,069.83	-1,331.58	-488.82	14,532,585.73	2,058,365.46	40° 0' 30.067 N	109° 30' 26.943 W
5,400.00	0.97	200.16	5,169.77	-1,334.80	-490.00	14,532,582.49	2,058,364.33	40° 0' 30.035 N	109° 30' 26.959 W
5,448.26	0.00	0.00	5,218.03	-1,335.18	-490.14	14,532,582.10	2,058,364.20	40° 0' 30.031 N	109° 30' 26.960 W
Start 4482.97 hold at 5448.26 MD									
5,500.00	0.00	0.00	5,269.77	-1,335.18	-490.14	14,532,582.10	2,058,364.20	40° 0' 30.031 N	109° 30' 26.960 W
5,600.00	0.00	0.00	5,369.77	-1,335.18	-490.14	14,532,582.10	2,058,364.20	40° 0' 30.031 N	109° 30' 26.960 W
5,700.00	0.00	0.00	5,469.77	-1,335.18	-490.14	14,532,582.10	2,058,364.20	40° 0' 30.031 N	109° 30' 26.960 W
5,800.00	0.00	0.00	5,569.77	-1,335.18	-490.14	14,532,582.10	2,058,364.20	40° 0' 30.031 N	109° 30' 26.960 W
5,900.00	0.00	0.00	5,669.77	-1,335.18	-490.14	14,532,582.10	2,058,364.20	40° 0' 30.031 N	109° 30' 26.960 W
6,000.00	0.00	0.00	5,769.77	-1,335.18	-490.14	14,532,582.10	2,058,364.20	40° 0' 30.031 N	109° 30' 26.960 W
6,100.00	0.00	0.00	5,869.77	-1,335.18	-490.14	14,532,582.10	2,058,364.20	40° 0' 30.031 N	109° 30' 26.960 W
6,200.00	0.00	0.00	5,969.77	-1,335.18	-490.14	14,532,582.10	2,058,364.20	40° 0' 30.031 N	109° 30' 26.960 W
6,300.00	0.00	0.00	6,069.77	-1,335.18	-490.14	14,532,582.10	2,058,364.20	40° 0' 30.031 N	109° 30' 26.960 W
6,400.00	0.00	0.00	6,169.77	-1,335.18	-490.14	14,532,582.10	2,058,364.20	40° 0' 30.031 N	109° 30' 26.960 W
6,500.00	0.00	0.00	6,269.77	-1,335.18	-490.14	14,532,582.10	2,058,364.20	40° 0' 30.031 N	109° 30' 26.960 W
6,600.00	0.00	0.00	6,369.77	-1,335.18	-490.14	14,532,582.10	2,058,364.20	40° 0' 30.031 N	109° 30' 26.960 W
6,700.00	0.00	0.00	6,469.77	-1,335.18	-490.14	14,532,582.10	2,058,364.20	40° 0' 30.031 N	109° 30' 26.960 W
6,800.00	0.00	0.00	6,569.77	-1,335.18	-490.14	14,532,582.10	2,058,364.20	40° 0' 30.031 N	109° 30' 26.960 W
6,900.00	0.00	0.00	6,669.77	-1,335.18	-490.14	14,532,582.10	2,058,364.20	40° 0' 30.031 N	109° 30' 26.960 W
7,000.00	0.00	0.00	6,769.77	-1,335.18	-490.14	14,532,582.10	2,058,364.20	40° 0' 30.031 N	109° 30' 26.960 W
7,100.00	0.00	0.00	6,869.77	-1,335.18	-490.14	14,532,582.10	2,058,364.20	40° 0' 30.031 N	109° 30' 26.960 W
7,200.00	0.00	0.00	6,969.77	-1,335.18	-490.14	14,532,582.10	2,058,364.20	40° 0' 30.031 N	109° 30' 26.960 W
7,300.00	0.00	0.00	7,069.77	-1,335.18	-490.14	14,532,582.10	2,058,364.20	40° 0' 30.031 N	109° 30' 26.960 W
7,400.00	0.00	0.00	7,169.77	-1,335.18	-490.14	14,532,582.10	2,058,364.20	40° 0' 30.031 N	109° 30' 26.960 W
7,500.00	0.00	0.00	7,269.77	-1,335.18	-490.14	14,532,582.10	2,058,364.20	40° 0' 30.031 N	109° 30' 26.960 W
7,600.00	0.00	0.00	7,369.77	-1,335.18	-490.14	14,532,582.10	2,058,364.20	40° 0' 30.031 N	109° 30' 26.960 W
7,700.00	0.00	0.00	7,469.77	-1,335.18	-490.14	14,532,582.10	2,058,364.20	40° 0' 30.031 N	109° 30' 26.960 W
7,800.00	0.00	0.00	7,569.77	-1,335.18	-490.14	14,532,582.10	2,058,364.20	40° 0' 30.031 N	109° 30' 26.960 W
7,900.00	0.00	0.00	7,669.77	-1,335.18	-490.14	14,532,582.10	2,058,364.20	40° 0' 30.031 N	109° 30' 26.960 W
8,000.00	0.00	0.00	7,769.77	-1,335.18	-490.14	14,532,582.10	2,058,364.20	40° 0' 30.031 N	109° 30' 26.960 W
8,100.00	0.00	0.00	7,869.77	-1,335.18	-490.14	14,532,582.10	2,058,364.20	40° 0' 30.031 N	109° 30' 26.960 W
8,200.00	0.00	0.00	7,969.77	-1,335.18	-490.14	14,532,582.10	2,058,364.20	40° 0' 30.031 N	109° 30' 26.960 W
8,300.00	0.00	0.00	8,069.77	-1,335.18	-490.14	14,532,582.10	2,058,364.20	40° 0' 30.031 N	109° 30' 26.960 W
8,400.00	0.00	0.00	8,169.77	-1,335.18	-490.14	14,532,582.10	2,058,364.20	40° 0' 30.031 N	109° 30' 26.960 W
8,500.00	0.00	0.00	8,269.77	-1,335.18	-490.14	14,532,582.10	2,058,364.20	40° 0' 30.031 N	109° 30' 26.960 W
8,600.00	0.00	0.00	8,369.77	-1,335.18	-490.14	14,532,582.10	2,058,364.20	40° 0' 30.031 N	109° 30' 26.960 W
8,603.23	0.00	0.00	8,373.00	-1,335.18	-490.14	14,532,582.10	2,058,364.20	40° 0' 30.031 N	109° 30' 26.960 W
MESAVERDE									
8,700.00	0.00	0.00	8,469.77	-1,335.18	-490.14	14,532,582.10	2,058,364.20	40° 0' 30.031 N	109° 30' 26.960 W
8,800.00	0.00	0.00	8,569.77	-1,335.18	-490.14	14,532,582.10	2,058,364.20	40° 0' 30.031 N	109° 30' 26.960 W
8,900.00	0.00	0.00	8,669.77	-1,335.18	-490.14	14,532,582.10	2,058,364.20	40° 0' 30.031 N	109° 30' 26.960 W
9,000.00	0.00	0.00	8,769.77	-1,335.18	-490.14	14,532,582.10	2,058,364.20	40° 0' 30.031 N	109° 30' 26.960 W
9,100.00	0.00	0.00	8,869.77	-1,335.18	-490.14	14,532,582.10	2,058,364.20	40° 0' 30.031 N	109° 30' 26.960 W
9,200.00	0.00	0.00	8,969.77	-1,335.18	-490.14	14,532,582.10	2,058,364.20	40° 0' 30.031 N	109° 30' 26.960 W



Database:	EDM 2003.16 Single User Db	Local Co-ordinate Reference:	Well NBU 921-25E3AS
Company:	Kerr McGee Oil and Gas Onshore LP	TVD Reference:	GL 4941' & RKB 14' @ 4955.00ft (ASSUMED)
Project:	Uintah County, UT UTM12	MD Reference:	GL 4941' & RKB 14' @ 4955.00ft (ASSUMED)
Site:	NBU 921-25D Pad	North Reference:	True
Well:	NBU 921-25E3AS	Survey Calculation Method:	Minimum Curvature
Wellbore:	OH		
Design:	Plan #1		

Planned Survey

Measured Depth (ft)	Inclination (°)	Azimuth (°)	Vertical Depth (ft)	+N/-S (ft)	+E/-W (ft)	Map Northing (ft)	Map Easting (ft)	Latitude	Longitude
9,300.00	0.00	0.00	9,069.77	-1,335.18	-490.14	14,532,582.10	2,058,364.20	40° 0' 30.031 N	109° 30' 26.960 W
9,400.00	0.00	0.00	9,169.77	-1,335.18	-490.14	14,532,582.10	2,058,364.20	40° 0' 30.031 N	109° 30' 26.960 W
9,500.00	0.00	0.00	9,269.77	-1,335.18	-490.14	14,532,582.10	2,058,364.20	40° 0' 30.031 N	109° 30' 26.960 W
9,600.00	0.00	0.00	9,369.77	-1,335.18	-490.14	14,532,582.10	2,058,364.20	40° 0' 30.031 N	109° 30' 26.960 W
9,700.00	0.00	0.00	9,469.77	-1,335.18	-490.14	14,532,582.10	2,058,364.20	40° 0' 30.031 N	109° 30' 26.960 W
9,800.00	0.00	0.00	9,569.77	-1,335.18	-490.14	14,532,582.10	2,058,364.20	40° 0' 30.031 N	109° 30' 26.960 W
9,900.00	0.00	0.00	9,669.77	-1,335.18	-490.14	14,532,582.10	2,058,364.20	40° 0' 30.031 N	109° 30' 26.960 W
9,931.23	0.00	0.00	9,701.00	-1,335.18	-490.14	14,532,582.10	2,058,364.20	40° 0' 30.031 N	109° 30' 26.960 W

TD at 9931.23 - NBU 921-25E3AS PBHL

Targets

Target Name	- hit/miss target	Dip Angle (°)	Dip Dir. (°)	TVD (ft)	+N/-S (ft)	+E/-W (ft)	Northing (ft)	Easting (ft)	Latitude	Longitude
NBU 921-25E3AS PB	- hit/miss target	0.00	0.00	9,701.00	-1,335.18	-490.14	14,532,582.10	2,058,364.20	40° 0' 30.031 N	109° 30' 26.960 W
	- Shape									
	- plan hits target center									
	- Circle (radius 25.00)									

Casing Points

Measured Depth (ft)	Vertical Depth (ft)	Name	Casing Diameter (in)	Hole Diameter (in)
2,492.08	2,400.00	8 5/8"	8.625	11.000

Formations

Measured Depth (ft)	Vertical Depth (ft)	Name	Lithology	Dip (°)	Dip Direction (°)
8,603.23	8,373.00	MESAVERDE			
1,502.39	1,470.00	GREEN RIVER			
4,975.08	4,747.00	WASATCH			

Plan Annotations

Measured Depth (ft)	Vertical Depth (ft)	Local Coordinates		Comment
		+N/-S (ft)	+E/-W (ft)	
300.00	300.00	0.00	0.00	Start Build 2.00
1,300.00	1,279.82	-162.19	-59.54	Start 3148.26 hold at 1300.00 MD
4,448.26	4,238.21	-1,173.00	-430.61	Start Drop -2.00
5,448.26	5,218.03	-1,335.18	-490.14	Start 4482.97 hold at 5448.26 MD
9,931.23	9,701.00	-1,335.18	-490.14	TD at 9931.23



SDI
Planning Report



Database:	EDM 2003.16 Single User Db	Local Co-ordinate Reference:	Well NBU 921-25E3AS
Company:	Kerr McGee Oil and Gas Onshore LP	TVD Reference:	GL 4941' & RKB 14' @ 4955.00ft (ASSUMED)
Project:	Uintah County, UT UTM12	MD Reference:	GL 4941' & RKB 14' @ 4955.00ft (ASSUMED)
Site:	NBU 921-25D Pad	North Reference:	True
Well:	NBU 921-25E3AS	Survey Calculation Method:	Minimum Curvature
Wellbore:	OH		
Design:	Plan #1		

Planned Survey

Measured Depth (ft)	Inclination (°)	Azimuth (°)	Vertical Depth (ft)	+N/-S (ft)	+E/-W (ft)	Vertical Section (ft)	Dogleg Rate (°/100ft)	Build Rate (°/100ft)	Turn Rate (°/100ft)
9,200.00	0.00	0.00	8,969.77	-1,335.18	-490.14	1,422.30	0.00	0.00	0.00
9,300.00	0.00	0.00	9,069.77	-1,335.18	-490.14	1,422.30	0.00	0.00	0.00
9,400.00	0.00	0.00	9,169.77	-1,335.18	-490.14	1,422.30	0.00	0.00	0.00
9,500.00	0.00	0.00	9,269.77	-1,335.18	-490.14	1,422.30	0.00	0.00	0.00
9,600.00	0.00	0.00	9,369.77	-1,335.18	-490.14	1,422.30	0.00	0.00	0.00
9,700.00	0.00	0.00	9,469.77	-1,335.18	-490.14	1,422.30	0.00	0.00	0.00
9,800.00	0.00	0.00	9,569.77	-1,335.18	-490.14	1,422.30	0.00	0.00	0.00
9,900.00	0.00	0.00	9,669.77	-1,335.18	-490.14	1,422.30	0.00	0.00	0.00
9,931.23	0.00	0.00	9,701.00	-1,335.18	-490.14	1,422.30	0.00	0.00	0.00

TD at 9931.23 - NBU 921-25E3AS PBHL

Targets

Target Name - hit/miss target - Shape	Dip Angle (°)	Dip Dir. (°)	TVD (ft)	+N/-S (ft)	+E/-W (ft)	Northing (ft)	Easting (ft)	Latitude	Longitude
NBU 921-25E3AS PB - plan hits target center - Circle (radius 25.00)	0.00	0.00	9,701.00	-1,335.18	-490.14	14,532,582.10	2,058,364.20	40° 0' 30.031 N	109° 30' 26.960 W

Casing Points

Measured Depth (ft)	Vertical Depth (ft)	Name	Casing Diameter (in)	Hole Diameter (in)
2,492.08	2,400.00	8 5/8"	8.625	11.000

Formations

Measured Depth (ft)	Vertical Depth (ft)	Name	Lithology	Dip (°)	Dip Direction (°)
8,603.23	8,373.00	MESAVERDE			
1,502.39	1,470.00	GREEN RIVER			
4,975.08	4,747.00	WASATCH			

Plan Annotations

Measured Depth (ft)	Vertical Depth (ft)	Local Coordinates		Comment
		+N/-S (ft)	+E/-W (ft)	
300.00	300.00	0.00	0.00	Start Build 2.00
1,300.00	1,279.82	-162.19	-59.54	Start 3148.26 hold at 1300.00 MD
4,448.26	4,238.21	-1,173.00	-430.61	Start Drop -2.00
5,448.26	5,218.03	-1,335.18	-490.14	Start 4482.97 hold at 5448.26 MD
9,931.23	9,701.00	-1,335.18	-490.14	TD at 9931.23

NBU 921-25C1AS

Surface: 800' FNL 893' FWL (NW/4NW/4)
BHL: 190' FNL 2,405' FWL (NE/4NW/4)
Mineral Lease: UO 1189 ST

NBU 921-25D1BS

Surface: 807' FNL 885' FWL (NW/4NW/4)
BHL: 60' FNL 716' FWL (NW/4NW/4)
Mineral Lease: UO 1189 ST

NBU 921-25D1CS

Surface: 814' FNL 878' FWL (NW/4NW/4)
BHL: 460' FNL 726' FWL (NW/4NW/4)
Mineral Lease: UO 1189 ST

NBU 921-25E1CS

Surface: 821' FNL 871' FWL (NW/4NW/4)
BHL: 1,976' FNL 947' FWL (SW/4NW/4)
Mineral Lease: UO 1194 ST

NBU 921-25E3AS

Surface: 828' FNL 864' FWL (NW/4NW/4)
BHL: 2,162' FNL 371' FWL (SW/4NW/4)
Mineral Lease: UO 1194 ST

Pad: NBU 921-25D
Section 25 T9S R21E

Uintah County, Utah
Operator: Kerr-McGee Oil & Gas Onshore LP

MULTI-POINT SURFACE USE PLAN of OPERATIONS (SUPO)

This SUPO contains surface operating procedures for Kerr-McGee Oil & Gas Onshore LP (KMG), a wholly owned subsidiary of Anadarko Petroleum Corporation (APC) pertaining to actions that involve the State of Utah School and Institutional Trust Lands Administration (SITLA) in the development of minerals leased to APC/KMG (including, but not limited to, APDs/SULAs/ROEs/ROWs and/or easements).

See associated Utah Division of Oil, Gas, and Mining (UDOGM) Form 3(s), plats, maps, and other attachments for site-specific information on projects represented herein.

In accordance with Utah Oil & Gas Conservation Rule R649-3-11 pertaining to Directional Drilling, these wells will be directionally drilled. Refer to Topo Map A for directions to the location and Topo Maps A and B for location of access roads within a 2-mile radius.

A. Existing Roads:

Existing roads consist of county roads and improved/unimproved lease roads. APC/KMG will maintain

existing roads in a condition that is the same as or better than before operations began and in a safe and usable condition. Maintenance of existing roads will continue until final abandonment and reclamation of well pads and/or other facilities. The road maintenance may include, but is not limited to, blading, ditching, culvert installation/cleanout, surfacing, and dust control.

Typically, roads, gathering lines and electrical distribution lines will occupy common disturbance corridors and roadways will be used as working space. All disturbances located in the same corridor will overlap each other to the maximum extent possible; in no case will the maximum disturbance width of the access road and utility corridors exceed 50', unless otherwise approved.

B. Planned Access Roads:

No new access road to this pad location is proposed (see Topo Map B). Applicable Uintah County encroachment and/or pipeline crossing permits will be obtained prior to construction/development. No other pipelines will be crossed at this location.

Where roads are new or to be reconstructed, they will be located, designed, and maintained to meet the standards of SITLA and other commonly accepted Best Management Practices (BMPs). If a new road/corridor were to cross a water of the United States, KMG will adhere to the requirements of applicable Nationwide or Individual Permits of the Department of Army Corps of Engineers.

Turnouts; major cut and fills; culverts; bridges; gates; cattle guards; low water crossings; or modifications needed to existing infrastructure/facilities were determined at the on-site and, as applicable, are typically shown on attached Exhibits and Topo maps.

C. Location of Existing and Proposed Facilities:

This pad will expand the existing pad for the NBU 921-25D, which is a vertical producing well according to Utah Division of Oil, Gas and Mining (UDOGM) records as of August 12, 2010.

Production facilities (see Well Pad Design Summary and Facilities Diagram):

Production facilities will be installed on the disturbed portion of each well pad and may include bermed components (typically excluding dehy's and/or separators) that contain fluids (i.e. production tanks, produced liquids tanks). The berms will be constructed of compacted subsoil or corrugated metal, impervious, designed to hold 110% of the capacity of the largest tank, and be independent of the back cut. All permanent (on-site six months or longer) aboveground structures constructed or installed, including pumping units, will be painted a flat, non-reflective, earth-tone color chosen at the onsite in coordination with SITLA.

Production tanks will be constructed, maintained, and operated to prevent unauthorized surface or subsurface discharges of liquids and to prevent livestock or wildlife entry. The tanks are not to be used for disposal of liquids from additional sources without prior approval of UDOGM.

Gathering facilities:

The following pipeline transmission facilities will apply if the well is productive (see Topo D):

The total gas gathering (steel line pipe with fusion bond epoxy coating) pipeline distances from the meter to the tie in point is $\pm 1,660'$ and the individual segments are broken up as follows:

$\pm 670'$ (0.1 miles) –New 6” buried gas pipeline from the meter to the edge of the pad.

$\pm 990'$ (0.2 miles) –New 6” buried gas pipeline from the edge of pad to the NBU 921-25C pad intersection.

The total liquid gathering pipeline distance from the meter to the tie in point is $\pm 1,660'$ and the individual segments are broken up as follows:

$\pm 670'$ (0.1 miles) –New 6” buried liquid pipeline from the meter to the edge of the pad.

$\pm 800'$ (0.2 miles) –New 6” buried liquid pipeline from the edge of pad to the NBU 921-25K pad intersection.

$\pm 910'$ (0.2 miles) –New 6” buried liquid pipeline from the NBU 921-25K pad intersection to the NBU 921-25C pad intersection. .

The liquid gathering lines will be made of polyethylene or a composite polyethylene/steel or polyethylene/fiberglass that is not subject to internal or external pipe corrosion. The content of the produced fluids to be transferred by the liquid gathering system will be approximately 92% produced water and 8% condensate. Trunk line valve connections for the water gathering system will be below ground but accessible from the surface in order to prevent freezing during winter time.

The proposed pipelines will be buried and will include gas gathering and liquid gathering pipelines in the same trench. Where the pipeline is adjacent to the road or well pad, the road and/or well pad will be utilized for construction activities and staging. Kerr-McGee requests a permanent 30' right-of-way adjacent to the road for life-of-project for maintenance, repairs, and/or upgrades, no additional right-of-way will be needed beyond the 30'. Where the pipeline is not adjacent to the road or well pad, Kerr-McGee requests a temporary 45' construction right-of-way and 30' permanent right-of-way.

The proposed trench width for the pipeline would range from 18-48 inches and will be excavated to a depth of 48 to 60 inches of normal soil cover or 24 inches of cover in consolidated rock. During construction blasting may occur along the proposed right-of-way where trenching equipment cannot cut into the bedrock. Large debris and rocks removed from the earth during trenching and blasting that could not be returned to the trench would be distributed evenly and naturally in the project area. The proposed pipelines will be pressure tested pneumatically (depending on size) or with fluids (either fresh or produced). If fluids are used, there will be no discharge to the surface.

Pipeline signs will be installed along the right-of-way to indicate the pipeline proximity, ownership, and to provide emergency contact phone numbers. Above ground valves, T's, and/or cathodic protection will be installed at various locations for connection, corrosion prevention and/or for safety purposes.

D. Location and Type of Water Supply:

Water for drilling purposes will be obtained from one of the following sources:

- Dalbo Inc.'s underground well located in Ouray, Utah, Sec. 32 T4S R3E, Water User Claim number 43-8496, application number 53617.
- Price Water Pumping Inc. Green River and White River, various sources, Water Right Number 49-1659, application number: a35745.

Water will be hauled to location over the roads marked on Maps A and B.

No water well is to be drilled on this lease.

E. Source of Construction Materials:

Construction operations will typically be completed with native materials found on location. If needed, construction materials that must be imported to the site (mineral material aggregate, soils or materials suitable for fill/surfacing) will be obtained from a nearby permitted source and described in subsequent Sundry requests. No construction materials will be removed from State lands without prior approval from SITLA.

F. Methods of Handling Waste Materials:

Should the well be productive, produced water will be contained in a water tank and will be transported by pipeline and/or truck to an approved disposal sites facilities and/or Salt Water Disposal (SWD) injection well.

Currently, those facilities are:

RNI in Sec. 5 T9S R22E
Ace Oilfield in Sec. 2 T6S R20E
MC&MC in Sec. 12 T6S R19E
Pipeline Facility in Sec. 36 T9S R20E
Goat Pasture Evaporation Pond in SW/4 Sec. 16 T10S R22E
Bonanza Evaporation Pond in Sec. 2 T10S R23E
Ouray #1 SWD in Sec. 1 T9S R21E
NBU 159 SWD in Sec. 35 T9S R21E
CIGE 112D SWD in Sec. 19 T9S R21E
CIGE 114 SWD in Sec. 34 T9S R21E
NBU 921-34K SWD in Sec. 34 T9S R21E
NBU 921-33F SWD in Sec. 33 T9S R21E
NBU 921-34L SWD in Sec. 34 T9S R21E

Drill cuttings and/or fluids will be contained in the reserve/frac pit. Cuttings will be buried in pit(s) upon closure. Unless otherwise approved, no oil or other oil-based drilling additives, chromium/metals-based, or saline muds will be used during drilling. Only fresh water (as specified above), biodegradable polymer soap, bentonite clay, and/or non-toxic additives will be used in the mud system.

Pits will be constructed to minimize the accumulation of surface runoff. Should fluid hydrocarbons be encountered during drilling, completions or well testing, product will either be contained in test tanks on the well site or evacuated by vacuum trucks and transported to an approved disposal/sales facility. Should petroleum hydrocarbons unexpectedly be released into a pit, they will be removed as soon as practical but in no case will they remain longer than 72 hours unless an alternate is approved by SITLA. Should timely removal prove infeasible, the pit will be netted with mesh no larger than 1 inch until such time as hydrocarbons can be removed. Hydrocarbon removal will also take place prior to the closure of the pit, unless authorization is provided for disposal via alternative pit closure methods (e.g. solidification).

The reserve and/or fracture stimulation pit will be lined with a synthetic material 20-mil or thicker. The liner will be installed over smooth fill subgrade that is free of pockets, loose rocks, or other materials (i.e. sand, sifted dirt, bentonite, straw, etc.) that could damage the liner. Any additional pits necessary to subsequent operations, such as temporary flare or workover pits, will be contained within the originally approved well pad and disturbance boundaries. Such temporary pits will be backfilled and reclaimed within 180 days of completion of work at a well location.

For the protection of livestock and wildlife, all open pits and cellars will be fenced/covered to prevent wildlife or livestock entry. Total height of pit fencing will be at least 42 inches and corner posts will be cemented and/or braced in such a manner as to keep the fence tight at all times. Standard steel, wood, or pipe posts shall be used between the corner braces. Maximum distance between any 2 fence posts shall be no greater than 16 feet.

Pits containing drilling cuttings, mud, and/or completions fluids will be allowed to dry. Any free fluids remaining after six (6) months from reaching total depth, date of completion, and/or determination of inactivity will be removed (as weather conditions allow) to an approved site and the pit reclaimed. Additional drying methods may include fly-ash solidification or sprinkler evaporation. Installation and operation of any sprinklers, pumps, and equipment will ensure that water spray or mist does not drift. Reserve pit liners will be cut off or folded as near to the mud surface as possible and as safety considerations allow and buried on location.

No garbage or non-exempt substances as defined by Resource Conservation and Recovery Act (RCRA) subtitle C will be placed in the reserve pit. All refuse generated during construction, drilling, completion, and well testing activities will be contained in an enclosed receptacle, removed from the drill locations promptly, and transported to an approved disposal facility.

Portable, self-contained chemical toilets and/or sewage processing facilities will be provided for human waste disposal. Upon completion of operations, or as required, the toilet holding tanks will be pumped and the contents disposed of in an approved sewage disposal facility. All applicable regulations pertaining to disposal of human and solid waste will be observed.

Any undesirable event, accidental release, or in excess of reportable quantities will be managed according to the notification requirements of UDOGMs "Reporting Oil and Gas Undesirable Events" rule, and, where State wells are participatory to a Federal agreement, according to NTL-3A.

Materials Management

Hazardous materials above reportable quantities will not be produced by drilling or completing proposed wells or constructing the pipelines/facilities. The term “hazardous materials” as used here means: (1) any substance, pollutant, or containment listed as hazardous under the Comprehensive Environmental Response, Compensation, and Liability Act (CERCLA) of 1980, as amended 42 U.S.C. 9601 et seq., and the regulations issued under CERCLA; and (2) any hazardous waste as defined in RCRA of 1976, as amended. In addition, no extremely hazardous substance, as defined in 40 CFR 355, in threshold planning quantities, would be used, produced, stored, transported, or disposed of while producing any well.

Chemicals subject to reporting under Title III of the Superfund Amendments and Reauthorization Act (SARA) in quantities of 10,000 pounds or more may be produced and/or stored at production facilities and may be kept in limited quantities on drilling sites and well locations for short periods of time during drilling or completion activities.

G. Ancillary Facilities:

None are anticipated.

H. Well Site Layout (see Well Pad Design Summary):

The location, orientation and aerial extent of each drill pad; reserve/completion/flare pit; access road ingress/egress points, drilling rig, dikes/ditches, existing wells/infrastructure; proposed cuts and fills; and topsoil and spoil material stockpile locations are depicted on the exhibits for each project, where applicable. Site-specific conditions may require slight deviation in actual equipment and facility layout; however, the area of disturbance, as described in the survey, will not be exceeded.

Coordinates are provided in the National Spatial Reference System, North American Datum, 1983 (NAD83) or latest edition. Distances are depicted on each plat to the nearest two adjacent section lines.

I. Plans for Reclamation of the Surface:

Surface reclamation will be undertaken in two phases: interim and final. Interim reclamation is conducted following well completion and extends through the period of production. This reclamation is for the area of the well pad that is not required for production activities. Final reclamation is conducted following well plugging/conversion and/or facility abandonment processes.

Reclamation activities in both phases may include but are not limited to: re-contouring or re-configuration of topographic surfaces, restoration of drainage systems, segregation of spoils materials, minimizing surface disturbance, re-evaluating backfill requirements, pit closure, topsoil redistribution, soil treatments, seeding and weed control.

Interim Reclamation

Interim reclamation includes pit closure, re-contouring (where possible), soil bed preparation, topsoil placement, seeding, and/or weed control.

Interim re-contouring involves bringing all construction material from cuts and fills back onto the well pad and site and reestablishing the natural contours where desirable and practical. Fill and stockpiled spoils no longer necessary to the operation will be spread on the cut slopes and covered with stockpiled topsoil. All stockpiled top soils will be used for interim reclamation where practical to maintain soil viability. Where possible, the land surface will be left “rough” after re-contouring to ensure that the maximum surface area will be available to support the reestablishment of vegetative cover.

A reserve pit, upon being allowed to dry, will be backfilled and compacted with cover materials that are void of any topsoil, vegetation, large stones, rocks or foreign objects. Soils that are moisture laden, saturated, or partially/completely frozen will not be used for backfill or cover. The pit area will be mounded to allow for settling and to promote positive surface drainage away from the pit.

Final Reclamation

Final reclamation will be performed for newly drilled unproductive wells and/or at the end of the life of a productive well. As soon as practical after the conclusion of drilling and testing operations, unproductive drill holes will be plugged and abandoned (P&A). Site and road reclamation will commence following plugging. In no case will reclamation at non-producing locations be initiated later than six (6) months from the date a well is plugged. A joint inspection of the disturbed area to be reclaimed may be requested by APC/KMG. The primary purpose of this inspection will be to review the existing conditions, or agree upon a revised final reclamation and abandonment plan. A Notice of Intent to Abandon will be filed for final recommendations regarding surface reclamation.

After plugging, all wellhead equipment that is no longer needed will be removed, and the well site will be reclaimed. Final contouring will blend with and follow as closely as practical the natural terrain and contours of the original site and surrounding areas. After re-contouring, final grading will be conducted over the entire surface of the well site and access road. Where practical, the area will be ripped to a depth of 18 to 24 inches on 18 to 24-inch centers and surface materials will be pitted with small depressions to form longitudinal depressions 12 to 18 inches deep perpendicular to the natural flow of water.

All unnecessary surface equipment and structures (e.g. cattle guards) and water control structures (e.g. culverts, drainage pipes) not needed to facilitate successful reclamation will be removed during final reclamation. Roads that will be reclaimed will be ripped to a depth of 18 inches where practical, re-contoured to approximate the original contour of the ground and seeded.

Upon successfully completing reclamation of a P&A location, a Final Abandonment Notice will be submitted to UDOGM.

Seeding and Measures Common to Interim and Final Reclamation

Reclaimed areas may be fenced to exclude grazing and encourage re-vegetation.

On slopes where severe erosion can become a problem and the use of machinery is not practical, seed will be hand broadcast and raked with twice the specified amount of seed. The slope will be stabilized using materials specifically designed to prevent erosion on steep slopes and hold seed in place so vegetation can become permanently established. These materials will include, but are not limited to, erosion control blankets and bonded fiber matrix at a rate to achieve a minimum of 80 percent soil coverage.

Seeding will occur year-round as conditions allow. Seed mixes appropriate to the native plant community as determined and specified for each project location based on the site specific soils will be used for re-vegetation. The site specific seed mix will be provided by SITLA.

J. Surface/Mineral Ownership:

SITLA

675 East 500 South, Suite 500

Salt Lake City, UT 84102

K. Other Information:

A Class I literature survey has been conducted by Montgomery Archaeological Consultants, Inc. (MOAC). For additional details please refer to report MOAC 10-125.

A paleontological reconnaissance has been completed by Intermountain Paleo-Consulting (IPC) and a report will be provided under separate cover.

A biological field survey was completed by Grasslands Consulting, Inc. on July 13, 2010. For additional details please refer to report GCI-289.

M. Lessee's or Operators' Representative & Certification:

Danielle Piernot
Regulatory Analyst I
Kerr-McGee Oil & Gas Onshore LP
PO Box 173779
Denver, CO 80217-3779
(720) 929-6156

Tommy Thompson
General Manager, Drilling
Kerr-McGee Oil & Gas Onshore LP
PO Box 173779
Denver, CO 80217-3779
(720) 929-6724

Certification: All lease and/or unit operations will be conducted in such a manner that full compliance is made with all applicable laws, regulations, Onshore Oil and Gas Orders, the approved Plan of Operations, and any applicable Notice to Lessees.

The Operator will be fully responsible for the actions of its subcontractors. A complete copy of the approved "Application for Permit to Drill" will be furnished to the field representative(s) to ensure compliance and shall be on location during all construction and drilling operations.

Kerr-McGee Oil & Gas Onshore LP is considered to be the operator of the subject well. Kerr-McGee Oil & Gas Onshore LP agrees to be responsible under terms and conditions of the lease for the operations conducted upon leased lands.

Bond coverage for State lease activities is provided by State Surety Bond 22013542, and for applicable Federal lease activities and pursuant to 43 CFR 3104, by Bureau of Land Management Nationwide Bond WYB000291.

I hereby certify that I, or persons under my supervision, have inspected the proposed drill site and access route, that I am familiar with the conditions that currently exist; that I have full knowledge of the State and Federal laws applicable to this operation; that the statements made in this plan are, to the best of my knowledge, true and correct; and the work associated with the operations proposed herein will be performed in conformity with this APD package and the terms and conditions under which it is approved. I also certify that I, or the company I represent, am responsible for operations conducted under this application. These statements are subject to the provisions of 18 U.S.C. 1001 for the filing of false statements.


Danielle Piernot

August 13, 2010

Date

CLASS I REVIEW OF KERR-MCGEE OIL AND GAS
ONSHORE LP'S 36 PROPOSED WELL LOCATIONS
IN T9S, R21E, SECTION 25
(MOAC Report No. 10-125)
UINTAH COUNTY, UTAH

By:

Nicole Shelnut

Prepared For:

State of Utah
School and Institutional Trust Lands Administration

Prepared Under Contract With:

Kerr-McGee Oil and Gas Onshore LP
1368 South 1200 East
Vernal, Utah 84078

Prepared By:

Montgomery Archaeological Consultants, Inc.
P.O. Box 219
Moab, Utah 84532

MOAC Report No. 10-125

July 26, 2010

State of Utah Public Lands Policy Coordination Office
Permit No. 117

United States Department of Interior (FLPMA)
Permit No. 10-UT-60122



Grasslands Consulting, Inc.

4800 Happy Canyon Road, Suite 110, Denver, CO 80237
(303) 759-5377 Office (303) 759-5324 Fax

SPECIAL STATUS PLANT AND WILDLIFE SPECIES REPORT

Report Number: GCI #289

Report Date: August 03, 2010

Operator: Kerr-McGee Oil & Gas Onshore LP

Well: NBU 921-25D well pad (Bores: NBU 921-25C1AS, NBU 921-25D1BS, NBU 921-25D1CS, NBU 921-25E3AS, & NBU 921-25E1CS)

Pipeline: Associated pipeline leading to proposed well pad

Location: Section 25, Township 9 South, Range 21 East; Uintah County, Utah

Survey-Species: Uinta Basin Hookless Cactus (*Sclerocactus wetlandicus*)

Survey Date: July 13, 2010

Observers: Grasslands Consulting, Inc. Biologists: Brad Snopek, Jennie Sinclair, Jonathan Sexauer, Adrienne Cunningham, Garrett Peterson and field technicians.



Kerr-McGee Oil & Gas Onshore LP
PO Box 173779
DENVER, CO 80217-3779

July 15, 2010

Ms. Diana Mason
Division of Oil, Gas and Mining
P.O. Box 145801
Salt Lake City, UT 84114-6100

Re: Directional Drilling R649-3-11
NBU 921-25E3AS
T9S-R21E
Section 25: NWNW surface, SWNW bottom hole
Surface: 828' FNL, 864' FWL
Bottom Hole: 2162' FNL, 371' FWL
Uintah County, Utah

Dear Ms. Mason:

Pursuant to the filing of Kerr-McGee Oil & Gas Onshore LP's (Kerr-McGee) Application for Permit to Drill regarding the above referenced well, we are hereby submitting this letter in accordance with Oil & Gas Conservation Rule R649-3-11 pertaining to Directional Drilling.

- Kerr-McGee's NBU 921-25E3AS is located within the Natural Buttes Unit area.
- Kerr-McGee is permitting this well as a directional well in order to minimize surface disturbance. Locating the well at the surface location and directionally drilling from this location, Kerr-McGee will be able to utilize the existing road and pipelines in the area.
- Furthermore, Kerr-McGee certifies that it is the sole working interest owner within 460 feet of the entire directional well bore.

Therefore, based on the above stated information, Kerr-McGee Oil & Gas Onshore LP requests the permit be granted pursuant to R649-3-11.

Sincerely,

KERR-MCGEE OIL & GAS ONSHORE LP

Joe Matney
Sr. Staff Landman

'APIWellNo:43047512420000'

United States Department of the Interior

BUREAU OF LAND MANAGEMENT

Utah State Office

P.O. Box 45155

Salt Lake City, Utah 84145-0155

IN REPLY REFER TO:

3160

(UT-922)

August 17, 2010

Memorandum

To: Assistant District Manager Minerals, Vernal District

From: Michael Coulthard, Petroleum Engineer

Subject: 2010 Plan of Development Natural Buttes Unit
Uintah County, Utah.

Pursuant to email between Diana Whitney, Division of Oil, Gas and Mining, and Mickey Coulthard, Utah State Office, Bureau of Land Management, the following wells are planned for calendar year 2010 within the Natural Buttes Unit, Uintah County, Utah.

API #	WELL NAME	LOCATION
-------	-----------	----------

(Proposed PZ WASATCH-MESA VERDE)

NBU 921-25A Pad

43-047-51237	NBU 921-25A2AS	Sec 25 T09S R21E 0489 FNL 0565 FEL
	BHL	Sec 25 T09S R21E 0252 FNL 0865 FEL

43-047-51238	NBU 921-25B1CS	Sec 25 T09S R21E 0489 FNL 0575 FEL
	BHL	Sec 25 T09S R21E 0416 FNL 1676 FEL

NBU 921-25D Pad

43-047-51239	NBU 921-25C1AS	Sec 25 T09S R21E 0800 FNL 0893 FWL
	BHL	Sec 25 T09S R21E 0190 FNL 2405 FWL

43-047-51240	NBU 921-25D1BS	Sec 25 T09S R21E 0807 FNL 0885 FWL
	BHL	Sec 25 T09S R21E 0060 FNL 0716 FWL

43-047-51241	NBU 921-25E1CS	Sec 25 T09S R21E 0821 FNL 0871 FWL
	BHL	Sec 25 T09S R21E 1976 FNL 0947 FWL

43-047-51242	NBU 921-25E3AS	Sec 25 T09S R21E 0828 FNL 0864 FWL
	BHL	Sec 25 T09S R21E 2162 FNL 0371 FWL

43-047-51251	NBU 921-25D1CS	Sec 25 T09S R21E 0814 FNL 0878 FWL
	BHL	Sec 25 T09S R21E 0460 FNL 0726 FWL

API #	WELL NAME	LOCATION
-------	-----------	----------

(Proposed PZ WASATCH-MESA VERDE)

NBU 921-25F Pad

43-047-51243	NBU 921-25F1BS	Sec 25 T09S R21E 2580 FNL 1780 FWL
	BHL	Sec 25 T09S R21E 1366 FNL 2296 FWL
43-047-51244	NBU 921-25F1CS	Sec 25 T09S R21E 2571 FNL 1784 FWL
	BHL	Sec 25 T09S R21E 1754 FNL 2259 FWL
43-047-51245	NBU 921-25F3AS	Sec 25 T09S R21E 2589 FNL 1776 FWL
	BHL	Sec 25 T09S R21E 2034 FNL 1905 FWL
43-047-51246	NBU 921-25F3CS	Sec 25 T09S R21E 2598 FNL 1772 FWL
	BHL	Sec 25 T09S R21E 2461 FNL 1628 FWL
43-047-51247	NBU 921-25L1BS	Sec 25 T09S R21E 2607 FNL 1768 FWL
	BHL	Sec 25 T09S R21E 2597 FSL 0969 FWL

NBU 921-25H Pad

43-047-51248	NBU 921-25A3DS	Sec 25 T09S R21E 1498 FNL 0736 FEL
	BHL	Sec 25 T09S R21E 1110 FNL 0776 FEL
43-047-51249	NBU 921-25G1CS	Sec 25 T09S R21E 1489 FNL 0754 FEL
	BHL	Sec 25 T09S R21E 1895 FNL 1893 FEL
43-047-51250	NBU 921-25G2AS	Sec 25 T09S R21E 1484 FNL 0763 FEL
	BHL	Sec 25 T09S R21E 1439 FNL 2042 FEL
43-047-51252	NBU 921-25H2AS	Sec 25 T09S R21E 1493 FNL 0745 FEL
	BHL	Sec 25 T09S R21E 1538 FNL 0857 FEL
43-047-51253	NBU 921-25H2DS	Sec 25 T09S R21E 1502 FNL 0727 FEL
	BHL	Sec 25 T09S R21E 1958 FNL 0913 FEL

NBU 921-25J Pad

43-047-51254	NBU 921-25J4AS	Sec 25 T09S R21E 1878 FSL 1725 FEL
	BHL	Sec 25 T09S R21E 1795 FSL 1360 FEL
43-047-51255	NBU 921-25J4CS	Sec 25 T09S R21E 1886 FSL 1743 FEL
	BHL	Sec 25 T09S R21E 1604 FSL 1920 FEL
43-047-51256	NBU 921-25J1DS	Sec 25 T09S R21E 1882 FSL 1734 FEL
	BHL	Sec 25 T09S R21E 2218 FSL 1381 FEL

NBU 921-25K Pad

43-047-51257	NBU 921-25K4BS	Sec 25 T09S R21E 1838 FSL 1400 FWL
	BHL	Sec 25 T09S R21E 1848 FSL 2161 FWL
43-047-51258	NBU 921-25L2AS	Sec 25 T09S R21E 1848 FSL 1402 FWL
	BHL	Sec 25 T09S R21E 2423 FSL 0465 FWL

API #	WELL NAME	LOCATION
(Proposed PZ WASATCH-MESA VERDE)		
43-047-51259	NBU 921-25L4AS	Sec 25 T09S R21E 1829 FSL 1397 FWL
	BHL	Sec 25 T09S R21E 1975 FSL 1088 FWL
43-047-51260	NBU 921-25N2BS	Sec 25 T09S R21E 1819 FSL 1394 FWL
	BHL	Sec 25 T09S R21E 1260 FSL 1508 FWL
NBU 921-25N Pad		
43-047-51261	NBU 921-25K4CS	Sec 25 T09S R21E 1157 FSL 2585 FWL
	BHL	Sec 25 T09S R21E 1450 FSL 2045 FWL
43-047-51262	NBU 921-25N2DS	Sec 25 T09S R21E 1159 FSL 2565 FWL
	BHL	Sec 25 T09S R21E 0800 FSL 1896 FWL
43-047-51263	NBU 921-25N3AS	Sec 25 T09S R21E 1158 FSL 2575 FWL
	BHL	Sec 25 T09S R21E 0508 FSL 1729 FWL
43-047-51264	NBU 921-25O4BS	Sec 25 T09S R21E 1156 FSL 2595 FWL
	BHL	Sec 25 T09S R21E 0485 FSL 1741 FEL
NBU 921-25C Pad		
43-047-51265	NBU 921-25B3AS	Sec 25 T09S R21E 0645 FNL 1955 FWL
	BHL	Sec 25 T09S R21E 0720 FNL 1985 FEL
43-047-51266	NBU 921-25B3DS	Sec 25 T09S R21E 0654 FNL 1972 FWL
	BHL	Sec 25 T09S R21E 1070 FNL 1985 FEL
43-047-51267	NBU 921-25C2DS	Sec 25 T09S R21E 0640 FNL 1946 FWL
	BHL	Sec 25 T09S R21E 0504 FNL 1975 FWL
43-047-51268	NBU 921-25C3AS	Sec 25 T09S R21E 0650 FNL 1964 FWL
	BHL	Sec 25 T09S R21E 0841 FNL 1975 FWL
NBU 921-25I Pad		
43-047-51269	NBU 921-25H3DS	Sec 25 T09S R21E 2074 FSL 0690 FEL
	BHL	Sec 25 T09S R21E 2395 FNL 0870 FEL
43-047-51270	NBU 921-25I2AS	Sec 25 T09S R21E 2054 FSL 0687 FEL
	BHL	Sec 25 T09S R21E 2445 FSL 0924 FEL
43-047-51271	NBU 921-25I4AS	Sec 25 T09S R21E 2045 FSL 0686 FEL
	BHL	Sec 25 T09S R21E 1882 FSL 0091 FEL
43-047-51272	NBU 921-25I4DS	Sec 25 T09S R21E 2035 FSL 0684 FEL
	BHL	Sec 25 T09S R21E 1420 FSL 0105 FEL
43-047-51273	NBU 921-25IT	Sec 25 T09S R21E 2064 FSL 0689 FEL
	BHL	Sec 25 T09S R21E 2064 FSL 0689 FEL

API # WELL NAME LOCATION

(Proposed PZ WASATCH-MESA VERDE)

NBU 921-25J2 Pad

43-047-51274	NBU	921-25G3AS	Sec 25	T09S	R21E	2611	FSL	2578	FEL
		BHL	Sec 25	T09S	R21E	2265	FNL	2136	FEL
43-047-51275	NBU	921-25G3CS	Sec 25	T09S	R21E	2606	FSL	2587	FEL
		BHL	Sec 25	T09S	R21E	2530	FNL	2518	FEL
43-047-51276	NBU	921-25J2CS	Sec 25	T09S	R21E	2601	FSL	2596	FEL
		BHL	Sec 25	T09S	R21E	2310	FSL	2410	FEL
43-047-51277	NBU	921-25K1CS	Sec 25	T09S	R21E	2596	FSL	2605	FEL
		BHL	Sec 25	T09S	R21E	2186	FSL	2231	FWL

This office has no objection to permitting the wells at this time.

Michael L. Coulthard

Digitally signed by Michael L. Coulthard
DN: cn=Michael L. Coulthard, o=Bureau of Land Management, ou=Branch of Minerals,
email=Michael.Coulthard@blm.gov, c=US
Date: 2010.08.17 14:58:46 -0600

bcc: File - Natural Buttes Unit
Division of Oil Gas and Mining
Central Files
Agr. Sec. Chron
Fluid Chron

MCoulthard:mc:8-17-10

From: Jim Davis
To: Bonner, Ed; Garrison, LaVonne; Hill, Brad; Mason, Diana
CC: Bartlett, Floyd; Laura.Gianakos@anadarko.com; Piernot, Danielle; Upch...
Date: 9/2/2010 9:13 AM
Subject: SITLA approval of Kerr McGee wells
Attachments: KMG approvals and paleo 9.1.2010.xlsx

The following wells have been approved by SITLA including arch clearance. Paleo clearance is also granted with stipulations as noted.

Full Paleo monitoring: All ground-disturbing activities must be monitored by a permitted paleontologist.

NBU 922-29F4DS [API #4304751207]	Full Monitoring	IPC 10-08
NBU 922-29G4CS [API #4304751208]	Full Monitoring	IPC 10-08
NBU 922-29J4BS [API #4304751209]	Full Monitoring	IPC 10-08
NBU 922-29K1DS [API #4304751210]	Full Monitoring	IPC 10-08
NBU 922-29G1AS [API #4304751194]	Full Monitoring	IPC 10-06
NBU 922-29G1DS [API #4304751195]	Full Monitoring	IPC 10-06
NBU 922-29G2BS [API #4304751196]	Full Monitoring	IPC 10-06
NBU 922-29G3BS [API #4304751197]	Full Monitoring	IPC 10-06
NBU 921-25A3DS [API 4304751248]	Full Monitoring	IPC 10-21
NBU 921-25G1CS [API 4304751249]	Full Monitoring	IPC 10-21
NBU 921-25G2AS [API 4304751250]	Full Monitoring	IPC 10-21
NBU 921-25H2AS [API 4304751252]	Full Monitoring	IPC 10-21
NBU 921-25H2DS [API 4304751253]	Full Monitoring	IPC 10-21
NBU 921-25G3AS [API 4304751274]	Full Monitoring	IPC 10-23
NBU 921-25G3CS [API 4304751275]	Full Monitoring	IPC 10-23
NBU 921-25J2CS [API 4304751276]	Full Monitoring	IPC 10-23
NBU 921-25K1CS [API 4304751277]	Full Monitoring	IPC 10-23
NBU 921-25A2AS [API 4304751237]	Full Monitoring	IPC 10-21
NBU 921-25B1CS [API 4304751238]	Full Monitoring	IPC 10-21

Spot Paleo Monitoring: All ground-disturbing activities must be monitored by a permitted paleontologist at the beginning of construction and thereafter spot-monitored as paleontological conditions merit.

NBU 921-25C1AS [API 4304751239]	Spot Monitoring	IPC 10-20
NBU 921-25D1BS [API 4304751240]	Spot Monitoring	IPC 10-20
NBU 921-25D1CS [API 4304751251]	Spot Monitoring	IPC 10-20
NBU 921-25E1CS [API 4304751241]	Spot Monitoring	IPC 10-20
NBU 921-25E3AS [API 4304751242]	Spot Monitoring	IPC 10-20
NBU 921-25F1BS [API 4304751243]	Spot Monitoring	IPC 10-21
NBU 921-25F1CS [API 4304751244]	Spot Monitoring	IPC 10-21
NBU 921-25F3AS [API 4304751245]	Spot Monitoring	IPC 10-21
NBU 921-25F3CS [API 4304751246]	Spot Monitoring	IPC 10-21
NBU 921-25L1BS [API 4304751247]	Spot Monitoring	IPC 10-21
NBU 921-25J1DS [API 4304751256]	Spot Monitoring	IPC 10-23
NBU 921-25J4AS [API 4304751254]	Spot Monitoring	IPC 10-23
NBU 921-25J4CS [API 4304751255]	Spot Monitoring	IPC 10-23
NBU 921-25K4BS [API 4304751257]	Spot Monitoring	IPC 10-22
NBU 921-25L2AS [API 4304751258]	Spot Monitoring	IPC 10-22
NBU 921-25L4AS [API 4304751259]	Spot Monitoring	IPC 10-22
NBU 921-25N2BS [API 4304751260]	Spot Monitoring	IPC 10-22
NBU 921-25K4CS [API 4304751261]	Spot Monitoring	IPC 10-23
NBU 921-25N2DS [API 4304751262]	Spot Monitoring	IPC 10-23
NBU 921-25N3AS [API 4304751263]	Spot Monitoring	IPC 10-23

NBU 921-25O4BS [API 4304751264]	Spot Monitoring	IPC 10-23	
NBU 921-25B3AS [API 4304751265]	Spot Monitoring	IPC 10-20	
NBU 921-25B3DS [API 4304751266]	Spot Monitoring	IPC 10-20	
NBU 921-25C2DS [API 4304751267]	Spot Monitoring	IPC 10-20	
NBU 921-25C3AS [API 4304751268]	Spot Monitoring	IPC 10-20	
NBU 921-25IT [API 4304751273]	Spot Monitoring	IPC 10-23	
NBU 921-25H3DS [API 4304751269]	Spot Monitoring	IPC 10-23	
NBU 921-25I2AS [API 4304751270]	Spot Monitoring	IPC 10-23	
NBU 921-25I4AS [API 4304751271]	Spot Monitoring	IPC 10-23	
NBU 921-25I4DS [API 4304751272]	Spot Monitoring	IPC 10-23	
NBU 922-29A1BS [API #4304751183]	Spot Monitoring	IPC 10-06	
NBU 922-29A1CS [API #4304751184]	Spot Monitoring	IPC 10-06	
NBU 922-29A4CS [API #4304751185]	Spot Monitoring	IPC 10-06	
NBU 922-29H1BS [API #4304751186]	Spot Monitoring	IPC 10-06	
NBU 922-29B2CS [API #4304751187]	Spot Monitoring	IPC 10-06	
NBU 922-29B4AS [API #4304751188]	Spot Monitoring	IPC 10-06	(SITLA surf/ Fed Min)
NBU 922-29C2AS [API #4304751189]	Spot Monitoring	IPC 10-06	(SITLA surf/ Fed Min)
NBU 922-29C4AS [API #4304751190]	Spot Monitoring	IPC 10-06	
NBU 922-29B1AS [API #4304751191]	Spot Monitoring	IPC 10-06	
NBU 922-29B1DS [API #4304751192]	Spot Monitoring	IPC 10-06	
NBU 922-29B2BS [API #4304751193]	Spot Monitoring	IPC 10-06	
NBU 922-29D4DS [API #4304751198]	Spot Monitoring	IPC 10-05	
NBU 922-29E3BS [API #4304751199]	Spot Monitoring	IPC 10-05	
NBU 922-29F3AS [API #4304751200]	Spot Monitoring	IPC 10-05	
NBU 922-29F3BS [API #4304751201]	Spot Monitoring	IPC 10-05	
NBU 922-29G4AS [API #4304751202]	Spot Monitoring	IPC 10-06	
NBU 922-29H1CS [API #4304751203]	Spot Monitoring	IPC 10-06	
NBU 922-29H4CS [API #4304751204]	Spot Monitoring	IPC 10-06	
NBU 922-29I1BS [API #4304751205]	Spot Monitoring	IPC 10-06	
NBU 922-29I1CS [API #4304751206]	Spot Monitoring	IPC 10-06	
NBU 922-29K2CS [API #4304751211]	Spot Monitoring	IPC 10-07	
NBU 922-29K4AS [API #4304751212]	Spot Monitoring	IPC 10-07	
NBU 922-29L1AS [API #4304751213]	Spot Monitoring	IPC 10-07	
NBU 922-29L2BS [API #4304751214]	Spot Monitoring	IPC 10-07	
NBU 922-29L2CS [API #4304751215]	Spot Monitoring	IPC 10-07	
NBU 922-29L3CS [API #4304751216]	Spot Monitoring	IPC 10-07	
NBU 922-29M2AS [API #4304751217]	Spot Monitoring	IPC 10-07	
NBU 922-29N2BS [API #4304751218]	Spot Monitoring	IPC 10-07	
NBU 922-29N3BS [API #4304751219]	Spot Monitoring	IPC 10-07	
NBU 922-30I4BS [API #4304751220]	Spot Monitoring	IPC 10-07	(SITLA surf/ Fed Min)
NBU 922-30I4CS [API #4304751221]	Spot Monitoring	IPC 10-07	(SITLA surf/Fed Min)
NBU 922-29J4CS [API #4304751222]	Spot Monitoring	IPC 10-08	
NBU 922-29N1BS [API #4304751223]	Spot Monitoring	IPC 10-08	
NBU 922-29O1CS [API #4304751224]	Spot Monitoring	IPC 10-08	

That's quite a list, so I'm attaching a quick-and-dirty spreadsheet of the same data. This may be helpful to some of you.

Thanks.

-Jim

Jim Davis
Utah Trust Lands Administration
jimdavis1@utah.gov
Phone: (801) 538-5156

Well Name	KERR-MCGEE OIL & GAS ONSHORE, L.P. NBU 921-25E3AS 430475124			
String	Surf	Prod		
Casing Size(")	8.625	4.500		
Setting Depth (TVD)	2400	9701		
Previous Shoe Setting Depth (TVD)	40	2400		
Max Mud Weight (ppg)	8.3	12.4		
BOPE Proposed (psi)	500	5000		
Casing Internal Yield (psi)	3390	7780		
Operators Max Anticipated Pressure (psi)	6112	12.1		

Calculations	Surf String	8.625	"
Max BHP (psi)	.052*Setting Depth*MW=	1040	
			BOPE Adequate For Drilling And Setting Casing at Depth?
MASP (Gas) (psi)	Max BHP-(0.12*Setting Depth)=	752	NO <input type="text" value="air drill"/>
MASP (Gas/Mud) (psi)	Max BHP-(0.22*Setting Depth)=	512	NO <input type="text" value="OK"/>
			*Can Full Expected Pressure Be Held At Previous Shoe?
Pressure At Previous Shoe	Max BHP-.22*(Setting Depth - Previous Shoe Depth)=	521	NO <input type="text" value="Reasonable depth in area"/>
Required Casing/BOPE Test Pressure=		2373	psi
*Max Pressure Allowed @ Previous Casing Shoe=		40	psi *Assumes 1psi/ft frac gradient


Calculations	Prod String	4.500	"
Max BHP (psi)	.052*Setting Depth*MW=	6255	
			BOPE Adequate For Drilling And Setting Casing at Depth?
MASP (Gas) (psi)	Max BHP-(0.12*Setting Depth)=	5091	NO <input type="text"/>
MASP (Gas/Mud) (psi)	Max BHP-(0.22*Setting Depth)=	4121	YES <input type="text" value="OK"/>
			*Can Full Expected Pressure Be Held At Previous Shoe?
Pressure At Previous Shoe	Max BHP-.22*(Setting Depth - Previous Shoe Depth)=	4649	NO <input type="text" value="Reasonable"/>
Required Casing/BOPE Test Pressure=		5000	psi
*Max Pressure Allowed @ Previous Casing Shoe=		2400	psi *Assumes 1psi/ft frac gradient

Calculations	String		"
Max BHP (psi)	.052*Setting Depth*MW=		
			BOPE Adequate For Drilling And Setting Casing at Depth?
MASP (Gas) (psi)	Max BHP-(0.12*Setting Depth)=		NO <input type="text"/>
MASP (Gas/Mud) (psi)	Max BHP-(0.22*Setting Depth)=		NO <input type="text"/>
			*Can Full Expected Pressure Be Held At Previous Shoe?
Pressure At Previous Shoe	Max BHP-.22*(Setting Depth - Previous Shoe Depth)=		NO <input type="text"/>
Required Casing/BOPE Test Pressure=			psi
*Max Pressure Allowed @ Previous Casing Shoe=			psi *Assumes 1psi/ft frac gradient

Calculations	String		"
Max BHP (psi)	.052*Setting Depth*MW=		
			BOPE Adequate For Drilling And Setting Casing at Depth?
MASP (Gas) (psi)	Max BHP-(0.12*Setting Depth)=		NO <input type="text"/>
MASP (Gas/Mud) (psi)	Max BHP-(0.22*Setting Depth)=		NO <input type="text"/>
			*Can Full Expected Pressure Be Held At Previous Shoe?
Pressure At Previous Shoe	Max BHP-.22*(Setting Depth - Previous Shoe Depth)=		NO <input type="text"/>
Required Casing/BOPE Test Pressure=			psi
*Max Pressure Allowed @ Previous Casing Shoe=			psi *Assumes 1psi/ft frac gradient

43047512420000 NBU 921-25E3AS

Casing Schematic

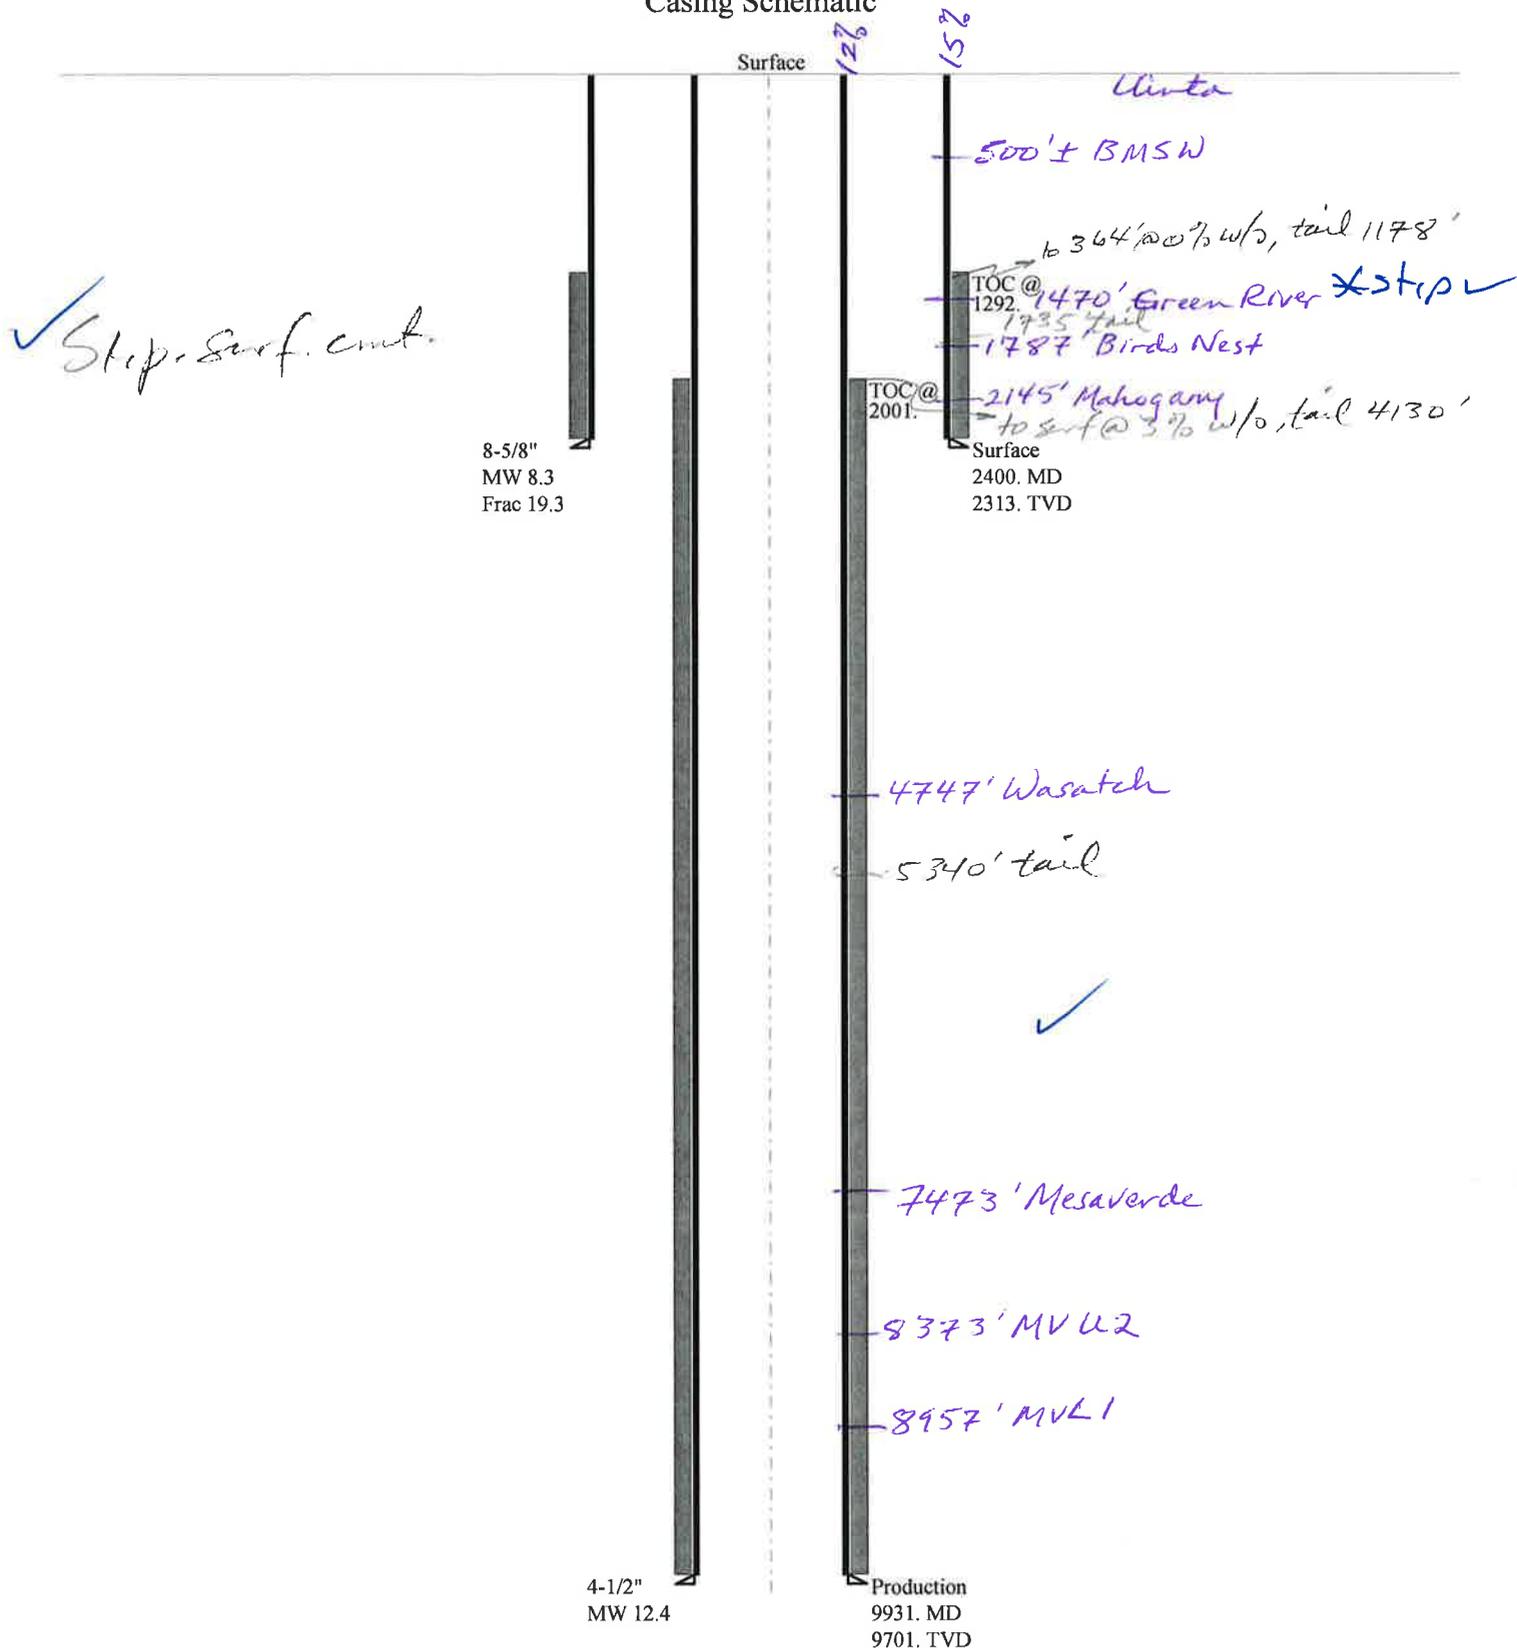

Well name:	43047512420000 NBU 921-25E3AS		
Operator:	KERR-MCGEE OIL & GAS ONSHORE, L.P.		
String type:	Surface	Project ID:	43-047-51242
Location:	UINTAH	COUNTY	

Design parameters:

Collapse

Mud weight: 8.330 ppg
 Design is based on evacuated pipe.

Minimum design factors:

Collapse:

Design factor 1.125

Burst:

Design factor 1.00

Environment:

H2S considered? No
 Surface temperature: 74 °F
 Bottom hole temperature: 106 °F
 Temperature gradient: 1.40 °F/100ft
 Minimum section length: 100 ft

Cement top: 1,292 ft

Burst

Max anticipated surface pressure: 2,112 psi
 Internal gradient: 0.120 psi/ft
 Calculated BHP 2,390 psi

No backup mud specified.

Tension:

8 Round STC: 1.80 (J)
 8 Round LTC: 1.70 (J)
 Buttress: 1.60 (J)
 Premium: 1.50 (J)
 Body yield: 1.50 (B)

Tension is based on air weight.
 Neutral point: 2,098 ft

Directional Info - Build & Drop

Kick-off point 300 ft
 Departure at shoe: 549 ft
 Maximum dogleg: 2 °/100ft
 Inclination at shoe: 20 °

Re subsequent strings:

Next setting depth: 9,701 ft
 Next mud weight: 12.400 ppg
 Next setting BHP: 6,249 psi
 Fracture mud wt: 19.250 ppg
 Fracture depth: 2,400 ft
 Injection pressure: 2,400 psi

Run Seq	Segment Length (ft)	Size (in)	Nominal Weight (lbs/ft)	Grade	End Finish	True Vert Depth (ft)	Measured Depth (ft)	Drift Diameter (in)	Est. Cost (\$)
1	2400	8.625	28.00	I-55	LT&C	2313	2400	7.892	95036
Run Seq	Collapse Load (psi)	Collapse Strength (psi)	Collapse Design Factor	Burst Load (psi)	Burst Strength (psi)	Burst Design Factor	Tension Load (kips)	Tension Strength (kips)	Tension Design Factor
1	1001	1880	1.878	2390	3390	1.42	64.8	348	5.37 J

Prepared by: Helen Sadik-Macdonald
 Div of Oil, Gas & Mining

Phone: 801 538-5357
 FAX: 801-359-3940

Date: October 6, 2010
 Salt Lake City, Utah

Remarks:

Collapse is based on a vertical depth of 2313 ft, a mud weight of 8.33 ppg. The casing is considered to be evacuated for collapse purposes. Collapse strength is based on the Westcott, Dunlop & Kemler method of biaxial correction for tension.

Burst strength is not adjusted for tension.

Collapse strength is (biaxially) derated for doglegs in directional wells by multiplying the tensile stress by the cross section area to calculate a

Well name:	43047512420000 NBU 921-25E3AS		
Operator:	KERR-MCGEE OIL & GAS ONSHORE, L.P.		
String type:	Production	Project ID:	43-047-51242
Location:	UINTAH	COUNTY	

Design parameters:

Collapse

Mud weight: 12.400 ppg
 Internal fluid density: 2.330 ppg

Minimum design factors:

Collapse:

Design factor 1.125

Burst:

Design factor 1.00

Environment:

H2S considered? No
 Surface temperature: 74 °F
 Bottom hole temperature: 210 °F
 Temperature gradient: 1.40 °F/100ft
 Minimum section length: 100 ft

Cement top: 2,001 ft

Burst

Max anticipated surface pressure: 4,115 psi
 Internal gradient: 0.220 psi/ft
 Calculated BHP 6,249 psi

No backup mud specified.

Tension:

8 Round STC: 1.80 (J)
 8 Round LTC: 1.80 (J)
 Buttress: 1.60 (J)
 Premium: 1.50 (J)
 Body yield: 1.60 (B)

Tension is based on air weight.
 Neutral point: 8,133 ft

Directional Info - Build & Drop

Kick-off point 300 ft
 Departure at shoe: 1422 ft
 Maximum dogleg: 2 °/100ft
 Inclination at shoe: 0 °

Run Seq	Segment Length (ft)	Size (in)	Nominal Weight (lbs/ft)	Grade	End Finish	True Vert Depth (ft)	Measured Depth (ft)	Drift Diameter (in)	Est. Cost (\$)
1	9931	4.5	11.60	I-80	LT&C	9701	9931	3.875	131089
Run Seq	Collapse Load (psi)	Collapse Strength (psi)	Collapse Design Factor	Burst Load (psi)	Burst Strength (psi)	Burst Design Factor	Tension Load (kips)	Tension Strength (kips)	Tension Design Factor
1	5075	6360	1.253	6249	7780	1.25	112.5	212	1.88 J

Prepared by: Helen Sadik-Macdonald
 Div of Oil, Gas & Mining

Phone: 801 538-5357
 FAX: 801-359-3940

Date: October 6, 2010
 Salt Lake City, Utah

Remarks:

Collapse is based on a vertical depth of 9701 ft, a mud weight of 12.4 ppg. An internal gradient of .121 psi/ft was used for collapse from TD. Collapse strength is based on the Westcott, Dunlop & Kemler method of biaxial correction for tension.

Burst strength is not adjusted for tension.

Collapse strength is (biaxially) derated for doglegs in directional wells by multiplying the tensile stress by the cross section area to calculate a

ON-SITE PREDRILL EVALUATION

Utah Division of Oil, Gas and Mining

Operator KERR-MCGEE OIL & GAS ONSHORE, L.P.
Well Name NBU 921-25E3AS
API Number 43047512420000 **APD No** 2928 **Field/Unit** NATURAL BUTTES
Location: 1/4,1/4 NWNW **Sec** 25 **Tw** 9.0S **Rng** 21.0E 828 **FNL** 864 **FWL**
GPS Coord (UTM) 627538 4429953 **Surface Owner**

Participants

Floyd Bartlett (DOGM), Sheila Wopsock, Clay Einerson, Roger Perry, Laura Gianokas, Lovel Young, Grizz Oleen, (Kerr McGee), Mitch.Batty, John Slaugh, (Timberline Engineering and Land Surveying), Ed Bonner (SITLA), Ben Williams (UDWR).

Regional/Local Setting & Topography

The general area is the Natural Buttes Unit in a major un-named drainage west of the lower portion of the Sand Wash drainage of Uintah, County, approximately 34 air miles and 41.7 road miles south of Vernal, Utah. Access is by State of Utah Highways, Uintah County and existing oilfield development roads. Topography of the area is characterized by open flats bordered or dissected by numerous sub-drainages, which often become steep with ridges and draws with exposed sandstone layers. No perennial streams occur in the drainage. Individual draws or washes are ephemeral with spring runoff or flows from sometimes-intense summer rainstorms. No springs exist in the area. An occasional constructed pond occurs furnishing water for antelope or livestock.

The NBU 921-25D pad will be created by enlarging the existing pad of the NBU 921-25D gas well. Five gas wells, to be directionally drilled, will be added. They are the NBU 921-25E3AS, 921-25E1CS, 921-25D1CS, 921-25D1BS and 921-25C1AS. The existing pad will be extended in all directions except to the west. The site is on the north slope of a ridge with a drainage to the east which will be filled. Significant excavation will be needed to extend the pad leaving an excess of 4,800 cubic yards of spoils to be stockpiled. A draw to the west beyond Corner 10 will be avoided. No drainage diversions are required. The White River is approximately 3 miles down drainage. . The selected site as adjusted appears to be suitable for enlarging a pad, drilling and operating the proposed wells and is the best site in the immediate area.

Both the surface and minerals are owned by SITLA.

Surface Use Plan

Current Surface Use

Grazing
 Wildlife Habitat
 Existing Well Pad

New Road Miles	Well Pad	Src Const Material	Surface Formation
0	Width 352 Length 425	Onsite	UNTA

Ancillary Facilities N

Waste Management Plan Adequate?

Environmental Parameters

Affected Floodplains and/or Wetlands N

Flora / Fauna

Vegetation is a poor desert shrub type, which includes shadscale, curly mesquite, broom snakeweed and halogeton..

Antelope, sheep during the winter, rabbits, coyotes, and small mammals, birds and raptors.

Soil Type and Characteristics

Surface soils are shallow sandy loam.

Erosion Issues N

Sedimentation Issues N

Site Stability Issues N

Drainage Diverson Required? N

Berm Required? N

Erosion Sedimentation Control Required? N

Paleo Survey Run? Y **Paleo Potential Observed?** N **Cultural Survey Run?** Y **Cultural Resources?** N

Reserve Pit

Site-Specific Factors

Site Ranking

Distance to Groundwater (feet)	100 to 200	5
Distance to Surface Water (feet)	>1000	0
Dist. Nearest Municipal Well (ft)	>5280	0
Distance to Other Wells (feet)		20
Native Soil Type	Mod permeability	10
Fluid Type	Fresh Water	5
Drill Cuttings	Normal Rock	0
Annual Precipitation (inches)		0
Affected Populations		
Presence Nearby Utility Conduits	Not Present	0
	Final Score	40

1 Sensitivity Level

Characteristics / Requirements

The proposed reserve pit is 104' x 260' x 12' deep located in a cut on the southeast side of the location. Kerr McGee plans a 30-mil liner with a double felt sub-liner.

Closed Loop Mud Required? N **Liner Required?** **Liner Thickness** 30 **Pit Underlayment Required?** Y

Other Observations / Comments

Floyd Bartlett
Evaluator

8/26/2010
Date / Time

Application for Permit to Drill Statement of Basis

10/7/2010

Utah Division of Oil, Gas and Mining

Page 1

APD No	API WellNo	Status	Well Type	Surf Owner	CBM
2928	43047512420000	SITLA	GW	S	No
Operator	KERR-MCGEE OIL & GAS ONSHORE, L.P.		Surface Owner-APD		
Well Name	NBU 921-25E3AS	Unit		NATURAL BUTTES	
Field	NATURAL BUTTES	Type of Work		DRILL	
Location	NWNW 25 9S 21E S 828 FNL 864 FWL GPS Coord (UTM)			627539E	4429946N

Geologic Statement of Basis

Kerr McGee proposes to set 2,400' of surface casing at this location. The depth to the base of the moderately saline water at this location is estimated to be at a depth of 500'. A search of Division of Water Rights records shows no water wells within a 10,000 foot radius of the center of Section 25 . The surface formation at this site is the Uinta Formation. The Uinta Formation is made up of interbedded shales and sandstones. The sandstones are mostly lenticular and discontinuous and should not be a significant source of useable ground water. The proposed casing and cement should adequately protect any usable ground water.

Brad Hill
APD Evaluator

9/28/2010
Date / Time

Surface Statement of Basis

The general area is the Natural Buttes Unit in a major un-named drainage west of the lower portion of the Sand Wash drainage of Uintah, County, approximately 34 air miles and 41.7 road miles south of Vernal, Utah. Access is by State of Utah Highways, Uintah County and existing oilfield development roads. Topography of the area is characterized by open flats bordered or dissected by numerous sub-drainages, which often become steep with ridges and draws with exposed sandstone layers. No perennial streams occur in the drainage. Individual draws or washes are ephemeral with spring runoff or flows from sometimes-intense summer rainstorms. No springs exist in the area. An occasional constructed pond occurs furnishing water for antelope or livestock.

The NBU 921-25D pad will be created by enlarging the existing pad of the NBU 921-25D gas well. Five gas wells, to be directionally drilled, will be added. They are the NBU 921-25E3AS, 921-25E1CS, 921-25D1CS, 921-25D1BS and 921-25C1AS. The existing pad will be extended in all directions except to the west. The site is on the north slope of a ridge with a drainage to the east which will be filled. Significant excavation will be needed to extend the pad leaving an excess of 4,800 cubic yards of spoils to be stockpiled. A draw to the west beyond Corner 10 will be avoided. No drainage diversions are required. The White River is approximately 3 miles down drainage. . The selected site as adjusted appears to be suitable for enlarging a pad, drilling and operating the proposed wells and is the best site in the immediate area.

Both the surface and minerals are owned by SITLA. Ed Bonner represented SITLA at the pre-site investigation. Mr. Bonner had no concerns pertaining to this location excepted as covered above. SITLA will provide site reclamation standards and a seed mix.

Ben Williams represented the Utah Division of Wildlife Resources. Mr. Williams stated the area is classified as crucial yearlong antelope habitat but recommended no restrictions for this species. No other wildlife will be significantly affected.

Floyd Bartlett
Onsite Evaluator

8/26/2010
Date / Time

Application for Permit to Drill Statement of Basis

10/7/2010

Utah Division of Oil, Gas and Mining

Page 2

Conditions of Approval / Application for Permit to Drill

Category	Condition
Pits	A synthetic liner with a minimum thickness of 30 mils with a double felt subliner shall be properly installed and maintained in the reserve pit.
Surface	The reserve pit shall be fenced upon completion of drilling operations.

WORKSHEET APPLICATION FOR PERMIT TO DRILL

APD RECEIVED: 8/13/2010

API NO. ASSIGNED: 43047512420000

WELL NAME: NBU 921-25E3AS

OPERATOR: KERR-MCGEE OIL & GAS ONSHORE, L.P. (N2995)

PHONE NUMBER: 720 929-6156

CONTACT: Danielle Piernot

PROPOSED LOCATION: NWNW 25 090S 210E

Permit Tech Review:

SURFACE: 0828 FNL 0864 FWL

Engineering Review:

BOTTOM: 2162 FNL 0371 FWL

Geology Review:

COUNTY: UINTAH

LATITUDE: 40.01198

LONGITUDE: -109.50567

UTM SURF EASTINGS: 627539.00

NORTHINGS: 4429946.00

FIELD NAME: NATURAL BUTTES

LEASE TYPE: 3 - State

LEASE NUMBER: UO 1194 ST

PROPOSED PRODUCING FORMATION(S): WASATCH-MESA VERDE

SURFACE OWNER: 3 - State

COALBED METHANE: NO

RECEIVED AND/OR REVIEWED:

- PLAT
- Bond: STATE/FEE - 22013542
- Potash
- Oil Shale 190-5
- Oil Shale 190-3
- Oil Shale 190-13
- Water Permit: Permit #43-8496
- RDCC Review:
- Fee Surface Agreement
- Intent to Commingle


Commingling Approved

LOCATION AND SITING:

- R649-2-3.
Unit: NATURAL BUTTES
- R649-3-2. General
- R649-3-3. Exception
- Drilling Unit
Board Cause No: Cause 173-14
Effective Date: 12/2/1999
Siting: Suspends General Siting
- R649-3-11. Directional Drill

Comments: Presite Completed

Stipulations:
3 - Commingling - ddoucet
5 - Statement of Basis - bhill
15 - Directional - dmason
17 - Oil Shale 190-5(b) - dmason
25 - Surface Casing - hmacdonald

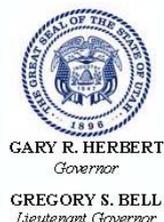

State of Utah

DEPARTMENT OF NATURAL RESOURCES

MICHAEL R. STYLER
Executive Director

Division of Oil, Gas and Mining

JOHN R. BAZA
Division Director

Permit To Drill

Well Name: NBU 921-25E3AS
API Well Number: 43047512420000
Lease Number: UO 1194 ST
Surface Owner: STATE
Approval Date: 10/7/2010

Issued to:

KERR-MCGEE OIL & GAS ONSHORE, L.P., P.O. Box 173779, Denver, CO 80217

Authority:

Pursuant to Utah Code Ann. §40-6-1 et seq., and Utah Administrative Code R649-3-1 et seq., the Utah Division of Oil, Gas and Mining issues conditions of approval, and permit to drill the listed well. This permit is issued in accordance with the requirements of Cause 173-14. The expected producing formation or pool is the WASATCH-MESA VERDE Formation(s), completion into any other zones will require filing a Sundry Notice (Form 9). Completion and commingling of more than one pool will require approval in accordance with R649-3-22.

Duration:

This approval shall expire one year from the above date unless substantial and continuous operation is underway, or a request for extension is made prior to the expiration date

Commingle:

In accordance with Board Cause No. 173-14, commingling of the production from the Wasatch formation and the Mesaverde formation in this well is allowed.

General:

Compliance with the requirements of Utah Admin. R. 649-1 et seq., the Oil and Gas Conservation General Rules, and the applicable terms and provisions of the approved Application for permit to drill.

Conditions of Approval:

In accordance with Utah Admin. R.649-3-11, Directional Drilling, the operator shall submit a complete angular deviation and directional survey report to the Division within 30 days following completion of the well.

In accordance with the Order in Cause No. 190-5(b) dated October 28, 1982, the operator shall comply with the requirements of Rules R649-3-31 and R649-3-27 pertaining to Designated Oil Shale Areas. Additionally, the operators shall ensure that the surface and or production casing is properly cemented over the entire oil shale section as defined by Rule R649-3-31. The Operator shall report the actual depth the oil shale is encountered to the division.

Compliance with the Conditions of Approval/Application for Permit to Drill outlined in the Statement of Basis (copy attached).

Surface casing shall be cemented to the surface.

Additional Approvals:

The operator is required to obtain approval from the Division of Oil, Gas and mining before performing any of the following actions during the drilling of this well:

- Any changes to the approved drilling plan – contact Dustin Doucet
- Significant plug back of the well – contact Dustin Doucet
- Plug and abandonment of the well – contact Dustin Doucet

Notification Requirements:

The operator is required to notify the Division of Oil, Gas and Mining of the following actions during drilling of this well:

- Within 24 hours following the spudding of the well – contact Carol Daniels
OR
submit an electronic sundry notice (pre-registration required) via the Utah Oil & Gas website at <https://oilgas.ogm.utah.gov>
- 24 hours prior to testing blowout prevention equipment - contact Dan Jarvis
- 24 hours prior to cementing or testing casing – contact Dan Jarvis
- Within 24 hours of making any emergency changes to the approved drilling program – contact Dustin Doucet
- 24 hours prior to commencing operations to plug and abandon the well – contact Dan Jarvis

Contact Information:

The following are Division of Oil, Gas and Mining contacts and their telephone numbers (please leave a voicemail message if the person is not available to take the call):

- Carol Daniels 801-538-5284 - office
- Dustin Doucet 801-538-5281 - office
801-733-0983 - after office hours
- Dan Jarvis 801-538-5338 - office
801-231-8956 - after office hours

Reporting Requirements:

All reports, forms and submittals as required by the Utah Oil and Gas Conservation General Rules will be promptly filed with the Division of Oil, Gas and Mining, including but not limited to:

- Entity Action Form (Form 6) – due within 5 days of spudding the well
- Monthly Status Report (Form 9) – due by 5th day of the following calendar month
- Requests to Change Plans (Form 9) – due prior to implementation
- Written Notice of Emergency Changes (Form 9) – due within 5 days
- Notice of Operations Suspension or Resumption (Form 9) – due prior to implementation
- Report of Water Encountered (Form 7) – due within 30 days after completion
- Well Completion Report (Form 8) – due within 30 days after completion or plugging

Approved By:



For John Rogers
Associate Director, Oil & Gas

STATE OF UTAH DEPARTMENT OF NATURAL RESOURCES DIVISION OF OIL, GAS, AND MINING	FORM 9
5. LEASE DESIGNATION AND SERIAL NUMBER: UO 1194 ST	

SUNDRY NOTICES AND REPORTS ON WELLS	6. IF INDIAN, ALLOTTEE OR TRIBE NAME:
Do not use this form for proposals to drill new wells, significantly deepen existing wells below current bottom-hole depth, reenter plugged wells, or to drill horizontal laterals. Use APPLICATION FOR PERMIT TO DRILL form for such proposals.	
7. UNIT or CA AGREEMENT NAME: NATURAL BUTTES	

1. TYPE OF WELL Gas Well	8. WELL NAME and NUMBER: NBU 921-25E3AS
------------------------------------	---

2. NAME OF OPERATOR: KERR-MCGEE OIL & GAS ONSHORE, L.P.	9. API NUMBER: 43047512420000
---	---

3. ADDRESS OF OPERATOR: P.O. Box 173779 1099 18th Street, Suite 600, Denver, CO, 80217 3779	PHONE NUMBER: 720 929-6007 Ext	9. FIELD and POOL or WILDCAT: NATURAL BUTTES
---	--	--

4. LOCATION OF WELL FOOTAGES AT SURFACE: 0828 FNL 0864 FWL QTR/QTR, SECTION, TOWNSHIP, RANGE, MERIDIAN: Qtr/Qtr: NWNW Section: 25 Township: 09.0S Range: 21.0E Meridian: S	COUNTY: UINTAH STATE: UTAH
---	---

11. CHECK APPROPRIATE BOXES TO INDICATE NATURE OF NOTICE, REPORT, OR OTHER DATA

TYPE OF SUBMISSION	TYPE OF ACTION		
<input type="checkbox"/> NOTICE OF INTENT Approximate date work will start:	<input type="checkbox"/> ACIDIZE	<input type="checkbox"/> ALTER CASING	<input type="checkbox"/> CASING REPAIR
<input type="checkbox"/> SUBSEQUENT REPORT Date of Work Completion:	<input type="checkbox"/> CHANGE TO PREVIOUS PLANS	<input type="checkbox"/> CHANGE TUBING	<input type="checkbox"/> CHANGE WELL NAME
<input checked="" type="checkbox"/> SPUD REPORT Date of Spud: 1/11/2011	<input type="checkbox"/> CHANGE WELL STATUS	<input type="checkbox"/> COMMINGLE PRODUCING FORMATIONS	<input type="checkbox"/> CONVERT WELL TYPE
<input type="checkbox"/> DRILLING REPORT Report Date:	<input type="checkbox"/> DEEPEN	<input type="checkbox"/> FRACTURE TREAT	<input type="checkbox"/> NEW CONSTRUCTION
	<input type="checkbox"/> OPERATOR CHANGE	<input type="checkbox"/> PLUG AND ABANDON	<input type="checkbox"/> PLUG BACK
	<input type="checkbox"/> PRODUCTION START OR RESUME	<input type="checkbox"/> RECLAMATION OF WELL SITE	<input type="checkbox"/> RECOMPLETE DIFFERENT FORMATION
	<input type="checkbox"/> REPERFORATE CURRENT FORMATION	<input type="checkbox"/> SIDETRACK TO REPAIR WELL	<input type="checkbox"/> TEMPORARY ABANDON
	<input type="checkbox"/> TUBING REPAIR	<input type="checkbox"/> VENT OR FLARE	<input type="checkbox"/> WATER DISPOSAL
	<input type="checkbox"/> WATER SHUTOFF	<input type="checkbox"/> SI TA STATUS EXTENSION	<input type="checkbox"/> APD EXTENSION
	<input type="checkbox"/> WILDCAT WELL DETERMINATION	<input type="checkbox"/> OTHER	OTHER: <input style="width: 100px;" type="text"/>

12. DESCRIBE PROPOSED OR COMPLETED OPERATIONS. Clearly show all pertinent details including dates, depths, volumes, etc.

MIRU PETE MARTIN BUCKET RIG. DRILLED 20" CONDUCTOR HOLE TO 40'.
 RAN 14" 36.7# SCHEDULE 10 CONDUCTOR PIPE. CMT W/28 SX READY MIX
 SPUD WELL LOCATION ON JANUARY 11, 2011 AT 10:30 HRS.

Accepted by the
Utah Division of
Oil, Gas and Mining
FOR RECORD ONLY
 01/14/2011

NAME (PLEASE PRINT) Gina Becker	PHONE NUMBER 720 929-6086	TITLE Regulatory Analyst II
SIGNATURE N/A	DATE 1/14/2011	

STATE OF UTAH
DEPARTMENT OF NATURAL RESOURCES
DIVISION OF OIL, GAS AND MINING

FORM 6

ENTITY ACTION FORM

Operator: KERR MCGEE OIL & GAS ONSHORE LP Operator Account Number: N 2995
Address: P.O. Box 173779
city DENVER
state CO zip 80217 Phone Number: (720) 929-6100

Well 1

API Number	Well Name		QQ	Sec	Twp	Rng	County
4304751242	NBU 921-25E3AS		NWNW	25	9S	21E	UINTAH
Action Code	Current Entity Number	New Entity Number	Spud Date			Entity Assignment Effective Date	
<i>B</i>	99999	<i>2900</i>	1/11/2011			1/26/2011	
Comments: MIRU PETE MARTIN BUCKET RIG. <i>WSMVD</i> SPUD WELL LOCATION ON 01/11/2011 AT 10:30 HRS. <i>BHL = SWNW</i>							

Well 2

API Number	Well Name		QQ	Sec	Twp	Rng	County
4304751241	NBU 921-25E1CS		NWNW	25	9S	21E	UINTAH
Action Code	Current Entity Number	New Entity Number	Spud Date			Entity Assignment Effective Date	
<i>B</i>	99999	<i>2900</i>	1/11/2011			1/26/2011	
Comments: MIRU PETE MARTIN BUCKET RIG. <i>WSMVD</i> SPUD WELL LOCATION ON 01/11/2011 AT 12:30 HRS. <i>BHL = SWNW</i>							

Well 3

API Number	Well Name		QQ	Sec	Twp	Rng	County
4304751251	NBU 921-25D1CS		NWNW	25	9S	21E	UINTAH
Action Code	Current Entity Number	New Entity Number	Spud Date			Entity Assignment Effective Date	
<i>B</i>	99999	<i>2900</i>	1/11/2011			1/26/2011	
Comments: MIRU PETE MARTIN BUCKET RIG. <i>WSMVD</i> SPUD WELL LOCATION ON 01/11/2011 AT 15:30 HRS. <i>BHL = NWNW</i>							

ACTION CODES:

- A - Establish new entity for new well (single well only)
- B - Add new well to existing entity (group or unit well)
- C - Re-assign well from one existing entity to another existing entity
- D - Re-assign well from one existing entity to a new entity
- E - Other (Explain in 'comments' section)

GINA BECKER

Name (Please Print)

Gina Becker

Signature

REGULATORY ANALYST

1/14/2011

Title

Date

(5/2000)

RECEIVED

JAN 18 2011

DIV. OF OIL, GAS & MINING

STATE OF UTAH DEPARTMENT OF NATURAL RESOURCES DIVISION OF OIL, GAS, AND MINING	FORM 9 5. LEASE DESIGNATION AND SERIAL NUMBER: UO 1194 ST
SUNDRY NOTICES AND REPORTS ON WELLS Do not use this form for proposals to drill new wells, significantly deepen existing wells below current bottom-hole depth, reenter plugged wells, or to drill horizontal laterals. Use APPLICATION FOR PERMIT TO DRILL form for such proposals.	6. IF INDIAN, ALLOTTEE OR TRIBE NAME: 7. UNIT or CA AGREEMENT NAME: NATURAL BUTTES
1. TYPE OF WELL Gas Well	8. WELL NAME and NUMBER: NBU 921-25E3AS
2. NAME OF OPERATOR: KERR-MCGEE OIL & GAS ONSHORE, L.P.	9. API NUMBER: 43047512420000
3. ADDRESS OF OPERATOR: P.O. Box 173779 1099 18th Street, Suite 600, Denver, CO, 80217 3779	PHONE NUMBER: 720 929-6515 Ext
4. LOCATION OF WELL FOOTAGES AT SURFACE: 0828 FNL 0864 FWL QTR/QTR, SECTION, TOWNSHIP, RANGE, MERIDIAN: Qtr/Qtr: NWNW Section: 25 Township: 09.0S Range: 21.0E Meridian: S	9. FIELD and POOL or WILDCAT: NATURAL BUTTES COUNTY: UINTAH STATE: UTAH

11. CHECK APPROPRIATE BOXES TO INDICATE NATURE OF NOTICE, REPORT, OR OTHER DATA

TYPE OF SUBMISSION	TYPE OF ACTION		
<input type="checkbox"/> NOTICE OF INTENT Approximate date work will start:	<input type="checkbox"/> ACIDIZE	<input type="checkbox"/> ALTER CASING	<input type="checkbox"/> CASING REPAIR
<input type="checkbox"/> SUBSEQUENT REPORT Date of Work Completion:	<input type="checkbox"/> CHANGE TO PREVIOUS PLANS	<input type="checkbox"/> CHANGE TUBING	<input type="checkbox"/> CHANGE WELL NAME
<input type="checkbox"/> SPUD REPORT Date of Spud:	<input type="checkbox"/> CHANGE WELL STATUS	<input type="checkbox"/> COMMINGLE PRODUCING FORMATIONS	<input type="checkbox"/> CONVERT WELL TYPE
<input checked="" type="checkbox"/> DRILLING REPORT Report Date: 2/3/2011	<input type="checkbox"/> DEEPEN	<input type="checkbox"/> FRACTURE TREAT	<input type="checkbox"/> NEW CONSTRUCTION
	<input type="checkbox"/> OPERATOR CHANGE	<input type="checkbox"/> PLUG AND ABANDON	<input type="checkbox"/> PLUG BACK
	<input type="checkbox"/> PRODUCTION START OR RESUME	<input type="checkbox"/> RECLAMATION OF WELL SITE	<input type="checkbox"/> RECOMPLETE DIFFERENT FORMATION
	<input type="checkbox"/> REPERFORATE CURRENT FORMATION	<input type="checkbox"/> SIDETRACK TO REPAIR WELL	<input type="checkbox"/> TEMPORARY ABANDON
	<input type="checkbox"/> TUBING REPAIR	<input type="checkbox"/> VENT OR FLARE	<input type="checkbox"/> WATER DISPOSAL
	<input type="checkbox"/> WATER SHUTOFF	<input type="checkbox"/> SI TA STATUS EXTENSION	<input type="checkbox"/> APD EXTENSION
	<input type="checkbox"/> WILDCAT WELL DETERMINATION	<input type="checkbox"/> OTHER	OTHER: <input style="width: 100px;" type="text"/>

12. DESCRIBE PROPOSED OR COMPLETED OPERATIONS. Clearly show all pertinent details including dates, depths, volumes, etc.

MIRU PROPETRO AIR RIG #12 ON FEBRUARY 1, 2011. DRILLED 11" SURFACE HOLE TO 2510'. RAN 8 5/8" 28# IJ-55 SURFACE CSG. PUMP 150 BBLs FRESH WATER. PUMP 20 BBLs GEL WATER. LEAD CEMENT W/ 210 SX CLASS G PREM LITE @ 11.0 PPG, 3.82 YD. TAILED CEMENT W/ 170 SX CLASS G PREM LITE @ 15.8 PPG, 1.15 YD. DROPPED PLUG ON THE FLY, DISPLACED W/ 152 BBLs WATER. LIFT 500 PSI; DIDN'T LAND PLUG, WAS FROZEN INSIDE HEAD. FLOAT HELD, 105 BBLs LEAD CEMENT TO SURFACE; CEMENT FELL BACK. TOP OUT #1 W/ 170 SX CLASS G PREM LITE @ 15.8 PPG, 1.15 YD. DOWN 1". WOC. PUMPED 85 SX SAME CEMENT DOWN BACK SIDE. CEMENT STAYED AT SURFACE. WORT.

Accepted by the
 Utah Division of
 Oil, Gas and Mining
FOR RECORD ONLY

NAME (PLEASE PRINT) Andy Lytle	PHONE NUMBER 720 929-6100	TITLE Regulatory Analyst
SIGNATURE N/A		DATE 2/8/2011

State of Utah - Notification Form

Operator Anadarko Petroleum Rig Name/# Ensign 146
Submitted By KENT MOORE Phone Number 435- 828-0987
Well Name/Number NBU 921-25E3AS
Qtr/Qtr NWNW Section 25 Township 9S Range 21E
Lease Serial Number UO 1194-ST
API Number 43047512420000

Casing – Time casing run starts, not cementing times.

- Production Casing
- Other

Date/Time _____ AM PM

BOPE

- Initial BOPE test at surface casing point
- Other

Date/Time 6/8/11 13:00 AM PM

RECEIVED

JUN 07 2011

DIV. OF OIL, GAS & MINING

Rig Move

Location To: _____

Date/Time _____ AM PM

Remarks _____

STATE OF UTAH DEPARTMENT OF NATURAL RESOURCES DIVISION OF OIL, GAS, AND MINING		FORM 9 5. LEASE DESIGNATION AND SERIAL NUMBER: UO 1194 ST
SUNDRY NOTICES AND REPORTS ON WELLS Do not use this form for proposals to drill new wells, significantly deepen existing wells below current bottom-hole depth, reenter plugged wells, or to drill horizontal laterals. Use APPLICATION FOR PERMIT TO DRILL form for such proposals.		6. IF INDIAN, ALLOTTEE OR TRIBE NAME: 7. UNIT or CA AGREEMENT NAME: NATURAL BUTTES
1. TYPE OF WELL Gas Well	8. WELL NAME and NUMBER: NBU 921-25E3AS	
2. NAME OF OPERATOR: KERR-MCGEE OIL & GAS ONSHORE, L.P.	9. API NUMBER: 43047512420000	
3. ADDRESS OF OPERATOR: P.O. Box 173779 1099 18th Street, Suite 600, Denver, CO, 80217 3779	PHONE NUMBER: 720 929-6515 Ext	9. FIELD and POOL or WILDCAT: NATURAL BUTTES
4. LOCATION OF WELL FOOTAGES AT SURFACE: 0828 FNL 0864 FWL QTR/QTR, SECTION, TOWNSHIP, RANGE, MERIDIAN: Qtr/Qtr: NWNW Section: 25 Township: 09.0S Range: 21.0E Meridian: S	COUNTY: UINTAH STATE: UTAH	
11. CHECK APPROPRIATE BOXES TO INDICATE NATURE OF NOTICE, REPORT, OR OTHER DATA		
TYPE OF SUBMISSION	TYPE OF ACTION	
<input type="checkbox"/> NOTICE OF INTENT Approximate date work will start: <input type="checkbox"/> SUBSEQUENT REPORT Date of Work Completion: <input type="checkbox"/> SPUD REPORT Date of Spud: <input checked="" type="checkbox"/> DRILLING REPORT Report Date: 6/15/2011	<input type="checkbox"/> ACIDIZE <input type="checkbox"/> CHANGE TO PREVIOUS PLANS <input type="checkbox"/> CHANGE WELL STATUS <input type="checkbox"/> DEEPEN <input type="checkbox"/> OPERATOR CHANGE <input type="checkbox"/> PRODUCTION START OR RESUME <input type="checkbox"/> REPERFORATE CURRENT FORMATION <input type="checkbox"/> TUBING REPAIR <input type="checkbox"/> WATER SHUTOFF <input type="checkbox"/> WILDCAT WELL DETERMINATION <input type="checkbox"/> ALTER CASING <input type="checkbox"/> CHANGE TUBING <input type="checkbox"/> COMMINGLE PRODUCING FORMATIONS <input type="checkbox"/> FRACTURE TREAT <input type="checkbox"/> PLUG AND ABANDON <input type="checkbox"/> RECLAMATION OF WELL SITE <input type="checkbox"/> SIDETRACK TO REPAIR WELL <input type="checkbox"/> VENT OR FLARE <input type="checkbox"/> SI TA STATUS EXTENSION <input type="checkbox"/> OTHER	
12. DESCRIBE PROPOSED OR COMPLETED OPERATIONS. Clearly show all pertinent details including dates, depths, volumes, etc. MIRU ROTARY RIG. FINISHED DRILLING FROM 2510' TO 9935' ON JUNE 13, 2011. RAN 4-1/2" 11.6# I-80 PRODUCTION CASING TO 9798'. RAN 4 1/2" 11.6# P110 CSG FROM 9798' TO 9931'. CEMENTED PRODUCTION CASING RELEASED ENSIGN RIG 146 ON JUNE 15, 2011 @ 11:00 HRS. DETAILS OF CEMENT JOB WILL BE INCLUDED WITH THE WELL COMPLETION REPORT WELL IS WAITING ON FINAL COMPLETION ACTIVITIES.		
NAME (PLEASE PRINT) Andy Lytle	PHONE NUMBER 720 929-6100	TITLE Regulatory Analyst
SIGNATURE N/A	DATE 6/16/2011	

STATE OF UTAH DEPARTMENT OF NATURAL RESOURCES DIVISION OF OIL, GAS, AND MINING		FORM 9
SUNDRY NOTICES AND REPORTS ON WELLS		5. LEASE DESIGNATION AND SERIAL NUMBER: UO 1194 ST
Do not use this form for proposals to drill new wells, significantly deepen existing wells below current bottom-hole depth, reenter plugged wells, or to drill horizontal laterals. Use APPLICATION FOR PERMIT TO DRILL form for such proposals.		6. IF INDIAN, ALLOTTEE OR TRIBE NAME:
		7. UNIT or CA AGREEMENT NAME: NATURAL BUTTES
1. TYPE OF WELL Gas Well		8. WELL NAME and NUMBER: NBU 921-25E3AS
2. NAME OF OPERATOR: KERR-MCGEE OIL & GAS ONSHORE, L.P.		9. API NUMBER: 43047512420000
3. ADDRESS OF OPERATOR: P.O. Box 173779 1099 18th Street, Suite 600, Denver, CO, 80217 3779	PHONE NUMBER: 720 929-6514	9. FIELD and POOL or WILDCAT: NATURAL BUTTES
4. LOCATION OF WELL FOOTAGES AT SURFACE: 0828 FNL 0864 FWL QTR/QTR, SECTION, TOWNSHIP, RANGE, MERIDIAN: Qtr/Qtr: NWNW Section: 25 Township: 09.0S Range: 21.0E Meridian: S		COUNTY: UINTAH
		STATE: UTAH
11. CHECK APPROPRIATE BOXES TO INDICATE NATURE OF NOTICE, REPORT, OR OTHER DATA		
TYPE OF SUBMISSION	TYPE OF ACTION	
<input type="checkbox"/> NOTICE OF INTENT Approximate date work will start: <input type="checkbox"/> SUBSEQUENT REPORT Date of Work Completion: <input type="checkbox"/> SPUD REPORT Date of Spud: <input checked="" type="checkbox"/> DRILLING REPORT Report Date: 4/23/2012	<input type="checkbox"/> ACIDIZE <input type="checkbox"/> ALTER CASING <input type="checkbox"/> CHANGE TO PREVIOUS PLANS <input type="checkbox"/> CHANGE TUBING <input type="checkbox"/> CHANGE WELL STATUS <input type="checkbox"/> COMMINGLE PRODUCING FORMATIONS <input type="checkbox"/> DEEPEN <input type="checkbox"/> FRACTURE TREAT <input type="checkbox"/> OPERATOR CHANGE <input type="checkbox"/> PLUG AND ABANDON <input checked="" type="checkbox"/> PRODUCTION START OR RESUME <input type="checkbox"/> RECLAMATION OF WELL SITE <input type="checkbox"/> REPERFORATE CURRENT FORMATION <input type="checkbox"/> SIDETRACK TO REPAIR WELL <input type="checkbox"/> TUBING REPAIR <input type="checkbox"/> VENT OR FLARE <input type="checkbox"/> WATER SHUTOFF <input type="checkbox"/> SI TA STATUS EXTENSION <input type="checkbox"/> WILDCAT WELL DETERMINATION <input type="checkbox"/> OTHER	
	<input type="checkbox"/> CASING REPAIR <input type="checkbox"/> CHANGE WELL NAME <input type="checkbox"/> CONVERT WELL TYPE <input type="checkbox"/> NEW CONSTRUCTION <input type="checkbox"/> PLUG BACK <input type="checkbox"/> RECOMPLETE DIFFERENT FORMATION <input type="checkbox"/> TEMPORARY ABANDON <input type="checkbox"/> WATER DISPOSAL <input type="checkbox"/> APD EXTENSION OTHER: <input style="width: 100px;" type="text"/>	
12. DESCRIBE PROPOSED OR COMPLETED OPERATIONS. Clearly show all pertinent details including dates, depths, volumes, etc.		
<p>THE SUBJECT WELL WAS PLACED ON PRODUCTION ON APRIL 23, 2012 AT 12:30 P.M. THE CHRONOLOGICAL WELL HISTORY WILL BE SUBMITTED WITH THE WELL COMPLETION REPORT.</p>		
<p>Accepted by the Utah Division of Oil, Gas and Mining FOR RECORD ONLY May 08, 2012</p>		
NAME (PLEASE PRINT) Gina Becker	PHONE NUMBER 720 929-6086	TITLE Regulatory Analyst II
SIGNATURE N/A		DATE 4/26/2012

STATE OF UTAH
DEPARTMENT OF NATURAL RESOURCES
DIVISION OF OIL, GAS AND MINING

AMENDED REPORT FORM 8
(highlight changes)

WELL COMPLETION OR RECOMPLETION REPORT AND LOG

1a. TYPE OF WELL: OIL WELL GAS WELL DRY OTHER _____

b. TYPE OF WORK: NEW WELL HORIZ. LATS. DEEP-EN RE-ENTRY DIFF. RESVR. OTHER _____

5. LEASE DESIGNATION AND SERIAL NUMBER:
UO 1194 ST

6. IF INDIAN, ALLOTTEE OR TRIBE NAME

7. UNIT or CA AGREEMENT NAME
UTU63047A

8. WELL NAME and NUMBER:
NBU 921-25E3AS

2. NAME OF OPERATOR:
KERR MCGEE OIL & GAS ONSHORE, L.P.

9. API NUMBER:
4304751242

3. ADDRESS OF OPERATOR: P.O. BOX 173779 CITY DENVER STATE CO ZIP 80217 PHONE NUMBER: (720) 929-6000

10. FIELD AND POOL, OR WLD/CAT
NATURAL BUTTES

4. LOCATION OF WELL (FOOTAGES)
AT SURFACE: **NWNW 828 FNL 864 FWL S25,T9S,R21E**
AT TOP PRODUCING INTERVAL REPORTED BELOW: **SWNW 2138 FNL 362 FWL S25,T9S,R21E**
AT TOTAL DEPTH: **SWNW 2174 FNL 371 FWL S25,T9S,R21E** *BHL by HSM*

11. QTR/QTR, SECTION, TOWNSHIP, RANGE, MERIDIAN:
NWNW 25 9S 21E S

12. COUNTY **UINTAH** 13. STATE **UTAH**

14. DATE SPURRED: 1/11/2011 15. DATE T.D. REACHED: 6/13/2011 16. DATE COMPLETED: 4/23/2012 ABANDONED READY TO PRODUCE

17. ELEVATIONS (DF, RKB, RT, GL):
4941 GL

18. TOTAL DEPTH: MD 9,935 TVD 9,720 19. PLUG BACK T.D.: MD 9,886 TVD 9,671 20. IF MULTIPLE COMPLETIONS, HOW MANY? *

21. DEPTH BRIDGE MD PLUG SET: TVD

22. TYPE ELECTRIC AND OTHER MECHANICAL LOGS RUN (Submit copy of each)
HDIL/ZDL/CNGR-RST to OH-CBL/GR/COLLARS/TEMP

23. WAS WELL CORED? NO YES (Submit analysis)
WAS DST RUN? NO YES (Submit report)
DIRECTIONAL SURVEY? NO YES (Submit copy)

24. CASING AND LINER RECORD (Report all strings set in well)

HOLE SIZE	SIZE/GRADE	WEIGHT (#/ft.)	TOP (MD)	BOTTOM (MD)	STAGE CEMENTER DEPTH	CEMENT TYPE & NO. OF SACKS	SLURRY VOLUME (BBL)	CEMENT TOP **	AMOUNT PULLED
20"	14" STL	36.7#	0	40		28			
11"	8 5/8" IJ-55	28#	0	2,494		635		0	
7 7/8"	4 1/2" I-80	11.6#	0	9,798		1,650		550	
7 7/8"	4 1/2" P-110	11.6#	9,798	9,931					

25. TUBING RECORD

SIZE	DEPTH SET (MD)	PACKER SET (MD)	SIZE	DEPTH SET (MD)	PACKER SET (MD)	SIZE	DEPTH SET (MD)	PACKER SET (MD)
2 3/8"	9,141							

26. PRODUCING INTERVALS

FORMATION NAME	TOP (MD)	BOTTOM (MD)	TOP (TVD)	BOTTOM (TVD)
(A) WASATCH	7,628	7,630		
(B) MESAVERDE	7,720	9,698		
(C)				
(D)				

27. PERFORATION RECORD

INTERVAL (Top/Bot - MD)	SIZE	NO. HOLES	PERFORATION STATUS
7,628 7,630	0.36	6	Open <input checked="" type="checkbox"/> Squeezed <input type="checkbox"/>
7,720 9,698	0.36	159	Open <input checked="" type="checkbox"/> Squeezed <input type="checkbox"/>
			Open <input type="checkbox"/> Squeezed <input type="checkbox"/>
			Open <input type="checkbox"/> Squeezed <input type="checkbox"/>

28. ACID, FRACTURE, TREATMENT, CEMENT SQUEEZE, ETC.

DEPTH INTERVAL	AMOUNT AND TYPE OF MATERIAL
7628-9698	PUMP 8,673 BBLs SLICK H2O & 171,600 LBS 30/50 OTTAWA SAND 7 STAGES

RECEIVED
JUN 12 2012
DIV. OF OIL, GAS & MINING

29. ENCLOSED ATTACHMENTS:

ELECTRICAL/MECHANICAL LOGS GEOLOGIC REPORT DST REPORT DIRECTIONAL SURVEY
 SUNDRY NOTICE FOR PLUGGING AND CEMENT VERIFICATION CORE ANALYSIS OTHER: _____

30. WELL STATUS:
PROD

31. INITIAL PRODUCTION

INTERVAL A (As shown in item #26)

DATE FIRST PRODUCED: 4/23/2012		TEST DATE: 4/24/2012		HOURS TESTED: 24		TEST PRODUCTION RATES: →	OIL – BBL: 0	GAS – MCF: 2,533	WATER – BBL: 960	PROD. METHOD: FLOWING
CHOKE SIZE: 20/64	TBG. PRESS. 1,682	CSG. PRESS. 2,447	API GRAVITY	BTU – GAS	GAS/OIL RATIO	24 HR PRODUCTION RATES: →	OIL – BBL: 0	GAS – MCF: 2,533	WATER – BBL: 960	INTERVAL STATUS: PROD

INTERVAL B (As shown in item #26)

DATE FIRST PRODUCED:		TEST DATE:		HOURS TESTED:		TEST PRODUCTION RATES: →	OIL – BBL:	GAS – MCF:	WATER – BBL:	PROD. METHOD:
CHOKE SIZE:	TBG. PRESS.	CSG. PRESS.	API GRAVITY	BTU – GAS	GAS/OIL RATIO	24 HR PRODUCTION RATES: →	OIL – BBL:	GAS – MCF:	WATER – BBL:	INTERVAL STATUS:

INTERVAL C (As shown in item #26)

DATE FIRST PRODUCED:		TEST DATE:		HOURS TESTED:		TEST PRODUCTION RATES: →	OIL – BBL:	GAS – MCF:	WATER – BBL:	PROD. METHOD:
CHOKE SIZE:	TBG. PRESS.	CSG. PRESS.	API GRAVITY	BTU – GAS	GAS/OIL RATIO	24 HR PRODUCTION RATES: →	OIL – BBL:	GAS – MCF:	WATER – BBL:	INTERVAL STATUS:

INTERVAL D (As shown in item #26)

DATE FIRST PRODUCED:		TEST DATE:		HOURS TESTED:		TEST PRODUCTION RATES: →	OIL – BBL:	GAS – MCF:	WATER – BBL:	PROD. METHOD:
CHOKE SIZE:	TBG. PRESS.	CSG. PRESS.	API GRAVITY	BTU – GAS	GAS/OIL RATIO	24 HR PRODUCTION RATES: →	OIL – BBL:	GAS – MCF:	WATER – BBL:	INTERVAL STATUS:

32. DISPOSITION OF GAS (Sold, Used for Fuel, Vented, Etc.)

33. SUMMARY OF POROUS ZONES (Include Aquifers):

Show all important zones of porosity and contents thereof: Cored intervals and all drill-stem tests, including depth interval tested, cushion used, time tool open, flowing and shut-in pressures and recoveries.


34. FORMATION (Log) MARKERS:

Formation	Top (MD)	Bottom (MD)	Descriptions, Contents, etc.	Name	Top (Measured Depth)
				GREEN RIVER	1,488
				BIRD'S NEST	1,793
				MAHOGANY	2,253
				WASATCH	4,955
				MESAVERDE	7,705

35. ADDITIONAL REMARKS (Include plugging procedure)

Attached is the chronological well history, perforation report & final survey.

36. I hereby certify that the foregoing and attached information is complete and correct as determined from all available records.

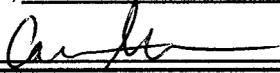NAME (PLEASE PRINT) CARA MAHLER TITLE REGULATORY ANALYST
 SIGNATURE  DATE 6/6/2012

This report must be submitted within 30 days of

- completing or plugging a new well
- drilling horizontal laterals from an existing well bore
- recompleting to a different producing formation
- reentering a previously plugged and abandoned well
- significantly deepening an existing well bore below the previous bottom-hole depth
- drilling hydrocarbon exploratory holes, such as core samples and stratigraphic tests

* ITEM 20: Show the number of completions if production is measured separately from two or more formations.

** ITEM 24: Cement Top – Show how reported top(s) of cement were determined (circulated (CIR), calculated (CAL), cement bond log (CBL), temperature survey (TS)).

Send to: Utah Division of Oil, Gas and Mining
 1594 West North Temple, Suite 1210
 Box 145801
 Salt Lake City, Utah 84114-5801
 Phone: 801-538-5340
 Fax: 801-359-3940

**US ROCKIES REGION
Operation Summary Report**

Well: NBU 921-25E3AS ORANGE	Spud Conductor: 1/11/2011	Spud Date: 2/1/2011
Project: UTAH-UINTAH	Site: NBU 921-25D PAD	Rig Name No: ENSIGN 146/146, PROPETRO/
Event: DRILLING	Start Date: 1/13/2011	End Date: 6/15/2011
Active Datum: RKB @4,955.01ft (above Mean Sea Level)	UWI: NW/NW/0/9/S/21/E/25/0/0/26/PM/N/828/W/0/864/0/0	

Date	Time Start-End	Duration (hr)	Phase	Code	Sub Code	P/U	MD From (ft)	Operation
2/1/2011	8:00 - 10:30	2.50	MIRU	01	B	P		DRESS TOP OF CONDUCTOR. INSTALL DIVERTER HEAD AND BOWE LINE. BUILD DITCH. MOVE RIG OVER HOLE AND RIG UP. RIG UP AND PRIME PIT PUMP AND MUD PUMP.
	10:30 - 11:00	0.50	PRSPD	01	B	P		P/U 1.83 DEG BENT HOUSING HUNTING MTR SN 8077 . 7/8 LOBE .17 RPM. M/U Q506 SN 7133301
	11:00 - 0:00	13.00	DRLSUR	02	C	P		2ND RUN, W/ 6-18'S. INSTALL ROT RUBBER SPUD SURFACE 2/1/2011 11:00 HRS. DRILL/ SLIDE 11" SURFACE HOLE F/40'-1400' (1360' @ 104'/HR) PU AND ORIENT DIR TOOLS WHILE DRLG OUT, PSI ON/ OFF 1310/1025, UP/ DOWN/ ROT 69//50/56. 550 GPM, 45 RPM ON TOP DRIVE, 15-20K WOB
2/2/2011	0:00 - 15:30	15.50	DRLSUR	02	C	P		DRILL/ SLIDE 11" SURFACE HOLE F/1400'- 2510' (1110' @ 72'/HR) PU AND ORIENT DIR TOOLS WHILE DRLG OUT, PSI ON/ OFF 1635/1145, UP/ DOWN/ ROT 87/58/72. 550 GPM, 45 RPM ON TOP DRIVE, 15-25K WOB
	15:30 - 16:30	1.00	DRLSUR	05	F	P		CIRC AND COND HOLE CLEAN
	16:30 - 20:30	4.00	DRLSUR	06	A	P		TOOH, LDDS AND DIR BHA
	20:30 - 21:30	1.00	CSG	12	A	P		RU TO RUN SURFACE CSG, MOVE COLLAR TRUCKS, AND CSG OVER TO WORK AREA
	21:30 - 0:00	2.50	CSG	12	C	P		RUN 28 JTS OF 8-5/8", 28#, J-55, 8 RND SURFACE CSG W/ LTC THREADS. . FILL CSG @ 500' AND 1200'
2/3/2011	0:00 - 2:00	2.00	CSG	12	C	P		FINISH RUNNING LAST 28 JTS OF 8-5/8", 28#, J-55, 8 RND SURFACE CSG W/ LTC THREADS. LANDED FLOAT SHOE @ 2483.71' KB. RAN BAFFLE PLATE IN TOP OF SHOE JT LANDED 2437.55' KB. FILL CSG @ 1200', AND 2480'. RUN 100' OF ONE INCH DOWN BACK SIDE
	2:00 - 2:30	0.50	RDMO	01	E	P		RIG DOWN RIG, MOVE OUT. RELEASE RIG 2/3/2011 @ 02:30
	2:30 - 5:00	2.50	CSG	12	B	P		HELD SAFETY MEETING AND RIGGED UP PROPETRO CEMENTERS (COLD FROZEN EQUIPMENT) MANIFOLD ON ONE FRAC TANK FROZEN SOLID, FINALLY THAWED OUT SO WE COULD GET GOING, INSTALLED CMT HEAD, CIRC CSG WHILE WAITING.

US ROCKIES REGION
Operation Summary Report

Well: NBU 921-25E3AS ORANGE	Spud Conductor: 1/11/2011	Spud Date: 2/1/2011
Project: UTAH-UINTAH	Site: NBU 921-25D PAD	Rig Name No: ENSIGN 146/146, PROPETRO/
Event: DRILLING	Start Date: 1/13/2011	End Date: 6/15/2011
Active Datum: RKB @4,955.01ft (above Mean Sea Level)	UWI: NWNW/0/9/S/21/E/25/0/0/26/PM/N/828/W/0/864/0/0	

Date	Time Start-End	Duration (hr)	Phase	Code	Sub Code	P/U	MD From (ft)	Operation
2/1/2011	8:00 - 10:30	2.50	MIRU	01	B	P		DRESS TOP OF CONDUCTOR. INSTALL DIVERTER HEAD AND BOWME LINE. BUILD DITCH. MOVE RIG OVER HOLE AND RIG UP. RIG UP AND PRIME PIT PUMP AND MUD PUMP.
	10:30 - 11:00	0.50	PRSPD	01	B	P		P/U 1.83 DEG BENT HOUSING HUNTING MTR SN 8077 . 7/8 LOBE .17 RPM. M/U Q506 SN 7133301
	11:00 - 0:00	13.00	DRLSUR	02	C	P		2ND RUN, W/ 6-18'S. INSTALL ROT RUBBER SPUD SURFACE 2/1/2011 11:00 HRS. DRILL/ SLIDE 11" SURFACE HOLE F/40'-1400' (1360' @ 104'/HR) PU AND ORIENT DIR TOOLS WHILE DRLG OUT, PSI ON/ OFF 1310/1025, UP/ DOWN/ ROT 69//50/56. 550 GPM, 45 RPM ON TOP DRIVE, 15-20K WOB
2/2/2011	0:00 - 15:30	15.50	DRLSUR	02	C	P		DRILL/ SLIDE 11" SURFACE HOLE F/1400'- 2510' (1110' @ 72'/HR) PU AND ORIENT DIR TOOLS WHILE DRLG OUT, PSI ON/ OFF 1635/1145, UP/ DOWN/ ROT 87/58/72. 550 GPM, 45 RPM ON TOP DRIVE, 15-25K WOB
	15:30 - 16:30	1.00	DRLSUR	05	F	P		CIRC AND COND HOLE CLEAN
	16:30 - 20:30	4.00	DRLSUR	06	A	P		TOOH, LDDS AND DIR BHA
	20:30 - 21:30	1.00	CSG	12	A	P		RU TO RUN SURFACE CSG, MOVE COLLAR TRUCKS, AND CSG OVER TO WORK AREA
	21:30 - 0:00	2.50	CSG	12	C	P		RUN 28 JTS OF 8-5/8", 28#, J-55, 8 RND SURFACE CSG W/ LTC THREADS. . FILL CSG @ 500' AND 1200'
2/3/2011	0:00 - 2:00	2.00	CSG	12	C	P		FINISH RUNNING LAST 28 JTS OF 8-5/8", 28#, J-55, 8 RND SURFACE CSG W/ LTC THREADS. LANDED FLOAT SHOE @ 2483.71' KB. RAN BAFFLE PLATE IN TOP OF SHOE JT LANDED 2437.55' KB. FILL CSG @ 1200', AND 2480'. RUN 100' OF ONE INCH DOWN BACK SIDE
	2:00 - 2:30	0.50	RDMO	01	E	P		RIG DOWN RIG, MOVE OUT. RELEASE RIG 2/3/2011 @ 02:30
	2:30 - 5:00	2.50	CSG	12	B	P		HELD SAFETY MEETING AND RIGGED UP PROPETRO CEMENTERS (COLD FROZEN EQUIPMENT) MANIFOLD ON ONE FRAC TANK FROZEN SOLID, FINALLY THAWED OUT SO WE COULD GET GOING, INSTALLED CMT HEAD, CIRC CSG WHILE WAITING.

US ROCKIES REGION
Operation Summary Report

Well: NBU 921-25E3AS ORANGE Spud Conductor: 1/11/2011 Spud Date: 2/1/2011
 Project: UTAH-UINTAH Site: NBU 921-25D PAD Rig Name No: ENSIGN 146/146, PROPETRO/
 Event: DRILLING Start Date: 1/13/2011 End Date: 6/15/2011
 Active Datum: RKB @4,955.01ft (above Mean Sea Level) UWI: NWNW/09/S/21/E/25/0/0/26/PM/N/828/W/0/864/0/0

Date	Time Start-End	Duration (hr)	Phase	Code	Sub Code	P/U	MD From (ft)	Operation
	5:00 - 9:00	4.00	CSG	12	E	P		PSI TEST TO 2000 PSI. PUMP 150 BBLS OF 8.3# H2O AHEAD. CAUGHT CIRC. @ 20 BBLS, PUMP 20 BBLS OF 8.4# GEL WATER AHEAD. FULL CIRC. PUMP 210 SX(143 BBLS) 11# 3.82 YIELD LEAD CEMENT, PUMP 170 SX 35 BBLS) OF 15.8# 1.15 YIELD TAIL(2% CALC, 1/4#/SK OF FLOCELE). FULL CIRC. DROP PLUG ON FLY AND DISPLACE W/ 152 BBLS OF 8.3# H2O. LIFT PRESSURE WAS 500 PSI, DIDN'T LAND PLUG, WAS FROZEN INSIDE HEAD, FLOAT HELD, 105 BBLS LEAD CEMENT TO SURF, CEMENT FELL BACK, TOP OUT, PUMP 170 SX (20.5 BBLS) OF 15.8# 1.15 YIELD TAIL(4 % CALC, 1/4#/SK OF FLOCELE) DOWN 1". CMT FELL. WAITED TWO HRS, PUMPED 85 SX DOWN BACK SIDE, CMT STAYED AT SURFACE, RIG DOWN CEMENTERS AND RELEASE RIG @ 09:00
6/7/2011	0:00 - 6:00	6.00	RDMO	01	E	P		RIG DOWN
	6:00 - 16:00	10.00	RDMO	01	A	P		MOVE OUT & SET IN RIG, 100% SET IN, 100% OFF LOCATION NBU 921-22J3BS, (JONES TRUCKING ON LOCATION @ 06:00, 8 TRUCKS, 2 FORKLIFTS, PERSONNEL 14 - JONES OFF LOCATION @ 16:00)
	16:00 - 0:00	8.00	RDMO	01	B	P		RIG UP - RAISED DERRICK @ 17:30 hrs - CONTINUE RIG UP
6/8/2011	0:00 - 9:00	9.00	MIRU	01	B	P		RURT
	9:00 - 12:00	3.00	DRLPRO	14	A	P		N/UP BOPE
	12:00 - 15:30	3.50	DRLPRO	15	A	P		TEST BOPE, RAMS, CHOKE, CHOKE LINE, MANUAL VALVES, FLOOR VALVES, HCR & IBOP 250 LOW 5000 HIGH, ANNULAR 250 LOW 2500 HIGH, CASING 1500
	15:30 - 16:00	0.50	DRLPRO	06	J	P		INSTALL WEAR BUSHING
	16:00 - 19:30	3.50	DRLPRO	06	A	P		P/U BIT, MOTOR, DIRECTIONAL TOOLS, SCRIBE & R.I.H - TAG CMT. @ 2405 FT.
	19:30 - 20:30	1.00	DRLPRO	07	B	P		INSTALL ROTATING HEAD & LEVEL DERRICK
	20:30 - 22:00	1.50	DRLPRO	02	F	P		DRILL CMT, FLOAT - FLOAT DEPTH @ 2447 FT.
	22:00 - 22:30	0.50	DRLPRO	08	A	P		REPLACE WIRE ON IRON DERRICKHAND - INSTALL NEW SOCK FOR SERVICE LOOP
	22:30 - 0:00	1.50	DRLPRO	02	F	P		CONTINUE DRILLING CMT & SHOE - SHOE DEPTH @ 2520 FT.
6/9/2011	0:00 - 11:00	11.00	DRLPRO	02	D	P		DRILL & SLIDE F/ 2520 TO 3801 - 1281 FT. 116 FT. PER/HR. DRILLING W/ WATER, WOB 20, RPM 45, MMRPM. 108, GPM 514, TQ. 9/6, SPM 105, PSI ON/OFF BTM. 1400/1050, P/U 150K, S/O 105K, ROT. 125K - ROT 63% SLIDE 37%
	11:00 - 11:30	0.50	DRLPRO	07	A	P		RIG SERVICE
	11:30 - 0:00	12.50	DRLPRO	02	D	P		DRILL & SLIDE F/ 3801 TO 5171 - 1370 FT. 110 FT. PER/HR. DRILLING W/ WATER, WOB 20, RPM 45. MMRPM 108, GPM 514, TQ. 11/8, SPM 105, PSI ON/OFF BTM. 1750/1300, P/U 213K S/O 131K ROT 152K - ROT 69% SLIDE 31%
6/10/2011	0:00 - 14:30	14.50	DRLPRO	02	D	P		DRILL & SLIDE F/ 5171 TO 6710 - 1539 FT. 106 FT. PER/HR. DRILLING W/ WATER, WOB 20, RPM 45, MMRPM, 108, GPM 514, TQ. 14/11, SPM 105, PSI ON/OFF BTM. 1850/1400, P/U 230K, S/O 150K, ROT 175K - ROT 81% SLIDE 19%

**US ROCKIES REGION
Operation Summary Report**

Well: NBU 921-25E3AS ORANGE Spud Conductor: 1/11/2011 Spud Date: 2/1/2011
 Project: UTAH-UINTAH Site: NBU 921-25D PAD Rig Name No: ENSIGN 146/146, PROPETRO/
 Event: DRILLING Start Date: 1/13/2011 End Date: 6/15/2011
 Active Datum: RKB @4,955.01ft (above Mean Sea Level) UWI: NWNW/0/9/S/21/E/25/0/0/26/PM/N/828/W/0/864/0/0

Date	Time Start-End	Duration (hr)	Phase	Code	Sub Code	P/U	MD From (ft)	Operation
	14:30 - 15:00	0.50	DRLPRO	07	A	P		RIG SERVICE
	15:00 - 0:00	9.00	DRLPRO	02	D	P		DRILL & SLIDE F/ 6710 TO 7582 - 872 FT. 97 FT. PER/HR. MW. 8.6, VIS 31, WOB 20, RPM 45, MMRPM 108, GPM 514, TQ. 14/11, SPM 105, PSI ON/OFF BTM. 1850/1400, P/U 234K, S/O 160K, ROT. 182K - ROT 87% SLIDE 13%
6/11/2011	0:00 - 16:30	16.50	DRLPRO	02	D	P		DRILL & SLIDE F/ 7582 TO 8523 - 941 FT. 57 FT. PER/HR. MW. 10.1, VIS 35, WOB 20, LCM 2%, RPM 45, MMRPM. 103, GPM 490, TQ. 14/12, SPM 100, PSI ON/OFF BTM. 2450/2100 - P/U 235K, S/O 170K, ROT 193K - ROT. 77% SLIDE 23% - STARTED SEEPING @ 8120 FT.
	16:30 - 17:00	0.50	DRLPRO	07	A	P		RIG SERVICE
	17:00 - 0:00	7.00	DRLPRO	02	D	P		DRILL & SLIDE F/ 8523 TO 8926 - 403 FT. 58 FT. PER/HR. MW. 11.1, VIS 38, LCM 5%, WOB 20, RPM 40, MMRPM 103, GPM 490, TQ. 14/12, SPM 100, PSI ON/OFF BTM. 2650/2300 - P/U 255K, S/O 183K, ROT. 197K - ROT. 86% SLIDE 14%
6/12/2011	0:00 - 10:30	10.50	DRLPRO	02	D	P		DRILL F/ 8925 TO 9421 - 496 FT. 47 FT. PER/HR. MW. 11.8, VIS 38, WOB 22, RPM 40, MMRPM 103, GPM 490, TQ. 15/12, SPM 100, PSI ON/OFF BTM. 2650/2300 - P/U 260K, S/O 185K, ROT. 208K, ROT 100% - BIT SLOWED DOWN DRILLING TO 15 FT. PER/HR.
	10:30 - 20:00	9.50	DRLPRO	06	A	P		PUMP 27 STDS. OFF BTM. PUMP DRY JOB & T.O.H, PUMP & WORK THROUGH TIGHT SPOTS @ 4825 TO 4775, CONTINUE T.O.H, L/D MOTOR & BIT - BIT GRADE @ 2/7
	20:00 - 0:00	4.00	DRLPRO	06	A	P		P/U .16 RPG MOTOR & NEW BIT, SCRIBE TOOLS & R.I.H, BREAK CIRC. @ SHOE & 5000 FT.
6/13/2011	0:00 - 3:00	3.00	DRLPRO	06	A	P		FINISH TRIPPING IN, WASH & REAM 90 FT. TO BTM. - NO FLARE @ BTMS UP
	3:00 - 12:30	9.50	DRLPRO	02	D	P		DRILL F/ 9421 TO 9935 TD - 514 FT. 54 FT. PER/HR. MW 11.9, VIS 40, WOB 20, RPM 40, MMRPM 78, GPM 490, TQ. 15/12, SPM 100, PSI ON/OFF BTM. 2800/2600 - P/U 260K, S/O 180K, ROT. 204K
	12:30 - 13:00	0.50	DRLPRO	07	A	P		RIG SERVICE
	13:00 - 14:30	1.50	DRLPRO	05	A	P		CIRC. 2 BTMS. UP
	14:30 - 22:00	7.50	DRLPRO	06	E	P		WIPER TRIP TO SHOE
	22:00 - 22:30	0.50	DRLPRO	21	B	P		CIRC. SHUT DOWN DO TO HIGH WIND, HAD TO HANG STRAPS IN DERRICK TO KEEP SURVIVE LOOP FROM BLOWING INTO DERRICK
	22:30 - 0:00	1.50	DRLPRO	06	E	P		CONTINUE WIPER TRIP TO SHOE
6/14/2011	0:00 - 2:00	2.00	DRLPRO	06	E	P		FINISH TRIPPING IN FROM WIPER TRIP TO SHOE
	2:00 - 3:30	1.50	DRLPRO	05	C	P		CIRC. 2 BTMS. UP - NO FLARE
	3:30 - 12:00	8.50	DRLPRO	06	B	P		PUMPED 26 STDS. OUT, PUMPED DRY JOB, CONTINUE TRIPPING OUT, L/D MOTOR & BIT - BIT GRADED @ 1/3
	12:00 - 18:30	6.50	DRLPRO	11	D	P		HELD SAFETY MEETING W/ BAKER ATLAS, R/U & RUN OPEN HOLE LOGS, GOT LOGS DOWN TO 9896 FT. LOGGED OUT, GOT TIGHT WORKED FREE & RESUMED LOGGING @ 8979 FT.
	18:30 - 0:00	5.50	DRLPRO	12	C	P		HELD SAFETY MEETING W/ FRANKS CASING, R/U & RAN CASING TO 5021 FT. @ MIDNIGHT

US ROCKIES REGION
Operation Summary Report

Well: NBU 921-25E3AS ORANGE		Spud Conductor: 1/11/2011	Spud Date: 2/1/2011
Project: UTAH-UINTAH		Site: NBU 921-25D PAD	Rig Name No: ENSIGN 146/146, PROPETRO/
Event: DRILLING		Start Date: 1/13/2011	End Date: 6/15/2011
Active Datum: RKB @4,955.01ft (above Mean Sea Level)		UWI: NWW/NW/0/9/S/21/E/25/0/0/26/PM/N/828/W/0/864/0/0	

Date	Time Start-End	Duration (hr)	Phase	Code	Sub Code	P/U	MD From (ft)	Operation
6/15/2011	0:00 - 4:30	4.50	DRLPRO	12	C	P		FINISH RUNNING 3 JTS. P-110, 234 JTS. I-80 11.6, BTC, P/B @ 9885 FT. MESA MKR. @ 7693, WASATCH MKR. @ 4976 FT. SHOE LANDED @ 9931 FT.
	4:30 - 6:00	1.50	DRLPRO	05	D	P		CIRC. THROUGH CASING - NO FLARE @ BTMS. UP - LOST 55 BBLS. WHILE CIRC.
	6:00 - 8:30	2.50	DRLPRO	12	E	P		HELD SAFETY MEETING W/ BJ SERVICES, R/U & PUMPED 40 BBL. SPACER LEAD W/ 470 SKS. 192 BBLS. 12# 2.3 YIELD, TAIL W/ 1180 SKS, 275 BBLS. 14.3# 1.31 YIELD, DISPLACED W/ 152 BBLS. WATER, BUMPED PLUG, FLOATS HELD, 2 BBLS. BACK TO TRUCK, 5 BBLS. CMT. TO PIT. FINAL LIFT PSI @ 2600, BUMPED @ 3300 PSI. TOP OF TAIL @ 3163 FT.
	8:30 - 11:00	2.50	DRLPRO	14	A	P		SET SLIPS @ 105K, N/D BOP, CUT OFF CASING, CLEAN MUD TANKS, RELEASE RIG @ 11:00 HRS.

1 General

1.1 Customer Information

Company	US ROCKIES REGION
Representative	
Address	

1.2 Well/Wellbore Information

Well	NBU 921-25E3AS ORANGE	Wellbore No.	OH
Well Name	NBU 921-25E3AS	Wellbore Name	NBU 921-25E3AS
Report No.	1	Report Date	3/16/2012
Project	UTAH-UINTAH	Site	NBU 921-25D PAD
Rig Name/No.		Event	COMPLETION
Start Date	3/16/2012	End Date	4/23/2012
Spud Date	2/1/2011	Active Datum	RKB @4,955.01ft (above Mean Sea Level)
UWI	NW/NW/0/9/S/21/E/25/O/0/26/PM/N/828/W/0/864/O/O		

1.3 General

Contractor		Job Method	PERFORATE	Supervisor	
Perforated Assembly	PRODUCTION CASING	Conveyed Method	WIRELINE		

1.4 Initial Conditions

Fluid Type	KCL WATER	Fluid Density		Gross Interval	7,628.0 (ft)-9,698.0 (ft)	Start Date/Time	4/2/2012 12:00AM
Surface Press		Estimate Res Press		No. of Intervals	26	End Date/Time	4/2/2012 12:00AM
TVD Fluid Top		Fluid Head		Total Shots	165	Net Perforation Interval	51.00 (ft)
Hydrostatic Press		Press Difference		Avg Shot Density	3.24 (shot/ft)	Final Surface Pressure	
Balance Cond	NEUTRAL					Final Press Date	

1.5 Summary

2 Intervals

2.1 Perforated Interval

Date	Formation/Reservoir	CCL@ (ft)	CCL-T S (ft)	MD Top (ft)	MD Base (ft)	Shot Density (shot/ft)	Misfires/Add. Shot	Diameter (in)	Carr Type /Carr Manuf	Carr Size (in)	Phasing (")	Charge Desc /Charge Manufacturer	Charge Weight (gram)	Reason	Misrun
4/2/2012 12:00AM	WASATCH/			7,628.0	7,630.0	3.00		0.360	EXP/	3.375	120.00		23.00	PRODUCTIO N	

2.1 Perforated Interval (Continued)


Date	Formation/ Reservoir	CCL@ (ft)	CCL-T S (ft)	MD Top (ft)	MD Base (ft)	Shot Density (shot/ft)	Misfires/ Add. Shot	Diamete r (in)	Carr Type /Carr Manuf	Carr Size (in)	Phasing (°)	Charge Desc /Charge Manufacturer	Charge Weight (gram)	Reason	Misrun
4/2/2012 12:00AM	MESAVERDE/			7,720.0	7,722.0	3.00		0.360	EXP/	3.375	120.00		23.00	PRODUCTIO N	
4/2/2012 12:00AM	MESAVERDE/			7,750.0	7,752.0	3.00		0.360	EXP/	3.375	120.00		23.00	PRODUCTIO N	
4/2/2012 12:00AM	MESAVERDE/			7,784.0	7,786.0	3.00		0.360	EXP/	3.375	120.00		23.00	PRODUCTIO N	
4/2/2012 12:00AM	MESAVERDE/			7,878.0	7,880.0	3.00		0.360	EXP/	3.375	120.00		23.00	PRODUCTIO N	
4/2/2012 12:00AM	MESAVERDE/			7,920.0	7,922.0	3.00		0.360	EXP/	3.375	120.00		23.00	PRODUCTIO N	
4/2/2012 12:00AM	MESAVERDE/			8,116.0	8,120.0	3.00		0.360	EXP/	3.375	120.00		23.00	PRODUCTIO N	
4/2/2012 12:00AM	MESAVERDE/			8,257.0	8,260.0	3.00		0.360	EXP/	3.375	120.00		23.00	PRODUCTIO N	
4/2/2012 12:00AM	MESAVERDE/			8,422.0	8,426.0	3.00		0.360	EXP/	3.375	120.00		23.00	PRODUCTIO N	
4/2/2012 12:00AM	MESAVERDE/			8,576.0	8,577.0	3.00		0.360	EXP/	3.375	120.00		23.00	PRODUCTIO N	
4/2/2012 12:00AM	MESAVERDE/			8,626.0	8,627.0	3.00		0.360	EXP/	3.375	120.00		23.00	PRODUCTIO N	
4/2/2012 12:00AM	MESAVERDE/			8,660.0	8,662.0	3.00		0.360	EXP/	3.375	120.00		23.00	PRODUCTIO N	
4/2/2012 12:00AM	MESAVERDE/			8,735.0	8,737.0	3.00		0.360	EXP/	3.375	120.00		23.00	PRODUCTIO N	
4/2/2012 12:00AM	MESAVERDE/			8,798.0	8,800.0	3.00		0.360	EXP/	3.375	120.00		23.00	PRODUCTIO N	
4/2/2012 12:00AM	MESAVERDE/			8,925.0	8,926.0	4.00		0.360	EXP/	3.375	90.00		23.00	PRODUCTIO N	
4/2/2012 12:00AM	MESAVERDE/			8,998.0	9,000.0	4.00		0.360	EXP/	3.375	90.00		23.00	PRODUCTIO N	
4/2/2012 12:00AM	MESAVERDE/			9,041.0	9,042.0	4.00		0.360	EXP/	3.375	90.00		23.00	PRODUCTIO N	
4/2/2012 12:00AM	MESAVERDE/			9,066.0	9,067.0	4.00		0.360	EXP/	3.375	90.00		23.00	PRODUCTIO N	
4/2/2012 12:00AM	MESAVERDE/			9,104.0	9,105.0	4.00		0.360	EXP/	3.375	90.00		23.00	PRODUCTIO N	
4/2/2012 12:00AM	MESAVERDE/			9,162.0	9,164.0	3.00		0.360	EXP/	3.375	120.00		23.00	PRODUCTIO N	
4/2/2012 12:00AM	MESAVERDE/			9,256.0	9,258.0	3.00		0.360	EXP/	3.375	120.00		23.00	PRODUCTIO N	
4/2/2012 12:00AM	MESAVERDE/			9,316.0	9,318.0	3.00		0.360	EXP/	3.375	120.00		23.00	PRODUCTIO N	

2.1 Perforated Interval (Continued)

Date	Formation/ Reservoir	CCL@ (ft)	CCL-T S (ft)	MD Top (ft)	MD Base (ft)	Shot Density (shot/ft)	Misfires/ Add. Shot	Diamete r (in)	Carr Type /Carr Manuf	Carr Size (in)	Phasing (°)	Charge Desc /Charge Manufacturer	Charge Weight (gram)	Reason	Misrun
4/2/2012 12:00AM	MESAVERDE/			9,328.0	9,330.0	3.00		0.360	EXP/	3.375	120.00		23.00	PRODUCTIO N	
4/2/2012 12:00AM	MESAVERDE/			9,518.0	9,520.0	4.00		0.360	EXP/	3.375	90.00		23.00	PRODUCTIO N	
4/2/2012 12:00AM	MESAVERDE/			9,546.0	9,548.0	4.00		0.360	EXP/	3.375	90.00		23.00	PRODUCTIO N	
4/2/2012 12:00AM	MESAVERDE/			9,696.0	9,698.0	4.00		0.360	EXP/	3.375	90.00		23.00	PRODUCTIO N	

3 Plots

3.1 Wellbore Schematic

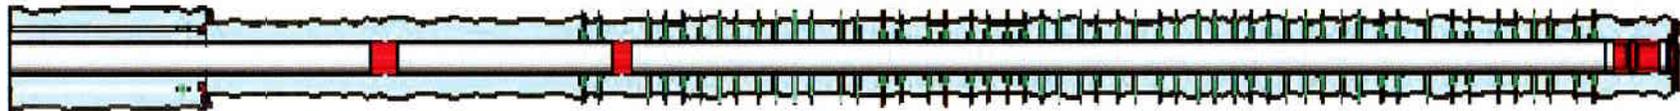

**US ROCKIES REGION
Operation Summary Report**

Well: NBU 921-25E3AS ORANGE	Spud Conductor: 1/11/2011	Spud Date: 2/1/2011
Project: UTAH-UINTAH	Site: NBU 921-25D PAD	Rig Name No: MILES 3/3
Event: COMPLETION	Start Date: 3/16/2012	End Date: 4/23/2012
Active Datum: RKB @4,955.01ft (above Mean Sea Level)	UWI: NWW/NW/0/9/S/21/E/25/0/0/26/PM/N/828/W/0/864/0/0	

Date	Time Start-End	Duration (hr)	Phase	Code	Sub Code	P/U	MD From (ft)	Operation
3/16/2012	7:00 - 9:00	2.00	COMP	33		P		HELD SAFETY MEETING: HIGH PRESSURE FILL SURFACE CSG. MIRU B&C QUICK TEST. PSI TEST T/ 1000 PSI. HELD FOR 15 MIN LOST 0 PSI. PSI TEST T/ 3500 PSI. HELD FOR 15 MIN LOST 22 PSI. 1ST PSI TEST T/ 7000 PSI. HELD FOR 30 MIN LOST 50 PSI. NO COMMUNICATION OR MIGRATION WITH SURFACE CSG BLEED OFF PSI. MOVE T/ NEXT WELL. SWFW
3/29/2012	8:00 - 9:00	1.00	COMP	37	B	P		PERF STG 1)PU 3 1/8 EXP GUN, 23 GM, .36 HOLE SIZE. 90 DEG PHASING. RIH PERF AS PER DEIGN FOR D-FIT TEST. POOH.
	9:00 - 9:00	0.00	COMP	33	G	P		D-FIT STG 1)RU LINES. PSI TEST LINES T/ 8000 PSI. GOOD TEST. BLEED OFF PSI. OPEN WELL = 785 PSI. 11:44 AM BEG PUMPING. BRK @ 5.3 BPM @ 4198 PSI. PUMP 5 BBL @ 5.3 BPM @ 3419 PSI. PUMP 10 BBL @ 5.3 BPM @ 3260 PSI PUMP 15 BBL @ 5.3 BPM @ 3266 PSI. PUMP 20 BBL @ 5.3 BPM @ 3233 PSI. PUMP 24 BBL @ 5.3 BPM @ 3200 PSI. SHUT DOWN PUMP 11:52 AM. ISIP 2690 PSI, FG .72. 5 MIN PSI = 2369 10 MIN PSI = 2239 15 MIN PSI = 2133 20 MIN PSI = 2057 25 MIN PSI = 1989 30 MIN PSI = 1928 SW @ 12:22 AM. CONT MONITORING W/ HALLIBURTON SURFACE GAUGES FOR 24 HRS. REMOVE PRESSURE GUAGES
3/30/2012	10:00 - 15:00	5.00	COMP	37		P		PERF REMAINDER OF STG 1)PU 3 1/8 EXP GUN, 23 GM, .36 HOLE SIZE. 90 DEG PHASING. RIH PERF AS PER PERF DESIGN. POOH. SWFW
4/2/2012	6:45 - 7:00	0.25	COMP	48		P		HSM. HIGH PSI LINES & WL WAIRNESS

**US ROCKIES REGION
Operation Summary Report**

Well: NBU 921-25E3AS ORANGE Spud Conductor: 1/11/2011 Spud Date: 2/1/2011
 Project: UTAH-UINTAH Site: NBU 921-25D PAD Rig Name No: MILES 3/3
 Event: COMPLETION Start Date: 3/16/2012 End Date: 4/23/2012
 Active Datum: RKB @4,955.01ft (above Mean Sea Level) UWI: NWNW/0/9/S/21/E/25/0/0/26/PM/N/828/W/0/864/0/0

Date	Time Start-End	Duration (hr)	Phase	Code	Sub Code	P/U	MD From (ft)	Operation
	7:00 - 18:00	11.00	COMP	36	B	P		<p>PSI TEST LINES T/ 9150. LOST 229 PSI. GOOD TEST. BLEED OFF PSI. SET POP-OFF 7060 PSI.</p> <p>FRAC STG 1)WHP 1498 PSI, BRK 3424 PSI @ 4.5 BPM. ISIP 2992 PSI, FG .75. CALC HOLES OPEN @ 38.8 BPM @ 6623 PSI = 71% HOLES OPEN.(17/24 HOLES OPEN) ISIP 2845 PSI, FG .73, NPI -147 PSI. MP 6625 PSI, MR 54.6 BPM, AP 5366 PSI, AR 47.1 BPM PUMPED 30/50 OTTAWA SAND IN THIS STAGE. X-OVER FOR W L</p> <p>PERF STG 2)PU 4 1/2 8K HAL CBP& 3 1/8 EXP GUN, .36 HOLE SIZE. 120 DEG PHASING. RIH SET CBP @ 9380' P/U PERF AS PER DESIGN. POOH. X-OVER FOR FRAC CREW.</p> <p>FRAC STG 2)WHP 234 PSI, BRK 3135 PSI @ 4.5 BPM. ISIP 1746 PSI, FG .62. CALC HOLES OPEN @ 54.7 BPM @ 5023 PSI = 79% HOLES OPEN. (19/24 HOLES OPEN) ISIP 2609 PSI, FG .71, NPI 863 PSI. MP 5128 PSI, MR 55.4 BPM, AP 4762 PSI, AR 53.6 BPM PUMPED 30/50 OTTAWA SAND IN THIS STAGE X-OVER FOR W L</p> <p>PERF D-FIT STG 3)PU 4 1/2 8K HAL CBP & 3 1/8 EXP GUN, 23 GM .36 HOLE SIZE. 90 DEG PHASING. RIH SET CBP @ 9135' P/U PERF AS PER DESIGN.</p> <p>STG 3) # 3 D-FIT)OPEN WELL = 1459 PSI. 15:59 BEG PUMPING. BRK @ 4.5 BPM @ 6038 PSI. PUMP 5 BBL @ 4.3 BPM @ 5392 PSI. PUMP 10 BBL @ 4.3 BPM @ 4643 PSI. PUMP 15 BBL @ 4.6 BPM @ 2563 PSI. PUMP 20 BBL @ 4.6 BPM @ 2520 PSI. PUMP 24 BBL @ 4.2 BPM @ 2509 PSI. 16:05 SD ISIP @ 2240 PSI. FG .66 5 MIN @ 2048 PSI. 10 MIN @ 1971 PSI. 15 MIN @ 1925 PSI. 20 MIN @ 1875 PSI. 25 MIN @ 1847 PSI. 30 MIN @ 1819 PSI. 16:35 SWI. TOTAL BBLs PUMPED = 26 BBLs (COUNTING BRK DWN.) CONT MONITORING FOR 12 HRS W/ HALL SURFACE GAUGES. CONT D-FIT W/ HALLIBURTON SURFACE GAUGES FOR 12 HRS.</p>

US ROCKIES REGION
Operation Summary Report

Well: NBU 921-25E3AS ORANGE		Spud Conductor: 1/11/2011	Spud Date: 2/1/2011
Project: UTAH-UINTAH		Site: NBU 921-25D PAD	Rig Name No: MILES 3/3
Event: COMPLETION		Start Date: 3/16/2012	End Date: 4/23/2012
Active Datum: RKB @4,955.01ft (above Mean Sea Level)		UWI: NWNW/0/9/S/21/E/25/0/0/26/PM/N/828/W/0/864/0/0	

Date	Time Start-End	Duration (hr)	Phase	Code	Sub Code	P/U	MD From (ft)	Operation
4/3/2012	9:00 - 18:00	9.00	COMP	36	B	P		<p>FINISH PERF STG 3)PU 3 1/8 EXP GUN, 23 GM, .36 HOLE SIZE. 90 DEG PHASING. RIH PERF AS PER DESIGN. POOH. X-OVER FOR FRAC CREW.</p> <p>FRAC STG 3)WHP 1226 PSI, BRK 2729 PSI @ 9.4 BPM. ISIP 2039 PSI, FG .66. CALC HOLES OPEN @ 48.3 BPM @ 4146 PSI = 100% HOLES OPEN. (24/24 HOLES OPEN) ISIP 2686 PSI, FG .73, NPI 647 PSI. MP 6855 PSI, MR 49 BPM, AP 4257 PSI, AR 45.8 BPM PUMPED 30/50 SAND IN THIS STAGE X-OVER FOR WL.</p> <p>PERF STG 4)PU 4 1/2 8K HAL CBP & 3 1/8 EXP GUN, 23 GM, 36 HOLE SIZE. 120 DEG PHASING. RIH SET CBP @ 8850' P/U PERF AS PER DESIGN. POOH. X-OVER FOR FRAC CREW.</p> <p>FRAC STG 4)WHP 919 PSI, BRK 2016 PSI @ 4.6 BPM. ISIP 1631 PSI, FG .62. CALC HOLES OPEN @ 48.5 BPM @ 4053 PSI = 88% HOLES OPEN. (21/24 HOLES OPEN) ISIP 2446 PSI, FG .71, NPI 815 PSI. MP 4854 PSI, MR 48.9 BPM, AP 3915 PSI, AR 38.5 BPM PUMPED 30/50 SAND IN THIS STAGE X-OVER FOR WL</p> <p>PERF D-FIT STG 5)PU 4 1/2 8K HAL CBP @ 3 1/8 EXP GUN, 23 GM, .36 HOLE SIZE. 120 DEG PHASING. RIH SET CBP @ 8476' P/U PERF AS PER D-FIT DESIGN. POOH.</p> <p>D-FIT STG 5) OPEN WELL = 384 PSI. 14:28 BEG PUMPING. BRK @ 4.6 BPM @ 3420 PSI. PUMP 5 BBL @ 4.6 BPM @ 3700 PSI. PUMP 10 BBL @ 4.7 BPM @ 2464 PSI PUMP 15 BBL @ 4.7 BPM @ 2048 PSI. PUMP 20 BBL @ 4.7 BPM @ 2047 PSI. PUMP 24 BBL @ 4.7 BPM @ 2051 PSI. 14:33 SD ISIP @ 1862 PSI. FG .65 5 MIN @ 1693 PSI. 10 MIN @ 1626 PSI. 15 MIN @ 1605 PSI. 20 MIN @ 1590 PSI. 25 MIN @ 1580 PSI. 30 MIN @ 1571 PSI. 15:03 SWL. TOTAL BBLs PUMPED = 26 BBLs (COUNTING BRK DWN.)</p>

US ROCKIES REGION
Operation Summary Report

Well: NBU 921-25E3AS ORANGE		Spud Conductor: 1/11/2011	Spud Date: 2/1/2011
Project: UTAH-UINTAH		Site: NBU 921-25D PAD	Rig Name No: MILES 3/3
Event: COMPLETION		Start Date: 3/16/2012	End Date: 4/23/2012
Active Datum: RKB @4,955.01ft (above Mean Sea Level)		UWI: NWNW/0/9/S/21/E/25/0/0/26/PM/N/828/W/0/864/0/0	

Date	Time Start-End	Duration (hr)	Phase	Code	Sub Code	P/U	MD From (ft)	Operation
4/4/2012	7:15 - 18:00	10.75	COMP	36	B	P		<p>CONT D-FIT W/ HALLIBURTON SURFACE GAUGES FOR 12 HRS.</p> <p>FINISH PERF STG 5)PU 3 1/8 EXP GUN, 23 GM, .36 HOLE SIZE. 120 DEG PHASING. RIH PERF AS PER DESIGN. POOH.</p> <p>FRAC STG 5)WHP 1167 PSI, BRK 1797 PSI @ 4.6 BPM. ISIP 1605 PSI, FG .62. CALC PERFS OPEN @ 50 BPM @ 4884 PSI = 71% HOLES OPEN. (17/24 HOLES OPEN) ISIP 2567 PSI, FG .74, NPI 962 PSI. MP 5737 PSI, MR 52.7 BPM, AP 4636 PSI, AR 49.4 BPM, PUMPED 30/50 OWATTA SAND. SWI, X-OVER FOR WL.</p> <p>PERF D-FIT STG 6)PU 4 1/2 8K HAL CBP & 3 1/8 EXP GUN, 23 GM, .36 HOLE SIZE. 120 DEG PHASING. RIH SET CBP @ 8170' P/U PERF AS PER D-FIT DESIGN. POOH.</p> <p>D-FIT STG 6) OPEN WELL = 81 PSI. 12:04 BEG PUMPING. BRK @ 4.7 BPM @ 2292 PSI. PUMP 5 BBL @ 4.7 BPM @ 2190 PSI. PUMP 10 BBL @ 4.7 BPM @ 2070 PSI PUMP 15 BBLS @ 4.6 BPM @ 1992 PSI. PUMP 20 BBLS @ 4.6 BPM @ 2020 PSI. PUMP 24 BBLS @ 4.6 BPM @ 2044 PSI. 12:09 SD ISIP @ 1892 PSI. FG .67 5 MIN @ 1446 PSI. 10 MIN @ 1183 PSI. 15 MIN @ 1029 PSI. 20 MIN @ 911 PSI. 25 MIN @ 831 PSI. 30 MIN @ 735 PSI. 12:39 SWI. TOTAL BBLS PUMPED = 26 BBLS (COUNTING BRK DWN.)</p> <p>CONT D-FIT W/ HALLIBURTON SURFACE GAUGES FOR 12 HRS.</p>

US ROCKIES REGION
Operation Summary Report

Well: NBU 921-25E3AS ORANGE		Spud Conductor: 1/11/2011	Spud Date: 2/1/2011
Project: UTAH-UINTAH		Site: NBU 921-25D PAD	Rig Name No: MILES 3/3
Event: COMPLETION		Start Date: 3/16/2012	End Date: 4/23/2012
Active Datum: RKB @4,955.01ft (above Mean Sea Level)		UWI: NWNW0/9/S/21/E/25/0/0/26/PM/N/828/W/0/864/0/0	

Date	Time Start-End	Duration (hr)	Phase	Code	Sub Code	P/U	MD From (ft)	Operation
4/5/2012	9:00 - 18:00	9.00	COMP	36	B	P		<p>FINISH PERF STG 6)PU 3 1/8 EXP GUN, 23 GM, .36 HOLE SIZE. 120 DEG PHASING. RIH PERF AS PER DESIGN. POOH.</p> <p>FRAC STG 6)WHP 106 PSI, BRK 1715 PSI @ 5.3 BPM. ISIP 1555 PSI, FG .63. CALC PERFS OPEN @ 51.4 BPM @ 4547 PSI = 79% HOLES OPEN. (19/24 HOLES OPEN) ISIP 2182 PSI, FG .71, NPI 627 PSI. MP 5190 PSI, MR 57.7 BPM, AP 3876 PSI, AR 51.2 BPM, PUMPED 30/50 OWATTA SAND. SWI, X-OVER FOR WL.</p> <p>PERF D-FIT STG 7)PU 4 1/2 8K HAL CBP & 3 1/8 EXP GUN, 23 GM, .36 HOLE SIZE. 120 DEG PHASING. RIH SET CBP @ 7826' P/U PERF AS PER D-FIT DESIGN. POOH. X-OVER FOR FRAC CREW.</p> <p>D-FIT STG 7) OPEN WELL = 150 PSI. 12:18 BEG PUMPING. BRK @ 4.6 BPM @ 2536 PSI. PUMP 5 BBL @ 4.7 BPM @ 1277 PSI. PUMP 10 BBL @ 4.6 BPM @ 1299 PSI. PUMP 15 BBL @ 4.6 BPM @ 1324 PSI. PUMP 20 BBL @ 4.6 BPM @ 1342 PSI. PUMP 24 BBL @ 4.6 BPM @ 1345 PSI. 12:24 SD ISIP @ 1158 PSI. FG .58 5 MIN @ 393 PSI. 10 MIN @ 0 PSI. 13:20 SWI. TOTAL BBL PUMPED = 25 BBL (COUNTING BRK DWN.)</p> <p>CONT D-FIT W/ HALLIBURTON SURFACE GAUGES FOR 12 HRS.</p>

US ROCKIES REGION
Operation Summary Report

Well: NBU 921-25E3AS ORANGE	Spud Conductor: 1/11/2011	Spud Date: 2/1/2011
Project: UTAH-UINTAH	Site: NBU 921-25D PAD	Rig Name No: MILES 3/3
Event: COMPLETION	Start Date: 3/16/2012	End Date: 4/23/2012

Active Datum: RKB @4,955.01ft (above Mean Sea Level) UWI: NWNW0/9/S/21/E/25/0/0/26/PM/N/828/W/0/864/0/0

Date	Time Start-End	Duration (hr)	Phase	Code	Sub Code	P/U	MD From (ft)	Operation
4/6/2012	7:00 - 18:00	11.00	COMP	36	B	P		<p>FINISH PERF STG 7)PU 3 1/8 EXP GUN, 23 GM, .36 HOLE SIZE. 120 DEG PHASING. RIH PERF AS PER DESIGN. POOH, X-OVER FOR FRAC CREW.</p> <p>FRAC STG 7)WHP 0 PSI, BRK 1320 PSI @ 4.9 BPM. ISIP 1113 PSI, FG .59. CALC PERFS OPEN @ 58.3 BPM @ 4118 PSI = 88% HOLES OPEN. (21/24 HOLES OPEN) ISIP 2454 PSI, FG .75, NPI 1341 PSI. MP 6206 PSI, MR 58.4 BPM, AP 4198 PSI, AR 57.4 BPM, PUMPED 30/50 OWATTA SAND. SWI, X-OVER FOR WL.</p> <p>PU 4 1/2 8K HAL CBP. RIH SET KILL PLUG @ 7578'. POOH.</p> <p>TOTAL SAND = 171,600 LBS TOTAL CLFL = 8,673 BBLS JSA- PU TBG. RU PWR SWIVEL.</p>
4/20/2012	7:00 - 7:15	0.25	COMP	48		P		<p>ND WH. NU BOP. RU FLOOR. SPOT TBG. MU 3-7/8" BIT. POBS, AND 1.87" XN. RIH AS MEAS AND PU 2-3/8" L-80 TBG. TAG AT 7540' W/ 238-JTS IN. RU DRLG EQUIP. SDFN. EOT AT 7515'. SDFN</p>
	7:15 - 15:00	7.75	COMP	31	I	P		
4/23/2012	7:00 - 7:15	0.25	COMP	48		P		<p>JSA- D/O PLUGS. LAND HANGER. POBS.</p>

US ROCKIES REGION
Operation Summary Report

Well: NBU 921-25E3AS ORANGE		Spud Conductor: 1/11/2011	Spud Date: 2/1/2011
Project: UTAH-UINTAH		Site: NBU 921-25D PAD	Rig Name No: MILES 3/3
Event: COMPLETION		Start Date: 3/16/2012	End Date: 4/23/2012
Active Datum: RKB @4,955.01ft (above Mean Sea Level)		UWI: NW/NW/0/9/S/21/E/25/0/0/26/PM/N/828/W/0/864/0/0	

Date	Time Start-End	Duration (hr)	Phase	Code	Sub Code	P/U	MD From (ft)	Operation															
	7:15 - 15:00	7.75	COMP	44	C	P		<p>FILL TBG. PRES TEST CSG TO 3000#. GOOD. EST CIRC AND D/O 7 PLUGS.</p> <p>#1- C/O 10' SAND TO CPB AT 7562'. D/O IN 3 MIN. 200# INC. 0# FCP. RIH. #2- C/O 55' SAND TO CPB AT 7840'. D/O IN 3 MIN. 300# INC. 0# FCP. RIH. #3- C/O 50' SAND TO CPB AT 8185'. D/O IN 6 MIN. 200# INC. 0-400# FCP. RIH. #4- C/O 30' SAND TO CPB AT 8476'. D/O IN 8 MIN. 600# INC. 200-500# FCP. RIH. #5- C/O 25' SAND TO CPB AT 8830'. D/O IN 8 MIN. 400# INC. 400-1400# FCP. RIH. #6- C/O 30' SAND TO CPB AT 9135'. D/O IN 6 MIN. 400# INC. 600-800# FCP. RIH. #7- C/O 15' SAND TO CPB AT 9360'. D/O IN 8 MIN. 600# INC. 600-1000# FCP. RIH. PBTD AT 9884'. BTM PERF AT 9698'. C/O TO 9818' W/ 310-JTS IN, (120' RATHOLE). CIRC CLEAN.</p> <p>RD PWR SWMVEL. POOH AS LD 22-JTS TBG. PU 4" 10K HANGER. LUB IN AND LAND 288-JTS 2-3/8" L-80 TBG W/ EOT AT 9141.42'. RD FLOOR. ND BOP. NU WH. HOOK UP LINES. POBS AT 1300#. PRES TEST LINES TO 3000#. SITP 150#, SICP 2400#. RDSU. TURN OVER TO FBC AND SALES.</p> <table border="0"> <tr><td>TBG DETAIL</td><td>KB</td><td>14.00</td></tr> <tr><td>4" 10K HANGER</td><td></td><td>.83</td></tr> <tr><td>288-JTS 2-3/8" L-80 TBG</td><td></td><td>9124.39</td></tr> <tr><td>1.87" XN POBS</td><td></td><td>2.20</td></tr> <tr><td>EOT</td><td></td><td>9141.42</td></tr> </table> <p>314-JTS DELIVERED, 26-JTS RETURNED.</p> <p>TLTR 8673, TLR 1100, LLTR 7573.</p> <p>WELL IP'D ON 4/24/2012 - 2533 MCFD, 0 BOPD, 960 BWPD, CP 2447#, FTP 1682#, CK 20/64, LP 100#, 24 HRS</p>	TBG DETAIL	KB	14.00	4" 10K HANGER		.83	288-JTS 2-3/8" L-80 TBG		9124.39	1.87" XN POBS		2.20	EOT		9141.42
TBG DETAIL	KB	14.00																					
4" 10K HANGER		.83																					
288-JTS 2-3/8" L-80 TBG		9124.39																					
1.87" XN POBS		2.20																					
EOT		9141.42																					
4/24/2012	-																						
	7:00 -																						

Project: UTAH - UTM (feet), NAD27, Zone 12N
 Site: UINTAH_NBU 921-25D PAD
 Well: NBU 921-25E3AS
 Wellbore: NBU 921-25E3AS
 Section:
 SHL:
 Design: NBU 921-25E3AS (wp01) ENSIGN 146
 Latitude: 40.012008
 Longitude: -109.505739
 GL: 4941.00
 KB: 14' RKB + 4941' GL @ 4955.00ft (ENSIGN 146)

FORMATION TOP DETAILS

TVDPath	MDPath	Formation
4759.00	4949.84	Top Wasatch
7473.00	7682.93	Top Mesaverde (top of cylinder)
8388.00	8597.97	MVU21
8972.00	9182.00	MVL1



Weatherford



Azimuths to True North
 Magnetic North: 11.12°
 Magnetic Field
 Strength: 52370.0nT
 Dip Angle: 65.89°
 Date: 2/7/2011
 Model: IGRF2010

WELL DETAILS: NBU 921-25E3AS

+N/-S	+E/-W	Northing	Ground Level: Easting	4941.00 Latitude	Longitude	Slot
0.00	0.00	14533925.32	2058831.88	40.012008	-109.505739	

CASING DETAILS



TVD	MD	Name	Size
2402.30	2483.71	8 5/8"	8-5/8

DESIGN TARGET DETAILS

Name	TVD	+N/-S	+E/-W	Northing	Easting	Latitude	Longitude	Shape
drillers target (25E3AS)	5821.00	-1305.10	-510.14	14532611.84	2058343.70	40.008425	-109.507560	Circle (Radius: 15.00)
intercept top of cylinder (25E3AS)	7473.00	-1317.51	-501.92	14532599.58	2058352.13	40.008391	-109.507531	Point
NBU 921-25E3AS BHL	9711.00	-1335.18	-490.14	14532582.10	2058364.20	40.008342	-109.507489	Circle (Radius: 25.00)

SECTION DETAILS

MD	Inc	Azi	TVD	+N/-S	+E/-W	Dleg	TFace	VSect
2468.00	17.97	200.70	2387.36	-452.26	-203.12	0.00	0.00	494.56
2618.00	17.97	200.70	2530.04	-495.55	-219.48	0.00	0.00	540.83
2665.08	17.07	199.74	2574.94	-508.85	-224.38	2.00	-162.59	555.01
5055.21	17.07	199.74	4859.73	-1169.36	-461.40	0.00	0.00	1256.74
6030.86	0.00	146.31	5821.00	-1305.18	-510.14	1.75	180.00	1401.03
6212.08	0.54	146.31	6002.22	-1305.90	-509.66	0.30	146.31	1401.54
9921.03	0.54	146.31	9711.00	-1335.18	-490.14	0.00	0.00	1422.30

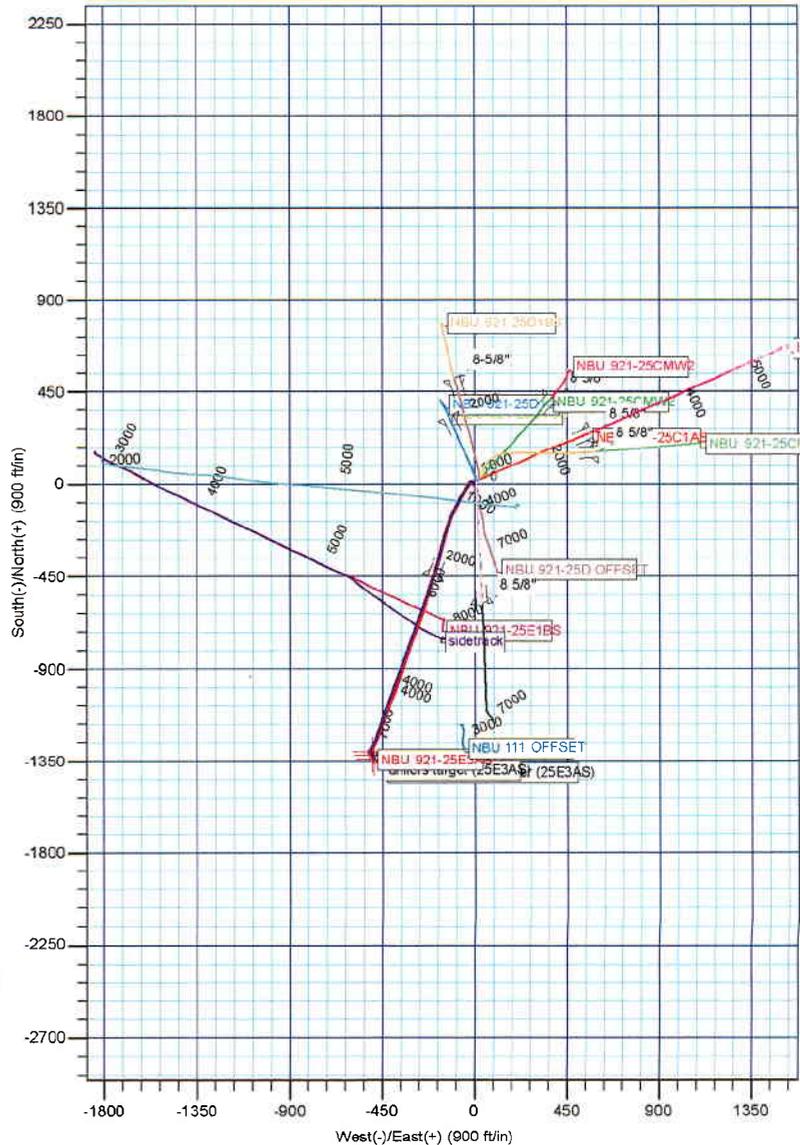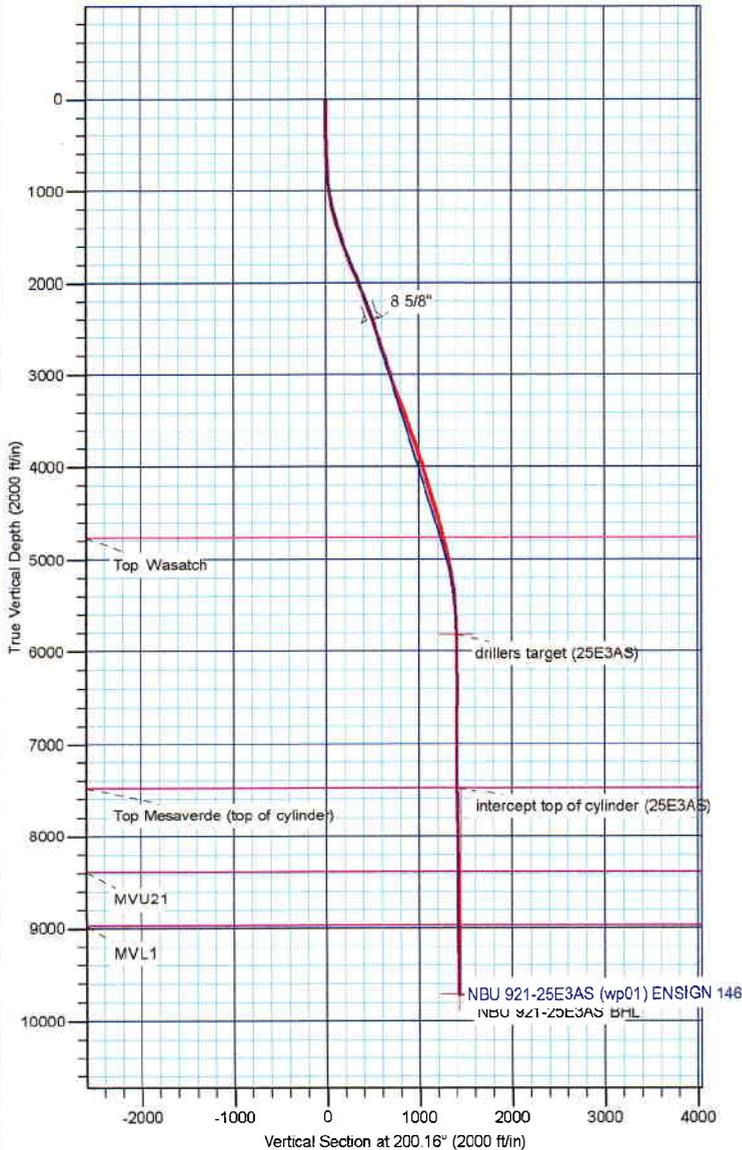

APC
Survey Report



Company:	US ROCKIES REGION PLANNING	Local Co-ordinate Reference:	Well NBU 921-25E3AS
Project:	UTAH - UTM (feet), NAD27, Zone 12N	TVD Reference:	14' RKB + 4941' GL @ 4955.00ft (ENSIGN 146)
Site:	UINTAH_NBU 921-25D PAD	MD Reference:	14' RKB + 4941' GL @ 4955.00ft (ENSIGN 146)
Well:	NBU 921-25E3AS	North Reference:	True
Wellbore:	NBU 921-25E3AS	Survey Calculation Method:	Minimum Curvature
Design:	NBU 921-25E3AS	Database:	edm5000p

Project	UTAH - UTM (feet), NAD27, Zone 12N		
Map System:	Universal Transverse Mercator (US Survey Fee	System Datum:	Mean Sea Level
Geo Datum:	NAD 1927 (NADCON CONUS)		
Map Zone:	Zone 12N (114 W to 108 W)		

Site UINTAH_NBU 921-25D PAD

Site Position:		Northing:	14,533,953.48 ft	Latitude:	40.012084
From:	Lat/Long	Easting:	2,058,860.26 ft	Longitude:	-109.505636
Position Uncertainty:	0.00 ft	Slot Radius:	0 "	Grid Convergence:	0.96 °

Well NBU 921-25E3AS

Well Position	+N/-S	0.00 ft	Northing:	14,533,925.32 ft	Latitude:	40.012008
	+E/-W	0.00 ft	Easting:	2,058,831.88 ft	Longitude:	-109.505739
Position Uncertainty		0.00 ft	Wellhead Elevation:	ft	Ground Level:	4,941.00 ft

Wellbore NBU 921-25E3AS

Magnetics	Model Name	Sample Date	Declination (°)	Dip Angle (°)	Field Strength (nT)
	IGRF2010	2/7/2011	11.12	65.89	52,370

Design NBU 921-25E3AS

Audit Notes:

Version:	1.0	Phase:	ACTUAL	Tie On Depth:	10.00
-----------------	-----	---------------	--------	----------------------	-------

Vertical Section:	Depth From (TVD) (ft)	+N/-S (ft)	+E/-W (ft)	Direction (°)
	10.00	0.00	0.00	204.19

Survey Program Date 7/12/2011

From (ft)	To (ft)	Survey (Wellbore)	Tool Name	Description
195.00	2,468.00	Survey #1 (NBU 921-25E3AS)	MWD	MWD - Standard
2,533.00	9,935.00	Survey #2 (NBU 921-25E3AS)	MWD	MWD - Standard

Survey

Measured Depth (ft)	Inclination (°)	Azimuth (°)	Vertical Depth (ft)	+N/-S (ft)	+E/-W (ft)	Vertical Section (ft)	Dogleg Rate (°/100ft)	Build Rate (°/100ft)	Turn Rate (°/100ft)
10.00	0.00	0.00	10.00	0.00	0.00	0.00	0.00	0.00	0.00
195.00	1.88	318.47	194.97	2.27	-2.01	-1.25	1.02	1.02	0.00
223.00	2.02	319.13	222.95	2.99	-2.64	-1.65	0.51	0.50	2.36
311.00	3.04	315.95	310.86	5.84	-5.28	-3.16	1.17	1.16	-3.61
398.00	3.73	304.95	397.71	9.12	-9.20	-4.55	1.09	0.79	-12.64
488.00	3.93	271.97	487.52	10.90	-14.68	-3.93	2.42	0.22	-36.64
578.00	4.03	243.02	577.31	9.57	-20.58	-0.30	2.21	0.11	-32.17
668.00	3.77	218.36	667.11	5.82	-25.24	5.03	1.87	-0.29	-27.40
758.00	4.40	213.37	756.88	0.61	-28.97	11.31	0.80	0.70	-5.54
848.00	5.95	212.95	846.51	-6.18	-33.41	19.33	1.72	1.72	-0.47

APC
Survey Report



Company:	US ROCKIES REGION PLANNING	Local Co-ordinate Reference:	Well NBU 921-25E3AS
Project:	UTAH - UTM (feet), NAD27, Zone 12N	TVD Reference:	14' RKB + 4941' GL @ 4955.00ft (ENSIGN 146)
Site:	UINTAH_NBU 921-25D PAD	MD Reference:	14' RKB + 4941' GL @ 4955.00ft (ENSIGN 146)
Well:	NBU 921-25E3AS	North Reference:	True
Wellbore:	NBU 921-25E3AS	Survey Calculation Method:	Minimum Curvature
Design:	NBU 921-25E3AS	Database:	edm5000p

Survey

Measured Depth (ft)	Inclination (°)	Azimuth (°)	Vertical Depth (ft)	+N/-S (ft)	+E/-W (ft)	Vertical Section (ft)	Dogleg Rate (°/100ft)	Build Rate (°/100ft)	Turn Rate (°/100ft)
938.00	7.78	213.14	935.86	-15.20	-39.28	29.96	2.03	2.03	0.21
1,028.00	9.60	212.73	1,024.83	-26.61	-46.67	43.40	2.02	2.02	-0.46
1,118.00	11.33	212.68	1,113.33	-40.37	-55.50	59.56	1.92	1.92	-0.06
1,208.00	12.80	210.69	1,201.34	-56.39	-65.36	78.21	1.70	1.63	-2.21
1,298.00	14.52	208.80	1,288.79	-74.85	-75.89	99.37	1.97	1.91	-2.10
1,388.00	15.84	206.36	1,375.65	-95.74	-86.78	122.89	1.63	1.47	-2.71
1,478.00	17.46	206.35	1,461.87	-118.85	-98.22	148.66	1.80	1.80	-0.01
1,568.00	19.13	203.68	1,547.32	-144.45	-110.14	176.90	2.08	1.86	-2.97
1,658.00	20.66	200.53	1,631.95	-172.83	-121.63	207.49	2.08	1.70	-3.50
1,748.00	22.08	198.60	1,715.76	-203.73	-132.60	240.17	1.76	1.58	-2.14
1,838.00	22.69	196.58	1,798.98	-236.40	-142.94	274.22	1.09	0.68	-2.24
1,928.00	22.77	195.26	1,881.99	-269.84	-152.48	308.63	0.57	0.09	-1.47
2,018.00	23.18	194.71	1,964.85	-303.78	-161.56	343.30	0.51	0.46	-0.61
2,108.00	21.66	194.03	2,048.05	-337.02	-170.09	377.13	1.71	-1.69	-0.76
2,198.00	20.82	192.75	2,131.93	-368.74	-177.65	409.15	1.07	-0.93	-1.42
2,288.00	19.29	196.00	2,216.47	-398.63	-185.27	439.55	2.10	-1.70	3.61
2,378.00	17.99	198.55	2,301.75	-426.10	-193.79	468.09	1.70	-1.44	2.83
2,468.00	17.97	200.70	2,387.36	-452.26	-203.12	495.78	0.74	-0.02	2.39
2,533.00	18.30	199.96	2,449.13	-471.24	-210.15	515.97	0.62	0.51	-1.14
2,623.00	18.03	197.15	2,534.65	-497.83	-219.08	543.88	1.02	-0.30	-3.12
2,714.00	18.01	195.65	2,621.18	-524.83	-227.03	571.77	0.51	-0.02	-1.65
2,804.00	17.75	194.12	2,706.84	-551.53	-234.13	599.04	0.60	-0.29	-1.70
2,895.00	18.19	196.00	2,793.40	-578.64	-241.43	626.76	0.80	0.48	2.07
2,986.00	18.13	199.00	2,879.87	-605.68	-249.95	654.92	1.03	-0.07	3.30
3,076.00	17.31	197.50	2,965.60	-631.69	-258.54	682.16	1.04	-0.91	-1.67
3,167.00	17.63	198.87	3,052.40	-657.64	-267.07	709.33	0.57	0.35	1.51
3,258.00	19.56	202.37	3,138.65	-684.77	-277.32	738.28	2.45	2.12	3.85
3,348.00	20.44	202.12	3,223.22	-713.26	-288.97	769.04	0.98	0.98	-0.28
3,439.00	21.25	201.62	3,308.26	-743.31	-301.03	801.40	0.91	0.89	-0.55
3,530.00	20.63	200.75	3,393.25	-773.63	-312.79	833.87	0.76	-0.68	-0.96
3,620.00	19.81	198.75	3,477.71	-802.90	-323.31	864.88	1.19	-0.91	-2.22
3,711.00	18.94	198.62	3,563.55	-831.50	-332.98	894.93	0.96	-0.96	-0.14
3,802.00	19.75	197.00	3,649.41	-860.20	-342.19	924.89	1.07	0.89	-1.78
3,892.00	19.25	199.00	3,734.25	-888.77	-351.47	954.75	0.93	-0.56	2.22
3,983.00	18.44	197.75	3,820.37	-916.66	-360.74	983.99	0.99	-0.89	-1.37
4,074.00	18.13	199.62	3,906.78	-943.71	-369.88	1,012.41	0.73	-0.34	2.05
4,164.00	16.69	199.62	3,992.65	-969.07	-378.92	1,039.25	1.60	-1.60	0.00
4,255.00	16.25	199.00	4,079.92	-993.42	-387.46	1,064.96	0.52	-0.48	-0.68
4,346.00	16.69	202.75	4,167.19	-1,017.51	-396.65	1,090.70	1.26	0.48	4.12
4,437.00	16.75	200.87	4,254.34	-1,041.81	-406.38	1,116.85	0.60	0.07	-2.07
4,527.00	15.88	198.37	4,340.72	-1,065.61	-414.88	1,142.05	1.24	-0.97	-2.78
4,618.00	16.26	199.20	4,428.16	-1,089.46	-422.99	1,167.13	0.49	0.42	0.91
4,708.00	16.94	202.00	4,514.41	-1,113.52	-432.05	1,192.78	1.17	0.76	3.11

APC
Survey Report



Company:	US ROCKIES REGION PLANNING	Local Co-ordinate Reference:	Well NBU 921-25E3AS
Project:	UTAH - UTM (feet), NAD27, Zone 12N	TVD Reference:	14' RKB + 4941' GL @ 4955.00ft (ENSIGN 146)
Site:	UINTAH_NBU 921-25D PAD	MD Reference:	14' RKB + 4941' GL @ 4955.00ft (ENSIGN 146)
Well:	NBU 921-25E3AS	North Reference:	True
Wellbore:	NBU 921-25E3AS	Survey Calculation Method:	Minimum Curvature
Design:	NBU 921-25E3AS	Database:	edm5000p

Survey

Measured Depth (ft)	Inclination (°)	Azimuth (°)	Vertical Depth (ft)	+N/-S (ft)	+E/-W (ft)	Vertical Section (ft)	Dogleg Rate (°/100ft)	Build Rate (°/100ft)	Turn Rate (°/100ft)
4,799.00	16.63	204.12	4,601.54	-1,137.70	-442.34	1,219.05	0.75	-0.34	2.33
4,890.00	13.69	199.75	4,689.36	-1,159.72	-451.30	1,242.82	3.46	-3.23	-4.80
4,980.00	12.63	198.37	4,777.00	-1,179.08	-458.00	1,263.23	1.23	-1.18	-1.53
5,071.00	12.25	200.50	4,865.86	-1,197.57	-464.52	1,282.76	0.65	-0.42	2.34
5,162.00	11.44	199.75	4,954.92	-1,215.10	-470.95	1,301.39	0.91	-0.89	-0.82
5,253.00	10.44	200.25	5,044.27	-1,231.33	-476.85	1,318.61	1.10	-1.10	0.55
5,343.00	9.81	199.87	5,132.87	-1,246.19	-482.28	1,334.39	0.70	-0.70	-0.42
5,434.00	8.75	204.75	5,222.67	-1,259.77	-487.81	1,349.05	1.45	-1.16	5.36
5,524.00	7.13	203.62	5,311.81	-1,271.11	-492.92	1,361.48	1.81	-1.80	-1.26
5,615.00	6.94	201.75	5,402.12	-1,281.39	-497.22	1,372.62	0.33	-0.21	-2.05
5,706.00	5.63	207.62	5,492.58	-1,290.45	-501.32	1,382.57	1.60	-1.44	6.45
5,796.00	3.75	213.62	5,582.27	-1,296.81	-505.00	1,389.88	2.16	-2.09	6.67
5,887.00	2.50	241.62	5,673.14	-1,300.23	-508.39	1,394.39	2.13	-1.37	30.77
5,978.00	0.88	259.62	5,764.10	-1,301.30	-510.83	1,396.36	1.85	-1.78	19.78
6,068.00	0.69	252.62	5,854.09	-1,301.59	-512.02	1,397.11	0.24	-0.21	-7.78
6,159.00	0.69	232.87	5,945.08	-1,302.08	-512.98	1,397.96	0.26	0.00	-21.70
6,249.00	0.63	212.12	6,035.08	-1,302.83	-513.68	1,398.92	0.27	-0.07	-23.06
6,340.00	0.81	191.00	6,126.07	-1,303.89	-514.07	1,400.04	0.35	0.20	-23.21
6,430.00	1.06	186.62	6,216.06	-1,305.34	-514.28	1,401.46	0.29	0.28	-4.87
6,521.00	1.31	177.25	6,307.04	-1,307.21	-514.33	1,403.19	0.35	0.27	-10.30
6,612.00	0.56	190.37	6,398.03	-1,308.69	-514.36	1,404.55	0.85	-0.82	14.42
6,703.00	0.94	16.12	6,489.02	-1,308.41	-514.23	1,404.24	1.65	0.42	-191.48
6,793.00	0.94	30.25	6,579.01	-1,307.06	-513.66	1,402.77	0.26	0.00	15.70
6,884.00	0.81	49.87	6,670.00	-1,306.00	-512.79	1,401.45	0.36	-0.14	21.56
6,975.00	0.88	61.12	6,760.99	-1,305.25	-511.69	1,400.31	0.20	0.08	12.36
7,065.00	0.88	79.25	6,850.98	-1,304.79	-510.40	1,399.37	0.31	0.00	20.14
7,156.00	0.94	92.00	6,941.97	-1,304.68	-508.97	1,398.68	0.23	0.07	14.01
7,247.00	0.94	107.62	7,032.96	-1,304.94	-507.51	1,398.32	0.28	0.00	17.16
7,337.00	1.19	119.37	7,122.94	-1,305.62	-505.99	1,398.32	0.37	0.28	13.06
7,428.00	1.25	131.50	7,213.92	-1,306.74	-504.43	1,398.70	0.29	0.07	13.33
7,519.00	1.44	141.50	7,304.89	-1,308.29	-502.97	1,399.52	0.33	0.21	10.99
7,609.00	1.44	147.87	7,394.87	-1,310.13	-501.67	1,400.66	0.18	0.00	7.08
7,700.00	1.63	153.37	7,485.83	-1,312.26	-500.48	1,402.12	0.26	0.21	6.04
7,790.00	1.13	201.50	7,575.81	-1,314.23	-500.23	1,403.81	1.35	-0.56	53.48
7,881.00	1.13	189.75	7,666.79	-1,315.95	-500.71	1,405.58	0.25	0.00	-12.91
7,972.00	1.44	179.62	7,757.77	-1,317.98	-500.85	1,407.48	0.42	0.34	-11.13
8,062.00	1.31	152.87	7,847.74	-1,320.02	-500.38	1,409.16	0.72	-0.14	-29.72
8,153.00	1.65	154.29	7,938.71	-1,322.13	-499.34	1,410.65	0.38	0.37	1.56
8,244.00	1.81	156.50	8,029.67	-1,324.63	-498.19	1,412.46	0.19	0.18	2.43
8,335.00	2.25	171.87	8,120.62	-1,327.71	-497.37	1,414.94	0.77	0.48	16.89
8,425.00	0.94	182.12	8,210.58	-1,330.20	-497.15	1,417.12	1.48	-1.46	11.39
8,516.00	0.75	106.75	8,301.57	-1,331.12	-496.60	1,417.73	1.15	-0.21	-82.82
8,607.00	0.56	49.37	8,392.57	-1,331.00	-495.70	1,417.25	0.71	-0.21	-63.05

APC
Survey Report



Company:	US ROCKIES REGION PLANNING	Local Co-ordinate Reference:	Well NBU 921-25E3AS
Project:	UTAH - UTM (feet), NAD27, Zone 12N	TVD Reference:	14' RKB + 4941' GL @ 4955.00ft (ENSIGN 146)
Site:	UINTAH_NBU 921-25D PAD	MD Reference:	14' RKB + 4941' GL @ 4955.00ft (ENSIGN 146)
Well:	NBU 921-25E3AS	North Reference:	True
Wellbore:	NBU 921-25E3AS	Survey Calculation Method:	Minimum Curvature
Design:	NBU 921-25E3AS	Database:	edm5000p

Survey

Measured Depth (ft)	Inclination (°)	Azimuth (°)	Vertical Depth (ft)	+N/-S (ft)	+E/-W (ft)	Vertical Section (ft)	Dogleg Rate (°/100ft)	Build Rate (°/100ft)	Turn Rate (°/100ft)
8,697.00	0.38	34.25	8,482.56	-1,330.47	-495.19	1,416.56	0.24	-0.20	-16.80
8,788.00	0.19	146.62	8,573.56	-1,330.34	-494.94	1,416.34	0.53	-0.21	123.48
8,879.00	0.69	167.50	8,664.56	-1,331.00	-494.74	1,416.86	0.57	0.55	22.95
8,969.00	0.69	189.25	8,754.55	-1,332.07	-494.71	1,417.82	0.29	0.00	24.17
9,060.00	0.63	175.00	8,845.55	-1,333.11	-494.75	1,418.79	0.19	-0.07	-15.66
9,151.00	0.44	187.25	8,936.54	-1,333.95	-494.75	1,419.56	0.24	-0.21	13.46
9,241.00	0.06	217.12	9,026.54	-1,334.33	-494.83	1,419.94	0.43	-0.42	33.19
9,332.00	0.31	202.62	9,117.54	-1,334.60	-494.95	1,420.23	0.28	0.27	-15.93
9,425.00	0.50	177.37	9,210.54	-1,335.24	-495.03	1,420.84	0.28	0.20	-27.15
9,516.00	0.63	160.50	9,301.54	-1,336.10	-494.84	1,421.56	0.23	0.14	-18.54
9,607.00	0.88	169.00	9,392.53	-1,337.26	-494.54	1,422.49	0.30	0.27	9.34
9,697.00	0.88	165.00	9,482.52	-1,338.61	-494.23	1,423.59	0.07	0.00	-4.44
9,885.00	2.39	175.07	9,670.44	-1,343.91	-493.52	1,428.14	0.81	0.80	5.36
LAST MWD SURVEY									
9,935.00	2.79	177.75	9,720.38	-1,346.16	-493.38	1,430.14	0.84	0.80	5.36
PROJECTION									

Design Annotations

Measured Depth (ft)	Vertical Depth (ft)	Local Coordinates		Comment
		+N/-S (ft)	+E/-W (ft)	
9,885.00	9,670.44	-1,343.91	-493.52	LAST MWD SURVEY
9,935.00	9,720.38	-1,346.16	-493.38	PROJECTION

Checked By: _____ Approved By: _____ Date: _____

US ROCKIES REGION PLANNING

UTAH - UTM (feet), NAD27, Zone 12N

UINTAH_NBU 921-25D PAD

NBU 921-25E3AS

NBU 921-25E3AS

Design: NBU 921-25E3AS

Survey Report - Geographic

12 July, 2011



Weatherford®

APC
Survey Report - Geographic



Company:	US ROCKIES REGION PLANNING	Local Co-ordinate Reference:	Well NBU 921-25E3AS
Project:	UTAH - UTM (feet), NAD27, Zone 12N	TVD Reference:	14' RKB + 4941' GL @ 4955.00ft (ENSIGN 146)
Site:	UINTAH_NBU 921-25D PAD	MD Reference:	14' RKB + 4941' GL @ 4955.00ft (ENSIGN 146)
Well:	NBU 921-25E3AS	North Reference:	True
Wellbore:	NBU 921-25E3AS	Survey Calculation Method:	Minimum Curvature
Design:	NBU 921-25E3AS	Database:	edm5000p

Project	UTAH - UTM (feet), NAD27, Zone 12N		
Map System:	Universal Transverse Mercator (US Survey Fee	System Datum:	Mean Sea Level
Geo Datum:	NAD 1927 (NADCON CONUS)		
Map Zone:	Zone 12N (114 W to 108 W)		

Site	UINTAH_NBU 921-25D PAD				
Site Position:		Northing:	14,533,953.48 ft	Latitude:	40.012084
From:	Lat/Long	Easting:	2,058,860.26 ft	Longitude:	-109.505636
Position Uncertainty:	0.00 ft	Slot Radius:	0 "	Grid Convergence:	0.96 °

Well	NBU 921-25E3AS					
Well Position	+N/-S	0.00 ft	Northing:	14,533,925.32 ft	Latitude:	40.012008
	+E/-W	0.00 ft	Easting:	2,058,831.88 ft	Longitude:	-109.505739
Position Uncertainty		0.00 ft	Wellhead Elevation:	ft	Ground Level:	4,941.00 ft

Wellbore	NBU 921-25E3AS				
Magnetics	Model Name	Sample Date	Declination (°)	Dip Angle (°)	Field Strength (nT)
	IGRF2010	2/7/2011	11.12	65.89	52,370

Design	NBU 921-25E3AS				
Audit Notes:					
Version:	1.0	Phase:	ACTUAL	Tie On Depth:	10.00
Vertical Section:	Depth From (TVD) (ft)	+N/-S (ft)	+E/-W (ft)	Direction (°)	
	10.00	0.00	0.00	204.19	

Survey Program	Date 7/12/2011				
From (ft)	To (ft)	Survey (Wellbore)	Tool Name	Description	
195.00	2,468.00	Survey #1 (NBU 921-25E3AS)	MWD	MWD - Standard	
2,533.00	9,935.00	Survey #2 (NBU 921-25E3AS)	MWD	MWD - Standard	

Survey										
Measured Depth (ft)	Inclination (°)	Azimuth (°)	Vertical Depth (ft)	+N/-S (ft)	+E/-W (ft)	Map Northing (ft)	Map Easting (ft)	Latitude	Longitude	
10.00	0.00	0.00	10.00	0.00	0.00	14,533,925.32	2,058,831.88	40.012008	-109.505739	
195.00	1.88	318.47	194.97	2.27	-2.01	14,533,927.56	2,058,829.83	40.012014	-109.505746	
223.00	2.02	319.13	222.95	2.99	-2.64	14,533,928.26	2,058,829.19	40.012016	-109.505749	
311.00	3.04	315.95	310.86	5.84	-5.28	14,533,931.07	2,058,826.50	40.012024	-109.505758	
398.00	3.73	304.95	397.71	9.12	-9.20	14,533,934.28	2,058,822.53	40.012033	-109.505772	
488.00	3.93	271.97	487.52	10.90	-14.68	14,533,935.97	2,058,817.01	40.012038	-109.505792	
578.00	4.03	243.02	577.31	9.57	-20.58	14,533,934.55	2,058,811.14	40.012034	-109.505813	
668.00	3.77	218.36	667.11	5.82	-25.24	14,533,930.71	2,058,806.55	40.012024	-109.505829	
758.00	4.40	213.37	756.88	0.61	-28.97	14,533,925.45	2,058,802.90	40.012010	-109.505843	
848.00	5.95	212.95	846.51	-6.18	-33.41	14,533,918.58	2,058,798.58	40.011991	-109.505859	
938.00	7.78	213.14	935.86	-15.20	-39.28	14,533,909.46	2,058,792.86	40.011966	-109.505880	

APC
Survey Report - Geographic



Company:	US ROCKIES REGION PLANNING	Local Co-ordinate Reference:	Well NBU 921-25E3AS
Project:	UTAH - UTM (feet), NAD27, Zone 12N	TVD Reference:	14' RKB + 4941' GL @ 4955.00ft (ENSIGN 146)
Site:	UINTAH_NBU 921-25D PAD	MD Reference:	14' RKB + 4941' GL @ 4955.00ft (ENSIGN 146)
Well:	NBU 921-25E3AS	North Reference:	True
Wellbore:	NBU 921-25E3AS	Survey Calculation Method:	Minimum Curvature
Design:	NBU 921-25E3AS	Database:	edm5000p

Survey

Measured Depth (ft)	Inclination (°)	Azimuth (°)	Vertical Depth (ft)	+N/-S (ft)	+E/-W (ft)	Map Northing (ft)	Map Easting (ft)	Latitude	Longitude
1,028.00	9.60	212.73	1,024.83	-26.61	-46.67	14,533,897.93	2,058,785.66	40.011935	-109.505906
1,118.00	11.33	212.68	1,113.33	-40.37	-55.50	14,533,884.03	2,058,777.06	40.011897	-109.505937
1,208.00	12.80	210.69	1,201.34	-56.39	-65.36	14,533,867.85	2,058,767.47	40.011853	-109.505973
1,298.00	14.52	208.80	1,288.79	-74.85	-75.89	14,533,849.21	2,058,757.26	40.011803	-109.506010
1,388.00	15.84	206.36	1,375.65	-95.74	-86.78	14,533,828.14	2,058,746.72	40.011745	-109.506049
1,478.00	17.46	206.35	1,461.87	-118.85	-98.22	14,533,804.84	2,058,735.66	40.011682	-109.506090
1,568.00	19.13	203.68	1,547.32	-144.45	-110.14	14,533,779.04	2,058,724.18	40.011611	-109.506133
1,658.00	20.66	200.53	1,631.95	-172.83	-121.63	14,533,750.48	2,058,713.16	40.011534	-109.506174
1,748.00	22.08	198.60	1,715.76	-203.73	-132.60	14,533,719.39	2,058,702.72	40.011449	-109.506213
1,838.00	22.69	196.58	1,798.98	-236.40	-142.94	14,533,686.55	2,058,692.92	40.011359	-109.506250
1,928.00	22.77	195.26	1,881.99	-269.84	-152.48	14,533,652.96	2,058,683.94	40.011267	-109.506284
2,018.00	23.18	194.71	1,964.85	-303.78	-161.56	14,533,618.88	2,058,675.43	40.011174	-109.506316
2,108.00	21.66	194.03	2,048.05	-337.02	-170.09	14,533,585.49	2,058,667.47	40.011083	-109.506347
2,198.00	20.82	192.75	2,131.93	-368.74	-177.65	14,533,553.65	2,058,660.44	40.010996	-109.506374
2,288.00	19.29	196.00	2,216.47	-398.63	-185.27	14,533,523.64	2,058,653.32	40.010914	-109.506401
2,378.00	17.99	198.55	2,301.75	-426.10	-193.79	14,533,496.03	2,058,645.26	40.010838	-109.506431
2,468.00	17.97	200.70	2,387.36	-452.26	-203.12	14,533,469.71	2,058,636.37	40.010766	-109.506465
2,533.00	18.30	199.96	2,449.13	-471.24	-210.15	14,533,450.63	2,058,629.66	40.010714	-109.506490
2,623.00	18.03	197.15	2,534.65	-497.83	-219.08	14,533,423.89	2,058,621.18	40.010641	-109.506522
2,714.00	18.01	195.65	2,621.18	-524.83	-227.03	14,533,396.76	2,058,613.68	40.010567	-109.506550
2,804.00	17.75	194.12	2,706.84	-551.53	-234.13	14,533,369.94	2,058,607.03	40.010494	-109.506575
2,895.00	18.19	196.00	2,793.40	-578.64	-241.43	14,533,342.72	2,058,600.19	40.010419	-109.506601
2,986.00	18.13	199.00	2,879.87	-605.68	-249.95	14,533,315.54	2,058,592.12	40.010345	-109.506632
3,076.00	17.31	197.50	2,965.60	-631.69	-258.54	14,533,289.39	2,058,583.97	40.010274	-109.506662
3,167.00	17.63	198.87	3,052.40	-657.64	-267.07	14,533,263.29	2,058,575.88	40.010202	-109.506693
3,258.00	19.56	202.37	3,138.65	-684.77	-277.32	14,533,236.00	2,058,566.08	40.010128	-109.506729
3,348.00	20.44	202.12	3,223.22	-713.26	-288.97	14,533,207.31	2,058,554.91	40.010050	-109.506771
3,439.00	21.25	201.62	3,308.26	-743.31	-301.03	14,533,177.06	2,058,543.35	40.009967	-109.506814
3,530.00	20.63	200.75	3,393.25	-773.63	-312.79	14,533,146.55	2,058,532.11	40.009884	-109.506856
3,620.00	19.81	198.75	3,477.71	-802.90	-323.31	14,533,117.11	2,058,522.08	40.009804	-109.506894
3,711.00	18.94	198.62	3,563.55	-831.50	-332.98	14,533,088.35	2,058,512.89	40.009725	-109.506928
3,802.00	19.75	197.00	3,649.41	-860.20	-342.19	14,533,059.50	2,058,504.16	40.009646	-109.506961
3,892.00	19.25	199.00	3,734.25	-888.77	-351.47	14,533,030.78	2,058,495.37	40.009568	-109.506994
3,983.00	18.44	197.75	3,820.37	-916.66	-360.74	14,533,002.74	2,058,486.56	40.009491	-109.507027
4,074.00	18.13	199.62	3,906.78	-943.71	-369.88	14,532,975.55	2,058,477.88	40.009417	-109.507060
4,164.00	16.69	199.62	3,992.65	-969.07	-378.92	14,532,950.03	2,058,469.26	40.009347	-109.507092
4,255.00	16.25	199.00	4,079.92	-993.42	-387.46	14,532,925.55	2,058,461.14	40.009280	-109.507123
4,346.00	16.69	202.75	4,167.19	-1,017.51	-396.65	14,532,901.30	2,058,452.34	40.009214	-109.507156
4,437.00	16.75	200.87	4,254.34	-1,041.81	-406.38	14,532,876.84	2,058,443.03	40.009148	-109.507190
4,527.00	15.88	198.37	4,340.72	-1,065.61	-414.88	14,532,852.90	2,058,434.93	40.009082	-109.507221
4,618.00	16.26	199.20	4,428.16	-1,089.46	-422.99	14,532,828.92	2,058,427.22	40.009017	-109.507250
4,708.00	16.94	202.00	4,514.41	-1,113.52	-432.05	14,532,804.71	2,058,418.56	40.008951	-109.507282
4,799.00	16.63	204.12	4,601.54	-1,137.70	-442.34	14,532,780.37	2,058,408.68	40.008884	-109.507319
4,890.00	13.69	199.75	4,689.36	-1,159.72	-451.30	14,532,758.19	2,058,400.09	40.008824	-109.507351
4,980.00	12.63	198.37	4,777.00	-1,179.08	-458.00	14,532,738.72	2,058,393.72	40.008771	-109.507375
5,071.00	12.25	200.50	4,865.86	-1,197.57	-464.52	14,532,720.13	2,058,387.51	40.008720	-109.507398
5,162.00	11.44	199.75	4,954.92	-1,215.10	-470.95	14,532,702.49	2,058,381.38	40.008672	-109.507421
5,253.00	10.44	200.25	5,044.27	-1,231.33	-476.85	14,532,686.16	2,058,375.75	40.008627	-109.507442
5,343.00	9.81	199.87	5,132.87	-1,246.19	-482.28	14,532,671.21	2,058,370.57	40.008586	-109.507461
5,434.00	8.75	204.75	5,222.67	-1,259.77	-487.81	14,532,657.55	2,058,365.26	40.008549	-109.507481
5,524.00	7.13	203.62	5,311.81	-1,271.11	-492.92	14,532,646.13	2,058,360.35	40.008518	-109.507499
5,615.00	6.94	201.75	5,402.12	-1,281.39	-497.22	14,532,635.77	2,058,356.22	40.008490	-109.507515
5,706.00	5.63	207.62	5,492.58	-1,290.45	-501.32	14,532,626.65	2,058,352.27	40.008465	-109.507529
5,796.00	3.75	213.62	5,582.27	-1,296.81	-505.00	14,532,620.22	2,058,348.70	40.008447	-109.507542
5,887.00	2.50	241.62	5,673.14	-1,300.23	-508.39	14,532,616.74	2,058,345.36	40.008438	-109.507554

APC
Survey Report - Geographic



Company:	US ROCKIES REGION PLANNING	Local Co-ordinate Reference:	Well NBU 921-25E3AS
Project:	UTAH - UTM (feet), NAD27, Zone 12N	TVD Reference:	14' RKB + 4941' GL @ 4955.00ft (ENSIGN 146)
Site:	UINTAH_NBU 921-25D PAD	MD Reference:	14' RKB + 4941' GL @ 4955.00ft (ENSIGN 146)
Well:	NBU 921-25E3AS	North Reference:	True
Wellbore:	NBU 921-25E3AS	Survey Calculation Method:	Minimum Curvature
Design:	NBU 921-25E3AS	Database:	edm5000p

Survey

Measured Depth (ft)	Inclination (°)	Azimuth (°)	Vertical Depth (ft)	+N/-S (ft)	+E/-W (ft)	Map Northing (ft)	Map Easting (ft)	Latitude	Longitude
5,978.00	0.88	259.62	5,764.10	-1,301.30	-510.83	14,532,615.63	2,058,342.95	40.008435	-109.507563
6,068.00	0.69	252.62	5,854.09	-1,301.59	-512.02	14,532,615.33	2,058,341.76	40.008434	-109.507567
6,159.00	0.69	232.87	5,945.08	-1,302.08	-512.98	14,532,614.82	2,058,340.80	40.008433	-109.507571
6,249.00	0.63	212.12	6,035.08	-1,302.83	-513.68	14,532,614.06	2,058,340.12	40.008431	-109.507573
6,340.00	0.81	191.00	6,126.07	-1,303.89	-514.07	14,532,613.00	2,058,339.75	40.008428	-109.507575
6,430.00	1.06	186.62	6,216.06	-1,305.34	-514.28	14,532,611.54	2,058,339.56	40.008424	-109.507575
6,521.00	1.31	177.25	6,307.04	-1,307.21	-514.33	14,532,609.67	2,058,339.54	40.008419	-109.507576
6,612.00	0.56	190.37	6,398.03	-1,308.69	-514.36	14,532,608.19	2,058,339.54	40.008415	-109.507576
6,703.00	0.94	16.12	6,489.02	-1,308.41	-514.23	14,532,608.47	2,058,339.66	40.008416	-109.507575
6,793.00	0.94	30.25	6,579.01	-1,307.06	-513.66	14,532,609.83	2,058,340.21	40.008419	-109.507573
6,884.00	0.81	49.87	6,670.00	-1,306.00	-512.79	14,532,610.90	2,058,341.06	40.008422	-109.507570
6,975.00	0.88	61.12	6,760.99	-1,305.25	-511.69	14,532,611.67	2,058,342.15	40.008424	-109.507566
7,065.00	0.88	79.25	6,850.98	-1,304.79	-510.40	14,532,612.16	2,058,343.43	40.008426	-109.507562
7,156.00	0.94	92.00	6,941.97	-1,304.68	-508.97	14,532,612.28	2,058,344.86	40.008426	-109.507566
7,247.00	0.94	107.62	7,032.96	-1,304.94	-507.51	14,532,612.06	2,058,346.32	40.008425	-109.507551
7,337.00	1.19	119.37	7,122.94	-1,305.62	-505.99	14,532,611.40	2,058,347.85	40.008423	-109.507546
7,428.00	1.25	131.50	7,213.92	-1,306.74	-504.43	14,532,610.31	2,058,349.44	40.008420	-109.507540
7,519.00	1.44	141.50	7,304.89	-1,308.29	-502.97	14,532,608.78	2,058,350.92	40.008416	-109.507535
7,609.00	1.44	147.87	7,394.87	-1,310.13	-501.67	14,532,606.96	2,058,352.25	40.008411	-109.507530
7,700.00	1.63	153.37	7,485.83	-1,312.26	-500.48	14,532,604.85	2,058,353.48	40.008405	-109.507526
7,790.00	1.13	201.50	7,575.81	-1,314.23	-500.23	14,532,602.89	2,058,353.76	40.008400	-109.507525
7,881.00	1.13	189.75	7,666.79	-1,315.95	-500.71	14,532,601.16	2,058,353.31	40.008395	-109.507527
7,972.00	1.44	179.62	7,757.77	-1,317.98	-500.85	14,532,599.13	2,058,353.20	40.008389	-109.507528
8,062.00	1.31	152.87	7,847.74	-1,320.02	-500.38	14,532,597.09	2,058,353.71	40.008384	-109.507526
8,153.00	1.65	154.29	7,938.71	-1,322.13	-499.34	14,532,595.00	2,058,354.79	40.008378	-109.507522
8,244.00	1.81	156.50	8,029.67	-1,324.63	-498.19	14,532,592.53	2,058,355.97	40.008371	-109.507518
8,335.00	2.25	171.87	8,120.62	-1,327.71	-497.37	14,532,589.45	2,058,356.85	40.008363	-109.507515
8,425.00	0.94	182.12	8,210.58	-1,330.20	-497.15	14,532,586.97	2,058,357.11	40.008356	-109.507514
8,516.00	0.75	106.75	8,301.57	-1,331.12	-496.60	14,532,586.06	2,058,357.67	40.008353	-109.507512
8,607.00	0.56	49.37	8,392.57	-1,331.00	-495.70	14,532,586.20	2,058,358.57	40.008354	-109.507509
8,697.00	0.38	34.25	8,482.56	-1,330.47	-495.19	14,532,586.74	2,058,359.07	40.008355	-109.507507
8,788.00	0.19	146.62	8,573.56	-1,330.34	-494.94	14,532,586.86	2,058,359.32	40.008355	-109.507506
8,879.00	0.69	167.50	8,664.56	-1,331.00	-494.74	14,532,586.21	2,058,359.53	40.008354	-109.507506
8,969.00	0.69	189.25	8,754.55	-1,332.07	-494.71	14,532,585.14	2,058,359.58	40.008351	-109.507506
9,060.00	0.63	175.00	8,845.55	-1,333.11	-494.75	14,532,584.10	2,058,359.55	40.008348	-109.507506
9,151.00	0.44	187.25	8,936.54	-1,333.95	-494.75	14,532,583.26	2,058,359.56	40.008345	-109.507506
9,241.00	0.06	217.12	9,026.54	-1,334.33	-494.83	14,532,582.88	2,058,359.50	40.008344	-109.507506
9,332.00	0.31	202.62	9,117.54	-1,334.60	-494.95	14,532,582.61	2,058,359.38	40.008344	-109.507506
9,425.00	0.50	177.37	9,210.54	-1,335.24	-495.03	14,532,581.97	2,058,359.31	40.008342	-109.507507
9,516.00	0.63	160.50	9,301.54	-1,336.10	-494.84	14,532,581.11	2,058,359.51	40.008340	-109.507506
9,607.00	0.88	169.00	9,392.53	-1,337.26	-494.54	14,532,579.95	2,058,359.83	40.008336	-109.507505
9,697.00	0.88	165.00	9,482.52	-1,338.61	-494.23	14,532,578.61	2,058,360.17	40.008333	-109.507504
9,885.00	2.39	175.07	9,670.44	-1,343.91	-493.52	14,532,573.33	2,058,360.97	40.008318	-109.507501
LAST MWD SURVEY									
9,935.00	2.79	177.75	9,720.38	-1,346.16	-493.38	14,532,571.07	2,058,361.14	40.008312	-109.507501

PROJECTION

APC
Survey Report - Geographic



Company:	US ROCKIES REGION PLANNING	Local Co-ordinate Reference:	Well NBU 921-25E3AS
Project:	UTAH - UTM (feet), NAD27, Zone 12N	TVD Reference:	14' RKB + 4941' GL @ 4955.00ft (ENSIGN 146)
Site:	UINTAH_NBU 921-25D PAD	MD Reference:	14' RKB + 4941' GL @ 4955.00ft (ENSIGN 146)
Well:	NBU 921-25E3AS	North Reference:	True
Wellbore:	NBU 921-25E3AS	Survey Calculation Method:	Minimum Curvature
Design:	NBU 921-25E3AS	Database:	edm5000p

Design Annotations

Measured Depth (ft)	Vertical Depth (ft)	Local Coordinates		Comment
		+N/-S (ft)	+E/-W (ft)	
9,885.00	9,670.44	-1,343.91	-493.52	LAST MWD SURVEY
9,935.00	9,720.38	-1,346.16	-493.38	PROJECTION

Checked By: _____	Approved By: _____	Date: _____
-------------------	--------------------	-------------