

STATE OF UTAH
DEPARTMENT OF NATURAL RESOURCES
DIVISION OF OIL, GAS AND MINING

FORM 3

AMENDED REPORT

APPLICATION FOR PERMIT TO DRILL						1. WELL NAME and NUMBER NBU 1022-7E1BS				
2. TYPE OF WORK DRILL NEW WELL <input checked="" type="checkbox"/> REENTER P&A WELL <input type="checkbox"/> DEEPEN WELL <input type="checkbox"/>						3. FIELD OR WILDCAT NATURAL BUTTES				
4. TYPE OF WELL Gas Well Coalbed Methane Well: NO						5. UNIT or COMMUNITIZATION AGREEMENT NAME NATURAL BUTTES				
6. NAME OF OPERATOR KERR-MCGEE OIL & GAS ONSHORE, L.P.						7. OPERATOR PHONE 720 929-6515				
8. ADDRESS OF OPERATOR P.O. Box 173779, Denver, CO, 80217						9. OPERATOR E-MAIL julie.jacobson@anadarko.com				
10. MINERAL LEASE NUMBER (FEDERAL, INDIAN, OR STATE) ML 23609			11. MINERAL OWNERSHIP FEDERAL <input type="checkbox"/> INDIAN <input type="checkbox"/> STATE <input checked="" type="checkbox"/> FEE <input type="checkbox"/>			12. SURFACE OWNERSHIP FEDERAL <input type="checkbox"/> INDIAN <input type="checkbox"/> STATE <input checked="" type="checkbox"/> FEE <input type="checkbox"/>				
13. NAME OF SURFACE OWNER (if box 12 = 'fee')						14. SURFACE OWNER PHONE (if box 12 = 'fee')				
15. ADDRESS OF SURFACE OWNER (if box 12 = 'fee')						16. SURFACE OWNER E-MAIL (if box 12 = 'fee')				
17. INDIAN ALLOTTEE OR TRIBE NAME (if box 12 = 'INDIAN')			18. INTEND TO COMMINGLE PRODUCTION FROM MULTIPLE FORMATIONS YES <input checked="" type="checkbox"/> (Submit Commingling Application) NO <input type="checkbox"/>			19. SLANT VERTICAL <input type="checkbox"/> DIRECTIONAL <input checked="" type="checkbox"/> HORIZONTAL <input type="checkbox"/>				
20. LOCATION OF WELL		FOOTAGES		QTR-QTR	SECTION	TOWNSHIP	RANGE	MERIDIAN		
LOCATION AT SURFACE		1874 FNL 878 FWL		SWNW	7	10.0 S	22.0 E	S		
Top of Uppermost Producing Zone		1567 FNL 758 FWL		SWNW	7	10.0 S	22.0 E	S		
At Total Depth		1567 FNL 758 FWL		SWNW	7	10.0 S	22.0 E	S		
21. COUNTY UINTAH			22. DISTANCE TO NEAREST LEASE LINE (Feet) 758			23. NUMBER OF ACRES IN DRILLING UNIT 294				
			25. DISTANCE TO NEAREST WELL IN SAME POOL (Applied For Drilling or Completed) 294			26. PROPOSED DEPTH MD: 9326 TVD: 9304				
27. ELEVATION - GROUND LEVEL 5244			28. BOND NUMBER 22013542			29. SOURCE OF DRILLING WATER / WATER RIGHTS APPROVAL NUMBER IF APPLICABLE Permit #43-8496				
Hole, Casing, and Cement Information										
String	Hole Size	Casing Size	Length	Weight	Grade & Thread	Max Mud Wt.	Cement	Sacks	Yield	Weight
Surf	11	8.625	0 - 2470	28.0	J-55 LT&C	0.2	Type V	180	1.15	15.8
							Class G	270	1.15	15.8
Prod	7.875	4.5	0 - 9326	11.6	I-80 Buttress	12.0	Premium Lite High Strength	290	3.38	11.0
							50/50 Poz	1020	1.31	14.3
ATTACHMENTS										
VERIFY THE FOLLOWING ARE ATTACHED IN ACCORDANCE WITH THE UTAH OIL AND GAS CONSERVATION GENERAL RULES										
<input checked="" type="checkbox"/> WELL PLAT OR MAP PREPARED BY LICENSED SURVEYOR OR ENGINEER					<input checked="" type="checkbox"/> COMPLETE DRILLING PLAN					
<input type="checkbox"/> AFFIDAVIT OF STATUS OF SURFACE OWNER AGREEMENT (IF FEE SURFACE)					<input type="checkbox"/> FORM 5. IF OPERATOR IS OTHER THAN THE LEASE OWNER					
<input checked="" type="checkbox"/> DIRECTIONAL SURVEY PLAN (IF DIRECTIONALLY OR HORIZONTALLY DRILLED)					<input checked="" type="checkbox"/> TOPOGRAPHICAL MAP					
NAME Andy Lytle				TITLE Regulatory Analyst				PHONE 720 929-6100		
SIGNATURE				DATE 12/29/2010				EMAIL andrew.lytle@anadarko.com		
API NUMBER ASSIGNED 43047514400000				APPROVAL  Permit Manager						

Kerr-McGee Oil & Gas Onshore. L.P.**NBU 1022-7E1BS**

Surface: 1874 FNL / 878 FWL SWNW
 BHL: 1567 FNL / 758 FWL SWNW

Section 7 T10S R22E

Unitah County, Utah
 Mineral Lease: UT ST ML 23609

ONSHORE ORDER NO. 1**DRILLING PROGRAM**

1. & 2. **Estimated Tops of Important Geologic Markers:**
Estimated Depths of Anticipated Water, Oil, Gas, or Mineral Formations:

<u>Formation</u>	<u>Depth</u>	<u>Resource</u>
Uinta	0 - Surface	
Green River	1306	
Birds Nest	1657	Water
Mahogany	2018	Water
Wasatch	4535	Gas
Mesaverde	7156	Gas
MVU2	8070	Gas
MVL1	8675	Gas
TVD	9304	
TD	9326	

3. **Pressure Control Equipment** (Schematic Attached)

Please refer to the attached Drilling Program

4. **Proposed Casing & Cementing Program:**

Please refer to the attached Drilling Program

5. **Drilling Fluids Program:**

Please refer to the attached Drilling Program

6. **Evaluation Program:**

Please refer to the attached Drilling Program

7. **Abnormal Conditions:**

Maximum anticipated bottom hole pressure calculated at 9,304' TVD, approximately equals 5,700 psi (calculated at 0.61 psi/foot).

Maximum anticipated surface pressure equals approximately 3,653 psi (bottom hole pressure minus the pressure of a partially evacuated hole calculated at 0.22 psi/foot).

8. **Anticipated Starting Dates:**

9. **Variances:**

*Please refer to the attached Drilling Program.
Onshore Order #2 – Air Drilling Variance*

Kerr-McGee Oil & Gas Onshore LP (KMG) respectfully requests a variance to several requirements associated with air drilling outlined in Onshore Order 2

- *Blowout Prevention Equipment (BOPE) requirements;*
- *Mud program requirements; and*
- *Special drilling operation (surface equipment placement) requirements associated with air drilling.*

This Standard Operating Practices addendum provides supporting information as to why KMG current air drilling practices for constructing the surface casing hole should be granted a variance to Onshore Order 2 air drilling requirements.

The reader should note that the air rig is used only to construct a stable surface casing hole through a historically difficult lost circulation zone. A conventional rotary rig follows the air rig, and is used to drill and construct the majority of the wellbore.

More notable, KMG has used the air rig layout and procedures outlined below to drill the surface casing hole in approximately 675 wells without incident of blow out or loss of life.

Background

In a typical well, KMG utilizes an air rig for drilling the surface casing hole, an interval from the surface to surface casing depths, which varies in depth from 1,700 to 2,800 feet. The air rig drilling operation does not drill through productive or over pressured formations in KMG field, but does penetrate the Uinta and Green River Formations. The purpose of the air drilling operation is to overcome the severe loss circulation zone in the Green River known as the Bird's Nest while creating a stable hole for the surface casing. The surface casing hole is generally drilled to approximately 500 feet below the Bird's Nest.

Before the surface air rig is mobilized, a rathole rig is utilized to set and cement conductor pipe through a competent surface formation. Generally, the conductor is set at 40 feet. In some cases, conductor may be set deeper in areas that the surface formation is not found competent. This rig also drills the rat and mouse holes in preparation for the surface casing and production string drilling operations.

The air rig is then mobilized to drill the surface casing hole by drilling a 11 inch hole to just above the Bird's Nest interval with an air hammer. The hammer is then tripped and replaced with a 11 inch tri-cone bit. The tri-cone bit is used to drill to the surface casing point, approximately 500 feet below the loss circulation zone (Bird's Nest). The 8-5/8 inch surface casing is then run and cemented in place, thereby isolating the lost circulation zone.

KMG fully appreciates Onshore Order 2 well control and safety requirements associated with a typical air drilling operations. However, the requirements of Onshore Order 2 are excessive with respect to the air rig layout and drilling operation procedures that are currently in practice to drill and control the surface casing hole in KMG Fields.

Variance for BOPE Requirements

The air rig operation utilizes a properly lubricated and maintained air bowl diverter system which diverts the drilling returns to a six-inch blooie line. The air bowl is the only piece of BOPE equipment which is installed during drilling operations and is sufficient to contain the air returns associated with this drilling operation. As was discussed earlier, the drilling of the surface hole does not encounter any over pressured or productive zones, and as a result standard BOPE equipment should not be required. In addition, standard drilling practices do not support the use of BOPE on 40 feet of conductor pipe.

Variance for Mud Material Requirements

Onshore Order 2 also states that sufficient quantities of mud materials shall be maintained or readily accessible for the purpose of assuring adequate well control. Once again, the surface hole drilling operations does not encounter over pressured or productive intervals, and as a result there is not a need to control pressure in the surface hole with a mud system. Instead of mud, the air rigs utilize water from the reserve pit for well control, if necessary. A skid pump which is located near the reserve pit (see attachment) will supply the water to the well bore.

Variance for Special Drilling Operation (surface equipment placement) Requirements

Onshore Order 2 requires specific safety distances or setbacks for the placement of associated standard air drilling equipment, wellbore, and reserve pits. The air rigs used to drill the surface holes are not typical of an air rig used to drill a producing hole in other parts of the US. These are smaller in nature and designed to fit a KMG location. The typical air rig layout for drilling surface hole in the field is attached.

Typically the blooie line discharge point is required to be 100 feet from the well bore. In the case of a KMG well, the reserve pit is only 45 feet from the rig and is used for the drill cuttings. The blooie line, which transports the drill cuttings from the well to the reserve pit, subsequently discharges only 45 feet from the well bore.

Typically the air rig compressors are required to be located in the opposite direction from the blooie line and a minimum of 100 feet from the well bore. At the KMG locations, the air rig compressors are approximately 40 feet from the well bore and approximately 60 feet from the blooie line discharge due to the unique air rig design. The air compressors (see attachment) are located on the rig (1250 cfm) and on a standby trailer (1170 cfm). A booster sits between the two compressors and boosts the output from 350 psi to 2000 psi. The design does put the booster and standby compressor opposite from the blooie line.

Lastly, Onshore Order 2 addresses the need for an automatic igniter or continuous pilot light on the blooie

line. The air rig does not utilize an igniter as the surface hole drilling operation does not encounter productive formations. 4 of 4

Conclusion

The air rig operating procedures and the attached air rig layout have effectively maintained well control while drilling the surface holes in KMG Fields. KMG respectfully requests a variance from Onshore Order 2 with respect to air drilling well control requirements as discussed above.


10. Other Information:

Please refer to the attached Drilling Program.



KERR-McGEE OIL & GAS ONSHORE LP DRILLING PROGRAM

COMPANY NAME	KERR-McGEE OIL & GAS ONSHORE LP		DATE	December 28, 2010	
WELL NAME	NBU 1022-7E1BS		TD	9,304'	TVD 9,326' MD
FIELD	Natural Buttes	COUNTY	Uintah	STATE	Utah
SURFACE LOCATION	SWNW 1874 FNL 878 FWL	Sec 7	T 10S	R 22E	FINISHED ELEVATION 5,243'
	Latitude: 39.965621		Longitude: -109.48666		NAD 27
BTM HOLE LOCATION	SWNW 1567 FNL 758 FWL	Sec 7	T 10S	R 22E	
	Latitude: 39.966467		Longitude: -109.487093		NAD 27
OBJECTIVE ZONE(S)	Wasatch/Mesaverde				
ADDITIONAL INFO	Regulatory Agencies: UDOGM (Minerals), UDOGM (Surface), UDOGM Tri-County Health Dept.				

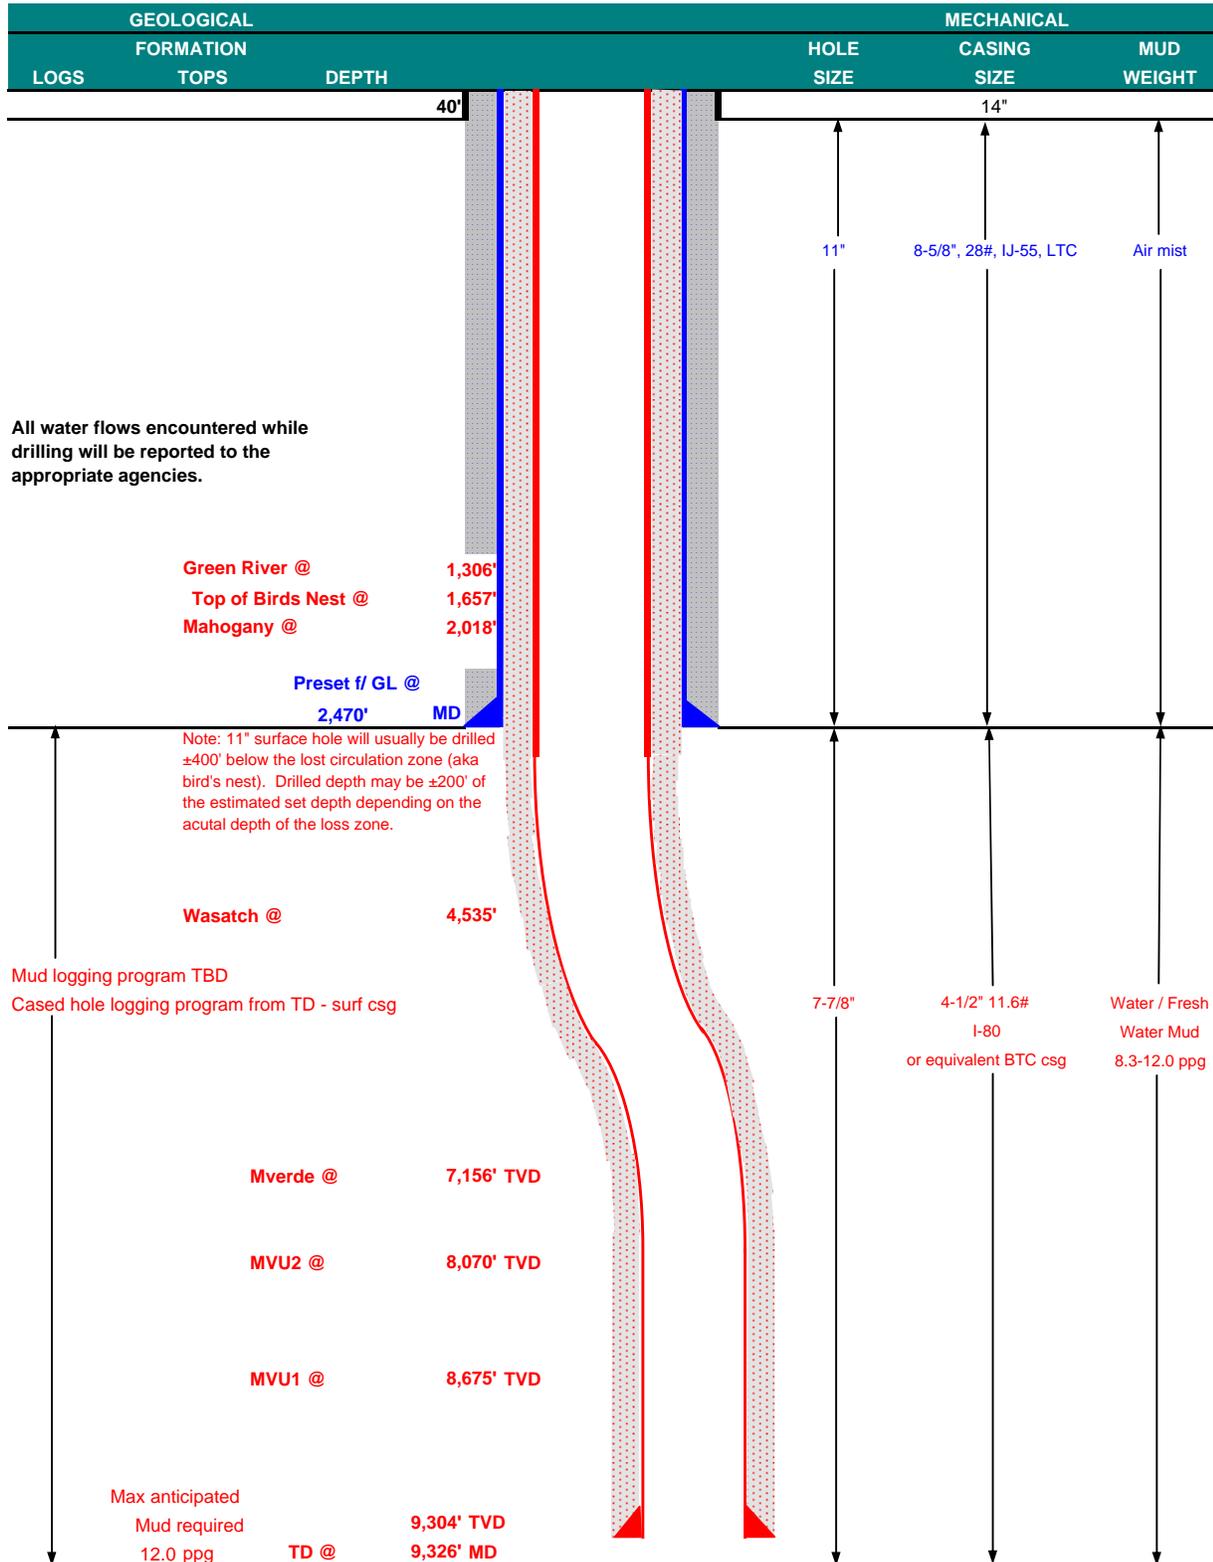



KERR-McGEE OIL & GAS ONSHORE LP
DRILLING PROGRAM

CASING PROGRAM

	SIZE	INTERVAL	WT.	GR.	CPLG.	DESIGN FACTORS		
						BURST	COLLAPSE	TENSION
CONDUCTOR	14"	0-40'				3,390	1,880	348,000
SURFACE	8-5/8"	0 to 2,470	28.00	IJ-55	LTC	0.90	1.63	4.98
PRODUCTION	4-1/2"	0 to 9,326	11.60	I-80	BTC	2.07	1.09	2.94

*Burst on surface casing is controlled by fracture gradient as shoe with gas gradient above. D.F. = 2.18

1) Max Anticipated Surf. Press.(MASP) (Surface Casing) = (Pore Pressure at next csg point-(0.22 psi/ft-partial evac gradient x TVD of next csg point))

2) MASP (Prod Casing) = Pore Pressure at TD - (0.22 psi/ft-partial evac gradient x TD)
 (Burst Assumptions: TD = 12.0 ppg) 0.22 psi/ft = gradient for partially evac wellbore
 (Collapse Assumption: Fully Evacuated Casing, Max MW) (Tension Assumptions: Air Weight of Casing*Buoy.Fact. of water)
MASP 3,653 psi

3) Maximum Anticipated Bottom Hole Pressure (MABHP) = Pore Pressure at TD
 (Burst Assumptions: TD = 12.0 ppg) 0.61 psi/ft = bottomhole gradient
 (Collapse Assumption: Fully Evacuated Casing, Max MW) (Tension Assumptions: Air Weight of Casing*Buoy.Fact. of water)
MABHP 5,700 psi

CEMENT PROGRAM

		FT. OF FILL	DESCRIPTION	SACKS	EXCESS	WEIGHT	YIELD
SURFACE	LEAD	500'	Premium cmt + 2% CaCl + 0.25 pps flocele	180	60%	15.80	1.15
Option 1							
	TOP OUT CMT (6 jobs)	1,200'	20 gals sodium silicate + Premium cmt + 2% CaCl + 0.25 pps flocele	270	0%	15.80	1.15
SURFACE			NOTE: If well will circulate water to surface, option 2 will be utilized				
Option 2	LEAD	1,970'	65/35 Poz + 6% Gel + 10 pps gilsonite + 0.25 pps Flocele + 3% salt BWOW	180	35%	11.00	3.82
	TAIL	500'	Premium cmt + 2% CaCl + 0.25 pps flocele	150	35%	15.80	1.15
	TOP OUT CMT	as required	Premium cmt + 2% CaCl	as req.		15.80	1.15
PRODUCTION	LEAD	4,026'	Premium Lite II +0.25 pps celloflake + 5 pps gilsonite + 10% gel + 0.5% extender	290	10%	11.00	3.38
	TAIL	5,300'	50/50 Poz/G + 10% salt + 2% gel + 0.1% R-3	1,020	10%	14.30	1.31

*Substitute caliper hole volume plus 0% excess for LEAD if accurate caliper is obtained

*Substitute caliper hole volume plus 10% excess for TAIL if accurate caliper is obtained

FLOAT EQUIPMENT & CENTRALIZERS

SURFACE	Guide shoe, 1 jt, insert float. Centralize first 3 joints with bow spring centralizers. Thread lock guide shoe
PRODUCTION	Float shoe, 1 jt, float collar. No centralizers will be used.

ADDITIONAL INFORMATION

Test casing head to 750 psi after installing. Test surface casing to 1,500 psi prior to drilling out.

BOPE: 11" 5M with one annular and 2 rams. The BOPE will be installed before the production hole is drilled and tested to 5,000 psi (annular to 2,500 psi) prior to drilling out the surface casing shoe. Record on chart recorder and tour sheet. Function test rams on each trip. Maintain safety valve and inside BOP on rig floor at all times. Most rigs have top drives; however, if used, the Kelly is to be equipped with upper and lower kelly valves.


Surveys will be taken at 1,000' minimum intervals.

Most rigs have PVT System for mud monitoring. If no PVT is available, visual monitoring will be utilized.

DRILLING ENGINEER: _____ **DATE:** _____
 Emile Goodwin / Perry Daughtrey

DRILLING SUPERINTENDENT: _____ **DATE:** _____
 John Merkel / Lovel Young

EXHIBIT A NBU 1022-7E1BS

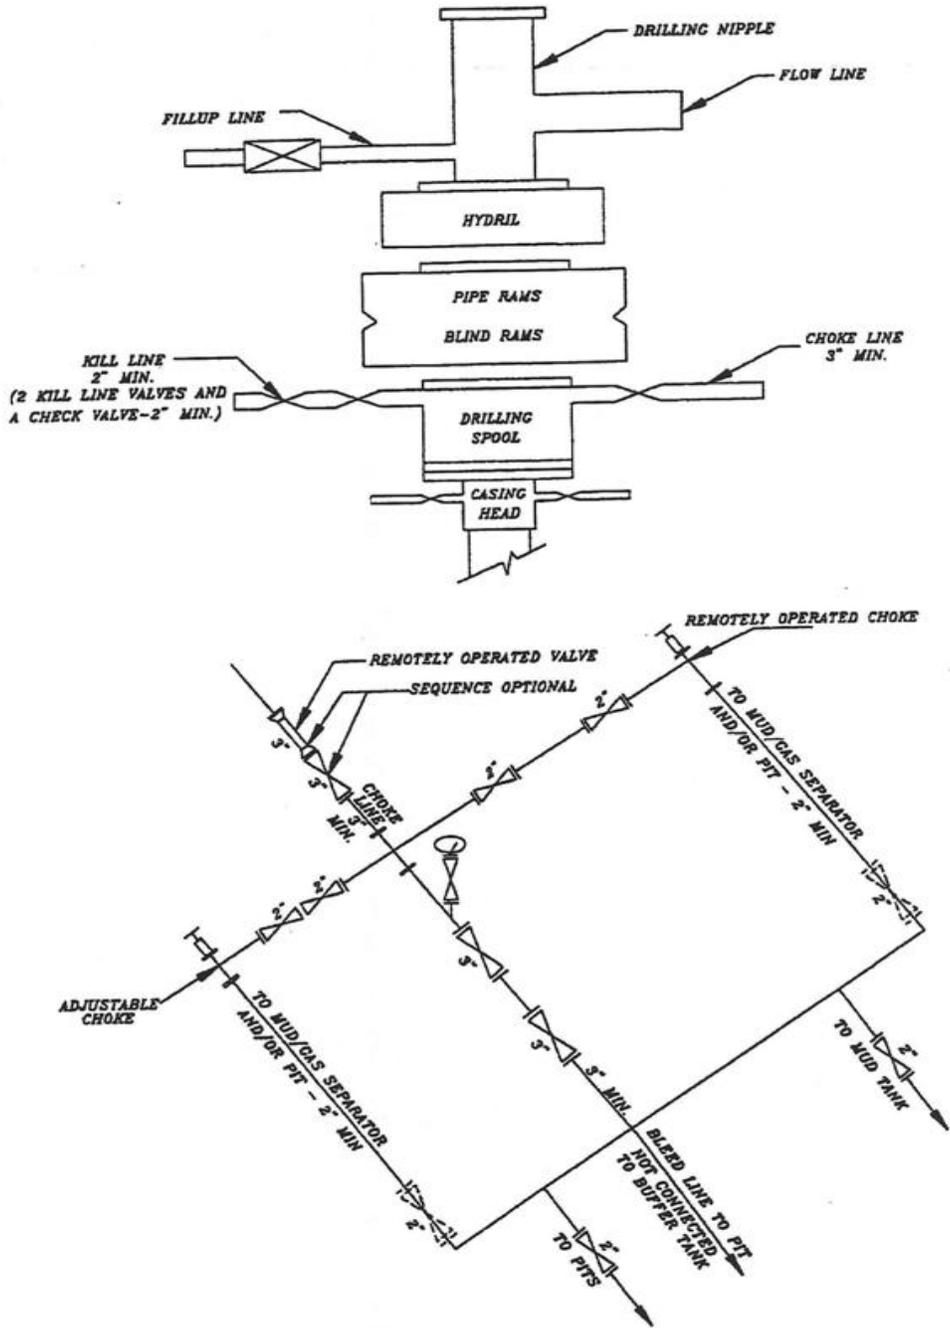


SCHEMATIC DIAGRAM OF 5,000 PSI BOP STACK

WELL NAME	SURFACE POSITION					BOTTOM HOLE				
	NAD83		NAD27		FOOTAGES	NAD83		NAD27		FOOTAGES
	LATITUDE	LONGITUDE	LATITUDE	LONGITUDE		LATITUDE	LONGITUDE	LATITUDE	LONGITUDE	
NBU 1022-7E4CS	39°57'55.816"	109°29'14.414"	39°57'55.941"	109°29'11.947"	1904' FNL	39°57'50.184"	109°29'15.904"	39°57'50.309"	109°29'13.437"	2475' FNL
NBU 1022-7F4CS	39°57'55.915"	109°29'14.424"	39°57'56.040"	109°29'11.957"	1894' FNL	39°57'50.858"	109°29'00.283"	39°57'50.983"	109°28'57.817"	2394' FNL
NBU 1022-7F4BS	39°57'56.013"	109°29'14.432"	39°57'56.138"	109°29'11.965"	1884' FNL	39°57'54.118"	109°29'00.309"	39°57'54.243"	109°28'57.843"	2064' FNL
NBU 1022-7E1BS	39°57'55.112"	109°29'14.441"	39°57'56.237"	109°29'11.974"	1874' FNL	39°57'59.156"	109°29'16.001"	39°57'59.281"	109°29'13.534"	1567' FNL
NBU 1022-7D4CS	39°57'56.211"	109°29'14.449"	39°57'56.336"	109°29'11.983"	1864' FNL	39°58'02.417"	109°29'16.027"	39°58'02.542"	109°29'13.560"	1237' FNL
NBU 1022-7E	39°57'55.570"	109°29'14.390"	39°57'55.695"	109°29'11.924"	1929' FNL	39°57'59.156"	109°29'16.001"	39°57'59.281"	109°29'13.534"	1567' FNL
CIGE 83D	39°57'56.629"	109°29'14.140"	39°57'56.754"	109°29'11.673"	1821' FNL	39°57'56.629"	109°29'14.140"	39°57'56.754"	109°29'11.673"	1821' FNL

RELATIVE COORDINATES - From Surface Position to Bottom Hole

WELL NAME	NORTH	EAST	WELL NAME	NORTH	EAST	WELL NAME	NORTH	EAST	WELL NAME	NORTH	EAST
NBU 1022-7E4CS	-570.0'	-116.2'	NBU 1022-7F4CS	-512.2'	1101.2'	NBU 1022-7F4BS	-192.0'	1099.9'	NBU 1022-7E1BS	308.1'	-121.4'
NBU 1022-7D4CS	628.2'	-122.7'									

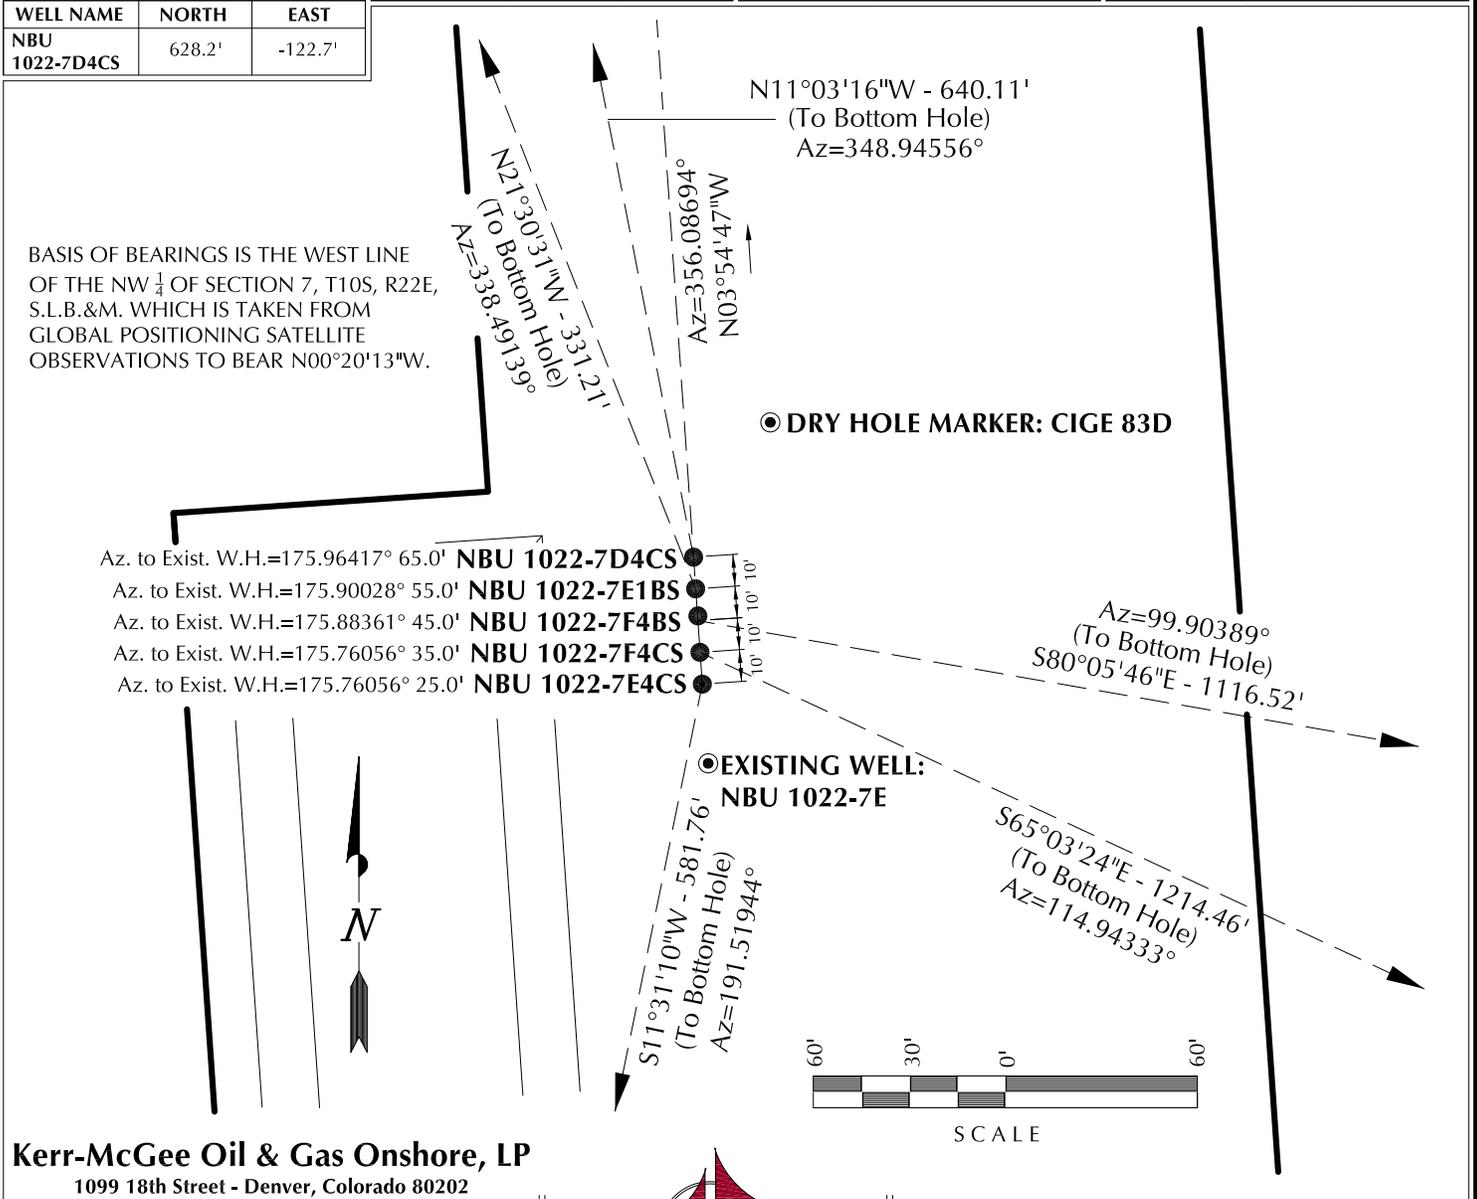

Kerr-McGee Oil & Gas Onshore, LP
1099 18th Street - Denver, Colorado 80202

WELL PAD - NBU 1022-7E

WELL PAD INTERFERENCE PLAT
WELLS - NBU 1022-7E4CS,
NBU 1022-7F4CS, NBU 1022-7F4BS,
NBU 1022-7E1BS & NBU 1022-7D4CS
LOCATED IN SECTION 7, T10S, R22E,
S.L.B.&M., UINTAH COUNTY, UTAH.



CONSULTING, LLC
2155 North Main Street
Sheridan WY 82801
Phone 307-674-0609
Fax 307-674-0182


TIMBERLINE

ENGINEERING & LAND SURVEYING, INC.
209 NORTH 300 WEST - VERNAL, UTAH 84078

(435) 789-1365

DATE SURVEYED: 10-22-10	SURVEYED BY: M.S.B.	SHEET NO: 6 6 OF 17
DATE DRAWN: 10-28-10	DRAWN BY: B.M.	
SCALE: 1" = 60'	Date Last Revised: 12-14-10 M.W.W.	

PLEASE NOTE: LOCATIONS OF PROPOSED PIPELINES DISPLAYED WITHIN THE PAD AREA ARE FOR VISUALIZATION PURPOSES ONLY. ACTUAL LOCATIONS TO BE DETERMINED DURING CONSTRUCTION.

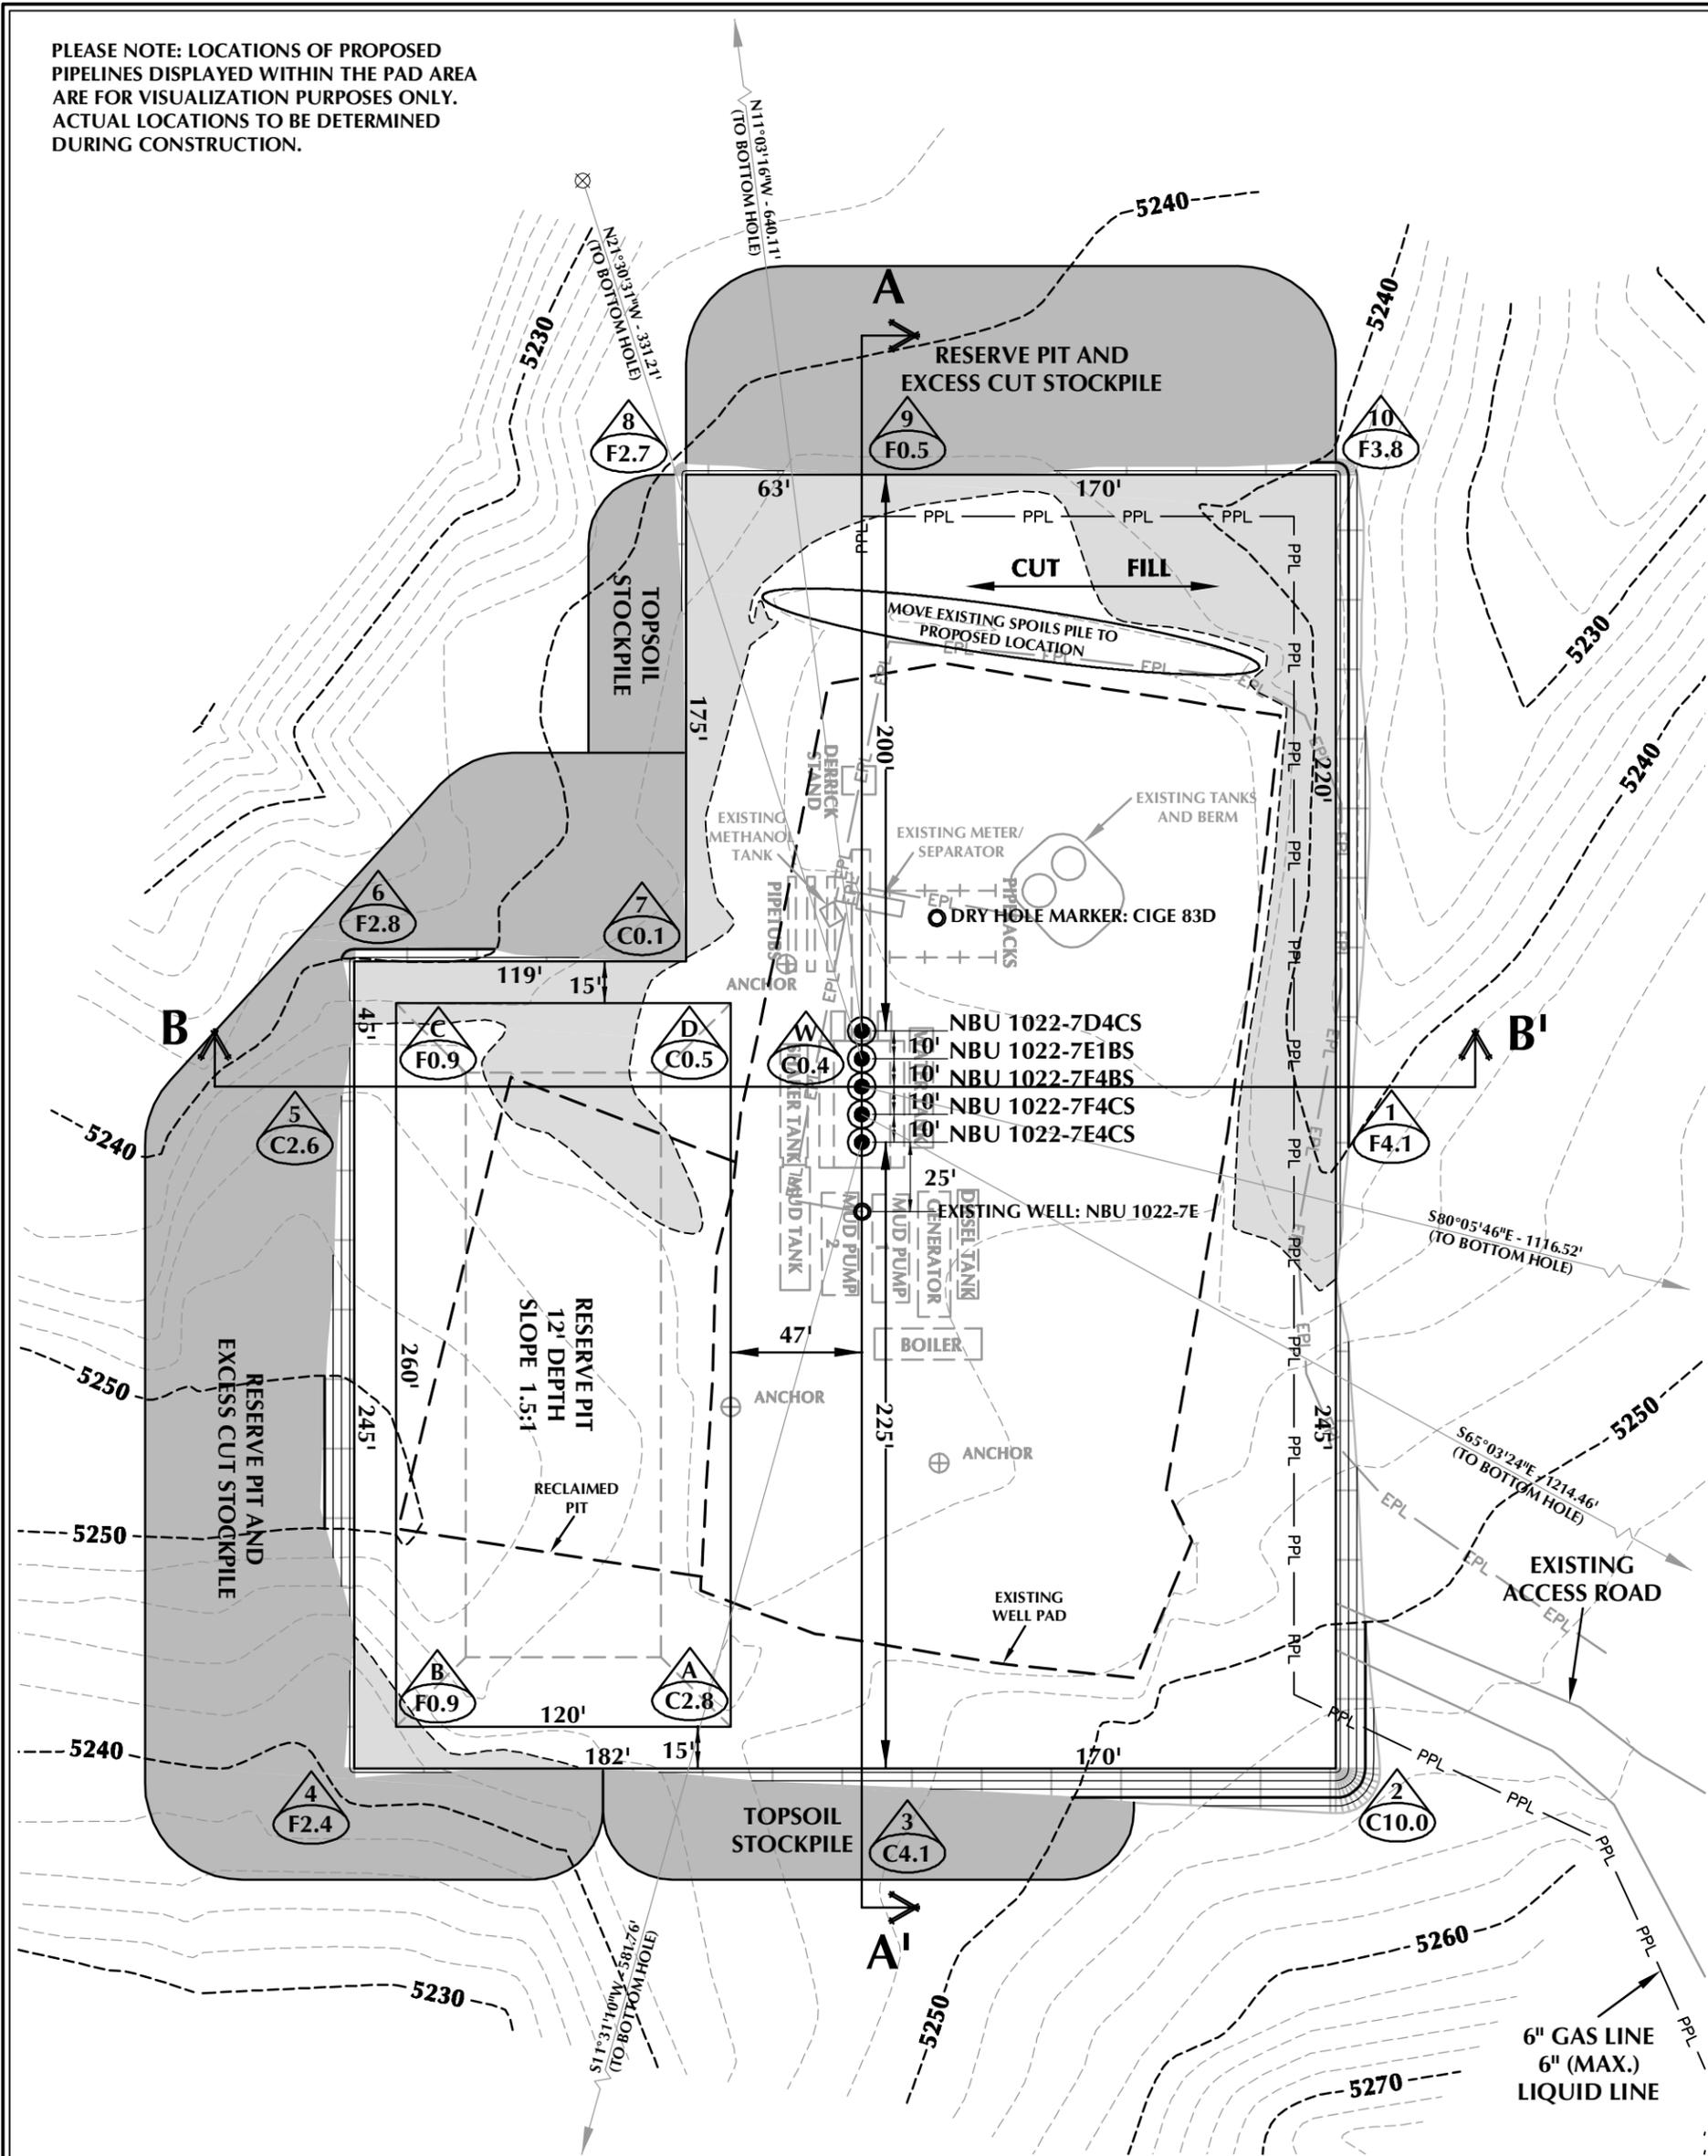

WELL PAD - NBU 1022-7E DESIGN SUMMARY

EXISTING GRADE @ CENTER OF WELL PAD = 5243.4'
 FINISHED GRADE ELEVATION = 5243.0'
 CUT SLOPES = 1.5:1
 FILL SLOPES = 1.5:1
 TOTAL WELL PAD AREA = 3.50 ACRES
 TOTAL DAMAGE AREA = 6.38 ACRES
 SHRINKAGE FACTOR = 1.10
 SWELL FACTOR = 1.00

Kerr-McGee Oil & Gas Onshore, LP
 1099 18th Street - Denver, Colorado 80202

WELL PAD - NBU 1022-7E
 WELL PAD - LOCATION LAYOUT
 NBU 1022-7E4CS,
 NBU 1022-7F4CS, NBU 1022-7F4BS,
 NBU 1022-7E1BS & NBU 1022-7D4CS
 LOCATED IN SECTION 7, T10S, R22E,
 S.L.B.&M., UINTAH COUNTY, UTAH



609 CONSULTING, LLC
 2155 North Main Street
 Sheridan, WY 82801
 Phone 307-674-0609
 Fax 307-674-0182

WELL PAD QUANTITIES

TOTAL CUT FOR WELL PAD = 8,588 C.Y.
 TOTAL FILL FOR WELL PAD = 2,113 C.Y.
 TOPSOIL @ 6" DEPTH = 1,731 C.Y.
 EXCESS MATERIAL = 6,475 C.Y.

RESERVE PIT QUANTITIES

TOTAL CUT FOR RESERVE PIT
 +/- 11,020 C.Y.
 RESERVE PIT CAPACITY (2' OF FREEBOARD)
 +/- 42,290 BARRELS

WELL PAD LEGEND


- EXISTING WELL LOCATION
- PROPOSED WELL LOCATION
- PROPOSED BOTTOM HOLE LOCATION
- EXISTING CONTOURS (2' INTERVAL)
- PROPOSED CONTOURS (2' INTERVAL)
- PROPOSED PIPELINE
- EXISTING PIPELINE




HORIZONTAL 0 30' 60' 1" = 60'
 2' CONTOURS

SCALE: 1"=60' DATE: 11/5/10 SHEET NO:
 REVISED: 1/12/11 JID 7 7 OF 17

TIMBERLINE (435) 789-1365
 ENGINEERING & LAND SURVEYING, INC.
 209 NORTH 300 WEST - VERNAL, UTAH 84078

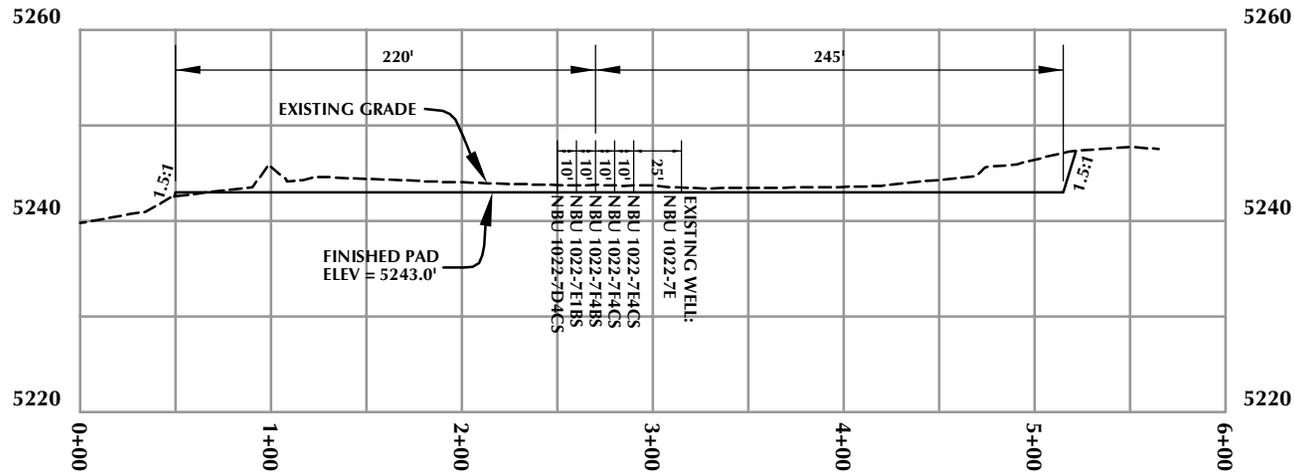

CROSS SECTION A-A'

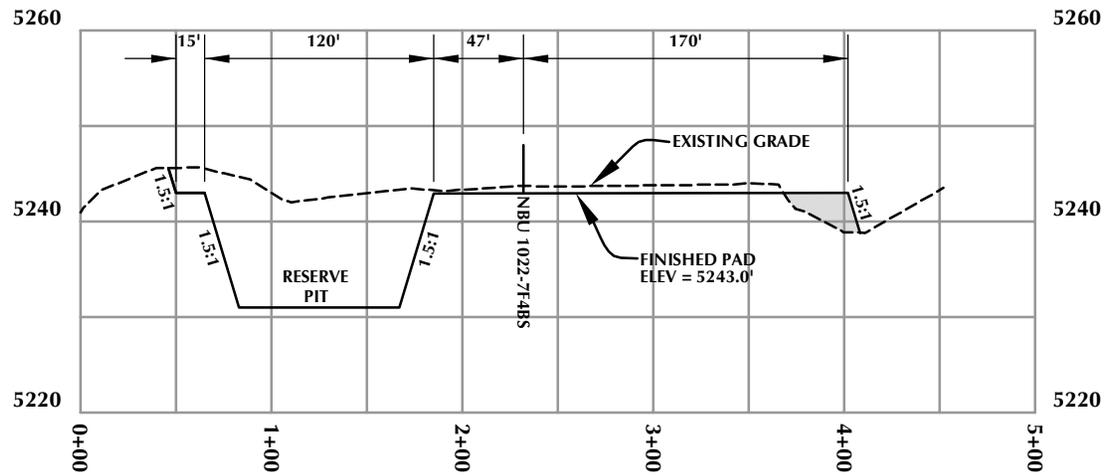

CROSS SECTION B-B'

Kerr-McGee Oil & Gas Onshore, LP
1099 18th Street - Denver, Colorado 80202

WELL PAD - NBU 1022-7E

WELL PAD - CROSS SECTIONS
NBU 1022-7E4CS,


NBU 1022-7F4CS, NBU 1022-7F4BS,
NBU 1022-7E1BS & NBU 1022-7D4CS
LOCATED IN SECTION 7, T10S, R22E,
S.L.B.&M., UTAH COUNTY, UTAH



CONSULTING, LLC
2155 North Main Street
Sheridan, WY 82801
Phone 307-674-0609
Fax 307-674-0182

TIMBERLINE
ENGINEERING & LAND SURVEYING, INC.
209 NORTH 300 WEST - VERNAL, UTAH 84078

(435) 789-1365

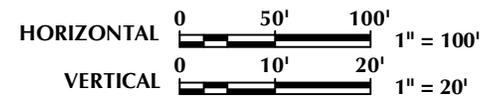


Scale: 1"=60'

Date: 11/5/10

SHEET NO:

8

8 OF 17

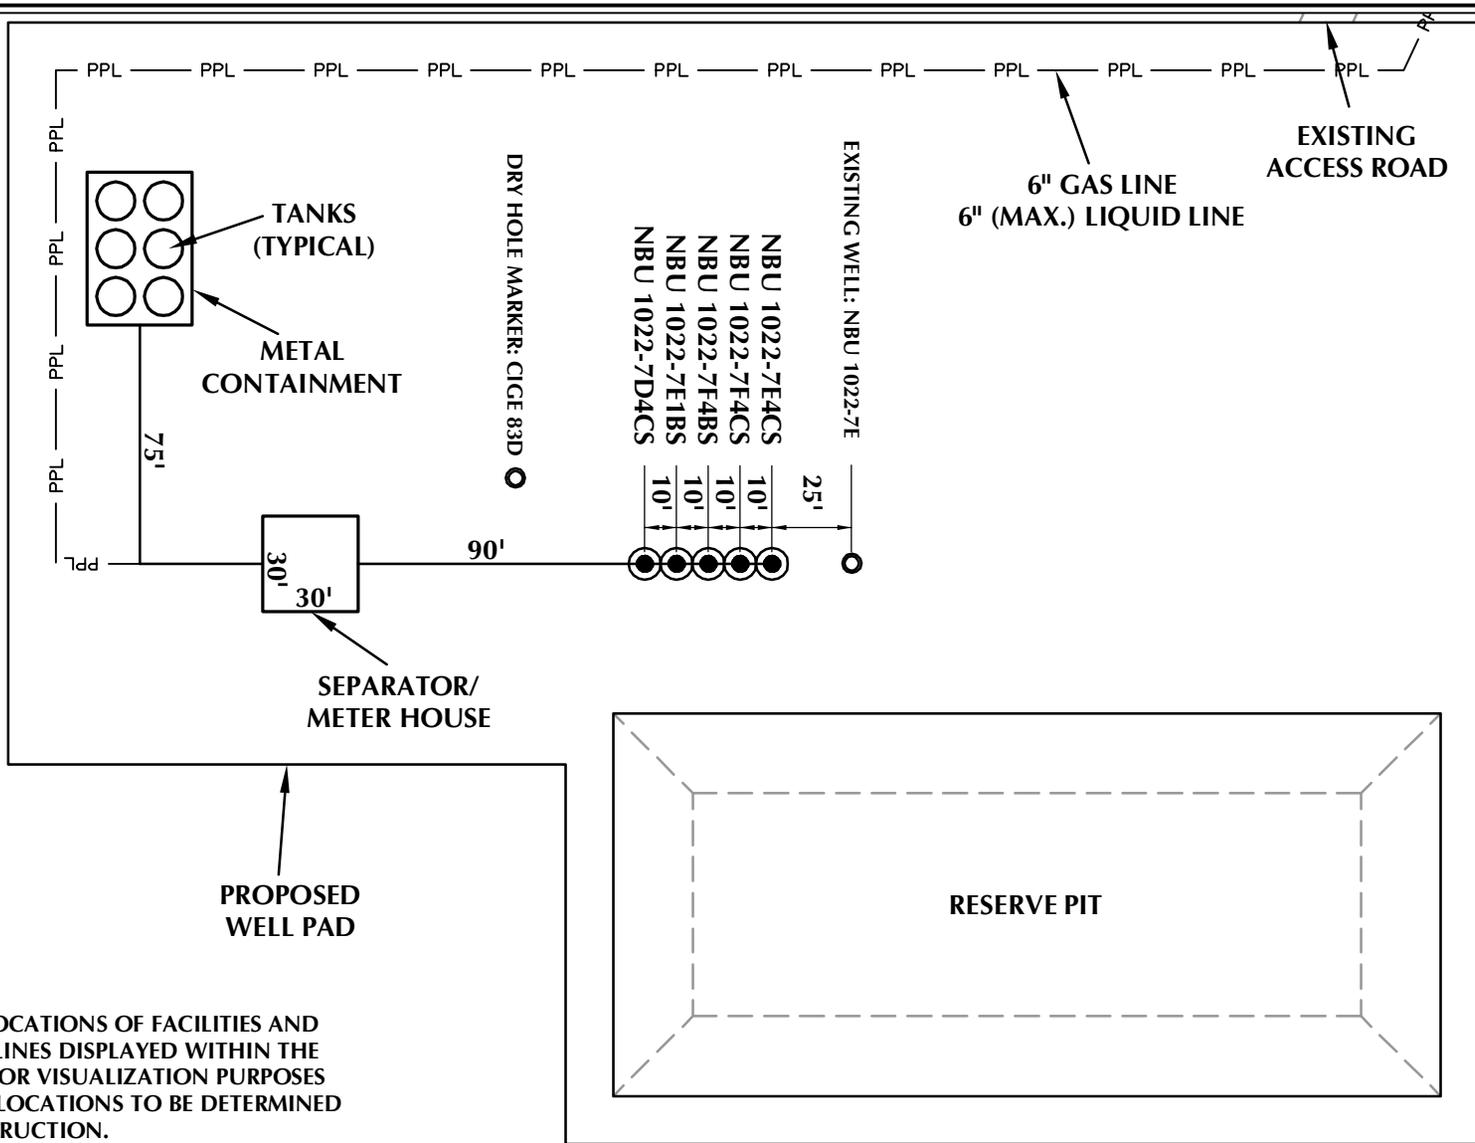

PLEASE NOTE: LOCATIONS OF FACILITIES AND PROPOSED PIPELINES DISPLAYED WITHIN THE PAD AREA ARE FOR VISUALIZATION PURPOSES ONLY. ACTUAL LOCATIONS TO BE DETERMINED DURING CONSTRUCTION.

Kerr-McGee Oil & Gas Onshore, LP
1099 18th Street - Denver, Colorado 80202



CONSULTING, LLC
2155 North Main Street
Sheridan, WY 82801
Phone 307-674-0609
Fax 307-674-0182

WELL PAD LEGEND

- EXISTING WELL LOCATION
- PROPOSED WELL LOCATION
- PPL — PROPOSED PIPELINE
- EPL — EXISTING PIPELINE



HORIZONTAL 1" = 60'

WELL PAD - NBU 1022-7E
WELL PAD - FACILITIES LAYOUT NBU 1022-7E4CS, NBU 1022-7F4CS, NBU 1022-7F4BS, NBU 1022-7E1BS & NBU 1022-7D4CS LOCATED IN SECTION 7, T10S, R22E, S.L.B.&M., UINTAH COUNTY, UTAH

TIMBERLINE (435) 789-1365
ENGINEERING & LAND SURVEYING, INC.
209 NORTH 300 WEST - VERNAL, UTAH 84078

Scale: 1"=60'	Date: 11/5/10	SHEET NO: 9
REVISED:		9 OF 17

K:\ANADARKO\2010_05_NBU_FOCUS_SEC_1022-7E\NBU_1022-7E_PAD_20101005.dwg, 11/9/2010 4:29:17 PM, jae

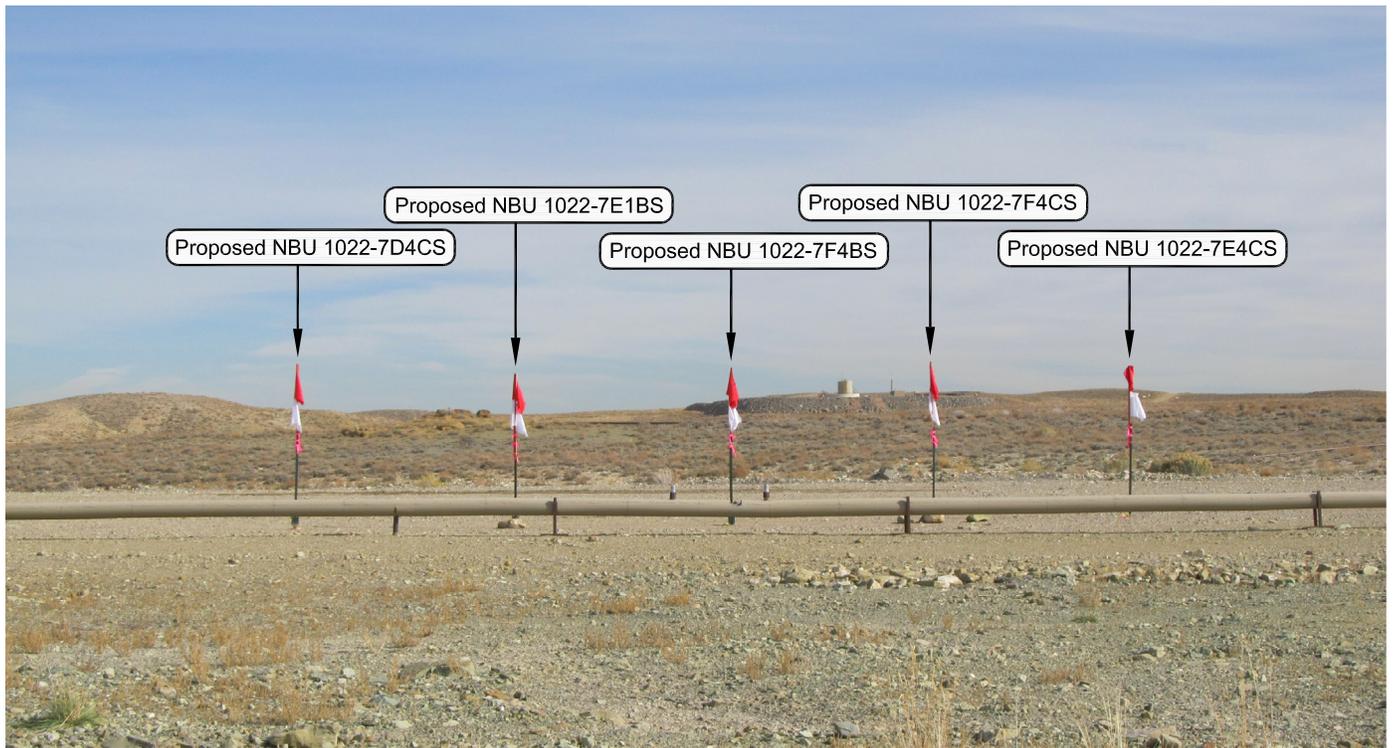


PHOTO VIEW: FROM CORNER #5 TO LOCATION STAKE

CAMERA ANGLE: EASTERLY

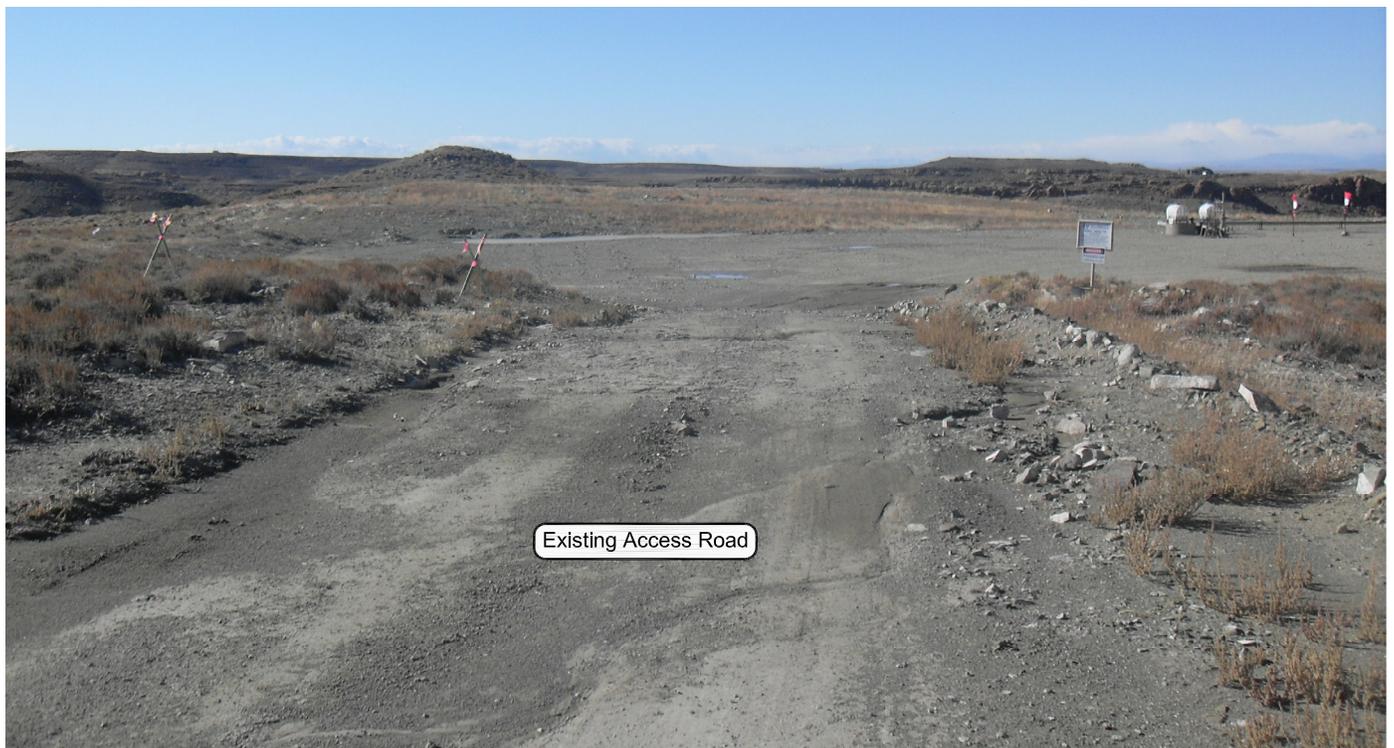


PHOTO VIEW: FROM EXISTING ACCESS ROAD

CAMERA ANGLE: WESTERLY

Kerr-McGee Oil & Gas Onshore, LP
 1099 18th Street - Denver, Colorado 80202

WELL PAD - NBU 1022-7E


LOCATION PHOTOS
 NBU 1022-7E4CS,
 NBU 1022-7F4CS, NBU 1022-7F4BS,
 NBU 1022-7E1BS & NBU 1022-7D4CS
 LOCATED IN SECTION 7, T10S, R22E,
 S.L.B.&M., Uintah County, Utah.



CONSULTING, LLC
 2155 North Main Street
 Sheridan WY 82801
 Phone 307-674-0609
 Fax 307-674-0182

TIMBERLINE (435) 789-1365
 ENGINEERING & LAND SURVEYING, INC.
 209 NORTH 300 WEST - VERNAL, UTAH 84078

DATE PHOTOS TAKEN: 10-22-10	PHOTOS TAKEN BY: M.S.B.	SHEET NO: 10
DATE DRAWN: 10-28-10	DRAWN BY: B.M.	
Date Last Revised:		10 OF 17

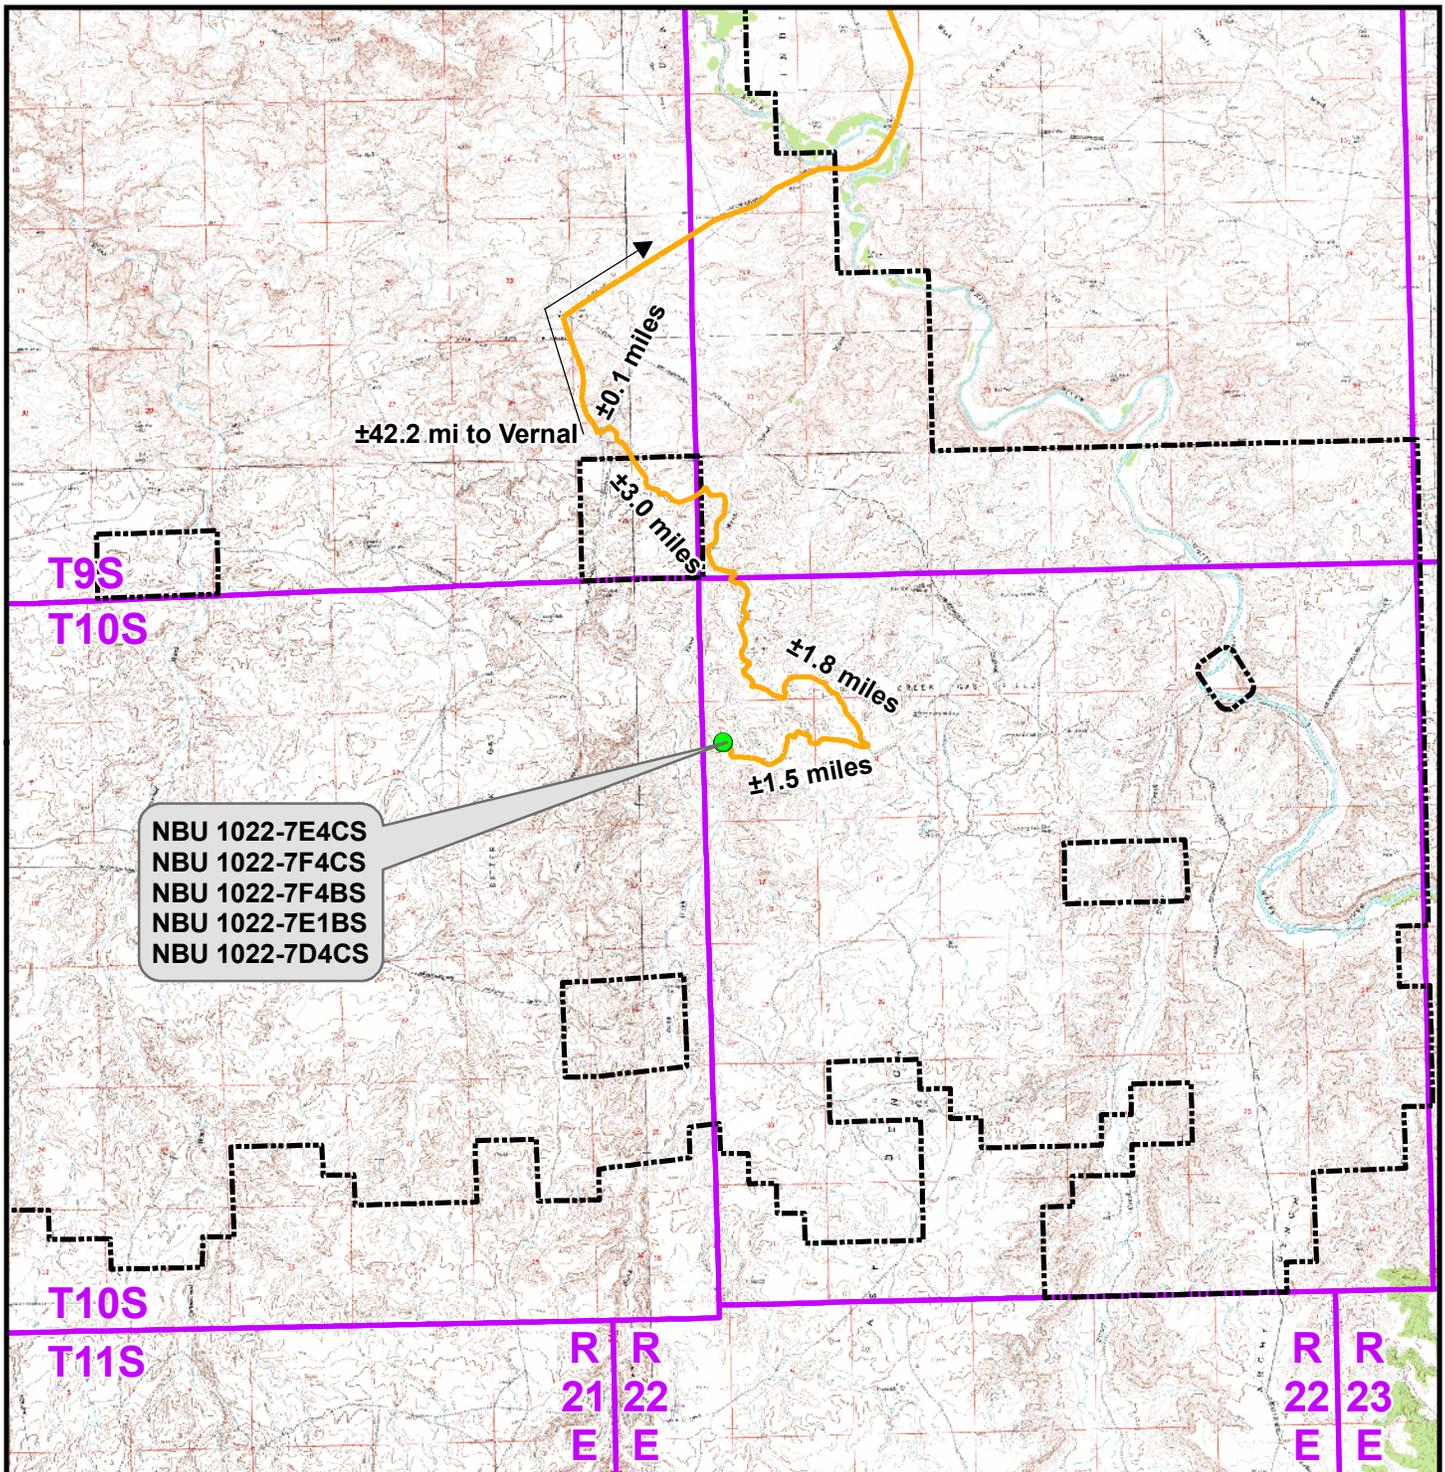

Legend

- Proposed Well Location
- Natural Buttes Unit Boundary
- Access Route - Proposed

Distance From Well Pad - NBU 1022-7E To Unit Boundary: ±7,242ft

Kerr-McGee Oil & Gas Onshore, LP
 1099 18th Street, Denver, Colorado 80202

WELL PAD - NBU 1022-7E


TOPO A
 NBU 1022-7E4CS,
 NBU 1022-7F4CS, NBU 1022-7F4BS,
 NBU 1022-7E1BS & NBU 922-7D4CS
 LOCATED IN SECTION 7, T10S, R22E,
 S.L.B.&M., UINTAH COUNTY, UTAH



CONSULTING, LLC
 2155 North Main Street
 Sheridan, WY 82801
 Phone (307) 674-0609
 Fax (307) 674-0182



Scale: 1:100,000	NAD83 USP Central	Sheet No:
Drawn: JFE	Date: 5 Nov 2010	11
Revised:	Date:	

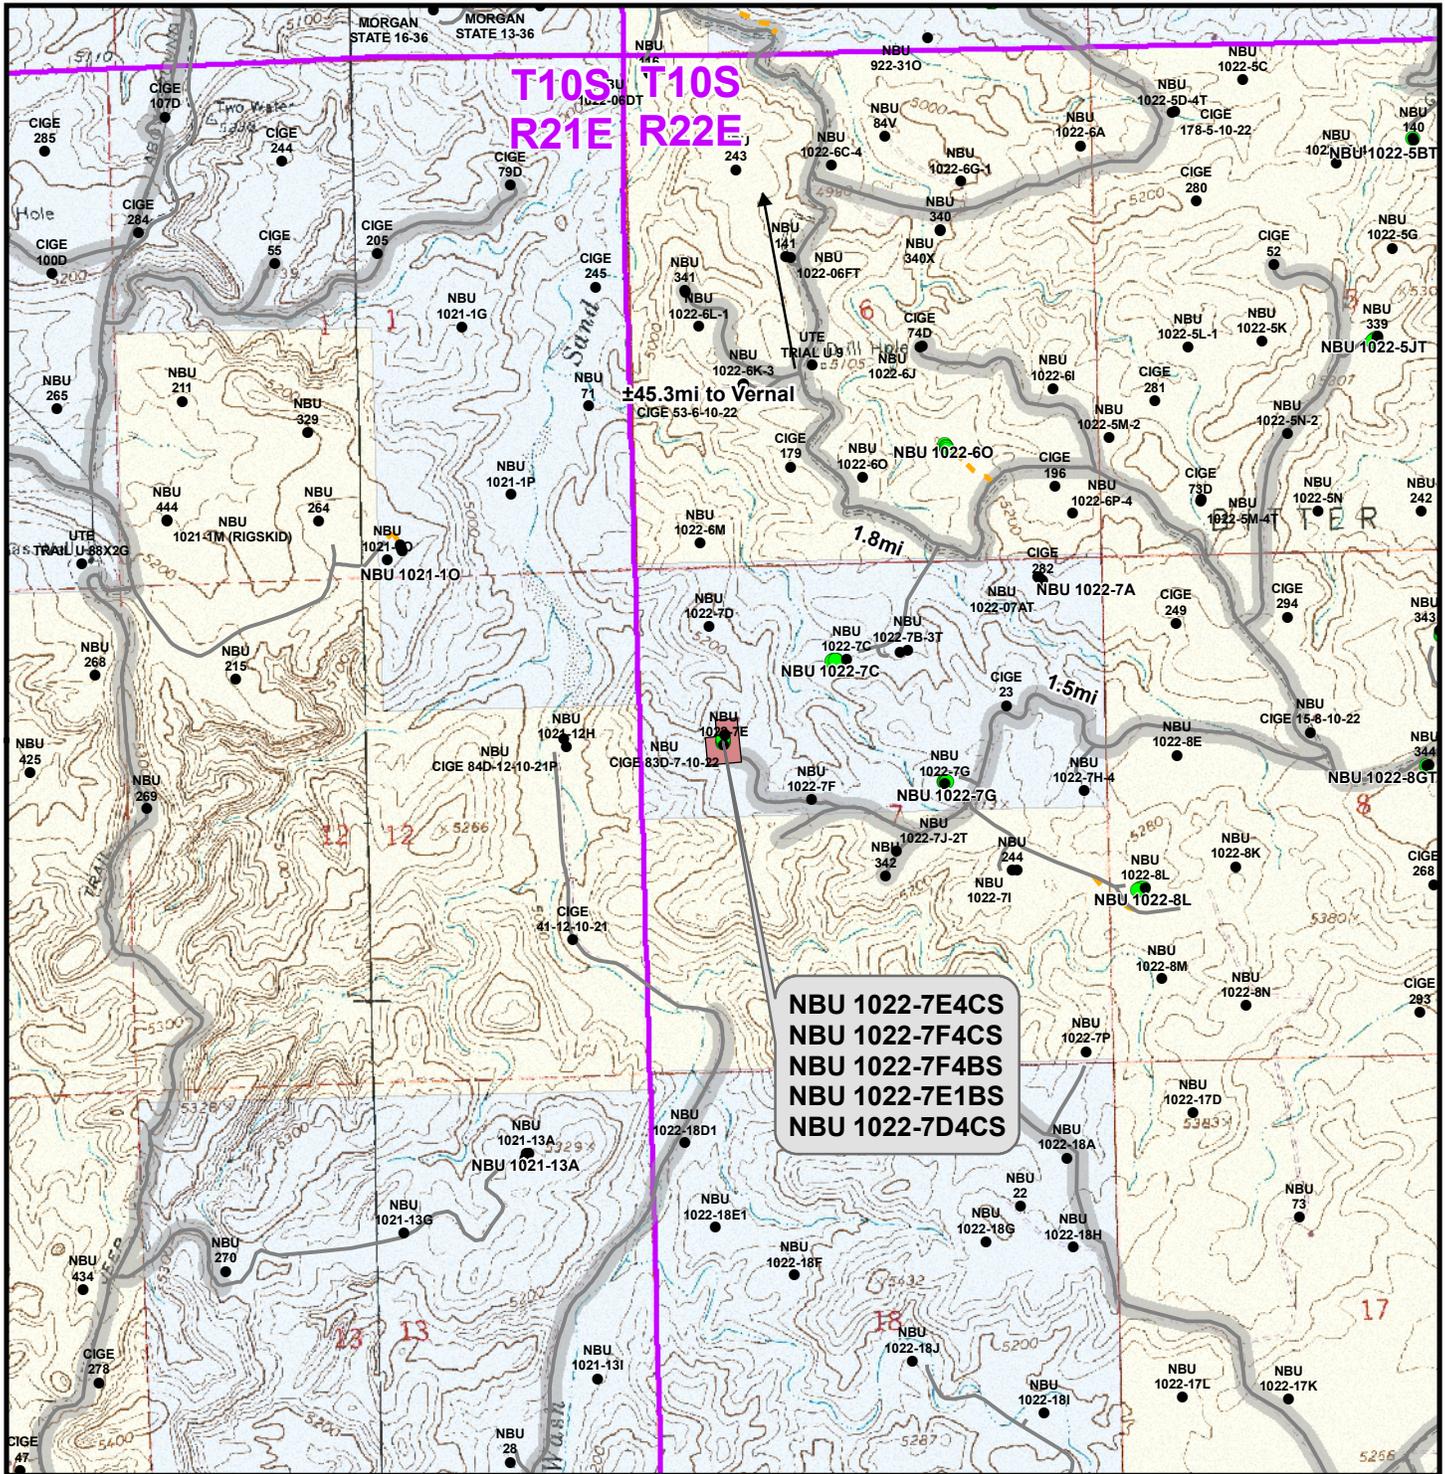

**NBU 1022-7E4CS
 NBU 1022-7F4CS
 NBU 1022-7F4BS
 NBU 1022-7E1BS
 NBU 1022-7D4CS**

Legend

- Well - Proposed
- Well - Existing
- Well Pad
- Road - Proposed
- Road - Existing
- County Road
- Bureau of Land Management
- Indian Reservation
- State
- Private

Total Proposed Road Length: ±0ft

Kerr-McGee Oil & Gas Onshore, LP
 1099 18th Street, Denver, Colorado 80202

WELL PAD - NBU 1022-7E


TOPO B
NBU 1022-7E4CS,
NBU 1022-7F4CS, NBU 1022-7F4BS,
NBU 1022-7E1BS & NBU 922-7D4CS
 LOCATED IN SECTION 7, T10S, R22E,
 S.L.B.&M., UTAH COUNTY, UTAH



CONSULTING, LLC
 2155 North Main Street
 Sheridan, WY 82801
 Phone (307) 674-0609
 Fax (307) 674-0182



Scale: 1" = 2,000ft	NAD83 USP Central	Sheet No: 12 12 of 17
Drawn: JFE	Date: 5 Nov 2010	
Revised:	Date:	

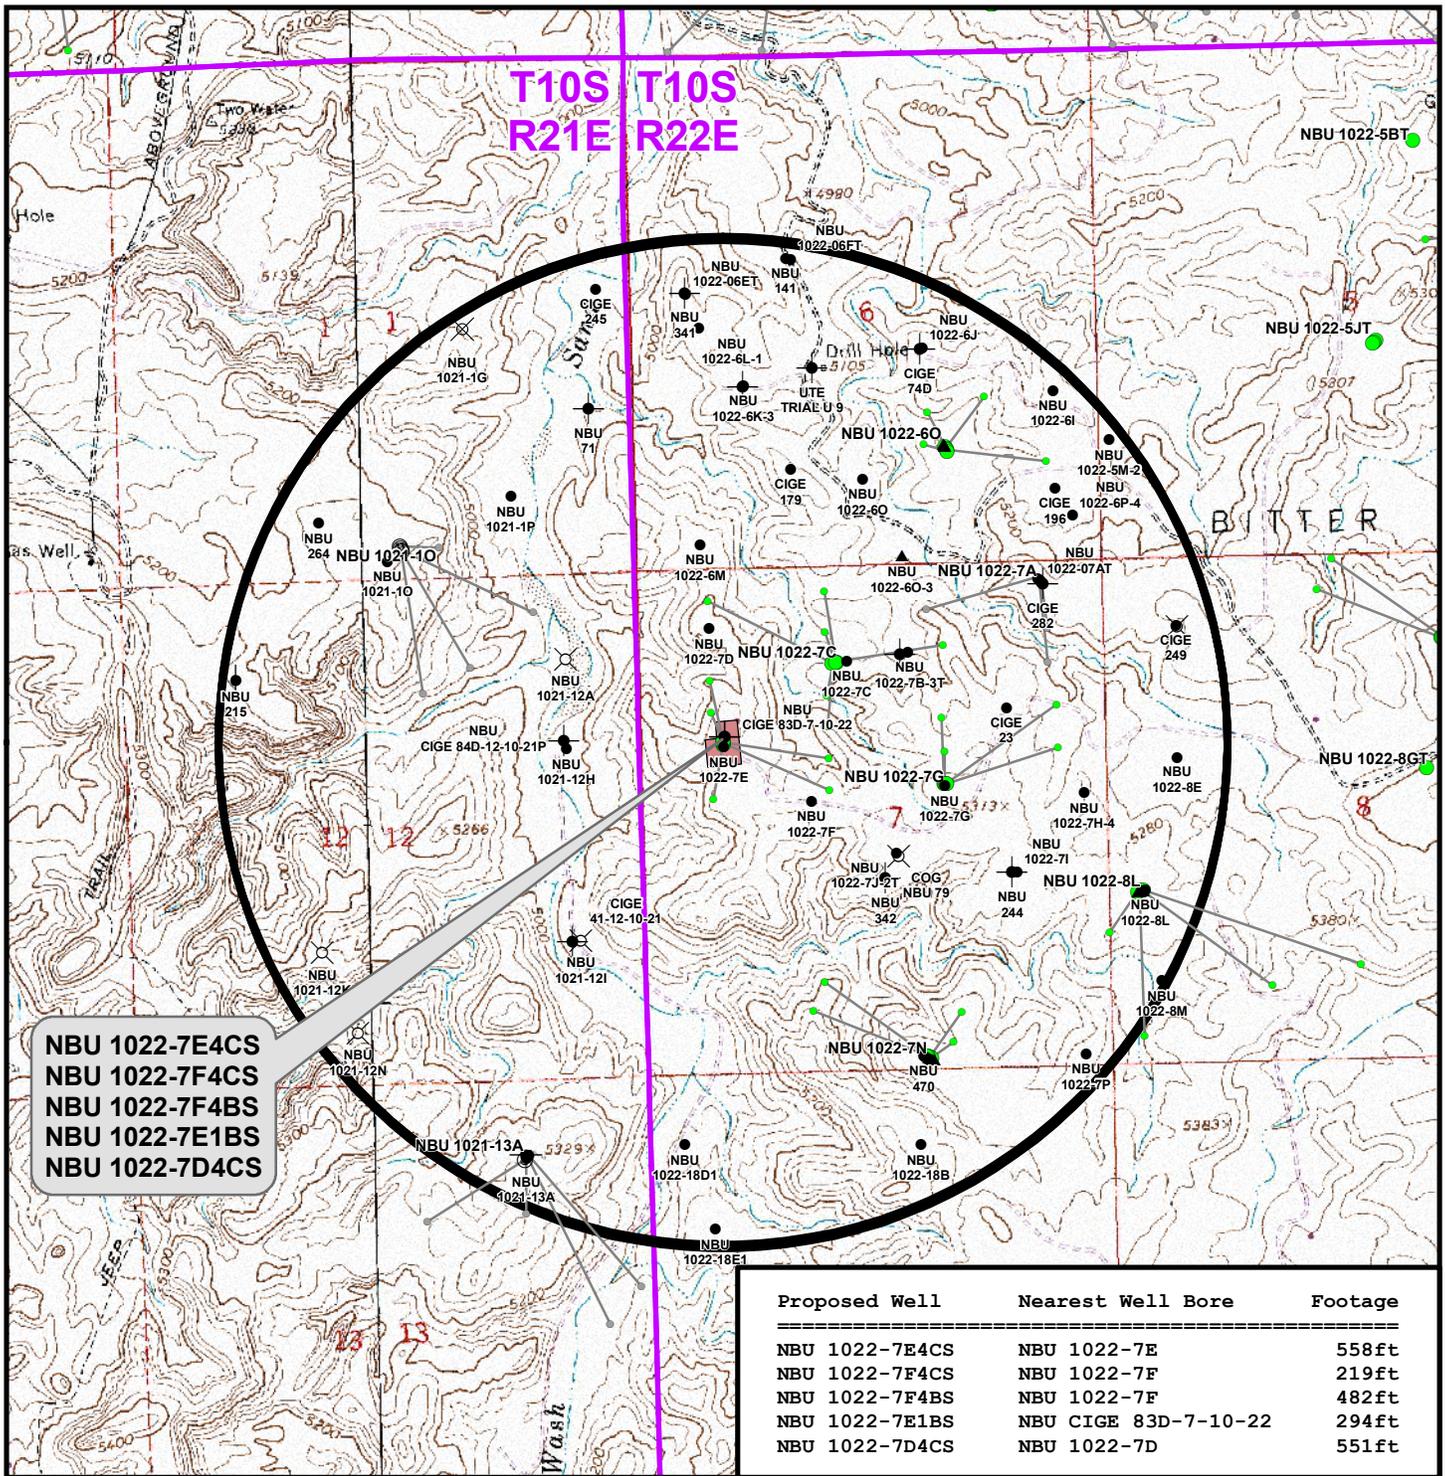

Legend

- Well - Proposed
- Bottom Hole - Proposed
- Well Pad
- Well Path
- Bottom Hole - Existing
- Well - 1 Mile Radius
- Producing
- ★ Active
- ⊙ Spudded (Drilling commenced; Not yet completed)
- ▲ Approved permit (APD); not yet spudded
- New Permit (Not yet approved or drilled)
- ⊕ Inactive
- ⊗ Drilling Operations Suspended
- Temporarily-Abandoned
- Shut-In
- Plugged and Abandoned
- ⊗ Location Abandoned
- ⊗ Dry hole marker, buried
- ⊗ Returned APD (Unapproved)

Kerr-McGee Oil & Gas Onshore, LP
1099 18th Street, Denver, Colorado 80202

WELL PAD - NBU 1022-7E

TOPO C
NBU 1022-7E4CS,
NBU 1022-7F4CS, NBU 1022-7F4BS,
NBU 1022-7E1BS & NBU 1022-7D4CS
LOCATED IN SECTION 7, T10S, R22E,
S.L.B.&M., UINTAH COUNTY, UTAH




609 CONSULTING, LLC
2155 North Main Street
Sheridan, WY 82801
Phone (307) 674-0609
Fax (307) 674-0182



Scale: 1" = 2,000ft | NAD83 USP Central
Drawn: JFE | Date: 5 Nov 2010
Revised: | Date:

Sheet No:
13 13 of 17

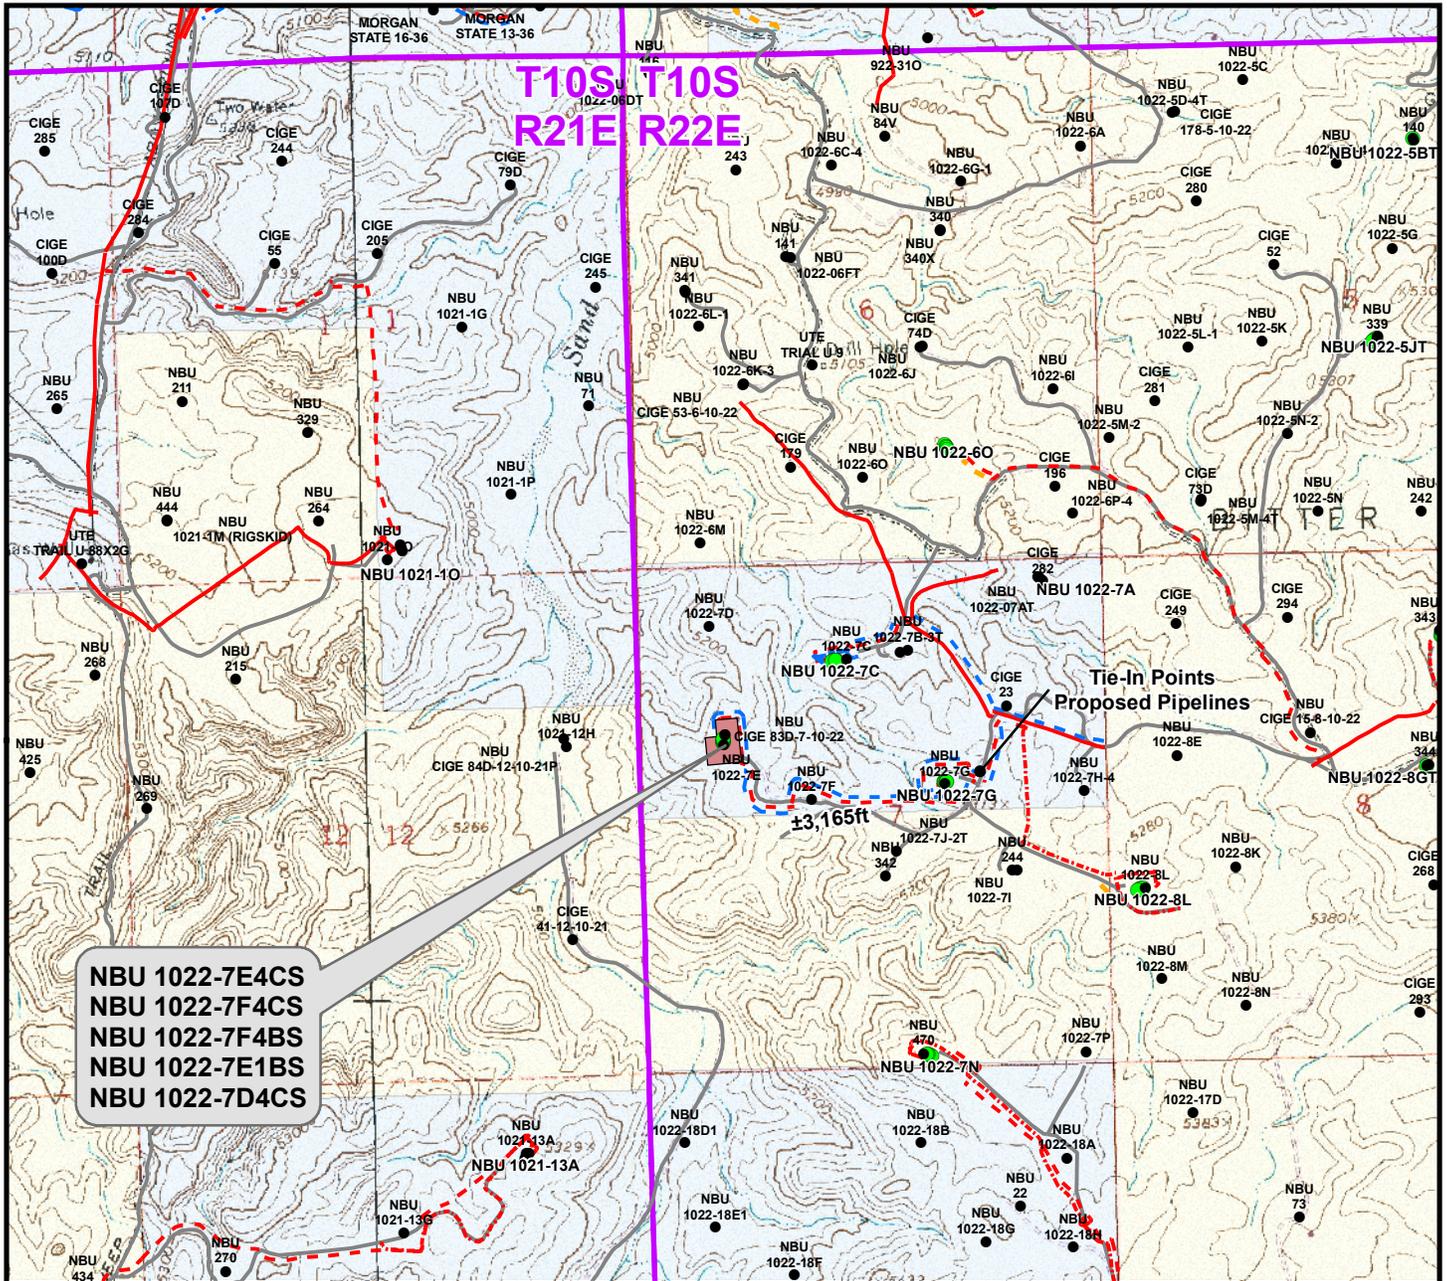

NBU 1022-7E4CS
NBU 1022-7F4CS
NBU 1022-7F4BS
NBU 1022-7E1BS
NBU 1022-7D4CS

Proposed Liquid Pipeline	Length
Proposed 6" (Max.) (Meter House to Edge of Pad)	±675ft
Proposed 6" (Max.) (Edge of Pad to 7G Intersection)	±3,165ft
TOTAL PROPOSED LIQUID PIPELINE =	±3,840ft

Proposed Gas Pipeline	Length
Proposed 6" (Meter House to Edge of Pad)	±675ft
Proposed 6" (Edge of Pad to 7G Intersection)	±3,165ft
TOTAL PROPOSED GAS PIPELINE =	±3,840ft

Legend

- Well - Proposed
- Well Pad
- - - Gas Pipeline - Proposed
- - - Liquid Pipeline - Proposed
- - - Road - Proposed
- Bureau of Land Management
- Well - Existing
- - - Gas Pipeline - To Be Upgraded
- - - Liquid Pipeline - To Be Upgraded
- - - Road - Existing
- Indian Reservation
- - - Gas Pipeline - Existing
- - - Liquid Pipeline - Existing
- State
- Private

Kerr-McGee Oil & Gas Onshore, LP
 1099 18th Street, Denver, Colorado 80202

WELL PAD - NBU 1022-7E

TOPO D
 NBU 1022-7E4CS,
 NBU 1022-7F4CS, NBU 1022-7F4BS,
 NBU 1022-7E1BS & NBU 922-7D4CS
 LOCATED IN SECTION 7, T10S, R22E,
 S.L.B.&M., UTAH COUNTY, UTAH


609

CONSULTING, LLC
 2155 North Main Street
 Sheridan, WY 82801
 Phone (307) 674-0609
 Fax (307) 674-0182



Scale: 1" = 2,000ft	NAD83 USP Central	Sheet No:
Drawn: JFE	Date: 5 Nov 2010	14
Revised:	Date:	

14 of 17

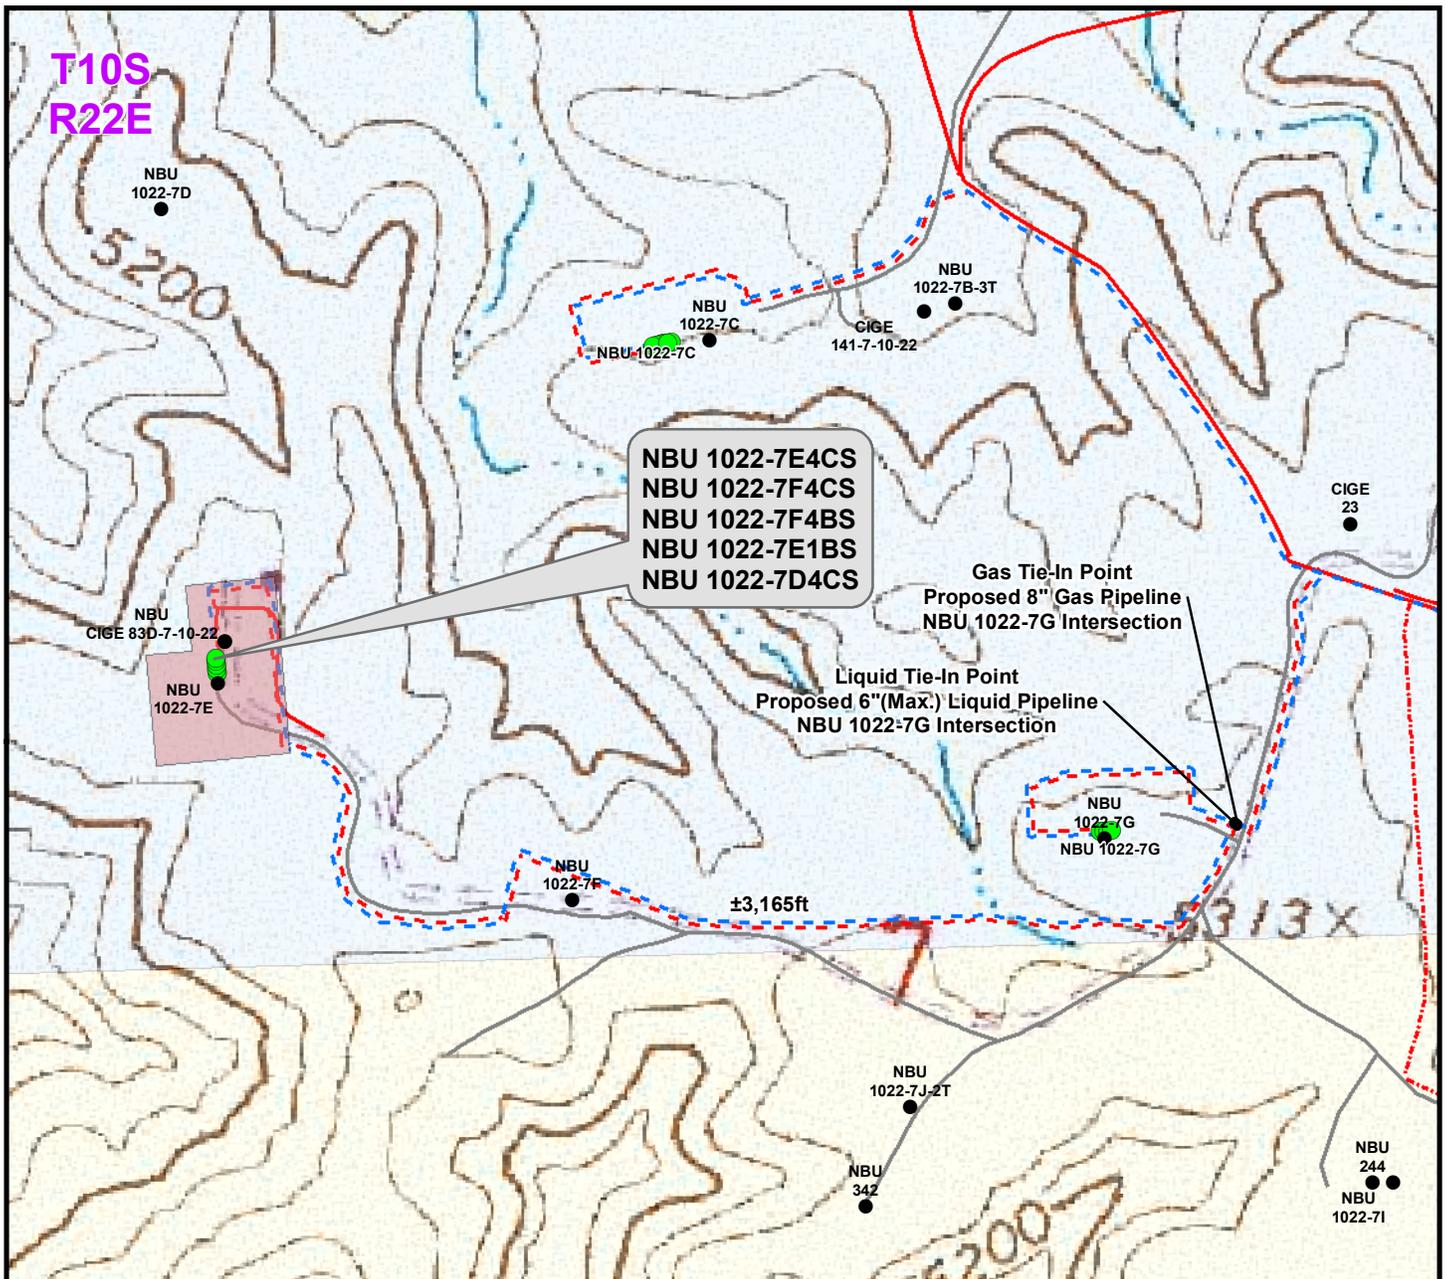

Proposed Liquid Pipeline	Length	Proposed Gas Pipeline	Length
Proposed 6" (Max.) (Meter House to Edge of Pad)	±675ft	Proposed 6" (Meter House to Edge of Pad)	±675ft
Proposed 6" (Max.) (Edge of Pad to 7G Intersection)	±3,165ft	Proposed 6" (Edge of Pad to 7G Intersection)	±3,165ft
TOTAL PROPOSED LIQUID PIPELINE =	±3,840ft	TOTAL PROPOSED GAS PIPELINE =	±3,840ft

Legend

- Well - Proposed
- Well - Existing
- Well Pad
- - - Gas Pipeline - Proposed
- - - Gas Pipeline - To Be Upgraded
- Gas Pipeline - Existing
- - - Liquid Pipeline - Proposed
- - - Liquid Pipeline - To Be Upgraded
- Liquid Pipeline - Existing
- Road - Proposed
- Road - Existing
- Bureau of Land Management
- Indian Reservation
- State
- Private


Kerr-McGee Oil & Gas Onshore, LP
 1099 18th Street, Denver, Colorado 80202

WELL PAD - NBU 1022-7E

TOPO D2 (PAD & PIPELINE DETAIL)
 NBU 1022-7E4CS,
 NBU 1022-7F4CS, NBU 1022-7F4BS,
 NBU 1022-7E1BS & NBU 922-7D4CS
 LOCATED IN SECTION 7, T10S, R22E,
 S.L.B.&M., UINTAH COUNTY, UTAH

609
 CONSULTING, LLC
 2155 North Main Street
 Sheridan, WY 82801
 Phone (307) 674-0609
 Fax (307) 674-0182

Scale: 1" = 500ft	NAD83 USP Central	Sheet No:
Drawn: JFE	Date: 5 Nov 2010	15 15 of 17
Revised:	Date:	

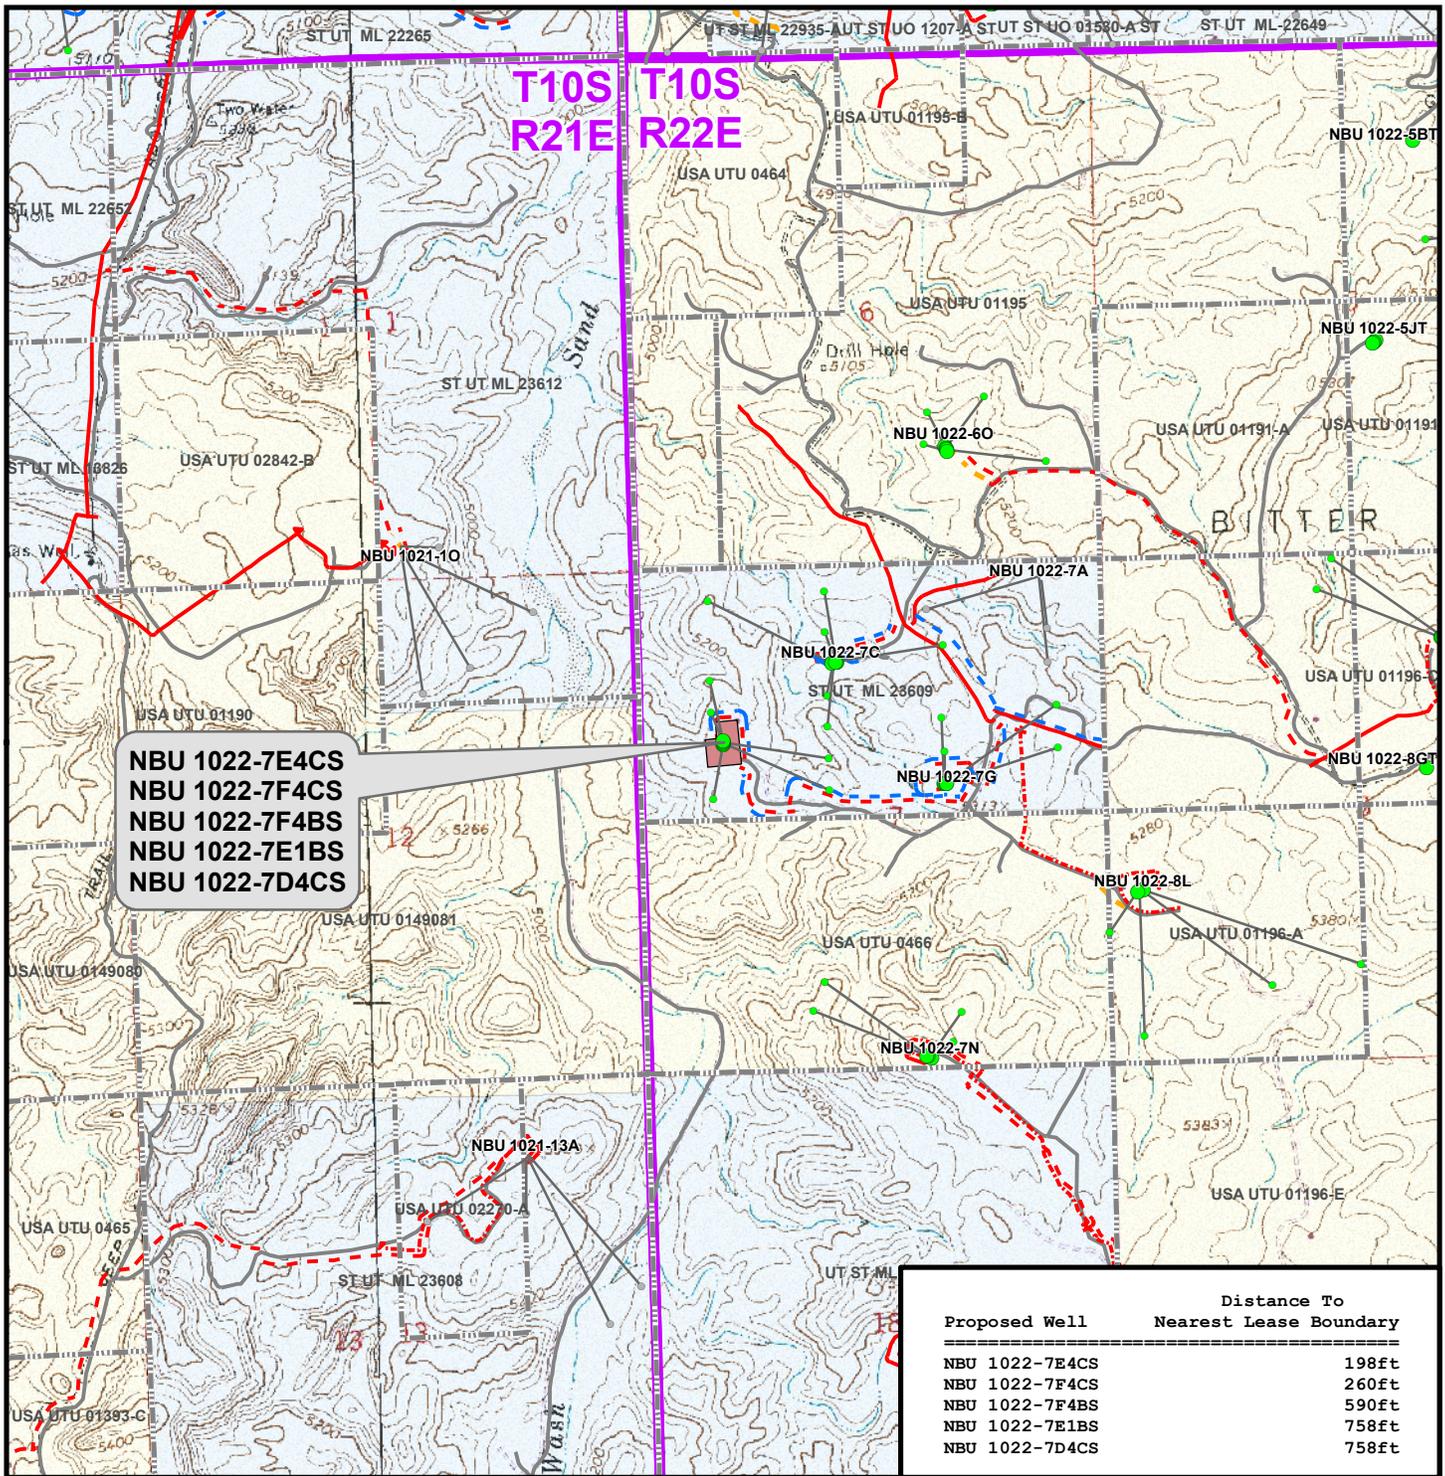

Legend

- Well - Proposed
- Bottom Hole - Proposed
- Bottom Hole - Existing
- Well Path
- Well Pad
- Lease Boundary
- Gas Pipeline - Proposed
- Gas Pipeline - To Be Upgraded
- Gas Pipeline - Existing
- Liquid Pipeline - Proposed
- Liquid Pipeline - To Be Upgraded
- Liquid Pipeline - Existing
- Road - Proposed
- Road - Existing
- Bureau of Land Management
- Indian Reservation
- State
- Private

Kerr-McGee Oil & Gas Onshore, LP
 1099 18th Street, Denver, Colorado 80202

WELL PAD - NBU 1022-7E

TOPO E
 NBU 1022-7E4CS,
 NBU 1022-7F4CS, NBU 1022-7F4BS,
 NBU 1022-7E1BS & NBU 922-7D4CS
 LOCATED IN SECTION 7, T10S, R22E,
 S.L.B.&M., UINTAH COUNTY, UTAH



CONSULTING, LLC
 2155 North Main Street
 Sheridan, WY 82801
 Phone (307) 674-0609
 Fax (307) 674-0182



Scale: 1" = 2,000ft | NAD83 USP Central
 Drawn: JFE | Date: 5 Nov 2010
 Revised: | Date:

Sheet No:
16 16 of 17

**Kerr-McGee Oil & Gas Onshore, LP
WELL PAD - NBU 1022-7E
WELLS – NBU 1022-7E4CS,
NBU 1022-7F4CS, NBU 1022-7F4BS,
NBU 1022-7E1BS & NBU 1022-7D4CS
Section 7, T10S, R22E, S.L.B.&M.**

From the intersection of U.S. Highway 40 and 500 East Street in Vernal, Utah, proceed in an easterly then southerly direction along U.S. Highway 40 approximately 3.3 miles to the junction of State Highway 45. Exit right and proceed in a southerly direction along State Highway 45 approximately 20.2 miles to the junction of the Glen Bench Road (County B Road 3260). Exit right and proceed in a southwesterly direction along the Glen Bench Road approximately 18.7 miles to a Class D County Road to the northeast. Exit left and proceed in a northeasterly direction along the Class D County Road approximately 0.1 miles to a second Class D County Road to the southeast. Exit right and proceed in a southeasterly then easterly then southerly direction along the second Class D County Road approximately 3.0 miles to a third Class D County Road to the southeast. Exit left and proceed in a southeasterly then northeasterly then southeasterly direction along the third Class D County Road approximately 1.8 miles to a fourth Class D Country Road to the west. Exit right and proceed in a westerly then southerly then westerly direction along the fourth Class D County Road approximately 1.5 to the proposed well pad.




Total distance from Vernal, Utah to the proposed well location is approximately 48.6 miles in a southerly direction.

API Well Number: 43047514400000

Project: UTAH - UTM (feet), NAD27, Zone 12N
 Site: UINTAH_NBU 1022-7E PAD
 Well: P_NBU 1022-7E1BS
 Wellbore: P_NBU 1022-7E1BS
 Design: PLAN #1 12-1-10 RHS



WELL DETAILS: P_NBU 1022-7E1BS						
GL 5243' & KB 4' @ 5247.00ft (ASSUMED)						
+N/-S	+E/-W	Northing	Easting	Latitude	Longitude	
0.00	0.00	14517123.41	2064461.29	39° 57' 56.236 N	109° 29' 11.976 W	
DESIGN TARGET DETAILS						
Name	TVD	+N/-S	+E/-W	Northing	Easting	Latitude
PBHL	9304.00	308.12	-121.35	14517429.42	2064334.73	39° 57' 59.281 N
						109° 29' 13.535 W
						Circle (Radius: 25.00)
- plan hits target center						

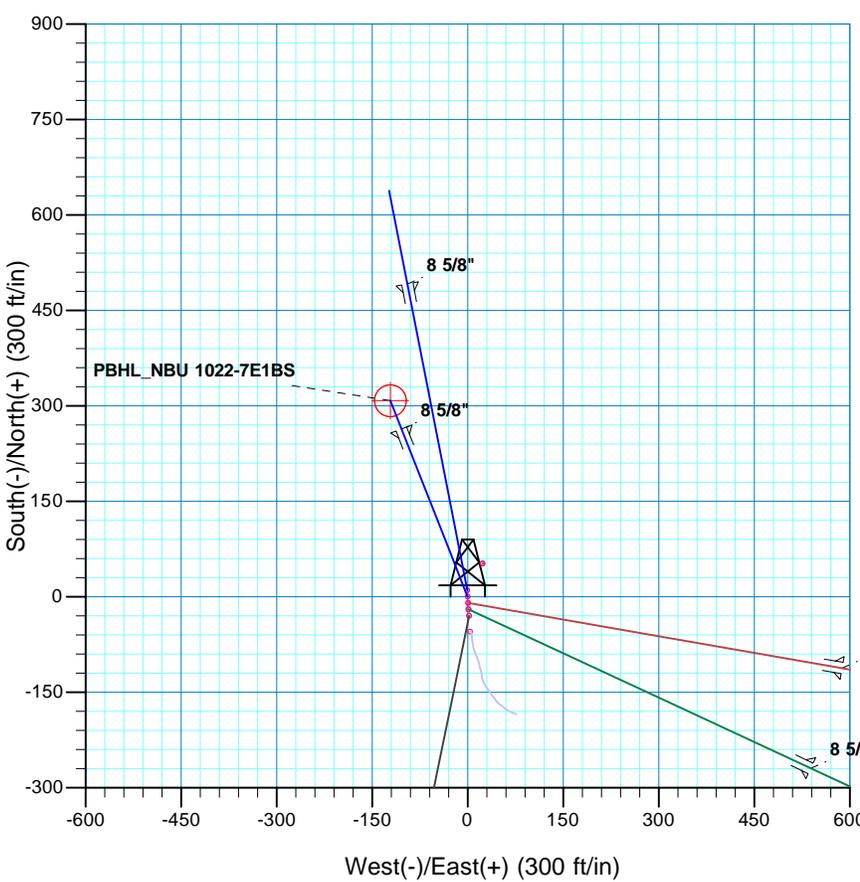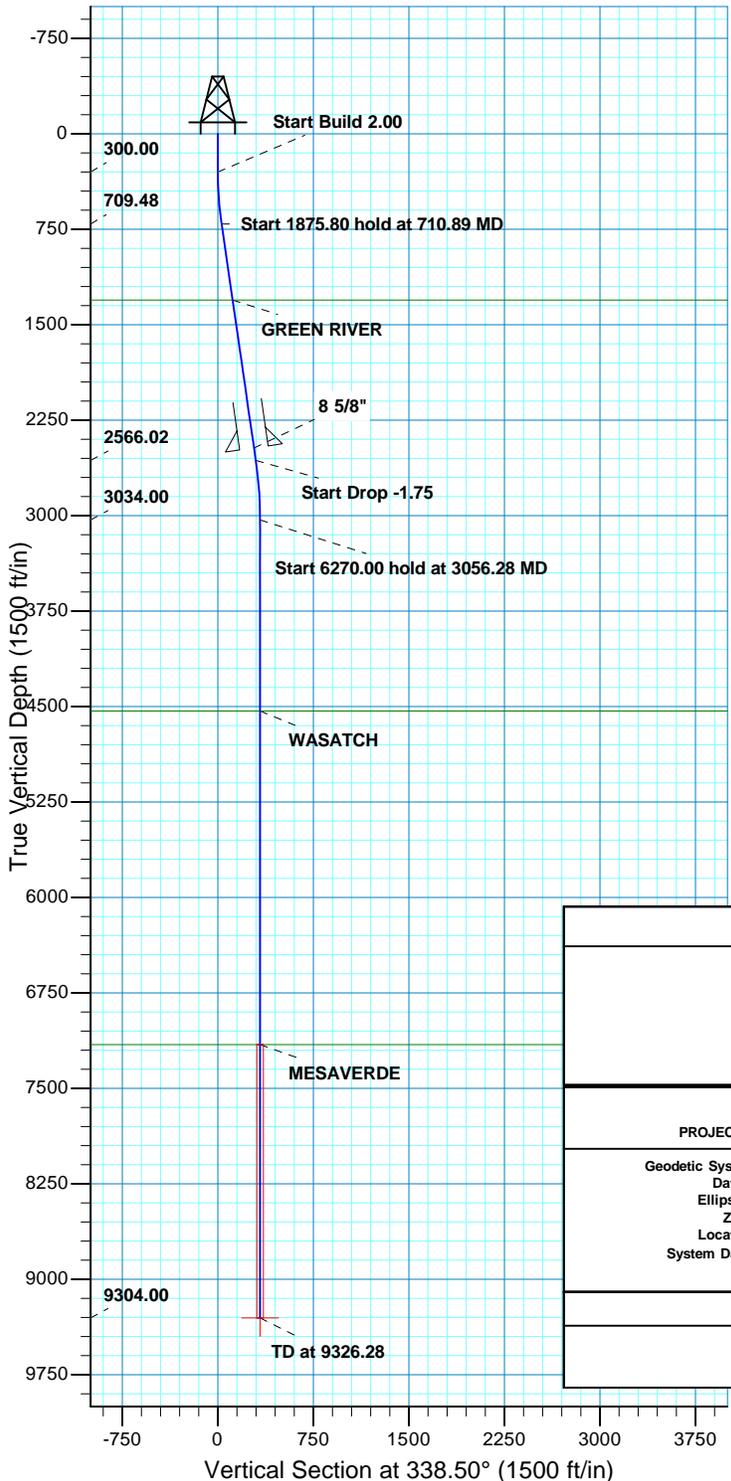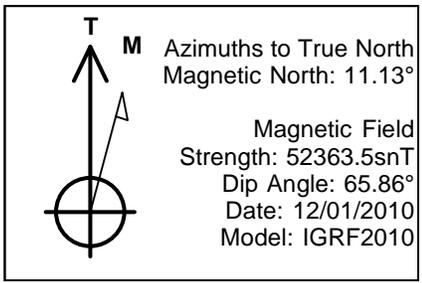

SECTION DETAILS										
MD	Inc	Azi	TVD	+N/-S	+E/-W	Dleg	TFace	VSect	Target	
0.00	0.00	0.00	0.00	0.00	0.00	0.00	0.00	0.00		
300.00	0.00	0.00	300.00	0.00	0.00	0.00	0.00	0.00		
710.89	8.22	338.50	709.48	27.37	-10.78	2.00	338.50	29.42		
2586.69	8.22	338.50	2566.02	276.84	-109.03	0.00	0.00	297.54		
3056.28	0.00	0.00	3034.00	308.12	-121.35	1.75	180.00	331.15		
9326.28	0.00	0.00	9304.00	308.12	-121.35	0.00	0.00	331.15		PBHL_NBU 1022-7E1BS

PROJECT DETAILS: UTAH - UTM (feet), NAD27, Zone 12N			FORMATION TOP DETAILS		
Geodetic System:	Universal Transverse Mercator (US Survey Feet)		TVDPath	1306.00	1313.60
Datum:	NAD 1927 (NADCON CONUS)		MDPath	4535.00	4557.28
Ellipsoid:	Clarke 1866		Formation		GREEN RIVER
Zone:	Zone 12N (114 W to 108 W)				WASATCH
Location:	SECTION 7 T10S R22E				MESAVERDE
System Datum:	Mean Sea Level				

CASING DETAILS					
TVD	MD	Name	Size		
2468.00	2487.65	8 5/8"	8.625		

RECEIVED: Dec. 29, 2010



US ROCKIES REGION PLANNING

UTAH - UTM (feet), NAD27, Zone 12N

UINTAH_NBU 1022-7E PAD

P_NBU 1022-7E1BS

P_NBU 1022-7E1BS

Plan: PLAN #1 12-1-10 RHS

Standard Planning Report

16 December, 2010





SDI
Planning Report



Database:	EDM5000-RobertS-Local	Local Co-ordinate Reference:	Well P_NBU 1022-7E1BS
Company:	US ROCKIES REGION PLANNING	TVD Reference:	GL 5243' & KB 4' @ 5247.00ft (ASSUMED)
Project:	UTAH - UTM (feet), NAD27, Zone 12N	MD Reference:	GL 5243' & KB 4' @ 5247.00ft (ASSUMED)
Site:	UINTAH_NBU 1022-7E PAD	North Reference:	True
Well:	P_NBU 1022-7E1BS	Survey Calculation Method:	Minimum Curvature
Wellbore:	P_NBU 1022-7E1BS		
Design:	PLAN #1 12-1-10 RHS		

Project	UTAH - UTM (feet), NAD27, Zone 12N		
Map System:	Universal Transverse Mercator (US Survey Feet)	System Datum:	Mean Sea Level
Geo Datum:	NAD 1927 (NADCON CONUS)		
Map Zone:	Zone 12N (114 W to 108 W)		

Site	UINTAH_NBU 1022-7E PAD, SECTION 7 T10S R22E				
Site Position:	Northing:	14,517,093.59 usft	Latitude:	39° 57' 55.940 N	
From: Lat/Long	Easting:	2,064,464.04 usft	Longitude:	109° 29' 11.947 W	
Position Uncertainty:	0.00 ft	Slot Radius:	13.200 in	Grid Convergence:	0.97 °

Well	P_NBU 1022-7E1BS, 1874' FNL 878' FWL					
Well Position	+N/-S	29.87 ft	Northing:	14,517,123.41 usft	Latitude:	39° 57' 56.236 N
	+E/-W	-2.24 ft	Easting:	2,064,461.29 usft	Longitude:	109° 29' 11.976 W
Position Uncertainty		0.00 ft	Wellhead Elevation:		Ground Level:	5,243.00 ft

Wellbore	P_NBU 1022-7E1BS				
Magnetics	Model Name	Sample Date	Declination (°)	Dip Angle (°)	Field Strength (nT)
	IGRF2010	12/01/2010	11.13	65.86	52,364

Design	PLAN #1 12-1-10 RHS			
Audit Notes:				
Version:	Phase:	PLAN	Tie On Depth:	0.00
Vertical Section:	Depth From (TVD) (ft)	+N/-S (ft)	+E/-W (ft)	Direction (°)
	0.00	0.00	0.00	338.50

Plan Sections										
Measured Depth (ft)	Inclination (°)	Azimuth (°)	Vertical Depth (ft)	+N/-S (ft)	+E/-W (ft)	Dogleg Rate (°/100ft)	Build Rate (°/100ft)	Turn Rate (°/100ft)	TFO (°)	Target
0.00	0.00	0.00	0.00	0.00	0.00	0.00	0.00	0.00	0.00	
300.00	0.00	0.00	300.00	0.00	0.00	0.00	0.00	0.00	0.00	
710.89	8.22	338.50	709.48	27.37	-10.78	2.00	2.00	0.00	338.50	
2,586.69	8.22	338.50	2,566.02	276.84	-109.03	0.00	0.00	0.00	0.00	
3,056.28	0.00	0.00	3,034.00	308.12	-121.35	1.75	-1.75	0.00	180.00	
9,326.28	0.00	0.00	9,304.00	308.12	-121.35	0.00	0.00	0.00	0.00	PBHL_NBU 1022-7E'



Database:	EDM5000-RobertS-Local	Local Co-ordinate Reference:	Well P_NBU 1022-7E1BS
Company:	US ROCKIES REGION PLANNING	TVD Reference:	GL 5243' & KB 4' @ 5247.00ft (ASSUMED)
Project:	UTAH - UTM (feet), NAD27, Zone 12N	MD Reference:	GL 5243' & KB 4' @ 5247.00ft (ASSUMED)
Site:	UINTAH_NBU 1022-7E PAD	North Reference:	True
Well:	P_NBU 1022-7E1BS	Survey Calculation Method:	Minimum Curvature
Wellbore:	P_NBU 1022-7E1BS		
Design:	PLAN #1 12-1-10 RHS		

Planned Survey										
Measured Depth (ft)	Inclination (°)	Azimuth (°)	Vertical Depth (ft)	+N/-S (ft)	+E/-W (ft)	Vertical Section (ft)	Dogleg Rate (°/100ft)	Build Rate (°/100ft)	Turn Rate (°/100ft)	
0.00	0.00	0.00	0.00	0.00	0.00	0.00	0.00	0.00	0.00	0.00
100.00	0.00	0.00	100.00	0.00	0.00	0.00	0.00	0.00	0.00	0.00
200.00	0.00	0.00	200.00	0.00	0.00	0.00	0.00	0.00	0.00	0.00
300.00	0.00	0.00	300.00	0.00	0.00	0.00	0.00	0.00	0.00	0.00
Start Build 2.00										
400.00	2.00	338.50	399.98	1.62	-0.64	1.75	2.00	2.00	2.00	0.00
500.00	4.00	338.50	499.84	6.49	-2.56	6.98	2.00	2.00	2.00	0.00
600.00	6.00	338.50	599.45	14.60	-5.75	15.69	2.00	2.00	2.00	0.00
700.00	8.00	338.50	698.70	25.94	-10.22	27.88	2.00	2.00	2.00	0.00
710.89	8.22	338.50	709.48	27.37	-10.78	29.42	2.00	2.00	2.00	0.00
Start 1875.80 hold at 710.89 MD										
800.00	8.22	338.50	797.68	39.22	-15.45	42.15	0.00	0.00	0.00	0.00
900.00	8.22	338.50	896.65	52.52	-20.68	56.45	0.00	0.00	0.00	0.00
1,000.00	8.22	338.50	995.62	65.82	-25.92	70.74	0.00	0.00	0.00	0.00
1,100.00	8.22	338.50	1,094.60	79.12	-31.16	85.03	0.00	0.00	0.00	0.00
1,200.00	8.22	338.50	1,193.57	92.42	-36.40	99.33	0.00	0.00	0.00	0.00
1,300.00	8.22	338.50	1,292.54	105.72	-41.64	113.62	0.00	0.00	0.00	0.00
1,313.60	8.22	338.50	1,306.00	107.53	-42.35	115.56	0.00	0.00	0.00	0.00
GREEN RIVER										
1,400.00	8.22	338.50	1,391.52	119.02	-46.87	127.92	0.00	0.00	0.00	0.00
1,500.00	8.22	338.50	1,490.49	132.32	-52.11	142.21	0.00	0.00	0.00	0.00
1,600.00	8.22	338.50	1,589.46	145.62	-57.35	156.50	0.00	0.00	0.00	0.00
1,700.00	8.22	338.50	1,688.44	158.92	-62.59	170.80	0.00	0.00	0.00	0.00
1,800.00	8.22	338.50	1,787.41	172.22	-67.82	185.09	0.00	0.00	0.00	0.00
1,900.00	8.22	338.50	1,886.38	185.51	-73.06	199.38	0.00	0.00	0.00	0.00
2,000.00	8.22	338.50	1,985.36	198.81	-78.30	213.68	0.00	0.00	0.00	0.00
2,100.00	8.22	338.50	2,084.33	212.11	-83.54	227.97	0.00	0.00	0.00	0.00
2,200.00	8.22	338.50	2,183.30	225.41	-88.78	242.26	0.00	0.00	0.00	0.00
2,300.00	8.22	338.50	2,282.28	238.71	-94.01	256.56	0.00	0.00	0.00	0.00
2,400.00	8.22	338.50	2,381.25	252.01	-99.25	270.85	0.00	0.00	0.00	0.00
2,487.65	8.22	338.50	2,468.00	263.67	-103.84	283.38	0.00	0.00	0.00	0.00
8 5/8"										
2,500.00	8.22	338.50	2,480.22	265.31	-104.49	285.15	0.00	0.00	0.00	0.00
2,586.69	8.22	338.50	2,566.02	276.84	-109.03	297.54	0.00	0.00	0.00	0.00
Start Drop -1.75										
2,600.00	7.98	338.50	2,579.20	278.59	-109.72	299.41	1.75	-1.75	0.00	0.00
2,700.00	6.23	338.50	2,678.43	290.10	-114.25	311.79	1.75	-1.75	0.00	0.00
2,800.00	4.48	338.50	2,777.98	298.79	-117.68	321.13	1.75	-1.75	0.00	0.00
2,900.00	2.73	338.50	2,877.78	304.65	-119.98	327.43	1.75	-1.75	0.00	0.00
3,000.00	0.98	338.50	2,977.73	307.67	-121.17	330.67	1.75	-1.75	0.00	0.00
3,056.28	0.00	0.00	3,034.00	308.12	-121.35	331.15	1.75	-1.75	0.00	0.00
Start 6270.00 hold at 3056.28 MD										
3,100.00	0.00	0.00	3,077.72	308.12	-121.35	331.15	0.00	0.00	0.00	0.00
3,200.00	0.00	0.00	3,177.72	308.12	-121.35	331.15	0.00	0.00	0.00	0.00
3,300.00	0.00	0.00	3,277.72	308.12	-121.35	331.15	0.00	0.00	0.00	0.00
3,400.00	0.00	0.00	3,377.72	308.12	-121.35	331.15	0.00	0.00	0.00	0.00
3,500.00	0.00	0.00	3,477.72	308.12	-121.35	331.15	0.00	0.00	0.00	0.00
3,600.00	0.00	0.00	3,577.72	308.12	-121.35	331.15	0.00	0.00	0.00	0.00
3,700.00	0.00	0.00	3,677.72	308.12	-121.35	331.15	0.00	0.00	0.00	0.00
3,800.00	0.00	0.00	3,777.72	308.12	-121.35	331.15	0.00	0.00	0.00	0.00
3,900.00	0.00	0.00	3,877.72	308.12	-121.35	331.15	0.00	0.00	0.00	0.00
4,000.00	0.00	0.00	3,977.72	308.12	-121.35	331.15	0.00	0.00	0.00	0.00
4,100.00	0.00	0.00	4,077.72	308.12	-121.35	331.15	0.00	0.00	0.00	0.00



Database:	EDM5000-RobertS-Local	Local Co-ordinate Reference:	Well P_NBU 1022-7E1BS
Company:	US ROCKIES REGION PLANNING	TVD Reference:	GL 5243' & KB 4' @ 5247.00ft (ASSUMED)
Project:	UTAH - UTM (feet), NAD27, Zone 12N	MD Reference:	GL 5243' & KB 4' @ 5247.00ft (ASSUMED)
Site:	UINTAH_NBU 1022-7E PAD	North Reference:	True
Well:	P_NBU 1022-7E1BS	Survey Calculation Method:	Minimum Curvature
Wellbore:	P_NBU 1022-7E1BS		
Design:	PLAN #1 12-1-10 RHS		

Planned Survey									
Measured Depth (ft)	Inclination (°)	Azimuth (°)	Vertical Depth (ft)	+N/-S (ft)	+E/-W (ft)	Vertical Section (ft)	Dogleg Rate (°/100ft)	Build Rate (°/100ft)	Turn Rate (°/100ft)
4,200.00	0.00	0.00	4,177.72	308.12	-121.35	331.15	0.00	0.00	0.00
4,300.00	0.00	0.00	4,277.72	308.12	-121.35	331.15	0.00	0.00	0.00
4,400.00	0.00	0.00	4,377.72	308.12	-121.35	331.15	0.00	0.00	0.00
4,500.00	0.00	0.00	4,477.72	308.12	-121.35	331.15	0.00	0.00	0.00
4,557.28	0.00	0.00	4,535.00	308.12	-121.35	331.15	0.00	0.00	0.00
WASATCH									
4,600.00	0.00	0.00	4,577.72	308.12	-121.35	331.15	0.00	0.00	0.00
4,700.00	0.00	0.00	4,677.72	308.12	-121.35	331.15	0.00	0.00	0.00
4,800.00	0.00	0.00	4,777.72	308.12	-121.35	331.15	0.00	0.00	0.00
4,900.00	0.00	0.00	4,877.72	308.12	-121.35	331.15	0.00	0.00	0.00
5,000.00	0.00	0.00	4,977.72	308.12	-121.35	331.15	0.00	0.00	0.00
5,100.00	0.00	0.00	5,077.72	308.12	-121.35	331.15	0.00	0.00	0.00
5,200.00	0.00	0.00	5,177.72	308.12	-121.35	331.15	0.00	0.00	0.00
5,300.00	0.00	0.00	5,277.72	308.12	-121.35	331.15	0.00	0.00	0.00
5,400.00	0.00	0.00	5,377.72	308.12	-121.35	331.15	0.00	0.00	0.00
5,500.00	0.00	0.00	5,477.72	308.12	-121.35	331.15	0.00	0.00	0.00
5,600.00	0.00	0.00	5,577.72	308.12	-121.35	331.15	0.00	0.00	0.00
5,700.00	0.00	0.00	5,677.72	308.12	-121.35	331.15	0.00	0.00	0.00
5,800.00	0.00	0.00	5,777.72	308.12	-121.35	331.15	0.00	0.00	0.00
5,900.00	0.00	0.00	5,877.72	308.12	-121.35	331.15	0.00	0.00	0.00
6,000.00	0.00	0.00	5,977.72	308.12	-121.35	331.15	0.00	0.00	0.00
6,100.00	0.00	0.00	6,077.72	308.12	-121.35	331.15	0.00	0.00	0.00
6,200.00	0.00	0.00	6,177.72	308.12	-121.35	331.15	0.00	0.00	0.00
6,300.00	0.00	0.00	6,277.72	308.12	-121.35	331.15	0.00	0.00	0.00
6,400.00	0.00	0.00	6,377.72	308.12	-121.35	331.15	0.00	0.00	0.00
6,500.00	0.00	0.00	6,477.72	308.12	-121.35	331.15	0.00	0.00	0.00
6,600.00	0.00	0.00	6,577.72	308.12	-121.35	331.15	0.00	0.00	0.00
6,700.00	0.00	0.00	6,677.72	308.12	-121.35	331.15	0.00	0.00	0.00
6,800.00	0.00	0.00	6,777.72	308.12	-121.35	331.15	0.00	0.00	0.00
6,900.00	0.00	0.00	6,877.72	308.12	-121.35	331.15	0.00	0.00	0.00
7,000.00	0.00	0.00	6,977.72	308.12	-121.35	331.15	0.00	0.00	0.00
7,100.00	0.00	0.00	7,077.72	308.12	-121.35	331.15	0.00	0.00	0.00
7,178.28	0.00	0.00	7,156.00	308.12	-121.35	331.15	0.00	0.00	0.00
MESAVERDE									
7,200.00	0.00	0.00	7,177.72	308.12	-121.35	331.15	0.00	0.00	0.00
7,300.00	0.00	0.00	7,277.72	308.12	-121.35	331.15	0.00	0.00	0.00
7,400.00	0.00	0.00	7,377.72	308.12	-121.35	331.15	0.00	0.00	0.00
7,500.00	0.00	0.00	7,477.72	308.12	-121.35	331.15	0.00	0.00	0.00
7,600.00	0.00	0.00	7,577.72	308.12	-121.35	331.15	0.00	0.00	0.00
7,700.00	0.00	0.00	7,677.72	308.12	-121.35	331.15	0.00	0.00	0.00
7,800.00	0.00	0.00	7,777.72	308.12	-121.35	331.15	0.00	0.00	0.00
7,900.00	0.00	0.00	7,877.72	308.12	-121.35	331.15	0.00	0.00	0.00
8,000.00	0.00	0.00	7,977.72	308.12	-121.35	331.15	0.00	0.00	0.00
8,100.00	0.00	0.00	8,077.72	308.12	-121.35	331.15	0.00	0.00	0.00
8,200.00	0.00	0.00	8,177.72	308.12	-121.35	331.15	0.00	0.00	0.00
8,300.00	0.00	0.00	8,277.72	308.12	-121.35	331.15	0.00	0.00	0.00
8,400.00	0.00	0.00	8,377.72	308.12	-121.35	331.15	0.00	0.00	0.00
8,500.00	0.00	0.00	8,477.72	308.12	-121.35	331.15	0.00	0.00	0.00
8,600.00	0.00	0.00	8,577.72	308.12	-121.35	331.15	0.00	0.00	0.00
8,700.00	0.00	0.00	8,677.72	308.12	-121.35	331.15	0.00	0.00	0.00
8,800.00	0.00	0.00	8,777.72	308.12	-121.35	331.15	0.00	0.00	0.00
8,900.00	0.00	0.00	8,877.72	308.12	-121.35	331.15	0.00	0.00	0.00
9,000.00	0.00	0.00	8,977.72	308.12	-121.35	331.15	0.00	0.00	0.00
9,100.00	0.00	0.00	9,077.72	308.12	-121.35	331.15	0.00	0.00	0.00



Database:	EDM5000-RobertS-Local	Local Co-ordinate Reference:	Well P_NBU 1022-7E1BS
Company:	US ROCKIES REGION PLANNING	TVD Reference:	GL 5243' & KB 4' @ 5247.00ft (ASSUMED)
Project:	UTAH - UTM (feet), NAD27, Zone 12N	MD Reference:	GL 5243' & KB 4' @ 5247.00ft (ASSUMED)
Site:	UINTAH_NBU 1022-7E PAD	North Reference:	True
Well:	P_NBU 1022-7E1BS	Survey Calculation Method:	Minimum Curvature
Wellbore:	P_NBU 1022-7E1BS		
Design:	PLAN #1 12-1-10 RHS		

Planned Survey										
Measured Depth (ft)	Inclination (°)	Azimuth (°)	Vertical Depth (ft)	+N/-S (ft)	+E/-W (ft)	Vertical Section (ft)	Dogleg Rate (°/100ft)	Build Rate (°/100ft)	Turn Rate (°/100ft)	
9,200.00	0.00	0.00	9,177.72	308.12	-121.35	331.15	0.00	0.00	0.00	
9,300.00	0.00	0.00	9,277.72	308.12	-121.35	331.15	0.00	0.00	0.00	
9,326.28	0.00	0.00	9,304.00	308.12	-121.35	331.15	0.00	0.00	0.00	
PBHL_NBU 1022-7E1BS										

Design Targets										
Target Name	Dip Angle (°)	Dip Dir. (°)	TVD (ft)	+N/-S (ft)	+E/-W (ft)	Northing (usft)	Easting (usft)	Latitude	Longitude	
PBHL_NBU 1022-7E1B: - hit/miss target - Shape - Circle (radius 25.00)	0.00	0.00	9,304.00	308.12	-121.35	14,517,429.43	2,064,334.73	39° 57' 59.281 N	109° 29' 13.535 W	

Casing Points						
Measured Depth (ft)	Vertical Depth (ft)	Name	Casing Diameter (in)	Hole Diameter (in)		
2,487.65	2,468.00	8 5/8"	8.625	11.000		

Formations						
Measured Depth (ft)	Vertical Depth (ft)	Name	Lithology	Dip (°)	Dip Direction (°)	
1,313.60	1,306.00	GREEN RIVER				
4,557.28	4,535.00	WASATCH				
7,178.28	7,156.00	MESAVERDE				

Plan Annotations					
Measured Depth (ft)	Vertical Depth (ft)	+N/-S (ft)	+E/-W (ft)	Comment	
300.00	300.00	0.00	0.00	Start Build 2.00	
710.89	709.48	27.37	-10.78	Start 1875.80 hold at 710.89 MD	
2,586.69	2,566.02	276.84	-109.03	Start Drop -1.75	
3,056.28	3,034.00	308.12	-121.35	Start 6270.00 hold at 3056.28 MD	
9,326.28	9,304.00	308.12	-121.35	TD at 9326.28	



US ROCKIES REGION PLANNING

UTAH - UTM (feet), NAD27, Zone 12N

UINTAH_NBU 1022-7E PAD

P_NBU 1022-7E1BS

P_NBU 1022-7E1BS

Plan: PLAN #1 12-1-10 RHS

Standard Planning Report - Geographic

01 December, 2010





Database:	EDM5000-RobertS-Local	Local Co-ordinate Reference:	Well P_NBU 1022-7E1BS
Company:	US ROCKIES REGION PLANNING	TVD Reference:	GL 5243' & KB 4' @ 5247.00ft (ASSUMED)
Project:	UTAH - UTM (feet), NAD27, Zone 12N	MD Reference:	GL 5243' & KB 4' @ 5247.00ft (ASSUMED)
Site:	UINTAH_NBU 1022-7E PAD	North Reference:	True
Well:	P_NBU 1022-7E1BS	Survey Calculation Method:	Minimum Curvature
Wellbore:	P_NBU 1022-7E1BS		
Design:	PLAN #1 12-1-10 RHS		

Project	UTAH - UTM (feet), NAD27, Zone 12N		
Map System:	Universal Transverse Mercator (US Survey Feet)	System Datum:	Mean Sea Level
Geo Datum:	NAD 1927 (NADCON CONUS)		
Map Zone:	Zone 12N (114 W to 108 W)		

Site	UINTAH_NBU 1022-7E PAD, SECTION 7 T10S R22E				
Site Position:		Northing:	14,517,061.95 usft	Latitude:	39° 57' 55.692 N
From:	Lat/Long	Easting:	2,064,080.57 usft	Longitude:	109° 29' 16.879 W
Position Uncertainty:	0.00 ft	Slot Radius:	13.200 in	Grid Convergence:	0.97 °

Well	P_NBU 1022-7E1BS, 1874' FNL 878' FWL					
Well Position	+N/-S	0.00 ft	Northing:	14,517,091.77 usft	Latitude:	39° 57' 55.987 N
	+E/-W	0.00 ft	Easting:	2,064,077.82 usft	Longitude:	109° 29' 16.908 W
Position Uncertainty		0.00 ft	Wellhead Elevation:		Ground Level:	5,243.00 ft

Wellbore	P_NBU 1022-7E1BS				
Magnetics	Model Name	Sample Date	Declination (°)	Dip Angle (°)	Field Strength (nT)
	IGRF2010	12/01/2010	11.13	65.86	52,363

Design	PLAN #1 12-1-10 RHS			
Audit Notes:				
Version:	Phase:	PLAN	Tie On Depth:	0.00
Vertical Section:	Depth From (TVD) (ft)	+N/-S (ft)	+E/-W (ft)	Direction (°)
	0.00	0.00	0.00	338.49

Plan Sections										
Measured Depth (ft)	Inclination (°)	Azimuth (°)	Vertical Depth (ft)	+N/-S (ft)	+E/-W (ft)	Dogleg Rate (°/100ft)	Build Rate (°/100ft)	Turn Rate (°/100ft)	TFO (°)	Target
0.00	0.00	0.00	0.00	0.00	0.00	0.00	0.00	0.00	0.00	
300.00	0.00	0.00	300.00	0.00	0.00	0.00	0.00	0.00	0.00	
710.63	8.21	338.49	709.23	27.33	-10.77	2.00	2.00	0.00	338.49	
2,586.96	8.21	338.49	2,566.31	276.70	-109.04	0.00	0.00	0.00	0.00	
3,056.25	0.00	0.00	3,034.00	307.94	-121.35	1.75	-1.75	0.00	180.00	
9,326.25	0.00	0.00	9,304.00	307.94	-121.35	0.00	0.00	0.00	0.00	PBHL_NBU 1022-7E'



Database:	EDM5000-RobertS-Local	Local Co-ordinate Reference:	Well P_NBU 1022-7E1BS
Company:	US ROCKIES REGION PLANNING	TVD Reference:	GL 5243' & KB 4' @ 5247.00ft (ASSUMED)
Project:	UTAH - UTM (feet), NAD27, Zone 12N	MD Reference:	GL 5243' & KB 4' @ 5247.00ft (ASSUMED)
Site:	UINTAH_NBU 1022-7E PAD	North Reference:	True
Well:	P_NBU 1022-7E1BS	Survey Calculation Method:	Minimum Curvature
Wellbore:	P_NBU 1022-7E1BS		
Design:	PLAN #1 12-1-10 RHS		

Planned Survey										
Measured Depth (ft)	Inclination (°)	Azimuth (°)	Vertical Depth (ft)	+N/-S (ft)	+E/-W (ft)	Map Northing (usft)	Map Easting (usft)	Latitude	Longitude	
0.00	0.00	0.00	0.00	0.00	0.00	14,517,091.77	2,064,077.82	39° 57' 55.987 N	109° 29' 16.908 W	
100.00	0.00	0.00	100.00	0.00	0.00	14,517,091.77	2,064,077.82	39° 57' 55.987 N	109° 29' 16.908 W	
200.00	0.00	0.00	200.00	0.00	0.00	14,517,091.77	2,064,077.82	39° 57' 55.987 N	109° 29' 16.908 W	
300.00	0.00	0.00	300.00	0.00	0.00	14,517,091.77	2,064,077.82	39° 57' 55.987 N	109° 29' 16.908 W	
Start Build 2.00										
400.00	2.00	338.49	399.98	1.62	-0.64	14,517,093.39	2,064,077.15	39° 57' 56.003 N	109° 29' 16.916 W	
500.00	4.00	338.49	499.84	6.49	-2.56	14,517,098.22	2,064,075.15	39° 57' 56.051 N	109° 29' 16.941 W	
600.00	6.00	338.49	599.45	14.60	-5.75	14,517,106.27	2,064,071.82	39° 57' 56.132 N	109° 29' 16.982 W	
700.00	8.00	338.49	698.70	25.94	-10.22	14,517,117.53	2,064,067.16	39° 57' 56.244 N	109° 29' 17.039 W	
710.63	8.21	338.49	709.23	27.33	-10.77	14,517,118.92	2,064,066.59	39° 57' 56.257 N	109° 29' 17.046 W	
Start 1876.32 hold at 710.63 MD										
800.00	8.21	338.49	797.68	39.21	-15.45	14,517,130.72	2,064,061.70	39° 57' 56.375 N	109° 29' 17.106 W	
900.00	8.21	338.49	896.65	52.50	-20.69	14,517,143.92	2,064,056.24	39° 57' 56.506 N	109° 29' 17.174 W	
1,000.00	8.21	338.49	995.63	65.79	-25.93	14,517,157.11	2,064,050.78	39° 57' 56.638 N	109° 29' 17.241 W	
1,100.00	8.21	338.49	1,094.60	79.08	-31.16	14,517,170.31	2,064,045.32	39° 57' 56.769 N	109° 29' 17.308 W	
1,200.00	8.21	338.49	1,193.58	92.37	-36.40	14,517,183.51	2,064,039.86	39° 57' 56.900 N	109° 29' 17.376 W	
1,300.00	8.21	338.49	1,292.55	105.66	-41.64	14,517,196.71	2,064,034.40	39° 57' 57.032 N	109° 29' 17.443 W	
1,313.59	8.21	338.49	1,306.00	107.47	-42.35	14,517,198.51	2,064,033.65	39° 57' 57.049 N	109° 29' 17.452 W	
GREEN RIVER										
1,400.00	8.21	338.49	1,391.53	118.95	-46.88	14,517,209.91	2,064,028.93	39° 57' 57.163 N	109° 29' 17.510 W	
1,500.00	8.21	338.49	1,490.50	132.24	-52.11	14,517,223.11	2,064,023.47	39° 57' 57.294 N	109° 29' 17.577 W	
1,600.00	8.21	338.49	1,589.47	145.53	-57.35	14,517,236.31	2,064,018.01	39° 57' 57.426 N	109° 29' 17.645 W	
1,700.00	8.21	338.49	1,688.45	158.82	-62.59	14,517,249.51	2,064,012.55	39° 57' 57.557 N	109° 29' 17.712 W	
1,800.00	8.21	338.49	1,787.42	172.11	-67.82	14,517,262.71	2,064,007.09	39° 57' 57.688 N	109° 29' 17.779 W	
1,900.00	8.21	338.49	1,886.40	185.40	-73.06	14,517,275.91	2,064,001.62	39° 57' 57.820 N	109° 29' 17.847 W	
2,000.00	8.21	338.49	1,985.37	198.69	-78.30	14,517,289.11	2,063,996.16	39° 57' 57.951 N	109° 29' 17.914 W	
2,100.00	8.21	338.49	2,084.35	211.98	-83.54	14,517,302.31	2,063,990.70	39° 57' 58.083 N	109° 29' 17.981 W	
2,200.00	8.21	338.49	2,183.32	225.27	-88.77	14,517,315.51	2,063,985.24	39° 57' 58.214 N	109° 29' 18.048 W	
2,300.00	8.21	338.49	2,282.30	238.56	-94.01	14,517,328.71	2,063,979.78	39° 57' 58.345 N	109° 29' 18.116 W	
2,400.00	8.21	338.49	2,381.27	251.85	-99.25	14,517,341.91	2,063,974.32	39° 57' 58.477 N	109° 29' 18.183 W	
2,487.63	8.21	338.49	2,468.00	263.50	-103.84	14,517,353.47	2,063,969.53	39° 57' 58.592 N	109° 29' 18.242 W	
9 5/8"										
2,500.00	8.21	338.49	2,480.24	265.14	-104.49	14,517,355.11	2,063,968.85	39° 57' 58.608 N	109° 29' 18.250 W	
2,586.96	8.21	338.49	2,566.31	276.70	-109.04	14,517,366.58	2,063,964.10	39° 57' 58.722 N	109° 29' 18.309 W	
Start Drop -1.75										
2,600.00	7.98	338.49	2,579.22	278.41	-109.71	14,517,368.28	2,063,963.40	39° 57' 58.739 N	109° 29' 18.317 W	
2,700.00	6.23	338.49	2,678.45	289.92	-114.25	14,517,379.72	2,063,958.67	39° 57' 58.853 N	109° 29' 18.376 W	
2,800.00	4.48	338.49	2,778.01	298.61	-117.67	14,517,388.35	2,063,955.10	39° 57' 58.939 N	109° 29' 18.420 W	
2,900.00	2.73	338.49	2,877.81	304.47	-119.98	14,517,394.16	2,063,952.69	39° 57' 58.997 N	109° 29' 18.449 W	
3,000.00	0.98	338.49	2,977.75	307.49	-121.17	14,517,397.16	2,063,951.45	39° 57' 59.027 N	109° 29' 18.465 W	
3,056.25	0.00	0.00	3,034.00	307.94	-121.35	14,517,397.61	2,063,951.27	39° 57' 59.031 N	109° 29' 18.467 W	
Start 6270.00 hold at 3056.25 MD										
3,100.00	0.00	0.00	3,077.75	307.94	-121.35	14,517,397.61	2,063,951.27	39° 57' 59.031 N	109° 29' 18.467 W	
3,200.00	0.00	0.00	3,177.75	307.94	-121.35	14,517,397.61	2,063,951.27	39° 57' 59.031 N	109° 29' 18.467 W	
3,300.00	0.00	0.00	3,277.75	307.94	-121.35	14,517,397.61	2,063,951.27	39° 57' 59.031 N	109° 29' 18.467 W	
3,400.00	0.00	0.00	3,377.75	307.94	-121.35	14,517,397.61	2,063,951.27	39° 57' 59.031 N	109° 29' 18.467 W	
3,500.00	0.00	0.00	3,477.75	307.94	-121.35	14,517,397.61	2,063,951.27	39° 57' 59.031 N	109° 29' 18.467 W	
3,600.00	0.00	0.00	3,577.75	307.94	-121.35	14,517,397.61	2,063,951.27	39° 57' 59.031 N	109° 29' 18.467 W	
3,700.00	0.00	0.00	3,677.75	307.94	-121.35	14,517,397.61	2,063,951.27	39° 57' 59.031 N	109° 29' 18.467 W	
3,800.00	0.00	0.00	3,777.75	307.94	-121.35	14,517,397.61	2,063,951.27	39° 57' 59.031 N	109° 29' 18.467 W	
3,900.00	0.00	0.00	3,877.75	307.94	-121.35	14,517,397.61	2,063,951.27	39° 57' 59.031 N	109° 29' 18.467 W	
4,000.00	0.00	0.00	3,977.75	307.94	-121.35	14,517,397.61	2,063,951.27	39° 57' 59.031 N	109° 29' 18.467 W	



Database:	EDM5000-RobertS-Local	Local Co-ordinate Reference:	Well P_NBU 1022-7E1BS
Company:	US ROCKIES REGION PLANNING	TVD Reference:	GL 5243' & KB 4' @ 5247.00ft (ASSUMED)
Project:	UTAH - UTM (feet), NAD27, Zone 12N	MD Reference:	GL 5243' & KB 4' @ 5247.00ft (ASSUMED)
Site:	UINTAH_NBU 1022-7E PAD	North Reference:	True
Well:	P_NBU 1022-7E1BS	Survey Calculation Method:	Minimum Curvature
Wellbore:	P_NBU 1022-7E1BS		
Design:	PLAN #1 12-1-10 RHS		

Planned Survey										
Measured Depth (ft)	Inclination (°)	Azimuth (°)	Vertical Depth (ft)	+N/-S (ft)	+E/-W (ft)	Map Northing (usft)	Map Easting (usft)	Latitude	Longitude	
4,100.00	0.00	0.00	4,077.75	307.94	-121.35	14,517,397.61	2,063,951.27	39° 57' 59.031 N	109° 29' 18.467 W	
4,200.00	0.00	0.00	4,177.75	307.94	-121.35	14,517,397.61	2,063,951.27	39° 57' 59.031 N	109° 29' 18.467 W	
4,300.00	0.00	0.00	4,277.75	307.94	-121.35	14,517,397.61	2,063,951.27	39° 57' 59.031 N	109° 29' 18.467 W	
4,400.00	0.00	0.00	4,377.75	307.94	-121.35	14,517,397.61	2,063,951.27	39° 57' 59.031 N	109° 29' 18.467 W	
4,500.00	0.00	0.00	4,477.75	307.94	-121.35	14,517,397.61	2,063,951.27	39° 57' 59.031 N	109° 29' 18.467 W	
4,557.25	0.00	0.00	4,535.00	307.94	-121.35	14,517,397.61	2,063,951.27	39° 57' 59.031 N	109° 29' 18.467 W	
WASATCH										
4,600.00	0.00	0.00	4,577.75	307.94	-121.35	14,517,397.61	2,063,951.27	39° 57' 59.031 N	109° 29' 18.467 W	
4,700.00	0.00	0.00	4,677.75	307.94	-121.35	14,517,397.61	2,063,951.27	39° 57' 59.031 N	109° 29' 18.467 W	
4,800.00	0.00	0.00	4,777.75	307.94	-121.35	14,517,397.61	2,063,951.27	39° 57' 59.031 N	109° 29' 18.467 W	
4,900.00	0.00	0.00	4,877.75	307.94	-121.35	14,517,397.61	2,063,951.27	39° 57' 59.031 N	109° 29' 18.467 W	
5,000.00	0.00	0.00	4,977.75	307.94	-121.35	14,517,397.61	2,063,951.27	39° 57' 59.031 N	109° 29' 18.467 W	
5,100.00	0.00	0.00	5,077.75	307.94	-121.35	14,517,397.61	2,063,951.27	39° 57' 59.031 N	109° 29' 18.467 W	
5,200.00	0.00	0.00	5,177.75	307.94	-121.35	14,517,397.61	2,063,951.27	39° 57' 59.031 N	109° 29' 18.467 W	
5,300.00	0.00	0.00	5,277.75	307.94	-121.35	14,517,397.61	2,063,951.27	39° 57' 59.031 N	109° 29' 18.467 W	
5,400.00	0.00	0.00	5,377.75	307.94	-121.35	14,517,397.61	2,063,951.27	39° 57' 59.031 N	109° 29' 18.467 W	
5,500.00	0.00	0.00	5,477.75	307.94	-121.35	14,517,397.61	2,063,951.27	39° 57' 59.031 N	109° 29' 18.467 W	
5,600.00	0.00	0.00	5,577.75	307.94	-121.35	14,517,397.61	2,063,951.27	39° 57' 59.031 N	109° 29' 18.467 W	
5,700.00	0.00	0.00	5,677.75	307.94	-121.35	14,517,397.61	2,063,951.27	39° 57' 59.031 N	109° 29' 18.467 W	
5,800.00	0.00	0.00	5,777.75	307.94	-121.35	14,517,397.61	2,063,951.27	39° 57' 59.031 N	109° 29' 18.467 W	
5,900.00	0.00	0.00	5,877.75	307.94	-121.35	14,517,397.61	2,063,951.27	39° 57' 59.031 N	109° 29' 18.467 W	
6,000.00	0.00	0.00	5,977.75	307.94	-121.35	14,517,397.61	2,063,951.27	39° 57' 59.031 N	109° 29' 18.467 W	
6,100.00	0.00	0.00	6,077.75	307.94	-121.35	14,517,397.61	2,063,951.27	39° 57' 59.031 N	109° 29' 18.467 W	
6,200.00	0.00	0.00	6,177.75	307.94	-121.35	14,517,397.61	2,063,951.27	39° 57' 59.031 N	109° 29' 18.467 W	
6,300.00	0.00	0.00	6,277.75	307.94	-121.35	14,517,397.61	2,063,951.27	39° 57' 59.031 N	109° 29' 18.467 W	
6,400.00	0.00	0.00	6,377.75	307.94	-121.35	14,517,397.61	2,063,951.27	39° 57' 59.031 N	109° 29' 18.467 W	
6,500.00	0.00	0.00	6,477.75	307.94	-121.35	14,517,397.61	2,063,951.27	39° 57' 59.031 N	109° 29' 18.467 W	
6,600.00	0.00	0.00	6,577.75	307.94	-121.35	14,517,397.61	2,063,951.27	39° 57' 59.031 N	109° 29' 18.467 W	
6,700.00	0.00	0.00	6,677.75	307.94	-121.35	14,517,397.61	2,063,951.27	39° 57' 59.031 N	109° 29' 18.467 W	
6,800.00	0.00	0.00	6,777.75	307.94	-121.35	14,517,397.61	2,063,951.27	39° 57' 59.031 N	109° 29' 18.467 W	
6,900.00	0.00	0.00	6,877.75	307.94	-121.35	14,517,397.61	2,063,951.27	39° 57' 59.031 N	109° 29' 18.467 W	
7,000.00	0.00	0.00	6,977.75	307.94	-121.35	14,517,397.61	2,063,951.27	39° 57' 59.031 N	109° 29' 18.467 W	
7,100.00	0.00	0.00	7,077.75	307.94	-121.35	14,517,397.61	2,063,951.27	39° 57' 59.031 N	109° 29' 18.467 W	
7,178.25	0.00	0.00	7,156.00	307.94	-121.35	14,517,397.61	2,063,951.27	39° 57' 59.031 N	109° 29' 18.467 W	
MESAVERDE										
7,200.00	0.00	0.00	7,177.75	307.94	-121.35	14,517,397.61	2,063,951.27	39° 57' 59.031 N	109° 29' 18.467 W	
7,300.00	0.00	0.00	7,277.75	307.94	-121.35	14,517,397.61	2,063,951.27	39° 57' 59.031 N	109° 29' 18.467 W	
7,400.00	0.00	0.00	7,377.75	307.94	-121.35	14,517,397.61	2,063,951.27	39° 57' 59.031 N	109° 29' 18.467 W	
7,500.00	0.00	0.00	7,477.75	307.94	-121.35	14,517,397.61	2,063,951.27	39° 57' 59.031 N	109° 29' 18.467 W	
7,600.00	0.00	0.00	7,577.75	307.94	-121.35	14,517,397.61	2,063,951.27	39° 57' 59.031 N	109° 29' 18.467 W	
7,700.00	0.00	0.00	7,677.75	307.94	-121.35	14,517,397.61	2,063,951.27	39° 57' 59.031 N	109° 29' 18.467 W	
7,800.00	0.00	0.00	7,777.75	307.94	-121.35	14,517,397.61	2,063,951.27	39° 57' 59.031 N	109° 29' 18.467 W	
7,900.00	0.00	0.00	7,877.75	307.94	-121.35	14,517,397.61	2,063,951.27	39° 57' 59.031 N	109° 29' 18.467 W	
8,000.00	0.00	0.00	7,977.75	307.94	-121.35	14,517,397.61	2,063,951.27	39° 57' 59.031 N	109° 29' 18.467 W	
8,100.00	0.00	0.00	8,077.75	307.94	-121.35	14,517,397.61	2,063,951.27	39° 57' 59.031 N	109° 29' 18.467 W	
8,200.00	0.00	0.00	8,177.75	307.94	-121.35	14,517,397.61	2,063,951.27	39° 57' 59.031 N	109° 29' 18.467 W	
8,300.00	0.00	0.00	8,277.75	307.94	-121.35	14,517,397.61	2,063,951.27	39° 57' 59.031 N	109° 29' 18.467 W	
8,400.00	0.00	0.00	8,377.75	307.94	-121.35	14,517,397.61	2,063,951.27	39° 57' 59.031 N	109° 29' 18.467 W	
8,500.00	0.00	0.00	8,477.75	307.94	-121.35	14,517,397.61	2,063,951.27	39° 57' 59.031 N	109° 29' 18.467 W	
8,600.00	0.00	0.00	8,577.75	307.94	-121.35	14,517,397.61	2,063,951.27	39° 57' 59.031 N	109° 29' 18.467 W	
8,700.00	0.00	0.00	8,677.75	307.94	-121.35	14,517,397.61	2,063,951.27	39° 57' 59.031 N	109° 29' 18.467 W	
8,800.00	0.00	0.00	8,777.75	307.94	-121.35	14,517,397.61	2,063,951.27	39° 57' 59.031 N	109° 29' 18.467 W	



Database:	EDM5000-RobertS-Local	Local Co-ordinate Reference:	Well P_NBU 1022-7E1BS
Company:	US ROCKIES REGION PLANNING	TVD Reference:	GL 5243' & KB 4' @ 5247.00ft (ASSUMED)
Project:	UTAH - UTM (feet), NAD27, Zone 12N	MD Reference:	GL 5243' & KB 4' @ 5247.00ft (ASSUMED)
Site:	UINTAH_NBU 1022-7E PAD	North Reference:	True
Well:	P_NBU 1022-7E1BS	Survey Calculation Method:	Minimum Curvature
Wellbore:	P_NBU 1022-7E1BS		
Design:	PLAN #1 12-1-10 RHS		

Planned Survey										
Measured Depth (ft)	Inclination (°)	Azimuth (°)	Vertical Depth (ft)	+N/-S (ft)	+E/-W (ft)	Map Northing (usft)	Map Easting (usft)	Latitude	Longitude	
8,900.00	0.00	0.00	8,877.75	307.94	-121.35	14,517,397.61	2,063,951.27	39° 57' 59.031 N	109° 29' 18.467 W	
9,000.00	0.00	0.00	8,977.75	307.94	-121.35	14,517,397.61	2,063,951.27	39° 57' 59.031 N	109° 29' 18.467 W	
9,100.00	0.00	0.00	9,077.75	307.94	-121.35	14,517,397.61	2,063,951.27	39° 57' 59.031 N	109° 29' 18.467 W	
9,200.00	0.00	0.00	9,177.75	307.94	-121.35	14,517,397.61	2,063,951.27	39° 57' 59.031 N	109° 29' 18.467 W	
9,300.00	0.00	0.00	9,277.75	307.94	-121.35	14,517,397.61	2,063,951.27	39° 57' 59.031 N	109° 29' 18.467 W	
9,326.25	0.00	0.00	9,304.00	307.94	-121.35	14,517,397.61	2,063,951.27	39° 57' 59.031 N	109° 29' 18.467 W	
TD at 9326.25 - PBHL_NBU 1022-7E1BS										

Design Targets										
Target Name	Dip Angle (°)	Dip Dir. (°)	TVD (ft)	+N/-S (ft)	+E/-W (ft)	Northing (usft)	Easting (usft)	Latitude	Longitude	
PBHL_NBU 1022-7E1BS - hit/miss target - Shape - Circle (radius 25.00)	0.00	0.00	9,304.00	307.94	-121.35	14,517,397.61	2,063,951.27	39° 57' 59.031 N	109° 29' 18.467 W	

Casing Points						
Measured Depth (ft)	Vertical Depth (ft)	Name	Casing Diameter (in)	Hole Diameter (in)		
2,487.63	2,468.00	9 5/8"	9.625	12.250		

Formations						
Measured Depth (ft)	Vertical Depth (ft)	Name	Lithology	Dip (°)	Dip Direction (°)	
1,313.59	1,306.00	GREEN RIVER				
4,557.25	4,535.00	WASATCH				
7,178.25	7,156.00	MESAVERDE				

Plan Annotations					
Measured Depth (ft)	Vertical Depth (ft)	+N/-S (ft)	+E/-W (ft)	Comment	
300.00	300.00	0.00	0.00	Start Build 2.00	
710.63	709.23	27.33	-10.77	Start 1876.32 hold at 710.63 MD	
2,586.96	2,566.31	276.70	-109.04	Start Drop -1.75	
3,056.25	3,034.00	307.94	-121.35	Start 6270.00 hold at 3056.25 MD	
9,326.25	9,304.00	307.94	-121.35	TD at 9326.25	

NBU 1022-7D4CS

Surface: 1864' FNL 877' FWL (SW/4NW/4)
BHL: 1237' FNL 758' FWL (NW/4NW/4)

NBU 1022-7E1BS

Surface: 1874' FNL 878' FWL (SW/4NW/4)
BHL: 1567' FNL 758' FWL (SW/4NW/4)

NBU 1022-7E4CS

Surface: 1904' FNL 880' FWL (SW/4NW/4)
BHL: 2475' FNL 760' FWL (SW/4NW/4)

NBU 1022-7F4BS

Surface: 1884' FNL 878' FWL (SW/4NW/4)
BHL: 2064' FNL 1977' FWL (SE/4NW/4)

NBU 1022-7F4CS

Surface: 1894' FNL 879' FWL (SW/4NW/4)
BHL: 2394' FNL 1977' FWL (SE/4NW/4)

Pad: NBU 1022-7E Pad
Section 7 T10S R22E
Mineral Lease: ML 23609

Uintah County, Utah
Operator: Kerr-McGee Oil & Gas Onshore LP

MULTI-POINT SURFACE USE PLAN of OPERATIONS (SUPO)

This SUPO contains surface operating procedures for Kerr-McGee Oil & Gas Onshore LP (KMG), a wholly owned subsidiary of Anadarko Petroleum Corporation (APC) pertaining to actions that involve the State of Utah School and Institutional Trust Lands Administration (SITLA) in the development of minerals leased to APC/KMG (including, but not limited to, APDs/SULAs/ROEs/ROWs and/or easements).

See associated Utah Division of Oil, Gas, and Mining (UDOGM) Form 3(s), plats, maps, and other attachments for site-specific information on projects represented herein.

In accordance with Utah Oil & Gas Conservation Rule R649-3-11 pertaining to Directional Drilling, these wells will be directionally drilled. Refer to Topo Map A for directions to the location and Topo Maps A and B for location of access roads within a 2-mile radius.

A. Existing Roads:

Existing roads consist of county roads and improved/unimproved lease roads. APC/KMG will maintain existing roads in a condition that is the same as or better than before operations began and in a safe and usable condition. Maintenance of existing roads will continue until final abandonment and reclamation of well pads

and/or other facilities. The road maintenance may include, but is not limited to, blading, ditching, culvert installation/cleanout, surfacing, and dust control.

Typically, roads, gathering lines and electrical distribution lines will occupy common disturbance corridors and roadways will be used as working space. All disturbances located in the same corridor will overlap each other to the maximum extent possible; in no case will the maximum disturbance width of the access road and utility corridors exceed 50', unless otherwise approved.

B. Planned Access Roads:

No new access road is proposed. (see Topo Map B). Applicable Uintah County encroachment and/or pipeline crossing permits will be obtained prior to construction/development. No other pipelines will be crossed at this location.

Where roads are new or to be reconstructed, they will be located, designed, and maintained to meet the standards of SITLA and other commonly accepted Best Management Practices (BMPs). If a new road/corridor were to cross a water of the United States, KMG will adhere to the requirements of applicable Nationwide or Individual Permits of the Department of Army Corps of Engineers.

Turnouts; major cut and fills; culverts; bridges; gates; cattle guards; low water crossings; or modifications needed to existing infrastructure/facilities were determined at the on-site and, as applicable, are typically shown on attached Exhibits and Topo maps.

C. Location of Existing and Proposed Facilities:

This pad will expand the existing pad for the NBU 1022-7E. The NBU 1022-7E well location is a vertical producing well according to Utah Division of Oil, Gas and Mining (UDOGM) records as of December 27, 2010.

Production facilities (see Well Pad Design Summary and Facilities Diagram):

Production facilities will be installed on the disturbed portion of each well pad and may include bermed components (typically excluding dehy's and/or separators) that contain fluids (i.e. production tanks, produced liquids tanks). The berms will be constructed of compacted subsoil or corrugated metal, impervious, designed to hold 110% of the capacity of the largest tank, and be independent of the back cut. All permanent (on-site six months or longer) aboveground structures constructed or installed, including pumping units, will be painted a flat, non-reflective, earth-tone color chosen at the onsite in coordination with SITLA.

Production tanks will be constructed, maintained, and operated to prevent unauthorized surface or subsurface discharges of liquids and to prevent livestock or wildlife entry. The tanks are not to be used for disposal of liquids from additional sources without prior approval of UDOGM.

Gathering facilities:

The following pipeline transmission facilities will apply if the well is productive (see Topo D):

The total gas gathering (steel line pipe with fusion bond epoxy coating) pipeline distances from the meter to the tie in point is $\pm 3,840'$ and the individual segments are broken up as follows:

$\pm 675'$ (0.1 miles) –New 6" buried gas pipeline from the meter to the edge of the pad.

$\pm 3,165'$ (0.6 miles) –New 6" buried gas pipeline from the edge of pad to the NBU 1022-7G intersection.

The total liquid gathering pipeline distance from the separator to the tie in point is $\pm 3,840'$ and the individual segments are broken up as follows:

$\pm 675'$ (0.1 miles) –New 6" buried liquid pipeline from the separator to the edge of the pad.

$\pm 3,165'$ (0.6 miles) –New 6" buried liquid pipeline from the edge of pad to the NBU 1022-7G intersection.

The liquid gathering lines will be made of polyethylene or a composite polyethylene/steel or polyethylene/fiberglass that is not subject to internal or external pipe corrosion. The content of the produced fluids to be transferred by the liquid gathering system will be approximately 92% produced water and 8% condensate. Trunk line valve connections for the water gathering system will be below ground but accessible from the surface in order to prevent freezing during winter time.

The proposed pipelines will be buried and will include gas gathering and liquid gathering pipelines in the same trench. Where the pipeline is adjacent to the road or well pad, the road and/or well pad will be utilized for construction activities and staging. Kerr-McGee requests a permanent 30' right-of-way adjacent to the road for life-of-project for maintenance, repairs, and/or upgrades, no additional right-of-way will be needed beyond the 30'. Where the pipeline is not adjacent to the road or well pad, Kerr-McGee requests a temporary 45' construction right-of-way and 30' permanent right-of-way.

The proposed trench width for the pipeline would range from 18-48 inches and will be excavated to a depth of 48 to 60 inches of normal soil cover or 24 inches of cover in consolidated rock. During construction blasting may occur along the proposed right-of-way where trenching equipment cannot cut into the bedrock. Large debris and rocks removed from the earth during trenching and blasting that could not be returned to the trench would be distributed evenly and naturally in the project area. The proposed pipelines will be pressure tested pneumatically (depending on size) or with fluids (either fresh or produced). If fluids are used, there will be no discharge to the surface.

Pipeline signs will be installed along the right-of-way to indicate the pipeline proximity, ownership, and to provide emergency contact phone numbers. Above ground valves, T's, and/or cathodic protection will be installed at various locations for connection, corrosion prevention and/or for safety purposes.

D. Location and Type of Water Supply:

Water for drilling purposes will be obtained from one of the following sources:

- Dalbo Inc.'s underground well located in Ouray, Utah, Sec. 32 T4S R3E, Water User Claim number 43-8496, application number 53617.
- Price Water Pumping Inc. Green River and White River, various sources, Water Right Number 49-1659, application number: a35745.

Water will be hauled to location over the roads marked on Maps A and B.
No water well is to be drilled on this lease.

E. Source of Construction Materials:

Construction operations will typically be completed with native materials found on location. If needed, construction materials that must be imported to the site (mineral material aggregate, soils or materials suitable for fill/surfacing) will be obtained from a nearby permitted source and described in subsequent Sundry requests. No construction materials will be removed from State lands without prior approval from SITLA.

F. Methods of Handling Waste Materials:

Should the well be productive, produced water will be contained in a water tank and will be transported by pipeline and/or truck to an approved disposal sites facilities and/or Salt Water Disposal (SWD) injection well. Currently, those facilities are:

RNI in Sec. 5 T9S R22E
Ace Oilfield in Sec. 2 T6S R20E
MC&MC in Sec. 12 T6S R19E
Pipeline Facility in Sec. 36 T9S R20E
Goat Pasture Evaporation Pond in SW/4 Sec. 16 T10S R22E
Bonanza Evaporation Pond in Sec. 2 T10S R23E
Ouray #1 SWD in Sec. 1 T9S R21E
NBU 159 SWD in Sec. 35 T9S R21E
CIGE 112D SWD in Sec. 19 T9S R21E
CIGE 114 SWD in Sec. 34 T9S R21E
NBU 921-34K SWD in Sec. 34 T9S R21E
NBU 921-33F SWD in Sec. 33 T9S R21E
NBU 921-34L SWD in Sec. 34 T9S R21E

Drill cuttings and/or fluids will be contained in the reserve/frac pit. Cuttings will be buried in pit(s) upon closure. Unless otherwise approved, no oil or other oil-based drilling additives, chromium/metals-based, or saline muds will be used during drilling. Only fresh water (as specified above), biodegradable polymer soap, bentonite clay, and/or non-toxic additives will be used in the mud system.

Pits will be constructed to minimize the accumulation of surface runoff. Should fluid hydrocarbons be encountered during drilling, completions or well testing, product will either be contained in test tanks on the well site or evacuated by vacuum trucks and transported to an approved disposal/sales facility. Should

petroleum hydrocarbons unexpectedly be released into a pit, they will be removed as soon as practical but in no case will they remain longer than 72 hours unless an alternate is approved by SITLA. Should timely removal prove infeasible, the pit will be netted with mesh no larger than 1 inch until such time as hydrocarbons can be removed. Hydrocarbon removal will also take place prior to the closure of the pit, unless authorization is provided for disposal via alternative pit closure methods (e.g. solidification).

The reserve and/or fracture stimulation pit will be lined with a synthetic material 20-mil or thicker. The liner will be installed over smooth fill subgrade that is free of pockets, loose rocks, or other materials (i.e. sand, sifted dirt, bentonite, straw, etc.) that could damage the liner. Any additional pits necessary to subsequent operations, such as temporary flare or workover pits, will be contained within the originally approved well pad and disturbance boundaries. Such temporary pits will be backfilled and reclaimed within 180 days of completion of work at a well location.

For the protection of livestock and wildlife, all open pits and cellars will be fenced/covered to prevent wildlife or livestock entry. Total height of pit fencing will be at least 42 inches and corner posts will be cemented and/or braced in such a manner as to keep the fence tight at all times. Standard steel, wood, or pipe posts shall be used between the corner braces. Maximum distance between any 2 fence posts shall be no greater than 16 feet.

Pits containing drilling cuttings, mud, and/or completions fluids will be allowed to dry. Any free fluids remaining after six (6) months from reaching total depth, date of completion, and/or determination of inactivity will be removed (as weather conditions allow) to an approved site and the pit reclaimed. Additional drying methods may include fly-ash solidification or sprinkler evaporation. Installation and operation of any sprinklers, pumps, and equipment will ensure that water spray or mist does not drift. Reserve pit liners will be cut off or folded as near to the mud surface as possible and as safety considerations allow and buried on location.

No garbage or non-exempt substances as defined by Resource Conservation and Recovery Act (RCRA) subtitle C will be placed in the reserve pit. All refuse generated during construction, drilling, completion, and well testing activities will be contained in an enclosed receptacle, removed from the drill locations promptly, and transported to an approved disposal facility.

Portable, self-contained chemical toilets and/or sewage processing facilities will be provided for human waste disposal. Upon completion of operations, or as required, the toilet holding tanks will be pumped and the contents disposed of in an approved sewage disposal facility. All applicable regulations pertaining to disposal of human and solid waste will be observed.

Any undesirable event, accidental release, or in excess of reportable quantities will be managed according to the notification requirements of UDOGMs "Reporting Oil and Gas Undesirable Events" rule, and, where State wells are participatory to a Federal agreement, according to NTL-3A.

Materials Management

Hazardous materials above reportable quantities will not be produced by drilling or completing proposed wells or constructing the pipelines/facilities. The term "hazardous materials" as used here means: (1) any substance, pollutant, or containment listed as hazardous under the Comprehensive Environmental Response, Compensation, and Liability Act (CERCLA) of 1980, as amended 42 U.S.C. 9601 et seq., and the regulations issued under CERCLA; and (2) any hazardous waste as defined in RCRA of 1976, as amended. In addition, no extremely hazardous substance, as defined in 40 CFR 355, in threshold planning quantities, would be used, produced, stored, transported, or disposed of while producing any well.

Chemicals subject to reporting under Title III of the Superfund Amendments and Reauthorization Act (SARA) in quantities of 10,000 pounds or more may be produced and/or stored at production facilities and may be kept in limited quantities on drilling sites and well locations for short periods of time during drilling or completion activities.

G. Ancillary Facilities:

None are anticipated.

H. Well Site Layout (see Well Pad Design Summary):

The location, orientation and aerial extent of each drill pad; reserve/completion/flare pit; access road ingress/egress points, drilling rig, dikes/ditches, existing wells/infrastructure; proposed cuts and fills; and topsoil and spoil material stockpile locations are depicted on the exhibits for each project, where applicable. Site-specific conditions may require slight deviation in actual equipment and facility layout; however, the area of disturbance, as described in the survey, will not be exceeded.

Coordinates are provided in the National Spatial Reference System, North American Datum, 1983 (NAD83) or latest edition. Distances are depicted on each plat to the nearest two adjacent section lines.

I. Plans for Reclamation of the Surface:

Surface reclamation will be undertaken in two phases: interim and final. Interim reclamation is conducted following well completion and extends through the period of production. This reclamation is for the area of the well pad that is not required for production activities. Final reclamation is conducted following well plugging/conversion and/or facility abandonment processes.

Reclamation activities in both phases may include but are not limited to: re-contouring or re-configuration of topographic surfaces, restoration of drainage systems, segregation of spoils materials, minimizing surface disturbance, re-evaluating backfill requirements, pit closure, topsoil redistribution, soil treatments, seeding and weed control.

Interim Reclamation

Interim reclamation includes pit closure, re-contouring (where possible), soil bed preparation, topsoil

placement, seeding, and/or weed control.

Interim re-contouring involves bringing all construction material from cuts and fills back onto the well pad and site and reestablishing the natural contours where desirable and practical. Fill and stockpiled spoils no longer necessary to the operation will be spread on the cut slopes and covered with stockpiled topsoil. All stockpiled top soils will be used for interim reclamation where practical to maintain soil viability. Where possible, the land surface will be left "rough" after re-contouring to ensure that the maximum surface area will be available to support the reestablishment of vegetative cover.

A reserve pit, upon being allowed to dry, will be backfilled and compacted with cover materials that are void of any topsoil, vegetation, large stones, rocks or foreign objects. Soils that are moisture laden, saturated, or partially/completely frozen will not be used for backfill or cover. The pit area will be mounded to allow for settling and to promote positive surface drainage away from the pit.

Final Reclamation

Final reclamation will be performed for newly drilled unproductive wells and/or at the end of the life of a productive well. As soon as practical after the conclusion of drilling and testing operations, unproductive drill holes will be plugged and abandoned (P&A). Site and road reclamation will commence following plugging. In no case will reclamation at non-producing locations be initiated later than six (6) months from the date a well is plugged. A joint inspection of the disturbed area to be reclaimed may be requested by APC/KMG. The primary purpose of this inspection will be to review the existing conditions, or agree upon a revised final reclamation and abandonment plan. A Notice of Intent to Abandon will be filed for final recommendations regarding surface reclamation.

After plugging, all wellhead equipment that is no longer needed will be removed, and the well site will be reclaimed. Final contouring will blend with and follow as closely as practical the natural terrain and contours of the original site and surrounding areas. After re-contouring, final grading will be conducted over the entire surface of the well site and access road. Where practical, the area will be ripped to a depth of 18 to 24 inches on 18 to 24-inch centers and surface materials will be pitted with small depressions to form longitudinal depressions 12 to 18 inches deep perpendicular to the natural flow of water.

All unnecessary surface equipment and structures (e.g. cattle guards) and water control structures (e.g. culverts, drainage pipes) not needed to facilitate successful reclamation will be removed during final reclamation. Roads that will be reclaimed will be ripped to a depth of 18 inches where practical, re-contoured to approximate the original contour of the ground and seeded.

Upon successfully completing reclamation of a P&A location, a Final Abandonment Notice will be submitted to UDOGM.

Seeding and Measures Common to Interim and Final Reclamation

Reclaimed areas may be fenced to exclude grazing and encourage re-vegetation.

On slopes where severe erosion can become a problem and the use of machinery is not practical, seed will be hand broadcast and raked with twice the specified amount of seed. The slope will be stabilized using materials specifically designed to prevent erosion on steep slopes and hold seed in place so vegetation can become permanently established. These materials will include, but are not limited to, erosion control blankets and bonded fiber matrix at a rate to achieve a minimum of 80 percent soil coverage.

Seeding will occur year-round as conditions allow. Seed mixes appropriate to the native plant community as determined and specified for each project location based on the site specific soils will be used for re-vegetation. The site specific seed mix will be provided by SITLA.

J. Surface/Mineral Ownership:

SITLA

675 East 500 South, Suite 500

Salt Lake City, UT 84102

K. Other Information:

None

M. Lessee's or Operators' Representative & Certification:

Andy Lytle
Regulatory Analyst I
Kerr-McGee Oil & Gas Onshore LP
PO Box 173779
Denver, CO 80217-3779
(720) 929-6100

Tommy Thompson
General Manager, Drilling
Kerr-McGee Oil & Gas Onshore LP
PO Box 173779
Denver, CO 80217-3779
(720) 929-6724

Certification: All lease and/or unit operations will be conducted in such a manner that full compliance is made with all applicable laws, regulations, Onshore Oil and Gas Orders, the approved Plan of Operations, and any applicable Notice to Lessees.

The Operator will be fully responsible for the actions of its subcontractors. A complete copy of the approved "Application for Permit to Drill" will be furnished to the field representative(s) to ensure compliance and shall be on location during all construction and drilling operations.

Kerr-McGee Oil & Gas Onshore LP is considered to be the operator of the subject well. Kerr-McGee Oil & Gas Onshore LP agrees to be responsible under terms and conditions of the lease for the operations conducted upon leased lands.

Bond coverage for State lease activities is provided by State Surety Bond 22013542, and for applicable Federal lease activities and pursuant to 43 CFR 3104, by Bureau of Land Management Nationwide Bond WYB000291.

I hereby certify that I, or persons under my supervision, have inspected the proposed drill site and access route, that I am familiar with the conditions that currently exist; that I have full knowledge of the State and Federal laws applicable to this operation; that the statements made in this plan are, to the best of my knowledge, true and correct; and the work associated with the operations proposed herein will be performed in conformity with this APD package and the terms and conditions under which it is approved. I also certify that I, or the company I represent, am responsible for operations conducted under this application. These statements are subject to the provisions of 18 U.S.C. 1001 for the filing of false statements.



Andy Lytle

December 13, 2010
Date



Kerr-McGee Oil & Gas Onshore LP
P.O. Box 173779
Denver, CO 80217-3779

November 22, 2010

Ms. Diana Mason
Division of Oil, Gas and Mining
P.O. Box 145801
Salt Lake City, UT 84114-6100

Re: Directional Drilling R649-3-11
NBU 1022-7E1BS
T10S-R22E
Section 7: SWNW (Lot 2)
Surface: 1874' FNL, 878' FWL
Bottom Hole: 1567' FNL, 758' FWL
Uintah County, Utah

Dear Ms. Mason:

Pursuant to the filing of Kerr-McGee Oil & Gas Onshore LP's (Kerr-McGee) Application for Permit to Drill regarding the above referenced well, we are hereby submitting this letter in accordance with Oil & Gas Conservation Rule R649-3-11 pertaining to the Exception to Location and Siting of Wells.

- Kerr-McGee's NBU 1022-7E1BS is located within the Natural Buttes Unit area.
- Kerr-McGee is permitting this well as a directional well in order to minimize surface disturbance. Locating the well at the surface location and directionally drilling from this location, Kerr-McGee will be able to utilize the existing road and pipelines in the area.
- Furthermore, Kerr-McGee certifies that it is the sole working interest owner within 460 feet of the entire directional well bore.

Therefore, based on the above stated information Kerr-McGee Oil & Gas Onshore LP requests the permit be granted pursuant to R649-3-11.

Sincerely,

KERR-MCGEE OIL & GAS ONSHORE LP

A handwritten signature in blue ink that reads 'James C. Colligan III'.

James C. Colligan III
Landman

United States Department of the Interior

BUREAU OF LAND MANAGEMENT

Utah State Office

P.O. Box 45155

Salt Lake City, Utah 84145-0155

IN REPLY REFER TO:

3160

(UT-922)

January 3, 2011

Memorandum

To: Assistant District Manager Minerals, Vernal District

From: Michael Coulthard, Petroleum Engineer

Subject: 2011 Plan of Development Natural Buttes Unit
Uintah County, Utah.

Pursuant to email between Diana Whitney, Division of Oil, Gas and Mining, and Mickey Coulthard, Utah State Office, Bureau of Land Management, the following wells are planned for calendar year 2011 within the Natural Buttes Unit, Uintah County, Utah.

API #	WELL NAME	LOCATION
-------	-----------	----------

(Proposed PZ WASATCH-MESA VERDE)

NBU 1022-7C PAD

43-047-51433	NBU 1022-7B4BS	Sec 07 T10S R22E 1051 FNL 2093 FWL
	BHL	Sec 07 T10S R22E 0908 FNL 1672 FEL

43-047-51434	NBU 1022-7C1BS	Sec 07 T10S R22E 1053 FNL 2083 FWL
	BHL	Sec 07 T10S R22E 0312 FNL 1981 FWL

43-047-51435	NBU 1022-7C4BS	Sec 07 T10S R22E 1055 FNL 2073 FWL
	BHL	Sec 07 T10S R22E 0743 FNL 1976 FWL

43-047-51436	NBU 1022-7D1CS	Sec 07 T10S R22E 1061 FNL 2044 FWL
	BHL	Sec 07 T10S R22E 0402 FNL 0763 FWL

43-047-51437	NBU 1022-7F1BS	Sec 07 T10S R22E 1059 FNL 2054 FWL
	BHL	Sec 07 T10S R22E 1403 FNL 1976 FWL

43-047-51438	NBU 1022-7F1CS	Sec 07 T10S R22E 1057 FNL 2063 FWL
	BHL	Sec 07 T10S R22E 1733 FNL 1976 FWL

NBU 1022-7E PAD

43-047-51439	NBU 1022-7D4CS	Sec 07 T10S R22E 1864 FNL 0877 FWL
	BHL	Sec 07 T10S R22E 1237 FNL 0758 FWL

43-047-51440	NBU 1022-7E1BS	Sec 07 T10S R22E 1874 FNL 0878 FWL
	BHL	Sec 07 T10S R22E 1567 FNL 0758 FWL

RECEIVED: Jan. 04, 2011

API #	WELL NAME	LOCATION
(Proposed PZ WASATCH-MESA VERDE)		
43-047-51441	NBU 1022-7E4CS	Sec 07 T10S R22E 1904 FNL 0880 FWL BHL Sec 07 T10S R22E 2475 FNL 0760 FWL
43-047-51442	NBU 1022-7F4BS	Sec 07 T10S R22E 1884 FNL 0878 FWL BHL Sec 07 T10S R22E 2064 FNL 1977 FWL
43-047-51443	NBU 1022-7F4CS	Sec 07 T10S R22E 1894 FNL 0879 FWL BHL Sec 07 T10S R22E 2394 FNL 1977 FWL

NBU 1022-7G PAD

43-047-51444	NBU 1022-7G1BS	Sec 07 T10S R22E 2361 FNL 1695 FEL BHL Sec 07 T10S R22E 1666 FNL 1702 FEL
43-047-51445	NBU 1022-7G4BS	Sec 07 T10S R22E 2361 FNL 1685 FEL BHL Sec 07 T10S R22E 2019 FNL 1680 FEL
43-047-51446	NBU 1022-7H1BS	Sec 07 T10S R22E 2361 FNL 1675 FEL BHL Sec 07 T10S R22E 1563 FNL 0495 FEL
43-047-51447	NBU 1022-7H4BS	Sec 07 T10S R22E 2361 FNL 1665 FEL BHL Sec 07 T10S R22E 2013 FNL 0490 FEL

This office has no objection to permitting the wells at this time.

Michael L. Coulthard


Digitally signed by Michael L. Coulthard
DN: cn=Michael L. Coulthard, o=Bureau of Land Management, ou=Branch of Minerals, email=Michael_Coulthard@blm.gov, c=US
Date: 2011.01.03 11:20:53 -0700

bcc: File - Natural Buttes Unit
Division of Oil Gas and Mining
Central Files
Agr. Sec. Chron
Fluid Chron


MCoulthard:mc:1-3-11

API Number: 4304751440
Well Name: NBU 1022-7E1BS
Township 10.0 S Range 22.0 E Section 07
Meridian: SLBM
 Operator: KERR-MCGEE OIL & GAS ONSHORE, L.P.

Map Prepared:
 Map Produced by Diana Mason

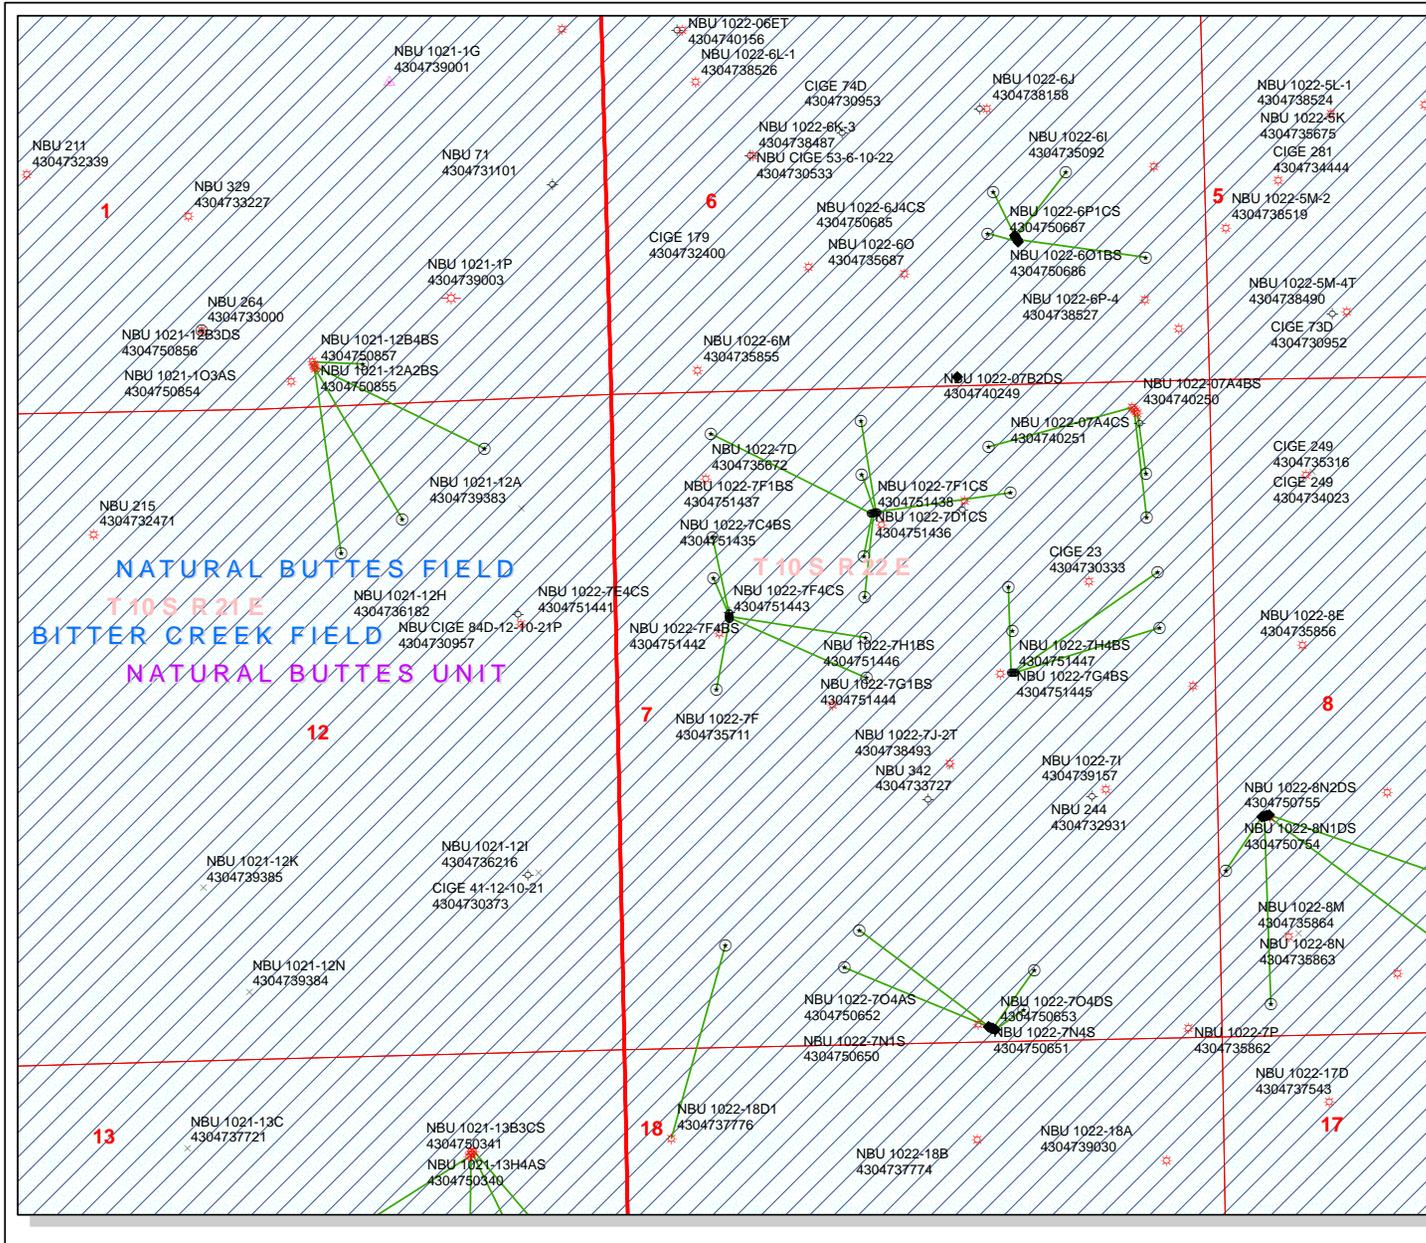

Units	Wells Query Status
ACTIVE	APD - Approved Permit
EXPLORATORY	DRL - Spudded (Drilling Commenced)
GAS STORAGE	GIW - Gas Injection
NF PP OIL	GS - Gas Storage
NF SECONDARY	LA - Location Abandoned
PI OIL	LOC - New Location
PP GAS	OPS - Operation Suspended
PP GEOTHERMAL	PA - Plugged Abandoned
PP OIL	PGW - Producing Gas Well
SECONDARY	POW - Producing Oil Well
TERMINATED	RET - Returned APD
Unknown	SGW - Shut-in Gas Well
ABANDONED	SOW - Shut-in Oil Well
ACTIVE	TA - Temp. Abandoned
COMBINED	TW - Test Well
INACTIVE	WDW - Water Disposal
STORAGE	WIW - Water Injection Well
TERMINATED	WSW - Water Supply Well
Sections	
Township	

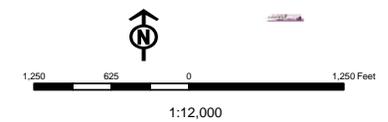

From: Jim Davis
To: Bonner, Ed; Hill, Brad; Mason, Diana
CC: Garrison, LaVonne; andrew.lytle@anadarko.com; julie.jacobson@anadarko.com
Date: 1/12/2011 12:12 PM
Subject: Kerr Mc Gee approvals in 10S 22E Sec 7 (15)

The following APDs have been approved by SITLA under the following condition. Approval is granted under the condition that spot monitoring be conducted at the beginning of construction and thereafter as deemed needful by a registered paleontologist, as recommended in the paleo reports IPC #10-71 and IPC# 10-72. Arch clearance is granted without conditions.

4304751433	NBU 1022-7B4BS
4304751434	NBU 1022-7C1BS
4304751435	NBU 1022-7C4BS
4304751436	NBU 1022-7D1CS
4304751437	NBU 1022-7F1BS
4304751438	NBU 1022-7F1CS
4304751439	NBU 1022-7D4CS
4304751440	NBU 1022-7E1BS
4304751441	NBU 1022-7E4CS
4304751442	NBU 1022-7F4BS
4304751443	NBU 1022-7F4CS
4304751444	NBU 1022-7G1BS
4304751445	NBU 1022-7G4BS
4304751446	NBU 1022-7H1BS
4304751447	NBU 1022-7H4BS

Thanks.
-Jim Davis

Jim Davis
Utah Trust Lands Administration
jimdavis1@utah.gov
Phone: (801) 538-5156

Well Name	KERR-MCGEE OIL & GAS ONSHORE, L.P. NBU 1022-7E1BS			
String	Surf	Prod		
Casing Size(")	8.625	4.500		
Setting Depth (TVD)	2451	9304		
Previous Shoe Setting Depth (TVD)	40	2451		
Max Mud Weight (ppg)	8.3	12.0		
BOPE Proposed (psi)	500	5000		
Casing Internal Yield (psi)	3390	7780		
Operators Max Anticipated Pressure (psi)	5697	11.8		

Calculations	Surf String	8.625	"
Max BHP (psi)	.052*Setting Depth*MW=	1062	
			BOPE Adequate For Drilling And Setting Casing at Depth?
MASP (Gas) (psi)	Max BHP-(0.12*Setting Depth)=	768	NO <input type="text" value="air drill"/>
MASP (Gas/Mud) (psi)	Max BHP-(0.22*Setting Depth)=	523	NO <input type="text" value="OK"/>
			*Can Full Expected Pressure Be Held At Previous Shoe?
Pressure At Previous Shoe	Max BHP-.22*(Setting Depth - Previous Shoe Depth)=	532	NO <input type="text" value="Reasonable depth in area"/>
Required Casing/BOPE Test Pressure=		2373	psi
*Max Pressure Allowed @ Previous Casing Shoe=		40	psi *Assumes 1psi/ft frac gradient

Calculations	Prod String	4.500	"
Max BHP (psi)	.052*Setting Depth*MW=	5806	
			BOPE Adequate For Drilling And Setting Casing at Depth?
MASP (Gas) (psi)	Max BHP-(0.12*Setting Depth)=	4690	YES <input type="text"/>
MASP (Gas/Mud) (psi)	Max BHP-(0.22*Setting Depth)=	3759	YES <input type="text" value="OK"/>
			*Can Full Expected Pressure Be Held At Previous Shoe?
Pressure At Previous Shoe	Max BHP-.22*(Setting Depth - Previous Shoe Depth)=	4298	NO <input type="text" value="Reasonable"/>
Required Casing/BOPE Test Pressure=		5000	psi
*Max Pressure Allowed @ Previous Casing Shoe=		2451	psi *Assumes 1psi/ft frac gradient

Calculations	String		"
Max BHP (psi)	.052*Setting Depth*MW=		
			BOPE Adequate For Drilling And Setting Casing at Depth?
MASP (Gas) (psi)	Max BHP-(0.12*Setting Depth)=		NO <input type="text"/>
MASP (Gas/Mud) (psi)	Max BHP-(0.22*Setting Depth)=		NO <input type="text"/>
			*Can Full Expected Pressure Be Held At Previous Shoe?
Pressure At Previous Shoe	Max BHP-.22*(Setting Depth - Previous Shoe Depth)=		NO <input type="text"/>
Required Casing/BOPE Test Pressure=			psi
*Max Pressure Allowed @ Previous Casing Shoe=			psi *Assumes 1psi/ft frac gradient


Calculations	String		"
Max BHP (psi)	.052*Setting Depth*MW=		
			BOPE Adequate For Drilling And Setting Casing at Depth?
MASP (Gas) (psi)	Max BHP-(0.12*Setting Depth)=		NO <input type="text"/>
MASP (Gas/Mud) (psi)	Max BHP-(0.22*Setting Depth)=		NO <input type="text"/>
			*Can Full Expected Pressure Be Held At Previous Shoe?
Pressure At Previous Shoe	Max BHP-.22*(Setting Depth - Previous Shoe Depth)=		NO <input type="text"/>
Required Casing/BOPE Test Pressure=			psi

API Well Number: 43047514400000

*Max Pressure Allowed @ Previous Casing Shoe=	<input type="text"/>	psi *Assumes 1psi/ft frac gradient
---	----------------------	------------------------------------

43047514400000 NBU 1022-7E1BS

Casing Schematic

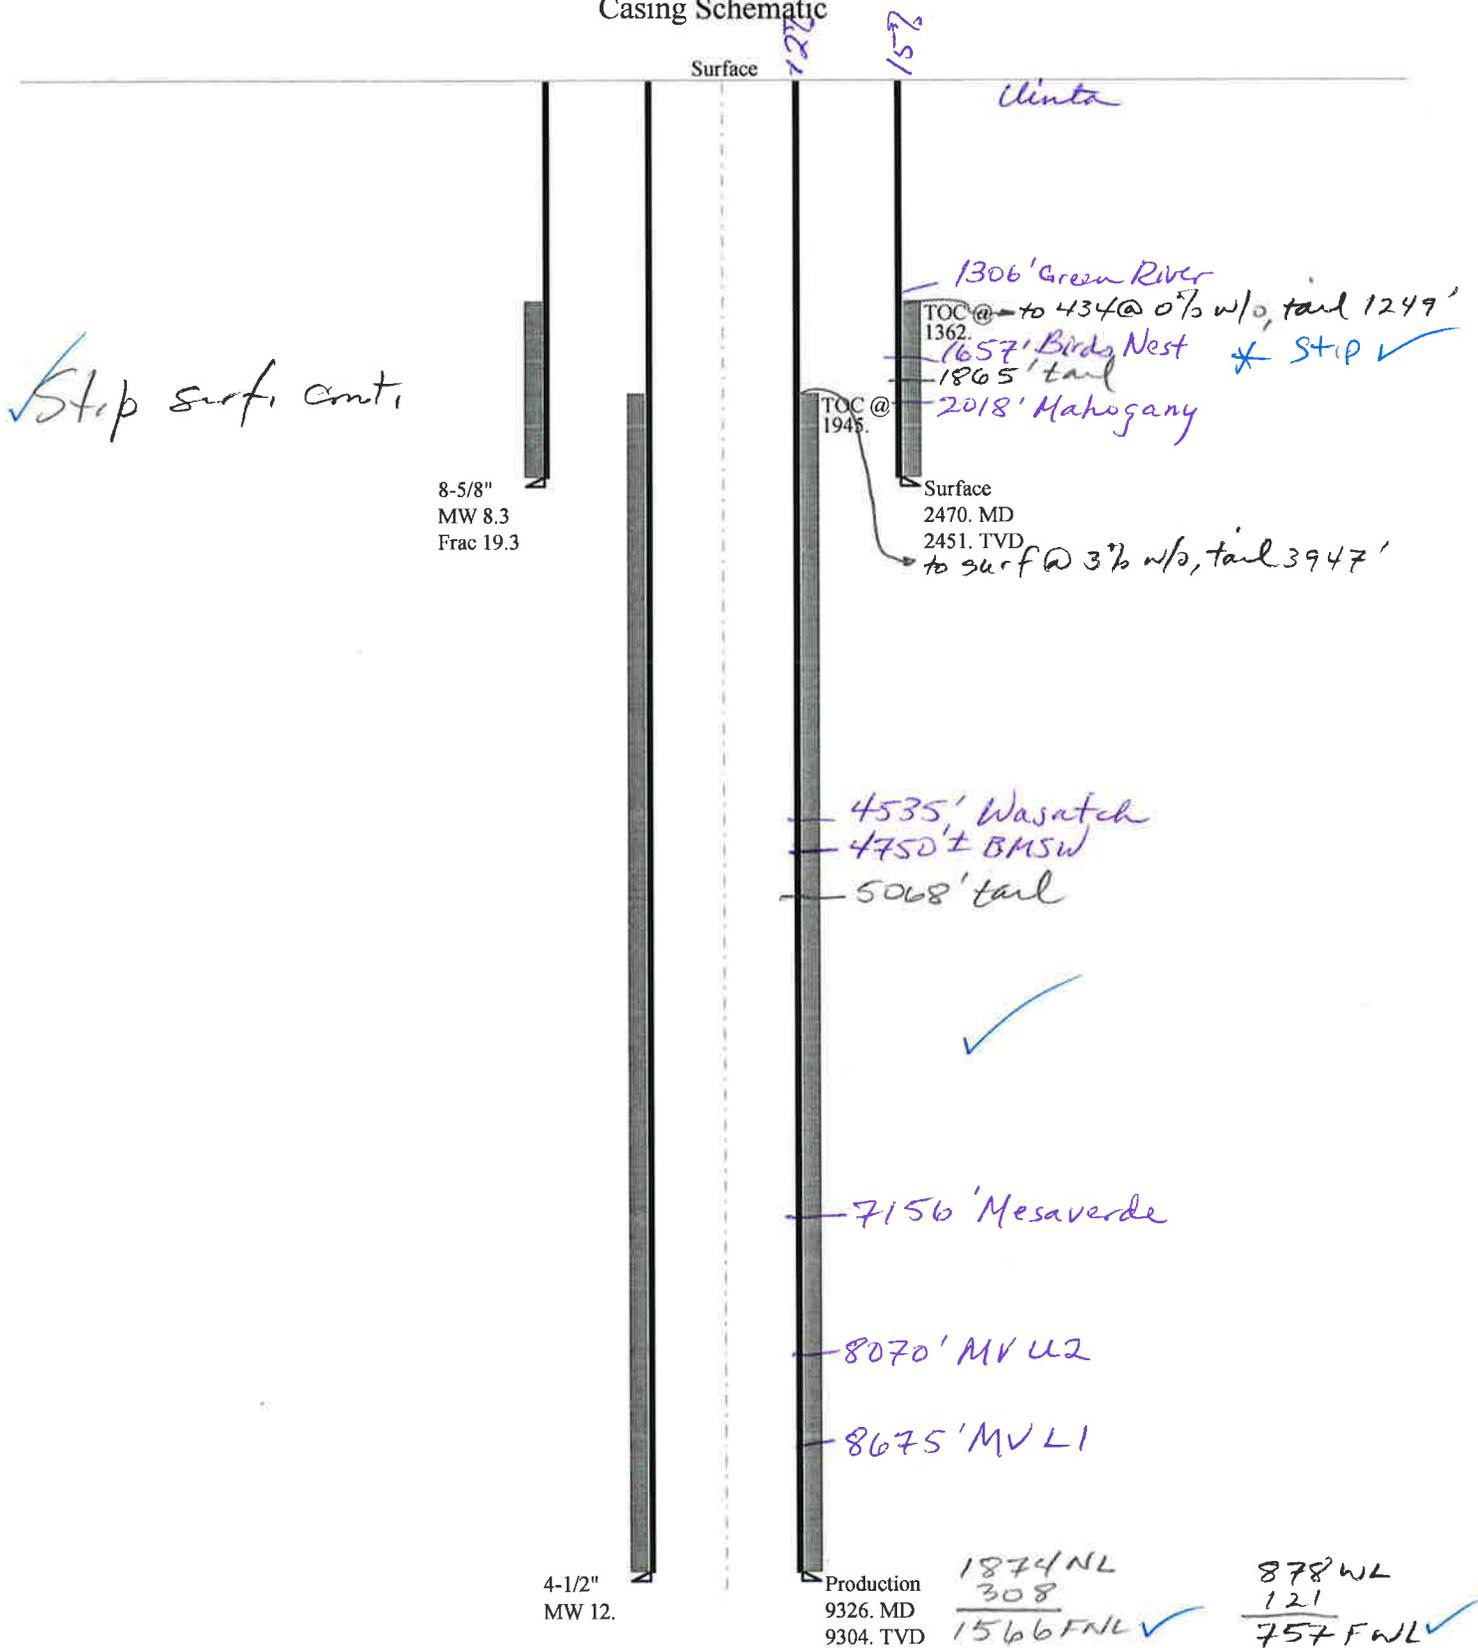

✓ Stop surf. cont.

8-5/8"
MW 8.3
Frac 19.3

4-1/2"
MW 12.

Production
9326. MD
9304. TVD

1874 NL
308
1566 FNL ✓

878 WL
121
757 FNL ✓

SWNW Sec 7-10S-22E

Well name:	43047514400000 NBU 1022-7E1BS		
Operator:	KERR-MCGEE OIL & GAS ONSHORE, L.P.		
String type:	Surface	Project ID:	43-047-51440
Location:	UINTAH COUNTY		

Design parameters:

Collapse

Mud weight: 8.330 ppg
 Design is based on evacuated pipe.

Minimum design factors:

Collapse:

Design factor 1.125

Burst:

Design factor 1.00

Environment:

H2S considered? No
 Surface temperature: 74 °F
 Bottom hole temperature: 108 °F
 Temperature gradient: 1.40 °F/100ft
 Minimum section length: 100 ft

Cement top: 1,362 ft

Burst

Max anticipated surface pressure: 2,174 psi
 Internal gradient: 0.120 psi/ft
 Calculated BHP 2,468 psi

No backup mud specified.

Tension:

8 Round STC: 1.80 (J)
 8 Round LTC: 1.70 (J)
 Buttress: 1.60 (J)
 Premium: 1.50 (J)
 Body yield: 1.50 (B)

Tension is based on air weight.
 Neutral point: 2,166 ft

Directional Info - Build & Drop

Kick-off point 300 ft
 Departure at shoe: 281 ft
 Maximum dogleg: 2 °/100ft
 Inclination at shoe: 8.22 °

Re subsequent strings:

Next setting depth: 9,304 ft
 Next mud weight: 12.000 ppg
 Next setting BHP: 5,800 psi
 Fracture mud wt: 19.250 ppg
 Fracture depth: 2,470 ft
 Injection pressure: 2,470 psi

Run Seq	Segment Length (ft)	Size (in)	Nominal Weight (lbs/ft)	Grade	End Finish	True Vert Depth (ft)	Measured Depth (ft)	Drift Diameter (in)	Est. Cost (\$)
1	2470	8.625	28.00	I-55	LT&C	2451	2470	7.892	97812
Run Seq	Collapse Load (psi)	Collapse Strength (psi)	Collapse Design Factor	Burst Load (psi)	Burst Strength (psi)	Burst Design Factor	Tension Load (kips)	Tension Strength (kips)	Tension Design Factor
1	1060	1880	1.773	2468	3390	1.37	68.6	348	5.07 J

Prepared by: Helen Sadik-Macdonald
 Div of Oil, Gas & Mining

Phone: 801 538-5357
 FAX: 801-359-3940

Date: February 1, 2011
 Salt Lake City, Utah

Remarks:

Collapse is based on a vertical depth of 2451 ft, a mud weight of 8.33 ppg. The casing is considered to be evacuated for collapse purposes. Collapse strength is based on the Westcott, Dunlop & Kemler method of biaxial correction for tension.

Burst strength is not adjusted for tension.

Collapse strength is (biaxially) derated for doglegs in directional wells by multiplying the tensile stress by the cross section area to calculate a

Engineering responsibility for use of this design will be that of the purchaser.

Well name:	43047514400000 NBU 1022-7E1BS		
Operator:	KERR-MCGEE OIL & GAS ONSHORE, L.P.		
String type:	Production	Project ID:	43-047-51440
Location:	UINTAH COUNTY		

Design parameters:

Collapse

Mud weight: 12.000 ppg
 Internal fluid density: 1.000 ppg

Burst

Max anticipated surface pressure: 3,753 psi
 Internal gradient: 0.220 psi/ft
 Calculated BHP: 5,800 psi

No backup mud specified.

Minimum design factors:

Collapse:

Design factor: 1.125

Burst:

Design factor: 1.00

Tension:

8 Round STC: 1.80 (J)
 8 Round LTC: 1.80 (J)
 Buttress: 1.60 (J)
 Premium: 1.50 (J)
 Body yield: 1.60 (B)

Tension is based on air weight.
 Neutral point: 7,657 ft

Environment:

H2S considered? No
 Surface temperature: 74 °F
 Bottom hole temperature: 204 °F
 Temperature gradient: 1.40 °F/100ft
 Minimum section length: 100 ft

Cement top: 1,945 ft

Directional Info - Build & Drop

Kick-off point: 300 ft
 Departure at shoe: 331 ft
 Maximum dogleg: 2 °/100ft
 Inclination at shoe: 0 °

Run Seq	Segment Length (ft)	Size (in)	Nominal Weight (lbs/ft)	Grade	End Finish	True Vert Depth (ft)	Measured Depth (ft)	Drift Diameter (in)	Est. Cost (\$)
1	9326	4.5	11.60	I-80	LT&C	9304	9326	3.875	123103
Run Seq	Collapse Load (psi)	Collapse Strength (psi)	Collapse Design Factor	Burst Load (psi)	Burst Strength (psi)	Burst Design Factor	Tension Load (kips)	Tension Strength (kips)	Tension Design Factor
1	5316	6360	1.196	5800	7780	1.34	107.9	212	1.96 J

Prepared by: Helen Sadik-Macdonald
 Div of Oil, Gas & Mining

Phone: 801 538-5357
 FAX: 801-359-3940

Date: February 1, 2011
 Salt Lake City, Utah

Remarks:

Collapse is based on a vertical depth of 9304 ft, a mud weight of 12 ppg. An internal gradient of .052 psi/ft was used for collapse from TD to Collapse strength is based on the Westcott, Dunlop & Kemler method of biaxial correction for tension.

Burst strength is not adjusted for tension.

Collapse strength is (biaxially) derated for doglegs in directional wells by multiplying the tensile stress by the cross section area to calculate a

Engineering responsibility for use of this design will be that of the purchaser.

ON-SITE PREDRILL EVALUATION

Utah Division of Oil, Gas and Mining

Operator KERR-MCGEE OIL & GAS ONSHORE, L.P.
Well Name NBU 1022-7E1BS
API Number 43047514400000 **APD No** 3349 **Field/Unit** NATURAL BUTTES
Location: 1/4,1/4 SWNW **Sec** 7 **Tw** 10.0S **Rng** 22.0E 1874 **FNL** 878 **FWL**
GPS Coord (UTM) 629256 4424836 **Surface Owner**

Participants

See Other Comments

Regional/Local Setting & Topography

This location is in the Natural Buttes Unit of Uintah County approximately 37 air miles and 48.6 road miles south of Vernal, Utah. It is accessed by existing State of Utah, Uintah County and oilfield development roads. No new road construction will be required.

The general area contains sub-drainages of lower Sand Wash. Sand Wash drainage enters the White River approximately 4 miles to the north of the site. The area is characterized by rolling benches to steep sided hills, which have exposed sand stone bedrock cliffs along the rims.

All drainages are ephemeral. No springs, seeps or streams exist in the area. An occasional pond constructed to supply water for cattle, sheep and antelope exists.

Five gas wells are proposed to be directionally drilled from this pad which extends the existing pad of the NBU 1022-7E producing gas well. The new wells are the NBU 1022-7D4CS, NBU 1022-7E1BS, NBU 1022-7F4BS, NBU 1022-7F4CS and NBU 1022-7E4CS. The pad is laid out in a north to south direction and the existing pad will be slightly extended in all directions. The location is along the top of a flattened ridge with little rise to obtain the needed fill. Most cutting will be light and on the south and east sides. The surface of the location will be lowered 0.4 feet. On corners 5, 6 and 8 the spoils will be rounded rather than piled on the steep slope. A small portion of the reserve pit is within a fill. A 2-foot freeboard and an outside 15-foot wide bench are provided. No stability concerns are anticipated. The main drainage in the area is approximately ¼ mile to the west. The selected site is the only location in the immediate area and should be suitable for drilling and operating the proposed wells.

Both the surface and minerals are owned by SITLA.

Surface Use Plan

Current Surface Use

Grazing
Wildlfe Habitat

New Road Miles	Well Pad	Src Const Material	Surface Formation
0	Width 352 Length 465	Onsite	UNTA

Ancillary Facilities N

Waste Management Plan Adequate?

Environmental Parameters

Affected Floodplains and/or Wetlands N

Flora / Fauna

Vegetation is a sparse salt desert shrub type. About 8 inches of snow covered the area. Principal species expected include kochia weed, crested wheatgrass, slender wheatgrass, cheatgrass, halogeton, annuals weeds and curly mesquite grass. Fair vegetation appears to exist on the reclaimed pit site.

Antelope and small mammals and birds.

Soil Type and Characteristics

Soils are a shallow and rocky.

Erosion Issues N

Sedimentation Issues N

Site Stability Issues N

Drainage Diverson Required? N

Berm Required? N

Erosion Sedimentation Control Required? N

Paleo Survey Run? Y **Paleo Potential Observed?** N **Cultural Survey Run?** Y **Cultural Resources?** N

Reserve Pit

Site-Specific Factors

Site Ranking

Distance to Groundwater (feet)	100 to 200	5	
Distance to Surface Water (feet)	>1000	0	
Dist. Nearest Municipal Well (ft)	>5280	0	
Distance to Other Wells (feet)		20	
Native Soil Type	Mod permeability	10	
Fluid Type	Fresh Water	5	
Drill Cuttings	Normal Rock	0	
Annual Precipitation (inches)		0	
Affected Populations			
Presence Nearby Utility Conduits	Not Present	0	
	Final Score	40	1 Sensitivity Level

Characteristics / Requirements

The reserve pit is planned in an area of cut in the southeast corner of the location. Dimensions are 100' x 260' x 12' deep with 2' of freeboard and a 15' outer bench. Kerr McGee proposed to line the pit with a 30-mil liner and 2 layers of felt.

A small portion of the reserve pit is within a fill. A 2-foot freeboard and an outside 15-foot wide bench are provided. No stability concerns are anticipated.

Closed Loop Mud Required? N **Liner Required?** Y **Liner Thickness** 30 **Pit Underlayment Required?** Y

Other Observations / Comments

Floyd Bartlett (DOGM), Sheila Wopsock, Clay Einerson, Charles Chase, Grizz Oleen, Andy Lytle, Matt Palmer, Roger Perry, Julie Jacobson and Duane Holmes (Kerr McGee), Mitch.Batty, John Slaugh, (Timberline Engineering and Land Surveying) and Jim Davis (SITLA).

Floyd Bartlett
Evaluator

1/11/2011
Date / Time

Application for Permit to Drill

Statement of Basis

3/28/2011

Utah Division of Oil, Gas and Mining

Page 1

APD No	API WellNo	Status	Well Type	Surf Owner	CBM
3349	43047514400000	LOCKED	GW	S	No
Operator	KERR-MCGEE OIL & GAS ONSHORE, L.P.		Surface Owner-APD		
Well Name	NBU 1022-7E1BS		Unit	NATURAL BUTTES	
Field	NATURAL BUTTES		Type of Work	DRILL	
Location	SWNW 7 10S 22E S 1874 FNL 878 FWL		GPS Coord (UTM)	629262E	4424831N

Geologic Statement of Basis

Kerr McGee proposes to set 2,470' of surface casing at this location. The depth to the base of the moderately saline water at this location is estimated to be at a depth of 4,750'. A search of Division of Water Rights records shows one water well within a 10,000 foot radius of the center of Section 7. The well is owned by the BLM, has a depth of 1,850 feet, and its listed use is for stock watering. The surface formation at this site is the Uinta Formation. The Uinta Formation is made up of interbedded shales and sandstones. The sandstones are mostly lenticular and discontinuous and should not be a significant source of useable ground water. Production casing cement should be brought up above the base of the moderately saline ground water to isolate it from fresher waters uphole.

Brad Hill
APD Evaluator

1/24/2011
Date / Time

Surface Statement of Basis

This location is in the Natural Buttes Unit of Uintah County approximately 37 air miles and 48.6 road miles south of Vernal, Utah. It is accessed by existing State of Utah, Uintah County and oilfield development roads. No new road construction will be required.

The general area contains sub-drainages of lower Sand Wash. Sand Wash drainage enters the White River approximately 4 miles to the north of the site. The area is characterized by rolling benches to steep sided hills, which have exposed sand stone bedrock cliffs along the rims.

All drainages are ephemeral. No springs, seeps or streams exist in the area. An occasional pond constructed to supply water for cattle, sheep and antelope exists.

Five gas wells are proposed to be directionally drilled from this pad which extends the existing pad of the NBU 1022-7E producing gas well. The new wells are the NBU 1022-7D4CS, NBU 1022-7E1BS, NBU 1022-7F4BS, NBU 1022-7F4CS and NBU 1022-7E4CS. The pad is laid out in a north to south direction and the existing pad will be slightly extended in all directions. The location is along the top of a flattened ridge with little rise to obtain the needed fill. Most cutting will be light and on the south and east sides. The surface of the location will be lowered 0.4 feet. On corners 5, 6 and 8 the spoils will be rounded rather than piled on the steep slope. A small portion of the reserve pit is within a fill. A 2-foot freeboard and an outside 15-foot wide bench are provided. No stability concerns are anticipated. The main drainage in the area is approximately ¼ mile to the west. The selected site is the only location in the immediate area and should be suitable for drilling and operating the proposed wells.

Both the surface and minerals are owned by SITLA. Jim Davis of SITLA attended the site evaluation and had no concerns with the proposal. Kerr McGee was told to consult with SITLA for reclamation standards including seeding mixes to be used.

Alex Hansen and Ben Williams of the Utah Division of Wildlife Resources were invited to attend. They stated they had a previously scheduled meeting for this date and neither attended.

Application for Permit to Drill Statement of Basis

3/28/2011

Utah Division of Oil, Gas and Mining

Page 2

Floyd Bartlett
Onsite Evaluator

1/11/2011
Date / Time

Conditions of Approval / Application for Permit to Drill

Category	Condition
Pits	A synthetic liner with a minimum thickness of 30 mils with a double felt subliner shall be properly installed and maintained in the reserve pit.
Surface	The reserve pit shall be fenced upon completion of drilling operations.
Surface	The well site shall be bermed to prevent fluids from leaving the pad.

WORKSHEET APPLICATION FOR PERMIT TO DRILL

APD RECEIVED: 12/29/2010**API NO. ASSIGNED:** 43047514400000**WELL NAME:** NBU 1022-7E1BS**OPERATOR:** KERR-MCGEE OIL & GAS ONSHORE, L.P. (N2995)**PHONE NUMBER:** 720 929-6100**CONTACT:** Andy Lytle**PROPOSED LOCATION:** SWNW 07 100S 220E**Permit Tech Review:** **SURFACE:** 1874 FNL 0878 FWL**Engineering Review:** **BOTTOM:** 1567 FNL 0758 FWL**Geology Review:** **COUNTY:** UINTAH**LATITUDE:** 39.96565**LONGITUDE:** -109.48651**UTM SURF EASTINGS:** 629262.00**NORTHINGS:** 4424831.00**FIELD NAME:** NATURAL BUTTES**LEASE TYPE:** 3 - State**LEASE NUMBER:** ML 23609**PROPOSED PRODUCING FORMATION(S):** WASATCH-MESA VERDE**SURFACE OWNER:** 3 - State**COALBED METHANE:** NO**RECEIVED AND/OR REVIEWED:**

- PLAT**
- Bond:** STATE/FEE - 22013542
- Potash**
- Oil Shale 190-5**
- Oil Shale 190-3**
- Oil Shale 190-13**
- Water Permit:** Permit #43-8496
- RDCC Review:**
- Fee Surface Agreement**
- Intent to Commingle**

Commingling Approved**LOCATION AND SITING:**

- R649-2-3.**
- Unit:** NATURAL BUTTES
- R649-3-2. General**
- R649-3-3. Exception**
- Drilling Unit**
- Board Cause No:** Cause 173-14
- Effective Date:** 12/2/1999
- Siting:** Suspends General Siting
- R649-3-11. Directional Drill**

Comments: Presite Completed

Stipulations:

- 3 - Commingling - ddoucet
- 5 - Statement of Basis - bhill
- 15 - Directional - dmason
- 17 - Oil Shale 190-5(b) - dmason
- 25 - Surface Casing - hmacdonald



GARY R. HERBERT
Governor

GREGORY S. BELL
Lieutenant Governor

State of Utah

DEPARTMENT OF NATURAL RESOURCES

MICHAEL R. STYLER
Executive Director

Division of Oil, Gas and Mining

JOHN R. BAZA
Division Director

Permit To Drill

Well Name: NBU 1022-7E1BS
API Well Number: 43047514400000
Lease Number: ML 23609
Surface Owner: STATE
Approval Date: 3/28/2011

Issued to:

KERR-MCGEE OIL & GAS ONSHORE, L.P., P.O. Box 173779, Denver, CO 80217

Authority:

Pursuant to Utah Code Ann. §40-6-1 et seq., and Utah Administrative Code R649-3-1 et seq., the Utah Division of Oil, Gas and Mining issues conditions of approval, and permit to drill the listed well. This permit is issued in accordance with the requirements of Cause 173-14. The expected producing formation or pool is the WASATCH-MESA VERDE Formation(s), completion into any other zones will require filing a Sundry Notice (Form 9). Completion and commingling of more than one pool will require approval in accordance with R649-3-22.

Duration:

This approval shall expire one year from the above date unless substantial and continuous operation is underway, or a request for extension is made prior to the expiration date

Commingle:

In accordance with Board Cause No. 173-14, commingling of the production from the Wasatch formation and the Mesaverde formation in this well is allowed.

General:

Compliance with the requirements of Utah Admin. R. 649-1 et seq., the Oil and Gas Conservation General Rules, and the applicable terms and provisions of the approved Application for permit to drill.

Conditions of Approval:

In accordance with Utah Admin. R.649-3-11, Directional Drilling, the operator shall submit a complete angular deviation and directional survey report to the Division within 30 days following completion of the well.

In accordance with the Order in Cause No. 190-5(b) dated October 28, 1982, the operator shall comply with the requirements of Rules R649-3-31 and R649-3-27 pertaining to Designated Oil Shale Areas. Additionally, the operators shall ensure that the surface and or production casing is properly cemented over the entire oil shale section as defined by Rule R649-3-31. The Operator shall report the actual depth the oil shale is encountered to the division.

Compliance with the Conditions of Approval/Application for Permit to Drill outlined in the Statement of Basis (copy attached).

Surface casing shall be cemented to the surface.

Additional Approvals:

The operator is required to obtain approval from the Division of Oil, Gas and mining before performing any of the following actions during the drilling of this well:

- Any changes to the approved drilling plan – contact Dustin Doucet
- Significant plug back of the well – contact Dustin Doucet
- Plug and abandonment of the well – contact Dustin Doucet

Notification Requirements:

The operator is required to notify the Division of Oil, Gas and Mining of the following actions during drilling of this well:

- Within 24 hours following the spudding of the well – contact Carol Daniels
OR
submit an electronic sundry notice (pre-registration required) via the Utah Oil & Gas website at <http://oilgas.ogm.utah.gov>
- 24 hours prior to testing blowout prevention equipment - contact Dan Jarvis
- 24 hours prior to cementing or testing casing – contact Dan Jarvis
- Within 24 hours of making any emergency changes to the approved drilling program – contact Dustin Doucet
- 24 hours prior to commencing operations to plug and abandon the well – contact Dan Jarvis

Contact Information:

The following are Division of Oil, Gas and Mining contacts and their telephone numbers (please leave a voicemail message if the person is not available to take the call):

- Carol Daniels 801-538-5284 - office
- Dustin Doucet 801-538-5281 - office
801-733-0983 - after office hours
- Dan Jarvis 801-538-5338 - office
801-231-8956 - after office hours

Reporting Requirements:

All reports, forms and submittals as required by the Utah Oil and Gas Conservation General Rules will be promptly filed with the Division of Oil, Gas and Mining, including but not limited to:

- Entity Action Form (Form 6) – due within 5 days of spudding the well
- Monthly Status Report (Form 9) – due by 5th day of the following calendar month
- Requests to Change Plans (Form 9) – due prior to implementation
- Written Notice of Emergency Changes (Form 9) – due within 5 days
- Notice of Operations Suspension or Resumption (Form 9) – due prior to implementation
- Report of Water Encountered (Form 7) – due within 30 days after completion
- Well Completion Report (Form 8) – due within 30 days after completion or plugging

Approved By:



For John Rogers
Associate Director, Oil & Gas

STATE OF UTAH DEPARTMENT OF NATURAL RESOURCES DIVISION OF OIL, GAS, AND MINING		FORM 9 5. LEASE DESIGNATION AND SERIAL NUMBER: ML 23609																														
SUNDRY NOTICES AND REPORTS ON WELLS Do not use this form for proposals to drill new wells, significantly deepen existing wells below current bottom-hole depth, reenter plugged wells, or to drill horizontal laterals. Use APPLICATION FOR PERMIT TO DRILL form for such proposals.		6. IF INDIAN, ALLOTTEE OR TRIBE NAME: 7. UNIT or CA AGREEMENT NAME: NATURAL BUTTES																														
1. TYPE OF WELL Gas Well	8. WELL NAME and NUMBER: NBU 1022-7E1BS																															
2. NAME OF OPERATOR: KERR-MCGEE OIL & GAS ONSHORE, L.P.	9. API NUMBER: 43047514400000																															
3. ADDRESS OF OPERATOR: P.O. Box 173779 1099 18th Street, Suite 600, Denver, CO, 80217 3779	PHONE NUMBER: 720 929-6515 Ext	9. FIELD and POOL or WILDCAT: NATURAL BUTTES																														
4. LOCATION OF WELL FOOTAGES AT SURFACE: 1874 FNL 0878 FWL QTR/QTR, SECTION, TOWNSHIP, RANGE, MERIDIAN: Qtr/Qtr: SWNW Section: 07 Township: 10.0S Range: 22.0E Meridian: S	COUNTY: UINTAH STATE: UTAH																															
11. CHECK APPROPRIATE BOXES TO INDICATE NATURE OF NOTICE, REPORT, OR OTHER DATA																																
TYPE OF SUBMISSION	TYPE OF ACTION																															
<input type="checkbox"/> NOTICE OF INTENT Approximate date work will start: <input type="checkbox"/> SUBSEQUENT REPORT Date of Work Completion: <input checked="" type="checkbox"/> SPUD REPORT Date of Spud: 5/29/2011 <input type="checkbox"/> DRILLING REPORT Report Date:	<table style="width: 100%; border: none;"> <tr> <td style="width: 33%; border: none;"><input type="checkbox"/> ACIDIZE</td> <td style="width: 33%; border: none;"><input type="checkbox"/> ALTER CASING</td> <td style="width: 33%; border: none;"><input type="checkbox"/> CASING REPAIR</td> </tr> <tr> <td style="border: none;"><input type="checkbox"/> CHANGE TO PREVIOUS PLANS</td> <td style="border: none;"><input type="checkbox"/> CHANGE TUBING</td> <td style="border: none;"><input type="checkbox"/> CHANGE WELL NAME</td> </tr> <tr> <td style="border: none;"><input type="checkbox"/> CHANGE WELL STATUS</td> <td style="border: none;"><input type="checkbox"/> COMMINGLE PRODUCING FORMATIONS</td> <td style="border: none;"><input type="checkbox"/> CONVERT WELL TYPE</td> </tr> <tr> <td style="border: none;"><input type="checkbox"/> DEEPEN</td> <td style="border: none;"><input type="checkbox"/> FRACTURE TREAT</td> <td style="border: none;"><input type="checkbox"/> NEW CONSTRUCTION</td> </tr> <tr> <td style="border: none;"><input type="checkbox"/> OPERATOR CHANGE</td> <td style="border: none;"><input type="checkbox"/> PLUG AND ABANDON</td> <td style="border: none;"><input type="checkbox"/> PLUG BACK</td> </tr> <tr> <td style="border: none;"><input type="checkbox"/> PRODUCTION START OR RESUME</td> <td style="border: none;"><input type="checkbox"/> RECLAMATION OF WELL SITE</td> <td style="border: none;"><input type="checkbox"/> RECOMPLETE DIFFERENT FORMATION</td> </tr> <tr> <td style="border: none;"><input type="checkbox"/> REPERFORATE CURRENT FORMATION</td> <td style="border: none;"><input type="checkbox"/> SIDETRACK TO REPAIR WELL</td> <td style="border: none;"><input type="checkbox"/> TEMPORARY ABANDON</td> </tr> <tr> <td style="border: none;"><input type="checkbox"/> TUBING REPAIR</td> <td style="border: none;"><input type="checkbox"/> VENT OR FLARE</td> <td style="border: none;"><input type="checkbox"/> WATER DISPOSAL</td> </tr> <tr> <td style="border: none;"><input type="checkbox"/> WATER SHUTOFF</td> <td style="border: none;"><input type="checkbox"/> SI TA STATUS EXTENSION</td> <td style="border: none;"><input type="checkbox"/> APD EXTENSION</td> </tr> <tr> <td style="border: none;"><input type="checkbox"/> WILDCAT WELL DETERMINATION</td> <td style="border: none;"><input type="checkbox"/> OTHER</td> <td style="border: none;">OTHER: <input style="width: 100px;" type="text"/></td> </tr> </table>		<input type="checkbox"/> ACIDIZE	<input type="checkbox"/> ALTER CASING	<input type="checkbox"/> CASING REPAIR	<input type="checkbox"/> CHANGE TO PREVIOUS PLANS	<input type="checkbox"/> CHANGE TUBING	<input type="checkbox"/> CHANGE WELL NAME	<input type="checkbox"/> CHANGE WELL STATUS	<input type="checkbox"/> COMMINGLE PRODUCING FORMATIONS	<input type="checkbox"/> CONVERT WELL TYPE	<input type="checkbox"/> DEEPEN	<input type="checkbox"/> FRACTURE TREAT	<input type="checkbox"/> NEW CONSTRUCTION	<input type="checkbox"/> OPERATOR CHANGE	<input type="checkbox"/> PLUG AND ABANDON	<input type="checkbox"/> PLUG BACK	<input type="checkbox"/> PRODUCTION START OR RESUME	<input type="checkbox"/> RECLAMATION OF WELL SITE	<input type="checkbox"/> RECOMPLETE DIFFERENT FORMATION	<input type="checkbox"/> REPERFORATE CURRENT FORMATION	<input type="checkbox"/> SIDETRACK TO REPAIR WELL	<input type="checkbox"/> TEMPORARY ABANDON	<input type="checkbox"/> TUBING REPAIR	<input type="checkbox"/> VENT OR FLARE	<input type="checkbox"/> WATER DISPOSAL	<input type="checkbox"/> WATER SHUTOFF	<input type="checkbox"/> SI TA STATUS EXTENSION	<input type="checkbox"/> APD EXTENSION	<input type="checkbox"/> WILDCAT WELL DETERMINATION	<input type="checkbox"/> OTHER	OTHER: <input style="width: 100px;" type="text"/>
<input type="checkbox"/> ACIDIZE	<input type="checkbox"/> ALTER CASING	<input type="checkbox"/> CASING REPAIR																														
<input type="checkbox"/> CHANGE TO PREVIOUS PLANS	<input type="checkbox"/> CHANGE TUBING	<input type="checkbox"/> CHANGE WELL NAME																														
<input type="checkbox"/> CHANGE WELL STATUS	<input type="checkbox"/> COMMINGLE PRODUCING FORMATIONS	<input type="checkbox"/> CONVERT WELL TYPE																														
<input type="checkbox"/> DEEPEN	<input type="checkbox"/> FRACTURE TREAT	<input type="checkbox"/> NEW CONSTRUCTION																														
<input type="checkbox"/> OPERATOR CHANGE	<input type="checkbox"/> PLUG AND ABANDON	<input type="checkbox"/> PLUG BACK																														
<input type="checkbox"/> PRODUCTION START OR RESUME	<input type="checkbox"/> RECLAMATION OF WELL SITE	<input type="checkbox"/> RECOMPLETE DIFFERENT FORMATION																														
<input type="checkbox"/> REPERFORATE CURRENT FORMATION	<input type="checkbox"/> SIDETRACK TO REPAIR WELL	<input type="checkbox"/> TEMPORARY ABANDON																														
<input type="checkbox"/> TUBING REPAIR	<input type="checkbox"/> VENT OR FLARE	<input type="checkbox"/> WATER DISPOSAL																														
<input type="checkbox"/> WATER SHUTOFF	<input type="checkbox"/> SI TA STATUS EXTENSION	<input type="checkbox"/> APD EXTENSION																														
<input type="checkbox"/> WILDCAT WELL DETERMINATION	<input type="checkbox"/> OTHER	OTHER: <input style="width: 100px;" type="text"/>																														
12. DESCRIBE PROPOSED OR COMPLETED OPERATIONS. Clearly show all pertinent details including dates, depths, volumes, etc. MIRU PETE MARTIN BUCKET RIG. DRILLED 20" CONDUCTOR HOLE TO 40'. RAN 14" 36.7# SCHEDULE 10 PIPE. CMT W/28 SX READY MIX. SPUD WELL ON 05/29/2011 AT 1300 HRS.																																
Accepted by the Utah Division of Oil, Gas and Mining FOR RECORD ONLY																																
NAME (PLEASE PRINT) Sheila Wopsock	PHONE NUMBER 435 781-7024	TITLE Regulatory Analyst																														
SIGNATURE N/A	DATE 5/31/2011																															

BLM - Vernal Field Office - Notification Form

Operator KERR-McGEE OIL & GAS Rig Name/# BUCKET RIG
 Submitted By SHEILA WOPSOCK Phone Number 435.781.7024
 Well Name/Number NBU 1022-7E1BS
 Qtr/Qtr SWNW Section 7 Township 10S Range 22E
 Lease Serial Number ML-23609
 API Number 4304751440

Spud Notice – Spud is the initial spudding of the well, not drilling out below a casing string.

Date/Time 05/29/2011 1530 HRS AM PM

Casing – Please report time casing run starts, not cementing times.

- Surface Casing
 Intermediate Casing
 Production Casing
 Liner
 Other

RECEIVED

MAY 26 2011

DIV. OF OIL, GAS & MINING

Date/Time 06/29/2011 0800 HRS AM PM

BOPE

- Initial BOPE test at surface casing point
 BOPE test at intermediate casing point
 30 day BOPE test
 Other

Date/Time _____ AM PM

Remarks ESTIMATED DATE AND TIME. PLEASE CONTACT
KENNY GATHINGS AT 435.781.7048 FOR MORE

ENTITY ACTION FORM

Operator: KERR MCGEE OIL & GAS ONSHORE LP Operator Account Number: N 2995
 Address: 1368 SOUTH 1200 EAST
city VERNAL
state UT zip 84078 Phone Number: (435) 781-7024

Well 1

API Number	Well Name		QQ	Sec	Twp	Rng	County
4304751440	NBU 1022-7E1BS		SWNW	7	10S	22E	UINTAH
Action Code	Current Entity Number	New Entity Number	Spud Date			Entity Assignment Effective Date	
<i>B</i>	99999	<i>2900</i>	5/29/2011			5/31/11	
Comments: MIRU PETE MARTIN BUCKET RIG. <i>WSMVD</i> SPUD WELL ON 05/29/2011 AT 1300 HRS <i>BHL = SWNW</i>							

Well 2

API Number	Well Name		QQ	Sec	Twp	Rng	County
4304751439	NBU 1022-7D4CS		SWNW	7	10S	22E	UINTAH
Action Code	Current Entity Number	New Entity Number	Spud Date			Entity Assignment Effective Date	
<i>B</i>	99999	<i>2900</i>	5/29/2011			5/31/11	
Comments: MIRU PETE MARTIN BUCKET RIG. <i>WSMVD</i> SPUD WELL ON 05/29/2011 AT 1000 HRS. <i>BHL = NWNW</i>							

Well 3

API Number	Well Name		QQ	Sec	Twp	Rng	County
Action Code	Current Entity Number	New Entity Number	Spud Date			Entity Assignment Effective Date	
Comments:							

ACTION CODES:

- A - Establish new entity for new well (single well only)
- B - Add new well to existing entity (group or unit well)
- C - Re-assign well from one existing entity to another existing entity
- D - Re-assign well from one existing entity to a new entity
- E - Other (Explain in 'comments' section)

SHEILA WOPSOCK

Name (Please Print)

Signature

REGULATORY ANALYST

5/31/2011

Date

RECEIVED

MAY 31 2011

DIV. OF OIL, GAS & MINING

STATE OF UTAH DEPARTMENT OF NATURAL RESOURCES DIVISION OF OIL, GAS, AND MINING		FORM 9 5. LEASE DESIGNATION AND SERIAL NUMBER: ML 23609			
SUNDRY NOTICES AND REPORTS ON WELLS Do not use this form for proposals to drill new wells, significantly deepen existing wells below current bottom-hole depth, reenter plugged wells, or to drill horizontal laterals. Use APPLICATION FOR PERMIT TO DRILL form for such proposals.		6. IF INDIAN, ALLOTTEE OR TRIBE NAME: 7. UNIT or CA AGREEMENT NAME: NATURAL BUTTES			
1. TYPE OF WELL Gas Well	8. WELL NAME and NUMBER: NBU 1022-7E1BS				
2. NAME OF OPERATOR: KERR-MCGEE OIL & GAS ONSHORE, L.P.	9. API NUMBER: 43047514400000				
3. ADDRESS OF OPERATOR: P.O. Box 173779 1099 18th Street, Suite 600, Denver, CO, 80217 3779	PHONE NUMBER: 720 929-6515 Ext	9. FIELD and POOL or WILDCAT: NATURAL BUTTES			
4. LOCATION OF WELL FOOTAGES AT SURFACE: 1874 FNL 0878 FWL QTR/QTR, SECTION, TOWNSHIP, RANGE, MERIDIAN: Qtr/Qtr: SWNW Section: 07 Township: 10.0S Range: 22.0E Meridian: S	COUNTY: UINTAH STATE: UTAH				
11. CHECK APPROPRIATE BOXES TO INDICATE NATURE OF NOTICE, REPORT, OR OTHER DATA					
TYPE OF SUBMISSION	TYPE OF ACTION				
<input type="checkbox"/> NOTICE OF INTENT Approximate date work will start: <input type="checkbox"/> SUBSEQUENT REPORT Date of Work Completion: <input type="checkbox"/> SPUD REPORT Date of Spud: <input checked="" type="checkbox"/> DRILLING REPORT Report Date: 6/21/2011	<table style="width: 100%; border: none;"> <tr> <td style="width: 33%; vertical-align: top;"> <input type="checkbox"/> ACIDIZE <input type="checkbox"/> CHANGE TO PREVIOUS PLANS <input type="checkbox"/> CHANGE WELL STATUS <input type="checkbox"/> DEEPEN <input type="checkbox"/> OPERATOR CHANGE <input type="checkbox"/> PRODUCTION START OR RESUME <input type="checkbox"/> REPERFORATE CURRENT FORMATION <input type="checkbox"/> TUBING REPAIR <input type="checkbox"/> WATER SHUTOFF <input type="checkbox"/> WILDCAT WELL DETERMINATION </td> <td style="width: 33%; vertical-align: top;"> <input type="checkbox"/> ALTER CASING <input type="checkbox"/> CHANGE TUBING <input type="checkbox"/> COMMINGLE PRODUCING FORMATIONS <input type="checkbox"/> FRACTURE TREAT <input type="checkbox"/> PLUG AND ABANDON <input type="checkbox"/> RECLAMATION OF WELL SITE <input type="checkbox"/> SIDETRACK TO REPAIR WELL <input type="checkbox"/> VENT OR FLARE <input type="checkbox"/> SI TA STATUS EXTENSION <input type="checkbox"/> OTHER </td> <td style="width: 33%; vertical-align: top;"> <input type="checkbox"/> CASING REPAIR <input type="checkbox"/> CHANGE WELL NAME <input type="checkbox"/> CONVERT WELL TYPE <input type="checkbox"/> NEW CONSTRUCTION <input type="checkbox"/> PLUG BACK <input type="checkbox"/> RECOMPLETE DIFFERENT FORMATION <input type="checkbox"/> TEMPORARY ABANDON <input type="checkbox"/> WATER DISPOSAL <input type="checkbox"/> APD EXTENSION OTHER: <input style="width: 100px;" type="text"/> </td> </tr> </table>		<input type="checkbox"/> ACIDIZE <input type="checkbox"/> CHANGE TO PREVIOUS PLANS <input type="checkbox"/> CHANGE WELL STATUS <input type="checkbox"/> DEEPEN <input type="checkbox"/> OPERATOR CHANGE <input type="checkbox"/> PRODUCTION START OR RESUME <input type="checkbox"/> REPERFORATE CURRENT FORMATION <input type="checkbox"/> TUBING REPAIR <input type="checkbox"/> WATER SHUTOFF <input type="checkbox"/> WILDCAT WELL DETERMINATION	<input type="checkbox"/> ALTER CASING <input type="checkbox"/> CHANGE TUBING <input type="checkbox"/> COMMINGLE PRODUCING FORMATIONS <input type="checkbox"/> FRACTURE TREAT <input type="checkbox"/> PLUG AND ABANDON <input type="checkbox"/> RECLAMATION OF WELL SITE <input type="checkbox"/> SIDETRACK TO REPAIR WELL <input type="checkbox"/> VENT OR FLARE <input type="checkbox"/> SI TA STATUS EXTENSION <input type="checkbox"/> OTHER	<input type="checkbox"/> CASING REPAIR <input type="checkbox"/> CHANGE WELL NAME <input type="checkbox"/> CONVERT WELL TYPE <input type="checkbox"/> NEW CONSTRUCTION <input type="checkbox"/> PLUG BACK <input type="checkbox"/> RECOMPLETE DIFFERENT FORMATION <input type="checkbox"/> TEMPORARY ABANDON <input type="checkbox"/> WATER DISPOSAL <input type="checkbox"/> APD EXTENSION OTHER: <input style="width: 100px;" type="text"/>
<input type="checkbox"/> ACIDIZE <input type="checkbox"/> CHANGE TO PREVIOUS PLANS <input type="checkbox"/> CHANGE WELL STATUS <input type="checkbox"/> DEEPEN <input type="checkbox"/> OPERATOR CHANGE <input type="checkbox"/> PRODUCTION START OR RESUME <input type="checkbox"/> REPERFORATE CURRENT FORMATION <input type="checkbox"/> TUBING REPAIR <input type="checkbox"/> WATER SHUTOFF <input type="checkbox"/> WILDCAT WELL DETERMINATION	<input type="checkbox"/> ALTER CASING <input type="checkbox"/> CHANGE TUBING <input type="checkbox"/> COMMINGLE PRODUCING FORMATIONS <input type="checkbox"/> FRACTURE TREAT <input type="checkbox"/> PLUG AND ABANDON <input type="checkbox"/> RECLAMATION OF WELL SITE <input type="checkbox"/> SIDETRACK TO REPAIR WELL <input type="checkbox"/> VENT OR FLARE <input type="checkbox"/> SI TA STATUS EXTENSION <input type="checkbox"/> OTHER	<input type="checkbox"/> CASING REPAIR <input type="checkbox"/> CHANGE WELL NAME <input type="checkbox"/> CONVERT WELL TYPE <input type="checkbox"/> NEW CONSTRUCTION <input type="checkbox"/> PLUG BACK <input type="checkbox"/> RECOMPLETE DIFFERENT FORMATION <input type="checkbox"/> TEMPORARY ABANDON <input type="checkbox"/> WATER DISPOSAL <input type="checkbox"/> APD EXTENSION OTHER: <input style="width: 100px;" type="text"/>			
12. DESCRIBE PROPOSED OR COMPLETED OPERATIONS. Clearly show all pertinent details including dates, depths, volumes, etc. MIRU AIR RIG ON JUNE 19, 2011. DRILLED SURFACE HOLE TO 2510'. RAN SURFACE CASING AND CEMENTED. WELL IS WAITING ON ROTARY RIG. DETAILS OF CEMENT JOB WILL BE INCLUDED WITH WELL COMPLETION REPORT.					
NAME (PLEASE PRINT) Andy Lytle		PHONE NUMBER 720 929-6100			
SIGNATURE N/A		TITLE Regulatory Analyst DATE 6/22/2011			

State of Utah - Notification Form

Operator Anadarko Petroleum Rig Name/# Ensign 139
Submitted By SID ARMSTRONG Phone Number 435- 828-0984
Well Name/Number NBU-1022-7E1BS
Qtr/Qtr SW/NW Section 7 Township 10S Range 22E
Lease Serial Number ML 23609
API Number 43047514400000

Casing – Time casing run starts, not cementing times.

- Production Casing
 Other

Date/Time ___ AM PM

RECEIVED

AUG 22 2011

DIV. OF OIL, GAS & MINING

BOPE

- Initial BOPE test at surface casing point
 Other

Date/Time 8/21/2011 06:00 AM PM

Rig Move

Location To: _____

Date/Time _____ AM PM

Remarks BE SKIDDING RIG TO NBU 1022-7E1BS & TESTING B.O.P'S

State of Utah - Notification Form

Operator Anadarko Petroleum Rig Name/# Ensign 139
Submitted By SID ARMSTRONG Phone Number 435- 828-0984
Well Name/Number NBU-1022-7E1BS
Qtr/Qtr SW/NW Section 7 Township 10S Range 22E
Lease Serial Number ML 23609
API Number 43047514400000

Casing – Time casing run starts, not cementing times.

- Production Casing
 Other

Date/Time 8/26/2011 07:00 AM PM

BOPE

- Initial BOPE test at surface casing point
 Other

Date/Time _____ AM PM

RECEIVED

AUG 25 2011


DIV. OF OIL, GAS & MINING

Rig Move

Location To: _____

Date/Time _____ AM PM

Remarks BE MOVE RIG TO NBU 1022-7B4BS & TESTING B.O.P'S

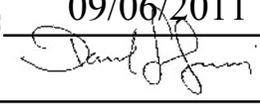STATE OF UTAH DEPARTMENT OF NATURAL RESOURCES DIVISION OF OIL, GAS, AND MINING		FORM 9
SUNDRY NOTICES AND REPORTS ON WELLS		5. LEASE DESIGNATION AND SERIAL NUMBER: ML 23609
Do not use this form for proposals to drill new wells, significantly deepen existing wells below current bottom-hole depth, reenter plugged wells, or to drill horizontal laterals. Use APPLICATION FOR PERMIT TO DRILL form for such proposals.		6. IF INDIAN, ALLOTTEE OR TRIBE NAME:
		7. UNIT or CA AGREEMENT NAME: NATURAL BUTTES
1. TYPE OF WELL Gas Well	8. WELL NAME and NUMBER: NBU 1022-7E1BS	
2. NAME OF OPERATOR: KERR-MCGEE OIL & GAS ONSHORE, L.P.		9. API NUMBER: 4304751440000
3. ADDRESS OF OPERATOR: P.O. Box 173779 1099 18th Street, Suite 600, Denver, CO, 80217 3779	PHONE NUMBER: 720 929-6515 Ext	9. FIELD and POOL or WILDCAT: NATURAL BUTTES
4. LOCATION OF WELL FOOTAGES AT SURFACE: 1874 FNL 0878 FWL QTR/QTR, SECTION, TOWNSHIP, RANGE, MERIDIAN: Qtr/Qtr: SWNW Section: 07 Township: 10.0S Range: 22.0E Meridian: S		COUNTY: UINTAH
		STATE: UTAH
11. CHECK APPROPRIATE BOXES TO INDICATE NATURE OF NOTICE, REPORT, OR OTHER DATA		
TYPE OF SUBMISSION	TYPE OF ACTION	
<input type="checkbox"/> NOTICE OF INTENT Approximate date work will start: <input checked="" type="checkbox"/> SUBSEQUENT REPORT Date of Work Completion: 8/27/2011 <input type="checkbox"/> SPUD REPORT Date of Spud: <input type="checkbox"/> DRILLING REPORT Report Date:	<input type="checkbox"/> ACIDIZE <input type="checkbox"/> CHANGE TO PREVIOUS PLANS <input type="checkbox"/> CHANGE WELL STATUS <input type="checkbox"/> DEEPEN <input type="checkbox"/> OPERATOR CHANGE <input type="checkbox"/> PRODUCTION START OR RESUME <input type="checkbox"/> REPERFORATE CURRENT FORMATION <input type="checkbox"/> TUBING REPAIR <input type="checkbox"/> WATER SHUTOFF <input type="checkbox"/> WILDCAT WELL DETERMINATION <input type="checkbox"/> ALTER CASING <input type="checkbox"/> CHANGE TUBING <input type="checkbox"/> COMMINGLE PRODUCING FORMATIONS <input type="checkbox"/> FRACTURE TREAT <input type="checkbox"/> PLUG AND ABANDON <input type="checkbox"/> RECLAMATION OF WELL SITE <input type="checkbox"/> SIDETRACK TO REPAIR WELL <input type="checkbox"/> VENT OR FLARE <input type="checkbox"/> SI TA STATUS EXTENSION <input checked="" type="checkbox"/> OTHER	
	<input type="checkbox"/> CASING REPAIR <input type="checkbox"/> CHANGE WELL NAME <input type="checkbox"/> CONVERT WELL TYPE <input type="checkbox"/> NEW CONSTRUCTION <input type="checkbox"/> PLUG BACK <input type="checkbox"/> RECOMPLETE DIFFERENT FORMATION <input type="checkbox"/> TEMPORARY ABANDON <input type="checkbox"/> WATER DISPOSAL <input type="checkbox"/> APD EXTENSION OTHER: RIG REL-ACTS PIT	
12. DESCRIBE PROPOSED OR COMPLETED OPERATIONS. Clearly show all pertinent details including dates, depths, volumes, etc.		
MIRU ROTARY RIG. FINISHED DRILLING FROM 2510' TO 9380' ON AUGUST 25, 2011. RAN 4-1/2" 11.6# I-80 PRODUCTION CASING. CEMENTED PRODUCTION CASING. RELEASED ENSIGN RIG 139 ON AUGUST 27, 2011 @ 1600 HRS. DETAILS OF CEMENT JOB WILL BE INCLUDED WITH THE WELL COMPLETION REPORT. WELL IS WAITING ON FINAL COMPLETION ACTIVITIES. THE PIT ON THIS LOCATION WILL BE REFURBISHED AND UTILIZED AS PART OF THE ACTS SYSTEM.		
		Accepted by the Utah Division of Oil, Gas and Mining Date: <u>09/06/2011</u> By: 
NAME (PLEASE PRINT) Andy Lytle	PHONE NUMBER 720 929-6100	TITLE Regulatory Analyst
SIGNATURE N/A		DATE 8/29/2011

STATE OF UTAH DEPARTMENT OF NATURAL RESOURCES DIVISION OF OIL, GAS, AND MINING		FORM 9
SUNDRY NOTICES AND REPORTS ON WELLS		5. LEASE DESIGNATION AND SERIAL NUMBER: ML 23609
Do not use this form for proposals to drill new wells, significantly deepen existing wells below current bottom-hole depth, reenter plugged wells, or to drill horizontal laterals. Use APPLICATION FOR PERMIT TO DRILL form for such proposals.		6. IF INDIAN, ALLOTTEE OR TRIBE NAME:
		7. UNIT or CA AGREEMENT NAME: NATURAL BUTTES
1. TYPE OF WELL Gas Well	8. WELL NAME and NUMBER: NBU 1022-7E1BS	
2. NAME OF OPERATOR: KERR-MCGEE OIL & GAS ONSHORE, L.P.	9. API NUMBER: 43047514400000	
3. ADDRESS OF OPERATOR: P.O. Box 173779 1099 18th Street, Suite 600, Denver, CO, 80217 3779	PHONE NUMBER: 720 929-6515 Ext	9. FIELD and POOL or WILDCAT: NATURAL BUTTES
4. LOCATION OF WELL FOOTAGES AT SURFACE: 1874 FNL 0878 FWL QTR/QTR, SECTION, TOWNSHIP, RANGE, MERIDIAN: Qtr/Qtr: SWNW Section: 07 Township: 10.0S Range: 22.0E Meridian: S	COUNTY: UINTAH	
		STATE: UTAH
11. CHECK APPROPRIATE BOXES TO INDICATE NATURE OF NOTICE, REPORT, OR OTHER DATA		
TYPE OF SUBMISSION	TYPE OF ACTION	
<input type="checkbox"/> NOTICE OF INTENT Approximate date work will start: <input type="checkbox"/> SUBSEQUENT REPORT Date of Work Completion: <input type="checkbox"/> SPUD REPORT Date of Spud: <input checked="" type="checkbox"/> DRILLING REPORT Report Date: 10/12/2011	<input type="checkbox"/> ACIDIZE <input type="checkbox"/> ALTER CASING <input type="checkbox"/> CASING REPAIR <input type="checkbox"/> CHANGE TO PREVIOUS PLANS <input type="checkbox"/> CHANGE TUBING <input type="checkbox"/> CHANGE WELL NAME <input type="checkbox"/> CHANGE WELL STATUS <input type="checkbox"/> COMMINGLE PRODUCING FORMATIONS <input type="checkbox"/> CONVERT WELL TYPE <input type="checkbox"/> DEEPEN <input type="checkbox"/> FRACTURE TREAT <input type="checkbox"/> NEW CONSTRUCTION <input type="checkbox"/> OPERATOR CHANGE <input type="checkbox"/> PLUG AND ABANDON <input type="checkbox"/> PLUG BACK <input checked="" type="checkbox"/> PRODUCTION START OR RESUME <input type="checkbox"/> RECLAMATION OF WELL SITE <input type="checkbox"/> RECOMPLETE DIFFERENT FORMATION <input type="checkbox"/> REPERFORATE CURRENT FORMATION <input type="checkbox"/> SIDETRACK TO REPAIR WELL <input type="checkbox"/> TEMPORARY ABANDON <input type="checkbox"/> TUBING REPAIR <input type="checkbox"/> VENT OR FLARE <input type="checkbox"/> WATER DISPOSAL <input type="checkbox"/> WATER SHUTOFF <input type="checkbox"/> SI TA STATUS EXTENSION <input type="checkbox"/> WILDCAT WELL DETERMINATION <input type="checkbox"/> OTHER <input type="checkbox"/> OTHER: <input style="width: 100px; height: 15px;" type="text"/>	
12. DESCRIBE PROPOSED OR COMPLETED OPERATIONS. Clearly show all pertinent details including dates, depths, volumes, etc.		
<p>THE SUBJECT WELL WAS PLACED ON PRODUCTION ON 10/12/2011 AT 1345 HRS. THE CHRONOLOGICAL WELL HISTORY WILL BE SUBMITTED WITH THE WELL COMPLETION REPORT.</p> <p style="text-align: right;">Accepted by the Utah Division of Oil, Gas and Mining FOR RECORD ONLY</p>		
NAME (PLEASE PRINT) Sheila Wopsock	PHONE NUMBER 435 781-7024	TITLE Regulatory Analyst
SIGNATURE N/A	DATE 10/14/2011	

STATE OF UTAH
DEPARTMENT OF NATURAL RESOURCES
DIVISION OF OIL, GAS AND MINING

AMENDED REPORT FORM 8
(highlight changes)

WELL COMPLETION OR RECOMPLETION REPORT AND LOG

1a. TYPE OF WELL: OIL WELL <input type="checkbox"/> GAS WELL <input checked="" type="checkbox"/> DRY <input type="checkbox"/> OTHER _____		5. LEASE DESIGNATION AND SERIAL NUMBER: ML 23609
b. TYPE OF WORK: NEW WELL <input checked="" type="checkbox"/> HORIZ. LATS. <input type="checkbox"/> DEEP-EN <input type="checkbox"/> RE-ENTRY <input type="checkbox"/> DIFF. RESVR. <input type="checkbox"/> OTHER _____		6. IF INDIAN, ALLOTTEE OR TRIBE NAME
2. NAME OF OPERATOR: KERR MCGEE OIL & GAS ONSHORE, L.P.		7. UNIT or CA AGREEMENT NAME UTU63047A
3. ADDRESS OF OPERATOR: P.O. BOX 173779 CITY DENVER STATE CO ZIP 80217		8. WELL NAME and NUMBER: NBU 1022-7E1BS
4. LOCATION OF WELL (FOOTAGES) AT SURFACE: SWNW 1874 FNL 878 FWL S7, T10S, R22E AT TOP PRODUCING INTERVAL REPORTED BELOW: SWNW 1548 FNL 751 FWL S7, T10S, R22E AT TOTAL DEPTH: SWNW 1547 FNL 758 FWL S7, T10S, R22E		9. API NUMBER: 4304751440
		10. FIELD AND POOL, OR WILDCAT NATURAL BUTTES
		11. QTR/QTR, SECTION, TOWNSHIP, RANGE, MERIDIAN: SWNW 7 10S 22E S
		12. COUNTY UINTAH
		13. STATE UTAH

14. DATE SPUDDED: 5/29/2011	15. DATE T.D. REACHED: 8/25/2011	16. DATE COMPLETED: 10/12/2011	ABANDONED <input type="checkbox"/> READY TO PRODUCE <input checked="" type="checkbox"/>	17. ELEVATIONS (DF, RKB, RT, GL): 5243 GL
18. TOTAL DEPTH: MD 9,380 TVD 9,350	19. PLUG BACK T.D.: MD 9,308 TVD 9,278	20. IF MULTIPLE COMPLETIONS, HOW MANY? * BHL by HSM		21. DEPTH BRIDGE MD PLUG SET: TVD
22. TYPE ELECTRIC AND OTHER MECHANICAL LOGS RUN (Submit copy of each) RSL/SM-SYNTHETIC TRIPLE COMBO-CBL/GR/CT			23. WAS WELL CORED? NO <input checked="" type="checkbox"/> YES <input type="checkbox"/> (Submit analysis) WAS DST RUN? NO <input checked="" type="checkbox"/> YES <input type="checkbox"/> (Submit report) DIRECTIONAL SURVEY? NO <input type="checkbox"/> YES <input checked="" type="checkbox"/> (Submit copy)	

24. CASING AND LINER RECORD (Report all strings set in well)

HOLE SIZE	SIZE/GRADE	WEIGHT (#/ft.)	TOP (MD)	BOTTOM (MD)	STAGE CEMENTER DEPTH	CEMENT TYPE & NO. OF SACKS	SLURRY VOLUME (BBL)	CEMENT TOP **	AMOUNT PULLED
20"	14" STL	36.7#	0	40		28			
11"	8 5/8" IJ-55	28#	0	2,494		895		0	
7 7/8"	4 1/2" I-80	11.6#	0	9,352		1,505		1170	

25. TUBING RECORD

SIZE	DEPTH SET (MD)	PACKER SET (MD)	SIZE	DEPTH SET (MD)	PACKER SET (MD)	SIZE	DEPTH SET (MD)	PACKER SET (MD)
2 3/8"	8,616							

26. PRODUCING INTERVALS					27. PERFORATION RECORD				
FORMATION NAME	TOP (MD)	BOTTOM (MD)	TOP (TVD)	BOTTOM (TVD)	INTERVAL (Top/Bot - MD)	SIZE	NO. HOLES	PERFORATION STATUS	
(A) MESAVERDE	7,550	9,227			7,550 9,227	0.36	112	Open <input checked="" type="checkbox"/>	Squeezed <input type="checkbox"/>
(B) <i>W3MVD</i>								Open <input type="checkbox"/>	Squeezed <input type="checkbox"/>
(C)								Open <input type="checkbox"/>	Squeezed <input type="checkbox"/>
(D)								Open <input type="checkbox"/>	Squeezed <input type="checkbox"/>

28. ACID, FRACTURE, TREATMENT, CEMENT SQUEEZE, ETC.

DEPTH INTERVAL	AMOUNT AND TYPE OF MATERIAL
7550 - 9227	PUMP 4,193 BBLs SLICK H2O & 78,065 LBS 30/50 OTTAWA SAND
	5 STAGES

29. ENCLOSED ATTACHMENTS:	30. WELL STATUS:
<input type="checkbox"/> ELECTRICAL/MECHANICAL LOGS <input type="checkbox"/> SUNDRY NOTICE FOR PLUGGING AND CEMENT VERIFICATION <input type="checkbox"/> GEOLOGIC REPORT <input type="checkbox"/> CORE ANALYSIS <input type="checkbox"/> DST REPORT <input type="checkbox"/> OTHER: _____	<input checked="" type="checkbox"/> DIRECTIONAL SURVEY <div style="text-align: center; font-weight: bold; font-size: 1.2em;"> PROD RECEIVED </div>

31. INITIAL PRODUCTION

INTERVAL A (As shown in item #26)

DATE FIRST PRODUCED: 10/12/2011		TEST DATE: 10/13/2011		HOURS TESTED: 24		TEST PRODUCTION RATES: →		OIL - BBL: 0	GAS - MCF: 2,286	WATER - BBL: 890	PROD. METHOD: FLOWING
CHOKE SIZE: 20/64	TBG. PRESS. 1,600	CSG. PRESS. 2,400	API GRAVITY	BTU - GAS	GAS/OIL RATIO	24 HR PRODUCTION RATES: →	OIL - BBL: 0	GAS - MCF: 2,286	WATER - BBL: 890	INTERVAL STATUS: PROD	

INTERVAL B (As shown in item #26)

DATE FIRST PRODUCED:		TEST DATE:		HOURS TESTED:		TEST PRODUCTION RATES: →		OIL - BBL:	GAS - MCF:	WATER - BBL:	PROD. METHOD:
CHOKE SIZE:	TBG. PRESS.	CSG. PRESS.	API GRAVITY	BTU - GAS	GAS/OIL RATIO	24 HR PRODUCTION RATES: →	OIL - BBL:	GAS - MCF:	WATER - BBL:	INTERVAL STATUS:	

INTERVAL C (As shown in item #26)

DATE FIRST PRODUCED:		TEST DATE:		HOURS TESTED:		TEST PRODUCTION RATES: →		OIL - BBL:	GAS - MCF:	WATER - BBL:	PROD. METHOD:
CHOKE SIZE:	TBG. PRESS.	CSG. PRESS.	API GRAVITY	BTU - GAS	GAS/OIL RATIO	24 HR PRODUCTION RATES: →	OIL - BBL:	GAS - MCF:	WATER - BBL:	INTERVAL STATUS:	

INTERVAL D (As shown in item #26)

DATE FIRST PRODUCED:		TEST DATE:		HOURS TESTED:		TEST PRODUCTION RATES: →		OIL - BBL:	GAS - MCF:	WATER - BBL:	PROD. METHOD:
CHOKE SIZE:	TBG. PRESS.	CSG. PRESS.	API GRAVITY	BTU - GAS	GAS/OIL RATIO	24 HR PRODUCTION RATES: →	OIL - BBL:	GAS - MCF:	WATER - BBL:	INTERVAL STATUS:	

32. DISPOSITION OF GAS (Sold, Used for Fuel, Vented, Etc.)

33. SUMMARY OF POROUS ZONES (Include Aquifers):

Show all important zones of porosity and contents thereof. Cored intervals and all drill-stem tests, including depth interval tested, cushion used, time tool open, flowing and shut-in pressures and recoveries.

34. FORMATION (Log) MARKERS:

Formation	Top (MD)	Bottom (MD)	Descriptions, Contents, etc.	Name	Top (Measured Depth)
				GREEN RIVER	1,340
				BIRD'S NEST	1,676
				MAHOGANY	2,160
				WASATCH	4,584
				MESAVERDE	7,195

35. ADDITIONAL REMARKS (Include plugging procedure)

The first 210' of the surface hole was drilled with a 12 1/4" bit. The remainder of surface hole was drilled with an 11" bit. Attached is the chronological well history, perforation report & final survey.

36. I hereby certify that the foregoing and attached information is complete and correct as determined from all available records.

NAME (PLEASE PRINT) JAIME SCHARNOWSKE

TITLE REGULATORY ANALYST

SIGNATURE

Jaime Scharnowske

DATE

11-11-11

This report must be submitted within 30 days of

- completing or plugging a new well
- drilling horizontal laterals from an existing well bore
- recompleting to a different producing formation
- reentering a previously plugged and abandoned well
- significantly deepening an existing well bore below the previous bottom-hole depth
- drilling hydrocarbon exploratory holes, such as core samples and stratigraphic tests

* ITEM 20: Show the number of completions if production is measured separately from two or more formations.

** ITEM 24: Cement Top - Show how reported top(s) of cement were determined (circulated (CIR), calculated (CAL), cement bond log (CBL), temperature survey (TS)).

Send to: Utah Division of Oil, Gas and Mining
1594 West North Temple, Suite 1210
Box 145801
Salt Lake City, Utah 84114-5801

Phone: 801-538-5340
Fax: 801-359-3940

US ROCKIES REGION

Operation Summary Report

Well: NBU 1022-7E1BS (GREEN)		Spud Conductor: 5/29/2011		Spud Date: 6/19/2011	
Project: UTAH-UINTAH		Site: NBU 1022-7E PAD		Rig Name No: ENSIGN 139/139, PROPETRO 11/11	
Event: DRILLING		Start Date: 4/11/2011		End Date: 8/27/2011	
Active Datum: RKB @5,257.00usft (above Mean Sea Level)			UWI: SW/NW/0/10/S/22/E/7/0/0/26/PM/N/1874/W/0/878/0/0		

Date	Time Start-End	Duration (hr)	Phase	Code	Sub Code	P/U	MD From (usft)	Operation
6/19/2011	21:30 - 22:00	0.50	MIRU	01	C	P		MOVE RIG IN OFF THE NBU 1022-7F4BS
	22:00 - 23:00	1.00	MIRU	01	B	P		INSTALL DIVERTER HEAD AND BLOOIE LINE. BUILD DITCH. MOVE RIG OVER HOLE AND RIG UP, SET CATWALK AND PIPE RACKS
	23:00 - 23:30	0.50	DRLSUR	06	A	P		P/U 1.83 DEG BENT HOUSING HUNTING MTR SN 8065 . 7/8 LOBE .17 RPM. M/U 12.25" Q507 SN 7023549 2ND RUN, W/ 7-18'S. INSTALL RUBBER
	23:30 - 0:00	0.50	DRLSUR	02	B	P		SPUD SURFACE 06/19/2011 @ 23:30 HRS. DRILL 12.1/4" SURFACE HOLE F/40'-90' (50' @ 100'/HR) PSI ON/ OFF 600/290, UP/ DOWN/ ROT 22/12/18. 532 GPM, 45 RPM ON TOP DRIVE,90 RPM ON MM, 15-18K WOB
6/20/2011	0:00 - 1:00	1.00	DRLSUR	02	B	P		DRILL 12.1/4" SURFACE HOLE F/90'-210' (120' @ 120'/HR) PSI ON/ OFF 700/450, UP/ DOWN/ ROT 27/22/25. 532 GPM, 45 RPM ON TOP DRIVE,90 RPM ON MM, 15-18K WOB
	1:00 - 1:30	0.50	DRLSUR	06	A	P		TOH L/D 12 1/4" BIT
	1:30 - 2:30	1.00	DRLSUR	06	A	P		M/U 11" BIT,P/U DIR. TOOLS & SCRIBE,TH T/210'
	2:30 - 6:30	4.00	DRLSUR	02	D	P		DRILL/ SLIDE 11" SURFACE HOLE F/ 210'-620' (410' @ 103'/HR) PSI ON/ OFF,1200/900, UP/ DOWN/ ROT 52/40/58. 130 SPM, 532 GPM, 18-20K WOB, 45 RPM ON TOP DRIVE,90 RPM ON MM, CIRCULATING RESERVE PIT
	6:30 - 15:30	9.00	DRLSUR	02	D	P		DRILL/ SLIDE 11" SURFACE HOLE F/620'-1670' (1050' @ 117'/HR) PSI ON/ OFF,1560/1370, UP/ DOWN/ ROT 70/52/60. 130 SPM, 532 GPM, 18-20K WOB, 45 RPM ON TOP DRIVE,90 RPM ON MM, CIRCULATING RESERVE PIT
	15:30 - 0:00	8.50	DRLSUR	02	D	P		DRILL/ SLIDE 11" SURFACE HOLE F/1670'-2510' (840' @ 99'/HR) PSI ON/ OFF,1500/1370, UP/ DOWN/ ROT 90/62/78. 130 SPM, 532 GPM, 18-20K WOB, 45 RPM ON TOP DRIVE,90 RPM ON MM,LOST PARTIAL RETURNS @ 1755',RUN AIR AS NEED T/MAINTAIN CIRC & RESERVE PIT LEVEL(TD 11" DIR. SURF. HOLE)
	0:00 - 2:00	2.00	DRLSUR	05	C	P		CIRC & COND HOLE F/L/D & 8 5/8" 28# SURF. CSG RUN
6/21/2011	2:00 - 5:30	3.50	DRLSUR	06	C	P		L/D DRILLSTRING BHA & DIR TOOLS
	5:30 - 6:00	0.50	CSG	12	A	P		MOVE CATWALK AND PIPE RACKS,MOVE CSG OVER TO WORK AREA,R/U T/RUN 8 5/8" 28# SURF. CSG
	6:00 - 9:00	3.00	CSG	12	C	P		HOLD SAFTEY MEETING,RUN FLOAT SHOE ,SHOE JNT,BAFFLE & 55 JNTS 8 5/8" 28# LT&C CSG W/THE SHOE SET @2484' & THE BAFFLE @2399'
	9:00 - 9:30	0.50	CSG	12	B	P		INSTALL CEMENT HEAD,R/U PRO PETRO CEMENTERS

US ROCKIES REGION

Operation Summary Report

Well: NBU 1022-7E1BS (GREEN)		Spud Conductor: 5/29/2011		Spud Date: 6/19/2011	
Project: UTAH-UINTAH		Site: NBU 1022-7E PAD		Rig Name No: ENSIGN 139/139, PROPETRO 11/11	
Event: DRILLING		Start Date: 4/11/2011		End Date: 8/27/2011	
Active Datum: RKB @5,257.00usft (above Mean Sea Level)		UWI: SW/NW/0/10/S/22/E/7/0/0/26/PM/N/1874/N/0/878/0/0			

Date	Time Start-End	Duration (hr)	Phase	Code	Sub Code	P/U	MD From (usft)	Operation
	9:30 - 11:00	1.50	CSG	12	E	P		HOLD SAFETY MEETING. TEST LINES TO 2000 PSI. PUMP 150 BBLs OF 8.4# H2O AHEAD, NO RETURNS PUMP 20 BBLs OF 8.4# GEL WATER AHEAD. PUMP 180 SX(122.4 BBLs) 11# 3.82 YIELD LEAD CEMENT, PUMP 200 SX (41 BBLs) OF 15.8# 1.15 YIELD TAIL(2% CALC, 1/4# /SK OF FLOCELE).DROP PLUG ON FLY AND DISPLACE W/152 BBLs OF 8.4# H2O. LIFT PRESSURE WAS 400 PSI, BUMP PLUG AND HOLD 900 PSI FOR 5 MIN. FLOAT HELD, NO RETURNS THRU OUT JOB ,NO CEMENT TO SURF.
	11:00 - 11:30	0.50	CSG	12	F	P		TOP OUT W/125 SKS 15.8 PPG, CLASS "G" CEMENT W/4% CACL2 & 1/4#/SK FLOCELE, NO CEMENT TO SURF
	11:30 - 13:00	1.50	CSG	13	A	P		WAIT ON CEMENT
	13:00 - 13:30	0.50	CSG	12	F	P		TOP OUT W/225 SKS 15.8 PPG, CLASS "G" CEMENT W/4% CACL2 & 1/4#/SK FLOCELE, NO CEMENT TO SURF
	13:30 - 15:00	1.50	CSG	13	A	P		WAIT ON CEMENT
	15:00 - 15:30	0.50	CSG	12	F	P		TOP OUT W/165 SKS 15.8 PPG, CLASS "G" CEMENT W/4% CACL2 & 1/4#/SK FLOCELE, W/ CEMENT TO SURF, STAYED @ SURF. (RELEASE RIG @15:30 06/21/2011)
	15:30 - 15:30	0.00	CSG					CONDUCTOR CASING: Cond. Depth set:40' Cement sx used:28
								SPUD DATE/TIME:6/19/2011 23:30
								SURFACE HOLE: Surface From depth:40' Surface To depth:2,510 Total SURFACE hours:23.00 Surface Casing size:8 5/8" 28# # of casing joints ran:56 Casing set MD:2,484.0 # sx of cement:180/200/515 Cement blend (ppg):11.0/15.8/15.8 Cement yield (ft3/sk):3.82/1.15/1.15 # of bbls to surface: Describe cement issues:NONE Describe hole issues:NONE
8/21/2011	4:30 - 7:00	2.50	DRLPRO	01	C	P		R/D SKID RIG TO NBU 1022 FE1BS
	7:00 - 8:30	1.50	DRLPRO	14	A	P		N.U - B.O.P'S
	8:30 - 10:30	2.00	DRLPRO	09	A	P		CUT DRLG LINE
	10:30 - 15:00	4.50	DRLPRO	15	A	P		TEST B.O.P'S
	15:00 - 15:30	0.50	DRLPRO	14	B	P		SET WEAR BUSHING
	15:30 - 18:00	2.50	DRLPRO	06	A	P		P/U BIT - MOTOR & DIR TOOLS & T.I.H
	18:00 - 19:00	1.00	DRLPRO	07	B	P		LEVEL DERRICK OVER CENTER HOLE
	19:00 - 20:30	1.50	DRLPRO	06	A	P		INSTALL ROTHEAD & CONT T.I.H & TAG CEMENT @ 2340
	20:30 - 23:00	2.50	DRLPRO	02	F	P		DRILL CEMENT & SHOE TRACK

**US ROCKIES REGION
Operation Summary Report**

Well: NBU 1022-7E1BS (GREEN)		Spud Conductor: 5/29/2011		Spud Date: 6/19/2011				
Project: UTAH-UINTAH			Site: NBU 1022-7E PAD			Rig Name No: ENSIGN 139/139, PROPETRO 11/11		
Event: DRILLING			Start Date: 4/11/2011			End Date: 8/27/2011		
Active Datum: RKB @5,257.00usft (above Mean Sea Level)				UWI: SW/NW/0/10/S/22/E/7/0/0/26/PM/N/1874/W/0/878/0/0				

Date	Time Start-End	Duration (hr)	Phase	Code	Sub Code	P/U	MD From (usft)	Operation
	23:00 - 0:00	1.00	DRLPRO	02	D	P		DIR DRILL F/ 2520 TO 2653 = 133' AVG 133 FPH ,WOB 18/20,RPM 35/135,STKS 120,GPM 590,PSI 1250/1600,TORQ 4/6K,SLIDE 0% ,CIRC RES PIT
8/22/2011	0:00 - 12:00	12.00	DRLPRO	02	D	P		DIR DRILL F/ 2653 TO 4566 = 1913' AVG 159.4 FPH ,WOB 18/20,RPM 35/135,STKS 120,GPM 590,PSI 1800/2100,TORQ 5/7K,SLIDE 52' @ 4% ,CIRC RES PIT
	12:00 - 12:30	0.50	DRLPRO	07	A	P		SER RIG
	12:30 - 0:00	11.50	DRLPRO	02	D	P		DIR DRILL F/ 4566 TO 6285 = 1719' AVG 149.4 FPH ,WOB 18/20,RPM 35/135,STKS 120,GPM 590,PSI 1800/2100,TORQ 5/7K,SLIDE 50' @ 3% ,CIRC RES PIT
8/23/2011	0:00 - 15:30	15.50	DRLPRO	02	D	P		DIR DRILL F/ 6285 TO 7243 = 958' AVG 61.8 FPH ,WOB 18/20,RPM 35/135,STKS 120,GPM 590,PSI 1800/2100,TORQ 5/7K,SLIDE 40' @ 4% ,CIRC RES PIT & @ 7,000 VIS UP MUD SYSTEM
	15:30 - 16:00	0.50	DRLPRO	07	A	P		SER RIG
	16:00 - 0:00	8.00	DRLPRO	02	D	P		DIR DRILL F/ 7243 TO 7640 = 397' AVG 49.6 FPH ,WOB 18/20,RPM 35/135,STKS 105,GPM 516,PSI 2100/2400,TORQ 5/7K,SLIDE 0' @ 0% & MW 11.0 PPG VIS 40
8/24/2011	0:00 - 14:00	14.00	DRLPRO	02	D	P		DIR DRILL F/ 7640 TO 8189 = 549' AVG 39.2 FPH ,WOB 18/20,RPM 35/135,STKS 105,GPM 516,PSI 2100/2400,TORQ 5/7K,SLIDE 0' @ 0% & MW 11.4 PPG VIS 42
	14:00 - 14:30	0.50	DRLPRO	07	A	P		SER RIG
	14:30 - 0:00	9.50	DRLPRO	02	D	P		DIR DRILL F/ 8189 TO 8545 = 356' AVG 37.4 FPH ,WOB 18/20,RPM 35/135,STKS 95,GPM 465,PSI 2100/2400,TORQ 5/7K,SLIDE 15' @ 4% & MW 11.4 PPG VIS 42
8/25/2011	0:00 - 1:00	1.00	DRLPRO	02	D	P		DIR DRILL F/ 8545 TO 8580 = 35' AVG 35.0 FPH ,WOB 18/20,RPM 35/135,STKS 95,GPM 465,PSI 2100/2400,TORQ 5/7K,SLIDE 0' @ 0% & MW 11.6 PPG VIS 42
	1:00 - 2:00	1.00	DRLPRO	22	G	P		LOST COMPLETE RETURNS @ 8580 & LOST 76 BBL MUD - RAISE LCM TO 10%
	2:00 - 15:00	13.00	DRLPRO	02	D	P		DIR DRILL F/ 8580 TO 9090 = 510' AVG 39.2 FPH ,WOB 18/20,RPM 35/135,STKS 95,GPM 465,PSI 2100/2400,TORQ 5/7K,SLIDE 0' @ 0% & MW 11.8 PPG VIS 45 LCM 10%
	15:00 - 15:30	0.50	DRLPRO	07	A	P		SER RIG
	15:30 - 22:00	6.50	DRLPRO	02	D	P		DIR DRILL F/ 9090 TO 9380 = 290' AVG 44.6 FPH ,WOB 18/20,RPM 35/135,STKS 95,GPM 465,PSI 2100/2400,TORQ 5/7K,SLIDE 0' @ 0% & MW 11.9 PPG VIS 45 LCM 10%
	22:00 - 23:00	1.00	DRLPRO	05	A	P		CIRC BTM UP
	23:00 - 0:00	1.00	DRLPRO	06	E	P		SHORT TRIP TO SHOE
8/26/2011	0:00 - 4:00	4.00	DRLPRO	06	E	P		WIPER TRIP TO CSG SHOE & HAD TIGHT SPOT @ 7220 & 3022
	4:00 - 9:00	5.00	DRLPRO	06	E	P		CONT: T.I.H ON WIPER TRIP
	9:00 - 10:00	1.00	DRLPRO	05	A	P		CIRC BTM UP - 8 BBL GAIN 5' FLARE
	10:00 - 22:00	12.00	DRLPRO	06	A	P		PULL 5 STANDS & PUMP DRY JOB - L.D.D.P & BHA
	22:00 - 22:30	0.50	DRLPRO	14	B	P		PILL WEAR BUSHING

US ROCKIES REGION
Operation Summary Report

Well: NBU 1022-7E1BS (GREEN)		Spud Conductor: 5/29/2011	Spud Date: 6/19/2011
Project: UTAH-UINTAH		Site: NBU 1022-7E PAD	Rig Name No: ENSIGN 139/139, PROPETRO 11/11
Event: DRILLING		Start Date: 4/11/2011	End Date: 8/27/2011
Active Datum: RKB @5,257.00usft (above Mean Sea Level)		UWI: SW/NW/0/10/S/22/E/7/0/0/26/PM/N/1874/W/0/878/0/0	

Date	Time Start-End	Duration (hr)	Phase	Code	Sub Code	P/U	MD From (usft)	Operation
	22:30 - 0:00	1.50	DRLPRO	12	C	P		HELD S/M & R/U FRANKS CASING CREW & RUN 4.5 PROD CASING
8/27/2011	0:00 - 6:30	6.50	DRLPRO	12	C	P		RUN PROD. CASING RUN 221 JTS - I-80 PLUS TWO MARKERS & SHOE SET @ 9351 & F/C 9309
	6:30 - 8:00	1.50	DRLPRO	05	D	P		CIRC BTM UP
	8:00 - 10:30	2.50	DRLPRO	12	E	P		HELD S/M & R/U BJ SER & TESTED LINES 5,000 PSI & PUMP 10 BBLs WATER SPACER, & 20 SKS SCAVENGER @ 11.0 PPG YLD 3.16 & LEAD 415 SKS @ #12.0 - 2.30 YLD & 1090 SKS TAIL @ #14.3 - 1.31 YLD, DISPLACE 145 BBLs CLAYFIX, FINAL LIFT PRESSURE 2400 PSI, BUMP PLUG 500 OVER, FLOATS HELD - WATER SPACER & 2 BBLs OF SCAVENGER CEMENT TO SURFACE
	10:30 - 16:00	5.50	DRLPRO	14		P		WASH OUT STACK & N/D & SET C-22 SLIPS W/ 100K - ROUGH CUT 4.5 CASING & WASH CLEAN OUT MUD TANKS & RELEASED RIG @ 8/27/2011 @ 04:00

US ROCKIES REGION

Operation Summary Report

Well: NBU 1022-7E1BS (GREEN)		Spud Conductor: 5/29/2011	Spud Date: 6/19/2011
Project: UTAH-UINTAH		Site: NBU 1022-7E PAD	Rig Name No: ENSIGN 139/139, PROPETRO 11/11
Event: DRILLING		Start Date: 4/11/2011	End Date: 8/27/2011
Active Datum: RKB @5,257.00usft (above Mean Sea Level)		UWI: SW/NW/0/10/S/22/E/7/0/0/26/PM/N/1874/W/0/878/0/0	

Date	Time Start-End	Duration (hr)	Phase	Code	Sub Code	P/U	MD From (usft)	Operation
------	----------------	---------------	-------	------	----------	-----	----------------	-----------

16:00 - 16:00 0.00 DRLPRO

CONDUCTOR CASING:

Cond. Depth set:40
Cement sx used:28

SPUD DATE/TIME:6/19/2011 23:30

SURFACE HOLE:

Surface From depth:40
Surface To depth:2,510
Total SURFACE hours:23.00
Surface Casing size:8 5/8
of casing joints ran:56
Casing set MD:2,484.0
sx of cement:895
Cement blend (ppg):15.8
Cement yield (ft3/sk):1.15
of bbbs to surface:0
Describe cement issues:0
Describe hole issues:NONE

PRODUCTION:

Rig Move/Skid start date/time:8/21/2011 4:30
Rig Move/Skid finish date/time:8/21/2011 7:00
Total MOVE hours:2.5
Prod Rig Spud date/time:8/21/2011 20:30
Rig Release date/time:8/27/2011 16:00
Total SPUD to RR hours:139.5
Planned depth MD9,362
Planned depth TVD9,331
Actual MD:9,380
Actual TVD:9,350
Open Wells \$:
AFE \$
Open wells \$/ft:

PRODUCTION HOLE:

Prod. From depth:2,520
Prod. To depth:9,380
Total PROD hours: 92
Log Depth:NO LOGS
Float Collar Top Depth:9309
Production Casing size:4.5 11.6# I-80 BTC
of casing joints ran:223
Casing set MD:9,351.0
Stage 1
sx of cement:1,525
Cement density (ppg):12.0/14.3
Cement yield (ft3/sk):2.30/1.31
Stage 2
sx of cement:
Cement density (ppg):
Cement yield (ft3/sk):
Top Out Cmt
sx of cement:
Cement density (ppg):
Cement yield (ft3/sk):

US ROCKIES REGION

Operation Summary Report

Well: NBU 1022-7E1BS (GREEN)		Spud Conductor: 5/29/2011		Spud Date: 8/19/2011	
Project: UTAH-UINTAH			Site: NBU 1022-7E PAD		Rig Name No: ENSIGN 139/139, PROPETRO 11/11
Event: DRILLING			Start Date: 4/11/2011		End Date: 8/27/2011
Active Datum: RKB @5,257.00usft (above Mean Sea Level)			UWI: SW/NW/0/10/S/22/E/7/0/0/26/PM/N/1874/NW/0/878/0/0		

Date	Time Start-End	Duration (hr)	Phase	Code	Sub Code	P/U	MD From (usft)	Operation
								Est. TOC (Lead & Tail) or 2 Stage :LEAD/TAIL 0/4065 Describe cement issues: Describe hole issues: DIRECTIONAL INFO: KOP:380 Max angle:10.69 Departure:392.27 Max dogleg MD:1.97

1 General

1.1 Customer Information

Company	US ROCKIES REGION
Representative	
Address	

1.2 Well/Wellbore Information

Well	NBU 1022-7E1BS (GREEN)	Wellbore No.	OH
Well Name	NBU 1022-7E1BS	Wellbore Name	NBU 1022-7E1BS
Report No.	1	Report Date	9/30/2011
Project	UTAH-UINTAH	Site	NBU 1022-7E PAD
Rig Name/No.		Event	COMPLETION
Start Date	9/30/2011	End Date	10/12/2011
Spud Date	6/19/2011	Active Datum	RKB @5,257.00usft (above Mean Sea Level)
UWI	SW/NW/0/10/S/22/E/7/0/0/26/PM/N/1874/N/0/878/0/0		

1.3 General

Contractor	CASEHOLE SOLUTIONS	Job Method	PERFORATE	Supervisor	DAVE DANIELS
Perforated Assembly	PRODUCTION CASING	Conveyed Method	WIRELINE		

1.4 Initial Conditions

Fluid Type		Fluid Density	
Surface Press		Estimate Res Press	
TVD Fluid Top		Fluid Head	
Hydrostatic Press		Press Difference	
Balance Cond	NEUTRAL		

1.5 Summary

Gross Interval	7,550.0 (usft)-9,227.0 (usft)	Start Date/Time	10/1/2011 12:00AM
No. of Intervals	19	End Date/Time	10/1/2011 12:00AM
Total Shots	0	Net Perforation Interval	33.00 (usft)
Avg Shot Density	0.00 (shot/ft)	Final Surface Pressure	
		Final Press Date	

2 Intervals

2.1 Perforated Interval

Date	Formation/Reservoir	CCL@ (usft)	CCL-T S (usft)	MD Top (usft)	MD Base (usft)	Shot Density (shot/ft)	Misfires/ Add. Shot	Diameter (in)	Carr Type /Carr Manuf	Carr Size (in)	Phasing (°)	Charge Desc /Charge Manufacturer	Charge Weight (gram)	Reason	Misrun
10/1/2011 12:00AM	MESAVERDE/			7,550.0	7,551.0			0.360	EXP/	3.375	90.00		23.00	PRODUCTIO	N

2.1 Perforated Interval (Continued)

Date	Formation/ Reservoir	CCL@ (usft)	CCL-T S (usft)	MD Top (usft)	MD Base (usft)	Shot Density (shot/ft)	Misfires/ Add. Shot	Diamete r (in)	Carr Type /Carr Manuf	Carr Size (in)	Phasing (°)	Charge Desc /Charge Manufacturer	Charge Weight (gram)	Reason	Misrun
10/1/2011 12:00AM	MESAVERDE/			7,605.0	7,607.0			0.360	EXP/	3.375	120.00		23.00	PRODUCTIO N	
10/1/2011 12:00AM	MESAVERDE/			7,688.0	7,689.0			0.360	EXP/	3.375	90.00		23.00	PRODUCTIO N	
10/1/2011 12:00AM	MESAVERDE/			7,839.0	7,842.0			0.360	EXP/	3.375	120.00		23.00	PRODUCTIO N	
10/1/2011 12:00AM	MESAVERDE/			7,958.0	7,961.0			0.360	EXP/	3.375	120.00		23.00	PRODUCTIO N	
10/1/2011 12:00AM	MESAVERDE/			8,146.0	8,150.0			0.360	EXP/	3.375	120.00		23.00	PRODUCTIO N	
10/1/2011 12:00AM	MESAVERDE/			8,462.0	8,463.0			0.360	EXP/	3.375	90.00		23.00	PRODUCTIO N	
10/1/2011 12:00AM	MESAVERDE/			8,491.0	8,492.0			0.360	EXP/	3.375	90.00		23.00	PRODUCTIO N	
10/1/2011 12:00AM	MESAVERDE/			8,534.0	8,535.0			0.360	EXP/	3.375	90.00		23.00	PRODUCTIO N	
10/1/2011 12:00AM	MESAVERDE/			8,560.0	8,561.0			0.360	EXP/	3.375	90.00		23.00	PRODUCTIO N	
10/1/2011 12:00AM	MESAVERDE/			8,590.0	8,592.0			0.360	EXP/	3.375	90.00		23.00	PRODUCTIO N	
10/1/2011 12:00AM	MESAVERDE/			8,640.0	8,642.0			0.360	EXP/	3.375	120.00		23.00	PRODUCTIO N	
10/1/2011 12:00AM	MESAVERDE/			8,669.0	8,671.0			0.360	EXP/	3.375	90.00		23.00	PRODUCTIO N	
10/1/2011 12:00AM	MESAVERDE/			8,767.0	8,770.0			0.360	EXP/	3.375	120.00		23.00	PRODUCTIO N	
10/1/2011 12:00AM	MESAVERDE/			8,980.0	8,981.0			0.360	EXP/	3.375	120.00		23.00	PRODUCTIO N	
10/1/2011 12:00AM	MESAVERDE/			9,044.0	9,045.0			0.360	EXP/	3.375	90.00		23.00	PRODUCTIO N	
10/1/2011 12:00AM	MESAVERDE/			9,124.0	9,125.0			0.360	EXP/	3.375	90.00		23.00	PRODUCTIO N	
10/1/2011 12:00AM	MESAVERDE/			9,168.0	9,170.0			0.360	EXP/	3.375	120.00		23.00	PRODUCTIO N	
10/1/2011 12:00AM	MESAVERDE/			9,226.0	9,227.0			0.360	EXP/	3.375	90.00		23.00	PRODUCTIO N	

3 Plots

US ROCKIES REGION

Operation Summary Report

Well: NBU 1022-7E1BS (GREEN)		Spud Conductor: 5/29/2011	Spud Date: 6/19/2011
Project: UTAH-UINTAH		Site: NBU 1022-7E PAD	Rig Name No: ROYAL WELL SERVICE 2/2
Event: COMPLETION		Start Date: 9/30/2011	End Date: 10/12/2011
Active Datum: RKB @5,257.00usft (above Mean Sea Level)		UWI: SW/NW/0/10/S/22/E/7/0/0/26/PM/N/1874/W/0/878/0/0	

Date	Time Start-End	Duration (hr)	Phase	Code	Sub Code	P/U	MD From (usft)	Operation
9/27/2011	7:00 - 18:00	11.00	COMP	36	B	P		<p>FILL SURFACE CSG. MIRU B&C QUICK TEST. PSI TEST T/ 1000 PSI. HELD FOR 15 MIN LOST 6 PSI. PSI TEST T/ 3500 PSI. HELD FOR 15 MIN LOST 37 PSI. 1ST PSI TEST T/ 7000 PSI. HELD FOR 30 MIN LOST 175 PSI. 2ND PSI TEST T/ 7000 PSI. HELD FOR 30 MIN. LOST 131 PSI. 3RD PSI TEST T/ 7000 PSI. HELD FOR 30 MIN. LOST 119 PSI. 4TH PSI TEST T/ 7000 PSI. HELD FOR 30 MIN. LOST 113 PSI. BLEED OFF PSI. MOVE T/ NEXT WELL SLIGHT COMMUNICATION W/ SURFACE. 1 CUP OF FLUID EVERY 30 MIN ON 7000 PSI TEST.</p>
10/3/2011	7:00 - 18:00	11.00	COMP	36	B	P		<p>PERF STG 1)PU 3 1/8 EXP GUN, 23 GM, .36 HOLE SIZE. 90 & 120 DEG PHASING. RIH PERF AS PER DESIGN. POOH. X-OVER FOR FRAC CREW.</p> <p>FRAC STG 1)WHP 1400 PSI, BRK 2947 PSI @ 4.6 BPM. ISIP 2429 PSI, FG .71. CALC PERFS OPEN @ 50.7 BPM @ 5370 PSI = 100% HOLES OPEN. ISIP 2464 PSI, FG .71, NPI 35 PSI. MP 6360 PSI, MR 51.4 BPM, AP 5385 PSI, AR 50.4 BPM, SWI, X-OVER FOR WL.</p> <p>PERF STG 2)PU 4 1/2 8K HAL CBP & 3 1/8 EXP GUIN, 23 GM, .36 HOLE SIZE. 90 & 120 DEG PHASING. RIH SET CBP @ 7800' P/U PERF AS PER DESIGN. POOH. SWIFN.</p>

US ROCKIES REGION
Operation Summary Report

Well: NBU 1022-7E1BS (GREEN)		Spud Conductor: 5/29/2011	Spud Date: 8/19/2011
Project: UTAH-UINTAH		Site: NBU 1022-7E PAD	Rig Name No: ROYAL WELL SERVICE 2/2
Event: COMPLETION		Start Date: 9/30/2011	End Date: 10/12/2011
Active Datum: RKB @5,257.00usft (above Mean Sea Level)		UWI: SW/NW/0/10/S/22/E/7/0/0/26/PM/N/1874/W/0/878/0/0	




Date	Time Start-End	Duration (hr)	Phase	Code	Sub Code	P/U	MD From (usft)	Operation
10/4/2011	7:00 - 18:00	11.00	COMP	36	B	P		<p>FRAC STG 2)WHP 1230 PSI, BRK 2465 PSI @ 4.7 BPM. ISIP 1883 PSI, FG .66. CALC PERFS OPEN @ 50.9 BPM @ 4672 PSI = 100% HOLES OPEN. ISIP 2276 PSI, FG .70, NPI 393 PSI. MP 5511 PSI, MR 51.5 BPM, AP 4770 PSI, AR 51 BPM, SWI, X-OVER FOR WL.</p> <p>PERF STG 3)PU 4 1/2 8K HAL CBP & 3 1/8 EXP GUN, 23 GM, .36 HOLE SIZE. 90 DEG PHASING. RIH SET CBP @ 8622' P/U PERF AS PER DESIGN. POOH, X-OVER FOR FRAC CREW.</p> <p>FRAC STG 3)WHP 1567 PSI, BRK 2599 PSI @ 4.4 BPM. ISIP 1932 PSI, FG .67. CALC PERFS OPEN @ 50.2 BPM @ 5312 PSI = 83% HOLES OPEN. ISIP 2322 PSI, FG .71, NPI 390 PSI. MP 5777 PSI, MR 51.6 BPM, AP 4648 PSI, AR 51 BPM, SWI, X-OVER FOR WL.</p> <p>PERF STG 4)PU 4 1/2 8K HAL CBP & 3 1/8 EXP GUN, 23 GM, .36 HOLE SIZE. 90 & 120 DEG PHASING. RIH SET CBP @ 8180' P/U PERF AS PER DESIGN. POOH, X-OVER FOR FRAC CREW.</p> <p>FRAC STG 4)WHP 152 PSI, BRK 2747 PSI @ 4.7 BPM. ISIP 1922 PSI, FG .68. CALC PERFS OPEN @ 50.5 BPM @ 5444 PSI = 90% HOLES OPEN. ISIP 2572 PSI, FG .76, NPI 650 PSI. MP 5520 PSI, MR 51.4 BPM, AP 4823 PSI, AR 51 BPM. SWI, X-OVER FOR WL.</p> <p>PERF STG 5)PU 4 1/2 8K HAL CBP & 3 1/8 EXP GUN, 23 GM, .36 HOLE SIZE. 90 & 120 DEG PHASING. RIH SET CBP @ 7872' P/U PERF AS PER DESIGN. POOH, X-OVER FOR FRAC CREW.</p> <p>FRAC STG 5)WHP 561 PSI, BRK 2213 PSI @ 4.4 BPM. ISIP 1625 PSI, FG .65. CALC PERFS OPEN @ 51.1 BPM @ 4566 PSI = 96% HOLES OPEN. ISIP 2361 PSI, FG .75, NPI 736 PSI. MP 4814 PSI, MR 51.4 BPM, AP 4317 PSI, AR 51.1 BPM. SWI, X-OVER FOR WL. DONE FRACING THIS WELL.</p> <p>PU 4 1/2 8K HAL CBP. RIH SET CBP @ 7500'. POOH.</p> <p>TOTAL SAND = 78,065 LBS TOTAL CLFL = 4193 BBL HSM & JSA W/ROYAL WELL SERVICE</p>
10/11/2011	11:00 - 11:15	0.25	COMP	48		P		

**US ROCKIES REGION
Operation Summary Report**

Well: NBU 1022-7E1BS (GREEN)		Spud Conductor: 5/29/2011		Spud Date: 6/19/2011	
Project: UTAH-UINTAH		Site: NBU 1022-7E PAD		Rig Name No: ROYAL WELL SERVICE 2/2	
Event: COMPLETION		Start Date: 9/30/2011		End Date: 10/12/2011	
Active Datum: RKB @5,257.00usft (above Mean Sea Level)			UWI: SW/NW/0/10/S/22/E/7/0/0/26/PM/N/1874/W/0/878/0/0		

Date	Time Start-End	Duration (hr)	Phase	Code	Sub Code	P/U	MD From (usft)	Operation
	11:15 - 17:30	6.25	COMP	30	A	P		MIRU - SPOT EQUIP. SICP 0 PSI. NDWH, NU BOPs. RU FLOOR & TBG EQUIP. WAIT ON TBG TO ARRIVE @ LOC. PREP & TALLY TBG. PU 3 7/8" BIT, POBS & XN NIPPLE. RIH ON 236 JTS 2 3/8" TBG. TAG FILL @ 7467'. LD 3 JT. RD TBG EQUIP. EOT @ 7379'. SWI - SDFN. PREP TO D/O CBPs IN AM. HSM & JSA W/ROYAL WELL SERVICE
10/12/2011	6:45 - 7:00	0.25	COMP	48		P		SICP 0 PSI - EOT @ 7379'. RU PWR SWWL & PMP. EST CIRC. PT CSG & BOPs TO 3000 PSI & HOLD 15 MIN. (0 PSI LOSS). RIH TAG FILL @ 7467'. C/O SND & D/O CBPs
	7:00 - 13:30	6.50	COMP	44	C	P		<p>HALCO CBP @ C/O FILL D/O CBP DIFF PSI FCP</p> <p>CBP #1 @ 7480' 18 FT 11 MIN 600 PSI 50 PSI</p> <p>CBP #2 @ 7892' 32 FT 05 MIN 200 PSI 175 PSI</p> <p>CBP #3 @ 8186' 16 FT 03 MIN 400 PSI 400 PSI</p> <p>CBP #4 @ 8620' 30 FT 05 MIN 0 PSI 500 PSI</p> <p>CBP #5 @ 8800' 26 FT 04 MIN 300 PSI 550 PSI</p> <p>RIH & TAG FILL @ 9257'. C/O TO 9321 - 64' OF SND'. (PBTD @ 9321'). FCP = 550 PSI. PMP 20 BBLs TMAC & CIRC WELL CLEAN. ND PWR SWWL, NU TBG EQUIP. LD 23 JTS ON FLOAT, (42 TOTAL ON FLOAT). LND TBG ON HNGR W/272 JTS NEW 2 3/8" 4.7# L80 TBG @ 8615.89'. RD FLOOR & TBG EQUIP. ND BOP, DROP BALL, NUWH. PMP OFF BIT W/10 BBLs TMAC @ 2100 PSI. WAIT 30 MIN FOR BIT TO FALL TO BTM. TURN WELL TO F.B.C.</p> <p>KB 14' HANGER 0.83' XN NIPPLE 1.33' TBG 272 JTS = 8598.94' XN NIPPLE @ 8613.77' EOT @ 8615.89' (314 JTS DLVRD - 42 JTS RTND)</p> <p>TWTR = 4193 BBLs TWR = 117600 BBLs TWLTR = 3153 SICP = 1150 PSI, SITP = 0 PSI.</p>
	13:45 - 13:45	0.00	PROD	50				WELL TURNED TO SALES @ 1345 HR ON 10/12/11 - 700 MCFD 1920 BWPD, CP 2200#, FTP 1800#, CK 20/64"

WELL DETAILS: NBU 1022-7E1BS					
GL 5243' & KB 14' @ 5257.00ft (ENSIGN 139)					
+N/-S	+E/-W	Northing	Easting	Latitude	Longitude
0.00	0.00	14517123.41	2064461.29	39° 57' 56.236 N	109° 29' 11.976 W

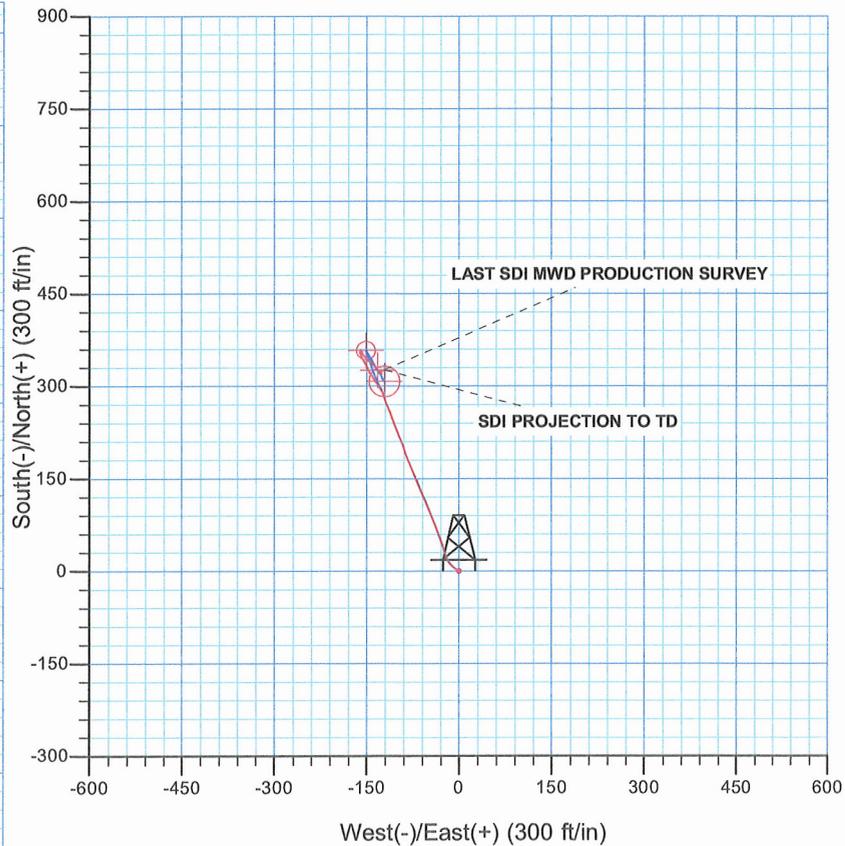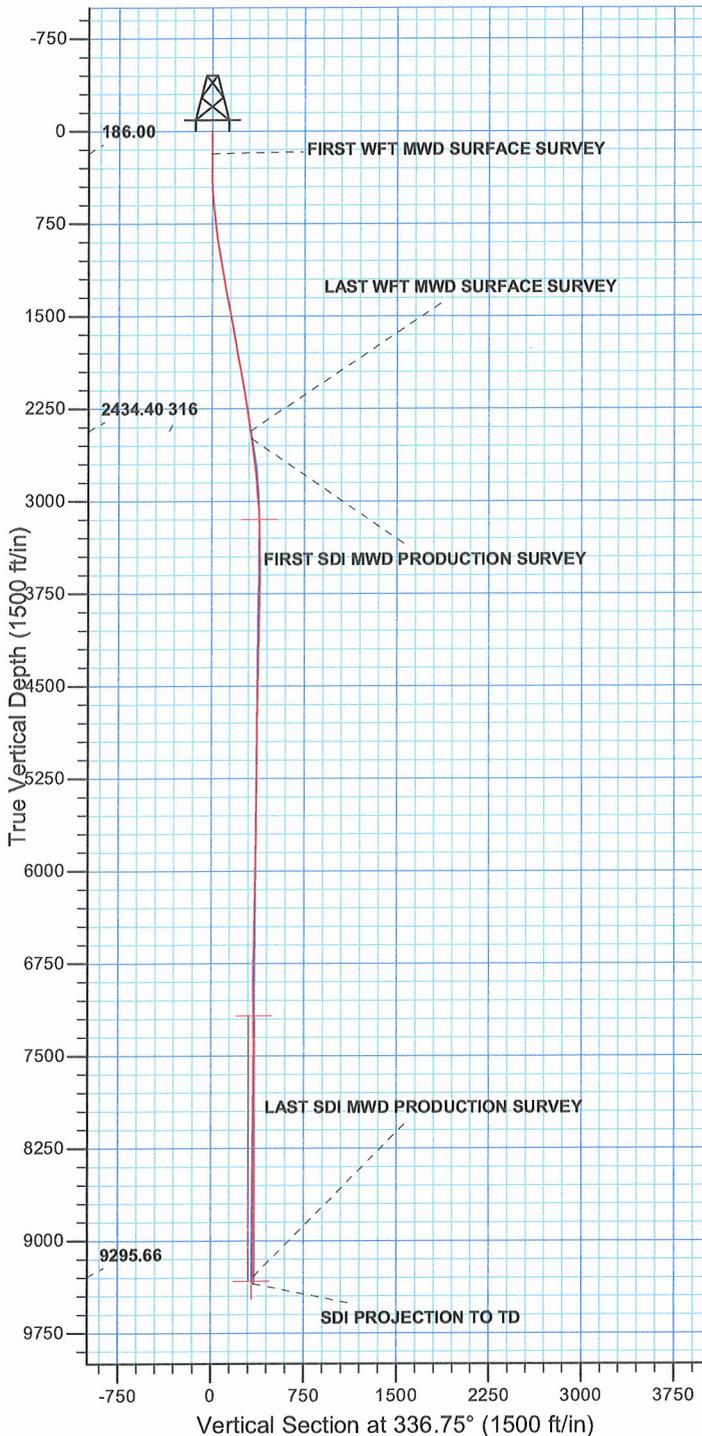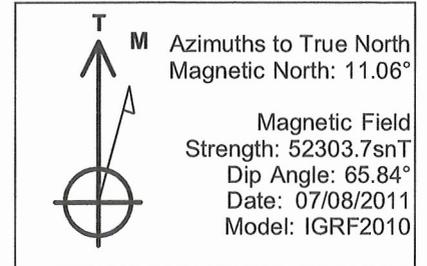

PROJECT DETAILS: UTAH - UTM (feet), NAD27, Zone 12N
Geodetic System: Universal Transverse Mercator (US Survey Feet)
Datum: NAD 1927 (NADCON CONUS)
Ellipsoid: Clarke 1866
Zone: Zone 12N (114 W to 108 W)
Location: SECTION 7 T10S R22E
System Datum: Mean Sea Level



Scientific Drilling
Rocky Mountain Operations

US ROCKIES REGION PLANNING

UTAH - UTM (feet), NAD27, Zone 12N

UINTAH_NBU 1022-7E PAD

NBU 1022-7E1BS

OH

Design: OH

Standard Survey Report

13 September, 2011

Anadarko 
Petroleum Corporation

Company:	US ROCKIES REGION PLANNING	Local Co-ordinate Reference:	Well NBU 1022-7E1BS
Project:	UTAH - UTM (feet), NAD27, Zone 12N	TVD Reference:	GL 5243' & KB 14' @ 5257.00ft (ENSIGN 139)
Site:	UINTAH_NBU 1022-7E PAD	MD Reference:	GL 5243' & KB 14' @ 5257.00ft (ENSIGN 139)
Well:	NBU 1022-7E1BS	North Reference:	True
Wellbore:	OH	Survey Calculation Method:	Minimum Curvature
Design:	OH	Database:	EDM5000-RobertS-Local

Project	UTAH - UTM (feet), NAD27, Zone 12N		
Map System:	Universal Transverse Mercator (US Survey Feet)	System Datum:	Mean Sea Level
Geo Datum:	NAD 1927 (NADCON CONUS)		
Map Zone:	Zone 12N (114 W to 108 W)		

Site	UINTAH_NBU 1022-7E PAD, SECTION 7 T10S R22E				
Site Position:		Northing:	14,517,093.59 usft	Latitude:	39° 57' 55.940 N
From:	Lat/Long	Easting:	2,064,464.04 usft	Longitude:	109° 29' 11.947 W
Position Uncertainty:	0.00 ft	Slot Radius:	13.200 in	Grid Convergence:	0.97 °

Well	NBU 1022-7E1BS, 1874' FNL 878' FWL					
Well Position	+N/-S	0.00 ft	Northing:	14,517,123.41 usft	Latitude:	39° 57' 56.236 N
	+E/-W	0.00 ft	Easting:	2,064,461.29 usft	Longitude:	109° 29' 11.976 W
Position Uncertainty		0.00 ft	Wellhead Elevation:	ft	Ground Level:	5,243.00 ft

Wellbore	OH				
Magnetics	Model Name	Sample Date	Declination (°)	Dip Angle (°)	Field Strength (nT)
	IGRF2010	07/08/11	11.06	65.84	52,304

Design	OH				
Audit Notes:					
Version:	1.0	Phase:	ACTUAL	Tie On Depth:	0.00
Vertical Section:	Depth From (TVD) (ft)	+N/-S (ft)	+E/-W (ft)	Direction (°)	
	0.00	0.00	0.00	336.75	

Survey Program	Date	09/13/11			
From (ft)	To (ft)	Survey (Wellbore)	Tool Name	Description	
10.00	2,460.00	Survey #1 WFT MWD SURFACE (OH)	MWD	MWD - Standard	
2,521.00	9,380.00	Survey #2 SDI MWD PRODUCTION (OH)	SDI MWD	SDI MWD - Standard ver 1.0.1	

Measured Depth (ft)	Inclination (°)	Azimuth (°)	Vertical Depth (ft)	+N/-S (ft)	+E/-W (ft)	Vertical Section (ft)	Dogleg Rate (°/100ft)	Build Rate (°/100ft)	Turn Rate (°/100ft)
0.00	0.00	0.00	0.00	0.00	0.00	0.00	0.00	0.00	0.00
10.00	0.00	0.00	10.00	0.00	0.00	0.00	0.00	0.00	0.00
186.00	0.57	46.10	186.00	0.61	0.63	0.31	0.32	0.32	0.00
FIRST WFT MWD SURFACE SURVEY									
270.00	0.50	295.22	270.00	1.05	0.60	0.73	1.05	-0.08	-132.00
360.00	1.75	293.47	359.98	1.77	-1.02	2.02	1.39	1.39	-1.94
450.00	3.31	298.22	449.89	3.54	-4.57	5.06	1.75	1.73	5.28
540.00	4.94	308.22	539.65	7.17	-9.90	10.50	1.97	1.81	11.11
630.00	4.94	326.34	629.32	12.79	-15.09	17.71	1.73	0.00	20.13
720.00	6.25	337.47	718.89	20.54	-19.12	26.42	1.88	1.46	12.37

Company: US ROCKIES REGION PLANNING
Project: UTAH - UTM (feet), NAD27, Zone 12N
Site: UINTAH_NBU 1022-7E PAD
Well: NBU 1022-7E1BS
Wellbore: OH
Design: OH

Local Co-ordinate Reference: Well NBU 1022-7E1BS
TVD Reference: GL 5243' & KB 14' @ 5257.00ft (ENSIGN 139)
MD Reference: GL 5243' & KB 14' @ 5257.00ft (ENSIGN 139)
North Reference: True
Survey Calculation Method: Minimum Curvature
Database: EDM5000-RobertS-Local

Survey

Measured Depth (ft)	Inclination (°)	Azimuth (°)	Vertical Depth (ft)	+N/-S (ft)	+E/-W (ft)	Vertical Section (ft)	Dogleg Rate (°/100ft)	Build Rate (°/100ft)	Turn Rate (°/100ft)
810.00	7.69	340.96	808.23	30.76	-22.96	37.33	1.67	1.60	3.88
900.00	9.38	343.34	897.23	43.48	-27.03	50.62	1.92	1.88	2.64
990.00	9.81	338.34	985.97	57.63	-31.96	65.57	1.04	0.48	-5.56
1,080.00	10.06	338.97	1,074.62	72.10	-37.81	81.09	0.30	0.28	0.70
1,170.00	10.06	339.22	1,163.24	86.78	-43.22	96.80	0.05	0.00	0.28
1,260.00	10.00	337.34	1,251.86	101.34	-49.02	112.46	0.37	-0.07	-2.09
1,350.00	9.75	335.34	1,340.53	115.48	-55.21	127.90	0.47	-0.28	-2.22
1,440.00	10.13	338.72	1,429.18	129.78	-61.26	143.42	0.77	0.42	3.76
1,530.00	10.69	335.59	1,517.70	144.76	-67.58	159.68	0.88	0.62	-3.48
1,620.00	10.63	338.96	1,606.14	160.11	-74.01	176.32	0.70	-0.07	3.74
1,710.00	9.88	335.75	1,694.71	174.89	-80.17	192.34	1.05	-0.83	-3.57
1,800.00	10.00	338.97	1,783.36	189.23	-86.14	207.86	0.63	0.13	3.58
1,890.00	10.69	342.47	1,871.89	204.48	-91.46	223.98	1.04	0.77	3.89
1,980.00	10.13	338.97	1,960.41	219.83	-96.81	240.19	0.94	-0.62	-3.89
2,070.00	9.38	336.22	2,049.11	233.93	-102.61	255.44	0.98	-0.83	-3.06
2,160.00	8.63	339.97	2,138.00	246.98	-107.88	269.51	1.06	-0.83	4.17
2,250.00	8.88	338.34	2,226.95	259.78	-112.76	283.20	0.39	0.28	-1.81
2,340.00	8.94	340.97	2,315.87	272.85	-117.60	297.12	0.46	0.07	2.92
2,460.00	9.03	334.63	2,434.40	290.17	-124.68	315.83	0.83	0.08	-5.28
LAST WFT MWD SURFACE SURVEY									
2,521.00	8.38	329.91	2,494.70	298.35	-128.96	325.02	1.58	-1.07	-7.74
FIRST SDI MWD PRODUCTION SURVEY									
2,611.00	7.56	323.76	2,583.83	308.80	-135.75	337.30	1.31	-0.91	-6.83
2,702.00	6.85	326.90	2,674.11	318.17	-142.25	348.48	0.89	-0.78	3.45
2,792.00	6.01	333.94	2,763.54	326.90	-147.25	358.48	1.28	-0.93	7.82
2,883.00	5.18	332.61	2,854.11	334.83	-151.23	367.33	0.92	-0.91	-1.46
2,973.00	4.70	329.18	2,943.77	341.60	-154.99	375.04	0.63	-0.53	-3.81
3,063.00	3.93	336.96	3,033.52	347.61	-158.09	381.78	1.07	-0.86	8.64
3,154.00	2.38	336.96	3,124.38	352.21	-160.05	386.79	1.70	-1.70	0.00
3,244.00	1.19	358.55	3,214.33	354.87	-160.80	389.53	1.50	-1.32	23.99
3,335.00	0.75	16.57	3,305.32	356.38	-160.66	390.86	0.58	-0.48	19.80
3,426.00	0.45	35.34	3,396.32	357.25	-160.28	391.50	0.39	-0.33	20.63
3,516.00	0.45	5.36	3,486.31	357.89	-160.04	392.00	0.26	0.00	-33.31
3,607.00	0.42	31.78	3,577.31	358.53	-159.83	392.50	0.22	-0.03	29.03
3,697.00	0.30	84.68	3,667.31	358.83	-159.42	392.62	0.38	-0.13	58.78
3,788.00	0.50	135.22	3,758.31	358.57	-158.91	392.18	0.42	0.22	55.54
3,878.00	0.70	170.54	3,848.30	357.75	-158.54	391.28	0.46	0.22	39.24
3,969.00	0.88	170.13	3,939.29	356.51	-158.33	390.06	0.20	0.20	-0.45
4,059.00	1.12	164.83	4,029.28	354.98	-157.98	388.51	0.29	0.27	-5.89
4,150.00	1.37	148.67	4,120.26	353.19	-157.18	386.56	0.47	0.27	-17.76
4,241.00	1.49	146.19	4,211.23	351.28	-155.96	384.32	0.15	0.13	-2.73
4,331.00	1.45	140.30	4,301.20	349.43	-154.58	382.07	0.17	-0.04	-6.54
4,422.00	1.29	136.25	4,392.17	347.81	-153.14	380.01	0.21	-0.18	-4.45

Company: US ROCKIES REGION PLANNING
Project: UTAH - UTM (feet), NAD27, Zone 12N
Site: UINTAH_NBU 1022-7E PAD
Well: NBU 1022-7E1BS
Wellbore: OH
Design: OH

Local Co-ordinate Reference: Well NBU 1022-7E1BS
TVD Reference: GL 5243' & KB 14' @ 5257.00ft (ENSGN 139)
MD Reference: GL 5243' & KB 14' @ 5257.00ft (ENSGN 139)
North Reference: True
Survey Calculation Method: Minimum Curvature
Database: EDM5000-RobertS-Local

Survey

Measured Depth (ft)	Inclination (°)	Azimuth (°)	Vertical Depth (ft)	+N/-S (ft)	+E/-W (ft)	Vertical Section (ft)	Dogleg Rate (°/100ft)	Build Rate (°/100ft)	Turn Rate (°/100ft)
4,512.00	1.49	145.52	4,482.15	346.11	-151.77	377.91	0.33	0.22	10.30
4,603.00	1.62	141.45	4,573.11	344.13	-150.30	375.51	0.19	0.14	-4.47
4,693.00	1.21	174.46	4,663.09	342.19	-149.42	373.38	0.99	-0.46	36.68
4,784.00	0.37	91.25	4,754.08	341.23	-149.03	372.34	1.34	-0.92	-91.44
4,874.00	0.50	91.59	4,844.08	341.21	-148.35	372.06	0.14	0.14	0.38
4,965.00	0.36	110.19	4,935.08	341.10	-147.68	371.69	0.22	-0.15	20.44
5,055.00	0.26	78.46	5,025.07	341.04	-147.22	371.46	0.22	-0.11	-35.26
5,146.00	0.30	106.02	5,116.07	341.02	-146.79	371.27	0.15	0.04	30.29
5,236.00	0.40	126.01	5,206.07	340.77	-146.31	370.85	0.17	0.11	22.21
5,327.00	0.40	143.53	5,297.07	340.33	-145.86	370.26	0.13	0.00	19.25
5,417.00	0.34	146.73	5,387.07	339.85	-145.53	369.70	0.07	-0.07	3.56
5,508.00	0.51	92.50	5,478.07	339.61	-144.97	369.25	0.46	0.19	-59.59
5,598.00	1.14	127.38	5,568.06	339.04	-143.86	368.30	0.86	0.70	38.76
5,689.00	1.14	134.48	5,659.04	337.86	-142.50	366.67	0.16	0.00	7.80
5,779.00	1.14	133.39	5,749.02	336.62	-141.21	365.02	0.02	0.00	-1.21
5,870.00	1.32	132.95	5,840.00	335.28	-139.78	363.23	0.20	0.20	-0.48
5,961.00	1.32	143.06	5,930.98	333.73	-138.39	361.26	0.26	0.00	11.11
6,051.00	1.32	139.89	6,020.95	332.11	-137.09	359.26	0.08	0.00	-3.52
6,142.00	1.49	136.99	6,111.92	330.44	-135.61	357.14	0.20	0.19	-3.19
6,232.00	1.40	128.35	6,201.90	328.90	-133.95	355.07	0.26	-0.10	-9.60
6,323.00	1.46	138.45	6,292.87	327.35	-132.31	352.99	0.28	0.07	11.10
6,413.00	1.49	135.59	6,382.84	325.65	-130.73	350.81	0.09	0.03	-3.18
6,504.00	1.52	132.13	6,473.81	324.00	-129.01	348.61	0.11	0.03	-3.80
6,594.00	1.70	140.58	6,563.77	322.17	-127.28	346.24	0.33	0.20	9.39
6,685.00	0.53	121.40	6,654.75	320.90	-126.06	344.61	1.33	-1.29	-21.08
6,775.00	0.35	144.38	6,744.75	320.46	-125.54	344.00	0.28	-0.20	25.53
6,866.00	0.38	135.47	6,835.75	320.02	-125.17	343.44	0.07	0.03	-9.79
6,956.00	0.69	329.00	6,925.75	320.28	-125.24	343.70	1.18	0.34	-184.97
7,047.00	0.90	339.10	7,016.74	321.41	-125.78	344.96	0.28	0.23	11.10
7,137.00	0.88	344.85	7,106.73	322.74	-126.21	346.35	0.10	-0.02	6.39
7,228.00	0.53	332.46	7,197.72	323.79	-126.59	347.46	0.42	-0.38	-13.62
7,319.00	0.46	338.04	7,288.72	324.50	-126.92	348.25	0.09	-0.08	6.13
7,409.00	0.47	355.79	7,378.71	325.20	-127.08	348.96	0.16	0.01	19.72
7,500.00	0.18	54.27	7,469.71	325.66	-126.99	349.34	0.45	-0.32	64.26
7,590.00	0.32	36.91	7,559.71	325.94	-126.73	349.50	0.18	0.16	-19.29
7,681.00	0.26	62.37	7,650.71	326.24	-126.39	349.64	0.15	-0.07	27.98
7,771.00	0.17	97.03	7,740.71	326.32	-126.08	349.59	0.17	-0.10	38.51
7,862.00	0.37	94.60	7,831.71	326.28	-125.65	349.38	0.22	0.22	-2.67
7,952.00	0.50	105.26	7,921.71	326.15	-124.98	349.00	0.17	0.14	11.84
8,043.00	0.67	91.99	8,012.70	326.03	-124.07	348.53	0.24	0.19	-14.58
8,133.00	0.68	104.64	8,102.69	325.88	-123.02	347.97	0.17	0.01	14.06
8,224.00	0.69	105.53	8,193.69	325.59	-121.97	347.30	0.02	0.01	0.98
8,315.00	0.53	106.91	8,284.68	325.32	-121.04	346.69	0.18	-0.18	1.52
8,405.00	0.26	81.97	8,374.68	325.23	-120.44	346.36	0.35	-0.30	-27.71

Company: US ROCKIES REGION PLANNING
Project: UTAH - UTM (feet), NAD27, Zone 12N
Site: UINTAH_NBU 1022-7E PAD
Well: NBU 1022-7E1BS
Wellbore: OH
Design: OH

Local Co-ordinate Reference: Well NBU 1022-7E1BS
TVD Reference: GL 5243' & KB 14' @ 5257.00ft (ENSIGN 139)
MD Reference: GL 5243' & KB 14' @ 5257.00ft (ENSIGN 139)
North Reference: True
Survey Calculation Method: Minimum Curvature
Database: EDM5000-RobertS-Local

Survey

Measured Depth (ft)	Inclination (°)	Azimuth (°)	Vertical Depth (ft)	+N/-S (ft)	+E/-W (ft)	Vertical Section (ft)	Dogleg Rate (°/100ft)	Build Rate (°/100ft)	Turn Rate (°/100ft)	
8,496.00	0.24	67.21	8,465.68	325.33	-120.06	346.31	0.07	-0.02	-16.22	
8,586.00	0.36	256.04	8,555.68	325.34	-120.16	346.35	0.66	0.13	-190.19	
8,677.00	1.04	277.46	8,646.67	325.38	-121.26	346.82	0.79	0.75	23.54	
8,767.00	0.39	307.80	8,736.67	325.67	-122.31	347.50	0.81	-0.72	33.71	
8,858.00	0.24	351.11	8,827.66	326.05	-122.59	347.96	0.30	-0.16	47.59	
8,948.00	0.15	38.98	8,917.66	326.33	-122.54	348.20	0.20	-0.10	53.19	
9,039.00	0.11	68.73	9,008.66	326.45	-122.38	348.25	0.08	-0.04	32.69	
9,129.00	0.12	65.09	9,098.66	326.52	-122.22	348.25	0.01	0.01	-4.04	
9,220.00	0.35	82.41	9,189.66	326.60	-121.86	348.18	0.26	0.25	19.03	
9,310.00	0.70	69.76	9,279.66	326.83	-121.07	348.07	0.41	0.39	-14.06	
9,326.00	0.53	78.90	9,295.66	326.87	-120.90	348.05	1.22	-1.06	57.13	
LAST SDI MWD PRODUCTION SURVEY										
9,380.00	0.53	78.90	9,349.66	326.97	-120.41	347.95	0.00	0.00	0.00	
SDI PROJECTION TO TD										

Design Annotations

Measured Depth (ft)	Vertical Depth (ft)	Local Coordinates		Comment
		+N/-S (ft)	+E/-W (ft)	
186.00	186.00	0.61	0.63	FIRST WFT MWD SURFACE SURVEY
2,460.00	2,434.40	290.17	-124.68	LAST WFT MWD SURFACE SURVEY
2,521.00	2,494.70	298.35	-128.96	FIRST SDI MWD PRODUCTION SURVEY
9,326.00	9,295.66	326.87	-120.90	LAST SDI MWD PRODUCTION SURVEY
9,380.00	9,349.66	326.97	-120.41	SDI PROJECTION TO TD

Checked By: _____ Approved By: _____ Date: _____



Scientific Drilling
Rocky Mountain Operations

US ROCKIES REGION PLANNING

UTAH - UTM (feet), NAD27, Zone 12N

UINTAH_NBU 1022-7E PAD

NBU 1022-7E1BS

OH

Design: OH

Survey Report - Geographic

13 September, 2011

Anadarko 
Petroleum Corporation

Company:	US ROCKIES REGION PLANNING	Local Co-ordinate Reference:	Well NBU 1022-7E1BS
Project:	UTAH - UTM (feet), NAD27, Zone 12N	TVD Reference:	GL 5243' & KB 14' @ 5257.00ft (ENSGN 139)
Site:	UINTAH_NBU 1022-7E PAD	MD Reference:	GL 5243' & KB 14' @ 5257.00ft (ENSGN 139)
Well:	NBU 1022-7E1BS	North Reference:	True
Wellbore:	OH	Survey Calculation Method:	Minimum Curvature
Design:	OH	Database:	EDM5000-RobertS-Local

Project	UTAH - UTM (feet), NAD27, Zone 12N		
Map System:	Universal Transverse Mercator (US Survey Feet)	System Datum:	Mean Sea Level
Geo Datum:	NAD 1927 (NADCON CONUS)		
Map Zone:	Zone 12N (114 W to 108 W)		

Site	UINTAH_NBU 1022-7E PAD, SECTION 7 T10S R22E				
Site Position:		Northing:	14,517,093.59 usft	Latitude:	39° 57' 55.940 N
From:	Lat/Long	Easting:	2,064,464.04 usft	Longitude:	109° 29' 11.947 W
Position Uncertainty:	0.00 ft	Slot Radius:	13.200 in	Grid Convergence:	0.97 °

Well	NBU 1022-7E1BS, 1874' FNL 878' FWL					
Well Position	+N/-S	0.00 ft	Northing:	14,517,123.41 usft	Latitude:	39° 57' 56.236 N
	+E/-W	0.00 ft	Easting:	2,064,461.29 usft	Longitude:	109° 29' 11.976 W
Position Uncertainty		0.00 ft	Wellhead Elevation:	ft	Ground Level:	5,243.00 ft

Wellbore	OH				
Magnetics	Model Name	Sample Date	Declination (°)	Dip Angle (°)	Field Strength (nT)
	IGRF2010	07/08/11	11.06	65.84	52,304

Design	OH				
Audit Notes:					
Version:	1.0	Phase:	ACTUAL	Tie On Depth:	0.00
Vertical Section:	Depth From (TVD) (ft)	+N/-S (ft)	+E/-W (ft)	Direction (°)	
	0.00	0.00	0.00	336.75	

Survey Program	Date	09/13/11			
From (ft)	To (ft)	Survey (Wellbore)	Tool Name	Description	
10.00	2,460.00	Survey #1 WFT MWD SURFACE (OH)	MWD	MWD - Standard	
2,521.00	9,380.00	Survey #2 SDI MWD PRODUCTION (OH)	SDI MWD	SDI MWD - Standard ver 1.0.1	

Survey										
Measured Depth (ft)	Inclination (°)	Azimuth (°)	Vertical Depth (ft)	+N/-S (ft)	+E/-W (ft)	Map Northing (usft)	Map Easting (usft)	Latitude	Longitude	
0.00	0.00	0.00	0.00	0.00	0.00	14,517,123.41	2,064,461.29	39° 57' 56.236 N	109° 29' 11.976 W	
10.00	0.00	0.00	10.00	0.00	0.00	14,517,123.41	2,064,461.29	39° 57' 56.236 N	109° 29' 11.976 W	
186.00	0.57	46.10	186.00	0.61	0.63	14,517,124.03	2,064,461.91	39° 57' 56.242 N	109° 29' 11.968 W	
FIRST WFT MWD SURFACE SURVEY										
270.00	0.50	295.22	270.00	1.05	0.60	14,517,124.47	2,064,461.87	39° 57' 56.246 N	109° 29' 11.968 W	
360.00	1.75	293.47	359.98	1.77	-1.02	14,517,125.16	2,064,460.24	39° 57' 56.253 N	109° 29' 11.989 W	
450.00	3.31	298.22	449.89	3.54	-4.57	14,517,126.88	2,064,456.66	39° 57' 56.271 N	109° 29' 12.035 W	
540.00	4.94	308.22	539.65	7.17	-9.90	14,517,130.41	2,064,451.27	39° 57' 56.306 N	109° 29' 12.103 W	
630.00	4.94	326.34	629.32	12.79	-15.09	14,517,135.95	2,064,445.98	39° 57' 56.362 N	109° 29' 12.170 W	
720.00	6.25	337.47	718.89	20.54	-19.12	14,517,143.63	2,064,441.83	39° 57' 56.439 N	109° 29' 12.222 W	
810.00	7.69	340.96	808.23	30.76	-22.96	14,517,153.78	2,064,437.81	39° 57' 56.540 N	109° 29' 12.271 W	

Company: US ROCKIES REGION PLANNING
Project: UTAH - UTM (feet), NAD27, Zone 12N
Site: UINTAH_NBU 1022-7E PAD
Well: NBU 1022-7E1BS
Wellbore: OH
Design: OH

Local Co-ordinate Reference: Well NBU 1022-7E1BS
TVD Reference: GL 5243' & KB 14' @ 5257.00ft (ENSIGN 139)
MD Reference: GL 5243' & KB 14' @ 5257.00ft (ENSIGN 139)
North Reference: True
Survey Calculation Method: Minimum Curvature
Database: EDM5000-RobertS-Local

Survey

Measured Depth (ft)	Inclination (°)	Azimuth (°)	Vertical Depth (ft)	+N/-S (ft)	+E/-W (ft)	Map Northing (usft)	Map Easting (usft)	Latitude	Longitude
900.00	9.38	343.34	897.23	43.48	-27.03	14,517,166.43	2,064,433.53	39° 57' 56.665 N	109° 29' 12.323 W
990.00	9.81	338.34	985.97	57.63	-31.96	14,517,180.49	2,064,428.36	39° 57' 56.805 N	109° 29' 12.387 W
1,080.00	10.06	338.97	1,074.62	72.10	-37.61	14,517,194.86	2,064,422.46	39° 57' 56.948 N	109° 29' 12.459 W
1,170.00	10.06	339.22	1,163.24	86.78	-43.22	14,517,209.45	2,064,416.60	39° 57' 57.093 N	109° 29' 12.531 W
1,260.00	10.00	337.34	1,251.86	101.34	-49.02	14,517,223.91	2,064,410.56	39° 57' 57.237 N	109° 29' 12.606 W
1,350.00	9.75	335.34	1,340.53	115.48	-55.21	14,517,237.94	2,064,404.13	39° 57' 57.377 N	109° 29' 12.685 W
1,440.00	10.13	338.72	1,429.18	129.78	-61.26	14,517,252.13	2,064,397.83	39° 57' 57.518 N	109° 29' 12.763 W
1,530.00	10.69	335.59	1,517.70	144.76	-67.58	14,517,267.00	2,064,391.26	39° 57' 57.666 N	109° 29' 12.844 W
1,620.00	10.63	338.96	1,606.14	160.11	-74.01	14,517,282.24	2,064,384.57	39° 57' 57.818 N	109° 29' 12.927 W
1,710.00	9.88	335.75	1,694.71	174.89	-80.17	14,517,296.92	2,064,378.17	39° 57' 57.964 N	109° 29' 13.006 W
1,800.00	10.00	338.97	1,783.36	189.23	-86.14	14,517,311.15	2,064,371.95	39° 57' 58.106 N	109° 29' 13.083 W
1,890.00	10.69	342.47	1,871.89	204.48	-91.46	14,517,326.31	2,064,366.37	39° 57' 58.257 N	109° 29' 13.151 W
1,980.00	10.13	338.97	1,960.41	219.83	-96.81	14,517,341.57	2,064,360.76	39° 57' 58.408 N	109° 29' 13.220 W
2,070.00	9.38	336.22	2,049.11	233.93	-102.61	14,517,355.56	2,064,354.72	39° 57' 58.548 N	109° 29' 13.294 W
2,160.00	8.63	339.97	2,138.00	246.98	-107.88	14,517,368.53	2,064,349.23	39° 57' 58.677 N	109° 29' 13.362 W
2,250.00	8.88	338.34	2,226.95	259.78	-112.76	14,517,381.24	2,064,344.14	39° 57' 58.803 N	109° 29' 13.424 W
2,340.00	8.94	340.97	2,315.87	272.85	-117.60	14,517,394.23	2,064,339.07	39° 57' 58.933 N	109° 29' 13.487 W
2,460.00	9.03	334.63	2,434.40	290.17	-124.68	14,517,411.43	2,064,331.71	39° 57' 59.104 N	109° 29' 13.578 W
LAST WFT MWD SURFACE SURVEY									
2,521.00	8.38	329.91	2,494.70	298.35	-128.96	14,517,419.53	2,064,327.29	39° 57' 59.185 N	109° 29' 13.633 W
FIRST SDI MWD PRODUCTION SURVEY									
2,611.00	7.56	323.76	2,583.83	308.80	-135.75	14,517,429.86	2,064,320.32	39° 57' 59.288 N	109° 29' 13.720 W
2,702.00	6.85	326.90	2,674.11	318.17	-142.25	14,517,439.12	2,064,313.66	39° 57' 59.381 N	109° 29' 13.803 W
2,792.00	6.01	333.94	2,763.54	326.90	-147.25	14,517,447.76	2,064,308.51	39° 57' 59.467 N	109° 29' 13.867 W
2,883.00	5.18	332.61	2,854.11	334.83	-151.23	14,517,455.62	2,064,304.40	39° 57' 59.545 N	109° 29' 13.919 W
2,973.00	4.70	329.18	2,943.77	341.60	-154.99	14,517,462.33	2,064,300.52	39° 57' 59.612 N	109° 29' 13.967 W
3,063.00	3.93	336.96	3,033.52	347.61	-158.09	14,517,468.28	2,064,297.33	39° 57' 59.671 N	109° 29' 14.007 W
3,154.00	2.38	336.96	3,124.38	352.21	-160.05	14,517,472.86	2,064,295.29	39° 57' 59.717 N	109° 29' 14.032 W
3,244.00	1.19	358.55	3,214.33	354.87	-160.80	14,517,475.50	2,064,294.49	39° 57' 59.743 N	109° 29' 14.042 W
3,335.00	0.75	16.57	3,305.32	356.38	-160.66	14,517,477.02	2,064,294.61	39° 57' 59.758 N	109° 29' 14.040 W
3,426.00	0.45	35.34	3,396.32	357.25	-160.28	14,517,477.89	2,064,294.97	39° 57' 59.767 N	109° 29' 14.035 W
3,516.00	0.45	5.36	3,486.31	357.89	-160.04	14,517,478.53	2,064,295.20	39° 57' 59.773 N	109° 29' 14.032 W
3,607.00	0.42	31.78	3,577.31	358.53	-159.83	14,517,479.17	2,064,295.40	39° 57' 59.779 N	109° 29' 14.029 W
3,697.00	0.30	84.68	3,667.31	358.83	-159.42	14,517,479.48	2,064,295.80	39° 57' 59.782 N	109° 29' 14.024 W
3,788.00	0.50	135.22	3,758.31	358.57	-158.91	14,517,479.23	2,064,296.32	39° 57' 59.780 N	109° 29' 14.017 W
3,878.00	0.70	170.54	3,848.30	357.75	-158.54	14,517,478.42	2,064,296.70	39° 57' 59.772 N	109° 29' 14.013 W
3,969.00	0.88	170.13	3,939.29	356.51	-158.33	14,517,477.18	2,064,296.93	39° 57' 59.760 N	109° 29' 14.010 W
4,059.00	1.12	164.83	4,029.28	354.98	-157.98	14,517,475.66	2,064,297.31	39° 57' 59.744 N	109° 29' 14.005 W
4,150.00	1.37	148.67	4,120.26	353.19	-157.18	14,517,473.89	2,064,298.14	39° 57' 59.727 N	109° 29' 13.995 W
4,241.00	1.49	146.19	4,211.23	351.28	-155.96	14,517,471.99	2,064,299.39	39° 57' 59.708 N	109° 29' 13.979 W
4,331.00	1.45	140.30	4,301.20	349.43	-154.58	14,517,470.17	2,064,300.80	39° 57' 59.690 N	109° 29' 13.962 W
4,422.00	1.29	136.25	4,392.17	347.81	-153.14	14,517,468.57	2,064,302.27	39° 57' 59.673 N	109° 29' 13.943 W
4,512.00	1.49	145.52	4,482.15	346.11	-151.77	14,517,466.90	2,064,303.66	39° 57' 59.657 N	109° 29' 13.926 W
4,603.00	1.62	141.45	4,573.11	344.13	-150.30	14,517,464.94	2,064,305.17	39° 57' 59.637 N	109° 29' 13.907 W
4,693.00	1.21	174.46	4,663.09	342.19	-149.42	14,517,463.01	2,064,306.09	39° 57' 59.618 N	109° 29' 13.895 W
4,784.00	0.37	91.25	4,754.08	341.23	-149.03	14,517,462.06	2,064,306.49	39° 57' 59.608 N	109° 29' 13.890 W
4,874.00	0.50	91.59	4,844.08	341.21	-148.35	14,517,462.05	2,064,307.17	39° 57' 59.608 N	109° 29' 13.882 W
4,965.00	0.36	110.19	4,935.08	341.10	-147.68	14,517,461.95	2,064,307.84	39° 57' 59.607 N	109° 29' 13.873 W
5,055.00	0.26	78.46	5,025.07	341.04	-147.22	14,517,461.90	2,064,308.31	39° 57' 59.607 N	109° 29' 13.867 W
5,146.00	0.30	106.02	5,116.07	341.02	-146.79	14,517,461.89	2,064,308.74	39° 57' 59.606 N	109° 29' 13.862 W
5,236.00	0.40	126.01	5,206.07	340.77	-146.31	14,517,461.65	2,064,309.22	39° 57' 59.604 N	109° 29' 13.855 W
5,327.00	0.40	143.53	5,297.07	340.33	-145.86	14,517,461.21	2,064,309.68	39° 57' 59.600 N	109° 29' 13.850 W
5,417.00	0.34	146.73	5,387.07	339.85	-145.53	14,517,460.74	2,064,310.02	39° 57' 59.595 N	109° 29' 13.845 W
5,508.00	0.51	92.50	5,478.07	339.61	-144.97	14,517,460.51	2,064,310.57	39° 57' 59.592 N	109° 29' 13.838 W
5,598.00	1.14	127.38	5,568.06	339.04	-143.86	14,517,459.97	2,064,311.69	39° 57' 59.587 N	109° 29' 13.824 W

Company:	US ROCKIES REGION PLANNING	Local Co-ordinate Reference:	Well NBU 1022-7E1BS
Project:	UTAH - UTM (feet), NAD27, Zone 12N	TVD Reference:	GL 5243' & KB 14' @ 5257.00ft (ENSIGN 139)
Site:	UINTAH_NBU 1022-7E PAD	MD Reference:	GL 5243' & KB 14' @ 5257.00ft (ENSIGN 139)
Well:	NBU 1022-7E1BS	North Reference:	True
Wellbore:	OH	Survey Calculation Method:	Minimum Curvature
Design:	OH	Database:	EDM5000-RobertS-Local

Survey

Measured Depth (ft)	Inclination (°)	Azimuth (°)	Vertical Depth (ft)	+N/-S (ft)	+E/-W (ft)	Map Northing (usft)	Map Easting (usft)	Latitude	Longitude
5,689.00	1.14	134.48	5,659.04	337.86	-142.50	14,517,458.80	2,064,313.08	39° 57' 59.575 N	109° 29' 13.806 W
5,779.00	1.14	133.39	5,749.02	336.62	-141.21	14,517,457.58	2,064,314.39	39° 57' 59.563 N	109° 29' 13.790 W
5,870.00	1.32	132.95	5,840.00	335.28	-139.78	14,517,456.27	2,064,315.84	39° 57' 59.550 N	109° 29' 13.772 W
5,961.00	1.32	143.06	5,930.98	333.73	-138.39	14,517,454.74	2,064,317.26	39° 57' 59.534 N	109° 29' 13.754 W
6,051.00	1.32	139.89	6,020.95	332.11	-137.09	14,517,453.15	2,064,318.58	39° 57' 59.518 N	109° 29' 13.737 W
6,142.00	1.49	136.99	6,111.92	330.44	-135.61	14,517,451.50	2,064,320.09	39° 57' 59.502 N	109° 29' 13.718 W
6,232.00	1.40	128.35	6,201.90	328.90	-133.95	14,517,449.99	2,064,321.78	39° 57' 59.487 N	109° 29' 13.697 W
6,323.00	1.46	138.45	6,292.87	327.35	-132.31	14,517,448.47	2,064,323.44	39° 57' 59.471 N	109° 29' 13.676 W
6,413.00	1.49	135.59	6,382.84	325.65	-130.73	14,517,446.80	2,064,325.05	39° 57' 59.455 N	109° 29' 13.655 W
6,504.00	1.52	132.13	6,473.81	324.00	-129.01	14,517,445.17	2,064,326.80	39° 57' 59.438 N	109° 29' 13.633 W
6,594.00	1.70	140.58	6,563.77	322.17	-127.28	14,517,443.37	2,064,328.57	39° 57' 59.420 N	109° 29' 13.611 W
6,685.00	0.53	121.40	6,654.75	320.90	-126.06	14,517,442.13	2,064,329.80	39° 57' 59.408 N	109° 29' 13.595 W
6,775.00	0.35	144.38	6,744.75	320.46	-125.54	14,517,441.70	2,064,330.33	39° 57' 59.403 N	109° 29' 13.589 W
6,866.00	0.38	135.47	6,835.75	320.02	-125.17	14,517,441.26	2,064,330.71	39° 57' 59.399 N	109° 29' 13.584 W
6,956.00	0.69	329.00	6,925.75	320.28	-125.24	14,517,441.51	2,064,330.63	39° 57' 59.401 N	109° 29' 13.585 W
7,047.00	0.90	339.10	7,016.74	321.41	-125.78	14,517,442.64	2,064,330.08	39° 57' 59.413 N	109° 29' 13.592 W
7,137.00	0.88	344.85	7,106.73	322.74	-126.21	14,517,443.96	2,064,329.62	39° 57' 59.426 N	109° 29' 13.597 W
7,228.00	0.53	332.46	7,197.72	323.79	-126.59	14,517,445.00	2,064,329.23	39° 57' 59.436 N	109° 29' 13.602 W
7,319.00	0.46	338.04	7,288.72	324.50	-126.92	14,517,445.71	2,064,328.88	39° 57' 59.443 N	109° 29' 13.606 W
7,409.00	0.47	355.79	7,378.71	325.20	-127.08	14,517,446.41	2,064,328.71	39° 57' 59.450 N	109° 29' 13.608 W
7,500.00	0.18	54.27	7,469.71	325.66	-126.99	14,517,446.87	2,064,328.79	39° 57' 59.455 N	109° 29' 13.607 W
7,590.00	0.32	36.91	7,559.71	325.94	-126.73	14,517,447.16	2,064,329.05	39° 57' 59.457 N	109° 29' 13.604 W
7,681.00	0.26	62.37	7,650.71	326.24	-126.39	14,517,447.46	2,064,329.38	39° 57' 59.460 N	109° 29' 13.600 W
7,771.00	0.17	97.03	7,740.71	326.32	-126.08	14,517,447.54	2,064,329.69	39° 57' 59.461 N	109° 29' 13.596 W
7,862.00	0.37	94.60	7,831.71	326.28	-125.65	14,517,447.51	2,064,330.12	39° 57' 59.461 N	109° 29' 13.590 W
7,952.00	0.50	105.26	7,921.71	326.15	-124.98	14,517,447.40	2,064,330.79	39° 57' 59.459 N	109° 29' 13.581 W
8,043.00	0.67	91.99	8,012.70	326.03	-124.07	14,517,447.29	2,064,331.71	39° 57' 59.458 N	109° 29' 13.570 W
8,133.00	0.68	104.64	8,102.69	325.88	-123.02	14,517,447.15	2,064,332.75	39° 57' 59.457 N	109° 29' 13.556 W
8,224.00	0.69	105.53	8,193.69	325.59	-121.97	14,517,446.89	2,064,333.81	39° 57' 59.454 N	109° 29' 13.543 W
8,315.00	0.53	106.91	8,284.68	325.32	-121.04	14,517,446.63	2,064,334.74	39° 57' 59.451 N	109° 29' 13.531 W
8,405.00	0.26	81.97	8,374.68	325.23	-120.44	14,517,446.55	2,064,335.34	39° 57' 59.450 N	109° 29' 13.523 W
8,496.00	0.24	67.21	8,465.68	325.33	-120.06	14,517,446.66	2,064,335.72	39° 57' 59.451 N	109° 29' 13.518 W
8,586.00	0.36	256.04	8,555.68	325.34	-120.16	14,517,446.66	2,064,335.62	39° 57' 59.451 N	109° 29' 13.520 W
8,677.00	1.04	277.46	8,646.67	325.38	-121.26	14,517,446.68	2,064,334.53	39° 57' 59.452 N	109° 29' 13.534 W
8,767.00	0.39	307.80	8,736.67	325.67	-122.31	14,517,446.96	2,064,333.47	39° 57' 59.455 N	109° 29' 13.547 W
8,858.00	0.24	351.11	8,827.66	326.05	-122.59	14,517,447.33	2,064,333.19	39° 57' 59.458 N	109° 29' 13.551 W
8,948.00	0.15	38.98	8,917.66	326.33	-122.54	14,517,447.61	2,064,333.23	39° 57' 59.461 N	109° 29' 13.550 W
9,039.00	0.11	68.73	9,008.66	326.45	-122.38	14,517,447.74	2,064,333.38	39° 57' 59.462 N	109° 29' 13.548 W
9,129.00	0.12	65.09	9,098.66	326.52	-122.22	14,517,447.81	2,064,333.55	39° 57' 59.463 N	109° 29' 13.546 W
9,220.00	0.35	82.41	9,189.66	326.60	-121.86	14,517,447.89	2,064,333.91	39° 57' 59.464 N	109° 29' 13.541 W
9,310.00	0.70	69.76	9,279.66	326.83	-121.07	14,517,448.13	2,064,334.69	39° 57' 59.466 N	109° 29' 13.531 W
9,326.00	0.53	78.90	9,295.66	326.87	-120.90	14,517,448.19	2,064,334.86	39° 57' 59.467 N	109° 29' 13.529 W
LAST SDI MWD PRODUCTION SURVEY									
9,380.00	0.53	78.90	9,349.66	326.97	-120.41	14,517,448.29	2,064,335.34	39° 57' 59.468 N	109° 29' 13.523 W
SDI PROJECTION TO TD									

Company:	US ROCKIES REGION PLANNING	Local Co-ordinate Reference:	Well NBU 1022-7E1BS
Project:	UTAH - UTM (feet), NAD27, Zone 12N	TVD Reference:	GL 5243' & KB 14' @ 5257.00ft (ENSIGN 139)
Site:	UINTAH_NBU 1022-7E PAD	MD Reference:	GL 5243' & KB 14' @ 5257.00ft (ENSIGN 139)
Well:	NBU 1022-7E1BS	North Reference:	True
Wellbore:	OH	Survey Calculation Method:	Minimum Curvature
Design:	OH	Database:	EDM5000-RobertS-Local

Design Annotations				
Measured Depth (ft)	Vertical Depth (ft)	Local Coordinates		Comment
		+N/-S (ft)	+E/-W (ft)	
186.00	186.00	0.61	0.63	FIRST WFT MWD SURFACE SURVEY
2,460.00	2,434.40	290.17	-124.68	LAST WFT MWD SURFACE SURVEY
2,521.00	2,494.70	298.35	-128.96	FIRST SDI MWD PRODUCTION SURVEY
9,326.00	9,295.66	326.87	-120.90	LAST SDI MWD PRODUCTION SURVEY
9,380.00	9,349.66	326.97	-120.41	SDI PROJECTION TO TD

Checked By: _____ Approved By: _____ Date: _____