

**STATE OF UTAH**  
DEPARTMENT OF NATURAL RESOURCES  
DIVISION OF OIL, GAS AND MINING

FORM 3

AMENDED REPORT

<b>APPLICATION FOR PERMIT TO DRILL</b>		<b>1. WELL NAME and NUMBER</b> NBU 922-30K1CS
<b>2. TYPE OF WORK</b> DRILL NEW WELL <input checked="" type="checkbox"/> REENTER P&A WELL <input type="checkbox"/> DEEPEN WELL <input type="checkbox"/>		<b>3. FIELD OR WILDCAT</b> NATURAL BUTTES
<b>4. TYPE OF WELL</b> Gas Well      Coalbed Methane Well: NO		<b>5. UNIT or COMMUNITIZATION AGREEMENT NAME</b> NATURAL BUTTES
<b>6. NAME OF OPERATOR</b> KERR-MCGEE OIL & GAS ONSHORE, L.P.		<b>7. OPERATOR PHONE</b> 720 929-6515
<b>8. ADDRESS OF OPERATOR</b> P.O. Box 173779, Denver, CO, 80217		<b>9. OPERATOR E-MAIL</b> julie.jacobson@anadarko.com
<b>10. MINERAL LEASE NUMBER (FEDERAL, INDIAN, OR STATE)</b> UTU463	<b>11. MINERAL OWNERSHIP</b> FEDERAL <input checked="" type="checkbox"/> INDIAN <input type="checkbox"/> STATE <input type="checkbox"/> FEE <input type="checkbox"/>	
<b>12. SURFACE OWNERSHIP</b> FEDERAL <input checked="" type="checkbox"/> INDIAN <input type="checkbox"/> STATE <input type="checkbox"/> FEE <input type="checkbox"/>		<b>13. NAME OF SURFACE OWNER (if box 12 = 'fee')</b>
<b>14. SURFACE OWNER PHONE (if box 12 = 'fee')</b>		<b>15. ADDRESS OF SURFACE OWNER (if box 12 = 'fee')</b>
<b>16. SURFACE OWNER E-MAIL (if box 12 = 'fee')</b>		<b>17. INDIAN ALLOTTEE OR TRIBE NAME (if box 12 = 'INDIAN')</b>
<b>18. INTEND TO COMMINGLE PRODUCTION FROM MULTIPLE FORMATIONS</b> YES <input checked="" type="checkbox"/> (Submit Commingling Application) NO <input type="checkbox"/>		<b>19. SLANT</b> VERTICAL <input type="checkbox"/> DIRECTIONAL <input checked="" type="checkbox"/> HORIZONTAL <input type="checkbox"/>

20. LOCATION OF WELL	FOOTAGES	QTR-QTR	SECTION	TOWNSHIP	RANGE	MERIDIAN
LOCATION AT SURFACE	2164 FNL 1588 FWL	SE	30	9.0 S	22.0 E	S
Top of Uppermost Producing Zone	2198 FSL 1979 FWL	NE	30	9.0 S	22.0 E	S
At Total Depth	2198 FSL 1979 FWL	NE	30	9.0 S	22.0 E	S

<b>21. COUNTY</b> UINTAH	<b>22. DISTANCE TO NEAREST LEASE LINE (Feet)</b> 1979	<b>23. NUMBER OF ACRES IN DRILLING UNIT</b> 551
<b>24. DISTANCE TO NEAREST WELL IN SAME POOL (Applied For Drilling or Completed)</b> 774	<b>25. PROPOSED DEPTH</b> MD: 9668    TVD: 9512	
<b>26. ELEVATION - GROUND LEVEL</b> 4959	<b>27. BOND NUMBER</b> WYB000291	<b>28. SOURCE OF DRILLING WATER / WATER RIGHTS APPROVAL NUMBER IF APPLICABLE</b> 43-8496

Hole, Casing, and Cement Information										
String	Hole Size	Casing Size	Length	Weight	Grade & Thread	Max Mud Wt.	Cement	Sacks	Yield	Weight
SURF	11	8.625	0 - 2530	28.0	J-55 LT&C	0.2	Type V	180	1.15	15.8
							Class G	270	1.15	15.8
PROD	7.875	4.5	0 - 9668	11.6	I-80 LT&C	12.5	Premium Lite High Strength	310	3.38	11.0
							50/50 Poz	1300	1.31	14.3

**ATTACHMENTS**

**VERIFY THE FOLLOWING ARE ATTACHED IN ACCORDANCE WITH THE UTAH OIL AND GAS CONSERVATION GENERAL RULES**

<input checked="" type="checkbox"/> WELL PLAT OR MAP PREPARED BY LICENSED SURVEYOR OR ENGINEER	<input checked="" type="checkbox"/> COMPLETE DRILLING PLAN
<input type="checkbox"/> AFFIDAVIT OF STATUS OF SURFACE OWNER AGREEMENT (IF FEE SURFACE)	<input type="checkbox"/> FORM 5. IF OPERATOR IS OTHER THAN THE LEASE OWNER
<input checked="" type="checkbox"/> DIRECTIONAL SURVEY PLAN (IF DIRECTIONALLY OR HORIZONTALLY DRILLED)	<input checked="" type="checkbox"/> TOPOGRAPHICAL MAP

<b>NAME</b> Laura Abrams	<b>TITLE</b> Regulatory Analyst II	<b>PHONE</b> 720 929-6356
<b>SIGNATURE</b>	<b>DATE</b> 06/16/2011	<b>EMAIL</b> Laura.Abrams@anadarko.com

<b>API NUMBER ASSIGNED</b> 43047516850000	<b>APPROVAL</b>	 Permit Manager
--	-----------------	--

**Kerr-McGee Oil & Gas Onshore. L.P.****NBU 922-30K1CS**

Surface: 2164 FNL / 1588 FWL      SENW  
 BHL: 2198 FSL / 1979 FWL      NESW

Section 30 T9S R22E

Uintah County, Utah  
 Mineral Lease: UTU 0463

**ONSHORE ORDER NO. 1****DRILLING PROGRAM**

1. & 2. **Estimated Tops of Important Geologic Markers:**  
**Estimated Depths of Anticipated Water, Oil, Gas, or Mineral Formations:**

<u>Formation</u>	<u>Depth</u>	<u>Resource</u>
Uinta	0 - Surface	
Green River	1397	
Birds Nest	1731	Water
Mahogany	2080	Water
Wasatch	4663	Gas
Mesaverde	7282	Gas
MVU2	8249	Gas
MVL1	8786	Gas
TVD	9512	
TD	9668	

3. **Pressure Control Equipment** (Schematic Attached)

*Please refer to the attached Drilling Program*

4. **Proposed Casing & Cementing Program:**

*Please refer to the attached Drilling Program*

5. **Drilling Fluids Program:**

*Please refer to the attached Drilling Program*

6. **Evaluation Program:**

*Please refer to the attached Drilling Program*

**7. Abnormal Conditions:**

Maximum anticipated bottom hole pressure calculated at 9512' TVD, approximately equals  
 6,278 psi 0.64 psi/ft = actual bottomhole gradient

---

Maximum Anticipated Bottom Hole Pressure (MABHP) = Pore Pressure at TD

Maximum anticipated surface pressure equals approximately 3,982 psi (bottom hole pressure  
 minus the pressure of a partially evacuated hole calculated at 0.22 psi/foot, per Onshore Order No. 2).

---

Per Onshore Order No. 2 - Max Anticipated Surf. Press.(MASP) = (Pore Pressure at next csg point-  
 (0.22 psi/ft-partial evac gradient x TVD of next csg point))

**8. Anticipated Starting Dates:**

*Drilling is planned to commence immediately upon approval of this application.*

**9. Variances:**

*Please refer to the attached Drilling Program.  
 Onshore Order #2 – Air Drilling Variance*

*Kerr-McGee Oil & Gas Onshore LP (KMG) respectfully requests a variance to several requirements  
 associated with air drilling outlined in Onshore Order 2*

- *Blowout Prevention Equipment (BOPE) requirements;*
- *Mud program requirements; and*
- *Special drilling operation (surface equipment placement) requirements associated  
 with air drilling.*

*This Standard Operating Practices addendum provides supporting information as to why KMG current  
 air drilling practices for constructing the surface casing hole should be granted a variance to Onshore  
 Order 2 air drilling requirements.*

*The reader should note that the air rig is used only to construct a stable surface casing hole through a  
 historically difficult lost circulation zone. A conventional rotary rig follows the air rig, and is used to  
 drill and construct the majority of the wellbore.*

*More notable, KMG has used the air rig layout and procedures outlined below to drill the surface casing  
 hole in approximately 675 wells without incident of blow out or loss of life.*

**Background**

*In a typical well, KMG utilizes an air rig for drilling the surface casing hole, an interval from the  
 surface to surface casing depths, which varies in depth from 1,700 to 2,800 feet. The air rig drilling  
 operation does not drill through productive or over pressured formations in KMG field, but does  
 penetrate the Uinta and Green River Formations. The purpose of the air drilling operation is to overcome  
 the severe loss circulation zone in the Green River known as the Bird's Nest while creating a stable hole  
 for the surface casing. The surface casing hole is generally drilled to approximately 500 feet below the  
 Bird's Nest.*

*Before the surface air rig is mobilized, a rathole rig is utilized to set and cement conductor pipe through a competent surface formation. Generally, the conductor is set at 40 feet. In some cases, conductor may be set deeper in areas that the surface formation is not found competent. This rig also drills the rat and mouse holes in preparation for the surface casing and production string drilling operations.*

*The air rig is then mobilized to drill the surface casing hole by drilling a 11 inch hole to just above the Bird's Nest interval with an air hammer. The hammer is then tripped and replaced with a 11 inch tri-cone bit. The tri-cone bit is used to drill to the surface casing point, approximately 500 feet below the loss circulation zone (Bird's Nest). The 8-5/8 inch surface casing is then run and cemented in place, thereby isolating the lost circulation zone.*

*KMG fully appreciates Onshore Order 2 well control and safety requirements associated with a typical air drilling operations. However, the requirements of Onshore Order 2 are excessive with respect to the air rig layout and drilling operation procedures that are currently in practice to drill and control the surface casing hole in KMG Fields.*

#### *Variance for BOPE Requirements*

*The air rig operation utilizes a properly lubricated and maintained air bowl diverter system which diverts the drilling returns to a six-inch blooie line. The air bowl is the only piece of BOPE equipment which is installed during drilling operations and is sufficient to contain the air returns associated with this drilling operation. As was discussed earlier, the drilling of the surface hole does not encounter any over pressured or productive zones, and as a result standard BOPE equipment should not be required. In addition, standard drilling practices do not support the use of BOPE on 40 feet of conductor pipe.*

#### *Variance for Mud Material Requirements*

*Onshore Order 2 also states that sufficient quantities of mud materials shall be maintained or readily accessible for the purpose of assuring adequate well control. Once again, the surface hole drilling operations does not encounter over pressured or productive intervals, and as a result there is not a need to control pressure in the surface hole with a mud system. Instead of mud, the air rigs utilize water from the reserve pit for well control, if necessary. A skid pump which is located near the reserve pit (see attachment) will supply the water to the well bore.*

#### *Variance for Special Drilling Operation (surface equipment placement) Requirements*

*Onshore Order 2 requires specific safety distances or setbacks for the placement of associated standard air drilling equipment, wellbore, and reserve pits. The air rigs used to drill the surface holes are not typical of an air rig used to drill a producing hole in other parts of the US. These are smaller in nature and designed to fit a KMG location. The typical air rig layout for drilling surface hole in the field is attached.*

*Typically the blooie line discharge point is required to be 100 feet from the well bore. In the case of a KMG well, the reserve pit is only 45 feet from the rig and is used for the drill cuttings. The blooie line, which transports the drill cuttings from the well to the reserve pit, subsequently discharges only 45 feet from the well bore.*

*Typically the air rig compressors are required to be located in the opposite direction from the blooie line and a minimum of 100 feet from the well bore. At the KMG locations, the air rig compressors are approximately 40 feet from the well bore and approximately 60 feet from the blooie line discharge due to the unique air rig design. The air compressors (see attachment) are located on the rig (1250 cfm) and*

*on a standby trailer (1170 cfm). A booster sits between the two compressors and boosts the output from 350 psi to 2000 psi. The design does put the booster and standby compressor opposite from the blooie line.*

*Lastly, Onshore Order 2 addresses the need for an automatic igniter or continuous pilot light on the blooie line. The air rig does not utilize an igniter as the surface hole drilling operation does not encounter productive formations.*

***Conclusion***

*The air rig operating procedures and the attached air rig layout have effectively maintained well control while drilling the surface holes in KMG Fields. KMG respectfully requests a variance from Onshore Order 2 with respect to air drilling well control requirements as discussed above.*


10. **Other Information:**

*Please refer to the attached Drilling Program.*



## KERR-McGEE OIL & GAS ONSHORE LP DRILLING PROGRAM

COMPANY NAME	KERR-McGEE OIL & GAS ONSHORE LP		DATE	June 10, 2011	
WELL NAME	<b>NBU 922-30K1CS</b>		TD	9,512' TVD	9,668' MD
FIELD	Natural Buttes	COUNTY	Uintah	STATE	Utah
SURFACE LOCATION	SENW	2164 FNL	1588 FWL	Sec 30 T 9S R 22E	FINISHED ELEVATION 4951'
	Latitude: 40.008326		Longitude: -109.484995		NAD 83
BTM HOLE LOCATION	NESW	2198 FSL	1979 FWL	Sec 30 T 9S R 22E	
	Latitude: 40.005785		Longitude: -109.483594		NAD 83
OBJECTIVE ZONE(S)	Wasatch/Mesaverde				
ADDITIONAL INFO	Regulatory Agencies: BLM (Minerals), BLM (Surface), UDOGM Tri-County Health Dept.				

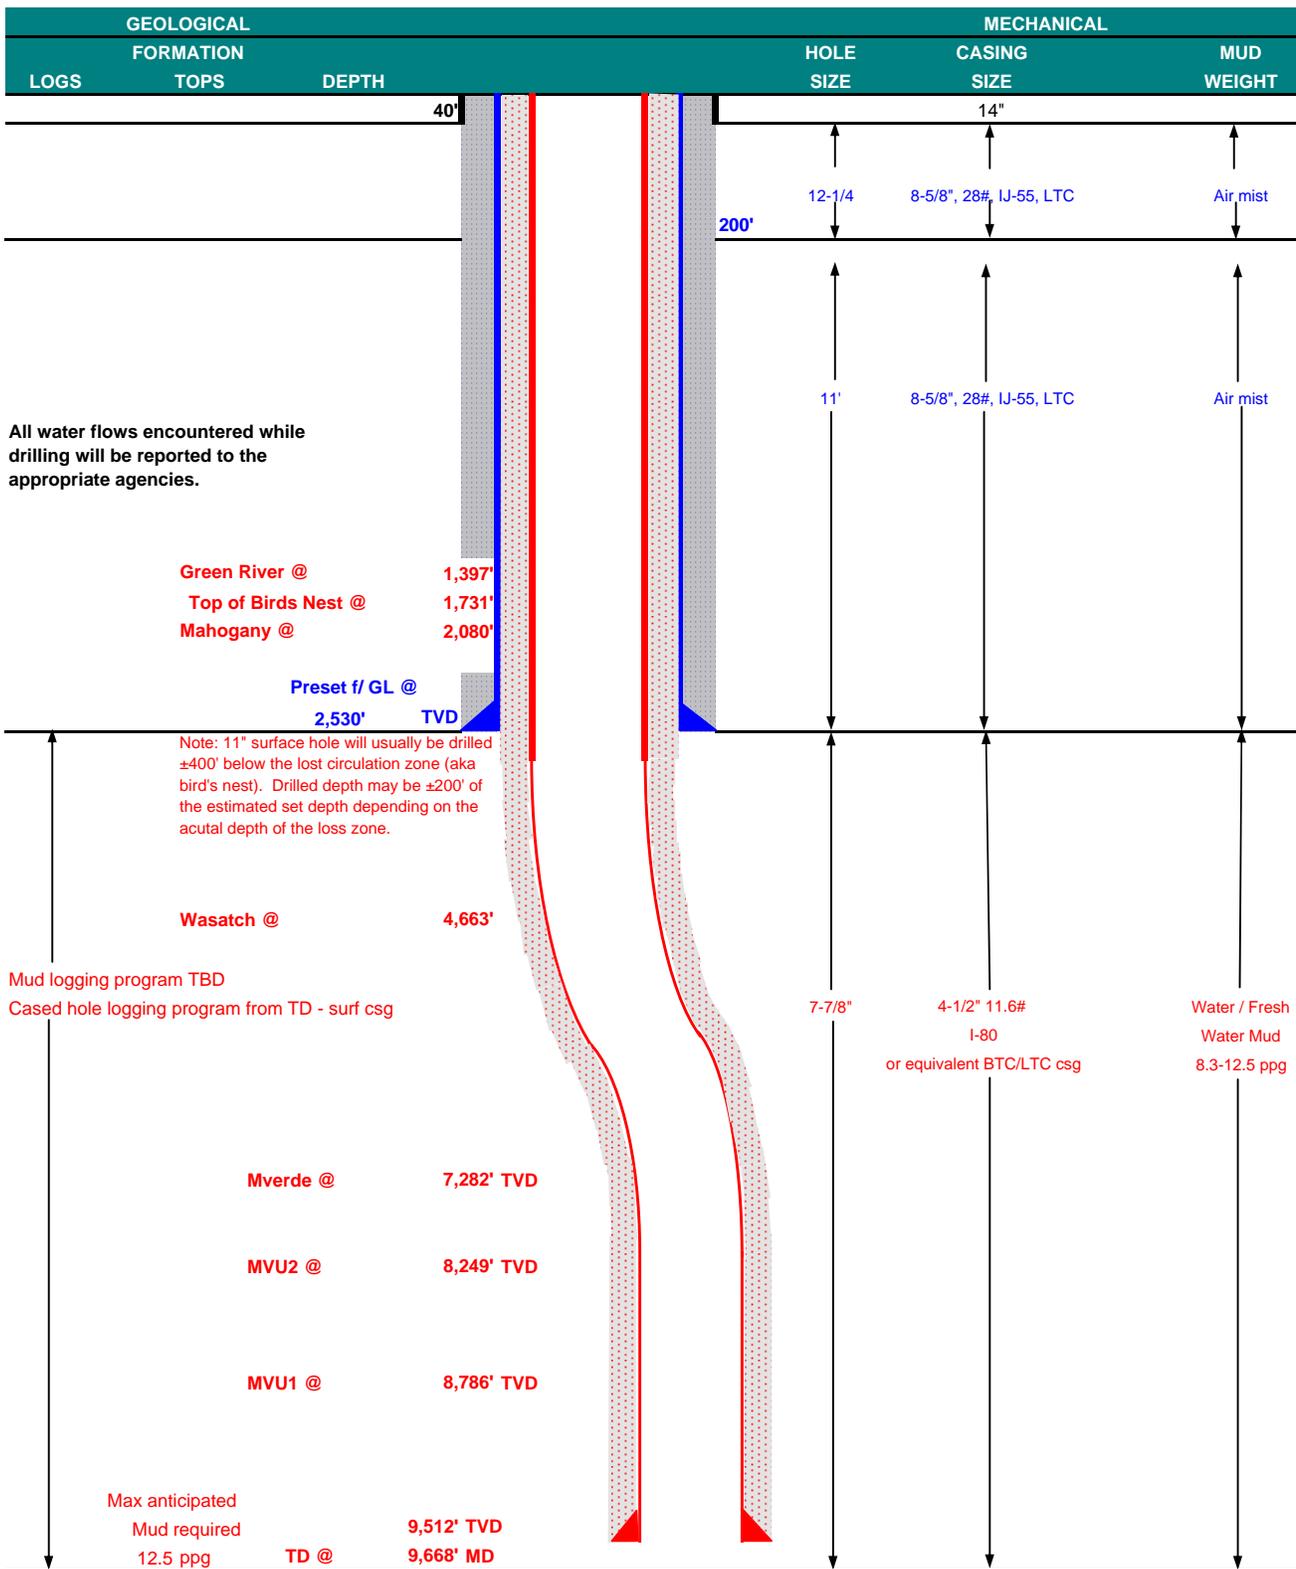



**KERR-McGEE OIL & GAS ONSHORE LP**  
**DRILLING PROGRAM**

**CASING PROGRAM**

	SIZE	INTERVAL	WT.	GR.	CPLG.	DESIGN FACTORS			
						BURST	COLLAPSE	LTC	BTC
CONDUCTOR	14"	0-40'							
SURFACE	8-5/8"	0 to 2,530	28.00	IJ-55	LTC	3,390	1,880	348,000	N/A
						2.14	1.59	5.61	N/A
PRODUCTION	4-1/2"	0 to 9,668	11.60	I-80	LTC/BTC	7,780	6,350	279,000	367,000
						1.11	1.03	3.08	4.05

**Surface Casing:**

(Burst Assumptions: TD = 12.5 ppg) 0.73 psi/ft = frac gradient @ surface shoe  
Fracture at surface shoe with 0.1 psi/ft gas gradient above

(Collapse Assumption: Fully Evacuated Casing, Max MW) (Tension Assumptions: Air Weight of Casing\*Buoy.Fact. of water)

**Production casing:**

(Burst Assumptions: Pressure test with 8.4ppg @ 7000 psi) 0.64 psi/ft = bottomhole gradient

(Collapse Assumption: Fully Evacuated Casing, Max MW) (Tension Assumptions: Air Weight of Casing\*Buoy.Fact. of water)

**CEMENT PROGRAM**

		FT. OF FILL	DESCRIPTION	SACKS	EXCESS	WEIGHT	YIELD	
SURFACE	LEAD	500'	Premium cmt + 2% CaCl + 0.25 pps flocele	180	60%	15.80	1.15	
		Option 1 TOP OUT CMT (6 jobs)	1,200'	20 gals sodium silicate + Premium cmt + 2% CaCl + 0.25 pps flocele	270	0%	15.80	1.15
<b>NOTE: If well will circulate water to surface, option 2 will be utilized</b>								
SURFACE	LEAD	2,030'	65/35 Poz + 6% Gel + 10 pps gilsonite + 0.25 pps Flocele + 3% salt BWOW	190	35%	11.00	3.82	
		TAIL	500'	Premium cmt + 2% CaCl + 0.25 pps flocele	150	35%	15.80	1.15
		TOP OUT CMT	as required	Premium cmt + 2% CaCl	as req.		15.80	1.15
PRODUCTION	LEAD	4,158'	Premium Lite II +0.25 pps celloflake + 5 pps gilsonite + 10% gel + 0.5% extender	310	20%	11.00	3.38	
		TAIL	5,510'	50/50 Poz/G + 10% salt + 2% gel + 0.1% R-3	1,300	35%	14.30	1.31

\*Substitute caliper hole volume plus 0% excess for LEAD if accurate caliper is obtained

\*Substitute caliper hole volume plus 10% excess for TAIL if accurate caliper is obtained

**FLOAT EQUIPMENT & CENTRALIZERS**

SURFACE	Guide shoe, 1 jt, insert float. Centralize first 3 joints with bow spring centralizers. Thread lock guide shoe
PRODUCTION	Float shoe, 1 jt, float collar. No centralizers will be used.

**ADDITIONAL INFORMATION**

Test casing head to 750 psi after installing. Test surface casing to 1,500 psi prior to drilling out.

BOPE: 11" 5M with one annular and 2 rams. The BOPE will be installed before the production hole is drilled and tested to 5,000 psi (annular to 2,500 psi) prior to drilling out the surface casing shoe. Record on chart recorder and tour sheet. Function test rams on each trip. Maintain safety valve and inside BOP on rig floor at all times. Most rigs have top drives; however, if used, the Kelly is to be equipped with upper and lower kelly valves.

Surveys will be taken at 1,000' minimum intervals.

Most rigs have PVT System for mud monitoring. If no PVT is available, visual monitoring will be utilized.

DRILLING ENGINEER:

Nick Spence /Danny Showers


DATE: \_\_\_\_\_

DRILLING SUPERINTENDENT:

Kenny Gathings / Lovel Young


DATE: \_\_\_\_\_

### EXHIBIT A NBU 922-30K1CS

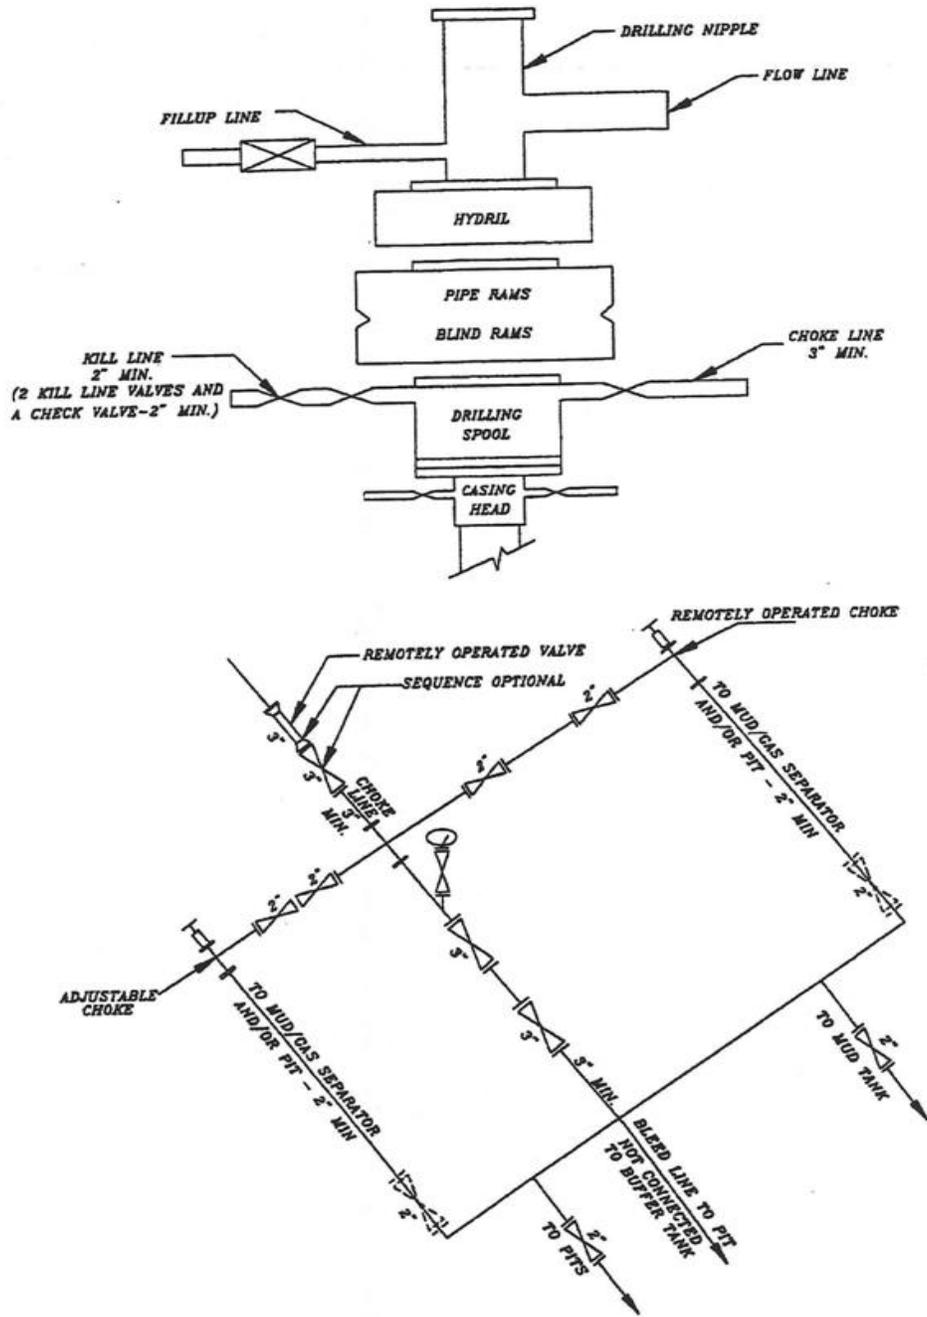

SCHMATIC DIAGRAM OF 5,000 PSI BOP STACK

# T9S, R22E, S.L.B.&M.

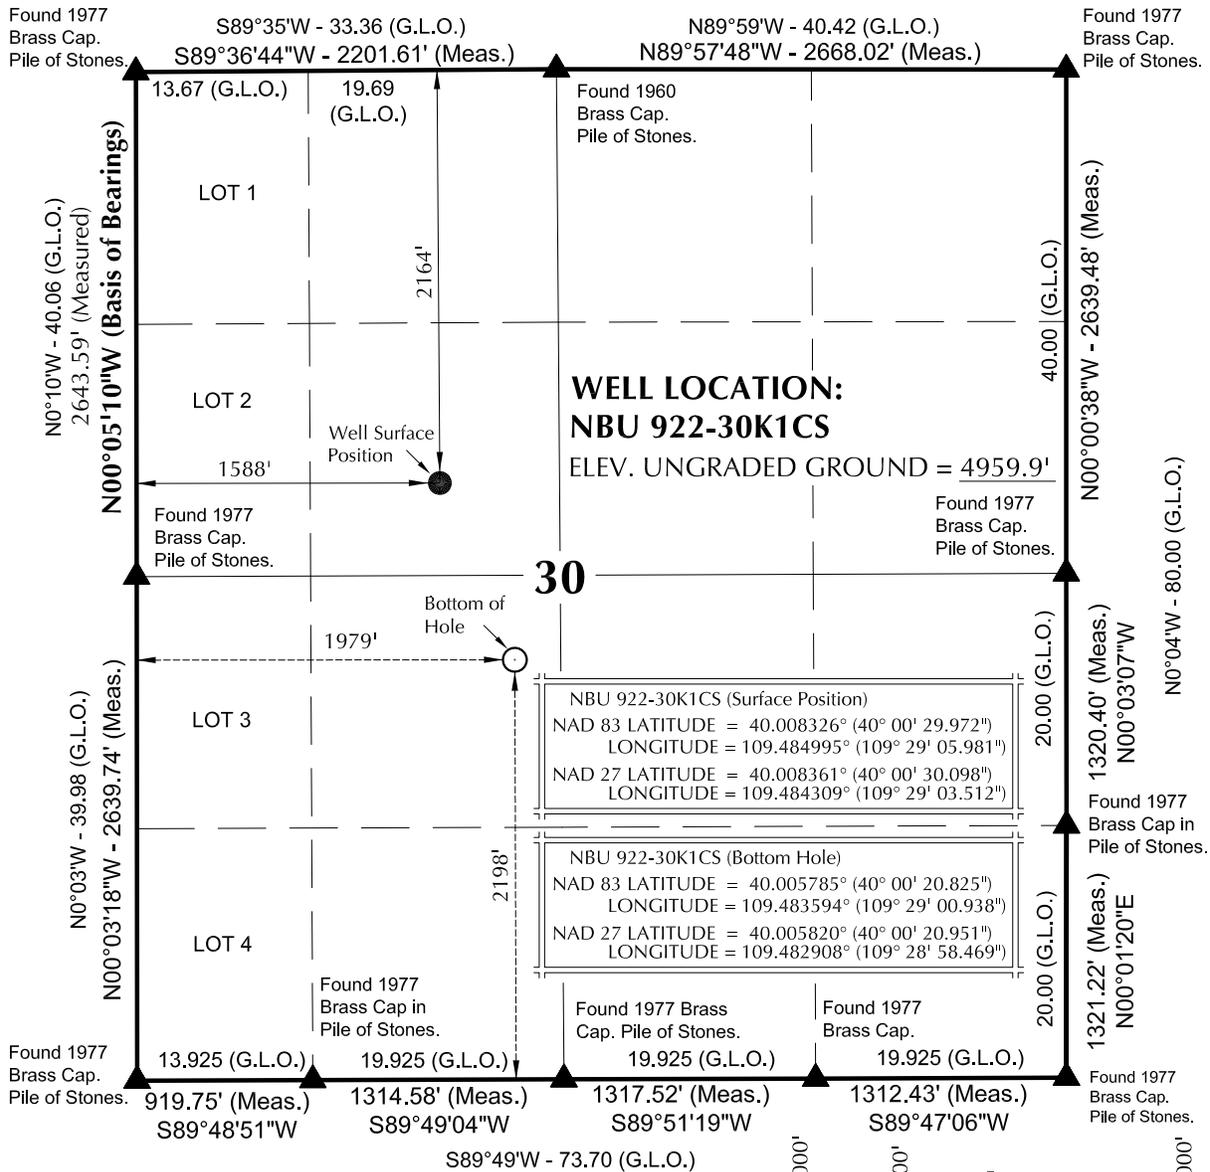

**NOTES:**

- ▲ = Section Corners Located
- 1. Well footages are measured at right angles to the Section Lines.
- 2. G.L.O. distances are shown in feet or chains.  
1 chain = 66 feet.
- 3. The Bottom of hole bears S22°57'35"E 1005.65' from the Surface Position.
- 4. Bearings are based on Global Positioning Satellite observations.
- 5. Basis of elevation is Tri-Sta "Two Water" located in the NW ¼ of Section 1, T10S, R21E, S.L.B.&M. The elevation of this Tri-Sta is shown on the Big Pack Mtn NE 7.5 Min. Quadrangle as being 5238'.



**SURVEYOR'S CERTIFICATE**

THIS IS TO CERTIFY THAT THE ABOVE PLAT WAS PREPARED FROM FIELD NOTES OF ACTUAL SURVEYS MADE BY ME OR UNDER MY SUPERVISION AND THAT THE SAME ARE TRUE AND CORRECT TO THE BEST OF MY KNOWLEDGE AND BELIEF.

*John R. Saugh*  
 No. 6028691  
 JOHN R SAUGH  
 PROFESSIONAL LAND SURVEYOR  
 REGISTRATION No. 6028691  
 STATE OF UTAH

**Kerr-McGee Oil & Gas Onshore, LP**  
 1099 18th Street - Denver, Colorado 80202

**WELL PAD: NBU 922-30F**

**NBU 922-30K1CS**  
**WELL PLAT**

**2198' FSL, 1979' FWL (Bottom Hole)**  
**NE ¼ SW ¼ OF SECTION 30, T9S, R22E,**  
**S.L.B.&M., UTAH COUNTY, UTAH.**

**609**  
**CONSULTING, LLC**  
 2155 North Main Street  
 Sheridan WY 82801  
 Phone 307-674-0609  
 Fax 307-674-0182


**TIMBERLINE** (435) 789-1365  
 ENGINEERING & LAND SURVEYING, INC.  
 209 NORTH 300 WEST - VERNAL, UTAH 84078

DATE SURVEYED: 07-12-10	SURVEYED BY: M.S.B.	SHEET NO: <b>5</b>
DATE DRAWN: 07-19-10	DRAWN BY: B.M.	
SCALE: 1" = 1000'		5 OF 17

WELL NAME	SURFACE POSITION					BOTTOM HOLE				
	NAD83		NAD27		FOOTAGES	NAD83		NAD27		FOOTAGES
	LATITUDE	LONGITUDE	LATITUDE	LONGITUDE		LATITUDE	LONGITUDE	LATITUDE	LONGITUDE	
NBU 922-30F1CS	40°00'30.174"	109°29'05.539"	40°00'30.300"	109°29'03.069"	2144' FNL 1622' FWL	40°00'34.522"	109°29'00.901"	40°00'34.648"	109°28'58.432"	1706' FNL 1984' FWL
NBU 922-30F4BS	40°00'30.124"	109°29'05.649"	40°00'30.250"	109°29'03.179"	2149' FNL 1614' FWL	40°00'31.301"	109°29'00.907"	40°00'31.427"	109°28'58.438"	2032' FNL 1983' FWL
NBU 922-30F4CS	40°00'30.073"	109°29'05.759"	40°00'30.200"	109°29'03.290"	2154' FNL 1605' FWL	40°00'28.090"	109°29'00.913"	40°00'28.216"	109°28'58.444"	2357' FNL 1982' FWL
NBU 922-30K1BS	40°00'30.022"	109°29'05.870"	40°00'30.149"	109°29'03.401"	2159' FNL 1596' FWL	40°00'24.036"	109°29'00.930"	40°00'24.162"	109°28'58.461"	2523' FNL 1980' FWL
NBU 922-30K1CS	40°00'29.972"	109°29'05.981"	40°00'30.098"	109°29'03.512"	2164' FNL 1588' FWL	40°00'20.825"	109°29'00.938"	40°00'20.951"	109°28'58.469"	2198' FNL 1979' FWL
NBU 42	40°00'29.812"	109°29'05.533"	40°00'29.938"	109°29'03.064"	2180' FNL 1623' FWL	40°00'28.785"	109°29'00.938"	40°00'28.785"	109°28'58.469"	

RELATIVE COORDINATES - From Surface Position to Bottom Hole

WELL NAME	NORTH	EAST	WELL NAME	NORTH	EAST	WELL NAME	NORTH	EAST	WELL NAME	NORTH	EAST
NBU 922-30F1CS	440.0'	361.0'	NBU 922-30F4BS	119.0'	369.1'	NBU 922-30F4CS	-200.9'	377.2'	NBU 922-30K1BS	-606.1'	384.3'

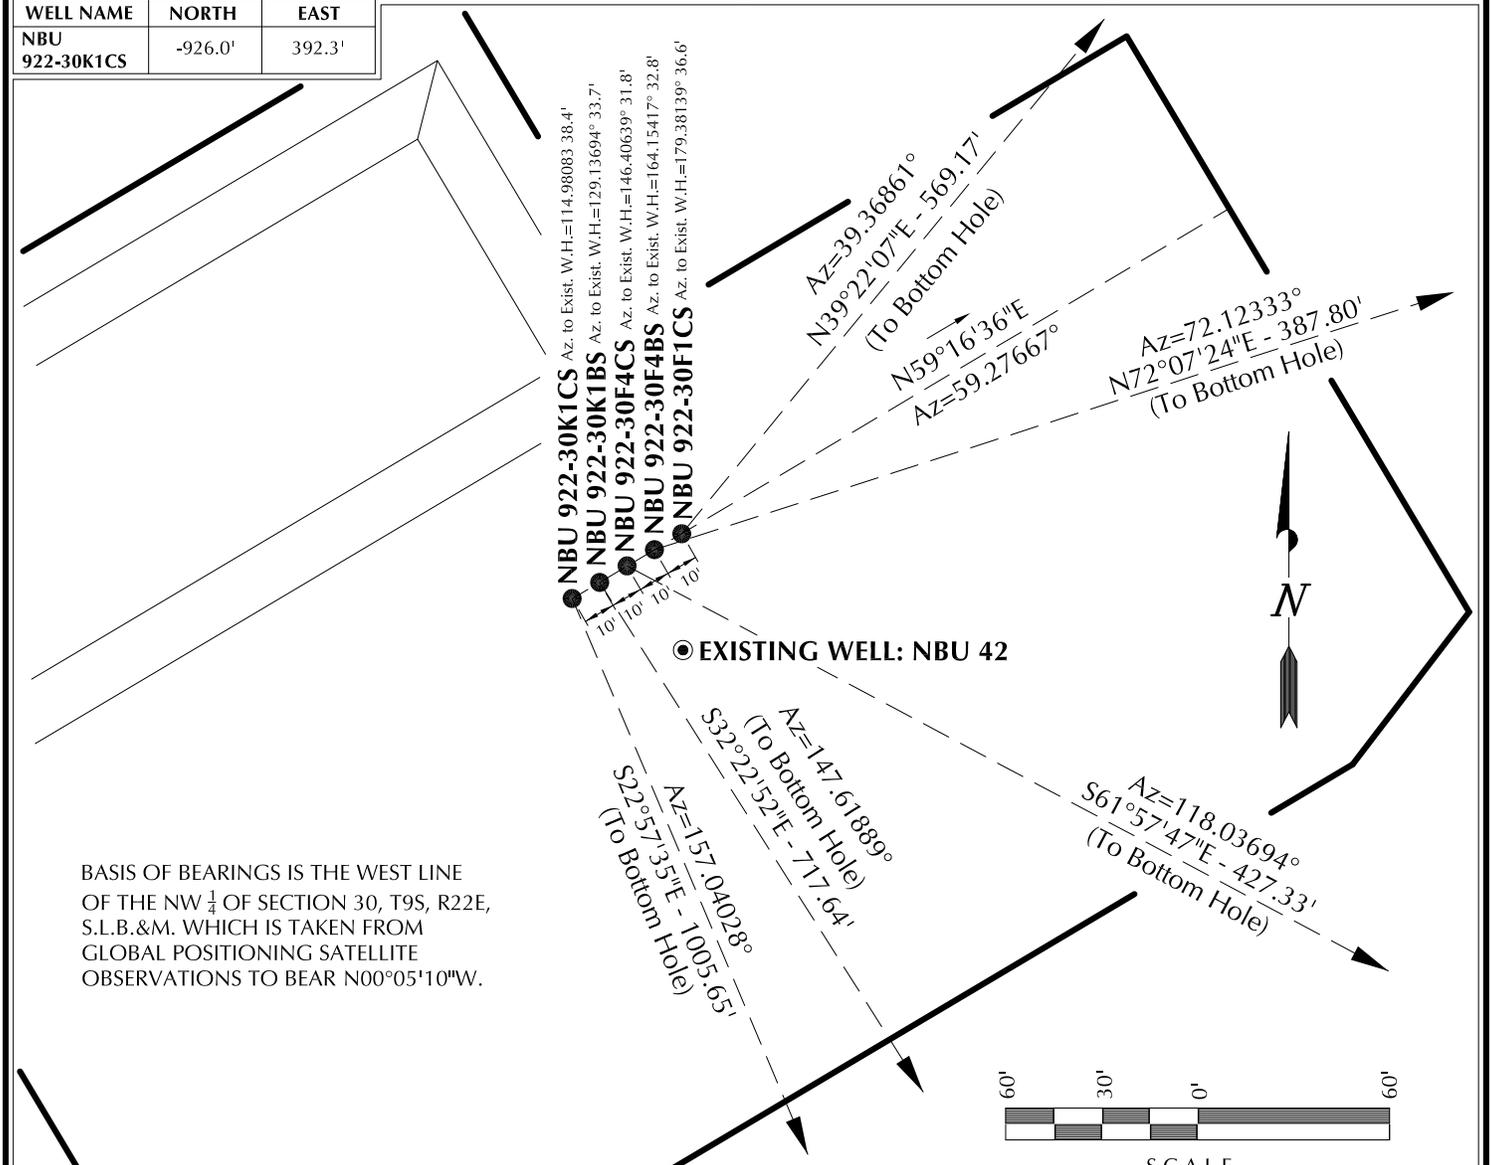

Kerr-McGee Oil & Gas Onshore, LP  
1099 18th Street - Denver, Colorado 80202

**WELL PAD - NBU 922-30F**


**WELL PAD INTERFERENCE PLAT**  
WELLS - NBU 922-30F1CS,  
NBU 922-30F4BS, NBU 922-30F4CS,  
NBU 922-30K1BS & NBU 922-30K1CS  
LOCATED IN SECTION 30, T9S, R22E,  
S.L.B.&M., UINTAH COUNTY, UTAH.

**609**  
CONSULTING, LLC  
2155 North Main Street  
Sheridan WY 82801  
Phone 307-674-0609  
Fax 307-674-0182

**TIMBERLINE** (435) 789-1365  
ENGINEERING & LAND SURVEYING, INC.  
209 NORTH 300 WEST - VERNAL, UTAH 84078

DATE SURVEYED: 07-12-10	SURVEYED BY: M.S.B.	SHEET NO: <b>6</b> 6 OF 17
DATE DRAWN: 07-19-10	DRAWN BY: B.M.	
SCALE: 1" = 60'		Date Last Revised: 10-28-10 E.M.S.

PLEASE NOTE: LOCATIONS OF PROPOSED PIPELINES DISPLAYED WITHIN THE PAD AREA ARE FOR VISUALIZATION PURPOSES ONLY. ACTUAL LOCATIONS TO BE DETERMINED DURING CONSTRUCTION.

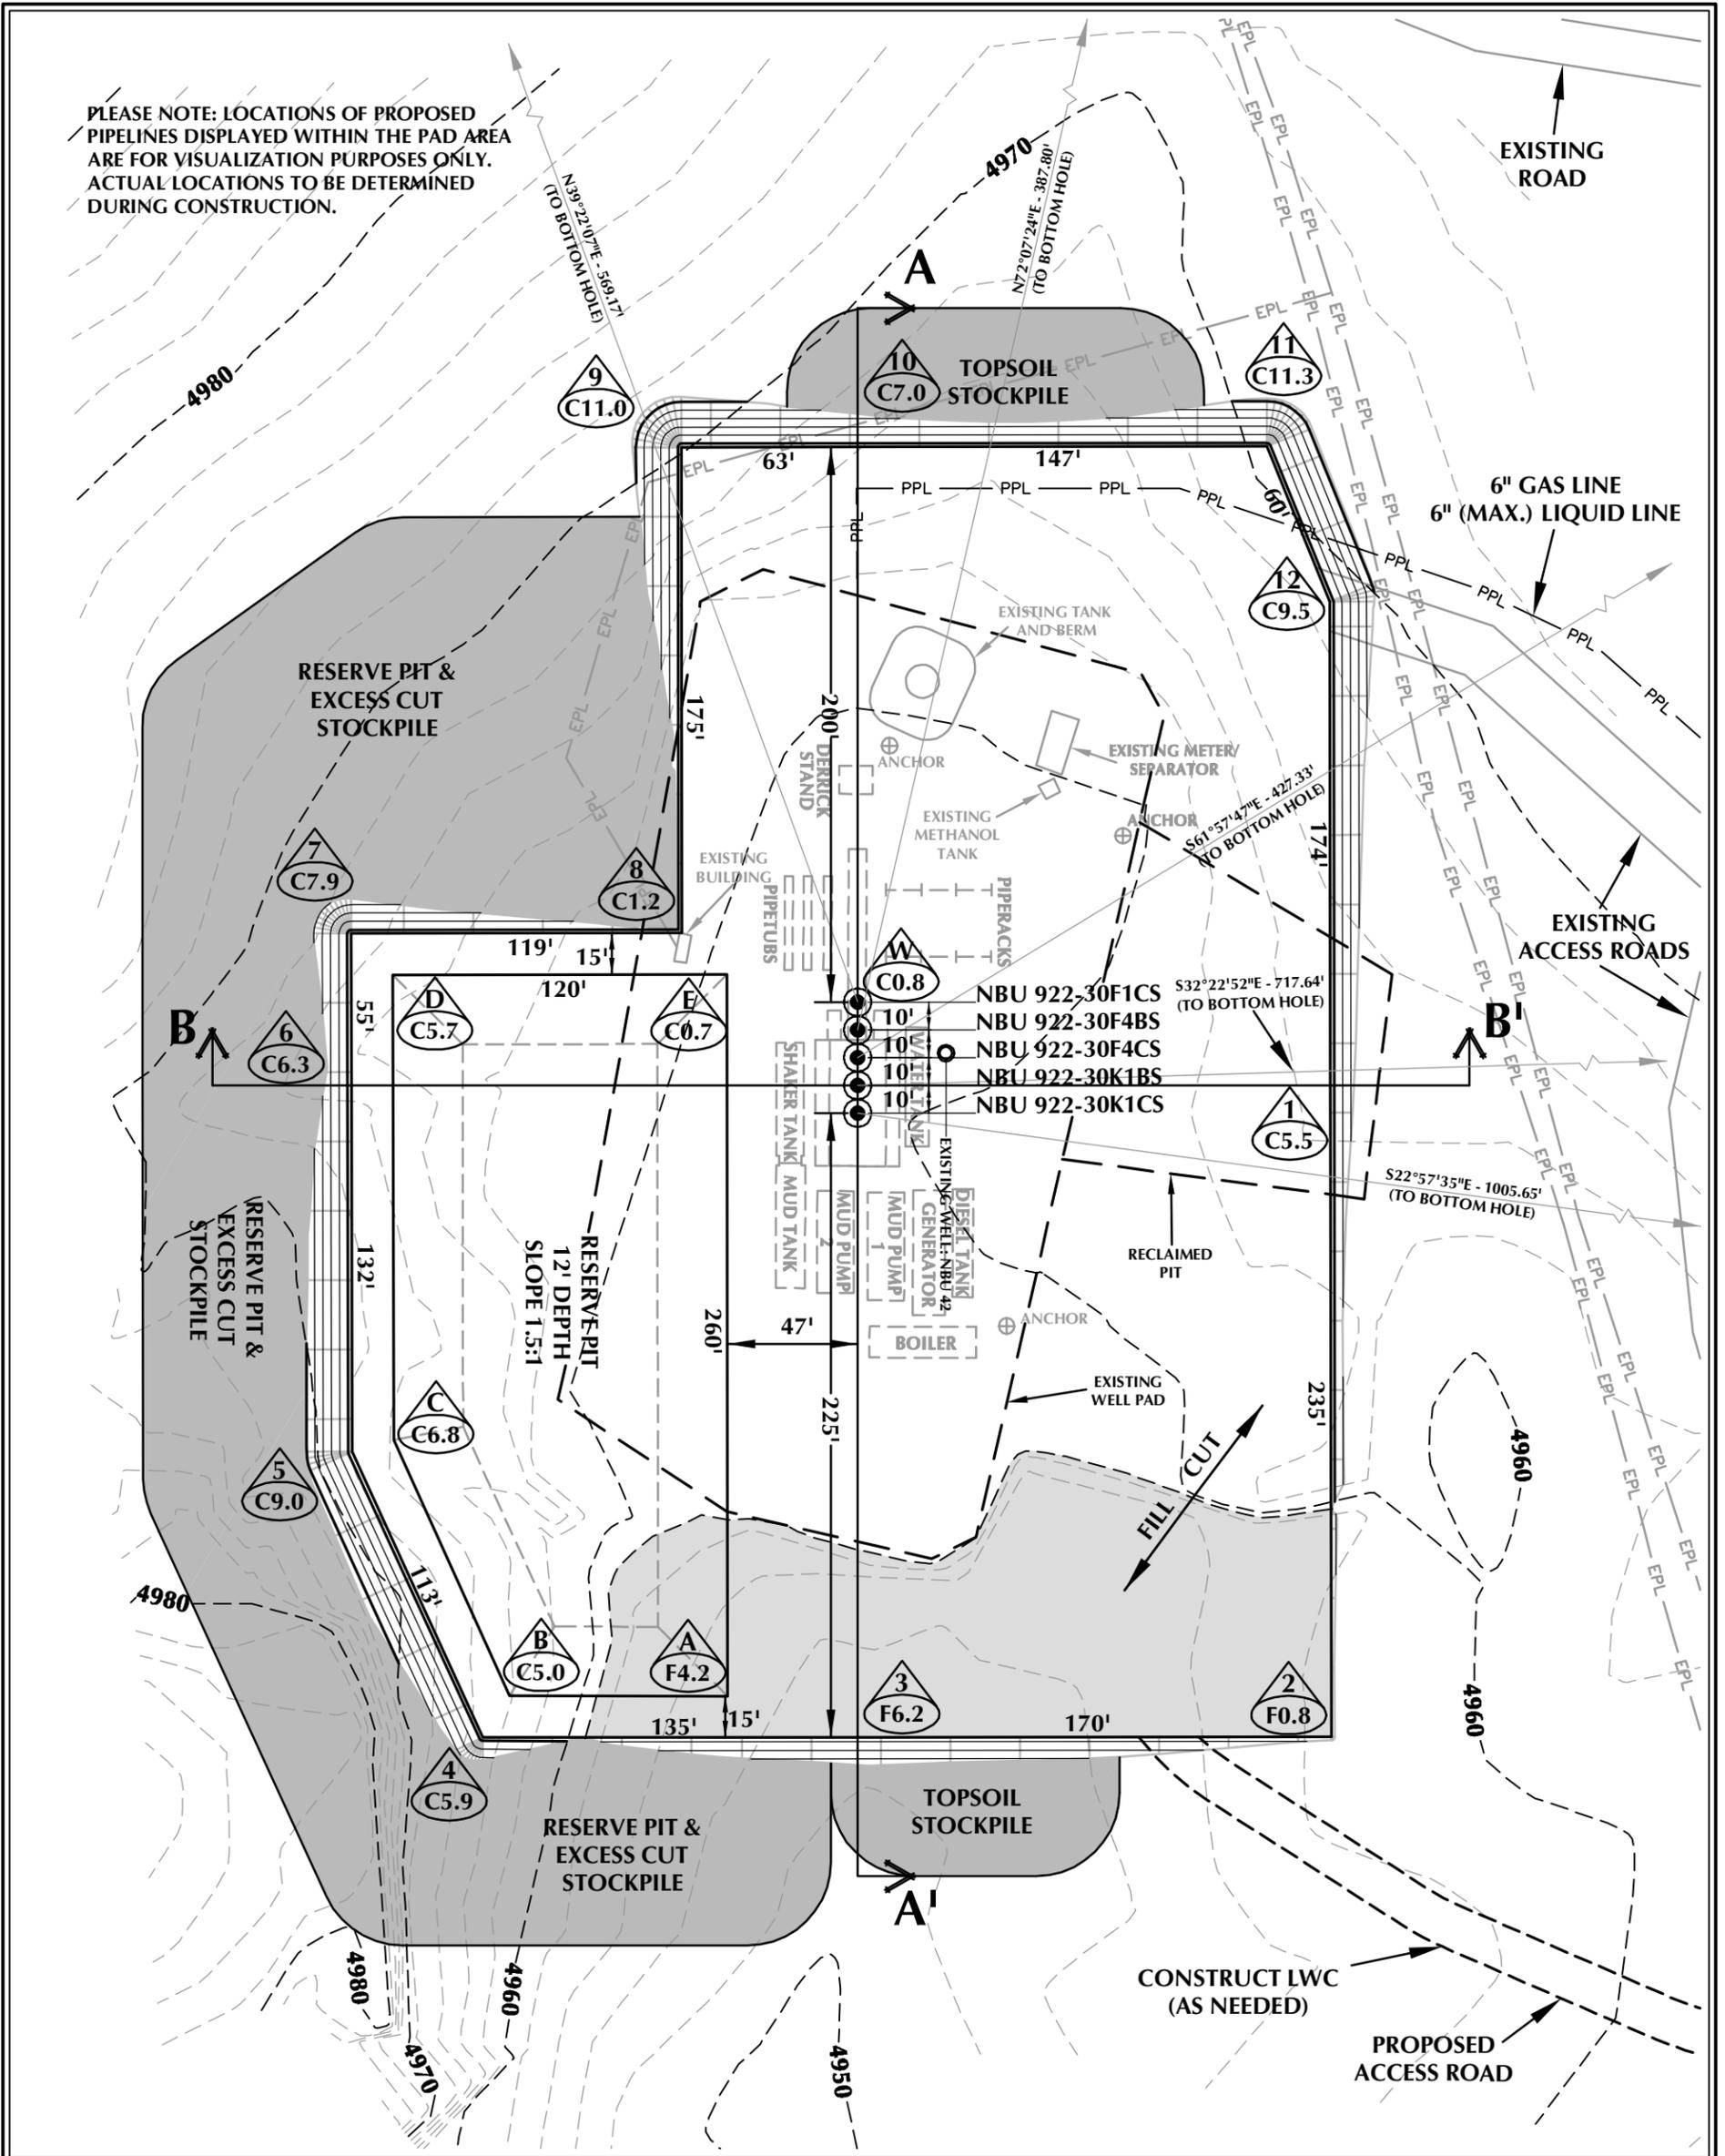

**WELL PAD - NBU 922-30F DESIGN SUMMARY**

EXISTING GRADE @ CENTER OF WELL PAD = 4959.9'  
 FINISHED GRADE ELEVATION = 4959.1'  
 CUT SLOPES = 1.5:1  
 FILL SLOPES = 1.5:1  
 TOTAL WELL PAD AREA = 3.57 ACRES  
 TOTAL DISTURBANCE AREA = 5.07 ACRES  
 SHRINKAGE FACTOR = 1.10  
 SWELL FACTOR = 1.00

**Kerr-McGee Oil & Gas Onshore, LP**  
 1099 18th Street - Denver, Colorado 80202

**WELL PAD - NBU 922-30F**  
 WELL PAD - LOCATION LAYOUT  
 NBU 922-30F1CS,  
 NBU 922-30F4BS, NBU 922-30F4CS,  
 NBU 922-30K1BS & NBU 922-30K1CS  
 LOCATED IN SECTION 30, T9S, R22E,  
 S.L.B.&M., UINTAH COUNTY, UTAH



**609 CONSULTING, LLC**  
 2155 North Main Street  
 Sheridan, WY 82801  
 Phone 307-674-0609  
 Fax 307-674-0182

**WELL PAD QUANTITIES**  
 TOTAL CUT FOR WELL PAD = 12,044 C.Y.  
 TOTAL FILL FOR WELL PAD = 3,566 C.Y.  
 TOPSOIL @ 6" DEPTH = 1,906 C.Y.  
 EXCESS MATERIAL = 8,478 C.Y.

**RESERVE PIT QUANTITIES**  
 TOTAL CUT FOR RESERVE PIT  
 +/- 10,280 CY  
 RESERVE PIT CAPACITY (2' OF FREEBOARD)  
 +/- 39,420 BARRELS

**TIMBERLINE ENGINEERING & LAND SURVEYING, INC.**  
 209 NORTH 300 WEST - VERNAL, UTAH 84078  
 (435) 789-1365


**WELL PAD LEGEND**

- EXISTING WELL LOCATION
- PROPOSED WELL LOCATION
- PROPOSED BOTTOM HOLE LOCATION
- EXISTING CONTOURS (2' INTERVAL)
- PROPOSED CONTOURS (2' INTERVAL)
- PROPOSED PIPELINE
- EXISTING PIPELINE




HORIZONTAL 0 30 60 1" = 60'  
 2' CONTOURS

Scale: 1"=60' Date: 1/14/11 SHEET NO:  
 REVISED: TAR 5/13/11 **7** 7 OF 17

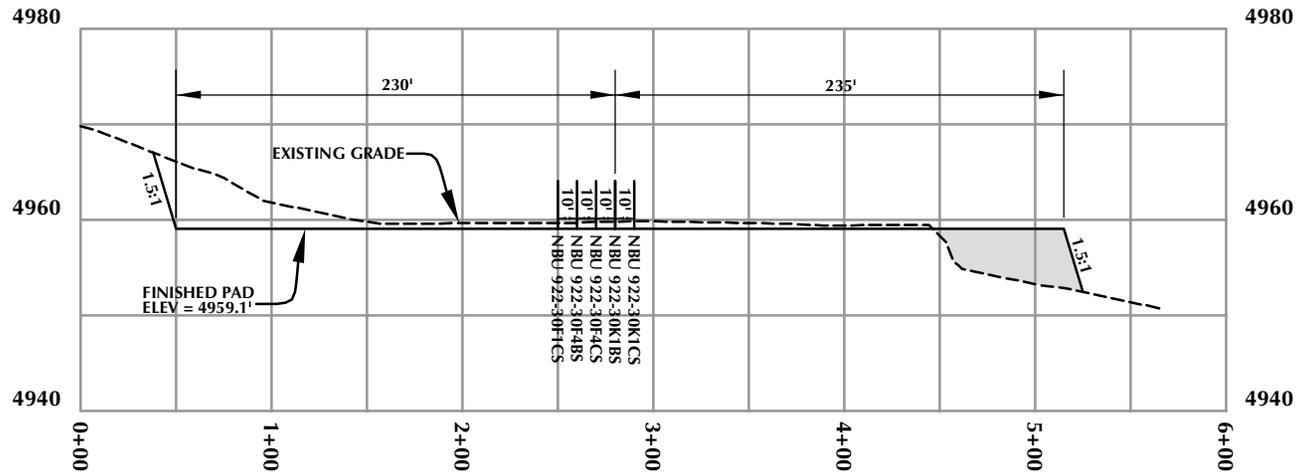

**CROSS SECTION A-A'**

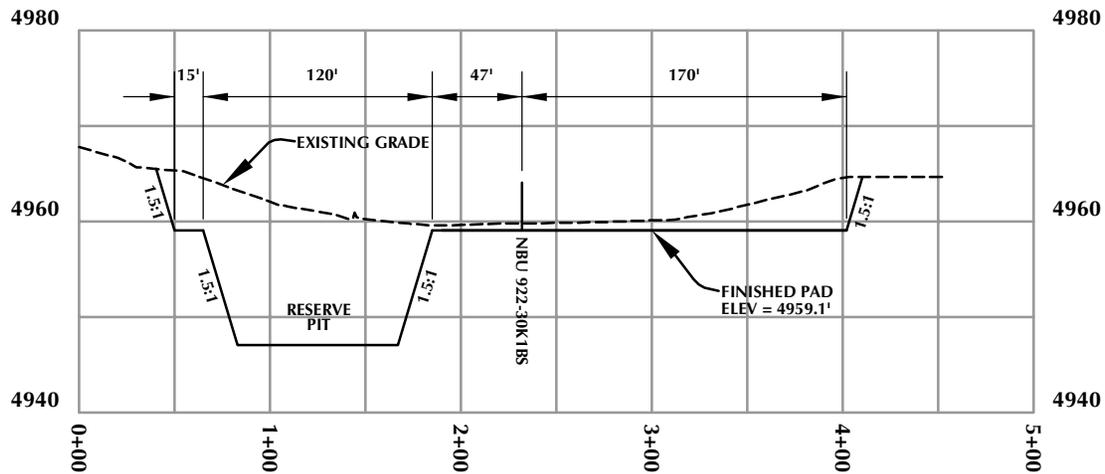

**CROSS SECTION B-B'**

**Kerr-McGee Oil & Gas Onshore, LP**  
1099 18th Street - Denver, Colorado 80202

WELL PAD - NBU 922-30F

WELL PAD - CROSS SECTIONS  
NBU 922-30F1CS,


NBU 922-30F4BS, NBU 922-30F4CS,  
NBU 922-30K1BS & NBU 922-30K1CS  
LOCATED IN SECTION 30, T9S, R22E,  
S.L.B.&M., UINTAH COUNTY, UTAH



CONSULTING, LLC  
2155 North Main Street  
Sheridan, WY 82801  
Phone 307-674-0609  
Fax 307-674-0182

**TIMBERLINE**  
ENGINEERING & LAND SURVEYING, INC.  
209 NORTH 300 WEST - VERNAL, UTAH 84078

(435) 789-1365

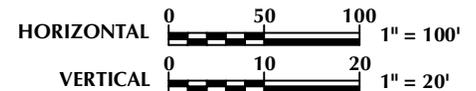

Scale: 1"=100'

Date: 1/14/11


SHEET NO:

REVISED:

**8**

8 OF 17

**RECEIVED: June 16, 2011**

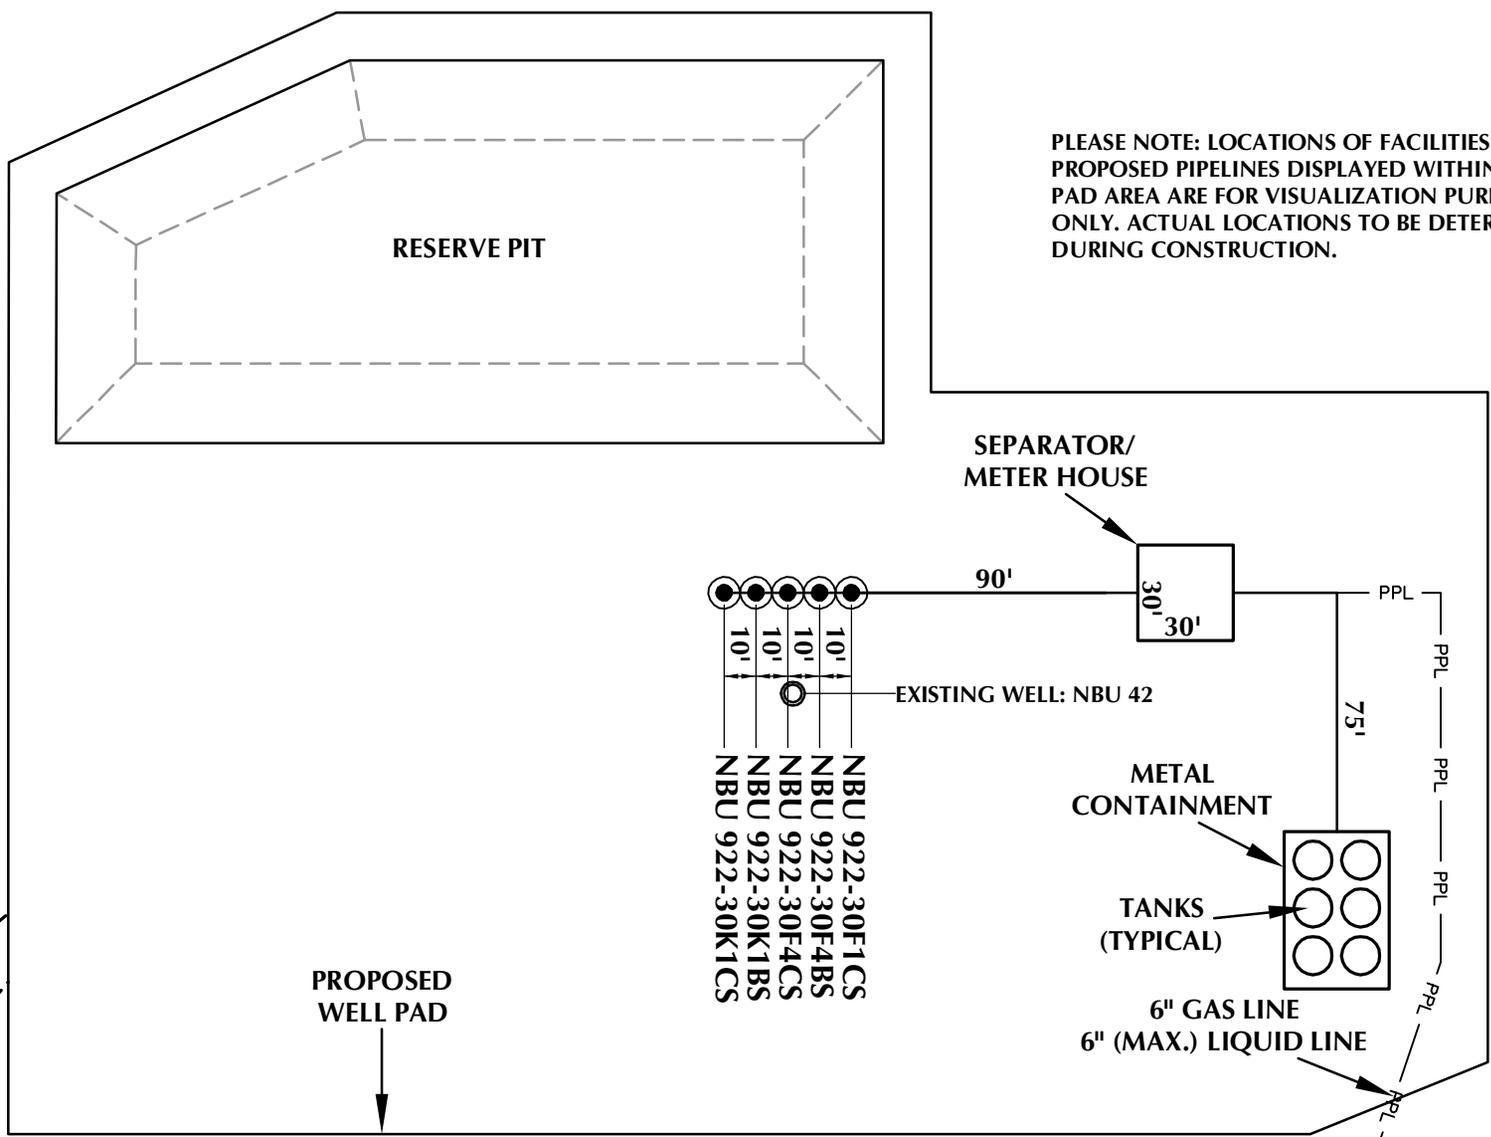

PLEASE NOTE: LOCATIONS OF FACILITIES AND PROPOSED PIPELINES DISPLAYED WITHIN THE PAD AREA ARE FOR VISUALIZATION PURPOSES ONLY. ACTUAL LOCATIONS TO BE DETERMINED DURING CONSTRUCTION.

PROPOSED ACCESS ROAD

PROPOSED WELL PAD

**Kerr-McGee Oil & Gas Onshore, LP**  
1099 18th Street - Denver, Colorado 80202

WELL PAD - NBU 922-30F

WELL PAD - FACILITIES DIAGRAM  
NBU 922-30F1CS,  
NBU 922-30F4BS, NBU 922-30F4CS,  
NBU 922-30K1BS & NBU 922-30K1CS  
LOCATED IN SECTION 30, T9S, R22E,  
S.L.B.&M., UINTAH COUNTY, UTAH



CONSULTING, LLC  
2155 North Main Street  
Sheridan, WY 82801  
Phone 307-674-0609  
Fax 307-674-0182

WELL PAD LEGEND

- EXISTING WELL LOCATION
- PROPOSED WELL LOCATION
- PPL — PROPOSED PIPELINE
- EPL — EXISTING PIPELINE



HORIZONTAL 0 30' 60' 1" = 60'

**TIMBERLINE** (435) 789-1365  
ENGINEERING & LAND SURVEYING, INC.  
209 NORTH 300 WEST - VERNAL, UTAH 84078

Scale: 1"=60'  
REVISED:

Date: 1/14/11

SHEET NO:  
**9** 9 OF 17

**RECEIVED: June 16, 2011**

K:\AMADARKO\2010\_36\_NBU\_FOCUS\_SEC\_922-30\DWG\NBU 922-30F1922-30F 20100109.dwg, 1/17/2011 9:38:11 AM, jhr

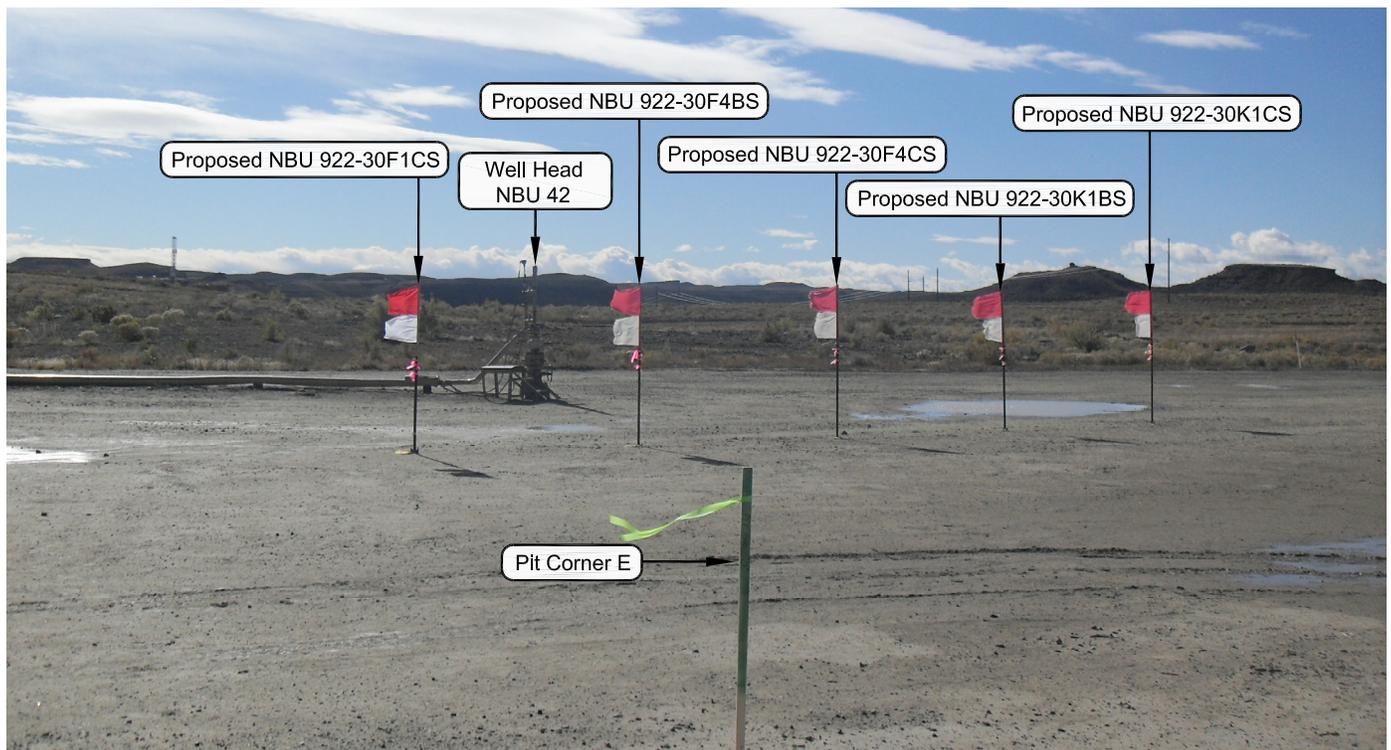


PHOTO VIEW: FROM PIT CORNER E TO LOCATION STAKE

CAMERA ANGLE: SOUTHERLY



PHOTO VIEW: FROM BEGINNING OF PROPOSED ROAD

CAMERA ANGLE: NORTHERLY

**Kerr-McGee Oil & Gas Onshore, LP**  
 1099 18th Street - Denver, Colorado 80202

**WELL PAD - NBU 922-30F**


LOCATION PHOTOS  
 NBU 922-30F1CS,  
 NBU 922-30F4BS, NBU 922-30F4CS,  
 NBU 922-30K1BS & NBU 922-30K1CS  
 LOCATED IN SECTION 30, T9S, R22E,  
 S.L.B.&M., Uintah County, Utah.



**CONSULTING, LLC**  
 2155 North Main Street  
 Sheridan WY 82801  
 Phone 307-674-0609  
 Fax 307-674-0182

**TIMBERLINE** (435) 789-1365  
 ENGINEERING & LAND SURVEYING, INC.  
 209 NORTH 300 WEST - VERNAL, UTAH 84078

DATE PHOTOS TAKEN: 07-12-10	PHOTOS TAKEN BY: M.S.B.	SHEET NO: <b>10</b>
DATE DRAWN: 07-19-10	DRAWN BY: B.M.	
Date Last Revised: 10-28-10 E.M.S.		10 OF 17

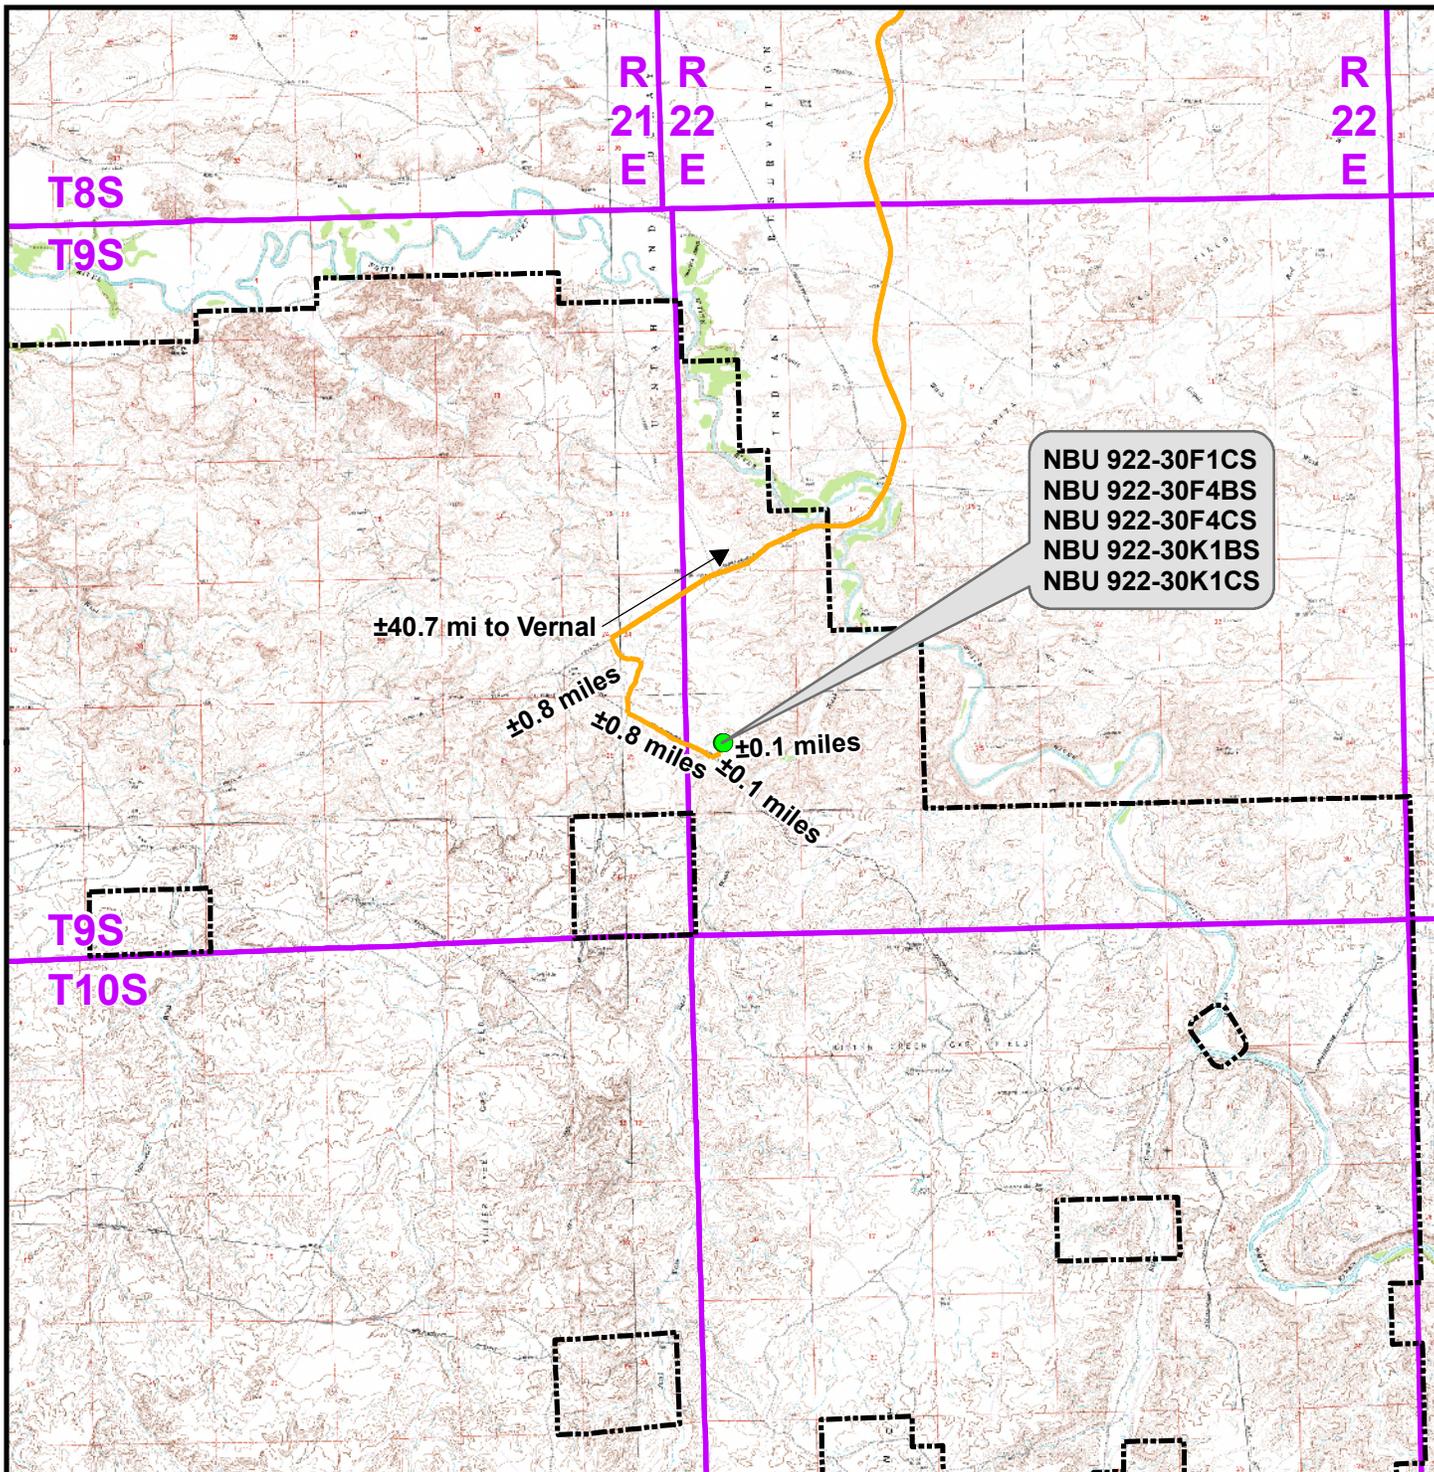

**Legend**

- Proposed Well Location
- Natural Buttes Unit Boundary
- Access Route - Proposed

Distance From Well Pad - NBU 922-30F To Unit Boundary: ±3,508ft

**Kerr-McGee Oil & Gas Onshore, LP**  
 1099 18th Street, Denver, Colorado 80202

**WELL PAD - NBU 922-30F**


**TOPO A**  
 NBU 922-30F1CS,  
 NBU 922-30F4BS, NBU 922-30F4CS,  
 NBU 922-30K1BS & NBU 922-30K1CS  
 LOCATED IN SECTION 30, T9S, R22E,  
 S.L.B.&M., UINTAH COUNTY, UTAH



**CONSULTING, LLC**  
 2155 North Main Street  
 Sheridan, WY 82801  
 Phone (307) 674-0609  
 Fax (307) 674-0182



Scale: 1:100,000	NAD83 USP Central	Sheet No:
Drawn: TL	Date: 14 Jan 2011	<b>11</b>
Revised:	Date:	

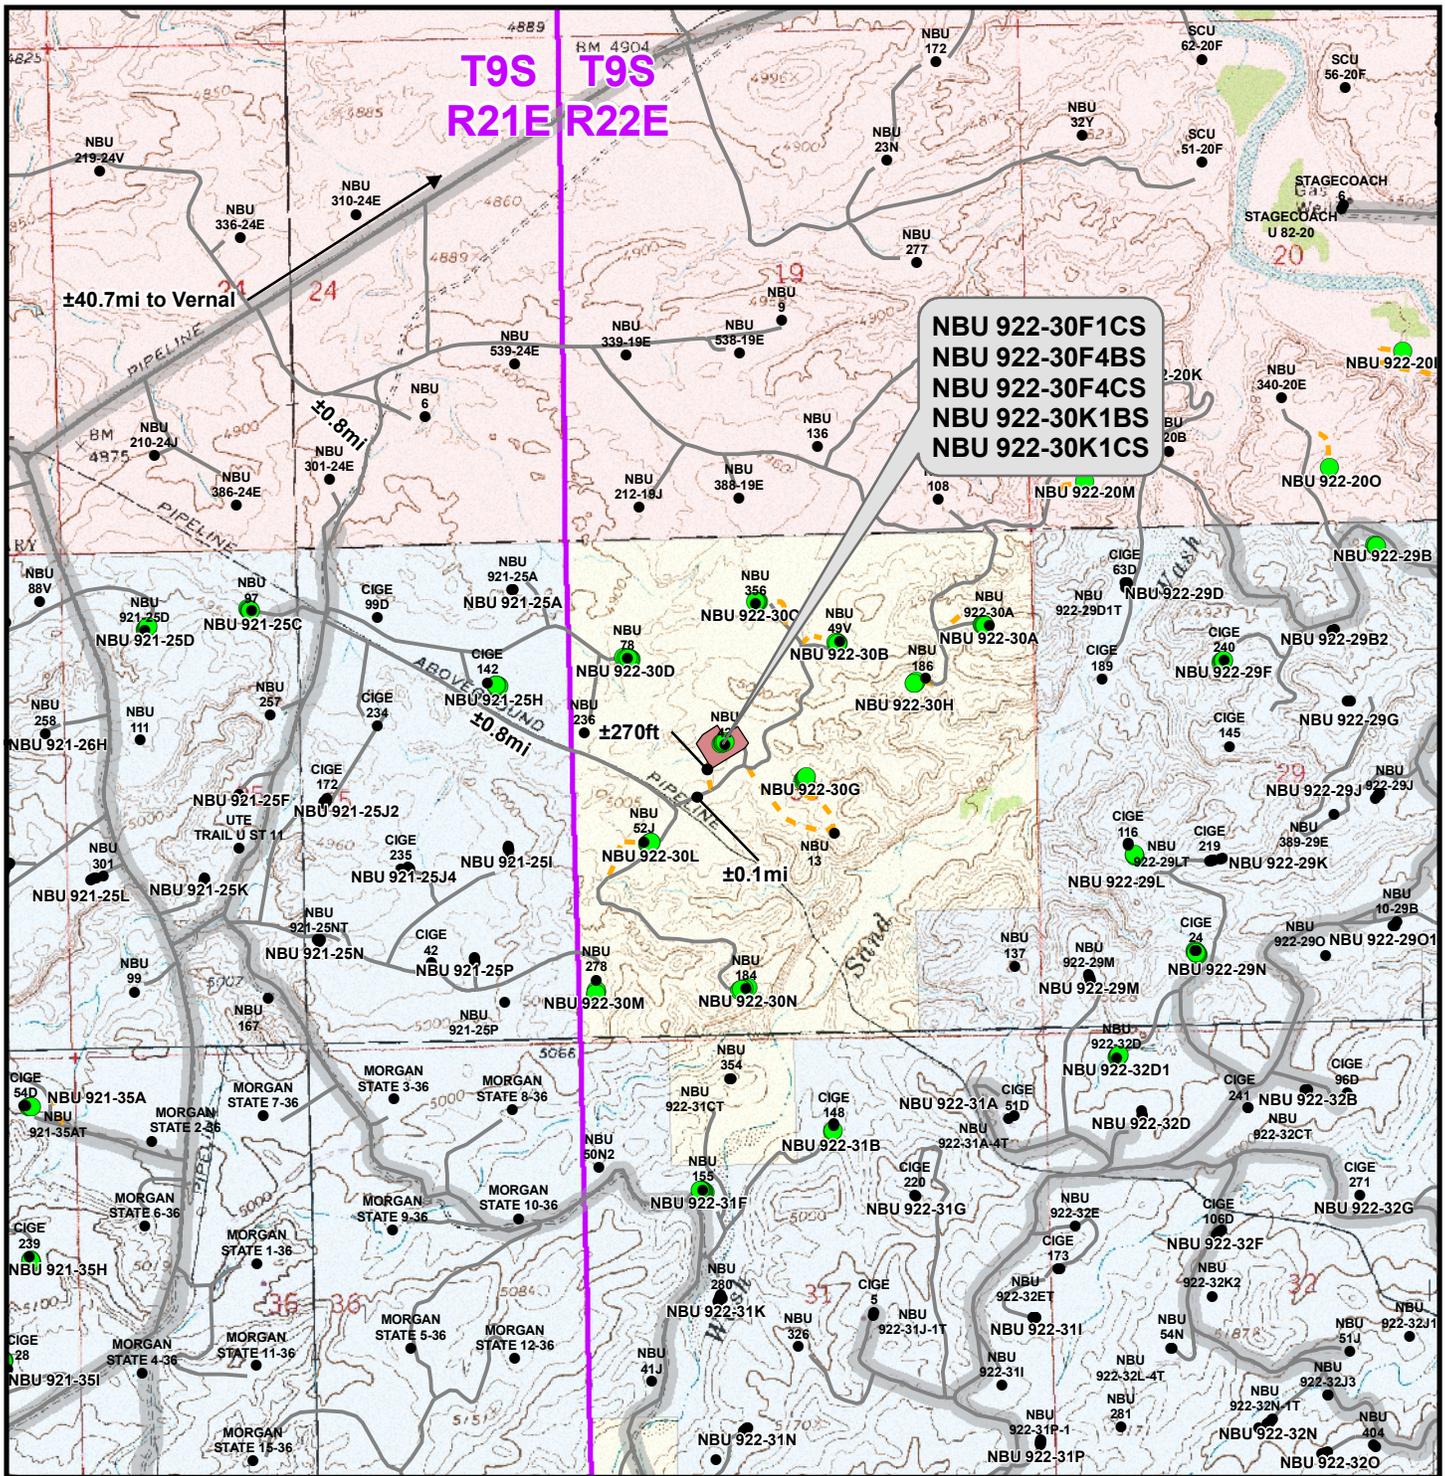

NBU 922-30F1CS  
 NBU 922-30F4BS  
 NBU 922-30F4CS  
 NBU 922-30K1BS  
 NBU 922-30K1CS

**Legend**

- Well - Proposed
- Well - Existing
- Well Pad
- Road - Proposed
- Road - Existing
- County Road
- Bureau of Land Management
- State
- Indian Reservation
- Private

Total Proposed Road Length: ±270ft

**Kerr-McGee Oil & Gas Onshore, LP**  
 1099 18th Street, Denver, Colorado 80202

**WELL PAD - NBU 922-30F**


**TOPO B**  
 NBU 922-30F1CS,  
 NBU 922-30F4BS, NBU 922-30F4CS,  
 NBU 922-30K1BS & NBU 922-30K1CS  
 LOCATED IN SECTION 30, T9S, R22E,  
 S.L.B.&M., UTAH COUNTY, UTAH



**CONSULTING, LLC**  
 2155 North Main Street  
 Sheridan, WY 82801  
 Phone (307) 674-0609  
 Fax (307) 674-0182



Scale: 1" = 2,000ft	NAD83 USP Central	Sheet No: <b>12</b> of 17
Drawn: TL	Date: 14 Jan 2011	
Revised:	Date:	

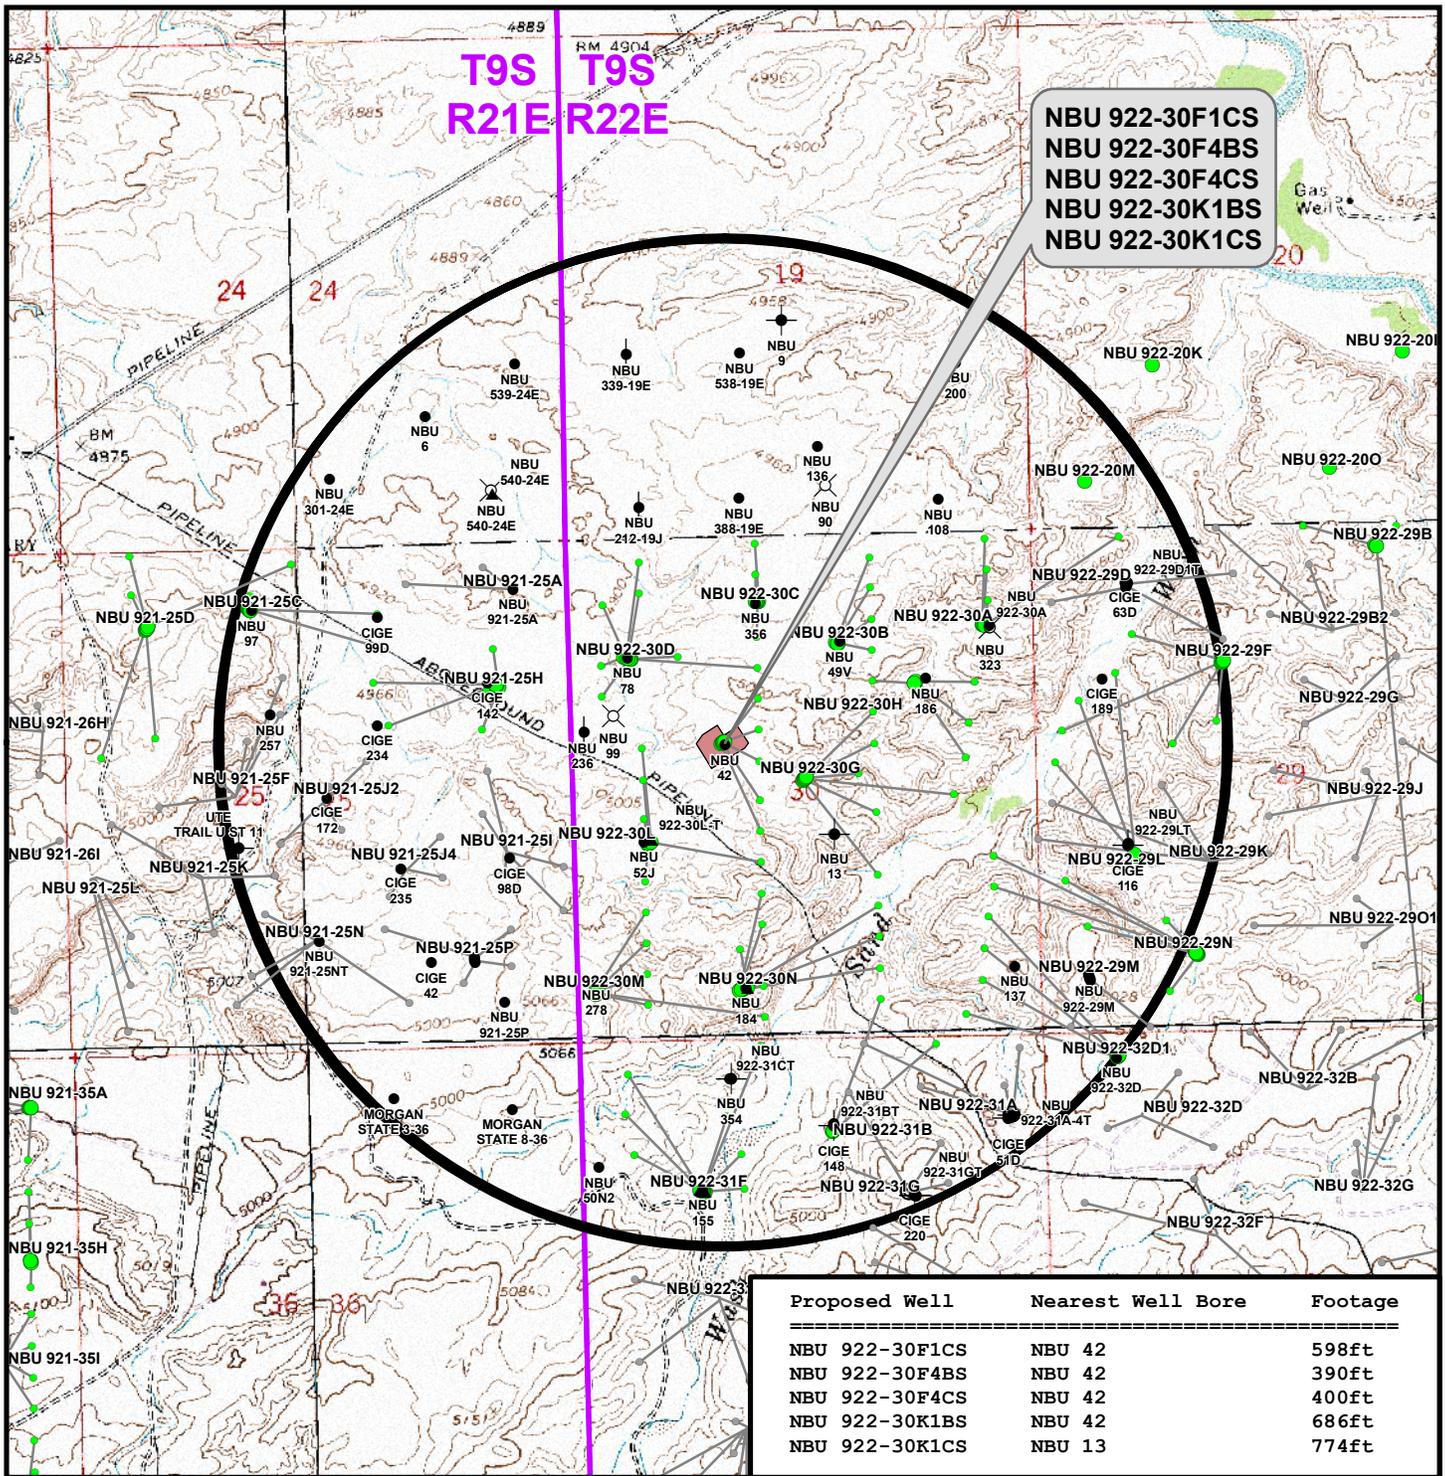

Proposed Well	Nearest Well Bore	Footage
NBU 922-30F1CS	NBU 42	598ft
NBU 922-30F4BS	NBU 42	390ft
NBU 922-30F4CS	NBU 42	400ft
NBU 922-30K1BS	NBU 42	686ft
NBU 922-30K1CS	NBU 13	774ft

**Legend**

- Well - Proposed
- Bottom Hole - Proposed
- Well Pad
- Well Path
- Bottom Hole - Existing
- Well - 1 Mile Radius
- Producing
- ★ Active
- ⊙ Spudded (Drilling commenced; Not yet completed)
- ▲ Approved permit (APD); not yet spudded
- New Permit (Not yet approved or drilled)
- ⊕ Inactive
- ⊗ Drilling Operations Suspended
- Temporarily-Abandoned
- Shut-In
- Plugged and Abandoned
- ⊗ Location Abandoned
- ⊗ Dry hole marker, buried
- ⊗ Returned APD (Unapproved)

**Kerr-McGee Oil & Gas Onshore, LP**  
1099 18th Street, Denver, Colorado 80202


**WELL PAD - NBU 922-30F**

**TOPO C**  
NBU 922-30F1CS,  
NBU 922-30F4BS, NBU 922-30F4CS,  
NBU 922-30K1BS & NBU 922-30K1CS  
LOCATED IN SECTION 30, T9S, R22E,  
S.L.B.&M., UTAH COUNTY, UTAH

**609**  
CONSULTING, LLC  
2155 North Main Street  
Sheridan, WY 82801  
Phone (307) 674-0609  
Fax (307) 674-0182



Scale: 1" = 2,000ft	NAD83 USP Central	Sheet No: <b>13</b>
Drawn: TL	Date: 14 Jan 2011	13 of 17
Revised:	Date:	

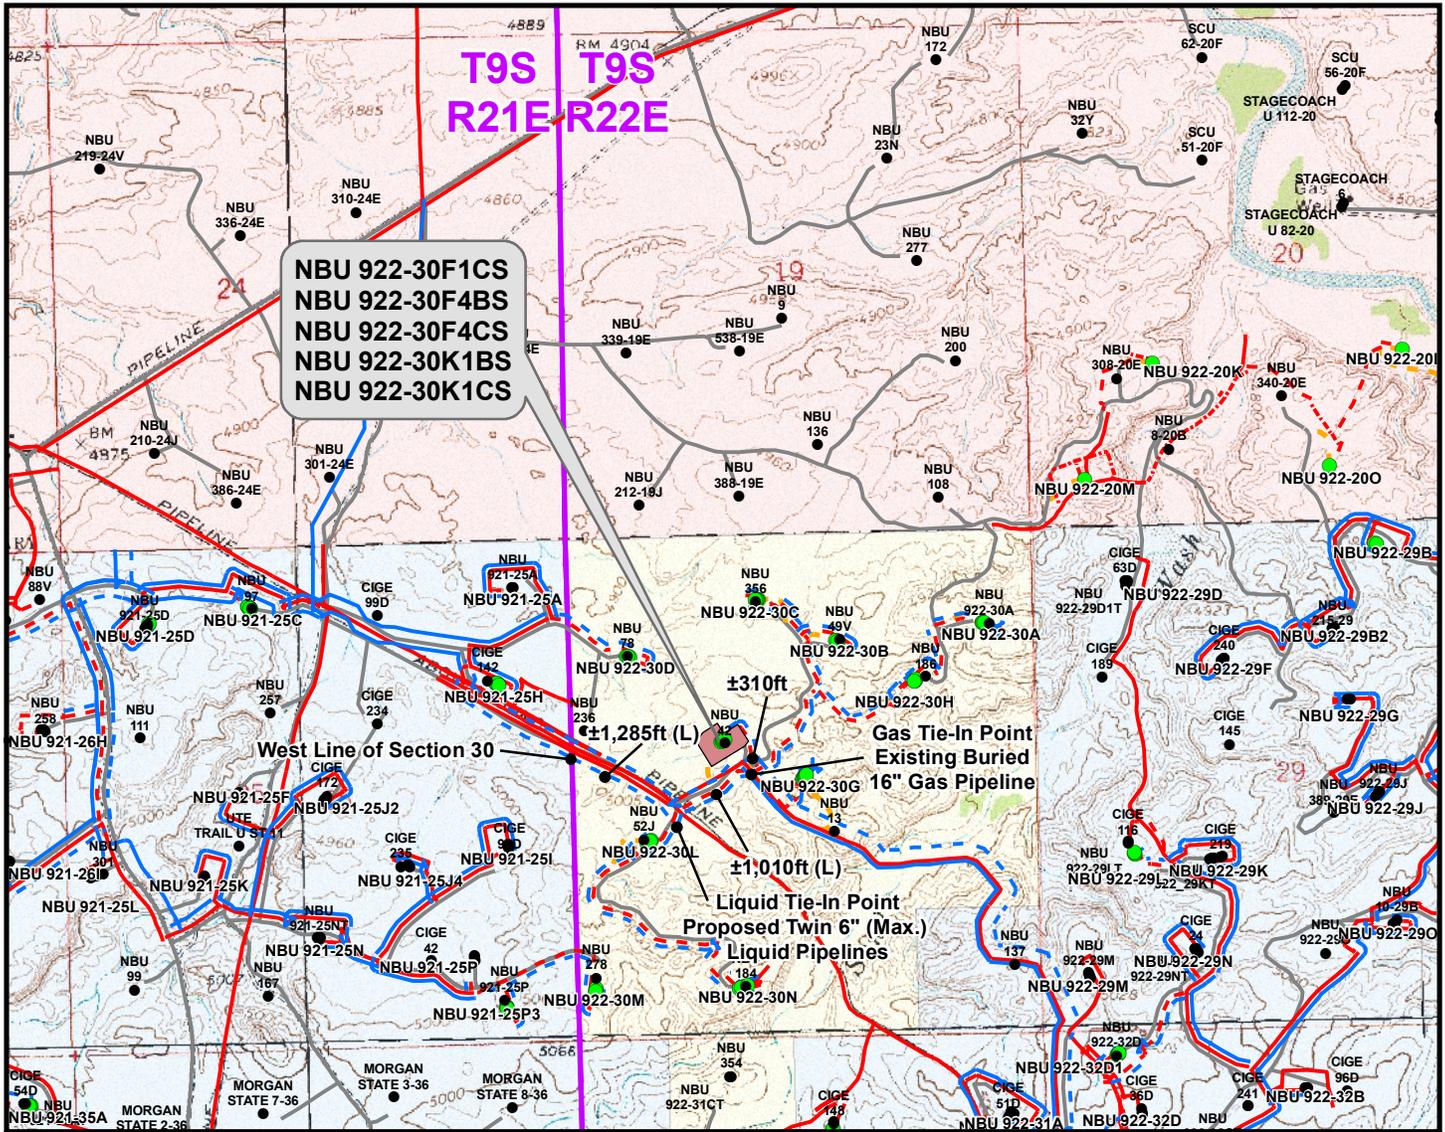

**NBU 922-30F1CS  
NBU 922-30F4BS  
NBU 922-30F4CS  
NBU 922-30K1BS  
NBU 922-30K1CS**

Proposed Gas Pipeline	Alignment Length	Materials Length
(1) Buried 6" (Meter House to Edge of Pad)	±245ft	±245ft
(1) Buried 6" (Edge of Pad to 30G Intersection)	±275ft	±275ft
(1) Buried 10" (30G Intersection to Existing Buried 16" Gas Pipeline)	±35ft	±35ft
<b>TOTAL PROPOSED GAS PIPELINE =</b>	<b>±555ft</b>	<b>±555ft</b>

Proposed Liquid Pipeline	Alignment Length	Materials Length
(1) Buried 6" (Max.) (Meter House to Edge of Pad)	±245ft	±245ft
(1) Buried 6" (Max.) (Edge of Pad to 30G Intersection)	±275ft	±275ft
(2) Buried 6" (Max.) (30G Intersection to 30L Intersection)	±1,010ft	±2,020ft
<b>TOTAL PROPOSED LIQUID PIPELINE =</b>	<b>±1,530ft</b>	<b>±2,540ft</b>

**Legend**

- Well - Proposed
- Well Pad
- - - Gas Pipeline - Proposed
- - - Liquid Pipeline - Proposed
- - - Road - Proposed
- Bureau of Land Management
- Well - Existing
- - - Gas Pipeline - To Be Upgraded
- - - Liquid Pipeline - To Be Upgraded
- - - Road - Existing
- Indian Reservation
- - - Gas Pipeline - Existing
- - - Liquid Pipeline - Existing
- State
- Private

**Kerr-McGee Oil & Gas Onshore, LP**  
1099 18th Street, Denver, Colorado 80202


**WELL PAD - NBU 922-30F**

**TOPO D**  
NBU 922-30F1CS,  
NBU 922-30F4BS, NBU 922-30F4CS,  
NBU 922-30K1BS & NBU 922-30K1CS  
LOCATED IN SECTION 30, T9S, R22E,  
S.L.B.&M., UTAH COUNTY, UTAH

**609**  
**CONSULTING, LLC**  
2155 North Main Street  
Sheridan, WY 82801  
Phone (307) 674-0609  
Fax (307) 674-0182



Scale: 1" = 2,000ft	NAD83 USP Central	Sheet No:
Drawn: TL	Date: 14 Jan 2011	<b>14</b>
Revised: TL	Date: 13 May 2011	

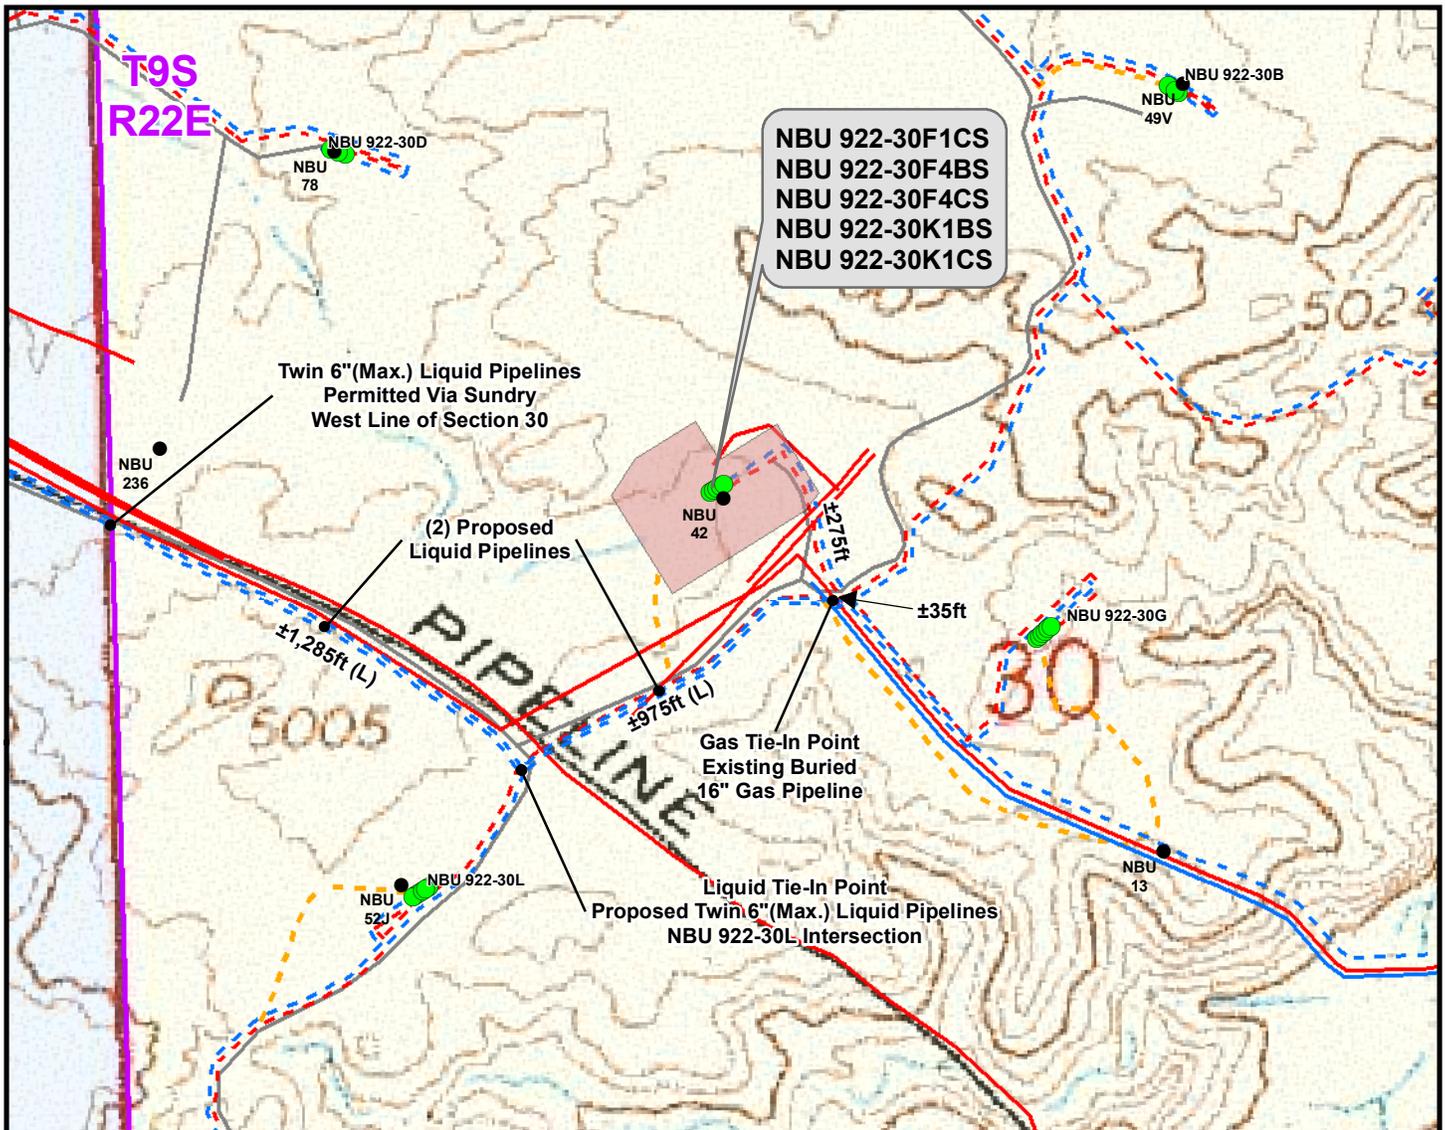

Proposed Gas Pipeline	Alignment Length	Materials Length
(1) Buried 6" (Meter House to Edge of Pad)	±245ft	±245ft
(1) Buried 6" (Edge of Pad to 30G Intersection)	±275ft	±275ft
(1) Buried 10" (30G Intersection to Existing Buried 16" Gas Pipeline)	±35ft	±35ft
<b>TOTAL PROPOSED GAS PIPELINE =</b>	<b>±555ft</b>	<b>±555ft</b>

Proposed Liquid Pipeline	Alignment Length	Materials Length
(1) Buried 6" (Max.) (Meter House to Edge of Pad)	±245ft	±245ft
(1) Buried 6" (Max.) (Edge of Pad to 30G Intersection)	±275ft	±275ft
(2) Buried 6" (Max.) (30G Intersection to 30L Intersection)	±1,010ft	±2,020ft
<b>TOTAL PROPOSED LIQUID PIPELINE =</b>	<b>±1,530ft</b>	<b>±2,540ft</b>

**Legend**

- Well - Proposed
- Well Pad
- - - Gas Pipeline - Proposed
- - - Liquid Pipeline - Proposed
- - - Road - Proposed
- Bureau of Land Management
- Well - Existing
- - - Gas Pipeline - To Be Upgraded
- - - Liquid Pipeline - To Be Upgraded
- - - Road - Existing
- Indian Reservation
- - - Gas Pipeline - Existing
- - - Liquid Pipeline - Existing
- State
- Private

**Kerr-McGee Oil & Gas Onshore, LP**  
 1099 18th Street, Denver, Colorado 80202


**WELL PAD - NBU 922-30F**

**TOPO D2 (PAD & PIPELINE DETAIL)**  
 NBU 922-30F1CS,  
 NBU 922-30F4BS, NBU 922-30F4CS,  
 NBU 922-30K1BS & NBU 922-30K1CS  
 LOCATED IN SECTION 30, T9S, R22E,  
 S.L.B.&M., UTAH COUNTY, UTAH

**CONSULTING, LLC**  
 2155 North Main Street  
 Sheridan, WY 82801  
 Phone (307) 674-0609  
 Fax (307) 674-0182

Scale: 1" = 500ft	NAD83 USP Central	Sheet No:
Drawn: TL	Date: 14 Jan 2011	<b>15</b>
Revised: TL	Date: 13 May 2011	

15 of 17

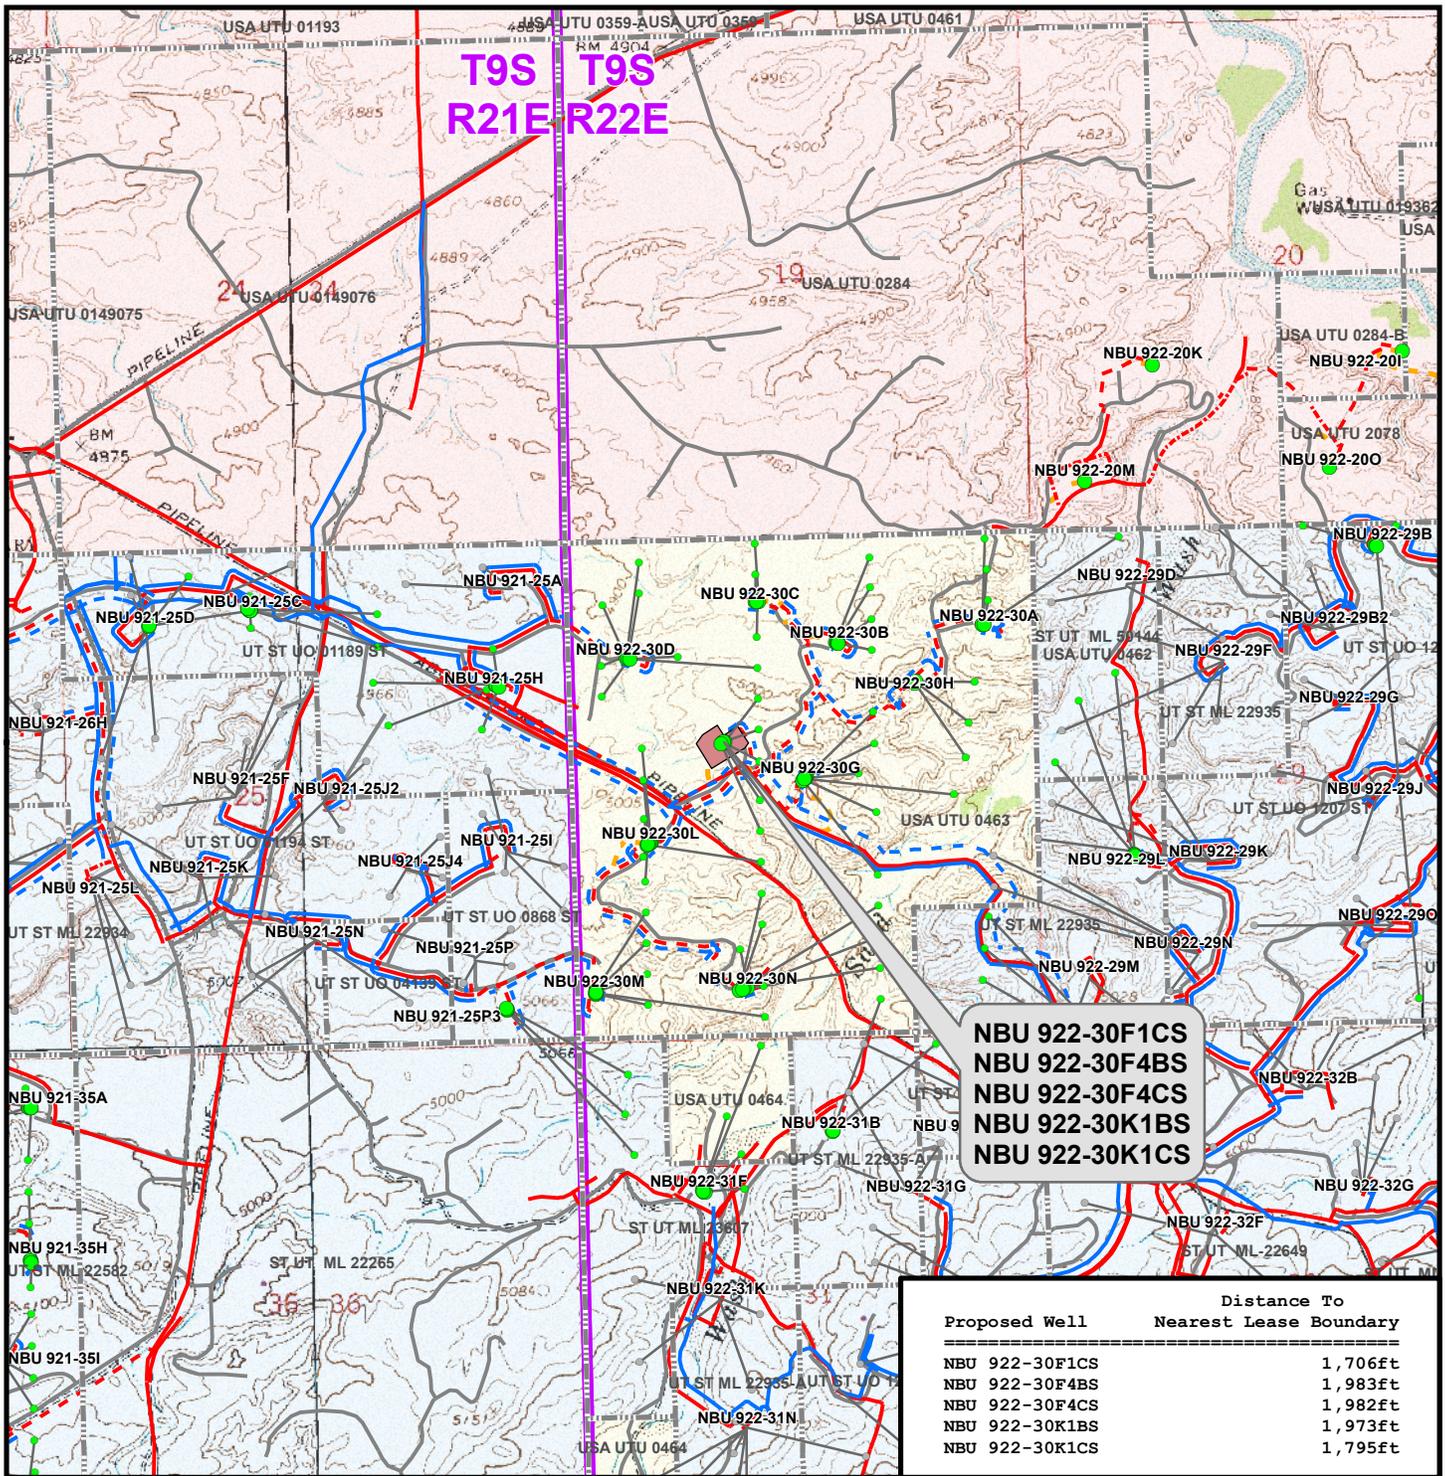

**NBU 922-30F1CS**  
**NBU 922-30F4BS**  
**NBU 922-30F4CS**  
**NBU 922-30K1BS**  
**NBU 922-30K1CS**

Proposed Well	Distance To Nearest Lease Boundary
NBU 922-30F1CS	1,706ft
NBU 922-30F4BS	1,983ft
NBU 922-30F4CS	1,982ft
NBU 922-30K1BS	1,973ft
NBU 922-30K1CS	1,795ft

**Legend**

- Well - Proposed
- Well Pad
- - - Gas Pipeline - Proposed
- - - Liquid Pipeline - Proposed
- - - Road - Proposed
- Bureau of Land Management
- Bottom Hole - Proposed
- - - Lease Boundary
- - - Gas Pipeline - To Be Upgraded
- - - Liquid Pipeline - To Be Upgraded
- - - Road - Existing
- Indian Reservation
- Bottom Hole - Existing
- - - Gas Pipeline - Existing
- - - Liquid Pipeline - Existing
- - - State
- - - Private
- - - Well Path

**Kerr-McGee Oil & Gas Onshore, LP**  
 1099 18th Street, Denver, Colorado 80202

**WELL PAD - NBU 922-30F**

**TOPO E**  
**NBU 922-30F1CS,**  
**NBU 922-30F4BS, NBU 922-30F4CS,**  
**NBU 922-30K1BS & NBU 922-30K1CS**  
**LOCATED IN SECTION 30, T9S, R22E,**  
**S.L.B.&M., UTAH COUNTY, UTAH**

**CONSULTING, LLC**  
 2155 North Main Street  
 Sheridan, WY 82801  
 Phone (307) 674-0609  
 Fax (307) 674-0182

Scale: 1" = 2,000ft	NAD83 USP Central	Sheet No:
Drawn: TL	Date: 14 Jan 2011	<b>16</b> 16 of 17
Revised: TL	Date: 13 May 2011	

**Kerr-McGee Oil & Gas Onshore, LP  
WELL PAD – NBU 922-30F  
WELLS – NBU 922-30F1CS,  
NBU 922-30F4BS, NBU 922-30F4CS,  
NBU 922-30K1BS & NBU 922-30K1CS  
Section 30, T9S, R22E, S.L.B.&M.**

From the intersection of U.S. Highway 40 and 500 East Street in Vernal, Utah, proceed in an easterly, then southerly direction along U.S. Highway 40 approximately 3.3 miles to the junction of State Highway 45. Exit right and proceed in a southerly direction along State Highway 45 approximately 20.2 miles to the junction of the Glen Bench Road (County B Road 3260). Exit right and proceed in a southwesterly direction along the Glen Bench Road approximately 17.2 miles to a service road to the southeast. Exit left and proceed in a southeasterly, then southerly direction along the service road approximately 0.8 miles to a second service road to the southeast. Exit left and proceed in a southeasterly direction along the second service road approximately 0.8 miles to a third service road to the northeast. Exit left and proceed in a northeasterly direction along the third service road approximately 0.1 miles to the proposed access road. Follow the road flags in a northerly direction approximately 270 feet to the proposed well pad.

Total distance from Vernal, Utah to the proposed well location is approximately 42.5 miles in a southerly direction.



Project: Uintah County, UT UTM12  
 Site: NBU 922-30F PAD  
 Well: NBU 922-30K1CS  
 Wellbore: OH  
 Design: PLAN #1 PRELIMINARY



**WELL DETAILS: NBU 922-30K1CS**  
 GL 4959' & KB 9' @ 4968.00ft (ASSUMED)

+N/-S	+E/-W	Northing	Easting	Latitude	Longitude
0.00	0.00	14532698.60	2064855.44	40° 0' 30.100 N	109° 29' 3.512 W

**DESIGN TARGET DETAILS**

Name	TVD	+N/-S	+E/-W	Northing	Easting	Latitude	Longitude	Shape
PBHL	9512.00	-925.46	392.41	14531779.96	2065263.53	40° 0' 20.952 N	109° 28' 58.469 W	Circle (Radius: 25.0)
- plan hits target center								

FORMATION TOP DETAILS			CASING DETAILS			
TVDPATH	MDPATH	FORMATION	TVD	MD	NAME	SIZE
1397.00	1424.71	GREEN RIVER	2530.00	2630.42	8 5/8"	8.625
4663.00	4819.69	WASATCH				
7282.00	7438.69	MESAVERDE				


**SECTION DETAILS**

MD	Inc	Azi	TVD	+N/-S	+E/-W	Dleg	TFace	Vsect
0.00	0.00	0.00	0.00	0.00	0.00	0.00	0.00	0.00
300.00	0.00	0.00	300.00	0.00	0.00	0.00	0.00	0.00
1300.00	20.00	157.02	1279.82	-159.06	67.44	2.00	157.02	172.77
3228.77	20.00	157.02	3092.26	-766.40	324.96	0.00	0.00	832.44
4228.77	0.00	0.00	4072.08	-925.46	392.41	2.00	180.00	1005.21
9668.69	0.00	0.00	9512.00	-925.46	392.41	0.00	0.00	1005.21



PBHL\_NBU 922-30K1CS

**PROJECT DETAILS: Uintah County, UT UTM12**

Geodetic System: Universal Transverse Mercator (US Survey Feet)  
 Datum: NAD 1927 - Western US  
 Ellipsoid: Clarke 1866  
 Zone: Zone 12N (114 W to 108 W)  
 Location: SECTION 30 T9S R22E  
 System Datum: Mean Sea Level

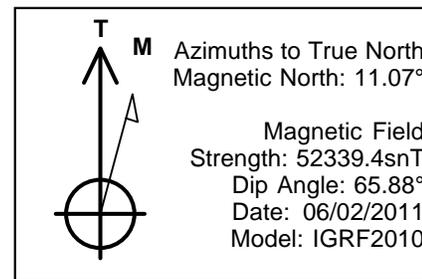

WELL DETAILS: NBU 922-30K1CS						
GL 4959' & KB 9' @ 4968.00ft (ASSUMED)						
+N/-S	+E/-W	Northing	Easting	Latitude	Longitude	
0.00	0.00	14532698.60	2064855.44	40° 0' 30.100 N	109° 29' 3.512 W	
DESIGN TARGET DETAILS						
Name	TVD	+N/-S	+E/-W	Northing	Easting	Latitude Longitude Shape
PBHL	9512.00	-925.46	392.41	14531779.96	2065263.53	40° 0' 20.952 N 109° 28' 58.469 W Circle (Radius: 25.00)
- plan hits target center						

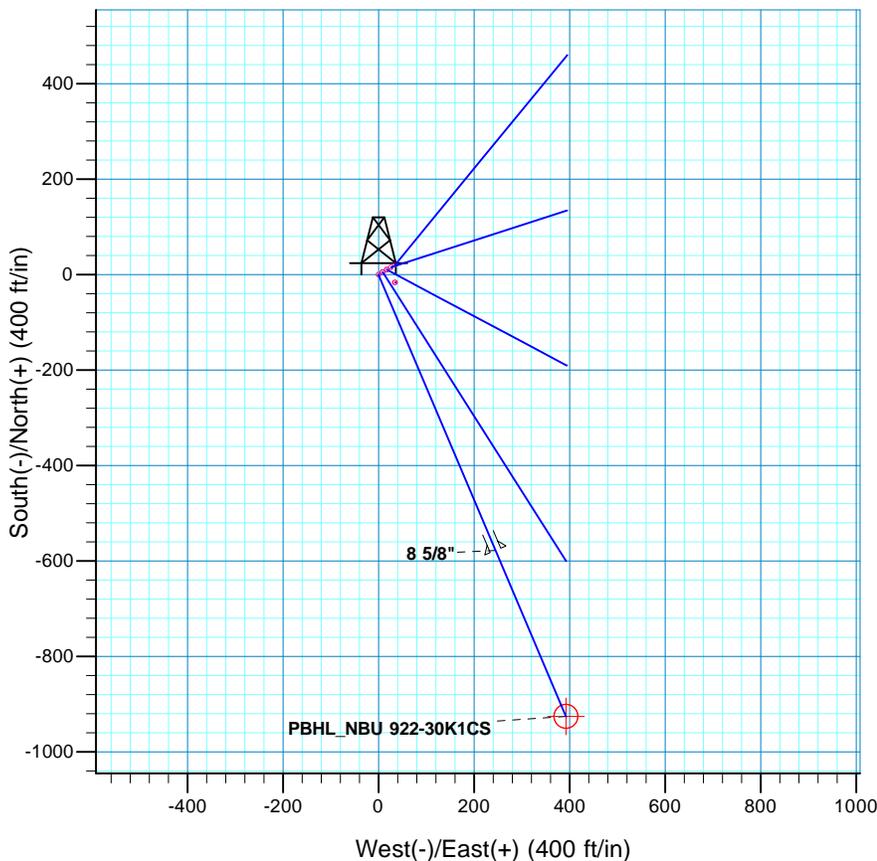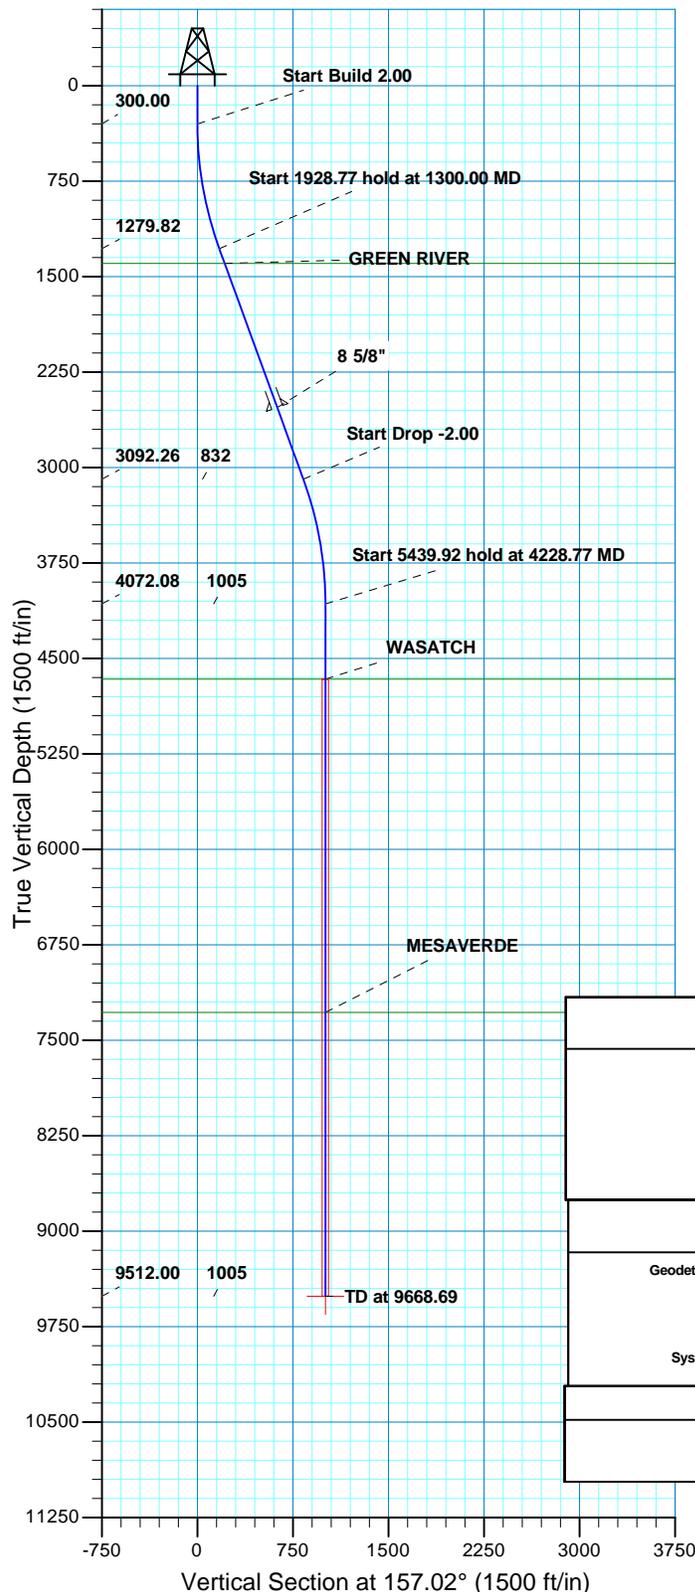

SECTION DETAILS									
MD	Inc	Azi	TVD	+N/-S	+E/-W	Dleg	TFace	VSec	
0.00	0.00	0.00	0.00	0.00	0.00	0.00	0.00	0.00	
300.00	0.00	0.00	300.00	0.00	0.00	0.00	0.00	0.00	
1300.00	20.00	157.02	1279.82	-159.06	67.44	2.00	157.02	172.77	
3228.77	20.00	157.02	3092.26	-766.40	324.96	0.00	0.00	832.44	
4228.77	0.00	0.00	4072.08	-925.46	392.41	2.00	180.00	1005.21	
9668.69	0.00	0.00	9512.00	-925.46	392.41	0.00	0.00	1005.21	PBHL_NBU 922-30K1CS
FORMATION TOP DETAILS									
PROJECT DETAILS: Uintah County, UT UTM12					FORMATION TOP DETAILS				
Geodetic System: Universal Transverse Mercator (US Survey Feet) Datum: NAD 1927 - Western US Ellipsoid: Clarke 1866 Zone: Zone 12N (114 W to 108 W) Location: SECTION 30 T9S R22E System Datum: Mean Sea Level					TVDPath	MDPath	Formation		
					1397.00	1424.71	GREEN RIVER		
					4663.00	4819.69	WASATCH		
							MESAVERDE		
CASING DETAILS									
	TVD	MD	Name	Size					
	2530.00	2630.42	8 5/8"	8.625					



# **Kerr McGee Oil and Gas Onshore LP**

**Uintah County, UT UTM12  
NBU 922-30F PAD  
NBU 922-30K1CS**

**OH**

**Plan: PLAN #1 PRELIMINARY**

## **Standard Planning Report**

**06 June, 2011**





SDI  
Planning Report



<b>Database:</b>	EDM5000-RobertS-Local	<b>Local Co-ordinate Reference:</b>	Well NBU 922-30K1CS
<b>Company:</b>	Kerr McGee Oil and Gas Onshore LP	<b>TVD Reference:</b>	GL 4959' & KB 9' @ 4968.00ft (ASSUMED)
<b>Project:</b>	Uintah County, UT UTM12	<b>MD Reference:</b>	GL 4959' & KB 9' @ 4968.00ft (ASSUMED)
<b>Site:</b>	NBU 922-30F PAD	<b>North Reference:</b>	True
<b>Well:</b>	NBU 922-30K1CS	<b>Survey Calculation Method:</b>	Minimum Curvature
<b>Wellbore:</b>	OH		
<b>Design:</b>	PLAN #1 PRELIMINARY		

<b>Project</b>	Uintah County, UT UTM12		
<b>Map System:</b>	Universal Transverse Mercator (US Survey Feet)	<b>System Datum:</b>	Mean Sea Level
<b>Geo Datum:</b>	NAD 1927 - Western US		
<b>Map Zone:</b>	Zone 12N (114 W to 108 W)		

<b>Site</b>	NBU 922-30F PAD, SECTION 30 T9S R22E				
<b>Site Position:</b>	<b>Northing:</b>	14,532,719.59 usft	<b>Latitude:</b>	40° 0' 30.301 N	
<b>From:</b> Lat/Long	<b>Easting:</b>	2,064,889.53 usft	<b>Longitude:</b>	109° 29' 3.070 W	
<b>Position Uncertainty:</b>	0.00 ft	<b>Slot Radius:</b>	13.200 in	<b>Grid Convergence:</b>	0.97 °

<b>Well</b>	NBU 922-30K1CS, 2180 FNL 1623 FWL					
<b>Well Position</b>	<b>+N/-S</b>	-20.40 ft	<b>Northing:</b>	14,532,698.61 usft	<b>Latitude:</b>	40° 0' 30.100 N
	<b>+E/-W</b>	-34.45 ft	<b>Easting:</b>	2,064,855.43 usft	<b>Longitude:</b>	109° 29' 3.512 W
<b>Position Uncertainty</b>		0.00 ft	<b>Wellhead Elevation:</b>		<b>Ground Level:</b>	4,959.00 ft

<b>Wellbore</b>	OH				
<b>Magnetics</b>	<b>Model Name</b>	<b>Sample Date</b>	<b>Declination (°)</b>	<b>Dip Angle (°)</b>	<b>Field Strength (nT)</b>
	IGRF2010	06/02/2011	11.07	65.88	52,339

<b>Design</b>	PLAN #1 PRELIMINARY			
<b>Audit Notes:</b>				
<b>Version:</b>	<b>Phase:</b>	PLAN	<b>Tie On Depth:</b>	0.00
<b>Vertical Section:</b>	<b>Depth From (TVD) (ft)</b>	<b>+N/-S (ft)</b>	<b>+E/-W (ft)</b>	<b>Direction (°)</b>
	0.00	0.00	0.00	157.02

<b>Plan Sections</b>										
Measured Depth (ft)	Inclination (°)	Azimuth (°)	Vertical Depth (ft)	+N/-S (ft)	+E/-W (ft)	Dogleg Rate (°/100ft)	Build Rate (°/100ft)	Turn Rate (°/100ft)	TFO (°)	Target
0.00	0.00	0.00	0.00	0.00	0.00	0.00	0.00	0.00	0.00	
300.00	0.00	0.00	300.00	0.00	0.00	0.00	0.00	0.00	0.00	
1,300.00	20.00	157.02	1,279.82	-159.06	67.44	2.00	2.00	0.00	157.02	
3,228.77	20.00	157.02	3,092.26	-766.40	324.96	0.00	0.00	0.00	0.00	
4,228.77	0.00	0.00	4,072.08	-925.46	392.41	2.00	-2.00	0.00	180.00	
9,668.69	0.00	0.00	9,512.00	-925.46	392.41	0.00	0.00	0.00	0.00	PBHL_NBU 922-30K'



<b>Database:</b>	EDM5000-RobertS-Local	<b>Local Co-ordinate Reference:</b>	Well NBU 922-30K1CS
<b>Company:</b>	Kerr McGee Oil and Gas Onshore LP	<b>TVD Reference:</b>	GL 4959' & KB 9' @ 4968.00ft (ASSUMED)
<b>Project:</b>	Uintah County, UT UTM12	<b>MD Reference:</b>	GL 4959' & KB 9' @ 4968.00ft (ASSUMED)
<b>Site:</b>	NBU 922-30F PAD	<b>North Reference:</b>	True
<b>Well:</b>	NBU 922-30K1CS	<b>Survey Calculation Method:</b>	Minimum Curvature
<b>Wellbore:</b>	OH		
<b>Design:</b>	PLAN #1 PRELIMINARY		

Planned Survey										
Measured Depth (ft)	Inclination (°)	Azimuth (°)	Vertical Depth (ft)	+N/-S (ft)	+E/-W (ft)	Vertical Section (ft)	Dogleg Rate (°/100ft)	Build Rate (°/100ft)	Turn Rate (°/100ft)	
0.00	0.00	0.00	0.00	0.00	0.00	0.00	0.00	0.00	0.00	0.00
100.00	0.00	0.00	100.00	0.00	0.00	0.00	0.00	0.00	0.00	0.00
200.00	0.00	0.00	200.00	0.00	0.00	0.00	0.00	0.00	0.00	0.00
300.00	0.00	0.00	300.00	0.00	0.00	0.00	0.00	0.00	0.00	0.00
<b>Start Build 2.00</b>										
400.00	2.00	157.02	399.98	-1.61	0.68	1.75	2.00	2.00	2.00	0.00
500.00	4.00	157.02	499.84	-6.42	2.72	6.98	2.00	2.00	2.00	0.00
600.00	6.00	157.02	599.45	-14.45	6.13	15.69	2.00	2.00	2.00	0.00
700.00	8.00	157.02	698.70	-25.67	10.88	27.88	2.00	2.00	2.00	0.00
800.00	10.00	157.02	797.47	-40.07	16.99	43.52	2.00	2.00	2.00	0.00
900.00	12.00	157.02	895.62	-57.64	24.44	62.60	2.00	2.00	2.00	0.00
1,000.00	14.00	157.02	993.06	-78.34	33.22	85.10	2.00	2.00	2.00	0.00
1,100.00	16.00	157.02	1,089.64	-102.17	43.32	110.98	2.00	2.00	2.00	0.00
1,200.00	18.00	157.02	1,185.27	-129.09	54.74	140.21	2.00	2.00	2.00	0.00
1,300.00	20.00	157.02	1,279.82	-159.06	67.44	172.77	2.00	2.00	2.00	0.00
<b>Start 1928.77 hold at 1300.00 MD</b>										
1,400.00	20.00	157.02	1,373.78	-190.55	80.80	206.97	0.00	0.00	0.00	0.00
1,424.71	20.00	157.02	1,397.00	-198.33	84.09	215.42	0.00	0.00	0.00	0.00
<b>GREEN RIVER</b>										
1,500.00	20.00	157.02	1,467.75	-222.04	94.15	241.17	0.00	0.00	0.00	0.00
1,600.00	20.00	157.02	1,561.72	-253.52	107.50	275.37	0.00	0.00	0.00	0.00
1,700.00	20.00	157.02	1,655.69	-285.01	120.85	309.58	0.00	0.00	0.00	0.00
1,800.00	20.00	157.02	1,749.66	-316.50	134.20	343.78	0.00	0.00	0.00	0.00
1,900.00	20.00	157.02	1,843.63	-347.99	147.55	377.98	0.00	0.00	0.00	0.00
2,000.00	20.00	157.02	1,937.60	-379.48	160.91	412.18	0.00	0.00	0.00	0.00
2,100.00	20.00	157.02	2,031.57	-410.97	174.26	446.38	0.00	0.00	0.00	0.00
2,200.00	20.00	157.02	2,125.54	-442.45	187.61	480.59	0.00	0.00	0.00	0.00
2,300.00	20.00	157.02	2,219.51	-473.94	200.96	514.79	0.00	0.00	0.00	0.00
2,400.00	20.00	157.02	2,313.48	-505.43	214.31	548.99	0.00	0.00	0.00	0.00
2,500.00	20.00	157.02	2,407.45	-536.92	227.66	583.19	0.00	0.00	0.00	0.00
2,600.00	20.00	157.02	2,501.42	-568.41	241.01	617.39	0.00	0.00	0.00	0.00
2,630.42	20.00	157.02	2,530.00	-577.99	245.08	627.80	0.00	0.00	0.00	0.00
<b>8 5/8"</b>										
2,700.00	20.00	157.02	2,595.39	-599.90	254.37	651.60	0.00	0.00	0.00	0.00
2,800.00	20.00	157.02	2,689.35	-631.38	267.72	685.80	0.00	0.00	0.00	0.00
2,900.00	20.00	157.02	2,783.32	-662.87	281.07	720.00	0.00	0.00	0.00	0.00
3,000.00	20.00	157.02	2,877.29	-694.36	294.42	754.20	0.00	0.00	0.00	0.00
3,100.00	20.00	157.02	2,971.26	-725.85	307.77	788.40	0.00	0.00	0.00	0.00
3,200.00	20.00	157.02	3,065.23	-757.34	321.12	822.61	0.00	0.00	0.00	0.00
3,228.77	20.00	157.02	3,092.26	-766.40	324.96	832.45	0.00	0.00	0.00	0.00
<b>Start Drop -2.00</b>										
3,300.00	18.58	157.02	3,159.50	-788.06	334.15	855.97	2.00	-2.00	0.00	0.00
3,400.00	16.58	157.02	3,254.82	-815.86	345.94	886.17	2.00	-2.00	0.00	0.00
3,500.00	14.58	157.02	3,351.15	-840.58	356.42	913.02	2.00	-2.00	0.00	0.00
3,600.00	12.58	157.02	3,448.35	-862.18	365.58	936.49	2.00	-2.00	0.00	0.00
3,700.00	10.58	157.02	3,546.31	-880.66	373.41	956.55	2.00	-2.00	0.00	0.00
3,800.00	8.58	157.02	3,644.91	-895.97	379.91	973.19	2.00	-2.00	0.00	0.00
3,900.00	6.58	157.02	3,744.03	-908.11	385.05	986.37	2.00	-2.00	0.00	0.00
4,000.00	4.58	157.02	3,843.56	-917.05	388.84	996.08	2.00	-2.00	0.00	0.00
4,100.00	2.58	157.02	3,943.36	-922.79	391.28	1,002.32	2.00	-2.00	0.00	0.00
4,200.00	0.58	157.02	4,043.31	-925.32	392.35	1,005.07	2.00	-2.00	0.00	0.00
4,228.77	0.00	0.00	4,072.08	-925.46	392.41	1,005.21	2.00	-2.00	0.00	0.00
<b>Start 5439.92 hold at 4228.77 MD</b>										



<b>Database:</b>	EDM5000-RobertS-Local	<b>Local Co-ordinate Reference:</b>	Well NBU 922-30K1CS
<b>Company:</b>	Kerr McGee Oil and Gas Onshore LP	<b>TVD Reference:</b>	GL 4959' & KB 9' @ 4968.00ft (ASSUMED)
<b>Project:</b>	Uintah County, UT UTM12	<b>MD Reference:</b>	GL 4959' & KB 9' @ 4968.00ft (ASSUMED)
<b>Site:</b>	NBU 922-30F PAD	<b>North Reference:</b>	True
<b>Well:</b>	NBU 922-30K1CS	<b>Survey Calculation Method:</b>	Minimum Curvature
<b>Wellbore:</b>	OH		
<b>Design:</b>	PLAN #1 PRELIMINARY		

Planned Survey									
Measured Depth (ft)	Inclination (°)	Azimuth (°)	Vertical Depth (ft)	+N/-S (ft)	+E/-W (ft)	Vertical Section (ft)	Dogleg Rate (°/100ft)	Build Rate (°/100ft)	Turn Rate (°/100ft)
4,300.00	0.00	0.00	4,143.31	-925.46	392.41	1,005.21	0.00	0.00	0.00
4,400.00	0.00	0.00	4,243.31	-925.46	392.41	1,005.21	0.00	0.00	0.00
4,500.00	0.00	0.00	4,343.31	-925.46	392.41	1,005.21	0.00	0.00	0.00
4,600.00	0.00	0.00	4,443.31	-925.46	392.41	1,005.21	0.00	0.00	0.00
4,700.00	0.00	0.00	4,543.31	-925.46	392.41	1,005.21	0.00	0.00	0.00
4,800.00	0.00	0.00	4,643.31	-925.46	392.41	1,005.21	0.00	0.00	0.00
4,819.69	0.00	0.00	4,663.00	-925.46	392.41	1,005.21	0.00	0.00	0.00
<b>WASATCH</b>									
4,900.00	0.00	0.00	4,743.31	-925.46	392.41	1,005.21	0.00	0.00	0.00
5,000.00	0.00	0.00	4,843.31	-925.46	392.41	1,005.21	0.00	0.00	0.00
5,100.00	0.00	0.00	4,943.31	-925.46	392.41	1,005.21	0.00	0.00	0.00
5,200.00	0.00	0.00	5,043.31	-925.46	392.41	1,005.21	0.00	0.00	0.00
5,300.00	0.00	0.00	5,143.31	-925.46	392.41	1,005.21	0.00	0.00	0.00
5,400.00	0.00	0.00	5,243.31	-925.46	392.41	1,005.21	0.00	0.00	0.00
5,500.00	0.00	0.00	5,343.31	-925.46	392.41	1,005.21	0.00	0.00	0.00
5,600.00	0.00	0.00	5,443.31	-925.46	392.41	1,005.21	0.00	0.00	0.00
5,700.00	0.00	0.00	5,543.31	-925.46	392.41	1,005.21	0.00	0.00	0.00
5,800.00	0.00	0.00	5,643.31	-925.46	392.41	1,005.21	0.00	0.00	0.00
5,900.00	0.00	0.00	5,743.31	-925.46	392.41	1,005.21	0.00	0.00	0.00
6,000.00	0.00	0.00	5,843.31	-925.46	392.41	1,005.21	0.00	0.00	0.00
6,100.00	0.00	0.00	5,943.31	-925.46	392.41	1,005.21	0.00	0.00	0.00
6,200.00	0.00	0.00	6,043.31	-925.46	392.41	1,005.21	0.00	0.00	0.00
6,300.00	0.00	0.00	6,143.31	-925.46	392.41	1,005.21	0.00	0.00	0.00
6,400.00	0.00	0.00	6,243.31	-925.46	392.41	1,005.21	0.00	0.00	0.00
6,500.00	0.00	0.00	6,343.31	-925.46	392.41	1,005.21	0.00	0.00	0.00
6,600.00	0.00	0.00	6,443.31	-925.46	392.41	1,005.21	0.00	0.00	0.00
6,700.00	0.00	0.00	6,543.31	-925.46	392.41	1,005.21	0.00	0.00	0.00
6,800.00	0.00	0.00	6,643.31	-925.46	392.41	1,005.21	0.00	0.00	0.00
6,900.00	0.00	0.00	6,743.31	-925.46	392.41	1,005.21	0.00	0.00	0.00
7,000.00	0.00	0.00	6,843.31	-925.46	392.41	1,005.21	0.00	0.00	0.00
7,100.00	0.00	0.00	6,943.31	-925.46	392.41	1,005.21	0.00	0.00	0.00
7,200.00	0.00	0.00	7,043.31	-925.46	392.41	1,005.21	0.00	0.00	0.00
7,300.00	0.00	0.00	7,143.31	-925.46	392.41	1,005.21	0.00	0.00	0.00
7,400.00	0.00	0.00	7,243.31	-925.46	392.41	1,005.21	0.00	0.00	0.00
7,438.69	0.00	0.00	7,282.00	-925.46	392.41	1,005.21	0.00	0.00	0.00
<b>MESAVERDE</b>									
7,500.00	0.00	0.00	7,343.31	-925.46	392.41	1,005.21	0.00	0.00	0.00
7,600.00	0.00	0.00	7,443.31	-925.46	392.41	1,005.21	0.00	0.00	0.00
7,700.00	0.00	0.00	7,543.31	-925.46	392.41	1,005.21	0.00	0.00	0.00
7,800.00	0.00	0.00	7,643.31	-925.46	392.41	1,005.21	0.00	0.00	0.00
7,900.00	0.00	0.00	7,743.31	-925.46	392.41	1,005.21	0.00	0.00	0.00
8,000.00	0.00	0.00	7,843.31	-925.46	392.41	1,005.21	0.00	0.00	0.00
8,100.00	0.00	0.00	7,943.31	-925.46	392.41	1,005.21	0.00	0.00	0.00
8,200.00	0.00	0.00	8,043.31	-925.46	392.41	1,005.21	0.00	0.00	0.00
8,300.00	0.00	0.00	8,143.31	-925.46	392.41	1,005.21	0.00	0.00	0.00
8,400.00	0.00	0.00	8,243.31	-925.46	392.41	1,005.21	0.00	0.00	0.00
8,500.00	0.00	0.00	8,343.31	-925.46	392.41	1,005.21	0.00	0.00	0.00
8,600.00	0.00	0.00	8,443.31	-925.46	392.41	1,005.21	0.00	0.00	0.00
8,700.00	0.00	0.00	8,543.31	-925.46	392.41	1,005.21	0.00	0.00	0.00
8,800.00	0.00	0.00	8,643.31	-925.46	392.41	1,005.21	0.00	0.00	0.00
8,900.00	0.00	0.00	8,743.31	-925.46	392.41	1,005.21	0.00	0.00	0.00
9,000.00	0.00	0.00	8,843.31	-925.46	392.41	1,005.21	0.00	0.00	0.00
9,100.00	0.00	0.00	8,943.31	-925.46	392.41	1,005.21	0.00	0.00	0.00
9,200.00	0.00	0.00	9,043.31	-925.46	392.41	1,005.21	0.00	0.00	0.00



<b>Database:</b>	EDM5000-RobertS-Local	<b>Local Co-ordinate Reference:</b>	Well NBU 922-30K1CS
<b>Company:</b>	Kerr McGee Oil and Gas Onshore LP	<b>TVD Reference:</b>	GL 4959' & KB 9' @ 4968.00ft (ASSUMED)
<b>Project:</b>	Uintah County, UT UTM12	<b>MD Reference:</b>	GL 4959' & KB 9' @ 4968.00ft (ASSUMED)
<b>Site:</b>	NBU 922-30F PAD	<b>North Reference:</b>	True
<b>Well:</b>	NBU 922-30K1CS	<b>Survey Calculation Method:</b>	Minimum Curvature
<b>Wellbore:</b>	OH		
<b>Design:</b>	PLAN #1 PRELIMINARY		

Planned Survey									
Measured Depth (ft)	Inclination (°)	Azimuth (°)	Vertical Depth (ft)	+N/-S (ft)	+E/-W (ft)	Vertical Section (ft)	Dogleg Rate (°/100ft)	Build Rate (°/100ft)	Turn Rate (°/100ft)
9,300.00	0.00	0.00	9,143.31	-925.46	392.41	1,005.21	0.00	0.00	0.00
9,400.00	0.00	0.00	9,243.31	-925.46	392.41	1,005.21	0.00	0.00	0.00
9,500.00	0.00	0.00	9,343.31	-925.46	392.41	1,005.21	0.00	0.00	0.00
9,600.00	0.00	0.00	9,443.31	-925.46	392.41	1,005.21	0.00	0.00	0.00
9,668.69	0.00	0.00	9,512.00	-925.46	392.41	1,005.21	0.00	0.00	0.00
TD at 9668.69 - PBHL_NBU 922-30K1CS									

Design Targets									
Target Name	Dip Angle (°)	Dip Dir. (°)	TVD (ft)	+N/-S (ft)	+E/-W (ft)	Northing (usft)	Easting (usft)	Latitude	Longitude
PBHL_NBU 922-30K1C: - hit/miss target - Shape - Circle (radius 25.00)	0.00	0.00	9,512.00	-925.46	392.41	14,531,779.96	2,065,263.53	40° 0' 20.952 N	109° 28' 58.469 W

Casing Points					
Measured Depth (ft)	Vertical Depth (ft)	Name	Casing Diameter (in)	Hole Diameter (in)	
2,630.42	2,530.00	8 5/8"	8.625	11.000	

Formations					
Measured Depth (ft)	Vertical Depth (ft)	Name	Lithology	Dip (°)	Dip Direction (°)
1,424.71	1,397.00	GREEN RIVER			
4,819.69	4,663.00	WASATCH			
7,438.69	7,282.00	MESAVERDE			

Plan Annotations					
Measured Depth (ft)	Vertical Depth (ft)	+N/-S (ft)	+E/-W (ft)	Comment	
300.00	300.00	0.00	0.00	Start Build 2.00	
1,300.00	1,279.82	-159.06	67.44	Start 1928.77 hold at 1300.00 MD	
3,228.77	3,092.26	-766.40	324.96	Start Drop -2.00	
4,228.77	4,072.08	-925.46	392.41	Start 5439.92 hold at 4228.77 MD	
9,668.69	9,512.00	-925.46	392.41	TD at 9668.69	

**Kerr-McGee Oil & Gas Onshore. L.P.****NBU 922-30F Pad**

<b><u>API #</u></b>	<b><u>NBU 922-30F1CS</u></b>		
	Surface: 2144 FNL / 1622 FWL	SENW	Lot
	BHL: 1706 FNL / 1984 FWL	SENW	Lot
<b><u>API #</u></b>	<b><u>NBU 922-30F4BS</u></b>		
	Surface: 2149 FNL / 1614 FWL	SENW	Lot
	BHL: 2032 FNL / 1983 FWL	SENW	Lot
<b><u>API #</u></b>	<b><u>NBU 922-30F4CS</u></b>		
	Surface: 2154 FNL / 1605 FWL	SENW	Lot
	BHL: 2357 FNL / 1982 FWL	SENW	Lot
<b><u>API #</u></b>	<b><u>NBU 922-30K1BS</u></b>		
	Surface: 2159 FNL / 1596 FWL	SENW	Lot
	BHL: 2523 FSL / 1980 FWL	NESW	Lot
<b><u>API #</u></b>	<b><u>NBU 922-30K1CS</u></b>		
	Surface: 2164 FNL / 1588 FWL	SENW	Lot
	BHL: 2198 FSL / 1979 FWL	NESW	Lot

This Surface Use Plan of Operations (SUPO) or 13-point plan provides site-specific information for the above-referenced wells.

In accordance with Utah Oil & Gas Conservation Rule R649-3-11 pertaining to Directional Drilling, these wells will be directionally drilled. Refer to Topo Map A for directions to the location and Topo Maps A and B for location of access roads within a 2-mile radius.

An on-site meeting was held on May 5, 2011. Present were:

- David Gordon, Melissa Wardle, Karl Wright and Dan Emmett - BLM; and
- John Slaugh and Mitch Batty - Timberline Engineering & Land Surveying, Inc.; and
- Jacob Dunham - 609 Consulting, LLC; and
- Andy Lytle, Charles Chase, Ken Gathings, Roger Parry, Grizz Oleen, and Sheila Wopsock - Kerr-McGee

**A. Existing Roads:**

Existing roads consist of county and improved/unimproved access roads (two-tracks). In accordance with Onshore Order #1, Kerr-McGee will, in accordance with BMPs, improve or maintain existing roads in a condition that is the same as or better than before operations began. New or reconstructed proposed access roads are discussed in Section B.

The existing roads will be maintained in a safe and usable condition. Maintenance for existing roads will continue until final abandonment and reclamation of well pads and/or other facilities, as applicable. Road maintenance will include, but is not limited to, blading, ditching, and/or culvert installation and cleanout. To ensure safe operating conditions, gravel surfacing will be performed where excessive rutting or erosion may occur. Dust control will be performed as necessary to ensure safe operating conditions.

Roads, gathering lines and electrical distribution lines will occupy common disturbance corridors where possible. Where available, roadways will be used as the staging area and working space for installation of gathering lines. All disturbances located in the same corridor will overlap each other to the maximum extent possible, while maintaining

safe and sound construction and installation practices. Unless otherwise approved or requested in site specific documents, in no case will the maximum disturbance widths of the access road and utility corridors exceed the widths specified in Part D of this document.

Please refer to Topo B, for existing roads.

**No segments require a ROW.**

**B. New or Reconstructed Access Roads:**

All new or reconstructed roads will be located, designed, and maintained to meet the standards of the BLM. BMPs. Described in the BLM's Surface Operating Standards for Oil and Gas Exploration and Development, 4th Edition (Gold Book) (USDI and USDA, 2007) and/or BLM Manual Section 9113 (1985) will be considered in consultation with the BLM in the design, construction, improvement and maintenance of all new or reconstructed roads. If a new road would cross a water of the United States, Kerr-McGee will adhere to the requirements of applicable Nationwide Permits of the Department of Army Corps of Engineers.

Well pad or pad expansion may require construction of a new access road and/or de-commissioning of an older road. Plans, routes, and distances for new roads and road improvements are provided in design packages, exhibits and maps for a project. Project-specific maps are submitted to depict the locations of existing, proposed, and/or decommissioned and include the locations for supporting structures, including, but not limited to, culverts, bridges, low water crossings, range infrastructure, and haul routes, as per OSO 1. Designs for cuts and fills, including spoils source and storage areas, are provided with the road designs, as necessary.

As applicable, Kerr-McGee may use unimproved and/or two-track roads for lease operations, to lessen total disturbance.

Road designs will be based on the road safety requirements, traffic characteristics, environmental conditions, and the vehicles the road is intended to carry. Generally, newly constructed unpaved lease roads will be crowned and ditched with the running surfaces of the roads approximately 12-18 feet wide and a total road-utility corridor width not to exceed 45 feet, except where noted in the road design for a specific project. Maximum grade will generally not exceed 8%. Borrow ditches will be back sloped 3:1 or less. Construction BMPs will be employed to control onsite and offsite erosion.

Where topography would direct storm water runoff to an access road or well pad, drainage ditches or other common drainage control facilities, such as V- or wing-ditches, will be constructed to divert surface water runoff. Drainage features, including culverts, will be constructed or installed prior to commencing other operations, including drilling or facilities placement. Riprap will be placed at the inlet and outlet at the culvert(s) adjacent to the well pad, as necessary.

Prior to construction, new access road(s) will be staked according to the requirements of OSO 1. Construction activity will not be conducted using frozen or saturated materials or during periods when significant watershed damage (e.g. rutting, extensive sheet soil erosion, formation of rills/gullies, etc.) is likely to occur. Vegetative debris will not be placed in or under fill embankments.

New road maintenance will include, but is not limited to, blading, ditching, culvert installation and cleanout, gravel surfacing where excessive rutting or erosion may occur and dust control, as necessary to ensure safe operating conditions. All vehicular traffic, personnel movement, construction/restoration operations will be confined to the approved area and to existing roadways and/or access routes.

Snow removal will be conducted on an as-needed basis to accommodate safe travel. Snow removal will occur as necessary throughout the year, as will necessary drainage ditch construction. Removed snow may be stored on permitted well pads to reduce hauling distances and/or at the aerial extent of approved disturbance boundaries to facilitate snow removal for the remainder of the season.

If a county road crossing or encroachment permit is needed, it will be obtained prior to construction.

**The following segments are "on-lease"**

±270' (0.05 miles) – Section 30 T09S R22E (SE/4 NW/4) – On-lease UTU0463, from the SW corner of the pad directly South to the existing access road. Please refer to Topo B.

**C. Location of Existing Wells:**

A) Refer to Topo Map C.

**D. Location of Existing and/or Proposed Facilities:**

This pad will expand the existing pad for the NBU 42, which is a producing gas well according to Utah Division of Oil, Gas and Mining (UDOGM) records on June 2, 2011. Gathering (pipeline) infrastructure will be utilized to collect and transport gas and fluids from the wells which are owned and operated by Kerr McGee Oil and Gas Onshore LP (Kerr-McGee).

Should the well(s) prove productive, production facilities will be installed on the disturbed portion of each well pad. A berm will be constructed completely around production components that contain fluids (i.e. production tanks, produced liquids tanks, but typically excluding dehy's and/or separators). The berms will generally be constructed of compacted subsoil or corrugated metal, and will hold the capacity of the largest tank and have sufficient freeboard to accommodate a 25 year rainfall event, and be independent of the back cut. This includes pumping units. Aboveground structures constructed or installed onsite for 6 months or longer will be painted a flat, non-reflective, earth-tone color chosen at the onsite in coordination with the BLM (typically Shadow Gray). A production facility layout is provided as part of a project-specific APD, ROW or NOS submission.

structures constructed or installed onsite for 6 months or longer, will be painted a flat, non-reflective, earth-tone color chosen at the onsite in coordination with the BLM (typically Shadow Gray). A production facility layout is provided as part of a project-specific APD, ROW or NOS submission.

**GAS GATHERING**

*Please refer to Exhibit A and Topo D- Pad and Pipeline Detail.*

The gas gathering pipeline material: Steel line pipe. Surface = Bare pipe. Buried = Coated with fusion bonded epoxy coating (or equivalent). The total gas gathering pipeline distance from the meter to the tie in point is ±555' and the individual segments are broken up as follows:

**The following segments are "onlease", no ROW needed.**

- ±245' (0.05 miles) – Section 30 T09S R22E (SE/4 NW/4) – On-lease UTU0463, BLM surface, New 6" buried gas gathering pipeline from the meter to the edge of the pad. Please refer to Topo D2 - Pad and Pipeline Detail.
- ±275' (0.05 miles) – Section 30 T09S R22E (SE/4 NW/4) – On-lease UTU0463, BLM surface, New 6" buried gas gathering pipeline from the edge of the pad to the tie-in at the proposed 30G intersection (SE/4 NW/4). Please refer to Exhibit A, Line 11.
- ±35' (0.01 miles) – Section 30 T09S R22E (SE/4 NW/4) – On-lease UTU0463, BLM surface, New 10" buried gas gathering pipeline from the proposed 30G Intersection to the existing 16" buried gas gathering pipeline (SE/4 NW/4). Please refer to Exhibit A, Line 1. This pipeline will be used concurrently with the 30H, 30C, 30B, 30G, and 30A pads.

**LIQUID GATHERING**

*Please refer to Exhibit B and Topo D- Pad and Pipeline Detail.*

Kerr-McGee proposes to install liquid gathering lines in a southwesterly direction to tie into a proposed southeasterly flowing buried pipeline. The total of this proposed liquid gathering from the meter to the Section lease line (SE/4 SE/4) is  $\pm 4,405'$  and the individual segments are broken up as follows:

**The following segments are "onlease", no ROW needed.**

- $\pm 245'$  (0.05 miles) – Section 30 T09S R22E (SE/4 NW/4) – On-lease UTU0463, BLM surface, New 6" buried liquid gathering pipeline from the separator to the edge of the pad. Please refer to Topo D2 - Pad and Pipeline Detail.
- $\pm 275'$  (0.05 miles) – Section 30 T09S R22E (SE/4 NW/4) – Lease UTU0463, BLM surface, New 6" buried liquid gathering pipeline from the edge of the pad to the tie-in at the proposed 30G intersection (SE/4 NW/4). Please refer to Exhibit B, Line 12.
- $\pm 495'$  (0.09 miles) – Section 30 T09S R22E (SE/4 NW/4) – Lease UTU0463, BLM surface, Two (2) new 6" buried liquid gathering pipelines from the proposed Transfer line to the tie-in point at the proposed 30G/30F intersection (SW/4 NE/4). Please refer Exhibit B, Line 13. This pipeline will be used concurrently with the 30H, 30C, 30B, 30A, 30G, 30N, and 30L pads. Two (2) Lines for a total of 990'.
- $\pm 2,895'$  (0.55 miles) – Section 30 T09S R22E (SW/4 NE/4) – Lease UTU0463, BLM surface, New 6" buried liquid gathering pipeline from the proposed 30G/30F intersection going southeast to the edge of the lease boundary of SE/4 SE/4. Please refer to Exhibit B, Line 15. The remaining liquid pipeline segment will travel to the existing tank battery on State surface. Kerr-McGee will apply for the appropriate State easements under separate cover. This pipeline will be used concurrently with the 30H, 30C, 30B, 30A, 30G, 30N, and 30L pads.

Kerr-McGee, additionally will install a liquid gathering line in a southwesterly direction to tie-into a proposed northwesterly flowing buried pipeline. The total of this proposed liquid gathering from the meter to the tie in point is  $\pm 5,110'$  and the individual segments are broken up as follows:

**The following segments are "onlease", no ROW needed.**

- $\pm 245'$  (0.05 miles) – Section 30 T09S R22E (SE/4 NW/4) – On-lease UTU0463, BLM surface, New 6" buried liquid gathering pipeline from the separator to the edge of the pad. Please refer to Topo D2 - Pad and Pipeline Detail.
- $\pm 275'$  (0.05 miles) – Section 30 T09S R22E (SE/4 NW/4) – Lease UTU0463, BLM surface, New 6" buried liquid gathering pipeline from the edge of the pad to the tie-in at the proposed 30G intersection (SE/4 NW/4). Please refer to Exhibit B, Line 12.
- $\pm 1,010'$  (0.19 miles) – Section 30 T09S R22E (SE/4 NW/4) – Lease UTU0463, BLM surface, Two (2) new 6" buried liquid gathering pipelines from the proposed 30G Intersection to the proposed 30L intersection (SE/4 NW/4). Please refer to Exhibit B, Line 2. This pipeline will be used concurrently with the 30H, 30C, 30B, 30A, 30G, 30N, and 30L pads. Two (2) lines for a total of 2,020'.
- $\pm 1,285'$  (0.24 miles) – Section 30 T09S R22E (NW/4 SW/4) – Lease UTU0463, BLM surface, Two (2) new 6" buried liquid gathering pipelines from the proposed 30L Intersection to the West Line of Section 30 where it will tie-into an existing liquid gathering pipeline on State surface. Please refer to Exhibit B, Line 1. Two (2) lines for a total of 2,570'. This pipeline will be used concurrently with the 30H, 30C, 30B, 30A, 30G, 30N, and 30L pads.

**Pipeline Gathering Construction**

Gathering (pipeline) infrastructure will be utilized to collect and transport gas and fluids from the wells which are owned and operated by Kerr-McGee. Gas gathering pipeline(s), gas lift, or liquids pipelines may be constructed to lie on the surface or be buried. Where the pipeline is adjacent to the road or well pad, the road and/or well pad will be utilized for construction activities and staging. The area of disturbance during construction from the edge of road or well pad will typically be 30' in width. Where pipelines run cross country, the width of disturbance will typically

be 45' for buried lines and 30' for surface lines. In addition, Kerr-McGee requests for a permanent 30' disturbance width that will be maintained for the portion adjacent to the road. The need for the 30' permanent disturbance width is for maintenance and repairs. Cross country permanent disturbance width also are required to be 30'.

Above-ground installation will generally not require clearing of vegetation or blading of the surface, except where safety considerations necessitate earthwork. In some surface pipeline installation instances pipe cannot be constructed where it will lay. In these cases where an above-ground pipeline is constructed parallel and adjacent to a road, it will be welded/fused on the road and then lifted from the road to the pipeline route. In other cases where a pipeline route is not parallel and adjacent to a road (cross-country between sites), it will be welded/fused in place at a well pad, access road, or designated work area and pulled between connection locations with a suitable piece of equipment.

Buried pipelines will generally be installed parallel and adjacent to existing and/or newly constructed roads and within the permitted disturbance corridor. Buried pipelines may vary from 2 inches (typically fuel gas lines) to 24 inches (typically transportation lines) in diameter, but 6 to 16 inches is typical for a buried gas line. The diameter of liquids pipelines may vary from 2 inches to 12 inches, but 6 inches is the typical diameter. Gas lift lines may vary from 2 to 12 inches in diameter, but 6-inch diameter pipes are generally used for gas lift. If all three lines are present (gas gathering, gas lift, and fluids), they will share a common trench where possible.

Typically, to install a buried pipeline, topsoil will be removed, windrowed and placed on the non-working side of the route for later reclamation. Because working room is limited, the spoil may be spread out across the working side and construction will take place on the spoil. The working side of the corridor will be used for pipe stringing, bending, welding and equipment travel. Small areas on the working side displaying ruts or uneven ground will be groomed to facilitate the safe passage of equipment. After the pipelines are installed, spoil will be placed back into the trench, and the topsoil will be redistributed over the disturbed corridor prior to final reclamation. Typical depth of the trench will be 6 feet, but depths may vary according to site-specific conditions (presence of bedrock, etc.). The proposed trench width for the pipeline would range from 18-48 inches.

The pipeline will be welded along the proposed route and lowered into place. Trenching equipment will cut through the soil or into the bedrock and create good backfill, eliminating the need to remove large rocks. The proposed buried pipeline will be visually and radiographically inspected and the entire pipeline will be pneumatically or hydrostatically tested before being placed into service. Routine vehicle traffic will be prevented from using pipeline routes as travel ways by posting signs at the route's intersection with an access road.

The liquid gathering lines will be made of polyethylene or a composite polyethylene/steel or polyethylene/fiberglass that is not subject to internal or external pipe corrosion. The content of the produced fluids to be transferred by the liquid gathering system will be approximately 92% produced water and 8% condensate. Trunk line valve connections for the water gathering system will be below ground but accessible from the surface in order to prevent freezing during winter time.

If pipelines or roads encounter a drainage that could be subject to flooding or surface water during extreme precipitation events, Kerr-McGee will apply all applicable Army Corps mandates as well as the BLM's Hydraulic Considerations for Pipeline Crossings of Stream Channels (BLM Technical Note 423, April 2007). In addition, all stream and drainage crossings will be evaluated to determine the need for stream alteration permits from the State of Utah Division of Water Rights and if necessary, required permits will be secured. Similarly, where a road or pipeline crossing exists the pipe will be butt welded and buried to a depth between 24 and 48 inches or more. Dirt roads will be cut and restored to a condition equivalent to the existing condition. All Uintah County road encroachment and crossing permits, where applicable, will be obtained prior to crossing construction. In no case will pressure testing of pipelines result in discharge of liquids to the surface. Please see site specific PODs and/or mapping materials for location of related facilities such as cathodic protection wells or pumping stations. Pipeline signs will be installed along the route to indicate the pipeline proximity, ownership, and to provide emergency contact phone numbers. Above ground valves, lateral T's, and/or cathodic protection wells will be installed at various locations for production integrity and safety purposes.

Upon completion of the proposed buried pipeline, the entire area of disturbance will be reclaimed to the standards proposed in the Green River District Reclamation Guidelines. Please refer to section J for more details regarding final reclamation.

When no longer deemed necessary by the operator, Kerr-McGee or it's successor will consult with the BLM, Vernal Field Office before terminating of the use of the pipeline(s).

**The Anadarko Completions Transportation System (ACTS) information:**

Please refer to Exhibit C for ACTs Lines

Upon completion of the wells on this pad, Kerr-McGee is also requesting to utilize the pit on this the proposed location as an Anadarko Completion Transport System (ACTS) staging pit which will be utilized for other completion operations in the area. The ACTS process will reduce the amount of truck traffic on a field-wide basis, also reducing vehicle emissions and fugitive dust generation.

Kerr-McGee will use ACTS to optimize the completion processes for multiple pads across the project area which may include up to a section of development. ACTS will facilitate management of frac fluids by utilizing existing reserve pits and temporary, surface-laid aluminum pipe liquids transfer lines between frac locations. The pit will be refurbished as follows: mix and pile up drill cuttings with dry dirt, bury the original liner in the pit, walk bottom of pit with cat. Kerr-McGee will reline the pit with a 30 mil liner and double felt padding. The refurbished pit will be the same size or smaller as specified in the originally approved ROW/APD. The pit refurb will be done in a normal procedure and there will be no modification to the pit. Hog fence panels (5' X 16') will be built and painted shadow gray and will be put up on the work side of the pit. Polypropylene netting will be installed over all pits.

The collected hydrocarbons will be treated and sold at approved sales facilities. A loading rack with drip containment will also be installed where water trucks can unload and load to prevent damage caused from pulling hoses in and out of the pit .

ACTS will require temporarily laying multiple 6" aluminum pipe water transfer lines on the surface between either existing or refurbished reserve pits. Please see the attached ACTS exhibit C for placement of the proposed temporary lines. The temporary aluminum transfer lines will be utilized to transport frac fluid being injected and/or recovered during the completion process and will be laid adjacent to existing access roads or pipeline corridors. Upon completion of the frac operation, the liquids transfer lines will be flushed with fresh water and purged with compressed air. The contents of the transfer lines will be flushed into a water truck for delivery to another ACTS location or a reserve pit.

The volume of frac fluid transported through a water transfer line will vary, but volume is projected to be approximately 1.75 bbls per 50-foot joint. Although the maximum working pressure is 125 psig, the liquids transfer lines will be operated at a pressure of approximately 30 to 40 psig. Kerr-McGee requests to keep the netted pit open for one year from first production. During this time the surrounding well location completion fluids may be recycled in this pit and utilized for other frac jobs in the area. After one year Kerr-McGee will backfill the pit and reclaim. Kerr-McGee understands that due to the temporary nature of this system BLM considers this a casual use situation; therefore, no permanent ROW or temporary use plan will need to be issued by the BLM.

**E. Location and Types of Water Supply:**

Water for drilling and completion operations will be obtained from the following sources:

Permit # 49-2307	JD Field Services	Green River- Section 15, T2N, R22E
Permit # 49-2321	R.N. Industries	White River- Section 2, T10S, R24E
Permit # 49-2319	R.N. Industries	White River- Various Sources
Permit # 49-2320	R.N. Industries	Green River- Section 33, T8S, R23E

Water will be hauled to location over the roads marked on Maps A and B.

No water well is to be drilled on this lease.

**F. Construction Materials:**

Construction operations will typically be completed with native materials found on location. Construction materials that must be imported to the site (mineral material aggregate, soils or materials suitable for fill/surfacing) will be obtained from a nearby permitted source (described in site-specific documents). No construction materials will be removed from federal lands without prior approval from the BLM. A source location other than an on-location construction site will be designated either via a map or narrative within the project specific materials provided to the BLM.

**G. Methods for Handling Waste:**

All wastes subject to regulation will be handled in compliance with applicable laws to minimize the potential for leaks or spills to the environment. Kerr-McGee also maintains a Spill Control and Countermeasure Plan, which includes notification requirements, including to the BLM, for all reportable spills of oil, produced liquids, and hazardous materials.

Any accidental release, such as a leak or spill in excess of the reportable quantity, as established by 40 CFR Part 117.3, will be reported as per the requirements of CERCLA, Section 102 B. If a release involves petroleum hydrocarbons or produced liquids, Kerr-McGee will comply with the notification requirements of NTL-3A. Drill cuttings and/or drilling fluids will be contained in the reserve/frac pit. Cuttings will be buried in pit(s) upon closure. Unless specifically approved by the BLM, no oil or other oil-based drilling additives, chromium/metals-based or saline muds will be used during drilling. Only fresh water (as specified above), biodegradable polymer soap, bentonite clay, and/or non-toxic additives will be used in the mud system.

Pits will be constructed to minimize the accumulation of surface precipitation runoff into the pit (via appropriate placement of subsoil/topsoil storage areas and/or construction of berms, ditches, etc). Should unexpected liquid petroleum hydrocarbons (crude oil or condensate) be encountered during drilling, completions or well testing, liquid petroleum hydrocarbons will either be contained in test tanks on the well site or evacuated by vacuum trucks and transported to an approved disposal/sales facility. Should petroleum hydrocarbons unexpectedly be released into a pit, they will be removed as soon as practical but in no case will they remain longer than 72 hours unless approved by the BLM. Should timely removal not be feasible, the pit will be netted as soon as practical. Similarly, hydrocarbon removal will take place prior to the closure of the pit, unless authorization is provided for disposal via alternate pit closure methods (e.g. solidification).

The reserve and/or fracture stimulation pit will be lined with an impermeable liner. The liner will be a synthetic material 30 mil or thicker. The bottom and side walls of the pit will be void of any sharp rocks that could puncture the liner. The liner will be installed over smooth fill subgrade that is free of pockets, loose rocks, or other materials (i.e. sand, sifted dirt, bentonite, straw, etc.) that could damage the liner. After evaporation and when dry, the reserve pit liners will be cut off, ripped and/or folded back (as safety considerations allow) as near to the mud surface as possible and buried on location or hauled to a landfill prior to backfilling the pit with a minimum of five feet of soil material.

Where necessary and if conditions (freeboard, etc.) allow, produced liquids from newly completed wells may be temporarily disposed of into pits for a period not to exceed 90 days as per Onshore Order Number 7 (OSO 7). Subsequently, permanent approved produced water disposal methods will be employed in accordance with OSO 7 and/or as described in a Water Management Plan (WMP). Otherwise, fluids disposal locations and associated haul routes, for ROW consideration, are typically depicted on Topo A of individual projects. Revisions to the water source or method of transportation will be subject to written approval from the BLM.

Any additional pits necessary for subsequent operations, such as temporary flare or workover pits, will be contained within the originally approved well pad and disturbance boundaries. Such temporary pits will be backfilled and reclaimed within 180 days of completion of work at a well location.

Pits containing drilling cuttings, mud, and/or completions fluids will be allowed to dry. Any free fluids remaining after six (6) months from reaching total depth, date of completion, and/or determination of inactivity will be removed (as weather conditions allow) to an approved site and the pit reclaimed. Additional drying methods may include fly-ash solidification or sprinkler evaporation. Installation and operation of any sprinklers, pumps, and equipment will ensure that water spray or mist does not drift.

No garbage or non-exempt substances as defined by Resource Conservation and Recovery Act (RCRA) subtitle C will be placed in the reserve pit. All refuse (trash and other solid waste including cans, paper, cable, etc.) generated during construction, drilling, completion, and well testing activities will be contained in an enclosed receptacle, removed from the

drill locations promptly, and transported to an approved disposal facility. Immediately after removal of the drilling rig, all debris and other waste materials not contained within trash receptacles will be collected and removed from the well location.

For the protection of livestock and wildlife, all open pits (excluding flare pits) will be fenced to prevent wildlife or livestock entry. Total height of pit fencing will be at least 42" and corner posts will be cemented and/or braced in such a manner as to keep the fence tight at all times. Standard steel, wood, or pipe posts shall be used between the corner braces. Maximum distance between any 2 fence posts shall be no greater than 16'. Siphons, catchments, and absorbent pads will be installed to keep hydrocarbons produced by the drilling rig or other equipment on location from entering the reserve pit. Hydrocarbons, contaminated pads, and/or soils will be disposed of in accordance with state and federal requirements.

Portable, self-contained chemical toilets and/or sewage processing facilities will be provided for human waste disposal. Upon completion of operations, or as required, the toilet holding tanks will be pumped and the contents disposed of in an approved sewage disposal facility. All applicable regulations pertaining to disposal of human and solid waste will be observed.

#### Materials Management

Hazardous materials above reportable quantities will not be produced by drilling or completing proposed wells or constructing the pipelines/facilities. The term "hazardous materials" as used here means: (1) any substance, pollutant, or containment listed as hazardous under the Comprehensive Environmental Response, Compensation, and Liability Act (CERCLA) of 1980, as amended 42 U.S.C. 9601 et seq., and the regulations issued under CERCLA; and (2) any hazardous waste as defined in RCRA of 1976, as amended. In addition, no extremely hazardous substance, as defined in 40 CFR 355, in threshold planning quantities, would be used, produced, stored, transported, or disposed of while producing any well.

Hazardous materials may be contained in some grease or lubricants, solvents, acids, paint, and herbicides, among others as defined above. Kerr-McGee maintains a file, per 29 CFR 1910.1200 (g) containing current Material Safety Data Sheets (MSDS) for all chemicals, compounds, and/or substances that are used during the course of construction, drilling, completion, and production operations for this project. The transport, use, storage and handling of hazardous materials will follow procedures specified by federal and state regulations. Transportation of hazardous materials to the well location is regulated by the Department of Transportation (DOT) under 49 CFR, Parts 171-180. DOT regulations pertain to the packing, container handling, labeling, vehicle placarding, and other safety aspects.

Potentially hazardous materials used in the development or operation of wells will be kept in limited quantities on well sites and at the production facilities for short periods of time. Chemicals meeting the criteria for being an acutely hazardous material/substance, or meet the quantities criteria per BLM Instruction Memorandum No. 93-344, will not be used.

Chemicals subject to reporting under Title III of the Superfund Amendments and Reauthorization Act (SARA) in quantities of 10,000 pounds or more may be produced and/or stored at production facilities and may be kept in limited quantities on drilling sites and well locations for short periods of time during drilling or completion activities.

Fluids disposal and pipeline/haul routes are depicted on Topo Map A.

Any produced water separated from recoverable condensate from the proposed well will be contained in a water tank and will then be transported by pipeline and/or truck to one of the pre-approved disposal sites:

RNI in Sec. 5 T9S R22E  
NBU #159 in Sec. 35 T9S R21E  
Ace Oilfield in Sec. 2 T6S R20E  
MC&MC in Sec. 12 T6S R19E  
Pipeline Facility in Sec. 36 T9S R20E  
Goat Pasture Evaporation Pond in SW/4 Sec. 16 T10S R22E  
Bonanza Evaporation Pond in Sec. 2 T10S R23E

Or to one of the following Kerr-McGee active Salt Water Disposal (SWD) wells:

NBU 159 SWD in Sec. 35 T9S R21E  
CIGE 112D SWD in Sec. 19 T9S R21E  
CIGE 114 SWD in Sec. 34 T9S R21E  
NBU 921-34K SWD in Sec. 34 T9S R21E  
NBU 921-33F SWD in Sec. 34 T9S R21E

**H. Ancillary Facilities:**

No additional ancillary facilities are planned for this location.

**I. Well Site Layout:**

The location, orientation and aerial extent of each drill pad, reserve/completion/flare pit, access road ingress/egress points, drilling rig, dikes/ditches, existing wells/infrastructure; proposed cuts and fills; and topsoil and spoil material stockpile locations are depicted on the exhibits for each project where applicable. Site-specific conditions may require slight deviation in actual equipment and facility layout; however, the area of disturbance, as described in the survey, will not be exceeded.

For the protection of livestock and wildlife, all open pits and cellars will be fenced to prevent wildlife or livestock entry. Total height of pit fencing will be at least 42 inches and corner posts will be cemented and/or braced in such a manner as to keep the fence tight at all times. Standard steel, wood, or pipe posts shall be used between the corner braces. Maximum distance between any 2 fence posts shall be no greater than 16 feet.

Each well will utilize either a centralized tank battery, centralized fluids management system, or have tanks installed on its pad. Production tanks will be constructed, maintained, and operated to prevent unauthorized surface or subsurface discharges of liquids and to prevent livestock or wildlife entry. The tanks are not to be used for disposal of liquids from additional sources without prior approval of BLM.

Where produced liquids tanks are utilized, the tanks will be constructed, maintained, and operated to prevent unauthorized surface or subsurface discharges of liquids. The tanks will be fenced or capped to prevent livestock or wildlife entry. The tanks will be kept reasonably free from surface accumulations of liquid hydrocarbons. The tanks are not to be used for disposal of liquids from additional sources without the prior approval of the BLM.

**J. Plans for Surface Reclamation:**

The surface reclamation will be undertaken in two phases: interim and final. Interim reclamation is conducted following well completion and extends through the period of production. Interim reclamation is for the area of the well pad that is not required for production activities. Final reclamation is conducted following well plugging/conversion and/or facility abandonment processes.

Reclamation activities in both phases may include but is not limited to the re-contouring or re-configuration of topographic surfaces, restoration of drainage systems, segregation of spoils materials, minimizing surface disturbance, re-evaluating backfill requirements, pit closure, topsoil redistribution, soil treatments, seeding and weed control.

**Interim Reclamation**

Interim reclamation may include pit evaporation, fluid removal, pit solidification, re-contouring, ripping, spreading top soil, seeding, and/or weed control. Interim reclamation will be performed in accordance with OSO 1, or written notification will be provided to the BLM for approval. Where feasible, drilling locations, reserve pits, or access routes not utilized for production operations will be re-contoured to a natural appearance.

Interim re-contouring involves bringing all construction material from cuts and fills back onto the well pad and site and reestablishing the natural contours where desirable and practical. Fill and stockpiled spoils no longer necessary to the operation will be spread on the cut slopes and covered with stockpiled topsoil. All stockpiled top soils will be used for interim reclamation where practical to maintain soil viability. Where possible, the land surface will be left "rough" after re-contouring to ensure that the maximum surface area will be available to support the reestablishment of vegetative cover.

A reserve pit, upon being allowed to dry, will be backfilled and compacted with cover materials that are void of any topsoil, vegetation, large stones, rocks or foreign objects. Soils that are moisture laden, saturated, or partially/completely frozen will not be used for backfill or cover. The pit area will be mounded to allow for settling and to promote positive surface drainage away from the pit. Disposal of pit fluids and linings is discussed in Section G.

**Final Reclamation**

Final reclamation will be performed for unproductive wells and after the end of the life of a productive well. As soon as practical after the conclusion of drilling and testing operations, unproductive drill holes will be plugged and abandoned (P&A). Site and road reclamation will commence following plugging. In no case will reclamation at non-producing locations be initiated later than six (6) months from the date a well is plugged. A joint inspection of the disturbed area to be reclaimed

may be requested by Kerr-McGee. The primary purpose of this inspection will be to review the existing conditions, or agree upon a revised final reclamation and abandonment plan. The BLM will be notified prior to commencement of reclamation operations. A Notice of Intent to Abandon will be filed for final recommendations regarding surface reclamation.

After plugging, all wellhead equipment that is no longer needed will be removed, and the well site will be reclaimed. Final contouring will blend with and follow as closely as practical the natural terrain and contours of the original site and surrounding areas. After re-contouring the site to the approximate contour that existed prior to pad construction, final grading will be conducted over the entire surface of the well site and access road. The area will be ripped to a depth of 18 to 24" on 18 to 24" centers, where practical. The surface soil material will be pitted with small depressions to form longitudinal depressions 12 to 18" deep, where practical. The entire area will be uniformly covered with the depressions constructed perpendicular to the natural flow of water.

Reclamation of roads will be performed at the discretion of the BLM. All unnecessary surface equipment and structures (e.g. cattle guards) and water control structures (e.g. culverts, drainage pipes) not needed to facilitate successful reclamation will be removed during final reclamation. Roads that will be reclaimed will be ripped to a depth of 18 inches where practical, re-contoured to approximate the original contour of the ground and seeded in accordance with the seeding specifications of the BLM.

Upon successfully completing reclamation of a P&A location, a Final Abandonment Notice will be submitted to the BLM.

**Measures Common to Interim and Final Reclamation**

Soil preparation will be conducted using a disk for areas in need of more soil preparation following site preparation. This will provide primary soil tillage to a depth no greater than 6 inches. Prior to reseeding, compacted areas will be scarified by ripping or chiseling to loosen compacted soils, promote water infiltration, and improve soil aeration and root penetration.

Seeding will occur year-round as conditions allow and will typically be accomplished through the use of a no-till rangeland style seed drill with a "picker box" in order to seed "fluffy" seed. Where drill seeding is not the preferred method, seed will be broadcast and then raked into the ground at double the rate of drill seeding. Seed mixes appropriate to the native plant community as determined and specified for each project location based on the site specific soils will be used for re-vegetation. The seed mixes will be selected from a list provided by or approved by the BLM, or a specific seed mix will be proposed by Kerr-McGee to the BLM and used after its approval. The selected specific seed mix for each well location and road segment will be utilized while performing interim and final reclamation for each project. All seed will be certified and tags will be maintained by Kerr-McGee. Every effort will be made to obtain "cheat grass free seed".

Seed Mix to be used for Well Site, Access Road, and Pipeline (as applicable):

Shadescale Mix	e Live Seed lbs/acre
Indian Ricegrass (Nezpar)	3
Sandberg bluegrass	0.75
Bottlebrush squirreltail	1
Great Basin Wildrye	0.5
Crested wheatgrass (Ephraim)	1.5
Winterfat	0.25
Shadscale	1.5
Four-wing saltbush	0.75
Forage Kochia	0.25
<b>Total</b>	<b>9.5</b>

Additional soil amendments and/or stabilization may be required on sites with poor soils and/or excessive erosion potential. Where severe erosion can become a problem and/or the use of machinery is not practical, seed will be hand broadcast and raked with twice the specified amount of seed. Slopes will be stabilized using materials specifically designed to prevent erosion on steep slopes and hold seed in place so vegetation can become permanently established. These materials will include, but are not limited to: erosion control blankets, hydro-mulch, and/or bonded fiber matrix at a rate to achieve a minimum of 80 percent soil coverage. Soil amendments such as "Sustain" (an organic fertilizer that will be applied at the rate 1,800 – 2,100 lbs/acre with seed) may also be dry broadcast or applied with hydro-seeding equipment.

**Weed Control**

All weed management will be done in accordance with the Vernal BLM Surface Disturbance Weed Policy. Noxious weeds will be controlled, as applicable, on project areas. Monitoring and management of noxious and/or invasive weeds of concern will be completed annually until the project is deemed successfully reclaimed by the surface management agency and/or owner according to the Anadarko Integrated Weed Management Plan. Noxious weed infestations will be mapped using a GPS unit and submitted to the BLM with information required in the Vernal BLM Surface Disturbance Weed

Policy. If herbicide is to be applied it will be done according to an approved Pesticide Use Permit (PUP), inclusive of applicable locations. All pesticide applications will be recorded using a Pesticide Application Record (PAR) and will be submitted along with a Pesticide Use Report (PUR) annually prior to Dec. 31.

#### Monitoring

Monitoring of reclaimed project areas will be completed annually during the growing season and actions to ensure reclamation success will be taken as needed. During the first two growing seasons an ocular methodology will be used to determine the success of the reclamation activities. During the 3rd growing season a 200 point line intercept (quantitative) methodology will be used to obtain basal cover. The goal is to have the reclaimed area reach 30% basal cover when compared to the reference site. If after three growing seasons the area has not reached 30% basal cover, additional reclamation activities may be necessary. Monitoring will continue until the reclaimed area reaches 75% basal cover of desirable vegetation when compared to the reference site. (Green River District Reclamation Guidelines)

All monitoring reports will be submitted electronically to the Vernal BLM in the form of a geo-database no later than March 31, of the calendar year following the data collection.

#### K. Surface/Mineral Ownership:

United States of America  
Bureau of Land Management  
170 South 500 East  
Vernal, UT 84078  
(435)781-4400

#### L. Other Information:

##### Onsite Specifics:

- A 404 Stream Alteration Permit will be obtained to cross the Sand Wash in the SE/4 of the section - See Exhibit A or B.
- Facilities: Will be painted Shadow Grey
- Existing surface gas gathering pipeline will be removed from location if no longer in service
- A low water crossing will be required on the access road.

#### Cultural and Paleontological Resources

All personnel are strictly prohibited from collecting artifacts, any paleontological specimens or fossils, and from disturbing any significant cultural resources in the area. If artifacts, fossils, or any culturally sensitive materials are exposed or identified in the area of construction, all construction operations that would affect the newly discovered resource will cease, and Kerr-McGee will provide immediate notification to the BLM.

#### Resource Reports:

A Class I literature survey was completed on February 11, 2011, by Montgomery Archaeological Consultants, Inc (MOAC). For additional details please refer to report MOAC 10-243b.

A paleontological reconnaissance survey was completed on December 27, 2010, by Intermountain Paleo-Consulting. For additional details please refer to report IPC #10-32.

Biological field survey was completed on January 27, 2011, by Grasslands Consulting, Inc (GCI). For additional details please refer to report GCI-406.

Biological field survey was completed for the main tank liquid line on June 2, 2011, by Grasslands Consulting, Inc (GCI). For additional details please refer to report GCI-457.

#### M. Lessee's or Operators' Representative & Certification:

Laura Abrams  
Regulatory Analyst II  
Kerr-McGee Oil & Gas Onshore LP  
PO Box 173779  
Denver, CO 80217-3779  
(720) 929-6356

Tommy Thompson  
General Manager, Drilling  
Kerr-McGee Oil & Gas Onshore LP  
PO Box 173779  
Denver, CO 80217-3779  
(720) 929-6724

Certification: All lease and/or unit operations will be conducted in such a manner that full compliance is made with all applicable laws, regulations, Onshore Oil and Gas Orders, the approved Plan of Operations, and any applicable Notice to Lessees.

NBU 922-30F1CS / 922-30F4BS / 922-30F4CS / 922-30K1BS / 922-30K1CS  
Kerr-McGee Oil Gas Onshore, L.P.

NBU 922-30F Pad  
Surface Use Plan of Operations  
12 of 12

The Operator will be fully responsible for the actions of its subcontractors. A complete copy of the approved "Application for Permit to Drill" will be furnished to the field representative(s) to ensure compliance and shall be on location during all construction and drilling operations.

Kerr-McGee Oil & Gas Onshore LP is considered to be the operator of the subject well. Kerr-McGee Oil & Gas Onshore LP agrees to be responsible under terms and conditions of the lease for the operations conducted upon leased lands.

Bond coverage pursuant to 43 CFR 3104 for lease activities is being provided by Bureau of Land Management Nationwide Bond WYB000291.

I hereby certify that I, or persons under my supervision, have inspected the proposed drill site and access route, that I am familiar with the conditions that currently exist; that I have full knowledge of the State and Federal laws applicable to this operation; that the statements made in this plan are, to the best of my knowledge, true and correct; and the work associated with the operations proposed herein will be performed in conformity with this APD package and the terms and conditions under which it is approved. I also certify that I, or the company I represent, am responsible for operations conducted under this application. These statements are subject to the provisions of 18 U.S.C. 1001 for the filing of false statements.

  
\_\_\_\_\_  
Laura Abrams

\_\_\_\_\_  
June 2, 2011  
Date



Kerr-McGee Oil & Gas Onshore LP  
PO Box 173779  
DENVER, CO 80217-3779

April 4, 2011

Ms. Diana Mason  
Division of Oil, Gas and Mining  
P.O. Box 145801  
Salt Lake City, UT 84114-6100

Re: Directional Drilling R649-3-11  
NBU 922-30K1CS  
T9S-R22E  
Section 30 SENW (Surf), NESW (Bottom)  
Surface: 2164' FNL, 1588' FWL  
Bottom Hole: 2198' FSL, 1979' FWL  
Uintah County, Utah

Dear Ms. Mason:

Pursuant to the filing of Kerr-McGee Oil & Gas Onshore LP's (Kerr-McGee) Application for Permit to Drill regarding the above referenced well, we are hereby submitting this letter in accordance with Oil & Gas Conservation Rule R649-3-11 pertaining to Directional Drilling.

- Kerr-McGee's NBU 922-30K1CS is located within the Natural Buttes Unit area.
- Kerr-McGee is permitting this well as a directional well in order to minimize surface disturbance. Locating the well at the surface location and directionally drilling from this location, Kerr-McGee will be able to utilize the existing roads and pipelines in the area.
- Furthermore, Kerr-McGee certifies that it is the sole working interest owner within 460 feet of the entire directional well bore.

Therefore, based on the above stated information, Kerr-McGee Oil & Gas Onshore LP requests the permit be granted pursuant to R649-3-11.

Sincerely,

KERR-MCGEE OIL & GAS ONSHORE LP


A handwritten signature in blue ink that reads 'Joe Matney'.

Joe Matney  
Sr. Staff Landman


**RECEIVED: June 16, 2011**

**API Number: 4304751685**  
**Well Name: NBU 922-30K1CS**  
 Township T0.9 . Range R2.2 . Section 30  
**Meridian: SLBM**  
 Operator: KERR-MCGEE OIL & GAS ONSHORE, L.P.

Map Prepared:  
 Map Produced by Diana Mason

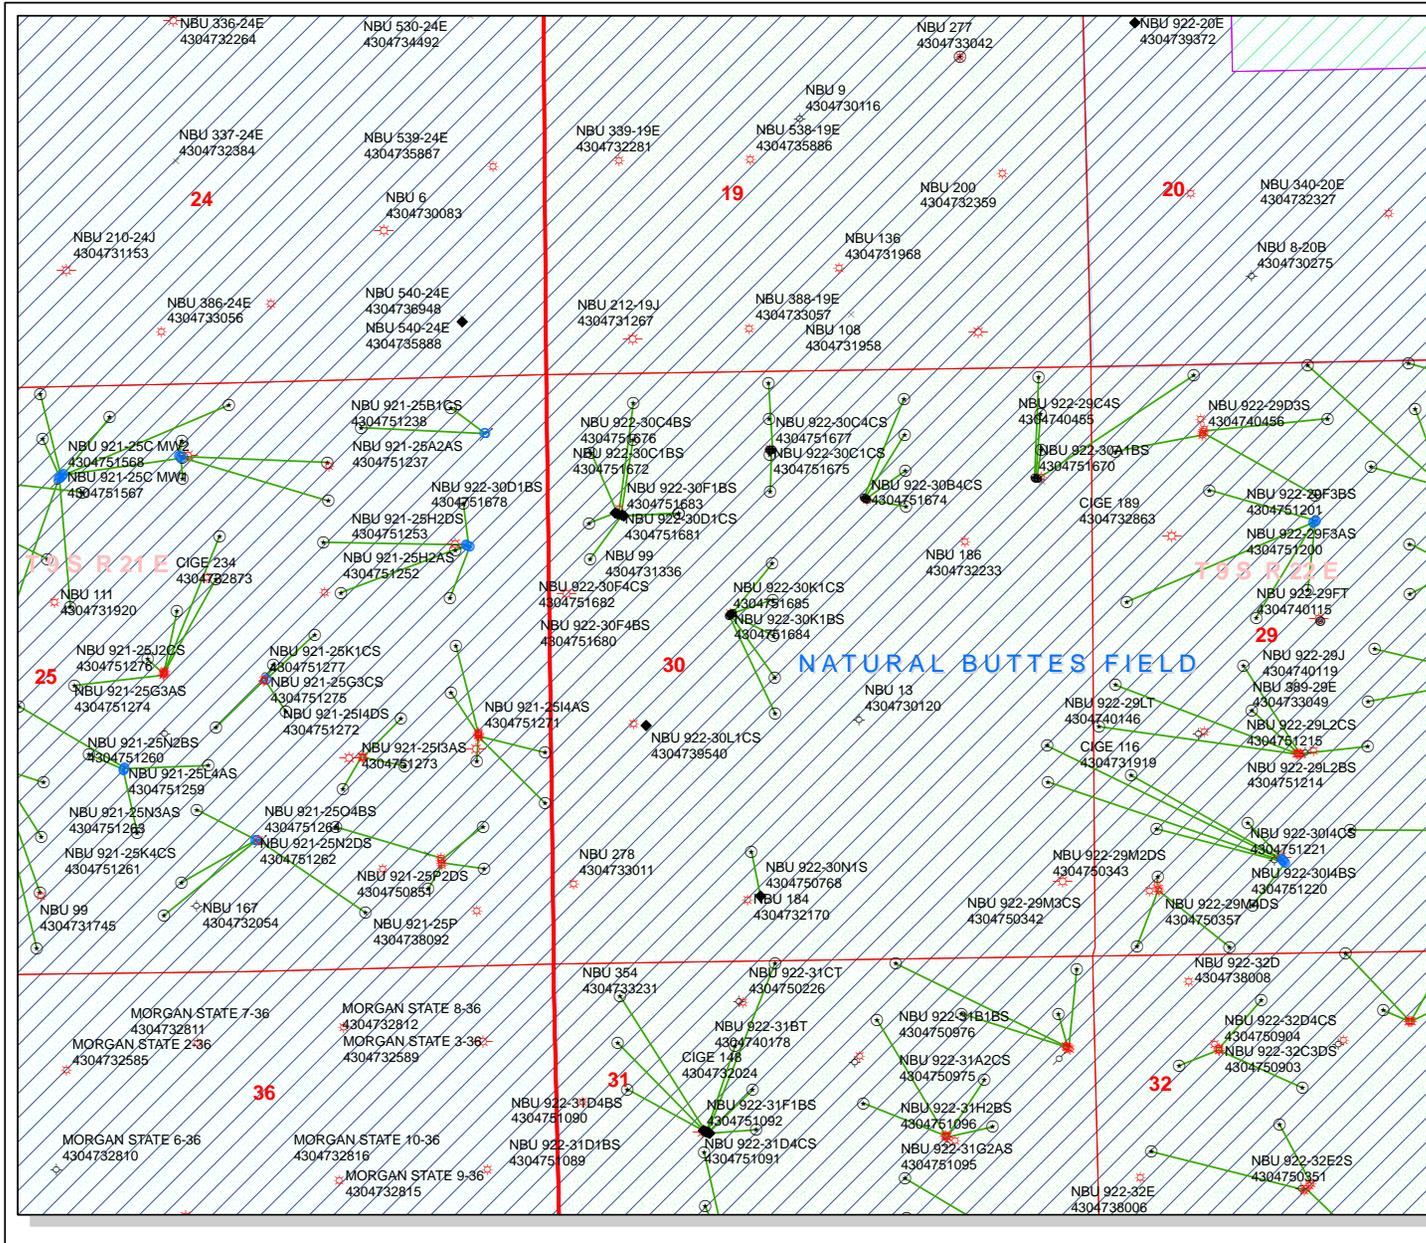

Units	Wells Query Status
ACTIVE	APD - Approved Permit
EXPLORATORY	DRL - Spudded (Drilling Commenced)
GAS STORAGE	GIW - Gas Injection
NF PP OIL	GS - Gas Storage
NF SECONDARY	LA - Location Abandoned
PI OIL	LOC - New Location
PP GAS	OPS - Operation Suspended
PP GEOTHERMAL	PA - Plugged Abandoned
PP OIL	PGW - Producing Gas Well
SECONDARY	POW - Producing Oil Well
TERMINATED	RET - Returned APD
Unknown	SGW - Shut-in Gas Well
ABANDONED	SOW - Shut-in Oil Well
ACTIVE	TA - Temp. Abandoned
COMBINED	TW - Test Well
INACTIVE	WDW - Water Disposal
STORAGE	WIW - Water Injection Well
TERMINATED	WSW - Water Supply Well
Sections	
Township	

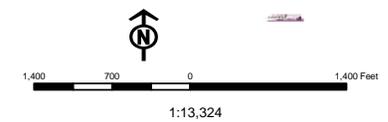

# United States Department of the Interior

## BUREAU OF LAND MANAGEMENT

Utah State Office

P.O. Box 45155

Salt Lake City, Utah 84145-0155

IN REPLY REFER TO:

3160

(UT-922)

June 20, 2011

Memorandum

To: Assistant District Manager Minerals, Vernal District

From: Michael Coulthard, Petroleum Engineer

Subject: 2011 Plan of Development Natural Buttes Unit  
Uintah County, Utah.

Pursuant to email between Diana Whitney, Division of Oil, Gas and Mining, and Mickey Coulthard, Utah State Office, Bureau of Land Management, the following wells are planned for calendar year 2011 within the Natural Buttes Unit, Uintah County, Utah.

API #	WELL NAME	LOCATION
-------	-----------	----------

(Proposed PZ WASATCH-MESA VERDE)

**NBU 922-30A PAD**

43-047-51666	NBU 922-29D1BS	Sec 30 T09S R22E 0990 FNL 0492 FEL
	BHL	Sec 29 T09S R22E 0088 FNL 0925 FWL

43-047-51667	NBU 922-30A4BS	Sec 30 T09S R22E 0987 FNL 0502 FEL
	BHL	Sec 30 T09S R22E 0732 FNL 0457 FEL

43-047-51668	NBU 922-30A1CS	Sec 30 T09S R22E 0985 FNL 0512 FEL
	BHL	Sec 30 T09S R22E 0406 FNL 0457 FEL

43-047-51670	NBU 922-30A1BS	Sec 30 T09S R22E 0982 FNL 0521 FEL
	BHL	Sec 30 T09S R22E 0083 FNL 0469 FEL

**NBU 922-30B PAD**

43-047-51669	NBU 922-30B1CS	Sec 30 T09S R22E 1135 FNL 2047 FEL
	BHL	Sec 30 T09S R22E 0570 FNL 1682 FEL

43-047-51671	NBU 922-30B1BS	Sec 30 T09S R22E 1130 FNL 2056 FEL
	BHL	Sec 30 T09S R22E 0251 FNL 1682 FEL

43-047-51673	NBU 922-30B4BS	Sec 30 T09S R22E 1141 FNL 2039 FEL
	BHL	Sec 30 T09S R22E 0896 FNL 1681 FEL

43-047-51674	NBU 922-30B4CS	Sec 30 T09S R22E 1146 FNL 2030 FEL
	BHL	Sec 30 T09S R22E 1222 FNL 1680 FEL

**NBU 922-30C PAD**

43-047-51672	NBU 922-30C1BS	Sec 30 T09S R22E 0684 FNL 2012 FWL
	BHL	Sec 30 T09S R22E 0083 FNL 1991 FWL

**RECEIVED: June 21, 2011**

API #	WELL NAME	LOCATION
-------	-----------	----------

(Proposed PZ WASATCH-MESA VERDE)

**NBU 922-30C PAD**

43-047-51675	NBU 922-30C1CS	Sec 30 T09S R22E 0680 FNL 1982 FWL
	BHL	Sec 30 T09S R22E 0405 FNL 1988 FWL

43-047-51676	NBU 922-30C4BS	Sec 30 T09S R22E 0681 FNL 1992 FWL
	BHL	Sec 30 T09S R22E 0730 FNL 1987 FWL

43-047-51677	NBU 922-30C4CS	Sec 30 T09S R22E 0683 FNL 2002 FWL
	BHL	Sec 30 T09S R22E 1056 FNL 1986 FWL

**NBU 922-30D PAD**

43-047-51678	NBU 922-30D1BS	Sec 30 T09S R22E 1236 FNL 0616 FWL
	BHL	Sec 30 T09S R22E 0240 FNL 0771 FWL

43-047-51681	NBU 922-30D1CS	Sec 30 T09S R22E 1243 FNL 0635 FWL
	BHL	Sec 30 T09S R22E 0569 FNL 0762 FWL

43-047-51683	NBU 922-30F1BS	Sec 30 T09S R22E 1249 FNL 0654 FWL
	BHL	Sec 30 T09S R22E 1238 FNL 1154 FWL

**NBU 922-30F PAD**

43-047-51679	NBU 922-30F1CS	Sec 30 T09S R22E 2144 FNL 1622 FWL
	BHL	Sec 30 T09S R22E 1706 FNL 1984 FWL

43-047-51680	NBU 922-30F4BS	Sec 30 T09S R22E 2149 FNL 1614 FWL
	BHL	Sec 30 T09S R22E 2032 FNL 1983 FWL

43-047-51682	NBU 922-30F4CS	Sec 30 T09S R22E 2154 FNL 1605 FWL
	BHL	Sec 30 T09S R22E 2357 FNL 1982 FWL

43-047-51684	NBU 922-30K1BS	Sec 30 T09S R22E 2159 FNL 1596 FWL
	BHL	Sec 30 T09S R22E 2523 FSL 1980 FWL

43-047-51685	NBU 922-30K1CS	Sec 30 T09S R22E 2164 FNL 1588 FWL
	BHL	Sec 30 T09S R22E 2198 FSL 1979 FWL

This office has no objection to permitting the wells at this time.

bcc: File - Natural Buttes Unit  
 Division of Oil Gas and Mining  
 Central Files  
 Agr. Sec. Chron  
 Fluid Chron

MCoulthard:mc:6-20-11

## WORKSHEET APPLICATION FOR PERMIT TO DRILL

**APD RECEIVED:** 6/16/2011**API NO. ASSIGNED:** 43047516850000**WELL NAME:** NBU 922-30K1CS**OPERATOR:** KERR-MCGEE OIL & GAS ONSHORE, L.P. (N2995)**PHONE NUMBER:** 720 929-6356**CONTACT:** Laura Abrams**PROPOSED LOCATION:** SENW 30 090S 220E**Permit Tech Review:** **SURFACE:** 2164 FNL 1588 FWL**Engineering Review:** **BOTTOM:** 2198 FSL 1979 FWL**Geology Review:** **COUNTY:** UINTAH**LATITUDE:** 40.00834**LONGITUDE:** -109.48426**UTM SURF EASTINGS:** 629373.00**NORTHINGS:** 4429573.00**FIELD NAME:** NATURAL BUTTES**LEASE TYPE:** 1 - Federal**LEASE NUMBER:** UTU463**PROPOSED PRODUCING FORMATION(S):** WASATCH-MESA VERDE**SURFACE OWNER:** 1 - Federal**COALBED METHANE:** NO**RECEIVED AND/OR REVIEWED:**

- PLAT**
- Bond:** FEDERAL - WYB000291
- Potash**
- Oil Shale 190-5**
- Oil Shale 190-3**
- Oil Shale 190-13**
- Water Permit:** 43-8496
- RDCC Review:**
- Fee Surface Agreement**
- Intent to Commingle**

**Commingle Approved****LOCATION AND SITING:**

- R649-2-3.**
- Unit:** NATURAL BUTTES
- R649-3-2. General**
- R649-3-3. Exception**
- Drilling Unit**
- Board Cause No:** Cause 173-14
- Effective Date:** 12/2/1999
- Siting:** Suspends General Siting
- R649-3-11. Directional Drill**

**Comments:** Presite Completed

**Stipulations:**

- 3 - Commingle - ddoucet
- 4 - Federal Approval - dmason
- 15 - Directional - dmason
- 17 - Oil Shale 190-5(b) - dmason

**RECEIVED: August 17, 2011**



GARY R. HERBERT  
*Governor*

GREGORY S. BELL  
*Lieutenant Governor*

## State of Utah

DEPARTMENT OF NATURAL RESOURCES

MICHAEL R. STYLER  
*Executive Director*

Division of Oil, Gas and Mining

JOHN R. BAZA  
*Division Director*

### Permit To Drill

\*\*\*\*\*

**Well Name:** NBU 922-30K1CS  
**API Well Number:** 43047516850000  
**Lease Number:** UTU463  
**Surface Owner:** FEDERAL  
**Approval Date:** 8/17/2011

**Issued to:**

KERR-MCGEE OIL & GAS ONSHORE, L.P., P.O. Box 173779, Denver, CO 80217

**Authority:**

Pursuant to Utah Code Ann. §40-6-1 et seq., and Utah Administrative Code R649-3-1 et seq., the Utah Division of Oil, Gas and Mining issues conditions of approval, and permit to drill the listed well. This permit is issued in accordance with the requirements of Cause 173-14. The expected producing formation or pool is the WASATCH-MESA VERDE Formation(s), completion into any other zones will require filing a Sundry Notice (Form 9). Completion and commingling of more than one pool will require approval in accordance with R649-3-22.

**Duration:**

This approval shall expire one year from the above date unless substantial and continuous operation is underway, or a request for extension is made prior to the expiration date

**Commingle:**

In accordance with Board Cause No. 173-14, commingling of the production from the Wasatch formation and the Mesaverde formation in this well is allowed.

**General:**

Compliance with the requirements of Utah Admin. R. 649-1 et seq., the Oil and Gas Conservation General Rules, and the applicable terms and provisions of the approved Application for permit to drill.

**Conditions of Approval:**

State approval of this well does not supercede the required federal approval, which must be obtained prior to drilling.

In accordance with Utah Admin. R.649-3-11, Directional Drilling, the operator shall submit a complete angular deviation and directional survey report to the Division within 30 days following completion of the well.

In accordance with the Order in Cause No. 190-5(b) dated October 28, 1982, the operator shall comply with the requirements of Rules R649-3-31 and R649-3-27 pertaining to Designated Oil Shale Areas. Additionally, the operators shall ensure that the surface and or production casing is properly cemented over the entire oil shale section as defined by Rule R649-3-31. The Operator shall report the actual depth the oil shale is encountered to the division.

**Notification Requirements:**

The operator is required to notify the Division of Oil, Gas and Mining of the following actions during drilling of this well:

- Within 24 hours following the spudding of the well – contact Carol Daniels at 801-538-5284 (please leave a voicemail message if not available)  
OR  
submit an electronic sundry notice (pre-registration required) via the Utah Oil & Gas website at <http://oilgas.ogm.utah.gov>

**Reporting Requirements:**

All reports, forms and submittals as required by the Utah Oil and Gas Conservation General Rules will be promptly filed with the Division of Oil, Gas and Mining, including but not limited to:

- Entity Action Form (Form 6) – due within 5 days of spudding the well
- Monthly Status Report (Form 9) – due by 5th day of the following calendar month
- Requests to Change Plans (Form 9) – due prior to implementation
- Written Notice of Emergency Changes (Form 9) – due within 5 days
- Notice of Operations Suspension or Resumption (Form 9) – due prior to implementation
- Report of Water Encountered (Form 7) – due within 30 days after completion
- Well Completion Report (Form 8) – due within 30 days after completion or plugging

**Approved By:**



For John Rogers  
Associate Director, Oil & Gas

RECEIVED

Form 3160-3  
(August 2007)

UNITED STATES  
DEPARTMENT OF THE INTERIOR  
BUREAU OF LAND MANAGEMENT

JUN 16 2011

FORM APPROVED  
OMB No. 1004-0136  
Expires July 31, 2010

BLM, Vernal Utah  
APPLICATION FOR PERMIT TO DRILL OR REENTER

5. Lease Serial No. UTU463
6. If Indian, Allottee or Tribe Name
7. If Unit or CA Agreement, Name and No. UTU63047A
8. Lease Name and Well No. NBU 922-30K1CS
9. API Well No. 43-047-51684 51685
10. Field and Pool, or Exploratory NATURAL BUTTES
11. Sec., T., R., M., or Blk. and Survey or Area Sec 30 T9S R22E Mer SLB
12. County or Parish UINTAH COUNTY
13. State UT
17. Spacing Unit dedicated to this well
20. BLM/BIA Bond No. on file WYB000291
23. Estimated duration 60-90 DAYS

1a. Type of Work: <input checked="" type="checkbox"/> DRILL <input type="checkbox"/> REENTER
1b. Type of Well: <input type="checkbox"/> Oil Well <input checked="" type="checkbox"/> Gas Well <input type="checkbox"/> Other <input checked="" type="checkbox"/> Single Zone <input type="checkbox"/> Multiple Zone
2. Name of Operator KERR-MCGEE OIL&GAS ONSHORE LP Contact: LAURA ABRAMS Laura.Abrams@anadarko.com
3a. Address PO BOX 173779 DENVER, CO 80202-3779
3b. Phone No. (include area code) Ph: 720-929-6356 Fx: 720-929-7356
4. Location of Well (Report location clearly and in accordance with any State requirements. *) At surface SENW 2164FNL 1588FWL 40.008326 N Lat, 109.484995 W Lon At proposed prod. zone NESW 2198FSL 1979FWL 40.005785 N Lat, 109.483594 W Lon
14. Distance in miles and direction from nearest town or post office* APPROXIMATELY 42.5 MILES SOUTH OF VERNAL, UT
15. Distance from proposed location to nearest property or lease line, ft. (Also to nearest drig. unit line, if any) 1979'
16. No. of Acres in Lease 551.00
18. Distance from proposed location to nearest well, drilling, completed, applied for, on this lease, ft. 774'
19. Proposed Depth 9669 MD 9512 TVD
21. Elevations (Show whether DF, KB, RT, GL, etc.) 4960 GL
22. Approximate date work will start 12/01/2011

24. Attachments

The following, completed in accordance with the requirements of Onshore Oil and Gas Order No. 1, shall be attached to this form:

- |   |  |
|---|--|
| 1. Well plat certified by a registered surveyor.  | 4. Bond to cover the operations unless covered by an existing bond on file (see Item 20 above).    |
| 2. A Drilling Plan.   | 5. Operator certification  |
| 3. A Surface Use Plan (if the location is on National Forest System Lands, the SUPO shall be filed with the appropriate Forest Service Office). | 6. Such other site specific information and/or plans as may be required by the authorized officer. |

25. Signature (Electronic Submission)	Name (Printed/Typed) LAURA ABRAMS Ph: 720-929-6356	Date 06/10/2011
Title REGULATORY ANALYST II		
Approved by (Signature)	Name (Printed/Typed) Jerry Kenczka	Date DEC 07 2011
Title Assistant Field Manager Lands & Mineral Resources	Office VERNAL FIELD OFFICE	

Application approval does not warrant or certify the applicant holds legal or equitable title to those rights in the subject lease which would entitle the applicant to conduct operations thereon.  
Conditions of approval, if any, are attached.

CONDITIONS OF APPROVAL ATTACHED

Title 18 U.S.C. Section 1001 and Title 43 U.S.C. Section 1212, make it a crime for any person knowingly and willfully to make to any department or agency of the United States any false, fictitious or fraudulent statements or representations as to any matter within its jurisdiction.

RECEIVED

Additional Operator Remarks (see next page)

DEC 14 2011

Electronic Submission #110325 verified by the BLM Well Information System For KERR-MCGEE OIL&GAS ONSHORE, LP, sent to the Vernal DIV. OF OIL, GAS & MINING

NOTICE OF APPROVAL

UDOGM

\*\* OPERATOR-SUBMITTED \*\* OPERATOR-SUBMITTED \*\* OPERATOR-SUBMITTED \*\*

11XS0479AE

NOS-03/29/2011



**UNITED STATES DEPARTMENT OF THE INTERIOR  
BUREAU OF LAND MANAGEMENT  
VERNAL FIELD OFFICE**

170 South 500 East

VERNAL, UT 84078

(435) 781-4400



**CONDITIONS OF APPROVAL FOR APPLICATION FOR PERMIT TO DRILL**

<b>Company:</b>	<b>KERR-MCGEE OIL &amp; GAS ONSHORE</b>	<b>Location:</b>	<b>SENW, SEC. 30, T9S, R22E SLM</b>
<b>Well No:</b>	<b>NBU 922-30K1CS</b>	<b>Lease No:</b>	<b>UTU-463</b>
<b>API No:</b>	<b>43-047-51685</b>	<b>Agreement:</b>	<b>NATURAL BUTTES UNIT</b>

**BLM OFFICE NUMBER: (435) 781-4400  
Forest Service Number: (435) 790-3924**

**BLM OFFICE FAX NO.: (435) 781-3420  
Forest Service Fax No.: (435) 781-5215**

**A COPY OF THESE CONDITIONS SHALL BE FURNISHED TO YOUR  
FIELD REPRESENTATIVE TO INSURE COMPLIANCE**

All lease and/or unit operations are to be conducted in such a manner that full compliance is made with the applicable laws, regulations (43 CFR Part 3160), and this approved Application for Permit to Drill including Surface and Downhole Conditions of Approval. The operator is considered fully responsible for the actions of his subcontractors. A copy of the approved APD must be on location during construction, drilling, and completion operations. **This permit is approved for a two (2) year period, or until lease expiration, whichever occurs first. An additional extension, up to two (2) years, may be applied for by sundry notice prior to expiration.**

**NOTIFICATION REQUIREMENTS**

Location Construction (Notify Forest Service Environmental Scientist Sherry Fountain)	- Forty-Eight (48) hours prior to construction of location and access roads.
Location Completion (Notify Forest Service Environmental Scientist Sherry Fountain)	- Prior to moving on the drilling rig.
Spud Notice (Notify Petroleum Engineer)	- Twenty-Four (24) hours prior to spudding the well.
Casing String & Cementing (Notify Supv. Petroleum Tech.)	- Twenty-Four (24) hours prior to running casing and cementing all casing strings to: <a href="mailto:ut_vn_opreport@blm.gov">ut_vn_opreport@blm.gov</a> .
BOP & Related Equipment Tests (Notify Supv. Petroleum Tech.)	- Twenty-Four (24) hours prior to initiating pressure tests.
First Production Notice (Notify Petroleum Engineer)	- Within Five (5) business days after new well begins or production resumes after well has been off production for more than ninety (90) days.

## **SURFACE USE PROGRAM CONDITIONS OF APPROVAL (COAs)**

### **General Conditions of Approval**

- Kerr McGee will adhere to all applicant committed conservation measures and conservation recommendations that are stated in the USFWS's "Final Biological Opinion for the Anadarko Petroleum Corporation Natural Buttes Unit and Bonanza Area Natural Gas Development Project.
- The operator will follow the Green River District Reclamation Guidelines for Reclamation.

### **Mitigation for Invasive Weeds**

- All vehicles and equipment would be cleaned either through power-washing, or other approved method, if the vehicles or equipment were previously operated outside the Uinta Basin, to prevent weed seed introduction.
- All disturbance areas would be monitored for noxious weeds annually, for a minimum of three growing seasons following completion of project or until desirable vegetation is established
- Noxious and invasive weeds would be controlled throughout the area of project disturbance.
- Noxious weeds would be inventoried and reported to BLM in the annual reclamation report. Where an integrated pest management program is applicable, coordination has been undertaken with the state and local management program (if existing). A copy of the pest management plan would be submitted for each project.
- A pesticide use permit (PUP) would be obtained for the project, if applicable.

### **Mitigation for Paleontology**

- A permitted paleontologist is to be present for monitor purposes during all surface disturbing activities: examples include the following building of the well pad, access road, and pipelines

### **Mitigation Measures for Colorado River Fish Species:**

- The best method to avoid entrapment is to pump from an off-channel location – one that does not connect to the river during high spring flows. An infiltration gallery constructed in a BLM and Service approved location is best.
- If the pump head is located in the river channel where larval fish are known to occur, the following measures apply:
  - a. do not situate the pump in a low-flow or no-flow area as these habitats tend to concentrate larval fishes;
  - b. limit the amount of pumping, to the greatest extent possible, during that period of the year when larval fish may be present (see above); and
  - c. limit the amount of pumping, to the greatest extent possible, during the pre-dawn hours as larval drift studies indicate that this is a period of greatest daily activity.
- Screen all pump intakes with 3/32" mesh material.
- Report any fish impinged on the intake screen to the Service (801.975.3330) and the Utah Division of Wildlife Resources:

Northeastern Region  
152 East 100 North, Vernal, UT 84078  
Phone: (435) 781-9453

### **Mitigation for Migratory birds.**

- Construction and drilling is not allowed from January 1 – August 31 to minimize impacts during Golden Eagle and Red-tailed hawk nesting

If it is anticipated that construction or drilling will occur during the given timing restriction, a BLM or

qualified biologist should be notified so surveys can be conducted. Depending upon the results of the surveys, permission to proceed may or may not be recommended or granted by the BLM biologist.

**DOWNHOLE PROGRAM  
CONDITIONS OF APPROVAL (COAs)**

**SITE SPECIFIC DOWNHOLE COAs:**

Site Specific Drilling Plan COA's:

1. Gamma ray Log shall be run from Total Depth to Surface.

Variations Granted:

Air Drilling

1. Properly lubricated and maintained rotating head. Variance granted to use a properly maintained and lubricated diverter bowl in place of a rotating head.
2. Blooie line discharge 100' from the well bore. Variance granted for blooie line discharge to be 45' from the well bore.
3. Compressors located in the opposite direction from the blooie line a minimum of 100' from the well bore. Variance granted for truck/trailer mounted air compressors located 40' from the well bore.
4. In lieu of mud products on location, Kerr McGee will fill the reserve pit with water for the kill medium and will utilize a skid pump near the reserve pit to supply the water to the well bore if necessary.
5. Automatic igniter. Variance granted for igniter due to there being no productive formations encountered while air drilling.
6. FIT test. Variance granted due to well known geology and problems that can occur with the FIT test.

**All provisions outlined in Onshore Oil & Gas Order #2 Drilling Operations shall be strictly adhered to.** The following items are emphasized:

**DRILLING/COMPLETION/PRODUCING OPERATING STANDARDS**

- The spud date and time shall be reported orally to Vernal Field Office within 24 hours of spudding.
- Notify Vernal Field Office Supervisory Petroleum Engineering Technician at least 24 hours in advance of casing cementing operations and BOPE & casing pressure tests.
- All requirements listed in Onshore Order #2 III. E. Special Drilling Operations are applicable for air drilling of surface hole.
- Blowout prevention equipment (BOPE) shall remain in use until the well is completed or abandoned. Closing unit controls shall remain unobstructed and readily accessible at all times. Choke manifolds shall be located outside of the rig substructure.
- All BOPE components shall be inspected daily and those inspections shall be recorded in the daily drilling report. Components shall be operated and tested as required by Onshore Oil & Gas Order

No. 2 to insure good mechanical working order. All BOPE pressure tests shall be performed by a test pump with a chart recorder and **NOT** by the rig pumps. Test shall be reported in the driller's log.

- BOP drills shall be initially conducted by each drilling crew within 24 hours of drilling out from under the surface casing and weekly thereafter as specified in Onshore Oil & Gas Order No. 2.
- Casing pressure tests are required before drilling out from under all casing strings set and cemented in place.
- No aggressive/fresh hard-banded drill pipe shall be used within casing.
- **Cement baskets shall not be run on surface casing.**
- The operator must report all shows of water or water-bearing sands to the BLM. If flowing water is encountered it must be sampled, analyzed, and a copy of the analyses submitted to the BLM Vernal Field Office.
- The operator must report encounters of all non oil & gas mineral resources (such as Gilsonite, tar sands, oil shale, trona, etc.) to the Vernal Field Office, in writing, within 5 working days of each encounter. Each report shall include the well name/number, well location, date and depth (from KB or GL) of encounter, vertical footage of the encounter and, the name of the person making the report (along with a telephone number) should the BLM need to obtain additional information.
- A complete set of angular deviation and directional surveys of a directional well will be submitted to the Vernal BLM office engineer within 30 days of the completion of the well.
- While actively drilling, chronologic drilling progress reports shall be filed directly with the BLM, Vernal Field Office on a weekly basis in sundry, letter format or e-mail to the Petroleum Engineers until the well is completed.
- A cement bond log (CBL) will be run from the production casing shoe to the top of cement and shall be utilized to determine the bond quality for the production casing. Submit a field copy of the CBL to this office.
- **Please submit an electronic copy of all other logs run on this well in LAS format to [UT\\_VN\\_Welllogs@BLM.gov](mailto:UT_VN_Welllogs@BLM.gov). This submission will supersede the requirement for submittal of paper logs to the BLM.**
- There shall be no deviation from the proposed drilling, completion, and/or workover program as approved. Safe drilling and operating practices must be observed. Any changes in operation must have prior approval from the BLM Vernal Field Office.

## OPERATING REQUIREMENT REMINDERS:

- All wells, whether drilling, producing, suspended, or abandoned, shall be identified in accordance with 43 CFR 3162.6. There shall be a sign or marker with the name of the operator, lease serial number, well number, and surveyed description of the well.
- For information regarding production reporting, contact the Office of Natural Resources Revenue (ONRR) at [www.ONRR.gov](http://www.ONRR.gov).
- Should the well be successfully completed for production, the BLM Vernal Field office must be notified when it is placed in a producing status. Such notification will be by written communication and must be received in this office by not later than the fifth business day following the date on which the well is placed on production. The notification shall provide, as a minimum, the following informational items:
  - Operator name, address, and telephone number.
  - Well name and number.
  - Well location (¼¼, Sec., Twn, Rng, and P.M.).
  - Date well was placed in a producing status (date of first production for which royalty will be paid).
  - The nature of the well's production, (i.e., crude oil, or crude oil and casing head gas, or natural gas and entrained liquid hydrocarbons).
  - The Federal or Indian lease prefix and number on which the well is located; otherwise the non-Federal or non-Indian land category, i.e., State or private.
  - Unit agreement and/or participating area name and number, if applicable.
  - Communitization agreement number, if applicable.
- Any venting or flaring of gas shall be done in accordance with Notice to Lessees (NTL) 4A and needs prior approval from the BLM Vernal Field Office.
- All undesirable events (fires, accidents, blowouts, spills, discharges) as specified in NTL 3A will be reported to the BLM, Vernal Field Office. Major events, as defined in NTL3A, shall be reported verbally within 24 hours, followed by a written report within 15 days. "Other than Major Events" will be reported in writing within 15 days. "Minor Events" will be reported on the Monthly Report of Operations and Production.
- Whether the well is completed as a dry hole or as a producer, "Well Completion and Recompletion Report and Log" (BLM Form 3160-4) shall be submitted not later than 30 days after completion of the well or after completion of operations being performed, in accordance with 43 CFR 3162.4-1. Two copies of all logs run, core descriptions, and all other surveys or data obtained and compiled during the drilling, workover, and/or completion operations, shall be filed on BLM Form 3160-4. Submit with the well completion report a geologic report including, at a minimum, formation tops, and a summary and conclusions. Also include deviation surveys, sample descriptions, strip logs, core data, drill stem test data, and results of production tests if performed. Samples (cuttings, fluid,

and/or gas) shall be submitted only when requested by the BLM, Vernal Field Office.

- All off-lease storage, off-lease measurement, or commingling on-lease or off-lease, shall have prior written approval from the BLM Vernal Field Office.
- Oil and gas meters shall be calibrated in place prior to any deliveries. The BLM Vernal Field Office Petroleum Engineers will be provided with a date and time for the initial meter calibration and all future meter proving schedules. A copy of the meter calibration reports shall be submitted to the BLM Vernal Field Office. All measurement facilities will conform to the API standards for liquid hydrocarbons and the AGA standards for natural gas measurement. All measurement points shall be identified as the point of sale or allocation for royalty purposes.
- A schematic facilities diagram as required by Onshore Oil & Gas Order No. 3 shall be submitted to the BLM Vernal Field Office within 30 days of installation or first production, whichever occurs first. All site security regulations as specified in Onshore Oil & Gas Order No. 3 shall be adhered to. All product lines entering and leaving hydrocarbon storage tanks will be effectively sealed in accordance with Onshore Oil & Gas Order No. 3.
- Any additional construction, reconstruction, or alterations of facilities, including roads, gathering lines, batteries, etc., which will result in the disturbance of new ground, shall require the filing of a suitable plan and need prior approval of the BLM Vernal Field Office. Emergency approval may be obtained orally, but such approval does not waive the written report requirement.
- No location shall be constructed or moved, no well shall be plugged, and no drilling or workover equipment shall be removed from a well to be placed in a suspended status without prior approval of the BLM Vernal Field Office. If operations are to be suspended for more than 30 days, prior approval of the BLM Vernal Field Office shall be obtained and notification given before resumption of operations.
- Pursuant to Onshore Oil & Gas Order No. 7, this is authorization for pit disposal of water produced from this well for a period of 90 days from the date of initial production. A permanent disposal method must be approved by this office and in operation prior to the end of this 90-day period. In order to meet this deadline, an application for the proposed permanent disposal method shall be submitted along with any necessary water analyses, as soon as possible, but no later than 45 days after the date of first production. Any method of disposal which has not been approved prior to the end of the authorized 90-day period will be considered as an Incident of Noncompliance and will be grounds for issuing a shut-in order until an acceptable manner for disposing of said water is provided and approved by this office.
- Unless the plugging is to take place immediately upon receipt of oral approval, the Field Office Petroleum Engineers must be notified at least 24 hours in advance of the plugging of the well, in order that a representative may witness plugging operations. If a well is suspended or abandoned, all pits must be fenced immediately until they are backfilled. The "Subsequent Report of Abandonment" (Form BLM 3160-5) must be submitted within 30 days after the actual plugging of the well bore, showing location of plugs, amount of cement in each, and amount of casing left in hole, and the current status of the surface restoration.

## BLM - Vernal Field Office - Notification Form

Operator KERR-McGEE OIL & GAS Rig Name/# BUCKET RIG  
 Submitted By GINA BECKER Phone Number 720.929.6086  
 Well Name/Number NBU 922-30K1CS  
 Qtr/Qtr SENW Section 30 Township 9S Range 22E  
 Lease Serial Number UTU463  
 API Number 4304751685

Spud Notice – Spud is the initial spudding of the well, not drilling out below a casing string.

Date/Time 04/25/2012 07:00 HRS AM  PM

Casing – Please report time casing run starts, not cementing times.

- Surface Casing  
 Intermediate Casing  
 Production Casing  
 Liner  
 Other

Date/Time 05/17/2012 08:00 HRS AM  PM

BOPE

- Initial BOPE test at surface casing point  
 BOPE test at intermediate casing point  
 30 day BOPE test  
 Other

RECEIVED

APR 24 2012

BLM VERNAL FIELD OFFICE

Date/Time \_\_\_\_\_ AM  PM

Remarks ESTIMATED DATE AND TIME. PLEASE CONTACT KENNY GATHINGS AT

435.828.0986 OR LEVEL YOUNG AT 435.781.7051

<b>STATE OF UTAH</b> DEPARTMENT OF NATURAL RESOURCES DIVISION OF OIL, GAS, AND MINING	<b>FORM 9</b>
<b>5. LEASE DESIGNATION AND SERIAL NUMBER:</b> UTU463	
<b>SUNDRY NOTICES AND REPORTS ON WELLS</b>	
Do not use this form for proposals to drill new wells, significantly deepen existing wells below current bottom-hole depth, reenter plugged wells, or to drill horizontal laterals. Use APPLICATION FOR PERMIT TO DRILL form for such proposals.	
<b>6. IF INDIAN, ALLOTTEE OR TRIBE NAME:</b>	
<b>7. UNIT or CA AGREEMENT NAME:</b> NATURAL BUTTES	
<b>8. WELL NAME and NUMBER:</b> NBU 922-30K1CS	
<b>9. API NUMBER:</b> 43047516850000	
<b>9. FIELD and POOL or WILDCAT:</b> NATURAL BUTTES	
<b>11. CHECK APPROPRIATE BOXES TO INDICATE NATURE OF NOTICE, REPORT, OR OTHER DATA</b>	
<b>1. TYPE OF WELL</b> Gas Well	
<b>2. NAME OF OPERATOR:</b> KERR-MCGEE OIL & GAS ONSHORE, L.P.	
<b>3. ADDRESS OF OPERATOR:</b> P.O. Box 173779 1099 18th Street, Suite 600, Denver, CO, 80217 3779	<b>PHONE NUMBER:</b> 720 929-6511
<b>4. LOCATION OF WELL</b> <b>FOOTAGES AT SURFACE:</b> 2164 FNL 1588 FWL <b>QTR/QTR, SECTION, TOWNSHIP, RANGE, MERIDIAN:</b> Qtr/Qtr: SENW Section: 30 Township: 09.0S Range: 22.0E Meridian: S	<b>COUNTY:</b> UINTAH  <b>STATE:</b> UTAH

TYPE OF SUBMISSION	TYPE OF ACTION		
<input type="checkbox"/> NOTICE OF INTENT Approximate date work will start:	<input type="checkbox"/> ACIDIZE	<input type="checkbox"/> ALTER CASING	<input type="checkbox"/> CASING REPAIR
<input type="checkbox"/> SUBSEQUENT REPORT Date of Work Completion:	<input type="checkbox"/> CHANGE TO PREVIOUS PLANS	<input type="checkbox"/> CHANGE TUBING	<input type="checkbox"/> CHANGE WELL NAME
<input checked="" type="checkbox"/> SPUD REPORT Date of Spud: 4/26/2012	<input type="checkbox"/> CHANGE WELL STATUS	<input type="checkbox"/> COMMINGLE PRODUCING FORMATIONS	<input type="checkbox"/> CONVERT WELL TYPE
<input type="checkbox"/> DRILLING REPORT Report Date:	<input type="checkbox"/> DEEPEN	<input type="checkbox"/> FRACTURE TREAT	<input type="checkbox"/> NEW CONSTRUCTION
	<input type="checkbox"/> OPERATOR CHANGE	<input type="checkbox"/> PLUG AND ABANDON	<input type="checkbox"/> PLUG BACK
	<input type="checkbox"/> PRODUCTION START OR RESUME	<input type="checkbox"/> RECLAMATION OF WELL SITE	<input type="checkbox"/> RECOMPLETE DIFFERENT FORMATION
	<input type="checkbox"/> REPERFORATE CURRENT FORMATION	<input type="checkbox"/> SIDETRACK TO REPAIR WELL	<input type="checkbox"/> TEMPORARY ABANDON
	<input type="checkbox"/> TUBING REPAIR	<input type="checkbox"/> VENT OR FLARE	<input type="checkbox"/> WATER DISPOSAL
	<input type="checkbox"/> WATER SHUTOFF	<input type="checkbox"/> SI TA STATUS EXTENSION	<input type="checkbox"/> APD EXTENSION
	<input type="checkbox"/> WILDCAT WELL DETERMINATION	<input type="checkbox"/> OTHER	OTHER: <input style="width: 100px;" type="text"/>

**12. DESCRIBE PROPOSED OR COMPLETED OPERATIONS. Clearly show all pertinent details including dates, depths, volumes, etc.**

MIRU TRIPPLE A BUCKET RIG. DRILLED 20" CONDUCTOR HOLE TO 40'.  
 RAN 14" 36.7# SCHEDULE 10 PIPE. CMT W/28 SX READY MIX. SPUD  
 WELL ON 04/26/2012 AT 1000 HRS.

**Accepted by the  
 Utah Division of  
 Oil, Gas and Mining**

**FOR RECORD ONLY**

May 04, 2012

<b>NAME (PLEASE PRINT)</b> Sheila Wopsock	<b>PHONE NUMBER</b> 435 781-7024	<b>TITLE</b> Regulatory Analyst
<b>SIGNATURE</b> N/A	<b>DATE</b> 5/1/2012	

<b>STATE OF UTAH</b> DEPARTMENT OF NATURAL RESOURCES DIVISION OF OIL, GAS, AND MINING	<b>FORM 9</b>
<b>SUNDRY NOTICES AND REPORTS ON WELLS</b>  Do not use this form for proposals to drill new wells, significantly deepen existing wells below current bottom-hole depth, reenter plugged wells, or to drill horizontal laterals. Use APPLICATION FOR PERMIT TO DRILL form for such proposals.	5. LEASE DESIGNATION AND SERIAL NUMBER: UTU463
1. TYPE OF WELL Gas Well	6. IF INDIAN, ALLOTTEE OR TRIBE NAME:
2. NAME OF OPERATOR: KERR-MCGEE OIL & GAS ONSHORE, L.P.	7. UNIT or CA AGREEMENT NAME: NATURAL BUTTES
3. ADDRESS OF OPERATOR: P.O. Box 173779 1099 18th Street, Suite 600, Denver, CO, 80217 3779	8. WELL NAME and NUMBER: NBU 922-30K1CS
4. LOCATION OF WELL FOOTAGES AT SURFACE: 2164 FNL 1588 FWL QTR/QTR, SECTION, TOWNSHIP, RANGE, MERIDIAN: Qtr/Qtr: SENW Section: 30 Township: 09.0S Range: 22.0E Meridian: S	9. API NUMBER: 43047516850000
11. CHECK APPROPRIATE BOXES TO INDICATE NATURE OF NOTICE, REPORT, OR OTHER DATA	9. FIELD and POOL or WILDCAT: NATURAL BUTTES
TYPE OF SUBMISSION	COUNTY: UINTAH
TYPE OF ACTION	STATE: UTAH

<input type="checkbox"/> NOTICE OF INTENT Approximate date work will start:	<input type="checkbox"/> CHANGE TO PREVIOUS PLANS	<input type="checkbox"/> ALTER CASING	<input type="checkbox"/> CASING REPAIR
<input type="checkbox"/> SUBSEQUENT REPORT Date of Work Completion:	<input type="checkbox"/> CHANGE WELL STATUS	<input type="checkbox"/> CHANGE TUBING	<input type="checkbox"/> CHANGE WELL NAME
<input type="checkbox"/> SPUD REPORT Date of Spud:	<input type="checkbox"/> DEEPEN	<input type="checkbox"/> COMMINGLE PRODUCING FORMATIONS	<input type="checkbox"/> CONVERT WELL TYPE
<input checked="" type="checkbox"/> DRILLING REPORT Report Date: 5/7/2012	<input type="checkbox"/> OPERATOR CHANGE	<input type="checkbox"/> FRACTURE TREAT	<input type="checkbox"/> NEW CONSTRUCTION
	<input type="checkbox"/> PRODUCTION START OR RESUME	<input type="checkbox"/> PLUG AND ABANDON	<input type="checkbox"/> PLUG BACK
	<input type="checkbox"/> REPERFORATE CURRENT FORMATION	<input type="checkbox"/> RECLAMATION OF WELL SITE	<input type="checkbox"/> RECOMPLETE DIFFERENT FORMATION
	<input type="checkbox"/> TUBING REPAIR	<input type="checkbox"/> SIDETRACK TO REPAIR WELL	<input type="checkbox"/> TEMPORARY ABANDON
	<input type="checkbox"/> WATER SHUTOFF	<input type="checkbox"/> VENT OR FLARE	<input type="checkbox"/> WATER DISPOSAL
	<input type="checkbox"/> WILDCAT WELL DETERMINATION	<input type="checkbox"/> SI TA STATUS EXTENSION	<input type="checkbox"/> APD EXTENSION
		<input type="checkbox"/> OTHER	OTHER: <input style="width: 100px;" type="text"/>

12. DESCRIBE PROPOSED OR COMPLETED OPERATIONS. Clearly show all pertinent details including dates, depths, volumes, etc.

MIRU AIR RIG ON 5/3/2012. DRILLED SURFACE HOLE TO 2785'. RAN SURFACE CASING AND CEMENTED. WELL IS WAITING ON ROTARY RIG. DETAILS OF CEMENT JOB WILL BE INCLUDED WITH WELL COMPLETION REPORT.

**Accepted by the  
Utah Division of  
Oil, Gas and Mining**

**FOR RECORD ONLY**

May 09, 2012

<b>NAME (PLEASE PRINT)</b> Cara Mahler	<b>PHONE NUMBER</b> 720 929-6029	<b>TITLE</b> Regulatory Analyst I
<b>SIGNATURE</b> N/A	<b>DATE</b> 5/9/2012	

**STATE OF UTAH**  
DEPARTMENT OF NATURAL RESOURCES  
DIVISION OF OIL, GAS AND MINING

FORM 6

**ENTITY ACTION FORM**

Operator: KERR MCGEE OIL & GAS ONSHORE LP  
Address: 1368 SOUTH 1200 EAST  
city VERNAL  
state UT zip 84078

Operator Account Number: N 2995

Phone Number: (435) 781-7024

Well 1

API Number	Well Name		QQ	Sec	Twp	Rng	County
4304751684	NBU 922-30K1BS		SENW	30	9S	22E	UINTAH
Action Code	Current Entity Number	New Entity Number	Spud Date			Entity Assignment Effective Date	
B	99999	2900	4/26/2012			5/1/2012	
<b>Comments:</b> MIRU TRIPPLE A BUCKET RIG. <i>Wsmvd</i> SPUD WELL ON 04/26/2012 AT 1230 HRS <i>BHL: nesw</i>							

Well 2

API Number	Well Name		QQ	Sec	Twp	Rng	County
4304751685	NBU 922-30K1CS		SENW	30	9S	22E	UINTAH
Action Code	Current Entity Number	New Entity Number	Spud Date			Entity Assignment Effective Date	
B	99999	2900	4/26/2012			5/1/2012	
<b>Comments:</b> MIRU TRIPPLE A BUCKET RIG. <i>Wsmvd</i> SPUD WELL ON 04/26/2012 AT 1000 HRS. <i>BHL: nesw</i>							

Well 3

API Number	Well Name		QQ	Sec	Twp	Rng	County
Action Code	Current Entity Number	New Entity Number	Spud Date			Entity Assignment Effective Date	
<b>Comments:</b>							

**ACTION CODES:**

- A - Establish new entity for new well (single well only)
- B - Add new well to existing entity (group or unit well)
- C - Re-assign well from one existing entity to another existing entity
- D - Re-assign well from one existing entity to a new entity
- E - Other (Explain in 'comments' section)

SHEILA WOPSOCK

Name (Please Print)

Signature

REGULATORY ANALYST

5/1/2012

Title

Date

RECEIVED

MAY 01 2012

Div. of Oil, Gas & Mining

<b>STATE OF UTAH</b> DEPARTMENT OF NATURAL RESOURCES DIVISION OF OIL, GAS, AND MINING	FORM 9  5. LEASE DESIGNATION AND SERIAL NUMBER: UTU463
<b>SUNDRY NOTICES AND REPORTS ON WELLS</b>  Do not use this form for proposals to drill new wells, significantly deepen existing wells below current bottom-hole depth, reenter plugged wells, or to drill horizontal laterals. Use APPLICATION FOR PERMIT TO DRILL form for such proposals.	6. IF INDIAN, ALLOTTEE OR TRIBE NAME:  7. UNIT or CA AGREEMENT NAME: NATURAL BUTTES
1. TYPE OF WELL Gas Well	8. WELL NAME and NUMBER: NBU 922-30K1CS
2. NAME OF OPERATOR: KERR-MCGEE OIL & GAS ONSHORE, L.P.	9. API NUMBER: 43047516850000
3. ADDRESS OF OPERATOR: P.O. Box 173779 1099 18th Street, Suite 600, Denver, CO, 80217 3779	PHONE NUMBER: 720 929-6514
4. LOCATION OF WELL FOOTAGES AT SURFACE: 2164 FNL 1588 FWL QTR/QTR, SECTION, TOWNSHIP, RANGE, MERIDIAN: Qtr/Qtr: SENW Section: 30 Township: 09.0S Range: 22.0E Meridian: S	9. FIELD and POOL or WILDCAT: NATURAL BUTTES  COUNTY: UINTAH  STATE: UTAH

11. CHECK APPROPRIATE BOXES TO INDICATE NATURE OF NOTICE, REPORT, OR OTHER DATA

TYPE OF SUBMISSION	TYPE OF ACTION		
<input checked="" type="checkbox"/> NOTICE OF INTENT Approximate date work will start: 6/2/2012  <input type="checkbox"/> SUBSEQUENT REPORT Date of Work Completion:  <input type="checkbox"/> SPUD REPORT Date of Spud:  <input type="checkbox"/> DRILLING REPORT Report Date:	<input type="checkbox"/> ACIDIZE  <input checked="" type="checkbox"/> CHANGE TO PREVIOUS PLANS  <input type="checkbox"/> CHANGE WELL STATUS  <input type="checkbox"/> DEEPEN  <input type="checkbox"/> OPERATOR CHANGE  <input type="checkbox"/> PRODUCTION START OR RESUME  <input type="checkbox"/> REPERFORATE CURRENT FORMATION  <input type="checkbox"/> TUBING REPAIR  <input type="checkbox"/> WATER SHUTOFF  <input type="checkbox"/> WILDCAT WELL DETERMINATION	<input type="checkbox"/> ALTER CASING  <input type="checkbox"/> CHANGE TUBING  <input type="checkbox"/> COMMINGLE PRODUCING FORMATIONS  <input type="checkbox"/> FRACTURE TREAT  <input type="checkbox"/> PLUG AND ABANDON  <input type="checkbox"/> RECLAMATION OF WELL SITE  <input type="checkbox"/> SIDETRACK TO REPAIR WELL  <input type="checkbox"/> VENT OR FLARE  <input type="checkbox"/> SI TA STATUS EXTENSION  <input type="checkbox"/> OTHER	<input type="checkbox"/> CASING REPAIR  <input type="checkbox"/> CHANGE WELL NAME  <input type="checkbox"/> CONVERT WELL TYPE  <input type="checkbox"/> NEW CONSTRUCTION  <input type="checkbox"/> PLUG BACK  <input type="checkbox"/> RECOMPLETE DIFFERENT FORMATION  <input type="checkbox"/> TEMPORARY ABANDON  <input type="checkbox"/> WATER DISPOSAL  <input type="checkbox"/> APD EXTENSION  OTHER: <input style="width: 100px;" type="text"/>

12. DESCRIBE PROPOSED OR COMPLETED OPERATIONS. Clearly show all pertinent details including dates, depths, volumes, etc.

The operator requests approval for changes in the drilling plan. Specifically, the Operator requests approval for a FIT waiver, a closed loop drilling option and production casing change. All other aspects of the previously approved drilling plan will not change. Please see the attachment. Thank you.

**Accepted by the  
Utah Division of  
Oil, Gas and Mining**

Date: June 26, 2012

By: Dark Quif

NAME (PLEASE PRINT) Jaime Scharnowske	PHONE NUMBER 720 929-6304	TITLE Regulatory Analyst
SIGNATURE N/A	DATE 6/2/2012	

**Kerr-McGee Oil & Gas Onshore. L.P.****NBU 922-30K1CS**

Surface:	2164 FNL / 1588 FWL	SENW
BHL:	2198 FSL / 1979 FWL	NESW

Section 30 T9S R22E

Uintah County, Utah  
Mineral Lease: UTU 0463

**ONSHORE ORDER NO. 1****DRILLING PROGRAM**

1. & 2. **Estimated Tops of Important Geologic Markers:**  
**Estimated Depths of Anticipated Water, Oil, Gas, or Mineral Formations:**

<u>Formation</u>	<u>Depth</u>	<u>Resource</u>
Uinta	0 - Surface	
Green River	1,397'	
Birds Nest	1,731'	Water
Mahogany	2,080'	Water
Wasatch	4,663'	Gas
Mesaverde	7,281'	Gas
Sego	9,512'	Gas
TVD	9,512'	
TD	9,668'	

3. **Pressure Control Equipment** (Schematic Attached)

Please refer to the attached Drilling Program

4. **Proposed Casing & Cementing Program:**

Please refer to the attached Drilling Program

5. **Drilling Fluids Program:**

Please refer to the attached Drilling Program

6. **Evaluation Program:**

Please refer to the attached Drilling Program

**7. Abnormal Conditions:**

Maximum anticipated bottom hole pressure calculated at 9512' TVD, approximately equals  
6,088 psi 0.64 psi/ft = actual bottomhole gradient

---

Maximum Anticipated Bottom Hole Pressure (MABHP) = Pore Pressure at TD

Maximum anticipated surface pressure equals approximately 3,982 psi (bottom hole pressure  
minus the pressure of a partially evacuated hole calculated at 0.22 psi/foot, per Onshore Order No. 2).

---

Per Onshore Order No. 2 - Max Anticipated Surf. Press.(MASP) = (Pore Pressure at next csg point-  
(0.22 psi/ft-partial evac gradient x TVD of next csg point))

**8. Anticipated Starting Dates:**

Drilling is planned to commence immediately upon approval of this application.

**9. Variances:**

Please refer to the attached Drilling Program.  
Onshore Order #2 – Air Drilling Variance

Kerr-McGee Oil & Gas Onshore LP (KMG) respectfully requests a variance to several requirements associated with air drilling outlined in Onshore Order 2

- Blowout Prevention Equipment (BOPE) requirements;
- Mud program requirements; and
- Special drilling operation (surface equipment placement) requirements associated with air drilling.

This Standard Operating Practices addendum provides supporting information as to why KMG current air drilling practices for constructing the surface casing hole should be granted a variance to Onshore Order 2 air drilling requirements.

The reader should note that the air rig is used only to construct a stable surface casing hole through a historically difficult lost circulation zone. A conventional rotary rig follows the air rig, and is used to drill and construct the majority of the wellbore.

More notable, KMG has used the air rig layout and procedures outlined below to drill the surface casing hole in approximately 675 wells without incident of blow out or loss of life.

**Background**

In a typical well, KMG utilizes an air rig for drilling the surface casing hole, an interval from the surface to surface casing depths, which varies in depth from 1,700 to 2,800 feet. The air rig drilling operation does not drill through productive or over pressured formations in KMG field, but does penetrate the Uinta and Green River Formations. The purpose of the air drilling operation is to overcome the severe loss circulation zone in the Green River known as the Bird's Nest while creating a stable hole for the surface casing. The surface casing hole is generally drilled to approximately 500 feet below the Bird's Nest.

Before the surface air rig is mobilized, a rathole rig is utilized to set and cement conductor pipe through a competent surface formation. Generally, the conductor is set at 40 feet. In some cases, conductor may be set deeper in areas that the surface formation is not found competent. This rig also drills the rat and mouse holes in preparation for the surface casing and production string drilling operations.

The air rig is then mobilized to drill the surface casing hole by drilling a 12 1/4 inch hole for the first 200 feet, then will drill a 11 inch hole to just above the Bird's Nest interval with an air hammer. The hammer is then tripped and replaced with a 11 inch tri-cone bit. The tri-cone bit is used to drill to the surface casing point, approximately 500 feet below the loss circulation zone (Bird's Nest). The 8-5/8 inch surface casing is then run and cemented in place, thereby isolating the lost circulation zone.

KMG fully appreciates Onshore Order 2 well control and safety requirements associated with a typical air drilling operations. However, the requirements of Onshore Order 2 are excessive with respect to the air rig layout and drilling operation procedures that are currently in practice to drill and control the surface casing hole in KMG Fields.

#### **Variance for BOPE Requirements**

The air rig operation utilizes a properly lubricated and maintained air bowl diverter system which diverts the drilling returns to a six-inch blooie line. The air bowl is the only piece of BOPE equipment which is installed during drilling operations and is sufficient to contain the air returns associated with this drilling operation. As was discussed earlier, the drilling of the surface hole does not encounter any over pressured or productive zones, and as a result standard BOPE equipment should not be required. In addition, standard drilling practices do not support the use of BOPE on 40 feet of conductor pipe.

#### **Variance for Mud Material Requirements**

Onshore Order 2 also states that sufficient quantities of mud materials shall be maintained or readily accessible for the purpose of assuring adequate well control. Once again, the surface hole drilling operations does not encounter over pressured or productive intervals, and as a result there is not a need to control pressure in the surface hole with a mud system. Instead of mud, the air rigs utilize water from the reserve pit for well control, if necessary. A skid pump which is located near the reserve pit (see attachment) will supply the water to the well bore.

#### **Variance for Special Drilling Operation (surface equipment placement) Requirements**

Onshore Order 2 requires specific safety distances or setbacks for the placement of associated standard air drilling equipment, wellbore, and reserve pits. The air rigs used to drill the surface holes are not typical of an air rig used to drill a producing hole in other parts of the US. These are smaller in nature and designed to fit a KMG location. The typical air rig layout for drilling surface hole in the field is attached.

Typically the blooie line discharge point is required to be 100 feet from the well bore. In the case of a KMG well, the reserve pit is only 45 feet from the rig and is used for the drill cuttings. The blooie line, which transports the drill cuttings from the well to the reserve pit, subsequently discharges only 45 feet from the well bore.

Typically the air rig compressors are required to be located in the opposite direction from the blooie line and a minimum of 100 feet from the well bore. At the KMG locations, the air rig compressors are approximately 40 feet from the well bore and approximately 60 feet from the blooie line discharge due to the unique air rig design. The air compressors (see attachment) are located on the rig (1250 cfm) and

on a standby trailer (1170 cfm). A booster sits between the two compressors and boosts the output from 350 psi to 2000 psi. The design does put the booster and standby compressor opposite from the blooie line.

Lastly, Onshore Order 2 addresses the need for an automatic igniter or continuous pilot light on the blooie line. The air rig does not utilize an igniter as the surface hole drilling operation does not encounter productive formations.

**Variance for FIT Requirements**

KMG also respectfully requests a variance to Onshore Order 2, Section III, Part Bi, for the pressure integrity test (PIT, also known as a formation integrity test (FIT)). This well is not an exploratory well and is being drilled in an area where the formation integrity is well known. Additionally, when an FIT is run with the mud weight as required, the casing shoe frequently breaks down and causes subsequent lost circulation when drilling the entire depth of the well.

**Conclusion**

The air rig operating procedures and the attached air rig layout have effectively maintained well control while drilling the surface holes in KMG Fields. KMG respectfully requests a variance from Onshore Order 2 with respect to air drilling well control requirements as discussed above.


10. **Other Information:**

Please refer to the attached Drilling Program.



## KERR-McGEE OIL & GAS ONSHORE LP DRILLING PROGRAM

COMPANY NAME	KERR-McGEE OIL & GAS ONSHORE LP		DATE	June 2, 2012	
WELL NAME	<b>NBU 922-30K1CS</b>		TD	9,512' TVD	9,668' MD
FIELD	Natural Buttes	COUNTY	Uintah	STATE	Utah
SURFACE LOCATION	SEW 2164 FNL 1588 FWL	Sec 30	T 9S	R 22E	FINISHED ELEVATION 4,959'
	Latitude: 40.008326	Longitude: -109.484995	NAD 83		
BTM HOLE LOCATION	NESW 2198 FSL 1979 FWL	Sec 30	T 9S	R 22E	
	Latitude: 40.005785	Longitude: -109.483594	NAD 83		
OBJECTIVE ZONE(S)	Wasatch/Mesaverde				
ADDITIONAL INFO	Regulatory Agencies: BLM (Minerals), BLM (Surface), UDOGM Tri-County Health Dept.				

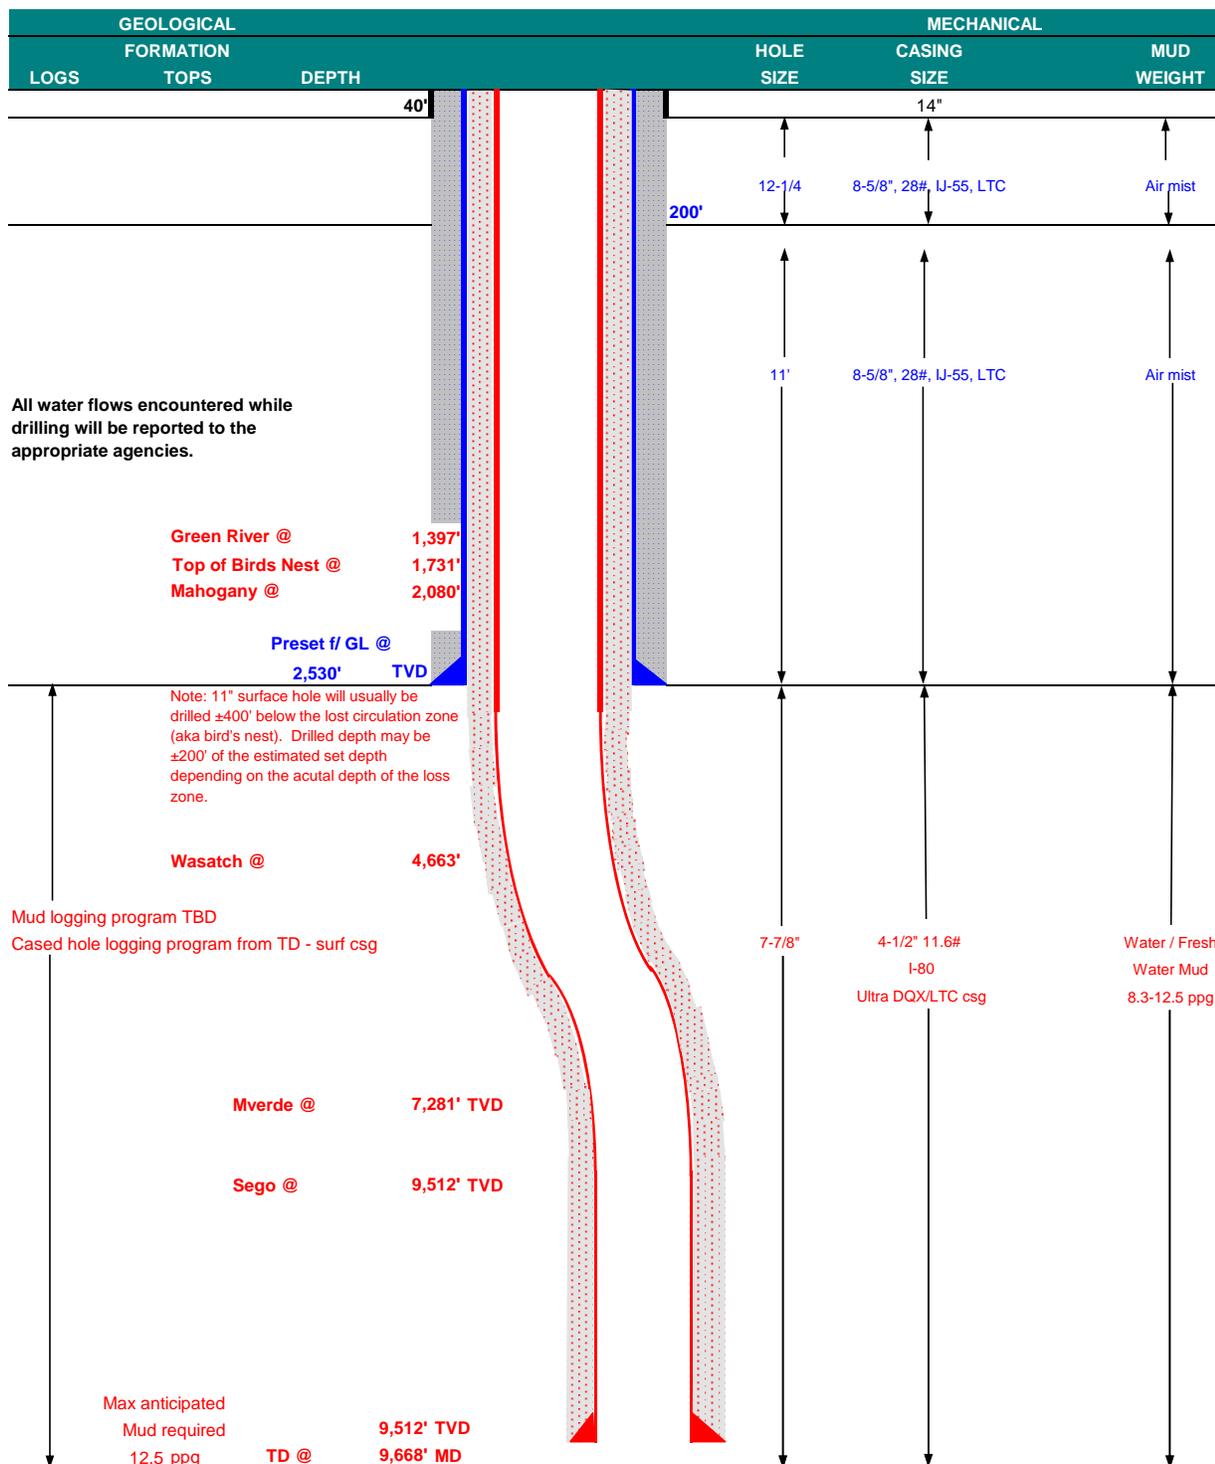



**KERR-McGEE OIL & GAS ONSHORE LP**  
**DRILLING PROGRAM**

**CASING PROGRAM**

	SIZE	INTERVAL	WT.	GR.	CPLG.	DESIGN FACTORS			
						BURST	LTC		DQX
							COLLAPSE	TENSION	
CONDUCTOR	14"	0-40'							
SURFACE	8-5/8"	0 to 2,530	28.00	IJ-55	LTC	3,390	1,880	348,000	N/A
						7,780	6,350	223,000	267,035
PRODUCTION	4-1/2"	0 to 5,000	11.60	I-80	DQX	1.11	1.03		2.94
						7,780	6,350	223,000	267,035
	4-1/2"	5,000 to 9,668'	11.60	I-80	LTC	1.11	1.03	5.09	

**Surface Casing:**

(Burst Assumptions: TD = 12.5 ppg) 0.73 psi/ft = frac gradient @ surface shoe  
 Fracture at surface shoe with 0.1 psi/ft gas gradient above  
 (Collapse Assumption: Fully Evacuated Casing, Max MW) (Tension Assumptions: Air Weight of Casing\*Buoy.Fact. of water)

**Production casing:**

(Burst Assumptions: Pressure test with 8.4ppg @ 7000 psi) 0.64 psi/ft = bottomhole gradient  
 (Collapse Assumption: Fully Evacuated Casing, Max MW) (Tension Assumptions: Air Weight of Casing\*Buoy.Fact. of water)

**CEMENT PROGRAM**

		FT. OF FILL	DESCRIPTION	SACKS	EXCESS	WEIGHT	YIELD
SURFACE	LEAD	500'	Premium cmt + 2% CaCl + 0.25 pps flocele	180	60%	15.80	1.15
Option 1	TOP OUT CMT (6 jobs)	1,200'	20 gals sodium silicate + Premium cmt + 2% CaCl + 0.25 pps flocele	270	0%	15.80	1.15
<b>NOTE: If well will circulate water to surface, option 2 will be utilized</b>							
SURFACE	LEAD	2,030'	65/35 Poz + 6% Gel + 10 pps gilsonite + 0.25 pps Flocele + 3% salt BWOW	190	35%	11.00	3.82
Option 2	TAIL	500'	Premium cmt + 2% CaCl + 0.25 pps flocele	150	35%	15.80	1.15
	TOP OUT CMT	as required	Premium cmt + 2% CaCl	as req.		15.80	1.15
PRODUCTION	LEAD	4,158'	Premium Lite II +0.25 pps celloflake + 5 pps gilsonite + 10% gel + 0.5% extender	330	35%	12.00	3.38
	TAIL	5,510'	50/50 Poz/G + 10% salt + 2% gel + 0.1% R-3	1,300	35%	14.30	1.31

\*Substitute caliper hole volume plus 0% excess for LEAD if accurate caliper is obtained  
 \*Substitute caliper hole volume plus 10% excess for TAIL if accurate caliper is obtained

**FLOAT EQUIPMENT & CENTRALIZERS**

SURFACE	Guide shoe, 1 jt, insert float. Centralize first 3 joints with bow spring centralizers. Thread lock guide shoe
PRODUCTION	Float shoe, 1 jt, float collar. 15 centralizers for a Mesaverde and 20 for a Blackhawk well. 1 centralizer on the first 3 joints and one every third joint thereafter.

**ADDITIONAL INFORMATION**

Test casing head to 750 psi after installing. Test surface casing to 1,500 psi prior to drilling out.  
 BOPE: 11" 5M with one annular and 2 rams. The BOPE will be installed before the production hole is drilled and tested to 5,000 psi (annular to 2,500 psi) prior to drilling out the surface casing shoe. Record on chart recorder and tour sheet. Function test rams on each trip. Maintain safety valve and inside BOP on rig floor at all times. Most rigs have top drives; however, if used, the Kelly is to be equipped with upper and lower kelly valves.  
 Surveys will be taken at 1,000' minimum intervals.  
 Most rigs have PVT System for mud monitoring. If no PVT is available, visual monitoring will be utilized.

**DRILLING ENGINEER:**

Nick Spence / Danny Showers / Chad Loesel


**DATE:**

**DRILLING SUPERINTENDENT:**

Kenny Gathings / Lovel Young

**DATE:**

### EXHIBIT A NBU 922-30K1CS

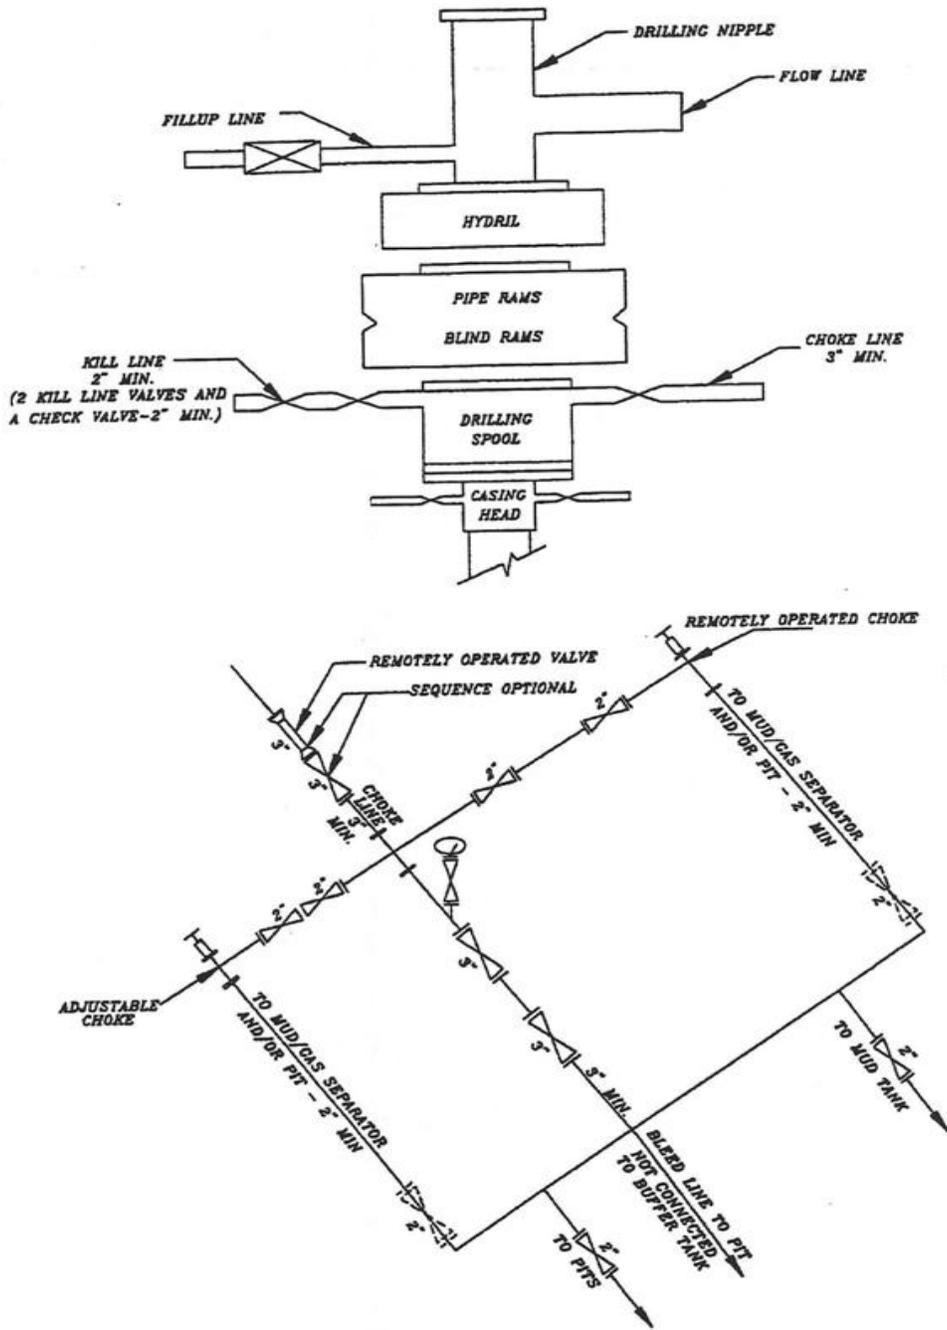

**SCHEMATIC DIAGRAM OF 5,000 PSI BOP STACK**

Requested Drilling Options:

Kerr-McGee will use either a closed loop drilling system that will require one pit and one cuttings storage area to be constructed on the drilling pad or a traditional drilling operation with one pit used for drilling and completion operations. The cuttings storage area will be used to contain only the de-watered drill cuttings and will be lined and bermed to prevent any liquid runoff. The drill cuttings will be buried in the completion pit once completion operations are completed according to traditional pit closure standards. The pit will be constructed to allow for completion operations. The completion operations pit will be lined with a synthetic material 20 mil or thicker and will be used for the completing of the wells on the pad or used as part of our Aandarko Completions Transportation System (ACTS). Using the closed loop drilling system will allow Kerr-McGee to decrease the amount of disturbance/footprint on location compared to a single large drilling/completions pit.

If Kerr-McGee does not use a closed loop drilling system, it will construct a traditional drilling/completions pit to contain drill cuttings and for use in completion operations. The pit will be lined with a synthetic material 20 mil or thicker. The drill cuttings will be buried in the pit using traditional pit closure standards.

<b>STATE OF UTAH</b> DEPARTMENT OF NATURAL RESOURCES DIVISION OF OIL, GAS, AND MINING	<b>FORM 9</b>
<b>5. LEASE DESIGNATION AND SERIAL NUMBER:</b> UTU463	
<b>SUNDRY NOTICES AND REPORTS ON WELLS</b>	
Do not use this form for proposals to drill new wells, significantly deepen existing wells below current bottom-hole depth, reenter plugged wells, or to drill horizontal laterals. Use APPLICATION FOR PERMIT TO DRILL form for such proposals.	
<b>6. IF INDIAN, ALLOTTEE OR TRIBE NAME:</b>	
<b>7. UNIT or CA AGREEMENT NAME:</b> NATURAL BUTTES	
<b>8. WELL NAME and NUMBER:</b> NBU 922-30K1CS	
<b>9. API NUMBER:</b> 43047516850000	
<b>9. FIELD and POOL or WILDCAT:</b> NATURAL BUTTES	
<b>1. TYPE OF WELL</b> Gas Well	
<b>2. NAME OF OPERATOR:</b> KERR-MCGEE OIL & GAS ONSHORE, L.P.	
<b>3. ADDRESS OF OPERATOR:</b> P.O. Box 173779 1099 18th Street, Suite 600, Denver, CO, 80217 3779 <span style="float: right;"><b>PHONE NUMBER:</b> 720 929-6511</span>	
<b>4. LOCATION OF WELL</b> <b>FOOTAGES AT SURFACE:</b> 2164 FNL 1588 FWL <b>QTR/QTR, SECTION, TOWNSHIP, RANGE, MERIDIAN:</b> Qtr/Qtr: SENW Section: 30 Township: 09.0S Range: 22.0E Meridian: S	
<b>COUNTY:</b> UINTAH	
<b>STATE:</b> UTAH	

11. CHECK APPROPRIATE BOXES TO INDICATE NATURE OF NOTICE, REPORT, OR OTHER DATA

TYPE OF SUBMISSION	TYPE OF ACTION		
<input type="checkbox"/> <b>NOTICE OF INTENT</b> Approximate date work will start:	<input type="checkbox"/> ACIDIZE	<input type="checkbox"/> ALTER CASING	<input type="checkbox"/> CASING REPAIR
<input type="checkbox"/> <b>SUBSEQUENT REPORT</b> Date of Work Completion:	<input type="checkbox"/> CHANGE TO PREVIOUS PLANS	<input type="checkbox"/> CHANGE TUBING	<input type="checkbox"/> CHANGE WELL NAME
<input type="checkbox"/> <b>SPUD REPORT</b> Date of Spud:	<input type="checkbox"/> CHANGE WELL STATUS	<input type="checkbox"/> COMMINGLE PRODUCING FORMATIONS	<input type="checkbox"/> CONVERT WELL TYPE
<input checked="" type="checkbox"/> <b>DRILLING REPORT</b> Report Date: 7/6/2012	<input type="checkbox"/> DEEPEN	<input type="checkbox"/> FRACTURE TREAT	<input type="checkbox"/> NEW CONSTRUCTION
	<input type="checkbox"/> OPERATOR CHANGE	<input type="checkbox"/> PLUG AND ABANDON	<input type="checkbox"/> PLUG BACK
	<input type="checkbox"/> PRODUCTION START OR RESUME	<input type="checkbox"/> RECLAMATION OF WELL SITE	<input type="checkbox"/> RECOMPLETE DIFFERENT FORMATION
	<input type="checkbox"/> REPERFORATE CURRENT FORMATION	<input type="checkbox"/> SIDETRACK TO REPAIR WELL	<input type="checkbox"/> TEMPORARY ABANDON
	<input type="checkbox"/> TUBING REPAIR	<input type="checkbox"/> VENT OR FLARE	<input type="checkbox"/> WATER DISPOSAL
	<input type="checkbox"/> WATER SHUTOFF	<input type="checkbox"/> SI TA STATUS EXTENSION	<input type="checkbox"/> APD EXTENSION
	<input type="checkbox"/> WILDCAT WELL DETERMINATION	<input type="checkbox"/> OTHER	OTHER: <input style="width: 100px;" type="text"/>

12. DESCRIBE PROPOSED OR COMPLETED OPERATIONS. Clearly show all pertinent details including dates, depths, volumes, etc.

No activity for the month of June 2012. Surface casing set at 2,785'.

**Accepted by the  
 Utah Division of  
 Oil, Gas and Mining  
 FOR RECORD ONLY  
 July 11, 2012**

<b>NAME (PLEASE PRINT)</b> Jaime Scharnowske	<b>PHONE NUMBER</b> 720 929-6304	<b>TITLE</b> Regulatory Analyst
<b>SIGNATURE</b> N/A	<b>DATE</b> 7/6/2012	

<b>STATE OF UTAH</b> DEPARTMENT OF NATURAL RESOURCES DIVISION OF OIL, GAS, AND MINING	FORM 9  5. LEASE DESIGNATION AND SERIAL NUMBER: UTU463
<b>SUNDRY NOTICES AND REPORTS ON WELLS</b>  Do not use this form for proposals to drill new wells, significantly deepen existing wells below current bottom-hole depth, reenter plugged wells, or to drill horizontal laterals. Use APPLICATION FOR PERMIT TO DRILL form for such proposals.	6. IF INDIAN, ALLOTTEE OR TRIBE NAME:  7. UNIT or CA AGREEMENT NAME: NATURAL BUTTES
1. TYPE OF WELL Gas Well	8. WELL NAME and NUMBER: NBU 922-30K1CS
2. NAME OF OPERATOR: KERR-MCGEE OIL & GAS ONSHORE, L.P.	9. API NUMBER: 43047516850000
3. ADDRESS OF OPERATOR: P.O. Box 173779 1099 18th Street, Suite 600, Denver, CO, 80217 3779	PHONE NUMBER: 720 929-6514  9. FIELD and POOL or WILDCAT: NATURAL BUTTES
4. LOCATION OF WELL FOOTAGES AT SURFACE: 2164 FNL 1588 FWL QTR/QTR, SECTION, TOWNSHIP, RANGE, MERIDIAN: Qtr/Qtr: SENW Section: 30 Township: 09.0S Range: 22.0E Meridian: S	COUNTY: UINTAH  STATE: UTAH

11. CHECK APPROPRIATE BOXES TO INDICATE NATURE OF NOTICE, REPORT, OR OTHER DATA

TYPE OF SUBMISSION	TYPE OF ACTION		
<input type="checkbox"/> NOTICE OF INTENT Approximate date work will start:	<input type="checkbox"/> ACIDIZE	<input type="checkbox"/> ALTER CASING	<input type="checkbox"/> CASING REPAIR
<input type="checkbox"/> SUBSEQUENT REPORT Date of Work Completion:	<input type="checkbox"/> CHANGE TO PREVIOUS PLANS	<input type="checkbox"/> CHANGE TUBING	<input type="checkbox"/> CHANGE WELL NAME
<input type="checkbox"/> SPUD REPORT Date of Spud:	<input type="checkbox"/> CHANGE WELL STATUS	<input type="checkbox"/> COMMINGLE PRODUCING FORMATIONS	<input type="checkbox"/> CONVERT WELL TYPE
<input checked="" type="checkbox"/> DRILLING REPORT Report Date: 8/2/2012	<input type="checkbox"/> DEEPEN	<input type="checkbox"/> FRACTURE TREAT	<input type="checkbox"/> NEW CONSTRUCTION
	<input type="checkbox"/> OPERATOR CHANGE	<input type="checkbox"/> PLUG AND ABANDON	<input type="checkbox"/> PLUG BACK
	<input type="checkbox"/> PRODUCTION START OR RESUME	<input type="checkbox"/> RECLAMATION OF WELL SITE	<input type="checkbox"/> RECOMPLETE DIFFERENT FORMATION
	<input type="checkbox"/> REPERFORATE CURRENT FORMATION	<input type="checkbox"/> SIDETRACK TO REPAIR WELL	<input type="checkbox"/> TEMPORARY ABANDON
	<input type="checkbox"/> TUBING REPAIR	<input type="checkbox"/> VENT OR FLARE	<input type="checkbox"/> WATER DISPOSAL
	<input type="checkbox"/> WATER SHUTOFF	<input type="checkbox"/> SI TA STATUS EXTENSION	<input type="checkbox"/> APD EXTENSION
	<input type="checkbox"/> WILDCAT WELL DETERMINATION	<input type="checkbox"/> OTHER	OTHER: <input style="width: 100px;" type="text"/>

12. DESCRIBE PROPOSED OR COMPLETED OPERATIONS. Clearly show all pertinent details including dates, depths, volumes, etc.

No activity for the month of July 2012. Surface casing set at 2,806'.

**Accepted by the  
 Utah Division of  
 Oil, Gas and Mining  
 FOR RECORD ONLY  
 August 07, 2012**

NAME (PLEASE PRINT) Jaime Scharnowske	PHONE NUMBER 720 929-6304	TITLE Regularatory Analyst
SIGNATURE N/A	DATE 8/2/2012	

<b>STATE OF UTAH</b> DEPARTMENT OF NATURAL RESOURCES DIVISION OF OIL, GAS, AND MINING	FORM 9  5. LEASE DESIGNATION AND SERIAL NUMBER: UTU463
<b>SUNDRY NOTICES AND REPORTS ON WELLS</b>  Do not use this form for proposals to drill new wells, significantly deepen existing wells below current bottom-hole depth, reenter plugged wells, or to drill horizontal laterals. Use APPLICATION FOR PERMIT TO DRILL form for such proposals.	6. IF INDIAN, ALLOTTEE OR TRIBE NAME:  7. UNIT or CA AGREEMENT NAME: NATURAL BUTTES
1. TYPE OF WELL Gas Well	8. WELL NAME and NUMBER: NBU 922-30K1CS
2. NAME OF OPERATOR: KERR-MCGEE OIL & GAS ONSHORE, L.P.	9. API NUMBER: 43047516850000
3. ADDRESS OF OPERATOR: P.O. Box 173779 1099 18th Street, Suite 600, Denver, CO, 80217 3779	PHONE NUMBER: 720 929-6514  9. FIELD and POOL or WILDCAT: NATURAL BUTTES
4. LOCATION OF WELL FOOTAGES AT SURFACE: 2164 FNL 1588 FWL QTR/QTR, SECTION, TOWNSHIP, RANGE, MERIDIAN: Qtr/Qtr: SENW Section: 30 Township: 09.0S Range: 22.0E Meridian: S	COUNTY: UINTAH  STATE: UTAH

11. CHECK APPROPRIATE BOXES TO INDICATE NATURE OF NOTICE, REPORT, OR OTHER DATA

TYPE OF SUBMISSION	TYPE OF ACTION		
<input type="checkbox"/> NOTICE OF INTENT Approximate date work will start:	<input type="checkbox"/> ACIDIZE	<input type="checkbox"/> ALTER CASING	<input type="checkbox"/> CASING REPAIR
<input type="checkbox"/> SUBSEQUENT REPORT Date of Work Completion:	<input type="checkbox"/> CHANGE TO PREVIOUS PLANS	<input type="checkbox"/> CHANGE TUBING	<input type="checkbox"/> CHANGE WELL NAME
<input type="checkbox"/> SPUD REPORT Date of Spud:	<input type="checkbox"/> CHANGE WELL STATUS	<input type="checkbox"/> COMMINGLE PRODUCING FORMATIONS	<input type="checkbox"/> CONVERT WELL TYPE
<input checked="" type="checkbox"/> DRILLING REPORT Report Date: 8/10/2012	<input type="checkbox"/> DEEPEN	<input type="checkbox"/> FRACTURE TREAT	<input type="checkbox"/> NEW CONSTRUCTION
	<input type="checkbox"/> OPERATOR CHANGE	<input type="checkbox"/> PLUG AND ABANDON	<input type="checkbox"/> PLUG BACK
	<input type="checkbox"/> PRODUCTION START OR RESUME	<input type="checkbox"/> RECLAMATION OF WELL SITE	<input type="checkbox"/> RECOMPLETE DIFFERENT FORMATION
	<input type="checkbox"/> REPERFORATE CURRENT FORMATION	<input type="checkbox"/> SIDETRACK TO REPAIR WELL	<input type="checkbox"/> TEMPORARY ABANDON
	<input type="checkbox"/> TUBING REPAIR	<input type="checkbox"/> VENT OR FLARE	<input type="checkbox"/> WATER DISPOSAL
	<input type="checkbox"/> WATER SHUTOFF	<input type="checkbox"/> SI TA STATUS EXTENSION	<input type="checkbox"/> APD EXTENSION
	<input type="checkbox"/> WILDCAT WELL DETERMINATION	<input type="checkbox"/> OTHER	OTHER: <input style="width: 100px;" type="text"/>

12. DESCRIBE PROPOSED OR COMPLETED OPERATIONS. Clearly show all pertinent details including dates, depths, volumes, etc.

MIRU ROTARY RIG. FINISHED DRILLING FROM 2785' TO 9689' ON 8/10/2012. RAN 4-1/2" 11.6# I-80 PRODUCTION CASING. CEMENTED PRODUCTION CASING. RELEASED H&P 311 RIG ON 8/10/2012. DETAILS OF CEMENT JOB WILL BE INCLUDED WITH THE WELL COMPLETION REPORT. WELL IS WAITING ON FINAL COMPLETION ACTIVITIES.

**Accepted by the  
 Utah Division of  
 Oil, Gas and Mining  
 FOR RECORD ONLY  
 August 14, 2012**

NAME (PLEASE PRINT) Cara Mahler	PHONE NUMBER 720 929-6029	TITLE Regulatory Analyst I
SIGNATURE N/A	DATE 8/14/2012	

BLM - Vernal Field Office - Notification Form

Operator KERR MCGEE Rig Name/# H&P 311  
Submitted By RICK OMAN Phone Number 435- 790-1884  
Well Name/Number NBU 922-30K1CS  
Qtr/Qtr SE/NW Section 30 Township 9S Range 22E  
Lease Serial Number UTU-463  
API Number 43-047-81685 51685

Spud Notice – Spud is the initial spudding of the well, not drilling out below a casing string.

Date/Time \_\_\_\_\_ AM  PM

Casing – Please report time casing run starts, not cementing times.

- Surface Casing
- Intermediate Casing
- Production Casing
- Liner
- Other

**RECEIVED**  
**AUG 08 2012**  
DIV. OF OIL, GAS & MINING

Date/Time \_\_\_\_\_ AM  PM

BOPE

- Initial BOPE test at surface casing point
- BOPE test at intermediate casing point
- 30 day BOPE test
- Other

Date/Time 8/4/2012 10:00 AM  PM

Remarks TIME ESTIMATED

---

BLM - Vernal Field Office - Notification Form

Operator KERR MCGEE Rig Name/# H&P 311  
Submitted By RICK OMAN Phone Number 435- 790-1884  
Well Name/Number NBU 922-30K1CS  
Qtr/Qtr SE/NW Section 30 Township 9S Range 22E  
Lease Serial Number UTU-463  
API Number 43-047-51685

Spud Notice – Spud is the initial spudding of the well, not drilling out below a casing string.

Date/Time \_\_\_\_\_ AM  PM

Casing – Please report time casing run starts, not cementing times.

- Surface Casing
- Intermediate Casing
- Production Casing
- Liner
- Other

**RECEIVED**  
**AUG 08 2012**  
DIV. OF OIL, GAS & MINING

Date/Time 8/9/2012 12:00 AM  PM

BOPE

- Initial BOPE test at surface casing point
- BOPE test at intermediate casing point
- 30 day BOPE test
- Other

Date/Time \_\_\_\_\_ AM  PM

Remarks TIME ESTIMATED

<b>STATE OF UTAH</b> DEPARTMENT OF NATURAL RESOURCES DIVISION OF OIL, GAS, AND MINING	<b>FORM 9</b>
<b>SUNDRY NOTICES AND REPORTS ON WELLS</b>  Do not use this form for proposals to drill new wells, significantly deepen existing wells below current bottom-hole depth, reenter plugged wells, or to drill horizontal laterals. Use APPLICATION FOR PERMIT TO DRILL form for such proposals.	5. LEASE DESIGNATION AND SERIAL NUMBER: UTU463
1. TYPE OF WELL Gas Well	6. IF INDIAN, ALLOTTEE OR TRIBE NAME:
2. NAME OF OPERATOR: KERR-MCGEE OIL & GAS ONSHORE, L.P.	7. UNIT or CA AGREEMENT NAME: NATURAL BUTTES
3. ADDRESS OF OPERATOR: P.O. Box 173779 1099 18th Street, Suite 600, Denver, CO, 80217 3779	8. WELL NAME and NUMBER: NBU 922-30K1CS
4. LOCATION OF WELL FOOTAGES AT SURFACE: 2164 FNL 1588 FWL QTR/QTR, SECTION, TOWNSHIP, RANGE, MERIDIAN: Qtr/Qtr: SENW Section: 30 Township: 09.0S Range: 22.0E Meridian: S	9. API NUMBER: 43047516850000
5. PHONE NUMBER: 720 929-6514	9. FIELD and POOL or WILDCAT: NATURAL BUTTES
	COUNTY: UINTAH
	STATE: UTAH

11. CHECK APPROPRIATE BOXES TO INDICATE NATURE OF NOTICE, REPORT, OR OTHER DATA

TYPE OF SUBMISSION	TYPE OF ACTION		
<input type="checkbox"/> NOTICE OF INTENT Approximate date work will start:	<input type="checkbox"/> ACIDIZE	<input type="checkbox"/> ALTER CASING	<input type="checkbox"/> CASING REPAIR
<input type="checkbox"/> SUBSEQUENT REPORT Date of Work Completion:	<input type="checkbox"/> CHANGE TO PREVIOUS PLANS	<input type="checkbox"/> CHANGE TUBING	<input type="checkbox"/> CHANGE WELL NAME
<input type="checkbox"/> SPUD REPORT Date of Spud:	<input type="checkbox"/> CHANGE WELL STATUS	<input type="checkbox"/> COMMINGLE PRODUCING FORMATIONS	<input type="checkbox"/> CONVERT WELL TYPE
<input checked="" type="checkbox"/> DRILLING REPORT Report Date: 10/2/2012	<input type="checkbox"/> DEEPEN	<input type="checkbox"/> FRACTURE TREAT	<input type="checkbox"/> NEW CONSTRUCTION
	<input type="checkbox"/> OPERATOR CHANGE	<input type="checkbox"/> PLUG AND ABANDON	<input type="checkbox"/> PLUG BACK
	<input type="checkbox"/> PRODUCTION START OR RESUME	<input type="checkbox"/> RECLAMATION OF WELL SITE	<input type="checkbox"/> RECOMPLETE DIFFERENT FORMATION
	<input type="checkbox"/> REPERFORATE CURRENT FORMATION	<input type="checkbox"/> SIDETRACK TO REPAIR WELL	<input type="checkbox"/> TEMPORARY ABANDON
	<input type="checkbox"/> TUBING REPAIR	<input type="checkbox"/> VENT OR FLARE	<input type="checkbox"/> WATER DISPOSAL
	<input type="checkbox"/> WATER SHUTOFF	<input type="checkbox"/> SI TA STATUS EXTENSION	<input type="checkbox"/> APD EXTENSION
	<input type="checkbox"/> WILDCAT WELL DETERMINATION	<input type="checkbox"/> OTHER	OTHER: <input style="width: 100px;" type="text"/>

12. DESCRIBE PROPOSED OR COMPLETED OPERATIONS. Clearly show all pertinent details including dates, depths, volumes, etc.

No Activity for the month of September 2012. Well TD at 9,689.

**Accepted by the  
 Utah Division of  
 Oil, Gas and Mining  
 FOR RECORD ONLY  
 October 02, 2012**

<b>NAME (PLEASE PRINT)</b> Lindsey Frazier	<b>PHONE NUMBER</b> 720 929-6857	<b>TITLE</b> Regulatory Analyst II
<b>SIGNATURE</b> N/A	<b>DATE</b> 10/2/2012	

<b>STATE OF UTAH</b> DEPARTMENT OF NATURAL RESOURCES DIVISION OF OIL, GAS, AND MINING	<b>FORM 9</b>
<b>SUNDRY NOTICES AND REPORTS ON WELLS</b>	
Do not use this form for proposals to drill new wells, significantly deepen existing wells below current bottom-hole depth, reenter plugged wells, or to drill horizontal laterals. Use APPLICATION FOR PERMIT TO DRILL form for such proposals.	
<b>1. TYPE OF WELL</b> Gas Well	<b>5. LEASE DESIGNATION AND SERIAL NUMBER:</b> UTU463
<b>2. NAME OF OPERATOR:</b> KERR-MCGEE OIL & GAS ONSHORE, L.P.	<b>6. IF INDIAN, ALLOTTEE OR TRIBE NAME:</b>
<b>3. ADDRESS OF OPERATOR:</b> P.O. Box 173779 1099 18th Street, Suite 600, Denver, CO, 80217 3779	<b>7. UNIT or CA AGREEMENT NAME:</b> NATURAL BUTTES
<b>PHONE NUMBER:</b> 720 929-6511	<b>8. WELL NAME and NUMBER:</b> NBU 922-30K1CS
<b>4. LOCATION OF WELL</b> <b>FOOTAGES AT SURFACE:</b> 2164 FNL 1588 FWL <b>QTR/QTR, SECTION, TOWNSHIP, RANGE, MERIDIAN:</b> Qtr/Qtr: SENW Section: 30 Township: 09.0S Range: 22.0E Meridian: S	<b>9. API NUMBER:</b> 43047516850000
	<b>9. FIELD and POOL or WILDCAT:</b> NATURAL BUTTES
	<b>COUNTY:</b> UINTAH
	<b>STATE:</b> UTAH

11. CHECK APPROPRIATE BOXES TO INDICATE NATURE OF NOTICE, REPORT, OR OTHER DATA

TYPE OF SUBMISSION	TYPE OF ACTION		
<input type="checkbox"/> NOTICE OF INTENT Approximate date work will start:	<input type="checkbox"/> ACIDIZE	<input type="checkbox"/> ALTER CASING	<input type="checkbox"/> CASING REPAIR
<input type="checkbox"/> SUBSEQUENT REPORT Date of Work Completion:	<input type="checkbox"/> CHANGE TO PREVIOUS PLANS	<input type="checkbox"/> CHANGE TUBING	<input type="checkbox"/> CHANGE WELL NAME
<input type="checkbox"/> SPUD REPORT Date of Spud:	<input type="checkbox"/> CHANGE WELL STATUS	<input type="checkbox"/> COMMINGLE PRODUCING FORMATIONS	<input type="checkbox"/> CONVERT WELL TYPE
<input checked="" type="checkbox"/> DRILLING REPORT Report Date: 11/2/2012	<input type="checkbox"/> DEEPEN	<input type="checkbox"/> FRACTURE TREAT	<input type="checkbox"/> NEW CONSTRUCTION
	<input type="checkbox"/> OPERATOR CHANGE	<input type="checkbox"/> PLUG AND ABANDON	<input type="checkbox"/> PLUG BACK
	<input type="checkbox"/> PRODUCTION START OR RESUME	<input type="checkbox"/> RECLAMATION OF WELL SITE	<input type="checkbox"/> RECOMPLETE DIFFERENT FORMATION
	<input type="checkbox"/> REPERFORATE CURRENT FORMATION	<input type="checkbox"/> SIDETRACK TO REPAIR WELL	<input type="checkbox"/> TEMPORARY ABANDON
	<input type="checkbox"/> TUBING REPAIR	<input type="checkbox"/> VENT OR FLARE	<input type="checkbox"/> WATER DISPOSAL
	<input type="checkbox"/> WATER SHUTOFF	<input type="checkbox"/> SI TA STATUS EXTENSION	<input type="checkbox"/> APD EXTENSION
	<input type="checkbox"/> WILDCAT WELL DETERMINATION	<input type="checkbox"/> OTHER	OTHER: <input style="width: 100px;" type="text"/>

12. DESCRIBE PROPOSED OR COMPLETED OPERATIONS. Clearly show all pertinent details including dates, depths, volumes, etc.

Started completing the well. Well TD at 9,689.

**Accepted by the  
 Utah Division of  
 Oil, Gas and Mining  
 FOR RECORD ONLY  
 November 02, 2012**

<b>NAME (PLEASE PRINT)</b> Lindsey Frazier	<b>PHONE NUMBER</b> 720 929-6857	<b>TITLE</b> Regulatory Analyst II
<b>SIGNATURE</b> N/A	<b>DATE</b> 11/2/2012	

<b>STATE OF UTAH</b> DEPARTMENT OF NATURAL RESOURCES DIVISION OF OIL, GAS, AND MINING	<b>FORM 9</b>
<b>5. LEASE DESIGNATION AND SERIAL NUMBER:</b> UTU463	
<b>SUNDRY NOTICES AND REPORTS ON WELLS</b>	
Do not use this form for proposals to drill new wells, significantly deepen existing wells below current bottom-hole depth, reenter plugged wells, or to drill horizontal laterals. Use APPLICATION FOR PERMIT TO DRILL form for such proposals.	
<b>6. IF INDIAN, ALLOTTEE OR TRIBE NAME:</b>	
<b>7. UNIT or CA AGREEMENT NAME:</b> NATURAL BUTTES	
<b>8. WELL NAME and NUMBER:</b> NBU 922-30K1CS	
<b>9. API NUMBER:</b> 43047516850000	
<b>9. FIELD and POOL or WILDCAT:</b> NATURAL BUTTES	
<b>3. ADDRESS OF OPERATOR:</b> P.O. Box 173779 1099 18th Street, Suite 600, Denver, CO, 80217 3779 <span style="float: right;"><b>PHONE NUMBER:</b> 720 929-6511</span>	
<b>4. LOCATION OF WELL</b> <b>FOOTAGES AT SURFACE:</b> 2164 FNL 1588 FWL <b>QTR/QTR, SECTION, TOWNSHIP, RANGE, MERIDIAN:</b> Qtr/Qtr: SENW Section: 30 Township: 09.0S Range: 22.0E Meridian: S	
<b>COUNTY:</b> UINTAH	
<b>STATE:</b> UTAH	

11. CHECK APPROPRIATE BOXES TO INDICATE NATURE OF NOTICE, REPORT, OR OTHER DATA

TYPE OF SUBMISSION	TYPE OF ACTION		
<input type="checkbox"/> NOTICE OF INTENT Approximate date work will start:	<input type="checkbox"/> ACIDIZE	<input type="checkbox"/> ALTER CASING	<input type="checkbox"/> CASING REPAIR
<input type="checkbox"/> SUBSEQUENT REPORT Date of Work Completion:	<input type="checkbox"/> CHANGE TO PREVIOUS PLANS	<input type="checkbox"/> CHANGE TUBING	<input type="checkbox"/> CHANGE WELL NAME
<input type="checkbox"/> SPUD REPORT Date of Spud:	<input type="checkbox"/> CHANGE WELL STATUS	<input type="checkbox"/> COMMINGLE PRODUCING FORMATIONS	<input type="checkbox"/> CONVERT WELL TYPE
<input checked="" type="checkbox"/> DRILLING REPORT Report Date: 11/15/2012	<input type="checkbox"/> DEEPEN	<input type="checkbox"/> FRACTURE TREAT	<input type="checkbox"/> NEW CONSTRUCTION
	<input type="checkbox"/> OPERATOR CHANGE	<input type="checkbox"/> PLUG AND ABANDON	<input type="checkbox"/> PLUG BACK
	<input checked="" type="checkbox"/> PRODUCTION START OR RESUME	<input type="checkbox"/> RECLAMATION OF WELL SITE	<input type="checkbox"/> RECOMPLETE DIFFERENT FORMATION
	<input type="checkbox"/> REPERFORATE CURRENT FORMATION	<input type="checkbox"/> SIDETRACK TO REPAIR WELL	<input type="checkbox"/> TEMPORARY ABANDON
	<input type="checkbox"/> TUBING REPAIR	<input type="checkbox"/> VENT OR FLARE	<input type="checkbox"/> WATER DISPOSAL
	<input type="checkbox"/> WATER SHUTOFF	<input type="checkbox"/> SI TA STATUS EXTENSION	<input type="checkbox"/> APD EXTENSION
	<input type="checkbox"/> WILDCAT WELL DETERMINATION	<input type="checkbox"/> OTHER	OTHER: <input style="width: 100px;" type="text"/>

12. DESCRIBE PROPOSED OR COMPLETED OPERATIONS. Clearly show all pertinent details including dates, depths, volumes, etc.

The subject well was placed on production on 11/15/2012. The Chronological Well History will be submitted with the well completion report.

**Accepted by the  
 Utah Division of  
 Oil, Gas and Mining  
 FOR RECORD ONLY  
 November 20, 2012**

<b>NAME (PLEASE PRINT)</b> Lindsey Frazier	<b>PHONE NUMBER</b> 720 929-6857	<b>TITLE</b> Regulatory Analyst II
<b>SIGNATURE</b> N/A	<b>DATE</b> 11/19/2012	

UNITED STATES  
DEPARTMENT OF THE INTERIOR  
BUREAU OF LAND MANAGEMENT

FORM APPROVED  
OMB No. 1004-0137  
Expires: July 31, 2010

**WELL COMPLETION OR RECOMPLETION REPORT AND LOG**

5. Lease Serial No.  
UTU463

1a. Type of Well  Oil Well  Gas Well  Dry  Other  
 b. Type of Completion  New Well  Work Over  Deepen  Plug Back  Diff. Resvr.  
 Other \_\_\_\_\_

2. Name of Operator **KERR MCGEE OIL & GAS ONSHORE** Contact: **LINDSEY A FRAZIER**  
 Email: **lindsey.frazier@anadarko.com**

3. Address **PO BOX 173779 DENVER, CO 80217** 3a. Phone No. (include area code)  
**Ph: 720-929-6857**

4. Location of Well (Report location clearly and in accordance with Federal requirements)\*  
 At surface **SENW 2164FNL 1588FWL 40.008326 N Lat, 109.484995 W Lon**  
 At top prod interval reported below **NESW 2214FSL 1978FWL**  
 At total depth **NESW 2186FSL 1994FWL** **BHL by H&M**

6. If Indian, Allottee or Tribe Name \_\_\_\_\_  
 7. Unit or CA Agreement Name and No.  
**UTU63047A**

8. Lease Name and Well No.  
**NBU 922-30K1CS**

9. API Well No. **43-047-51685**

10. Field and Pool, or Exploratory  
**NATURAL BUTTES**

11. Sec., T., R., M., or Block and Survey  
 or Area **Sec 30 T9S R22E Mer SLB**

12. County or Parish **UINTAH** 13. State **UT**

14. Date Spudded **04/26/2012** 15. Date T.D. Reached **08/10/2012** 16. Date Completed **11/15/2012**  
 D & A  Ready to Prod.

17. Elevations (DF, KB, RT, GL)\*  
**4984 KB**

18. Total Depth: MD **9689** TVD **9525** 19. Plug Back T.D.: MD **9628** TVD **9464** 20. Depth Bridge Plug Set: MD **9628** TVD **9464**

21. Type Electric & Other Mechanical Logs Run (Submit copy of each)  
**CBL/GR/CCL/TEMP** 22. Was well cored?  No  Yes (Submit analysis)  
 Was DST run?  No  Yes (Submit analysis)  
 Directional Survey?  No  Yes (Submit analysis)

23. Casing and Liner Record (Report all strings set in well)

Hole Size	Size/Grade	Wt. (#/ft.)	Top (MD)	Bottom (MD)	Stage Cementer Depth	No. of Sk. & Type of Cement	Slurry Vol. (BBL)	Cement Top*	Amount Pulled
20.000	14.000 STL	36.7	0	40		28			
11.000	8.625 IJ-55	28.0	0	2766		645		0	
7.875	4.500 I-80	11.6	0	9674		1652		1834	

24. Tubing Record

Size	Depth Set (MD)	Packer Depth (MD)	Size	Depth Set (MD)	Packer Depth (MD)	Size	Depth Set (MD)	Packer Depth (MD)
2.375	9035							

25. Producing Intervals

Formation	Top	Bottom	Perforated Interval	Size	No. Holes	Perf. Status
A) WASATCH	6336	7373	6336 TO 7373	0.360	90	OPEN
B) MESAVERDE	7416	9570	7416 TO 9570	0.360	171	OPEN
C)						
D)						

26. Perforation Record

Depth Interval	Amount and Type of Material
6336 TO 9570	PUMP 11,343 BBLs SLICK H2O AND 269,879 LBS 30/50 OTTAWA SAND

**RECEIVED**

**DEC 19 2012**

**DIV. OF OIL, GAS & MINING**

27. Acid, Fracture, Treatment, Cement Squeeze, Etc.

28. Production - Interval A

Date First Produced	Test Date	Hours Tested	Test Production	Oil BBL	Gas MCF	Water BBL	Oil Gravity Corr. API	Gas Gravity	Production Method
11/15/2012	12/03/2012	24	→	0.0	1932.0	0.0			FLows FROM WELL
Choke Size	Tbg. Press. Flwg.	Csg. Press.	24 Hr. Rate	Oil BBL	Gas MCF	Water BBL	Gas:Oil Ratio	Well Status	
20/64	1572 SI	1849.0	→	0	1932	0		PGW	

28a. Production - Interval B

Date First Produced	Test Date	Hours Tested	Test Production	Oil BBL	Gas MCF	Water BBL	Oil Gravity Corr. API	Gas Gravity	Production Method
			→						
Choke Size	Tbg. Press. Flwg.	Csg. Press.	24 Hr. Rate	Oil BBL	Gas MCF	Water BBL	Gas:Oil Ratio	Well Status	
	SI		→						

28b. Production - Interval C

Date First Produced	Test Date	Hours Tested	Test Production →	Oil BBL	Gas MCF	Water BBL	Oil Gravity Corr. API	Gas Gravity	Production Method
Choke Size	Tbg. Press. Flwg. SI	Csg. Press.	24 Hr. Rate →	Oil BBL	Gas MCF	Water BBL	Gas:Oil Ratio	Well Status	

28c. Production - Interval D

Date First Produced	Test Date	Hours Tested	Test Production →	Oil BBL	Gas MCF	Water BBL	Oil Gravity Corr. API	Gas Gravity	Production Method
Choke Size	Tbg. Press. Flwg. SI	Csg. Press.	24 Hr. Rate →	Oil BBL	Gas MCF	Water BBL	Gas:Oil Ratio	Well Status	

29. Disposition of Gas(Sold, used for fuel, vented, etc.)  
SOLD

30. Summary of Porous Zones (Include Aquifers):

Show all important zones of porosity and contents thereof: Cored intervals and all drill-stem tests, including depth interval tested, cushion used, time tool open, flowing and shut-in pressures and recoveries.

31. Formation (Log) Markers

Formation	Top	Bottom	Descriptions, Contents, etc.	Name	Top
					Meas. Depth
				GREEN RIVER	1634
				BIRD'S NEST	1851
				MAHOGANY	2203
				WASATCH	4857
				MESAVERDE	7391

32. Additional remarks (include plugging procedure):

The first 210 ft. of the surface hole was drilled with a 12 ? in. bit. The remainder of surface hole was drilled with an 11 in. bit. DQX csg was run from surface to 4713 ft; LTC csg was run from 4713 ft. to 9,674 ft. Attached is the chronological well history, perforation report & final survey.

33. Circle enclosed attachments:

- 1. Electrical/Mechanical Logs (1 full set req'd.)
- 2. Geologic Report
- 3. DST Report
- 4. Directional Survey
- 5. Sundry Notice for plugging and cement verification
- 6. Core Analysis
- 7 Other:

34. I hereby certify that the foregoing and attached information is complete and correct as determined from all available records (see attached instructions):

**Electronic Submission #163350 Verified by the BLM Well Information System.  
For KERR MCGEE OIL & GAS ONSHORE L, sent to the Vernal**

Name (please print) LINDSEY A FRAZIER Title REGUALTORY ANALYST

Signature \_\_\_\_\_ (Electronic Submission) Date 12/13/2012

Title 18 U.S.C. Section 1001 and Title 43 U.S.C. Section 1212, make it a crime for any person knowingly and willfully to make to any department or agency of the United States any false, fictitious or fraudulent statements or representations as to any matter within its jurisdiction.

**US ROCKIES REGION  
Operation Summary Report**

Well: NBU 922-30K1CS RED		Spud Date: 5/4/2012	
Project: UTAH-UINTAH		Site: NBU 922-30F PAD	Rig Name No: H&P 311/311, PROPETRO 11/11
Event: DRILLING		Start Date: 4/25/2012	End Date: 8/10/2012
Active Datum: RKB @4,984.00usft (above Mean Sea Level)		UWI: SE/NW/0/9/S/22/E/30/0/0/26/PM/N/2164/W/0/1588/0/0	

Date	Time Start-End	Duration (hr)	Phase	Code	Sub Code	P/U	MD From (usft)	Operation
5/3/2012	1:00 - 8:00	7.00	MIRU	01	A	P		MOVE RIG FROM NBU 1022-2E1CS
	8:00 - 13:00	5.00	MIRU	01	B	P		INSTALL DIVERTOR HEAD AND BLUEY LINE. BUILD DITCH. SPOT IN RIG. SPOT IN CATWALK AND PIPE RACKS. RIG UP PUMP. PRIME PUMP. INSPECT RIG.
	13:00 - 22:00	9.00	MIRU	21	D	Z		WAIT ON NOV TO REVAMP THEIR CLOSED LOOP SYSTEM, TO WORK ON RIG.
	22:00 - 0:00	2.00	MIRU	21	E	Z		NOV MANAGER BRADLEY BURKE INFORMED ME THA HE HAD SPOKEN WITH HIS BOSS, AND DUE TO SAFETY CONCERNS THEY WERE GOING TO WAIT UNTIL MORNING TO CONTINUE. THEY HAD ALSO BEEN INFORMED THAT THEY WOULD BE RESPONSIBLE FOR NPT, AND THEY AGREED.
5/4/2012	0:00 - 5:00	5.00	MIRU	21	E	Z		WAIT ON NOV PERSONAL TO RETURN TO LOCATION.
	5:00 - 7:00	2.00	MIRU	01	B	Z		REVAMP NOV CLOSED LOOP SYSTEM
	7:00 - 9:30	2.50	DRLSUR	02	D	P		DRL F/ 44' T/210' (166'@ 66.4' PER HR) WOB, 5-15K, RPM, 45 UP/DWN/ROT WEIGHTS 20/20/20 PSI ON BTTM, 600 OFF BTTM, 400 PUMP RATE 512 GPM. NO AIR M.W. 8.34, VIS 27
	9:30 - 12:00	2.50	DRLSUR	06	A	P		PULL OUT OF HOLE PICK UP 11" BIT & DIRECTIONAL TOOLS TRIP IN HOLE TO 210'.
	12:00 - 15:30	3.50	DRLSUR	02	D	P		DRL F/210' T/500' (290'@82.85' PER HR) WOB, 20 RPM, 45 UP/DWN/ROT WEIGHTS 50/38/44 PSI ON BTTM/850 OFF BTTM/550 PUMP RATE 512 GPM, NO AIR M.W. 8.34, VIS 27 1.8' ABOVE LINE
	15:30 - 16:30	1.00	DRLSUR	22	O	Z		SHUT DOWN TO MAKE ADJUSTMENTS TO NOV CLOSED LOOP SYSTEM. MUFFLER TANK FILLING WITH SOLIDS. MOVED HOSES TO KEEP FLUID IN MUFFLER TANK MOVING.
	16:30 - 0:00	7.50	DRLSUR	02	D	P		DRL F/500' T/1430' (930'@124' PER HR) WOB, 20 RPM, 45 UP/DWN/ROT WEIGHTS 68/50/59 PSI ON BTTM/1280 OFF BTTM/1080 PUMP RATE 512 GPM, NO AIR M.W. 8.34, VIS 27 .68' LEFT AND 2.02' ABOVE THE LINE
5/5/2012	0:00 - 2:00	2.00	DRLSUR	02	D	P		DRL F/1430' T/1520' (90'@45' PER HR) WOB, 20 RPM, 45 UP/DWN/ROT WEIGHTS 68/50/59 PSI ON BTTM/1280 OFF BTTM/1080 PUMP RATE 512 GPM, NO AIR M.W. 8.34, VIS 27 .68' LEFT AND 2.02' ABOVE THE LINE

**US ROCKIES REGION  
Operation Summary Report**

Well: NBU 922-30K1CS RED Spud Date: 5/4/2012  
 Project: UTAH-UINTAH Site: NBU 922-30F PAD Rig Name No: H&P 311/311, PROPETRO 11/11  
 Event: DRILLING Start Date: 4/25/2012 End Date: 8/10/2012  
 Active Datum: RKB @4,984.00usft (above Mean Sea Level) UVM: SE/NW/0/9/S/22/E/30/0/0/26/PM/N/2164/W/0/1588/0/0

Date	Time Start-End	Duration (hr)	Phase	Code	Sub Code	P/U	MD From (usft)	Operation
	2:00 - 4:30	2.50	DRLSUR	08	A	Z		REMOVE HYDRAULIC HOSE WAIT FOR NEW HOSE REPLACE HOSE
	4:30 - 11:30	7.00	DRLSUR	02	D	P		DRL F/1520' T/2030' (510'@72.8' PER HR) WOB, 19 RPM, 45 UP/DWN/ROT WEIGHTS 82/53/65 PSI ON BTTM/1520 OFF BTTM/1250 PUMP RATE 512 GPM, NO AIR M.W. 8.34, VIS 27 10.8' LEFT AND 9.5' ABOVE THE LINE
	11:30 - 12:30	1.00	DRLSUR	05	G	P		BRING AIR ON AND CHECK NOV'S NEW CLOSED LOOP SYSTEM. EVERYTHING LOOKS GOOD.
	12:30 - 15:30	3.00	DRLSUR	02	D	P		DRL F/2030' T/2180' (150'@50' PER HR) WOB, 17 RPM, 45 UP/DWN/ROT WEIGHTS 84/55/67 PSI ON BTTM/1520 OFF BTTM/1250 PUMP RATE 512 GPM, NO AIR M.W. 8.34, VIS 27 8.5' LEFT AND 13.2' ABOVE THE LINE
	15:30 - 16:30	1.00	DRLSUR	08	A	Z		CHANGE SWAB ON PUMP
	16:30 - 0:00	7.50	DRLSUR	02	D	P		DRL F/2180' T/2660' (480'@64' PER HR) WOB, 17 RPM, 40 UP/DWN/ROT WEIGHTS 89/62/74 PSI ON BTTM/1380 OFF BTTM/1180 PUMP RATE 512 GPM, NO AIR M.W. 8.34, VIS 27 4.91' LEFT AND 6.09' ABOVE THE LINE
5/6/2012	0:00 - 2:30	2.50	DRLSUR	02	D	P		DRL F/2660' T/2785' (125'@50' PER HR) WOB, 17 RPM, 40 UP/DWN/ROT WEIGHTS 91/63/75 PSI ON BTTM/1410 OFF BTTM/1210 PUMP RATE 512 GPM, NO AIR M.W. 8.34, VIS 27 5.72' LEFT AND 2.53' ABOVE THE LINE
	2:30 - 4:30	2.00	DRLSUR	05	C	P		CIRCULATE FOR CASING
	4:30 - 5:00	0.50	DRLSUR	05	B	Z		SPOT 9 LB. MUD ON BACKSIDE. WELL STILL FLOWING
	5:00 - 9:30	4.50	DRLSUR	05	B	X		CIRC. AND WAIT ON MUD TO ARRIVE F/ SST 54 SPOT MUD ON BACKSIDE
	9:30 - 13:00	3.50	DRLSUR	06	D	P		LDDS, BHA & DIRECTIONAL TOOLS
	13:00 - 14:00	1.00	DRLSUR	12	A	P		MOVE PIPE RACKS AND CATWALK. PULL DIVERTER HEAD. RIG UP TO RUN CSG. MOVE CSG INTO POSITION TO P/U.
	14:00 - 17:00	3.00	DRLSUR	12	C	P		RUN 62 JOINTS 8 5/8", 28#, J55 CASING SHOE IS AT 2745' BAFFLE IS AT 2699'
	17:00 - 18:00	1.00	DRLSUR	12	B	P		HOLD SAFETY MEETING PUMP ON CASING RUN 200' OF 1". RIG DOWN RIG MOVE OFF WELL, REBUILD DITCH. RIG UP CEMENT TRUCK, 2" HARD LINES.

**US ROCKIES REGION**  
**Operation Summary Report**

Well: NBU 922-30K1CS RED		Spud Date: 5/4/2012	
Project: UTAH-UINTAH		Site: NBU 922-30F PAD	Rig Name No: H&P 311/311, PROPETRO 11/11
Event: DRILLING		Start Date: 4/25/2012	End Date: 8/10/2012
Active Datum: RKB @4,984.00usft (above Mean Sea Level)		UWI: SE/NW/0/9/S/22/E/30/0/0/26/PM/N/2164/W/0/1588/0/0	

Date	Time Start-End	Duration (hr)	Phase	Code	Sub Code	P/U	MD From (usft)	Operation
	18:00 - 19:30	1.50	DRLSUR	12	E	P		PRO PETRO CMTERS MAKE UP HEAD & LOAD PLUG TEST LINES TO 2000 PSI. PUMP 50 BBLS OF 8.4# H2O AHEAD. PUMP 20 BBLS OF 8.4# GEL WATER AHEAD. PUMP 220 SX(149 BBLS) 11# 3.82 YIELD LEAD CEMENT. PUMP 200 SX (41 BBLS) OF 15.8# 1.15 YIELD TAIL(2% CALC, 1/4# /SK OF FLOCELE). DROP PLUG ON FLY AND DISPLACE W/ 140 BBLS OF 8.4# H2O. FINAL LIFT PRESSURE 620 PSI. BUMP PLUG AND HOLD 950 PSI FOR 5 MIN. FLOAT HELD RETURNS THRU OUT JOB 40 BBLS LEAD CEMENT TO SURF PUMP 125 SX 15.8# (25.6BBLS) CMT W/4% CALCIUM DOWN 1". CEMENT FELL BACK
	19:30 - 21:00	1.50	DRLSUR	13	A	P		WOC PUMP 100 SX (20.4 BBLS) CMT DOWN BACKSIDE. CEMENT TO SURFACE RELEASE RIG @ 21:00 RIG DOWN RIG FOR RIG MOVE
8/3/2012	0:00 - 6:00	6.00	MIRU	01	E	P		MOVE RIG FROM NBU 922-30G1CS TO NBU 922-30K1CS. R.W. JONES ON LOCATION @ 06:00 A.M. WITH 20 HANDS 6 TRUCKS & 2 CRANES. 95% OFF LOCATION 70% RIGGED UP. R.W. JONES WENT HOME @ 8:00 P.M.
	6:00 - 0:00	18.00	MIRU	01	B	P		0.5 MILE MOVE RIG UP RIG. FINISHS RIGGING UP RIG. MOVE RIG FROM NBU 922-30G1CS TO NBU 922-30K1CS. R.W. JONES ON LOCATION @ 06:00 A.M. WITH 6 HANDS 1 TRUCKS & 1 CRANES. 100% OFF LOCATION 100% RIGGED UP. R.W. JONES RELEASED @ 12:00 P.M. (NOON). CALLED CLIFF JOHNSON W/ BLM FOR BOP NOTIFICATION CLIFF WAS BUSY HE SAID GO AHEAD AND DO A BOP TEST WITH OUT HIM.
8/4/2012	0:00 - 6:00	6.00	MIRU	01	B	P		SLIP AND CUT DRILL LINE
	6:00 - 17:00	11.00	MIRU	01	B	P		RIG SERVICE
	17:00 - 18:00	1.00	MIRU	09	A	P		HOLD SAFTEY MEETING, RIG UP BOP TESTERS PRESS TEST THE BOP, TIW, DART VALVE, I-BOP VALVES, PIPE RAMS, BLIND RAMS, CHOKE VALVES, KILL LINE TO 250 PSI LOW/5MIN AND 5000 PSI HIGH/10 MIN. TESTED THE ANNULAR T/250 PSI LOW & 2500 PSI HIGH.
	18:00 - 18:30	0.50	MIRU	07	A	P		TEST MI SWACO EQUIPMENT.
	18:30 - 22:00	3.50	MIRU	15	A	P		CHANGE OUT IBOP VALVE (FAILED TEST) RETEST PASSED & FINISHED BOP TEST.
8/5/2012	22:00 - 0:00	2.00	MIRU	15	A	P		TEST CASING TO 1500 PSI FOR 30 MIN GOOD TEST
	0:00 - 1:30	1.50	MIRU	15	A	P		INSTALL WEAR BUSHING.
	1:30 - 2:00	0.50	MIRU	15	A	P		
	2:00 - 2:30	0.50	MIRU	15	A	P		

**US ROCKIES REGION**  
**Operation Summary Report**

Well: NBU 922-30K1CS RED		Spud Date: 5/4/2012	
Project: UTAH-UINTAH		Site: NBU 922-30F PAD	Rig Name No: H&P 311/311, PROPETRO 11/11
Event: DRILLING		Start Date: 4/25/2012	End Date: 8/10/2012
Active Datum: RKB @4,984.00usft (above Mean Sea Level)		UWI: SE/NW/0/9/S/22/E/30/0/0/26/PM/N/2164/W/0/1588/0/0	

Date	Time Start-End	Duration (hr)	Phase	Code	Sub Code	P/U	MD From (usft)	Operation
	2:30 - 4:30	2.00	DRLPRO	06	A	P		PICK UP AND MAKE UP BIT (SMITH MDSi 616 JETS 3-13'S 3-14'S), MUD MOTOR (1.5 DEGREE .23 RPG), MWD TOOLS. BREAK CIRCULATION GOOD RETURNS.
	4:30 - 6:00	1.50	DRLPRO	06	A	P		PICK UP 30 SINGLE JOINTS OF HWDP TRIP IN HOLE.
	6:00 - 12:00	6.00	DRLPRO	06	A	P		PICK UP SINGLE JOINTS OF DRILL PIPE RUN IN HOLE TAG CEMENT & BAFFLE @ 2720'.
	12:00 - 13:00	1.00	DRLPRO	02	E	P		DRILL CEMENT F/ 2720', BAFFLE @ 2720' & SHOE @ 2766' NEW HOLE @ 2806'
	13:00 - 17:30	4.50	DRLPRO	02	B	P		DRILLED 2806' TO 3296' / 4.5 HOURS / 490' TOTAL FEET @ 109 FEET PER HOUR WEIGHT ON BIT 15 TO 25K ROTARY RPM'S 40/65 MUD MOTOR RPM'S 124 / TOTAL 174 STROKES PER MINUTE 120 - GPM 540 MUD WEIGHT 8.4 VIS 26 PICK UP STRING WEIGHT 102K SLACK OFF STRING WEIGHT 81K ROTATING STRING WEIGHT 96K PRESSURE OFF BOTTOM 1350 PSI PRESSURE ON BOTTOM 1800 PSI TORQUE OFF BOTTOM 8,000 TORQUE ON BOTTOM 9,000 ROTATE 374' / 3 HRS / 125 FPH SLIDE 116' / 1.5 HRS / 77 FPH 15' S / 4' E OF TARGET CENTER 0 TO 0 FEET FLARE FOR 0 HOURS NOV DEWATERING Mi SWACO BY PASSED SEEPAGE 85 BBLS
	17:30 - 18:00	0.50	DRLPRO	07	A	P		RIG SERVICE
	18:00 - 0:00	6.00	DRLPRO	02	B	P		DRILLED 3296' TO 4393' / 6 HOURS / 1097' TOTAL FEET @ 183 FEET PER HOUR WEIGHT ON BIT 20 TO 25K ROTARY RPM'S 40/65 MUD MOTOR RPM'S 124 / TOTAL 174 STROKES PER MINUTE 120 - GPM 540 MUD WEIGHT 8.4 VIS 26 PICK UP STRING WEIGHT 143K SLACK OFF STRING WEIGHT 98K ROTATING STRING WEIGHT 115K PRESSURE OFF BOTTOM 1440 PSI PRESSURE ON BOTTOM 1875 PSI TORQUE OFF BOTTOM 6,000 TORQUE ON BOTTOM 8,000 ROTATE 967' / 4.5 HRS / 215 FPH SLIDE 130' / 1.5 HRS / 87 FPH 16' N / 7' W OF TARGET CENTER 0 TO 0 FEET FLARE FOR 0 HOURS NOV DEWATERING Mi SWACO BY PASSED SEEPAGE 115 BBLS

**US ROCKIES REGION**  
**Operation Summary Report**

Well: NBU 922-30K1CS RED		Spud Date: 5/4/2012	
Project: UTAH-UINTAH		Site: NBU 922-30F PAD	Rig Name No: H&P 311/311, PROPETRO 11/11
Event: DRILLING		Start Date: 4/25/2012	End Date: 8/10/2012
Active Datum: RKB @4,984.00usft (above Mean Sea Level)		UVM: SE/NW/0/9/S/22/E/30/0/0/26/PM/N/2164/W/0/1588/0/0	

Date	Time Start-End	Duration (hr)	Phase	Code	Sub Code	P/U	MD From (usft)	Operation
8/6/2012	0:00 - 17:30	17.50	DRLPRO	02	B	P		DRILLED 4393' TO 6600' / 17.5 HOURS / 2207' TOTAL FEET @ 126 FEET PER HOUR WEIGHT ON BIT 20 TO 25K ROTARY RPM'S 40/65 MUD MOTOR RPM'S 124 / TOTAL 174 STROKES PER MINUTE 120 - GPM 540 MUD WEIGHT 8.4 VIS 26 PICK UP STRING WEIGHT 196K SLACK OFF STRING WEIGHT 115K ROTATING STRING WEIGHT 148K PRESSURE OFF BOTTOM 1370 PSI PRESSURE ON BOTTOM 1570 PSI TORQUE OFF BOTTOM 8,000 TORQUE ON BOTTOM 9,000 ROTATE 2105' / 15.5 HRS / 136 FPH SLIDE 105' / 2 HRS / 53 FPH 20' N / 2' W OF TARGET CENTER 0 TO 0 FEET FLARE FOR 0 HOURS NOV DEWATERING Mi SWACO BY PASSED SEEPAGE 250 BBLS LOSSES 50 BBLS @ 5845' RIG SERVICE.
	17:30 - 18:00	0.50	DRLPRO	07	A	P		
	18:00 - 0:00	6.00	DRLPRO	02	B	P		DRILLED 6600' TO 7236' / 6 HOURS / 636' TOTAL FEET @ 106 FEET PER HOUR WEIGHT ON BIT 20 TO 25K ROTARY RPM'S 40/65 MUD MOTOR RPM'S 124 / TOTAL 174 STROKES PER MINUTE 120 - GPM 540 MUD WEIGHT 8.4 VIS 26 PICK UP STRING WEIGHT 220K SLACK OFF STRING WEIGHT 136K ROTATING STRING WEIGHT 165K PRESSURE OFF BOTTOM 1580 PSI PRESSURE ON BOTTOM 1850 PSI TORQUE OFF BOTTOM 13,000 TORQUE ON BOTTOM 13,000 ROTATE 581' / 5 HRS / 116 FPH SLIDE 55' / 1 HRS / 55 FPH 19' N / 7' W OF TARGET CENTER 0 TO 0 FEET FLARE FOR 0 HOURS NOV DEWATERING Mi SWACO BY PASSED SEEPAGE 180 BBLS LOSSES 0 BBLS
8/7/2012	0:00 - 1:00	1.00	DRLPRO	02	B	P		CLEAN CUTTINGS OUT OF IN FRONT OF VALVE ON MANAGED PRESSURE DRILLING LINE.

**US ROCKIES REGION**  
**Operation Summary Report**

Well: NBU 922-30K1CS RED		Spud Date: 5/4/2012	
Project: UTAH-UINTAH		Site: NBU 922-30F PAD	Rig Name No: H&P 311/311, PROPETRO 11/11
Event: DRILLING		Start Date: 4/25/2012	End Date: 8/10/2012
Active Datum: RKB @4,984.00usft (above Mean Sea Level)		UVM: SE/NW/0/9/S/22/E/30/0/0/26/PM/N/2164/W/0/1588/0/0	

Date	Time Start-End	Duration (hr)	Phase	Code	Sub Code	P/U	MD From (usft)	Operation
	1:00 - 17:30	16.50	DRLPRO	02	B	P		DRILLED 7236' TO 8795' / 16.5 HOURS / 1559' TOTAL FEET @ 94 FEET PER HOUR WEIGHT ON BIT 20 TO 25K ROTARY RPM'S 40/65 MUD MOTOR RPM'S 124 / TOTAL 174 STROKES PER MINUTE 120 - GPM 540 MUD WEIGHT 8.4 VIS 26 PICK UP STRING WEIGHT 260K SLACK OFF STRING WEIGHT 137K ROTATING STRING WEIGHT 183K PRESSURE OFF BOTTOM 1985 PSI PRESSURE ON BOTTOM 2185 PSI TORQUE OFF BOTTOM 14,000 TORQUE ON BOTTOM 14,000 ROTATE 1509' / 15 HRS / 101 FPH SLIDE 50' / 1.5 HRS / 33 FPH 16' N / 3' W OF TARGET CENTER 0 TO 6 FEET FLARE FOR 12 HOURS 15' CONNECTION FLARE NOV DEWATERING Mi SWACO BY PASSED SEEPAGE 375 BBLS LOSSES 0 BBLS
	17:30 - 18:00	0.50	DRLPRO	07	A	P		RIG SERVICE.
	18:00 - 0:00	6.00	DRLPRO	02	B	P		DRILLED 8795' TO 9330' / 6 HOURS / 535' TOTAL FEET @ 89 FEET PER HOUR WEIGHT ON BIT 20 TO 25K ROTARY RPM'S 40/65 MUD MOTOR RPM'S 124 / TOTAL 174 STROKES PER MINUTE 120 - GPM 540 MUD WEIGHT 9.6 VIS 30 PICK UP STRING WEIGHT 270K SLACK OFF STRING WEIGHT 143K ROTATING STRING WEIGHT 185K PRESSURE OFF BOTTOM 2440 PSI PRESSURE ON BOTTOM 2640 PSI TORQUE OFF BOTTOM 15,000 TORQUE ON BOTTOM 17,000 ROTATE 535' / 6 HRS / 89 FPH SLIDE 0' / 0 HRS / 0 FPH 7' S / 6' E OF TARGET CENTER 20 FEET FLARE FOR 6 HOURS 20' TO 30' CONNECTION FLARE NOV BY PASSED Mi SWACO ON LINE SEEPAGE 90 BBLS LOSSES 0 BBLS

**US ROCKIES REGION**  
**Operation Summary Report**

Well: NBU 922-30K1CS RED		Spud Date: 5/4/2012	
Project: UTAH-UINTAH		Site: NBU 922-30F PAD	Rig Name No: H&P 311/311, PROPETRO 11/11
Event: DRILLING		Start Date: 4/25/2012	End Date: 8/10/2012
Active Datum: RKB @4,984.00usft (above Mean Sea Level)		UWI: SE/NW/0/9/S/22/E/30/0/0/26/PM/N/2164/W/0/1588/0/0	

Date	Time Start-End	Duration (hr)	Phase	Code	Sub Code	P/U	MD From (usft)	Operation
8/8/2012	0:00 - 5:00	5.00	DRLPRO	02	B	P		DRILLED 9330' TO 9689' / 5 HOURS / 359' TOTAL FEET @ 72 FEET PER HOUR WEIGHT ON BIT 20 TO 25K ROTARY RPM'S 40/65 MUD MOTOR RPM'S 124 / TOTAL 174 STROKES PER MINUTE 120 - GPM 540 MUD WEIGHT 10.0 VIS 30 PICK UP STRING WEIGHT 265K SLACK OFF STRING WEIGHT 175K ROTATING STRING WEIGHT 195K PRESSURE OFF BOTTOM 2440 PSI PRESSURE ON BOTTOM 2640 PSI TORQUE OFF BOTTOM 15,000 TORQUE ON BOTTOM 17,000 ROTATE 359' / 5 HRS / 72 FPH SLIDE 0' / 0 HRS / 0 FPH 10' S / 14' E OF TARGET CENTER 20 FEET FLARE FOR 5 HOURS 20' TO 30' CONNECTION FLARE NOV BY PASSED Mi SWACO ON LINE SEEPAGE 150 BBLS LOSSES 0 BBLS
	5:00 - 11:30	6.50	DRLPRO	05	G	P		TOTAL DEPTH 9689' ON 8/8/2012 @ 05:00 A.M. AT TD 9689' MUD WT. 10 PPG W/ 20' FLARE 180 PSI BACK PRESSURE. EMW + 1 PPG = 11.4 PPG DISPLACE 10 PPG MUD WITH 11.4 PPG MUD. HOLE SEEPING ADDING 10% LCM. FLOW CHECK - FLOWING 15 TO 20 GPM WITH 4' FLARE. BRING MUD WT. UP F/ 11.4 PPG TO 12.0 PPG WITH 15% LCM.
	11:30 - 12:00	0.50	DRLPRO	05	J	P		FLOW CHECK. NO FLOW.
	12:00 - 14:00	2.00	DRLPRO	05	A	P		BRING PUMPS BACK ON. LOST CIRCULATION. BRING LCM UP TO 20%. LOSS 100 BBLS MUD. GOT CIRCULATION BACK WITH 20% LCM. GOOD RETURNS.
	14:00 - 14:30	0.50	DRLPRO	05	J	P		FLOW CHECK. NO FLOW.
	14:30 - 23:00	8.50	DRLPRO	06	E	P		WIPER TRIP TO SURFACE CASING SHOE @ 2766' & BACK TO TD 9689'. HOLE SLICK COMING OUT. HOLE A LITTLE TIGHT GOING IN @ 6200', 7400', 8150', 8850' & 9050'. WORKED TIGHT SPOTS ON THE WAY BACK IN HOLE.
	23:00 - 0:00	1.00	DRLPRO	05	C	P		CIRCULATE GAS OUT PRIOR TO TRIPPING OUT OF HOLE FOR CASING. NO LOSSES
8/9/2012	0:00 - 0:30	0.50	DRLPRO	05	C	P		CIRCULATE GAS OUT PRIOR TO TRIPPING OUT OF HOLE FOR CASING. NO LOSSES
	0:30 - 1:00	0.50	DRLPRO	05	J	P		FLOW CHECK. NO FLOW
	1:00 - 6:30	5.50	DRLPRO	06	A	P		TRIP OUT OF HOLE STANDING BACK DRILL PIPE & HWDP TO RUN CASING.
	6:30 - 8:30	2.00	DRLPRO	06	A	P		LAY DOWN MWD TOOLS, MUD MOTOR & BIT. PULL WEAR BUSHING

**US ROCKIES REGION**  
**Operation Summary Report**

Well: NBU 922-30K1CS RED		Spud Date: 5/4/2012	
Project: UTAH-UINTAH		Site: NBU 922-30F PAD	Rig Name No: H&P 311/311, PROPETRO 11/11
Event: DRILLING		Start Date: 4/25/2012	End Date: 8/10/2012
Active Datum: RKB @4,984.00usft (above Mean Sea Level)		UVM: SE/NW/0/9/S/22/E/30/0/0/26/PM/N/2164/W/0/1588/0/0	

Date	Time Start-End	Duration (hr)	Phase	Code	Sub Code	P/U	MD From (usft)	Operation
	8:30 - 18:00	9.50	CSGPRO	12	C	P		RIG UP CASING CREW, RUN 220 JOINTS 4½ 11.60# I-80 CASING, SHOE, 1-SHOE JNT, FLOAT COLLAR & 51 JOINTS 4 ½" I-80 11.6# LT&C CSG, 1MESASVERDE MARKER JOINT @ 7379', 60 JOINTS 4 ½" I-80 11.6# LT&C, 1 X-OVER JOINT 4½ DQX BOX BY LT&C PIN @ 4712', 105 JOINTS 4½ I-80 11.60# DQX CASING, 1 - 4' PUP JOINT AND HANGER, LANDING JOINT, SHOE SET @ 9674' & THE FLOAT COLLAR @ 9627' (TORQUE TURN DQX CASING FRANKS) RD CASING CREWS. CIRCULATE GAS OUT.
	18:00 - 22:00	4.00	CSGPRO	12	E	P		CIRCULATE GAS OUT. HOLD SAFTEY MEETING, RIG UP CEMENTERS, INTSTALL CEMENT HEAD, PRESSURE TEST LINES TO 5000 PSI, PUMPED 25 BBL PRE FLUSH 8.4 PPG H2O, LEAD CEMENT - 12.5 PPG @ 1.98 YIELD CU/FT SACK, 551 SACKS, 194 BBLS, TAIL CEMENT - 14.3 PPG @ 1.31 YIELD CU/FT SACK, 1101 SACKS, 257 BBLS, DISPLACED 149 BBLS H2O W/CLAY CARE, FINAL LIFT PRESS 2600 PSI, BUMP PLUG TO 3500 PSI HELD FOR 5 MIN BLEED OFF FLOATS HELD, 0 BBLS LEAD CEMENT TO SURFACE, EST. TOP OF TAIL 4322', R/D BJ CEMENTING
	22:00 - 0:00	2.00	RDMO	14	A	P		CLEAN MUD PITS, NIPPLE DOWN, SET PACK OFF ON WELL HEAD, RIG RELEASED ON 8/10/2012 @ 00:00 HRS. GET READY TO SKID TO THE NBU 922-30K1BS (WELL 2 OF 5)

1 General

1.1 Customer Information

Company	US ROCKIES REGION
Representative	
Address	

1.2 Well/Wellbore Information

Well	NBU 922-30K1CS RED	Wellbore No.	OH
Well Name	NBU 922-30K1CS	Wellbore Name	NBU 922-30K1CS
Report No.	1	Report Date	5/4/2012
Project	UTAH-UINTAH	Site	NBU 922-30F PAD
Rig Name/No.		Event	COMPLETION
Start Date	10/24/2012	End Date	11/15/2012
Spud Date	5/4/2012	Active Datum	RKB @4,984.00usft (above Mean Sea Level)
UWI	SE/NW/09/S/22/E/30/0/0/26/PM/N/2164/W/0/1588/0/0		

1.3 General

Contractor		Job Method		Supervisor	
Perforated Assembly		Conveyed Method			

1.4 Initial Conditions

Fluid Type		Fluid Density	
Surface Press		Estimate Res Press	
TVD Fluid Top		Fluid Head	
Hydrostatic Press		Press Difference	
Balance Cond	NEUTRAL		

1.5 Summary

Gross Interval	6,336.0 (usft)-9,570.0 (usft)	Start Date/Time	10/22/2012 12:00AM
No. of Intervals	68	End Date/Time	10/24/2012 12:00AM
Total Shots	261	Net Perforation Interval	81.00 (usft)
Avg Shot Density	3.22 (shot/ft)	Final Surface Pressure	
		Final Press Date	

2 Intervals

2.1 Perforated Interval

Date	Formation/Reservoir	CCL@ (usft)	CCL-T S (usft)	MD Top (usft)	MD Base (usft)	Shot Density (shot/ft)	Misfires/Add. Shot	Diameter (in)	Carr Type /Stage No	Carr Size (in)	Phasing (°)	Charge Desc /Charge Manufacturer	Charge Weight (gram)	Reason	Misrun
10/22/2012 12:00AM	WASATCH/			6,336.0	6,339.0	4.00		0.360	EXP/	3.375	90.00		23.00	PRODUCTIO N	

2.1 Perforated Interval (Continued)

Date	Formation/ Reservoir	CCL@ (usft)	CCL-T S (usft)	MD Top (usft)	MD Base (usft)	Shot Density (shot/ft)	Misfires/ Add. Shot	Diamete r (in)	Carr Type /Stage No	Carr Size (in)	Phasing (°)	Charge Desc /Charge Manufacturer	Charge Weight (gram)	Reason	Misrun
10/22/2012 12:00AM	WASATCH/			6,391.0	6,394.0	4.00		0.360	EXP/	3.375	90.00		23.00	PRODUCTIO N	
10/22/2012 12:00AM	WASATCH/			6,636.0	6,637.0	3.00		0.360	EXP/	3.375	120.00		23.00	PRODUCTIO N	
10/22/2012 12:00AM	WASATCH/			6,647.0	6,648.0	3.00		0.360	EXP/	3.375	120.00		23.00	PRODUCTIO N	
10/22/2012 12:00AM	WASATCH/			6,666.0	6,667.0	3.00		0.360	EXP/	3.375	120.00		23.00	PRODUCTIO N	
10/22/2012 12:00AM	WASATCH/			6,802.0	6,803.0	3.00		0.360	EXP/	3.375	120.00		23.00	PRODUCTIO N	
10/22/2012 12:00AM	WASATCH/			6,826.0	6,827.0	3.00		0.360	EXP/	3.375	120.00		23.00	PRODUCTIO N	
10/22/2012 12:00AM	WASATCH/			6,834.0	6,835.0	3.00		0.360	EXP/	3.375	120.00		23.00	PRODUCTIO N	
10/22/2012 12:00AM	WASATCH/			6,877.0	6,878.0	3.00		0.360	EXP/	3.375	120.00		23.00	PRODUCTIO N	
10/22/2012 12:00AM	WASATCH/			6,976.0	6,977.0	3.00		0.360	EXP/	3.375	120.00		23.00	PRODUCTIO N	
10/22/2012 12:00AM	WASATCH/			6,996.0	6,997.0	3.00		0.360	EXP/	3.375	120.00		23.00	PRODUCTIO N	
10/22/2012 12:00AM	WASATCH/			7,044.0	7,045.0	3.00		0.360	EXP/	3.375	120.00		23.00	PRODUCTIO N	
10/22/2012 12:00AM	WASATCH/			7,086.0	7,087.0	3.00		0.360	EXP/	3.375	120.00		23.00	PRODUCTIO N	
10/22/2012 12:00AM	WASATCH/			7,105.0	7,106.0	3.00		0.360	EXP/	3.375	120.00		23.00	PRODUCTIO N	
10/22/2012 12:00AM	WASATCH/			7,140.0	7,141.0	3.00		0.360	EXP/	3.375	120.00		23.00	PRODUCTIO N	

2.1 Perforated Interval (Continued)

Date	Formation/ Reservoir	CCL@ (usft)	CCL-T S (usft)	MD Top (usft)	MD Base (usft)	Shot Density (shot/ft)	Misfires/ Add. Shot	Diamete r (in)	Carr Type /Stage No.	Carr Size (in)	Phasing (°)	Charge Desc /Charge Manufacturer	Charge Weight (gram)	Reason	Misrun
10/22/2012 12:00AM	WASATCH/			7,150.0	7,151.0	3.00		0.360	EXP/	3.375	120.00		23.00	PRODUCTIO N	
10/22/2012 12:00AM	WASATCH/			7,159.0	7,160.0	3.00		0.360	EXP/	3.375	120.00		23.00	PRODUCTIO N	
10/22/2012 12:00AM	WASATCH/			7,231.0	7,232.0	3.00		0.360	EXP/	3.375	120.00		23.00	PRODUCTIO N	
10/22/2012 12:00AM	WASATCH/			7,245.0	7,246.0	3.00		0.360	EXP/	3.375	120.00		23.00	PRODUCTIO N	
10/22/2012 12:00AM	WASATCH/			7,255.0	7,256.0	3.00		0.360	EXP/	3.375	120.00		23.00	PRODUCTIO N	
10/22/2012 12:00AM	WASATCH/			7,272.0	7,273.0	3.00		0.360	EXP/	3.375	120.00		23.00	PRODUCTIO N	
10/22/2012 12:00AM	WASATCH/			7,313.0	7,314.0	3.00		0.360	EXP/	3.375	120.00		23.00	PRODUCTIO N	
10/22/2012 12:00AM	WASATCH/			7,324.0	7,325.0	3.00		0.360	EXP/	3.375	120.00		23.00	PRODUCTIO N	
10/22/2012 12:00AM	WASATCH/			7,372.0	7,373.0	3.00		0.360	EXP/	3.375	120.00		23.00	PRODUCTIO N	
10/22/2012 12:00AM	MESAVERDE/			7,416.0	7,417.0	3.00		0.360	EXP/	3.375	120.00		23.00	PRODUCTIO N	
10/22/2012 12:00AM	MESAVERDE/			7,514.0	7,515.0	3.00		0.360	EXP/	3.375	120.00		23.00	PRODUCTIO N	
10/22/2012 12:00AM	MESAVERDE/			7,532.0	7,533.0	3.00		0.360	EXP/	3.375	120.00		23.00	PRODUCTIO N	
10/22/2012 12:00AM	MESAVERDE/			7,557.0	7,558.0	3.00		0.360	EXP/	3.375	120.00		23.00	PRODUCTIO N	
10/24/2012 12:00AM	MESAVERDE/			7,587.0	7,588.0	3.00		0.360	EXP/	3.375	120.00		23.00	PRODUCTIO N	

2.1 Perforated Interval (Continued)

Date	Formation/ Reservoir	CCL@ (usft)	CCL-T S (usft)	MD Top (usft)	MD Base (usft)	Shot Density (shot/ft)	Misfires/ Add. Shot	Diamete r (in)	Carr Type /Stage No	Carr Size (in)	Phasing (°)	Charge Desc /Charge Manufacturer	Charge Weight (gram)	Reason	Misrun
10/22/2012 12:00AM	MESAVERDE/			7,619.0	7,620.0	3.00		0.360	EXP/	3.375	120.00		23.00	PRODUCTIO N	
10/22/2012 12:00AM	MESAVERDE/			7,660.0	7,661.0	3.00		0.360	EXP/	3.375	120.00		23.00	PRODUCTIO N	
10/22/2012 12:00AM	MESAVERDE/			7,692.0	7,693.0	3.00		0.360	EXP/	3.375	120.00		23.00	PRODUCTIO N	
10/22/2012 12:00AM	MESAVERDE/			7,720.0	7,721.0	3.00		0.360	EXP/	3.375	120.00		23.00	PRODUCTIO N	
10/22/2012 12:00AM	MESAVERDE/			7,744.0	7,745.0	3.00		0.360	EXP/	3.375	120.00		23.00	PRODUCTIO N	
10/22/2012 12:00AM	MESAVERDE/			7,800.0	7,801.0	3.00		0.360	EXP/	3.375	120.00		23.00	PRODUCTIO N	
10/22/2012 12:00AM	MESAVERDE/			7,816.0	7,817.0	3.00		0.360	EXP/	3.375	120.00		23.00	PRODUCTIO N	
10/22/2012 12:00AM	MESAVERDE/			7,834.0	7,835.0	3.00		0.360	EXP/	3.375	120.00		23.00	PRODUCTIO N	
10/22/2012 12:00AM	MESAVERDE/			7,881.0	7,882.0	3.00		0.360	EXP/	3.375	120.00		23.00	PRODUCTIO N	
10/22/2012 12:00AM	MESAVERDE/			7,901.0	7,902.0	3.00		0.360	EXP/	3.375	120.00		23.00	PRODUCTIO N	
10/22/2012 12:00AM	MESAVERDE/			7,911.0	7,912.0	3.00		0.360	EXP/	3.375	120.00		23.00	PRODUCTIO N	
10/22/2012 12:00AM	MESAVERDE/			7,930.0	7,931.0	3.00		0.360	EXP/	3.375	120.00		23.00	PRODUCTIO N	
10/22/2012 12:00AM	MESAVERDE/			8,046.0	8,047.0	4.00		0.360	EXP/	3.375	90.00		23.00	PRODUCTIO N	
10/22/2012 12:00AM	MESAVERDE/			8,057.0	8,058.0	4.00		0.360	EXP/	3.375	90.00		23.00	PRODUCTIO N	

2.1 Perforated Interval (Continued)

Date	Formation/ Reservoir	CCL@ (usft)	CCL-T S (usft)	MD Top (usft)	MD Base (usft)	Shot Density (shot/ft)	Misfires/ Add. Shot	Diamete r (in)	Carr Type /Stage No	Carr Size (in)	Phasing (°)	Charge Desc /Charge Manufacturer	Charge Weight (gram)	Reason	Misrun
10/22/2012 12:00AM	MESAVERDE/			8,070.0	8,071.0	4.00		0.360	EXP/	3.375	90.00		23.00	PRODUCTIO N	
10/22/2012 12:00AM	MESAVERDE/			8,092.0	8,093.0	4.00		0.360	EXP/	3.375	90.00		23.00	PRODUCTIO N	
10/22/2012 12:00AM	MESAVERDE/			8,159.0	8,161.0	4.00		0.360	EXP/	3.375	90.00		23.00	PRODUCTIO N	
10/22/2012 12:00AM	MESAVERDE/			8,232.0	8,234.0	3.00		0.360	EXP/	3.375	120.00		23.00	PRODUCTIO N	
10/22/2012 12:00AM	MESAVERDE/			8,274.0	8,275.0	3.00		0.360	EXP/	3.375	120.00		23.00	PRODUCTIO N	
10/22/2012 12:00AM	MESAVERDE/			8,283.0	8,284.0	3.00		0.360	EXP/	3.375	120.00		23.00	PRODUCTIO N	
10/22/2012 12:00AM	MESAVERDE/			8,340.0	8,342.0	3.00		0.360	EXP/	3.375	120.00		23.00	PRODUCTIO N	
10/22/2012 12:00AM	MESAVERDE/			8,356.0	8,358.0	3.00		0.360	EXP/	3.375	120.00		23.00	PRODUCTIO N	
10/22/2012 12:00AM	MESAVERDE/			8,836.0	8,837.0	3.00		0.360	EXP/	3.375	120.00		23.00	PRODUCTIO N	
10/22/2012 12:00AM	MESAVERDE/			8,857.0	8,859.0	3.00		0.360	EXP/	3.375	120.00		23.00	PRODUCTIO N	
10/22/2012 12:00AM	MESAVERDE/			8,883.0	8,884.0	3.00		0.360	EXP/	3.375	120.00		23.00	PRODUCTIO N	
10/22/2012 12:00AM	MESAVERDE/			8,895.0	8,897.0	3.00		0.360	EXP/	3.375	120.00		23.00	PRODUCTIO N	
10/22/2012 12:00AM	MESAVERDE/			8,967.0	8,968.0	3.00		0.360	EXP/	3.375	120.00		23.00	PRODUCTIO N	
10/22/2012 12:00AM	MESAVERDE/			9,010.0	9,011.0	3.00		0.360	EXP/	3.375	120.00		23.00	PRODUCTIO N	

2.1 Perforated Interval (Continued)

Date	Formation/ Reservoir	CCL@ (usft)	CCL-T S (usft)	MD Top (usft)	MD Base (usft)	Shot Density (shot/ft)	Misfires/ Add. Shot	Diamete r (in)	Carr Type /Stage No	Carr Size (in)	Phasing (°)	Charge Desc /Charge Manufacturer	Charge Weight (gram)	Reason	Misrun
10/22/2012 12:00AM	MESAVERDE/			9,064.0	9,065.0	3.00		0.360	EXP/	3.375	120.00		23.00	PRODUCTIO N	
10/22/2012 12:00AM	MESAVERDE/			9,094.0	9,095.0	3.00		0.360	EXP/	3.375	120.00		23.00	PRODUCTIO N	
10/22/2012 12:00AM	MESAVERDE/			9,118.0	9,119.0	3.00		0.360	EXP/	3.375	120.00		23.00	PRODUCTIO N	
10/22/2012 12:00AM	MESAVERDE/			9,150.0	9,151.0	3.00		0.360	EXP/	3.375	120.00		23.00	PRODUCTIO N	
10/22/2012 12:00AM	MESAVERDE/			9,170.0	9,171.0	3.00		0.360	EXP/	3.375	120.00		23.00	PRODUCTIO N	
10/22/2012 12:00AM	MESAVERDE/			9,196.0	9,197.0	3.00		0.360	EXP/	3.375	120.00		23.00	PRODUCTIO N	
10/22/2012 12:00AM	MESAVERDE/			9,265.0	9,266.0	3.00		0.360	EXP/	3.375	120.00		23.00	PRODUCTIO N	
10/22/2012 12:00AM	MESAVERDE/			9,292.0	9,293.0	3.00		0.360	EXP/	3.375	120.00		23.00	PRODUCTIO N	
10/22/2012 12:00AM	MESAVERDE/			9,417.0	9,419.0	4.00		0.360	EXP/	3.375	90.00		23.00	PRODUCTIO N	
10/22/2012 12:00AM	MESAVERDE/			9,542.0	9,544.0	4.00		0.360	EXP/	3.375	90.00		23.00	PRODUCTIO N	
10/22/2012 12:00AM	MESAVERDE/			9,568.0	9,570.0	4.00		0.360	EXP/	3.375	90.00		23.00	PRODUCTIO N	

3 Plots

**US ROCKIES REGION**  
**Operation Summary Report**

Well: NBU 922-30K1CS RED		Spud Date: 5/4/2012	
Project: UTAH-UINTAH		Site: NBU 922-30F PAD	Rig Name No: GWS 1/1
Event: COMPLETION		Start Date: 10/24/2012	End Date: 11/15/2012
Active Datum: RKB @4,984.00usft (above Mean Sea Level)		UWI: SE/NW/0/9/S/22/E/30/0/0/26/PM/N/2164/W/0/1588/0/0	

Date	Time Start-End	Duration (hr)	Phase	Code	Sub Code	P/U	MD From (usft)	Operation
5/4/2012	-							
10/24/2012	7:45 - 8:00	0.25	FRAC	48		P		HELD SAFETY MEETING, HIGH PRESSURE FILL SURFACE CSG. MIRU B&C QUICK TEST. PSI TEST T/ 1000 PSI. HELD FOR 15 MIN LOST 20 PSI. PSI TEST T/ 3500 PSI. HELD FOR 15 MIN LOST 34 PSI. 1ST PSI TEST T/ 7000 PSI. HELD FOR 30 MIN LOST 56 PSI. NO COMMUNICATION OR MIGRATION WITH SURFACE CSG BLEED OFF PSI. MOVE T/ NEXT WELL. SWFW
	8:00 - 9:30	1.50	FRAC	33	C	P		
10/26/2012	7:00 - 7:15	0.25	FRAC	48		P		HELD SAFETY MEETING: PACK OFFS PERF STG 1)PU 3 1/8 EXP GUN, 23 GM, .36 HOLE SIZE. 90 DEG PHASING. RIH PERF AS PER PERF DESIGN. POOH. SWFW
	7:15 - 11:00	3.75	FRAC	37		P		
10/29/2012	6:45 - 7:00	0.25	FRAC	48		P		HSM, REVIEW PROCEDURES, PRESSURE TEST SURFACE LINES.

**US ROCKIES REGION**  
**Operation Summary Report**

Well: NBU 922-30K1CS RED		Spud Date: 5/4/2012	
Project: UTAH-UINTAH		Site: NBU 922-30F PAD	Rig Name No: GWS 1/1
Event: COMPLETION		Start Date: 10/24/2012	End Date: 11/15/2012
Active Datum: RKB @4,984.00usft (above Mean Sea Level)		UWI: SE/NW/0/9/S/22/E/30/0/0/26/PM/N/2164/W/0/1588/0/0	

Date	Time Start-End	Duration (hr)	Phase	Code	Sub Code	P/U	MD From (usft)	Operation
	7:00 - 17:00	10.00	FRAC	36	B	P		<p>PERF &amp; FRAC FOLLOWING WELL AS PER DESIGN W/ 30/50 MESH SAND &amp; SLK WTR. ALL CBP'S ARE HALIBURTON 8K CBP'S. REFER TO STIM PJR FOR FLUID, SAND AND CHEMICAL VOLUME PUMP'D</p> <p>FRAC STG #1] WHP=1,795#, BRK DN PERFS=3,309#, @=4.8 BPM, INJ RT=50.8, INJ PSI=4,938#, INITIAL ISIP=2,636#, INITIAL FG=.72, FINAL ISIP=2,909#, FINAL FG=.74, AVERAGE RATE=50.8, AVERAGE PRESSURE=5,088#, MAX RATE=51, MAX PRESSURE=5,869#, NET PRESSURE INCREASE=270#, 24/24 100% CALC PERFS OPEN. X OVER TO WIRE LINE</p> <p>PERF STG #2] P/U RIH W/ HALIBURTON 8K CBP &amp; PERF GUN, SET CBP @=9,323', PERF MESAVERDE USING 3-1/8 EXPEND, 23 GRM, 0.36" HOLE. AS PERSAY IN PROCEDURE, X OVER TO FRAC CREW</p> <p>FRAC STG #2] WHP=1,725#, BRK DN PERFS=4,283#, @=4.6 BPM, INJ RT=50.7, INJ PSI=5,303#, INITIAL ISIP=2,580#, INITIAL FG=.72, FINAL ISIP=2,832#, FINAL FG=.75, AVERAGE RATE=52.4, AVERAGE PRESSURE=5,191#, MAX RATE=53.1, MAX PRESSURE=5,895#, NET PRESSURE INCREASE=252#, 24/24 100% CALC PERFS OPEN. X OVER TO WIRE LINE</p> <p>PERF STG #3] P/U RIH W/ HALIBURTON 8K CBP &amp; PERF GUN, SET CBP @=9,041', PERF MESAVERDE USING 3-1/8 EXPEND, 23 GRM, 0.36" HOLE. AS PERSAY IN PROCEDURE, X OVER TO FRAC CREW. SWFN.</p>

**US ROCKIES REGION**  
**Operation Summary Report**

Well: NBU 922-30K1CS RED		Spud Date: 5/4/2012	
Project: UTAH-UINTAH		Site: NBU 922-30F PAD	Rig Name No: GWS 1/1
Event: COMPLETION		Start Date: 10/24/2012	End Date: 11/15/2012
Active Datum: RKB @4,984.00usft (above Mean Sea Level)		UWI: SE/NW/0/9/S/22/E/30/0/0/26/PM/N/2164/W/0/1588/0/0	

Date	Time Start-End	Duration (hr)	Phase	Code	Sub Code	P/U	MD From (usft)	Operation
10/30/2012	7:00 - 17:00	10.00	FRAC	36	B	P		<p>FRAC STG #3] WHP = 2110 #, BRK DN PERFS = 3779 #, @ = 4.4 BPM, ISIP = 2464 #, F.G = 0.71 , CALC PER OPEN @ 50.7 BPM @ 4667 PSI = 100 % , ( 24/24 HOLES OPEN )            FINAIL ISIP = 2689 #, FINIAL F.G. = 0.74 , NET PRESSURE INCREASE = 226 #,            MAX PSI = 5610 #, MAX RATE = 51.1 BPM, AVERAGE PSI = 4667 #, AVERAGE RATE = 50.7 BPM X OVER TO WIRE LINE</p> <p>PERF STG #4] P/U 4 1/2" HALIBURTON 8K CBP &amp; 3 1/8" PERF GUN, 23 GM,            0.36 HOLE SIZE, 90 - 120° PHASING, RIH SET CBP @ = 8388', PERF AS PERSAY IN PROCEDURE, X OVER TO FRAC CREW</p> <p>FRAC STG #4] WHP = 1365 #, BRK DN PERFS = 2537 #, @ = 4.1 BPM, ISIP = 1764 #, FG= 0.65 , CALC PERF OPEN @ 51.5 BPM @ 4662 PSI = 92 % , ( 22/24/ HOLES OPEN,            FINAL ISIP = 2587 #, FINAL FG = 0.75 , NET PRESSURE INCREASE = 823 #,            MAX PSI = 5150 #, MAX RATE = 51.8 BPM, AVERAGE PSI = 4517 #, AVERAGE RATE = 51.4 BPM, X OVER TO WIRE LINE</p> <p>PERF STG #5] P/U 4 1/2" HALIBURTON 8K CBP &amp; 3 1/8" PERF GUN, 23 GM,            0.36 HOLE SIZE, 90 - 120° PHASING, RIH SET CBP @ = 8191', PERF AS PERSAY IN PROCEDURE, X OVER TO FRAC CREW</p> <p>FRAC STG #5] WHP = 2225 #, BRK DN PERFS = 3099 #, @ = 4.5 BPM, ISIP = 2379 #, F G = 0.73 , CALC PERF OPEN @ 52.8 BPM @ 4718 PSI = 100 % , ( 24/24 HOLES OPEN )            FINAL ISIP = 2600 #, FINAL F G = 0.76 , NET PRESSURE INCREASE = 221 #,            MAX PSI = 5428 #, MAX RATE = 53.2 BPM, AVERAGE PSI = 4623 #, AVERAGE RATE = 52.8 BPM, X OVER TO WIRE LINE</p> <p>PERF STG #6] P/U 4 1/2" HALIBURTON 8K CBP &amp; 3 1/8" PERF GUN, 23 GM,            0.36 HOLE SIZE, 90 - 120° PHASING, RIH SET CBP @ = 7961', PERF AS PERSAY IN PROCEDURE, X OVER TO FRAC CREW</p> <p>FRAC STG #6] WHP = 980 #, BRK DN PERFS = 2684 #, @ = 4.4 BPM, ISIP = 1355 #, F G = 0.61 , CALC PERF OPEN @ 50.4 BPM @ 3463 PSI = 100 % , ( 24/24 HOLES OPEN )            FINAL ISIP = 2162 #, FINAL F G . = 0.71 , NET PRESSURE INCREASE = 807 #,            MAX PSI = 4554 #, MAX RATE = 51.3 BPM,</p>

**US ROCKIES REGION**  
**Operation Summary Report**

Well: NBU 922-30K1CS RED		Spud Date: 5/4/2012	
Project: UTAH-UINTAH		Site: NBU 922-30F PAD	Rig Name No: GWS 1/1
Event: COMPLETION		Start Date: 10/24/2012	End Date: 11/15/2012
Active Datum: RKB @4,984.00usft (above Mean Sea Level)		UWI: SE/NW/0/9/S/22/E/30/0/0/26/PM/N/2164/NW/0/1588/0/0	

Date	Time Start-End	Duration (hr)	Phase	Code	Sub Code	P/U	MD From (usft)	Operation
								<p>AVERAGE PSI = 3695 #, AVERAGE RATE = 50.8 BPM, X OVER TO WIRE LINE</p> <p>PERF STG #7] P/U 4 1/2" HALLIBURTON 8K CBP &amp; 3 1/8" PERF GUN, 23 gm, 0.36 HOLE SIZE, 90 - 120* PHASING, RIH SET CBP @ = 7734', PERF AS PERSAY IN PROCEDURE, X OVER TO FRAC CREW</p>

**US ROCKIES REGION**  
**Operation Summary Report**

Well: NBU 922-30K1CS RED Spud Date: 5/4/2012  
 Project: UTAH-UINTAH Site: NBU 922-30F PAD Rig Name No: GWS 1/1  
 Event: COMPLETION Start Date: 10/24/2012 End Date: 11/15/2012

Active Datum: RKB @4,984.00usft (above Mean Sea Level) UWI: SE/NW/0/9/S/22/E/30/0/0/26/PM/N/2164/W/0/1588/0/0

Date	Time Start-End	Duration (hr)	Phase	Code	Sub Code	P/U	MD From (usft)	Operation
10/31/2012	7:00 - 17:00	10.00	FRAC	36	B	P		<p>FRAC STG #7] WHP = 1382 #, BRK DN PERFS = 1453 #, @ 4.6 BPM, ISIP = 1453 #, F G = 0.63 , CALC PERF OPEN @ 53.1 BPM @ 3986 PSI = 100 % , ( 24/24 HOLES OPEN, )            FINAL ISIP = 2181 #, FINAL F G = 0.73 , NET PRESSURE INCREASE = 728 PSI.            MAX PSI = 4962 #, MAX RATE = 53.4 BPM, AVERAGE PSI = 4007 #. AVERAGE RATE = 53.0 BPM, X OVER TO WIRE LINE</p> <p>PERF STG #8] P/U 4 1/2" HALLIBURTON 8K CBP &amp; 3 1/8" PERF GUN, 23 gm, 0.36 HOLE SIZE, 90 – 120° PHASING, RIH SET CBP @ = 7447 ', PERF AS PERSAY IN PROCEDURE, X OVER TO FRAC CREW</p> <p>FRAC STG #8] WHP = 676 #, BRK DN PERFS = 2403 #, @ = 4.4 BPM, ISIP = 1223 #, F G = 0.61 , CALC PERF OPEN @ 52.9 BPM @ 4235 PSI = 88 % , ( 21/24 HOLES OPEN )            FINAL ISIP = 2518 #, FINAL F G = 0.78 , NET PRESSURE INCREASE = 1295 PSI,            MAX PSI = 4997 #, MAX RATE = 53.3 BPM, AVERAGE PSI = 4255 #, AVERAGE RATE = 52.9 BPM, X OVER TO WIRE LINE</p> <p>PERF STG #9] P/U 4 1/2" HALIBURTON 8K CBP &amp; 3 1/8" PERF GUN, 23 GM, 0.36 HOLE SIZE, 90-120° PHASING, RIH SET CBP @ 7196', PERF AS PERSAY IN PROCEDURE, X OVER TO FRAC CREW</p> <p>FRAC STG #9] WHP = 760 #, BRK DN PERFS = 1854 #, @ 5.0 BPM, ISIP = 1418 #, F G = 0.64 , CALC PERF OPEN @ 53.0 BPM @ 4172 PSI = 92 % , ( 22/24 HOLES OPEN )            FINAL ISIP = 1957 #, FINAL F G = 0.72 , NET PRESSURE INCREASE = 539 PSI,            MAX PSI = 4693 #, MAX RATE = 53.3 BPM, AVERAGE PSI = 3984 #, AVERAGE RATE = 53.0 BPM, X OVER TO WIRE LINE</p> <p>PERF STG #10] P/U 4 1/2" HALIBURTON 8K CBP &amp; 3 1/8" PERF GUN, 23 GM, 0.36 HOLE SIZE, 90-120° PHASING, RIH SET CBP @ 6908', PERF AS PERSAY IN PROCEDURE, X OVER TO FRAC CREW</p> <p>FRAC STG #10] WHP = 870 #, BRK DN PERFS = 2620 #, @ 4.1 BPM, ISIP = 1548 #, F G = .67 , CALC PERF OPEN @ 52.9 BPM @ 4129 PSI = 100 % , ( 21/21 HOLES OPEN )            FINAL ISIP = 1619 #, FINAL F G = .68 , NET PRESSURE INCREASE = 71 PSI,            MAX PSI = 4811 #, MAX RATE = 52.9 BPM, AVERAGE PSI = 3976 #, AVERAGE RATE = 53.0 BPM, X OVER TO WIRE LINE</p>

**US ROCKIES REGION  
Operation Summary Report**

Well: NBU 922-30K1CS RED		Spud Date: 5/4/2012	
Project: UTAH-UINTAH		Site: NBU 922-30F PAD	Rig Name No: GWS 1/1
Event: COMPLETION		Start Date: 10/24/2012	End Date: 11/15/2012
Active Datum: RKB @4,984.00usft (above Mean Sea Level)		UWI: SE/NW/0/9/S/22/E/30/0/0/26/PM/N/2164/W/0/1588/0/0	

Date	Time Start-End	Duration (hr)	Phase	Code	Sub Code	P/U	MD From (usft)	Operation
11/1/2012	6:30 - 7:00	0.50	FRAC	48		P		PERF STG #11] P/U 4 1/2" HALIBURTON 8K CBP & 3 1/8" PERF GUN, 23 GM, 0.36 HOLE SIZE, 90-120* PHASING, RIH SET CBP @ 6424', PERF AS PERSAY IN PROCEDURE, X OVER TO FRAC CREW JSA, SAFTY MEETING FRAC STG #11] WHP = 575 #, BRK DN PERFS = 1560 #, @ = 3.6 BPM, ISIP = 1030 #, F G = 0.60 , CALC PERF OPEN @ 53.1 BPM @ 3292 PSI = 100 % , ( 24/24 HOLES OPEN ) FINAL ISIP = 1150 #, FINAL F G = 0.62 , NET PRESSURE INCREASE = 120 PSI, MAX PSI = 3630 #, MAX RATE = 53.3 BPM, AVERAGE PSI = 2751 #, AVERAGE RATE = 53.2 BPM, X OVER TO WIRE LINE PERF STG  ( KILL PLUG ) P/U RIH W/ HALIBURTON 8K CBP, SET FOR TOP KILL @= 6286' TOTAL FLUID PUMP'D = 11343 BBLS TOTAL SAND PUMP'D = 269879# HSM, SLIPS, TRIPS & FALLS, PU TBG, PT BOP FINISH MIRU, ND WH, NU BOP, RU FLOOR & TBG EQUIP, SPOT TBG TRAILER, INSTAL HAND RAILS, PU BHA, TALLY & PU TBG TO KILL PLUG, RU P/S, FILL TBG BREAK CIRC, P/T BOP TO 3,000 PSI, TEST GOOD, SWI, DRAIN & WINTERIZE EQUIP, D/O PLUGS IN AM, SDFN. HSM, SLIPS, TRIPS & FALLS, D/O PLUGS, LANDING TBG, RD P/S
	7:00 - 17:00	10.00	FRAC	36	B	P		
11/14/2012	7:00 - 7:15	0.25	DRLOUT	48		P		
	7:15 - 15:00	7.75	DRLOUT	31	I	P		
11/15/2012	7:00 - 7:15	0.25	DRLOUT	48		P		

**US ROCKIES REGION**  
**Operation Summary Report**

Well: NBU 922-30K1CS RED		Spud Date: 5/4/2012	
Project: UTAH-UINTAH		Site: NBU 922-30F PAD	Rig Name No: GWS 1/1
Event: COMPLETION		Start Date: 10/24/2012	End Date: 11/15/2012
Active Datum: RKB @4,984.00usft (above Mean Sea Level)		UWI: SE/NW/0/9/S/22/E/30/0/0/26/PM/N/2164/W/0/1588/0/0	

Date	Time Start-End	Duration (hr)	Phase	Code	Sub Code	P/U	MD From (usft)	Operation
	7:15 - 17:00	9.75	DRLOUT	44	C	P		<p>SURFACE CSG VALVE OPEN &amp; LOCKED, BREAK CIRC, D/O PLUGS.</p> <p>C/O 10' SAND, TAG 1ST PLUG @ 6,286' DRL PLUG IN 12 MIN. 0 PSI INCREASE RIH, CSG PRESS 0 PSI. ((NO FLOW W/O PUMP))</p> <p>C/O 30' SAND, TAG 2ND PLUG @ 6,424' DRL PLUG IN 10 MIN. 0 PSI INCREASE RIH, CSG PRESS 0 PSI. ((WELL FLOWING ON IT'S OWN))</p> <p>C/O 15' SAND, TAG 3RD PLUG @ 6,908' DRL PLUG IN 9 MIN. 0 PSI INCREASE RIH, CSG PRESS 50 PSI.</p> <p>C/O 30' SAND, TAG 4TH PLUG @ 7,190' DRL PLUG IN 8 MIN. 100 PSI INCREASE RIH, CSG PRESS 100 PSI.</p> <p>C/O 20' SAND, TAG 5TH PLUG @ 7,447' DRL PLUG IN 9 MIN. 350 PSI INCREASE RIH, CSG PRESS 50 PSI.</p> <p>C/O 25' SAND, TAG 6TH PLUG @ 7,734' DRL PLUG IN 8 MIN. 400 PSI INCREASE RIH, CSG PRESS 150 PSI.</p> <p>C/O 25' SAND, TAG 7TH PLUG @ 7,961' DRL PLUG IN 8 MIN. 400 PSI INCREASE RIH, CSG PRESS 150 PSI.</p> <p>C/O 25' SAND, TAG 8TH PLUG @ 8,191' DRL PLUG IN 9 MIN. 300 PSI INCREASE RIH, CSG PRESS 250 PSI.</p> <p>C/O 25' SAND, TAG 9TH PLUG @ 8,388' DRL PLUG IN 8 MIN. 400 PSI INCREASE RIH, CSG PRESS 350 PSI.</p> <p>C/O 20' SAND, TAG 10TH PLUG @ 9,041' DRL PLUG IN 9 MIN. 500 PSI INCREASE RIH, CSG PRESS 400 PSI.</p> <p>C/O 30' SAND, TAG 11TH PLUG @ 9,323' DRL PLUG IN 8 MIN. 400 PSI INCREASE RIH, CSG PRESS 500 PSI.</p> <p>PBTD @ 9,628', BTM PERF @ 9,570', RIH TAGGED @ 9,575', C/O TO PBTD 9,628', 58' PAST BTM PERF W/ 303 JTS 2 3/8" L-80 TBG, LD 19 JTS, PU &amp; STRIP IN TBG HANGER &amp; LAND TBG W/ 284 JTS 2 3/8" L-80, EOT 9,035.24'.</p> <p>RD POWER SWIVEL, FLOOR &amp; TBG EQUIP, ND BOPS, NU WH, DROP BALL TO SHEAR OFF BIT W/ 2,400 PSI, LET BIT FALL FOR 20 MIN. P/T FLOW LINE FROM WH TO HAL 9000 TO 3,000 PSI W/ RIG PUMP, NO VISIBLE LEAKS.</p>

**US ROCKIES REGION**  
**Operation Summary Report**

Well: NBU 922-30K1CS RED Spud Date: 5/4/2012  
 Project: UTAH-UINTAH Site: NBU 922-30F PAD Rig Name No: GWS 1/1  
 Event: COMPLETION Start Date: 10/24/2012 End Date: 11/15/2012

Active Datum: RKB @4,984.00usft (above Mean Sea Level) UWI: SE/NW/09/S/22/E/30/0/0/26/PM/N/2164/W/0/1588/0/0



Date	Time Start-End	Duration (hr)	Phase	Code	Sub Code	P/U	MD From (usft)	Operation
								TURN OVER TO DELSCO FLOW BACK CREW & TO SALES, RD & SPOT RIG ON NBU 42, SDFN.  KB= 25' 4 1/16" CAMERON HANGER = .83' <span style="float: right;">TBG</span> DELIVERED 314 JTS 284 JTS 2 3/8" L-80 = 9,007.21' TBG USED 284 JTS POBS= 2.20' TBG RETURNED 30 JTS EOT @ 9,035.24'  TWTR= 11,343 BBLS TWR= 3,500 BBLS TWLTR= 7,843 BBLS WELL TURNED TO SALES @ 05:45 HR ON 11/15/2012, 2500 MCFD, 1920 BWPD, FCP 2000#, FTP 2000#, 20/64" CK. WELL IP'D ON 12/3/2012 - 1932 MCFD, 0 BOPD 0 BWPD, CP 1849#, FTP 1572#, CK 20/64", LP 120#, 24 HRS
	17:00 - 17:00	0.00	DRLOUT	50				
12/3/2012	7:00 -			50				
12/4/2012	-							

WELL DETAILS: NBU 922-30K1CS

GL 4959 & KB 25 @ 4984.00ft (H&P 311)

+N/-S	+E/-W	Northing	Easting	Latitude	Longitude
0.00	0.00	14532698.60	2064855.44	40.008361	-109.484309

Azimuths to True North  
 Magnetic North: 10.93°  
 Magnetic Field  
 Strength: 52223.6snT  
 Dip Angle: 65.85°  
 Date: 07/31/2012  
 Model: IGRF2010

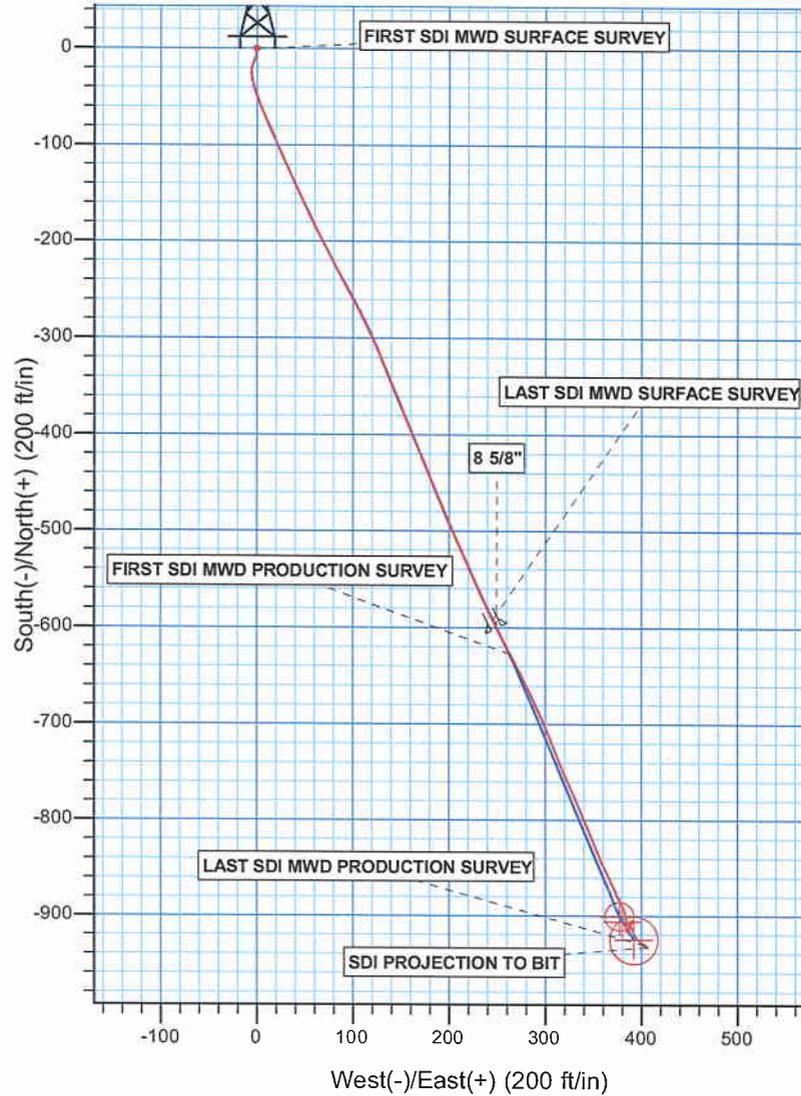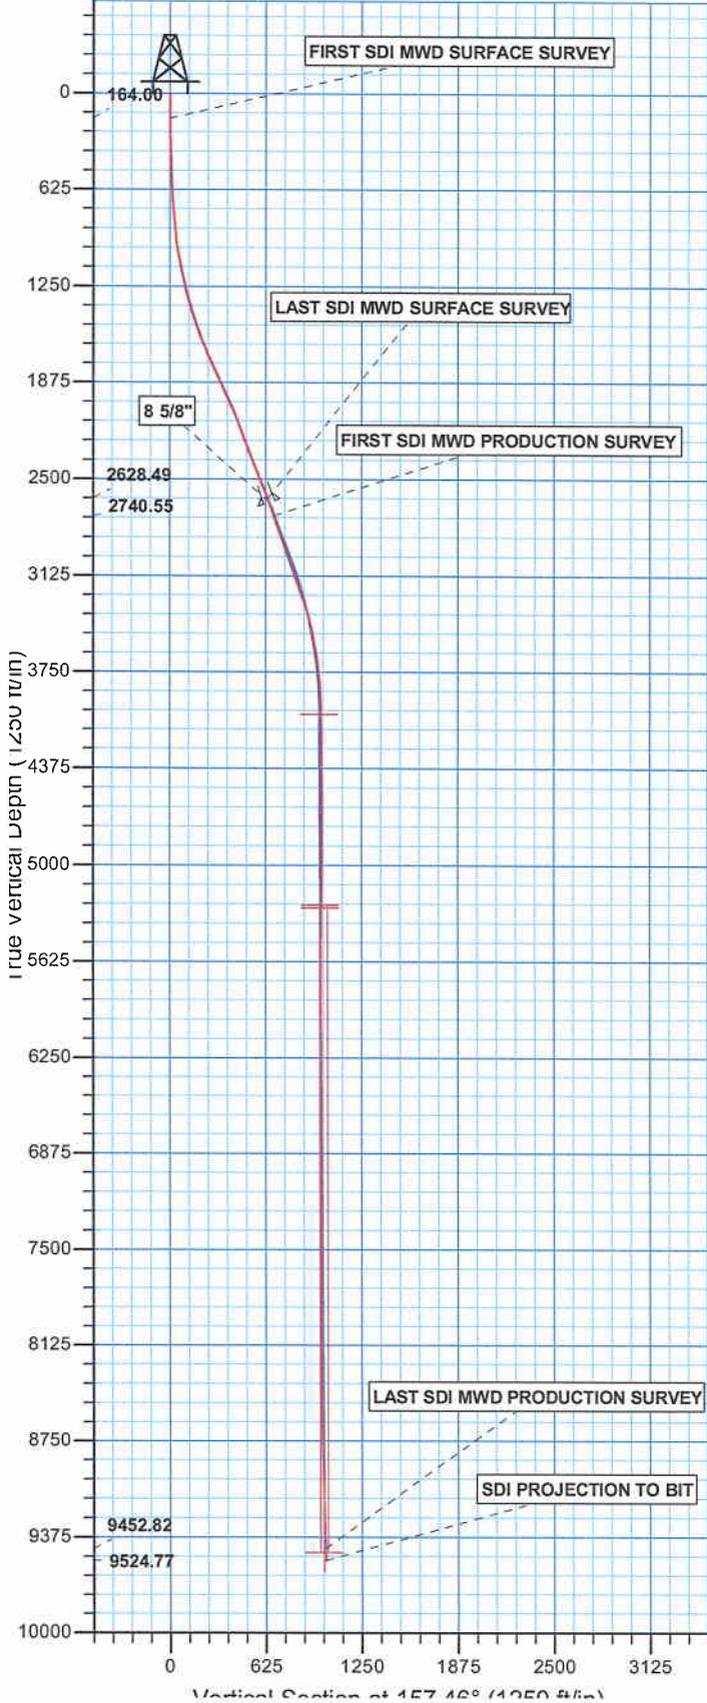

PROJECT DETAILS: Uintah County, UT UTM12  
 Geodetic System: Universal Transverse Mercator (US Survey F)  
 Datum: NAD 1927 - Western US  
 Ellipsoid: Clarke 1866  
 Zone: Zone 12N (114 W to 108 W)  
 Location: SECTION 30 T9S R22E  
 System Datum: Mean Sea Level



**Scientific Drilling**

**Kerr McGee Oil and Gas Onshore  
LP**

Uintah County, UT UTM12

NBU 922-30F PAD

NBU 922-30K1CS

OH

Design: OH

**Standard Survey Report**

15 August, 2012

**Anadarko**   
Petroleum Corporation

<b>Company:</b>	Kerr McGee Oil and Gas Onshore LP	<b>Local Co-ordinate Reference:</b>	Well NBU 922-30K1CS
<b>Project:</b>	Uintah County, UT UTM12	<b>TVD Reference:</b>	GL 4959 & KB 25 @ 4984.00ft (H&P 311)
<b>Site:</b>	NBU 922-30F PAD	<b>MD Reference:</b>	GL 4959 & KB 25 @ 4984.00ft (H&P 311)
<b>Well:</b>	NBU 922-30K1CS	<b>North Reference:</b>	True
<b>Wellbore:</b>	OH	<b>Survey Calculation Method:</b>	Minimum Curvature
<b>Design:</b>	OH	<b>Database:</b>	EDM 5000.1 Single User Db

<b>Project</b>	Uintah County, UT UTM12		
<b>Map System:</b>	Universal Transverse Mercator (US Survey Feet)	<b>System Datum:</b>	Mean Sea Level
<b>Geo Datum:</b>	NAD 1927 - Western US		
<b>Map Zone:</b>	Zone 12N (114 W to 108 W)		

<b>Site</b>	NBU 922-30F PAD, SECTION 30 T9S R22E				
<b>Site Position:</b>	<b>Northing:</b>	14,532,719.59 usft	<b>Latitude:</b>	40.008417	
<b>From:</b>	Lat/Long	<b>Easting:</b>	2,064,889.53 usft	<b>Longitude:</b>	-109.484186
<b>Position Uncertainty:</b>	0.00 ft	<b>Slot Radius:</b>	13.200 in	<b>Grid Convergence:</b>	0.97 °

<b>Well</b>	NBU 922-30K1CS, 2180 FNL 1623 FWL					
<b>Well Position</b>	<b>+N-S</b>	0.00 ft	<b>Northing:</b>	14,532,698.61 usft	<b>Latitude:</b>	40.008361
	<b>+E-W</b>	0.00 ft	<b>Easting:</b>	2,064,855.43 usft	<b>Longitude:</b>	-109.484309
<b>Position Uncertainty</b>	0.00 ft	<b>Wellhead Elevation:</b>	ft	<b>Ground Level:</b>	4,959.00 ft	

<b>Wellbore</b>	OH				
<b>Magnetics</b>	<b>Model Name</b>	<b>Sample Date</b>	<b>Declination</b>	<b>Dip Angle</b>	<b>Field Strength</b>
	IGRF2010	07/31/12	(°)	(°)	(nT)
			10.93	65.85	52,224

<b>Design</b>	OH				
<b>Audit Notes:</b>					
<b>Version:</b>	1.0	<b>Phase:</b>	ACTUAL	<b>Tie On Depth:</b>	0.00
<b>Vertical Section:</b>	<b>Depth From (TVD)</b>	<b>+N-S</b>	<b>+E-W</b>	<b>Direction</b>	
	(ft)	(ft)	(ft)	(°)	
	0.00	0.00	0.00	157.46	

<b>Survey Program</b>	<b>Date</b>	08/15/12			
<b>From (ft)</b>	<b>To (ft)</b>	<b>Survey (Wellbore)</b>	<b>Tool Name</b>	<b>Description</b>	
21.00	2,740.00	Survey #1 SDI MWD SURFACE (OH)	MWD SDI	MWD - Standard ver 1.0.1	
2,859.00	9,689.00	Survey #2 SDI MWD SURFACE (OH)	MWD SDI	MWD - Standard ver 1.0.1	

Measured Depth (ft)	Inclination (°)	Azimuth (°)	Vertical Depth (ft)	+N-S (ft)	+E-W (ft)	Vertical Section (ft)	Dogleg Rate (°/100ft)	Build Rate (°/100ft)	Turn Rate (°/100ft)	
0.00	0.00	0.00	0.00	0.00	0.00	0.00	0.00	0.00	0.00	
21.00	0.00	0.00	21.00	0.00	0.00	0.00	0.00	0.00	0.00	
164.00	0.44	205.37	164.00	-0.50	-0.24	0.37	0.31	0.31	0.00	
<b>FIRST SDI MWD SURFACE SURVEY</b>										
193.00	0.35	204.14	193.00	-0.68	-0.32	0.50	0.31	-0.31	-4.24	
222.00	0.70	202.12	222.00	-0.92	-0.42	0.69	1.21	1.21	-6.97	
249.00	0.85	176.36	248.99	-1.28	-0.47	1.00	1.39	0.56	-95.41	
277.00	1.32	173.99	276.99	-1.80	-0.42	1.50	1.69	1.68	-8.46	
307.00	1.49	184.45	306.98	-2.54	-0.42	2.18	1.02	0.57	34.87	
334.00	2.02	184.28	333.97	-3.36	-0.48	2.92	1.96	1.96	-0.63	

<b>Company:</b>	Kerr McGee Oil and Gas Onshore LP	<b>Local Co-ordinate Reference:</b>	Well NBU 922-30K1CS
<b>Project:</b>	Uintah County, UT UTM12	<b>TVD Reference:</b>	GL 4959 & KB 25 @ 4984.00ft (H&P 311)
<b>Site:</b>	NBU 922-30F PAD	<b>MD Reference:</b>	GL 4959 & KB 25 @ 4984.00ft (H&P 311)
<b>Well:</b>	NBU 922-30K1CS	<b>North Reference:</b>	True
<b>Wellbore:</b>	OH	<b>Survey Calculation Method:</b>	Minimum Curvature
<b>Design:</b>	OH	<b>Database:</b>	EDM 5000.1 Single User Db

Survey										
Measured Depth (ft)	Inclination (°)	Azimuth (°)	Vertical Depth (ft)	+N/-S (ft)	+E/-W (ft)	Vertical Section (ft)	Dogleg Rate (°/100ft)	Build Rate (°/100ft)	Turn Rate (°/100ft)	
361.00	2.29	186.21	360.95	-4.37	-0.58	3.82	1.04	1.00	7.15	
453.00	2.55	190.08	452.87	-8.21	-1.13	7.15	0.33	0.28	4.21	
543.00	2.81	207.48	542.77	-12.14	-2.50	10.26	0.94	0.29	19.33	
633.00	3.47	203.50	632.63	-16.60	-4.60	13.56	0.77	0.73	-4.42	
723.00	4.48	178.12	722.42	-22.61	-5.58	18.74	2.23	1.12	-28.20	
813.00	5.98	171.36	812.05	-30.76	-4.76	26.59	1.80	1.67	-7.51	
903.00	7.21	165.47	901.45	-40.86	-2.63	36.73	1.56	1.37	-6.54	
993.00	8.97	157.38	990.55	-52.80	1.48	49.34	2.32	1.96	-8.99	
1,083.00	10.49	155.44	1,079.26	-66.73	7.59	64.54	1.73	1.69	-2.16	
1,173.00	12.05	156.59	1,167.52	-82.81	14.72	82.13	1.75	1.73	1.28	
1,263.00	13.63	156.68	1,255.27	-101.17	22.65	102.12	1.76	1.76	0.10	
1,353.00	15.56	155.98	1,342.36	-121.93	31.77	124.80	2.15	2.14	-0.78	
1,443.00	17.23	155.01	1,428.69	-145.04	42.31	150.18	1.88	1.86	-1.08	
1,533.00	19.52	154.22	1,514.10	-170.67	54.48	178.52	2.56	2.54	-0.88	
1,623.00	21.63	153.25	1,598.36	-199.02	68.49	210.07	2.37	2.34	-1.08	
1,713.00	23.74	151.41	1,681.39	-229.75	84.63	244.64	2.47	2.34	-2.04	
1,803.00	24.67	152.11	1,763.48	-262.25	102.09	281.35	1.08	1.03	0.78	
1,893.00	24.36	154.92	1,845.37	-295.67	118.74	318.60	1.34	-0.34	3.12	
1,983.00	24.97	157.38	1,927.16	-330.02	133.91	356.14	1.33	0.68	2.73	
2,073.00	24.67	158.23	2,008.84	-364.99	148.19	393.92	0.52	-0.33	0.94	
2,163.00	20.93	157.91	2,091.80	-397.34	161.20	428.79	4.16	-4.16	-0.36	
2,253.00	21.02	157.47	2,175.83	-427.15	173.43	461.00	0.20	0.10	-0.49	
2,343.00	21.37	158.00	2,259.74	-457.26	185.76	493.54	0.44	0.39	0.59	
2,433.00	21.63	156.68	2,343.48	-487.70	198.47	526.52	0.61	0.29	-1.47	
2,523.00	22.77	156.59	2,426.81	-518.91	211.96	560.52	1.27	1.27	-0.10	
2,613.00	21.81	155.62	2,510.08	-550.13	225.78	594.65	1.14	-1.07	-1.08	
2,703.00	20.93	153.96	2,593.90	-579.80	239.74	627.41	1.19	-0.98	-1.84	
2,740.00	20.66	154.04	2,628.49	-591.60	245.49	640.52	0.73	-0.73	0.22	
<b>LAST SDI MWD SURFACE SURVEY</b>										
2,859.00	18.64	152.52	2,740.55	-627.35	263.46	680.42	1.75	-1.70	-1.28	
<b>FIRST SDI MWD PRODUCTION SURVEY</b>										
2,954.00	20.40	152.78	2,830.09	-655.55	278.04	712.05	1.85	1.85	0.27	
3,048.00	19.61	156.12	2,918.42	-684.54	291.92	744.15	1.48	-0.84	3.55	
3,143.00	18.11	157.53	3,008.31	-712.77	304.02	774.86	1.65	-1.58	1.48	
3,237.00	19.79	157.70	3,097.22	-740.99	315.64	805.38	1.79	1.79	0.18	
3,331.00	19.96	156.47	3,185.62	-770.42	328.09	837.34	0.48	0.18	-1.31	
3,425.00	18.55	157.18	3,274.36	-798.92	340.29	868.33	1.52	-1.50	0.76	
3,520.00	15.83	157.26	3,365.11	-824.80	351.16	896.41	2.86	-2.86	0.08	
3,614.00	13.54	156.56	3,456.03	-846.72	360.50	920.23	2.44	-2.44	-0.74	
3,709.00	11.91	155.25	3,548.69	-865.83	369.02	941.15	1.74	-1.72	-1.38	
3,803.00	8.88	152.78	3,641.14	-881.09	376.41	958.08	3.26	-3.22	-2.63	
3,897.00	6.16	159.20	3,734.32	-892.26	381.52	970.35	3.02	-2.89	6.83	
3,992.00	5.01	170.09	3,828.87	-901.12	384.04	979.49	1.64	-1.21	11.46	

**Company:** Kerr McGee Oil and Gas Onshore LP  
**Project:** Uintah County, UT UTM12  
**Site:** NBU 922-30F PAD  
**Well:** NBU 922-30K1CS  
**Wellbore:** OH  
**Design:** OH

**Local Co-ordinate Reference:** Well NBU 922-30K1CS  
**TVD Reference:** GL 4959 & KB 25 @ 4984.00ft (H&P 311)  
**MD Reference:** GL 4959 & KB 25 @ 4984.00ft (H&P 311)  
**North Reference:** True  
**Survey Calculation Method:** Minimum Curvature  
**Database:** EDM 5000.1 Single User Db

Survey										
Measured Depth (ft)	Inclination (°)	Azimuth (°)	Vertical Depth (ft)	+N/-S (ft)	+E/-W (ft)	Vertical Section (ft)	Dogleg Rate (°/100ft)	Build Rate (°/100ft)	Turn Rate (°/100ft)	
4,086.00	2.81	175.10	3,922.65	-907.45	384.94	985.70	2.37	-2.34	5.33	
4,180.00	1.32	198.84	4,016.59	-910.78	384.79	988.70	1.80	-1.59	25.26	
4,274.00	0.48	237.96	4,110.58	-912.01	384.11	989.58	1.06	-0.89	41.62	
4,369.00	0.35	15.76	4,205.57	-911.94	383.85	989.42	0.82	-0.14	145.05	
4,463.00	0.26	174.93	4,299.57	-911.88	383.95	989.40	0.64	-0.10	169.33	
4,558.00	0.79	178.97	4,394.57	-912.75	383.98	990.21	0.56	0.56	4.25	
4,652.00	0.97	163.59	4,488.56	-914.16	384.21	991.61	0.31	0.19	-16.36	
4,746.00	1.41	157.35	4,582.54	-915.99	384.88	993.55	0.49	0.47	-6.64	
4,841.00	0.78	130.32	4,677.52	-917.49	385.83	995.30	0.84	-0.66	-28.45	
4,935.00	0.88	70.60	4,771.51	-917.66	387.00	995.91	0.88	0.11	-63.53	
5,030.00	1.06	343.68	4,866.50	-916.57	387.44	995.07	1.41	0.19	-91.49	
5,124.00	0.79	2.84	4,960.49	-915.09	387.22	993.62	0.43	-0.29	20.38	
5,219.00	0.35	32.72	5,055.49	-914.19	387.41	992.87	0.54	-0.46	31.45	
5,313.00	1.67	358.97	5,149.47	-912.58	387.54	991.43	1.48	1.40	-35.90	
5,407.00	1.41	1.26	5,243.44	-910.06	387.54	989.10	0.28	-0.28	2.44	
5,501.00	1.06	21.03	5,337.41	-908.09	387.88	987.41	0.58	-0.37	21.03	
5,596.00	1.06	35.36	5,432.40	-906.55	388.71	986.30	0.28	0.00	15.08	
5,690.00	0.70	60.06	5,526.39	-905.56	389.71	985.77	0.55	-0.38	26.28	
5,785.00	0.62	47.31	5,621.38	-904.92	390.59	985.52	0.18	-0.08	-13.42	
5,879.00	0.26	43.97	5,715.38	-904.42	391.11	985.26	0.38	-0.38	-3.55	
5,973.00	0.43	104.46	5,809.38	-904.36	391.60	985.38	0.40	0.18	64.35	
6,068.00	0.44	136.52	5,904.37	-904.71	392.20	985.94	0.25	0.01	33.75	
6,162.00	0.62	281.89	5,998.37	-904.87	391.95	985.99	1.08	0.19	154.65	
6,257.00	0.62	271.61	6,093.37	-904.75	390.93	985.49	0.12	0.00	-10.82	
6,351.00	0.44	210.17	6,187.36	-905.04	390.24	985.50	0.60	-0.19	-65.36	
6,445.00	0.79	186.71	6,281.36	-906.00	389.98	986.28	0.45	0.37	-24.96	
6,540.00	1.06	181.52	6,376.35	-907.53	389.88	987.66	0.30	0.28	-5.46	
6,634.00	1.14	291.03	6,470.34	-908.06	388.99	987.81	1.91	0.09	116.50	
6,727.00	1.06	288.22	6,563.32	-907.46	387.31	986.61	0.10	-0.09	-3.02	
6,821.00	0.70	262.20	6,657.31	-907.27	385.91	985.89	0.56	-0.38	-27.68	
6,916.00	0.63	239.86	6,752.30	-907.61	384.88	985.81	0.28	-0.07	-23.52	
7,010.00	0.53	184.86	6,846.30	-908.30	384.40	986.27	0.58	-0.11	-58.51	
7,105.00	0.88	186.44	6,941.29	-909.46	384.28	987.30	0.37	0.37	1.66	
7,199.00	0.70	328.56	7,035.29	-909.69	383.90	987.36	1.59	-0.19	151.19	
7,294.00	0.70	339.20	7,130.28	-908.65	383.39	986.21	0.14	0.00	11.20	
7,388.00	0.26	352.91	7,224.28	-907.90	383.16	985.43	0.48	-0.47	14.59	
7,482.00	0.53	71.75	7,318.27	-907.56	383.55	985.26	0.58	0.29	83.87	
7,577.00	0.70	128.08	7,413.27	-907.78	384.42	985.79	0.63	0.18	59.29	
7,671.00	0.62	357.57	7,507.27	-907.62	384.85	985.82	1.28	-0.09	-138.84	
7,765.00	0.26	86.60	7,601.27	-907.10	385.04	985.41	0.71	-0.38	94.71	
7,860.00	0.24	89.13	7,696.26	-907.09	385.46	985.55	0.02	-0.02	2.66	
7,954.00	0.44	132.21	7,790.26	-907.33	385.92	985.95	0.33	0.21	45.83	
8,048.00	0.97	136.43	7,884.26	-908.14	386.74	987.02	0.57	0.56	4.49	
8,139.00	0.62	334.27	7,975.25	-908.26	387.06	987.25	1.73	-0.38	-178.20	

**Company:** Kerr McGee Oil and Gas Onshore LP  
**Project:** Uintah County, UT UTM12  
**Site:** NBU 922-30F PAD  
**Well:** NBU 922-30K1CS  
**Wellbore:** OH  
**Design:** OH

**Local Co-ordinate Reference:** Well NBU 922-30K1CS  
**TVD Reference:** GL 4959 & KB 25 @ 4984.00ft (H&P 311)  
**MD Reference:** GL 4959 & KB 25 @ 4984.00ft (H&P 311)  
**North Reference:** True  
**Survey Calculation Method:** Minimum Curvature  
**Database:** EDM 5000.1 Single User Db

Measured Depth (ft)	Inclination (°)	Azimuth (°)	Vertical Depth (ft)	+N/-S (ft)	+E/-W (ft)	Vertical Section (ft)	Dogleg Rate (°/100ft)	Build Rate (°/100ft)	Turn Rate (°/100ft)	
8,233.00	0.26	334.54	8,069.25	-907.61	386.74	986.53	0.38	-0.38	0.29	
8,327.00	0.26	63.13	8,163.25	-907.32	386.84	986.30	0.39	0.00	94.24	
8,421.00	0.53	160.87	8,257.25	-907.63	387.17	986.72	0.66	0.29	103.98	
8,516.00	0.62	151.64	8,352.24	-908.50	387.56	987.67	0.14	0.09	-9.72	
8,610.00	0.79	138.89	8,446.23	-909.44	388.23	988.79	0.25	0.18	-13.56	
8,704.00	0.97	156.56	8,540.22	-910.66	388.97	990.20	0.34	0.19	18.80	
8,798.00	1.14	164.91	8,634.21	-912.29	389.53	991.92	0.24	0.18	8.88	
8,893.00	1.41	154.19	8,729.18	-914.25	390.29	994.02	0.38	0.28	-11.28	
8,987.00	1.32	152.43	8,823.16	-916.25	391.29	996.26	0.11	-0.10	-1.87	
9,081.00	1.41	160.16	8,917.13	-918.30	392.19	998.49	0.22	0.10	8.22	
9,176.00	1.76	149.53	9,012.09	-920.66	393.32	1,001.10	0.48	0.37	-11.19	
9,270.00	1.85	150.85	9,106.05	-923.23	394.79	1,004.04	0.11	0.10	1.40	
9,365.00	2.11	134.94	9,200.99	-925.80	396.78	1,007.18	0.64	0.27	-16.75	
9,459.00	2.20	128.52	9,294.93	-928.15	399.42	1,010.36	0.27	0.10	-6.83	
9,554.00	2.02	122.46	9,389.86	-930.18	402.25	1,013.32	0.30	-0.19	-6.38	
9,617.00	2.11	130.72	9,452.82	-931.53	404.07	1,015.27	0.49	0.14	13.11	
<b>LAST SDI MWD PRODUCTION SURVEY</b>										
9,689.00	2.11	130.72	9,524.77	-933.26	406.08	1,017.64	0.00	0.00	0.00	
<b>SDI PROJECTION TO BIT</b>										

Measured Depth (ft)	Vertical Depth (ft)	Name	Casing Diameter (in)	Hole Diameter (in)
2,766.00	2,652.85	8 5/8"	8.625	11.000

Measured Depth (ft)	Vertical Depth (ft)	Local Coordinates		Comment
		+N/-S (ft)	+E/-W (ft)	
164.00	164.00	-0.50	-0.24	FIRST SDI MWD SURFACE SURVEY
2,740.00	2,628.49	-591.60	245.49	LAST SDI MWD SURFACE SURVEY
2,859.00	2,740.55	-627.35	263.46	FIRST SDI MWD PRODUCTION SURVEY
9,617.00	9,452.82	-931.53	404.07	LAST SDI MWD PRODUCTION SURVEY
9,689.00	9,524.77	-933.26	406.08	SDI PROJECTION TO BIT

Checked By: \_\_\_\_\_ Approved By: \_\_\_\_\_ Date: \_\_\_\_\_