

STATE OF UTAH
DEPARTMENT OF NATURAL RESOURCES
DIVISION OF OIL, GAS AND MINING

FORM 3

AMENDED REPORT

APPLICATION FOR PERMIT TO DRILL		1. WELL NAME and NUMBER NBU 922-30H2AS
2. TYPE OF WORK DRILL NEW WELL <input checked="" type="checkbox"/> REENTER P&A WELL <input type="checkbox"/> DEEPEN WELL <input type="checkbox"/>		3. FIELD OR WILDCAT NATURAL BUTTES
4. TYPE OF WELL Gas Well Coalbed Methane Well: NO		5. UNIT or COMMUNITIZATION AGREEMENT NAME NATURAL BUTTES
6. NAME OF OPERATOR KERR-MCGEE OIL & GAS ONSHORE, L.P.		7. OPERATOR PHONE 720 929-6515
8. ADDRESS OF OPERATOR P.O. Box 173779, Denver, CO, 80217		9. OPERATOR E-MAIL julie.jacobson@anadarko.com
10. MINERAL LEASE NUMBER (FEDERAL, INDIAN, OR STATE) UTU463	11. MINERAL OWNERSHIP FEDERAL <input checked="" type="checkbox"/> INDIAN <input type="checkbox"/> STATE <input type="checkbox"/> FEE <input type="checkbox"/>	
12. SURFACE OWNERSHIP FEDERAL <input checked="" type="checkbox"/> INDIAN <input type="checkbox"/> STATE <input type="checkbox"/> FEE <input type="checkbox"/>		13. NAME OF SURFACE OWNER (if box 12 = 'fee')
14. SURFACE OWNER PHONE (if box 12 = 'fee')		15. ADDRESS OF SURFACE OWNER (if box 12 = 'fee')
16. SURFACE OWNER E-MAIL (if box 12 = 'fee')		17. INDIAN ALLOTTEE OR TRIBE NAME (if box 12 = 'INDIAN')
18. INTEND TO COMMINGLE PRODUCTION FROM MULTIPLE FORMATIONS YES <input checked="" type="checkbox"/> (Submit Commingling Application) NO <input type="checkbox"/>		19. SLANT VERTICAL <input type="checkbox"/> DIRECTIONAL <input checked="" type="checkbox"/> HORIZONTAL <input type="checkbox"/>

20. LOCATION OF WELL	FOOTAGES	QTR-QTR	SECTION	TOWNSHIP	RANGE	MERIDIAN
LOCATION AT SURFACE	1564 FNL 1224 FEL	SENE	30	9.0 S	22.0 E	S
Top of Uppermost Producing Zone	1583 FNL 612 FEL	SENE	30	9.0 S	22.0 E	S
At Total Depth	1583 FNL 612 FEL	SENE	30	9.0 S	22.0 E	S

21. COUNTY UINTAH	22. DISTANCE TO NEAREST LEASE LINE (Feet) 612	23. NUMBER OF ACRES IN DRILLING UNIT 551
24. DISTANCE TO NEAREST WELL IN SAME POOL (Applied For Drilling or Completed) 519	25. PROPOSED DEPTH MD: 9580 TVD: 9512	
26. ELEVATION - GROUND LEVEL 4941	27. BOND NUMBER WYB000291	28. SOURCE OF DRILLING WATER / WATER RIGHTS APPROVAL NUMBER IF APPLICABLE 43-8496

Hole, Casing, and Cement Information										
String	Hole Size	Casing Size	Length	Weight	Grade & Thread	Max Mud Wt.	Cement	Sacks	Yield	Weight
SURF	11	8.625	0 - 2570	28.0	J-55 LT&C	0.2	Type V	180	1.15	15.8
							Class G	270	1.15	15.8
PROD	7.875	4.5	0 - 9580	11.6	I-80 LT&C	12.5	Premium Lite High Strength	310	3.38	11.0
							50/50 Poz	1270	1.31	14.3

ATTACHMENTS

VERIFY THE FOLLOWING ARE ATTACHED IN ACCORDANCE WITH THE UTAH OIL AND GAS CONSERVATION GENERAL RULES

<input checked="" type="checkbox"/> WELL PLAT OR MAP PREPARED BY LICENSED SURVEYOR OR ENGINEER	<input checked="" type="checkbox"/> COMPLETE DRILLING PLAN
<input type="checkbox"/> AFFIDAVIT OF STATUS OF SURFACE OWNER AGREEMENT (IF FEE SURFACE)	<input type="checkbox"/> FORM 5. IF OPERATOR IS OTHER THAN THE LEASE OWNER
<input checked="" type="checkbox"/> DIRECTIONAL SURVEY PLAN (IF DIRECTIONALLY OR HORIZONTALLY DRILLED)	<input checked="" type="checkbox"/> TOPOGRAPHICAL MAP

NAME Laura Abrams	TITLE Regulatory Analyst II	PHONE 720 929-6356
SIGNATURE	DATE 06/21/2011	EMAIL Laura.Abrams@anadarko.com

API NUMBER ASSIGNED 43047517030000	APPROVAL  Permit Manager
--	---

Kerr-McGee Oil & Gas Onshore. L.P.**NBU 922-30H2AS**

Surface: 1564 FNL / 1224 FEL SENE
 BHL: 1583 FNL / 612 FEL SENE

Section 30 T9S R22E

Unitah County, Utah
 Mineral Lease: UTU 0463

ONSHORE ORDER NO. 1**DRILLING PROGRAM**

1. & 2. **Estimated Tops of Important Geologic Markers:**
Estimated Depths of Anticipated Water, Oil, Gas, or Mineral Formations:

<u>Formation</u>	<u>Depth</u>	<u>Resource</u>
Uinta	0 - Surface	
Green River	1415	
Birds Nest	1745	Water
Mahogany	2122	Water
Wasatch	4696	Gas
Mesaverde	7293	Gas
MVU2	8275	Gas
MVL1	8651	Gas
TVD	9512	
TD	9580	

3. **Pressure Control Equipment** (Schematic Attached)

Please refer to the attached Drilling Program

4. **Proposed Casing & Cementing Program:**

Please refer to the attached Drilling Program

5. **Drilling Fluids Program:**

Please refer to the attached Drilling Program

6. **Evaluation Program:**

Please refer to the attached Drilling Program

7. Abnormal Conditions:

Maximum anticipated bottom hole pressure calculated at 9512' TVD, approximately equals
 6,278 psi 0.64 psi/ft = actual bottomhole gradient

Maximum Anticipated Bottom Hole Pressure (MABHP) = Pore Pressure at TD

Maximum anticipated surface pressure equals approximately 3,982 psi (bottom hole pressure
 minus the pressure of a partially evacuated hole calculated at 0.22 psi/foot, per Onshore Order No. 2).

Per Onshore Order No. 2 - Max Anticipated Surf. Press.(MASP) = (Pore Pressure at next csg point-
 (0.22 psi/ft-partial evac gradient x TVD of next csg point))

8. Anticipated Starting Dates:

Drilling is planned to commence immediately upon approval of this application.

9. Variances:

*Please refer to the attached Drilling Program.
 Onshore Order #2 – Air Drilling Variance*

*Kerr-McGee Oil & Gas Onshore LP (KMG) respectfully requests a variance to several requirements
 associated with air drilling outlined in Onshore Order 2*

- *Blowout Prevention Equipment (BOPE) requirements;*
- *Mud program requirements; and*
- *Special drilling operation (surface equipment placement) requirements associated
 with air drilling.*

*This Standard Operating Practices addendum provides supporting information as to why KMG current
 air drilling practices for constructing the surface casing hole should be granted a variance to Onshore
 Order 2 air drilling requirements.*

*The reader should note that the air rig is used only to construct a stable surface casing hole through a
 historically difficult lost circulation zone. A conventional rotary rig follows the air rig, and is used to
 drill and construct the majority of the wellbore.*

*More notable, KMG has used the air rig layout and procedures outlined below to drill the surface casing
 hole in approximately 675 wells without incident of blow out or loss of life.*

Background

*In a typical well, KMG utilizes an air rig for drilling the surface casing hole, an interval from the
 surface to surface casing depths, which varies in depth from 1,700 to 2,800 feet. The air rig drilling
 operation does not drill through productive or over pressured formations in KMG field, but does
 penetrate the Uinta and Green River Formations. The purpose of the air drilling operation is to overcome
 the severe loss circulation zone in the Green River known as the Bird's Nest while creating a stable hole
 for the surface casing. The surface casing hole is generally drilled to approximately 500 feet below the
 Bird's Nest.*

Before the surface air rig is mobilized, a rathole rig is utilized to set and cement conductor pipe through a competent surface formation. Generally, the conductor is set at 40 feet. In some cases, conductor may be set deeper in areas that the surface formation is not found competent. This rig also drills the rat and mouse holes in preparation for the surface casing and production string drilling operations.

The air rig is then mobilized to drill the surface casing hole by drilling a 11 inch hole to just above the Bird's Nest interval with an air hammer. The hammer is then tripped and replaced with a 11 inch tri-cone bit. The tri-cone bit is used to drill to the surface casing point, approximately 500 feet below the loss circulation zone (Bird's Nest). The 8-5/8 inch surface casing is then run and cemented in place, thereby isolating the lost circulation zone.

KMG fully appreciates Onshore Order 2 well control and safety requirements associated with a typical air drilling operations. However, the requirements of Onshore Order 2 are excessive with respect to the air rig layout and drilling operation procedures that are currently in practice to drill and control the surface casing hole in KMG Fields.

Variance for BOPE Requirements

The air rig operation utilizes a properly lubricated and maintained air bowl diverter system which diverts the drilling returns to a six-inch blooie line. The air bowl is the only piece of BOPE equipment which is installed during drilling operations and is sufficient to contain the air returns associated with this drilling operation. As was discussed earlier, the drilling of the surface hole does not encounter any over pressured or productive zones, and as a result standard BOPE equipment should not be required. In addition, standard drilling practices do not support the use of BOPE on 40 feet of conductor pipe.

Variance for Mud Material Requirements

Onshore Order 2 also states that sufficient quantities of mud materials shall be maintained or readily accessible for the purpose of assuring adequate well control. Once again, the surface hole drilling operations does not encounter over pressured or productive intervals, and as a result there is not a need to control pressure in the surface hole with a mud system. Instead of mud, the air rigs utilize water from the reserve pit for well control, if necessary. A skid pump which is located near the reserve pit (see attachment) will supply the water to the well bore.

Variance for Special Drilling Operation (surface equipment placement) Requirements

Onshore Order 2 requires specific safety distances or setbacks for the placement of associated standard air drilling equipment, wellbore, and reserve pits. The air rigs used to drill the surface holes are not typical of an air rig used to drill a producing hole in other parts of the US. These are smaller in nature and designed to fit a KMG location. The typical air rig layout for drilling surface hole in the field is attached.

Typically the blooie line discharge point is required to be 100 feet from the well bore. In the case of a KMG well, the reserve pit is only 45 feet from the rig and is used for the drill cuttings. The blooie line, which transports the drill cuttings from the well to the reserve pit, subsequently discharges only 45 feet from the well bore.

Typically the air rig compressors are required to be located in the opposite direction from the blooie line and a minimum of 100 feet from the well bore. At the KMG locations, the air rig compressors are approximately 40 feet from the well bore and approximately 60 feet from the blooie line discharge due to the unique air rig design. The air compressors (see attachment) are located on the rig (1250 cfm) and

on a standby trailer (1170 cfm). A booster sits between the two compressors and boosts the output from 350 psi to 2000 psi. The design does put the booster and standby compressor opposite from the blooie line.

Lastly, Onshore Order 2 addresses the need for an automatic igniter or continuous pilot light on the blooie line. The air rig does not utilize an igniter as the surface hole drilling operation does not encounter productive formations.

Conclusion

The air rig operating procedures and the attached air rig layout have effectively maintained well control while drilling the surface holes in KMG Fields. KMG respectfully requests a variance from Onshore Order 2 with respect to air drilling well control requirements as discussed above.


10. **Other Information:**

Please refer to the attached Drilling Program.



KERR-McGEE OIL & GAS ONSHORE LP DRILLING PROGRAM

COMPANY NAME	KERR-McGEE OIL & GAS ONSHORE LP		DATE	June 21, 2011	
WELL NAME	NBU 922-30H2AS		TD	9,512' TVD	9,580' MD
FIELD	Natural Buttes	COUNTY	Uintah	STATE	Utah
SURFACE LOCATION	SENE	1564 FNL	1224 FEL	Sec 30 T 9S R 22E	FINISHED ELEVATION 4,941'
	Latitude: 40.009980		Longitude: -109.477663		NAD 83
BTM HOLE LOCATION	SENE	1583 FNL	612 FEL	Sec 30 T 9S R 22E	
	Latitude: 40.009929		Longitude: -109.475478		NAD 83
OBJECTIVE ZONE(S)	Wasatch/Mesaverde				
ADDITIONAL INFO	Regulatory Agencies: BLM (Minerals), BLM (Surface), UDOGM Tri-County Health Dept.				

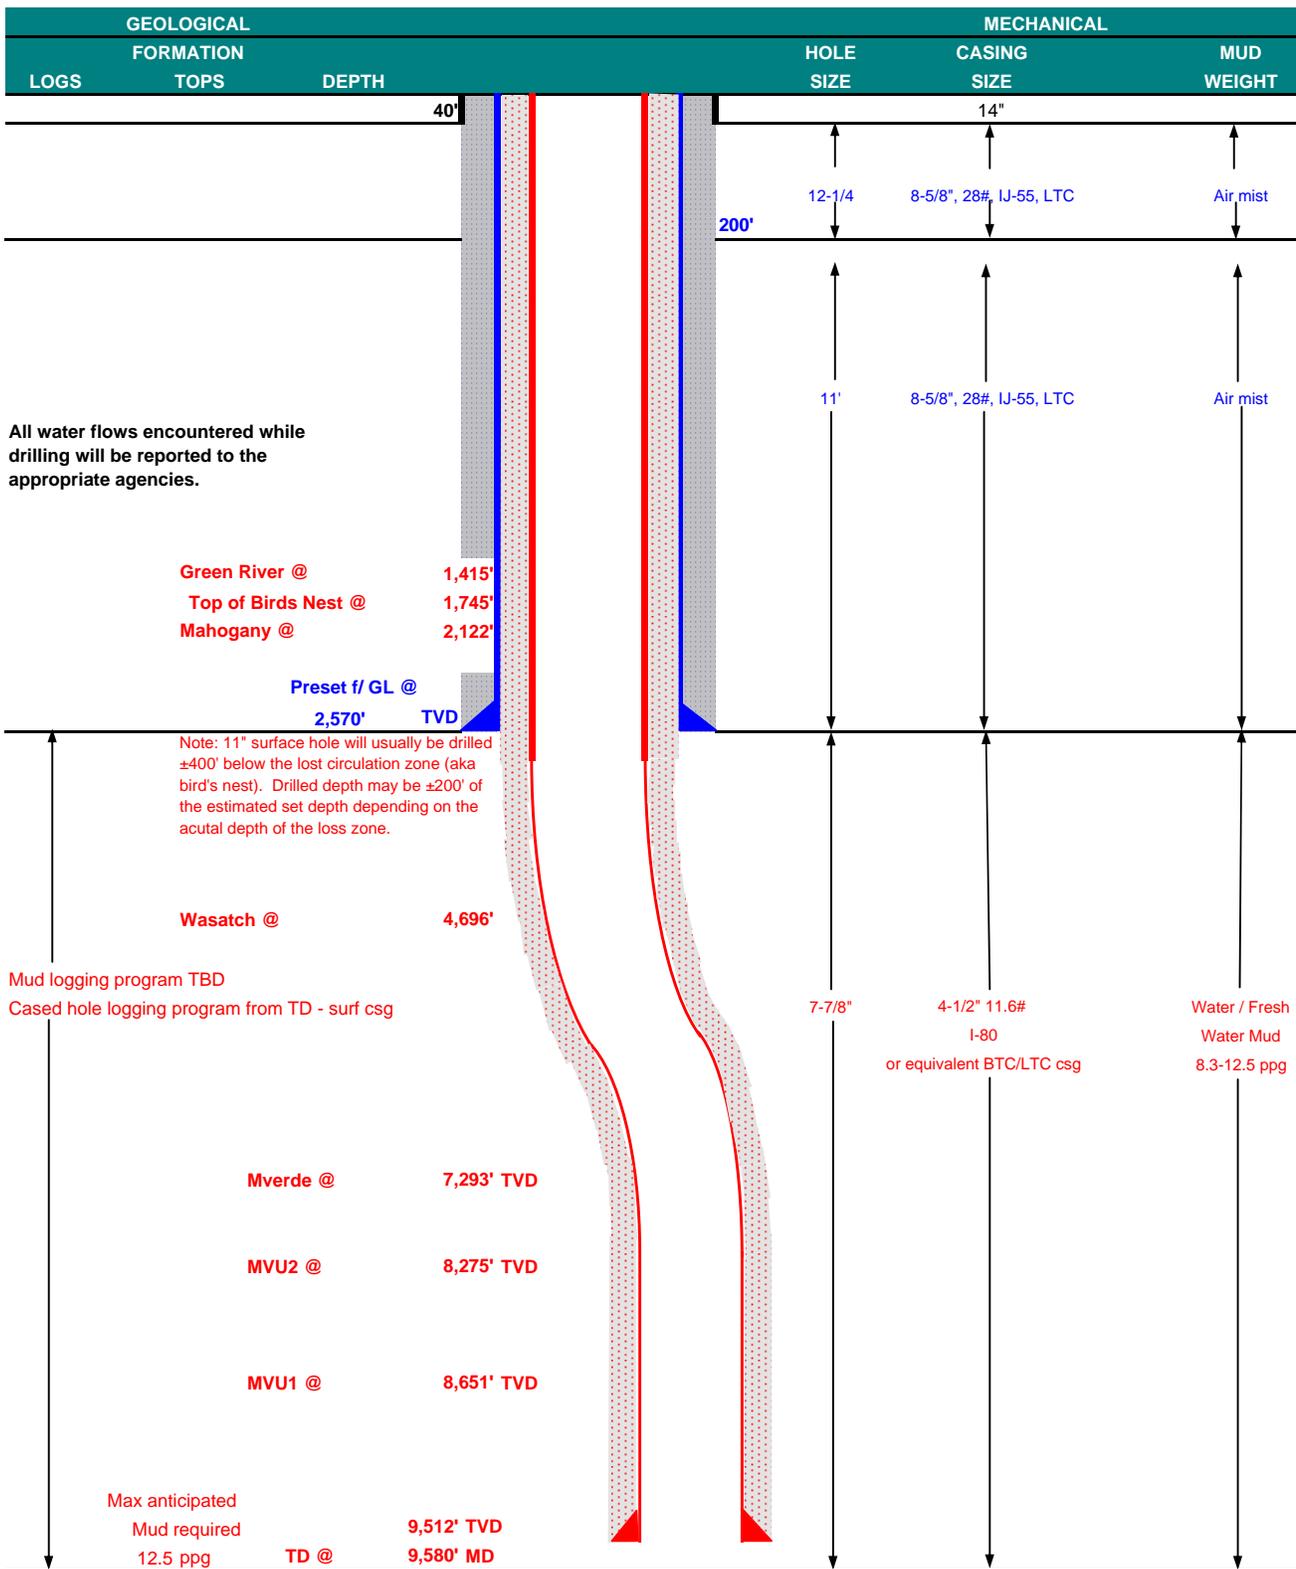



KERR-McGEE OIL & GAS ONSHORE LP
DRILLING PROGRAM

CASING PROGRAM

	SIZE	INTERVAL	WT.	GR.	CPLG.	DESIGN FACTORS			
						BURST	COLLAPSE	LTC	BTC
CONDUCTOR	14"	0-40'							
SURFACE	8-5/8"	0 to 2,570	28.00	IJ-55	LTC	3,390	1,880	348,000	N/A
PRODUCTION	4-1/2"	0 to 9,580	11.60	I-80	LTC/BTC	2.10	1.56	5.52	N/A
						7,780	6,350	279,000	367,000
						1.11	1.03	3.10	4.08

Surface Casing:

(Burst Assumptions: TD = 12.5 ppg) 0.73 psi/ft = frac gradient @ surface shoe
Fracture at surface shoe with 0.1 psi/ft gas gradient above

(Collapse Assumption: Fully Evacuated Casing, Max MW) (Tension Assumptions: Air Weight of Casing*Buoy.Fact. of water)

Production casing:

(Burst Assumptions: Pressure test with 8.4ppg @ 7000 psi) 0.64 psi/ft = bottomhole gradient

(Collapse Assumption: Fully Evacuated Casing, Max MW) (Tension Assumptions: Air Weight of Casing*Buoy.Fact. of water)

CEMENT PROGRAM

		FT. OF FILL	DESCRIPTION	SACKS	EXCESS	WEIGHT	YIELD
SURFACE	LEAD	500'	Premium cmt + 2% CaCl + 0.25 pps flocele	180	60%	15.80	1.15
Option 1	TOP OUT CMT (6 jobs)	1,200'	20 gals sodium silicate + Premium cmt + 2% CaCl + 0.25 pps flocele	270	0%	15.80	1.15
NOTE: If well will circulate water to surface, option 2 will be utilized							
SURFACE	LEAD	2,070'	65/35 Poz + 6% Gel + 10 pps gilsonite + 0.25 pps Flocele + 3% salt BWOW	190	35%	11.00	3.82
Option 2	TAIL	500'	Premium cmt + 2% CaCl + 0.25 pps flocele	150	35%	15.80	1.15
	TOP OUT CMT	as required	Premium cmt + 2% CaCl	as req.		15.80	1.15
PRODUCTION	LEAD	4,190'	Premium Lite II +0.25 pps celloflake + 5 pps gilsonite + 10% gel + 0.5% extender	310	20%	11.00	3.38
	TAIL	5,390'	50/50 Poz/G + 10% salt + 2% gel + 0.1% R-3	1,270	35%	14.30	1.31

*Substitute caliper hole volume plus 0% excess for LEAD if accurate caliper is obtained

*Substitute caliper hole volume plus 10% excess for TAIL if accurate caliper is obtained

FLOAT EQUIPMENT & CENTRALIZERS

SURFACE	Guide shoe, 1 jt, insert float. Centralize first 3 joints with bow spring centralizers. Thread lock guide shoe
PRODUCTION	Float shoe, 1 jt, float collar. No centralizers will be used.

ADDITIONAL INFORMATION

Test casing head to 750 psi after installing. Test surface casing to 1,500 psi prior to drilling out.

BOPE: 11" 5M with one annular and 2 rams. The BOPE will be installed before the production hole is drilled and tested to 5,000 psi (annular to 2,500 psi) prior to drilling out the surface casing shoe. Record on chart recorder and tour sheet. Function test rams on each trip. Maintain safety valve and inside BOP on rig floor at all times. Most rigs have top drives; however, if used, the Kelly is to be equipped with upper and lower kelly valves.

Surveys will be taken at 1,000' minimum intervals.

Most rigs have PVT System for mud monitoring. If no PVT is available, visual monitoring will be utilized.

DRILLING ENGINEER:

Nick Spence / Danny Showers



DATE: _____

DRILLING SUPERINTENDENT:

Kenny Gathings / Lovel Young


DATE: _____

EXHIBIT A
NBU 922-30H2AS

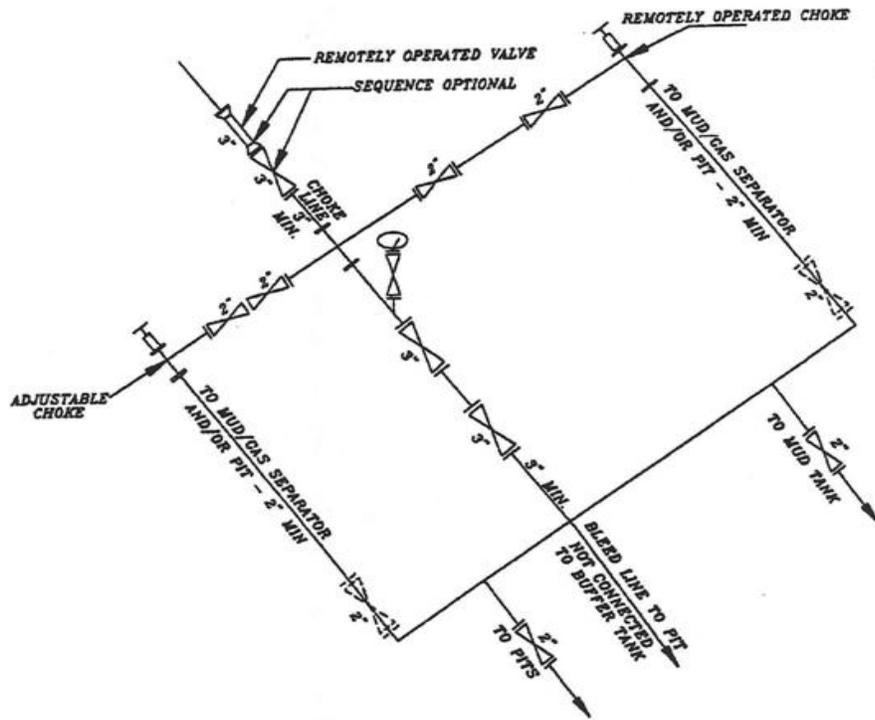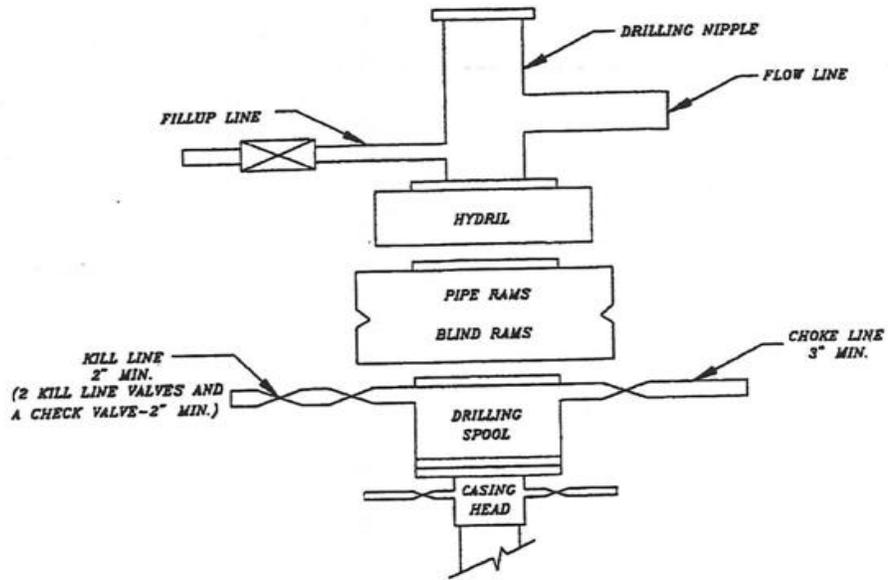


SCHEMATIC DIAGRAM OF 5,000 PSI BOP STACK

T9S, R22E, S.L.B.&M.

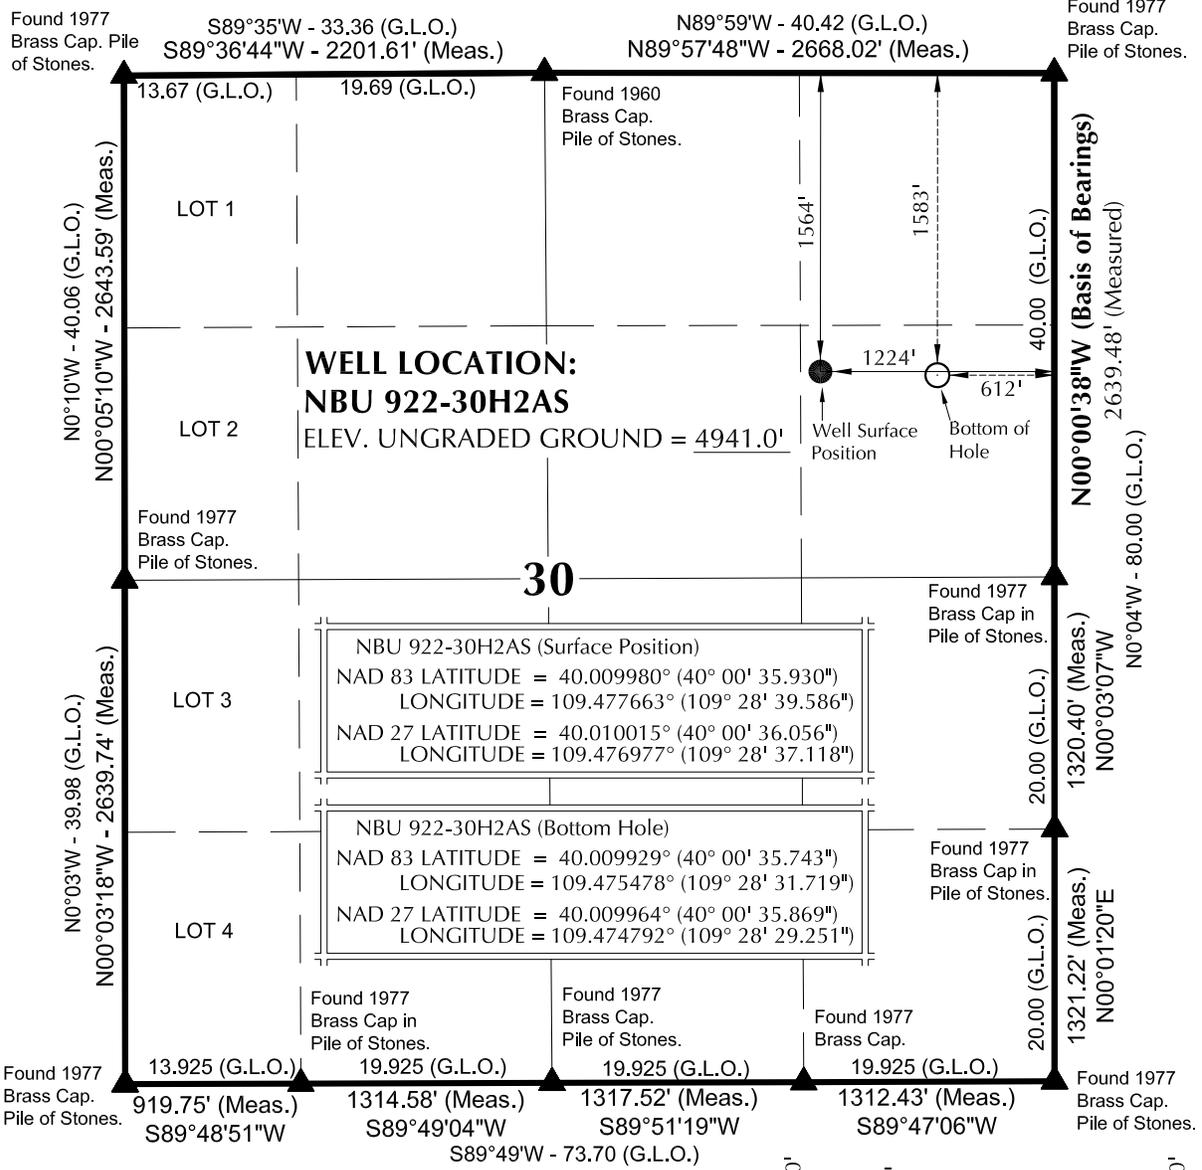

NOTES:

- ▲ = Section Corners Located
- 1. Well footages are measured at right angles to the Section Lines.
- 2. G.L.O. distances are shown in feet or chains.
1 chain = 66 feet.
- 3. The Bottom of hole bears S88°13'19"E 612.59' from the Surface Position.
- 4. Bearings are based on Global Positioning Satellite observations.
- 5. Basis of elevation is Tri-Sta "Two Water" located in the NW ¼ of Section 1, T10S, R21E, S.L.B.&M. The elevation of this Tri-Sta is shown on the Big Pack Mtn NE 7.5 Min. Quadrangle as being 5238'.

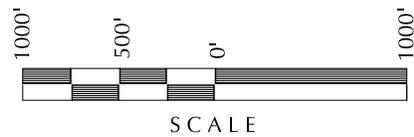

SURVEYOR'S CERTIFICATE

THIS IS TO CERTIFY THAT THE ABOVE PLAT WAS PREPARED FROM FIELD NOTES OF ACTUAL SURVEYS MADE BY ME OR UNDER MY SUPERVISION AND THAT THE SAME ARE TRUE AND CORRECT TO THE BEST OF MY KNOWLEDGE AND BELIEF.

PROFESSIONAL LAND SURVEYOR
 No. 6028691
JOHN R SAUGH
 STATE OF UTAH
 1-3-11

Kerr-McGee Oil & Gas Onshore, LP
 1099 18th Street - Denver, Colorado 80202

WELL PAD: NBU 922-30H

NBU 922-30H2AS
WELL PLAT
 1583' FNL, 612' FEL (Bottom Hole)
 SE ¼ NE ¼ OF SECTION 30, T9S, R22E,
 S.L.B.&M., UTAH COUNTY, UTAH.

609
CONSULTING, LLC
 2155 North Main Street
 Sheridan WY 82801
 Phone 307-674-0609
 Fax 307-674-0182

TIMBERLINE (435) 789-1365
 ENGINEERING & LAND SURVEYING, INC.
 209 NORTH 300 WEST - VERNAL, UTAH 84078


DATE SURVEYED: 07-21-10	SURVEYED BY: M.S.B.	SHEET NO: 1 1 OF 16
DATE DRAWN: 08-04-10	DRAWN BY: B.M.	
SCALE: 1" = 1000'	Date Last Revised: 12-30-10 E.M.S.	

WELL NAME	SURFACE POSITION					BOTTOM HOLE				
	NAD83		NAD27		FOOTAGES	NAD83		NAD27		FOOTAGES
	LATITUDE	LONGITUDE	LATITUDE	LONGITUDE		LATITUDE	LONGITUDE	LATITUDE	LONGITUDE	
NBU 922-30H2AS	40°00'35.930"	109°28'39.586"	40°00'36.056"	109°28'37.118"	1564' FNL 1224' FEL	40°00'35.743"	109°28'31.719"	40°00'35.869"	109°28'29.251"	1583' FNL 612' FEL
NBU 922-30H3AS	40°00'35.867"	109°28'39.683"	40°00'35.993"	109°28'37.215"	1571' FNL 1232' FEL	40°00'31.594"	109°28'32.655"	40°00'31.720"	109°28'30.188"	2003' FNL 685' FEL
NBU 922-30H3DS	40°00'35.803"	109°28'39.783"	40°00'35.929"	109°28'37.315"	1577' FNL 1240' FEL	40°00'27.978"	109°28'33.142"	40°00'28.104"	109°28'30.674"	2369' FNL 723' FEL
NBU 922-30G1BS	40°00'35.741"	109°28'39.881"	40°00'35.867"	109°28'37.413"	1583' FNL 1247' FEL	40°00'36.104"	109°28'45.428"	40°00'36.230"	109°28'42.960"	1547' FNL 1679' FEL
NBU 186	40°00'36.253"	109°28'38.359"	40°00'36.379"	109°28'35.891"	1532' FNL 1129' FEL	40.010029°	109.479286°	40.010064°	109.478600°	

RELATIVE COORDINATES - From Surface Position to Bottom Hole

WELL NAME	NORTH	EAST	WELL NAME	NORTH	EAST	WELL NAME	NORTH	EAST	WELL NAME	NORTH	EAST
NBU 922-30H2AS	-19.0'	612.3'	NBU 922-30H3AS	-432.6'	546.9'	NBU 922-30H3DS	-792.1'	516.8'	NBU 922-30G1BS	36.8'	-431.7'

BASIS OF BEARINGS IS THE EAST LINE OF THE NE ¼ OF SECTION 30, T9S, R22E, S.L.B.&M. WHICH IS TAKEN FROM GLOBAL POSITIONING SATELLITE OBSERVATIONS TO BEAR N00°00'38"W

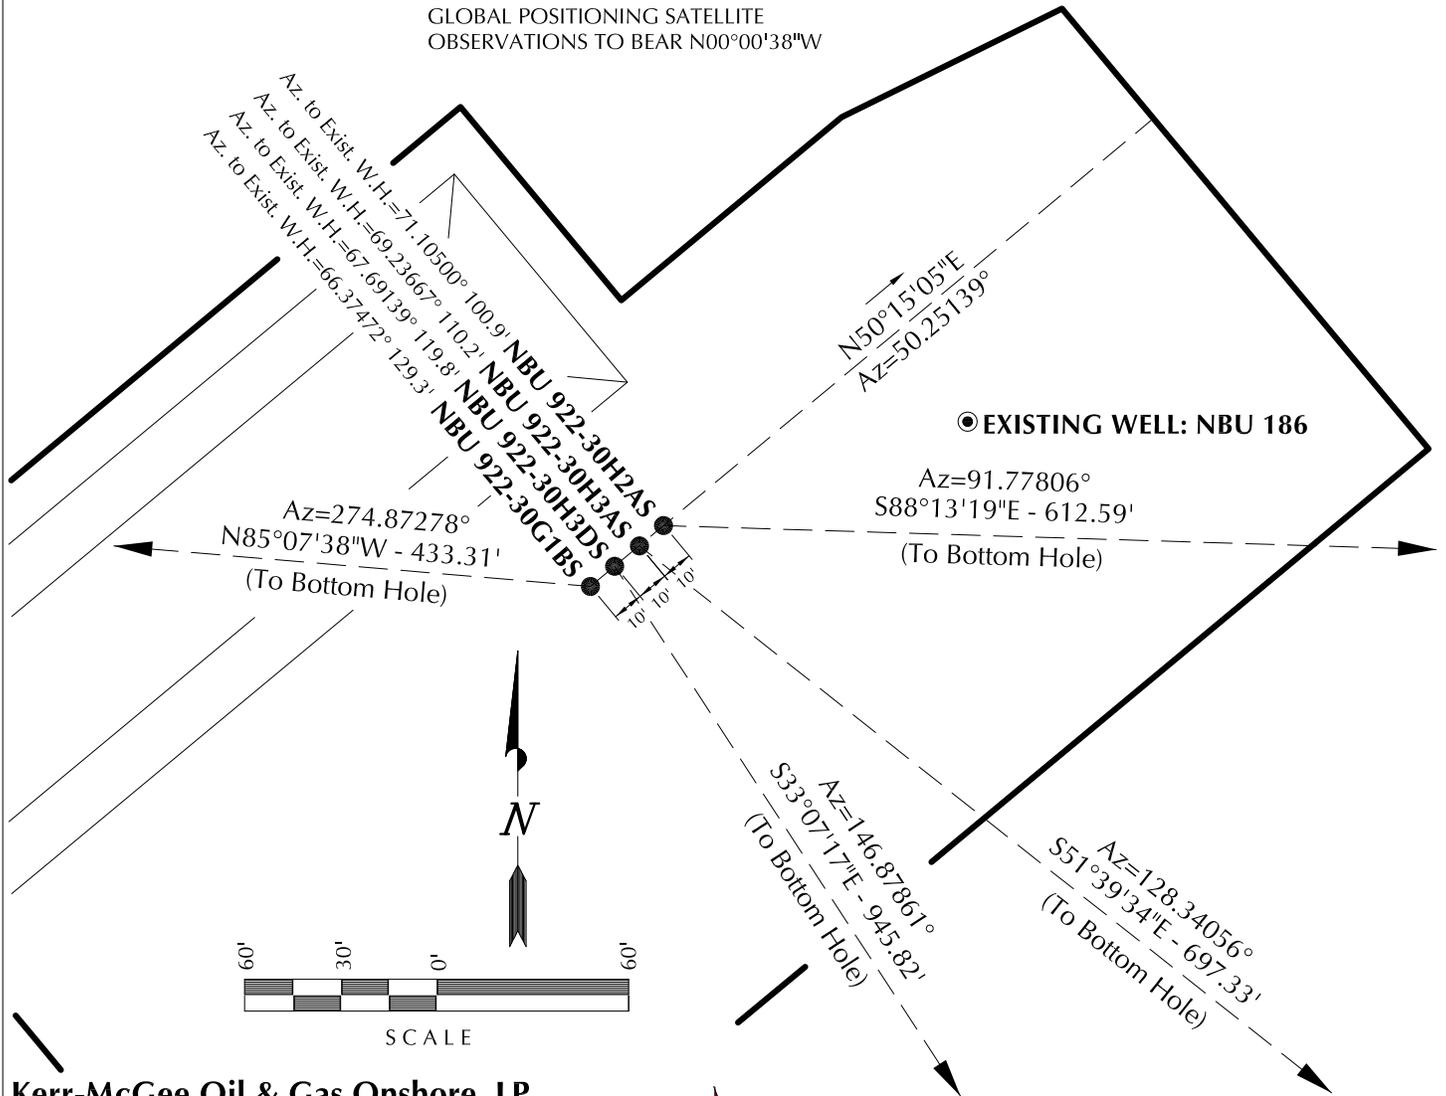

Kerr-McGee Oil & Gas Onshore, LP
1099 18th Street - Denver, Colorado 80202

WELL PAD - NBU 922-30H

WELL PAD INTERFERENCE PLAT
WELLS - NBU 922-30H2AS, NBU 922-30H3AS,
NBU 922-30H3DS & NBU 922-30G1BS
LOCATED IN SECTION 30, T9S, R22E,
S.L.B.&M., UINTAH COUNTY, UTAH.



CONSULTING, LLC
2155 North Main Street
Sheridan WY 82801
Phone 307-674-0609
Fax 307-674-0182

TIMBERLINE

ENGINEERING & LAND SURVEYING, INC.


209 NORTH 300 WEST - VERNAL, UTAH 84078

(435) 789-1365

DATE SURVEYED: 07-21-10	SURVEYED BY: M.S.B.	SHEET NO: 5 5 OF 16
DATE DRAWN: 08-04-10	DRAWN BY: B.M.	
SCALE: 1" = 60'	Date Last Revised: 01-07-11 E.M.S.	

PLEASE NOTE: LOCATIONS OF PROPOSED PIPELINES DISPLAYED WITHIN THE PAD AREA ARE FOR VISUALIZATION PURPOSES ONLY. ACTUAL LOCATIONS TO BE DETERMINED DURING CONSTRUCTION.

DESIGN NOTE: THE NBU 922-30H WELL PAD HAS BEEN DESIGNED SPECIFICALLY FOR THE ENSIGN RIG CONFIGURATION, DUE TO TOPOGRAPHICAL CONSTRAINTS.

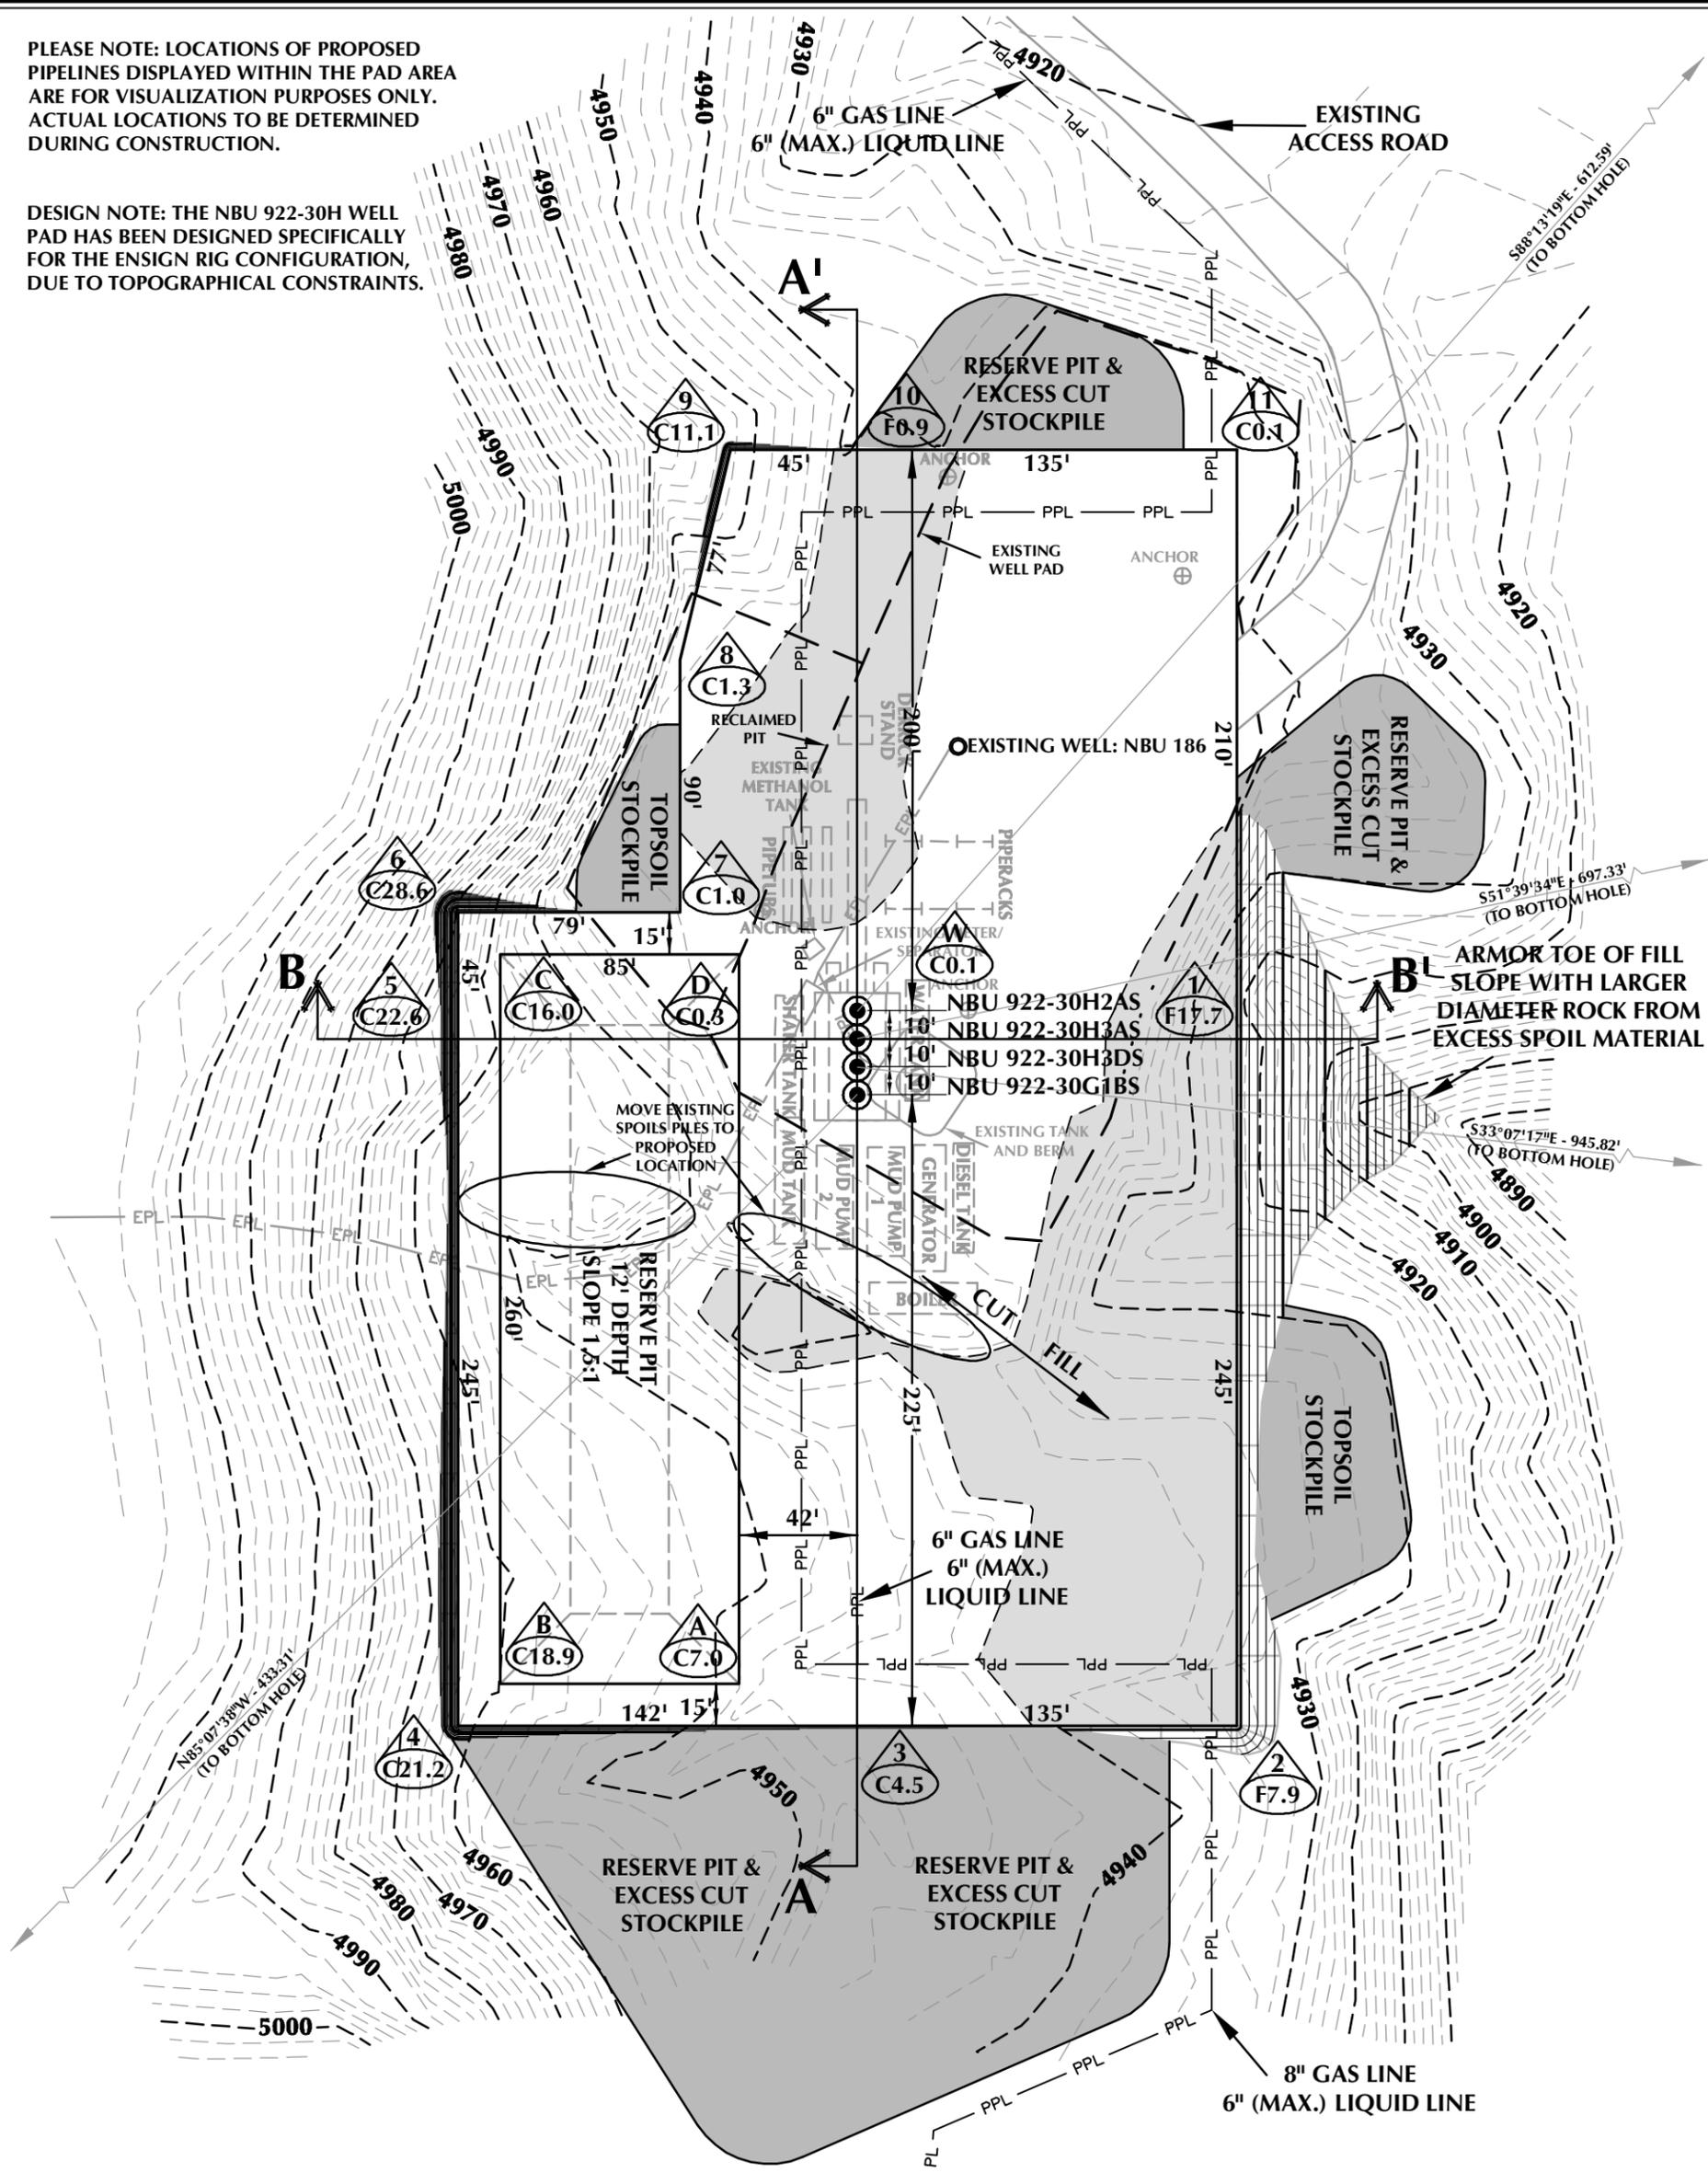

WELL PAD - NBU 922-30H DESIGN SUMMARY

EXISTING GRADE @ CENTER OF WELL PAD = 4941.1'
 FINISHED GRADE ELEVATION = 4941.0'
 CUT SLOPES = 0.25:1
 FILL SLOPES = 1.5:1
 TOTAL WELL PAD AREA = 2.83 ACRES
 TOTAL DISTURBANCE AREA = 3.84 ACRES
 SHRINKAGE FACTOR = 1.10
 SWELL FACTOR = 1.00

Kerr-McGee Oil & Gas Onshore, LP
 1099 18th Street - Denver, Colorado 80202

WELL PAD - NBU 922-30H

WELL PAD - LOCATION LAYOUT
 NBU 922-30H2AS, NBU 922-30H3AS,
 NBU 922-30H3DS & NBU 922-30G1BS
 LOCATED IN SECTION 30, T9S, R22E,
 S.L.B.&M., UTAH COUNTY, UTAH



CONSULTING, LLC
 2155 North Main Street
 Sheridan, WY 82801
 Phone 307-674-0609
 Fax 307-674-0182

WELL PAD QUANTITIES

TOTAL CUT FOR WELL PAD = 14,627 C.Y.
 TOTAL FILL FOR WELL PAD = 8,062 C.Y.
 TOPSOIL @ 6" DEPTH = 1,619 C.Y.
 EXCESS MATERIAL = 6,565 C.Y.

RESERVE PIT QUANTITIES

TOTAL CUT FOR RESERVE PIT
 +/- 7,260 CY
 RESERVE PIT CAPACITY (2' OF FREEBOARD)
 +/- 27,390 BARRELS

WELL PAD LEGEND


- EXISTING WELL LOCATION
- PROPOSED WELL LOCATION
- PROPOSED BOTTOM HOLE LOCATION
- EXISTING CONTOURS (2' INTERVAL)
- PROPOSED CONTOURS (2' INTERVAL)
- PROPOSED PIPELINE
- EXISTING PIPELINE




HORIZONTAL 0 30 60 1" = 60'
 2' CONTOURS

Scale: 1"=60' Date: 1/14/11 SHEET NO:
 REVISED: TAR 5/13/11 **6** 6 OF 16

TIMBERLINE (435) 789-1365
 ENGINEERING & LAND SURVEYING, INC.
 209 NORTH 300 WEST - VERNAL, UTAH 84078

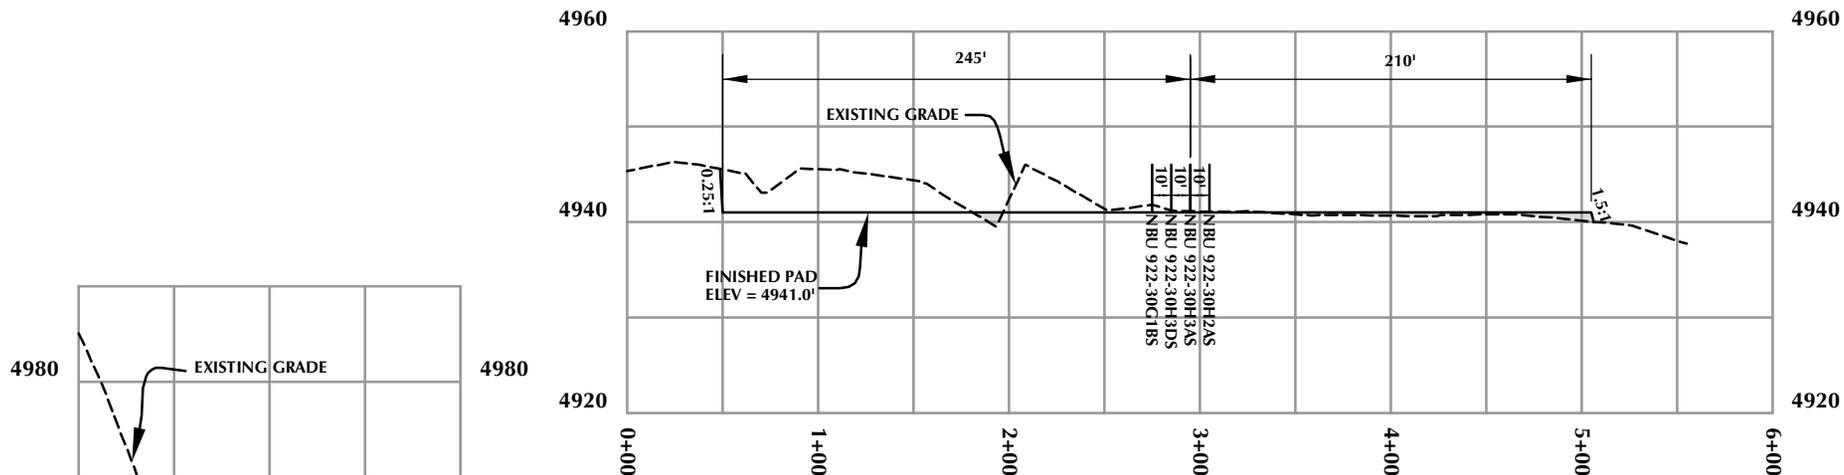

CROSS SECTION A-A'

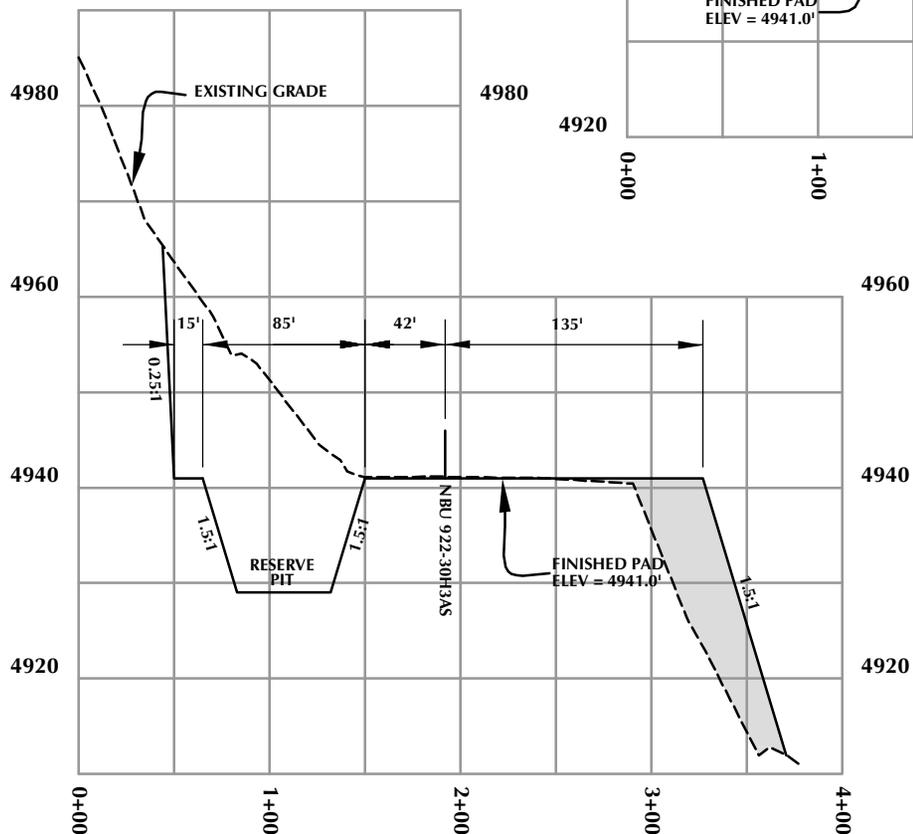

CROSS SECTION B-B'

Kerr-McGee Oil & Gas Onshore, LP
1099 18th Street - Denver, Colorado 80202

WELL PAD - NBU 922-30H


WELL PAD - CROSS SECTIONS
NBU 922-30H2AS, NBU 922-30H3AS,
NBU 922-30H3DS & NBU 922-30G1BS
LOCATED IN SECTION 30, T9S, R22E,
S.L.B.&M., Uintah County, Utah



CONSULTING, LLC
2155 North Main Street
Sheridan, WY 82801
Phone 307-674-0609
Fax 307-674-0182

TIMBERLINE
ENGINEERING & LAND SURVEYING, INC.
209 NORTH 300 WEST - VERNAL, UTAH 84078

(435) 789-1365

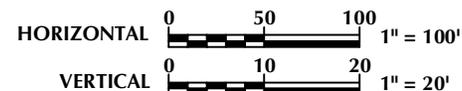

Scale: 1"=100'

Date: 1/14/11

SHEET NO:

REVISED:


TAR
5/13/11

7

7 OF 16

K:\MADRID\2010\10\05_36_NBU_FOODS_SEC_302-30\DWG\NBU 922-30H\A\2010100513.dwg, 5/16/2011 09:38:39 AM, gstry

PLEASE NOTE: LOCATIONS OF FACILITIES AND PROPOSED PIPELINES DISPLAYED WITHIN THE PAD AREA ARE FOR VISUALIZATION PURPOSES ONLY. ACTUAL LOCATIONS TO BE DETERMINED DURING CONSTRUCTION.

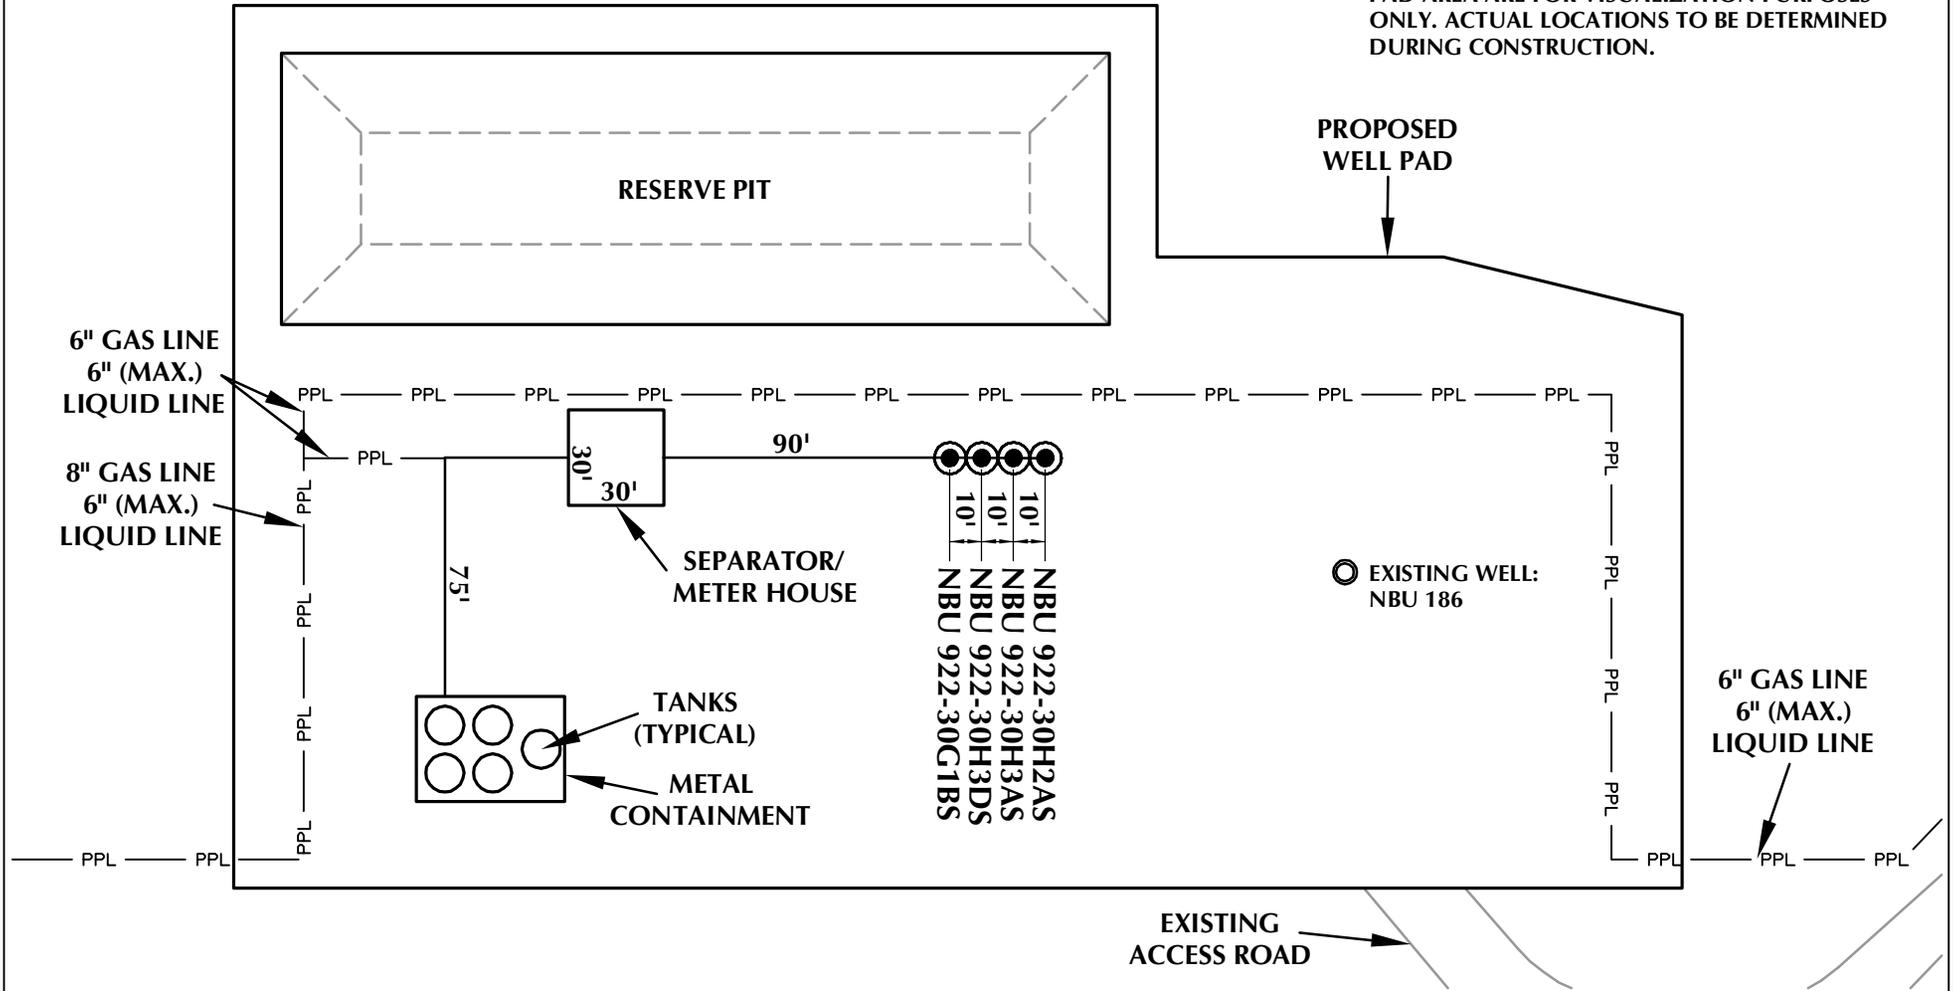

Kerr-McGee Oil & Gas Onshore, LP
1099 18th Street - Denver, Colorado 80202

WELL PAD - NBU 922-30H

WELL PAD - FACILITIES DIAGRAM
NBU 922-30H2AS, NBU 922-30H3AS,
NBU 922-30H3DS & NBU 922-30G1BS
LOCATED IN SECTION 30, T9S, R22E,
S.L.B.&M., UINTAH COUNTY, UTAH



CONSULTING, LLC
2155 North Main Street
Sheridan, WY 82801
Phone 307-674-0609
Fax 307-674-0182

WELL PAD LEGEND

- EXISTING WELL LOCATION
- PROPOSED WELL LOCATION
- PPL — PROPOSED PIPELINE
- EPL — EXISTING PIPELINE



HORIZONTAL 0 30' 60' 1" = 60'

TIMBERLINE (435) 789-1365
ENGINEERING & LAND SURVEYING, INC.
209 NORTH 300 WEST - VERNAL, UTAH 84078

Scale: 1"=60' Date: 1/14/11
REVISED: TAR 5/13/11

SHEET NO:
8 8 OF 16

K:\MADRID\2010\2010_36_NBU_FOCUS_SEC_922-30\DWGS\NBU 922-30H\922-30H_REV_20110513.dwg, 5/17/2011 3:08:02 PM, lffery

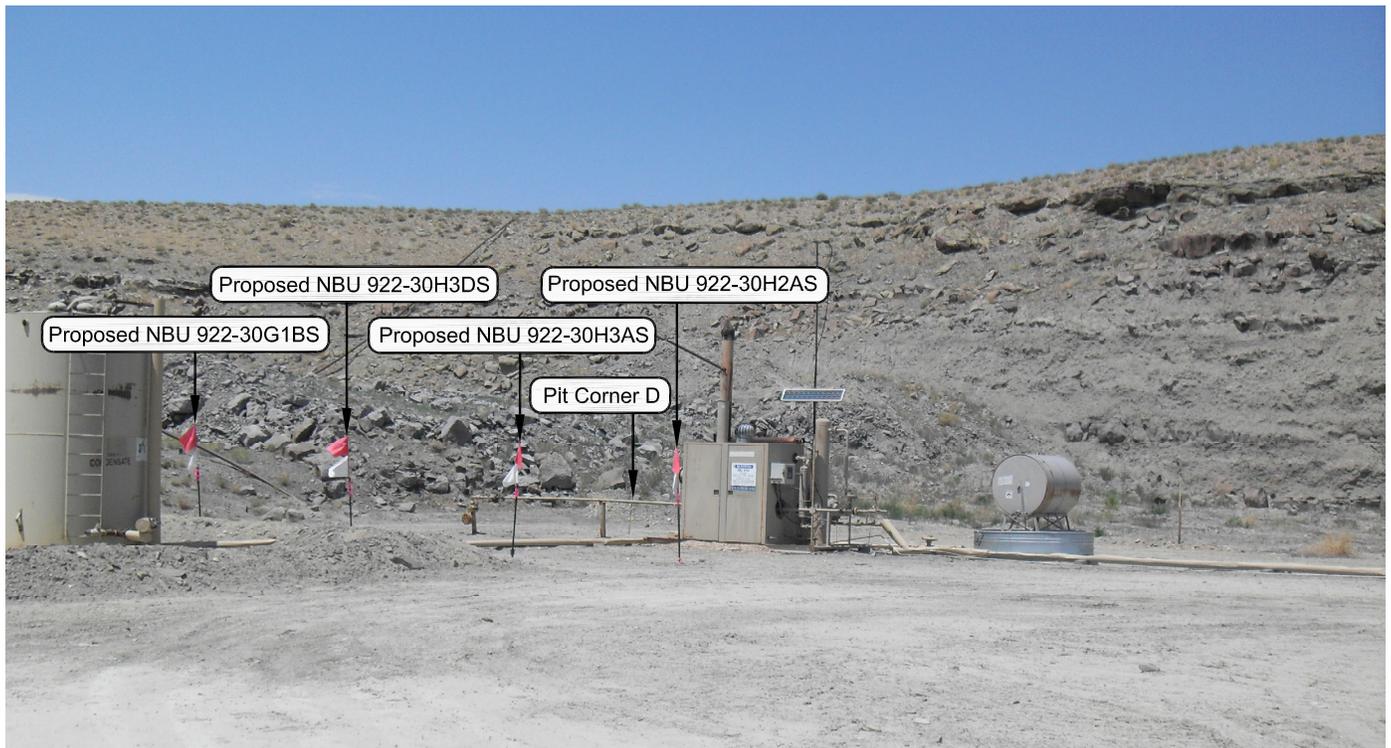


PHOTO VIEW: FROM LOCATION STAKE TO PIT CORNER D

CAMERA ANGLE: NORTHWESTERLY



PHOTO VIEW: FROM EXISTING ROAD

CAMERA ANGLE: SOUTHWESTERLY

Kerr-McGee Oil & Gas Onshore, LP
 1099 18th Street - Denver, Colorado 80202

WELL PAD - NBU 922-30H

LOCATION PHOTOS

**NBU 922-30H2AS, NBU 922-30H3AS,
 NBU 922-30H3DS & NBU 922-30G1BS
 LOCATED IN SECTION 30, T9S, R22E,
 S.L.B.&M., UINTAH COUNTY, UTAH.**




CONSULTING, LLC
 2155 North Main Street
 Sheridan WY 82801
 Phone 307-674-0609
 Fax 307-674-0182

TIMBERLINE

(435) 789-1365

ENGINEERING & LAND SURVEYING, INC.
 209 NORTH 300 WEST - VERNAL, UTAH 84078

DATE PHOTOS TAKEN: 07-21-10	PHOTOS TAKEN BY: M.S.B.	SHEET NO: 9
DATE DRAWN: 08-04-10	DRAWN BY: B.M.	
Date Last Revised: 12-30-10 E.M.S.		9 OF 16

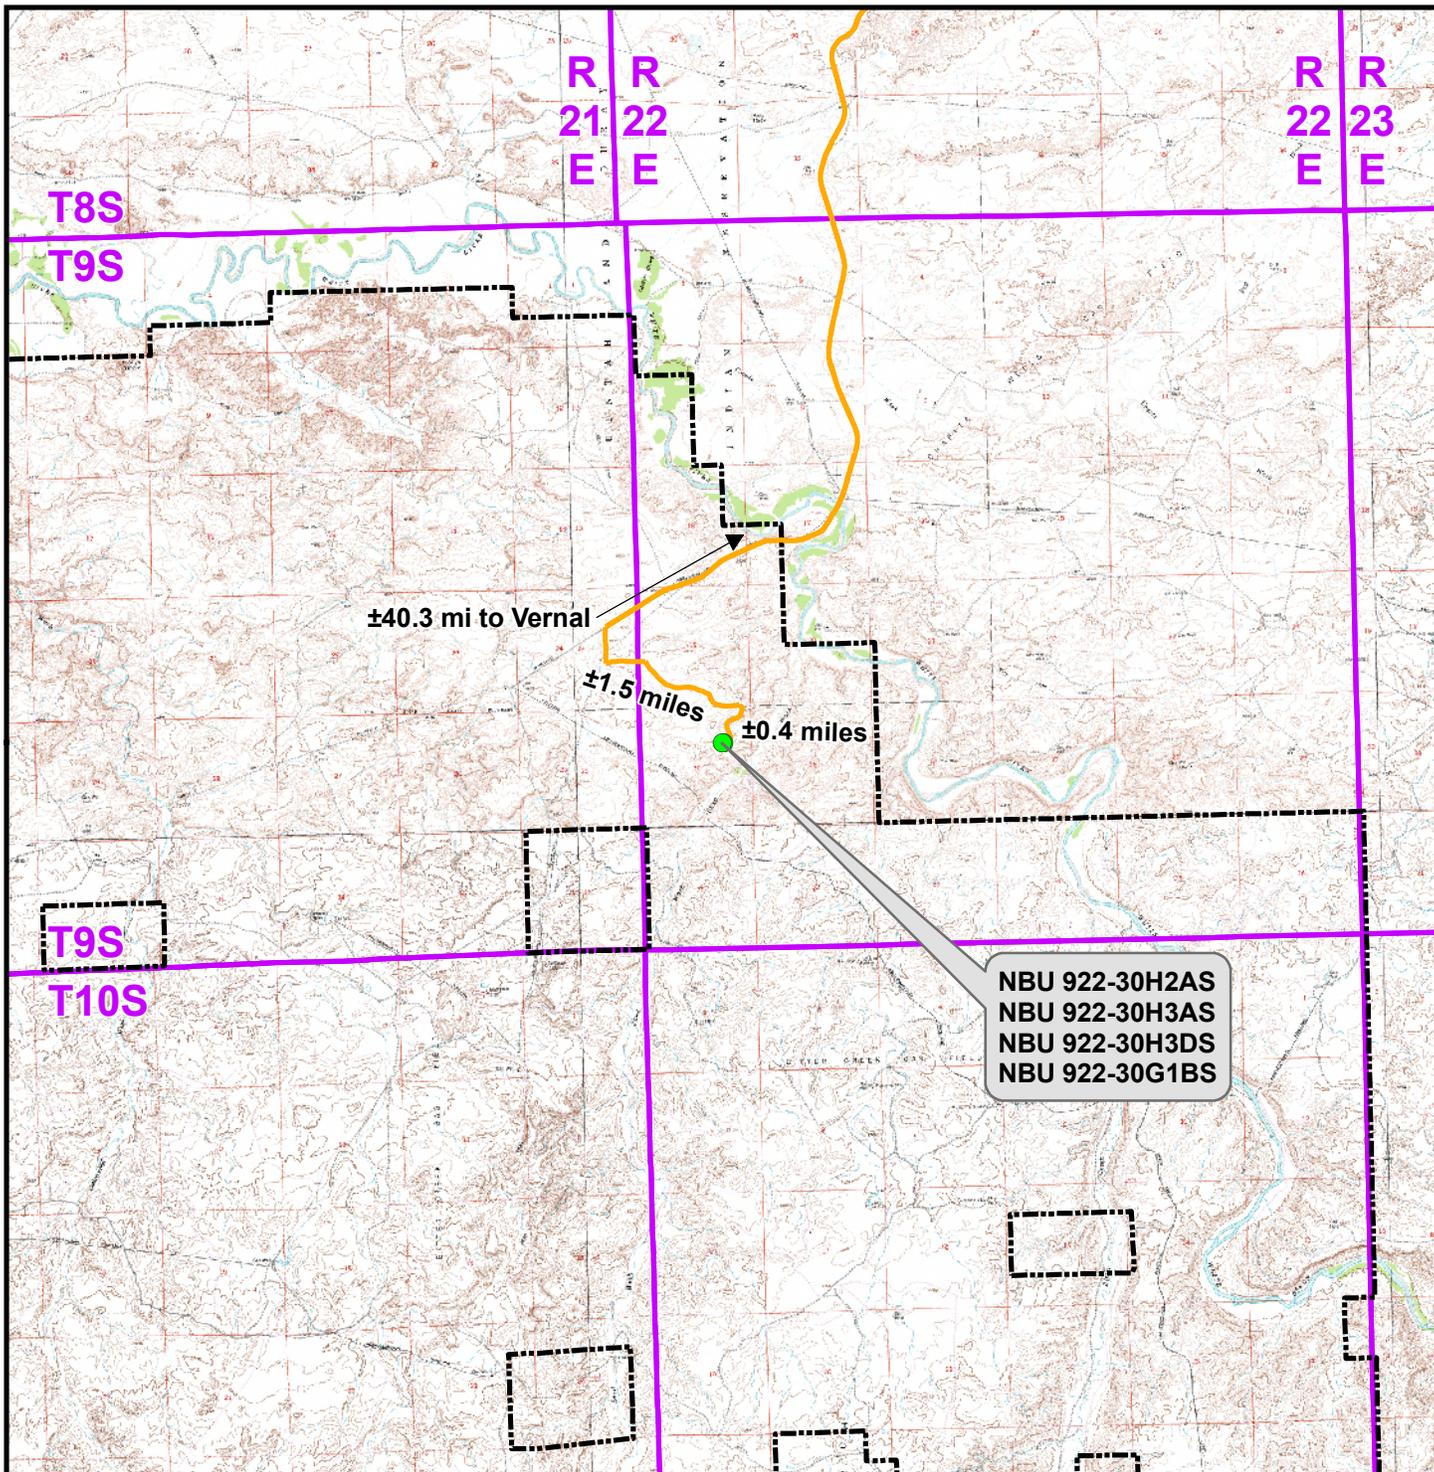

Legend

- Proposed Well Location
- Natural Buttes Unit Boundary
- Access Route - Proposed

Distance From Well Pad - NBU 922-30H To Unit Boundary: ±5,183ft


Kerr-McGee Oil & Gas Onshore, LP
 1099 18th Street, Denver, Colorado 80202

WELL PAD - NBU 922-30H

TOPO A
 NBU 922-30H2AS, NBU 922-30H3AS,
 NBU 922-30H3DS & NBU 922-30G1BS
 LOCATED IN SECTION 30, T9S, R22E,
 S.L.B.&M., UINTAH COUNTY, UTAH



Scale: 1:100,000	NAD83 USP Central	Sheet No:
Drawn: TL	Date: 14 Jan 2011	10
Revised:	Date:	

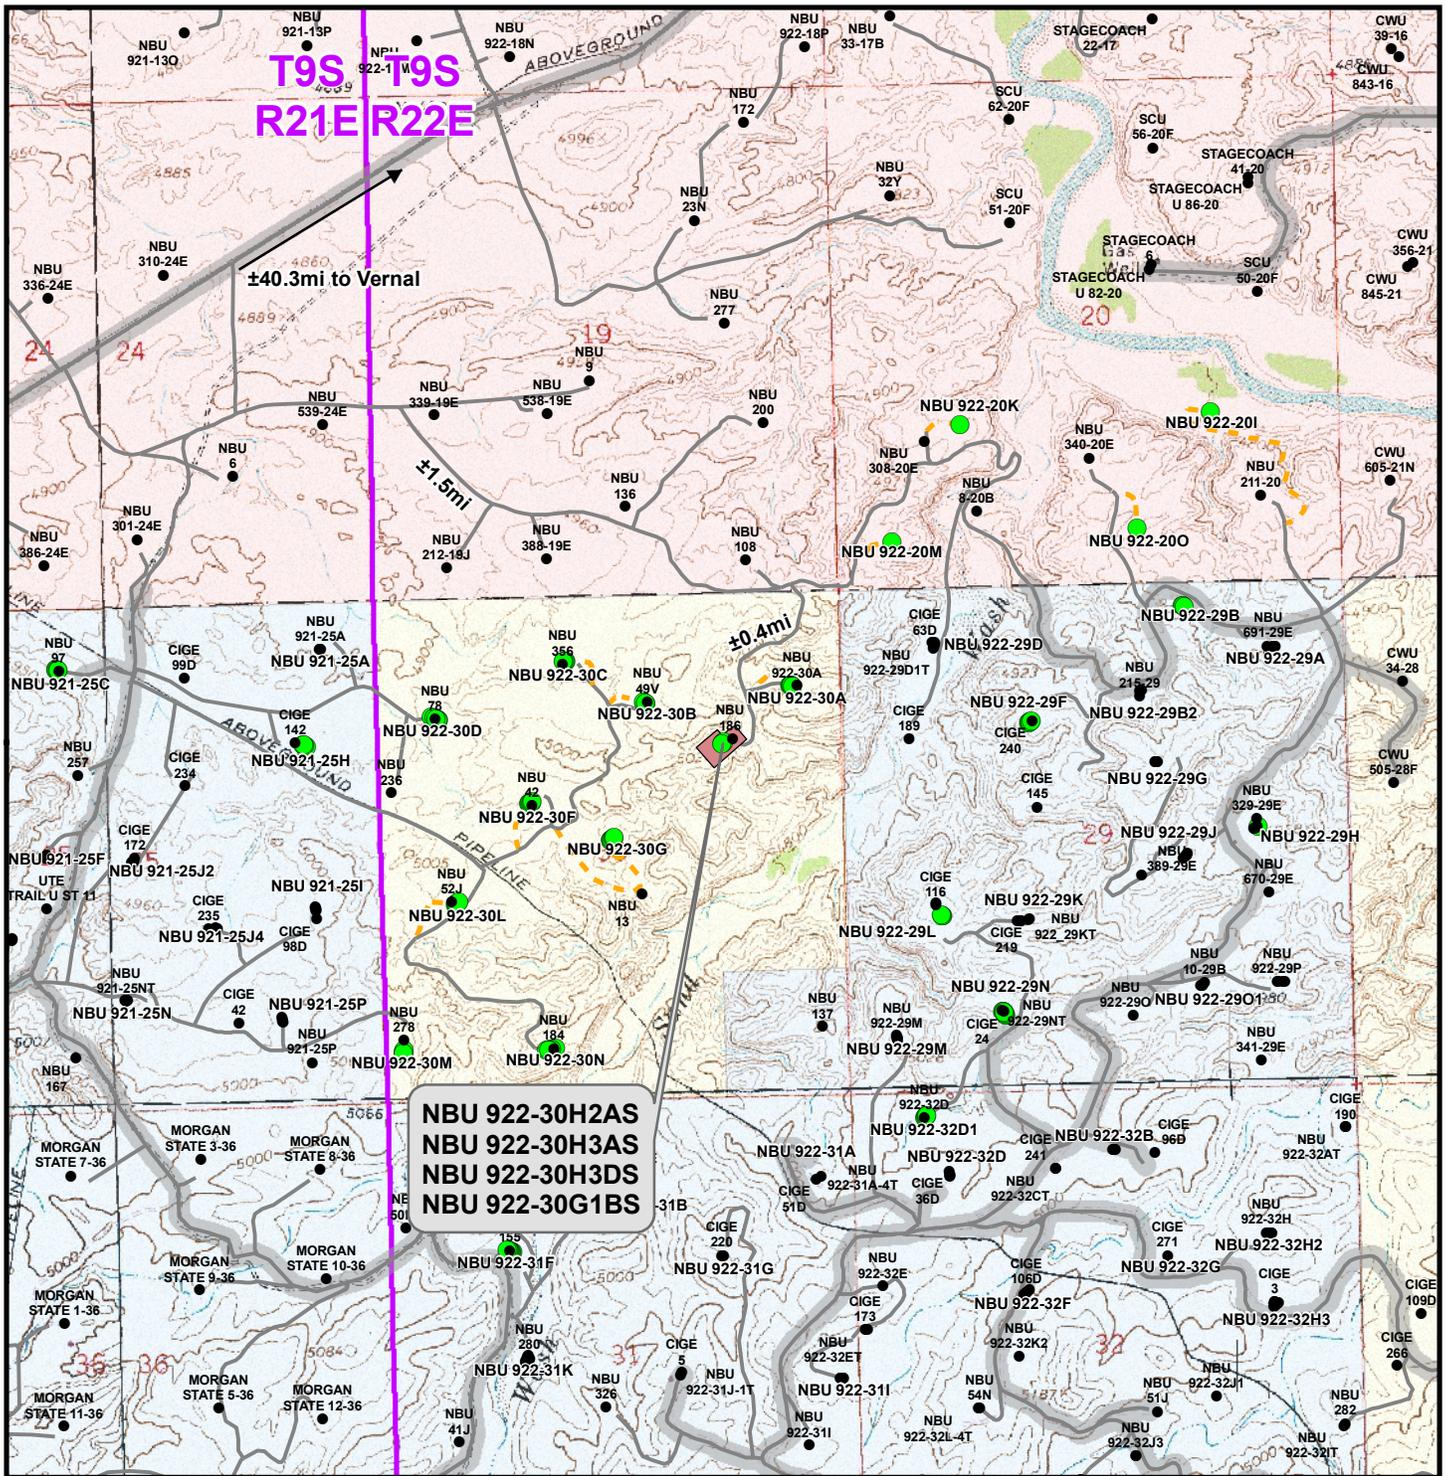

**NBU 922-30H2AS
 NBU 922-30H3AS
 NBU 922-30H3DS
 NBU 922-30G1BS**

Legend

- Well - Proposed
- Well - Existing
- Well Pad
- Road - Proposed
- Road - Existing
- County Road
- Bureau of Land Management
- Indian Reservation
- State
- Private

Total Proposed Road Length: ±0ft

Kerr-McGee Oil & Gas Onshore, LP
 1099 18th Street, Denver, Colorado 80202


WELL PAD - NBU 922-30H

TOPO B
NBU 922-30H2AS, NBU 922-30H3AS,
NBU 922-30H3DS & NBU 922-30G1BS
LOCATED IN SECTION 30, T9S, R22E,
S.L.B.&M., UTAH COUNTY, UTAH

CONSULTING, LLC
 2155 North Main Street
 Sheridan, WY 82801
 Phone (307) 674-0609
 Fax (307) 674-0182



Scale: 1" = 2,000ft	NAD83 USP Central	Sheet No: 11 of 16
Drawn: TL	Date: 14 Jan 2011	
Revised:	Date:	

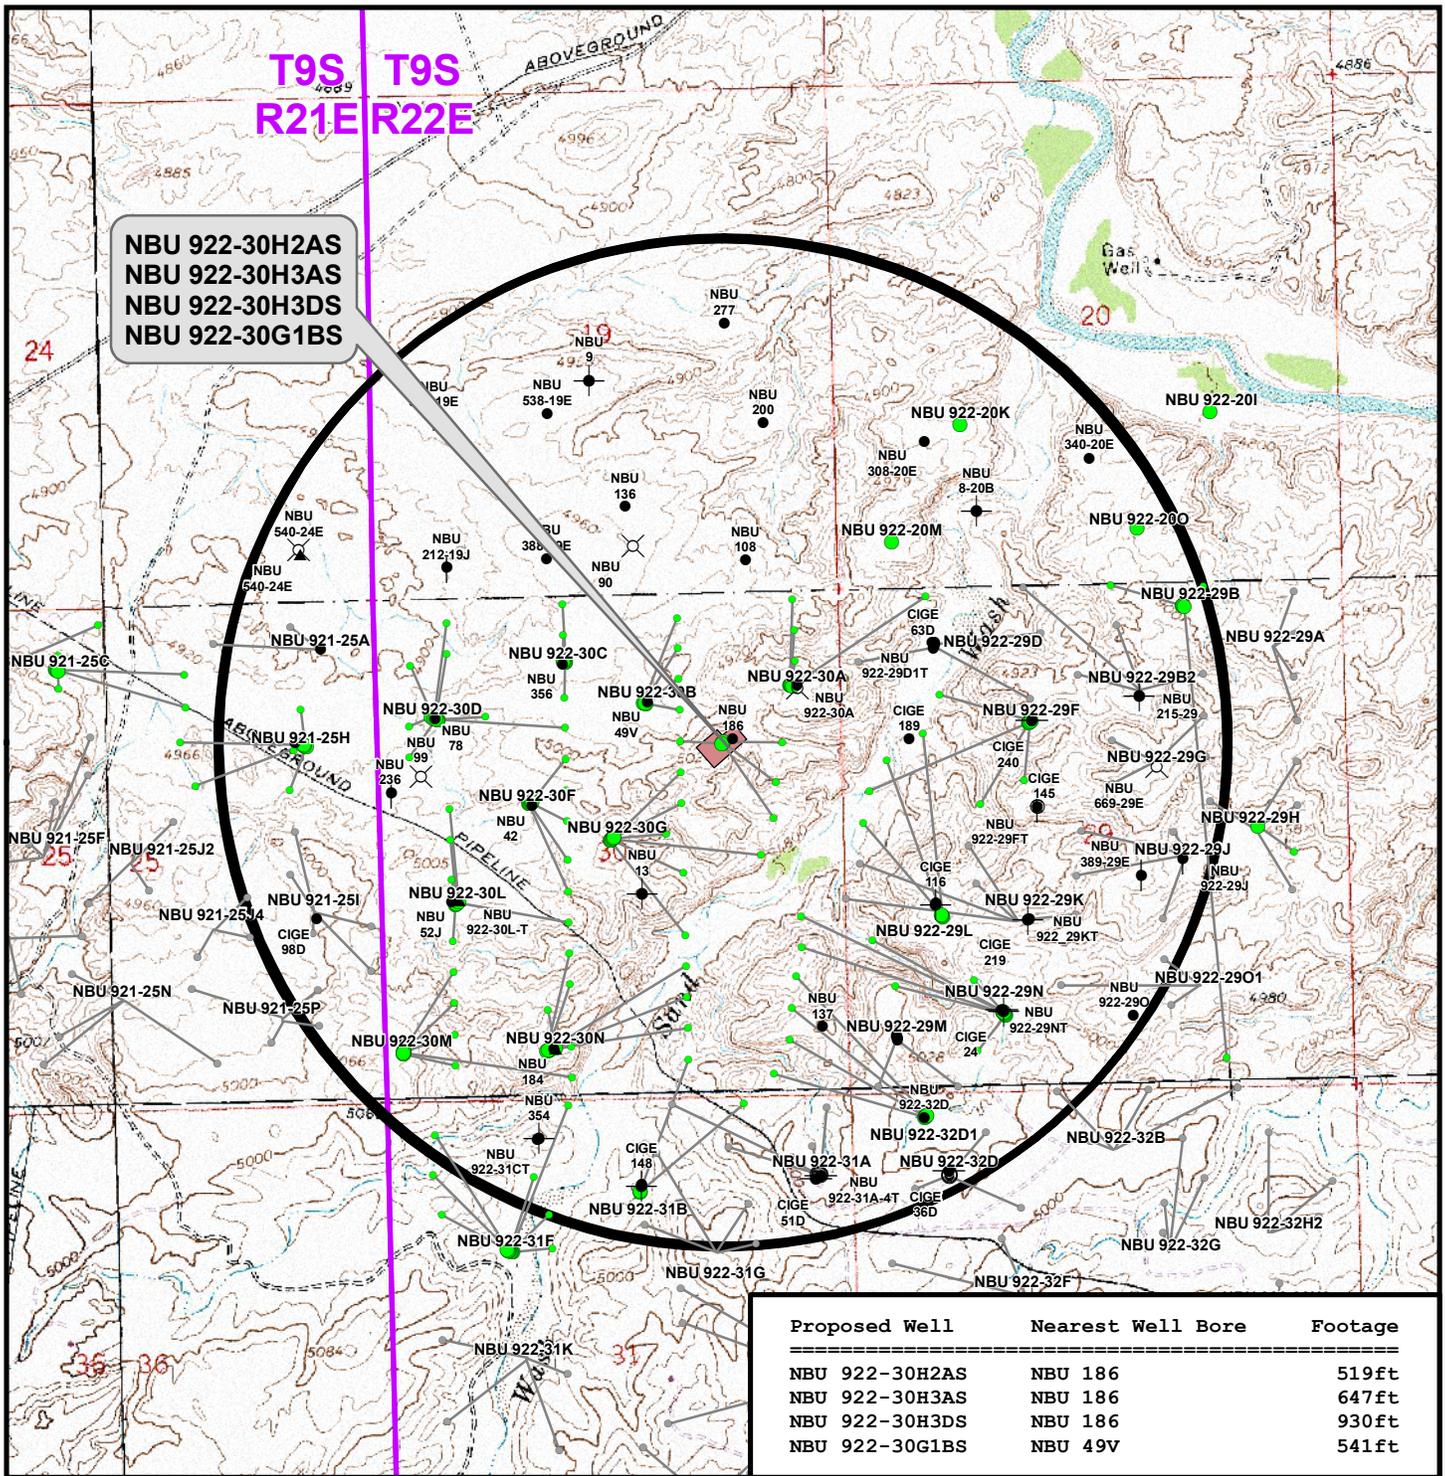

Legend

- Well - Proposed
- Bottom Hole - Proposed
- Well Pad
- Well Path
- Bottom Hole - Existing
- Well - 1 Mile Radius
- Producing
- ★ Active
- ⊙ Spudded (Drilling commenced; Not yet completed)
- ▲ Approved permit (APD); not yet spudded
- New Permit (Not yet approved or drilled)
- ⊕ Inactive
- ⊗ Drilling Operations Suspended
- Temporarily-Abandoned
- Shut-In
- ⊖ Plugged and Abandoned
- ⊗ Location Abandoned
- ⊗ Dry hole marker, buried
- ⊗ Returned APD (Unapproved)

Kerr-McGee Oil & Gas Onshore, LP
 1099 18th Street, Denver, Colorado 80202


WELL PAD - NBU 922-30H

TOPO C
 NBU 922-30H2AS, NBU 922-30H3AS,
 NBU 922-30H3DS & NBU 922-30G1BS
 LOCATED IN SECTION 30, T9S, R22E,
 S.L.B.&M., UTAH COUNTY, UTAH

609
 CONSULTING, LLC
 2155 North Main Street
 Sheridan, WY 82801
 Phone (307) 674-0609
 Fax (307) 674-0182



Scale: 1" = 2,000ft	NAD83 USP Central	Sheet No:
Drawn: TL	Date: 14 Jan 2011	12
Revised:	Date:	

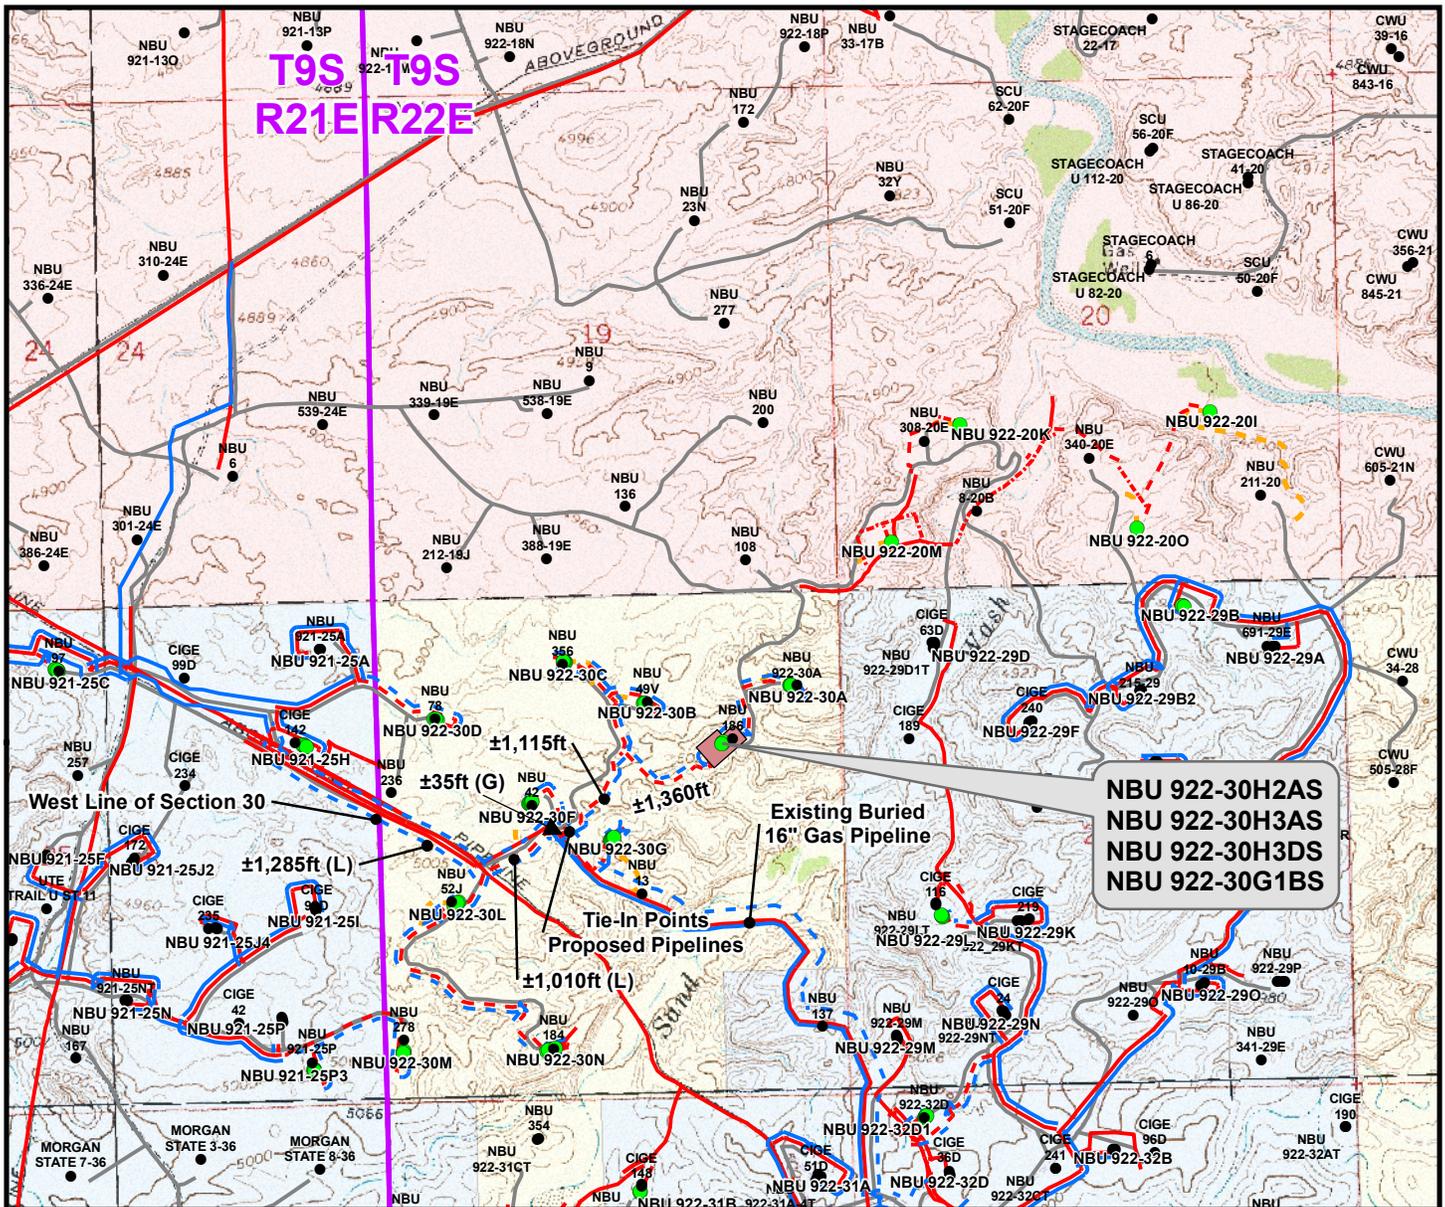

Proposed Liquid Pipeline	Length
Buried 6" (Max.) (Meter House to 30A Intersection)	±100ft
Buried 6" (Max.) (30A Intersection to Edge of Pad)	±150ft
Buried 6" (Max.) (Edge of Pad to 30B Intersection)	±1,210ft
Buried 6" (Max.) (30B Intersection to 30G Intersection)	±1,115ft
TOTAL PROPOSED LIQUID PIPELINE =	±2,575ft

Proposed Gas Pipeline	Length
Buried 6" (Meter House to 30A Intersection)	±100ft
Buried 8" (30A Intersection to Edge of Pad)	±150ft
Buried 8" (Edge of Pad to 30B Intersection)	±1,210ft
Buried 10" (30B Intersection to 30G Intersection)	±1,115ft
TOTAL PROPOSED GAS PIPELINE =	±2,575ft

Legend

- Well - Proposed
- Well Pad
- - - Gas Pipeline - Proposed
- - - Liquid Pipeline - Proposed
- - - Road - Proposed
- Bureau of Land Management
- Well - Existing
- - - Gas Pipeline - To Be Upgraded
- - - Liquid Pipeline - To Be Upgraded
- - - Road - Existing
- Indian Reservation
- - - Gas Pipeline - Existing
- - - Liquid Pipeline - Existing
- State
- Private

Kerr-McGee Oil & Gas Onshore, LP
 1099 18th Street, Denver, Colorado 80202


WELL PAD - NBU 922-30H

TOPO D
 NBU 922-30H2AS, NBU 922-30H3AS,
 NBU 922-30H3DS & NBU 922-30G1BS
 LOCATED IN SECTION 30, T9S, R22E,
 S.L.B.&M., UINTAH COUNTY, UTAH

CONSULTING, LLC
 2155 North Main Street
 Sheridan, WY 82801
 Phone (307) 674-0609
 Fax (307) 674-0182

Scale: 1" = 2,000ft	NAD83 USP Central	Sheet No:
Drawn: TL	Date: 14 Jan 2011	13
Revised: TL	Date: 13 May 2011	

13 of 16

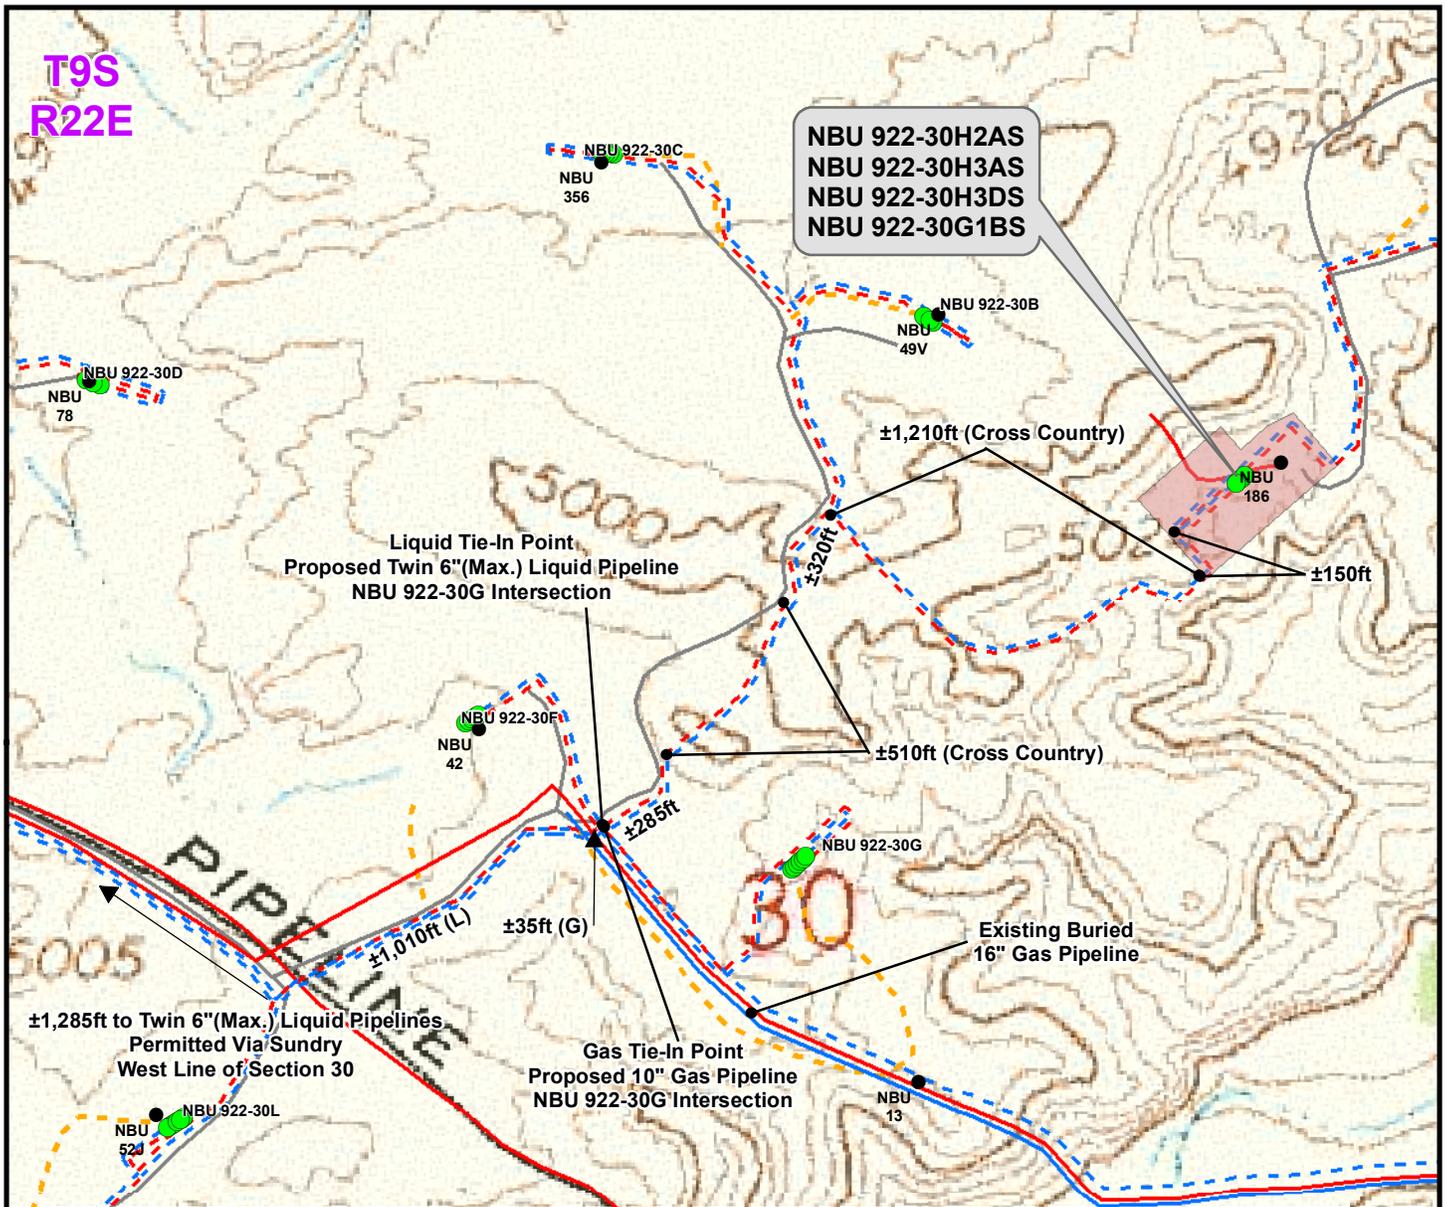

Proposed Liquid Pipeline		Length	Proposed Gas Pipeline		Length
Buried 6" (Max.)	(Meter House to 30A Intersection)	±100ft	Buried 6"	(Meter House to 30A Intersection)	±100ft
Buried 6" (Max.)	(30A Intersection to Edge of Pad)	±150ft	Buried 8"	(30A Intersection to Edge of Pad)	±150ft
Buried 6" (Max.)	(Edge of Pad to 30B Intersection)	±1,210ft	Buried 8"	(Edge of Pad to 30B Intersection)	±1,210ft
Buried 6" (Max.)	(30B Intersection to 30G Intersection)	±1,115ft	Buried 10"	(30B Intersection to 30G Intersection)	±1,115ft
TOTAL PROPOSED LIQUID PIPELINE =		±2,575ft	TOTAL PROPOSED GAS PIPELINE =		±2,575ft

Legend

- Well - Proposed
- Well - Existing
- Well Pad
- - - Gas Pipeline - Proposed
- - - Gas Pipeline - To Be Upgraded
- - - Gas Pipeline - Existing
- - - Liquid Pipeline - Proposed
- - - Liquid Pipeline - To Be Upgraded
- - - Liquid Pipeline - Existing
- - - Road - Proposed
- - - Road - Existing
- Bureau of Land Management
- Indian Reservation
- State
- Private

Kerr-McGee Oil & Gas Onshore, LP
 1099 18th Street, Denver, Colorado 80202

WELL PAD - NBU 922-30H


TOPO D2 (PAD & PIPELINE DETAIL)
 NBU 922-30H2AS, NBU 922-30H3AS,
 NBU 922-30H3DS & NBU 922-30G1BS
 LOCATED IN SECTION 30, T9S, R22E,
 S.L.B.&M., UTAH COUNTY, UTAH

609 CONSULTING, LLC
 2155 North Main Street
 Sheridan, WY 82801
 Phone (307) 674-0609
 Fax (307) 674-0182



Scale: 1" = 500ft	NAD83 USP Central	Sheet No:
Drawn: TL	Date: 14 Jan 2011	14
Revised: TL	Date: 13 May 2011	

14 of 16

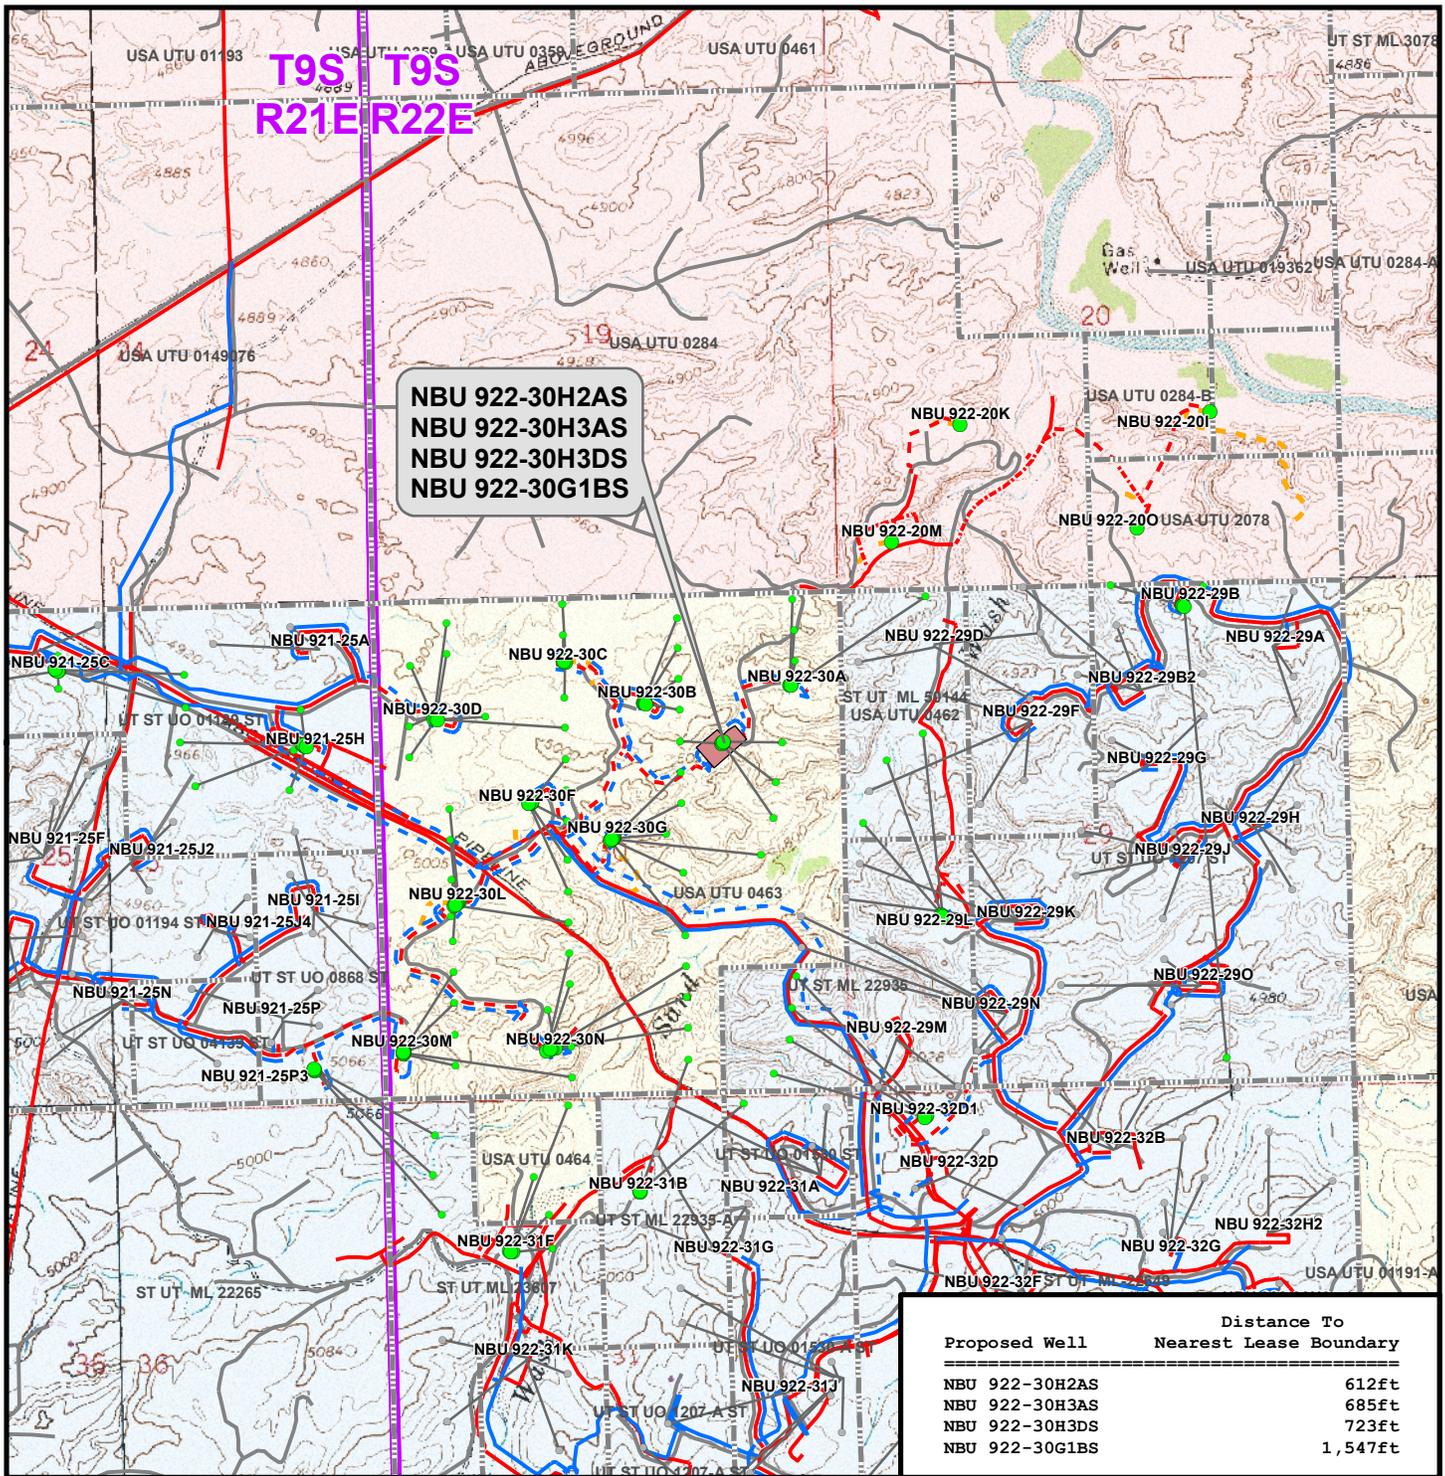

**NBU 922-30H2AS
NBU 922-30H3AS
NBU 922-30H3DS
NBU 922-30G1BS**

Proposed Well	Distance To Nearest Lease Boundary
NBU 922-30H2AS	612ft
NBU 922-30H3AS	685ft
NBU 922-30H3DS	723ft
NBU 922-30G1BS	1,547ft

Legend

- Well - Proposed (Green dot)
- Bottom Hole - Proposed (Grey dot)
- Bottom Hole - Existing (Black dot)
- Well Path (Black line)
- Well Pad (Red shaded area)
- Lease Boundary (Black dashed line)
- Gas Pipeline - Proposed (Red dashed line)
- Gas Pipeline - To Be Upgraded (Red dotted line)
- Gas Pipeline - Existing (Red solid line)
- Liquid Pipeline - Proposed (Blue dashed line)
- Liquid Pipeline - To Be Upgraded (Blue dotted line)
- Liquid Pipeline - Existing (Blue solid line)
- Road - Proposed (Yellow dashed line)
- Road - Existing (Grey solid line)
- Bureau of Land Management (Yellow shaded area)
- Indian Reservation (Light blue shaded area)
- State (Light blue shaded area)
- Private (White shaded area)

Kerr-McGee Oil & Gas Onshore, LP
1099 18th Street, Denver, Colorado 80202

WELL PAD - NBU 922-30H

TOPO E
NBU 922-30H2AS, NBU 922-30H3AS,
NBU 922-30H3DS & NBU 922-30G1BS
LOCATED IN SECTION 30, T9S, R22E,
S.L.B.&M., UINTAH COUNTY, UTAH

609

CONSULTING, LLC
2155 North Main Street
Sheridan, WY 82801
Phone (307) 674-0609
Fax (307) 674-0182



Scale: 1" = 2,000ft | NAD83 USP Central | Sheet No: **15** of 16

Drawn: TL | Date: 14 Jan 2011
Revised: TL | Date: 13 May 2011

**Kerr-McGee Oil & Gas Onshore, LP
WELL PAD – NBU 922-30H
WELLS – NBU 922-30H2AS, NBU 922-30H3AS,
NBU 922-30H3DS & NBU 922-30G1BS
Section 30, T9S, R22E, S.L.B.&M.**

From the intersection of U.S. Highway 40 and 500 East Street in Vernal, Utah proceed in an easterly, then southerly direction along U.S. Highway 40 approximately 3.3 miles to the junction of State Highway 45. Exit right and proceed in a southerly direction along State Highway 45 approximately 20.2 miles to the junction of the Glen Bench Road (County B Road 3260). Exit right and proceed in a southwesterly direction along the Glen Bench Road approximately 16.8 miles to a service road to the south. Exit left and proceed in a southerly, then easterly, then southeasterly direction along the service road approximately 1.5 miles to a second service road to the south. Exit right and proceed in a southerly direction along the second service road approximately 0.4 miles to the proposed well pad.

Total distance from Vernal, Utah to the proposed well location is approximately 42.2 miles in a southerly direction.



WELL DETAILS: NBU 922-30H2AS

GL 4941' & RKB 9' @ 4950.00ft (ASSUMED)

+N/-S	+E/-W	Northing	Easting	Latitude	Longitude
0.00	0.00	14533335.93	2066898.40	40° 0' 36.054 N	109° 28' 37.117 W

DESIGN TARGET DETAILS

Name	TVD	+N/-S	+E/-W	Northing	Easting	Latitude	Longitude	Shape
PBHL	9512.00	-18.57	611.97	14533327.83	2067510.60	40° 0' 35.870 N	109° 28' 29.251 W	Circle (Radius: 25.00)
- plan hits target center								

FORMATION TOP DETAILS

CASING DETAILS

TVDPath	MDPath	Formation
1415.00	1434.82	GREEN RIVER
4696.00	4763.59	WASATCH
7293.00	7360.59	MESAVERDE

TVD	MD	Name	Size
2572.00	2627.14	8 5/8"	8.625

SECTION DETAILS

MD	Inc	Azi	TVD	+N/-S	+E/-W	Dleg	TFace	Vsect
0.00	0.00	0.00	0.00	0.00	0.00	0.00	0.00	0.00
300.00	0.00	0.00	300.00	0.00	0.00	0.00	0.00	0.00
998.97	13.98	91.74	992.05	-2.57	84.81	2.00	91.74	84.85
2780.77	13.98	91.74	2721.08	-15.63	515.04	0.00	0.00	515.28
3579.59	0.00	0.00	3512.00	-18.57	611.97	1.75	180.00	612.25
9579.59	0.00	0.00	9512.00	-18.57	611.97	0.00	0.00	612.25




PBHL_NBU 922-30H2AS

PROJECT DETAILS: Uintah County, UT UTM12

Geodetic System: Universal Transverse Mercator (US Survey Feet)
 Datum: NAD 1927 - Western US
 Ellipsoid: Clarke 1866
 Zone: Zone 12N (114 W to 108 W)
 Location: SECTION 30 T9S R22E
 System Datum: Mean Sea Level



WELL DETAILS: NBU 922-30H2AS							
GL 4941' & RKB 9' @ 4950.00ft (ASSUMED)							
+N/-S	+E/-W	Northing	Easting	Latitude	Longitude		
0.00	0.00	14533335.93	2066898.40	40° 0' 36.054 N	109° 28' 37.117 W		
DESIGN TARGET DETAILS							
Name	TVD	+N/-S	+E/-W	Northing	Easting	Latitude	Longitude
PBHL	9512.00	-18.57	611.97	14533327.83	2067510.60	40° 0' 35.870 N	109° 28' 29.251 W
- plan hits target center							
Shape							
Circle (Radius: 25.00)							

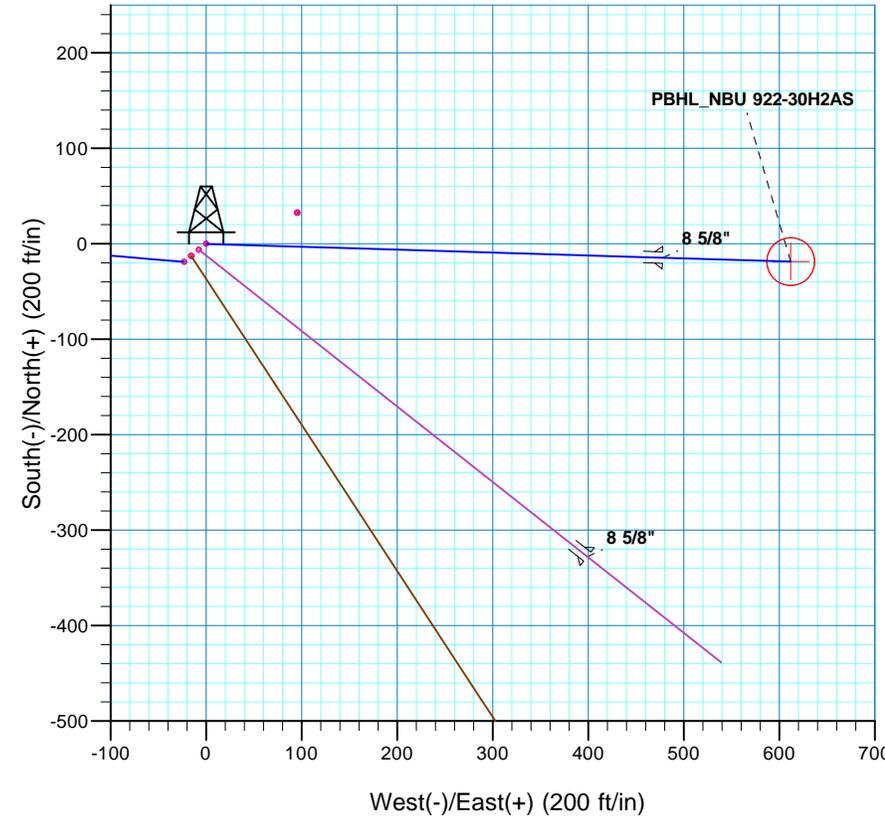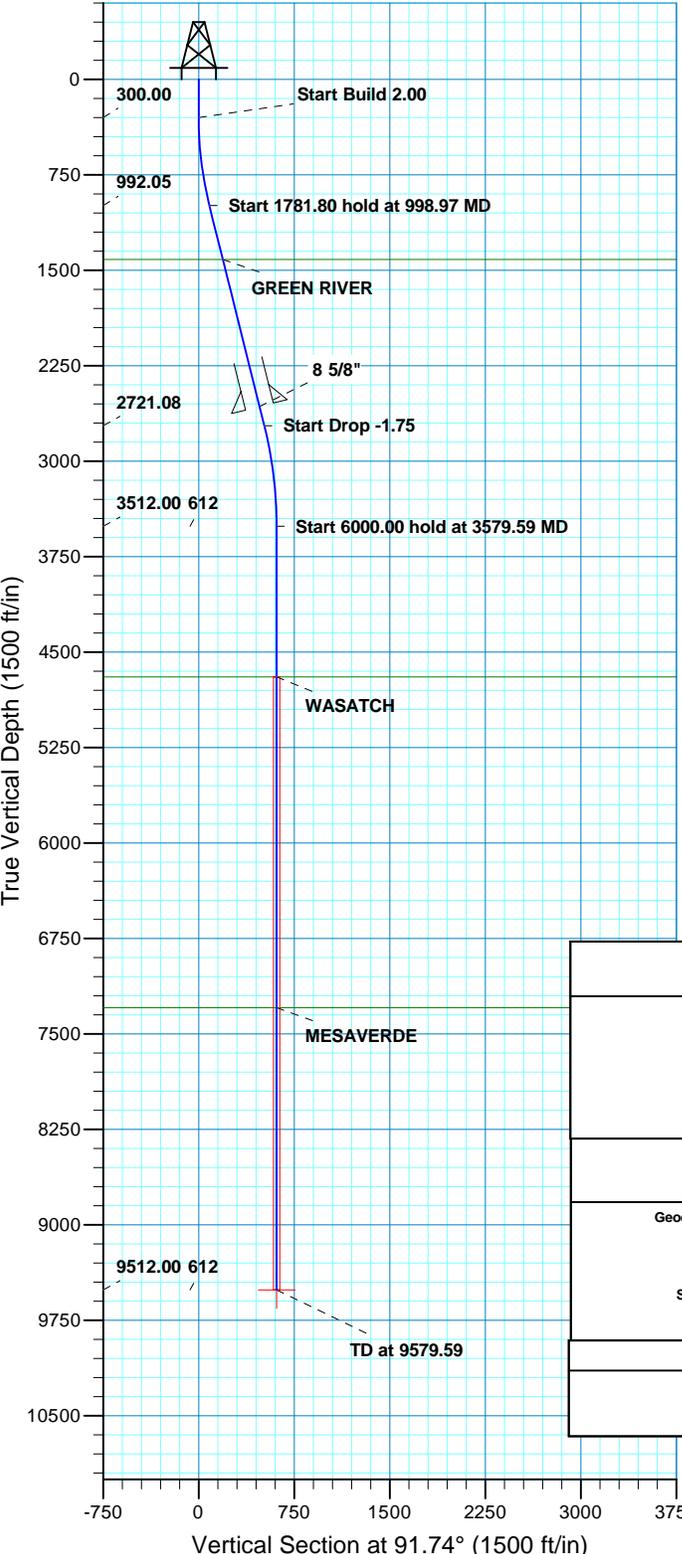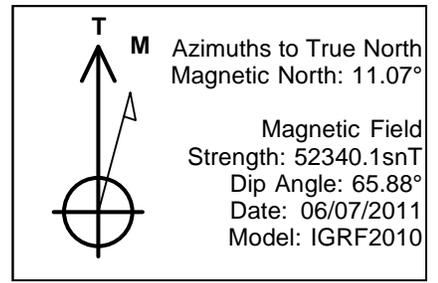

SECTION DETAILS									
MD	Inc	Azi	TVD	+N/-S	+E/-W	Dleg	TFace	VSect	
0.00	0.00	0.00	0.00	0.00	0.00	0.00	0.00	0.00	
300.00	0.00	0.00	300.00	0.00	0.00	0.00	0.00	0.00	
998.97	13.98	91.74	992.05	-2.57	84.81	2.00	91.74	84.85	
2780.77	13.98	91.74	2721.08	-15.63	515.04	0.00	0.00	515.28	
3579.59	0.00	0.00	3512.00	-18.57	611.97	1.75	180.00	612.25	
9579.59	0.00	0.00	9512.00	-18.57	611.97	0.00	0.00	612.25	PBHL_NBU 922-30H2AS

PROJECT DETAILS: Uintah County, UT UTM12		
Geodetic System: Universal Transverse Mercator (US Survey Feet)		
Datum: NAD 1927 - Western US		
Ellipsoid: Clarke 1866		
Zone: Zone 12N (114 W to 108 W)		
Location: SECTION 30 T9S R22E		
System Datum: Mean Sea Level		

FORMATION TOP DETAILS		
TVDPath	MDPath	Formation
1415.00	1434.82	GREEN RIVER
4696.00	4763.59	WASATCH
7293.00	7360.59	MESAVERDE

CASING DETAILS			
TVD	MD	Name	Size
2572.00	2627.14	8 5/8"	8.625

REC



Kerr McGee Oil and Gas Onshore LP

**Uintah County, UT UTM12
NBU 922-30H PAD
NBU 922-30H2AS**

OH

Plan: PLAN #1 PRELIMINARY

Standard Planning Report

09 June, 2011





SDI
Planning Report



Database:	EDM5000-RobertS-Local	Local Co-ordinate Reference:	Well NBU 922-30H2AS
Company:	Kerr McGee Oil and Gas Onshore LP	TVD Reference:	GL 4941' & RKB 9' @ 4950.00ft (ASSUMED)
Project:	Uintah County, UT UTM12	MD Reference:	GL 4941' & RKB 9' @ 4950.00ft (ASSUMED)
Site:	NBU 922-30H PAD	North Reference:	True
Well:	NBU 922-30H2AS	Survey Calculation Method:	Minimum Curvature
Wellbore:	OH		
Design:	PLAN #1 PRELIMINARY		

Project	Uintah County, UT UTM12		
Map System:	Universal Transverse Mercator (US Survey Feet)	System Datum:	Mean Sea Level
Geo Datum:	NAD 1927 - Western US		
Map Zone:	Zone 12N (114 W to 108 W)		

Site	NBU 922-30H PAD, SECTION 30 T9S R22E				
Site Position:	Northing:	14,533,335.94 usft	Latitude:	40° 0' 36.054 N	
From:	Lat/Long	Easting:	2,066,898.40 usft	Longitude:	109° 28' 37.117 W
Position Uncertainty:	0.00 ft	Slot Radius:	13.200 in	Grid Convergence:	0.98 °

Well	NBU 922-30H2AS, 1564 FNL 1224 FEL					
Well Position	+N/-S	0.00 ft	Northing:	14,533,335.94 usft	Latitude:	40° 0' 36.054 N
	+E/-W	0.00 ft	Easting:	2,066,898.40 usft	Longitude:	109° 28' 37.117 W
Position Uncertainty		0.00 ft	Wellhead Elevation:		Ground Level:	4,941.00 ft

Wellbore	OH				
Magnetics	Model Name	Sample Date	Declination (°)	Dip Angle (°)	Field Strength (nT)
	IGRF2010	06/07/2011	11.07	65.88	52,340

Design	PLAN #1 PRELIMINARY			
Audit Notes:				
Version:	Phase:	PLAN	Tie On Depth:	0.00
Vertical Section:	Depth From (TVD) (ft)	+N/-S (ft)	+E/-W (ft)	Direction (°)
	0.00	0.00	0.00	91.74

Plan Sections										
Measured Depth (ft)	Inclination (°)	Azimuth (°)	Vertical Depth (ft)	+N/-S (ft)	+E/-W (ft)	Dogleg Rate (°/100ft)	Build Rate (°/100ft)	Turn Rate (°/100ft)	TFO (°)	Target
0.00	0.00	0.00	0.00	0.00	0.00	0.00	0.00	0.00	0.00	
300.00	0.00	0.00	300.00	0.00	0.00	0.00	0.00	0.00	0.00	
998.97	13.98	91.74	992.05	-2.57	84.81	2.00	2.00	0.00	91.74	
2,780.77	13.98	91.74	2,721.08	-15.63	515.04	0.00	0.00	0.00	0.00	
3,579.59	0.00	0.00	3,512.00	-18.57	611.97	1.75	-1.75	0.00	180.00	
9,579.59	0.00	0.00	9,512.00	-18.57	611.97	0.00	0.00	0.00	0.00	PBHL_NBU 922-30H;



Database:	EDM5000-RobertS-Local	Local Co-ordinate Reference:	Well NBU 922-30H2AS
Company:	Kerr McGee Oil and Gas Onshore LP	TVD Reference:	GL 4941' & RKB 9' @ 4950.00ft (ASSUMED)
Project:	Uintah County, UT UTM12	MD Reference:	GL 4941' & RKB 9' @ 4950.00ft (ASSUMED)
Site:	NBU 922-30H PAD	North Reference:	True
Well:	NBU 922-30H2AS	Survey Calculation Method:	Minimum Curvature
Wellbore:	OH		
Design:	PLAN #1 PRELIMINARY		

Planned Survey										
Measured Depth (ft)	Inclination (°)	Azimuth (°)	Vertical Depth (ft)	+N/-S (ft)	+E/-W (ft)	Vertical Section (ft)	Dogleg Rate (°/100ft)	Build Rate (°/100ft)	Turn Rate (°/100ft)	
0.00	0.00	0.00	0.00	0.00	0.00	0.00	0.00	0.00	0.00	0.00
100.00	0.00	0.00	100.00	0.00	0.00	0.00	0.00	0.00	0.00	0.00
200.00	0.00	0.00	200.00	0.00	0.00	0.00	0.00	0.00	0.00	0.00
300.00	0.00	0.00	300.00	0.00	0.00	0.00	0.00	0.00	0.00	0.00
Start Build 2.00										
400.00	2.00	91.74	399.98	-0.05	1.74	1.75	2.00	2.00	2.00	0.00
500.00	4.00	91.74	499.84	-0.21	6.98	6.98	2.00	2.00	2.00	0.00
600.00	6.00	91.74	599.45	-0.48	15.69	15.69	2.00	2.00	2.00	0.00
700.00	8.00	91.74	698.70	-0.85	27.87	27.88	2.00	2.00	2.00	0.00
800.00	10.00	91.74	797.47	-1.32	43.50	43.52	2.00	2.00	2.00	0.00
900.00	12.00	91.74	895.62	-1.90	62.57	62.60	2.00	2.00	2.00	0.00
998.97	13.98	91.74	992.05	-2.57	84.81	84.85	2.00	2.00	2.00	0.00
Start 1781.80 hold at 998.97 MD										
1,000.00	13.98	91.74	993.06	-2.58	85.06	85.10	0.00	0.00	0.00	0.00
1,100.00	13.98	91.74	1,090.09	-3.31	109.20	109.25	0.00	0.00	0.00	0.00
1,200.00	13.98	91.74	1,187.13	-4.05	133.35	133.41	0.00	0.00	0.00	0.00
1,300.00	13.98	91.74	1,284.17	-4.78	157.50	157.57	0.00	0.00	0.00	0.00
1,400.00	13.98	91.74	1,381.21	-5.51	181.64	181.73	0.00	0.00	0.00	0.00
1,434.82	13.98	91.74	1,415.00	-5.77	190.05	190.14	0.00	0.00	0.00	0.00
GREEN RIVER										
1,500.00	13.98	91.74	1,478.25	-6.24	205.79	205.88	0.00	0.00	0.00	0.00
1,600.00	13.98	91.74	1,575.28	-6.98	229.93	230.04	0.00	0.00	0.00	0.00
1,700.00	13.98	91.74	1,672.32	-7.71	254.08	254.20	0.00	0.00	0.00	0.00
1,800.00	13.98	91.74	1,769.36	-8.44	278.23	278.35	0.00	0.00	0.00	0.00
1,900.00	13.98	91.74	1,866.40	-9.17	302.37	302.51	0.00	0.00	0.00	0.00
2,000.00	13.98	91.74	1,963.44	-9.91	326.52	326.67	0.00	0.00	0.00	0.00
2,100.00	13.98	91.74	2,060.48	-10.64	350.66	350.83	0.00	0.00	0.00	0.00
2,200.00	13.98	91.74	2,157.51	-11.37	374.81	374.98	0.00	0.00	0.00	0.00
2,300.00	13.98	91.74	2,254.55	-12.10	398.96	399.14	0.00	0.00	0.00	0.00
2,400.00	13.98	91.74	2,351.59	-12.84	423.10	423.30	0.00	0.00	0.00	0.00
2,500.00	13.98	91.74	2,448.63	-13.57	447.25	447.46	0.00	0.00	0.00	0.00
2,600.00	13.98	91.74	2,545.67	-14.30	471.40	471.61	0.00	0.00	0.00	0.00
2,627.14	13.98	91.74	2,572.00	-14.50	477.95	478.17	0.00	0.00	0.00	0.00
8 5/8"										
2,700.00	13.98	91.74	2,642.71	-15.04	495.54	495.77	0.00	0.00	0.00	0.00
2,780.77	13.98	91.74	2,721.08	-15.63	515.04	515.28	0.00	0.00	0.00	0.00
Start Drop -1.75										
2,800.00	13.64	91.74	2,739.76	-15.77	519.63	519.87	1.75	-1.75	0.00	0.00
2,900.00	11.89	91.74	2,837.28	-16.44	541.72	541.97	1.75	-1.75	0.00	0.00
3,000.00	10.14	91.74	2,935.43	-17.02	560.82	561.08	1.75	-1.75	0.00	0.00
3,100.00	8.39	91.74	3,034.13	-17.50	576.92	577.19	1.75	-1.75	0.00	0.00
3,200.00	6.64	91.74	3,133.26	-17.90	590.00	590.27	1.75	-1.75	0.00	0.00
3,300.00	4.89	91.74	3,232.75	-18.21	600.04	600.32	1.75	-1.75	0.00	0.00
3,400.00	3.14	91.74	3,332.50	-18.42	607.05	607.32	1.75	-1.75	0.00	0.00
3,500.00	1.39	91.74	3,432.42	-18.54	611.00	611.28	1.75	-1.75	0.00	0.00
3,579.59	0.00	0.00	3,512.00	-18.57	611.97	612.25	1.75	-1.75	-115.27	
Start 6000.00 hold at 3579.59 MD										
3,600.00	0.00	0.00	3,532.41	-18.57	611.97	612.25	0.00	0.00	0.00	0.00
3,700.00	0.00	0.00	3,632.41	-18.57	611.97	612.25	0.00	0.00	0.00	0.00
3,800.00	0.00	0.00	3,732.41	-18.57	611.97	612.25	0.00	0.00	0.00	0.00
3,900.00	0.00	0.00	3,832.41	-18.57	611.97	612.25	0.00	0.00	0.00	0.00
4,000.00	0.00	0.00	3,932.41	-18.57	611.97	612.25	0.00	0.00	0.00	0.00
4,100.00	0.00	0.00	4,032.41	-18.57	611.97	612.25	0.00	0.00	0.00	0.00



SDI
Planning Report



Database:	EDM5000-RobertS-Local	Local Co-ordinate Reference:	Well NBU 922-30H2AS
Company:	Kerr McGee Oil and Gas Onshore LP	TVD Reference:	GL 4941' & RKB 9' @ 4950.00ft (ASSUMED)
Project:	Uintah County, UT UTM12	MD Reference:	GL 4941' & RKB 9' @ 4950.00ft (ASSUMED)
Site:	NBU 922-30H PAD	North Reference:	True
Well:	NBU 922-30H2AS	Survey Calculation Method:	Minimum Curvature
Wellbore:	OH		
Design:	PLAN #1 PRELIMINARY		

Planned Survey									
Measured Depth (ft)	Inclination (°)	Azimuth (°)	Vertical Depth (ft)	+N/-S (ft)	+E/-W (ft)	Vertical Section (ft)	Dogleg Rate (°/100ft)	Build Rate (°/100ft)	Turn Rate (°/100ft)
4,200.00	0.00	0.00	4,132.41	-18.57	611.97	612.25	0.00	0.00	0.00
4,300.00	0.00	0.00	4,232.41	-18.57	611.97	612.25	0.00	0.00	0.00
4,400.00	0.00	0.00	4,332.41	-18.57	611.97	612.25	0.00	0.00	0.00
4,500.00	0.00	0.00	4,432.41	-18.57	611.97	612.25	0.00	0.00	0.00
4,600.00	0.00	0.00	4,532.41	-18.57	611.97	612.25	0.00	0.00	0.00
4,700.00	0.00	0.00	4,632.41	-18.57	611.97	612.25	0.00	0.00	0.00
4,763.59	0.00	0.00	4,696.00	-18.57	611.97	612.25	0.00	0.00	0.00
WASATCH									
4,800.00	0.00	0.00	4,732.41	-18.57	611.97	612.25	0.00	0.00	0.00
4,900.00	0.00	0.00	4,832.41	-18.57	611.97	612.25	0.00	0.00	0.00
5,000.00	0.00	0.00	4,932.41	-18.57	611.97	612.25	0.00	0.00	0.00
5,100.00	0.00	0.00	5,032.41	-18.57	611.97	612.25	0.00	0.00	0.00
5,200.00	0.00	0.00	5,132.41	-18.57	611.97	612.25	0.00	0.00	0.00
5,300.00	0.00	0.00	5,232.41	-18.57	611.97	612.25	0.00	0.00	0.00
5,400.00	0.00	0.00	5,332.41	-18.57	611.97	612.25	0.00	0.00	0.00
5,500.00	0.00	0.00	5,432.41	-18.57	611.97	612.25	0.00	0.00	0.00
5,600.00	0.00	0.00	5,532.41	-18.57	611.97	612.25	0.00	0.00	0.00
5,700.00	0.00	0.00	5,632.41	-18.57	611.97	612.25	0.00	0.00	0.00
5,800.00	0.00	0.00	5,732.41	-18.57	611.97	612.25	0.00	0.00	0.00
5,900.00	0.00	0.00	5,832.41	-18.57	611.97	612.25	0.00	0.00	0.00
6,000.00	0.00	0.00	5,932.41	-18.57	611.97	612.25	0.00	0.00	0.00
6,100.00	0.00	0.00	6,032.41	-18.57	611.97	612.25	0.00	0.00	0.00
6,200.00	0.00	0.00	6,132.41	-18.57	611.97	612.25	0.00	0.00	0.00
6,300.00	0.00	0.00	6,232.41	-18.57	611.97	612.25	0.00	0.00	0.00
6,400.00	0.00	0.00	6,332.41	-18.57	611.97	612.25	0.00	0.00	0.00
6,500.00	0.00	0.00	6,432.41	-18.57	611.97	612.25	0.00	0.00	0.00
6,600.00	0.00	0.00	6,532.41	-18.57	611.97	612.25	0.00	0.00	0.00
6,700.00	0.00	0.00	6,632.41	-18.57	611.97	612.25	0.00	0.00	0.00
6,800.00	0.00	0.00	6,732.41	-18.57	611.97	612.25	0.00	0.00	0.00
6,900.00	0.00	0.00	6,832.41	-18.57	611.97	612.25	0.00	0.00	0.00
7,000.00	0.00	0.00	6,932.41	-18.57	611.97	612.25	0.00	0.00	0.00
7,100.00	0.00	0.00	7,032.41	-18.57	611.97	612.25	0.00	0.00	0.00
7,200.00	0.00	0.00	7,132.41	-18.57	611.97	612.25	0.00	0.00	0.00
7,300.00	0.00	0.00	7,232.41	-18.57	611.97	612.25	0.00	0.00	0.00
7,360.59	0.00	0.00	7,293.00	-18.57	611.97	612.25	0.00	0.00	0.00
MESAVERDE									
7,400.00	0.00	0.00	7,332.41	-18.57	611.97	612.25	0.00	0.00	0.00
7,500.00	0.00	0.00	7,432.41	-18.57	611.97	612.25	0.00	0.00	0.00
7,600.00	0.00	0.00	7,532.41	-18.57	611.97	612.25	0.00	0.00	0.00
7,700.00	0.00	0.00	7,632.41	-18.57	611.97	612.25	0.00	0.00	0.00
7,800.00	0.00	0.00	7,732.41	-18.57	611.97	612.25	0.00	0.00	0.00
7,900.00	0.00	0.00	7,832.41	-18.57	611.97	612.25	0.00	0.00	0.00
8,000.00	0.00	0.00	7,932.41	-18.57	611.97	612.25	0.00	0.00	0.00
8,100.00	0.00	0.00	8,032.41	-18.57	611.97	612.25	0.00	0.00	0.00
8,200.00	0.00	0.00	8,132.41	-18.57	611.97	612.25	0.00	0.00	0.00
8,300.00	0.00	0.00	8,232.41	-18.57	611.97	612.25	0.00	0.00	0.00
8,400.00	0.00	0.00	8,332.41	-18.57	611.97	612.25	0.00	0.00	0.00
8,500.00	0.00	0.00	8,432.41	-18.57	611.97	612.25	0.00	0.00	0.00
8,600.00	0.00	0.00	8,532.41	-18.57	611.97	612.25	0.00	0.00	0.00
8,700.00	0.00	0.00	8,632.41	-18.57	611.97	612.25	0.00	0.00	0.00
8,800.00	0.00	0.00	8,732.41	-18.57	611.97	612.25	0.00	0.00	0.00
8,900.00	0.00	0.00	8,832.41	-18.57	611.97	612.25	0.00	0.00	0.00
9,000.00	0.00	0.00	8,932.41	-18.57	611.97	612.25	0.00	0.00	0.00
9,100.00	0.00	0.00	9,032.41	-18.57	611.97	612.25	0.00	0.00	0.00



Database:	EDM5000-RobertS-Local	Local Co-ordinate Reference:	Well NBU 922-30H2AS
Company:	Kerr McGee Oil and Gas Onshore LP	TVD Reference:	GL 4941' & RKB 9' @ 4950.00ft (ASSUMED)
Project:	Uintah County, UT UTM12	MD Reference:	GL 4941' & RKB 9' @ 4950.00ft (ASSUMED)
Site:	NBU 922-30H PAD	North Reference:	True
Well:	NBU 922-30H2AS	Survey Calculation Method:	Minimum Curvature
Wellbore:	OH		
Design:	PLAN #1 PRELIMINARY		

Planned Survey									
Measured Depth (ft)	Inclination (°)	Azimuth (°)	Vertical Depth (ft)	+N/-S (ft)	+E/-W (ft)	Vertical Section (ft)	Dogleg Rate (°/100ft)	Build Rate (°/100ft)	Turn Rate (°/100ft)
9,200.00	0.00	0.00	9,132.41	-18.57	611.97	612.25	0.00	0.00	0.00
9,300.00	0.00	0.00	9,232.41	-18.57	611.97	612.25	0.00	0.00	0.00
9,400.00	0.00	0.00	9,332.41	-18.57	611.97	612.25	0.00	0.00	0.00
9,500.00	0.00	0.00	9,432.41	-18.57	611.97	612.25	0.00	0.00	0.00
9,579.59	0.00	0.00	9,512.00	-18.57	611.97	612.25	0.00	0.00	0.00
PBHL_NBU 922-30H2AS									

Design Targets									
Target Name	Dip Angle (°)	Dip Dir. (°)	TVD (ft)	+N/-S (ft)	+E/-W (ft)	Northing (usft)	Easting (usft)	Latitude	Longitude
PBHL_NBU 922-30H2A: - hit/miss target - Shape - Circle (radius 25.00)	0.00	0.00	9,512.00	-18.57	611.97	14,533,327.83	2,067,510.59	40° 0' 35.870 N	109° 28' 29.251 W

Casing Points					
Measured Depth (ft)	Vertical Depth (ft)	Name	Casing Diameter (in)	Hole Diameter (in)	
2,627.14	2,572.00	8 5/8"	8.625	11.000	

Formations					
Measured Depth (ft)	Vertical Depth (ft)	Name	Lithology	Dip (°)	Dip Direction (°)
1,434.82	1,415.00	GREEN RIVER			
4,763.59	4,696.00	WASATCH			
7,360.59	7,293.00	MESAVERDE			

Plan Annotations					
Measured Depth (ft)	Vertical Depth (ft)	+N/-S (ft)	+E/-W (ft)	Comment	
300.00	300.00	0.00	0.00	Start Build 2.00	
998.97	992.05	-2.57	84.81	Start 1781.80 hold at 998.97 MD	
2,780.77	2,721.08	-15.63	515.04	Start Drop -1.75	
3,579.59	3,512.00	-18.57	611.97	Start 6000.00 hold at 3579.59 MD	
9,579.59	9,512.00	-18.57	611.97	TD at 9579.59	

Kerr-McGee Oil & Gas Onshore. L.P.**NBU 922-30H Pad**

<u>API #</u>	<u>NBU 922-30G1BS</u>			
	Surface:	1583 FNL / 1247 FEL	SENE	Lot
	BHL:	1547 FNL / 1679 FEL	SWNE	Lot
<u>API #</u>	<u>NBU 922-30H2AS</u>			
	Surface:	1564 FNL / 1224 FEL	SENE	Lot
	BHL:	1583 FNL / 612 FEL	SENE	Lot
<u>API #</u>	<u>NBU 922-30H3AS</u>			
	Surface:	1571 FNL / 1232 FEL	SENE	Lot
	BHL:	2003 FNL / 685 FEL	SENE	Lot
<u>API #</u>	<u>NBU 922-30H3DS</u>			
	Surface:	1577 FNL / 1240 FEL	SENE	Lot
	BHL:	2369 FNL / 723 FEL	SENE	Lot

This Surface Use Plan of Operations (SUPO) or 13-point plan provides site-specific information for the above-referenced wells.

In accordance with Utah Oil & Gas Conservation Rule R649-3-11 pertaining to Directional Drilling, these wells will be directionally drilled. Refer to Topo Map A for directions to the location and Topo Maps A and B for location of access roads within a 2-mile radius.

An on-site meeting was held on May 5, 2011. Present were:

- David Gordon, Melissa Wardle, Karl Wright and Dan Emmett - BLM;
- John Slaugh and Mitch Batty - Timberline Engineering & Land Surveying, Inc.;
- Jacob Dunham - 609 Consulting, LLC; and
- Andy Lytle, Charles Chase, Ken Gathings, Roger Parry, Sheila Wopsock, and Grizz Oleen - Kerr-McGee

A. Existing Roads:

Existing roads consist of county and improved/unimproved access roads (two-tracks). In accordance with Onshore Order #1, Kerr-McGee will, in accordance with BMPs, improve or maintain existing roads in a condition that is the same as or better than before operations began. New or reconstructed proposed access roads are discussed in Section B.

The existing roads will be maintained in a safe and usable condition. Maintenance for existing roads will continue until final abandonment and reclamation of well pads and/or other facilities, as applicable. Road maintenance will include, but is not limited to, blading, ditching, and/or culvert installation and cleanout. To ensure safe operating conditions, gravel surfacing will be performed where excessive rutting or erosion may occur. Dust control will be performed as necessary to ensure safe operating conditions.

Roads, gathering lines and electrical distribution lines will occupy common disturbance corridors where possible. Where available, roadways will be used as the staging area and working space for installation of gathering lines. All

disturbances located in the same corridor will overlap each other to the maximum extent possible, while maintaining safe and sound construction and installation practices. Unless otherwise approved or requested in site specific documents, in no case will the maximum disturbance widths of the access road and utility corridors exceed the widths specified in Part D of this document.

Please refer to Topo B, for existing roads.

No segments require a ROW.

B. New or Reconstructed Access Roads:

All new or reconstructed roads will be located, designed, and maintained to meet the standards of the BLM. BMPs. Described in the BLM's Surface Operating Standards for Oil and Gas Exploration and Development, 4th Edition (Gold Book) (USDI and USDA, 2007) and/or BLM Manual Section 9113 (1985) will be considered in consultation with the BLM in the design, construction, improvement and maintenance of all new or reconstructed roads. If a new road would cross a water of the United States, Kerr-McGee will adhere to the requirements of applicable Nationwide Permits of the Department of Army Corps of Engineers.

Well pad or pad expansion may require construction of a new access road and/or de-commissioning of an older road. Plans, routes, and distances for new roads and road improvements are provided in design packages, exhibits and maps for a project. Project-specific maps are submitted to depict the locations of existing, proposed, and/or decommissioned and include the locations for supporting structures, including, but not limited to, culverts, bridges, low water crossings, range infrastructure, and haul routes, as per OSO 1. Designs for cuts and fills, including spoils source and storage areas, are provided with the road designs, as necessary.

As applicable, Kerr-McGee may use unimproved and/or two-track roads for lease operations, to lessen total disturbance.

Road designs will be based on the road safety requirements, traffic characteristics, environmental conditions, and the vehicles the road is intended to carry. Generally, newly constructed unpaved lease roads will be crowned and ditched with the running surfaces of the roads approximately 12-18 feet wide and a total road-utility corridor width not to exceed 45 feet, except where noted in the road design for a specific project. Maximum grade will generally not exceed 8%. Borrow ditches will be back sloped 3:1 or less. Construction BMPs will be employed to control onsite and offsite erosion.

Where topography would direct storm water runoff to an access road or well pad, drainage ditches or other common drainage control facilities, such as V- or wing-ditches, will be constructed to divert surface water runoff. Drainage features, including culverts, will be constructed or installed prior to commencing other operations, including drilling or facilities placement. Riprap will be placed at the inlet and outlet at the culvert(s) adjacent to the well pad, as necessary.

Prior to construction, new access road(s) will be staked according to the requirements of OSO 1. Construction activity will not be conducted using frozen or saturated materials or during periods when significant watershed damage (e.g. rutting, extensive sheet soil erosion, formation of rills/gullies, etc.) is likely to occur. Vegetative debris will not be placed in or under fill embankments.

New road maintenance will include, but is not limited to, blading, ditching, culvert installation and cleanout, gravel surfacing where excessive rutting or erosion may occur and dust control, as necessary to ensure safe operating conditions. All vehicular traffic, personnel movement, construction/restoration operations will be confined to the approved area and to existing roadways and/or access routes.

Snow removal will be conducted on an as-needed basis to accommodate safe travel. Snow removal will occur as necessary throughout the year, as will necessary drainage ditch construction. Removed snow may be stored on permitted well pads to reduce hauling distances and/or at the aerial extent of approved disturbance boundaries to facilitate snow removal for the remainder of the season.

If a county road crossing or encroachment permit is needed, it will be obtained prior to construction.

There are no new roads to be constructed.

C. Location of Existing Wells:

A) Refer to Topo Map C.

D. Location of Existing and/or Proposed Facilities:

This pad will expand the existing pad for the NBU 186, which is a producing gas well according to Utah Division of Oil, Gas and Mining (UDOGM) records on June 2, 2011. Gathering (pipeline) infrastructure will be utilized to collect and transport gas and fluids from the wells which are owned and operated by Kerr McGee Oil and Gas Onshore LP (Kerr-McGee).

Should the well(s) prove productive, production facilities will be installed on the disturbed portion of each well pad. A berm will be constructed completely around production components that contain fluids (i.e. production tanks, produced liquids tanks, but typically excluding dehy's and/or separators). The berms will generally be constructed of compacted subsoil or corrugated metal, and will hold the capacity of the largest tank and have sufficient freeboard to accommodate a 25 year rainfall event, and be independent of the back cut. This includes pumping units. Aboveground structures constructed or installed onsite for 6 months or longer will be painted a flat, non-reflective, earth-tone color chosen at the onsite in coordination with the BLM (typically Shadow Gray). A production facility layout is provided as part of a project-specific APD, ROW or NOS submission.

GAS GATHERING

Please refer to Exhibit A and Topo D- Pad and Pipeline Detail.

The gas gathering pipeline material: Steel line pipe. Surface = Bare pipe. Buried = Coated with fusion bonded epoxy coating (or equivalent). The total gas gathering pipeline distance from the meter to the tie in point is $\pm 2,610'$ and the individual segments are broken up as follows:

The following segments are "onlease", no ROW needed.

- $\pm 100'$ (0.02 miles) – Section 30 T09S R22E (SE/4 NE/4) – On-lease UTU0463, BLM surface, New 6" buried gas gathering pipeline from the meter to the proposed 30A Intersection 6" buried gas pipeline (SE/4 NE/4). Please refer to Topo D2 - Pad and Pipeline Detail.
- $\pm 150'$ (0.03 miles) – Section 30 T09S R22E (SE/4 NE/4) – On-lease UTU0463, BLM surface, New 8" buried gas gathering pipeline from the proposed 30A 6" buried gas gathering pipeline to the edge of the pad. Please refer to Exhibit A, Line 9. This pipeline will be used concurrently with the 30A pad.
- $\pm 1,210'$ (0.23 miles) – Section 30 T09S R22E (SE/4 NE/4) – On-lease UTU0463, BLM surface, New 8" cross country buried gas gathering pipeline from the edge of the pad to the tie-in at the proposed 30B intersection 8" buried gas gathering pipeline (SE/4 NE/4). Please refer to Exhibit A, Line 8. This pipeline will be used concurrently with the 30A pad.
- $\pm 320'$ (0.06 miles) – Section 30 T09S R22E (SW/4 NE/4) – On-lease UTU0463, BLM surface, New 10" buried gas gathering pipeline from the 30H 8" cross country intersection (Alignment 8) to the proposed 10" cross country gas gathering pipeline intersection (SE/4 NW/4, Alignment 3). Please refer to Exhibit A, Line 4. This pipeline will be used concurrently with the 30A, 30C, and 30B pads.
- $\pm 510'$ (0.09 miles) – Section 30 T09S R22E (SE/4 NW/4) – On-lease UTU0463, BLM surface, New 10" cross country buried gas gathering pipeline from the proposed 10" gas gathering intersection to the proposed 10" gas pipeline (SE/4 NW/4). This pipeline will be used concurrently with the 30A, 30C, and 30B pads. Please refer to Exhibit A, Line 3.
- $\pm 320'$ (0.06 miles) – Section 30 T09S R22E (SE/4 NW/4) – On-lease UTU0463, BLM surface, New 10" buried gas gathering pipeline from the proposed cross country gas gathering pipeline segment to the existing 16" gas gathering pipeline tie-in point (SE/4 NW/4). Please refer to This pipeline will be used concurrently with the 30A, 30C, 30B, 30G, and 30F pads. Exhibit A, Lines 1 and 2.

LIQUID GATHERING

Please refer to Exhibit B and Topo D- Pad and Pipeline Detail.

Kerr-McGee proposes to install liquid gathering lines in a southwesterly direction to tie into a proposed southeasterly flowing buried pipeline. The total of this proposed liquid gathering from the meter to the Section lease line (SE/4 SE/4) is $\pm 6,460'$ and the individual segments are broken up as follows:

The following segments are "onlease", no ROW needed.

- ±100' (0.02 miles) – Section 30 T09S R22E (SE/4 NE/4) – On-lease UTU0463, BLM surface, New 6" buried liquid gathering pipeline from the separator to the proposed 30A Intersection 6" buried liquid pipeline (SE/4 NE/4). Please refer to Topo D2 - Pad and Pipeline Detail.
- ±150' (0.03 miles) – Section 30 T09S R22E (SE/4 NE/4) – Lease UTU0463, BLM surface, New 6" buried liquid gathering pipeline from the edge of the proposed 30A pipeline intersection to the edge of the 30H pad. Please refer to Exhibit B, Line 10. This line will be used concurrently with the 30A pad.
- ±1,210' (0.23 miles) – Section 30 T09S R22E (SW/4 NE/4) – Lease UTU0463, BLM surface, New 6" buried cross country liquid gathering pipeline from the edge of the 30H pad to the tie-in at the proposed 6" buried liquid gathering line 30B intersection segment (SW/4 NE/4). Please refer to Exhibit B, Line 9. This pipeline will be used concurrently with the 30A pad.
- ±320' (0.06 miles) – Section 30 T09S R22E (SW/4 NE/4) – Lease UTU0463, BLM surface, New 6" buried liquid gathering pipeline from the proposed 30B/30H 6" buried liquid gathering pipeline intersection to the proposed 6" cross country liquid gathering pipeline (SE/4 NW/4). Please refer to Exhibit A, Line 5. This pipeline will be used concurrently with the 30A, 30C, and 30B pads.
- ±510' (0.09 miles) – Section 30 T09S R22E (SE/4 NW/4) – Lease UTU0463, BLM surface, New 6" buried liquid gathering pipeline from the proposed 6" 30B pipeline segment to the proposed 6" liquid gathering pipeline segment (SW/4 NE/4). Please refer to Exhibit B, Line 4. This pipeline will be used concurrently with the 30A, 30C, and 30B pads.
- ±285' (0.05 miles) – Section 30 T09S R22E (SW/4 NE/4) – Lease UTU0463, BLM surface, New 6" buried liquid gathering pipeline from the proposed 30B cross country 6" liquid gathering line to the (2) proposed twin 6" liquid gathering pipelines at the 30F intersection (SE/4 NW/4). Please refer to Exhibit B, Line 3. This pipeline will be used concurrently with the 30A, 30C, 30B, 30G, and 30F pads.
- ±495' (0.09 miles) – Section 30 T09S R22E (SE/4 NW/4) – Lease UTU0463, BLM surface, Two (2) new 6" buried liquid gathering pipelines from the proposed Transfer line to the tie-in point at the proposed 30G/30F intersection (SW/4 NE/4). Please refer to Exhibit B, Line 13. This pipeline will be used concurrently with the 30A, 30C, 30B, 30F, 30G, 30N, and 30L pads. Two (2) Lines for a total of 990'.
- ±2,895' (0.55 miles) – Section 30 T09S R22E (SW/4 NE/4) – Lease UTU0463, BLM surface, New 6" buried liquid gathering pipeline from the proposed 30G/30F intersection going southeast to the edge of the lease boundary of SE/4 SE/4. Please refer to Exhibit B, Line 15. The remaining liquid pipeline segment will travel to the existing tank battery on State surface. Kerr-McGee will apply for the appropriate State easements under separate cover. This pipeline will be used concurrently with the 30A, 30C, 30B, 30F, 30G, 30N, and 30L pads.

Kerr-McGee, additionally will install a liquid gathering line in a southwesterly direction to tie-into a proposed northwesterly flowing buried pipeline. The total of this proposed liquid gathering from the meter to the tie in point is ±7,165' and the individual segments are broken up as follows:

The following segments are "onlease", no ROW needed.

- ±100' (0.02 miles) – Section 30 T09S R22E (SE/4 NE/4) – On-lease UTU0463, BLM surface, New 6" buried liquid gathering pipeline from the separator to the proposed 30A Intersection 6" buried liquid gathering pipeline (SE/4 NE/4). Please refer to Topo D2 - Pad and Pipeline Detail.
- ±150' (0.03 miles) – Section 30 T09S R22E (SE/4 NE/4) – Lease UTU0463, BLM surface, New 6" buried liquid gathering pipeline from the edge of the proposed 30A 6" buried liquid gathering pipeline to the edge of the pad. Please refer to Exhibit B, Line 10.
- ±1,210' (0.23 miles) – Section 30 T09S R22E (SW/4 NE/4) – Lease UTU0463, BLM surface, New 6" buried cross country liquid gathering pipeline from the edge of the 30H pad to the tie-in at the proposed 6" buried liquid gathering line 30B intersection segment (SW/4 NE/4). Please refer to Exhibit B, Line 9. This pipeline will be used concurrently with the 30H pad.
- ±320' (0.06 miles) – Section 30 T09S R22E (SW/4 NE/4) – Lease UTU0463, BLM surface, New 6" buried liquid gathering pipeline from the proposed 30B/30H 6" buried liquid gathering pipeline intersection to the proposed 6" cross country liquid gathering pipeline (SE/4 NW/4). Please refer to Exhibit A, Line 5. This pipeline will be used concurrently with the 30H, 30C, and 30B pads.
- ±510' (0.09 miles) – Section 30 T09S R22E (SE/4 NW/4) – Lease UTU0463, BLM surface, New 6" buried liquid gathering pipeline from the proposed 6" 30B pipeline segment to the proposed 6" liquid gathering pipeline segment (SW/4 NE/4). Please refer to Exhibit B, Line 4. This pipeline will be used concurrently with the 30H, 30C, and 30B pads.
- ±285' (0.05 miles) – Section 30 T09S R22E (SW/4 NE/4) – Lease UTU0463, BLM surface, New 6" buried liquid gathering pipeline from the proposed 30B cross country 6" liquid gathering line to the (2) proposed twin 6" liquid gathering pipelines at the 30F intersection (SE/4 NW/4). Please refer to Exhibit B, Line 3. This pipeline will be used concurrently with the 30H, 30C, 30B, 30G, and 30F pads.

- ±1,010' (0.19 miles) – Section 30 T09S R22E (SE/4 NW/4) – Lease UTU0463, BLM surface, Two (2) new 6" buried liquid gathering pipelines from the proposed 30G Intersection to the proposed 30L intersection (SE/4 NW/4). Please refer to Exhibit B, Line 2. This pipeline will be used concurrently with the 30H, 30C, 30B, 30F, 30G, 30N, and 30L pads. Two (2) lines for a total of 2,020'.
- ±1,285' (0.24 miles) – Section 30 T09S R22E (NW/4 SW/4) – Lease UTU0463, BLM surface, Two (2) new 6" buried liquid gathering pipelines from the proposed 30L Intersection to the West Line of Section 30 where it will tie-into an existing liquid gathering pipeline on State surface. Please refer to Exhibit B, Line 1. Two (2) lines for a total of 2,570'. This pipeline will be used concurrently with the 30H, 30C, 30B, 30F, 30G, 30N, and 30L pads.

Pipeline Gathering Construction

Gathering (pipeline) infrastructure will be utilized to collect and transport gas and fluids from the wells which are owned and operated by Kerr-McGee. Gas gathering pipeline(s), gas lift, or liquids pipelines may be constructed to lie on the surface or be buried. Where the pipeline is adjacent to the road or well pad, the road and/or well pad will be utilized for construction activities and staging. The area of disturbance during construction from the edge of road or well pad will typically be 30' in width. Where pipelines run cross country, the width of disturbance will typically be 45' for buried lines and 30' for surface lines. In addition, Kerr-McGee requests for a permanent 30' disturbance width that will be maintained for the portion adjacent to the road. The need for the 30' permanent disturbance width is for maintenance and repairs. Cross country permanent disturbance width also are required to be 30'.

Above-ground installation will generally not require clearing of vegetation or blading of the surface, except where safety considerations necessitate earthwork. In some surface pipeline installation instances pipe cannot be constructed where it will lay. In these cases where an above-ground pipeline is constructed parallel and adjacent to a road, it will be welded/fused on the road and then lifted from the road to the pipeline route. In other cases where a pipeline route is not parallel and adjacent to a road (cross-country between sites), it will be welded/fused in place at a well pad, access road, or designated work area and pulled between connection locations with a suitable piece of equipment.

Buried pipelines will generally be installed parallel and adjacent to existing and/or newly constructed roads and within the permitted disturbance corridor. Buried pipelines may vary from 2 inches (typically fuel gas lines) to 24 inches (typically transportation lines) in diameter, but 6 to 16 inches is typical for a buried gas line. The diameter of liquids pipelines may vary from 2 inches to 12 inches, but 6 inches is the typical diameter. Gas lift lines may vary from 2 to 12 inches in diameter, but 6-inch diameter pipes are generally used for gas lift. If all three lines are present (gas gathering, gas lift, and fluids), they will share a common trench where possible.

Typically, to install a buried pipeline, topsoil will be removed, windrowed and placed on the non-working side of the route for later reclamation. Because working room is limited, the spoil may be spread out across the working side and construction will take place on the spoil. The working side of the corridor will be used for pipe stringing, bending, welding and equipment travel. Small areas on the working side displaying ruts or uneven ground will be groomed to facilitate the safe passage of equipment. After the pipelines are installed, spoil will be placed back into the trench, and the topsoil will be redistributed over the disturbed corridor prior to final reclamation. Typical depth of the trench will be 6 feet, but depths may vary according to site-specific conditions (presence of bedrock, etc.). The proposed trench width for the pipeline would range from 18-48 inches.

The pipeline will be welded along the proposed route and lowered into place. Trenching equipment will cut through the soil or into the bedrock and create good backfill, eliminating the need to remove large rocks. The proposed buried pipeline will be visually and radiographically inspected and the entire pipeline will be pneumatically or hydrostatically tested before being placed into service. Routine vehicle traffic will be prevented from using pipeline routes as travel ways by posting signs at the route's intersection with an access road.

The liquid gathering lines will be made of polyethylene or a composite polyethylene/steel or polyethylene/fiberglass that is not subject to internal or external pipe corrosion. The content of the produced fluids to be transferred by the liquid gathering system will be approximately 92% produced water and 8% condensate. Trunk line valve connections for the water gathering system will be below ground but accessible from the surface in order to prevent freezing during winter time.

If pipelines or roads encounter a drainage that could be subject to flooding or surface water during extreme precipitation events, Kerr-McGee will apply all applicable Army Corps mandates as well as the BLM's Hydraulic Considerations for Pipeline Crossings of Stream Channels (BLM Technical Note 423, April 2007). In addition, all stream and drainage crossings will be evaluated to determine the need for stream alteration permits from the State of Utah Division of Water Rights and if necessary, required permits will be secured. Similarly, where a road or pipeline crossing exists the pipe will be butt welded and buried to a depth between 24 and 48 inches or more. Dirt roads will be cut and restored to a condition equivalent to the existing condition. All Uintah County road encroachment and crossing permits, where applicable, will be obtained prior to crossing construction. In no case will pressure testing of pipelines result in discharge of liquids to the surface. Please see site specific PODs and/or mapping materials for location of related facilities such as cathodic protection wells or pumping stations. Pipeline signs will be installed along the route to indicate the pipeline proximity, ownership, and

to provide emergency contact phone numbers. Above ground valves, lateral T's, and/or cathodic protection wells will be installed at various locations for production integrity and safety purposes.

Upon completion of the proposed buried pipeline, the entire area of disturbance will be reclaimed to the standards proposed in the Green River District Reclamation Guidelines. Please refer to section J for more details regarding final reclamation.

When no longer deemed necessary by the operator, Kerr-McGee or its successor will consult with the BLM, Vernal Field Office before terminating the use of the pipeline(s).

The Anadarko Completions Transportation System (ACTS) information:

Please refer to Exhibit C for ACTs Lines

Upon completion of the wells on this pad, Kerr-McGee is also requesting to utilize the pit on this the proposed location as an Anadarko Completion Transport System (ACTS) staging pit which will be utilized for other completion operations in the area. The ACTS process will reduce the amount of truck traffic on a field-wide basis, also reducing vehicle emissions and fugitive dust generation.

Kerr-McGee will use ACTS to optimize the completion processes for multiple pads across the project area which may include up to a section of development. ACTS will facilitate management of frac fluids by utilizing existing reserve pits and temporary, surface-laid aluminum pipe liquids transfer lines between frac locations. The pit will be refurbished as follows: mix and pile up drill cuttings with dry dirt, bury the original liner in the pit, walk bottom of pit with cat. Kerr-McGee will reline the pit with a 30 mil liner and double felt padding. The refurbished pit will be the same size or smaller as specified in the originally approved ROW/APD. The pit refurb will be done in a normal procedure and there will be no modification to the pit. Hog fence panels (5' X 16') will be built and painted shadow gray and will be put up on the work side of the pit. Polypropylene netting will be installed over all pits.

The collected hydrocarbons will be treated and sold at approved sales facilities. A loading rack with drip containment will also be installed where water trucks can unload and load to prevent damage caused from pulling hoses in and out of the pit .

ACTS will require temporarily laying multiple 6" aluminum pipe water transfer lines on the surface between either existing or refurbished reserve pits. Please see the attached ACTS exhibit C for placement of the proposed temporary lines. The temporary aluminum transfer lines will be utilized to transport frac fluid being injected and/or recovered during the completion process and will be laid adjacent to existing access roads or pipeline corridors. Upon completion of the frac operation, the liquids transfer lines will be flushed with fresh water and purged with compressed air. The contents of the transfer lines will be flushed into a water truck for delivery to another ACTS location or a reserve pit.

The volume of frac fluid transported through a water transfer line will vary, but volume is projected to be approximately 1.75 bbls per 50-foot joint. Although the maximum working pressure is 125 psig, the liquids transfer lines will be operated at a pressure of approximately 30 to 40 psig. Kerr-McGee requests to keep the netted pit open for one year from first production. During this time the surrounding well location completion fluids may be recycled in this pit and utilized for other frac jobs in the area. After one year Kerr-McGee will backfill the pit and reclaim. Kerr-McGee understands that due to the temporary nature of this system BLM considers this a casual use situation; therefore, no permanent ROW or temporary use plan will need to be issued by the BLM.

E. Location and Types of Water Supply:

Water for drilling and completion operations will be obtained from the following sources:

Permit # 49-2307	JD Field Services	Green River- Section 15, T2N, R22E
Permit # 49-2321	R.N. Industries	White River- Section 2, T10S, R24E
Permit # 49-2319	R.N. Industries	White River- Various Sources
Permit # 49-2320	R.N. Industries	Green River- Section 33, T8S, R23E

Water will be hauled to location over the roads marked on Maps A and B.

No water well is to be drilled on this lease.

F. Construction Materials:

Construction operations will typically be completed with native materials found on location. Construction materials that must be imported to the site (mineral material aggregate, soils or materials suitable for fill/surfacing) will be obtained from a nearby permitted source (described in site-specific documents). No construction materials will be removed from federal lands without prior approval from the BLM. A source location other than an on-location construction site will be designated either via a map or narrative within the project specific materials provided to the BLM.

G. Methods for Handling Waste:

All wastes subject to regulation will be handled in compliance with applicable laws to minimize the potential for leaks or spills to the environment. Kerr-McGee also maintains a Spill Control and Countermeasure Plan, which includes notification requirements, including to the BLM, for all reportable spills of oil, produced liquids, and hazardous materials.

Any accidental release, such as a leak or spill in excess of the reportable quantity, as established by 40 CFR Part 117.3, will be reported as per the requirements of CERCLA, Section 102 B. If a release involves petroleum hydrocarbons or produced liquids, Kerr-McGee will comply with the notification requirements of NTL-3A. Drill cuttings and/or drilling fluids will be contained in the reserve/frac pit. Cuttings will be buried in pit(s) upon closure. Unless specifically approved by the BLM, no oil or other oil-based drilling additives, chromium/metals-based or saline muds will be used during drilling. Only fresh water (as specified above), biodegradable polymer soap, bentonite clay, and/or non-toxic additives will be used in the mud system.

Pits will be constructed to minimize the accumulation of surface precipitation runoff into the pit (via appropriate placement of subsoil/topsoil storage areas and/or construction of berms, ditches, etc). Should unexpected liquid petroleum hydrocarbons (crude oil or condensate) be encountered during drilling, completions or well testing, liquid petroleum hydrocarbons will either be contained in test tanks on the well site or evacuated by vacuum trucks and transported to an approved disposal/sales facility. Should petroleum hydrocarbons unexpectedly be released into a pit, they will be removed as soon as practical but in no case will they remain longer than 72 hours unless an alternate is approved by the BLM. Should timely removal not be feasible, the pit will be netted as soon as practical. Similarly, hydrocarbon removal will take place prior to the closure of the pit, unless authorization is provided for disposal via alternate pit closure methods (e.g. solidification).

The reserve and/or fracture stimulation pit will be lined with an impermeable liner. The liner will be a synthetic material 30 mil or thicker. The bottom and side walls of the pit will be void of any sharp rocks that could puncture the liner. The liner will be installed over smooth fill subgrade that is free of pockets, loose rocks, or other materials (i.e. sand, sifted dirt, bentonite, straw, etc.) that could damage the liner. After evaporation and when dry, the reserve pit liners will be cut off, ripped and/or folded back (as safety considerations allow) as near to the mud surface as possible and buried on location or hauled to a landfill prior to backfilling the pit with a minimum of five feet of soil material.

Where necessary and if conditions (freeboard, etc.) allow, produced liquids from newly completed wells may be temporarily disposed of into pits for a period not to exceed 90 days as per Onshore Order Number 7 (OSO 7). Subsequently, permanent approved produced water disposal methods will be employed in accordance with OSO 7 and/or as described in a Water Management Plan (WMP). Otherwise, fluids disposal locations and associated haul routes, for ROW consideration, are typically depicted on Topo A of individual projects. Revisions to the water source or method of transportation will be subject to written approval from the BLM.

Any additional pits necessary for subsequent operations, such as temporary flare or workover pits, will be contained within the originally approved well pad and disturbance boundaries. Such temporary pits will be backfilled and reclaimed within 180 days of completion of work at a well location.

Pits containing drilling cuttings, mud, and/or completions fluids will be allowed to dry. Any free fluids remaining after six (6) months from reaching total depth, date of completion, and/or determination of inactivity will be removed (as weather conditions allow) to an approved site and the pit reclaimed. Additional drying methods may include fly-ash solidification or sprinkler evaporation. Installation and operation of any sprinklers, pumps, and equipment will ensure that water spray or mist does not drift.

No garbage or non-exempt substances as defined by Resource Conservation and Recovery Act (RCRA) subtitle C will be placed in the reserve pit. All refuse (trash and other solid waste including cans, paper, cable, etc.) generated during construction, drilling, completion, and well testing activities will be contained in an enclosed receptacle, removed from the drill locations promptly, and transported to an approved disposal facility. Immediately after removal of the drilling rig, all debris and other waste materials not contained within trash receptacles will be collected and removed from the well location.

For the protection of livestock and wildlife, all open pits (excluding flare pits) will be fenced to prevent wildlife or livestock entry. Total height of pit fencing will be at least 42" and corner posts will be cemented and/or braced in such a manner as to keep the fence tight at all times. Standard steel, wood, or pipe posts shall be used between the corner braces. Maximum distance between any 2 fence posts shall be no greater than 16'. Siphons, catchments, and absorbent pads will be installed to keep hydrocarbons produced by the drilling rig or other equipment on location from entering the reserve pit. Hydrocarbons, contaminated pads, and/or soils will be disposed of in accordance with state and federal requirements.

Portable, self-contained chemical toilets and/or sewage processing facilities will be provided for human waste disposal. Upon completion of operations, or as required, the toilet holding tanks will be pumped and the contents disposed of in an approved sewage disposal facility. All applicable regulations pertaining to disposal of human and solid waste will be observed.

Materials Management

Hazardous materials above reportable quantities will not be produced by drilling or completing proposed wells or constructing the pipelines/facilities. The term "hazardous materials" as used here means: (1) any substance, pollutant, or containment listed as hazardous under the Comprehensive Environmental Response, Compensation, and Liability Act (CERCLA) of 1980, as amended 42 U.S.C. 9601 et seq., and the regulations issued under CERCLA; and (2) any hazardous waste as defined in RCRA of 1976, as amended. In addition, no extremely hazardous substance, as defined in 40 CFR 355, in threshold planning quantities, would be used, produced, stored, transported, or disposed of while producing any well.

Hazardous materials may be contained in some grease or lubricants, solvents, acids, paint, and herbicides, among others as defined above. Kerr-McGee maintains a file, per 29 CFR 1910.1200 (g) containing current Material Safety Data Sheets (MSDS) for all chemicals, compounds, and/or substances that are used during the course of construction, drilling, completion, and production operations for this project. The transport, use, storage and handling of hazardous materials will follow procedures specified by federal and state regulations. Transportation of hazardous materials to the well location is regulated by the Department of Transportation (DOT) under 49 CFR, Parts 171-180. DOT regulations pertain to the packing, container handling, labeling, vehicle placarding, and other safety aspects.

Potentially hazardous materials used in the development or operation of wells will be kept in limited quantities on well sites and at the production facilities for short periods of time. Chemicals meeting the criteria for being an acutely hazardous material/substance, or meet the quantities criteria per BLM Instruction Memorandum No. 93-344, will not be used.

Chemicals subject to reporting under Title III of the Superfund Amendments and Reauthorization Act (SARA) in quantities of 10,000 pounds or more may be produced and/or stored at production facilities and may be kept in limited quantities on drilling sites and well locations for short periods of time during drilling or completion activities.

Fluids disposal and pipeline/haul routes are depicted on Topo Map A.

Any produced water separated from recoverable condensate from the proposed well will be contained in a water tank and will then be transported by pipeline and/or truck to one of the pre-approved disposal sites:

RNI in Sec. 5 T9S R22E
NBU #159 in Sec. 35 T9S R21E
Ace Oilfield in Sec. 2 T6S R20E
MC&MC in Sec. 12 T6S R19E
Pipeline Facility in Sec. 36 T9S R20E
Goat Pasture Evaporation Pond in SW/4 Sec. 16 T10S R22E
Bonanza Evaporation Pond in Sec. 2 T10S R23E

Or to one of the following Kerr-McGee active Salt Water Disposal (SWD) wells:

NBU 159 SWD in Sec. 35 T9S R21E
CIGE 112D SWD in Sec. 19 T9S R21E
CIGE 114 SWD in Sec. 34 T9S R21E
NBU 921-34K SWD in Sec. 34 T9S R21E
NBU 921-33F SWD in Sec. 34 T9S R21E

H. Ancillary Facilities:

No additional ancillary facilities are planned for this location.

I. Well Site Layout:

The location, orientation and aerial extent of each drill pad, reserve/completion/flare pit, access road ingress/egress points, drilling rig, dikes/ditches, existing wells/infrastructure; proposed cuts and fills; and topsoil and spoil material stockpile locations are depicted on the exhibits for each project where applicable. Site-specific conditions may require slight deviation in actual equipment and facility layout; however, the area of disturbance, as described in the survey, will not be exceeded.

For the protection of livestock and wildlife, all open pits and cellars will be fenced to prevent wildlife or livestock entry. Total height of pit fencing will be at least 42 inches and corner posts will be cemented and/or braced in such a manner as to keep the fence tight at all times. Standard steel, wood, or pipe posts shall be used between the corner braces. Maximum distance between any 2 fence posts shall be no greater than 16 feet.

Each well will utilize either a centralized tank battery, centralized fluids management system, or have tanks installed on its pad. Production tanks will be constructed, maintained, and operated to prevent unauthorized surface or subsurface discharges of liquids and to prevent livestock or wildlife entry. The tanks are not to be used for disposal of liquids from additional sources without prior approval of BLM.

Where produced liquids tanks are utilized, the tanks will be constructed, maintained, and operated to prevent unauthorized surface or subsurface discharges of liquids. The tanks will be fenced or capped to prevent livestock or wildlife entry. The tanks will be kept reasonably free from surface accumulations of liquid hydrocarbons. The tanks are not to be used for disposal of liquids from additional sources without the prior approval of the BLM.

J. Plans for Surface Reclamation:

The surface reclamation will be undertaken in two phases: interim and final. Interim reclamation is conducted following well completion and extends through the period of production. Interim reclamation is for the area of the well pad that is not required for production activities. Final reclamation is conducted following well plugging/conversion and/or facility abandonment processes.

Reclamation activities in both phases may include but is not limited to the re-contouring or re-configuration of topographic surfaces, restoration of drainage systems, segregation of spoils materials, minimizing surface disturbance, re-evaluating backfill requirements, pit closure, topsoil redistribution, soil treatments, seeding and weed control.

Interim Reclamation

Interim reclamation may include pit evaporation, fluid removal, pit solidification, re-contouring, ripping, spreading top soil, seeding, and/or weed control. Interim reclamation will be performed in accordance with OSO 1, or written notification will be provided to the BLM for approval. Where feasible, drilling locations, reserve pits, or access routes not utilized for production operations will be re-contoured to a natural appearance.

Interim re-contouring involves bringing all construction material from cuts and fills back onto the well pad and site and reestablishing the natural contours where desirable and practical. Fill and stockpiled spoils no longer necessary to the operation will be spread on the cut slopes and covered with stockpiled topsoil. All stockpiled top soils will be used for interim reclamation where practical to maintain soil viability. Where possible, the land surface will be left "rough" after re-contouring to ensure that the maximum surface area will be available to support the reestablishment of vegetative cover.

A reserve pit, upon being allowed to dry, will be backfilled and compacted with cover materials that are void of any topsoil, vegetation, large stones, rocks or foreign objects. Soils that are moisture laden, saturated, or partially/completely frozen will not be used for backfill or cover. The pit area will be mounded to allow for settling and to promote positive surface drainage away from the pit. Disposal of pit fluids and linings is discussed in Section G.

Final Reclamation

Final reclamation will be performed for unproductive wells and after the end of the life of a productive well. As soon as practical after the conclusion of drilling and testing operations, unproductive drill holes will be plugged and abandoned (P&A). Site and road reclamation will commence following plugging. In no case will reclamation at non-producing locations be initiated later than six (6) months from the date a well is plugged. A joint inspection of the disturbed area to be reclaimed may be requested by Kerr-McGee. The primary purpose of this inspection will be to review the existing conditions, or agree upon a revised final reclamation and abandonment plan. The BLM will be notified prior to commencement of reclamation operations. A Notice of Intent to Abandon will be filed for final recommendations regarding surface reclamation.

After plugging, all wellhead equipment that is no longer needed will be removed, and the well site will be reclaimed. Final contouring will blend with and follow as closely as practical the natural terrain and contours of the original site and surrounding areas. After re-contouring the site to the approximate contour that existed prior to pad construction, final grading will be conducted over the entire surface of the well site and access road. The area will be ripped to a depth of 18 to 24" on 18 to 24" centers, where practical. The surface soil material will be pitted with small depressions to form longitudinal depressions 12 to 18" deep, where practical. The entire area will be uniformly covered with the depressions constructed perpendicular to the natural flow of water.

Reclamation of roads will be performed at the discretion of the BLM. All unnecessary surface equipment and structures (e.g. cattle guards) and water control structures (e.g. culverts, drainage pipes) not needed to facilitate successful reclamation will be removed during final reclamation. Roads that will be reclaimed will be ripped to a depth of 18 inches where practical, re-contoured to approximate the original contour of the ground and seeded in accordance with the seeding specifications of the BLM.

Upon successfully completing reclamation of a P&A location, a Final Abandonment Notice will be submitted to the BLM.

Measures Common to Interim and Final Reclamation

Soil preparation will be conducted using a disk for areas in need of more soil preparation following site preparation. This will provide primary soil tillage to a depth no greater than 6 inches. Prior to reseeding, compacted areas will be scarified by ripping or chiseling to loosen compacted soils, promote water infiltration, and improve soil aeration and root penetration.

Seeding will occur year-round as conditions allow and will typically be accomplished through the use of a no-till rangeland style seed drill with a "picker box" in order to seed "fluffy" seed. Where drill seeding is not the preferred method, seed will be broadcast and then raked into the ground at double the rate of drill seeding. Seed mixes appropriate to the native plant community as determined and specified for each project location based on the site specific soils will be used for re-vegetation. The seed mixes will be selected from a list provided by or approved by the BLM, or a specific seed mix will be proposed by Kerr-McGee to the BLM and used after its approval. The selected specific seed mix for each well location and road segment will be utilized while performing interim and final reclamation for each project. All seed will be certified and tags will be maintained by Kerr-McGee. Every effort will be made to obtain "cheat grass free seed".

Seed Mix to be used for Well Site, Access Road, and Pipeline (as applicable):

Shadescale Mix	e Live Seed lbs/acre
Indian Ricegrass (Nezpar)	3
Sandberg bluegrass	0.75
Bottlebrush squirreltail	1
Great Basin Wildrye	0.5
Crested wheatgrass (Ephraim)	1.5
Winterfat	0.25
Shadscale	1.5
Four-wing saltbush	0.75
Forage Kochia	0.25
Total	9.5

Additional soil amendments and/or stabilization may be required on sites with poor soils and/or excessive erosion potential. Where severe erosion can become a problem and/or the use of machinery is not practical, seed will be hand broadcast and raked with twice the specified amount of seed. Slopes will be stabilized using materials specifically designed to prevent erosion on steep slopes and hold seed in place so vegetation can become permanently established. These materials will include, but are not limited to: erosion control blankets, hydro-mulch, and/or bonded fiber matrix at a rate to achieve a minimum of 80 percent soil coverage. Soil amendments such as "Sustain" (an organic fertilizer that will be applied at the rate 1,800 – 2,100 lbs/acre with seed) may also be dry broadcast or applied with hydro-seeding equipment.

Weed Control

All weed management will be done in accordance with the Vernal BLM Surface Disturbance Weed Policy. Noxious weeds will be controlled, as applicable, on project areas. Monitoring and management of noxious and/or invasive weeds of concern will be completed annually until the project is deemed successfully reclaimed by the surface management agency and/or owner according to the Anadarko Integrated Weed Management Plan. Noxious weed infestations will be mapped using a GPS unit and submitted to the BLM with information required in the Vernal BLM Surface Disturbance Weed

Policy. If herbicide is to be applied it will be done according to an approved Pesticide Use Permit (PUP), inclusive of applicable locations. All pesticide applications will be recorded using a Pesticide Application Record (PAR) and will be submitted along with a Pesticide Use Report (PUR) annually prior to Dec. 31.

Monitoring

Monitoring of reclaimed project areas will be completed annually during the growing season and actions to ensure reclamation success will be taken as needed. During the first two growing seasons an ocular methodology will be used to determine the success of the reclamation activities. During the 3rd growing season a 200 point line intercept (quantitative) methodology will be used to obtain basal cover. The goal is to have the reclaimed area reach 30% basal cover when compared to the reference site. If after three growing seasons the area has not reached 30% basal cover, additional reclamation activities may be necessary. Monitoring will continue until the reclaimed area reaches 75% basal cover of desirable vegetation when compared to the reference site. (Green River District Reclamation Guidelines)

All monitoring reports will be submitted electronically to the Vernal BLM in the form of a geo-database no later than March 31 of the calendar year following the data collection.

K. Surface/Mineral Ownership:

United States of America
Bureau of Land Management
170 South 500 East
Vernal, UT 84078
(435)781-4400

L. Other Information:**Onsite Specifics:**

- A 404 Stream Alteration Permit will be obtained to cross the Sand Wash in the SE/4 of the section - See Exhibit A or B.
- The operator will obtain the necessary 404 Stream Alteration Permit for the associated pipeline corridor for this pad.
- Facilities: Will be painted Shadow Grey
- Existing surface gas gathering pipeline will be removed from location if no longer in service

Cultural and Paleontological Resources

All personnel are strictly prohibited from collecting artifacts, any paleontological specimens or fossils, and from disturbing any significant cultural resources in the area. If artifacts, fossils, or any culturally sensitive materials are exposed or identified in the area of construction, all construction operations that would affect the newly discovered resource will cease, and Kerr-McGee will provide immediate notification to the BLM.

Resource Reports:

A Class I literature survey was completed on February 11, 2011, by Montgomery Archaeological Consultants, Inc (MOAC). For additional details please refer to report MOAC 10-243b.

A paleontological reconnaissance survey was completed on December 27, 2010, by Intermountain Paleo-Consulting. For additional details please refer to report IPC #10-32.

Biological field survey was completed on January 27, 2011, by Grasslands Consulting, Inc (GCI). For additional details please refer to report GCI-400.

Biological field survey was completed for the Southeast Trunk Liquid Line on June 2, 2011, by Grasslands Consulting, Inc (GCI). For additional details please refer to report GCI-457.

M. Lessee's or Operators' Representative & Certification:

Andy Lytle
Regulatory Analyst I
Kerr-McGee Oil & Gas Onshore LP
PO Box 173779
Denver, CO 80217-3779
(720) 929-6100

Tommy Thompson
General Manager, Drilling
Kerr-McGee Oil & Gas Onshore LP
PO Box 173779
Denver, CO 80217-3779
(720) 929-6724

Certification: All lease and/or unit operations will be conducted in such a manner that full compliance is made with all applicable laws, regulations, Onshore Oil and Gas Orders, the approved Plan of Operations, and any applicable Notice to Lessees.

The Operator will be fully responsible for the actions of its subcontractors. A complete copy of the approved "Application for Permit to Drill" will be furnished to the field representative(s) to ensure compliance and shall be on location during all construction and drilling operations.

Kerr-McGee Oil & Gas Onshore LP is considered to be the operator of the subject well. Kerr-McGee Oil & Gas Onshore LP agrees to be responsible under terms and conditions of the lease for the operations conducted upon leased lands.

Bond coverage pursuant to 43 CFR 3104 for lease activities is being provided by Bureau of Land Management Nationwide Bond WYB000291.

I hereby certify that I, or persons under my supervision, have inspected the proposed drill site and access route, that I am familiar with the conditions that currently exist; that I have full knowledge of the State and Federal laws applicable to this operation; that the statements made in this plan are, to the best of my knowledge, true and correct; and the work associated with the operations proposed herein will be performed in conformity with this APD package and the terms and conditions under which it is approved. I also certify that I, or the company I represent, am responsible for operations conducted under this application. These statements are subject to the provisions of 18 U.S.C. 1001 for the filing of false statements.



Laura Abrams

June 2, 2011
Date



Kerr-McGee Oil & Gas Onshore LP
PO Box 173779
DENVER, CO 80217-3779

April 4, 2011

Ms. Diana Mason
Division of Oil, Gas and Mining
P.O. Box 145801
Salt Lake City, UT 84114-6100

Re: Directional Drilling R649-3-11
NBU 922-30H2AS
T9S-R22E
Section 30 SENE (Surf), SENE (Bottom)
Surface: 1564' FNL, 1224' FEL
Bottom Hole: 1583' FNL, 612' FEL
Uintah County, Utah

Dear Ms. Mason:

Pursuant to the filing of Kerr-McGee Oil & Gas Onshore LP's (Kerr-McGee) Application for Permit to Drill regarding the above referenced well, we are hereby submitting this letter in accordance with Oil & Gas Conservation Rule R649-3-11 pertaining to Directional Drilling.

- Kerr-McGee's NBU 922-30H2AS is located within the Natural Buttes Unit area.
- Kerr-McGee is permitting this well as a directional well in order to minimize surface disturbance. Locating the well at the surface location and directionally drilling from this location, Kerr-McGee will be able to utilize the existing roads and pipelines in the area.
- Furthermore, Kerr-McGee certifies that it is the sole working interest owner within 460 feet of the entire directional well bore.

Therefore, based on the above stated information, Kerr-McGee Oil & Gas Onshore LP requests the permit be granted pursuant to R649-3-11.

Sincerely,

KERR-MCGEE OIL & GAS ONSHORE LP

A handwritten signature in blue ink that reads 'Joe Matney'.

Joe Matney
Sr. Staff Landman

United States Department of the Interior

BUREAU OF LAND MANAGEMENT

Utah State Office

P.O. Box 45155

Salt Lake City, Utah 84145-0155

IN REPLY REFER TO:

3160

(UT-922)

June 27, 2011

Memorandum

To: Assistant District Manager Minerals, Vernal District

From: Michael Coulthard, Petroleum Engineer

Subject: 2011 Plan of Development Natural Buttes Unit
Uintah County, Utah.

Pursuant to email between Diana Whitney, Division of Oil, Gas and Mining, and Mickey Coulthard, Utah State Office, Bureau of Land Management, the following wells are planned for calendar year 2011 within the Natural Buttes Unit, Uintah County, Utah.

API #	WELL NAME	LOCATION
-------	-----------	----------

(Proposed PZ WASATCH-MESA VERDE)

NBU 922-30M PAD

43-047-51691	NBU 922-30L4CS	Sec 30 T09S R22E 0576 FSL 0216 FWL
	BHL	Sec 30 T09S R22E 1380 FSL 0758 FWL

43-047-51692	NBU 922-30M1BS	Sec 30 T09S R22E 0566 FSL 0215 FWL
	BHL	Sec 30 T09S R22E 1055 FSL 0758 FWL

43-047-51693	NBU 922-30M1CS	Sec 30 T09S R22E 0556 FSL 0213 FWL
	BHL	Sec 30 T09S R22E 0730 FSL 0757 FWL

43-047-51694	NBU 922-30M4BS	Sec 30 T09S R22E 0536 FSL 0210 FWL
	BHL	Sec 30 T09S R22E 0405 FSL 0757 FWL

43-047-51695	NBU 922-30N4CS	Sec 30 T09S R22E 0546 FSL 0212 FWL
	BHL	Sec 30 T09S R22E 0252 FSL 1974 FWL

NBU 922-30G PAD

43-047-51696	NBU 922-30G3DS	Sec 30 T09S R22E 2550 FNL 2411 FEL
	BHL	Sec 30 T09S R22E 2517 FNL 1846 FEL

43-047-51697	NBU 922-30G4BS	Sec 30 T09S R22E 2544 FNL 2403 FEL
	BHL	Sec 30 T09S R22E 2199 FNL 1677 FEL

43-047-51698	NBU 922-30I2AS	Sec 30 T09S R22E 2557 FNL 2419 FEL
	BHL	Sec 30 T09S R22E 2527 FSL 0856 FEL

43-047-51699	NBU 922-30J1BS	Sec 30 T09S R22E 2563 FNL 2426 FEL
	BHL	Sec 30 T09S R22E 2360 FSL 1675 FEL

RECEIVED: June 27, 2011

API #	WELL NAME	LOCATION
-------	-----------	----------

(Proposed PZ WASATCH-MESA VERDE)

NBU 922-30G PAD

43-047-51700	NBU 922-30G1CS	Sec 30 T09S R22E 2538 FNL 2395 FEL
	BHL	Sec 30 T09S R22E 1873 FNL 1678 FEL

43-047-51701	NBU 922-30J4BS	Sec 30 T09S R22E 2569 FNL 2434 FEL
	BHL	Sec 30 T09S R22E 1709 FSL 1674 FEL

NBU 922-30H PAD

43-047-51702	NBU 922-30G1BS	Sec 30 T09S R22E 1583 FNL 1247 FEL
	BHL	Sec 30 T09S R22E 1547 FNL 1679 FEL

43-047-51703	NBU 922-30H2AS	Sec 30 T09S R22E 1564 FNL 1224 FEL
	BHL	Sec 30 T09S R22E 1583 FNL 0612 FEL

43-047-51704	NBU 922-30H3AS	Sec 30 T09S R22E 1571 FNL 1232 FEL
	BHL	Sec 30 T09S R22E 2003 FNL 0685 FEL

43-047-51705	NBU 922-30H3DS	Sec 30 T09S R22E 1577 FNL 1240 FEL
	BHL	Sec 30 T09S R22E 2369 FNL 0723 FEL

NBU 922-30L PAD

43-047-51706	NBU 922-30E4BS	Sec 30 T09S R22E 2112 FSL 0826 FWL
	BHL	Sec 30 T09S R22E 2194 FNL 0760 FWL

43-047-51707	NBU 922-30E4CS	Sec 30 T09S R22E 2101 FSL 0809 FWL
	BHL	Sec 30 T09S R22E 2519 FNL 0760 FWL

43-047-51708	NBU 922-30K4BS	Sec 30 T09S R22E 2106 FSL 0817 FWL
	BHL	Sec 30 T09S R22E 1872 FSL 1978 FWL

43-047-51709	NBU 922-30L1BS	Sec 30 T09S R22E 2090 FSL 0792 FWL
	BHL	Sec 30 T09S R22E 2355 FSL 0759 FWL

43-047-51710	NBU 922-30L4BS	Sec 30 T09S R22E 2096 FSL 0800 FWL
	BHL	Sec 30 T09S R22E 1705 FSL 0758 FWL

922-30N PAD

43-047-51711	NBU 922-30N1BS	Sec 30 T09S R22E 0542 FSL 1734 FWL
	BHL	Sec 30 T09S R22E 1222 FSL 1976 FWL

43-047-51712	NBU 922-30J4CS	Sec 30 T09S R22E 0547 FSL 1754 FWL
	BHL	Sec 30 T09S R22E 1384 FSL 1673 FEL


43-047-51713	NBU 922-30K4CS	Sec 30 T09S R22E 0539 FSL 1724 FWL
	BHL	Sec 30 T09S R22E 1547 FSL 1977 FWL

43-047-51714	NBU 922-30N4BS	Sec 30 T09S R22E 0544 FSL 1744 FWL
	BHL	Sec 30 T09S R22E 0571 FSL 1974 FWL


43-047-51715	NBU 922-30O1BS	Sec 30 T09S R22E 0550 FSL 1763 FWL
	BHL	Sec 30 T09S R22E 1058 FSL 1672 FEL

API Number: 4304751703
Well Name: NBU 922-30H2AS
 Township T0.9 . Range R2.2 . Section 30
Meridian: SLBM
 Operator: KERR-MCGEE OIL & GAS ONSHORE, L.P.

Map Prepared:
 Map Produced by Diana Mason

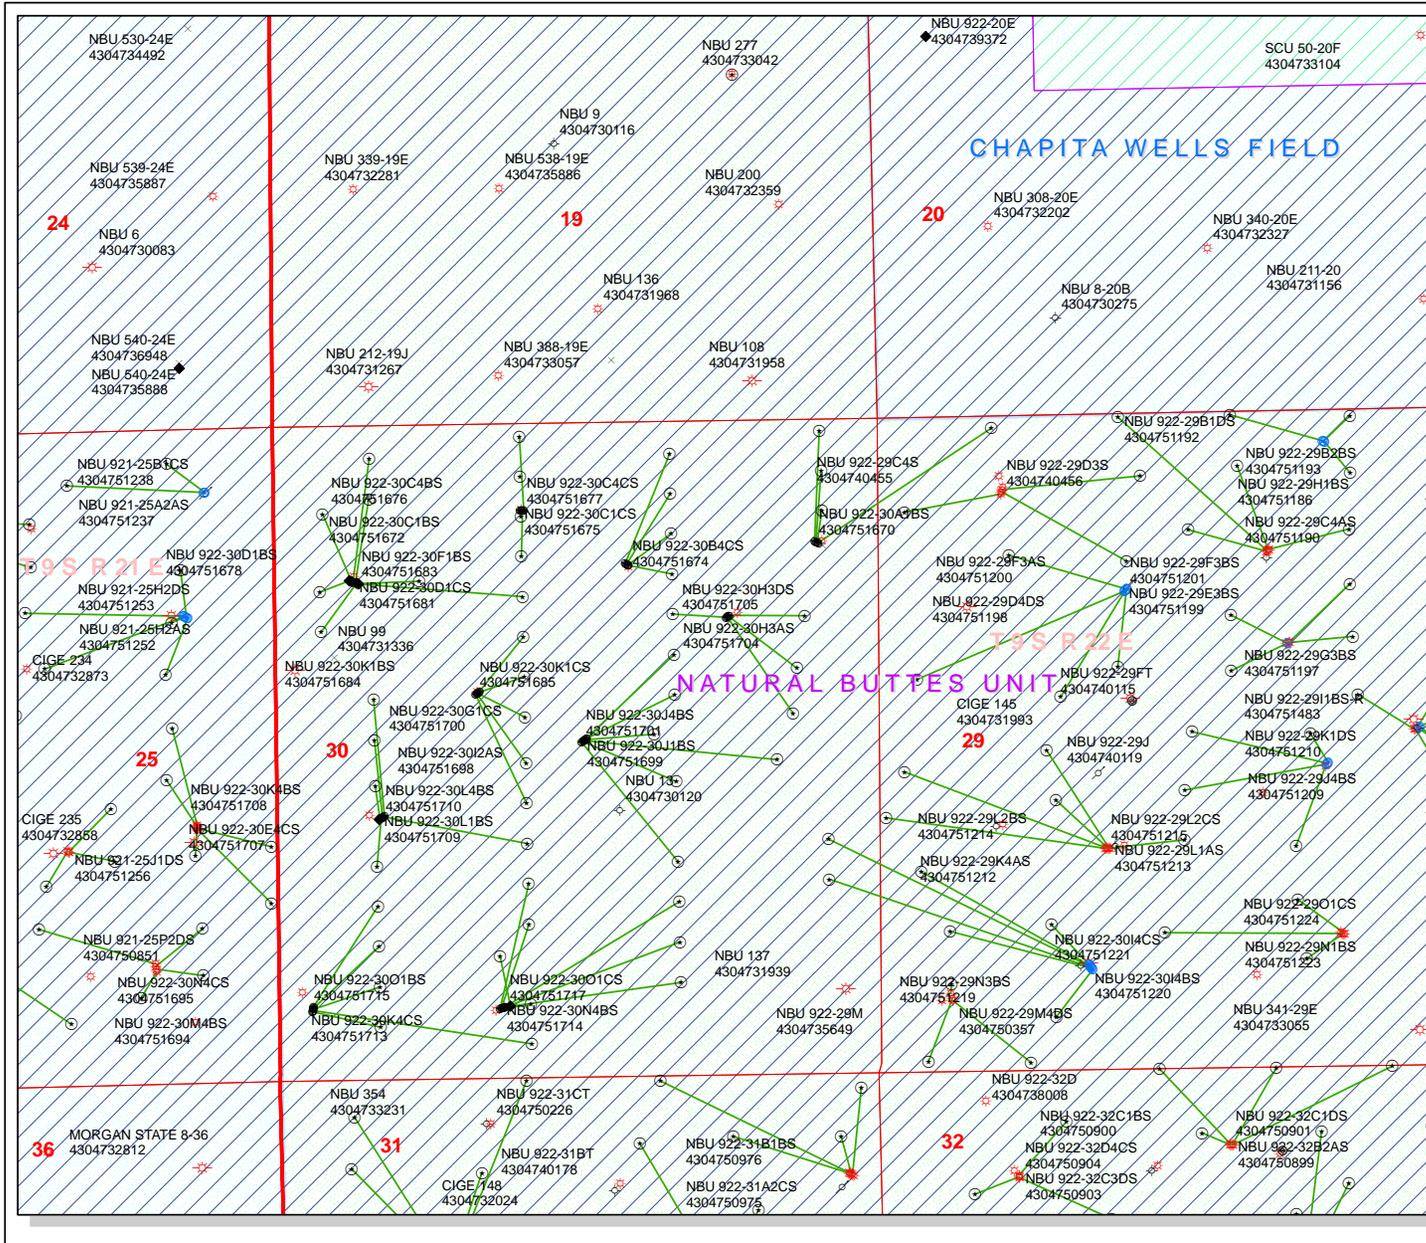

Units		Wells Query Status	
ACTIVE	APD - Approved Permit	DRILL - Spudded (Drilling Commenced)	LA - Location Abandoned
EXPLORATORY	GAS STORAGE	GIW - Gas Injection	LOC - New Location
NF PP OIL	NF SECONDARY	GS - Gas Storage	DPS - Operation Suspended
PI OIL	PP GAS	PA - Plugged Abandoned	PA - Plugged Abandoned
PP GEOTHERMAL	PP OIL	PGW - Producing Gas Well	POW - Producing Oil Well
SECONDARY	TERMINATED	RET - Returned APD	SGW - Shut-in Gas Well
Unknown	ABANDONED	TA - Temp. Abandoned	TW - Test Well
ACTIVE	COMBINED	WDW - Water Disposal	WIW - Water Injection Well
INACTIVE	STORAGE	WSW - Water Supply Well	
TERMINATED	Sections		
	Township		

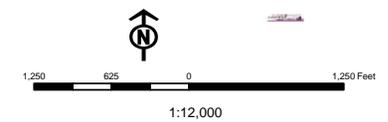

WORKSHEET APPLICATION FOR PERMIT TO DRILL

APD RECEIVED: 6/21/2011**API NO. ASSIGNED:** 43047517030000**WELL NAME:** NBU 922-30H2AS**OPERATOR:** KERR-MCGEE OIL & GAS ONSHORE, L.P. (N2995)**PHONE NUMBER:** 720 929-6356**CONTACT:** Laura Abrams**PROPOSED LOCATION:** SENE 30 090S 220E**Permit Tech Review:** **SURFACE:** 1564 FNL 1224 FEL**Engineering Review:** **BOTTOM:** 1583 FNL 0612 FEL**Geology Review:** **COUNTY:** UINTAH**LATITUDE:** 40.01000**LONGITUDE:** -109.47690**UTM SURF EASTINGS:** 629998.00**NORTHINGS:** 4429768.00**FIELD NAME:** NATURAL BUTTES**LEASE TYPE:** 1 - Federal**LEASE NUMBER:** UTU463**PROPOSED PRODUCING FORMATION(S):** WASATCH-MESA VERDE**SURFACE OWNER:** 1 - Federal**COALBED METHANE:** NO**RECEIVED AND/OR REVIEWED:**

- PLAT**
- Bond:** FEDERAL - WYB000291
- Potash**
- Oil Shale 190-5**
- Oil Shale 190-3**
- Oil Shale 190-13**
- Water Permit:** 43-8496
- RDCC Review:**
- Fee Surface Agreement**
- Intent to Commingle**

Commingle Approved**LOCATION AND SITING:**

- R649-2-3.**
- Unit:** NATURAL BUTTES
- R649-3-2. General**
- R649-3-3. Exception**
- Drilling Unit**
- Board Cause No:** Cause 173-14
- Effective Date:** 12/2/1999
- Siting:** Suspends General Siting
- R649-3-11. Directional Drill**

Comments: Presite Completed

Stipulations:

- 3 - Commingle - ddoucet
- 4 - Federal Approval - dmason
- 15 - Directional - dmason
- 17 - Oil Shale 190-5(b) - dmason

RECEIVED: August 17, 2011



GARY R. HERBERT
Governor

GREGORY S. BELL
Lieutenant Governor

State of Utah

DEPARTMENT OF NATURAL RESOURCES

MICHAEL R. STYLER
Executive Director

Division of Oil, Gas and Mining

JOHN R. BAZA
Division Director

Permit To Drill

Well Name: NBU 922-30H2AS
API Well Number: 43047517030000
Lease Number: UTU463
Surface Owner: FEDERAL
Approval Date: 8/17/2011

Issued to:

KERR-MCGEE OIL & GAS ONSHORE, L.P., P.O. Box 173779, Denver, CO 80217

Authority:

Pursuant to Utah Code Ann. §40-6-1 et seq., and Utah Administrative Code R649-3-1 et seq., the Utah Division of Oil, Gas and Mining issues conditions of approval, and permit to drill the listed well. This permit is issued in accordance with the requirements of Cause 173-14. The expected producing formation or pool is the WASATCH-MESA VERDE Formation(s), completion into any other zones will require filing a Sundry Notice (Form 9). Completion and commingling of more than one pool will require approval in accordance with R649-3-22.

Duration:

This approval shall expire one year from the above date unless substantial and continuous operation is underway, or a request for extension is made prior to the expiration date

Commingle:

In accordance with Board Cause No. 173-14, commingling of the production from the Wasatch formation and the Mesaverde formation in this well is allowed.

General:

Compliance with the requirements of Utah Admin. R. 649-1 et seq., the Oil and Gas Conservation General Rules, and the applicable terms and provisions of the approved Application for permit to drill.

Conditions of Approval:

State approval of this well does not supercede the required federal approval, which must be obtained prior to drilling.

In accordance with Utah Admin. R.649-3-11, Directional Drilling, the operator shall submit a complete angular deviation and directional survey report to the Division within 30 days following completion of the well.

In accordance with the Order in Cause No. 190-5(b) dated October 28, 1982, the operator shall comply with the requirements of Rules R649-3-31 and R649-3-27 pertaining to Designated Oil Shale Areas. Additionally, the operators shall ensure that the surface and or production casing is properly cemented over the entire oil shale section as defined by Rule R649-3-31. The Operator shall report the actual depth the oil shale is encountered to the division.

Notification Requirements:

The operator is required to notify the Division of Oil, Gas and Mining of the following actions during drilling of this well:

- Within 24 hours following the spudding of the well – contact Carol Daniels at 801-538-5284 (please leave a voicemail message if not available)
- OR
- submit an electronic sundry notice (pre-registration required) via the Utah Oil & Gas website at <http://oilgas.ogm.utah.gov>

Reporting Requirements:

All reports, forms and submittals as required by the Utah Oil and Gas Conservation General Rules will be promptly filed with the Division of Oil, Gas and Mining, including but not limited to:

- Entity Action Form (Form 6) – due within 5 days of spudding the well
- Monthly Status Report (Form 9) – due by 5th day of the following calendar month
- Requests to Change Plans (Form 9) – due prior to implementation
- Written Notice of Emergency Changes (Form 9) – due within 5 days
- Notice of Operations Suspension or Resumption (Form 9) – due prior to implementation
- Report of Water Encountered (Form 7) – due within 30 days after completion
- Well Completion Report (Form 8) – due within 30 days after completion or plugging

Approved By:



For John Rogers
Associate Director, Oil & Gas

RECEIVED

UNITED STATES
DEPARTMENT OF THE INTERIOR
BUREAU OF LAND MANAGEMENT

**APPLICATION FOR PERMIT TO DRILL OR REENTER
BLM, Vernal Utah**

1a. Type of Work: <input checked="" type="checkbox"/> DRILL <input type="checkbox"/> REENTER		5. Lease Serial No. UTU463
1b. Type of Well: <input type="checkbox"/> Oil Well <input checked="" type="checkbox"/> Gas Well <input type="checkbox"/> Other <input checked="" type="checkbox"/> Single Zone <input type="checkbox"/> Multiple Zone		6. If Indian, Allottee or Tribe Name
2. Name of Operator KERR-MCGEE OIL&GAS ONSHORE		7. If Unit or CA Agreement, Name and No. UTU63047A
Contact: LAURA ABRAMS Laura.Abrams@anadarko.com		8. Lease Name and Well No. NBU 922-30H2AS
3a. Address PO BOX 173779 DENVER, CO 80202-3779	3b. Phone No. (include area code) Ph: 720-929-6356 Fx: 720-929-7356	9. API Well No. 43 047 51763
4. Location of Well (Report location clearly and in accordance with any State requirements. *) At surface SENE 1564FNL 1224FEL 40.009980 N Lat, 109.477663 W Lon At proposed prod. zone SENE 1583FNL 612FEL 40.009929 N Lat, 109.475478 W Lon		10. Field and Pool, or Exploratory NATURAL BUTTES
14. Distance in miles and direction from nearest town or post office* APPROXIMATELY 42.2 MILES SOUTH OF VERNAL, UT		11. Sec., T., R., M., or Blk. and Survey or Area Sec 30 T9S R22E Mer SLB
15. Distance from proposed location to nearest property or lease line, ft. (Also to nearest drig. unit line, if any) 612'	16. No. of Acres in Lease 551.00	12. County or Parish UINTAH COUNTY
18. Distance from proposed location to nearest well, drilling, completed, applied for, on this lease, ft. 519'	19. Proposed Depth 9580 MD 9512 TVD	13. State UT
21. Elevations (Show whether DF, KB, RT, GL, etc.) 4941 GL	22. Approximate date work will start 12/01/2011	17. Spacing Unit dedicated to this well
		20. BLM/BIA Bond No. on file WYB000291
		23. Estimated duration 60-90 DAYS

24. Attachments

The following, completed in accordance with the requirements of Onshore Oil and Gas Order No. 1, shall be attached to this form:

- | | |
|---|--|
| 1. Well plat certified by a registered surveyor. | 4. Bond to cover the operations unless covered by an existing bond on file (see Item 20 above). |
| 2. A Drilling Plan. | 5. Operator certification |
| 3. A Surface Use Plan (if the location is on National Forest System Lands, the SUPO shall be filed with the appropriate Forest Service Office). | 6. Such other site specific information and/or plans as may be required by the authorized officer. |

25. Signature (Electronic Submission)	Name (Printed/Typed) LAURA ABRAMS Ph: 720-929-6356	Date 06/21/2011
Title REGULATORY ANALYST II		
Approved by (Signature) 	Name (Printed/Typed) Jerry Kenczka	Date DEC 06 2011
Title Assistant Field Manager Lands & Mineral Resources	Office VERNAL FIELD OFFICE	

Application approval does not warrant or certify the applicant holds legal or equitable title to those rights in the subject lease which would entitle the applicant to conduct operations thereon.
Conditions of approval, if any, are attached.

CONDITIONS OF APPROVAL ATTACHED

Title 18 U.S.C. Section 1001 and Title 43 U.S.C. Section 1212, make it a crime for any person knowingly and willfully to make to any department or agency of the United States any false, fictitious or fraudulent statements or representations as to any matter within its jurisdiction.

Additional Operator Remarks (see next page)

Electronic Submission #111103 verified by the BLM Well Information System
For KERR-MCGEE OIL&GAS ONSHORE

RECEIVED

NOTICE OF APPROVAL

DEC 14 2011

DIV. OF OIL, GAS & MINERAL

** OPERATOR-SUBMITTED ** OPERATOR-SUBMITTED ** OPERATOR-SUBMITTED **

UDOGM

11SX50489AG

205-03/25/2011 3/31/11



UNITED STATES DEPARTMENT OF THE INTERIOR
BUREAU OF LAND MANAGEMENT
VERNAL FIELD OFFICE
170 South 500 East VERNAL, UT 84078 (435) 781-4400



CONDITIONS OF APPROVAL FOR APPLICATION FOR PERMIT TO DRILL

Company: Kerr-McGee Oil & Gas Onshore, LP Location: SENE, Sec. 30, T9S, R22E
Well No: NBU 922-30H2AS Lease No: UTU-463
API No: 43-047-51703 Agreement: Natural Buttes

OFFICE NUMBER: (435) 781-4400

OFFICE FAX NUMBER: (435) 781-3420

**A COPY OF THESE CONDITIONS SHALL BE FURNISHED TO YOUR
FIELD REPRESENTATIVE TO INSURE COMPLIANCE**

All lease and/or unit operations are to be conducted in such a manner that full compliance is made with the applicable laws, regulations (43 CFR Part 3160), and this approved Application for Permit to Drill including Surface and Downhole Conditions of Approval. The operator is considered fully responsible for the actions of his subcontractors. A copy of the approved APD must be on location during construction, drilling, and completion operations. **This permit is approved for a two (2) year period, or until lease expiration, whichever occurs first. An additional extension, up to two (2) years, may be applied for by sundry notice prior to expiration.**

NOTIFICATION REQUIREMENTS

Location Construction (Notify Environmental Scientist)	-	Forty-Eight (48) hours prior to construction of location and access roads.
Location Completion (Notify Environmental Scientist)	-	Prior to moving on the drilling rig.
Spud Notice (Notify Petroleum Engineer)	-	Twenty-Four (24) hours prior to spudding the well.
Casing String & Cementing (Notify Supv. Petroleum Tech.)	-	Twenty-Four (24) hours prior to running casing and cementing all casing strings to: blm ut vn opreport@blm.gov
BOP & Related Equipment Tests (Notify Supv. Petroleum Tech.)	-	Twenty-Four (24) hours prior to initiating pressure tests.
First Production Notice (Notify Petroleum Engineer)	-	Within Five (5) business days after new well begins or production resumes after well has been off production for more than ninety (90) days.

SURFACE USE PROGRAM CONDITIONS OF APPROVAL (COAs)

- Kerr McGee will adhere to all applicant committed conservation measures and conservation recommendations that are stated in the USFWS's "Final Biological Opinion for the Anadarko Petroleum Corporation Natural Buttes Unit and Bonanza Area Natural Gas Development Project.
- The operator will follow the Green River District Reclamation Guidelines for Reclamation.

Mitigation for Invasive Weeds

- All vehicles and equipment will be cleaned either through power-washing, or other approved method, if the vehicles or equipment were previously operated outside the Uinta Basin, to prevent weed seed introduction.
- All disturbance areas will be monitored for noxious weeds annually, for a minimum of three growing seasons following completion of project or until desirable vegetation is established
- Noxious and invasive weeds will be controlled throughout the area of project disturbance.
- Noxious weeds will be inventoried and reported to BLM in the annual reclamation report. Where an integrated pest management program is applicable, coordination has been undertaken with the state and local management program (if existing). A copy of the pest management plan will be submitted for each project.
- A pesticide use permit (PUP) will be obtained for the project, if applicable.

Mitigation for Paleontology

- A permitted paleontologist is to be present for monitor purposes during all surface disturbing activities: examples include the following building of the well pad, access road, and pipelines

Mitigation Measures for Colorado River Fish Species:

- The best method to avoid entrapment is to pump from an off-channel location – one that does not connect to the river during high spring flows. An infiltration gallery constructed in a BLM and Service approved location is best.
- If the pump head is located in the river channel where larval fish are known to occur, the following measures apply:
 - a. do not situate the pump in a low-flow or no-flow area as these habitats tend to concentrate larval fishes;
 - b. limit the amount of pumping, to the greatest extent possible, during that period of the year when larval fish may be present (see above); and
 - c. limit the amount of pumping, to the greatest extent possible, during the pre-dawn hours as larval drift studies indicate that this is a period of greatest daily activity.
- Screen all pump intakes with 3/32" mesh material.
- Report any fish impinged on the intake screen to the Service (801.975.3330) and the Utah Division of Wildlife Resources:
Northeastern Region
152 East 100 North, Vernal, UT 84078
Phone: (435) 781-9453

Mitigation for Migratory birds.

- Construction and drilling is not allowed from January 1 – August 31 to minimize impacts during Golden Eagle and Red-tailed hawk nesting
- If it is anticipated that construction or drilling will occur during the given timing restriction, a BLM or qualified biologist shall be notified so surveys can be conducted. Depending upon the results of the surveys, permission to proceed may or may not be recommended or granted by the BLM biologist.

**DOWNHOLE PROGRAM
CONDITIONS OF APPROVAL (COAs)**

SITE SPECIFIC DOWNHOLE COAs:

- A copy of Kerr McGee's Standard Operating Practices (SOP version: dated 7/17/08 and approved 7/28/08) shall be on location.
- Surface casing cement shall be brought to surface.
- Production casing cement shall be brought 200' up and into the surface casing.

All provisions outlined in Onshore Oil & Gas Order #2 Drilling Operations shall be strictly adhered to. The following items are emphasized:

DRILLING/COMPLETION/PRODUCING OPERATING STANDARDS

- The spud date and time shall be reported orally to Vernal Field Office within 24 hours of spudding.
- Notify Vernal Field Office Supervisory Petroleum Engineering Technician at least 24 hours in advance of casing cementing operations and BOPE & casing pressure tests.
- All requirements listed in Onshore Order #2 III. E. Special Drilling Operations are applicable for air drilling of surface hole.
- Blowout prevention equipment (BOPE) shall remain in use until the well is completed or abandoned. Closing unit controls shall remain unobstructed and readily accessible at all times. Choke manifolds shall be located outside of the rig substructure.
- All BOPE components shall be inspected daily and those inspections shall be recorded in the daily drilling report. Components shall be operated and tested as required by Onshore Oil & Gas Order No. 2 to insure good mechanical working order. All BOPE pressure tests shall be performed by a test pump with a chart recorder and **NOT** by the rig pumps. Test shall be reported in the driller's log.
- BOP drills shall be initially conducted by each drilling crew within 24 hours of drilling out from under the surface casing and weekly thereafter as specified in Onshore Oil & Gas Order No. 2.
- Casing pressure tests are required before drilling out from under all casing strings set and cemented in place.
- No aggressive/fresh hard-banded drill pipe shall be used within casing.
- **Cement baskets shall not be run on surface casing.**
- The operator must report all shows of water or water-bearing sands to the BLM. If flowing water is encountered it must be sampled, analyzed, and a copy of the analyses submitted to the BLM Vernal Field Office.
- The operator must report encounters of all non oil & gas mineral resources (such as Gilsonite, tar sands, oil shale, trona, etc.) to the Vernal Field Office, in writing, within 5 working days of each encounter. Each report shall include the well name/number, well location, date and depth (from KB

or GL) of encounter, vertical footage of the encounter and, the name of the person making the report (along with a telephone number) should the BLM need to obtain additional information.

- A complete set of angular deviation and directional surveys of a directional well will be submitted to the Vernal BLM office engineer within 30 days of the completion of the well.
- While actively drilling, chronologic drilling progress reports shall be filed directly with the BLM, Vernal Field Office on a weekly basis in sundry, letter format or e-mail to the Petroleum Engineers until the well is completed.
- A cement bond log (CBL) will be run from the production casing shoe to the top of cement and shall be utilized to determine the bond quality for the production casing. Submit a field copy of the CBL to this office.
- **Please submit an electronic copy of all other logs run on this well in LAS format to BLM_UT_VN_Welllogs@BLM.gov. This submission will supersede the requirement for submittal of paper logs to the BLM.**
- There shall be no deviation from the proposed drilling, completion, and/or workover program as approved. Safe drilling and operating practices must be observed. Any changes in operation must have prior approval from the BLM Vernal Field Office.

OPERATING REQUIREMENT REMINDERS:

- All wells, whether drilling, producing, suspended, or abandoned, shall be identified in accordance with 43 CFR 3162.6. There shall be a sign or marker with the name of the operator, lease serial number, well number, and surveyed description of the well.
- For information regarding production reporting, contact the Office of Natural Resources Revenue (ONRR) at www.ONRR.gov.
- Should the well be successfully completed for production, the BLM Vernal Field office must be notified when it is placed in a producing status. Such notification will be by written communication and must be received in this office by not later than the fifth business day following the date on which the well is placed on production. The notification shall provide, as a minimum, the following informational items:
 - Operator name, address, and telephone number.
 - Well name and number.
 - Well location (¼¼, Sec., Twn, Rng, and P.M.).
 - Date well was placed in a producing status (date of first production for which royalty will be paid).
 - The nature of the well's production, (i.e., crude oil, or crude oil and casing head gas, or natural gas and entrained liquid hydrocarbons).
 - The Federal or Indian lease prefix and number on which the well is located; otherwise the non-Federal or non-Indian land category, i.e., State or private.
 - Unit agreement and/or participating area name and number, if applicable.
 - Communitization agreement number, if applicable.
- Any venting or flaring of gas shall be done in accordance with Notice to Lessees (NTL) 4A and needs prior approval from the BLM Vernal Field Office.
- All undesirable events (fires, accidents, blowouts, spills, discharges) as specified in NTL 3A will be reported to the BLM, Vernal Field Office. Major events, as defined in NTL3A, shall be reported verbally within 24 hours, followed by a written report within 15 days. "Other than Major Events" will be reported in writing within 15 days. "Minor Events" will be reported on the Monthly Report of Operations and Production.
- Whether the well is completed as a dry hole or as a producer, "Well Completion and Recompletion Report and Log" (BLM Form 3160-4) shall be submitted not later than 30 days after completion of the well or after completion of operations being performed, in accordance with 43 CFR 3162.4-1. Two copies of all logs run, core descriptions, and all other surveys or data obtained and compiled during the drilling, workover, and/or completion operations, shall be filed on BLM Form 3160-4. Submit with the well completion report a geologic report including, at a minimum, formation tops, and a summary and conclusions. Also include deviation surveys, sample descriptions, strip logs,

core data, drill stem test data, and results of production tests if performed. Samples (cuttings, fluid, and/or gas) shall be submitted only when requested by the BLM, Vernal Field Office.

- All off-lease storage, off-lease measurement, or commingling on-lease or off-lease, shall have prior written approval from the BLM Vernal Field Office.
- Oil and gas meters shall be calibrated in place prior to any deliveries. The BLM Vernal Field Office Petroleum Engineers will be provided with a date and time for the initial meter calibration and all future meter proving schedules. A copy of the meter calibration reports shall be submitted to the BLM Vernal Field Office. All measurement facilities will conform to the API standards for liquid hydrocarbons and the AGA standards for natural gas measurement. All measurement points shall be identified as the point of sale or allocation for royalty purposes.
- A schematic facilities diagram as required by Onshore Oil & Gas Order No. 3 shall be submitted to the BLM Vernal Field Office within 30 days of installation or first production, whichever occurs first. All site security regulations as specified in Onshore Oil & Gas Order No. 3 shall be adhered to. All product lines entering and leaving hydrocarbon storage tanks will be effectively sealed in accordance with Onshore Oil & Gas Order No. 3.
- Any additional construction, reconstruction, or alterations of facilities, including roads, gathering lines, batteries, etc., which will result in the disturbance of new ground, shall require the filing of a suitable plan and need prior approval of the BLM Vernal Field Office. Emergency approval may be obtained orally, but such approval does not waive the written report requirement.
- No location shall be constructed or moved, no well shall be plugged, and no drilling or workover equipment shall be removed from a well to be placed in a suspended status without prior approval of the BLM Vernal Field Office. If operations are to be suspended for more than 30 days, prior approval of the BLM Vernal Field Office shall be obtained and notification given before resumption of operations.
- Pursuant to Onshore Oil & Gas Order No. 7, this is authorization for pit disposal of water produced from this well for a period of 90 days from the date of initial production. A permanent disposal method must be approved by this office and in operation prior to the end of this 90-day period. In order to meet this deadline, an application for the proposed permanent disposal method shall be submitted along with any necessary water analyses, as soon as possible, but no later than 45 days after the date of first production. Any method of disposal which has not been approved prior to the end of the authorized 90-day period will be considered as an Incident of Noncompliance and will be grounds for issuing a shut-in order until an acceptable manner for disposing of said water is provided and approved by this office.
- Unless the plugging is to take place immediately upon receipt of oral approval, the Field Office Petroleum Engineers must be notified at least 24 hours in advance of the plugging of the well, in order that a representative may witness plugging operations. If a well is suspended or abandoned, all pits must be fenced immediately until they are backfilled. The "Subsequent Report of Abandonment" (Form BLM 3160-5) must be submitted within 30 days after the actual plugging of the well bore, showing location of plugs, amount of cement in each, and amount of casing left in hole, and the current status of the surface restoration.

STATE OF UTAH DEPARTMENT OF NATURAL RESOURCES DIVISION OF OIL, GAS, AND MINING		FORM 9
SUNDRY NOTICES AND REPORTS ON WELLS		5. LEASE DESIGNATION AND SERIAL NUMBER: UTU463
Do not use this form for proposals to drill new wells, significantly deepen existing wells below current bottom-hole depth, reenter plugged wells, or to drill horizontal laterals. Use APPLICATION FOR PERMIT TO DRILL form for such proposals.		6. IF INDIAN, ALLOTTEE OR TRIBE NAME:
		7. UNIT or CA AGREEMENT NAME: NATURAL BUTTES
1. TYPE OF WELL Gas Well	8. WELL NAME and NUMBER: NBU 922-30H2AS	
2. NAME OF OPERATOR: KERR-MCGEE OIL & GAS ONSHORE, L.P.	9. API NUMBER: 43047517030000	
3. ADDRESS OF OPERATOR: P.O. Box 173779 1099 18th Street, Suite 600, Denver, CO, 80217 3779	PHONE NUMBER: 720 929-6511	9. FIELD and POOL or WILDCAT: NATURAL BUTTES
4. LOCATION OF WELL FOOTAGES AT SURFACE: 1564 FNL 1224 FEL QTR/QTR, SECTION, TOWNSHIP, RANGE, MERIDIAN: Qtr/Qtr: SENE Section: 30 Township: 09.0S Range: 22.0E Meridian: S	COUNTY: UINTAH	
	STATE: UTAH	
11. CHECK APPROPRIATE BOXES TO INDICATE NATURE OF NOTICE, REPORT, OR OTHER DATA		
TYPE OF SUBMISSION	TYPE OF ACTION	
<input type="checkbox"/> NOTICE OF INTENT Approximate date work will start: <input type="checkbox"/> SUBSEQUENT REPORT Date of Work Completion: <input checked="" type="checkbox"/> SPUD REPORT Date of Spud: 6/1/2012 <input type="checkbox"/> DRILLING REPORT Report Date:	<input type="checkbox"/> ACIDIZE <input type="checkbox"/> CHANGE TO PREVIOUS PLANS <input type="checkbox"/> CHANGE WELL STATUS <input type="checkbox"/> DEEPEN <input type="checkbox"/> OPERATOR CHANGE <input type="checkbox"/> PRODUCTION START OR RESUME <input type="checkbox"/> REPERFORATE CURRENT FORMATION <input type="checkbox"/> TUBING REPAIR <input type="checkbox"/> WATER SHUTOFF <input type="checkbox"/> WILDCAT WELL DETERMINATION	
	<input type="checkbox"/> ALTER CASING <input type="checkbox"/> CHANGE TUBING <input type="checkbox"/> COMMINGLE PRODUCING FORMATIONS <input type="checkbox"/> FRACTURE TREAT <input type="checkbox"/> PLUG AND ABANDON <input type="checkbox"/> RECLAMATION OF WELL SITE <input type="checkbox"/> SIDETRACK TO REPAIR WELL <input type="checkbox"/> VENT OR FLARE <input type="checkbox"/> SI TA STATUS EXTENSION <input type="checkbox"/> OTHER	<input type="checkbox"/> CASING REPAIR <input type="checkbox"/> CHANGE WELL NAME <input type="checkbox"/> CONVERT WELL TYPE <input type="checkbox"/> NEW CONSTRUCTION <input type="checkbox"/> PLUG BACK <input type="checkbox"/> RECOMPLETE DIFFERENT FORMATION <input type="checkbox"/> TEMPORARY ABANDON <input type="checkbox"/> WATER DISPOSAL <input type="checkbox"/> APD EXTENSION OTHER: <input style="width: 100px;" type="text"/>
12. DESCRIBE PROPOSED OR COMPLETED OPERATIONS. Clearly show all pertinent details including dates, depths, volumes, etc.		
MIRU TRIPLE A BUCKET RIG. DRILLED 20" CONDUCTOR HOLE TO 40'. RAN 14" 36.7# SCHEDULE 10 CONDUCTOR PIPE. CEMENT WITH 28 SACKS READY MIX. SPUD WELL LOCATION ON JUNE 1, 2012 AT 16:00 HRS.		
Accepted by the Utah Division of Oil, Gas and Mining FOR RECORD ONLY June 14, 2012		
NAME (PLEASE PRINT) Jaime Scharnowske	PHONE NUMBER 720 929-6304	TITLE Regulatory Analyst
SIGNATURE N/A	DATE 6/7/2012	

BLM - Vernal Field Office - Notification Form

Operator KERR-McGEE OIL & GAS Rig Name/# BUCKET RIG
 Submitted By J. Scharnowske Phone Number 720.929.6304
 Well Name/Number NBU 922-30H2AS
 Qtr/Qtr SENE Section 30 Township 9S Range 22E
 Lease Serial Number UTU463
 API Number 4304751703

Spud Notice – Spud is the initial spudding of the well, not drilling out below a casing string.

Date/Time 06/01/2012 09:00 HRS AM PM

Casing – Please report time casing run starts, not cementing times.

- Surface Casing
 Intermediate Casing
 Production Casing
 Liner
 Other

Date/Time 06/19/2012 08:00 HRS AM PM

BOPE

- Initial BOPE test at surface casing point
 BOPE test at intermediate casing point
 30 day BOPE test
 Other

RECEIVED

MAY 30 2012

DIV. OF OIL, GAS & MINING

Date/Time _____ AM PM

Remarks ESTIMATED DATE AND TIME. PLEASE CONTACT KENNY GATHINGS AT

435.828.0986 OR LOVEL YOUNG AT 435.781.7051

STATE OF UTAH
DEPARTMENT OF NATURAL RESOURCES
DIVISION OF OIL, GAS AND MINING

FORM 6

ENTITY ACTION FORM

Operator: KERR McGEE OIL & GAS ONSHORE LP Operator Account Number: N 2995
 Address: P.O. Box 173779
city DENVER
state CO zip 80217 Phone Number: (720) 929-6304

Well 1

API Number	Well Name		QQ	Sec	Twp	Rng	County
4304751703	NBU 922-30H2AS		SENE	30	9S	22E	UINTAH
Action Code	Current Entity Number	New Entity Number	Spud Date			Entity Assignment Effective Date	
B	99999	2900	6/1/2012			6/14/2012	
Comments: MIRU TRIPLE A BUCKET RIG. WSMVD SPUD WELL LOCATION ON 06/01/2012 AT 16:00 HRS. BHL: Swude							

Well 2

API Number	Well Name		QQ	Sec	Twp	Rng	County
Action Code	Current Entity Number	New Entity Number	Spud Date			Entity Assignment Effective Date	
Comments:							

Well 3

API Number	Well Name		QQ	Sec	Twp	Rng	County
Action Code	Current Entity Number	New Entity Number	Spud Date			Entity Assignment Effective Date	
Comments:							

ACTION CODES:

- A - Establish new entity for new well (single well only)
- B - Add new well to existing entity (group or unit well)
- C - Re-assign well from one existing entity to another existing entity
- D - Re-assign well from one existing entity to a new entity
- E - Other (Explain in 'comments' section)

JAIME SCHARNOWSKE

Name (Please Print)

Jaime Scharnowsk

Signature

REGULATORY ANALYST

6/7/2012

Title

Date

RECEIVED
JUN 08 2012

STATE OF UTAH DEPARTMENT OF NATURAL RESOURCES DIVISION OF OIL, GAS, AND MINING	FORM 9
5. LEASE DESIGNATION AND SERIAL NUMBER: UTU463	
6. IF INDIAN, ALLOTTEE OR TRIBE NAME:	
7. UNIT or CA AGREEMENT NAME: NATURAL BUTTES	
8. WELL NAME and NUMBER: NBU 922-30H2AS	
9. API NUMBER: 43047517030000	
9. FIELD and POOL or WILDCAT: NATURAL BUTTES	
COUNTY: Uintah	
STATE: UTAH	

SUNDRY NOTICES AND REPORTS ON WELLS

Do not use this form for proposals to drill new wells, significantly deepen existing wells below current bottom-hole depth, reenter plugged wells, or to drill horizontal laterals. Use APPLICATION FOR PERMIT TO DRILL form for such proposals.

1. TYPE OF WELL Gas Well	3. ADDRESS OF OPERATOR: P.O. Box 173779 1099 18th Street, Suite 600, Denver, CO, 80217 3779
2. NAME OF OPERATOR: KERR-MCGEE OIL & GAS ONSHORE, L.P.	PHONE NUMBER: 720 929-6511
4. LOCATION OF WELL FOOTAGES AT SURFACE: 1564 FNL 1224 FEL QTR/QTR, SECTION, TOWNSHIP, RANGE, MERIDIAN: Qtr/Qtr: SENE Section: 30 Township: 09.0S Range: 22.0E Meridian: S	

11. CHECK APPROPRIATE BOXES TO INDICATE NATURE OF NOTICE, REPORT, OR OTHER DATA

TYPE OF SUBMISSION	TYPE OF ACTION		
<input type="checkbox"/> NOTICE OF INTENT Approximate date work will start:	<input type="checkbox"/> ACIDIZE	<input type="checkbox"/> ALTER CASING	<input type="checkbox"/> CASING REPAIR
<input type="checkbox"/> SUBSEQUENT REPORT Date of Work Completion:	<input type="checkbox"/> CHANGE TO PREVIOUS PLANS	<input type="checkbox"/> CHANGE TUBING	<input type="checkbox"/> CHANGE WELL NAME
<input type="checkbox"/> SPUD REPORT Date of Spud:	<input type="checkbox"/> CHANGE WELL STATUS	<input type="checkbox"/> COMMINGLE PRODUCING FORMATIONS	<input type="checkbox"/> CONVERT WELL TYPE
<input checked="" type="checkbox"/> DRILLING REPORT Report Date: 7/6/2012	<input type="checkbox"/> DEEPEN	<input type="checkbox"/> FRACTURE TREAT	<input type="checkbox"/> NEW CONSTRUCTION
	<input type="checkbox"/> OPERATOR CHANGE	<input type="checkbox"/> PLUG AND ABANDON	<input type="checkbox"/> PLUG BACK
	<input type="checkbox"/> PRODUCTION START OR RESUME	<input type="checkbox"/> RECLAMATION OF WELL SITE	<input type="checkbox"/> RECOMPLETE DIFFERENT FORMATION
	<input type="checkbox"/> REPERFORATE CURRENT FORMATION	<input type="checkbox"/> SIDETRACK TO REPAIR WELL	<input type="checkbox"/> TEMPORARY ABANDON
	<input type="checkbox"/> TUBING REPAIR	<input type="checkbox"/> VENT OR FLARE	<input type="checkbox"/> WATER DISPOSAL
	<input type="checkbox"/> WATER SHUTOFF	<input type="checkbox"/> SI TA STATUS EXTENSION	<input type="checkbox"/> APD EXTENSION
	<input type="checkbox"/> WILDCAT WELL DETERMINATION	<input type="checkbox"/> OTHER	OTHER: <input style="width: 100px;" type="text"/>

12. DESCRIBE PROPOSED OR COMPLETED OPERATIONS. Clearly show all pertinent details including dates, depths, volumes, etc.

MIRU AIR RIG ON JULY 3, 2012. DRILLED SURFACE HOLE TO 2,800'. RAN SURFACE CASING AND CEMENTED. WELL IS WAITING ON ROTARY RIG. DETAILS OF CEMENT JOB WILL BE INCLUDED WITH WELL COMPLETION REPORT.

**Accepted by the
Utah Division of
Oil, Gas and Mining**

FOR RECORD ONLY

July 11, 2012

NAME (PLEASE PRINT) Jaime Scharnowske	PHONE NUMBER 720 929-6304	TITLE Regularatory Analyst
SIGNATURE N/A	DATE 7/8/2012	

STATE OF UTAH DEPARTMENT OF NATURAL RESOURCES DIVISION OF OIL, GAS, AND MINING	FORM 9 5. LEASE DESIGNATION AND SERIAL NUMBER: UTU463
SUNDRY NOTICES AND REPORTS ON WELLS Do not use this form for proposals to drill new wells, significantly deepen existing wells below current bottom-hole depth, reenter plugged wells, or to drill horizontal laterals. Use APPLICATION FOR PERMIT TO DRILL form for such proposals.	6. IF INDIAN, ALLOTTEE OR TRIBE NAME: 7. UNIT or CA AGREEMENT NAME: NATURAL BUTTES
1. TYPE OF WELL Gas Well	8. WELL NAME and NUMBER: NBU 922-30H2AS
2. NAME OF OPERATOR: KERR-MCGEE OIL & GAS ONSHORE, L.P.	9. API NUMBER: 43047517030000
3. ADDRESS OF OPERATOR: P.O. Box 173779 1099 18th Street, Suite 600, Denver, CO, 80217 3779	PHONE NUMBER: 720 929-6514
4. LOCATION OF WELL FOOTAGES AT SURFACE: 1564 FNL 1224 FEL QTR/QTR, SECTION, TOWNSHIP, RANGE, MERIDIAN: Qtr/Qtr: SENE Section: 30 Township: 09.0S Range: 22.0E Meridian: S	9. FIELD and POOL or WILDCAT: NATURAL BUTTES COUNTY: UINTAH STATE: UTAH

11. CHECK APPROPRIATE BOXES TO INDICATE NATURE OF NOTICE, REPORT, OR OTHER DATA

TYPE OF SUBMISSION	TYPE OF ACTION		
<input checked="" type="checkbox"/> NOTICE OF INTENT Approximate date work will start: 7/16/2012 <input type="checkbox"/> SUBSEQUENT REPORT Date of Work Completion: <input type="checkbox"/> SPUD REPORT Date of Spud: <input type="checkbox"/> DRILLING REPORT Report Date:	<input type="checkbox"/> ACIDIZE <input checked="" type="checkbox"/> CHANGE TO PREVIOUS PLANS <input type="checkbox"/> CHANGE WELL STATUS <input type="checkbox"/> DEEPEN <input type="checkbox"/> OPERATOR CHANGE <input type="checkbox"/> PRODUCTION START OR RESUME <input type="checkbox"/> REPERFORATE CURRENT FORMATION <input type="checkbox"/> TUBING REPAIR <input type="checkbox"/> WATER SHUTOFF <input type="checkbox"/> WILDCAT WELL DETERMINATION	<input type="checkbox"/> ALTER CASING <input type="checkbox"/> CHANGE TUBING <input type="checkbox"/> COMMINGLE PRODUCING FORMATIONS <input type="checkbox"/> FRACTURE TREAT <input type="checkbox"/> PLUG AND ABANDON <input type="checkbox"/> RECLAMATION OF WELL SITE <input type="checkbox"/> SIDETRACK TO REPAIR WELL <input type="checkbox"/> VENT OR FLARE <input type="checkbox"/> SI TA STATUS EXTENSION <input type="checkbox"/> OTHER	<input type="checkbox"/> CASING REPAIR <input type="checkbox"/> CHANGE WELL NAME <input type="checkbox"/> CONVERT WELL TYPE <input type="checkbox"/> NEW CONSTRUCTION <input type="checkbox"/> PLUG BACK <input type="checkbox"/> RECOMPLETE DIFFERENT FORMATION <input type="checkbox"/> TEMPORARY ABANDON <input type="checkbox"/> WATER DISPOSAL <input type="checkbox"/> APD EXTENSION OTHER: <input style="width: 100px;" type="text"/>

12. DESCRIBE PROPOSED OR COMPLETED OPERATIONS. Clearly show all pertinent details including dates, depths, volumes, etc.

The Operator requests approval for changes in the drilling plan. Specifically, the Operator requests approval for a FIT wavier, closed loop drilling option and a production casing change. The production casing change includes a switch from 4-1/2 inch I-80 11.6 LB BTC/LTC casing to 4-1/2 inch I-80 11.6 LB Ultra DQX/LTC casing. All other aspects of the previously approved drilling plan will not change. These proposals do not deviate from previously submitted and approved plans. Thank you.

**Accepted by the
 Utah Division of
 Oil, Gas and Mining**

Date: July 23, 2012

By: David K. Quist

NAME (PLEASE PRINT) Jaime Scharnowske	PHONE NUMBER 720 929-6304	TITLE Regulatory Analyst
SIGNATURE N/A	DATE 7/16/2012	

STATE OF UTAH DEPARTMENT OF NATURAL RESOURCES DIVISION OF OIL, GAS, AND MINING	FORM 9 5. LEASE DESIGNATION AND SERIAL NUMBER: UTU463
SUNDRY NOTICES AND REPORTS ON WELLS Do not use this form for proposals to drill new wells, significantly deepen existing wells below current bottom-hole depth, reenter plugged wells, or to drill horizontal laterals. Use APPLICATION FOR PERMIT TO DRILL form for such proposals.	6. IF INDIAN, ALLOTTEE OR TRIBE NAME: 7. UNIT or CA AGREEMENT NAME: NATURAL BUTTES
1. TYPE OF WELL Gas Well	8. WELL NAME and NUMBER: NBU 922-30H2AS
2. NAME OF OPERATOR: KERR-MCGEE OIL & GAS ONSHORE, L.P.	9. API NUMBER: 43047517030000
3. ADDRESS OF OPERATOR: P.O. Box 173779 1099 18th Street, Suite 600, Denver, CO, 80217 3779	PHONE NUMBER: 720 929-6511 9. FIELD and POOL or WILDCAT: NATURAL BUTTES
4. LOCATION OF WELL FOOTAGES AT SURFACE: 1564 FNL 1224 FEL QTR/QTR, SECTION, TOWNSHIP, RANGE, MERIDIAN: Qtr/Qtr: SENE Section: 30 Township: 09.0S Range: 22.0E Meridian: S	COUNTY: UINTAH STATE: UTAH

11. CHECK APPROPRIATE BOXES TO INDICATE NATURE OF NOTICE, REPORT, OR OTHER DATA

TYPE OF SUBMISSION	TYPE OF ACTION		
<input type="checkbox"/> NOTICE OF INTENT Approximate date work will start:	<input type="checkbox"/> ACIDIZE	<input type="checkbox"/> ALTER CASING	<input type="checkbox"/> CASING REPAIR
<input type="checkbox"/> SUBSEQUENT REPORT Date of Work Completion:	<input type="checkbox"/> CHANGE TO PREVIOUS PLANS	<input type="checkbox"/> CHANGE TUBING	<input type="checkbox"/> CHANGE WELL NAME
<input type="checkbox"/> SPUD REPORT Date of Spud:	<input type="checkbox"/> CHANGE WELL STATUS	<input type="checkbox"/> COMMINGLE PRODUCING FORMATIONS	<input type="checkbox"/> CONVERT WELL TYPE
<input checked="" type="checkbox"/> DRILLING REPORT Report Date: 9/5/2012	<input type="checkbox"/> DEEPEN	<input type="checkbox"/> FRACTURE TREAT	<input type="checkbox"/> NEW CONSTRUCTION
	<input type="checkbox"/> OPERATOR CHANGE	<input type="checkbox"/> PLUG AND ABANDON	<input type="checkbox"/> PLUG BACK
	<input type="checkbox"/> PRODUCTION START OR RESUME	<input type="checkbox"/> RECLAMATION OF WELL SITE	<input type="checkbox"/> RECOMPLETE DIFFERENT FORMATION
	<input type="checkbox"/> REPERFORATE CURRENT FORMATION	<input type="checkbox"/> SIDETRACK TO REPAIR WELL	<input type="checkbox"/> TEMPORARY ABANDON
	<input type="checkbox"/> TUBING REPAIR	<input type="checkbox"/> VENT OR FLARE	<input type="checkbox"/> WATER DISPOSAL
	<input type="checkbox"/> WATER SHUTOFF	<input type="checkbox"/> SI TA STATUS EXTENSION	<input type="checkbox"/> APD EXTENSION
	<input type="checkbox"/> WILDCAT WELL DETERMINATION	<input type="checkbox"/> OTHER	OTHER: <input style="width: 100px;" type="text"/>

12. DESCRIBE PROPOSED OR COMPLETED OPERATIONS. Clearly show all pertinent details including dates, depths, volumes, etc.

No Activity for the month of August 2012. Well TD at 2,800.

**Accepted by the
 Utah Division of
 Oil, Gas and Mining
 FOR RECORD ONLY
 September 11, 2012**

NAME (PLEASE PRINT) Jaime Scharnowske	PHONE NUMBER 720 929-6304	TITLE Regularatory Analyst
SIGNATURE N/A	DATE 9/5/2012	

STATE OF UTAH DEPARTMENT OF NATURAL RESOURCES DIVISION OF OIL, GAS, AND MINING	FORM 9
SUNDRY NOTICES AND REPORTS ON WELLS Do not use this form for proposals to drill new wells, significantly deepen existing wells below current bottom-hole depth, reenter plugged wells, or to drill horizontal laterals. Use APPLICATION FOR PERMIT TO DRILL form for such proposals.	5. LEASE DESIGNATION AND SERIAL NUMBER: UTU463
1. TYPE OF WELL Gas Well	6. IF INDIAN, ALLOTTEE OR TRIBE NAME:
2. NAME OF OPERATOR: KERR-MCGEE OIL & GAS ONSHORE, L.P.	7. UNIT or CA AGREEMENT NAME: NATURAL BUTTES
3. ADDRESS OF OPERATOR: P.O. Box 173779 1099 18th Street, Suite 600, Denver, CO, 80217 3779	8. WELL NAME and NUMBER: NBU 922-30H2AS
4. LOCATION OF WELL FOOTAGES AT SURFACE: 1564 FNL 1224 FEL QTR/QTR, SECTION, TOWNSHIP, RANGE, MERIDIAN: Qtr/Qtr: SENE Section: 30 Township: 09.0S Range: 22.0E Meridian: S	9. API NUMBER: 43047517030000
5. PHONE NUMBER: 720 929-6511	9. FIELD and POOL or WILDCAT: NATURAL BUTTES
	COUNTY: UINTAH
	STATE: UTAH

11. CHECK APPROPRIATE BOXES TO INDICATE NATURE OF NOTICE, REPORT, OR OTHER DATA

TYPE OF SUBMISSION	TYPE OF ACTION		
<input type="checkbox"/> NOTICE OF INTENT Approximate date work will start:	<input type="checkbox"/> ACIDIZE	<input type="checkbox"/> ALTER CASING	<input type="checkbox"/> CASING REPAIR
<input type="checkbox"/> SUBSEQUENT REPORT Date of Work Completion:	<input type="checkbox"/> CHANGE TO PREVIOUS PLANS	<input type="checkbox"/> CHANGE TUBING	<input type="checkbox"/> CHANGE WELL NAME
<input type="checkbox"/> SPUD REPORT Date of Spud:	<input type="checkbox"/> CHANGE WELL STATUS	<input type="checkbox"/> COMMINGLE PRODUCING FORMATIONS	<input type="checkbox"/> CONVERT WELL TYPE
<input checked="" type="checkbox"/> DRILLING REPORT Report Date: 10/3/2012	<input type="checkbox"/> DEEPEN	<input type="checkbox"/> FRACTURE TREAT	<input type="checkbox"/> NEW CONSTRUCTION
	<input type="checkbox"/> OPERATOR CHANGE	<input type="checkbox"/> PLUG AND ABANDON	<input type="checkbox"/> PLUG BACK
	<input type="checkbox"/> PRODUCTION START OR RESUME	<input type="checkbox"/> RECLAMATION OF WELL SITE	<input type="checkbox"/> RECOMPLETE DIFFERENT FORMATION
	<input type="checkbox"/> REPERFORATE CURRENT FORMATION	<input type="checkbox"/> SIDETRACK TO REPAIR WELL	<input type="checkbox"/> TEMPORARY ABANDON
	<input type="checkbox"/> TUBING REPAIR	<input type="checkbox"/> VENT OR FLARE	<input type="checkbox"/> WATER DISPOSAL
	<input type="checkbox"/> WATER SHUTOFF	<input type="checkbox"/> SI TA STATUS EXTENSION	<input type="checkbox"/> APD EXTENSION
	<input type="checkbox"/> WILDCAT WELL DETERMINATION	<input type="checkbox"/> OTHER	OTHER: <input style="width: 100px;" type="text"/>

12. DESCRIBE PROPOSED OR COMPLETED OPERATIONS. Clearly show all pertinent details including dates, depths, volumes, etc.

No Activity for the month of September 2012. Well TD at 2,800.

**Accepted by the
 Utah Division of
 Oil, Gas and Mining
 FOR RECORD ONLY
 October 03, 2012**

NAME (PLEASE PRINT) Lindsey Frazier	PHONE NUMBER 720 929-6857	TITLE Regulatory Analyst II
SIGNATURE N/A	DATE 10/3/2012	

STATE OF UTAH DEPARTMENT OF NATURAL RESOURCES DIVISION OF OIL, GAS, AND MINING		FORM 9
SUNDRY NOTICES AND REPORTS ON WELLS Do not use this form for proposals to drill new wells, significantly deepen existing wells below current bottom-hole depth, reenter plugged wells, or to drill horizontal laterals. Use APPLICATION FOR PERMIT TO DRILL form for such proposals.		5. LEASE DESIGNATION AND SERIAL NUMBER: UTU463
1. TYPE OF WELL Gas Well		6. IF INDIAN, ALLOTTEE OR TRIBE NAME:
2. NAME OF OPERATOR: KERR-MCGEE OIL & GAS ONSHORE, L.P.		7. UNIT or CA AGREEMENT NAME: NATURAL BUTTES
3. ADDRESS OF OPERATOR: P.O. Box 173779 1099 18th Street, Suite 600, Denver, CO, 80217 3779		8. WELL NAME and NUMBER: NBU 922-30H2AS
4. LOCATION OF WELL FOOTAGES AT SURFACE: 1564 FNL 1224 FEL QTR/QTR, SECTION, TOWNSHIP, RANGE, MERIDIAN: Qtr/Qtr: SENE Section: 30 Township: 09.0S Range: 22.0E Meridian: S		9. API NUMBER: 43047517030000
PHONE NUMBER: 720 929-6511		9. FIELD and POOL or WILDCAT: NATURAL BUTTES
COUNTY: UINTAH		STATE: UTAH
11. CHECK APPROPRIATE BOXES TO INDICATE NATURE OF NOTICE, REPORT, OR OTHER DATA		
TYPE OF SUBMISSION	TYPE OF ACTION	
<input type="checkbox"/> NOTICE OF INTENT Approximate date work will start:	<input type="checkbox"/> ACIDIZE	
<input type="checkbox"/> SUBSEQUENT REPORT Date of Work Completion:	<input type="checkbox"/> ALTER CASING	
<input type="checkbox"/> SPUD REPORT Date of Spud:	<input type="checkbox"/> CASING REPAIR	
<input checked="" type="checkbox"/> DRILLING REPORT Report Date: 11/5/2012	<input type="checkbox"/> CHANGE TO PREVIOUS PLANS	
	<input type="checkbox"/> CHANGE TUBING	
	<input type="checkbox"/> CHANGE WELL STATUS	
	<input type="checkbox"/> COMMINGLE PRODUCING FORMATIONS	
	<input type="checkbox"/> CHANGE WELL NAME	
	<input type="checkbox"/> DEEPEN	
	<input type="checkbox"/> CONVERT WELL TYPE	
	<input type="checkbox"/> OPERATOR CHANGE	
	<input type="checkbox"/> FRACTURE TREAT	
	<input type="checkbox"/> NEW CONSTRUCTION	
	<input type="checkbox"/> PRODUCTION START OR RESUME	
	<input type="checkbox"/> PLUG AND ABANDON	
	<input type="checkbox"/> PLUG BACK	
	<input type="checkbox"/> REPERFORATE CURRENT FORMATION	
	<input type="checkbox"/> RECLAMATION OF WELL SITE	
	<input type="checkbox"/> RECOMPLETE DIFFERENT FORMATION	
	<input type="checkbox"/> TUBING REPAIR	
	<input type="checkbox"/> SIDETRACK TO REPAIR WELL	
	<input type="checkbox"/> TEMPORARY ABANDON	
	<input type="checkbox"/> WATER SHUTOFF	
	<input type="checkbox"/> VENT OR FLARE	
	<input type="checkbox"/> WATER DISPOSAL	
	<input type="checkbox"/> SI TA STATUS EXTENSION	
	<input type="checkbox"/> WILDCAT WELL DETERMINATION	
	<input type="checkbox"/> OTHER: <input style="width: 100px;" type="text"/>	
12. DESCRIBE PROPOSED OR COMPLETED OPERATIONS. Clearly show all pertinent details including dates, depths, volumes, etc. No Activity for the month of October 2012. Well TD at 2,800.		
Accepted by the Utah Division of Oil, Gas and Mining FOR RECORD ONLY November 05, 2012		
NAME (PLEASE PRINT) Jaime Scharnowske	PHONE NUMBER 720 929-6304	TITLE Regularatory Analyst
SIGNATURE N/A	DATE 11/5/2012	

STATE OF UTAH DEPARTMENT OF NATURAL RESOURCES DIVISION OF OIL, GAS, AND MINING	FORM 9
SUNDRY NOTICES AND REPORTS ON WELLS	
Do not use this form for proposals to drill new wells, significantly deepen existing wells below current bottom-hole depth, reenter plugged wells, or to drill horizontal laterals. Use APPLICATION FOR PERMIT TO DRILL form for such proposals.	
1. TYPE OF WELL Gas Well	5. LEASE DESIGNATION AND SERIAL NUMBER: UTU463
2. NAME OF OPERATOR: KERR-MCGEE OIL & GAS ONSHORE, L.P.	6. IF INDIAN, ALLOTTEE OR TRIBE NAME:
3. ADDRESS OF OPERATOR: P.O. Box 173779 1099 18th Street, Suite 600, Denver, CO, 80217 3779	7. UNIT or CA AGREEMENT NAME: NATURAL BUTTES
PHONE NUMBER: 720 929-6511	8. WELL NAME and NUMBER: NBU 922-30H2AS
4. LOCATION OF WELL FOOTAGES AT SURFACE: 1564 FNL 1224 FEL QTR/QTR, SECTION, TOWNSHIP, RANGE, MERIDIAN: Qtr/Qtr: SENE Section: 30 Township: 09.0S Range: 22.0E Meridian: S	9. API NUMBER: 43047517030000
	9. FIELD and POOL or WILDCAT: NATURAL BUTTES
	COUNTY: UINTAH
	STATE: UTAH

11. CHECK APPROPRIATE BOXES TO INDICATE NATURE OF NOTICE, REPORT, OR OTHER DATA

TYPE OF SUBMISSION	TYPE OF ACTION		
<input type="checkbox"/> NOTICE OF INTENT Approximate date work will start:	<input type="checkbox"/> ACIDIZE	<input type="checkbox"/> ALTER CASING	<input type="checkbox"/> CASING REPAIR
<input type="checkbox"/> SUBSEQUENT REPORT Date of Work Completion:	<input type="checkbox"/> CHANGE TO PREVIOUS PLANS	<input type="checkbox"/> CHANGE TUBING	<input type="checkbox"/> CHANGE WELL NAME
<input type="checkbox"/> SPUD REPORT Date of Spud:	<input type="checkbox"/> CHANGE WELL STATUS	<input type="checkbox"/> COMMINGLE PRODUCING FORMATIONS	<input type="checkbox"/> CONVERT WELL TYPE
<input checked="" type="checkbox"/> DRILLING REPORT Report Date: 12/3/2012	<input type="checkbox"/> DEEPEN	<input type="checkbox"/> FRACTURE TREAT	<input type="checkbox"/> NEW CONSTRUCTION
	<input type="checkbox"/> OPERATOR CHANGE	<input type="checkbox"/> PLUG AND ABANDON	<input type="checkbox"/> PLUG BACK
	<input type="checkbox"/> PRODUCTION START OR RESUME	<input type="checkbox"/> RECLAMATION OF WELL SITE	<input type="checkbox"/> RECOMPLETE DIFFERENT FORMATION
	<input type="checkbox"/> REPERFORATE CURRENT FORMATION	<input type="checkbox"/> SIDETRACK TO REPAIR WELL	<input type="checkbox"/> TEMPORARY ABANDON
	<input type="checkbox"/> TUBING REPAIR	<input type="checkbox"/> VENT OR FLARE	<input type="checkbox"/> WATER DISPOSAL
	<input type="checkbox"/> WATER SHUTOFF	<input type="checkbox"/> SI TA STATUS EXTENSION	<input type="checkbox"/> APD EXTENSION
	<input type="checkbox"/> WILDCAT WELL DETERMINATION	<input type="checkbox"/> OTHER	OTHER: <input style="width: 100px;" type="text"/>

12. DESCRIBE PROPOSED OR COMPLETED OPERATIONS. Clearly show all pertinent details including dates, depths, volumes, etc.

No Activity for the month of November 2012. Well TD at 2,800.

Accepted by the
Utah Division of
Oil, Gas and Mining
FOR RECORD ONLY
 December 04, 2012

NAME (PLEASE PRINT) Lindsey Frazier	PHONE NUMBER 720 929-6857	TITLE Regulatory Analyst II
SIGNATURE N/A	DATE 12/3/2012	

STATE OF UTAH DEPARTMENT OF NATURAL RESOURCES DIVISION OF OIL, GAS, AND MINING	FORM 9
SUNDRY NOTICES AND REPORTS ON WELLS	
Do not use this form for proposals to drill new wells, significantly deepen existing wells below current bottom-hole depth, reenter plugged wells, or to drill horizontal laterals. Use APPLICATION FOR PERMIT TO DRILL form for such proposals.	
1. TYPE OF WELL Gas Well	5. LEASE DESIGNATION AND SERIAL NUMBER: UTU463
2. NAME OF OPERATOR: KERR-MCGEE OIL & GAS ONSHORE, L.P.	6. IF INDIAN, ALLOTTEE OR TRIBE NAME:
3. ADDRESS OF OPERATOR: P.O. Box 173779 1099 18th Street, Suite 600, Denver, CO, 80217 3779	7. UNIT or CA AGREEMENT NAME: NATURAL BUTTES
4. LOCATION OF WELL FOOTAGES AT SURFACE: 1564 FNL 1224 FEL QTR/QTR, SECTION, TOWNSHIP, RANGE, MERIDIAN: Qtr/Qtr: SENE Section: 30 Township: 09.0S Range: 22.0E Meridian: S	8. WELL NAME and NUMBER: NBU 922-30H2AS
PHONE NUMBER: 720 929-6511	9. API NUMBER: 43047517030000
9. FIELD and POOL or WILDCAT: NATURAL BUTTES	COUNTY: UINTAH
	STATE: UTAH

11. CHECK APPROPRIATE BOXES TO INDICATE NATURE OF NOTICE, REPORT, OR OTHER DATA

TYPE OF SUBMISSION	TYPE OF ACTION		
<input type="checkbox"/> NOTICE OF INTENT Approximate date work will start:	<input type="checkbox"/> ACIDIZE	<input type="checkbox"/> ALTER CASING	<input type="checkbox"/> CASING REPAIR
<input type="checkbox"/> SUBSEQUENT REPORT Date of Work Completion:	<input type="checkbox"/> CHANGE TO PREVIOUS PLANS	<input type="checkbox"/> CHANGE TUBING	<input type="checkbox"/> CHANGE WELL NAME
<input type="checkbox"/> SPUD REPORT Date of Spud:	<input type="checkbox"/> CHANGE WELL STATUS	<input type="checkbox"/> COMMINGLE PRODUCING FORMATIONS	<input type="checkbox"/> CONVERT WELL TYPE
<input checked="" type="checkbox"/> DRILLING REPORT Report Date: 1/2/2013	<input type="checkbox"/> DEEPEN	<input type="checkbox"/> FRACTURE TREAT	<input type="checkbox"/> NEW CONSTRUCTION
	<input type="checkbox"/> OPERATOR CHANGE	<input type="checkbox"/> PLUG AND ABANDON	<input type="checkbox"/> PLUG BACK
	<input type="checkbox"/> PRODUCTION START OR RESUME	<input type="checkbox"/> RECLAMATION OF WELL SITE	<input type="checkbox"/> RECOMPLETE DIFFERENT FORMATION
	<input type="checkbox"/> REPERFORATE CURRENT FORMATION	<input type="checkbox"/> SIDETRACK TO REPAIR WELL	<input type="checkbox"/> TEMPORARY ABANDON
	<input type="checkbox"/> TUBING REPAIR	<input type="checkbox"/> VENT OR FLARE	<input type="checkbox"/> WATER DISPOSAL
	<input type="checkbox"/> WATER SHUTOFF	<input type="checkbox"/> SI TA STATUS EXTENSION	<input type="checkbox"/> APD EXTENSION
	<input type="checkbox"/> WILDCAT WELL DETERMINATION	<input type="checkbox"/> OTHER	OTHER: <input style="width: 100px;" type="text"/>

12. DESCRIBE PROPOSED OR COMPLETED OPERATIONS. Clearly show all pertinent details including dates, depths, volumes, etc.

No Activity for the month of December 2012. Well TD at 2,800

**Accepted by the
 Utah Division of
 Oil, Gas and Mining
 FOR RECORD ONLY
 January 03, 2013**

NAME (PLEASE PRINT) Lindsey Frazier	PHONE NUMBER 720 929-6857	TITLE Regulatory Analyst II
SIGNATURE N/A	DATE 1/2/2013	

STATE OF UTAH DEPARTMENT OF NATURAL RESOURCES DIVISION OF OIL, GAS, AND MINING	FORM 9 5. LEASE DESIGNATION AND SERIAL NUMBER: UTU463
SUNDRY NOTICES AND REPORTS ON WELLS Do not use this form for proposals to drill new wells, significantly deepen existing wells below current bottom-hole depth, reenter plugged wells, or to drill horizontal laterals. Use APPLICATION FOR PERMIT TO DRILL form for such proposals.	6. IF INDIAN, ALLOTTEE OR TRIBE NAME: 7. UNIT or CA AGREEMENT NAME: NATURAL BUTTES
1. TYPE OF WELL Gas Well	8. WELL NAME and NUMBER: NBU 922-30H2AS
2. NAME OF OPERATOR: KERR-MCGEE OIL & GAS ONSHORE, L.P.	9. API NUMBER: 43047517030000
3. ADDRESS OF OPERATOR: P.O. Box 173779 1099 18th Street, Suite 600, Denver, CO, 80217 3779	PHONE NUMBER: 720 929-6514
4. LOCATION OF WELL FOOTAGES AT SURFACE: 1564 FNL 1224 FEL QTR/QTR, SECTION, TOWNSHIP, RANGE, MERIDIAN: Qtr/Qtr: SENE Section: 30 Township: 09.0S Range: 22.0E Meridian: S	9. FIELD and POOL or WILDCAT: NATURAL BUTTES COUNTY: UINTAH STATE: UTAH

11. CHECK APPROPRIATE BOXES TO INDICATE NATURE OF NOTICE, REPORT, OR OTHER DATA

TYPE OF SUBMISSION	TYPE OF ACTION		
<input checked="" type="checkbox"/> NOTICE OF INTENT Approximate date work will start: 1/29/2013 <input type="checkbox"/> SUBSEQUENT REPORT Date of Work Completion: <input type="checkbox"/> SPUD REPORT Date of Spud: <input type="checkbox"/> DRILLING REPORT Report Date:	<input type="checkbox"/> ACIDIZE <input checked="" type="checkbox"/> CHANGE TO PREVIOUS PLANS <input type="checkbox"/> CHANGE WELL STATUS <input type="checkbox"/> DEEPEN <input type="checkbox"/> OPERATOR CHANGE <input type="checkbox"/> PRODUCTION START OR RESUME <input type="checkbox"/> REPERFORATE CURRENT FORMATION <input type="checkbox"/> TUBING REPAIR <input type="checkbox"/> WATER SHUTOFF <input type="checkbox"/> WILDCAT WELL DETERMINATION	<input type="checkbox"/> ALTER CASING <input type="checkbox"/> CHANGE TUBING <input type="checkbox"/> COMMINGLE PRODUCING FORMATIONS <input type="checkbox"/> FRACTURE TREAT <input type="checkbox"/> PLUG AND ABANDON <input type="checkbox"/> RECLAMATION OF WELL SITE <input type="checkbox"/> SIDETRACK TO REPAIR WELL <input type="checkbox"/> VENT OR FLARE <input type="checkbox"/> SI TA STATUS EXTENSION <input checked="" type="checkbox"/> OTHER	<input type="checkbox"/> CASING REPAIR <input type="checkbox"/> CHANGE WELL NAME <input type="checkbox"/> CONVERT WELL TYPE <input type="checkbox"/> NEW CONSTRUCTION <input type="checkbox"/> PLUG BACK <input type="checkbox"/> RECOMPLETE DIFFERENT FORMATION <input type="checkbox"/> TEMPORARY ABANDON <input type="checkbox"/> WATER DISPOSAL <input type="checkbox"/> APD EXTENSION OTHER: <input type="text" value="DV Tool"/>

12. DESCRIBE PROPOSED OR COMPLETED OPERATIONS. Clearly show all pertinent details including dates, depths, volumes, etc.

The operator requests authorization to place a DV tool in the production casing string and run a 2 stage cement job after setting the production casing to ensure cement is properly circulated to surface. Below describes how it will be conducted: Run I-80 casing from TD to approximately 4,200 feet where the DV Tool will be placed. Run a centralizer and cement basket on the I80 joint below the DV Tool (use a stop ring to keep the CMT Basket at top of the tool joint). Run a DV Tool at approximately 4,200 feet. Run LTC/DXQ crossover. Run a centralizer and a cement basket on the Crossover (use a stop ring to keep the CMT Basket at bottom of the tool joint). Run DXQ casing to surface. The actual depth details will be captured in the well completion report.

**Accepted by the
Utah Division of
Oil, Gas and Mining**

Date: January 31, 2013
 By: *Derek Quist*

NAME (PLEASE PRINT) Lindsey Frazier	PHONE NUMBER 720 929-6857	TITLE Regulatory Analyst II
SIGNATURE N/A	DATE 1/29/2013	

STATE OF UTAH DEPARTMENT OF NATURAL RESOURCES DIVISION OF OIL, GAS, AND MINING	FORM 9
SUNDRY NOTICES AND REPORTS ON WELLS Do not use this form for proposals to drill new wells, significantly deepen existing wells below current bottom-hole depth, reenter plugged wells, or to drill horizontal laterals. Use APPLICATION FOR PERMIT TO DRILL form for such proposals.	5. LEASE DESIGNATION AND SERIAL NUMBER: UTU463
1. TYPE OF WELL Gas Well	6. IF INDIAN, ALLOTTEE OR TRIBE NAME:
2. NAME OF OPERATOR: KERR-MCGEE OIL & GAS ONSHORE, L.P.	7. UNIT or CA AGREEMENT NAME: NATURAL BUTTES
3. ADDRESS OF OPERATOR: P.O. Box 173779 1099 18th Street, Suite 600, Denver, CO, 80217 3779	8. WELL NAME and NUMBER: NBU 922-30H2AS
4. LOCATION OF WELL FOOTAGES AT SURFACE: 1564 FNL 1224 FEL QTR/QTR, SECTION, TOWNSHIP, RANGE, MERIDIAN: Qtr/Qtr: SENE Section: 30 Township: 09.0S Range: 22.0E Meridian: S	9. API NUMBER: 43047517030000
5. PHONE NUMBER: 720 929-6511	9. FIELD and POOL or WILDCAT: NATURAL BUTTES
COUNTY: UINTAH	STATE: UTAH

11. CHECK APPROPRIATE BOXES TO INDICATE NATURE OF NOTICE, REPORT, OR OTHER DATA

TYPE OF SUBMISSION	TYPE OF ACTION		
<input type="checkbox"/> NOTICE OF INTENT Approximate date work will start:	<input type="checkbox"/> ACIDIZE	<input type="checkbox"/> ALTER CASING	<input type="checkbox"/> CASING REPAIR
<input type="checkbox"/> SUBSEQUENT REPORT Date of Work Completion:	<input type="checkbox"/> CHANGE TO PREVIOUS PLANS	<input type="checkbox"/> CHANGE TUBING	<input type="checkbox"/> CHANGE WELL NAME
<input type="checkbox"/> SPUD REPORT Date of Spud:	<input type="checkbox"/> CHANGE WELL STATUS	<input type="checkbox"/> COMMINGLE PRODUCING FORMATIONS	<input type="checkbox"/> CONVERT WELL TYPE
<input checked="" type="checkbox"/> DRILLING REPORT Report Date: 2/4/2013	<input type="checkbox"/> DEEPEN	<input type="checkbox"/> FRACTURE TREAT	<input type="checkbox"/> NEW CONSTRUCTION
	<input type="checkbox"/> OPERATOR CHANGE	<input type="checkbox"/> PLUG AND ABANDON	<input type="checkbox"/> PLUG BACK
	<input type="checkbox"/> PRODUCTION START OR RESUME	<input type="checkbox"/> RECLAMATION OF WELL SITE	<input type="checkbox"/> RECOMPLETE DIFFERENT FORMATION
	<input type="checkbox"/> REPERFORATE CURRENT FORMATION	<input type="checkbox"/> SIDETRACK TO REPAIR WELL	<input type="checkbox"/> TEMPORARY ABANDON
	<input type="checkbox"/> TUBING REPAIR	<input type="checkbox"/> VENT OR FLARE	<input type="checkbox"/> WATER DISPOSAL
	<input type="checkbox"/> WATER SHUTOFF	<input type="checkbox"/> SI TA STATUS EXTENSION	<input type="checkbox"/> APD EXTENSION
	<input type="checkbox"/> WILDCAT WELL DETERMINATION	<input type="checkbox"/> OTHER	OTHER: <input style="width: 100px;" type="text"/>

12. DESCRIBE PROPOSED OR COMPLETED OPERATIONS. Clearly show all pertinent details including dates, depths, volumes, etc.

No Activity for the month of January 2013. Well TD at 2,800

Accepted by the
Utah Division of
Oil, Gas and Mining
FOR RECORD ONLY
 February 13, 2013

NAME (PLEASE PRINT) Lindsey Frazier	PHONE NUMBER 720 929-6857	TITLE Regulatory Analyst II
SIGNATURE N/A	DATE 2/4/2013	

STATE OF UTAH DEPARTMENT OF NATURAL RESOURCES DIVISION OF OIL, GAS, AND MINING	FORM 9
SUNDRY NOTICES AND REPORTS ON WELLS Do not use this form for proposals to drill new wells, significantly deepen existing wells below current bottom-hole depth, reenter plugged wells, or to drill horizontal laterals. Use APPLICATION FOR PERMIT TO DRILL form for such proposals.	5. LEASE DESIGNATION AND SERIAL NUMBER: UTU463
	6. IF INDIAN, ALLOTTEE OR TRIBE NAME:
	7. UNIT or CA AGREEMENT NAME: NATURAL BUTTES
1. TYPE OF WELL Gas Well	8. WELL NAME and NUMBER: NBU 922-30H2AS
2. NAME OF OPERATOR: KERR-MCGEE OIL & GAS ONSHORE, L.P.	9. API NUMBER: 43047517030000
3. ADDRESS OF OPERATOR: P.O. Box 173779 1099 18th Street, Suite 600, Denver, CO, 80217 3779	PHONE NUMBER: 720 929-6511
4. LOCATION OF WELL FOOTAGES AT SURFACE: 1564 FNL 1224 FEL QTR/QTR, SECTION, TOWNSHIP, RANGE, MERIDIAN: Qtr/Qtr: SENE Section: 30 Township: 09.0S Range: 22.0E Meridian: S	9. FIELD and POOL or WILDCAT: NATURAL BUTTES
	COUNTY: UINTAH
	STATE: UTAH

11. CHECK APPROPRIATE BOXES TO INDICATE NATURE OF NOTICE, REPORT, OR OTHER DATA

TYPE OF SUBMISSION	TYPE OF ACTION		
<input type="checkbox"/> NOTICE OF INTENT Approximate date work will start:	<input type="checkbox"/> ACIDIZE	<input type="checkbox"/> ALTER CASING	<input type="checkbox"/> CASING REPAIR
<input type="checkbox"/> SUBSEQUENT REPORT Date of Work Completion:	<input type="checkbox"/> CHANGE TO PREVIOUS PLANS	<input type="checkbox"/> CHANGE TUBING	<input type="checkbox"/> CHANGE WELL NAME
<input type="checkbox"/> SPUD REPORT Date of Spud:	<input type="checkbox"/> CHANGE WELL STATUS	<input type="checkbox"/> COMMINGLE PRODUCING FORMATIONS	<input type="checkbox"/> CONVERT WELL TYPE
<input checked="" type="checkbox"/> DRILLING REPORT Report Date: 3/4/2013	<input type="checkbox"/> DEEPEN	<input type="checkbox"/> FRACTURE TREAT	<input type="checkbox"/> NEW CONSTRUCTION
	<input type="checkbox"/> OPERATOR CHANGE	<input type="checkbox"/> PLUG AND ABANDON	<input type="checkbox"/> PLUG BACK
	<input type="checkbox"/> PRODUCTION START OR RESUME	<input type="checkbox"/> RECLAMATION OF WELL SITE	<input type="checkbox"/> RECOMPLETE DIFFERENT FORMATION
	<input type="checkbox"/> REPERFORATE CURRENT FORMATION	<input type="checkbox"/> SIDETRACK TO REPAIR WELL	<input type="checkbox"/> TEMPORARY ABANDON
	<input type="checkbox"/> TUBING REPAIR	<input type="checkbox"/> VENT OR FLARE	<input type="checkbox"/> WATER DISPOSAL
	<input type="checkbox"/> WATER SHUTOFF	<input type="checkbox"/> SI TA STATUS EXTENSION	<input type="checkbox"/> APD EXTENSION
	<input type="checkbox"/> WILDCAT WELL DETERMINATION	<input type="checkbox"/> OTHER	OTHER: <input style="width: 100px;" type="text"/>

12. DESCRIBE PROPOSED OR COMPLETED OPERATIONS. Clearly show all pertinent details including dates, depths, volumes, etc.

No Activity for the month of February 2013. Well TD at 2,800

**Accepted by the
 Utah Division of
 Oil, Gas and Mining
 FOR RECORD ONLY
 March 05, 2013**

NAME (PLEASE PRINT) Lindsey Frazier	PHONE NUMBER 720 929-6857	TITLE Regulatory Analyst II
SIGNATURE N/A	DATE 3/4/2013	

STATE OF UTAH DEPARTMENT OF NATURAL RESOURCES DIVISION OF OIL, GAS, AND MINING	FORM 9
5. LEASE DESIGNATION AND SERIAL NUMBER: UTU463	
SUNDRY NOTICES AND REPORTS ON WELLS	
Do not use this form for proposals to drill new wells, significantly deepen existing wells below current bottom-hole depth, reenter plugged wells, or to drill horizontal laterals. Use APPLICATION FOR PERMIT TO DRILL form for such proposals.	
6. IF INDIAN, ALLOTTEE OR TRIBE NAME:	
7. UNIT or CA AGREEMENT NAME: NATURAL BUTTES	
8. WELL NAME and NUMBER: NBU 922-30H2AS	
9. API NUMBER: 43047517030000	
9. FIELD and POOL or WILDCAT: NATURAL BUTTES	
11. CHECK APPROPRIATE BOXES TO INDICATE NATURE OF NOTICE, REPORT, OR OTHER DATA	
1. TYPE OF WELL Gas Well	
2. NAME OF OPERATOR: KERR-MCGEE OIL & GAS ONSHORE, L.P.	
3. ADDRESS OF OPERATOR: P.O. Box 173779 1099 18th Street, Suite 600, Denver, CO, 80217 3779	PHONE NUMBER: 720 929-6511
4. LOCATION OF WELL FOOTAGES AT SURFACE: 1564 FNL 1224 FEL QTR/QTR, SECTION, TOWNSHIP, RANGE, MERIDIAN: Qtr/Qtr: SENE Section: 30 Township: 09.0S Range: 22.0E Meridian: S	COUNTY: UINTAH STATE: UTAH

TYPE OF SUBMISSION	TYPE OF ACTION		
<input type="checkbox"/> NOTICE OF INTENT Approximate date work will start:	<input type="checkbox"/> ACIDIZE	<input type="checkbox"/> ALTER CASING	<input type="checkbox"/> CASING REPAIR
<input type="checkbox"/> SUBSEQUENT REPORT Date of Work Completion:	<input type="checkbox"/> CHANGE TO PREVIOUS PLANS	<input type="checkbox"/> CHANGE TUBING	<input type="checkbox"/> CHANGE WELL NAME
<input type="checkbox"/> SPUD REPORT Date of Spud:	<input type="checkbox"/> CHANGE WELL STATUS	<input type="checkbox"/> COMMINGLE PRODUCING FORMATIONS	<input type="checkbox"/> CONVERT WELL TYPE
<input checked="" type="checkbox"/> DRILLING REPORT Report Date: 4/3/2013	<input type="checkbox"/> DEEPEN	<input type="checkbox"/> FRACTURE TREAT	<input type="checkbox"/> NEW CONSTRUCTION
	<input type="checkbox"/> OPERATOR CHANGE	<input type="checkbox"/> PLUG AND ABANDON	<input type="checkbox"/> PLUG BACK
	<input type="checkbox"/> PRODUCTION START OR RESUME	<input type="checkbox"/> RECLAMATION OF WELL SITE	<input type="checkbox"/> RECOMPLETE DIFFERENT FORMATION
	<input type="checkbox"/> REPERFORATE CURRENT FORMATION	<input type="checkbox"/> SIDETRACK TO REPAIR WELL	<input type="checkbox"/> TEMPORARY ABANDON
	<input type="checkbox"/> TUBING REPAIR	<input type="checkbox"/> VENT OR FLARE	<input type="checkbox"/> WATER DISPOSAL
	<input type="checkbox"/> WATER SHUTOFF	<input type="checkbox"/> SI TA STATUS EXTENSION	<input type="checkbox"/> APD EXTENSION
	<input type="checkbox"/> WILDCAT WELL DETERMINATION	<input type="checkbox"/> OTHER	OTHER: <input style="width: 100px;" type="text"/>

12. DESCRIBE PROPOSED OR COMPLETED OPERATIONS. Clearly show all pertinent details including dates, depths, volumes, etc.

No Activity for the month of March 2013. Well TD at 2,817

**Accepted by the
Utah Division of
Oil, Gas and Mining
FOR RECORD ONLY
April 03, 2013**

NAME (PLEASE PRINT) Teena Paulo	PHONE NUMBER 720 929-6236	TITLE Staff Regulatory Specialist
SIGNATURE N/A	DATE 4/3/2013	

STATE OF UTAH DEPARTMENT OF NATURAL RESOURCES DIVISION OF OIL, GAS, AND MINING	FORM 9
5. LEASE DESIGNATION AND SERIAL NUMBER: UTU463	
SUNDRY NOTICES AND REPORTS ON WELLS	
Do not use this form for proposals to drill new wells, significantly deepen existing wells below current bottom-hole depth, reenter plugged wells, or to drill horizontal laterals. Use APPLICATION FOR PERMIT TO DRILL form for such proposals.	
6. IF INDIAN, ALLOTTEE OR TRIBE NAME:	
7. UNIT or CA AGREEMENT NAME: NATURAL BUTTES	
1. TYPE OF WELL Gas Well	8. WELL NAME and NUMBER: NBU 922-30H2AS
2. NAME OF OPERATOR: KERR-MCGEE OIL & GAS ONSHORE, L.P.	9. API NUMBER: 43047517030000
3. ADDRESS OF OPERATOR: P.O. Box 173779 1099 18th Street, Suite 600, Denver, CO, 80217 3779	PHONE NUMBER: 720 929-6511
9. FIELD and POOL or WILDCAT: NATURAL BUTTES	
4. LOCATION OF WELL FOOTAGES AT SURFACE: 1564 FNL 1224 FEL QTR/QTR, SECTION, TOWNSHIP, RANGE, MERIDIAN: Qtr/Qtr: SENE Section: 30 Township: 09.0S Range: 22.0E Meridian: S	COUNTY: UINTAH
STATE: UTAH	

11. CHECK APPROPRIATE BOXES TO INDICATE NATURE OF NOTICE, REPORT, OR OTHER DATA

TYPE OF SUBMISSION	TYPE OF ACTION		
<input type="checkbox"/> NOTICE OF INTENT Approximate date work will start:	<input type="checkbox"/> ACIDIZE	<input type="checkbox"/> ALTER CASING	<input type="checkbox"/> CASING REPAIR
<input type="checkbox"/> SUBSEQUENT REPORT Date of Work Completion:	<input type="checkbox"/> CHANGE TO PREVIOUS PLANS	<input type="checkbox"/> CHANGE TUBING	<input type="checkbox"/> CHANGE WELL NAME
<input type="checkbox"/> SPUD REPORT Date of Spud:	<input type="checkbox"/> CHANGE WELL STATUS	<input type="checkbox"/> COMMINGLE PRODUCING FORMATIONS	<input type="checkbox"/> CONVERT WELL TYPE
<input checked="" type="checkbox"/> DRILLING REPORT Report Date: 5/3/2013	<input type="checkbox"/> DEEPEN	<input type="checkbox"/> FRACTURE TREAT	<input type="checkbox"/> NEW CONSTRUCTION
	<input type="checkbox"/> OPERATOR CHANGE	<input type="checkbox"/> PLUG AND ABANDON	<input type="checkbox"/> PLUG BACK
	<input type="checkbox"/> PRODUCTION START OR RESUME	<input type="checkbox"/> RECLAMATION OF WELL SITE	<input type="checkbox"/> RECOMPLETE DIFFERENT FORMATION
	<input type="checkbox"/> REPERFORATE CURRENT FORMATION	<input type="checkbox"/> SIDETRACK TO REPAIR WELL	<input type="checkbox"/> TEMPORARY ABANDON
	<input type="checkbox"/> TUBING REPAIR	<input type="checkbox"/> VENT OR FLARE	<input type="checkbox"/> WATER DISPOSAL
	<input type="checkbox"/> WATER SHUTOFF	<input type="checkbox"/> SI TA STATUS EXTENSION	<input type="checkbox"/> APD EXTENSION
	<input type="checkbox"/> WILDCAT WELL DETERMINATION	<input type="checkbox"/> OTHER	OTHER: <input style="width: 100px;" type="text"/>

12. DESCRIBE PROPOSED OR COMPLETED OPERATIONS. Clearly show all pertinent details including dates, depths, volumes, etc.

No Activity for the month of April 2013. Well TD at 9,600

Accepted by the
Utah Division of
Oil, Gas and Mining
FOR RECORD ONLY
 May 09, 2013

NAME (PLEASE PRINT) Teena Paulo	PHONE NUMBER 720 929-6236	TITLE Staff Regulatory Specialist
SIGNATURE N/A	DATE 5/3/2013	

STATE OF UTAH DEPARTMENT OF NATURAL RESOURCES DIVISION OF OIL, GAS, AND MINING		FORM 9
SUNDRY NOTICES AND REPORTS ON WELLS		5. LEASE DESIGNATION AND SERIAL NUMBER: UTU463
Do not use this form for proposals to drill new wells, significantly deepen existing wells below current bottom-hole depth, reenter plugged wells, or to drill horizontal laterals. Use APPLICATION FOR PERMIT TO DRILL form for such proposals.		6. IF INDIAN, ALLOTTEE OR TRIBE NAME:
		7. UNIT or CA AGREEMENT NAME: NATURAL BUTTES
1. TYPE OF WELL Gas Well	8. WELL NAME and NUMBER: NBU 922-30H2AS	
2. NAME OF OPERATOR: KERR-MCGEE OIL & GAS ONSHORE, L.P.	9. API NUMBER: 43047517030000	
3. ADDRESS OF OPERATOR: P.O. Box 173779 1099 18th Street, Suite 600, Denver, CO, 80217 3779	PHONE NUMBER: 720 929-6511	9. FIELD and POOL or WILDCAT: NATURAL BUTTES
4. LOCATION OF WELL FOOTAGES AT SURFACE: 1564 FNL 1224 FEL QTR/QTR, SECTION, TOWNSHIP, RANGE, MERIDIAN: Qtr/Qtr: SENE Section: 30 Township: 09.0S Range: 22.0E Meridian: S	COUNTY: UINTAH	
	STATE: UTAH	
11. CHECK APPROPRIATE BOXES TO INDICATE NATURE OF NOTICE, REPORT, OR OTHER DATA		
TYPE OF SUBMISSION	TYPE OF ACTION	
<input type="checkbox"/> NOTICE OF INTENT Approximate date work will start: <input type="checkbox"/> SUBSEQUENT REPORT Date of Work Completion: <input type="checkbox"/> SPUD REPORT Date of Spud: <input checked="" type="checkbox"/> DRILLING REPORT Report Date: 6/5/2013	<input type="checkbox"/> ACIDIZE <input type="checkbox"/> CHANGE TO PREVIOUS PLANS <input type="checkbox"/> CHANGE WELL STATUS <input type="checkbox"/> DEEPEN <input type="checkbox"/> OPERATOR CHANGE <input type="checkbox"/> PRODUCTION START OR RESUME <input type="checkbox"/> REPERFORATE CURRENT FORMATION <input type="checkbox"/> TUBING REPAIR <input type="checkbox"/> WATER SHUTOFF <input type="checkbox"/> WILDCAT WELL DETERMINATION <input type="checkbox"/> ALTER CASING <input type="checkbox"/> CHANGE TUBING <input type="checkbox"/> COMMINGLE PRODUCING FORMATIONS <input type="checkbox"/> FRACTURE TREAT <input type="checkbox"/> PLUG AND ABANDON <input type="checkbox"/> RECLAMATION OF WELL SITE <input type="checkbox"/> SIDETRACK TO REPAIR WELL <input type="checkbox"/> VENT OR FLARE <input type="checkbox"/> SI TA STATUS EXTENSION <input type="checkbox"/> OTHER	
	<input type="checkbox"/> CASING REPAIR <input type="checkbox"/> CHANGE WELL NAME <input type="checkbox"/> CONVERT WELL TYPE <input type="checkbox"/> NEW CONSTRUCTION <input type="checkbox"/> PLUG BACK <input type="checkbox"/> RECOMPLETE DIFFERENT FORMATION <input type="checkbox"/> TEMPORARY ABANDON <input type="checkbox"/> WATER DISPOSAL <input type="checkbox"/> APD EXTENSION OTHER: <input style="width: 100px;" type="text"/>	
12. DESCRIBE PROPOSED OR COMPLETED OPERATIONS. Clearly show all pertinent details including dates, depths, volumes, etc.		
Started completing the well. Well TD at 9,600 ft.		
Accepted by the Utah Division of Oil, Gas and Mining FOR RECORD ONLY June 10, 2013		
NAME (PLEASE PRINT) Luke Urban	PHONE NUMBER 720 929-6501	TITLE Regulatory Specialist
SIGNATURE N/A	DATE 6/5/2013	

STATE OF UTAH DEPARTMENT OF NATURAL RESOURCES DIVISION OF OIL, GAS, AND MINING	FORM 9
5. LEASE DESIGNATION AND SERIAL NUMBER: UTU463	
SUNDRY NOTICES AND REPORTS ON WELLS	
Do not use this form for proposals to drill new wells, significantly deepen existing wells below current bottom-hole depth, reenter plugged wells, or to drill horizontal laterals. Use APPLICATION FOR PERMIT TO DRILL form for such proposals.	
6. IF INDIAN, ALLOTTEE OR TRIBE NAME:	
7. UNIT or CA AGREEMENT NAME: NATURAL BUTTES	
8. WELL NAME and NUMBER: NBU 922-30H2AS	
9. API NUMBER: 43047517030000	
9. FIELD and POOL or WILDCAT: NATURAL BUTTES	
3. ADDRESS OF OPERATOR: P.O. Box 173779 1099 18th Street, Suite 600, Denver, CO, 80217 3779 PHONE NUMBER: 720 929-6511	
4. LOCATION OF WELL FOOTAGES AT SURFACE: 1564 FNL 1224 FEL QTR/QTR, SECTION, TOWNSHIP, RANGE, MERIDIAN: Qtr/Qtr: SENE Section: 30 Township: 09.0S Range: 22.0E Meridian: S	
COUNTY: UINTAH	
STATE: UTAH	

11. CHECK APPROPRIATE BOXES TO INDICATE NATURE OF NOTICE, REPORT, OR OTHER DATA

TYPE OF SUBMISSION	TYPE OF ACTION		
<input type="checkbox"/> NOTICE OF INTENT Approximate date work will start:	<input type="checkbox"/> ACIDIZE	<input type="checkbox"/> ALTER CASING	<input type="checkbox"/> CASING REPAIR
<input type="checkbox"/> SUBSEQUENT REPORT Date of Work Completion:	<input type="checkbox"/> CHANGE TO PREVIOUS PLANS	<input type="checkbox"/> CHANGE TUBING	<input type="checkbox"/> CHANGE WELL NAME
<input type="checkbox"/> SPUD REPORT Date of Spud:	<input type="checkbox"/> CHANGE WELL STATUS	<input type="checkbox"/> COMMINGLE PRODUCING FORMATIONS	<input type="checkbox"/> CONVERT WELL TYPE
<input checked="" type="checkbox"/> DRILLING REPORT Report Date: 7/2/2013	<input type="checkbox"/> DEEPEN	<input type="checkbox"/> FRACTURE TREAT	<input type="checkbox"/> NEW CONSTRUCTION
	<input type="checkbox"/> OPERATOR CHANGE	<input type="checkbox"/> PLUG AND ABANDON	<input type="checkbox"/> PLUG BACK
	<input type="checkbox"/> PRODUCTION START OR RESUME	<input type="checkbox"/> RECLAMATION OF WELL SITE	<input type="checkbox"/> RECOMPLETE DIFFERENT FORMATION
	<input type="checkbox"/> REPERFORATE CURRENT FORMATION	<input type="checkbox"/> SIDETRACK TO REPAIR WELL	<input type="checkbox"/> TEMPORARY ABANDON
	<input type="checkbox"/> TUBING REPAIR	<input type="checkbox"/> VENT OR FLARE	<input type="checkbox"/> WATER DISPOSAL
	<input type="checkbox"/> WATER SHUTOFF	<input type="checkbox"/> SI TA STATUS EXTENSION	<input type="checkbox"/> APD EXTENSION
	<input type="checkbox"/> WILDCAT WELL DETERMINATION	<input type="checkbox"/> OTHER	OTHER: <input style="width: 100px;" type="text"/>

12. DESCRIBE PROPOSED OR COMPLETED OPERATIONS. Clearly show all pertinent details including dates, depths, volumes, etc.

Started completing the well. Well TD at 9,600 ft.

**Accepted by the
 Utah Division of
 Oil, Gas and Mining
 FOR RECORD ONLY
 July 10, 2013**

NAME (PLEASE PRINT) Teena Paulo	PHONE NUMBER 720 929-6236	TITLE Staff Regulatory Specialist
SIGNATURE N/A	DATE 7/2/2013	

STATE OF UTAH DEPARTMENT OF NATURAL RESOURCES DIVISION OF OIL, GAS, AND MINING	FORM 9
5. LEASE DESIGNATION AND SERIAL NUMBER: UTU463	
SUNDRY NOTICES AND REPORTS ON WELLS	
Do not use this form for proposals to drill new wells, significantly deepen existing wells below current bottom-hole depth, reenter plugged wells, or to drill horizontal laterals. Use APPLICATION FOR PERMIT TO DRILL form for such proposals.	
6. IF INDIAN, ALLOTTEE OR TRIBE NAME:	
7. UNIT or CA AGREEMENT NAME: NATURAL BUTTES	
8. WELL NAME and NUMBER: NBU 922-30H2AS	
9. API NUMBER: 43047517030000	
9. FIELD and POOL or WILDCAT: NATURAL BUTTES	
11. CHECK APPROPRIATE BOXES TO INDICATE NATURE OF NOTICE, REPORT, OR OTHER DATA	
1. TYPE OF WELL Gas Well	
2. NAME OF OPERATOR: KERR-MCGEE OIL & GAS ONSHORE, L.P.	
3. ADDRESS OF OPERATOR: P.O. Box 173779 1099 18th Street, Suite 600, Denver, CO, 80217 3779	PHONE NUMBER: 720 929-6511
4. LOCATION OF WELL FOOTAGES AT SURFACE: 1564 FNL 1224 FEL QTR/QTR, SECTION, TOWNSHIP, RANGE, MERIDIAN: Qtr/Qtr: SENE Section: 30 Township: 09.0S Range: 22.0E Meridian: S	COUNTY: UINTAH STATE: UTAH

TYPE OF SUBMISSION	TYPE OF ACTION		
<input type="checkbox"/> NOTICE OF INTENT Approximate date work will start:	<input type="checkbox"/> ACIDIZE	<input type="checkbox"/> ALTER CASING	<input type="checkbox"/> CASING REPAIR
<input type="checkbox"/> SUBSEQUENT REPORT Date of Work Completion:	<input type="checkbox"/> CHANGE TO PREVIOUS PLANS	<input type="checkbox"/> CHANGE TUBING	<input type="checkbox"/> CHANGE WELL NAME
<input type="checkbox"/> SPUD REPORT Date of Spud:	<input type="checkbox"/> CHANGE WELL STATUS	<input type="checkbox"/> COMMINGLE PRODUCING FORMATIONS	<input type="checkbox"/> CONVERT WELL TYPE
<input checked="" type="checkbox"/> DRILLING REPORT Report Date: 7/8/2013	<input type="checkbox"/> DEEPEN	<input type="checkbox"/> FRACTURE TREAT	<input type="checkbox"/> NEW CONSTRUCTION
	<input type="checkbox"/> OPERATOR CHANGE	<input type="checkbox"/> PLUG AND ABANDON	<input type="checkbox"/> PLUG BACK
	<input checked="" type="checkbox"/> PRODUCTION START OR RESUME	<input type="checkbox"/> RECLAMATION OF WELL SITE	<input type="checkbox"/> RECOMPLETE DIFFERENT FORMATION
	<input type="checkbox"/> REPERFORATE CURRENT FORMATION	<input type="checkbox"/> SIDETRACK TO REPAIR WELL	<input type="checkbox"/> TEMPORARY ABANDON
	<input type="checkbox"/> TUBING REPAIR	<input type="checkbox"/> VENT OR FLARE	<input type="checkbox"/> WATER DISPOSAL
	<input type="checkbox"/> WATER SHUTOFF	<input type="checkbox"/> SI TA STATUS EXTENSION	<input type="checkbox"/> APD EXTENSION
	<input type="checkbox"/> WILDCAT WELL DETERMINATION	<input type="checkbox"/> OTHER	OTHER: <input style="width: 100px;" type="text"/>

12. DESCRIBE PROPOSED OR COMPLETED OPERATIONS. Clearly show all pertinent details including dates, depths, volumes, etc.

THE SUBJECT WELL WAS PLACED ON PRODUCTION ON 7/8/2013. THE CHRONOLOGICAL WELL HISTORY WILL BE SUBMITTED WITH THE WELL COMPLETION REPORT.

Accepted by the
Utah Division of
Oil, Gas and Mining
FOR RECORD ONLY
 July 22, 2013

NAME (PLEASE PRINT) Teena Paulo	PHONE NUMBER 720 929-6236	TITLE Staff Regulatory Specialist
SIGNATURE N/A	DATE 7/12/2013	

WELL COMPLETION OR RECOMPLETION REPORT AND LOG

5. Lease Serial No.
UTU463

1a. Type of Well Oil Well Gas Well Dry Other
 b. Type of Completion New Well Work Over Deepen Plug Back Diff. Resvr.
 Other _____

2. Name of Operator: KERR MCGEE OIL&GAS ONSHORE, Inc. Contact: TEENA PAULO
 Email: teena.paulo@anadarko.com

3. Address: PO BOX 173779 DENVER, CO 80217 3a. Phone No. (include area code) Ph: 720-929-6236

4. Location of Well (Report location clearly and in accordance with Federal requirements)*
 At surface SENE 1564FNL 1224FEL 40.009980 N Lat, 109.477663 W Lon
 At top prod interval reported below SENE 1573FNL 624FEL
 At total depth SENE 1605FNL 632FEL

6. If Indian, Allottee or Tribe Name
 7. Unit or CA Agreement Name and No. UTU63047A
 8. Lease Name and Well No. NBU 922-30H2AS
 9. API Well No. 43-047-51703
 10. Field and Pool, or Exploratory NATURAL BUTTES
 11. Sec., T., R., M., or Block and Survey or Area Sec 30 T9S R22E Mer SLB
 12. County or Parish Uintah 13. State UT
 14. Date Spudded 06/01/2012 15. Date T.D. Reached 04/29/2013 16. Date Completed 07/08/2013
 D & A Ready to Prod.
 17. Elevations (DF, KB, RT, GL)* 4967 KB
 18. Total Depth: MD 9600 TVD 9539 19. Plug Back T.D.: MD 9573 TVD 9512 20. Depth Bridge Plug Set: MD TVD
 21. Type Electric & Other Mechanical Logs Run (Submit copy of each) CBL/GR/CCL/TEMP
 22. Was well cored? No Yes (Submit analysis)
 Was DST run? No Yes (Submit analysis)
 Directional Survey? No Yes (Submit analysis)

23. Casing and Liner Record (Report all strings set in well)

Hole Size	Size/Grade	Wt. (#/ft.)	Top (MD)	Bottom (MD)	Stage Cementer Depth	No. of Sk. & Type of Cement	Slurry Vol. (BBL)	Cement Top*	Amount Pulled
11.000	8.625 IJ-55	28.0	0	2803		645		0	
7.875	4.500 I-80	11.6	26	9618		1532		1175	

24. Tubing Record

Size	Depth Set (MD)	Packer Depth (MD)	Size	Depth Set (MD)	Packer Depth (MD)	Size	Depth Set (MD)	Packer Depth (MD)
2.375	8785							

25. Producing Intervals

26. Perforation Record

Formation	Top	Bottom	Perforated Interval	Size	No. Holes	Perf. Status
A) WASATCH	6218	7499	6218 TO 7499	0.360	105	OPEN
B) MESAVERDE	7523	9223	7523 TO 9223	0.360	127	OPEN
C)						
D)						

27. Acid, Fracture, Treatment, Cement Squeeze, Etc.

Depth Interval	Amount and Type of Material
6218 TO 9223	PUMP 11,436 BBLs SLICK H2O & 279,767 LBS 30/50 OTTAWA SAND

28. Production - Interval A

Date First Produced	Test Date	Hours Tested	Test Production	Oil BBL	Gas MCF	Water BBL	Oil Gravity Corr. API	Gas Gravity	Production Method
07/08/2013	07/11/2013	24		8.0	1761.0	0.0			FLOWS FROM WELL
Choke Size	Tbg. Press. Flwg. 1511 SI	Csg. Press. 2230.0	24 Hr. Rate	Oil BBL 8	Gas MCF 1761	Water BBL 0	Gas:Oil Ratio	Well Status PGW	

28a. Production - Interval B

Date First Produced	Test Date	Hours Tested	Test Production	Oil BBL	Gas MCF	Water BBL	Oil Gravity Corr. API	Gas Gravity	Production Method
Choke Size	Tbg. Press. Flwg. SI	Csg. Press.	24 Hr. Rate	Oil BBL	Gas MCF	Water BBL	Gas:Oil Ratio	Well Status	

(See Instructions and spaces for additional data on reverse side)

ELECTRONIC SUBMISSION #215161 VERIFIED BY THE BLM WELL INFORMATION SYSTEM

**** OPERATOR-SUBMITTED ** OPERATOR-SUBMITTED ** OPERATOR-SUBMITTED ****

28b. Production - Interval C

Date First Produced	Test Date	Hours Tested	Test Production →	Oil BBL	Gas MCF	Water BBL	Oil Gravity Corr. API	Gas Gravity	Production Method
Choke Size	Tbg. Press. Flwg. SI	Csg. Press.	24 Hr. Rate →	Oil BBL	Gas MCF	Water BBL	Gas:Oil Ratio	Well Status	

28c. Production - Interval D

Date First Produced	Test Date	Hours Tested	Test Production →	Oil BBL	Gas MCF	Water BBL	Oil Gravity Corr. API	Gas Gravity	Production Method
Choke Size	Tbg. Press. Flwg. SI	Csg. Press.	24 Hr. Rate →	Oil BBL	Gas MCF	Water BBL	Gas:Oil Ratio	Well Status	

29. Disposition of Gas(Sold, used for fuel, vented, etc.)
SOLD

30. Summary of Porous Zones (Include Aquifers):

Show all important zones of porosity and contents thereof: Cored intervals and all drill-stem tests, including depth interval tested, cushion used, time tool open, flowing and shut-in pressures and recoveries.

31. Formation (Log) Markers

Formation	Top	Bottom	Descriptions, Contents, etc.	Name	Top
					Meas. Depth
				GREEN RIVER BIRD'S NEST MAHOGANY WASATCH MESAVARDE	1362 1802 2313 4782 7511

32. Additional remarks (include plugging procedure):

The first 212 ft of the surface hole was drilled with a 12 1/4 inch bit. The remainder of the surface hole was drilled with an 11 inch bit. A DV tool was placed in the well from 4965 feet - 4968 feet. DQX csg was run from surface to 4658 ft; LTC csg was run from 4658 ft. to 9,618 ft. Attached is the chronological well history, perforation report and final survey.

33. Circle enclosed attachments:

- 1. Electrical/Mechanical Logs (1 full set req'd)
- 2. Geologic Report
- 3. DST Report
- 4. Directional Survey
- 5. Sundry Notice for plugging and cement verification
- 6. Core Analysis
- 7 Other:

34. I hereby certify that the foregoing and attached information is complete and correct as determined from all available records (see attached instructions):

**Electronic Submission #215161 Verified by the BLM Well Information System.
For KERR MCGEE OIL&GAS ONSHORE,LP, sent to the Vernal**

Name (please print) TEENA PAULO Title STAFF REGULATORY SPECIALIST

Signature (Electronic Submission) Date 07/29/2013

Title 18 U.S.C. Section 1001 and Title 43 U.S.C. Section 1212, make it a crime for any person knowingly and willfully to make to any department or agency of the United States any false, fictitious or fraudulent statements or representations as to any matter within its jurisdiction.

**** ORIGINAL ** ORIGINAL ** ORIGINAL ** ORIGINAL ** ORIGINAL ** ORIGINAL ** ORIGINAL ****

RECEIVED: Aug. 29, 2013

**US ROCKIES REGION
Operation Summary Report**

Well: NBU 922-30H2AS GREEN			Spud Date: 7/3/2012		
Project: UTAH-UINTAH		Site: NBU 922-30H PAD		Rig Name No: H&P 298/298, CAPSTAR 310/310	
Event: DRILLING		Start Date: 6/13/2012		End Date: 5/1/2013	
Active Datum: RKB @4,967.00usft (above Mean Sea Level)			UWI: SE/NE/0/9/S/22/E/30/0/0/26/PM/N/1564/E/0/1224/0/0		

Date	Time Start-End	Duration (hr)	Phase	Code	Sub Code	P/U	MD From (usft)	Operation
7/3/2012	9:00 - 11:00	2.00	MIRU	01	A	P		RIG DOWN SKID RIG
	11:00 - 12:30	1.50	MIRU	01	B	P		RIG UP
	12:30 - 14:30	2.00	PRPSPD	01	B	P		WELD ON RISER HOOK UP FLOW LINE
	14:30 - 16:30	2.00	PRPSPD	08	A	Z		***FAILURE-DEAD MAN ANCHOR (CHANGE OUT DEAD MAN)
	16:30 - 17:00	0.50	PRPSPD	06	A	P		PICK UP 12 1/4, & MUD MOTOR
	17:00 - 19:00	2.00	DRLSUR	02	D	P		SPUD DRILL 12.25" SURFACE HOLE F/ 49'-210' ROP= 161' @ 81 FPH WOB= 14/22K RPM= 55/105 SPP=720/500 GPM= 595 TRQ= 2600/1900 PU/SO/ROT = 32/28/30 NO LOSSES HOLE IN GOOD SHAPE
	19:00 - 19:30	0.50	DRLSUR	06	A	P		PULL OUT OF HOLE
	19:30 - 21:30	2.00	DRLSUR	06	A	P		PICK UP 11" BIT & DIRECTIONAL TOOLS SCRIBE
	21:30 - 22:00	0.50	DRLSUR	06	A	P		TRIP IN HOLE
	22:00 - 0:00	2.00	DRLSUR	02	D	P		DRILL 11.00" SURFACE HOLE F/ 210'-437' ROP= 227' @ 113.5 FPH WOB= 22/30K RPM= 55/105 ON BTTM PUMP=1008 PSI OFF BTTM PUMP=702 PSI GPM= 576 TRQ= 2900/1900 UP/DWN/ROT= 62/43/50 NO LOSSES HOLE IN GOOD SHAPE
7/4/2012	0:00 - 8:00	8.00	DRLSUR	02	D	P		DRILL 11.00" SURFACE HOLE F/ 437'-1340' ROP=78'/HR WOB= 22/30K RPM= 55/105 SPP= 1200/900 TRQ= 2800/1900 UP/DWN/ROT= 100/80/90 NO LOSSES HOLE IN GOOD SHAPE

Operation Summary Report

Well: NBU 922-30H2AS GREEN

Spud Date: 7/3/2012

Project: UTAH-UINTAH

Site: NBU 922-30H PAD

Rig Name No: H&P 298/298, CAPSTAR 310/310

Event: DRILLING

Start Date: 6/13/2012

End Date: 5/1/2013

Active Datum: RKB @4,967.00usft (above Mean Sea Level)

UWI: SE/NE/0/9/S/22/E/30/0/0/26/PM/N/1564/E/0/1224/0/0

Date	Time Start-End	Duration (hr)	Phase	Code	Sub Code	P/U	MD From (usft)	Operation
	8:00 - 16:00	8.00	DRLSUR	02	D	P		DRILL 11.00" SURFACE HOLE F/ 1340'-1790' ROP=78'/HR WOB= 22/30K RPM= 55/105 SPP= 1200/910 TRQ= 2800/1400 UP/DWN/ROT= 100/81/90 NO LOSSES HOLE IN GOOD SHAPE
	16:00 - 0:00	8.00	DRLSUR	02	D	P		DRILL 11.00" SURFACE HOLE F/ 1790'-2320' ROP=78'/HR WOB= 22/30K RPM= 55/105 SPP= 1200/930 TRQ= 2800/1300 UP/DWN/ROT= 103/81/90 NO LOSSES HOLE IN GOOD SHAPE
7/5/2012	0:00 - 8:00	8.00	DRLSUR	02	D	P		DRILL 11.00" SURFACE HOLE F/ 2320'-2800' ROP= 60 '/HR WOB= 22/30K RPM= 55/105 SPP= 1210/995 TRQ= 2800/1300 UP/DWN/ROT= 125/98/105 NO LOSSES HOLE TIGHT IN SPOTS FROM 2400' TH RU 2700'
	8:00 - 9:00	1.00	DRLSUR	05	C	P		CIRCULATE PRIOR TO TRIP
	9:00 - 13:30	4.50	DRLSUR	06	D	P		TRIP OUT OF HOLE, TIGHT
	13:30 - 15:00	1.50	DRLSUR	06	A	P		LAY DOWN BIT AND DIRECTIONAL TOOLS, RIG UP TO RUN CAISNG
	15:00 - 18:00	3.00	DRLSUR	12	C	P		PRE JOB SAFETY MEETING /// RUN 63 JT'S, 8-5/8", 28#, J-55, LT&C CSG /// SHOE SET @ 2777' /// BAFFLE @ 2731'
	18:00 - 19:00	1.00	DRLSUR	12	A	P		TIGHT HOLE ON CASING RUN
	19:00 - 23:30	4.50	DRLSUR	12	E	P		RIG UP CEMENTERS PJSM WITH PRO PETRO CMT CREW /// PRESSURE TEST LINES TO 1500 PSI // PUMP 20 BBLs WATER AHEAD FOLLOWED BY 20 BBL GEL WATER FLUSH /// LEAD = 250sx CLASS G CMT @ 11.0 WT & 3.82 YIELD /// TAIL = 200sx CLASS G CMT @ 15.8 WT & 1.15 YIELD /// DROP PLUG & DISPLACE W/ 170 BBL'S WATER /// PLUG DN @ 20:19 06/05/2012 /// BUMP PLUG W/ 900 PSI /// FINAL LIFT = 600 PSI /// CHECK FLOATS -FLOAT HELD. RUN 200' OF 1" PIPE DOWN BACKSIDE & TOP OUT W/ 150 sx CLASS G CMT & 15.8 WT & 1.15 YIELD /// 15 BBLs CMT TO SURFACE
	23:30 - 0:00	0.50	DRLSUR	01	E	P		RIG DOWN TO MOVE TO MORGAN STATE 921-36B4CS, WELL 1 OF 4 RIG RELEASED 0000
4/26/2013	9:30 - 11:00	1.50	MIRU3	01	C	P		PREPARE & SKID RIG / CENTER OVER HOLE
	11:00 - 12:00	1.00	MIRU3	01	B	P		RIG UP AFTER SKID
	12:00 - 12:30	0.50	PRPSPD	14	A	P		NIPPLE UP BOP'S & EQUIPMENT

Operation Summary Report

Well: NBU 922-30H2AS GREEN		Spud Date: 7/3/2012	
Project: UTAH-UINTAH		Site: NBU 922-30H PAD	Rig Name No: H&P 298/298, CAPSTAR 310/310
Event: DRILLING		Start Date: 6/13/2012	End Date: 5/1/2013
Active Datum: RKB @4,967.00usft (above Mean Sea Level)		UWI: SE/NE/0/9/S/22/E/30/0/0/26/PM/N/1564/E/0/1224/0/0	

Date	Time Start-End	Duration (hr)	Phase	Code	Sub Code	P/U	MD From (usft)	Operation
	12:30 - 16:30	4.00	PRPSPD	15	A	P		MU TEST ASSY & PRESSURE TEST H&P EQUIPMENT - BLIND RAMS,PIPE RAMS,FLOOR VALVES, MANUEL VALVE,KILL LINES& KILL VALVES,BOP WING VALVES,HCR VALVE ,INNER & OUTER CHOKE VALVES ,CHOKE MANIFOLD TO 250 PSI LOW FOR 5MINUTES & HIGH TEST TO 5000 PSI FOR 10 MINUTES,TEST ANNULAR 250 PSI LOW FOR 5 MINUTES & 2500 PSI FOR 10 MINUTE HIGH TEST / TEST CASING FOR 30 MINUTES @ 1500 PSI / IBOP DIDNOT TEST
	16:30 - 17:00	0.50	PRPSPD	15	A	P		PRESSURE TEST MI SWACO PRESSURE CONTROL EQUIPMENT
	17:00 - 18:00	1.00	PRPSPD	07	C	P		SERVICE RIG & CHANGE OUT IBOP& SAVOR SUB
	18:00 - 19:00	1.00	PRPSPD	15	A			RE TEST IBOP
	19:00 - 19:30	0.50	PRPSPD	14	B	P		INSTALL WEAR BUSHING
	19:30 - 21:00	1.50	PRPSPD	06	A	P	0	PICK UP & MAKE UP DIRECTIONAL BHA WITH WEATHERFORD , SCRIBE ORIENTATE & TEST SAME / CONTINUE TO TIH W BHA TO 1,006'
	21:00 - 22:00	1.00	PRPSPD	07	B	P	1006	PRE SPUD INSPECTION / LEVEL DERRICK
	22:00 - 23:00	1.00	PRPSPD	06	A	P	1006	TIH TO 2,683' TAG CEMENT / PICK UPOFF BOTTOM / FILL PIPE / INSTALL ROTATING RUBBER
	23:00 - 0:00	1.00	DRLPRC	02	F	P	2683	DRILL CEMENT & SHOE TRACK FROM 2,683' TO 2,794' CLEAN OUT RAT HOLE TO 2,817'
4/27/2013	0:00 - 6:00	6.00	DRLPRC	02	B	P	2817	DRILL /SLIDE / SURVEY/ F/ 2,817' TO 3,837' = 1,020'=170 FPH WOB 18,000-23,000 TOP DRIVE RPM 60-75 MUD MOTOR RPM 123 PUMPS 130 SPM= 585 GPM PUMP PRESSURE ON/OFF BTM 2000/ 1630 TORQUE ON/OFF BTM 7,000/ 4,000 PICK UP WT 135,000 SLACK OFF WT 89,000 ROT WT 102,000 NO SLIDES NO FLUID LOST PUMPING 5-10 BBL SWEEPS EVERY STAND,W/ 3-4% CAL CARB & ANCO FIBER MUD WT 8.8 VIS 27 NOV-D WATER SWACO OFF LINE

Operation Summary Report

Well: NBU 922-30H2AS GREEN		Spud Date: 7/3/2012	
Project: UTAH-UINTAH		Site: NBU 922-30H PAD	Rig Name No: H&P 298/298, CAPSTAR 310/310
Event: DRILLING		Start Date: 6/13/2012	End Date: 5/1/2013
Active Datum: RKB @4,967.00usft (above Mean Sea Level)		UWI: SE/NE/0/9/S/22/E/30/0/0/26/PM/N/1564/E/0/1224/0/0	

Date	Time Start-End	Duration (hr)	Phase	Code	Sub Code	P/U	MD From (usft)	Operation
	6:00 - 14:00	8.00	DRLPRV	02	B	P	3837	DRILL /SLIDE / SURVEY/ F/ 3,837' TO 5,444' = 1,607'=200.88 FPH WOB 18,000-23,000 TOP DRIVE RPM 60-75 MUD MOTOR RPM 123 PUMPS 130 SPM= 585 GPM PUMP PRESSURE ON/OFF BTM 2520/ 2163 TORQUE ON/OFF BTM 9,000/ 4,000 PICK UP WT 146,000 SLACK OFF WT 115,000 ROT WT 129,000 SLIDE 60' IN 35 MIN 2.28% OF FOOTAGE DRILLED,4.17 %OF HRS DRILLED NO FLUID LOST PUMPING 5-10 BBL SWEEPS EVERY STAND,W/ 3-4% CAL CARB & ANCO FIBER MUD WT 8.5 VIS 26 NOV-D WATER SWACO OFF LINE
	14:00 - 14:30	0.50	DRLPRV	07	A	P	5444	SERVICE RIG @ 5,444'
	14:30 - 0:00	9.50	DRLPRV	02	B	P	5444	DRILL /SLIDE / SURVEY/ F/ 5,444' TO 6,708' = 1,264'= 133.05 FPH WOB 20,000-25,000 TOP DRIVE RPM 60-75 MUD MOTOR RPM 123 PUMPS 130 SPM= 585 GPM PUMP PRESSURE ON/OFF BTM 2375/ 2150 TORQUE ON/OFF BTM 11,000/ 8,000 PICK UP WT 172,000 SLACK OFF WT 137,000 ROT WT 155,000 SLIDE 42' IN 65 MIN 3.32% OF FOOTAGE DRILLED,10.74%OF HRS DRILLED NO FLUID LOST PUMPING 5-10 BBL SWEEPS EVERY STAND,W/ 3-4% CAL CARB & ANCO FIBER MUD WT 8.6 VIS 26 NOV-D WATER SWACO OFF LINE

Operation Summary Report

Well: NBU 922-30H2AS GREEN		Spud Date: 7/3/2012	
Project: UTAH-UINTAH		Site: NBU 922-30H PAD	Rig Name No: H&P 298/298, CAPSTAR 310/310
Event: DRILLING		Start Date: 6/13/2012	End Date: 5/1/2013
Active Datum: RKB @4,967.00usft (above Mean Sea Level)		UWI: SE/NE/0/9/S/22/E/30/0/0/26/PM/N/1564/E/0/1224/0/0	

Date	Time Start-End	Duration (hr)	Phase	Code	Sub Code	P/U	MD From (usft)	Operation
4/28/2013	0:00 - 6:00	6.00	DRLPRV	02	B	P	6708	DRILL /SLIDE / SURVEY/ F/ 6,708' TO 7,239' = 531' = 88.5 FPH WOB 20,000-25,000 TOP DRIVE RPM 60-75 MUD MOTOR RPM 123 PUMPS 130 SPM= 585 GPM PUMP PRESSURE ON/OFF BTM 2375/ 2150 TORQUE ON/OFF BTM 11,000/ 8,000 PICK UP WT 190,000 SLACK OFF WT 144,000 ROT WT 1175,000 SLIDE 15' IN25 MIN 3.44% OF FOOTAGE DRILLED,8.33%OF HRS DRILLED NO FLUID LOST PUMPING 5-10 BBL SWEEPS EVERY STAND,W/ 3-4% CAL CARB & ANCO FIBER MUD WT 8.6 VIS 26 NOV-D WATER SWACO OFF LINE
	6:00 - 14:00	8.00	DRLPRV	02	B	P	7239	DRILL /SLIDE / SURVEY/ F/ 7,239' TO 7,994' = 755'=53.92FFPH WOB 20,000-25,000 TOP DRIVE RPM 60-75 MUD MOTOR RPM 104 PUMPS 110 SPM= 495 GPM PUMP PRESSURE ON/OFF BTM 1880/1690 TORQUE ON/OFF BTM 11,000/ 9,000 PICK UP WT 207,000 SLACK OFF WT 144,000 ROT WT 175,000 SLIDE 20' IN 30 MIN 2.65% OF FOOTAGE DRILLED,5.71%OF HRS DRILLED NO FLUID LOST PUMPING 5-10 BBL SWEEPS EVERY STAND,W/ 3-4% CAL CARB & ANCO FIBER MUD WT 8.6 VIS 26 NOV-D WATER SWACO OFF LINE
	14:00 - 14:30	0.50	DRLPRV	07	A	P	7994	SERVICE RIG @ 7,994'

Operation Summary Report

Well: NBU 922-30H2AS GREEN		Spud Date: 7/3/2012	
Project: UTAH-UINTAH		Site: NBU 922-30H PAD	Rig Name No: H&P 298/298, CAPSTAR 310/310
Event: DRILLING		Start Date: 6/13/2012	End Date: 5/1/2013
Active Datum: RKB @4,967.00usft (above Mean Sea Level)		UWI: SE/NE/0/9/S/22/E/30/0/0/26/PM/N/1564/E/0/1224/0/0	

Date	Time Start-End	Duration (hr)	Phase	Code	Sub Code	P/U	MD From (usft)	Operation
	14:30 - 0:00	9.50	DRLPRV	02	B	P	7994	DRILL /SLIDE / SURVEY/ F/ 7,994' TO 8,451' = 457' = 48.10 FPH WOB 22,000-26,000 TOP DRIVE RPM 60-75 MUD MOTOR RPM 114 PUMPS 120 SPM=540GPM PUMP PRESSURE ON/OFF BTM 2410/ 2010 TORQUE ON/OFF BTM 11,000/10,000 PICK UP WT210,000 SLACK OFF WT 160,000 ROT WT 160,000 SLIDE 49' IN 270 MIN 10.75% OF FOOTAGE DRILLED,48.65%OF HRS DRILLED NO FLUID LOST PUMPING 5-10 BBL SWEEPS EVERY STAND,W/ 3-4% CAL CARB & ANCO FIBER MUD WT 8.6 VIS 26 NOV-D WATER SWACO OFF LINE
4/29/2013	0:00 - 6:00	6.00	DRLPRV	02	B	P	8451	DRILL /SLIDE / SURVEY/ F/ 8,451' TO 9,000' = 549' = 91.5 FPH WOB 22,000-26,000 TOP DRIVE RPM 60-75 MUD MOTOR RPM 114 PUMPS 120 SPM=540GPM PUMP PRESSURE ON/OFF BTM 2410/ 2010 TORQUE ON/OFF BTM 11,000/10,000 PICK UP WT215,000 SLACK OFF WT 180,000 ROT WT 160,000 NO SLIDES NO FLUID LOST PUMPING 5-10 BBL SWEEPS EVERY STAND,W/ 3-4% CAL CARB & ANCO FIBER MUD WT 8.6 VIS 26 NOV-D WATER SWACO OFF LINE

Operation Summary Report

Well: NBU 922-30H2AS GREEN

Spud Date: 7/3/2012

Project: UTAH-UINTAH

Site: NBU 922-30H PAD

Rig Name No: H&P 298/298, CAPSTAR 310/310

Event: DRILLING

Start Date: 6/13/2012

End Date: 5/1/2013

Active Datum: RKB @4,967.00usft (above Mean Sea Level)

UWI: SE/NE/0/9/S/22/E/30/0/0/26/PM/N/1564/E/0/1224/0/0

Date	Time Start-End	Duration (hr)	Phase	Code	Sub Code	P/U	MD From (usft)	Operation
	6:00 - 17:00	11.00	DRLPRV	02	B	P	9000	DRILL /SLIDE / SURVEY/ F/ 9,000' TO9,600 TD' = 600'= 54.54 FPH WOB 22,000-26,000 TOP DRIVE RPM 60-75 MUD MOTOR RPM 114 PUMPS 120 SPM=540GPM PUMP PRESSURE ON/OFF BTM 3250/ 2950 TORQUE ON/OFF BTM 12,000/10,000 PICK UP WT 223,000 SLACK OFF WT 191,000 ROT WT 165,000 NO SLIDES NO FLUID LOST PUMPING 5-10 BBL SWEEPS EVERY STAND,W/ 3-4% CAL CARB & ANCO FIBER MUD WT 8.6 VIS 26 NOVOFF LINE SWACO OFF LINE NO FLARE START DISPLACING HOLE @ 9,050' IN 100 BBL INCREMENTS W/ NO PROBLEMS
	17:00 - 18:00	1.00	DRLPRV	05	C	P	9600	CIRCULATE BOTTOMS UP @ 9,600' TD / NO MUD CUT NO FLARE
	18:00 - 20:00	2.00	DRLPRV	06	E	P	9600	10 STD WIPER TRIP FROM 9,600' TO 8,600'
	20:00 - 21:30	1.50	DRLPRV	05	C	P	9600	CIRCULATE & CLEAN HOLE @ 9,600'
	21:30 - 0:00	2.50	DRLPRV	06	A	P	9600	TOOH LAYING DOWN TUBULARS FROM 9,600' TO 7,516'
4/30/2013	0:00 - 9:30	9.50	DRLPRV	06	A	P	3100	CONTINUE TO TOOH LAYING DOWN TUBULARS & BHA WITH NO PROBLEMS
	9:30 - 10:00	0.50	DRLPRV	14	B	P		PULL WEAR BUSHING / ID OF WEAR BUSHING IN GOOD SHAPE NO SIGNS OF WEAR
	10:00 - 10:30	0.50	DRLPRV	07	A	P		SERVICE RIG
	10:30 - 12:00	1.50	CSGPRO	12	A	P		PJSM RIG UP KIMZEY CASING EQUIPMENT
	12:00 - 22:00	10.00	CSGPRO	12	C	P		RUN 4 1/2" PRODUCTION CASING TO 9,591.55' / SHOE @ 9,591.55' / FLOAT COLLAR @ 9,547.85' / MVerde Marker @ 7,313.37' DV TOOL @ 4,942.38' / X-O @ 4,632.79' / LAND CASING HANGER WITH 91K / WASH THROUGH BRIDGES @ 6,150',6,300'& 9,100' / TOTAL JTS RAN 221
	22:00 - 23:30	1.50	CSGPRO	05	A	P	9591	CIRCULATE HOLE CLEAN @ 9,591' MEANWHILE RIG DOWN KIMZEY CASING EQUIPMENT & HOLD PRE JOB SAFETY MEETING WITH BJ CEMENTERS
	23:30 - 0:00	0.50	CSGPRO	12	E	P	9591	RU BJ PRESSURE TEST LINES TO 5000 PSI /CEMENT 1ST STAGE.PUMP 25 BBLs FRESH WATER AHEAD.
5/1/2013	0:00 - 1:30	1.50	CSGPRO	12	E	P		CONTINUE PUMPING 1 ST STAGE / 945 SKS TAIL CEMENT/ 220 BBL @ 14.3#, 1.35 YIELD,DROP PLUG DISPLACE WITH 80 BBLs FW, 78 BBLs 11.4# MUD, PLUG DOWN @ 01:32 ,FLOATS HELD W/ 1.5 BBLs BACK TO INVENTORY, LIFT PRESSURE @ 1,827 PSI, BUMP PRESSURE @ 2,403 PSI
	1:30 - 2:00	0.50	CSGPRO	13	A	P		DROP OPEN BOMB LET GRAVITATE BJ PRESSURE UP TO 870 PSI PUMP 10 BBL SWITCH TO RIG PUMPS
	2:00 - 5:30	3.50	CSGPRO	13	A	P		WAIT ON CEMENT MEANWHILE CIRCULATE WITH RIG PUMP 8 BBL CEMENT TO SURFACE

Operation Summary Report

Well: NBU 922-30H2AS GREEN		Spud Date: 7/3/2012	
Project: UTAH-UINTAH		Site: NBU 922-30H PAD	Rig Name No: H&P 298/298, CAPSTAR 310/310
Event: DRILLING		Start Date: 6/13/2012	End Date: 5/1/2013
Active Datum: RKB @4,967.00usft (above Mean Sea Level)		UWI: SE/NE/0/9/S/22/E/30/0/0/26/PM/N/1564/E/0/1224/0/0	

Date	Time Start-End	Duration (hr)	Phase	Code	Sub Code	P/U	MD From (usft)	Operation
	5:30 - 7:30	2.00	CSGPRO	12	E	P		CEMENT 2ND STAGE PUMP 25 BBLS WATER , 537 SACKS LEAD @ 12.0 PPG / 2.30 YIELD (220 BBLS) TAIL 50 SACKS (10 BBLS)@ 15.8 PPG /1.16 YIELD DROP PLUG DISPLACE W/ 77 BBLS WATER, PLUG DOWN @ 06:45HRS, LIFT PRESSURE @ 1,100PSI / BUMP PRESS @ 2,850, FLOATS HELD W/ 1 BBL RETURNED TO INVENTORY / 10 BBLS LEAD CEMENT TO PIT / RIG DOWN BJ
	7:30 - 9:00	1.50	CSGPRO	14	B	P		FLUSH BOP'S & EQUIPMENT & SET PACK OFF WITH CAMERON
	9:00 - 12:00	3.00	CSGPRO	14	A	P		NIPPLE DOWN BOP'S & EQUIPMENT CHANGE OUT BAILS, CLEAN PITS, RELEASE RIG @ 12:00 PM 5/1/13

US ROCKIES REGION

1 General

1.1 Customer Information

Company	US ROCKIES REGION
Representative	
Address	

1.2 Well/Wellbore Information

Well	NBU 922-30H2AS GREEN	Wellbore No.	OH
Well Name	NBU 922-30H2AS	Wellbore Name	NBU 922-30H2AS
Report No.	1	Report Date	6/17/2013
Project	UTAH-UJINTAH	Site	NBU 922-30HPAD
Rig Name/No.		Event	COMPLETION
Start Date	5/24/2013	End Date	7/8/2013
Spud Date	7/3/2012	Active Datum	RKB @4,967.00usft (above Mean Sea Level)
UWI	SE/NE/09/S/22/E/30/0/0/26/PM/N/1564/E/0/1224/0/0		

1.3 General

Contractor		Job Method		Supervisor	
Perforated Assembly		Conveyed Method			

1.4 Initial Conditions

Fluid Type	Fluid Density	Gross Interval	6,218.0 (usft)-9,223.0 (usft)	Start Date/Time	6/17/2013 12:00AM
Surface Press	Estimate Res Press	No. of Intervals	64	End Date/Time	6/17/2013 12:00AM
TVD Fluid Top	Fluid Head	Total Shots	232	Net Perforation Interval	70.00 (usft)
Hydrostatic Press	Press Difference	Avg Shot Density	3.31 (shot/ft)	Final Surface Pressure	
Balance Cond	NEUTRAL			Final Press Date	

1.5 Summary

Diameter	0.360 (in)	Carr Type /Stage No	
Misfires/ Add. Shot		Carr Size (in)	3.375
Shot Density (shot/ff)	3.00	Phasing (°)	120.00
MD Base (usft)	6,219.0		
MD Top (usft)	6,218.0		
CCL-T S (usft)			
CCL@ (usft)			
Formation/ Reservoir			
Date	6/17/2013 12:00AM		

2 Intervals

2.1 Perforated Interval

Date	Formation/ Reservoir	CCL@ (usft)	CCL-T S (usft)	MD Top (usft)	MD Base (usft)	Shot Density (shot/ff)	Misfires/ Add. Shot	Diameter (in)	Carr Type /Stage No	Carr Size (in)	Phasing (°)	Charge Desc /Charge Manufacturer	Charge Weight (gram)	Reason	Misrun
6/17/2013 12:00AM	WASATCH/			6,218.0	6,219.0	3.00		0.360 (in)	EXP/	3.375	120.00		23.00	PRODUCTIO	N

US ROCKIES REGION

2.1 Perforated Interval (Continued)

Date	Formation/ Reservoir	CCL@ (usft)	CCL-T S (usft)	MD Top (usft)	MD Base (usft)	Shot Density (shot/ft)	Misfires/ Add. Shot	Diamete r (in)	Carr Type /Stage No	Carr Size (in)	Phasing (°)	Charge Desc /Charge Manufacturer	Charge Weight (gram)	Reason	Misrun
6/17/2013 12:00AM	WASATCH/			6,289.0	6,290.0	3.00		0.360	EXP/	3.375	120.00		23.00	PRODUCTIO N	
6/17/2013 12:00AM	WASATCH/			6,310.0	6,311.0	3.00		0.360	EXP/	3.375	120.00		23.00	PRODUCTIO N	
6/17/2013 12:00AM	WASATCH/			6,352.0	6,353.0	3.00		0.360	EXP/	3.375	120.00		23.00	PRODUCTIO N	
6/17/2013 12:00AM	WASATCH/			6,375.0	6,376.0	3.00		0.360	EXP/	3.375	120.00		23.00	PRODUCTIO N	
6/17/2013 12:00AM	WASATCH/			6,392.0	6,393.0	3.00		0.360	EXP/	3.375	120.00		23.00	PRODUCTIO N	
6/17/2013 12:00AM	WASATCH/			6,500.0	6,501.0	4.00		0.360	EXP/	3.375	90.00		23.00	PRODUCTIO N	
6/17/2013 12:00AM	WASATCH/			6,525.0	6,526.0	4.00		0.360	EXP/	3.375	90.00		23.00	PRODUCTIO N	
6/17/2013 12:00AM	WASATCH/			6,546.0	6,547.0	4.00		0.360	EXP/	3.375	90.00		23.00	PRODUCTIO N	
6/17/2013 12:00AM	WASATCH/			6,588.0	6,589.0	4.00		0.360	EXP/	3.375	90.00		23.00	PRODUCTIO N	
6/17/2013 12:00AM	WASATCH/			6,690.0	6,691.0	4.00		0.360	EXP/	3.375	90.00		23.00	PRODUCTIO N	
6/17/2013 12:00AM	WASATCH/			6,782.0	6,783.0	3.00		0.360	EXP/	3.375	120.00		23.00	PRODUCTIO N	
6/17/2013 12:00AM	WASATCH/			6,800.0	6,801.0	3.00		0.360	EXP/	3.375	120.00		23.00	PRODUCTIO N	
6/17/2013 12:00AM	WASATCH/			6,814.0	6,815.0	3.00		0.360	EXP/	3.375	120.00		23.00	PRODUCTIO N	
6/17/2013 12:00AM	WASATCH/			6,866.0	6,867.0	3.00		0.360	EXP/	3.375	120.00		23.00	PRODUCTIO N	
6/17/2013 12:00AM	WASATCH/			6,890.0	6,891.0	3.00		0.360	EXP/	3.375	120.00		23.00	PRODUCTIO N	
6/17/2013 12:00AM	WASATCH/			6,907.0	6,908.0	3.00		0.360	EXP/	3.375	120.00		23.00	PRODUCTIO N	
6/17/2013 12:00AM	WASATCH/			6,955.0	6,956.0	3.00		0.360	EXP/	3.375	120.00		23.00	PRODUCTIO N	
6/17/2013 12:00AM	WASATCH/			7,065.0	7,066.0	3.00		0.360	EXP/	3.375	120.00		23.00	PRODUCTIO N	
6/17/2013 12:00AM	WASATCH/			7,111.0	7,112.0	3.00		0.360	EXP/	3.375	120.00		23.00	PRODUCTIO N	
6/17/2013 12:00AM	WASATCH/			7,143.0	7,144.0	3.00		0.360	EXP/	3.375	120.00		23.00	PRODUCTIO N	
6/17/2013 12:00AM	WASATCH/			7,158.0	7,159.0	3.00		0.360	EXP/	3.375	120.00		23.00	PRODUCTIO N	

RECEIVED: Aug. 29, 2013

US ROCKIES REGION

2.1 Perforated Interval (Continued)

Date	Formation/ Reservoir	CCL@ (usft)	CCL-T S (usft)	MD Top (usft)	MD Base (usft)	Shot Density (shot/ft)	Misfires/ Add. Shot	Diamete r (in)	Carr Type /Stage No	Carr Size (in)	Phasing (°)	Charge Desc /Charge Manufacturer	Charge Weight (gram)	Reason	Misrun
6/17/2013 12:00AM	WASATCH/			7,180.0	7,181.0	3.00		0.360	EXP/	3.375	120.00		23.00	PRODUCTIO N	
6/17/2013 12:00AM	WASATCH/			7,199.0	7,200.0	3.00		0.360	EXP/	3.375	120.00		23.00	PRODUCTIO N	
6/17/2013 12:00AM	WASATCH/			7,232.0	7,234.0	4.00		0.360	EXP/	3.375	90.00		23.00	PRODUCTIO N	
6/17/2013 12:00AM	WASATCH/			7,257.0	7,259.0	4.00		0.360	EXP/	3.375	90.00		23.00	PRODUCTIO N	
6/17/2013 12:00AM	WASATCH/			7,324.0	7,326.0	4.00		0.360	EXP/	3.375	90.00		23.00	PRODUCTIO N	
6/17/2013 12:00AM	WASATCH/			7,498.0	7,499.0	4.00		0.360	EXP/	3.375	90.00		23.00	PRODUCTIO N	
6/17/2013 12:00AM	MESAVERDE/			7,523.0	7,524.0	4.00		0.360	EXP/	3.375	90.00		23.00	PRODUCTIO N	
6/17/2013 12:00AM	MESAVERDE/			7,539.0	7,540.0	4.00		0.360	EXP/	3.375	90.00		23.00	PRODUCTIO N	
6/17/2013 12:00AM	MESAVERDE/			7,616.0	7,617.0	4.00		0.360	EXP/	3.375	90.00		23.00	PRODUCTIO N	
6/17/2013 12:00AM	MESAVERDE/			7,716.0	7,717.0	4.00		0.360	EXP/	3.375	90.00		23.00	PRODUCTIO N	
6/17/2013 12:00AM	MESAVERDE/			7,738.0	7,739.0	4.00		0.360	EXP/	3.375	90.00		23.00	PRODUCTIO N	
6/17/2013 12:00AM	MESAVERDE/			7,792.0	7,793.0	3.00		0.360	EXP/	3.375	120.00		23.00	PRODUCTIO N	
6/17/2013 12:00AM	MESAVERDE/			7,818.0	7,819.0	3.00		0.360	EXP/	3.375	120.00		23.00	PRODUCTIO N	
6/17/2013 12:00AM	MESAVERDE/			7,832.0	7,833.0	3.00		0.360	EXP/	3.375	120.00		23.00	PRODUCTIO N	
6/17/2013 12:00AM	MESAVERDE/			7,993.0	7,995.0	3.00		0.360	EXP/	3.375	120.00		23.00	PRODUCTIO N	
6/17/2013 12:00AM	MESAVERDE/			8,024.0	8,026.0	3.00		0.360	EXP/	3.375	120.00		23.00	PRODUCTIO N	
6/17/2013 12:00AM	MESAVERDE/			8,154.0	8,155.0	4.00		0.360	EXP/	3.375	90.00		23.00	PRODUCTIO N	
6/17/2013 12:00AM	MESAVERDE/			8,177.0	8,178.0	4.00		0.360	EXP/	3.375	90.00		23.00	PRODUCTIO N	
6/17/2013 12:00AM	MESAVERDE/			8,402.0	8,403.0	4.00		0.360	EXP/	3.375	90.00		23.00	PRODUCTIO N	
6/17/2013 12:00AM	MESAVERDE/			8,441.0	8,442.0	4.00		0.360	EXP/	3.375	90.00		23.00	PRODUCTIO N	
6/17/2013 12:00AM	MESAVERDE/			8,483.0	8,484.0	4.00		0.360	EXP/	3.375	90.00		23.00	PRODUCTIO N	

US ROCKIES REGION

2.1 Perforated Interval (Continued)

Date	Formation/ Reservoir	CCL@ (usft)	CCL-T S (usft)	MD Top (usft)	MD Base (usft)	Shot Density (shot/ft)	Misfires/ Add. Shot	Diamete r (in)	Carr Type /Stage No	Carr Size (in)	Phasing (°)	Charge Desc /Charge Manufacturer	Charge Weight (gram)	Reason	Misrun
6/17/2013 12:00AM	MESAVERDE/			8,528.0	8,529.0	3.00		0.360	EXP/	3.375	120.00		23.00	PRODUCTIO N	
6/17/2013 12:00AM	MESAVERDE/			8,562.0	8,563.0	3.00		0.360	EXP/	3.375	120.00		23.00	PRODUCTIO N	
6/17/2013 12:00AM	MESAVERDE/			8,674.0	8,675.0	3.00		0.360	EXP/	3.375	120.00		23.00	PRODUCTIO N	
6/17/2013 12:00AM	MESAVERDE/			8,690.0	8,691.0	3.00		0.360	EXP/	3.375	120.00		23.00	PRODUCTIO N	
6/17/2013 12:00AM	MESAVERDE/			8,722.0	8,723.0	3.00		0.360	EXP/	3.375	120.00		23.00	PRODUCTIO N	
6/17/2013 12:00AM	MESAVERDE/			8,745.0	8,746.0	3.00		0.360	EXP/	3.375	120.00		23.00	PRODUCTIO N	
6/17/2013 12:00AM	MESAVERDE/			8,772.0	8,773.0	3.00		0.360	EXP/	3.375	120.00		23.00	PRODUCTIO N	
6/17/2013 12:00AM	MESAVERDE/			8,810.0	8,811.0	3.00		0.360	EXP/	3.375	120.00		23.00	PRODUCTIO N	
6/17/2013 12:00AM	MESAVERDE/			8,827.0	8,828.0	3.00		0.360	EXP/	3.375	120.00		23.00	PRODUCTIO N	
6/17/2013 12:00AM	MESAVERDE/			8,840.0	8,841.0	3.00		0.360	EXP/	3.375	120.00		23.00	PRODUCTIO N	
6/17/2013 12:00AM	MESAVERDE/			8,851.0	8,852.0	3.00		0.360	EXP/	3.375	120.00		23.00	PRODUCTIO N	
6/17/2013 12:00AM	MESAVERDE/			8,977.0	8,978.0	3.00		0.360	EXP/	3.375	120.00		23.00	PRODUCTIO N	
6/17/2013 12:00AM	MESAVERDE/			8,998.0	8,999.0	3.00		0.360	EXP/	3.375	120.00		23.00	PRODUCTIO N	
6/17/2013 12:00AM	MESAVERDE/			9,011.0	9,013.0	3.00		0.360	EXP/	3.375	120.00		23.00	PRODUCTIO N	
6/17/2013 12:00AM	MESAVERDE/			9,044.0	9,045.0	3.00		0.360	EXP/	3.375	120.00		23.00	PRODUCTIO N	
6/17/2013 12:00AM	MESAVERDE/			9,082.0	9,083.0	3.00		0.360	EXP/	3.375	120.00		23.00	PRODUCTIO N	
6/17/2013 12:00AM	MESAVERDE/			9,105.0	9,106.0	3.00		0.360	EXP/	3.375	120.00		23.00	PRODUCTIO N	
6/17/2013 12:00AM	MESAVERDE/			9,138.0	9,139.0	3.00		0.360	EXP/	3.375	120.00		23.00	PRODUCTIO N	
6/17/2013 12:00AM	MESAVERDE/			9,194.0	9,195.0	3.00		0.360	EXP/	3.375	120.00		23.00	PRODUCTIO N	
6/17/2013 12:00AM	MESAVERDE/			9,210.0	9,211.0	3.00		0.360	EXP/	3.375	120.00		23.00	PRODUCTIO N	
6/17/2013 12:00AM	MESAVERDE/			9,222.0	9,223.0	3.00		0.360	EXP/	3.375	120.00		23.00	PRODUCTIO N	

RECEIVED: Aug. 29, 2013

US ROCKIES REGION
Operation Summary Report

Well: NBU 922-30H2AS GREEN		Spud Date: 7/3/2012	
Project: UTAH-UINTAH		Site: NBU 922-30H PAD	Rig Name No: MILES-GRAY 1/1, SWABBCO 6/6
Event: COMPLETION		Start Date: 5/24/2013	End Date: 7/8/2013
Active Datum: RKB @4,967.00usft (above Mean Sea Level)		UWI: SE/NE/0/9/S/22/E/30/0/0/26/PM/N/1564/E/0/1224/0/0	

Date	Time Start-End	Duration (hr)	Phase	Code	Sub Code	P/U	MD From (usft)	Operation
5/24/2013	7:00 - 7:15	0.25	SUBSPR	48		P		HSM-JSA
	7:15 - 16:30	9.25	SUBSPR	44		P		RDMO 922-30H3AS, MIRU, NDWH, NUBOP, PU 3 7/8' BIT RIH TAG CMT @ 4,840', RU PWR SWVL, BRK REV CIRC, D/O 99' CMT TAG DV TOOL @ 4,939', D/O DV TOOL, CIRC CLN, RIH TAG FC @ 9,547', CIRC CLN, RD PWR SWVL, POOH LD 11 JTS TBG, SWI, SDFWE.
5/28/2013	7:00 - 7:15	0.25	SUBSPR	48		P		HSM-JSA
	7:15 - 12:00	4.75	SUBSPR	31	I	P		POOH LD 290 JTS TBG, RD FLOOR & TBG EQUIP, NDBOP, NUWH, RDMO.
5/29/2013	-							
6/5/2013	11:00 - 12:00	1.00	SUBSPR	33	C	P		FILL SURFACE CSG. MIRU CAMERON QUICK TEST. PRESSURE TEST CSG & FRAC VALVES 1ST PSI TEST T/ 7000 PSI. HELD FOR 15 MIN LOST 34 PSI. NO COMMUNICATION OR MIGRATION WITH SURFACE CSG BLEED OFF PSI. PRESSURE TEST 8 5/8 X 4 1/2 TO 502 PSI HELD FOR 5 MIN LOST -378 PSI,BLED PSI OFF, REINSTALLED POP OFF FILLED SURFACE WITH 1 BBL H2O NO PRESSURE ON SURFACE
6/14/2013	7:00 - 7:15	0.25	SUBSPR	48		P		HSM, RIGGING UP / CHECKING VALVES
6/17/2013	6:45 - 7:00	0.25	FRAC	48		P		HSM, REVIEW FRAC PROCEDURE

Operation Summary Report

Well: NBU 922-30H2AS GREEN		Spud Date: 7/3/2012	
Project: UTAH-UINTAH		Site: NBU 922-30H PAD	Rig Name No: MILES-GRAY 1/1, SWABBCO 6/6
Event: COMPLETION		Start Date: 5/24/2013	End Date: 7/8/2013
Active Datum: RKB @4,967.00usft (above Mean Sea Level)		UWI: SE/NE/0/9/S/22/E/30/0/0/26/PM/N/1564/E/0/1224/0/0	

Date	Time Start-End	Duration (hr)	Phase	Code	Sub Code	P/U	MD From (usft)	Operation
	7:00 - 15:00	8.00	FRAC	36	B	P		REFER TO STIMULATION PJR FOR FLUID, SAND AND CHEMICAL VOLUMES, ALL STAGES WERE PERFORATED ACCORDING TO PERF RECORD IN OPEN WELLS, ALL STAGES WERE STIMULATED TO VENDOR POST JOB REPORT. ALL PLUGS ARE HALIBURTON 8K CBPS FRAC STG #1] WHP=1234#, BRK DN PERFS=3308#, @=7.6 BPM, INTIAL ISIP=1998#, FG=.66, FINAL ISIP=2737#, FG=.74, SET PLUG & PERFORATE STG #2 FRAC STG #2] WHP=1893#, BRK DN PERFS=4214#, @=4.9 BPM, INTIAL ISIP=2555#, FG=.73, FINAL ISIP=2579#, FG=.73, SET PLUG & PERFORATE STG #3 FRAC STG #3] WHP=1489#, BRK DN PERFS=2923#, @=4.6 BPM, INTIAL ISIP=1895#, FG=.66, FINAL ISIP=#, FG=., SWIFN.
	15:00 - 17:00	2.00	FRAC	46	E	Z		REPAIR SUCTION MANIFOLD & STARTER
6/18/2013	6:00 - 6:15	0.25	FRAC	48		P		HSM,DEHYDRATION DUE TO HEAT
	6:15 - 16:45	10.50	FRAC	36	B	P		FRAC STG #3] WHP=1489, BRK DN PERFS=2923#, @=4.6 BPM, INTIAL ISIP=1895#, FG=.66, FINAL ISIP=2355#, FG=.71, SET PLUG & PERFORATE STG #4 FRAC STG #4] WHP=1944#, BRK DN PERFS=2471#, @=5.7 BPM, INTIAL ISIP=2188#, FG=.70, FINAL ISIP=2513#, FG=.74, SET PLUG PERFORATE STG #5 FRAC STG #5] WHP=967#, BRK DN PERFS=3477#, @=4.0 BPM, INTIAL ISIP=2220#, FG=.72, FINAL ISIP=1957#, FG=.69, SET PLUG AND PERFORATE STG #6 FRAC STG #6] WHP=565#, BRK DN PERFS=1937#, @=4.0 BPM, INTIAL ISIP=1094#, FG=.58, FINAL ISIP=2151#, FG=.72, SET PLUG AND PERFORATE STG #7 SWIFN
6/19/2013	6:15 - 6:30	0.25	FRAC	48		P		HSM, STAY CLEAR OF HIGH PRESSURE LINES DURNING PUMPING OPERATIONS

Operation Summary Report

Well: NBU 922-30H2AS GREEN		Spud Date: 7/3/2012	
Project: UTAH-UINTAH		Site: NBU 922-30H PAD	Rig Name No: MILES-GRAY 1/1, SWABBCO 6/6
Event: COMPLETION		Start Date: 5/24/2013	End Date: 7/8/2013
Active Datum: RKB @4,967.00usft (above Mean Sea Level)		UWI: SE/NE/0/9/S/22/E/30/0/0/26/PM/N/1564/E/0/1224/0/0	

Date	Time Start-End	Duration (hr)	Phase	Code	Sub Code	P/U	MD From (usft)	Operation
	6:30 - 17:00	10.50	FRAC	36		P		FRAC STG #7] WHP=325#, BRK DN PERFS=2698#, @=4.9 BPM, INTIAL ISIP=2320#, FG=.76, FINAL ISIP=2605#, FG=.80, SET PLUUG AND PERFORATE STG #8 FRAC STG #8] WHP=2010#, BRK DN PERFS=2513#, @=5.1 BPM, INTIAL ISIP=2044#, FG=.73, FINAL ISIP=2632#, FG=.81, SET PLUG AND PERFORATE STG #9 FRAC STG #9] WHP=1610#, BRK DN PERFS=1837#, @=3.9 BPM, INTIAL ISIP=1611#, FG=., FINAL ISIP=1854#, FG=.71, SET PLUG AND PERFORATE STG #10 FRAC STG #10] WHP=1492#, BRK DN PERFS=1818#, @=4.0 BPM, INTIAL ISIP=1483#, FG=.66, FINAL ISIP=1474#, FG=.66, SET PLUG AND PERFORATE STG #11 FRAC STG #11] WHP=1079#, BRK DN PERFS=1229#, @=3.9 BPM, INTIAL ISIP=1091#, FG=.61, FINAL ISIP=1192#, FG=.63, SET TOP KILL TOTAL BBLS=11,436 TOTAL SAND=279,767#
7/4/2013	7:00 - 7:30	0.50	DRLOUT	48		P		TRIPPING TBG
	7:30 - 15:00	7.50	DRLOUT	31	I	P		MIRU, NDWH, NU BOP'S, PU BHA, TBG, TIH 150 JTS J-55, 6' PUP JT, N-80, 45 JTS L-80, TAG KILL PLUG, 6168', BREAK CIRC, PRESSURE TEST BOP'S, 3000#, SWIFN
7/8/2013	7:00 - 7:30	0.50	DRLOUT	48		P		MILLING PLUGS

Operation Summary Report

Well: NBU 922-30H2AS GREEN		Spud Date: 7/3/2012	
Project: UTAH-UINTAH		Site: NBU 922-30H PAD	Rig Name No: MILES-GRAY 1/1, SWABBCO 6/6
Event: COMPLETION		Start Date: 5/24/2013	End Date: 7/8/2013
Active Datum: RKB @4,967.00usft (above Mean Sea Level)		UWI: SE/NE/0/9/S/22/E/30/0/0/26/PM/N/1564/E/0/1224/0/0	

Date	Time Start-End	Duration (hr)	Phase	Code	Sub Code	P/U	MD From (usft)	Operation
	7:30 - 17:00	9.50	DRLOUT	44	C			MILL 11 CBP'S, 285 JTS, 9034',C/O 0' SAND,TO PBTD 9573', 301 JTS, POOH TO 8785.81', 276 JTS, LAND TBG, ND BOP'S, NUWH, POBS, 2000#, PRESSURE TEST FLOW LINE 3000#, RDMO TURNED TO PROD 5:00 PM PLUG# 1 6168' 20' SAND 13 MIN 0# KICK PLUG# 2 6423' 25' SAND 8 MIN 0# KICK PLUG# 3 6721' 20' SAND 10 MIN 0# KICK PLUG# 4 6986' 60' SAND 8 MIN 50# KICK PLUG# 5 7208' 15' SAND 5 MIN 0# KICK PLUG# 6 7356' 30" SAND 8 MIN 150# KICK PLUG# 7 7769' 20" SAND 10 MIN 100# KICK PLUG# 8 8056' 30' SAND 5 MIN 50# KICK PLUG# 9 8514' 30' SAND 5 MIN 100# KICK PLUG# 10 8800' 40' SAND 5 MIN 100# KICK PLUG# 11 9034' 20' SAND 5 MIN 100# KICK PBTD 9,573' BTM PERF 9223' TBG 150 JTS J-55 4767.02' BTM TBG 133 JTS L-80 3989.73' TOP KB 26.00' HANGER 4.125" .83' SN 1.875" 2.20' EOT 8,785.08' NOTE: SHORT JT AT 4012.79' FRAC WTR 11,436 BBLS RCVD 3,100 BBLS LTR 8,336 BBLS
	17:00 - 17:00	0.00	DRLOUT	50				WELL TURNED TO SALES @ 1500 HR ON 7/8/2013. 2080 MCFD, 1920 BWPD, FCP 2100#, FTP 1991#, 20/64" CK.



Survey Data for NBU 922-30H2AS
Field: Natural Buttes
 Map Unit: USFT
 Projected Coordinate System: NAD27 / UTM zone 12N
 Vertical Reference Datum (VRD): Mean Sea Level
Site: NBU 922-30H PAD
 Unit: USFeet TVD Reference: 26' RKB + 4941' GL
 Company Name: Andarko Petroleum
 Position:
 Northing: 14533316.63USft Latitude: 40.009963°
 Easting: 2066875.77USft Longitude: -109.477059°
 North Reference: True Grid Convergence: 0.98°
 Elevation Above VRD: 4941.00USft
Slot: NBU 922-30H2AS
 Position:
 Offset is from Site centre
 +N/-S: 18.94USft Northing: 14533335.96USft Latitude: 40.010015°
 +E/-W: 22.97USft Easting: 2066898.41USft Longitude: -109.476977°
 Elevation Above VRD: 4941.00USft

API Well Number: 43047517030000

Survey Point Information:


DogLeg Severity (USft)	Unit	°/100.00ft	Position offsets from Slot centre
MD	Inc	Az	+B/-W VSec
(USft)	(°)	(°)	DLS Toolface Build
			(DLSU) (DLSU)
2761.00	12.49	91.36	2709.60
2844.00	11.62	89.92	2790.77
9550.00	2.36	163.30	9489.27
9600.00	2.36	163.30	9539.22
			-40.65
			592.01
			592.98
			0.00
			0.0R
			0.00
			0.00

Casing Point Information:

Name	MD (USft)	TVD (USft)
8 5/8 in	2786.00	2734.01


Formation Point Information:

Name	TVD Elevation (USft)	MD (USft)
GREEN RIVER	1386.00	3581.00
BIRDS NEXT	1746.00	3221.00
MAHOAGANY MARKER	2243.00	2724.00
WASATCH	4695.00	272.00
MESAVERDE	7275.00	-2308.00
SEGO	9532.00	-4565.00

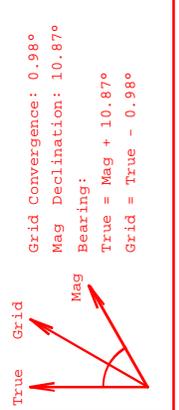

Target set Information:

Name	TVD (USft)	+N/-S	+E/-W	Lat (°)	Long (°)	Shape
PBHL	9532.00	-18.57	611.96	40.009964	-109.474792	Cuboid
25' CYLINDER	7413.50	-18.57	611.96	40.009964	-109.474792	Cylinder
INTERCEPT	5295.00	-1.17	603.54	40.010012	-109.474822	Cuboid
DRILLERS_TGT	3635.50	5.72	600.20	40.010031	-109.474834	Cylinder

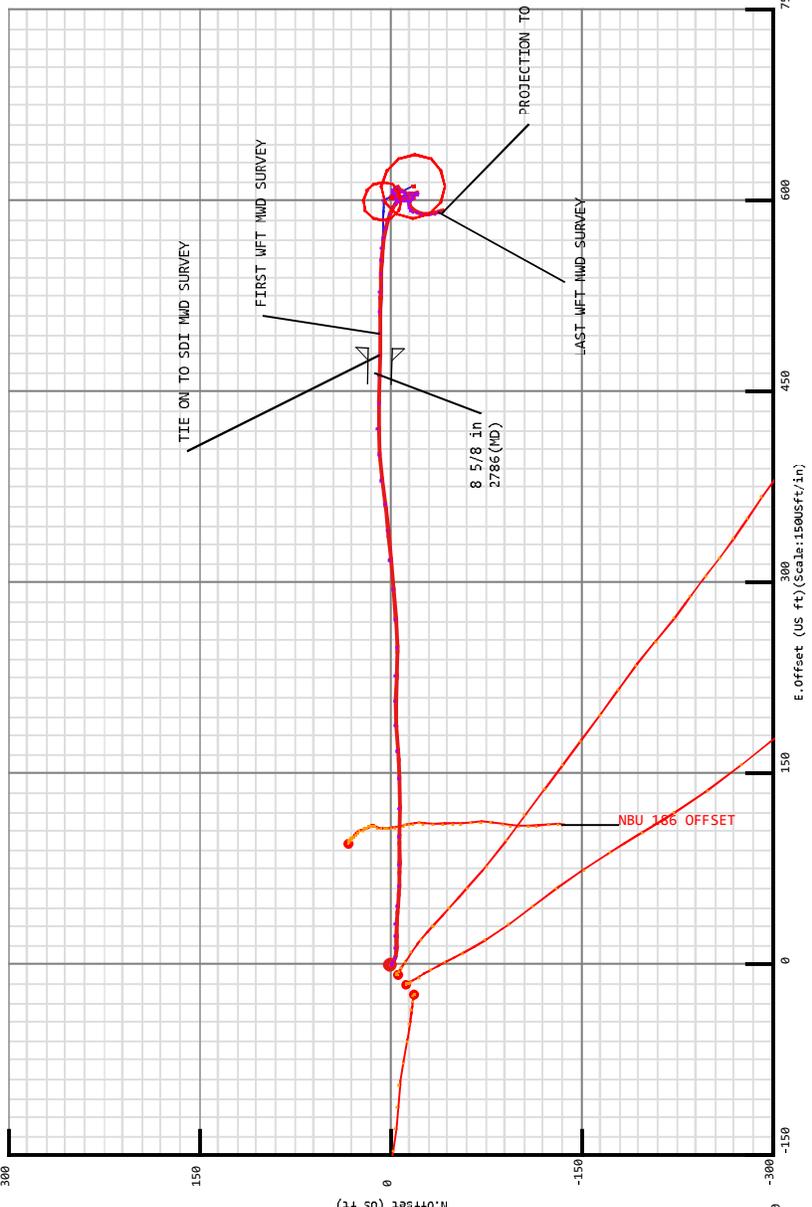

RECEIVED: Aug. 29, 2013

5D Survey Report

Andarko Petroleum

Field Name: *Natural Buttes*
Site Name: *NBU 922-30H PAD*
Well Name: *NBU 922-30H2AS*
Survey: *Definitive Survey*



Weatherford[®]



Weatherford



Surveys for the NBU 922-30H2AS

Site Name NBU 922-30H PAD	Units : US ft	North Reference : True	Convergence Angle : 0.98
	Position	Northing : 14533316.63 US ft Easting : 2066875.77 US ft	Latitude : 40.009963 Longitude : -109.477059
	Site TVD Reference : 26' RKB + 4941' GL Elevation above: 4941.00 US ft		
	Comment :		

Slot Name NBU 922-30H2AS	+N / -S : 18.94 US ft +E / -W : 22.97 US ft	Position (Offsets relative to Site Centre) Northing : 14533335.96 US ft Easting : 2066898.41 US ft	Latitude : 40.010015 Longitude : -109.476977
	Slot TVD Reference : Ground Elevation Elevation above : 4941.00 US ft		
	Comment :		

Well Name NBU 922-30H2AS	Type : Main well	UWI :
	Rig Height Drill Floor : 26.00 US ft Relative to : 4967.00 US ft	Comment :
	Closure Distance : 593.402 US ft	Closure Azimuth : 93.9278°
	Vertical Section (Position of Origin Relative to Slot) +N / -S : 0.00 US ft +E / -W : 0.00 US ft	Az : 91.78°

Survey Name : Definitive Survey	Survey Tool :	Company :
Date : 21/Mar/2013	Date : 21/Mar/2013	Dip : 0.00°
Magnetic Model	Field Strength: 50000.0 nT	Declination: 0.00°
Model Name: Default		

5D Survey Report

Survey Tool Ranges		Start MD (us ft)		End MD (us ft)		Source Survey	
Name	MWC	0.00	2761.00	2761.00	9600.00	SURFACE MWD	WFI MWD SURVEY
MWC							
MWC							

Well path created using minimum curvature

Survey Points (Relative to centre, TVD relative to Drill Floor)											Comment
MD (US ft)	Inc (°)	Az (°)	TVD (US ft)	N. Offset (US ft)	E. Offset (US ft)	Latitude (°)	Longitude (°)	DLS (%/100 US ft)	CL (US ft)	VS (US ft)	Comment
0.00	0.00	0.00	0.00	0.00	0.00	40.010015	-109.476977	0.00	0.00	-0.00	
248.00	0.44	169.93	248.00	-0.94	0.17	40.010012	-109.476976	0.18	248.00	0.20	
339.00	1.93	116.14	338.98	-1.96	1.60	40.010010	-109.476971	1.88	91.00	1.66	
429.00	3.78	105.24	428.86	-3.40	5.83	40.010006	-109.476956	2.13	90.00	5.93	
522.00	5.10	91.27	521.58	-4.30	12.92	40.010003	-109.476931	1.82	93.00	13.04	
617.00	5.98	89.60	616.14	-4.36	22.09	40.010003	-109.476898	0.94	95.00	22.21	
711.00	7.12	92.94	709.52	-4.63	32.80	40.010002	-109.476860	1.28	94.00	32.93	
804.00	8.71	94.61	801.64	-5.49	45.58	40.010000	-109.476814	1.73	93.00	45.73	
900.00	10.38	92.59	896.30	-6.46	51.46	40.009997	-109.476758	1.77	96.00	61.64	
993.00	12.05	89.51	987.53	-6.76	79.54	40.009996	-109.476693	1.91	93.00	79.71	
1087.00	13.37	90.39	1079.22	-6.75	100.22	40.009996	-109.476619	1.42	94.00	100.38	
1183.00	13.98	90.48	1172.50	-6.92	122.92	40.009996	-109.476538	0.64	96.00	123.07	
1279.00	14.16	88.02	1265.62	-6.61	146.25	40.009997	-109.476455	0.65	96.00	146.38	
1372.00	12.66	86.08	1356.08	-5.52	167.79	40.010000	-109.476378	1.58	93.00	167.88	
1466.00	12.31	86.61	1447.86	-4.23	188.07	40.010003	-109.476306	0.39	94.00	188.11	
1557.00	11.96	91.27	1536.83	-3.86	207.18	40.010004	-109.476237	1.14	91.00	207.20	
1651.00	13.04	92.61	1628.60	-4.56	227.51	40.010002	-109.476165	1.19	94.00	227.54	
1745.00	13.98	89.42	1720.00	-4.93	249.46	40.010001	-109.476086	1.28	94.00	249.49	
1837.00	13.81	84.94	1809.31	-3.85	271.51	40.010004	-109.476008	1.18	92.00	271.50	
1932.00	14.16	85.38	1901.49	-1.91	294.38	40.010010	-109.475926	0.39	95.00	294.30	
2027.00	14.68	84.94	1993.50	0.09	317.96	40.010015	-109.475842	0.56	95.00	317.80	
2121.00	13.37	84.32	2084.69	2.21	340.64	40.010021	-109.475761	1.40	94.00	340.40	
2214.00	12.22	82.92	2175.38	4.49	361.10	40.010027	-109.475688	1.28	93.00	360.79	
2308.00	12.31	82.48	2267.24	7.03	380.91	40.010034	-109.475617	0.14	94.00	380.51	
2403.00	12.01	86.83	2360.11	8.90	400.82	40.010039	-109.475546	1.01	95.00	400.35	
2496.00	12.84	90.04	2450.93	9.43	420.82	40.010041	-109.475474	1.16	93.00	420.32	
2591.00	12.71	90.82	2543.58	9.27	441.82	40.010040	-109.475399	0.23	95.00	441.32	
2687.00	12.22	91.00	2637.32	8.94	462.54	40.010040	-109.475326	0.51	96.00	462.04	
2761.00	12.49	91.36	2709.60	8.62	478.37	40.010039	-109.475269	0.38	74.00	477.87	TIE ON TO SDI MWD SURVEY
2844.00	11.62	89.92	2790.77	8.41	495.70	40.010038	-109.475207	1.11	83.00	495.20	FIRST WFI MWD SURVEY
2938.00	10.36	90.57	2883.04	8.34	513.62	40.010038	-109.475143	1.35	94.00	513.11	
3033.00	8.74	91.07	2976.73	8.12	529.38	40.010037	-109.475087	1.71	95.00	528.87	

Weatherford International Limited

5D 7.5.3 : 6 May 2013, 13:17:48 UTC

5D Survey Report

Survey Points (Relative to centre, TVD relative to Drill Floor)												
MC (US ft)	Inc (°)	Az (°)	TVD (US ft)	N. Offset (US ft)	E. Offset (US ft)	Latitude (°)	Longitude (°)	Dis. (°/100 US ft)	CI (US ft)	V5 (US ft)	Comment	
3127.00	7.40	92.21	3069.79	7.76	542.57	40.010036	-109.475040	1.44	94.00	542.07		
3222.00	6.31	93.75	3164.11	7.18	553.89	40.010035	-109.474999	1.16	95.00	553.40		
3316.00	5.38	96.00	3257.62	6.38	563.43	40.010032	-109.474965	1.02	94.00	562.96		
3410.00	4.63	98.50	3351.26	5.36	571.57	40.010030	-109.474936	0.83	94.00	571.12		
3504.00	3.94	104.00	3445.00	4.02	578.45	40.010026	-109.474912	0.85	94.00	578.05		
3599.00	3.75	106.00	3539.79	2.37	584.60	40.010021	-109.474890	0.24	95.00	584.25		
3693.00	3.19	111.75	3633.61	0.56	589.99	40.010017	-109.474870	0.70	94.00	589.69		
3787.00	2.63	119.62	3727.49	-1.48	594.29	40.010011	-109.474855	0.73	94.00	594.05		
3882.00	2.31	129.37	3822.40	-3.77	597.67	40.010005	-109.474843	0.55	95.00	597.50		
3976.00	1.94	137.25	3916.34	-6.14	600.21	40.009998	-109.474834	0.50	94.00	600.11		
4071.00	1.81	142.50	4011.29	-8.51	602.22	40.009992	-109.474827	0.23	95.00	602.19		
4166.00	1.63	154.62	4106.25	-10.92	603.71	40.009985	-109.474821	0.43	95.00	603.76		
4260.00	1.50	162.12	4200.21	-13.30	604.66	40.009978	-109.474818	0.26	94.00	604.78		
4355.00	1.69	174.50	4295.18	-15.88	605.18	40.009971	-109.474816	0.41	95.00	605.38		
4449.00	2.00	173.12	4389.13	-18.89	605.51	40.009963	-109.474815	0.33	94.00	605.80		
4543.00	0.06	210.75	4483.11	-20.56	605.68	40.009959	-109.474814	2.08	94.00	606.02		
4638.00	1.50	334.62	4578.10	-19.48	605.12	40.009961	-109.474816	1.61	95.00	605.43		
4733.00	0.81	306.75	4673.08	-17.95	604.05	40.009966	-109.474820	0.92	95.00	604.31		
4827.00	0.60	284.14	4767.07	-17.44	603.04	40.009967	-109.474824	0.37	94.00	603.29		
4922.00	0.38	234.25	4862.07	-17.50	602.30	40.009967	-109.474827	0.48	95.00	602.55		
5016.00	0.69	190.75	4956.06	-18.24	601.94	40.009965	-109.474828	0.52	94.00	602.22		
5110.00	1.31	347.00	5050.06	-17.75	601.59	40.009966	-109.474829	2.09	94.00	601.85		
5205.00	0.85	348.35	5145.04	-16.00	601.21	40.009971	-109.474830	0.48	95.00	601.41		
5299.00	0.63	336.25	5239.03	-14.84	600.86	40.009974	-109.474832	0.29	94.00	601.03		
5394.00	0.56	336.75	5334.03	-13.94	600.46	40.009977	-109.474833	0.07	95.00	600.61		
5488.00	0.19	344.00	5428.02	-13.36	600.24	40.009978	-109.474834	0.40	94.00	600.37		
5583.00	0.13	60.74	5523.02	-13.16	600.29	40.009979	-109.474834	0.21	95.00	600.41		
5677.00	0.25	137.87	5617.02	-13.26	600.52	40.009979	-109.474833	0.27	94.00	600.64		
5771.00	0.81	9.94	5711.02	-12.76	600.77	40.009980	-109.474832	1.05	94.00	600.88		
5866.00	0.50	5.00	5806.01	-11.68	600.93	40.009983	-109.474831	0.33	95.00	601.00		
5960.00	0.27	11.98	5900.01	-11.06	601.01	40.009985	-109.474831	0.25	94.00	601.06		
6055.00	0.06	180.75	5995.01	-10.89	601.05	40.009985	-109.474831	0.35	95.00	601.10		
6149.00	1.19	339.00	6089.01	-10.03	600.70	40.009987	-109.474832	1.33	94.00	600.72		
6244.00	0.75	334.00	6183.99	-8.55	600.08	40.009992	-109.474834	0.47	95.00	600.05		
6338.00	0.33	323.86	6277.99	-7.78	599.65	40.009994	-109.474836	0.46	94.00	599.60		
6433.00	1.00	31.37	6372.98	-6.85	599.92	40.009996	-109.474835	0.97	95.00	599.84		
6527.00	0.81	40.12	6466.97	-5.64	600.77	40.009999	-109.474832	0.25	94.00	600.66		
6622.00	0.63	45.70	6561.96	-4.76	601.58	40.010002	-109.474829	0.20	95.00	601.44		
6716.00	0.44	76.00	6655.96	-4.31	602.30	40.010003	-109.474827	0.36	94.00	602.14		
6811.00	0.50	90.37	6750.95	-4.23	603.07	40.010003	-109.474824	0.14	95.00	602.91		
6905.00	0.56	100.87	6844.95	-4.32	603.93	40.010003	-109.474821	0.12	94.00	603.77		

Weatherford International Limited

5D 7.5.3 : 6 May 2013, 13:17:48 UTC

5D Survey Report

Survey Points (Relative to centre, TVD relative to Drill Floor)												
MC (US ft)	Inc (°)	Az (°)	TVD (US ft)	N.Offset (US ft)	E.Offset (US ft)	Latitude (°)	Longitude (°)	Dis (°/100 US ft)	CI (US ft)	V5 (US ft)	Comment	
7000.00	0.75	110.75	6939.94	-4.62	604.97	40.010002	-109.474817	0.23	95.00	604.82		
7094.00	0.69	353.75	7033.94	-4.28	605.48	40.010003	-109.474815	1.31	94.00	605.32		
7189.00	0.50	359.37	7128.94	-3.30	605.41	40.010006	-109.474815	0.21	95.00	605.22		
7283.00	0.38	21.50	7222.93	-2.60	605.52	40.010008	-109.474815	0.22	94.00	605.31		
7378.00	0.31	37.87	7317.93	-2.10	605.80	40.010009	-109.474814	0.13	95.00	605.57		
7472.00	0.56	91.87	7411.93	-1.91	606.41	40.010010	-109.474812	0.48	94.00	606.18		
7566.00	0.81	113.62	7505.92	-2.20	607.48	40.010009	-109.474808	0.38	94.00	607.25		
7661.00	1.00	130.62	7600.91	-3.00	608.72	40.010007	-109.474804	0.34	95.00	608.52		
7755.00	1.38	138.50	7694.89	-4.39	610.10	40.010003	-109.474799	0.44	94.00	609.94		
7850.00	1.16	240.26	7789.88	-5.72	610.02	40.009999	-109.474799	2.08	95.00	609.90		
7944.00	1.19	226.75	7883.86	-6.86	608.48	40.009996	-109.474804	0.30	94.00	608.40		
8039.00	1.13	192.50	7978.84	-8.45	607.56	40.009992	-109.474808	0.72	95.00	607.53		
8133.00	0.94	215.12	8072.82	-9.99	606.92	40.009988	-109.474810	0.48	94.00	606.93		
8228.00	1.31	227.50	8167.80	-11.36	605.67	40.009984	-109.474814	0.46	95.00	605.73		
8322.00	1.63	240.37	8261.77	-12.74	603.71	40.009980	-109.474821	0.49	94.00	603.82		
8417.00	1.47	258.45	8356.74	-13.66	601.35	40.009977	-109.474830	0.54	95.00	601.48		
8511.00	1.38	261.12	8450.71	-14.07	599.05	40.009976	-109.474838	0.12	94.00	599.19		
8606.00	1.31	256.25	8545.68	-14.51	596.86	40.009975	-109.474846	0.14	95.00	597.02		
8700.00	1.13	240.12	8639.66	-15.22	595.01	40.009973	-109.474853	0.41	94.00	595.20		
8794.00	1.25	224.37	8733.64	-16.42	593.49	40.009970	-109.474858	0.37	94.00	593.72		
8889.00	1.44	213.87	8828.62	-18.15	592.10	40.009965	-109.474863	0.33	95.00	592.38		
8983.00	1.81	205.75	8922.58	-20.47	590.80	40.009959	-109.474868	0.46	94.00	591.15		
9078.00	2.13	195.62	9017.52	-23.52	589.67	40.009950	-109.474872	0.50	95.00	590.12		
9172.00	1.88	182.75	9111.47	-26.74	589.13	40.009942	-109.474874	0.55	94.00	589.67		
9267.00	1.69	172.00	9206.42	-29.69	589.25	40.009933	-109.474873	0.40	95.00	589.89		
9362.00	1.66	165.91	9301.38	-32.41	589.78	40.009926	-109.474871	0.19	95.00	590.50		
9456.00	1.94	166.36	9395.33	-35.28	590.48	40.009918	-109.474869	0.30	94.00	591.30		
9550.00	2.36	163.30	9489.27	-38.68	591.42	40.009909	-109.474865	0.46	94.00	592.33	LAST WFT MWD SURVEY	
9600.00	2.36	163.30	9539.22	-40.65	592.01	40.009903	-109.474863	0.00	50.00	592.98	PROJECTION TC TD	