

STATE OF UTAH
DEPARTMENT OF NATURAL RESOURCES
DIVISION OF OIL, GAS AND MINING

FORM 3

AMENDED REPORT

APPLICATION FOR PERMIT TO DRILL		1. WELL NAME and NUMBER NBU 922-30J4CS
2. TYPE OF WORK DRILL NEW WELL <input checked="" type="checkbox"/> REENTER P&A WELL <input type="checkbox"/> DEEPEN WELL <input type="checkbox"/>		3. FIELD OR WILDCAT NATURAL BUTTES
4. TYPE OF WELL Gas Well Coalbed Methane Well: NO		5. UNIT or COMMUNITIZATION AGREEMENT NAME NATURAL BUTTES
6. NAME OF OPERATOR KERR-MCGEE OIL & GAS ONSHORE, L.P.		7. OPERATOR PHONE 720 929-6515
8. ADDRESS OF OPERATOR P.O. Box 173779, Denver, CO, 80217		9. OPERATOR E-MAIL julie.jacobson@anadarko.com
10. MINERAL LEASE NUMBER (FEDERAL, INDIAN, OR STATE) UTU463	11. MINERAL OWNERSHIP FEDERAL <input checked="" type="checkbox"/> INDIAN <input type="checkbox"/> STATE <input type="checkbox"/> FEE <input type="checkbox"/>	
12. SURFACE OWNERSHIP FEDERAL <input checked="" type="checkbox"/> INDIAN <input type="checkbox"/> STATE <input type="checkbox"/> FEE <input type="checkbox"/>		13. NAME OF SURFACE OWNER (if box 12 = 'fee')
14. SURFACE OWNER PHONE (if box 12 = 'fee')		15. ADDRESS OF SURFACE OWNER (if box 12 = 'fee')
16. SURFACE OWNER E-MAIL (if box 12 = 'fee')		17. INDIAN ALLOTTEE OR TRIBE NAME (if box 12 = 'INDIAN')
18. INTEND TO COMMINGLE PRODUCTION FROM MULTIPLE FORMATIONS YES <input checked="" type="checkbox"/> (Submit Commingling Application) NO <input type="checkbox"/>		19. SLANT VERTICAL <input type="checkbox"/> DIRECTIONAL <input checked="" type="checkbox"/> HORIZONTAL <input type="checkbox"/>

20. LOCATION OF WELL	FOOTAGES	QTR-QTR	SECTION	TOWNSHIP	RANGE	MERIDIAN
LOCATION AT SURFACE	547 FSL 1754 FWL	SESW	30	9.0 S	22.0 E	S
Top of Uppermost Producing Zone	1384 FSL 1673 FEL	NWSE	30	9.0 S	22.0 E	S
At Total Depth	1384 FSL 1673 FEL	NWSE	30	9.0 S	22.0 E	S

21. COUNTY UINTAH	22. DISTANCE TO NEAREST LEASE LINE (Feet) 1384	23. NUMBER OF ACRES IN DRILLING UNIT 551
25. DISTANCE TO NEAREST WELL IN SAME POOL (Applied For Drilling or Completed) 888	26. PROPOSED DEPTH MD: 9679 TVD: 9406	
27. ELEVATION - GROUND LEVEL 4925	28. BOND NUMBER WYB000291	29. SOURCE OF DRILLING WATER / WATER RIGHTS APPROVAL NUMBER IF APPLICABLE 43-8496

Hole, Casing, and Cement Information

String	Hole Size	Casing Size	Length	Weight	Grade & Thread	Max Mud Wt.	Cement	Sacks	Yield	Weight
Surf	11	8.625	0 - 2480	28.0	J-55 LT&C	0.2	Type V	180	1.15	15.8
							Class G	270	1.15	15.8
Prod	7.875	4.5	0 - 9679	11.6	I-80 LT&C	12.5	Premium Lite High Strength	310	3.38	11.0
							50/50 Poz	1320	1.31	14.3

ATTACHMENTS

VERIFY THE FOLLOWING ARE ATTACHED IN ACCORDANCE WITH THE UTAH OIL AND GAS CONSERVATION GENERAL RULES

<input checked="" type="checkbox"/> WELL PLAT OR MAP PREPARED BY LICENSED SURVEYOR OR ENGINEER	<input checked="" type="checkbox"/> COMPLETE DRILLING PLAN
<input type="checkbox"/> AFFIDAVIT OF STATUS OF SURFACE OWNER AGREEMENT (IF FEE SURFACE)	<input type="checkbox"/> FORM 5. IF OPERATOR IS OTHER THAN THE LEASE OWNER
<input checked="" type="checkbox"/> DIRECTIONAL SURVEY PLAN (IF DIRECTIONALLY OR HORIZONTALLY DRILLED)	<input checked="" type="checkbox"/> TOPOGRAPHICAL MAP

NAME Laura Abrams	TITLE Regulatory Analyst II	PHONE 720 929-6356
SIGNATURE	DATE 06/22/2011	EMAIL Laura.Abrams@anadarko.com
API NUMBER ASSIGNED 43047517120000	APPROVAL  Permit Manager	

Kerr-McGee Oil & Gas Onshore. L.P.**NBU 922-30J4CS**

Surface: 547 FSL / 1754 FWL SESW
 BHL: 1384 FSL / 1673 FEL NWSE

Section 30 T9S R22E

Uintah County, Utah
 Mineral Lease: UTU 0463

ONSHORE ORDER NO. 1**DRILLING PROGRAM**

1. & 2. **Estimated Tops of Important Geologic Markers:**
Estimated Depths of Anticipated Water, Oil, Gas, or Mineral Formations:

<u>Formation</u>	<u>Depth</u>	<u>Resource</u>
Uinta	0 - Surface	
Green River	1317	
Birds Nest	1658	Water
Mahogany	2026	Water
Wasatch	4593	Gas
Mesaverde	7189	Gas
MVU2	8160	Gas
MVL1	8719	Gas
TVD	9406	
TD	9679	

3. **Pressure Control Equipment** (Schematic Attached)

Please refer to the attached Drilling Program

4. **Proposed Casing & Cementing Program:**

Please refer to the attached Drilling Program

5. **Drilling Fluids Program:**

Please refer to the attached Drilling Program

6. **Evaluation Program:**

Please refer to the attached Drilling Program

Before the surface air rig is mobilized, a rathole rig is utilized to set and cement conductor pipe through a competent surface formation. Generally, the conductor is set at 40 feet. In some cases, conductor may be set deeper in areas that the surface formation is not found competent. This rig also drills the rat and mouse holes in preparation for the surface casing and production string drilling operations.

The air rig is then mobilized to drill the surface casing hole by drilling a 11 inch hole to just above the Bird's Nest interval with an air hammer. The hammer is then tripped and replaced with a 11 inch tri-cone bit. The tri-cone bit is used to drill to the surface casing point, approximately 500 feet below the loss circulation zone (Bird's Nest). The 8-5/8 inch surface casing is then run and cemented in place, thereby isolating the lost circulation zone.

KMG fully appreciates Onshore Order 2 well control and safety requirements associated with a typical air drilling operations. However, the requirements of Onshore Order 2 are excessive with respect to the air rig layout and drilling operation procedures that are currently in practice to drill and control the surface casing hole in KMG Fields.

Variance for BOPE Requirements

The air rig operation utilizes a properly lubricated and maintained air bowl diverter system which diverts the drilling returns to a six-inch blooie line. The air bowl is the only piece of BOPE equipment which is installed during drilling operations and is sufficient to contain the air returns associated with this drilling operation. As was discussed earlier, the drilling of the surface hole does not encounter any over pressured or productive zones, and as a result standard BOPE equipment should not be required. In addition, standard drilling practices do not support the use of BOPE on 40 feet of conductor pipe.

Variance for Mud Material Requirements

Onshore Order 2 also states that sufficient quantities of mud materials shall be maintained or readily accessible for the purpose of assuring adequate well control. Once again, the surface hole drilling operations does not encounter over pressured or productive intervals, and as a result there is not a need to control pressure in the surface hole with a mud system. Instead of mud, the air rigs utilize water from the reserve pit for well control, if necessary. A skid pump which is located near the reserve pit (see attachment) will supply the water to the well bore.

Variance for Special Drilling Operation (surface equipment placement) Requirements

Onshore Order 2 requires specific safety distances or setbacks for the placement of associated standard air drilling equipment, wellbore, and reserve pits. The air rigs used to drill the surface holes are not typical of an air rig used to drill a producing hole in other parts of the US. These are smaller in nature and designed to fit a KMG location. The typical air rig layout for drilling surface hole in the field is attached.

Typically the blooie line discharge point is required to be 100 feet from the well bore. In the case of a KMG well, the reserve pit is only 45 feet from the rig and is used for the drill cuttings. The blooie line, which transports the drill cuttings from the well to the reserve pit, subsequently discharges only 45 feet from the well bore.

Typically the air rig compressors are required to be located in the opposite direction from the blooie line and a minimum of 100 feet from the well bore. At the KMG locations, the air rig compressors are approximately 40 feet from the well bore and approximately 60 feet from the blooie line discharge due to the unique air rig design. The air compressors (see attachment) are located on the rig (1250 cfm) and

on a standby trailer (1170 cfm). A booster sits between the two compressors and boosts the output from 350 psi to 2000 psi. The design does put the booster and standby compressor opposite from the blooie line.

Lastly, Onshore Order 2 addresses the need for an automatic igniter or continuous pilot light on the blooie line. The air rig does not utilize an igniter as the surface hole drilling operation does not encounter productive formations.

Conclusion

The air rig operating procedures and the attached air rig layout have effectively maintained well control while drilling the surface holes in KMG Fields. KMG respectfully requests a variance from Onshore Order 2 with respect to air drilling well control requirements as discussed above.


10. **Other Information:**

Please refer to the attached Drilling Program.



KERR-McGEE OIL & GAS ONSHORE LP DRILLING PROGRAM

COMPANY NAME	KERR-McGEE OIL & GAS ONSHORE LP		DATE	June 21, 2011	
WELL NAME	NBU 922-30J4CS		TD	9,406' TVD	9,679' MD
FIELD	Natural Buttes	COUNTY	Uintah	STATE	Utah
SURFACE LOCATION	SESW	547 FSL	1754 FWL	Sec 30 T 9S R 22E	FINISHED ELEVATION 4925'
	Latitude: 40.001252	Longitude: -109.484391		NAD 83	
BTM HOLE LOCATION	NWSE	1384 FSL	1673 FEL	Sec 30 T 9S R 22E	
	Latitude: 40.003595	Longitude: -109.478572		NAD 83	
OBJECTIVE ZONE(S)	Wasatch/Mesaverde				
ADDITIONAL INFO	Regulatory Agencies: BLM (Minerals), BLM (Surface), UDOGM Tri-County Health Dept.				

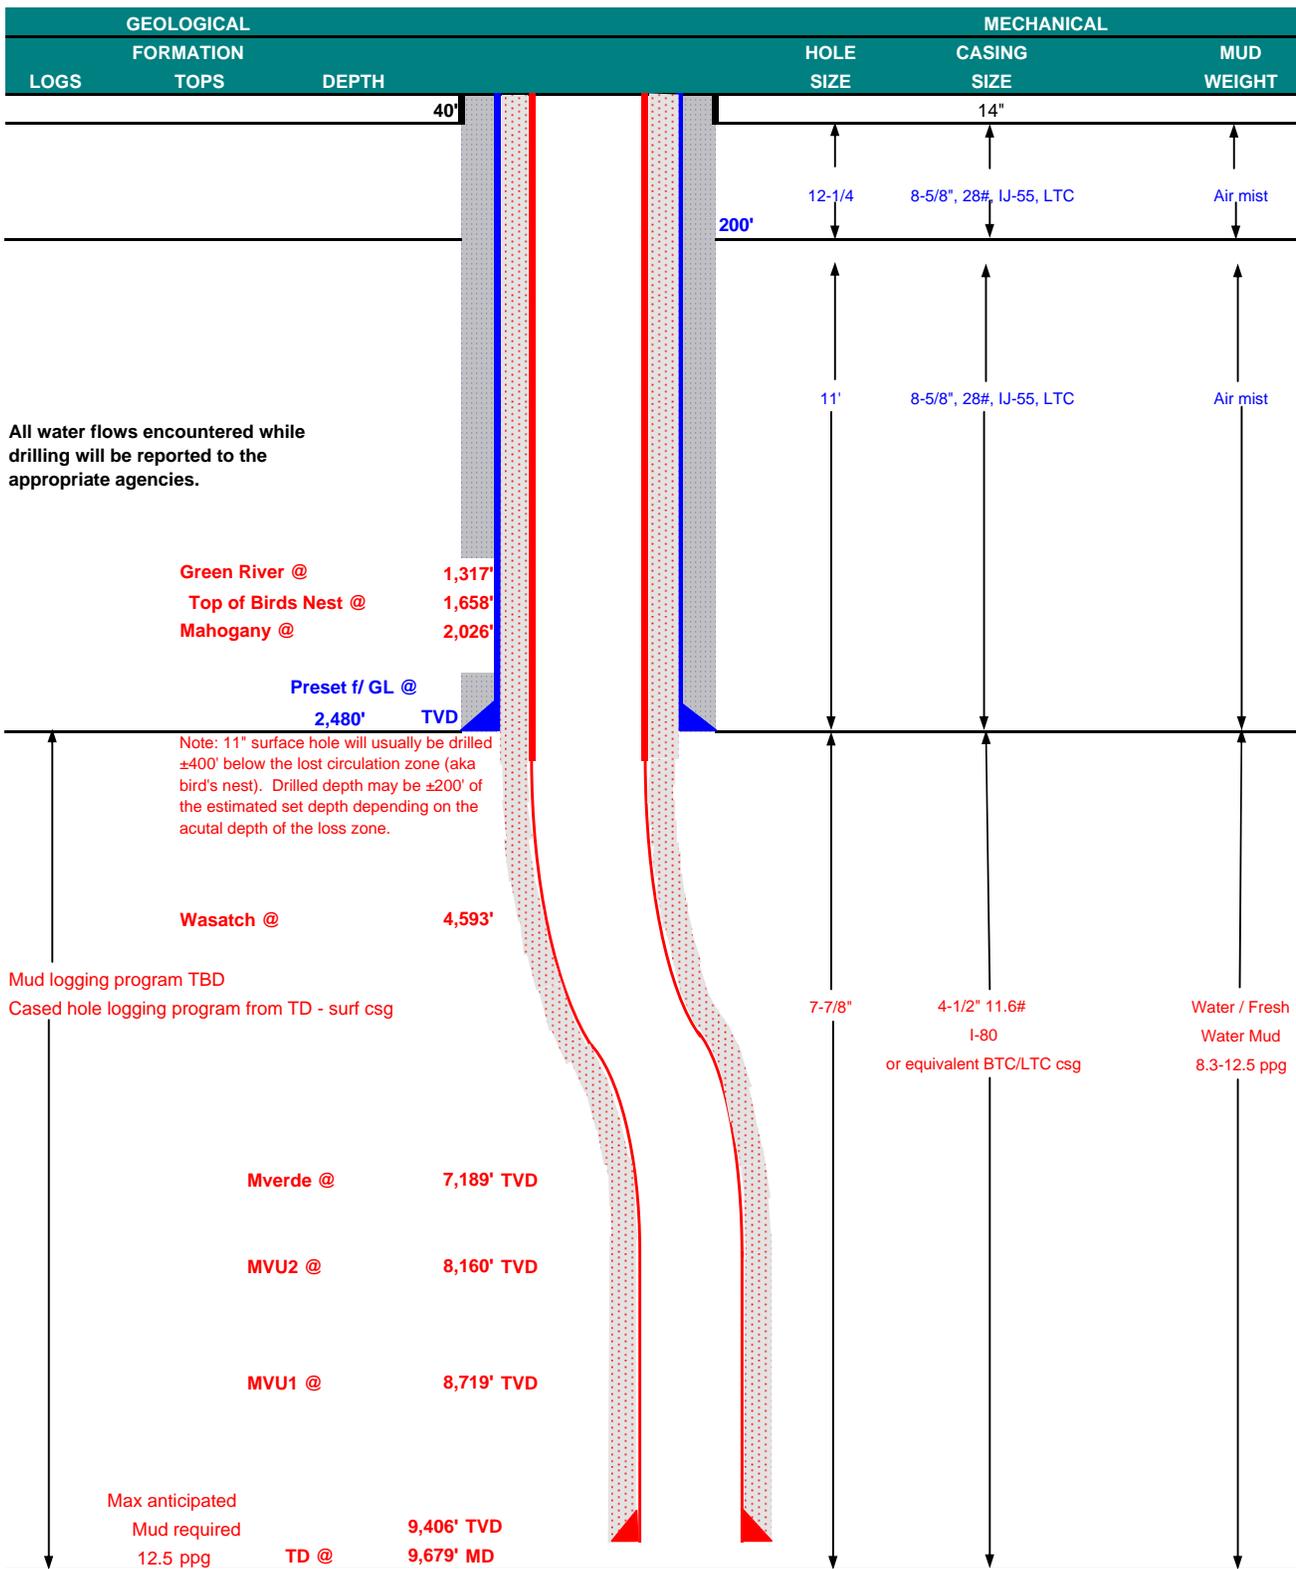



KERR-McGEE OIL & GAS ONSHORE LP
DRILLING PROGRAM

CASING PROGRAM

	SIZE	INTERVAL	WT.	GR.	CPLG.	DESIGN FACTORS			
						BURST	COLLAPSE		TENSION
CONDUCTOR	14"	0-40'							
SURFACE	8-5/8"	0 to 2,480	28.00	IJ-55	LTC	3,390	1,880	348,000	N/A
						2.18	1.62	5.72	N/A
PRODUCTION	4-1/2"	0 to 9,679	11.60	I-80	LTC/BTC	7,780	6,350	279,000	367,000
						1.11	1.04	3.07	4.04

Surface Casing:

(Burst Assumptions: TD = 12.5 ppg) 0.73 psi/ft = frac gradient @ surface shoe
Fracture at surface shoe with 0.1 psi/ft gas gradient above

(Collapse Assumption: Fully Evacuated Casing, Max MW) (Tension Assumptions: Air Weight of Casing*Buoy.Fact. of water)

Production casing:

(Burst Assumptions: Pressure test with 8.4ppg @ 7000 psi) 0.64 psi/ft = bottomhole gradient

(Collapse Assumption: Fully Evacuated Casing, Max MW) (Tension Assumptions: Air Weight of Casing*Buoy.Fact. of water)

CEMENT PROGRAM

	FT. OF FILL	DESCRIPTION	SACKS	EXCESS	WEIGHT	YIELD
SURFACE Option 1	LEAD 500'	Premium cmt + 2% CaCl + 0.25 pps flocele	180	60%	15.80	1.15
	TOP OUT CMT (6 jobs) 1,200'	20 gals sodium silicate + Premium cmt + 2% CaCl + 0.25 pps flocele	270	0%	15.80	1.15
NOTE: If well will circulate water to surface, option 2 will be utilized						
SURFACE Option 2	LEAD 1,980'	65/35 Poz + 6% Gel + 10 pps gilsonite + 0.25 pps Flocele + 3% salt BWOW	180	35%	11.00	3.82
	TAIL 500'	Premium cmt + 2% CaCl + 0.25 pps flocele	150	35%	15.80	1.15
	TOP OUT CMT as required	Premium cmt + 2% CaCl	as req.		15.80	1.15
PRODUCTION	LEAD 4,089'	Premium Lite II +0.25 pps celloflake + 5 pps gilsonite + 10% gel + 0.5% extender	310	20%	11.00	3.38
	TAIL 5,590'	50/50 Poz/G + 10% salt + 2% gel + 0.1% R-3	1,320	35%	14.30	1.31

*Substitute caliper hole volume plus 0% excess for LEAD if accurate caliper is obtained

*Substitute caliper hole volume plus 10% excess for TAIL if accurate caliper is obtained

FLOAT EQUIPMENT & CENTRALIZERS

SURFACE	Guide shoe, 1 jt, insert float. Centralize first 3 joints with bow spring centralizers. Thread lock guide shoe
PRODUCTION	Float shoe, 1 jt, float collar. No centralizers will be used.

ADDITIONAL INFORMATION

Test casing head to 750 psi after installing. Test surface casing to 1,500 psi prior to drilling out.

BOPE: 11" 5M with one annular and 2 rams. The BOPE will be installed before the production hole is drilled and tested to 5,000 psi (annular to 2,500 psi) prior to drilling out the surface casing shoe. Record on chart recorder and tour sheet. Function test rams on each trip. Maintain safety valve and inside BOP on rig floor at all times. Most rigs have top drives; however, if used, the Kelly is to be equipped with upper and lower kelly valves.

Surveys will be taken at 1,000' minimum intervals.

Most rigs have PVT System for mud monitoring. If no PVT is available, visual monitoring will be utilized.

DRILLING ENGINEER:

Nick Spence / Danny Showers


DATE: _____

DRILLING SUPERINTENDENT:

Kenny Gathings / Lovel Young


DATE: _____

EXHIBIT A NBU 922-30J4CS

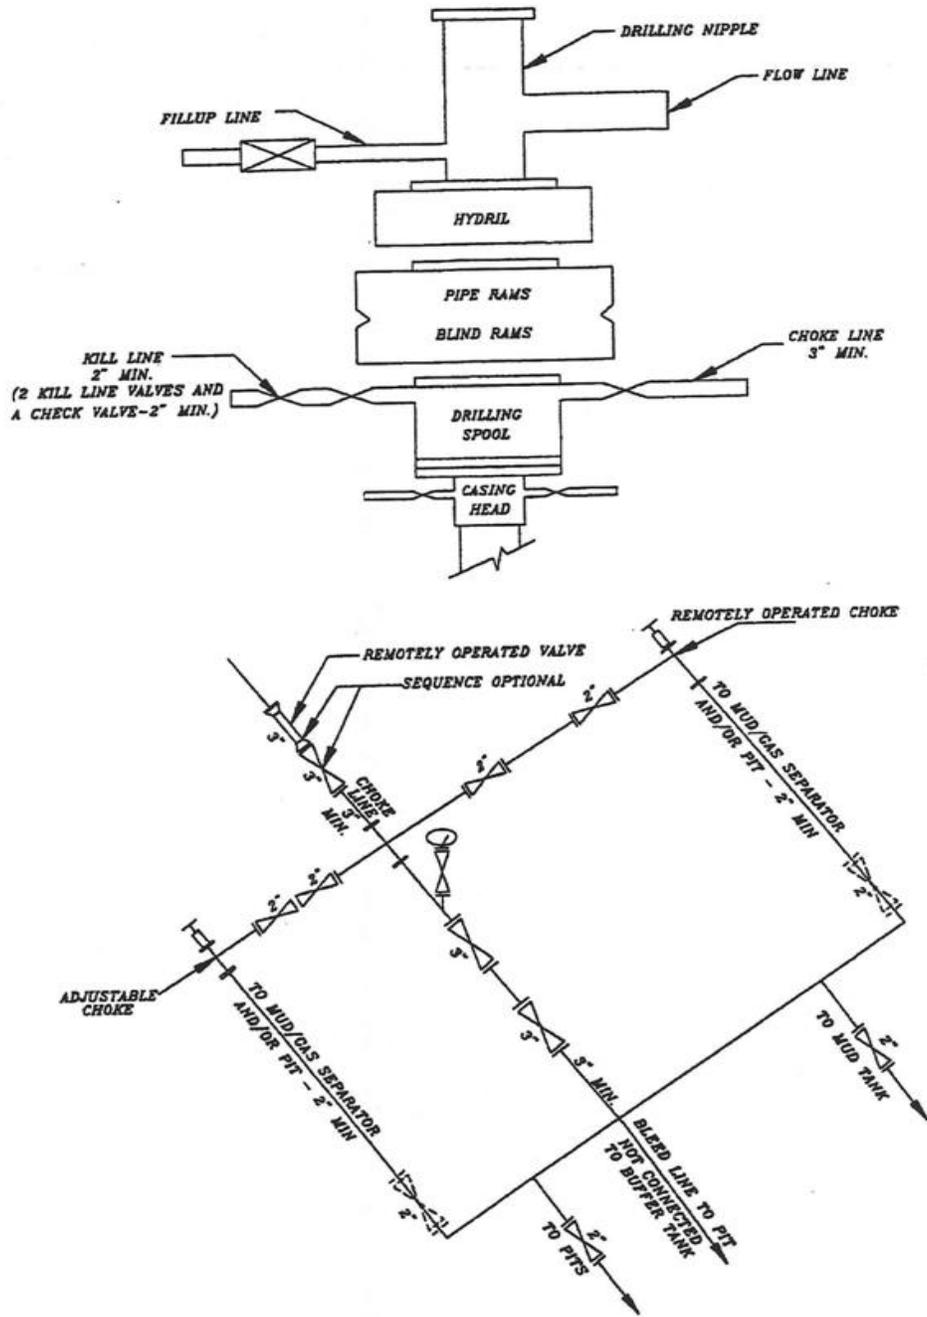


SCHEMATIC DIAGRAM OF 5,000 PSI BOP STACK

T9S, R22E, S.L.B.&M.

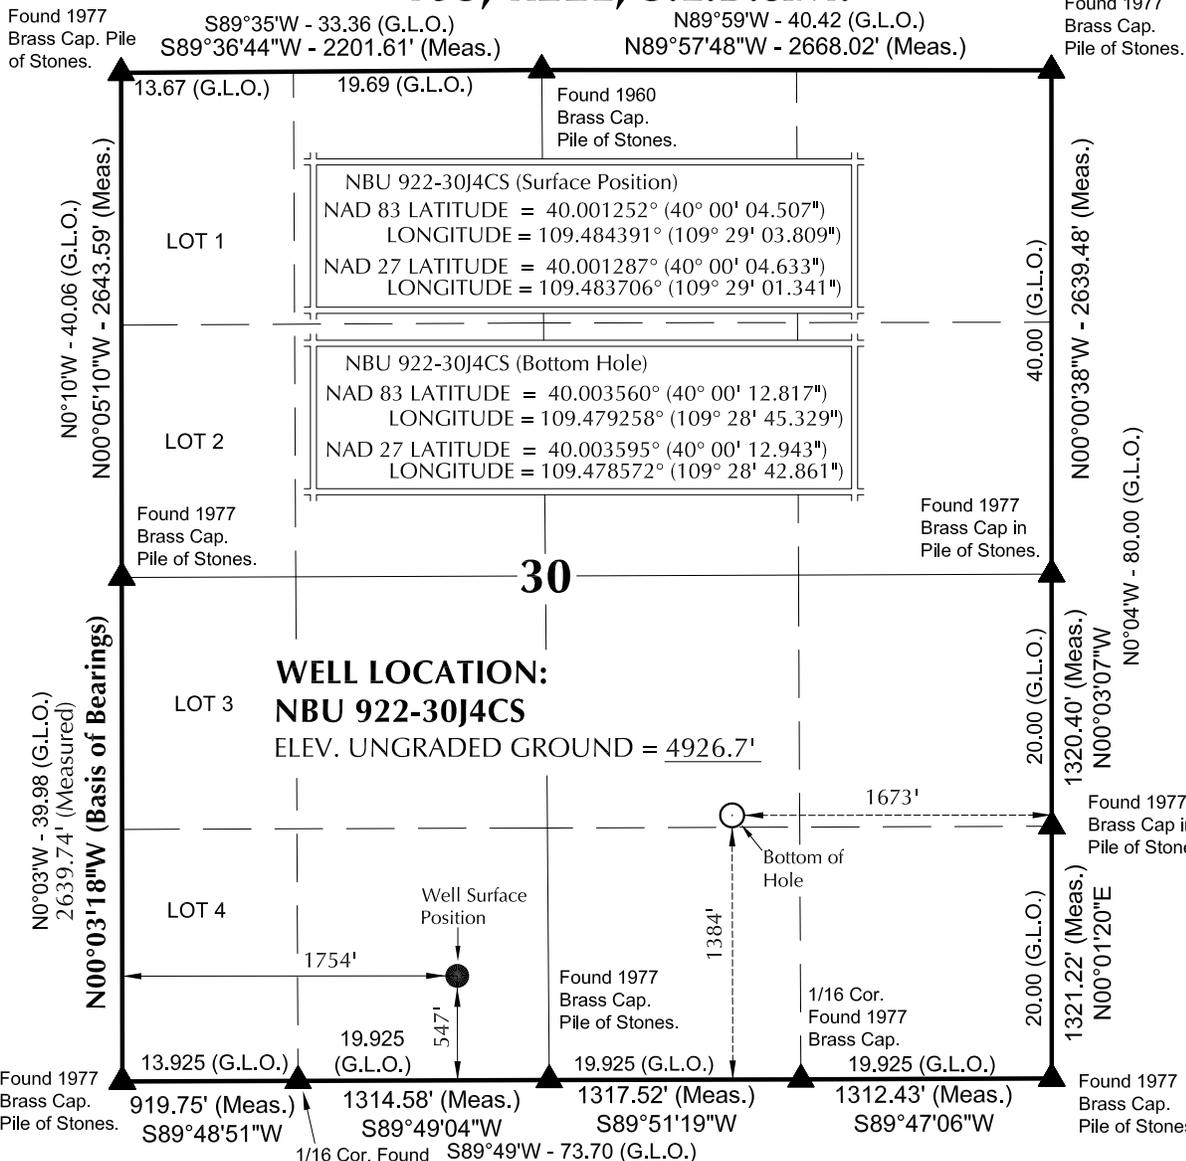

NOTES:

- ▲ = Section Corners Located
- 1. Well footages are measured at right angles to the Section Lines.
- 2. G.L.O. distances are shown in feet or chains.
1 chain = 66 feet.
- 3. The Bottom of hole bears N59°41'52"E 1666.38' from the Surface Position.
- 4. Bearings are based on Global Positioning Satellite observations.
- 5. Basis of elevation is Tri-Sta "Two Water" located in the NW ¼ of Section 1, T10S, R21E, S.L.B.&M. The elevation of this Tri-Sta is shown on the Big Pack Mtn NE 7.5 Min. Quadrangle as being 5238'.

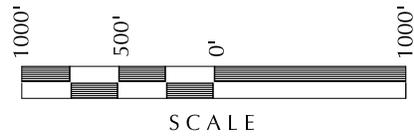

SURVEYOR'S CERTIFICATE

THIS IS TO CERTIFY THAT THE ABOVE PLAT WAS PREPARED FROM FIELD NOTES OF ACTUAL SURVEYS MADE BY ME OR UNDER MY SUPERVISION AND THAT THE SAME ARE TRUE AND CORRECT TO THE BEST OF MY KNOWLEDGE AND BELIEF.

John R. Laugh
 PROFESSIONAL AND SURVEYOR
 REGISTRATION No. 6028691
 STATE OF UTAH 6-10-11

Kerr-McGee Oil & Gas Onshore, LP
 1099 18th Street - Denver, Colorado 80202

WELL PAD: NBU 922-30N

**NBU 922-30J4CS
 WELL PLAT
 1384' FSL, 1673' FEL (Bottom Hole)
 NW ¼ SE ¼ OF SECTION 30, T9S, R22E,
 S.L.B.&M., UTAH COUNTY, UTAH.**


609
CONSULTING, LLC
 2155 North Main Street
 Sheridan WY 82801
 Phone 307-674-0609
 Fax 307-674-0182

TIMBERLINE		(435) 789-1365
ENGINEERING & LAND SURVEYING, INC.		
209 NORTH 300 WEST - VERNAL, UTAH 84078		
DATE SURVEYED: 10-18-10	SURVEYED BY: M.S.B.	SHEET NO: 5
DATE DRAWN: 10-25-10	DRAWN BY: E.M.S.	
SCALE: 1" = 1000'	Date Last Revised: 06-10-11 M.W.W.	5 OF 19

WELL NAME	SURFACE POSITION					BOTTOM HOLE				
	NAD83		NAD27		FOOTAGES	NAD83		NAD27		FOOTAGES
	LATITUDE	LONGITUDE	LATITUDE	LONGITUDE		LATITUDE	LONGITUDE	LATITUDE	LONGITUDE	
NBU 922-30N1S	40°00'04.405"	109°29'04.307"	40°00'04.531"	109°29'01.838"	537' FSL	40°00'08.615"	109°29'04.054"	40°00'08.741"	109°29'01.585"	963' FSL
NBU 922-30N1S	40.001224°	109.484530°	40.001259°	109.483844°	1715' FWL	40.002393°	109.484459°	40.002428°	109.483774°	1735' FWL
NBU 922-30K4CS	40°00'04.430"	109°29'04.182"	40°00'04.556"	109°29'01.713"	539' FSL	40°00'14.393"	109°29'00.954"	40°00'14.519"	109°28'58.485"	1547' FSL
NBU 922-30K4CS	40.001231°	109.484495°	40.001266°	109.483809°	1724' FWL	40.003998°	109.483598°	40.004033°	109.482913°	1977' FWL
NBU 922-30N1BS	40°00'04.455"	109°29'04.058"	40°00'04.581"	109°29'01.590"	542' FSL	40°00'11.182"	109°29'00.962"	40°00'11.308"	109°28'58.493"	1222' FSL
NBU 922-30N1BS	40.001238°	109.484461°	40.001273°	109.483775°	1734' FWL	40.003106°	109.483600°	40.003141°	109.482915°	1976' FWL
NBU 922-30N4BS	40°00'04.480"	109°29'03.933"	40°00'04.606"	109°29'01.464"	544' FSL	40°00'04.750"	109°29'00.977"	40°00'04.876"	109°28'58.509"	571' FSL
NBU 922-30N4BS	40.001245°	109.484426°	40.001280°	109.483740°	1744' FWL	40.001319°	109.483605°	40.001354°	109.482919°	1974' FWL
NBU 922-30J4CS	40°00'04.507"	109°29'03.809"	40°00'04.633"	109°29'01.341"	547' FSL	40°00'12.817"	109°28'45.329"	40°00'12.943"	109°28'42.861"	1384' FSL
NBU 922-30J4CS	40.001252°	109.484391°	40.001287°	109.483706°	1754' FWL	40.003560°	109.479258°	40.003595°	109.478572°	1673' FEL
NBU 922-30O1BS	40°00'04.532"	109°29'03.686"	40°00'04.658"	109°29'01.217"	550' FSL	40°00'09.596"	109°28'45.316"	40°00'09.722"	109°28'42.848"	1058' FSL
NBU 922-30O1BS	40.001259°	109.484357°	40.001294°	109.483671°	1763' FWL	40.002666°	109.479254°	40.002701°	109.478569°	1672' FEL
NBU 922-30O1CS	40°00'04.557"	109°29'03.561"	40°00'04.683"	109°29'01.092"	552' FSL	40°00'06.375"	109°28'45.304"	40°00'06.501"	109°28'42.836"	732' FSL
NBU 922-30O1CS	40.001266°	109.484322°	40.001301°	109.483637°	1773' FWL	40.001771°	109.479251°	40.001806°	109.478566°	1671' FEL
NBU 184	40°00'04.592"	109°29'03.386"	40°00'04.718"	109°29'00.917"	556' FSL					
NBU 184	40.001276°	109.484274°	40.001311°	109.483588°	1787' FWL					

RELATIVE COORDINATES - From Surface Position to Bottom Hole

WELL NAME	NORTH	EAST	WELL NAME	NORTH	EAST	WELL NAME	NORTH	EAST	WELL NAME	NORTH	EAST
NBU 922-30N1S	426.1'	19.8'	NBU 922-30K4CS	1,008.3'	251.5'	NBU 922-30N1BS	680.8'	241.2'	NBU 922-30N4BS	27.2'	230.1'
NBU 922-30J4CS	840.8'	1,438.7'	NBU 922-30O1BS	512.2'	1,430.0'	NBU 922-30O1CS	183.7'	1,421.2'			

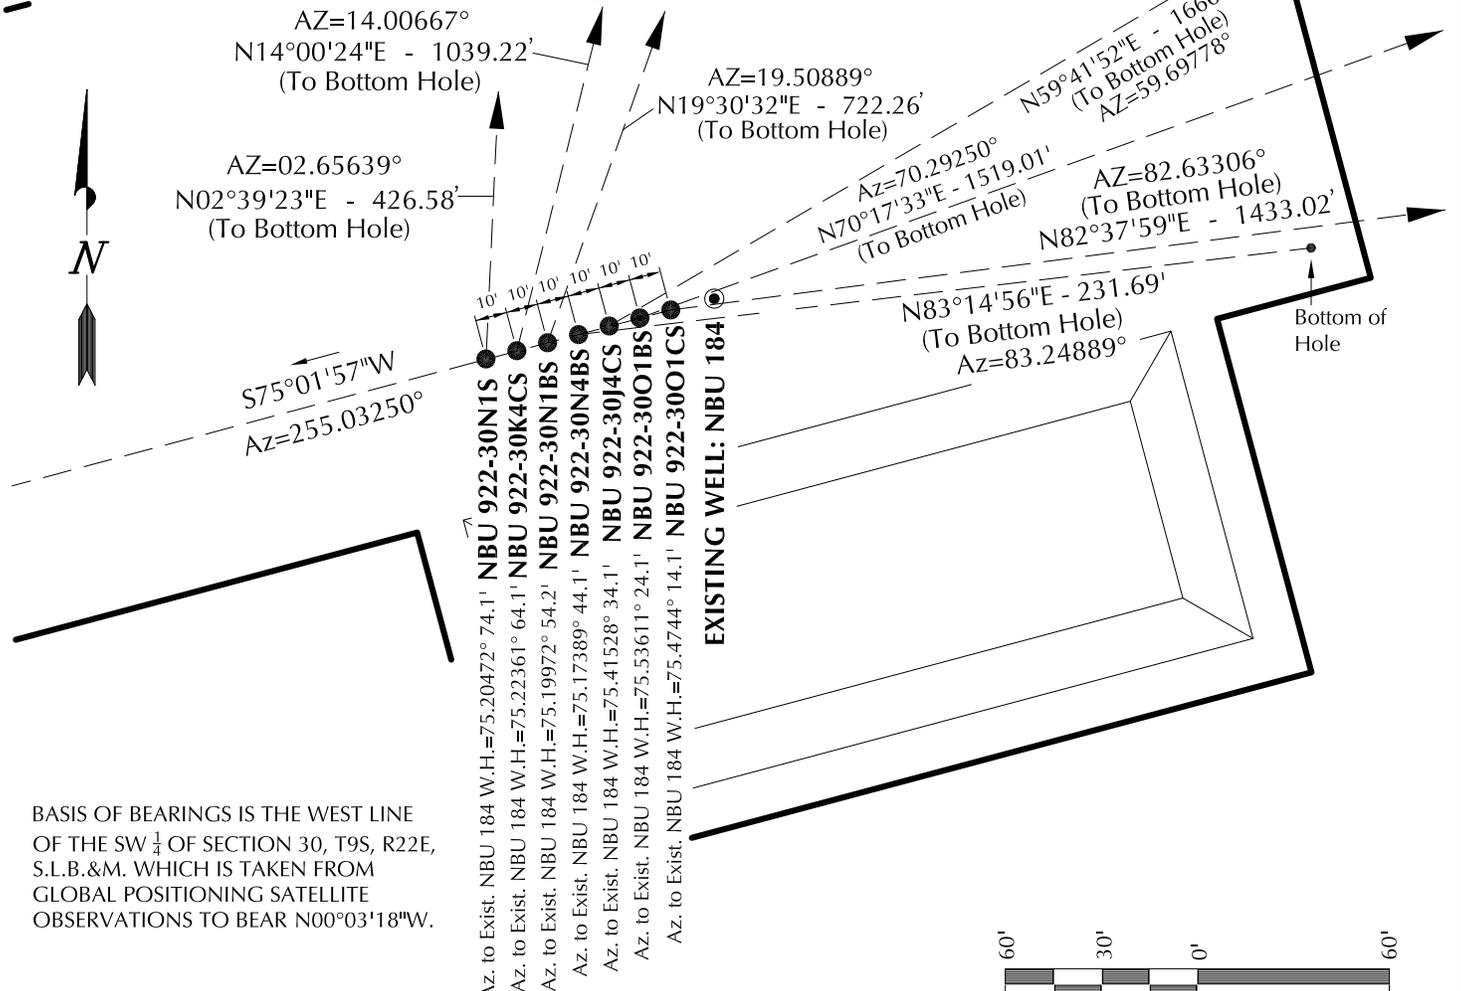

BASIS OF BEARINGS IS THE WEST LINE OF THE SW 1/4 OF SECTION 30, T9S, R22E, S.L.B.&M. WHICH IS TAKEN FROM GLOBAL POSITIONING SATELLITE OBSERVATIONS TO BEAR N00°03'18"W.

Kerr-McGee Oil & Gas Onshore, LP
1099 18th Street - Denver, Colorado 80202

WELL PAD - NBU 922-30N

WELL PAD INTERFERENCE PLAT
WELLS - NBU 922-30N1S,
NBU 922-30K4CS, NBU 922-30N1BS,
NBU 922-30N4BS, NBU 922-30J4CS,
NBU 922-30O1BS & NBU 922-30O1CS
LOCATED IN SECTION 30, T9S, R22E,
S.L.B.&M., UINTAH COUNTY, UTAH.



CONSULTING, LLC
2155 North Main Street
Sheridan WY 82801
Phone 307-674-0609
Fax 307-674-0182

TIMBERLINE


ENGINEERING & LAND SURVEYING, INC.
209 NORTH 300 WEST - VERNAL, UTAH 84078

(435) 789-1365

DATE SURVEYED: 10-18-10	SURVEYED BY: M.S.B.	SHEET NO: 8
DATE DRAWN: 10-25-10	DRAWN BY: E.M.S.	
SCALE: 1" = 60'	Date Last Revised: 06-10-11 M.W.W.	8 OF 19

PLEASE NOTE: LOCATIONS OF PROPOSED PIPELINES DISPLAYED WITHIN THE PAD AREA ARE FOR VISUALIZATION PURPOSES ONLY. ACTUAL LOCATIONS TO BE DETERMINED DURING CONSTRUCTION.

DESIGN NOTE: THE NBU 922-30N WELL PAD HAS BEEN DESIGNED SPECIFICALLY FOR THE ENSIGN RIG CONFIGURATION, DUE TO TOPOGRAPHICAL CONSTRAINTS.

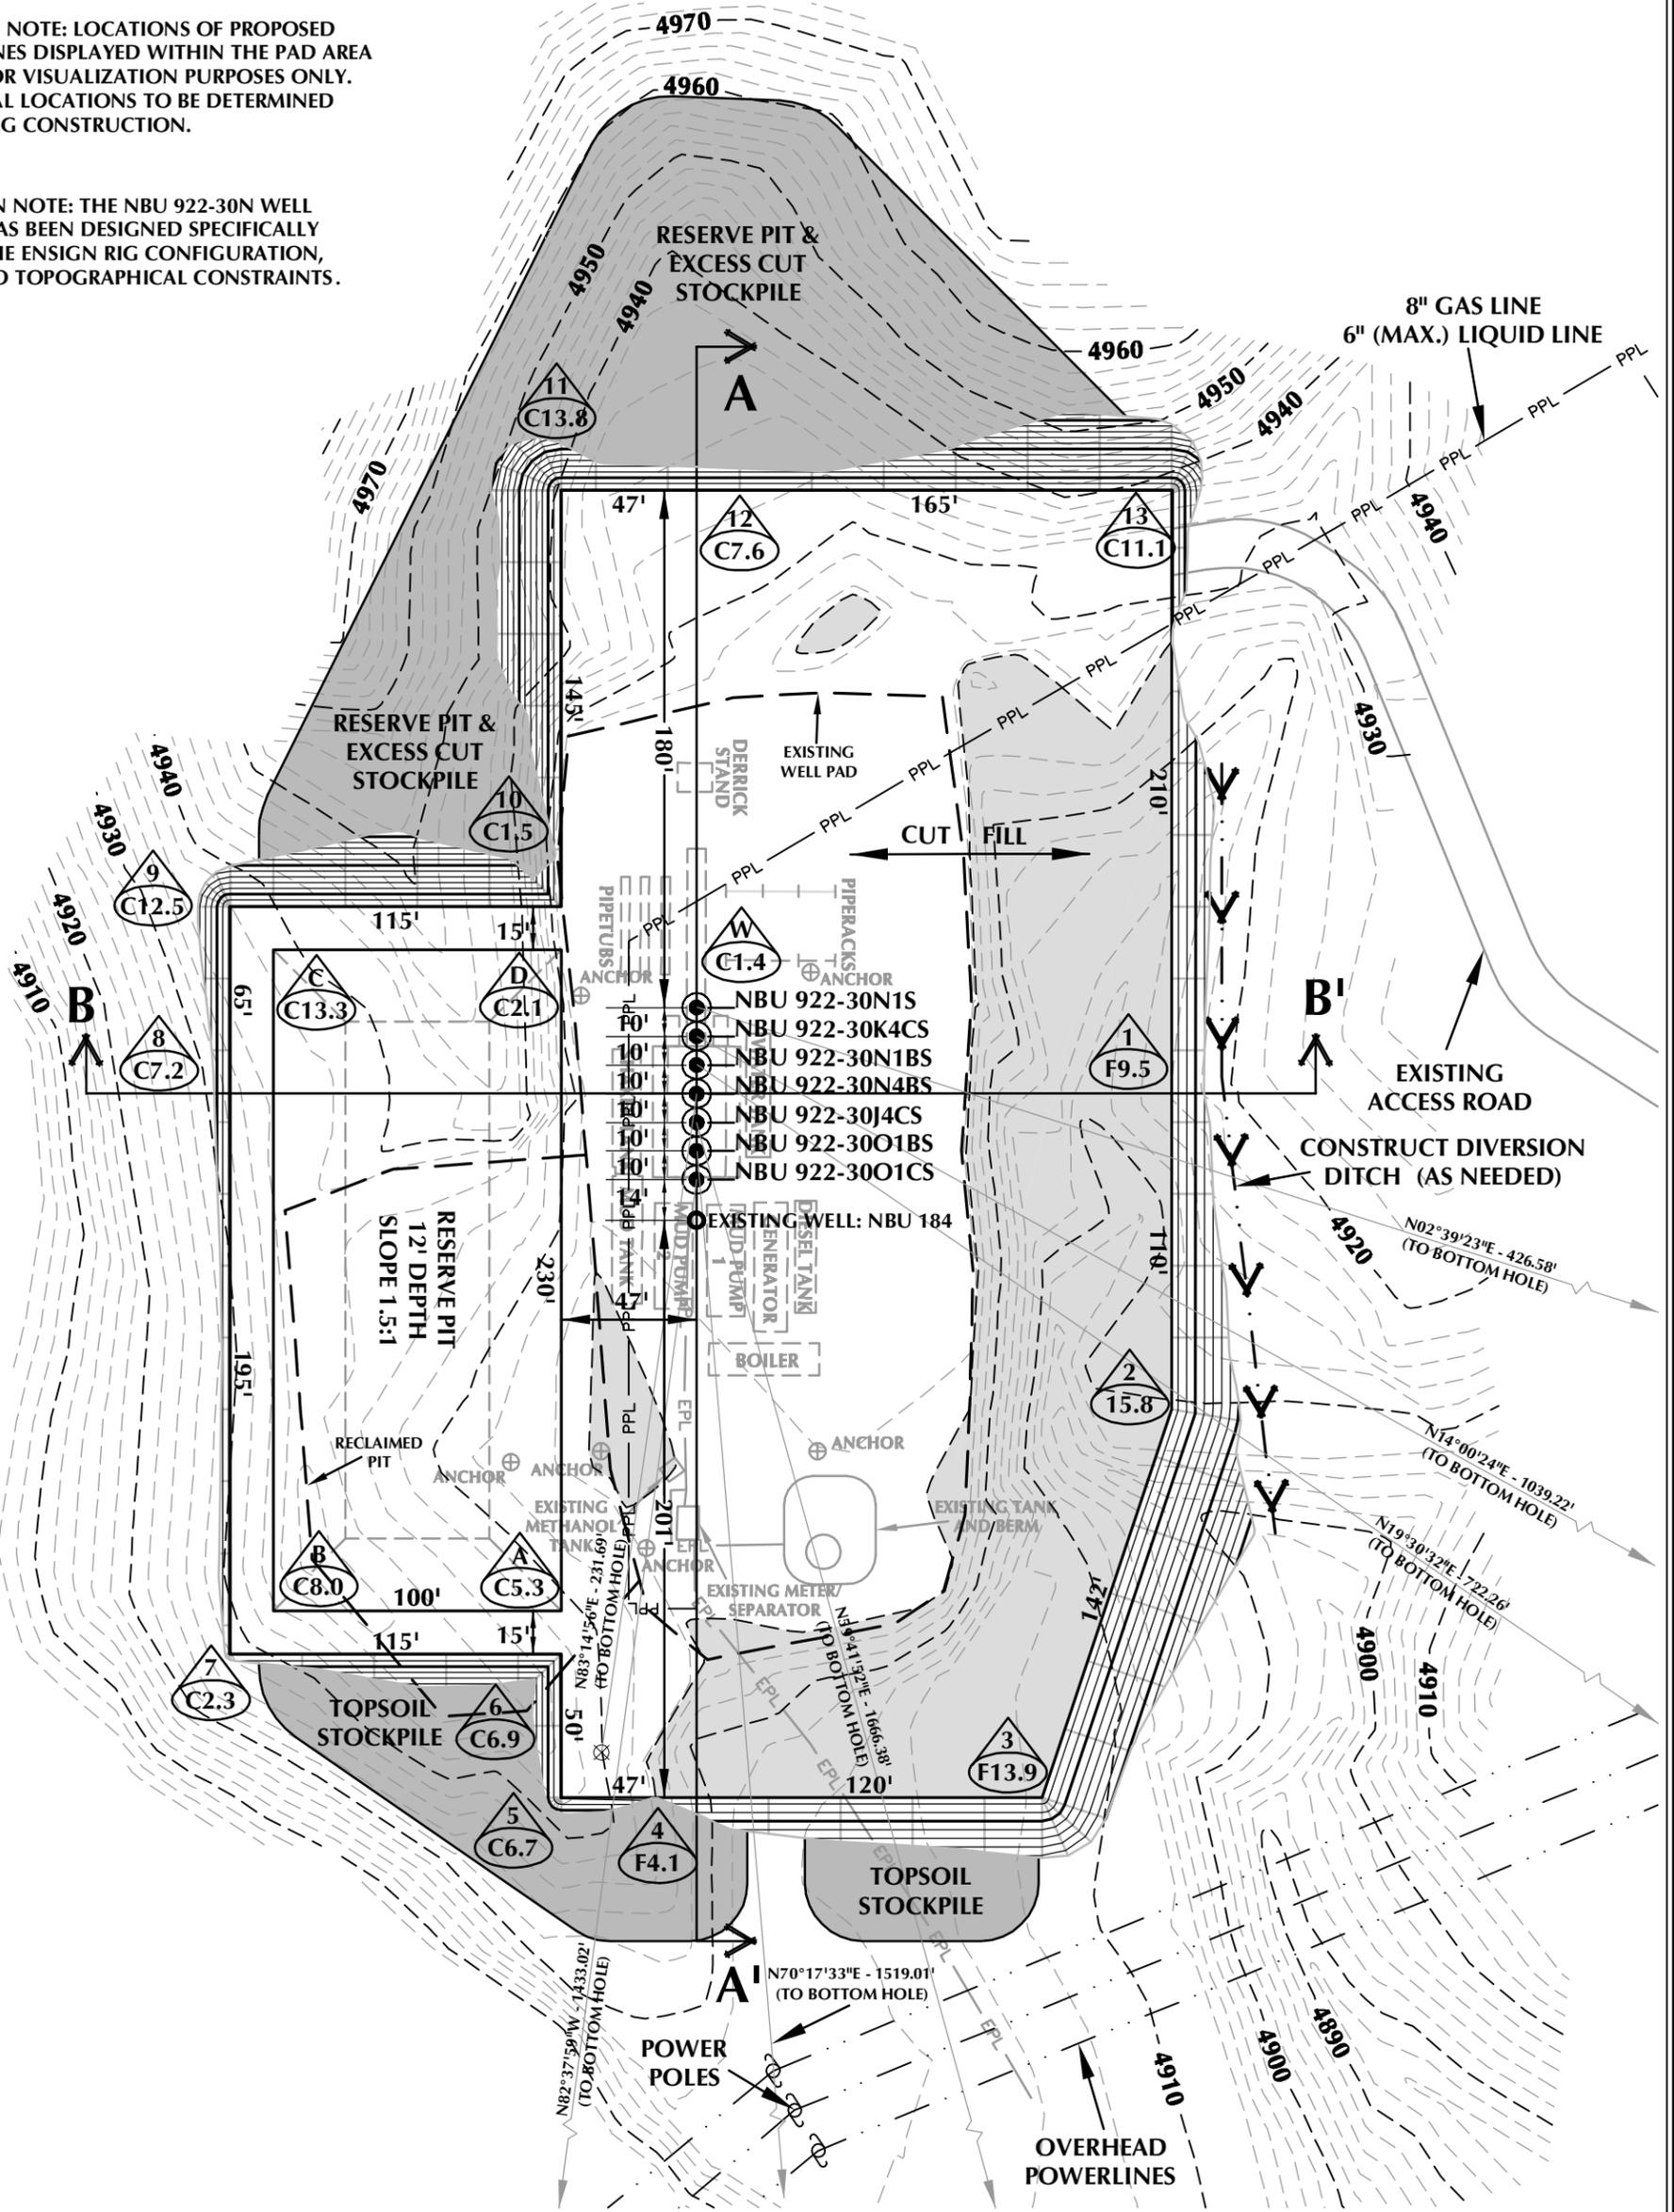

WELL PAD - NBU 922-30N DESIGN SUMMARY

EXISTING GRADE @ CENTER OF WELL PAD = 4926.9'
 FINISHED GRADE ELEVATION = 4925.5'
 CUT SLOPES = 1:1
 FILL SLOPES = 1.5:1
 TOTAL WELL PAD AREA = 3.32 ACRES
 TOTAL DISTURBANCE AREA = 4.18 ACRES
 SHRINKAGE FACTOR = 1.10
 SWELL FACTOR = 1.00

Kerr-McGee Oil & Gas Onshore, LP
 1099 18th Street - Denver, Colorado 80202

WELL PAD - NBU 922-30N

WELL PAD - LOCATION LAYOUT
 NBU 922-30N1S,
 NBU 922-30K4CS, NBU 922-30N1BS,
 NBU 922-30N4BS, NBU 922-30J4CS,
 NBU 922-30O1BS & NBU 922-30O1CS
 LOCATED IN SECTION 30, T9S, R22E,
 S.L.B.&M., Uintah County, Utah



609 CONSULTING, LLC
 2155 North Main Street
 Sheridan, WY 82801
 Phone 307-674-0609
 Fax 307-674-0182

WELL PAD QUANTITIES

TOTAL CUT FOR WELL PAD = 16,733 C.Y.
 TOTAL FILL FOR WELL PAD = 15,721 C.Y.
 TOPSOIL @ 6" DEPTH = 1,899 C.Y.
 EXCESS MATERIAL = 1,012 C.Y.

RESERVE PIT QUANTITIES

TOTAL CUT FOR RESERVE PIT
 +/- 7,780 CY
 RESERVE PIT CAPACITY (2' OF FREEBOARD)
 +/- 29,550 BARRELS

WELL PAD LEGEND


- EXISTING WELL LOCATION
- PROPOSED WELL LOCATION
- PROPOSED BOTTOM HOLE LOCATION
- EXISTING CONTOURS (2' INTERVAL)
- PROPOSED CONTOURS (2' INTERVAL)
- PPL - PROPOSED PIPELINE
- EPL - EXISTING PIPELINE




HORIZONTAL 0 30 60 1" = 60'
 2' CONTOURS

Scale: 1"=60' Date: 1/14/11 SHEET NO:
 REVISED: TAR 6/10/11 **9** 9 OF 19

TIMBERLINE (435) 789-1365
 ENGINEERING & LAND SURVEYING, INC.
 209 NORTH 300 WEST - VERNAL, UTAH 84078

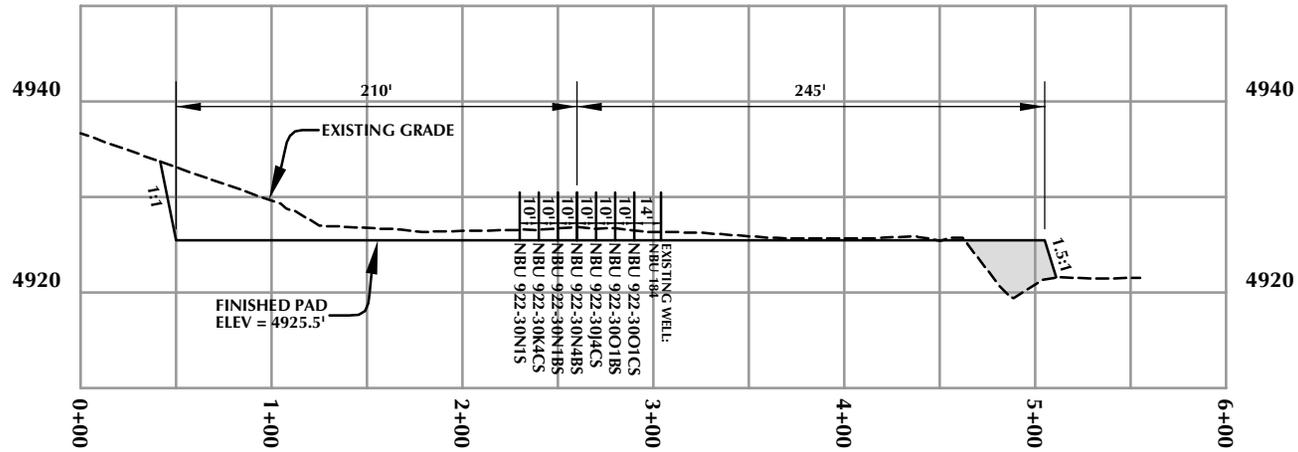

CROSS SECTION A-A'

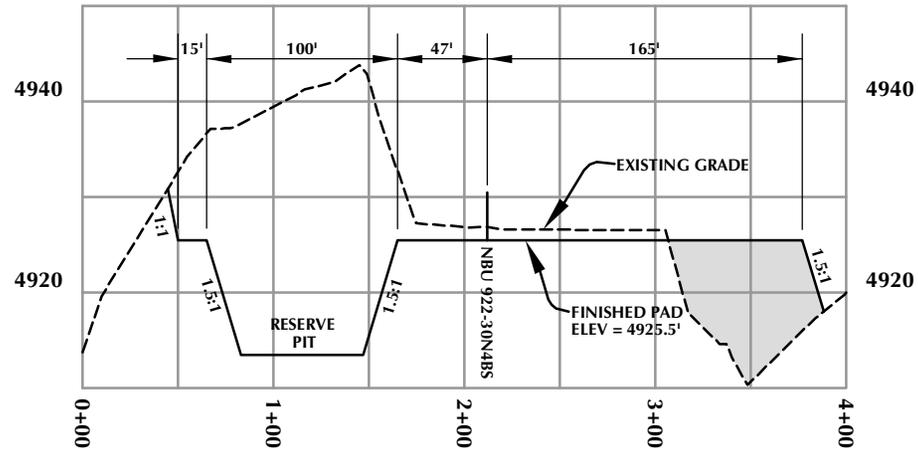

CROSS SECTION B-B'

Kerr-McGee Oil & Gas Onshore, LP
1099 18th Street - Denver, Colorado 80202

WELL PAD - NBU 922-30N


WELL PAD - CROSS SECTIONS
NBU 922-30N1S,
NBU 922-30K4CS, NBU 922-30N1BS,
NBU 922-30N4BS, NBU 922-30J4CS,
NBU 922-30O1BS & NBU 922-30O1CS
LOCATED IN SECTION 30, T9S, R22E,
S.L.B.&M., UINTAH COUNTY, UTAH



CONSULTING, LLC
2155 North Main Street
Sheridan, WY 82801
Phone 307-674-0609
Fax 307-674-0182

TIMBERLINE
ENGINEERING & LAND SURVEYING, INC.
209 NORTH 300 WEST - VERNAL, UTAH 84078

(435) 789-1365

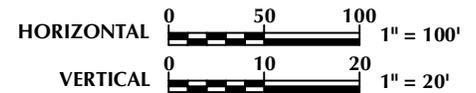

Scale: 1"=100'


Date: 1/14/11

SHEET NO:

REVISED:

TAR
6/10/11

10 10 OF 19

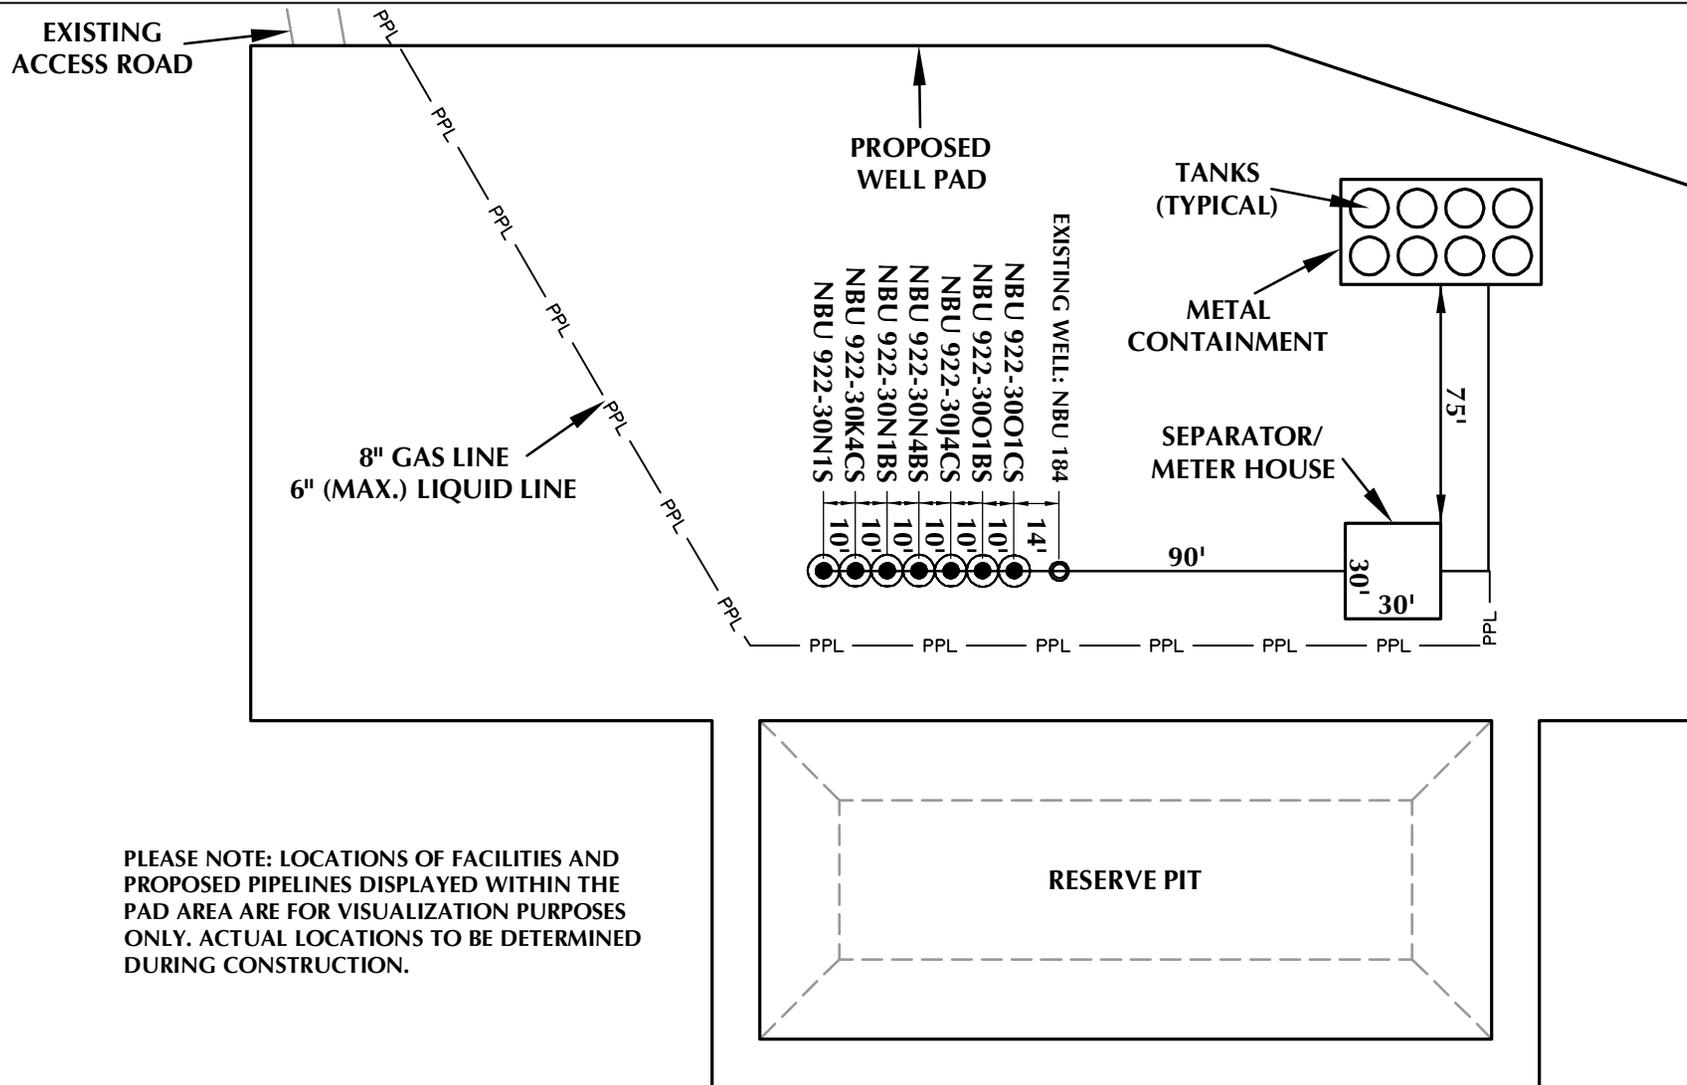

PLEASE NOTE: LOCATIONS OF FACILITIES AND PROPOSED PIPELINES DISPLAYED WITHIN THE PAD AREA ARE FOR VISUALIZATION PURPOSES ONLY. ACTUAL LOCATIONS TO BE DETERMINED DURING CONSTRUCTION.

Kerr-McGee Oil & Gas Onshore, LP
1099 18th Street - Denver, Colorado 80202

WELL PAD - NBU 922-30N

WELL PAD - FACILITIES DIAGRAM
NBU 922-30N1S,
NBU 922-30K4CS, NBU 922-30N1BS,
NBU 922-30N4BS, NBU 922-30J4CS,
NBU 922-30O1BS & NBU 922-30O1CS
LOCATED IN SECTION 30, T9S, R22E,
S.L.B.&M., UINTAH COUNTY, UTAH



CONSULTING, LLC
2155 North Main Street
Sheridan, WY 82801
Phone 307-674-0609
Fax 307-674-0182

WELL PAD LEGEND

- EXISTING WELL LOCATION
- PROPOSED WELL LOCATION
- PPL — PROPOSED PIPELINE
- EPL — EXISTING PIPELINE



HORIZONTAL 0 30' 60' 1" = 60'

TIMBERLINE (435) 789-1365
ENGINEERING & LAND SURVEYING, INC.
209 NORTH 300 WEST - VERNAL, UTAH 84078

Scale: 1"=60' Date: 1/14/11
REVISED: TAR 6/10/11

SHEET NO:
11 11 OF 19

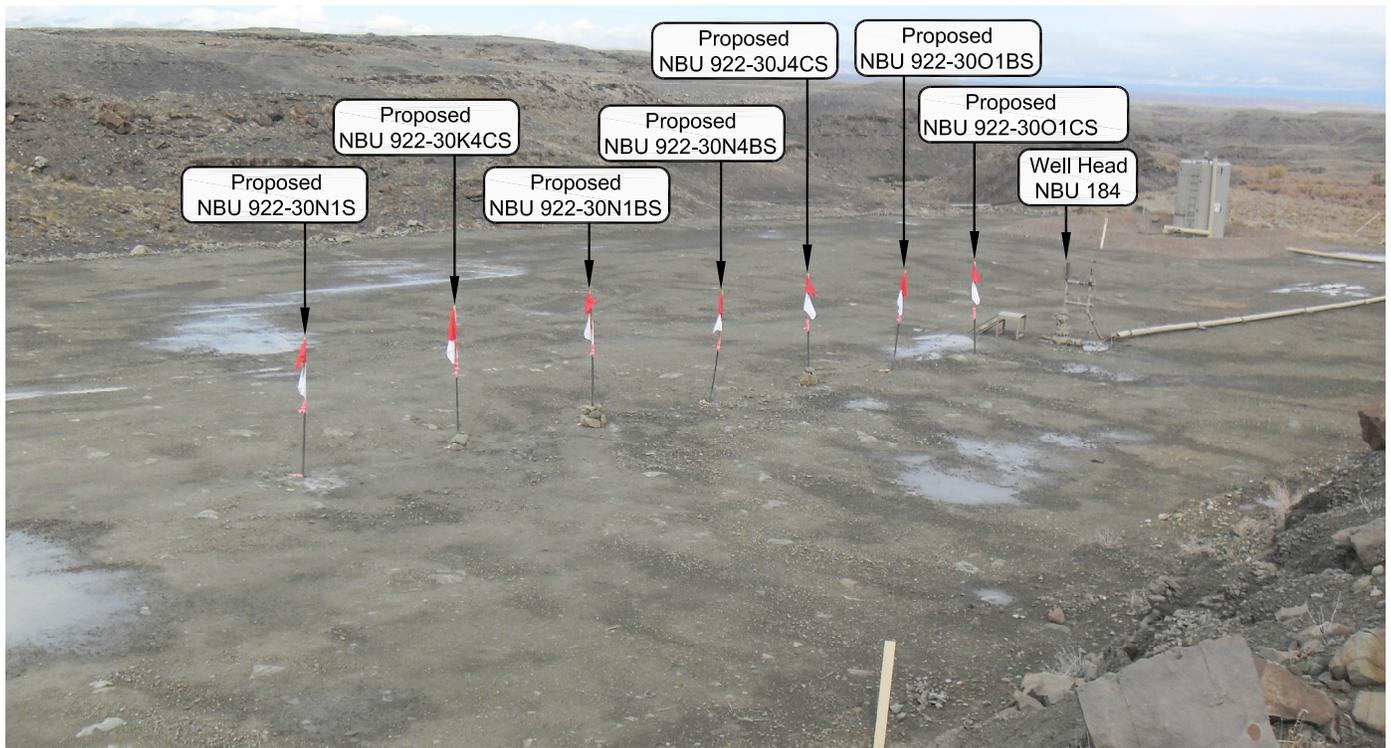


PHOTO VIEW: FROM PIT CORNER D TO LOCATION STAKE

CAMERA ANGLE: NORTHEASTERLY



PHOTO VIEW: FROM EXISTING ACCESS ROAD

CAMERA ANGLE: SOUTHEASTERLY

Kerr-McGee Oil & Gas Onshore, LP
 1099 18th Street - Denver, Colorado 80202

WELL PAD - NBU 922-30N


LOCATION PHOTOS
 NBU 922-30N1S,
 NBU 922-30K4CS, NBU 922-30N1BS,
 NBU 922-30N4BS, NBU 922-30J4CS,
 NBU 922-30O1BS & NBU 922-30O1CS
 LOCATED IN SECTION 30, T9S, R22E,
 S.L.B.&M., UINTAH COUNTY, UTAH.



CONSULTING, LLC
 2155 North Main Street
 Sheridan WY 82801
 Phone 307-674-0609
 Fax 307-674-0182

TIMBERLINE (435) 789-1365
 ENGINEERING & LAND SURVEYING, INC.
 209 NORTH 300 WEST - VERNAL, UTAH 84078

DATE PHOTOS TAKEN: 10-18-10	PHOTOS TAKEN BY: M.S.B.	SHEET NO: 12
DATE DRAWN: 10-25-10	DRAWN BY: E.M.S.	
Date Last Revised: 06-10-11 M.W.W.		12 OF 19

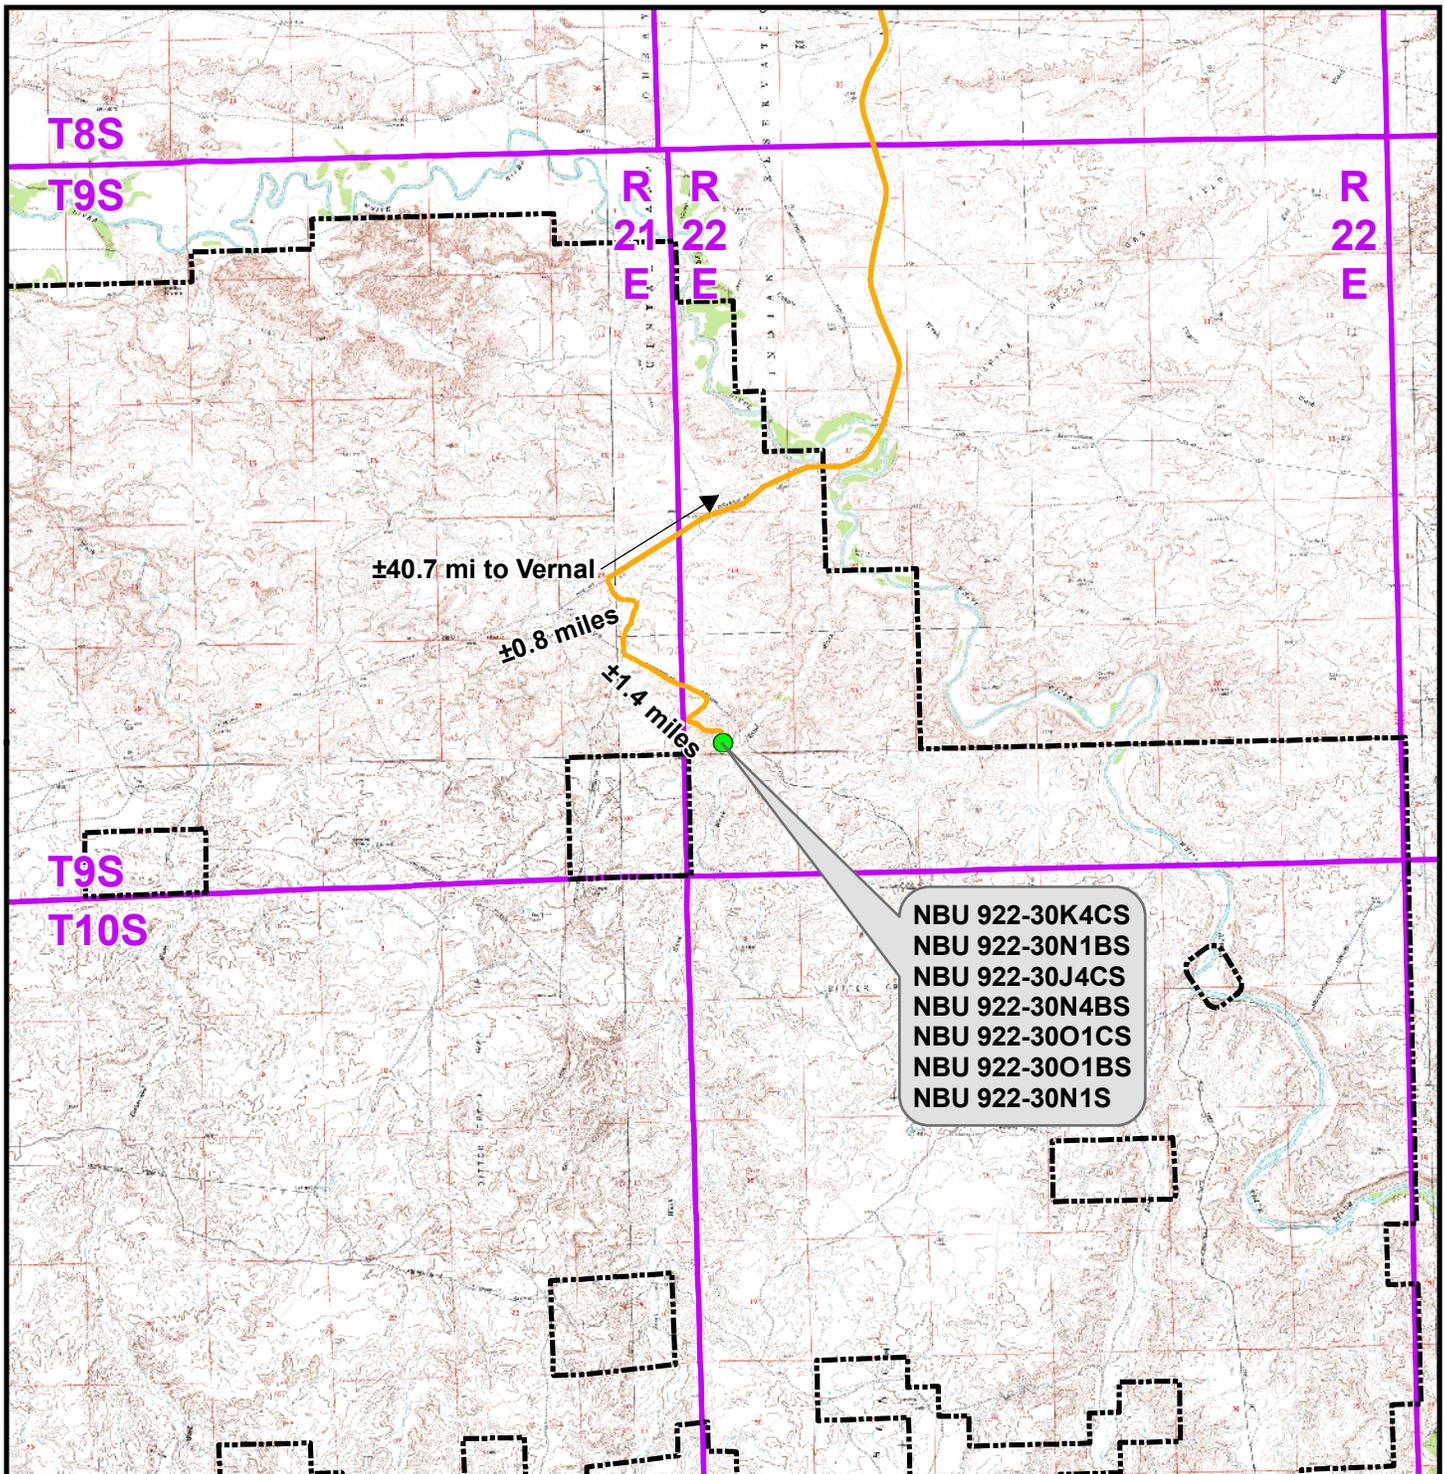

Legend

- Proposed Well Location
- Natural Buttes Unit Boundary
- Access Route - Proposed

Distance From Well Pad - NBU 922-30N To Unit Boundary: ±1,798ft

Kerr-McGee Oil & Gas Onshore, LP
 1099 18th Street, Denver, Colorado 80202

WELL PAD - NBU 922-30N


TOPO A
 NBU 922-30K4CS,
 NBU 922-30N1BS, NBU 922-30J4CS,
 NBU 922-30N4BS, NBU 922-30O1CS,
 NBU 922-30O1BS & NBU 922-30N1S
 LOCATED IN SECTION 30, T9S, R22E,
 S.L.B.&M., UINTAH COUNTY, UTAH



CONSULTING, LLC
 2155 North Main Street
 Sheridan, WY 82801
 Phone (307) 674-0609
 Fax (307) 674-0182



Scale: 1:100,000	NAD83 USP Central	Sheet No:
Drawn: TL	Date: 14 Jan 2011	13
Revised: TL	Date: 21 Mar 2011	

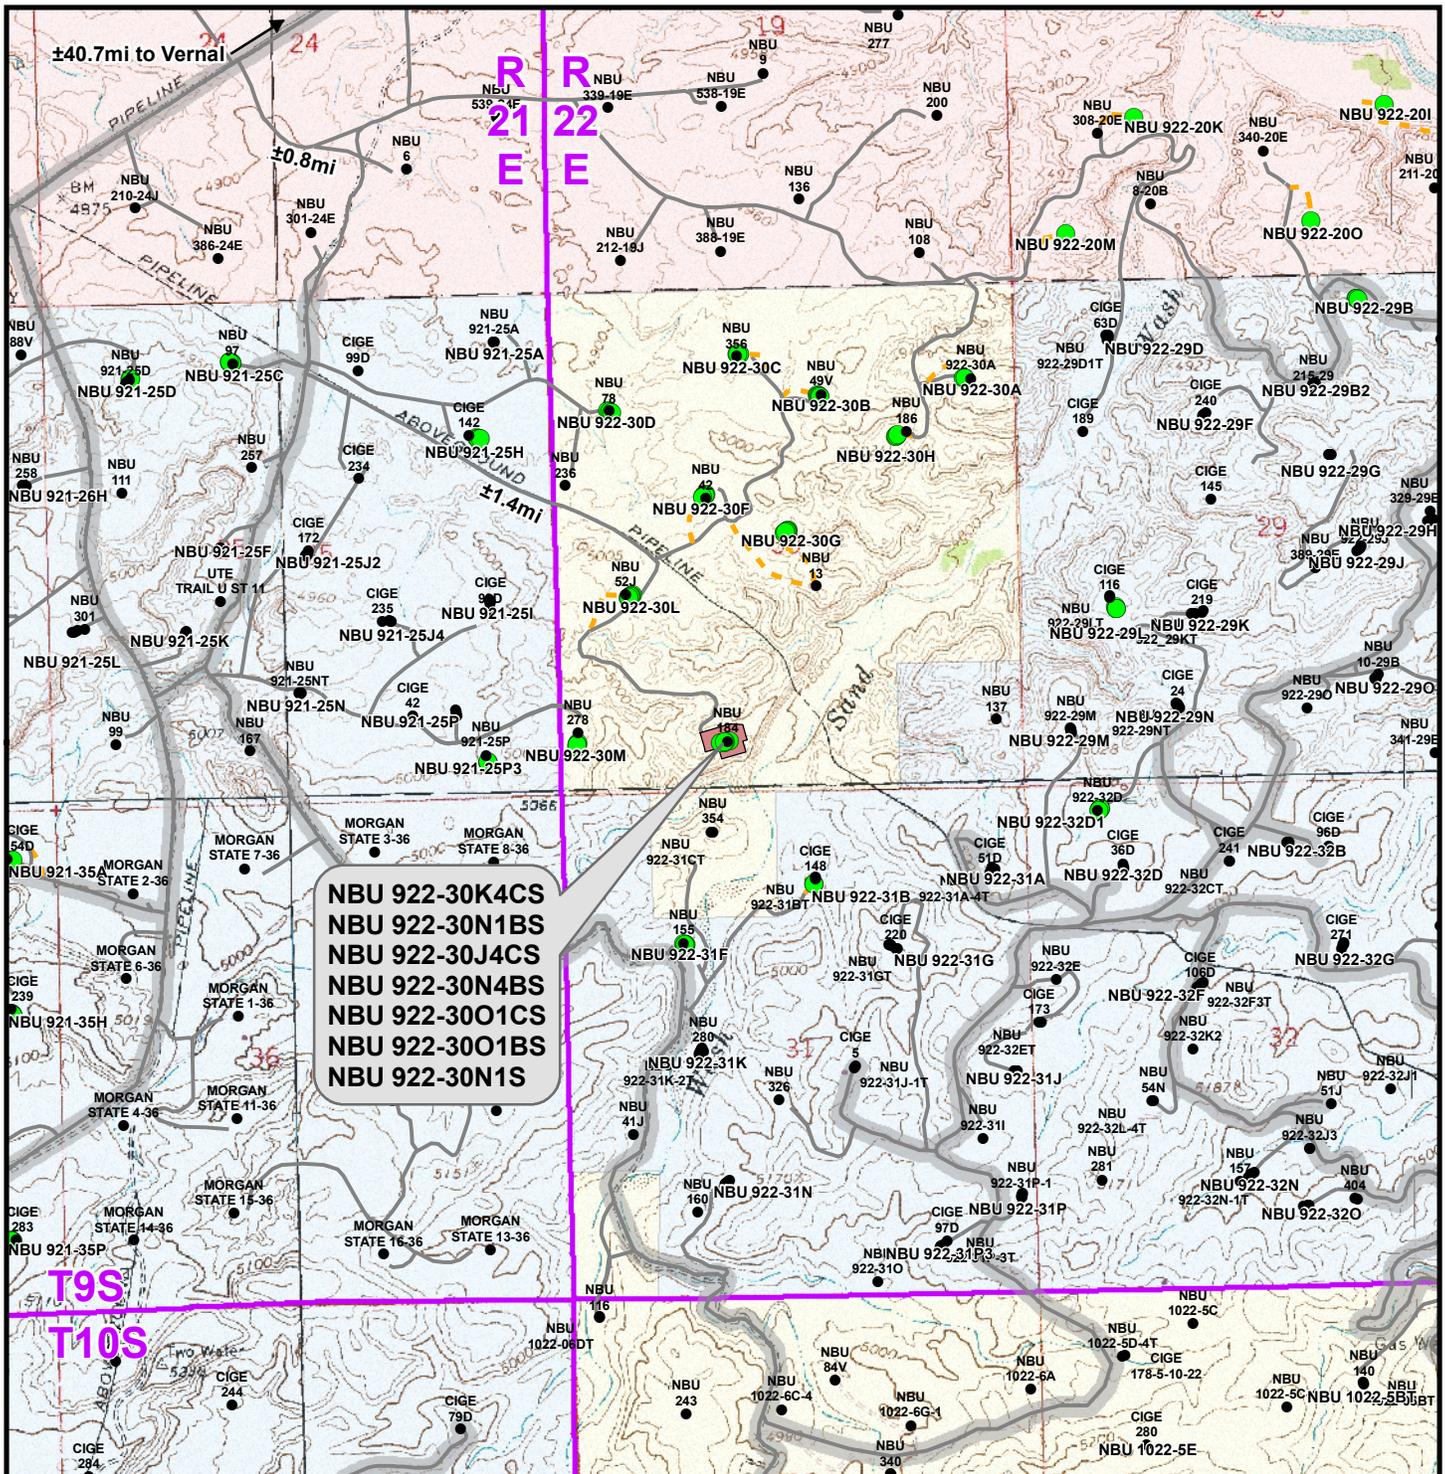

NBU 922-30K4CS
NBU 922-30N1BS
NBU 922-30J4CS
NBU 922-30N4BS
NBU 922-30O1CS
NBU 922-30O1BS
NBU 922-30N1S

Legend

- Well - Proposed
- Well - Existing
- Well Pad
- Road - Proposed
- Road - Existing
- County Road
- Bureau of Land Management
- Indian Reservation
- State
- Private

Total Proposed Road Length: ±0ft

Kerr-McGee Oil & Gas Onshore, LP
 1099 18th Street, Denver, Colorado 80202


WELL PAD - NBU 922-30N

TOPO B
 NBU 922-30K4CS,
 NBU 922-30N1BS, NBU 922-30J4CS,
 NBU 922-30N4BS, NBU 922-30O1CS,
 NBU 922-30O1BS & NBU 922-30N1S
 LOCATED IN SECTION 30, T9S, R22E,
 S.L.B.&M., UTAH COUNTY, UTAH

CONSULTING, LLC
 2155 North Main Street
 Sheridan, WY 82801
 Phone (307) 674-0609
 Fax (307) 674-0182



Scale: 1" = 2,000ft	NAD83 USP Central	Sheet No: 14
Drawn: TL	Date: 14 Jan 2011	14 of 19
Revised: TL	Date: 13 May 2011	

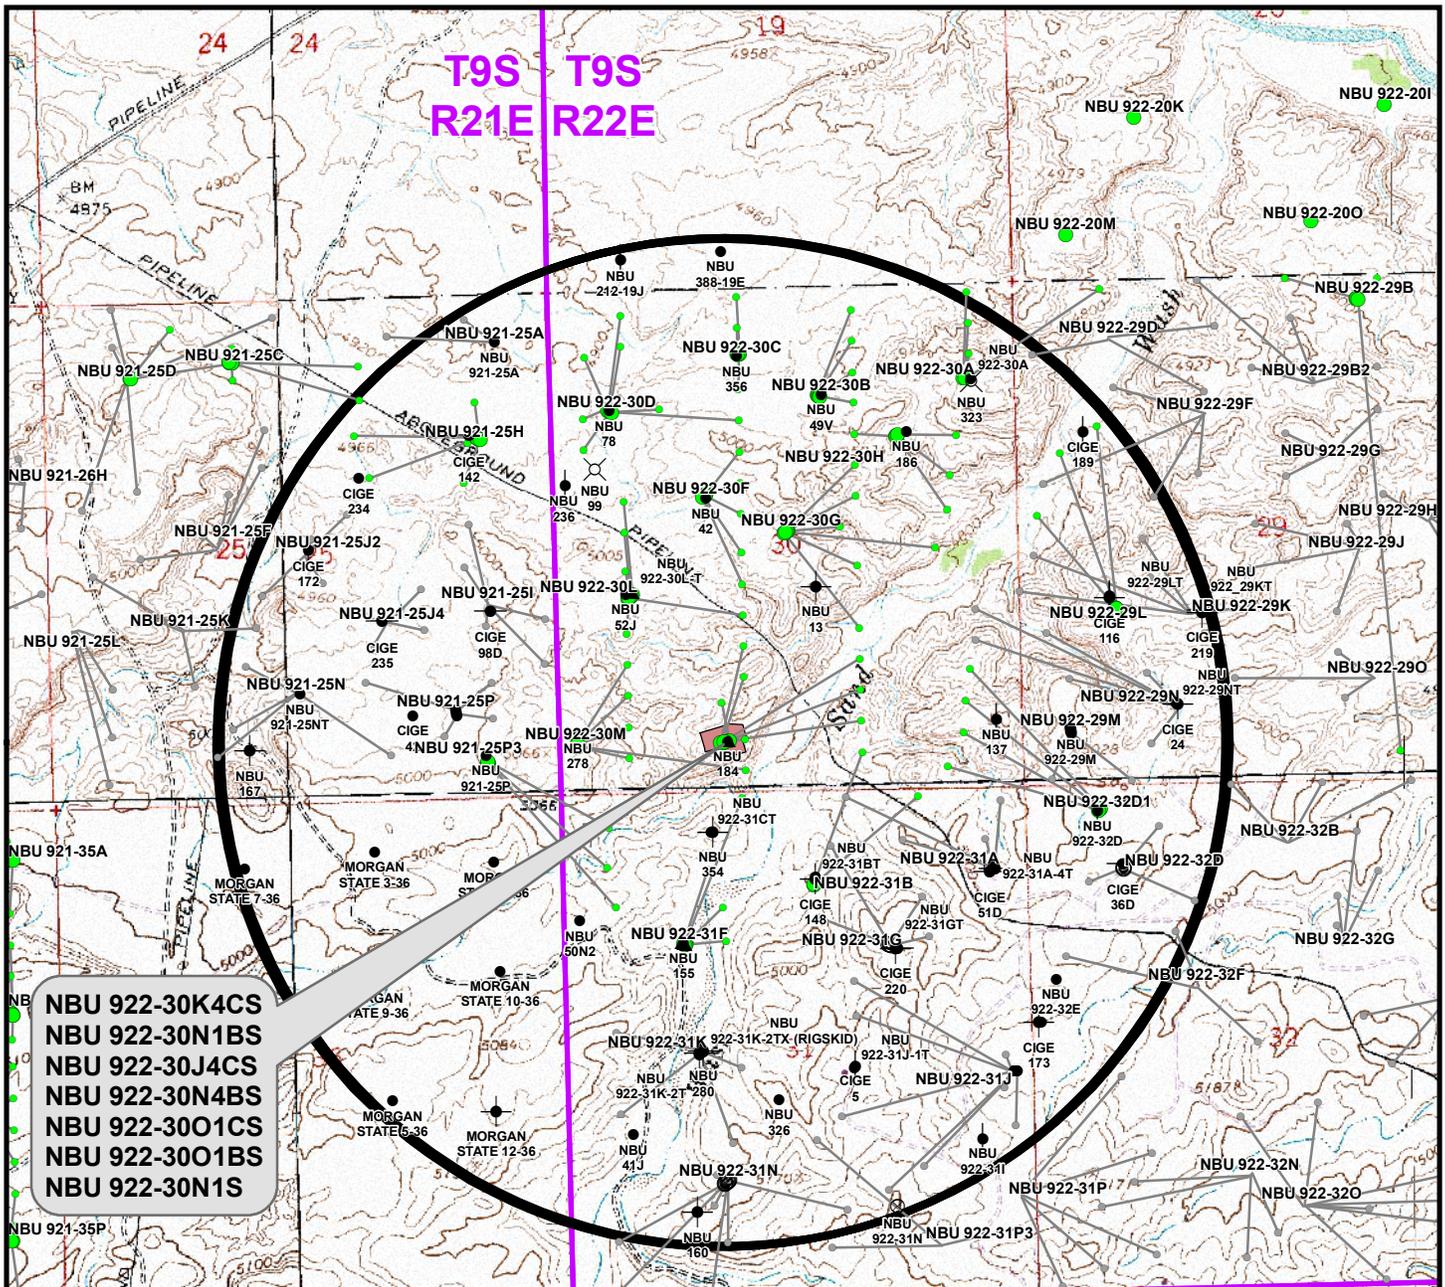

NBU 922-30K4CS
NBU 922-30N1BS
NBU 922-30J4CS
NBU 922-30N4BS
NBU 922-30O1CS
NBU 922-30O1BS
NBU 922-30N1S

Proposed Well	Nearest Well Bore	Footage	Proposed Well	Nearest Well Bore	Footage
NBU 922-30K4CS	NBU 13	986ft	NBU 922-30O1CS	NBU 137	1,410ft
NBU 922-30N1BS	NBU 184	693ft	NBU 922-30O1BS	NBU 13	1,182ft
NBU 922-30J4CS	NBU 13	888ft	NBU 922-30N1S	NBU 184	411ft
NBU 922-30N4BS	NBU 184	188ft			

Legend

Well locations derived from State of Utah, Dept. of Natural Resources, Division of Oil, Gas and Mining

- Well - Proposed
- Bottom Hole - Proposed
- Well Pad
- Well Path
- Bottom Hole - Existing
- Well - 1 Mile Radius
- Producing
- ★ Active
- ⊙ Spudded (Drilling commenced; Not yet completed)
- ▲ Approved permit (APD); not yet spudded
- New Permit (Not yet approved or drilled)
- ⊕ Inactive
- ⊗ Drilling Operations Suspended
- Temporarily-Abandoned
- Shut-In
- Plugged and Abandoned
- ⊗ Location Abandoned
- ⊗ Dry hole marker, buried
- ⊗ Returned APD (Unapproved)

Kerr-McGee Oil & Gas Onshore, LP
 1099 18th Street, Denver, Colorado 80202

WELL PAD - NBU 922-30N


TOPO C
 NBU 922-30K4CS,
 NBU 922-30N1BS, NBU 922-30J4CS,
 NBU 922-30N4BS, NBU 922-30O1CS,
 NBU 922-30O1BS & NBU 922-30N1S
 LOCATED IN SECTION 30, T9S, R22E,
 S.L.B.&M., Uintah County, Utah

609

CONSULTING, LLC
 2155 North Main Street
 Sheridan, WY 82801
 Phone (307) 674-0609
 Fax (307) 674-0182



Scale: 1" = 2,000ft	NAD83 USP Central	Sheet No:
Drawn: TL	Date: 14 Jan 2011	15 15 of 19
Revised: TL	Date: 13 May 2011	

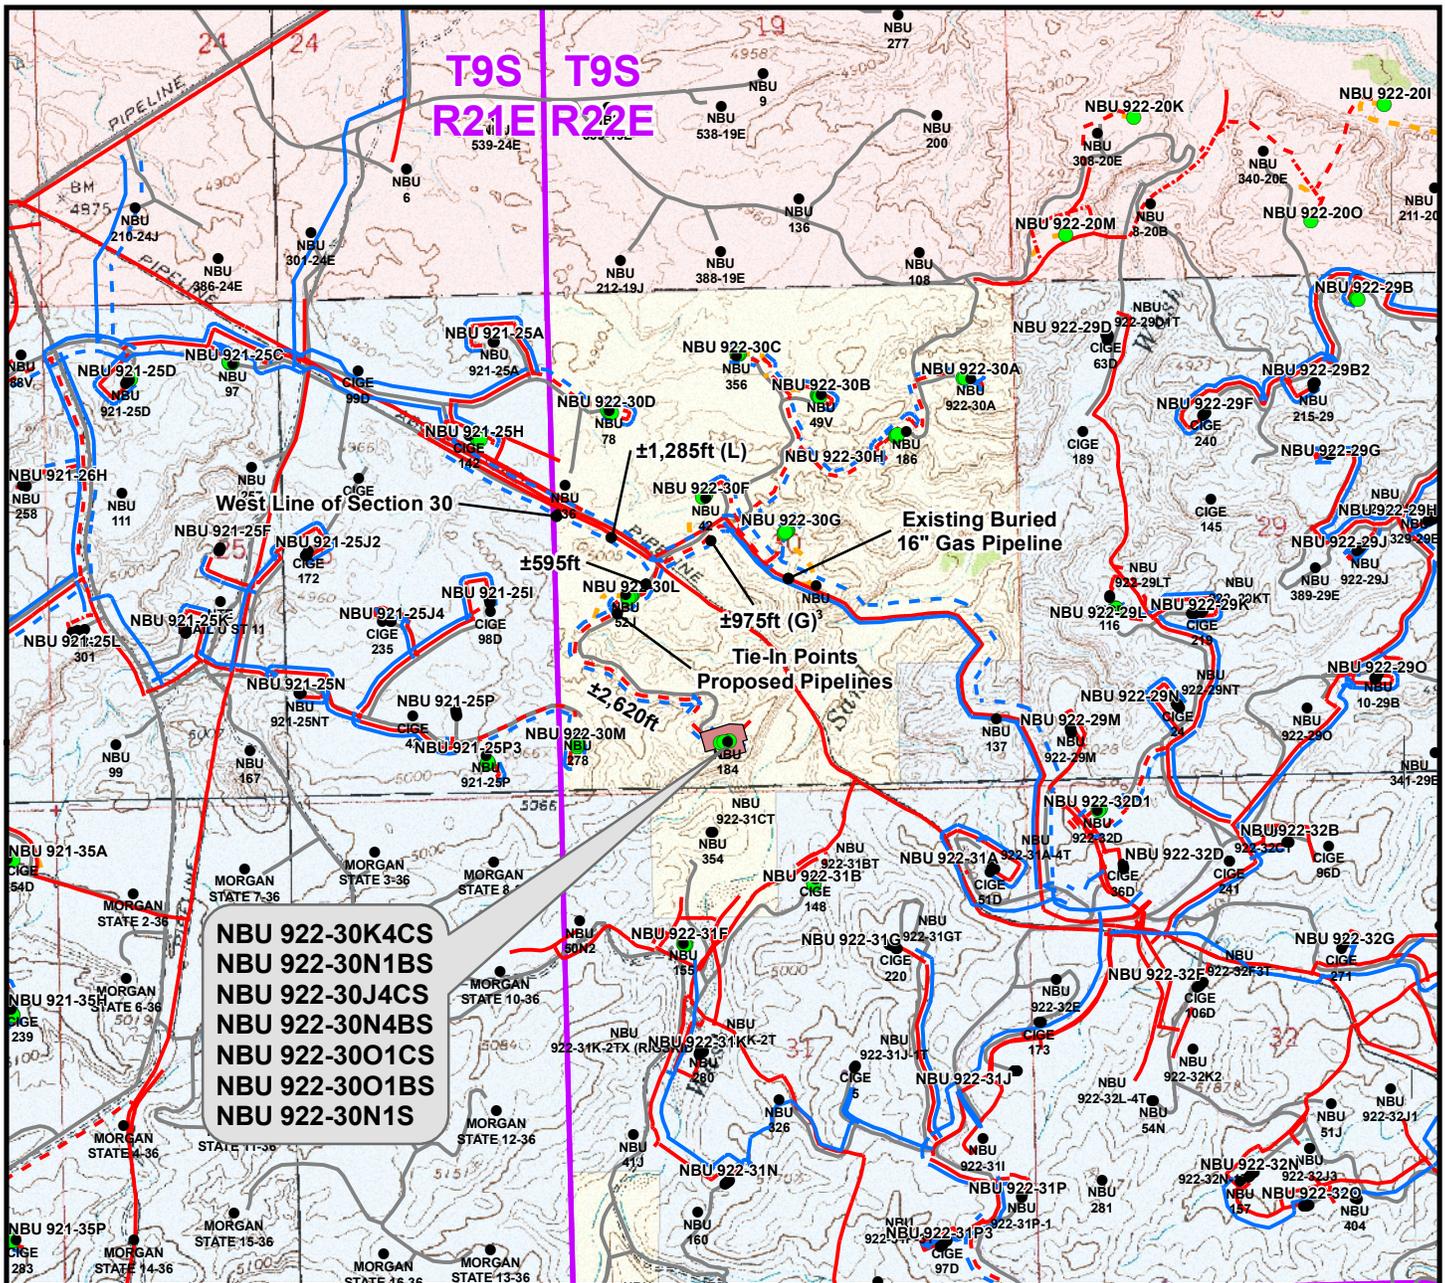

NBU 922-30K4CS
NBU 922-30N1BS
NBU 922-30J4CS
NBU 922-30N4BS
NBU 922-30O1CS
NBU 922-30O1BS
NBU 922-30N1S

Proposed Liquid Pipeline	Length
Buried 6" (Max.) (Meter House to Edge of Pad)	±535ft
Buried 6" (Max.) (Edge of Pad to 30L Intersection)	±2,620ft
TOTAL PROPOSED LIQUID PIPELINE =	±3,155ft

Proposed Gas Pipeline	Length
Buried 8" (Meter House to Edge of Pad)	±535ft
Buried 8" (Edge of Pad to 30L Intersection)	±2,620ft
TOTAL PROPOSED GAS PIPELINE =	±3,155ft

Legend

- Well - Proposed (Green dot)
- Well - Existing (Black dot)
- Well Pad (Red shaded area)
- Gas Pipeline - Proposed (Red dashed line)
- Gas Pipeline - To Be Upgraded (Red dotted line)
- Gas Pipeline - Existing (Red solid line)
- Liquid Pipeline - Proposed (Blue dashed line)
- Liquid Pipeline - To Be Upgraded (Blue dotted line)
- Liquid Pipeline - Existing (Blue solid line)
- Road - Proposed (Yellow dashed line)
- Road - Existing (Grey solid line)
- Bureau of Land Management (Yellow shaded area)
- Indian Reservation (Pink shaded area)
- State (Light blue shaded area)
- Private (White shaded area)


Kerr-McGee Oil & Gas Onshore, LP
 1099 18th Street, Denver, Colorado 80202

WELL PAD - NBU 922-30N
 TOPO D
 NBU 922-30K4CS,
 NBU 922-30N1BS, NBU 922-30J4CS,
 NBU 922-30N4BS, NBU 922-30O1CS,
 NBU 922-30O1BS & NBU 922-30N1S
 LOCATED IN SECTION 30, T9S, R22E,
 S.L.B.&M., UTAH COUNTY, UTAH

609
 CONSULTING, LLC
 2155 North Main Street
 Sheridan, WY 82801
 Phone (307) 674-0609
 Fax (307) 674-0182



Scale: 1" = 2,000ft	NAD83 USP Central	Sheet No:
Drawn: TL	Date: 14 Jan 2011	16 16 of 19
Revised: TL	Date: 13 May 2011	

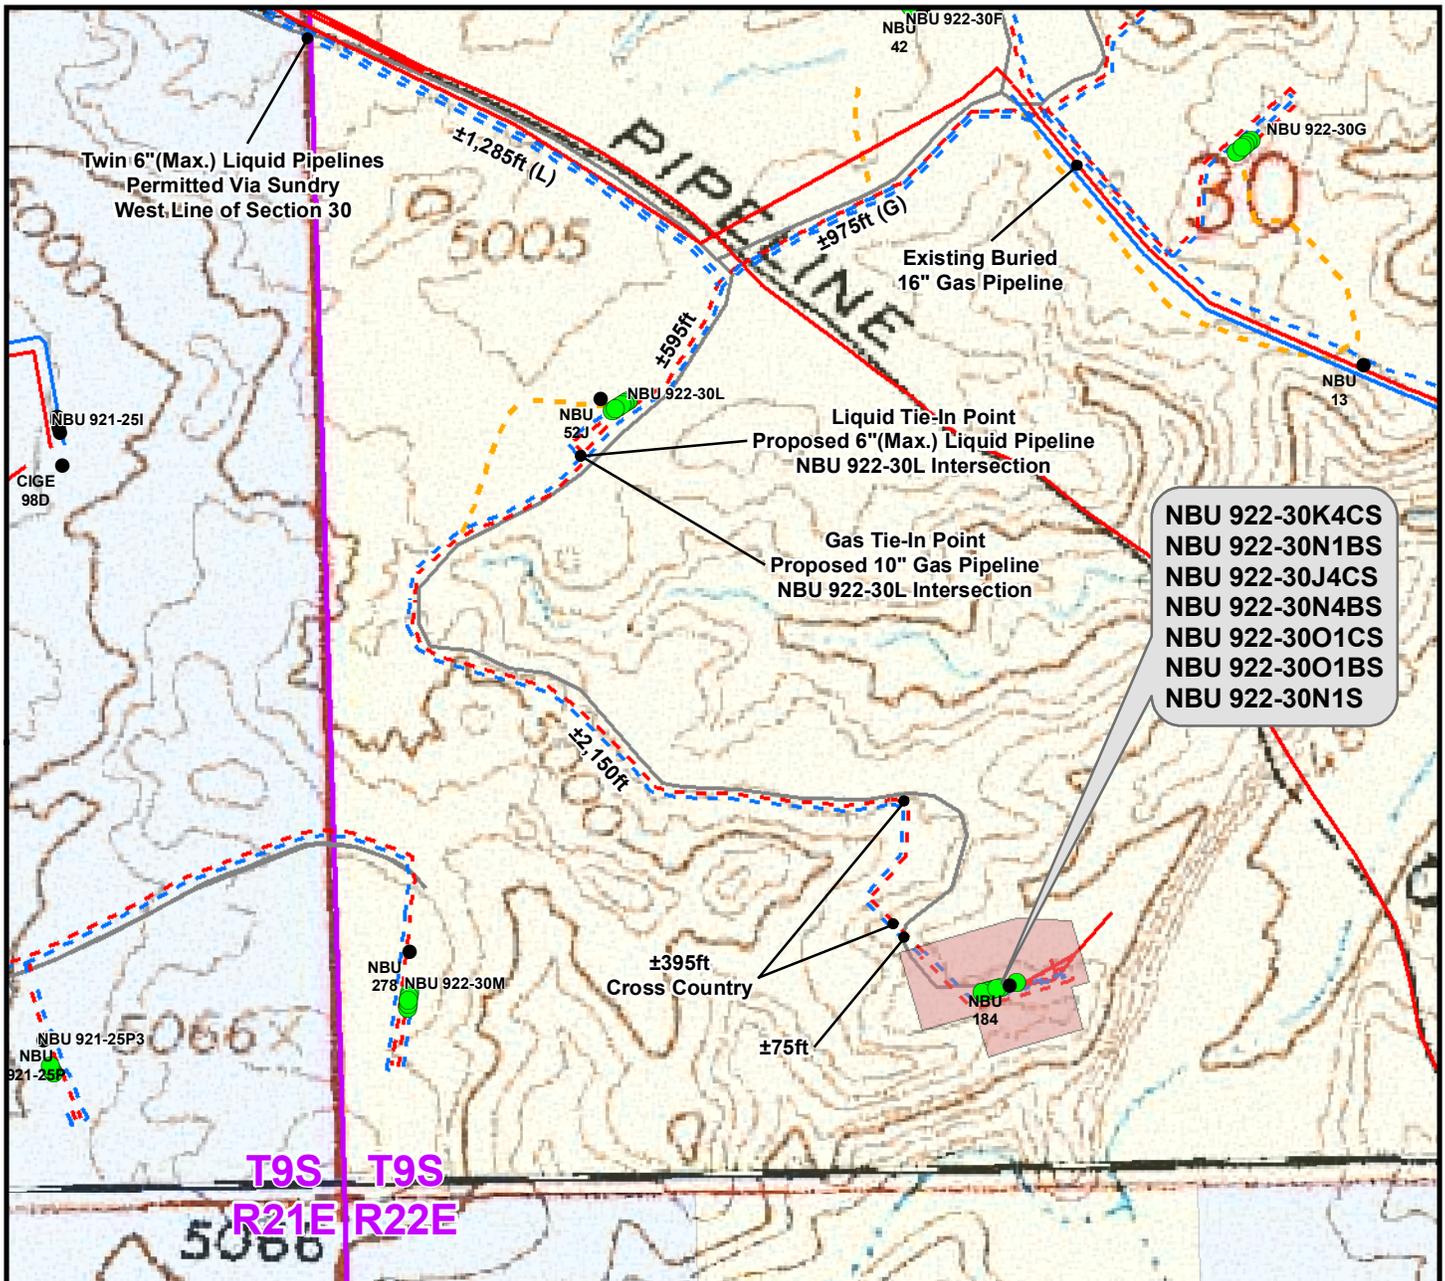

NBU 922-30K4CS
 NBU 922-30N1BS
 NBU 922-30J4CS
 NBU 922-30N4BS
 NBU 922-30O1CS
 NBU 922-30O1BS
 NBU 922-30N1S

Proposed Liquid Pipeline	Length
Buried 6" (Max.) (Meter House to Edge of Pad)	±535ft
Buried 6" (Max.) (Edge of Pad to 30L Intersection)	±2,620ft
TOTAL PROPOSED LIQUID PIPELINE =	±3,155ft

Proposed Gas Pipeline	Length
Buried 8" (Meter House to Edge of Pad)	±535ft
Buried 8" (Edge of Pad to 30L Intersection)	±2,620ft
TOTAL PROPOSED GAS PIPELINE =	±3,155ft

Legend


- Well - Proposed
- Well Pad
- - - Gas Pipeline - Proposed
- - - Liquid Pipeline - Proposed
- - - Road - Proposed
- Bureau of Land Management
- Well - Existing
- - - Gas Pipeline - To Be Upgraded
- - - Liquid Pipeline - To Be Upgraded
- - - Road - Existing
- Indian Reservation
- - - Gas Pipeline - Existing
- - - Liquid Pipeline - Existing
- State
- Private

Kerr-McGee Oil & Gas Onshore, LP
 1099 18th Street, Denver, Colorado 80202

WELL PAD - NBU 922-30N
 TOPO D2 (PAD & PIPELINE DETAIL)
 NBU 922-30K4CS,
 NBU 922-30N1BS, NBU 922-30J4CS,
 NBU 922-30N4BS, NBU 922-30O1CS,
 NBU 922-30O1BS & NBU 922-30N1S
 LOCATED IN SECTION 30, T9S, R22E,
 S.L.B.&M., UTAH COUNTY, UTAH

609
 CONSULTING, LLC
 2155 North Main Street
 Sheridan, WY 82801
 Phone (307) 674-0609
 Fax (307) 674-0182

Scale: 1" = 500ft	NAD83 USP Central	Sheet No:
Drawn: TL	Date: 14 Jan 2011	17 17 of 19
Revised: TL	Date: 13 May 2011	

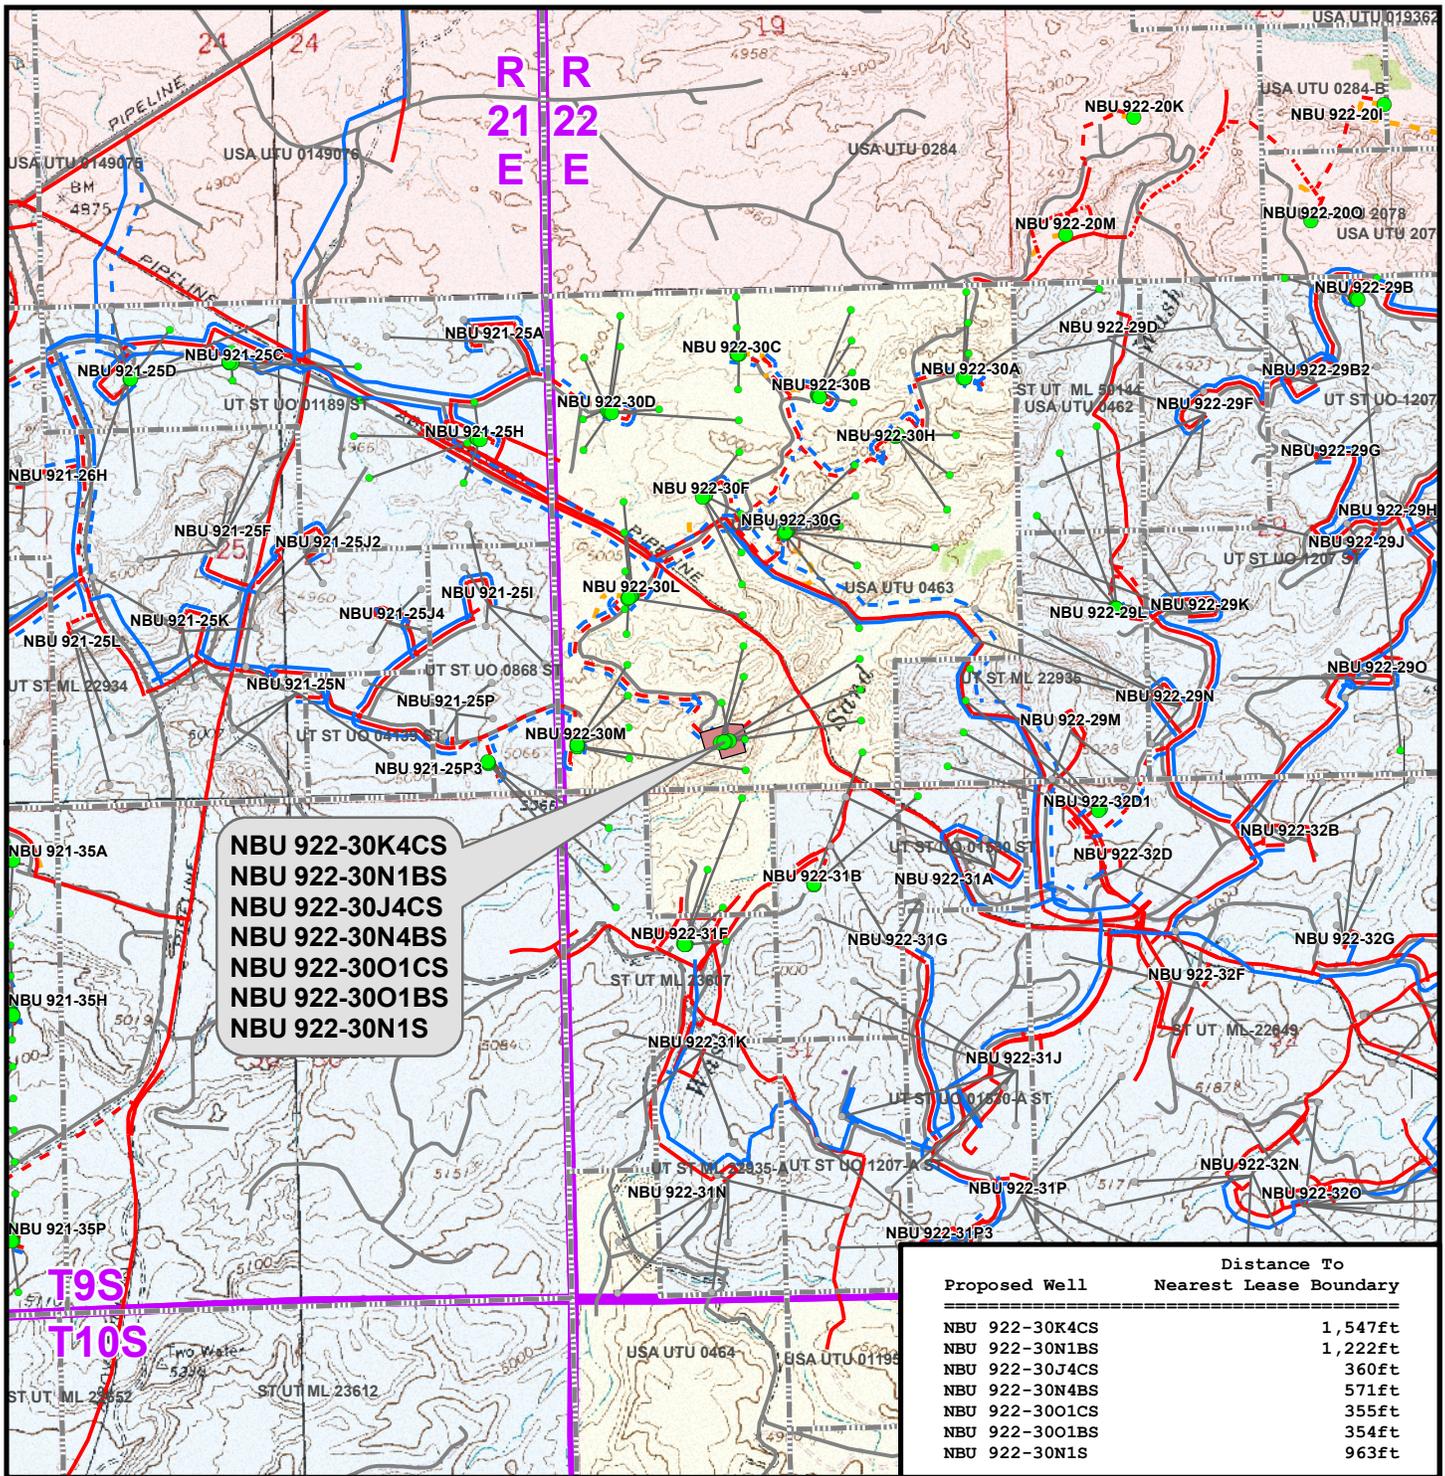

Proposed Well	Distance To Nearest Lease Boundary
NBU 922-30K4CS	1,547ft
NBU 922-30N1BS	1,222ft
NBU 922-30J4CS	360ft
NBU 922-30N4BS	571ft
NBU 922-30O1CS	355ft
NBU 922-30O1BS	354ft
NBU 922-30N1S	963ft

Legend

- Well - Proposed
- Well Pad
- - - Gas Pipeline - Proposed
- - - Liquid Pipeline - Proposed
- - - Road - Proposed
- Bureau of Land Management
- Bottom Hole - Proposed
- ▭ Lease Boundary
- - - Gas Pipeline - To Be Upgraded
- - - Liquid Pipeline - To Be Upgraded
- - - Road - Existing
- Indian Reservation
- Bottom Hole - Existing
- - - Gas Pipeline - Existing
- - - Liquid Pipeline - Existing
- - - State
- - - Private
- Well Path

Kerr-McGee Oil & Gas Onshore, LP
 1099 18th Street, Denver, Colorado 80202

WELL PAD - NBU 922-30N

TOPO E
 NBU 922-30K4CS,
 NBU 922-30N1BS, NBU 922-30J4CS,
 NBU 922-30N4BS, NBU 922-30O1CS,
 NBU 922-30O1BS & NBU 922-30N1S
 LOCATED IN SECTION 30, T9S, R22E,
 S.L.B.&M., UINTAH COUNTY, UTAH

CONSULTING, LLC
 2155 North Main Street
 Sheridan, WY 82801
 Phone (307) 674-0609
 Fax (307) 674-0182



Scale: 1" = 2,000ft	NAD83 USP Central	Sheet No:
Drawn: TL	Date: 14 Jan 2011	18
Revised: TL	Date: 13 May 2011	

**Kerr-McGee Oil & Gas Onshore, LP
WELL PAD – NBU 922-30N
WELLS – NBU 922-30K4CS,
NBU 922-30N1BS, NBU 922-30J4CS,
NBU 922-30N4BS, NBU 922-30O1CS,
NBU 922-30O1BS & NBU 922-30N1S
Section 30, T9S, R22E, S.L.B.&M.**




From the intersection of U.S. Highway 40 and 500 East Street in Vernal, Utah, proceed in an easterly, then southerly direction along U.S. Highway 40 approximately 3.3 miles to the junction of State Highway 45. Exit right and proceed in a southerly direction along State Highway 45 approximately 20.2 miles to the junction of the Glen Bench Road (County B Road 3260). Exit right and proceed in a southwesterly direction along the Glen Bench Road approximately 17.2 miles to a service road to the southeast. Exit left and proceed in a southeasterly, then southerly direction along the service road approximately 0.8 miles to a second service road to the southeast. Exit left and proceed in a southeasterly, then southwesterly, then southeasterly direction along the second service road approximately 1.4 miles to the proposed well pad.

Total distance from Vernal, Utah to the proposed well location is approximately 42.9 miles in a southerly direction.



WELL DETAILS: NBU 922-30J4CS									
GL 4926' & KB 9' @ 4935.00ft (ASSUMED)									
	+N-S	+E-W	Northing	Easting	Latitude	Longitude			
	0.00	0.00	14530125.43	2065068.14	40° 0' 4.633 N	109° 29' 1.342 W			
DESIGN TARGET DETAILS									
Name	TVD	+N-S	+E-W	Northing	Easting	Latitude	Longitude	Shape	
PBHL	9406.00	840.64	1438.04	14530990.41	2066491.67	40° 0' 12.942 N	109° 28' 42.859 W	Circle (Radius: 25.0	
- plan hits target center									
FORMATION TOP DETAILS					CASING DETAILS				
TVDPATH	MDPATH	FORMATION							
1317.00	1339.57	GREEN RIVER							
4593.00	4825.82	WASATCH							
7189.00	7462.15	MESAVERDE							
SECTION DETAILS									
	MD	Inc	Azi	TVD	+N-S	+E-W	Dleg	TFace	Vsect
	0.00	0.00	0.00	0.00	0.00	0.00	0.00	0.00	0.00
	300.00	0.00	0.00	300.00	0.00	0.00	0.00	0.00	0.00
	1300.00	20.00	59.69	1279.82	87.19	149.15	2.00	59.69	172.77
	5159.98	20.00	59.69	4907.01	753.45	1288.89	0.00	0.00	1492.96
	6159.98	0.00	0.00	5886.83	840.64	1438.04	2.00	180.00	1665.73
	9679.15	0.00	0.00	9406.00	840.64	1438.04	0.00	0.00	1665.73
	PBHL_NBU 922-30J4CS								
PROJECT DETAILS: Uintah County, UT UTM12									
Geodetic System: Universal Transverse Mercator (US Survey Feet)									
Datum: NAD 1927 - Western US									
Ellipsoid: Clarke 1866									
Zone: Zone 12N (114 W to 108 W)									
Location: SECTION 30 T9S R22E									
System Datum: Mean Sea Level									

WELL DETAILS: NBU 922-30J4CS								
GL 4926' & KB 9' @ 4935.00ft (ASSUMED)								
	+N/-S	+E/-W	Northing	Easting	Latitude	Longitude		
	0.00	0.00	14530125.43	2065068.14	40° 0' 4.633 N	109° 29' 1.342 W		
DESIGN TARGET DETAILS								
Name	TVD	+N/-S	+E/-W	Northing	Easting	Latitude	Longitude	Shape
PBHL	9406.00	840.64	1438.04	14530990.41	2066491.67	40° 0' 12.942 N	109° 28' 42.859 W	Circle (Radius: 25.00)
- plan hits target center								

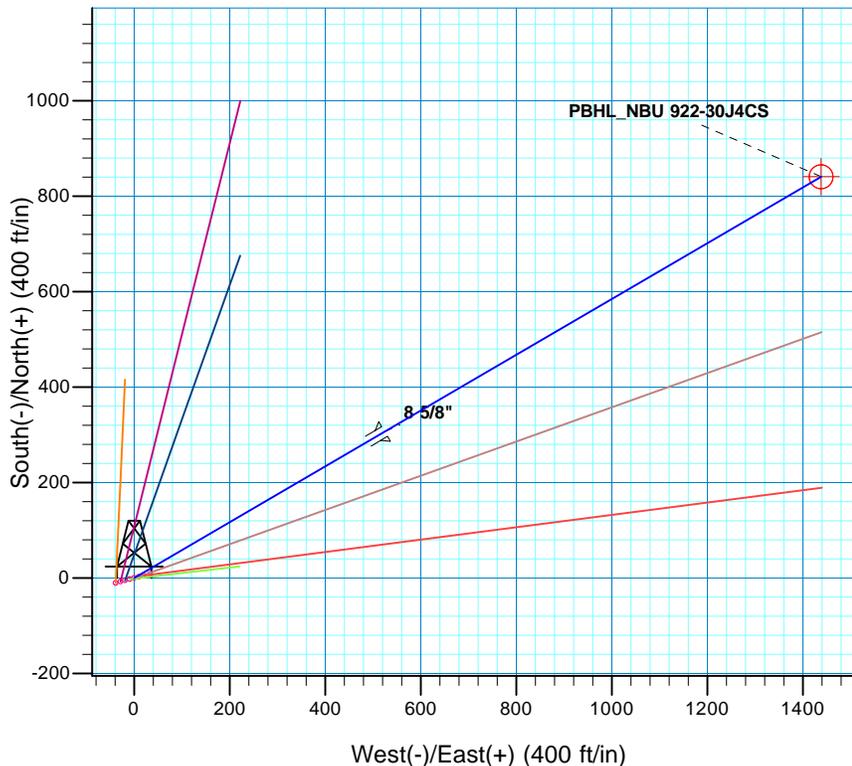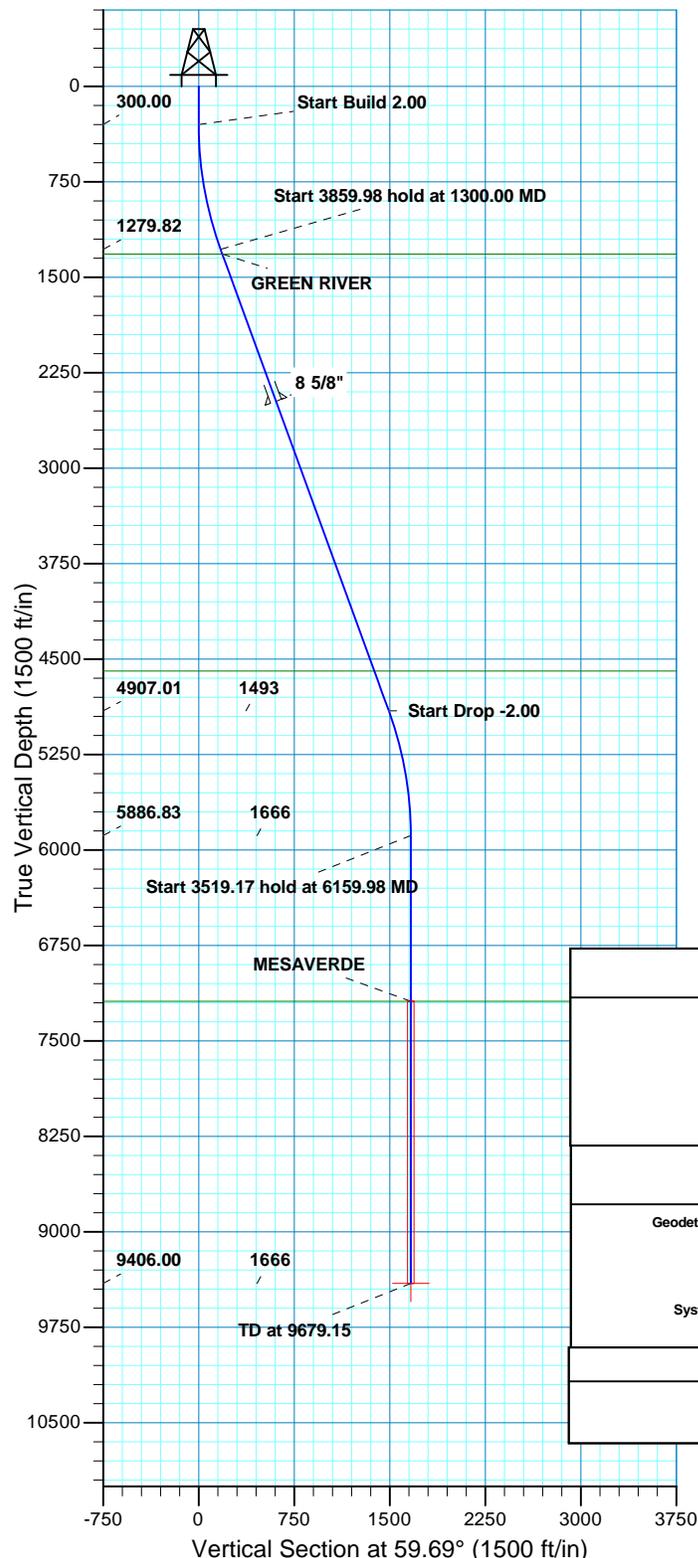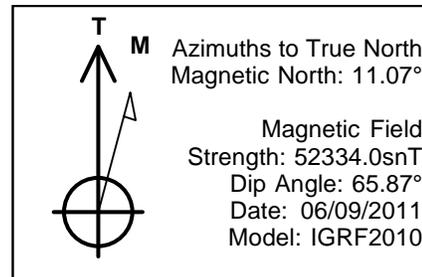

SECTION DETAILS									
MD	Inc	Azi	TVD	+N/-S	+E/-W	Dleg	TFace	VSect	
0.00	0.00	0.00	0.00	0.00	0.00	0.00	0.00	0.00	
300.00	0.00	0.00	300.00	0.00	0.00	0.00	0.00	0.00	
1300.00	20.00	59.69	1279.82	87.19	149.15	2.00	59.69	172.77	
5159.98	20.00	59.69	4907.01	753.45	1288.89	0.00	0.00	1492.96	
6159.98	0.00	0.00	5886.83	840.64	1438.04	2.00	180.00	1665.73	
9679.15	0.00	0.00	9406.00	840.64	1438.04	0.00	0.00	1665.73	PBHL_NBU 922-30J4CS
PROJECT DETAILS: Uintah County, UT UTM12							FORMATION TOP DETAILS		
Geodetic System: Universal Transverse Mercator (US Survey Feet) Datum: NAD 1927 - Western US Ellipsoid: Clarke 1866 Zone: Zone 12N (114 W to 108 W) Location: SECTION 30 T9S R22E System Datum: Mean Sea Level							TVDPath	MDPath	Formation
							1317.00	1339.57	GREEN RIVER
							4593.00	4825.82	WASATCH
							7189.00	7462.15	MESAVERDE
CASING DETAILS									
	TVD	MD	Name	Size					
	2476.00	2572.95	8 5/8"	8.625					



Kerr McGee Oil and Gas Onshore LP

**Uintah County, UT UTM12
NBU 922-30N PAD
NBU 922-30J4CS**

OH

Plan: PLAN #1 PRELIMINARY

Standard Planning Report

14 June, 2011





SDI
Planning Report



Database:	EDM5000-RobertS-Local	Local Co-ordinate Reference:	Well NBU 922-30J4CS
Company:	Kerr McGee Oil and Gas Onshore LP	TVD Reference:	GL 4926' & KB 9' @ 4935.00ft (ASSUMED)
Project:	Uintah County, UT UTM12	MD Reference:	GL 4926' & KB 9' @ 4935.00ft (ASSUMED)
Site:	NBU 922-30N PAD	North Reference:	True
Well:	NBU 922-30J4CS	Survey Calculation Method:	Minimum Curvature
Wellbore:	OH		
Design:	PLAN #1 PRELIMINARY		

Project	Uintah County, UT UTM12		
Map System:	Universal Transverse Mercator (US Survey Feet)	System Datum:	Mean Sea Level
Geo Datum:	NAD 1927 - Western US		
Map Zone:	Zone 12N (114 W to 108 W)		

Site	NBU 922-30N PAD, SECTION 30 T9S R22E				
Site Position:		Northing:	14,530,114.58 usft	Latitude:	40° 0' 4.532 N
From:	Lat/Long	Easting:	2,065,029.66 usft	Longitude:	109° 29' 1.838 W
Position Uncertainty:	0.00 ft	Slot Radius:	13.200 in	Grid Convergence:	0.97 °

Well	NBU 922-30J4CS, 547 FSL 1754 FWL					
Well Position	+N/-S	10.20 ft	Northing:	14,530,125.44 usft	Latitude:	40° 0' 4.633 N
	+E/-W	38.66 ft	Easting:	2,065,068.13 usft	Longitude:	109° 29' 1.342 W
Position Uncertainty		0.00 ft	Wellhead Elevation:		Ground Level:	4,926.00 ft

Wellbore	OH				
Magnetics	Model Name	Sample Date	Declination (°)	Dip Angle (°)	Field Strength (nT)
	IGRF2010	06/09/2011	11.07	65.87	52,334

Design	PLAN #1 PRELIMINARY			
Audit Notes:				
Version:	Phase:	PLAN	Tie On Depth:	0.00
Vertical Section:	Depth From (TVD) (ft)	+N/-S (ft)	+E/-W (ft)	Direction (°)
	0.00	0.00	0.00	59.69

Plan Sections										
Measured Depth (ft)	Inclination (°)	Azimuth (°)	Vertical Depth (ft)	+N/-S (ft)	+E/-W (ft)	Dogleg Rate (°/100ft)	Build Rate (°/100ft)	Turn Rate (°/100ft)	TFO (°)	Target
0.00	0.00	0.00	0.00	0.00	0.00	0.00	0.00	0.00	0.00	
300.00	0.00	0.00	300.00	0.00	0.00	0.00	0.00	0.00	0.00	
1,300.00	20.00	59.69	1,279.82	87.19	149.15	2.00	2.00	0.00	59.69	
5,159.98	20.00	59.69	4,907.01	753.45	1,288.89	0.00	0.00	0.00	0.00	
6,159.98	0.00	0.00	5,886.83	840.64	1,438.04	2.00	-2.00	0.00	180.00	
9,679.15	0.00	0.00	9,406.00	840.64	1,438.04	0.00	0.00	0.00	0.00	PBHL_NBU 922-30J4



Database:	EDM5000-RobertS-Local	Local Co-ordinate Reference:	Well NBU 922-30J4CS
Company:	Kerr McGee Oil and Gas Onshore LP	TVD Reference:	GL 4926' & KB 9' @ 4935.00ft (ASSUMED)
Project:	Uintah County, UT UTM12	MD Reference:	GL 4926' & KB 9' @ 4935.00ft (ASSUMED)
Site:	NBU 922-30N PAD	North Reference:	True
Well:	NBU 922-30J4CS	Survey Calculation Method:	Minimum Curvature
Wellbore:	OH		
Design:	PLAN #1 PRELIMINARY		

Planned Survey										
Measured Depth (ft)	Inclination (°)	Azimuth (°)	Vertical Depth (ft)	+N/-S (ft)	+E/-W (ft)	Vertical Section (ft)	Dogleg Rate (°/100ft)	Build Rate (°/100ft)	Turn Rate (°/100ft)	
0.00	0.00	0.00	0.00	0.00	0.00	0.00	0.00	0.00	0.00	0.00
100.00	0.00	0.00	100.00	0.00	0.00	0.00	0.00	0.00	0.00	0.00
200.00	0.00	0.00	200.00	0.00	0.00	0.00	0.00	0.00	0.00	0.00
300.00	0.00	0.00	300.00	0.00	0.00	0.00	0.00	0.00	0.00	0.00
Start Build 2.00										
400.00	2.00	59.69	399.98	0.88	1.51	1.75	2.00	2.00	2.00	0.00
500.00	4.00	59.69	499.84	3.52	6.02	6.98	2.00	2.00	2.00	0.00
600.00	6.00	59.69	599.45	7.92	13.55	15.69	2.00	2.00	2.00	0.00
700.00	8.00	59.69	698.70	14.07	24.07	27.88	2.00	2.00	2.00	0.00
800.00	10.00	59.69	797.47	21.96	37.57	43.52	2.00	2.00	2.00	0.00
900.00	12.00	59.69	895.62	31.59	54.05	62.60	2.00	2.00	2.00	0.00
1,000.00	14.00	59.69	993.06	42.95	73.46	85.10	2.00	2.00	2.00	0.00
1,100.00	16.00	59.69	1,089.64	56.01	95.81	110.98	2.00	2.00	2.00	0.00
1,200.00	18.00	59.69	1,185.27	70.76	121.05	140.21	2.00	2.00	2.00	0.00
1,300.00	20.00	59.69	1,279.82	87.19	149.15	172.77	2.00	2.00	2.00	0.00
Start 3859.98 hold at 1300.00 MD										
1,339.57	20.00	59.69	1,317.00	94.02	160.84	186.30	0.00	0.00	0.00	0.00
GREEN RIVER										
1,400.00	20.00	59.69	1,373.78	104.45	178.68	206.97	0.00	0.00	0.00	0.00
1,500.00	20.00	59.69	1,467.75	121.71	208.21	241.17	0.00	0.00	0.00	0.00
1,600.00	20.00	59.69	1,561.72	138.97	237.73	275.37	0.00	0.00	0.00	0.00
1,700.00	20.00	59.69	1,655.69	156.23	267.26	309.58	0.00	0.00	0.00	0.00
1,800.00	20.00	59.69	1,749.66	173.49	296.79	343.78	0.00	0.00	0.00	0.00
1,900.00	20.00	59.69	1,843.63	190.75	326.32	377.98	0.00	0.00	0.00	0.00
2,000.00	20.00	59.69	1,937.60	208.01	355.84	412.18	0.00	0.00	0.00	0.00
2,100.00	20.00	59.69	2,031.57	225.28	385.37	446.38	0.00	0.00	0.00	0.00
2,200.00	20.00	59.69	2,125.54	242.54	414.90	480.59	0.00	0.00	0.00	0.00
2,300.00	20.00	59.69	2,219.51	259.80	444.42	514.79	0.00	0.00	0.00	0.00
2,400.00	20.00	59.69	2,313.48	277.06	473.95	548.99	0.00	0.00	0.00	0.00
2,500.00	20.00	59.69	2,407.45	294.32	503.48	583.19	0.00	0.00	0.00	0.00
2,572.95	20.00	59.69	2,476.00	306.91	525.02	608.14	0.00	0.00	0.00	0.00
8 5/8"										
2,600.00	20.00	59.69	2,501.42	311.58	533.00	617.39	0.00	0.00	0.00	0.00
2,700.00	20.00	59.69	2,595.39	328.84	562.53	651.60	0.00	0.00	0.00	0.00
2,800.00	20.00	59.69	2,689.35	346.10	592.06	685.80	0.00	0.00	0.00	0.00
2,900.00	20.00	59.69	2,783.32	363.36	621.59	720.00	0.00	0.00	0.00	0.00
3,000.00	20.00	59.69	2,877.29	380.62	651.11	754.20	0.00	0.00	0.00	0.00
3,100.00	20.00	59.69	2,971.26	397.88	680.64	788.40	0.00	0.00	0.00	0.00
3,200.00	20.00	59.69	3,065.23	415.14	710.17	822.61	0.00	0.00	0.00	0.00
3,300.00	20.00	59.69	3,159.20	432.40	739.69	856.81	0.00	0.00	0.00	0.00
3,400.00	20.00	59.69	3,253.17	449.66	769.22	891.01	0.00	0.00	0.00	0.00
3,500.00	20.00	59.69	3,347.14	466.92	798.75	925.21	0.00	0.00	0.00	0.00
3,600.00	20.00	59.69	3,441.11	484.19	828.28	959.41	0.00	0.00	0.00	0.00
3,700.00	20.00	59.69	3,535.08	501.45	857.80	993.62	0.00	0.00	0.00	0.00
3,800.00	20.00	59.69	3,629.05	518.71	887.33	1,027.82	0.00	0.00	0.00	0.00
3,900.00	20.00	59.69	3,723.02	535.97	916.86	1,062.02	0.00	0.00	0.00	0.00
4,000.00	20.00	59.69	3,816.99	553.23	946.38	1,096.22	0.00	0.00	0.00	0.00
4,100.00	20.00	59.69	3,910.95	570.49	975.91	1,130.42	0.00	0.00	0.00	0.00
4,200.00	20.00	59.69	4,004.92	587.75	1,005.44	1,164.63	0.00	0.00	0.00	0.00
4,300.00	20.00	59.69	4,098.89	605.01	1,034.97	1,198.83	0.00	0.00	0.00	0.00
4,400.00	20.00	59.69	4,192.86	622.27	1,064.49	1,233.03	0.00	0.00	0.00	0.00
4,500.00	20.00	59.69	4,286.83	639.53	1,094.02	1,267.23	0.00	0.00	0.00	0.00
4,600.00	20.00	59.69	4,380.80	656.79	1,123.55	1,301.43	0.00	0.00	0.00	0.00
4,700.00	20.00	59.69	4,474.77	674.05	1,153.07	1,335.64	0.00	0.00	0.00	0.00



Database:	EDM5000-RobertS-Local	Local Co-ordinate Reference:	Well NBU 922-30J4CS
Company:	Kerr McGee Oil and Gas Onshore LP	TVD Reference:	GL 4926' & KB 9' @ 4935.00ft (ASSUMED)
Project:	Uintah County, UT UTM12	MD Reference:	GL 4926' & KB 9' @ 4935.00ft (ASSUMED)
Site:	NBU 922-30N PAD	North Reference:	True
Well:	NBU 922-30J4CS	Survey Calculation Method:	Minimum Curvature
Wellbore:	OH		
Design:	PLAN #1 PRELIMINARY		

Planned Survey									
Measured Depth (ft)	Inclination (°)	Azimuth (°)	Vertical Depth (ft)	+N/-S (ft)	+E/-W (ft)	Vertical Section (ft)	Dogleg Rate (°/100ft)	Build Rate (°/100ft)	Turn Rate (°/100ft)
4,800.00	20.00	59.69	4,568.74	691.31	1,182.60	1,369.84	0.00	0.00	0.00
4,825.82	20.00	59.69	4,593.00	695.77	1,190.22	1,378.67	0.00	0.00	0.00
WASATCH									
4,900.00	20.00	59.69	4,662.71	708.57	1,212.13	1,404.04	0.00	0.00	0.00
5,000.00	20.00	59.69	4,756.68	725.83	1,241.65	1,438.24	0.00	0.00	0.00
5,100.00	20.00	59.69	4,850.65	743.09	1,271.18	1,472.44	0.00	0.00	0.00
5,159.98	20.00	59.69	4,907.01	753.45	1,288.89	1,492.96	0.00	0.00	0.00
Start Drop -2.00									
5,200.00	19.20	59.69	4,944.71	760.22	1,300.48	1,506.38	2.00	-2.00	0.00
5,300.00	17.20	59.69	5,039.70	775.98	1,327.44	1,537.61	2.00	-2.00	0.00
5,400.00	15.20	59.69	5,135.73	790.06	1,351.53	1,565.51	2.00	-2.00	0.00
5,500.00	13.20	59.69	5,232.67	802.44	1,372.70	1,590.04	2.00	-2.00	0.00
5,600.00	11.20	59.69	5,330.41	813.11	1,390.95	1,611.17	2.00	-2.00	0.00
5,700.00	9.20	59.69	5,428.82	822.04	1,406.23	1,628.88	2.00	-2.00	0.00
5,800.00	7.20	59.69	5,527.79	829.24	1,418.55	1,643.14	2.00	-2.00	0.00
5,900.00	5.20	59.69	5,627.20	834.69	1,427.87	1,653.94	2.00	-2.00	0.00
6,000.00	3.20	59.69	5,726.93	838.38	1,434.19	1,661.26	2.00	-2.00	0.00
6,100.00	1.20	59.69	5,826.85	840.32	1,437.50	1,665.10	2.00	-2.00	0.00
6,159.98	0.00	0.00	5,886.83	840.64	1,438.04	1,665.73	2.00	-2.00	0.00
Start 3519.17 hold at 6159.98 MD									
6,200.00	0.00	0.00	5,926.85	840.64	1,438.04	1,665.73	0.00	0.00	0.00
6,300.00	0.00	0.00	6,026.85	840.64	1,438.04	1,665.73	0.00	0.00	0.00
6,400.00	0.00	0.00	6,126.85	840.64	1,438.04	1,665.73	0.00	0.00	0.00
6,500.00	0.00	0.00	6,226.85	840.64	1,438.04	1,665.73	0.00	0.00	0.00
6,600.00	0.00	0.00	6,326.85	840.64	1,438.04	1,665.73	0.00	0.00	0.00
6,700.00	0.00	0.00	6,426.85	840.64	1,438.04	1,665.73	0.00	0.00	0.00
6,800.00	0.00	0.00	6,526.85	840.64	1,438.04	1,665.73	0.00	0.00	0.00
6,900.00	0.00	0.00	6,626.85	840.64	1,438.04	1,665.73	0.00	0.00	0.00
7,000.00	0.00	0.00	6,726.85	840.64	1,438.04	1,665.73	0.00	0.00	0.00
7,100.00	0.00	0.00	6,826.85	840.64	1,438.04	1,665.73	0.00	0.00	0.00
7,200.00	0.00	0.00	6,926.85	840.64	1,438.04	1,665.73	0.00	0.00	0.00
7,300.00	0.00	0.00	7,026.85	840.64	1,438.04	1,665.73	0.00	0.00	0.00
7,400.00	0.00	0.00	7,126.85	840.64	1,438.04	1,665.73	0.00	0.00	0.00
7,462.15	0.00	0.00	7,189.00	840.64	1,438.04	1,665.73	0.00	0.00	0.00
MESAVERDE									
7,500.00	0.00	0.00	7,226.85	840.64	1,438.04	1,665.73	0.00	0.00	0.00
7,600.00	0.00	0.00	7,326.85	840.64	1,438.04	1,665.73	0.00	0.00	0.00
7,700.00	0.00	0.00	7,426.85	840.64	1,438.04	1,665.73	0.00	0.00	0.00
7,800.00	0.00	0.00	7,526.85	840.64	1,438.04	1,665.73	0.00	0.00	0.00
7,900.00	0.00	0.00	7,626.85	840.64	1,438.04	1,665.73	0.00	0.00	0.00
8,000.00	0.00	0.00	7,726.85	840.64	1,438.04	1,665.73	0.00	0.00	0.00
8,100.00	0.00	0.00	7,826.85	840.64	1,438.04	1,665.73	0.00	0.00	0.00
8,200.00	0.00	0.00	7,926.85	840.64	1,438.04	1,665.73	0.00	0.00	0.00
8,300.00	0.00	0.00	8,026.85	840.64	1,438.04	1,665.73	0.00	0.00	0.00
8,400.00	0.00	0.00	8,126.85	840.64	1,438.04	1,665.73	0.00	0.00	0.00
8,500.00	0.00	0.00	8,226.85	840.64	1,438.04	1,665.73	0.00	0.00	0.00
8,600.00	0.00	0.00	8,326.85	840.64	1,438.04	1,665.73	0.00	0.00	0.00
8,700.00	0.00	0.00	8,426.85	840.64	1,438.04	1,665.73	0.00	0.00	0.00
8,800.00	0.00	0.00	8,526.85	840.64	1,438.04	1,665.73	0.00	0.00	0.00
8,900.00	0.00	0.00	8,626.85	840.64	1,438.04	1,665.73	0.00	0.00	0.00
9,000.00	0.00	0.00	8,726.85	840.64	1,438.04	1,665.73	0.00	0.00	0.00
9,100.00	0.00	0.00	8,826.85	840.64	1,438.04	1,665.73	0.00	0.00	0.00
9,200.00	0.00	0.00	8,926.85	840.64	1,438.04	1,665.73	0.00	0.00	0.00



Database:	EDM5000-RobertS-Local	Local Co-ordinate Reference:	Well NBU 922-30J4CS
Company:	Kerr McGee Oil and Gas Onshore LP	TVD Reference:	GL 4926' & KB 9' @ 4935.00ft (ASSUMED)
Project:	Uintah County, UT UTM12	MD Reference:	GL 4926' & KB 9' @ 4935.00ft (ASSUMED)
Site:	NBU 922-30N PAD	North Reference:	True
Well:	NBU 922-30J4CS	Survey Calculation Method:	Minimum Curvature
Wellbore:	OH		
Design:	PLAN #1 PRELIMINARY		

Planned Survey										
Measured Depth (ft)	Inclination (°)	Azimuth (°)	Vertical Depth (ft)	+N/-S (ft)	+E/-W (ft)	Vertical Section (ft)	Dogleg Rate (°/100ft)	Build Rate (°/100ft)	Turn Rate (°/100ft)	
9,300.00	0.00	0.00	9,026.85	840.64	1,438.04	1,665.73	0.00	0.00	0.00	
9,400.00	0.00	0.00	9,126.85	840.64	1,438.04	1,665.73	0.00	0.00	0.00	
9,500.00	0.00	0.00	9,226.85	840.64	1,438.04	1,665.73	0.00	0.00	0.00	
9,600.00	0.00	0.00	9,326.85	840.64	1,438.04	1,665.73	0.00	0.00	0.00	
9,679.15	0.00	0.00	9,406.00	840.64	1,438.04	1,665.73	0.00	0.00	0.00	
TD at 9679.15 - PBHL_NBU 922-30J4CS										

Design Targets										
Target Name	Dip Angle (°)	Dip Dir. (°)	TVD (ft)	+N/-S (ft)	+E/-W (ft)	Northing (usft)	Easting (usft)	Latitude	Longitude	
PBHL_NBU 922-30J4CS - hit/miss target - Shape - plan hits target center - Circle (radius 25.00)	0.00	0.00	9,406.00	840.64	1,438.04	14,530,990.42	2,066,491.66	40° 0' 12.942 N	109° 28' 42.859 W	

Casing Points						
Measured Depth (ft)	Vertical Depth (ft)	Name	Casing Diameter (in)	Hole Diameter (in)		
2,572.95	2,476.00	8 5/8"	8.625	11.000		

Formations						
Measured Depth (ft)	Vertical Depth (ft)	Name	Lithology	Dip (°)	Dip Direction (°)	
1,339.57	1,317.00	GREEN RIVER				
4,825.82	4,593.00	WASATCH				
7,462.15	7,189.00	MESAVERDE				

Plan Annotations					
Measured Depth (ft)	Vertical Depth (ft)	+N/-S (ft)	+E/-W (ft)	Comment	
300.00	300.00	0.00	0.00	Start Build 2.00	
1,300.00	1,279.82	87.19	149.15	Start 3859.98 hold at 1300.00 MD	
5,159.98	4,907.01	753.45	1,288.89	Start Drop -2.00	
6,159.98	5,886.83	840.64	1,438.04	Start 3519.17 hold at 6159.98 MD	
9,679.15	9,406.00	840.64	1,438.04	TD at 9679.15	

Kerr-McGee Oil & Gas Onshore. L.P.**NBU 922-30N Pad**

<u>API #</u>	<u>NBU 922-30J4CS</u>		
	Surface: 547 FSL / 1754 FWL	SESW	Lot
	BHL: 1384 FSL / 1673 FEL	NWSE	Lot
<u>API #</u>	<u>NBU 922-30K4CS</u>		
	Surface: 539 FSL / 1724 FWL	SESW	Lot
	BHL: 1547 FSL / 1977 FWL	NESW	Lot
<u>API #</u>	<u>NBU 922-30N1BS</u>		
	Surface: 542 FSL / 1734 FWL	SESW	Lot
	BHL: 1222 FSL / 1976 FWL	SESW	Lot
<u>API #4304750768</u>	<u>NBU 922-30N1S</u>		
	Surface: 537 FSL / 1715 FWL	SESW	Lot
	BHL: 963 FSL / 1735 FWL	SESW	Lot
<u>API #</u>	<u>NBU 922-30N4BS</u>		
	Surface: 544 FSL / 1744 FWL	SESW	Lot
	BHL: 571 FSL / 1974 FWL	SESW	Lot
<u>API #</u>	<u>NBU 922-30O1BS</u>		
	Surface: 550 FSL / 1763 FWL	SESW	Lot
	BHL: 1058 FSL / 1672 FEL	SWSE	Lot
<u>API #</u>	<u>NBU 922-30O1CS</u>		
	Surface: 552 FSL / 1773 FWL	SESW	Lot
	BHL: 732 FSL / 1671 FEL	SWSE	Lot

This Surface Use Plan of Operations (SUPO) or 13-point plan provides site-specific information for the above-referenced wells.

In accordance with Utah Oil & Gas Conservation Rule R649-3-11 pertaining to Directional Drilling, these wells will be directionally drilled. Refer to Topo Map A for directions to the location and Topo Maps A and B for location of access roads within a 2-mile radius.

An on-site meeting was held on May 5, 2011. Present were:

- David Gordon, Melissa Wardle, Karl Wright and Dan Emmett - BLM; and
- John Slaugh and Mitch Batty - Timberline Engineering & Land Surveying, Inc.; and
- Jacob Dunham - 609 Consulting, LLC; and
- Andy Lytle, Charles Chase, Ken Gathings, Roger Parry, Grizz Oleen, and Sheila Wopsock - Kerr-McGee

A. Existing Roads:

Existing roads consist of county and improved/unimproved access roads (two-tracks). In accordance with Onshore Order #1, Kerr-McGee will, in accordance with BMPs, improve or maintain existing roads in a condition that is the same as or better than before operations began. New or reconstructed proposed access roads are discussed in Section B.

The existing roads will be maintained in a safe and usable condition. Maintenance for existing roads will continue until final abandonment and reclamation of well pads and/or other facilities, as applicable. Road maintenance will include, but is not limited to, blading, ditching, and/or culvert installation and cleanout. To ensure safe operating conditions, gravel surfacing will be performed where excessive rutting or erosion may occur. Dust control will be performed as necessary to ensure safe operating conditions.

Roads, gathering lines and electrical distribution lines will occupy common disturbance corridors where possible. Where available, roadways will be used as the staging area and working space for installation of gathering lines. All disturbances located in the same corridor will overlap each other to the maximum extent possible, while maintaining safe and sound construction and installation practices. Unless otherwise approved or requested in site specific documents, in no case will the maximum disturbance widths of the access road and utility corridors exceed the widths specified in Part D of this document.

Please refer to Topo B, for existing roads.

No segments require a ROW.

B. New or Reconstructed Access Roads:

All new or reconstructed roads will be located, designed, and maintained to meet the standards of the BLM. BMPs. Described in the BLM's Surface Operating Standards for Oil and Gas Exploration and Development, 4th Edition (Gold Book) (USDI and USDA, 2007) and/or BLM Manual Section 9113 (1985) will be considered in consultation with the BLM in the design, construction, improvement and maintenance of all new or reconstructed roads. If a new road would cross a water of the United States, Kerr-McGee will adhere to the requirements of applicable Nationwide Permits of the Department of Army Corps of Engineers.

Well pad or pad expansion may require construction of a new access road and/or de-commissioning of an older road. Plans, routes, and distances for new roads and road improvements are provided in design packages, exhibits and maps for a project. Project-specific maps are submitted to depict the locations of existing, proposed, and/or decommissioned and include the locations for supporting structures, including, but not limited to, culverts, bridges, low water crossings, range infrastructure, and haul routes, as per OSO 1. Designs for cuts and fills, including spoils source and storage areas, are provided with the road designs, as necessary.

As applicable, Kerr-McGee may use unimproved and/or two-track roads for lease operations, to lessen total disturbance.

Road designs will be based on the road safety requirements, traffic characteristics, environmental conditions, and the vehicles the road is intended to carry. Generally, newly constructed unpaved lease roads will be crowned and ditched with the running surfaces of the roads approximately 12-18 feet wide and a total road-utility corridor width not to exceed 45 feet, except where noted in the road design for a specific project. Maximum grade will generally not exceed 8%. Borrow ditches will be back sloped 3:1 or less. Construction BMPs will be employed to control onsite and offsite erosion.

Where topography would direct storm water runoff to an access road or well pad, drainage ditches or other common drainage control facilities, such as V- or wing-ditches, will be constructed to divert surface water runoff. Drainage features, including culverts, will be constructed or installed prior to commencing other operations, including drilling or facilities placement. Riprap will be placed at the inlet and outlet at the culvert(s) adjacent to the well pad, as necessary.

Prior to construction, new access road(s) will be staked according to the requirements of OSO 1. Construction activity will not be conducted using frozen or saturated materials or during periods when significant watershed damage (e.g. rutting, extensive sheet soil erosion, formation of rills/gullies, etc.) is likely to occur. Vegetative debris will not be placed in or under fill embankments.

New road maintenance will include, but is not limited to, blading, ditching, culvert installation and cleanout, gravel surfacing where excessive rutting or erosion may occur and dust control, as necessary to ensure safe operating conditions. All vehicular traffic, personnel movement, construction/restoration operations will be confined to the approved area and to existing roadways and/or access routes.

Snow removal will be conducted on an as-needed basis to accommodate safe travel. Snow removal will occur as necessary throughout the year, as will necessary drainage ditch construction. Removed snow may be stored on permitted well pads to reduce hauling distances and/or at the aerial extent of approved disturbance boundaries to facilitate snow removal for the remainder of the season.

If a county road crossing or encroachment permit is needed, it will be obtained prior to construction.

There are no new roads to be constructed.

C. Location of Existing Wells:

A) Refer to Topo Map C.

D. Location of Existing and/or Proposed Facilities:

This pad will expand the existing pad for the NBU 184, which is a producing gas well according to Utah Division of Oil, Gas and Mining (UDOGM) records on June 2, 2011. Gathering (pipeline) infrastructure will be utilized to collect and transport gas and fluids from the wells which are owned and operated by Kerr McGee Oil and Gas Onshore LP (Kerr-McGee).

Should the well(s) prove productive, production facilities will be installed on the disturbed portion of each well pad. A berm will be constructed completely around production components that contain fluids (i.e. production tanks, produced liquids tanks, but typically excluding dehy's and/or separators). The berms will generally be constructed of compacted subsoil or corrugated metal, and will hold the capacity of the largest tank and have sufficient freeboard to accommodate a 25 year rainfall event, and be independent of the back cut. This includes pumping units. Aboveground structures constructed or installed onsite for 6 months or longer will be painted a flat, non-reflective, earth-tone color chosen at the onsite in coordination with the BLM (typically Shadow Gray). A production facility layout is provided as part of a project-specific APD, ROW or NOS submission.

GAS GATHERING

Please refer to Exhibit A and Topo D- Pad and Pipeline Detail.

The gas gathering pipeline material: Steel line pipe. Surface = Bare pipe. Buried = Coated with fusion bonded epoxy coating (or equivalent). The total gas gathering pipeline distance from the meter to the tie in point is $\pm 4,725'$ and the individual segments are broken up as follows:

The following segments are "onlease", no ROW needed.

- $\pm 535'$ (0.10 miles) – Section 30 T09S R22E (SE/4 SW/4) – On-lease UTU0463, BLM surface, New 8" buried gas gathering pipeline from the meter to the edge of the pad. Please refer to Topo D2 - Pad and Pipeline Detail.
- $\pm 75'$ (0.01 miles) – Section 30 T09S R22E (SE/4 SW/4) – On-lease UTU0463, BLM surface, New 8" buried gas gathering pipeline from the edge of the pad to the proposed cross country tie-in point (SE/4 SW/4). Please refer to Exhibit A, Line 16.
- $\pm 395'$ (0.07 miles) – Section 30 T09S R22E (SE/4 SW/4) – On-lease UTU0463, BLM surface, New 8" buried cross country gas gathering pipeline from the 30N proposed gas pipeline to the 30N/30L intersection (SE/4 SW/4). Please refer to Exhibit A, Line 15.
- $\pm 2,150'$ (0.4 miles) – Section 30 T09S R22E (SW/4 SW/4) – On-lease UTU0463, BLM surface, New 8" buried gas gathering pipeline from the proposed cross country gas pipeline to the edge of the 30L pad intersection (NW/4 SW/4). Please refer to Exhibit A, Line 14.

±1,570' (0.3 miles) – Section 30 T09S R22E (NW/4 SW/4) – On-lease UTU0463, BLM surface, New 10" buried gas gathering pipeline from the 30L intersection to the existing 16" buried pipeline (SE/4 NW/4). Please see Exhibit A, Line 13. This pipeline will be used concurrently with the 30L pad.

LIQUID GATHERING

Please refer to Exhibit B and Topo D- Pad and Pipeline Detail.

Kerr-McGee proposes to install liquid gathering lines in a southwesterly direction to tie into a proposed southeasterly flowing buried pipeline. The total of this proposed liquid gathering from the meter to the Section lease line (SE/4 SE/4) is ±9,655' and the individual segments are broken up as follows:

The following segments are "onlease", no ROW needed.

- ±535' (0.10 miles) – Section 30 T09S R22E (SE/4 SW/4) – On-lease UTU0463, BLM surface, New 6" buried liquid gathering pipeline from the separator to the edge of the pad. Please refer to Topo D2 - Pad and Pipeline Detail.
- ±75' (0.01 miles) – Section 30 T09S R22E (SE/4 SW/4) – On-lease UTU0463, BLM surface, New 6" buried liquid pipeline from the edge of the pad to the proposed cross country tie-in point (SE/4 SW/4). Please refer to Exhibit B, Line 19.
- ±395' (0.07 miles) – Section 30 T09S R22E (SE/4 SW/4) – On-lease UTU0463, BLM surface, New 6" buried cross country liquid pipeline from the 30N proposed liquid gathering pipeline to the 30N/30L intersection (SE/4 SW/4). Please refer to Exhibit B, Line 18.
- ±2,745' (0.52 miles) – Section 30 T09S R22E (SW/4 SW/4) – On-lease UTU0463, BLM surface, New 6" buried liquid pipeline from the proposed cross country liquid gathering line to the proposed liquid transfer line segment (NW/4 SW/4). Please refer to Exhibit B, Lines 16 and 17. This pipeline will be used concurrently with the 30L pad.
- ±1,010' (0.19 miles) – Section 30 T09S R22E (SE/4 NW/4) – Lease UTU0463, BLM surface, Two (2) new 6" buried liquid gathering pipelines from the proposed 30G intersection to the proposed 30L intersection (SE/4 NW/4). Please refer to Exhibit B, Line 2. This pipeline will be used concurrently with the 30H, 30C, 30B, 30F, 30G, 30A, and 30L pads. Two (2) lines for a total of 2,020'.
- ±495' (0.09 miles) – Section 30 T09S R22E (SE/4 NW/4) – Lease UTU0463, BLM surface, Two (2) new 6" buried liquid gathering pipelines from the proposed Transfer line to the tie-in point at the proposed 30G/30F intersection (SW/4 NE/4). Please refer Exhibit B, Line 13. This pipeline will be used concurrently with the 30H, 30C, 30B, 30F, 30G, 30A, and 30L pads. Two (2) Lines for a total of 990'.
- ±2,895' (0.55 miles) – Section 30 T09S R22E (SW/4 NE/4) – Lease UTU0463, BLM surface, New 6" buried liquid gathering pipeline from the proposed 30G/30F intersection going southeast to the edge of the lease boundary of SE/4 SE/4. Please refer to Exhibit B, Line 15. The remaining liquid pipeline segment will travel to the existing tank battery on State surface. Kerr-McGee will apply for the appropriate State easements under separate cover. This pipeline will be used concurrently with the 30H, 30C, 30B, 30F, 30G, 30A, and 30L pads.

Kerr-McGee, additionally will install a liquid gathering line in a southwesterly direction to tie-into a proposed northwesterly flowing buried pipeline. The total of this proposed liquid gathering from the meter to the tie in point is ±6,320' and the individual segments are broken up as follows:

The following segments are "onlease", no ROW needed.

- ±535' (0.10 miles) – Section 30 T09S R22E (SE/4 SW/4) – On-lease UTU0463, BLM surface, New 6" buried liquid gathering pipeline from the separator to the edge of the pad. Please refer to Topo D2 - Pad and Pipeline Detail.
- ±75' (0.01 miles) – Section 30 T09S R22E (SE/4 SW/4) – On-lease UTU0463, BLM surface, New 6" buried liquid pipeline from the edge of the pad to the proposed cross country tie-in point (SE/4 SW/4). Please refer to Exhibit B, Line 19.
- ±395' (0.07 miles) – Section 30 T09S R22E (SE/4 SW/4) – On-lease UTU0463, BLM surface, New 6" buried cross country liquid pipeline from the 30N proposed liquid pipeline to the 30N/30L intersection (SE/4 SW/4). Please refer to Exhibit B, Line 18.

- ±2,745' (0.52 miles) – Section 30 T09S R22E (SW/4 SW/4) – On-lease UTU0463, BLM surface, New 6" buried liquid pipeline from the proposed cross country liquid gathering line to the proposed liquid transfer line segment (NW/4 SW/4). Please refer to Exhibit B, Lines 16 and 17. This pipeline will be used concurrently with the 30L pad.
- ±1,285' (0.24 miles) – Section 30 T09S R22E (NW/4 SW/4) – Lease UTU0463, BLM surface, Two (2) new 6" buried liquid gathering pipelines from the proposed 30L Intersection to the West Line of Section 30 where it will tie-into an existing liquid gathering pipeline on State surface. Please refer to Exhibit B, Line 1. Two (2) lines for a total of 2,570'. This pipeline will be used concurrently with the 30H, 30C, 30B, 30F, 30G, 30A, and 30L pads.

Pipeline Gathering Construction

Gathering (pipeline) infrastructure will be utilized to collect and transport gas and fluids from the wells which are owned and operated by Kerr-McGee. Gas gathering pipeline(s), gas lift, or liquids pipelines may be constructed to lie on the surface or be buried. Where the pipeline is adjacent to the road or well pad, the road and/or well pad will be utilized for construction activities and staging. The area of disturbance during construction from the edge of road or well pad will typically be 30' in width. Where pipelines run cross country, the width of disturbance will typically be 45' for buried lines and 30' for surface lines. In addition, Kerr-McGee requests for a permanent 30' disturbance width that will be maintained for the portion adjacent to the road. The need for the 30' permanent disturbance width is for maintenance and repairs. Cross country permanent disturbance width also are required to be 30'.

Above-ground installation will generally not require clearing of vegetation or blading of the surface, except where safety considerations necessitate earthwork. In some surface pipeline installation instances pipe cannot be constructed where it will lay. In these cases where an above-ground pipeline is constructed parallel and adjacent to a road, it will be welded/fused on the road and then lifted from the road to the pipeline route. In other cases where a pipeline route is not parallel and adjacent to a road (cross-country between sites), it will be welded/fused in place at a well pad, access road, or designated work area and pulled between connection locations with a suitable piece of equipment.

Buried pipelines will generally be installed parallel and adjacent to existing and/or newly constructed roads and within the permitted disturbance corridor. Buried pipelines may vary from 2 inches (typically fuel gas lines) to 24 inches (typically transportation lines) in diameter, but 6 to 16 inches is typical for a buried gas line. The diameter of liquids pipelines may vary from 2 inches to 12 inches, but 6 inches is the typical diameter. Gas lift lines may vary from 2 to 12 inches in diameter, but 6-inch diameter pipes are generally used for gas lift. If all three lines are present (gas gathering, gas lift, and fluids), they will share a common trench where possible.

Typically, to install a buried pipeline, topsoil will be removed, windrowed and placed on the non-working side of the route for later reclamation. Because working room is limited, the spoil may be spread out across the working side and construction will take place on the spoil. The working side of the corridor will be used for pipe stringing, bending, welding and equipment travel. Small areas on the working side displaying ruts or uneven ground will be groomed to facilitate the safe passage of equipment. After the pipelines are installed, spoil will be placed back into the trench, and the topsoil will be redistributed over the disturbed corridor prior to final reclamation. Typical depth of the trench will be 6 feet, but depths may vary according to site-specific conditions (presence of bedrock, etc.). The proposed trench width for the pipeline would range from 18-48 inches.

The pipeline will be welded along the proposed route and lowered into place. Trenching equipment will cut through the soil or into the bedrock and create good backfill, eliminating the need to remove large rocks. The proposed buried pipeline will be visually and radiographically inspected and the entire pipeline will be pneumatically or hydrostatically tested before being placed into service. Routine vehicle traffic will be prevented from using pipeline routes as travel ways by posting signs at the route's intersection with an access road.

The liquid gathering lines will be made of polyethylene or a composite polyethylene/steel or polyethylene/fiberglass that is not subject to internal or external pipe corrosion. The content of the produced fluids to be transferred by the liquid gathering system will be approximately 92% produced water and 8% condensate. Trunk line valve connections for the water gathering system will be below ground but accessible from the surface in order to prevent freezing during winter time.

If pipelines or roads encounter a drainage that could be subject to flooding or surface water during extreme precipitation events, Kerr-McGee will apply all applicable Army Corps mandates as well as the BLM's Hydraulic Considerations for Pipeline Crossings of Stream Channels (BLM Technical Note 423, April 2007). In addition, all stream and drainage crossings will be evaluated to determine the need for stream alteration permits from the State of Utah Division of Water Rights and if necessary, required permits will be secured. Similarly, where a road or pipeline crossing exists the pipe will be butt welded and buried to a depth between 24 and 48 inches or more. Dirt roads will be cut and restored to a condition equivalent to the existing condition. All Uintah County road encroachment and crossing permits, where applicable, will be obtained prior to crossing construction. In no case will pressure testing of pipelines result in discharge of liquids to the surface. Please see site specific PODs and/or mapping materials for location of related facilities such as cathodic protection wells or pumping stations. Pipeline signs will be installed along the route to indicate the pipeline proximity, ownership, and to provide emergency contact phone numbers. Above ground valves, lateral T's, and/or cathodic protection wells will be installed at various locations for production integrity and safety purposes.

Upon completion of the proposed buried pipeline, the entire area of disturbance will be reclaimed to the standards proposed in the Green River District Reclamation Guidelines. Please refer to section J for more details regarding final reclamation.

When no longer deemed necessary by the operator, Kerr-McGee or it's successor will consult with the BLM, Vernal Field Office before terminating of the use of the pipeline(s).

The Anadarko Completions Transportation System (ACTS) information:

Please refer to Exhibit C for ACTs Lines

Upon completion of the wells on this pad, Kerr-McGee is also requesting to utilize the pit on this the proposed location as an Anadarko Completion Transport System (ACTS) staging pit which will be utilized for other completion operations in the area. The ACTS process will reduce the amount of truck traffic on a field-wide basis, also reducing vehicle emissions and fugitive dust generation.

Kerr-McGee will use ACTS to optimize the completion processes for multiple pads across the project area which may include up to a section of development. ACTS will facilitate management of frac fluids by utilizing existing reserve pits and temporary, surface-laid aluminum liquids transfer lines between frac locations. The pit will be refurbished as follows: mix and pile up drill cuttings with dry dirt, bury the original liner in the pit, walk bottom of pit with cat. Kerr-McGee will reline the pit with a 30 mil liner and double felt padding. The refurbished pit will be the same size or smaller as specified in the originally approved ROW/APD. The pit refurb will be done in a normal procedure and there will be no modification to the pit. Hog fence panels (5' X 16') will be built and painted shadow gray and will be put up on the work side of the pit. Polypropylene netting will be installed over all pits.

The collected hydrocarbons will be treated and sold at approved sales facilities. A loading rack with drip containment will be also be installed where water trucks would unload and load to prevent damage caused from pulling hoses in and out of the pit .

ACTS will require temporarily laying multiple 6" aluminum pipe water transfer lines on the surface between either existing or refurbished reserve pits. Please see the attached ACTS exhibit C for placement of the proposed temporary lines. The temporary aluminum transfer lines will be utilized to transport frac fluid being injected and/or recovered during the completion process and will be laid adjacent to existing access roads or pipeline corridors. Upon completion of the frac operation, the liquids transfer lines will be flushed with fresh water and purged with compressed air. The contents of the transfer lines will be flushed into a water truck for delivery to another ACTS location or a reserve pit.

The volume of frac fluid transported through a water transfer line will vary, but volume is projected to be approximately 1.75 bbls per 50-foot joint. Although the maximum working pressure is 125 psig, the liquids transfer lines will be operated at a pressure of approximately 30 to 40 psig. Kerr-McGee requests to keep the netted pit open for one year from first production. During this time the surrounding well location completion fluids may be recycled in this pit and utilized for other frac jobs in the area. After one year Kerr-McGee will backfill the pit and reclaim. Kerr-McGee understands that due to the temporary nature of this system BLM considers this a casual use situation; therefore, no permanent ROW or temporary use plan will need to be issued by the BLM.

Permit # 49-2307	JD Field Services	Green River- Section 15, T2N, R22E
Permit # 49-2321	R.N. Industries	White River- Section 2, T10S, R24E
Permit # 49-2319	R.N. Industries	White River- Various Sources
Permit # 49-2320	R.N. Industries	Green River- Section 33, T8S, R23E

Water will be hauled to location over the roads marked on Maps A and B.

No water well is to be drilled on this lease.

F. Construction Materials:

Construction operations will typically be completed with native materials found on location. Construction materials that must be imported to the site (mineral material aggregate, soils or materials suitable for fill/surfacing) will be obtained from a nearby permitted source (described in site-specific documents). No construction materials will be removed from federal lands without prior approval from the BLM. A source location other than an on-location construction site will be designated either via a map or narrative within the project specific materials provided to the BLM.

G. Methods for Handling Waste:

All wastes subject to regulation will be handled in compliance with applicable laws to minimize the potential for leaks or spills to the environment. Kerr-McGee also maintains a Spill Control and Countermeasure Plan, which includes notification requirements, including the BLM, for all reportable spills of oil, produced liquids, and hazardous materials.

Any accidental release, such as a leak or spill in excess of the reportable quantity, as established by 40 CFR Part 117.3, will be reported as per the requirements of CERCLA, Section 102 B. If a release involves petroleum hydrocarbons or produced liquids, Kerr-McGee will comply with the notification requirements of NTL-3A. Drill cuttings and/or drilling fluids will be contained in the reserve/frac pit. Cuttings will be buried in pit(s) upon closure. Unless specifically approved by the BLM, no oil or other oil-based drilling additives, chromium/metals-based, or saline muds will be used during drilling. Only fresh water (as specified above), biodegradable polymer soap, bentonite clay, and/or non-toxic additives will be used in the mud system.

Pits will be constructed to minimize the accumulation of surface precipitation runoff into the pit (via appropriate placement of subsoil/topsoil storage areas and/or construction of berms, ditches, etc). Should unexpected liquid petroleum hydrocarbons (crude oil or condensate) be encountered during drilling, completions or well testing, liquid petroleum hydrocarbons will either be contained in test tanks on the well site or evacuated by vacuum trucks and transported to an approved disposal/sales facility. Should petroleum hydrocarbons unexpectedly be released into a pit, they will be removed as soon as practical but in no case will they remain longer than 72 hours unless an alternate is approved by the BLM. Should timely removal not be feasible, the pit will be netted as soon as practical. Similarly, hydrocarbon removal will take place prior to the closure of the pit, unless authorization is provided for disposal via alternate pit closure methods (e.g. solidification).

The reserve and/or fracture stimulation pit will be lined with an impermeable liner. The liner will be a synthetic material 30 mil or thicker. The bottom and side walls of the pit will be void of any sharp rocks that could puncture the liner. The liner will be installed over smooth fill subgrade that is free of pockets, loose rocks, or other materials (i.e. sand, sifted dirt, bentonite, straw, etc.) that could damage the liner. After evaporation and when dry, the reserve pit liners will be cut off, ripped and/or folded back (as safety considerations allow) as near to the mud surface as possible and buried on location or hauled to a landfill prior to backfilling the pit with a minimum of five feet of soil material.

Where necessary and if conditions (freeboard, etc.) allow, produced liquids from newly completed wells may be temporarily disposed of into pits for a period not to exceed 90 days as per Onshore Order Number 7 (OSO 7). Subsequently, permanent approved produced water disposal methods will be employed in accordance with OSO 7 and/or as described in a Water Management Plan (WMP). Otherwise, fluids disposal locations and associated haul routes, for ROW consideration, are typically depicted on Topo A of individual projects. Revisions to the water source or method of transportation will be subject to written approval from the BLM.

Any additional pits necessary for subsequent operations, such as temporary flare or workover pits, will be contained within the originally approved well pad and disturbance boundaries. Such temporary pits will be backfilled and reclaimed within 180 days of completion of work at a well location.

Pits containing drilling cuttings, mud, and/or completions fluids will be allowed to dry. Any free fluids remaining after six (6) months from reaching total depth, date of completion, and/or determination of inactivity will be removed (as weather conditions allow) to an approved site and the pit reclaimed. Additional drying methods may include fly-ash solidification or sprinkler evaporation. Installation and operation of any sprinklers, pumps, and equipment will ensure that water spray or mist does not drift.

No garbage or non-exempt substances as defined by Resource Conservation and Recovery Act (RCRA) subtitle C will be placed in the reserve pit. All refuse (trash and other solid waste including cans, paper, cable, etc.) generated during construction, drilling, completion, and well testing activities will be contained in an enclosed receptacle, removed from the drill locations promptly, and transported to an approved disposal facility. Immediately after removal of the drilling rig, all debris and other waste materials not contained within trash receptacles will be collected and removed from the well location.

For the protection of livestock and wildlife, all open pits (excluding flare pits) will be fenced to prevent wildlife or livestock entry. Total height of pit fencing will be at least 42 inches and corner posts will be cemented and/or braced in such a manner as to keep the fence tight at all times. Standard steel, wood, or pipe posts shall be used between the corner braces. Maximum distance between any 2 fence posts shall be no greater than 16 feet. Siphons, catchments, and absorbent pads will be installed to keep hydrocarbons produced by the drilling rig or other equipment on location from entering the reserve pit. Hydrocarbons, contaminated pads, and/or soils will be disposed of in accordance with state and federal requirements.

Portable, self-contained chemical toilets and/or sewage processing facilities will be provided for human waste disposal. Upon completion of operations, or as required, the toilet holding tanks will be pumped and the contents disposed of in an approved sewage disposal facility. All applicable regulations pertaining to disposal of human and solid waste will be observed.

Materials Management

Hazardous materials above reportable quantities will not be produced by drilling or completing proposed wells or constructing the pipelines/facilities. The term "hazardous materials" as used here means: (1) any substance, pollutant, or containment listed as hazardous under the Comprehensive Environmental Response, Compensation, and Liability Act (CERCLA) of 1980, as amended 42 U.S.C. 9601 et seq., and the regulations issued under CERCLA; and (2) any hazardous waste as defined in RCRA of 1976, as amended. In addition, no extremely hazardous substance, as defined in 40 CFR 355, in threshold planning quantities, would be used, produced, stored, transported, or disposed of while producing any well.

Hazardous materials may be contained in some grease or lubricants, solvents, acids, paint, and herbicides, among others as defined above. Kerr-McGee maintains a file, per 29 CFR 1910.1200 (g), containing current Material Safety Data Sheets (MSDS) for all chemicals, compounds, and/or substances that are used during the course of construction, drilling, completion, and production operations for this project. The transport, use, storage and handling of hazardous materials will follow procedures specified by federal and state regulations. Transportation of hazardous materials to the well location is regulated by the Department of Transportation (DOT) under 49 CFR, Parts 171-180. DOT regulations pertain to the packing, container handling, labeling, vehicle placarding, and other safety aspects.

Potentially hazardous materials used in the development or operation of wells will be kept in limited quantities on well sites and at the production facilities for short periods of time. Chemicals meeting the criteria for being an acutely hazardous material/substance, or meet the quantities criteria per BLM Instruction Memorandum No. 93-344, will not be used.

Chemicals subject to reporting under Title III of the Superfund Amendments and Reauthorization Act (SARA) in quantities of 10,000 pounds or more may be produced and/or stored at production facilities and may be kept in limited quantities on drilling sites and well locations for short periods of time during drilling or completion activities.

Fluids disposal and pipeline/haul routes are depicted on Topo Map A.

Any produced water separated from recoverable condensate from the proposed well will be contained in a water tank and will then be transported by pipeline and/or truck to one of the pre-approved disposal sites:

RNI in Sec. 5 T9S R22E
NBU #159 in Sec. 35 T9S R21E
Ace Oilfield in Sec. 2 T6S R20E
MC&MC in Sec. 12 T6S R19E
Pipeline Facility in Sec. 36 T9S R20E
Goat Pasture Evaporation Pond in SW/4 Sec. 16 T10S R22E
Bonanza Evaporation Pond in Sec. 2 T10S R23E

Or to one of the following Kerr-McGee active Salt Water Disposal (SWD) wells:

NBU 159 SWD in Sec. 35 T9S R21E
CIGE 112D SWD in Sec. 19 T9S R21E
CIGE 114 SWD in Sec. 34 T9S R21E
NBU 921-34K SWD in Sec. 34 T9S R21E
NBU 921-33F SWD in Sec. 34 T9S R21E

H. Ancillary Facilities:

No additional ancillary facilities are planned for this location.

I. Well Site Layout:

The location, orientation and aerial extent of each drill pad; reserve/completion/flare pit; access road ingress/egress points, drilling rig, dikes/ditches, existing wells/infrastructure; proposed cuts and fills; and topsoil and spoil material stockpile locations are depicted on the exhibits for each project, where applicable. Site-specific conditions may require slight deviation in actual equipment and facility layout; however, the area of disturbance, as described in the survey, will not be exceeded.

For the protection of livestock and wildlife, all open pits and cellars will be fenced to prevent wildlife or livestock entry. Total height of pit fencing will be at least 42 inches and corner posts will be cemented and/or braced in such a manner as to keep the fence tight at all times. Standard steel, wood, or pipe posts shall be used between the corner braces. Maximum distance between any 2 fence posts shall be no greater than 16 feet.

Each well will utilize either a centralized tank battery, centralized fluids management system, or have tanks installed on its pad. Production tanks will be constructed, maintained, and operated to prevent unauthorized surface or subsurface discharges of liquids and to prevent livestock or wildlife entry. The tanks are not to be used for disposal of liquids from additional sources without prior approval of BLM.

Where produced liquids tanks are utilized, the tanks will be constructed, maintained, and operated to prevent unauthorized surface or subsurface discharges of liquids. The tanks will be fenced or capped to prevent livestock or wildlife entry. The tanks will be kept reasonably free from surface accumulations of liquid hydrocarbons. The tanks are not to be used for disposal of liquids from additional sources without the prior approval of the BLM.

J. Plans for Surface Reclamation:

The surface reclamation will be undertaken in two phases: interim and final. Interim reclamation is conducted following well completion and extends through the period of production. Interim reclamation is for the area of the well pad that is not required for production activities. Final reclamation is conducted following well plugging/conversion and/or facility abandonment processes.

Reclamation activities in both phases may include but is not limited to the re-contouring or re-configuration of topographic surfaces, restoration of drainage systems, segregation of spoils materials, minimizing surface disturbance, re-evaluating backfill requirements, pit closure, topsoil redistribution, soil treatments, seeding and weed control.

Interim Reclamation

Interim reclamation may include pit evaporation, fluid removal, pit solidification, re-contouring, ripping, spreading top soil, seeding, and/or weed control. Interim reclamation will be performed in accordance with OSO 1, or written notification will be provided to the BLM for approval. Where feasible, drilling locations, reserve pits, or access routes not utilized for production operations will be re-contoured to a natural appearance.

Interim re-contouring involves bringing all construction material from cuts and fills back onto the well pad and site and reestablishing the natural contours where desirable and practical. Fill and stockpiled spoils no longer necessary to the operation will be spread on the cut slopes and covered with stockpiled topsoil. All stockpiled top soils will be used for interim reclamation where practical to maintain soil viability. Where possible, the land surface will be left "rough" after re-contouring to ensure that the maximum surface area will be available to support the reestablishment of vegetative cover.

A reserve pit, upon being allowed to dry, will be backfilled and compacted with cover materials that are void of any topsoil, vegetation, large stones, rocks or foreign objects. Soils that are moisture laden, saturated, or partially/completely frozen will not be used for backfill or cover. The pit area will be mounded to allow for settling and to promote positive surface drainage away from the pit. Disposal of pit fluids and linings is discussed in Section G.

Final Reclamation

Final reclamation will be performed for unproductive wells and after the end of the life of a productive well. As soon as practical after the conclusion of drilling and testing operations, unproductive drill holes will be plugged and abandoned (P&A). Site and road reclamation will commence following plugging. In no case will reclamation at non-producing locations be initiated later than six (6) months from the date a well is plugged. A joint inspection of the disturbed area to be reclaimed may be requested by Kerr-McGee. The primary purpose of this inspection will be to review the existing conditions, or agree upon a revised final reclamation and abandonment plan. The BLM will be notified prior to commencement of reclamation operations. A Notice of Intent to Abandon will be filed for final recommendations regarding surface reclamation.

After plugging, all wellhead equipment that is no longer needed will be removed, and the well site will be reclaimed. Final contouring will blend with and follow as closely as practical the natural terrain and contours of the original site and surrounding areas. After re-contouring the site to the approximate contour that existed prior to pad construction, final grading will be conducted over the entire surface of the well site and access road. The area will be ripped to a depth of 18 to 24" on 18 to 24" centers, where practical. The surface soil material will be pitted with small depressions to form longitudinal depressions 12 to 18" deep, where practical. The entire area will be uniformly covered with the depressions constructed perpendicular to the natural flow of water.

Reclamation of roads will be performed at the discretion of the BLM. All unnecessary surface equipment and structures (e.g. cattle guards) and water control structures (e.g. culverts, drainage pipes) not needed to facilitate successful reclamation will be removed during final reclamation. Roads that will be reclaimed will be ripped to a depth of 18 inches where practical, re-contoured to approximate the original contour of the ground and seeded in accordance with the seeding specifications of the BLM.

Upon successfully completing reclamation of a P&A location, a Final Abandonment Notice will be submitted to the BLM.

Measures Common to Interim and Final Reclamation

Soil preparation will be conducted using a disk for areas in need of more soil preparation following site preparation. This will provide primary soil tillage to a depth no greater than 6 inches. Prior to reseeding, compacted areas will be scarified by ripping or chiseling to loosen compacted soils, promote water infiltration, and improve soil aeration and root penetration.

Seeding will occur year-round as conditions allow and will typically be accomplished through the use of a no-till rangeland style seed drill with a "picker box" in order to seed "fluffy" seed. Where drill seeding is not the preferred method, seed will be broadcast and then raked into the ground at double the rate of drill seeding. Seed mixes appropriate to the native plant community as determined and specified for each project location based on the site specific soils will be used for re-vegetation. The seed mixes will be selected from a list provided by or approved by the BLM, or a specific seed mix will be proposed by Kerr-McGee to the BLM and used after its approval. The selected specific seed mix for each well location and road segment will be utilized while performing interim and final reclamation for each project. All seed will be certified and tags will be maintained by Kerr-McGee. Every effort will be made to obtain "cheat grass free seed".

Seed Mix to be used for Well Site, Access Road, and Pipeline (as applicable):

Shadescale Mix	e Live Seed lbs/acre
Indian Ricegrass (Nezpar)	3
Sandberg bluegrass	0.75
Bottlebrush squirreltail	1
Great Basin Wildrye	0.5
Crested wheatgrass (Ephraim)	1.5
Winterfat	0.25
Shadescale	1.5
Four-wing saltbush	0.75
Forage Kochia	0.25
Total	9.5

Additional soil amendments and/or stabilization may be required on sites with poor soils and/or excessive erosion potential. Where severe erosion can become a problem and/or the use of machinery is not practical, seed will be hand broadcast and raked with twice the specified amount of seed. Slopes will be stabilized using materials specifically designed to prevent erosion on steep slopes and hold seed in place so vegetation can become permanently established. These materials will include, but are not limited to: erosion control blankets, hydro-mulch, and/or bonded fiber matrix at a rate to achieve a minimum of 80 percent soil coverage. Soil amendments such as "Sustain" (an organic fertilizer that will be applied at the rate 1,800 – 2,100 lbs/acre with seed) may also be dry broadcast or applied with hydro-seeding equipment.

Weed Control

All weed management will be done in accordance with the Vernal BLM Surface Disturbance Weed Policy. Noxious weeds will be controlled, as applicable, on project areas. Monitoring and management of noxious and/or invasive weeds of concern will be completed annually until the project is deemed successfully reclaimed by the surface management agency and/or owner according to the Anadarko Integrated Weed Management Plan. Noxious weed infestations will be mapped using a GPS unit and submitted to the BLM with information required in the Vernal BLM Surface Disturbance Weed Policy. If herbicide is to be applied it will be done according to an approved Pesticide Use Permit (PUP), inclusive of applicable locations. All pesticide applications will be recorded using a Pesticide Application Record (PAR) and will be submitted along with a Pesticide Use Report (PUR) annually prior to Dec. 31.

Monitoring

Monitoring of reclaimed project areas will be completed annually during the growing season and actions to ensure reclamation success will be taken as needed. During the first two growing seasons an ocular methodology will be used to determine the success of the reclamation activities. During the 3rd growing season a 200 point line intercept (quantitative) methodology will be used to obtain basal cover. The goal is to have the reclaimed area reach 30% basal cover when compared to the reference site. If after three growing seasons the area has not reached 30% basal cover, additional reclamation activities may be necessary. Monitoring will continue until the reclaimed area reaches 75% basal cover of desirable vegetation when compared to the reference site. (Green River District Reclamation Guidelines)

All monitoring reports will be submitted electronically to the Vernal BLM in the form of a geo-database no later than March 31, of the calendar year following the data collection.

K. Surface/Mineral Ownership:

United States of America
Bureau of Land Management
170 South 500 East
Vernal, UT 84078
(435)781-4400

L. Other Information:

Onsite Specifics:

- A 404 Stream Alteration Permit will be obtained to cross the Sand Wash in the SE/4 of the section - See Exhibit A or B.
- Facilities: Will be painted Shadow Grey
- Existing surface gas gathering pipeline will be removed from location if no longer in service

Cultural and Paleontological Resources

All personnel are strictly prohibited from collecting artifacts, any paleontological specimens or fossils, and from disturbing any significant cultural resources in the area. If artifacts, fossils, or any culturally sensitive materials are exposed or identified in the area of construction, all construction operations that would affect the newly discovered resource will cease, and Kerr-McGee will provide immediate notification to the BLM.

Resource Reports:

A Class I literature survey was completed on February 11, 2011, by Montgomery Archaeological Consultants, Inc (MOAC). For additional details please refer to report MOAC 10-243b.

A paleontological reconnaissance survey was completed on December 31, 2010, by Intermountain Paleo-Consulting. For additional details please refer to report IPC #10-33.

Biological field survey was completed on January 27, 2011, by Grasslands Consulting, Inc (GCI). For additional details please refer to report GCI-403.

Biological field survey was completed for the Southeast Trunk Liquid Line on June 2, 2011, by Grasslands Consulting, Inc (GCI). For additional details please refer to report GCI-457.

M. Lessee's or Operators' Representative & Certification:

Laura Abrams
Regulatory Analyst II
Kerr-McGee Oil & Gas Onshore LP
PO Box 173779
Denver, CO 80217-3779
(720) 929-6356

Tommy Thompson
General Manager, Drilling
Kerr-McGee Oil & Gas Onshore LP
PO Box 173779
Denver, CO 80217-3779
(720) 929-6724

Certification: All lease and/or unit operations will be conducted in such a manner that full compliance is made with all applicable laws, regulations, Onshore Oil and Gas Orders, the approved Plan of Operations, and any applicable Notice to Lessees.

The Operator will be fully responsible for the actions of its subcontractors. A complete copy of the approved "Application for Permit to Drill" will be furnished to the field representative(s) to ensure compliance and shall be on location during all construction and drilling operations.

Kerr-McGee Oil & Gas Onshore LP is considered to be the operator of the subject well. Kerr-McGee Oil & Gas Onshore LP agrees to be responsible under terms and conditions of the lease for the operations conducted upon leased lands.

Bond coverage pursuant to 43 CFR 3104 for lease activities is being provided by Bureau of Land Management Nationwide Bond WYB000291.

I hereby certify that I, or persons under my supervision, have inspected the proposed drill site and access route, that I am familiar with the conditions that currently exist; that I have full knowledge of the State and Federal laws applicable to this operation; that the statements made in this plan are, to the best of my knowledge, true and correct; and the work associated with the operations proposed herein will be performed in conformity with this APD package and the terms and conditions under which it is approved. I also certify that I, or the company I represent, am responsible for operations conducted under this application. These statements are subject to the provisions of 18 U.S.C. 1001 for the filing of false statements.

Laura Abrams

June 2, 2011
Date



Kerr-McGee Oil & Gas Onshore LP
PO Box 173779
DENVER, CO 80217-3779

April 4, 2011

Ms. Diana Mason
Division of Oil, Gas and Mining
P.O. Box 145801
Salt Lake City, UT 84114-6100

Re: Directional Drilling R649-3-11
NBU 922-30J4CS
T9S-R22E
Section 30 SESW (Surf), NWSE (Bottom)
Surface: 547' FSL, 1754' FWL
Bottom Hole: 1384' FSL, 1673' FEL
Uintah County, Utah

Dear Ms. Mason:

Pursuant to the filing of Kerr-McGee Oil & Gas Onshore LP's (Kerr-McGee) Application for Permit to Drill regarding the above referenced well, we are hereby submitting this letter in accordance with Oil & Gas Conservation Rule R649-3-11 pertaining to Directional Drilling.

- Kerr-McGee's NBU 922-30J4CS is located within the Natural Buttes Unit area.
- Kerr-McGee is permitting this well as a directional well in order to minimize surface disturbance. Locating the well at the surface location and directionally drilling from this location, Kerr-McGee will be able to utilize the existing roads and pipelines in the area.
- Furthermore, Kerr-McGee certifies that it is the sole working interest owner within 460 feet of the entire directional well bore.

Therefore, based on the above stated information, Kerr-McGee Oil & Gas Onshore LP requests the permit be granted pursuant to R649-3-11.

Sincerely,

KERR-MCGEE OIL & GAS ONSHORE LP

A handwritten signature in blue ink that reads 'Joe Matney'.

Joe Matney
Sr. Staff Landman

United States Department of the Interior

BUREAU OF LAND MANAGEMENT

Utah State Office

P.O. Box 45155

Salt Lake City, Utah 84145-0155

IN REPLY REFER TO:

3160

(UT-922)

June 27, 2011

Memorandum

To: Assistant District Manager Minerals, Vernal District

From: Michael Coulthard, Petroleum Engineer

Subject: 2011 Plan of Development Natural Buttes Unit
Uintah County, Utah.

Pursuant to email between Diana Whitney, Division of Oil, Gas and Mining, and Mickey Coulthard, Utah State Office, Bureau of Land Management, the following wells are planned for calendar year 2011 within the Natural Buttes Unit, Uintah County, Utah.

API #	WELL NAME	LOCATION
-------	-----------	----------

(Proposed PZ WASATCH-MESA VERDE)

NBU 922-30M PAD

43-047-51691	NBU 922-30L4CS	Sec 30 T09S R22E 0576 FSL 0216 FWL
	BHL	Sec 30 T09S R22E 1380 FSL 0758 FWL

43-047-51692	NBU 922-30M1BS	Sec 30 T09S R22E 0566 FSL 0215 FWL
	BHL	Sec 30 T09S R22E 1055 FSL 0758 FWL

43-047-51693	NBU 922-30M1CS	Sec 30 T09S R22E 0556 FSL 0213 FWL
	BHL	Sec 30 T09S R22E 0730 FSL 0757 FWL

43-047-51694	NBU 922-30M4BS	Sec 30 T09S R22E 0536 FSL 0210 FWL
	BHL	Sec 30 T09S R22E 0405 FSL 0757 FWL

43-047-51695	NBU 922-30N4CS	Sec 30 T09S R22E 0546 FSL 0212 FWL
	BHL	Sec 30 T09S R22E 0252 FSL 1974 FWL

NBU 922-30G PAD

43-047-51696	NBU 922-30G3DS	Sec 30 T09S R22E 2550 FNL 2411 FEL
	BHL	Sec 30 T09S R22E 2517 FNL 1846 FEL

43-047-51697	NBU 922-30G4BS	Sec 30 T09S R22E 2544 FNL 2403 FEL
	BHL	Sec 30 T09S R22E 2199 FNL 1677 FEL

43-047-51698	NBU 922-30I2AS	Sec 30 T09S R22E 2557 FNL 2419 FEL
	BHL	Sec 30 T09S R22E 2527 FSL 0856 FEL

43-047-51699	NBU 922-30J1BS	Sec 30 T09S R22E 2563 FNL 2426 FEL
	BHL	Sec 30 T09S R22E 2360 FSL 1675 FEL

RECEIVED: Jul. 07, 2011

API #	WELL NAME	LOCATION
-------	-----------	----------

(Proposed PZ WASATCH-MESA VERDE)

NBU 922-30G PAD

43-047-51700	NBU 922-30G1CS	Sec 30 T09S R22E 2538 FNL 2395 FEL
	BHL	Sec 30 T09S R22E 1873 FNL 1678 FEL

43-047-51701	NBU 922-30J4BS	Sec 30 T09S R22E 2569 FNL 2434 FEL
	BHL	Sec 30 T09S R22E 1709 FSL 1674 FEL

NBU 922-30H PAD

43-047-51702	NBU 922-30G1BS	Sec 30 T09S R22E 1583 FNL 1247 FEL
	BHL	Sec 30 T09S R22E 1547 FNL 1679 FEL

43-047-51703	NBU 922-30H2AS	Sec 30 T09S R22E 1564 FNL 1224 FEL
	BHL	Sec 30 T09S R22E 1583 FNL 0612 FEL

43-047-51704	NBU 922-30H3AS	Sec 30 T09S R22E 1571 FNL 1232 FEL
	BHL	Sec 30 T09S R22E 2003 FNL 0685 FEL

43-047-51705	NBU 922-30H3DS	Sec 30 T09S R22E 1577 FNL 1240 FEL
	BHL	Sec 30 T09S R22E 2369 FNL 0723 FEL

NBU 922-30L PAD

43-047-51706	NBU 922-30E4BS	Sec 30 T09S R22E 2112 FSL 0826 FWL
	BHL	Sec 30 T09S R22E 2194 FNL 0760 FWL

43-047-51707	NBU 922-30E4CS	Sec 30 T09S R22E 2101 FSL 0809 FWL
	BHL	Sec 30 T09S R22E 2519 FNL 0760 FWL

43-047-51708	NBU 922-30K4BS	Sec 30 T09S R22E 2106 FSL 0817 FWL
	BHL	Sec 30 T09S R22E 1872 FSL 1978 FWL

43-047-51709	NBU 922-30L1BS	Sec 30 T09S R22E 2090 FSL 0792 FWL
	BHL	Sec 30 T09S R22E 2355 FSL 0759 FWL

43-047-51710	NBU 922-30L4BS	Sec 30 T09S R22E 2096 FSL 0800 FWL
	BHL	Sec 30 T09S R22E 1705 FSL 0758 FWL

922-30N PAD

43-047-51711	NBU 922-30N1BS	Sec 30 T09S R22E 0542 FSL 1734 FWL
	BHL	Sec 30 T09S R22E 1222 FSL 1976 FWL

43-047-51712	NBU 922-30J4CS	Sec 30 T09S R22E 0547 FSL 1754 FWL
	BHL	Sec 30 T09S R22E 1384 FSL 1673 FEL

43-047-51713	NBU 922-30K4CS	Sec 30 T09S R22E 0539 FSL 1724 FWL
	BHL	Sec 30 T09S R22E 1547 FSL 1977 FWL

43-047-51714	NBU 922-30N4BS	Sec 30 T09S R22E 0544 FSL 1744 FWL
	BHL	Sec 30 T09S R22E 0571 FSL 1974 FWL

43-047-51715	NBU 922-30O1BS	Sec 30 T09S R22E 0550 FSL 1763 FWL
	BHL	Sec 30 T09S R22E 1058 FSL 1672 FEL

WORKSHEET APPLICATION FOR PERMIT TO DRILL

APD RECEIVED: 6/22/2011**API NO. ASSIGNED:** 43047517120000**WELL NAME:** NBU 922-30J4CS**OPERATOR:** KERR-MCGEE OIL & GAS ONSHORE, L.P. (N2995)**PHONE NUMBER:** 720 929-6356**CONTACT:** Laura Abrams**PROPOSED LOCATION:** SESW 30 090S 220E**Permit Tech Review:** **SURFACE:** 0547 FSL 1754 FWL**Engineering Review:** **BOTTOM:** 1384 FSL 1673 FEL**Geology Review:** **COUNTY:** UINTAH**LATITUDE:** 40.00137**LONGITUDE:** -109.48360**UTM SURF EASTINGS:** 629443.00**NORTHINGS:** 4428800.00**FIELD NAME:** NATURAL BUTTES**LEASE TYPE:** 1 - Federal**LEASE NUMBER:** UTU463**PROPOSED PRODUCING FORMATION(S):** WASATCH-MESA VERDE**SURFACE OWNER:** 1 - Federal**COALBED METHANE:** NO**RECEIVED AND/OR REVIEWED:**

- PLAT**
- Bond:** FEDERAL - WYB000291
- Potash**
- Oil Shale 190-5**
- Oil Shale 190-3**
- Oil Shale 190-13**
- Water Permit:** 43-8496
- RDCC Review:**
- Fee Surface Agreement**
- Intent to Commingle**

Commingling Approved**LOCATION AND SITING:**

- R649-2-3.**
- Unit:** NATURAL BUTTES
- R649-3-2. General**
- R649-3-3. Exception**
- Drilling Unit**
- Board Cause No:** Cause 173-14
- Effective Date:** 12/2/1999
- Siting:** Suspends General Siting
- R649-3-11. Directional Drill**

Comments: Presite Completed

Stipulations: 3 - Commingling - ddoucet
4 - Federal Approval - dmason
15 - Directional - dmason
17 - Oil Shale 190-5(b) - dmason



GARY R. HERBERT
Governor

GREGORY S. BELL
Lieutenant Governor

State of Utah

DEPARTMENT OF NATURAL RESOURCES

MICHAEL R. STYLER
Executive Director

Division of Oil, Gas and Mining

JOHN R. BAZA
Division Director

Permit To Drill

Well Name: NBU 922-30J4CS
API Well Number: 43047517120000
Lease Number: UTU463
Surface Owner: FEDERAL
Approval Date: 7/7/2011

Issued to:

KERR-MCGEE OIL & GAS ONSHORE, L.P., P.O. Box 173779, Denver, CO 80217

Authority:

Pursuant to Utah Code Ann. §40-6-1 et seq., and Utah Administrative Code R649-3-1 et seq., the Utah Division of Oil, Gas and Mining issues conditions of approval, and permit to drill the listed well. This permit is issued in accordance with the requirements of Cause 173-14. The expected producing formation or pool is the WASATCH-MESA VERDE Formation(s), completion into any other zones will require filing a Sundry Notice (Form 9). Completion and commingling of more than one pool will require approval in accordance with R649-3-22.

Duration:

This approval shall expire one year from the above date unless substantial and continuous operation is underway, or a request for extension is made prior to the expiration date

Commingle:

In accordance with Board Cause No. 173-14, commingling of the production from the Wasatch formation and the Mesaverde formation in this well is allowed.

General:

Compliance with the requirements of Utah Admin. R. 649-1 et seq., the Oil and Gas Conservation General Rules, and the applicable terms and provisions of the approved Application for permit to drill.

Conditions of Approval:

State approval of this well does not supercede the required federal approval, which must be obtained prior to drilling.

In accordance with Utah Admin. R.649-3-11, Directional Drilling, the operator shall submit a complete angular deviation and directional survey report to the Division within 30 days following completion of the well.

In accordance with the Order in Cause No. 190-5(b) dated October 28, 1982, the operator shall comply with the requirements of Rules R649-3-31 and R649-3-27 pertaining to Designated Oil Shale Areas. Additionally, the operators shall ensure that the surface and or production casing is properly cemented over the entire oil shale section as defined by Rule R649-3-31. The Operator shall report the actual depth the oil shale is encountered to the division.

Notification Requirements:

The operator is required to notify the Division of Oil, Gas and Mining of the following actions during drilling of this well:

- Within 24 hours following the spudding of the well – contact Carol Daniels at 801-538-5284 (please leave a voicemail message if not available)
- OR
- submit an electronic sundry notice (pre-registration required) via the Utah Oil & Gas website at <http://oilgas.ogm.utah.gov>

Reporting Requirements:

All reports, forms and submittals as required by the Utah Oil and Gas Conservation General Rules will be promptly filed with the Division of Oil, Gas and Mining, including but not limited to:

- Entity Action Form (Form 6) – due within 5 days of spudding the well
- Monthly Status Report (Form 9) – due by 5th day of the following calendar month
- Requests to Change Plans (Form 9) – due prior to implementation
- Written Notice of Emergency Changes (Form 9) – due within 5 days
- Notice of Operations Suspension or Resumption (Form 9) – due prior to implementation
- Report of Water Encountered (Form 7) – due within 30 days after completion
- Well Completion Report (Form 8) – due within 30 days after completion or plugging

Approved By:



For John Rogers
Associate Director, Oil & Gas

STATE OF UTAH
DEPARTMENT OF NATURAL RESOURCES
DIVISION OF OIL, GAS AND MINING

FORM 3

AMENDED REPORT

APPLICATION FOR PERMIT TO DRILL		1. WELL NAME and NUMBER NBU 922-30J4CS
2. TYPE OF WORK DRILL NEW WELL <input checked="" type="checkbox"/> REENTER P&A WELL <input type="checkbox"/> DEEPEN WELL <input type="checkbox"/>		3. FIELD OR WILDCAT NATURAL BUTTES
4. TYPE OF WELL Gas Well Coalbed Methane Well: NO		5. UNIT or COMMUNITIZATION AGREEMENT NAME NATURAL BUTTES
6. NAME OF OPERATOR KERR-MCGEE OIL & GAS ONSHORE, L.P.		7. OPERATOR PHONE 720 929-6515
8. ADDRESS OF OPERATOR P.O. Box 173779, Denver, CO, 80217		9. OPERATOR E-MAIL julie.jacobson@anadarko.com
10. MINERAL LEASE NUMBER (FEDERAL, INDIAN, OR STATE) UTU463	11. MINERAL OWNERSHIP FEDERAL <input checked="" type="checkbox"/> INDIAN <input type="checkbox"/> STATE <input type="checkbox"/> FEE <input type="checkbox"/>	
12. SURFACE OWNERSHIP FEDERAL <input checked="" type="checkbox"/> INDIAN <input type="checkbox"/> STATE <input type="checkbox"/> FEE <input type="checkbox"/>		13. NAME OF SURFACE OWNER (if box 12 = 'fee')
14. SURFACE OWNER PHONE (if box 12 = 'fee')		15. ADDRESS OF SURFACE OWNER (if box 12 = 'fee')
16. SURFACE OWNER E-MAIL (if box 12 = 'fee')		17. INDIAN ALLOTTEE OR TRIBE NAME (if box 12 = 'INDIAN')
18. INTEND TO COMMINGLE PRODUCTION FROM MULTIPLE FORMATIONS YES <input checked="" type="checkbox"/> (Submit Commingling Application) NO <input type="checkbox"/>		19. SLANT VERTICAL <input type="checkbox"/> DIRECTIONAL <input checked="" type="checkbox"/> HORIZONTAL <input type="checkbox"/>

20. LOCATION OF WELL	FOOTAGES	QTR-QTR	SECTION	TOWNSHIP	RANGE	MERIDIAN
LOCATION AT SURFACE	547 FSL 1754 FWL	SESW	30	9.0 S	22.0 E	S
Top of Uppermost Producing Zone	1384 FSL 1673 FEL	NWSE	30	9.0 S	22.0 E	S
At Total Depth	1384 FSL 1673 FEL	NWSE	30	9.0 S	22.0 E	S

21. COUNTY UINTAH	22. DISTANCE TO NEAREST LEASE LINE (Feet) 1384	23. NUMBER OF ACRES IN DRILLING UNIT 551
24. DISTANCE TO NEAREST WELL IN SAME POOL (Applied For Drilling or Completed) 888	25. PROPOSED DEPTH MD: 9679 TVD: 9406	
26. ELEVATION - GROUND LEVEL 4925	27. BOND NUMBER WYB000291	28. SOURCE OF DRILLING WATER / WATER RIGHTS APPROVAL NUMBER IF APPLICABLE 43-8496

Hole, Casing, and Cement Information

String	Hole Size	Casing Size	Length	Weight	Grade & Thread	Max Mud Wt.	Cement	Sacks	Yield	Weight
Surf	11	8.625	0 - 2480	28.0	J-55 LT&C	0.2	Type V	180	1.15	15.8
							Class G	270	1.15	15.8
Prod	7.875	4.5	0 - 9679	11.6	I-80 LT&C	12.5	Premium Lite High Strength	310	3.38	11.0
							50/50 Poz	1320	1.31	14.3

ATTACHMENTS

VERIFY THE FOLLOWING ARE ATTACHED IN ACCORDANCE WITH THE UTAH OIL AND GAS CONSERVATION GENERAL RULES

<input checked="" type="checkbox"/> WELL PLAT OR MAP PREPARED BY LICENSED SURVEYOR OR ENGINEER	<input checked="" type="checkbox"/> COMPLETE DRILLING PLAN
<input type="checkbox"/> AFFIDAVIT OF STATUS OF SURFACE OWNER AGREEMENT (IF FEE SURFACE)	<input type="checkbox"/> FORM 5. IF OPERATOR IS OTHER THAN THE LEASE OWNER
<input checked="" type="checkbox"/> DIRECTIONAL SURVEY PLAN (IF DIRECTIONALLY OR HORIZONTALLY DRILLED)	<input checked="" type="checkbox"/> TOPOGRAPHICAL MAP

NAME Laura Abrams	TITLE Regulatory Analyst II	PHONE 720 929-6356
SIGNATURE	DATE 06/22/2011	EMAIL Laura.Abrams@anadarko.com
API NUMBER ASSIGNED 43047517120000	APPROVAL  Permit Manager	

Kerr-McGee Oil & Gas Onshore. L.P.**NBU 922-30J4CS**

Surface: 547 FSL / 1754 FWL SESW
 BHL: 1384 FSL / 1673 FEL NWSE

Section 30 T9S R22E

Uintah County, Utah
 Mineral Lease: UTU 0463

ONSHORE ORDER NO. 1**DRILLING PROGRAM**

1. & 2. **Estimated Tops of Important Geologic Markers:**
Estimated Depths of Anticipated Water, Oil, Gas, or Mineral Formations:

<u>Formation</u>	<u>Depth</u>	<u>Resource</u>
Uinta	0 - Surface	
Green River	1317	
Birds Nest	1658	Water
Mahogany	2026	Water
Wasatch	4593	Gas
Mesaverde	7189	Gas
MVU2	8160	Gas
MVL1	8719	Gas
TVD	9406	
TD	9679	

3. **Pressure Control Equipment** (Schematic Attached)

Please refer to the attached Drilling Program

4. **Proposed Casing & Cementing Program:**

Please refer to the attached Drilling Program

5. **Drilling Fluids Program:**

Please refer to the attached Drilling Program

6. **Evaluation Program:**

Please refer to the attached Drilling Program

Before the surface air rig is mobilized, a rathole rig is utilized to set and cement conductor pipe through a competent surface formation. Generally, the conductor is set at 40 feet. In some cases, conductor may be set deeper in areas that the surface formation is not found competent. This rig also drills the rat and mouse holes in preparation for the surface casing and production string drilling operations.

The air rig is then mobilized to drill the surface casing hole by drilling a 11 inch hole to just above the Bird's Nest interval with an air hammer. The hammer is then tripped and replaced with a 11 inch tri-cone bit. The tri-cone bit is used to drill to the surface casing point, approximately 500 feet below the loss circulation zone (Bird's Nest). The 8-5/8 inch surface casing is then run and cemented in place, thereby isolating the lost circulation zone.

KMG fully appreciates Onshore Order 2 well control and safety requirements associated with a typical air drilling operations. However, the requirements of Onshore Order 2 are excessive with respect to the air rig layout and drilling operation procedures that are currently in practice to drill and control the surface casing hole in KMG Fields.

Variance for BOPE Requirements

The air rig operation utilizes a properly lubricated and maintained air bowl diverter system which diverts the drilling returns to a six-inch blooie line. The air bowl is the only piece of BOPE equipment which is installed during drilling operations and is sufficient to contain the air returns associated with this drilling operation. As was discussed earlier, the drilling of the surface hole does not encounter any over pressured or productive zones, and as a result standard BOPE equipment should not be required. In addition, standard drilling practices do not support the use of BOPE on 40 feet of conductor pipe.

Variance for Mud Material Requirements

Onshore Order 2 also states that sufficient quantities of mud materials shall be maintained or readily accessible for the purpose of assuring adequate well control. Once again, the surface hole drilling operations does not encounter over pressured or productive intervals, and as a result there is not a need to control pressure in the surface hole with a mud system. Instead of mud, the air rigs utilize water from the reserve pit for well control, if necessary. A skid pump which is located near the reserve pit (see attachment) will supply the water to the well bore.

Variance for Special Drilling Operation (surface equipment placement) Requirements

Onshore Order 2 requires specific safety distances or setbacks for the placement of associated standard air drilling equipment, wellbore, and reserve pits. The air rigs used to drill the surface holes are not typical of an air rig used to drill a producing hole in other parts of the US. These are smaller in nature and designed to fit a KMG location. The typical air rig layout for drilling surface hole in the field is attached.

Typically the blooie line discharge point is required to be 100 feet from the well bore. In the case of a KMG well, the reserve pit is only 45 feet from the rig and is used for the drill cuttings. The blooie line, which transports the drill cuttings from the well to the reserve pit, subsequently discharges only 45 feet from the well bore.

Typically the air rig compressors are required to be located in the opposite direction from the blooie line and a minimum of 100 feet from the well bore. At the KMG locations, the air rig compressors are approximately 40 feet from the well bore and approximately 60 feet from the blooie line discharge due to the unique air rig design. The air compressors (see attachment) are located on the rig (1250 cfm) and

on a standby trailer (1170 cfm). A booster sits between the two compressors and boosts the output from 350 psi to 2000 psi. The design does put the booster and standby compressor opposite from the blooie line.

Lastly, Onshore Order 2 addresses the need for an automatic igniter or continuous pilot light on the blooie line. The air rig does not utilize an igniter as the surface hole drilling operation does not encounter productive formations.

Conclusion

The air rig operating procedures and the attached air rig layout have effectively maintained well control while drilling the surface holes in KMG Fields. KMG respectfully requests a variance from Onshore Order 2 with respect to air drilling well control requirements as discussed above.


10. **Other Information:**

Please refer to the attached Drilling Program.



KERR-McGEE OIL & GAS ONSHORE LP DRILLING PROGRAM

COMPANY NAME	KERR-McGEE OIL & GAS ONSHORE LP		DATE	June 21, 2011	
WELL NAME	NBU 922-30J4CS		TD	9,406' TVD	9,679' MD
FIELD	Natural Buttes	COUNTY	Uintah	STATE	Utah
SURFACE LOCATION	SESW	547 FSL	1754 FWL	Sec 30 T 9S R 22E	FINISHED ELEVATION 4925'
	Latitude: 40.001252	Longitude: -109.484391		NAD 83	
BTM HOLE LOCATION	NWSE	1384 FSL	1673 FEL	Sec 30 T 9S R 22E	
	Latitude: 40.003595	Longitude: -109.478572		NAD 83	
OBJECTIVE ZONE(S)	Wasatch/Mesaverde				
ADDITIONAL INFO	Regulatory Agencies: BLM (Minerals), BLM (Surface), UDOGM Tri-County Health Dept.				

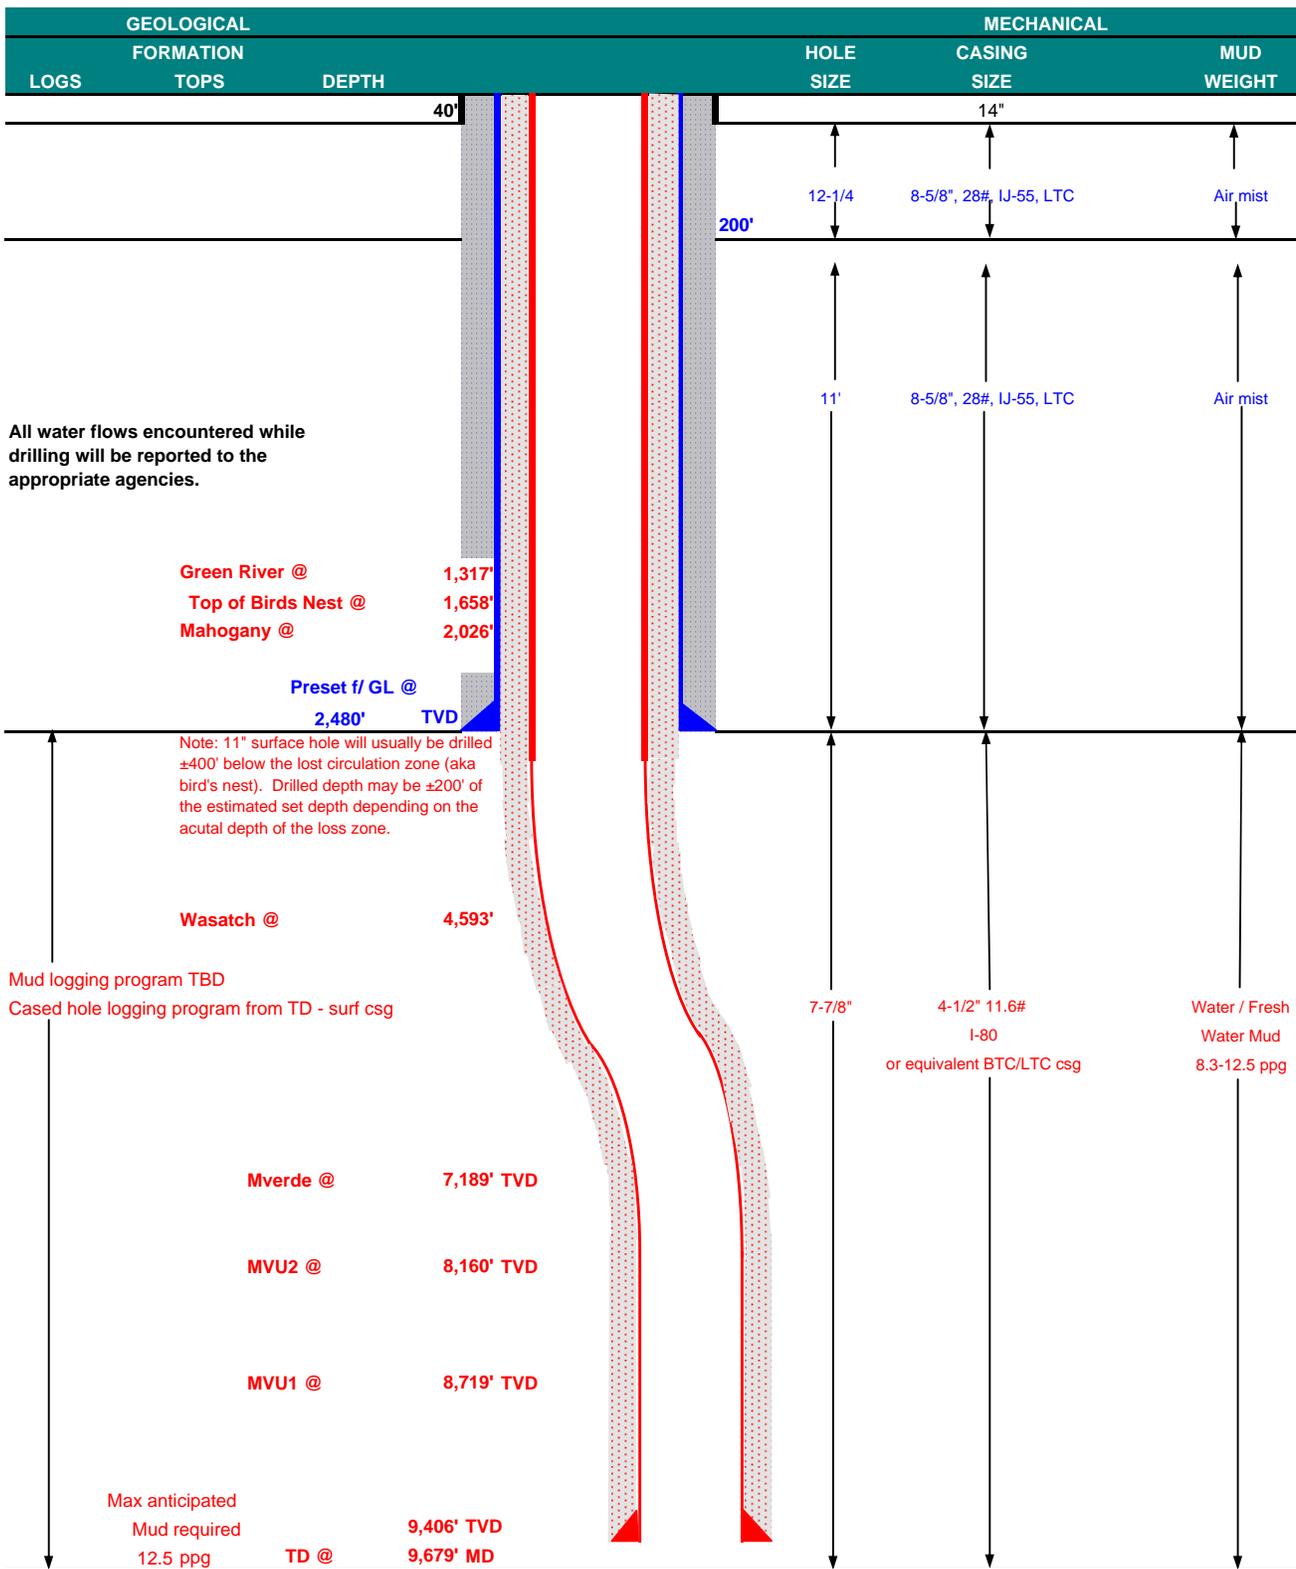



KERR-McGEE OIL & GAS ONSHORE LP
DRILLING PROGRAM

CASING PROGRAM

	SIZE	INTERVAL	WT.	GR.	CPLG.	DESIGN FACTORS			
						BURST	COLLAPSE		TENSION
CONDUCTOR	14"	0-40'							
SURFACE	8-5/8"	0 to 2,480	28.00	IJ-55	LTC	3,390	1,880	348,000	N/A
						2.18	1.62	5.72	N/A
PRODUCTION	4-1/2"	0 to 9,679	11.60	I-80	LTC/BTC	7,780	6,350	279,000	367,000
						1.11	1.04	3.07	4.04

Surface Casing:

(Burst Assumptions: TD = 12.5 ppg) 0.73 psi/ft = frac gradient @ surface shoe
Fracture at surface shoe with 0.1 psi/ft gas gradient above

(Collapse Assumption: Fully Evacuated Casing, Max MW) (Tension Assumptions: Air Weight of Casing*Buoy.Fact. of water)

Production casing:

(Burst Assumptions: Pressure test with 8.4ppg @ 7000 psi) 0.64 psi/ft = bottomhole gradient

(Collapse Assumption: Fully Evacuated Casing, Max MW) (Tension Assumptions: Air Weight of Casing*Buoy.Fact. of water)

CEMENT PROGRAM

	FT. OF FILL	DESCRIPTION	SACKS	EXCESS	WEIGHT	YIELD
SURFACE Option 1	LEAD 500'	Premium cmt + 2% CaCl + 0.25 pps flocele	180	60%	15.80	1.15
	TOP OUT CMT (6 jobs) 1,200'	20 gals sodium silicate + Premium cmt + 2% CaCl + 0.25 pps flocele	270	0%	15.80	1.15
NOTE: If well will circulate water to surface, option 2 will be utilized						
SURFACE Option 2	LEAD 1,980'	65/35 Poz + 6% Gel + 10 pps gilsonite + 0.25 pps Flocele + 3% salt BWOW	180	35%	11.00	3.82
	TAIL 500'	Premium cmt + 2% CaCl + 0.25 pps flocele	150	35%	15.80	1.15
	TOP OUT CMT as required	Premium cmt + 2% CaCl	as req.		15.80	1.15
PRODUCTION	LEAD 4,089'	Premium Lite II +0.25 pps celloflake + 5 pps gilsonite + 10% gel + 0.5% extender	310	20%	11.00	3.38
	TAIL 5,590'	50/50 Poz/G + 10% salt + 2% gel + 0.1% R-3	1,320	35%	14.30	1.31

*Substitute caliper hole volume plus 0% excess for LEAD if accurate caliper is obtained

*Substitute caliper hole volume plus 10% excess for TAIL if accurate caliper is obtained

FLOAT EQUIPMENT & CENTRALIZERS

SURFACE	Guide shoe, 1 jt, insert float. Centralize first 3 joints with bow spring centralizers. Thread lock guide shoe
PRODUCTION	Float shoe, 1 jt, float collar. No centralizers will be used.

ADDITIONAL INFORMATION

Test casing head to 750 psi after installing. Test surface casing to 1,500 psi prior to drilling out.

BOPE: 11" 5M with one annular and 2 rams. The BOPE will be installed before the production hole is drilled and tested to 5,000 psi (annular to 2,500 psi) prior to drilling out the surface casing shoe. Record on chart recorder and tour sheet. Function test rams on each trip. Maintain safety valve and inside BOP on rig floor at all times. Most rigs have top drives; however, if used, the Kelly is to be equipped with upper and lower kelly valves.

Surveys will be taken at 1,000' minimum intervals.

Most rigs have PVT System for mud monitoring. If no PVT is available, visual monitoring will be utilized.

DRILLING ENGINEER:

Nick Spence / Danny Showers



DATE: _____

DRILLING SUPERINTENDENT:

Kenny Gathings / Lovel Young


DATE: _____

EXHIBIT A
NBU 922-30J4CS

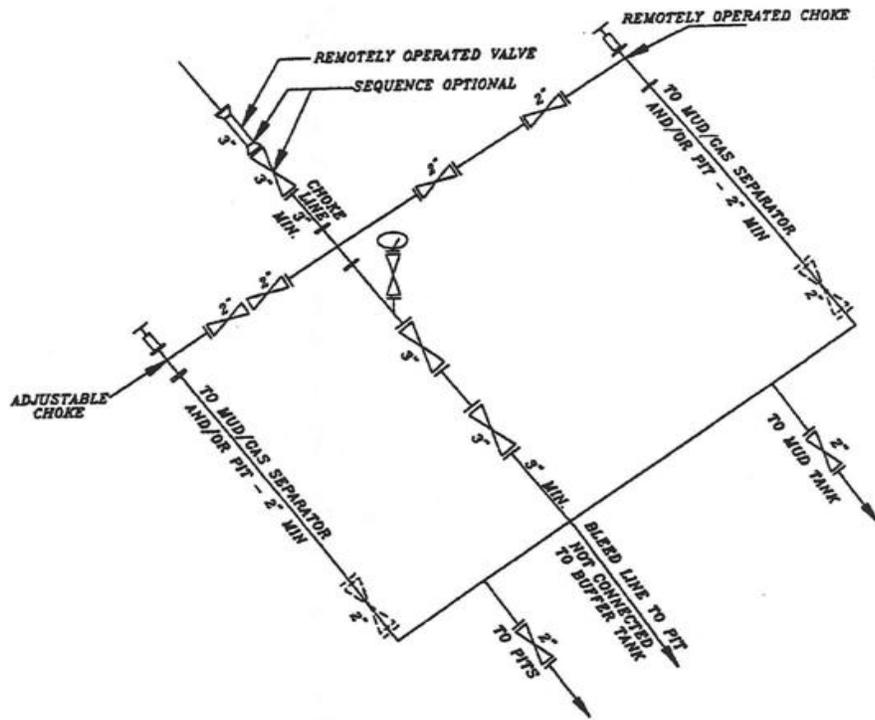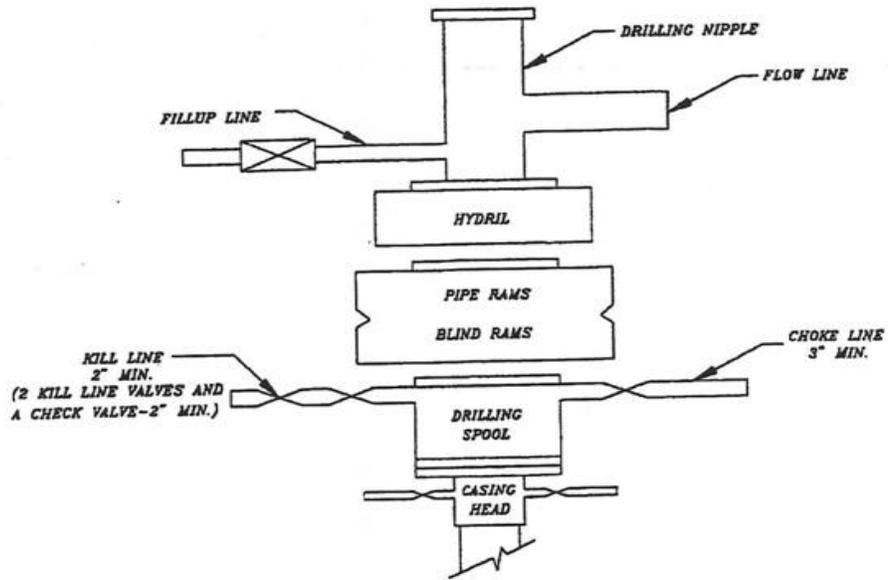


SCHEMATIC DIAGRAM OF 5,000 PSI BOP STACK

T9S, R22E, S.L.B.&M.

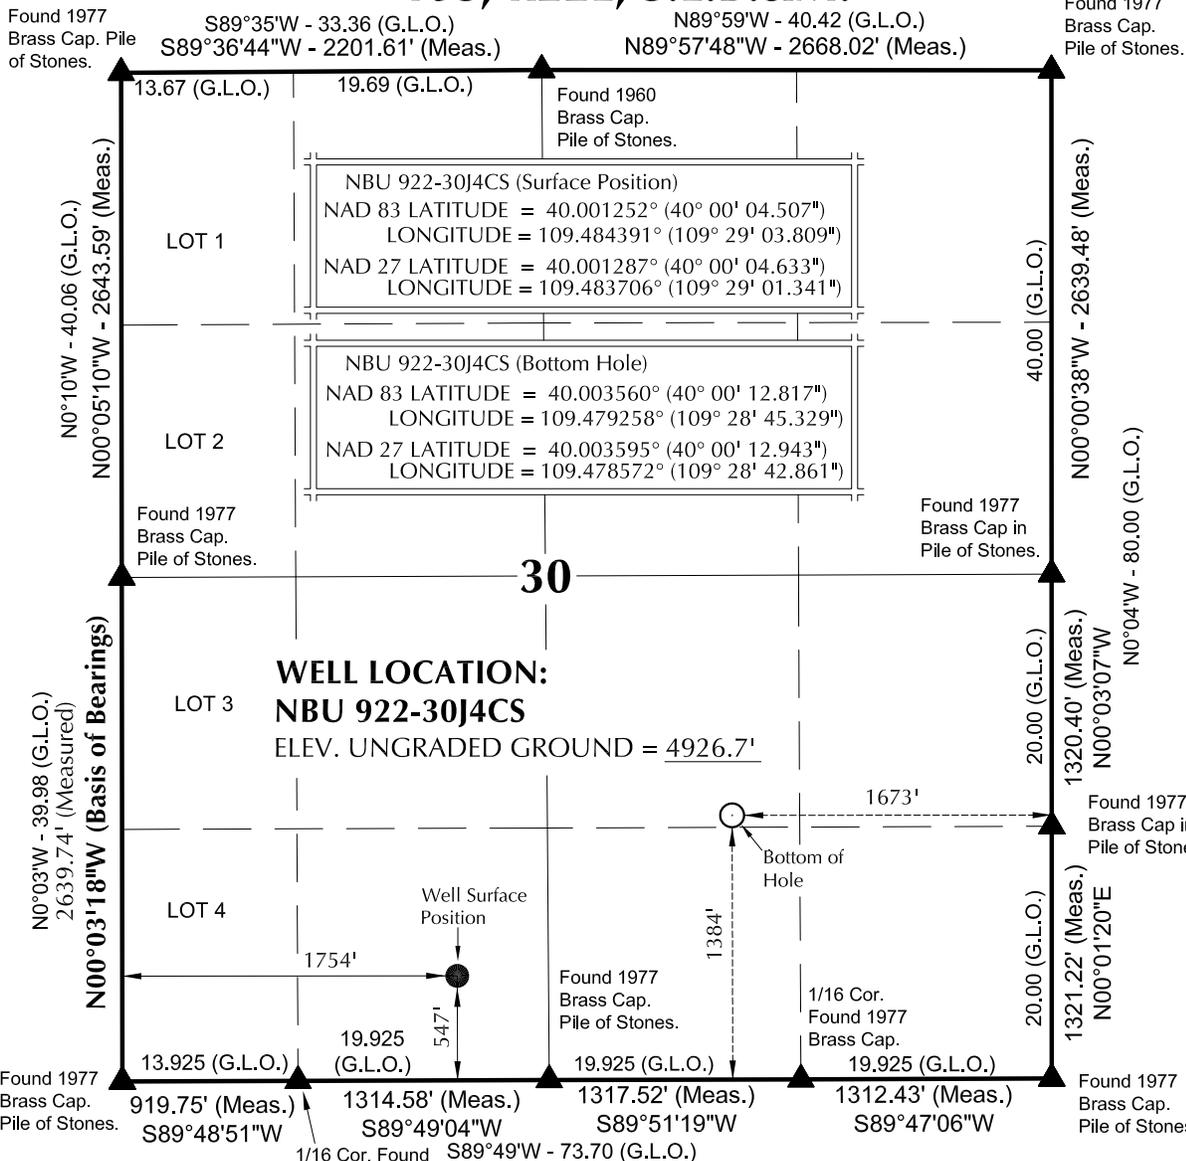

NOTES:

- ▲ = Section Corners Located
- 1. Well footages are measured at right angles to the Section Lines.
- 2. G.L.O. distances are shown in feet or chains.
1 chain = 66 feet.
- 3. The Bottom of hole bears N59°41'52"E 1666.38' from the Surface Position.
- 4. Bearings are based on Global Positioning Satellite observations.
- 5. Basis of elevation is Tri-Sta "Two Water" located in the NW ¼ of Section 1, T10S, R21E, S.L.B.&M. The elevation of this Tri-Sta is shown on the Big Pack Mtn NE 7.5 Min. Quadrangle as being 5238'.

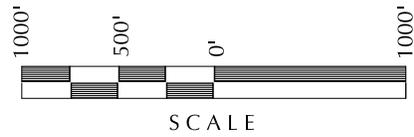

SURVEYOR'S CERTIFICATE

THIS IS TO CERTIFY THAT THE ABOVE PLAT WAS PREPARED FROM FIELD NOTES OF ACTUAL SURVEYS MADE BY ME OR UNDER MY SUPERVISION AND THAT THE SAME ARE TRUE AND CORRECT TO THE BEST OF MY KNOWLEDGE AND BELIEF.

PROF. SEAL OF UTAH
 No. 6028691
 JOHN R. LAUGH
 PROFESSIONAL AND SURVEYOR
 REGISTRATION No. 6028691
 STATE OF UTAH 6-10-11

Kerr-McGee Oil & Gas Onshore, LP
 1099 18th Street - Denver, Colorado 80202

WELL PAD: NBU 922-30N

**NBU 922-30J4CS
 WELL PLAT
 1384' FSL, 1673' FEL (Bottom Hole)
 NW ¼ SE ¼ OF SECTION 30, T9S, R22E,
 S.L.B.&M., UTAH COUNTY, UTAH.**

609
CONSULTING, LLC
 2155 North Main Street
 Sheridan WY 82801
 Phone 307-674-0609
 Fax 307-674-0182


TIMBERLINE (435) 789-1365
 ENGINEERING & LAND SURVEYING, INC.
 209 NORTH 300 WEST - VERNAL, UTAH 84078

DATE SURVEYED: 10-18-10	SURVEYED BY: M.S.B.	SHEET NO: 5
DATE DRAWN: 10-25-10	DRAWN BY: E.M.S.	
SCALE: 1" = 1000'	Date Last Revised: 06-10-11 M.W.W.	5 OF 19

WELL NAME	SURFACE POSITION					BOTTOM HOLE				
	NAD83		NAD27		FOOTAGES	NAD83		NAD27		FOOTAGES
	LATITUDE	LONGITUDE	LATITUDE	LONGITUDE		LATITUDE	LONGITUDE	LATITUDE	LONGITUDE	
NBU 922-30N1S	40°00'04.405"	109°29'04.307"	40°00'04.531"	109°29'01.838"	537' FSL	40°00'08.615"	109°29'04.054"	40°00'08.741"	109°29'01.585"	963' FSL
NBU 922-30N1S	40.001224°	109.484530°	40.001259°	109.483844°	1715' FWL	40.002393°	109.484459°	40.002428°	109.483774°	1735' FWL
NBU 922-30K4CS	40°00'04.430"	109°29'04.182"	40°00'04.556"	109°29'01.713"	539' FSL	40°00'14.393"	109°29'00.954"	40°00'14.519"	109°28'58.485"	1547' FSL
NBU 922-30K4CS	40.001231°	109.484495°	40.001266°	109.483809°	1724' FWL	40.003998°	109.483598°	40.004033°	109.482913°	1977' FWL
NBU 922-30N1BS	40°00'04.455"	109°29'04.058"	40°00'04.581"	109°29'01.590"	542' FSL	40°00'11.182"	109°29'00.962"	40°00'11.308"	109°28'58.493"	1222' FSL
NBU 922-30N1BS	40.001238°	109.484461°	40.001273°	109.483775°	1734' FWL	40.003106°	109.483600°	40.003141°	109.482915°	1976' FWL
NBU 922-30N4BS	40°00'04.480"	109°29'03.933"	40°00'04.606"	109°29'01.464"	544' FSL	40°00'04.750"	109°29'00.977"	40°00'04.876"	109°28'58.509"	571' FSL
NBU 922-30N4BS	40.001245°	109.484426°	40.001280°	109.483740°	1744' FWL	40.001319°	109.483605°	40.001354°	109.482919°	1974' FWL
NBU 922-30J4CS	40°00'04.507"	109°29'03.809"	40°00'04.633"	109°29'01.341"	547' FSL	40°00'12.817"	109°28'45.329"	40°00'12.943"	109°28'42.861"	1384' FSL
NBU 922-30J4CS	40.001252°	109.484391°	40.001287°	109.483706°	1754' FWL	40.003560°	109.479258°	40.003595°	109.478572°	1673' FEL
NBU 922-30O1BS	40°00'04.532"	109°29'03.686"	40°00'04.658"	109°29'01.217"	550' FSL	40°00'09.596"	109°28'45.316"	40°00'09.722"	109°28'42.848"	1058' FSL
NBU 922-30O1BS	40.001259°	109.484357°	40.001294°	109.483671°	1763' FWL	40.002666°	109.479254°	40.002701°	109.478569°	1672' FEL
NBU 922-30O1CS	40°00'04.557"	109°29'03.561"	40°00'04.683"	109°29'01.092"	552' FSL	40°00'06.375"	109°28'45.304"	40°00'06.501"	109°28'42.836"	732' FSL
NBU 922-30O1CS	40.001266°	109.484322°	40.001301°	109.483637°	1773' FWL	40.001771°	109.479251°	40.001806°	109.478566°	1671' FEL
NBU 184	40°00'04.592"	109°29'03.386"	40°00'04.718"	109°29'00.917"	556' FSL					
NBU 184	40.001276°	109.484274°	40.001311°	109.483588°	1787' FWL					

RELATIVE COORDINATES - From Surface Position to Bottom Hole

WELL NAME	NORTH	EAST	WELL NAME	NORTH	EAST	WELL NAME	NORTH	EAST	WELL NAME	NORTH	EAST
NBU 922-30N1S	426.1'	19.8'	NBU 922-30K4CS	1,008.3'	251.5'	NBU 922-30N1BS	680.8'	241.2'	NBU 922-30N4BS	27.2'	230.1'
NBU 922-30J4CS	840.8'	1,438.7'	NBU 922-30O1BS	512.2'	1,430.0'	NBU 922-30O1CS	183.7'	1,421.2'			

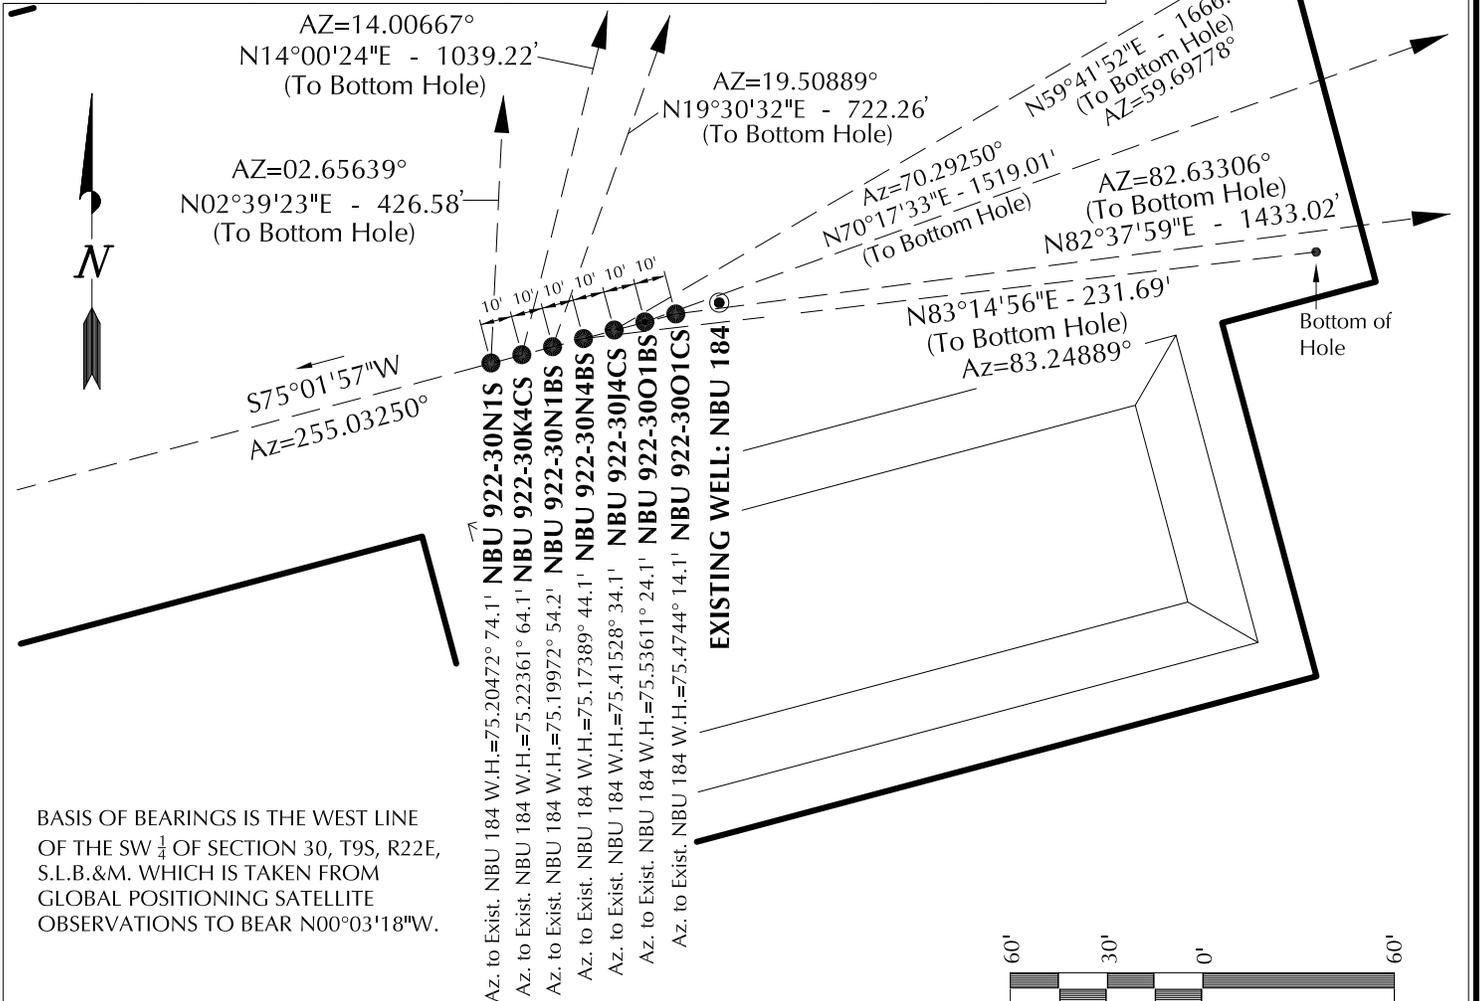

BASIS OF BEARINGS IS THE WEST LINE OF THE SW 1/4 OF SECTION 30, T9S, R22E, S.L.B.&M. WHICH IS TAKEN FROM GLOBAL POSITIONING SATELLITE OBSERVATIONS TO BEAR N00°03'18"W.

Kerr-McGee Oil & Gas Onshore, LP
1099 18th Street - Denver, Colorado 80202

WELL PAD - NBU 922-30N

WELL PAD INTERFERENCE PLAT
WELLS - NBU 922-30N1S,
NBU 922-30K4CS, NBU 922-30N1BS,
NBU 922-30N4BS, NBU 922-30J4CS,
NBU 922-30O1BS & NBU 922-30O1CS
LOCATED IN SECTION 30, T9S, R22E,
S.L.B.&M., UINTAH COUNTY, UTAH.



609 CONSULTING, LLC
2155 North Main Street
Sheridan WY 82801
Phone 307-674-0609
Fax 307-674-0182

TIMBERLINE


ENGINEERING & LAND SURVEYING, INC.
209 NORTH 300 WEST - VERNAL, UTAH 84078

(435) 789-1365

DATE SURVEYED: 10-18-10	SURVEYED BY: M.S.B.	SHEET NO: 8
DATE DRAWN: 10-25-10	DRAWN BY: E.M.S.	
SCALE: 1" = 60'	Date Last Revised: 06-10-11 M.W.W.	8 OF 19

PLEASE NOTE: LOCATIONS OF PROPOSED PIPELINES DISPLAYED WITHIN THE PAD AREA ARE FOR VISUALIZATION PURPOSES ONLY. ACTUAL LOCATIONS TO BE DETERMINED DURING CONSTRUCTION.

DESIGN NOTE: THE NBU 922-30N WELL PAD HAS BEEN DESIGNED SPECIFICALLY FOR THE ENSIGN RIG CONFIGURATION, DUE TO TOPOGRAPHICAL CONSTRAINTS.

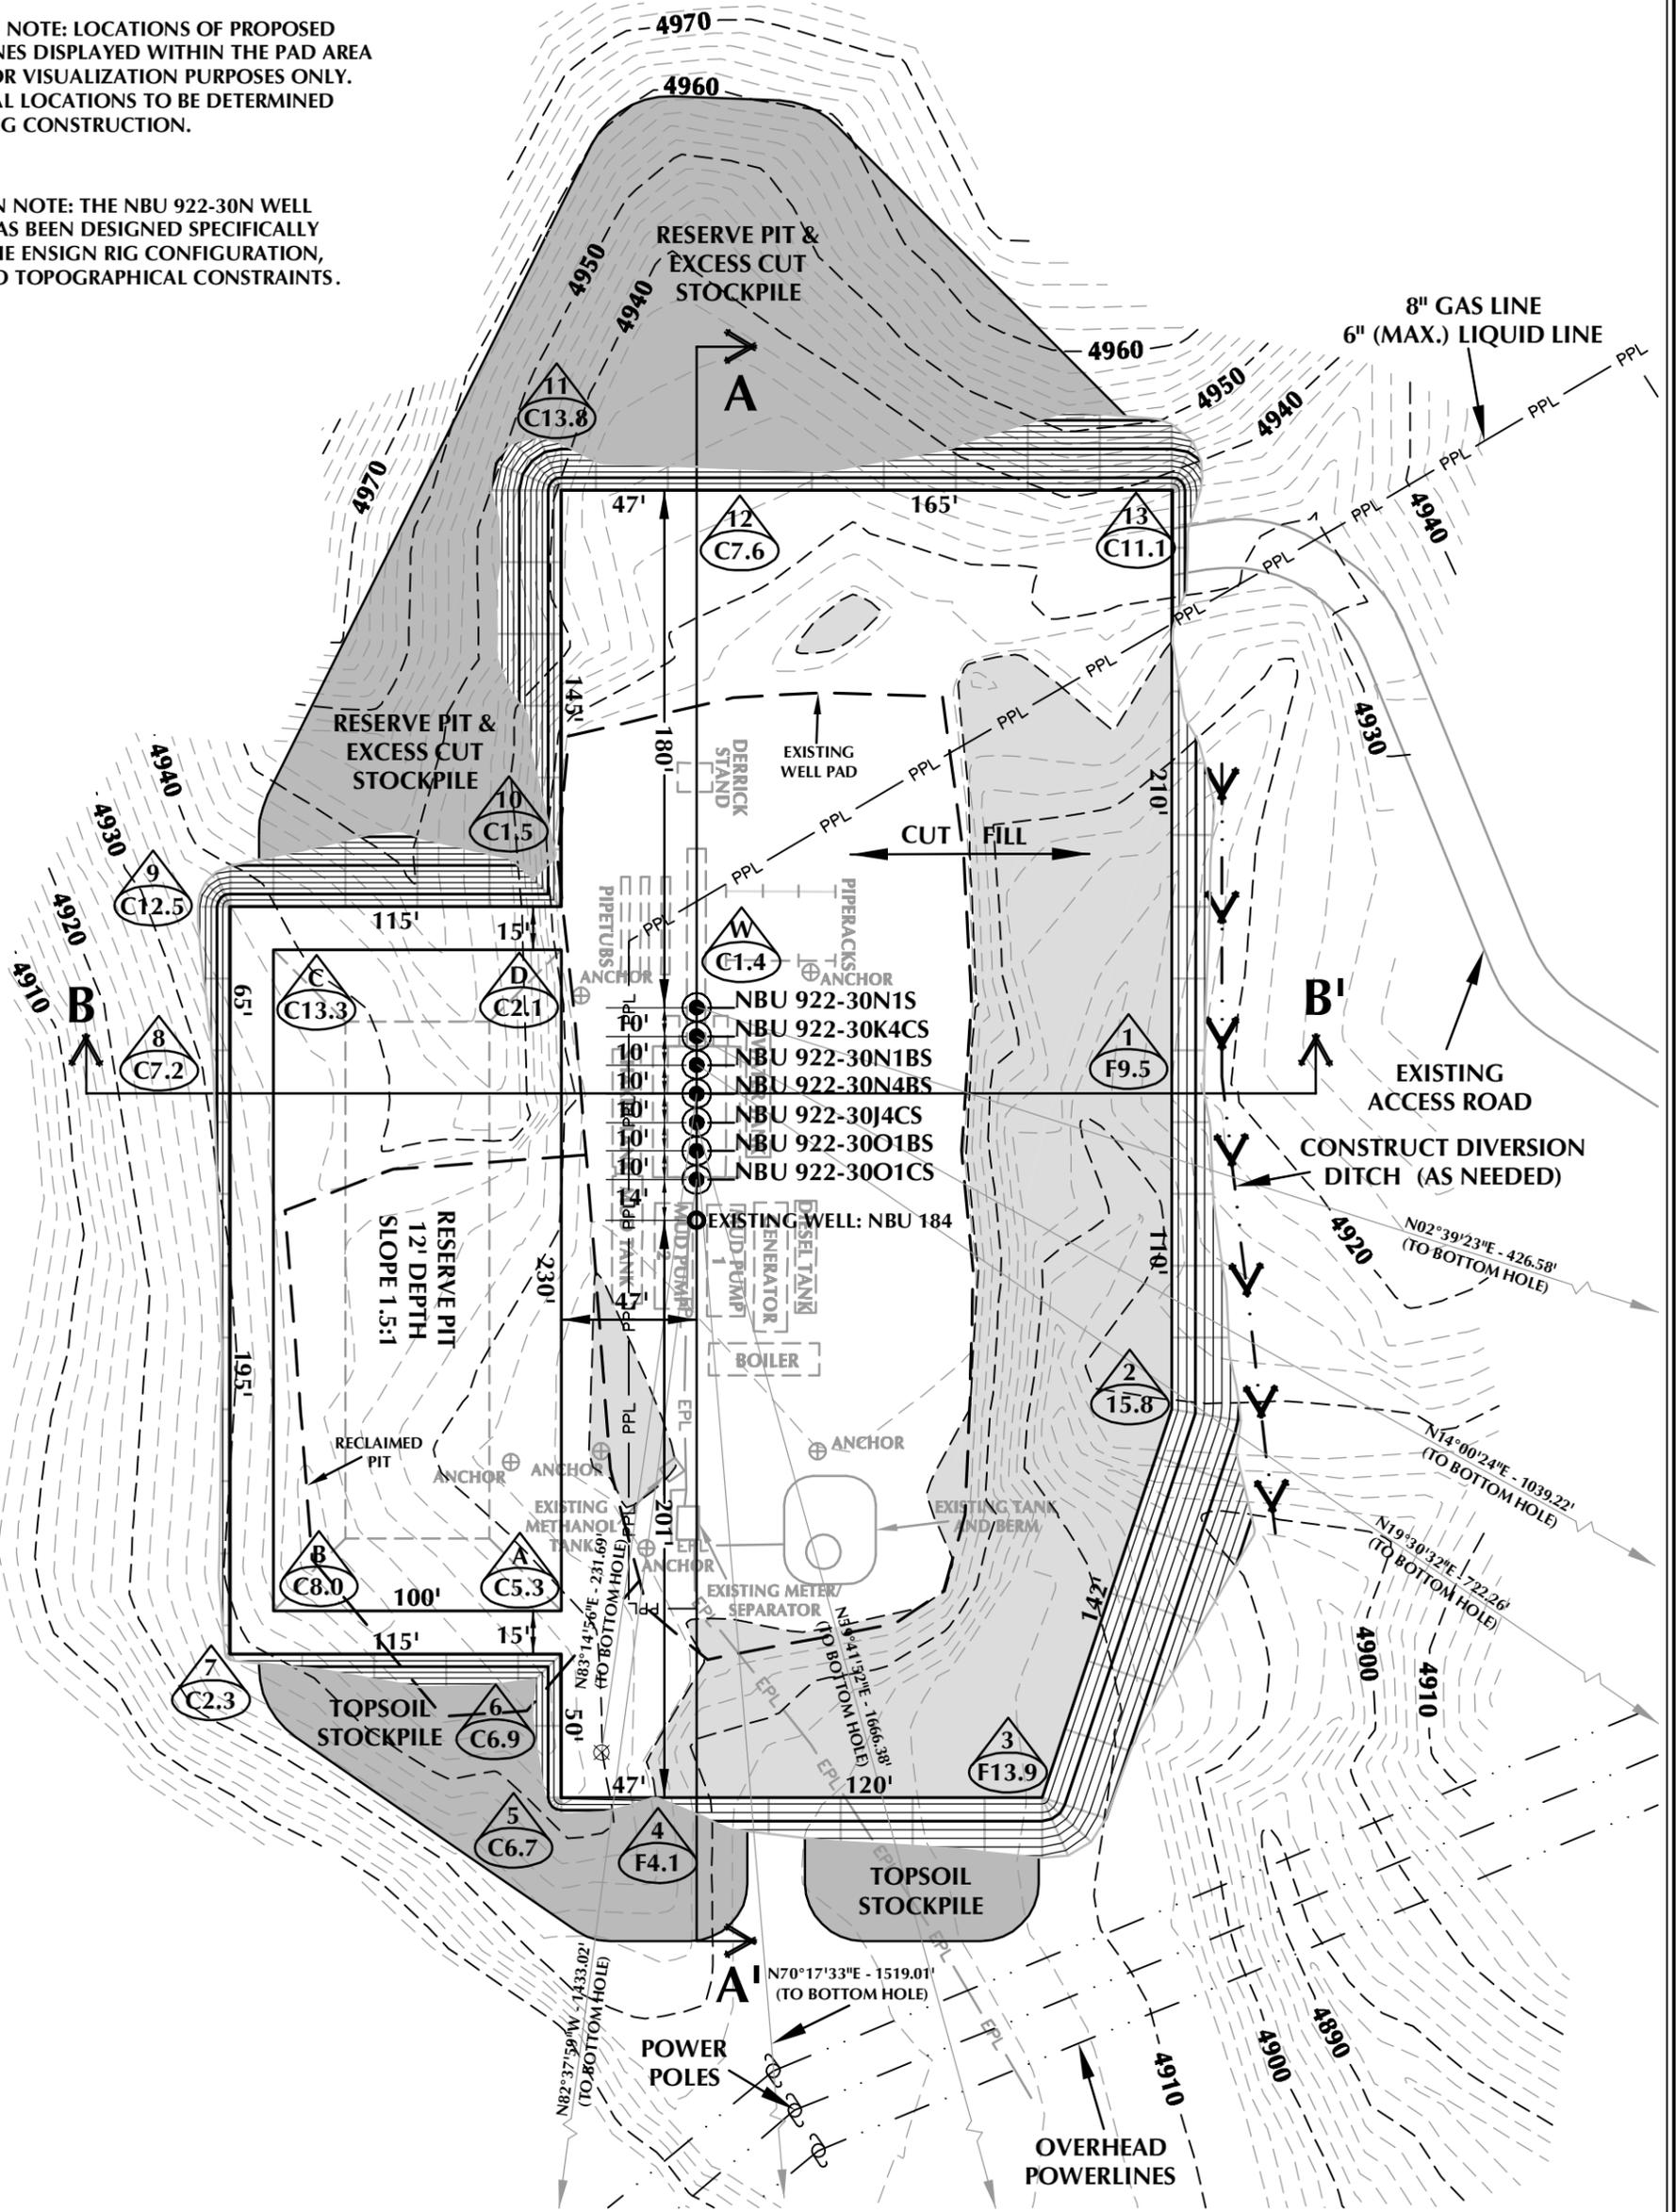

WELL PAD - NBU 922-30N DESIGN SUMMARY

EXISTING GRADE @ CENTER OF WELL PAD = 4926.9'
 FINISHED GRADE ELEVATION = 4925.5'
 CUT SLOPES = 1:1
 FILL SLOPES = 1.5:1
 TOTAL WELL PAD AREA = 3.32 ACRES
 TOTAL DISTURBANCE AREA = 4.18 ACRES
 SHRINKAGE FACTOR = 1.10
 SWELL FACTOR = 1.00

Kerr-McGee Oil & Gas Onshore, LP
 1099 18th Street - Denver, Colorado 80202

WELL PAD - NBU 922-30N

WELL PAD - LOCATION LAYOUT
 NBU 922-30N1S,
 NBU 922-30K4CS, NBU 922-30N1BS,
 NBU 922-30N4BS, NBU 922-30J4CS,
 NBU 922-30O1BS & NBU 922-30O1CS
 LOCATED IN SECTION 30, T9S, R22E,
 S.L.B.&M., Uintah County, Utah



CONSULTING, LLC
 2155 North Main Street
 Sheridan, WY 82801
 Phone 307-674-0609
 Fax 307-674-0182

WELL PAD QUANTITIES

TOTAL CUT FOR WELL PAD = 16,733 C.Y.
 TOTAL FILL FOR WELL PAD = 15,721 C.Y.
 TOPSOIL @ 6" DEPTH = 1,899 C.Y.
 EXCESS MATERIAL = 1,012 C.Y.

RESERVE PIT QUANTITIES

TOTAL CUT FOR RESERVE PIT
 +/- 7,780 CY
 RESERVE PIT CAPACITY (2' OF FREEBOARD)
 +/- 29,550 BARRELS

WELL PAD LEGEND


- EXISTING WELL LOCATION
- PROPOSED WELL LOCATION
- PROPOSED BOTTOM HOLE LOCATION
- EXISTING CONTOURS (2' INTERVAL)
- PROPOSED CONTOURS (2' INTERVAL)
- PROPOSED PIPELINE
- EXISTING PIPELINE




HORIZONTAL 0 30 60 1" = 60'
 2' CONTOURS

Scale: 1"=60' Date: 1/14/11 SHEET NO:
 REVISED: TAR 6/10/11 9 9 OF 19

TIMBERLINE (435) 789-1365
 ENGINEERING & LAND SURVEYING, INC.
 209 NORTH 300 WEST - VERNAL, UTAH 84078

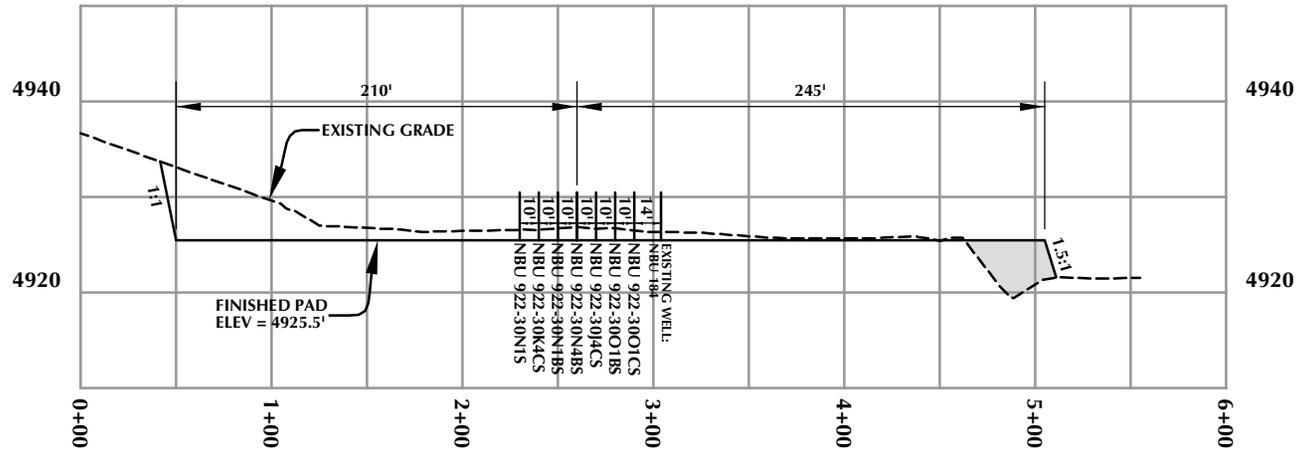

CROSS SECTION A-A'

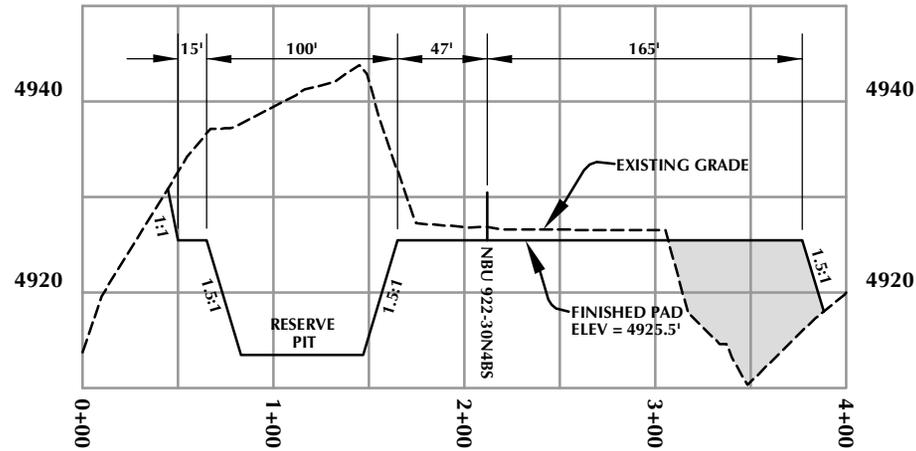

CROSS SECTION B-B'

Kerr-McGee Oil & Gas Onshore, LP
1099 18th Street - Denver, Colorado 80202

WELL PAD - NBU 922-30N


WELL PAD - CROSS SECTIONS
NBU 922-30N1S,
NBU 922-30K4CS, NBU 922-30N1BS,
NBU 922-30N4BS, NBU 922-30J4CS,
NBU 922-30O1BS & NBU 922-30O1CS
LOCATED IN SECTION 30, T9S, R22E,
S.L.B.&M., UINTAH COUNTY, UTAH



CONSULTING, LLC
2155 North Main Street
Sheridan, WY 82801
Phone 307-674-0609
Fax 307-674-0182

TIMBERLINE
ENGINEERING & LAND SURVEYING, INC.
209 NORTH 300 WEST - VERNAL, UTAH 84078

(435) 789-1365

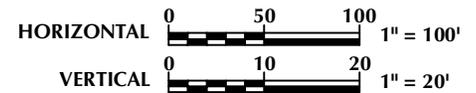

Scale: 1"=100'


Date: 1/14/11

SHEET NO:

REVISED:

TAR
6/10/11

10 10 OF 19

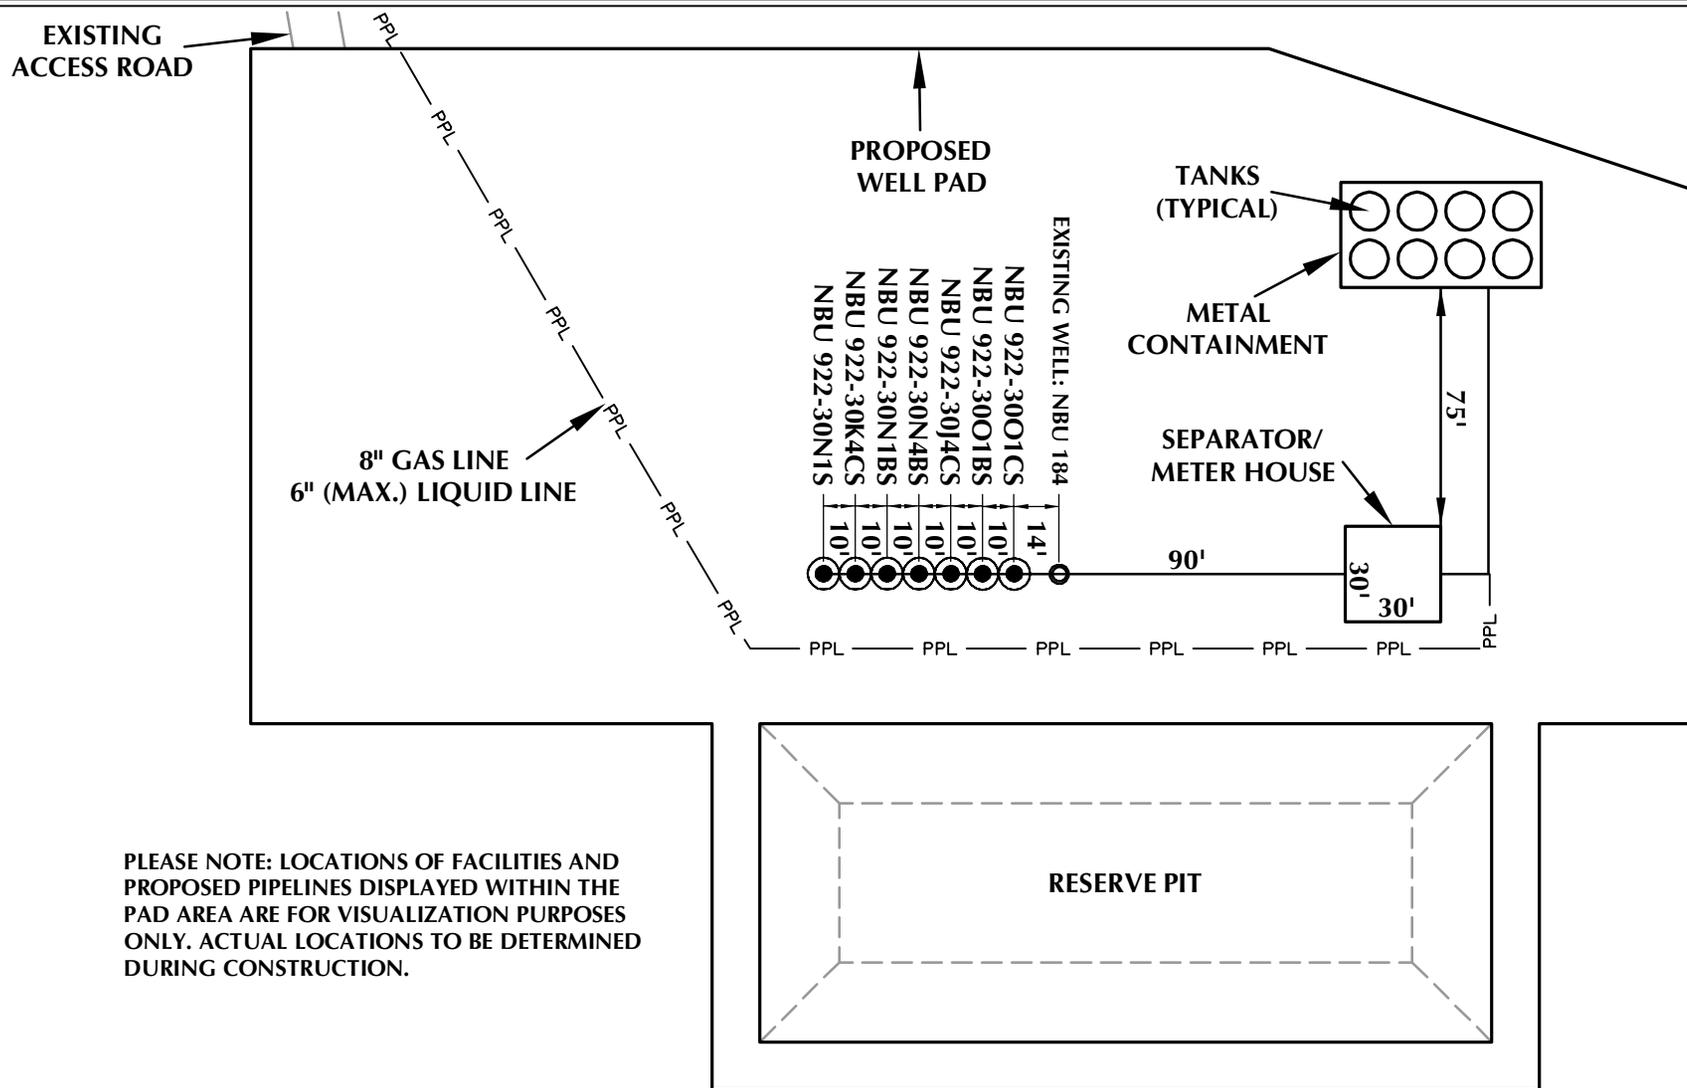

PLEASE NOTE: LOCATIONS OF FACILITIES AND PROPOSED PIPELINES DISPLAYED WITHIN THE PAD AREA ARE FOR VISUALIZATION PURPOSES ONLY. ACTUAL LOCATIONS TO BE DETERMINED DURING CONSTRUCTION.

Kerr-McGee Oil & Gas Onshore, LP
1099 18th Street - Denver, Colorado 80202

WELL PAD - NBU 922-30N

WELL PAD - FACILITIES DIAGRAM
NBU 922-30N1S,
NBU 922-30K4CS, NBU 922-30N1BS,
NBU 922-30N4BS, NBU 922-30J4CS,
NBU 922-30O1BS & NBU 922-30O1CS
LOCATED IN SECTION 30, T9S, R22E,
S.L.B.&M., UINTAH COUNTY, UTAH



CONSULTING, LLC
2155 North Main Street
Sheridan, WY 82801
Phone 307-674-0609
Fax 307-674-0182

WELL PAD LEGEND

- EXISTING WELL LOCATION
- PROPOSED WELL LOCATION
- PPL — PROPOSED PIPELINE
- EPL — EXISTING PIPELINE



HORIZONTAL 0 30' 60' 1" = 60'

TIMBERLINE (435) 789-1365
ENGINEERING & LAND SURVEYING, INC.
209 NORTH 300 WEST - VERNAL, UTAH 84078

Scale: 1"=60' Date: 1/14/11
REVISED: TAR 6/10/11

SHEET NO:
11 11 OF 19

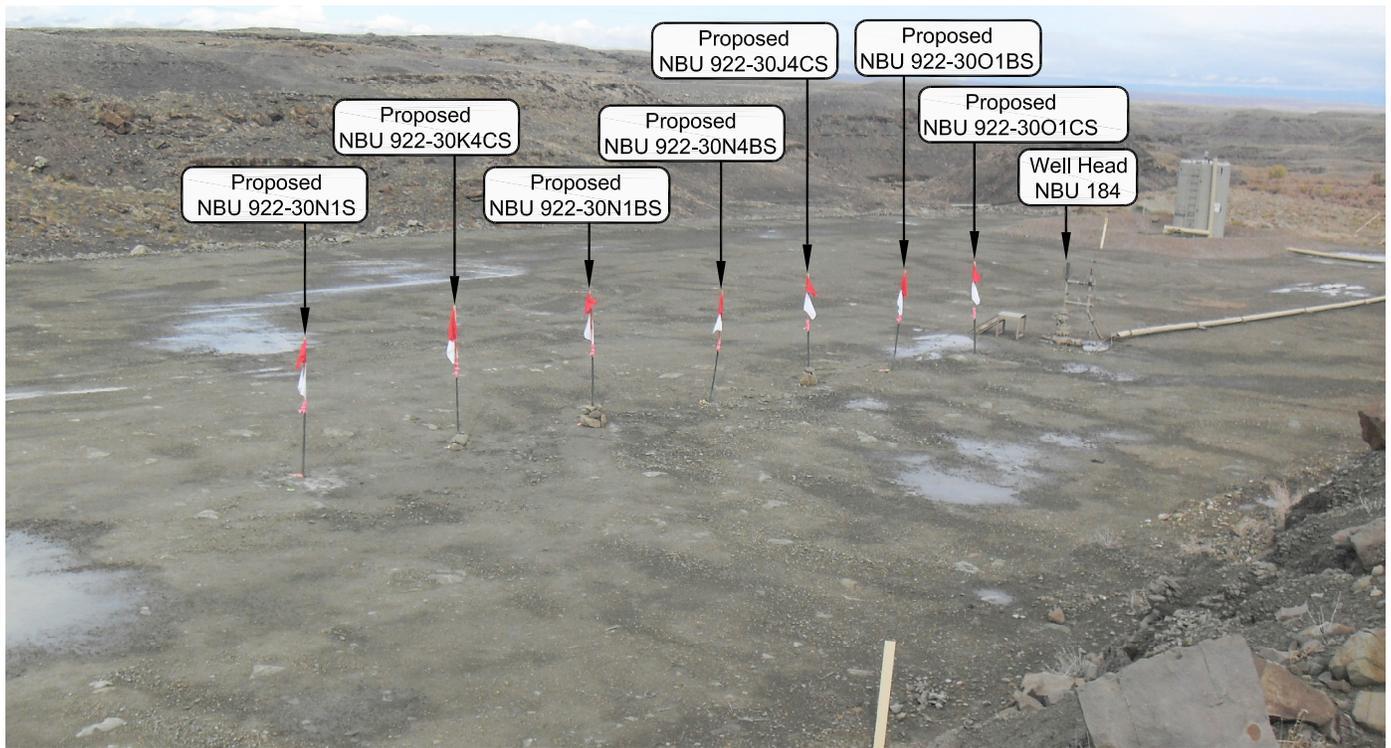


PHOTO VIEW: FROM PIT CORNER D TO LOCATION STAKE

CAMERA ANGLE: NORTHEASTERLY



PHOTO VIEW: FROM EXISTING ACCESS ROAD

CAMERA ANGLE: SOUTHEASTERLY

Kerr-McGee Oil & Gas Onshore, LP
 1099 18th Street - Denver, Colorado 80202

WELL PAD - NBU 922-30N


LOCATION PHOTOS
 NBU 922-30N1S,
 NBU 922-30K4CS, NBU 922-30N1BS,
 NBU 922-30N4BS, NBU 922-30J4CS,
 NBU 922-30O1BS & NBU 922-30O1CS
 LOCATED IN SECTION 30, T9S, R22E,
 S.L.B.&M., UINTAH COUNTY, UTAH.



CONSULTING, LLC
 2155 North Main Street
 Sheridan WY 82801
 Phone 307-674-0609
 Fax 307-674-0182

TIMBERLINE (435) 789-1365
 ENGINEERING & LAND SURVEYING, INC.
 209 NORTH 300 WEST - VERNAL, UTAH 84078

DATE PHOTOS TAKEN: 10-18-10	PHOTOS TAKEN BY: M.S.B.	SHEET NO: 12
DATE DRAWN: 10-25-10	DRAWN BY: E.M.S.	
Date Last Revised: 06-10-11 M.W.W.		12 OF 19

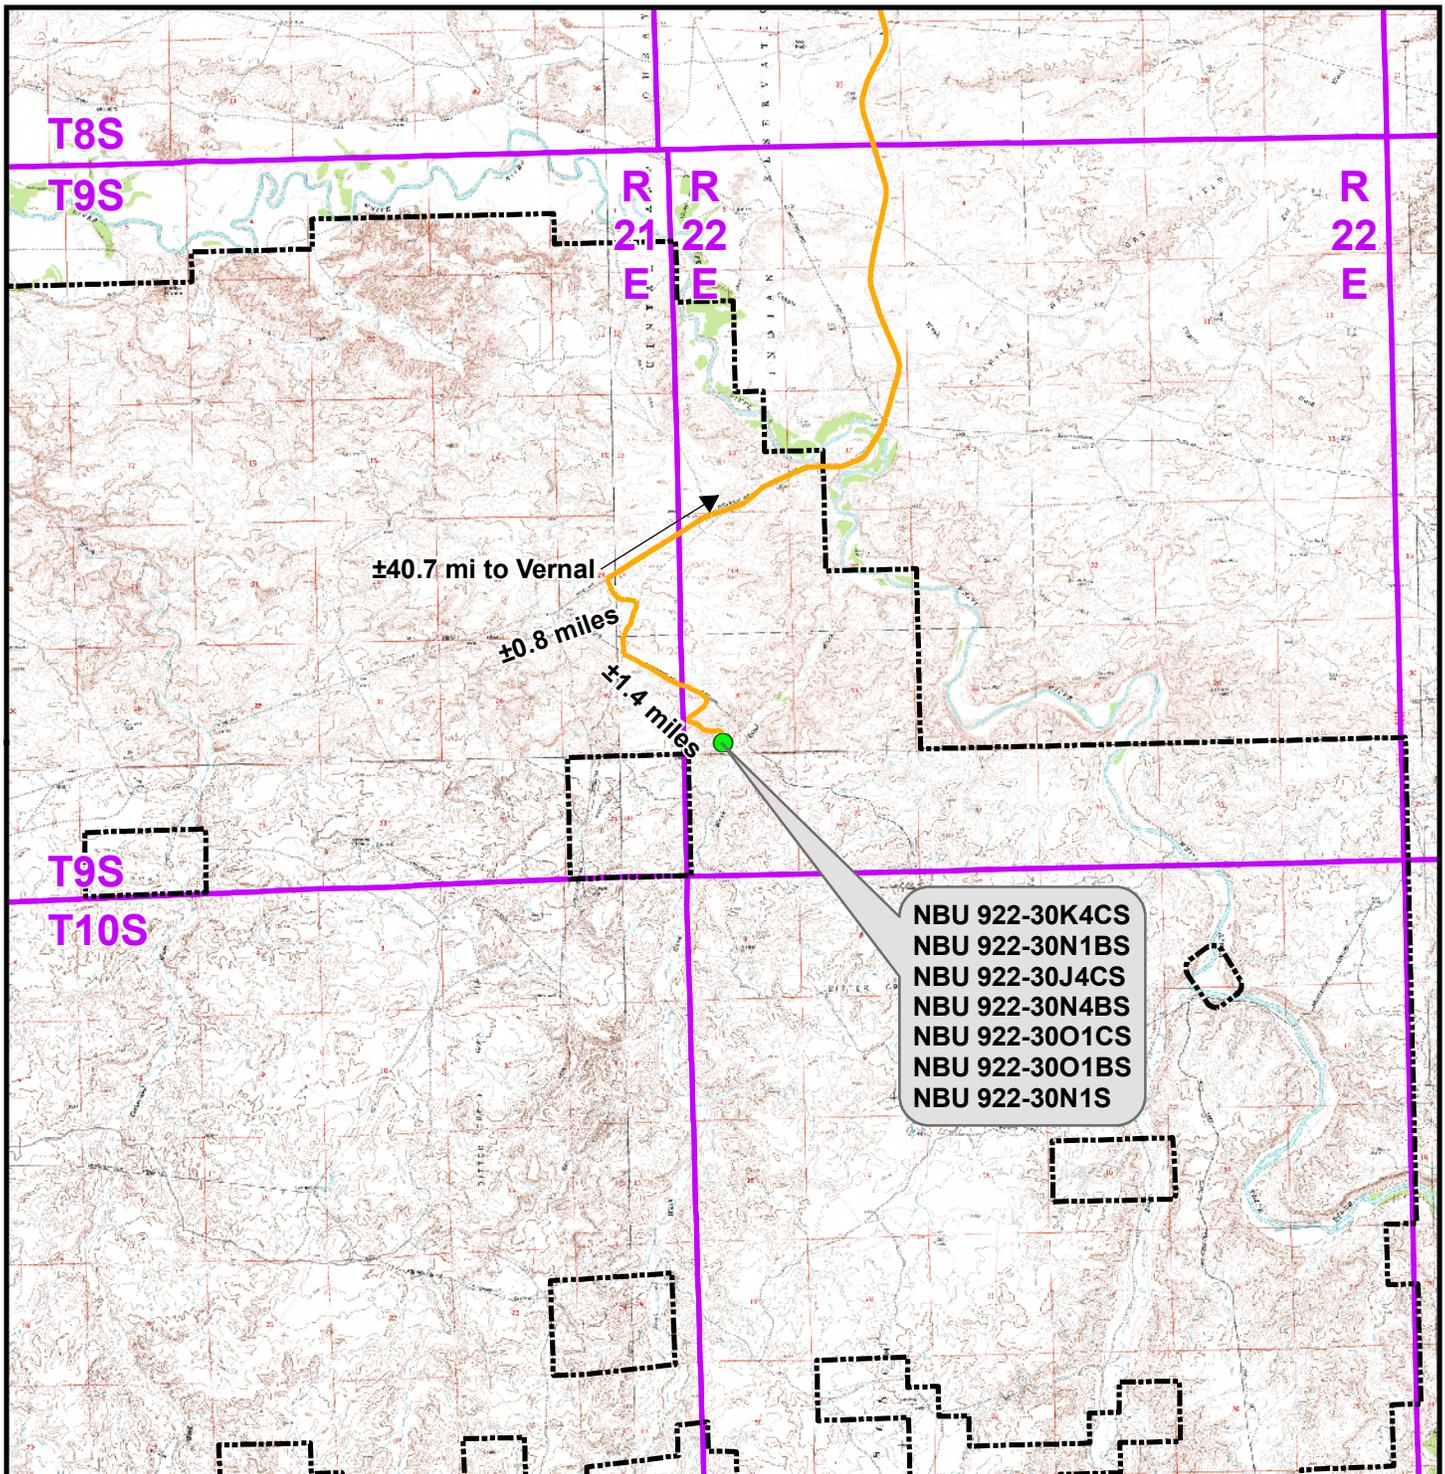

Legend

- Proposed Well Location
- Natural Buttes Unit Boundary
- Access Route - Proposed

Distance From Well Pad - NBU 922-30N To Unit Boundary: ±1,798ft

Kerr-McGee Oil & Gas Onshore, LP
 1099 18th Street, Denver, Colorado 80202

WELL PAD - NBU 922-30N

TOPO A
 NBU 922-30K4CS,
 NBU 922-30N1BS, NBU 922-30J4CS,
 NBU 922-30N4BS, NBU 922-30O1CS,
 NBU 922-30O1BS & NBU 922-30N1S
 LOCATED IN SECTION 30, T9S, R22E,
 S.L.B.&M., UINTAH COUNTY, UTAH




CONSULTING, LLC
 2155 North Main Street
 Sheridan, WY 82801
 Phone (307) 674-0609
 Fax (307) 674-0182



Scale: 1:100,000	NAD83 USP Central
Drawn: TL	Date: 14 Jan 2011
Revised: TL	Date: 21 Mar 2011

Sheet No:
13 13 of 19

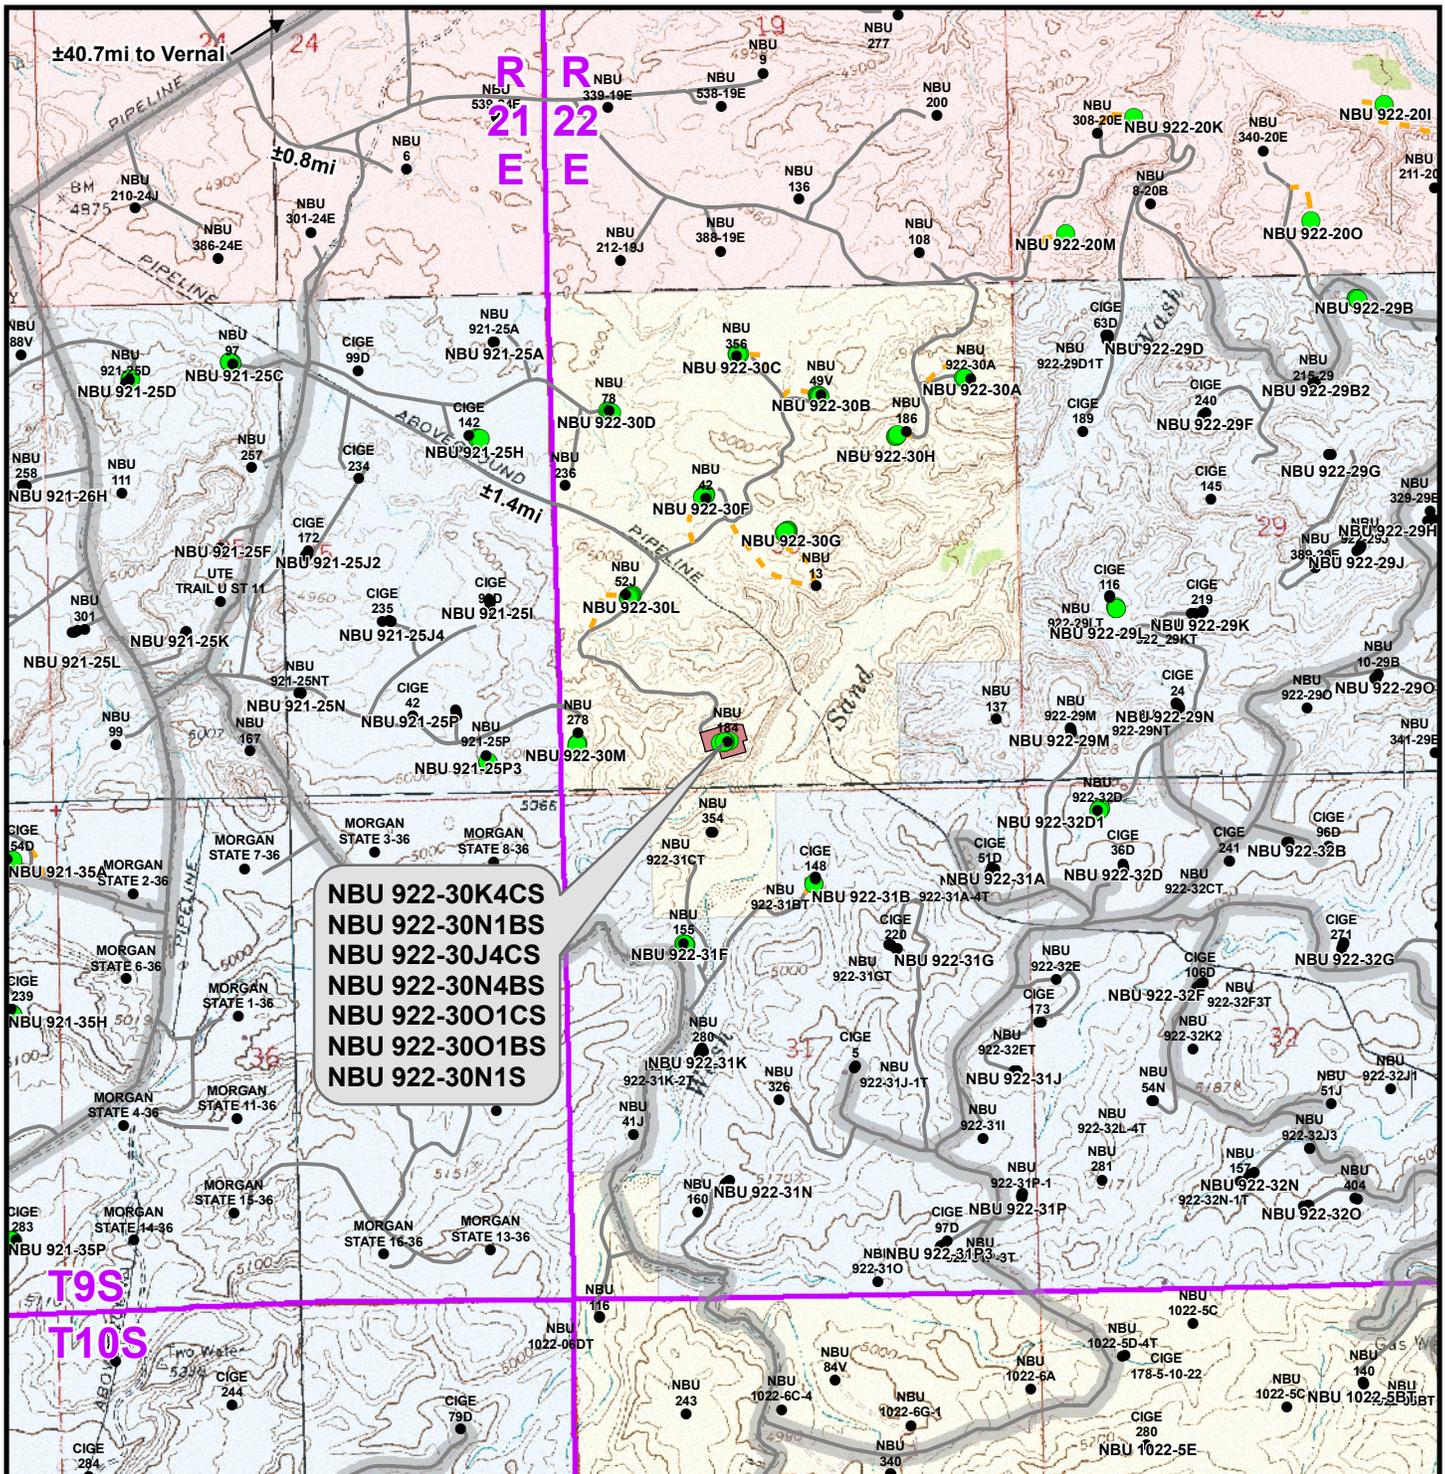

NBU 922-30K4CS
NBU 922-30N1BS
NBU 922-30J4CS
NBU 922-30N4BS
NBU 922-30O1CS
NBU 922-30O1BS
NBU 922-30N1S

Legend

- Well - Proposed
- Well - Existing
- Well Pad
- Road - Proposed
- Road - Existing
- County Road
- Bureau of Land Management
- State
- Indian Reservation
- Private

Total Proposed Road Length: ±0ft

Kerr-McGee Oil & Gas Onshore, LP
 1099 18th Street, Denver, Colorado 80202


WELL PAD - NBU 922-30N

TOPO B
 NBU 922-30K4CS,
 NBU 922-30N1BS, NBU 922-30J4CS,
 NBU 922-30N4BS, NBU 922-30O1CS,
 NBU 922-30O1BS & NBU 922-30N1S
 LOCATED IN SECTION 30, T9S, R22E,
 S.L.B.&M., UTAH COUNTY, UTAH

CONSULTING, LLC
 2155 North Main Street
 Sheridan, WY 82801
 Phone (307) 674-0609
 Fax (307) 674-0182



Scale: 1" = 2,000ft	NAD83 USP Central	Sheet No: 14
Drawn: TL	Date: 14 Jan 2011	14 of 19
Revised: TL	Date: 13 May 2011	

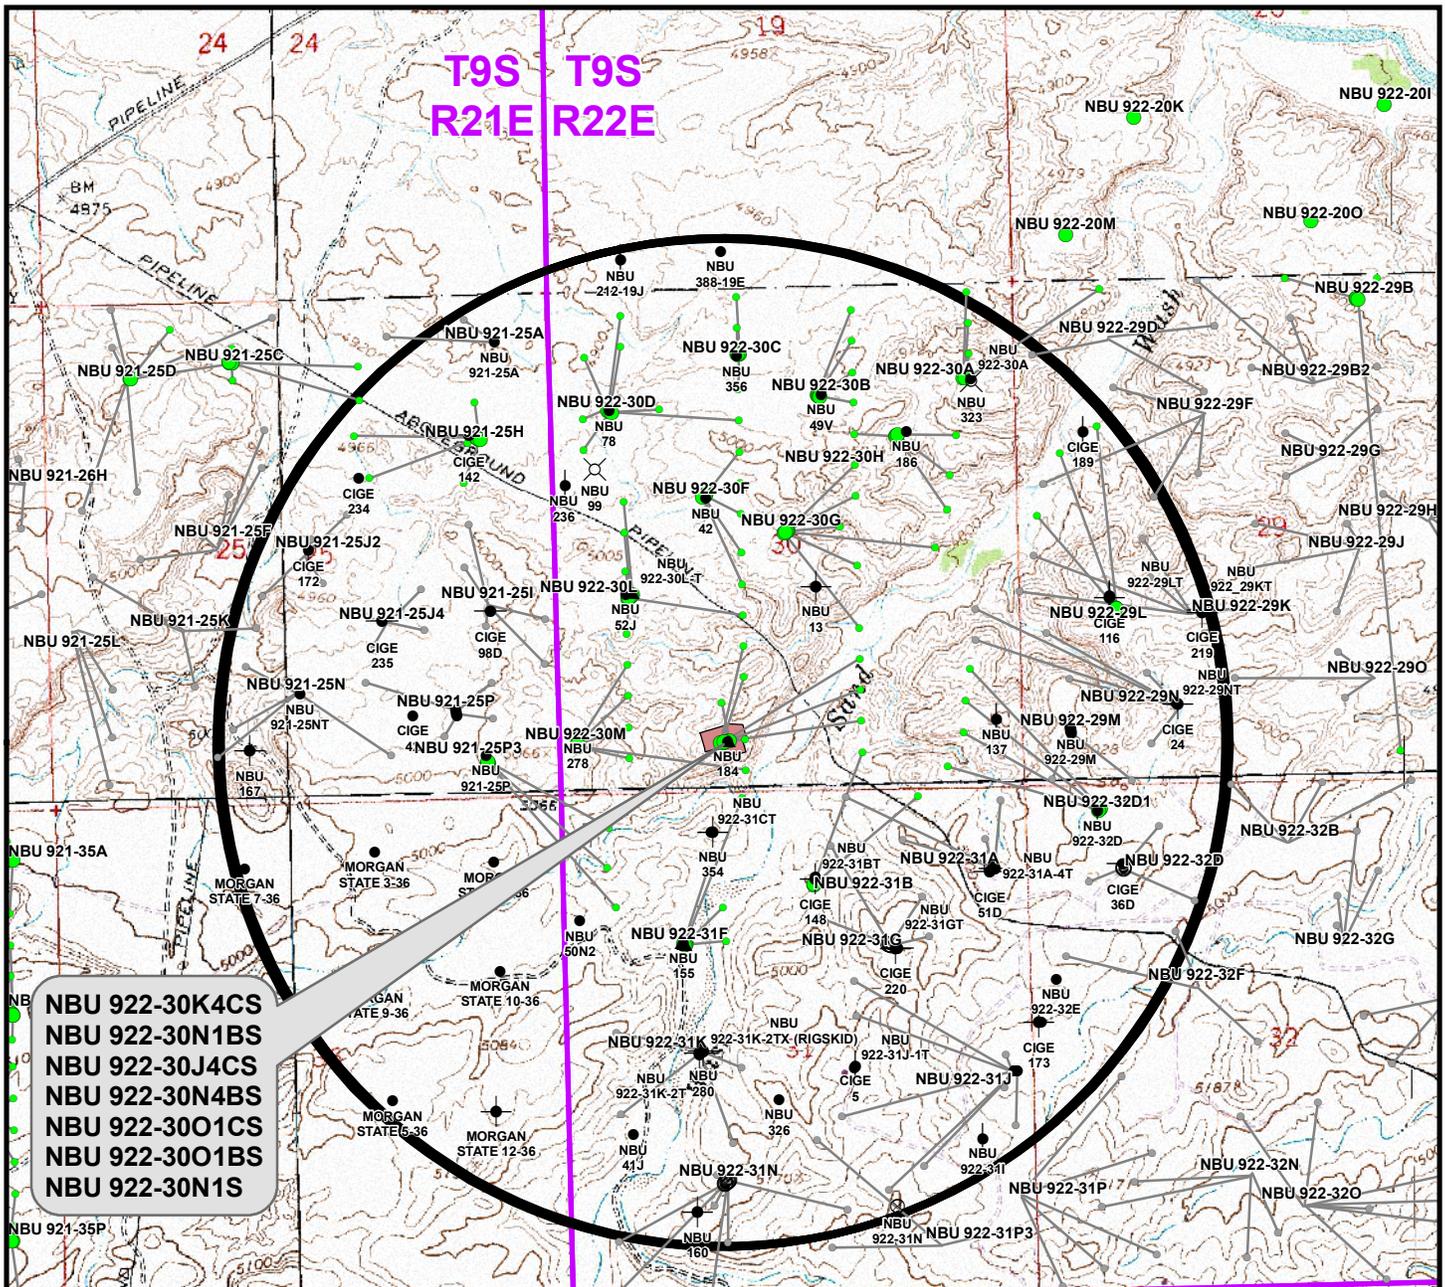

NBU 922-30K4CS
NBU 922-30N1BS
NBU 922-30J4CS
NBU 922-30N4BS
NBU 922-30O1CS
NBU 922-30O1BS
NBU 922-30N1S

Proposed Well	Nearest Well Bore	Footage	Proposed Well	Nearest Well Bore	Footage
NBU 922-30K4CS	NBU 13	986ft	NBU 922-30O1CS	NBU 137	1,410ft
NBU 922-30N1BS	NBU 184	693ft	NBU 922-30O1BS	NBU 13	1,182ft
NBU 922-30J4CS	NBU 13	888ft	NBU 922-30N1S	NBU 184	411ft
NBU 922-30N4BS	NBU 184	188ft			

Legend

Well locations derived from State of Utah, Dept. of Natural Resources, Division of Oil, Gas and Mining

- Well - Proposed
- Bottom Hole - Proposed
- Well Pad
- Well Path
- Bottom Hole - Existing
- Well - 1 Mile Radius
- Producing
- ★ Active
- ⊙ Spudded (Drilling commenced; Not yet completed)
- ▲ Approved permit (APD); not yet spudded
- New Permit (Not yet approved or drilled)
- ⊕ Inactive
- ⊗ Drilling Operations Suspended
- Temporarily-Abandoned
- Shut-In
- Plugged and Abandoned
- ⊗ Location Abandoned
- ⊗ Dry hole marker, buried
- ⊗ Returned APD (Unapproved)

Kerr-McGee Oil & Gas Onshore, LP
 1099 18th Street, Denver, Colorado 80202

WELL PAD - NBU 922-30N

TOPO C
 NBU 922-30K4CS,
 NBU 922-30N1BS, NBU 922-30J4CS,
 NBU 922-30N4BS, NBU 922-30O1CS,
 NBU 922-30O1BS & NBU 922-30N1S
 LOCATED IN SECTION 30, T9S, R22E,
 S.L.B.&M., UTAH COUNTY, UTAH


609

CONSULTING, LLC
 2155 North Main Street
 Sheridan, WY 82801
 Phone (307) 674-0609
 Fax (307) 674-0182



Scale: 1" = 2,000ft | NAD83 USP Central | Sheet No: **15** of 19

Drawn: TL | Date: 14 Jan 2011
 Revised: TL | Date: 13 May 2011

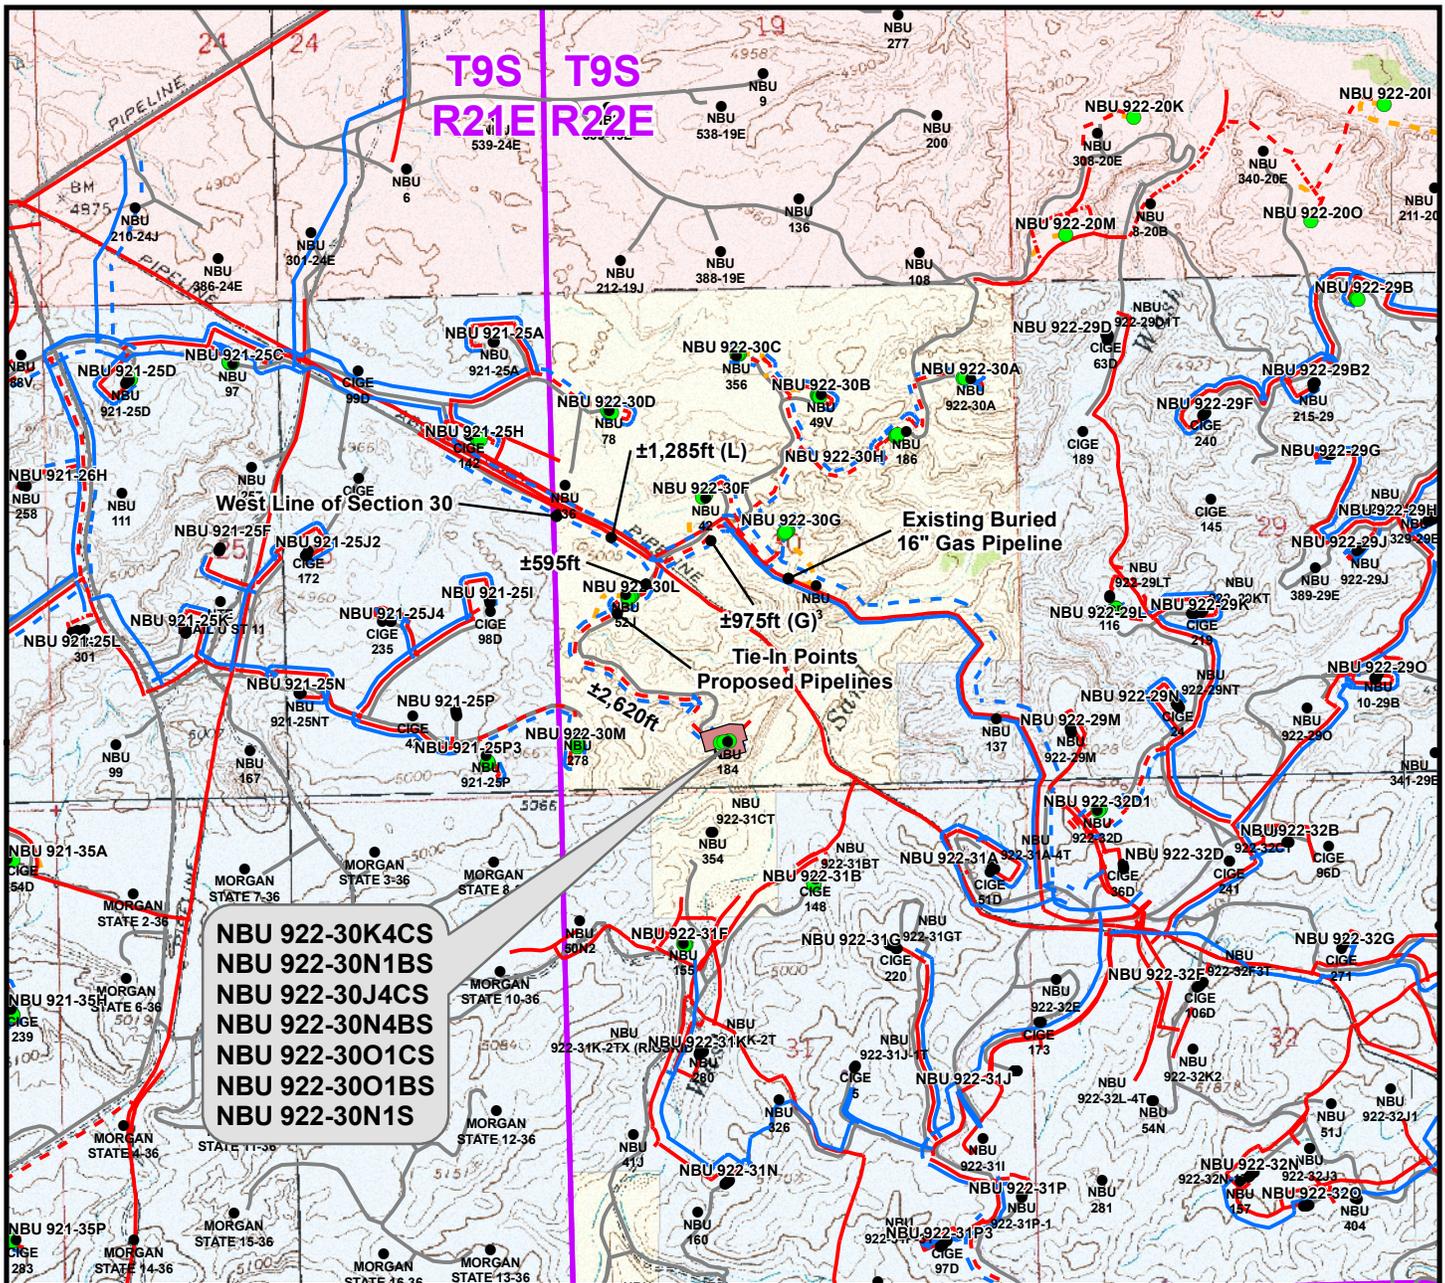

NBU 922-30K4CS
NBU 922-30N1BS
NBU 922-30J4CS
NBU 922-30N4BS
NBU 922-30O1CS
NBU 922-30O1BS
NBU 922-30N1S

Proposed Liquid Pipeline	Length
Buried 6" (Max.) (Meter House to Edge of Pad)	±535ft
Buried 6" (Max.) (Edge of Pad to 30L Intersection)	±2,620ft
TOTAL PROPOSED LIQUID PIPELINE =	±3,155ft

Proposed Gas Pipeline	Length
Buried 8" (Meter House to Edge of Pad)	±535ft
Buried 8" (Edge of Pad to 30L Intersection)	±2,620ft
TOTAL PROPOSED GAS PIPELINE =	±3,155ft

Legend

- Well - Proposed
- Well Pad
- - - Gas Pipeline - Proposed
- - - Liquid Pipeline - Proposed
- - - Road - Proposed
- Bureau of Land Management
- Well - Existing
- - - Gas Pipeline - To Be Upgraded
- - - Liquid Pipeline - To Be Upgraded
- - - Road - Existing
- Indian Reservation
- - - Gas Pipeline - Existing
- - - Liquid Pipeline - Existing
- State
- Private

Kerr-McGee Oil & Gas Onshore, LP
 1099 18th Street, Denver, Colorado 80202


WELL PAD - NBU 922-30N
 TOPO D
 NBU 922-30K4CS,
 NBU 922-30N1BS, NBU 922-30J4CS,
 NBU 922-30N4BS, NBU 922-30O1CS,
 NBU 922-30O1BS & NBU 922-30N1S
 LOCATED IN SECTION 30, T9S, R22E,
 S.L.B.&M., UTAH COUNTY, UTAH

609

CONSULTING, LLC
 2155 North Main Street
 Sheridan, WY 82801
 Phone (307) 674-0609
 Fax (307) 674-0182



Scale: 1" = 2,000ft	NAD83 USP Central	Sheet No:
Drawn: TL	Date: 14 Jan 2011	16
Revised: TL	Date: 13 May 2011	

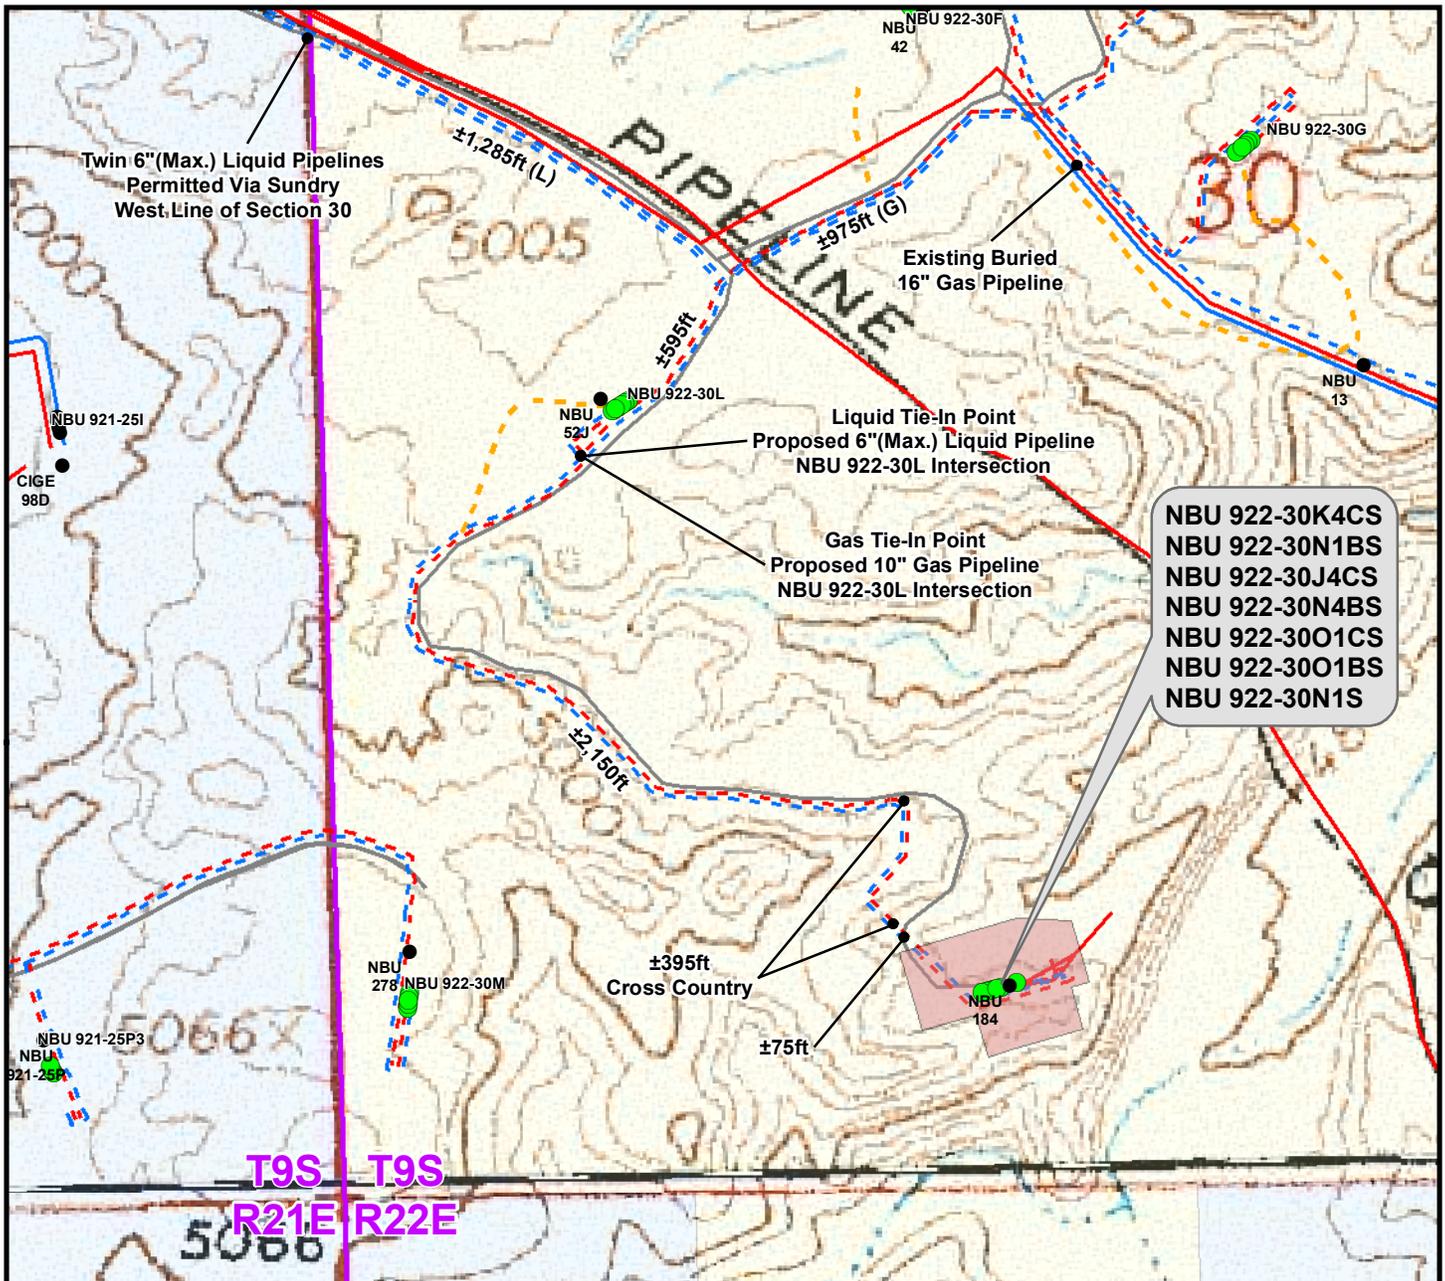

- NBU 922-30K4CS
- NBU 922-30N1BS
- NBU 922-30J4CS
- NBU 922-30N4BS
- NBU 922-30O1CS
- NBU 922-30O1BS
- NBU 922-30N1S

Proposed Liquid Pipeline	Length
Buried 6" (Max.) (Meter House to Edge of Pad)	±535ft
Buried 6" (Max.) (Edge of Pad to 30L Intersection)	±2,620ft
TOTAL PROPOSED LIQUID PIPELINE =	±3,155ft

Proposed Gas Pipeline	Length
Buried 8" (Meter House to Edge of Pad)	±535ft
Buried 8" (Edge of Pad to 30L Intersection)	±2,620ft
TOTAL PROPOSED GAS PIPELINE =	±3,155ft

Legend

- Well - Proposed
- Well Pad
- - - Gas Pipeline - Proposed
- - - Liquid Pipeline - Proposed
- - - Road - Proposed
- Bureau of Land Management
- Well - Existing
- - - Gas Pipeline - To Be Upgraded
- - - Liquid Pipeline - To Be Upgraded
- - - Road - Existing
- Indian Reservation
- - - Gas Pipeline - Existing
- - - Liquid Pipeline - Existing
- State
- Private

Kerr-McGee Oil & Gas Onshore, LP
 1099 18th Street, Denver, Colorado 80202

WELL PAD - NBU 922-30N
 TOPO D2 (PAD & PIPELINE DETAIL)
 NBU 922-30K4CS,
 NBU 922-30N1BS, NBU 922-30J4CS,
 NBU 922-30N4BS, NBU 922-30O1CS,
 NBU 922-30O1BS & NBU 922-30N1S
 LOCATED IN SECTION 30, T9S, R22E,
 S.L.B.&M., UTAH COUNTY, UTAH


609

CONSULTING, LLC
 2155 North Main Street
 Sheridan, WY 82801
 Phone (307) 674-0609
 Fax (307) 674-0182



Scale: 1" = 500ft	NAD83 USP Central	Sheet No:
Drawn: TL	Date: 14 Jan 2011	17
Revised: TL	Date: 13 May 2011	

17 of 19

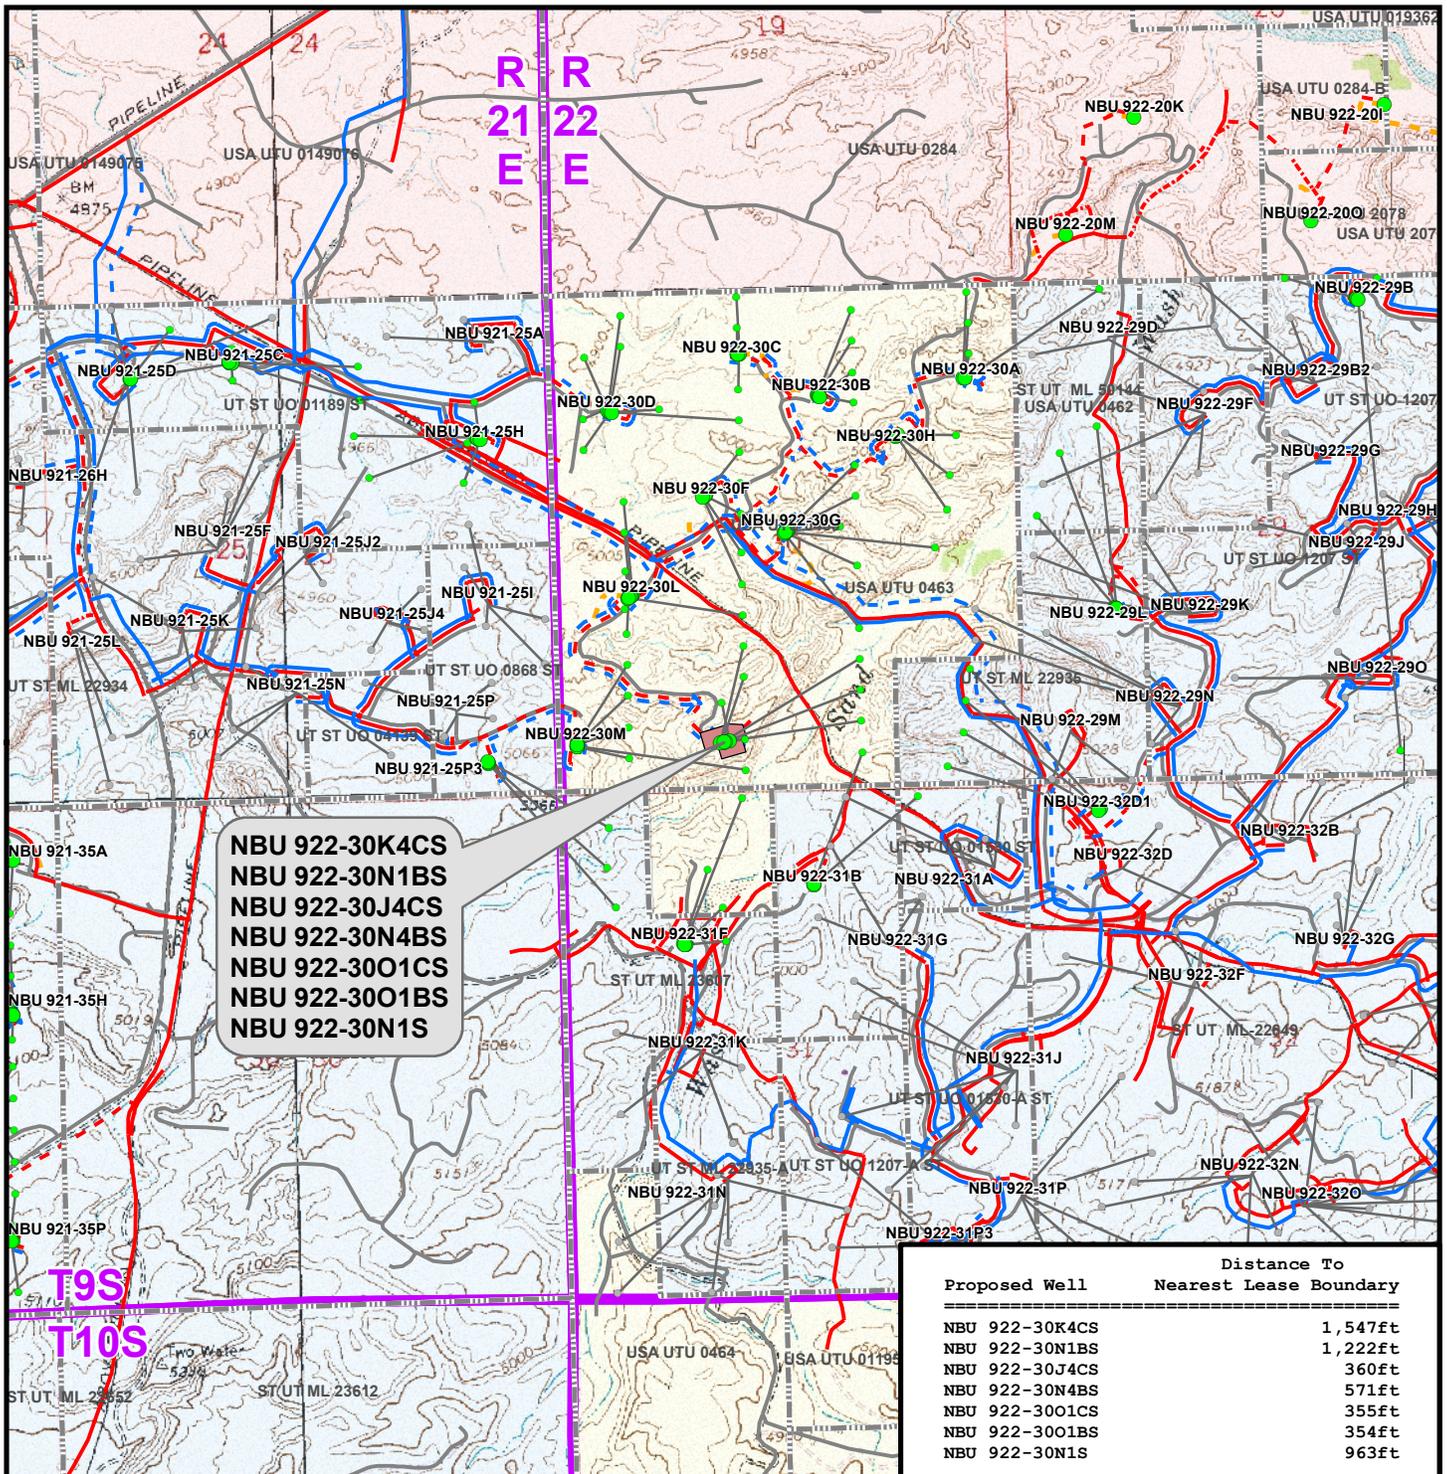

Legend

- Well - Proposed
- Bottom Hole - Proposed
- Bottom Hole - Existing
- Well Path
- Well Pad
- Lease Boundary
- Gas Pipeline - Proposed
- Gas Pipeline - To Be Upgraded
- Gas Pipeline - Existing
- Liquid Pipeline - Proposed
- Liquid Pipeline - To Be Upgraded
- Liquid Pipeline - Existing
- Road - Proposed
- Road - Existing
- Bureau of Land Management
- Indian Reservation
- State
- Private

Kerr-McGee Oil & Gas Onshore, LP
1099 18th Street, Denver, Colorado 80202

WELL PAD - NBU 922-30N

TOPO E
NBU 922-30K4CS,
NBU 922-30N1BS, NBU 922-30J4CS,
NBU 922-30N4BS, NBU 922-30O1CS,
NBU 922-30O1BS & NBU 922-30N1S
LOCATED IN SECTION 30, T9S, R22E,
S.L.B.&M., UINTAH COUNTY, UTAH

CONSULTING, LLC
2155 North Main Street
Sheridan, WY 82801
Phone (307) 674-0609
Fax (307) 674-0182

Scale: 1" = 2,000ft	NAD83 USP Central	Sheet No:
Drawn: TL	Date: 14 Jan 2011	18
Revised: TL	Date: 13 May 2011	

**Kerr-McGee Oil & Gas Onshore, LP
WELL PAD – NBU 922-30N
WELLS – NBU 922-30K4CS,
NBU 922-30N1BS, NBU 922-30J4CS,
NBU 922-30N4BS, NBU 922-30O1CS,
NBU 922-30O1BS & NBU 922-30N1S
Section 30, T9S, R22E, S.L.B.&M.**

From the intersection of U.S. Highway 40 and 500 East Street in Vernal, Utah, proceed in an easterly, then southerly direction along U.S. Highway 40 approximately 3.3 miles to the junction of State Highway 45. Exit right and proceed in a southerly direction along State Highway 45 approximately 20.2 miles to the junction of the Glen Bench Road (County B Road 3260). Exit right and proceed in a southwesterly direction along the Glen Bench Road approximately 17.2 miles to a service road to the southeast. Exit left and proceed in a southeasterly, then southerly direction along the service road approximately 0.8 miles to a second service road to the southeast. Exit left and proceed in a southeasterly, then southwesterly, then southeasterly direction along the second service road approximately 1.4 miles to the proposed well pad.

Total distance from Vernal, Utah to the proposed well location is approximately 42.9 miles in a southerly direction.






Project: Uintah County, UT UTM12
 Site: NBU 922-30N PAD
 Well: NBU 922-30J4CS
 Wellbore: OH
 Design: PLAN #1 PRELIMINARY



WELL DETAILS: NBU 922-30J4CS									
GL 4926' & KB 9' @ 4935.00ft (ASSUMED)									
	+N-S	+E-W	Northing	Easting	Latitude	Longitude			
	0.00	0.00	14530125.43	2065068.14	40° 0' 4.633 N	109° 29' 1.342 W			
DESIGN TARGET DETAILS									
Name	TVD	+N-S	+E-W	Northing	Easting	Latitude	Longitude	Shape	
PBHL	9406.00	840.64	1438.04	14530990.41	2066491.67	40° 0' 12.942 N	109° 28' 42.859 W	Circle (Radius: 25.0	
- plan hits target center									
FORMATION TOP DETAILS					CASING DETAILS				
TVDPATH	MDPATH	FORMATION							
1317.00	1339.57	GREEN RIVER							
4593.00	4825.82	WASATCH							
7189.00	7462.15	MESAVERDE							
SECTION DETAILS									
MD	Inc	Azi	TVD	+N-S	+E-W	Dleg	TFace	Vsect	
0.00	0.00	0.00	0.00	0.00	0.00	0.00	0.00	0.00	
300.00	0.00	0.00	300.00	0.00	0.00	0.00	0.00	0.00	
1300.00	20.00	59.69	1279.82	87.19	149.15	2.00	59.69	172.77	
5159.98	20.00	59.69	4907.01	753.45	1288.89	0.00	0.00	1492.96	
6159.98	0.00	0.00	5886.83	840.64	1438.04	2.00	180.00	1665.73	
9679.15	0.00	0.00	9406.00	840.64	1438.04	0.00	0.00	1665.73	PBHL_NBU 922-30J4CS
PROJECT DETAILS: Uintah County, UT UTM12									
Geodetic System: Universal Transverse Mercator (US Survey Feet)									
Datum: NAD 1927 - Western US									
Ellipsoid: Clarke 1866									
Zone: Zone 12N (114 W to 108 W)									
Location: SECTION 30 T9S R22E									
System Datum: Mean Sea Level									

WELL DETAILS: NBU 922-30J4CS									
GL 4926' & KB 9' @ 4935.00ft (ASSUMED)									
	+N/-S	+E/-W	Northing	Easting	Latitude	Longitude			
	0.00	0.00	14530125.43	2065068.14	40° 0' 4.633 N	109° 29' 1.342 W			
DESIGN TARGET DETAILS									
Name	TVD	+N/-S	+E/-W	Northing	Easting	Latitude	Longitude	Shape	
PBHL	9406.00	840.64	1438.04	14530990.41	2066491.67	40° 0' 12.942 N	109° 28' 42.859 W	Circle (Radius: 25.00)	
- plan hits target center									

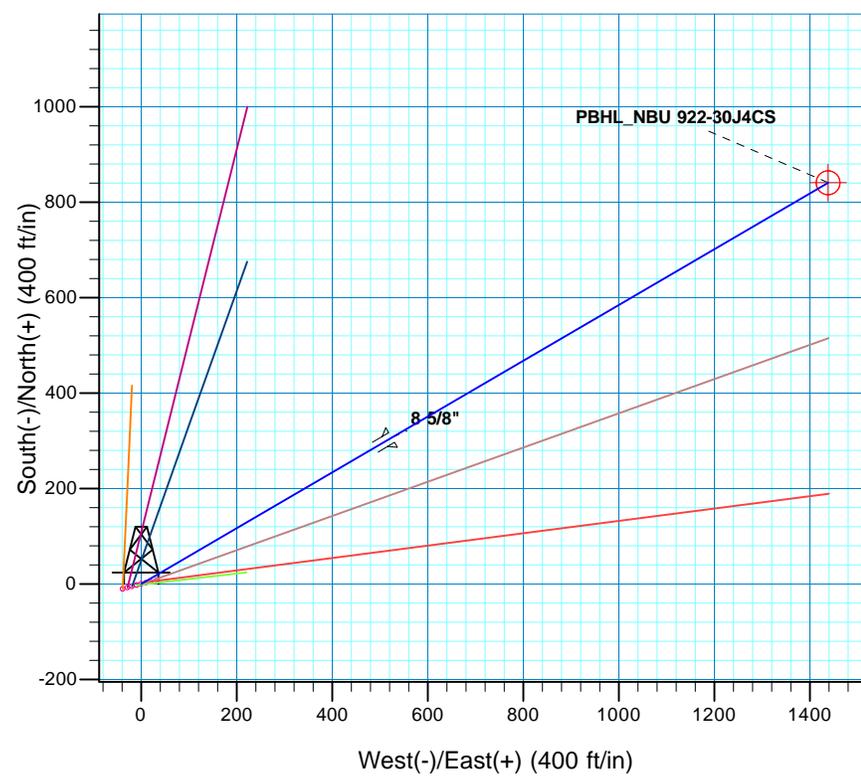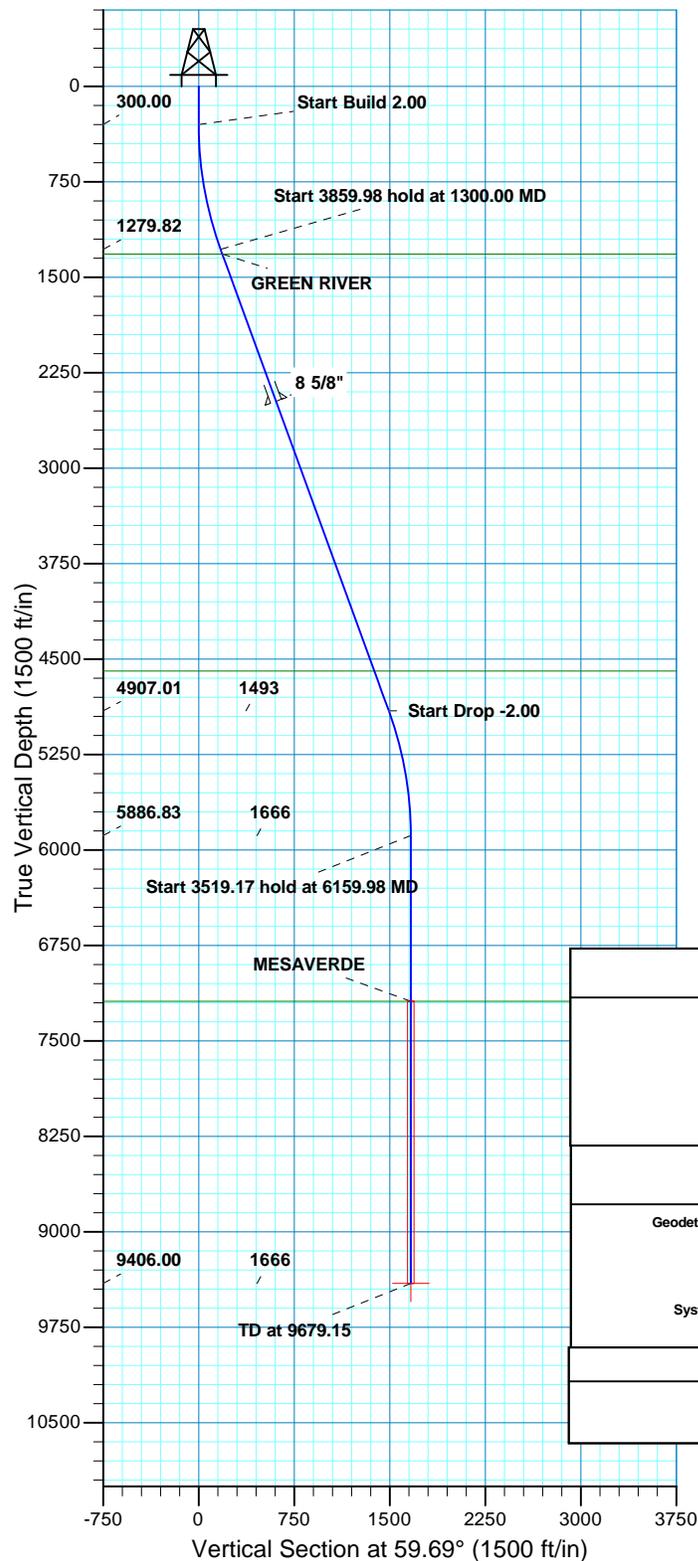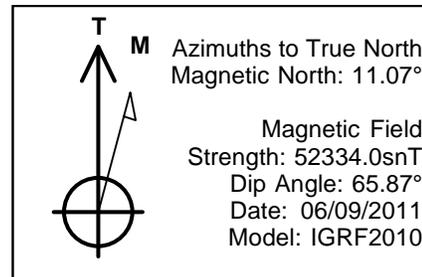

SECTION DETAILS									
MD	Inc	Azi	TVD	+N/-S	+E/-W	Dleg	TFace	VSect	
0.00	0.00	0.00	0.00	0.00	0.00	0.00	0.00	0.00	
300.00	0.00	0.00	300.00	0.00	0.00	0.00	0.00	0.00	
1300.00	20.00	59.69	1279.82	87.19	149.15	2.00	59.69	172.77	
5159.98	20.00	59.69	4907.01	753.45	1288.89	0.00	0.00	1492.96	
6159.98	0.00	0.00	5886.83	840.64	1438.04	2.00	180.00	1665.73	
9679.15	0.00	0.00	9406.00	840.64	1438.04	0.00	0.00	1665.73	PBHL_NBU 922-30J4CS
PROJECT DETAILS: Uintah County, UT UTM12							FORMATION TOP DETAILS		
Geodetic System: Universal Transverse Mercator (US Survey Feet) Datum: NAD 1927 - Western US Ellipsoid: Clarke 1866 Zone: Zone 12N (114 W to 108 W) Location: SECTION 30 T9S R22E System Datum: Mean Sea Level							TVDPath	MDPath	Formation
							1317.00	1339.57	GREEN RIVER
							4593.00	4825.82	WASATCH
							7189.00	7462.15	MESAVERDE
CASING DETAILS									
	TVD	MD	Name	Size					
	2476.00	2572.95	8 5/8"	8.625					

RECEIVED: Jul. 07, 2011



Kerr McGee Oil and Gas Onshore LP

**Uintah County, UT UTM12
NBU 922-30N PAD
NBU 922-30J4CS**

OH

Plan: PLAN #1 PRELIMINARY

Standard Planning Report

14 June, 2011





SDI
Planning Report



Database:	EDM5000-RobertS-Local	Local Co-ordinate Reference:	Well NBU 922-30J4CS
Company:	Kerr McGee Oil and Gas Onshore LP	TVD Reference:	GL 4926' & KB 9' @ 4935.00ft (ASSUMED)
Project:	Uintah County, UT UTM12	MD Reference:	GL 4926' & KB 9' @ 4935.00ft (ASSUMED)
Site:	NBU 922-30N PAD	North Reference:	True
Well:	NBU 922-30J4CS	Survey Calculation Method:	Minimum Curvature
Wellbore:	OH		
Design:	PLAN #1 PRELIMINARY		

Project	Uintah County, UT UTM12		
Map System:	Universal Transverse Mercator (US Survey Feet)	System Datum:	Mean Sea Level
Geo Datum:	NAD 1927 - Western US		
Map Zone:	Zone 12N (114 W to 108 W)		

Site	NBU 922-30N PAD, SECTION 30 T9S R22E				
Site Position:		Northing:	14,530,114.58 usft	Latitude:	40° 0' 4.532 N
From:	Lat/Long	Easting:	2,065,029.66 usft	Longitude:	109° 29' 1.838 W
Position Uncertainty:	0.00 ft	Slot Radius:	13.200 in	Grid Convergence:	0.97 °

Well	NBU 922-30J4CS, 547 FSL 1754 FWL					
Well Position	+N/-S	10.20 ft	Northing:	14,530,125.44 usft	Latitude:	40° 0' 4.633 N
	+E/-W	38.66 ft	Easting:	2,065,068.13 usft	Longitude:	109° 29' 1.342 W
Position Uncertainty		0.00 ft	Wellhead Elevation:		Ground Level:	4,926.00 ft

Wellbore	OH				
Magnetics	Model Name	Sample Date	Declination (°)	Dip Angle (°)	Field Strength (nT)
	IGRF2010	06/09/2011	11.07	65.87	52,334

Design	PLAN #1 PRELIMINARY			
Audit Notes:				
Version:	Phase:	PLAN	Tie On Depth:	0.00
Vertical Section:	Depth From (TVD) (ft)	+N/-S (ft)	+E/-W (ft)	Direction (°)
	0.00	0.00	0.00	59.69

Plan Sections										
Measured Depth (ft)	Inclination (°)	Azimuth (°)	Vertical Depth (ft)	+N/-S (ft)	+E/-W (ft)	Dogleg Rate (°/100ft)	Build Rate (°/100ft)	Turn Rate (°/100ft)	TFO (°)	Target
0.00	0.00	0.00	0.00	0.00	0.00	0.00	0.00	0.00	0.00	
300.00	0.00	0.00	300.00	0.00	0.00	0.00	0.00	0.00	0.00	
1,300.00	20.00	59.69	1,279.82	87.19	149.15	2.00	2.00	0.00	59.69	
5,159.98	20.00	59.69	4,907.01	753.45	1,288.89	0.00	0.00	0.00	0.00	
6,159.98	0.00	0.00	5,886.83	840.64	1,438.04	2.00	-2.00	0.00	180.00	
9,679.15	0.00	0.00	9,406.00	840.64	1,438.04	0.00	0.00	0.00	0.00	PBHL_NBU 922-30J4



Database:	EDM5000-RobertS-Local	Local Co-ordinate Reference:	Well NBU 922-30J4CS
Company:	Kerr McGee Oil and Gas Onshore LP	TVD Reference:	GL 4926' & KB 9' @ 4935.00ft (ASSUMED)
Project:	Uintah County, UT UTM12	MD Reference:	GL 4926' & KB 9' @ 4935.00ft (ASSUMED)
Site:	NBU 922-30N PAD	North Reference:	True
Well:	NBU 922-30J4CS	Survey Calculation Method:	Minimum Curvature
Wellbore:	OH		
Design:	PLAN #1 PRELIMINARY		

Planned Survey										
Measured Depth (ft)	Inclination (°)	Azimuth (°)	Vertical Depth (ft)	+N/-S (ft)	+E/-W (ft)	Vertical Section (ft)	Dogleg Rate (°/100ft)	Build Rate (°/100ft)	Turn Rate (°/100ft)	
0.00	0.00	0.00	0.00	0.00	0.00	0.00	0.00	0.00	0.00	
100.00	0.00	0.00	100.00	0.00	0.00	0.00	0.00	0.00	0.00	
200.00	0.00	0.00	200.00	0.00	0.00	0.00	0.00	0.00	0.00	
300.00	0.00	0.00	300.00	0.00	0.00	0.00	0.00	0.00	0.00	
Start Build 2.00										
400.00	2.00	59.69	399.98	0.88	1.51	1.75	2.00	2.00	0.00	
500.00	4.00	59.69	499.84	3.52	6.02	6.98	2.00	2.00	0.00	
600.00	6.00	59.69	599.45	7.92	13.55	15.69	2.00	2.00	0.00	
700.00	8.00	59.69	698.70	14.07	24.07	27.88	2.00	2.00	0.00	
800.00	10.00	59.69	797.47	21.96	37.57	43.52	2.00	2.00	0.00	
900.00	12.00	59.69	895.62	31.59	54.05	62.60	2.00	2.00	0.00	
1,000.00	14.00	59.69	993.06	42.95	73.46	85.10	2.00	2.00	0.00	
1,100.00	16.00	59.69	1,089.64	56.01	95.81	110.98	2.00	2.00	0.00	
1,200.00	18.00	59.69	1,185.27	70.76	121.05	140.21	2.00	2.00	0.00	
1,300.00	20.00	59.69	1,279.82	87.19	149.15	172.77	2.00	2.00	0.00	
Start 3859.98 hold at 1300.00 MD										
1,339.57	20.00	59.69	1,317.00	94.02	160.84	186.30	0.00	0.00	0.00	
GREEN RIVER										
1,400.00	20.00	59.69	1,373.78	104.45	178.68	206.97	0.00	0.00	0.00	
1,500.00	20.00	59.69	1,467.75	121.71	208.21	241.17	0.00	0.00	0.00	
1,600.00	20.00	59.69	1,561.72	138.97	237.73	275.37	0.00	0.00	0.00	
1,700.00	20.00	59.69	1,655.69	156.23	267.26	309.58	0.00	0.00	0.00	
1,800.00	20.00	59.69	1,749.66	173.49	296.79	343.78	0.00	0.00	0.00	
1,900.00	20.00	59.69	1,843.63	190.75	326.32	377.98	0.00	0.00	0.00	
2,000.00	20.00	59.69	1,937.60	208.01	355.84	412.18	0.00	0.00	0.00	
2,100.00	20.00	59.69	2,031.57	225.28	385.37	446.38	0.00	0.00	0.00	
2,200.00	20.00	59.69	2,125.54	242.54	414.90	480.59	0.00	0.00	0.00	
2,300.00	20.00	59.69	2,219.51	259.80	444.42	514.79	0.00	0.00	0.00	
2,400.00	20.00	59.69	2,313.48	277.06	473.95	548.99	0.00	0.00	0.00	
2,500.00	20.00	59.69	2,407.45	294.32	503.48	583.19	0.00	0.00	0.00	
2,572.95	20.00	59.69	2,476.00	306.91	525.02	608.14	0.00	0.00	0.00	
8 5/8"										
2,600.00	20.00	59.69	2,501.42	311.58	533.00	617.39	0.00	0.00	0.00	
2,700.00	20.00	59.69	2,595.39	328.84	562.53	651.60	0.00	0.00	0.00	
2,800.00	20.00	59.69	2,689.35	346.10	592.06	685.80	0.00	0.00	0.00	
2,900.00	20.00	59.69	2,783.32	363.36	621.59	720.00	0.00	0.00	0.00	
3,000.00	20.00	59.69	2,877.29	380.62	651.11	754.20	0.00	0.00	0.00	
3,100.00	20.00	59.69	2,971.26	397.88	680.64	788.40	0.00	0.00	0.00	
3,200.00	20.00	59.69	3,065.23	415.14	710.17	822.61	0.00	0.00	0.00	
3,300.00	20.00	59.69	3,159.20	432.40	739.69	856.81	0.00	0.00	0.00	
3,400.00	20.00	59.69	3,253.17	449.66	769.22	891.01	0.00	0.00	0.00	
3,500.00	20.00	59.69	3,347.14	466.92	798.75	925.21	0.00	0.00	0.00	
3,600.00	20.00	59.69	3,441.11	484.19	828.28	959.41	0.00	0.00	0.00	
3,700.00	20.00	59.69	3,535.08	501.45	857.80	993.62	0.00	0.00	0.00	
3,800.00	20.00	59.69	3,629.05	518.71	887.33	1,027.82	0.00	0.00	0.00	
3,900.00	20.00	59.69	3,723.02	535.97	916.86	1,062.02	0.00	0.00	0.00	
4,000.00	20.00	59.69	3,816.99	553.23	946.38	1,096.22	0.00	0.00	0.00	
4,100.00	20.00	59.69	3,910.95	570.49	975.91	1,130.42	0.00	0.00	0.00	
4,200.00	20.00	59.69	4,004.92	587.75	1,005.44	1,164.63	0.00	0.00	0.00	
4,300.00	20.00	59.69	4,098.89	605.01	1,034.97	1,198.83	0.00	0.00	0.00	
4,400.00	20.00	59.69	4,192.86	622.27	1,064.49	1,233.03	0.00	0.00	0.00	
4,500.00	20.00	59.69	4,286.83	639.53	1,094.02	1,267.23	0.00	0.00	0.00	
4,600.00	20.00	59.69	4,380.80	656.79	1,123.55	1,301.43	0.00	0.00	0.00	
4,700.00	20.00	59.69	4,474.77	674.05	1,153.07	1,335.64	0.00	0.00	0.00	



Database:	EDM5000-RobertS-Local	Local Co-ordinate Reference:	Well NBU 922-30J4CS
Company:	Kerr McGee Oil and Gas Onshore LP	TVD Reference:	GL 4926' & KB 9' @ 4935.00ft (ASSUMED)
Project:	Uintah County, UT UTM12	MD Reference:	GL 4926' & KB 9' @ 4935.00ft (ASSUMED)
Site:	NBU 922-30N PAD	North Reference:	True
Well:	NBU 922-30J4CS	Survey Calculation Method:	Minimum Curvature
Wellbore:	OH		
Design:	PLAN #1 PRELIMINARY		

Planned Survey									
Measured Depth (ft)	Inclination (°)	Azimuth (°)	Vertical Depth (ft)	+N/-S (ft)	+E/-W (ft)	Vertical Section (ft)	Dogleg Rate (°/100ft)	Build Rate (°/100ft)	Turn Rate (°/100ft)
4,800.00	20.00	59.69	4,568.74	691.31	1,182.60	1,369.84	0.00	0.00	0.00
4,825.82	20.00	59.69	4,593.00	695.77	1,190.22	1,378.67	0.00	0.00	0.00
WASATCH									
4,900.00	20.00	59.69	4,662.71	708.57	1,212.13	1,404.04	0.00	0.00	0.00
5,000.00	20.00	59.69	4,756.68	725.83	1,241.65	1,438.24	0.00	0.00	0.00
5,100.00	20.00	59.69	4,850.65	743.09	1,271.18	1,472.44	0.00	0.00	0.00
5,159.98	20.00	59.69	4,907.01	753.45	1,288.89	1,492.96	0.00	0.00	0.00
Start Drop -2.00									
5,200.00	19.20	59.69	4,944.71	760.22	1,300.48	1,506.38	2.00	-2.00	0.00
5,300.00	17.20	59.69	5,039.70	775.98	1,327.44	1,537.61	2.00	-2.00	0.00
5,400.00	15.20	59.69	5,135.73	790.06	1,351.53	1,565.51	2.00	-2.00	0.00
5,500.00	13.20	59.69	5,232.67	802.44	1,372.70	1,590.04	2.00	-2.00	0.00
5,600.00	11.20	59.69	5,330.41	813.11	1,390.95	1,611.17	2.00	-2.00	0.00
5,700.00	9.20	59.69	5,428.82	822.04	1,406.23	1,628.88	2.00	-2.00	0.00
5,800.00	7.20	59.69	5,527.79	829.24	1,418.55	1,643.14	2.00	-2.00	0.00
5,900.00	5.20	59.69	5,627.20	834.69	1,427.87	1,653.94	2.00	-2.00	0.00
6,000.00	3.20	59.69	5,726.93	838.38	1,434.19	1,661.26	2.00	-2.00	0.00
6,100.00	1.20	59.69	5,826.85	840.32	1,437.50	1,665.10	2.00	-2.00	0.00
6,159.98	0.00	0.00	5,886.83	840.64	1,438.04	1,665.73	2.00	-2.00	0.00
Start 3519.17 hold at 6159.98 MD									
6,200.00	0.00	0.00	5,926.85	840.64	1,438.04	1,665.73	0.00	0.00	0.00
6,300.00	0.00	0.00	6,026.85	840.64	1,438.04	1,665.73	0.00	0.00	0.00
6,400.00	0.00	0.00	6,126.85	840.64	1,438.04	1,665.73	0.00	0.00	0.00
6,500.00	0.00	0.00	6,226.85	840.64	1,438.04	1,665.73	0.00	0.00	0.00
6,600.00	0.00	0.00	6,326.85	840.64	1,438.04	1,665.73	0.00	0.00	0.00
6,700.00	0.00	0.00	6,426.85	840.64	1,438.04	1,665.73	0.00	0.00	0.00
6,800.00	0.00	0.00	6,526.85	840.64	1,438.04	1,665.73	0.00	0.00	0.00
6,900.00	0.00	0.00	6,626.85	840.64	1,438.04	1,665.73	0.00	0.00	0.00
7,000.00	0.00	0.00	6,726.85	840.64	1,438.04	1,665.73	0.00	0.00	0.00
7,100.00	0.00	0.00	6,826.85	840.64	1,438.04	1,665.73	0.00	0.00	0.00
7,200.00	0.00	0.00	6,926.85	840.64	1,438.04	1,665.73	0.00	0.00	0.00
7,300.00	0.00	0.00	7,026.85	840.64	1,438.04	1,665.73	0.00	0.00	0.00
7,400.00	0.00	0.00	7,126.85	840.64	1,438.04	1,665.73	0.00	0.00	0.00
7,462.15	0.00	0.00	7,189.00	840.64	1,438.04	1,665.73	0.00	0.00	0.00
MESAVERDE									
7,500.00	0.00	0.00	7,226.85	840.64	1,438.04	1,665.73	0.00	0.00	0.00
7,600.00	0.00	0.00	7,326.85	840.64	1,438.04	1,665.73	0.00	0.00	0.00
7,700.00	0.00	0.00	7,426.85	840.64	1,438.04	1,665.73	0.00	0.00	0.00
7,800.00	0.00	0.00	7,526.85	840.64	1,438.04	1,665.73	0.00	0.00	0.00
7,900.00	0.00	0.00	7,626.85	840.64	1,438.04	1,665.73	0.00	0.00	0.00
8,000.00	0.00	0.00	7,726.85	840.64	1,438.04	1,665.73	0.00	0.00	0.00
8,100.00	0.00	0.00	7,826.85	840.64	1,438.04	1,665.73	0.00	0.00	0.00
8,200.00	0.00	0.00	7,926.85	840.64	1,438.04	1,665.73	0.00	0.00	0.00
8,300.00	0.00	0.00	8,026.85	840.64	1,438.04	1,665.73	0.00	0.00	0.00
8,400.00	0.00	0.00	8,126.85	840.64	1,438.04	1,665.73	0.00	0.00	0.00
8,500.00	0.00	0.00	8,226.85	840.64	1,438.04	1,665.73	0.00	0.00	0.00
8,600.00	0.00	0.00	8,326.85	840.64	1,438.04	1,665.73	0.00	0.00	0.00
8,700.00	0.00	0.00	8,426.85	840.64	1,438.04	1,665.73	0.00	0.00	0.00
8,800.00	0.00	0.00	8,526.85	840.64	1,438.04	1,665.73	0.00	0.00	0.00
8,900.00	0.00	0.00	8,626.85	840.64	1,438.04	1,665.73	0.00	0.00	0.00
9,000.00	0.00	0.00	8,726.85	840.64	1,438.04	1,665.73	0.00	0.00	0.00
9,100.00	0.00	0.00	8,826.85	840.64	1,438.04	1,665.73	0.00	0.00	0.00
9,200.00	0.00	0.00	8,926.85	840.64	1,438.04	1,665.73	0.00	0.00	0.00



Database:	EDM5000-RobertS-Local	Local Co-ordinate Reference:	Well NBU 922-30J4CS
Company:	Kerr McGee Oil and Gas Onshore LP	TVD Reference:	GL 4926' & KB 9' @ 4935.00ft (ASSUMED)
Project:	Uintah County, UT UTM12	MD Reference:	GL 4926' & KB 9' @ 4935.00ft (ASSUMED)
Site:	NBU 922-30N PAD	North Reference:	True
Well:	NBU 922-30J4CS	Survey Calculation Method:	Minimum Curvature
Wellbore:	OH		
Design:	PLAN #1 PRELIMINARY		

Planned Survey										
Measured Depth (ft)	Inclination (°)	Azimuth (°)	Vertical Depth (ft)	+N/-S (ft)	+E/-W (ft)	Vertical Section (ft)	Dogleg Rate (°/100ft)	Build Rate (°/100ft)	Turn Rate (°/100ft)	
9,300.00	0.00	0.00	9,026.85	840.64	1,438.04	1,665.73	0.00	0.00	0.00	
9,400.00	0.00	0.00	9,126.85	840.64	1,438.04	1,665.73	0.00	0.00	0.00	
9,500.00	0.00	0.00	9,226.85	840.64	1,438.04	1,665.73	0.00	0.00	0.00	
9,600.00	0.00	0.00	9,326.85	840.64	1,438.04	1,665.73	0.00	0.00	0.00	
9,679.15	0.00	0.00	9,406.00	840.64	1,438.04	1,665.73	0.00	0.00	0.00	
TD at 9679.15 - PBHL_NBU 922-30J4CS										

Design Targets										
Target Name	Dip Angle (°)	Dip Dir. (°)	TVD (ft)	+N/-S (ft)	+E/-W (ft)	Northing (usft)	Easting (usft)	Latitude	Longitude	
PBHL_NBU 922-30J4CS - hit/miss target - Shape - plan hits target center - Circle (radius 25.00)	0.00	0.00	9,406.00	840.64	1,438.04	14,530,990.42	2,066,491.66	40° 0' 12.942 N	109° 28' 42.859 W	

Casing Points						
Measured Depth (ft)	Vertical Depth (ft)	Name	Casing Diameter (in)	Hole Diameter (in)		
2,572.95	2,476.00	8 5/8"	8.625	11.000		

Formations						
Measured Depth (ft)	Vertical Depth (ft)	Name	Lithology	Dip (°)	Dip Direction (°)	
1,339.57	1,317.00	GREEN RIVER				
4,825.82	4,593.00	WASATCH				
7,462.15	7,189.00	MESAVERDE				

Plan Annotations					
Measured Depth (ft)	Vertical Depth (ft)	+N/-S (ft)	+E/-W (ft)	Comment	
300.00	300.00	0.00	0.00	Start Build 2.00	
1,300.00	1,279.82	87.19	149.15	Start 3859.98 hold at 1300.00 MD	
5,159.98	4,907.01	753.45	1,288.89	Start Drop -2.00	
6,159.98	5,886.83	840.64	1,438.04	Start 3519.17 hold at 6159.98 MD	
9,679.15	9,406.00	840.64	1,438.04	TD at 9679.15	

Kerr-McGee Oil & Gas Onshore. L.P.**NBU 922-30N Pad**

<u>API #</u>	<u>NBU 922-30J4CS</u>		
	Surface: 547 FSL / 1754 FWL	SESW	Lot
	BHL: 1384 FSL / 1673 FEL	NWSE	Lot
<u>API #</u>	<u>NBU 922-30K4CS</u>		
	Surface: 539 FSL / 1724 FWL	SESW	Lot
	BHL: 1547 FSL / 1977 FWL	NESW	Lot
<u>API #</u>	<u>NBU 922-30N1BS</u>		
	Surface: 542 FSL / 1734 FWL	SESW	Lot
	BHL: 1222 FSL / 1976 FWL	SESW	Lot
<u>API #4304750768</u>	<u>NBU 922-30N1S</u>		
	Surface: 537 FSL / 1715 FWL	SESW	Lot
	BHL: 963 FSL / 1735 FWL	SESW	Lot
<u>API #</u>	<u>NBU 922-30N4BS</u>		
	Surface: 544 FSL / 1744 FWL	SESW	Lot
	BHL: 571 FSL / 1974 FWL	SESW	Lot
<u>API #</u>	<u>NBU 922-30O1BS</u>		
	Surface: 550 FSL / 1763 FWL	SESW	Lot
	BHL: 1058 FSL / 1672 FEL	SWSE	Lot
<u>API #</u>	<u>NBU 922-30O1CS</u>		
	Surface: 552 FSL / 1773 FWL	SESW	Lot
	BHL: 732 FSL / 1671 FEL	SWSE	Lot

This Surface Use Plan of Operations (SUPO) or 13-point plan provides site-specific information for the above-referenced wells.

In accordance with Utah Oil & Gas Conservation Rule R649-3-11 pertaining to Directional Drilling, these wells will be directionally drilled. Refer to Topo Map A for directions to the location and Topo Maps A and B for location of access roads within a 2-mile radius.

An on-site meeting was held on May 5, 2011. Present were:

- David Gordon, Melissa Wardle, Karl Wright and Dan Emmett - BLM; and
- John Slaugh and Mitch Batty - Timberline Engineering & Land Surveying, Inc.; and
- Jacob Dunham - 609 Consulting, LLC; and
- Andy Lytle, Charles Chase, Ken Gathings, Roger Parry, Grizz Oleen, and Sheila Wopsock - Kerr-McGee

A. Existing Roads:

Existing roads consist of county and improved/unimproved access roads (two-tracks). In accordance with Onshore Order #1, Kerr-McGee will, in accordance with BMPs, improve or maintain existing roads in a condition that is the same as or better than before operations began. New or reconstructed proposed access roads are discussed in Section B.

The existing roads will be maintained in a safe and usable condition. Maintenance for existing roads will continue until final abandonment and reclamation of well pads and/or other facilities, as applicable. Road maintenance will include, but is not limited to, blading, ditching, and/or culvert installation and cleanout. To ensure safe operating conditions, gravel surfacing will be performed where excessive rutting or erosion may occur. Dust control will be performed as necessary to ensure safe operating conditions.

Roads, gathering lines and electrical distribution lines will occupy common disturbance corridors where possible. Where available, roadways will be used as the staging area and working space for installation of gathering lines. All disturbances located in the same corridor will overlap each other to the maximum extent possible, while maintaining safe and sound construction and installation practices. Unless otherwise approved or requested in site specific documents, in no case will the maximum disturbance widths of the access road and utility corridors exceed the widths specified in Part D of this document.

Please refer to Topo B, for existing roads.

No segments require a ROW.

B. New or Reconstructed Access Roads:

All new or reconstructed roads will be located, designed, and maintained to meet the standards of the BLM. BMPs. Described in the BLM's Surface Operating Standards for Oil and Gas Exploration and Development, 4th Edition (Gold Book) (USDI and USDA, 2007) and/or BLM Manual Section 9113 (1985) will be considered in consultation with the BLM in the design, construction, improvement and maintenance of all new or reconstructed roads. If a new road would cross a water of the United States, Kerr-McGee will adhere to the requirements of applicable Nationwide Permits of the Department of Army Corps of Engineers.

Well pad or pad expansion may require construction of a new access road and/or de-commissioning of an older road. Plans, routes, and distances for new roads and road improvements are provided in design packages, exhibits and maps for a project. Project-specific maps are submitted to depict the locations of existing, proposed, and/or decommissioned and include the locations for supporting structures, including, but not limited to, culverts, bridges, low water crossings, range infrastructure, and haul routes, as per OSO 1. Designs for cuts and fills, including spoils source and storage areas, are provided with the road designs, as necessary.

As applicable, Kerr-McGee may use unimproved and/or two-track roads for lease operations, to lessen total disturbance.

Road designs will be based on the road safety requirements, traffic characteristics, environmental conditions, and the vehicles the road is intended to carry. Generally, newly constructed unpaved lease roads will be crowned and ditched with the running surfaces of the roads approximately 12-18 feet wide and a total road-utility corridor width not to exceed 45 feet, except where noted in the road design for a specific project. Maximum grade will generally not exceed 8%. Borrow ditches will be back sloped 3:1 or less. Construction BMPs will be employed to control onsite and offsite erosion.

Where topography would direct storm water runoff to an access road or well pad, drainage ditches or other common drainage control facilities, such as V- or wing-ditches, will be constructed to divert surface water runoff. Drainage features, including culverts, will be constructed or installed prior to commencing other operations, including drilling or facilities placement. Riprap will be placed at the inlet and outlet at the culvert(s) adjacent to the well pad, as necessary.

Prior to construction, new access road(s) will be staked according to the requirements of OSO 1. Construction activity will not be conducted using frozen or saturated materials or during periods when significant watershed damage (e.g. rutting, extensive sheet soil erosion, formation of rills/gullies, etc.) is likely to occur. Vegetative debris will not be placed in or under fill embankments.

New road maintenance will include, but is not limited to, blading, ditching, culvert installation and cleanout, gravel surfacing where excessive rutting or erosion may occur and dust control, as necessary to ensure safe operating conditions. All vehicular traffic, personnel movement, construction/restoration operations will be confined to the approved area and to existing roadways and/or access routes.

Snow removal will be conducted on an as-needed basis to accommodate safe travel. Snow removal will occur as necessary throughout the year, as will necessary drainage ditch construction. Removed snow may be stored on permitted well pads to reduce hauling distances and/or at the aerial extent of approved disturbance boundaries to facilitate snow removal for the remainder of the season.

If a county road crossing or encroachment permit is needed, it will be obtained prior to construction.

There are no new roads to be constructed.

C. Location of Existing Wells:

A) Refer to Topo Map C.

D. Location of Existing and/or Proposed Facilities:

This pad will expand the existing pad for the NBU 184, which is a producing gas well according to Utah Division of Oil, Gas and Mining (UDOGM) records on June 2, 2011. Gathering (pipeline) infrastructure will be utilized to collect and transport gas and fluids from the wells which are owned and operated by Kerr McGee Oil and Gas Onshore LP (Kerr-McGee).

Should the well(s) prove productive, production facilities will be installed on the disturbed portion of each well pad. A berm will be constructed completely around production components that contain fluids (i.e. production tanks, produced liquids tanks, but typically excluding dehy's and/or separators). The berms will generally be constructed of compacted subsoil or corrugated metal, and will hold the capacity of the largest tank and have sufficient freeboard to accommodate a 25 year rainfall event, and be independent of the back cut. This includes pumping units. Aboveground structures constructed or installed onsite for 6 months or longer will be painted a flat, non-reflective, earth-tone color chosen at the onsite in coordination with the BLM (typically Shadow Gray). A production facility layout is provided as part of a project-specific APD, ROW or NOS submission.

GAS GATHERING

Please refer to Exhibit A and Topo D- Pad and Pipeline Detail.

The gas gathering pipeline material: Steel line pipe. Surface = Bare pipe. Buried = Coated with fusion bonded epoxy coating (or equivalent). The total gas gathering pipeline distance from the meter to the tie in point is $\pm 4,725'$ and the individual segments are broken up as follows:

The following segments are "onlease", no ROW needed.

- $\pm 535'$ (0.10 miles) – Section 30 T09S R22E (SE/4 SW/4) – On-lease UTU0463, BLM surface, New 8" buried gas gathering pipeline from the meter to the edge of the pad. Please refer to Topo D2 - Pad and Pipeline Detail.
- $\pm 75'$ (0.01 miles) – Section 30 T09S R22E (SE/4 SW/4) – On-lease UTU0463, BLM surface, New 8" buried gas gathering pipeline from the edge of the pad to the proposed cross country tie-in point (SE/4 SW/4). Please refer to Exhibit A, Line 16.
- $\pm 395'$ (0.07 miles) – Section 30 T09S R22E (SE/4 SW/4) – On-lease UTU0463, BLM surface, New 8" buried cross country gas gathering pipeline from the 30N proposed gas pipeline to the 30N/30L intersection (SE/4 SW/4). Please refer to Exhibit A, Line 15.
- $\pm 2,150'$ (0.4 miles) – Section 30 T09S R22E (SW/4 SW/4) – On-lease UTU0463, BLM surface, New 8" buried gas gathering pipeline from the proposed cross country gas pipeline to the edge of the 30L pad intersection (NW/4 SW/4). Please refer to Exhibit A, Line 14.

±1,570' (0.3 miles) – Section 30 T09S R22E (NW/4 SW/4) – On-lease UTU0463, BLM surface, New 10" buried gas gathering pipeline from the 30L intersection to the existing 16" buried pipeline (SE/4 NW/4). Please see Exhibit A, Line 13. This pipeline will be used concurrently with the 30L pad.

LIQUID GATHERING

Please refer to Exhibit B and Topo D- Pad and Pipeline Detail.

Kerr-McGee proposes to install liquid gathering lines in a southwesterly direction to tie into a proposed southeasterly flowing buried pipeline. The total of this proposed liquid gathering from the meter to the Section lease line (SE/4 SE/4) is ±9,655' and the individual segments are broken up as follows:

The following segments are "onlease", no ROW needed.

- ±535' (0.10 miles) – Section 30 T09S R22E (SE/4 SW/4) – On-lease UTU0463, BLM surface, New 6" buried liquid gathering pipeline from the separator to the edge of the pad. Please refer to Topo D2 - Pad and Pipeline Detail.
- ±75' (0.01 miles) – Section 30 T09S R22E (SE/4 SW/4) – On-lease UTU0463, BLM surface, New 6" buried liquid pipeline from the edge of the pad to the proposed cross country tie-in point (SE/4 SW/4). Please refer to Exhibit B, Line 19.
- ±395' (0.07 miles) – Section 30 T09S R22E (SE/4 SW/4) – On-lease UTU0463, BLM surface, New 6" buried cross country liquid pipeline from the 30N proposed liquid gathering pipeline to the 30N/30L intersection (SE/4 SW/4). Please refer to Exhibit B, Line 18.
- ±2,745' (0.52 miles) – Section 30 T09S R22E (SW/4 SW/4) – On-lease UTU0463, BLM surface, New 6" buried liquid pipeline from the proposed cross country liquid gathering line to the proposed liquid transfer line segment (NW/4 SW/4). Please refer to Exhibit B, Lines 16 and 17. This pipeline will be used concurrently with the 30L pad.
- ±1,010' (0.19 miles) – Section 30 T09S R22E (SE/4 NW/4) – Lease UTU0463, BLM surface, Two (2) new 6" buried liquid gathering pipelines from the proposed 30G intersection to the proposed 30L intersection (SE/4 NW/4). Please refer to Exhibit B, Line 2. This pipeline will be used concurrently with the 30H, 30C, 30B, 30F, 30G, 30A, and 30L pads. Two (2) lines for a total of 2,020'.
- ±495' (0.09 miles) – Section 30 T09S R22E (SE/4 NW/4) – Lease UTU0463, BLM surface, Two (2) new 6" buried liquid gathering pipelines from the proposed Transfer line to the tie-in point at the proposed 30G/30F intersection (SW/4 NE/4). Please refer Exhibit B, Line 13. This pipeline will be used concurrently with the 30H, 30C, 30B, 30F, 30G, 30A, and 30L pads. Two (2) Lines for a total of 990'.
- ±2,895' (0.55 miles) – Section 30 T09S R22E (SW/4 NE/4) – Lease UTU0463, BLM surface, New 6" buried liquid gathering pipeline from the proposed 30G/30F intersection going southeast to the edge of the lease boundary of SE/4 SE/4. Please refer to Exhibit B, Line 15. The remaining liquid pipeline segment will travel to the existing tank battery on State surface. Kerr-McGee will apply for the appropriate State easements under separate cover. This pipeline will be used concurrently with the 30H, 30C, 30B, 30F, 30G, 30A, and 30L pads.

Kerr-McGee, additionally will install a liquid gathering line in a southwesterly direction to tie-into a proposed northwesterly flowing buried pipeline. The total of this proposed liquid gathering from the meter to the tie in point is ±6,320' and the individual segments are broken up as follows:

The following segments are "onlease", no ROW needed.

- ±535' (0.10 miles) – Section 30 T09S R22E (SE/4 SW/4) – On-lease UTU0463, BLM surface, New 6" buried liquid gathering pipeline from the separator to the edge of the pad. Please refer to Topo D2 - Pad and Pipeline Detail.
- ±75' (0.01 miles) – Section 30 T09S R22E (SE/4 SW/4) – On-lease UTU0463, BLM surface, New 6" buried liquid pipeline from the edge of the pad to the proposed cross country tie-in point (SE/4 SW/4). Please refer to Exhibit B, Line 19.
- ±395' (0.07 miles) – Section 30 T09S R22E (SE/4 SW/4) – On-lease UTU0463, BLM surface, New 6" buried cross country liquid pipeline from the 30N proposed liquid pipeline to the 30N/30L intersection (SE/4 SW/4). Please refer to Exhibit B, Line 18.

- ±2,745' (0.52 miles) – Section 30 T09S R22E (SW/4 SW/4) – On-lease UTU0463, BLM surface, New 6" buried liquid pipeline from the proposed cross country liquid gathering line to the proposed liquid transfer line segment (NW/4 SW/4). Please refer to Exhibit B, Lines 16 and 17. This pipeline will be used concurrently with the 30L pad.
- ±1,285' (0.24 miles) – Section 30 T09S R22E (NW/4 SW/4) – Lease UTU0463, BLM surface, Two (2) new 6" buried liquid gathering pipelines from the proposed 30L Intersection to the West Line of Section 30 where it will tie-into an existing liquid gathering pipeline on State surface. Please refer to Exhibit B, Line 1. Two (2) lines for a total of 2,570'. This pipeline will be used concurrently with the 30H, 30C, 30B, 30F, 30G, 30A, and 30L pads.

Pipeline Gathering Construction

Gathering (pipeline) infrastructure will be utilized to collect and transport gas and fluids from the wells which are owned and operated by Kerr-McGee. Gas gathering pipeline(s), gas lift, or liquids pipelines may be constructed to lie on the surface or be buried. Where the pipeline is adjacent to the road or well pad, the road and/or well pad will be utilized for construction activities and staging. The area of disturbance during construction from the edge of road or well pad will typically be 30' in width. Where pipelines run cross country, the width of disturbance will typically be 45' for buried lines and 30' for surface lines. In addition, Kerr-McGee requests for a permanent 30' disturbance width that will be maintained for the portion adjacent to the road. The need for the 30' permanent disturbance width is for maintenance and repairs. Cross country permanent disturbance width also are required to be 30'.

Above-ground installation will generally not require clearing of vegetation or blading of the surface, except where safety considerations necessitate earthwork. In some surface pipeline installation instances pipe cannot be constructed where it will lay. In these cases where an above-ground pipeline is constructed parallel and adjacent to a road, it will be welded/fused on the road and then lifted from the road to the pipeline route. In other cases where a pipeline route is not parallel and adjacent to a road (cross-country between sites), it will be welded/fused in place at a well pad, access road, or designated work area and pulled between connection locations with a suitable piece of equipment.

Buried pipelines will generally be installed parallel and adjacent to existing and/or newly constructed roads and within the permitted disturbance corridor. Buried pipelines may vary from 2 inches (typically fuel gas lines) to 24 inches (typically transportation lines) in diameter, but 6 to 16 inches is typical for a buried gas line. The diameter of liquids pipelines may vary from 2 inches to 12 inches, but 6 inches is the typical diameter. Gas lift lines may vary from 2 to 12 inches in diameter, but 6-inch diameter pipes are generally used for gas lift. If all three lines are present (gas gathering, gas lift, and fluids), they will share a common trench where possible.

Typically, to install a buried pipeline, topsoil will be removed, windrowed and placed on the non-working side of the route for later reclamation. Because working room is limited, the spoil may be spread out across the working side and construction will take place on the spoil. The working side of the corridor will be used for pipe stringing, bending, welding and equipment travel. Small areas on the working side displaying ruts or uneven ground will be groomed to facilitate the safe passage of equipment. After the pipelines are installed, spoil will be placed back into the trench, and the topsoil will be redistributed over the disturbed corridor prior to final reclamation. Typical depth of the trench will be 6 feet, but depths may vary according to site-specific conditions (presence of bedrock, etc.). The proposed trench width for the pipeline would range from 18-48 inches.

The pipeline will be welded along the proposed route and lowered into place. Trenching equipment will cut through the soil or into the bedrock and create good backfill, eliminating the need to remove large rocks. The proposed buried pipeline will be visually and radiographically inspected and the entire pipeline will be pneumatically or hydrostatically tested before being placed into service. Routine vehicle traffic will be prevented from using pipeline routes as travel ways by posting signs at the route's intersection with an access road.

The liquid gathering lines will be made of polyethylene or a composite polyethylene/steel or polyethylene/fiberglass that is not subject to internal or external pipe corrosion. The content of the produced fluids to be transferred by the liquid gathering system will be approximately 92% produced water and 8% condensate. Trunk line valve connections for the water gathering system will be below ground but accessible from the surface in order to prevent freezing during winter time.

If pipelines or roads encounter a drainage that could be subject to flooding or surface water during extreme precipitation events, Kerr-McGee will apply all applicable Army Corps mandates as well as the BLM's Hydraulic Considerations for Pipeline Crossings of Stream Channels (BLM Technical Note 423, April 2007). In addition, all stream and drainage crossings will be evaluated to determine the need for stream alteration permits from the State of Utah Division of Water Rights and if necessary, required permits will be secured. Similarly, where a road or pipeline crossing exists the pipe will be butt welded and buried to a depth between 24 and 48 inches or more. Dirt roads will be cut and restored to a condition equivalent to the existing condition. All Uintah County road encroachment and crossing permits, where applicable, will be obtained prior to crossing construction. In no case will pressure testing of pipelines result in discharge of liquids to the surface. Please see site specific PODs and/or mapping materials for location of related facilities such as cathodic protection wells or pumping stations. Pipeline signs will be installed along the route to indicate the pipeline proximity, ownership, and to provide emergency contact phone numbers. Above ground valves, lateral T's, and/or cathodic protection wells will be installed at various locations for production integrity and safety purposes.

Upon completion of the proposed buried pipeline, the entire area of disturbance will be reclaimed to the standards proposed in the Green River District Reclamation Guidelines. Please refer to section J for more details regarding final reclamation.

When no longer deemed necessary by the operator, Kerr-McGee or it's successor will consult with the BLM, Vernal Field Office before terminating of the use of the pipeline(s).

The Anadarko Completions Transportation System (ACTS) information:

Please refer to Exhibit C for ACTs Lines

Upon completion of the wells on this pad, Kerr-McGee is also requesting to utilize the pit on this the proposed location as an Anadarko Completion Transport System (ACTS) staging pit which will be utilized for other completion operations in the area. The ACTS process will reduce the amount of truck traffic on a field-wide basis, also reducing vehicle emissions and fugitive dust generation.

Kerr-McGee will use ACTS to optimize the completion processes for multiple pads across the project area which may include up to a section of development. ACTS will facilitate management of frac fluids by utilizing existing reserve pits and temporary, surface-laid aluminum liquids transfer lines between frac locations. The pit will be refurbished as follows: mix and pile up drill cuttings with dry dirt, bury the original liner in the pit, walk bottom of pit with cat. Kerr-McGee will reline the pit with a 30 mil liner and double felt padding. The refurbished pit will be the same size or smaller as specified in the originally approved ROW/APD. The pit refurb will be done in a normal procedure and there will be no modification to the pit. Hog fence panels (5' X 16') will be built and painted shadow gray and will be put up on the work side of the pit. Polypropylene netting will be installed over all pits.

The collected hydrocarbons will be treated and sold at approved sales facilities. A loading rack with drip containment will be also be installed where water trucks would unload and load to prevent damage caused from pulling hoses in and out of the pit .

ACTS will require temporarily laying multiple 6" aluminum pipe water transfer lines on the surface between either existing or refurbished reserve pits. Please see the attached ACTS exhibit C for placement of the proposed temporary lines. The temporary aluminum transfer lines will be utilized to transport frac fluid being injected and/or recovered during the completion process and will be laid adjacent to existing access roads or pipeline corridors. Upon completion of the frac operation, the liquids transfer lines will be flushed with fresh water and purged with compressed air. The contents of the transfer lines will be flushed into a water truck for delivery to another ACTS location or a reserve pit.

The volume of frac fluid transported through a water transfer line will vary, but volume is projected to be approximately 1.75 bbls per 50-foot joint. Although the maximum working pressure is 125 psig, the liquids transfer lines will be operated at a pressure of approximately 30 to 40 psig. Kerr-McGee requests to keep the netted pit open for one year from first production. During this time the surrounding well location completion fluids may be recycled in this pit and utilized for other frac jobs in the area. After one year Kerr-McGee will backfill the pit and reclaim. Kerr-McGee understands that due to the temporary nature of this system BLM considers this a casual use situation; therefore, no permanent ROW or temporary use plan will need to be issued by the BLM.

Permit # 49-2307	JD Field Services	Green River- Section 15, T2N, R22E
Permit # 49-2321	R.N. Industries	White River- Section 2, T10S, R24E
Permit # 49-2319	R.N. Industries	White River- Various Sources
Permit # 49-2320	R.N. Industries	Green River- Section 33, T8S, R23E

Water will be hauled to location over the roads marked on Maps A and B.

No water well is to be drilled on this lease.

F. Construction Materials:

Construction operations will typically be completed with native materials found on location. Construction materials that must be imported to the site (mineral material aggregate, soils or materials suitable for fill/surfacing) will be obtained from a nearby permitted source (described in site-specific documents). No construction materials will be removed from federal lands without prior approval from the BLM. A source location other than an on-location construction site will be designated either via a map or narrative within the project specific materials provided to the BLM.

G. Methods for Handling Waste:

All wastes subject to regulation will be handled in compliance with applicable laws to minimize the potential for leaks or spills to the environment. Kerr-McGee also maintains a Spill Control and Countermeasure Plan, which includes notification requirements, including the BLM, for all reportable spills of oil, produced liquids, and hazardous materials.

Any accidental release, such as a leak or spill in excess of the reportable quantity, as established by 40 CFR Part 117.3, will be reported as per the requirements of CERCLA, Section 102 B. If a release involves petroleum hydrocarbons or produced liquids, Kerr-McGee will comply with the notification requirements of NTL-3A. Drill cuttings and/or drilling fluids will be contained in the reserve/frac pit. Cuttings will be buried in pit(s) upon closure. Unless specifically approved by the BLM, no oil or other oil-based drilling additives, chromium/metals-based, or saline muds will be used during drilling. Only fresh water (as specified above), biodegradable polymer soap, bentonite clay, and/or non-toxic additives will be used in the mud system.

Pits will be constructed to minimize the accumulation of surface precipitation runoff into the pit (via appropriate placement of subsoil/topsoil storage areas and/or construction of berms, ditches, etc). Should unexpected liquid petroleum hydrocarbons (crude oil or condensate) be encountered during drilling, completions or well testing, liquid petroleum hydrocarbons will either be contained in test tanks on the well site or evacuated by vacuum trucks and transported to an approved disposal/sales facility. Should petroleum hydrocarbons unexpectedly be released into a pit, they will be removed as soon as practical but in no case will they remain longer than 72 hours unless an alternate is approved by the BLM. Should timely removal not be feasible, the pit will be netted as soon as practical. Similarly, hydrocarbon removal will take place prior to the closure of the pit, unless authorization is provided for disposal via alternate pit closure methods (e.g. solidification).

The reserve and/or fracture stimulation pit will be lined with an impermeable liner. The liner will be a synthetic material 30 mil or thicker. The bottom and side walls of the pit will be void of any sharp rocks that could puncture the liner. The liner will be installed over smooth fill subgrade that is free of pockets, loose rocks, or other materials (i.e. sand, sifted dirt, bentonite, straw, etc.) that could damage the liner. After evaporation and when dry, the reserve pit liners will be cut off, ripped and/or folded back (as safety considerations allow) as near to the mud surface as possible and buried on location or hauled to a landfill prior to backfilling the pit with a minimum of five feet of soil material.

Where necessary and if conditions (freeboard, etc.) allow, produced liquids from newly completed wells may be temporarily disposed of into pits for a period not to exceed 90 days as per Onshore Order Number 7 (OSO 7). Subsequently, permanent approved produced water disposal methods will be employed in accordance with OSO 7 and/or as described in a Water Management Plan (WMP). Otherwise, fluids disposal locations and associated haul routes, for ROW consideration, are typically depicted on Topo A of individual projects. Revisions to the water source or method of transportation will be subject to written approval from the BLM.

Any additional pits necessary for subsequent operations, such as temporary flare or workover pits, will be contained within the originally approved well pad and disturbance boundaries. Such temporary pits will be backfilled and reclaimed within 180 days of completion of work at a well location.

Pits containing drilling cuttings, mud, and/or completions fluids will be allowed to dry. Any free fluids remaining after six (6) months from reaching total depth, date of completion, and/or determination of inactivity will be removed (as weather conditions allow) to an approved site and the pit reclaimed. Additional drying methods may include fly-ash solidification or sprinkler evaporation. Installation and operation of any sprinklers, pumps, and equipment will ensure that water spray or mist does not drift.

No garbage or non-exempt substances as defined by Resource Conservation and Recovery Act (RCRA) subtitle C will be placed in the reserve pit. All refuse (trash and other solid waste including cans, paper, cable, etc.) generated during construction, drilling, completion, and well testing activities will be contained in an enclosed receptacle, removed from the drill locations promptly, and transported to an approved disposal facility. Immediately after removal of the drilling rig, all debris and other waste materials not contained within trash receptacles will be collected and removed from the well location.

For the protection of livestock and wildlife, all open pits (excluding flare pits) will be fenced to prevent wildlife or livestock entry. Total height of pit fencing will be at least 42 inches and corner posts will be cemented and/or braced in such a manner as to keep the fence tight at all times. Standard steel, wood, or pipe posts shall be used between the corner braces. Maximum distance between any 2 fence posts shall be no greater than 16 feet. Siphons, catchments, and absorbent pads will be installed to keep hydrocarbons produced by the drilling rig or other equipment on location from entering the reserve pit. Hydrocarbons, contaminated pads, and/or soils will be disposed of in accordance with state and federal requirements.

Portable, self-contained chemical toilets and/or sewage processing facilities will be provided for human waste disposal. Upon completion of operations, or as required, the toilet holding tanks will be pumped and the contents disposed of in an approved sewage disposal facility. All applicable regulations pertaining to disposal of human and solid waste will be observed.

Materials Management

Hazardous materials above reportable quantities will not be produced by drilling or completing proposed wells or constructing the pipelines/facilities. The term "hazardous materials" as used here means: (1) any substance, pollutant, or containment listed as hazardous under the Comprehensive Environmental Response, Compensation, and Liability Act (CERCLA) of 1980, as amended 42 U.S.C. 9601 et seq., and the regulations issued under CERCLA; and (2) any hazardous waste as defined in RCRA of 1976, as amended. In addition, no extremely hazardous substance, as defined in 40 CFR 355, in threshold planning quantities, would be used, produced, stored, transported, or disposed of while producing any well.

Hazardous materials may be contained in some grease or lubricants, solvents, acids, paint, and herbicides, among others as defined above. Kerr-McGee maintains a file, per 29 CFR 1910.1200 (g), containing current Material Safety Data Sheets (MSDS) for all chemicals, compounds, and/or substances that are used during the course of construction, drilling, completion, and production operations for this project. The transport, use, storage and handling of hazardous materials will follow procedures specified by federal and state regulations. Transportation of hazardous materials to the well location is regulated by the Department of Transportation (DOT) under 49 CFR, Parts 171-180. DOT regulations pertain to the packing, container handling, labeling, vehicle placarding, and other safety aspects.

Potentially hazardous materials used in the development or operation of wells will be kept in limited quantities on well sites and at the production facilities for short periods of time. Chemicals meeting the criteria for being an acutely hazardous material/substance, or meet the quantities criteria per BLM Instruction Memorandum No. 93-344, will not be used.

Chemicals subject to reporting under Title III of the Superfund Amendments and Reauthorization Act (SARA) in quantities of 10,000 pounds or more may be produced and/or stored at production facilities and may be kept in limited quantities on drilling sites and well locations for short periods of time during drilling or completion activities.

Fluids disposal and pipeline/haul routes are depicted on Topo Map A.

Any produced water separated from recoverable condensate from the proposed well will be contained in a water tank and will then be transported by pipeline and/or truck to one of the pre-approved disposal sites:

RNI in Sec. 5 T9S R22E
NBU #159 in Sec. 35 T9S R21E
Ace Oilfield in Sec. 2 T6S R20E
MC&MC in Sec. 12 T6S R19E
Pipeline Facility in Sec. 36 T9S R20E
Goat Pasture Evaporation Pond in SW/4 Sec. 16 T10S R22E
Bonanza Evaporation Pond in Sec. 2 T10S R23E

Or to one of the following Kerr-McGee active Salt Water Disposal (SWD) wells:

NBU 159 SWD in Sec. 35 T9S R21E
CIGE 112D SWD in Sec. 19 T9S R21E
CIGE 114 SWD in Sec. 34 T9S R21E
NBU 921-34K SWD in Sec. 34 T9S R21E
NBU 921-33F SWD in Sec. 34 T9S R21E

H. Ancillary Facilities:

No additional ancillary facilities are planned for this location.

I. Well Site Layout:

The location, orientation and aerial extent of each drill pad; reserve/completion/flare pit; access road ingress/egress points, drilling rig, dikes/ditches, existing wells/infrastructure; proposed cuts and fills; and topsoil and spoil material stockpile locations are depicted on the exhibits for each project, where applicable. Site-specific conditions may require slight deviation in actual equipment and facility layout; however, the area of disturbance, as described in the survey, will not be exceeded.

For the protection of livestock and wildlife, all open pits and cellars will be fenced to prevent wildlife or livestock entry. Total height of pit fencing will be at least 42 inches and corner posts will be cemented and/or braced in such a manner as to keep the fence tight at all times. Standard steel, wood, or pipe posts shall be used between the corner braces. Maximum distance between any 2 fence posts shall be no greater than 16 feet.

Each well will utilize either a centralized tank battery, centralized fluids management system, or have tanks installed on its pad. Production tanks will be constructed, maintained, and operated to prevent unauthorized surface or subsurface discharges of liquids and to prevent livestock or wildlife entry. The tanks are not to be used for disposal of liquids from additional sources without prior approval of BLM.

Where produced liquids tanks are utilized, the tanks will be constructed, maintained, and operated to prevent unauthorized surface or subsurface discharges of liquids. The tanks will be fenced or capped to prevent livestock or wildlife entry. The tanks will be kept reasonably free from surface accumulations of liquid hydrocarbons. The tanks are not to be used for disposal of liquids from additional sources without the prior approval of the BLM.

J. Plans for Surface Reclamation:

The surface reclamation will be undertaken in two phases: interim and final. Interim reclamation is conducted following well completion and extends through the period of production. Interim reclamation is for the area of the well pad that is not required for production activities. Final reclamation is conducted following well plugging/conversion and/or facility abandonment processes.

Reclamation activities in both phases may include but is not limited to the re-contouring or re-configuration of topographic surfaces, restoration of drainage systems, segregation of spoils materials, minimizing surface disturbance, re-evaluating backfill requirements, pit closure, topsoil redistribution, soil treatments, seeding and weed control.

Interim Reclamation

Interim reclamation may include pit evaporation, fluid removal, pit solidification, re-contouring, ripping, spreading top soil, seeding, and/or weed control. Interim reclamation will be performed in accordance with OSO 1, or written notification will be provided to the BLM for approval. Where feasible, drilling locations, reserve pits, or access routes not utilized for production operations will be re-contoured to a natural appearance.

Interim re-contouring involves bringing all construction material from cuts and fills back onto the well pad and site and reestablishing the natural contours where desirable and practical. Fill and stockpiled spoils no longer necessary to the operation will be spread on the cut slopes and covered with stockpiled topsoil. All stockpiled top soils will be used for interim reclamation where practical to maintain soil viability. Where possible, the land surface will be left "rough" after re-contouring to ensure that the maximum surface area will be available to support the reestablishment of vegetative cover.

A reserve pit, upon being allowed to dry, will be backfilled and compacted with cover materials that are void of any topsoil, vegetation, large stones, rocks or foreign objects. Soils that are moisture laden, saturated, or partially/completely frozen will not be used for backfill or cover. The pit area will be mounded to allow for settling and to promote positive surface drainage away from the pit. Disposal of pit fluids and linings is discussed in Section G.

Final Reclamation

Final reclamation will be performed for unproductive wells and after the end of the life of a productive well. As soon as practical after the conclusion of drilling and testing operations, unproductive drill holes will be plugged and abandoned (P&A). Site and road reclamation will commence following plugging. In no case will reclamation at non-producing locations be initiated later than six (6) months from the date a well is plugged. A joint inspection of the disturbed area to be reclaimed may be requested by Kerr-McGee. The primary purpose of this inspection will be to review the existing conditions, or agree upon a revised final reclamation and abandonment plan. The BLM will be notified prior to commencement of reclamation operations. A Notice of Intent to Abandon will be filed for final recommendations regarding surface reclamation.

After plugging, all wellhead equipment that is no longer needed will be removed, and the well site will be reclaimed. Final contouring will blend with and follow as closely as practical the natural terrain and contours of the original site and surrounding areas. After re-contouring the site to the approximate contour that existed prior to pad construction, final grading will be conducted over the entire surface of the well site and access road. The area will be ripped to a depth of 18 to 24" on 18 to 24" centers, where practical. The surface soil material will be pitted with small depressions to form longitudinal depressions 12 to 18" deep, where practical. The entire area will be uniformly covered with the depressions constructed perpendicular to the natural flow of water.

Reclamation of roads will be performed at the discretion of the BLM. All unnecessary surface equipment and structures (e.g. cattle guards) and water control structures (e.g. culverts, drainage pipes) not needed to facilitate successful reclamation will be removed during final reclamation. Roads that will be reclaimed will be ripped to a depth of 18 inches where practical, re-contoured to approximate the original contour of the ground and seeded in accordance with the seeding specifications of the BLM.

Upon successfully completing reclamation of a P&A location, a Final Abandonment Notice will be submitted to the BLM.

Measures Common to Interim and Final Reclamation

Soil preparation will be conducted using a disk for areas in need of more soil preparation following site preparation. This will provide primary soil tillage to a depth no greater than 6 inches. Prior to reseeding, compacted areas will be scarified by ripping or chiseling to loosen compacted soils, promote water infiltration, and improve soil aeration and root penetration.

Seeding will occur year-round as conditions allow and will typically be accomplished through the use of a no-till rangeland style seed drill with a "picker box" in order to seed "fluffy" seed. Where drill seeding is not the preferred method, seed will be broadcast and then raked into the ground at double the rate of drill seeding. Seed mixes appropriate to the native plant community as determined and specified for each project location based on the site specific soils will be used for re-vegetation. The seed mixes will be selected from a list provided by or approved by the BLM, or a specific seed mix will be proposed by Kerr-McGee to the BLM and used after its approval. The selected specific seed mix for each well location and road segment will be utilized while performing interim and final reclamation for each project. All seed will be certified and tags will be maintained by Kerr-McGee. Every effort will be made to obtain "cheat grass free seed".

Seed Mix to be used for Well Site, Access Road, and Pipeline (as applicable):

Shadescale Mix	e Live Seed lbs/acre
Indian Ricegrass (Nezpar)	3
Sandberg bluegrass	0.75
Bottlebrush squirreltail	1
Great Basin Wildrye	0.5
Crested wheatgrass (Ephraim)	1.5
Winterfat	0.25
Shadescale	1.5
Four-wing saltbush	0.75
Forage Kochia	0.25
Total	9.5

Additional soil amendments and/or stabilization may be required on sites with poor soils and/or excessive erosion potential. Where severe erosion can become a problem and/or the use of machinery is not practical, seed will be hand broadcast and raked with twice the specified amount of seed. Slopes will be stabilized using materials specifically designed to prevent erosion on steep slopes and hold seed in place so vegetation can become permanently established. These materials will include, but are not limited to: erosion control blankets, hydro-mulch, and/or bonded fiber matrix at a rate to achieve a minimum of 80 percent soil coverage. Soil amendments such as "Sustain" (an organic fertilizer that will be applied at the rate 1,800 – 2,100 lbs/acre with seed) may also be dry broadcast or applied with hydro-seeding equipment.

Weed Control

All weed management will be done in accordance with the Vernal BLM Surface Disturbance Weed Policy. Noxious weeds will be controlled, as applicable, on project areas. Monitoring and management of noxious and/or invasive weeds of concern will be completed annually until the project is deemed successfully reclaimed by the surface management agency and/or owner according to the Anadarko Integrated Weed Management Plan. Noxious weed infestations will be mapped using a GPS unit and submitted to the BLM with information required in the Vernal BLM Surface Disturbance Weed Policy. If herbicide is to be applied it will be done according to an approved Pesticide Use Permit (PUP), inclusive of applicable locations. All pesticide applications will be recorded using a Pesticide Application Record (PAR) and will be submitted along with a Pesticide Use Report (PUR) annually prior to Dec. 31.

Monitoring

Monitoring of reclaimed project areas will be completed annually during the growing season and actions to ensure reclamation success will be taken as needed. During the first two growing seasons an ocular methodology will be used to determine the success of the reclamation activities. During the 3rd growing season a 200 point line intercept (quantitative) methodology will be used to obtain basal cover. The goal is to have the reclaimed area reach 30% basal cover when compared to the reference site. If after three growing seasons the area has not reached 30% basal cover, additional reclamation activities may be necessary. Monitoring will continue until the reclaimed area reaches 75% basal cover of desirable vegetation when compared to the reference site. (Green River District Reclamation Guidelines)

All monitoring reports will be submitted electronically to the Vernal BLM in the form of a geo-database no later than March 31, of the calendar year following the data collection.

K. Surface/Mineral Ownership:

United States of America
Bureau of Land Management
170 South 500 East
Vernal, UT 84078
(435)781-4400

L. Other Information:

Onsite Specifics:

- A 404 Stream Alteration Permit will be obtained to cross the Sand Wash in the SE/4 of the section - See Exhibit A or B.
- Facilities: Will be painted Shadow Grey
- Existing surface gas gathering pipeline will be removed from location if no longer in service

Cultural and Paleontological Resources

All personnel are strictly prohibited from collecting artifacts, any paleontological specimens or fossils, and from disturbing any significant cultural resources in the area. If artifacts, fossils, or any culturally sensitive materials are exposed or identified in the area of construction, all construction operations that would affect the newly discovered resource will cease, and Kerr-McGee will provide immediate notification to the BLM.

Resource Reports:

A Class I literature survey was completed on February 11, 2011, by Montgomery Archaeological Consultants, Inc (MOAC). For additional details please refer to report MOAC 10-243b.

A paleontological reconnaissance survey was completed on December 31, 2010, by Intermountain Paleo-Consulting. For additional details please refer to report IPC #10-33.

Biological field survey was completed on January 27, 2011, by Grasslands Consulting, Inc (GCI). For additional details please refer to report GCI-403.

Biological field survey was completed for the Southeast Trunk Liquid Line on June 2, 2011, by Grasslands Consulting, Inc (GCI). For additional details please refer to report GCI-457.

M. Lessee's or Operators' Representative & Certification:

Laura Abrams
Regulatory Analyst II
Kerr-McGee Oil & Gas Onshore LP
PO Box 173779
Denver, CO 80217-3779
(720) 929-6356

Tommy Thompson
General Manager, Drilling
Kerr-McGee Oil & Gas Onshore LP
PO Box 173779
Denver, CO 80217-3779
(720) 929-6724

Certification: All lease and/or unit operations will be conducted in such a manner that full compliance is made with all applicable laws, regulations, Onshore Oil and Gas Orders, the approved Plan of Operations, and any applicable Notice to Lessees.

The Operator will be fully responsible for the actions of its subcontractors. A complete copy of the approved "Application for Permit to Drill" will be furnished to the field representative(s) to ensure compliance and shall be on location during all construction and drilling operations.

Kerr-McGee Oil & Gas Onshore LP is considered to be the operator of the subject well. Kerr-McGee Oil & Gas Onshore LP agrees to be responsible under terms and conditions of the lease for the operations conducted upon leased lands.

Bond coverage pursuant to 43 CFR 3104 for lease activities is being provided by Bureau of Land Management Nationwide Bond WYB000291.

I hereby certify that I, or persons under my supervision, have inspected the proposed drill site and access route, that I am familiar with the conditions that currently exist; that I have full knowledge of the State and Federal laws applicable to this operation; that the statements made in this plan are, to the best of my knowledge, true and correct; and the work associated with the operations proposed herein will be performed in conformity with this APD package and the terms and conditions under which it is approved. I also certify that I, or the company I represent, am responsible for operations conducted under this application. These statements are subject to the provisions of 18 U.S.C. 1001 for the filing of false statements.

Laura Abrams

June 2, 2011
Date



Kerr-McGee Oil & Gas Onshore LP
PO Box 173779
DENVER, CO 80217-3779

April 4, 2011

Ms. Diana Mason
Division of Oil, Gas and Mining
P.O. Box 145801
Salt Lake City, UT 84114-6100

Re: Directional Drilling R649-3-11
NBU 922-30J4CS
T9S-R22E
Section 30 SESW (Surf), NWSE (Bottom)
Surface: 547' FSL, 1754' FWL
Bottom Hole: 1384' FSL, 1673' FEL
Uintah County, Utah

Dear Ms. Mason:

Pursuant to the filing of Kerr-McGee Oil & Gas Onshore LP's (Kerr-McGee) Application for Permit to Drill regarding the above referenced well, we are hereby submitting this letter in accordance with Oil & Gas Conservation Rule R649-3-11 pertaining to Directional Drilling.

- Kerr-McGee's NBU 922-30J4CS is located within the Natural Buttes Unit area.
- Kerr-McGee is permitting this well as a directional well in order to minimize surface disturbance. Locating the well at the surface location and directionally drilling from this location, Kerr-McGee will be able to utilize the existing roads and pipelines in the area.
- Furthermore, Kerr-McGee certifies that it is the sole working interest owner within 460 feet of the entire directional well bore.

Therefore, based on the above stated information, Kerr-McGee Oil & Gas Onshore LP requests the permit be granted pursuant to R649-3-11.

Sincerely,

KERR-MCGEE OIL & GAS ONSHORE LP

A handwritten signature in blue ink that reads 'Joe Matney'.

Joe Matney
Sr. Staff Landman

United States Department of the Interior

BUREAU OF LAND MANAGEMENT

Utah State Office

P.O. Box 45155

Salt Lake City, Utah 84145-0155

IN REPLY REFER TO:

3160

(UT-922)

June 27, 2011

Memorandum

To: Assistant District Manager Minerals, Vernal District

From: Michael Coulthard, Petroleum Engineer

Subject: 2011 Plan of Development Natural Buttes Unit
Uintah County, Utah.

Pursuant to email between Diana Whitney, Division of Oil, Gas and Mining, and Mickey Coulthard, Utah State Office, Bureau of Land Management, the following wells are planned for calendar year 2011 within the Natural Buttes Unit, Uintah County, Utah.

API #	WELL NAME	LOCATION
-------	-----------	----------

(Proposed PZ WASATCH-MESA VERDE)

NBU 922-30M PAD

43-047-51691	NBU 922-30L4CS	Sec 30 T09S R22E 0576 FSL 0216 FWL
	BHL	Sec 30 T09S R22E 1380 FSL 0758 FWL

43-047-51692	NBU 922-30M1BS	Sec 30 T09S R22E 0566 FSL 0215 FWL
	BHL	Sec 30 T09S R22E 1055 FSL 0758 FWL

43-047-51693	NBU 922-30M1CS	Sec 30 T09S R22E 0556 FSL 0213 FWL
	BHL	Sec 30 T09S R22E 0730 FSL 0757 FWL

43-047-51694	NBU 922-30M4BS	Sec 30 T09S R22E 0536 FSL 0210 FWL
	BHL	Sec 30 T09S R22E 0405 FSL 0757 FWL

43-047-51695	NBU 922-30N4CS	Sec 30 T09S R22E 0546 FSL 0212 FWL
	BHL	Sec 30 T09S R22E 0252 FSL 1974 FWL

NBU 922-30G PAD

43-047-51696	NBU 922-30G3DS	Sec 30 T09S R22E 2550 FNL 2411 FEL
	BHL	Sec 30 T09S R22E 2517 FNL 1846 FEL

43-047-51697	NBU 922-30G4BS	Sec 30 T09S R22E 2544 FNL 2403 FEL
	BHL	Sec 30 T09S R22E 2199 FNL 1677 FEL

43-047-51698	NBU 922-30I2AS	Sec 30 T09S R22E 2557 FNL 2419 FEL
	BHL	Sec 30 T09S R22E 2527 FSL 0856 FEL

43-047-51699	NBU 922-30J1BS	Sec 30 T09S R22E 2563 FNL 2426 FEL
	BHL	Sec 30 T09S R22E 2360 FSL 1675 FEL

RECEIVED: Jul. 07, 2011

API #	WELL NAME	LOCATION
(Proposed PZ WASATCH-MESA VERDE)		
NBU 922-30G PAD		
43-047-51700	NBU 922-30G1CS	Sec 30 T09S R22E 2538 FNL 2395 FEL BHL Sec 30 T09S R22E 1873 FNL 1678 FEL
43-047-51701	NBU 922-30J4BS	Sec 30 T09S R22E 2569 FNL 2434 FEL BHL Sec 30 T09S R22E 1709 FSL 1674 FEL
NBU 922-30H PAD		
43-047-51702	NBU 922-30G1BS	Sec 30 T09S R22E 1583 FNL 1247 FEL BHL Sec 30 T09S R22E 1547 FNL 1679 FEL
43-047-51703	NBU 922-30H2AS	Sec 30 T09S R22E 1564 FNL 1224 FEL BHL Sec 30 T09S R22E 1583 FNL 0612 FEL
43-047-51704	NBU 922-30H3AS	Sec 30 T09S R22E 1571 FNL 1232 FEL BHL Sec 30 T09S R22E 2003 FNL 0685 FEL
43-047-51705	NBU 922-30H3DS	Sec 30 T09S R22E 1577 FNL 1240 FEL BHL Sec 30 T09S R22E 2369 FNL 0723 FEL
NBU 922-30L PAD		
43-047-51706	NBU 922-30E4BS	Sec 30 T09S R22E 2112 FSL 0826 FWL BHL Sec 30 T09S R22E 2194 FNL 0760 FWL
43-047-51707	NBU 922-30E4CS	Sec 30 T09S R22E 2101 FSL 0809 FWL BHL Sec 30 T09S R22E 2519 FNL 0760 FWL
43-047-51708	NBU 922-30K4BS	Sec 30 T09S R22E 2106 FSL 0817 FWL BHL Sec 30 T09S R22E 1872 FSL 1978 FWL
43-047-51709	NBU 922-30L1BS	Sec 30 T09S R22E 2090 FSL 0792 FWL BHL Sec 30 T09S R22E 2355 FSL 0759 FWL
43-047-51710	NBU 922-30L4BS	Sec 30 T09S R22E 2096 FSL 0800 FWL BHL Sec 30 T09S R22E 1705 FSL 0758 FWL
922-30N PAD		
43-047-51711	NBU 922-30N1BS	Sec 30 T09S R22E 0542 FSL 1734 FWL BHL Sec 30 T09S R22E 1222 FSL 1976 FWL
43-047-51712	NBU 922-30J4CS	Sec 30 T09S R22E 0547 FSL 1754 FWL BHL Sec 30 T09S R22E 1384 FSL 1673 FEL
43-047-51713	NBU 922-30K4CS	Sec 30 T09S R22E 0539 FSL 1724 FWL BHL Sec 30 T09S R22E 1547 FSL 1977 FWL
43-047-51714	NBU 922-30N4BS	Sec 30 T09S R22E 0544 FSL 1744 FWL BHL Sec 30 T09S R22E 0571 FSL 1974 FWL
43-047-51715	NBU 922-30O1BS	Sec 30 T09S R22E 0550 FSL 1763 FWL BHL Sec 30 T09S R22E 1058 FSL 1672 FEL

WORKSHEET APPLICATION FOR PERMIT TO DRILL

APD RECEIVED: 6/22/2011**API NO. ASSIGNED:** 43047517120000**WELL NAME:** NBU 922-30J4CS**OPERATOR:** KERR-MCGEE OIL & GAS ONSHORE, L.P. (N2995)**PHONE NUMBER:** 720 929-6356**CONTACT:** Laura Abrams**PROPOSED LOCATION:** SESW 30 090S 220E**Permit Tech Review:** **SURFACE:** 0547 FSL 1754 FWL**Engineering Review:** **BOTTOM:** 1384 FSL 1673 FEL**Geology Review:** **COUNTY:** UINTAH**LATITUDE:** 40.00137**LONGITUDE:** -109.48360**UTM SURF EASTINGS:** 629443.00**NORTHINGS:** 4428800.00**FIELD NAME:** NATURAL BUTTES**LEASE TYPE:** 1 - Federal**LEASE NUMBER:** UTU463**PROPOSED PRODUCING FORMATION(S):** WASATCH-MESA VERDE**SURFACE OWNER:** 1 - Federal**COALBED METHANE:** NO**RECEIVED AND/OR REVIEWED:**

- PLAT**
- Bond:** FEDERAL - WYB000291
- Potash**
- Oil Shale 190-5**
- Oil Shale 190-3**
- Oil Shale 190-13**
- Water Permit:** 43-8496
- RDCC Review:**
- Fee Surface Agreement**
- Intent to Commingle**

Commingling Approved**LOCATION AND SITING:**

- R649-2-3.**
- Unit:** NATURAL BUTTES
- R649-3-2. General**
- R649-3-3. Exception**
- Drilling Unit**
- Board Cause No:** Cause 173-14
- Effective Date:** 12/2/1999
- Siting:** Suspends General Siting
- R649-3-11. Directional Drill**

Comments: Presite Completed

Stipulations:

- 3 - Commingling - ddoucet
- 4 - Federal Approval - dmason
- 15 - Directional - dmason
- 17 - Oil Shale 190-5(b) - dmason



GARY R. HERBERT
Governor

GREGORY S. BELL
Lieutenant Governor

State of Utah

DEPARTMENT OF NATURAL RESOURCES

MICHAEL R. STYLER
Executive Director

Division of Oil, Gas and Mining

JOHN R. BAZA
Division Director

Permit To Drill

Well Name: NBU 922-30J4CS
API Well Number: 43047517120000
Lease Number: UTU463
Surface Owner: FEDERAL
Approval Date: 7/7/2011

Issued to:

KERR-MCGEE OIL & GAS ONSHORE, L.P., P.O. Box 173779, Denver, CO 80217

Authority:

Pursuant to Utah Code Ann. §40-6-1 et seq., and Utah Administrative Code R649-3-1 et seq., the Utah Division of Oil, Gas and Mining issues conditions of approval, and permit to drill the listed well. This permit is issued in accordance with the requirements of Cause 173-14. The expected producing formation or pool is the WASATCH-MESA VERDE Formation(s), completion into any other zones will require filing a Sundry Notice (Form 9). Completion and commingling of more than one pool will require approval in accordance with R649-3-22.

Duration:

This approval shall expire one year from the above date unless substantial and continuous operation is underway, or a request for extension is made prior to the expiration date

Commingle:

In accordance with Board Cause No. 173-14, commingling of the production from the Wasatch formation and the Mesaverde formation in this well is allowed.

General:

Compliance with the requirements of Utah Admin. R. 649-1 et seq., the Oil and Gas Conservation General Rules, and the applicable terms and provisions of the approved Application for permit to drill.

Conditions of Approval:

State approval of this well does not supercede the required federal approval, which must be obtained prior to drilling.

In accordance with Utah Admin. R.649-3-11, Directional Drilling, the operator shall submit a complete angular deviation and directional survey report to the Division within 30 days following completion of the well.

In accordance with the Order in Cause No. 190-5(b) dated October 28, 1982, the operator shall comply with the requirements of Rules R649-3-31 and R649-3-27 pertaining to Designated Oil Shale Areas. Additionally, the operators shall ensure that the surface and or production casing is properly cemented over the entire oil shale section as defined by Rule R649-3-31. The Operator shall report the actual depth the oil shale is encountered to the division.

Notification Requirements:

The operator is required to notify the Division of Oil, Gas and Mining of the following actions during drilling of this well:

- Within 24 hours following the spudding of the well – contact Carol Daniels at 801-538-5284 (please leave a voicemail message if not available)
OR
submit an electronic sundry notice (pre-registration required) via the Utah Oil & Gas website at <http://oilgas.ogm.utah.gov>

Reporting Requirements:

All reports, forms and submittals as required by the Utah Oil and Gas Conservation General Rules will be promptly filed with the Division of Oil, Gas and Mining, including but not limited to:

- Entity Action Form (Form 6) – due within 5 days of spudding the well
- Monthly Status Report (Form 9) – due by 5th day of the following calendar month
- Requests to Change Plans (Form 9) – due prior to implementation
- Written Notice of Emergency Changes (Form 9) – due within 5 days
- Notice of Operations Suspension or Resumption (Form 9) – due prior to implementation
- Report of Water Encountered (Form 7) – due within 30 days after completion
- Well Completion Report (Form 8) – due within 30 days after completion or plugging

Approved By:



For John Rogers
Associate Director, Oil & Gas

RECEIVED

UNITED STATES
DEPARTMENT OF THE INTERIOR
BUREAU OF LAND MANAGEMENT
JAN 01 2011

FORM APPROVED
OMB No. 1004-0136
Expires July 31, 2010

APPLICATION FOR PERMIT TO DRILL OR REENTER

BLM, Vernal Utah

5. Lease Serial No.
UTU463

6. If Indian, Allottee or Tribe Name

7. If Unit or CA Agreement, Name and No.
UTU63047A

8. Lease Name and Well No.
NBU 922-30J4CS

9. API Well No.
43-047-51712

10. Field and Pool, or Exploratory
NATURAL BUTTES

11. Sec., T., R., M., or Blk. and Survey or Area
Sec 30 T9S R22E Mer SLB

12. County or Parish
UINTAH COUNTY

13. State
UT

17. Spacing Unit dedicated to this well

20. BLM/BIA Bond No. on file
WYB000291

23. Estimated duration
60-90 DAYS

1a. Type of Work: DRILL REENTER

1b. Type of Well: Oil Well Gas Well Other Single Zone Multiple Zone

2. Name of Operator
KERR-MCGEE OIL&GAS ONSHORE, LP
Contact: LAURA ABRAMS
Laura.Abrams@anadarko.com

3a. Address
PO BOX 173779
DENVER, CO 80202-3779

3b. Phone No. (include area code)
Ph: 720-929-6356
Fx: 720-929-7356

4. Location of Well (Report location clearly and in accordance with any State requirements. *)
At surface SESW 547FSL 1754FWL 40.001252 N Lat, 109.484391 W Lon
At proposed prod. zone NWSE 1384FSL 1673FEL 40.003560 N Lat, 109.479258 W Lon

14. Distance in miles and direction from nearest town or post office*
APPROXIMATELY 42.9 MILES SOUTH OF VERNAL, UT

15. Distance from proposed location to nearest property or lease line, ft. (Also to nearest drig. unit line, if any)
1384

16. No. of Acres in Lease
551.00

18. Distance from proposed location to nearest well, drilling, completed, applied for, on this lease, ft.
888

19. Proposed Depth
9679 MD
9406 TVD

21. Elevations (Show whether DF, KB, RT, GL, etc.)
4926 GL

22. Approximate date work will start
12/01/2011

24. Attachments

The following, completed in accordance with the requirements of Onshore Oil and Gas Order No. 1, shall be attached to this form:

- Well plat certified by a registered surveyor.
- A Drilling Plan.
- A Surface Use Plan (if the location is on National Forest System Lands, the SUPO shall be filed with the appropriate Forest Service Office).
- Bond to cover the operations unless covered by an existing bond on file (see Item 20 above).
- Operator certification
- Such other site specific information and/or plans as may be required by the authorized officer.

25. Signature (Electronic Submission)
Name (Printed/Typed) LAURA ABRAMS Ph: 720-929-6356
Date 06/21/2011

Title REGULATORY ANALYST II

Approved by (Signature)
Name (Printed/Typed) Jerry Kenczka
Date JAN 23 2012

Title Assistant Field Manager
Office VERNAL FIELD OFFICE
Lands & Mineral Resources

Application approval does not warrant or certify the applicant holds legal or equitable title to those rights in the subject lease which would entitle the applicant to conduct operations thereon.
Conditions of approval, if any, are attached.

CONDITIONS OF APPROVAL ATTACHED

Title 18 U.S.C. Section 1001 and Title 43 U.S.C. Section 1212, make it a crime for any person knowingly and willfully to make to any department or agency of the United States any false, fictitious or fraudulent statements or representations as to any matter within its jurisdiction.

Additional Operator Remarks (see next page)

Electronic Submission #111141 verified by the BLM Well Information System
For KERR-MCGEE OIL&GAS ONSHORE, LP, sent to the Vernal

RECEIVED

JAN 27 2012

DIV. OF OIL, GAS & MINING

NOTICE OF APPROVAL

** OPERATOR-SUBMITTED ** OPERATOR-SUBMITTED ** OPERATOR-SUBMITTED **

UDOGM

11SXS0502A9

NOS-03/25/2011



UNITED STATES DEPARTMENT OF THE INTERIOR
BUREAU OF LAND MANAGEMENT
VERNAL FIELD OFFICE

170 South 500 East

VERNAL, UT 84078

(435) 781-4400



CONDITIONS OF APPROVAL FOR APPLICATION FOR PERMIT TO DRILL

Company: Kerr-McGee Oil & Gas Onshore, LP Location: SESW, Sec. 30, T9S, R22E
Well No: NBU 922-30J4CS Lease No: UTU-463
API No: 43-047-51712 Agreement: Natural Buttes Unit

OFFICE NUMBER: (435) 781-4400

OFFICE FAX NUMBER: (435) 781-3420

**A COPY OF THESE CONDITIONS SHALL BE FURNISHED TO YOUR
FIELD REPRESENTATIVE TO INSURE COMPLIANCE**

All lease and/or unit operations are to be conducted in such a manner that full compliance is made with the applicable laws, regulations (43 CFR Part 3160), and this approved Application for Permit to Drill including Surface and Downhole Conditions of Approval. The operator is considered fully responsible for the actions of his subcontractors. A copy of the approved APD must be on location during construction, drilling, and completion operations. **This permit is approved for a two (2) year period, or until lease expiration, whichever occurs first. An additional extension, up to two (2) years, may be applied for by sundry notice prior to expiration.**

NOTIFICATION REQUIREMENTS

Location Construction (Notify Environmental Scientist)	- Forty-Eight (48) hours prior to construction of location and access roads.
Location Completion (Notify Environmental Scientist)	- Prior to moving on the drilling rig.
Spud Notice (Notify Petroleum Engineer)	- Twenty-Four (24) hours prior to spudding the well.
Casing String & Cementing (Notify Supv. Petroleum Tech.)	- Twenty-Four (24) hours prior to running casing and cementing all casing strings to: blm ut vn opreport@blm.gov .
BOP & Related Equipment Tests (Notify Supv. Petroleum Tech.)	- Twenty-Four (24) hours prior to initiating pressure tests.
First Production Notice (Notify Petroleum Engineer)	- Within Five (5) business days after new well begins or production resumes after well has been off production for more than ninety (90) days.

**SURFACE USE PROGRAM
CONDITIONS OF APPROVAL (COAs)**

- All new and replacement internal combustion gas field engines of less than or equal to 300 design-rated horsepower must not emit more than 2 gms of NO_x per horsepower-hour. This requirement does not apply to gas field engines of less than or equal to 40 design-rated horsepower.
- All and replacement internal combustion gas field engines of greater than 300 design rated horsepower must not emit more than 1.0 gms of NO_x per horsepower-hour.
- If there is an active Gilsonite mining operation within 2 miles of the well location, operator shall notify the Gilsonite operator at least 48 hours prior to any blasting during construction.
- If paleontological materials are uncovered during construction, the operator is to immediately stop work and contact the Authorized Officer (AO). A determination will be made by the AO as to what mitigation may be necessary for the discovered paleontologic material before construction can continue.
- Kerr McGee will adhere to all applicant committed conservation measures and conservation recommendations that are stated in the USFWS's "Final Biological Opinion for the Anadarko Petroleum Corporation Natural Buttes Unit and Bonanza Area Natural Gas Development Project.
- The operator will follow the Green River District Reclamation Guidelines for Reclamation.

Mitigation for Invasive Weeds

- All vehicles and equipment will be cleaned either through power-washing, or other approved method, if the vehicles or equipment were previously operated outside the Uinta Basin, to prevent weed seed introduction.
- All disturbance areas will be monitored for noxious weeds annually, for a minimum of three growing seasons following completion of project or until desirable vegetation is established
- Noxious and invasive weeds will be controlled throughout the area of project disturbance.
- Noxious weeds will be inventoried and reported to BLM in the annual reclamation report. Where an integrated pest management program is applicable, coordination has been undertaken with the state and local management program (if existing). A copy of the pest management plan will be submitted for each project.
- A pesticide use permit (PUP) will be obtained for the project, if applicable.

Mitigation for Paleontology

- A permitted paleontologist is to be present for monitor purposes during all surface disturbing actives: examples include the following building of the well pad, access road, and pipelines

Mitigation Measures for Colorado River Fish Species:

- The best method to avoid entrapment is to pump from an off-channel location – one that does not connect to the river during high spring flows. An infiltration gallery constructed in a BLM and Service approved location is best.

- If the pump head is located in the river channel where larval fish are known to occur, the following measures apply:
 - a. do not situate the pump in a low-flow or no-flow area as these habitats tend to concentrate larval fishes;
 - b. limit the amount of pumping, to the greatest extent possible, during that period of the year when larval fish may be present (see above); and
 - c. limit the amount of pumping, to the greatest extent possible, during the pre-dawn hours as larval drift studies indicate that this is a period of greatest daily activity.
- Screen all pump intakes with 3/32" mesh material.
- Report any fish impinged on the intake screen to the Service (801.975.3330) and the Utah Division of Wildlife Resources:
 - Northeastern Region
 - 152 East 100 North, Vernal, UT 84078
 - Phone: (435) 781-9453

Mitigation for Migratory birds.

- Construction and drilling is not allowed from January 1 – August 31 to minimize impacts during Golden Eagle and Red-tailed hawk nesting
- If it is anticipated that construction or drilling will occur during the given timing restriction, a BLM or qualified biologist shall be notified so surveys can be conducted. Depending upon the results of the surveys, permission to proceed may or may not be granted by the BLM Authorized Officer.

**DOWNHOLE PROGRAM
CONDITIONS OF APPROVAL (COAs)**

SITE SPECIFIC DOWNHOLE COAs:

- Gamma ray Log shall be run from Total Depth to Surface.

Variances Granted: Air Drilling

- Properly lubricated and maintained rotating head. Variance granted to use a properly maintained and lubricated diverter bowl in place of a rotating head.
- Blooie line discharge 100' from the well bore. Variance granted for blooie line discharge to be 45' from the well bore.
- Compressors located in the opposite direction from the blooie line a minimum of 100' from the well bore. Variance granted for truck/trailer mounted air compressors located 40' from the well bore.
- In lieu of mud products on location, Kerr McGee will fill the reserve pit with water for the kill medium and will utilize a skid pump near the reserve pit to supply the water to the well bore if necessary.
- Automatic igniter. Variance granted for igniter due to there being no productive formations encountered while air drilling.
- FIT test. Variance granted due to well known geology and problems that can occur with the FIT test.

All provisions outlined in Onshore Oil & Gas Order #2 Drilling Operations shall be strictly adhered to. The following items are emphasized:

DRILLING/COMPLETION/PRODUCING OPERATING STANDARDS

- The spud date and time shall be reported orally to Vernal Field Office within 24 hours of spudding.
- Notify Vernal Field Office Supervisory Petroleum Engineering Technician at least 24 hours in advance of casing cementing operations and BOPE & casing pressure tests.
- All requirements listed in Onshore Order #2 III. E. Special Drilling Operations are applicable for air drilling of surface hole.
- Blowout prevention equipment (BOPE) shall remain in use until the well is completed or abandoned. Closing unit controls shall remain unobstructed and readily accessible at all times. Choke manifolds shall be located outside of the rig substructure.
- All BOPE components shall be inspected daily and those inspections shall be recorded in the daily drilling report. Components shall be operated and tested as required by Onshore Oil & Gas Order No. 2 to insure good mechanical working order. All BOPE pressure tests shall be performed by a test pump with a chart recorder and **NOT** by the rig pumps. Test shall be reported in the driller's log.

- BOP drills shall be initially conducted by each drilling crew within 24 hours of drilling out from under the surface casing and weekly thereafter as specified in Onshore Oil & Gas Order No. 2.
- Casing pressure tests are required before drilling out from under all casing strings set and cemented in place.
- No aggressive/fresh hard-banded drill pipe shall be used within casing.
- **Cement baskets shall not be run on surface casing.**
- The operator must report all shows of water or water-bearing sands to the BLM. If flowing water is encountered it must be sampled, analyzed, and a copy of the analyses submitted to the BLM Vernal Field Office.
- The operator must report encounters of all non oil & gas mineral resources (such as Gilsonite, tar sands, oil shale, trona, etc.) to the Vernal Field Office, in writing, within 5 working days of each encounter. Each report shall include the well name/number, well location, date and depth (from KB or GL) of encounter, vertical footage of the encounter and, the name of the person making the report (along with a telephone number) should the BLM need to obtain additional information.
- A complete set of angular deviation and directional surveys of a directional well will be submitted to the Vernal BLM office engineer within 30 days of the completion of the well.
- While actively drilling, chronologic drilling progress reports shall be filed directly with the BLM, Vernal Field Office on a weekly basis in sundry, letter format or e-mail to the Petroleum Engineers until the well is completed.
- A cement bond log (CBL) will be run from the production casing shoe to the top of cement and shall be utilized to determine the bond quality for the production casing. Submit a field copy of the CBL to this office.
- **Please submit an electronic copy of all other logs run on this well in LAS format to BLM_UT_VN_Welllogs@BLM.gov. This submission will supersede the requirement for submittal of paper logs to the BLM.**
- There shall be no deviation from the proposed drilling, completion, and/or workover program as approved. Safe drilling and operating practices must be observed. Any changes in operation must have prior approval from the BLM Vernal Field Office.

OPERATING REQUIREMENT REMINDERS:

- All wells, whether drilling, producing, suspended, or abandoned, shall be identified in accordance with 43 CFR 3162.6. There shall be a sign or marker with the name of the operator, lease serial number, well number, and surveyed description of the well.
- For information regarding production reporting, contact the Office of Natural Resources Revenue (ONRR) at www.ONRR.gov.
- Should the well be successfully completed for production, the BLM Vernal Field office must be notified when it is placed in a producing status. Such notification will be by written communication and must be received in this office by not later than the fifth business day following the date on which the well is placed on production. The notification shall provide, as a minimum, the following informational items:
 - Operator name, address, and telephone number.
 - Well name and number.
 - Well location (¼¼, Sec., Twn, Rng, and P.M.).
 - Date well was placed in a producing status (date of first production for which royalty will be paid).
 - The nature of the well's production, (i.e., crude oil, or crude oil and casing head gas, or natural gas and entrained liquid hydrocarbons).
 - The Federal or Indian lease prefix and number on which the well is located; otherwise the non-Federal or non-Indian land category, i.e., State or private.
 - Unit agreement and/or participating area name and number, if applicable.
 - Communitization agreement number, if applicable.
- Any venting or flaring of gas shall be done in accordance with Notice to Lessees (NTL) 4A and needs prior approval from the BLM Vernal Field Office.
- All undesirable events (fires, accidents, blowouts, spills, discharges) as specified in NTL 3A will be reported to the BLM, Vernal Field Office. Major events, as defined in NTL3A, shall be reported verbally within 24 hours, followed by a written report within 15 days. "Other than Major Events" will be reported in writing within 15 days. "Minor Events" will be reported on the Monthly Report of Operations and Production.
- Whether the well is completed as a dry hole or as a producer, "Well Completion and Recompletion Report and Log" (BLM Form 3160-4) shall be submitted not later than 30 days after completion of the well or after completion of operations being performed, in accordance with 43 CFR 3162.4-1. Two copies of all logs run, core descriptions, and all other surveys or data obtained and compiled during the drilling, workover, and/or completion operations, shall be filed on BLM Form 3160-4. Submit with the well completion report a geologic report including, at a minimum, formation tops, and a summary and conclusions. Also include deviation surveys, sample descriptions, strip logs,

core data, drill stem test data, and results of production tests if performed. Samples (cuttings, fluid, and/or gas) shall be submitted only when requested by the BLM, Vernal Field Office.

- All off-lease storage, off-lease measurement, or commingling on-lease or off-lease, shall have prior written approval from the BLM Vernal Field Office.
- Oil and gas meters shall be calibrated in place prior to any deliveries. The BLM Vernal Field Office Petroleum Engineers will be provided with a date and time for the initial meter calibration and all future meter proving schedules. A copy of the meter calibration reports shall be submitted to the BLM Vernal Field Office. All measurement facilities will conform to the API standards for liquid hydrocarbons and the AGA standards for natural gas measurement. All measurement points shall be identified as the point of sale or allocation for royalty purposes.
- A schematic facilities diagram as required by Onshore Oil & Gas Order No. 3 shall be submitted to the BLM Vernal Field Office within 30 days of installation or first production, whichever occurs first. All site security regulations as specified in Onshore Oil & Gas Order No. 3 shall be adhered to. All product lines entering and leaving hydrocarbon storage tanks will be effectively sealed in accordance with Onshore Oil & Gas Order No. 3.
- Any additional construction, reconstruction, or alterations of facilities, including roads, gathering lines, batteries, etc., which will result in the disturbance of new ground, shall require the filing of a suitable plan and need prior approval of the BLM Vernal Field Office. Emergency approval may be obtained orally, but such approval does not waive the written report requirement.
- No location shall be constructed or moved, no well shall be plugged, and no drilling or workover equipment shall be removed from a well to be placed in a suspended status without prior approval of the BLM Vernal Field Office. If operations are to be suspended for more than 30 days, prior approval of the BLM Vernal Field Office shall be obtained and notification given before resumption of operations.
- Pursuant to Onshore Oil & Gas Order No. 7, this is authorization for pit disposal of water produced from this well for a period of 90 days from the date of initial production. A permanent disposal method must be approved by this office and in operation prior to the end of this 90-day period. In order to meet this deadline, an application for the proposed permanent disposal method shall be submitted along with any necessary water analyses, as soon as possible, but no later than 45 days after the date of first production. Any method of disposal which has not been approved prior to the end of the authorized 90-day period will be considered as an Incident of Noncompliance and will be grounds for issuing a shut-in order until an acceptable manner for disposing of said water is provided and approved by this office.
- Unless the plugging is to take place immediately upon receipt of oral approval, the Field Office Petroleum Engineers must be notified at least 24 hours in advance of the plugging of the well, in order that a representative may witness plugging operations. If a well is suspended or abandoned, all pits must be fenced immediately until they are backfilled. The "Subsequent Report of Abandonment" (Form BLM 3160-5) must be submitted within 30 days after the actual plugging of the well bore, showing location of plugs, amount of cement in each, and amount of casing left in hole, and the current status of the surface restoration.

BLM - Vernal Field Office - Notification Form

Operator KERR-McGEE OIL & GAS Rig Name/# BUCKET RIG
 Submitted By J. Scharnowske Phone Number 720.929.6304
 Well Name/Number NBU 922-30J4CS
 Qtr/Qtr SESW Section 30 Township 9S Range 22E
 Lease Serial Number UTU 0463
 API Number 4304751712

Spud Notice – Spud is the initial spudding of the well, not drilling out below a casing string.

Date/Time 06/04/2012 09:00 HRS AM PM

Casing – Please report time casing run starts, not cementing times.

- Surface Casing
 Intermediate Casing
 Production Casing
 Liner
 Other

Date/Time 07/03/2012 08:00 HRS AM PM

BOPE

- Initial BOPE test at surface casing point
 BOPE test at intermediate casing point
 30 day BOPE test
 Other

Date/Time _____ AM PM

Remarks ESTIMATED DATE AND TIME. PLEASE CONTACT KENNY GATHINGS AT

435.828.0986 OR LEVEL YOUNG AT 435.781.7051

STATE OF UTAH DEPARTMENT OF NATURAL RESOURCES DIVISION OF OIL, GAS, AND MINING		FORM 9																														
SUNDRY NOTICES AND REPORTS ON WELLS Do not use this form for proposals to drill new wells, significantly deepen existing wells below current bottom-hole depth, reenter plugged wells, or to drill horizontal laterals. Use APPLICATION FOR PERMIT TO DRILL form for such proposals.		5. LEASE DESIGNATION AND SERIAL NUMBER: UTU463																														
1. TYPE OF WELL Gas Well		6. IF INDIAN, ALLOTTEE OR TRIBE NAME: 7. UNIT or CA AGREEMENT NAME: NATURAL BUTTES																														
2. NAME OF OPERATOR: KERR-MCGEE OIL & GAS ONSHORE, L.P.		8. WELL NAME and NUMBER: NBU 922-30J4CS																														
3. ADDRESS OF OPERATOR: P.O. Box 173779 1099 18th Street, Suite 600, Denver, CO, 80217 3779		9. API NUMBER: 43047517120000																														
4. LOCATION OF WELL FOOTAGES AT SURFACE: 0547 FSL 1754 FWL QTR/QTR, SECTION, TOWNSHIP, RANGE, MERIDIAN: Qtr/Qtr: SESW Section: 30 Township: 09.0S Range: 22.0E Meridian: S		9. FIELD and POOL or WILDCAT: NATURAL BUTTES																														
5. PHONE NUMBER: 720 929-6511		COUNTY: UINTAH																														
STATE: UTAH																																
11. CHECK APPROPRIATE BOXES TO INDICATE NATURE OF NOTICE, REPORT, OR OTHER DATA																																
TYPE OF SUBMISSION	TYPE OF ACTION																															
<input type="checkbox"/> NOTICE OF INTENT Approximate date work will start: <input type="checkbox"/> SUBSEQUENT REPORT Date of Work Completion: <input checked="" type="checkbox"/> SPUD REPORT Date of Spud: 6/4/2012 <input type="checkbox"/> DRILLING REPORT Report Date:	<table style="width: 100%; border: none;"> <tr> <td style="width: 33%;"><input type="checkbox"/> ACIDIZE</td> <td style="width: 33%;"><input type="checkbox"/> ALTER CASING</td> <td style="width: 33%;"><input type="checkbox"/> CASING REPAIR</td> </tr> <tr> <td><input type="checkbox"/> CHANGE TO PREVIOUS PLANS</td> <td><input type="checkbox"/> CHANGE TUBING</td> <td><input type="checkbox"/> CHANGE WELL NAME</td> </tr> <tr> <td><input type="checkbox"/> CHANGE WELL STATUS</td> <td><input type="checkbox"/> COMMINGLE PRODUCING FORMATIONS</td> <td><input type="checkbox"/> CONVERT WELL TYPE</td> </tr> <tr> <td><input type="checkbox"/> DEEPEN</td> <td><input type="checkbox"/> FRACTURE TREAT</td> <td><input type="checkbox"/> NEW CONSTRUCTION</td> </tr> <tr> <td><input type="checkbox"/> OPERATOR CHANGE</td> <td><input type="checkbox"/> PLUG AND ABANDON</td> <td><input type="checkbox"/> PLUG BACK</td> </tr> <tr> <td><input type="checkbox"/> PRODUCTION START OR RESUME</td> <td><input type="checkbox"/> RECLAMATION OF WELL SITE</td> <td><input type="checkbox"/> RECOMPLETE DIFFERENT FORMATION</td> </tr> <tr> <td><input type="checkbox"/> REPERFORATE CURRENT FORMATION</td> <td><input type="checkbox"/> SIDETRACK TO REPAIR WELL</td> <td><input type="checkbox"/> TEMPORARY ABANDON</td> </tr> <tr> <td><input type="checkbox"/> TUBING REPAIR</td> <td><input type="checkbox"/> VENT OR FLARE</td> <td><input type="checkbox"/> WATER DISPOSAL</td> </tr> <tr> <td><input type="checkbox"/> WATER SHUTOFF</td> <td><input type="checkbox"/> SI TA STATUS EXTENSION</td> <td><input type="checkbox"/> APD EXTENSION</td> </tr> <tr> <td><input type="checkbox"/> WILDCAT WELL DETERMINATION</td> <td><input type="checkbox"/> OTHER</td> <td>OTHER: <input style="width: 100px;" type="text"/></td> </tr> </table>		<input type="checkbox"/> ACIDIZE	<input type="checkbox"/> ALTER CASING	<input type="checkbox"/> CASING REPAIR	<input type="checkbox"/> CHANGE TO PREVIOUS PLANS	<input type="checkbox"/> CHANGE TUBING	<input type="checkbox"/> CHANGE WELL NAME	<input type="checkbox"/> CHANGE WELL STATUS	<input type="checkbox"/> COMMINGLE PRODUCING FORMATIONS	<input type="checkbox"/> CONVERT WELL TYPE	<input type="checkbox"/> DEEPEN	<input type="checkbox"/> FRACTURE TREAT	<input type="checkbox"/> NEW CONSTRUCTION	<input type="checkbox"/> OPERATOR CHANGE	<input type="checkbox"/> PLUG AND ABANDON	<input type="checkbox"/> PLUG BACK	<input type="checkbox"/> PRODUCTION START OR RESUME	<input type="checkbox"/> RECLAMATION OF WELL SITE	<input type="checkbox"/> RECOMPLETE DIFFERENT FORMATION	<input type="checkbox"/> REPERFORATE CURRENT FORMATION	<input type="checkbox"/> SIDETRACK TO REPAIR WELL	<input type="checkbox"/> TEMPORARY ABANDON	<input type="checkbox"/> TUBING REPAIR	<input type="checkbox"/> VENT OR FLARE	<input type="checkbox"/> WATER DISPOSAL	<input type="checkbox"/> WATER SHUTOFF	<input type="checkbox"/> SI TA STATUS EXTENSION	<input type="checkbox"/> APD EXTENSION	<input type="checkbox"/> WILDCAT WELL DETERMINATION	<input type="checkbox"/> OTHER	OTHER: <input style="width: 100px;" type="text"/>
<input type="checkbox"/> ACIDIZE	<input type="checkbox"/> ALTER CASING	<input type="checkbox"/> CASING REPAIR																														
<input type="checkbox"/> CHANGE TO PREVIOUS PLANS	<input type="checkbox"/> CHANGE TUBING	<input type="checkbox"/> CHANGE WELL NAME																														
<input type="checkbox"/> CHANGE WELL STATUS	<input type="checkbox"/> COMMINGLE PRODUCING FORMATIONS	<input type="checkbox"/> CONVERT WELL TYPE																														
<input type="checkbox"/> DEEPEN	<input type="checkbox"/> FRACTURE TREAT	<input type="checkbox"/> NEW CONSTRUCTION																														
<input type="checkbox"/> OPERATOR CHANGE	<input type="checkbox"/> PLUG AND ABANDON	<input type="checkbox"/> PLUG BACK																														
<input type="checkbox"/> PRODUCTION START OR RESUME	<input type="checkbox"/> RECLAMATION OF WELL SITE	<input type="checkbox"/> RECOMPLETE DIFFERENT FORMATION																														
<input type="checkbox"/> REPERFORATE CURRENT FORMATION	<input type="checkbox"/> SIDETRACK TO REPAIR WELL	<input type="checkbox"/> TEMPORARY ABANDON																														
<input type="checkbox"/> TUBING REPAIR	<input type="checkbox"/> VENT OR FLARE	<input type="checkbox"/> WATER DISPOSAL																														
<input type="checkbox"/> WATER SHUTOFF	<input type="checkbox"/> SI TA STATUS EXTENSION	<input type="checkbox"/> APD EXTENSION																														
<input type="checkbox"/> WILDCAT WELL DETERMINATION	<input type="checkbox"/> OTHER	OTHER: <input style="width: 100px;" type="text"/>																														
12. DESCRIBE PROPOSED OR COMPLETED OPERATIONS. Clearly show all pertinent details including dates, depths, volumes, etc.																																
MIRU TRIPLE A BUCKET RIG. DRILLED 20" CONDUCTOR HOLE TO 40'. RAN 14" 36.7# SCHEDULE 10 CONDUCTOR PIPE. CEMENT WITH 28 SACKS READY MIX. SPUD WELL LOCATION ON JUNE 4, 2012 AT 14:30 HRS.																																
Accepted by the Utah Division of Oil, Gas and Mining FOR RECORD ONLY June 08, 2012																																
NAME (PLEASE PRINT) Jaime Scharnowske	PHONE NUMBER 720 929-6304	TITLE Regularatory Analyst																														
SIGNATURE N/A	DATE 6/8/2012																															

STATE OF UTAH
DEPARTMENT OF NATURAL RESOURCES
DIVISION OF OIL, GAS AND MINING

FORM 6

ENTITY ACTION FORM

Operator: KERR MCGEE OIL & GAS ONSHORE LP Operator Account Number: N 2995
 Address: P.O. Box 173779
city DENVER
state CO zip 80217 Phone Number: (720) 929-6304

Well 1

API Number	Well Name		QQ	Sec	Twp	Rng	County
4304751717	NBU 922-3001CS		SESW	30	9S	22E	UINTAH
Action Code	Current Entity Number	New Entity Number	Spud Date			Entity Assignment Effective Date	
B	99999	2900	6/4/2012			6/14/2012	
Comments: MIRU TRIPLE A BUCKET RIG. <i>WSMVD</i> SPUD WELL LOCATION ON 06/04/2012 AT 09:00 HRS. <i>BHL: SWSE</i>							

Well 2

API Number	Well Name		QQ	Sec	Twp	Rng	County
4304751715	NBU 922-3001BS		SESW	30	9S	22E	UINTAH
Action Code	Current Entity Number	New Entity Number	Spud Date			Entity Assignment Effective Date	
B	99999	2900	6/4/2012			6/14/2012	
Comments: MIRU TRIPLE A BUCKET RIG. <i>WSMVD</i> SPUD WELL LOCATION ON 06/04/2012 AT 12:00 HRS. <i>BHL: SWSE</i>							

Well 3

API Number	Well Name		QQ	Sec	Twp	Rng	County
4304751712	NBU 922-30J4CS		SESW	30	9S	22E	UINTAH
Action Code	Current Entity Number	New Entity Number	Spud Date			Entity Assignment Effective Date	
B	99999	2900	6/4/2012			6/14/2012	
Comments: MIRU TRIPLE A BUCKET RIG. <i>WSMVD</i> SPUD WELL LOCATION ON 06/04/2012 AT 14:30 HRS. <i>BHL: NWSE</i>							

ACTION CODES:

- A - Establish new entity for new well (single well only)
- B - Add new well to existing entity (group or unit well)
- C - Re-assign well from one existing entity to another existing entity
- D - Re-assign well from one existing entity to a new entity
- E - Other (Explain in 'comments' section)

JAIME SCHARNOWSKE

Name (Please Print)

Jaime Scharnowske

Signature

REGULATORY ANALYST

6/8/2012

Title

Date

RECEIVED

JUN 13 2012

STATE OF UTAH DEPARTMENT OF NATURAL RESOURCES DIVISION OF OIL, GAS, AND MINING	FORM 9
5. LEASE DESIGNATION AND SERIAL NUMBER: UTU463	
SUNDRY NOTICES AND REPORTS ON WELLS	
Do not use this form for proposals to drill new wells, significantly deepen existing wells below current bottom-hole depth, reenter plugged wells, or to drill horizontal laterals. Use APPLICATION FOR PERMIT TO DRILL form for such proposals.	
6. IF INDIAN, ALLOTTEE OR TRIBE NAME:	
7. UNIT or CA AGREEMENT NAME: NATURAL BUTTES	
8. WELL NAME and NUMBER: NBU 922-30J4CS	
9. API NUMBER: 43047517120000	
9. FIELD and POOL or WILDCAT: NATURAL BUTTES	
3. ADDRESS OF OPERATOR: P.O. Box 173779 1099 18th Street, Suite 600, Denver, CO, 80217 3779 PHONE NUMBER: 720 929-6511	
4. LOCATION OF WELL FOOTAGES AT SURFACE: 0547 FSL 1754 FWL QTR/QTR, SECTION, TOWNSHIP, RANGE, MERIDIAN: Qtr/Qtr: SESW Section: 30 Township: 09.0S Range: 22.0E Meridian: S	
COUNTY: UINTAH	
STATE: UTAH	

11. CHECK APPROPRIATE BOXES TO INDICATE NATURE OF NOTICE, REPORT, OR OTHER DATA

TYPE OF SUBMISSION	TYPE OF ACTION		
<input type="checkbox"/> NOTICE OF INTENT Approximate date work will start:	<input type="checkbox"/> ACIDIZE	<input type="checkbox"/> ALTER CASING	<input type="checkbox"/> CASING REPAIR
<input type="checkbox"/> SUBSEQUENT REPORT Date of Work Completion:	<input type="checkbox"/> CHANGE TO PREVIOUS PLANS	<input type="checkbox"/> CHANGE TUBING	<input type="checkbox"/> CHANGE WELL NAME
<input type="checkbox"/> SPUD REPORT Date of Spud:	<input type="checkbox"/> CHANGE WELL STATUS	<input type="checkbox"/> COMMINGLE PRODUCING FORMATIONS	<input type="checkbox"/> CONVERT WELL TYPE
<input checked="" type="checkbox"/> DRILLING REPORT Report Date: 10/2/2012	<input type="checkbox"/> DEEPEN	<input type="checkbox"/> FRACTURE TREAT	<input type="checkbox"/> NEW CONSTRUCTION
	<input type="checkbox"/> OPERATOR CHANGE	<input type="checkbox"/> PLUG AND ABANDON	<input type="checkbox"/> PLUG BACK
	<input type="checkbox"/> PRODUCTION START OR RESUME	<input type="checkbox"/> RECLAMATION OF WELL SITE	<input type="checkbox"/> RECOMPLETE DIFFERENT FORMATION
	<input type="checkbox"/> REPERFORATE CURRENT FORMATION	<input type="checkbox"/> SIDETRACK TO REPAIR WELL	<input type="checkbox"/> TEMPORARY ABANDON
	<input type="checkbox"/> TUBING REPAIR	<input type="checkbox"/> VENT OR FLARE	<input type="checkbox"/> WATER DISPOSAL
	<input type="checkbox"/> WATER SHUTOFF	<input type="checkbox"/> SI TA STATUS EXTENSION	<input type="checkbox"/> APD EXTENSION
	<input type="checkbox"/> WILDCAT WELL DETERMINATION	<input type="checkbox"/> OTHER	OTHER: <input style="width: 100px;" type="text"/>

12. DESCRIBE PROPOSED OR COMPLETED OPERATIONS. Clearly show all pertinent details including dates, depths, volumes, etc.

No Activity for the month of September 2012. Well TD at 2,550.

Accepted by the
Utah Division of
Oil, Gas and Mining
FOR RECORD ONLY
 October 02, 2012

NAME (PLEASE PRINT) Lindsey Frazier	PHONE NUMBER 720 929-6857	TITLE Regulatory Analyst II
SIGNATURE N/A	DATE 10/2/2012	

STATE OF UTAH DEPARTMENT OF NATURAL RESOURCES DIVISION OF OIL, GAS, AND MINING	FORM 9
SUNDRY NOTICES AND REPORTS ON WELLS	
Do not use this form for proposals to drill new wells, significantly deepen existing wells below current bottom-hole depth, reenter plugged wells, or to drill horizontal laterals. Use APPLICATION FOR PERMIT TO DRILL form for such proposals.	
1. TYPE OF WELL Gas Well	5. LEASE DESIGNATION AND SERIAL NUMBER: UTU463
2. NAME OF OPERATOR: KERR-MCGEE OIL & GAS ONSHORE, L.P.	6. IF INDIAN, ALLOTTEE OR TRIBE NAME:
3. ADDRESS OF OPERATOR: P.O. Box 173779 1099 18th Street, Suite 600, Denver, CO, 80217 3779	7. UNIT or CA AGREEMENT NAME: NATURAL BUTTES
PHONE NUMBER: 720 929-6511	8. WELL NAME and NUMBER: NBU 922-30J4CS
4. LOCATION OF WELL FOOTAGES AT SURFACE: 0547 FSL 1754 FWL QTR/QTR, SECTION, TOWNSHIP, RANGE, MERIDIAN: Qtr/Qtr: SESW Section: 30 Township: 09.0S Range: 22.0E Meridian: S	9. API NUMBER: 43047517120000
	9. FIELD and POOL or WILDCAT: NATURAL BUTTES
	COUNTY: UINTAH
	STATE: UTAH

11. CHECK APPROPRIATE BOXES TO INDICATE NATURE OF NOTICE, REPORT, OR OTHER DATA

TYPE OF SUBMISSION	TYPE OF ACTION		
<input type="checkbox"/> NOTICE OF INTENT Approximate date work will start:	<input type="checkbox"/> ACIDIZE	<input type="checkbox"/> ALTER CASING	<input type="checkbox"/> CASING REPAIR
<input type="checkbox"/> SUBSEQUENT REPORT Date of Work Completion:	<input type="checkbox"/> CHANGE TO PREVIOUS PLANS	<input type="checkbox"/> CHANGE TUBING	<input type="checkbox"/> CHANGE WELL NAME
<input type="checkbox"/> SPUD REPORT Date of Spud:	<input type="checkbox"/> CHANGE WELL STATUS	<input type="checkbox"/> COMMINGLE PRODUCING FORMATIONS	<input type="checkbox"/> CONVERT WELL TYPE
<input checked="" type="checkbox"/> DRILLING REPORT Report Date: 11/2/2012	<input type="checkbox"/> DEEPEN	<input type="checkbox"/> FRACTURE TREAT	<input type="checkbox"/> NEW CONSTRUCTION
	<input type="checkbox"/> OPERATOR CHANGE	<input type="checkbox"/> PLUG AND ABANDON	<input type="checkbox"/> PLUG BACK
	<input type="checkbox"/> PRODUCTION START OR RESUME	<input type="checkbox"/> RECLAMATION OF WELL SITE	<input type="checkbox"/> RECOMPLETE DIFFERENT FORMATION
	<input type="checkbox"/> REPERFORATE CURRENT FORMATION	<input type="checkbox"/> SIDETRACK TO REPAIR WELL	<input type="checkbox"/> TEMPORARY ABANDON
	<input type="checkbox"/> TUBING REPAIR	<input type="checkbox"/> VENT OR FLARE	<input type="checkbox"/> WATER DISPOSAL
	<input type="checkbox"/> WATER SHUTOFF	<input type="checkbox"/> SI TA STATUS EXTENSION	<input type="checkbox"/> APD EXTENSION
	<input type="checkbox"/> WILDCAT WELL DETERMINATION	<input type="checkbox"/> OTHER	OTHER: <input style="width: 100px;" type="text"/>

12. DESCRIBE PROPOSED OR COMPLETED OPERATIONS. Clearly show all pertinent details including dates, depths, volumes, etc.

No Activity for the month of October 2012. Well TD at 2,550.

Accepted by the
Utah Division of
Oil, Gas and Mining
FOR RECORD ONLY
 November 02, 2012

NAME (PLEASE PRINT) Lindsey Frazier	PHONE NUMBER 720 929-6857	TITLE Regulatory Analyst II
SIGNATURE N/A	DATE 11/2/2012	

STATE OF UTAH DEPARTMENT OF NATURAL RESOURCES DIVISION OF OIL, GAS, AND MINING	FORM 9
5. LEASE DESIGNATION AND SERIAL NUMBER: UTU463	
SUNDRY NOTICES AND REPORTS ON WELLS	
Do not use this form for proposals to drill new wells, significantly deepen existing wells below current bottom-hole depth, reenter plugged wells, or to drill horizontal laterals. Use APPLICATION FOR PERMIT TO DRILL form for such proposals.	
6. IF INDIAN, ALLOTTEE OR TRIBE NAME:	
7. UNIT or CA AGREEMENT NAME: NATURAL BUTTES	
8. WELL NAME and NUMBER: NBU 922-30J4CS	
9. API NUMBER: 43047517120000	
9. FIELD and POOL or WILDCAT: NATURAL BUTTES	
3. ADDRESS OF OPERATOR: P.O. Box 173779 1099 18th Street, Suite 600, Denver, CO, 80217 3779 PHONE NUMBER: 720 929-6511	
4. LOCATION OF WELL FOOTAGES AT SURFACE: 0547 FSL 1754 FWL QTR/QTR, SECTION, TOWNSHIP, RANGE, MERIDIAN: Qtr/Qtr: SESW Section: 30 Township: 09.0S Range: 22.0E Meridian: S	
COUNTY: UINTAH	
STATE: UTAH	

11. CHECK APPROPRIATE BOXES TO INDICATE NATURE OF NOTICE, REPORT, OR OTHER DATA

TYPE OF SUBMISSION	TYPE OF ACTION		
<input type="checkbox"/> NOTICE OF INTENT Approximate date work will start:	<input type="checkbox"/> ACIDIZE	<input type="checkbox"/> ALTER CASING	<input type="checkbox"/> CASING REPAIR
<input type="checkbox"/> SUBSEQUENT REPORT Date of Work Completion:	<input type="checkbox"/> CHANGE TO PREVIOUS PLANS	<input type="checkbox"/> CHANGE TUBING	<input type="checkbox"/> CHANGE WELL NAME
<input type="checkbox"/> SPUD REPORT Date of Spud:	<input type="checkbox"/> CHANGE WELL STATUS	<input type="checkbox"/> COMMINGLE PRODUCING FORMATIONS	<input type="checkbox"/> CONVERT WELL TYPE
<input checked="" type="checkbox"/> DRILLING REPORT Report Date: 12/3/2012	<input type="checkbox"/> DEEPEN	<input type="checkbox"/> FRACTURE TREAT	<input type="checkbox"/> NEW CONSTRUCTION
	<input type="checkbox"/> OPERATOR CHANGE	<input type="checkbox"/> PLUG AND ABANDON	<input type="checkbox"/> PLUG BACK
	<input type="checkbox"/> PRODUCTION START OR RESUME	<input type="checkbox"/> RECLAMATION OF WELL SITE	<input type="checkbox"/> RECOMPLETE DIFFERENT FORMATION
	<input type="checkbox"/> REPERFORATE CURRENT FORMATION	<input type="checkbox"/> SIDETRACK TO REPAIR WELL	<input type="checkbox"/> TEMPORARY ABANDON
	<input type="checkbox"/> TUBING REPAIR	<input type="checkbox"/> VENT OR FLARE	<input type="checkbox"/> WATER DISPOSAL
	<input type="checkbox"/> WATER SHUTOFF	<input type="checkbox"/> SI TA STATUS EXTENSION	<input type="checkbox"/> APD EXTENSION
	<input type="checkbox"/> WILDCAT WELL DETERMINATION	<input type="checkbox"/> OTHER	OTHER: <input style="width: 100px;" type="text"/>

12. DESCRIBE PROPOSED OR COMPLETED OPERATIONS. Clearly show all pertinent details including dates, depths, volumes, etc.

No Activity for the month of November 2012. Well TD at 2,550.

Accepted by the
Utah Division of
Oil, Gas and Mining
FOR RECORD ONLY
 December 03, 2012

NAME (PLEASE PRINT) Lindsey Frazier	PHONE NUMBER 720 929-6857	TITLE Regulatory Analyst II
SIGNATURE N/A	DATE 12/3/2012	

STATE OF UTAH DEPARTMENT OF NATURAL RESOURCES DIVISION OF OIL, GAS, AND MINING	FORM 9 5. LEASE DESIGNATION AND SERIAL NUMBER: UTU463
SUNDRY NOTICES AND REPORTS ON WELLS Do not use this form for proposals to drill new wells, significantly deepen existing wells below current bottom-hole depth, reenter plugged wells, or to drill horizontal laterals. Use APPLICATION FOR PERMIT TO DRILL form for such proposals.	6. IF INDIAN, ALLOTTEE OR TRIBE NAME: 7. UNIT or CA AGREEMENT NAME: NATURAL BUTTES
1. TYPE OF WELL Gas Well	8. WELL NAME and NUMBER: NBU 922-30J4CS
2. NAME OF OPERATOR: KERR-MCGEE OIL & GAS ONSHORE, L.P.	9. API NUMBER: 43047517120000
3. ADDRESS OF OPERATOR: P.O. Box 173779 1099 18th Street, Suite 600, Denver, CO, 80217 3779	PHONE NUMBER: 720 929-6514
4. LOCATION OF WELL FOOTAGES AT SURFACE: 0547 FSL 1754 FWL QTR/QTR, SECTION, TOWNSHIP, RANGE, MERIDIAN: Qtr/Qtr: SESW Section: 30 Township: 09.0S Range: 22.0E Meridian: S	9. FIELD and POOL or WILDCAT: NATURAL BUTTES COUNTY: UINTAH STATE: UTAH

11. CHECK APPROPRIATE BOXES TO INDICATE NATURE OF NOTICE, REPORT, OR OTHER DATA

TYPE OF SUBMISSION	TYPE OF ACTION		
<input checked="" type="checkbox"/> NOTICE OF INTENT Approximate date work will start: 1/29/2013 <input type="checkbox"/> SUBSEQUENT REPORT Date of Work Completion: <input type="checkbox"/> SPUD REPORT Date of Spud: <input type="checkbox"/> DRILLING REPORT Report Date:	<input type="checkbox"/> ACIDIZE <input checked="" type="checkbox"/> CHANGE TO PREVIOUS PLANS <input type="checkbox"/> CHANGE WELL STATUS <input type="checkbox"/> DEEPEN <input type="checkbox"/> OPERATOR CHANGE <input type="checkbox"/> PRODUCTION START OR RESUME <input type="checkbox"/> REPERFORATE CURRENT FORMATION <input type="checkbox"/> TUBING REPAIR <input type="checkbox"/> WATER SHUTOFF <input type="checkbox"/> WILDCAT WELL DETERMINATION	<input type="checkbox"/> ALTER CASING <input type="checkbox"/> CHANGE TUBING <input type="checkbox"/> COMMINGLE PRODUCING FORMATIONS <input type="checkbox"/> FRACTURE TREAT <input type="checkbox"/> PLUG AND ABANDON <input type="checkbox"/> RECLAMATION OF WELL SITE <input type="checkbox"/> SIDETRACK TO REPAIR WELL <input type="checkbox"/> VENT OR FLARE <input type="checkbox"/> SI TA STATUS EXTENSION <input checked="" type="checkbox"/> OTHER	<input type="checkbox"/> CASING REPAIR <input type="checkbox"/> CHANGE WELL NAME <input type="checkbox"/> CONVERT WELL TYPE <input type="checkbox"/> NEW CONSTRUCTION <input type="checkbox"/> PLUG BACK <input type="checkbox"/> RECOMPLETE DIFFERENT FORMATION <input type="checkbox"/> TEMPORARY ABANDON <input type="checkbox"/> WATER DISPOSAL <input type="checkbox"/> APD EXTENSION OTHER: <input type="text" value="DV Tool"/>

12. DESCRIBE PROPOSED OR COMPLETED OPERATIONS. Clearly show all pertinent details including dates, depths, volumes, etc.

The operator requests authorization to place a DV tool in the production casing string and run a 2 stage cement job after setting the production casing to ensure cement is properly circulated to surface. Below describes how it will be conducted: Run I-80 casing from TD to approximately 4,200 feet where the DV Tool will be placed. Run a centralizer and cement basket on the I80 joint below the DV Tool (use a stop ring to keep the CMT Basket at top of the tool joint). Run a DV Tool at approximately 4,200 feet. Run LTC/DXQ crossover. Run a centralizer and a cement basket on the Crossover (use a stop ring to keep the CMT Basket at bottom of the tool joint). Run DXQ casing to surface. The actual depth details will be captured in the well completion report.

Accepted by the Utah Division of Oil, Gas and Mining

Date: January 31, 2013

By: *Derek Quist*

NAME (PLEASE PRINT) Lindsey Frazier	PHONE NUMBER 720 929-6857	TITLE Regulatory Analyst II
SIGNATURE N/A	DATE 1/29/2013	

STATE OF UTAH DEPARTMENT OF NATURAL RESOURCES DIVISION OF OIL, GAS, AND MINING	FORM 9
SUNDRY NOTICES AND REPORTS ON WELLS Do not use this form for proposals to drill new wells, significantly deepen existing wells below current bottom-hole depth, reenter plugged wells, or to drill horizontal laterals. Use APPLICATION FOR PERMIT TO DRILL form for such proposals.	5. LEASE DESIGNATION AND SERIAL NUMBER: UTU463
1. TYPE OF WELL Gas Well	6. IF INDIAN, ALLOTTEE OR TRIBE NAME:
2. NAME OF OPERATOR: KERR-MCGEE OIL & GAS ONSHORE, L.P.	7. UNIT or CA AGREEMENT NAME: NATURAL BUTTES
3. ADDRESS OF OPERATOR: P.O. Box 173779 1099 18th Street, Suite 600, Denver, CO, 80217 3779	8. WELL NAME and NUMBER: NBU 922-30J4CS
4. LOCATION OF WELL FOOTAGES AT SURFACE: 0547 FSL 1754 FWL QTR/QTR, SECTION, TOWNSHIP, RANGE, MERIDIAN: Qtr/Qtr: SESW Section: 30 Township: 09.0S Range: 22.0E Meridian: S	9. API NUMBER: 43047517120000
5. PHONE NUMBER: 720 929-6511	9. FIELD and POOL or WILDCAT: NATURAL BUTTES
	COUNTY: UINTAH
	STATE: UTAH

11. CHECK APPROPRIATE BOXES TO INDICATE NATURE OF NOTICE, REPORT, OR OTHER DATA

TYPE OF SUBMISSION	TYPE OF ACTION		
<input type="checkbox"/> NOTICE OF INTENT Approximate date work will start:	<input type="checkbox"/> ACIDIZE	<input type="checkbox"/> ALTER CASING	<input type="checkbox"/> CASING REPAIR
<input type="checkbox"/> SUBSEQUENT REPORT Date of Work Completion:	<input type="checkbox"/> CHANGE TO PREVIOUS PLANS	<input type="checkbox"/> CHANGE TUBING	<input type="checkbox"/> CHANGE WELL NAME
<input type="checkbox"/> SPUD REPORT Date of Spud:	<input type="checkbox"/> CHANGE WELL STATUS	<input type="checkbox"/> COMMINGLE PRODUCING FORMATIONS	<input type="checkbox"/> CONVERT WELL TYPE
<input checked="" type="checkbox"/> DRILLING REPORT Report Date: 2/4/2013	<input type="checkbox"/> DEEPEN	<input type="checkbox"/> FRACTURE TREAT	<input type="checkbox"/> NEW CONSTRUCTION
	<input type="checkbox"/> OPERATOR CHANGE	<input type="checkbox"/> PLUG AND ABANDON	<input type="checkbox"/> PLUG BACK
	<input type="checkbox"/> PRODUCTION START OR RESUME	<input type="checkbox"/> RECLAMATION OF WELL SITE	<input type="checkbox"/> RECOMPLETE DIFFERENT FORMATION
	<input type="checkbox"/> REPERFORATE CURRENT FORMATION	<input type="checkbox"/> SIDETRACK TO REPAIR WELL	<input type="checkbox"/> TEMPORARY ABANDON
	<input type="checkbox"/> TUBING REPAIR	<input type="checkbox"/> VENT OR FLARE	<input type="checkbox"/> WATER DISPOSAL
	<input type="checkbox"/> WATER SHUTOFF	<input type="checkbox"/> SI TA STATUS EXTENSION	<input type="checkbox"/> APD EXTENSION
	<input type="checkbox"/> WILDCAT WELL DETERMINATION	<input type="checkbox"/> OTHER	OTHER: <input style="width: 100px;" type="text"/>

12. DESCRIBE PROPOSED OR COMPLETED OPERATIONS. Clearly show all pertinent details including dates, depths, volumes, etc.

No Activity for the month of January 2013. Well TD at 2,550

**Accepted by the
 Utah Division of
 Oil, Gas and Mining
 FOR RECORD ONLY
 February 07, 2013**

NAME (PLEASE PRINT) Lindsey Frazier	PHONE NUMBER 720 929-6857	TITLE Regulatory Analyst II
SIGNATURE N/A	DATE 2/4/2013	

STATE OF UTAH DEPARTMENT OF NATURAL RESOURCES DIVISION OF OIL, GAS, AND MINING	FORM 9
SUNDRY NOTICES AND REPORTS ON WELLS Do not use this form for proposals to drill new wells, significantly deepen existing wells below current bottom-hole depth, reenter plugged wells, or to drill horizontal laterals. Use APPLICATION FOR PERMIT TO DRILL form for such proposals.	5. LEASE DESIGNATION AND SERIAL NUMBER: UTU463
1. TYPE OF WELL Gas Well	6. IF INDIAN, ALLOTTEE OR TRIBE NAME:
2. NAME OF OPERATOR: KERR-MCGEE OIL & GAS ONSHORE, L.P.	7. UNIT or CA AGREEMENT NAME: NATURAL BUTTES
3. ADDRESS OF OPERATOR: P.O. Box 173779 1099 18th Street, Suite 600, Denver, CO, 80217 3779	8. WELL NAME and NUMBER: NBU 922-30J4CS
4. LOCATION OF WELL FOOTAGES AT SURFACE: 0547 FSL 1754 FWL QTR/QTR, SECTION, TOWNSHIP, RANGE, MERIDIAN: Qtr/Qtr: SESW Section: 30 Township: 09.0S Range: 22.0E Meridian: S	9. API NUMBER: 43047517120000
5. PHONE NUMBER: 720 929-6511	9. FIELD and POOL or WILDCAT: NATURAL BUTTES
	COUNTY: UINTAH
	STATE: UTAH

11. CHECK APPROPRIATE BOXES TO INDICATE NATURE OF NOTICE, REPORT, OR OTHER DATA

TYPE OF SUBMISSION	TYPE OF ACTION		
<input type="checkbox"/> NOTICE OF INTENT Approximate date work will start:	<input type="checkbox"/> ACIDIZE	<input type="checkbox"/> ALTER CASING	<input type="checkbox"/> CASING REPAIR
<input type="checkbox"/> SUBSEQUENT REPORT Date of Work Completion:	<input type="checkbox"/> CHANGE TO PREVIOUS PLANS	<input type="checkbox"/> CHANGE TUBING	<input type="checkbox"/> CHANGE WELL NAME
<input type="checkbox"/> SPUD REPORT Date of Spud:	<input type="checkbox"/> CHANGE WELL STATUS	<input type="checkbox"/> COMMINGLE PRODUCING FORMATIONS	<input type="checkbox"/> CONVERT WELL TYPE
<input checked="" type="checkbox"/> DRILLING REPORT Report Date: 3/4/2013	<input type="checkbox"/> DEEPEN	<input type="checkbox"/> FRACTURE TREAT	<input type="checkbox"/> NEW CONSTRUCTION
	<input type="checkbox"/> OPERATOR CHANGE	<input type="checkbox"/> PLUG AND ABANDON	<input type="checkbox"/> PLUG BACK
	<input type="checkbox"/> PRODUCTION START OR RESUME	<input type="checkbox"/> RECLAMATION OF WELL SITE	<input type="checkbox"/> RECOMPLETE DIFFERENT FORMATION
	<input type="checkbox"/> REPERFORATE CURRENT FORMATION	<input type="checkbox"/> SIDETRACK TO REPAIR WELL	<input type="checkbox"/> TEMPORARY ABANDON
	<input type="checkbox"/> TUBING REPAIR	<input type="checkbox"/> VENT OR FLARE	<input type="checkbox"/> WATER DISPOSAL
	<input type="checkbox"/> WATER SHUTOFF	<input type="checkbox"/> SI TA STATUS EXTENSION	<input type="checkbox"/> APD EXTENSION
	<input type="checkbox"/> WILDCAT WELL DETERMINATION	<input type="checkbox"/> OTHER	OTHER: <input style="width: 100px;" type="text"/>

12. DESCRIBE PROPOSED OR COMPLETED OPERATIONS. Clearly show all pertinent details including dates, depths, volumes, etc.

No Activity for the month of February 2013. Well TD at 2,550

**Accepted by the
 Utah Division of
 Oil, Gas and Mining
 FOR RECORD ONLY
 March 05, 2013**

NAME (PLEASE PRINT) Lindsey Frazier	PHONE NUMBER 720 929-6857	TITLE Regulatory Analyst II
SIGNATURE N/A	DATE 3/4/2013	

STATE OF UTAH DEPARTMENT OF NATURAL RESOURCES DIVISION OF OIL, GAS, AND MINING	FORM 9 5. LEASE DESIGNATION AND SERIAL NUMBER: UTU463
SUNDRY NOTICES AND REPORTS ON WELLS Do not use this form for proposals to drill new wells, significantly deepen existing wells below current bottom-hole depth, reenter plugged wells, or to drill horizontal laterals. Use APPLICATION FOR PERMIT TO DRILL form for such proposals.	6. IF INDIAN, ALLOTTEE OR TRIBE NAME: 7. UNIT or CA AGREEMENT NAME: NATURAL BUTTES
1. TYPE OF WELL Gas Well	8. WELL NAME and NUMBER: NBU 922-30J4CS
2. NAME OF OPERATOR: KERR-MCGEE OIL & GAS ONSHORE, L.P.	9. API NUMBER: 43047517120000
3. ADDRESS OF OPERATOR: P.O. Box 173779 1099 18th Street, Suite 600, Denver, CO, 80217 3779	PHONE NUMBER: 720 929-6514
4. LOCATION OF WELL FOOTAGES AT SURFACE: 0547 FSL 1754 FWL QTR/QTR, SECTION, TOWNSHIP, RANGE, MERIDIAN: Qtr/Qtr: SESW Section: 30 Township: 09.0S Range: 22.0E Meridian: S	9. FIELD and POOL or WILDCAT: NATURAL BUTTES COUNTY: UINTAH STATE: UTAH

11. CHECK APPROPRIATE BOXES TO INDICATE NATURE OF NOTICE, REPORT, OR OTHER DATA

TYPE OF SUBMISSION	TYPE OF ACTION		
<input checked="" type="checkbox"/> NOTICE OF INTENT Approximate date work will start: 3/21/2013 <input type="checkbox"/> SUBSEQUENT REPORT Date of Work Completion: <input type="checkbox"/> SPUD REPORT Date of Spud: <input type="checkbox"/> DRILLING REPORT Report Date:	<input type="checkbox"/> ACIDIZE <input checked="" type="checkbox"/> CHANGE TO PREVIOUS PLANS <input type="checkbox"/> CHANGE WELL STATUS <input type="checkbox"/> DEEPEN <input type="checkbox"/> OPERATOR CHANGE <input type="checkbox"/> PRODUCTION START OR RESUME <input type="checkbox"/> REPERFORATE CURRENT FORMATION <input type="checkbox"/> TUBING REPAIR <input type="checkbox"/> WATER SHUTOFF <input type="checkbox"/> WILDCAT WELL DETERMINATION	<input type="checkbox"/> ALTER CASING <input type="checkbox"/> CHANGE TUBING <input type="checkbox"/> COMMINGLE PRODUCING FORMATIONS <input type="checkbox"/> FRACTURE TREAT <input type="checkbox"/> PLUG AND ABANDON <input type="checkbox"/> RECLAMATION OF WELL SITE <input type="checkbox"/> SIDETRACK TO REPAIR WELL <input type="checkbox"/> VENT OR FLARE <input type="checkbox"/> SI TA STATUS EXTENSION <input type="checkbox"/> OTHER	<input type="checkbox"/> CASING REPAIR <input type="checkbox"/> CHANGE WELL NAME <input type="checkbox"/> CONVERT WELL TYPE <input type="checkbox"/> NEW CONSTRUCTION <input type="checkbox"/> PLUG BACK <input type="checkbox"/> RECOMPLETE DIFFERENT FORMATION <input type="checkbox"/> TEMPORARY ABANDON <input type="checkbox"/> WATER DISPOSAL <input type="checkbox"/> APD EXTENSION OTHER: <input style="width: 100px;" type="text"/>

12. DESCRIBE PROPOSED OR COMPLETED OPERATIONS. Clearly show all pertinent details including dates, depths, volumes, etc.

The operator requests approval for changes in the drilling plan. Specifically, the operator requests approval for a FIT wavier, closed loop drilling option, and a production casing change. The production casing change includes a switch from 4.5 inch I-80 11.6 BTC/LTC casing to 4.5 inch I-80 11.6 LB Ultra DQX/LTC casing. All other aspects of the previously approved drilling plan will not change. Please see closed loop attachment.

**Accepted by the
 Utah Division of
 Oil, Gas and Mining**

Date: March 28, 2013

By: *Derek Quist*

NAME (PLEASE PRINT) Lindsey Frazier	PHONE NUMBER 720 929-6857	TITLE Regulatory Analyst II
SIGNATURE N/A	DATE 3/21/2013	

Requested Drilling Options:

Kerr-McGee will use either a closed loop drilling system that will require one pit and one cuttings storage area to be constructed on the drilling pad or a traditional drilling operation with one pit used for drilling and completion operations. The cuttings storage area will be used to contain only the de-watered drill cuttings and will be lined and bermed to prevent any liquid runoff. The drill cuttings will be buried in the completion pit once completion operations are completed according to traditional pit closure standards. The pit will be constructed to allow for completion operations. The completion operations pit will be lined with a synthetic material 20 mil or thicker and will be used for the completing of the wells on the pad or used as part of our Aandarko Completions Transportation System (ACTS). Using the closed loop drilling system will allow Kerr-McGee to decrease the amount of disturbance/footprint on location compared to a single large drilling/completions pit.

If Kerr-McGee does not use a closed loop drilling system, it will construct a traditional drilling/completions pit to contain drill cuttings and for use in completion operations. The pit will be lined with a synthetic material 20 mil or thicker. The drill cuttings will be buried in the pit using traditional pit closure standards.

STATE OF UTAH DEPARTMENT OF NATURAL RESOURCES DIVISION OF OIL, GAS, AND MINING	FORM 9
5. LEASE DESIGNATION AND SERIAL NUMBER: UTU463	
SUNDRY NOTICES AND REPORTS ON WELLS	
Do not use this form for proposals to drill new wells, significantly deepen existing wells below current bottom-hole depth, reenter plugged wells, or to drill horizontal laterals. Use APPLICATION FOR PERMIT TO DRILL form for such proposals.	
6. IF INDIAN, ALLOTTEE OR TRIBE NAME:	
7. UNIT or CA AGREEMENT NAME: NATURAL BUTTES	
8. WELL NAME and NUMBER: NBU 922-30J4CS	
9. API NUMBER: 43047517120000	
9. FIELD and POOL or WILDCAT: NATURAL BUTTES	
11. CHECK APPROPRIATE BOXES TO INDICATE NATURE OF NOTICE, REPORT, OR OTHER DATA	
1. TYPE OF WELL Gas Well	
2. NAME OF OPERATOR: KERR-MCGEE OIL & GAS ONSHORE, L.P.	
3. ADDRESS OF OPERATOR: P.O. Box 173779 1099 18th Street, Suite 600, Denver, CO, 80217 3779	PHONE NUMBER: 720 929-6511
4. LOCATION OF WELL FOOTAGES AT SURFACE: 0547 FSL 1754 FWL QTR/QTR, SECTION, TOWNSHIP, RANGE, MERIDIAN: Qtr/Qtr: SESW Section: 30 Township: 09.0S Range: 22.0E Meridian: S	COUNTY: UINTAH STATE: UTAH

TYPE OF SUBMISSION	TYPE OF ACTION		
<input type="checkbox"/> NOTICE OF INTENT Approximate date work will start:	<input type="checkbox"/> ACIDIZE	<input type="checkbox"/> ALTER CASING	<input type="checkbox"/> CASING REPAIR
<input type="checkbox"/> SUBSEQUENT REPORT Date of Work Completion:	<input type="checkbox"/> CHANGE TO PREVIOUS PLANS	<input type="checkbox"/> CHANGE TUBING	<input type="checkbox"/> CHANGE WELL NAME
<input type="checkbox"/> SPUD REPORT Date of Spud:	<input type="checkbox"/> CHANGE WELL STATUS	<input type="checkbox"/> COMMINGLE PRODUCING FORMATIONS	<input type="checkbox"/> CONVERT WELL TYPE
<input checked="" type="checkbox"/> DRILLING REPORT Report Date: 4/3/2013	<input type="checkbox"/> DEEPEN	<input type="checkbox"/> FRACTURE TREAT	<input type="checkbox"/> NEW CONSTRUCTION
	<input type="checkbox"/> OPERATOR CHANGE	<input type="checkbox"/> PLUG AND ABANDON	<input type="checkbox"/> PLUG BACK
	<input type="checkbox"/> PRODUCTION START OR RESUME	<input type="checkbox"/> RECLAMATION OF WELL SITE	<input type="checkbox"/> RECOMPLETE DIFFERENT FORMATION
	<input type="checkbox"/> REPERFORATE CURRENT FORMATION	<input type="checkbox"/> SIDETRACK TO REPAIR WELL	<input type="checkbox"/> TEMPORARY ABANDON
	<input type="checkbox"/> TUBING REPAIR	<input type="checkbox"/> VENT OR FLARE	<input type="checkbox"/> WATER DISPOSAL
	<input type="checkbox"/> WATER SHUTOFF	<input type="checkbox"/> SI TA STATUS EXTENSION	<input type="checkbox"/> APD EXTENSION
	<input type="checkbox"/> WILDCAT WELL DETERMINATION	<input type="checkbox"/> OTHER	OTHER: <input style="width: 100px;" type="text"/>

12. DESCRIBE PROPOSED OR COMPLETED OPERATIONS. Clearly show all pertinent details including dates, depths, volumes, etc.

No Activity for the month of March 2013. Well TD at 2,550

**Accepted by the
Utah Division of
Oil, Gas and Mining**

FOR RECORD ONLY

April 03, 2013

NAME (PLEASE PRINT) Teena Paulo	PHONE NUMBER 720 929-6236	TITLE Staff Regulatory Specialist
SIGNATURE N/A	DATE 4/3/2013	

STATE OF UTAH DEPARTMENT OF NATURAL RESOURCES DIVISION OF OIL, GAS, AND MINING	FORM 9 5. LEASE DESIGNATION AND SERIAL NUMBER: UTU463
SUNDRY NOTICES AND REPORTS ON WELLS Do not use this form for proposals to drill new wells, significantly deepen existing wells below current bottom-hole depth, reenter plugged wells, or to drill horizontal laterals. Use APPLICATION FOR PERMIT TO DRILL form for such proposals.	6. IF INDIAN, ALLOTTEE OR TRIBE NAME: 7. UNIT or CA AGREEMENT NAME: NATURAL BUTTES
1. TYPE OF WELL Gas Well	8. WELL NAME and NUMBER: NBU 922-30J4CS
2. NAME OF OPERATOR: KERR-MCGEE OIL & GAS ONSHORE, L.P.	9. API NUMBER: 43047517120000
3. ADDRESS OF OPERATOR: P.O. Box 173779 1099 18th Street, Suite 600, Denver, CO, 80217 3779	PHONE NUMBER: 720 929-6511 9. FIELD and POOL or WILDCAT: NATURAL BUTTES
4. LOCATION OF WELL FOOTAGES AT SURFACE: 0547 FSL 1754 FWL QTR/QTR, SECTION, TOWNSHIP, RANGE, MERIDIAN: Qtr/Qtr: SESW Section: 30 Township: 09.0S Range: 22.0E Meridian: S	COUNTY: UINTAH STATE: UTAH

11. CHECK APPROPRIATE BOXES TO INDICATE NATURE OF NOTICE, REPORT, OR OTHER DATA

TYPE OF SUBMISSION	TYPE OF ACTION		
<input type="checkbox"/> NOTICE OF INTENT Approximate date work will start:	<input type="checkbox"/> ACIDIZE	<input type="checkbox"/> ALTER CASING	<input type="checkbox"/> CASING REPAIR
<input type="checkbox"/> SUBSEQUENT REPORT Date of Work Completion:	<input type="checkbox"/> CHANGE TO PREVIOUS PLANS	<input type="checkbox"/> CHANGE TUBING	<input type="checkbox"/> CHANGE WELL NAME
<input type="checkbox"/> SPUD REPORT Date of Spud:	<input type="checkbox"/> CHANGE WELL STATUS	<input type="checkbox"/> COMMINGLE PRODUCING FORMATIONS	<input type="checkbox"/> CONVERT WELL TYPE
<input checked="" type="checkbox"/> DRILLING REPORT Report Date: 5/3/2013	<input type="checkbox"/> DEEPEN	<input type="checkbox"/> FRACTURE TREAT	<input type="checkbox"/> NEW CONSTRUCTION
	<input type="checkbox"/> OPERATOR CHANGE	<input type="checkbox"/> PLUG AND ABANDON	<input type="checkbox"/> PLUG BACK
	<input type="checkbox"/> PRODUCTION START OR RESUME	<input type="checkbox"/> RECLAMATION OF WELL SITE	<input type="checkbox"/> RECOMPLETE DIFFERENT FORMATION
	<input type="checkbox"/> REPERFORATE CURRENT FORMATION	<input type="checkbox"/> SIDETRACK TO REPAIR WELL	<input type="checkbox"/> TEMPORARY ABANDON
	<input type="checkbox"/> TUBING REPAIR	<input type="checkbox"/> VENT OR FLARE	<input type="checkbox"/> WATER DISPOSAL
	<input type="checkbox"/> WATER SHUTOFF	<input type="checkbox"/> SI TA STATUS EXTENSION	<input type="checkbox"/> APD EXTENSION
	<input type="checkbox"/> WILDCAT WELL DETERMINATION	<input type="checkbox"/> OTHER	OTHER: <input style="width: 100px;" type="text"/>

12. DESCRIBE PROPOSED OR COMPLETED OPERATIONS. Clearly show all pertinent details including dates, depths, volumes, etc.

No Activity for the month of April 2013. Well TD at 2,550

Accepted by the
Utah Division of
Oil, Gas and Mining
FOR RECORD ONLY
 May 09, 2013

NAME (PLEASE PRINT) Teena Paulo	PHONE NUMBER 720 929-6236	TITLE Staff Regulatory Specialist
SIGNATURE N/A	DATE 5/3/2013	

STATE OF UTAH DEPARTMENT OF NATURAL RESOURCES DIVISION OF OIL, GAS, AND MINING	FORM 9
SUNDRY NOTICES AND REPORTS ON WELLS Do not use this form for proposals to drill new wells, significantly deepen existing wells below current bottom-hole depth, reenter plugged wells, or to drill horizontal laterals. Use APPLICATION FOR PERMIT TO DRILL form for such proposals.	5. LEASE DESIGNATION AND SERIAL NUMBER: UTU463
	6. IF INDIAN, ALLOTTEE OR TRIBE NAME:
	7. UNIT or CA AGREEMENT NAME: NATURAL BUTTES
1. TYPE OF WELL Gas Well	8. WELL NAME and NUMBER: NBU 922-30J4CS
2. NAME OF OPERATOR: KERR-MCGEE OIL & GAS ONSHORE, L.P.	9. API NUMBER: 43047517120000
3. ADDRESS OF OPERATOR: P.O. Box 173779 1099 18th Street, Suite 600, Denver, CO, 80217 3779	PHONE NUMBER: 720 929-6511 9. FIELD and POOL or WILDCAT: NATURAL BUTTES
4. LOCATION OF WELL FOOTAGES AT SURFACE: 0547 FSL 1754 FWL QTR/QTR, SECTION, TOWNSHIP, RANGE, MERIDIAN: Qtr/Qtr: SESW Section: 30 Township: 09.0S Range: 22.0E Meridian: S	COUNTY: UINTAH STATE: UTAH

11. CHECK APPROPRIATE BOXES TO INDICATE NATURE OF NOTICE, REPORT, OR OTHER DATA

TYPE OF SUBMISSION	TYPE OF ACTION		
<input type="checkbox"/> NOTICE OF INTENT Approximate date work will start:	<input type="checkbox"/> ACIDIZE	<input type="checkbox"/> ALTER CASING	<input type="checkbox"/> CASING REPAIR
<input type="checkbox"/> SUBSEQUENT REPORT Date of Work Completion:	<input type="checkbox"/> CHANGE TO PREVIOUS PLANS	<input type="checkbox"/> CHANGE TUBING	<input type="checkbox"/> CHANGE WELL NAME
<input type="checkbox"/> SPUD REPORT Date of Spud:	<input type="checkbox"/> CHANGE WELL STATUS	<input type="checkbox"/> COMMINGLE PRODUCING FORMATIONS	<input type="checkbox"/> CONVERT WELL TYPE
<input checked="" type="checkbox"/> DRILLING REPORT Report Date: 6/5/2013	<input type="checkbox"/> DEEPEN	<input type="checkbox"/> FRACTURE TREAT	<input type="checkbox"/> NEW CONSTRUCTION
	<input type="checkbox"/> OPERATOR CHANGE	<input type="checkbox"/> PLUG AND ABANDON	<input type="checkbox"/> PLUG BACK
	<input type="checkbox"/> PRODUCTION START OR RESUME	<input type="checkbox"/> RECLAMATION OF WELL SITE	<input type="checkbox"/> RECOMPLETE DIFFERENT FORMATION
	<input type="checkbox"/> REPERFORATE CURRENT FORMATION	<input type="checkbox"/> SIDETRACK TO REPAIR WELL	<input type="checkbox"/> TEMPORARY ABANDON
	<input type="checkbox"/> TUBING REPAIR	<input type="checkbox"/> VENT OR FLARE	<input type="checkbox"/> WATER DISPOSAL
	<input type="checkbox"/> WATER SHUTOFF	<input type="checkbox"/> SI TA STATUS EXTENSION	<input type="checkbox"/> APD EXTENSION
	<input type="checkbox"/> WILDCAT WELL DETERMINATION	<input type="checkbox"/> OTHER	OTHER: <input style="width: 100px;" type="text"/>

12. DESCRIBE PROPOSED OR COMPLETED OPERATIONS. Clearly show all pertinent details including dates, depths, volumes, etc.

No activity for the month of May 2013. Well TD at Drilled to 2,550 ft.

**Accepted by the
 Utah Division of
 Oil, Gas and Mining
 FOR RECORD ONLY
 June 10, 2013**

NAME (PLEASE PRINT) Luke Urban	PHONE NUMBER 720 929-6501	TITLE Regulatory Specialist
SIGNATURE N/A	DATE 6/5/2013	

STATE OF UTAH DEPARTMENT OF NATURAL RESOURCES DIVISION OF OIL, GAS, AND MINING	FORM 9																														
5. LEASE DESIGNATION AND SERIAL NUMBER: UTU463																															
SUNDRY NOTICES AND REPORTS ON WELLS																															
Do not use this form for proposals to drill new wells, significantly deepen existing wells below current bottom-hole depth, reenter plugged wells, or to drill horizontal laterals. Use APPLICATION FOR PERMIT TO DRILL form for such proposals.																															
6. IF INDIAN, ALLOTTEE OR TRIBE NAME:																															
7. UNIT or CA AGREEMENT NAME: NATURAL BUTTES																															
8. WELL NAME and NUMBER: NBU 922-30J4CS																															
9. API NUMBER: 43047517120000																															
9. FIELD and POOL or WILDCAT: NATURAL BUTTES																															
11. CHECK APPROPRIATE BOXES TO INDICATE NATURE OF NOTICE, REPORT, OR OTHER DATA																															
11. TYPE OF SUBMISSION <input type="checkbox"/> NOTICE OF INTENT Approximate date work will start: <input type="checkbox"/> SUBSEQUENT REPORT Date of Work Completion: <input type="checkbox"/> SPUD REPORT Date of Spud: <input checked="" type="checkbox"/> DRILLING REPORT Report Date: 7/2/2013	11. TYPE OF ACTION <table style="width:100%; border: none;"> <tr> <td><input type="checkbox"/> ACIDIZE</td> <td><input type="checkbox"/> ALTER CASING</td> <td><input type="checkbox"/> CASING REPAIR</td> </tr> <tr> <td><input type="checkbox"/> CHANGE TO PREVIOUS PLANS</td> <td><input type="checkbox"/> CHANGE TUBING</td> <td><input type="checkbox"/> CHANGE WELL NAME</td> </tr> <tr> <td><input type="checkbox"/> CHANGE WELL STATUS</td> <td><input type="checkbox"/> COMMINGLE PRODUCING FORMATIONS</td> <td><input type="checkbox"/> CONVERT WELL TYPE</td> </tr> <tr> <td><input type="checkbox"/> DEEPEN</td> <td><input type="checkbox"/> FRACTURE TREAT</td> <td><input type="checkbox"/> NEW CONSTRUCTION</td> </tr> <tr> <td><input type="checkbox"/> OPERATOR CHANGE</td> <td><input type="checkbox"/> PLUG AND ABANDON</td> <td><input type="checkbox"/> PLUG BACK</td> </tr> <tr> <td><input type="checkbox"/> PRODUCTION START OR RESUME</td> <td><input type="checkbox"/> RECLAMATION OF WELL SITE</td> <td><input type="checkbox"/> RECOMPLETE DIFFERENT FORMATION</td> </tr> <tr> <td><input type="checkbox"/> REPERFORATE CURRENT FORMATION</td> <td><input type="checkbox"/> SIDETRACK TO REPAIR WELL</td> <td><input type="checkbox"/> TEMPORARY ABANDON</td> </tr> <tr> <td><input type="checkbox"/> TUBING REPAIR</td> <td><input type="checkbox"/> VENT OR FLARE</td> <td><input type="checkbox"/> WATER DISPOSAL</td> </tr> <tr> <td><input type="checkbox"/> WATER SHUTOFF</td> <td><input type="checkbox"/> SI TA STATUS EXTENSION</td> <td><input type="checkbox"/> APD EXTENSION</td> </tr> <tr> <td><input type="checkbox"/> WILDCAT WELL DETERMINATION</td> <td><input type="checkbox"/> OTHER</td> <td>OTHER: <input style="width: 100px;" type="text"/></td> </tr> </table>	<input type="checkbox"/> ACIDIZE	<input type="checkbox"/> ALTER CASING	<input type="checkbox"/> CASING REPAIR	<input type="checkbox"/> CHANGE TO PREVIOUS PLANS	<input type="checkbox"/> CHANGE TUBING	<input type="checkbox"/> CHANGE WELL NAME	<input type="checkbox"/> CHANGE WELL STATUS	<input type="checkbox"/> COMMINGLE PRODUCING FORMATIONS	<input type="checkbox"/> CONVERT WELL TYPE	<input type="checkbox"/> DEEPEN	<input type="checkbox"/> FRACTURE TREAT	<input type="checkbox"/> NEW CONSTRUCTION	<input type="checkbox"/> OPERATOR CHANGE	<input type="checkbox"/> PLUG AND ABANDON	<input type="checkbox"/> PLUG BACK	<input type="checkbox"/> PRODUCTION START OR RESUME	<input type="checkbox"/> RECLAMATION OF WELL SITE	<input type="checkbox"/> RECOMPLETE DIFFERENT FORMATION	<input type="checkbox"/> REPERFORATE CURRENT FORMATION	<input type="checkbox"/> SIDETRACK TO REPAIR WELL	<input type="checkbox"/> TEMPORARY ABANDON	<input type="checkbox"/> TUBING REPAIR	<input type="checkbox"/> VENT OR FLARE	<input type="checkbox"/> WATER DISPOSAL	<input type="checkbox"/> WATER SHUTOFF	<input type="checkbox"/> SI TA STATUS EXTENSION	<input type="checkbox"/> APD EXTENSION	<input type="checkbox"/> WILDCAT WELL DETERMINATION	<input type="checkbox"/> OTHER	OTHER: <input style="width: 100px;" type="text"/>
<input type="checkbox"/> ACIDIZE	<input type="checkbox"/> ALTER CASING	<input type="checkbox"/> CASING REPAIR																													
<input type="checkbox"/> CHANGE TO PREVIOUS PLANS	<input type="checkbox"/> CHANGE TUBING	<input type="checkbox"/> CHANGE WELL NAME																													
<input type="checkbox"/> CHANGE WELL STATUS	<input type="checkbox"/> COMMINGLE PRODUCING FORMATIONS	<input type="checkbox"/> CONVERT WELL TYPE																													
<input type="checkbox"/> DEEPEN	<input type="checkbox"/> FRACTURE TREAT	<input type="checkbox"/> NEW CONSTRUCTION																													
<input type="checkbox"/> OPERATOR CHANGE	<input type="checkbox"/> PLUG AND ABANDON	<input type="checkbox"/> PLUG BACK																													
<input type="checkbox"/> PRODUCTION START OR RESUME	<input type="checkbox"/> RECLAMATION OF WELL SITE	<input type="checkbox"/> RECOMPLETE DIFFERENT FORMATION																													
<input type="checkbox"/> REPERFORATE CURRENT FORMATION	<input type="checkbox"/> SIDETRACK TO REPAIR WELL	<input type="checkbox"/> TEMPORARY ABANDON																													
<input type="checkbox"/> TUBING REPAIR	<input type="checkbox"/> VENT OR FLARE	<input type="checkbox"/> WATER DISPOSAL																													
<input type="checkbox"/> WATER SHUTOFF	<input type="checkbox"/> SI TA STATUS EXTENSION	<input type="checkbox"/> APD EXTENSION																													
<input type="checkbox"/> WILDCAT WELL DETERMINATION	<input type="checkbox"/> OTHER	OTHER: <input style="width: 100px;" type="text"/>																													

12. DESCRIBE PROPOSED OR COMPLETED OPERATIONS. Clearly show all pertinent details including dates, depths, volumes, etc.

No activity for the month of June 2013. Well drilled to 2,550 ft.

**Accepted by the
 Utah Division of
 Oil, Gas and Mining
 FOR RECORD ONLY
 July 10, 2013**

NAME (PLEASE PRINT) Teena Paulo	PHONE NUMBER 720 929-6236	TITLE Staff Regulatory Specialist
SIGNATURE N/A	DATE 7/2/2013	

STATE OF UTAH DEPARTMENT OF NATURAL RESOURCES DIVISION OF OIL, GAS, AND MINING	FORM 9
SUNDRY NOTICES AND REPORTS ON WELLS	
Do not use this form for proposals to drill new wells, significantly deepen existing wells below current bottom-hole depth, reenter plugged wells, or to drill horizontal laterals. Use APPLICATION FOR PERMIT TO DRILL form for such proposals.	
1. TYPE OF WELL Gas Well	5. LEASE DESIGNATION AND SERIAL NUMBER: UTU463
2. NAME OF OPERATOR: KERR-MCGEE OIL & GAS ONSHORE, L.P.	6. IF INDIAN, ALLOTTEE OR TRIBE NAME:
3. ADDRESS OF OPERATOR: P.O. Box 173779 1099 18th Street, Suite 600, Denver, CO, 80217 3779	7. UNIT or CA AGREEMENT NAME: NATURAL BUTTES
PHONE NUMBER: 720 929-6511	8. WELL NAME and NUMBER: NBU 922-30J4CS
4. LOCATION OF WELL FOOTAGES AT SURFACE: 0547 FSL 1754 FWL QTR/QTR, SECTION, TOWNSHIP, RANGE, MERIDIAN: Qtr/Qtr: SESW Section: 30 Township: 09.0S Range: 22.0E Meridian: S	9. API NUMBER: 43047517120000
	9. FIELD and POOL or WILDCAT: NATURAL BUTTES
	COUNTY: UINTAH
	STATE: UTAH

11. CHECK APPROPRIATE BOXES TO INDICATE NATURE OF NOTICE, REPORT, OR OTHER DATA

TYPE OF SUBMISSION	TYPE OF ACTION		
<input type="checkbox"/> NOTICE OF INTENT Approximate date work will start:	<input type="checkbox"/> ACIDIZE	<input type="checkbox"/> ALTER CASING	<input type="checkbox"/> CASING REPAIR
<input type="checkbox"/> SUBSEQUENT REPORT Date of Work Completion:	<input type="checkbox"/> CHANGE TO PREVIOUS PLANS	<input type="checkbox"/> CHANGE TUBING	<input type="checkbox"/> CHANGE WELL NAME
<input type="checkbox"/> SPUD REPORT Date of Spud:	<input type="checkbox"/> CHANGE WELL STATUS	<input type="checkbox"/> COMMINGLE PRODUCING FORMATIONS	<input type="checkbox"/> CONVERT WELL TYPE
<input checked="" type="checkbox"/> DRILLING REPORT Report Date: 8/5/2013	<input type="checkbox"/> DEEPEN	<input type="checkbox"/> FRACTURE TREAT	<input type="checkbox"/> NEW CONSTRUCTION
	<input type="checkbox"/> OPERATOR CHANGE	<input type="checkbox"/> PLUG AND ABANDON	<input type="checkbox"/> PLUG BACK
	<input type="checkbox"/> PRODUCTION START OR RESUME	<input type="checkbox"/> RECLAMATION OF WELL SITE	<input type="checkbox"/> RECOMPLETE DIFFERENT FORMATION
	<input type="checkbox"/> REPERFORATE CURRENT FORMATION	<input type="checkbox"/> SIDETRACK TO REPAIR WELL	<input type="checkbox"/> TEMPORARY ABANDON
	<input type="checkbox"/> TUBING REPAIR	<input type="checkbox"/> VENT OR FLARE	<input type="checkbox"/> WATER DISPOSAL
	<input type="checkbox"/> WATER SHUTOFF	<input type="checkbox"/> SI TA STATUS EXTENSION	<input type="checkbox"/> APD EXTENSION
	<input type="checkbox"/> WILDCAT WELL DETERMINATION	<input type="checkbox"/> OTHER	OTHER: <input style="width: 100px;" type="text"/>

12. DESCRIBE PROPOSED OR COMPLETED OPERATIONS. Clearly show all pertinent details including dates, depths, volumes, etc.

No activity for the month of July 2013. Well TD at 2,550 ft.

Accepted by the
Utah Division of
Oil, Gas and Mining
FOR RECORD ONLY
 August 07, 2013

NAME (PLEASE PRINT) Teena Paulo	PHONE NUMBER 720 929-6236	TITLE Staff Regulatory Specialist
SIGNATURE N/A	DATE 8/5/2013	

STATE OF UTAH DEPARTMENT OF NATURAL RESOURCES DIVISION OF OIL, GAS, AND MINING	FORM 9
5. LEASE DESIGNATION AND SERIAL NUMBER: UTU463	
SUNDRY NOTICES AND REPORTS ON WELLS	
Do not use this form for proposals to drill new wells, significantly deepen existing wells below current bottom-hole depth, reenter plugged wells, or to drill horizontal laterals. Use APPLICATION FOR PERMIT TO DRILL form for such proposals.	
6. IF INDIAN, ALLOTTEE OR TRIBE NAME:	
7. UNIT or CA AGREEMENT NAME: NATURAL BUTTES	
8. WELL NAME and NUMBER: NBU 922-30J4CS	
9. API NUMBER: 43047517120000	
9. FIELD and POOL or WILDCAT: NATURAL BUTTES	
3. ADDRESS OF OPERATOR: P.O. Box 173779 1099 18th Street, Suite 600, Denver, CO, 80217 3779 PHONE NUMBER: 720 929-6511	
4. LOCATION OF WELL FOOTAGES AT SURFACE: 0547 FSL 1754 FWL QTR/QTR, SECTION, TOWNSHIP, RANGE, MERIDIAN: Qtr/Qtr: SESW Section: 30 Township: 09.0S Range: 22.0E Meridian: S	
COUNTY: UINTAH	
STATE: UTAH	

11. CHECK APPROPRIATE BOXES TO INDICATE NATURE OF NOTICE, REPORT, OR OTHER DATA

TYPE OF SUBMISSION	TYPE OF ACTION		
<input type="checkbox"/> NOTICE OF INTENT Approximate date work will start:	<input type="checkbox"/> ACIDIZE	<input type="checkbox"/> ALTER CASING	<input type="checkbox"/> CASING REPAIR
<input type="checkbox"/> SUBSEQUENT REPORT Date of Work Completion:	<input type="checkbox"/> CHANGE TO PREVIOUS PLANS	<input type="checkbox"/> CHANGE TUBING	<input type="checkbox"/> CHANGE WELL NAME
<input type="checkbox"/> SPUD REPORT Date of Spud:	<input type="checkbox"/> CHANGE WELL STATUS	<input type="checkbox"/> COMMINGLE PRODUCING FORMATIONS	<input type="checkbox"/> CONVERT WELL TYPE
<input checked="" type="checkbox"/> DRILLING REPORT Report Date: 9/4/2013	<input type="checkbox"/> DEEPEN	<input type="checkbox"/> FRACTURE TREAT	<input type="checkbox"/> NEW CONSTRUCTION
	<input type="checkbox"/> OPERATOR CHANGE	<input type="checkbox"/> PLUG AND ABANDON	<input type="checkbox"/> PLUG BACK
	<input type="checkbox"/> PRODUCTION START OR RESUME	<input type="checkbox"/> RECLAMATION OF WELL SITE	<input type="checkbox"/> RECOMPLETE DIFFERENT FORMATION
	<input type="checkbox"/> REPERFORATE CURRENT FORMATION	<input type="checkbox"/> SIDETRACK TO REPAIR WELL	<input type="checkbox"/> TEMPORARY ABANDON
	<input type="checkbox"/> TUBING REPAIR	<input type="checkbox"/> VENT OR FLARE	<input type="checkbox"/> WATER DISPOSAL
	<input type="checkbox"/> WATER SHUTOFF	<input type="checkbox"/> SI TA STATUS EXTENSION	<input type="checkbox"/> APD EXTENSION
	<input type="checkbox"/> WILDCAT WELL DETERMINATION	<input type="checkbox"/> OTHER	OTHER: <input style="width: 100px;" type="text"/>

12. DESCRIBE PROPOSED OR COMPLETED OPERATIONS. Clearly show all pertinent details including dates, depths, volumes, etc.

No activity for the month of August 2013. Well TD at 2,550 ft.

Accepted by the
Utah Division of
Oil, Gas and Mining
FOR RECORD ONLY
 September 04, 2013

NAME (PLEASE PRINT) Teena Paulo	PHONE NUMBER 720 929-6236	TITLE Staff Regulatory Specialist
SIGNATURE N/A	DATE 9/4/2013	

STATE OF UTAH DEPARTMENT OF NATURAL RESOURCES DIVISION OF OIL, GAS, AND MINING	FORM 9
5. LEASE DESIGNATION AND SERIAL NUMBER: UTU463	
SUNDRY NOTICES AND REPORTS ON WELLS	
Do not use this form for proposals to drill new wells, significantly deepen existing wells below current bottom-hole depth, reenter plugged wells, or to drill horizontal laterals. Use APPLICATION FOR PERMIT TO DRILL form for such proposals.	
6. IF INDIAN, ALLOTTEE OR TRIBE NAME:	
7. UNIT or CA AGREEMENT NAME: NATURAL BUTTES	
8. WELL NAME and NUMBER: NBU 922-30J4CS	
9. API NUMBER: 43047517120000	
9. FIELD and POOL or WILDCAT: NATURAL BUTTES	
11. CHECK APPROPRIATE BOXES TO INDICATE NATURE OF NOTICE, REPORT, OR OTHER DATA	
1. TYPE OF WELL Gas Well	
2. NAME OF OPERATOR: KERR-MCGEE OIL & GAS ONSHORE, L.P.	
3. ADDRESS OF OPERATOR: P.O. Box 173779 1099 18th Street, Suite 600, Denver, CO, 80217 3779	PHONE NUMBER: 720 929-6511
4. LOCATION OF WELL FOOTAGES AT SURFACE: 0547 FSL 1754 FWL QTR/QTR, SECTION, TOWNSHIP, RANGE, MERIDIAN: Qtr/Qtr: SESW Section: 30 Township: 09.0S Range: 22.0E Meridian: S	COUNTY: UINTAH STATE: UTAH

TYPE OF SUBMISSION	TYPE OF ACTION		
<input type="checkbox"/> NOTICE OF INTENT Approximate date work will start:	<input type="checkbox"/> ACIDIZE	<input type="checkbox"/> ALTER CASING	<input type="checkbox"/> CASING REPAIR
<input type="checkbox"/> SUBSEQUENT REPORT Date of Work Completion:	<input type="checkbox"/> CHANGE TO PREVIOUS PLANS	<input type="checkbox"/> CHANGE TUBING	<input type="checkbox"/> CHANGE WELL NAME
<input type="checkbox"/> SPUD REPORT Date of Spud:	<input type="checkbox"/> CHANGE WELL STATUS	<input type="checkbox"/> COMMINGLE PRODUCING FORMATIONS	<input type="checkbox"/> CONVERT WELL TYPE
<input checked="" type="checkbox"/> DRILLING REPORT Report Date: 10/4/2013	<input type="checkbox"/> DEEPEN	<input type="checkbox"/> FRACTURE TREAT	<input type="checkbox"/> NEW CONSTRUCTION
	<input type="checkbox"/> OPERATOR CHANGE	<input type="checkbox"/> PLUG AND ABANDON	<input type="checkbox"/> PLUG BACK
	<input type="checkbox"/> PRODUCTION START OR RESUME	<input type="checkbox"/> RECLAMATION OF WELL SITE	<input type="checkbox"/> RECOMPLETE DIFFERENT FORMATION
	<input type="checkbox"/> REPERFORATE CURRENT FORMATION	<input type="checkbox"/> SIDETRACK TO REPAIR WELL	<input type="checkbox"/> TEMPORARY ABANDON
	<input type="checkbox"/> TUBING REPAIR	<input type="checkbox"/> VENT OR FLARE	<input type="checkbox"/> WATER DISPOSAL
	<input type="checkbox"/> WATER SHUTOFF	<input type="checkbox"/> SI TA STATUS EXTENSION	<input type="checkbox"/> APD EXTENSION
	<input type="checkbox"/> WILDCAT WELL DETERMINATION	<input type="checkbox"/> OTHER	OTHER: <input style="width: 100px;" type="text"/>

12. DESCRIBE PROPOSED OR COMPLETED OPERATIONS. Clearly show all pertinent details including dates, depths, volumes, etc.

No new activity since last report. Well TD at 2,550 ft.

**Accepted by the
Utah Division of
Oil, Gas and Mining**

FOR RECORD ONLY

October 07, 2013

NAME (PLEASE PRINT) Teena Paulo	PHONE NUMBER 720 929-6236	TITLE Staff Regulatory Specialist
SIGNATURE N/A	DATE 10/4/2013	

State of Utah - Notification Form

Operator Anadarko Petroleum Rig Name/# PIONEER 54
Submitted By STUART NEILSON Phone Number 435-790-2921
Well Name/Number NBU 922-30J4CS
Qtr/Qtr SE/SW Section 30 Township 9S Range 22E
Lease Serial Number UTU 63047A
API Number 4304751712

Casing – Time casing run starts, not cementing times.

- Production Casing
- Other

Date/Time _ _ AM PM

BOPE

- Initial BOPE test at surface casing point
- Other

Date/Time 10/20/13 10 AM PM

Rig Move

Location To: NBU 922-30N PAD

Date/Time _ _ AM PM

Remarks WELL 3 OF 7
TIME IS APPROXIMATE

RECEIVED

OCT 20 2013

DIV. OF OIL, GAS & MINING

State of Utah - Notification Form

Operator Anadarko Petroleum Rig Name/# PIONEER 54
Submitted By STUART NEILSON Phone Number 435-790-2921
Well Name/Number NBU 922-30J4CS
Qtr/Qtr SE/SW Section 30 Township 9S Range 22E
Lease Serial Number UTU 63047A
API Number 4304751712

Casing – Time casing run starts, not cementing times.

- Production Casing
 Other

Date/Time 10/26/13 9 AM PM

BOPE

- Initial BOPE test at surface casing point
 Other

Date/Time _ _ AM PM

Rig Move

Location To: NBU 922-30N PAD

Date/Time _ _ AM PM

Remarks WELL 3 OF 7
TIME IS APPROXIMATE

RECEIVED

OCT 23 2013

DIV. OF OIL, GAS & MINING

STATE OF UTAH DEPARTMENT OF NATURAL RESOURCES DIVISION OF OIL, GAS, AND MINING	FORM 9
SUNDRY NOTICES AND REPORTS ON WELLS Do not use this form for proposals to drill new wells, significantly deepen existing wells below current bottom-hole depth, reenter plugged wells, or to drill horizontal laterals. Use APPLICATION FOR PERMIT TO DRILL form for such proposals.	5. LEASE DESIGNATION AND SERIAL NUMBER: UTU463
1. TYPE OF WELL Gas Well	6. IF INDIAN, ALLOTTEE OR TRIBE NAME:
2. NAME OF OPERATOR: KERR-MCGEE OIL & GAS ONSHORE, L.P.	7. UNIT or CA AGREEMENT NAME: NATURAL BUTTES
3. ADDRESS OF OPERATOR: P.O. Box 173779 1099 18th Street, Suite 600, Denver, CO, 80217 3779	8. WELL NAME and NUMBER: NBU 922-30J4CS
4. LOCATION OF WELL FOOTAGES AT SURFACE: 0547 FSL 1754 FWL QTR/QTR, SECTION, TOWNSHIP, RANGE, MERIDIAN: Qtr/Qtr: SESW Section: 30 Township: 09.0S Range: 22.0E Meridian: S	9. API NUMBER: 43047517120000
5. PHONE NUMBER: 720 929-6511	9. FIELD and POOL or WILDCAT: NATURAL BUTTES
	COUNTY: UINTAH
	STATE: UTAH

11. CHECK APPROPRIATE BOXES TO INDICATE NATURE OF NOTICE, REPORT, OR OTHER DATA

TYPE OF SUBMISSION	TYPE OF ACTION		
<input type="checkbox"/> NOTICE OF INTENT Approximate date work will start:	<input type="checkbox"/> ACIDIZE	<input type="checkbox"/> ALTER CASING	<input type="checkbox"/> CASING REPAIR
<input type="checkbox"/> SUBSEQUENT REPORT Date of Work Completion:	<input type="checkbox"/> CHANGE TO PREVIOUS PLANS	<input type="checkbox"/> CHANGE TUBING	<input type="checkbox"/> CHANGE WELL NAME
<input type="checkbox"/> SPUD REPORT Date of Spud:	<input type="checkbox"/> CHANGE WELL STATUS	<input type="checkbox"/> COMMINGLE PRODUCING FORMATIONS	<input type="checkbox"/> CONVERT WELL TYPE
<input checked="" type="checkbox"/> DRILLING REPORT Report Date: 1/2/2014	<input type="checkbox"/> DEEPEN	<input type="checkbox"/> FRACTURE TREAT	<input type="checkbox"/> NEW CONSTRUCTION
	<input type="checkbox"/> OPERATOR CHANGE	<input type="checkbox"/> PLUG AND ABANDON	<input type="checkbox"/> PLUG BACK
	<input type="checkbox"/> PRODUCTION START OR RESUME	<input type="checkbox"/> RECLAMATION OF WELL SITE	<input type="checkbox"/> RECOMPLETE DIFFERENT FORMATION
	<input type="checkbox"/> REPERFORATE CURRENT FORMATION	<input type="checkbox"/> SIDETRACK TO REPAIR WELL	<input type="checkbox"/> TEMPORARY ABANDON
	<input type="checkbox"/> TUBING REPAIR	<input type="checkbox"/> VENT OR FLARE	<input type="checkbox"/> WATER DISPOSAL
	<input type="checkbox"/> WATER SHUTOFF	<input type="checkbox"/> SI TA STATUS EXTENSION	<input type="checkbox"/> APD EXTENSION
	<input type="checkbox"/> WILDCAT WELL DETERMINATION	<input type="checkbox"/> OTHER	OTHER: <input style="width: 100px;" type="text"/>

12. DESCRIBE PROPOSED OR COMPLETED OPERATIONS. Clearly show all pertinent details including dates, depths, volumes, etc.

Started completing the well. Well TD at 9,740 ft.

**Accepted by the
 Utah Division of
 Oil, Gas and Mining
 FOR RECORD ONLY
 January 03, 2014**

NAME (PLEASE PRINT) Kay E. Kelly	PHONE NUMBER 720 929 6582	TITLE Regulatory Analyst
SIGNATURE N/A	DATE 1/2/2014	

STATE OF UTAH DEPARTMENT OF NATURAL RESOURCES DIVISION OF OIL, GAS, AND MINING		FORM 9	
SUNDRY NOTICES AND REPORTS ON WELLS Do not use this form for proposals to drill new wells, significantly deepen existing wells below current bottom-hole depth, reenter plugged wells, or to drill horizontal laterals. Use APPLICATION FOR PERMIT TO DRILL form for such proposals.		5. LEASE DESIGNATION AND SERIAL NUMBER: UTU463	
		6. IF INDIAN, ALLOTTEE OR TRIBE NAME:	
1. TYPE OF WELL Gas Well		7. UNIT or CA AGREEMENT NAME: NATURAL BUTTES	
2. NAME OF OPERATOR: KERR-MCGEE OIL & GAS ONSHORE, L.P.		8. WELL NAME and NUMBER: NBU 922-30J4CS	
3. ADDRESS OF OPERATOR: P.O. Box 173779 1099 18th Street, Suite 600, Denver, CO, 80217 3779		9. API NUMBER: 43047517120000	
4. LOCATION OF WELL FOOTAGES AT SURFACE: 0547 FSL 1754 FWL QTR/QTR, SECTION, TOWNSHIP, RANGE, MERIDIAN: Qtr/Qtr: SESW Section: 30 Township: 09.0S Range: 22.0E Meridian: S		9. FIELD and POOL or WILDCAT: NATURAL BUTTES	
		COUNTY: UINTAH	
		STATE: UTAH	
11. CHECK APPROPRIATE BOXES TO INDICATE NATURE OF NOTICE, REPORT, OR OTHER DATA			
TYPE OF SUBMISSION	TYPE OF ACTION		
<input type="checkbox"/> NOTICE OF INTENT Approximate date work will start: <input checked="" type="checkbox"/> SUBSEQUENT REPORT Date of Work Completion: 1/28/2014 <input type="checkbox"/> SPUD REPORT Date of Spud: <input type="checkbox"/> DRILLING REPORT Report Date:	<input type="checkbox"/> ACIDIZE <input type="checkbox"/> CHANGE TO PREVIOUS PLANS <input type="checkbox"/> CHANGE WELL STATUS <input type="checkbox"/> DEEPEN <input type="checkbox"/> OPERATOR CHANGE <input checked="" type="checkbox"/> PRODUCTION START OR RESUME <input type="checkbox"/> REPERFORATE CURRENT FORMATION <input type="checkbox"/> TUBING REPAIR <input type="checkbox"/> WATER SHUTOFF <input type="checkbox"/> WILDCAT WELL DETERMINATION	<input type="checkbox"/> ALTER CASING <input type="checkbox"/> CHANGE TUBING <input type="checkbox"/> COMMINGLE PRODUCING FORMATIONS <input type="checkbox"/> FRACTURE TREAT <input type="checkbox"/> PLUG AND ABANDON <input type="checkbox"/> RECLAMATION OF WELL SITE <input type="checkbox"/> SIDETRACK TO REPAIR WELL <input type="checkbox"/> VENT OR FLARE <input type="checkbox"/> SI TA STATUS EXTENSION <input type="checkbox"/> OTHER	<input type="checkbox"/> CASING REPAIR <input type="checkbox"/> CHANGE WELL NAME <input type="checkbox"/> CONVERT WELL TYPE <input type="checkbox"/> NEW CONSTRUCTION <input type="checkbox"/> PLUG BACK <input type="checkbox"/> RECOMPLETE DIFFERENT FORMATION <input type="checkbox"/> TEMPORARY ABANDON <input type="checkbox"/> WATER DISPOSAL <input type="checkbox"/> APD EXTENSION OTHER: <input style="width: 100px;" type="text"/>
12. DESCRIBE PROPOSED OR COMPLETED OPERATIONS. Clearly show all pertinent details including dates, depths, volumes, etc. The NBU 922-30J4CS was placed on production 01/28/2014.			
Accepted by the Utah Division of Oil, Gas and Mining FOR RECORD ONLY February 05, 2014			
NAME (PLEASE PRINT) Doreen Green	PHONE NUMBER 435 781-9758	TITLE Regulatory Analyst II	
SIGNATURE N/A		DATE 2/4/2014	

Form 3160-4
(August 2007)

UNITED STATES
DEPARTMENT OF THE INTERIOR
BUREAU OF LAND MANAGEMENT

FORM APPROVED
OMB No. 1004-0137
Expires: July 31, 2010

WELL COMPLETION OR RECOMPLETION REPORT AND LOG

5. Lease Serial No.
UTU463

1a. Type of Well Oil Well Gas Well Dry Other
 b. Type of Completion New Well Work Over Deepen Plug Back Diff. Resvr.
 Other _____

6. If Indian, Allottee or Tribe Name _____

7. Unit or CA Agreement Name and No.
UTU63047A

2. Name of Operator
KERR-MCGEE OIL AND GAS ONSHORE
Contact: TEENA PAULO
Email: teena.paulo@anadarko.com

8. Lease Name and Well No.
NBU 922-30J4CS

3. Address P.O. BOX 173779
DENVER, CO 82017

3a. Phone No. (include area code)
Ph: 720-929-6000

9. API Well No.
43-047-51712

4. Location of Well (Report location clearly and in accordance with Federal requirements)*
 At surface SESW 547FSL 1754FWL 40.001252 N Lat, 109.484391 W Lon
 At top prod interval reported below NWSE 1390FSL 1681FEL
 At total depth NWSE 1373FSL 1699FEL

10. Field and Pool, or Exploratory
NATURAL BUTTES

11. Sec., T., R., M., or Block and Survey or Area
Sec 30 T9S R22E Mer SLB

12. County or Parish
UINTAH

13. State
UT

14. Date Spudded
06/04/2012

15. Date T.D. Reached
10/25/2013

16. Date Completed
 D & A Ready to Prod.
01/28/2014

17. Elevations (DF, KB, RT, GL)*
4945 KB

18. Total Depth: MD 9740
TVD 9421

19. Plug Back T.D.: MD 9678
TVD 9360

20. Depth Bridge Plug Set: MD
TVD

21. Type Electric & Other Mechanical Logs Run (Submit copy of each)
RADIAL CBL/GR/CCL/TEMP

22. Was well cored? No Yes (Submit analysis)
 Was DST run? No Yes (Submit analysis)
 Directional Survey? No Yes (Submit analysis)

23. Casing and Liner Record (Report all strings set in well)

Hole Size	Size/Grade	Wt. (#/ft.)	Top (MD)	Bottom (MD)	Stage Cementer Depth	No. of Sk. & Type of Cement	Slurry Vol. (BBL)	Cement Top*	Amount Pulled
20.000	14.000 STL	36.7	0	40		28			
12.250	8.625 J-55	28.0	19	2533		1000		0	
7.875	4.500 I-80	11.6	19	9726		1000		1300	

24. Tubing Record

Size	Depth Set (MD)	Packer Depth (MD)	Size	Depth Set (MD)	Packer Depth (MD)	Size	Depth Set (MD)	Packer Depth (MD)
2.375	9174							

25. Producing Intervals

26. Perforation Record

Formation	Top	Bottom	Perforated Interval	Size	No. Holes	Perf. Status
A) MESAVERDE	7594	9559	7594 TO 9559	0.410	216	OPEN
B)						
C)						
D)						

27. Acid, Fracture, Treatment, Cement Squeeze, Etc.

Depth Interval	Amount and Type of Material
7594 TO 9559	PUMP 12,099 BBLs SLICK H2O & 246,579 LBS 30/50 MESH SAND

28. Production - Interval A

Date First Produced	Test Date	Hours Tested	Test Production	Oil BBL	Gas MCF	Water BBL	Oil Gravity Corr. API	Gas Gravity	Production Method
01/28/2014	02/03/2014	24	→	33.0	2415.0	0.0			FLOWS FROM WELL
Choke Size	Tbg. Press. Flwg.	Csg. Press.	24 Hr. Rate	Oil BBL	Gas MCF	Water BBL	Gas:Oil Ratio	Well Status	
20/64	SI 1696	2359.0	→	33	2415	0		PGW	

28a. Production - Interval B

Date First Produced	Test Date	Hours Tested	Test Production	Oil BBL	Gas MCF	Water BBL	Oil Gravity Corr. API	Gas Gravity	Production Method
			→						
Choke Size	Tbg. Press. Flwg.	Csg. Press.	24 Hr. Rate	Oil BBL	Gas MCF	Water BBL	Gas:Oil Ratio	Well Status	
	SI		→						

(See Instructions and spaces for additional data on reverse side)

ELECTRONIC SUBMISSION #235654 VERIFIED BY THE BLM WELL INFORMATION SYSTEM

** OPERATOR-SUBMITTED ** OPERATOR-SUBMITTED ** OPERATOR-SUBMITTED **

28b. Production - Interval C

Date First Produced	Test Date	Hours Tested	Test Production →	Oil BBL	Gas MCF	Water BBL	Oil Gravity Corr. API	Gas Gravity	Production Method
Choke Size	Tbg. Press. Flwg. SI	Csg. Press.	24 Hr. Rate →	Oil BBL	Gas MCF	Water BBL	Gas:Oil Ratio	Well Status	

28c. Production - Interval D

Date First Produced	Test Date	Hours Tested	Test Production →	Oil BBL	Gas MCF	Water BBL	Oil Gravity Corr. API	Gas Gravity	Production Method
Choke Size	Tbg. Press. Flwg. SI	Csg. Press.	24 Hr. Rate →	Oil BBL	Gas MCF	Water BBL	Gas:Oil Ratio	Well Status	

29. Disposition of Gas(Sold, used for fuel, vented, etc.)
SOLD

30. Summary of Porous Zones (Include Aquifers):

Show all important zones of porosity and contents thereof: Cored intervals and all drill-stem tests, including depth interval tested, cushion used, time tool open, flowing and shut-in pressures and recoveries.

31. Formation (Log) Markers

Formation	Top	Bottom	Descriptions, Contents, etc.	Name	Top
					Meas. Depth
				GREEN RIVER	1289
				BIRD'S NEST	1673
				MAHOGANY	2220
				WASATCH	4912
				MESAVERDE	7587

32. Additional remarks (include plugging procedure):

The first 210 ft. of the surface hole was drilled with a 12 ? in. bit. The remainder of surface hole was drilled with an 11 in. bit. A DV tool was placed in the well from 5017 feet ? 5019 feet. DQX csg was run from surface to 4996 ft.; LTC csg was run from 4996 ft. to 9726 ft. Operator upgraded base cement with cleaner /?Neater? cement for a more precise cement blend.? By removing the additives operator controlled the mixture better and put more base cement in the hole providing a stronger compressive strength. Attached is the chronological well history, perforation report & final survey.

33. Circle enclosed attachments:

- 1. Electrical/Mechanical Logs (1 full set req'd)
- 2. Geologic Report
- 3. DST Report
- 4. Directional Survey
- 5. Sundry Notice for plugging and cement verification
- 6. Core Analysis
- 7 Other:

34. I hereby certify that the foregoing and attached information is complete and correct as determined from all available records (see attached instructions):

**Electronic Submission #235654 Verified by the BLM Well Information System.
For KERR-MCGEE OIL AND GAS ONSHORE, sent to the Vernal**

Name (please print) TEENA PAULO Title SR STAFF REGULATORY SPECIALIST

Signature (Electronic Submission) Date 02/14/2014

Title 18 U.S.C. Section 1001 and Title 43 U.S.C. Section 1212, make it a crime for any person knowingly and willfully to make to any department or agency of the United States any false, fictitious or fraudulent statements or representations as to any matter within its jurisdiction.

**** ORIGINAL ** ORIGINAL ** ORIGINAL ** ORIGINAL ** ORIGINAL ** ORIGINAL ** ORIGINAL ****

RECEIVED: Feb. 14, 2014

**US ROCKIES REGION
Operation Summary Report**

Well: NBU 922-30J4CS YELLOW			Spud Date: 7/24/2012		
Project: UTAH-UINTAH		Site: NBU 922-30N PAD		Rig Name No: PROPETRO 11/11, PIONEER 54/54	
Event: DRILLING		Start Date: 7/5/2012		End Date: 10/26/2013	
Active Datum: RKB @4,945.00usft (above Mean Sea Level)			UWI: SE/SW/0/9/S/22/E/30/0/0/26/PM/S/547/W/0/1754/0/0		

Date	Time Start-End	Duration (hr)	Phase	Code	Sub Code	P/U	MD From (usft)	Operation
7/23/2012	9:30 - 0:00	14.50	MIRU	08	A	Z		***REPLACE POWERHEAD / TOPDRIVE UNIT
7/24/2012	0:00 - 7:30	7.50	MIRU	08	A	Z		***REPLACE POWERHEAD / TOPDRIVE UNIT
	7:30 - 8:00	0.50	MIRU	01	B	P		SPOT IN RIG. SPOT IN CATWALK AND PIPE RACKS. RIG UP PIT PUMP. RIG UP PUMP. PRIME PUMP. INSPECT RIG. SAFETY MEETING
	8:00 - 9:00	1.00	PRPSPD	06	A	P		PICK UP 12.25" BIT & 8" MUD MOTOR
	9:00 - 10:30	1.50	DRLSUR	02	B	P		DRILL 12.25" SURFACE HOLE F/ 44'- 210' ROP= 166' @ 110 FPH WOB= 5/15K RPM= 45- POWERHEAD /// 67- MUD MOTOR UP/DN/RT= 37/33/34 SPP- ON/OFF= 500/300 M.W. 8.4# VIS 27 396 GPM PUMP RATE /// NO AIR TORQUE- ON/OFF=2600/1000 NOV - ONLINE
	10:30 - 11:00	0.50	DRLSUR	06	A	P		TOOH & LAY DOWN 12.25" BIT
	11:00 - 12:30	1.50	DRLSUR	06	A	P		PICK UP 11" BIT & DIR. TOOLS, SCRIBE & TIH
	12:30 - 15:00	2.50	DRLSUR	08	A	Z		*** REPAIR TONG PIN (WAIT ON WELDER & TONG PIN FROM TOWN)
	15:00 - 0:00	9.00	DRLSUR	02	D	P		DRILL 11" SURFACE HOLE F/ 210'-1220' ROP= 1010' @ 112 FPH WOB= 18/20K RPM= 50- POWERHEAD /// 67- MUD MOTOR UP/DN/RT= 65/50/58 SPP- ON/OFF= 1200/900 M.W. 8.4# VIS 27 396 GPM PUMP RATE /// NO AIR TORQUE- ON/OFF=2600/1000 HOLE IN GOOD SHAPE 12' ABOVE & 5' RIGHT OF TARGET LINE NOV - ONLINE NO LOSSES
7/25/2012	0:00 - 8:00	8.00	DRLSUR	02	D	P		DRILL 11" SURFACE HOLE F/ 1220'-1830' ROP= 610' @ 76 FPH WOB= 18/20K RPM= 50- POWERHEAD /// 67- MUD MOTOR UP/DN/RT= 76/55/66 SPP- ON/OFF=1250/900 M.W. 8.4# VIS 27 396 GPM PUMP RATE /// NO AIR TORQUE- ON/OFF=3000/1800 HOLE IN GOOD SHAPE 14' ABOVE & 10' RIGHT OF TARGET LINE NOV - ONLINE LOST 25% RETURNS @ 1800'

Operation Summary Report

Well: NBU 922-30J4CS YELLOW

Spud Date: 7/24/2012

Project: UTAH-UINTAH

Site: NBU 922-30N PAD

Rig Name No: PROPETRO 11/11, PIONEER 54/54

Event: DRILLING

Start Date: 7/5/2012

End Date: 10/26/2013

Active Datum: RKB @4,945.00usft (above Mean Sea Level)

UWI: SE/SW/0/9/S/22/E/30/0/0/26/PM/S/547/W/0/1754/0/0

Date	Time Start-End	Duration (hr)	Phase	Code	Sub Code	P/U	MD From (usft)	Operation
	8:00 - 16:00	8.00	DRLSUR	02	D	P		DRILL 11" SURFACE HOLE F/ 1830'- 2300' ROP= 470' @ 59 FPH WOB= 18/20K RPM= 50- POWERHEAD /// 67- MUD MOTOR UP/DN/RT=85/60/72 SPP- ON/OFF=1250/900 M.W. 8.4# VIS 27 396 GPM PUMP RATE /// AIR @ 2300 CFM TORQUE- ON/OFF=3000/1800 HOLE IN GOOD SHAPE 13' ABOVE & 1' RIGHT OF TARGET LINE NOV - ONLINE LOST 25% RETURNS
	16:00 - 20:00	4.00	DRLSUR	02	D	P		DRILL 11" SURFACE HOLE F/ 2300'-2550' ROP= 250' @ 62 FPH WOB= 18/20K RPM= 50- POWERHEAD /// 67- MUD MOTOR UP/DN/RT= 90/65/74 SPP- ON/OFF=1250/900 M.W. 8.4# VIS 27 396 GPM PUMP RATE /// AIR @ 2300 CFM TORQUE- ON/OFF=3000/1800 HOLE IN GOOD SHAPE 11' ABOVE & 5.5' RIGHT OF TARGET LINE NOV - ONLINE LOST 25% RETURNS
	20:00 - 20:30	0.50	DRLSUR	08	B	P		***REPLACE SWAB IN PUMP
	20:30 - 22:30	2.00	DRLSUR	05	A	P		CIRCULATE & CONDITION HOLE FOR 8-5/8" SURFACE CSG
	22:30 - 0:00	1.50	DRLSUR	06	A	P		LAY DOWN DRILL STRING
7/26/2012	0:00 - 1:30	1.50	DRLSUR	06	A	P		LAY DOWN DIR TOOLS
	1:30 - 2:30	1.00	CSGSUR	12	A	P		MOVE PIPE RACKS AND CATWALK. PULL DIVERTER HEAD. RIG UP TO RUN CSG. MOVE CSG INTO POSITION TO P/U.
	2:30 - 4:30	2.00	CSGSUR	12	C	P		PJSM /// RUN 57 JT'S, 8-5/8", 28#, J-55, LT&C CSG /// SHOE SET @ 2518' & BAFFLE @ 2472'
	4:30 - 5:00	0.50	CSGSUR	05	A	P		CIRC 8-5/8" CSG @ 2518'
	5:00 - 5:30	0.50	CSGSUR	12	B	P		PJSM /// PUMP ON CASING RUN 200' OF 1". RIG DOWN RIG, MOVE OFF WELL, RIG UP CEMENT TRUCK, 2" HARD LINES,.
	5:30 - 7:30	2.00	CSGSUR	12	E	P		PRO PETRO CMTERS MAKE UP HEAD & LOAD PLUG TEST LINES TO 2000 PSI. PUMP 140 BBLs FOLLOWED BY 20 BBL'S GEL WATER /// TAIL = 300 SX(61.4 BBLs) OF 15.8# & 1.15 YIELD (2% CALC, 1/4# /SK OF FLOCELE) /// DROP PLUG & DISPLACE W/ 151.9 BBLs WATER /// PLUG DOWN @ 07:03 07/26/2012 /// BUMP PLUG @ 600 PSI /// FINAL LIFT = 280 PSI. /// CHECK FLOAT -HELD W/ 1 BBL BACK /// NO RETURNS THRU OUT JOB /// PUMP 150 SXS 15.8# (20.5 BBLs) CMT W/4% CALCIUM DOWN 1". NO CEMENT TO SURFACE
	7:30 - 9:00	1.50	CSGSUR	12	E	P		WOC FOR 1.5 HOURS & PUMP TOP OUT #2 WITH 175 SX CLASS G CMT @ 1.15 YIELD & 15.8 WT + 4% CACL2 /// NO CMT TO SURFACE

Operation Summary Report

Well: NBU 922-30J4CS YELLOW

Spud Date: 7/24/2012

Project: UTAH-UINTAH

Site: NBU 922-30N PAD

Rig Name No: PROPETRO 11/11, PIONEER 54/54

Event: DRILLING

Start Date: 7/5/2012

End Date: 10/26/2013

Active Datum: RKB @4,945.00usft (above Mean Sea Level)

UWI: SE/SW/0/9/S/22/E/30/0/0/26/PM/S/547/W/0/1754/0/0

Date	Time Start-End	Duration (hr)	Phase	Code	Sub Code	P/U	MD From (usft)	Operation
	9:00 - 11:00	2.00	CSGSUR	12	E	P		WOC FOR 1.5 HOURS & PUMP TOP OUT #3 WITH 175 SX CLASS G CMT @ 1.15 YIELD & 15.8 WT + 4% CACL2 /// NO CMT TO SURFACE
	11:00 - 12:30	1.50	CSGSUR	12	E	P		WOC FOR 1.5 HOURS & PUMP TOP OUT #3 WITH 200 SX CLASS G CMT @ 1.15 YIELD & 15.8 WT + 4% CACL2 /// NO CMT TO SURFACE /// RELEASE RIG @ 12:30 07/26/2012 TO THE NBU 922-30N4BS
10/21/2013	0:00 - 2:00	2.00	MIRU3	01	C	P	2565	SKID RIG 10' TO THE NBU 922-30N4CS
	2:00 - 4:00	2.00	PRPSPD	14	A	P	2565	N/U BOPE, CENTER & LEVEL RIG
	4:00 - 10:00	6.00	PRPSPD	08	B	P	2565	ANN INSPECTION ON TOP DRIVE, CHANGE OUT I-BOP, SWIVEL PACKING & SAVER SUB
	10:00 - 13:30	3.50	PRPSPD	15	A	P	2565	HELD SAFETY MEETING WITH RIG CREW & B & C TESTER, TEST BOPE, TEST PIPE RAMS, BLIND RAMS, INNER-OUTER BOP VALVES, CHOKE VALVES, FOR 5 MIN 250 LOW, 10 MIN 5000 HIGH, ANN 5 MIN 250- 10 MIN 2500, TEST CASING TO 1500 PSI FOR 30 MIN
	13:30 - 14:30	1.00	PRPSPD	09	A	P	2565	CUT & SLIP 80' DRLG LINE
	14:30 - 15:00	0.50	PRPSPD	14	B	P	2565	INSTALL WEAR BUSHING
	15:00 - 15:30	0.50	PRPSPD	23		P	2565	PRE-SPUD INSPECTION
	15:30 - 16:00	0.50	PRPSPD	06	A	P	2565	P/U BIT, MM ,NEW MONEL, 2 HWDP
	16:00 - 16:30	0.50	PRPSPD	07	A	P	2565	SERVICE RIG
	16:30 - 18:00	1.50	PRPSPD	06	A	P	2565	TIH WITH HWDP & D/P TO TOP OF CEMENT @ 2450'
	18:00 - 19:00	1.00	PRPSPD	02	B	P	2565	DRILL SHOE TRACK, BAFFLE @ 2487, SHOE @ 2533 & OPEN HOLE TO 2565'
	19:00 - 0:00	5.00	DRLPRC	02	B	P	2565	CLOSED LOOP SYSTEM DRILL F/2565 TO 3334', 769' @ 153.8' PH WOB / 20 RPM TOP DRIVE 60-70 (2 PUMPS) - SPM 200 GPM 586 MW 8.6 PPG VIS 29 TRQ ON/OFF = 8/6K PSI ON /OFF 1600-1400, DIFF 200-500 PU/SO/RT = 100-75-85 K 6.14 HIGH & 1' RIGHT OF PLAN SLIDE = 148' IN 1.76 HRS = 84' PH ROT= 621' IN 3.24 HRS = 191.6' PH NOV / DEWATERING SEEPAGE 5 BBLS HR PUMPING LCM SWEEPS

Operation Summary Report

Well: NBU 922-30J4CS YELLOW		Spud Date: 7/24/2012	
Project: UTAH-UINTAH		Site: NBU 922-30N PAD	Rig Name No: PROPETRO 11/11, PIONEER 54/54
Event: DRILLING		Start Date: 7/5/2012	End Date: 10/26/2013
Active Datum: RKB @4,945.00usft (above Mean Sea Level)		UWI: SE/SW/0/9/S/22/E/30/0/0/26/PM/S/547/W/0/1754/0/0	

Date	Time Start-End	Duration (hr)	Phase	Code	Sub Code	P/U	MD From (usft)	Operation
10/22/2013	0:00 - 8:00	8.00	DRLPRC	02	B	P	3334	CLOSED LOOP SYSTEM DRILL F/ 3334' TO 4383', 1049' @ 131.1' PH WOB / 20 RPM TOP DRIVE 60-70 (2 PUMPS) - SPM 200 GPM 586 MW 8.6 PPG VIS 29 TRQ ON/OFF = 8/6K PSI ON /OFF 1600-1400 , DIFF 200-500 PU/SO/RT = 125-85-100 K 2' HIGH & 2' LEFT OF PLAN SLIDE = 322' IN 3.76 HRS = 85.6' PH ROT= 727' IN 4.24 HRS = 171.4' PH NOV / DEWATERING SEEPAGE 5 BBLS HR PUMPING LCM SWEEPS
	8:00 - 17:30	9.50	DRLPRC	02	B	P	4383	CLOSED LOOP SYSTEM DRILL F/ 4383' TO 5606', 1223' @ 128.7' PH WOB / 20 RPM TOP DRIVE 60-70 (2 PUMPS) - SPM 200 GPM 586 MW 8.6 PPG VIS 29 TRQ ON/OFF = 8/6K PSI ON /OFF 1800-1500 , DIFF 200-500 PU/SO/RT = 135-105-115 K 24' W & 5' S OF TARGET CENTER SLIDE = 195' IN 3.45 HRS = 56.5' PH ROT= 1028' IN 6.05 HRS = 169.9' PH NOV / DEWATERING SEEPAGE 5 BBLS HR PUMPING LCM SWEEPS
	17:30 - 18:00	0.50	DRLPRC	07	A	P	5606	SERVICE RIG, BOP DRILL 69 SEC, F/T HCR & PIPE RAMS
	18:00 - 0:00	6.00	DRLPRV	02	B	P	5606	CLOSED LOOP SYSTEM DRILL F/ 5606 TO 6480', 874' @ 145.6' PH WOB / 20 RPM TOP DRIVE 60-70 (2 PUMPS) - SPM 200 GPM 586 MW 8.6 PPG VIS 30 TRQ ON/OFF = 8/6K PSI ON /OFF 1900-1500 , DIFF 200-500 PU/SO/RT = 175-120-145 K 5' S & 4' W OF TARGET CENTER SLIDE = 50' IN 1.17 HRS = 42.7' PH ROT= 824' IN 4.83 HRS = 170.6' PH NOV / DEWATERING SEEPAGE 5 BBLS HR PUMPING LCM SWEEPS

Operation Summary Report

Well: NBU 922-30J4CS YELLOW		Spud Date: 7/24/2012	
Project: UTAH-UINTAH		Site: NBU 922-30N PAD	Rig Name No: PROPETRO 11/11, PIONEER 54/54
Event: DRILLING		Start Date: 7/5/2012	End Date: 10/26/2013
Active Datum: RKB @4,945.00usft (above Mean Sea Level)		UWI: SE/SW/0/9/S/22/E/30/0/0/26/PM/S/547/W/0/1754/0/0	

Date	Time Start-End	Duration (hr)	Phase	Code	Sub Code	P/U	MD From (usft)	Operation
10/23/2013	0:00 - 8:00	8.00	DRLPRV	02	B	P	6480	CLOSED LOOP SYSTEM DRILL F/6480' T/ 7,115' =635'@ 79.3' PH WOB 15 / 20 RPM TOP DRIVE 60-70 (2 PUMPS) - SPM 200 GPM 586 MW 8.6 PPG VIS 30 TRQ ON/OFF = 15/10 K PSI ON /OFF 1700/1550 , DIFF 200-500 PU/SO/RT = 175-120-145 K 1' N & 7' W OF TARGET CENTER SLIDE =32'IN 1.33 HR =24' PH ROT= 603' IN 6.67 HR = 90.4' PH NOV / DEWATERING SEEPAGE 5 BBLS HR PUMPING LCM SWEEPS
	8:00 - 16:30	8.50	DRLPRV	02	B	P	7115	CLOSED LOOP SYSTEM DRILL F/ 7,115' T/ 7,758'=643'@ 75.6' PH WOB 15 / 20 RPM TOP DRIVE 60-70 (2 PUMPS) - SPM 200 GPM 586 MW 8.6 PPG VIS 30 TRQ ON/OFF =16/11 K PSI ON /OFF 1950/1650 , DIFF 200-500 PU/SO/RT = 192-118-152 10.5 W & 8.3'N OF TARGET CENTER SLIDE = 26' IN 1.4 HR =18.5' PH ROT= 617' IN 7.1 HR = 86.9' PH NOV / DEWATERING SEEPAGE 5-10 BBLS HR PUMPING LCM SWEEPS
	16:30 - 17:00	0.50	DRLPRV	07	A	P	7758	RIG SERVICE- FUNCTION TEST HCR
	17:00 - 0:00	7.00	DRLPRV	02	B	P	7758	CLOSED LOOP SYSTEM DRILL F/ 7,758' T/ 8,239' = 481'@ 68.7' PH WOB 15 / 20 RPM TOP DRIVE 60-70 (2 PUMPS) - SPM 200 GPM 586 MW 8.7 PPG VIS 30 TRQ ON/OFF = 17/12 K PSI ON /OFF 2300/1750 , DIFF 200-500 PU/SO/RT = 200-120-155 9.9'W & 9.4'N OF TARGET CENTER SLIDE = 27' IN 1.16 HR = 23.2' PH ROT= 454' IN 5.84 HR = 77.7' PH NOV / CONVENTIONAL SEEPAGE 5-10 BBLS HR PUMPING LCM SWEEPS

Operation Summary Report

Well: NBU 922-30J4CS YELLOW		Spud Date: 7/24/2012	
Project: UTAH-UINTAH		Site: NBU 922-30N PAD	Rig Name No: PROPETRO 11/11, PIONEER 54/54
Event: DRILLING		Start Date: 7/5/2012	End Date: 10/26/2013
Active Datum: RKB @4,945.00usft (above Mean Sea Level)		UWI: SE/SW/0/9/S/22/E/30/0/0/26/PM/S/547/W/0/1754/0/0	

Date	Time Start-End	Duration (hr)	Phase	Code	Sub Code	P/U	MD From (usft)	Operation
10/24/2013	0:00 - 8:00	8.00	DRLPRV	02	B	P	8239	CLOSED LOOP SYSTEM DRILL F/ 8,239' T/ 8,752'= 513'@ 64' PH WOB 15 / 20 RPM TOP DRIVE 60-70 (2 PUMPS) - SPM 180 GPM 528 MW 8.7 PPG VIS 30 TRQ ON/OFF = 16500/13000 K PSI ON /OFF 1950/1700 , DIFF 200-500 PU/SO/RT = 212-123-165 9' N & 9.7' W OF TARGET CENTER SLIDE =7"IN .42 HR = 16.6' PH ROT= 506' IN 7.58 HR = 66.7' PH NOV / CONVENTIONAL SEEPAGE 5-10 BBLS HR PUMPING LCM SWEEPS FLARE 4' 5'
	8:00 - 17:00	9.00	DRLPRV	02	B	P	8752	CLOSED LOOP SYSTEM DRILL F/ 8,752' T/ 9,274'= 522" @ 58' PH WOB 15 / 20 RPM TOP DRIVE 60-70 (2 PUMPS) - SPM 180 GPM 528 MW 11.2 PPG VIS 42 TRQ ON/OFF = 17000/14000 K PSI ON /OFF 2000/1800 , DIFF 200-500 PU/SO/RT = 235-125-172 5.5'W & 1' N OF TARGET CENTER SLIDE = ROT= NOV / STAND BY SEEPAGE 5 BBLS HR PUMPING LCM SWEEPS
	17:00 - 17:30	0.50	DRLPRV	07	A	P	9274	RIG SERVICE
	17:30 - 0:00	6.50	DRLPRV	02	B	P	9274	CLOSED LOOP SYSTEM DRILL F/ 9,274' T/ 9,600'= 326" @ 50' PH WOB 15 / 20 RPM TOP DRIVE 60-70 (2 PUMPS) - SPM 170 GPM 498 MW 11.4 PPG VIS 38 TRQ ON/OFF = 16200/14000 K PSI ON /OFF 2200/1700 , DIFF 200-500 PU/SO/RT = 225-130-170 2.6'E & 14.4' S OF TARGET CENTER SLIDE = ROT= NOV / STAND BY SEEPAGE 5 BBLS HR PUMPING LCM SWEEPS

Operation Summary Report

Well: NBU 922-30J4CS YELLOW

Spud Date: 7/24/2012

Project: UTAH-UINTAH

Site: NBU 922-30N PAD

Rig Name No: PROPETRO 11/11, PIONEER 54/54

Event: DRILLING

Start Date: 7/5/2012

End Date: 10/26/2013

Active Datum: RKB @4,945.00usft (above Mean Sea Level)

UWI: SE/SW/0/9/S/22/E/30/0/0/26/PM/S/547/W/0/1754/0/0

Date	Time Start-End	Duration (hr)	Phase	Code	Sub Code	P/U	MD From (usft)	Operation
10/25/2013	0:00 - 2:30	2.50	DRLPRV	02	B	P	9600	CLOSED LOOP SYSTEM DRILL F/ 9,600' T/ 9,740'= 140'@ 56' PH WOB 15 / 20 RPM TOP DRIVE 60-70 (2 PUMPS) - SPM 170 GPM 498 MW 11.5 PPG VIS 38 TRQ ON/OFF = 16200/14000 K PSI ON /OFF 2200/1700 , DIFF 200-500 PU/SO/RT = 225-130-170 2.6'E & 14.4' S OF TARGET CENTER SLIDE = ROT= NOV / STAND BY SEEPAGE 5 BBLS HR PUMPING LCM SWEEPS
	2:30 - 3:30	1.00	DRLPRV	05	A	P	9740	CIRCULATE @ 351GPM 11.5+ PPG FOR SHORT TRIP
	3:30 - 5:00	1.50	DRLPRV	06	E	P	9740	SHORT TRIP 10 STANDS
	5:00 - 6:30	1.50	DRLPRV	05	B	P	9740	CIRCULATE @351 GPM RAISE MUD WT TO 11.6+
	6:30 - 12:00	5.50	DRLPRV	06	E	X	9740	PULL OUT OF HOLE TO 4,400' , WELL FLOWING , TRIP IN HOLE
	12:00 - 13:00	1.00	DRLPRV	05	B	P	9740	CIRCULATE 11.6+ PPG @351GPM SURFACE TO SURFACE LOSS 115 BBLS ,SPOT 75 BBLS 12.8 PPG 3% LCM ON BOTTOM
	13:00 - 13:30	0.50	DRLPRV	07	A	P	9740	RIG SERVICE
	13:30 - 17:30	4.00	DRLPRV	06	E	P	9740	TRIP OUT OF HOLE ,FUNCTION ANNULAR, LAY DOWN DIRECTIONAL TOOL-MUD MOTOR - BIT, FUNCTION BLIND RAMS
	17:30 - 18:00	0.50	CSGPRO	24	B	P	9740	REMOVE WEAR BUSHING
	18:00 - 0:00	6.00	CSGPRO	12	A	P	9740	HELD SAFETY MEETING WITH KIMZEY CASING & RIG CREWS, R/U & RUN / 220 TOTAL JOINTS OF CASING(106 JOINTS OF 4.5"/11.6# I-80 LTC + 1 MARKER) +(112 JOINTS OF 4.5"/11.6# I-80DQX) + (DV TOOL)(1-DQX CROSSOVER)
10/26/2013	0:00 - 2:00	2.00	CSGPRO	12	A	P	9740	RUN / 220 TOTAL JOINTS OF CASING(106 JOINTS OF 4.5"/11.6# I-80 LTC + 1 MARKER) +(112 JOINTS OF 4.5"/11.6# I-80DQX) + (DV TOOL)(1-DQX CROSSOVER) / LANDED SHOE @ 9,725' / FLOAT COLLOR @ 9,678' / MVL MARKER @ 7,404'/ DV TOOL @ 5,017',DQX / X 8 RND X-OVER JOINT @ 4,995', LAND CASING WITH 80 K, R/U & CIRC,R/D CASING CREW
	2:00 - 3:00	1.00	CSGPRO	05	A	P	9740	CIRC HOLE CLEAN & GAS OUT, 10' FLARE FOR 15 MIN'S, 120 SPM @ 580 PSI, MW 11.6, VIS 38

Operation Summary Report

Well: NBU 922-30J4CS YELLOW

Spud Date: 7/24/2012

Project: UTAH-UINTAH

Site: NBU 922-30N PAD

Rig Name No: PROPETRO 11/11, PIONEER 54/54

Event: DRILLING

Start Date: 7/5/2012

End Date: 10/26/2013

Active Datum: RKB @4,945.00usft (above Mean Sea Level)

UWI: SE/SW/0/9/S/22/E/30/0/0/26/PM/S/547/W/0/1754/0/0

Date	Time Start-End	Duration (hr)	Phase	Code	Sub Code	P/U	MD From (usft)	Operation
	3:00 - 5:30	2.50	CSGPRO	12	E	P	9740	HELD SAFETY MEETING WITH RIG & BJ CEMENTING CREWS, & WEATHERFORD DV TOOL HAND, TEST LINES TO 6000 PSI, 1st STAGE PUMP 25 BBLS WATER SPACER, 25% EXCESS, 240 BBLS 1000 SACKS 14.3 PPG 1.35 YLD, 50/50 poz+2%gell+0.55% R-3 + 10%salt+5#/blind S.F..5%EC-1+.7%SMS+5#/Sk Kok-Seal+.25#/SK Celloflake DISPLACE WITH 80 BBLS WATER & 70 BBLS DRILL MUD 11.6 PPG, BUMP PLUG @ 2050 PSI 500 OVER FINAL LIFT OF 1400, TEST FLOATS, FLOATS HELD WITH 1.5 BBL BACK TO TRUCK, OPEN DV TOOL@ 3500, BREAK CIRC & TURN OVER TO RIG TO CIRC, 5 BBLS SPACER & NO CEMENT
	5:30 - 9:30	4.00	CSGPRO	13	A	P	9740	CIRC AFTER 1st STAGE CEMENT JOB (4 HOUR) 120 SPM, 420 PSI
	9:30 - 11:00	1.50	CSGPRO	12	E	P	9740	HELD SAFETY MEETING WITH RIG & BJ CEMENTING CREWS,& WEATHERFORD DV TOOL HAND, 2nd STAGE, LEAD 25% EXCESS, 25 BBLS FRESH WATER, LEAD 235 BBLS 655 SACKS 12.5 PPG 2.01 YLD PLII +6%GELL +5#skKS +.4%FL52 +.4%SMS +2%CaCl2, TAIL 12 BBLS, 60 SACKS, 15.8 PPG 1.16 YLD "G"+.4%SMS+1%CaCl2 SHUT DOWN DROP CLOSING PLUG, DISPLACE WITH 78 BBLS KCL+MAG WATER, BUMP PLUG @ 2750 PSI,1800 OVER FINAL LIFT OF 950 PSI, 1 BBL BLED BACK TO TRUCK, DV TOOL HELD, 8 BBLS CEMENT TO PIT , GOOD RETURNS THOUGHT OUT BOTH JOBS, RIG DOWN
	11:00 - 12:00	1.00	CSGPRO	24	B	P	9740	SET PACK OFF
	12:00 - 13:30	1.50	CSGPRO	14	A	P	9740	NIPPLE DOWN , CLEAN MUD PITS, TRANSFER MUD TO UPRIGHTS, WATER TO MUD TANKS, PREPARE TO SKID, RELEASE RIG @ 13:30 10/26/2013, SKID TO THE NBU 922-30N4BS

US ROCKIES REGION

1 General

1.1 Customer Information

Company	US ROCKIES REGION
Representative	
Address	

1.2 Well/Wellbore Information

Well	NBU 922-30J4CS YELLOW	Wellbore No.	OH
Well Name	NBU 922-30J4CS	Wellbore Name	NBU 922-30J4CS
Report No.	1	Report Date	1/13/2014
Project	UTAH-UJINTAH	Site	NBU 922-30N PAD
Rig Name/No.		Event	COMPLETION
Start Date	12/2/2013	End Date	1/28/2014
Spud Date	7/24/2012	Active Datum	RKB @4,945.00usft (above Mean Sea Level)
UWI	SE/SW09/S/22/E/30/0/0/26/PM/S/547/W/0/1754/0/0		

1.3 General

Contractor		Job Method		Supervisor	
Perforated Assembly		Conveyed Method			

1.4 Initial Conditions

Fluid Type	Fluid Density	Gross Interval	7,594.0 (usft)-9,559.0 (usft)	Start Date/Time	1/13/2014 12:00AM
Surface Press	Estimate Res Press	No. of Intervals	62	End Date/Time	1/13/2014 12:00AM
TVD Fluid Top	Fluid Head	Total Shots	216	Net Perforation Interval	68.00 (usft)
Hydrostatic Press	Press Difference	Avg Shot Density	3.18 (shot/ft)	Final Surface Pressure	
Balance Cond	NEUTRAL			Final Press Date	

1.5 Summary

	Diameter	0.410 EXP/			
	Misfires/ Add. Shot				
	Shot Density (shot/ft)	3.00			
	MD Base (usft)	7,596.0			
	MD Top (usft)	7,594.0			
	CCL-T S (usft)				
	CCL@ (usft)				
	Formation/ Reservoir				

2 Intervals

2.1 Perforated Interval

Date	Formation/ Reservoir	CCL@ (usft)	CCL-T S (usft)	MD Top (usft)	MD Base (usft)	Shot Density (shot/ft)	Misfires/ Add. Shot	Diameter (in)	Carr Type /Stage No	Carr Size (in)	Phasing (°)	Charge Desc /Charge Manufacturer	Charge Weight (gram)	Reason	Misrun
1/13/2014 12:00AM	MESAVERDE/			7,594.0	7,596.0	3.00		0.410 EXP/		3.125	120.00		19.00	PRODUCTIO	N

US ROCKIES REGION

2.1 Perforated Interval (Continued)

Date	Formation/ Reservoir	CCL@ (usft)	CCL-T S (usft)	MD Top (usft)	MD Base (usft)	Shot Density (shot/ft)	Misfires/ Add. Shot	Diamete r (in)	Carr Type /Stage No	Carr Size (in)	Phasing (°)	Charge Desc./Charge Manufacturer	Charge Weight (gram)	Reason	Misrun
1/13/2014 12:00AM	MESAVERDE/			7,617.0	7,619.0	3.00		0.410	EXP/	3.125	120.00		19.00	PRODUCTIO N	
1/13/2014 12:00AM	MESAVERDE/			7,634.0	7,636.0	3.00		0.410	EXP/	3.125	120.00		19.00	PRODUCTIO N	
1/13/2014 12:00AM	MESAVERDE/			7,672.0	7,674.0	3.00		0.410	EXP/	3.125	120.00		19.00	PRODUCTIO N	
1/13/2014 12:00AM	MESAVERDE/			7,733.0	7,734.0	3.00		0.410	EXP/	3.125	120.00		19.00	PRODUCTIO N	
1/13/2014 12:00AM	MESAVERDE/			7,747.0	7,748.0	3.00		0.410	EXP/	3.125	120.00		19.00	PRODUCTIO N	
1/13/2014 12:00AM	MESAVERDE/			7,860.0	7,861.0	3.00		0.410	EXP/	3.125	120.00		19.00	PRODUCTIO N	
1/13/2014 12:00AM	MESAVERDE/			7,873.0	7,874.0	3.00		0.410	EXP/	3.125	120.00		19.00	PRODUCTIO N	
1/13/2014 12:00AM	MESAVERDE/			7,920.0	7,921.0	3.00		0.410	EXP/	3.125	120.00		19.00	PRODUCTIO N	
1/13/2014 12:00AM	MESAVERDE/			7,958.0	7,959.0	3.00		0.410	EXP/	3.125	120.00		19.00	PRODUCTIO N	
1/13/2014 12:00AM	MESAVERDE/			7,980.0	7,982.0	3.00		0.410	EXP/	3.125	120.00		19.00	PRODUCTIO N	
1/13/2014 12:00AM	MESAVERDE/			8,088.0	8,089.0	4.00		0.410	EXP/	3.125	90.00		19.00	PRODUCTIO N	
1/13/2014 12:00AM	MESAVERDE/			8,129.0	8,130.0	4.00		0.410	EXP/	3.125	90.00		19.00	PRODUCTIO N	
1/13/2014 12:00AM	MESAVERDE/			8,142.0	8,143.0	4.00		0.410	EXP/	3.125	90.00		19.00	PRODUCTIO N	
1/13/2014 12:00AM	MESAVERDE/			8,196.0	8,197.0	4.00		0.410	EXP/	3.125	90.00		19.00	PRODUCTIO N	
1/13/2014 12:00AM	MESAVERDE/			8,214.0	8,215.0	4.00		0.410	EXP/	3.125	90.00		19.00	PRODUCTIO N	
1/13/2014 12:00AM	MESAVERDE/			8,228.0	8,229.0	4.00		0.410	EXP/	3.125	90.00		19.00	PRODUCTIO N	
1/13/2014 12:00AM	MESAVERDE/			8,264.0	8,265.0	4.00		0.410	EXP/	3.125	90.00		19.00	PRODUCTIO N	
1/13/2014 12:00AM	MESAVERDE/			8,286.0	8,287.0	4.00		0.410	EXP/	3.125	90.00		19.00	PRODUCTIO N	
1/13/2014 12:00AM	MESAVERDE/			8,310.0	8,311.0	4.00		0.410	EXP/	3.125	90.00		19.00	PRODUCTIO N	
1/13/2014 12:00AM	MESAVERDE/			8,328.0	8,329.0	4.00		0.410	EXP/	3.125	90.00		19.00	PRODUCTIO N	
1/13/2014 12:00AM	MESAVERDE/			8,422.0	8,423.0	4.00		0.410	EXP/	3.125	90.00		19.00	PRODUCTIO N	

US ROCKIES REGION

2.1 Perforated Interval (Continued)

Date	Formation/ Reservoir	CCL@ (usft)	CCL-T S (usft)	MD Top (usft)	MD Base (usft)	Shot Density (shot/ft)	Misfires/ Add. Shot	Diamete r (in)	Carr Type /Stage No	Carr Size (in)	Phasing (°)	Charge Desc./Charge Manufacturer	Charge Weight (gram)	Reason	Misrun
1/13/2014 12:00AM	MESAVERDE/			8,484.0	8,485.0	4.00		0.410	EXP/	3.125	90.00		19.00	PRODUCTIO N	
1/13/2014 12:00AM	MESAVERDE/			8,542.0	8,543.0	3.00		0.410	EXP/	3.125	120.00		19.00	PRODUCTIO N	
1/13/2014 12:00AM	MESAVERDE/			8,568.0	8,569.0	3.00		0.410	EXP/	3.125	120.00		19.00	PRODUCTIO N	
1/13/2014 12:00AM	MESAVERDE/			8,614.0	8,615.0	3.00		0.410	EXP/	3.125	120.00		19.00	PRODUCTIO N	
1/13/2014 12:00AM	MESAVERDE/			8,623.0	8,624.0	3.00		0.410	EXP/	3.125	120.00		19.00	PRODUCTIO N	
1/13/2014 12:00AM	MESAVERDE/			8,632.0	8,633.0	3.00		0.410	EXP/	3.125	120.00		19.00	PRODUCTIO N	
1/13/2014 12:00AM	MESAVERDE/			8,673.0	8,674.0	3.00		0.410	EXP/	3.125	120.00		19.00	PRODUCTIO N	
1/13/2014 12:00AM	MESAVERDE/			8,703.0	8,704.0	3.00		0.410	EXP/	3.125	120.00		19.00	PRODUCTIO N	
1/13/2014 12:00AM	MESAVERDE/			8,714.0	8,715.0	3.00		0.410	EXP/	3.125	120.00		19.00	PRODUCTIO N	
1/13/2014 12:00AM	MESAVERDE/			8,770.0	8,771.0	3.00		0.410	EXP/	3.125	120.00		19.00	PRODUCTIO N	
1/13/2014 12:00AM	MESAVERDE/			8,798.0	8,799.0	3.00		0.410	EXP/	3.125	120.00		19.00	PRODUCTIO N	
1/13/2014 12:00AM	MESAVERDE/			8,831.0	8,832.0	3.00		0.410	EXP/	3.125	120.00		19.00	PRODUCTIO N	
1/13/2014 12:00AM	MESAVERDE/			8,846.0	8,847.0	3.00		0.410	EXP/	3.125	120.00		19.00	PRODUCTIO N	
1/13/2014 12:00AM	MESAVERDE/			8,876.0	8,877.0	3.00		0.410	EXP/	3.125	120.00		19.00	PRODUCTIO N	
1/13/2014 12:00AM	MESAVERDE/			8,898.0	8,899.0	3.00		0.410	EXP/	3.125	120.00		19.00	PRODUCTIO N	
1/13/2014 12:00AM	MESAVERDE/			8,922.0	8,923.0	3.00		0.410	EXP/	3.125	120.00		19.00	PRODUCTIO N	
1/13/2014 12:00AM	MESAVERDE/			8,934.0	8,935.0	3.00		0.410	EXP/	3.125	120.00		19.00	PRODUCTIO N	
1/13/2014 12:00AM	MESAVERDE/			8,996.0	8,997.0	3.00		0.410	EXP/	3.125	120.00		19.00	PRODUCTIO N	
1/13/2014 12:00AM	MESAVERDE/			9,018.0	9,019.0	3.00		0.410	EXP/	3.125	120.00		19.00	PRODUCTIO N	
1/13/2014 12:00AM	MESAVERDE/			9,062.0	9,063.0	3.00		0.410	EXP/	3.125	120.00		19.00	PRODUCTIO N	
1/13/2014 12:00AM	MESAVERDE/			9,099.0	9,100.0	3.00		0.410	EXP/	3.125	120.00		19.00	PRODUCTIO N	

US ROCKIES REGION

2.1 Perforated Interval (Continued)

Date	Formation/ Reservoir	CCL@ (usft)	CCL-T S (usft)	MD Top (usft)	MD Base (usft)	Shot Density (shot/ft)	Misfires/ Add. Shot	Diamete r (in)	Carr Type /Stage No	Carr Size (in)	Phasing (°)	Charge Desc./Charge Manufacturer	Charge Weight (gram)	Reason	Misrun
1/13/2014 12:00AM	MESAVERDE/			9,112.0	9,113.0	3.00		0.410	EXP/	3.125	120.00		19.00	PRODUCTIO N	
1/13/2014 12:00AM	MESAVERDE/			9,122.0	9,123.0	3.00		0.410	EXP/	3.125	120.00		19.00	PRODUCTIO N	
1/13/2014 12:00AM	MESAVERDE/			9,146.0	9,147.0	3.00		0.410	EXP/	3.125	120.00		19.00	PRODUCTIO N	
1/13/2014 12:00AM	MESAVERDE/			9,178.0	9,179.0	3.00		0.410	EXP/	3.125	120.00		19.00	PRODUCTIO N	
1/13/2014 12:00AM	MESAVERDE/			9,215.0	9,216.0	3.00		0.410	EXP/	3.125	120.00		19.00	PRODUCTIO N	
1/13/2014 12:00AM	MESAVERDE/			9,225.0	9,226.0	3.00		0.410	EXP/	3.125	120.00		19.00	PRODUCTIO N	
1/13/2014 12:00AM	MESAVERDE/			9,239.0	9,240.0	3.00		0.410	EXP/	3.125	120.00		19.00	PRODUCTIO N	
1/13/2014 12:00AM	MESAVERDE/			9,264.0	9,265.0	3.00		0.410	EXP/	3.125	120.00		19.00	PRODUCTIO N	
1/13/2014 12:00AM	MESAVERDE/			9,276.0	9,277.0	3.00		0.410	EXP/	3.125	120.00		19.00	PRODUCTIO N	
1/13/2014 12:00AM	MESAVERDE/			9,289.0	9,290.0	3.00		0.410	EXP/	3.125	120.00		19.00	PRODUCTIO N	
1/13/2014 12:00AM	MESAVERDE/			9,296.0	9,297.0	3.00		0.410	EXP/	3.125	120.00		19.00	PRODUCTIO N	
1/13/2014 12:00AM	MESAVERDE/			9,307.0	9,308.0	3.00		0.410	EXP/	3.125	120.00		19.00	PRODUCTIO N	
1/13/2014 12:00AM	MESAVERDE/			9,354.0	9,355.0	3.00		0.410	EXP/	3.125	120.00		19.00	PRODUCTIO N	
1/13/2014 12:00AM	MESAVERDE/			9,378.0	9,379.0	3.00		0.410	EXP/	3.125	120.00		19.00	PRODUCTIO N	
1/13/2014 12:00AM	MESAVERDE/			9,400.0	9,401.0	3.00		0.410	EXP/	3.125	120.00		19.00	PRODUCTIO N	
1/13/2014 12:00AM	MESAVERDE/			9,416.0	9,417.0	3.00		0.410	EXP/	3.125	120.00		19.00	PRODUCTIO N	
1/13/2014 12:00AM	MESAVERDE/			9,430.0	9,431.0	3.00		0.410	EXP/	3.125	120.00		19.00	PRODUCTIO N	
1/13/2014 12:00AM	MESAVERDE/			9,464.0	9,466.0	3.00		0.410	EXP/	3.125	120.00		19.00	PRODUCTIO N	
1/13/2014 12:00AM	MESAVERDE/			9,558.0	9,559.0	3.00		0.410	EXP/	3.125	120.00		19.00	PRODUCTIO N	

3 Plots

**US ROCKIES REGION
Operation Summary Report**

Well: NBU 922-30J4CS YELLOW				Spud Date: 7/24/2012			
Project: UTAH-UINTAH			Site: NBU 922-30N PAD			Rig Name No: GWS 1/1	
Event: COMPLETION			Start Date: 12/2/2013		End Date: 1/28/2014		
Active Datum: RKB @4,945.00usft (above Mean Sea Level)				UWI: SE/SW/0/9/S/22/E/30/0/0/26/PM/S/547/W/0/1754/0/0			

Date	Time Start-End	Duration (hr)	Phase	Code	Sub Code	P/U	MD From (usft)	Operation
12/2/2013	11:30 - 13:30	2.00	SUBSPR	52	E	P		0 PSI ON SURFACE CASING, SURFACE CSG FULL, PRESSURED TO 1100 PSI 3 TIMES FELL TO 500, PSI COULDN'T PUMP INTO WELL, INSTALLED POP OFF ASSEMBLY
12/10/2013	7:00 - 7:15	0.25	SUBSPR	48		P		JSA= COLD WEATHER
	7:15 - 9:00	1.75	SUBSPR	32	A	P		FILL COIL W/ WTR MU BHA TEST ON SURFACE RIH TAG CEM @ 4913' RUN OUT OF WTR
	9:00 - 10:00	1.00	SUBSPR	46	C	W		WAIT ON WTR TRK FROZEN
	10:00 - 12:30	2.50	SUBSPR	32	A	P		CONTINUE TO C/O & DRILL THRU CEM TO D/V TOOL @ 5017'CIRC CLEAN CONTINUE TO RIH
	12:30 - 13:30	1.00	SUBSPR	46	C	W		WAIT ON WTR TRK RUNNING LATE
	13:30 - 17:00	3.50	SUBSPR	32	A	P		CONTINUE TO RIH TO PBTD TAG CIRC 30 MIN POOH W/ COIL LD BHA SPOT EQUIP ON NEXT WELL BLOW COIL DOWN W/ N2 SIW SDFN
12/22/2013	-							
12/30/2013	-							
1/4/2014	8:00 - 9:00	1.00	SUBSPR	52	B	P		FILL SURFACE CSG. MIRU CAMERON QUICK TEST. PRESSURE TEST CSG & FRAC VALVES 1ST PSI TEST T/ 7000 PSI. HELD FOR 15 MIN LOST -54 PSI. NO COMMUNICATION OR MIGRATION WITH SURFACE CSG BLEED OFF PSI. PRESSURE TEST 8 5/8 X 4 1/2 TO 610 PSI HELD FOR 5 MIN LOST -488 PSI, BLED PSI OFF NO PRESSURE ON SURFACE CASING FILLED SURFACE WITH 1 BBL H2O SURFACE CSG OPENED TO PIT
1/7/2014	7:00 - 7:15	0.25	SUBSPR	48		P		JSA-SAFETY MEETING, C/O W/ COIL TBG
	7:15 - 8:45	1.50	SUBSPR	32	A	P		PRESSURE TEST COIL, RIH W/ 2" COILTBG W/ WASH NOZZLE, TAG 9677' PBTD, COIL TBG MD,
	8:45 - 10:45	2.00	SUBSPR	32	A	P		CIRC WELL CLEAN W/ T-MAC, TOO H W/ COIL TBG, SHUT WELL IN , MOVE OVER TO 30N4BS,
1/10/2014	7:30 - 7:45	0.25	SUBSPR	48		P		HSM, WORKING AROUND WIRE LINE
	15:39 -		SUBSPR	37	B	P		MIRU CASED HOLE SOLUTIONS, 1ST SHOOT MESAVERDE STG #1
1/13/2014	7:00 - 9:45	2.75	FRAC	46	E	P		GETTING PRESSURE TESTED

Operation Summary Report

Well: NBU 922-30J4CS YELLOW

Spud Date: 7/24/2012

Project: UTAH-UINTAH

Site: NBU 922-30N PAD

Rig Name No: GWS 1/1

Event: COMPLETION

Start Date: 12/2/2013

End Date: 1/28/2014

Active Datum: RKB @4,945.00usft (above Mean Sea Level)

UWI: SE/SW/0/9/S/22/E/30/0/0/26/PM/S/547/W/0/1754/0/0

Date	Time Start-End	Duration (hr)	Phase	Code	Sub Code	P/U	MD From (usft)	Operation
	9:45 - 20:00	10.25	FRAC	36	B	P		REFER TO STIMULATION PJR FOR FLUID, SAND AND CHEMICAL VOLUMES, ALL STAGES WERE PERFORATED ACCORDING TO PERF RECORD IN OPEN WELLS, ALL STAGES WERE STIMULATED TO VENDOR POST JOB REPORT. ALL PLUGS ARE HALIBURTON 8K CBPS FRAC STG #1] WHP=1,620#, BRK DN PERFS=3,326#, @=7.1 BPM, INTIAL ISIP=2,813#, FG=.74, FINAL ISIP=2,859#, FG=.74, SET PLUG & PERFORATE STG #2 FRAC STG #2] WHP=2,564#, BRK DN PERFS=4,15#, @=4 BPM, INTIAL ISIP=2,898#, FG=.75, FINAL ISIP=2,962#, FG=.76, SET PLUG & PERFORATE STG #3 SWIFN
1/14/2014	6:45 - 7:00	0.25	FRAC	48		P		EYES ON
	7:00 - 17:30	10.50	FRAC	36	B	P		FRAC STG #3] WHP=2,501#, BRK DN PERFS=5,437#, @=5.3 BPM, INTIAL ISIP=2,856#, FG=.72, FINAL ISIP=2,865#, FG=.75, SWIFN.
1/15/2014	6:15 - 6:30	0.25	FRAC	48		P		HSM, DOUBLE CHECKING VALVES
	6:30 - 13:30	7.00	FRAC	36	B	P		SET PLUG & PERFORATE STG #4 FRAC STG #4] WHP=1,655#, BRK DN PERFS=3,260#, @=4 BPM, INTIAL ISIP=2,319#, FG=.70, FINAL ISIP=2,668#, FG=.74,
	13:30 - 15:45	2.25	FRAC	46	E	Z		P/U GUN PLUG RIH TO 4,800', BROKE STRAND ON WIRE LINE CAUSING WIRE LINE TO GET ALL BALLED UP ON TOP OF LUBRICATOR, WAS ABLE TO GET BACK OUT OF HOLE W/ GUN AND PLUG, DONE W/ WELL FOR NIGHT.
	15:45 - 17:30	1.75	FRAC	36	B	P		SET PLUG & PERFORATE STG #5 SWIFN
1/16/2014	6:45 - 7:00	0.25	FRAC	48		P		HSM, WORKING AROUND WIRE LINE
	7:00 - 18:00	11.00	FRAC	36	B	P		FRAC STG #5] WHP=1,559#, BRK DN PERFS=2,867#, @=5.6 BPM, INTIAL ISIP=2,278#, FG=.70, FINAL ISIP=2,554#, FG=.73, SET PLUG AND PERFORATE STG #6 SWIFN
1/17/2014	6:15 - 6:30	0.25	FRAC	48		P		HSM, OVER HEAD LOADS

Operation Summary Report

Well: NBU 922-30J4CS YELLOW

Spud Date: 7/24/2012

Project: UTAH-UINTAH

Site: NBU 922-30N PAD

Rig Name No: GWS 1/1

Event: COMPLETION

Start Date: 12/2/2013

End Date: 1/28/2014

Active Datum: RKB @4,945.00usft (above Mean Sea Level)

UWI: SE/SW/0/9/S/22/E/30/0/0/26/PM/S/547/W/0/1754/0/0

Date	Time Start-End	Duration (hr)	Phase	Code	Sub Code	P/U	MD From (usft)	Operation
	6:30 - 18:00	11.50	FRAC	36	B	P		FRAC STG #6] WHP=1,318#, BRK DN PERFS=2,887#, @=4 BPM, INTIAL ISIP=2,359#, FG=.72, FINAL ISIP=2,652#, FG=.76, SET PLUG AND PERFORATE STG #7 FRAC STG #7] WHP=1,375#, BRK DN PERFS=3.327#, @=3.7 BPM, INTIAL ISIP=2,565#, FG=.75, FINAL ISIP=2,836#, FG=.79, P/U GUN & PLUG RIH GOT STUCK @=5,500' PULLED FREE CAME UP HLE 400' GOT STUCK SET PLUG POOH W/ WIRE LINE. WAS ABLE TO PUMP PLUG DOWN HOLE @=16 BPM, @3,750# SWIFN.
1/18/2014	6:15 - 6:30	0.25	FRAC	48		P		HSM, CHECKING VALVES
	6:30 - 11:30	5.00	FRAC	46	E	Z		WIRE LINE CRANE BROKE DOWN, WTR PUMP WENT OUT HAD TO WAIT FOR MECANIC TO FIX
	11:30 - 20:00	8.50	FRAC	36	B	P		SET PLUG AND PERFORATE STG #8 FRAC STG #8] WHP=722#, BRK DN PERFS=2,118#, @=3.7 BPM, INTIAL ISIP=1,545#, FG=.64, FINAL ISIP=2,381#, FG=.74, SET PLUG AND PERFORATE STG #9 FRAC STG #9] WHP=1,810#, BRK DN PERFS=2,423#, @=5 BPM, INTIAL ISIP=1,969#, FG=.70, FINAL ISIP=2,121#, FG=.72, SET TOP KILL TOTAL BBLS=12,099 TOTAL SAND=246,579#
1/27/2014	6:45 - 7:00	0.25	DRLOUT	48		P		HSM. PINTCH POINTS.
	7:00 - 16:30	9.50	DRLOUT	31	I	P		OPEN WELL 0 PSI. ND WH, NU BOP. RU RIG FLOOR & TBG EQUIP. PREP & TALLY NEW SPLIT STING TBG. PU 37/8 BIT, X-DART, POBS, 1.875 XN NIP. PU RIH W/ NEW 23/8 J-55 & L-80 TBG. TAG KP @ 7544'. RU PUMP & LINES. PSI TEST BOP T/ 3000 PSI. GOOD TEST. BLEED OFF PSI. SWIFN.
1/28/2014	6:45 - 7:00	0.25	DRLOUT	48		P		HSM. SLIP, TRIP'S & FALLS.

Operation Summary Report

Well: NBU 922-30J4CS YELLOW

Spud Date: 7/24/2012

Project: UTAH-UINTAH

Site: NBU 922-30N PAD

Rig Name No: GWS 1/1

Event: COMPLETION

Start Date: 12/2/2013



End Date: 1/28/2014

Active Datum: RKB @4,945.00usft (above Mean Sea Level)

UWI: SE/SW/0/9/S/22/E/30/0/0/26/PM/S/547/W/0/1754/0/0

Date	Time Start-End	Duration (hr)	Phase	Code	Sub Code	P/U	MD From (usft)	Operation
	7:00 - 18:00	11.00	DRLOUT	44	C	P		<p>OPEN WELL 0 PSI. BRK CONV CIRC. BEG DRL OUT. 1st CBP)TAG SAND @ 7534' = 10' SAND. DRL OUT CBP @ 7544' IN 12 MIN. 500 PSI INCR. CONT RIH. 2nd CBP)TAG SAND @ 7688' = 15' SAND. DRL OUT CBP @ 7703 IN 8 MIN. 400 PSI INCR. CONT RIH. 3rd CBP)TAG SAND @ 7992' = 20' SAND. DRL OUT CBP @ 8012' IN 8 MIN. 500 PSI INCR. CONT RIH. 4th CBP)TAG SAND @ 8239' = 15' SAND. DRL OUT CBP @ 8254' IN 8 MIN. 400 PSI INCR. CONT RIH. 5th CBP)TAG SAND @ 8490' = 25' SAND. DRL OUT CBP @ 8515' IN 8 MIN. 700 PSI INCR. CONT RIH. 6th CBP)TAG SAND @ 8720' = 25' SAND. DRL OUT CBP @ 8745' IN 8 MIN. 500 PSI INCR. CONT RIH. 7th CBP)TAG SAND @ 8935' = 30' SAND. DRL OUT CBP @ 8965' IN 13 MIN. 300 PSI INCR. CONT RIH. 8th CBP)TAG SAND @ 9180' = 25' SAND. DRL OUT CBP @ 9205' IN 8 MIN. 300 PSI INCR. CONT RIH. 9th CBP)TAG SAND @ 9308' = 30' SAND. DRL OUT CBP @ 9338' IN 8 MIN. 300 PSI INCR. CONT RIH. CO T/ PBTD @ 9679'. CIRC WELL. RD DRL EQUIP. POOH, LD 16 JTS 23/8 L-80 TBG. PU 41/16 TBG HNGR. LAND TBG W/ KB =====> 19.00 41/16 TBG HNGR =====> .83 139 JTS L-80 TBG =====> 4410.26 6' x 23/8 L-80 PUP JT =====> 6.14 150 JTS J-55 TBG =====> 4736.00 1.875 XN & 1/2 POBS =====> 2.20 EOT @ 9174.43 ND BOP, NU WH. DROP BALL. PUMP BIT OFF W/ 3000 PSI. SWI. PSI TEST HAL 9K LINES T/ 3000 PSI. GOOD TEST. BLEED OFF PSI. OPEN WELL T/ FBT, UNLOAD TBG. SICP = 2500 PSI. FTP = 65 PSI. TURN WELL OVER T/ FBC. RD RIG. SLIDE RIG T/ NBU 922-30N4BS.SDFN. GAS SOLD DURING DRL OUT = 624 MMCF. -30J4CS = 432 MMCF -NBU 184 = 192 MMCF TOTAL FRAC LOAD = 12,099 BBLS RIG RECOVERD = 2029 BBLS LEFT T/ RECOVER = 10,070 BBLS.</p>

WELL DETAILS: NBU 922-30J4CS					
GL 4926' & KB 19' @ 4945.00ft (PIONEER 54)					
+N/-S	+E/-W	Northing	Easting	Latitude	Longitude
0.00	0.00	14530125.43	2065068.14	40.0012870	-109.4837060

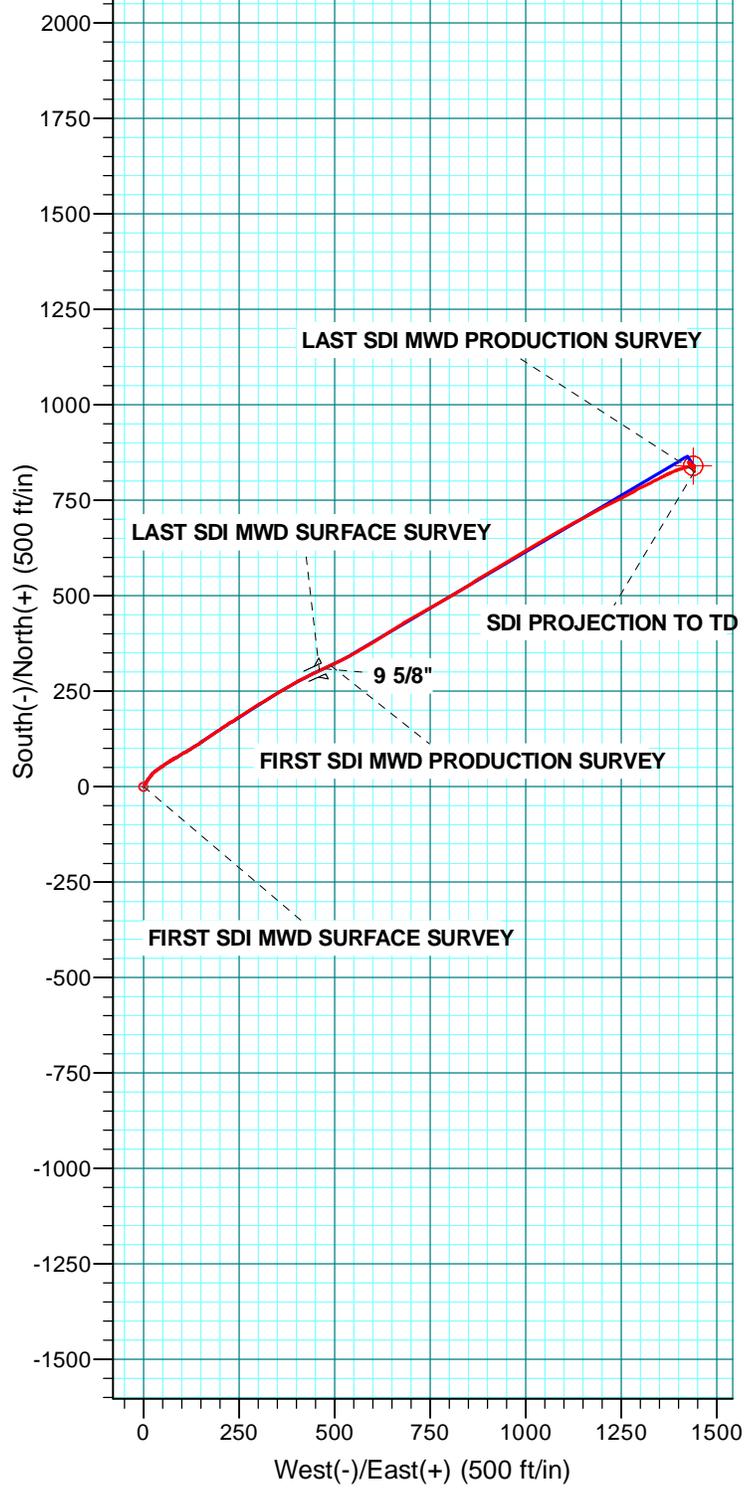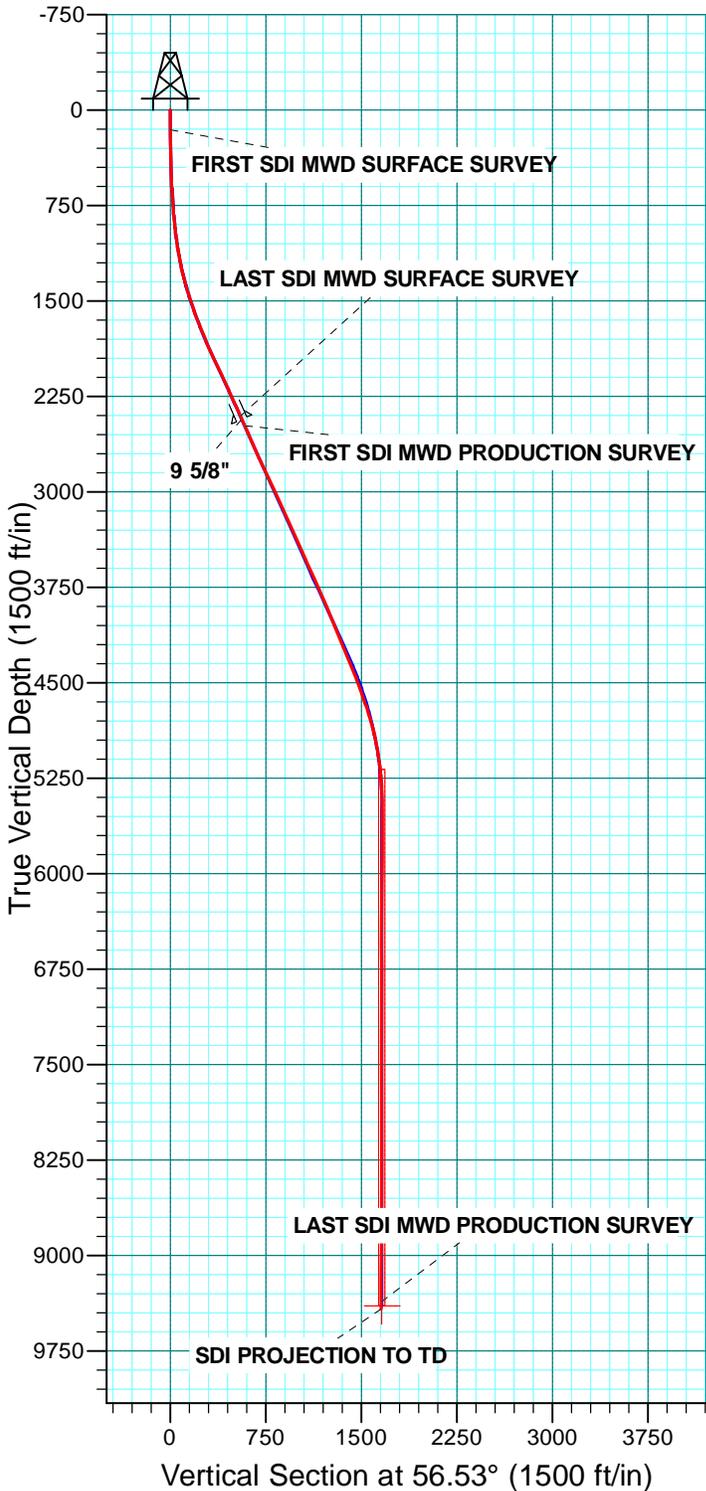



US ROCKIES REGION PLANNING

UTAH - UTM (feet), NAD27, Zone 12N

NBU 922-30N PAD

NBU 922-30J4CS

OH

Design: OH

Standard Survey Report

28 October, 2013





Company:	US ROCKIES REGION PLANNING	Local Co-ordinate Reference:	Well NBU 922-30J4CS
Project:	UTAH - UTM (feet), NAD27, Zone 12N	TVD Reference:	GL 4926' & KB 19' @ 4945.00ft (PIONEER 54)
Site:	NBU 922-30N PAD	MD Reference:	GL 4926' & KB 19' @ 4945.00ft (PIONEER 54)
Well:	NBU 922-30J4CS	North Reference:	True
Wellbore:	OH	Survey Calculation Method:	Minimum Curvature
Design:	OH	Database:	Denver Sales Office

Project	UTAH - UTM (feet), NAD27, Zone 12N		
Map System:	Universal Transverse Mercator (US Survey Feet)	System Datum:	Mean Sea Level
Geo Datum:	NAD 1927 (NADCON CONUS)		
Map Zone:	Zone 12N (114 W to 108 W)		

Site	NBU 922-30N PAD, SECTION 30 T9S R22E				
Site Position:	Northing:	14,530,114.58 usft	Latitude:	40.0012590	
From:	Lat/Long	Easting:	2,065,029.66 usft	Longitude:	-109.4838440
Position Uncertainty:	0.00 ft	Slot Radius:	13.200 in	Grid Convergence:	0.97 °

Well	NBU 922-30J4CS, 547 FSL 1754 FWL					
Well Position	+N/-S	0.00 ft	Northing:	14,530,125.44 usft	Latitude:	40.0012870
	+E/-W	0.00 ft	Easting:	2,065,068.13 usft	Longitude:	-109.4837060
Position Uncertainty		0.00 ft	Wellhead Elevation:	ft	Ground Level:	4,926.00 ft

Wellbore	OH				
Magnetics	Model Name	Sample Date	Declination (°)	Dip Angle (°)	Field Strength (nT)
	BGGM2013	9/30/2013	10.85	65.80	52,025

Design	OH				
Audit Notes:					
Version:	1.0	Phase:	ACTUAL	Tie On Depth:	0.00
Vertical Section:	Depth From (TVD) (ft)	+N/-S (ft)	+E/-W (ft)	Direction (°)	
	0.00	0.00	0.00	56.53	

Survey Program	Date	10/28/2013			
From (ft)	To (ft)	Survey (Wellbore)	Tool Name	Description	
15.00	2,502.00	Survey #1 SDI MWD SURFACE (OH)	MWD SDI	MWD - Standard ver 1.0.1	
2,585.00	9,740.00	Survey #2 SDI MWD PRODUCTION (OH)	SDI MWD	SDI MWD - Standard ver 1.0.1	

Survey										
Measured Depth (ft)	Inclination (°)	Azimuth (°)	Vertical Depth (ft)	+N/-S (ft)	+E/-W (ft)	Vertical Section (ft)	Dogleg Rate (°/100usft)	Build Rate (°/100usft)	Turn Rate (°/100usft)	
0.00	0.00	0.00	0.00	0.00	0.00	0.00	0.00	0.00	0.00	0.00
15.00	0.00	0.00	15.00	0.00	0.00	0.00	0.00	0.00	0.00	0.00
157.00	0.70	22.09	157.00	0.80	0.33	0.72	0.49	0.49	0.00	
FIRST SDI MWD SURFACE SURVEY										
187.00	0.88	29.83	186.99	1.17	0.51	1.07	0.70	0.60	25.80	
216.00	0.97	30.44	215.99	1.58	0.74	1.49	0.31	0.31	2.10	
242.00	1.14	27.54	241.99	2.00	0.98	1.92	0.69	0.65	-11.15	
270.00	1.32	32.20	269.98	2.52	1.28	2.45	0.73	0.64	16.64	
298.00	1.49	32.20	297.97	3.10	1.64	3.08	0.61	0.61	0.00	
327.00	1.85	33.52	326.96	3.81	2.10	3.85	1.25	1.24	4.55	



Company:	US ROCKIES REGION PLANNING	Local Co-ordinate Reference:	Well NBU 922-30J4CS
Project:	UTAH - UTM (feet), NAD27, Zone 12N	TVD Reference:	GL 4926' & KB 19' @ 4945.00ft (PIONEER 54)
Site:	NBU 922-30N PAD	MD Reference:	GL 4926' & KB 19' @ 4945.00ft (PIONEER 54)
Well:	NBU 922-30J4CS	North Reference:	True
Wellbore:	OH	Survey Calculation Method:	Minimum Curvature
Design:	OH	Database:	Denver Sales Office

Survey										
Measured Depth (ft)	Inclination (°)	Azimuth (°)	Vertical Depth (ft)	+N/-S (ft)	+E/-W (ft)	Vertical Section (ft)	Dogleg Rate (°/100usft)	Build Rate (°/100usft)	Turn Rate (°/100usft)	
357.00	1.93	27.98	356.94	4.66	2.61	4.74	0.66	0.27	-18.47	
447.00	2.37	29.12	446.88	7.62	4.22	7.73	0.49	0.49	1.27	
537.00	2.37	29.65	536.80	10.86	6.05	11.04	0.02	0.00	0.59	
627.00	3.53	32.80	626.68	14.81	8.47	15.23	1.30	1.29	3.50	
717.00	4.53	38.87	716.46	19.91	12.20	21.16	1.21	1.11	6.74	
807.00	4.71	35.43	806.17	25.68	16.57	27.99	0.37	0.20	-3.82	
897.00	5.63	39.85	895.80	32.09	21.55	35.67	1.11	1.02	4.91	
987.00	7.03	51.27	985.25	38.92	28.67	45.38	2.08	1.56	12.69	
1,077.00	8.76	54.44	1,074.39	46.35	38.54	57.72	1.98	1.92	3.52	
1,167.00	10.76	54.72	1,163.09	55.19	50.98	72.96	2.22	2.22	0.31	
1,257.00	12.57	57.51	1,251.23	65.31	66.10	91.15	2.11	2.01	3.10	
1,347.00	14.68	60.41	1,338.69	76.20	84.28	112.33	2.46	2.34	3.22	
1,437.00	16.53	60.50	1,425.37	88.14	105.34	136.48	2.06	2.06	0.10	
1,527.00	18.82	57.60	1,511.12	102.22	128.74	163.77	2.73	2.54	-3.22	
1,617.00	20.23	55.69	1,595.94	118.77	153.86	193.85	1.72	1.57	-2.12	
1,707.00	21.04	55.66	1,680.16	136.66	180.05	225.56	0.90	0.90	-0.03	
1,797.00	22.23	56.42	1,763.82	155.19	207.57	258.74	1.36	1.32	0.84	
1,887.00	24.01	58.22	1,846.59	174.25	237.33	294.07	2.13	1.98	2.00	
1,977.00	24.85	57.16	1,928.53	194.15	268.78	331.28	1.05	0.93	-1.18	
2,067.00	24.89	57.07	2,010.19	214.70	300.57	369.13	0.06	0.04	-0.10	
2,157.00	25.32	59.01	2,091.69	234.90	332.96	407.30	1.03	0.48	2.16	
2,247.00	24.45	59.27	2,173.33	254.33	365.47	445.13	0.97	-0.97	0.29	
2,337.00	24.89	60.68	2,255.12	273.12	397.99	482.62	0.82	0.49	1.57	
2,427.00	24.53	64.37	2,336.88	290.48	431.35	520.02	1.76	-0.40	4.10	
2,502.00	24.27	64.98	2,405.18	303.73	459.36	550.69	0.48	-0.35	0.81	
LAST SDI MWD SURFACE SURVEY										
2,533.00	24.27	65.34	2,433.44	309.09	470.92	563.29	0.48	0.00	1.17	
9 5/8"										
2,585.00	24.27	65.95	2,480.85	317.90	490.39	584.39	0.48	0.00	1.17	
FIRST SDI MWD PRODUCTION SURVEY										
2,679.00	24.62	61.03	2,566.43	335.26	525.17	622.98	2.20	0.37	-5.23	
2,775.00	23.65	60.42	2,654.04	354.45	559.41	662.12	1.04	-1.01	-0.64	
2,869.00	25.06	58.31	2,739.67	374.22	592.75	700.83	1.76	1.50	-2.24	
2,964.00	25.32	58.66	2,825.64	395.35	627.22	741.24	0.32	0.27	0.37	
3,059.00	24.80	57.87	2,911.69	416.51	661.44	781.46	0.65	-0.55	-0.83	
3,154.00	24.71	59.89	2,997.96	437.07	695.49	821.20	0.90	-0.09	2.13	
3,249.00	24.80	59.98	3,084.23	457.00	729.92	860.91	0.10	0.09	0.09	
3,343.00	24.45	59.36	3,169.69	476.78	763.73	900.02	0.46	-0.37	-0.66	
3,438.00	24.45	60.15	3,256.17	496.58	797.69	939.28	0.34	0.00	0.83	
3,532.00	24.01	58.57	3,341.89	516.24	830.88	977.81	0.83	-0.47	-1.68	
3,627.00	24.24	59.13	3,428.59	536.32	864.12	1,016.60	0.34	0.24	0.59	
3,721.00	24.80	59.01	3,514.11	556.37	897.58	1,055.58	0.60	0.60	-0.13	
3,816.00	24.27	58.22	3,600.53	576.92	931.26	1,095.00	0.66	-0.56	-0.83	
3,911.00	24.45	59.01	3,687.08	597.32	964.71	1,134.16	0.39	0.19	0.83	



Company:	US ROCKIES REGION PLANNING	Local Co-ordinate Reference:	Well NBU 922-30J4CS
Project:	UTAH - UTM (feet), NAD27, Zone 12N	TVD Reference:	GL 4926' & KB 19' @ 4945.00ft (PIONEER 54)
Site:	NBU 922-30N PAD	MD Reference:	GL 4926' & KB 19' @ 4945.00ft (PIONEER 54)
Well:	NBU 922-30J4CS	North Reference:	True
Wellbore:	OH	Survey Calculation Method:	Minimum Curvature
Design:	OH	Database:	Denver Sales Office

Survey									
Measured Depth (ft)	Inclination (°)	Azimuth (°)	Vertical Depth (ft)	+N/-S (ft)	+E/-W (ft)	Vertical Section (ft)	Dogleg Rate (°/100usft)	Build Rate (°/100usft)	Turn Rate (°/100usft)
4,005.00	24.09	59.54	3,772.77	617.06	997.92	1,172.75	0.45	-0.38	0.56
4,099.00	22.51	59.89	3,859.10	635.82	1,030.02	1,209.87	1.69	-1.68	0.37
4,194.00	22.77	59.89	3,946.78	654.16	1,061.66	1,246.38	0.27	0.27	0.00
4,288.00	22.60	59.27	4,033.51	672.52	1,092.92	1,282.58	0.31	-0.18	-0.66
4,383.00	22.77	63.76	4,121.16	689.97	1,125.10	1,319.05	1.83	0.18	4.73
4,478.00	21.81	60.77	4,209.07	706.72	1,157.00	1,354.89	1.56	-1.01	-3.15
4,573.00	23.21	60.77	4,296.83	724.48	1,188.73	1,391.16	1.47	1.47	0.00
4,667.00	22.95	63.49	4,383.31	741.71	1,221.30	1,427.82	1.17	-0.28	2.89
4,761.00	20.93	62.26	4,470.49	757.70	1,252.56	1,462.73	2.20	-2.15	-1.31
4,856.00	18.82	62.26	4,559.83	772.73	1,281.15	1,494.86	2.22	-2.22	0.00
4,951.00	19.52	62.97	4,649.56	787.08	1,308.85	1,525.88	0.78	0.74	0.75
5,046.00	17.94	63.32	4,739.53	800.86	1,336.06	1,556.18	1.67	-1.66	0.37
5,141.00	15.74	62.79	4,830.45	813.33	1,360.59	1,583.52	2.32	-2.32	-0.56
5,235.00	12.66	67.01	4,921.57	823.18	1,381.42	1,606.33	3.45	-3.28	4.49
5,331.00	10.46	69.47	5,015.61	830.35	1,399.27	1,625.17	2.35	-2.29	2.56
5,426.00	8.27	75.27	5,109.35	835.11	1,413.95	1,640.04	2.51	-2.31	6.11
5,520.00	6.68	76.59	5,202.54	838.10	1,425.81	1,651.58	1.70	-1.69	1.40
5,615.00	3.87	74.13	5,297.13	840.26	1,434.27	1,659.83	2.97	-2.96	-2.59
5,710.00	1.67	71.84	5,392.01	841.56	1,438.67	1,664.22	2.32	-2.32	-2.41
5,805.00	0.26	114.73	5,487.00	841.90	1,440.18	1,665.67	1.57	-1.48	45.15
5,901.00	0.62	128.44	5,583.00	841.49	1,440.79	1,665.95	0.39	0.38	14.28
5,996.00	0.53	165.01	5,677.99	840.75	1,441.30	1,665.97	0.39	-0.09	38.49
6,090.00	0.88	189.35	5,771.99	839.61	1,441.30	1,665.34	0.48	0.37	25.89
6,185.00	1.14	189.09	5,866.97	837.96	1,441.03	1,664.20	0.27	0.27	-0.27
6,280.00	1.14	188.65	5,961.95	836.09	1,440.74	1,662.93	0.01	0.00	-0.46
6,375.00	1.32	177.05	6,056.93	834.07	1,440.65	1,661.74	0.32	0.19	-12.21
6,469.00	0.79	225.12	6,150.92	832.53	1,440.25	1,660.55	1.05	-0.56	51.14
6,564.00	1.14	213.17	6,245.90	831.28	1,439.27	1,659.04	0.42	0.37	-12.58
6,659.00	0.26	204.56	6,340.89	830.29	1,438.66	1,657.99	0.93	-0.93	-9.06
6,754.00	0.70	337.71	6,435.89	830.63	1,438.35	1,657.92	0.95	0.46	140.16
6,849.00	1.23	351.69	6,530.88	832.17	1,437.99	1,658.47	0.61	0.56	14.72
6,944.00	0.70	2.59	6,625.86	833.76	1,437.86	1,659.25	0.59	-0.56	11.47
7,039.00	0.53	39.94	6,720.86	834.68	1,438.17	1,660.01	0.45	-0.18	39.32
7,134.00	0.70	331.38	6,815.85	835.53	1,438.18	1,660.48	0.74	0.18	-72.17
7,229.00	1.79	315.64	6,910.83	837.10	1,436.86	1,660.25	1.19	1.15	-16.57
7,325.00	1.72	307.92	7,006.79	839.05	1,434.68	1,659.50	0.26	-0.07	-8.04
7,419.00	1.67	311.52	7,100.74	840.83	1,432.54	1,658.70	0.13	-0.05	3.83
7,514.00	1.14	298.43	7,195.72	842.20	1,430.67	1,657.90	0.65	-0.56	-13.78
7,609.00	1.07	327.54	7,290.70	843.39	1,429.36	1,657.47	0.59	-0.07	30.64
7,704.00	0.79	338.59	7,385.69	844.75	1,428.65	1,657.62	0.35	-0.29	11.63
7,799.00	0.53	317.67	7,480.68	845.69	1,428.11	1,657.69	0.37	-0.27	-22.02
7,894.00	0.53	310.03	7,575.68	846.29	1,427.48	1,657.50	0.07	0.00	-8.04
7,989.00	1.23	2.41	7,670.67	847.60	1,427.19	1,657.97	1.05	0.74	55.14



Company:	US ROCKIES REGION PLANNING	Local Co-ordinate Reference:	Well NBU 922-30J4CS
Project:	UTAH - UTM (feet), NAD27, Zone 12N	TVD Reference:	GL 4926' & KB 19' @ 4945.00ft (PIONEER 54)
Site:	NBU 922-30N PAD	MD Reference:	GL 4926' & KB 19' @ 4945.00ft (PIONEER 54)
Well:	NBU 922-30J4CS	North Reference:	True
Wellbore:	OH	Survey Calculation Method:	Minimum Curvature
Design:	OH	Database:	Denver Sales Office

Measured Depth (ft)	Inclination (°)	Azimuth (°)	Vertical Depth (ft)	+N/-S (ft)	+E/-W (ft)	Vertical Section (ft)	Dogleg Rate (°/100usft)	Build Rate (°/100usft)	Turn Rate (°/100usft)	
8,084.00	0.79	46.53	7,765.65	849.07	1,427.71	1,659.21	0.91	-0.46	46.44	
8,179.00	0.44	56.37	7,860.65	849.72	1,428.48	1,660.22	0.38	-0.37	10.36	
8,274.00	0.79	314.68	7,955.64	850.38	1,428.32	1,660.45	1.03	0.37	-107.04	
8,369.00	0.62	275.57	8,050.64	850.89	1,427.35	1,659.92	0.52	-0.18	-41.17	
8,464.00	0.70	216.95	8,145.63	850.48	1,426.48	1,658.97	0.68	0.08	-61.71	
8,558.00	0.44	109.55	8,239.63	849.90	1,426.48	1,658.65	0.99	-0.28	-114.26	
8,652.00	0.70	94.96	8,333.62	849.73	1,427.39	1,659.31	0.31	0.28	-15.52	
8,747.00	0.70	118.34	8,428.62	849.40	1,428.48	1,660.04	0.30	0.00	24.61	
8,841.00	0.88	159.12	8,522.61	848.45	1,429.24	1,660.16	0.61	0.19	43.38	
8,936.00	1.14	157.45	8,617.59	846.90	1,429.87	1,659.82	0.28	0.27	-1.76	
9,030.00	1.14	149.45	8,711.58	845.23	1,430.70	1,659.59	0.17	0.00	-8.51	
9,125.00	1.14	147.78	8,806.56	843.62	1,431.68	1,659.53	0.03	0.00	-1.76	
9,220.00	1.58	152.35	8,901.53	841.66	1,432.80	1,659.37	0.48	0.46	4.81	
9,315.00	2.11	153.32	8,996.48	838.94	1,434.19	1,659.03	0.56	0.56	1.02	
9,410.00	2.02	156.04	9,091.42	835.84	1,435.65	1,658.55	0.14	-0.09	2.86	
9,505.00	1.93	151.12	9,186.36	832.91	1,437.11	1,658.14	0.20	-0.09	-5.18	
9,600.00	1.76	148.66	9,281.31	830.27	1,438.64	1,657.96	0.20	-0.18	-2.59	
9,686.00	2.02	154.64	9,367.27	827.77	1,439.97	1,657.70	0.38	0.30	6.95	
LAST SDI MWD PRODUCTION SURVEY										
9,740.00	2.02	154.64	9,421.23	826.05	1,440.79	1,657.43	0.00	0.00	0.00	
SDI PROJECTION TO TD										

Target Name	Dip Angle (°)	Dip Dir. (°)	TVD (ft)	+N/-S (ft)	+E/-W (ft)	Northing (usft)	Easting (usft)	Latitude	Longitude
PBHL_NBU 922-30J4CS	0.00	0.00	9,396.00	840.64	1,438.04	14,530,990.42	2,066,491.66	40.0035950	-109.4785720
- hit/miss target									
- Shape									
- actual wellpath misses target center by 13.98ft at 9714.28ft MD (9395.53 TVD, 826.87 N, 1440.40 E)									
- Circle (radius 25.00)									

Measured Depth (ft)	Vertical Depth (ft)	Name	Casing Diameter (in)	Hole Diameter (in)
2,533.00	2,433.44	9 5/8"	9.625	12.250



Company:	US ROCKIES REGION PLANNING	Local Co-ordinate Reference:	Well NBU 922-30J4CS
Project:	UTAH - UTM (feet), NAD27, Zone 12N	TVD Reference:	GL 4926' & KB 19' @ 4945.00ft (PIONEER 54)
Site:	NBU 922-30N PAD	MD Reference:	GL 4926' & KB 19' @ 4945.00ft (PIONEER 54)
Well:	NBU 922-30J4CS	North Reference:	True
Wellbore:	OH	Survey Calculation Method:	Minimum Curvature
Design:	OH	Database:	Denver Sales Office

Design Annotations				
Measured Depth (ft)	Vertical Depth (ft)	Local Coordinates		Comment
		+N/-S (ft)	+E/-W (ft)	
157.00	157.00	0.80	0.33	FIRST SDI MWD SURFACE SURVEY
2,502.00	2,405.18	303.73	459.36	LAST SDI MWD SURFACE SURVEY
2,585.00	2,480.85	317.90	490.39	FIRST SDI MWD PRODUCTION SURVEY
9,686.00	9,367.27	827.77	1,439.97	LAST SDI MWD PRODUCTION SURVEY
9,740.00	9,421.23	826.05	1,440.79	SDI PROJECTION TO TD

Checked By: _____ Approved By: _____ Date: _____

RECEIVED: Feb. 14, 2014