

STATE OF UTAH
DEPARTMENT OF NATURAL RESOURCES
DIVISION OF OIL, GAS AND MINING

FORM 3

AMENDED REPORT

APPLICATION FOR PERMIT TO DRILL		1. WELL NAME and NUMBER NBU 1022-2P1CS
2. TYPE OF WORK DRILL NEW WELL <input checked="" type="checkbox"/> REENTER P&A WELL <input type="checkbox"/> DEEPEN WELL <input type="checkbox"/>		3. FIELD OR WILDCAT NATURAL BUTTES
4. TYPE OF WELL Gas Well Coalbed Methane Well: NO		5. UNIT or COMMUNITIZATION AGREEMENT NAME NATURAL BUTTES
6. NAME OF OPERATOR KERR-MCGEE OIL & GAS ONSHORE, L.P.		7. OPERATOR PHONE 720 929-6515
8. ADDRESS OF OPERATOR P.O. Box 173779, Denver, CO, 80217		9. OPERATOR E-MAIL julie.jacobson@anadarko.com
10. MINERAL LEASE NUMBER (FEDERAL, INDIAN, OR STATE) ST UT ML 22651	11. MINERAL OWNERSHIP FEDERAL <input type="checkbox"/> INDIAN <input type="checkbox"/> STATE <input checked="" type="checkbox"/> FEE <input type="checkbox"/>	
12. SURFACE OWNERSHIP FEDERAL <input type="checkbox"/> INDIAN <input type="checkbox"/> STATE <input checked="" type="checkbox"/> FEE <input type="checkbox"/>		13. NAME OF SURFACE OWNER (if box 12 = 'fee')
14. SURFACE OWNER PHONE (if box 12 = 'fee')		15. ADDRESS OF SURFACE OWNER (if box 12 = 'fee')
16. SURFACE OWNER E-MAIL (if box 12 = 'fee')		17. INDIAN ALLOTTEE OR TRIBE NAME (if box 12 = 'INDIAN')
18. INTEND TO COMMINGLE PRODUCTION FROM MULTIPLE FORMATIONS YES <input checked="" type="checkbox"/> (Submit Commingling Application) NO <input type="checkbox"/>		19. SLANT VERTICAL <input type="checkbox"/> DIRECTIONAL <input checked="" type="checkbox"/> HORIZONTAL <input type="checkbox"/>

20. LOCATION OF WELL	FOOTAGES	QTR-QTR	SECTION	TOWNSHIP	RANGE	MERIDIAN
LOCATION AT SURFACE	1877 FSL 966 FEL	NESE	2	10.0 S	22.0 E	S
Top of Uppermost Producing Zone	913 FSL 492 FEL	SESE	2	10.0 S	22.0 E	S
At Total Depth	913 FSL 492 FEL	SESE	2	10.0 S	22.0 E	S

21. COUNTY UINTAH	22. DISTANCE TO NEAREST LEASE LINE (Feet) 492	23. NUMBER OF ACRES IN DRILLING UNIT 620
24. DISTANCE TO NEAREST WELL IN SAME POOL (Applied For Drilling or Completed) 818	25. PROPOSED DEPTH MD: 8683 TVD: 8514	
26. ELEVATION - GROUND LEVEL 5064	27. BOND NUMBER 22013542	28. SOURCE OF DRILLING WATER / WATER RIGHTS APPROVAL NUMBER IF APPLICABLE 43-8496

Hole, Casing, and Cement Information										
String	Hole Size	Casing Size	Length	Weight	Grade & Thread	Max Mud Wt.	Cement	Sacks	Yield	Weight
Surf	11	8.625	0 - 2150	28.0	J-55 LT&C	0.2	Type V	180	1.15	15.8
							Class G	270	1.15	15.8
Prod	7.875	4.5	0 - 8683	11.6	I-80 LT&C	12.5	Premium Lite High Strength	270	3.38	11.0
							50/50 Poz	1200	1.31	14.3

ATTACHMENTS

VERIFY THE FOLLOWING ARE ATTACHED IN ACCORDANCE WITH THE UTAH OIL AND GAS CONSERVATION GENERAL RULES

<input checked="" type="checkbox"/> WELL PLAT OR MAP PREPARED BY LICENSED SURVEYOR OR ENGINEER	<input checked="" type="checkbox"/> COMPLETE DRILLING PLAN
<input type="checkbox"/> AFFIDAVIT OF STATUS OF SURFACE OWNER AGREEMENT (IF FEE SURFACE)	<input type="checkbox"/> FORM 5. IF OPERATOR IS OTHER THAN THE LEASE OWNER
<input checked="" type="checkbox"/> DIRECTIONAL SURVEY PLAN (IF DIRECTIONALLY OR HORIZONTALLY DRILLED)	<input checked="" type="checkbox"/> TOPOGRAPHICAL MAP

NAME Gina Becker	TITLE Regulatory Analyst II	PHONE 720 929-6086
SIGNATURE	DATE 08/10/2011	EMAIL gina.becker@anadarko.com
API NUMBER ASSIGNED 43047518520000	APPROVAL  Permit Manager	

Kerr-McGee Oil & Gas Onshore. L.P.**NBU 1022-2P1CS**

Surface: 1877 FSL / 966 FEL NESE
 BHL: 913 FSL / 492 FEL SESE

Section 2 T10S R22E

Uintah County, Utah
 Mineral Lease: ST UT ML 22651

ONSHORE ORDER NO. 1**DRILLING PROGRAM**

1. & 2. **Estimated Tops of Important Geologic Markers:**
Estimated Depths of Anticipated Water, Oil, Gas, or Mineral Formations:

<u>Formation</u>	<u>Depth</u>	<u>Resource</u>
Uinta	0 - Surface	
Green River	1049	
Birds Nest	1327	Water
Mahogany	1695	Water
Wasatch	4113	Gas
Mesaverde	6346	Gas
MVU2	7282	Gas
MVL1	7879	Gas
TVD	8514	
TD	8683	

3. **Pressure Control Equipment** (Schematic Attached)

Please refer to the attached Drilling Program

4. **Proposed Casing & Cementing Program:**

Please refer to the attached Drilling Program

5. **Drilling Fluids Program:**

Please refer to the attached Drilling Program

6. **Evaluation Program:**

Please refer to the attached Drilling Program

7. **Abnormal Conditions:**

Maximum anticipated bottom hole pressure calculated at 8514' TVD, approximately equals
5,449 psi 0.64 psi/ft = actual bottomhole gradient

Maximum Anticipated Bottom Hole Pressure (MABHP) = Pore Pressure at TD

Maximum anticipated surface pressure equals approximately 3,564 psi (bottom hole pressure
minus the pressure of a partially evacuated hole calculated at 0.22 psi/foot, per Onshore Order No. 2).

Per Onshore Order No. 2 - Max Anticipated Surf. Press.(MASP) = (Pore Pressure at next csg point-
(0.22 psi/ft-partial evac gradient x TVD of next csg point))

8. **Anticipated Starting Dates:**

Drilling is planned to commence immediately upon approval of this application.

9. **Variances:**

*Please refer to the attached Drilling Program.
Onshore Order #2 – Air Drilling Variance*

Kerr-McGee Oil & Gas Onshore LP (KMG) respectfully requests a variance to several requirements associated with air drilling outlined in Onshore Order 2

- *Blowout Prevention Equipment (BOPE) requirements;*
- *Mud program requirements; and*
- *Special drilling operation (surface equipment placement) requirements associated with air drilling.*

This Standard Operating Practices addendum provides supporting information as to why KMG current air drilling practices for constructing the surface casing hole should be granted a variance to Onshore Order 2 air drilling requirements.

The reader should note that the air rig is used only to construct a stable surface casing hole through a historically difficult lost circulation zone. A conventional rotary rig follows the air rig, and is used to drill and construct the majority of the wellbore.

More notable, KMG has used the air rig layout and procedures outlined below to drill the surface casing hole in approximately 675 wells without incident of blow out or loss of life.

Background

In a typical well, KMG utilizes an air rig for drilling the surface casing hole, an interval from the surface to surface casing depths, which varies in depth from 1,700 to 2,800 feet. The air rig drilling operation does not drill through productive or over pressured formations in KMG field, but does penetrate the Uinta and Green River Formations. The purpose of the air drilling operation is to overcome the severe loss circulation zone in the Green River known as the Bird's Nest while creating a stable hole for the surface casing. The surface casing hole is generally drilled to approximately 500 feet below the Bird's Nest.

Before the surface air rig is mobilized, a rathole rig is utilized to set and cement conductor pipe through a competent surface formation. Generally, the conductor is set at 40 feet. In some cases, conductor may be set deeper in areas that the surface formation is not found competent. This rig also drills the rat and mouse holes in preparation for the surface casing and production string drilling operations.

The air rig is then mobilized to drill the surface casing hole by drilling a 11 inch hole to just above the Bird's Nest interval with an air hammer. The hammer is then tripped and replaced with a 11 inch tri-cone bit. The tri-cone bit is used to drill to the surface casing point, approximately 500 feet below the loss circulation zone (Bird's Nest). The 8-5/8 inch surface casing is then run and cemented in place, thereby isolating the lost circulation zone.

KMG fully appreciates Onshore Order 2 well control and safety requirements associated with a typical air drilling operations. However, the requirements of Onshore Order 2 are excessive with respect to the air rig layout and drilling operation procedures that are currently in practice to drill and control the surface casing hole in KMG Fields.

Variance for BOPE Requirements

The air rig operation utilizes a properly lubricated and maintained air bowl diverter system which diverts the drilling returns to a six-inch blooie line. The air bowl is the only piece of BOPE equipment which is installed during drilling operations and is sufficient to contain the air returns associated with this drilling operation. As was discussed earlier, the drilling of the surface hole does not encounter any over pressured or productive zones, and as a result standard BOPE equipment should not be required. In addition, standard drilling practices do not support the use of BOPE on 40 feet of conductor pipe.

Variance for Mud Material Requirements

Onshore Order 2 also states that sufficient quantities of mud materials shall be maintained or readily accessible for the purpose of assuring adequate well control. Once again, the surface hole drilling operations does not encounter over pressured or productive intervals, and as a result there is not a need to control pressure in the surface hole with a mud system. Instead of mud, the air rigs utilize water from the reserve pit for well control, if necessary. A skid pump which is located near the reserve pit (see attachment) will supply the water to the well bore.

Variance for Special Drilling Operation (surface equipment placement) Requirements

Onshore Order 2 requires specific safety distances or setbacks for the placement of associated standard air drilling equipment, wellbore, and reserve pits. The air rigs used to drill the surface holes are not typical of an air rig used to drill a producing hole in other parts of the US. These are smaller in nature and designed to fit a KMG location. The typical air rig layout for drilling surface hole in the field is attached.

Typically the blooie line discharge point is required to be 100 feet from the well bore. In the case of a KMG well, the reserve pit is only 45 feet from the rig and is used for the drill cuttings. The blooie line, which transports the drill cuttings from the well to the reserve pit, subsequently discharges only 45 feet from the well bore.

Typically the air rig compressors are required to be located in the opposite direction from the blooie line and a minimum of 100 feet from the well bore. At the KMG locations, the air rig compressors are approximately 40 feet from the well bore and approximately 60 feet from the blooie line discharge due to the unique air rig design. The air compressors (see attachment) are located on the rig (1250 cfm) and

on a standby trailer (1170 cfm). A booster sits between the two compressors and boosts the output from 350 psi to 2000 psi. The design does put the booster and standby compressor opposite from the blooie line.

Lastly, Onshore Order 2 addresses the need for an automatic igniter or continuous pilot light on the blooie line. The air rig does not utilize an igniter as the surface hole drilling operation does not encounter productive formations.

Conclusion

The air rig operating procedures and the attached air rig layout have effectively maintained well control while drilling the surface holes in KMG Fields. KMG respectfully requests a variance from Onshore Order 2 with respect to air drilling well control requirements as discussed above.

10. **Other Information:**

Please refer to the attached Drilling Program.



KERR-McGEE OIL & GAS ONSHORE LP
DRILLING PROGRAM

CASING PROGRAM

	SIZE	INTERVAL	WT.	GR.	CPLG.	DESIGN FACTORS			
						BURST	COLLAPSE	TENSION	
CONDUCTOR	14"	0-40'							
SURFACE	8-5/8"	0 to 2,150	28.00	IJ-55	LTC	3,390	1,880	348,000	N/A
						2.52	1.87	6.60	N/A
PRODUCTION	4-1/2"	0 to 8,683	11.60	I-80	LTC/BTC	7,780	6,350	279,000	367,000
						1.11	1.15	3.42	4.50

Surface Casing:

(Burst Assumptions: TD = 12.5 ppg) 0.73 psi/ft = frac gradient @ surface shoe
Fracture at surface shoe with 0.1 psi/ft gas gradient above

(Collapse Assumption: Fully Evacuated Casing, Max MW) (Tension Assumptions: Air Weight of Casing*Buoy.Fact. of water)

Production casing:

(Burst Assumptions: Pressure test with 8.4ppg @ 7000 psi) 0.64 psi/ft = bottomhole gradient

(Collapse Assumption: Fully Evacuated Casing, Max MW) (Tension Assumptions: Air Weight of Casing*Buoy.Fact. of water)

CEMENT PROGRAM

	FT. OF FILL	DESCRIPTION	SACKS	EXCESS	WEIGHT	YIELD
SURFACE Option 1	LEAD 500'	Premium cmt + 2% CaCl + 0.25 pps flocele	180	60%	15.80	1.15
	TOP OUT CMT (6 jobs) 1,200'	20 gals sodium silicate + Premium cmt + 2% CaCl + 0.25 pps flocele	270	0%	15.80	1.15
NOTE: If well will circulate water to surface, option 2 will be utilized						
SURFACE Option 2	LEAD 1,650'	65/35 Poz + 6% Gel + 10 pps gilsonite + 0.25 pps Flocele + 3% salt BWOW	150	35%	11.00	3.82
	TAIL 500'	Premium cmt + 2% CaCl + 0.25 pps flocele	150	35%	15.80	1.15
	TOP OUT CMT as required	Premium cmt + 2% CaCl	as req.		15.80	1.15
PRODUCTION	LEAD 3,613'	Premium Lite II +0.25 pps celloflake + 5 pps gilsonite + 10% gel + 0.5% extender	270	20%	11.00	3.38
	TAIL 5,070'	50/50 Poz/G + 10% salt + 2% gel + 0.1% R-3	1,200	35%	14.30	1.31

*Substitute caliper hole volume plus 0% excess for LEAD if accurate caliper is obtained

*Substitute caliper hole volume plus 10% excess for TAIL if accurate caliper is obtained

FLOAT EQUIPMENT & CENTRALIZERS

SURFACE	Guide shoe, 1 jt, insert float. Centralize first 3 joints with bow spring centralizers. Thread lock guide shoe
PRODUCTION	Float shoe, 1 jt, float collar. No centralizers will be used.

ADDITIONAL INFORMATION

Test casing head to 750 psi after installing. Test surface casing to 1,500 psi prior to drilling out.

BOPE: 11" 5M with one annular and 2 rams. The BOPE will be installed before the production hole is drilled and tested to 5,000 psi (annular to 2,500 psi) prior to drilling out the surface casing shoe. Record on chart recorder and tour sheet. Function test rams on each trip. Maintain safety valve and inside BOP on rig floor at all times. Most rigs have top drives; however, if used, the Kelly is to be equipped with upper and lower kelly valves.

Surveys will be taken at 1,000' minimum intervals.

Most rigs have PVT System for mud monitoring. If no PVT is available, visual monitoring will be utilized.

DRILLING ENGINEER:

Nick Spence / Danny Showers



DATE:

DRILLING SUPERINTENDENT:

Kenny Gathings / Lovel Young

DATE:

EXHIBIT A NBU 1022-2P1CS

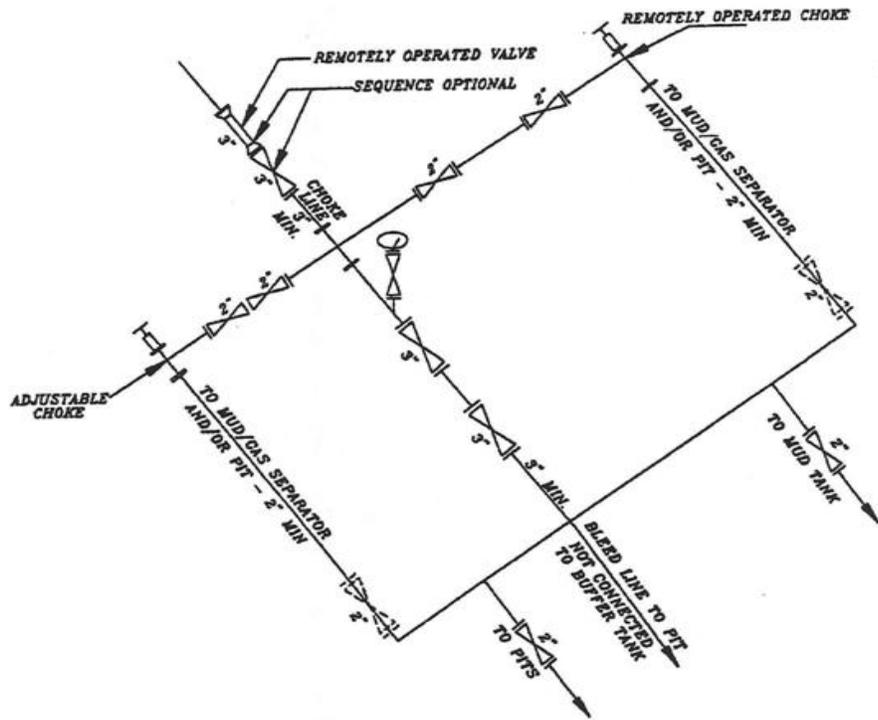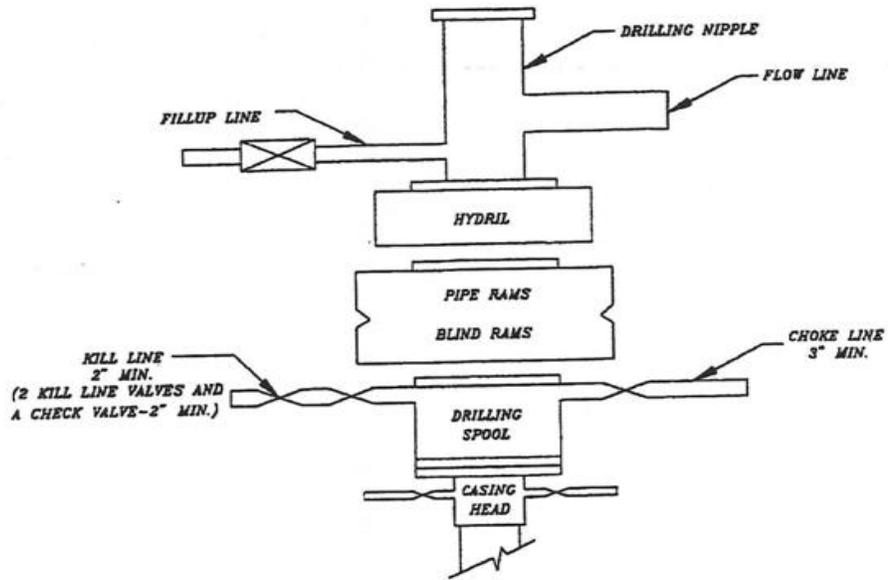

SCHEMATIC DIAGRAM OF 5,000 PSI BOP STACK

T10S, R22E, S.L.B.&M.

Found 1977
Brass Cap in
Pile of Stones,
Fence Post.

S89°57'E - 80.56 (G.L.O.)

Found 1977
Brass Cap,
Steel Post.

S89°59'39"E - 2658.67' (Meas.)

S89°58'01"E - 2658.78' (Meas.)

NORTH - 40.28 (G.L.O.)
N00°02'06"W - 2658.04' (Meas.)
20.275 (G.L.O.)
20.005 (G.L.O.)

LOT 3

Found 1977
Brass Cap, Pile
of Stones.

LOT 2

LOT 4

NBU 1022-2P1CS (Surface Position)
NAD 83 LATITUDE = 39.975848° (39° 58' 33.054")
LONGITUDE = 109.401119° (109° 24' 04.030")
NAD 27 LATITUDE = 39.975883° (39° 58' 33.178")
LONGITUDE = 109.400438° (109° 24' 01.577")

LOT 1

20.50 (G.L.O.)
N00°18'14"W - 2679.29' (Meas.)
N0°16'W - 40.60 (G.L.O.)
20.10 (G.L.O.)

NBU 1022-2P1CS (Bottom Hole)
NAD 83 LATITUDE = 39.973203° (39° 58' 23.529")
LONGITUDE = 109.399429° (109° 23' 57.944")
NAD 27 LATITUDE = 39.973237° (39° 58' 23.653")
LONGITUDE = 109.398748° (109° 23' 55.492")

Found 1991
Aluminum Cap,
Pile of Stones.

N0°10'W - 40.06 (G.L.O.)
N00°11'35"W - 2643.82' (Meas.)

Found 1991
Aluminum Cap
with Pile of
Stones.

WELL LOCATION: NBU 1022-2P1CS

ELEV. UNGRADED GROUND = 5064.3'

Well Surface
Position 966'

Bottom of
Hole 492'

N00°00'47"W (Basis of Bearings)
2623.27' (Measured)
N0°01'E - 39.75 (G.L.O.)

Found 1991
Aluminum Cap,
Steel Post &
Pile of Stones.

LOT 5

N54°06'E
13.75 (G.L.O.)
N30°55'W
20.40 (G.L.O.)
N0°10'W - 40.06 (G.L.O.)
N00°11'35"W - 2643.82' (Meas.)

LOT 7

LOT 8

W.C. ¼ N89°59'E

6.02 (G.L.O.)

W.C. Set Stone

N13°01'E
13.75 (G.L.O.)
S54°06'W

S89°59'W - 80.04 (G.L.O.)
N89°55'57"W - 3073.93'


(Measured to Witness Corner)
S89°58'17"W - 2247.80'

Found 1991 Aluminum
Cap with Pile of
Stones. Fence Post
on SE side of Cap.

NOTES:

▲ = Section Corners Located

- Well footages are measured at right angles to the Section Lines.
- G.L.O. distances are shown in feet or chains.
1 chain = 66 feet.
- The Bottom of hole bears S26°13'09"E 1074.25' from the Surface Position.
- Bearings are based on Global Positioning Satellite observations.
- Basis of elevation is Tri-Sta "Two Water" located in the NW ¼ of Section 1, T10S, R21E, S.L.B.&M. The elevation of this Tri-Sta is shown on the Big Pack Mtn NE 7.5 Min. Quadrangle as being 5238'.

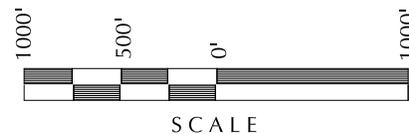

SURVEYOR'S CERTIFICATE

THIS IS TO CERTIFY THAT THE ABOVE PLAT WAS PREPARED FROM FIELD NOTES OF ACTUAL SURVEYS MADE BY ME OR UNDER MY SUPERVISION AND THAT THE SAME ARE TRUE AND CORRECT TO THE BEST OF MY KNOWLEDGE AND BELIEF.

PROFESSIONAL LAND SURVEYOR
No. 6028691
JOHN R. LAUGH
STATE OF UTAH
02-01-11

Kerr-McGee Oil & Gas Onshore, LP
1099 18th Street - Denver, Colorado 80202

WELL PAD: NBU 1022-21

**NBU 1022-2P1CS
WELL PLAT**

**913' FSL, 492' FEL (Bottom Hole)
SE ¼ SE ¼ OF SECTION 2, T10S, R22E,
S.L.B.&M., UTAH COUNTY, UTAH.**



CONSULTING, LLC
2155 North Main Street
Sheridan WY 82801
Phone 307-674-0609
Fax 307-674-0182

TIMBERLINE

(435) 789-1365


ENGINEERING & LAND SURVEYING, INC.
209 NORTH 300 WEST - VERNAL, UTAH 84078

DATE SURVEYED: 01-04-11	SURVEYED BY: R.Y.	SHEET NO: 5 5 OF 18
DATE DRAWN: 01-28-11	DRAWN BY: M.W.W.	
SCALE: 1" = 1000'		Date Last Revised:

WELL NAME	SURFACE POSITION					BOTTOM HOLE				
	NAD83		NAD27		FOOTAGES	NAD83		NAD27		FOOTAGES
	LATITUDE	LONGITUDE	LATITUDE	LONGITUDE		LATITUDE	LONGITUDE	LATITUDE	LONGITUDE	
NBU 1022-211CS	39°58'33.231"	109°24'03.570"	39°58'33.355"	109°24'01.118"	1895' FSL 931' FEL	39°58'36.640"	109°23'57.948"	39°58'36.763"	109°23'55.496"	2240' FSL 493' FEL
NBU 1022-214BS	39°58'33.187"	109°24'03.685"	39°58'33.310"	109°24'01.233"	1890' FSL 940' FEL	39°58'33.370"	109°23'57.937"	39°58'33.493"	109°23'55.485"	1909' FSL 492' FEL
NBU 1022-214CS	39°58'33.142"	109°24'03.800"	39°58'33.266"	109°24'01.347"	1886' FSL 949' FEL	39°58'30.080"	109°23'57.939"	39°58'30.203"	109°23'55.487"	1576' FSL 492' FEL
NBU 1022-2P1BS	39°58'33.098"	109°24'03.915"	39°58'33.222"	109°24'01.462"	1881' FSL 957' FEL	39°58'26.809"	109°23'57.941"	39°58'26.933"	109°23'55.489"	1245' FSL 492' FEL
NBU 1022-2P1CS	39°58'33.054"	109°24'04.030"	39°58'33.178"	109°24'01.577"	1877' FSL 966' FEL	39°58'23.529"	109°23'57.944"	39°58'23.653"	109°23'55.492"	913' FSL 492' FEL
NBU 1022-2P4BS	39°58'33.010"	109°24'04.144"	39°58'33.133"	109°24'01.692"	1872' FSL 975' FEL	39°58'20.249"	109°23'57.946"	39°58'20.373"	109°23'55.494"	581' FSL 492' FEL

RELATIVE COORDINATES - From Surface Position to Bottom Hole

WELL NAME	NORTH	EAST	WELL NAME	NORTH	EAST	WELL NAME	NORTH	EAST	WELL NAME	NORTH	EAST
NBU 1022-211CS	345.3'	437.6'	NBU 1022-214BS	18.8'	447.6'	NBU 1022-214CS	-309.7'	456.6'	NBU 1022-2P1BS	-636.2'	465.6'
NBU 1022-2P1CS	-963.7'	474.6'	NBU 1022-2P4BS	-1,291.2'	483.6'						

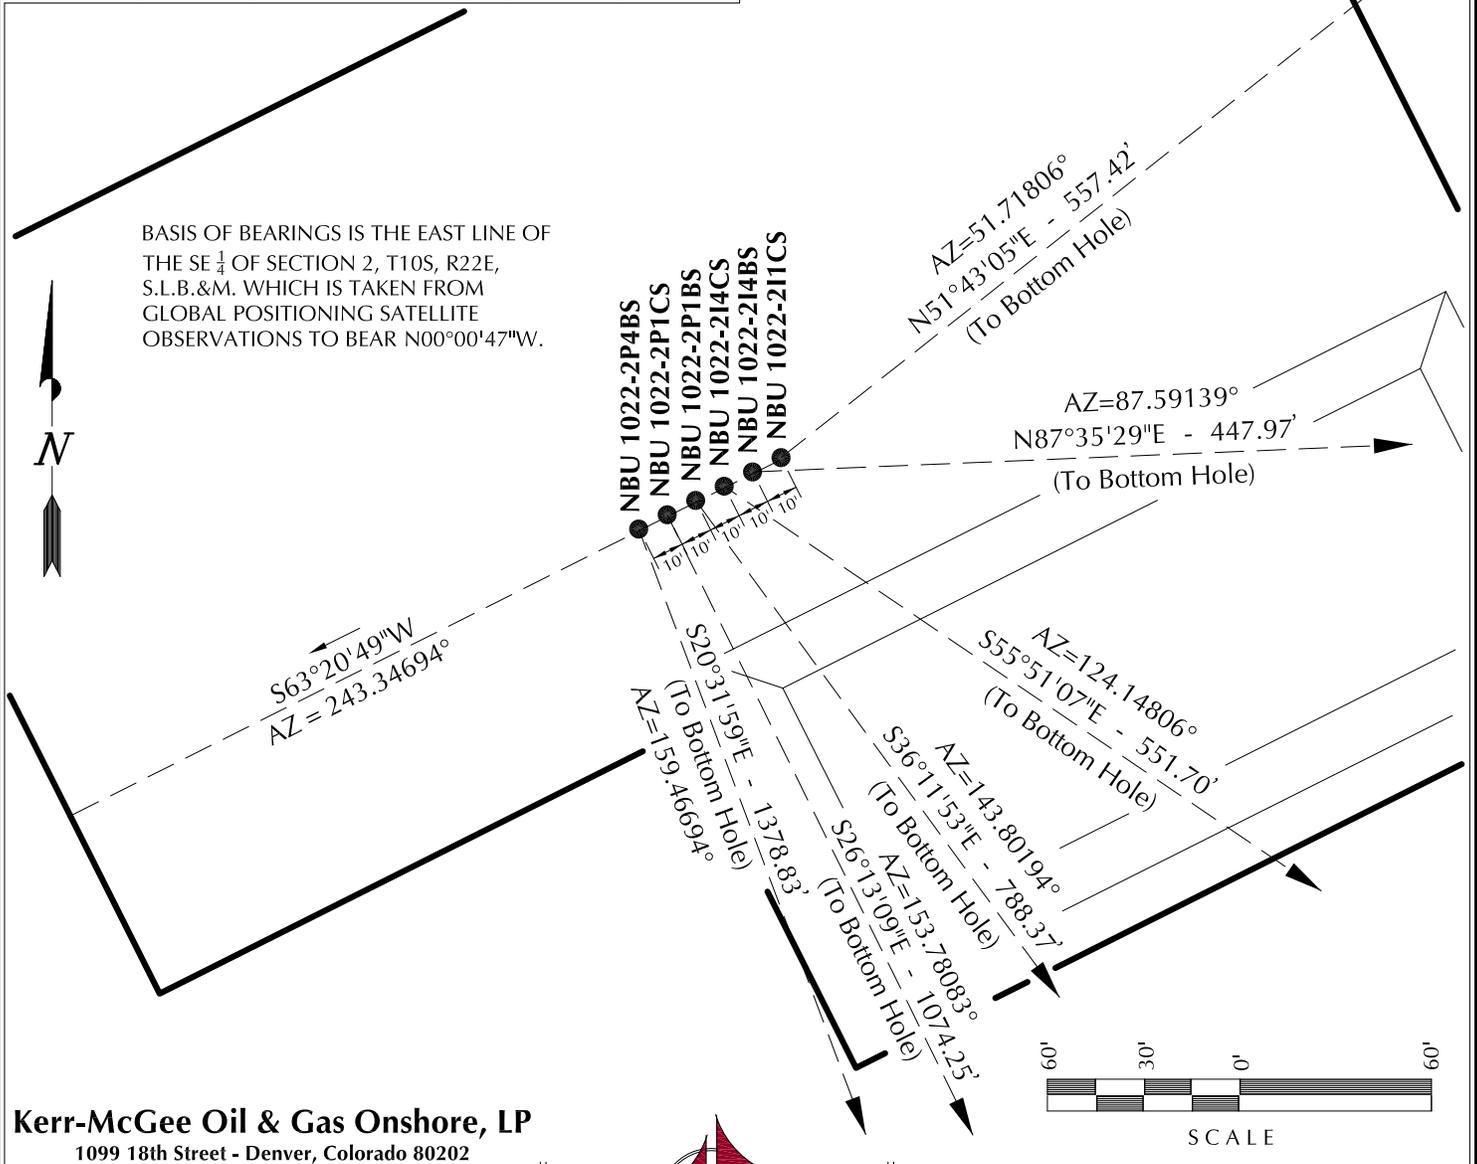

Kerr-McGee Oil & Gas Onshore, LP
 1099 18th Street - Denver, Colorado 80202

WELL PAD - NBU 1022-21


WELL PAD INTERFERENCE PLAT
 WELLS - NBU 1022-211CS, NBU 1022-214BS,
 NBU 1022-214CS, NBU 1022-2P1BS,
 NBU 1022-2P1CS & NBU 1022-2P4BS
 LOCATED IN SECTION 2, T10S, R22E,
 S.L.B.&M., UINTAH COUNTY, UTAH.



CONSULTING, LLC
 2155 North Main Street
 Sheridan WY 82801
 Phone 307-674-0609
 Fax 307-674-0182

TIMBERLINE (435) 789-1365
 ENGINEERING & LAND SURVEYING, INC.
 209 NORTH 300 WEST - VERNAL, UTAH 84078

DATE SURVEYED: 01-04-11	SURVEYED BY: R.Y.	SHEET NO: 7
DATE DRAWN: 01-28-11	DRAWN BY: M.W.W.	
SCALE: 1" = 60'	Date Last Revised:	7 OF 18

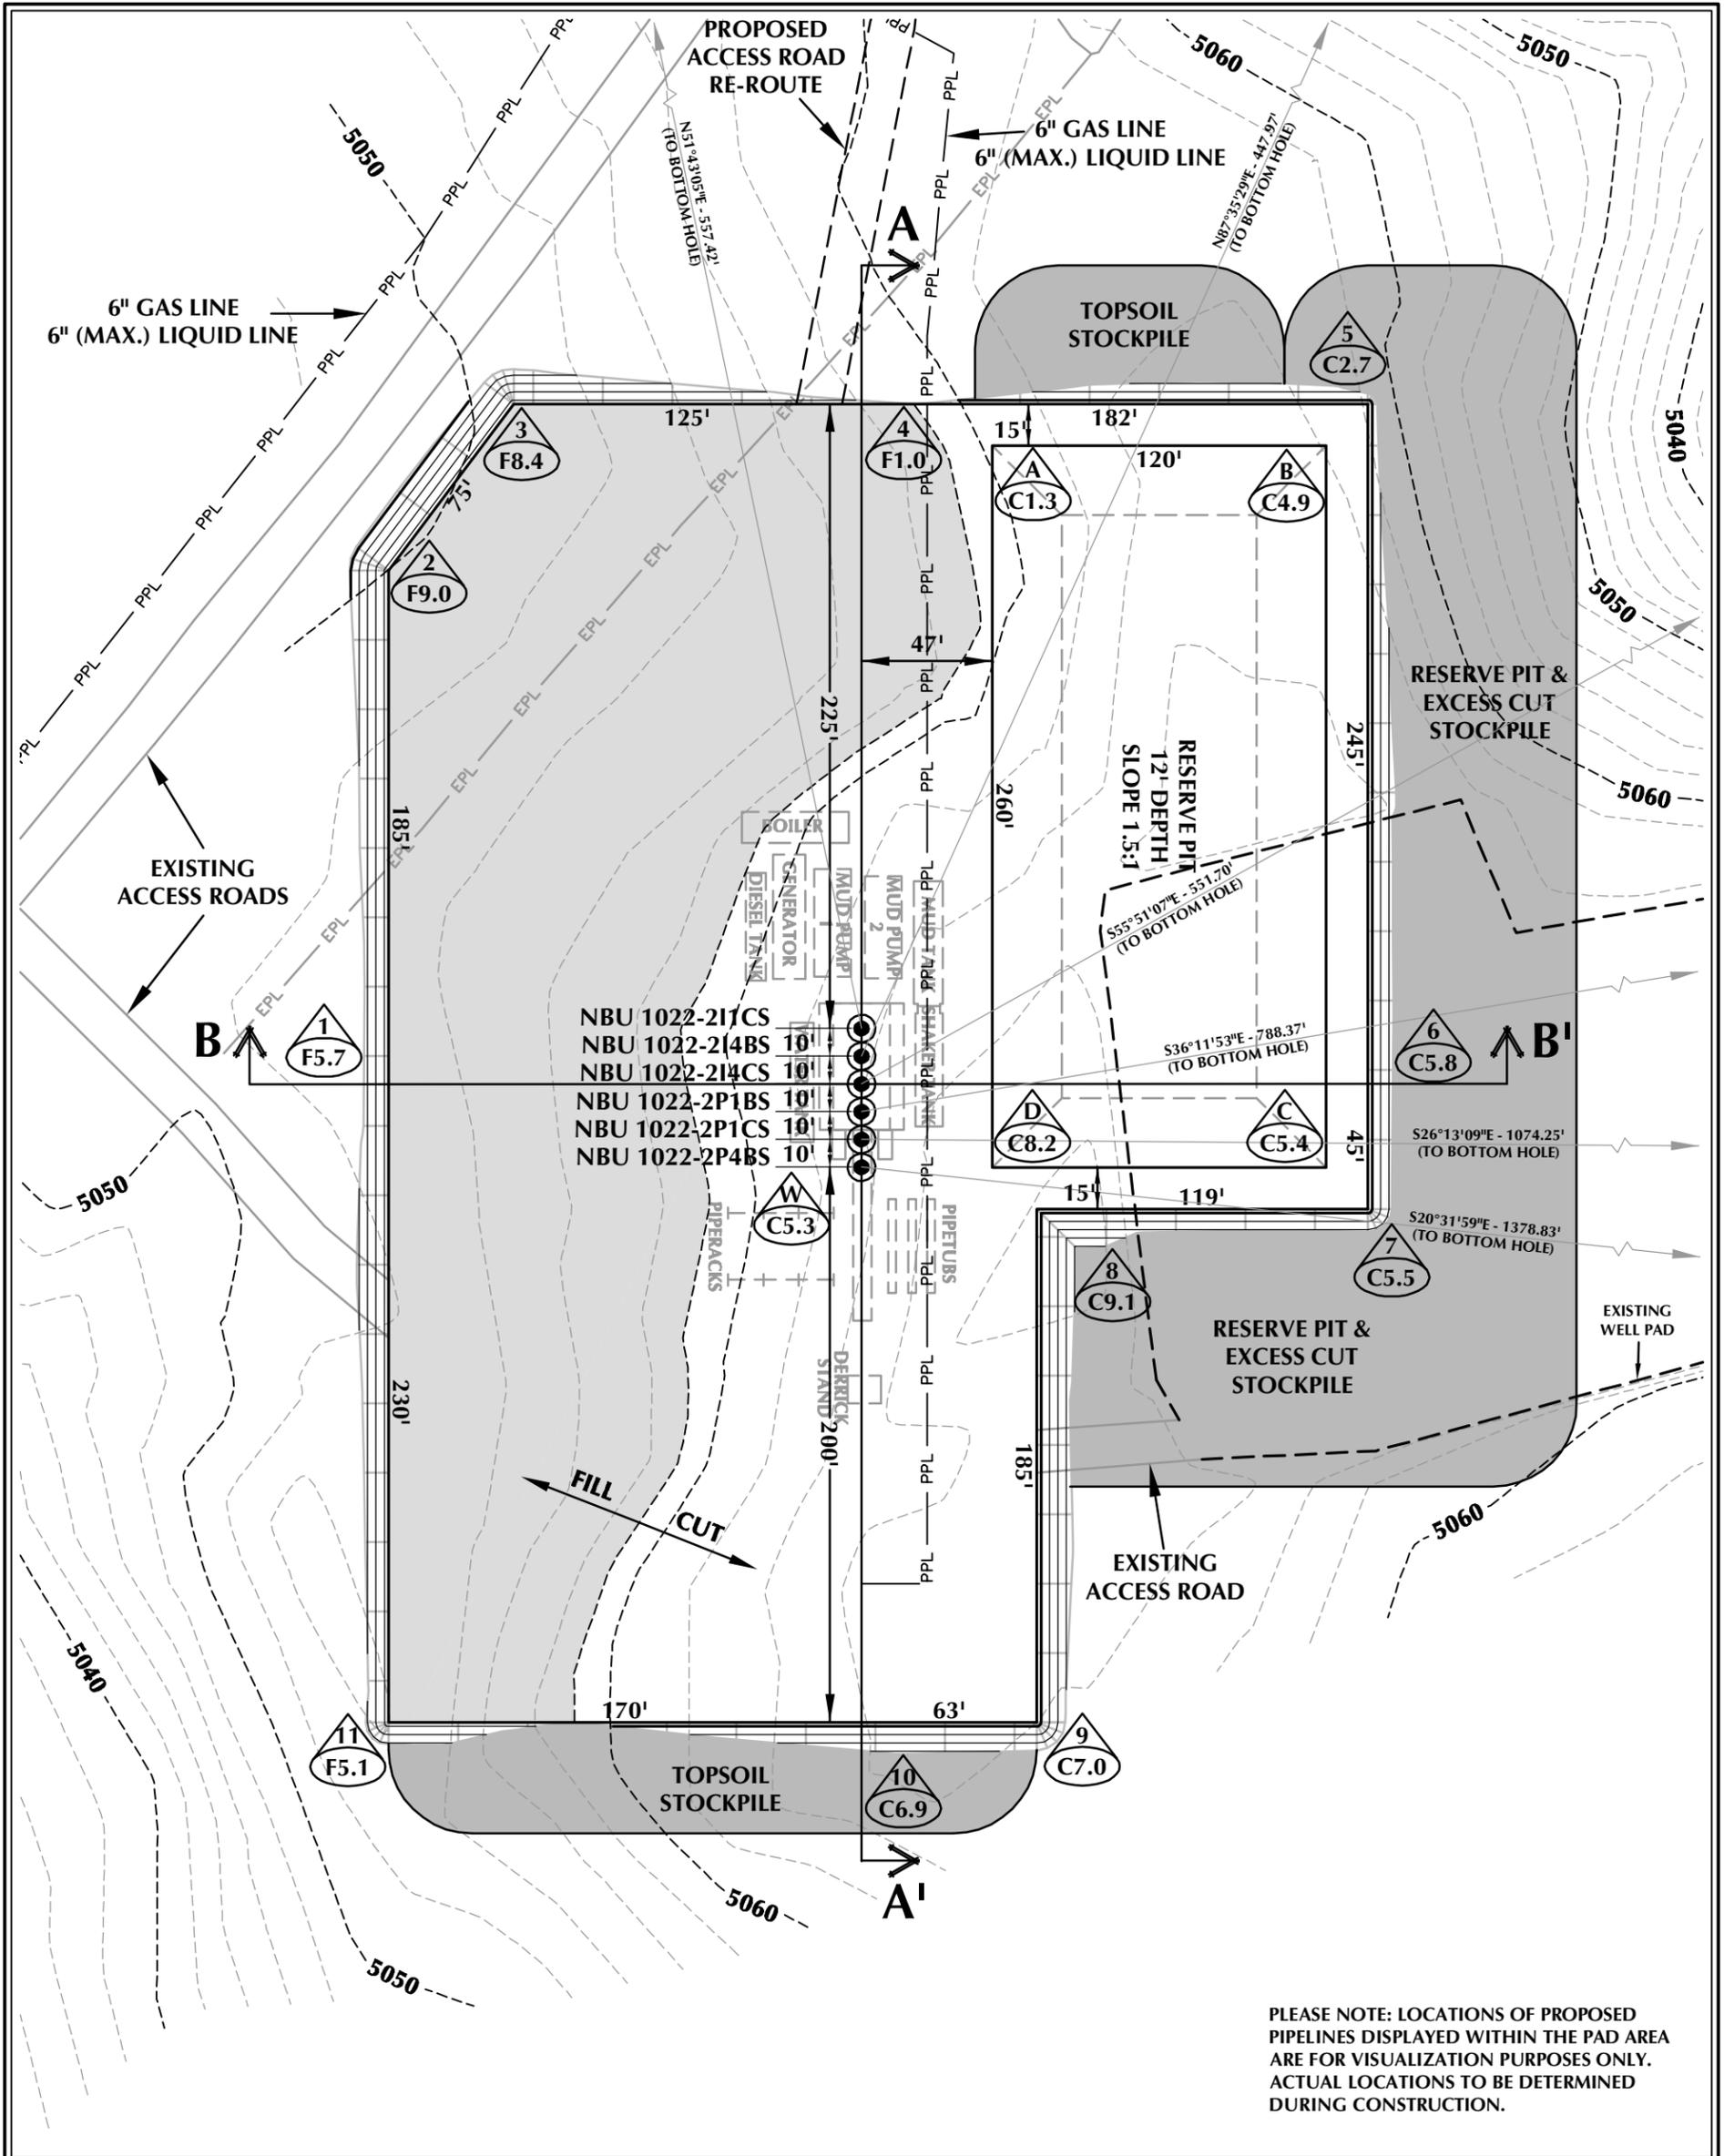

WELL PAD - NBU 1022-2I DESIGN SUMMARY

EXISTING GRADE @ CENTER OF WELL PAD = 5064.3'
 FINISHED GRADE ELEVATION = 5059.0'
 CUT SLOPES = 1.5:1
 FILL SLOPES = 1.5:1
 TOTAL WELL PAD AREA = 3.63 ACRES
 TOTAL DISTURBANCE AREA = 6.49 ACRES
 SHRINKAGE FACTOR = 1.10
 SWELL FACTOR = 1.00

Kerr-McGee Oil & Gas Onshore, LP
 1099 18th Street - Denver, Colorado 80202

WELL PAD - NBU 1022-2I

WELL PAD - LOCATION LAYOUT
 NBU 1022-2I1CS, NBU 1022-2I4BS,
 NBU 1022-2I4CS, NBU 1022-2P1BS,
 NBU 1022-2P1CS & NBU 1022-2P4BS
 LOCATED IN SECTION 2, T10S, R22E,
 S.L.B.&M., UINTAH COUNTY, UTAH

WELL PAD QUANTITIES

TOTAL CUT FOR WELL PAD = 14,743 C.Y.
 TOTAL FILL FOR WELL PAD = 12,116 C.Y.
 TOPSOIL @ 6" DEPTH = 2,679 C.Y.
 EXCESS MATERIAL = 2,627 C.Y.

RESERVE PIT QUANTITIES

TOTAL CUT FOR RESERVE PIT
 +/- 11,020 C.Y.
 RESERVE PIT CAPACITY (2' OF FREEBOARD)
 +/- 42,290 BARRELS



CONSULTING, LLC
 2155 North Main Street
 Sheridan, WY 82801
 Phone 307-674-0609
 Fax 307-674-0182

TIMBERLINE
 ENGINEERING & LAND SURVEYING, INC.
 209 NORTH 300 WEST - VERNAL, UTAH 84078

(435) 789-1365

WELL PAD LEGEND


- EXISTING WELL LOCATION
- PROPOSED WELL LOCATION
- PROPOSED BOTTOM HOLE LOCATION
- EXISTING CONTOURS (2' INTERVAL)
- PROPOSED CONTOURS (2' INTERVAL)
- PROPOSED PIPELINE
- EXISTING PIPELINE




HORIZONTAL 0 30' 60' 1" = 60'
 2' CONTOURS

SCALE: 1"=60' DATE: 3/30/11 SHEET NO:

REVISED: **8** 8 OF 18

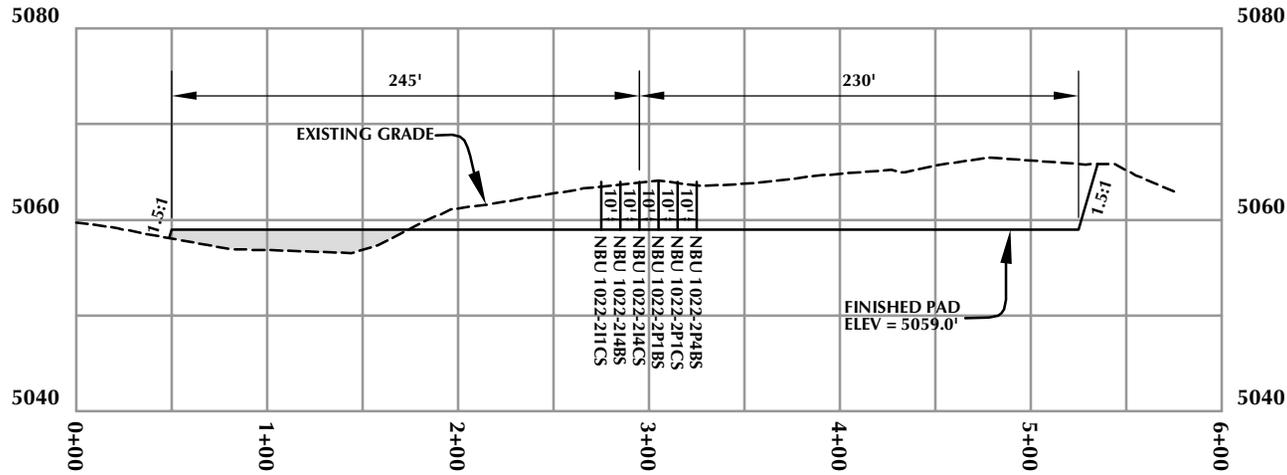

CROSS SECTION A-A'

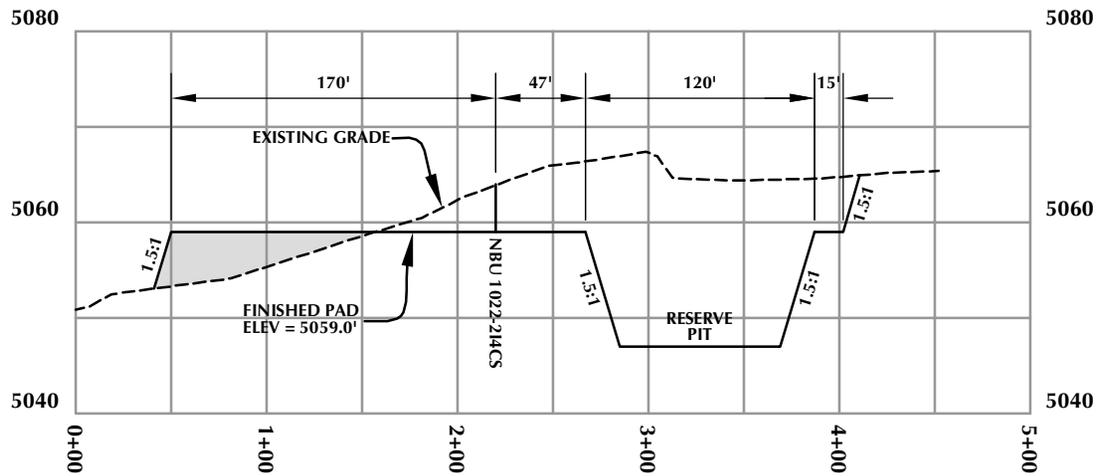

CROSS SECTION B-B'

Kerr-McGee Oil & Gas Onshore, LP
1099 18th Street - Denver, Colorado 80202

WELL PAD - NBU 1022-2I


WELL PAD - CROSS SECTIONS
NBU 1022-2I1CS, NBU 1022-2I4BS,
NBU 1022-2I4CS, NBU 1022-2P1BS,
NBU 1022-2P1CS & NBU 1022-2P4BS
LOCATED IN SECTION 2, T10S, R22E,
S.L.B.&M., UINTAH COUNTY, UTAH



CONSULTING, LLC
2155 North Main Street
Sheridan, WY 82801
Phone 307-674-0609
Fax 307-674-0182

TIMBERLINE
ENGINEERING & LAND SURVEYING, INC.
209 NORTH 300 WEST - VERNAL, UTAH 84078

(435) 789-1365

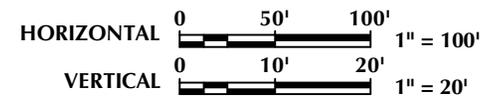

Scale: 1"=100'


Date: 3/30/11

SHEET NO:

9

9 OF 18

RECEIVED: August 10, 2011

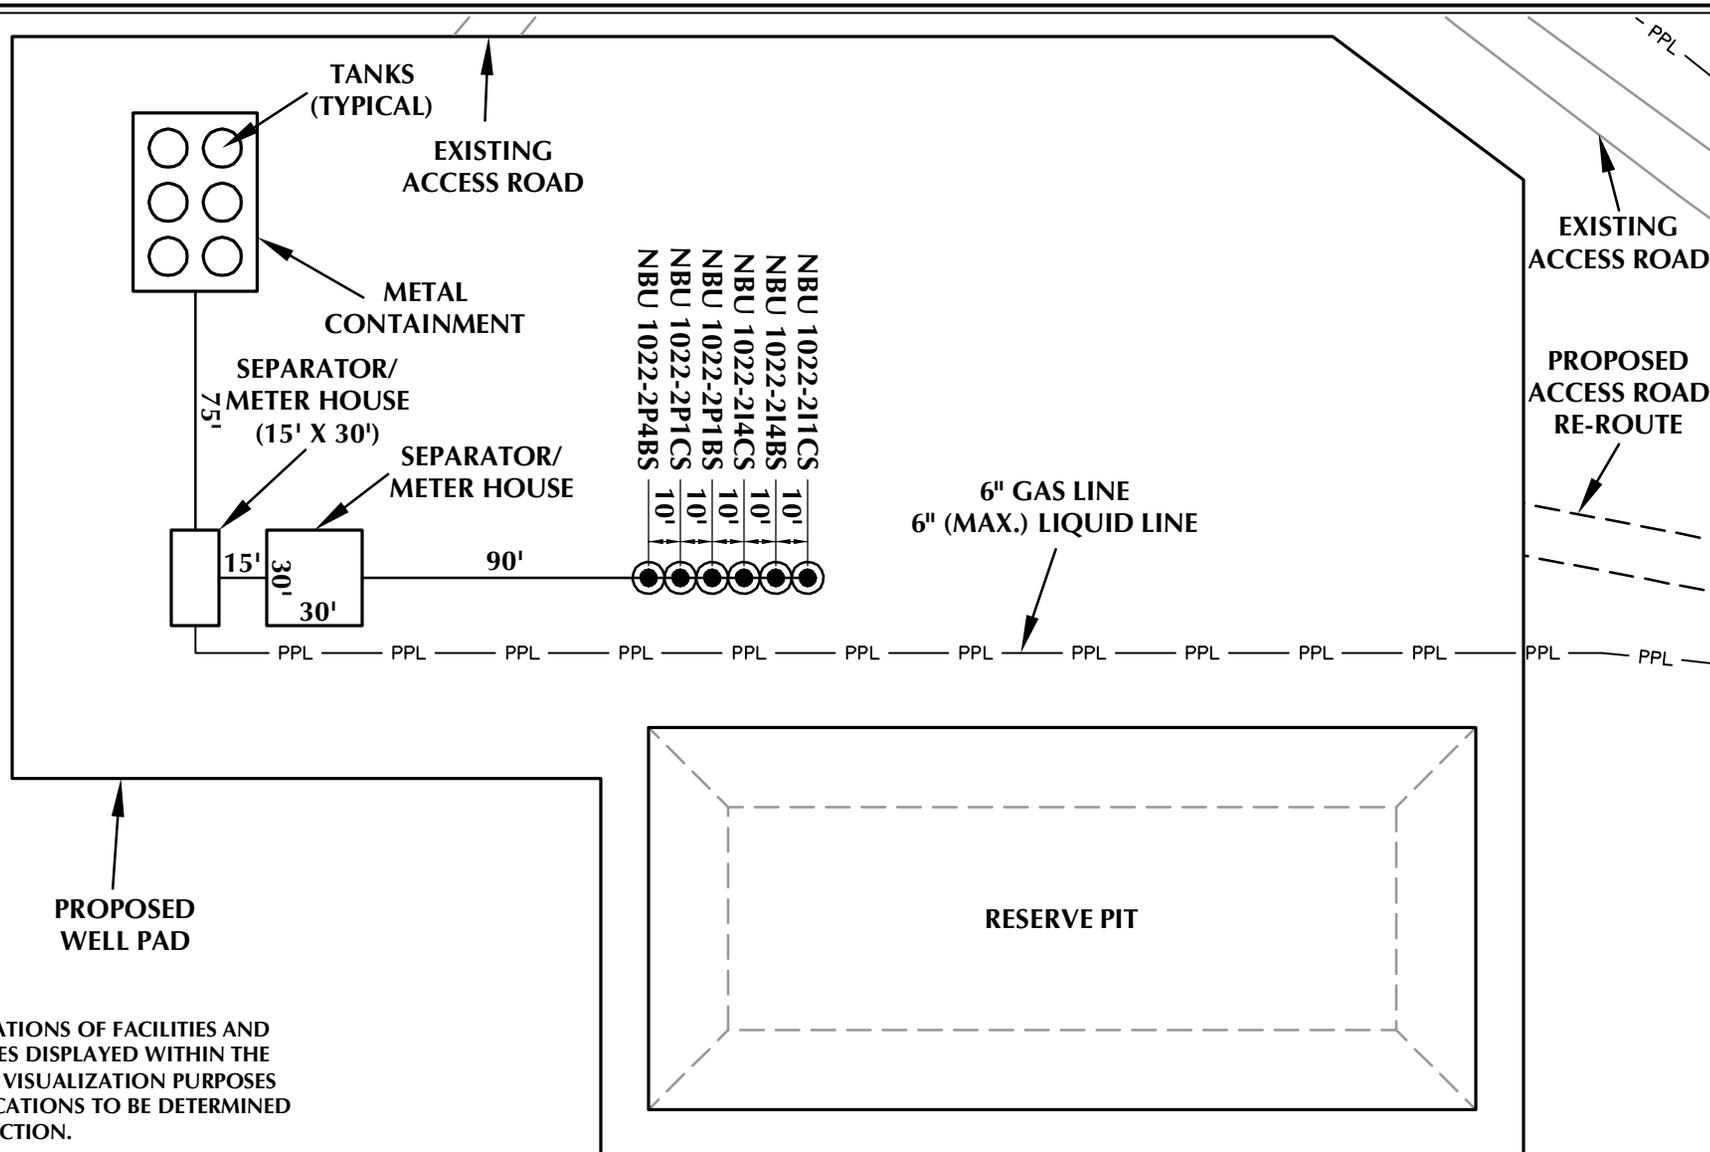

PLEASE NOTE: LOCATIONS OF FACILITIES AND PROPOSED PIPELINES DISPLAYED WITHIN THE PAD AREA ARE FOR VISUALIZATION PURPOSES ONLY. ACTUAL LOCATIONS TO BE DETERMINED DURING CONSTRUCTION.

Kerr-McGee Oil & Gas Onshore, LP
1099 18th Street - Denver, Colorado 80202

WELL PAD - NBU 1022-21

WELL PAD - FACILITIES DIAGRAM
NBU 1022-211CS, NBU 1022-214BS,
NBU 1022-214CS, NBU 1022-2P1BS,
NBU 1022-2P1CS & NBU 1022-2P4BS
LOCATED IN SECTION 2, T10S, R22E,
S.L.B.&M., UINTAH COUNTY, UTAH



CONSULTING, LLC
2155 North Main Street
Sheridan, WY 82801
Phone 307-674-0609
Fax 307-674-0182

WELL PAD LEGEND

- EXISTING WELL LOCATION
- PROPOSED WELL LOCATION
- PPL — PROPOSED PIPELINE
- EPL — EXISTING PIPELINE



HORIZONTAL 1" = 60'

TIMBERLINE (435) 789-1365
ENGINEERING & LAND SURVEYING, INC.
209 NORTH 300 WEST - VERNAL, UTAH 84078

Scale: 1"=60'

Date: 3/30/11

SHEET NO:

REVISED:

10 10 OF 18

K:\ANADARKO\2010_03_NBU_FOCUS_1022-2\DWG\NBU_1022-21\NBU_1022-21_PAD_20110113.dwg

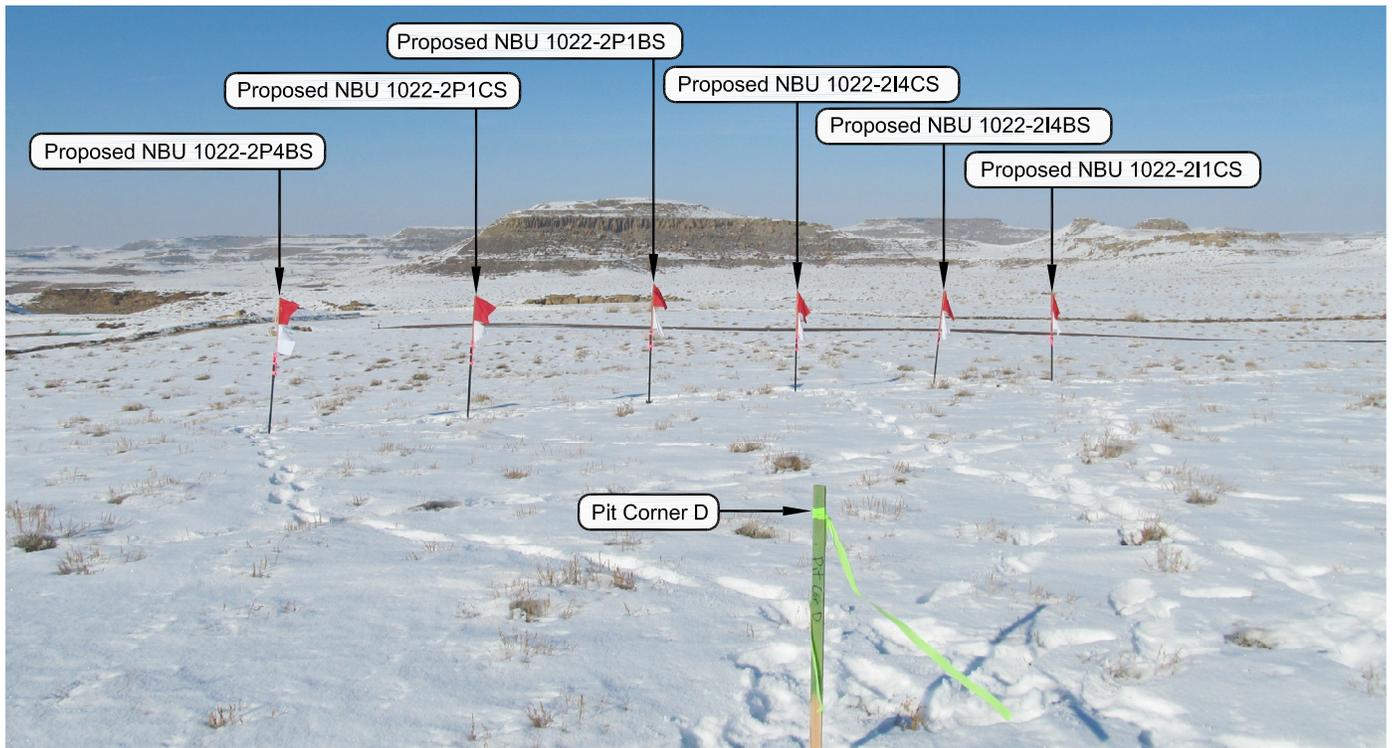


PHOTO VIEW: FROM PIT CORNER D TO LOCATION STAKE

CAMERA ANGLE: NORTHERLY



PHOTO VIEW: FROM BEGINNING OF PROPOSED ROAD

CAMERA ANGLE: SOUTHWESTERLY

Kerr-McGee Oil & Gas Onshore, LP
 1099 18th Street - Denver, Colorado 80202

WELL PAD - NBU 1022-2I


LOCATION PHOTOS
 NBU 1022-2I1CS, NBU 1022-2I4BS,
 NBU 1022-2I4CS, NBU 1022-2P1BS,
 NBU 1022-2P1CS & NBU 1022-2P4BS
 LOCATED IN SECTION 2, T10S, R22E,
 S.L.B.&M., Uintah County, Utah.



CONSULTING, LLC
 2155 North Main Street
 Sheridan WY 82801
 Phone 307-674-0609
 Fax 307-674-0182

TIMBERLINE (435) 789-1365
 ENGINEERING & LAND SURVEYING, INC.
 209 NORTH 300 WEST - VERNAL, UTAH 84078

DATE PHOTOS TAKEN: 01-04-11	PHOTOS TAKEN BY: R.Y.	SHEET NO: 11
DATE DRAWN: 01-28-11	DRAWN BY: M.W.W.	
Date Last Revised:		11 OF 18

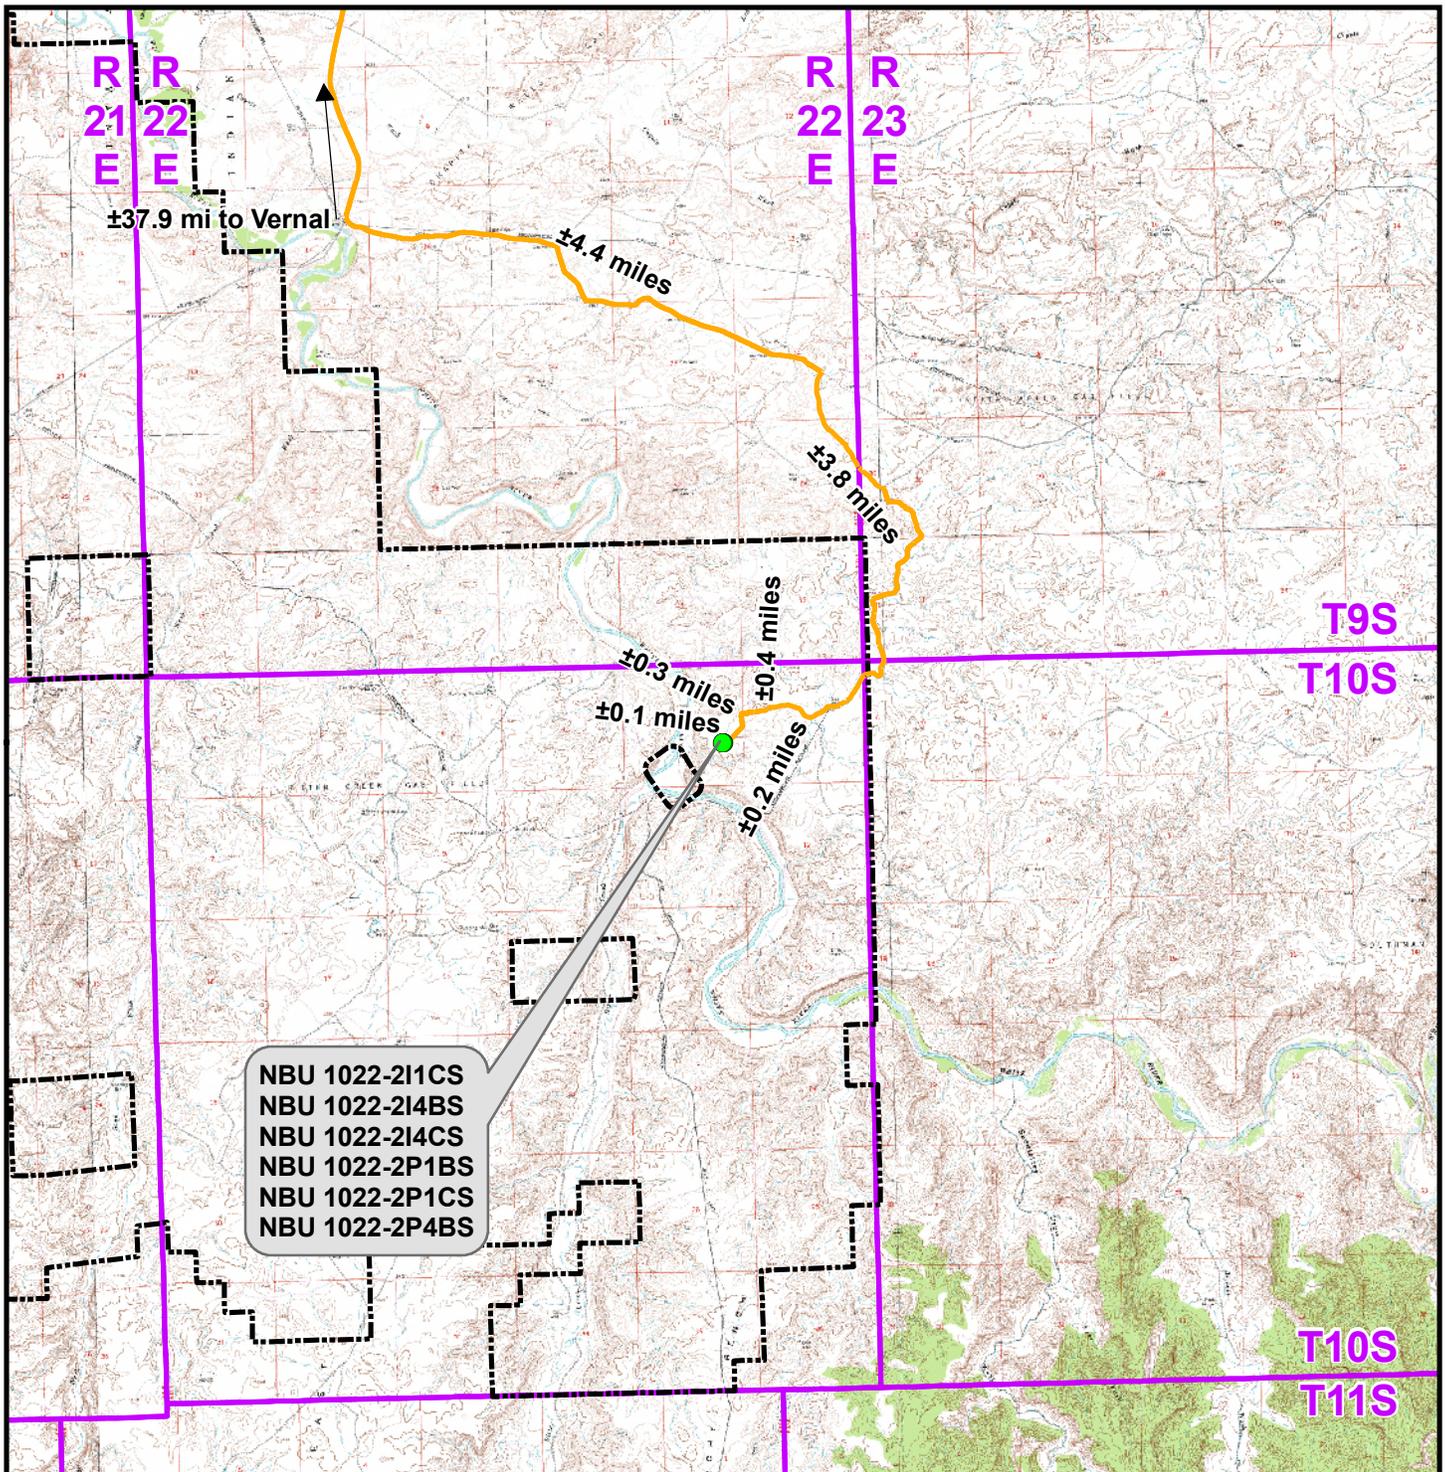

Legend

- Proposed Well Location
- Natural Buttes Unit Boundary
- Access Route - Proposed

Distance From Well Pad - NBU 1022-2I To Unit Boundary: ±2,350ft

Kerr-McGee Oil & Gas Onshore, LP
 1099 18th Street, Denver, Colorado 80202

WELL PAD - NBU 1022-2I


TOPO A

NBU 1022-2I1CS, NBU 1022-2I4BS,
 NBU 1022-2I4CS, NBU 1022-2P1BS,
 NBU 1022-2P1CS & NBU 1022-2P4BS
 LOCATED IN SECTION 2, T10S, R22E,
 S.L.B.&M., UINTAH COUNTY, UTAH

609
 CONSULTING, LLC
 2155 North Main Street
 Sheridan, WY 82801
 Phone (307) 674-0609
 Fax (307) 674-0182



Scale: 1:100,000	NAD83 USP Central	Sheet No:
Drawn: TL	Date: 30 Mar 2011	12
Revised:	Date:	

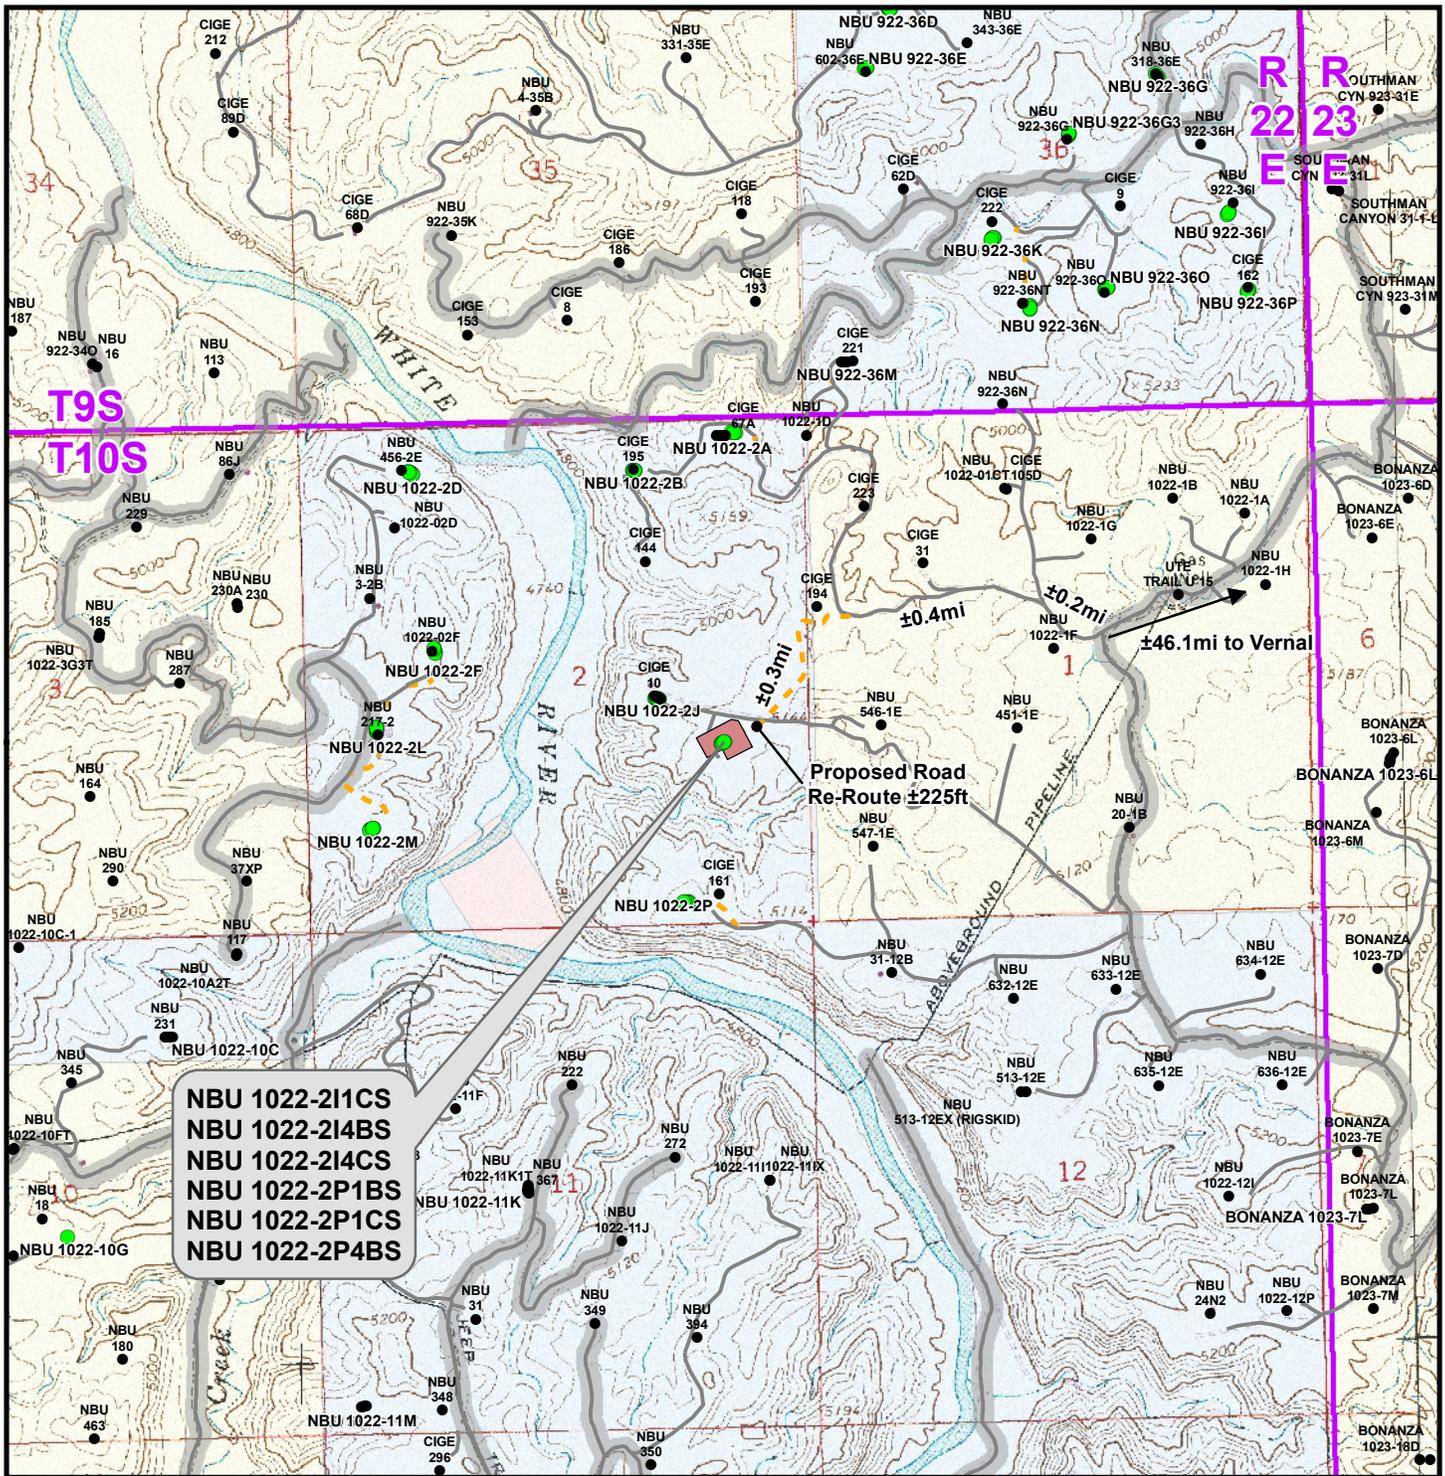

Legend

- Well - Proposed
- Well - Existing
- Well Pad
- Road - Proposed
- Road - Existing
- County Road
- Bureau of Land Management
- Indian Reservation
- State
- Private

Total Proposed Road Re-Route Length: ±225ft

Kerr-McGee Oil & Gas Onshore, LP
1099 18th Street, Denver, Colorado 80202

WELL PAD - NBU 1022-21


TOPO B
NBU 1022-211CS, NBU 1022-214BS,
NBU 1022-214CS, NBU 1022-2P1BS,
NBU 1022-2P1CS & NBU 1022-2P4BS
LOCATED IN SECTION 2, T10S, R22E,
S.L.B.&M., UINTAH COUNTY, UTAH



609

CONSULTING, LLC
2155 North Main Street
Sheridan, WY 82801
Phone (307) 674-0609
Fax (307) 674-0182

Scale: 1" = 2,000ft	NAD83 USP Central	Sheet No: 13 13 of 18
Drawn: TL	Date: 30 Mar 2011	
Revised: TL	Date: 19 Apr 2011	

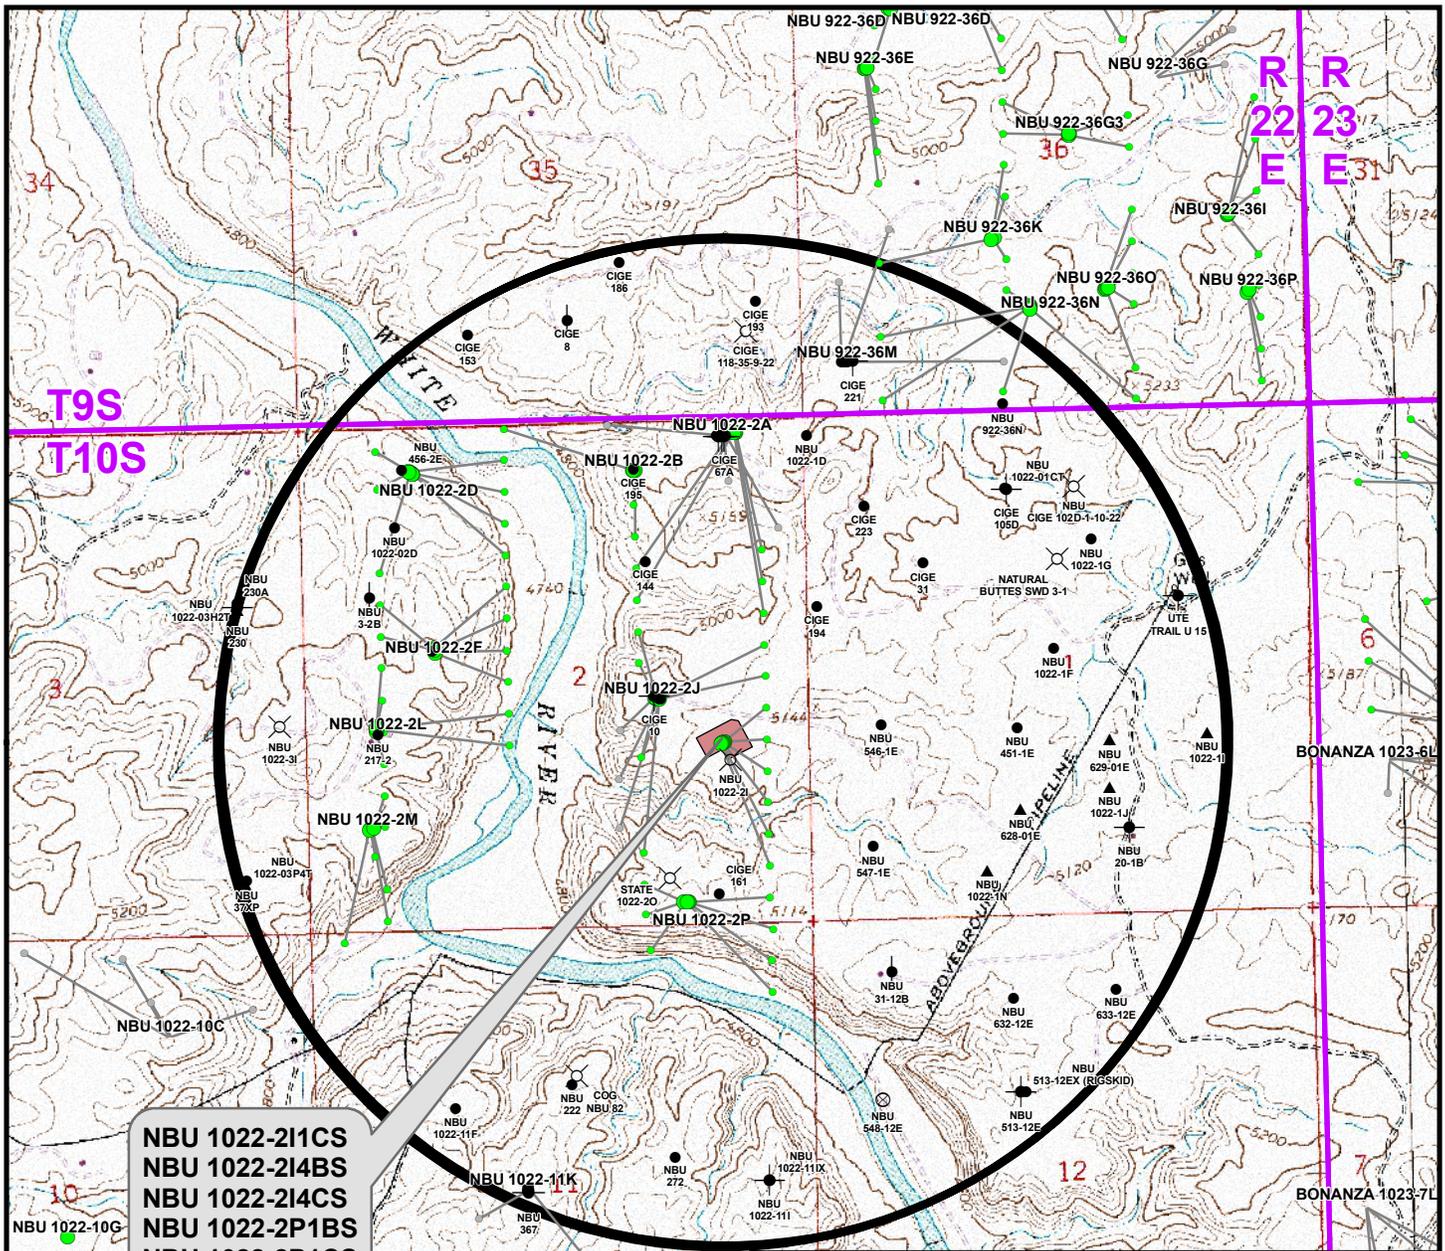

NBU 1022-211CS
 NBU 1022-214BS
 NBU 1022-214CS
 NBU 1022-2P1BS
 NBU 1022-2P1CS
 NBU 1022-2P4BS

Proposed Well	Nearest Well Bore	Footage
NBU 1022-211CS	NBU 546-1E	1,214ft
NBU 1022-214BS	NBU 546-1E	1,201ft
NBU 1022-214CS	NBU 546-1E	1,279ft
NBU 1022-2P1BS	CIGE 161	1,089ft
NBU 1022-2P1CS	CIGE 161	818ft
NBU 1022-2P4BS	CIGE 161	609ft

Legend

- Well - Proposed
- Bottom Hole - Proposed
- Well Pad
- Producing
- Temporarily-Abandoned
- Well Path
- Bottom Hole - Existing
- Well - 1 Mile Radius
- * Active
- Shut-In
- ⊙ Spudded (Drilling commenced; Not yet completed)
- ▲ Approved permit (APD); not yet spudded
- New Permit (Not yet approved or drilled)
- ⊕ Inactive
- ⊗ Drilling Operations Suspended
- ⊗ Location Abandoned
- ⊗ Dry hole marker, buried
- ⊗ Returned APD (Unapproved)

Kerr-McGee Oil & Gas Onshore, LP
 1099 18th Street, Denver, Colorado 80202


WELL PAD - NBU 1022-21

TOPO C
 NBU 1022-211CS, NBU 1022-214BS,
 NBU 1022-214CS, NBU 1022-2P1BS,
 NBU 1022-2P1CS & NBU 1022-2P4BS
 LOCATED IN SECTION 2, T10S, R22E,
 S.L.B.&M., UTAH COUNTY, UTAH

609
 CONSULTING, LLC
 2155 North Main Street
 Sheridan, WY 82801
 Phone (307) 674-0609
 Fax (307) 674-0182



Scale: 1" = 2,000ft	NAD83 USP Central	Sheet No:
Drawn: TL	Date: 30 Mar 2011	14
Revised:	Date:	

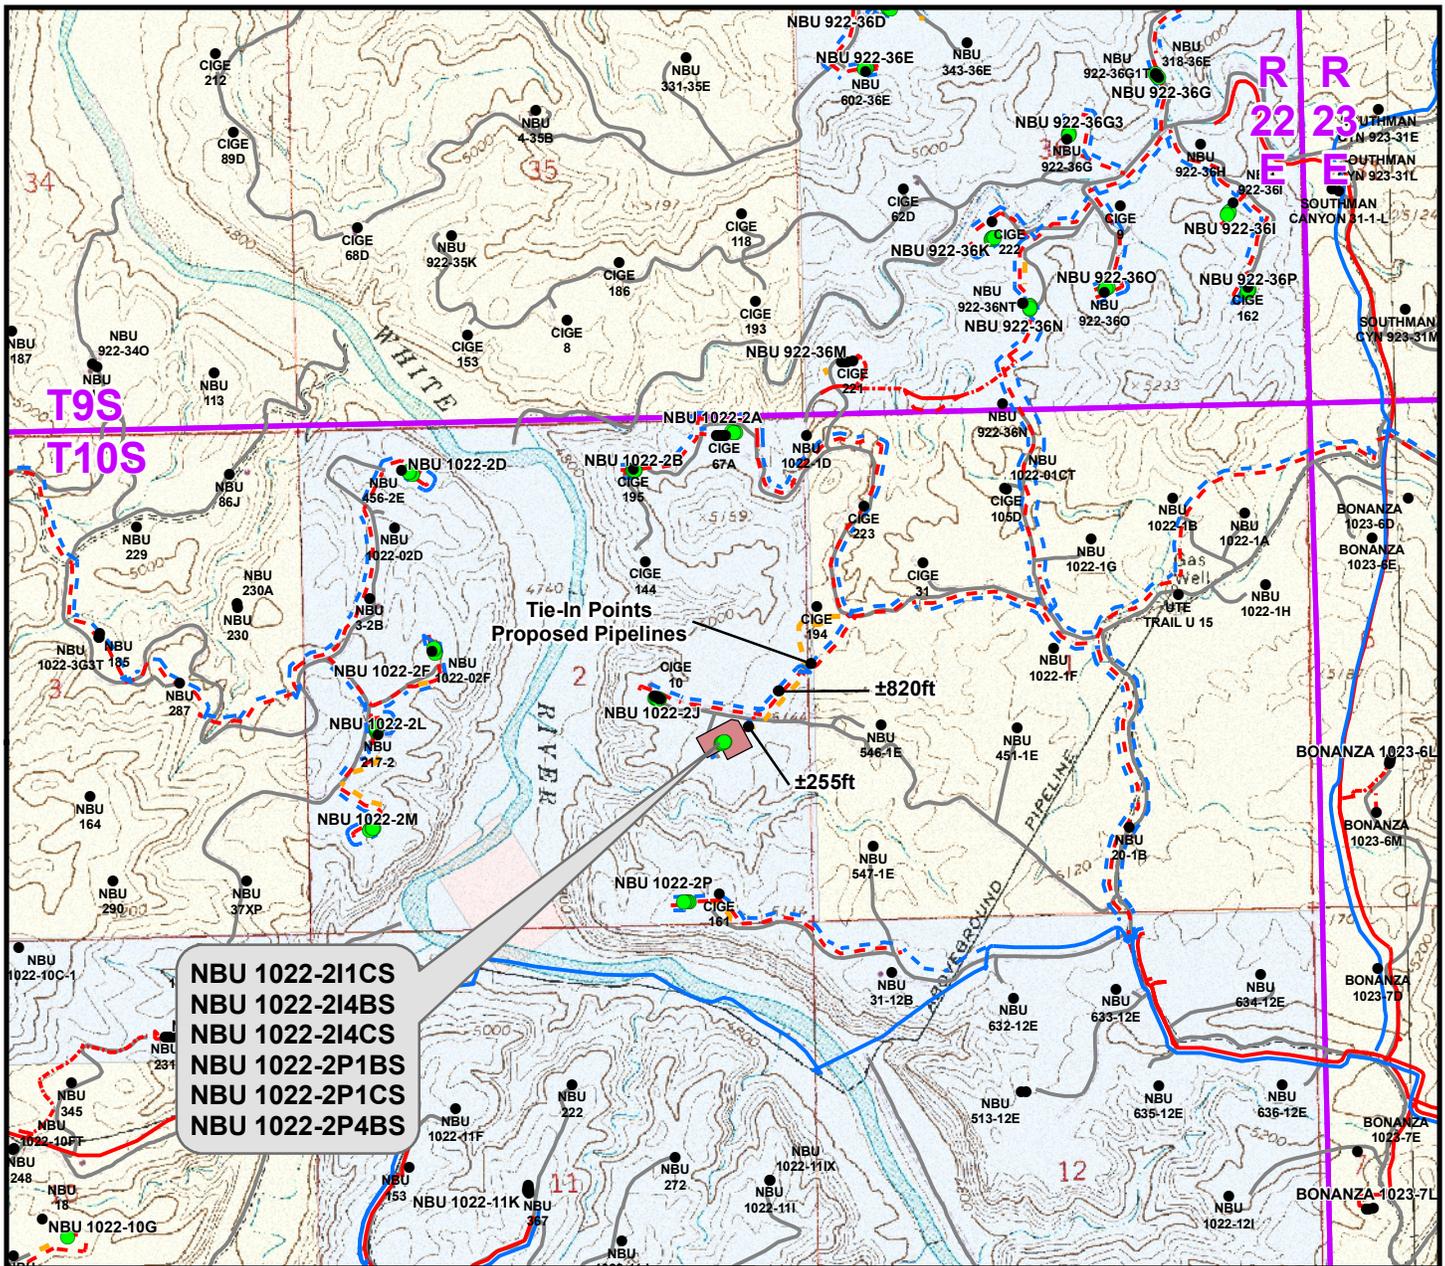

NBU 1022-21CS
NBU 1022-214BS
NBU 1022-214CS
NBU 1022-2P1BS
NBU 1022-2P1CS
NBU 1022-2P4BS

Tie-In Points
Proposed Pipelines

Proposed Liquid Pipeline	Length
Proposed 6" (Max.) (Meter House to Edge of Pad)	±445ft
Proposed 6" (Max.) (Edge of Pad to 2J Intersection)	±255ft
Proposed 6" (Max.) (2J Intersection to East Line of Section 2)	±820ft
TOTAL PROPOSED LIQUID PIPELINE =	±1,520ft

Proposed Gas Pipeline	Length
Proposed 6" (Meter House to Edge of Pad)	±445ft
Proposed 6" (Edge of Pad to 2J Intersection)	±255ft
Proposed 10" (2J Intersection to East Line of Section 2)	±820ft
TOTAL PROPOSED GAS PIPELINE =	±1,520ft

Legend

- Well - Proposed
- Well Pad
- - - Gas Pipeline - Proposed
- - - Liquid Pipeline - Proposed
- - - Road - Proposed
- Bureau of Land Management
- Well - Existing
- - - Gas Pipeline - To Be Upgraded
- - - Liquid Pipeline - Existing
- - - Road - Existing
- Indian Reservation
- - - Gas Pipeline - Existing
- State
- Private

Kerr-McGee Oil & Gas Onshore, LP
 1099 18th Street, Denver, Colorado 80202

WELL PAD - NBU 1022-21


TOPO D
 NBU 1022-211CS, NBU 1022-214BS,
 NBU 1022-214CS, NBU 1022-2P1BS,
 NBU 1022-2P1CS & NBU 1022-2P4BS
 LOCATED IN SECTION 2, T10S, R22E,
 S.L.B.&M., UTAH COUNTY, UTAH

609

CONSULTING, LLC
 2155 North Main Street
 Sheridan, WY 82801
 Phone (307) 674-0609
 Fax (307) 674-0182



Scale: 1" = 2,000ft	NAD83 USP Central	Sheet No:
Drawn: KGS	Date: 30 Mar 2011	15
Revised: TL	Date: 21 Apr 2011	

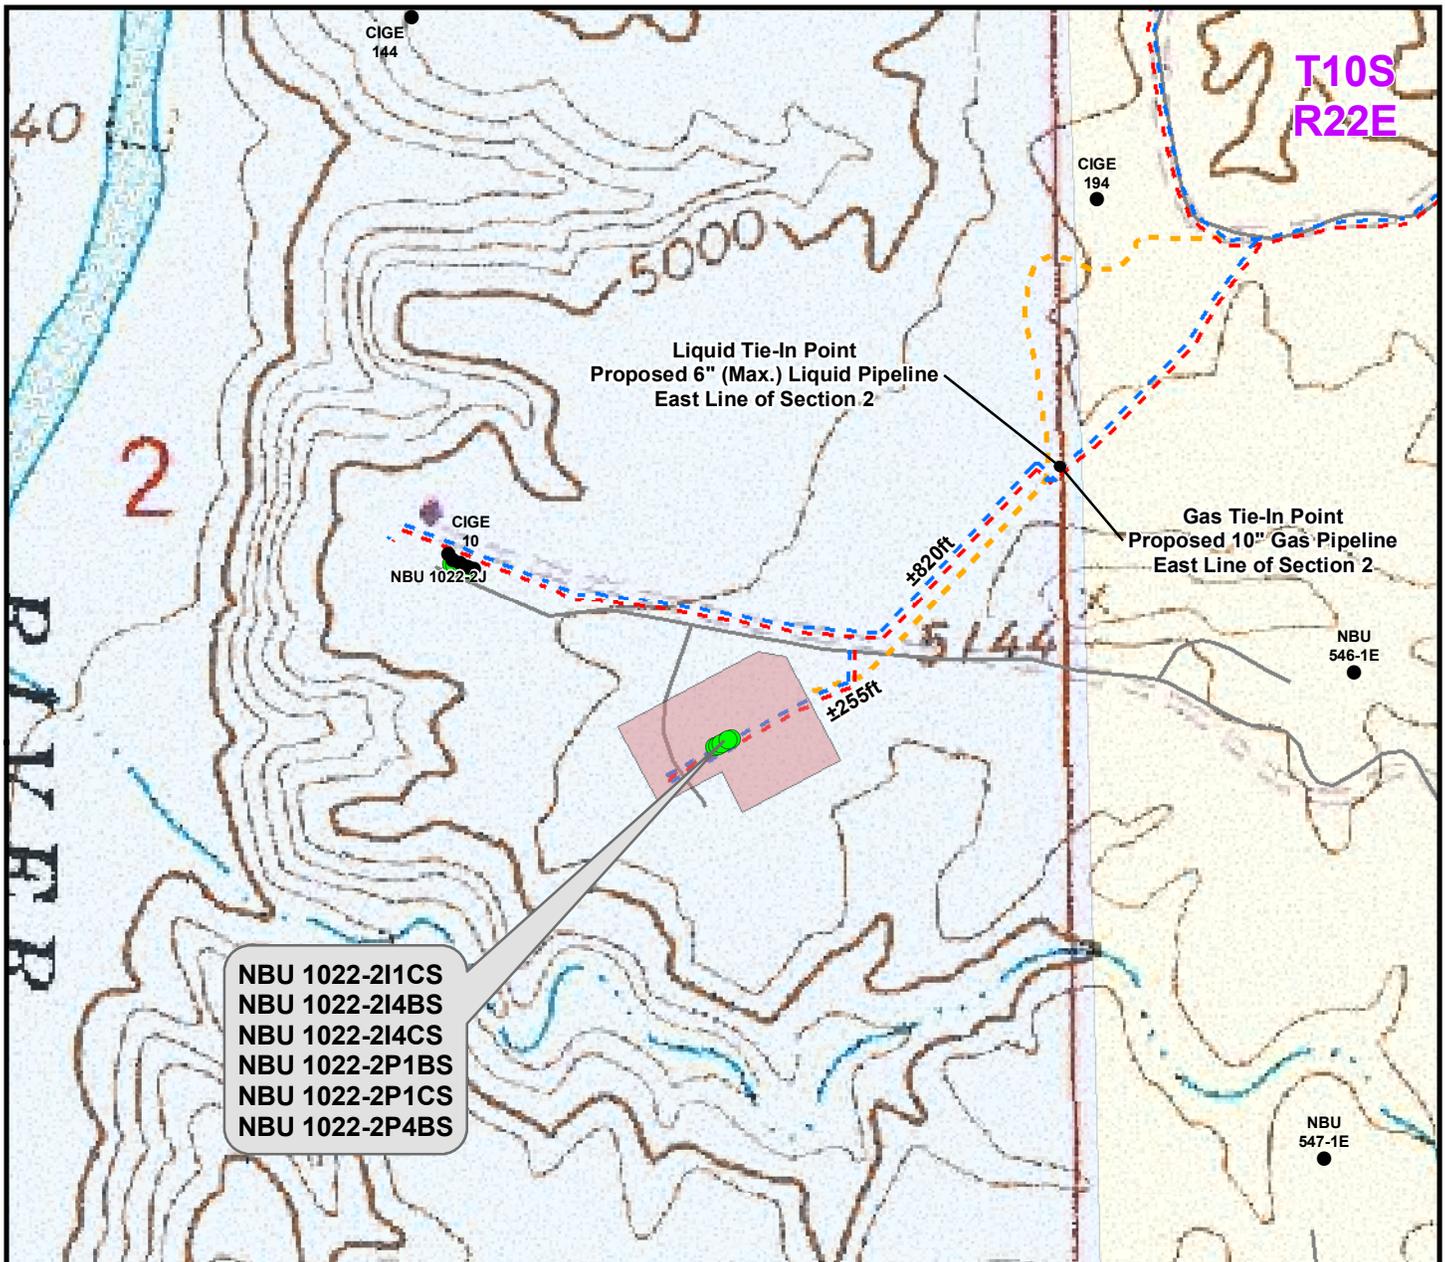

NBU 1022-211CS
NBU 1022-214BS
NBU 1022-214CS
NBU 1022-2P1BS
NBU 1022-2P1CS
NBU 1022-2P4BS

Proposed Liquid Pipeline	Length
Proposed 6" (Max.) (Meter House to Edge of Pad)	±445ft
Proposed 6" (Max.) (Edge of Pad to 2J Intersection)	±255ft
Proposed 6" (Max.) (2J Intersection to East Line of Section 2)	±820ft
TOTAL PROPOSED LIQUID PIPELINE =	±1,520ft

Proposed Gas Pipeline	Length
Proposed 6" (Meter House to Edge of Pad)	±445ft
Proposed 6" (Edge of Pad to 2J Intersection)	±255ft
Proposed 10" (2J Intersection to East Line of Section 2)	±820ft
TOTAL PROPOSED GAS PIPELINE =	±1,520ft

Legend

- Well - Proposed
- Well Pad
- - - Gas Pipeline - Proposed
- - - Liquid Pipeline - Proposed
- - - Road - Proposed
- Bureau of Land Management
- Well - Existing
- - - Gas Pipeline - To Be Upgraded
- - - Liquid Pipeline - Existing
- - - Road - Existing
- Indian Reservation
- - - Gas Pipeline - Existing
- State
- Private

Kerr-McGee Oil & Gas Onshore, LP
 1099 18th Street, Denver, Colorado 80202


WELL PAD - NBU 1022-21

TOPO D2 (PAD & PIPELINE DETAIL)
NBU 1022-211CS, NBU 1022-214BS,
NBU 1022-214CS, NBU 1022-2P1BS,
NBU 1022-2P1CS & NBU 1022-2P4BS
LOCATED IN SECTION 2, T10S, R22E,
S.L.B.&M., UTAH COUNTY, UTAH

609
CONSULTING, LLC
 2155 North Main Street
 Sheridan, WY 82801
 Phone (307) 674-0609
 Fax (307) 674-0182



Scale: 1" = 500ft	NAD83 USP Central	Sheet No:
Drawn: KGS	Date: 30 Mar 2011	16
Revised: TL	Date: 21 Apr 2011	

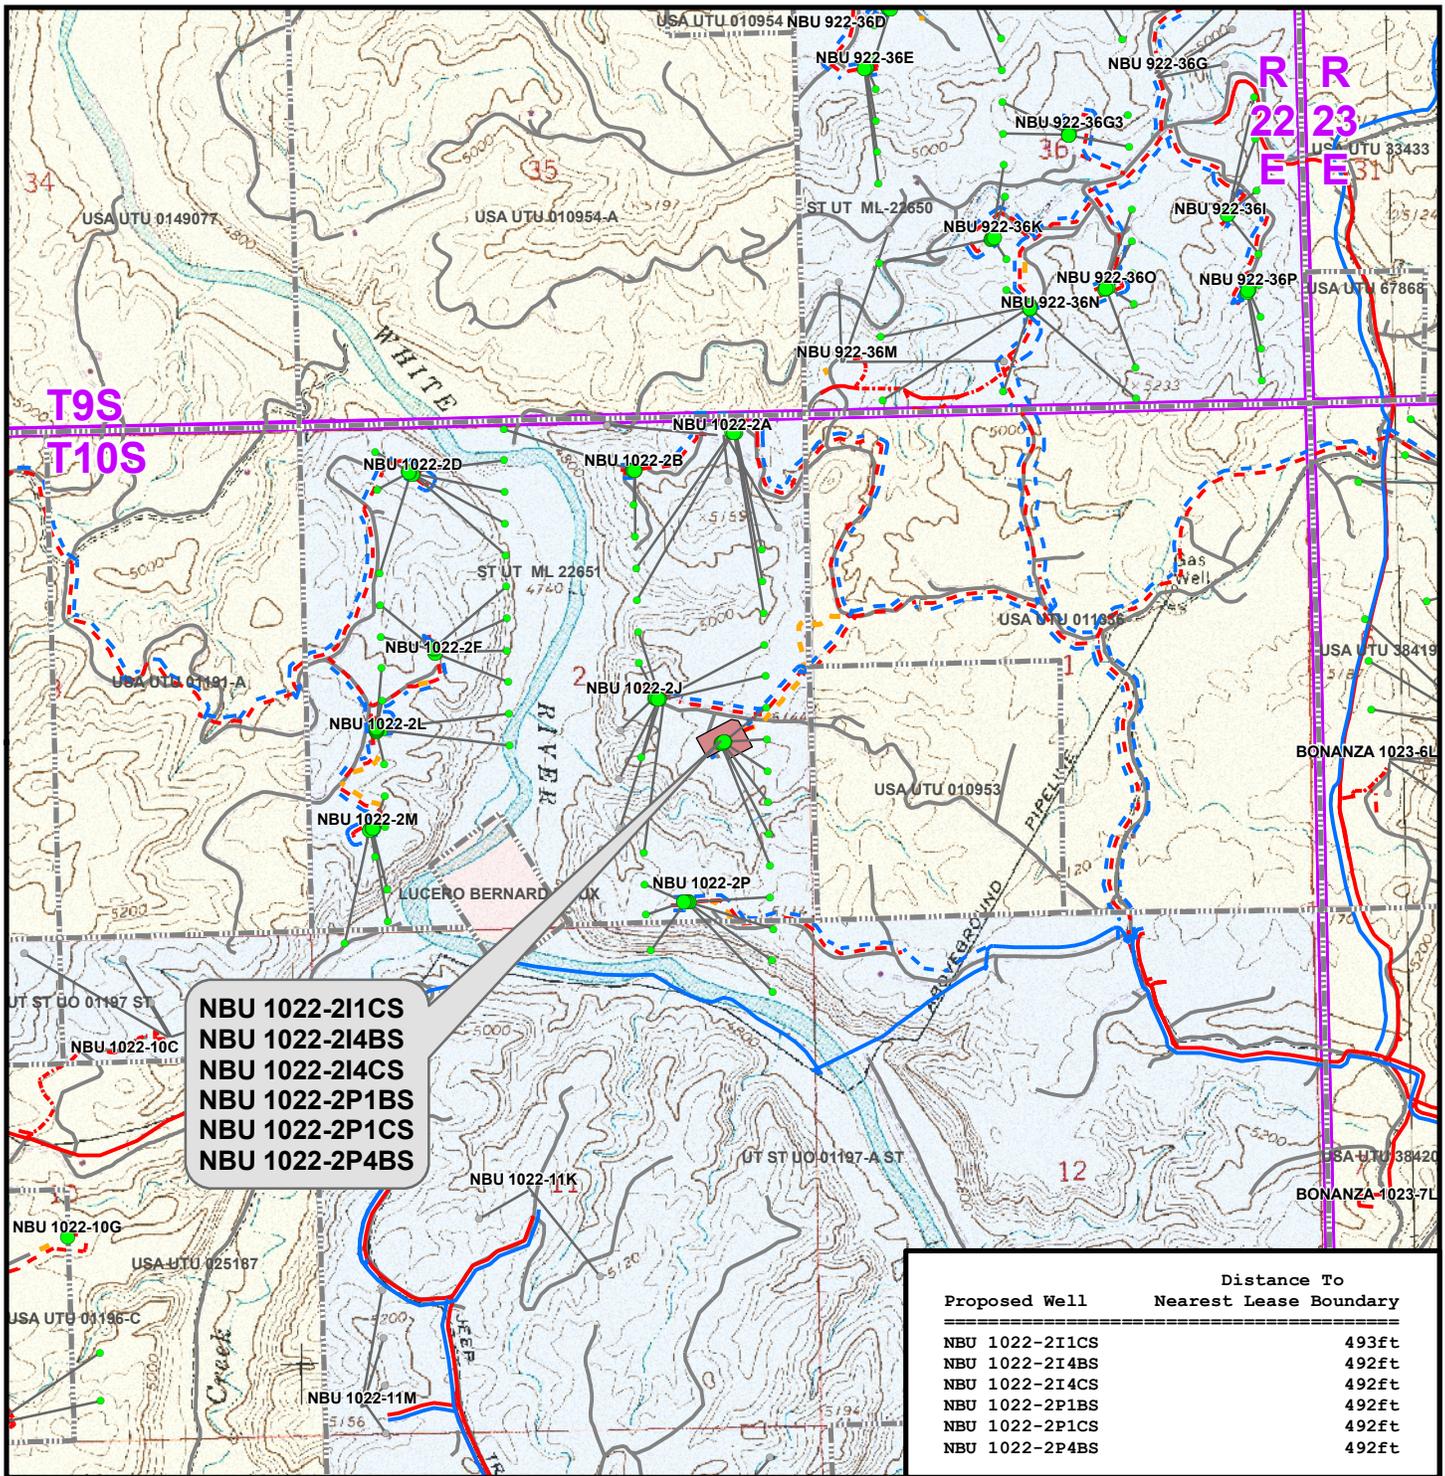

Legend

- Well - Proposed
- Bottom Hole - Proposed
- Bottom Hole - Existing
- Well Path
- Well Pad
- ▭ Lease Boundary
- Gas Pipeline - Proposed
- Gas Pipeline - To Be Upgraded
- Gas Pipeline - Existing
- Liquid Pipeline - Proposed
- Liquid Pipeline - Existing
- Road - Proposed
- Road - Existing
- Bureau of Land Management
- Indian Reservation
- State
- Private

Kerr-McGee Oil & Gas Onshore, LP
 1099 18th Street, Denver, Colorado 80202

WELL PAD - NBU 1022-2I

TOPO E
 NBU 1022-2I1CS, NBU 1022-2I4BS,
 NBU 1022-2I4CS, NBU 1022-2P1BS,
 NBU 1022-2P1CS & NBU 1022-2P4BS
 LOCATED IN SECTION 2, T10S, R22E,
 S.L.B.&M., UTAH COUNTY, UTAH


CONSULTING, LLC
 2155 North Main Street
 Sheridan, WY 82801
 Phone (307) 674-0609
 Fax (307) 674-0182

Scale: 1" = 2,000ft	NAD83 USP Central	Sheet No:
Drawn: TL	Date: 30 Mar 2011	17 17 of 18
Revised: TL	Date: 21 Apr 2011	



**Kerr-McGee Oil & Gas Onshore, LP
WELL PAD – NBU 1022-2I
WELLS – NBU 1022-2I1CS, NBU 1022-2I4BS,
NBU 1022-2I4CS, NBU 1022-2P1BS,
NBU 1022-2P1CS & NBU 1022-2P4BS
Section 2, T10S, R22E, S.L.B.&M.**

From the intersection of U.S. Highway 40 and 500 East Street in Vernal, Utah, proceed in an easterly, then southerly direction along U.S. Highway 40 approximately 3.3 miles to the junction of State Highway 45. Exit right and proceed in a southerly direction along State Highway 45 approximately 20.2 miles to the junction of the Glen Bench Road (County B Road 3260). Exit right and proceed in a southwesterly direction along the Glen Bench Road approximately 14.4 miles to the intersection of the Fidler Road (County B Road 3410) which road intersection is approximately 400 feet northeast of the Mountain Fuel Bridge at the White River. Exit left and proceed in a southeasterly direction along the Fidler Road approximately 4.4 miles to the intersection of the Seven Sisters Road (County B Road 3420). Exit right and proceed in a southeasterly, then southwesterly direction along the Seven Sisters Road approximately 3.8 miles to a service road to the west. Exit right and proceed in a westerly, then northwesterly direction along the service road approximately 0.2 miles to a second service road to the northwest. Exit left and proceed in a northwesterly, then westerly direction along the second service road approximately 0.4 miles to a third service road to the southwest. Exit left and proceed in a southwesterly, then southerly direction along the third service road approximately 0.3 miles to the proposed access road. Follow road flags in a southwesterly direction approximately 225 feet to the proposed well location.

Total distance from Vernal, Utah to the proposed well location is approximately 47.1 miles in a southerly direction.

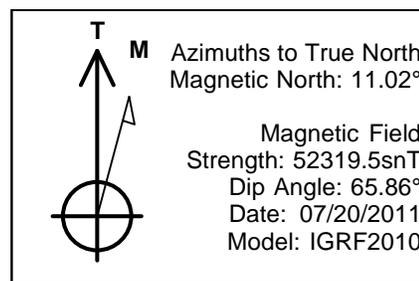

WELL DETAILS: NBU 1022-2P1CS						
GL 5059' & KB 4' @ 5063.00ft (ASSUMED)						
+N/-S	+E/-W	Northing	Easting	Latitude	Longitude	
0.00	0.00	14521282.07	2088555.13	39° 58' 33.179 N	109° 24' 1.577 W	
DESIGN TARGET DETAILS						
Name	TVD	+N/-S	+E/-W	Northing	Easting	Latitude Longitude Shape
PBHL	8514.00	-963.71	473.59	14520327.01	2089045.93	39° 58' 23.653 N 109° 23' 55.493 W Circle (Radius: 25.00)
- plan hits target center						

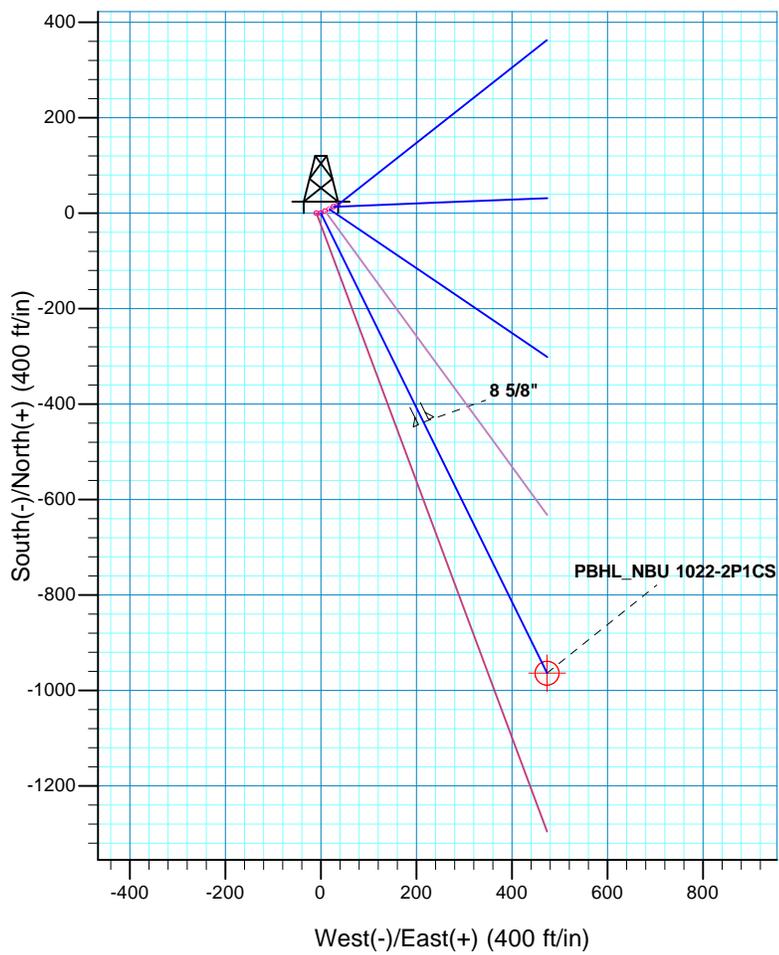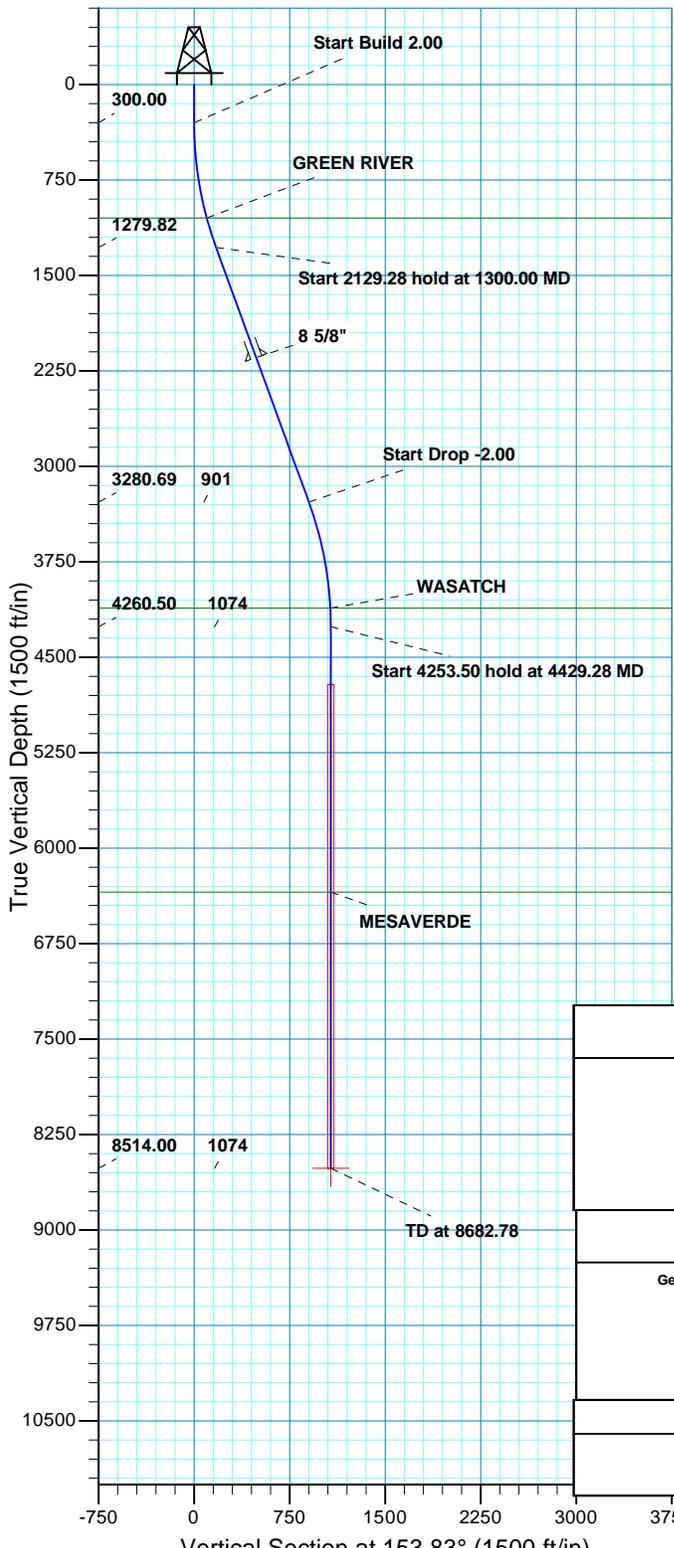

SECTION DETAILS									
MD	Inc	Azi	TVD	+N/-S	+E/-W	Dleg	TFace	VSect	
0.00	0.00	0.00	0.00	0.00	0.00	0.00	0.00	0.00	
300.00	0.00	0.00	300.00	0.00	0.00	0.00	0.00	0.00	
1300.00	20.00	153.83	1279.82	-155.06	76.20	2.00	153.83	172.77	
3429.28	20.00	153.83	3280.69	-808.66	397.39	0.00	0.00	901.03	
4429.28	0.00	0.00	4260.50	-963.71	473.59	2.00	180.00	1073.79	
8682.78	0.00	0.00	8514.00	-963.71	473.59	0.00	0.00	1073.79	PBHL_NBU 1022-2P1CS

PROJECT DETAILS: Uintah County, UT UTM12		FORMATION TOP DETAILS		
Geodetic System: Universal Transverse Mercator (US Survey Feet)		TVDPath	MDPath	Formation
Datum: NAD 1927 - Western US		1049.00	1057.81	GREEN RIVER
Ellipsoid: Clarke 1866		4113.00	4281.72	WASATCH
Zone: Zone 12N (114 W to 108 W)		6346.00	6514.78	MESAVERDE
Location: SECTION 2 T10S R22E				
System Datum: Mean Sea Level				

CASING DETAILS			
TVD	MD	Name	Size
2145.00	2220.71	8 5/8"	8.625

RECEIVED



Kerr McGee Oil and Gas Onshore LP

**Uintah County, UT UTM12
NBU 1022-2I PAD
NBU 1022-2P1CS**

OH

Plan: PLAN #1 PRELIMINARY

Standard Planning Report

20 July, 2011





SDI
Planning Report



Database:	EDM5000-RobertS-Local	Local Co-ordinate Reference:	Well NBU 1022-2P1CS
Company:	Kerr McGee Oil and Gas Onshore LP	TVD Reference:	GL 5059' & KB 4' @ 5063.00ft (ASSUMED)
Project:	Uintah County, UT UTM12	MD Reference:	GL 5059' & KB 4' @ 5063.00ft (ASSUMED)
Site:	NBU 1022-2I PAD	North Reference:	True
Well:	NBU 1022-2P1CS	Survey Calculation Method:	Minimum Curvature
Wellbore:	OH		
Design:	PLAN #1 PRELIMINARY		

Project	Uintah County, UT UTM12		
Map System:	Universal Transverse Mercator (US Survey Feet)	System Datum:	Mean Sea Level
Geo Datum:	NAD 1927 - Western US		
Map Zone:	Zone 12N (114 W to 108 W)		

Site	NBU 1022-2I PAD, SECTION 2 T10S R22E				
Site Position:		Northing:	14,521,300.57 usft	Latitude:	39° 58' 33.355 N
From:	Lat/Long	Easting:	2,088,590.66 usft	Longitude:	109° 24' 1.116 W
Position Uncertainty:	0.00 ft	Slot Radius:	13.200 in	Grid Convergence:	1.03 °

Well	NBU 1022-2P1CS, 1877 FSL 966 FEL					
Well Position	+N/-S	-17.85 ft	Northing:	14,521,282.08 usft	Latitude:	39° 58' 33.179 N
	+E/-W	-35.87 ft	Easting:	2,088,555.12 usft	Longitude:	109° 24' 1.577 W
Position Uncertainty		0.00 ft	Wellhead Elevation:		Ground Level:	5,059.00 ft

Wellbore	OH				
Magnetics	Model Name	Sample Date	Declination (°)	Dip Angle (°)	Field Strength (nT)
	IGRF2010	07/20/11	11.02	65.86	52,320

Design	PLAN #1 PRELIMINARY			
Audit Notes:				
Version:	Phase:	PLAN	Tie On Depth:	0.00
Vertical Section:	Depth From (TVD) (ft)	+N/-S (ft)	+E/-W (ft)	Direction (°)
	0.00	0.00	0.00	153.83

Plan Sections										
Measured Depth (ft)	Inclination (°)	Azimuth (°)	Vertical Depth (ft)	+N/-S (ft)	+E/-W (ft)	Dogleg Rate (°/100ft)	Build Rate (°/100ft)	Turn Rate (°/100ft)	TFO (°)	Target
0.00	0.00	0.00	0.00	0.00	0.00	0.00	0.00	0.00	0.00	
300.00	0.00	0.00	300.00	0.00	0.00	0.00	0.00	0.00	0.00	
1,300.00	20.00	153.83	1,279.82	-155.06	76.20	2.00	2.00	0.00	153.83	
3,429.28	20.00	153.83	3,280.69	-808.66	397.39	0.00	0.00	0.00	0.00	
4,429.28	0.00	0.00	4,260.50	-963.71	473.59	2.00	-2.00	0.00	180.00	
8,682.78	0.00	0.00	8,514.00	-963.71	473.59	0.00	0.00	0.00	0.00	PBHL_NBU 1022-2P'



Database:	EDM5000-RobertS-Local	Local Co-ordinate Reference:	Well NBU 1022-2P1CS
Company:	Kerr McGee Oil and Gas Onshore LP	TVD Reference:	GL 5059' & KB 4' @ 5063.00ft (ASSUMED)
Project:	Uintah County, UT UTM12	MD Reference:	GL 5059' & KB 4' @ 5063.00ft (ASSUMED)
Site:	NBU 1022-2I PAD	North Reference:	True
Well:	NBU 1022-2P1CS	Survey Calculation Method:	Minimum Curvature
Wellbore:	OH		
Design:	PLAN #1 PRELIMINARY		

Planned Survey										
Measured Depth (ft)	Inclination (°)	Azimuth (°)	Vertical Depth (ft)	+N/-S (ft)	+E/-W (ft)	Vertical Section (ft)	Dogleg Rate (°/100ft)	Build Rate (°/100ft)	Turn Rate (°/100ft)	
0.00	0.00	0.00	0.00	0.00	0.00	0.00	0.00	0.00	0.00	
100.00	0.00	0.00	100.00	0.00	0.00	0.00	0.00	0.00	0.00	
200.00	0.00	0.00	200.00	0.00	0.00	0.00	0.00	0.00	0.00	
300.00	0.00	0.00	300.00	0.00	0.00	0.00	0.00	0.00	0.00	
Start Build 2.00										
400.00	2.00	153.83	399.98	-1.57	0.77	1.75	2.00	2.00	0.00	
500.00	4.00	153.83	499.84	-6.26	3.08	6.98	2.00	2.00	0.00	
600.00	6.00	153.83	599.45	-14.08	6.92	15.69	2.00	2.00	0.00	
700.00	8.00	153.83	698.70	-25.02	12.30	27.88	2.00	2.00	0.00	
800.00	10.00	153.83	797.47	-39.06	19.20	43.52	2.00	2.00	0.00	
900.00	12.00	153.83	895.62	-56.18	27.61	62.60	2.00	2.00	0.00	
1,000.00	14.00	153.83	993.06	-76.37	37.53	85.10	2.00	2.00	0.00	
1,057.81	15.16	153.83	1,049.00	-89.43	43.95	99.65	2.00	2.00	0.00	
GREEN RIVER										
1,100.00	16.00	153.83	1,089.64	-99.60	48.95	110.98	2.00	2.00	0.00	
1,200.00	18.00	153.83	1,185.27	-125.84	61.84	140.21	2.00	2.00	0.00	
1,300.00	20.00	153.83	1,279.82	-155.06	76.20	172.77	2.00	2.00	0.00	
Start 2129.28 hold at 1300.00 MD										
1,400.00	20.00	153.83	1,373.78	-185.75	91.28	206.97	0.00	0.00	0.00	
1,500.00	20.00	153.83	1,467.75	-216.45	106.37	241.17	0.00	0.00	0.00	
1,600.00	20.00	153.83	1,561.72	-247.14	121.45	275.37	0.00	0.00	0.00	
1,700.00	20.00	153.83	1,655.69	-277.84	136.54	309.58	0.00	0.00	0.00	
1,800.00	20.00	153.83	1,749.66	-308.54	151.62	343.78	0.00	0.00	0.00	
1,900.00	20.00	153.83	1,843.63	-339.23	166.71	377.98	0.00	0.00	0.00	
2,000.00	20.00	153.83	1,937.60	-369.93	181.79	412.18	0.00	0.00	0.00	
2,100.00	20.00	153.83	2,031.57	-400.62	196.88	446.38	0.00	0.00	0.00	
2,200.00	20.00	153.83	2,125.54	-431.32	211.96	480.59	0.00	0.00	0.00	
2,220.71	20.00	153.83	2,145.00	-437.68	215.08	487.67	0.00	0.00	0.00	
8 5/8"										
2,300.00	20.00	153.83	2,219.51	-462.01	227.04	514.79	0.00	0.00	0.00	
2,400.00	20.00	153.83	2,313.48	-492.71	242.13	548.99	0.00	0.00	0.00	
2,500.00	20.00	153.83	2,407.45	-523.41	257.21	583.19	0.00	0.00	0.00	
2,600.00	20.00	153.83	2,501.42	-554.10	272.30	617.39	0.00	0.00	0.00	
2,700.00	20.00	153.83	2,595.39	-584.80	287.38	651.60	0.00	0.00	0.00	
2,800.00	20.00	153.83	2,689.35	-615.49	302.47	685.80	0.00	0.00	0.00	
2,900.00	20.00	153.83	2,783.32	-646.19	317.55	720.00	0.00	0.00	0.00	
3,000.00	20.00	153.83	2,877.29	-676.89	332.64	754.20	0.00	0.00	0.00	
3,100.00	20.00	153.83	2,971.26	-707.58	347.72	788.40	0.00	0.00	0.00	
3,200.00	20.00	153.83	3,065.23	-738.28	362.81	822.61	0.00	0.00	0.00	
3,300.00	20.00	153.83	3,159.20	-768.97	377.89	856.81	0.00	0.00	0.00	
3,400.00	20.00	153.83	3,253.17	-799.67	392.98	891.01	0.00	0.00	0.00	
3,429.28	20.00	153.83	3,280.69	-808.66	397.39	901.03	0.00	0.00	0.00	
Start Drop -2.00										
3,500.00	18.59	153.83	3,347.43	-829.63	407.70	924.39	2.00	-2.00	0.00	
3,600.00	16.59	153.83	3,442.75	-856.74	421.02	954.60	2.00	-2.00	0.00	
3,700.00	14.59	153.83	3,539.07	-880.85	432.87	981.47	2.00	-2.00	0.00	
3,800.00	12.59	153.83	3,636.27	-901.93	443.23	1,004.96	2.00	-2.00	0.00	
3,900.00	10.59	153.83	3,734.23	-919.96	452.09	1,025.04	2.00	-2.00	0.00	
4,000.00	8.59	153.83	3,832.82	-934.90	459.43	1,041.69	2.00	-2.00	0.00	
4,100.00	6.59	153.83	3,931.94	-946.75	465.25	1,054.89	2.00	-2.00	0.00	
4,200.00	4.59	153.83	4,031.46	-955.48	469.55	1,064.62	2.00	-2.00	0.00	



Database:	EDM5000-RobertS-Local	Local Co-ordinate Reference:	Well NBU 1022-2P1CS
Company:	Kerr McGee Oil and Gas Onshore LP	TVD Reference:	GL 5059' & KB 4' @ 5063.00ft (ASSUMED)
Project:	Uintah County, UT UTM12	MD Reference:	GL 5059' & KB 4' @ 5063.00ft (ASSUMED)
Site:	NBU 1022-2I PAD	North Reference:	True
Well:	NBU 1022-2P1CS	Survey Calculation Method:	Minimum Curvature
Wellbore:	OH		
Design:	PLAN #1 PRELIMINARY		

Planned Survey										
Measured Depth (ft)	Inclination (°)	Azimuth (°)	Vertical Depth (ft)	+N/-S (ft)	+E/-W (ft)	Vertical Section (ft)	Dogleg Rate (°/100ft)	Build Rate (°/100ft)	Turn Rate (°/100ft)	
4,281.72	2.95	153.83	4,113.00	-960.30	471.92	1,069.99	2.00	-2.00	0.00	
WASATCH										
4,300.00	2.59	153.83	4,131.26	-961.10	472.31	1,070.88	2.00	-2.00	0.00	
4,400.00	0.59	153.83	4,231.22	-963.58	473.53	1,073.64	2.00	-2.00	0.00	
4,429.28	0.00	0.00	4,260.50	-963.71	473.59	1,073.79	2.00	-2.00	0.00	
Start 4253.50 hold at 4429.28 MD										
4,500.00	0.00	0.00	4,331.22	-963.71	473.59	1,073.79	0.00	0.00	0.00	
4,600.00	0.00	0.00	4,431.22	-963.71	473.59	1,073.79	0.00	0.00	0.00	
4,700.00	0.00	0.00	4,531.22	-963.71	473.59	1,073.79	0.00	0.00	0.00	
4,800.00	0.00	0.00	4,631.22	-963.71	473.59	1,073.79	0.00	0.00	0.00	
4,900.00	0.00	0.00	4,731.22	-963.71	473.59	1,073.79	0.00	0.00	0.00	
5,000.00	0.00	0.00	4,831.22	-963.71	473.59	1,073.79	0.00	0.00	0.00	
5,100.00	0.00	0.00	4,931.22	-963.71	473.59	1,073.79	0.00	0.00	0.00	
5,200.00	0.00	0.00	5,031.22	-963.71	473.59	1,073.79	0.00	0.00	0.00	
5,300.00	0.00	0.00	5,131.22	-963.71	473.59	1,073.79	0.00	0.00	0.00	
5,400.00	0.00	0.00	5,231.22	-963.71	473.59	1,073.79	0.00	0.00	0.00	
5,500.00	0.00	0.00	5,331.22	-963.71	473.59	1,073.79	0.00	0.00	0.00	
5,600.00	0.00	0.00	5,431.22	-963.71	473.59	1,073.79	0.00	0.00	0.00	
5,700.00	0.00	0.00	5,531.22	-963.71	473.59	1,073.79	0.00	0.00	0.00	
5,800.00	0.00	0.00	5,631.22	-963.71	473.59	1,073.79	0.00	0.00	0.00	
5,900.00	0.00	0.00	5,731.22	-963.71	473.59	1,073.79	0.00	0.00	0.00	
6,000.00	0.00	0.00	5,831.22	-963.71	473.59	1,073.79	0.00	0.00	0.00	
6,100.00	0.00	0.00	5,931.22	-963.71	473.59	1,073.79	0.00	0.00	0.00	
6,200.00	0.00	0.00	6,031.22	-963.71	473.59	1,073.79	0.00	0.00	0.00	
6,300.00	0.00	0.00	6,131.22	-963.71	473.59	1,073.79	0.00	0.00	0.00	
6,400.00	0.00	0.00	6,231.22	-963.71	473.59	1,073.79	0.00	0.00	0.00	
6,500.00	0.00	0.00	6,331.22	-963.71	473.59	1,073.79	0.00	0.00	0.00	
6,514.78	0.00	0.00	6,346.00	-963.71	473.59	1,073.79	0.00	0.00	0.00	
MESAVERDE										
6,600.00	0.00	0.00	6,431.22	-963.71	473.59	1,073.79	0.00	0.00	0.00	
6,700.00	0.00	0.00	6,531.22	-963.71	473.59	1,073.79	0.00	0.00	0.00	
6,800.00	0.00	0.00	6,631.22	-963.71	473.59	1,073.79	0.00	0.00	0.00	
6,900.00	0.00	0.00	6,731.22	-963.71	473.59	1,073.79	0.00	0.00	0.00	
7,000.00	0.00	0.00	6,831.22	-963.71	473.59	1,073.79	0.00	0.00	0.00	
7,100.00	0.00	0.00	6,931.22	-963.71	473.59	1,073.79	0.00	0.00	0.00	
7,200.00	0.00	0.00	7,031.22	-963.71	473.59	1,073.79	0.00	0.00	0.00	
7,300.00	0.00	0.00	7,131.22	-963.71	473.59	1,073.79	0.00	0.00	0.00	
7,400.00	0.00	0.00	7,231.22	-963.71	473.59	1,073.79	0.00	0.00	0.00	
7,500.00	0.00	0.00	7,331.22	-963.71	473.59	1,073.79	0.00	0.00	0.00	
7,600.00	0.00	0.00	7,431.22	-963.71	473.59	1,073.79	0.00	0.00	0.00	
7,700.00	0.00	0.00	7,531.22	-963.71	473.59	1,073.79	0.00	0.00	0.00	
7,800.00	0.00	0.00	7,631.22	-963.71	473.59	1,073.79	0.00	0.00	0.00	
7,900.00	0.00	0.00	7,731.22	-963.71	473.59	1,073.79	0.00	0.00	0.00	
8,000.00	0.00	0.00	7,831.22	-963.71	473.59	1,073.79	0.00	0.00	0.00	
8,100.00	0.00	0.00	7,931.22	-963.71	473.59	1,073.79	0.00	0.00	0.00	
8,200.00	0.00	0.00	8,031.22	-963.71	473.59	1,073.79	0.00	0.00	0.00	
8,300.00	0.00	0.00	8,131.22	-963.71	473.59	1,073.79	0.00	0.00	0.00	
8,400.00	0.00	0.00	8,231.22	-963.71	473.59	1,073.79	0.00	0.00	0.00	
8,500.00	0.00	0.00	8,331.22	-963.71	473.59	1,073.79	0.00	0.00	0.00	
8,600.00	0.00	0.00	8,431.22	-963.71	473.59	1,073.79	0.00	0.00	0.00	
8,682.78	0.00	0.00	8,514.00	-963.71	473.59	1,073.79	0.00	0.00	0.00	
PBHL_NBU 1022-2P1CS										



Database:	EDM5000-RobertS-Local	Local Co-ordinate Reference:	Well NBU 1022-2P1CS
Company:	Kerr McGee Oil and Gas Onshore LP	TVD Reference:	GL 5059' & KB 4' @ 5063.00ft (ASSUMED)
Project:	Uintah County, UT UTM12	MD Reference:	GL 5059' & KB 4' @ 5063.00ft (ASSUMED)
Site:	NBU 1022-2I PAD	North Reference:	True
Well:	NBU 1022-2P1CS	Survey Calculation Method:	Minimum Curvature
Wellbore:	OH		
Design:	PLAN #1 PRELIMINARY		

Planned Survey									
Measured Depth (ft)	Inclination (°)	Azimuth (°)	Vertical Depth (ft)	+N/-S (ft)	+E/-W (ft)	Vertical Section (ft)	Dogleg Rate (°/100ft)	Build Rate (°/100ft)	Turn Rate (°/100ft)

Design Targets									
Target Name	Dip Angle (°)	Dip Dir. (°)	TVD (ft)	+N/-S (ft)	+E/-W (ft)	Northing (usft)	Easting (usft)	Latitude	Longitude
PBHL_NBU 1022-2P1C: - hit/miss target - Shape - Circle (radius 25.00)	0.00	0.00	8,514.00	-963.71	473.59	14,520,327.02	2,089,045.92	39° 58' 23.653 N	109° 23' 55.493 W

Casing Points					
Measured Depth (ft)	Vertical Depth (ft)	Name	Casing Diameter (in)	Hole Diameter (in)	
2,220.71	2,145.00	8 5/8"	8.625	11.000	

Formations					
Measured Depth (ft)	Vertical Depth (ft)	Name	Lithology	Dip (°)	Dip Direction (°)
1,057.81	1,049.00	GREEN RIVER			
4,281.72	4,113.00	WASATCH			
6,514.78	6,346.00	MESAVERDE			

Plan Annotations				
Measured Depth (ft)	Vertical Depth (ft)	+N/-S (ft)	+E/-W (ft)	Comment
300.00	300.00	0.00	0.00	Start Build 2.00
1,300.00	1,279.82	-155.06	76.20	Start 2129.28 hold at 1300.00 MD
3,429.28	3,280.69	-808.66	397.39	Start Drop -2.00
4,429.28	4,260.50	-963.71	473.59	Start 4253.50 hold at 4429.28 MD
8,682.78	8,514.00	-963.71	473.59	TD at 8682.78

NBU 1022-2I1CS/ 1022-2I4BS/ 1022-2I4CS/ 1022-2P1BS
 1022-2P1CS/ 1022-2P4BS

Surface Use Plan of Operations
 1 of 10

NBU 1022-2I1CS

Surface:	1895 FSL / 931 FEL	NESE	Lot
BHL:	2240 FSL / 493 FEL	NESE	Lot

NBU 1022-2I4BS

Surface:	1890 FSL / 940 FEL	NESE	Lot
BHL:	1909 FSL / 492 FEL	NESE	Lot

NBU 1022-2I4CS

Surface:	1886 FSL / 949 FEL	NESE	Lot
BHL:	1576 FSL / 492 FEL	NESE	Lot

NBU 1022-2P1BS

Surface:	1881 FSL / 957 FEL	NESE	Lot
BHL:	1245 FSL / 492 FEL	SESE	Lot

NBU 1022-2P1CS

Surface:	1877 FSL / 966 FEL	NESE	Lot
BHL:	913 FSL / 492 FEL	SESE	Lot

NBU 1022-2P4BS

Surface:	1872 FSL / 975 FEL	NESE	Lot
BHL:	581 FSL / 492 FEL	SESE	Lot

Pad: NBU 1022-2I PAD

Section 2 T10S R22E

Mineral Lease: ST UT ML 22651

Uintah County, Utah

Operator: Kerr-McGee Oil & Gas Onshore LP

This SUPO contains surface operating procedures for Kerr-McGee Oil & Gas Onshore LP (KMG), a wholly owned subsidiary of Anadarko Petroleum Corporation (APC) pertaining to actions that involve the State of Utah School and Institutional Trust Lands Administration (SITLA) in the development of minerals leased to APC/KMG (including but not limited to, APDs/SULAs/ROEs/ROWs and/or easements.)

See associated Utah Division of Oil, Gas, and Mining (UDOGM) Form 3(s), plats, maps, and other attachments for site-specific information on projects represented herein.

RECEIVED: August 10, 2011

In accordance with Utah Oil & Gas Conservation Rule R649-3-11 pertaining to Directional Drilling, these wells will be directionally drilled. Refer to Topo Map A for directions to the location and Topo Maps A and B for location of access roads within a 2-mile radius.

A. Existing Roads:

Existing roads consist of county and improved/unimproved lease roads. KMG will maintain existing roads in a condition that is the same as or better than before operations began and in a safe and usable condition. Maintenance of existing roads will continue until final abandonment and reclamation of well pads and/or other facilities. The road maintenance may include, but is not limited to, blading, ditching, culvert installation/cleanout, surfacing, and dust control.

Typically, roads, gathering lines and electrical distribution lines will occupy common disturbance corridors and roadways will be used as working space. All disturbances located in the same corridor will overlap each other to the maximum extent possible; in no case will the maximum disturbance width of the access road and utility corridors exceed 50', unless otherwise approved.

B. Planned Access Roads:

One new access road is proposed (see Topo Map B). The $\pm 225'$ reroute will follow the proposed gas and liquid pipelines to the East Line of Section 2, then travel North along the East Line of Section 2, then travel East into Section 1 where it meets up with the existing access road. Applicable Uintah County encroachment and/or pipeline crossing permits will be obtained prior to construction/development. No other pipelines will be crossed at this location.

If there are roads that are new or to be reconstructed, they will be located, designed, and maintained to meet the standards of SITLA and other commonly accepted Best Management Practices (BMPs). If a new road/corridor were to cross a water of the United States, KMG will adhere to the requirements of applicable Nationwide or Individual Permits of the Department of Army Corps of Engineers.

During the onsite, turnouts, major cut and fills, culverts, bridges, gates, cattle guards, low water crossings, or modifications needed to existing infrastructure/facilities were determined, as applicable, are typically shown on attached Exhibits and Topo maps.

C. Location of Existing and Proposed Facilities:

The NBU 1022-2I pad is a newly proposed well pad with no existing wells.

Production facilities (see Well Pad Design Summary and Facilities Diagram):

Production facilities will be installed on the disturbed portion of the well pad and may include bermed components (typically excluding dehy's and/or separators) that contain fluids (i.e. production tanks, produced liquids tanks).

The berms will be constructed of compacted subsoil or corrugated metal, impervious, designed to hold 110% of the capacity of the largest tank, and be independent of the back cut. All permanent (on-site six months or longer) above ground structures constructed or installed, including pumping units, will be painted a flat, non-reflective, earth-tone color chosen at the onsite in coordination with SITLA.

Gathering Facilities:

The following pipeline transmission facilities will apply if the well is productive (see Topo D):

The total gas gathering (steel line pipe with fusion bond epoxy coating) pipeline distances from the meter to the tie in point is $\pm 1,520'$ and the individual segments are broken up as follows:

- $\pm 455'$ (0.08 miles) –New 6" buried gas pipeline from the meter to the edge of the pad. Please refer to Topo D2 - Pad and Pipeline Detail.
- $\pm 255'$ (0.05 miles) –New 6" buried gas pipeline from the edge of pad to the tie-in at the proposed 1022-2J Intersection 10" gas pipeline. Please refer to Topo D2 - Pad and Pipeline Detail.
- $\pm 820'$ (0.16 miles) –New 10" buried gas pipeline from the proposed 1022-2J Intersection 10" gas pipeline to the East Line of Section 2. Please refer to Topo D2 - Pad and Pipeline Detail.

The total liquid gathering pipeline distance from the separator to the tie in point is $\pm 1,520'$ and the individual segments are broken up as follows:

- $\pm 455'$ (0.08 miles) –New 6" buried liquid pipeline from the separator to the edge of the pad. Please refer to Topo D2 - Pad and Pipeline Detail.
- $\pm 255'$ (0.05 miles) –New 6" buried liquid pipeline from the edge of pad to the tie-in at the proposed 1022-2J Intersection 6" liquid pipeline. Please refer to Topo D2 - Pad and Pipeline Detail.
- $\pm 820'$ (0.16 miles) –New 6" buried liquid pipeline from the tie-in at the proposed 1022-2J Intersection 6" liquid pipeline to the East Line of Section 2. Please refer to Topo D2 - Pad and Pipeline Detail.

The liquid gathering lines will be made of polyethylene or a composite polyethylene/steel or polyethylene/fiberglass that is not subject to internal or external pipe corrosion. The content of the produced fluids to be transferred by the liquid gathering system will be approximately 92% produced water and 8% condensate. Trunk line valve connections for the water gathering system will be below ground but accessible from the surface in order to prevent freezing during winter time.

The proposed pipelines will be buried and will include gas gathering and liquid gathering pipelines in the same trench. Where the pipeline is adjacent to the road or well pad, the road and/or well pad will be utilized for construction activities and staging. KMG requests a permanent 30' right-of-way adjacent to the road for life-of-project for maintenance, repairs, and/or upgrades, no additional right-of-way will be needed beyond the 30'. Where the pipeline

is not adjacent to the road or well pad, KMG requests a temporary 45' construction right-of-way 30' permanent right-of-way.

The proposed trench width for the pipeline would range from 18-48 inches and will be excavated to a depth of 48 to 60 inches of normal soil cover or 24 inches of cover in consolidated rock. During construction blasting may occur along the proposed right-of-way where trenching equipment cannot cut into the bedrock. Large debris and rocks removed from the earth during trenching and blasting that could not be returned to the trench would be distributed evenly and naturally in the project area. The proposed pipelines will be pressure tested pneumatically (depending on size) or with fluids (either fresh or produced). If fluids are used, there will be no discharge to the surface.

Pipeline signs will be installed along the right-of-way to indicate the pipeline proximity and ownership, as well as to provide emergency contact phone numbers. Above ground valves, T's, and/or cathodic protection will be installed at various locations for connection, corrosion prevention and/or for safety purposes.

D. Location and Type of Water Supply:

Water for drilling purposes will be obtained from one of the following sources:

- Dalbo Inc.'s underground well located in Ouray, Utah, Sec. 32 T4S R3E, Water User Claim number 43-8496, application number 53617.
- Price Water Pumping Inc. Green River and White River, various sources, Water Right Number 49-1659, application number: a35745.

Water will be hauled to location over the roads marked on Maps A and B.

No water well is to be drilled on this lease.

E. Source of Construction Materials:

Construction operations will typically be completed with native materials found on location. If needed, construction materials that must be imported to the site (mineral material aggregate, soils or materials suitable for fill/surfacing) will be obtained from a nearby permitted source and described in subsequent Sundry requests. No construction materials will be removed from State lands without prior approval from SITLA.

F. Methods for Handling Waste Materials:

Should the well be productive, produced water will be contained in a water tank and will be transported by pipeline and/or truck to an approved disposal sites facilities and/or Salt Water Disposal (SWD) injection well. Currently, those facilities are:

NBU 1022-211CS/ 1022-214BS/ 1022-214CS/ 1022-2P1BS
1022-2P1CS/ 1022-2P4BS

Surface Use Plan of Operations
5 of 10

RNI in Sec. 5 T9S R22E
Ace Oilfield in Sec. 2 T6S R20E
MC&MC in Sec. 12 T6S R19E
Pipeline Facility in Sec. 36 T9S R20E
Goat Pasture Evaporation Pond in SW/4 Sec. 16 T10S R22E
Bonanza Evaporation Pond in Sec. 2 T10S R23E
Ouray #1 SWD in Sec. 1 T9S R21E
NBU 159 SWD in Sec. 35 T9S R21E
CIGE 112D SWD in Sec. 19 T9S R21E
CIGE 114 SWD in Sec. 34 T9S R21E
NBU 921-34K SWD in Sec. 34 T9S R21E
NBU 921-33F SWD in Sec. 33 T9S R21E
NBU 921-34L SWD in Sec. 34 T9S R21E

Drill cuttings and/or fluids will be contained in the reserve/frac pit. Cuttings will be buried in pit(s) upon closure. Unless otherwise approved, no oil or other oil-based drilling additives, chromium/metals-based, or saline muds will be used during drilling. Only fresh water (as specified above), biodegradable polymer soap, bentonite clay, and/or non-toxic additives will be used in the mud system.

Pits will be constructed to minimize the accumulation of surface runoff. Should fluid hydrocarbons be encountered during drilling, completions or well testing, product will either be contained in test tanks on the well site or evacuated by vacuum trucks and transported to an approved disposal/sales facility. Should petroleum hydrocarbons unexpectedly be released into a pit, they will be removed as soon as practical but in no case will they remain longer than 72 hours unless an alternate is approved by SITLA. Should timely removal prove infeasible, the pit will be netted with mesh no larger than 1 inch until such time as hydrocarbons can be removed. Hydrocarbon removal will also take place prior to the closure of the pit, unless authorization is provided for disposal via alternative pit closure methods (e.g. solidification.)

The reserve and/or fracture stimulation pit will be lined with a synthetic material 20 mil or thicker. The liner will be installed over smooth fill subgrade that is free of pockets, loose rocks, or other materials (i.e. sand, sifted dirt, bentonite, straw, etc.) that could damage the liner. Any additional pits necessary for subsequent operations, such as temporary flare or workover pits, will be contained within the originally approved well pad and disturbance boundaries. Such temporary pits will be backfilled and reclaimed within 180 days of completion of work at a well location.

For the protection of livestock and wildlife, all open pits and cellars will be fenced/covered to prevent wildlife or livestock entry. Total height of pit fencing will be at least 42 inches and corner posts will be cemented and/or braced in such a manner as to keep the fence tight at all times. Standard steel, wood, or pipe posts shall be used between the corner braces. Maximum distance between any 2 fence posts shall be no greater than 16 feet.

Pits containing drilling cuttings, mud, and/or completions fluids will be allowed to dry. Any free fluids remaining after after six (6) months from reaching total depth, date of completion, and/or determination of inactivity will be removed

(as weather conditions allow) to an approved site and the pit reclaimed. Additional drying methods may include fly-ash solidification or sprinkler evaporation. Installation and operation of any sprinklers, pumps, and equipment will ensure that water spray or mist does not drift. Reserve pit liners will be cut off or folded as near to the mud surface as possible and as safety considerations allow and buried on location.

No garbage or non-exempt substances as defined by Resource Conservation and Recovery Act (RCRA) subtitle C will be placed in the reserve pit. All refuse generated during construction, drilling, completion, and well testing activities will be contained in an enclosed receptacle, removed from the drill locations promptly, and transported to an approved disposal facility.

Portable, self-contained chemical toilets and/or sewage processing facilities will be provided for human waste disposal. Upon completion of operations, or as required, the toilet holding tanks will be pumped and the contents disposed of in an approved sewage disposal facility. All applicable regulations pertaining to disposal of human and solid waste will be observed.

Any undesirable event, including accidental release of fluids, or release in excess of reportable quantities, will be managed according to the notification requirements of UDOGMs "Reporting Oil and Gas Undesirable Events" rule. Where State wells are participatory to a Federal agreement, according to NTL-3A, the appropriate Federal agencies will be notified.

Materials Management

Hazardous materials above reportable quantities will not be produced by drilling or completing proposed wells or constructing the pipelines/facilities. The term "hazardous materials" as used here means: (1) any substance, pollutant, or containment listed as hazardous under the Comprehensive Environmental Response, Compensation, and Liability Act (CERCLA) of 1980, as amended 42 U.S.C. 9601 et seq., and the regulations issued under CERCLA; and (2) any hazardous waste as defined in RCRA of 1976, as amended. In addition, no extremely hazardous substance, as defined in 40 CFR 355, in threshold planning quantities, would be used, produced, stored, transported, or disposed of while producing any well.

Chemicals subject to reporting under Title III of the Superfund Amendments and Reauthorization Act (SARA) in quantities of 10,000 pounds or more may be produced and/or stored at production facilities and may be kept in limited quantities on drilling sites and well locations for short periods of time during drilling or completion activities.

G. Ancillary Facilities:

None are anticipated.

H. Well Site Layout (see Well Pad Design Summary):

The location, orientation and aerial extent of each drill pad; reserve/completion/flare pit; access road ingress/egress

points, drilling rig, dikes/ditches, existing wells/infrastructure; proposed cuts and fills; and topsoil and spoil material stockpile locations are depicted on the exhibits for each project, where applicable. Site-specific conditions may require slight deviation in actual equipment and facility layout; however, the area of disturbance, as described in the survey, will not be exceeded.

Coordinates are provided in the National Spatial Reference System, North American Datum, 1927 (NAD27) or latest edition. Distances are depicted on each plat to the nearest two adjacent section lines.

I. Plans for Reclamation of the Surface:

Surface reclamation will be undertaken in two phases: interim and final. Interim reclamation is conducted following well completion and extends through the period of production. This reclamation is for the area of the well pad that is not required for production activities. Final reclamation is conducted following well plugging/conversion and/or facility abandonment processes.

Reclamation activities in both phases may include but is not limited to the re-contouring or re-configuration of topographic surfaces, restoration of drainage systems, segregation of spoils materials, minimizing surface disturbance, re-evaluating backfill requirements, pit closure, topsoil redistribution, soil treatments, seeding and weed control.

Interim Reclamation

Interim reclamation includes pit closure, re-contouring (where possible), soil bed preparation, topsoil placement, seeding, and/or weed control.

Interim re-contouring involves bringing all construction material from cuts and fills back onto the well pad and site and reestablishing the natural contours where desirable and practical. Fill and stockpiled spoils no longer necessary to the operation will be spread on the cut slopes and covered with stockpiled topsoil. All stockpiled top soils will be used for interim reclamation where practical to maintain soil viability. Where possible, the land surface will be left "rough" after re-contouring to ensure that the maximum surface area will be available to support the reestablishment of vegetative cover.

A reserve pit, upon being allowed to dry, will be backfilled and compacted with cover materials that are void of any topsoil, vegetation, large stones, rocks or foreign objects. Soils that are moisture laden, saturated, or partially/completely frozen will not be used for backfill or cover. The pit area will be mounded to allow for settling and to promote positive surface drainage away from the pit.

Final Reclamation

Final reclamation will be performed for newly drilled unproductive wells and/or at the end of the life of a productive well. As soon as practical after the conclusion of drilling and testing operations, unproductive drill holes will be plugged and abandoned (P&A). Site and road reclamation will commence following plugging. In no case will

reclamation at non-producing locations be initiated later than six (6) months from the date a well is plugged. A joint inspection of the disturbed area to be reclaimed may be requested by KMG. The primary purpose of this inspection will be to review the existing conditions, or agree upon a revised final reclamation and abandonment plan. A Notice of Intent to Abandon will be filed for final recommendations regarding surface reclamation.

After plugging, all wellhead equipment that is no longer needed will be removed, and the well site will be reclaimed. Final contouring will blend with and follow as closely as practical the natural terrain and contours of the original site and surrounding areas. After re-contouring, final grading will be conducted over the entire surface of the well site and access road. Where practical, the area will be ripped to a depth of 18 to 24 inches on 18 to 24-inch centers and surface materials will be pitted with small depressions to form longitudinal depressions 12 to 18 inches deep perpendicular to the natural flow of water.

All unnecessary surface equipment and structures (e.g. cattle guards) and water control structures (e.g. culverts, drainage pipes) not needed to facilitate successful reclamation will be removed during final reclamation. Roads that will be reclaimed will be ripped to a depth of 18 inches where practical, re-contoured to approximate the original contour of the ground and seeded.

Upon successfully completing reclamation of a P&A location, a Final Abandonment Notice will be submitted to UDOGM.

Seeding and Measures Common to Interim and Final Reclamation

Reclaimed areas may be fenced to exclude grazing and encourage re-vegetation.

On slopes where severe erosion can become a problem and the use of machinery is not practical, seed will be hand broadcast and raked with twice the specified amount of seed. The slope will be stabilized using materials specifically designed to prevent erosion on steep slopes and hold seed in place so vegetation can become permanently established. These materials will include, but are not limited to, erosion control blankets and bonded fiber matrix at a rate to achieve a minimum of 80 percent soil coverage.

Seeding will occur year-round as conditions allow. Seed mixes appropriate to the native plant community as determined and specified for each project location based on the site specific soils will be used for re-vegetation. The site specific seed mix will be provided by SITLA.

J. Surface/Mineral Ownership:

SITLA
675 East 500 South, Suite 500
Salt Lake City, UT 84102

NBU 1022-2I1CS/ 1022-2I4BS/ 1022-2I4CS/ 1022-2P1BS
1022-2P1CS/ 1022-2P4BS

L. Other Information:

None

NBU 1022-2I1CS/ 1022-2I4BS/ 1022-2I4CS/ 1022-2P1BS
1022-2P1CS/ 1022-2P4BS

Surface Use Plan of Operations
10 of 10

M. Lessee's or Operators' Representative & Certification:

Gina T. Becker
Regulatory Analyst II
Kerr-McGee Oil & Gas Onshore LP
PO Box 173779
Denver, CO 80217-3779
(720) 929-6086

Tommy Thompson
General Manager, Drilling
Kerr-McGee Oil & Gas Onshore LP
PO Box 173779
Denver, CO 80217-3779
(720) 929-6724

Certification: All lease and/or unit operations will be conducted in such a manner that full compliance is made with all applicable laws, regulations, Onshore Oil and Gas Orders, the approved Plan of Operations, and any applicable Notice to Lessees.

The Operator will be fully responsible for the actions of its subcontractors. A complete copy of the approved "Application for Permit to Drill" will be furnished to the field representative(s) to ensure compliance and shall be on location during all construction and drilling operations.

Kerr-McGee Oil & Gas Onshore LP is considered to be the operator of the subject well. Kerr-McGee Oil & Gas Onshore LP agrees to be responsible under terms and conditions of the lease for the operations conducted upon leased lands.

Bond coverage for State lease activities is provided by State Surety Bond 22013542, and for applicable Federal lease activities and pursuant to 43 CFR 3104, by Bureau of Land Management Nationwide Bond WYB000291.

I hereby certify that I, or persons under my supervision, have inspected the proposed drill site and access route, that I am familiar with the conditions that currently exist; that I have full knowledge of the State and Federal laws applicable to this operation; that the statements made in this plan are, to the best of my knowledge, true and correct; and the work associated with the operations proposed herein will be performed in conformity with this APD package and the terms and conditions under which it is approved. I also certify that I, or the company I represent, am responsible for operations conducted under this application. These statements are subject to the provisions of 18 U.S.C. 1001 for the filing of false statements.



Gina T. Becker

August 10, 2011

Date



Joseph D. Johnson
1099 18TH STREET STE. 1800 • DENVER, CO 80202
720-929-6708 • FAX 720-929-7708
E-MAIL: JOE.JOHNSON@ANADARKO.COM

August 4, 2011

Ms. Diana Mason
Division of Oil, Gas and Mining
P.O. Box 145801
Salt Lake City, UT 84114-6100

Re: Directional Drilling R649-3-11
NBU 1022-2P1CS
T10S-R22E
Section 2: NESE
Surface: 1877' FSL, 966' FEL
T10S-R22E
Section 2: SESE
Bottom Hole: 913' FSL, 492' FEL
Uintah County, Utah

Dear Ms. Mason:

Pursuant to the filing of Kerr-McGee Oil & Gas Onshore LP's (Kerr-McGee) Application for Permit to Drill regarding the above referenced well, we are hereby submitting this letter in accordance with Oil & Gas Conservation Rule R649-3-11 pertaining to the Exception to Location and Siting of Wells.

- Kerr-McGee's NBU 1022-2P1CS is located within the Natural Buttes Unit area.
- Kerr-McGee is permitting this well as a directional well in order to minimize surface disturbance. Locating the well at the surface location and directionally drilling from this location, Kerr-McGee will be able to utilize the existing road and pipelines in the area.
- Furthermore, Kerr-McGee certifies that it is the sole working interest owner within 460 feet of the entire directional well bore.

Therefore, based on the above stated information Kerr-McGee Oil & Gas Onshore LP requests the permit be granted pursuant to R649-3-11.

Sincerely,

KERR-MCGEE OIL & GAS ONSHORE LP

A handwritten signature in blue ink, appearing to read 'Joe D. Johnson', with a horizontal line underneath.

Joseph D. Johnson
Landman

United States Department of the Interior

BUREAU OF LAND MANAGEMENT

Utah State Office

P.O. Box 45155

Salt Lake City, Utah 84145-0155

IN REPLY REFER TO:

3160

(UT-922)

August 19, 2011

Memorandum

To: Assistant District Manager Minerals, Vernal District

From: Michael Coulthard, Petroleum Engineer

Subject: 2011 Plan of Development Natural Buttes Unit
Uintah County, Utah.

Pursuant to email between Diana Whitney, Division of Oil, Gas and Mining, and Mickey Coulthard, Utah State Office, Bureau of Land Management, the following wells are planned for calendar year 2011 within the Natural Buttes Unit, Uintah County, Utah.

API #	WELL NAME	LOCATION
-------	-----------	----------

(Proposed PZ WASATCH-MESA VERDE)

NBU 1022-11F PAD

43-047-51797	NBU 1022-11C2CS	Sec 11 T10S R22E 1860 FNL 1499 FWL
	BHL	Sec 11 T10S R22E 0370 FNL 1365 FWL

43-047-51799	NBU 1022-11C3DS	Sec 11 T10S R22E 1852 FNL 1505 FWL
	BHL	Sec 11 T10S R22E 1268 FNL 1726 FWL

43-047-51800	NBU 1022-11D1CS	Sec 11 T10S R22E 1868 FNL 1493 FWL
	BHL	Sec 11 T10S R22E 0576 FNL 0818 FWL

43-047-51801	NBU 1022-11F2DS	Sec 11 T10S R22E 1844 FNL 1512 FWL
	BHL	Sec 11 T10S R22E 1622 FNL 1625 FWL

NBU 1022-11G2 PAD

43-047-51802	NBU 1022-11B4CS	Sec 11 T10S R22E 1627 FNL 2594 FEL
	BHL	Sec 11 T10S R22E 1238 FNL 1803 FEL

43-047-51813	NBU 1022-11B4BS	Sec 11 T10S R22E 1633 FNL 2601 FEL
	BHL	Sec 11 T10S R22E 0908 FNL 1804 FEL

43-047-51815	NBU 1022-11B1CS	Sec 11 T10S R22E 1639 FNL 2609 FEL
	BHL	Sec 11 T10S R22E 0577 FNL 1805 FEL

43-047-51817	NBU 1022-C4AS	Sec 11 T10S R22E 1645 FNL 2617 FEL
	BHL	Sec 11 T10S R22E 0825 FNL 2462 FWL

43-047-51818	NBU 1022-11C4CS	Sec 11 T10S R22E 1651 FNL 2625 FEL
	BHL	Sec 11 T10S R22E 1071 FNL 2131 FWL

RECEIVED: August 22, 2011

API #	WELL NAME	LOCATION						
(Proposed PZ WASATCH-MESA VERDE)								
43-047-51855	NBU 1022-11F4AS	Sec 11	T10S	R22E	1657	FNL	2633	FEL
	BHL	Sec 11	T10S	R22E	2138	FNL	2288	FWL
NBU 1022-2A PAD								
43-047-51803	NBU 1022-2G1CS	Sec 02	T10S	R22E	0165	FNL	0760	FEL
	BHL	Sec 02	T10S	R22E	1905	FNL	1814	FEL
43-047-51807	NBU 1022-2G1BS	Sec 02	T10S	R22E	0164	FNL	0770	FEL
	BHL	Sec 02	T10S	R22E	1573	FNL	1815	FEL
43-047-51808	NBU 1022-2H1BS	Sec 02	T10S	R22E	0167	FNL	0730	FEL
	BHL	Sec 02	T10S	R22E	1410	FNL	0494	FEL
43-047-51812	NBU 1022-2H1CS	Sec 02	T10S	R22E	0166	FNL	0740	FEL
	BHL	Sec 02	T10S	R22E	1743	FNL	0494	FEL
43-047-51825	NBU 1022-2H4BS	Sec 02	T10S	R22E	0165	FNL	0750	FEL
	BHL	Sec 02	T10S	R22E	2074	FNL	0493	FEL
NBU 1022-11G4 PAD								
43-047-51805	NBU 1022-11A4CS	Sec 11	T10S	R22E	2411	FNL	1535	FEL
	BHL	Sec 11	T10S	R22E	1075	FNL	0490	FEL
43-047-51814	NBU 1022-11H1BS	Sec 11	T10S	R22E	2405	FNL	1526	FEL
	BHL	Sec 11	T10S	R22E	1406	FNL	0490	FEL
43-047-51822	NBU 1022-11G4CS	Sec 11	T10S	R22E	2435	FNL	1566	FEL
	BHL	Sec 11	T10S	R22E	2559	FNL	1799	FEL
43-047-51823	NBU 1022-11G1BS	Sec 11	T10S	R22E	2423	FNL	1550	FEL
	BHL	Sec 11	T10S	R22E	1568	FNL	1802	FEL
43-047-51837	NBU 1022-11G1CS	Sec 11	T10S	R22E	2417	FNL	1542	FEL
	BHL	Sec 11	T10S	R22E	1954	FNL	1646	FEL
43-047-51853	NBU 1022-11G4BS	Sec 11	T10S	R22E	2429	FNL	1558	FEL
	BHL	Sec 11	T10S	R22E	2229	FNL	1800	FEL
NBU 1022-2I PAD								
43-047-51809	NBU 1022-2I4CS	Sec 02	T10S	R22E	1886	FSL	0949	FEL
	BHL	Sec 02	T10S	R22E	1576	FSL	0492	FEL
43-047-51810	NBU 1022-2P1BS	Sec 02	T10S	R22E	1881	FSL	0957	FEL
	BHL	Sec 02	T10S	R22E	1245	FSL	0492	FEL
43-047-51824	NBU 1022-2I1CS	Sec 02	T10S	R22E	1895	FSL	0931	FEL
	BHL	Sec 02	T10S	R22E	2240	FSL	0493	FEL
43-047-51829	NBU 1022-2I4BS	Sec 02	T10S	R22E	1890	FSL	0940	FEL
	BHL	Sec 02	T10S	R22E	1909	FSL	0492	FEL
43-047-51838	NBU 1022-2P4BS	Sec 02	T10S	R22E	1872	FSL	0975	FEL
	BHL	Sec 02	T10S	R22E	0581	FSL	0492	FEL
43-047-51852	NBU 1022-2P1CS	Sec 02	T10S	R22E	1877	FSL	0966	FEL
	BHL	Sec 02	T10S	R22E	0913	FSL	0492	FEL
NBU 1022-2B PAD								
43-047-51811	NBU 1022-2B1CS	Sec 02	T10S	R22E	0544	FNL	1813	FEL
	BHL	Sec 02	T10S	R22E	0579	FNL	1818	FEL

API #	WELL NAME	LOCATION						
(Proposed PZ WASATCH-MESA VERDE)								
43-047-51827	NBU 1022-2B4CS	Sec 02	T10S	R22E	0543	FNL	1793	FEL
		BHL Sec 02	T10S	R22E	1242	FNL	1816	FEL
43-047-51828	NBU 1022-2B4BS	Sec 02	T10S	R22E	0543	FNL	1803	FEL
		BHL Sec 02	T10S	R22E	0910	FNL	1817	FEL
43-047-51830	NBU 1022-2C1BS	Sec 02	T10S	R22E	0544	FNL	1823	FEL
		BHL Sec 02	T10S	R22E	0090	FNL	2158	FWL
NBU 1022-11J PAD								
43-047-51816	NBU 1022-11K4BS	Sec 11	T10S	R22E	1980	FSL	2131	FEL
		BHL Sec 11	T10S	R22E	1804	FSL	1963	FWL
43-047-51843	NBU 1022-11J1CS	Sec 11	T10S	R22E	1990	FSL	2130	FEL
		BHL Sec 11	T10S	R22E	2065	FSL	1797	FEL
43-047-51851	NBU 1022-11J1BS	Sec 11	T10S	R22E	2000	FSL	2129	FEL
		BHL Sec 11	T10S	R22E	2395	FSL	1798	FEL
NBU 1022-2J PAD								
43-047-51819	NBU 1022-2G4CS	Sec 02	T10S	R22E	2375	FSL	1639	FEL
		BHL Sec 02	T10S	R22E	2568	FNL	1813	FEL
43-047-51820	NBU 1022-2H4CS	Sec 02	T10S	R22E	2351	FSL	1584	FEL
		BHL Sec 02	T10S	R22E	2406	FNL	0493	FEL
43-047-51844	NBU 1022-2J4BS	Sec 02	T10S	R22E	2367	FSL	1621	FEL
		BHL Sec 02	T10S	R22E	1741	FSL	1811	FEL
43-047-51845	NBU 1022-2O1CS	Sec 02	T10S	R22E	2343	FSL	1566	FEL
		BHL Sec 02	T10S	R22E	0747	FSL	1808	FEL
43-047-51847	NBU 1022-2I1BS	Sec 02	T10S	R22E	2347	FSL	1575	FEL
		BHL Sec 02	T10S	R22E	2572	FSL	0493	FEL
43-047-51854	NBU 1022-2G4BS	Sec 02	T10S	R22E	2359	FSL	1602	FEL
		BHL Sec 02	T10S	R22E	2237	FNL	1814	FEL
NBU 1022-O1 PAD								
43-047-51821	NBU 1022-11O1CS	Sec 11	T10S	R22E	0944	FSL	1360	FEL
		BHL Sec 11	T10S	R22E	0744	FSL	1793	FEL
43-047-51831	NBU 1022-11O4CS	Sec 11	T10S	R22E	0925	FSL	1366	FEL
		BHL Sec 11	T10S	R22E	0079	FSL	1824	FEL
43-047-51832	NBU 1022-11P1BS	Sec 11	T10S	R22E	0973	FSL	1351	FEL
		BHL Sec 11	T10S	R22E	1068	FSL	0474	FEL
43-047-51833	NBU 1022-11P4BS	Sec 11	T10S	R22E	0954	FSL	1357	FEL
		BHL Sec 11	T10S	R22E	0456	FSL	0504	FEL
43-047-51836	NBU 1022-12M1BS	Sec 11	T10S	R22E	0963	FSL	1354	FEL
		BHL Sec 12	T10S	R22E	1077	FSL	0824	FWL
43-047-51856	NBU 1022-11O4BS	Sec 11	T10S	R22E	0935	FSL	1363	FEL
		BHL Sec 11	T10S	R22E	0413	FSL	1792	FEL

API #	WELL NAME			LOCATION						
(Proposed PZ WASATCH-MESA VERDE)										
NBU 1022-11I1 PAD										
43-047-51834	NBU 1022-11I1CS	Sec	11	T10S	R22E	2545	FSL	0532	FEL	
	BHL	Sec	11	T10S	R22E	2112	FSL	0481	FEL	
43-047-51835	NBU 1022-12L1CS	Sec	11	T10S	R22E	2554	FSL	0528	FEL	
	BHL	Sec	12	T10S	R22E	2070	0FSL	823	FWL	
43-047-51857	NBU 1022-11H4BS	Sec	11	T10S	R22E	2582	FSL	0518	FEL	
	BHL	Sec	11	T10S	R22E	2067	FNL	0489	FEL	
43-047-51858	NBU 1022-11H4CS	Sec	11	T10S	R22E	2592	FSL	0514	FEL	
	BHL	Sec	11	T10S	R22E	2398	FNL	0489	FEL	
43-047-51861	NBU 1022-12L1BS	Sec	11	T10S	R22E	2564	FSL	0525	FEL	
	BHL	Sec	12	T10S	R22E	2401	FSL	0822	FWL	
43-047-51863	NBU 1022-11H1CS	Sec	11	T10S	R22E	2573	FSL	0521	FEL	
	BHL	Sec	11	T10S	R22E	1737	FNL	0490	FEL	
NBU 1022-2P PAD										
43-047-51839	NBU 1022-2P4CS	Sec	02	T10S	R22E	0221	FSL	1342	FEL	
	BHL	Sec	02	T10S	R22E	0255	FSL	0496	FEL	
43-047-51841	NBU 1022-11B1BS	Sec	02	T10S	R22E	0221	FSL	1382	FEL	
	BHL	Sec	11	T10S	R22E	0280	FNL	1755	FEL	
43-047-51842	NBU 1022-11A1BS	Sec	02	T10S	R22E	0221	FSL	1352	FEL	
	BHL	Sec	11	T10S	R22E	0080	FNL	0473	FEL	
43-047-51846	NBU 1022-2O4CS	Sec	02	T10S	R22E	0220	FSL	1402	FEL	
	BHL	Sec	02	T10S	R22E	0095	FSL	1804	FEL	
43-047-51848	NBU 1022-11A4BS	Sec	02	T10S	R22E	0221	FSL	1372	FEL	
	BHL	Sec	11	T10S	R22E	0744	FNL	0490	FEL	
43-047-51849	NBU 1022-2O4BS	Sec	02	T10S	R22E	0221	FSL	1392	FEL	
	BHL	Sec	02	T10S	R22E	0415	FSL	1807	FEL	
43-047-51850	NBU 1022-11A1CS	Sec	02	T10S	R22E	0221	FSL	1362	FEL	
	BHL	Sec	11	T10S	R22E	0413	FNL	0491	FEL	
NBU 1022-14A PAD										
43-047-51840	NBU 1022-11P4CS	Sec	14	T10S	R22E	0379	FNL	1228	FEL	
	BHL	Sec	11	T10S	R22E	0088	FSL	0466	FEL	
43-047-51860	NBU 1022-12M1CS	Sec	14	T10S	R22E	0385	FNL	1236	FEL	
	BHL	Sec	12	T10S	R22E	0746	FSL	0825	FWL	
43-047-51868	NBU 1022-12M4BS	Sec	14	T10S	R22E	0391	FNL	1244	FEL	
	BHL	Sec	12	T10S	R22E	0415	FSL	0825	FWL	
43-047-51870	NBU 1022-12M4CS	Sec	14	T10S	R22E	0397	FNL	1252	FEL	
	BHL	Sec	12	T10S	R22E	0086	FSL	0819	FWL	
NBU 1022-11O2 PAD										
43-047-51859	NBU 1022-11K4CS	Sec	11	T10S	R22E	1103	FSL	2372	FEL	
	BHL	Sec	11	T10S	R22E	1442	FSL	2113	FWL	

API #	WELL NAME	LOCATION						
(Proposed PZ WASATCH-MESA VERDE)								
43-047-51862	NBU 1022-11N1BS	Sec 11	T10S	R22E	1094	FSL	2377	FEL
		BHL Sec 11	T10S	R22E	1111	FSL	2105	FWL
43-047-51864	NBU 1022-11N1CS	Sec 11	T10S	R22E	1085	FSL	2382	FEL
		BHL Sec 11	T10S	R22E	0801	FSL	2127	FWL
43-047-51865	NBU 1022-11N4BS	Sec 11	T10S	R22E	1077	FSL	2387	FEL
		BHL Sec 11	T10S	R22E	0462	FSL	2127	FWL
43-047-51867	NBU 1022-11N4CS	Sec 11	T10S	R22E	1068	FSL	2392	FEL
		BHL Sec 11	T10S	R22E	0146	FSL	2084	FWL
43-047-51869	NBU 1022-11O2AS	Sec 11	T10S	R22E	1111	FSL	2367	FEL
		BHL Sec 11	T10S	R22E	1102	FSL	1964	FEL
NBU 1022-11I3 PAD								
43-047-51866	NBU 1022-11I4BS	Sec 11	T10S	R22E	1489	FSL	0996	FEL
		BHL Sec 11	T10S	R22E	1774	FSL	0485	FEL
43-047-51871	NBU 1022-11I4CS	Sec 11	T10S	R22E	1459	FSL	0997	FEL
		BHL Sec 11	T10S	R22E	1443	FSL	0497	FEL
43-047-51872	NBU 1022-12L4BS	Sec 11	T10S	R22E	1479	FSL	0996	FEL
		BHL Sec 12	T10S	R22E	1739	FSL	0823	FWL
43-047-51873	NBU 1022-12L4CS	Sec 11	T10S	R22E	1469	FSL	0996	FEL
		BHL Sec 12	T10S	R22E	1408	FSL	0824	FWL

This office has no objection to permitting the wells at this time.


Michael L. Coulthard  Digitally signed by Michael L. Coulthard
 DN: cn=Michael L. Coulthard, o=Bureau of Land Management,
 ou=Branch of Minerals, email=Michael_Coulthard@blm.gov, c=US
 Date: 2011.08.19 08:43:17 -06'00'

bcc: File - Natural Buttes Unit
 Division of Oil Gas and Mining
 Central Files
 Agr. Sec. Chron
 Fluid Chron


MCoulthard:mc:8-19-11

API Number: 4304751852
Well Name: NBU 1022-2P1CS
Township T1.0 Range R2.2 Section 02
Meridian: SLBM
 Operator: KERR-MCGEE OIL & GAS ONSHORE, L.P.

Map Prepared:
 Map Produced by Diana Mason

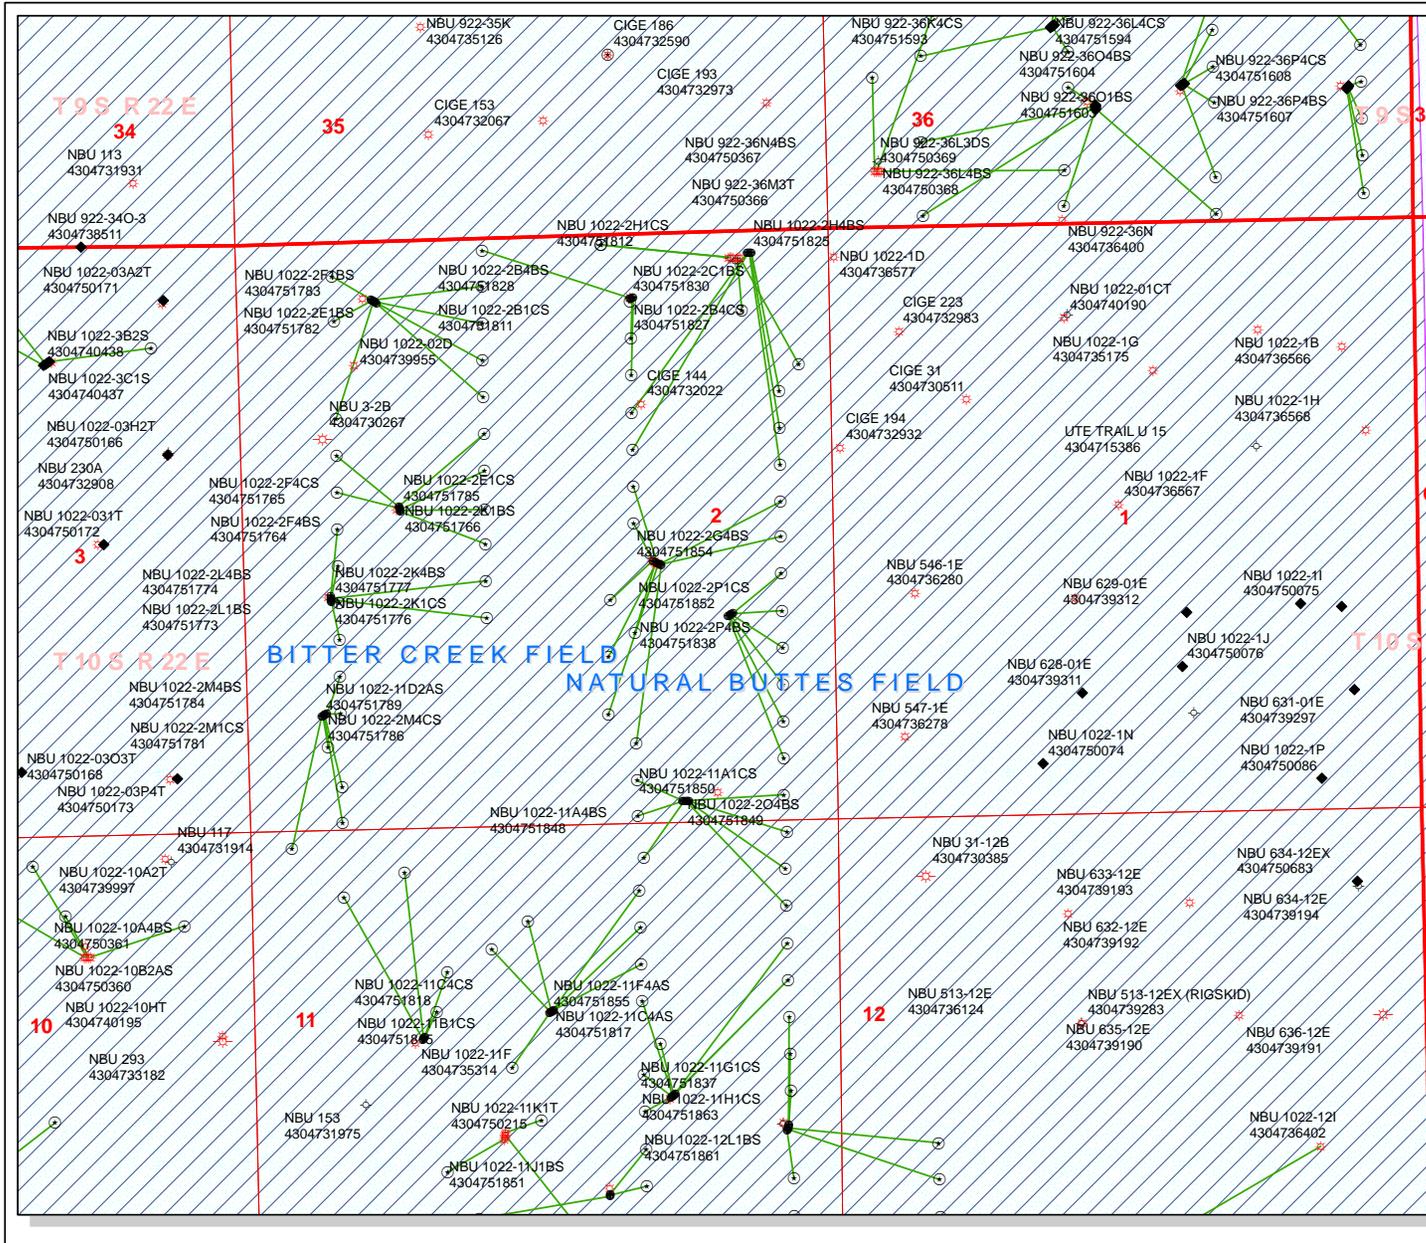

Units STATUS	Wells Query Status
ACTIVE	APD - Approved Permit
EXPLORATORY	DRIL - Spudded (Drilling Commenced)
GAS STORAGE	GIW - Gas Injection
NP PP OIL	GS - Gas Storage
NF SECONDARY	LA - Location Abandoned
PI OIL	LOC - New Location
PP GAS	OPS - Operation Suspended
PP GEOTHERMAL	PA - Plugged Abandoned
PP OIL	PGW - Producing Gas Well
SECONDARY	POW - Producing Oil Well
TERMINATED	RET - Returned APD
Unknown	SGW - Shut-in Gas Well
ABANDONED	SOW - Shut-in Oil Well
ACTIVE	TA - Temp. Abandoned
COMBINED	TW - Test Well
INACTIVE	WDW - Water Disposal
STORAGE	WIW - Water Injection Well
TERMINATED	WSW - Water Supply Well

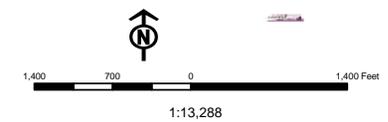

From: Jim Davis
To: Hill, Brad; Mason, Diana
CC: Bonner, Ed; Garrison, LaVonne; Lytle, Andy
Date: 9/26/2011 5:08 PM
Subject: Anadarko APD approvals 10S 22E Sec 2, 11 and 14
Attachments: Anadarko Approvals from SITLA 9.26.11.xls

The following APDs have been approved by SITLA including arch clearance and paleo clearance:

4304751840 NBU 1022-11P4CS
4304751860 NBU 1022-12M1CS
4304751868 NBU 1022-12M4BS
4304751870 NBU 1022-12M4CS
4304751803 NBU 1022-2G1CS
4304751807 NBU 1022-2G1BS
4304751808 NBU 1022-2H1BS
4304751812 NBU 1022-2H1CS
4304751825 NBU 1022-2H4BS
4304751811 NBU 1022-2B1CS
4304751827 NBU 1022-2B4CS
4304751828 NBU 1022-2B4BS
4304751830 NBU 1022-2C1BS
4304751809 NBU 1022-2I4CS
4304751810 NBU 1022-2P1BS
4304751824 NBU 1022-2I1CS
4304751829 NBU 1022-2I4BS
4304751838 NBU 1022-2P4BS
4304751852 NBU 1022-2P1CS
4304751839 NBU 1022-2P4CS
4304751841 NBU 1022-11B1BS
4304751842 NBU 1022-11A1BS
4304751846 NBU 1022-2O4CS
4304751848 NBU 1022-11A4BS
4304751849 NBU 1022-2O4BS
4304751850 NBU 1022-11A1CS

These APDS are approved including arch clearance but will require **spot paleo monitoring** as recommended in the applicable paleo reports:

4304751758 NBU 1022-2C1CS
4304751767 NBU 1022-2C4BS
4304751768 NBU 1022-2C4CS
4304751779 NBU 1022-2D1BS
4304751780 NBU 1022-2D4BS
4304751782 NBU 1022-2E1BS
4304751783 NBU 1022-2F1BS
4304751760 NBU 1022-2E4BS
4304751761 NBU 1022-2F1CS
4304751764 NBU 1022-2F4BS
4304751765 NBU 1022-2F4CS
4304751766 NBU 1022-2K1BS
4304751785 NBU 1022-2E1CS
4304751775 NBU 1022-2L4CS
4304751778 NBU 1022-2M1BS
4304751781 NBU 1022-2M1CS
4304751784 NBU 1022-2M4BS
4304751786 NBU 1022-2M4CS
4304751789 NBU 1022-11D2AS

4304751802 NBU 1022-11B4CS
4304751813 NBU 1022-11B4BS
4304751815 NBU 1022-11B1CS
4304751817 NBU 1022-11C4AS
4304751818 NBU 1022-11C4CS
4304751855 NBU 1022-11F4AS
4304751805 NBU 1022-11A4CS
4304751814 NBU 1022-11H1BS
4304751822 NBU 1022-11G4CS
4304751823 NBU 1022-11G1BS
4304751837 NBU 1022-11G1CS
4304751853 NBU 1022-11G4BS
4304751834 NBU 1022-11I1CS
4304751835 NBU 1022-12L1CS
4304751857 NBU 1022-11H4BS
4304751858 NBU 1022-11H4CS
4304751861 NBU 1022-12L1BS
4304751863 NBU 1022-11H1CS
4304751866 NBU 1022-11I4BS
4304751871 NBU 1022-11I4CS
4304751872 NBU 1022-12L4BS
4304751873 NBU 1022-12L4CS
4304751816 NBU 1022-11K4BS
4304751843 NBU 1022-11J1CS
4304751851 NBU 1022-11J1BS
4304751859 NBU 1022-11K4CS
4304751862 NBU 1022-11N1BS
4304751864 NBU 1022-11N1CS
4304751865 NBU 1022-11N4BS
4304751867 NBU 1022-11N4CS
4304751869 NBU 1022-11O2AS

These APDS are approved including arch clearance but will require **full paleo monitoring** as recommended in the applicable paleo reports:

4304751771 NBU 1022-2E4CS
4304751772 NBU 1022-2L1CS
4304751773 NBU 1022-2L1BS
4304751774 NBU 1022-2L4BS
4304751776 NBU 1022-2K1CS
4304751777 NBU 1022-2K4BS
4304751819 NBU 1022-2G4CS
4304751820 NBU 1022-2H4CS
4304751844 NBU 1022-2J4BS
4304751845 NBU 1022-2O1CS
4304751847 NBU 1022-2I1BS
4304751854 NBU 1022-2G4BS
4304751797 NBU 1022-11C2CS
4304751799 NBU 1022-11C3DS
4304751800 NBU 1022-11D1CS
4304751801 NBU 1022-11F2DS
4304751821 NBU 1022-11O1CS
4304751831 NBU 1022-11O4CS
4304751832 NBU 1022-11P1BS
4304751833 NBU 1022-11P4BS
4304751836 NBU 1022-12M1BS
4304751856 NBU 1022-11O4BS

That's a big enough list that I'm including a simple spreadsheet that has this same information, but organized in such a way as may be more useful to some of you.

Thanks.

-Jim

Jim Davis
Utah Trust Lands Administration
jimdavis1@utah.gov
Phone: (801) 538-5156

Well Name	KERR-MCGEE OIL & GAS ONSHORE, L.P. NBU 1022-2P1CS			
String	Surf	Prod		
Casing Size(")	8.625	4.500		
Setting Depth (TVD)	2079	8514		
Previous Shoe Setting Depth (TVD)	40	2079		
Max Mud Weight (ppg)	8.3	12.5		
BOPE Proposed (psi)	500	5000		
Casing Internal Yield (psi)	3390	7780		
Operators Max Anticipated Pressure (psi)	5449	12.3		

Calculations	Surf String	8.625	"
Max BHP (psi)	.052*Setting Depth*MW=	897	
			BOPE Adequate For Drilling And Setting Casing at Depth?
MASP (Gas) (psi)	Max BHP-(0.12*Setting Depth)=	648	NO <input type="text" value="air drill"/>
MASP (Gas/Mud) (psi)	Max BHP-(0.22*Setting Depth)=	440	YES <input type="text" value="OK"/>
			*Can Full Expected Pressure Be Held At Previous Shoe?
Pressure At Previous Shoe	Max BHP-.22*(Setting Depth - Previous Shoe Depth)=	448	NO <input type="text" value="Reasonable depth in area"/>
Required Casing/BOPE Test Pressure=		2079	psi
*Max Pressure Allowed @ Previous Casing Shoe=		40	psi *Assumes 1psi/ft frac gradient

Calculations	Prod String	4.500	"
Max BHP (psi)	.052*Setting Depth*MW=	5534	
			BOPE Adequate For Drilling And Setting Casing at Depth?
MASP (Gas) (psi)	Max BHP-(0.12*Setting Depth)=	4512	YES <input type="text"/>
MASP (Gas/Mud) (psi)	Max BHP-(0.22*Setting Depth)=	3661	YES <input type="text" value="OK"/>
			*Can Full Expected Pressure Be Held At Previous Shoe?
Pressure At Previous Shoe	Max BHP-.22*(Setting Depth - Previous Shoe Depth)=	4118	NO <input type="text" value="Reasonable"/>
Required Casing/BOPE Test Pressure=		5000	psi
*Max Pressure Allowed @ Previous Casing Shoe=		2079	psi *Assumes 1psi/ft frac gradient

Calculations	String		"
Max BHP (psi)	.052*Setting Depth*MW=		
			BOPE Adequate For Drilling And Setting Casing at Depth?
MASP (Gas) (psi)	Max BHP-(0.12*Setting Depth)=		NO <input type="text"/>
MASP (Gas/Mud) (psi)	Max BHP-(0.22*Setting Depth)=		NO <input type="text"/>
			*Can Full Expected Pressure Be Held At Previous Shoe?
Pressure At Previous Shoe	Max BHP-.22*(Setting Depth - Previous Shoe Depth)=		NO <input type="text"/>
Required Casing/BOPE Test Pressure=			psi
*Max Pressure Allowed @ Previous Casing Shoe=			psi *Assumes 1psi/ft frac gradient

Calculations	String		"
Max BHP (psi)	.052*Setting Depth*MW=		
			BOPE Adequate For Drilling And Setting Casing at Depth?
MASP (Gas) (psi)	Max BHP-(0.12*Setting Depth)=		NO <input type="text"/>
MASP (Gas/Mud) (psi)	Max BHP-(0.22*Setting Depth)=		NO <input type="text"/>
			*Can Full Expected Pressure Be Held At Previous Shoe?
Pressure At Previous Shoe	Max BHP-.22*(Setting Depth - Previous Shoe Depth)=		NO <input type="text"/>
Required Casing/BOPE Test Pressure=			psi


API Well Number: 43047518520000

*Max Pressure Allowed @ Previous Casing Shoe=

psi *Assumes 1psi/ft frac gradient

43047518520000 NBU 1022-2P1CS

Casing Schematic

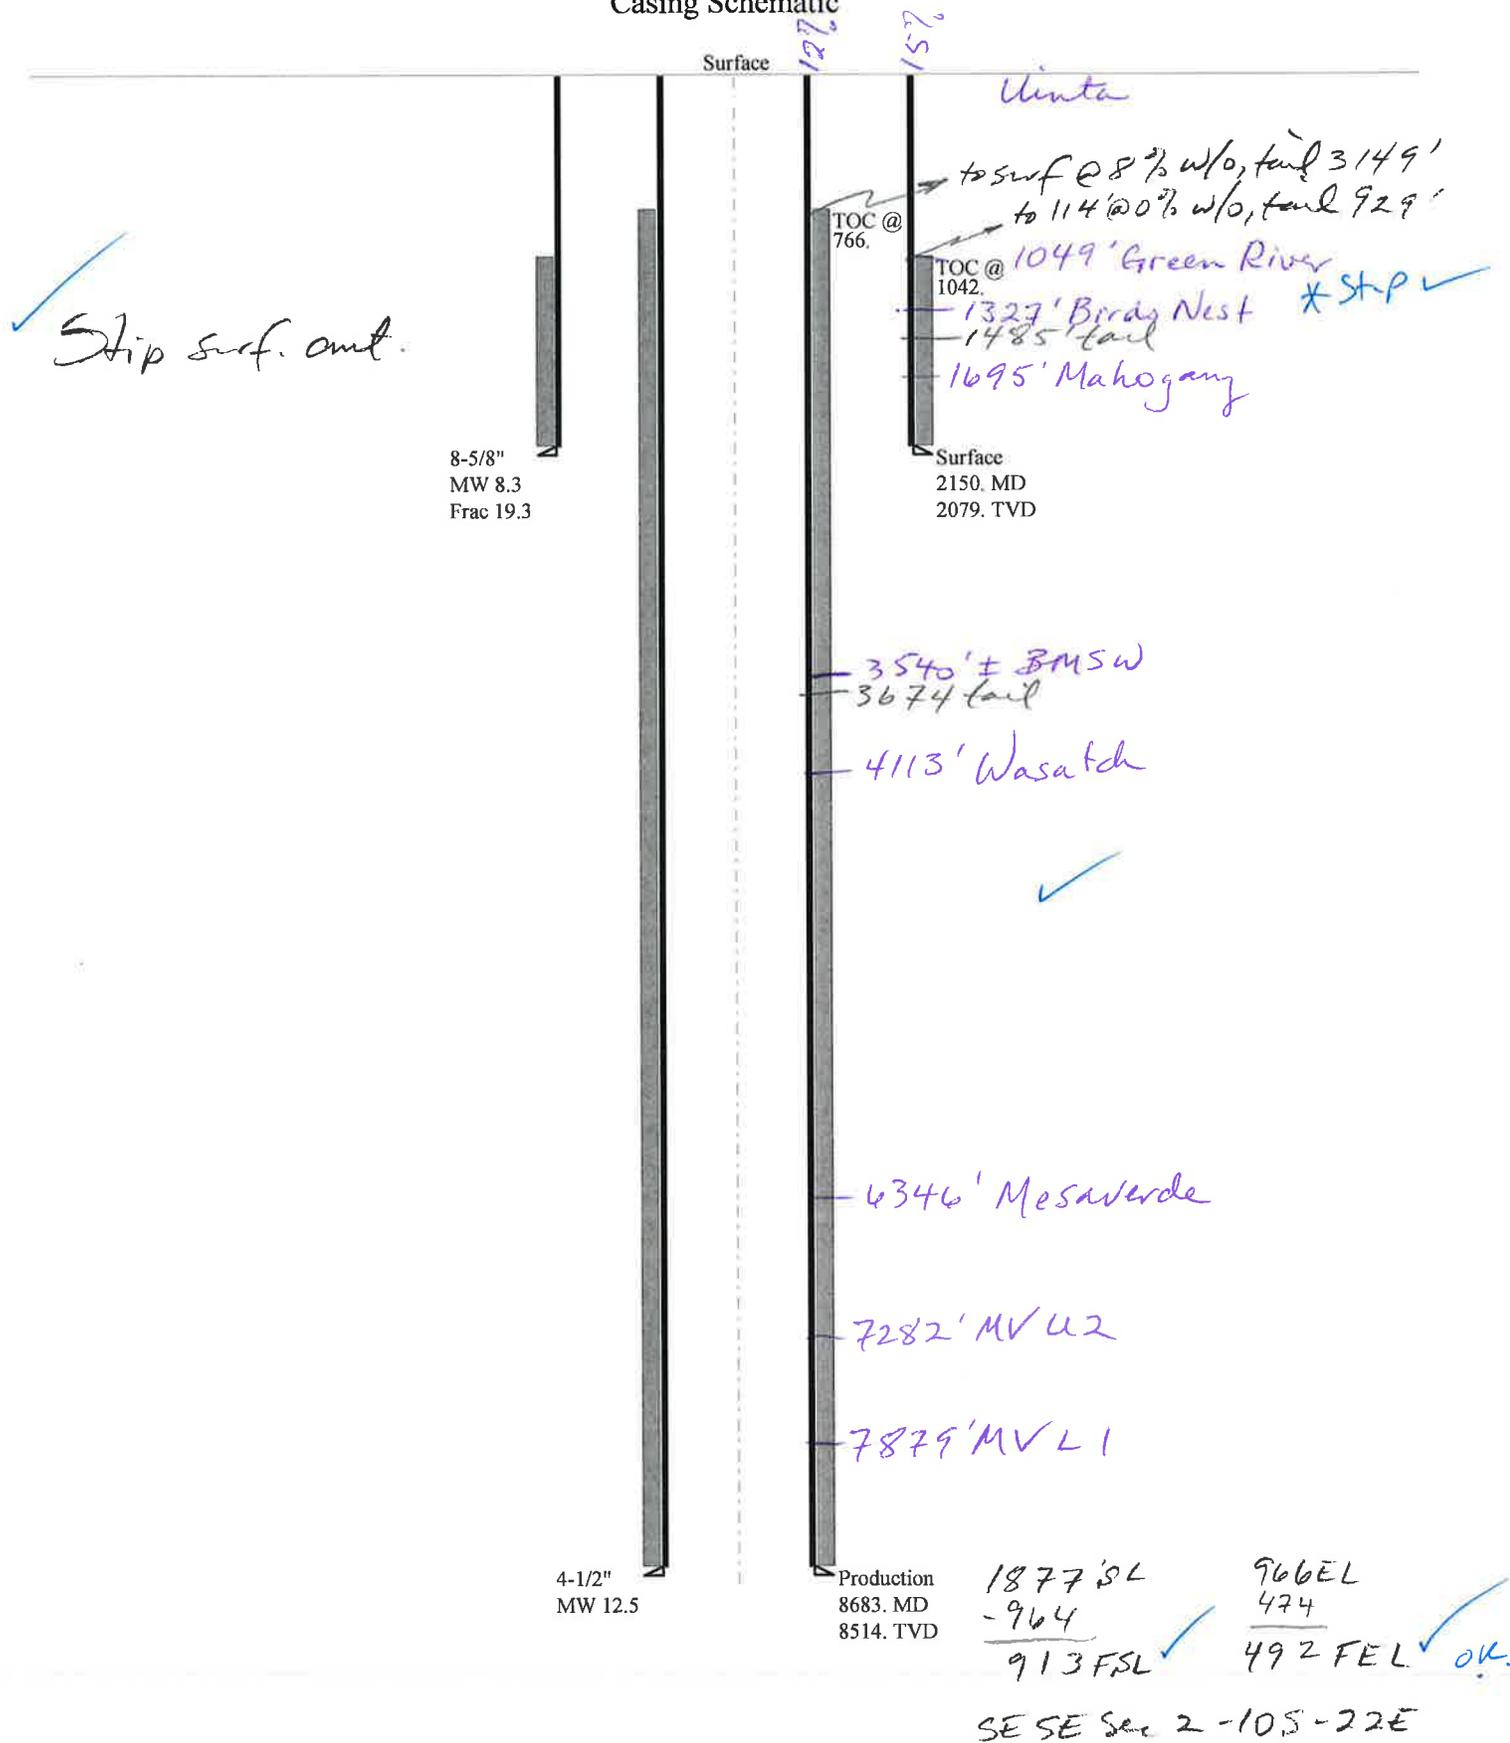

Well name:	43047518520000 NBU 1022-2P1CS	
Operator:	KERR-MCGEE OIL & GAS ONSHORE, L.P.	
String type:	Surface	Project ID: 43-047-51852
Location:	UINTAH COUNTY	

Design parameters:

Collapse

Mud weight: 8.330 ppg
Design is based on evacuated pipe.

Minimum design factors:

Collapse:

Design factor 1.125

Burst:

Design factor 1.00

Environment:

H2S considered? No
Surface temperature: 74 °F
Bottom hole temperature: 103 °F
Temperature gradient: 1.40 °F/100ft
Minimum section length: 100 ft

Cement top: 1,042 ft

Burst

Max anticipated surface pressure: 1,892 psi
Internal gradient: 0.120 psi/ft
Calculated BHP 2,141 psi

No backup mud specified.

Tension:

8 Round STC: 1.80 (J)
8 Round LTC: 1.70 (J)
Buttress: 1.60 (J)
Premium: 1.50 (J)
Body yield: 1.50 (B)

Tension is based on air weight.
Neutral point: 1,878 ft

Directional Info - Build & Drop

Kick-off point 300 ft
Departure at shoe: 463 ft
Maximum dogleg: 2 °/100ft
Inclination at shoe: 20 °

Re subsequent strings:

Next setting depth: 8,683 ft
Next mud weight: 12.500 ppg
Next setting BHP: 5,638 psi
Fracture mud wt: 19.250 ppg
Fracture depth: 2,150 ft
Injection pressure: 2,150 psi

Run Seq	Segment Length (ft)	Size (in)	Nominal Weight (lbs/ft)	Grade	End Finish	True Vert Depth (ft)	Measured Depth (ft)	Drift Diameter (in)	Est. Cost (\$)
1	2150	8.625	28.00	I-55	LT&C	2079	2150	7.892	85140
Run Seq	Collapse Load (psi)	Collapse Strength (psi)	Collapse Design Factor	Burst Load (psi)	Burst Strength (psi)	Burst Design Factor	Tension Load (kips)	Tension Strength (kips)	Tension Design Factor
1	899	1880	2.090	2141	3390	1.58	58.2	348	5.98 J

Prepared by: Helen Sadik-Macdonald
Div of Oil, Gas & Mining

Phone: 801 538-5357
FAX: 801-359-3940

Date: October 19, 2011
Salt Lake City, Utah

Remarks:

Collapse is based on a vertical depth of 2079 ft, a mud weight of 8.33 ppg. The casing is considered to be evacuated for collapse purposes. Collapse strength is based on the Westcott, Dunlop & Kemler method of biaxial correction for tension.

Burst strength is not adjusted for tension.

Collapse strength is (biaxially) derated for doglegs in directional wells by multiplying the tensile stress by the cross section area to calculate a

Well name:	43047518520000 NBU 1022-2P1CS	
Operator:	KERR-MCGEE OIL & GAS ONSHORE, L.P.	
String type:	Production	Project ID: 43-047-51852
Location:	UINTAH COUNTY	

Design parameters:

Collapse

Mud weight: 12.500 ppg
Design is based on evacuated pipe.

Minimum design factors:

Collapse:

Design factor 1.125

Burst:

Design factor 1.00

Environment:

H2S considered? No
Surface temperature: 74 °F
Bottom hole temperature: 193 °F
Temperature gradient: 1.40 °F/100ft
Minimum section length: 100 ft
Cement top: 766 ft

Burst

Max anticipated surface pressure: 3,656 psi
Internal gradient: 0.220 psi/ft
Calculated BHP 5,529 psi

No backup mud specified.

Tension:

8 Round STC: 1.80 (J)
8 Round LTC: 1.80 (J)
Buttress: 1.60 (J)
Premium: 1.50 (J)
Body yield: 1.60 (B)

Tension is based on air weight.
Neutral point: 7,092 ft

Directional Info - Build & Drop

Kick-off point 300 ft
Departure at shoe: 1074 ft
Maximum dogleg: 2 °/100ft
Inclination at shoe: 0 °

Run Seq	Segment Length (ft)	Size (in)	Nominal Weight (lbs/ft)	Grade	End Finish	True Vert Depth (ft)	Measured Depth (ft)	Drift Diameter (in)	Est. Cost (\$)
1	8683	4.5	11.60	I-80	LT&C	8514	8683	3.875	114616
Run Seq	Collapse Load (psi)	Collapse Strength (psi)	Collapse Design Factor	Burst Load (psi)	Burst Strength (psi)	Burst Design Factor	Tension Load (kips)	Tension Strength (kips)	Tension Design Factor
1	5529	6360	1.150	5529	7780	1.41	98.8	212	2.15 J

Prepared by: Helen Sadik-Macdonald
Div of Oil, Gas & Mining

Phone: 801 538-5357
FAX: 801-359-3940

Date: October 19, 2011
Salt Lake City, Utah

Remarks:

Collapse is based on a vertical depth of 8514 ft, a mud weight of 12.5 ppg. The casing is considered to be evacuated for collapse purposes. Collapse strength is based on the Westcott, Dunlop & Kemler method of biaxial correction for tension.

Burst strength is not adjusted for tension.

Collapse strength is (biaxially) derated for doglegs in directional wells by multiplying the tensile stress by the cross section area to calculate a

ON-SITE PREDRILL EVALUATION

Utah Division of Oil, Gas and Mining

Operator KERR-MCGEE OIL & GAS ONSHORE, L.P.
Well Name NBU 1022-2P1CS
API Number 43047518520000 **APD No** 4372 **Field/Unit** NATURAL BUTTES
Location: 1/4,1/4 NESE **Sec 2 Tw** 10.0S **Rng** 22.0E 1877 FSL 966 FEL
GPS Coord (UTM) 636599 4426100 **Surface Owner**

Participants

Andy Lytle, Sheila Wopsock, Charles Chase, Grizz Oleen, Mark Kuehn, Doyle Holmes, (Kerr McGee). John Slough, Mitch Batty, (Timberline). Jim Davis (SITLA). David Hackford, (DOGM).

Regional/Local Setting & Topography

The general area is in the southeast portion of the Natural Buttes Unit . Within this area is the White River and rugged drainages that drain into it. Topography is varied and frequently dissected by short draws or washes, which become overly steep as they approach the White River breaks or rim. Distance to the White River varies from ¼ mile to 2 miles. The side drainages are dry except for ephemeral flows. No seeps or springs exist in the area. An occasional pond has been constructed to supply water for livestock and antelope. Vernal, Utah is approximately 40 air miles to the northwest. Access from Vernal is approximately 47.1 road miles following Utah State, Uintah County and oilfield development roads. Five wells, in addition to this one will be directionally drilled from this pad. This proposed location takes in part of an existing location which was constructed for the NBU 1022-2I well. This well was never drilled. 225 feet of new access road will be required for the new pad. The old access road will be reclaimed. The location runs in an east-west direction along the top of a flat topped ridge. This ridge breaks off sharply into rugged secondary canyons especially on the south side. New construction will consist of approx. 170 feet to the northwest of existing pad. No drainage concerns exist, and no diversions will be needed. The pad as modified should be stable and should be a suitable location for six wells.

Surface Use Plan

Current Surface Use

Wildlfe Habitat
Existing Well Pad

New Road Miles	Well Pad	Src Const Material	Surface Formation
0.05	Width 414 Length 425	Onsite	UNTA

Ancillary Facilities N

Waste Management Plan Adequate? Y

Environmental Parameters

Affected Floodplains and/or Wetlands N

Flora / Fauna

Prickly pear, wild onion, shadscale, mat saltbrush, Indian ricegrass, halogeton, pepper grass, annuals and curly Vegetation is a salt desert shrub type. Principal species present are cheatgrass, black sagebrush, stipa, mesquite grass.

Sheep, antelope, raptors and small mammals and birds.

Soil Type and Characteristics

Shallow rocky sandy loam.

Erosion Issues N

Sedimentation Issues N

Site Stability Issues N

Drainage Diverson Required? N

Berm Required? N

Erosion Sedimentation Control Required? N

Paleo Survey Run? Y **Paleo Potential Observed?** N **Cultural Survey Run?** Y **Cultural Resources?** N

Reserve Pit

Site-Specific Factors

Site Ranking

Distance to Groundwater (feet)	100 to 200	5	
Distance to Surface Water (feet)	>1000	0	
Dist. Nearest Municipal Well (ft)	>5280	0	
Distance to Other Wells (feet)	300 to 1320	10	
Native Soil Type	Mod permeability	10	
Fluid Type	Fresh Water	5	
Drill Cuttings	Normal Rock	0	
Annual Precipitation (inches)		0	
Affected Populations			
Presence Nearby Utility Conduits	Not Present	0	
	Final Score	30	1 Sensitivity Level

Characteristics / Requirements

The reserve pit is planned in an area of cut on the south side of the location. Dimensions are 120' x 260' x 12' deep with 2' of freeboard. Kerr McGee agreed to line the pit with a 30-mil liner and 2 layers of felt.

Closed Loop Mud Required? N **Liner Required?** Y **Liner Thickness** 30 **Pit Underlayment Required?** Y

Other Observations / Comments

David Hackford
Evaluator

8/18/2011
Date / Time

Application for Permit to Drill Statement of Basis

10/27/2011

Utah Division of Oil, Gas and Mining

Page 1

APD No	API WellNo	Status	Well Type	Surf Owner	CBM
4372	43047518520000	SITLA	GW	S	No
Operator	KERR-MCGEE OIL & GAS ONSHORE, L.P.		Surface Owner-APD		
Well Name	NBU 1022-2P1CS	Unit		NATURAL BUTTES	
Field	NATURAL BUTTES	Type of Work		DRILL	
Location	NESE 2 10S 22E S 1877 FSL 966 FEL GPS Coord (UTM) 636519E 4426298N				

Geologic Statement of Basis

Kerr McGee proposes to set 2,150' of surface casing at this location. The depth to the base of the moderately saline water at this location is estimated to be at a depth of 3,540'. A search of Division of Water Rights records shows no water wells within a 10,000 foot radius of the center of Section 2. The surface formation at this site is the Uinta Formation. The Uinta Formation is made up of interbedded shales and sandstones. The sandstones are mostly lenticular and discontinuous and should not be a significant source of useable ground water. Production casing cement should be brought up above the base of the moderately saline ground water to isolate it from fresher waters uphole.

Brad Hill
APD Evaluator

9/26/2011
Date / Time

Surface Statement of Basis

The general area is in the southeast portion of the Natural Buttes Unit. Within this area is the White River and rugged drainages that drain into it. Topography is varied and frequently dissected by short draws or washes, which become overly steep as they approach the White River breaks or rim. Distance to the White River varies from ¼ mile to 2 miles. The side drainages are dry except for ephemeral flows. No seeps or springs exist in the area. An occasional pond has been constructed to supply water for livestock and antelope. Vernal, Utah is approximately 40 air miles to the northwest. Access from Vernal is approximately 47.1 road miles following Utah State, Uintah County and oilfield development roads. It will be necessary to construct a 225' access road. The existing access road to the NBU 1022-2I pad will be reclaimed. The NBU 1022-2I pad was constructed but the well was never drilled. The northern part of this existing pad will be used for the new pad.

Six wells will be directionally drilled from this location. They are the NBU 1022-2I1CS, NBU 1022-2I4BS, NBU 1022-2I4CS, NBU 1022-2P1BS, NBU 1022-2P1CS and the NBU 1022-2P4BS. The existing location does not have a well on it. The location is on a flat topped ridge that runs in an north-south direction. This ridge breaks off sharply into rugged secondary canyons especially on the south side. No drainage concerns exist, and no diversions will be needed. The pad as modified should be stable and sufficient for six wells.

Excess material will be stockpiled on the west side of the new location. Approx. 170' of additional construction will be necessary on the north side of the original location.

Both the surface and minerals are owned by SITLA. Jim Davis of SITLA and Ben Williams with DWR were invited by email to the pre-site evaluation. Jim Davis was present. Kerr McGee was told to consult with SITLA for reclamation standards including seeding mixes to be used.

David Hackford
Onsite Evaluator

8/18/2011
Date / Time

Conditions of Approval / Application for Permit to Drill

Category	Condition
-----------------	------------------

RECEIVED: October 27, 2011

Application for Permit to Drill Statement of Basis

10/27/2011

Utah Division of Oil, Gas and Mining

Page 2

Pits A synthetic liner with a minimum thickness of 30 mils with a felt subliner shall be properly installed and maintained in the reserve pit.

Pits The reserve pit should be located on the south side of the location.

WORKSHEET APPLICATION FOR PERMIT TO DRILL

APD RECEIVED: 8/10/2011**API NO. ASSIGNED:** 43047518520000**WELL NAME:** NBU 1022-2P1CS**OPERATOR:** KERR-MCGEE OIL & GAS ONSHORE, L.P. (N2995)**PHONE NUMBER:** 720 929-6086**CONTACT:** Gina Becker**PROPOSED LOCATION:** NESE 02 100S 220E**Permit Tech Review:** **SURFACE:** 1877 FSL 0966 FEL**Engineering Review:** **BOTTOM:** 0913 FSL 0492 FEL**Geology Review:** **COUNTY:** UINTAH**LATITUDE:** 39.97583**LONGITUDE:** -109.40126**UTM SURF EASTINGS:** 636519.00**NORTHINGS:** 4426298.00**FIELD NAME:** NATURAL BUTTES**LEASE TYPE:** 3 - State**LEASE NUMBER:** ST UT ML 22651**PROPOSED PRODUCING FORMATION(S):** WASATCH-MESA VERDE**SURFACE OWNER:** 3 - State**COALBED METHANE:** NO**RECEIVED AND/OR REVIEWED:**

- PLAT**
- Bond:** STATE/FEE - 22013542
- Potash**
- Oil Shale 190-5**
- Oil Shale 190-3**
- Oil Shale 190-13**
- Water Permit:** 43-8496
- RDCC Review:**
- Fee Surface Agreement**
- Intent to Commingle**

Commingle Approved**LOCATION AND SITING:**

- R649-2-3.**
- Unit:** NATURAL BUTTES
- R649-3-2. General**
- R649-3-3. Exception**
- Drilling Unit**
- Board Cause No:** Cause 173-14
- Effective Date:** 12/2/1999
- Siting:** 460' Fr U Bdry & Uncommitted Tracts
- R649-3-11. Directional Drill**

Comments: Presite Completed

Stipulations:

- 3 - Commingle - ddoucet
- 5 - Statement of Basis - bhill
- 15 - Directional - dmason
- 17 - Oil Shale 190-5(b) - dmason
- 25 - Surface Casing - hmadonald



GARY R. HERBERT
Governor

GREGORY S. BELL
Lieutenant Governor

State of Utah

DEPARTMENT OF NATURAL RESOURCES

MICHAEL R. STYLER
Executive Director

Division of Oil, Gas and Mining

JOHN R. BAZA
Division Director

Permit To Drill

Well Name: NBU 1022-2P1CS
API Well Number: 43047518520000
Lease Number: ST UT ML 22651
Surface Owner: STATE
Approval Date: 10/27/2011

Issued to:

KERR-MCGEE OIL & GAS ONSHORE, L.P., P.O. Box 173779, Denver, CO 80217

Authority:

Pursuant to Utah Code Ann. §40-6-1 et seq., and Utah Administrative Code R649-3-1 et seq., the Utah Division of Oil, Gas and Mining issues conditions of approval, and permit to drill the listed well. This permit is issued in accordance with the requirements of Cause 173-14. The expected producing formation or pool is the WASATCH-MESA VERDE Formation(s), completion into any other zones will require filing a Sundry Notice (Form 9). Completion and commingling of more than one pool will require approval in accordance with R649-3-22.

Duration:

This approval shall expire one year from the above date unless substantial and continuous operation is underway, or a request for extension is made prior to the expiration date

Commingle:

In accordance with Board Cause No. 173-14, commingling of the production from the Wasatch formation and the Mesaverde formation in this well is allowed.

General:

Compliance with the requirements of Utah Admin. R. 649-1 et seq., the Oil and Gas Conservation General Rules, and the applicable terms and provisions of the approved Application for permit to drill.

Conditions of Approval:

In accordance with Utah Admin. R.649-3-11, Directional Drilling, the operator shall submit a complete angular deviation and directional survey report to the Division within 30 days following completion of the well.

In accordance with the Order in Cause No. 190-5(b) dated October 28, 1982, the operator shall comply with the requirements of Rules R649-3-31 and R649-3-27 pertaining to Designated Oil Shale Areas. Additionally, the operators shall ensure that the surface and or production casing is properly cemented over the entire oil shale section as defined by Rule R649-3-31. The Operator shall report the actual depth the oil shale is encountered to the division.

Compliance with the Conditions of Approval/Application for Permit to Drill outlined in the Statement of Basis (copy attached).

Surface casing shall be cemented to the surface.

Additional Approvals:

The operator is required to obtain approval from the Division of Oil, Gas and mining before performing any of the following actions during the drilling of this well:

- Any changes to the approved drilling plan – contact Dustin Doucet
- Significant plug back of the well – contact Dustin Doucet
- Plug and abandonment of the well – contact Dustin Doucet

Notification Requirements:

The operator is required to notify the Division of Oil, Gas and Mining of the following actions during drilling of this well:

- Within 24 hours following the spudding of the well – contact Carol Daniels
OR
submit an electronic sundry notice (pre-registration required) via the Utah Oil & Gas website at <http://oilgas.ogm.utah.gov>
- 24 hours prior to testing blowout prevention equipment - contact Dan Jarvis
- 24 hours prior to cementing or testing casing – contact Dan Jarvis
- Within 24 hours of making any emergency changes to the approved drilling program – contact Dustin Doucet
- 24 hours prior to commencing operations to plug and abandon the well – contact Dan Jarvis

Contact Information:

The following are Division of Oil, Gas and Mining contacts and their telephone numbers (please leave a voicemail message if the person is not available to take the call):

- Carol Daniels 801-538-5284 - office
- Dustin Doucet 801-538-5281 - office
801-733-0983 - after office hours
- Dan Jarvis 801-538-5338 - office
801-231-8956 - after office hours

Reporting Requirements:

All reports, forms and submittals as required by the Utah Oil and Gas Conservation General Rules will be promptly filed with the Division of Oil, Gas and Mining, including but not limited to:

- Entity Action Form (Form 6) – due within 5 days of spudding the well
- Monthly Status Report (Form 9) – due by 5th day of the following calendar month
- Requests to Change Plans (Form 9) – due prior to implementation
- Written Notice of Emergency Changes (Form 9) – due within 5 days
- Notice of Operations Suspension or Resumption (Form 9) – due prior to implementation
- Report of Water Encountered (Form 7) – due within 30 days after completion
- Well Completion Report (Form 8) – due within 30 days after completion or plugging

Approved By:



For John Rogers
Associate Director, Oil & Gas

STATE OF UTAH DEPARTMENT OF NATURAL RESOURCES DIVISION OF OIL, GAS, AND MINING		FORM 9
SUNDRY NOTICES AND REPORTS ON WELLS Do not use this form for proposals to drill new wells, significantly deepen existing wells below current bottom-hole depth, reenter plugged wells, or to drill horizontal laterals. Use APPLICATION FOR PERMIT TO DRILL form for such proposals.		5. LEASE DESIGNATION AND SERIAL NUMBER: ST UT ML 22651
1. TYPE OF WELL Gas Well		6. IF INDIAN, ALLOTTEE OR TRIBE NAME:
2. NAME OF OPERATOR: KERR-MCGEE OIL & GAS ONSHORE, L.P.		7. UNIT or CA AGREEMENT NAME: NATURAL BUTTES
3. ADDRESS OF OPERATOR: P.O. Box 173779 1099 18th Street, Suite 600, Denver, CO, 80217 3779		8. WELL NAME and NUMBER: NBU 1022-2P1CS
4. LOCATION OF WELL FOOTAGES AT SURFACE: 1877 FSL 0966 FEL QTR/QTR, SECTION, TOWNSHIP, RANGE, MERIDIAN: Qtr/Qtr: NESE Section: 02 Township: 10.0S Range: 22.0E Meridian: S		9. API NUMBER: 43047518520000
PHONE NUMBER: 720 929-6515 Ext		9. FIELD and POOL or WILDCAT: NATURAL BUTTES
COUNTY: UINTAH		STATE: UTAH
11. CHECK APPROPRIATE BOXES TO INDICATE NATURE OF NOTICE, REPORT, OR OTHER DATA		
TYPE OF SUBMISSION	TYPE OF ACTION	
<input type="checkbox"/> NOTICE OF INTENT Approximate date work will start:	<input type="checkbox"/> ACIDIZE <input type="checkbox"/> CHANGE TO PREVIOUS PLANS <input type="checkbox"/> CHANGE WELL STATUS <input type="checkbox"/> DEEPEN <input type="checkbox"/> OPERATOR CHANGE <input type="checkbox"/> PRODUCTION START OR RESUME <input type="checkbox"/> REPERFORATE CURRENT FORMATION <input type="checkbox"/> TUBING REPAIR <input type="checkbox"/> WATER SHUTOFF <input type="checkbox"/> WILDCAT WELL DETERMINATION	
<input type="checkbox"/> SUBSEQUENT REPORT Date of Work Completion:	<input type="checkbox"/> ALTER CASING <input type="checkbox"/> CHANGE TUBING <input type="checkbox"/> COMMINGLE PRODUCING FORMATIONS <input type="checkbox"/> FRACTURE TREAT <input type="checkbox"/> PLUG AND ABANDON <input type="checkbox"/> RECLAMATION OF WELL SITE <input type="checkbox"/> SIDETRACK TO REPAIR WELL <input type="checkbox"/> VENT OR FLARE <input type="checkbox"/> SI TA STATUS EXTENSION <input type="checkbox"/> OTHER: <input style="width: 100px;" type="text"/>	
<input checked="" type="checkbox"/> SPUD REPORT Date of Spud: 12/2/2011	<input type="checkbox"/> CASING REPAIR <input type="checkbox"/> CHANGE WELL NAME <input type="checkbox"/> CONVERT WELL TYPE <input type="checkbox"/> NEW CONSTRUCTION <input type="checkbox"/> PLUG BACK <input type="checkbox"/> RECOMPLETE DIFFERENT FORMATION <input type="checkbox"/> TEMPORARY ABANDON <input type="checkbox"/> WATER DISPOSAL <input type="checkbox"/> APD EXTENSION	
<input type="checkbox"/> DRILLING REPORT Report Date:	<input type="checkbox"/> ALTER CASING <input type="checkbox"/> CHANGE TUBING <input type="checkbox"/> COMMINGLE PRODUCING FORMATIONS <input type="checkbox"/> FRACTURE TREAT <input type="checkbox"/> PLUG AND ABANDON <input type="checkbox"/> RECLAMATION OF WELL SITE <input type="checkbox"/> SIDETRACK TO REPAIR WELL <input type="checkbox"/> VENT OR FLARE <input type="checkbox"/> SI TA STATUS EXTENSION <input type="checkbox"/> OTHER: <input style="width: 100px;" type="text"/>	
12. DESCRIBE PROPOSED OR COMPLETED OPERATIONS. Clearly show all pertinent details including dates, depths, volumes, etc. MIRU PETE MARTIN BUCKET RIG. DRILLED 20" CONDUCTOR HOLE TO 40'. RAN 14" 36.7# SCHEDULE 10 PIPE. CMT W/28 SX READY MIX. SPUD WELL ON 12/02/2011 AT 1330 HRS.		
Accepted by the Utah Division of Oil, Gas and Mining FOR RECORD ONLY		
NAME (PLEASE PRINT) Sheila Wopsock	PHONE NUMBER 435 781-7024	TITLE Regulatory Analyst
SIGNATURE N/A	DATE 12/5/2011	

BLM - Vernal Field Office - Notification Form

Operator KERR-McGEE OIL & GAS Rig Name/# BUCKET RIG
Submitted By JAIME SCHARNOWSKE Phone Number 720.929.6304
Well Name/Number NBU 1022-2P1CS
Qtr/Qtr NESE Section 2 Township 10S Range 22E
Lease Serial Number ST UT ML 22651
API Number 4304751852

Spud Notice – Spud is the initial spudding of the well, not drilling out below a casing string.

Date/Time 12/01/2011 12:00 HRS AM PM

Casing – Please report time casing run starts, not cementing times.

- Surface Casing
- Intermediate Casing
- Production Casing
- Liner
- Other

RECEIVED
NOV 29 2011
DIV. OF OIL, GAS & MINING

Date/Time 12/20/2011 08:00 HRS AM PM

BOPE

- Initial BOPE test at surface casing point
- BOPE test at intermediate casing point
- 30 day BOPE test
- Other

Date/Time _____ AM PM

Remarks ESTIMATED DATE AND TIME. PLEASE CONTACT KENNY GATHINGS AT 435.828.0986 OR LOVEL YOUNG AT 435.781.7051

STATE OF UTAH
DEPARTMENT OF NATURAL RESOURCES
DIVISION OF OIL, GAS, AND MINING

FORM 9

5. LEASE DESIGNATION AND SERIAL NUMBER:
ST UT ML 22651

SUNDRY NOTICES AND REPORTS ON WELLS

Do not use this form for proposals to drill new wells, significantly deepen existing wells below current bottom-hole depth, reenter plugged wells, or to drill horizontal laterals. Use APPLICATION FOR PERMIT TO DRILL form for such proposals.

6. IF INDIAN, ALLOTTEE OR TRIBE NAME:

7. UNIT or CA AGREEMENT NAME:
NATURAL BUTTES

1. TYPE OF WELL
Gas Well

8. WELL NAME and NUMBER:
NBU 1022-2P1CS

2. NAME OF OPERATOR:
KERR-MCGEE OIL & GAS ONSHORE, L.P.

9. API NUMBER:
43047518520000

3. ADDRESS OF OPERATOR: P.O. Box 173779 1099 18th Street, Suite 600, Denver, CO, 80217 3779
PHONE NUMBER: 720 929-6515 Ext

9. FIELD and POOL or WILDCAT:
NATURAL BUTTES

4. LOCATION OF WELL FOOTAGES AT SURFACE:
1877 FSL 0966 FEL
QTR/QTR, SECTION, TOWNSHIP, RANGE, MERIDIAN:
Qtr/Qtr: NESE Section: 02 Township: 10.0S Range: 22.0E Meridian: S

COUNTY:
UINTAH

STATE:
UTAH

11. CHECK APPROPRIATE BOXES TO INDICATE NATURE OF NOTICE, REPORT, OR OTHER DATA

TYPE OF SUBMISSION	TYPE OF ACTION		
<input type="checkbox"/> NOTICE OF INTENT Approximate date work will start:	<input type="checkbox"/> ACIDIZE	<input type="checkbox"/> ALTER CASING	<input type="checkbox"/> CASING REPAIR
<input type="checkbox"/> SUBSEQUENT REPORT Date of Work Completion:	<input type="checkbox"/> CHANGE TO PREVIOUS PLANS	<input type="checkbox"/> CHANGE TUBING	<input type="checkbox"/> CHANGE WELL NAME
<input type="checkbox"/> SPUD REPORT Date of Spud:	<input type="checkbox"/> CHANGE WELL STATUS	<input type="checkbox"/> COMMINGLE PRODUCING FORMATIONS	<input type="checkbox"/> CONVERT WELL TYPE
<input checked="" type="checkbox"/> DRILLING REPORT Report Date: 12/18/2011	<input type="checkbox"/> DEEPEN	<input type="checkbox"/> FRACTURE TREAT	<input type="checkbox"/> NEW CONSTRUCTION
	<input type="checkbox"/> OPERATOR CHANGE	<input type="checkbox"/> PLUG AND ABANDON	<input type="checkbox"/> PLUG BACK
	<input type="checkbox"/> PRODUCTION START OR RESUME	<input type="checkbox"/> RECLAMATION OF WELL SITE	<input type="checkbox"/> RECOMPLETE DIFFERENT FORMATION
	<input type="checkbox"/> REPERFORATE CURRENT FORMATION	<input type="checkbox"/> SIDETRACK TO REPAIR WELL	<input type="checkbox"/> TEMPORARY ABANDON
	<input type="checkbox"/> TUBING REPAIR	<input type="checkbox"/> VENT OR FLARE	<input type="checkbox"/> WATER DISPOSAL
	<input type="checkbox"/> WATER SHUTOFF	<input type="checkbox"/> SI TA STATUS EXTENSION	<input type="checkbox"/> APD EXTENSION
	<input type="checkbox"/> WILDCAT WELL DETERMINATION	<input type="checkbox"/> OTHER	OTHER: <input type="text"/>

12. DESCRIBE PROPOSED OR COMPLETED OPERATIONS. Clearly show all pertinent details including dates, depths, volumes, etc.

MIRU AIR RIG ON DEC. 15, 2011. DRILLED SURFACE HOLE TO 2441'. RAN SURFACE CASING AND CEMENTED. WELL IS WAITING ON ROTARY RIG. DETAILS OF CEMENT JOB WILL BE INCLUDED WITH WELL COMPLETION REPORT.

NAME (PLEASE PRINT)
Jaime Scharnowske

PHONE NUMBER
720 929-6304

TITLE
Regulatory Analyst

SIGNATURE
N/A

DATE
12/19/2011

STATE OF UTAH DEPARTMENT OF NATURAL RESOURCES DIVISION OF OIL, GAS, AND MINING	FORM 9 5. LEASE DESIGNATION AND SERIAL NUMBER: ST UT ML 22651
SUNDRY NOTICES AND REPORTS ON WELLS Do not use this form for proposals to drill new wells, significantly deepen existing wells below current bottom-hole depth, reenter plugged wells, or to drill horizontal laterals. Use APPLICATION FOR PERMIT TO DRILL form for such proposals.	6. IF INDIAN, ALLOTTEE OR TRIBE NAME: 7. UNIT or CA AGREEMENT NAME: NATURAL BUTTES
1. TYPE OF WELL Gas Well	8. WELL NAME and NUMBER: NBU 1022-2P1CS
2. NAME OF OPERATOR: KERR-MCGEE OIL & GAS ONSHORE, L.P.	9. API NUMBER: 43047518520000
3. ADDRESS OF OPERATOR: P.O. Box 173779 1099 18th Street, Suite 600, Denver, CO, 80217 3779	PHONE NUMBER: 720 929-6515 Ext
4. LOCATION OF WELL FOOTAGES AT SURFACE: 1877 FSL 0966 FEL QTR/QTR, SECTION, TOWNSHIP, RANGE, MERIDIAN: Qtr/Qtr: NESE Section: 02 Township: 10.0S Range: 22.0E Meridian: S	9. FIELD and POOL or WILDCAT: NATURAL BUTTES COUNTY: UINTAH STATE: UTAH

11. CHECK APPROPRIATE BOXES TO INDICATE NATURE OF NOTICE, REPORT, OR OTHER DATA

TYPE OF SUBMISSION	TYPE OF ACTION		
<input checked="" type="checkbox"/> NOTICE OF INTENT Approximate date work will start: 12/15/2011	<input type="checkbox"/> ACIDIZE	<input type="checkbox"/> ALTER CASING	<input type="checkbox"/> CASING REPAIR
<input type="checkbox"/> SUBSEQUENT REPORT Date of Work Completion:	<input checked="" type="checkbox"/> CHANGE TO PREVIOUS PLANS	<input type="checkbox"/> CHANGE TUBING	<input type="checkbox"/> CHANGE WELL NAME
<input type="checkbox"/> SPUD REPORT Date of Spud:	<input type="checkbox"/> CHANGE WELL STATUS	<input type="checkbox"/> COMMINGLE PRODUCING FORMATIONS	<input type="checkbox"/> CONVERT WELL TYPE
<input type="checkbox"/> DRILLING REPORT Report Date:	<input type="checkbox"/> DEEPEN	<input type="checkbox"/> FRACTURE TREAT	<input type="checkbox"/> NEW CONSTRUCTION
	<input type="checkbox"/> OPERATOR CHANGE	<input type="checkbox"/> PLUG AND ABANDON	<input type="checkbox"/> PLUG BACK
	<input type="checkbox"/> PRODUCTION START OR RESUME	<input type="checkbox"/> RECLAMATION OF WELL SITE	<input type="checkbox"/> RECOMPLETE DIFFERENT FORMATION
	<input type="checkbox"/> REPERFORATE CURRENT FORMATION	<input type="checkbox"/> SIDETRACK TO REPAIR WELL	<input type="checkbox"/> TEMPORARY ABANDON
	<input type="checkbox"/> TUBING REPAIR	<input type="checkbox"/> VENT OR FLARE	<input type="checkbox"/> WATER DISPOSAL
	<input type="checkbox"/> WATER SHUTOFF	<input type="checkbox"/> SI TA STATUS EXTENSION	<input type="checkbox"/> APD EXTENSION
	<input type="checkbox"/> WILDCAT WELL DETERMINATION	<input type="checkbox"/> OTHER	OTHER: <input style="width: 50px;" type="text"/>

12. DESCRIBE PROPOSED OR COMPLETED OPERATIONS. Clearly show all pertinent details including dates, depths, volumes, etc.

The operator requests approval for changes in the drilling plan. Specifically, the Operator requests approval for a FIT waiver, closed loop drilling option, and a production casing change. All other aspects of the previously approved drilling plan will not change. These proposals do not deviate from previously submitted and approved plans. Please see attachments. Thank you.

Approved by the Utah Division of Oil, Gas and Mining

Date: 12/20/2011

By: *Derek Duff*

NAME (PLEASE PRINT) Jaime Scharnowske	PHONE NUMBER 720 929-6304	TITLE Regulatory Analyst
SIGNATURE N/A	DATE 12/15/2011	

Kerr-McGee Oil & Gas Onshore. L.P.**NBU 1022-2P1CS**

Surface:	1877 FSL / 966 FEL	NESE
BHL:	913 FSL / 492 FEL	SESE

Section 2 T10S R22E

Uintah County, Utah
Mineral Lease: ST UT ML 22651

ONSHORE ORDER NO. 1**DRILLING PROGRAM**

1. & 2. **Estimated Tops of Important Geologic Markers:**
Estimated Depths of Anticipated Water, Oil, Gas, or Mineral Formations:

<u>Formation</u>	<u>Depth</u>	<u>Resource</u>
Uinta	0 - Surface	
Green River	1,049'	
Birds Nest	1,327'	Water
Mahogany	1,695'	Water
Wasatch	4,113'	Gas
Mesaverde	6,346'	Gas
MVU2	7,282'	Gas
MVL1	7,879'	Gas
TVD	8,514'	
TD	8,683'	

3. **Pressure Control Equipment** (Schematic Attached)

Please refer to the attached Drilling Program

4. **Proposed Casing & Cementing Program:**

Please refer to the attached Drilling Program

5. **Drilling Fluids Program:**

Please refer to the attached Drilling Program

6. **Evaluation Program:**

Please refer to the attached Drilling Program

7. Abnormal Conditions:

Maximum anticipated bottom hole pressure calculated at 8514' TVD, approximately equals
 5,449 psi 0.64 psi/ft = actual bottomhole gradient

Maximum Anticipated Bottom Hole Pressure (MABHP) = Pore Pressure at TD

Maximum anticipated surface pressure equals approximately 3,564 psi (bottom hole pressure
 minus the pressure of a partially evacuated hole calculated at 0.22 psi/foot, per Onshore Order No. 2).

Per Onshore Order No. 2 - Max Anticipated Surf. Press. (MASP) = (Pore Pressure at next csg point -
 (0.22 psi/ft-partial evac gradient x TVD of next csg point))

8. Anticipated Starting Dates:

Drilling is planned to commence immediately upon approval of this application.

9. Variances:

Please refer to the attached Drilling Program.
 Onshore Order #2 – Air Drilling Variance

Kerr-McGee Oil & Gas Onshore LP (KMG) respectfully requests a variance to several requirements associated with air drilling outlined in Onshore Order 2

- Blowout Prevention Equipment (BOPE) requirements;
- Mud program requirements; and
- Special drilling operation (surface equipment placement) requirements associated with air drilling.

This Standard Operating Practices addendum provides supporting information as to why KMG current air drilling practices for constructing the surface casing hole should be granted a variance to Onshore Order 2 air drilling requirements.

The reader should note that the air rig is used only to construct a stable surface casing hole through a historically difficult lost circulation zone. A conventional rotary rig follows the air rig, and is used to drill and construct the majority of the wellbore.

More notable, KMG has used the air rig layout and procedures outlined below to drill the surface casing hole in approximately 675 wells without incident of blow out or loss of life.

Background

In a typical well, KMG utilizes an air rig for drilling the surface casing hole, an interval from the surface to surface casing depths, which varies in depth from 1,700 to 2,800 feet. The air rig drilling operation does not drill through productive or over pressured formations in KMG field, but does penetrate the Uinta and Green River Formations. The purpose of the air drilling operation is to overcome the severe loss circulation zone in the Green River known as the Bird's Nest while creating a stable hole for the surface casing. The surface casing hole is generally drilled to approximately 500 feet below the Bird's Nest.

Before the surface air rig is mobilized, a rathole rig is utilized to set and cement conductor pipe through a competent surface formation. Generally, the conductor is set at 40 feet. In some cases, conductor may be set deeper in areas that the surface formation is not found competent. This rig also drills the rat and mouse holes in preparation for the surface casing and production string drilling operations.

The air rig is then mobilized to drill the surface casing hole by drilling a 12 1/4 inch hole for the first 200 feet, then will drill a 11 inch hole to just above the Bird's Nest interval with an air hammer. The hammer is then tripped and replaced with a 11 inch tri-cone bit. The tri-cone bit is used to drill to the surface casing point, approximately 500 feet below the loss circulation zone (Bird's Nest). The 8-5/8 inch surface casing is then run and cemented in place, thereby isolating the lost circulation zone.

KMG fully appreciates Onshore Order 2 well control and safety requirements associated with a typical air drilling operations. However, the requirements of Onshore Order 2 are excessive with respect to the air rig layout and drilling operation procedures that are currently in practice to drill and control the surface casing hole in KMG Fields.

Variance for BOPE Requirements

The air rig operation utilizes a properly lubricated and maintained air bowl diverter system which diverts the drilling returns to a six-inch blooie line. The air bowl is the only piece of BOPE equipment which is installed during drilling operations and is sufficient to contain the air returns associated with this drilling operation. As was discussed earlier, the drilling of the surface hole does not encounter any over pressured or productive zones, and as a result standard BOPE equipment should not be required. In addition, standard drilling practices do not support the use of BOPE on 40 feet of conductor pipe.

Variance for Mud Material Requirements

Onshore Order 2 also states that sufficient quantities of mud materials shall be maintained or readily accessible for the purpose of assuring adequate well control. Once again, the surface hole drilling operations does not encounter over pressured or productive intervals, and as a result there is not a need to control pressure in the surface hole with a mud system. Instead of mud, the air rigs utilize water from the reserve pit for well control, if necessary. A skid pump which is located near the reserve pit (see attachment) will supply the water to the well bore.

Variance for Special Drilling Operation (surface equipment placement) Requirements

Onshore Order 2 requires specific safety distances or setbacks for the placement of associated standard air drilling equipment, wellbore, and reserve pits. The air rigs used to drill the surface holes are not typical of an air rig used to drill a producing hole in other parts of the US. These are smaller in nature and designed to fit a KMG location. The typical air rig layout for drilling surface hole in the field is attached.

Typically the blooie line discharge point is required to be 100 feet from the well bore. In the case of a KMG well, the reserve pit is only 45 feet from the rig and is used for the drill cuttings. The blooie line, which transports the drill cuttings from the well to the reserve pit, subsequently discharges only 45 feet from the well bore.

Typically the air rig compressors are required to be located in the opposite direction from the blooie line and a minimum of 100 feet from the well bore. At the KMG locations, the air rig compressors are approximately 40 feet from the well bore and approximately 60 feet from the blooie line discharge due to the unique air rig design. The air compressors (see attachment) are located on the rig (1250 cfm) and

on a standby trailer (1170 cfm). A booster sits between the two compressors and boosts the output from 350 psi to 2000 psi. The design does put the booster and standby compressor opposite from the blooie line.

Lastly, Onshore Order 2 addresses the need for an automatic igniter or continuous pilot light on the blooie line. The air rig does not utilize an igniter as the surface hole drilling operation does not encounter productive formations.

Variance for FIT Requirements

KMG also respectfully requests a variance to Onshore Order 2, Section III, Part Bi, for the pressure integrity test (PIT, also known as a formation integrity test (FIT)). This well is not an exploratory well and is being drilled in an area where the formation integrity is well known. Additionally, when an FIT is run with the mud weight as required, the casing shoe frequently breaks down and causes subsequent lost circulation when drilling the entire depth of the well.

Conclusion

The air rig operating procedures and the attached air rig layout have effectively maintained well control while drilling the surface holes in KMG Fields. KMG respectfully requests a variance from Onshore Order 2 with respect to air drilling well control requirements as discussed above.


10. **Other Information:**

Please refer to the attached Drilling Program.



KERR-McGEE OIL & GAS ONSHORE LP
DRILLING PROGRAM

COMPANY NAME	KERR-McGEE OIL & GAS ONSHORE LP		DATE	December 15, 2011	
WELL NAME	NBU 1022-2P1CS		TD	8,514' TVD	8,683' MD
FIELD	Natural Buttes	COUNTY	Uintah	STATE	Utah
SURFACE LOCATION	NESE	1877 FSL	966 FEL	Sec 2 T 10S R 22E	FINISHED ELEVATION 5,059'
	Latitude: 39.975883		Longitude: -109.400438		NAD 27
BTM HOLE LOCATION	SESE	913 FSL	492 FEL	Sec 2 T 10S R 22E	
	Latitude: 39.973237		Longitude: -109.398748		NAD 27
OBJECTIVE ZONE(S)	Wasatch/Mesaverde				
ADDITIONAL INFO	Regulatory Agencies: UDOGM (Minerals), UDOGM (Surface), UDOGM Tri-County Health Dept.				

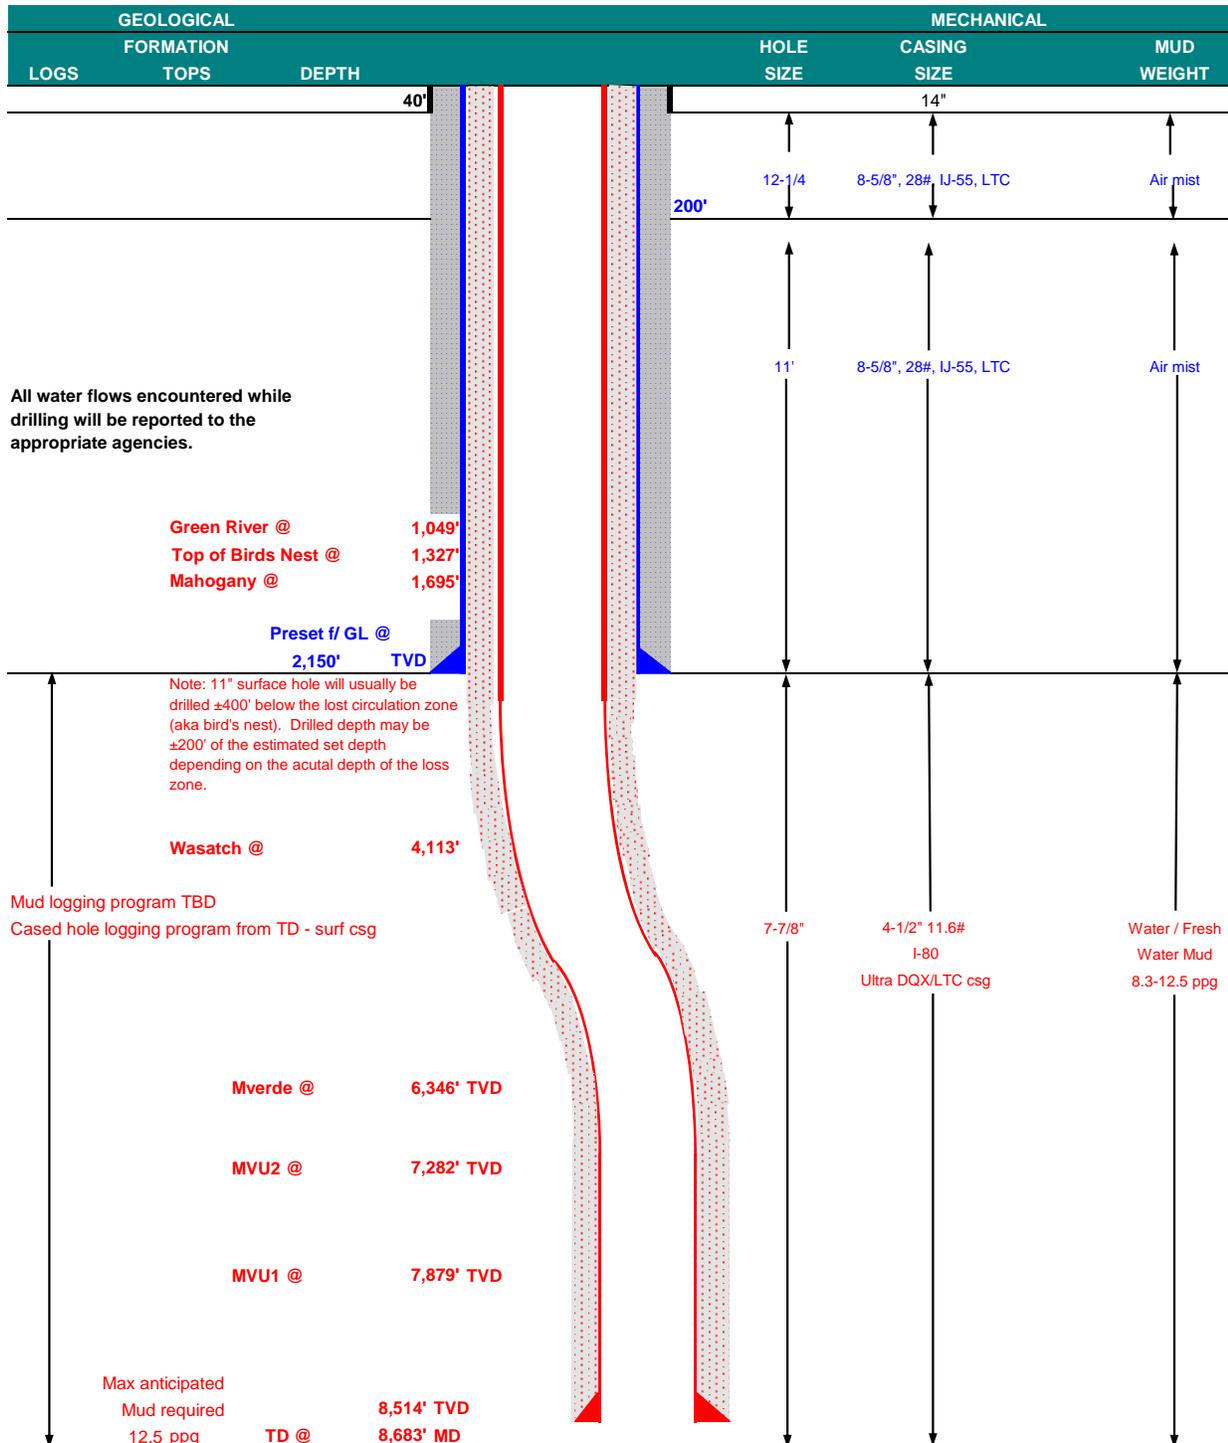



KERR-McGEE OIL & GAS ONSHORE LP
DRILLING PROGRAM

CASING PROGRAM

	SIZE	INTERVAL	WT.	GR.	CPLG.	DESIGN FACTORS			
						BURST	LTC		DQX
							COLLAPSE	TENSION	
CONDUCTOR	14"	0-40'							
SURFACE	8-5/8"	0 to 2,150	28.00	IJ-55	LTC	3,390	1,880	348,000	N/A
						7,780	6,350	223,000	267,035
PRODUCTION	4-1/2"	0 to 5,000	11.60	I-80	DQX	1.11	1.15		3.28
						1.11	1.15	6.45	

Surface Casing:

(Burst Assumptions: TD = 12.5 ppg) 0.73 psi/ft = frac gradient @ surface shoe
 Fracture at surface shoe with 0.1 psi/ft gas gradient above
 (Collapse Assumption: Fully Evacuated Casing, Max MW) (Tension Assumptions: Air Weight of Casing*Buoyn.Fact. of water)

Production casing:

(Burst Assumptions: Pressure test with 8.4ppg @ 7000 psi) 0.64 psi/ft = bottomhole gradient
 (Collapse Assumption: Fully Evacuated Casing, Max MW) (Tension Assumptions: Air Weight of Casing*Buoyn.Fact. of water)

CEMENT PROGRAM

	FT. OF FILL	DESCRIPTION	SACKS	EXCESS	WEIGHT	YIELD
SURFACE Option 1	LEAD 500'	Premium cmt + 2% CaCl + 0.25 pps flocele	180	60%	15.80	1.15
	TOP OUT CMT (6 jobs) 1,200'	20 gals sodium silicate + Premium cmt + 2% CaCl + 0.25 pps flocele	270	0%	15.80	1.15
NOTE: If well will circulate water to surface, option 2 will be utilized						
SURFACE Option 2	LEAD 1,650'	65/35 Poz + 6% Gel + 10 pps gilsonite + 0.25 pps Flocele + 3% salt BWOW	150	35%	11.00	3.82
	TAIL 500'	Premium cmt + 2% CaCl + 0.25 pps flocele	150	35%	15.80	1.15
	TOP OUT CMT as required	Premium cmt + 2% CaCl	as req.		15.80	1.15
PRODUCTION	LEAD 3,613'	Premium Lite II +0.25 pps celloflake + 5 pps gilsonite + 10% gel + 0.5% extender	270	20%	11.00	3.38
	TAIL 5,070'	50/50 Poz/G + 10% salt + 2% gel + 0.1% R-3	1,200	35%	14.30	1.31

*Substitute caliper hole volume plus 0% excess for LEAD if accurate caliper is obtained
 *Substitute caliper hole volume plus 10% excess for TAIL if accurate caliper is obtained

FLOAT EQUIPMENT & CENTRALIZERS


SURFACE	Guide shoe, 1 jt, insert float. Centralize first 3 joints with bow spring centralizers. Thread lock guide shoe
PRODUCTION	Float shoe, 1 jt, float collar. No centralizers will be used.

ADDITIONAL INFORMATION

Test casing head to 750 psi after installing. Test surface casing to 1,500 psi prior to drilling out.
 BOPE: 11" 5M with one annular and 2 rams. The BOPE will be installed before the production hole is drilled and tested to 5,000 psi (annular to 2,500 psi) prior to drilling out the surface casing shoe. Record on chart recorder and tour sheet. Function test rams on each trip. Maintain safety valve and inside BOP on rig floor at all times. Most rigs have top drives; however, if used, the Kelly is to be equipped with upper and lower kelly valves.
 Surveys will be taken at 1,000' minimum intervals.
 Most rigs have PVT System for mud monitoring. If no PVT is available, visual monitoring will be utilized.

DRILLING ENGINEER: _____ **DATE:** _____
 Nick Spence / Danny Showers / Chad Loesel
DRILLING SUPERINTENDENT: _____ **DATE:** _____
 Kenny Gathings / Lovel Young

EXHIBIT A NBU 1022-2P1CS

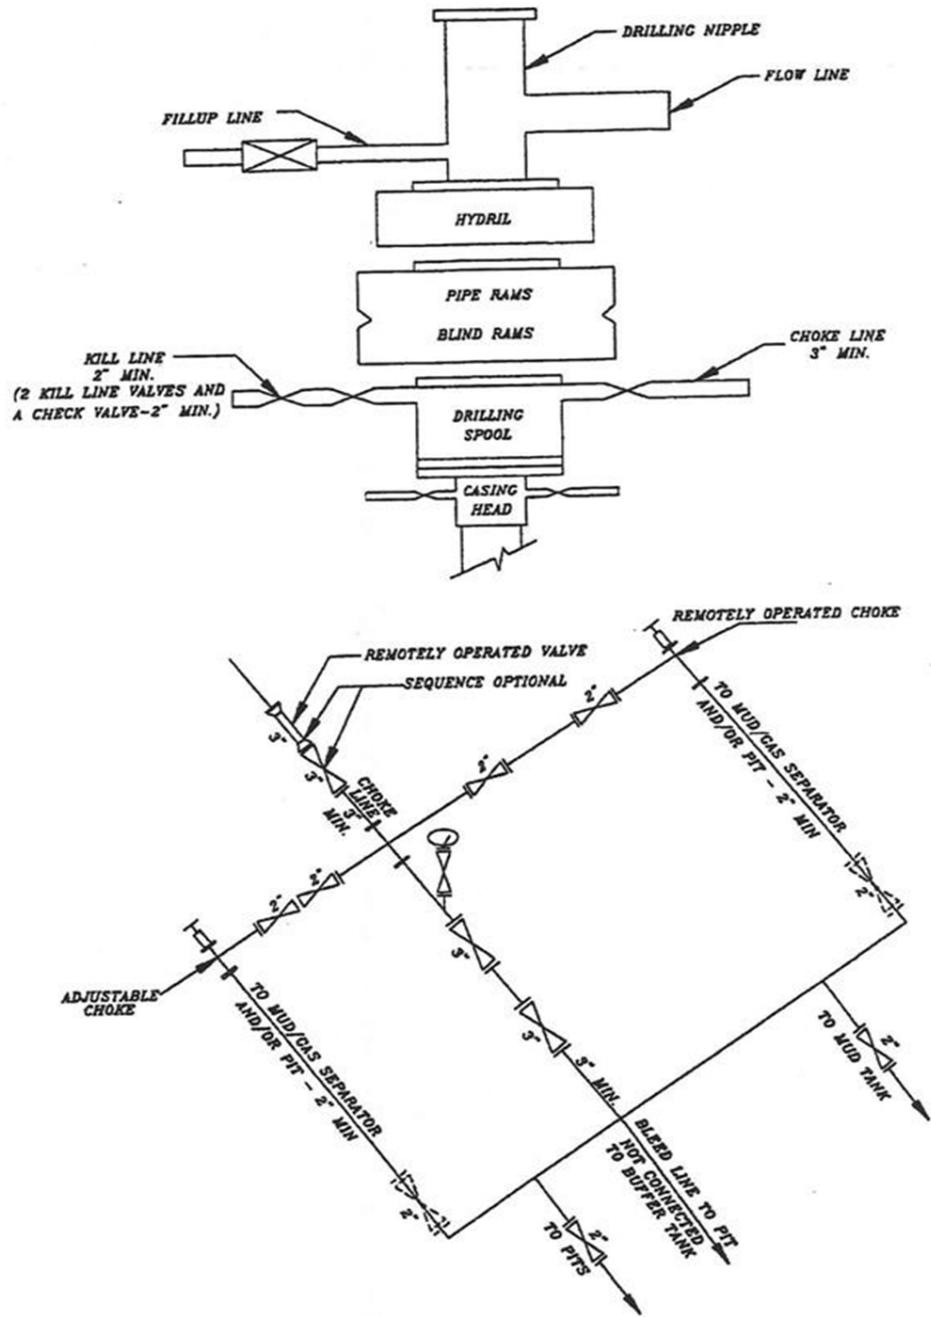

SCHEMATIC DIAGRAM OF 5,000 PSI BOP STACK

Requested Drilling Options:

Kerr-McGee will use either a closed loop drilling system that will require one pit and one cuttings storage area to be constructed on the drilling pad or a traditional drilling operation with one pit used for drilling and completion operations. The cuttings storage area will be used to contain only the de-watered drill cuttings and will be lined and bermed to prevent any liquid runoff. The drill cuttings will be buried in the completion pit once completion operations are completed according to traditional pit closure standards. The pit will be constructed to allow for completion operations. The completion operations pit will be lined with a synthetic material 20 mil or thicker and will be used for the completing of the wells on the pad or used as part of our Aandarko Completions Transportation System (ACTS). Using the closed loop drilling system will allow Kerr-McGee to decrease the amount of disturbance/footprint on location compared to a single large drilling/completions pit.

If Kerr-McGee does not use a closed loop drilling system, it will construct a traditional drilling/completions pit to contain drill cuttings and for use in completion operations. The pit will be lined with a synthetic material 20 mil or thicker. The drill cuttings will be buried in the pit using traditional pit closure standards.

STATE OF UTAH
DEPARTMENT OF NATURAL RESOURCES
DIVISION OF OIL, GAS AND MINING

FORM 6

ENTITY ACTION FORM

Operator: KERR MCGEE OIL & GAS ONSHORE LP Operator Account Number: N 2995
 Address: 1368 SOUTH 1200 EAST
city VERNAL
state UT zip 84078 Phone Number: (435) 781-7024

Well 1

API Number	Well Name		QQ	Sec	Twp	Rng	County
4304751810	NBU 1022-2P1BS		NESE	2	10S	22E	UINTAH
Action Code	Current Entity Number	New Entity Number	Spud Date		Entity Assignment Effective Date		
<i>B</i>	99999	<i>2900</i>	12/2/2011		<i>12/16/11</i>		
Comments: MIRU PETE MARTIN BUCKET RIG. <i>W57MVD</i> SPUD WELL ON 12/02/2011 AT 0800 HRS. <i>BHL=SESE</i>							

Well 2

API Number	Well Name		QQ	Sec	Twp	Rng	County
4304751852	NBU 1022-2P1CS		NESE	2	10S	22E	UINTAH
Action Code	Current Entity Number	New Entity Number	Spud Date		Entity Assignment Effective Date		
<i>B</i>	99999	<i>2900</i>	12/2/2011		<i>12/16/11</i>		
Comments: MIRU PETE MARTIN BUCKET RIG. <i>W57MVD</i> SPUD WELL ON 12/02/2011 AT 1330 HRS. <i>BHL=SESE</i>							

Well 3

API Number	Well Name		QQ	Sec	Twp	Rng	County
4304751838	NBU 1022-2P4BS		NESE	2	10S	22E	UINTAH
Action Code	Current Entity Number	New Entity Number	Spud Date		Entity Assignment Effective Date		
<i>B</i>	99999	<i>2900</i>	12/2/2011		<i>12/16/11</i>		
Comments: MIRU PETE MARTIN BUCKET RIG. <i>W57MVD</i> SPUD WELL ON 12/02/2011 AT 2000 HRS. <i>BHL=SESE</i>							

ACTION CODES:

- A - Establish new entity for new well (single well only)
- B - Add new well to existing entity (group or unit well)
- C - Re-assign well from one existing entity to another existing entity
- D - Re-assign well from one existing entity to a new entity
- E - Other (Explain in 'comments' section)

SHEILA WOPSOCK

Name (Please Print)

Signature

REGULATORY ANALYST

12/5/2011

Title

Date

RECEIVED

DEC 05 2011

DIV. OF OIL, GAS & MINING

BLM - Vernal Field Office - Notification Form

Operator KERR MCGEE Rig Name/# H&P 311
Submitted By RICK OMAN Phone Number 435- 790-1884
Well Name/Number NBU 1022-2P1CS
Qtr/Qtr NE/SE Section 2 Township 10S Range 22E
Lease Serial Number _____
API Number 43-047-518520000

Spud Notice – Spud is the initial spudding of the well, not drilling out below a casing string.

Date/Time 1/22/2012 10:00 AM PM

Casing – Please report time casing run starts, not cementing times.

- Surface Casing
- Intermediate Casing
- Production Casing
- Liner
- Other

RECEIVED
JAN 24 2012
DIV. OF OIL, GAS & MINING

Date/Time _____ AM PM

BOPE

- Initial BOPE test at surface casing point
- BOPE test at intermediate casing point
- 30 day BOPE test
- Other

Date/Time 1/21/2012 06:00 AM PM

Remarks TIME ESTIMATED FOR BOPE TEST AND PRODUCTION HOLE SPUD

STATE OF UTAH DEPARTMENT OF NATURAL RESOURCES DIVISION OF OIL, GAS, AND MINING	FORM 9
SUNDRY NOTICES AND REPORTS ON WELLS Do not use this form for proposals to drill new wells, significantly deepen existing wells below current bottom-hole depth, reenter plugged wells, or to drill horizontal laterals. Use APPLICATION FOR PERMIT TO DRILL form for such proposals.	5. LEASE DESIGNATION AND SERIAL NUMBER: ST UT ML 22651
1. TYPE OF WELL Gas Well	6. IF INDIAN, ALLOTTEE OR TRIBE NAME:
2. NAME OF OPERATOR: KERR-MCGEE OIL & GAS ONSHORE, L.P.	7. UNIT or CA AGREEMENT NAME: NATURAL BUTTES
3. ADDRESS OF OPERATOR: P.O. Box 173779 1099 18th Street, Suite 600, Denver, CO, 80217 3779	8. WELL NAME and NUMBER: NBU 1022-2P1CS
4. LOCATION OF WELL FOOTAGES AT SURFACE: 1877 FSL 0966 FEL QTR/QTR, SECTION, TOWNSHIP, RANGE, MERIDIAN: Qtr/Qtr: NESE Section: 02 Township: 10.0S Range: 22.0E Meridian: S	9. API NUMBER: 43047518520000
5. PHONE NUMBER: 720 929-6511	9. FIELD and POOL or WILDCAT: NATURAL BUTTES
	COUNTY: UINTAH
	STATE: UTAH

11. CHECK APPROPRIATE BOXES TO INDICATE NATURE OF NOTICE, REPORT, OR OTHER DATA

TYPE OF SUBMISSION	TYPE OF ACTION		
<input type="checkbox"/> NOTICE OF INTENT Approximate date work will start:	<input type="checkbox"/> ACIDIZE	<input type="checkbox"/> ALTER CASING	<input type="checkbox"/> CASING REPAIR
<input type="checkbox"/> SUBSEQUENT REPORT Date of Work Completion:	<input type="checkbox"/> CHANGE TO PREVIOUS PLANS	<input type="checkbox"/> CHANGE TUBING	<input type="checkbox"/> CHANGE WELL NAME
<input type="checkbox"/> SPUD REPORT Date of Spud:	<input type="checkbox"/> CHANGE WELL STATUS	<input type="checkbox"/> COMMINGLE PRODUCING FORMATIONS	<input type="checkbox"/> CONVERT WELL TYPE
<input checked="" type="checkbox"/> DRILLING REPORT Report Date: 1/25/2012	<input type="checkbox"/> DEEPEN	<input type="checkbox"/> FRACTURE TREAT	<input type="checkbox"/> NEW CONSTRUCTION
	<input type="checkbox"/> OPERATOR CHANGE	<input type="checkbox"/> PLUG AND ABANDON	<input type="checkbox"/> PLUG BACK
	<input type="checkbox"/> PRODUCTION START OR RESUME	<input type="checkbox"/> RECLAMATION OF WELL SITE	<input type="checkbox"/> RECOMPLETE DIFFERENT FORMATION
	<input type="checkbox"/> REPERFORATE CURRENT FORMATION	<input type="checkbox"/> SIDETRACK TO REPAIR WELL	<input type="checkbox"/> TEMPORARY ABANDON
	<input type="checkbox"/> TUBING REPAIR	<input type="checkbox"/> VENT OR FLARE	<input type="checkbox"/> WATER DISPOSAL
	<input type="checkbox"/> WATER SHUTOFF	<input type="checkbox"/> SI TA STATUS EXTENSION	<input type="checkbox"/> APD EXTENSION
	<input type="checkbox"/> WILDCAT WELL DETERMINATION	<input type="checkbox"/> OTHER	OTHER: <input style="width: 100px;" type="text"/>

12. DESCRIBE PROPOSED OR COMPLETED OPERATIONS. Clearly show all pertinent details including dates, depths, volumes, etc.

MIRU ROTARY RIG. FINISHED DRILLING FROM 2441' TO 8713' ON JAN. 24, 2012. RAN 4-1/2" 11.6# I-80 PRODUCTION CASING. CEMENTED PRODUCTION CASING. RELEASED H&P RIG 311 ON JAN. 25, 2012 @ 24:00 HRS. DETAILS OF CEMENT JOB WILL BE INCLUDED WITH THE WELL COMPLETION REPORT. WELL IS WAITING ON FINAL COMPLETION ACTIVITIES.

**Accepted by the
 Utah Division of
 Oil, Gas and Mining
 FOR RECORD ONLY
 January 27, 2012**

NAME (PLEASE PRINT) Jaime Scharnowske	PHONE NUMBER 720 929-6304	TITLE Regularatory Analyst
SIGNATURE N/A	DATE 1/26/2012	

BLM - Vernal Field Office - Notification Form

Operator KERR MCGEE Rig Name/# H&P 311
Submitted By RICK OMAN Phone Number 435- 790-1884
Well Name/Number NBU 1022-2P1CS
Qtr/Qtr NE/SE Section 2 Township 10S Range 22E
Lease Serial Number ST UT ML 22651
API Number 43-047-518520000

Spud Notice – Spud is the initial spudding of the well, not drilling out below a casing string.

Date/Time 1/25/2012 09:00 AM PM

Casing – Please report time casing run starts, not cementing times.

- Surface Casing
- Intermediate Casing
- Production Casing
- Liner
- Other

Date/Time _____ AM PM

BOPE

- Initial BOPE test at surface casing point
- BOPE test at intermediate casing point
- 30 day BOPE test
- Other

RECEIVED

JAN 24 2012

DIV. OF OIL, GAS & MINING

Date/Time _____ AM PM

Remarks TIME ESTIMATED

STATE OF UTAH DEPARTMENT OF NATURAL RESOURCES DIVISION OF OIL, GAS, AND MINING		FORM 9
SUNDRY NOTICES AND REPORTS ON WELLS Do not use this form for proposals to drill new wells, significantly deepen existing wells below current bottom-hole depth, reenter plugged wells, or to drill horizontal laterals. Use APPLICATION FOR PERMIT TO DRILL form for such proposals.		5. LEASE DESIGNATION AND SERIAL NUMBER: ST UT ML 22651
1. TYPE OF WELL Gas Well		6. IF INDIAN, ALLOTTEE OR TRIBE NAME:
2. NAME OF OPERATOR: KERR-MCGEE OIL & GAS ONSHORE, L.P.		7. UNIT or CA AGREEMENT NAME: NATURAL BUTTES
3. ADDRESS OF OPERATOR: P.O. Box 173779 1099 18th Street, Suite 600, Denver, CO, 80217 3779		8. WELL NAME and NUMBER: NBU 1022-2P1CS
4. LOCATION OF WELL FOOTAGES AT SURFACE: 1877 FSL 0966 FEL QTR/QTR, SECTION, TOWNSHIP, RANGE, MERIDIAN: Qtr/Qtr: NESE Section: 02 Township: 10.0S Range: 22.0E Meridian: S		9. API NUMBER: 43047518520000
PHONE NUMBER: 720 929-6511		9. FIELD and POOL or WILDCAT: NATURAL BUTTES
COUNTY: UINTAH		STATE: UTAH
11. CHECK APPROPRIATE BOXES TO INDICATE NATURE OF NOTICE, REPORT, OR OTHER DATA		
TYPE OF SUBMISSION	TYPE OF ACTION	
<input type="checkbox"/> NOTICE OF INTENT Approximate date work will start:	<input type="checkbox"/> ACIDIZE	
<input type="checkbox"/> SUBSEQUENT REPORT Date of Work Completion:	<input type="checkbox"/> ALTER CASING	
<input type="checkbox"/> SPUD REPORT Date of Spud:	<input type="checkbox"/> CASING REPAIR	
<input checked="" type="checkbox"/> DRILLING REPORT Report Date: 4/2/2012	<input type="checkbox"/> CHANGE TO PREVIOUS PLANS	
	<input type="checkbox"/> CHANGE TUBING	
	<input type="checkbox"/> CHANGE WELL STATUS	
	<input type="checkbox"/> COMMINGLE PRODUCING FORMATIONS	
	<input type="checkbox"/> CONVERT WELL TYPE	
	<input type="checkbox"/> DEEPEN	
	<input type="checkbox"/> FRACTURE TREAT	
	<input type="checkbox"/> NEW CONSTRUCTION	
	<input type="checkbox"/> OPERATOR CHANGE	
	<input type="checkbox"/> PLUG AND ABANDON	
	<input type="checkbox"/> PLUG BACK	
	<input checked="" type="checkbox"/> PRODUCTION START OR RESUME	
	<input type="checkbox"/> RECLAMATION OF WELL SITE	
	<input type="checkbox"/> RECOMPLETE DIFFERENT FORMATION	
	<input type="checkbox"/> REPERFORATE CURRENT FORMATION	
	<input type="checkbox"/> SIDETRACK TO REPAIR WELL	
	<input type="checkbox"/> TEMPORARY ABANDON	
	<input type="checkbox"/> TUBING REPAIR	
	<input type="checkbox"/> VENT OR FLARE	
	<input type="checkbox"/> WATER DISPOSAL	
	<input type="checkbox"/> WATER SHUTOFF	
	<input type="checkbox"/> SI TA STATUS EXTENSION	
	<input type="checkbox"/> WILDCAT WELL DETERMINATION	
	<input type="checkbox"/> OTHER: <input style="width: 100px;" type="text"/>	
12. DESCRIBE PROPOSED OR COMPLETED OPERATIONS. Clearly show all pertinent details including dates, depths, volumes, etc. THE SUBJECT WELL WAS PLACED ON PRODUCTION ON APRIL 2, 2012 AT 6:00 P.M. THE CHRONOLOGICAL WELL HISTORY WILL BE SUBMITTED WITH THE WELL COMPLETION REPORT.		
		Accepted by the Utah Division of Oil, Gas and Mining FOR RECORD ONLY April 03, 2012
NAME (PLEASE PRINT) Jaime Scharnowske	PHONE NUMBER 720 929-6304	TITLE Regularatory Analyst
SIGNATURE N/A	DATE 4/3/2012	

STATE OF UTAH
DEPARTMENT OF NATURAL RESOURCES
DIVISION OF OIL, GAS AND MINING

AMENDED REPORT FORM 8
(highlight changes)

WELL COMPLETION OR RECOMPLETION REPORT AND LOG

1a. TYPE OF WELL: OIL WELL <input type="checkbox"/> GAS WELL <input checked="" type="checkbox"/> DRY <input type="checkbox"/> OTHER _____		7. UNIT or CA AGREEMENT NAME UTU63047A
b. TYPE OF WORK: NEW WELL <input checked="" type="checkbox"/> HORIZ. LATS. <input type="checkbox"/> DEEP-EN <input type="checkbox"/> RE-ENTRY <input type="checkbox"/> DIFF. RESVR. <input type="checkbox"/> OTHER _____		8. WELL NAME and NUMBER: NBU 1022-2P1CS
2. NAME OF OPERATOR: KERR MCGEE OIL & GAS ONSHORE, L.P.		9. API NUMBER: 4304751852
3. ADDRESS OF OPERATOR: P.O.BOX 173779 CITY DENVER STATE CO ZIP 80217		10 FIELD AND POOL, OR WILDCAT NATURAL BUTTES
4. LOCATION OF WELL (FOOTAGES) AT SURFACE: NESE 1877 FSL 966 FEL S2,T10S,R22E AT TOP PRODUCING INTERVAL REPORTED BELOW: SESE 936 FSL 489 FEL S2,T10S,R22E AT TOTAL DEPTH: SESE 908 FSL 483 FEL S2,T10S, R22E <i>BHL by ASM</i>		11. QTR/QTR, SECTION, TOWNSHIP, RANGE, MERIDIAN: NESE 2 10S 22E S
		12. COUNTY UINTAH
		13. STATE UTAH

14. DATE SPURRED: 12/2/2011	15. DATE T.D. REACHED: 1/24/2012	16. DATE COMPLETED: 4/2/2012	ABANDONED <input type="checkbox"/> READY TO PRODUCE <input checked="" type="checkbox"/>	17. ELEVATIONS (DF, RKB, RT, GL): 5059 GL
--------------------------------	-------------------------------------	---------------------------------	---	--

18. TOTAL DEPTH: MD 8,713 TVD 8,559	19. PLUG BACK T.D.: MD 8,655 TVD 8,501	20. IF MULTIPLE COMPLETIONS, HOW MANY? *	21. DEPTH BRIDGE MD PLUG SET: TVD
--	---	--	--------------------------------------

22. TYPE ELECTRIC AND OTHER MECHANICAL LOGS RUN (Submit copy of each) CBL/CMI/GR/CCL-RSL/SM/GR/CCL	23. WAS WELL CORED? NO <input checked="" type="checkbox"/> YES <input type="checkbox"/> (Submit analysis) WAS DST RUN? NO <input checked="" type="checkbox"/> YES <input type="checkbox"/> (Submit report) DIRECTIONAL SURVEY? NO <input type="checkbox"/> YES <input checked="" type="checkbox"/> (Submit copy)
---	---

24. CASING AND LINER RECORD (Report all strings set in well)

HOLE SIZE	SIZE/GRADE	WEIGHT (#/ft.)	TOP (MD)	BOTTOM (MD)	STAGE CEMENTER DEPTH	CEMENT TYPE & NO. OF SACKS	SLURRY VOLUME (BBL)	CEMENT TOP **	AMOUNT PULLED
20"	14" STL	36.7#	0	40		28			
11"	8 5/8" IJ-55	28#	0	2,422		675		0	
7 7/8"	4 1/2" I-80	11.6#	0	8,698		1,410		1300	

25. TUBING RECORD

SIZE	DEPTH SET (MD)	PACKER SET (MD)	SIZE	DEPTH SET (MD)	PACKER SET (MD)	SIZE	DEPTH SET (MD)	PACKER SET (MD)
2 3/8"	8,055							

26. PRODUCING INTERVALS					27. PERFORATION RECORD				
FORMATION NAME	TOP (MD)	BOTTOM (MD)	TOP (TVD)	BOTTOM (TVD)	INTERVAL (Top/Bot - MD)	SIZE	NO. HOLES	PERFORATION STATUS	
(A) MESAVERDE	6,610	8,574			6,610 8,574	0.36	186	Open <input checked="" type="checkbox"/>	Squeezed <input type="checkbox"/>
(B)								Open <input type="checkbox"/>	Squeezed <input type="checkbox"/>
(C)								Open <input type="checkbox"/>	Squeezed <input type="checkbox"/>
(D)								Open <input type="checkbox"/>	Squeezed <input type="checkbox"/>

28. ACID, FRACTURE, TREATMENT, CEMENT SQUEEZE, ETC.

DEPTH INTERVAL	AMOUNT AND TYPE OF MATERIAL
6610-8574	PUMP 10,179 BBLs SLICK H2O & 206,452 LBS 30/50 OTTAWA SAND 8 STAGES

29. ENCLOSED ATTACHMENTS: <input type="checkbox"/> ELECTRICAL/MECHANICAL LOGS <input type="checkbox"/> SUNDRY NOTICE FOR PLUGGING AND CEMENT VERIFICATION <input type="checkbox"/> GEOLOGIC REPORT <input type="checkbox"/> CORE ANALYSIS <input type="checkbox"/> DST REPORT <input type="checkbox"/> OTHER: _____	30. WELL STATUS: PROD
---	---------------------------------

RECEIVED

MAY 15 2012

DIV. OF OIL, GAS & MINING

31. INITIAL PRODUCTION

INTERVAL A (As shown in Item #26)

DATE FIRST PRODUCED: 4/2/2012		TEST DATE: 4/8/2012		HOURS TESTED: 24		TEST PRODUCTION RATES: →	OIL - BBL: 0	GAS - MCF: 3,244	WATER - BBL: 425	PROD. METHOD: FLOWING
CHOKE SIZE: 20/64	TBG. PRESS. 2,747	CSG. PRESS. 3,482	API GRAVITY	BTU - GAS	GAS/OIL RATIO	24 HR PRODUCTION RATES: →	OIL - BBL: 0	GAS - MCF: 3,244	WATER - BBL: 425	INTERVAL STATUS: PROD

INTERVAL B (As shown in Item #26)

DATE FIRST PRODUCED:		TEST DATE:		HOURS TESTED:		TEST PRODUCTION RATES: →	OIL - BBL:	GAS - MCF:	WATER - BBL:	PROD. METHOD:
CHOKE SIZE:	TBG. PRESS.	CSG. PRESS.	API GRAVITY	BTU - GAS	GAS/OIL RATIO	24 HR PRODUCTION RATES: →	OIL - BBL:	GAS - MCF:	WATER - BBL:	INTERVAL STATUS:

INTERVAL C (As shown in Item #26)

DATE FIRST PRODUCED:		TEST DATE:		HOURS TESTED:		TEST PRODUCTION RATES: →	OIL - BBL:	GAS - MCF:	WATER - BBL:	PROD. METHOD:
CHOKE SIZE:	TBG. PRESS.	CSG. PRESS.	API GRAVITY	BTU - GAS	GAS/OIL RATIO	24 HR PRODUCTION RATES: →	OIL - BBL:	GAS - MCF:	WATER - BBL:	INTERVAL STATUS:

INTERVAL D (As shown in Item #26)

DATE FIRST PRODUCED:		TEST DATE:		HOURS TESTED:		TEST PRODUCTION RATES: →	OIL - BBL:	GAS - MCF:	WATER - BBL:	PROD. METHOD:
CHOKE SIZE:	TBG. PRESS.	CSG. PRESS.	API GRAVITY	BTU - GAS	GAS/OIL RATIO	24 HR PRODUCTION RATES: →	OIL - BBL:	GAS - MCF:	WATER - BBL:	INTERVAL STATUS:

32. DISPOSITION OF GAS (Sold, Used for Fuel, Vented, Etc.)

33. SUMMARY OF POROUS ZONES (Include Aquifers):

Show all important zones of porosity and contents thereof. Cored intervals and all drill-stem tests, including depth interval tested, cushion used, time tool open, flowing and shut-in pressures and recoveries.

34. FORMATION (Log) MARKERS:

Formation	Top (MD)	Bottom (MD)	Descriptions, Contents, etc.	Name	Top (Measured Depth)
				GREEN RIVER	1,049
				BIRD'S NEST	1,379
				MAHOGANY	1,763
				WASATCH	4,294
				MESAVERDE	6,424

35. ADDITIONAL REMARKS (Include plugging procedure)

The first 210' of the surface hole was drilled with a 12 1/4" bit. The remainder of surface hole was drilled with an 11" bit. Attached is the chronological well history, perforation report & final survey.

36. I hereby certify that the foregoing and attached information is complete and correct as determined from all available records.

NAME (PLEASE PRINT) CARA MAHLER TITLE REGULATORY ANALYST
 SIGNATURE  DATE 5/9/2012

This report must be submitted within 30 days of

- completing or plugging a new well
- drilling horizontal laterals from an existing well bore
- recompleting to a different producing formation
- reentering a previously plugged and abandoned well
- significantly deepening an existing well bore below the previous bottom-hole depth
- drilling hydrocarbon exploratory holes, such as core samples and stratigraphic tests

* ITEM 20: Show the number of completions if production is measured separately from two or more formations.

** ITEM 24: Cement Top - Show how reported top(s) of cement were determined (circulated (CIR), calculated (CAL), cement bond log (CBL), temperature survey (TS)).

Send to: Utah Division of Oil, Gas and Mining Phone: 801-538-5340
 1594 West North Temple, Suite 1210
 Box 145801 Fax: 801-359-3940
 Salt Lake City, Utah 84114-5801

**US ROCKIES REGION
Operation Summary Report**

Well: NBU 1022-2P1CS ORANGE

Spud Date: 12/16/2011

Project: UTAH-UINTAH

Site: NBU 1022-2I PAD

Rig Name No: H&P 311/311, PROPETRO 11/11

Event: DRILLING

Start Date: 11/10/2011

End Date: 1/25/2012

Active Datum: RKB @5,084.00usft (above Mean Sea Level)

UWI: NE/SE/0/10/S/22/E/2/0/0/26/PM/S/1877/E/0/966/0/0

Date	Time Start-End	Duration (hr)	Phase	Code	Sub Code	P/U	MD From (usft)	Operation
12/15/2011	19:00 - 0:00	5.00	DRLSUR	01	A	P		MOVE RIG TO NBU 1022-2P1CS (WELL 5 OF 6 . INSTALL DIVERTOR HEAD AND BOUY LINE. BUILD DITCH. SPOT IN RIG. SPOT IN CATWALK AND PIPE RACKS. RIG UP PIT PUMP. RIG UP PUMP. PRIME PUMP. INSPECT RIG. HELD PRE-SPUD SAFETY MEETING.
12/16/2011	0:00 - 0:30	0.50	DRLSUR	01	B	P		PU 12.25" DS
	0:30 - 2:00	1.50	DRLSUR	02	D	P		SPUD. DRILL T/210' 12.25" SURFACE
	2:00 - 3:00	1.00	DRLSUR	06	A	P		TOH, LD 12.25" DS
	3:00 - 4:30	1.50	DRLSUR	06	A	P		PU 11.00" BIT, DIR TOOLS, TIH
	4:30 - 5:00	0.50	DRLSUR	02	D	P		DRILL F/210' T/250'
	5:00 - 10:00	5.00	DRLSUR	08	A	Z		RIG DOWN. POWER HED GUIDE BRACKET WELD BROKE. REPAIRED BY PRO PETRO MECHANIC
12/17/2011	10:00 - 0:00	14.00	DRLSUR	02	D	P		DRILL F/250' T/1780'. RPM 45, WOB 20, ON/OFF BTM 1500/1300, UP/DWN/ROT 73/55/65
	0:00 - 9:00	9.00	DRLSUR	02	D	P		DRILL F/1780' T/2441', TD.
	9:00 - 11:00	2.00	DRLSUR	05	C	P		CIRC 2 HOURS. CONDITION HOLE PRIOR TO TRIP, CSG RUN
	11:00 - 14:00	3.00	DRLSUR	06	D	P		POOH, LDDS, BHA & DIR. TOOLS
	14:00 - 15:00	1.00	DRLSUR	12	A	P		MOVE PIPE RACKS AND CATWALK. PULL DIVERTER HEAD. RIG UP TO RUN CSG. AND MOVE CSG INTO POSITION TO P/U.
	15:00 - 18:00	3.00	DRLSUR	12	C	P		RUN 54 JTS 8 5/8, 28# CSNG. LAND CSNG @ 18:30, SHOE SET @ 2397', BAFFLE SET @ 2349"
	18:00 - 18:30	0.50	DRLSUR	12	B	P		HOLD SAFETY MEETING, RUN 200' OF 1". RIG DOWN RIG MOVE OFF WELL, REBUILD DITCH. RIG UP CEMENT TRUCK, 2" HARD LINES,, CEMENT HEAD, LOAD PLUG.
	18:30 - 23:30	5.00	DRLSUR	13	A	P		RELEASE RIG AT 19:00
							PRESSURE TEST LINES TO 2500 PSI. PUMP 130 BBLS OF WATER AHEAD. PUMP 20 BBLS OF 8.3# GEL WATER AHEAD. PUMP (300 SX) 61.35 BBLS OF 15.8# 1.15 YD 5 GAL/SK PREMIUM CEMENT W/ 2% CALC. DROP PLUG ON FLY. DISPLACE W/146.6 BBLS OF H2O. NO CIRC THROUGH OUT. FINAL LIFT OF 320 PSI AT 4 BBL/MIN. BUMP PLUG W/800 PSI HELD FOR 5 MIN. FLOAT DID HOLD. PUMP (150 SX) 30.64 BBLS OF SAME TAIL CEMENT W/ 4% CALC. DOWN BACKSIDE. SHUT DOWN AND CLEAN TRUCK. NO CEMENT TO SURFACE.	
							PUMPED 2 ADDITIONAL TOP OFFS, TOTALING 225 SX 15.8# 1.15 YIELD /4%CACL. NO CEMENT TO SURFACE	
1/21/2012	16:30 - 17:30	1.00	MIRU	01	A	P		SKID RIG F/ NBU 1022-2P1BS
	17:30 - 19:00	1.50	DRLPRO	14	A	P		NU BOP'S

**US ROCKIES REGION
Operation Summary Report**

Well: NBU 1022-2P1CS ORANGE

Spud Date: 12/16/2011

Project: UTAH-UINTAH

Site: NBU 1022-2I PAD

Rig Name No: H&P 311/311, PROPETRO 11/11

Event: DRILLING

Start Date: 11/10/2011

End Date: 1/25/2012

Active Datum: RKB @5,084.00usft (above Mean Sea Level)

UWI: NE/SE/0/10/S/22/E/2/0/0/26/PM/S/1877/E/0/968/0/0

Date	Time Start-End	Duration (hr)	Phase	Code	Sub Code	P/U	MD From (usft)	Operation
	19:00 - 0:00	5.00	DRLPRO	15	A	P		HOLD SAFTEY MEETING, RU QUICK TEST PRESS TEST THE BOP, TIW, DART VALVE, BOP VALVES, PIPE RAMS, BLIND RAMS, CHOKE VALVES, KILL LINE AND STRATA LINES TO 250 PSI LOW/5MIN AND 5000 PSI HIGH/10 MIN. TESTED THE ANNULAR T/250 PSI LOW & 2500 PSI HIGH, TEST 8 5/8" CSG T/1500 PSI (OK) RD TESTER
1/22/2012	0:00 - 1:30	1.50	DRLPRO	15	A	P		HOLD SAFTEY MEETING, RU QUICK TEST PRESS TEST THE BOP, TIW, DART VALVE, BOP VALVES, PIPE RAMS, BLIND RAMS, CHOKE VALVES, KILL LINE AND STRATA LINES TO 250 PSI LOW/5MIN AND 5000 PSI HIGH/10 MIN. TESTED THE ANNULAR T/250 PSI LOW & 2500 PSI HIGH, TEST 8 5/8" CSG T/1500 PSI (OK) RD TESTER
	1:30 - 2:00	0.50	DRLPRO	15	A	P		INSTALL WEAR BUSHING
	2:00 - 4:30	2.50	DRLPRO	06	A	P		MAKE UP BIT, MOTOR, DIRECTIONAL TOOLS
	4:30 - 6:00	1.50	DRLPRO	06	A	P		TIH TO 1886'
	6:00 - 7:30	1.50	DRLPRO	02	F	P		DRILL CEMENT STRINGERS F/1886' TO 2374', DRILL FLOAT COLLAR SHOE JOINT & SHOE F/ 2374' TO 2422'. DRILL CEMENT F/ 2422' TO 2462'. FLOAT COLLAR @ 2374', END OF SHOE @ 2422'. NEW HOLE F/ 2462'.
	7:30 - 16:30	9.00	DRLPRO	02	D	P		DRILLED F/ 2462' T/ 4057', 1595' 9.0 HRS, 177 FPH WOB 15/18K, HOOK LOAD PU 155K SO 95K ROT 119K OFF BOTTOM PUMP PRESS. 1400 PSI ON BOTTOM PUMP PRESS. 1700 PSI OFF/ON BOTTOM TORQUE 8/9K. MM/ 113 RPM, TD/ 45 RPM, TOTAL 158 RPM PUMP 1/2 60/60 SPM, 540 GPM DIFF PRESS. 250-500 PSI MUD 8.4 MW 26 VIS DRILL 1263' SLIDE 332' OFF LINE 15' N 6' E
	16:30 - 19:00	2.50	DRLPRO	06	H	Z		TOOH F/ 4057' TO 2418' (SHOE) CHANGE OUT STRATA ROTATING HEAD - LEAKING. TIH F/ 2418' TO 4057'.
	19:00 - 23:30	4.50	DRLPRO	02	D	P		DRILLED F/ 4057' T/ 4663', 606' 4.5 HRS, 134 FPH WOB 15/18K, HOOK LOAD PU 155K SO 95K ROT 119K OFF BOTTOM PUMP PRESS. 1400 PSI ON BOTTOM PUMP PRESS. 1700 PSI OFF/ON BOTTOM TORQUE 8/9K. MM/ 113 RPM, TD/ 45 RPM, TOTAL 158 RPM PUMP 1/2 60/60 SPM, 540 GPM DIFF PRESS. 250-500 PSI MUD 8.4 MW 26 VIS DRILL 511' SLIDE 95' OFF LINE 25' N 1' E
	23:30 - 0:00	0.50	DRLPRO	07	A	P		RIG SERVICE

US ROCKIES REGION
Operation Summary Report

Well: NBU 1022-2P1CS ORANGE

Spud Date: 12/16/2011

Project: UTAH-UINTAH

Site: NBU 1022-2I PAD

Rig Name No: H&P 311/311, PROPETRO 11/11

Event: DRILLING

Start Date: 11/10/2011

End Date: 1/25/2012

Active Datum: RKB @5,084.00usft (above Mean Sea Level)

UWI: NE/SE/0/10/S/22/E/2/0/0/26/PM/S/1877/E/0/966/0/0

Date	Time Start-End	Duration (hr)	Phase	Code	Sub Code	P/U	MD From (usft)	Operation
1/23/2012	0:00 - 16:00	16.00	DRLPRO	02	B	P		DRILLED F/ 4663' T/ 6793', 2130' 16.0 HRS 133 FPH WOB 20/22K, HOOK LOAD PU 200K SO 105K ROT 130K OFF BOTTOM PUMP PRESS. 1300 PSI ON BOTTOM PUMP PRESS. 1700 PSI OFF/ON BOTTOM TORQUE 12/13K. MM 113 RPM, TD 45 RPM, TOTAL 158 RPM PUMP 1/2 60/60 SPM, 540 GPM DIFF PRESS. 250-500 PSI MUD 8.4 MW 26 VIS DRILL ROTATE 2065' SLIDE 65' OFF LINE 25' N 1' E STRATA - OFF LINE ANN PSI DRILLING 20, CONN 0 NOV DEWATERING 2' CONN FLARE, 0' DRLG FLARE RIG SERVICE
	16:00 - 16:30	0.50	DRLPRO	07	B	P		
	16:30 - 0:00	7.50	DRLPRO	02	B	P		DRILLED F/ 6793' T/ 7642', 849' 7.5 HRS 113 FPH WOB 22/25K, HOOK LOAD PU 240K SO 120K ROT 165K OFF BOTTOM PUMP PRESS. 1330 PSI ON BOTTOM PUMP PRESS. PSI 1880 OFF/ON BOTTOM TORQUE 14/15K. MM 113 RPM, TD 45 RPM, TOTAL 158 RPM PUMP 1/2 60/60 SPM, 540 GPM DIFF PRESS. 250-500 PSI MUD 8.5 MW 27 VIS DRILL 829' SLIDE 20' OFF LINE 19' N 1' E STRATA - ON LINE @ 7642' ANN DRILLING 150 PSI, ANN CONN 150 PSI NOV DEWATERING CONN FLARE 10' TO 15' DRLG FLARE 10' TO 15'
1/24/2012	0:00 - 11:30	11.50	DRLPRO	02	B	P		DRILLED F/ 7642' T/ 8713', 1071' 11.5 HRS 99 FPH WOB 22/25K, HOOK LOAD PU 240K SO 120K ROT 165K OFF BOTTOM PUMP PRESS. 1330 PSI ON BOTTOM PUMP PRESS. PSI 1880 OFF/ON BOTTOM TORQUE 14/15K. MM 113 RPM, TD 45 RPM, TOTAL 158 RPM PUMP 1/2 60/60 SPM, 540 GPM DIFF PRESS. 250-500 PSI MUD 8.5 MW 28 VIS DRILL 1041' SLIDE 30' OFF LINE 7' S 7' E STRATA - ON LINE @ 7642' ANN DRLG 150 PSI, ANN CONN 150 PSI NOV DEWATERING CONN FLARE 10' TO 20' DRLG FLARE 6' TO 15' TD ON 1/24/2012 @ 11:30 AM DISPLACE WATER WITH 11.1 PPG 34 VIS MUD FLOW CHECK NO FLOW WPER TRIP TO SHOE @ 2422' - BACK TO TD 8713'
	11:30 - 15:00	3.50	DRLPRO	05	G	P		
	15:00 - 15:30	0.50	DRLPRO	05	J	P		
	15:30 - 21:00	5.50	DRLPRO	06	E	P		

**US ROCKIES REGION
Operation Summary Report**

Well: NBU 1022-2P1CS ORANGE Spud Date: 12/16/2011
 Project: UTAH-UINTAH Site: NBU 1022-2I PAD Rig Name No: H&P 311/311, PROPETRO 11/11
 Event: DRILLING Start Date: 11/10/2011 End Date: 1/25/2012
 Active Datum: RKB @5,084.00usft (above Mean Sea Level) UWI: NE/SE/0/10/S/22/E/2/0/0/26/PM/S/1877/E/0/966/0/0

Date	Time Start-End	Duration (hr)	Phase	Code	Sub Code	P/U	MD From (usft)	Operation
1/25/2012	21:00 - 22:00	1.00	DRLPRO	05	A	P		CIRCULATE BOTTOMS UP - CIRCULATE GAS OUT
	22:00 - 22:30	0.50	DRLPRO	05	J	P		FLOW CHECK NO FLOW
	22:30 - 0:00	1.50	DRLPRO	06	D	P		TRIP OF HOLE TO RUN CASING
	0:00 - 3:30	3.50	DRLPRO	06	A	P		TOOH TO RUN PRODUCTION CASING
	3:30 - 16:30	13.00	DRLPRO	12	C	P		PULL WEAR BUSHING AND RIG UP CASING CREW. RUN FLOAT SHOE, SHOE JT FLOAT COLLAR & 88 JNTS 4 1/2" I-80 11.6# LT&C CSG, 1 X OVER F/LT&C T/ DQX & 117 JNTS 4 1/2" I-80 11.6# DQX CSG W/THE SHOE SET @ 8698' & THE FLOAT COLLAR @ 8653' (TORQUE TURN DQX CSG) WASATCH MARKER JNT @ 4965' & THE MESA VERDE MARKER JNT @ 6375' RD CASING CREWS
	16:30 - 17:30	1.00	DRLPRO	05	C	P		CIRCULATE GAS OUT
	17:30 - 18:00	0.50	DRLPRO	05	J	P		FLOW CHECK NO FLOW
	18:00 - 20:00	2.00	DRLPRO	12	E	P		HOLD SAFTEY MEETING, INTSTALL CEMENT HEAD, PRESSURE TEST LINES T/5000 PSI, PUMPED 25 BBL FRESH WATER 8.4 PPG, LEAD CEMENT, 12.0 PPG @ 2.26 CU/FT SK YIELD, 390 SKS, 157 BBLS SLURRY VOLUME, TAIL CEMENT 14.3 PPG @ 1.31 CU/FT SK YIELD, 1020 SKS, 238 BBLS, DISPLACED 134 BBLS H2O W/CLAYCARE, FINAL LIFT PRESS 2500 PSI, BUMP PLUG T/ 3000 PSI HELD FOR 5 MIN BLEED OFF FLOATS HELD, 0 BBLS LEAD CEMENT T/ SURFACE, EST. TOP OF LEAD 200' TOP OF TAIL 3700', R/D BJ CEMENTING EQUIPMENT, FLUSH OUT BOPE & FLOWLINE
	20:00 - 0:00	4.00	DRLPRO	01	F	P		NIPPLE DOWN BOPE, SET 4 1/2" CASING SLIPS W/100K ON SLIPS, CUT OFF CASING, CLEAN MUD TANKS, RIG RELEASED ON 1/25/2012 @ 24:00 HRS MIDNIGHT

1 General

1.1 Customer Information

Company	US ROCKIES REGION
Representative	
Address	

1.2 Well/Wellbore Information

Well	NBU 1022-2P1CS ORANGE	Wellbore No.	OH
Well Name	NBU 1022-2P1CS	Wellbore Name	NBU 1022-2P1CS
Report No.	1	Report Date	3/13/2012
Project	UTAH-UINTAH	Site	NBU 1022-2I PAD
Rig Name/No.		Event	COMPLETION
Start Date	4/2/2012	End Date	4/2/2012
Spud Date	12/16/2011	Active Datum	RKB @5,084.00usft (above Mean Sea Level)
UWI	NE/SE/010/S/22/E/210/026/PM/S/1877/E/0966/0/0		

1.3 General

Contractor		Job Method		Supervisor	
Perforated Assembly		Conveyed Method			

1.4 Initial Conditions

Fluid Type		Fluid Density	
Surface Press		Estimate Res Press	
TVD Fluid Top		Fluid Head	
Hydrostatic Press		Press Difference	
Balance Cond	NEUTRAL		

1.5 Summary

Gross Interval	6,610.0 (usft)-8,574.0 (usft)	Start Date/Time	3/19/2012 12:00AM
No. of Intervals	37	End Date/Time	3/19/2012 12:00AM
Total Shots	186	Net Perforation Interval	62.00 (usft)
Avg Shot Density	3.00 (shot/ft)	Final Surface Pressure	
		Final Press Date	

2 Intervals

2.1 Perforated Interval

Date	Formation/Reservoir	CCL@ (usft)	CCL-T S (usft)	MD Top (usft)	MD Base (usft)	Shot Density (shot/ft)	Misfires/Add. Shot	Diameter (in)	Carr Type /Carr Manuf	Carr Size (in)	Phasing (°)	Charge Desc /Charge Manufacturer	Charge Weight (gram)	Reason	Misrun
3/19/2012 12:00AM	MESAVERDE/			6,610.0	6,611.0	3.00		0.360	EXP/	3.375	120.00				23.00 PRODUCTION

2.1 Perforated Interval (Continued)

Date	Formation/ Reservoir	CCL@ (usft)	CCL-T S (usft)	MD Top (usft)	MD Base (usft)	Shot Density (shot/ft)	Misfires/ Add. Shot	Diamete r (in)	Carr Type /Carr Manuf	Carr Size (in)	Phasing (°)	Charge Desc /Charge Manufacturer	Charge Weight (gram)	Reason	Misrun
3/19/2012 12:00AM	MESAVERDE/			6,646.0	6,647.0	3.00		0.360	EXP/	3.375	120.00		23.00	PRODUCTIO N	
3/19/2012 12:00AM	MESAVERDE/			6,681.0	6,682.0	3.00		0.360	EXP/	3.375	120.00		23.00	PRODUCTIO N	
3/19/2012 12:00AM	MESAVERDE/			6,716.0	6,717.0	3.00		0.360	EXP/	3.375	120.00		23.00	PRODUCTIO N	
3/19/2012 12:00AM	MESAVERDE/			6,750.0	6,752.0	3.00		0.360	EXP/	3.375	120.00		23.00	PRODUCTIO N	
3/19/2012 12:00AM	MESAVERDE/			6,790.0	6,792.0	3.00		0.360	EXP/	3.375	120.00		23.00	PRODUCTIO N	
3/19/2012 12:00AM	MESAVERDE/			6,860.0	6,861.0	3.00		0.360	EXP/	3.375	120.00		23.00	PRODUCTIO N	
3/19/2012 12:00AM	MESAVERDE/			6,886.0	6,888.0	3.00		0.360	EXP/	3.375	120.00		23.00	PRODUCTIO N	
3/19/2012 12:00AM	MESAVERDE/			6,906.0	6,908.0	3.00		0.360	EXP/	3.375	120.00		23.00	PRODUCTIO N	
3/19/2012 12:00AM	MESAVERDE/			6,970.0	6,972.0	3.00		0.360	EXP/	3.375	120.00		23.00	PRODUCTIO N	
3/19/2012 12:00AM	MESAVERDE/			7,064.0	7,065.0	3.00		0.360	EXP/	3.375	120.00		23.00	PRODUCTIO N	
3/19/2012 12:00AM	MESAVERDE/			7,132.0	7,134.0	3.00		0.360	EXP/	3.375	120.00		23.00	PRODUCTIO N	
3/19/2012 12:00AM	MESAVERDE/			7,200.0	7,202.0	3.00		0.360	EXP/	3.375	120.00		23.00	PRODUCTIO N	
3/19/2012 12:00AM	MESAVERDE/			7,345.0	7,348.0	3.00		0.360	EXP/	3.375	120.00		23.00	PRODUCTIO N	
3/19/2012 12:00AM	MESAVERDE/			7,416.0	7,418.0	3.00		0.360	EXP/	3.375	120.00		23.00	PRODUCTIO N	
3/19/2012 12:00AM	MESAVERDE/			7,450.0	7,453.0	3.00		0.360	EXP/	3.375	120.00		23.00	PRODUCTIO N	
3/19/2012 12:00AM	MESAVERDE/			7,479.0	7,482.0	3.00		0.360	EXP/	3.375	120.00		23.00	PRODUCTIO N	
3/19/2012 12:00AM	MESAVERDE/			7,546.0	7,548.0	3.00		0.360	EXP/	3.375	120.00		23.00	PRODUCTIO N	
3/19/2012 12:00AM	MESAVERDE/			7,648.0	7,651.0	3.00		0.360	EXP/	3.375	120.00		23.00	PRODUCTIO N	
3/19/2012 12:00AM	MESAVERDE/			7,680.0	7,683.0	3.00		0.360	EXP/	3.375	120.00		23.00	PRODUCTIO N	
3/19/2012 12:00AM	MESAVERDE/			7,778.0	7,779.0	3.00		0.360	EXP/	3.375	120.00		23.00	PRODUCTIO N	
3/19/2012 12:00AM	MESAVERDE/			7,806.0	7,807.0	3.00		0.360	EXP/	3.375	120.00		23.00	PRODUCTIO N	

2.1 Perforated Interval (Continued)

Date	Formation/ Reservoir	CCL@ (usft)	CCL-T S (usft)	MD Top (usft)	MD Base (usft)	Shot Density (shot/ft)	Misfires/ Add. Shot	Diamete r (in)	Carr Type /Carr Manuf	Carr Size (in)	Phasing (°)	Charge Desc /Charge Manufacturer	Charge Weight (gram)	Reason	Misrun
3/19/2012 12:00AM	MESAVERDE/			7,874.0	7,876.0	3.00		0.360	EXP/	3.375	120.00		23.00	PRODUCTIO N	
3/19/2012 12:00AM	MESAVERDE/			7,957.0	7,959.0	3.00		0.360	EXP/	3.375	120.00		23.00	PRODUCTIO N	
3/19/2012 12:00AM	MESAVERDE/			7,984.0	7,986.0	3.00		0.360	EXP/	3.375	120.00		23.00	PRODUCTIO N	
3/19/2012 12:00AM	MESAVERDE/			8,074.0	8,075.0	3.00		0.360	EXP/	3.375	120.00		23.00	PRODUCTIO N	
3/19/2012 12:00AM	MESAVERDE/			8,087.0	8,088.0	3.00		0.360	EXP/	3.375	120.00		23.00	PRODUCTIO N	
3/19/2012 12:00AM	MESAVERDE/			8,104.0	8,105.0	3.00		0.360	EXP/	3.375	120.00		23.00	PRODUCTIO N	
3/19/2012 12:00AM	MESAVERDE/			8,140.0	8,141.0	3.00		0.360	EXP/	3.375	120.00		23.00	PRODUCTIO N	
3/19/2012 12:00AM	MESAVERDE/			8,156.0	8,157.0	3.00		0.360	EXP/	3.375	120.00		23.00	PRODUCTIO N	
3/19/2012 12:00AM	MESAVERDE/			8,198.0	8,200.0	3.00		0.360	EXP/	3.375	120.00		23.00	PRODUCTIO N	
3/19/2012 12:00AM	MESAVERDE/			8,238.0	8,239.0	3.00		0.360	EXP/	3.375	120.00		23.00	PRODUCTIO N	
3/19/2012 12:00AM	MESAVERDE/			8,280.0	8,281.0	3.00		0.360	EXP/	3.375	120.00		23.00	PRODUCTIO N	
3/19/2012 12:00AM	MESAVERDE/			8,332.0	8,333.0	3.00		0.360	EXP/	3.375	120.00		23.00	PRODUCTIO N	
3/19/2012 12:00AM	MESAVERDE/			8,406.0	8,407.0	3.00		0.360	EXP/	3.375	120.00		23.00	PRODUCTIO N	
3/19/2012 12:00AM	MESAVERDE/			8,561.0	8,563.0	3.00		0.360	EXP/	3.375	120.00		23.00	PRODUCTIO N	
3/19/2012 12:00AM	MESAVERDE/			8,572.0	8,574.0	3.00		0.360	EXP/	3.375	120.00		23.00	PRODUCTIO N	

3 Plots

**US ROCKIES REGION
Operation Summary Report**

Well: NBU 1022-2P1CS ORANGE		Spud Date: 12/16/2011	
Project: UTAH-UINTAH		Site: NBU 1022-2I PAD	Rig Name No: SWABBCO 6/6, SWABBCO 6/6
Event: COMPLETION		Start Date: 4/2/2012	End Date: 4/2/2012
Active Datum: RKB @5,084.01ft (above Mean Sea Level)		UWI: NE/SE/0/10/S/22/E/2/0/0/26/PM/S/1877/E/0/966/0/0	

Date	Time Start-End	Duration (hr)	Phase	Code	Sub Code	P/U	MD From (ft)	Operation
2/28/2012	-							
2/29/2012	9:00 - 11:00	2.00	COMP	33		P		FILL SURFACE CSG. MIRU B&C QUICK TEST. PSI TEST T/ 1000 PSI. HELD FOR 15 MIN LOST 9 PSI. PSI TEST T/ 3500 PSI. HELD FOR 15 MIN LOST 31 PSI. 1ST PSI TEST T/ 7000 PSI. HELD FOR 30 MIN LOST 56 PSI. NO COMMUNICATION OR MIGRATION WITH SURFACE CSG BLEED OFF PSI. MOVE T/ NEXT WELL. SWFW
3/16/2012	7:00 - 15:00	8.00	COMP	37	B	P		OPEN WELL 0 PSI. PERF STG 1)PU 3 1/8 EXP GUN, 23 GM, .36 HOLE SIZE. 120 DEG PHASING. RIH PERF AS PER DESIGN. POOH. SWIFWE.

**US ROCKIES REGION
Operation Summary Report**

Well: NBU 1022-2P1CS ORANGE

Spud Date: 12/16/2011

Project: UTAH-UINTAH

Site: NBU 1022-2I PAD

Rig Name No: SWABBCO 6/6, SWABBCO 6/6

Event: COMPLETION

Start Date: 4/2/2012

End Date: 4/2/2012

Active Datum: RKB @5,084.01ft (above Mean Sea Level)

UWI: NE/SE/0/10/S/22/E/2/0/0/26/PM/S/1877/E/0/966/0/0

Date	Time Start-End	Duration (hr)	Phase	Code	Sub Code	P/U	MD From (ft)	Operation
3/20/2012	7:00 - 18:00	11.00	COMP	36	B	P		<p>FRAC STG 1)WHP 1719 PSI, BRK 3209 PSI @ 4.8 BPM. ISIP 2442 PSI, FG .73. CALC PERFS OPEN @ 43.7 BPM @ 5886 PSI = 76% HOLES OPEN. (18/24 HOLES OPEN) ISIP 2608 PSI, FG .75, NPI 166 PSI. MP 6464 PSI, MR 50.9 BPM, AP 4590 PSI, AR 50.5 BPM, PUMPED 30/50 OWATTA SAND. SWI, X-OVER FOR WL.</p> <p>PERF STG 2)PU 4 1/2 8K HAL CBP & 3 1/8 EXP GUN, 23 GM, .36 HOLE SIZE. 120 DEG PHASING. RIH SET CBP @ 8269' P/U PERF AS PER DESIGN. POOH, SWI, X-OVER FOR FRAC CREW.</p> <p>FRAC STG 2)WHP 2225 PSI, BRK 2800 PSI @ 4.1 BPM. ISIP 2358 PSI, FG .73. CALC PERFS OPEN @ 50.5 BPM @ 2450 PSI = 100% HOLES OPEN. (24/24 HOLES OPEN) ISIP 2648 PSI, FG .76, NPI 290 PSI. MP 5051 PSI, MR 51.3 BPM, AP 4422 PSI, AR 50.6 BPM, PUMPED 30/50 OWATTA SAND. SWI, X-OVER FOR WL.</p> <p>PERF STG 3)PU 4 1/2 8K HAL CBP & 3 1/8 EXP GUN, 23 GM, .36 HOLE SIZE. 120 DEG PHASING. RIH SET CBP @ 8016' P/U PERF AS PER DESIGN. POOH, X-OVER FOR FRAC CREW.</p> <p>FRAC STAGE 3) WHP 2225 PSI, BRK 2800 PSI @ 4.1 BPM. ISIP 2358 PSI, FG .73. CALC PERFS OPEN @ 50.5 BPM @ 4808 PSI = 100% HOLES OPEN. (24/24 HOLES OPEN) ISIP 2648 PSI, FG .76, NPI 290 PSI. MP 5051 PSI, MR 51.3 BPM, AP 4422 PSI, AR 50.6 BPM, PUMPED 30/50 OWATTA SAND</p> <p>PERF STAGE 4) PU 4 1/2 8K HAL CBP & 3 1/8 EXP GUN, 23 GM, .36 HOLE SIZE, 120 DEG PHASING. RIH SET CBP @ 8269'.P/U & PERF AS PER DES.</p> <p>FRAC STAGE 4) WHP 1430 PSI, BRK 3219 PSI @ 4.8 BPM. ISIP 1968 PSI, FG .69. CALC PERFS OPEN @ 50.1 BPM @ 5720 PSI = 74% HOLES OPEN. (18/24 HOLES OPEN) ISIP 2364 PSI, FG .74, NPI 396 PSI. MP 6186 PSI, MR 50.8 BPM, AP 4854 PSI, AR 50.4 BPM, PUMPED 30/50 OWATTA SAND</p>

**US ROCKIES REGION
Operation Summary Report**

Well: NBU 1022-2P1CS ORANGE		Spud Date: 12/16/2011	
Project: UTAH-UJINTAH		Site: NBU 1022-2I PAD	Rig Name No: SWABBCO 6/6, SWABBCO 6/6
Event: COMPLETION		Start Date: 4/2/2012	End Date: 4/2/2012
Active Datum: RKB @5,084.01ft (above Mean Sea Level)		UWI: NE/SE/0/10/S/22/E/2/0/0/26/PM/S/1877/E/0/966/0/0	

Date	Time Start-End	Duration (hr)	Phase	Code	Sub Code	P/U	MD From (ft)	Operation
3/21/2012	7:00 - 18:00	11.00	COMP	36	B	P		<p>HSM. FRAC STAGE 4) WHP 1540 PSI, BRK 3997 PSI @ 4.6 BPM. ISIP 2000 PSI, FG .70. CALC PERFS OPEN @ 50.9 BPM @ 4943 PSI = 91% HOLES OPEN. (22/24 HOLES OPEN) ISIP 2211 PSI, FG .73, NPI 211 PSI. MP 5612 PSI, MR 51.3 BPM, AP 4669 PSI, AR 50.9 BPM, PUMPED 30/50 OWATTA SAND.</p> <p>PERF STAGE 5) PU 4 1/2 8K HAL CBP, & 3 1/8 EXP GUN, 23 GM, .36 HOLE SIZE, 120 DEG PHASING. RIH SET CBP @ 7512'. P/U & PERF AS PER DES.</p> <p>FRAC STAGE 5) WHP 1730 PSI, BRK 3383 PSI @ 4.7 BPM. ISIP 1984 PSI, FG .71. CALC PERFS OPEN @ 50.8 BPM @ 5085 PSI = 86% HOLES OPEN. (21/24 HOLES OPEN) ISIP 2250 PSI, FG .74, NPI 266 PSI. MP 5499 PSI, MR 51.4 BPM, AP 4627 PSI, AR 50.9 BPM, PUMPED 30/50 OWATTA SAND. SW, X-OVER FOR WL.</p> <p>PERF STAGE 6) PU 4 1/2 8K HAL CBP, & 3 1/8 EXP GUN, 23 GM, .36 HOLE SIZE, 120 DEG PHASING. RIH SET CBP @ 7378'. P/U & PERF AS PER DES. POOH. X-OVER FOR FRAC CREW.</p> <p>FRAC STG 6)WHP 748 PSI, BRK 2630 PSI @ 4.2 BPM. ISIP 1558 PSI, FG .65. CALC PERFS OPEN @ 50.4 BPM @ 4761 PSI = 82% HOLES OPEN. (20/24 HOLES OPEN) ISIP 2333 PSI, FG .76, NPI 775 PSI. MP 5156 PSI, MR 51.3 BPM, AP 4742 PSI, AR 51 BPM, PUMPED 30/50 OWATTA SAND. SWI, X-OVER FOR WL.</p> <p>PERF STG 7)PU 4 1/2 8K HAL CBP & 3 1/8 EXP GUN, 23 GM, .36 HOLE SIZE. 120 DEG PHASING. RIH SET CBP @ 7002' P/U PERF AS PER DESIGN. POOH, SWFN</p>

**US ROCKIES REGION
Operation Summary Report**

Well: NBU 1022-2P1CS ORANGE		Spud Date: 12/16/2011	
Project: UTAH-UINTAH		Site: NBU 1022-2I PAD	Rig Name No: SWABBCO 6/6, SWABBCO 6/6
Event: COMPLETION		Start Date: 4/2/2012	End Date: 4/2/2012
Active Datum: RKB @5,084.01ft (above Mean Sea Level)		UWI: NE/SE/0/10/S/22/E/2/0/0/26/PM/S/1877/E/0/966/0/0	

Date	Time Start-End	Duration (hr)	Phase	Code	Sub Code	P/U	MD From (ft)	Operation
3/22/2012	8:30 - 18:00	9.50	COMP	36	B	P		<p>FRAC STG 7)WHP 1034 PSI, BRK 2275 PSI @ 3.8 BPM. ISIP 1330 PSI, FG .63. CALC PERFS OPEN @ 51.2 BPM @ 4169 PSI = 100% HOLES OPEN. (24/24 HOLES OPEN) ISIP 1914 PSI, FG .72. NPI 584 PSI. MP 5269 PSI, MR 51.3 BPM, AP 4691 PSI, AR 50.9 BPM, PUMPED 30/50 OWATTA SAND. SWI, X-OVER FOR WL.</p> <p>PERF STG 8)PU 4 1/2 8K HAL CBP & 3 1/8 EXP GUN, 23 GM, .36 HOLE SIZE. 120 DEG PHASING. RIH SET CBP @ 6822' P/U PERF AS PER DESIGN. POOH, X-OVER FOR FRAC CREW.</p> <p>FRAC STG 8)WHP 332 PSI, BRK 1430 PSI @ 6.7 BPM. ISIP 1095 PSI, FG .60. CALC PERFS OPEN @ 57.2 BPM @ 3852 PSI = 100% HOLES OPEN. (24/24 HOLES OPEN) ISIP 1714 PSI, FG .69, NPI 619 PSI. MP 4641 PSI, MR 58.7 BPM, AP 3980 PSI, AR 58.3 BPM, PUMPED 30/50 OWATTA SAND. SWI, X-OVER FOR WL.</p> <p>PU 4 1/2 8K HAL CBP. RIH SET CBP @ 6560'. POOH. SWI. DONE FRACING THIS WELL.</p> <p>TOTAL SAND = 206,452 LBS TOTAL CLFL = 10,179 BBL JSA= TRAFIC ON LOC</p>
4/2/2012	7:00 - 7:15	0.25	COMP	48		P		

**US ROCKIES REGION
Operation Summary Report**

Well: NBU 1022-2P1CS ORANGE Spud Date: 12/16/2011
 Project: UTAH-UINTAH Site: NBU 1022-2I PAD Rig Name No: SWABBCO 6/6, SWABBCO 6/6
 Event: COMPLETION Start Date: 4/2/2012 End Date: 4/2/2012
 Active Datum: RKB @5,084.01ft (above Mean Sea Level) UWI: NE/SE/0/10/S/22/E/2/0/0/26/PM/S/1877/E/0/966/0/0

Date	Time Start-End	Duration (hr)	Phase	Code	Sub Code	P/U	MD From (ft)	Operation
------	----------------	---------------	-------	------	----------	-----	--------------	-----------

7:15 - 19:00

11.75

COMP

30

P

SIWP= 0 PSI PU 3-7/8 BIT & POBS PK TALLY & PU TUBING TAG KILL PLUG @ 6555' RU PUMP EST CIRC TEST BOPS TO 3000# DRILL THRU 1ST PLUG.

PLUG #1] DRILL THRU HALLI 8K CBP @ 6555' IN 10 MIN W/ NO INCREASE LOST CIRCULATION

PLUG #2] CONTINUE TO RIH TAG SAND @ 6775' (50' FILL) C/O & DRILL THRU HALLI 8K CBP @ 6825' IN 7 MIN W/ NO INCREASE NO CIRC.

PLUG #3] CONTINUE TO RIH TAG SAND @ 6977' (25' FILL) C/O & DRILL THRU HALLI 8K CBP @ 7002' IN 8 MIN W/ 50# INCREASE

PLUG #4] CONTINUE TO RIH TAG SAND @ 7368' (10' FILL) C/O & DRILL THRU HALLI 8K CBP @ 7378' IN 7 MIN W/ 200# INCREASE

PLUG #5] CONTINUE TO RIH TAG SAND @ 7497' (15' FILL) C/O & DRILL THRU HALLI 8K CBP @ 7512' IN 9 MIN W/ 150# INCREASE

PLUG #6] CONTINUE TO RIH TAG SAND @ 7713' (30' FILL) C/O & DRILL THRU HALLI 8K CBP @ 7683' IN 5 MIN W/ 100# INCREASE

PLUG #7] CONTINUE TO RIH TAG SAND @ 7986' (30' FILL) C/O & DRILL THRU HALLI 8K CBP @ 8016' IN 10 MIN W/ 150# INCREASE

PLUG #8] CONTINUE TO RIH TAG SAND @ 8216' (25' FILL) C/O & DRILL THRU HALLI 8K CBP @ 8266' IN 5 MIN W/ 0 INCREASE (450# WELL PRESS)

PBTD] CONTINUE TO RIH TAG SAND @ 8573' (80' FILL) C/O TO PBTD @ 8653' CIRC CLEAN PUH LD 20 JNTS LAND TUBING ON HNGR W/ 254 JNTS EOT @ 8054.77' RD PWR SWWL RD FLOOR & TUBING EQUIP ND BOPS NU WELLHEAD DROP BALL PUMP OFF BIT @ 2100# SIW NU & TEST FLOWLINE TURN WELL OVER TO FBC SDFN

TUBING DETAIL

K.B.....25'
 HANGER.....86
 254 JNTS 2-3/8" L-80.....8026.71
 POBS.....2.20
 EOT @.....8054.77

TOTAL FL PUMPED= 10179 BBLS
 RIG REC= 2000 BBLS
 LEFT TO REC= 8179 BBLS

CTAP DEL 284 JNTS
 USED 254 JNTS

US ROCKIES REGION
Operation Summary Report

Well: NBU 1022-2P1CS ORANGE

Spud Date: 12/16/2011

Project: UTAH-UJINTAH

Site: NBU 1022-2I PAD

Rig Name No: SWABBCO 6/6, SWABBCO 6/6

Event: COMPLETION

Start Date: 4/2/2012




End Date: 4/2/2012

Active Datum: RKB @5,084.01ft (above Mean Sea Level)

UWI: NE/SE/0/10/S/22/E/2/0/0/26/PM/S/1877/E/0/966/0/0

Date	Time Start-End	Duration (hr)	Phase	Code	Sub Code	P/U	MD From (ft)	Operation
	18:00 - 18:00	0.00	COMP	50				RETURNED 30 JNTS WELL TURNED TO SALES AT 1800 HR ON 4/2/2012 - 2200 MCFD, FCP 2150#, FTP 2100#, 1920 BWPD, 20/64 CK
4/7/2012	7:00 -		PROD	50				WELL IP'D ON 4/7/2012 - 3244 MCFD, 0 BOPD, 425 BWPD, CP 3482#, FTP, 2747#, CK 20/64", LP 143#, 24 HRS

WELL DETAILS: NBU 1022-2P1CS					
GL 5059' & KB 25' @ 5084.00R (HP 311)					
+N/-S 0.00	+E/-W 0.00	Northing 14521282.07	Easting 2088555.13	Latitude 39° 58' 33.179 N	Longitude 109° 24' 1.577 W

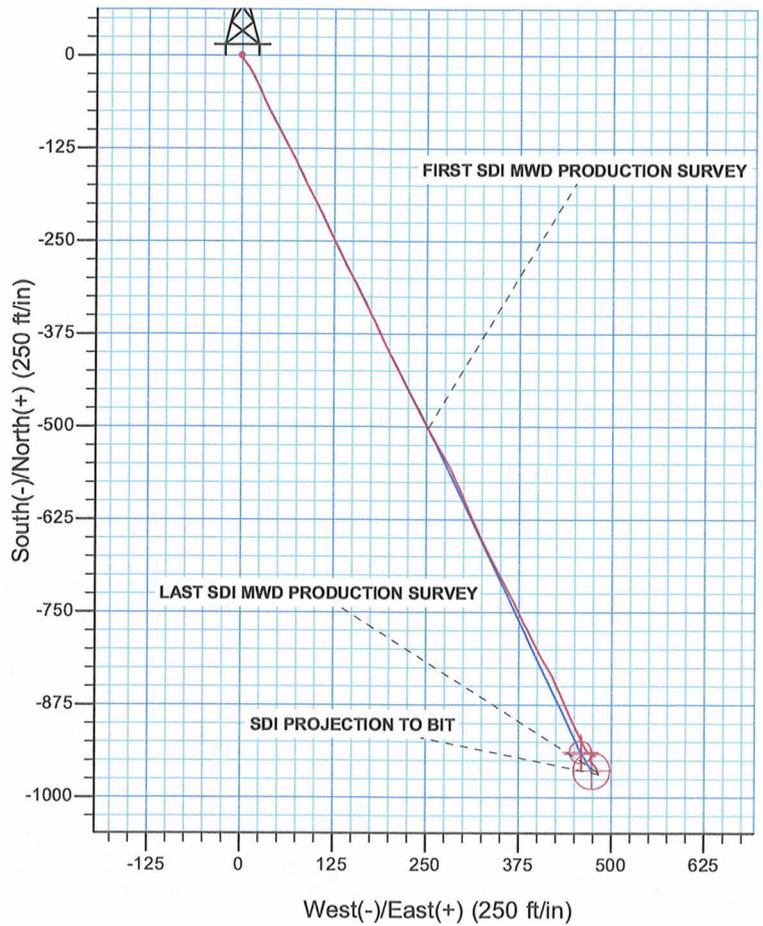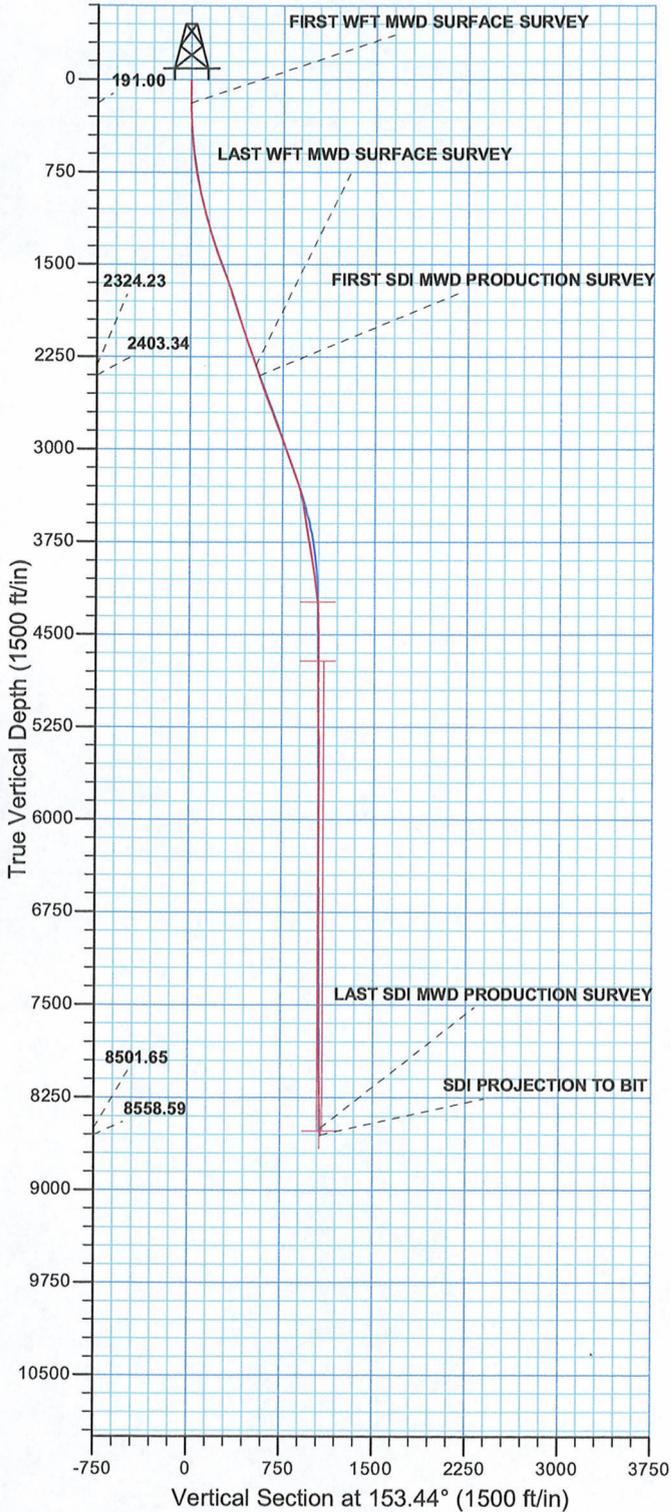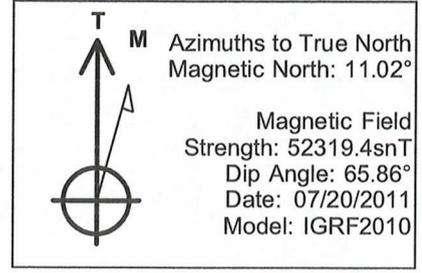

PROJECT DETAILS: Uintah County, UT UTM12
Geodetic System: Universal Transverse Mercator (US Survey Feet) Datum: NAD 1927 - Western US Ellipsoid: Clarke 1866 Zone: Zone 12N (114 W to 108 W) Location: SECTION 2 T10S R22E System Datum: Mean Sea Level

Design: OH (NBU 1022-2P1CS/OH)
Created By: Gabe Kendall Date: 10:04, January 25 2012



Scientific Drilling
Rocky Mountain Operations

Kerr McGee Oil and Gas Onshore LP

Uintah County, UT UTM12
NBU 1022-2I PAD
NBU 1022-2P1CS

OH

Design: OH

Standard Survey Report

25 January, 2012

Anadarko 
Petroleum Corporation

Company:	Kerr McGee Oil and Gas Onshore LP	Local Co-ordinate Reference:	Well NBU 1022-2P1CS
Project:	Uintah County, UT UTM12	TVD Reference:	GL 5059' & KB 25' @ 5084.00ft (HP 311)
Site:	NBU 1022-2I PAD	MD Reference:	GL 5059' & KB 25' @ 5084.00ft (HP 311)
Well:	NBU 1022-2P1CS	North Reference:	True
Wellbore:	OH	Survey Calculation Method:	Minimum Curvature
Design:	OH	Database:	EDM 5000.1 Single User Db

Project	Uintah County, UT UTM12		
Map System:	Univoreal Transverse Mercator (US Survey Foot)	System Datum:	Mean Sea Level
Geo Datum:	NAD 1927 - Western US		
Map Zone:	Zone 12N (114 W to 108 W)		

Site	NBU 1022-2I PAD, SECTION 2 T10S R22E				
Site Position:		Northing:	14,521,300.57 usft	Latitude:	39° 58' 33.355 N
From:	Lat/Long	Easting:	2,088,590.66 usft	Longitude:	109° 24' 1.116 W
Position Uncertainty:	0.00 ft	Slot Radius:	13.200 in	Grid Convergence:	1.03 °

Well	NBU 1022-2P1CS, 1877 FSL 966 FEL					
Well Position	+N/-S	0.00 ft	Northing:	14,521,282.08 usft	Latitude:	39° 58' 33.179 N
	+E/-W	0.00 ft	Easting:	2,088,555.12 usft	Longitude:	109° 24' 1.577 W
Position Uncertainty		0.00 ft	Wellhead Elevation:	ft	Ground Level:	5,059.00 ft

Wellbore	OH				
Magnetics	Model Name	Sample Date	Declination (°)	Dip Angle (°)	Field Strength (nT)
	IGRF2010	07/20/11	11.02	65.86	52,319

Design	OH				
Audit Notes:					
Version:	1.0	Phase:	ACTUAL	Tie On Depth:	0.00
Vertical Section:	Depth From (TVD) (ft)	+N/-S (ft)	+E/-W (ft)	Direction (°)	
	0.00	0.00	0.00	153.44	

Survey Program	Date	01/25/12			
From (ft)	To (ft)	Survey (Wellbore)	Tool Name	Description	
21.00	2,402.00	Survey #1 WFT MWD SURFACE (OH)	MWD	MWD - Standard	
2,486.00	8,713.00	Survey #2 SDI MWD PRODUCTION (OH)	MWD SDI	MWD - Standard ver 1.0.1	

Measured Depth (ft)	Inclination (°)	Azimuth (°)	Vertical Depth (ft)	+N/-S (ft)	+E/-W (ft)	Vertical Section (ft)	Dogleg Rate (°/100ft)	Build Rate (°/100ft)	Turn Rate (°/100ft)
0.00	0.00	0.00	0.00	0.00	0.00	0.00	0.00	0.00	0.00
21.00	0.00	0.00	21.00	0.00	0.00	0.00	0.00	0.00	0.00
191.00	0.67	199.42	191.00	-0.94	-0.33	0.69	0.39	0.39	0.00
FIRST WFT MWD SURFACE SURVEY									
276.00	1.68	147.73	275.98	-2.46	0.17	2.28	1.61	1.19	-60.81
361.00	3.27	142.51	360.90	-5.44	2.31	5.90	1.89	1.87	-6.14
451.00	4.88	143.64	450.67	-10.56	6.14	12.19	1.79	1.79	1.26
541.00	6.44	145.89	540.23	-17.82	11.24	20.97	1.75	1.73	2.50
631.00	7.69	154.63	629.54	-27.44	16.65	31.99	1.83	1.39	9.71
721.00	9.00	155.64	718.59	-39.29	22.14	45.05	1.46	1.46	1.12

Company: Kerr McGee Oil and Gas Onshore LP
 Project: Uintah County, UT UTM12
 Site: NBU 1022-2I PAD
 Well: NBU 1022-2P1CS
 Wellbore: OH
 Design: OH

Local Co-ordinate Reference: Well NBU 1022-2P1CS
 TVD Reference: GL 5059' & KB 25' @ 5084.00ft (HP 311)
 MD Reference: GL 5059' & KB 25' @ 5084.00ft (HP 311)
 North Reference: True
 Survey Calculation Method: Minimum Curvature
 Database: EDM 5000.1 Single User Db

Survey

Measured Depth (ft)	Inclination (°)	Azimuth (°)	Vertical Depth (ft)	+N-S (ft)	+E-W (ft)	Vertical Section (ft)	Dogleg Rate (°/100ft)	Build Rate (°/100ft)	Turn Rate (°/100ft)	
811.00	10.06	157.14	807.34	-52.95	28.09	59.92	1.21	1.18	1.67	
901.00	11.63	153.76	895.74	-68.33	35.16	76.84	1.88	1.74	-3.76	
991.00	13.00	151.76	983.66	-85.39	43.96	96.03	1.59	1.52	-2.22	
1,081.00	14.38	152.51	1,071.10	-104.22	53.91	117.33	1.55	1.53	0.83	
1,171.00	15.56	151.51	1,158.05	-124.74	64.83	140.57	1.34	1.31	-1.11	
1,261.00	16.81	154.26	1,244.48	-147.08	76.24	165.64	1.63	1.39	3.06	
1,351.00	18.75	153.14	1,330.18	-171.71	88.43	193.12	2.19	2.16	-1.24	
1,441.00	19.38	153.39	1,415.24	-197.96	101.65	222.52	0.71	0.70	0.28	
1,531.00	19.88	155.64	1,500.01	-225.25	114.65	252.75	1.01	0.56	2.50	
1,621.00	20.81	153.64	1,584.40	-253.52	128.06	284.02	1.29	1.03	-2.22	
1,711.00	19.13	154.01	1,668.98	-281.10	141.62	314.76	1.87	-1.87	0.41	
1,801.00	17.81	153.01	1,754.34	-306.62	154.33	343.27	1.51	-1.47	-1.11	
1,891.00	17.88	152.89	1,840.01	-331.19	166.87	370.85	0.09	0.08	-0.13	
1,981.00	17.56	156.14	1,925.75	-355.90	178.66	398.23	1.16	-0.36	3.61	
2,071.00	18.00	153.64	2,011.45	-380.78	190.33	425.70	0.98	0.49	-2.78	
2,251.00	19.25	153.01	2,182.02	-432.14	216.14	483.18	0.70	0.69	-0.35	
2,341.00	19.75	153.14	2,266.86	-458.93	229.75	513.22	0.56	0.56	0.14	
2,402.00	19.98	152.30	2,324.23	-477.35	239.25	533.95	0.60	0.38	-1.38	
LAST WFT MWD SURFACE SURVEY										
2,486.00	19.28	151.10	2,403.34	-502.20	252.62	562.15	0.96	-0.83	-1.43	
FIRST SDI MWD PRODUCTION SURVEY										
2,581.00	18.20	149.73	2,493.31	-528.74	267.68	592.63	1.23	-1.14	-1.44	
2,675.00	19.87	153.34	2,582.17	-555.70	282.25	623.26	2.17	1.78	3.84	
2,769.00	20.62	157.95	2,670.37	-585.32	295.63	655.73	1.87	0.80	4.90	
2,864.00	21.28	157.21	2,759.08	-616.72	308.59	689.61	0.75	0.69	-0.78	
2,958.00	22.16	155.10	2,846.41	-648.52	322.66	724.36	1.25	0.94	-2.24	
3,053.00	19.52	151.67	2,935.19	-678.75	337.74	758.14	3.06	-2.78	-3.61	
3,147.00	19.71	151.60	3,023.74	-706.52	352.73	789.68	0.20	0.20	-0.07	
3,242.00	20.14	154.66	3,113.05	-735.39	367.35	822.04	1.19	0.45	3.22	
3,336.00	19.70	152.90	3,201.43	-764.12	381.50	854.06	0.79	-0.47	-1.87	
3,430.00	17.23	154.30	3,290.58	-790.77	394.75	883.83	2.67	-2.63	1.49	
3,524.00	12.82	147.86	3,381.35	-812.16	406.35	908.14	5.01	-4.69	-6.85	
3,619.00	11.08	152.72	3,474.29	-829.20	416.14	927.76	2.11	-1.83	5.12	
3,713.00	9.45	156.05	3,566.79	-844.28	423.41	944.50	1.84	-1.73	3.54	
3,808.00	8.97	157.91	3,660.56	-858.27	429.36	959.68	0.59	-0.51	1.96	
3,902.00	8.71	154.92	3,753.45	-871.51	435.13	974.10	0.56	-0.28	-3.18	
3,997.00	10.29	156.15	3,847.14	-885.79	441.61	989.77	1.68	1.66	1.29	
4,091.00	8.97	155.10	3,939.81	-900.11	448.09	1,005.48	1.42	-1.40	-1.12	
4,185.00	7.83	154.22	4,032.80	-912.53	453.97	1,019.21	1.22	-1.21	-0.94	
4,280.00	7.21	154.13	4,126.99	-923.72	459.38	1,031.64	0.65	-0.65	-0.09	
4,374.00	5.01	147.80	4,220.45	-932.50	464.14	1,041.62	2.44	-2.34	-6.73	
4,469.00	3.08	141.56	4,315.21	-938.01	467.94	1,048.25	2.08	-2.03	-6.57	
4,563.00	0.97	133.56	4,409.14	-940.53	470.09	1,051.47	2.26	-2.24	-8.51	

Company: Kerr McGee Oil and Gas Onshore LP
Project: Uintah County, UT UTM12
Site: NBU 1022-2I PAD
Well: NBU 1022-2P1CS
Wellbore: OH
Design: OH

Local Co-ordinate Reference: Well NBU 1022-2P1CS
TVD Reference: GL 5059' & KB 25' @ 5084.00ft (HP 311)
MD Reference: GL 5059' & KB 25' @ 5084.00ft (HP 311)
North Reference: True
Survey Calculation Method: Minimum Curvature
Database: EDM 5000.1 Single User Db

Survey

Measured Depth (ft)	Inclination (°)	Azimuth (°)	Vertical Depth (ft)	+N-S (ft)	+E-W (ft)	Vertical Section (ft)	Dogleg Rate (°/100ft)	Build Rate (°/100ft)	Turn Rate (°/100ft)
4,657.00	0.88	24.93	4,503.14	-940.43	470.97	1,051.77	1.60	-0.10	-115.56
4,751.00	0.44	40.66	4,597.13	-939.50	471.51	1,051.18	0.50	-0.47	16.73
4,846.00	0.62	75.38	4,692.13	-939.09	472.24	1,051.14	0.38	0.19	36.55
4,940.00	0.35	66.15	4,786.12	-938.85	473.00	1,051.26	0.30	-0.29	-9.82
5,034.00	0.08	137.63	4,880.12	-938.78	473.30	1,051.34	0.35	-0.29	76.04
5,129.00	0.10	48.20	4,975.12	-938.78	473.41	1,051.38	0.13	0.02	-94.14
5,223.00	0.26	155.97	5,069.12	-938.92	473.56	1,051.57	0.33	0.17	114.65
5,318.00	0.70	126.97	5,164.12	-939.46	474.11	1,052.31	0.51	0.46	-30.53
5,412.00	0.79	129.34	5,258.11	-940.22	475.07	1,053.41	0.10	0.10	2.52
5,506.00	0.97	157.82	5,352.10	-941.36	475.87	1,054.80	0.50	0.19	30.30
5,601.00	1.14	151.05	5,447.08	-942.94	476.63	1,056.54	0.22	0.18	-7.13
5,695.00	0.35	121.08	5,541.07	-943.90	477.33	1,057.72	0.91	-0.84	-31.88
5,789.00	0.79	164.85	5,635.07	-944.68	477.75	1,058.60	0.63	0.47	46.56
5,884.00	0.88	6.65	5,730.07	-944.58	478.00	1,058.63	1.73	0.09	-166.53
5,978.00	0.53	348.98	5,824.06	-943.44	478.00	1,057.61	0.43	-0.37	-18.80
6,073.00	0.35	0.76	5,919.06	-942.72	477.92	1,056.93	0.21	-0.19	12.40
6,167.00	0.44	19.13	6,013.05	-942.09	478.04	1,056.42	0.16	0.10	19.54
6,261.00	0.20	51.99	6,107.05	-941.65	478.29	1,056.13	0.31	-0.26	34.96
6,355.00	0.44	143.76	6,201.05	-941.84	478.63	1,056.46	0.52	0.26	97.63
6,450.00	0.53	295.11	6,296.05	-941.95	478.45	1,056.47	0.99	0.09	159.32
6,544.00	0.70	297.30	6,390.05	-941.50	477.55	1,055.67	0.18	0.18	2.33
6,639.00	0.53	327.01	6,485.04	-940.86	476.79	1,054.76	0.37	-0.18	31.27
6,733.00	0.44	274.98	6,579.04	-940.47	476.20	1,054.14	0.46	-0.10	-55.35
6,827.00	0.18	223.86	6,673.04	-940.54	475.73	1,054.00	0.38	-0.28	-54.38
6,922.00	0.62	174.26	6,768.03	-941.16	475.68	1,054.53	0.55	0.46	-52.21
7,016.00	0.53	192.45	6,862.03	-942.09	475.64	1,055.35	0.22	-0.10	19.35
7,110.00	0.88	188.57	6,956.02	-943.23	475.44	1,056.27	0.38	0.37	-4.13
7,205.00	1.06	263.03	7,051.01	-944.06	474.46	1,056.58	1.24	0.19	78.38
7,299.00	0.70	268.91	7,145.00	-944.18	473.02	1,056.04	0.39	-0.38	6.26
7,393.00	0.53	175.22	7,239.00	-944.62	472.48	1,056.19	0.96	-0.18	-99.67
7,488.00	0.97	155.56	7,333.99	-945.79	472.85	1,057.41	0.53	0.46	-20.69
7,582.00	1.14	165.20	7,427.97	-947.42	473.42	1,059.12	0.26	0.18	10.26
7,676.00	0.39	273.98	7,521.97	-948.30	473.34	1,059.87	1.40	-0.80	115.72
7,771.00	0.88	257.31	7,616.96	-948.44	472.31	1,059.53	0.55	0.52	-17.55
7,865.00	0.62	194.82	7,710.95	-949.09	471.47	1,059.74	0.86	-0.28	-66.48
7,959.00	0.79	156.41	7,804.95	-950.17	471.60	1,060.77	0.52	0.18	-40.86
8,054.00	0.97	129.87	7,899.94	-951.29	472.48	1,062.16	0.46	0.19	-27.94
8,148.00	1.14	133.74	7,993.92	-952.45	473.77	1,063.77	0.20	0.18	4.12
8,242.00	1.67	143.14	8,087.89	-954.19	475.26	1,066.00	0.61	0.56	10.00
8,337.00	1.67	138.84	8,182.85	-956.34	477.00	1,068.70	0.13	0.00	-4.53
8,431.00	1.93	144.20	8,276.80	-958.65	478.83	1,071.59	0.33	0.28	5.70
8,525.00	1.93	158.87	8,370.75	-961.41	480.33	1,074.72	0.52	0.00	15.61
8,620.00	2.38	167.27	8,465.68	-964.83	481.34	1,078.23	0.58	0.47	8.84
8,656.00	2.64	161.25	8,501.65	-966.34	481.77	1,079.78	1.03	0.72	-16.72

Company: Kerr McGee Oil and Gas Onshore LP
Project: Uintah County, UT UTM12
Site: NBU 1022-2I PAD
Well: NBU 1022-2P1CS
Wellbore: OH
Design: OH

Local Co-ordinate Reference: Well NBU 1022-2P1CS
TVD Reference: GL 5059' & KB 25' @ 5084.00ft (HP 311)
MD Reference: GL 5059' & KB 25' @ 5084.00ft (HP 311)
North Reference: True
Survey Calculation Method: Minimum Curvature
Database: EDM 5000.1 Single User Db

Survey

Measured Depth (ft)	Inclination (°)	Azimuth (°)	Vertical Depth (ft)	+N-S (ft)	+E-W (ft)	Vertical Section (ft)	Dogleg Rate (°/100ft)	Build Rate (°/100ft)	Turn Rate (°/100ft)
LAST SDI MWD PRODUCTION SURVEY									
8,713.00	2.64	161.25	8,558.59	-968.83	482.62	1,082.38	0.00	0.00	0.00
SDI PROJECTION TO BIT									

Design Annotations

Measured Depth (ft)	Vertical Depth (ft)	Local Coordinates		Comment
		+N-S (ft)	+E-W (ft)	
191.00	191.00	-0.94	-0.33	FIRST WFT MWD SURFACE SURVEY
2,402.00	2,324.23	-477.35	239.25	LAST WFT MWD SURFACE SURVEY
2,486.00	2,403.34	-502.20	252.62	FIRST SDI MWD PRODUCTION SURVEY
8,656.00	8,501.65	-966.34	481.77	LAST SDI MWD PRODUCTION SURVEY
8,713.00	8,558.59	-968.83	482.62	SDI PROJECTION TO BIT

Checked By: _____ Approved By: _____ Date: _____



Scientific Drilling
Rocky Mountain Operations

Kerr McGee Oil and Gas Onshore LP

Uintah County, UT UTM12
NBU 1022-2I PAD
NBU 1022-2P1CS

OH

Design: OH

Survey Report - Geographic

25 January, 2012

Anadarko 
Petroleum Corporation

Company:	Kerr McGee Oil and Gas Onshore LP	Local Co-ordinate Reference:	Well NBU 1022-2P1CS
Project:	Uintah County, UT UTM12	TVD Reference:	GL 5059' & KB 25' @ 5084.00ft (HP 311)
Site:	NBU 1022-2I PAD	MD Reference:	GL 5059' & KB 25' @ 5084.00ft (HP 311)
Well:	NBU 1022-2P1CS	North Reference:	True
Wellbore:	OH	Survey Calculation Method:	Minimum Curvature
Design:	OH	Database:	EDM 5000.1 Single User Db

Project	Uintah County, UT UTM12		
Map System:	Universal Transverse Mercator (US Survey Foot)	System Datum:	Mean Sea Level
Geo Datum:	NAD 1927 - Western US		
Map Zone:	Zone 12N (114 W to 108 W)		

Site	NBU 1022-2I PAD, SECTION 2 T10S R22E				
Site Position:		Northing:	14,521,300.57 usft	Latitude:	39° 58' 33.355 N
From:	Lat/Long	Easting:	2,088,590.66 usft	Longitude:	109° 24' 1.116 W
Position Uncertainty:	0.00 ft	Slot Radius:	13.200 in	Grid Convergence:	1.03 °

Well	NBU 1022-2P1CS, 1877 FSL 966 FEL					
Well Position	+N-S	0.00 ft	Northing:	14,521,282.08 usft	Latitude:	39° 58' 33.179 N
	+E-W	0.00 ft	Easting:	2,088,555.12 usft	Longitude:	109° 24' 1.577 W
Position Uncertainty		0.00 ft	Wellhead Elevation:	ft	Ground Level:	5,059.00 ft

Wellbore	OH				
Magnetics	Model Name	Sample Date	Declination (°)	Dip Angle (°)	Field Strength (nT)
	IGRF2010	07/20/11	11.02	65.86	52,319

Design	OH				
Audit Notes:					
Version:	1.0	Phase:	ACTUAL	Tie On Depth:	0.00
Vertical Section:	Depth From (TVD) (ft)	+N-S (ft)	+E-W (ft)	Direction (°)	
	0.00	0.00	0.00	153.44	

Survey Program	Date	01/25/12			
From (ft)	To (ft)	Survey (Wellbore)	Tool Name	Description	
21.00	2,402.00	Survey #1 WFT MWD SURFACE (OH)	MWD	MWD - Standard	
2,486.00	8,713.00	Survey #2 SDI MWD PRODUCTION (OH)	MWD SDI	MWD - Standard ver 1.0.1	

Measured Depth (ft)	Inclination (°)	Azimuth (°)	Vertical Depth (ft)	+N-S (ft)	+E-W (ft)	Map Northing (usft)	Map Easting (usft)	Latitude	Longitude
0.00	0.00	0.00	0.00	0.00	0.00	14,521,282.08	2,088,555.12	39° 58' 33.179 N	109° 24' 1.577 W
21.00	0.00	0.00	21.00	0.00	0.00	14,521,282.08	2,088,555.12	39° 58' 33.179 N	109° 24' 1.577 W
191.00	0.67	199.42	191.00	-0.94	-0.33	14,521,281.14	2,088,554.81	39° 58' 33.170 N	109° 24' 1.581 W
FIRST WFT MWD SURFACE SURVEY									
276.00	1.68	147.73	275.98	-2.46	0.17	14,521,279.62	2,088,555.34	39° 58' 33.154 N	109° 24' 1.575 W
361.00	3.27	142.51	360.90	-5.44	2.31	14,521,276.68	2,088,557.53	39° 58' 33.125 N	109° 24' 1.547 W
451.00	4.88	143.64	450.67	-10.56	6.14	14,521,271.63	2,088,561.45	39° 58' 33.074 N	109° 24' 1.498 W
541.00	6.44	145.89	540.23	-17.82	11.24	14,521,264.46	2,088,566.68	39° 58' 33.003 N	109° 24' 1.432 W
631.00	7.69	154.63	629.54	-27.44	16.65	14,521,254.94	2,088,572.27	39° 58' 32.908 N	109° 24' 1.363 W
721.00	9.00	155.64	718.59	-39.29	22.14	14,521,243.19	2,088,577.96	39° 58' 32.790 N	109° 24' 1.292 W
811.00	10.06	157.14	807.34	-52.95	28.09	14,521,229.64	2,088,584.16	39° 58' 32.655 N	109° 24' 1.216 W

Company: Kerr McGee Oil and Gas Onshore LP
Project: Uintah County, UT UTM12
Site: NBU 1022-2I PAD
Well: NBU 1022-2P1CS
Wellbore: OH
Design: OH

Local Co-ordinate Reference: Well NBU 1022-2P1CS
TVD Reference: GL 5059' & KB 25' @ 5084.00ft (HP 311)
MD Reference: GL 5059' & KB 25' @ 5084.00ft (HP 311)
North Reference: True
Survey Calculation Method: Minimum Curvature
Database: EDM 5000.1 Single User Db

Survey

Measured Depth (ft)	Inclination (°)	Azimuth (°)	Vertical Depth (ft)	+N/-S (ft)	+E/-W (ft)	Map Northing (usft)	Map Easting (usft)	Latitude	Longitude
901.00	11.63	153.76	895.74	-68.33	35.16	14,521,214.39	2,088,591.50	39° 58' 32.503 N	109° 24' 1.125 W
991.00	13.00	151.76	983.66	-85.39	43.96	14,521,197.49	2,088,600.61	39° 58' 32.335 N	109° 24' 1.012 W
1,081.00	14.38	152.51	1,071.10	-104.22	53.91	14,521,178.84	2,088,610.89	39° 58' 32.149 N	109° 24' 0.884 W
1,171.00	15.56	151.51	1,158.05	-124.74	64.83	14,521,158.52	2,088,622.18	39° 58' 31.946 N	109° 24' 0.744 W
1,261.00	16.81	154.26	1,244.48	-147.08	76.24	14,521,136.39	2,088,633.99	39° 58' 31.725 N	109° 24' 0.597 W
1,351.00	18.75	153.14	1,330.18	-171.71	88.43	14,521,111.99	2,088,646.61	39° 58' 31.482 N	109° 24' 0.441 W
1,441.00	19.38	153.39	1,415.24	-197.96	101.65	14,521,085.97	2,088,660.31	39° 58' 31.222 N	109° 24' 0.271 W
1,531.00	19.88	155.64	1,500.01	-225.25	114.65	14,521,058.92	2,088,673.79	39° 58' 30.952 N	109° 24' 0.104 W
1,621.00	20.81	153.64	1,584.40	-253.52	128.06	14,521,030.90	2,088,687.71	39° 58' 30.673 N	109° 23' 59.932 W
1,711.00	19.13	154.01	1,668.98	-281.10	141.62	14,521,003.56	2,088,701.76	39° 58' 30.400 N	109° 23' 59.757 W
1,801.00	17.81	153.01	1,754.34	-306.62	154.33	14,520,978.27	2,088,714.93	39° 58' 30.148 N	109° 23' 59.594 W
1,891.00	17.88	152.89	1,840.01	-331.19	166.87	14,520,953.94	2,088,727.91	39° 58' 29.905 N	109° 23' 59.433 W
1,981.00	17.56	156.14	1,925.75	-355.90	178.66	14,520,929.44	2,088,740.14	39° 58' 29.661 N	109° 23' 59.282 W
2,071.00	18.00	153.64	2,011.45	-380.78	190.33	14,520,904.78	2,088,752.25	39° 58' 29.415 N	109° 23' 59.132 W
2,251.00	19.25	153.01	2,182.02	-432.14	216.14	14,520,853.89	2,088,778.98	39° 58' 28.907 N	109° 23' 58.800 W
2,341.00	19.75	153.14	2,266.86	-458.93	229.75	14,520,827.35	2,088,793.07	39° 58' 28.643 N	109° 23' 58.625 W
2,402.00	19.98	152.30	2,324.23	-477.35	239.25	14,520,800.10	2,088,802.90	39° 58' 28.461 N	109° 23' 58.503 W
LAST WFT MWD SURFACE SURVEY									
2,486.00	19.28	151.10	2,403.34	-502.20	252.62	14,520,784.50	2,088,816.71	39° 58' 28.215 N	109° 23' 58.331 W
FIRST SDI MWD PRODUCTION SURVEY									
2,581.00	18.20	149.73	2,493.31	-528.74	267.68	14,520,758.23	2,088,832.25	39° 58' 27.953 N	109° 23' 58.138 W
2,675.00	19.87	153.34	2,582.17	-555.70	282.25	14,520,731.54	2,088,847.30	39° 58' 27.686 N	109° 23' 57.951 W
2,769.00	20.62	157.95	2,670.37	-585.32	295.63	14,520,702.16	2,088,861.21	39° 58' 27.393 N	109° 23' 57.779 W
2,864.00	21.28	157.21	2,759.08	-616.72	308.59	14,520,671.00	2,088,874.73	39° 58' 27.083 N	109° 23' 57.612 W
2,958.00	22.16	155.10	2,846.41	-648.52	322.66	14,520,639.45	2,088,889.37	39° 58' 26.769 N	109° 23' 57.432 W
3,053.00	19.52	151.67	2,935.19	-678.75	337.74	14,520,609.50	2,088,904.98	39° 58' 26.470 N	109° 23' 57.238 W
3,147.00	19.71	151.60	3,023.74	-706.52	352.73	14,520,582.00	2,088,920.47	39° 58' 26.195 N	109° 23' 57.045 W
3,242.00	20.14	154.66	3,113.05	-735.39	367.35	14,520,553.40	2,088,935.61	39° 58' 25.910 N	109° 23' 56.858 W
3,336.00	19.70	152.90	3,201.43	-764.12	381.50	14,520,524.92	2,088,950.26	39° 58' 25.626 N	109° 23' 56.676 W
3,430.00	17.23	154.30	3,290.58	-790.77	394.75	14,520,498.51	2,088,964.00	39° 58' 25.363 N	109° 23' 56.506 W
3,524.00	12.82	147.86	3,381.35	-812.16	406.35	14,520,477.34	2,088,975.97	39° 58' 25.151 N	109° 23' 56.357 W
3,619.00	11.08	152.72	3,474.29	-829.20	416.14	14,520,460.48	2,088,986.07	39° 58' 24.983 N	109° 23' 56.231 W
3,713.00	9.45	156.05	3,566.79	-844.28	423.41	14,520,445.53	2,088,993.61	39° 58' 24.834 N	109° 23' 56.137 W
3,808.00	8.97	157.91	3,660.56	-858.27	429.36	14,520,431.65	2,088,999.81	39° 58' 24.695 N	109° 23' 56.061 W
3,902.00	8.71	154.92	3,753.45	-871.51	435.13	14,520,418.52	2,089,005.82	39° 58' 24.565 N	109° 23' 55.987 W
3,997.00	10.29	156.15	3,847.14	-885.79	441.61	14,520,404.36	2,089,012.55	39° 58' 24.423 N	109° 23' 55.904 W
4,091.00	8.97	155.10	3,939.81	-900.11	448.09	14,520,390.15	2,089,019.29	39° 58' 24.282 N	109° 23' 55.820 W
4,185.00	7.83	154.22	4,032.80	-912.53	453.97	14,520,377.85	2,089,025.38	39° 58' 24.159 N	109° 23' 55.745 W
4,280.00	7.21	154.13	4,126.99	-923.72	459.38	14,520,366.75	2,089,031.00	39° 58' 24.049 N	109° 23' 55.675 W
4,374.00	5.01	147.80	4,220.45	-932.50	464.14	14,520,358.06	2,089,035.92	39° 58' 23.962 N	109° 23' 55.614 W
4,469.00	3.08	141.56	4,315.21	-938.01	467.94	14,520,352.62	2,089,039.81	39° 58' 23.907 N	109° 23' 55.565 W
4,563.00	0.97	133.56	4,409.14	-940.53	470.09	14,520,350.13	2,089,042.00	39° 58' 23.882 N	109° 23' 55.538 W
4,657.00	0.88	24.93	4,503.14	-940.43	470.97	14,520,350.25	2,089,042.88	39° 58' 23.883 N	109° 23' 55.527 W
4,751.00	0.44	40.86	4,597.13	-939.50	471.51	14,520,351.19	2,089,043.41	39° 58' 23.893 N	109° 23' 55.520 W
4,846.00	0.62	75.38	4,692.13	-939.09	472.24	14,520,351.61	2,089,044.13	39° 58' 23.897 N	109° 23' 55.510 W
4,940.00	0.35	66.15	4,786.12	-938.85	473.00	14,520,351.87	2,089,044.88	39° 58' 23.899 N	109° 23' 55.500 W
5,034.00	0.08	137.63	4,880.12	-938.78	473.30	14,520,351.94	2,089,045.19	39° 58' 23.900 N	109° 23' 55.496 W
5,129.00	0.10	48.20	4,975.12	-938.78	473.41	14,520,351.95	2,089,045.30	39° 58' 23.900 N	109° 23' 55.495 W
5,223.00	0.26	155.97	5,069.12	-938.92	473.56	14,520,351.81	2,089,045.45	39° 58' 23.898 N	109° 23' 55.493 W
5,318.00	0.70	126.97	5,164.12	-939.46	474.11	14,520,351.28	2,089,046.01	39° 58' 23.893 N	109° 23' 55.486 W
5,412.00	0.79	129.34	5,258.11	-940.22	475.07	14,520,350.54	2,089,046.98	39° 58' 23.885 N	109° 23' 55.474 W
5,506.00	0.97	157.82	5,352.10	-941.36	475.87	14,520,349.40	2,089,047.80	39° 58' 23.874 N	109° 23' 55.464 W
5,601.00	1.14	151.05	5,447.08	-942.94	476.63	14,520,347.85	2,089,048.59	39° 58' 23.859 N	109° 23' 55.454 W
5,695.00	0.35	121.08	5,541.07	-943.90	477.33	14,520,346.89	2,089,049.31	39° 58' 23.849 N	109° 23' 55.445 W
5,789.00	0.79	164.85	5,635.07	-944.68	477.75	14,520,346.13	2,089,049.74	39° 58' 23.841 N	109° 23' 55.439 W

Company: Kerr McGee Oil and Gas Onshore LP
Project: Uintah County, UT UTM12
Site: NBU 1022-2I PAD
Well: NBU 1022-2P1CS
Wellbore: OH
Design: OH

Local Co-ordinate Reference: Well NBU 1022-2P1CS
TVD Reference: GL 5059' & KB 25' @ 5084.00ft (HP 311)
MD Reference: GL 5059' & KB 25' @ 5084.00ft (HP 311)
North Reference: True
Survey Calculation Method: Minimum Curvature
Database: EDM 5000.1 Single User Db

Survey										
Measured Depth (ft)	Inclination (°)	Azimuth (°)	Vertical Depth (ft)	+N/-S (ft)	+E/-W (ft)	Map Northing (usft)	Map Easting (usft)	Latitude	Longitude	
5,884.00	0.88	6.65	5,730.07	-944.58	478.00	14,520,346.22	2,089,049.99	39° 58' 23.842 N	109° 23' 55.436 W	
5,978.00	0.53	348.98	5,824.06	-943.44	478.00	14,520,347.37	2,089,049.97	39° 58' 23.854 N	109° 23' 55.436 W	
6,073.00	0.35	0.76	5,919.06	-942.72	477.92	14,520,348.09	2,089,049.88	39° 58' 23.861 N	109° 23' 55.437 W	
6,167.00	0.44	19.13	6,013.05	-942.09	478.04	14,520,348.72	2,089,049.99	39° 58' 23.867 N	109° 23' 55.436 W	
6,261.00	0.20	51.99	6,107.05	-941.65	478.29	14,520,349.16	2,089,050.23	39° 58' 23.871 N	109° 23' 55.432 W	
6,355.00	0.44	143.76	6,201.05	-941.84	478.63	14,520,348.98	2,089,050.57	39° 58' 23.869 N	109° 23' 55.428 W	
6,450.00	0.53	295.11	6,296.05	-941.95	478.45	14,520,348.87	2,089,050.39	39° 58' 23.868 N	109° 23' 55.430 W	
6,544.00	0.70	297.30	6,390.05	-941.50	477.55	14,520,349.30	2,089,049.48	39° 58' 23.873 N	109° 23' 55.442 W	
6,639.00	0.53	327.01	6,485.04	-940.86	476.79	14,520,349.92	2,089,048.72	39° 58' 23.879 N	109° 23' 55.452 W	
6,733.00	0.44	274.98	6,579.04	-940.47	476.20	14,520,350.31	2,089,048.11	39° 58' 23.883 N	109° 23' 55.459 W	
6,827.00	0.18	223.86	6,673.04	-940.54	475.73	14,520,350.22	2,089,047.65	39° 58' 23.882 N	109° 23' 55.465 W	
6,922.00	0.62	174.26	6,768.03	-941.16	475.68	14,520,349.60	2,089,047.61	39° 58' 23.876 N	109° 23' 55.466 W	
7,016.00	0.53	192.45	6,862.03	-942.09	475.64	14,520,348.67	2,089,047.58	39° 58' 23.867 N	109° 23' 55.466 W	
7,110.00	0.88	188.57	6,956.02	-943.23	475.44	14,520,347.53	2,089,047.40	39° 58' 23.856 N	109° 23' 55.469 W	
7,205.00	1.06	263.03	7,051.01	-944.06	474.46	14,520,346.68	2,089,046.44	39° 58' 23.847 N	109° 23' 55.482 W	
7,299.00	0.70	268.91	7,145.00	-944.18	473.02	14,520,346.54	2,089,045.00	39° 58' 23.846 N	109° 23' 55.500 W	
7,393.00	0.53	175.22	7,239.00	-944.62	472.48	14,520,346.09	2,089,044.47	39° 58' 23.842 N	109° 23' 55.507 W	
7,488.00	0.97	155.56	7,333.99	-945.79	472.85	14,520,344.93	2,089,044.86	39° 58' 23.830 N	109° 23' 55.502 W	
7,582.00	1.14	165.20	7,427.97	-947.42	473.42	14,520,343.31	2,089,045.46	39° 58' 23.814 N	109° 23' 55.495 W	
7,676.00	0.39	273.98	7,521.97	-948.30	473.34	14,520,342.42	2,089,045.40	39° 58' 23.806 N	109° 23' 55.496 W	
7,771.00	0.88	257.31	7,616.96	-948.44	472.31	14,520,342.27	2,089,044.36	39° 58' 23.804 N	109° 23' 55.509 W	
7,865.00	0.62	194.82	7,710.95	-949.09	471.47	14,520,341.60	2,089,043.54	39° 58' 23.798 N	109° 23' 55.520 W	
7,959.00	0.79	156.41	7,804.95	-950.17	471.60	14,520,340.52	2,089,043.69	39° 58' 23.787 N	109° 23' 55.518 W	
8,054.00	0.97	129.87	7,899.94	-951.29	472.48	14,520,339.42	2,089,044.59	39° 58' 23.776 N	109° 23' 55.507 W	
8,148.00	1.14	133.74	7,993.92	-952.45	473.77	14,520,338.29	2,089,045.90	39° 58' 23.765 N	109° 23' 55.491 W	
8,242.00	1.67	143.14	8,087.89	-954.19	475.26	14,520,336.57	2,089,047.43	39° 58' 23.747 N	109° 23' 55.471 W	
8,337.00	1.67	138.84	8,182.85	-956.34	477.00	14,520,334.45	2,089,049.20	39° 58' 23.726 N	109° 23' 55.449 W	
8,431.00	1.93	144.20	8,276.80	-958.65	478.83	14,520,332.17	2,089,051.07	39° 58' 23.703 N	109° 23' 55.425 W	
8,525.00	1.93	158.87	8,370.75	-961.41	480.33	14,520,329.44	2,089,052.62	39° 58' 23.676 N	109° 23' 55.406 W	
8,620.00	2.38	167.27	8,465.68	-964.83	481.34	14,520,326.04	2,089,053.69	39° 58' 23.642 N	109° 23' 55.393 W	
8,656.00	2.64	161.25	8,501.65	-966.34	481.77	14,520,324.53	2,089,054.15	39° 58' 23.627 N	109° 23' 55.388 W	
LAST SDI MWD PRODUCTION SURVEY										
8,713.00	2.64	161.25	8,558.59	-968.83	482.62	14,520,322.06	2,089,055.04	39° 58' 23.603 N	109° 23' 55.377 W	
SDI PROJECTION TO BIT										

Design Annotations					
Measured Depth (ft)	Vertical Depth (ft)	Local Coordinates		Comment	
		+N/-S (ft)	+E/-W (ft)		
191.00	191.00	-0.94	-0.33	FIRST WFT MWD SURFACE SURVEY	
2,402.00	2,324.23	-477.35	239.25	LAST WFT MWD SURFACE SURVEY	
2,486.00	2,403.34	-502.20	252.62	FIRST SDI MWD PRODUCTION SURVEY	
8,656.00	8,501.65	-966.34	481.77	LAST SDI MWD PRODUCTION SURVEY	
8,713.00	8,558.59	-968.83	482.62	SDI PROJECTION TO BIT	

Checked By: _____ Approved By: _____ Date: _____

STATE OF UTAH DEPARTMENT OF NATURAL RESOURCES DIVISION OF OIL, GAS, AND MINING	FORM 9
SUNDRY NOTICES AND REPORTS ON WELLS	
Do not use this form for proposals to drill new wells, significantly deepen existing wells below current bottom-hole depth, reenter plugged wells, or to drill horizontal laterals. Use APPLICATION FOR PERMIT TO DRILL form for such proposals.	
1. TYPE OF WELL Gas Well	5. LEASE DESIGNATION AND SERIAL NUMBER: ST UT ML 22651
2. NAME OF OPERATOR: KERR-MCGEE OIL & GAS ONSHORE, L.P.	6. IF INDIAN, ALLOTTEE OR TRIBE NAME:
3. ADDRESS OF OPERATOR: P.O. Box 173779 1099 18th Street, Suite 600, Denver, CO, 80217 3779	7. UNIT or CA AGREEMENT NAME: NATURAL BUTTES
PHONE NUMBER: 720 929-6100	8. WELL NAME and NUMBER: NBU 1022-2P1CS
4. LOCATION OF WELL FOOTAGES AT SURFACE: 1877 FSL 0966 FEL QTR/QTR, SECTION, TOWNSHIP, RANGE, MERIDIAN: Qtr/Qtr: NESE Section: 02 Township: 10.0S Range: 22.0E Meridian: S	9. API NUMBER: 43047518520000
	9. FIELD and POOL or WILDCAT: NATURAL BUTTES
	COUNTY: UINTAH
	STATE: UTAH

11. CHECK APPROPRIATE BOXES TO INDICATE NATURE OF NOTICE, REPORT, OR OTHER DATA

TYPE OF SUBMISSION	TYPE OF ACTION		
<input checked="" type="checkbox"/> NOTICE OF INTENT Approximate date work will start: 2/24/2014	<input type="checkbox"/> ACIDIZE	<input type="checkbox"/> ALTER CASING	<input type="checkbox"/> CASING REPAIR
<input type="checkbox"/> SUBSEQUENT REPORT Date of Work Completion:	<input type="checkbox"/> CHANGE TO PREVIOUS PLANS	<input type="checkbox"/> CHANGE TUBING	<input type="checkbox"/> CHANGE WELL NAME
<input type="checkbox"/> SPUD REPORT Date of Spud:	<input type="checkbox"/> CHANGE WELL STATUS	<input type="checkbox"/> COMMINGLE PRODUCING FORMATIONS	<input type="checkbox"/> CONVERT WELL TYPE
<input type="checkbox"/> DRILLING REPORT Report Date:	<input type="checkbox"/> DEEPEN	<input type="checkbox"/> FRACTURE TREAT	<input type="checkbox"/> NEW CONSTRUCTION
	<input type="checkbox"/> OPERATOR CHANGE	<input type="checkbox"/> PLUG AND ABANDON	<input type="checkbox"/> PLUG BACK
	<input type="checkbox"/> PRODUCTION START OR RESUME	<input type="checkbox"/> RECLAMATION OF WELL SITE	<input checked="" type="checkbox"/> RECOMPLETE DIFFERENT FORMATION
	<input type="checkbox"/> REPERFORATE CURRENT FORMATION	<input type="checkbox"/> SIDETRACK TO REPAIR WELL	<input type="checkbox"/> TEMPORARY ABANDON
	<input type="checkbox"/> TUBING REPAIR	<input type="checkbox"/> VENT OR FLARE	<input type="checkbox"/> WATER DISPOSAL
	<input type="checkbox"/> WATER SHUTOFF	<input type="checkbox"/> SI TA STATUS EXTENSION	<input type="checkbox"/> APD EXTENSION
	<input type="checkbox"/> WILDCAT WELL DETERMINATION	<input type="checkbox"/> OTHER	OTHER: <input style="width: 100px;" type="text"/>

12. DESCRIBE PROPOSED OR COMPLETED OPERATIONS. Clearly show all pertinent details including dates, depths, volumes, etc.

The operator requests authorization to recomplete the subject well in the Wasatch/Mesaverde formation. Please see the attached procedure.
 Thank you

**Approved by the
Utah Division of
Oil, Gas and Mining**

Date: March 03, 2014

By: 

NAME (PLEASE PRINT) Matthew P Wold	PHONE NUMBER 720 929-6993	TITLE Regulatory Analyst I
SIGNATURE N/A	DATE 2/26/2014	



Greater Natural Buttes Unit

**NBU 1022-2P1CS
RE-COMPLETIONS PROCEDURE
NBU 1022-2I PAD
FIELD ID: YELLOW WELL**

**DATE: 2/13/2014
AFE#:
API#: 4304751852
USER ID: SNT239 (Frac Invoices Only)**

**COMPLETIONS ENGINEER: Jamie Berghorn, Denver, CO
(720) 929-6230 (Office)
(303) 909-3417 (Cell)**

REMEMBER SAFETY FIRST!

Name: NBU 1022-2P1CS
Location: SW NE SE SE Sec 2 T10S R22E
LAT: 39.975848 **LONG:** -109.401119 **COORDINATE:** NAD83 (*Surface Location*)
Uintah County, UT

ELEVATIONS: 5,059' GL 5,084' KB *Frac Registry TVD: 8,559'*

TOTAL DEPTH: 8,713' **PBTD:** 8,653'
SURFACE CASING: 8 5/8", 28# J-55 LTC @ 2,422'
PRODUCTION CASING: 4 1/2", 11.6#, I-80 LTC @ 8,698'
 Marker Joint **4920'-4943' & 6,336'-6,354'**

TUBULAR PROPERTIES:

	BURST (psi)	COLLAPSE (psi)	DRIFT DIA. (in.)	CAPACITIES	
				(bbl./ft)	(gal/ft)
2 3/8" 4.7# L-80 tbg	11,200	11,780	1.901"	0.00387	0.1624
4 1/2" 11.6# I-80 (See above)	7780	6350	3.875"	0.0155	0.6528
4 1/2" 11.6# P-110	10691	7580	3.875"	0.0155	0.6528
2 3/8" by 4 1/2" Annulus				0.0101	0.4227

TOPS:

1272' Green River Top
 1577' Bird's Nest Top
 1907' Mahogany Top
 4,294' Wasatch Top
 6,424' Mesaverde Top
 *Based on latest geological interpretation

BOTTOMS:

6,424' Wasatch Bottom
 8,713' Mesaverde Bottom (TD)

T.O.C. @ 1482'

**Based on latest interpretation of CBL

GENERAL NOTES:

- **Please note that:**
 - All stages on this procedure may or may not be completed due to low frac gradients, timing, or other possible reasons. Total stages completed can be found in the post-job-report.
 - CBP depth on this procedure is only to be used as a reference. This depth is subject to change as per field operations and the discretion of the wireline supervisor and field foreman.
- A minimum of **9** tanks (cleaned lined 500 bbl) of recycled water will be required. Note: Use biocide in tanks and the water needs to be at least 45°F at pump time.
- All perforation depths are from Schlumberger's GRlog dated **2/13/2012**.
- **4** fracturing stages required for coverage.
- Hydraulic isolation estimated at **1750'** based upon Schlumberger's CBL dated 2/13/2012.
- Procedure calls for **5** CBP's (**8000** psi) .
- Calculate open perforations after each breakdown. If less than 60% of the perforations appear to be open, ball out with 15% HCl.
- **Pump scale inhibitor at 0.5 gpt. Remember to pre-load the casing with scale inhibitor.**

- FR will be pumped at 0.3 gpt for this well. This concentration will be raised or lowered on the job at the discretion of the APC foreman per the well's treating pressure.
- 30/50 mesh Ottawa sand, **Slickwater frac.**
- Maximum surface pressure **6200 psi.**
- **If casing pressure test fails (pressure loss of 1.5% psi or more), retest for 15 minutes. If pressure loss of 1.5% more on second test, notify Denver engineers. Record in Openwells. MIRU with tubing and packer. Isolate leak by pressure testing above and below the packer. RIH and set appropriate casing leak remediation. Re-pressure test to 1000 and 3500 psi for 15 minutes each and to 6200 psi for 30 minutes (specific details on remediation should be documented in OpenWells).**
- Flush volumes are the sum of slick water and acid used during displacement (include scale inhibitor as mentioned above). Stage acid and scale inhibitor if necessary to cover the next perforated interval.
- Call flush at 0 PPG @ inline densimeters. Slow to 5 bbl/min over last 10-20 bbls of flush. Flush to top perf.
- Max Sand Concentration: Wasatch 2 ppg;
- If distance between plug and top perf of previous stage is less than 50', it is considered to be tight spacing – design will over flush stage by 5 bbls (from top perf)
- **TIGHT SPACING ON STAGE 1 & 2**
- **If using any chemicals for pickling tubing or H2S Scavenging, have MSDS for all chemicals prior to starting work**

Existing Perforations:

<u>PERFORATIONS</u>					
<u>Formation</u>	<u>Zone</u>	<u>Top</u>	<u>Btm</u>	<u>spf</u>	<u>Shots</u>
MESAVERDE		6610	6611	3	3
MESAVERDE		6646	6647	3	3
MESAVERDE		6681	6682	3	3
MESAVERDE		6716	6717	3	3
MESAVERDE		6750	6752	3	6
MESAVERDE		6790	6792	3	6
MESAVERDE		6860	6861	3	3
MESAVERDE		6886	6888	3	6
MESAVERDE		6906	6908	3	6
MESAVERDE		6970	6972	3	6
MESAVERDE		7064	7065	3	3
MESAVERDE		7132	7134	3	6
MESAVERDE		7200	7202	3	6
MESAVERDE		7345	7348	3	9
MESAVERDE		7416	7418	3	6
MESAVERDE		7450	7453	3	9
MESAVERDE		7479	7482	3	9
MESAVERDE		7546	7548	3	6
MESAVERDE		7648	7651	3	9
MESAVERDE		7680	7683	3	9
MESAVERDE		7778	7779	3	3
MESAVERDE		7806	7807	3	3
MESAVERDE		7874	7876	3	6
MESAVERDE		7957	7959	3	6
MESAVERDE		7984	7986	3	6
MESAVERDE		8074	8075	3	3
MESAVERDE		8087	8088	3	3
MESAVERDE		8104	8105	3	3
MESAVERDE		8140	8141	3	3
MESAVERDE		8156	8157	3	3
MESAVERDE		8198	8200	3	6
MESAVERDE		8238	8239	3	3
MESAVERDE		8280	8281	3	3
MESAVERDE		8332	8333	3	3
MESAVERDE		8406	8407	3	3
MESAVERDE		8561	8563	3	6
MESAVERDE		8572	8574	3	6

Relevant History:

03/20/2012: Originally completed in Mesaverde formation (8 stages) with ~ 427,586 gallons of Slickwater, 206,452 lbs of 30/50 Ottawa Sand

01/23/2014: Last slickline report:

Retrieve plunger from wellhead. Retrieve spring from S/N. Ran TD. Ran scratcher to S/N hit lots of light bridges 6700' to S/N. Ran broach to S/N chased 3 THPS sticks to S/N. Spring had a little scale on it not enough to get a sample so i cleaned it then I SET USED TITANIUM SPRING IN S/N. DROPPED USED PCS CLEAN UP PLUNGER. Went well. FLUID LEVEL 7800 SEAT NIPPLE DEPTH 8039

04/02/2012: Tubing Currently Landed @ ~8055'

H2S History:

H2S Data						
Location Name	WINS No. (wel...)	Location Ident	Timetag	Separator H2.	Tank H2S (ppm)	
NBU 1022-2P1CS	E4966	2931105	5/7/2012 11:59...	0	0	
NBU 1022-2P1CS	E4966	2931105	9/13/2012 11:5...	0	0	
NBU 1022-2P1CS	E4966	2931105	9/29/2012 11:5...	0	0	
NBU 1022-2P1CS	E4966	2931105	10/4/2012 11:5...	0	0	
NBU 1022-2P1CS	E4966	2931105	10/5/2012 11:5...	0	0	
NBU 1022-2P1CS	E4966	2931105	10/6/2012 11:5...	0	0	
NBU 1022-2P1CS	E4966	2931105	10/7/2012 11:5...	0	0	
NBU 1022-2P1CS	E4966	2931105	10/10/2012 11:...	0	0	
NBU 1022-2P1CS	E4966	2931105	10/18/2012 11:...	0	0	
NBU 1022-2P1CS	E4966	2931105	10/19/2012 11:...	0	0	
NBU 1022-2P1CS	E4966	2931105	10/20/2012 11:...	0	0	
NBU 1022-2P1CS	E4966	2931105	10/9/2013 11:5...	18	0	
NBU 1022-2P1CS	E4966	2931105	1/6/2014 11:59...	15	0	

PROCEDURE: (If using any chemicals for pickling tubing or H2S Scavenging, have MSDS for all chemicals prior to starting work.)

1. MIRU. Control well with recycled water and biocide as required. ND WH, NU BOP's and test.
2. The tubing is below the proposed CBP depth. TOO H with 2-3/8", 4.7#, L-80 tubing. Visually inspect for scale and consider replacing if needed.
3. If tbg looks ok consider running a gauge ring to 6563' (50' below proposed CBP). Otherwise P/U a mill and C/O to 6563' (50' below proposed CBP).
4. Set 8000 psi CBP at ~ 6543'. ND BOPs and NU frac valves Test frac valves and casing to to **6200 psi** for 15 minutes; if pressure test fails contact Denver engineer and see notes above. **Lock OPEN the Braden head valve.** Flow from annulus will be visually monitored throughout stimulation. If release occurs, stimulation will be shut down. Well conditions

will be assessed and actions taken as necessary to secure the well. UDOGM will be notified if a release to the annulus occurs.

5. Pressure test frac lines to max surface pressure + 1000 psi for 15 minutes. Pressure loss should be less than 10% to be considered acceptable. Check and correct for existing leaks.

6. Perf the following with 3-1/8" gun, 19 gm, 0.40" hole:

Zone	From	To	spf	# of shots
WASATCH	6321	6322	3	3
WASATCH	6342	6343	3	3
WASATCH	6360	6361	3	3
WASATCH	6367	6368	3	3
MESAVERDE	6429	6430	3	3
MESAVERDE	6460	6461	3	3
MESAVERDE	6482	6483	3	3
MESAVERDE	6505	6506	3	3

7. Breakdown perfs and establish injection rate (include scale inhibitor in fluid). Spot 250 gals of 15% HCL and let soak 5-10 min. Fracture as outlined in Stage 1 on attached listing. Under-displace to ~6321' and trickle 250gal 15%HCL w/ scale inhibitor in flush .

8. Set 8000 psi CBP at ~6300'. Perf the following 3-1/8" gun, 19 gm, 0.40" hole:

Zone	From	To	spf	# of shots
WASATCH	6084	6085	3	3
WASATCH	6096	6097	3	3
WASATCH	6185	6186	3	3
WASATCH	6209	6210	3	3
WASATCH	6235	6236	3	3
WASATCH	6246	6247	3	3
WASATCH	6268	6270	3	6

9. Breakdown perfs and establish injection rate. Fracture as outlined in Stage 2 on attached listing. Under-displace to ~6084' and trickle 250gal 15%HCL w/ scale inhibitor in flush.

10. Set 8000 psi CBP at ~6072'. Perf the following with 3-1/8" gun, 19 gm, 0.40" hole:

Zone	From	To	spf	# of shots
WASATCH	5865	5866	3	3
WASATCH	5957	5958	3	3
WASATCH	5968	5969	3	3
WASATCH	5982	5983	3	3
WASATCH	5996	5997	3	3
WASATCH	6027	6028	3	3
WASATCH	6047	6048	3	3
WASATCH	6058	6059	3	3

11. Breakdown perfs and establish injection rate. Fracture as outlined in Stage 3 on attached listing. Under-displace to ~5865' and trickle 250gal 15%HCL w/ scale inhibitor in flush.

12. Set 8000 psi CBP at ~5582'. Perf the following with 3-1/8" gun, 19 gm, 0.40" hole:

Zone	From	To	spf	# of shots
WASATCH	5405	5406	3	3

WASATCH	5446	5447	3	3
WASATCH	5496	5498	3	6
WASATCH	5504	5506	3	6
WASATCH	5550	5552	3	6

13. Breakdown perfs and establish injection rate. Fracture as outlined in Stage 7 on attached listing. Under-displace to ~5405' and flush only with recycled water.
14. Set 8000 psi CBP at ~5355'.
15. ND Frac Valves, NU and Test BOPs.
16. TIH with 3 7/8" bit, pump open sub, SN and tubing.
17. Drill 4 plugs and clean out to a depth of 6526' (~ 20' below bottom perfs). This well WILL NOT be commingled at this time.
18. Shift pump open bit sub and land tubing at 6291'. Flow back completion load. RDMO.
19. MIRU, POOH tbg and POBS. TIH with POBS.
20. Drill last plug @ 6543' clean out to PBTD at 8653'. Shear off bit and land tubing at ±8055'. This well WILL be commingled at this time. **NOTE: If the CBP between the initial completion and the recompleted sands has been in the well for more than 30 calendar days from the beginning of flowback for the recompletion, a sundry will need to be filed with the state. Contact the Regulatory group to file the sundry prior to commencing work.**
21. Clean out well with foam and/or swabbing unit until steady flow has been established from completion.
22. **Leave surface casing valve open.** Monitor and report any flow from surface casing. RDMO

Completion Engineer

Jamie Berghorn: 303/909-3417, 720/929-6230

Production Engineer

Mickey Doherty: 406/491-7294, 435/781-9740

Ronald Trigo: 352/213-6630, 435/781-7037

Brad Laney: 435/781-7031, 435/828-5469

Blair Corbett: 435/781-9714, 435/322-0119

Ben Smiley: 936/524-4231, 435/781-7010

Heath Pottmeyer: 740/525-3445, 435/781-9789

Anqi Yang: 435/828-6505, 435/781-7015

Completion Supervisor Foreman

Jeff Samuels: 435/828-6515, 435/781-7046

Completion Manager

Jeff Dufresne: 720/929-6281, 303/241-8428

Vernal Main Office

435/789-3342

Emergency Contact Information—Call 911

Vernal Regional Hospital Emergency: 435-789-3342

Police: (435) 789-5835

Fire: 435-789-4222

Acid Pickling and H2S Procedures (If Required)

****PROCEDURE FOR PUMPING ACID DOWN TBG**

WHEN FINDING SCALE IN TUBING THAT IS ACID SOLUBLE, ENSURE THAT PLUNGER EQUIPMENT IS REMOVED AND ABLE TO PUMP DOWN TBG. INSTALL A 'T' IN PUMP LINE W/2" VALVE THAT NALCO CAN TIE INTO. HAVE 60 BBL 2% KCL MIXED W/ 10-15 GAL H2S SCAVENGER IN RIG FLAT TANK. (WE USED THE RIG FLAT TANK FOR MIXING CHEMICAL SO WE DIDN'T HAVE THE CHEMICAL IN ALL FLUIDS ON LOCATION, ONLY WHAT WE NEEDED TO PUMP DOWN HOLE)

1. PUMP 5-10 BBL 2% KCL DOWN TBG (NALCO CANNOT PUMP AGAINST PRESSURE)
2. NALCO WILL PUMP 3 DRUMS HCL (31%) INTO PUMP LINE.
3. FLUSH BEHIND ACID WITH 10-15 BBL 2% KCL
4. PUMP 2—30 BBL 2% W/ H2S SCAVENGER DOWN TBG.
5. PUMP REMAINDER OF 2% W/ H2S SCAVENGER DOWN CASING AND SHUT WELL IN FOR MINIMUM OF 2 HRS.
6. OVER DISPLACE DOWN TBG AND CSG TO FLUSH ACID AND SCAVENGER INTO FORMATION
7. MONITOR TUBING FOR FLOW AND CASING FOR H2S NOW AS POOH W/ TUBING.

**** PROCEDURE FOR PUMPING H2S SCAVENGER WITHOUT ACID**

PRIOR TO RIG MOVING ON OR AS RIG PULLS ONTO LOCATION. TEST CASING, TUBING AND SEPARATOR FOR H2S. IF FOUND MAKE SURE THAT PLUNGER SYSTEM IS REMOVED (IT IS POSSIBLE TO PUMP AROUND PLUNGERS BUT SOME WILL HAVE A STANDING VALVE IN SEATING NIPPLE).

1. MIX 10-15 GAL H2S SCAVENGER WITH 60-100 BBL 2% KCL IN RIG FLAT TANK.
2. PUMP 25 BBL MIXTURE DOWN TUBING AND REST DOWN CASING. SHUT WELL IN FOR 2 HOURS.
3. IF WELL HAS PRESSURE AFTER 2 HOURS – RETEST CASING AND TUBING FOR H2S.
4. FLUSH TUBING AND CASING PUSHING H2S SCAVENGER INTO FORMATION.
5. MONITOR TUBING FOR FLOW AND CASING FOR H2S NOW AS POOH W/ TUBING.

** As per APC standard operating procedure, APC foreman will verify ALL volumes pumped and record on APC Volume Report Form

|

Service Company Supplied Chemicals - Job Totals

Friction Reducer	44	gals @	0.3	GPT
Surfactant	146	gals @	1.0	GPT
Clay Stabilizer	0	gals @	0.0	GPT
15% Hcl	1000	gals @	250	gal/stg
Iron Control for acid	5	gals @	5.0	GPT of acid
Surfactant for acid	2	gals @	2.0	GPT of acid
Corrosion Inhibitor for acid	6	gals @	6.0	GPT of acid

Third Party Supplied Chemicals Job Totals - Include Pumping Charge if Applicable

Scale Inhibitor	73	gals pumped	0.5	GPT (see schedule)
Biocide	44	gals @	0.3	GPT

Fracturing Schedules
NBU 1022-2P1CS
Slickwater Frac

Casing Size	4.5
Recomplete?	Y
Pad?	Y
ACTS?	N
Days on Pad?	3
Wells on Pad?	5

Swabbing Days	3
Production Log	0
DFIT	0
GR only	Y
Low Scale	Y
Clay Stab.	N


Enter Number of swabbing days here for recompletes
 Enter 1 if running a Production Log
 Enter Number of DFITs
 Enter Y if only Gamma Ray log was run
 Enter Y if a LOW concentration of Scale Inhibitor will be pumped
 Enter N if there will be NO Clay stabilizer

Copy to new book

Stage	Zone	Perfs		SPF Holes	Rate BPM	Fluid Type	Initial ppg	Final ppg	Fluid	Volume gals	Cum Vol gals	Volume BBLs	Cum Vol BBLs	Fluid % of frac	Sand % of frac	Sand lbs	Cum. Sand lbs	Footage from CBP to Flush	Scale Inhib., gal.							
		Top. ft.	Bot. ft.																							
1	WASATCH	6321	6322	3	Varied	Pre-Pad & Pump-in test			Slickwater	4,126	4,126	98	98	98	0.0%	0	0	0	2							
		6342	6343	3						0	ISIP and 5 min ISIP	6,480	10,606	154	253	15.0%	0	0	0	0	0	3				
		6360	6361	3						50	Slickwater Pad	21,600	32,206	514	767	50.0%	13,500	13,500	0	0	11					
		6387	6388	3						50	Slickwater Ramp	15,120	47,326	360	1,127	35.0%	22,680	36,180	0	0	8					
		6429	6430	3						50	Slickwater Ramp	4,126	51,453	98	1,225			36,180	0	0	2					
		6460	6461	3						50	Flush (4-1/2)										0	0	0	0		
		6482	6483	3						50	ISDP and 5 min ISDP											36,180	0	0	0	
		6505	6506	3																					0	0
		# of Perfs/stage 24																								
		2	WASATCH	6084						6085	3	24.5	<< Above pump time (min)			Slickwater	0	0	0	0	0	0.0%	0	0	0	0
6096	6097			3	0	ISIP and 5 min ISIP	5,340	5,340	127	127	15.0%						0	0	0	0	0	0				
6185	6186			3	50	Slickwater Pad	17,800	23,140	424	551	50.0%						11,125	11,125	0	0	9					
6209	6210			3	50	Slickwater Ramp	12,460	35,600	297	848	35.0%						18,690	29,815	0	0	6					
6235	6236			3	50	Slickwater Ramp	3,972	39,572	95	942								29,815	0	0	2					
6246	6247			3	50	Flush (4-1/2)																		0	0	
6268	6270			3	6	ISDP and 5 min ISDP																29,815	0	0	0	
# of Perfs/stage 24																										
Flush depth 6,321																	800		670 lbs sand/ft		21					
Flush depth 6,084																	800		670 lbs sand/ft		12					

NBU 1022-2P1CS
Perforation and CBP Summary

Stage	Zones	Perforations		SPF	Holes	Fracture Coverage		
		Top, ft	Bottom, ft					
1	WASATCH	6321	6322	3	3	6320	to	6512.5
	WASATCH	6342	6343	3	3			
	WASATCH	6360	6361	3	3			
	WASATCH	6367	6368	3	3			
	MESAVERDE	6429	6430	3	3			
	MESAVERDE	6460	6461	3	3			
	MESAVERDE	6482	6483	3	3			
	MESAVERDE	6505	6506	3	3			
	# of Perfs/stage				24	CBP DEPTH	6,300	
2	WASATCH	6084	6085	3	3	6075	to	6271
	WASATCH	6096	6097	3	3			
	WASATCH	6185	6186	3	3			
	WASATCH	6209	6210	3	3			
	WASATCH	6235	6236	3	3			
	WASATCH	6246	6247	3	3			
	WASATCH	6268	6270	3	6			
		WASATCH						
	# of Perfs/stage				24	CBP DEPTH	6,072	
3	WASATCH	5865	5866	3	3	5864	to	6061
	WASATCH	5957	5958	3	3			
	WASATCH	5968	5969	3	3			
	WASATCH	5982	5983	3	3			
	WASATCH	5996	5997	3	3			
	WASATCH	6027	6028	3	3			
	WASATCH	6047	6048	3	3			
	WASATCH	6058	6059	3	3			
	# of Perfs/stage				24	CBP DEPTH	5,582	
4	WASATCH	5405	5406	3	3	5402	to	5553
	WASATCH	5446	5447	3	3			
	WASATCH	5496	5498	3	6			
	WASATCH	5504	5506	3	6			
	WASATCH	5550	5552	3	6			
	WASATCH							
	WASATCH							
	WASATCH							
	# of Perfs/stage				24	CBP DEPTH	5,355	
	Totals				96	Total Pay		157.5

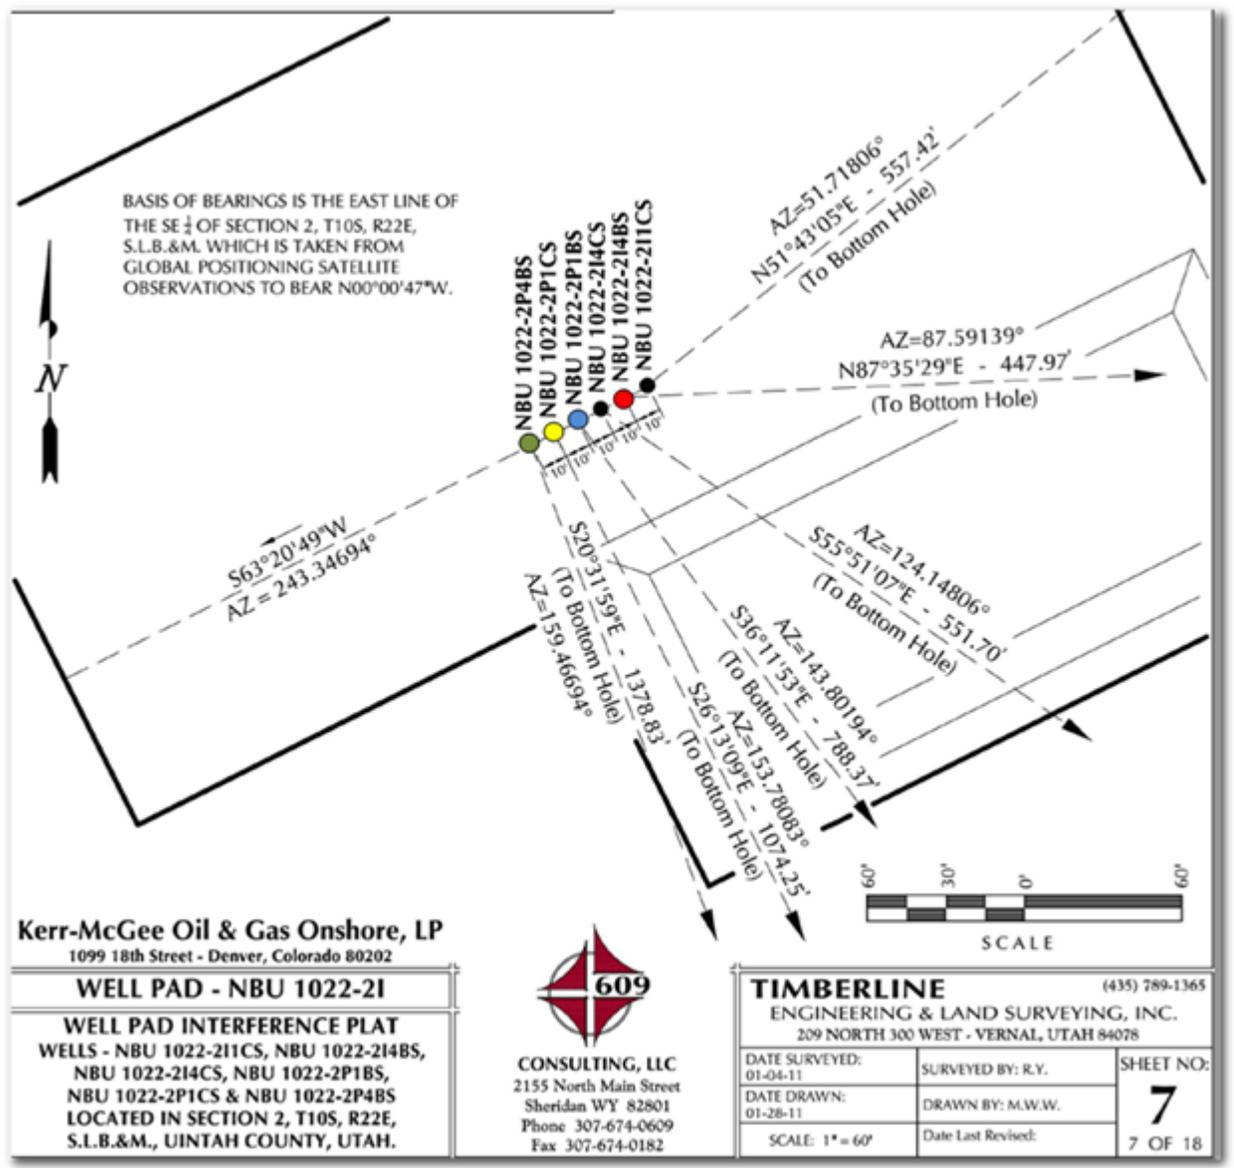

NOTE: Please ignore well coloring in Open Wells and use the plat above.

STATE OF UTAH DEPARTMENT OF NATURAL RESOURCES DIVISION OF OIL, GAS, AND MINING	FORM 9 5.LEASE DESIGNATION AND SERIAL NUMBER: ST UT ML 22651
SUNDRY NOTICES AND REPORTS ON WELLS Do not use this form for proposals to drill new wells, significantly deepen existing wells below current bottom-hole depth, reenter plugged wells, or to drill horizontal laterals. Use APPLICATION FOR PERMIT TO DRILL form for such proposals.	6. IF INDIAN, ALLOTTEE OR TRIBE NAME: 7.UNIT or CA AGREEMENT NAME: NATURAL BUTTES
1. TYPE OF WELL Gas Well	8. WELL NAME and NUMBER: NBU 1022-2P1CS
2. NAME OF OPERATOR: KERR-MCGEE OIL & GAS ONSHORE, L.P.	9. API NUMBER: 43047518520000
3. ADDRESS OF OPERATOR: P.O. Box 173779 1099 18th Street, Suite 600, Denver, CO, 80217 3779	PHONE NUMBER: 720 929-6100 9. FIELD and POOL or WILDCAT: NATURAL BUTTES
4. LOCATION OF WELL FOOTAGES AT SURFACE: 1877 FSL 0966 FEL QTR/QTR, SECTION, TOWNSHIP, RANGE, MERIDIAN: Qtr/Qtr: NESE Section: 02 Township: 10.0S Range: 22.0E Meridian: S	COUNTY: UINTAH STATE: UTAH

11. CHECK APPROPRIATE BOXES TO INDICATE NATURE OF NOTICE, REPORT, OR OTHER DATA

TYPE OF SUBMISSION	TYPE OF ACTION		
<input type="checkbox"/> NOTICE OF INTENT Approximate date work will start:	<input type="checkbox"/> ACIDIZE	<input type="checkbox"/> ALTER CASING	<input type="checkbox"/> CASING REPAIR
<input type="checkbox"/> SUBSEQUENT REPORT Date of Work Completion:	<input type="checkbox"/> CHANGE TO PREVIOUS PLANS	<input type="checkbox"/> CHANGE TUBING	<input type="checkbox"/> CHANGE WELL NAME
<input type="checkbox"/> SPUD REPORT Date of Spud:	<input type="checkbox"/> CHANGE WELL STATUS	<input type="checkbox"/> COMMINGLE PRODUCING FORMATIONS	<input type="checkbox"/> CONVERT WELL TYPE
<input checked="" type="checkbox"/> DRILLING REPORT Report Date: 4/21/2014	<input type="checkbox"/> DEEPEN	<input type="checkbox"/> FRACTURE TREAT	<input type="checkbox"/> NEW CONSTRUCTION
	<input type="checkbox"/> OPERATOR CHANGE	<input type="checkbox"/> PLUG AND ABANDON	<input type="checkbox"/> PLUG BACK
	<input checked="" type="checkbox"/> PRODUCTION START OR RESUME	<input type="checkbox"/> RECLAMATION OF WELL SITE	<input type="checkbox"/> RECOMPLETE DIFFERENT FORMATION
	<input type="checkbox"/> REPERFORATE CURRENT FORMATION	<input type="checkbox"/> SIDETRACK TO REPAIR WELL	<input type="checkbox"/> TEMPORARY ABANDON
	<input type="checkbox"/> TUBING REPAIR	<input type="checkbox"/> VENT OR FLARE	<input type="checkbox"/> WATER DISPOSAL
	<input type="checkbox"/> WATER SHUTOFF	<input type="checkbox"/> SI TA STATUS EXTENSION	<input type="checkbox"/> APD EXTENSION
	<input type="checkbox"/> WILDCAT WELL DETERMINATION	<input type="checkbox"/> OTHER	OTHER: <input style="width:100px;" type="text"/>

12. DESCRIBE PROPOSED OR COMPLETED OPERATIONS. Clearly show all pertinent details including dates, depths, volumes, etc.

THE SUBJECT WELL WAS RETURNED TO PRODUCTION ON 4/21/2014 FOLLOWING A RECOMPLETE. THE CHRONOLOGICAL WELL HISTORY WILL BE SUBMITTED WITH THE RECOMPLETION REPORT.

Accepted by the
Utah Division of
Oil, Gas and Mining
FOR RECORD ONLY
 April 24, 2014

NAME (PLEASE PRINT) Teena Paulo	PHONE NUMBER 720 929-6236	TITLE Staff Regulatory Specialist
SIGNATURE N/A	DATE 4/23/2014	

STATE OF UTAH
DEPARTMENT OF NATURAL RESOURCES
DIVISION OF OIL, GAS AND MINING

AMENDED REPORT FORM 8
(highlight changes)

WELL COMPLETION OR RECOMPLETION REPORT AND LOG

1a. TYPE OF WELL: OIL WELL <input type="checkbox"/> GAS WELL <input checked="" type="checkbox"/> DRY <input type="checkbox"/> OTHER _____		7. UNIT or CA AGREEMENT NAME UTU63047A	
b. TYPE OF WORK: NEW WELL <input type="checkbox"/> HORIZ. LATS. <input type="checkbox"/> DEEP-EN <input type="checkbox"/> RE-ENTRY <input type="checkbox"/> DIFF. RESVR. <input checked="" type="checkbox"/> OTHER RECOMPLETION		8. WELL NAME and NUMBER: NBU 1022-2P1CS	
2. NAME OF OPERATOR: KERR MCGEE OIL & GAS ONSHORE, L.P.		9. API NUMBER: 4304751852	
3. ADDRESS OF OPERATOR: P.O.BOX 173779 CITY DENVER STATE CO ZIP 80217		PHONE NUMBER: (720) 929-6000	
10 FIELD AND POOL, OR WILDCAT NATURAL BUTTES		11. QTR/QTR, SECTION, TOWNSHIP, RANGE, MERIDIAN: NESE 2 10S 22E S	
4. LOCATION OF WELL (FOOTAGES) AT SURFACE: NESE 1877 FSL 966 FEL AT TOP PRODUCING INTERVAL REPORTED BELOW: SESE 937 FSL 491 FEL AT TOTAL DEPTH: SESE 908 FSL 483 FEL		12. COUNTY UINTAH	
13. STATE UTAH		17. ELEVATIONS (DF, RKB, RT, GL): 5084 RKB	
14. DATE SPUDDED: 12/2/2011	15. DATE T.D. REACHED: 1/24/2012	16. DATE COMPLETED: 4/21/2014	ABANDONED <input type="checkbox"/> READY TO PRODUCE <input checked="" type="checkbox"/>
18. TOTAL DEPTH: MD 8,713 TVD 8,559	19. PLUG BACK T.D.: MD 8,638 TVD 8,484	20. IF MULTIPLE COMPLETIONS, HOW MANY? *	21. DEPTH BRIDGE PLUG SET: MD TVD
22. TYPE ELECTRIC AND OTHER MECHANICAL LOGS RUN (Submit copy of each) CBL/CM/GR/CCL-RSL/SM/GR/CCL		23. WAS WELL CORED? NO <input checked="" type="checkbox"/> YES <input type="checkbox"/> (Submit analysis) WAS DST RUN? NO <input checked="" type="checkbox"/> YES <input type="checkbox"/> (Submit report) DIRECTIONAL SURVEY? NO <input type="checkbox"/> YES <input checked="" type="checkbox"/> (Submit copy)	

24. CASING AND LINER RECORD (Report all strings set in well)

HOLE SIZE	SIZE/GRADE	WEIGHT (#/ft.)	TOP (MD)	BOTTOM (MD)	STAGE CEMENTER DEPTH	CEMENT TYPE & NO. OF SACKS	SLURRY VOLUME (BBL)	CEMENT TOP **	AMOUNT PULLED
20"	14" STL	36.7	0	40		28			
11"	8 5/8" J-55	28#	0	2,422		675		0	
7 7/8"	4 1/2" I-80	11.6#	0	8,698		1,410		1482	

25. TUBING RECORD

SIZE	DEPTH SET (MD)	PACKER SET (MD)	SIZE	DEPTH SET (MD)	PACKER SET (MD)	SIZE	DEPTH SET (MD)	PACKER SET (MD)
2 3/8"	8,057							

26. PRODUCING INTERVALS

FORMATION NAME	TOP (MD)	BOTTOM (MD)	TOP (TVD)	BOTTOM (TVD)
(A) WASATCH	5,405	6,368		
(B) MESAVERDE	6,429	6,506		
(C)				
(D)				

27. PERFORATION RECORD

INTERVAL (Top/Bot - MD)	SIZE	NO. HOLES	PERFORATION STATUS
5,405 6,368	0.40	84	Open <input checked="" type="checkbox"/> Squeezed <input type="checkbox"/>
6,429 6,506	0.40	12	Open <input checked="" type="checkbox"/> Squeezed <input type="checkbox"/>
			Open <input type="checkbox"/> Squeezed <input type="checkbox"/>
			Open <input type="checkbox"/> Squeezed <input type="checkbox"/>

28. ACID, FRACTURE, TREATMENT, CEMENT SQUEEZE, ETC.

DEPTH INTERVAL	AMOUNT AND TYPE OF MATERIAL
5405-6506	PUMP 3672 BBLS SLICK H2O, 24 BBLS 15% HCL ACID & 108,541 LBS 30/50 MESH SAND

29. ENCLOSED ATTACHMENTS:

- | | | | |
|---|--|---------------------------------------|---|
| <input type="checkbox"/> ELECTRICAL/MECHANICAL LOGS | <input type="checkbox"/> GEOLOGIC REPORT | <input type="checkbox"/> DST REPORT | <input type="checkbox"/> DIRECTIONAL SURVEY |
| <input type="checkbox"/> SUNDRY NOTICE FOR PLUGGING AND CEMENT VERIFICATION | <input type="checkbox"/> CORE ANALYSIS | <input type="checkbox"/> OTHER: _____ | |

30. WELL STATUS:

PROD

31. INITIAL PRODUCTION

INTERVAL A (As shown in item #26)

DATE FIRST PRODUCED: 4/21/2014		TEST DATE: 5/10/2014		HOURS TESTED: 24		TEST PRODUCTION RATES: →		OIL - BBL: 6	GAS - MCF: 1,317	WATER - BBL: 0	PROD. METHOD: FLOWING
CHOKE SIZE: 64/64	TBG. PRESS. 139	CSG. PRESS. 633	API GRAVITY	BTU - GAS	GAS/OIL RATIO	24 HR PRODUCTION RATES: →	OIL - BBL: 6	GAS - MCF: 1,317	WATER - BBL: 0	INTERVAL STATUS: PROD	

INTERVAL B (As shown in item #26)

DATE FIRST PRODUCED:		TEST DATE:		HOURS TESTED:		TEST PRODUCTION RATES: →		OIL - BBL:	GAS - MCF:	WATER - BBL:	PROD. METHOD:
CHOKE SIZE:	TBG. PRESS.	CSG. PRESS.	API GRAVITY	BTU - GAS	GAS/OIL RATIO	24 HR PRODUCTION RATES: →	OIL - BBL:	GAS - MCF:	WATER - BBL:	INTERVAL STATUS:	

INTERVAL C (As shown in item #26)

DATE FIRST PRODUCED:		TEST DATE:		HOURS TESTED:		TEST PRODUCTION RATES: →		OIL - BBL:	GAS - MCF:	WATER - BBL:	PROD. METHOD:
CHOKE SIZE:	TBG. PRESS.	CSG. PRESS.	API GRAVITY	BTU - GAS	GAS/OIL RATIO	24 HR PRODUCTION RATES: →	OIL - BBL:	GAS - MCF:	WATER - BBL:	INTERVAL STATUS:	

INTERVAL D (As shown in item #26)

DATE FIRST PRODUCED:		TEST DATE:		HOURS TESTED:		TEST PRODUCTION RATES: →		OIL - BBL:	GAS - MCF:	WATER - BBL:	PROD. METHOD:
CHOKE SIZE:	TBG. PRESS.	CSG. PRESS.	API GRAVITY	BTU - GAS	GAS/OIL RATIO	24 HR PRODUCTION RATES: →	OIL - BBL:	GAS - MCF:	WATER - BBL:	INTERVAL STATUS:	

32. DISPOSITION OF GAS (Sold, Used for Fuel, Vented, Etc.)

SOLD

33. SUMMARY OF POROUS ZONES (Include Aquifers):

Show all important zones of porosity and contents thereof. Cored intervals and all drill-stem tests, including depth interval tested, cushion used, time tool open, flowing and shut-in pressures and recoveries.

34. FORMATION (Log) MARKERS:

Formation	Top (MD)	Bottom (MD)	Descriptions, Contents, etc.	Name	Top (Measured Depth)
				GREEN RIVER	1,272
				BIRD'S NEST	1,577
				MAHOGANY	1,907
				WASATCH	4,294
				MESAVERDE	6,424

35. ADDITIONAL REMARKS (Include plugging procedure)

Attached is the recompletion history and perforation report. Casing in the well is as previously reported on the original Completion Report. The well was originally completed in the Mesaverde from 6610-8574. The well was recompleted with an iso plug set at 6543 ft.; new perforations in the Wasatch are from 5405-6368 and in the Mesaverde from 6429-6506. The iso plug was drilled out on 5/2/14 and the well is producing from commingled perforations

36. I hereby certify that the foregoing and attached information is complete and correct as determined from all available records.

NAME (PLEASE PRINT) ILA BEALE TITLE STAFF REGULATORY SPECIALIST
 SIGNATURE  DATE 5-20-2014

This report must be submitted within 30 days of

- completing or plugging a new well
- drilling horizontal laterals from an existing well bore
- recompleting to a different producing formation
- reentering a previously plugged and abandoned well
- significantly deepening an existing well bore below the previous bottom-hole depth
- drilling hydrocarbon exploratory holes, such as core samples and stratigraphic tests

* ITEM 20: Show the number of completions if production is measured separately from two or more formations.

** ITEM 24: Cement Top - Show how reported top(s) of cement were determined (circulated (CIR), calculated (CAL), cement bond log (CBL), temperature survey (TS)).

Send to: Utah Division of Oil, Gas and Mining Phone: 801-538-5340
 1594 West North Temple, Suite 1210
 Box 145801 Fax: 801-359-3940
 Salt Lake City, Utah 84114-5801

US ROCKIES REGION
Operation Summary Report

Well: NBU 1022-2P1CS YELLOW		Spud Date: 12/16/2011	
Project: UTAH-UINTAH		Site: NBU 1022-021 PAD	Rig Name No: MILES 3/3, SWABBCO 8/8
Event: RECOMPL/RESEREVEADD		Start Date: 3/25/2014	End Date:
Active Datum: RKB @5,084.00usft (above Mean Sea Level)		UWI: NE/SE/0/10/S/22/E/2/0/0/26/PM/S/1877/E/0/966/0/0	

Date	Time Start-End	Duration (hr)	Phase	Code	Sub Code	P/U	MD From (usft)	Operation
3/27/2014	10:30 - 11:30	1.00	MIRU	30	A	P		MIRU FROM NBU 1022-2P4BS
	11:30 - 11:45	0.25	SUBSPR	48		P		HSM,JSA REVIEW ND & NU PROCEDURE
	11:45 - 13:30	1.75	SUBSPR	30	F	P		SITP 72 PSI SICP 112 PSI BLOW WELL DOWN CONTROL W/ 20 BBLs DOWN TBG & 20 BBLs DOWN CASING, ND W.H. NU BOP'S RU FLOOR & TBG EQUIPMENT SWI SDFN
	13:30 - 16:00	2.50	SUBSPR	46	E	Z		REPLACING MANIFOLD PIPING ON RIG PUMP
3/28/2014	6:30 - 6:45	0.25	SUBSPR	48		P		HSM,JSA LAYING DOWN TUBING
	7:00 - 12:00	5.00	SUBSPR	31	I	P		FCP. 100 PSI SITP 170 PSI BLEW TBG DOWN CONTROL TBG W/ 20 BBLs T-MAC. UNLAND TBG, RU SCAN TECH, LD & POOH & SCAN 254 JTS. 2-3/8" L-80 TBG, LD ?? JTS. DUE TO INTERNAL PITTING & SCALE, & ??? JTS. YELLOW BAND, RD SCAN TECH.
	12:00 - 13:30	1.50	SUBSPR	34	I			MIRU CUTTERS RIH W/ JUNK BASKET & GAUGE RING
	13:30 - 15:30	2.00	SUBSPR	46	E	Z		WIRELINE TRUCK NOT WORKING
	15:30 - 16:00	0.50	SUBSPR	34	I	P		RIH W/ 8K CBP SET @ 6543' RDMO CUTTERS
	16:00 - 17:00	1.00	SUBSPR	30	C	P		R/D FLOOR, R/D TBG EQUIPMENT. ND BOP, NU FRAC VALVE FILL W/ 102 BBLs T-MAC P.T. CBP & CASING TO 3000 PSI, SWI SDFWE W/O PERF RE-COMPLETE
4/3/2014	11:00 - 12:00	1.00	SUBSPR	52	B	P		PRESSURE TEST CSG & FRAC VALVES 1ST PSI TEST T/ 6200 PSI. HELD FOR 15 MIN LOST 41 PSI. NO COMMUNICATION OR MIGRATION WITH SURFACE CSG BLEED OFF PSI. FILL SURFACE CSG. MIRU CAMERON QUICK TEST. PRESSURE TEST 8 5/8 X 4 1/2 TO 555 PSI HELD FOR 5 MIN LOST -27 PSI, BLED PSI OFF, REINSTALLED POP OFF SWIFN NO PRESSURE ON SURFACE CASING FILLED SURFACE WITH 0 BBL H2O
4/7/2014	6:00 - 6:15	0.25	FRAC	48		P		HSM,JSA
	6:15 - 10:00	3.75	FRAC	37	B	P		MIRU CASED HOLE SOLUTION, PERF STAGE 1 RE-COMPLETE AS PER DESIGN. SWIFN W/O FRAC
4/8/2014	6:30 - 6:45	0.25	FRAC	48		P		HSM,JSA

Operation Summary Report

Well: NBU 1022-2P1CS YELLOW			Spud Date: 12/16/2011		
Project: UTAH-UINTAH		Site: NBU 1022-02I PAD		Rig Name No: MILES 3/3, SWABBCO 8/8	
Event: RECOMPL/RESEREVEADD		Start Date: 3/25/2014		End Date:	
Active Datum: RKB @5,084.00usft (above Mean Sea Level)			UWI: NE/SE/0/10/S/22/E/2/0/0/26/PM/S/1877/E/0/966/0/0		

Date	Time Start-End	Duration (hr)	Phase	Code	Sub Code	P/U	MD From (usft)	Operation
	6:35 - 17:00	10.42	FRAC	36	H	P		REFER TO STIMULATION PJR FOR FLUID, SAND AND CHEMICAL VOLUMES, ALL STAGES WERE PERFORATED ACCORDING TO PERF RECORD IN OPEN WELLS, ALL STAGES WERE STIMULATED TO VENDOR POST JOB REPORT. ALL PLUGS ARE HALIBURTON 8K CBPS FRAC STG #1] WHP=595#, BRK DN PERFS=2955#, @=5.4 BPM, INTIAL ISIP=1122#, FG=.61, FINAL ISIP=2246#, FG=.79, SET PLUG & PERFORATE STG #2 FRAC STG #2] WHP=410#, BRK DN PERFS=1896#, @=3.1 BPM, INTIAL ISIP=520#, FG=.52, FINAL ISIP=2053#, FG=.77, SWIFN W/O WIRE LINE
4/9/2014	6:15 - 6:30	0.25	FRAC	48		P		HSM, JSA
	6:30 - 10:30	4.00	FRAC	36	H	P		SET PLUG & PERFORATE STG #3 FRAC STG #3] WHP=373#, BRK DN PERFS=2578#, @=4.1 BPM, INTIAL ISIP=932#, FG=.60, FINAL ISIP=2022#, FG=.78, SET PLUG & PERFORATE STG #4 FRAC STG #4] WHP=197#, BRK DN PERFS=2932#, @=3.9 BPM, INTIAL ISIP=1443#, FG=.70, FINAL ISIP=1740#, FG=.76, SET TOP KILL TOTAL BBLS= 3,696 TOTAL SAND= 108,541
4/17/2014	7:00 - 7:30	0.50	DRLOUT	48		P		HSM, PICKING UP TBG OFF FLOAT
	7:30 - 15:00	7.50	DRLOUT	31	I	P		ND WH NU BOPS, RU FLOOR & EQUIP. TALLY & PU 37/8, PUMP OPEN SUB, 1.875 X/N & 169 JTS 23/8 L-80 TAG UP @ 5337', FILL & TEST CSG & BOPS TO 3,000 PSI OK, PREP TO D/O 4/21/14. FILL CSG ON NBU 1022-211CS PRESSURE UP TO 2,000 PSI HELD FOR 15 MIN NO BLEAD OFF BLEAD OFF PSI HOOK UP FLOW LINE.SWI SDFWE. RIG WILL REPLACE DRILL LINE ON RIG.
4/21/2014	7:00 - 7:30	0.50	DRLOUT	48		P		HSM, WORKING W/ FOAM UNIT.

Operation Summary Report

Well: NBU 1022-2P1CS YELLOW		Spud Date: 12/16/2011	
Project: UTAH-UINTAH		Site: NBU 1022-021 PAD	Rig Name No: MILES 3/3, SWABBCO 8/8
Event: RECOMPL/RESEREVEADD		Start Date: 3/25/2014	End Date:
Active Datum: RKB @5,084.00usft (above Mean Sea Level)		UWI: NE/SE/0/10/S/22/E/2/0/0/26/PM/S/1877/E/0/966/0/0	

Date	Time Start-End	Duration (hr)	Phase	Code	Sub Code	P/U	MD From (usft)	Operation
	7:30 - 17:00	9.50	DRLOUT	44	C	P		3 OF 4, BROKE CIRC W/ AIR/FOAM, RIH C/O 15' SAND TAG 1ST PLUG @ 5355' DRL PLG IN 15 MIN, 45 PSI INCREASE RIH. C/O 20' SAND TAG 2ND PLUG @ 5582' DRL PLG IN 10 MIN, 70 PSI INCREASE RIH. C/O 15' SAND TAG 3RD PLUG @ 6072' DRL PLG IN 9 MIN, 0 PSI INCREASE RIH. C/O 100' SAND TAG 4TH PLUG @ 6300' DRL PLG IN 5 MIN, 70 PSI INCREASE RIH. ALL PLUGS D/O W/ AIR/FOAM C/O TO 6529', CIRC CLN, RD SWIVEL, L/D 8 JTS, LAND TBG, ND BOPS NU WH, TEST FL, PUMPED OFF BIT, TURN WELL TO FB CREW.RIG DOWN MOVED OVER & RIGGED UP ON 4 OF 4, ND WH NU BOPS, RU FLOOR, SPOT TBG TRAILOR SDFN. KB = 25' 41/16 HANGER = .83' 198 JTS 2 3/8 L-80 = 6258.49' POBS W/ 1.875 X/N = 2.20' EOT @ 6288.29' TWTR 4006 BBLs TWR 340 BBLs TWLTR 3666 BBLs 206 JT HAULED OUT L-80. 198 LANDED 8 TO RETURN MRU SERVICE UNIT
5/1/2014	10:00 - 12:00	2.00	DRLOUT	30	A	P		400# ON WELL, PUMP 20 BBLs WTR DN TBG TO CONTROL WELL, N/D WH, NU BOPS, P/O LAY DN HANGER
	12:00 - 13:00	1.00	DRLOUT	30	F	P		TOH W/ 2 3/8" L-80 TBG 168 jts, LAY DN PUMP OPEN BIT SUB,
	13:00 - 14:30	1.50	DRLOUT	31	I	P		PAU 3 7/8" MILL W/ POBS AND XN-NIPPLE, RIH W/ 168 JTS 2 3/8" L-80 TBG, @ 6258', SHUT WELL IN LOCK RAMS, R/U SWIVEL, SDFN
	14:30 - 16:30	2.00	DRLOUT	31	I	P		JSA-SAFETY MEETING
5/2/2014	7:00 - 7:15	0.25	DRLOUT	48		P		RIH TAG FILL @ 6500', R/U FOAM UNIT AND SWIVEL, ESTB CIRC, C/O FILL TO 6543' TAG CBP (ISOL PLUG) 6543', MILL OUT CBP IN 8 MIN, LOST 400#, ESTB CIRC CIRC WELL CLEAN, RIH TAG FILL @ 8574', ESTB CIRC, C/O TO 8638', HIT OLD POBS, CIRC WELL CLEAN, R/D SWIVEL AND FOAM UNIT
	7:15 - 13:15	6.00	DRLOUT	44	C	P		P/O LAY DN 19 JTS ON TRAILER, TOOH W/ TBG 254 JTS 2 3/8" L-80, LAY DN MILL
	13:15 - 15:30	2.25	DRLOUT	31	I	P		PAU 2 3/8" XN-NIPPLE 1.875" RIH W/ 40 STANDS TBG, SHUT WELL IN LOCK RAMS, SDFWE.
	15:30 - 16:30	1.00	DRLOUT	31	I	P		HSM, TRIPPING & BROACHING TBG.
5/5/2014	7:00 - 7:30	0.50	DRLOUT	48		P		

Operation Summary Report

Well: NBU 1022-2P1CS YELLOW		Spud Date: 12/16/2011	
Project: UTAH-UINTAH		Site: NBU 1022-02I PAD	Rig Name No: MILES 3/3, SWABBCO 8/8
Event: RECOMPL/RESEREVEADD		Start Date: 3/25/2014	End Date:
Active Datum: RKB @5,084.00usft (above Mean Sea Level)		UWI: NE/SE/0/10/S/22/E/2/0/0/26/PM/S/1877/E/0/966/0/0	

Date	Time Start-End	Duration (hr)	Phase	Code	Sub Code	P/U	MD From (usft)	Operation
	7:30 - 15:00	7.50	DRLOUT	31	I	P		3 OF 4, SICP 850 SITP 850, OPEN CSG TO FB TNK, KILL TBG W/ 10 BBLS WTR, RIH W/ REM 194 JTS 23/8 L-80 BROCHING, LAND TBG, ND BOPS NU WH SWI, WIND BLOWING TO HARD TO RIG DOWN. SDFN KB 25' HANGER 4" .83' 254 JTS 23/8 L-80 8030.09' 1.875 X/N 1.05' EOT @ 8056.97' 60 BBLS TWTR

US ROCKIES REGION

1 General

1.1 Customer Information

Company	US ROCKIES REGION
Representative	
Address	

1.2 Well/Wellbore Information

Well	NBU 1022-2PICS YELLOW	Wellbore No.	OH
Well Name	NBU 1022-2PICS	Wellbore Name	NBU 1022-2PICS
Report No.	1	Report Date	4/7/2014
Project	UTAH-JINTAH	Site	NBU 1022-021 PAD
Rig Name/No.	SWABCO 8/8	Event	RECOMPL/RESEVEVEADD
Start Date	3/25/2014	End Date	
Spud Date	12/16/2011	Active Datum	RKB @5,084.00usft (above Mean Sea Level)
UWI	NE/SE/0/10/S/22/E/2/0/0/26/PM/S/1877/E/0/966/0/0		

1.3 General

Contractor		Job Method	Supervisor
Perforated Assembly		Conveyed Method	

1.4 Initial Conditions

Fluid Type	Fluid Density	Gross Interval	5,405.0 (usft)-6,506.0 (usft)	Start Date/Time	4/7/2014 12:00AM
Surface Press	Estimate Res Press	No. of Intervals	28	End Date/Time	4/7/2014 12:00AM
TVD Fluid Top	Fluid Head	Total Shots	96	Net Perforation Interval	32.00 (usft)
Hydrostatic Press	Press Difference	Avg Shot Density	3.00 (shot/ft)	Final Surface Pressure	
Balance Cond	NEUTRAL			Final Press Date	

1.5 Summary

Diameter	0.410 (in)	Carr Type /Stage No	
Misfires/ Add. Shot		Carr Size (in)	3.125
Shot Density (shot/ft)	3.00	Phasing (°)	120.00
MD Base (usft)	5,406.0	Charge Desc /Charge Manufacturer	
MD Top (usft)	5,405.0	Charge Weight (gram)	19,000
CCL-T S (usft)		Reason	PRODUCTIO N
CCL@ (usft)			
Formation/ Reservoir			
Date	4/7/2014 12:00AM		

2 Intervals

2.1 Perforated Interval

Date	4/7/2014 12:00AM	Formation/ Reservoir		CCL@ (usft)		CCL-T S (usft)		MD Top (usft)	5,405.0	MD Base (usft)	5,406.0	Shot Density (shot/ft)	3.00	Misfires/ Add. Shot		Diameter (in)	0.410	Carr Type /Stage No		Carr Size (in)	3.125	Phasing (°)	120.00	Charge Desc /Charge Manufacturer		Charge Weight (gram)	19,000	Reason	PRODUCTIO N
------	------------------	----------------------	--	-------------	--	----------------	--	---------------	---------	----------------	---------	------------------------	------	---------------------	--	---------------	-------	---------------------	--	----------------	-------	-------------	--------	----------------------------------	--	----------------------	--------	--------	-------------

RECEIVED: 2 May 2014

US ROCKIES REGION

2.1 Perforated Interval (Continued)

Date	Formation/ Reservoir	CCL@ (usft)	CCL-T S (usft)	MD Top (usft)	MD Base (usft)	Shot Density (shot/ft)	Misfires/ Add. Shot	Diamete r (in)	Carr Type /Stage No	Carr Size (in)	Phasing (°)	Charge Desc /Charge Manufacturer	Charge Weight (gram)	Reason	Misrun
4/7/2014 12:00AM	WASATCH/			5,446.0	5,447.0	3.00		0.410	EXP/	3.125	120.00		19.00	PRODUCTIO N	
4/7/2014 12:00AM	WASATCH/			5,496.0	5,498.0	3.00		0.410	EXP/	3.125	120.00		19.00	PRODUCTIO N	
4/7/2014 12:00AM	WASATCH/			5,504.0	5,506.0	3.00		0.410	EXP/	3.125	120.00		19.00	PRODUCTIO N	
4/7/2014 12:00AM	WASATCH/			5,550.0	5,552.0	3.00		0.410	EXP/	3.125	120.00		19.00	PRODUCTIO N	
4/7/2014 12:00AM	WASATCH/			5,865.0	5,866.0	3.00		0.410	EXP/	3.125	120.00		19.00	PRODUCTIO N	
4/7/2014 12:00AM	WASATCH/			5,957.0	5,958.0	3.00		0.410	EXP/	3.125	120.00		19.00	PRODUCTIO N	
4/7/2014 12:00AM	WASATCH/			5,968.0	5,969.0	3.00		0.410	EXP/	3.125	120.00		19.00	PRODUCTIO N	
4/7/2014 12:00AM	WASATCH/			5,982.0	5,983.0	3.00		0.410	EXP/	3.125	120.00		19.00	PRODUCTIO N	
4/7/2014 12:00AM	WASATCH/			5,996.0	5,997.0	3.00		0.410	EXP/	3.125	120.00		19.00	PRODUCTIO N	
4/7/2014 12:00AM	WASATCH/			6,027.0	6,028.0	3.00		0.410	EXP/	3.125	120.00		19.00	PRODUCTIO N	
4/7/2014 12:00AM	WASATCH/			6,047.0	6,048.0	3.00		0.410	EXP/	3.125	120.00		19.00	PRODUCTIO N	
4/7/2014 12:00AM	WASATCH/			6,058.0	6,059.0	3.00		0.410	EXP/	3.125	120.00		19.00	PRODUCTIO N	
4/7/2014 12:00AM	WASATCH/			6,084.0	6,085.0	3.00		0.410	EXP/	3.125	120.00		19.00	PRODUCTIO N	
4/7/2014 12:00AM	WASATCH/			6,096.0	6,097.0	3.00		0.410	EXP/	3.125	120.00		19.00	PRODUCTIO N	
4/7/2014 12:00AM	WASATCH/			6,185.0	6,186.0	3.00		0.410	EXP/	3.125	120.00		19.00	PRODUCTIO N	
4/7/2014 12:00AM	WASATCH/			6,209.0	6,210.0	3.00		0.410	EXP/	3.125	120.00		19.00	PRODUCTIO N	
4/7/2014 12:00AM	WASATCH/			6,235.0	6,236.0	3.00		0.410	EXP/	3.125	120.00		19.00	PRODUCTIO N	
4/7/2014 12:00AM	WASATCH/			6,246.0	6,247.0	3.00		0.410	EXP/	3.125	120.00		19.00	PRODUCTIO N	
4/7/2014 12:00AM	WASATCH/			6,268.0	6,270.0	3.00		0.410	EXP/	3.125	120.00		19.00	PRODUCTIO N	
4/7/2014 12:00AM	WASATCH/			6,321.0	6,322.0	3.00		0.410	EXP/	3.125	120.00		19.00	PRODUCTIO N	
4/7/2014 12:00AM	WASATCH/			6,342.0	6,343.0	3.00		0.410	EXP/	3.125	120.00		19.00	PRODUCTIO N	


US ROCKIES REGION

2.1 Perforated Interval (Continued)

Date	Formation/ Reservoir	CCL@ (usft)	CCL-T S (usft)	MD Top (usft)	MD Base (usft)	Shot Density (shot/ft)	Misfires/ Add. Shot	Diamete r (in)	Carr Type /Stage No	Carr Size (in)	Phasing (°)	Charge Desc /Charge Manufacturer	Charge Weight (gram)	Reason	Misrun
4/7/2014 12:00AM	WASATCH/			6,360.0	6,361.0	3.00		0.410	EXP/	3.125	120.00		19.00	PRODUCTIO N	
4/7/2014 12:00AM	WASATCH/			6,367.0	6,368.0	3.00		0.410	EXP/	3.125	120.00		19.00	PRODUCTIO N	
4/7/2014 12:00AM	MESAVERDE/			6,429.0	6,430.0	3.00		0.410	EXP/	3.125	120.00		19.00	PRODUCTIO N	
4/7/2014 12:00AM	MESAVERDE/			6,460.0	6,461.0	3.00		0.410	EXP/	3.125	120.00		19.00	PRODUCTIO N	
4/7/2014 12:00AM	MESAVERDE/			6,482.0	6,483.0	3.00		0.410	EXP/	3.125	120.00		19.00	PRODUCTIO N	
4/7/2014 12:00AM	MESAVERDE/			6,505.0	6,506.0	3.00		0.410	EXP/	3.125	120.00		19.00	PRODUCTIO N	

3 Plots

3.1 Wellbore Schematic

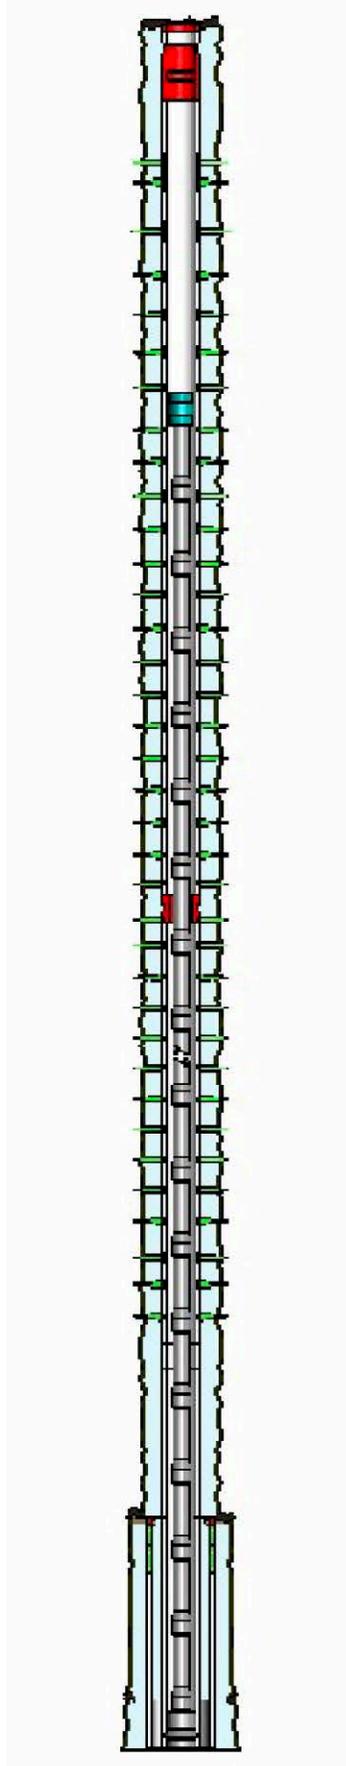

RECEIVED: May. 20, 2014