

**STATE OF UTAH**  
DEPARTMENT OF NATURAL RESOURCES  
DIVISION OF OIL, GAS AND MINING

FORM 3

AMENDED REPORT

<b>APPLICATION FOR PERMIT TO DRILL</b>		<b>1. WELL NAME and NUMBER</b> NBU 1022-11I4CS
<b>2. TYPE OF WORK</b> DRILL NEW WELL <input checked="" type="checkbox"/> REENTER P&A WELL <input type="checkbox"/> DEEPEN WELL <input type="checkbox"/>		<b>3. FIELD OR WILDCAT</b> NATURAL BUTTES
<b>4. TYPE OF WELL</b> Gas Well      Coalbed Methane Well: NO		<b>5. UNIT or COMMUNITIZATION AGREEMENT NAME</b> NATURAL BUTTES
<b>6. NAME OF OPERATOR</b> KERR-MCGEE OIL & GAS ONSHORE, L.P.		<b>7. OPERATOR PHONE</b> 720 929-6515
<b>8. ADDRESS OF OPERATOR</b> P.O. Box 173779, Denver, CO, 80217		<b>9. OPERATOR E-MAIL</b> julie.jacobson@anadarko.com
<b>10. MINERAL LEASE NUMBER (FEDERAL, INDIAN, OR STATE)</b> UO1197A-ST	<b>11. MINERAL OWNERSHIP</b> FEDERAL <input type="checkbox"/> INDIAN <input type="checkbox"/> STATE <input checked="" type="checkbox"/> FEE <input type="checkbox"/>	
<b>12. SURFACE OWNERSHIP</b> FEDERAL <input type="checkbox"/> INDIAN <input type="checkbox"/> STATE <input checked="" type="checkbox"/> FEE <input type="checkbox"/>		<b>13. NAME OF SURFACE OWNER (if box 12 = 'fee')</b>
<b>14. SURFACE OWNER PHONE (if box 12 = 'fee')</b>		<b>15. ADDRESS OF SURFACE OWNER (if box 12 = 'fee')</b>
<b>16. SURFACE OWNER E-MAIL (if box 12 = 'fee')</b>		<b>17. INDIAN ALLOTTEE OR TRIBE NAME (if box 12 = 'INDIAN')</b>
<b>18. INTEND TO COMMINGLE PRODUCTION FROM MULTIPLE FORMATIONS</b> YES <input checked="" type="checkbox"/> (Submit Commingling Application) NO <input type="checkbox"/>		<b>19. SLANT</b> VERTICAL <input type="checkbox"/> DIRECTIONAL <input checked="" type="checkbox"/> HORIZONTAL <input type="checkbox"/>

20. LOCATION OF WELL	FOOTAGES	QTR-QTR	SECTION	TOWNSHIP	RANGE	MERIDIAN
LOCATION AT SURFACE	1459 FSL 997 FEL	NESE	11	10.0 S	22.0 E	S
Top of Uppermost Producing Zone	1443 FSL 497 FEL	NESE	11	10.0 S	22.0 E	S
At Total Depth	1443 FSL 497 FEL	NESE	11	10.0 S	22.0 E	S

<b>21. COUNTY</b> UINTAH	<b>22. DISTANCE TO NEAREST LEASE LINE (Feet)</b> 1522	<b>23. NUMBER OF ACRES IN DRILLING UNIT</b> 1674
<b>24. DISTANCE TO NEAREST WELL IN SAME POOL (Applied For Drilling or Completed)</b> 984	<b>25. PROPOSED DEPTH</b> MD: 8512    TVD: 8458	
<b>26. ELEVATION - GROUND LEVEL</b> 5174	<b>27. BOND NUMBER</b> 22013542	<b>28. SOURCE OF DRILLING WATER / WATER RIGHTS APPROVAL NUMBER IF APPLICABLE</b> 43-8496

Hole, Casing, and Cement Information										
String	Hole Size	Casing Size	Length	Weight	Grade & Thread	Max Mud Wt.	Cement	Sacks	Yield	Weight
Surf	11	8.625	0 - 2130	28.0	J-55 LT&C	0.2	Type V	180	1.15	15.8
							Class G	270	1.15	15.8
Prod	7.875	4.5	0 - 8512	11.6	I-80 LT&C	12.5	Premium Lite High Strength	270	3.38	11.0
							50/50 Poz	1170	1.31	14.3

**ATTACHMENTS**

**VERIFY THE FOLLOWING ARE ATTACHED IN ACCORDANCE WITH THE UTAH OIL AND GAS CONSERVATION GENERAL RULES**

<input checked="" type="checkbox"/> WELL PLAT OR MAP PREPARED BY LICENSED SURVEYOR OR ENGINEER	<input checked="" type="checkbox"/> COMPLETE DRILLING PLAN
<input type="checkbox"/> AFFIDAVIT OF STATUS OF SURFACE OWNER AGREEMENT (IF FEE SURFACE)	<input type="checkbox"/> FORM 5. IF OPERATOR IS OTHER THAN THE LEASE OWNER
<input checked="" type="checkbox"/> DIRECTIONAL SURVEY PLAN (IF DIRECTIONALLY OR HORIZONTALLY DRILLED)	<input checked="" type="checkbox"/> TOPOGRAPHICAL MAP

<b>NAME</b> Andy Lytle	<b>TITLE</b> Regulatory Analyst	<b>PHONE</b> 720 929-6100
<b>SIGNATURE</b>	<b>DATE</b> 08/11/2011	<b>EMAIL</b> andrew.lytle@anadarko.com
<b>API NUMBER ASSIGNED</b> 43047518710000	<b>APPROVAL</b>   Permit Manager	

**Kerr-McGee Oil & Gas Onshore. L.P.****NBU 1022-1114CS**

Surface: 1459 FSL / 997 FEL NESE  
 BHL: 1443 FSL / 497 FEL NESE

Section 11 T10S R22E

Uintah County, Utah  
 Mineral Lease: UO1197A-ST

**ONSHORE ORDER NO. 1****DRILLING PROGRAM**

1. & 2. **Estimated Tops of Important Geologic Markers:**  
**Estimated Depths of Anticipated Water, Oil, Gas, or Mineral Formations:**

<u>Formation</u>	<u>Depth</u>	<u>Resource</u>
Uinta	0 - Surface	
Green River	981	
Birds Nest	1298	Water
Mahogany	1681	Water
Wasatch	4074	Gas
Mesaverde	6310	Gas
MVU2	7223	Gas
MVL1	7750	Gas
TVD	8458	Gas
TD	8512	Gas

3. **Pressure Control Equipment** (Schematic Attached)

*Please refer to the attached Drilling Program*

4. **Proposed Casing & Cementing Program:**

*Please refer to the attached Drilling Program*

5. **Drilling Fluids Program:**

*Please refer to the attached Drilling Program*

6. **Evaluation Program:**

*Please refer to the attached Drilling Program*

**7. Abnormal Conditions:**

Maximum anticipated bottom hole pressure calculated at 8458' TVD, approximately equals  
 5,413 psi 0.64 psi/ft = actual bottomhole gradient

---

Maximum Anticipated Bottom Hole Pressure (MABHP) = Pore Pressure at TD

Maximum anticipated surface pressure equals approximately 3,540 psi (bottom hole pressure  
 minus the pressure of a partially evacuated hole calculated at 0.22 psi/foot, per Onshore Order No. 2).

---

Per Onshore Order No. 2 - Max Anticipated Surf. Press. (MASP) = (Pore Pressure at next csg point -  
 (0.22 psi/ft-partial evac gradient x TVD of next csg point))

**8. Anticipated Starting Dates:**

*Drilling is planned to commence immediately upon approval of this application.*

**9. Variances:**

*Please refer to the attached Drilling Program.*

*Onshore Order #2 – Air Drilling Variance*

*Kerr-McGee Oil & Gas Onshore LP (KMG) respectfully requests a variance to several requirements associated with air drilling outlined in Onshore Order 2*

- *Blowout Prevention Equipment (BOPE) requirements;*
- *Mud program requirements; and*
- *Special drilling operation (surface equipment placement) requirements associated with air drilling.*

*This Standard Operating Practices addendum provides supporting information as to why KMG current air drilling practices for constructing the surface casing hole should be granted a variance to Onshore Order 2 air drilling requirements.*

*The reader should note that the air rig is used only to construct a stable surface casing hole through a historically difficult lost circulation zone. A conventional rotary rig follows the air rig, and is used to drill and construct the majority of the wellbore.*

*More notable, KMG has used the air rig layout and procedures outlined below to drill the surface casing hole in approximately 675 wells without incident of blow out or loss of life.*

**Background**

*In a typical well, KMG utilizes an air rig for drilling the surface casing hole, an interval from the surface to surface casing depths, which varies in depth from 1,700 to 2,800 feet. The air rig drilling operation does not drill through productive or over pressured formations in KMG field, but does penetrate the Uinta and Green River Formations. The purpose of the air drilling operation is to overcome the severe loss circulation zone in the Green River known as the Bird's Nest while creating a stable hole for the surface casing. The surface casing hole is generally drilled to approximately 500 feet below the Bird's Nest.*

*Before the surface air rig is mobilized, a rathole rig is utilized to set and cement conductor pipe through a competent surface formation. Generally, the conductor is set at 40 feet. In some cases, conductor may be set deeper in areas that the surface formation is not found competent. This rig also drills the rat and mouse holes in preparation for the surface casing and production string drilling operations.*

*The air rig is then mobilized to drill the surface casing hole by drilling a 11 inch hole to just above the Bird's Nest interval with an air hammer. The hammer is then tripped and replaced with a 11 inch tri-cone bit. The tri-cone bit is used to drill to the surface casing point, approximately 500 feet below the loss circulation zone (Bird's Nest). The 8-5/8 inch surface casing is then run and cemented in place, thereby isolating the lost circulation zone.*

*KMG fully appreciates Onshore Order 2 well control and safety requirements associated with a typical air drilling operations. However, the requirements of Onshore Order 2 are excessive with respect to the air rig layout and drilling operation procedures that are currently in practice to drill and control the surface casing hole in KMG Fields.*

#### ***Variance for BOPE Requirements***

*The air rig operation utilizes a properly lubricated and maintained air bowl diverter system which diverts the drilling returns to a six-inch blooie line. The air bowl is the only piece of BOPE equipment which is installed during drilling operations and is sufficient to contain the air returns associated with this drilling operation. As was discussed earlier, the drilling of the surface hole does not encounter any over pressured or productive zones, and as a result standard BOPE equipment should not be required. In addition, standard drilling practices do not support the use of BOPE on 40 feet of conductor pipe.*

#### ***Variance for Mud Material Requirements***

*Onshore Order 2 also states that sufficient quantities of mud materials shall be maintained or readily accessible for the purpose of assuring adequate well control. Once again, the surface hole drilling operations does not encounter over pressured or productive intervals, and as a result there is not a need to control pressure in the surface hole with a mud system. Instead of mud, the air rigs utilize water from the reserve pit for well control, if necessary. A skid pump which is located near the reserve pit (see attachment) will supply the water to the well bore.*

#### ***Variance for Special Drilling Operation (surface equipment placement) Requirements***

*Onshore Order 2 requires specific safety distances or setbacks for the placement of associated standard air drilling equipment, wellbore, and reserve pits. The air rigs used to drill the surface holes are not typical of an air rig used to drill a producing hole in other parts of the US. These are smaller in nature and designed to fit a KMG location. The typical air rig layout for drilling surface hole in the field is attached.*

*Typically the blooie line discharge point is required to be 100 feet from the well bore. In the case of a KMG well, the reserve pit is only 45 feet from the rig and is used for the drill cuttings. The blooie line, which transports the drill cuttings from the well to the reserve pit, subsequently discharges only 45 feet from the well bore.*

*Typically the air rig compressors are required to be located in the opposite direction from the blooie line and a minimum of 100 feet from the well bore. At the KMG locations, the air rig compressors are approximately 40 feet from the well bore and approximately 60 feet from the blooie line discharge due to the unique air rig design. The air compressors (see attachment) are located on the rig (1250 cfm) and*

*on a standby trailer (1170 cfm). A booster sits between the two compressors and boosts the output from 350 psi to 2000 psi. The design does put the booster and standby compressor opposite from the blooie line.*

*Lastly, Onshore Order 2 addresses the need for an automatic igniter or continuous pilot light on the blooie line. The air rig does not utilize an igniter as the surface hole drilling operation does not encounter productive formations.*

***Conclusion***

*The air rig operating procedures and the attached air rig layout have effectively maintained well control while drilling the surface holes in KMG Fields. KMG respectfully requests a variance from Onshore Order 2 with respect to air drilling well control requirements as discussed above.*

10. **Other Information:**

*Please refer to the attached Drilling Program.*





**KERR-McGEE OIL & GAS ONSHORE LP**  
**DRILLING PROGRAM**

**CASING PROGRAM**

	SIZE	INTERVAL	WT.	GR.	CPLG.	DESIGN FACTORS			
						BURST	COLLAPSE	LTC	BTC
CONDUCTOR	14"	0-40'							
SURFACE	8-5/8"	0 to 2,130	28.00	IJ-55	LTC	3,390	1,880	348,000	N/A
						2.54	1.89	6.66	N/A
PRODUCTION	4-1/2"	0 to 8,512	11.60	I-80	LTC/BTC	7,780	6,350	279,000	367,000
						1.11	1.16	3.49	4.59

**Surface Casing:**

(Burst Assumptions: TD = 12.5 ppg) 0.73 psi/ft = frac gradient @ surface shoe  
Fracture at surface shoe with 0.1 psi/ft gas gradient above

(Collapse Assumption: Fully Evacuated Casing, Max MW) (Tension Assumptions: Air Weight of Casing\*Buoy.Fact. of water)

**Production casing:**

(Burst Assumptions: Pressure test with 8.4ppg @ 7000 psi) 0.64 psi/ft = bottomhole gradient

(Collapse Assumption: Fully Evacuated Casing, Max MW) (Tension Assumptions: Air Weight of Casing\*Buoy.Fact. of water)

**CEMENT PROGRAM**

	FT. OF FILL	DESCRIPTION	SACKS	EXCESS	WEIGHT	YIELD
SURFACE Option 1	LEAD 500'	Premium cmt + 2% CaCl + 0.25 pps flocele	180	60%	15.80	1.15
	TOP OUT CMT (6 jobs) 1,200'	20 gals sodium silicate + Premium cmt + 2% CaCl + 0.25 pps flocele	270	0%	15.80	1.15
<b>NOTE: If well will circulate water to surface, option 2 will be utilized</b>						
SURFACE Option 2	LEAD 1,630'	65/35 Poz + 6% Gel + 10 pps gilsonite + 0.25 pps Flocele + 3% salt BWOW	150	35%	11.00	3.82
	TAIL 500'	Premium cmt + 2% CaCl + 0.25 pps flocele	150	35%	15.80	1.15
	TOP OUT CMT as required	Premium cmt + 2% CaCl	as req.		15.80	1.15
PRODUCTION	LEAD 3,572'	Premium Lite II +0.25 pps celloflake + 5 pps gilsonite + 10% gel + 0.5% extender	270	20%	11.00	3.38
	TAIL 4,940'	50/50 Poz/G + 10% salt + 2% gel + 0.1% R-3	1,170	35%	14.30	1.31

\*Substitute caliper hole volume plus 0% excess for LEAD if accurate caliper is obtained

\*Substitute caliper hole volume plus 10% excess for TAIL if accurate caliper is obtained

**FLOAT EQUIPMENT & CENTRALIZERS**

SURFACE	Guide shoe, 1 jt, insert float. Centralize first 3 joints with bow spring centralizers. Thread lock guide shoe
PRODUCTION	Float shoe, 1 jt, float collar. No centralizers will be used.

**ADDITIONAL INFORMATION**

Test casing head to 750 psi after installing. Test surface casing to 1,500 psi prior to drilling out.

BOPE: 11" 5M with one annular and 2 rams. The BOPE will be installed before the production hole is drilled and tested to 5,000 psi (annular to 2,500 psi) prior to drilling out the surface casing shoe. Record on chart recorder and tour sheet. Function test rams on each trip. Maintain safety valve and inside BOP on rig floor at all times. Most rigs have top drives; however, if used, the Kelly is to be equipped with upper and lower kelly valves.

Surveys will be taken at 1,000' minimum intervals.

Most rigs have PVT System for mud monitoring. If no PVT is available, visual monitoring will be utilized.


DRILLING ENGINEER: \_\_\_\_\_  
Nick Spence / Danny Showers

DATE: \_\_\_\_\_

DRILLING SUPERINTENDENT: \_\_\_\_\_  
Kenny Gathings / Lovel Young


DATE: \_\_\_\_\_

### EXHIBIT A NBU 1022-1114CS

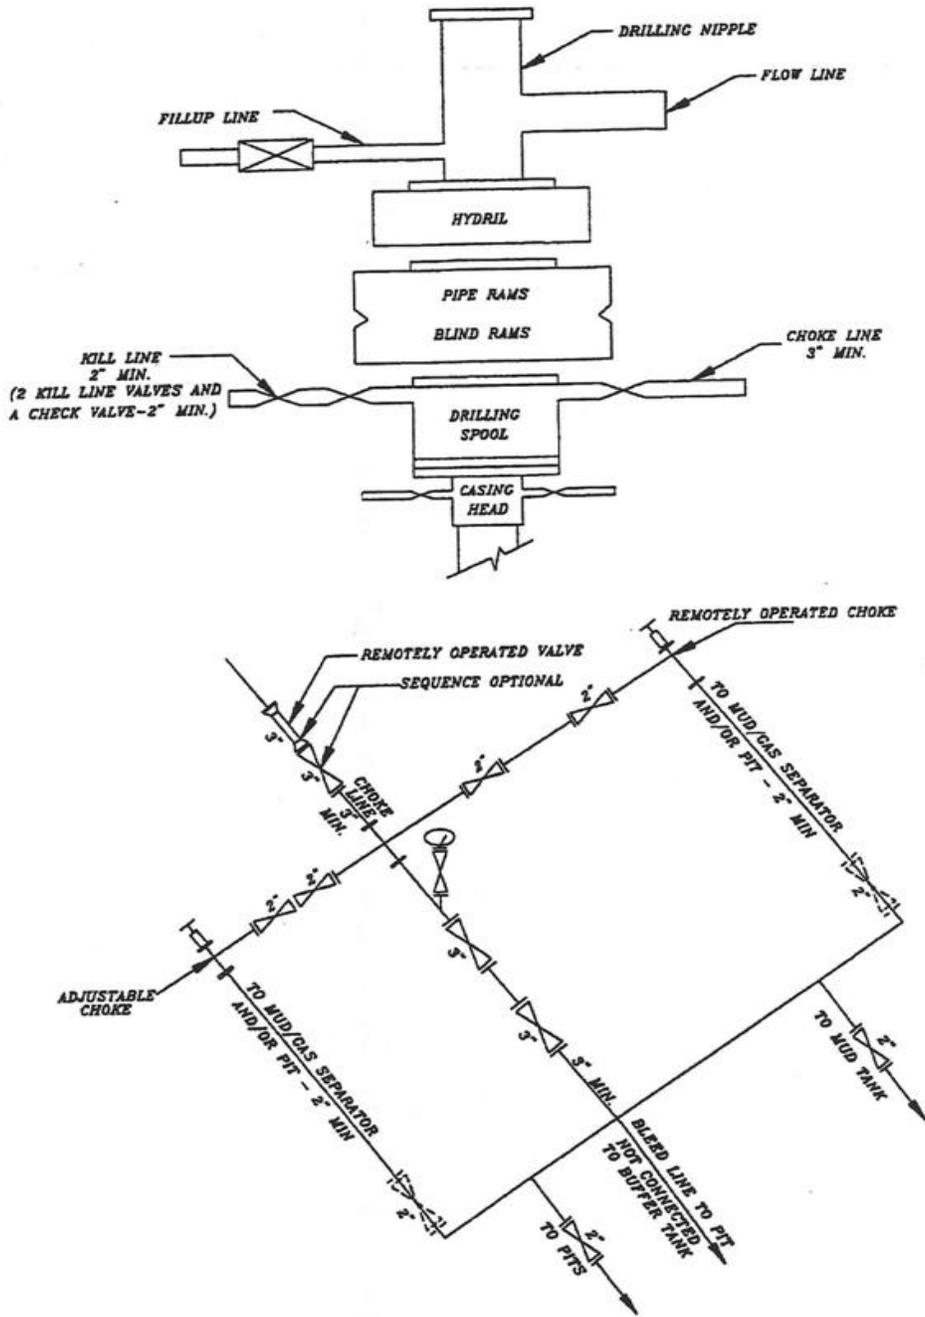


**SCHEMATIC DIAGRAM OF 5,000 PSI BOP STACK**

# T10S, R22E, S.L.B.&M.

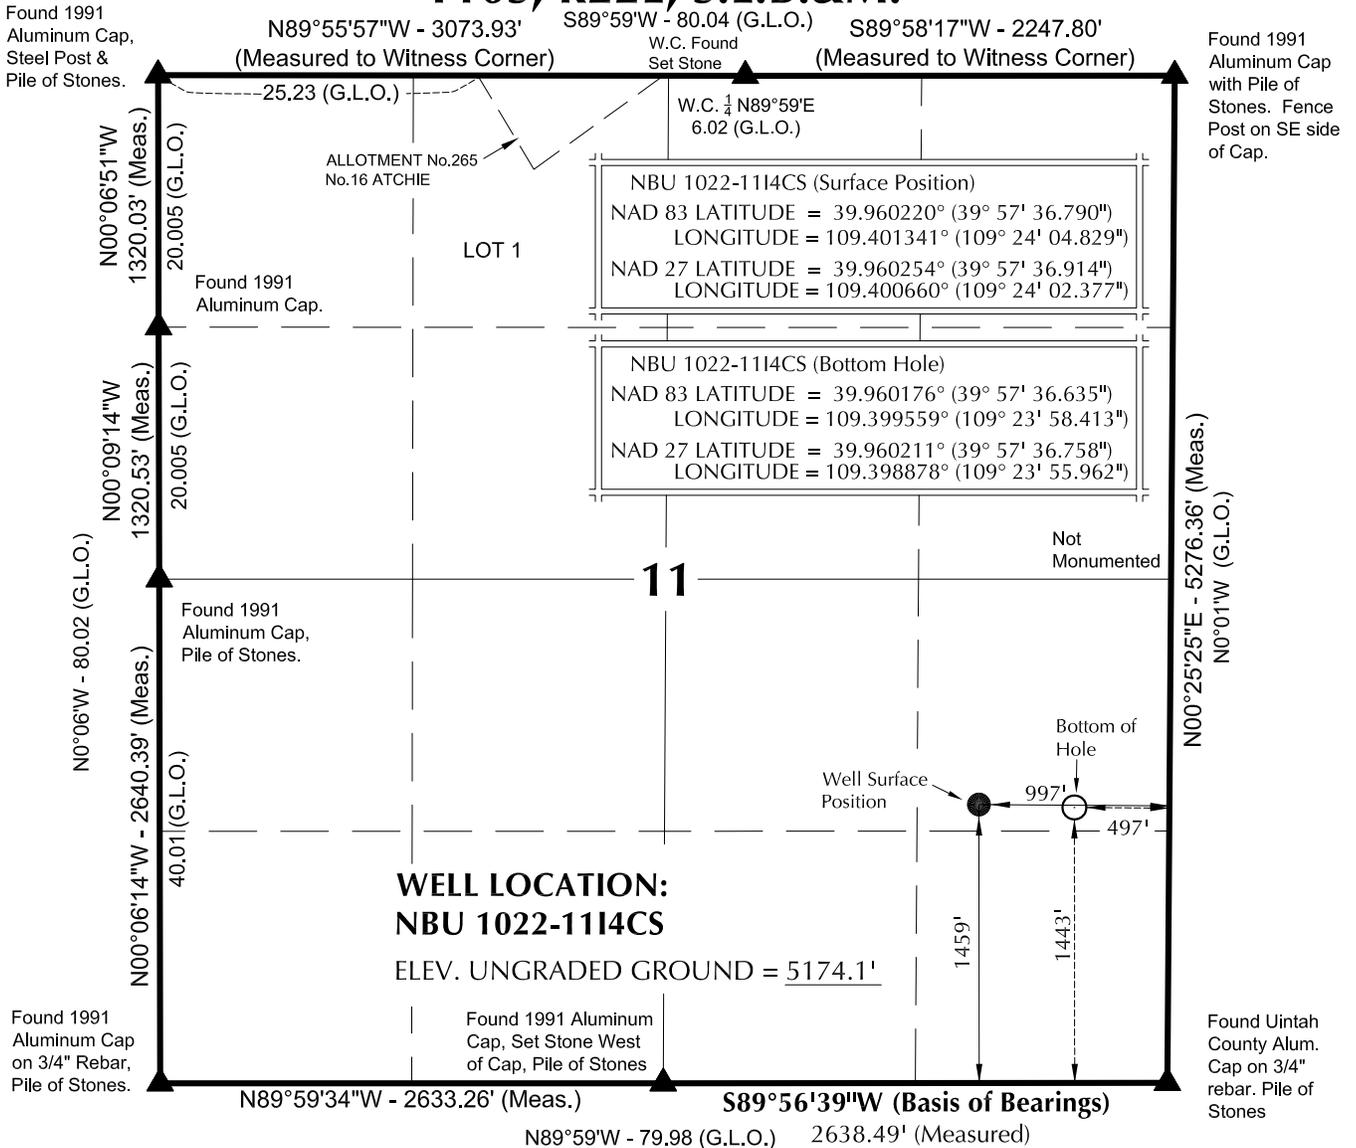

**NOTES:**

- ▲ = Section Corners Located
- 1. Well footages are measured at right angles to the Section Lines.
- 2. G.L.O. distances are shown in feet or chains. 1 chain = 66 feet.
- 3. The Bottom of hole bears S88°14'17"E 499.96' from the Surface Position.
- 4. Bearings are based on Global Positioning Satellite observations.
- 5. Basis of elevation is Tri-Sta "Two Water" located in the NW 1/4 of Section 1, T10S, R21E, S.L.B.&M. The elevation of this Tri-Sta is shown on the Big Pack Mtn NE 7.5 Min. Quadrangle as being 5238'.

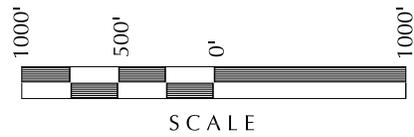

**SURVEYOR'S CERTIFICATE**

THIS IS TO CERTIFY THAT THE ABOVE PLAT WAS PREPARED FROM FIELD NOTES OF ACTUAL SURVEYS MADE BY ME OR UNDER MY SUPERVISION AND THAT THE SAME ARE TRUE AND CORRECT TO THE BEST OF MY KNOWLEDGE AND BELIEF.

*John R. Laugh*  
 No. 6028691  
 JOHN R. LAUGH  
 PROFESSIONAL LAND SURVEYOR  
 REGISTRATION No. 6028691  
 STATE OF UTAH 1-17-11

**Kerr-McGee Oil & Gas Onshore, LP**  
 1099 18th Street - Denver, Colorado 80202

**WELL PAD: NBU 1022-1113**

**NBU 1022-1114CS**  
**WELL PLAT**  
**1443' FSL, 497' FEL (Bottom Hole)**  
**NE 1/4 SE 1/4 OF SECTION 11, T10S, R22E, S.L.B.&M., UINTAH COUNTY, UTAH.**

**609**

**CONSULTING, LLC**  
 2155 North Main Street  
 Sheridan WY 82801  
 Phone 307-674-0609  
 Fax 307-674-0182


**TIMBERLINE** (435) 789-1365  
 ENGINEERING & LAND SURVEYING, INC.  
 209 NORTH 300 WEST - VERNAL, UTAH 84078

DATE SURVEYED: 12-07-10	SURVEYED BY: R.Y.	SHEET NO: <b>4</b>
DATE DRAWN: 01-10-11	DRAWN BY: E.M.S.	
SCALE: 1" = 1000'		4 OF 16

WELL NAME	SURFACE POSITION					BOTTOM HOLE				
	NAD83		NAD27		FOOTAGES	NAD83		NAD27		FOOTAGES
	LATITUDE	LONGITUDE	LATITUDE	LONGITUDE		LATITUDE	LONGITUDE	LATITUDE	LONGITUDE	
NBU 1022-1114BS	39°57'37.087"	109°24'04.810"	39°57'37.210"	109°24'02.359"	1489' FSL 996' FEL	39°57'39.905"	109°23'58.224"	39°57'40.029"	109°23'55.773"	1774' FSL 485' FEL
NBU 1022-12L4BS	39°57'36.988"	109°24'04.817"	39°57'37.111"	109°24'02.365"	1479' FSL 996' FEL	39°57'39.538"	109°23'41.434"	39°57'39.661"	109°23'38.984"	1739' FSL 823' FWL
NBU 1022-12L4CS	39°57'36.889"	109°24'04.823"	39°57'37.012"	109°24'02.371"	1469' FSL 996' FEL	39°57'36.267"	109°23'41.456"	39°57'36.390"	109°23'39.006"	1408' FSL 824' FWL
NBU 1022-1114CS	39°57'36.790"	109°24'04.829"	39°57'36.914"	109°24'02.377"	1459' FSL 997' FEL	39°57'36.635"	109°23'58.413"	39°57'36.758"	109°23'55.962"	1443' FSL 497' FEL

RELATIVE COORDINATES - From Surface Position to Bottom Hole

WELL NAME	NORTH	EAST	WELL NAME	NORTH	EAST	WELL NAME	NORTH	EAST	WELL NAME	NORTH	EAST
NBU 1022-1114BS	285.7'	512.8'	NBU 1022-12L4BS	259.4'	1,821.0'	NBU 1022-12L4CS	-61.6'	1,820.0'	NBU 1022-1114CS	-15.4'	499.7'

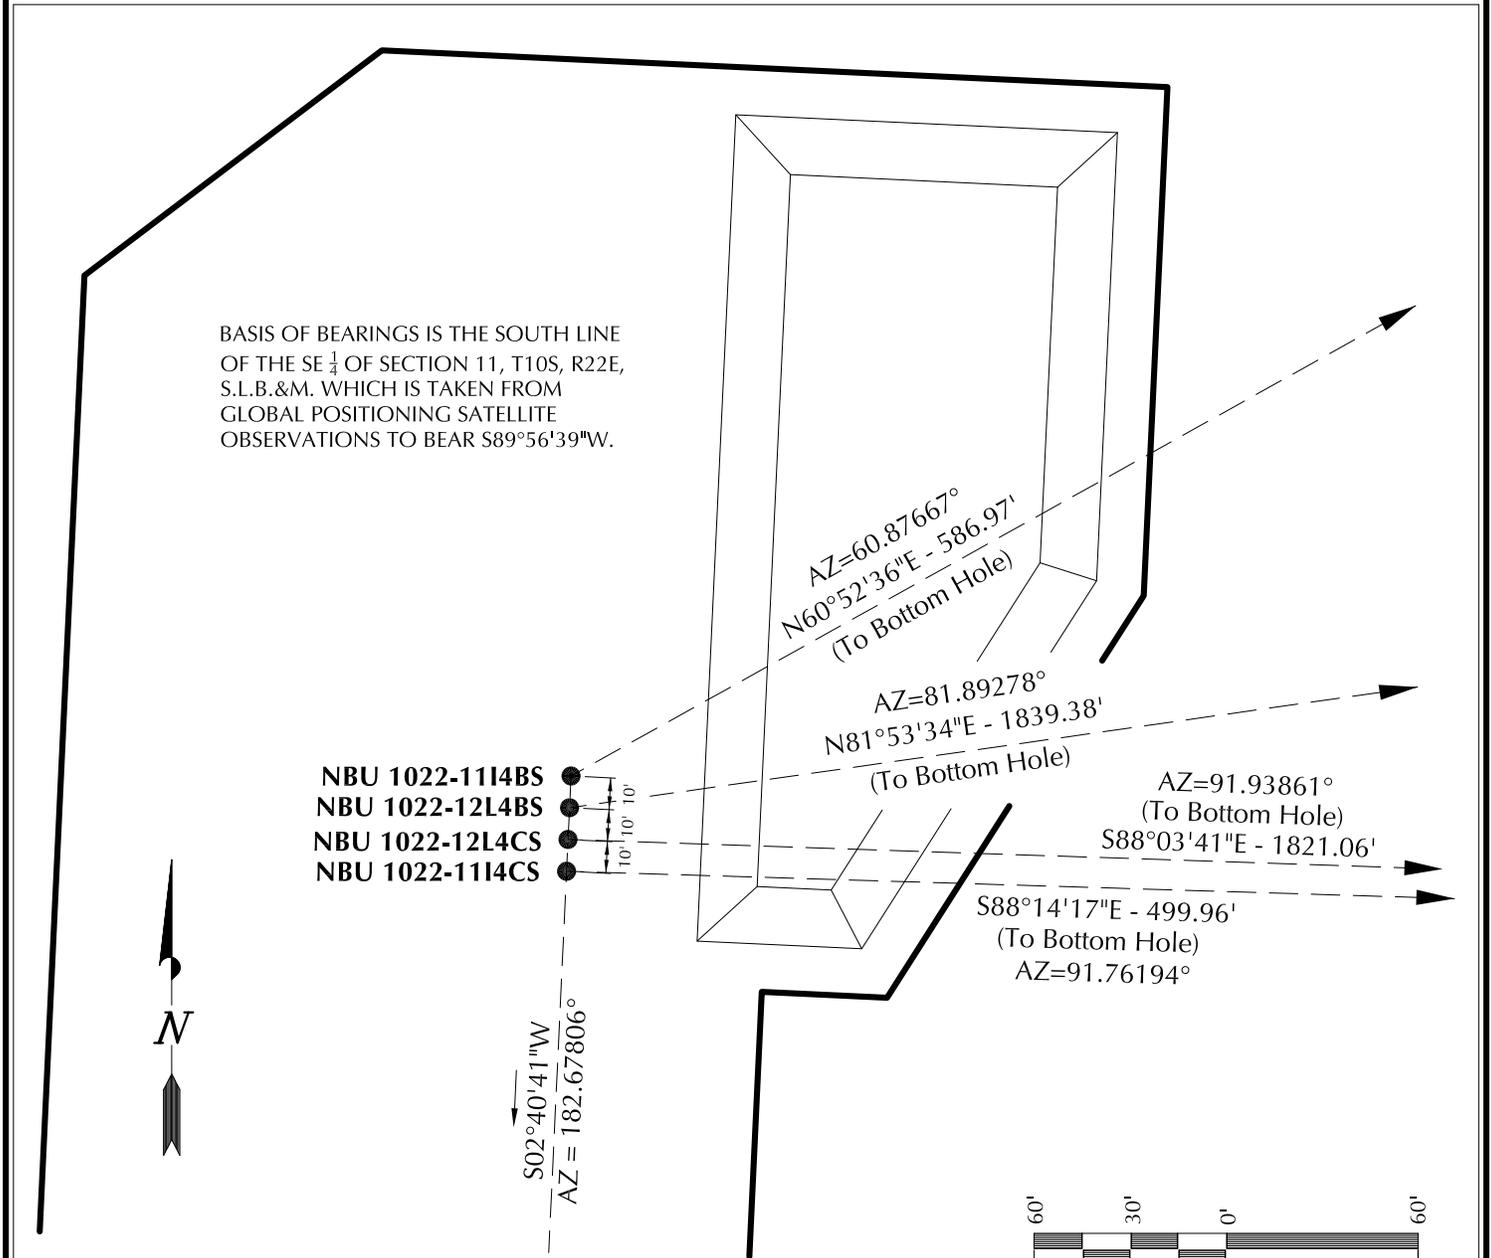

**Kerr-McGee Oil & Gas Onshore, LP**  
1099 18th Street - Denver, Colorado 80202

**WELL PAD - NBU 1022-1113**

**WELL PAD INTERFERENCE PLAT**  
WELLS - NBU 1022-1114BS, NBU 1022-12L4BS,  
NBU 1022-12L4CS & NBU 1022-1114CS  
LOCATED IN SECTION 11, T10S, R22E,  
S.L.B.&M., UINTAH COUNTY, UTAH.




**CONSULTING, LLC**  
2155 North Main Street  
Sheridan WY 82801  
Phone 307-674-0609  
Fax 307-674-0182

**TIMBERLINE**

(435) 789-1365

ENGINEERING & LAND SURVEYING, INC.  
209 NORTH 300 WEST - VERNAL, UTAH 84078

DATE SURVEYED: 12-07-10	SURVEYED BY: R.Y.	SHEET NO: <b>5</b>
DATE DRAWN: 01-10-11	DRAWN BY: E.M.S.	
SCALE: 1" = 60'		5 OF 16

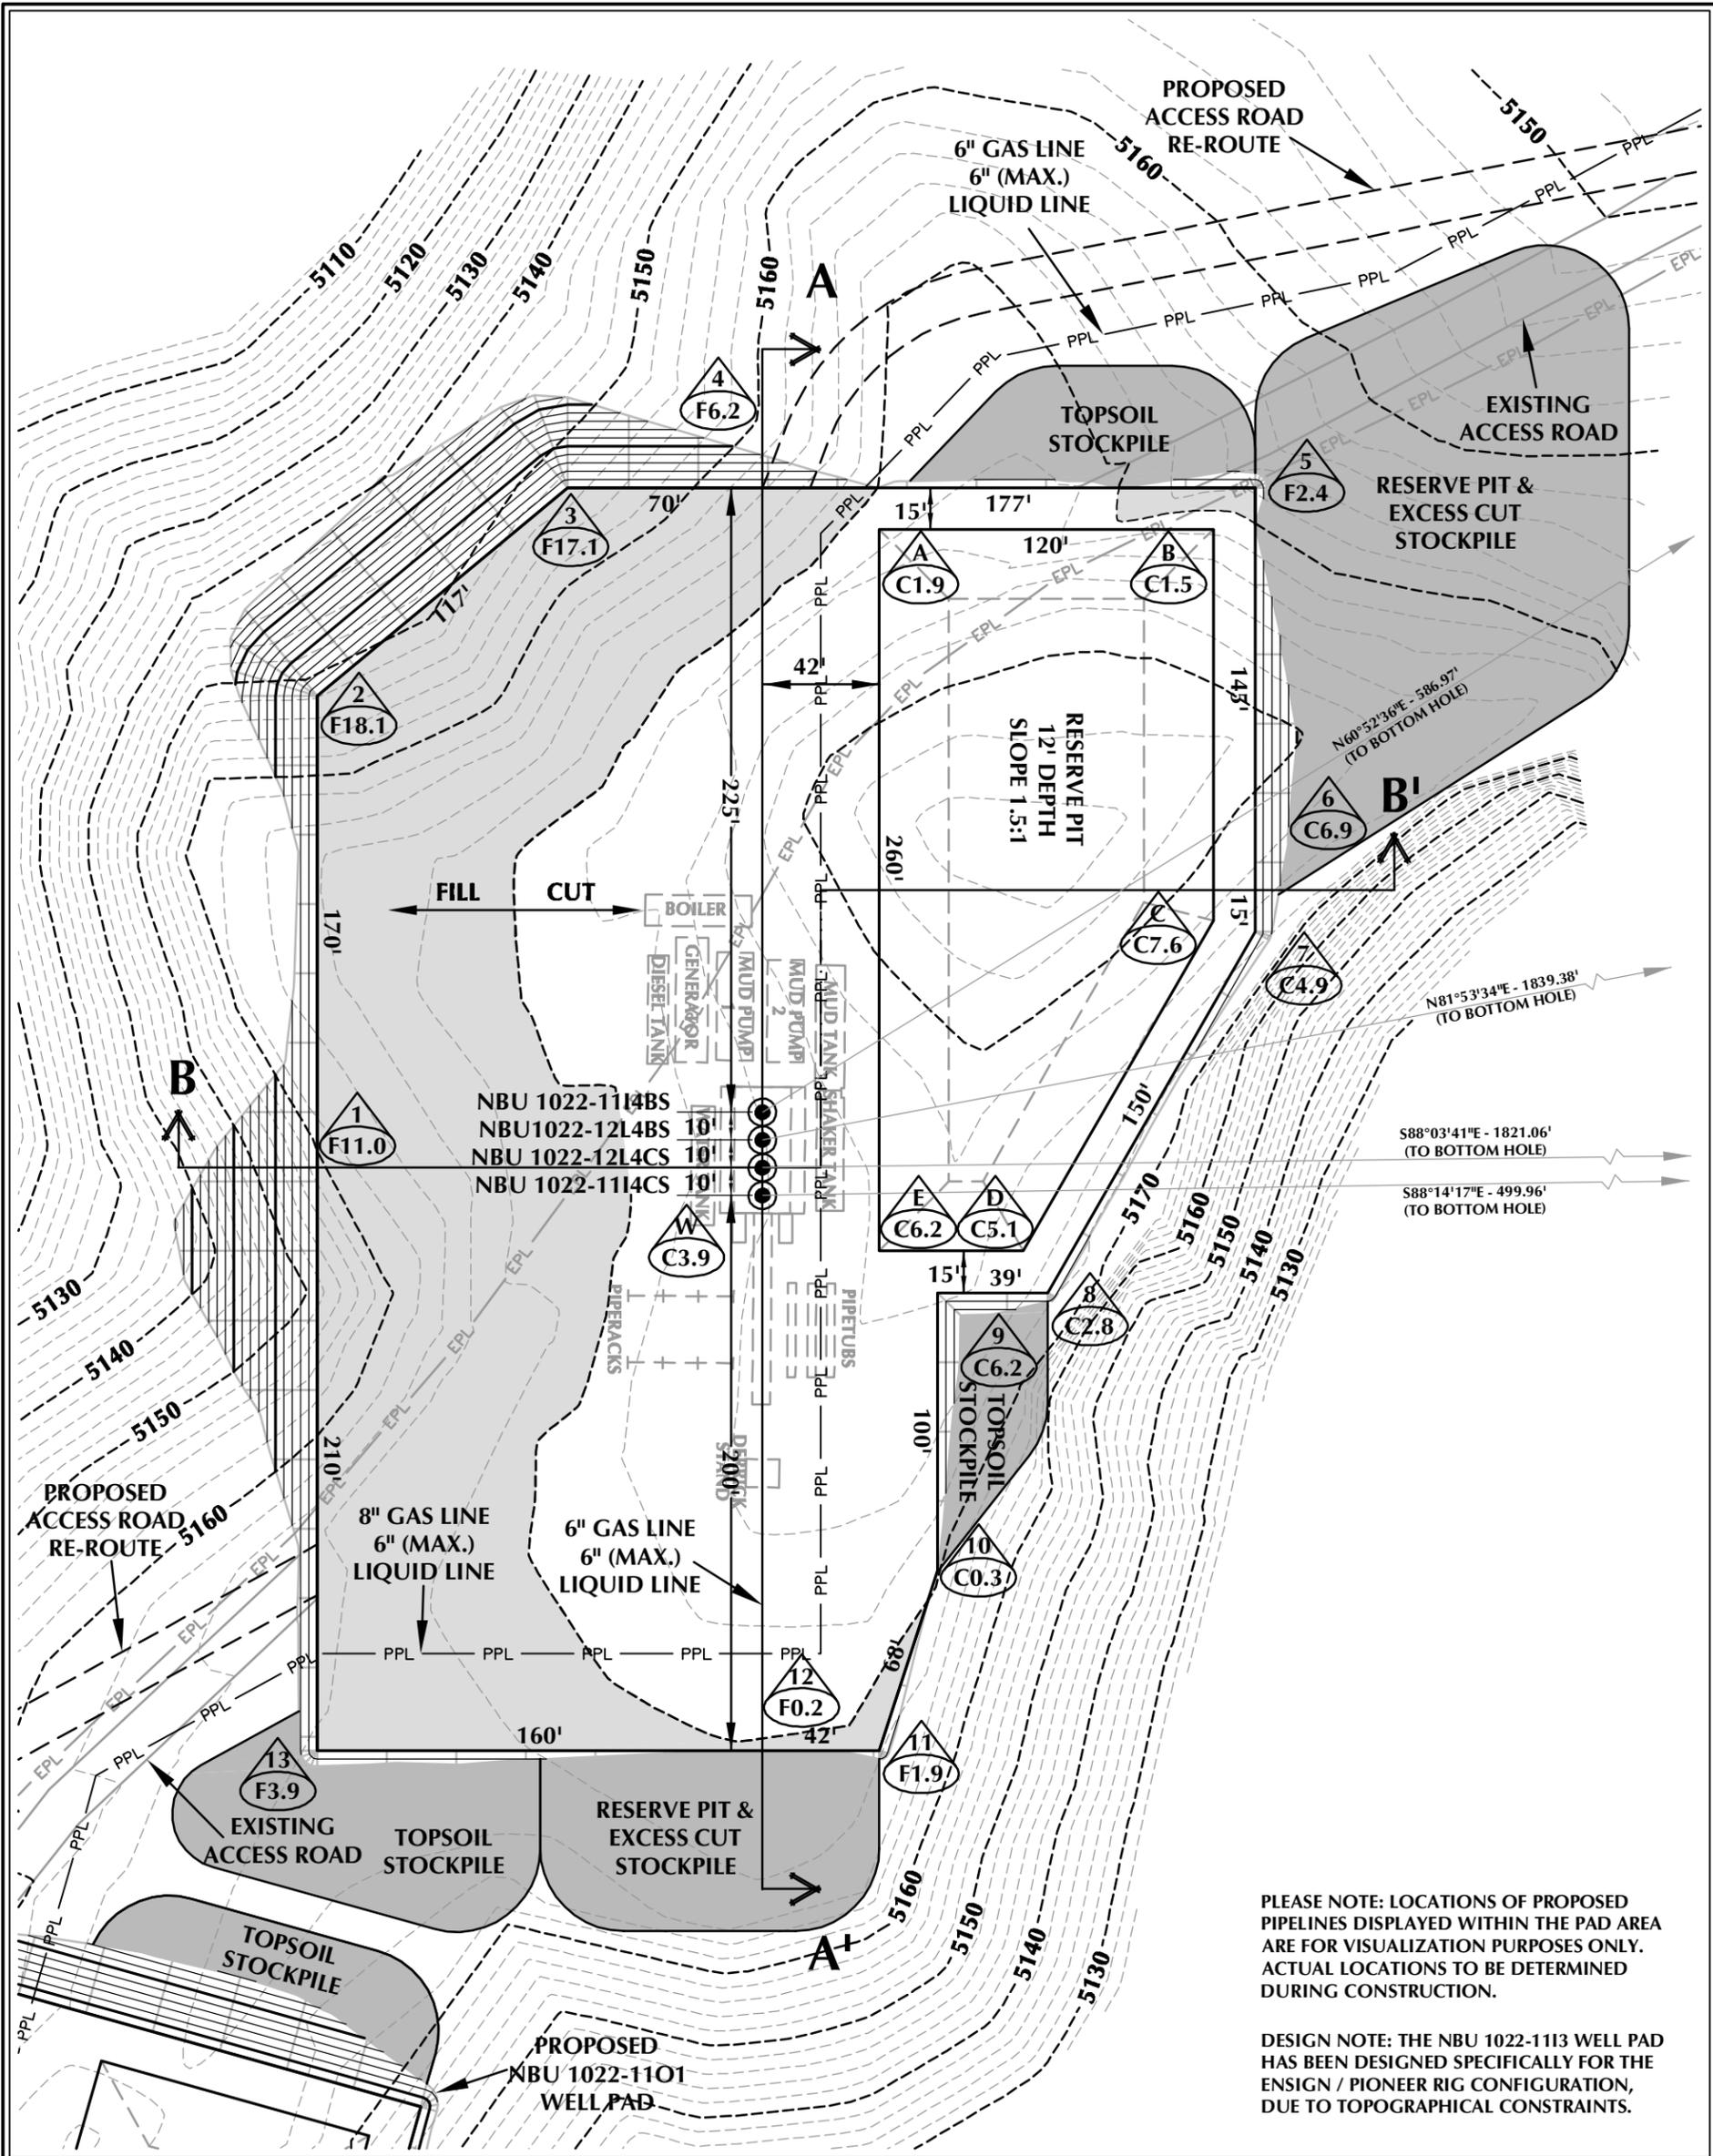

PLEASE NOTE: LOCATIONS OF PROPOSED PIPELINES DISPLAYED WITHIN THE PAD AREA ARE FOR VISUALIZATION PURPOSES ONLY. ACTUAL LOCATIONS TO BE DETERMINED DURING CONSTRUCTION.

DESIGN NOTE: THE NBU 1022-1113 WELL PAD HAS BEEN DESIGNED SPECIFICALLY FOR THE ENSIGN / PIONEER RIG CONFIGURATION, DUE TO TOPOGRAPHICAL CONSTRAINTS.

**WELL PAD - NBU 1022-1113 DESIGN SUMMARY**

EXISTING GRADE @ CENTER OF WELL PAD = 5173.9'  
 FINISHED GRADE ELEVATION = 5170.0'  
 CUT SLOPES = 1.5:1  
 FILL SLOPES = 1.5:1  
 TOTAL WELL PAD AREA = 3.31 ACRES  
 TOTAL DAMAGE AREA = 6.07 ACRES  
 SHRINKAGE FACTOR = 1.10  
 SWELL FACTOR = 1.00

**Kerr-McGee Oil & Gas Onshore, LP**  
 1099 18th Street - Denver, Colorado 80202

**WELL PAD - NBU 1022-1113**  
 WELL PAD - LOCATION LAYOUT  
 NBU 1022-1114BS, NBU 1022-12L4BS,  
 NBU 1022-12L4CS & NBU 1022-1114CS  
 LOCATED IN SECTION 11, T10S, R22E,  
 S.L.B.&M., UTAH COUNTY, UTAH

**WELL PAD QUANTITIES**  
 TOTAL CUT FOR WELL PAD = 15,714 C.Y.  
 TOTAL FILL FOR WELL PAD = 14,364 C.Y.  
 TOPSOIL @ 6" DEPTH = 2,673 C.Y.  
 EXCESS MATERIAL = 1,350 C.Y.


**RESERVE PIT QUANTITIES**  
 TOTAL CUT FOR RESERVE PIT  
 +/- 9,410 C.Y.  
 RESERVE PIT CAPACITY (2' OF FREEBOARD)  
 +/- 35,950 BARRELS



CONSULTING, LLC  
 2155 North Main Street  
 Sheridan, WY 82801  
 Phone 307-674-0609  
 Fax 307-674-0182


**TIMBERLINE**  
 ENGINEERING & LAND SURVEYING, INC.  
 209 NORTH 300 WEST - VERNAL, UTAH 84078  
 (435) 789-1365

- WELL PAD LEGEND**
- EXISTING WELL LOCATION
  - PROPOSED WELL LOCATION
  - PROPOSED BOTTOM HOLE LOCATION
  - EXISTING CONTOURS (2' INTERVAL)
  - PROPOSED CONTOURS (2' INTERVAL)
  - PROPOSED PIPELINE
  - EXISTING PIPELINE

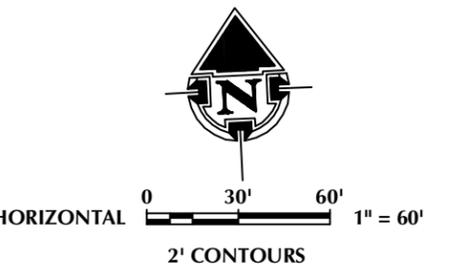


SCALE: 1"=60' DATE: 2/8/11 SHEET NO:  
 REVISED: **6** 6 OF 16

C:\ANADARKO\2010\_62\_NBU\_FOCUS\_1022-11\_14\DWG\NBU\_1022-1113\_PAD\_20110106.dwg, 3/3/2011 5:56:49 PM

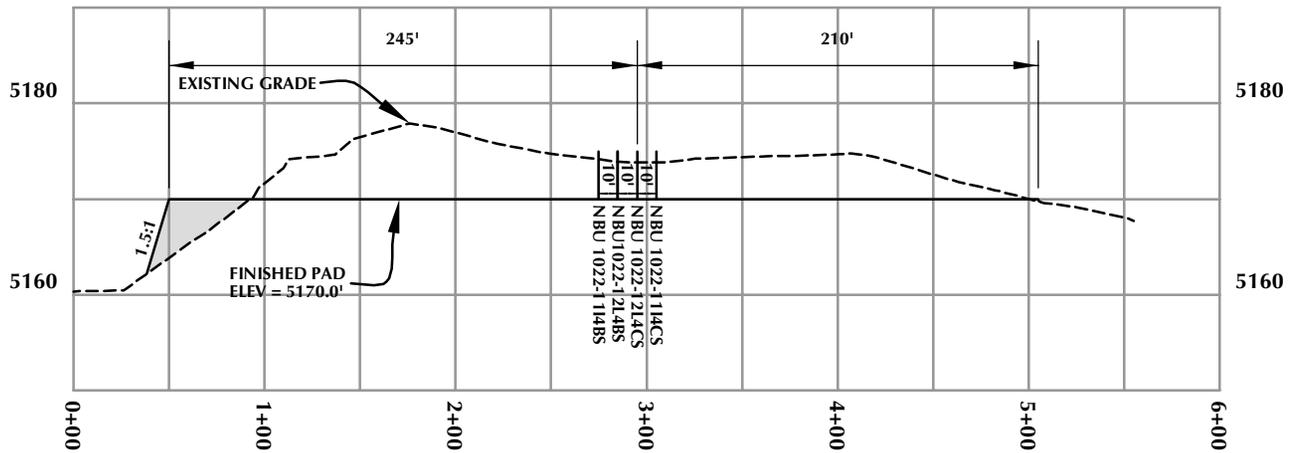

**CROSS SECTION A-A'**

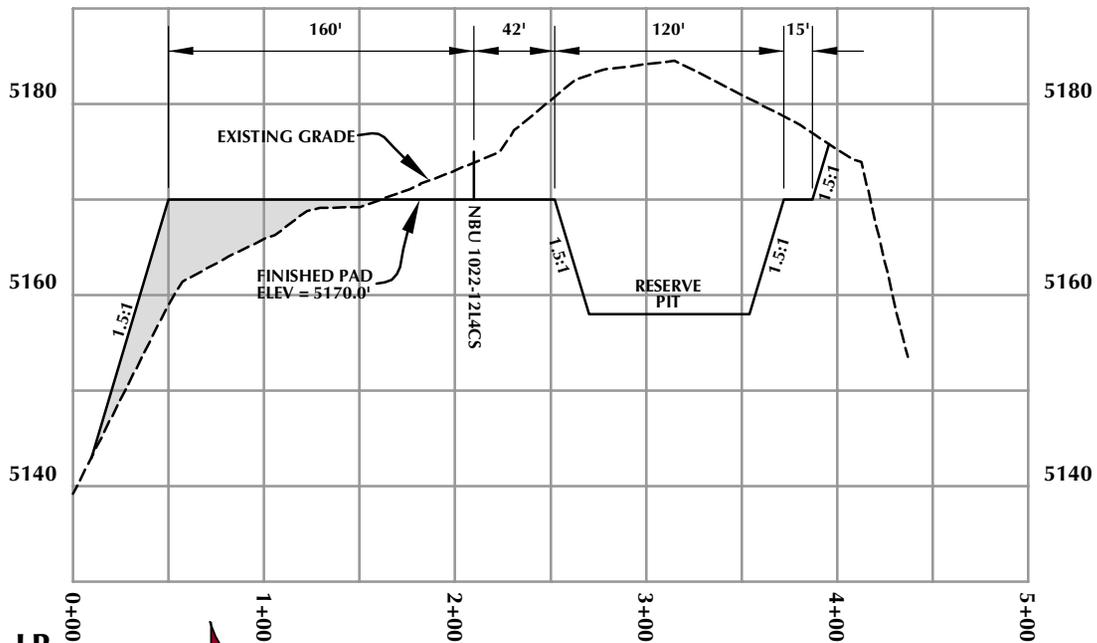

**CROSS SECTION B-B'**

**Kerr-McGee Oil & Gas Onshore, LP**  
1099 18th Street - Denver, Colorado 80202

**WELL PAD - NBU 1022-1113**


**WELL PAD - CROSS SECTIONS**  
NBU 1022-1114BS, NBU 1022-12L4BS,  
NBU 1022-12L4CS & NBU 1022-1114CS  
LOCATED IN SECTION 11, T10S, R22E,  
S.L.B.&M., UINTAH COUNTY, UTAH



**CONSULTING, LLC**  
2155 North Main Street  
Sheridan, WY 82801  
Phone 307-674-0609  
Fax 307-674-0182

**TIMBERLINE**  
ENGINEERING & LAND SURVEYING, INC.  
209 NORTH 300 WEST - VERNAL, UTAH 84078

(435) 789-1365

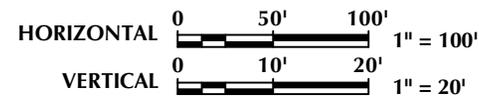

Scale: 1"=100'

Date: 2/8/11


SHEET NO:

REVISED:

**7**

7 OF 16

**RECEIVED: August 11, 2011**

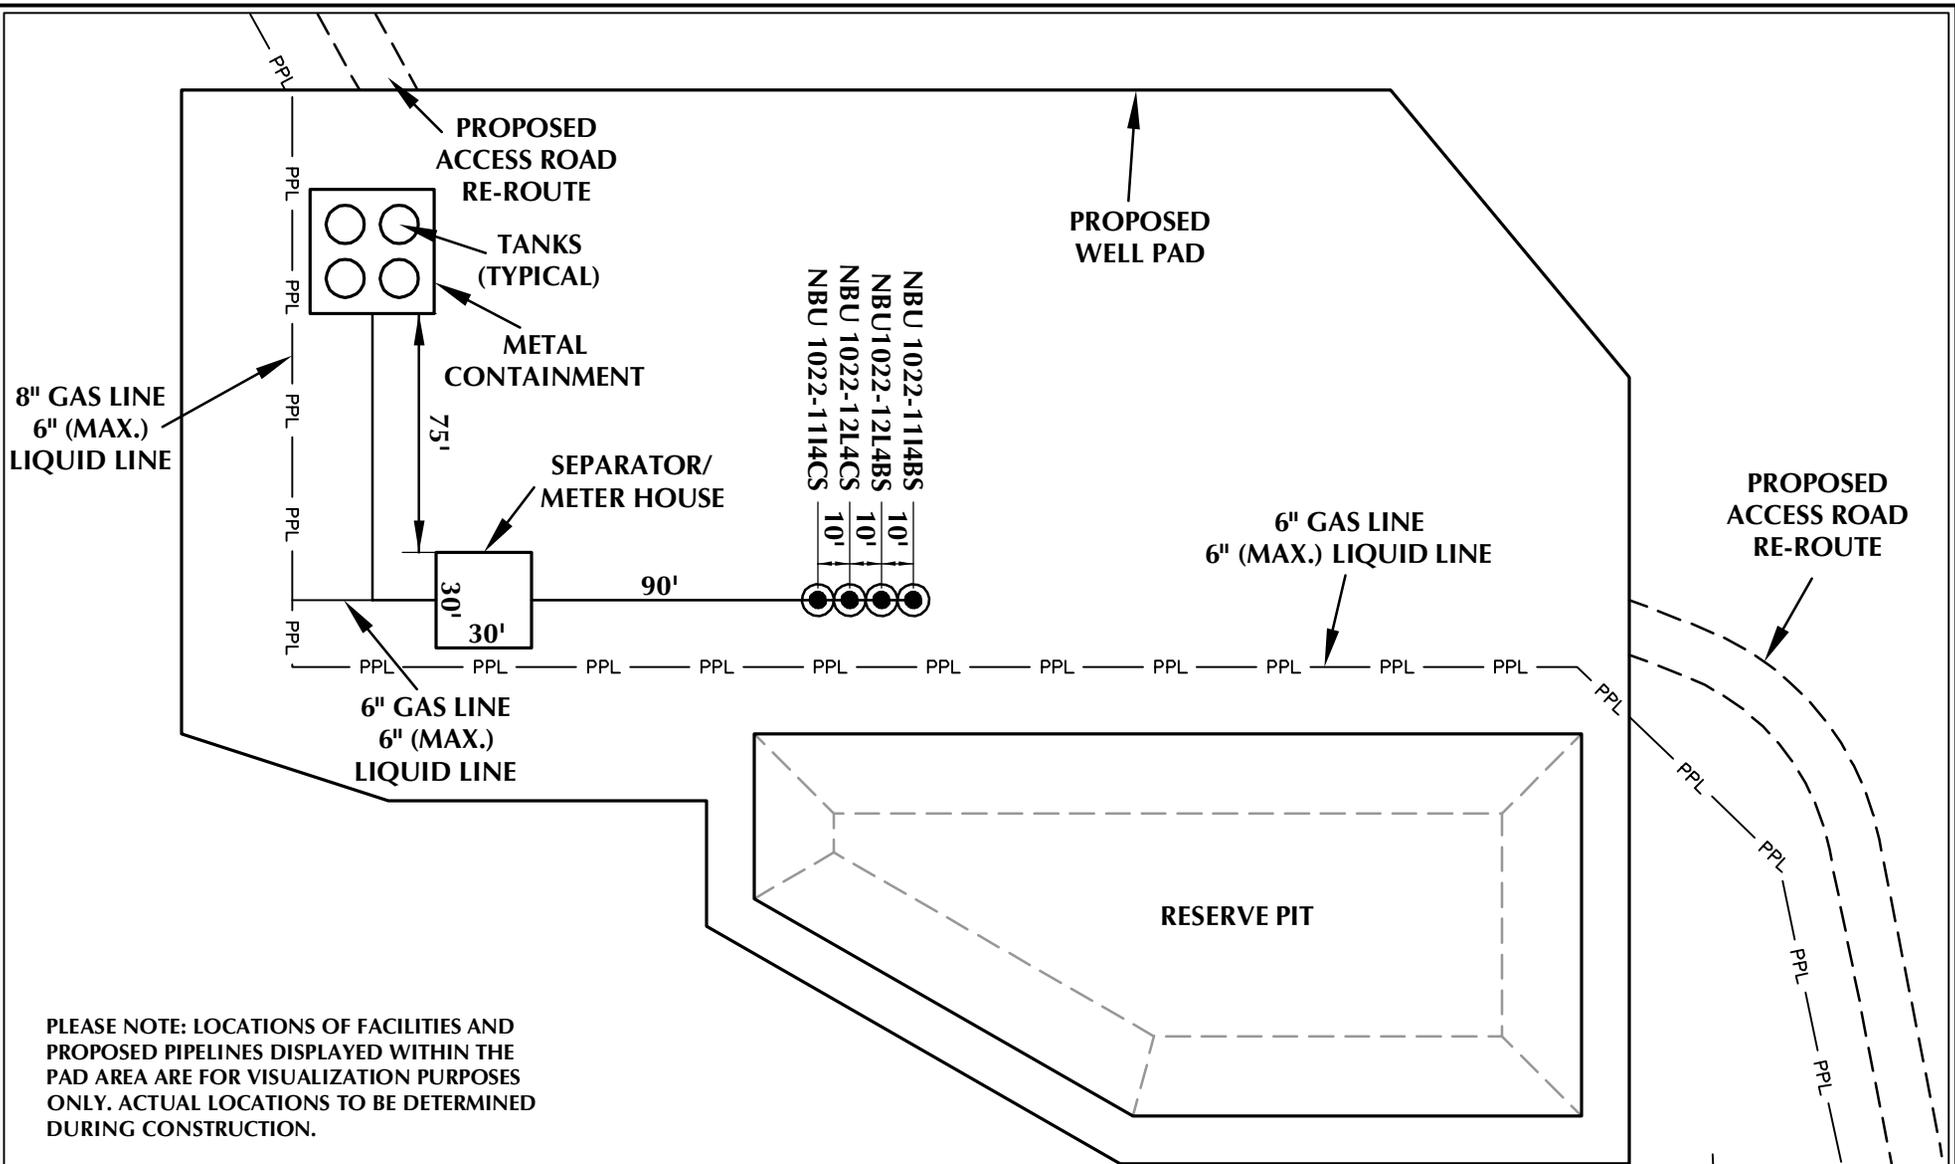

PLEASE NOTE: LOCATIONS OF FACILITIES AND PROPOSED PIPELINES DISPLAYED WITHIN THE PAD AREA ARE FOR VISUALIZATION PURPOSES ONLY. ACTUAL LOCATIONS TO BE DETERMINED DURING CONSTRUCTION.

**Kerr-McGee Oil & Gas Onshore, LP**  
1099 18th Street - Denver, Colorado 80202

WELL PAD - NBU 1022-1113

WELL PAD - FACILITIES DIAGRAM  
NBU 1022-1114BS, NBU 1022-12L4BS,  
NBU 1022-12L4CS & NBU 1022-1114CS  
LOCATED IN SECTION 11, T10S, R22E,  
S.L.B.&M., UINTAH COUNTY, UTAH



CONSULTING, LLC  
2155 North Main Street  
Sheridan, WY 82801  
Phone 307-674-0609  
Fax 307-674-0182

**WELL PAD LEGEND**

- EXISTING WELL LOCATION
- PROPOSED WELL LOCATION
- PPL — PROPOSED PIPELINE
- EPL — EXISTING PIPELINE



HORIZONTAL 0 30' 60' 1" = 60'

**TIMBERLINE** (435) 789-1365  
ENGINEERING & LAND SURVEYING, INC.  
209 NORTH 300 WEST - VERNAL, UTAH 84078

Scale: 1"=60' Date: 2/8/11  
REVISED:

SHEET NO:  
**8** 8 OF 16

K:\MADARKO\2010\_02\_NBU\_FOCUS\_1022-11\_14\DWG\NBU\_1022-1113\NBU\_1022-1113\_PAD\_20110106.dwg, 2/10/2011 9:41:39 AM

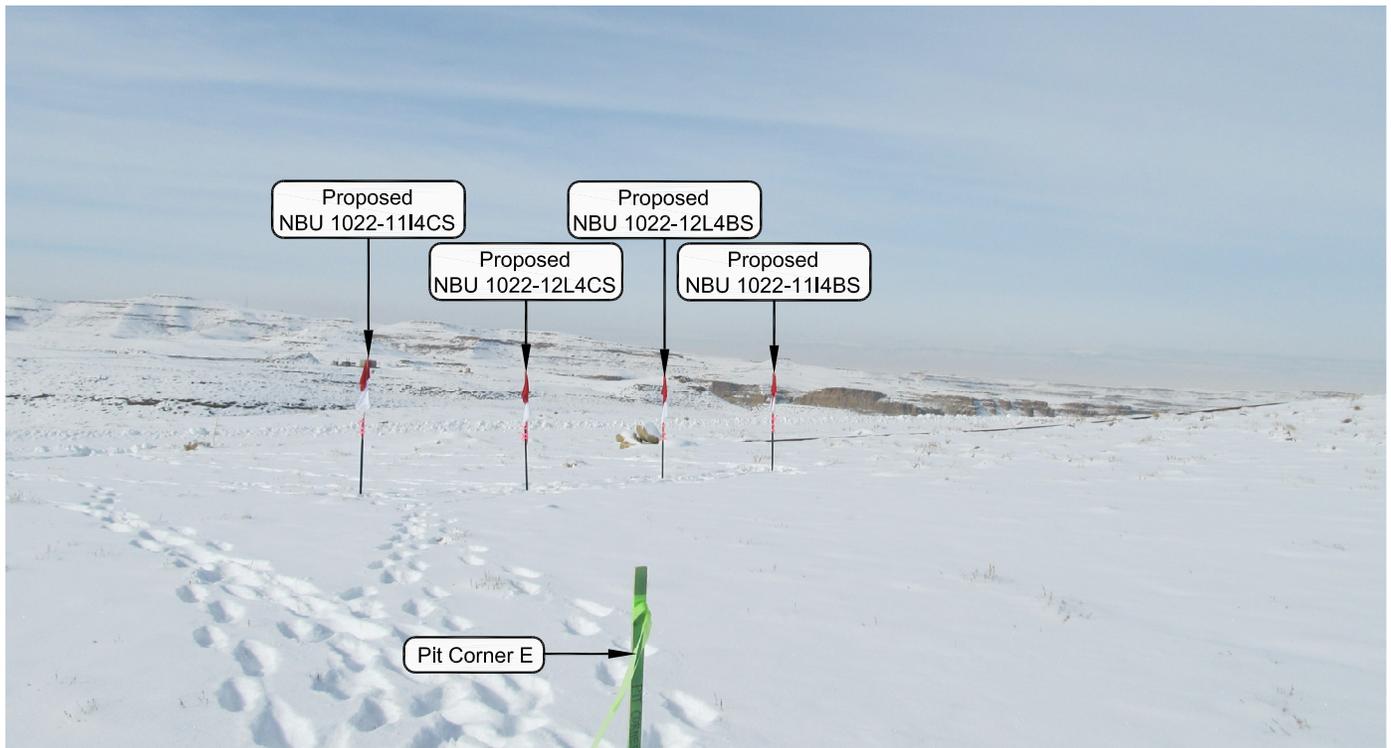


PHOTO VIEW: FROM PIT CORNER E TO LOCATION STAKE

CAMERA ANGLE: NORTHWESTERLY



PHOTO VIEW: FROM EXISTING ACCESS ROAD

CAMERA ANGLE: NORTHEASTERLY

**Kerr-McGee Oil & Gas Onshore, LP**  
 1099 18th Street - Denver, Colorado 80202

**WELL PAD - NBU 1022-1113**


**LOCATION PHOTOS**  
 NBU 1022-1114BS, NBU 1022-12L4BS,  
 NBU 1022-12L4CS & NBU 1022-1114CS  
 LOCATED IN SECTION 11, T10S, R22E,  
 S.L.B.&M., UINTAH COUNTY, UTAH.



**CONSULTING, LLC**  
 2155 North Main Street  
 Sheridan WY 82801  
 Phone 307-674-0609  
 Fax 307-674-0182

**TIMBERLINE** (435) 789-1365  
 ENGINEERING & LAND SURVEYING, INC.  
 209 NORTH 300 WEST - VERNAL, UTAH 84078

DATE PHOTOS TAKEN: 01-12-11	PHOTOS TAKEN BY: M.S.B.	SHEET NO: <b>9</b> 9 OF 16
DATE DRAWN: 01-13-11	DRAWN BY: E.M.S.	
Date Last Revised:		

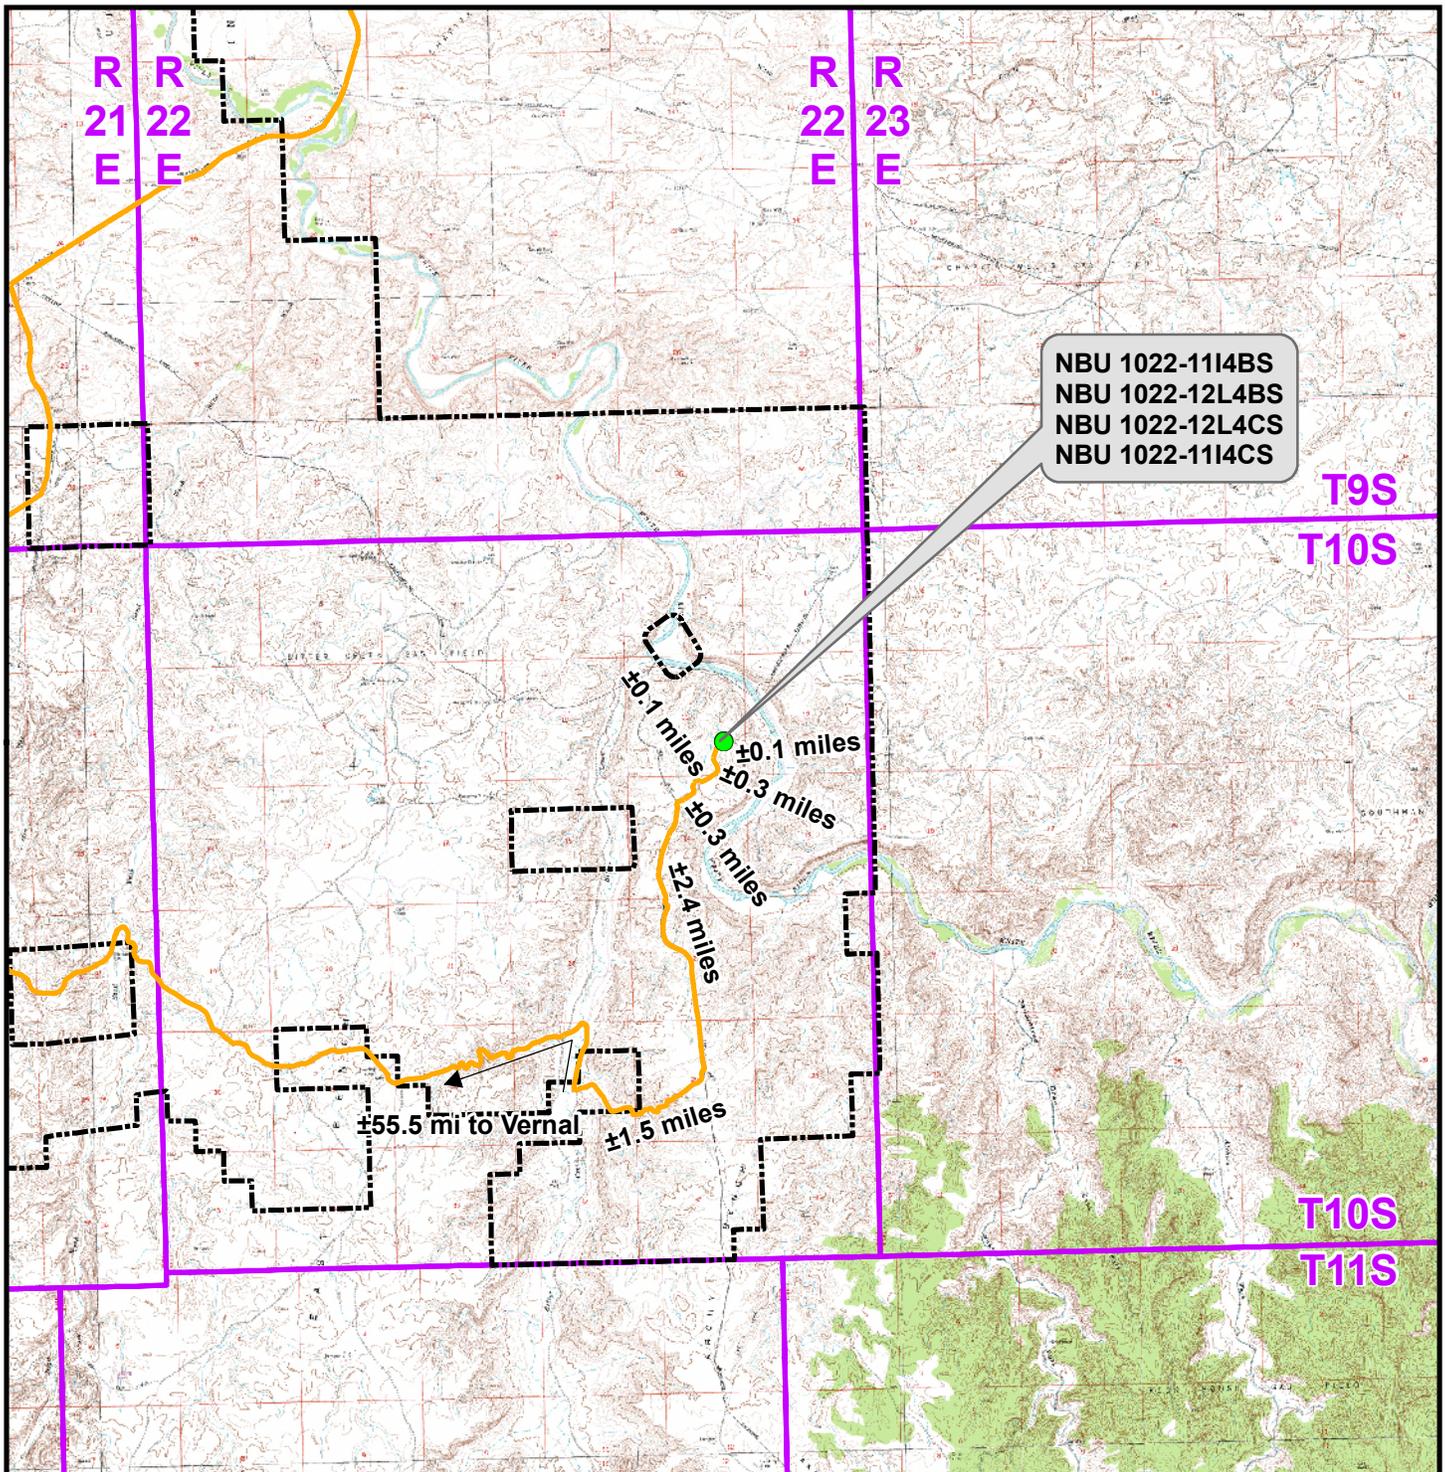

**Legend**

- Proposed Well Location
- Natural Buttes Unit Boundary
- Access Route - Proposed

Distance From Well Pad - NBU 1022-11I3 To Unit Boundary: ±4,036ft

**Kerr-McGee Oil & Gas Onshore, LP**  
 1099 18th Street, Denver, Colorado 80202

**WELL PAD - NBU 1022-11I3**

**TOPO A**


**NBU 1022-11I4BS, NBU 1022-12L4BS,  
 NBU 1022-12L4CS & NBU 1022-11I4CS  
 LOCATED IN SECTION 11, T10S, R22E,  
 S.L.B.&M., UINTAH COUNTY, UTAH**



**CONSULTING, LLC**  
 2155 North Main Street  
 Sheridan, WY 82801  
 Phone (307) 674-0609  
 Fax (307) 674-0182



Scale: 1:100,000	NAD83 USP Central	Sheet No:
Drawn: KGS	Date: 8 Feb 2011	10
Revised:	Date:	

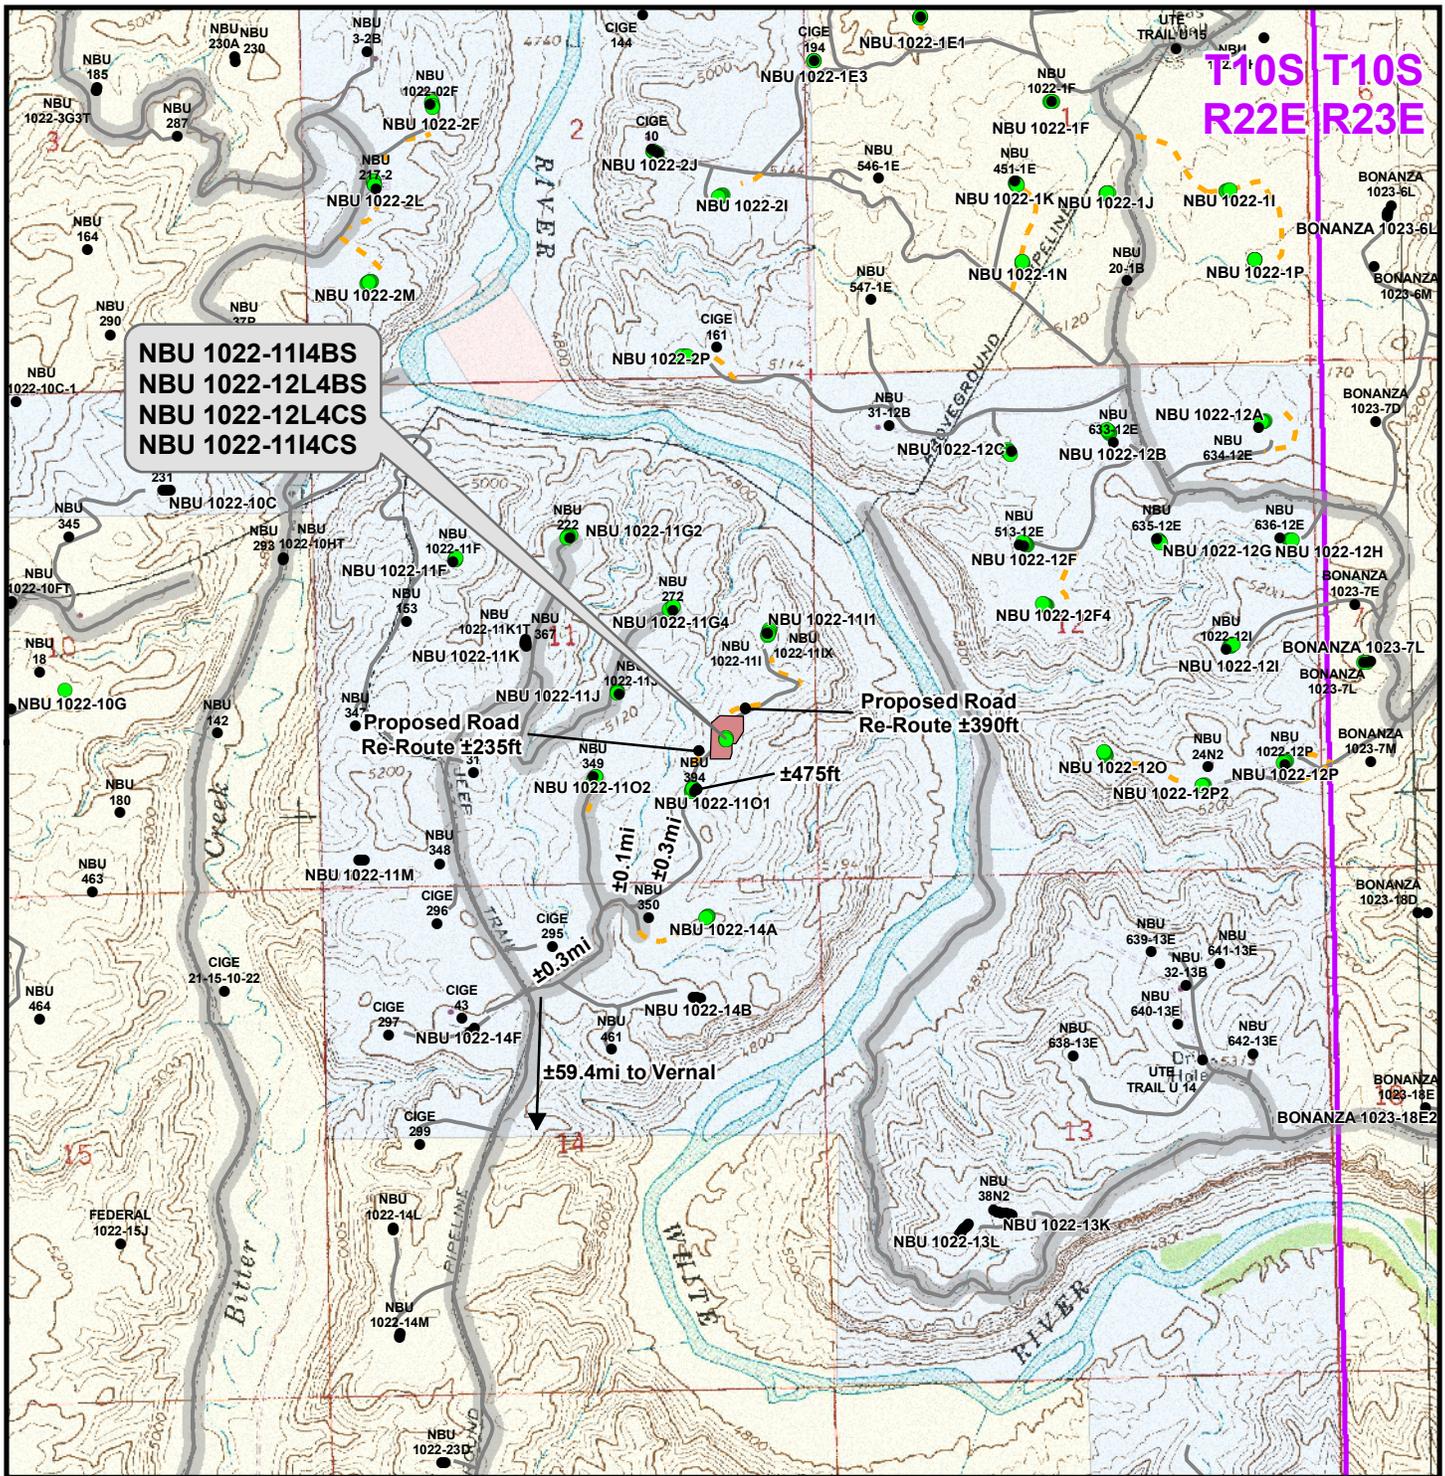

**Legend**

- Well - Proposed
- Well - Existing
- Well Pad
- Road - Proposed
- Road - Existing
- County Road
- Bureau of Land Management
- Indian Reservation
- State
- Private

Total Proposed Road Re-Route Length: ±625ft

**Kerr-McGee Oil & Gas Onshore, LP**  
1099 18th Street, Denver, Colorado 80202


**WELL PAD - NBU 1022-11I3**

**TOPO B**  
NBU 1022-11I4BS, NBU 1022-12L4BS,  
NBU 1022-12L4CS & NBU 1022-11I4CS  
LOCATED IN SECTION 11, T10S, R22E,  
S.L.B.&M., UTAH COUNTY, UTAH

**609**

**CONSULTING, LLC**  
2155 North Main Street  
Sheridan, WY 82801  
Phone (307) 674-0609  
Fax (307) 674-0182

Scale: 1" = 2,000ft	NAD83 USP Central	Sheet No:	<b>11</b>
Drawn: KGS	Date: 8 Feb 2011	11 of 16	
Revised:	Date:		

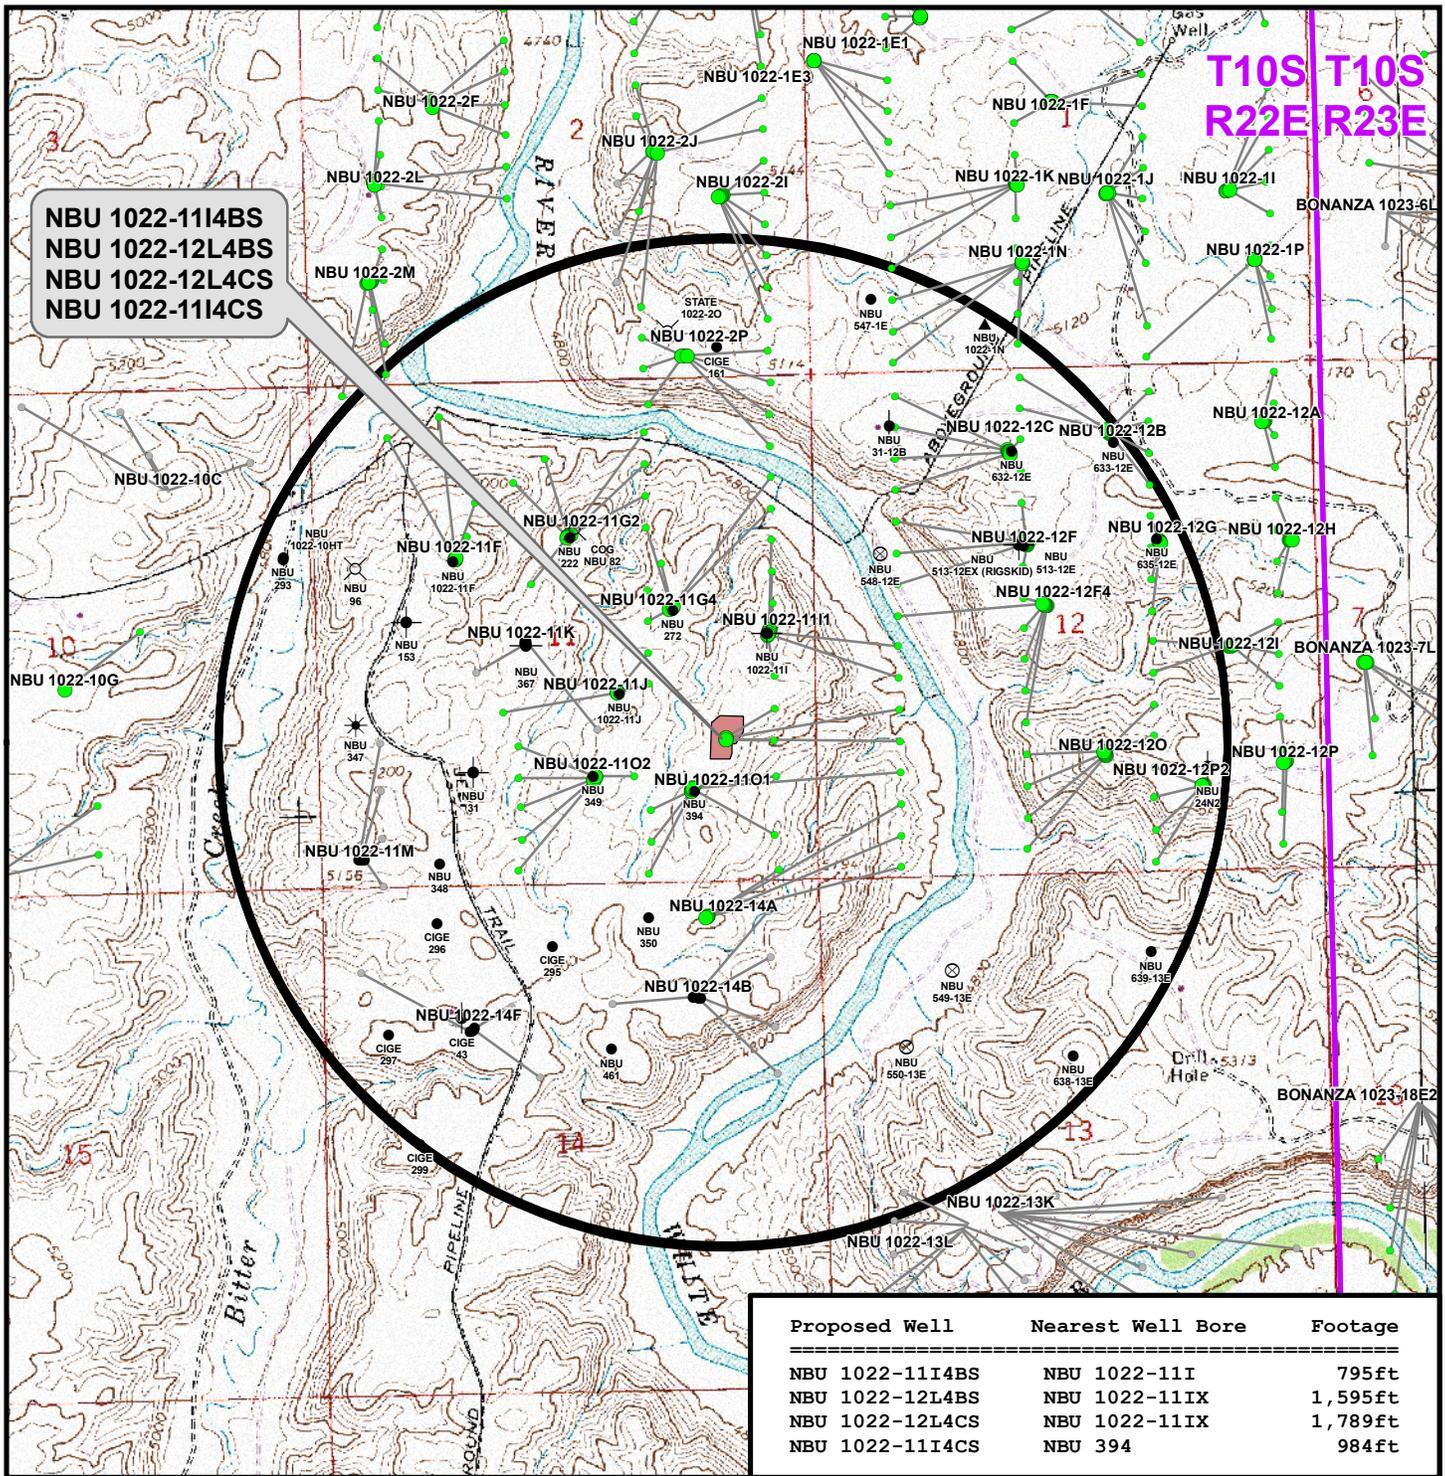

Proposed Well	Nearest Well Bore	Footage
NBU 1022-11I4BS	NBU 1022-11I	795ft
NBU 1022-12L4BS	NBU 1022-11IX	1,595ft
NBU 1022-12L4CS	NBU 1022-11IX	1,789ft
NBU 1022-11I4CS	NBU 394	984ft

**Legend**

- Well - Proposed
- Bottom Hole - Proposed
- Bottom Hole - Existing
- Well Path
- Well Pad
- Well - 1 Mile Radius
- Producing
- Temporarily-Abandoned
- Shut-In
- Plugged and Abandoned
- Location Abandoned
- Dry hole marker, buried
- Returned APD (Unapproved)
- Active
- Spudded (Drilling commenced; Not yet completed)
- Approved permit (APD); not yet spudded
- New Permit (Not yet approved or drilled)
- Inactive
- Drilling Operations Suspended

**Kerr-McGee Oil & Gas Onshore, LP**  
1099 18th Street, Denver, Colorado 80202


**WELL PAD - NBU 1022-11I3**

**TOPO C**  
NBU 1022-11I4BS, NBU 1022-12L4BS,  
NBU 1022-12L4CS & NBU 1022-11I4CS  
LOCATED IN SECTION 11, T10S, R22E,  
S.L.B.&M., UINTAH COUNTY, UTAH

**609**  
CONSULTING, LLC  
2155 North Main Street  
Sheridan, WY 82801  
Phone (307) 674-0609  
Fax (307) 674-0182



Scale: 1" = 2,000ft	NAD83 USP Central	Sheet No:
Drawn: KGS	Date: 8 Feb 2011	12
Revised:	Date:	

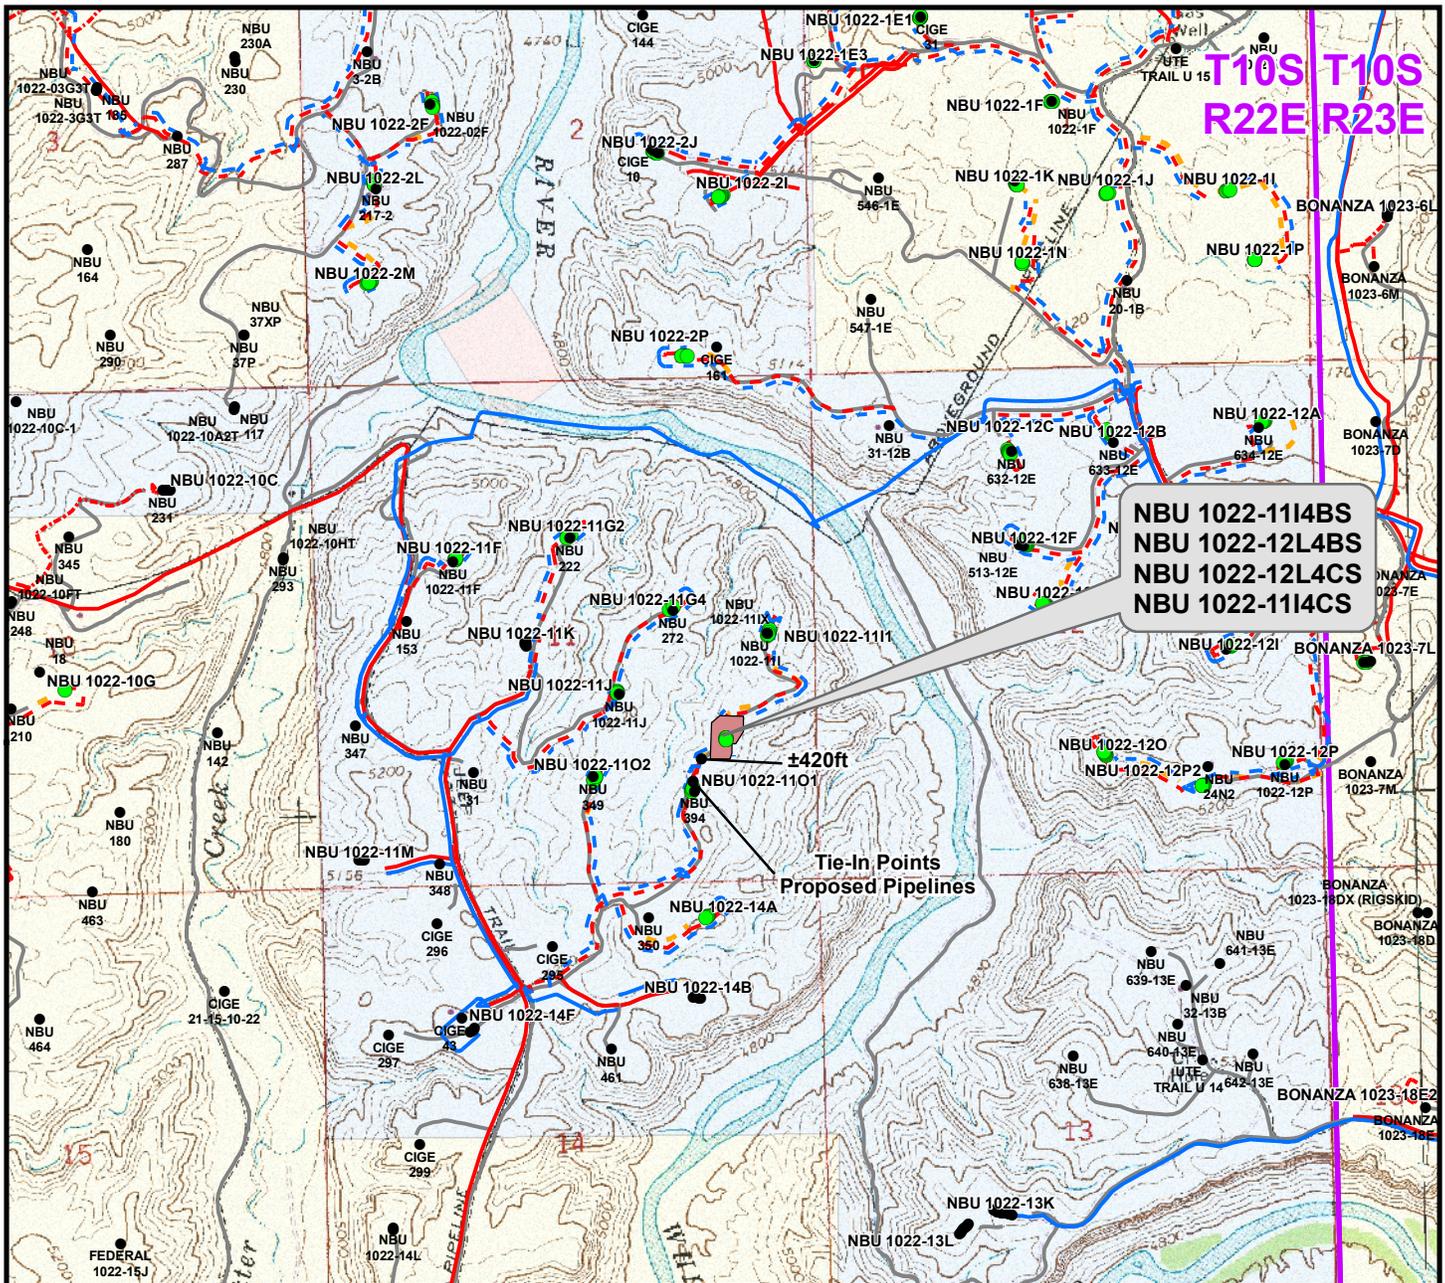

**NBU 1022-114BS  
NBU 1022-12L4BS  
NBU 1022-12L4CS  
NBU 1022-114CS**

**Tie-In Points  
Proposed Pipelines**

Proposed Liquid Pipeline	Length
Proposed 6" (Max.) (Meter House to 11I1 Intersection)	±60ft
Proposed 6" (Max.) (11I1 Intersection to 11O1 Intersection)	±420ft
<b>TOTAL PROPOSED LIQUID PIPELINE =</b>	<b>±480ft</b>

Proposed Gas Pipeline	Length
Proposed 6" (Meter House to 11I1 Intersection)	±60ft
Proposed 8" (11I1 Intersection to 11O1 Intersection)	±420ft
<b>TOTAL PROPOSED GAS PIPELINE =</b>	<b>±480ft</b>

**Legend**

- Well - Proposed
- Well - Existing
- Well Pad
- - - Gas Pipeline - Proposed
- - - Gas Pipeline - To Be Upgraded
- Gas Pipeline - Existing
- - - Liquid Pipeline - Proposed
- Liquid Pipeline - Existing
- Road - Proposed
- Road - Existing
- Bureau of Land Management
- Indian Reservation
- State
- Private

**Kerr-McGee Oil & Gas Onshore, LP**  
1099 18th Street, Denver, Colorado 80202

**WELL PAD - NBU 1022-1113**

**TOPO D**  
**NBU 1022-1114BS, NBU 1022-12L4BS,**  
**NBU 1022-12L4CS & NBU 1022-1114CS**  
**LOCATED IN SECTION 11, T10S, R22E,**  
**S.L.B.&M., UINTAH COUNTY, UTAH**


**609**

CONSULTING, LLC  
2155 North Main Street  
Sheridan, WY 82801  
Phone (307) 674-0609  
Fax (307) 674-0182



Scale: 1" = 2,000ft	NAD83 USP Central	Sheet No:
Drawn: JFE	Date: 8 Feb 2011	<b>13</b>
Revised:	Date:	

13 of 16

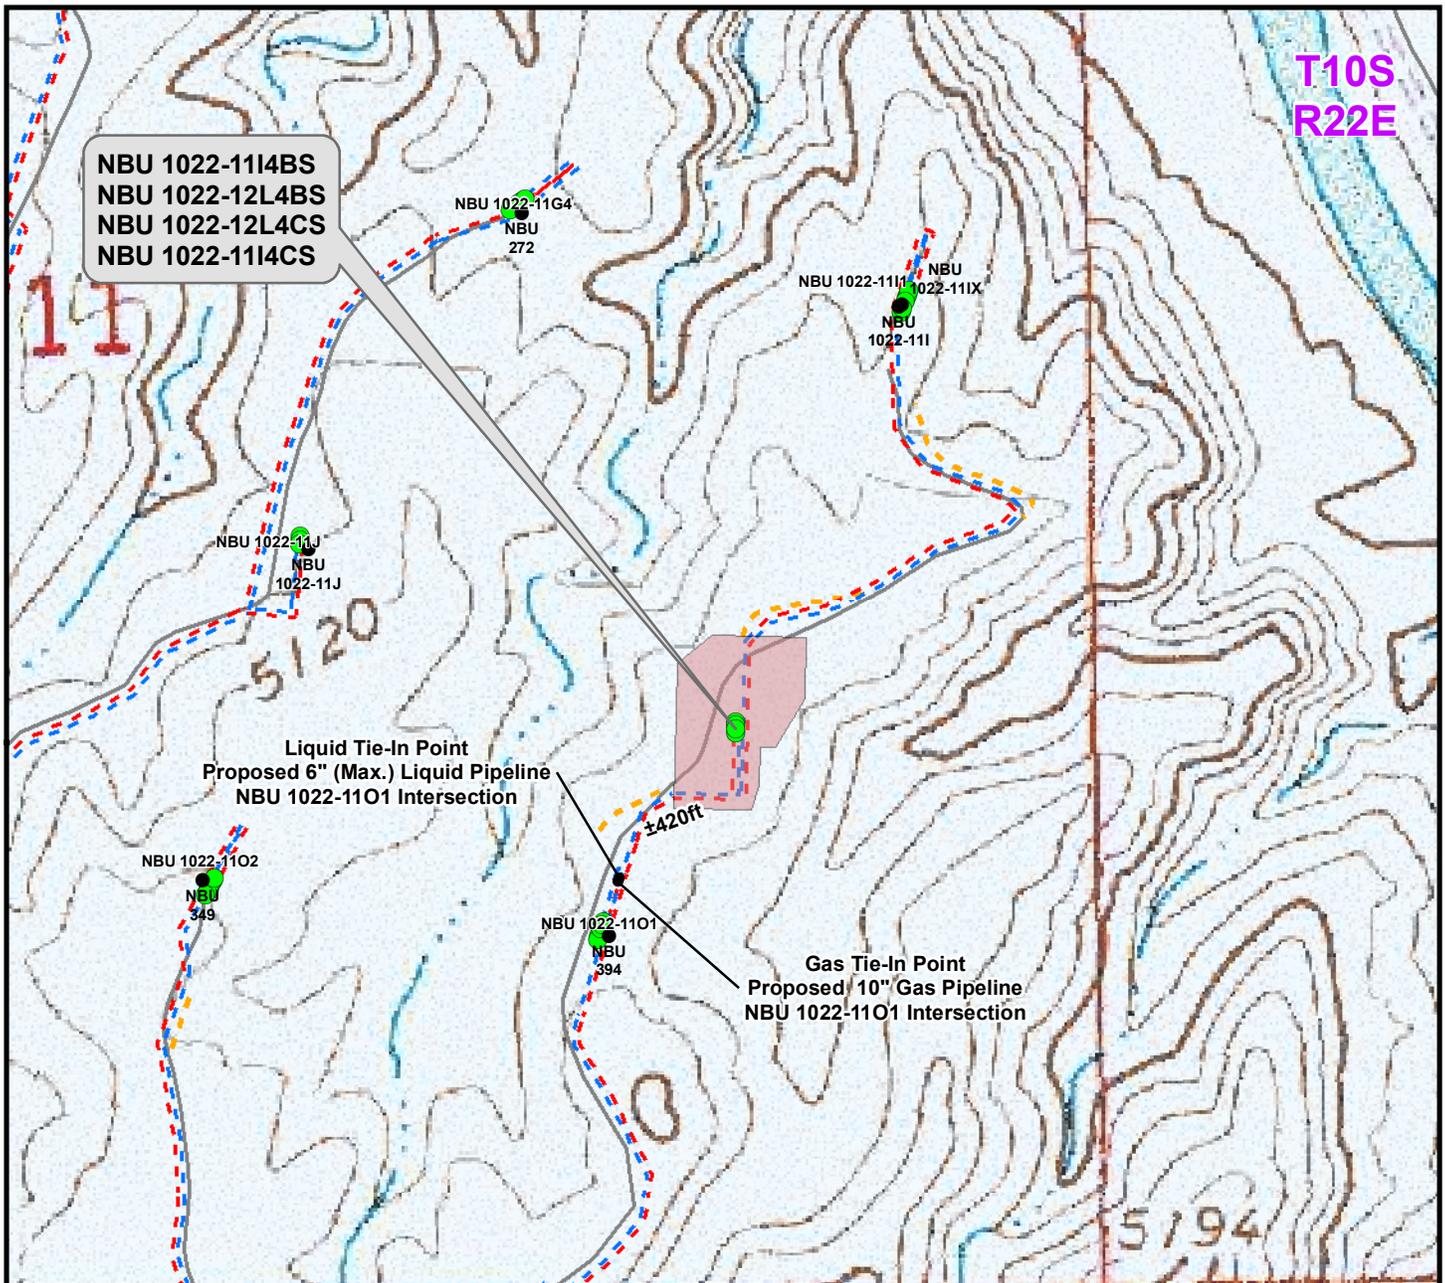

Proposed Liquid Pipeline		Length	Proposed Gas Pipeline		Length
Proposed 6" (Max.)	(Meter House to 1111 Intersection)	±60ft	Proposed 6" (Meter House to 1111 Intersection)		±60ft
Proposed 6" (Max.)	(1111 Intersection to 1101 Intersection)	±420ft	Proposed 8" (1111 Intersection to 1101 Intersection)		±420ft
TOTAL PROPOSED LIQUID PIPELINE =		±480ft	TOTAL PROPOSED GAS PIPELINE =		±480ft

**Legend**

- Well - Proposed     Well Pad     Gas Pipeline - Proposed     Liquid Pipeline - Proposed     Road - Proposed     Bureau of Land Management
- Well - Existing     Gas Pipeline - To Be Upgraded     Liquid Pipeline - Existing     Road - Existing     Indian Reservation
- Gas Pipeline - Existing     State
- Private

**Kerr-McGee Oil & Gas Onshore, LP**  
 1099 18th Street, Denver, Colorado 80202


**WELL PAD - NBU 1022-1113**

**TOPO D2 (PAD & PIPELINE DETAIL)**  
 NBU 1022-1114BS, NBU 1022-12L4BS,  
 NBU 1022-12L4CS & NBU 1022-1114CS  
 LOCATED IN SECTION 11, T10S, R22E,  
 S.L.B.&M., UINTAH COUNTY, UTAH

**609**

**CONSULTING, LLC**  
 2155 North Main Street  
 Sheridan, WY 82801  
 Phone (307) 674-0609  
 Fax (307) 674-0182

Scale: 1" = 500ft	NAD83 USP Central	Sheet No:
Drawn: JFE	Date: 8 Feb 2011	<b>14</b>
Revised:	Date:	

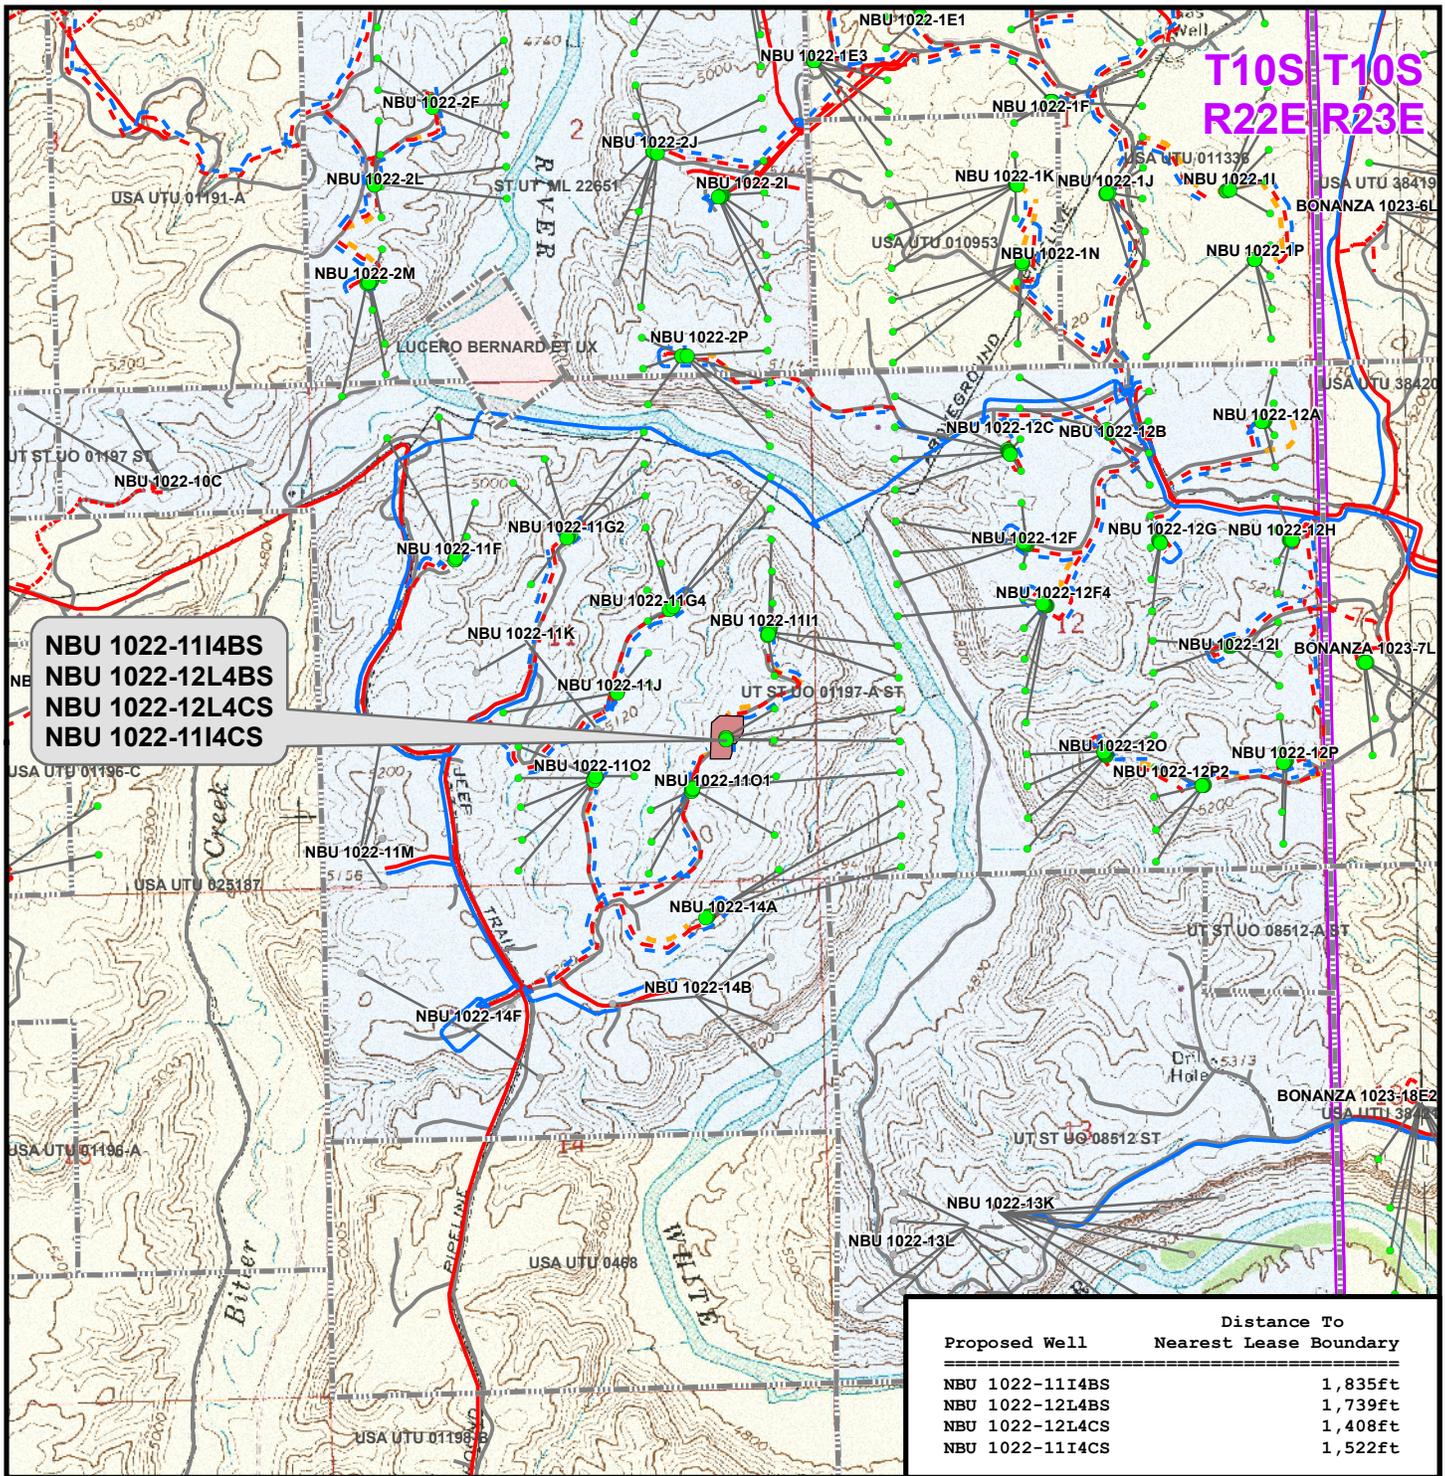

**NBU 1022-11I4BS**  
**NBU 1022-12L4BS**  
**NBU 1022-12L4CS**  
**NBU 1022-11I4CS**

Proposed Well	Distance To Nearest Lease Boundary
NBU 1022-11I4BS	1,835ft
NBU 1022-12L4BS	1,739ft
NBU 1022-12L4CS	1,408ft
NBU 1022-11I4CS	1,522ft

**Legend**

- Well - Proposed
- Well Pad
- - - Gas Pipeline - Proposed
- - - Liquid Pipeline - Proposed
- - - Road - Proposed
- Bureau of Land Management
- Bottom Hole - Proposed
- ▭ Lease Boundary
- - - Gas Pipeline - To Be Upgraded
- - - Liquid Pipeline - Existing
- - - Road - Existing
- Indian Reservation
- Bottom Hole - Existing
- - - Gas Pipeline - Existing
- State
- Private
- Well Path

**Kerr-McGee Oil & Gas Onshore, LP**  
 1099 18th Street, Denver, Colorado 80202

**WELL PAD - NBU 1022-11I3**

**TOPO E**  
**NBU 1022-11I4BS, NBU 1022-12L4BS,**  
**NBU 1022-12L4CS & NBU 1022-11I4CS**  
**LOCATED IN SECTION 11, T10S, R22E,**  
**S.L.B.&M., UINTAH COUNTY, UTAH**

**609**  
**CONSULTING, LLC**  
 2155 North Main Street  
 Sheridan, WY 82801  
 Phone (307) 674-0609  
 Fax (307) 674-0182

Scale: 1" = 2,000ft	NAD83 USP Central	Sheet No:
Drawn: KGS	Date: 8 Feb 2011	<b>15</b>
Revised:	Date:	




**Kerr-McGee Oil & Gas Onshore, LP**  
**WELL PAD - NBU 1022-11I3**  
**WELLS – NBU 1022-11I4BS, NBU 1022-12L4BS,**  
**NBU 1022-12L4CS & NBU 1022-11I4CS**  
**Section 11, T10S, R22E, S.L.B.&M.**

From the intersection of U.S. Highway 40 and 500 East Street in Vernal, Utah, proceed in an easterly, then southerly direction along U.S. Highway 40 approximately 3.3 miles to the junction of State Highway 45. Exit right and proceed in a southerly direction along State Highway 45 approximately 20.2 miles to the junction of the Glen Bench Road (County B Road 3260). Exit right and proceed in a southwesterly direction along the Glen Bench Road approximately 23.8 miles to the intersection of the Bitter Creek Road (County B Road 4120). Exit left and proceed in a southeasterly direction along the Bitter Creek Road approximately 8.2 miles to the junction of the Bitter Creek Cut Off Road (County B Road 4140). Exit left and proceed in an easterly direction along the Bitter Creek Cut Off Road approximately 1.5 miles to the junction of the Archy Bench Road (County D Road 4150). Exit left and proceed in a northerly direction along the Archy Bench Road approximately 2.4 miles to a Class D County Road to the northeast. Exit right and proceed in a northeasterly direction along the Class D County Road approximately 0.3 miles to a second Class D County Road to the northeast. Exit right and proceed in a northeasterly, then southeasterly direction along the second Class D County Road approximately 0.1 miles to a service road to the northeast. Exit left and proceed in a northeasterly direction along the service road approximately 0.3 miles to the proposed NBU 1022-11O1 well pad. Continue through the proposed NBU 1022-11O1 well pad approximately 475 feet in a northeasterly direction to the proposed access road. Follow the road flags in a northeasterly direction approximately 235 feet to the proposed well location.

Total distance from Vernal, Utah to the proposed well location is approximately 60.2 miles in a southerly direction.



WELL DETAILS: NBU 1022-1114CS						
GL 5170 & KB 14' @ 5184.00ft (ASSUMED)						
+N/-S 0.00	+E/-W 0.00	Northing 14515589.55	Easting 2088595.00	Latitude 39° 57' 36.914 N	Longitude 109° 24' 2.376 W	
DESIGN TARGET DETAILS						
Name PBHL	TVD 8458.00 - plan hits target center	+N/-S -15.66	+E/-W 499.47	Northing 14515582.85	Easting 2089094.67	Latitude 39° 57' 36.760 N Longitude 109° 23' 55.961 W Shape Circle (Radius: 25.00)

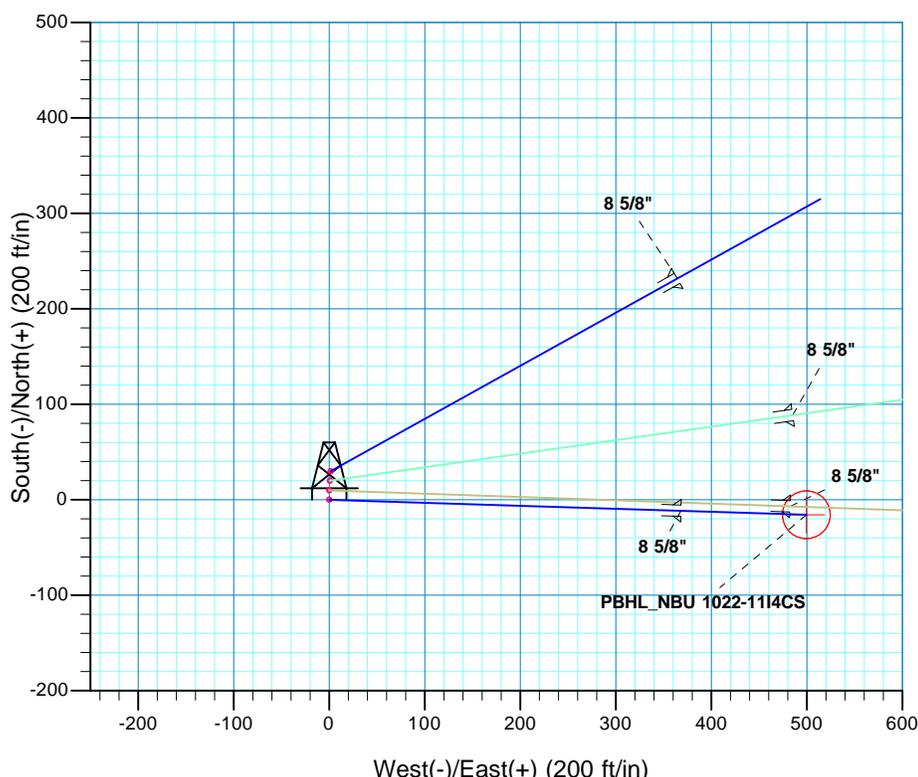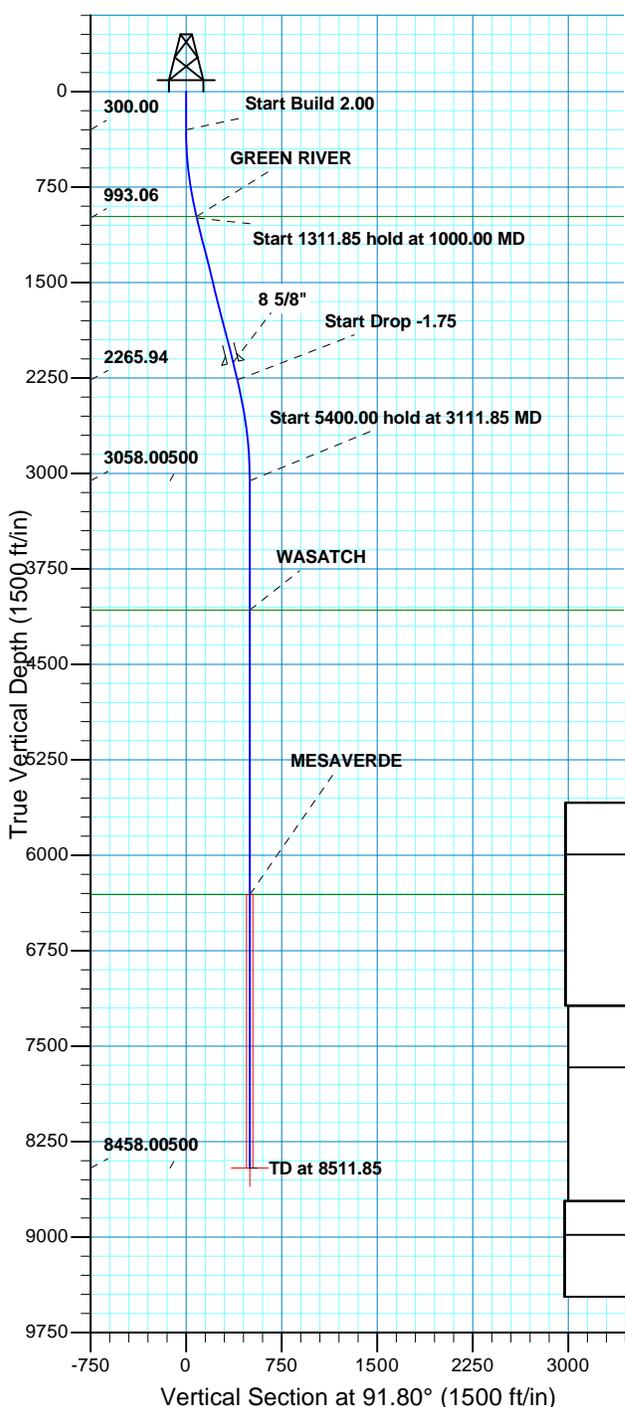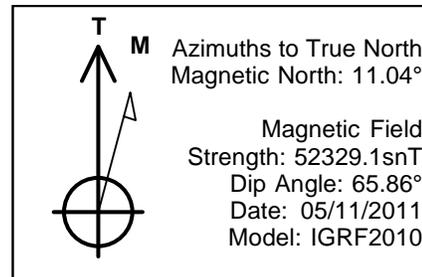

SECTION DETAILS										
MD	Inc	Azi	TVD	+N/-S	+E/-W	Dleg	TFace	VSect		
0.00	0.00	0.00	0.00	0.00	0.00	0.00	0.00	0.00		
300.00	0.00	0.00	300.00	0.00	0.00	0.00	0.00	0.00		
1000.00	14.00	91.80	993.06	-2.67	85.05	2.00	91.80	85.10		
2311.85	14.00	91.80	2265.94	-12.61	402.26	0.00	0.00	402.46		
3111.85	0.00	0.00	3058.00	-15.66	499.47	1.75	180.00	499.71	PBHL_NBU 1022-1114CS	
8511.85	0.00	0.00	8458.00	-15.66	499.47	0.00	0.00	499.71		

PROJECT DETAILS: Uintah County, UT UTM12			
Geodetic System: Universal Transverse Mercator (US Survey Feet)			
Datum: NAD 1927 - Western US			
Ellipsoid: Clarke 1866			
Zone: Zone 12N (114 W to 108 W)			
Location: SECTION 11 T10S R22E			
System Datum: Mean Sea Level			

FORMATION TOP DETAILS			
TVDPath	MDPath	Formation	
981.00	987.58	GREEN RIVER	
4074.00	4127.85	WASATCH	
6310.00	6363.85	MESAVERDE	

CASING DETAILS			
TVD	MD	Name	Size
2130.00	2171.75	8 5/8"	8.625





# **Kerr McGee Oil and Gas Onshore LP**

**Uintah County, UT UTM12  
NBU 1022-11I3 PAD  
NBU 1022-11I4CS**

**OH**

**Plan: PLAN #1 5-11-11 RHS**

## **Standard Planning Report**

**11 May, 2011**





SDI  
Planning Report



<b>Database:</b>	EDM5000-RobertS-Local	<b>Local Co-ordinate Reference:</b>	Well NBU 1022-1114CS
<b>Company:</b>	Kerr McGee Oil and Gas Onshore LP	<b>TVD Reference:</b>	GL 5170 & KB 14' @ 5184.00ft (ASSUMED)
<b>Project:</b>	Uintah County, UT UTM12	<b>MD Reference:</b>	GL 5170 & KB 14' @ 5184.00ft (ASSUMED)
<b>Site:</b>	NBU 1022-1113 PAD	<b>North Reference:</b>	True
<b>Well:</b>	NBU 1022-1114CS	<b>Survey Calculation Method:</b>	Minimum Curvature
<b>Wellbore:</b>	OH		
<b>Design:</b>	PLAN #1 5-11-11 RHS		

<b>Project</b>	Uintah County, UT UTM12		
<b>Map System:</b>	Universal Transverse Mercator (US Survey Feet)	<b>System Datum:</b>	Mean Sea Level
<b>Geo Datum:</b>	NAD 1927 - Western US		
<b>Map Zone:</b>	Zone 12N (114 W to 108 W)		

<b>Site</b>	NBU 1022-1113 PAD, SECTION 11 T10S R22E				
<b>Site Position:</b>		<b>Northing:</b>	14,515,619.44 usft	<b>Latitude:</b>	39° 57' 37.210 N
<b>From:</b>	Lat/Long	<b>Easting:</b>	2,088,595.87 usft	<b>Longitude:</b>	109° 24' 2.358 W
<b>Position Uncertainty:</b>	0.00 ft	<b>Slot Radius:</b>	13.200 in	<b>Grid Convergence:</b>	1.03 °

<b>Well</b>	NBU 1022-1114CS, 1459 FSL 997 FEL					
<b>Well Position</b>	<b>+N/-S</b>	-29.87 ft	<b>Northing:</b>	14,515,589.55 usft	<b>Latitude:</b>	39° 57' 36.914 N
	<b>+E/-W</b>	-1.40 ft	<b>Easting:</b>	2,088,595.00 usft	<b>Longitude:</b>	109° 24' 2.376 W
<b>Position Uncertainty</b>		0.00 ft	<b>Wellhead Elevation:</b>		<b>Ground Level:</b>	5,170.00 ft

<b>Wellbore</b>	OH				
<b>Magnetics</b>	<b>Model Name</b>	<b>Sample Date</b>	<b>Declination (°)</b>	<b>Dip Angle (°)</b>	<b>Field Strength (nT)</b>
	IGRF2010	05/11/2011	11.04	65.86	52,329

<b>Design</b>	PLAN #1 5-11-11 RHS			
<b>Audit Notes:</b>				
<b>Version:</b>	<b>Phase:</b>	PLAN	<b>Tie On Depth:</b>	0.00
<b>Vertical Section:</b>	<b>Depth From (TVD) (ft)</b>	<b>+N/-S (ft)</b>	<b>+E/-W (ft)</b>	<b>Direction (°)</b>
	0.00	0.00	0.00	91.80

<b>Plan Sections</b>										
Measured Depth (ft)	Inclination (°)	Azimuth (°)	Vertical Depth (ft)	+N/-S (ft)	+E/-W (ft)	Dogleg Rate (°/100ft)	Build Rate (°/100ft)	Turn Rate (°/100ft)	TFO (°)	Target
0.00	0.00	0.00	0.00	0.00	0.00	0.00	0.00	0.00	0.00	
300.00	0.00	0.00	300.00	0.00	0.00	0.00	0.00	0.00	0.00	
1,000.00	14.00	91.80	993.06	-2.67	85.05	2.00	2.00	0.00	91.80	
2,311.85	14.00	91.80	2,265.94	-12.61	402.26	0.00	0.00	0.00	0.00	
3,111.85	0.00	0.00	3,058.00	-15.66	499.47	1.75	-1.75	0.00	180.00	
8,511.85	0.00	0.00	8,458.00	-15.66	499.47	0.00	0.00	0.00	0.00	PBHL_NBU 1022-111



SDI  
Planning Report



<b>Database:</b>	EDM5000-RobertS-Local	<b>Local Co-ordinate Reference:</b>	Well NBU 1022-1114CS
<b>Company:</b>	Kerr McGee Oil and Gas Onshore LP	<b>TVD Reference:</b>	GL 5170 & KB 14' @ 5184.00ft (ASSUMED)
<b>Project:</b>	Uintah County, UT UTM12	<b>MD Reference:</b>	GL 5170 & KB 14' @ 5184.00ft (ASSUMED)
<b>Site:</b>	NBU 1022-1113 PAD	<b>North Reference:</b>	True
<b>Well:</b>	NBU 1022-1114CS	<b>Survey Calculation Method:</b>	Minimum Curvature
<b>Wellbore:</b>	OH		
<b>Design:</b>	PLAN #1 5-11-11 RHS		

Planned Survey										
Measured Depth (ft)	Inclination (°)	Azimuth (°)	Vertical Depth (ft)	+N/-S (ft)	+E/-W (ft)	Vertical Section (ft)	Dogleg Rate (°/100ft)	Build Rate (°/100ft)	Turn Rate (°/100ft)	
0.00	0.00	0.00	0.00	0.00	0.00	0.00	0.00	0.00	0.00	
100.00	0.00	0.00	100.00	0.00	0.00	0.00	0.00	0.00	0.00	
200.00	0.00	0.00	200.00	0.00	0.00	0.00	0.00	0.00	0.00	
300.00	0.00	0.00	300.00	0.00	0.00	0.00	0.00	0.00	0.00	
<b>Start Build 2.00</b>										
400.00	2.00	91.80	399.98	-0.05	1.74	1.75	2.00	2.00	0.00	
500.00	4.00	91.80	499.84	-0.22	6.98	6.98	2.00	2.00	0.00	
600.00	6.00	91.80	599.45	-0.49	15.69	15.69	2.00	2.00	0.00	
700.00	8.00	91.80	698.70	-0.87	27.87	27.88	2.00	2.00	0.00	
800.00	10.00	91.80	797.47	-1.36	43.50	43.52	2.00	2.00	0.00	
900.00	12.00	91.80	895.62	-1.96	62.57	62.60	2.00	2.00	0.00	
987.58	13.75	91.80	981.00	-2.57	82.08	82.12	2.00	2.00	0.00	
<b>GREEN RIVER</b>										
1,000.00	14.00	91.80	993.06	-2.67	85.05	85.10	2.00	2.00	0.00	
<b>Start 1311.85 hold at 1000.00 MD</b>										
1,100.00	14.00	91.80	1,090.08	-3.42	109.24	109.29	0.00	0.00	0.00	
1,200.00	14.00	91.80	1,187.11	-4.18	133.42	133.48	0.00	0.00	0.00	
1,300.00	14.00	91.80	1,284.14	-4.94	157.60	157.67	0.00	0.00	0.00	
1,400.00	14.00	91.80	1,381.17	-5.70	181.78	181.87	0.00	0.00	0.00	
1,500.00	14.00	91.80	1,478.20	-6.46	205.96	206.06	0.00	0.00	0.00	
1,600.00	14.00	91.80	1,575.23	-7.21	230.14	230.25	0.00	0.00	0.00	
1,700.00	14.00	91.80	1,672.26	-7.97	254.32	254.44	0.00	0.00	0.00	
1,800.00	14.00	91.80	1,769.29	-8.73	278.50	278.63	0.00	0.00	0.00	
1,900.00	14.00	91.80	1,866.32	-9.49	302.68	302.83	0.00	0.00	0.00	
2,000.00	14.00	91.80	1,963.35	-10.25	326.86	327.02	0.00	0.00	0.00	
2,100.00	14.00	91.80	2,060.38	-11.00	351.04	351.21	0.00	0.00	0.00	
2,171.75	14.00	91.80	2,130.00	-11.55	368.39	368.57	0.00	0.00	0.00	
<b>8 5/8"</b>										
2,200.00	14.00	91.80	2,157.41	-11.76	375.22	375.40	0.00	0.00	0.00	
2,300.00	14.00	91.80	2,254.44	-12.52	399.40	399.59	0.00	0.00	0.00	
2,311.85	14.00	91.80	2,265.94	-12.61	402.26	402.46	0.00	0.00	0.00	
<b>Start Drop -1.75</b>										
2,400.00	12.46	91.80	2,351.75	-13.24	422.43	422.63	1.75	-1.75	0.00	
2,500.00	10.71	91.80	2,449.71	-13.87	442.49	442.71	1.75	-1.75	0.00	
2,600.00	8.96	91.80	2,548.23	-14.41	459.56	459.79	1.75	-1.75	0.00	
2,700.00	7.21	91.80	2,647.24	-14.85	473.61	473.85	1.75	-1.75	0.00	
2,800.00	5.46	91.80	2,746.62	-15.19	484.64	484.87	1.75	-1.75	0.00	
2,900.00	3.71	91.80	2,846.30	-15.44	492.62	492.86	1.75	-1.75	0.00	
3,000.00	1.96	91.80	2,946.17	-15.60	497.56	497.80	1.75	-1.75	0.00	
3,100.00	0.21	91.80	3,046.15	-15.66	499.45	499.69	1.75	-1.75	0.00	
3,111.85	0.00	0.00	3,058.00	-15.66	499.47	499.71	1.75	-1.75	0.00	
<b>Start 5400.00 hold at 3111.85 MD</b>										
3,200.00	0.00	0.00	3,146.15	-15.66	499.47	499.71	0.00	0.00	0.00	
3,300.00	0.00	0.00	3,246.15	-15.66	499.47	499.71	0.00	0.00	0.00	
3,400.00	0.00	0.00	3,346.15	-15.66	499.47	499.71	0.00	0.00	0.00	
3,500.00	0.00	0.00	3,446.15	-15.66	499.47	499.71	0.00	0.00	0.00	
3,600.00	0.00	0.00	3,546.15	-15.66	499.47	499.71	0.00	0.00	0.00	
3,700.00	0.00	0.00	3,646.15	-15.66	499.47	499.71	0.00	0.00	0.00	
3,800.00	0.00	0.00	3,746.15	-15.66	499.47	499.71	0.00	0.00	0.00	
3,900.00	0.00	0.00	3,846.15	-15.66	499.47	499.71	0.00	0.00	0.00	
4,000.00	0.00	0.00	3,946.15	-15.66	499.47	499.71	0.00	0.00	0.00	



SDI  
Planning Report



<b>Database:</b>	EDM5000-RobertS-Local	<b>Local Co-ordinate Reference:</b>	Well NBU 1022-1114CS
<b>Company:</b>	Kerr McGee Oil and Gas Onshore LP	<b>TVD Reference:</b>	GL 5170 & KB 14' @ 5184.00ft (ASSUMED)
<b>Project:</b>	Uintah County, UT UTM12	<b>MD Reference:</b>	GL 5170 & KB 14' @ 5184.00ft (ASSUMED)
<b>Site:</b>	NBU 1022-1113 PAD	<b>North Reference:</b>	True
<b>Well:</b>	NBU 1022-1114CS	<b>Survey Calculation Method:</b>	Minimum Curvature
<b>Wellbore:</b>	OH		
<b>Design:</b>	PLAN #1 5-11-11 RHS		

Planned Survey										
Measured Depth (ft)	Inclination (°)	Azimuth (°)	Vertical Depth (ft)	+N/-S (ft)	+E/-W (ft)	Vertical Section (ft)	Dogleg Rate (°/100ft)	Build Rate (°/100ft)	Turn Rate (°/100ft)	
4,100.00	0.00	0.00	4,046.15	-15.66	499.47	499.71	0.00	0.00	0.00	
4,127.85	0.00	0.00	4,074.00	-15.66	499.47	499.71	0.00	0.00	0.00	
<b>WASATCH</b>										
4,200.00	0.00	0.00	4,146.15	-15.66	499.47	499.71	0.00	0.00	0.00	
4,300.00	0.00	0.00	4,246.15	-15.66	499.47	499.71	0.00	0.00	0.00	
4,400.00	0.00	0.00	4,346.15	-15.66	499.47	499.71	0.00	0.00	0.00	
4,500.00	0.00	0.00	4,446.15	-15.66	499.47	499.71	0.00	0.00	0.00	
4,600.00	0.00	0.00	4,546.15	-15.66	499.47	499.71	0.00	0.00	0.00	
4,700.00	0.00	0.00	4,646.15	-15.66	499.47	499.71	0.00	0.00	0.00	
4,800.00	0.00	0.00	4,746.15	-15.66	499.47	499.71	0.00	0.00	0.00	
4,900.00	0.00	0.00	4,846.15	-15.66	499.47	499.71	0.00	0.00	0.00	
5,000.00	0.00	0.00	4,946.15	-15.66	499.47	499.71	0.00	0.00	0.00	
5,100.00	0.00	0.00	5,046.15	-15.66	499.47	499.71	0.00	0.00	0.00	
5,200.00	0.00	0.00	5,146.15	-15.66	499.47	499.71	0.00	0.00	0.00	
5,300.00	0.00	0.00	5,246.15	-15.66	499.47	499.71	0.00	0.00	0.00	
5,400.00	0.00	0.00	5,346.15	-15.66	499.47	499.71	0.00	0.00	0.00	
5,500.00	0.00	0.00	5,446.15	-15.66	499.47	499.71	0.00	0.00	0.00	
5,600.00	0.00	0.00	5,546.15	-15.66	499.47	499.71	0.00	0.00	0.00	
5,700.00	0.00	0.00	5,646.15	-15.66	499.47	499.71	0.00	0.00	0.00	
5,800.00	0.00	0.00	5,746.15	-15.66	499.47	499.71	0.00	0.00	0.00	
5,900.00	0.00	0.00	5,846.15	-15.66	499.47	499.71	0.00	0.00	0.00	
6,000.00	0.00	0.00	5,946.15	-15.66	499.47	499.71	0.00	0.00	0.00	
6,100.00	0.00	0.00	6,046.15	-15.66	499.47	499.71	0.00	0.00	0.00	
6,200.00	0.00	0.00	6,146.15	-15.66	499.47	499.71	0.00	0.00	0.00	
6,300.00	0.00	0.00	6,246.15	-15.66	499.47	499.71	0.00	0.00	0.00	
6,363.85	0.00	0.00	6,310.00	-15.66	499.47	499.71	0.00	0.00	0.00	
<b>MESAVERDE</b>										
6,400.00	0.00	0.00	6,346.15	-15.66	499.47	499.71	0.00	0.00	0.00	
6,500.00	0.00	0.00	6,446.15	-15.66	499.47	499.71	0.00	0.00	0.00	
6,600.00	0.00	0.00	6,546.15	-15.66	499.47	499.71	0.00	0.00	0.00	
6,700.00	0.00	0.00	6,646.15	-15.66	499.47	499.71	0.00	0.00	0.00	
6,800.00	0.00	0.00	6,746.15	-15.66	499.47	499.71	0.00	0.00	0.00	
6,900.00	0.00	0.00	6,846.15	-15.66	499.47	499.71	0.00	0.00	0.00	
7,000.00	0.00	0.00	6,946.15	-15.66	499.47	499.71	0.00	0.00	0.00	
7,100.00	0.00	0.00	7,046.15	-15.66	499.47	499.71	0.00	0.00	0.00	
7,200.00	0.00	0.00	7,146.15	-15.66	499.47	499.71	0.00	0.00	0.00	
7,300.00	0.00	0.00	7,246.15	-15.66	499.47	499.71	0.00	0.00	0.00	
7,400.00	0.00	0.00	7,346.15	-15.66	499.47	499.71	0.00	0.00	0.00	
7,500.00	0.00	0.00	7,446.15	-15.66	499.47	499.71	0.00	0.00	0.00	
7,600.00	0.00	0.00	7,546.15	-15.66	499.47	499.71	0.00	0.00	0.00	
7,700.00	0.00	0.00	7,646.15	-15.66	499.47	499.71	0.00	0.00	0.00	
7,800.00	0.00	0.00	7,746.15	-15.66	499.47	499.71	0.00	0.00	0.00	
7,900.00	0.00	0.00	7,846.15	-15.66	499.47	499.71	0.00	0.00	0.00	
8,000.00	0.00	0.00	7,946.15	-15.66	499.47	499.71	0.00	0.00	0.00	
8,100.00	0.00	0.00	8,046.15	-15.66	499.47	499.71	0.00	0.00	0.00	
8,200.00	0.00	0.00	8,146.15	-15.66	499.47	499.71	0.00	0.00	0.00	
8,300.00	0.00	0.00	8,246.15	-15.66	499.47	499.71	0.00	0.00	0.00	
8,400.00	0.00	0.00	8,346.15	-15.66	499.47	499.71	0.00	0.00	0.00	
8,500.00	0.00	0.00	8,446.15	-15.66	499.47	499.71	0.00	0.00	0.00	
8,511.85	0.00	0.00	8,458.00	-15.66	499.47	499.71	0.00	0.00	0.00	
<b>PBHL_NBU 1022-1114CS</b>										



<b>Database:</b>	EDM5000-RobertS-Local	<b>Local Co-ordinate Reference:</b>	Well NBU 1022-1114CS
<b>Company:</b>	Kerr McGee Oil and Gas Onshore LP	<b>TVD Reference:</b>	GL 5170 & KB 14' @ 5184.00ft (ASSUMED)
<b>Project:</b>	Uintah County, UT UTM12	<b>MD Reference:</b>	GL 5170 & KB 14' @ 5184.00ft (ASSUMED)
<b>Site:</b>	NBU 1022-1113 PAD	<b>North Reference:</b>	True
<b>Well:</b>	NBU 1022-1114CS	<b>Survey Calculation Method:</b>	Minimum Curvature
<b>Wellbore:</b>	OH		
<b>Design:</b>	PLAN #1 5-11-11 RHS		

Design Targets									
Target Name	Dip Angle	Dip Dir.	TVD	+N/-S	+E/-W	Northing	Easting	Latitude	Longitude
- hit/miss target	(°)	(°)	(ft)	(ft)	(ft)	(usft)	(usft)		
- Shape									
PBHL_NBU 1022-1114C - plan hits target center - Circle (radius 25.00)	0.00	0.00	8,458.00	-15.66	499.47	14,515,582.85	2,089,094.67	39° 57' 36.760 N	109° 23' 55.961 W

Casing Points					
Measured Depth	Vertical Depth	Name	Casing Diameter	Hole Diameter	
(ft)	(ft)		(in)	(in)	
2,171.75	2,130.00	8 5/8"	8.625	11.000	

Formations					
Measured Depth	Vertical Depth	Name	Lithology	Dip	Dip Direction
(ft)	(ft)			(°)	(°)
987.58	981.00	GREEN RIVER			
4,127.85	4,074.00	WASATCH			
6,363.85	6,310.00	MESAVERDE			

Plan Annotations					
Measured Depth	Vertical Depth	Local Coordinates		Comment	
(ft)	(ft)	+N/-S	+E/-W		
		(ft)	(ft)		
300.00	300.00	0.00	0.00	Start Build 2.00	
1,000.00	993.06	-2.67	85.05	Start 1311.85 hold at 1000.00 MD	
2,311.85	2,265.94	-12.61	402.26	Start Drop -1.75	
3,111.85	3,058.00	-15.66	499.47	Start 5400.00 hold at 3111.85 MD	
8,511.85	8,458.00	-15.66	499.47	TD at 8511.85	



# **Kerr McGee Oil and Gas Onshore LP**

**Uintah County, UT UTM12  
NBU 1022-11I3 PAD  
NBU 1022-11I4CS**

**OH**

**Plan: PLAN #1 5-11-11 RHS**

## **Standard Planning Report - Geographic**

**11 May, 2011**





SDI  
Planning Report - Geographic



<b>Database:</b>	EDM5000-RobertS-Local	<b>Local Co-ordinate Reference:</b>	Well NBU 1022-1114CS
<b>Company:</b>	Kerr McGee Oil and Gas Onshore LP	<b>TVD Reference:</b>	GL 5170 & KB 14' @ 5184.00ft (ASSUMED)
<b>Project:</b>	Uintah County, UT UTM12	<b>MD Reference:</b>	GL 5170 & KB 14' @ 5184.00ft (ASSUMED)
<b>Site:</b>	NBU 1022-1113 PAD	<b>North Reference:</b>	True
<b>Well:</b>	NBU 1022-1114CS	<b>Survey Calculation Method:</b>	Minimum Curvature
<b>Wellbore:</b>	OH		
<b>Design:</b>	PLAN #1 5-11-11 RHS		

<b>Project</b>	Uintah County, UT UTM12		
<b>Map System:</b>	Universal Transverse Mercator (US Survey Feet)	<b>System Datum:</b>	Mean Sea Level
<b>Geo Datum:</b>	NAD 1927 - Western US		
<b>Map Zone:</b>	Zone 12N (114 W to 108 W)		

<b>Site</b>	NBU 1022-1113 PAD, SECTION 11 T10S R22E				
<b>Site Position:</b>		<b>Northing:</b>	14,515,619.44 usft	<b>Latitude:</b>	39° 57' 37.210 N
<b>From:</b>	Lat/Long	<b>Easting:</b>	2,088,595.87 usft	<b>Longitude:</b>	109° 24' 2.358 W
<b>Position Uncertainty:</b>	0.00 ft	<b>Slot Radius:</b>	13.200 in	<b>Grid Convergence:</b>	1.03 °

<b>Well</b>	NBU 1022-1114CS, 1459 FSL 997 FEL					
<b>Well Position</b>	<b>+N/-S</b>	0.00 ft	<b>Northing:</b>	14,515,589.55 usft	<b>Latitude:</b>	39° 57' 36.914 N
	<b>+E/-W</b>	0.00 ft	<b>Easting:</b>	2,088,595.00 usft	<b>Longitude:</b>	109° 24' 2.376 W
<b>Position Uncertainty</b>	0.00 ft		<b>Wellhead Elevation:</b>		<b>Ground Level:</b>	5,170.00 ft

<b>Wellbore</b>	OH				
<b>Magnetics</b>	<b>Model Name</b>	<b>Sample Date</b>	<b>Declination (°)</b>	<b>Dip Angle (°)</b>	<b>Field Strength (nT)</b>
	IGRF2010	05/11/2011	11.04	65.86	52,329

<b>Design</b>	PLAN #1 5-11-11 RHS			
<b>Audit Notes:</b>				
<b>Version:</b>	<b>Phase:</b>	PLAN	<b>Tie On Depth:</b>	0.00
<b>Vertical Section:</b>	<b>Depth From (TVD) (ft)</b>	<b>+N/-S (ft)</b>	<b>+E/-W (ft)</b>	<b>Direction (°)</b>
	0.00	0.00	0.00	91.80

<b>Plan Sections</b>										
Measured Depth (ft)	Inclination (°)	Azimuth (°)	Vertical Depth (ft)	+N/-S (ft)	+E/-W (ft)	Dogleg Rate (°/100ft)	Build Rate (°/100ft)	Turn Rate (°/100ft)	TFO (°)	Target
0.00	0.00	0.00	0.00	0.00	0.00	0.00	0.00	0.00	0.00	
300.00	0.00	0.00	300.00	0.00	0.00	0.00	0.00	0.00	0.00	
1,000.00	14.00	91.80	993.06	-2.67	85.05	2.00	2.00	0.00	91.80	
2,311.85	14.00	91.80	2,265.94	-12.61	402.26	0.00	0.00	0.00	0.00	
3,111.85	0.00	0.00	3,058.00	-15.66	499.47	1.75	-1.75	0.00	180.00	
8,511.85	0.00	0.00	8,458.00	-15.66	499.47	0.00	0.00	0.00	0.00	PBHL_NBU 1022-111



<b>Database:</b>	EDM5000-RobertS-Local	<b>Local Co-ordinate Reference:</b>	Well NBU 1022-1114CS
<b>Company:</b>	Kerr McGee Oil and Gas Onshore LP	<b>TVD Reference:</b>	GL 5170 & KB 14' @ 5184.00ft (ASSUMED)
<b>Project:</b>	Uintah County, UT UTM12	<b>MD Reference:</b>	GL 5170 & KB 14' @ 5184.00ft (ASSUMED)
<b>Site:</b>	NBU 1022-1113 PAD	<b>North Reference:</b>	True
<b>Well:</b>	NBU 1022-1114CS	<b>Survey Calculation Method:</b>	Minimum Curvature
<b>Wellbore:</b>	OH		
<b>Design:</b>	PLAN #1 5-11-11 RHS		

Planned Survey										
Measured Depth (ft)	Inclination (°)	Azimuth (°)	Vertical Depth (ft)	+N/-S (ft)	+E/-W (ft)	Map Northing (usft)	Map Easting (usft)	Latitude	Longitude	
0.00	0.00	0.00	0.00	0.00	0.00	14,515,589.55	2,088,595.00	39° 57' 36.914 N	109° 24' 2.376 W	
100.00	0.00	0.00	100.00	0.00	0.00	14,515,589.55	2,088,595.00	39° 57' 36.914 N	109° 24' 2.376 W	
200.00	0.00	0.00	200.00	0.00	0.00	14,515,589.55	2,088,595.00	39° 57' 36.914 N	109° 24' 2.376 W	
300.00	0.00	0.00	300.00	0.00	0.00	14,515,589.55	2,088,595.00	39° 57' 36.914 N	109° 24' 2.376 W	
<b>Start Build 2.00</b>										
400.00	2.00	91.80	399.98	-0.05	1.74	14,515,589.53	2,088,596.75	39° 57' 36.914 N	109° 24' 2.354 W	
500.00	4.00	91.80	499.84	-0.22	6.98	14,515,589.46	2,088,601.98	39° 57' 36.912 N	109° 24' 2.286 W	
600.00	6.00	91.80	599.45	-0.49	15.69	14,515,589.34	2,088,610.69	39° 57' 36.910 N	109° 24' 2.175 W	
700.00	8.00	91.80	698.70	-0.87	27.87	14,515,589.18	2,088,622.88	39° 57' 36.906 N	109° 24' 2.018 W	
800.00	10.00	91.80	797.47	-1.36	43.50	14,515,588.97	2,088,638.52	39° 57' 36.901 N	109° 24' 1.817 W	
900.00	12.00	91.80	895.62	-1.96	62.57	14,515,588.71	2,088,657.60	39° 57' 36.895 N	109° 24' 1.572 W	
987.58	13.75	91.80	981.00	-2.57	82.08	14,515,588.45	2,088,677.11	39° 57' 36.889 N	109° 24' 1.322 W	
<b>GREEN RIVER</b>										
1,000.00	14.00	91.80	993.06	-2.67	85.05	14,515,588.41	2,088,680.09	39° 57' 36.888 N	109° 24' 1.284 W	
<b>Start 1311.85 hold at 1000.00 MD</b>										
1,100.00	14.00	91.80	1,090.08	-3.42	109.24	14,515,588.09	2,088,704.28	39° 57' 36.881 N	109° 24' 0.973 W	
1,200.00	14.00	91.80	1,187.11	-4.18	133.42	14,515,587.76	2,088,728.47	39° 57' 36.873 N	109° 24' 0.662 W	
1,300.00	14.00	91.80	1,284.14	-4.94	157.60	14,515,587.44	2,088,752.66	39° 57' 36.866 N	109° 24' 0.352 W	
1,400.00	14.00	91.80	1,381.17	-5.70	181.78	14,515,587.11	2,088,776.85	39° 57' 36.858 N	109° 24' 0.041 W	
1,500.00	14.00	91.80	1,478.20	-6.46	205.96	14,515,586.79	2,088,801.04	39° 57' 36.851 N	109° 23' 59.731 W	
1,600.00	14.00	91.80	1,575.23	-7.21	230.14	14,515,586.47	2,088,825.23	39° 57' 36.843 N	109° 23' 59.420 W	
1,700.00	14.00	91.80	1,672.26	-7.97	254.32	14,515,586.14	2,088,849.42	39° 57' 36.836 N	109° 23' 59.110 W	
1,800.00	14.00	91.80	1,769.29	-8.73	278.50	14,515,585.82	2,088,873.61	39° 57' 36.828 N	109° 23' 58.799 W	
1,900.00	14.00	91.80	1,866.32	-9.49	302.68	14,515,585.49	2,088,897.80	39° 57' 36.821 N	109° 23' 58.488 W	
2,000.00	14.00	91.80	1,963.35	-10.25	326.86	14,515,585.17	2,088,921.99	39° 57' 36.813 N	109° 23' 58.178 W	
2,100.00	14.00	91.80	2,060.38	-11.00	351.04	14,515,584.84	2,088,946.18	39° 57' 36.806 N	109° 23' 57.867 W	
2,171.75	14.00	91.80	2,130.00	-11.55	368.39	14,515,584.61	2,088,963.54	39° 57' 36.800 N	109° 23' 57.644 W	
<b>8 5/8"</b>										
2,200.00	14.00	91.80	2,157.41	-11.76	375.22	14,515,584.52	2,088,970.37	39° 57' 36.798 N	109° 23' 57.557 W	
2,300.00	14.00	91.80	2,254.44	-12.52	399.40	14,515,584.20	2,088,994.56	39° 57' 36.791 N	109° 23' 57.246 W	
2,311.85	14.00	91.80	2,265.94	-12.61	402.26	14,515,584.16	2,088,997.43	39° 57' 36.790 N	109° 23' 57.209 W	
<b>Start Drop -1.75</b>										
2,400.00	12.46	91.80	2,351.75	-13.24	422.43	14,515,583.89	2,089,017.60	39° 57' 36.783 N	109° 23' 56.950 W	
2,500.00	10.71	91.80	2,449.71	-13.87	442.49	14,515,583.62	2,089,037.67	39° 57' 36.777 N	109° 23' 56.693 W	
2,600.00	8.96	91.80	2,548.23	-14.41	459.56	14,515,583.39	2,089,054.74	39° 57' 36.772 N	109° 23' 56.473 W	
2,700.00	7.21	91.80	2,647.24	-14.85	473.61	14,515,583.20	2,089,068.80	39° 57' 36.768 N	109° 23' 56.293 W	
2,800.00	5.46	91.80	2,746.62	-15.19	484.64	14,515,583.05	2,089,079.83	39° 57' 36.764 N	109° 23' 56.151 W	
2,900.00	3.71	91.80	2,846.30	-15.44	492.62	14,515,582.95	2,089,087.82	39° 57' 36.762 N	109° 23' 56.049 W	
3,000.00	1.96	91.80	2,946.17	-15.60	497.56	14,515,582.88	2,089,092.76	39° 57' 36.760 N	109° 23' 55.985 W	
3,100.00	0.21	91.80	3,046.15	-15.66	499.45	14,515,582.85	2,089,094.65	39° 57' 36.760 N	109° 23' 55.961 W	
3,111.85	0.00	0.00	3,058.00	-15.66	499.47	14,515,582.85	2,089,094.67	39° 57' 36.760 N	109° 23' 55.961 W	
<b>Start 5400.00 hold at 3111.85 MD</b>										
3,200.00	0.00	0.00	3,146.15	-15.66	499.47	14,515,582.85	2,089,094.67	39° 57' 36.760 N	109° 23' 55.961 W	
3,300.00	0.00	0.00	3,246.15	-15.66	499.47	14,515,582.85	2,089,094.67	39° 57' 36.760 N	109° 23' 55.961 W	
3,400.00	0.00	0.00	3,346.15	-15.66	499.47	14,515,582.85	2,089,094.67	39° 57' 36.760 N	109° 23' 55.961 W	
3,500.00	0.00	0.00	3,446.15	-15.66	499.47	14,515,582.85	2,089,094.67	39° 57' 36.760 N	109° 23' 55.961 W	
3,600.00	0.00	0.00	3,546.15	-15.66	499.47	14,515,582.85	2,089,094.67	39° 57' 36.760 N	109° 23' 55.961 W	
3,700.00	0.00	0.00	3,646.15	-15.66	499.47	14,515,582.85	2,089,094.67	39° 57' 36.760 N	109° 23' 55.961 W	
3,800.00	0.00	0.00	3,746.15	-15.66	499.47	14,515,582.85	2,089,094.67	39° 57' 36.760 N	109° 23' 55.961 W	
3,900.00	0.00	0.00	3,846.15	-15.66	499.47	14,515,582.85	2,089,094.67	39° 57' 36.760 N	109° 23' 55.961 W	
4,000.00	0.00	0.00	3,946.15	-15.66	499.47	14,515,582.85	2,089,094.67	39° 57' 36.760 N	109° 23' 55.961 W	
4,100.00	0.00	0.00	4,046.15	-15.66	499.47	14,515,582.85	2,089,094.67	39° 57' 36.760 N	109° 23' 55.961 W	



<b>Database:</b>	EDM5000-RobertS-Local	<b>Local Co-ordinate Reference:</b>	Well NBU 1022-1114CS
<b>Company:</b>	Kerr McGee Oil and Gas Onshore LP	<b>TVD Reference:</b>	GL 5170 & KB 14' @ 5184.00ft (ASSUMED)
<b>Project:</b>	Uintah County, UT UTM12	<b>MD Reference:</b>	GL 5170 & KB 14' @ 5184.00ft (ASSUMED)
<b>Site:</b>	NBU 1022-1113 PAD	<b>North Reference:</b>	True
<b>Well:</b>	NBU 1022-1114CS	<b>Survey Calculation Method:</b>	Minimum Curvature
<b>Wellbore:</b>	OH		
<b>Design:</b>	PLAN #1 5-11-11 RHS		

Planned Survey									
Measured Depth (ft)	Inclination (°)	Azimuth (°)	Vertical Depth (ft)	+N/-S (ft)	+E/-W (ft)	Map Northing (usft)	Map Easting (usft)	Latitude	Longitude
4,127.85	0.00	0.00	4,074.00	-15.66	499.47	14,515,582.85	2,089,094.67	39° 57' 36.760 N	109° 23' 55.961 W
<b>WASATCH</b>									
4,200.00	0.00	0.00	4,146.15	-15.66	499.47	14,515,582.85	2,089,094.67	39° 57' 36.760 N	109° 23' 55.961 W
4,300.00	0.00	0.00	4,246.15	-15.66	499.47	14,515,582.85	2,089,094.67	39° 57' 36.760 N	109° 23' 55.961 W
4,400.00	0.00	0.00	4,346.15	-15.66	499.47	14,515,582.85	2,089,094.67	39° 57' 36.760 N	109° 23' 55.961 W
4,500.00	0.00	0.00	4,446.15	-15.66	499.47	14,515,582.85	2,089,094.67	39° 57' 36.760 N	109° 23' 55.961 W
4,600.00	0.00	0.00	4,546.15	-15.66	499.47	14,515,582.85	2,089,094.67	39° 57' 36.760 N	109° 23' 55.961 W
4,700.00	0.00	0.00	4,646.15	-15.66	499.47	14,515,582.85	2,089,094.67	39° 57' 36.760 N	109° 23' 55.961 W
4,800.00	0.00	0.00	4,746.15	-15.66	499.47	14,515,582.85	2,089,094.67	39° 57' 36.760 N	109° 23' 55.961 W
4,900.00	0.00	0.00	4,846.15	-15.66	499.47	14,515,582.85	2,089,094.67	39° 57' 36.760 N	109° 23' 55.961 W
5,000.00	0.00	0.00	4,946.15	-15.66	499.47	14,515,582.85	2,089,094.67	39° 57' 36.760 N	109° 23' 55.961 W
5,100.00	0.00	0.00	5,046.15	-15.66	499.47	14,515,582.85	2,089,094.67	39° 57' 36.760 N	109° 23' 55.961 W
5,200.00	0.00	0.00	5,146.15	-15.66	499.47	14,515,582.85	2,089,094.67	39° 57' 36.760 N	109° 23' 55.961 W
5,300.00	0.00	0.00	5,246.15	-15.66	499.47	14,515,582.85	2,089,094.67	39° 57' 36.760 N	109° 23' 55.961 W
5,400.00	0.00	0.00	5,346.15	-15.66	499.47	14,515,582.85	2,089,094.67	39° 57' 36.760 N	109° 23' 55.961 W
5,500.00	0.00	0.00	5,446.15	-15.66	499.47	14,515,582.85	2,089,094.67	39° 57' 36.760 N	109° 23' 55.961 W
5,600.00	0.00	0.00	5,546.15	-15.66	499.47	14,515,582.85	2,089,094.67	39° 57' 36.760 N	109° 23' 55.961 W
5,700.00	0.00	0.00	5,646.15	-15.66	499.47	14,515,582.85	2,089,094.67	39° 57' 36.760 N	109° 23' 55.961 W
5,800.00	0.00	0.00	5,746.15	-15.66	499.47	14,515,582.85	2,089,094.67	39° 57' 36.760 N	109° 23' 55.961 W
5,900.00	0.00	0.00	5,846.15	-15.66	499.47	14,515,582.85	2,089,094.67	39° 57' 36.760 N	109° 23' 55.961 W
6,000.00	0.00	0.00	5,946.15	-15.66	499.47	14,515,582.85	2,089,094.67	39° 57' 36.760 N	109° 23' 55.961 W
6,100.00	0.00	0.00	6,046.15	-15.66	499.47	14,515,582.85	2,089,094.67	39° 57' 36.760 N	109° 23' 55.961 W
6,200.00	0.00	0.00	6,146.15	-15.66	499.47	14,515,582.85	2,089,094.67	39° 57' 36.760 N	109° 23' 55.961 W
6,300.00	0.00	0.00	6,246.15	-15.66	499.47	14,515,582.85	2,089,094.67	39° 57' 36.760 N	109° 23' 55.961 W
6,363.85	0.00	0.00	6,310.00	-15.66	499.47	14,515,582.85	2,089,094.67	39° 57' 36.760 N	109° 23' 55.961 W
<b>MESAVERDE</b>									
6,400.00	0.00	0.00	6,346.15	-15.66	499.47	14,515,582.85	2,089,094.67	39° 57' 36.760 N	109° 23' 55.961 W
6,500.00	0.00	0.00	6,446.15	-15.66	499.47	14,515,582.85	2,089,094.67	39° 57' 36.760 N	109° 23' 55.961 W
6,600.00	0.00	0.00	6,546.15	-15.66	499.47	14,515,582.85	2,089,094.67	39° 57' 36.760 N	109° 23' 55.961 W
6,700.00	0.00	0.00	6,646.15	-15.66	499.47	14,515,582.85	2,089,094.67	39° 57' 36.760 N	109° 23' 55.961 W
6,800.00	0.00	0.00	6,746.15	-15.66	499.47	14,515,582.85	2,089,094.67	39° 57' 36.760 N	109° 23' 55.961 W
6,900.00	0.00	0.00	6,846.15	-15.66	499.47	14,515,582.85	2,089,094.67	39° 57' 36.760 N	109° 23' 55.961 W
7,000.00	0.00	0.00	6,946.15	-15.66	499.47	14,515,582.85	2,089,094.67	39° 57' 36.760 N	109° 23' 55.961 W
7,100.00	0.00	0.00	7,046.15	-15.66	499.47	14,515,582.85	2,089,094.67	39° 57' 36.760 N	109° 23' 55.961 W
7,200.00	0.00	0.00	7,146.15	-15.66	499.47	14,515,582.85	2,089,094.67	39° 57' 36.760 N	109° 23' 55.961 W
7,300.00	0.00	0.00	7,246.15	-15.66	499.47	14,515,582.85	2,089,094.67	39° 57' 36.760 N	109° 23' 55.961 W
7,400.00	0.00	0.00	7,346.15	-15.66	499.47	14,515,582.85	2,089,094.67	39° 57' 36.760 N	109° 23' 55.961 W
7,500.00	0.00	0.00	7,446.15	-15.66	499.47	14,515,582.85	2,089,094.67	39° 57' 36.760 N	109° 23' 55.961 W
7,600.00	0.00	0.00	7,546.15	-15.66	499.47	14,515,582.85	2,089,094.67	39° 57' 36.760 N	109° 23' 55.961 W
7,700.00	0.00	0.00	7,646.15	-15.66	499.47	14,515,582.85	2,089,094.67	39° 57' 36.760 N	109° 23' 55.961 W
7,800.00	0.00	0.00	7,746.15	-15.66	499.47	14,515,582.85	2,089,094.67	39° 57' 36.760 N	109° 23' 55.961 W
7,900.00	0.00	0.00	7,846.15	-15.66	499.47	14,515,582.85	2,089,094.67	39° 57' 36.760 N	109° 23' 55.961 W
8,000.00	0.00	0.00	7,946.15	-15.66	499.47	14,515,582.85	2,089,094.67	39° 57' 36.760 N	109° 23' 55.961 W
8,100.00	0.00	0.00	8,046.15	-15.66	499.47	14,515,582.85	2,089,094.67	39° 57' 36.760 N	109° 23' 55.961 W
8,200.00	0.00	0.00	8,146.15	-15.66	499.47	14,515,582.85	2,089,094.67	39° 57' 36.760 N	109° 23' 55.961 W
8,300.00	0.00	0.00	8,246.15	-15.66	499.47	14,515,582.85	2,089,094.67	39° 57' 36.760 N	109° 23' 55.961 W
8,400.00	0.00	0.00	8,346.15	-15.66	499.47	14,515,582.85	2,089,094.67	39° 57' 36.760 N	109° 23' 55.961 W
8,500.00	0.00	0.00	8,446.15	-15.66	499.47	14,515,582.85	2,089,094.67	39° 57' 36.760 N	109° 23' 55.961 W
8,511.85	0.00	0.00	8,458.00	-15.66	499.47	14,515,582.85	2,089,094.67	39° 57' 36.760 N	109° 23' 55.961 W
<b>PBHL_NBU 1022-1114CS</b>									



<b>Database:</b>	EDM5000-RobertS-Local	<b>Local Co-ordinate Reference:</b>	Well NBU 1022-1114CS
<b>Company:</b>	Kerr McGee Oil and Gas Onshore LP	<b>TVD Reference:</b>	GL 5170 & KB 14' @ 5184.00ft (ASSUMED)
<b>Project:</b>	Uintah County, UT UTM12	<b>MD Reference:</b>	GL 5170 & KB 14' @ 5184.00ft (ASSUMED)
<b>Site:</b>	NBU 1022-1113 PAD	<b>North Reference:</b>	True
<b>Well:</b>	NBU 1022-1114CS	<b>Survey Calculation Method:</b>	Minimum Curvature
<b>Wellbore:</b>	OH		
<b>Design:</b>	PLAN #1 5-11-11 RHS		

Design Targets									
Target Name	Dip Angle	Dip Dir.	TVD	+N/-S	+E/-W	Northing	Easting	Latitude	Longitude
- hit/miss target	(°)	(°)	(ft)	(ft)	(ft)	(usft)	(usft)		
- Shape									
PBHL_NBU 1022-1114C - plan hits target center - Circle (radius 25.00)	0.00	0.00	8,458.00	-15.66	499.47	14,515,582.85	2,089,094.67	39° 57' 36.760 N	109° 23' 55.961 W

Casing Points					
Measured Depth	Vertical Depth	Name	Casing Diameter	Hole Diameter	
(ft)	(ft)		(in)	(in)	
2,171.75	2,130.00	8 5/8"	8.625	11.000	

Formations					
Measured Depth	Vertical Depth	Name	Lithology	Dip	Dip Direction
(ft)	(ft)			(°)	(°)
987.58	981.00	GREEN RIVER			
4,127.85	4,074.00	WASATCH			
6,363.85	6,310.00	MESAVERDE			

Plan Annotations					
Measured Depth	Vertical Depth	Local Coordinates		Comment	
(ft)	(ft)	+N/-S	+E/-W		
		(ft)	(ft)		
300.00	300.00	0.00	0.00	Start Build 2.00	
1,000.00	993.06	-2.67	85.05	Start 1311.85 hold at 1000.00 MD	
2,311.85	2,265.94	-12.61	402.26	Start Drop -1.75	
3,111.85	3,058.00	-15.66	499.47	Start 5400.00 hold at 3111.85 MD	
8,511.85	8,458.00	-15.66	499.47	TD at 8511.85	

<b>NBU 1022-1114BS</b>			
Surface:	1489 FSL / 996 FEL	NESE	Lot
BHL:	1774 FSL / 485 FEL	NESE	Lot

<b>NBU 1022-1114CS</b>			
Surface:	1459 FSL / 997 FEL	NESE	Lot
BHL:	1443 FSL / 497 FEL	NESE	Lot

<b>NBU 1022-12L4BS</b>			
Surface:	1479 FSL / 996 FEL	NESE	Lot
BHL:	1739 FSL / 823 FWL	NWSW	Lot

<b>NBU 1022-12L4CS</b>			
Surface:	1469 FSL / 996 FEL	NESE	Lot
BHL:	1408 FSL / 824 FWL	NWSW	Lot

Pad: 1022-1113 PAD  
Section 11 T10S R22E  
Mineral Lease: UO1197A-ST

Uintah County, Utah  
Operator: Kerr-McGee Oil & Gas Onshore LP

This SUPO contains surface operating procedures for Kerr-McGee Oil & Gas Onshore LP (KMG), a wholly owned subsidiary of Anadarko Petroleum Corporation (APC) pertaining to actions that involve the State of Utah School and Institutional Trust Lands Administration (SITLA) in the development of minerals leased to APC/KMG (including but not limited to, APDs/SULAs/ROEs/ROWs and/or easements.)

See associated Utah Division of Oil, Gas, and Mining (UDOGM) Form 3(s), plats, maps, and other attachments for site-specific information on projects represented herein.

In accordance with Utah Oil & Gas Conservation Rule R649-3-11 pertaining to Directional Drilling, these wells will be directionally drilled. Refer to Topo Map A for directions to the location and Topo Maps A and B for location of access roads within a 2-mile radius.

**A. Existing Roads:**

Existing roads consist of county and improved/unimproved lease roads. KMG will maintain existing roads in a condition that is the same as or better than before operations began and in a safe and usable condition. Maintenance of existing roads will continue until final abandonment and reclamation of well pads and/or other facilities. The road maintenance may include, but is not limited to, blading, ditching, culvert installation/cleanout, surfacing, and dust control.

Typically, roads, gathering lines and electrical distribution lines will occupy common disturbance corridors and roadways will be used as working space. All disturbances located in the same corridor will overlap each other to the maximum extent possible; in no case will the maximum disturbance width of the access road and utility corridors exceed 50', unless otherwise approved.

**B. Planned Access Roads:**

Modifications to the current access road are proposed (see Topo Map B). The  $\pm$  625' reroute will closely follow the existing road; but more accurately follow the proposed gas and liquid pipelines. Applicable Uintah County encroachment and/or pipeline crossing permits will be obtained prior to construction/development. No other pipelines will be crossed at this location.

If there are roads that are new or to be reconstructed, they will be located, designed, and maintained to meet the standards of SITLA and other commonly accepted Best Management Practices (BMPs). If a new road/corridor were to cross a water of the United States, KMG will adhere to the requirements of applicable Nationwide or Individual Permits of the Department of Army Corps of Engineers.

During the onsite, turnouts, major cut and fills, culverts, bridges, gates, cattle guards, low water crossings, or modifications needed to existing infrastructure/facilities were determined, as applicable, are typically shown on attached Exhibits and Topo maps.

**C. Location of Existing and Proposed Facilities:**

There are no existing wells on the proposed NBU 1022-1113 well pad.

Production facilities (see Well Pad Design Summary and Facilities Diagram):

Production facilities will be installed on the disturbed portion of the well pad and may include bermed components (typically excluding dehy's and/or separators) that contain fluids (i.e. production tanks, produced liquids tanks). The berms will be constructed of compacted subsoil or corrugated metal, impervious, designed to hold 110% of the capacity of the largest tank, and be independent of the back cut. All permanent (on-site six months or longer) above ground structures constructed or installed, including pumping units, will be painted a flat, non-reflective, earth-tone color chosen at the onsite in coordination with SITLA.

**Gathering Facilities:**

The following pipeline transmission facilities will apply if the well is productive (see Topo D):

The total gas gathering (steel line pipe with fusion bond epoxy coating) pipeline distances from the meter to the tie in point is  $\pm 480'$  and the individual segments are broken up as follows:

- $\pm 60'$  (0.01 miles) –New 6" buried gas pipeline from the meter to the tie-in at the proposed NBU 1022-1111 Intersection. Please refer to Topo D2 - Pad and Pipeline Detail.
- $\pm 420'$  (0.08 miles) –New 8" buried gas pipeline from the tie-in at the proposed NBU 1022-1111 Intersection to the tie-in at the proposed 1022-1101 Intersection 10" gas pipeline. Please refer refer to Topo D2 - Pad and Pipeline Detail.

The total liquid gathering pipeline distance from the separator to the tie in point is  $\pm 480'$  and the individual segments are broken up as follows:

- $\pm 60'$  (0.01 miles) –New 6" (max) buried liquid pipeline from the separator to the tie-in at the proposed NBU 1022-1111 Intersection. Please refer to Topo D2 - Pad and Pipeline Detail.
- $\pm 420'$  (0.08 miles) –New 6" (max) buried liquid pipeline from the tie-in at the proposed NBU 1022-1111 Intersection to the tie-in at the proposed 1022-1101 Intersection. Please refer to Topo D2 - Pad and Pipeline Detail.

The liquid gathering lines will be made of polyethylene or a composite polyethylene/steel or polyethylene/fiberglass that is not subject to internal or external pipe corrosion. The content of the produced fluids to be transferred by the liquid gathering system will be approximately 92% produced water and 8% condensate. Trunk line valve connections for the water gathering system will be below ground but accessible from the surface in order to prevent freezing during winter time.

The proposed pipelines will be buried and will include gas gathering and liquid gathering pipelines in the same trench. Where the pipeline is adjacent to the road or well pad, the road and/or well pad will be utilized for construction activities and staging. KMG requests a permanent 30' right-of-way adjacent to the road for life-of-project for maintenance, repairs, and/or upgrades, no additional right-of-way will be needed beyond the 30'. Where the pipeline is not adjacent to the road or well pad, KMG requests a temporary 45' construction right-of-way 30' permanent right-of-way.

The proposed trench width for the pipeline would range from 18-48 inches and will be excavated to a depth of 48 to 60 inches of normal soil cover or 24 inches of cover in consolidated rock. During construction blasting may occur along the proposed right-of-way where trenching equipment cannot cut into the bedrock. Large debris and rocks removed from the earth during trenching and blasting that could not be returned to the trench would be distributed evenly and naturally in the project area. The proposed pipelines will be pressure tested pneumatically (depending on size) or with fluids (either fresh or produced). If fluids are used, there will be no discharge to the surface.

Pipeline signs will be installed along the right-of-way to indicate the pipeline proximity and ownership, as well as to provide emergency contact phone numbers. Above ground valves, T's, and/or cathodic protection will be installed at various locations for connection, corrosion prevention and/or for safety purposes.

**D. Location and Type of Water Supply:**

Water for drilling purposes will be obtained from one of the following sources:

- Dalbo Inc.'s underground well located in Ouray, Utah, Sec. 32 T4S R3E, Water User Claim number 43-8496, application number 53617.
- Price Water Pumping Inc. Green River and White River, various sources, Water Right Number 49-1659, application number: a35745.

Water will be hauled to location over the roads marked on Maps A and B.

No water well is to be drilled on this lease.

**E. Source of Construction Materials:**

Construction operations will typically be completed with native materials found on location. If needed, construction materials that must be imported to the site (mineral material aggregate, soils or materials suitable for fill/surfacing) will be obtained from a nearby permitted source and described in subsequent Sundry requests. No construction materials will be removed from State lands without prior approval from SITLA.

**F. Methods for Handling Waste Materials:**

Should the well be productive, produced water will be contained in a water tank and will be transported by pipeline and/or truck to an approved disposal sites facilities and/or Salt Water Disposal (SWD) injection well. Currently, those facilities are:

RNI in Sec. 5 T9S R22E  
 Ace Oilfield in Sec. 2 T6S R20E  
 MC&MC in Sec. 12 T6S R19E  
 Pipeline Facility in Sec. 36 T9S R20E  
 Goat Pasture Evaporation Pond in SW/4 Sec. 16 T10S R22E  
 Bonanza Evaporation Pond in Sec. 2 T10S R23E  
 Ouray #1 SWD in Sec. 1 T9S R21E  
 NBU 159 SWD in Sec. 35 T9S R21E  
 CIGE 112D SWD in Sec. 19 T9S R21E  
 CIGE 114 SWD in Sec. 34 T9S R21E  
 NBU 921-34K SWD in Sec. 34 T9S R21E  
 NBU 921-33F SWD in Sec. 33 T9S R21E  
 NBU 921-34L SWD in Sec. 34 T9S R21E

Drill cuttings and/or fluids will be contained in the reserve/frac pit. Cuttings will be buried in pit(s) upon closure. Unless otherwise approved, no oil or other oil-based drilling additives, chromium/metals-based, or saline muds will be used during drilling. Only fresh water (as specified above), biodegradable polymer soap, bentonite clay, and/or non-toxic additives will be used in the mud system.

Pits will be constructed to minimize the accumulation of surface runoff. Should fluid hydrocarbons be encountered during drilling, completions or well testing, product will either be contained in test tanks on the well site or evacuated by vacuum trucks and transported to an approved disposal/sales facility. Should petroleum hydrocarbons unexpectedly be released into a pit, they will be removed as soon as practical but in no case will they remain longer than 72 hours unless an alternate is approved by SITLA. Should timely removal prove infeasible, the pit will be netted with mesh no larger than 1 inch until such time as hydrocarbons can be removed. Hydrocarbon removal will also take place prior to the closure of the pit, unless authorization is provided for disposal via alternative pit closure methods (e.g. solidification.)

The reserve and/or fracture stimulation pit will be lined with a synthetic material 20 mil or thicker. The liner will be installed over smooth fill subgrade that is free of pockets, loose rocks, or other materials (i.e. sand, sifted dirt, bentonite, straw, etc.) that could damage the liner. Any additional pits necessary for subsequent operations, such as temporary flare or workover pits, will be contained within the originally approved well pad and disturbance boundaries. Such temporary pits will be backfilled and reclaimed within 180 days of completion of work at a well location.

For the protection of livestock and wildlife, all open pits and cellars will be fenced/covered to prevent wildlife or livestock entry. Total height of pit fencing will be at least 42 inches and corner posts will be cemented and/or braced in such a manner as to keep the fence tight at all times. Standard steel, wood, or pipe posts shall be used between the corner braces. Maximum distance between any 2 fence posts shall be no greater than 16 feet.

Pits containing drilling cuttings, mud, and/or completions fluids will be allowed to dry. Any free fluids remaining after six (6) months from reaching total depth, date of completion, and/or determination of inactivity will be removed (as weather conditions allow) to an approved site and the pit reclaimed. Additional drying methods may include fly-ash solidification or sprinkler evaporation. Installation and operation of any sprinklers, pumps, and equipment will ensure that water spray or mist does not drift. Reserve pit liners will be cut off or folded as near to the mud surface as possible and as safety considerations allow and buried on location.

No garbage or non-exempt substances as defined by Resource Conservation and Recovery Act (RCRA) subtitle C will be placed in the reserve pit. All refuse generated during construction, drilling, completion, and well testing activities will be contained in an enclosed receptacle, removed from the drill locations promptly, and transported to an approved disposal facility.

Portable, self-contained chemical toilets and/or sewage processing facilities will be provided for human waste disposal. Upon completion of operations, or as required, the toilet holding tanks will be pumped and the contents disposed of in an approved sewage disposal facility. All applicable regulations pertaining to disposal of human and solid waste will be observed.

Any undesirable event, including accidental release of fluids, or release in excess of reportable quantities, will be managed according to the notification requirements of UDOGMs "Reporting Oil and Gas Undesirable Events" rule. Where State wells are participatory to a Federal agreement, according to NTL-3A, the appropriate Federal agencies will be notified.

#### **Materials Management**

Hazardous materials above reportable quantities will not be produced by drilling or completing proposed wells or constructing the pipelines/facilities. The term "hazardous materials" as used here means: (1) any substance, pollutant, or containment listed as hazardous under the Comprehensive Environmental Response, Compensation, and Liability Act (CERCLA) of 1980, as amended 42 U.S.C. 9601 et seq., and the regulations issued under CERCLA; and (2) any hazardous waste as defined in RCRA of 1976, as amended. In addition, no extremely hazardous substance, as defined in 40 CFR 355, in threshold planning quantities, would be used, produced, stored, transported, or disposed of while producing any well.

Chemicals subject to reporting under Title III of the Superfund Amendments and Reauthorization Act (SARA) in quantities of 10,000 pounds or more may be produced and/or stored at production facilities and may be kept in limited quantities on drilling sites and well locations for short periods of time during drilling or completion activities.

#### **G. Ancillary Facilities:**

None are anticipated.

#### **H. Well Site Layout (see Well Pad Design Summary):**

The location, orientation and aerial extent of each drill pad; reserve/completion/flare pit; access road ingress/egress points, drilling rig, dikes/ditches, existing wells/infrastructure; proposed cuts and fills; and topsoil and spoil material stockpile locations are depicted on the exhibits for each project, where applicable. Site-specific conditions may require slight deviation in actual equipment and facility layout; however, the area of disturbance, as described in the survey, will not be exceeded.

Coordinates are provided in the National Spatial Reference System, North American Datum, 1927 (NAD27) or latest edition. Distances are depicted on each plat to the nearest two adjacent section lines.

**I. Plans for Reclamation of the Surface :**

Surface reclamation will be undertaken in two phases: interim and final. Interim reclamation is conducted following well completion and extends through the period of production. This reclamation is for the area of the well pad that is not required for production activities. Final reclamation is conducted following well plugging/conversion and/or facility abandonment processes.

Reclamation activities in both phases may include but is not limited to the re-contouring or re-configuration of topographic surfaces, restoration of drainage systems, segregation of spoils materials, minimizing surface disturbance, re-evaluating backfill requirements, pit closure, topsoil redistribution, soil treatments, seeding and weed control.

**Interim Reclamation**

Interim reclamation includes pit closure, re-contouring (where possible), soil bed preparation, topsoil placement, seeding, and/or weed control.

Interim re-contouring involves bringing all construction material from cuts and fills back onto the well pad and site and reestablishing the natural contours where desirable and practical. Fill and stockpiled spoils no longer necessary to the operation will be spread on the cut slopes and covered with stockpiled topsoil. All stockpiled top soils will be used for interim reclamation where practical to maintain soil viability. Where possible, the land surface will be left "rough" after re-contouring to ensure that the maximum surface area will be available to support the reestablishment of vegetative cover.

A reserve pit, upon being allowed to dry, will be backfilled and compacted with cover materials that are void of any topsoil, vegetation, large stones, rocks or foreign objects. Soils that are moisture laden, saturated, or partially/completely frozen will not be used for backfill or cover. The pit area will be mounded to allow for settling and to promote positive surface drainage away from the pit.

**Final Reclamation**

Final reclamation will be performed for newly drilled unproductive wells and/or at the end of the life of a productive well. As soon as practical after the conclusion of drilling and testing operations, unproductive drill holes will be plugged and abandoned (P&A). Site and road reclamation will commence following plugging. In no case will reclamation at non-producing locations be initiated later than six (6) months from the date a well is plugged. A joint inspection of the disturbed area to be reclaimed may be requested by KMG. The primary purpose of this inspection will be to review the existing conditions, or agree upon a revised final reclamation and abandonment plan. A Notice of Intent to Abandon will be filed for final recommendations regarding surface reclamation.

After plugging, all wellhead equipment that is no longer needed will be removed, and the well site will be reclaimed. Final contouring will blend with and follow as closely as practical the natural terrain and contours of the original site and surrounding areas. After re-contouring, final grading will be conducted over the entire surface of the well site and access road. Where practical, the area will be ripped to a depth of 18 to 24 inches on 18 to 24-inch centers and surface materials will be pitted with small depressions to form longitudinal depressions 12 to 18 inches deep perpendicular to the natural flow of water.

All unnecessary surface equipment and structures (e.g. cattle guards) and water control structures (e.g. culverts, drainage pipes) not needed to facilitate successful reclamation will be removed during final reclamation. Roads that will be reclaimed will be ripped to a depth of 18 inches where practical, re-contoured to approximate the original contour of the ground and seeded.

Upon successfully completing reclamation of a P&A location, a Final Abandonment Notice will be submitted to UDOGM.

**Seeding and Measures Common to Interim and Final Reclamation**

Reclaimed areas may be fenced to exclude grazing and encourage re-vegetation.

On slopes where severe erosion can become a problem and the use of machinery is not practical, seed will be hand broadcast and raked with twice the specified amount of seed. The slope will be stabilized using materials specifically designed to prevent erosion on steep slopes and hold seed in place so vegetation can become permanently established. These materials will include, but are not limited to, erosion control blankets and bonded fiber matrix at a rate to achieve a minimum of 80 percent soil coverage.

Seeding will occur year-round as conditions allow. Seed mixes appropriate to the native plant community as determined and specified for each project location based on the site specific soils will be used for re-vegetation. The site specific seed mix will be provided by SITLA.

**J. Surface/Mineral Ownership:**

SITLA  
675 East 500 South, Suite 500  
Salt Lake City, UT 84102

**L. Other Information:**

None

**M. Lessee's or Operators' Representative & Certification:**

Andy Lytle  
Regulatory Analyst I  
Kerr-McGee Oil & Gas Onshore LP  
PO Box 173779  
Denver, CO 80217-3779  
(720) 929-6100

Tommy Thompson  
General Manager, Drilling  
Kerr-McGee Oil & Gas Onshore LP  
PO Box 173779  
Denver, CO 80217-3779  
(720) 929-6724

Certification: All lease and/or unit operations will be conducted in such a manner that full compliance is made with all applicable laws, regulations, Onshore Oil and Gas Orders, the approved Plan of Operations, and any applicable Notice to Lessees.

The Operator will be fully responsible for the actions of its subcontractors. A complete copy of the approved "Application for Permit to Drill" will be furnished to the field representative(s) to ensure compliance and shall be on location during all construction and drilling operations.

Kerr-McGee Oil & Gas Onshore LP is considered to be the operator of the subject well. Kerr-McGee Oil & Gas Onshore LP agrees to be responsible under terms and conditions of the lease for the operations conducted upon leased lands.

Bond coverage for State lease activities is provided by State Surety Bond 22013542, and for applicable Federal lease activities and pursuant to 43 CFR 3104, by Bureau of Land Management Nationwide Bond WYB000291.

I hereby certify that I, or persons under my supervision, have inspected the proposed drill site and access route, that I am familiar with the conditions that currently exist; that I have full knowledge of the State and Federal laws applicable to this operation; that the statements made in this plan are, to the best of my knowledge, true and correct; and the work associated with the operations proposed herein will be performed in conformity with this APD package and the terms and conditions under which it is approved. I also certify that I, or the company I represent, am responsible for operations conducted under this application. These statements are subject to the provisions of 18 U.S.C. 1001 for the filing of false statements.



Andy Lytle

August 5, 2011

Date



JOSEPH D. JOHNSON  
LANDMAN

Joseph D. Johnson  
1099 18TH STREET STE. 1800 • DENVER, CO 80202  
720-929-6708 • FAX 720-929-7708  
E-MAIL: JOE.JOHNSON@ANADARKO.COM

August 5, 2011

Ms. Diana Mason  
Division of Oil, Gas and Mining  
P.O. Box 145801  
Salt Lake City, UT 84114-6100

Re: Directional Drilling R649-3-11  
NBU 1022-11I4CS  
T10S-R22E  
Section 11: NESE  
Surface: 1459' FSL, 997' FEL  
T10S-R22E  
Section 11: NESE  
Bottom Hole: 1443' FSL, 497' FEL  
Uintah County, Utah

Dear Ms. Mason:

Pursuant to the filing of Kerr-McGee Oil & Gas Onshore LP's (Kerr-McGee) Application for Permit to Drill regarding the above referenced well, we are hereby submitting this letter in accordance with Oil & Gas Conservation Rule R649-3-11 pertaining to the Exception to Location and Siting of Wells.

- Kerr-McGee's NBU 1022-11I4CS is located within the Natural Buttes Unit area.
- Kerr-McGee is permitting this well as a directional well in order to minimize surface disturbance. Locating the well at the surface location and directionally drilling from this location, Kerr-McGee will be able to utilize the existing road and pipelines in the area.
- Furthermore, Kerr-McGee certifies that it is the sole working interest owner within 460 feet of the entire directional well bore.

Therefore, based on the above stated information Kerr-McGee Oil & Gas Onshore LP requests the permit be granted pursuant to R649-3-11.

Sincerely,

KERR-MCGEE OIL & GAS ONSHORE LP

A handwritten signature in blue ink, appearing to read 'Joe D. Johnson', with a horizontal line underneath.

Joseph D. Johnson  
Landman

# United States Department of the Interior

## BUREAU OF LAND MANAGEMENT

Utah State Office

P.O. Box 45155

Salt Lake City, Utah 84145-0155

IN REPLY REFER TO:

3160

(UT-922)

August 19, 2011

Memorandum

To: Assistant District Manager Minerals, Vernal District

From: Michael Coulthard, Petroleum Engineer

Subject: 2011 Plan of Development Natural Buttes Unit  
Uintah County, Utah.

Pursuant to email between Diana Whitney, Division of Oil, Gas and Mining, and Mickey Coulthard, Utah State Office, Bureau of Land Management, the following wells are planned for calendar year 2011 within the Natural Buttes Unit, Uintah County, Utah.

API #	WELL NAME	LOCATION
-------	-----------	----------

(Proposed PZ WASATCH-MESA VERDE)

**NBU 1022-11F PAD**

43-047-51797	NBU 1022-11C2CS	Sec 11 T10S R22E 1860 FNL 1499 FWL
	BHL	Sec 11 T10S R22E 0370 FNL 1365 FWL

43-047-51799	NBU 1022-11C3DS	Sec 11 T10S R22E 1852 FNL 1505 FWL
	BHL	Sec 11 T10S R22E 1268 FNL 1726 FWL

43-047-51800	NBU 1022-11D1CS	Sec 11 T10S R22E 1868 FNL 1493 FWL
	BHL	Sec 11 T10S R22E 0576 FNL 0818 FWL

43-047-51801	NBU 1022-11F2DS	Sec 11 T10S R22E 1844 FNL 1512 FWL
	BHL	Sec 11 T10S R22E 1622 FNL 1625 FWL

**NBU 1022-11G2 PAD**

43-047-51802	NBU 1022-11B4CS	Sec 11 T10S R22E 1627 FNL 2594 FEL
	BHL	Sec 11 T10S R22E 1238 FNL 1803 FEL

43-047-51813	NBU 1022-11B4BS	Sec 11 T10S R22E 1633 FNL 2601 FEL
	BHL	Sec 11 T10S R22E 0908 FNL 1804 FEL

43-047-51815	NBU 1022-11B1CS	Sec 11 T10S R22E 1639 FNL 2609 FEL
	BHL	Sec 11 T10S R22E 0577 FNL 1805 FEL

43-047-51817	NBU 1022-C4AS	Sec 11 T10S R22E 1645 FNL 2617 FEL
	BHL	Sec 11 T10S R22E 0825 FNL 2462 FWL

43-047-51818	NBU 1022-11C4CS	Sec 11 T10S R22E 1651 FNL 2625 FEL
	BHL	Sec 11 T10S R22E 1071 FNL 2131 FWL

**RECEIVED: August 22, 2011**

API #	WELL NAME	LOCATION						
(Proposed PZ WASATCH-MESA VERDE)								
43-047-51855	NBU 1022-11F4AS	Sec 11	T10S	R22E	1657	FNL	2633	FEL
	BHL	Sec 11	T10S	R22E	2138	FNL	2288	FWL
<b>NBU 1022-2A PAD</b>								
43-047-51803	NBU 1022-2G1CS	Sec 02	T10S	R22E	0165	FNL	0760	FEL
	BHL	Sec 02	T10S	R22E	1905	FNL	1814	FEL
43-047-51807	NBU 1022-2G1BS	Sec 02	T10S	R22E	0164	FNL	0770	FEL
	BHL	Sec 02	T10S	R22E	1573	FNL	1815	FEL
43-047-51808	NBU 1022-2H1BS	Sec 02	T10S	R22E	0167	FNL	0730	FEL
	BHL	Sec 02	T10S	R22E	1410	FNL	0494	FEL
43-047-51812	NBU 1022-2H1CS	Sec 02	T10S	R22E	0166	FNL	0740	FEL
	BHL	Sec 02	T10S	R22E	1743	FNL	0494	FEL
43-047-51825	NBU 1022-2H4BS	Sec 02	T10S	R22E	0165	FNL	0750	FEL
	BHL	Sec 02	T10S	R22E	2074	FNL	0493	FEL
<b>NBU 1022-11G4 PAD</b>								
43-047-51805	NBU 1022-11A4CS	Sec 11	T10S	R22E	2411	FNL	1535	FEL
	BHL	Sec 11	T10S	R22E	1075	FNL	0490	FEL
43-047-51814	NBU 1022-11H1BS	Sec 11	T10S	R22E	2405	FNL	1526	FEL
	BHL	Sec 11	T10S	R22E	1406	FNL	0490	FEL
43-047-51822	NBU 1022-11G4CS	Sec 11	T10S	R22E	2435	FNL	1566	FEL
	BHL	Sec 11	T10S	R22E	2559	FNL	1799	FEL
43-047-51823	NBU 1022-11G1BS	Sec 11	T10S	R22E	2423	FNL	1550	FEL
	BHL	Sec 11	T10S	R22E	1568	FNL	1802	FEL
43-047-51837	NBU 1022-11G1CS	Sec 11	T10S	R22E	2417	FNL	1542	FEL
	BHL	Sec 11	T10S	R22E	1954	FNL	1646	FEL
43-047-51853	NBU 1022-11G4BS	Sec 11	T10S	R22E	2429	FNL	1558	FEL
	BHL	Sec 11	T10S	R22E	2229	FNL	1800	FEL
<b>NBU 1022-2I PAD</b>								
43-047-51809	NBU 1022-2I4CS	Sec 02	T10S	R22E	1886	FSL	0949	FEL
	BHL	Sec 02	T10S	R22E	1576	FSL	0492	FEL
43-047-51810	NBU 1022-2P1BS	Sec 02	T10S	R22E	1881	FSL	0957	FEL
	BHL	Sec 02	T10S	R22E	1245	FSL	0492	FEL
43-047-51824	NBU 1022-2I1CS	Sec 02	T10S	R22E	1895	FSL	0931	FEL
	BHL	Sec 02	T10S	R22E	2240	FSL	0493	FEL
43-047-51829	NBU 1022-2I4BS	Sec 02	T10S	R22E	1890	FSL	0940	FEL
	BHL	Sec 02	T10S	R22E	1909	FSL	0492	FEL
43-047-51838	NBU 1022-2P4BS	Sec 02	T10S	R22E	1872	FSL	0975	FEL
	BHL	Sec 02	T10S	R22E	0581	FSL	0492	FEL
43-047-51852	NBU 1022-2P1CS	Sec 02	T10S	R22E	1877	FSL	0966	FEL
	BHL	Sec 02	T10S	R22E	0913	FSL	0492	FEL
<b>NBU 1022-2B PAD</b>								
43-047-51811	NBU 1022-2B1CS	Sec 02	T10S	R22E	0544	FNL	1813	FEL
	BHL	Sec 02	T10S	R22E	0579	FNL	1818	FEL

API #	WELL NAME	LOCATION						
(Proposed PZ WASATCH-MESA VERDE)								
43-047-51827	NBU 1022-2B4CS	Sec 02	T10S	R22E	0543	FNL	1793	FEL
		BHL Sec 02	T10S	R22E	1242	FNL	1816	FEL
43-047-51828	NBU 1022-2B4BS	Sec 02	T10S	R22E	0543	FNL	1803	FEL
		BHL Sec 02	T10S	R22E	0910	FNL	1817	FEL
43-047-51830	NBU 1022-2C1BS	Sec 02	T10S	R22E	0544	FNL	1823	FEL
		BHL Sec 02	T10S	R22E	0090	FNL	2158	FWL
<b>NBU 1022-11J PAD</b>								
43-047-51816	NBU 1022-11K4BS	Sec 11	T10S	R22E	1980	FSL	2131	FEL
		BHL Sec 11	T10S	R22E	1804	FSL	1963	FWL
43-047-51843	NBU 1022-11J1CS	Sec 11	T10S	R22E	1990	FSL	2130	FEL
		BHL Sec 11	T10S	R22E	2065	FSL	1797	FEL
43-047-51851	NBU 1022-11J1BS	Sec 11	T10S	R22E	2000	FSL	2129	FEL
		BHL Sec 11	T10S	R22E	2395	FSL	1798	FEL
<b>NBU 1022-2J PAD</b>								
43-047-51819	NBU 1022-2G4CS	Sec 02	T10S	R22E	2375	FSL	1639	FEL
		BHL Sec 02	T10S	R22E	2568	FNL	1813	FEL
43-047-51820	NBU 1022-2H4CS	Sec 02	T10S	R22E	2351	FSL	1584	FEL
		BHL Sec 02	T10S	R22E	2406	FNL	0493	FEL
43-047-51844	NBU 1022-2J4BS	Sec 02	T10S	R22E	2367	FSL	1621	FEL
		BHL Sec 02	T10S	R22E	1741	FSL	1811	FEL
43-047-51845	NBU 1022-2O1CS	Sec 02	T10S	R22E	2343	FSL	1566	FEL
		BHL Sec 02	T10S	R22E	0747	FSL	1808	FEL
43-047-51847	NBU 1022-2I1BS	Sec 02	T10S	R22E	2347	FSL	1575	FEL
		BHL Sec 02	T10S	R22E	2572	FSL	0493	FEL
43-047-51854	NBU 1022-2G4BS	Sec 02	T10S	R22E	2359	FSL	1602	FEL
		BHL Sec 02	T10S	R22E	2237	FNL	1814	FEL
<b>NBU 1022-O1 PAD</b>								
43-047-51821	NBU 1022-11O1CS	Sec 11	T10S	R22E	0944	FSL	1360	FEL
		BHL Sec 11	T10S	R22E	0744	FSL	1793	FEL
43-047-51831	NBU 1022-11O4CS	Sec 11	T10S	R22E	0925	FSL	1366	FEL
		BHL Sec 11	T10S	R22E	0079	FSL	1824	FEL
43-047-51832	NBU 1022-11P1BS	Sec 11	T10S	R22E	0973	FSL	1351	FEL
		BHL Sec 11	T10S	R22E	1068	FSL	0474	FEL
43-047-51833	NBU 1022-11P4BS	Sec 11	T10S	R22E	0954	FSL	1357	FEL
		BHL Sec 11	T10S	R22E	0456	FSL	0504	FEL
43-047-51836	NBU 1022-12M1BS	Sec 11	T10S	R22E	0963	FSL	1354	FEL
		BHL Sec 12	T10S	R22E	1077	FSL	0824	FWL
43-047-51856	NBU 1022-11O4BS	Sec 11	T10S	R22E	0935	FSL	1363	FEL
		BHL Sec 11	T10S	R22E	0413	FSL	1792	FEL

API #	WELL NAME			LOCATION						
(Proposed PZ WASATCH-MESA VERDE)										
<b>NBU 1022-11I1 PAD</b>										
43-047-51834	NBU 1022-11I1CS	Sec	11	T10S	R22E	2545	FSL	0532	FEL	
	BHL	Sec	11	T10S	R22E	2112	FSL	0481	FEL	
43-047-51835	NBU 1022-12L1CS	Sec	11	T10S	R22E	2554	FSL	0528	FEL	
	BHL	Sec	12	T10S	R22E	2070	0FSL	823	FWL	
43-047-51857	NBU 1022-11H4BS	Sec	11	T10S	R22E	2582	FSL	0518	FEL	
	BHL	Sec	11	T10S	R22E	2067	FNL	0489	FEL	
43-047-51858	NBU 1022-11H4CS	Sec	11	T10S	R22E	2592	FSL	0514	FEL	
	BHL	Sec	11	T10S	R22E	2398	FNL	0489	FEL	
43-047-51861	NBU 1022-12L1BS	Sec	11	T10S	R22E	2564	FSL	0525	FEL	
	BHL	Sec	12	T10S	R22E	2401	FSL	0822	FWL	
43-047-51863	NBU 1022-11H1CS	Sec	11	T10S	R22E	2573	FSL	0521	FEL	
	BHL	Sec	11	T10S	R22E	1737	FNL	0490	FEL	
<b>NBU 1022-2P PAD</b>										
43-047-51839	NBU 1022-2P4CS	Sec	02	T10S	R22E	0221	FSL	1342	FEL	
	BHL	Sec	02	T10S	R22E	0255	FSL	0496	FEL	
43-047-51841	NBU 1022-11B1BS	Sec	02	T10S	R22E	0221	FSL	1382	FEL	
	BHL	Sec	11	T10S	R22E	0280	FNL	1755	FEL	
43-047-51842	NBU 1022-11A1BS	Sec	02	T10S	R22E	0221	FSL	1352	FEL	
	BHL	Sec	11	T10S	R22E	0080	FNL	0473	FEL	
43-047-51846	NBU 1022-2O4CS	Sec	02	T10S	R22E	0220	FSL	1402	FEL	
	BHL	Sec	02	T10S	R22E	0095	FSL	1804	FEL	
43-047-51848	NBU 1022-11A4BS	Sec	02	T10S	R22E	0221	FSL	1372	FEL	
	BHL	Sec	11	T10S	R22E	0744	FNL	0490	FEL	
43-047-51849	NBU 1022-2O4BS	Sec	02	T10S	R22E	0221	FSL	1392	FEL	
	BHL	Sec	02	T10S	R22E	0415	FSL	1807	FEL	
43-047-51850	NBU 1022-11A1CS	Sec	02	T10S	R22E	0221	FSL	1362	FEL	
	BHL	Sec	11	T10S	R22E	0413	FNL	0491	FEL	
<b>NBU 1022-14A PAD</b>										
43-047-51840	NBU 1022-11P4CS	Sec	14	T10S	R22E	0379	FNL	1228	FEL	
	BHL	Sec	11	T10S	R22E	0088	FSL	0466	FEL	
43-047-51860	NBU 1022-12M1CS	Sec	14	T10S	R22E	0385	FNL	1236	FEL	
	BHL	Sec	12	T10S	R22E	0746	FSL	0825	FWL	
43-047-51868	NBU 1022-12M4BS	Sec	14	T10S	R22E	0391	FNL	1244	FEL	
	BHL	Sec	12	T10S	R22E	0415	FSL	0825	FWL	
43-047-51870	NBU 1022-12M4CS	Sec	14	T10S	R22E	0397	FNL	1252	FEL	
	BHL	Sec	12	T10S	R22E	0086	FSL	0819	FWL	
<b>NBU 1022-11O2 PAD</b>										
43-047-51859	NBU 1022-11K4CS	Sec	11	T10S	R22E	1103	FSL	2372	FEL	
	BHL	Sec	11	T10S	R22E	1442	FSL	2113	FWL	


API #	WELL NAME	LOCATION						
(Proposed PZ WASATCH-MESA VERDE)								
43-047-51862	NBU 1022-11N1BS	Sec 11	T10S	R22E	1094	FSL	2377	FEL
		BHL	Sec 11	T10S	R22E	1111	FSL	2105
43-047-51864	NBU 1022-11N1CS	Sec 11	T10S	R22E	1085	FSL	2382	FEL
		BHL	Sec 11	T10S	R22E	0801	FSL	2127
43-047-51865	NBU 1022-11N4BS	Sec 11	T10S	R22E	1077	FSL	2387	FEL
		BHL	Sec 11	T10S	R22E	0462	FSL	2127
43-047-51867	NBU 1022-11N4CS	Sec 11	T10S	R22E	1068	FSL	2392	FEL
		BHL	Sec 11	T10S	R22E	0146	FSL	2084
43-047-51869	NBU 1022-11O2AS	Sec 11	T10S	R22E	1111	FSL	2367	FEL
		BHL	Sec 11	T10S	R22E	1102	FSL	1964
<b>NBU 1022-11I3 PAD</b>								
43-047-51866	NBU 1022-11I4BS	Sec 11	T10S	R22E	1489	FSL	0996	FEL
		BHL	Sec 11	T10S	R22E	1774	FSL	0485
43-047-51871	NBU 1022-11I4CS	Sec 11	T10S	R22E	1459	FSL	0997	FEL
		BHL	Sec 11	T10S	R22E	1443	FSL	0497
43-047-51872	NBU 1022-12L4BS	Sec 11	T10S	R22E	1479	FSL	0996	FEL
		BHL	Sec 12	T10S	R22E	1739	FSL	0823
43-047-51873	NBU 1022-12L4CS	Sec 11	T10S	R22E	1469	FSL	0996	FEL
		BHL	Sec 12	T10S	R22E	1408	FSL	0824

This office has no objection to permitting the wells at this time.

Michael L. Coulthard  Digitally signed by Michael L. Coulthard  
 DN: cn=Michael L. Coulthard, o=Bureau of Land Management,  
 ou=Branch of Minerals, email=Michael\_Coulthard@blm.gov, c=US  
 Date: 2011.08.19 08:43:17 -06'00'

bcc: File - Natural Buttes Unit  
 Division of Oil Gas and Mining  
 Central Files  
 Agr. Sec. Chron  
 Fluid Chron


MCoulthard:mc:8-19-11

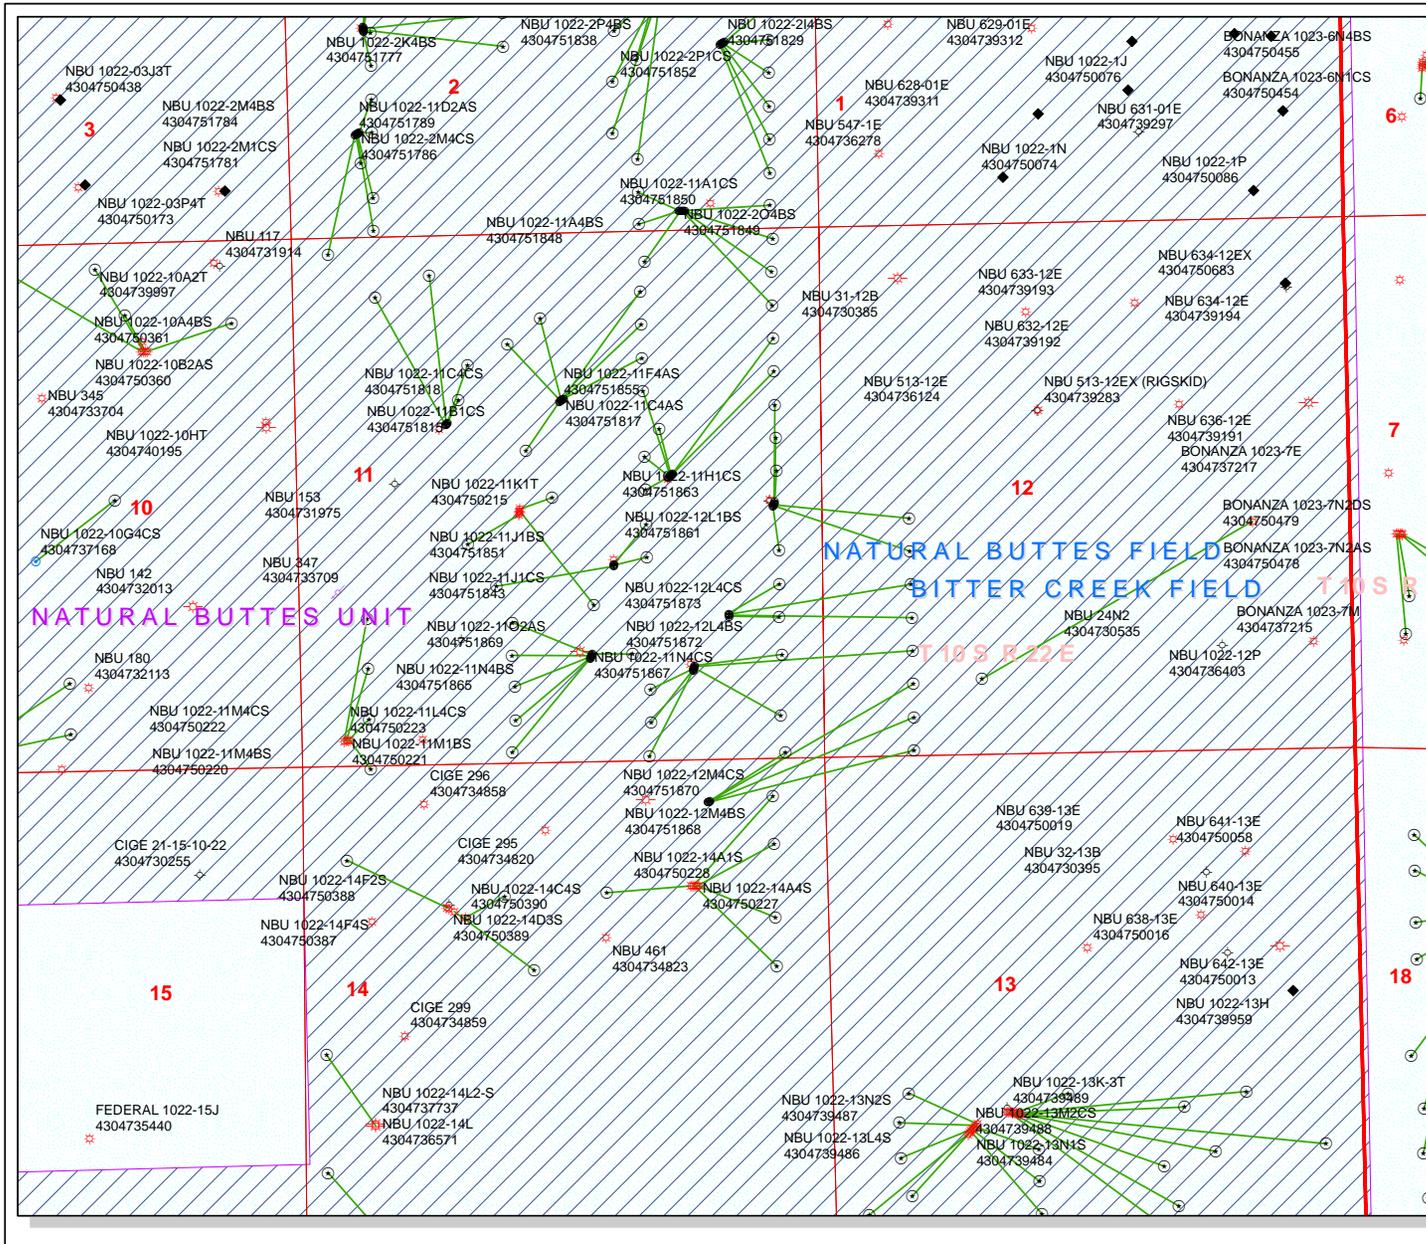

**API Number: 4304751871**  
**Well Name: NBU 1022-11A4CS**  
 Township T1.0 . Range R2.2 . Section 11  
**Meridian: SLBM**  
 Operator: KERR-MCGEE OIL & GAS ONSHORE, L.P.

Map Prepared:  
 Map Produced by Diana Mason

<b>Units</b>	<b>Wells Query</b>
<b>STATUS</b>	<b>STATUS</b>
ACTIVE	APD - Approved Permit
EXPLORATORY	DRL - Spudded (Drilling Commenced)
GAS STORAGE	GIW - Gas Injection
NF PP OIL	GS - Gas Storage
NF SECONDARY	LA - Location Abandoned
PI OIL	LOC - New Location
PP GAS	OPS - Operation Suspended
PP GEOTHERMAL	PA - Plugged Abandoned
PP OIL	PGW - Producing Gas Well
SECONDARY	POW - Producing Oil Well
TERMINATED	RET - Returned APD
<b>STATUS</b>	SGW - Shut-in Gas Well
Unknown	SOW - Shut-in Oil Well
ABANDONED	TA - Temp. Abandoned
ACTIVE	TW - Test Well
COMBINED	WDW - Water Disposal
INACTIVE	WIW - Water Injection Well
STORAGE	WSW - Water Supply Well
TERMINATED	
Sections	
Township	

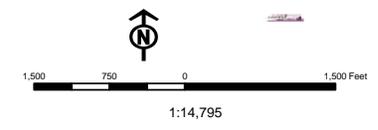

**From:** Jim Davis  
**To:** Hill, Brad; Mason, Diana  
**CC:** Bonner, Ed; Garrison, LaVonne; Lytle, Andy  
**Date:** 9/26/2011 5:08 PM  
**Subject:** Anadarko APD approvals 10S 22E Sec 2, 11 and 14  
**Attachments:** Anadarko Approvals from SITLA 9.26.11.xls

The following APDs have been approved by SITLA including arch clearance and paleo clearance:

4304751840 NBU 1022-11P4CS  
4304751860 NBU 1022-12M1CS  
4304751868 NBU 1022-12M4BS  
4304751870 NBU 1022-12M4CS  
4304751803 NBU 1022-2G1CS  
4304751807 NBU 1022-2G1BS  
4304751808 NBU 1022-2H1BS  
4304751812 NBU 1022-2H1CS  
4304751825 NBU 1022-2H4BS  
4304751811 NBU 1022-2B1CS  
4304751827 NBU 1022-2B4CS  
4304751828 NBU 1022-2B4BS  
4304751830 NBU 1022-2C1BS  
4304751809 NBU 1022-2I4CS  
4304751810 NBU 1022-2P1BS  
4304751824 NBU 1022-2I1CS  
4304751829 NBU 1022-2I4BS  
4304751838 NBU 1022-2P4BS  
4304751852 NBU 1022-2P1CS  
4304751839 NBU 1022-2P4CS  
4304751841 NBU 1022-11B1BS  
4304751842 NBU 1022-11A1BS  
4304751846 NBU 1022-2O4CS  
4304751848 NBU 1022-11A4BS  
4304751849 NBU 1022-2O4BS  
4304751850 NBU 1022-11A1CS

These APDS are approved including arch clearance but will require **spot paleo monitoring** as recommended in the applicable paleo reports:

4304751758 NBU 1022-2C1CS  
4304751767 NBU 1022-2C4BS  
4304751768 NBU 1022-2C4CS  
4304751779 NBU 1022-2D1BS  
4304751780 NBU 1022-2D4BS  
4304751782 NBU 1022-2E1BS  
4304751783 NBU 1022-2F1BS  
4304751760 NBU 1022-2E4BS  
4304751761 NBU 1022-2F1CS  
4304751764 NBU 1022-2F4BS  
4304751765 NBU 1022-2F4CS  
4304751766 NBU 1022-2K1BS  
4304751785 NBU 1022-2E1CS  
4304751775 NBU 1022-2L4CS  
4304751778 NBU 1022-2M1BS  
4304751781 NBU 1022-2M1CS  
4304751784 NBU 1022-2M4BS  
4304751786 NBU 1022-2M4CS  
4304751789 NBU 1022-11D2AS

4304751802 NBU 1022-11B4CS  
4304751813 NBU 1022-11B4BS  
4304751815 NBU 1022-11B1CS  
4304751817 NBU 1022-11C4AS  
4304751818 NBU 1022-11C4CS  
4304751855 NBU 1022-11F4AS  
4304751805 NBU 1022-11A4CS  
4304751814 NBU 1022-11H1BS  
4304751822 NBU 1022-11G4CS  
4304751823 NBU 1022-11G1BS  
4304751837 NBU 1022-11G1CS  
4304751853 NBU 1022-11G4BS  
4304751834 NBU 1022-11I1CS  
4304751835 NBU 1022-12L1CS  
4304751857 NBU 1022-11H4BS  
4304751858 NBU 1022-11H4CS  
4304751861 NBU 1022-12L1BS  
4304751863 NBU 1022-11H1CS  
4304751866 NBU 1022-11I4BS  
4304751871 NBU 1022-11I4CS  
4304751872 NBU 1022-12L4BS  
4304751873 NBU 1022-12L4CS  
4304751816 NBU 1022-11K4BS  
4304751843 NBU 1022-11J1CS  
4304751851 NBU 1022-11J1BS  
4304751859 NBU 1022-11K4CS  
4304751862 NBU 1022-11N1BS  
4304751864 NBU 1022-11N1CS  
4304751865 NBU 1022-11N4BS  
4304751867 NBU 1022-11N4CS  
4304751869 NBU 1022-11O2AS

These APDS are approved including arch clearance but will require **full paleo monitoring** as recommended in the applicable paleo reports:

4304751771 NBU 1022-2E4CS  
4304751772 NBU 1022-2L1CS  
4304751773 NBU 1022-2L1BS  
4304751774 NBU 1022-2L4BS  
4304751776 NBU 1022-2K1CS  
4304751777 NBU 1022-2K4BS  
4304751819 NBU 1022-2G4CS  
4304751820 NBU 1022-2H4CS  
4304751844 NBU 1022-2J4BS  
4304751845 NBU 1022-2O1CS  
4304751847 NBU 1022-2I1BS  
4304751854 NBU 1022-2G4BS  
4304751797 NBU 1022-11C2CS  
4304751799 NBU 1022-11C3DS  
4304751800 NBU 1022-11D1CS  
4304751801 NBU 1022-11F2DS  
4304751821 NBU 1022-11O1CS  
4304751831 NBU 1022-11O4CS  
4304751832 NBU 1022-11P1BS  
4304751833 NBU 1022-11P4BS  
4304751836 NBU 1022-12M1BS  
4304751856 NBU 1022-11O4BS

That's a big enough list that I'm including a simple spreadsheet that has this same information, but organized in such a way as may be more useful to some of you.

Thanks.

-Jim

Jim Davis  
Utah Trust Lands Administration  
jimdavis1@utah.gov  
Phone: (801) 538-5156

Well Name	KERR-MCGEE OIL & GAS ONSHORE, L.P. NBU 1022-11I4CS			
String	Surf	Prod		
Casing Size(")	8.625	4.500		
Setting Depth (TVD)	2089	8458		
Previous Shoe Setting Depth (TVD)	40	2089		
Max Mud Weight (ppg)	8.3	12.5		
BOPE Proposed (psi)	500	5000		
Casing Internal Yield (psi)	3390	7780		
Operators Max Anticipated Pressure (psi)	5413	12.3		

Calculations	Surf String	8.625	"
Max BHP (psi)	.052*Setting Depth*MW=	902	
			<b>BOPE Adequate For Drilling And Setting Casing at Depth?</b>
MASP (Gas) (psi)	Max BHP-(0.12*Setting Depth)=	651	NO <input type="checkbox"/> air drill
MASP (Gas/Mud) (psi)	Max BHP-(0.22*Setting Depth)=	442	YES <input type="checkbox"/> OK
			<b>*Can Full Expected Pressure Be Held At Previous Shoe?</b>
Pressure At Previous Shoe	Max BHP-.22*(Setting Depth - Previous Shoe Depth)=	451	NO <input type="checkbox"/> Reasonable depth in area
Required Casing/BOPE Test Pressure=		2089	psi
*Max Pressure Allowed @ Previous Casing Shoe=		40	psi *Assumes 1psi/ft frac gradient

Calculations	Prod String	4.500	"
Max BHP (psi)	.052*Setting Depth*MW=	5498	
			<b>BOPE Adequate For Drilling And Setting Casing at Depth?</b>
MASP (Gas) (psi)	Max BHP-(0.12*Setting Depth)=	4483	YES <input type="checkbox"/>
MASP (Gas/Mud) (psi)	Max BHP-(0.22*Setting Depth)=	3637	YES <input type="checkbox"/> OK
			<b>*Can Full Expected Pressure Be Held At Previous Shoe?</b>
Pressure At Previous Shoe	Max BHP-.22*(Setting Depth - Previous Shoe Depth)=	4097	NO <input type="checkbox"/> Reasonable
Required Casing/BOPE Test Pressure=		5000	psi
*Max Pressure Allowed @ Previous Casing Shoe=		2089	psi *Assumes 1psi/ft frac gradient

Calculations	String		"
Max BHP (psi)	.052*Setting Depth*MW=		
			<b>BOPE Adequate For Drilling And Setting Casing at Depth?</b>
MASP (Gas) (psi)	Max BHP-(0.12*Setting Depth)=		NO <input type="checkbox"/>
MASP (Gas/Mud) (psi)	Max BHP-(0.22*Setting Depth)=		NO <input type="checkbox"/>
			<b>*Can Full Expected Pressure Be Held At Previous Shoe?</b>
Pressure At Previous Shoe	Max BHP-.22*(Setting Depth - Previous Shoe Depth)=		NO <input type="checkbox"/>
Required Casing/BOPE Test Pressure=			psi
*Max Pressure Allowed @ Previous Casing Shoe=			psi *Assumes 1psi/ft frac gradient


Calculations	String		"
Max BHP (psi)	.052*Setting Depth*MW=		
			<b>BOPE Adequate For Drilling And Setting Casing at Depth?</b>
MASP (Gas) (psi)	Max BHP-(0.12*Setting Depth)=		NO <input type="checkbox"/>
MASP (Gas/Mud) (psi)	Max BHP-(0.22*Setting Depth)=		NO <input type="checkbox"/>
			<b>*Can Full Expected Pressure Be Held At Previous Shoe?</b>
Pressure At Previous Shoe	Max BHP-.22*(Setting Depth - Previous Shoe Depth)=		NO <input type="checkbox"/>
Required Casing/BOPE Test Pressure=			psi

API Well Number: 43047518710000

*Max Pressure Allowed @ Previous Casing Shoe=	<input type="text"/>	psi *Assumes 1psi/ft frac gradient
---	----------------------	------------------------------------

# 43047518710000 NBU 1022-11I4CS

## Casing Schematic

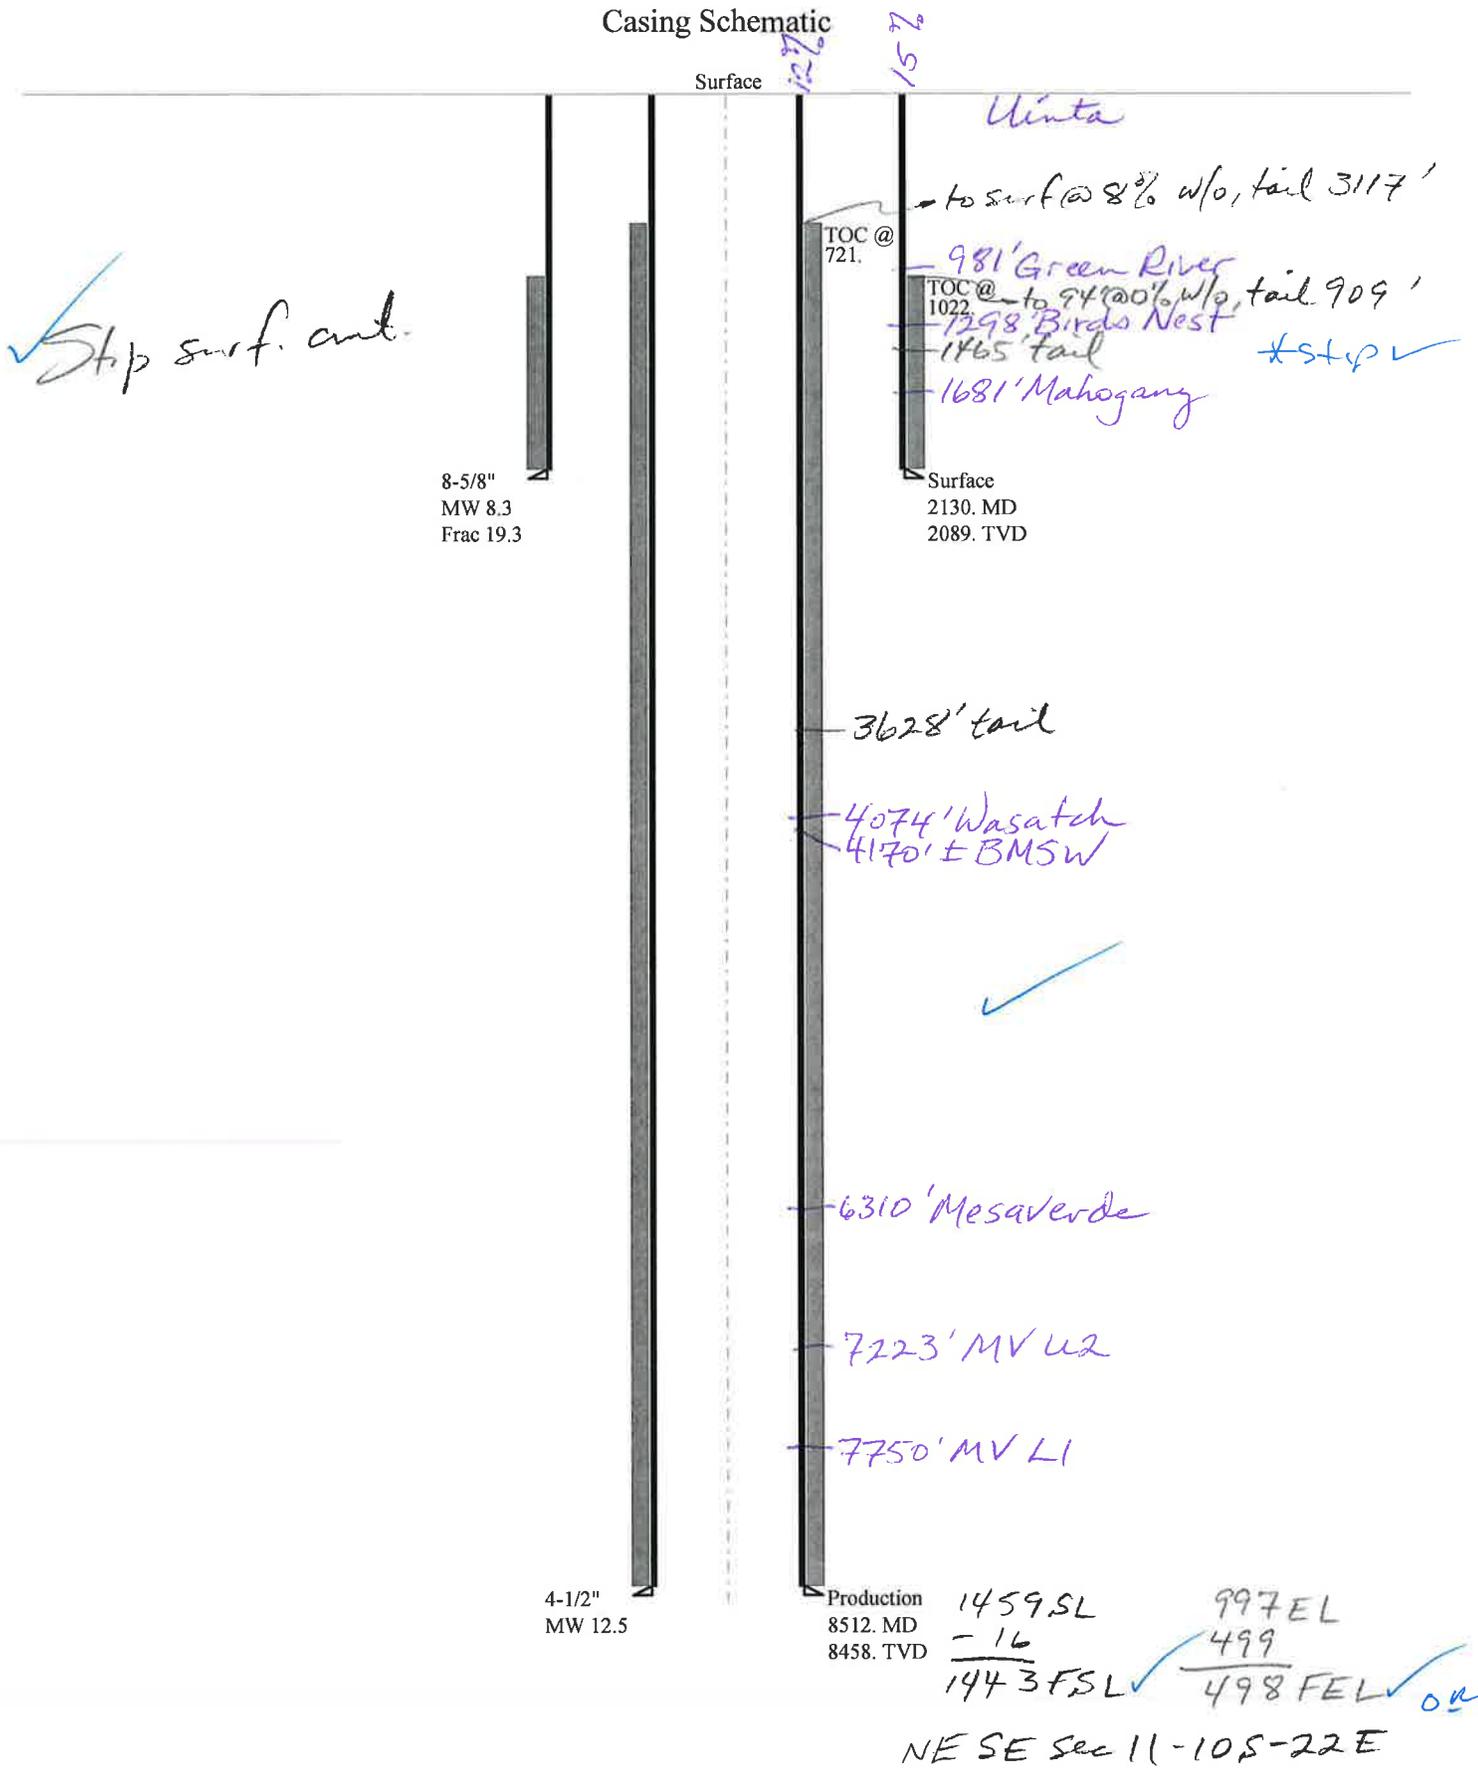

Well name:	<b>43047518710000 NBU 1022-11I4CS</b>		
Operator:	<b>KERR-MCGEE OIL &amp; GAS ONSHORE, L.P.</b>		
String type:	Surface	Project ID:	43-047-51871
Location:	UINTAH COUNTY		

**Design parameters:**

**Collapse**

Mud weight: 8.330 ppg  
 Design is based on evacuated pipe.

**Minimum design factors:**

**Collapse:**

Design factor 1.125

**Burst:**

Design factor 1.00

**Environment:**

H2S considered? No  
 Surface temperature: 74 °F  
 Bottom hole temperature: 103 °F  
 Temperature gradient: 1.40 °F/100ft  
 Minimum section length: 100 ft

Cement top: 1,022 ft

**Burst**

Max anticipated surface pressure: 1,874 psi  
 Internal gradient: 0.120 psi/ft  
 Calculated BHP 2,125 psi

No backup mud specified.

**Tension:**

8 Round STC: 1.80 (J)  
 8 Round LTC: 1.70 (J)  
 Buttress: 1.60 (J)  
 Premium: 1.50 (J)  
 Body yield: 1.50 (B)

Tension is based on air weight.  
 Neutral point: 1,866 ft

**Directional Info - Build & Drop**

Kick-off point 300 ft  
 Departure at shoe: 358 ft  
 Maximum dogleg: 2 °/100ft  
 Inclination at shoe: 14 °

**Re subsequent strings:**

Next setting depth: 8,458 ft  
 Next mud weight: 12.500 ppg  
 Next setting BHP: 5,492 psi  
 Fracture mud wt: 19,250 ppg  
 Fracture depth: 2,130 ft  
 Injection pressure: 2,130 psi

Run Seq	Segment Length (ft)	Size (in)	Nominal Weight (lbs/ft)	Grade	End Finish	True Vert Depth (ft)	Measured Depth (ft)	Drift Diameter (in)	Est. Cost (\$)
1	2130	8.625	28.00	I-55	LT&C	2089	2130	7.892	84348
Run Seq	Collapse Load (psi)	Collapse Strength (psi)	Collapse Design Factor	Burst Load (psi)	Burst Strength (psi)	Burst Design Factor	Tension Load (kips)	Tension Strength (kips)	Tension Design Factor
1	904	1880	2.079	2125	3390	1.60	58.5	348	5.95 J

Prepared by: Helen Sadik-Macdonald  
 Div of Oil, Gas & Mining

Phone: 801 538-5357  
 FAX: 801-359-3940

Date: October 26, 2011  
 Salt Lake City, Utah

**Remarks:**

Collapse is based on a vertical depth of 2089 ft, a mud weight of 8.33 ppg. The casing is considered to be evacuated for collapse purposes. Collapse strength is based on the Westcott, Dunlop & Kemler method of biaxial correction for tension.

Burst strength is not adjusted for tension.

Collapse strength is (biaxially) derated for doglegs in directional wells by multiplying the tensile stress by the cross section area to calculate a

*Engineering responsibility for use of this design will be that of the purchaser.*

Well name:	<b>43047518710000 NBU 1022-1114CS</b>		
Operator:	<b>KERR-MCGEE OIL &amp; GAS ONSHORE, L.P.</b>		
String type:	Production	Project ID:	43-047-51871
Location:	UINTAH COUNTY		

**Design parameters:**

**Collapse**

Mud weight: 12.500 ppg  
 Design is based on evacuated pipe.

**Minimum design factors:**

**Collapse:**

Design factor 1.125

**Burst:**

Design factor 1.00

**Environment:**

H2S considered? No  
 Surface temperature: 74 °F  
 Bottom hole temperature: 192 °F  
 Temperature gradient: 1.40 °F/100ft  
 Minimum section length: 100 ft

Cement top: 721 ft

**Burst**

Max anticipated surface pressure: 3,632 psi  
 Internal gradient: 0.220 psi/ft  
 Calculated BHP 5,492 psi

No backup mud specified.

**Tension:**

8 Round STC: 1.80 (J)  
 8 Round LTC: 1.80 (J)  
 Buttress: 1.60 (J)  
 Premium: 1.50 (J)  
 Body yield: 1.60 (B)

**Directional Info - Build & Drop**

Kick-off point 300 ft  
 Departure at shoe: 500 ft  
 Maximum dogleg: 2 °/100ft  
 Inclination at shoe: 0 °

Tension is based on air weight.  
 Neutral point: 6,932 ft

Run Seq	Segment Length (ft)	Size (in)	Nominal Weight (lbs/ft)	Grade	End Finish	True Vert Depth (ft)	Measured Depth (ft)	Drift Diameter (in)	Est. Cost (\$)
1	8512	4.5	11.60	I-80	LT&C	8458	8512	3.875	112358
Run Seq	Collapse Load (psi)	Collapse Strength (psi)	Collapse Design Factor	Burst Load (psi)	Burst Strength (psi)	Burst Design Factor	Tension Load (kips)	Tension Strength (kips)	Tension Design Factor
1	5492	6360	1.158	5492	7780	1.42	98.1	212	2.16 J

Prepared by: Helen Sadik-Macdonald  
 Div of Oil, Gas & Mining

Phone: 801 538-5357  
 FAX: 801-359-3940

Date: October 26, 2011  
 Salt Lake City, Utah

**Remarks:**

Collapse is based on a vertical depth of 8458 ft, a mud weight of 12.5 ppg. The casing is considered to be evacuated for collapse purposes. Collapse strength is based on the Westcott, Dunlop & Kemler method of biaxial correction for tension.

Burst strength is not adjusted for tension.

Collapse strength is (biaxially) derated for doglegs in directional wells by multiplying the tensile stress by the cross section area to calculate a

# ON-SITE PREDRILL EVALUATION

## Utah Division of Oil, Gas and Mining

**Operator** KERR-MCGEE OIL & GAS ONSHORE, L.P.  
**Well Name** NBU 1022-11H4CS  
**API Number** 43047518710000      **APD No** 4427      **Field/Unit** NATURAL BUTTES  
**Location: 1/4,1/4** NESE      **Sec** 11      **Tw** 10.0S      **Rng** 22.0E      1459      **FSL** 997      **FEL**  
**GPS Coord (UTM)** 636606 4424367      **Surface Owner**

### Participants

Andy Lytle, Sheila Wopsock, Charles Chase, Grizz Oleen, Mark Kuehn, Doyle Holmes, (Kerr McGee). John Slaugh, Mitch Batty, (Timberline). Jim Davis (SITLA). David Hackford, (DOGM).

### Regional/Local Setting & Topography

The general area is in the southeast portion of the Natural Buttes Unit on the northeast end of a major drainage divide called Archy Bench. Within this area is the White River and rugged drainages that drain into it. Topography is varied and frequently dissected by short draws or washes, which become overly steep as they approach the White River breaks or rim. Distance to the White River is approx. 0.4 miles to the east. The side drainages are dry except for ephemeral flows. No seeps or springs exist in the area. An occasional pond has been constructed to supply water for livestock and antelope. Vernal, Utah is approximately 41 air miles to the northwest. Access from Vernal is approximately 60.2 road miles following Utah State, Uintah County and oilfield development roads. Three wells, in addition to this one (for a total of four) will be directionally drilled from this pad. This proposed location will be a new pad. A 235 foot access road will be constructed. The proposed location will run in a north-south direction along the top of a sharp, steep ridge. This ridge breaks off sharply into rugged secondary canyons especially on the west and east sides. The reserve pit will be on the east side of the location and the excess cut stockpile will be on the east and south sides of the location. The west side of the location will be compacted fill. The pad should be stable and should be a suitable location for four wells, and is on the best site available in the immediate area.

### Surface Use Plan

#### **Current Surface Use**

Grazing  
Wildlfe Habitat

<b>New Road Miles</b>	<b>Well Pad</b>	<b>Src Const Material</b>	<b>Surface Formation</b>
0.04	<b>Width</b> 337 <b>Length</b> 425	Onsite	UNTA

**Ancillary Facilities** N

**Waste Management Plan Adequate?** Y

### Environmental Parameters

**Affected Floodplains and/or Wetlands** N

#### **Flora / Fauna**

Prickly pear, wild onion, shadscale, mat saltbrush, Indian ricegrass, halogeton, pepper grass, annuals and curly Vegetation is a salt desert shrub type. Principal species present are cheatgrass, black sagebrush, stipa, mesquite grass.

Sheep, antelope, raptors, small mammals and birds.

#### **Soil Type and Characteristics**

Shallow rocky sandy loam.

**Erosion Issues** N

**Sedimentation Issues** N

**Site Stability Issues** Y

West side of location will be fill and shall be compacted during construction.

**Drainage Diversion Required?** N

**Berm Required?** N

**Erosion Sedimentation Control Required?** N

**Paleo Survey Run?** Y **Paleo Potential Observed?** N **Cultural Survey Run?** Y **Cultural Resources?** N

**Reserve Pit**

<b>Site-Specific Factors</b>		<b>Site Ranking</b>	
<b>Distance to Groundwater (feet)</b>	100 to 200	5	
<b>Distance to Surface Water (feet)</b>	>1000	0	
<b>Dist. Nearest Municipal Well (ft)</b>	>5280	0	
<b>Distance to Other Wells (feet)</b>		20	
<b>Native Soil Type</b>	High permeability	20	
<b>Fluid Type</b>	Fresh Water	5	
<b>Drill Cuttings</b>	Normal Rock	0	
<b>Annual Precipitation (inches)</b>		0	
<b>Affected Populations</b>			
<b>Presence Nearby Utility Conduits</b>	Not Present	0	
	<b>Final Score</b>	50	1 Sensitivity Level

**Characteristics / Requirements**

The reserve pit is planned in an area of cut on the east side of the location. Dimensions are 120' x 260' x 12' deep with 2' of freeboard. SITLA requested that because of the extremely rocky nature of the area of the reserve pit, and the steepness of the slope to the east of the proposed pit, two liners as well as two sub-liners be used in the reserve pit. Kerr McGee agreed to this.

**Closed Loop Mud Required?** N **Liner Required?** Y **Liner Thickness** 30 **Pit Underlayment Required?** Y

**Other Observations / Comments**

This location will be in section 11 and two of the four proposed wells will have well bores that leave section 11 and produce from section 12. They are the NBU 1022-12L4BS and the NBU 1022-12L4CS.

David Hackford  
**Evaluator**

8/18/2011  
**Date / Time**

# Application for Permit to Drill Statement of Basis

11/3/2011

Utah Division of Oil, Gas and Mining

Page 1

<b>APD No</b>	<b>API WellNo</b>	<b>Status</b>	<b>Well Type</b>	<b>Surf Owner</b>	<b>CBM</b>
4427	43047518710000	SITLA	GW	S	No
<b>Operator</b>	KERR-MCGEE OIL & GAS ONSHORE, L.P.		<b>Surface Owner-APD</b>		
<b>Well Name</b>	NBU 1022-11I4CS	<b>Unit</b>		NATURAL BUTTES	
<b>Field</b>	NATURAL BUTTES	<b>Type of Work</b>		DRILL	
<b>Location</b>	NESE 11 10S 22E S 1459 FSL 997 FEL		GPS Coord (UTM)	636544E	4424558N

## Geologic Statement of Basis

Kerr McGee proposes to set 2,130' of surface casing at this location. The depth to the base of the moderately saline water at this location is estimated to be at a depth of 4,170'. A search of Division of Water Rights records shows no water wells within a 10,000 foot radius of the center of Section 11. The surface formation at this site is the Uinta Formation. The Uinta Formation is made up of interbedded shales and sandstones. The sandstones are mostly lenticular and discontinuous and should not be a significant source of useable ground water. Production casing cement should be brought up above the base of the moderately saline ground water to isolate it from fresher waters uphole.

Brad Hill  
**APD Evaluator**

9/21/2011  
**Date / Time**

## Surface Statement of Basis

The general area is in the southeast portion of the Natural Buttes Unit on the northeast end of a major drainage divide called Archy Bench. Within this area is the White River and rugged drainages that drain into it. Topography is varied and frequently dissected by short draws or washes, which become overly steep as they approach the White River breaks or rim. Distance to the White River is 0.4 miles to the east. The side drainages are dry except for ephemeral flows. No seeps or springs exist in the area. An occasional pond has been constructed to supply water for livestock and antelope. Vernal, Utah is approximately 41 air miles to the northwest. Access from Vernal is approximately 60.2 road miles following Utah State, Uintah County and oilfield development roads. A 235' access road will be constructed.

Four wells will be directionally drilled from this location. They are the NBU 1022-11I4BS, NBU 1022-12L4BS, NBU 1022-12L4CS and the NBU 1022-11I4CS. The proposed location is on a sharp, steep ridge that runs in a north-south direction. This ridge breaks off sharply into rugged secondary canyons especially to the west and east sides. The pad as constructed should be stable and sufficient for four wells, and is the best site in the immediate area.

Excess material will be stockpiled on the east and south sides of the location. The west side of the location will be fill and will be compacted during construction.

Both the surface and minerals are owned by SITLA. Jim Davis of SITLA and Ben Williams with DWR were invited by email to the pre-site evaluation. Jim Davis was present. Kerr McGee was told to consult with SITLA for reclamation standards including seeding mixes to be used.

David Hackford  
**Onsite Evaluator**

8/18/2011  
**Date / Time**

## Conditions of Approval / Application for Permit to Drill

<b>Category</b>	<b>Condition</b>
Pits	Two synthetic liners with a minimum thickness of 30 mils with two felt subliners shall be properly installed and maintained in the reserve pit.

**RECEIVED: November 03, 2011**

---

**Application for Permit to Drill  
Statement of Basis**

11/3/2011

**Utah Division of Oil, Gas and Mining**

Page 2

---

Pits

The reserve pit should be located on the east side of the location.

## WORKSHEET APPLICATION FOR PERMIT TO DRILL

**APD RECEIVED:** 8/11/2011**API NO. ASSIGNED:** 43047518710000**WELL NAME:** NBU 1022-11I4CS**OPERATOR:** KERR-MCGEE OIL & GAS ONSHORE, L.P. (N2995)**PHONE NUMBER:** 720 929-6100**CONTACT:** Andy Lytle**PROPOSED LOCATION:** NESE 11 100S 220E**Permit Tech Review:** **SURFACE:** 1459 FSL 0997 FEL**Engineering Review:** **BOTTOM:** 1443 FSL 0497 FEL**Geology Review:** **COUNTY:** UINTAH**LATITUDE:** 39.96015**LONGITUDE:** -109.40133**UTM SURF EASTINGS:** 636544.00**NORTHINGS:** 4424558.00**FIELD NAME:** NATURAL BUTTES**LEASE TYPE:** 3 - State**LEASE NUMBER:** UO1197A-ST**PROPOSED PRODUCING FORMATION(S):** WASATCH-MESA VERDE**SURFACE OWNER:** 3 - State**COALBED METHANE:** NO**RECEIVED AND/OR REVIEWED:**

- PLAT
- Bond: STATE/FEE - 22013542
- Potash
- Oil Shale 190-5
- Oil Shale 190-3
- Oil Shale 190-13
- Water Permit: 43-8496
- RDCC Review:
- Fee Surface Agreement
- Intent to Commingle

**Commingling Approved****LOCATION AND SITING:**

- R649-2-3.
- Unit:** NATURAL BUTTES
- R649-3-2. General
- R649-3-3. Exception
- Drilling Unit
- Board Cause No:** Cause 173-14
- Effective Date:** 12/2/1999
- Siting:** 460' Fr U Bdry & Uncommitted Tracts
- R649-3-11. Directional Drill

**Comments:** Presite Completed

**Stipulations:**

- 3 - Commingling - ddoucet
- 5 - Statement of Basis - bhill
- 15 - Directional - dmason
- 17 - Oil Shale 190-5(b) - dmason
- 25 - Surface Casing - hmadonald



GARY R. HERBERT  
*Governor*

GREGORY S. BELL  
*Lieutenant Governor*

## State of Utah

DEPARTMENT OF NATURAL RESOURCES

MICHAEL R. STYLER  
*Executive Director*

Division of Oil, Gas and Mining

JOHN R. BAZA  
*Division Director*

### Permit To Drill

\*\*\*\*\*

**Well Name:** NBU 1022-11I4CS  
**API Well Number:** 43047518710000  
**Lease Number:** UO1197A-ST  
**Surface Owner:** STATE  
**Approval Date:** 11/3/2011

**Issued to:**

KERR-MCGEE OIL & GAS ONSHORE, L.P., P.O. Box 173779, Denver, CO 80217

**Authority:**

Pursuant to Utah Code Ann. §40-6-1 et seq., and Utah Administrative Code R649-3-1 et seq., the Utah Division of Oil, Gas and Mining issues conditions of approval, and permit to drill the listed well. This permit is issued in accordance with the requirements of Cause 173-14. The expected producing formation or pool is the WASATCH-MESA VERDE Formation(s), completion into any other zones will require filing a Sundry Notice (Form 9). Completion and commingling of more than one pool will require approval in accordance with R649-3-22.

**Duration:**

This approval shall expire one year from the above date unless substantial and continuous operation is underway, or a request for extension is made prior to the expiration date

**Commingle:**

In accordance with Board Cause No. 173-14, commingling of the production from the Wasatch formation and the Mesaverde formation in this well is allowed.

**General:**

Compliance with the requirements of Utah Admin. R. 649-1 et seq., the Oil and Gas Conservation General Rules, and the applicable terms and provisions of the approved Application for permit to drill.

**Conditions of Approval:**

In accordance with Utah Admin. R.649-3-11, Directional Drilling, the operator shall submit a complete angular deviation and directional survey report to the Division within 30 days following completion of the well.

In accordance with the Order in Cause No. 190-5(b) dated October 28, 1982, the operator shall comply with the requirements of Rules R649-3-31 and R649-3-27 pertaining to Designated Oil Shale Areas. Additionally, the operators shall ensure that the surface and or production casing is properly cemented over the entire oil shale section as defined by Rule R649-3-31. The Operator shall report the actual depth the oil shale is encountered to the division.

Compliance with the Conditions of Approval/Application for Permit to Drill outlined in the Statement of Basis (copy attached).

Surface casing shall be cemented to the surface.

**Additional Approvals:**

The operator is required to obtain approval from the Division of Oil, Gas and mining before performing any of the following actions during the drilling of this well:

- Any changes to the approved drilling plan – contact Dustin Doucet
- Significant plug back of the well – contact Dustin Doucet
- Plug and abandonment of the well – contact Dustin Doucet

**Notification Requirements:**

The operator is required to notify the Division of Oil, Gas and Mining of the following actions during drilling of this well:

- Within 24 hours following the spudding of the well – contact Carol Daniels  
OR  
submit an electronic sundry notice (pre-registration required) via the Utah Oil & Gas website at <http://oilgas.ogm.utah.gov>
- 24 hours prior to testing blowout prevention equipment - contact Dan Jarvis
- 24 hours prior to cementing or testing casing – contact Dan Jarvis
- Within 24 hours of making any emergency changes to the approved drilling program – contact Dustin Doucet
- 24 hours prior to commencing operations to plug and abandon the well – contact Dan Jarvis

**Contact Information:**

The following are Division of Oil, Gas and Mining contacts and their telephone numbers (please leave a voicemail message if the person is not available to take the call):

- Carol Daniels 801-538-5284 - office
- Dustin Doucet 801-538-5281 - office  
801-733-0983 - after office hours
- Dan Jarvis 801-538-5338 - office  
801-231-8956 - after office hours

**Reporting Requirements:**

All reports, forms and submittals as required by the Utah Oil and Gas Conservation General Rules will be promptly filed with the Division of Oil, Gas and Mining, including but not limited to:

- Entity Action Form (Form 6) – due within 5 days of spudding the well
- Monthly Status Report (Form 9) – due by 5th day of the following calendar month
- Requests to Change Plans (Form 9) – due prior to implementation
- Written Notice of Emergency Changes (Form 9) – due within 5 days
- Notice of Operations Suspension or Resumption (Form 9) – due prior to implementation
- Report of Water Encountered (Form 7) – due within 30 days after completion
- Well Completion Report (Form 8) – due within 30 days after completion or plugging

**Approved By:**



For John Rogers  
Associate Director, Oil & Gas

<b>STATE OF UTAH</b> DEPARTMENT OF NATURAL RESOURCES DIVISION OF OIL, GAS, AND MINING	<b>FORM 9</b>
<b>5. LEASE DESIGNATION AND SERIAL NUMBER:</b> UO1197A-ST	
<b>SUNDRY NOTICES AND REPORTS ON WELLS</b>  Do not use this form for proposals to drill new wells, significantly deepen existing wells below current bottom-hole depth, reenter plugged wells, or to drill horizontal laterals. Use APPLICATION FOR PERMIT TO DRILL form for such proposals.	
<b>6. IF INDIAN, ALLOTTEE OR TRIBE NAME:</b>	
<b>7. UNIT or CA AGREEMENT NAME:</b> NATURAL BUTTES	
<b>8. WELL NAME and NUMBER:</b> NBU 1022-1114CS	
<b>9. API NUMBER:</b> 43047518710000	
<b>9. FIELD and POOL or WILDCAT:</b> NATURAL BUTTES	
<b>3. ADDRESS OF OPERATOR:</b> P.O. Box 173779 1099 18th Street, Suite 600, Denver, CO, 80217 3779 <span style="float: right;"><b>PHONE NUMBER:</b> 720 929-6511</span>	
<b>4. LOCATION OF WELL</b> <b>FOOTAGES AT SURFACE:</b> 1459 FSL 0997 FEL <b>QTR/QTR, SECTION, TOWNSHIP, RANGE, MERIDIAN:</b> Qtr/Qtr: NESE Section: 11 Township: 10.0S Range: 22.0E Meridian: S	
<b>COUNTY:</b> UINTAH	
<b>STATE:</b> UTAH	

11. CHECK APPROPRIATE BOXES TO INDICATE NATURE OF NOTICE, REPORT, OR OTHER DATA


TYPE OF SUBMISSION	TYPE OF ACTION		
<input checked="" type="checkbox"/> <b>NOTICE OF INTENT</b> Approximate date work will start: 11/3/2012	<input type="checkbox"/> ACIDIZE	<input type="checkbox"/> ALTER CASING	<input type="checkbox"/> CASING REPAIR
<input type="checkbox"/> <b>SUBSEQUENT REPORT</b> Date of Work Completion:	<input type="checkbox"/> CHANGE TO PREVIOUS PLANS	<input type="checkbox"/> CHANGE TUBING	<input type="checkbox"/> CHANGE WELL NAME
<input type="checkbox"/> <b>SPUD REPORT</b> Date of Spud:	<input type="checkbox"/> CHANGE WELL STATUS	<input type="checkbox"/> COMMINGLE PRODUCING FORMATIONS	<input type="checkbox"/> CONVERT WELL TYPE
<input type="checkbox"/> <b>DRILLING REPORT</b> Report Date:	<input type="checkbox"/> DEEPEN	<input type="checkbox"/> FRACTURE TREAT	<input type="checkbox"/> NEW CONSTRUCTION
	<input type="checkbox"/> OPERATOR CHANGE	<input type="checkbox"/> PLUG AND ABANDON	<input type="checkbox"/> PLUG BACK
	<input type="checkbox"/> PRODUCTION START OR RESUME	<input type="checkbox"/> RECLAMATION OF WELL SITE	<input type="checkbox"/> RECOMPLETE DIFFERENT FORMATION
	<input type="checkbox"/> REPERFORATE CURRENT FORMATION	<input type="checkbox"/> SIDETRACK TO REPAIR WELL	<input type="checkbox"/> TEMPORARY ABANDON
	<input type="checkbox"/> TUBING REPAIR	<input type="checkbox"/> VENT OR FLARE	<input type="checkbox"/> WATER DISPOSAL
	<input type="checkbox"/> WATER SHUTOFF	<input type="checkbox"/> SI TA STATUS EXTENSION	<input checked="" type="checkbox"/> APD EXTENSION
	<input type="checkbox"/> WILDCAT WELL DETERMINATION	<input type="checkbox"/> OTHER	OTHER: <input style="width: 100px;" type="text"/>

12. DESCRIBE PROPOSED OR COMPLETED OPERATIONS. Clearly show all pertinent details including dates, depths, volumes, etc.

Kerr-McGee Oil & Gas Onshore, L.P. (Kerr-McGee) respectfully requests an extension to this APD for the maximum time allowed. Please contact the undersigned with any questions and/or comments. Thank you.

**Approved by the Utah Division of Oil, Gas and Mining**

**Date:** November 13, 2012

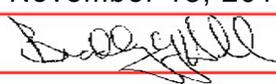**By:** 

<b>NAME (PLEASE PRINT)</b> Luke Urban	<b>PHONE NUMBER</b> 720 929-6501	<b>TITLE</b> Regulatory Specialist
<b>SIGNATURE</b> N/A	<b>DATE</b> 11/1/2012	



**The Utah Division of Oil, Gas, and Mining**

- State of Utah
- Department of Natural Resources

Electronic Permitting System - Sundry Notices

**Request for Permit Extension Validation Well Number 43047518710000**

API: 43047518710000

Well Name: NBU 1022-11I4CS

Location: 1459 FSL 0997 FEL QTR NESE SEC 11 TWNP 100S RNG 220E MER S

Company Permit Issued to: KERR-MCGEE OIL & GAS ONSHORE, L.P.

Date Original Permit Issued: 11/3/2011

The undersigned as owner with legal rights to drill on the property as permitted above, hereby verifies that the information as submitted in the previously approved application to drill, remains valid and does not require revision. Following is a checklist of some items related to the application, which should be verified.

- If located on private land, has the ownership changed, if so, has the surface agreement been updated?  Yes  No
- Have any wells been drilled in the vicinity of the proposed well which would affect the spacing or siting requirements for this location?  Yes  No
- Has there been any unit or other agreements put in place that could affect the permitting or operation of this proposed well?  Yes  No
- Have there been any changes to the access route including ownership, or rightof- way, which could affect the proposed location?  Yes  No
- Has the approved source of water for drilling changed?  Yes  No
- Have there been any physical changes to the surface location or access route which will require a change in plans from what was discussed at the onsite evaluation?  Yes  No
- Is bonding still in place, which covers this proposed well?  Yes  No

Signature: Luke Urban

Date: 11/1/2012

Title: Regulatory Specialist Representing: KERR-MCGEE OIL & GAS ONSHORE, L.P.

<b>STATE OF UTAH</b> DEPARTMENT OF NATURAL RESOURCES DIVISION OF OIL, GAS, AND MINING		<b>FORM 9</b>
<b>SUNDRY NOTICES AND REPORTS ON WELLS</b>		<b>5. LEASE DESIGNATION AND SERIAL NUMBER:</b> UO1197A-ST
Do not use this form for proposals to drill new wells, significantly deepen existing wells below current bottom-hole depth, reenter plugged wells, or to drill horizontal laterals. Use APPLICATION FOR PERMIT TO DRILL form for such proposals.		<b>6. IF INDIAN, ALLOTTEE OR TRIBE NAME:</b>
		<b>7. UNIT or CA AGREEMENT NAME:</b> NATURAL BUTTES
<b>1. TYPE OF WELL</b> Gas Well	<b>8. WELL NAME and NUMBER:</b> NBU 1022-1114CS	
<b>2. NAME OF OPERATOR:</b> KERR-MCGEE OIL & GAS ONSHORE, L.P.	<b>9. API NUMBER:</b> 43047518710000	
<b>3. ADDRESS OF OPERATOR:</b> P.O. Box 173779 1099 18th Street, Suite 600, Denver, CO, 80217 3779	<b>PHONE NUMBER:</b> 720 929-6511	<b>9. FIELD and POOL or WILDCAT:</b> NATURAL BUTTES
<b>4. LOCATION OF WELL</b> <b>FOOTAGES AT SURFACE:</b> 1459 FSL 0997 FEL <b>QTR/QTR, SECTION, TOWNSHIP, RANGE, MERIDIAN:</b> Qtr/Qtr: NESE Section: 11 Township: 10.0S Range: 22.0E Meridian: S	<b>COUNTY:</b> UINTAH	
		<b>STATE:</b> UTAH
11. CHECK APPROPRIATE BOXES TO INDICATE NATURE OF NOTICE, REPORT, OR OTHER DATA		
<b>TYPE OF SUBMISSION</b>	<b>TYPE OF ACTION</b>	
<input type="checkbox"/> NOTICE OF INTENT Approximate date work will start:  <input type="checkbox"/> SUBSEQUENT REPORT Date of Work Completion:  <input checked="" type="checkbox"/> SPUD REPORT Date of Spud: 4/2/2013  <input type="checkbox"/> DRILLING REPORT Report Date:	<input type="checkbox"/> ACIDIZE <input type="checkbox"/> ALTER CASING <input type="checkbox"/> CASING REPAIR <input type="checkbox"/> CHANGE TO PREVIOUS PLANS <input type="checkbox"/> CHANGE TUBING <input type="checkbox"/> CHANGE WELL NAME <input type="checkbox"/> CHANGE WELL STATUS <input type="checkbox"/> COMMINGLE PRODUCING FORMATIONS <input type="checkbox"/> CONVERT WELL TYPE <input type="checkbox"/> DEEPEN <input type="checkbox"/> FRACTURE TREAT <input type="checkbox"/> NEW CONSTRUCTION <input type="checkbox"/> OPERATOR CHANGE <input type="checkbox"/> PLUG AND ABANDON <input type="checkbox"/> PLUG BACK <input type="checkbox"/> PRODUCTION START OR RESUME <input type="checkbox"/> RECLAMATION OF WELL SITE <input type="checkbox"/> RECOMPLETE DIFFERENT FORMATION <input type="checkbox"/> REPERFORATE CURRENT FORMATION <input type="checkbox"/> SIDETRACK TO REPAIR WELL <input type="checkbox"/> TEMPORARY ABANDON <input type="checkbox"/> TUBING REPAIR <input type="checkbox"/> VENT OR FLARE <input type="checkbox"/> WATER DISPOSAL <input type="checkbox"/> WATER SHUTOFF <input type="checkbox"/> SI TA STATUS EXTENSION <input type="checkbox"/> WILDCAT WELL DETERMINATION <input type="checkbox"/> OTHER OTHER: <input type="text"/>	
12. DESCRIBE PROPOSED OR COMPLETED OPERATIONS. Clearly show all pertinent details including dates, depths, volumes, etc.		
Spud well 04/02/2013 @ 15:00. MIRU Triple A Bucket Rig, drill 20" conductor hole to 40', run 14", 36.7# schedule 10 conductor pipe, cement with 28 sacks ready mix. Anticipated surface spud date and surface casing cement 05/06/2013-05/07/2013.		
		<b>Accepted by the Utah Division of Oil, Gas and Mining FOR RECORD ONLY</b> April 04, 2013
<b>NAME (PLEASE PRINT)</b> Doreen Green	<b>PHONE NUMBER</b> 435 781-9758	<b>TITLE</b> Regulatory Analyst II
<b>SIGNATURE</b> N/A	<b>DATE</b> 4/4/2013	

<b>STATE OF UTAH</b> DEPARTMENT OF NATURAL RESOURCES DIVISION OF OIL, GAS, AND MINING	<b>FORM 9</b>  <b>5.LEASE DESIGNATION AND SERIAL NUMBER:</b> UO1197A-ST
<b>SUNDRY NOTICES AND REPORTS ON WELLS</b>  Do not use this form for proposals to drill new wells, significantly deepen existing wells below current bottom-hole depth, reenter plugged wells, or to drill horizontal laterals. Use APPLICATION FOR PERMIT TO DRILL form for such proposals.	<b>6. IF INDIAN, ALLOTTEE OR TRIBE NAME:</b>  <b>7.UNIT or CA AGREEMENT NAME:</b> NATURAL BUTTES
<b>1. TYPE OF WELL</b> Gas Well	<b>8. WELL NAME and NUMBER:</b> NBU 1022-1114CS
<b>2. NAME OF OPERATOR:</b> KERR-MCGEE OIL & GAS ONSHORE, L.P.	<b>9. API NUMBER:</b> 43047518710000
<b>3. ADDRESS OF OPERATOR:</b> P.O. Box 173779 1099 18th Street, Suite 600, Denver, CO, 80217 3779	<b>PHONE NUMBER:</b> 720 929-6514  <b>9. FIELD and POOL or WILDCAT:</b> NATURAL BUTTES
<b>4. LOCATION OF WELL</b> <b>FOOTAGES AT SURFACE:</b> 1459 FSL 0997 FEL <b>QTR/QTR, SECTION, TOWNSHIP, RANGE, MERIDIAN:</b> Qtr/Qtr: NESE Section: 11 Township: 10.0S Range: 22.0E Meridian: S	<b>COUNTY:</b> UINTAH  <b>STATE:</b> UTAH

11. CHECK APPROPRIATE BOXES TO INDICATE NATURE OF NOTICE, REPORT, OR OTHER DATA

TYPE OF SUBMISSION	TYPE OF ACTION		
<input type="checkbox"/> NOTICE OF INTENT Approximate date work will start:	<input type="checkbox"/> ACIDIZE	<input type="checkbox"/> ALTER CASING	<input type="checkbox"/> CASING REPAIR
<input type="checkbox"/> SUBSEQUENT REPORT Date of Work Completion:	<input type="checkbox"/> CHANGE TO PREVIOUS PLANS	<input type="checkbox"/> CHANGE TUBING	<input type="checkbox"/> CHANGE WELL NAME
<input type="checkbox"/> SPUD REPORT Date of Spud:	<input type="checkbox"/> CHANGE WELL STATUS	<input type="checkbox"/> COMMINGLE PRODUCING FORMATIONS	<input type="checkbox"/> CONVERT WELL TYPE
<input checked="" type="checkbox"/> DRILLING REPORT Report Date: 6/4/2013	<input type="checkbox"/> DEEPEN	<input type="checkbox"/> FRACTURE TREAT	<input type="checkbox"/> NEW CONSTRUCTION
	<input type="checkbox"/> OPERATOR CHANGE	<input type="checkbox"/> PLUG AND ABANDON	<input type="checkbox"/> PLUG BACK
	<input type="checkbox"/> PRODUCTION START OR RESUME	<input type="checkbox"/> RECLAMATION OF WELL SITE	<input type="checkbox"/> RECOMPLETE DIFFERENT FORMATION
	<input type="checkbox"/> REPERFORATE CURRENT FORMATION	<input type="checkbox"/> SIDETRACK TO REPAIR WELL	<input type="checkbox"/> TEMPORARY ABANDON
	<input type="checkbox"/> TUBING REPAIR	<input type="checkbox"/> VENT OR FLARE	<input type="checkbox"/> WATER DISPOSAL
	<input type="checkbox"/> WATER SHUTOFF	<input type="checkbox"/> SI TA STATUS EXTENSION	<input type="checkbox"/> APD EXTENSION
	<input type="checkbox"/> WILDCAT WELL DETERMINATION	<input type="checkbox"/> OTHER	OTHER: <input style="width:100px;" type="text"/>

12. DESCRIBE PROPOSED OR COMPLETED OPERATIONS. Clearly show all pertinent details including dates, depths, volumes, etc.

No activity for the month of May 2013. Well TD at 40 ft.

**Accepted by the**  
**Utah Division of**  
**Oil, Gas and Mining**  
**FOR RECORD ONLY**  
 June 10, 2013

<b>NAME (PLEASE PRINT)</b> Teena Paulo	<b>PHONE NUMBER</b> 720 929-6236	<b>TITLE</b> Staff Regulatory Specialist
<b>SIGNATURE</b> N/A	<b>DATE</b> 6/4/2013	

<b>STATE OF UTAH</b> DEPARTMENT OF NATURAL RESOURCES DIVISION OF OIL, GAS, AND MINING	<b>FORM 9</b>
<b>SUNDRY NOTICES AND REPORTS ON WELLS</b>  Do not use this form for proposals to drill new wells, significantly deepen existing wells below current bottom-hole depth, reenter plugged wells, or to drill horizontal laterals. Use APPLICATION FOR PERMIT TO DRILL form for such proposals.	<b>5. LEASE DESIGNATION AND SERIAL NUMBER:</b> UO1197A-ST
	<b>6. IF INDIAN, ALLOTTEE OR TRIBE NAME:</b>
	<b>7. UNIT or CA AGREEMENT NAME:</b> NATURAL BUTTES
<b>1. TYPE OF WELL</b> Gas Well	<b>8. WELL NAME and NUMBER:</b> NBU 1022-1114CS
<b>2. NAME OF OPERATOR:</b> KERR-MCGEE OIL & GAS ONSHORE, L.P.	<b>9. API NUMBER:</b> 43047518710000
<b>3. ADDRESS OF OPERATOR:</b> P.O. Box 173779 1099 18th Street, Suite 600, Denver, CO, 80217 3779	<b>PHONE NUMBER:</b> 720 929-6514
<b>4. LOCATION OF WELL</b> <b>FOOTAGES AT SURFACE:</b> 1459 FSL 0997 FEL <b>QTR/QTR, SECTION, TOWNSHIP, RANGE, MERIDIAN:</b> Qtr/Qtr: NESE Section: 11 Township: 10.0S Range: 22.0E Meridian: S	<b>9. FIELD and POOL or WILDCAT:</b> NATURAL BUTTES
	<b>COUNTY:</b> UINTAH
	<b>STATE:</b> UTAH

11. CHECK APPROPRIATE BOXES TO INDICATE NATURE OF NOTICE, REPORT, OR OTHER DATA

TYPE OF SUBMISSION	TYPE OF ACTION		
<input type="checkbox"/> NOTICE OF INTENT Approximate date work will start:	<input type="checkbox"/> ACIDIZE	<input type="checkbox"/> ALTER CASING	<input type="checkbox"/> CASING REPAIR
<input type="checkbox"/> SUBSEQUENT REPORT Date of Work Completion:	<input type="checkbox"/> CHANGE TO PREVIOUS PLANS	<input type="checkbox"/> CHANGE TUBING	<input type="checkbox"/> CHANGE WELL NAME
<input type="checkbox"/> SPUD REPORT Date of Spud:	<input type="checkbox"/> CHANGE WELL STATUS	<input type="checkbox"/> COMMINGLE PRODUCING FORMATIONS	<input type="checkbox"/> CONVERT WELL TYPE
<input checked="" type="checkbox"/> DRILLING REPORT Report Date: 7/2/2013	<input type="checkbox"/> DEEPEN	<input type="checkbox"/> FRACTURE TREAT	<input type="checkbox"/> NEW CONSTRUCTION
	<input type="checkbox"/> OPERATOR CHANGE	<input type="checkbox"/> PLUG AND ABANDON	<input type="checkbox"/> PLUG BACK
	<input type="checkbox"/> PRODUCTION START OR RESUME	<input type="checkbox"/> RECLAMATION OF WELL SITE	<input type="checkbox"/> RECOMPLETE DIFFERENT FORMATION
	<input type="checkbox"/> REPERFORATE CURRENT FORMATION	<input type="checkbox"/> SIDETRACK TO REPAIR WELL	<input type="checkbox"/> TEMPORARY ABANDON
	<input type="checkbox"/> TUBING REPAIR	<input type="checkbox"/> VENT OR FLARE	<input type="checkbox"/> WATER DISPOSAL
	<input type="checkbox"/> WATER SHUTOFF	<input type="checkbox"/> SI TA STATUS EXTENSION	<input type="checkbox"/> APD EXTENSION
	<input type="checkbox"/> WILDCAT WELL DETERMINATION	<input type="checkbox"/> OTHER	OTHER: <input style="width: 100px;" type="text"/>

12. DESCRIBE PROPOSED OR COMPLETED OPERATIONS. Clearly show all pertinent details including dates, depths, volumes, etc.

No activity for the month of June 2013. Well TD at 40 ft.

**Accepted by the**  
**Utah Division of**  
**Oil, Gas and Mining**  
**FOR RECORD ONLY**  
 July 02, 2013

<b>NAME (PLEASE PRINT)</b> Teena Paulo	<b>PHONE NUMBER</b> 720 929-6236	<b>TITLE</b> Staff Regulatory Specialist
<b>SIGNATURE</b> N/A	<b>DATE</b> 7/2/2013	

<b>STATE OF UTAH</b> DEPARTMENT OF NATURAL RESOURCES DIVISION OF OIL, GAS, AND MINING	<b>FORM 9</b>
<b>5. LEASE DESIGNATION AND SERIAL NUMBER:</b> UO1197A-ST	
<b>6. IF INDIAN, ALLOTTEE OR TRIBE NAME:</b>	
<b>7. UNIT or CA AGREEMENT NAME:</b> NATURAL BUTTES	
<b>8. WELL NAME and NUMBER:</b> NBU 1022-1114CS	
<b>9. API NUMBER:</b> 43047518710000	
<b>9. FIELD and POOL or WILDCAT:</b> NATURAL BUTTES	
<b>COUNTY:</b> UINTAH	
<b>STATE:</b> UTAH	

**SUNDRY NOTICES AND REPORTS ON WELLS**  
 Do not use this form for proposals to drill new wells, significantly deepen existing wells below current bottom-hole depth, reenter plugged wells, or to drill horizontal laterals. Use APPLICATION FOR PERMIT TO DRILL form for such proposals.

<b>1. TYPE OF WELL</b> Gas Well
<b>2. NAME OF OPERATOR:</b> KERR-MCGEE OIL & GAS ONSHORE, L.P.
<b>3. ADDRESS OF OPERATOR:</b> P.O. Box 173779 1099 18th Street, Suite 600, Denver, CO, 80217 3779
<b>PHONE NUMBER:</b> 720 929-6511
<b>4. LOCATION OF WELL</b> <b>FOOTAGES AT SURFACE:</b> 1459 FSL 0997 FEL <b>QTR/QTR, SECTION, TOWNSHIP, RANGE, MERIDIAN:</b> Qtr/Qtr: NESE Section: 11 Township: 10.0S Range: 22.0E Meridian: S

11. CHECK APPROPRIATE BOXES TO INDICATE NATURE OF NOTICE, REPORT, OR OTHER DATA

TYPE OF SUBMISSION	TYPE OF ACTION		
<input type="checkbox"/> NOTICE OF INTENT Approximate date work will start:	<input type="checkbox"/> ACIDIZE	<input type="checkbox"/> ALTER CASING	<input type="checkbox"/> CASING REPAIR
<input type="checkbox"/> SUBSEQUENT REPORT Date of Work Completion:	<input type="checkbox"/> CHANGE TO PREVIOUS PLANS	<input type="checkbox"/> CHANGE TUBING	<input type="checkbox"/> CHANGE WELL NAME
<input type="checkbox"/> SPUD REPORT Date of Spud:	<input type="checkbox"/> CHANGE WELL STATUS	<input type="checkbox"/> COMMINGLE PRODUCING FORMATIONS	<input type="checkbox"/> CONVERT WELL TYPE
<input checked="" type="checkbox"/> DRILLING REPORT Report Date: 8/5/2013	<input type="checkbox"/> DEEPEN	<input type="checkbox"/> FRACTURE TREAT	<input type="checkbox"/> NEW CONSTRUCTION
	<input type="checkbox"/> OPERATOR CHANGE	<input type="checkbox"/> PLUG AND ABANDON	<input type="checkbox"/> PLUG BACK
	<input type="checkbox"/> PRODUCTION START OR RESUME	<input type="checkbox"/> RECLAMATION OF WELL SITE	<input type="checkbox"/> RECOMPLETE DIFFERENT FORMATION
	<input type="checkbox"/> REPERFORATE CURRENT FORMATION	<input type="checkbox"/> SIDETRACK TO REPAIR WELL	<input type="checkbox"/> TEMPORARY ABANDON
	<input type="checkbox"/> TUBING REPAIR	<input type="checkbox"/> VENT OR FLARE	<input type="checkbox"/> WATER DISPOSAL
	<input type="checkbox"/> WATER SHUTOFF	<input type="checkbox"/> SI TA STATUS EXTENSION	<input type="checkbox"/> APD EXTENSION
	<input type="checkbox"/> WILDCAT WELL DETERMINATION	<input type="checkbox"/> OTHER	OTHER: <input style="width: 100px;" type="text"/>

12. DESCRIBE PROPOSED OR COMPLETED OPERATIONS. Clearly show all pertinent details including dates, depths, volumes, etc.  
 No activity for the month of July 2013. Well TD at 40 ft.

**Accepted by the**  
**Utah Division of**  
**Oil, Gas and Mining**  
**FOR RECORD ONLY**  
 August 05, 2013

<b>NAME (PLEASE PRINT)</b> Teena Paulo	<b>PHONE NUMBER</b> 720 929-6236	<b>TITLE</b> Staff Regulatory Specialist
<b>SIGNATURE</b> N/A	<b>DATE</b> 8/5/2013	

<b>STATE OF UTAH</b> DEPARTMENT OF NATURAL RESOURCES DIVISION OF OIL, GAS, AND MINING	<b>FORM 9</b>
<b>SUNDRY NOTICES AND REPORTS ON WELLS</b>	
Do not use this form for proposals to drill new wells, significantly deepen existing wells below current bottom-hole depth, reenter plugged wells, or to drill horizontal laterals. Use APPLICATION FOR PERMIT TO DRILL form for such proposals.	
<b>1. TYPE OF WELL</b> Gas Well	<b>5. LEASE DESIGNATION AND SERIAL NUMBER:</b> UO1197A-ST
<b>2. NAME OF OPERATOR:</b> KERR-MCGEE OIL & GAS ONSHORE, L.P.	<b>6. IF INDIAN, ALLOTTEE OR TRIBE NAME:</b>
<b>3. ADDRESS OF OPERATOR:</b> P.O. Box 173779 1099 18th Street, Suite 600, Denver, CO, 80217 3779	<b>7. UNIT or CA AGREEMENT NAME:</b> NATURAL BUTTES
<b>PHONE NUMBER:</b> 720 929-6514	<b>8. WELL NAME and NUMBER:</b> NBU 1022-1114CS
<b>4. LOCATION OF WELL</b> <b>FOOTAGES AT SURFACE:</b> 1459 FSL 0997 FEL <b>QTR/QTR, SECTION, TOWNSHIP, RANGE, MERIDIAN:</b> Qtr/Qtr: NESE Section: 11 Township: 10.0S Range: 22.0E Meridian: S	<b>9. API NUMBER:</b> 43047518710000
	<b>9. FIELD and POOL or WILDCAT:</b> NATURAL BUTTES
	<b>COUNTY:</b> UINTAH
	<b>STATE:</b> UTAH

11. CHECK APPROPRIATE BOXES TO INDICATE NATURE OF NOTICE, REPORT, OR OTHER DATA

TYPE OF SUBMISSION	TYPE OF ACTION		
<input type="checkbox"/> NOTICE OF INTENT Approximate date work will start:	<input type="checkbox"/> ACIDIZE	<input type="checkbox"/> ALTER CASING	<input type="checkbox"/> CASING REPAIR
<input type="checkbox"/> SUBSEQUENT REPORT Date of Work Completion:	<input type="checkbox"/> CHANGE TO PREVIOUS PLANS	<input type="checkbox"/> CHANGE TUBING	<input type="checkbox"/> CHANGE WELL NAME
<input type="checkbox"/> SPUD REPORT Date of Spud:	<input type="checkbox"/> CHANGE WELL STATUS	<input type="checkbox"/> COMMINGLE PRODUCING FORMATIONS	<input type="checkbox"/> CONVERT WELL TYPE
<input checked="" type="checkbox"/> DRILLING REPORT Report Date: 9/4/2013	<input type="checkbox"/> DEEPEN	<input type="checkbox"/> FRACTURE TREAT	<input type="checkbox"/> NEW CONSTRUCTION
	<input type="checkbox"/> OPERATOR CHANGE	<input type="checkbox"/> PLUG AND ABANDON	<input type="checkbox"/> PLUG BACK
	<input type="checkbox"/> PRODUCTION START OR RESUME	<input type="checkbox"/> RECLAMATION OF WELL SITE	<input type="checkbox"/> RECOMPLETE DIFFERENT FORMATION
	<input type="checkbox"/> REPERFORATE CURRENT FORMATION	<input type="checkbox"/> SIDETRACK TO REPAIR WELL	<input type="checkbox"/> TEMPORARY ABANDON
	<input type="checkbox"/> TUBING REPAIR	<input type="checkbox"/> VENT OR FLARE	<input type="checkbox"/> WATER DISPOSAL
	<input type="checkbox"/> WATER SHUTOFF	<input type="checkbox"/> SI TA STATUS EXTENSION	<input type="checkbox"/> APD EXTENSION
	<input type="checkbox"/> WILDCAT WELL DETERMINATION	<input type="checkbox"/> OTHER	OTHER: <input style="width: 100px;" type="text"/>

12. DESCRIBE PROPOSED OR COMPLETED OPERATIONS. Clearly show all pertinent details including dates, depths, volumes, etc.

No activity for the month of August 2013. Well TD at 40 ft.

**Accepted by the  
 Utah Division of  
 Oil, Gas and Mining  
 FOR RECORD ONLY  
 September 04, 2013**

<b>NAME (PLEASE PRINT)</b> Matthew P Wold	<b>PHONE NUMBER</b> 720 929-6993	<b>TITLE</b> Regulatory Analyst I
<b>SIGNATURE</b> N/A	<b>DATE</b> 9/4/2013	

<b>STATE OF UTAH</b> DEPARTMENT OF NATURAL RESOURCES DIVISION OF OIL, GAS, AND MINING	<b>FORM 9</b>
<b>5. LEASE DESIGNATION AND SERIAL NUMBER:</b> UO1197A-ST	
<b>6. IF INDIAN, ALLOTTEE OR TRIBE NAME:</b>	
<b>7. UNIT or CA AGREEMENT NAME:</b> NATURAL BUTTES	
<b>8. WELL NAME and NUMBER:</b> NBU 1022-1114CS	
<b>9. API NUMBER:</b> 43047518710000	
<b>9. FIELD and POOL or WILDCAT:</b> NATURAL BUTTES	
<b>COUNTY:</b> UINTAH	
<b>STATE:</b> UTAH	

**SUNDRY NOTICES AND REPORTS ON WELLS**

Do not use this form for proposals to drill new wells, significantly deepen existing wells below current bottom-hole depth, reenter plugged wells, or to drill horizontal laterals. Use APPLICATION FOR PERMIT TO DRILL form for such proposals.

<b>1. TYPE OF WELL</b> Gas Well
<b>2. NAME OF OPERATOR:</b> KERR-MCGEE OIL & GAS ONSHORE, L.P.
<b>3. ADDRESS OF OPERATOR:</b> P.O. Box 173779 1099 18th Street, Suite 600, Denver, CO, 80217 3779
<b>PHONE NUMBER:</b> 720 929-6511
<b>4. LOCATION OF WELL</b> <b>FOOTAGES AT SURFACE:</b> 1459 FSL 0997 FEL <b>QTR/QTR, SECTION, TOWNSHIP, RANGE, MERIDIAN:</b> Qtr/Qtr: NESE Section: 11 Township: 10.0S Range: 22.0E Meridian: S

11. CHECK APPROPRIATE BOXES TO INDICATE NATURE OF NOTICE, REPORT, OR OTHER DATA

TYPE OF SUBMISSION	TYPE OF ACTION		
<input type="checkbox"/> NOTICE OF INTENT Approximate date work will start:	<input type="checkbox"/> ACIDIZE	<input type="checkbox"/> ALTER CASING	<input type="checkbox"/> CASING REPAIR
<input type="checkbox"/> SUBSEQUENT REPORT Date of Work Completion:	<input type="checkbox"/> CHANGE TO PREVIOUS PLANS	<input type="checkbox"/> CHANGE TUBING	<input type="checkbox"/> CHANGE WELL NAME
<input type="checkbox"/> SPUD REPORT Date of Spud:	<input type="checkbox"/> CHANGE WELL STATUS	<input type="checkbox"/> COMMINGLE PRODUCING FORMATIONS	<input type="checkbox"/> CONVERT WELL TYPE
<input checked="" type="checkbox"/> DRILLING REPORT Report Date: 10/4/2013	<input type="checkbox"/> DEEPEN	<input type="checkbox"/> FRACTURE TREAT	<input type="checkbox"/> NEW CONSTRUCTION
	<input type="checkbox"/> OPERATOR CHANGE	<input type="checkbox"/> PLUG AND ABANDON	<input type="checkbox"/> PLUG BACK
	<input type="checkbox"/> PRODUCTION START OR RESUME	<input type="checkbox"/> RECLAMATION OF WELL SITE	<input type="checkbox"/> RECOMPLETE DIFFERENT FORMATION
	<input type="checkbox"/> REPERFORATE CURRENT FORMATION	<input type="checkbox"/> SIDETRACK TO REPAIR WELL	<input type="checkbox"/> TEMPORARY ABANDON
	<input type="checkbox"/> TUBING REPAIR	<input type="checkbox"/> VENT OR FLARE	<input type="checkbox"/> WATER DISPOSAL
	<input type="checkbox"/> WATER SHUTOFF	<input type="checkbox"/> SI TA STATUS EXTENSION	<input type="checkbox"/> APD EXTENSION
	<input type="checkbox"/> WILDCAT WELL DETERMINATION	<input type="checkbox"/> OTHER	OTHER: <input style="width: 100px;" type="text"/>

12. DESCRIBE PROPOSED OR COMPLETED OPERATIONS. Clearly show all pertinent details including dates, depths, volumes, etc.

No new activity since last report. Well TD at 40 ft.

**Accepted by the  
Utah Division of  
Oil, Gas and Mining**

**FOR RECORD ONLY**

October 08, 2013

<b>NAME (PLEASE PRINT)</b> Teena Paulo	<b>PHONE NUMBER</b> 720 929-6236	<b>TITLE</b> Staff Regulatory Specialist
<b>SIGNATURE</b> N/A	<b>DATE</b> 10/4/2013	

<b>STATE OF UTAH</b> DEPARTMENT OF NATURAL RESOURCES DIVISION OF OIL, GAS, AND MINING	<b>FORM 9</b>
<b>5. LEASE DESIGNATION AND SERIAL NUMBER:</b> UO1197A-ST	
<b>SUNDRY NOTICES AND REPORTS ON WELLS</b>	
Do not use this form for proposals to drill new wells, significantly deepen existing wells below current bottom-hole depth, reenter plugged wells, or to drill horizontal laterals. Use APPLICATION FOR PERMIT TO DRILL form for such proposals.	
<b>1. TYPE OF WELL</b> Gas Well	<b>6. IF INDIAN, ALLOTTEE OR TRIBE NAME:</b>
<b>2. NAME OF OPERATOR:</b> KERR-MCGEE OIL & GAS ONSHORE, L.P.	<b>7. UNIT or CA AGREEMENT NAME:</b> NATURAL BUTTES
<b>3. ADDRESS OF OPERATOR:</b> P.O. Box 173779 1099 18th Street, Suite 600, Denver, CO, 80217 3779	<b>8. WELL NAME and NUMBER:</b> NBU 1022-1114CS
<b>PHONE NUMBER:</b> 720 929-6514	<b>9. API NUMBER:</b> 43047518710000
<b>4. LOCATION OF WELL</b> <b>FOOTAGES AT SURFACE:</b> 1459 FSL 0997 FEL <b>QTR/QTR, SECTION, TOWNSHIP, RANGE, MERIDIAN:</b> Qtr/Qtr: NESE Section: 11 Township: 10.0S Range: 22.0E Meridian: S	<b>9. FIELD and POOL or WILDCAT:</b> NATURAL BUTTES
	<b>COUNTY:</b> UINTAH
	<b>STATE:</b> UTAH

11. CHECK APPROPRIATE BOXES TO INDICATE NATURE OF NOTICE, REPORT, OR OTHER DATA

TYPE OF SUBMISSION	TYPE OF ACTION		
<input checked="" type="checkbox"/> <b>NOTICE OF INTENT</b> Approximate date work will start: 10/17/2013	<input type="checkbox"/> ACIDIZE	<input type="checkbox"/> ALTER CASING	<input type="checkbox"/> CASING REPAIR
<input type="checkbox"/> <b>SUBSEQUENT REPORT</b> Date of Work Completion:	<input checked="" type="checkbox"/> CHANGE TO PREVIOUS PLANS	<input type="checkbox"/> CHANGE TUBING	<input type="checkbox"/> CHANGE WELL NAME
<input type="checkbox"/> <b>SPUD REPORT</b> Date of Spud:	<input type="checkbox"/> CHANGE WELL STATUS	<input type="checkbox"/> COMMINGLE PRODUCING FORMATIONS	<input type="checkbox"/> CONVERT WELL TYPE
<input type="checkbox"/> <b>DRILLING REPORT</b> Report Date:	<input type="checkbox"/> DEEPEN	<input type="checkbox"/> FRACTURE TREAT	<input type="checkbox"/> NEW CONSTRUCTION
	<input type="checkbox"/> OPERATOR CHANGE	<input type="checkbox"/> PLUG AND ABANDON	<input type="checkbox"/> PLUG BACK
	<input type="checkbox"/> PRODUCTION START OR RESUME	<input type="checkbox"/> RECLAMATION OF WELL SITE	<input type="checkbox"/> RECOMPLETE DIFFERENT FORMATION
	<input type="checkbox"/> REPERFORATE CURRENT FORMATION	<input type="checkbox"/> SIDETRACK TO REPAIR WELL	<input type="checkbox"/> TEMPORARY ABANDON
	<input type="checkbox"/> TUBING REPAIR	<input type="checkbox"/> VENT OR FLARE	<input type="checkbox"/> WATER DISPOSAL
	<input type="checkbox"/> WATER SHUTOFF	<input type="checkbox"/> SI TA STATUS EXTENSION	<input type="checkbox"/> APD EXTENSION
	<input type="checkbox"/> WILDCAT WELL DETERMINATION	<input type="checkbox"/> OTHER	OTHER: <input style="width: 100px;" type="text"/>

12. DESCRIBE PROPOSED OR COMPLETED OPERATIONS. Clearly show all pertinent details including dates, depths, volumes, etc.

The Operator requests approval for changes in the drilling plan. Specifically, the Operator requests approval for a FIT wavier, closed loop drilling option and a production casing change. The production casing change includes a switch from 4-1/2 inch I-80 11.6 LB BTC/LTC casing to 4-1/2 inch I-80 11.6 LB Ultra DQX/LTC casing. All other aspects of the previously approved drilling plan will not change. Thank you.

**Approved by the  
Utah Division of  
Oil, Gas and Mining**

**Date:** October 22, 2013

**By:** *Derek Duff*

<b>NAME (PLEASE PRINT)</b> Teena Paulo	<b>PHONE NUMBER</b> 720 929-6236	<b>TITLE</b> Staff Regulatory Specialist
<b>SIGNATURE</b> N/A	<b>DATE</b> 10/17/2013	

Requested Drilling Options:

Kerr-McGee will use either a closed loop drilling system that will require one pit and one cuttings storage area to be constructed on the drilling pad or a traditional drilling operation with one pit used for drilling and completion operations. The cuttings storage area will be used to contain only the de-watered drill cuttings and will be lined and bermed to prevent any liquid runoff. The drill cuttings will be buried in the completion pit once completion operations are completed according to traditional pit closure standards. The pit will be constructed to allow for completion operations. The completion operations pit will be lined with a synthetic material 20 mil or thicker and will be used for the completing of the wells on the pad or used as part of our Aandarko Completions Transportation System (ACTS). Using the closed loop drilling system will allow Kerr-McGee to decrease the amount of disturbance/footprint on location compared to a single large drilling/completions pit.

If Kerr-McGee does not use a closed loop drilling system, it will construct a traditional drilling/completions pit to contain drill cuttings and for use in completion operations. The pit will be lined with a synthetic material 20 mil or thicker. The drill cuttings will be buried in the pit using traditional pit closure standards.

STATE OF UTAH DEPARTMENT OF NATURAL RESOURCES DIVISION OF OIL, GAS, AND MINING		FORM 9
		<b>5. LEASE DESIGNATION AND SERIAL NUMBER:</b> UO1197A-ST
<b>SUNDRY NOTICES AND REPORTS ON WELLS</b>		<b>6. IF INDIAN, ALLOTTEE OR TRIBE NAME:</b>
Do not use this form for proposals to drill new wells, significantly deepen existing wells below current bottom-hole depth, reenter plugged wells, or to drill horizontal laterals. Use APPLICATION FOR PERMIT TO DRILL form for such proposals.		<b>7. UNIT or CA AGREEMENT NAME:</b> NATURAL BUTTES
<b>1. TYPE OF WELL</b> Gas Well		<b>8. WELL NAME and NUMBER:</b> NBU 1022-1114CS
<b>2. NAME OF OPERATOR:</b> KERR-MCGEE OIL & GAS ONSHORE, L.P.		<b>9. API NUMBER:</b> 43047518710000
<b>3. ADDRESS OF OPERATOR:</b> P.O. Box 173779 1099 18th Street, Suite 600, Denver, CO, 80217 3779	<b>PHONE NUMBER:</b> 720 929-6514	<b>9. FIELD and POOL or WILDCAT:</b> NATURAL BUTTES
<b>4. LOCATION OF WELL</b> <b>FOOTAGES AT SURFACE:</b> 1459 FSL 0997 FEL <b>QTR/QTR, SECTION, TOWNSHIP, RANGE, MERIDIAN:</b> Qtr/Qtr: NESE Section: 11 Township: 10.0S Range: 22.0E Meridian: S		<b>COUNTY:</b> UINTAH
		<b>STATE:</b> UTAH
11. CHECK APPROPRIATE BOXES TO INDICATE NATURE OF NOTICE, REPORT, OR OTHER DATA		
<b>TYPE OF SUBMISSION</b>	<b>TYPE OF ACTION</b>	
<input type="checkbox"/> NOTICE OF INTENT Approximate date work will start:  <input type="checkbox"/> SUBSEQUENT REPORT Date of Work Completion:  <input type="checkbox"/> SPUD REPORT Date of Spud:  <input checked="" type="checkbox"/> DRILLING REPORT Report Date: 1/2/2014	<input type="checkbox"/> ACIDIZE  <input type="checkbox"/> CHANGE TO PREVIOUS PLANS  <input type="checkbox"/> CHANGE WELL STATUS  <input type="checkbox"/> DEEPEN  <input type="checkbox"/> OPERATOR CHANGE  <input type="checkbox"/> PRODUCTION START OR RESUME  <input type="checkbox"/> REPERFORATE CURRENT FORMATION  <input type="checkbox"/> TUBING REPAIR  <input type="checkbox"/> WATER SHUTOFF  <input type="checkbox"/> WILDCAT WELL DETERMINATION  <input type="checkbox"/> ALTER CASING  <input type="checkbox"/> CHANGE TUBING  <input type="checkbox"/> COMMINGLE PRODUCING FORMATIONS  <input type="checkbox"/> FRACTURE TREAT  <input type="checkbox"/> PLUG AND ABANDON  <input type="checkbox"/> RECLAMATION OF WELL SITE  <input type="checkbox"/> SIDETRACK TO REPAIR WELL  <input type="checkbox"/> VENT OR FLARE  <input type="checkbox"/> SI TA STATUS EXTENSION  <input type="checkbox"/> OTHER	
	<input type="checkbox"/> CASING REPAIR  <input type="checkbox"/> CHANGE WELL NAME  <input type="checkbox"/> CONVERT WELL TYPE  <input type="checkbox"/> NEW CONSTRUCTION  <input type="checkbox"/> PLUG BACK  <input type="checkbox"/> RECOMPLETE DIFFERENT FORMATION  <input type="checkbox"/> TEMPORARY ABANDON  <input type="checkbox"/> WATER DISPOSAL  <input type="checkbox"/> APD EXTENSION  OTHER: <input style="width: 100px;" type="text"/>	
12. DESCRIBE PROPOSED OR COMPLETED OPERATIONS. Clearly show all pertinent details including dates, depths, volumes, etc.		
Drilled to 8,548 ft. TD in Quarter 4 of 2013.		
<b>Accepted by the Utah Division of Oil, Gas and Mining FOR RECORD ONLY January 03, 2014</b>		
<b>NAME (PLEASE PRINT)</b> Kay E. Kelly	<b>PHONE NUMBER</b> 720 929 6582	<b>TITLE</b> Regulatory Analyst
<b>SIGNATURE</b> N/A		<b>DATE</b> 1/2/2014

<b>STATE OF UTAH</b> DEPARTMENT OF NATURAL RESOURCES DIVISION OF OIL, GAS, AND MINING	<b>FORM 9</b>
<b>SUNDRY NOTICES AND REPORTS ON WELLS</b>  Do not use this form for proposals to drill new wells, significantly deepen existing wells below current bottom-hole depth, reenter plugged wells, or to drill horizontal laterals. Use APPLICATION FOR PERMIT TO DRILL form for such proposals.	5. LEASE DESIGNATION AND SERIAL NUMBER: UO1197A-ST
1. TYPE OF WELL Gas Well	6. IF INDIAN, ALLOTTEE OR TRIBE NAME:
2. NAME OF OPERATOR: KERR-MCGEE OIL & GAS ONSHORE, L.P.	7. UNIT or CA AGREEMENT NAME: NATURAL BUTTES
3. ADDRESS OF OPERATOR: P.O. Box 173779 1099 18th Street, Suite 600, Denver, CO, 80217 3779	8. WELL NAME and NUMBER: NBU 1022-1114CS
4. LOCATION OF WELL FOOTAGES AT SURFACE: 1459 FSL 0997 FEL QTR/QTR, SECTION, TOWNSHIP, RANGE, MERIDIAN: Qtr/Qtr: NESE Section: 11 Township: 10.0S Range: 22.0E Meridian: S	9. API NUMBER: 43047518710000
PHONE NUMBER: 720 929-6100	9. FIELD and POOL or WILDCAT: NATURAL BUTTES
	COUNTY: UINTAH
	STATE: UTAH

11. CHECK APPROPRIATE BOXES TO INDICATE NATURE OF NOTICE, REPORT, OR OTHER DATA

TYPE OF SUBMISSION	TYPE OF ACTION		
<input type="checkbox"/> NOTICE OF INTENT Approximate date work will start:	<input type="checkbox"/> ACIDIZE	<input type="checkbox"/> ALTER CASING	<input type="checkbox"/> CASING REPAIR
<input checked="" type="checkbox"/> SUBSEQUENT REPORT Date of Work Completion: 2/24/2014	<input type="checkbox"/> CHANGE TO PREVIOUS PLANS	<input type="checkbox"/> CHANGE TUBING	<input type="checkbox"/> CHANGE WELL NAME
<input type="checkbox"/> SPUD REPORT Date of Spud:	<input type="checkbox"/> CHANGE WELL STATUS	<input type="checkbox"/> COMMINGLE PRODUCING FORMATIONS	<input type="checkbox"/> CONVERT WELL TYPE
<input type="checkbox"/> DRILLING REPORT Report Date:	<input type="checkbox"/> DEEPEN	<input type="checkbox"/> FRACTURE TREAT	<input type="checkbox"/> NEW CONSTRUCTION
	<input type="checkbox"/> OPERATOR CHANGE	<input type="checkbox"/> PLUG AND ABANDON	<input type="checkbox"/> PLUG BACK
	<input checked="" type="checkbox"/> PRODUCTION START OR RESUME	<input type="checkbox"/> RECLAMATION OF WELL SITE	<input type="checkbox"/> RECOMPLETE DIFFERENT FORMATION
	<input type="checkbox"/> REPERFORATE CURRENT FORMATION	<input type="checkbox"/> SIDETRACK TO REPAIR WELL	<input type="checkbox"/> TEMPORARY ABANDON
	<input type="checkbox"/> TUBING REPAIR	<input type="checkbox"/> VENT OR FLARE	<input type="checkbox"/> WATER DISPOSAL
	<input type="checkbox"/> WATER SHUTOFF	<input type="checkbox"/> SI TA STATUS EXTENSION	<input type="checkbox"/> APD EXTENSION
	<input type="checkbox"/> WILDCAT WELL DETERMINATION	<input type="checkbox"/> OTHER	OTHER: <input style="width: 100px;" type="text"/>

12. DESCRIBE PROPOSED OR COMPLETED OPERATIONS. Clearly show all pertinent details including dates, depths, volumes, etc.

The NBU 1022-1114CS was placed on production 02/24/2014 after a new well completion. Producing from the WASATCH/MESAVERDE.

**Accepted by the  
 Utah Division of  
 Oil, Gas and Mining  
 FOR RECORD ONLY  
 February 27, 2014**

<b>NAME (PLEASE PRINT)</b> Doreen Green	<b>PHONE NUMBER</b> 435 781-9758	<b>TITLE</b> Regulatory Analyst II
<b>SIGNATURE</b> N/A	<b>DATE</b> 2/27/2014	

**STATE OF UTAH  
DEPARTMENT OF NATURAL RESOURCES  
DIVISION OF OIL, GAS AND MINING**

AMENDED REPORT  FORM 8  
(highlight changes)

**WELL COMPLETION OR RECOMPLETION REPORT AND LOG**

1a. TYPE OF WELL: OIL WELL <input type="checkbox"/> GAS WELL <input checked="" type="checkbox"/> DRY <input type="checkbox"/> OTHER _____		5. LEASE DESIGNATION AND SERIAL NUMBER: <b>UO1197A-ST</b>
b. TYPE OF WORK: NEW WELL <input checked="" type="checkbox"/> HORIZ. LATS. <input type="checkbox"/> DEEP-EN. <input type="checkbox"/> RE-ENTRY <input type="checkbox"/> DIFF. RESVR. <input type="checkbox"/> OTHER _____		6. IF INDIAN, ALLOTTEE OR TRIBE NAME
2. NAME OF OPERATOR: <b>KERR-MCGEE OIL AND GAS ONSHORE LP</b>		7. UNIT or CA AGREEMENT NAME <b>UTU63047A</b>
3. ADDRESS OF OPERATOR: P.O. Box 173779 CITY Denver STATE Co ZIP 82017		8. WELL NAME and NUMBER: <b>NBU 1022-1114CS</b>
PHONE NUMBER: 720-929-6000		9. API NUMBER: <b>43-047-51871</b>
4. LOCATION OF WELL (FOOTAGES) AT SURFACE: <b>NESE 1459 FSL 997 FEL</b>		10. FIELD AND POOL, OR WILDCAT <b>Natural Buttes</b>
AT TOP PRODUCING INTERVAL REPORTED BELOW: <b>NESE 1448 FSL 514 FEL</b>		11. QTR/QTR, SECTION, TOWNSHIP, RANGE, MERIDIAN: <b>NESE 11 10S 22E SLB</b>
AT TOTAL DEPTH: <b>NESE 1447 FSL 484 FEL</b>		12. COUNTY <b>UINTAH</b>
		13. STATE <b>UTAH</b>

14. DATE SPUDDED: <b>4/2/2013</b>	15. DATE T. D. REACHED: <b>12/5/2013</b>	16. DATE COMPLETED: <b>2/24/2014</b>	ABANDONED <input type="checkbox"/> READY TO PRODUCE <input checked="" type="checkbox"/>	17. ELEVATIONS (DF, RKB, RT, GL): <b>5194 RKB</b>
18. TOTAL DEPTH: MD <b>8548</b>	19. PLUG BACK T.D.: MD <b>8478</b>	20. IF MULTIPLE COMPLETIONS, HOW MANY? *	21. DEPTH BRIDGE MD _____	PLUG SET: TVD _____
TVD <b>8504</b>	TVD <b>8434</b>			
22. TYPE ELECTRIC AND OTHER MECHANICAL LOGS RUN (Submit copy of each) COMPACT TRIPLE COMBO QUICKLOOK-AI-COMP PHOTO DENSITY/COMP DUAL NEUTRON-HV CALIPER-RADIAL CBL/GR/CCL/TEMP			23. WAS WELL CORED? NC <input checked="" type="checkbox"/> YES <input type="checkbox"/> (Submit analysis) WAS DST RUN? NC <input checked="" type="checkbox"/> YES <input type="checkbox"/> (Submit report) DIRECTIONAL SURVEY? NC <input type="checkbox"/> YES <input checked="" type="checkbox"/> (Submit copy)	

24. CASING AND LINER RECORD (Report all strings set in well)

HOLE SIZE	SIZE/GRADE	WEIGHT (#/ft.)	TOP (MD)	BOTTOM (MD)	STAGE CEMENTER DEPTH	CEMENT TYPE & NO. OF SACKS	SLURRY VOLUME (BBL)	CEMENT TOP **	AMOUNT PULLED
20	14 STL	36.7	0	40		28			
11	8.63 J55	28	24	2286		775		0	
7.875	4.5 I-80	11.6	24	8525		1625		1020	

25. TUBING RECORD

SIZE	DEPTH SET (MD)	PACKER SET (MD)	SIZE	DEPTH SET (MD)	PACKER SET (MD)	SIZE	DEPTH SET (MD)	PACKER SET (MD)
2.375	7891							

26. PRODUCING INTERVALS					27. PERFORATION RECORD					
FORMATION NAME	TOP (MD)	BOTTOM (MD)	TOP (TVD)	BOTTOM (TVD)	INTERVAL (Top/Bot - MD)	SIZE	NO. HOLES	PERFORATION STATUS		
(A) WASATCH	5648	6245			5,648 6,245	0.41	30	Open <input checked="" type="checkbox"/>	Squeezed <input type="checkbox"/>	
(B) MESAVERDE	6321	8352			6,321 8,352	0.41	201	Open <input checked="" type="checkbox"/>	Squeezed <input type="checkbox"/>	
(C)								Open <input type="checkbox"/>	Squeezed <input type="checkbox"/>	
(D)								Open <input type="checkbox"/>	Squeezed <input type="checkbox"/>	

28. ACID, FRACTURE, TREATMENT, CEMENT SQUEEZE, ETC.

DEPTH INTERVAL	AMOUNT AND TYPE OF MATERIAL
5648-8352	PUMP 11,483 BBLs SLICKWATER AND 254,822 LBS 30/50 MESH SAND
	10 STAGES

29. ENCLOSED ATTACHMENTS: <input type="checkbox"/> ELECTRICAL/MECHANICAL LOGS <input type="checkbox"/> SUNDRY NOTICE FOR PLUGGING AND CEMENT VERIFICATION <input type="checkbox"/> GEOLOGICAL REPORT <input type="checkbox"/> CORE ANALYSIS <input type="checkbox"/> DST REPORT <input type="checkbox"/> OTHER:	<input checked="" type="checkbox"/> DIRECTIONAL SURVEY	30. WELL STATUS: <b>PRODUCING</b>
---	--	--------------------------------------

31. INITIAL PRODUCTION

INTERVAL A (As shown in Item #26)

DATE FIRST PRODUCED: <b>2/24/2014</b>		TEST DATE: <b>3/10/2014</b>		HOURS TESTED: <b>24</b>		TEST PRODUCTION RATES: →	OIL - BBL: <b>50</b>	GAS - MCF: <b>1505</b>	WATER - BBL: <b>0</b>	PROD. METHOD: <b>Flowing</b>
CHOKE SIZE: <b>20/64</b>	TBG. PRESS. <b>1083</b>	CSG. PRESS. <b>1637</b>	API GRAVITY	BTU - GAS	GAS/OIL RATIO	24 HR RATES: →	OIL - BBL: <b>50</b>	GAS - MCF: <b>1505</b>	WATER - BBL: <b>0</b>	INTERVAL STATUS <b>Producing</b>

INTERVAL B (As shown in Item #26)

DATE FIRST PRODUCED:		TEST DATE:		HOURS TESTED:		TEST PRODUCTION RATES: →	OIL - BBL:	GAS - MCF:	WATER - BBL:	PROD. METHOD:
CHOKE SIZE:	TBG. PRESS.	CSG. PRESS.	API GRAVITY	BTU - GAS	GAS/OIL RATIO	24 HR RATES: →	OIL - BBL:	GAS - MCF:	WATER - BBL:	INTERVAL STATUS

INTERVAL C (As shown in Item #26)

DATE FIRST PRODUCED:		TEST DATE:		HOURS TESTED:		TEST PRODUCTION RATES: →	OIL - BBL:	GAS - MCF:	WATER - BBL:	PROD. METHOD:
CHOKE SIZE:	TBG. PRESS.	CSG. PRESS.	API GRAVITY	BTU - GAS	GAS/OIL RATIO	24 HR RATES: →	OIL - BBL:	GAS - MCF:	WATER - BBL:	INTERVAL STATUS

INTERVAL D (As shown in Item #26)

DATE FIRST PRODUCED:		TEST DATE:		HOURS TESTED:		TEST PRODUCTION RATES: →	OIL - BBL:	GAS - MCF:	WATER - BBL:	PROD. METHOD:
CHOKE SIZE:	TBG. PRESS.	CSG. PRESS.	API GRAVITY	BTU - GAS	GAS/OIL RATIO	24 HR RATES: →	OIL - BBL:	GAS - MCF:	WATER - BBL:	INTERVAL STATUS

32. DISPOSITION OF GAS (Sold, Used for Fuel, Vented, Etc.)

**SOLD**

33. SUMMARY OF POROUS ZONES (Include Aquifers):

Show all important zones of porosity and contents thereof: Cored intervals and all drill-stem tests, including depth interval tested, cushion used, time tool open, flowing and shut-in pressures and recoveries.

34. FORMATION (Log) MARKERS:

Formation	Top (MD)	Bottom (MD)	Descriptions, Contents, etc.	Name	Top (Measured Depth)
				<b>GREEN RIVER</b>	<b>936</b>
				<b>BIRD'S NEST</b>	<b>1364</b>
				<b>MAHOGANY</b>	<b>1825</b>
				<b>WASATCH</b>	<b>4141</b>
				<b>MESAVERDE</b>	<b>6290</b>

35. ADDITIONAL REMARKS (Include plugging procedures)

The first 210 ft. of the surface hole was drilled with a 12 ¼ in. bit. The remainder of surface hole was drilled with an 11 in. bit. DQX csg was run from surface to 4986 ft.; LTC csg was run from 4986 ft. to 8525 ft. Attached is the chronological well history, perforation report & final survey.

36. I hereby certify that the foregoing and attached information is complete and correct as determined from all available records.

NAME (PLEASE PRINT) Kay Kelly

TITLE Sr Staff Regulatory Specialist

SIGNATURE Kay Kelly

DATE 3-20-2014

This report must be submitted within 30 days of

- completing or plugging a new well
- reentering a previously plugged and abandoned well
- drilling horizontal laterals from an existing well bore
- significantly deepening an existing well bore below the previous bottom-hole depth
- recompleting to a different producing formation
- drilling hydrocarbon exploratory holes, such as core samples and stratigraphic tests

\* ITEM 20: Show the number of completions if production is measured separately from two or more formations.

\*\* ITEM 24: Cement Top - Show how reported top(s) of cement were determined (circulated (CIR), calculated (CAL), cement bond log (CBL), temperature survey (TS)).

Send to: Utah Division of Oil, Gas and Mining  
1594 West North Temple, Suite 1210  
Box 145801  
Salt Lake City, Utah 84114-5801

Phone: 801-538-5340  
Fax: 801-359-3940

US ROCKIES REGION  
Operation Summary Report

US ROCKIES REGION									
Operation Summary Report									
Well: NBU 1022-1114CS GREEN					Spud Date: 10/29/2013				
Project: UTAH-UINTAH			Site: NBU 1022-1113 PAD			Rig Name No: PROPETRO 12/12, SST 54/54			
Event: DRILLING			Start Date: 10/29/2013			End Date: 12/8/2014			
Active Datum: RKB @5,194.00usft (above Mean Sea Level)			UWI: NE/SE/0/10/S/22/E/11/0/0/26/PM/S/1459/E/0/997/0/0						
Date	Time Start-End	Duration (hr)	Phase	Code	Sub Code	P/U	MD From (usft)	Operation	
10/29/2013	14:30 - 15:00	0.50	MIRU	01	C	P	60	REVIEW DIRECTIONAL PLANS AND PLATS AND VERIFY LAT/LONGS AND WELL ORDER VERIFY DIRECTIONAL DRILLERS PLAN IS THE MOST RECENT AND APPROVED VERSION REFERENCE WELLBORE DIAGRAMS FOR EXACT CASING DESIGN AND GENERAL OVERVIEW OF WELLBORE, PRIOR TO SPUD.	
	15:00 - 16:00	1.00	MIRU	01	C	P	60	PRE SPUD JOB SAFETY MEETING SKID RIG 20' TO NBU 1022-1114CS, RIG UP SET MATTING BOARD, SET RIG IN PLACE, CATWALK, PIPE RACKS,	
	16:00 - 17:00	1.00	MIRU	01	C	P	60	PLACE BOTTOM HOLE ASSEMBLY, PICK UP NOV 1.83 DEGREE BENT MOTOR (RUN # 2) .17 REV/GAL MAKE UP BAKER 12 1/4 DRILL BIT .	
	17:00 - 18:30	1.50	DRLSUR	01	C	P	60	SPUD @ 10/29/2013 17:00. DRILL 12.25" HOLE 40' TO 210' (170' @ 113 FPH). WEIGHT ON BIT 5-15 K. STROKES PER MINUTE=120, GALLONS PER MINUTE=491. PRESSURE ON/OFF (BOTTOM) 800/600. ROTARY RPM 55, MOTOR RPM 83, TOTAL RPM 138. UP/DOWN/ ROTATE 28/28/28 K. DRAG 0 K. CIRCULATE CLOSED LOOP SYSTEM WITH 8.3# WATER. RUNNING VOLUME THROUGH 1 CENTRIFUGE DE WATERING AND, RUNNING VOLUME OVER BOTH SHAKERS.	
	18:30 - 19:00	0.50	DRLSUR	06	A	P	230	CIRC 15 MINUTES AND, TRIP OUT TO CHANGE ASSEMBLY.	
	19:00 - 20:00	1.00	DRLSUR	06	A	P	230	BREAK 12 1/4" BIT. MAKE UP BAKER 11" BIT. PICK UP 8" DIRECTIONAL ASSEMBLY SCIBE MOTOR. INSTALL EM TOOL,	
	20:00 - 20:30	0.50	DRLSUR	06	A	P	230	TRIP IN HOLE.	
	20:30 - 0:00	3.50	DRLSUR	02	B	P	230	DRILL 11" SURFACE HOLE FROM 210' TO 730' (520' @ 148 FPH). WEIGHT ON BIT 18-21 K. STROKES PER MINUTE=120. GALLONS PER MINUTE=491. PRESSURE ON/OFF(BOTTOM) 860/670. ROTARY RPM 55, MOTOR RPM 83, TOTAL RPM 138. UP/DOWN/ ROT 51/48/50 K. DRAG 1 K. FROM DIRECTIONAL PLAN WE ARE CURRENTLY 2.0' HIGH / 0.7' RIGHT OF THE LINE WITH 102' OF SLIDE @ 14.2%. CIRCULATE CLOSED LOOP SYSTEM WITH 8.4# WATER. RUNNING VOLUME THROUGH 2 CENTRIFUGE DE WATERING AND, RUNNING VOLUME OVER BOTH SHAKERS. NO HOLE ISSUES.	

## US ROCKIES REGION

## Operation Summary Report

Well: NBU 1022-1114CS GREEN

Spud Date: 10/29/2013

Project: UTAH-UINTAH

Site: NBU 1022-1113 PAD

Rig Name No: PROPETRO 12/12, SST 54/54

Event: DRILLING

Start Date: 10/29/2013

End Date: 12/8/2014

Active Datum: RKB @5,194.00usft (above Mean Sea Level)

UWI: NE/SE/0/10/S/22/E/11/0/0/26/PM/S/1459/E/0/997/0/0

Date	Time Start-End	Duration (hr)	Phase	Code	Sub Code	P/U	MD From (usft)	Operation
10/30/2013	0:00 - 17:00	17.00	DRLSUR	02	B	P	750	DRILL 11" SURFACE HOLE FROM 730' to 2,290' (1,560' @ 91 FPH). TD WELL AT 2,290' WEIGHT ON BIT 18-25 K. STROKES PER MINUTE=120. GALLONS PER MINUTE=491. PRESSURE ON/OFF(BOTTOM) 1100/900. ROTARY RPM 55, MOTOR RPM 83, TOTAL RPM 138. UP/DOWN/ ROT 85/63/73 K. DRAG 12 K. FROM DIRECTIONAL PLAN WE ARE CURRENTLY 1.1' HIGH / 2.3' LEFT OF THE LINE WITH 267' OF SLIDE @ 17.1%. CIRCULATE CLOSED LOOP SYSTEM WITH 8.4# WATER. RUNNING VOLUME THROUGH 2 CENTRIFUGE DE WATERING AND, RUNNING VOLUME OVER BOTH SHAKERS. NO HOLE ISSUES.
	17:00 - 19:00	2.00	DRLSUR	05	C	P	2310	CIRCULATE AND CONDITION HOLE, VOLUME IS CLEAN COMING OVER SHAKERS, 4-400 BBL UPRIGHT'S FULL AND 2-400 BBL UPRIGHTS EMPTY, 1,000 BBL OF FRESH WATER ON LOCATION FOR CEMENT JOB.
	19:00 - 0:00	5.00	DRLSUR	06	A	P	2310	PRE JOB SAFETY MEETING, TRIP OUT OF HOLE, LAY DOWN DRILL STRING, BOTTOM HOLE ASSEMBLY, LAY DOWN DIRECTIONAL TOOLS, MOTOR AND, BIT. CLEAR TOOL AREA. SPOT SURFACE CASING FOR 8 5/8" CASING RUN. RUN 5 JOINTS OF 8-5/8". 28# J-55 LTC CASING. RAN 1 CENTRALIZER ON FIRST THREE JOINTS, AND EVERY OTHER JOINT FOR 2 JOINTS FOR A TOTAL OF 5 CENTRALIZERS.
10/31/2013	0:00 - 1:00	1.00	CSGSUR	12	C	P	2310	RUN 51 JOINTS OF 8-5/8". 28# J-55 LTC CASING. RAN 1 CENTRALIZER ON FIRST THREE JOINTS, AND EVERY OTHER JOINT FOR 2 JOINTS FOR A TOTAL OF 5 CENTRALIZERS. RUN A TOTAL OF 51 JOINTS. RUN CASING TO BOTTOM WITH NO PROBLEMS. SET FLOAT SHOE @ 2,261' KB. SET TOP OF BAFFLE PLATE @ 2,215'

## US ROCKIES REGION

## Operation Summary Report

Well: NBU 1022-1114CS GREEN

Spud Date: 10/29/2013

Project: UTAH-UINTAH

Site: NBU 1022-1113 PAD

Rig Name No: PROPETRO 12/12, SST 54/54

Event: DRILLING

Start Date: 10/29/2013

End Date: 12/8/2014

Active Datum: RKB @5,194.00usft (above Mean Sea Level)

UWI: NE/SE/0/10/S/22/E/11/0/0/26/PM/S/1459/E/0/997/0/0

Date	Time Start-End	Duration (hr)	Phase	Code	Sub Code	P/U	MD From (usft)	Operation
	1:00 - 2:30	1.50	CSGSUR	12	E	P	2310	<p>PRE JOB SAFETY MEETING WITH PRO PETRO CEMENTERS.</p> <p>RAN 200' OF 1". PIPE DOWN BACK-SIDE OF CASING.</p> <p>PRESSURE TEST LINES TO 2,000 PSI.</p> <p>PUMP 125 BBLS OF WATER AHEAD CLEARING SHOE.</p> <p>MIX AND PUMP 20 BBLS OF GEL WATER FLUSH AHEAD OF CEMENT.</p> <p>MIX &amp; PUMP 300 SX OF PREMIUM CEMENT WITH 2% CACL2 &amp; 0.25 LB/SX FLOCELE. 61.4 BBL OF SLURRY MIXED @ 15.8 PPG WITH YIELD OF 1.15 CF/SX.</p> <p>DROP PLUG ON FLY.</p> <p>DISPLACE WITH 136.4 BBLS OF FRESH WATER. NO RETURNS THROUGH OUT JOB.</p> <p>FINAL LIFT OF 190 PSI AT 3.5 BBL/MINUTE.</p> <p>BUMPED PLUG @ 150 PSI. HELD @ 300 PSI FOR 5 MINUTES WITHOUT BLEED OFF.</p> <p>TESTED FLOAT AND FLOAT HELD.</p> <p>RELEASE RIG @ 10/31/2013 02:30</p> <p>SHUT DOWN AND WASH UP</p> <p>TOP JOB # 1: PUMP CEMENT DOWN ONE INCH PIPE WITH 150 SX PREMIUM CEMENT WITH 4% CACL2 &amp; .25 LB/SX FLOCELE. 30.7 BBLS OF SLURRY MIXED AT 15.8 PPG WITH YIELD OF 1.15 CF/SX. NO RETURNS TO SURFACE.</p> <p>WAIT 1.5 HOURS ON CEMENT, CEMENT DOWN BACKSIDE W/ 225 SX (46 BBLS.) SAME CEMENT, NO CEMENT RETURNS TO SURFACE.</p> <p>WAIT 1.5 HOURS ON CEMENT, CEMENT DOWN BACKSIDE W/ 175 SX (30.7 BBLS.) SAME CEMENT, CEMENT 1' BELOW TOP OF CASING. CEMENT HELD AT 1' BELOW TOP OF CASING.</p> <p>(CEMENT JOB FINISHED @ 10/31/2013 07:00)</p>
12/3/2013	6:00 - 7:00	1.00	MIRU3	01	C	P	2290	SKID RIG ONTO THE NBU 1022-1114CS
	7:00 - 8:30	1.50	MIRU3	14	A	P	2290	NIPPLE UP BOPE
	8:30 - 11:30	3.00	MIRU3	15	A	P	2290	<p>HOLD SAFETY MEETING, RUN TEST ASSY, TEST BOP WITH A-1 TESTERS - TEST ANNULAR TO 250 PSI LOW/ 5 MIN 2500 PSI HIGH 10 MIN, PIPE &amp; BLIND RAMS, FLOOR VALVES, IBOP, HCR VALVE, KILL LINE VALVES, TEST BOP'S, CHOKE MANIFOLD TO 250 PSI LOW/ 5 MIN - 5000 PSI HIGH 10 MIN, HOLD ACCUMULATOR FUNCTION TEST, TEST CSG 1500 PSI - 30 MIN, RIG DOWN</p>
	11:30 - 12:00	0.50	MIRU3	14	A	P	2290	INSTALL WEAR BUSHING / CHANGE SAVER SUB
	12:00 - 13:00	1.00	PRSPD	06	A	P	2290	<p>PICK UP SCIENTIFIC 6 1/2", 1.5 BEND, HR, 7/8 LOBE, 6.4 STAGE 0.23 RPG MUD MOTOR, MAKE UP SMITH MDi616 PDC BIT, DRESSED WITH 6 X 15 JETS, (TFA = 1.035), SER #JH4006 - INSTALL MWD TOOL, ORIENT &amp; SCRIBE</p>
	13:00 - 14:00	1.00	PRSPD	06	A	P	2290	TRIP IN AND TAG CEMENT @ 2,172'

## US ROCKIES REGION

## Operation Summary Report

Well: NBU 1022-1114CS GREEN

Spud Date: 10/29/2013

Project: UTAH-UINTAH

Site: NBU 1022-1113 PAD

Rig Name No: PROPETRO 12/12, SST 54/54

Event: DRILLING

Start Date: 10/29/2013

End Date: 12/8/2014

Active Datum: RKB @5,194.00usft (above Mean Sea Level)

UWI: NE/SE/010/S/22/E/11/0/0/26/PM/S/1459/E/0/997/0/0

Date	Time Start-End	Duration (hr)	Phase	Code	Sub Code	P/U	MD From (usft)	Operation
	14:00 - 15:00	1.00	DRLPRC	02	F	P	2290	DRILL OUT CEMENT, BAFFLE, SHOE TRACK
	15:00 - 18:00	3.00	DRLPRC	02	B	P	2290	DRILLING AND SLIDING 7 7/8" PRODUCTION HOLE FROM 2,290' TO 2,773' (483' @ 161 FPH). WEIGHT ON BIT 18-21 K. STROKES PER MINUTE=170. GALLONS PER MINUTE=598. MUD WEIGHT = 8.7 PPG / VIS- 27 PRESSURE ON/OFF(BOTTOM) 1,800/1,500. ROTARY RPM 60, MOTOR RPM 167, TOTAL RPM 227. UP/DOWN/ ROT 88/81/86 K. DRAG 2 K. TORQUE = ON/OFF (BOTTOM) 1K / 1K FROM DIRECTIONAL PLAN WE ARE CURRENTLY 6.35' LOW/ 1.37' RIGHT OF THE LINE WITH 15' OF SLIDE @ 6.67%. CIRCULATE CLOSED LOOP SYSTEM. RUNNING VOLUME THROUGH 2 CENTRIFUGE DE WATERING AND, RUNNING VOLUME OVER BOTH SHAKERS. NO HOLE ISSUES.
	18:00 - 0:00	6.00	DRLPRC	02	B	P	2773	DRILLING AND SLIDING 7 7/8" PRODUCTION HOLE FROM 2,773' TO 3,885' (1,112' @ 186 FPH). WEIGHT ON BIT 18-21 K. STROKES PER MINUTE=170. GALLONS PER MINUTE=598. MUD WEIGHT = 8.7 PPG / VIS- 27 PRESSURE ON/OFF(BOTTOM) 2,140/1,720. ROTARY RPM 60, MOTOR RPM 167, TOTAL RPM 227. UP/DOWN/ ROT 120/78/101 K. DRAG 19 K. TORQUE = ON/OFF (BOTTOM) 10K / 6K FROM DIRECTIONAL PLAN WE ARE CURRENTLY 9.3' RIGHT/ .74' ABOVE OF THE LINE WITH 15' OF SLIDE @ 6.67%. CIRCULATE CLOSED LOOP SYSTEM. RUNNING VOLUME THROUGH 2 CENTRIFUGE DE WATERING AND, RUNNING VOLUME OVER BOTH SHAKERS. NO HOLE ISSUES.

## US ROCKIES REGION

## Operation Summary Report

Well: NBU 1022-1114CS GREEN

Spud Date: 10/29/2013

Project: UTAH-UINTAH

Site: NBU 1022-1113 PAD

Rig Name No: PROPETRO 12/12, SST 54/54

Event: DRILLING

Start Date: 10/29/2013

End Date: 12/8/2014

Active Datum: RKB @5,194.00usft (above Mean Sea Level)

UWI: NE/SE/0/10/S/22/E/11/0/0/26/PM/S/1459/E/0/997/0/0

Date	Time Start-End	Duration (hr)	Phase	Code	Sub Code	P/U	MD From (usft)	Operation
12/4/2013	0:00 - 4:00	4.00	DRLPRV	02	B	P	3885	DRILLING AND SLIDING 7 7/8" PRODUCTION HOLE FROM 3,885' TO 4,552' (667' @ 166 FPH). WEIGHT ON BIT 18-21 K. STROKES PER MINUTE=170. GALLONS PER MINUTE=598. MUD WEIGHT = 8.7 PPG / VIS- 27 PRESSURE ON/OFF(BOTTOM) 2,200/1,850. ROTARY RPM 60, MOTOR RPM 167, TOTAL RPM 227. UP/DOWN/ ROT 130/90/114 K. DRAG 16 K. TORQUE = ON/OFF (BOTTOM) 10K / 6K FROM DIRECTIONAL PLAN WE ARE CURRENTLY 2.58' LOW / 9.40' LEFT OF THE LINE WITH 22' OF SLIDE @ 14.89%. CIRCULATE CLOSED LOOP SYSTEM. RUNNING VOLUME THROUGH 2 CENTRIFUGE DE WATERING AND, RUNNING VOLUME OVER BOTH SHAKERS. NO HOLE ISSUES.
	4:00 - 8:00	4.00	DRLPRV	22	A	S	4552	***DRILL PIPE PACKED OFF AS WE WERE REAMING UP PREPARING TO MAKE A CONNECTION. PULLED 80K OVER AND BLEW A RELIEF VALVE, COULD NOT CIRCULATE OR ROTATE AT ALL, WORKED PIPE DOWN 45 MIN WITH NO GAIN, WORKED PIPE UP FOR 30 MIN LITTLE GAIN. WORKED PIPE BACK DOWN WITH LITTLE TO NO MOVEMENT. CALLED FOR A FREE PIONT TRUCK AND FISHING EQUIPMENT. WORKING PIPE UP AGAIN WITH SOME GAIN AND WAS ABLE TO FREE PIPE FROM THAT POINT GOING UP WAS ABLE TO ROTATE AND CIRCULATE THE PIPE.
	8:00 - 9:30	1.50	DRLPRV	03	A	S	4552	***CIRCULATED AND REAMED OUT/IN 4 STANDS WITH HEAVY CUTTINGS AND FORMATION COMING OVER SHAKERS. CIRCULATED OUT HEAVY CUTTINGS PUMPED A SWEEP TO CLEAN HOLE BACK TO DRILLING.
	9:30 - 15:00	5.50	DRLPRV	02	B	P	4552	DRILL/SLIDE 7 7/8" PRODUCTION HOLE F/ 4,552' TO 5,409', 857' @ 155.8 FPH WOB = 18 TO 22K ROTARY RPM = 60 / MUD MOTOR RPM = 138 / TOTAL = 198 PUMPING 598 GPM @ 170 SPM STAND PIPE PRESSURE ON/OFF = 2,280/1,880 TORQUE ON/OFF = 10,400/6,300 PU = 165 / SO = 115 / ROT = 128 ZECO ON LINE MUD WT 8.8 VIS 29 SLID 36' = 6.37% 9.0' NORTH & 17.0' WEST OF THE LINE NO HOLE ISSUES

## US ROCKIES REGION

## Operation Summary Report

Well: NBU 1022-1114CS GREEN		Spud Date: 10/29/2013	
Project: UTAH-UINTAH		Site: NBU 1022-1113 PAD	Rig Name No: PROPETRO 12/12, SST 54/54
Event: DRILLING		Start Date: 10/29/2013	End Date: 12/8/2014
Active Datum: RKB @5,194.00usft (above Mean Sea Level)		UWI: NE/SE/0/10/S/22/E/11/0/0/26/PM/S/1459/E/0/997/0/0	

Date	Time Start-End	Duration (hr)	Phase	Code	Sub Code	P/U	MD From (usft)	Operation
	15:00 - 0:00	9.00	DRLPRV	02	B	P	5409	DRILL/SLIDE 7 7/8" PRODUCTION HOLE F / 5,409' TO 6,456', 1,047' @ 116.3 FPH WOB = 18 TO 22K ROTARY RPM = 60 / MUD MOTOR RPM = 122 / TOTAL = 182 PUMPING 528 GPM @ 150 SPM STAND PIPE PRESSURE ON/OFF = 2,190/1,720 TORQUE ON/OFF = 12,500/9,400 PU = 168 / SO = 125 / ROT = 150 ZECO ON LINE MUD WT 8.8 VIS 28 SLID 43' = 11.21% 1.38' SOUTH & 12.0' WEST OF THE LINE NO HOLE ISSUES
12/5/2013	0:00 - 1:30	1.50	DRLPRV	02	B	P	6456	DRILL/SLIDE 7 7/8" PRODUCTION HOLE F / 6,456' TO 6,601', 145' @ 96.7 FPH WOB = 18 TO 22K ROTARY RPM = 60 / MUD MOTOR RPM = 122 / TOTAL = 182 PUMPING 528 GPM @ 150 SPM STAND PIPE PRESSURE ON/OFF = 2,070/1,750 TORQUE ON/OFF = 13,300/8,900 PU = 170 / SO = 125 / ROT = 155 ZECO ON LINE MUD WT 8.8 VIS 28 SLID 14' = 33.33% 2.6' SOUTH & 13.4' WEST OF THE LINE NO HOLE ISSUES
	1:30 - 2:00	0.50	DRLPRV	07	A	P	6601	RIG SERVICE
	2:00 - 6:00	4.00	DRLPRV	02	B	P	6601	DRILL/SLIDE 7 7/8" PRODUCTION HOLE F / 6,601' TO 6,868', 267' @ 66.7 FPH WOB = 18 TO 22K ROTARY RPM = 60 / MUD MOTOR RPM = 122 / TOTAL = 182 PUMPING 528 GPM @ 150 SPM STAND PIPE PRESSURE ON/OFF = 2,070/1,750 TORQUE ON/OFF = 13,300/8,900 PU = 170 / SO = 125 / ROT = 155 ZECO ON LINE MUD WT 8.8 VIS 28 SLID 30' = 37.84% 2.0' SOUTH & 13.0' WEST OF THE LINE NO HOLE ISSUES

## US ROCKIES REGION

## Operation Summary Report

Well: NBU 1022-1114CS GREEN

Spud Date: 10/29/2013

Project: UTAH-UINTAH

Site: NBU 1022-1113 PAD

Rig Name No: PROPETRO 12/12, SST 54/54

Event: DRILLING

Start Date: 10/29/2013

End Date: 12/8/2014

Active Datum: RKB @5,194.00usft (above Mean Sea Level)

UWI: NE/SE/0/10/S/22/E/11/0/0/26/PM/S/1459/E/0/997/0/0

Date	Time Start-End	Duration (hr)	Phase	Code	Sub Code	P/U	MD From (usft)	Operation
	6:00 - 12:00	6.00	DRLPRV	02	B	P	6868	DRILL/SLIDE 7 7/8" PRODUCTION HOLE F / 6,868' TO 7,563', 695' @ 115.8 FPH WOB = 18 TO 23K ROTARY RPM = 60 / MUD MOTOR RPM = 132 / TOTAL = 192 PUMPING 577 GPM @ 164 SPM STAND PIPE PRESSURE ON/OFF = 2,560/2,250 TORQUE ON/OFF = 12,540/8,420 PU = 175 / SO = 145 / ROT = 160 ZECO ON LINE MUD WT 8.8 VIS 28 SLID 58' = 21.79% 14' NORTH & 11.0' WEST OF THE LINE NO HOLE ISSUES
	12:00 - 22:30	10.50	DRLPRV	02	B	P	7563	DRILL/SLIDE 7 7/8" PRODUCTION HOLE F / 7,563' TO 8,548', 985' @ 93.8 FPH WOB = 18 TO 22K ROTARY RPM = 60 / MUD MOTOR RPM = 121 / TOTAL = 181 PUMPING 527 GPM @ 150 SPM STAND PIPE PRESSURE ON/OFF = 2,980/2,660 TORQUE ON/OFF = 15,730/11,190 PU = 205 / SO = 150 / ROT = 176 ZECO ON LINE MUD WT 11.4 VIS 36 SLID 0' = 0% 3.45' NORTH & 13.67' EAST OF THE LINE NO HOLE ISSUES
	22:30 - 23:30	1.00	DRLPRV	05	C	P	8548	CIRCULATE AND CONDITION HOLE
	23:30 - 0:00	0.50	DRLPRV	06	E	P	8548	10 STAND WIPER TRIP
12/6/2013	0:00 - 1:00	1.00	DRLPRV	06	E		8548	10 STAND WIPER TRIP / 15' FLARE BOTTOMS UP
	1:00 - 2:30	1.50	DRLPRV	05	C	P	8548	CIRCULATE & CONDITION HOLE / MUD WT 11.5, VIS 39 / SHAKERS CLEAN / NO FLARE
	2:30 - 6:30	4.00	DRLPRV	06	B	P	8548	TRIP OUT OF HOLE FOR LOGS TO SURFACE CASING SHOE
	6:30 - 8:00	1.50	DRLPRV	09	A	P	8548	SLIP AND CUT 118' OF DRILLING LINE
	8:00 - 10:30	2.50	DRLPRV	06	B	P	8548	FINISH TRIP OUT OF HOLE FOR LOGS / LAY DOWN DIRECTIONAL TOOLS
	10:30 - 13:30	3.00	EVALPR	11	D	P	8548	PJSM WITH WEATHERFORD LOGGERS / PICK UP SHUTTLE LOGGING (CML) TOOLS AND FLOW / PRESSURE TEST
	13:30 - 19:30	6.00	EVALPR	06	B	P	8548	TRIP IN HOLE WITH SHUTTLE LOGGING TOOLS / DRIFTING DRILL PIPE
	19:30 - 23:00	3.50	EVALPR	05	C	P	8548	WASH 152' TO BOTTOM, NO FILL / CIRCULATE & RIG UP LAY DOWN MACHINE, 15' FLARE BOTTOMS UP / DROP SPEAR AND DEPLOY LOGGING TOOLS
	23:00 - 0:00	1.00	EVALPR	11	D	P	8548	LOG OUT OF HOLE WITH COMPACT MEMORY LOGGING TOOLS / LAYING DOWN DRILL PIPE
12/7/2013	0:00 - 10:30	10.50	EVALPR	11	D	P	8548	LOG OUT OF HOLE (TRIPLE COMBO) WITH COMPACT MEMORY LOGGING TOOLS, LAYING DOWN DRILL PIPE
	10:30 - 12:30	2.00	EVALPR	11	D	P	8548	PJSM, BREAK DOWN & LAY OUT WEATHERFORD COMPACT MEMORY LOGGING TOOLS
	12:30 - 13:00	0.50	CSGPRO	12	A	P	8548	PULL WEAR BUSHING

## US ROCKIES REGION

## Operation Summary Report

Well: NBU 1022-1114CS GREEN		Spud Date: 10/29/2013	
Project: UTAH-UINTAH		Site: NBU 1022-1113 PAD	Rig Name No: PROPETRO 12/12, SST 54/54
Event: DRILLING		Start Date: 10/29/2013	End Date: 12/8/2014
Active Datum: RKB @5,194.00usft (above Mean Sea Level)		UWI: NE/SE/0/10/S/22/E/11/0/0/26/PM/S/1459/E/0/997/0/0	

Date	Time Start-End	Duration (hr)	Phase	Code	Sub Code	P/U	MD From (usft)	Operation
	13:00 - 0:00	11.00	CSGPRO	12	C	P	8548	PJSM, RIG UP FRANKSCASING CREW AND RAN 4.5" PRODUCTION CASING, 80 JOINTS OF 4.5", 11.6#, I-80, LT&C AND 112 JOINTS OF 4.5", 11.6#, I-80, DQX CASING WITH WEATHERFORD FLOAT GUIDE SHOE AND FLOAT COLLAR LOCATED 1 JOINT ABOVE SHOE. 15 CENTRALIZERS SPACED 10' ABOVE SHOE, 2ND & 3RD COLLARS AND EVERY THIRD COLLAR TO 6,862'. MARKER JOINT SET AT 6,332'. CROSS OVER JOINT SET @ 4,985'. LANDED CASING AT 8525' ON CAMERON CASING HANGER SET IN WELL HEAD.FLOAT COLLAR TOP @ 8,477'.
12/8/2013	0:00 - 2:30	2.50	CSGPRO	05	D	P	8548	CIRCULATE CASING WITH RIG PUMP, 20' FLARE BOTTTOMS UP / SPOT IN BAKER HUGHES CEMENTERS & UNLOAD BULK CEMENT INTO SILOS
	2:30 - 6:00	3.50	CSGPRO	12	E	P	8548	HOLD SAFETY MEETING WITH BAKER HUGHES CEMENTERS TEST LINES TO 4,300 PSI, DROP BOTTOM PLUG, PUMP 25 BBLS FRESH WATER FLUSH AHEAD OF CEMENT. MIX & PUMP 425SX PREMIUM LITE II LEAD CEMENT WITH, 6%GELL + 5 #/sk KOL SEAL +.4%FL-52 +.2%SMS +.4% R-3 + .05 #/sk STATIC FREE + 1/4 #/sk CELLO FLAKE. 150 BBL SLURRY MIXED @ 12.5 PPG WITH 1.98 YIELD. MIX & PUMP 1,200 SX OF 50/50 POZ TAIL CEMENT WITH 2% GEL + 0.55% R-3 + 10% SALT + .005 #/SX STATIC FREE +.75% SMS + .25 #/SX CELLO FLAKE. 286 BBLS SLURRY MIXED @ 14.3 PPG WITH 1.34 YIELD. WASH UP LINES & DROP THE TOP PLUG DISPLACE WITH 131.7 BBLS FRESH WATER WITH 6 GALLONS CLAY CARE, 4 GALLONS MAGNACIDE. FINAL LIFT PRESSURE PRIOR TO BUMPING PLUG 3,305 PSI BUMP PLUG WITH 3,919 PSI GOOD RETURNS THROUGHOUT JOB - 25 BBLS GOOD CEMENT BACK TO SURFACE RIG DOWN CEMENTING EQUIPMENT
	6:00 - 7:00	1.00	CSGPRO	12	C	P	8548	PULL LANDING JOINT AND PACK OFF WELL HEAD
	7:00 - 12:00	5.00	CSGPRO	01	E	P	8548	NIPPLE DOWN BOP AND CLEAN MUD TANKS / RELEASE RIG @ 12:00, 12/8/2013

US ROCKIES REGION

1 General

1.1 Customer Information

Company	US ROCKIES REGION
Representative	
Address	

1.2 Well/Wellbore Information

Well	NBU 1022-1114CS GREEN	Wellbore No.	OH
Well Name	NBU 1022-1114CS	Wellbore Name	NBU 1022-1114CS
Report No.	1	Report Date	2/10/2014
Project	UTAH-UJINTAH	Site	NBU 1022-1113 PAD
Rig Name/No.		Event	COMPLETION
Start Date	1/6/2014	End Date	2/24/2014
Spud Date	10/29/2013	Active Datum	RKB @5,194.00usft (above Mean Sea Level)
UWI	NE/SE/010/S/22/E/11.0/0.0/26/PM/S/1459/E/0/997/0/0		

1.3 General

Contractor		Job Method		Supervisor	
Perforated Assembly		Conveyed Method			

1.4 Initial Conditions

Fluid Type		Fluid Density	
Surface Press		Estimate Res Press	
TVD Fluid Top		Fluid Head	
Hydrostatic Press		Press Difference	
Balance Cond	NEUTRAL		

1.5 Summary

Gross Interval	5,648.0 (usft)-8,352.0 (usft)	Start Date/Time	2/10/2014 12:00AM
No. of Intervals	63	End Date/Time	2/10/2014 12:00AM
Total Shots	231	Net Perforation Interval	77.00 (usft)
Avg Shot Density	3.00 (shot/ft)	Final Surface Pressure	
		Final Press Date	

2 Intervals

2.1 Perforated Interval

--	--	--	--

US ROCKIES REGION

2.1 Perforated Interval (Continued)

Date	Formation/ Reservoir	CCL@ (usft)	CCL-TS (usft)	MD Top (usft)	MD Base (usft)	Shot Density (shot/ft)	Misfires/ Add. Shot	Diameter (in)	Carr Type /Stage No	Carr Size (in)	Phasing (°)	Charge Desc./Charge Manufacturer	Charge Weight (gram)	Reason	Misrun
2/10/2014 12:00AM	WASATCH/			5,648.0	5,649.0	3.00		0.410	EXP/	3.125	120.00		19.00	PRODUCTION	
2/10/2014 12:00AM	WASATCH/			5,904.0	5,906.0	3.00		0.410	EXP/	3.125	120.00		19.00	PRODUCTION	
2/10/2014 12:00AM	WASATCH/			5,912.0	5,914.0	3.00		0.410	EXP/	3.125	120.00		19.00	PRODUCTION	
2/10/2014 12:00AM	WASATCH/			5,920.0	5,922.0	3.00		0.410	EXP/	3.125	120.00		19.00	PRODUCTION	
2/10/2014 12:00AM	WASATCH/			6,224.0	6,225.0	3.00		0.410	EXP/	3.125	120.00		19.00	PRODUCTION	
2/10/2014 12:00AM	WASATCH/			6,232.0	6,233.0	3.00		0.410	EXP/	3.125	120.00		19.00	PRODUCTION	
2/10/2014 12:00AM	WASATCH/			6,244.0	6,245.0	3.00		0.410	EXP/	3.125	120.00		19.00	PRODUCTION	
2/10/2014 12:00AM	MESAVERDE/			6,321.0	6,322.0	3.00		0.410	EXP/	3.125	120.00		19.00	PRODUCTION	
2/10/2014 12:00AM	MESAVERDE/			6,337.0	6,338.0	3.00		0.410	EXP/	3.125	120.00		19.00	PRODUCTION	
2/10/2014 12:00AM	MESAVERDE/			6,361.0	6,362.0	3.00		0.410	EXP/	3.125	120.00		19.00	PRODUCTION	
2/10/2014 12:00AM	MESAVERDE/			6,372.0	6,374.0	3.00		0.410	EXP/	3.125	120.00		19.00	PRODUCTION	
2/10/2014 12:00AM	MESAVERDE/			6,502.0	6,503.0	3.00		0.410	EXP/	3.125	120.00		19.00	PRODUCTION	
2/10/2014 12:00AM	MESAVERDE/			6,526.0	6,527.0	3.00		0.410	EXP/	3.125	120.00		19.00	PRODUCTION	
2/10/2014 12:00AM	MESAVERDE/			6,539.0	6,540.0	3.00		0.410	EXP/	3.125	120.00		19.00	PRODUCTION	
2/10/2014 12:00AM	MESAVERDE/			6,627.0	6,628.0	3.00		0.410	EXP/	3.125	120.00		19.00	PRODUCTION	
2/10/2014 12:00AM	MESAVERDE/			6,645.0	6,647.0	3.00		0.410	EXP/	3.125	120.00		19.00	PRODUCTION	
2/10/2014 12:00AM	MESAVERDE/			6,693.0	6,695.0	3.00		0.410	EXP/	3.125	120.00		19.00	PRODUCTION	
2/10/2014 12:00AM	MESAVERDE/			6,753.0	6,754.0	3.00		0.410	EXP/	3.125	120.00		19.00	PRODUCTION	
2/10/2014 12:00AM	MESAVERDE/			6,761.0	6,762.0	3.00		0.410	EXP/	3.125	120.00		19.00	PRODUCTION	

US ROCKIES REGION

2.1 Perforated Interval (Continued)

Date	Formation/ Reservoir	CCL@ (usft)	CCL-TS (usft)	MD Top (usft)	MD Base (usft)	Shot Density (shot/ft)	Misfires/ Add. Shot	Diameter (in)	Carr Type /Stage No	Carr Size (in)	Phasing (°)	Charge Desc /Charge Manufacturer	Charge Weight (gram)	Reason	Misrun
2/10/2014 12:00AM	MESAVERDE/			6,787.0	6,788.0	3.00		0.410	EXP/	3.125	120.00		19.00	PRODUCTION	
2/10/2014 12:00AM	MESAVERDE/			6,828.0	6,830.0	3.00		0.410	EXP/	3.125	120.00		19.00	PRODUCTION	
2/10/2014 12:00AM	MESAVERDE/			6,872.0	6,874.0	3.00		0.410	EXP/	3.125	120.00		19.00	PRODUCTION	
2/10/2014 12:00AM	MESAVERDE/			6,988.0	6,989.0	3.00		0.410	EXP/	3.125	120.00		19.00	PRODUCTION	
2/10/2014 12:00AM	MESAVERDE/			7,010.0	7,011.0	3.00		0.410	EXP/	3.125	120.00		19.00	PRODUCTION	
2/10/2014 12:00AM	MESAVERDE/			7,075.0	7,076.0	3.00		0.410	EXP/	3.125	120.00		19.00	PRODUCTION	
2/10/2014 12:00AM	MESAVERDE/			7,112.0	7,114.0	3.00		0.410	EXP/	3.125	120.00		19.00	PRODUCTION	
2/10/2014 12:00AM	MESAVERDE/			7,229.0	7,231.0	3.00		0.410	EXP/	3.125	120.00		19.00	PRODUCTION	
2/10/2014 12:00AM	MESAVERDE/			7,316.0	7,317.0	3.00		0.410	EXP/	3.125	120.00		19.00	PRODUCTION	
2/10/2014 12:00AM	MESAVERDE/			7,329.0	7,330.0	3.00		0.410	EXP/	3.125	120.00		19.00	PRODUCTION	
2/10/2014 12:00AM	MESAVERDE/			7,347.0	7,348.0	3.00		0.410	EXP/	3.125	120.00		19.00	PRODUCTION	
2/10/2014 12:00AM	MESAVERDE/			7,379.0	7,380.0	3.00		0.410	EXP/	3.125	120.00		19.00	PRODUCTION	
2/10/2014 12:00AM	MESAVERDE/			7,387.0	7,388.0	3.00		0.410	EXP/	3.125	120.00		19.00	PRODUCTION	
2/10/2014 12:00AM	MESAVERDE/			7,392.0	7,393.0	3.00		0.410	EXP/	3.125	120.00		19.00	PRODUCTION	
2/10/2014 12:00AM	MESAVERDE/			7,410.0	7,411.0	3.00		0.410	EXP/	3.125	120.00		19.00	PRODUCTION	
2/10/2014 12:00AM	MESAVERDE/			7,437.0	7,438.0	3.00		0.410	EXP/	3.125	120.00		19.00	PRODUCTION	
2/10/2014 12:00AM	MESAVERDE/			7,481.0	7,482.0	3.00		0.410	EXP/	3.125	120.00		19.00	PRODUCTION	
2/10/2014 12:00AM	MESAVERDE/			7,491.0	7,492.0	3.00		0.410	EXP/	3.125	120.00		19.00	PRODUCTION	
2/10/2014 12:00AM	MESAVERDE/			7,512.0	7,513.0	3.00		0.410	EXP/	3.125	120.00		19.00	PRODUCTION	

US ROCKIES REGION

2.1 Perforated Interval (Continued)

Date	Formation/ Reservoir	CCL@ (usft)	CCL-TS (usft)	MD Top (usft)	MD Base (usft)	Shot Density (shot/ft)	Misfires/ Add. Shot	Diameter (in)	Carr Type /Stage No	Carr Size (in)	Phasing (°)	Charge Desc /Charge Manufacturer	Charge Weight (gram)	Reason	Misrun
2/10/2014 12:00AM	MESAVERDE/			7,562.0	7,563.0	3.00		0.410	EXP/	3.125	120.00		19.00	PRODUCTION	
2/10/2014 12:00AM	MESAVERDE/			7,576.0	7,578.0	3.00		0.410	EXP/	3.125	120.00		19.00	PRODUCTION	
2/10/2014 12:00AM	MESAVERDE/			7,624.0	7,626.0	3.00		0.410	EXP/	3.125	120.00		19.00	PRODUCTION	
2/10/2014 12:00AM	MESAVERDE/			7,707.0	7,708.0	3.00		0.410	EXP/	3.125	120.00		19.00	PRODUCTION	
2/10/2014 12:00AM	MESAVERDE/			7,741.0	7,742.0	3.00		0.410	EXP/	3.125	120.00		19.00	PRODUCTION	
2/10/2014 12:00AM	MESAVERDE/			7,756.0	7,757.0	3.00		0.410	EXP/	3.125	120.00		19.00	PRODUCTION	
2/10/2014 12:00AM	MESAVERDE/			7,779.0	7,780.0	3.00		0.410	EXP/	3.125	120.00		19.00	PRODUCTION	
2/10/2014 12:00AM	MESAVERDE/			7,818.0	7,820.0	3.00		0.410	EXP/	3.125	120.00		19.00	PRODUCTION	
2/10/2014 12:00AM	MESAVERDE/			7,837.0	7,839.0	3.00		0.410	EXP/	3.125	120.00		19.00	PRODUCTION	
2/10/2014 12:00AM	MESAVERDE/			7,908.0	7,909.0	3.00		0.410	EXP/	3.125	120.00		19.00	PRODUCTION	
2/10/2014 12:00AM	MESAVERDE/			7,949.0	7,950.0	3.00		0.410	EXP/	3.125	120.00		19.00	PRODUCTION	
2/10/2014 12:00AM	MESAVERDE/			7,982.0	7,983.0	3.00		0.410	EXP/	3.125	120.00		19.00	PRODUCTION	
2/10/2014 12:00AM	MESAVERDE/			8,019.0	8,020.0	3.00		0.410	EXP/	3.125	120.00		19.00	PRODUCTION	
2/10/2014 12:00AM	MESAVERDE/			8,035.0	8,036.0	3.00		0.410	EXP/	3.125	120.00		19.00	PRODUCTION	
2/10/2014 12:00AM	MESAVERDE/			8,065.0	8,066.0	3.00		0.410	EXP/	3.125	120.00		19.00	PRODUCTION	
2/10/2014 12:00AM	MESAVERDE/			8,098.0	8,099.0	3.00		0.410	EXP/	3.125	120.00		19.00	PRODUCTION	
2/10/2014 12:00AM	MESAVERDE/			8,106.0	8,107.0	3.00		0.410	EXP/	3.125	120.00		19.00	PRODUCTION	
2/10/2014 12:00AM	MESAVERDE/			8,185.0	8,186.0	3.00		0.410	EXP/	3.125	120.00		19.00	PRODUCTION	
2/10/2014 12:00AM	MESAVERDE/			8,245.0	8,246.0	3.00		0.410	EXP/	3.125	120.00		19.00	PRODUCTION	


US ROCKIES REGION

2.1 Perforated Interval (Continued)

Date	Formation/ Reservoir	CCL@ (usft)	CCL-TS (usft)	MD Top (usft)	MD Base (usft)	Shot Density (shot/ft)	Misfires/ Add. Shot	Diameter (in)	Carr Type /Stage No	Carr Size (in)	Phasing (°)	Charge Weight (gram)	Reason	Misrun
2/10/2014 12:00AM	MESAVERDE/			8,258.0	8,259.0	3.00		0.410	EXP/	3.125	120.00	19.00	PRODUCTION	
2/10/2014 12:00AM	MESAVERDE/			8,297.0	8,298.0	3.00		0.410	EXP/	3.125	120.00	19.00	PRODUCTION	
2/10/2014 12:00AM	MESAVERDE/			8,312.0	8,313.0	3.00		0.410	EXP/	3.125	120.00	19.00	PRODUCTION	
2/10/2014 12:00AM	MESAVERDE/			8,322.0	8,323.0	3.00		0.410	EXP/	3.125	120.00	19.00	PRODUCTION	
2/10/2014 12:00AM	MESAVERDE/			8,335.0	8,336.0	3.00		0.410	EXP/	3.125	120.00	19.00	PRODUCTION	
2/10/2014 12:00AM	MESAVERDE/			8,351.0	8,352.0	3.00		0.410	EXP/	3.125	120.00	19.00	PRODUCTION	

3 Plots

3.1 Wellbore Schematic

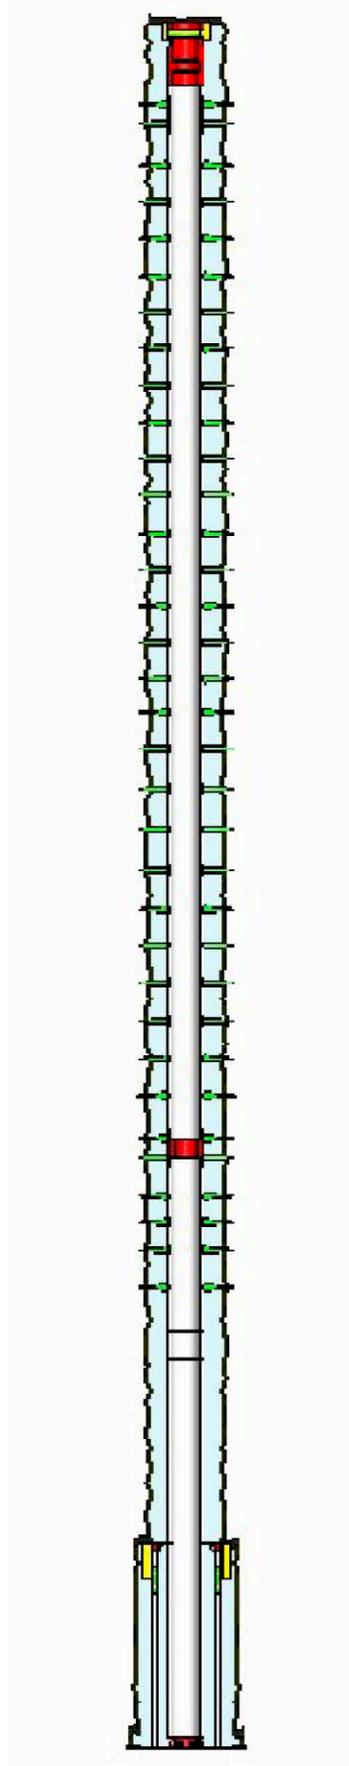

US ROCKIES REGION  
Operation Summary Report

US ROCKIES REGION								
Operation Summary Report								
Well: NBU 1022-1114CS GREEN					Spud Date: 10/29/2013			
Project: UTAH-UINTAH			Site: NBU 1022-1113 PAD			Rig Name No:		
Event: COMPLETION			Start Date: 1/6/2014		End Date: 2/24/2014			
Active Datum: RKB @5,194.00usft (above Mean Sea Level)				UWI: NE/SE/0/10/S/22/E/11/0/0/26/PM/S/1459/E/0/997/0/0				
Date	Time Start-End	Duration (hr)	Phase	Code	Sub Code	P/U	MD From (usft)	Operation
1/6/2014	-							
2/5/2014	8:00 - 9:00	1.00	SUBSPR	52	B	P		FILL SURFACE CSG. MIRU CAMERON QUICK TEST. PRESSURE TEST CSG & FRAC VALVES 1ST PSI TEST T/ 7000 PSI. HELD FOR 15 MIN LOST -40 PSI. NO COMMUNICATION OR MIGRATION WITH SURFACE CSG BLEED OFF PSI.  PRESSURE TEST 8 5/8 X 4 1/2 TO 500 PSI HELD FOR 5 MIN LOST -241 PSI, BLED PSI OFF, REINSTALLED POP OFF SWIFN 300 # PRESSURE ON SURFACE CASING FILLED SURFACE WITH 1 BBL H2O
2/7/2014	7:45 - 8:00	0.25	SUBSPR	48		P		HELD SAFETY MEETING : LOADING GUNS
	9:00 - 10:00	1.00	SUBSPR	37		P		PERF STG 1)PU 3 1/8 EXP GUN, 19 GM, .40 HOLE SIZE. RIH PERFWELL, AS PER PERF DESIGN. POOH. SWIFW
2/10/2014	6:30 - 6:45	0.25	FRAC	48		P		HSM,JSA
	7:00 - 18:00	11.00	FRAC	36	H	P		REFER TO STIMULATION PJR FOR FLUID, SAND AND CHEMICAL VOLUMES, ALL STAGES WERE PERFORATED ACCORDING TO PERF RECORD IN OPEN WELLS, ALL STAGES WERE STIMULATED TO VENDOR POST JOB REPORT. ALL PLUGS ARE HALIBURTON 8K CBPS  FRAC STG #1] WHP=1297#, BRK DN PERFS=4755#, @=4.8 BPM, INTIAL ISIP=2574#, FG=.75, FINAL ISIP=2636#, FG=.76,  SET PLUG & PERFORATE STG #2  FRAC STG #2] WHP=2105#, BRK DN PERFS=3641#, @=5.8 BPM, INTIAL ISIP=2251#, FG=.72, FINAL ISIP=2572#, FG=.76,  SET PLUG & PERFORATE STG #3  FRAC STG #3] WHP=1946#, BRK DN PERFS=3052#, @=3.4 BPM, INTIAL ISIP=2381#, FG=.75, FINAL ISIP=2874#, FG=.81,  SET PLUG & PERFORATE STG #4  SWIFN W/O FRAC
2/11/2014	6:15 - 6:30	0.25	FRAC	48		P		HSM,JSA

## US ROCKIES REGION

## Operation Summary Report

Well: NBU 1022-1114CS GREEN

Spud Date: 10/29/2013

Project: UTAH-UINTAH

Site: NBU 1022-1113 PAD

Rig Name No:

Event: COMPLETION

Start Date: 1/6/2014

End Date: 2/24/2014

Active Datum: RKB @5,194.00usft (above Mean Sea Level)

UWI: NE/SE/0/10/S/22/E/11/0/0/26/PM/S/1459/E/0/997/0/0

Date	Time Start-End	Duration (hr)	Phase	Code	Sub Code	P/U	MD From (usft)	Operation
	6:40 - 13:10	6.50	FRAC	36	H	P		FRAC STG #4] WHP=1909#, BRK DN PERFS=5183#, @=6.1 BPM, INTIAL ISIP=2225#, FG=.73, FINAL ISIP=2630#, FG=.79,
	13:10 - 17:00	3.83	FRAC	46	E	Z		SET PLUG PERFORATE STG #5 LOST RADIATOR ON PUMP#4 REPLACE PUMP, FIX DRIVE LINE ON PUMP#2, REPLACE PONY ROD ON NEW PUMP#4 WASHED OUT FLUID END ON PUMP#1
2/12/2014	6:10 - 6:25	0.25	FRAC	48		P		HSM,JSA
	6:34 - 17:00	10.43	FRAC	36	H	P		FRAC STG #5] WHP=551#, BRK DN PERFS=5634#, @=4.8 BPM, INTIAL ISIP=2076#, FG=.72, FINAL ISIP=2470#, FG=.77,  SET PLUG AND PERFORATE STG #6  FRAC STG #6] WHP=957#, BRK DN PERFS=4391#, @=3.7 BPM, INTIAL ISIP=2339#, FG=.77, FINAL ISIP=2636#, FG=.81,  SET PLUG AND PERFORATE STG #7  FRAC STG #7] WHP=1068#, BRK DN PERFS=3073#, @=4.0 BPM, INTIAL ISIP=2144#, FG=.75, FINAL ISIP=2729#, FG=.84,  SET PLUG AND PERFORATE STG #8  FRAC STG #8] WHP=1568#, BRK DN PERFS=2658#, @=4.2 BPM, INTIAL ISIP=2115#, FG=.76, FINAL ISIP=2324#, FG=.79,  SET PLUG AND PERFORATE STG #9  SWIFN W/O FRAC
2/13/2014	6:45 - 7:00	0.25	FRAC	48		P		HSM,JSA
	7:23 - 12:00	4.62	FRAC	36	H	P		FRAC STG #9] WHP=455#, BRK DN PERFS=2506#, @=3.2 BPM, INTIAL ISIP=1089#, FG=.61, FINAL ISIP=2026#, FG=.76,  SET PLUG AND PERFORATE STG #10  FRAC STG #10] WHP=329#, BRK DN PERFS=2495#, @=4.5 BPM, INTIAL ISIP=1129#, FG=.63, FINAL ISIP=1892#, FG=.77,  SET TOP KILL  TOTAL BBLs=11,483 TOTAL SAND=254,822
2/21/2014	14:00 - 17:00	3.00	DRLOUT	31	I	P		4 OF 4, MIRU, ND WH, NU BOP, RU FLOOR & TBG EQUIP, PU 3 7/8" BIT, POBS, 1.875" XN S/N, TALLY & PU TBG, SWI, WINTERIZE, SDFWE.
2/24/2014	7:00 - 7:15	0.25	DRLOUT	48		P		HSM, SLIPS, TRIPS & FALLS, PU TBG, PT BOP, D/O CBP'S, LANDING TBG

## US ROCKIES REGION

## Operation Summary Report

Well: NBU 1022-1114CS GREEN

Spud Date: 10/29/2013

Project: UTAH-UINTAH

Site: NBU 1022-1113 PAD

Rig Name No:

Event: COMPLETION

Start Date: 1/6/2014

End Date: 2/24/2014

Active Datum: RKB @5,194.00usft (above Mean Sea Level)


UWI: NE/SE/0/10/S/22/E/11/0/0/26/PM/S/1459/E/0/997/0/0

Date	Time Start-End	Duration (hr)	Phase	Code	Sub Code	P/U	MD From (usft)	Operation
	7:15 - 18:00	10.75	DRLOUT	44	C	P		<p>4 OF 4, PU TBG TO KILL PLUG, RU P/S, INSTAL W/R, FILL TBG &amp; BREAK CIRC, P/T BOP TO 3,000 PSI GOOD, SURFACE CSG VALVE OPEN &amp; LOCKED, D/O 10 CBP'S THRU BJD &amp; HAL 9000</p> <p>C/O 10' SAND, TAG 1ST PLUG @ 5598', KICK 600 PSI, CSG PRESS 0 PSI, RIH</p> <p>C/O 30' SAND, TAG 2ND PLUG @ 5950', KICK 200 PSI, CSG PRESS 0 PSI, RIH</p> <p>C/O 70' SAND, TAG 3RD PLUG @ 6404', KICK 100 PSI, CSG PRESS 0 PSI, RIH</p> <p>C/O 30' SAND, TAG 4TH PLUG @ 6720', KICK 600 PSI, CSG PRESS 50 PSI, RIH</p> <p>C/O 30' SAND, TAG 5TH PLUG @ 6900', KICK 600 PSI, CSG PRESS 450 PSI, RIH</p> <p>C/O 30' SAND, TAG 6TH PLUG @ 7261', KICK 400 PSI, CSG PRESS 300 PSI, RIH</p> <p>C/O 20' SAND, TAG 7TH PLUG @ 7464', KICK 300 PSI, CSG PRESS 150 PSI, RIH</p> <p>C/O 50' SAND, TAG 8TH PLUG @ 7656', KICK 300 PSI, CSG PRESS 600 PSI, RIH</p> <p>C/O 30' SAND, TAG 9TH PLUG @ 7870', KICK 500 PSI, CSG PRESS 550 PSI, RIH</p> <p>C/O 30' SAND, TAG 10TH PLUG @ 8137', KICK 700 PSI, CSG PRESS 600 PSI,</p> <p>PBTD @ 8478', BTM PERF @ 8352', RIH TAGGED @ 8430', C/O TO 8478' PBTD, 126' PAST BTM PERF W/ 266 JTS 2 3/8" J-55 &amp; L-80 TBG, LD 18 JTS, PU &amp; STRIP IN TBG HANGER &amp; LAND TBG W/ 248 JTS 2 3/8" TBG, EOT 7,890.72'.</p> <p>NOTE: D/O THRU BJD &amp; (2) HAL 9000, SOLD THRU 2 SEPERATORS NBU 1022-1114CS SOLD 193 MCF NBU 1022-1114BS SOLD 140 MCF, TOTAL GAS SOLD 333 MCF, LINE PRESS 400 - 450 PSI.</p> <p>RD P/S, FLOOR &amp; TBG EQUIP, ND BOPS, NU WH, DROP BALL &amp; SHEAR OFF BIT, P/T LINE FROM WH TO HAL 9000 TO 3,000 PSI, NO VISIBLE LEAKS.</p> <p>TURN OVER TO FLOW BACK CREW &amp; SALES, WINTERIZE EQUIP, RD TO MOVE TO NBU 921-23L1 BS IN AM, SDFN.</p> <p>KB= 24'</p>

US ROCKIES REGION  
**Operation Summary Report**

Well: NBU 1022-1114CS GREEN		Spud Date: 10/29/2013	
Project: UTAH-UINTAH		Site: NBU 1022-1113 PAD	Rig Name No:
Event: COMPLETION		Start Date: 1/6/2014	End Date: 2/24/2014
Active Datum: RKB @5,194.00usft (above Mean Sea Level)		UWI: NE/SE/0/10/S/22/E/11/0/0/26/PM/S/1459/E/0/997/0/0	

Date	Time Start-End	Duration (hr)	Phase	Code	Sub Code	P/U	MD From (usft)	Operation
								4 1/16" CAMERON HANGER= .83' <span style="float: right;">TBG</span> DELIVERED 150 JTS J-55 98 JTS 2 3/8" L-80= 3,117.04' <span style="float: right;">TBG</span> DELIVERED 165 JTS L-80 1 - 6' PUP JT L-80= 6.15' TOTAL TBG= 315 JTS J-55 & L-80 150 JTS 2 3/8" J-55 = 4,740.50' TBG USED 248 JTS POBS= 2.20' TBG RETURNED 67 JTS L-80 EOT @ 7,890.72'  TWTR= 11543 BBLS TWR= 3000 BBLS TWLTR= 8543 BBLS

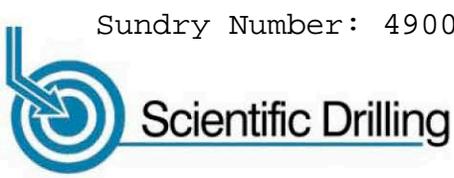

Site: NBU 1022-11I3 PAD  
 Well: NBU 1022-11I4CS  
 Wellbore: OH  
 Design: OH





WELL DETAILS: NBU 1022-11I4CS					
GL 5170 & KB 19 @ 5189.00ft (SST 54)					
+N-S	+E-W	Northing	Easting	Latitude	Longitude
0.00	0.00	14515589.55	2088595.00	39.9602540	-109.4006600

T  
M

Azimuths to True North  
 Magnetic North: 10.79°

Magnetic Field  
 Strength: 51991.4snT  
 Dip Angle: 65.78°  
 Date: 12/4/2013  
 Model: BGGM2013

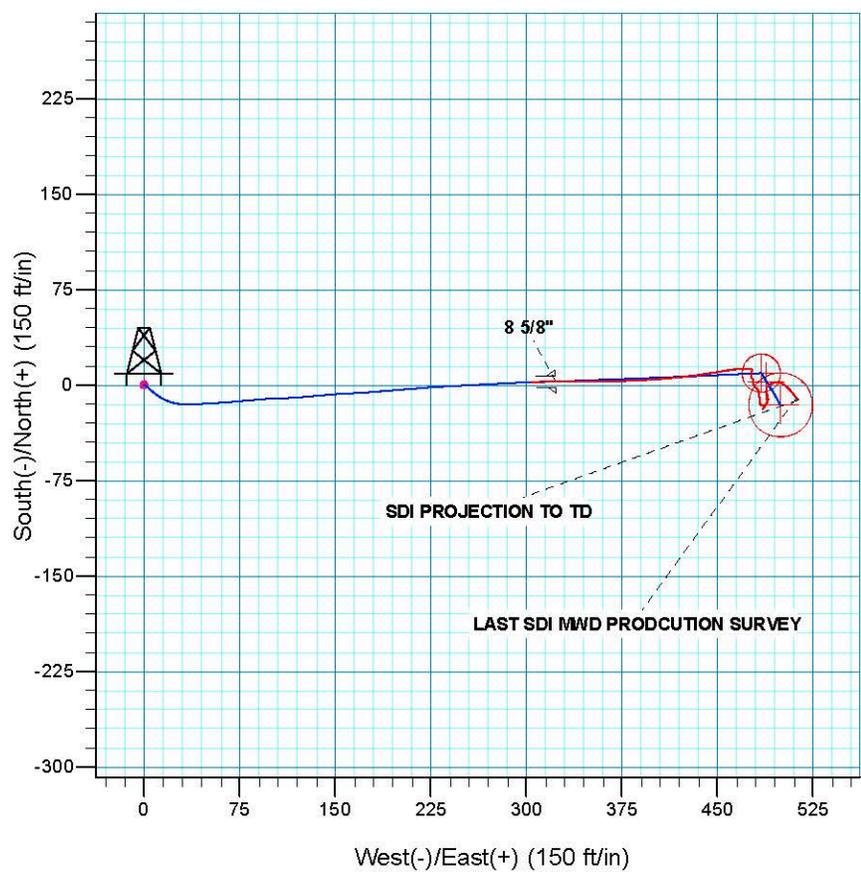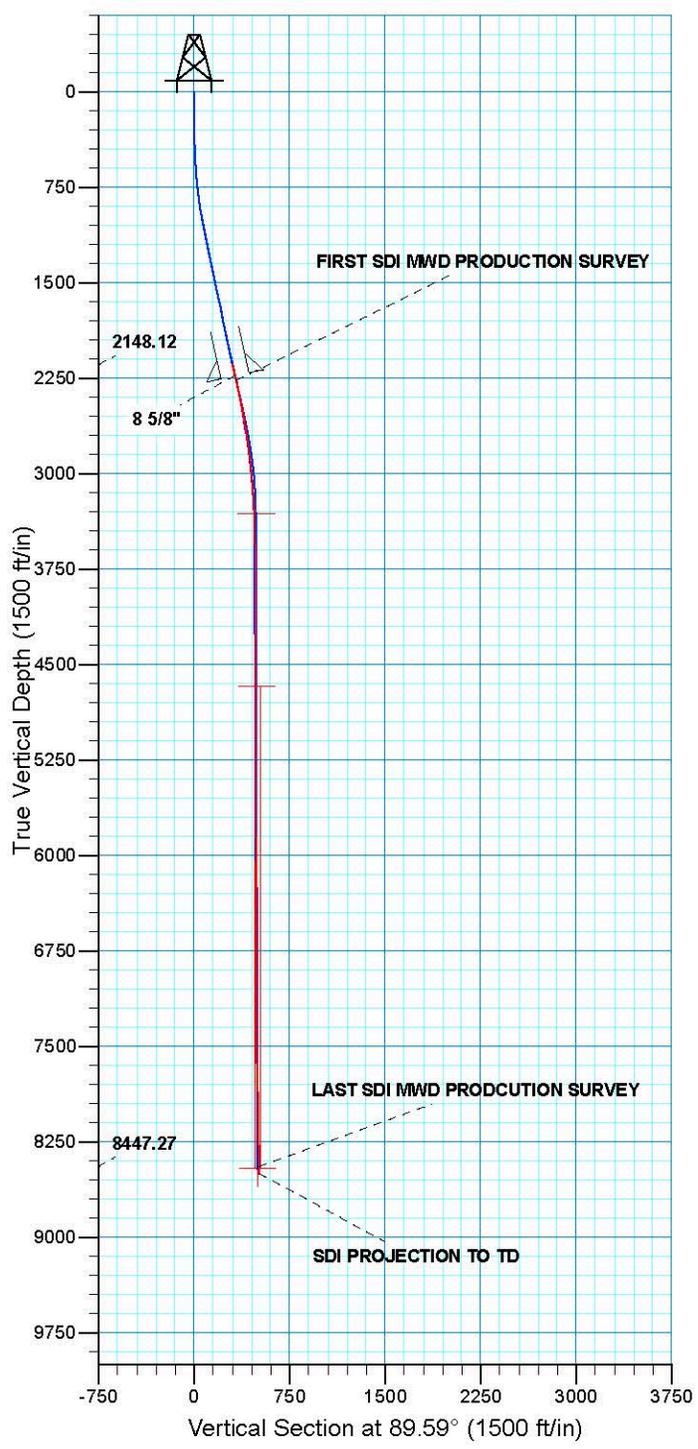

PROJECT DETAILS: UTAH - UTM (feet), NAD27, Zone 12N
Geodetic System: Universal Transverse Mercator (US Survey Feet)
Datum: NAD 1927 (NADCON CONUS)
Ellipsoid: Clarke 1866
Zone: Zone 12N (114 W to 108 W)
Location: SECTION 11 T10S R22E
System Datum: Mean Sea Level



**Scientific Drilling**

## **US ROCKIES REGION PLANNING**

**UTAH - UTM (feet), NAD27, Zone 12N**

**NBU 1022-11I3 PAD**

**NBU 1022-11I4CS**

**OH**

**Survey: Survey #2 SDI MWD PRODUCTION**

## **Standard Survey Report**

**13 December, 2013**



## Survey Report



<b>Company:</b>	US ROCKIES REGION PLANNING	<b>Local Co-ordinate Reference:</b>	Well NBU 1022-1114CS
<b>Project:</b>	UTAH - UTM (feet), NAD27, Zone 12N	<b>TVD Reference:</b>	GL 5170 & KB 19 @ 5189.00ft (SST 54)
<b>Site:</b>	NBU 1022-1113 PAD	<b>MD Reference:</b>	GL 5170 & KB 19 @ 5189.00ft (SST 54)
<b>Well:</b>	NBU 1022-1114CS	<b>North Reference:</b>	True
<b>Wellbore:</b>	OH	<b>Survey Calculation Method:</b>	Minimum Curvature
<b>Design:</b>	OH	<b>Database:</b>	Denver Sales

<b>Project</b>	UTAH - UTM (feet), NAD27, Zone 12N		
<b>Map System:</b>	Universal Transverse Mercator (US Survey Feet)	<b>System Datum:</b>	Mean Sea Level
<b>Geo Datum:</b>	NAD 1927 (NADCON CONUS)		
<b>Map Zone:</b>	Zone 12N (114 W to 108 W)		

<b>Site</b>	NBU 1022-1113 PAD, SECTION 11 T10S R22E				
<b>Site Position:</b>		<b>Northing:</b>	14,515,619.44 usft	<b>Latitude:</b>	39.9603360
<b>From:</b>	Lat/Long	<b>Easting:</b>	2,088,595.87 usft	<b>Longitude:</b>	-109.4006550
<b>Position Uncertainty:</b>	0.00 ft	<b>Slot Radius:</b>	13.200 in	<b>Grid Convergence:</b>	1.03 °

<b>Well</b>	NBU 1022-1114CS, 1459 FSL 997 FEL					
<b>Well Position</b>	<b>+N/-S</b>	0.00 ft	<b>Northing:</b>	14,515,589.55 usft	<b>Latitude:</b>	39.9602540
	<b>+E/-W</b>	0.00 ft	<b>Easting:</b>	2,088,595.00 usft	<b>Longitude:</b>	-109.4006600
<b>Position Uncertainty</b>		0.00 ft	<b>Wellhead Elevation:</b>	ft	<b>Ground Level:</b>	5,170.00 ft

<b>Wellbore</b>	OH				
<b>Magnetics</b>	<b>Model Name</b>	<b>Sample Date</b>	<b>Declination (°)</b>	<b>Dip Angle (°)</b>	<b>Field Strength (nT)</b>
	BGGM2013	12/4/2013	10.79	65.78	51,991

<b>Design</b>	OH				
<b>Audit Notes:</b>					
<b>Version:</b>	1.0	<b>Phase:</b>	ACTUAL	<b>Tie On Depth:</b>	0.00
<b>Vertical Section:</b>	<b>Depth From (TVD) (ft)</b>	<b>+N/-S (ft)</b>	<b>+E/-W (ft)</b>	<b>Direction (°)</b>	
	0.00	0.00	0.00	89.59	

<b>Survey Program</b>	<b>Date</b>	12/13/2013			
<b>From (ft)</b>	<b>To (ft)</b>	<b>Survey (Wellbore)</b>	<b>Tool Name</b>	<b>Description</b>	
15.00	2,177.00	Survey #1 SDI MWD SURFACE (OH)	SDI MWD	SDI MWD - Standard ver 1.0.1	
2,302.00	8,548.00	Survey #2 SDI MWD PRODUCTION (OH)	SDI MWD	SDI MWD - Standard ver 1.0.1	

<b>Survey</b>										
<b>Measured Depth (ft)</b>	<b>Inclination (°)</b>	<b>Azimuth (°)</b>	<b>Vertical Depth (ft)</b>	<b>+N/-S (ft)</b>	<b>+E/-W (ft)</b>	<b>Vertical Section (ft)</b>	<b>Dogleg Rate (°/100usft)</b>	<b>Build Rate (°/100usft)</b>	<b>Turn Rate (°/100usft)</b>	
2,177.00	12.60	88.14	2,148.12	2.15	303.78	303.78	0.00	0.00	0.00	
2,302.00	12.84	89.54	2,270.05	2.70	331.29	331.30	0.31	0.19	1.12	
<b>FIRST SDI MWD PRODUCTION SURVEY</b>										
2,397.00	11.96	89.10	2,362.83	2.94	351.69	351.70	0.93	-0.93	-0.46	
2,493.00	10.73	89.36	2,456.95	3.20	370.57	370.58	1.28	-1.28	0.27	
2,588.00	9.67	86.73	2,550.45	3.75	387.38	387.40	1.22	-1.12	-2.77	
2,684.00	9.23	85.94	2,645.15	4.76	403.11	403.13	0.48	-0.46	-0.82	
2,779.00	8.09	84.88	2,739.06	5.89	417.37	417.40	1.21	-1.20	-1.12	
2,875.00	7.21	82.77	2,834.21	7.25	430.07	430.11	0.96	-0.92	-2.20	
2,970.00	5.63	81.19	2,928.61	8.72	440.59	440.64	1.67	-1.66	-1.66	



## Survey Report



<b>Company:</b>	US ROCKIES REGION PLANNING	<b>Local Co-ordinate Reference:</b>	Well NBU 1022-114CS
<b>Project:</b>	UTAH - UTM (feet), NAD27, Zone 12N	<b>TVD Reference:</b>	GL 5170 & KB 19 @ 5189.00ft (SST 54)
<b>Site:</b>	NBU 1022-1113 PAD	<b>MD Reference:</b>	GL 5170 & KB 19 @ 5189.00ft (SST 54)
<b>Well:</b>	NBU 1022-114CS	<b>North Reference:</b>	True
<b>Wellbore:</b>	OH	<b>Survey Calculation Method:</b>	Minimum Curvature
<b>Design:</b>	OH	<b>Database:</b>	Denver Sales

Survey										
Measured Depth (ft)	Inclination (°)	Azimuth (°)	Vertical Depth (ft)	+N/-S (ft)	+E/-W (ft)	Vertical Section (ft)	Dogleg Rate (°/100usft)	Build Rate (°/100usft)	Turn Rate (°/100usft)	
3,065.00	6.24	81.63	3,023.10	10.18	450.31	450.37	0.64	0.64	0.46	
3,161.00	4.48	79.78	3,118.68	11.61	459.16	459.23	1.84	-1.83	-1.93	
3,256.00	3.34	84.79	3,213.46	12.52	465.57	465.64	1.25	-1.20	5.27	
3,352.00	2.46	86.46	3,309.33	12.90	470.41	470.49	0.92	-0.92	1.74	
3,447.00	2.02	98.07	3,404.26	12.79	474.10	474.18	0.66	-0.46	12.22	
3,543.00	1.06	103.34	3,500.22	12.35	476.64	476.71	1.01	-1.00	5.49	
3,638.00	0.18	232.54	3,595.22	12.05	477.38	477.45	1.24	-0.93	136.00	
3,733.00	0.62	191.84	3,690.22	11.46	477.15	477.22	0.52	0.46	-42.84	
3,828.00	0.78	203.43	3,785.21	10.36	476.79	476.85	0.22	0.17	12.20	
3,924.00	0.62	165.92	3,881.20	9.26	476.66	476.71	0.49	-0.17	-39.07	
4,018.00	0.97	184.29	3,975.19	7.97	476.72	476.76	0.46	0.37	19.54	
4,114.00	1.06	182.35	4,071.18	6.28	476.62	476.66	0.10	0.09	-2.02	
4,209.00	0.53	109.75	4,166.17	5.25	477.00	477.03	1.09	-0.56	-76.42	
4,304.00	0.35	121.71	4,261.17	4.95	477.66	477.68	0.21	-0.19	12.59	
4,399.00	0.53	169.61	4,356.17	4.36	477.99	478.01	0.41	0.19	50.42	
4,495.00	1.23	182.44	4,452.15	2.90	478.02	478.03	0.75	0.73	13.36	
4,590.00	1.32	171.63	4,547.13	0.80	478.14	478.13	0.27	0.09	-11.38	
4,685.00	1.32	133.66	4,642.11	-1.04	479.09	479.07	0.90	0.00	-39.97	
4,781.00	1.58	131.73	4,738.08	-2.68	480.88	480.85	0.28	0.27	-2.01	
4,876.00	0.88	163.63	4,833.05	-4.26	482.06	482.02	1.00	-0.74	33.58	
4,970.00	0.35	6.83	4,927.05	-4.66	482.30	482.25	1.29	-0.56	-166.81	
5,065.00	0.26	133.92	5,022.05	-4.53	482.49	482.44	0.58	-0.09	133.78	
5,161.00	0.26	195.27	5,118.05	-4.89	482.59	482.54	0.28	0.00	63.91	
5,256.00	0.62	177.69	5,213.05	-5.61	482.55	482.50	0.40	0.38	-18.51	
5,351.00	1.06	177.43	5,308.04	-7.00	482.61	482.55	0.46	0.46	-0.27	
5,447.00	1.14	172.42	5,404.02	-8.83	482.78	482.70	0.13	0.08	-5.22	
5,542.00	0.88	156.07	5,499.00	-10.44	483.20	483.11	0.41	-0.27	-17.21	
5,637.00	0.26	183.85	5,594.00	-11.32	483.48	483.39	0.70	-0.65	29.24	
5,732.00	0.70	179.54	5,689.00	-12.11	483.47	483.37	0.46	0.46	-4.54	
5,828.00	0.76	181.88	5,784.99	-13.34	483.45	483.35	0.07	0.06	2.44	
5,923.00	1.04	174.41	5,879.98	-14.82	483.52	483.40	0.32	0.29	-7.86	
6,018.00	0.53	69.76	5,974.97	-15.53	484.01	483.89	1.35	-0.54	-110.16	
6,113.00	0.62	112.22	6,069.97	-15.57	484.90	484.78	0.45	0.09	44.69	
6,209.00	0.63	106.77	6,165.96	-15.92	485.89	485.76	0.06	0.01	-5.68	
6,304.00	0.97	136.12	6,260.95	-16.65	486.94	486.81	0.55	0.36	30.89	
6,399.00	0.79	247.66	6,355.94	-17.48	486.90	486.76	1.54	-0.19	117.41	
6,494.00	0.44	193.60	6,450.94	-18.08	486.20	486.06	0.67	-0.37	-56.91	
6,589.00	0.26	228.50	6,545.94	-18.58	485.96	485.81	0.29	-0.19	36.74	
6,684.00	0.09	195.10	6,640.94	-18.80	485.78	485.63	0.20	-0.18	-35.16	
6,780.00	1.06	39.27	6,736.93	-18.18	486.32	486.18	1.19	1.01	-162.32	
6,875.00	1.85	17.03	6,831.90	-16.04	487.32	487.20	1.01	0.83	-23.41	
6,970.00	1.32	56.58	6,926.87	-13.97	488.69	488.58	1.24	-0.56	41.63	
7,066.00	1.67	353.91	7,022.84	-11.97	489.46	489.36	1.65	0.36	-65.28	



Survey Report



<b>Company:</b>	US ROCKIES REGION PLANNING	<b>Local Co-ordinate Reference:</b>	Well NBU 1022-114CS
<b>Project:</b>	UTAH - UTM (feet), NAD27, Zone 12N	<b>TVD Reference:</b>	GL 5170 & KB 19 @ 5189.00ft (SST 54)
<b>Site:</b>	NBU 1022-1113 PAD	<b>MD Reference:</b>	GL 5170 & KB 19 @ 5189.00ft (SST 54)
<b>Well:</b>	NBU 1022-1114CS	<b>North Reference:</b>	True
<b>Wellbore:</b>	OH	<b>Survey Calculation Method:</b>	Minimum Curvature
<b>Design:</b>	OH	<b>Database:</b>	Denver Sales

Survey										
Measured Depth (ft)	Inclination (°)	Azimuth (°)	Vertical Depth (ft)	+N/-S (ft)	+E/-W (ft)	Vertical Section (ft)	Dogleg Rate (°/100usft)	Build Rate (°/100usft)	Turn Rate (°/100usft)	
7,160.00	0.97	4.55	7,116.82	-9.81	489.38	489.30	0.79	-0.74	11.32	
7,254.00	2.11	345.39	7,210.78	-7.34	489.01	488.94	1.31	1.21	-20.38	
7,350.00	1.58	340.29	7,306.73	-4.39	488.11	488.07	0.58	-0.55	-5.31	
7,445.00	1.76	32.94	7,401.70	-1.93	488.47	488.44	1.57	0.19	55.42	
7,540.00	1.49	52.80	7,496.66	0.04	490.24	490.23	0.65	-0.28	20.91	
7,635.00	1.23	71.43	7,591.63	1.11	492.19	492.19	0.54	-0.27	19.61	
7,730.00	1.41	71.00	7,686.61	1.82	494.26	494.26	0.19	0.19	-0.45	
7,825.00	1.49	92.53	7,781.58	2.14	496.60	496.61	0.58	0.08	22.66	
7,919.00	1.85	103.25	7,875.54	1.74	499.30	499.30	0.51	0.38	11.40	
8,015.00	1.85	124.17	7,971.49	0.52	502.09	502.08	0.70	0.00	21.79	
8,110.00	1.65	132.04	8,066.44	-1.26	504.38	504.35	0.33	-0.21	8.28	
8,205.00	1.62	142.31	8,161.41	-3.24	506.21	506.18	0.31	-0.03	10.81	
8,300.00	1.67	140.08	8,256.37	-5.36	507.92	507.87	0.09	0.05	-2.35	
8,396.00	1.67	145.97	8,352.33	-7.60	509.60	509.54	0.18	0.00	6.14	
8,491.00	2.20	138.32	8,447.27	-10.10	511.59	511.51	0.62	0.56	-8.05	
<b>LAST SDI MWD PRODCUTION SURVEY</b>										
8,548.00	2.20	138.32	8,504.23	-11.74	513.05	512.95	0.00	0.00	0.00	
<b>SDI PROJECTION TO TD</b>										

Survey Annotations					
Measured Depth (ft)	Vertical Depth (ft)	Local Coordinates		Comment	
		+N/-S (ft)	+E/-W (ft)		
2,302.00	2,270.05	2.70	331.29	FIRST SDI MWD PRODUCTION SURVEY	
8,491.00	8,447.27	-10.10	511.59	LAST SDI MWD PRODCUTION SURVEY	
8,548.00	8,504.23	-11.74	513.05	SDI PROJECTION TO TD	

Checked By: \_\_\_\_\_ Approved By: \_\_\_\_\_ Date: \_\_\_\_\_