

STATE OF UTAH
DEPARTMENT OF NATURAL RESOURCES
DIVISION OF OIL, GAS AND MINING

FORM 3

AMENDED REPORT

APPLICATION FOR PERMIT TO DRILL						1. WELL NAME and NUMBER GMBU 3-2-9-18H					
2. TYPE OF WORK DRILL NEW WELL <input checked="" type="checkbox"/> REENTER P&A WELL <input type="checkbox"/> DEEPEN WELL <input type="checkbox"/>						3. FIELD OR WILDCAT EIGHT MILE FLAT					
4. TYPE OF WELL Oil Well Coalbed Methane Well: NO						5. UNIT or COMMUNITIZATION AGREEMENT NAME GMBU (GRRV)					
6. NAME OF OPERATOR NEWFIELD PRODUCTION COMPANY						7. OPERATOR PHONE 435 646-4825					
8. ADDRESS OF OPERATOR Rt 3 Box 3630 , Myton, UT, 84052						9. OPERATOR E-MAIL mcrozier@newfield.com					
10. MINERAL LEASE NUMBER (FEDERAL, INDIAN, OR STATE) ML-48377			11. MINERAL OWNERSHIP FEDERAL <input type="checkbox"/> INDIAN <input type="checkbox"/> STATE <input checked="" type="checkbox"/> FEE <input type="checkbox"/>			12. SURFACE OWNERSHIP FEDERAL <input type="checkbox"/> INDIAN <input type="checkbox"/> STATE <input checked="" type="checkbox"/> FEE <input type="checkbox"/>					
13. NAME OF SURFACE OWNER (if box 12 = 'fee')						14. SURFACE OWNER PHONE (if box 12 = 'fee')					
15. ADDRESS OF SURFACE OWNER (if box 12 = 'fee')						16. SURFACE OWNER E-MAIL (if box 12 = 'fee')					
17. INDIAN ALLOTTEE OR TRIBE NAME (if box 12 = 'INDIAN')			18. INTEND TO COMMINGLE PRODUCTION FROM MULTIPLE FORMATIONS YES <input type="checkbox"/> (Submit Commingling Application) NO <input checked="" type="checkbox"/>			19. SLANT VERTICAL <input type="checkbox"/> DIRECTIONAL <input type="checkbox"/> HORIZONTAL <input checked="" type="checkbox"/>					
20. LOCATION OF WELL		FOOTAGES		QTR-QTR	SECTION	TOWNSHIP	RANGE	MERIDIAN			
LOCATION AT SURFACE		1137 FNL 1611 FWL		NENW	2	9.0 S	18.0 E	S			
Top of Uppermost Producing Zone		1137 FNL 1611 FWL		NENW	2	9.0 S	18.0 E	S			
At Total Depth		100 FSL 100 FWL		SWSW	2	9.0 S	18.0 E	S			
21. COUNTY UINTAH			22. DISTANCE TO NEAREST LEASE LINE (Feet) 100			23. NUMBER OF ACRES IN DRILLING UNIT 640					
			25. DISTANCE TO NEAREST WELL IN SAME POOL (Applied For Drilling or Completed) 1040			26. PROPOSED DEPTH MD: 10130 TVD: 5905					
27. ELEVATION - GROUND LEVEL 4910			28. BOND NUMBER B001834			29. SOURCE OF DRILLING WATER / WATER RIGHTS APPROVAL NUMBER IF APPLICABLE 437478					
Hole, Casing, and Cement Information											
String	Hole Size	Casing Size	Length	Weight	Grade & Thread	Max Mud Wt.	Cement	Sacks	Yield	Weight	
SURF	12.25	8.625	0 - 500	24.0	J-55 ST&C	8.3	Class G	203	1.17	15.8	
							No Used	0	0.0	0.0	
PROD	7.875	5.5	0 - 6345	20.0	N-80 LT&C	9.0	Premium Lite High Strength	216	3.53	11.0	
							50/50 Poz	269	1.24	14.3	
I1	7.875	4.5	6345 - 10130	11.6	P-110 Other	9.0	No Used	0	0.0	0.0	
ATTACHMENTS											
VERIFY THE FOLLOWING ARE ATTACHED IN ACCORDANCE WITH THE UTAH OIL AND GAS CONSERVATION GENERAL RULES											
<input checked="" type="checkbox"/> WELL PLAT OR MAP PREPARED BY LICENSED SURVEYOR OR ENGINEER						<input checked="" type="checkbox"/> COMPLETE DRILLING PLAN					
<input type="checkbox"/> AFFIDAVIT OF STATUS OF SURFACE OWNER AGREEMENT (IF FEE SURFACE)						<input type="checkbox"/> FORM 5. IF OPERATOR IS OTHER THAN THE LEASE OWNER					
<input checked="" type="checkbox"/> DIRECTIONAL SURVEY PLAN (IF DIRECTIONALLY OR HORIZONTALLY DRILLED)						<input checked="" type="checkbox"/> TOPOGRAPHICAL MAP					
NAME Mandie Crozier				TITLE Regulatory Tech				PHONE 435 646-4825			
SIGNATURE				DATE 01/23/2012				EMAIL mcrozier@newfield.com			
API NUMBER ASSIGNED 43047522910000				APPROVAL  Permit Manager							

Newfield Production Company
GMB 3-2-9-18H
NE/NW Section 2, T9S, R18E
Uintah County, UT

Drilling Program

1. Formation Tops

Uinta	surface		
Green River	1,509'		
Garden Gulch member	3,833'		
TD	5,905'	TVD /	10,130' MD

2. Depth to Oil, Gas, Water, or Minerals

Base of moderately saline	301'	(water)
Green River	3,833' - 5,905'	(oil)

3. Pressure Control

Section BOP Description

Surface No control

Production The BOP and related equipment shall meet the minimum requirements of Onshore Oil and Gas Order No. 2 for equipment and testing requirements, procedures, etc for a 2M system.

A 2M BOP system will consist of 2 ram preventers (double or two singles), and a rotating head. A choke manifold rated to at least 2,000 psi will be used.

4. Casing

Description	Interval		Weight (ppf)	Grade	Coup	Pore Press @ Shoe	MW @ Shoe	Frac Grad @ Shoe	Safety Factors		
	Top	Bottom (TVD/MD)							Burst	Collapse	Tension
Surface	0'	500'	24	J-55	STC	8.33	8.33	12	2,950	1,370	244,000
8 5/8									10.52	8.61	20.33
Production	0'	6,030'	20	N-80	LTC	8.33	9.0	--	9,190	8,830	428,000
5 1/2		6,345'							4.57	3.98	3.55
Production	6,345'	5,905'	11.6	P-110	BTC	8.33	9.0	--	10,690	7,560	279,000
4 1/2		10,130'							5.43	3.48	5.69

A tapered string of production casing will be run. A 7-7/8" hole will be drilled for the 5-1/2" casing in the vertical and curve sections of the well. A 6-1/8" hole will be drilled for the 4-1/2" casing in the lateral section of the well.

Assumptions:

Surface casing MASP = (frac gradient + 1.0 ppg) - (gas gradient)

Production casing MASP = (reservoir pressure) - (gas gradient)

All collapse calculations assume fully evacuated casing with a gas gradient

All tension calculations assume air weight of casing

Gas gradient = 0.1 psi/ft

All casing shall be new.

All casing strings shall have a minimum of 1 centralizer on each of the bottom 3 joints.

5. Cement

Job	Hole Size	Fill	Slurry Description	ft ³	OH excess	Weight (ppg)	Yield (ft ³ /sk)
				sacks			
Surface	12 1/4	500'	Class G w/ 2% KCl + 0.25 lbs/sk Cello Flake	237	15%	15.8	1.17
				203			
Production Lead	7 7/8	3,833'	Premium Lite II w/ 3% KCl + 10% bentonite	764	15%	11.0	3.53
				216			
Production Tail	7 7/8	1,677'	50/50 Poz/Class G w/ 3% KCl + 2% bentonite	334	15%	14.3	1.24
				269			

The surface casing will be cemented to surface. In the event that cement does not reach surface during the primary cement job, a remedial job will be performed.

A system of open hole packers will be used to isolate frac stages in the lateral. Open hole packers will be used to isolate the vertical portion of the well from the lateral. A port collar will be used to cement the vertical portion of the well.

Actual cement volumes for the production casing string will be calculated from an open hole caliper log, plus 15% excess.

6. Type and Characteristics of Proposed Circulating Medium

<u>Interval</u>	<u>Description</u>
Surface - 500'	An air and/or fresh water system will be utilized. If an air rig is used, the blooie line discharge may be less than 100' from the wellbore in order to minimize location size. The blooie line is not equipped with an automatic igniter. The air compressor may be located less than 100' from the well bore due to the low possibility of combustion with the air/dust mixture. Water will be on location to be used as kill fluid, if necessary.
500' - TD	A water based mud system will be utilized. Hole stability may be improved with additions of KCl or a similar inhibitive substance. In order to control formation pressure the system will be weighted with additions of bentonite, and if conditions warrant, with barite. Anticipated maximum mud weight is 9.0 ppg.

7. Logging, Coring, and Testing

Logging: A dual induction, gamma ray, and caliper log will be run from TD to the base of the surface casing. A compensated neutron/formation density log will be run from TD to the

top of the Garden Gulch formation. A Gamma Ray log will be run from TD to surface. A cement bond log will be run from the port collar to the cement top behind the production casing. (cemented interval)

Cores: As deemed necessary.

DST: There are no DST's planned for this well.

8. Anticipated Abnormal Pressure or Temperature

Maximum anticipated bottomhole pressure will be approximately equal to total depth (feet) multiplied by a 0.43 psi/ft gradient.

$$6,030' \times 0.43 \text{ psi/ft} = 2612 \text{ psi}$$

No abnormal temperature is expected. No H₂S is expected.

9. Other Aspects

The well will be drilled vertically to a kick-off point of 5,510'. Directional tools will then be used to build to 91.90 degrees inclination. The hole size in the lateral will be reduced to 6-1/8". The lateral will be drilled to the bottomhole location shown on the plat.

A tapered string of production casing will be run in the well, with 5-1/2" casing in the vertical and curve portions and 4-1/2" casing in the lateral portion.

A system of open hole packers will be used to provide multi-stage frac isolation in the lateral.


A set of open hole packers will be placed at kick-off point to isolate the lateral. A port cementing collar will be placed above the packers and will be used to cement the vertical portion of the well bore.

Newfield requests the following Variances from Onshore Order # 2:

- Variance from Onshore Order 2, III.E.1

Refer to Newfield Production Company Standard Operating Practices "Ute Tribal Green River Development Program" paragraph 9.2

Access Road Map

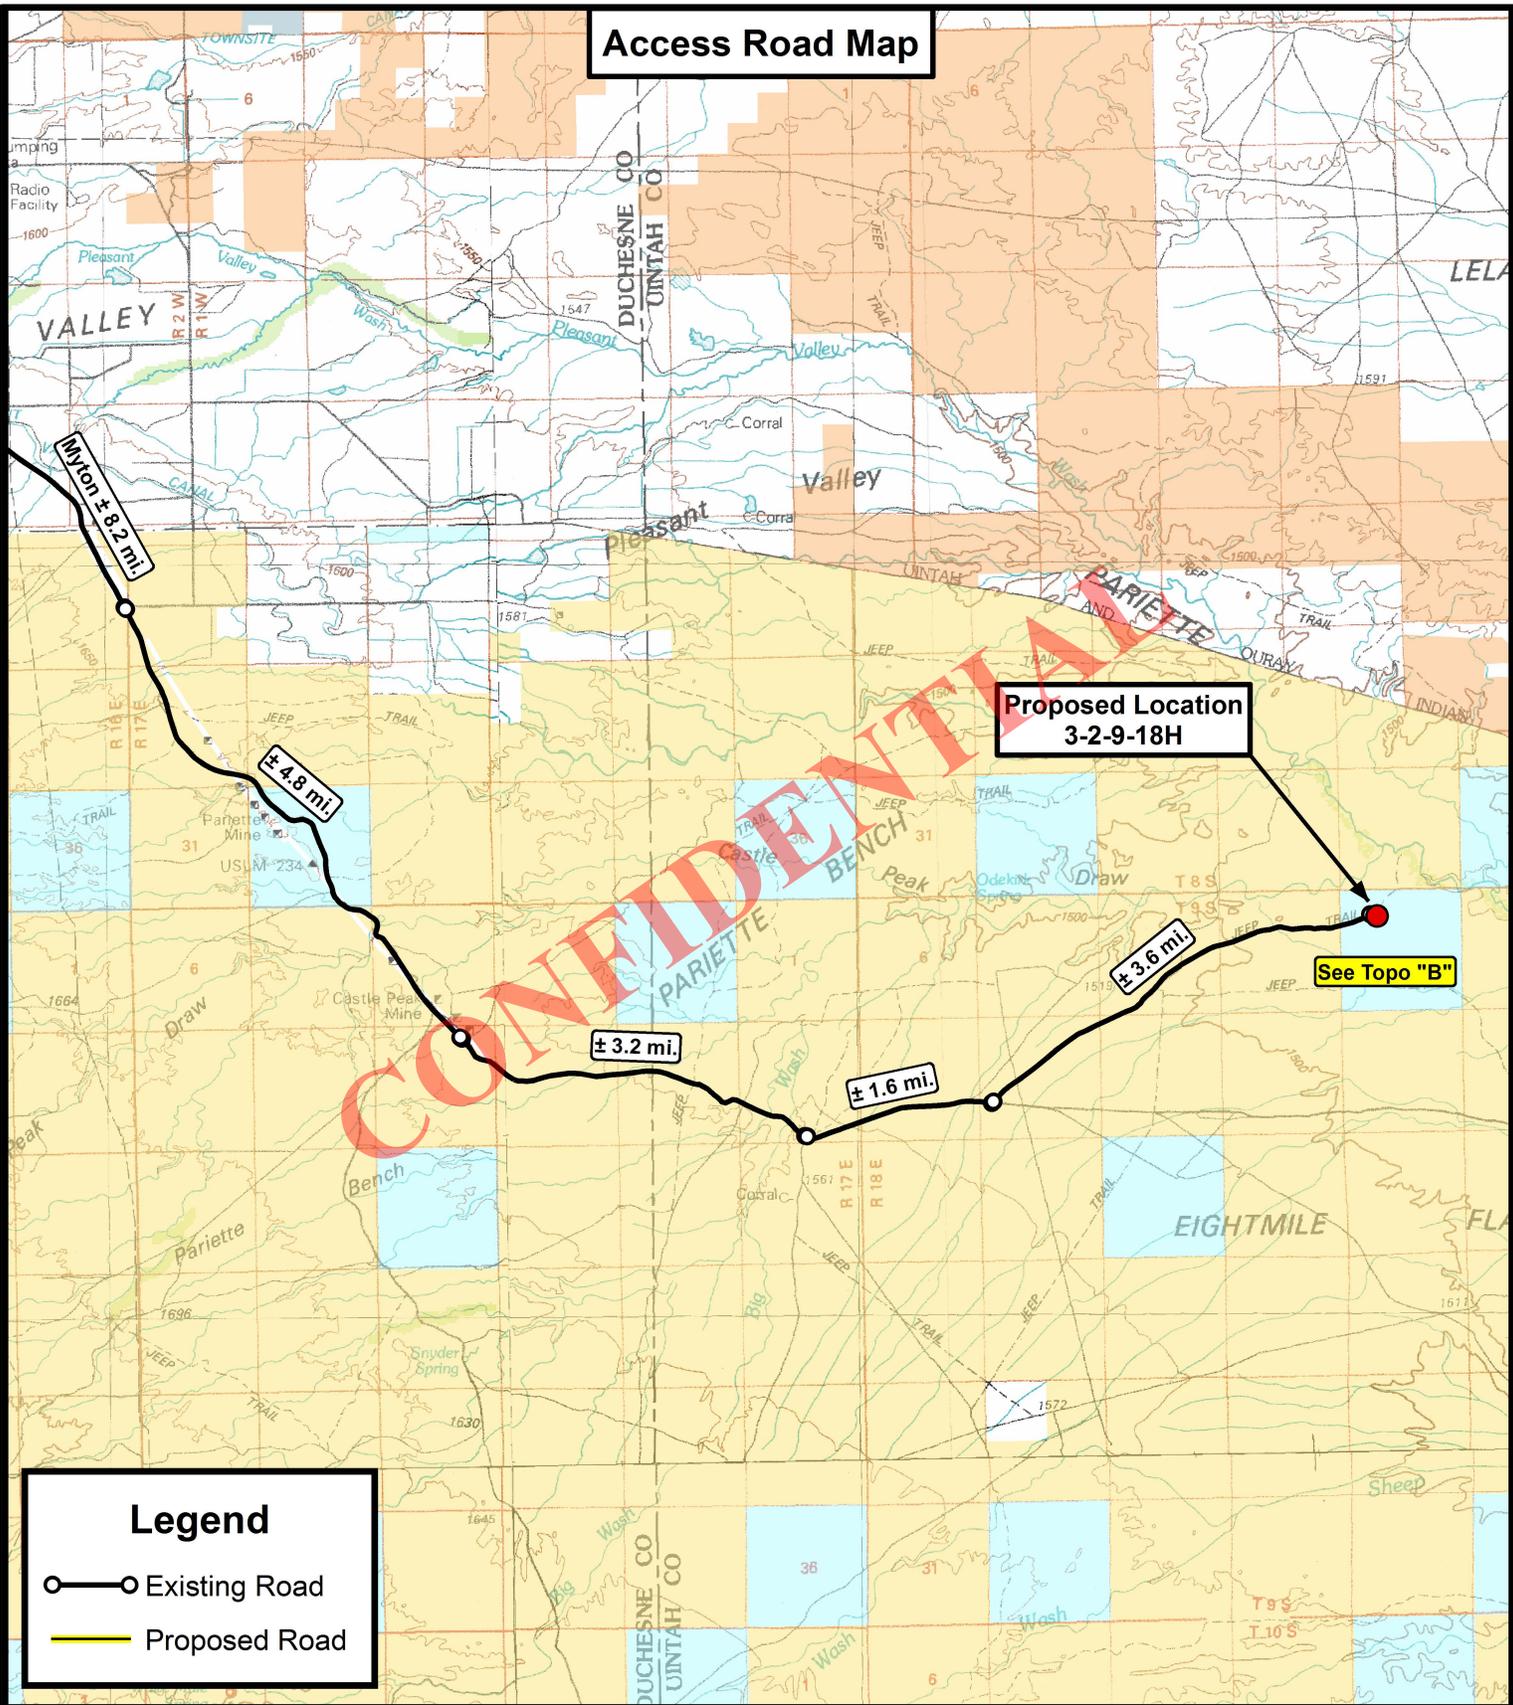

Legend

- Existing Road
- Proposed Road

Tri State Land Surveying, Inc.
 180 NORTH VERNAL AVE. VERNAL, UTAH 84078

P: (435) 781-2501
 F: (435) 781-2518



NEWFIELD EXPLORATION COMPANY


3-2-9-18H
SEC. 2, T9S, R18E, S.L.B.&M.
Uintah County, UT.

DRAWN BY:	A.P.C.	REVISED:	VERSION:
DATE:	09-22-2011		V1
SCALE:	1:100,000		

TOPOGRAPHIC MAP

SHEET
A

Access Road Map

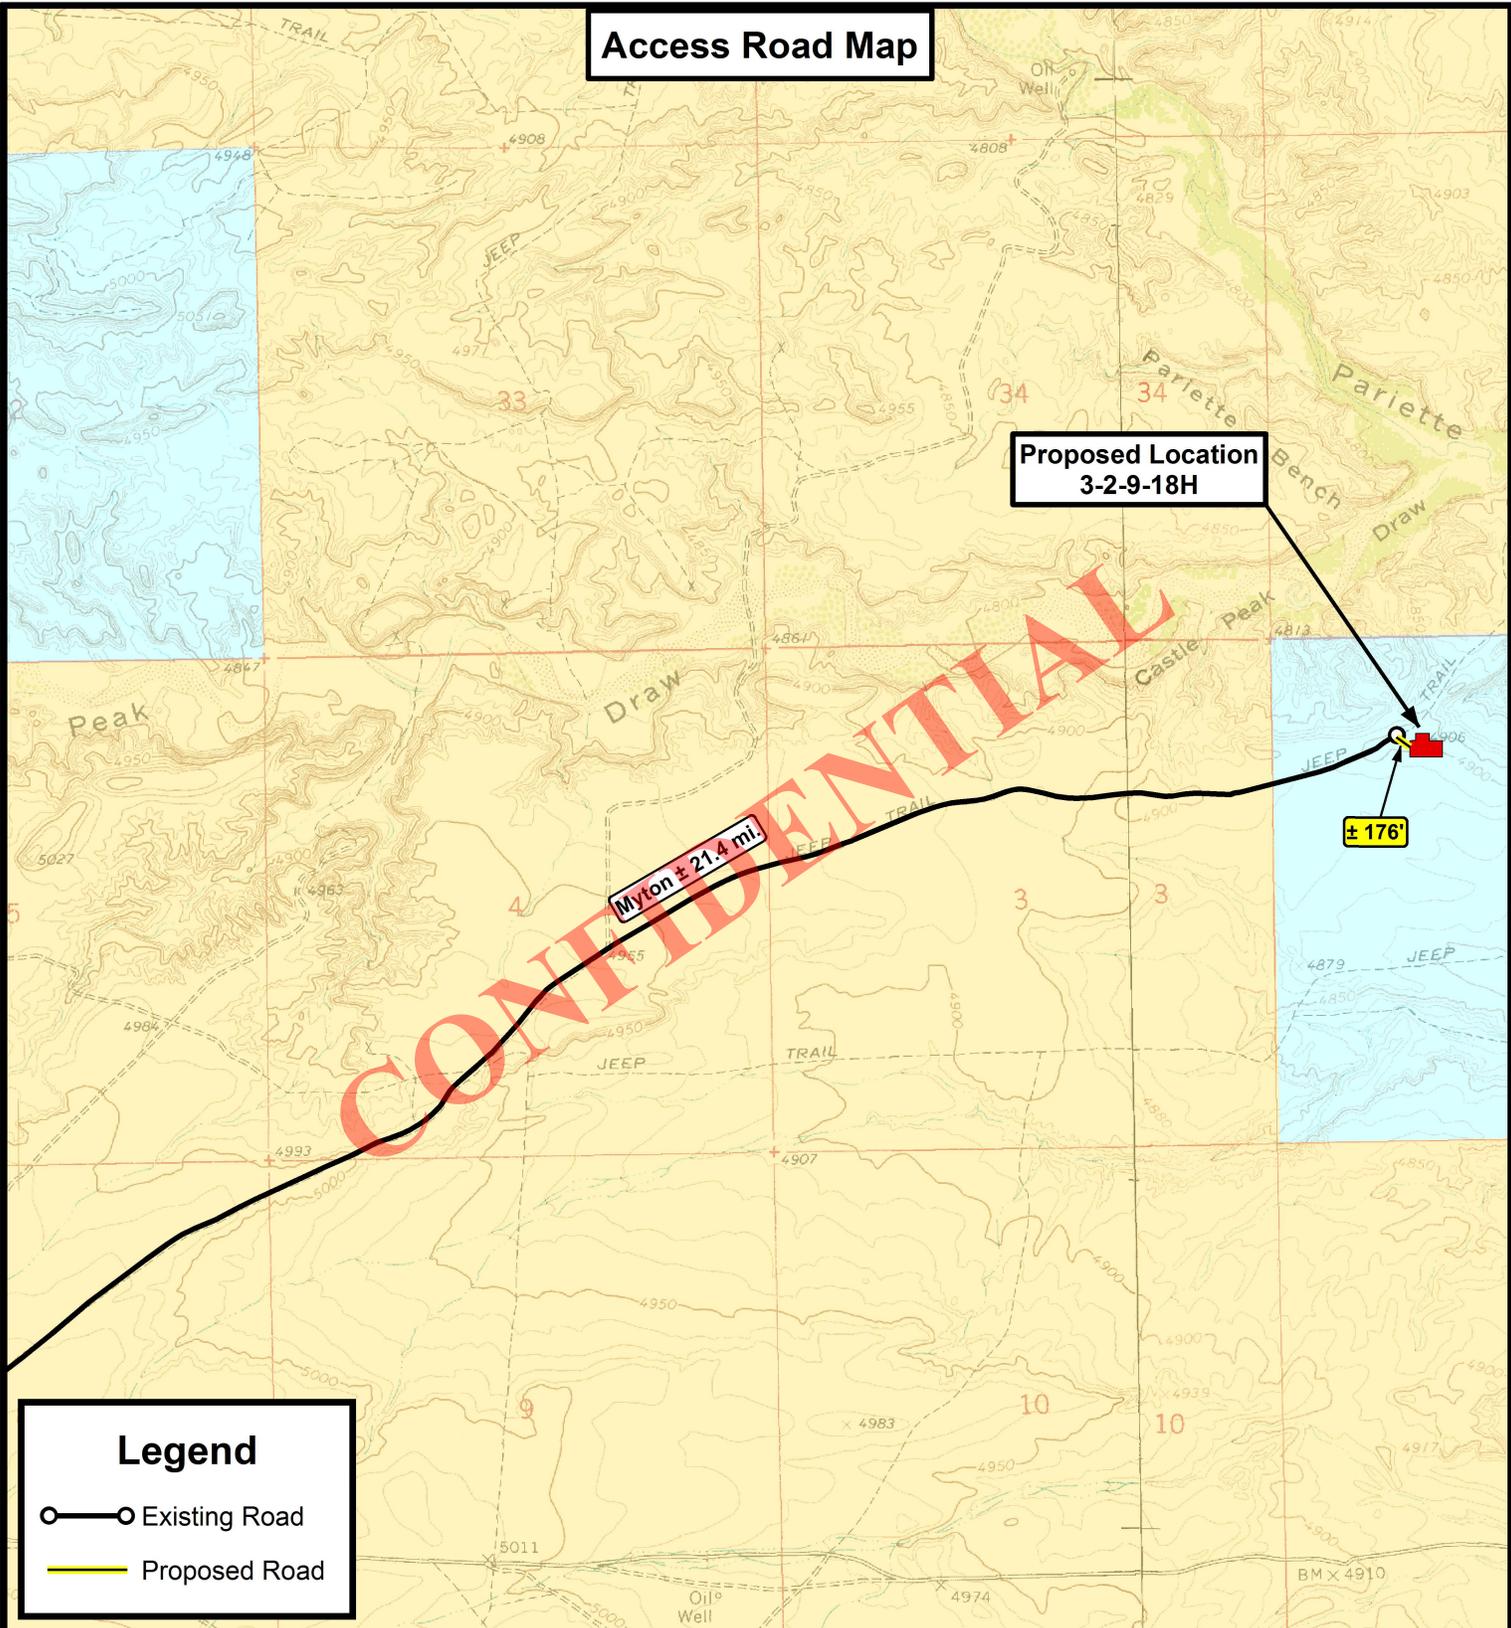

**Proposed Location
3-2-9-18H**

Myton ± 21.4 mi.

± 176'

Legend

- Existing Road
- Proposed Road

THE PARCEL INFORMATION SHOWN HAS NOT BEEN SURVEYED BY TRI-STATE LAND SURVEYING, INC. - TRI-STATE DOES NOT WARRANTY PROPERTY PARCEL DATA OR ANY ASSOCIATED INFORMATION. A PROPERTY SURVEY IS REQUIRED TO DETERMINE THE ACTUAL LOCATION OF PROPERTY LINES AND SHOW ACCURATE DISTANCES ACROSS PARCELS.

**Tri State
Land Surveying, Inc.**
180 NORTH VERNAL AVE. VERNAL, UTAH 84078

P: (435) 781-2501
F: (435) 781-2518



NEWFIELD EXPLORATION COMPANY


**3-2-9-18H
SEC. 2, T9S, R18E, S.L.B.&M.
Uintah County, UT.**

DRAWN BY:	A.P.C.	REVISED:	VERSION:
DATE:	09-22-2011		V1
SCALE:	1" = 2,000'		

TOPOGRAPHIC MAP

SHEET
B

Proposed Pipeline Map

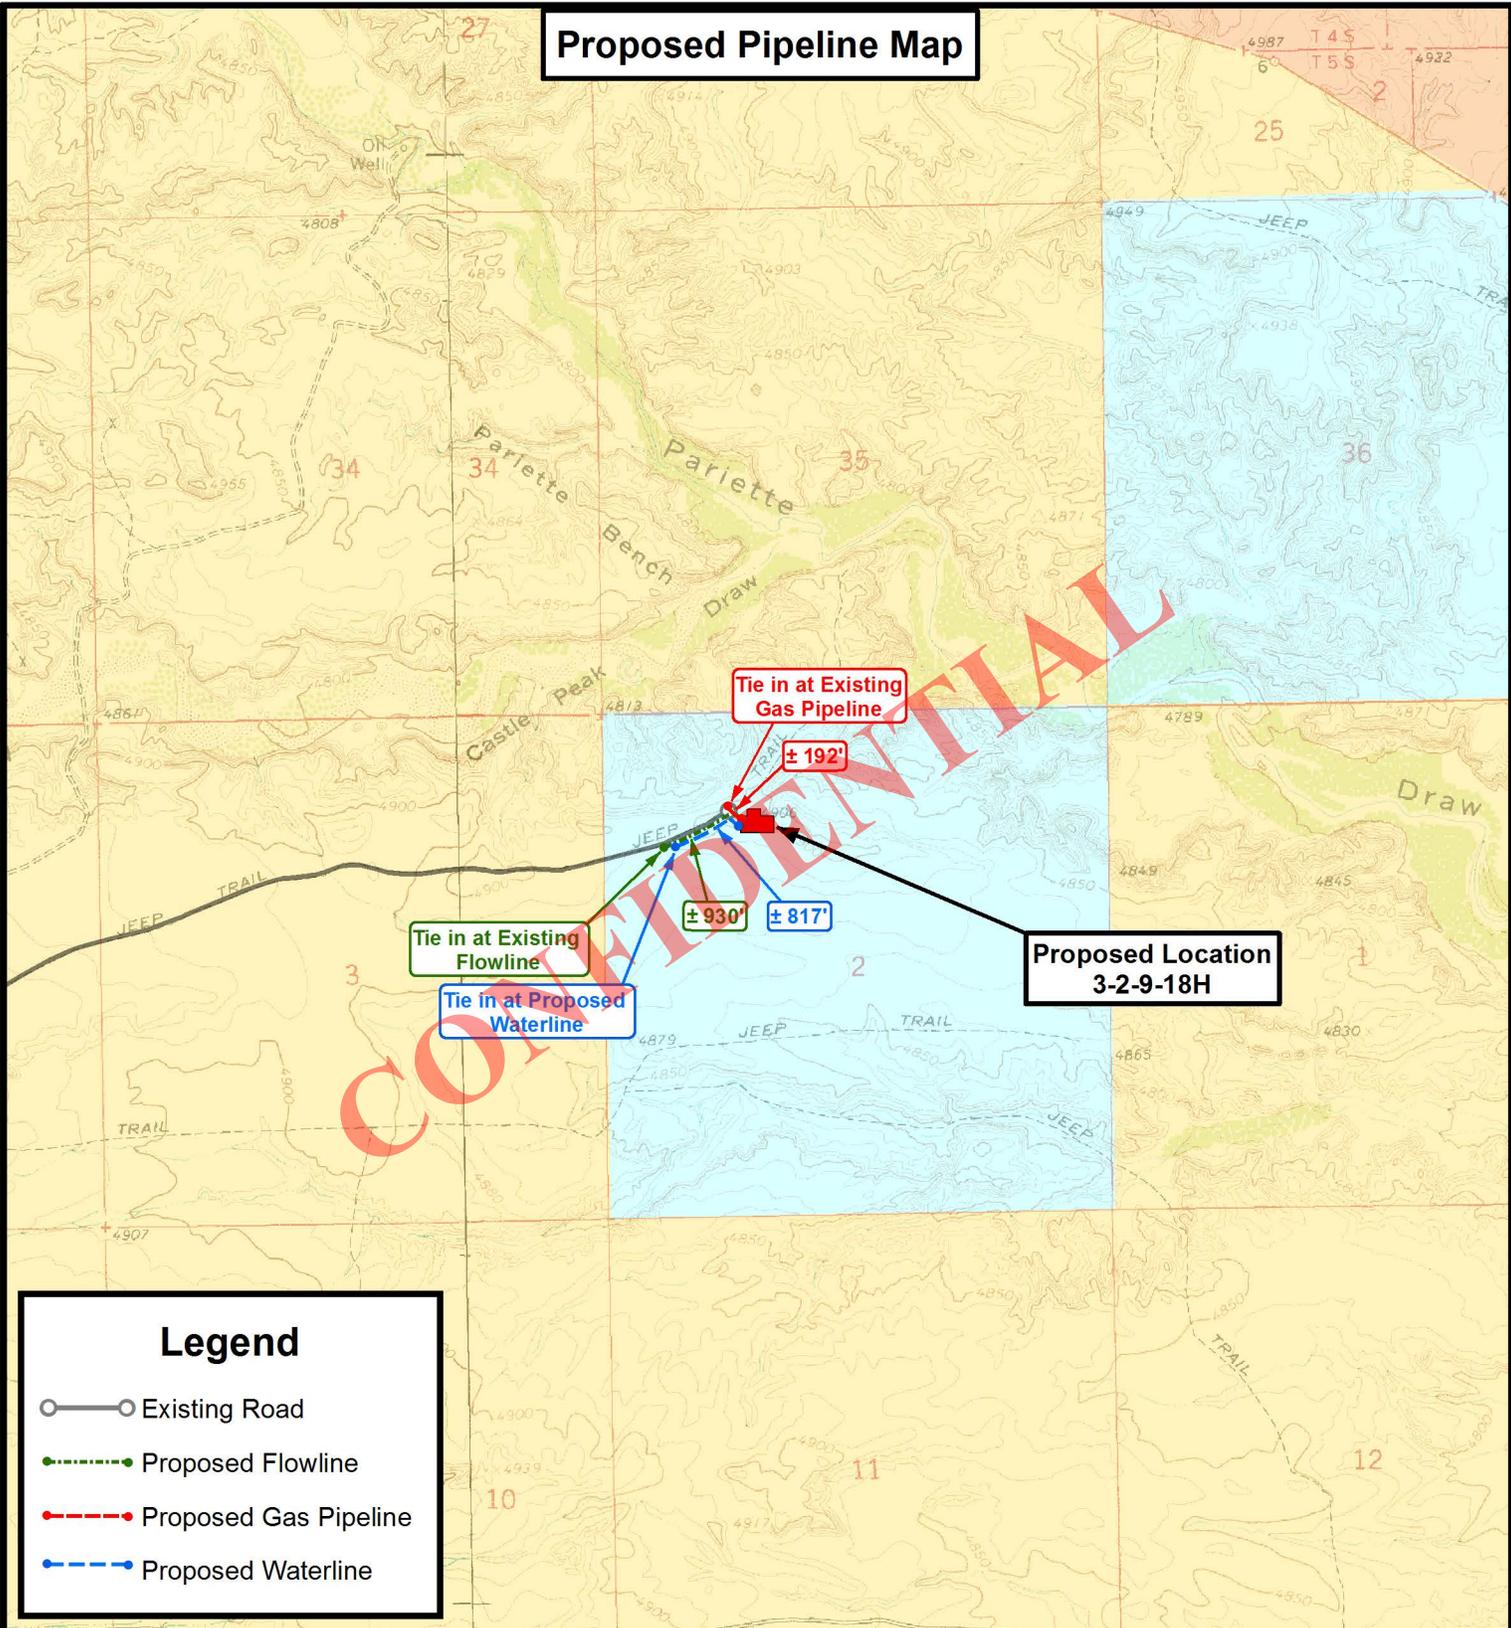

Legend

- Existing Road
- Proposed Flowline
- Proposed Gas Pipeline
- Proposed Waterline

THE PARCEL INFORMATION SHOWN HAS NOT BEEN SURVEYED BY TRI-STATE LAND SURVEYING, INC. - TRI-STATE DOES NOT WARRANTY PROPERTY PARCEL DATA OR ANY ASSOCIATED INFORMATION. A PROPERTY SURVEY IS REQUIRED TO DETERMINE THE ACTUAL LOCATION OF PROPERTY LINES AND SHOW ACCURATE DISTANCES ACROSS PARCELS.

P: (435) 781-2501
F: (435) 781-2518

**Tri State
Land Surveying, Inc.**
180 NORTH VERNAL AVE. VERNAL, UTAH 84078

DRAWN BY:	A.P.C.	REVISED:	VERSION:
DATE:	09-22-2011		V1
SCALE:	1" = 2,000'		


NEWFIELD EXPLORATION COMPANY

3-2-9-18H
SEC. 2, T9S, R18E, S.L.B.&M.
Uintah County, UT.

TOPOGRAPHIC MAP	SHEET C
------------------------	-------------------

Exhibit "B" Map

**Proposed Location
3-2-9-18H**

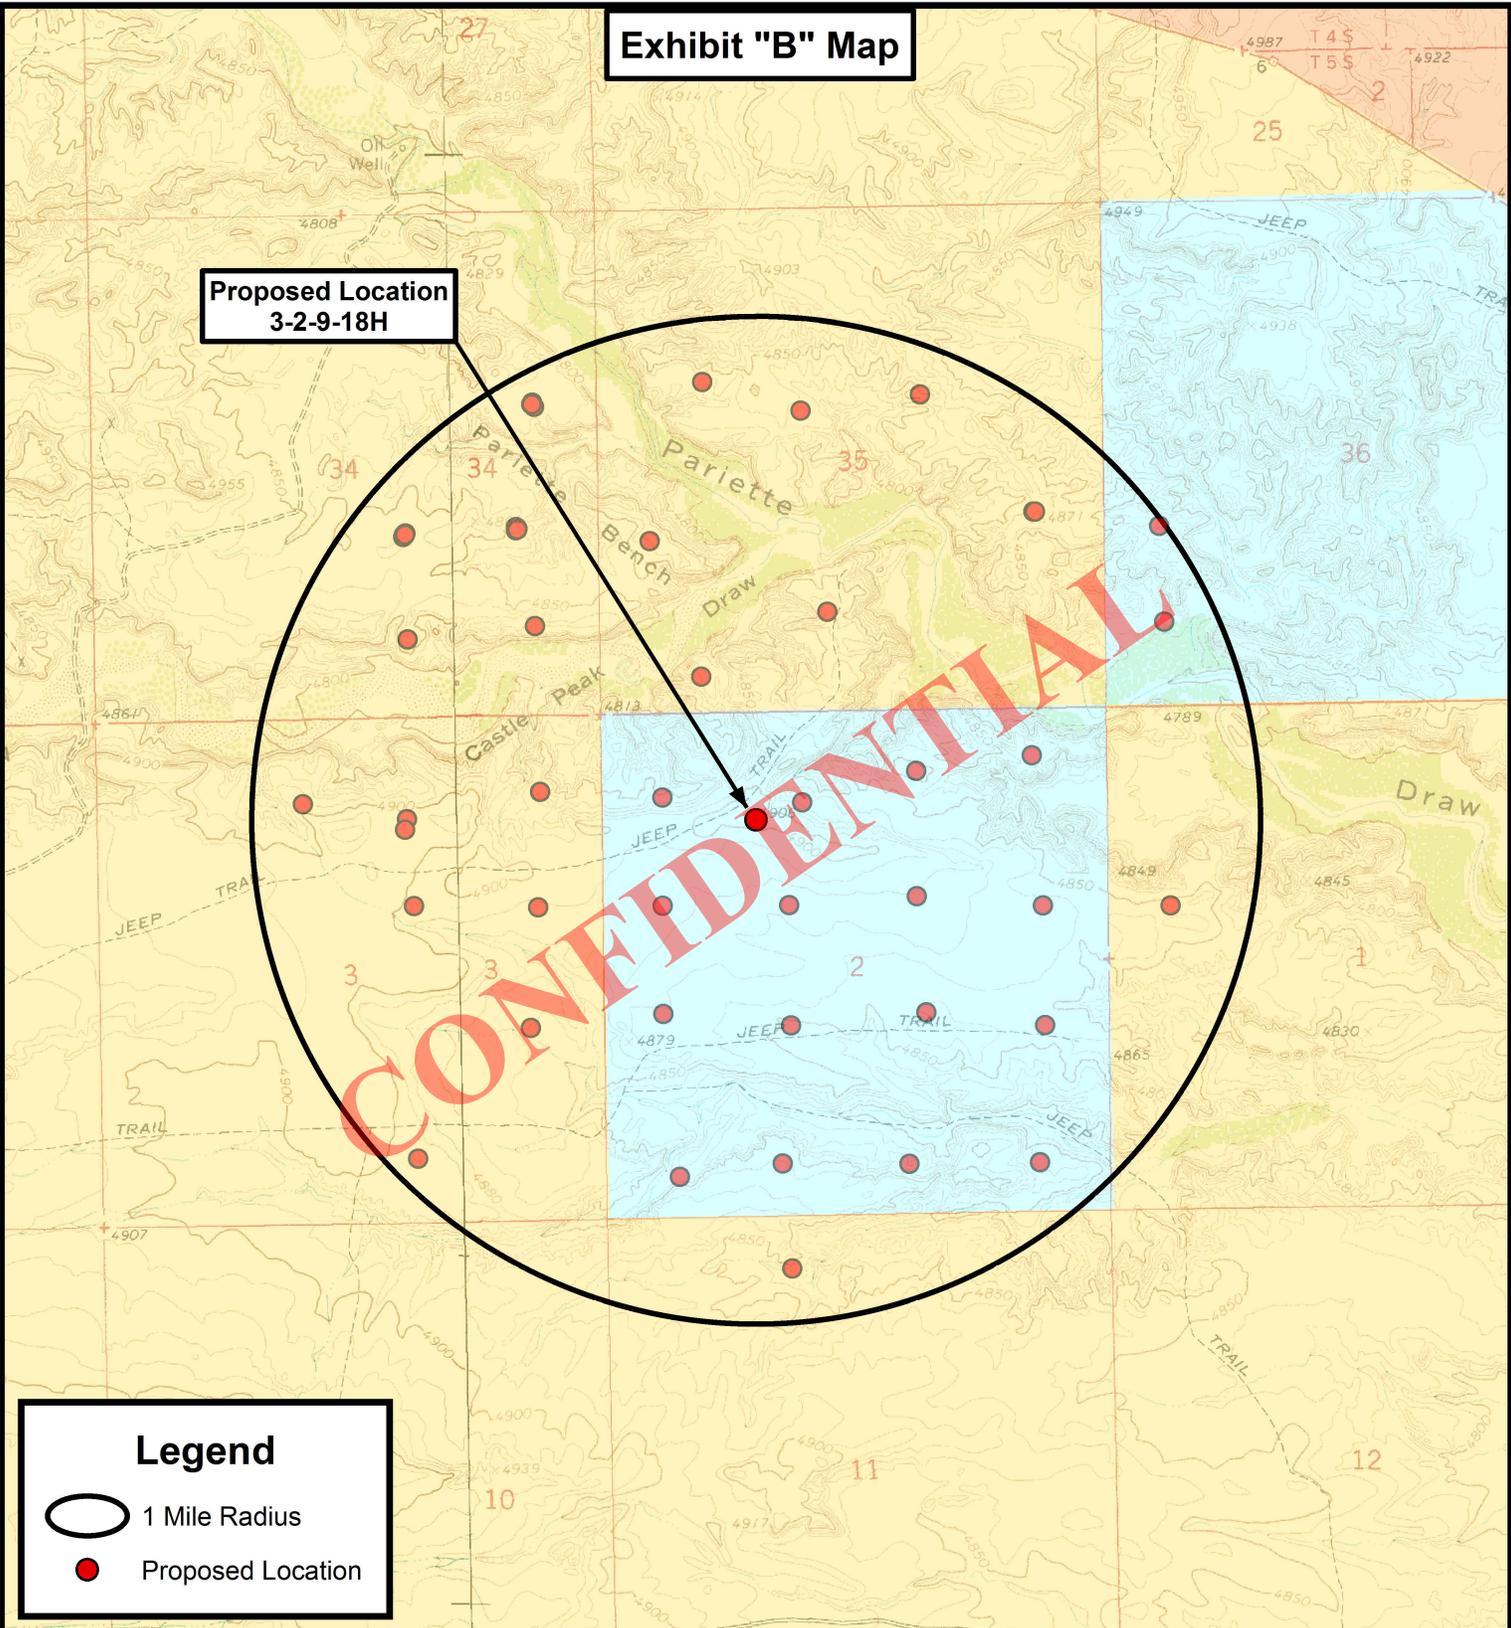

Legend

- 1 Mile Radius
- Proposed Location

THE PARCEL INFORMATION SHOWN HAS NOT BEEN SURVEYED BY TRI-STATE LAND SURVEYING, INC. - TRI-STATE DOES NOT WARRANTY PROPERTY PARCEL DATA OR ANY ASSOCIATED INFORMATION. A PROPERTY SURVEY IS REQUIRED TO DETERMINE THE ACTUAL LOCATION OF PROPERTY LINES AND SHOW ACCURATE DISTANCES ACROSS PARCELS.



**Tri State
Land Surveying, Inc.**
180 NORTH VERNAL AVE. VERNAL, UTAH 84078

P: (435) 781-2501
F: (435) 781-2518



NEWFIELD EXPLORATION COMPANY

**3-2-9-18H
SEC. 2, T9S, R18E, S.L.B.&M.
Uintah County, UT.**

DRAWN BY:	A.P.C.	REVISED:	VERSION:
DATE:	09-22-2011		V1
SCALE:	1" = 2,000'		

TOPOGRAPHIC MAP

SHEET
D





Newfield Production Company

Project: Utah
Site: GMB 3-2-9-18H
Well: GMB 3-2-9-18H
Wellbore: Wellbore #1
Design: Design #1

Azimuths to Grid North
 True North: -1.05°
 Magnetic North: 10.10°

 Magnetic Field
 Strength: 52302.1snT
 Dip Angle: 65.85°
 Date: 12/20/2011
 Model: IGRF200510

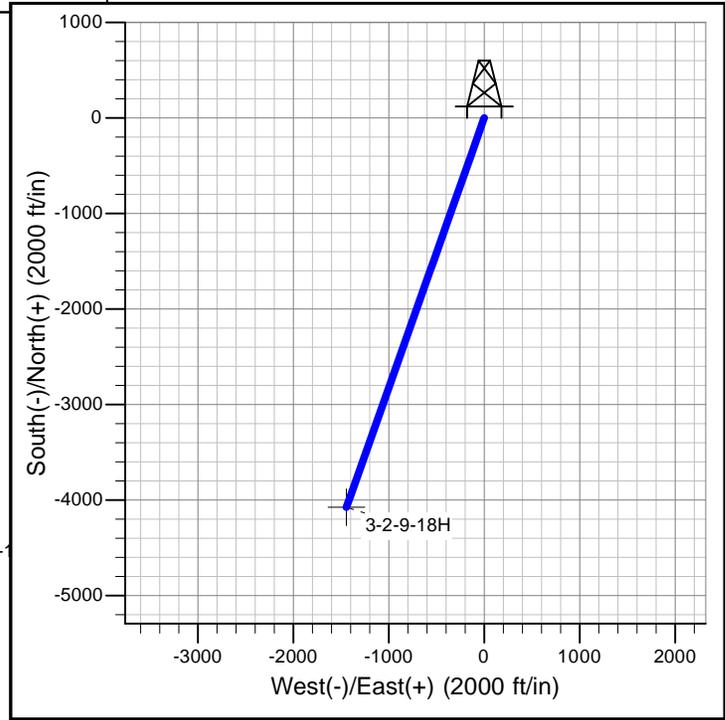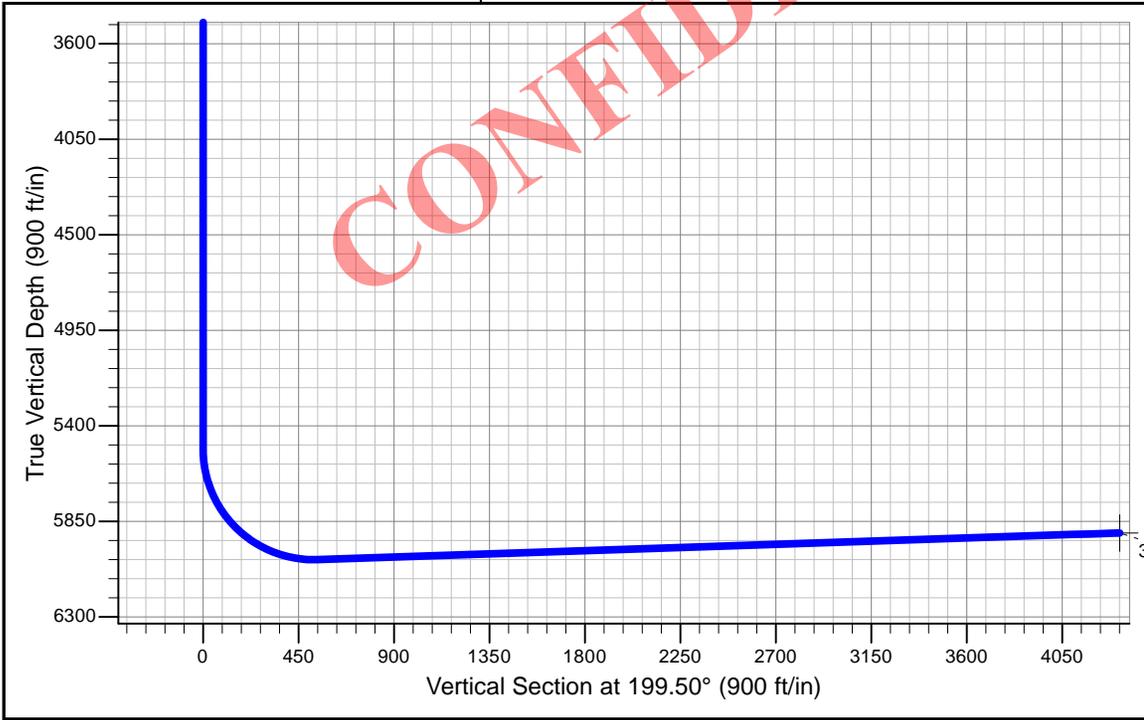

SECTION DETAILS

Sec	MD	Inc	Azi	TVD	+N/-S	+E/-W	Dleg	TFace	V Sect	Target
1	0.0	0.00	0.00	0.0	0.0	0.0	0.00	0.00	0.0	
2	5509.9	0.00	0.00	5509.9	0.0	0.0	0.00	0.00	0.0	
3	6345.4	91.90	199.50	6030.5	-507.3	-179.6	11.00	199.50	538.1	
4	10130.3	91.90	199.50	5905.0	-4073.2	-1442.4	0.00	0.00	4321.0	3-2-9-18H

PROJECT DETAILS: Utah

Geodetic System: US State Plane 1983
 Datum: North American Datum 1983
 Ellipsoid: GRS 1980
 Zone: Utah Central Zone

 System Datum: Mean Sea Level

Newfield Production Company

Utah

GMB 3-2-9-18H

GMB 3-2-9-18H

Wellbore #1

Plan: Design #1

Standard Planning Report

20 December, 2011

CONFIDENTIAL

Planning Report

Database:	EDM 5000.1 Update	Local Co-ordinate Reference:	Site GMB 3-2-9-18H
Company:	Newfield Production Company	TVD Reference:	RKB @ 4923.0ft
Project:	Utah	MD Reference:	RKB @ 4923.0ft
Site:	GMB 3-2-9-18H	North Reference:	Grid
Well:	GMB 3-2-9-18H	Survey Calculation Method:	Minimum Curvature
Wellbore:	Wellbore #1		
Design:	Design #1		

Project	Utah		
Map System:	US State Plane 1983	System Datum:	Mean Sea Level
Geo Datum:	North American Datum 1983		
Map Zone:	Utah Central Zone		

Site	GMB 3-2-9-18H				
Site Position:		Northing:	2,193,412.19 m	Latitude:	40° 3' 50.390 N
From:	Lat/Long	Easting:	639,513.49 m	Longitude:	109° 51' 52.070 W
Position Uncertainty:	0.0 ft	Slot Radius:	13.200 in	Grid Convergence:	1.05 °

Well	GMB 3-2-9-18H					
Well Position	+N/-S	0.0 ft	Northing:	2,193,412.19 m	Latitude:	40° 3' 50.390 N
	+E/-W	0.0 ft	Easting:	639,513.49 m	Longitude:	109° 51' 52.070 W
Position Uncertainty		0.0 ft	Wellhead Elevation:		Ground Level:	4,910.0 ft

Wellbore	Wellbore #1				
Magnetics	Model Name	Sample Date	Declination	Dip Angle	Field Strength
	IGRF200510	12/20/2011	(°)	(°)	(nT)
			11.15	65.85	52,302

Design	Design #1			
Audit Notes:				
Version:	Phase:	PROTOTYPE	Tie On Depth:	0.0
Vertical Section:	Depth From (TVD)	+N/-S	+E/-W	Direction
	(ft)	(ft)	(ft)	(°)
	0.0	0.0	0.0	199.50

Plan Sections										
Measured Depth (ft)	Inclination (°)	Azimuth (°)	Vertical Depth (ft)	+N/-S (ft)	+E/-W (ft)	Dogleg Rate (°/100ft)	Build Rate (°/100ft)	Turn Rate (°/100ft)	TFO (°)	Target
0.0	0.00	0.00	0.0	0.0	0.0	0.00	0.00	0.00	0.00	
5,509.9	0.00	0.00	5,509.9	0.0	0.0	0.00	0.00	0.00	0.00	
6,345.4	91.90	199.50	6,030.5	-507.3	-179.6	11.00	11.00	0.00	199.50	
10,130.3	91.90	199.50	5,905.0	-4,073.2	-1,442.4	0.00	0.00	0.00	0.00	3-2-9-18H

Planning Report

Database:	EDM 5000.1 Update	Local Co-ordinate Reference:	Site GMB 3-2-9-18H
Company:	Newfield Production Company	TVD Reference:	RKB @ 4923.0ft
Project:	Utah	MD Reference:	RKB @ 4923.0ft
Site:	GMB 3-2-9-18H	North Reference:	Grid
Well:	GMB 3-2-9-18H	Survey Calculation Method:	Minimum Curvature
Wellbore:	Wellbore #1		
Design:	Design #1		

Planned Survey									
Measured Depth (ft)	Inclination (°)	Azimuth (°)	Vertical Depth (ft)	+N/-S (ft)	+E/-W (ft)	Vertical Section (ft)	Dogleg Rate (°/100ft)	Build Rate (°/100ft)	Turn Rate (°/100ft)
0.0	0.00	0.00	0.0	0.0	0.0	0.0	0.00	0.00	0.00
100.0	0.00	0.00	100.0	0.0	0.0	0.0	0.00	0.00	0.00
200.0	0.00	0.00	200.0	0.0	0.0	0.0	0.00	0.00	0.00
300.0	0.00	0.00	300.0	0.0	0.0	0.0	0.00	0.00	0.00
400.0	0.00	0.00	400.0	0.0	0.0	0.0	0.00	0.00	0.00
500.0	0.00	0.00	500.0	0.0	0.0	0.0	0.00	0.00	0.00
600.0	0.00	0.00	600.0	0.0	0.0	0.0	0.00	0.00	0.00
700.0	0.00	0.00	700.0	0.0	0.0	0.0	0.00	0.00	0.00
800.0	0.00	0.00	800.0	0.0	0.0	0.0	0.00	0.00	0.00
900.0	0.00	0.00	900.0	0.0	0.0	0.0	0.00	0.00	0.00
1,000.0	0.00	0.00	1,000.0	0.0	0.0	0.0	0.00	0.00	0.00
1,100.0	0.00	0.00	1,100.0	0.0	0.0	0.0	0.00	0.00	0.00
1,200.0	0.00	0.00	1,200.0	0.0	0.0	0.0	0.00	0.00	0.00
1,300.0	0.00	0.00	1,300.0	0.0	0.0	0.0	0.00	0.00	0.00
1,400.0	0.00	0.00	1,400.0	0.0	0.0	0.0	0.00	0.00	0.00
1,500.0	0.00	0.00	1,500.0	0.0	0.0	0.0	0.00	0.00	0.00
1,600.0	0.00	0.00	1,600.0	0.0	0.0	0.0	0.00	0.00	0.00
1,700.0	0.00	0.00	1,700.0	0.0	0.0	0.0	0.00	0.00	0.00
1,800.0	0.00	0.00	1,800.0	0.0	0.0	0.0	0.00	0.00	0.00
1,900.0	0.00	0.00	1,900.0	0.0	0.0	0.0	0.00	0.00	0.00
2,000.0	0.00	0.00	2,000.0	0.0	0.0	0.0	0.00	0.00	0.00
2,100.0	0.00	0.00	2,100.0	0.0	0.0	0.0	0.00	0.00	0.00
2,200.0	0.00	0.00	2,200.0	0.0	0.0	0.0	0.00	0.00	0.00
2,300.0	0.00	0.00	2,300.0	0.0	0.0	0.0	0.00	0.00	0.00
2,400.0	0.00	0.00	2,400.0	0.0	0.0	0.0	0.00	0.00	0.00
2,500.0	0.00	0.00	2,500.0	0.0	0.0	0.0	0.00	0.00	0.00
2,600.0	0.00	0.00	2,600.0	0.0	0.0	0.0	0.00	0.00	0.00
2,700.0	0.00	0.00	2,700.0	0.0	0.0	0.0	0.00	0.00	0.00
2,800.0	0.00	0.00	2,800.0	0.0	0.0	0.0	0.00	0.00	0.00
2,900.0	0.00	0.00	2,900.0	0.0	0.0	0.0	0.00	0.00	0.00
3,000.0	0.00	0.00	3,000.0	0.0	0.0	0.0	0.00	0.00	0.00
3,100.0	0.00	0.00	3,100.0	0.0	0.0	0.0	0.00	0.00	0.00
3,200.0	0.00	0.00	3,200.0	0.0	0.0	0.0	0.00	0.00	0.00
3,300.0	0.00	0.00	3,300.0	0.0	0.0	0.0	0.00	0.00	0.00
3,400.0	0.00	0.00	3,400.0	0.0	0.0	0.0	0.00	0.00	0.00
3,500.0	0.00	0.00	3,500.0	0.0	0.0	0.0	0.00	0.00	0.00
3,600.0	0.00	0.00	3,600.0	0.0	0.0	0.0	0.00	0.00	0.00
3,700.0	0.00	0.00	3,700.0	0.0	0.0	0.0	0.00	0.00	0.00
3,800.0	0.00	0.00	3,800.0	0.0	0.0	0.0	0.00	0.00	0.00
3,900.0	0.00	0.00	3,900.0	0.0	0.0	0.0	0.00	0.00	0.00
4,000.0	0.00	0.00	4,000.0	0.0	0.0	0.0	0.00	0.00	0.00
4,100.0	0.00	0.00	4,100.0	0.0	0.0	0.0	0.00	0.00	0.00
4,200.0	0.00	0.00	4,200.0	0.0	0.0	0.0	0.00	0.00	0.00
4,300.0	0.00	0.00	4,300.0	0.0	0.0	0.0	0.00	0.00	0.00
4,400.0	0.00	0.00	4,400.0	0.0	0.0	0.0	0.00	0.00	0.00
4,500.0	0.00	0.00	4,500.0	0.0	0.0	0.0	0.00	0.00	0.00
4,600.0	0.00	0.00	4,600.0	0.0	0.0	0.0	0.00	0.00	0.00
4,700.0	0.00	0.00	4,700.0	0.0	0.0	0.0	0.00	0.00	0.00
4,800.0	0.00	0.00	4,800.0	0.0	0.0	0.0	0.00	0.00	0.00
4,900.0	0.00	0.00	4,900.0	0.0	0.0	0.0	0.00	0.00	0.00
5,000.0	0.00	0.00	5,000.0	0.0	0.0	0.0	0.00	0.00	0.00
5,100.0	0.00	0.00	5,100.0	0.0	0.0	0.0	0.00	0.00	0.00
5,200.0	0.00	0.00	5,200.0	0.0	0.0	0.0	0.00	0.00	0.00
5,300.0	0.00	0.00	5,300.0	0.0	0.0	0.0	0.00	0.00	0.00

Planning Report

Database:	EDM 5000.1 Update	Local Co-ordinate Reference:	Site GMB 3-2-9-18H
Company:	Newfield Production Company	TVD Reference:	RKB @ 4923.0ft
Project:	Utah	MD Reference:	RKB @ 4923.0ft
Site:	GMB 3-2-9-18H	North Reference:	Grid
Well:	GMB 3-2-9-18H	Survey Calculation Method:	Minimum Curvature
Wellbore:	Wellbore #1		
Design:	Design #1		

Planned Survey										
Measured Depth (ft)	Inclination (°)	Azimuth (°)	Vertical Depth (ft)	+N/-S (ft)	+E/-W (ft)	Vertical Section (ft)	Dogleg Rate (°/100ft)	Build Rate (°/100ft)	Turn Rate (°/100ft)	
5,400.0	0.00	0.00	5,400.0	0.0	0.0	0.0	0.00	0.00	0.00	
5,500.0	0.00	0.00	5,500.0	0.0	0.0	0.0	0.00	0.00	0.00	
5,509.9	0.00	0.00	5,509.9	0.0	0.0	0.0	0.00	0.00	0.00	
5,600.0	9.91	199.50	5,599.6	-7.3	-2.6	7.8	11.00	11.00	0.00	
5,700.0	20.91	199.50	5,695.8	-32.3	-11.5	34.3	11.00	11.00	0.00	
5,800.0	31.91	199.50	5,785.2	-74.2	-26.3	78.7	11.00	11.00	0.00	
5,900.0	42.91	199.50	5,864.5	-131.4	-46.5	139.4	11.00	11.00	0.00	
6,000.0	53.91	199.50	5,930.8	-201.8	-71.5	214.1	11.00	11.00	0.00	
6,100.0	64.91	199.50	5,981.6	-282.8	-100.1	300.0	11.00	11.00	0.00	
6,200.0	75.91	199.50	6,015.1	-371.5	-131.5	394.1	11.00	11.00	0.00	
6,300.0	86.91	199.50	6,030.0	-464.5	-164.5	492.8	11.00	11.00	0.00	
6,345.4	91.90	199.50	6,030.5	-507.3	-179.6	538.1	11.00	11.00	0.00	
6,400.0	91.90	199.50	6,028.7	-558.8	-197.9	592.7	0.00	0.00	0.00	
6,500.0	91.90	199.50	6,025.4	-653.0	-231.2	692.7	0.00	0.00	0.00	
6,600.0	91.90	199.50	6,022.0	-747.2	-264.6	792.6	0.00	0.00	0.00	
6,700.0	91.90	199.50	6,018.7	-841.4	-298.0	892.6	0.00	0.00	0.00	
6,800.0	91.90	199.50	6,015.4	-935.6	-331.3	992.5	0.00	0.00	0.00	
6,900.0	91.90	199.50	6,012.1	-1,029.8	-364.7	1,092.5	0.00	0.00	0.00	
7,000.0	91.90	199.50	6,008.8	-1,124.0	-398.0	1,192.4	0.00	0.00	0.00	
7,100.0	91.90	199.50	6,005.5	-1,218.2	-431.4	1,292.4	0.00	0.00	0.00	
7,200.0	91.90	199.50	6,002.2	-1,312.4	-464.8	1,392.3	0.00	0.00	0.00	
7,300.0	91.90	199.50	5,998.8	-1,406.7	-498.1	1,492.3	0.00	0.00	0.00	
7,400.0	91.90	199.50	5,995.5	-1,500.9	-531.5	1,592.2	0.00	0.00	0.00	
7,500.0	91.90	199.50	5,992.2	-1,595.1	-564.8	1,692.1	0.00	0.00	0.00	
7,600.0	91.90	199.50	5,988.9	-1,689.3	-598.2	1,792.1	0.00	0.00	0.00	
7,700.0	91.90	199.50	5,985.6	-1,783.5	-631.6	1,892.0	0.00	0.00	0.00	
7,800.0	91.90	199.50	5,982.3	-1,877.7	-664.9	1,992.0	0.00	0.00	0.00	
7,900.0	91.90	199.50	5,978.9	-1,971.9	-698.3	2,091.9	0.00	0.00	0.00	
8,000.0	91.90	199.50	5,975.6	-2,066.1	-731.7	2,191.9	0.00	0.00	0.00	
8,100.0	91.90	199.50	5,972.3	-2,160.4	-765.0	2,291.8	0.00	0.00	0.00	
8,200.0	91.90	199.50	5,969.0	-2,254.6	-798.4	2,391.8	0.00	0.00	0.00	
8,300.0	91.90	199.50	5,965.7	-2,348.8	-831.7	2,491.7	0.00	0.00	0.00	
8,400.0	91.90	199.50	5,962.4	-2,443.0	-865.1	2,591.7	0.00	0.00	0.00	
8,500.0	91.90	199.50	5,959.1	-2,537.2	-898.5	2,691.6	0.00	0.00	0.00	
8,600.0	91.90	199.50	5,955.7	-2,631.4	-931.8	2,791.5	0.00	0.00	0.00	
8,700.0	91.90	199.50	5,952.4	-2,725.6	-965.2	2,891.5	0.00	0.00	0.00	
8,800.0	91.90	199.50	5,949.1	-2,819.8	-998.6	2,991.4	0.00	0.00	0.00	
8,900.0	91.90	199.50	5,945.8	-2,914.1	-1,031.9	3,091.4	0.00	0.00	0.00	
9,000.0	91.90	199.50	5,942.5	-3,008.3	-1,065.3	3,191.3	0.00	0.00	0.00	
9,100.0	91.90	199.50	5,939.2	-3,102.5	-1,098.6	3,291.3	0.00	0.00	0.00	
9,200.0	91.90	199.50	5,935.8	-3,196.7	-1,132.0	3,391.2	0.00	0.00	0.00	
9,300.0	91.90	199.50	5,932.5	-3,290.9	-1,165.4	3,491.2	0.00	0.00	0.00	
9,400.0	91.90	199.50	5,929.2	-3,385.1	-1,198.7	3,591.1	0.00	0.00	0.00	
9,500.0	91.90	199.50	5,925.9	-3,479.3	-1,232.1	3,691.0	0.00	0.00	0.00	
9,600.0	91.90	199.50	5,922.6	-3,573.5	-1,265.5	3,791.0	0.00	0.00	0.00	
9,700.0	91.90	199.50	5,919.3	-3,667.8	-1,298.8	3,890.9	0.00	0.00	0.00	
9,800.0	91.90	199.50	5,916.0	-3,762.0	-1,332.2	3,990.9	0.00	0.00	0.00	
9,900.0	91.90	199.50	5,912.6	-3,856.2	-1,365.5	4,090.8	0.00	0.00	0.00	
10,000.0	91.90	199.50	5,909.3	-3,950.4	-1,398.9	4,190.8	0.00	0.00	0.00	
10,100.0	91.90	199.50	5,906.0	-4,044.6	-1,432.3	4,290.7	0.00	0.00	0.00	
10,130.3	91.90	199.50	5,905.0	-4,073.2	-1,442.4	4,321.0	0.00	0.00	0.00	

Planning Report

Database:	EDM 5000.1 Update	Local Co-ordinate Reference:	Site GMB 3-2-9-18H
Company:	Newfield Production Company	TVD Reference:	RKB @ 4923.0ft
Project:	Utah	MD Reference:	RKB @ 4923.0ft
Site:	GMB 3-2-9-18H	North Reference:	Grid
Well:	GMB 3-2-9-18H	Survey Calculation Method:	Minimum Curvature
Wellbore:	Wellbore #1		
Design:	Design #1		

Design Targets									
Target Name	Dip Angle	Dip Dir.	TVD	+N/-S	+E/-W	Northing	Easting	Latitude	Longitude
- hit/miss target	(°)	(°)	(ft)	(ft)	(ft)	(m)	(m)		
- Shape									
3-2-9-18H	0.00	0.00	5,905.0	-4,073.2	-1,442.4	2,192,170.70	639,073.85	40° 3' 10.401 N	109° 52' 11.575 W
- plan hits target center									
- Point									

CONFIDENTIAL

NEWFIELD PRODUCTION COMPANY
GMBU 3-2-9-18H
SHL: NE/NW SECTION 2, T9S, R18E
BHL: SW/SW SECTION 2, T9S, R18E
UINTAH COUNTY, UTAH

THIRTEEN POINT SURFACE PROGRAM

1. **EXISTING ROADS**

See attached **Topographic Map “A”**

To reach Newfield Production Company well location site GMBU 3-2-9-18H located in the NE¼ NW¼ Section 2, T9S, R18E, S.L.B. & M., Uintah County, Utah:

Proceed southwesterly out of Myton, Utah along Highway 40 - 1.4 miles ± to the junction of this highway and UT State Hwy 53; proceed southeasterly – 14.8 miles ± to it's junction with an existing road to the northeast; proceed northeasterly – 5.2 miles ± to its junction with the beginning of the proposed access road; proceed in a southeasterly directional along the proposed access road – 176' ± to the proposed well location.

The highways mentioned in the foregoing paragraph are bituminous surfaced roads to the point where Highway 216 exists to the South, thereafter the roads are constructed with existing materials and gravel. The highways are maintained by Utah State road crews. All other roads are maintained by County crews.

The aforementioned dirt oil field service roads and other roads in the vicinity are constructed out of existing native materials that are prevalent to the existing area they are located in and range from clays to a sandy-clay shale material.

The roads for access during the drilling, completion and production phase will be maintained at the standards required by the State of Utah, or other controlling agencies. This maintenance will consist of some minor grader work for smoothing road surfaces and for snow removal.

2. **PLANNED ACCESS ROAD**

Approximately 176' of access road is proposed. See attached **Topographic Map “B”**.

The proposed access road will be an 18' crown road (9' either side of the centerline) with drainage ditches along either side of the proposed road whether it is deemed necessary in order to handle any run-off from normal meteorological conditions that are prevalent to this area. The maximum grade will be less than 8%.

There will be no culverts required along this access road. There will be barrow ditches and turnouts as needed along this road.

There are no fences encountered along this proposed road. There will be no new gates or cattle guards required.

All construction material for this access road will be borrowed material accumulated during construction of the access road.

3. **LOCATION OF EXISTING WELLS**

Refer to **EXHIBIT B**.

4. **LOCATION OF EXISTING AND/OR PROPOSED FACILITIES**

There are no existing facilities that will be used by this well.

It is anticipated that this well will be a producing oil well.

Upon construction of a tank battery, the well pad will be surrounded by a dike of sufficient capacity to contain at minimum 110% of the largest tank volume within the facility battery.

Tank batteries will be built to State specifications.

All permanent (on site for six (6) months or longer) structures, constructed or installed (including pumping units), will be painted a flat, non-reflective, earth tone color to match one of the standard environmental colors, as determined by the Rocky Mountain Five State Interagency Committee. All facilities will be painted within six months of installation.

5. **LOCATION AND TYPE OF WATER SUPPLY**

Newfield Production will transport water by truck for drilling purposes from the following water sources:

Johnson Water District
Water Right: 43-7478

Neil Moon Pond
Water Right: 43-11787

Maurice Harvey Pond
Water Right: 47-1358

Newfield Collector Well
Water Right: 47-1817 (A30414DVA, contracted with the Duchesne County Conservancy District).

There will be no water well drilled at this site

6. **SOURCE OF CONSTRUCTION MATERIALS**

All construction material for this location shall be borrowed material accumulated during construction of the location site and access road.

A mineral material application is not required for this location.

7. **METHODS FOR HANDLING WASTE DISPOSAL**

A small reserve pit (90' x 40' x 8' deep, or less) will be constructed from native soil and clay materials. The reserve pit will receive the processed drill cutting (wet sand, shale & rock) removed from the wellbore. Any drilling fluids, which do accumulate in the pit as a result of shale-shaker carryover, cleaning of the sand trap, etc., will be promptly reclaimed. All drilling fluids will be fresh water based, typically containing Total Dissolved Solids of less than 3000 PPM. No potassium chloride, chromates, trash, debris, nor any other substance deemed hazardous will be placed in this pit. A 16 mil liner with felt will be required. Newfield requests approval that a flare pit be constructed and utilized on this location.

A portable toilet will be provided for human waste.

A trash basket will be provided for garbage (trash) and hauled away to an approved disposal site at the completion of the drilling activities.

Immediately upon first production, all produced water will be confined to a steel storage tank. If the production water meets quality guidelines, it is transported to the Ashley, Monument Butte, Jonah, and Beluga water injection facilities by company or contract trucks. Subsequently, the produced water is injected into approved Class II wells to enhance Newfield's secondary recovery project.

Water not meeting quality criteria, is disposed at Newfield's Pariette #4 disposal well (Sec. 7, T9S R19E) or at State of Utah approved surface disposal facilities.

8. **ANCILLARY FACILITIES:**

There are no ancillary facilities planned for at the present time and none foreseen in the near future.

9. **WELL SITE LAYOUT:**

See attached Location Layout Sheet.

Fencing Requirements

All pits will be fenced according to the following minimum standards:

- a) A 39-inch net wire shall be used with at least one strand of barbed wire on top of the net.
- b) The net wire shall be no more than two (2) inches above the ground. The barbed wire shall be three (3) inches above the net wire. Total height of the fence shall be at least forty-two (42) inches.
- c) Corner posts shall be centered and/or braced in such a manner to keep tight at all times
- d) Standard steel, wood or pipe posts shall be used between the corner braces. Maximum distance between any two posts shall be no greater than sixteen (16) feet.
- e) All wire shall be stretched, by using a stretching device, before it is attached to the corner posts.

The reserve pit fencing will be on three (3) sides during drilling operations and on the fourth side when the rig moves off location. Pits will be fenced and maintained until cleanup.

10. **PLANS FOR RESTORATION OF SURFACE:**

a) **Producing Location**

Immediately upon well completion, the location and surrounding area will be cleared of all unused tubing, equipment, debris, material, trash and junk not required for production.

The reserve pit and that portion of the location not needed for production facilities/operations will be recontoured to the approximated natural contours. Weather permitting, the reserve pit will be reclaimed within one hundred twenty (120) days from the date of well completion. Before any dirt work takes place, the reserve pit must have all fluids and hydrocarbons removed.

b) **Dry Hole Abandoned Location**

At such time as the well is plugged and abandoned, the operator shall submit a subsequent report of abandonment and the State of Utah will attach the appropriate surface rehabilitation conditions of approval.

11. **SURFACE OWNERSHIP:** State of Utah.

12. **OTHER ADDITIONAL INFORMATION:**

The Archaeological Resource Survey and Paleontological Resource Survey for this area are attached. State of Utah Antiquities Project Permit #U-04-MQ-0109s 4/16/04. Paleontological Resource Survey prepared by, Wade E. Miller, 10/20/11.

Newfield Production Company requests 176' of planned access road be granted. **Refer to Topographic Map "B"**. Newfield Production Company requests 192' of surface gas line be granted. Newfield Production Company requests 817' of buried water line be granted.

It is proposed that the disturbed area will be 60' wide to allow for construction of the proposed access road, a 10" or smaller gas gathering line, a 4" poly fuel gas line, a buried 10" steel water injection line, a buried 3" poly water return line, and a and a 14" surface flow line. The planned access road will consist of a 20' permanent running surface (10' either side of the centerline) crowned and ditched in order to handle any run-off from any precipitation events that are prevalent to this area. The maximum grade will be less than 8%. There will be no culverts required along this access road. There will be turnouts as needed along this road to allow for increases in potential traffic issues. There are no fences encountered along this proposed road. There will be no new gates or cattle guards required. All construction material for this access road will be borrowed material accumulated during construction of the access road.

Both the proposed surface gas and buried water lines will tie in to the existing pipeline infrastructure. **Refer to Topographic Map "C."** The proposed water pipelines will be buried in a 4-5' deep trench constructed with a trencher or backhoe for the length of the proposal. The equipment will run on the surface and not be flat bladed to minimize surface impacts to precious topsoil in these High Desert environments. If possible, all proposed surface gas pipelines will be installed on the same side of the road as existing gas lines. The construction phase of the planned access road, proposed gas lines and proposed water lines will last approximately (5) days.

In the event that the proposed well is converted to a water injection well, a Sundry Notice form will be applied for through the State of Utah DOGM office.

Surface Flow Line

Newfield requests 930' of surface flow line be granted. The Surface Flow Line will consist of up to a 14" bundled pipe consisting of 2-2" poly glycol lines and 1-3" production line. For all new wells, Newfield. Refer to Topographic Map "C" for the proposed location of the proposed flow line. Flow lines will be tan and will be constructed using the following procedures:

Clearing and Grading: No clearing or grading of the ROW will be required. The centerline of the proposed route will be staked prior to installation. Flow lines shall be placed as close to existing roads as possible without interfering with normal road travel or road maintenance activities. Due to the proximity of existing facilities, no temporary use or construction/storage areas are anticipated. If necessary, temporary use or construction/storage areas will be identified on a topographic map included in the approved permit.

Installation: The proposed flow lines will be installed 4-6" above the ground. For portions along existing two-track and primary access roads, lengths of pipe will be strung out in the borrow ditch,

welded together, and rolled or dragged into place with heavy equipment. For pipelines that are installed cross-country (not along existing or proposed roads), travel along the lines will be infrequent and for maintenance needs only. No installation activities will be performed during periods when the soil is too wet to adequately support installation equipment. If such equipment creates ruts in excess of three (3) inches deep, the soil will be deemed too wet to adequately support the equipment.

Termination and Final Reclamation: After abandonment of the associated production facilities, the flow lines will be cut and removed, and any incidental surface disturbance reclaimed. Reclamation procedures will follow those outlined in the Castle Peak and Eight Mile Flat Reclamation and Weed Management Plan.

- a) Newfield Production Company is responsible for informing all persons in the area who are associated with this project that they will be subject to prosecution for knowingly disturbing historic or archaeological sites, or for collecting artifacts. If historic or archaeological materials are uncovered during construction, Newfield is to immediately stop work that might further disturb such materials and contact the Authorized Officer.
- b) Newfield Production will control noxious weeds along rights-of-way for roads, pipelines, well sites or other applicable facilities. On State administered land it is required that a Pesticide Use Proposal shall be submitted and given approval prior to the application of herbicides or other possible hazardous chemicals.
- c) Drilling rigs and/or equipment used during drilling operations on this well site will not be stacked or stored on State Lands after the conclusion of drilling operations or at any other time without State authorization. However, if State authorization is obtained, it is only a temporary measure to allow time to make arrangements for permanent storage on commercial facilities.

Water Disposal

After first production, if the production water meets quality guidelines, it will be transported to the Ashley, Monument Butte, Jonah, South Wells Draw and Beluga water injection facilities by company or contract trucks. Subsequently, the produced water is injected into approved Class II wells to enhance Newfield's secondary recovery project. Water not meeting quality criteria, will be disposed at Newfield's Pariette #4 disposal well (Sec. 7, T9S R19E), Federally approved surface disposal facilities or at a State of Utah approved surface disposal facilities.

Additional Surface Stipulations

All lease and/or unit operations will be conducted in such a manner that full compliance is made with all applicable laws and regulations, Onshore Oil and Gas Orders, the approved plan of operations and any applicable Notice to Lessees. A copy of these conditions will be furnished to the field representative to ensure compliance.

Hazardous Material Declaration

Newfield Production Company guarantees that during the drilling and completion of the GMBU 3-2-9-18H, Newfield will not use, produce, store, transport or dispose 10,000# annually of any of the hazardous chemicals contained in the Environmental Protection Agency's consolidated list of chemicals subject to reporting under Title III Superfund Amendments and Reauthorization Act (SARA) of 1986. Newfield also guarantees that during the drilling and completion of the GMBU 3-2-9-18H Newfield will use, produce, store, transport or dispose less than the threshold planning quantity (T.P.Q.) of any extremely hazardous substances as defined in 40 CFR 355.

A complete copy of the approved APD, if applicable, shall be on location during the construction of the location and drilling activities.

Newfield Production Company or a contractor employed by Newfield Production shall contact the State office at (801) 722-3417, 48 hours prior to construction activities.

The State office shall be notified upon site completion prior to moving on the drilling rig.

13. **LESSEE'S OR OPERATOR'S REPRESENTATIVE AND CERTIFICATION:**

Representative

Name: Tim Eaton
Address: Newfield Production Company
Route 3, Box 3630
Myton, UT 84052
Telephone: (435) 646-3721

Certification


Please be advised that Newfield Production Company is considered to be the operator of well #3-2-9-18H, NE/NW Section 2, T9S, R18E, Uintah County, Utah and is responsible under the terms and conditions of the lease for the operations conducted upon the leased lands. Bond coverage is provided by Bond #B001834.

I hereby certify that the proposed drill site and access route have been inspected, and I am familiar with the conditions which currently exist; that the statements made in this plan are true and correct to the best of my knowledge; and that the work associated with the operations proposed here will be performed by Newfield Production Company and its contractors and subcontractors in conformity with this plan and the terms and conditions under which it is approved. This statement is subject to the provisions of the 18 U.S.C. 1001 for the filing of a false statement.

1/20/12
Date


Mandie Crozier
Regulatory Analyst
Newfield Production Company

Typical 2M BOP stack configuration

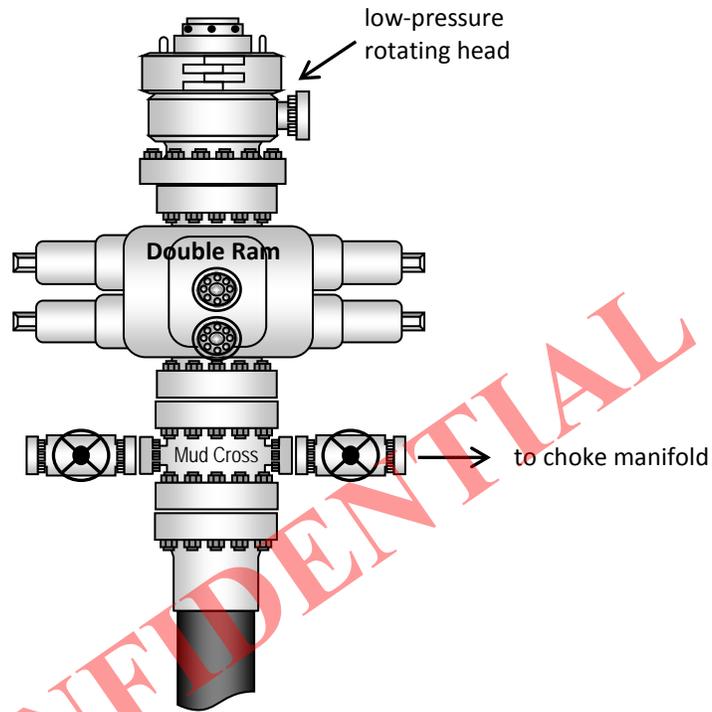

CONFIDENTIAL

Typical 2M Choke Manifold Configuration

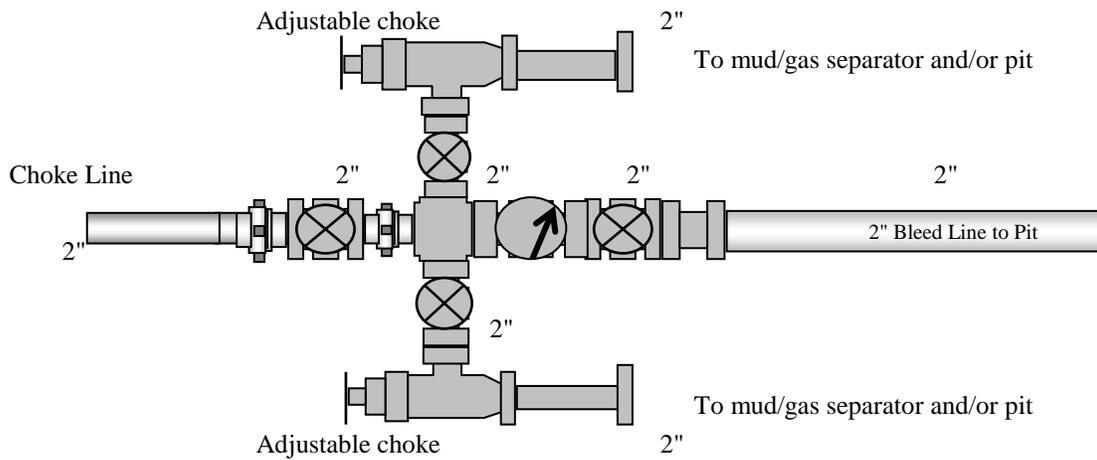


NEWFIELD EXPLORATION COMPANY

WELL PAD INTERFERENCE PLAT

3-2-9-18H (Proposed Well)

Pad Location: NENW (LOT 3) Section 2, T9S, R18E, S.L.B.&M.

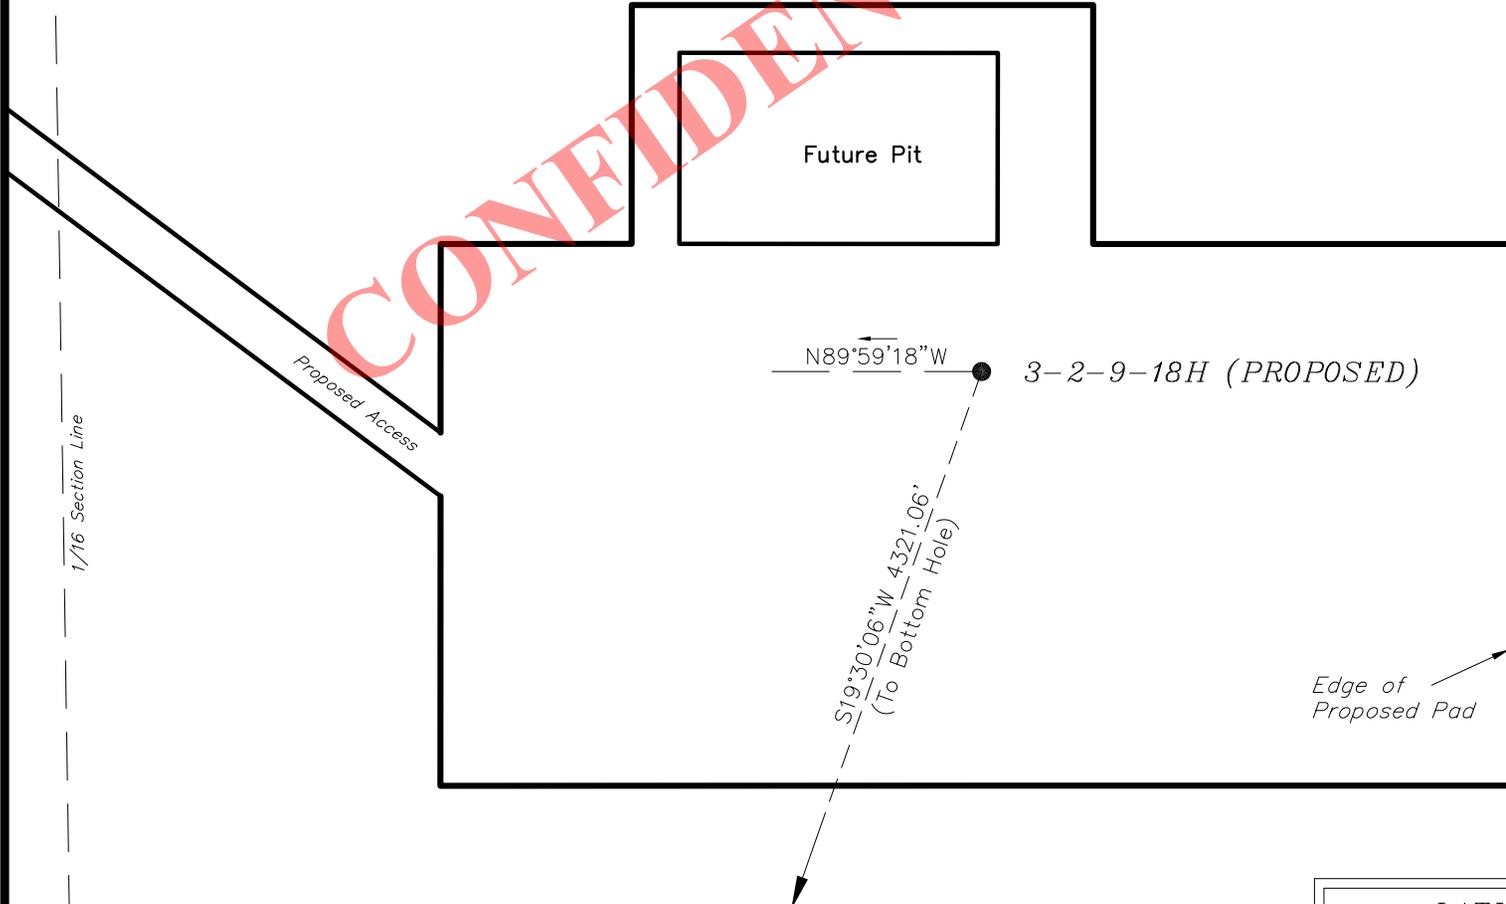

TOP HOLE FOOTAGES

3-2-9-18H (PROPOSED)
1137' FNL & 1611' FWL

BOTTOM HOLE FOOTAGES

3-2-9-18H (PROPOSED)
100' FSL & 100' FWL

Note:
Bearings are based on GPS Observations.

LATITUDE & LONGITUDE Surface position of Wells (NAD 83)		
WELL	LATITUDE	LONGITUDE
3-2-9-18H	40° 03' 50.39"	109° 51' 52.07"

RELATIVE COORDINATES From Top Hole to Bottom Hole		
WELL	NORTH	EAST
3-2-9-18H	-4,073'	-1,443'

SURVEYED BY: K.S.	DATE SURVEYED: 09-12-11	VERSION:
DRAWN BY: F.T.M.	DATE DRAWN: 09-20-11	V1
SCALE: 1" = 60'	REVISED:	


Tri State (435) 781-2501
Land Surveying, Inc.
180 NORTH VERNAL AVE. VERNAL, UTAH 84078

NEWFIELD EXPLORATION COMPANY

PROPOSED LOCATION LAYOUT

3-2-9-18H (Proposed Well)

Pad Location: NENW (LOT 3) Section 2, T9S, R18E, S.L.B.&M.

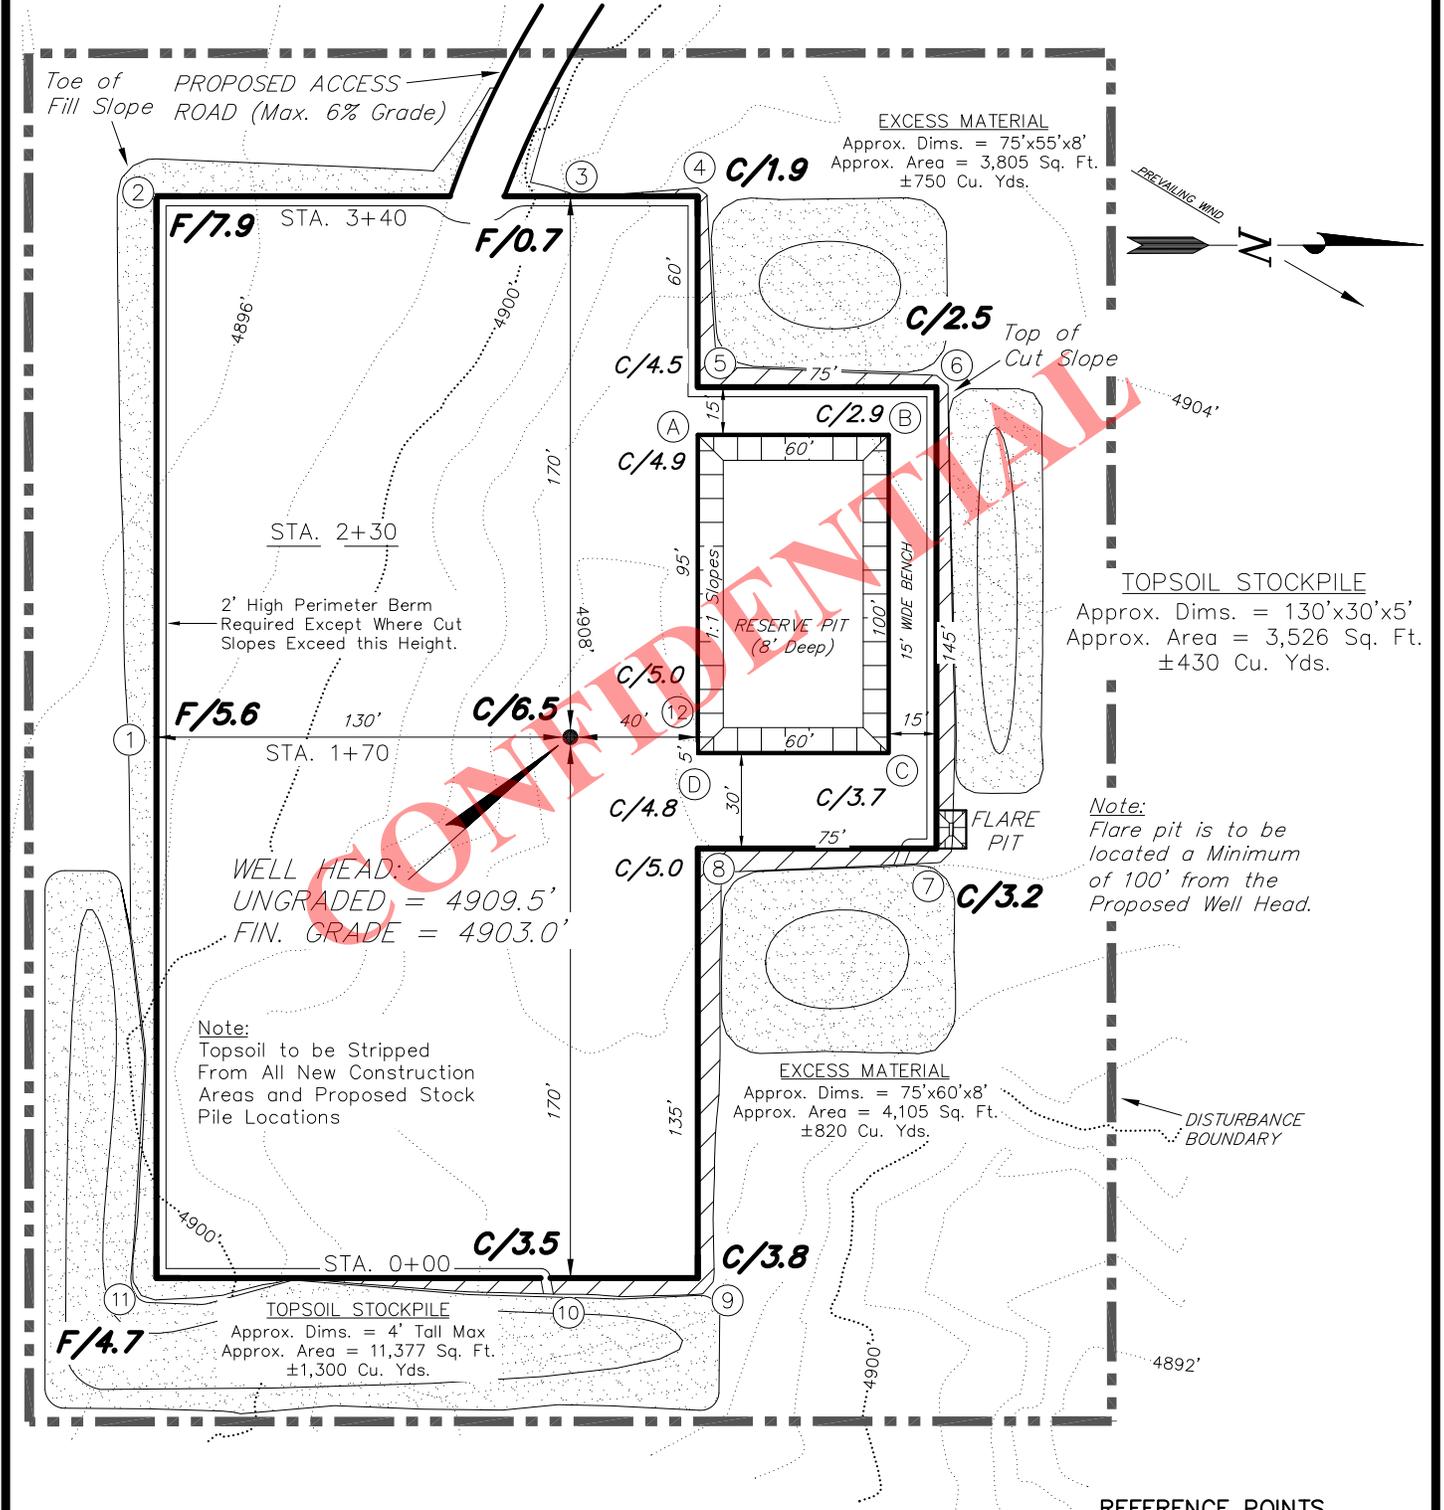

NOTE:
The topsoil & excess material areas are calculated as being mounds containing 3,300 cubic yards of dirt (a 10% fluff factor is included). The mound areas are calculated with push slopes of 1.5:1 & fall slopes of 1.5:1.

REFERENCE POINTS

- 180' SOUTHERLY = 4895.6'
- 230' SOUTHERLY = 4893.6'
- 220' EASTERLY = 4905.5'
- 270' EASTERLY = 4905.7'

SURVEYED BY: K.S.	DATE SURVEYED: 09-12-11	VERSION:
DRAWN BY: F.T.M.	DATE DRAWN: 09-20-11	V1
SCALE: 1" = 60'	REVISED:	





Tri State Land Surveying, Inc. (435) 781-2501
180 NORTH VERNAL AVE. VERNAL, UTAH 84078

NEWFIELD EXPLORATION COMPANY

CROSS SECTIONS

3-2-9-18H (Proposed Well)

Pad Location: NENW (LOT 3) Section 2, T9S, R18E, S.L.B.&M.

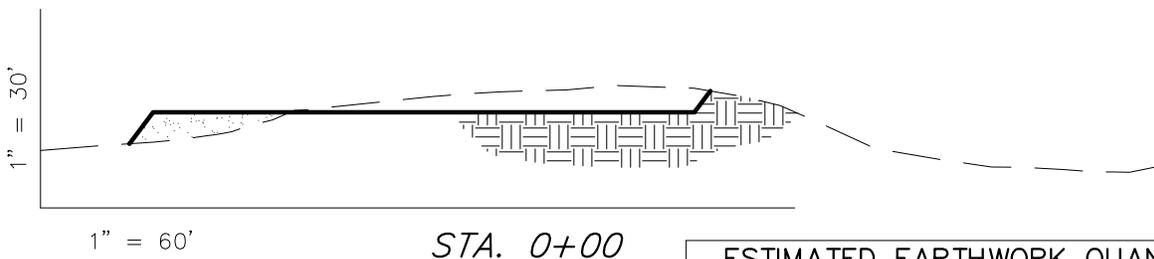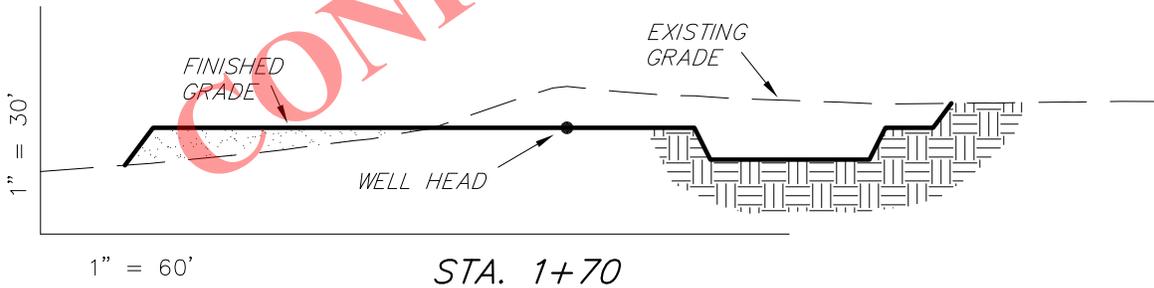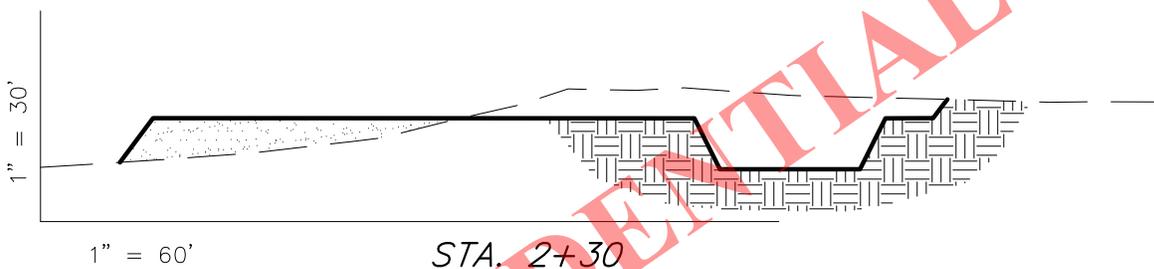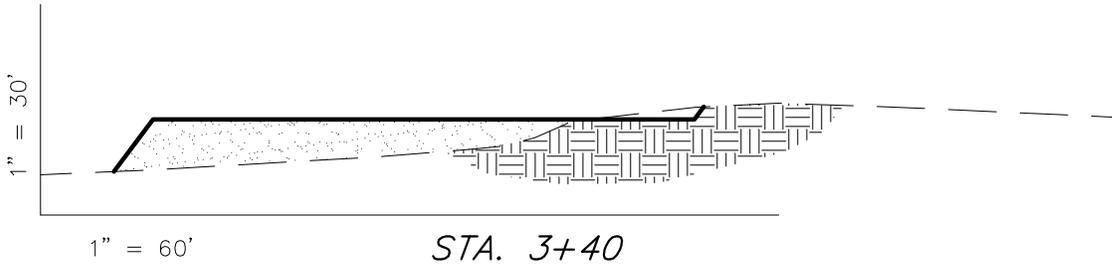

CONFIDENTIAL

NOTE:
UNLESS OTHERWISE
NOTED ALL CUT/FILL
SLOPES ARE AT 1.5:1

ESTIMATED EARTHWORK QUANTITIES (No Shrink or swell adjustments have been used) (Expressed in Cubic Yards)				
ITEM	CUT	FILL	6" TOPSOIL	EXCESS
PAD	4,980	4,970	Topsoil is not included in Pad Cut Volume	10
PIT	1,420	0		1,420
TOTALS	6,400	4,970	1,570	1,430

SURVEYED BY: K.S.	DATE SURVEYED: 09-12-11	VERSION: V1
DRAWN BY: F.T.M.	DATE DRAWN: 09-20-11	
SCALE: 1" = 60'	REVISED:	



Tri State
 Land Surveying, Inc.
 180 NORTH VERNAL AVE. VERNAL, UTAH 84078
 (435) 781-2501

NEWFIELD EXPLORATION COMPANY

TYPICAL RIG LAYOUT

3-2-9-18H (Proposed Well)

Pad Location: NENW (LOT 3) Section 2, T9S, R18E, S.L.B.&M.

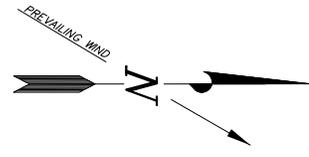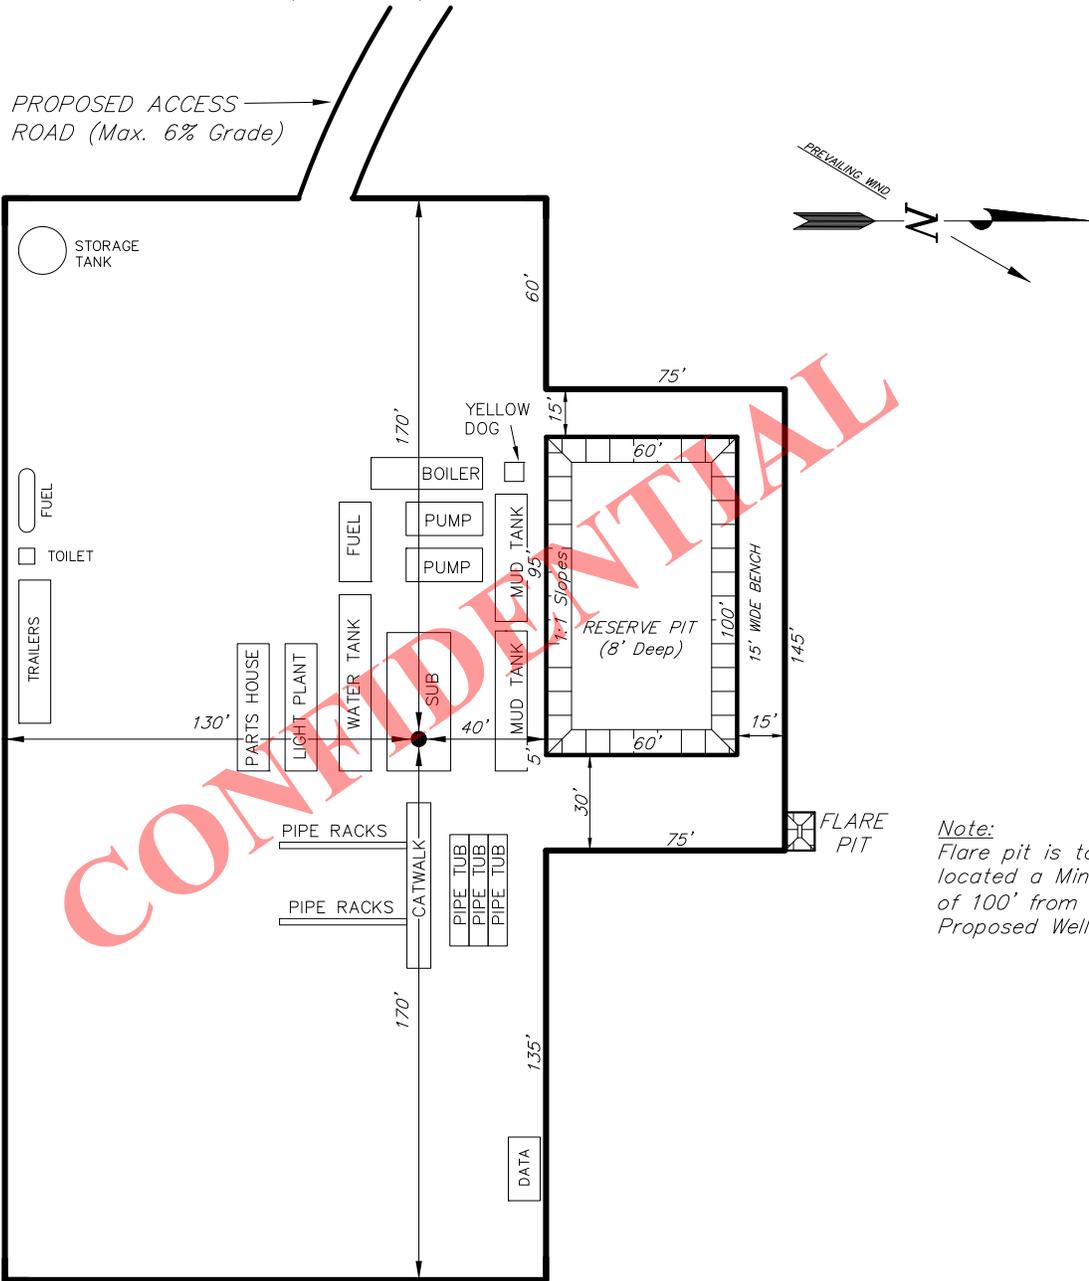

CONFIDENTIAL

Note:
Flare pit is to be located a Minimum of 100' from the Proposed Well Head.

SURVEYED BY: K.S.	DATE SURVEYED: 09-12-11	VERSION:	V1	<p>Tri State Land Surveying, Inc. 180 NORTH VERNAL AVE. VERNAL, UTAH 84078</p>	(435) 781-2501
DRAWN BY: F.T.M.	DATE DRAWN: 09-20-11				
SCALE: 1" = 60'	REVISED:				

United States Department of the Interior

BUREAU OF LAND MANAGEMENT

Utah State Office
P.O. Box 45155
Salt Lake City, Utah 84145-0155

IN REPLY REFER TO:
3160
(UT-922)

January 30, 2012

Memorandum

To: Assistant District Manager Minerals, Vernal District
From: Michael Coulthard, Petroleum Engineer
Subject: 2012 Plan of Development Greater Monument
Butte Unit, Duchesne and Uintah Counties,
Utah.

Pursuant to email between Diana Whitney, Division of Oil, Gas and Mining, and Mickey Coulthard, Utah State Office, Bureau of Land Management, the following wells are planned for calendar year 2012 within the Greater Monument Butte Unit, Duchesne and Uintah Counties, Utah.

API#	WELL NAME	LOCATION
(Proposed PZ GREEN RIVER)		
43-047-52291	GMBU 3-2-9-18H	Sec 02 T09S R18E 1137 FNL 1611 FWL Lateral 1 Sec 02 T09S R18E 0100 FSL 0100 FWL
43-047-52292	GMBU 3-36-8-17H	Sec 36 T08S R17E 0393 FNL 2346 FWL BHL Sec 36 T08S R17E 0100 FSL 0100 FWL

This office has no objection to permitting the wells at this time.

Michael L. Coulthard

Digitally signed by Michael L. Coulthard
DN: cn=Michael L. Coulthard, o=Bureau of Land Management,
ou=Branch of Minerals, email=Michael_Coulthard@blm.gov,
c=US
Date: 2012.01.30 09:19:31 -0700

bcc: File - Greater Monument Butte Unit
Division of Oil Gas and Mining
Central Files
Agr. Sec. Chron
Fluid Chron




MCoulthard:mc:1-30-12

RECEIVED: January 31, 2012



Newfield Production Company

Project: Utah
Site: GMB 3-2-9-18H
Well: GMB 3-2-9-18H
Wellbore: Wellbore #1
Design: Design #1

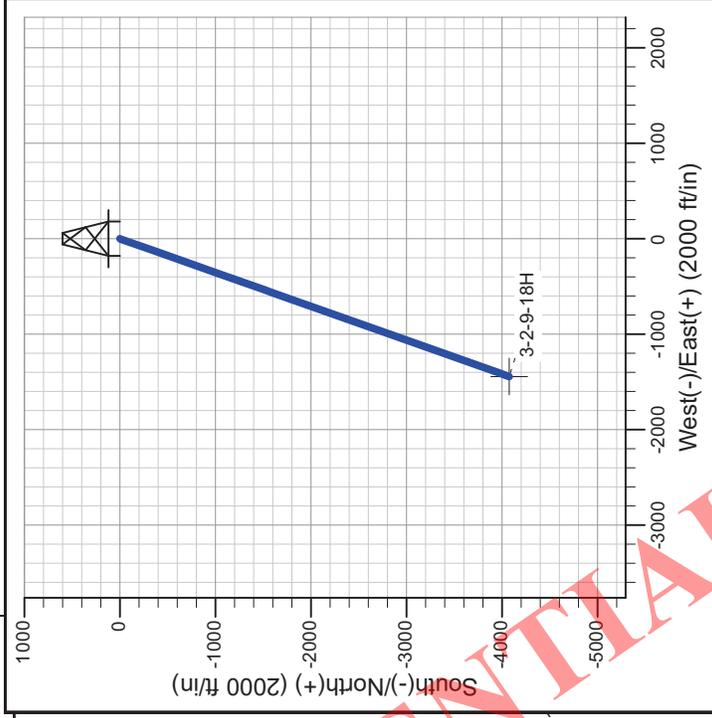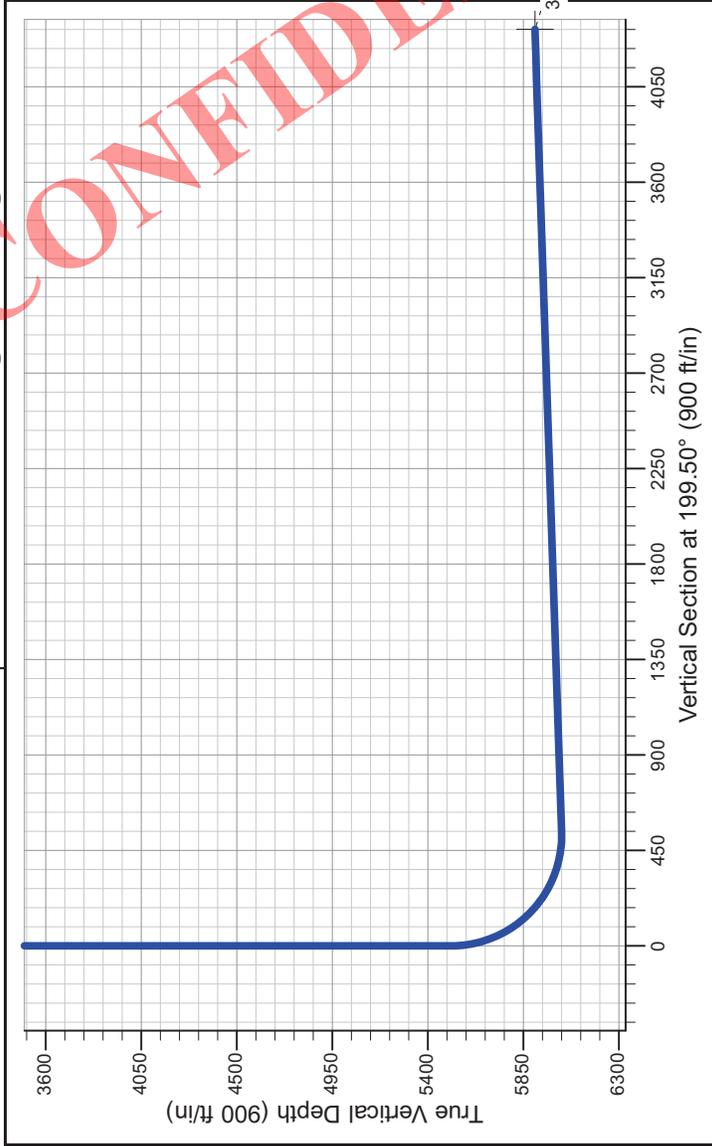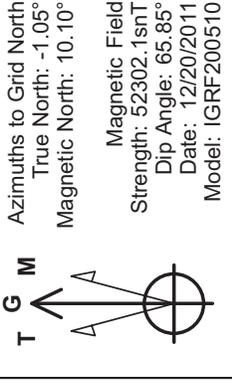

SECTION DETAILS

Sec	MD	Inc	Azi	TVD	+N/-S	+E/-W	Dleg	TFace	VFace	Target
1	0.0	0.00	0.00	0.0	0.0	0.0	0.00	0.00	0.00	0.0
2	5509.9	0.00	0.00	5509.9	0.0	0.0	0.00	0.00	0.00	0.0
3	6345.4	91.90	199.50	6030.5	-507.3	-179.6	11.00	199.50	538.1	
4	10130.3	91.90	199.50	5905.0	-4073.2	-1442.4	0.00	0.00	4321.0	3-2-9-18H

PROJECT DETAILS: Utah




Geodetic System: US State Plane 1983
Datum: North American Datum 1983
Ellipsoid: GRS 1980
Zone: Utah Central Zone

System Datum: Mean Sea Level



Newfield Production Company

Project: Utah
Site: GMB 3-36-8-17H
Well: GMB 3-36-8-17H
Wellbore: Wellbore #1
Design: Design #1

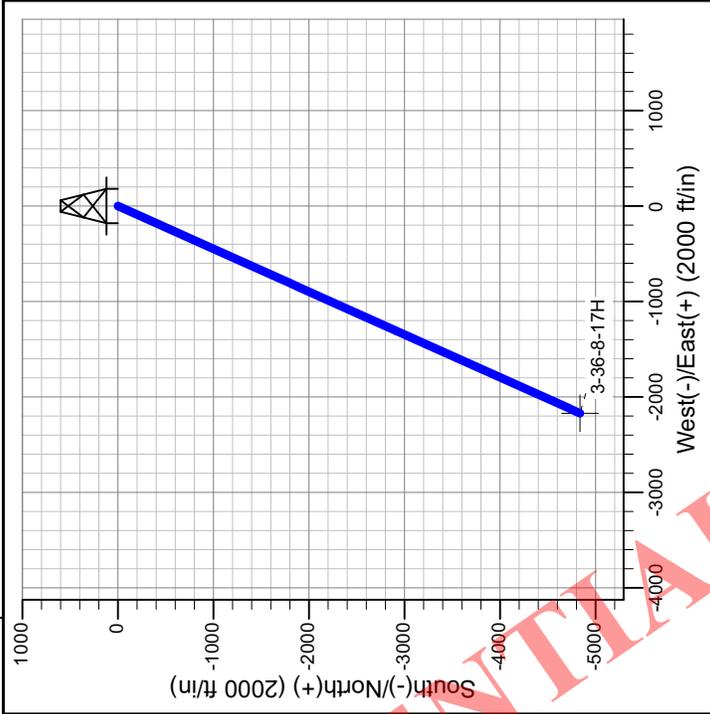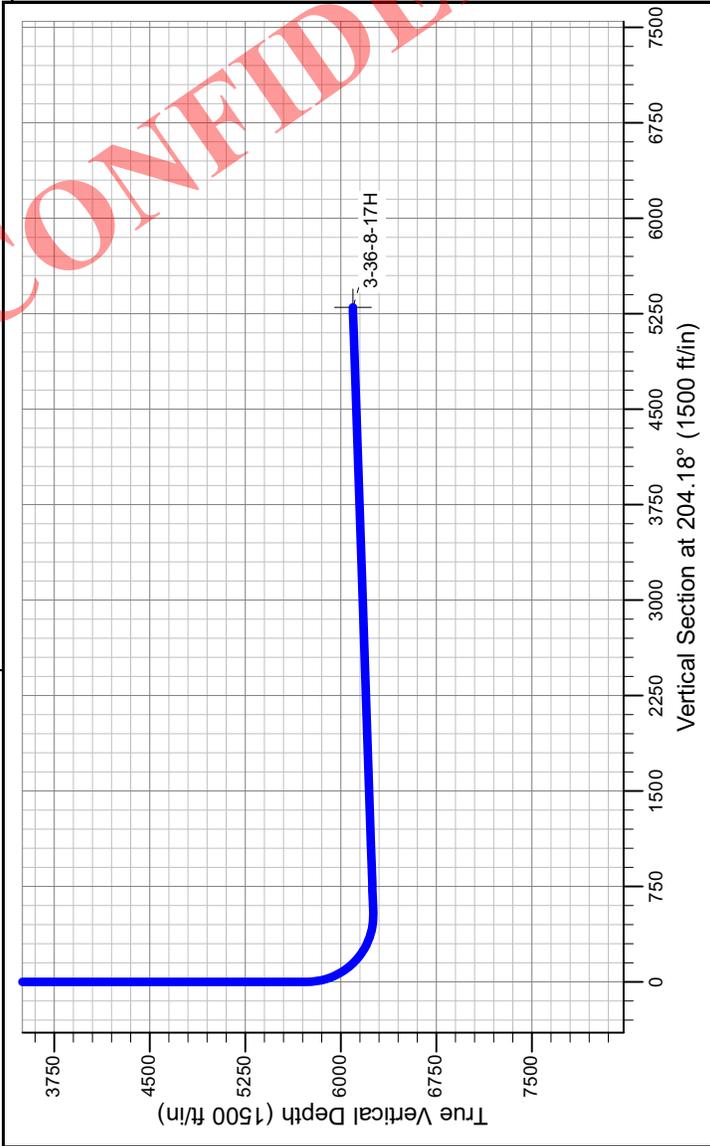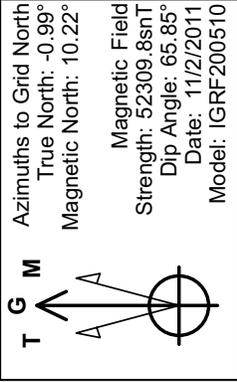

SECTION DETAILS

Sec	MD	Inc	Azi	TVD	+N/-S	+E/-W	Dleg	TFace	VFace	Target
1	0.0	0.00	0.00	0.0	0.0	0.0	0.00	0.00	0.0	0.0
2	5734.0	0.00	0.00	5734.0	0.0	0.0	0.00	0.00	0.0	0.0
3	6569.7	91.92	204.18	6254.6	-491.1	-220.5	11.00	204.18	538.3	
4	11333.4	91.92	204.18	6095.0	-4834.5	-2170.7	0.00	0.00	5299.4	3-36-8-17H

PROJECT DETAILS: Utah

Geodetic System: US State Plane 1983
Datum: North American Datum 1983
Ellipsoid: GRS 1980
Zone: Utah Central Zone

System Datum: Mean Sea Level

Well Name	NEWFIELD PRODUCTION COMPANY GMBU 3-2-9-18H 43047522910			
String	SURF	PROD	I1	
Casing Size(")	8.625	5.500	4.500	
Setting Depth (TVD)	500	6345	5905	
Previous Shoe Setting Depth (TVD)	0	500	6345	
Max Mud Weight (ppg)	8.3	9.0	9.0	
BOPE Proposed (psi)	0	2000	2000	
Casing Internal Yield (psi)	2950	9190	9190	
Operators Max Anticipated Pressure (psi)	2539		8.3	

Calculations	SURF String	8.625	"	
Max BHP (psi)	.052*Setting Depth*MW=	216		
			BOPE Adequate For Drilling And Setting Casing at Depth?	
MASP (Gas) (psi)	Max BHP-(0.12*Setting Depth)=	156	NO	
MASP (Gas/Mud) (psi)	Max BHP-(0.22*Setting Depth)=	106	NO	OK
			*Can Full Expected Pressure Be Held At Previous Shoe?	
Pressure At Previous Shoe	Max BHP-.22*(Setting Depth - Previous Shoe Depth)=	106	NO	Reasonable depth
Required Casing/BOPE Test Pressure=		500	psi	
*Max Pressure Allowed @ Previous Casing Shoe=		0	psi *Assumes 1psi/ft frac gradient	


Calculations	PROD String	5.500	"	
Max BHP (psi)	.052*Setting Depth*MW=	2969		
			BOPE Adequate For Drilling And Setting Casing at Depth?	
MASP (Gas) (psi)	Max BHP-(0.12*Setting Depth)=	2208	NO	
MASP (Gas/Mud) (psi)	Max BHP-(0.22*Setting Depth)=	1573	YES	OK
			*Can Full Expected Pressure Be Held At Previous Shoe?	
Pressure At Previous Shoe	Max BHP-.22*(Setting Depth - Previous Shoe Depth)=	1683	NO	Reasonable
Required Casing/BOPE Test Pressure=		2000	psi	
*Max Pressure Allowed @ Previous Casing Shoe=		500	psi *Assumes 1psi/ft frac gradient	

Calculations	I1 String	4.500	"	
Max BHP (psi)	.052*Setting Depth*MW=	2764		
			BOPE Adequate For Drilling And Setting Casing at Depth?	
MASP (Gas) (psi)	Max BHP-(0.12*Setting Depth)=	2055	NO	
MASP (Gas/Mud) (psi)	Max BHP-(0.22*Setting Depth)=	1465	YES	OK
			*Can Full Expected Pressure Be Held At Previous Shoe?	
Pressure At Previous Shoe	Max BHP-.22*(Setting Depth - Previous Shoe Depth)=	2861	YES	
Required Casing/BOPE Test Pressure=		2000	psi	
*Max Pressure Allowed @ Previous Casing Shoe=		6345	psi *Assumes 1psi/ft frac gradient	

Calculations	String		"	
Max BHP (psi)	.052*Setting Depth*MW=			
			BOPE Adequate For Drilling And Setting Casing at Depth?	
MASP (Gas) (psi)	Max BHP-(0.12*Setting Depth)=		NO	
MASP (Gas/Mud) (psi)	Max BHP-(0.22*Setting Depth)=		NO	
			*Can Full Expected Pressure Be Held At Previous Shoe?	
Pressure At Previous Shoe	Max BHP-.22*(Setting Depth - Previous Shoe Depth)=		NO	
Required Casing/BOPE Test Pressure=			psi	
*Max Pressure Allowed @ Previous Casing Shoe=			psi *Assumes 1psi/ft frac gradient	

43047522910000 GMBU 3-2-9-18H

Casing Schematic

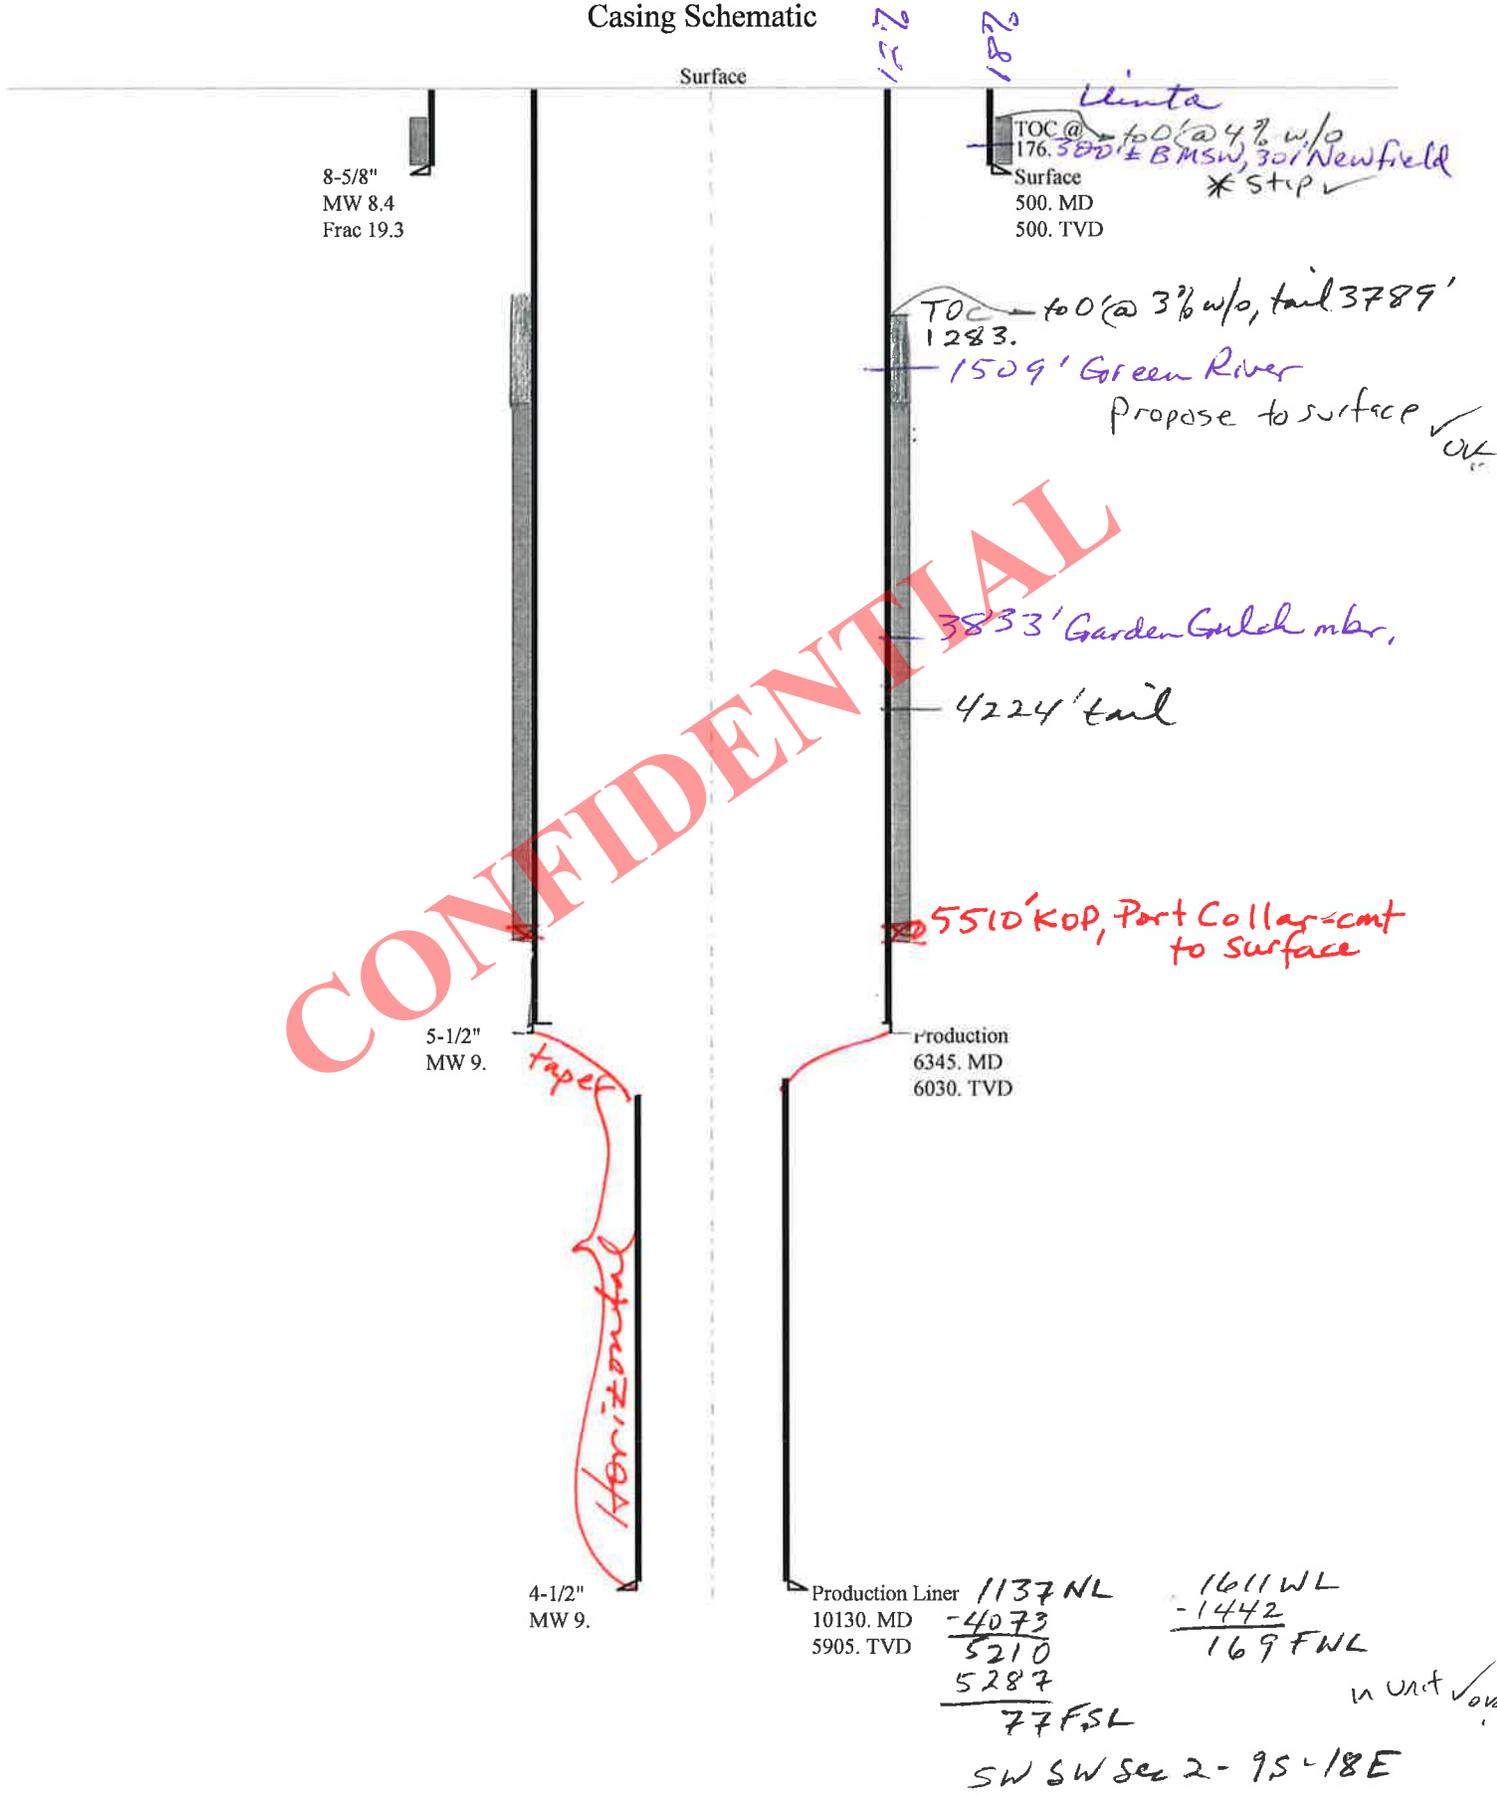

CONFIDENTIAL

Well name:	43047522910000 GMBU 3-2-9-18H		
Operator:	NEWFIELD PRODUCTION COMPANY		
String type:	Surface	Project ID:	43-047-52291
Location:	UINTAH COUNTY		

Design parameters:**Collapse**

Mud weight: 8.400 ppg
Design is based on evacuated pipe.

Burst

Max anticipated surface pressure: 440 psi
Internal gradient: 0.120 psi/ft
Calculated BHP: 500 psi

No backup mud specified.

Minimum design factors:**Collapse:**

Design factor: 1.125

Burst:

Design factor: 1.00

Tension:

8 Round STC: 1.80 (J)
8 Round LTC: 1.70 (J)
Buttress: 1.60 (J)
Premium: 1.50 (J)
Body yield: 1.50 (B)

Tension is based on air weight.
Neutral point: 437 ft

Environment:

H2S considered? No
Surface temperature: 74 °F
Bottom hole temperature: 81 °F
Temperature gradient: 1.40 °F/100ft
Minimum section length: 100 ft

Cement top: 176 ft

Non-directional string.**Re subsequent strings:**

Next setting depth: 6,030 ft
Next mud weight: 9.000 ppg
Next setting BHP: 2,819 psi
Fracture mud wt: 19.250 ppg
Fracture depth: 500 ft
Injection pressure: 500 psi

Run Seq	Segment Length (ft)	Size (in)	Nominal Weight (lbs/ft)	Grade	End Finish	True Vert Depth (ft)	Measured Depth (ft)	Drift Diameter (in)	Est. Cost (\$)
1	500	8.625	24.00	J-55	ST&C	500	500	7.972	2574
Run Seq	Collapse Load (psi)	Collapse Strength (psi)	Collapse Design Factor	Burst Load (psi)	Burst Strength (psi)	Burst Design Factor	Tension Load (kips)	Tension Strength (kips)	Tension Design Factor
1	218	1370	6.279	500	2950	5.90	12	244	20.33 J

Prepared by: Helen Sadik-Macdonald
Div of Oil, Gas & Mining

Phone: 801 538-5357
FAX: 801-359-3940

Date: March 8, 2012
Salt Lake City, Utah

Remarks:

Collapse is based on a vertical depth of 500 ft, a mud weight of 8.4 ppg. The casing is considered to be evacuated for collapse purposes. Collapse strength is based on the Westcott, Dunlop & Kemler method of biaxial correction for tension.

Burst strength is not adjusted for tension.

Engineering responsibility for use of this design will be that of the purchaser.

Well name:	43047522910000 GMBU 3-2-9-18H		
Operator:	NEWFIELD PRODUCTION COMPANY		
String type:	Production	Project ID:	43-047-52291
Location:	UINTAH	COUNTY	

Design parameters:**Collapse**

Mud weight: 9.000 ppg
Design is based on evacuated pipe.

Burst

Max anticipated surface pressure: 1,493 psi
Internal gradient: 0.220 psi/ft
Calculated BHP: 2,819 psi

No backup mud specified.

Minimum design factors:**Collapse:**

Design factor: 1.125

Burst:

Design factor: 1.00

Tension:

8 Round STC: 1.80 (J)
8 Round LTC: 1.80 (J)
Buttress: 1.60 (J)
Premium: 1.50 (J)
Body yield: 1.60 (B)

Tension is based on air weight.

Neutral point: 5,209 ft

Environment:

H2S considered? No
Surface temperature: 74 °F
Bottom hole temperature: 158 °F
Temperature gradient: 1.40 °F/100ft
Minimum section length: 100 ft

Cement top: 2,118 ft

Directional Info - Build & Hold

Kick-off point: 5510 ft
Departure at shoe: 538 ft
Maximum dogleg: 11 °/100ft
Inclination at shoe: 91.86 °

Run Seq	Segment Length (ft)	Size (in)	Nominal Weight (lbs/ft)	Grade	End Finish	True Vert Depth (ft)	Measured Depth (ft)	Drift Diameter (in)	Est. Cost (\$)
1	6345	5.5	20.00	N-80	LT&C	6030	6345	4.653	42086
Run Seq	Collapse Load (psi)	Collapse Strength (psi)	Collapse Design Factor	Burst Load (psi)	Burst Strength (psi)	Burst Design Factor	Tension Load (kips)	Tension Strength (kips)	Tension Design Factor
1	2819	8339	2.958	2819	9190	3.26	120.6	428	3.55 J

Prepared by: Helen Sadik-Macdonald
Div of Oil, Gas & Mining

Phone: 801 538-5357
FAX: 801-359-3940

Date: March 8, 2012
Salt Lake City, Utah

Remarks:

Collapse is based on a vertical depth of 6030 ft, a mud weight of 9 ppg. The casing is considered to be evacuated for collapse purposes. Collapse strength is based on the Westcott, Dunlop & Kemler method of biaxial correction for tension.

Burst strength is not adjusted for tension.

Collapse strength is (biaxially) derated for doglegs in directional wells by multiplying the tensile stress by the cross section area to calculate a

Engineering responsibility for use of this design will be that of the purchaser.

Well name:	43047522910000 GMBU 3-2-9-18H		
Operator:	NEWFIELD PRODUCTION COMPANY		
String type:	Production Liner	Project ID:	43-047-52291
Location:	UINTAH COUNTY		

Design parameters:**Collapse**

Mud weight: 9.000 ppg
Design is based on evacuated pipe.

Minimum design factors:**Collapse:**

Design factor 1.125

Burst:

Design factor 1.00

Environment:

H2S considered? No
Surface temperature: 74 °F
Bottom hole temperature: 157 °F
Temperature gradient: 1.40 °F/100ft
Minimum section length: 1,000 ft

Burst

Max anticipated surface pressure: 1,462 psi
Internal gradient: 0.220 psi/ft
Calculated BHP 2,761 psi

No backup mud specified.

Tension:

8 Round STC: 1.80 (J)
8 Round LTC: 1.80 (J)
Buttress: 1.60 (J)
Premium: 1.50 (J)
Body yield: 1.60 (B)

Tension is based on air weight.

Neutral point: 0 ft

Liner top: 6,345 ft

Directional Info - Build & Hold

Kick-off point: 5510 ft
Departure at shoe: 4321 ft
Maximum dogleg: 11 °/100ft
Inclination at shoe: 91.9 °

Run Seq	Segment Length (ft)	Size (in)	Nominal Weight (lbs/ft)	Grade	End Finish	True Vert Depth (ft)	Measured Depth (ft)	Drift Diameter (in)	Est. Cost (\$)
1	3830	4.5	11.60	P-110	Buttress	5905	10130	3.875	19742
Run Seq	Collapse Load (psi)	Collapse Strength (psi)	Collapse Design Factor	Burst Load (psi)	Burst Strength (psi)	Burst Design Factor	Tension Load (kips)	Tension Strength (kips)	Tension Design Factor
1	2761	7580	2.746	2788	10690	3.83	-1.5	367.2	99.99 B

Prepared Helen Sadik-Macdonald
by: Div of Oil, Gas & Mining

Phone: 801-538-5357
FAX: 801-359-3940

Date: March 8, 2012
Salt Lake City, Utah

Remarks:

For this liner string, the top is rounded to the nearest 100 ft. Collapse is based on a vertical depth of 5905 ft, a mud weight of 9 ppg. The Collapse strength is based on the Westcott, Dunlop & Kemler method of biaxial correction for tension.

Burst strength is not adjusted for tension.

Collapse strength is (biaxially) derated for doglegs in directional wells by multiplying the tensile stress by the cross section area to calculate a

Engineering responsibility for use of this design will be that of the purchaser.

From: Jim Davis
To: APD APPROVAL
CC: Jensen, Chris; mcrozier@newfield.com; teaton@newfield.com
Date: 3/22/2012 4:02 PM
Subject: Newfield APD approvals

The following APDs have been approved by SITLA including arch and paleo clearance.

GMBU X-9-9-17 (4301351247)
GMBU F-36-8-17 (4301351225)
GMBU 3-16-9-17H (4301351254)
GMBU 2-16-9-16H (4301351255)
GMBU 3-32-8-18H (4304752396)
GMBU 1-2-9-18H (4304752397)
GMBU 1-32-8-18H (4304752401)
GMBU 3-36-8-17H (4304752292)
GMBU 3-2-9-18H (4304752291)
GMBU Y-10-9-17 (4301351253)
GMBU V-9-9-17 (4301351251)

Thanks.
-Jim

CONFIDENTIAL

ON-SITE PREDRILL EVALUATION

Utah Division of Oil, Gas and Mining

Operator NEWFIELD PRODUCTION COMPANY
Well Name GMBU 3-2-9-18H
API Number 43047522910000 **APD No** 5233 **Field/Unit** EIGHT MILE FLAT
Location: 1/4,1/4 NENW **Sec 2 Tw** 9.0S **Rng** 18.0E 1137 FNL 1611 FWL
GPS Coord (UTM) 596838 4435479 **Surface Owner**

Participants

T. Eaton, F. Bird, Z. Mc Intyre– Newfield; C. Jensen,– DOGM; A. Hansen- DWR; E. Bonner - SITLA

Regional/Local Setting & Topography

location is in the Greater Monument Butte Unit in the Parriette Bench area 7 miles South of Roosevelt, Utah in Uintah County. The location is sited on top of the bench above the Parriette Draw which generally has some surface water and vegetation during the spring and summer months. The immediate area has seen significant development for petroleum extraction and neighboring wells can be seen in all directions.

Surface Use Plan

Current Surface Use
Wildlfe Habitat

New Road Miles	Well Pad Width 60 Length 100	Src Const Material Onsite	Surface Formation UNTA
0.01			

Ancillary Facilities N

Waste Management Plan Adequate?

Environmental Parameters

Affected Floodplains and/or Wetlands N

Flora / Fauna

Dominant vegetation;
mat atriplex spp, shadscale, bunch grasses and rabbit brush surround the proposed site.
Wildlife;
Habitat contains forbs that may be suitable browse for deer, antelope and rabbits, though none were observed. Prairie dog colony mounds were observed on location.
DWR had no issues. Site is sufficiently removed from potential ferruginous hawk habitat to the East

Soil Type and Characteristics

Very Flaggy loam; described as Motto-rock outcrop complex slopes > 2%

Erosion Issues Y

This location is on top of a ridge with significant existing erosion present

Sedimentation Issues Y

soils here are very erodible and location is planned up gradient

Site Stability Issues N

soils seem to be adequate for purposes

Drainage Diversion Required? Y

diversion for drainages on the southeast near corners 9, 10 and 11

Berm Required? Y**Erosion Sedimentation Control Required? Y**

erosion control needed particularly to protect against steep slopes and existing drainages on the SouthEast

Paleo Survey Run? Y Paleo Potential Observed? N Cultural Survey Run? Y Cultural Resources? N**Reserve Pit****Site-Specific Factors****Site Ranking**

Distance to Groundwater (feet)	100 to 200	5
Distance to Surface Water (feet)	200 to 300	10
Dist. Nearest Municipal Well (ft)	>5280	0
Distance to Other Wells (feet)	>1320	0
Native Soil Type	Mod permeability	10
Fluid Type	Fresh Water	5
Drill Cuttings	Normal Rock	0
Annual Precipitation (inches)	10 to 20	5
Affected Populations		
Presence Nearby Utility Conduits	Not Present	0
Final Score		35 1 Sensitivity Level

Characteristics / Requirements

Pit to be dug to a depth of 8'. Because of the likely hood of disturbance to existing sandstone bedrock and clastic basalt observed on the surface, pit underlayment is to be used to protect the liner from potential puncture. Operators' representative was verbally informed of this decision and was an integral part of the decision making.

Closed Loop Mud Required? N Liner Required? Y Liner Thickness 16 Pit Underlayment Required? Y**Other Observations / Comments**

pad footprint is not square as to minimize disturbance to drainage near location.

E. Bonner - SITLA had no issues

A. Hansen - DWR had no issues as there seems to be an acceptable separation distance from Ferruginous hawk habitat to the east

Chris Jensen
Evaluator2/14/2012
Date / Time

Application for Permit to Drill Statement of Basis

4/4/2012

Utah Division of Oil, Gas and Mining

Page 1

APD No	API WellNo	Status	Well Type	Surf Owner	CBM
5233	43047522910000	SITLA	OW	S	No
Operator	NEWFIELD PRODUCTION COMPANY		Surface Owner-APD		
Well Name	GMBU 3-2-9-18H		Unit	GMBU (GRRV)	
Field	EIGHT MILE FLAT		Type of Work	DRILL	
Location	NENW 2 9S 18E S 1137 FNL (UTM) 596840E 4435482N		1611 FWL GPS Coord		

Geologic Statement of Basis

Newfield proposes to set 500' of surface casing at this location. The depth to the base of the moderately saline water at this location is estimated to be at a depth of 300'. A search of Division of Water Rights records shows no water wells within a 10,000 foot radius of the center of Section 2. The surface formation at this site is the Uinta Formation. The Uinta Formation is made up of interbedded shales and sandstones. The sandstones are mostly lenticular and discontinuous and should not be a significant source of useable ground water. The proposed surface casing and cement should adequately protect ground water in this area.

Brad Hill
APD Evaluator

3/1/2012
Date / Time

Surface Statement of Basis

Location is proposed in the best possible position within the spacing window and avoid a drainage. The soil type and topography at present do combine to pose a significant threat to erosion or sediment/ pollution transport in these regional climate conditions. Berming and other precautions are to be taken to prevent erosion or sediment transport. The drainage to the east southeast is a nexus to a mapped wash and the Parriette Draw. Construction standards of the Operator appear to be adequate for the proposed purpose. I recognize no special flora or animal species or cultural resources on site that the proposed action may harm. The Representative from SITLA was invited and was in attendance for the pre-site inspection with comments noted above. The location should be bermed to prevent spills from leaving the confines of the pad. Fencing around the reserve pit will be necessary once the well is drilled to prevent wildlife and livestock from entering. A synthetic liner of 16 mils (minimum) should be utilized in the reserve pit.

Chris Jensen
Onsite Evaluator

2/14/2012
Date / Time

Conditions of Approval / Application for Permit to Drill

Category	Condition
Pits	A synthetic liner with a minimum thickness of 16 mils with a felt subliner shall be properly installed and maintained in the reserve pit.
Surface	The well site pad is to have corners removed and will no longer be rectangular in shape so as to minimize disturbance to the drainages
Surface	The reserve pit shall be fenced upon completion of drilling operations.
Surface	Drainages adjacent to the proposed pad shall be diverted around the location. With best management practices employed to prevent erosion immediately upon completion of drilling operations.
Surface	The well site shall be bermed to prevent fluids from leaving the pad.

RECEIVED: April 04, 2012

WORKSHEET APPLICATION FOR PERMIT TO DRILL

APD RECEIVED: 1/23/2012

API NO. ASSIGNED: 43047522910000

WELL NAME: GMBU 3-2-9-18H

OPERATOR: NEWFIELD PRODUCTION COMPANY (N2695)

PHONE NUMBER: 435 646-4825

CONTACT: Mandie Crozier

PROPOSED LOCATION: NENW 02 090S 180E

Permit Tech Review:

SURFACE: 1137 FNL 1611 FWL

Engineering Review:

BOTTOM: 0100 FSL 0100 FWL

Geology Review:

COUNTY: UINTAH

LATITUDE: 40.06403

LONGITUDE: -109.86446

UTM SURF EASTINGS: 596840.00

NORTHINGS: 4435482.00

FIELD NAME: EIGHT MILE FLAT

LEASE TYPE: 3 - State

LEASE NUMBER: ML-48377

PROPOSED PRODUCING FORMATION(S): GREEN RIVER

SURFACE OWNER: 3 - State

COALBED METHANE: NO

RECEIVED AND/OR REVIEWED:

- PLAT
- Bond: STATE/FEE - B001834
- Potash
- Oil Shale 190-5
- Oil Shale 190-3
- Oil Shale 190-13
- Water Permit: 437478
- RDCC Review:
- Fee Surface Agreement
- Intent to Commingle

Commingle Approved

LOCATION AND SITING:

- R649-2-3.
- Unit: GMBU (GRRV)
- R649-3-2. General
- R649-3-3. Exception
- Drilling Unit
- Board Cause No: Cause 213-11
- Effective Date: 11/30/2009
- Siting: Suspends General Siting
- R649-3-11. Directional Drill

Comments: Presite Completed

Stipulations: 5 - Statement of Basis - bhill
 12 - Cement Volume (3) - hmacdonald
 25 - Surface Casing - hmacdonald
 27 - Other - bhill
 28 - Other2 - bhill



GARY R. HERBERT
Governor

GREGORY S. BELL
Lieutenant Governor

State of Utah

DEPARTMENT OF NATURAL RESOURCES

MICHAEL R. STYLER
Executive Director

Division of Oil, Gas and Mining

JOHN R. BAZA
Division Director

Permit To Drill

Well Name: GMBU 3-2-9-18H
API Well Number: 43047522910000
Lease Number: ML-48377
Surface Owner: STATE
Approval Date: 4/4/2012

Issued to:

NEWFIELD PRODUCTION COMPANY , Rt 3 Box 3630 , Myton, UT 84052

Authority:

Pursuant to Utah Code Ann. 40-6-1 et seq., and Utah Administrative Code R649-3-1 et seq., the Utah Division of Oil, Gas and Mining issues conditions of approval, and permit to drill the listed well. This permit is issued in accordance with the requirements of Cause 213-11. The expected producing formation or pool is the GREEN RIVER Formation(s), completion into any other zones will require filing a Sundry Notice (Form 9). Completion and commingling of more than one pool will require approval in accordance with R649-3-22.

Duration:

This approval shall expire one year from the above date unless substantial and continuous operation is underway, or a request for extension is made prior to the expiration date

General:

Compliance with the requirements of Utah Admin. R. 649-1 et seq., the Oil and Gas Conservation General Rules, and the applicable terms and provisions of the approved Application for permit to drill.

Conditions of Approval:

Compliance with the Conditions of Approval/Application for Permit to Drill outlined in the Statement of Basis (copy attached).

Production casing cement shall be brought up to or above the top of the unitized interval for the Greater Monument Butte Unit (Cause No. 213-11).

Cement volume for the 5 1/2 production string shall be determined from actual hole diameter in order to place cement from the pipe setting depth back to surface as indicated in the submitted drilling plan.

Surface casing shall be cemented to the surface.

In accordance with Utah Admin. R.649-3-21, the operator shall submit a complete angular deviation and directional survey report to the Division within 30 days following completion of the well.

Additional Approvals:

The operator is required to obtain approval from the Division of Oil, Gas and mining before performing any of the following actions during the drilling of this well:

- Any changes to the approved drilling plan - contact Dustin Doucet
- Significant plug back of the well - contact Dustin Doucet
- Plug and abandonment of the well - contact Dustin Doucet

Notification Requirements:

The operator is required to notify the Division of Oil, Gas and Mining of the following actions during drilling of this well:

- Within 24 hours following the spudding of the well - contact Carol Daniels
OR
submit an electronic sundry notice (pre-registration required) via the Utah Oil & Gas website
at <http://oilgas.ogm.utah.gov>
- 24 hours prior to testing blowout prevention equipment - contact Dan Jarvis
- 24 hours prior to cementing or testing casing - contact Dan Jarvis
- Within 24 hours of making any emergency changes to the approved drilling program
 - contact Dustin Doucet
- 24 hours prior to commencing operations to plug and abandon the well - contact Dan Jarvis

Contact Information:

The following are Division of Oil, Gas and Mining contacts and their telephone numbers (please leave a voicemail message if the person is not available to take the call):

- Carol Daniels 801-538-5284 - office
- Dustin Doucet 801-538-5281 - office
801-733-0983 - after office hours
- Dan Jarvis 801-538-5338 - office
801-231-8956 - after office hours

Reporting Requirements:

All reports, forms and submittals as required by the Utah Oil and Gas Conservation General Rules will be promptly filed with the Division of Oil, Gas and Mining, including but not limited to:

- Entity Action Form (Form 6) - due within 5 days of spudding the well
- Monthly Status Report (Form 9) - due by 5th day of the following calendar month
- Requests to Change Plans (Form 9) - due prior to implementation
- Written Notice of Emergency Changes (Form 9) - due within 5 days
- Notice of Operations Suspension or Resumption (Form 9) - due prior to implementation
- Report of Water Encountered (Form 7) - due within 30 days after completion
- Well Completion Report (Form 8) - due within 30 days after completion or plugging

Approved By:

Approved by:

A handwritten signature in black ink, appearing to read "J. Rogers", written in a cursive style.

For John Rogers
Associate Director, Oil & Gas

STATE OF UTAH DEPARTMENT OF NATURAL RESOURCES DIVISION OF OIL, GAS, AND MINING	FORM 9
SUNDRY NOTICES AND REPORTS ON WELLS	
Do not use this form for proposals to drill new wells, significantly deepen existing wells below current bottom-hole depth, reenter plugged wells, or to drill horizontal laterals. Use APPLICATION FOR PERMIT TO DRILL form for such proposals.	
5. LEASE DESIGNATION AND SERIAL NUMBER: ML-48377	6. IF INDIAN, ALLOTTEE OR TRIBE NAME:
7. UNIT or CA AGREEMENT NAME: GMBU (GRRV)	8. WELL NAME and NUMBER: GMBU 3-2-9-18H
1. TYPE OF WELL Oil Well	9. API NUMBER: 43047522910000
2. NAME OF OPERATOR: NEWFIELD PRODUCTION COMPANY	9. FIELD and POOL or WILDCAT: EIGHT MILE FLAT
3. ADDRESS OF OPERATOR: Rt 3 Box 3630 , Myton, UT, 84052	PHONE NUMBER: 435 646-4825 Ext
4. LOCATION OF WELL FOOTAGES AT SURFACE: 1137 FNL 1611 FWL QTR/QTR, SECTION, TOWNSHIP, RANGE, MERIDIAN: Qtr/Qtr: NENW Section: 02 Township: 09.0S Range: 18.0E Meridian: S	COUNTY: UINTAH STATE: UTAH


11. CHECK APPROPRIATE BOXES TO INDICATE NATURE OF NOTICE, REPORT, OR OTHER DATA

TYPE OF SUBMISSION	TYPE OF ACTION		
<input checked="" type="checkbox"/> NOTICE OF INTENT Approximate date work will start: 4/4/2013	<input type="checkbox"/> ACIDIZE	<input type="checkbox"/> ALTER CASING	<input type="checkbox"/> CASING REPAIR
<input type="checkbox"/> SUBSEQUENT REPORT Date of Work Completion:	<input type="checkbox"/> CHANGE TO PREVIOUS PLANS	<input type="checkbox"/> CHANGE TUBING	<input type="checkbox"/> CHANGE WELL NAME
<input type="checkbox"/> SPUD REPORT Date of Spud:	<input type="checkbox"/> CHANGE WELL STATUS	<input type="checkbox"/> COMMINGLE PRODUCING FORMATIONS	<input type="checkbox"/> CONVERT WELL TYPE
<input type="checkbox"/> DRILLING REPORT Report Date:	<input type="checkbox"/> DEEPEN	<input type="checkbox"/> FRACTURE TREAT	<input type="checkbox"/> NEW CONSTRUCTION
	<input type="checkbox"/> OPERATOR CHANGE	<input type="checkbox"/> PLUG AND ABANDON	<input type="checkbox"/> PLUG BACK
	<input type="checkbox"/> PRODUCTION START OR RESUME	<input type="checkbox"/> RECLAMATION OF WELL SITE	<input type="checkbox"/> RECOMPLETE DIFFERENT FORMATION
	<input type="checkbox"/> REPERFORATE CURRENT FORMATION	<input type="checkbox"/> SIDETRACK TO REPAIR WELL	<input type="checkbox"/> TEMPORARY ABANDON
	<input type="checkbox"/> TUBING REPAIR	<input type="checkbox"/> VENT OR FLARE	<input type="checkbox"/> WATER DISPOSAL
	<input type="checkbox"/> WATER SHUTOFF	<input type="checkbox"/> SI TA STATUS EXTENSION	<input checked="" type="checkbox"/> APD EXTENSION
	<input type="checkbox"/> WILDCAT WELL DETERMINATION	<input type="checkbox"/> OTHER	OTHER: <input style="width: 100px;" type="text"/>

12. DESCRIBE PROPOSED OR COMPLETED OPERATIONS. Clearly show all pertinent details including dates, depths, volumes, etc.

Newfield proposes to extend the Application for Permit to Drill this well.

**Approved by the
Utah Division of
Oil, Gas and Mining**

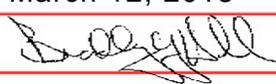Date: March 12, 2013
By: 

NAME (PLEASE PRINT) Mandie Crozier	PHONE NUMBER 435 646-4825	TITLE Regulatory Tech
SIGNATURE N/A	DATE 3/5/2013	



The Utah Division of Oil, Gas, and Mining

- State of Utah
- Department of Natural Resources

Electronic Permitting System - Sundry Notices

Request for Permit Extension Validation Well Number 43047522910000

API: 43047522910000

Well Name: GMBU 3-2-9-18H

Location: 1137 FNL 1611 FWL QTR NENW SEC 02 TWNP 090S RNG 180E MER S

Company Permit Issued to: NEWFIELD PRODUCTION COMPANY

Date Original Permit Issued: 4/4/2012

The undersigned as owner with legal rights to drill on the property as permitted above, hereby verifies that the information as submitted in the previously approved application to drill, remains valid and does not require revision. Following is a checklist of some items related to the application, which should be verified.

- If located on private land, has the ownership changed, if so, has the surface agreement been updated? Yes No

- Have any wells been drilled in the vicinity of the proposed well which would affect the spacing or siting requirements for this location? Yes No

- Has there been any unit or other agreements put in place that could affect the permitting or operation of this proposed well? Yes No

- Have there been any changes to the access route including ownership, or rightof- way, which could affect the proposed location? Yes No

- Has the approved source of water for drilling changed? Yes No

- Have there been any physical changes to the surface location or access route which will require a change in plans from what was discussed at the onsite evaluation? Yes No

- Is bonding still in place, which covers this proposed well? Yes No

Signature: Mandie Crozier

Date: 3/5/2013

Title: Regulatory Tech Representing: NEWFIELD PRODUCTION COMPANY

STATE OF UTAH DEPARTMENT OF NATURAL RESOURCES DIVISION OF OIL, GAS, AND MINING	FORM 9
5. LEASE DESIGNATION AND SERIAL NUMBER: ML-48377	
SUNDRY NOTICES AND REPORTS ON WELLS	
Do not use this form for proposals to drill new wells, significantly deepen existing wells below current bottom-hole depth, reenter plugged wells, or to drill horizontal laterals. Use APPLICATION FOR PERMIT TO DRILL form for such proposals.	
6. IF INDIAN, ALLOTTEE OR TRIBE NAME:	7. UNIT or CA AGREEMENT NAME: GMBU (GRRV)
1. TYPE OF WELL Oil Well	8. WELL NAME and NUMBER: GMBU 3-2-9-18H
2. NAME OF OPERATOR: NEWFIELD PRODUCTION COMPANY	9. API NUMBER: 43047522910000
3. ADDRESS OF OPERATOR: Rt 3 Box 3630 , Myton, UT, 84052	PHONE NUMBER: 435 646-4825 Ext
9. FIELD and POOL or WILDCAT: 8 MILE FLAT NORTH	4. LOCATION OF WELL FOOTAGES AT SURFACE: 1137 FNL 1611 FWL QTR/QTR, SECTION, TOWNSHIP, RANGE, MERIDIAN: Qtr/Qtr: NENW Section: 02 Township: 09.0S Range: 18.0E Meridian: S
COUNTY: UINTAH	STATE: UTAH


11. CHECK APPROPRIATE BOXES TO INDICATE NATURE OF NOTICE, REPORT, OR OTHER DATA

TYPE OF SUBMISSION	TYPE OF ACTION		
<input checked="" type="checkbox"/> NOTICE OF INTENT Approximate date work will start: 4/4/2014	<input type="checkbox"/> ACIDIZE	<input type="checkbox"/> ALTER CASING	<input type="checkbox"/> CASING REPAIR
<input type="checkbox"/> SUBSEQUENT REPORT Date of Work Completion:	<input type="checkbox"/> CHANGE TO PREVIOUS PLANS	<input type="checkbox"/> CHANGE TUBING	<input type="checkbox"/> CHANGE WELL NAME
<input type="checkbox"/> SPUD REPORT Date of Spud:	<input type="checkbox"/> CHANGE WELL STATUS	<input type="checkbox"/> COMMINGLE PRODUCING FORMATIONS	<input type="checkbox"/> CONVERT WELL TYPE
<input type="checkbox"/> DRILLING REPORT Report Date:	<input type="checkbox"/> DEEPEN	<input type="checkbox"/> FRACTURE TREAT	<input type="checkbox"/> NEW CONSTRUCTION
	<input type="checkbox"/> OPERATOR CHANGE	<input type="checkbox"/> PLUG AND ABANDON	<input type="checkbox"/> PLUG BACK
	<input type="checkbox"/> PRODUCTION START OR RESUME	<input type="checkbox"/> RECLAMATION OF WELL SITE	<input type="checkbox"/> RECOMPLETE DIFFERENT FORMATION
	<input type="checkbox"/> REPERFORATE CURRENT FORMATION	<input type="checkbox"/> SIDETRACK TO REPAIR WELL	<input type="checkbox"/> TEMPORARY ABANDON
	<input type="checkbox"/> TUBING REPAIR	<input type="checkbox"/> VENT OR FLARE	<input type="checkbox"/> WATER DISPOSAL
	<input type="checkbox"/> WATER SHUTOFF	<input type="checkbox"/> SI TA STATUS EXTENSION	<input checked="" type="checkbox"/> APD EXTENSION
	<input type="checkbox"/> WILDCAT WELL DETERMINATION	<input type="checkbox"/> OTHER	OTHER: <input style="width: 100px;" type="text"/>

12. DESCRIBE PROPOSED OR COMPLETED OPERATIONS. Clearly show all pertinent details including dates, depths, volumes, etc.

Newfield proposes to extend the Application for Permit to Drill this well.

**Approved by the
Utah Division of
Oil, Gas and Mining**

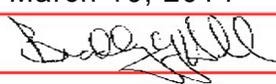Date: March 10, 2014
By: 

NAME (PLEASE PRINT) Mandie Crozier	PHONE NUMBER 435 646-4825	TITLE Regulatory Tech
SIGNATURE N/A	DATE 3/6/2014	



The Utah Division of Oil, Gas, and Mining

- State of Utah
- Department of Natural Resources

Electronic Permitting System - Sundry Notices

Request for Permit Extension Validation Well Number 43047522910000

API: 43047522910000

Well Name: GMBU 3-2-9-18H

Location: 1137 FNL 1611 FWL QTR NENW SEC 02 TWNP 090S RNG 180E MER S

Company Permit Issued to: NEWFIELD PRODUCTION COMPANY

Date Original Permit Issued: 4/4/2012

The undersigned as owner with legal rights to drill on the property as permitted above, hereby verifies that the information as submitted in the previously approved application to drill, remains valid and does not require revision. Following is a checklist of some items related to the application, which should be verified.

- If located on private land, has the ownership changed, if so, has the surface agreement been updated? Yes No

- Have any wells been drilled in the vicinity of the proposed well which would affect the spacing or siting requirements for this location? Yes No

- Has there been any unit or other agreements put in place that could affect the permitting or operation of this proposed well? Yes No

- Have there been any changes to the access route including ownership, or rightof- way, which could affect the proposed location? Yes No

- Has the approved source of water for drilling changed? Yes No

- Have there been any physical changes to the surface location or access route which will require a change in plans from what was discussed at the onsite evaluation? Yes No

- Is bonding still in place, which covers this proposed well? Yes No

Signature: Mandie Crozier

Date: 3/6/2014

Title: Regulatory Tech Representing: NEWFIELD PRODUCTION COMPANY



GARY R. HERBERT
Governor

SPENCER J. COX
Lieutenant Governor

State of Utah

DEPARTMENT OF NATURAL RESOURCES

MICHAEL R. STYLER
Executive Director

Division of Oil, Gas and Mining

JOHN R. BAZA
Division Director

April 9, 2015

Newfield Production Company
Rt 3 Box 3630
Myton, UT 84052

Re: APD Rescinded – GMBU 3-2-9-18H, Sec. 2, T. 9S, R. 18E
Uintah County, Utah API No. 43-047-52291

Ladies and Gentlemen:

The Application for Permit to Drill (APD) for the subject well was approved by the Division of Oil, Gas and Mining (Division) on April 4, 2012. On March 12, 2013 and March 10, 2014 the Division granted a one-year APD extension. No drilling activity at this location has been reported to the division. Therefore, approval to drill the well is hereby rescinded, effective April 9, 2015.

A new APD must be filed with this office for approval prior to the commencement of any future work on the subject location.

If any previously unreported operations have been performed on this well location, it is imperative that you notify the Division immediately.

Sincerely,

Diana Mason
Environmental Scientist

cc: Well File
SITLA, Ed Bonner