

STATE OF UTAH
DEPARTMENT OF NATURAL RESOURCES
DIVISION OF OIL, GAS AND MINING

FORM 3

AMENDED REPORT

APPLICATION FOR PERMIT TO DRILL						1. WELL NAME and NUMBER Three Rivers 18-21-821					
2. TYPE OF WORK DRILL NEW WELL <input checked="" type="checkbox"/> REENTER P&A WELL <input type="checkbox"/> DEEPEN WELL <input type="checkbox"/>						3. FIELD OR WILDCAT GYPSUM HILLS					
4. TYPE OF WELL Oil Well Coalbed Methane Well: NO						5. UNIT or COMMUNITIZATION AGREEMENT NAME					
6. NAME OF OPERATOR AXIA ENERGY LLC						7. OPERATOR PHONE 720 746-5200					
8. ADDRESS OF OPERATOR 1430 Larimer Ste 400, Denver, CO, 80202						9. OPERATOR E-MAIL rsatre@axiaenergy.com					
10. MINERAL LEASE NUMBER (FEDERAL, INDIAN, OR STATE) Patented			11. MINERAL OWNERSHIP FEDERAL <input type="checkbox"/> INDIAN <input type="checkbox"/> STATE <input type="checkbox"/> FEE <input checked="" type="checkbox"/>			12. SURFACE OWNERSHIP FEDERAL <input type="checkbox"/> INDIAN <input type="checkbox"/> STATE <input type="checkbox"/> FEE <input checked="" type="checkbox"/>					
13. NAME OF SURFACE OWNER (if box 12 = 'fee') Ouray National Wildlife Refuge - USFWS						14. SURFACE OWNER PHONE (if box 12 = 'fee') 435-545-2522					
15. ADDRESS OF SURFACE OWNER (if box 12 = 'fee') HC 64 Box 232, ,						16. SURFACE OWNER E-MAIL (if box 12 = 'fee') Dan_Schaad@fws.gov					
17. INDIAN ALLOTTEE OR TRIBE NAME (if box 12 = 'INDIAN')			18. INTEND TO COMMINGLE PRODUCTION FROM MULTIPLE FORMATIONS YES <input type="checkbox"/> (Submit Commingling Application) NO <input checked="" type="checkbox"/>			19. SLANT VERTICAL <input type="checkbox"/> DIRECTIONAL <input checked="" type="checkbox"/> HORIZONTAL <input type="checkbox"/>					
20. LOCATION OF WELL		FOOTAGES		QTR-QTR	SECTION	TOWNSHIP	RANGE	MERIDIAN			
LOCATION AT SURFACE		494 FNL 2614 FWL		NENW	18	8.0 S	21.0 E	S			
Top of Uppermost Producing Zone		660 FNL 1980 FWL		NENW	18	8.0 S	21.0 E	S			
At Total Depth		660 FNL 1980 FWL		NENW	18	8.0 S	21.0 E	S			
21. COUNTY UINTAH			22. DISTANCE TO NEAREST LEASE LINE (Feet) 494			23. NUMBER OF ACRES IN DRILLING UNIT 40					
			25. DISTANCE TO NEAREST WELL IN SAME POOL (Applied For Drilling or Completed) 16			26. PROPOSED DEPTH MD: 6730 TVD: 6645					
27. ELEVATION - GROUND LEVEL 4667			28. BOND NUMBER LPM9046683			29. SOURCE OF DRILLING WATER / WATER RIGHTS APPROVAL NUMBER IF APPLICABLE 49-2262 - RNI at Green River					
Hole, Casing, and Cement Information											
String	Hole Size	Casing Size	Length	Weight	Grade & Thread	Max Mud Wt.	Cement	Sacks	Yield	Weight	
Surf	11	8.625	0 - 1000	32.0	J-55 LT&C	8.7	Premium Lite High Strength	100	2.97	11.5	
							Class G	115	1.16	15.8	
Prod	7.875	5.5	0 - 6730	17.0	J-55 LT&C	9.2	Premium Lite High Strength	450	2.31	12.0	
ATTACHMENTS											
VERIFY THE FOLLOWING ARE ATTACHED IN ACCORDANCE WITH THE UTAH OIL AND GAS CONSERVATION GENERAL RULES											
<input checked="" type="checkbox"/> WELL PLAT OR MAP PREPARED BY LICENSED SURVEYOR OR ENGINEER						<input checked="" type="checkbox"/> COMPLETE DRILLING PLAN					
<input checked="" type="checkbox"/> AFFIDAVIT OF STATUS OF SURFACE OWNER AGREEMENT (IF FEE SURFACE)						<input type="checkbox"/> FORM 5. IF OPERATOR IS OTHER THAN THE LEASE OWNER					
<input checked="" type="checkbox"/> DIRECTIONAL SURVEY PLAN (IF DIRECTIONALLY OR HORIZONTALLY DRILLED)						<input checked="" type="checkbox"/> TOPOGRAPHICAL MAP					
NAME Don Hamilton				TITLE Permitting Agent (Buys & Associates, Inc)				PHONE 435 719-2018			
SIGNATURE				DATE 10/03/2012				EMAIL starpoint@etv.net			
API NUMBER ASSIGNED 43047532760000				APPROVAL  Permit Manager							

DRILLING PLAN

Axia Energy, LLC
Three Rivers Project
Three Rivers #18-21-821
NENW Sec 18 T8S R21E
Uintah County, Utah

1. ESTIMATED FORMATION TOPS

FORMATION	TOP (TVD)	COMMENTS
Uinta	Surface	Gas & Degraded Oil; Possible Brackish H ₂ O
Green River	2,418'	Oil & Associated Gas
Lower Green River*	4,331'	Oil & Associated Gas
Wasatch*	6,145'	Oil & Associated Gas
TD	6,730' (MD) 6,645' (TVD)	

NOTE: Datum, Ground Level (GL) Elevation: 4,667; Asterisks (*) denotes target pay intervals

A) The State of Utah, Division of Oil, Gas and Mining will be notified within 24 hours of spudding the well.

2. CASING PROGRAM

CASING	HOLE SIZE	DEPTH SET (MD)	CSG SIZE	WGHT	GRD	THRD	CAPACITY (bbl/ft)
CONDUCTOR		50-100	13 3/8				
SURFACE	11	1000 ±	8 5/8	32.0	J-55	LTC	0.0609
PRODUCTION	7 7/8	6,730'	5 1/2	17.0	J-55	LTC	0.0232

NOTE: All casing depth intervals are to surface unless otherwise noted.

Casing Specs

SIZE (in)	ID (in)	DRIFT DIA (in)	COLLAPSE RESISTANCE (psi)	INTERNAL YIELD (psi)	TENSILE YIELD (lbs)	JOINT STRENGTH (lbs)
8 5/8	7.921	7.796	2,530	3,930	503,000	417,000
5 1/2	4.892	4.767	4,910	5,320	272,000	273,000

*The State of Utah will be notified 24 hours prior to running casing, cementing, and BOPE testing

FLOAT EQUIPMENT

SURFACE (8 5/8): Float Shoe, 1 JNT Casing, Float Collar
Centralizers: 1st 4 Joints: every joint
Remainder: every third joint

PRODUCTION (5 1/2): Float Shoe, 1 JNT Casing, Float Collar
Centralizers: 1st 4 Joints: every joint
Remainder: every third joint 500' into surface casing

NOTE: 5 1/2" 17# J-55 or equivalent marker collar or casing joints will be placed at the top of the Green River and approximately 200' above the Wasatch.

3. CEMENT PROGRAM

CONDUCTOR (13 3/8): Ready Mix – Cement to surface

SURFACE (8 5/8): Cement Top: Surface
Lead: 100 sks, Premium Lightweight Cmt w/ additives, 11.50 ppg, 2.97 cf/sk, 50% excess
Tail: 115 sks Class G Cement w/ additives, 15.80 ppg, 1.16 cf/sk, 50% excess

NOTE: The above volumes are based on a gauge-hole + 50% excess.

PRODUCTION (5 1/2): Cement Top – 2,000'
450 sacks – Light Premium Cement w/ additives – 12.0 ppg, 2.31 ft³/sk – 20% excess

NOTE: The above volumes are based on gauge hole + 20% excess. Adjustments will be made and volumes will be caliper + 10%.

NOTE: The above volumes are based on a gauged-hole. Adjustments will be made based on caliper.

- A) For Surface casing, if cement falls or does not circulate to surface, cement will be topped off.
- B) Cement will not be placed down annulus with a 1" pipe unless BLM is contacted.
- C) The State of Utah will be notified 24 hours prior to running casing and cementing.

4. PRESSURE CONTROL EQUIPMENT

- A) The State of Utah, Division of Oil, Gas and Mining will be notified 24 hours prior to all BOPE pressure tests.
- B) The BOPE shall be closed whenever the well is unattended.
 - a) All BOPE connections subjected to well pressure will be flanged, welded, or clamped.
 - b) Choke Manifold:

- i) Tee blocks or targeted 'T's will be used and anchored to prevent slip and reduce vibration.
- ii) Two adjustable chokes will be used in the choke manifold.
- iii) All valves (except chokes) in kill line choke manifold and choke line will not restrict the flow.
- iv) Pressure gauges in the well control system will be designed for drilling fluid.

C) BOPE Testing:

- a) BOPE shall be pressure tested when initially installed, whenever any seal subject to pressure testing is broken, or after repairs.
- b) All BOP tests will be performed with a test plug in place.
- c) BOP will be tested to full stack working pressure and annular preventer to 50% stack working pressure.

INTERVAL	BOP EQUIPMENT
0 – 1000 ±	11" Diverter with Rotating Head
1000 ± – TD	3,000# Ram Double BOP & Annular with Diverter & Rotating Head

NOTE: Drilling spool to accommodate choke and kill lines.

5. **MUD PROGRAM**

- A)** Mud test will be performed at least every 24 hours and after mudding up to determine density, viscosity, gel strength, filtration, and pH.
- B)** Gas-detecting equipment will be installed and operated in the mud-return system from top of Green River Formation to TD.
 - a) Flare line discharge will be located no less than 100 feet from the wellhead using straight or targeted 'T's and anchors.

INTERVAL	MUD WGHT	VISC	FLUID LOSS	COMMENTS
SURF – 1000 ±	8.4 – 8.7 ppg	32	NC	Spud Mud
1000 ± – TD	8.6 – 9.2 ppg	40	NC	DAP/Gel

NOTE: Mud weight increases will be directed by hole conditions.

6. **ABNORMAL CONDITIONS**

- A)** No abnormal pressures or temperatures are anticipated.
 - a) Estimated bottom hole pressure at TD will be approximately 2,877 psi (normal pressure gradient: 0.433 psi/ft).
 - b) Estimated maximum surface pressure will be approximately 1,461 psi (estimated bottom hole minus pressure of partially evacuated hole (gradient: 0.220 psi/ft)).
- B)** No hydrogen sulfide is anticipated.

INTERVAL	CONDITION
SURF – 1000 ±	Lost Circulation Possible
1000 ± – TD	Lost Circulation Possible

7. **AUXILIARY EQUIPMENT**

- A)** Choke Manifold

- B) Upper and lower kelly cock with handle available
- C) Stabbing valve
- D) Safety valve and subs to fit all string connections in use

8. SURVEY & LOGGING PROGRAMS

- A) Cores: None anticipated.
- B) Testing: None anticipated.
- C) Directional Drilling: Directional tools will be used to locate the bottom hole per the attached directional plan +/-.
- D) Open Hole Logs: TD to surface casing: resistivity, neutron density, gamma ray and caliper.
- E) Mud Logs: Computerized 2-person logging unit will catch and describe 10 foot samples from top of Green River Formation to TD; record and monitor gas shows and record drill times (normal mud logging duties).

9. HAZARDOUS MATERIALS

In accordance with Superfund Amendments and Reauthorization Act of 1986 (SARA) Title III, no chemicals subject to reporting in an amount equal to or greater than 10,000 pounds will be used, produced, stored, transported, or disposed of annually in association with the drilling of this well.

CONFIDENTIAL

T8S, R21E, S.L.B.&M.

AXIA ENERGY

Well location, THREE RIVERS #18-21-821, located as shown in the NE 1/4 NW 1/4 of Section 18, T8S, R21E, S.L.B.&M., Uintah County, Utah.

BASIS OF ELEVATION

BENCH MARK 20EAM LOCATED IN THE SE 1/4 OF SECTION 35, T8S, R21E, S.L.B.&M. TAKEN FROM THE OURAY SE, QUADRANGLE, UTAH, UTAH COUNTY, 7.5 MINUTE QUAD (TOPOGRAPHIC MAP) PUBLISHED BY THE UNITED STATES DEPARTMENT OF THE INTERIOR, GEOLOGICAL SURVEY. SAID ELEVATION IS MARKED AS BEING 4697 FEET.

BASIS OF BEARINGS

BASIS OF BEARINGS IS A G.P.S. OBSERVATION.


LINE TABLE		
LINE	DIRECTION	LENGTH
L1	S74°28'38"W	655.00'



CERTIFICATE

THIS IS TO CERTIFY THAT THE ABOVE PLAT WAS PREPARED FROM FIELD NOTES OF ACTUAL SURVEYS MADE BY ME OR UNDER MY SUPERVISION AND THAT THE SAME ARE TRUE AND CORRECT TO THE BEST OF MY KNOWLEDGE AND BELIEF.

Robert Kay
 REGISTERED LAND SURVEYOR
 REGISTRATION NO. 161319
 STATE OF UTAH
 DATE 09-13-12

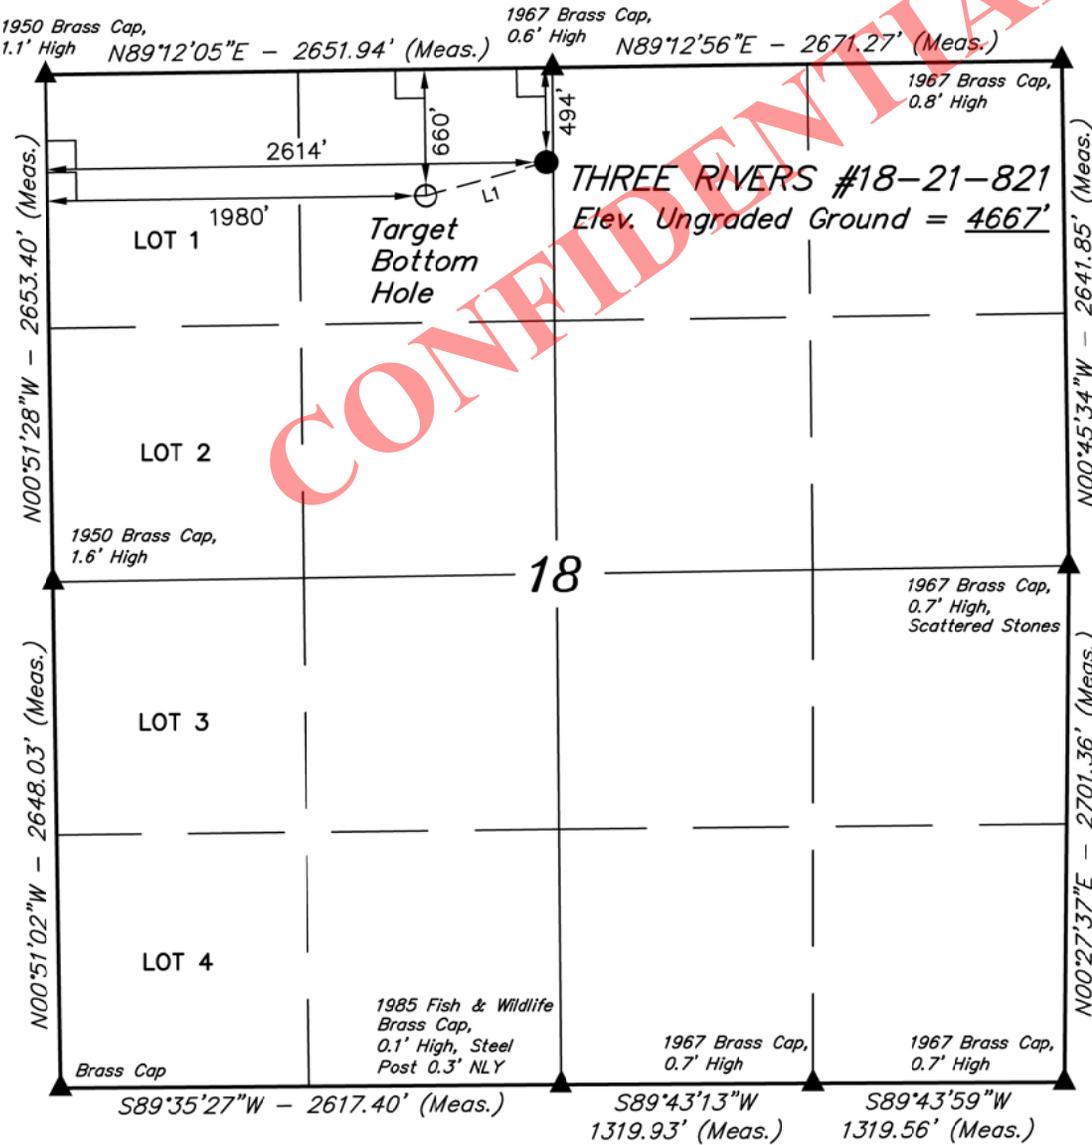


THREE RIVERS #18-21-821
 Elev. Ungraded Ground = 4667'

LEGEND:

- └─┘ = 90° SYMBOL
- = PROPOSED WELL HEAD.
- ▲ = SECTION CORNERS LOCATED.

NAD 83 (TARGET BOTTOM HOLE)		NAD 83 (SURFACE LOCATION)	
LATITUDE = 40°07'42.75" (40.128542)	LONGITUDE = 109°35'59.57" (109.599881)	LATITUDE = 40°07'44.47" (40.129019)	LONGITUDE = 109°35'51.44" (109.597622)
NAD 27 (TARGET BOTTOM HOLE)		NAD 27 (SURFACE LOCATION)	
LATITUDE = 40°07'42.88" (40.128578)	LONGITUDE = 109°35'57.08" (109.599189)	LATITUDE = 40°07'44.60" (40.129056)	LONGITUDE = 109°35'48.95" (109.598931)

UINTAH ENGINEERING & LAND SURVEYING 85 SOUTH 200 EAST - VERNAL, UTAH 84078 (435) 789-1017		
SCALE 1" = 1000'	DATE SURVEYED: 09-04-12	DATE DRAWN: 09-05-12
PARTY B.H. R.H. J.M.H.	REFERENCES G.L.O. PLAT	
WEATHER HOT	FILE AXIA ENERGY	

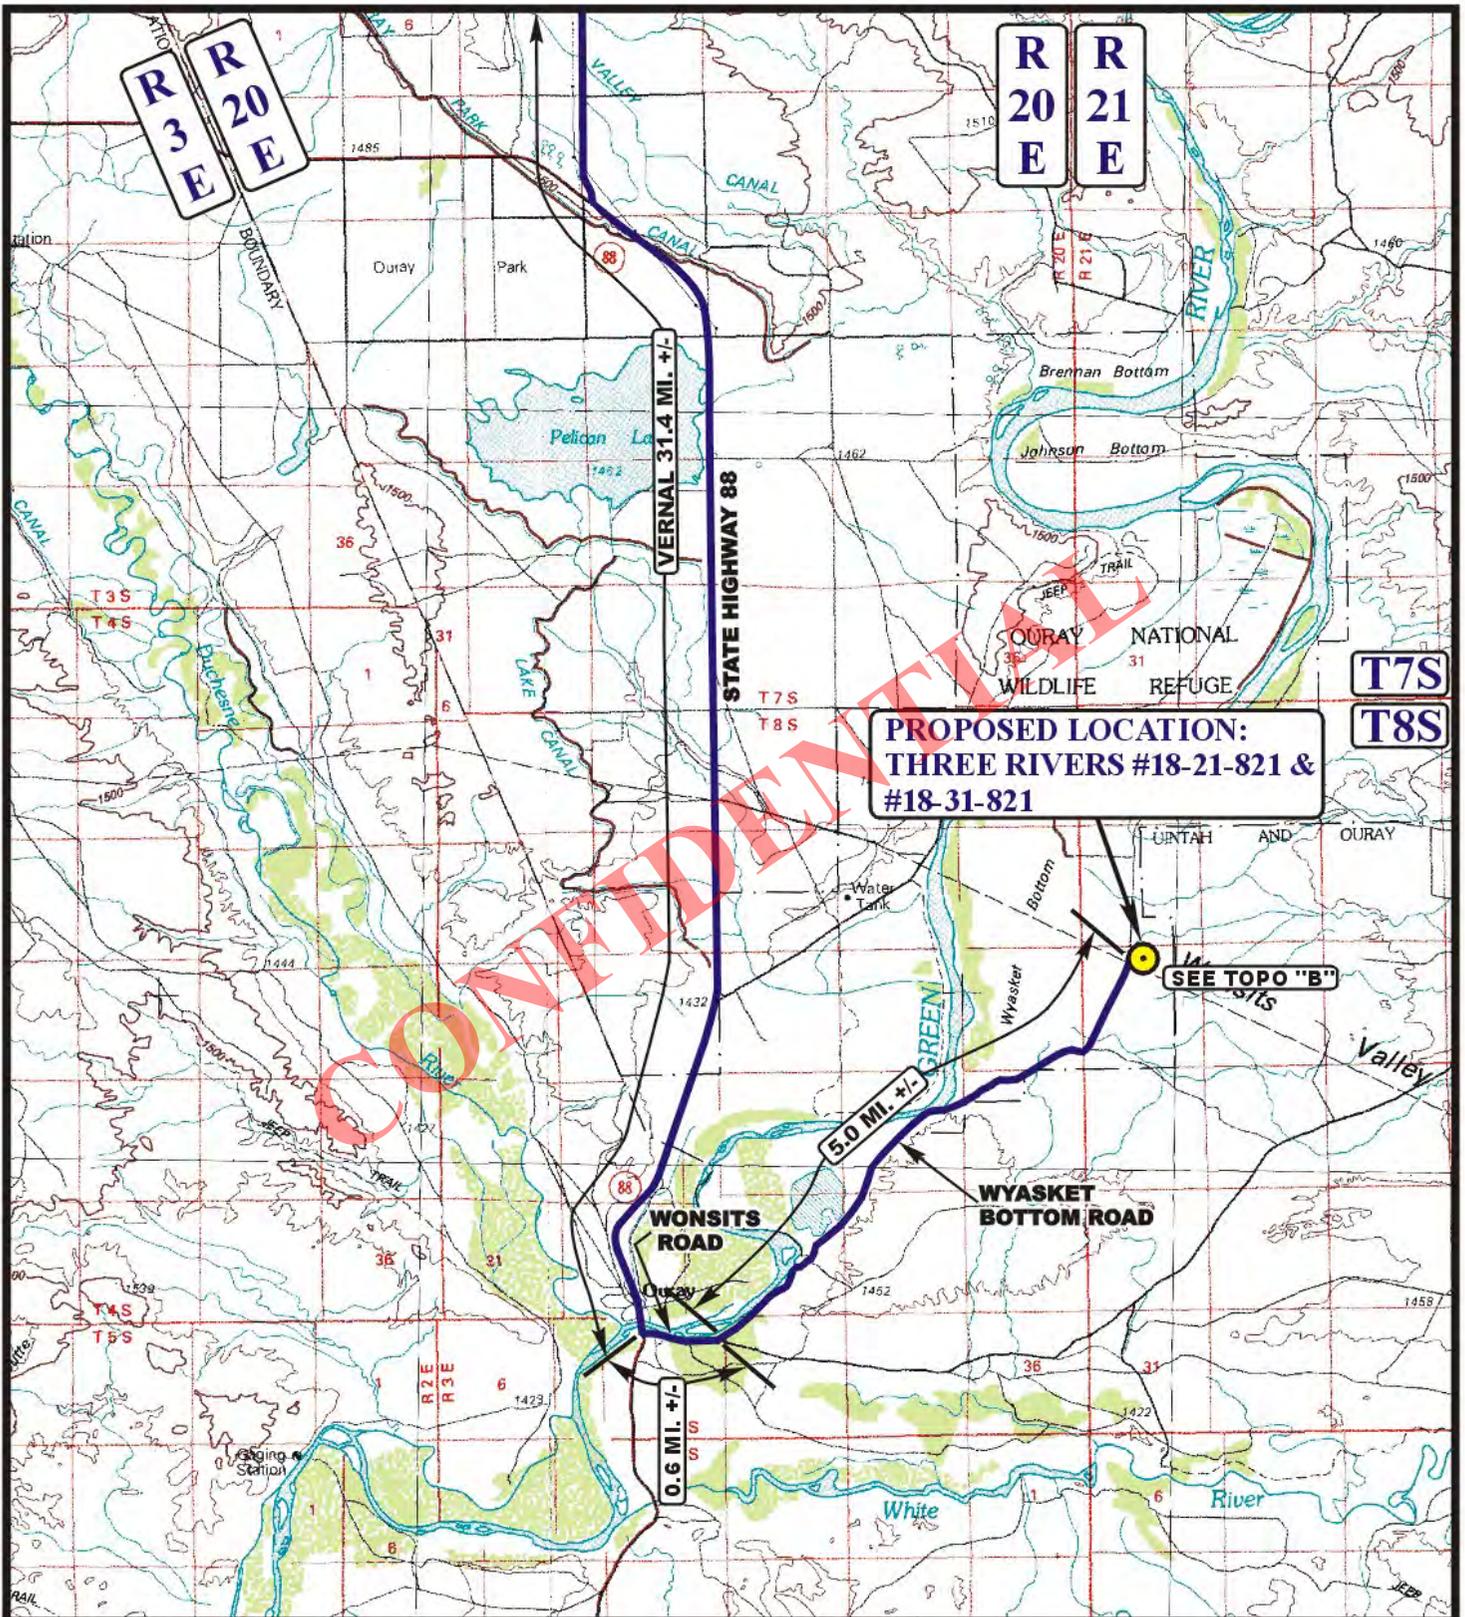

LEGEND:

PROPOSED LOCATION



AXIA ENERGY

THREE RIVERS #18-21-821 & #18-31-821
SECTION 18, T8S, R21E, S.L.B.&M.
NE 1/4 NW 1/4




Utah Engineering & Land Surveying
 85 South 200 East Vernal, Utah 84078
 (435) 789-1017 * FAX (435) 789-1813

ACCESS ROAD
MAP

09 06 12
 MONTH DAY YEAR

SCALE: 1:100,000 DRAWN BY: J.L.G. REVISED: 00-00-00



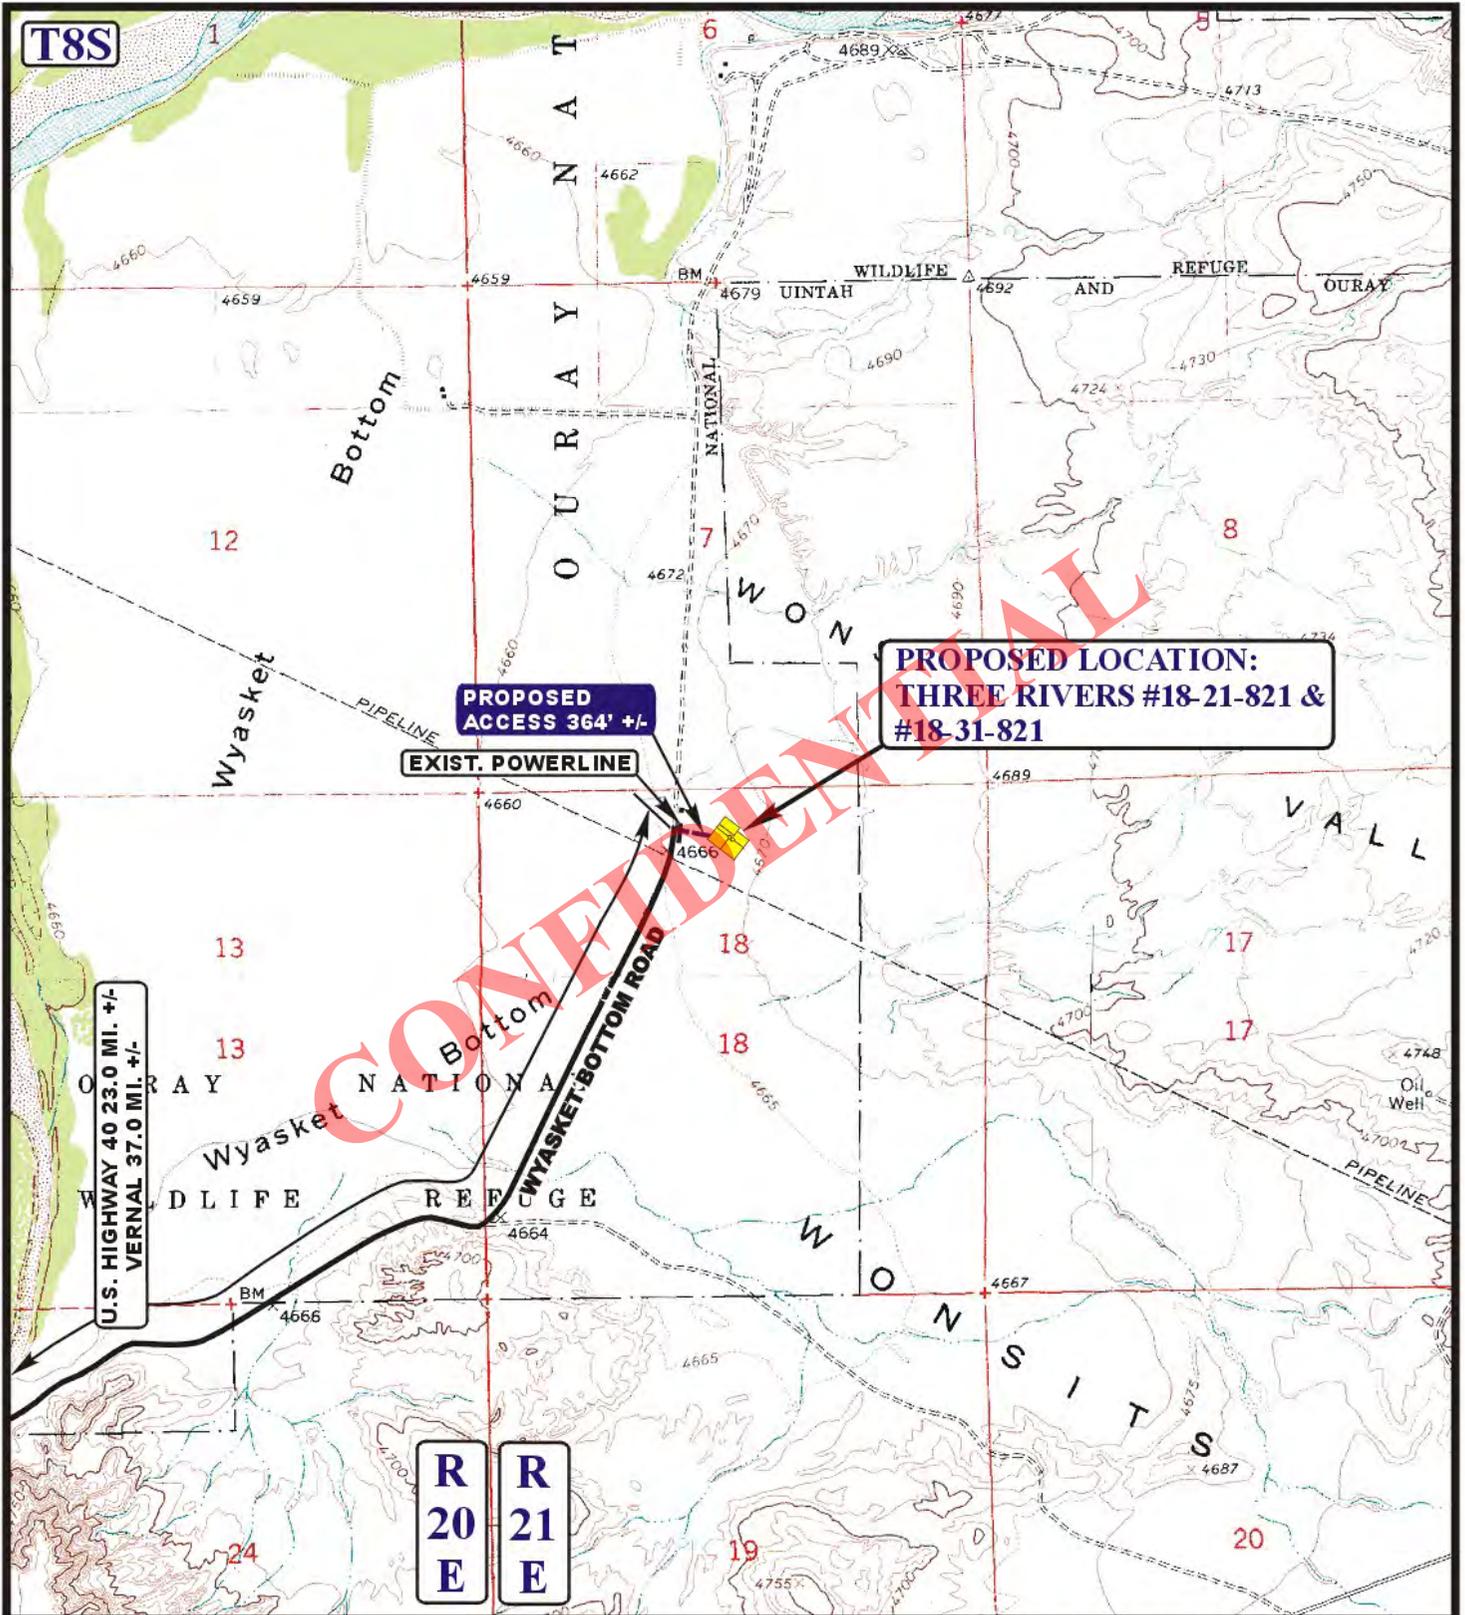

U.S. HIGHWAY 40 23.0 MI. +/-
VERNAL 37.0 MI. +/-

PROPOSED ACCESS 364' +/-
EXIST. POWERLINE

PROPOSED LOCATION:
THREE RIVERS #18-21-821 & #18-31-821

R 20 E
R 21 E

LEGEND:

- EXISTING ROAD
- EXISTING POWERLINE
- PROPOSED ACCESS ROAD




AXIA ENERGY

THREE RIVERS #18-21-821 & #18-31-821
SECTION 18, T8S, R21E, S.L.B.&M.
NE 1/4 NW 1/4

U E L S
 Uintah Engineering & Land Surveying
 85 South 200 East Vernal, Utah 84078
 (435) 789-1017 * FAX (435) 789-1813

ACCESS ROAD
MAP
 09 06 12
 MONTH DAY YEAR
 SCALE: 1" = 2000' DRAWN BY: J.L.G. REVISED: 00-00-00

B
TOPO

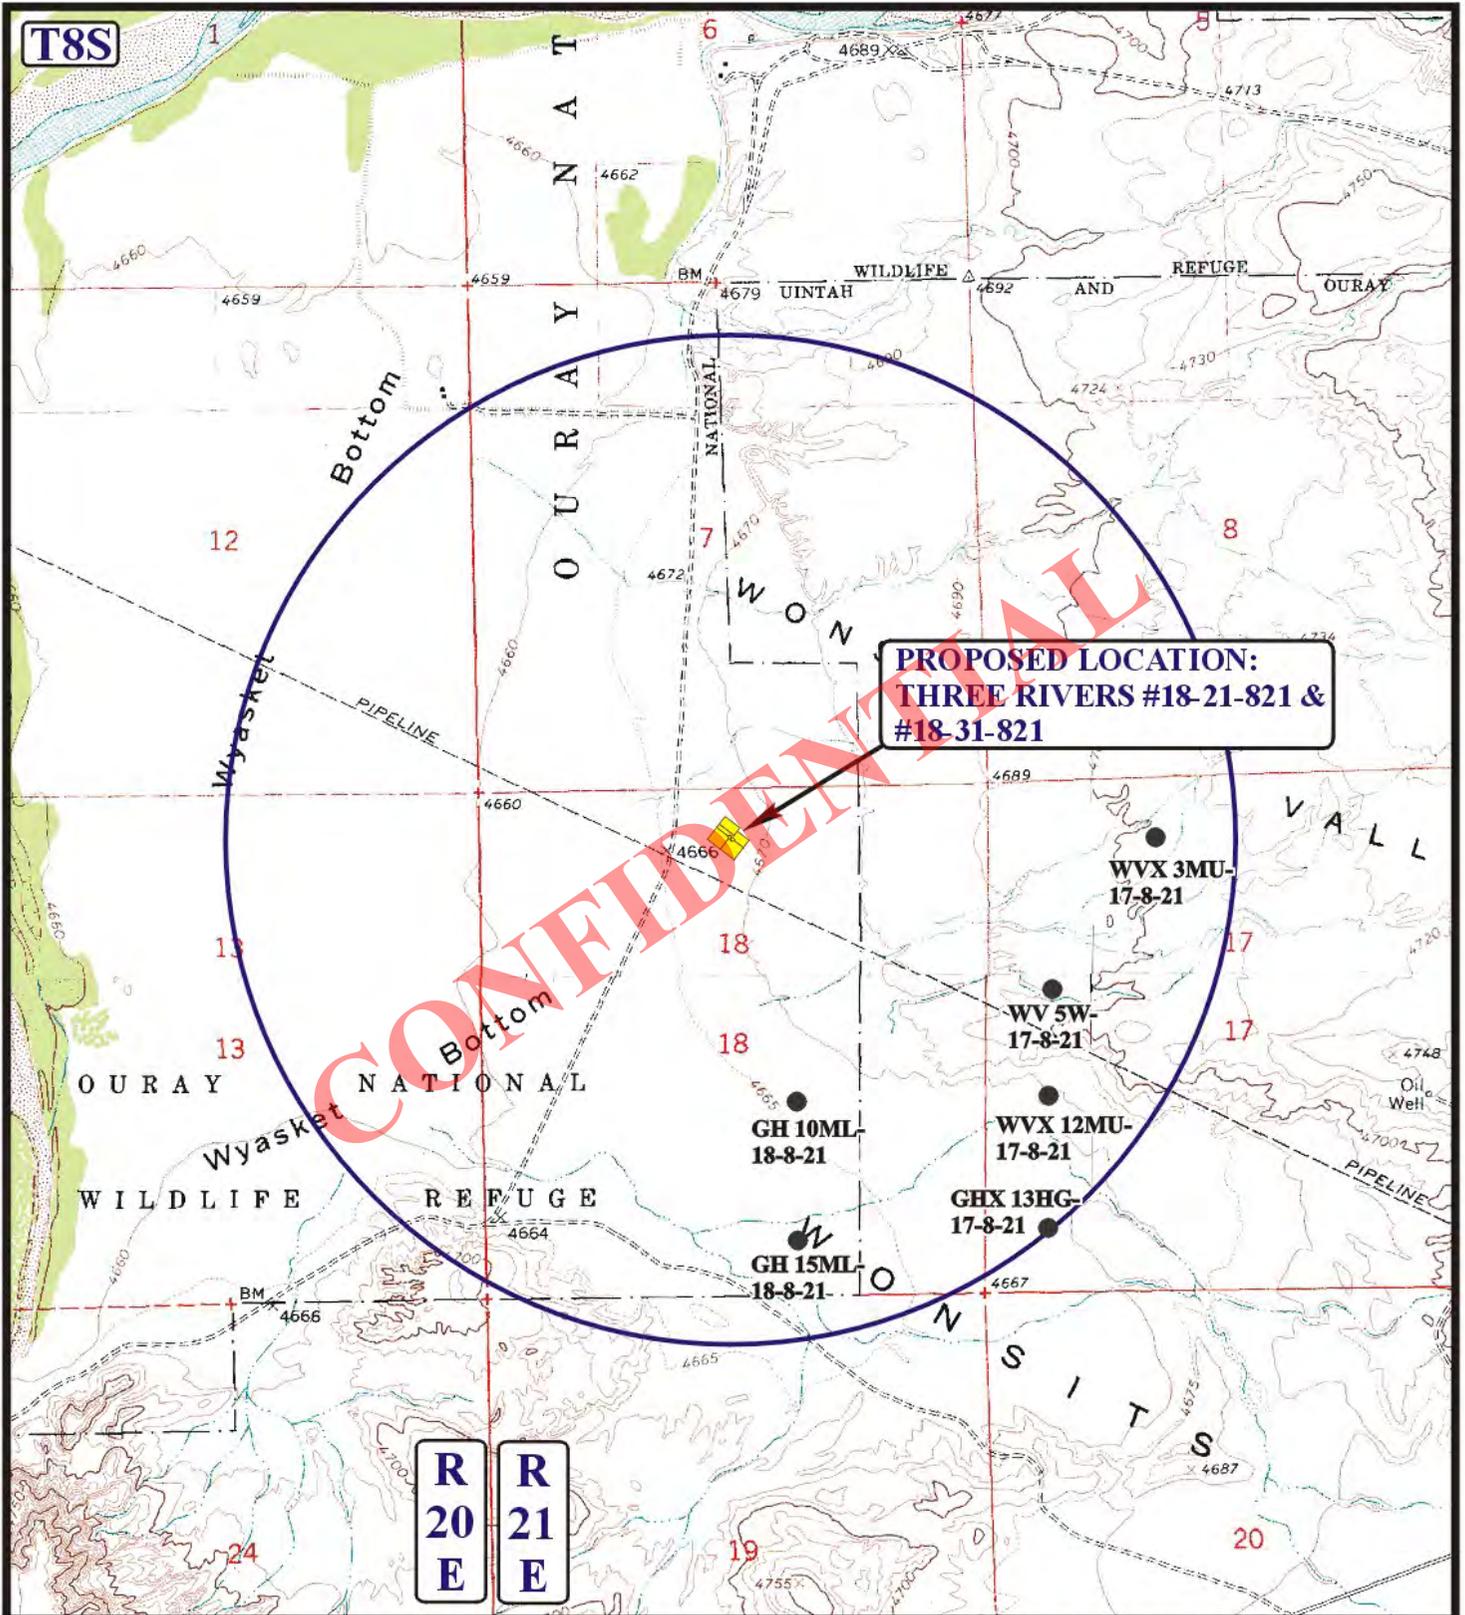

**PROPOSED LOCATION:
THREE RIVERS #18-21-821 &
#18-31-821**

CONFIDENTIAL

LEGEND:

- ⊗ DISPOSAL WELLS
- PRODUCING WELLS
- SHUT IN WELLS
- ⊗ WATER WELLS
- ABANDONED WELLS
- TEMPORARILY ABANDONED



AXIA ENERGY

**THREE RIVERS #18-21-821 & #18-31-821
SECTION 18, T8S, R21E, S.L.B.&M.
NE 1/4 NW 1/4**




Utah Engineering & Land Surveying
85 South 200 East Vernal, Utah 84078
(435) 789-1017 * FAX (435) 789-1813

**TOPOGRAPHIC
MAP**

09 06 12
MONTH DAY YEAR

SCALE: 1" = 2000' DRAWN BY: J.L.G. REVISED: 00-00-00



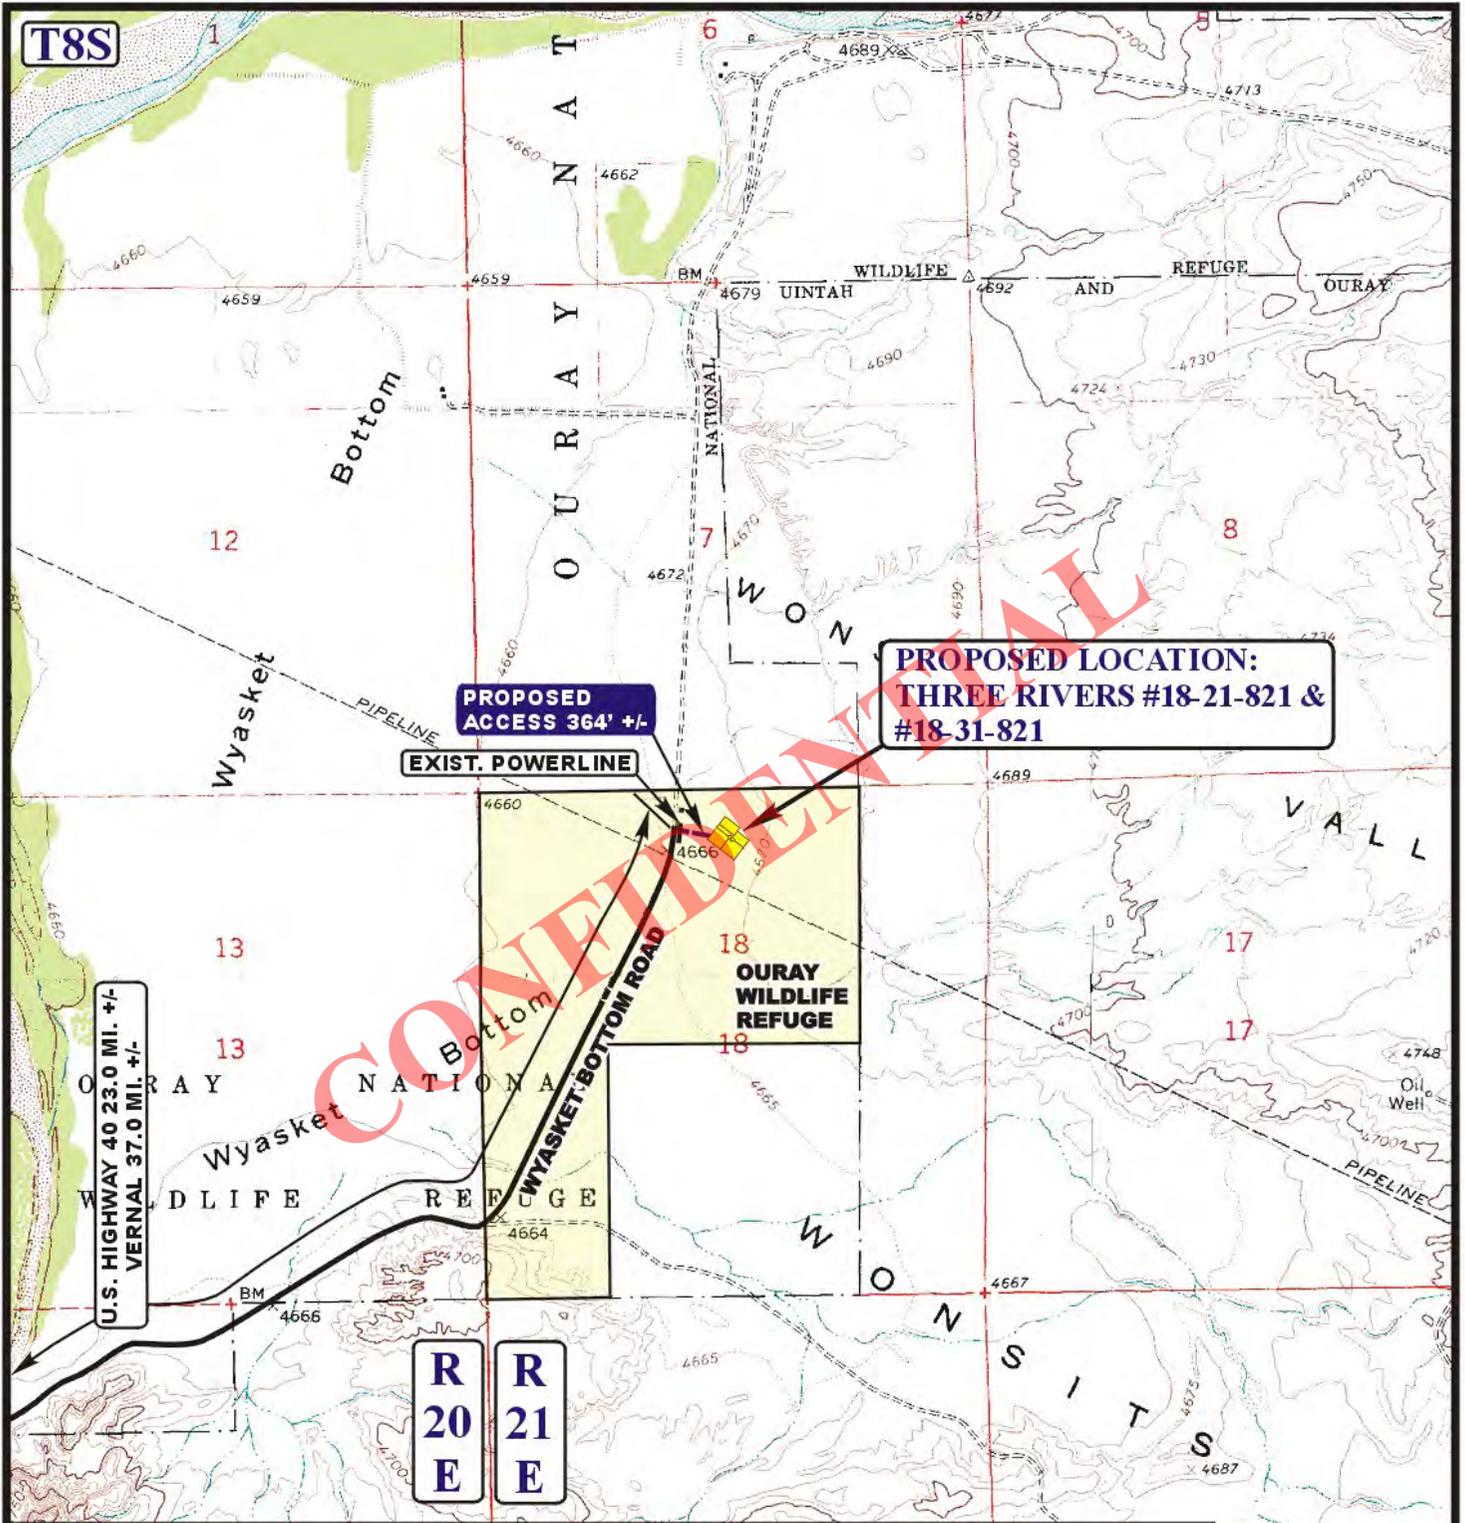

APPROXIMATE LENGTH OF PROPOSED ACCESS ROADS:
 PROPOSED ACCESS FOR THE THREE RIVERS #18-21-821 & #18-31-821 ON OURAY WILDLIFE REFUGE LANDS 364' +/-
 TOTAL OF PROPOSED ACCESS ROADS 364' +/-

LEGEND:

- EXISTING ROAD
- EXISTING POWERLINE
- - - - - PROPOSED ACCESS ROAD
- FEE LANDS
- OURAY WILDLIFE REFUGE LANDS
- STATE LANDS

AXIA ENERGY

THREE RIVERS #18-21-821 & #18-31-821
SECTION 18, T8S, R21E, S.L.B.&M.
NE 1/4 NW 1/4

U&L S Uintah Engineering & Land Surveying
 85 South 200 East Vernal, Utah 84078
 (435) 789-1017 * FAX (435) 789-1813



ACCESS ROAD
MAP


09	06	12
MONTH	DAY	YEAR

SCALE: 1" = 2000' DRAWN BY: J.L.G. REVISED: 00-00-00


1
TOPO

Axia Energy

Project: Uintah County, UT
 Site: SEC 18-T8S-R21E
 Well: Three Rivers #18-21-821
 Wellbore: DD
 Design: Plan #1

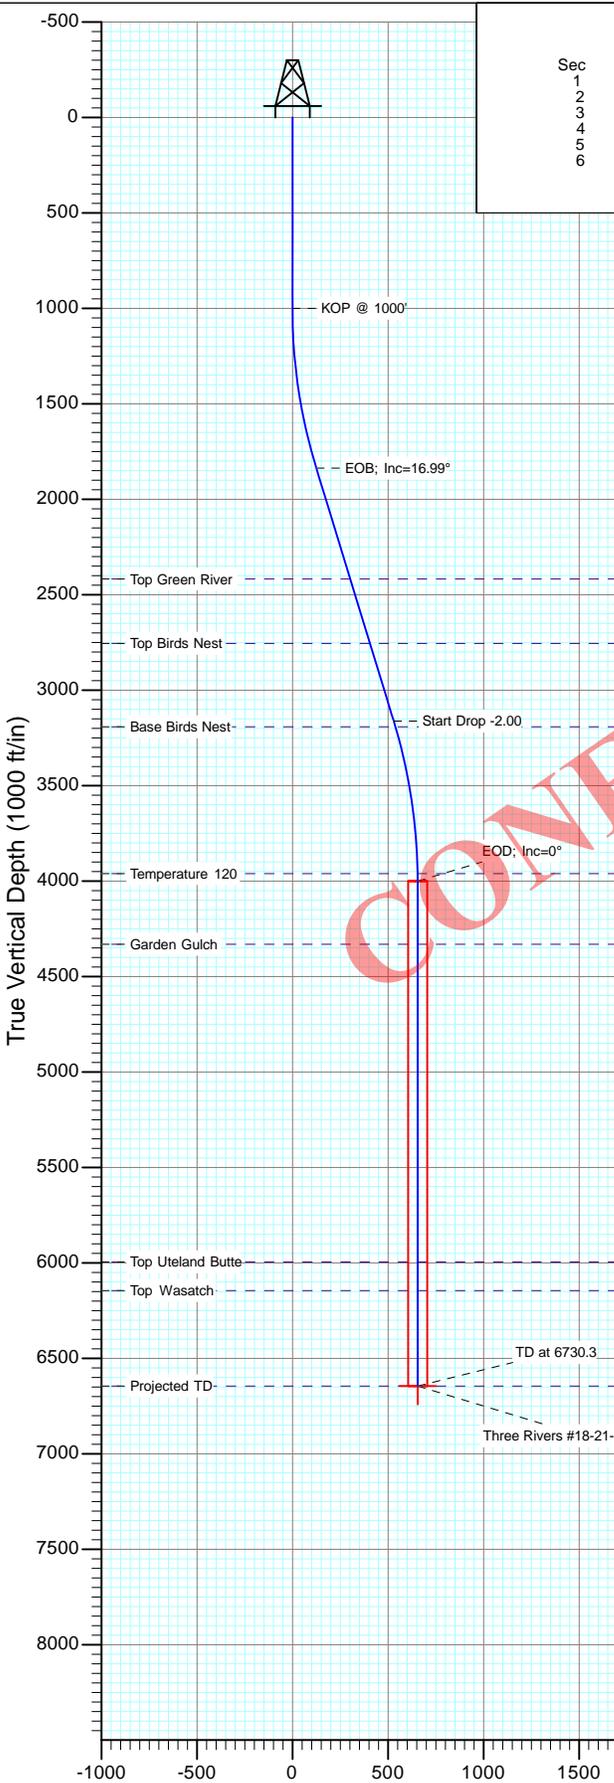

SECTION DETAILS										
Sec	MD	Inc	Azi	TVD	+N/-S	+E/-W	Dleg	TFace	VSec	Target
1	0.0	0.00	0.00	0.0	0.0	0.0	0.00	0.00	0.0	
2	1000.0	0.00	0.00	1000.0	0.0	0.0	0.00	0.00	0.0	
3	1849.7	16.99	254.62	1837.3	-33.2	-120.6	2.00	254.62	125.1	
4	3235.6	16.99	254.62	3162.7	-140.6	-511.2	0.00	0.00	530.2	
5	4085.3	0.00	0.00	4000.0	-173.8	-631.8	2.00	180.00	655.3	
6	6730.3	0.00	0.00	6645.0	-173.8	-631.8	0.00	0.00	655.3	Three Rivers #18-21-821 PBHL

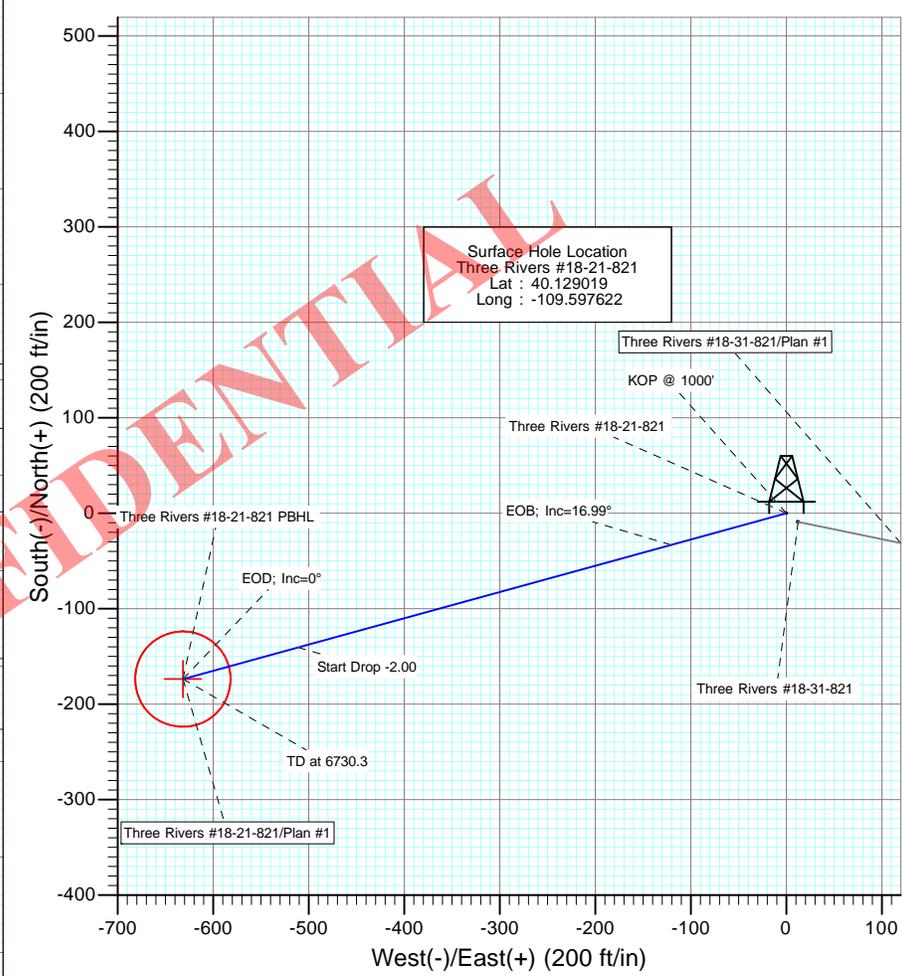

DESIGN TARGET DETAILS						
Name	+N/-S	+E/-W	Northing	Easting	Latitude	Longitude
Three Rivers #18-21-821 PBHL	-173.8	-631.8	3212035.51	2171800.21	40.128542	-109.599881

FORMATION TOP DETAILS		
TVDPath	MDPath	Formation
2418.0	2456.9	Top Green River
2755.0	2809.3	Top Birds Nest
3192.0	3266.2	Base Birds Nest
3961.0	4046.3	Temperature 120
4331.0	4416.3	Garden Gulch
5995.0	6080.3	Top Uteland Butte
6145.0	6230.3	Top Wasatch
6645.0	6730.3	Projected TD

M Azimuths to True North
 Magnetic North: 10.97°

Magnetic Field
 Strength: 52261.0snT
 Dip Angle: 65.92°
 Date: 9/24/2012
 Model: IGRF2010

Plan #1
 Three Rivers #18-21-821
 12xx: LR
 WELL @ 4683.0ft (Original Well Elev)
 Ground Elevation @ 4667.0
 North American Datum 1983
 Well Three Rivers #18-21-821, True North

Planning Report

Database:	USA EDM 5000 Multi Users DB	Local Co-ordinate Reference:	Well Three Rivers #18-21-821
Company:	Axia Energy	TVD Reference:	WELL @ 4683.0ft (Original Well Elev)
Project:	Uintah County, UT	MD Reference:	WELL @ 4683.0ft (Original Well Elev)
Site:	SEC 18-T8S-R21E	North Reference:	True
Well:	Three Rivers #18-21-821	Survey Calculation Method:	Minimum Curvature
Wellbore:	DD		
Design:	Plan #1		

Project	Uintah County, UT		
Map System:	US State Plane 1983	System Datum:	Mean Sea Level
Geo Datum:	North American Datum 1983		
Map Zone:	Utah Northern Zone		

Site	SEC 18-T8S-R21E				
Site Position:		Northing:	3,212,223.09 ft	Latitude:	40.129019
From:	Lat/Long	Easting:	2,172,428.05 ft	Longitude:	-109.597622
Position Uncertainty:	0.0 ft	Slot Radius:	13.200 in	Grid Convergence:	1.25 °

Well	Three Rivers #18-21-821					
Well Position	+N/-S	0.0 ft	Northing:	3,212,223.08 ft	Latitude:	40.129019
	+E/-W	0.0 ft	Easting:	2,172,428.05 ft	Longitude:	-109.597622
Position Uncertainty		0.0 ft	Wellhead Elevation:	ft	Ground Level:	4,667.0 ft

Wellbore	DD				
Magnetics	Model Name	Sample Date	Declination	Dip Angle	Field Strength
	IGRF2010	9/24/2012	(°)	(°)	(nT)
			10.97	65.92	52,261

Design	Plan #1			
Audit Notes:				
Version:	Phase:	PLAN	Tie On Depth:	0.0
Vertical Section:	Depth From (TVD)	+N/-S	+E/-W	Direction
	(ft)	(ft)	(ft)	(°)
	0.0	0.0	0.0	254.62

Plan Sections										
Measured Depth (ft)	Inclination (°)	Azimuth (°)	Vertical Depth (ft)	+N/-S (ft)	+E/-W (ft)	Dogleg Rate (°/100ft)	Build Rate (°/100ft)	Turn Rate (°/100ft)	TFO (°)	Target
0.0	0.00	0.00	0.0	0.0	0.0	0.00	0.00	0.00	0.00	
1,000.0	0.00	0.00	1,000.0	0.0	0.0	0.00	0.00	0.00	0.00	
1,849.7	16.99	254.62	1,837.3	-33.2	-120.6	2.00	2.00	0.00	254.62	
3,235.6	16.99	254.62	3,162.7	-140.6	-511.2	0.00	0.00	0.00	0.00	
4,085.3	0.00	0.00	4,000.0	-173.8	-631.8	2.00	-2.00	0.00	180.00	
6,730.3	0.00	0.00	6,645.0	-173.8	-631.8	0.00	0.00	0.00	0.00	Three Rivers #18-21-821

Planning Report

Database:	USA EDM 5000 Multi Users DB	Local Co-ordinate Reference:	Well Three Rivers #18-21-821
Company:	Axia Energy	TVD Reference:	WELL @ 4683.0ft (Original Well Elev)
Project:	Uintah County, UT	MD Reference:	WELL @ 4683.0ft (Original Well Elev)
Site:	SEC 18-T8S-R21E	North Reference:	True
Well:	Three Rivers #18-21-821	Survey Calculation Method:	Minimum Curvature
Wellbore:	DD		
Design:	Plan #1		

Planned Survey									
Measured Depth (ft)	Inclination (°)	Azimuth (°)	Vertical Depth (ft)	+N/-S (ft)	+E/-W (ft)	Vertical Section (ft)	Dogleg Rate (°/100ft)	Build Rate (°/100ft)	Comments / Formations
0.0	0.00	0.00	0.0	0.0	0.0	0.0	0.00	0.00	
100.0	0.00	0.00	100.0	0.0	0.0	0.0	0.00	0.00	
200.0	0.00	0.00	200.0	0.0	0.0	0.0	0.00	0.00	
300.0	0.00	0.00	300.0	0.0	0.0	0.0	0.00	0.00	
400.0	0.00	0.00	400.0	0.0	0.0	0.0	0.00	0.00	
500.0	0.00	0.00	500.0	0.0	0.0	0.0	0.00	0.00	
600.0	0.00	0.00	600.0	0.0	0.0	0.0	0.00	0.00	
700.0	0.00	0.00	700.0	0.0	0.0	0.0	0.00	0.00	
800.0	0.00	0.00	800.0	0.0	0.0	0.0	0.00	0.00	
900.0	0.00	0.00	900.0	0.0	0.0	0.0	0.00	0.00	
1,000.0	0.00	0.00	1,000.0	0.0	0.0	0.0	0.00	0.00	KOP @ 1000'
1,100.0	2.00	254.62	1,100.0	-0.5	-1.7	1.7	2.00	2.00	
1,200.0	4.00	254.62	1,199.8	-1.9	-6.7	7.0	2.00	2.00	
1,300.0	6.00	254.62	1,299.5	-4.2	-15.1	15.7	2.00	2.00	
1,400.0	8.00	254.62	1,398.7	-7.4	-26.9	27.9	2.00	2.00	
1,500.0	10.00	254.62	1,497.5	-11.5	-42.0	43.5	2.00	2.00	
1,600.0	12.00	254.62	1,595.6	-16.6	-60.4	62.6	2.00	2.00	
1,700.0	14.00	254.62	1,693.1	-22.6	-82.0	85.1	2.00	2.00	
1,800.0	16.00	254.62	1,789.6	-29.4	-107.0	111.0	2.00	2.00	
1,849.7	16.99	254.62	1,837.3	-33.2	-120.6	125.1	2.00	2.00	EOB; Inc=16.99°
1,900.0	16.99	254.62	1,885.4	-37.1	-134.8	139.8	0.00	0.00	
2,000.0	16.99	254.62	1,981.0	-44.8	-163.0	169.0	0.00	0.00	
2,100.0	16.99	254.62	2,076.7	-52.6	-191.1	198.2	0.00	0.00	
2,200.0	16.99	254.62	2,172.3	-60.3	-219.3	227.5	0.00	0.00	
2,300.0	16.99	254.62	2,267.9	-68.1	-247.5	256.7	0.00	0.00	
2,400.0	16.99	254.62	2,363.6	-75.8	-275.7	285.9	0.00	0.00	
2,456.9	16.99	254.62	2,418.0	-80.2	-291.7	302.6	0.00	0.00	Top Green River
2,500.0	16.99	254.62	2,459.2	-83.6	-303.9	315.2	0.00	0.00	
2,600.0	16.99	254.62	2,554.8	-91.3	-332.1	344.4	0.00	0.00	
2,700.0	16.99	254.62	2,650.5	-99.1	-360.2	373.6	0.00	0.00	
2,800.0	16.99	254.62	2,746.1	-106.8	-388.4	402.8	0.00	0.00	
2,809.3	16.99	254.62	2,755.0	-107.6	-391.0	405.6	0.00	0.00	Top Birds Nest
2,900.0	16.99	254.62	2,841.7	-114.6	-416.6	432.1	0.00	0.00	
3,000.0	16.99	254.62	2,937.4	-122.3	-444.8	461.3	0.00	0.00	
3,100.0	16.99	254.62	3,033.0	-130.1	-473.0	490.5	0.00	0.00	
3,200.0	16.99	254.62	3,128.6	-137.8	-501.1	519.8	0.00	0.00	
3,235.6	16.99	254.62	3,162.7	-140.6	-511.2	530.2	0.00	0.00	Start Drop -2.00
3,266.2	16.38	254.62	3,192.0	-142.9	-519.7	539.0	2.00	-2.00	Base Birds Nest
3,300.0	15.71	254.62	3,224.5	-145.4	-528.7	548.3	2.00	-2.00	
3,400.0	13.71	254.62	3,321.2	-152.1	-553.1	573.7	2.00	-2.00	
3,500.0	11.71	254.62	3,418.7	-158.0	-574.3	595.7	2.00	-2.00	
3,600.0	9.71	254.62	3,517.0	-162.9	-592.3	614.2	2.00	-2.00	
3,700.0	7.71	254.62	3,615.8	-166.9	-606.8	629.4	2.00	-2.00	
3,800.0	5.71	254.62	3,715.1	-170.0	-618.1	641.1	2.00	-2.00	
3,900.0	3.71	254.62	3,814.8	-172.2	-626.0	649.3	2.00	-2.00	
4,000.0	1.71	254.62	3,914.7	-173.4	-630.6	654.0	2.00	-2.00	
4,046.3	0.78	254.62	3,961.0	-173.7	-631.5	655.0	2.00	-2.00	Temperature 120
4,085.3	0.00	0.00	4,000.0	-173.8	-631.8	655.3	2.00	-2.00	EOD; Inc=0°
4,100.0	0.00	0.00	4,014.7	-173.8	-631.8	655.3	0.00	0.00	
4,200.0	0.00	0.00	4,114.7	-173.8	-631.8	655.3	0.00	0.00	
4,300.0	0.00	0.00	4,214.7	-173.8	-631.8	655.3	0.00	0.00	
4,400.0	0.00	0.00	4,314.7	-173.8	-631.8	655.3	0.00	0.00	

Planning Report

Database:	USA EDM 5000 Multi Users DB	Local Co-ordinate Reference:	Well Three Rivers #18-21-821
Company:	Axia Energy	TVD Reference:	WELL @ 4683.0ft (Original Well Elev)
Project:	Uintah County, UT	MD Reference:	WELL @ 4683.0ft (Original Well Elev)
Site:	SEC 18-T8S-R21E	North Reference:	True
Well:	Three Rivers #18-21-821	Survey Calculation Method:	Minimum Curvature
Wellbore:	DD		
Design:	Plan #1		

Planned Survey									
Measured Depth (ft)	Inclination (°)	Azimuth (°)	Vertical Depth (ft)	+N/-S (ft)	+E/-W (ft)	Vertical Section (ft)	Dogleg Rate (°/100ft)	Build Rate (°/100ft)	Comments / Formations
4,416.3	0.00	0.00	4,331.0	-173.8	-631.8	655.3	0.00	0.00	Garden Gulch
4,500.0	0.00	0.00	4,414.7	-173.8	-631.8	655.3	0.00	0.00	
4,600.0	0.00	0.00	4,514.7	-173.8	-631.8	655.3	0.00	0.00	
4,700.0	0.00	0.00	4,614.7	-173.8	-631.8	655.3	0.00	0.00	
4,800.0	0.00	0.00	4,714.7	-173.8	-631.8	655.3	0.00	0.00	
4,900.0	0.00	0.00	4,814.7	-173.8	-631.8	655.3	0.00	0.00	
5,000.0	0.00	0.00	4,914.7	-173.8	-631.8	655.3	0.00	0.00	
5,100.0	0.00	0.00	5,014.7	-173.8	-631.8	655.3	0.00	0.00	
5,200.0	0.00	0.00	5,114.7	-173.8	-631.8	655.3	0.00	0.00	
5,300.0	0.00	0.00	5,214.7	-173.8	-631.8	655.3	0.00	0.00	
5,400.0	0.00	0.00	5,314.7	-173.8	-631.8	655.3	0.00	0.00	
5,500.0	0.00	0.00	5,414.7	-173.8	-631.8	655.3	0.00	0.00	
5,600.0	0.00	0.00	5,514.7	-173.8	-631.8	655.3	0.00	0.00	
5,700.0	0.00	0.00	5,614.7	-173.8	-631.8	655.3	0.00	0.00	
5,800.0	0.00	0.00	5,714.7	-173.8	-631.8	655.3	0.00	0.00	
5,900.0	0.00	0.00	5,814.7	-173.8	-631.8	655.3	0.00	0.00	
6,000.0	0.00	0.00	5,914.7	-173.8	-631.8	655.3	0.00	0.00	
6,080.3	0.00	0.00	5,995.0	-173.8	-631.8	655.3	0.00	0.00	Top Uteland Butte
6,100.0	0.00	0.00	6,014.7	-173.8	-631.8	655.3	0.00	0.00	
6,200.0	0.00	0.00	6,114.7	-173.8	-631.8	655.3	0.00	0.00	
6,230.3	0.00	0.00	6,145.0	-173.8	-631.8	655.3	0.00	0.00	Top Wasatch
6,300.0	0.00	0.00	6,214.7	-173.8	-631.8	655.3	0.00	0.00	
6,400.0	0.00	0.00	6,314.7	-173.8	-631.8	655.3	0.00	0.00	
6,500.0	0.00	0.00	6,414.7	-173.8	-631.8	655.3	0.00	0.00	
6,600.0	0.00	0.00	6,514.7	-173.8	-631.8	655.3	0.00	0.00	
6,700.0	0.00	0.00	6,614.7	-173.8	-631.8	655.3	0.00	0.00	
6,730.3	0.00	0.00	6,645.0	-173.8	-631.8	655.3	0.00	0.00	TD at 6730.3 - Projected TD - Three Rivers #18

Targets									
Target Name	Dip Angle (°)	Dip Dir. (°)	TVD (ft)	+N/-S (ft)	+E/-W (ft)	Northing (ft)	Easting (ft)	Latitude	Longitude
Three Rivers #18-21-82 - hit/miss target - Shape - plan hits target center - Circle (radius 50.0)	0.00	0.00	6,645.0	-173.8	-631.8	3,212,035.51	2,171,800.21	40.128542	-109.599881

Planning Report

Database:	USA EDM 5000 Multi Users DB	Local Co-ordinate Reference:	Well Three Rivers #18-21-821
Company:	Axia Energy	TVD Reference:	WELL @ 4683.0ft (Original Well Elev)
Project:	Uintah County, UT	MD Reference:	WELL @ 4683.0ft (Original Well Elev)
Site:	SEC 18-T8S-R21E	North Reference:	True
Well:	Three Rivers #18-21-821	Survey Calculation Method:	Minimum Curvature
Wellbore:	DD		
Design:	Plan #1		

Formations					
Measured Depth (ft)	Vertical Depth (ft)	Name	Lithology	Dip (°)	Dip Direction (°)
2,456.9	2,418.0	Top Green River			
2,809.3	2,755.0	Top Birds Nest			
3,266.2	3,192.0	Base Birds Nest			
4,046.3	3,961.0	Temperature 120			
4,416.3	4,331.0	Garden Gulch			
6,080.3	5,995.0	Top Uteland Butte			
6,230.3	6,145.0	Top Wasatch			
6,730.3	6,645.0	Projected TD			

Plan Annotations					
Measured Depth (ft)	Vertical Depth (ft)	Local Coordinates		Comment	
		+N/-S (ft)	+E/-W (ft)		
1,000.0	1,000.0	0.0	0.0	KOP @ 1000'	
1,849.7	1,837.3	-33.2	-120.6	EOB; Inc=16.99°	
3,235.6	3,162.7	-140.6	-511.2	Start Drop -2.00	
4,085.3	4,000.0	-173.8	-631.8	EOD; Inc=0°	
6,730.3	6,645.0	-173.8	-631.8	TD at 6730.3	

CONFIDENTIAL

Axia Energy

Uintah County, UT

SEC 18-T8S-R21E

Three Rivers #18-21-821

DD

Plan #1

Anticollision Report

24 September, 2012

CONFIDENTIAL

Anticollision Report

Company:	Axia Energy	Local Co-ordinate Reference:	Well Three Rivers #18-21-821
Project:	Uintah County, UT	TVD Reference:	WELL @ 4683.0ft (Original Well Elev)
Reference Site:	SEC 18-T8S-R21E	MD Reference:	WELL @ 4683.0ft (Original Well Elev)
Site Error:	0.0ft	North Reference:	True
Reference Well:	Three Rivers #18-21-821	Survey Calculation Method:	Minimum Curvature
Well Error:	0.0ft	Output errors are at	2.00 sigma
Reference Wellbore	DD	Database:	USA EDM 5000 Multi Users DB
Reference Design:	Plan #1	Offset TVD Reference:	Offset Datum

Reference	Plan #1
Filter type:	GLOBAL FILTER APPLIED: All wellpaths within 200'+ 100/1000 of reference
Interpolation Method:	MD Interval 100.0ft
Depth Range:	Unlimited
Results Limited by:	Maximum center-center distance of 873.0ft
Warning Levels Evaluated at:	2.00 Sigma
Error Model:	ISCWSA
Scan Method:	Closest Approach 3D
Error Surface:	Elliptical Conic

Survey Tool Program	Date	9/24/2012			
From (ft)	To (ft)	Survey (Wellbore)	Tool Name	Description	
0.0	6,730.3	Plan #1 (DD)	MWD	Geolink MWD	

Summary							
Site Name	Reference Measured Depth (ft)	Offset Measured Depth (ft)	Distance		Separation Factor	Warning	
Offset Well - Wellbore - Design			Between Centres (ft)	Between Ellipses (ft)			
SEC 18-T8S-R21E							
Three Rivers #18-31-821 - DD - Plan #1	1,000.0	1,000.0	15.3	11.9	4.458	CC, ES, SF	

Anticollision Report

Company:	Axia Energy	Local Co-ordinate Reference:	Well Three Rivers #18-21-821
Project:	Uintah County, UT	TVD Reference:	WELL @ 4683.0ft (Original Well Elev)
Reference Site:	SEC 18-T8S-R21E	MD Reference:	WELL @ 4683.0ft (Original Well Elev)
Site Error:	0.0ft	North Reference:	True
Reference Well:	Three Rivers #18-21-821	Survey Calculation Method:	Minimum Curvature
Well Error:	0.0ft	Output errors are at	2.00 sigma
Reference Wellbore	DD	Database:	USA EDM 5000 Multi Users DB
Reference Design:	Plan #1	Offset TVD Reference:	Offset Datum


Offset Design													SEC 18-T8S-R21E - Three Rivers #18-31-821 - DD - Plan #1	Offset Site Error:	0.0 ft	
Survey Program: 0-MWD															Offset Well Error:	0.0 ft
Reference		Offset		Semi Major Axis			Distance				Total Uncertainty Axis	Separation Factor	Warning			
Measured Depth (ft)	Vertical Depth (ft)	Measured Depth (ft)	Vertical Depth (ft)	Reference (ft)	Offset (ft)	Highside Toolface (°)	Offset Wellbore Centre +N/-S (ft)	+E/-W (ft)	Between Centres (ft)	Between Ellipses (ft)						
0.0	0.0	0.0	0.0	0.0	0.0	126.52	-9.1	12.3	15.3							
100.0	100.0	100.0	100.0	0.1	0.1	126.52	-9.1	12.3	15.3	15.0	0.29	52.223				
200.0	200.0	200.0	200.0	0.3	0.3	126.52	-9.1	12.3	15.3	14.7	0.64	23.841				
300.0	300.0	300.0	300.0	0.5	0.5	126.52	-9.1	12.3	15.3	14.3	0.99	15.446				
400.0	400.0	400.0	400.0	0.7	0.7	126.52	-9.1	12.3	15.3	14.0	1.34	11.424				
500.0	500.0	500.0	500.0	0.8	0.8	126.52	-9.1	12.3	15.3	13.6	1.69	9.064				
600.0	600.0	600.0	600.0	1.0	1.0	126.52	-9.1	12.3	15.3	13.3	2.04	7.512				
700.0	700.0	700.0	700.0	1.2	1.2	126.52	-9.1	12.3	15.3	12.9	2.39	6.413				
800.0	800.0	800.0	800.0	1.4	1.4	126.52	-9.1	12.3	15.3	12.6	2.74	5.595				
900.0	900.0	900.0	900.0	1.5	1.5	126.52	-9.1	12.3	15.3	12.2	3.09	4.962				
1,000.0	1,000.0	1,000.0	1,000.0	1.7	1.7	126.52	-9.1	12.3	15.3	11.9	3.43	4.458	CC, ES, SF			
1,100.0	1,100.0	1,099.4	1,099.4	1.9	1.9	-134.71	-9.5	14.0	18.1	14.3	3.78	4.781				
1,200.0	1,199.8	1,198.1	1,198.0	2.1	2.1	-145.85	-10.5	19.0	27.2	23.1	4.13	6.594				
1,300.0	1,299.5	1,295.5	1,295.0	2.3	2.3	-153.50	-12.2	27.2	43.3	38.9	4.47	9.702				
1,400.0	1,398.7	1,390.9	1,389.7	2.5	2.5	-157.82	-14.5	38.4	66.3	61.5	4.80	13.807				
1,500.0	1,497.5	1,483.8	1,481.5	2.7	2.7	-160.27	-17.3	52.2	95.7	90.6	5.13	18.670				
1,600.0	1,595.6	1,573.7	1,569.9	3.0	3.0	-161.70	-20.6	68.4	131.4	125.9	5.45	24.119				
1,700.0	1,693.1	1,660.1	1,654.3	3.4	3.3	-162.57	-24.4	86.5	172.9	167.2	5.76	30.024				
1,800.0	1,789.6	1,742.6	1,734.4	3.8	3.6	-163.09	-28.4	106.1	220.1	214.1	6.07	36.281				
1,900.0	1,885.4	1,821.3	1,810.1	4.3	3.9	-163.54	-32.7	126.8	272.3	265.9	6.39	42.633				
2,000.0	1,981.0	1,900.0	1,885.3	4.8	4.3	-163.90	-37.3	149.6	327.0	320.3	6.73	48.613				
2,100.0	2,076.7	1,970.6	1,952.1	5.3	4.7	-164.06	-41.9	171.8	383.9	376.8	7.06	54.381				
2,200.0	2,172.3	2,044.5	2,021.5	5.8	5.1	-164.13	-47.0	196.7	442.7	435.3	7.40	59.825				
2,300.0	2,267.9	2,125.0	2,097.0	6.3	5.6	-164.17	-52.7	224.2	502.0	494.2	7.75	64.734				
2,400.0	2,363.6	2,205.5	2,172.4	6.8	6.1	-164.21	-58.3	251.7	561.3	553.2	8.11	69.194				
2,500.0	2,459.2	2,286.0	2,247.9	7.3	6.6	-164.24	-64.0	279.3	620.6	612.1	8.47	73.258				
2,600.0	2,554.8	2,366.6	2,323.3	7.9	7.1	-164.26	-69.6	306.8	679.9	671.0	8.83	76.975				
2,700.0	2,650.5	2,447.1	2,398.8	8.4	7.6	-164.28	-75.3	334.3	739.2	730.0	9.20	80.386				
2,800.0	2,746.1	2,527.6	2,474.2	8.9	8.1	-164.30	-81.0	361.9	798.4	788.9	9.56	83.526				
2,900.0	2,841.7	2,608.1	2,549.7	9.5	8.6	-164.31	-86.6	389.4	857.7	847.8	9.92	86.425				

CC - Min centre to center distance or convergent point, SF - min separation factor, ES - min ellipse separation

Anticollision Report

Company:	Axia Energy	Local Co-ordinate Reference:	Well Three Rivers #18-21-821
Project:	Uintah County, UT	TVD Reference:	WELL @ 4683.0ft (Original Well Elev)
Reference Site:	SEC 18-T8S-R21E	MD Reference:	WELL @ 4683.0ft (Original Well Elev)
Site Error:	0.0ft	North Reference:	True
Reference Well:	Three Rivers #18-21-821	Survey Calculation Method:	Minimum Curvature
Well Error:	0.0ft	Output errors are at	2.00 sigma
Reference Wellbore	DD	Database:	USA EDM 5000 Multi Users DB
Reference Design:	Plan #1	Offset TVD Reference:	Offset Datum

Reference Depths are relative to WELL @ 4683.0ft (Original Well Elev) Coordinates are relative to: Three Rivers #18-21-821
 Offset Depths are relative to Offset Datum Coordinate System is US State Plane 1983, Utah Northern Zone
 Central Meridian is -111.500000 ° Grid Convergence at Surface is: 1.25°

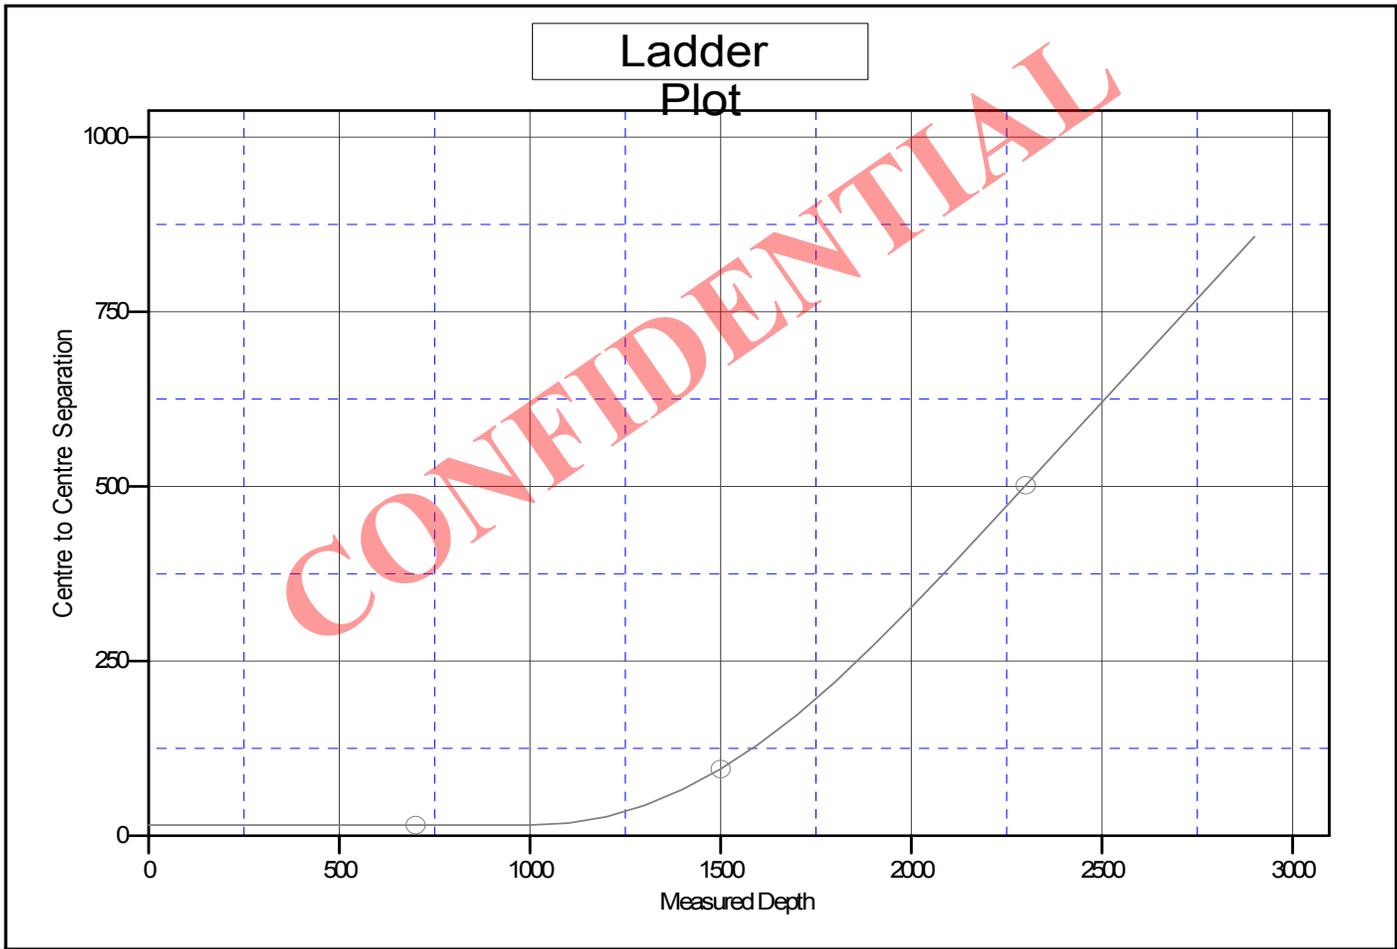

LEGEND

—○— Three Rivers#18-31-821,DD,Plan#1 V0

MEMORANDUM OF UNDERSTANDING

AMONG

STONEGATE RESOURCES, LLC

AND

**THE U.S. DEPARTMENT OF INTERIOR,
FISH AND WILDLIFE SERVICE**

FOR

SURFACE USE AND ACCESS

**REGARDING CERTAIN MINERALS OWNED IN FEE SIMPLE AND
LOCATED WITHIN THE OURAY NATIONAL WILDLIFE REFUGE**

I. INTRODUCTION AND PURPOSE

Pursuant to (i) that certain *Assignment of Mineral, Royalty and Overriding Royalty Interests (Utah Properties)*, dated effective July 1, 2002 ("Assignment"), and recorded August 19, 2003, in Book 807, Page 68, Uintah County, Utah, Stonegate Resources, LLC ("Stonegate") acquired ownership of all or a portion of the minerals underlying Lots 10, 12 and 13 of Section 1 and the N $\frac{1}{2}$ NW $\frac{1}{4}$ of Section 12, Township 8 South, Range 20 East, SLM; and Lot 11 of Section 6, Lot 2, SE $\frac{1}{4}$ NW $\frac{1}{4}$, NE $\frac{1}{4}$ NW $\frac{1}{4}$, NE $\frac{1}{4}$ SW $\frac{1}{4}$, SW $\frac{1}{4}$ SE $\frac{1}{4}$ of Section 7, and E $\frac{1}{2}$ NW $\frac{1}{4}$, W $\frac{1}{2}$ NE $\frac{1}{4}$ of Section 18, Township 8 South, Range 21 East, SLM and (ii) those certain purchase and sale transactions set forth on Exhibit "A" hereto, said Exhibit "A" being incorporated herein by reference, Stonegate acquired ownership in additional portions of the minerals underlying those lands the subject of the Assignment and/or other lands (the latter mineral interests being collectively referred to hereinafter along with the mineral interests the subject of the Assignment as the "Assignment Lands"). Further, Stonegate is the lessee under those certain fee oil and gas leases identified on Exhibit "A" hereto, said lands and mineral interests identified thereon being referred to hereinafter as the "Leased Lands." The surface estate overlying the Assignment Lands and the Leased Lands (collectively referred to hereinafter as the "Subject Lands") is owned by the United States, with such surface estate being managed by the United States Fish and Wildlife Service ("FWS") as part of the Ouray National Wildlife Refuge ("Refuge"). The minerals of the Subject Lands were severed from the surface thereof prior to or upon acquisition of the Subject Lands by the United States and prior to or upon their dedication to the Refuge.

Stonegate, as the mineral owner and/or oil and gas lessee of the Subject Lands, possesses surface use rights thereto "to the extent reasonably necessary to extract the minerals therefrom." *Flying Diamond Corporation v. Rust*, 551 P.2d 509, 511 (Utah 1976). Stonegate may, if it so chooses, define its rights to surface access by contract. See *Smith v. Linmar Energy Corp.*, 790 P.2d 1222, 1225 (Utah App. 1990).

Persons such as Stonegate "holding mineral rights in wildlife refuge lands by reservation in the conveyance to the United States and persons [such as Stonegate] holding mineral rights in such lands which rights vested prior to the acquisition of the lands by the United States . . . to the greatest extent practicable [are to] conduct all exploration, development, and production operations in such a manner as to prevent damage, erosion, pollution, or contamination of the lands, waters, facilities and vegetation of the area . . . [and] without interference with the operation of the refuge or disturbance of the wildlife thereon." 50 C.F.R. § 29.32. Nothing contained in such requirement is, however, "to contravene or nullify rights vested in holders of mineral interests in refuge lands." *Id.* Instead, the FWS is to provide for the "exercise of non-federal oil and gas rights while protecting the [FWS] resources to the maximum extent

possible.” 612 FWS Manual 2.4.B. It is under the provisions of applicable Utah law, 50 C.F.R. § 29.32, and 612 FWS Manual 2.4.B, that the FWS and Stonegate enter into this Memorandum of Understanding (“MOU”) regarding surface use and access for the Subject Lands.

As is more fully explained below, this MOU: (i) sets forth recognition by the FWS of Stonegate’s surface use rights for and access rights pertaining to the Subject Lands and applicable FWS regulations; (ii) commits Stonegate to comply with those surface use requirements and conditions described herein; (iii) identifies those parcels of the Subject Lands for which Stonegate must acquire a Special Use Permit from the FWS prior to commencing surface disturbing activities (the “SUP Lands”); and (iv) with the exception of the SUP Lands, permits Stonegate to explore, develop, and produce the Assignment Lands and to perform its oil and gas lease duties and obligations relating to the Leased Lands without the need to acquire rights-of-way or special use permits. This MOU is entered into in consideration of the mutual promises contained herein, and upon the terms and conditions described below.

II. COMPATIBILITY DETERMINATION, SPECIAL USE PERMITS AND HISTORIC AND CULTURAL SURVEYS

A. Compatibility Determination. The FWS and Stonegate agree that the FWS shall not undertake a compatibility determination pursuant to 50 C.F.R. § 29.1 or 603 FWS Manual 2 for Stonegate’s activities on the Subject Lands. Stonegate’s surface use rights on the Subject Lands and access thereto are exempt from such a determination; the Subject Lands being “property rights that are not vested in the Federal Government, such as reserved rights to explore and develop minerals or oil and gas beneath [the Refuge].” 603 FWS Manual 2.10.B(1) (“Where reserved rights or legal mandates provide that [FWS] must allow certain activities, we should not prepare a compatibility determination. In the case of reserved rights, the refuge manager should work with the owner of the property interest to develop stipulations in a special use permit or other agreement to alleviate or minimize adverse impacts to the refuge.”).

B. Special Use Permit. Excepting the SUP Lands described in Article III.D of this MOU, the FWS and Stonegate agree that it is unnecessary for Stonegate to acquire a special use permit relative to the Subject Lands. Such a requirement is inapplicable to Stonegate’s activities on the Subject Lands. *See* FWS Manual 2.9.B(1).

C. Historic and Cultural Surveys. Stonegate agrees to undertake such studies and/or surveys and to implement such actions as may prove necessary to ensure full and complete compliance with the provisions of the National Historic Preservation Act, 16 U.S.C. §§ 470aa-470mm (“NHPRA”), and other applicable Acts prior to the initiation of surface disturbing activities on the Subject Lands.

III. SURFACE USE AND ACCESS RIGHTS OF STONEGATE

A. Surface Usage. The FWS agrees that Stonegate shall exercise exclusive surface use rights in accordance with the provisions of this MOU on (i) the Assignment Lands indefinitely and (ii) the Leased Lands for so long as Stonegate or its subsequent assignees remain the lessee(s) of the Leased Lands. Stonegate agrees that it shall exercise such rights: (i) only to the extent reasonable; (ii) without damage to the improvements of the FWS located on the Subject Lands; and (iii) in accordance with those Standard Operating Procedures set forth in Exhibit "B" hereto, said Exhibit "B" being incorporated herein by reference.

B. Egress and Ingress for Subject Lands. The FWS agrees that Stonegate shall be permitted non-exclusive egress and ingress along and within established routes, roadways, and roads relating to exploration, production, and development of (i) the Assignment Lands indefinitely and (ii) the Leased Lands for so long as Stonegate or its subsequent assignees remain the lessee(s) of the Leased Lands. Stonegate agrees not to construct facilities or make use of lands of the Refuge in connection with its exploration, development, and production of the Subject Lands other than on the surface of the Subject Lands and along or within such established routes, roadways, and roads of the Refuge without the prior written permission of the FWS.

C. Notification and Coordination of Activities. Stonegate agrees to notify the FWS in writing not later than thirty (30) days prior to commencing any ground disturbing activities on the Subject Lands or along or within established routes, roadways, and/or roads of the Refuge. To the extent in conformance with and not in contravention of Stonegate's surface use on and/or ingress and egress rights relative to the Subject Lands, Stonegate further agrees to cooperate with the FWS in an effort "minimize disturbance and damage" to the Refuge and to coordinate oil and gas exploration, development, and/or production activities with stated plans of the FWS relating to wildlife management within the Refuge and protection of Refuge resources. 612 FWS Manual 2.6.D.

D. SUP Lands. Prior to entry upon the lands particularly described below for the purpose of exploration for, or development and production of, oil and/or gas, Stonegate shall apply for and obtain a Special Use Permit ("Permit") from the FWS. The Permit will be for the purpose of providing for access and for protecting the natural resources of the Refuge; provided that the terms and conditions of the Permit shall not unreasonably restrain the activities of Stonegate relating to the exploration for, or development and production of, oil and/or gas. The SUP Lands comprise 95.62 acres consisting of:

- i. Section 12, Township 8 South, Range 20 East, SLM: beginning 192 Rods West of Southeast Corner of Northeast Quarter, thence West 128 Rods; thence North 80 Rods; thence East 128 Rods; thence South 80 Rods to the point of beginning; and

ii. Section 18, Township 8 South, Range 20 East, SLM: beginning 16 Rods South of the Northwest Corner of Lot 4, thence South 64 Rods; thence East 80 Rods to East Line of Lot 4; thence North 64 Rods; thence West 80 Rods to the point of beginning.

The aforementioned conditions for the SUP Lands and legal descriptions thereof were agreed to and are as set forth in that certain Deed from William S. Keeler and David H. Jamieson to the United States of America dated May 18, 1990, recorded on May 29, 1990, in Book 486, Pages 652-656 of Uintah County, Utah (the "Deed").

(1) Compliance with Environmental Requirements. In conjunction with issuance of a Permit for all or any portion of the SUP Lands, Stonegate agrees to and shall undertake such studies, surveys, and/or activities as may be required by the NHPA, the National Environmental Policy Act, 42 U.S.C. §§ 4321-4370f, and/or other applicable Acts.

(2) Form of Permit. In the event Stonegate shall be issued a Permit for all or any portion of the SUP Lands, the Permit to be employed by Stonegate and the FWS shall be on that form attached hereto as Exhibit "C", said Exhibit "C" being incorporated herein by reference. In addition, the Permit shall contain the Standard Operating Procedures set forth on Exhibit "B" hereto and may contain such stipulations as are appropriate to ensure that "to the greatest extent practicable [Stonegate will] conduct all exploration, development, and production operations [on the SUP Lands] in such a manner as to prevent damage, erosion, pollution, or contamination of the lands, waters, facilities and vegetation of the [Refuge and] without interference with the operation of the [R]efuge or disturbance of the wildlife thereon." 50 C.F.R. § 29.32.

IV. SURFACE USE STANDARDS AND TERM

A. Applicable Regulations. The FWS and Stonegate agree that with respect to Stonegate's use of the Subject Lands and its rights of egress and ingress relating thereto, Stonegate shall comply with all surface use restrictions, bonding requirements, and reclamation obligations imposed upon Stonegate by way of the regulations of the Utah Division of Oil, Gas and Mining, including any and all successor regulations, rules, and guidelines thereto.

B. Term of MOU. This MOU shall be effective upon execution hereof by the last party to sign and shall remain effective and binding on the parties (i) excepting the SUP Lands, indefinitely as to the Assignment Lands; (ii) as to the SUP Lands, unless and until the minerals of such Lands shall vest in the United States of America in accordance with the terms and conditions of the Deed; and (iii) as to the Leased Lands for so long as Stonegate or its subsequent assignees remain the lessee(s) under the oil and gas leases applicable to the Leased Lands. In the event the oil and gas leases to all or any part of the

Leased Lands shall terminate or expire, Stonegate agrees to provide written notice to that effect to the FWS not later than thirty (30) days after such termination or expiration.

V. MISCELLANEOUS

A. Entire Agreement and Counterparts. This MOU constitutes the entire agreement and understanding between the parties and supersedes any and all prior agreements, understandings, and negotiations, written or oral, relating to the subject matter hereof. This MOU may be executed in any number of counterparts, each of which shall be considered as an original for all purposes.

B. Inurement and Assignment. This MOU shall inure to the benefit of and be binding on the parties hereto and their respective successors, lessees, and assigns. This MOU shall be freely and fully assignable by the parties; *provided that* any such assignment shall be strictly and solely limited to rights relating to the exploration, development, and/or production of the Subject Lands; and *provided further that* any assignee of this MOU shall in conjunction with assignment of the same agree to be fully and finally bound by the rights, duties, and obligations set forth and recognized herein.

C. Severability. If any portion of this MOU is deemed unenforceable for any reason, the rest of the MOU shall remain in full force and effect, if practicable.

D. Headings. All headings used in this MOU are inserted only for convenience and ease of reference, and are not to be considered in the construction or interpretation of any provisions of this MOU.

E. Amendment of MOU. No provision of this MOU may be changed, modified, waived or discharged orally, unless approved by the parties in writing, and no change, modification, waiver or amendment of any provision of this MOU shall be effective except by written instrument executed by the parties.

F. Events Requiring Modification or Interpretation of MOU. Stonegate and the FWS agree that if either party encounters or becomes aware of events, facts or situations that were unforeseen or unanticipated on the effective date of this MOU (“an “Unforeseen Event”), an Unforeseen Event to specifically include but not being limited to drilling activity within FWS inventoried floodplains and/or wetlands then under federal jurisdiction, the party with knowledge thereof shall promptly notify the other party in writing of the Unforeseen Event. Thereafter, the parties shall enter into discussions concerning the Unforeseen Event in an effort to, as appropriate: (i) address and resolve the Unforeseen Event within the terms and conditions of this MOU; or (ii) in the event an Unforeseen Event cannot be adequately resolved under this MOU, formulate amendments, modifications or other changes to this MOU and/or Exhibit “B” hereto to address and resolve such Unforeseen Event.

**UNITED STATES FISH AND WILDLIFE SERVICE
OURAY NATIONAL WILDLIFE REFUGE**

By: *Dan M. Alonso*
Name: Dan Alonso
Title: Manager, Ouray National Wildlife Refuge
Date: 01/24/07, 2007

STONEGATE RESOURCES, LLC

By: *R. Heggie Wilson*
Name: R. Heggie Wilson
Title: Managing Member
Date: January 22, 2007, 2007

CONFIDENTIAL

EXHIBIT "A"

Other Mineral Interests Owned by Stonegate:

McCamey:

Acq. 2/26/2004

Bk 873/Pg 96¹

Township 8 South – Range 21 East, SLM

Section 18: Beginning at the Northwest Corner of Lot (3);
thence South 32 Rods; thence East 80 Rods to the East
line of Lot 3; thence North 32 Rods; thence West 80 Rods
to point of beginning

Township 8 South – Range 20 East, SLM

Section 12: Beginning at the Southeast Corner of the Northeast Quarter
(NE1/4); thence West 64 Rods, thence North 80 Rods; thence East 64 Rods;
thence South 80 Rods to point of beginning

Freed Ranch:

Acq. 5/3/2005

Bk 942/Pg 58

Township 8 South – Range 20 East, SLM

Section 1: Lots 7 and 8, SE/4NW/4

Stonegate Fee Leases:

G. Allred, C. Dean,

J. Morrow

Bk 877/Pg 458

Bk 877/Pg 460

Bk 877/Pg 462

Township 8 South – Range 20 East, SLM

Section 12: N/2NE

Township 8 South – Range 21 East, SLM

Section 7: Lot 1

G. Davis:

Bk 883/Pg 114

Township 8 South – Range 21 East, SLM

Section 18: Beginning at the Northwest Corner of Lot (3);
thence South 32 Rods; thence East 80 Rods to the East
line of Lot 3; thence North 32 Rods; thence West 80 Rods
to point of beginning

Township 8 South – Range 20 East, SLM

Beginning at the Southeast Corner of the Northeast Quarter (NE1/4);
thence West 64 Rods, thence North 80 Rods; thence East 64 Rods;
thence South 80 Rods to point of beginning

¹ Book and page references of this Exhibit are to the records of Uintah County, Utah, and identify the location where a copy of the noted agreements and leases may be examined.

ATTACHMENT "B"

Standard Operating Procedures for Fee Lands Owned and/or Leased by Stonegate within the Ouray National Wildlife Refuge

A. Drilling Sites

1. Stonegate will abide by all applicable state and federal laws and regulations.
2. A Plan of Operation shall be prepared by Stonegate and provided to the Refuge Manager for comment prior to commencement of any surface disturbing activity.
3. A pre-work conference with Refuge staff will be held at least (5) days prior to any mobilization of equipment or construction.
4. Alternative access routes exist and/or can be developed through a Bureau of Land Management or other rights-of-way and Uintah County class B and D roads. Absent consent of the Refuge Manager, the Refuge entrance Road and tour route will not be utilized for accessing well sites.
5. The drilling pad will be less than 2.5 acres in size for single well pads and will be less than 4 acres in size for multiple well pads.
6. Topsoil (organic matter) will be stockpiled and made available for restoration work of drilling sites.
7. Completed drill pads may be inspected by FWS personnel prior to assembling the rig.
8. Reserve pits will be lined with a 9 mil or greater liner. No trash shall be disposed of in reserve pits.
9. Reserve pits will be netted in order to prevent access by migratory birds and other wildlife species.
10. Trash will be confined in a covered container and hauled to an approved landfill.
11. Human waste will be contained and disposed of at an approved sewage treatment facility.

Initials:

Fish & Wildlife *RD*

Stonegate *RD*

12. No dumping or burning of refuse, sludge, waste oil, or brine will be permitted on drill sites.

13. If any spills of oil, gas, salt water, or other fluids occur, Stonegate will immediately contact the Refuge Manager and any other applicable regulatory agencies (including the contaminants branch of the Endangered Species office). Appropriate cleanup efforts will be initiated immediately; regardless of whether Stonegate is drilling, completing, operating, and/or abandoning a well.

14. If a spill is detected, Stonegate will implement a Spill Prevention Control and Countermeasure (SPCC) Plan, which specifies measures to control the spill, cleanup the spill, and reclaim the contaminated soil and vegetation. Stonegate's obligation to implement a SPCC plan shall apply to all stages of its operations, including but not limited to drilling, completing, operating and/or abandoning of wells.

B. Access Roads and Facilities Placed on Lands of the Refuge

1. For drilling purposes, Stonegate will not construct access roads in excess of an 18' wide running surface with a 30' right-of-way.

2. Topsoil from the access road will be stockpiled and used to restore the drill site if the well proves to be a non-producer.

3. All disturbed soil not graveled will be seeded with native plant species selected by the Refuge Manager.

4. All portable buildings located on drilling pads will be self contained units. No discharge of sewage effluent will be permitted on the site.

5. Vehicle traffic will be limited to roads and trails.

6. Vehicles will travel at speeds within set speed limits of main access roads and at slower speeds appropriate for conditions on more remote roads and trails.

C. Production Stipulations

1. If a well is a producer, the location and design of permanent roads, pipelines, and electrical lines shall be arrived at through consultation with the Refuge Manager prior to construction.

Initials:

Fish & Wildlife

DW

Stonegate

RD

2. Outdoor lighting will only be used when personnel are present.
3. Storage tanks will be surrounded by berms capable of holding at least 110% of the volume of the largest tank within the berm. The remaining drilling pad will be leveled; topsoil will be spread and seeded with native plant species acceptable to the Refuge Manager.
4. Stonegate will paint tanks and other facilities to blend with their surroundings.
5. Stonegate will avoid, where feasible, the placement of facilities on hill tops or along ridge lines in visually sensitive areas.
6. As far as practicable, utility and pipelines will be located within road corridors.
7. Stonegate will be responsible for the construction and maintenance of a locked gate where a road constructed by or for Stonegate enters lands of the Refuge.
8. No natural gas shall be vented or flared on site. Temporary flaring may occur for not more than 30 days following drilling completion or until the gas line installation is completed, whichever first occurs.

D. Reclamation and Monitoring

1. When a location is permanently abandoned, the entire area associated with such location will be restored as near as practical to its original contours and seeded with native grasses acceptable to the Refuge Manager.
2. Stonegate will conduct reclamation in accordance with any legally required approved plan of operations including as specified therein, any special rehabilitation program. Stonegate will work with the Refuge Manager to monitor the success of interim and final reclamation. Stonegate will perform annual inspections on selected sites starting two years after initial reclamation work. The two-year gap would allow seed to become established and will provide two full growing seasons prior to inspection, which will allow for a better measure of reclamation success. If the revegetation is not as prescribed by the Refuge Manager for any reclaimed location, Stonegate will reseed the location.
3. If a well is a dry hole or when production ceases from a multiple well pad, as appropriate, any hydrocarbon soaked soil will be removed from the drilling site.

Initials:

Fish & Wildlife

PA

Stonegate

RAW

4. The drill pad will be leveled and the stockpiled topsoil spread and seeded with native grass seed selected by the Refuge Manager.

5. Abandoned well pads, roads, and other disturbed areas will be reclaimed as near as practicable to their original condition. This includes reestablishing soil conditions and revegetating the disturbed areas to the specifications of the Refuge Manager at the time of abandonment. All disturbed surfaces will be re-contoured to the approximate natural contours, with reclamation of the well pad and access road performed as soon as practicable after final abandonment of the well pad.

E. Fire Management

1. All brush build-up around mufflers and other engine parts will be avoided; periodic checks will be conducted to prevent this build-up.

2. All personnel will be advised that campfires or uncontained fires of any kind are prohibited.

F. Public Health and Safety

1. To minimize the possibility of fires during construction and operation, all equipment, including welding trucks, would be equipped with fire extinguishers and spark arresters.

2. No chemicals subject to reporting under SARA Title III in an amount equal to or greater than 10,000 pounds would be used, produced, stored, transported, or disposed of annually, nor would extremely hazardous substances, as defined in 40 CFR 355, in threshold planning quantities, be used, produced, stored, transported, or disposed in association with the drilling, testing or completing of the proposed wells.

G. Air Quality

1. As needed or determined necessary by the Refuge Manager, Stonegate will apply water to project-related roads within the Refuge to reduce fugitive dust from vehicle traffic.

H. Vegetation

1. To reduce the spread/introduction of noxious and invasive weed species into the Refuge via construction-related vehicles and equipment, Stonegate's construction contractors entering the Refuge from other areas located at a distance of greater than four

Initials:

Fish & Wildlife

DD

Stonegate

RA

(4) miles from the Refuge shall power-wash all construction equipment and vehicles prior to entering the Refuge.

2. Weed control will be conducted through an approved Pesticide Use Proposal (PUP).

3. Weed monitoring and reclamation measures will be conducted along access roads, pipeline routes, well sites, and other applicable facilities within the Refuge and on an annual basis throughout the life of Stonegate's production activities, and will specifically include the following:

- Completion of site-specific, pre-construction field surveys each spring during development of the Subject Lands to identify existing noxious weed infestations within the Leased Lands.
- Use of certified weed-free erosion control and reclamation materials (i.e., straw bales and seed mixes).

I. Bald eagle:

Oil and gas development activities which may effect bald eagle roosting season within the Refuge will be conducted according to appropriate measures to avoid and/or minimize potential impacts to bald eagles. Selection of appropriate measures will depend whether the activity is temporary or permanent, and whether it occurs within or outside the bald eagle breeding or roosting season and the activity's proximity to known bald eagle breeding or roosting areas. A temporary action is completed prior to the breeding or roosting season leaving no permanent structures and resulting in no permanent habitat loss. A permanent action continues for more than one breeding or roosting season and/or causes a loss of eagle habitat or displaces eagles through disturbances, i.e., creation of a permanent structure including but not limited to well pads, roads, pipelines, tank batteries, dehydration units, electrical power lines, and compressor stations. Appropriate bald eagle avoidance and minimization measures include the following:

1. Temporary activities within 0.50 miles of known winter roost areas, e.g., cottonwood galleries, will not occur during the winter roost season of November 1 to March 31, unless the area has been surveyed according to protocol and determined to be unoccupied.
2. No permanent infrastructure will be placed within 0.50 miles of known winter roost areas, e.g., cottonwood galleries.
3. Removal of carrion to 100 feet from roadways used by Stonegate occurring within bald eagle foraging range.

Initials:

Fish & Wildlife

DA

Stonegate

[Signature]

The FWS will provide Stonegate with maps and data regarding known bald eagle breeding and/or roosting areas so that impacts can be avoided to ensure continued compliance with the Endangered Species Act (ESA).

J. Uinta Basin hookless cactus (*Sclerocactus glaucus wetlandicus*) notifications:

Certain areas within the Refuge contain habitat which is suitable to the federally threatened Uinta Basin hookless cactus. In order to minimize effects to this federally threatened species, the FWS developed the following avoidance and minimization measures. Integration of and adherence to these measures will help ensure the activities carried out during oil and gas development (including but not limited to drilling, production, and maintenance) are in compliance with the ESA. The following avoidance and minimization measures will be included in Stonegate's plans of development:

1. Pre-project habitat assessments will be completed across 100% of the Subject Lands within potential habitat as determined by the FWS¹ prior to any ground disturbing activities to determine if suitable Uinta Basin hookless cactus habitat is present.
2. Within suitable habitat,² site inventories will be conducted to determine occupancy. Inventories:
 - a. Must be conducted by qualified individual(s) and according to FWS accepted survey protocols,
 - b. Will be conducted in suitable and occupied habitat for all areas proposed for surface disturbance prior to initiation of activities and within the same growing season, at a time when the plant can be detected, provided there is no snow cover,
 - c. Will occur within 115' from the centerline of any proposed right-of-way for surface pipelines or roads; and within 100' from the perimeter of disturbance for any proposed well pad including well pads,
 - d. Will include, but not be limited to, plant species lists and habitat characteristics, and
 - e. Will be valid for one year from the survey date for *Sclerocactus wetlandicus*.

¹ *Potential habitat* is defined as areas which satisfy the broad criteria of the species habitat description; usually determined by preliminary, in-house assessment.

² *Suitable habitat* is defined as areas which contain or exhibit the specific components or constituents necessary for plant persistence; determined by field inspection and/or surveys; may or may not contain Uinta Basin hookless cactus. Habitat descriptions can be found in the U.S. Fish and Wildlife Service's 1990 Recovery Plan and Federal Register Notices for the Uinta Basin hookless cactus (<http://www.fws.gov/endangered/wildlife.html>).

Initials:

Fish & Wildlife DP

Stonegate [Signature]

3. Stonegate will design infrastructure to minimize impacts within suitable habitat.²
If necessary, Stonegate will:
- a. Reduce well pad size to the minimum needed, without compromising safety,
 - b. Limit new access routes within the Refuge,
 - c. Ensure that roads and utilities share common right-of-ways where possible,
 - d. Reduce width of right-of-ways and minimize the depth of excavation needed for road beds within the Refuge and where feasible, use the natural ground surface for the road within habitat,
 - e. Place signing to limit off-road travel in sensitive areas,
 - f. Stay on designated routes and other cleared/approved areas, and
 - g. Re-vegetate all disturbed areas with native species comprised of species indigenous to the area and non-native species that are not likely to invade other areas.
4. Within occupied habitat,³ infrastructure will be designed to avoid direct disturbance and minimize indirect impacts to populations and to individual plants. Stonegate will:
- a. Follow the above (#3) recommendations for infrastructure design within suitable habitats,
 - b. Incorporate buffers of 100 feet minimum between the edge of the right of way (roads and surface pipelines) or surface disturbance (well pads) and plants and populations,
 - c. Lay surface pipelines such that a 100 foot buffer exists between the edge of the right of way and the plants, use stabilizing and anchoring techniques when the pipelines cross the habitat to ensure the pipelines don't move towards the population,
 - d. Before and during construction, identify areas for avoidance visually in the field, e.g., by flagging, temporary fencing, rebar, etc.,
 - e. Where technically and economically feasible, use directional drilling or multiple wells from the same pad,
 - f. Design construction to avoid concentrating water flows or sediments into occupied habitat,
 - g. Place produced oil, water, or condensate tanks in centralized locations and away from occupied habitat, and
 - h. Minimize the disturbed area of producing well locations through interim and final reclamation.

³ *Occupied habitat* is defined as areas currently or historically known to support Uinta Basin Hookless cactus; synonymous with "known habitat."

Initials:

Fish & Wildlife

DD

Stonegate

JAC

5. Occupied Uinta Basin hookless cactus habitats within 100' of the edge of any surface pipeline's right-of-ways, 100' of the edge of the roads' right-of-ways, and 100' from the edge of the well pad shall be monitored for a period of three years after ground disturbing activities. Monitoring will include annual plant surveys to determine plant and habitat impacts relative to project facilities. Annual reports shall be provided to the FWS. To ensure desired results are being achieved, minimization measures will be evaluated and may be changed after a thorough review of the monitoring results and annual reports during annual meetings between Stonegate and the FWS.
6. Reinitiation of section 7 consultation with the FWS will be sought immediately if any loss of plants or occupied habitat for the Uinta Basin hookless cactus is anticipated as a result of Stonegate's activities.

Additional site-specific measures may also be employed as appropriate, to avoid or minimize effects to the species to ensure continued compliance with the ESA.

K. Power Lines

1. Unless otherwise agreed to by the Refuge Manager in writing, power lines shall be constructed in accordance with the standards outlined in Suggested Practices for Raptor Protection on Power Lines, (Edison Electrical Institute 1996). Stonegate will construct power lines in accordance with these standards or would assume the burden and expense of proving pole designs not shown in the referenced publication are "raptor safe." In which case, a raptor expert acceptable to the Refuge Manager shall provide such proof.

L. Existing Facilities and Rights-of-Way

1. Cattle guards will be used for fence crossings whenever practicable. If a fence must be cut, h-braces will be installed to support the existing fence and a gate and/or cattle guard installed to prevent livestock movement.

M. Construction and Operations

1. Stonegate will install remote monitoring to measure production on gas and oil wells where practicable to reduce trips to individual well sites.
2. Where directed by the Refuge Manager, Stonegate will construct appropriate erosion control devices (riprap, bales, heavy vegetation) at culvert outlets.

Initials:

Fish & Wildlife

DA

Stonegate

RWA

EXHIBIT "C"

 <p>UNITED STATES DEPARTMENT OF THE INTERIOR FISH AND WILDLIFE SERVICE</p> <p>_____ National Wildlife Refuge</p> <p>SPECIAL USE PERMIT</p>	Station No. to be Credited	Permit Number 69554
	Date	
	Period of Use (inclusive) From 19 To 19	
Permittee Name	Permittee Address	
Purpose (specify in detail privilege requested, or units of products involved)		
Description (specify unit numbers; metes and bounds, or other recognizable designations)		
Amount of fee \$ _____ If not a fixed payment, specify rate and unit of charge: _____ <input type="checkbox"/> Payment Exempt - Justification: <input type="checkbox"/> Full Payment <input type="checkbox"/> Partial Payment - Balance of payments to be made as follows:		
Record of Payments		
Special Conditions		
This permit is issued by the U.S. Fish and Wildlife Service and accepted by the undersigned, subjected to the terms, covenants, obligations, and reservations, expressed or implied herein, and to the conditions and requirements appearing on the reverse side.		
Permittee Signature	Issuing Officer Signature and Title	

CONFIDENTIAL

BOP Equipment

3000psi WP

CONFIDENTIAL

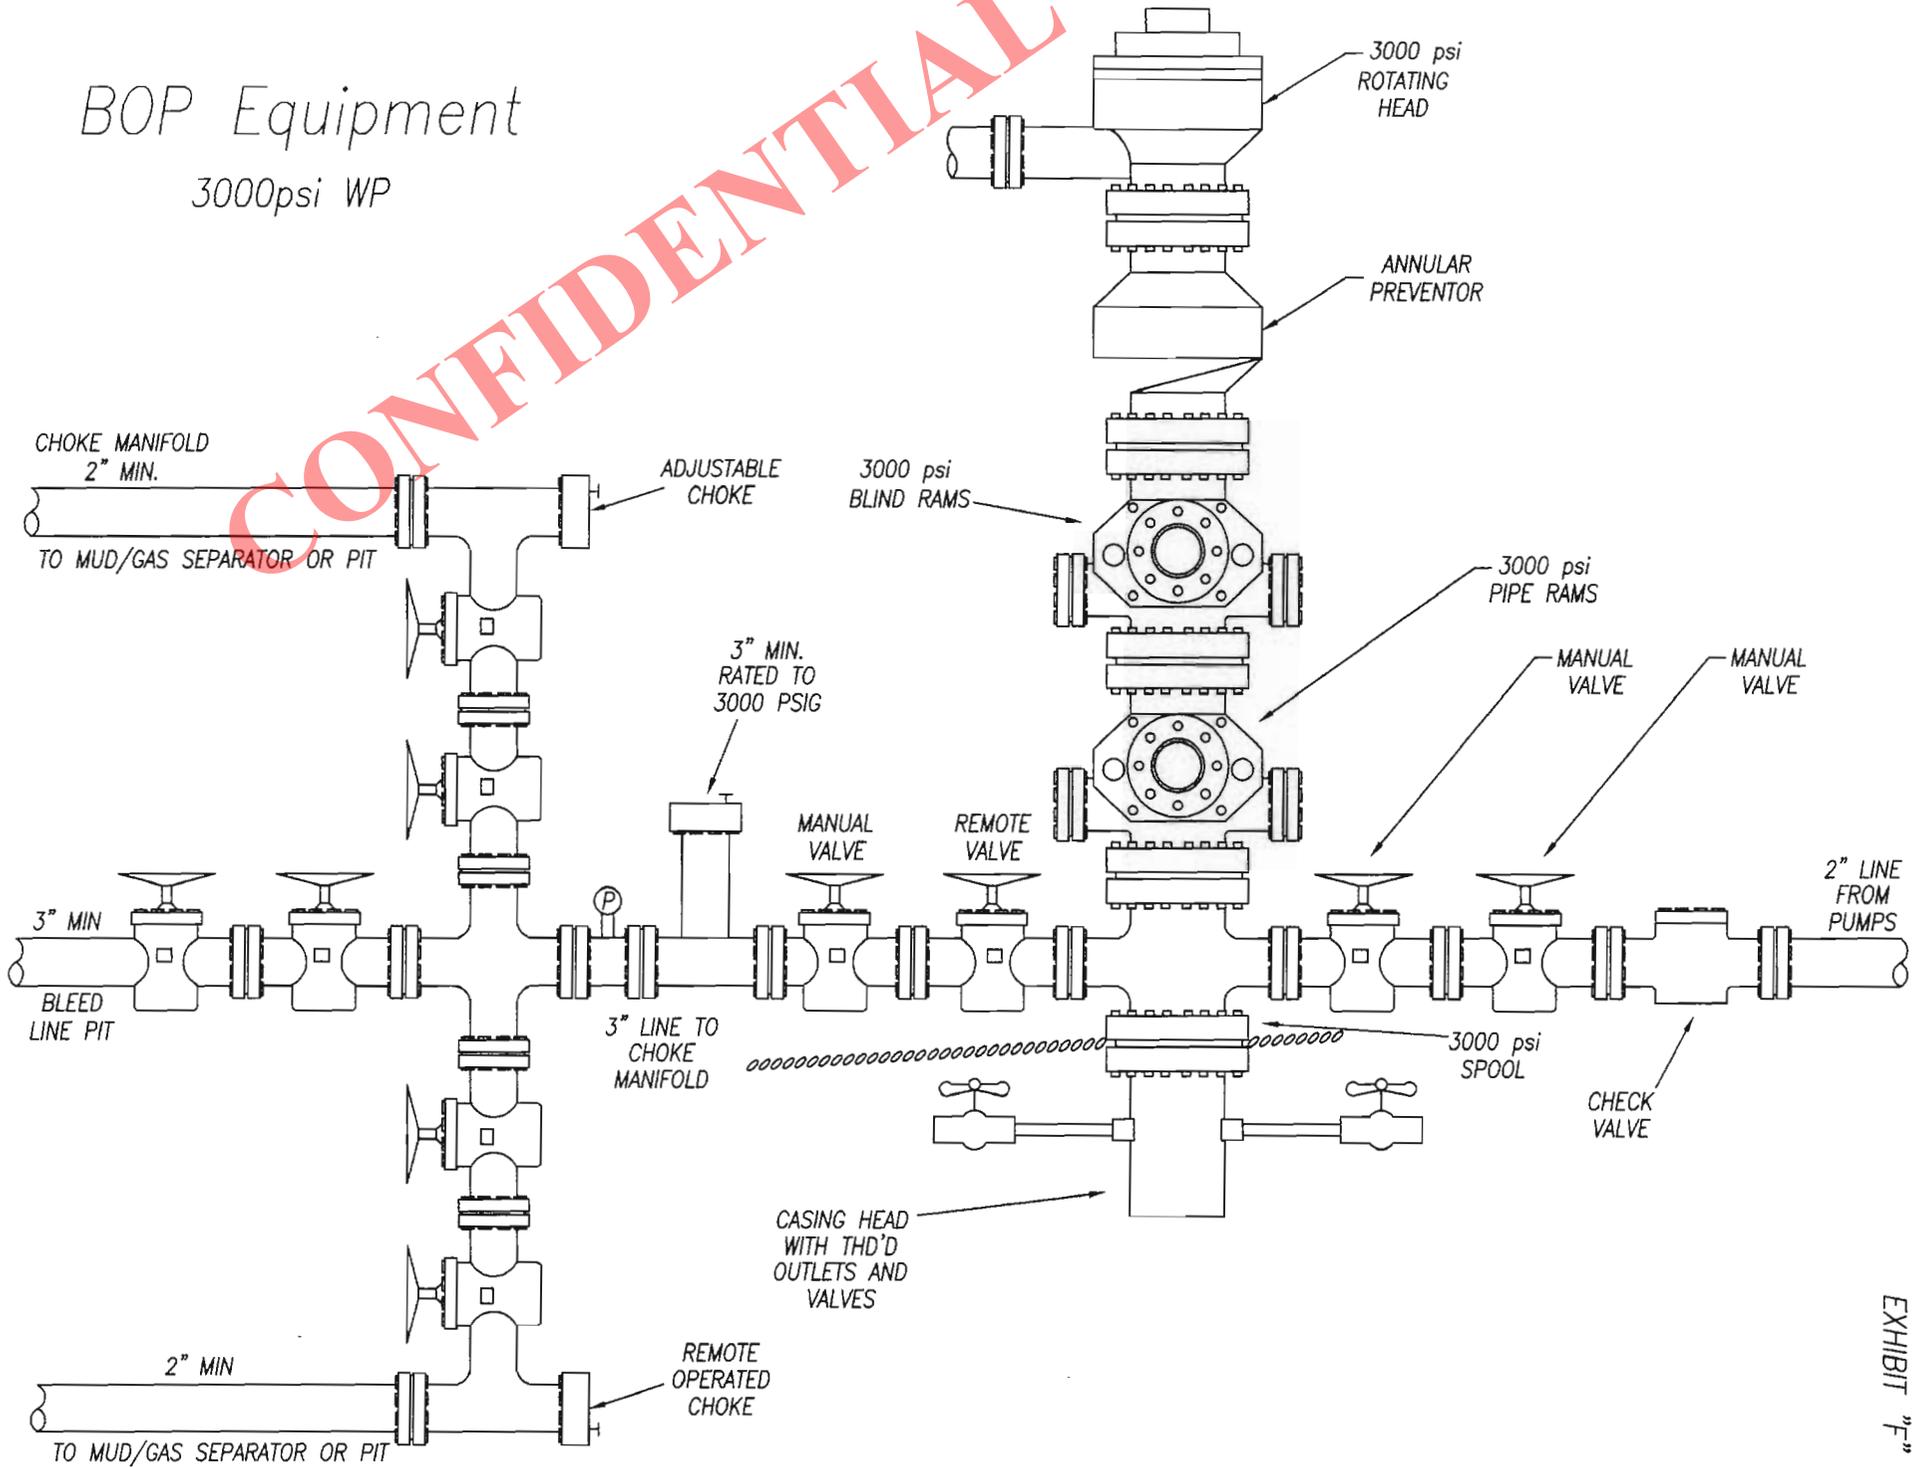


EXHIBIT "F"



2580 Creekview Road
Moab, Utah 84532
435/719-2018

September 26, 2012

Mrs. Diana Mason
State of Utah
Division of Oil Gas and Mining
P.O. Box 145801
Salt Lake City, Utah 84114-5801

RE: Application for Permit to Drill – Axia Energy, LLC – **Three Rivers 18-21-821**
Surface Location: 494' FNL & 2614' FWL, NE/4 NW/4, Section 18, T8S, R21E,
Target Location: 660' FNL & 1980' FWL, NE/4 NW/4, Section 18, T8S, R21E,
SLB&M, Uintah County, Utah

Dear Diana:

Axia Energy, LLC respectfully submits this request for exception to spacing (R649-3-11) based on geology since the well is located less than 460 feet to the drilling unit boundary. Axia Energy, LLC is the only owner and operator within 460 feet of the surface and target location as well as all points along the intended well bore path and are not within 460 feet of any uncommitted tracts or a unit boundary.

Thank you very much for your timely consideration of this application. Please feel free to contact Jess A. Peonio of Axia Energy, LLC at 720-746-5212 or myself should you have any questions or need additional information.

Sincerely,

Don Hamilton
Agent for Axia Energy, LLC

cc: Jess A. Peonio, Axia Energy, LLC

RECEIVED: October 03, 2012



AXIA ENERGY

LOCATION LAYOUT FOR

THREE RIVERS #18-21-821 & #18-31-821
SECTION 18, T8S, R21E, S.L.B.&M.
NE 1/4 NW 1/4

FIGURE #1

SCALE: 1" = 60'
 DATE: 09-05-12
 DRAWN BY: J.M.H.

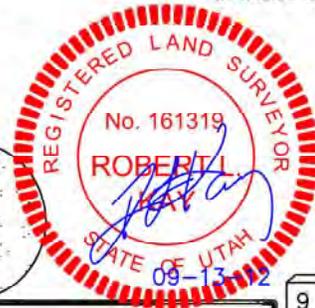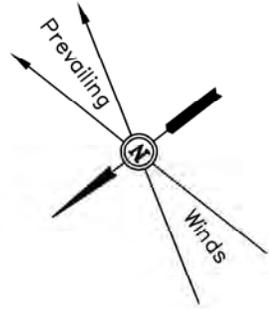

C-1.3'
El. 68.2'

C-0.7'
El. 67.6'

Approx. Top of Cut Slope

C-0.8'
El. 67.7'

NOTE:
 Flare Pit is to be located a min. of 100' from the Well Head.

S78°26'23"E - 732.90'
 (To Target Bottom Hole)

C-0.5'
El. 67.4'

C-0.6'
El. 67.5'

C-0.1'
El. 67.0'

El. 67.6'
C-10.7'
(Btm. Pit)

RESERVE PITS
(10' Deep)

Total Pit Capacity
 W/2' of Freeboard
 = 20,750 Bbbls. ±
 Total Pit Volume
 = 5,690 Cu. Yds

C-0.4'
El. 67.3'

C-0.3'
El. 67.2'

Sta. 1+70

F-0.3'
El. 66.6'

Reserve Pit Backfill & Spoils Stockpile

Cut/Fill Transition Line

S74°28'38"W - 655.00'
 (To Target Bottom Hole)

Approx. Toe of Fill Slope

El. 67.0'
C-10.1'
(Btm. Pit)

F-0.5'
El. 66.4'

Sta. 0+70

F-1.2'
El. 65.7'

F-0.5'
El. 66.4'

Proposed Access Road

Sta. 0+00

Elev. Ungraded Ground At #18-21-821 Loc. Stake = 4667.2', UTAH ENGINEERING & LAND SURVEYING
 FINISHED GRADE ELEV. AT #18-21-821 LOC. STAKE = 4666.9' 85 So. 200 East * Vernal, Utah 84078 * (435) 789-1017

AXIA ENERGY

FIGURE #2

TYPICAL CROSS SECTIONS FOR





THREE RIVERS #18-21-821 & #18-31-821

SECTION 18, T8S, R21E, S.L.B.&M.

NE 1/4 NW 1/4

1" = 40'
X-Section Scale
1" = 100'

DATE: 09-05-12
DRAWN BY: J.M.H.

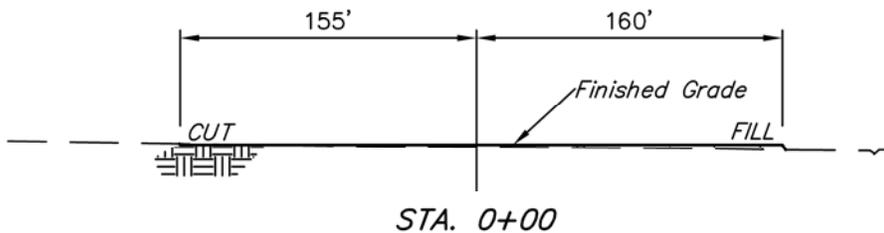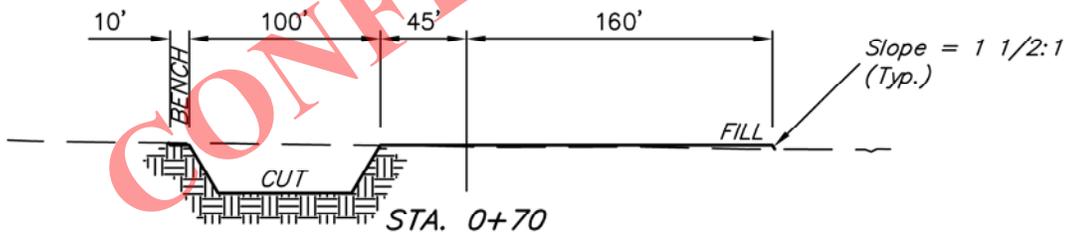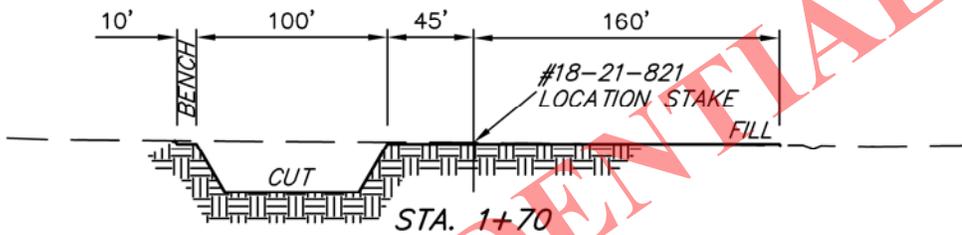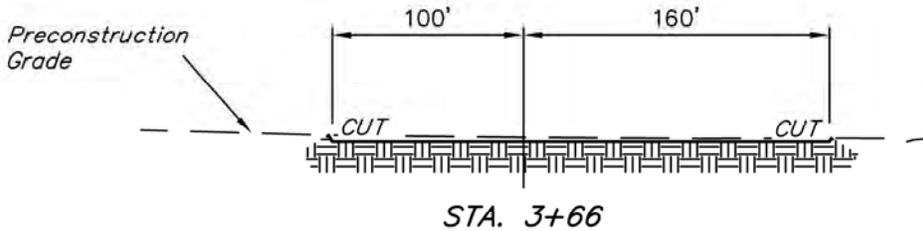

NOTE:

Topsoil should not be Stripped Below Finished Grade on Substructure Area.

APPROXIMATE ACREAGES

WELL SITE DISTURBANCE = ± 3.064 ACRES
ACCESS ROAD DISTURBANCE = ± 0.259 ACRES
TOTAL = ± 3.323 ACRES

* NOTE: FILL QUANTITY INCLUDES 5% FOR COMPACTION

APPROXIMATE YARDAGES

(6") Topsoil Stripping = 2,020 Cu. Yds.
Remaining Location = 5,850 Cu. Yds.
TOTAL CUT = 7,870 CU. YDS.
FILL = 1,420 CU. YDS.

EXCESS MATERIAL = 6,450 Cu. Yds.
Topsoil & Pit Backfill (1/2 Pit Vol.) = 4,870 Cu. Yds.
EXCESS UNBALANCE (After Interim Rehabilitation) = 1,580 Cu. Yds.



UINTAH ENGINEERING & LAND SURVEYING
85 So. 200 East * Vernal, Utah 84078 * (435) 789-1017

AXIA ENERGY

PRODUCTION FACILITY LAYOUT FOR
THREE RIVERS #18-21-821 & #18-31-821
SECTION 18, T8S, R21E, S.L.B.&M.
NE 1/4 NW 1/4

FIGURE #4

SCALE: 1" = 60'
DATE: 09-05-12
DRAWN BY: J.M.H.

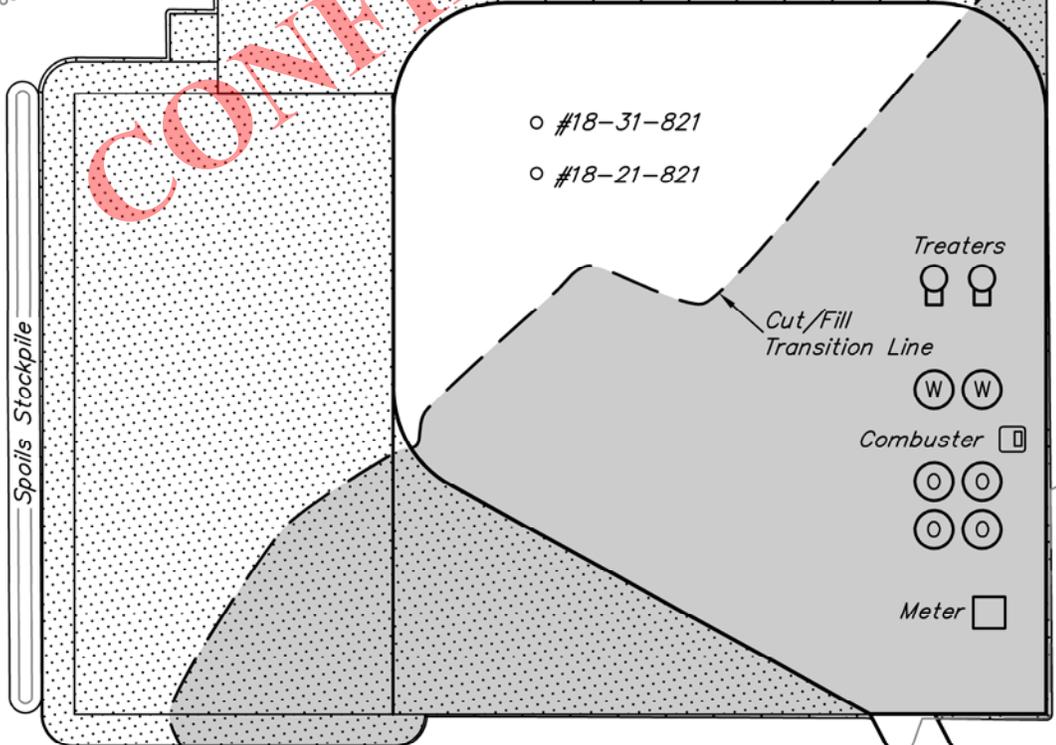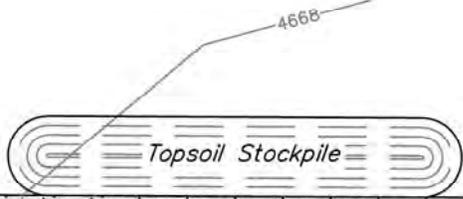

CONFIDENTIAL

Existing Drainage


Access Road

RECLAIMED AREA

APPROXIMATE ACREAGES
UN-RECLAIMED = ± 0.897 ACRES

UINTAH ENGINEERING & LAND SURVEYING
85 So. 200 East * Vernal, Utah 84078 * (435) 789-1017


CONFIDENTIAL

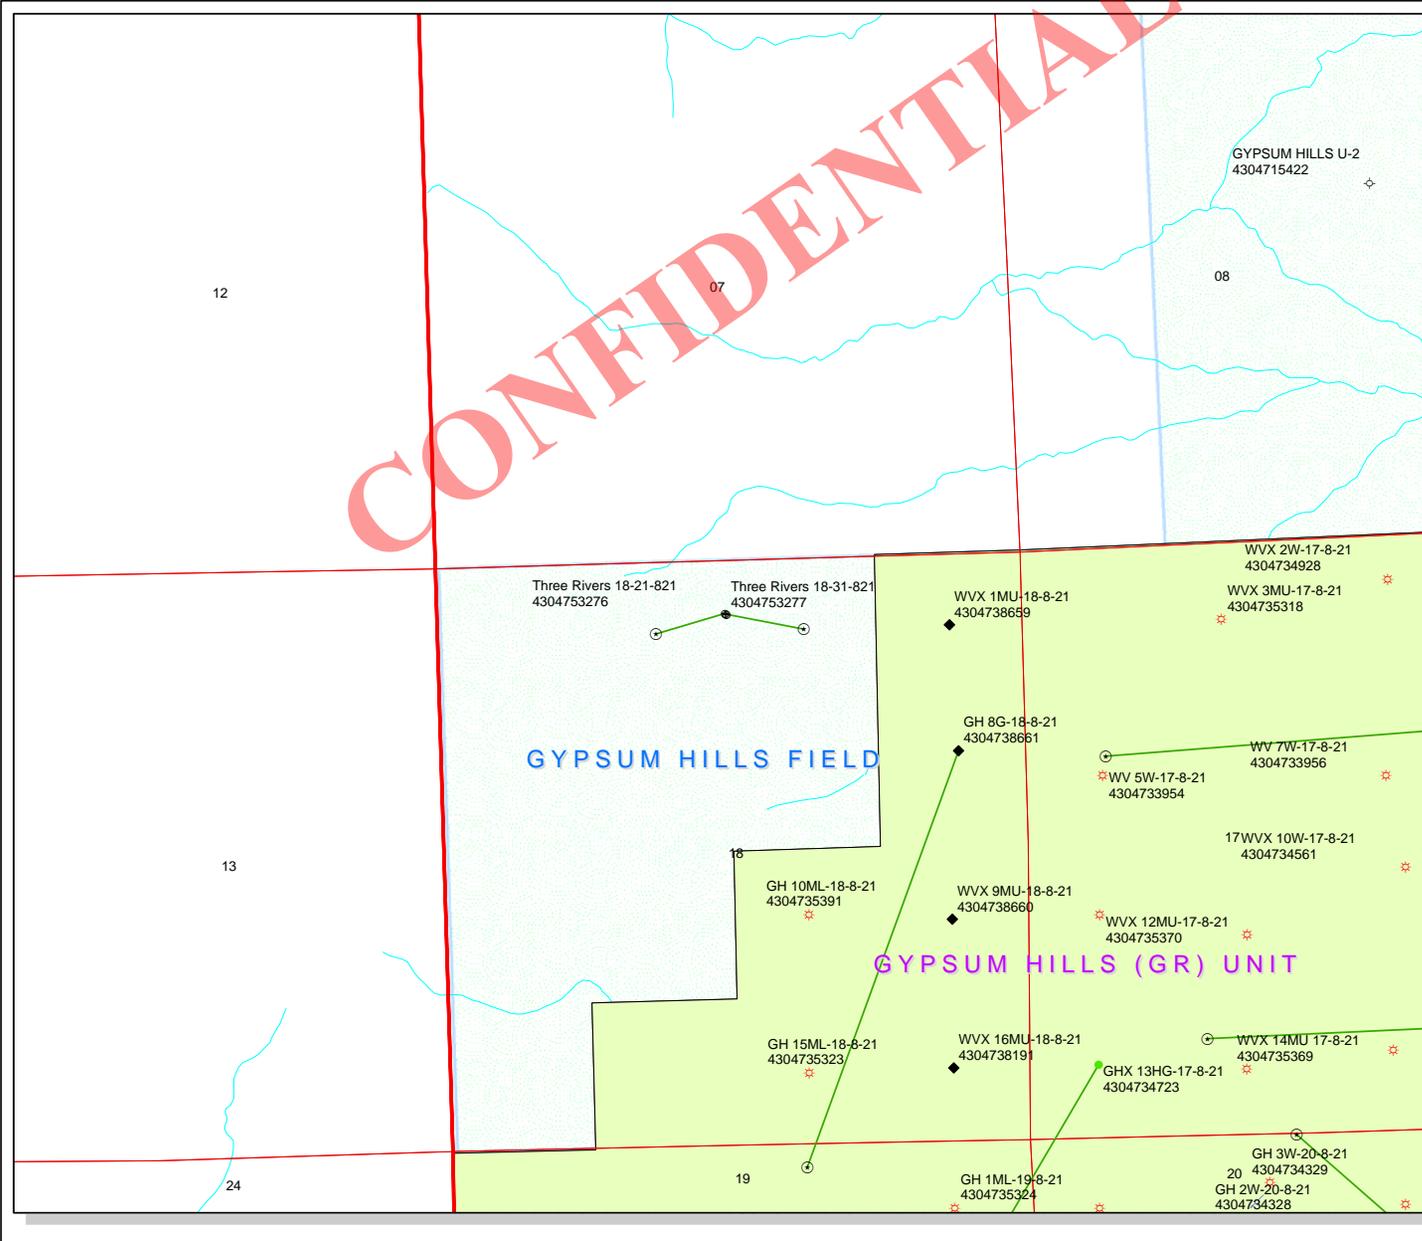

API Number: 4304753276
Well Name: Three Rivers 18-21-821
Township T08.0S Range R21.0E Section 18
Meridian: SLBM
Operator: AXIA ENERGY LLC

Map Prepared:
 Map Produced by Diana Mason

Units STATUS	Wells Query Status
ACTIVE	APD - Approved Permit
EXPLORATORY	DRL - Spudded (Drilling Commenced)
GAS STORAGE	GIW - Gas Injection
NF PP OIL	GS - Gas Storage
NF SECONDARY	LOC - New Location
PI OIL	OPS - Operation Suspended
PP GAS	PA - Plugged Abandoned
PP GEOTHERML	PGW - Producing Gas Well
PP OIL	POW - Producing Oil Well
SECONDARY	SGW - Shut-in Gas Well
TERMINATED	SOW - Shut-in Oil Well
Unknown	TA - Temp. Abandoned
ABANDONED	TW - Test Well
ACTIVE	WDW - Water Disposal
COMBINED	WW - Water Injection Well
INACTIVE	WSW - Water Supply Well
STORAGE	Bottom Hole Location - OHGasDls
TERMINATED	

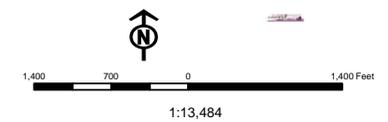

BOPE REVIEW AXIA ENERGY LLC Three Rivers 18-21-821 43047532760000

Well Name	AXIA ENERGY LLC Three Rivers 18-21-821 43047532760000			
String	Surf	Prod		
Casing Size(")	8.625	5.500		
Setting Depth (TVD)	1000	6645		
Previous Shoe Setting Depth (TVD)	0	1000		
Max Mud Weight (ppg)	8.7	9.2		
BOPE Proposed (psi)	1000	3000		
Casing Internal Yield (psi)	3930	5320		
Operators Max Anticipated Pressure (psi)	2877	8.3		

Calculations	Surf String	8.625	"	
Max BHP (psi)	.052*Setting Depth*MW=	452		
			BOPE Adequate For Drilling And Setting Casing at Depth?	
MASP (Gas) (psi)	Max BHP-(0.12*Setting Depth)=	332	YES	diverter with rotating head
MASP (Gas/Mud) (psi)	Max BHP-(0.22*Setting Depth)=	232	YES	OK
			*Can Full Expected Pressure Be Held At Previous Shoe?	
Pressure At Previous Shoe	Max BHP-.22*(Setting Depth - Previous Shoe Depth)=	232	NO	OK
Required Casing/BOPE Test Pressure=		1000	psi	
*Max Pressure Allowed @ Previous Casing Shoe=		0	psi *Assumes 1psi/ft frac gradient	

Calculations	Prod String	5.500	"	
Max BHP (psi)	.052*Setting Depth*MW=	3179		
			BOPE Adequate For Drilling And Setting Casing at Depth?	
MASP (Gas) (psi)	Max BHP-(0.12*Setting Depth)=	2382	YES	
MASP (Gas/Mud) (psi)	Max BHP-(0.22*Setting Depth)=	1717	YES	OK
			*Can Full Expected Pressure Be Held At Previous Shoe?	
Pressure At Previous Shoe	Max BHP-.22*(Setting Depth - Previous Shoe Depth)=	1937	NO	OK
Required Casing/BOPE Test Pressure=		3000	psi	
*Max Pressure Allowed @ Previous Casing Shoe=		1000	psi *Assumes 1psi/ft frac gradient	

Calculations	String		"	
Max BHP (psi)	.052*Setting Depth*MW=			
			BOPE Adequate For Drilling And Setting Casing at Depth?	
MASP (Gas) (psi)	Max BHP-(0.12*Setting Depth)=		NO	
MASP (Gas/Mud) (psi)	Max BHP-(0.22*Setting Depth)=		NO	
			*Can Full Expected Pressure Be Held At Previous Shoe?	
Pressure At Previous Shoe	Max BHP-.22*(Setting Depth - Previous Shoe Depth)=		NO	
Required Casing/BOPE Test Pressure=			psi	
*Max Pressure Allowed @ Previous Casing Shoe=			psi *Assumes 1psi/ft frac gradient	

Calculations	String		"	
Max BHP (psi)	.052*Setting Depth*MW=			
			BOPE Adequate For Drilling And Setting Casing at Depth?	
MASP (Gas) (psi)	Max BHP-(0.12*Setting Depth)=		NO	
MASP (Gas/Mud) (psi)	Max BHP-(0.22*Setting Depth)=		NO	
			*Can Full Expected Pressure Be Held At Previous Shoe?	
Pressure At Previous Shoe	Max BHP-.22*(Setting Depth - Previous Shoe Depth)=		NO	
Required Casing/BOPE Test Pressure=			psi	
*Max Pressure Allowed @ Previous Casing Shoe=			psi *Assumes 1psi/ft frac gradient	

43047532760000 Three Rivers 18-21-821

Casing Schematic

1821

Surface

8-5/8"
MW 8.7
Frac 19.3

1000'
KOP

TOC @ 161.

Uinta
to 0' @ 13% w/o, tail 690'
* stop ✓

740' tail

1000' ± BMSW

Surface
1000. MD
1000. TVD

✓ Slip cmts.

max incline 17°

TOC @ 2721.

to 730' @ 0% w/o
* Proposed to 2000'

* stop ✓

rt'n to vertical 4085'

2418' Green River

4331' Lower Green River

6145' Wasatch

5-1/2"
MW 9.2

Production
6730. MD
6645. TVD

494 NL

2614 WL

-174

632

668 FNL ✓

1982 FWL ✓

NE NW Sec 21-18S-21E

CONFIDENTIAL

Well name:	43047532760000 Three Rivers 18-21-821	
Operator:	AXIA ENERGY LLC	Project ID:
String type:	Surface	43-047-53276
Location:	UINTAH COUNTY	

Design parameters:

Collapse

Mud weight: 8.700 ppg
Design is based on evacuated pipe.

Burst

Max anticipated surface pressure: 880 psi
Internal gradient: 0.120 psi/ft
Calculated BHP 1,000 psi

No backup mud specified.

Minimum design factors:

Collapse:

Design factor 1.125

Burst:

Design factor 1.00

Tension:

8 Round STC: 1.80 (J)
8 Round LTC: 1.70 (J)
Buttress: 1.60 (J)
Premium: 1.50 (J)
Body yield: 1.50 (B)

Tension is based on air weight.
Neutral point: 871 ft

Environment:

H2S considered? No
Surface temperature: 74 °F
Bottom hole temperature: 88 °F
Temperature gradient: 1.40 °F/100ft
Minimum section length: 100 ft

Cement top: 161 ft

Non-directional string.

Re subsequent strings:

Next setting depth: 6,645 ft
Next mud weight: 9.200 ppg
Next setting BHP: 3,176 psi
Fracture mud wt: 19,250 ppg
Fracture depth: 1,000 ft
Injection pressure: 1,000 psi

Run Seq	Segment Length (ft)	Size (in)	Nominal Weight (lbs/ft)	Grade	End Finish	True Vert Depth (ft)	Measured Depth (ft)	Drift Diameter (in)	Est. Cost (\$)
1	1000	8.625	32.00	J-55	LT&C	1000	1000	7.875	8059
Run Seq	Collapse Load (psi)	Collapse Strength (psi)	Collapse Design Factor	Burst Load (psi)	Burst Strength (psi)	Burst Design Factor	Tension Load (kips)	Tension Strength (kips)	Tension Design Factor
1	452	2530	5.598	1000	3930	3.93	32	417	13.03 J

Prepared by: Helen Sadik-Macdonald
Div of Oil, Gas & Mining

Phone: 801 538-5357
FAX: 801-359-3940

Date: November 30, 2012
Salt Lake City, Utah

Remarks:

Collapse is based on a vertical depth of 1000 ft, a mud weight of 8.7 ppg. The casing is considered to be evacuated for collapse purposes. Collapse strength is based on the Westcott, Dunlop & Kemler method of biaxial correction for tension.

Burst strength is not adjusted for tension.

Well name:	43047532760000 Three Rivers 18-21-821		
Operator:	AXIA ENERGY LLC		
String type:	Production	Project ID:	43-047-53276
Location:	UINTAH COUNTY		

Design parameters:

Collapse

Mud weight: 9.200 ppg
 Design is based on evacuated pipe.

Minimum design factors:

Collapse:

Design factor 1.125

Burst:

Design factor 1.00

Environment:

H2S considered? No
 Surface temperature: 74 °F
 Bottom hole temperature: 167 °F
 Temperature gradient: 1.40 °F/100ft
 Minimum section length: 1,000 ft

Cement top: 2,721 ft

Burst

Max anticipated surface pressure: 1,714 psi
 Internal gradient: 0.220 psi/ft
 Calculated BHP 3,176 psi

No backup mud specified.

Tension:

8 Round STC: 1.80 (J)
 8 Round LTC: 1.80 (J)
 Buttress: 1.60 (J)
 Premium: 1.50 (J)
 Body yield: 1.60 (B)

Directional Info - Build & Drop

Kick-off point 1000 ft
 Departure at shoe: 655 ft
 Maximum dogleg: 2 °/100ft
 Inclination at shoe: 0 °

Tension is based on air weight.
 Neutral point: 5,803 ft

Run Seq	Segment Length (ft)	Size (in)	Nominal Weight (lbs/ft)	Grade	End Finish	True Vert Depth (ft)	Measured Depth (ft)	Drift Diameter (in)	Est. Cost (\$)
1	6730	5.5	17.00	J-55	LT&C	6645	6730	4.767	26073
Run Seq	Collapse Load (psi)	Collapse Strength (psi)	Collapse Design Factor	Burst Load (psi)	Burst Strength (psi)	Burst Design Factor	Tension Load (kips)	Tension Strength (kips)	Tension Design Factor
1	3176	4910	1.546	3176	5320	1.68	113	247	2.19 J

Prepared by: Helen Sadik-Macdonald
 Div of Oil, Gas & Mining

Phone: 801 538-5357
 FAX: 801-359-3940

Date: November 30, 2012
 Salt Lake City, Utah

Remarks:

Collapse is based on a vertical depth of 6645 ft, a mud weight of 9.2 ppg. The casing is considered to be evacuated for collapse purposes. Collapse strength is based on the Westcott, Dunlop & Kemler method of biaxial correction for tension.

Burst strength is not adjusted for tension.

Collapse strength is (biaxially) derated for doglegs in directional wells by multiplying the tensile stress by the cross section area to calculate a

Engineering responsibility for use of this design will be that of the purchaser.

ON-SITE PREDRILL EVALUATION

Utah Division of Oil, Gas and Mining

Operator AXIA ENERGY LLC
Well Name Three Rivers 18-21-821
API Number 43047532760000 **APD No** 6942 **Field/Unit** GYPSUM HILLS
Location: 1/4,1/4 NENW **Sec** 18 **Tw** 8.0S **Rng** 21.0E 494 FNL 2614 FWL
GPS Coord (UTM) 619486 4443022 **Surface Owner** Ouray National Wildlife Refuge - USFWS

Participants

Chris Dipple and Dan Schaad (USFWS), Don Hamilton and Jim Burns (permit contractors), Cody Rich (surveyor), John Busch (Axia representative)

Regional/Local Setting & Topography

This location is on a clay flat on the outer edge of the Green River flood plain in the Wyasket Bottom area. The location is approximately 1.5 miles east of the Green River and drainage from the site gradual toward the river but overall flat. Ouray, Utah is approximately 5 miles south west on the Wyasket Bottom Road. This site is on Ouray Wildlife refuge surface.

Surface Use Plan

Current Surface Use
Wildlfe Habitat

New Road Miles	Well Pad Width 260 Length 366	Src Const Material Offsite	Surface Formation UNTA
0.07			

Ancillary Facilities N
Road base to brought in for berms and tank pads

Waste Management Plan Adequate? Y

Environmental Parameters

Affected Floodplains and/or Wetlands Y
Large flood plain extends for miles east of Geen River

Flora / Fauna
A cactus survey is scheduled but has not yet been done, greasewood, atriplex

Soil Type and Characteristics
Clay loam.

Erosion Issues N

Sedimentation Issues N

Site Stability Issues N

Drainage Diverson Required? N

Berm Required? Y

Erosion Sedimentation Control Required? N

Paleo Survey Run? Y Paleo Potential Observed? N Cultural Survey Run? Y Cultural Resources? N

Reserve Pit

Site-Specific Factors

Site Ranking

Distance to Groundwater (feet)

Distance to Surface Water (feet)

Dist. Nearest Municipal Well (ft)

Distance to Other Wells (feet)

Native Soil Type

Fluid Type

Drill Cuttings

Annual Precipitation (inches)

Affected Populations

Presence Nearby Utility Conduits

Final Score

Sensitivity Level

Characteristics / Requirements

The surface owner representatives Dan Schaad and Chris Dipple of the USFWS requested a closed loop system and Axia representatives Don Hamilton and John Busch agreed to this.

Closed Loop Mud Required? Y Liner Required? Liner Thickness Pit Underlayment Required?

Other Observations / Comments

This is a 2 well pad to be shared with the Three Rivers 18-31-821 (API # 43-047-53277)

Richard Powell
Evaluator

10/16/2012
Date / Time

Application for Permit to Drill Statement of Basis

Utah Division of Oil, Gas and Mining

APD No	API WellNo	Status	Well Type	Surf Owner	CBM
6942	43047532760000	LOCKED	OW	P	No
Operator	AXIA ENERGY LLC		Surface Owner-APD	Ouray National Wildlife Refuge - USFWS	
Well Name	Three Rivers 18-21-821		Unit		
Field	GYPSUM HILLS		Type of Work	DRILL	
Location	NENW 18 8S 21E S 494 FNL 2614 FWL GPS Coord (UTM) 619486E 4443023N				

Geologic Statement of Basis

Axia proposes to set 1,000 feet of surface pipe, cemented to surface. The depth to the base of the moderately saline water at this location is estimated to be at approximately 1,000 feet. A search of Division of Water Rights records shows 2 water wells within a 10,000 foot radius of the center of Section 18. Both wells are over a mile from the proposed location. Well uses are listed for EOR make-up water and stock watering. Depth is listed for only 1 well at 40 feet. The surface formation at this site is the Uinta Formation and alluvium derived from the Uinta Formation. Listed wells probably produce from the Uinta Formation and associated alluvium. The Uinta Formation is made up of interbedded shales and sandstones. The sandstones are mostly lenticular and discontinuous and should not be a significant source of useable ground water. The proposed casing and cement should adequately protect ground water in this area.

Brad Hill
APD Evaluator

11/6/2012
Date / Time

Surface Statement of Basis

This proposed well is on surface which is part of the Ouray National Wildlife Refuge. Refuge representatives Dan Schaad and Chris Dipple were in attendance for this onsite inspection. The site is on a large flood plain which extends for several miles east of the Green River. This appears to be a stable location and according to the Refuge personal flood water does not extend to this site during high water episodes. The site is approximately 1.5 miles east of the river. But, water could sub up to be close to the surface, and for this reason Mr. Schaad and Mr. Dipple requested that a closed loop system be used and that no wastes be disposed of or remediated in place. Axia representatives John Busch and Don Hamilton agreed to use a closed loop system and to haul all cuttings and waste to approved disposal facilities. I informed Mr. Busch and Mr. Hamilton that drilling mud must be disposed of at an approved landfill and would not be acceptable for disposal at any DOGM regulated land farm. The Axia representatives stated their understanding of this. The USFWS staff also expressed concern that no drainages are effected. There is a very small drainage on the south side of the location which appears to not be effected by the proposed site but Axia agreed to make a diversion if needed.

Richard Powell
Onsite Evaluator

10/16/2012
Date / Time

Conditions of Approval / Application for Permit to Drill

Category	Condition
Pits	A closed loop mud circulation system is required for this location.
Surface	Drill cuttings, drilling mud and all other wastes must be disposed of at approved facilities offsite.
Surface	The well site shall be bermed to prevent fluids from leaving the pad.
Surface	Drainages adjacent to the proposed pad shall be diverted around the location.

CONFIDENTIAL

WORKSHEET APPLICATION FOR PERMIT TO DRILL

APD RECEIVED: 10/3/2012

API NO. ASSIGNED: 43047532760000

WELL NAME: Three Rivers 18-21-821

OPERATOR: AXIA ENERGY LLC (N3765)

PHONE NUMBER: 435 719-2018

CONTACT: Don Hamilton

PROPOSED LOCATION: NENW 18 080S 210E

Permit Tech Review:

SURFACE: 0494 FNL 2614 FWL

Engineering Review:

BOTTOM: 0660 FNL 1980 FWL

Geology Review:

COUNTY: UINTAH

LATITUDE: 40.12905

LONGITUDE: -109.59759

UTM SURF EASTINGS: 619486.00

NORTHINGS: 4443023.00

FIELD NAME: GYPSUM HILLS

LEASE TYPE: 4 - Fee

LEASE NUMBER: Patented

PROPOSED PRODUCING FORMATION(S): WASATCH

SURFACE OWNER: 4 - Fee

COALBED METHANE: NO

RECEIVED AND/OR REVIEWED:

- PLAT
- Bond: FEDERAL - LPM9046683
- Potash
- Oil Shale 190-5
- Oil Shale 190-3
- Oil Shale 190-13
- Water Permit: 49-2262 - RNI at Green River
- RDCC Review:
- Fee Surface Agreement
- Intent to Commingle

Commingle Approved

LOCATION AND SITING:

- R649-2-3.
- Unit:
- R649-3-2. General
- R649-3-3. Exception
- Drilling Unit
- Board Cause No: R649-3-11
- Effective Date:
- Siting:
- R649-3-11. Directional Drill

Comments: Presite Completed

Stipulations:

- 1 - Exception Location - bhill
- 5 - Statement of Basis - bhill
- 12 - Cement Volume (3) - ddoucet
- 15 - Directional - dmason
- 23 - Spacing - dmason
- 25 - Surface Casing - hmacdonald



GARY R. HERBERT
Governor

GREGORY S. BELL
Lieutenant Governor

State of Utah

DEPARTMENT OF NATURAL RESOURCES

MICHAEL R. STYLER
Executive Director

Division of Oil, Gas and Mining

JOHN R. BAZA
Division Director

Permit To Drill

Well Name: Three Rivers 18-21-821
API Well Number: 43047532760000
Lease Number: Patented
Surface Owner: FEE (PRIVATE)
Approval Date: 12/11/2012

Issued to:

AXIA ENERGY LLC, 1430 Larimer Ste 400, Denver, CO 80202

Authority:

Pursuant to Utah Code Ann. 40-6-1 et seq., and Utah Administrative Code R649-3-1 et seq., the Utah Division of Oil, Gas and Mining issues conditions of approval, and permit to drill the listed well. This permit is issued in accordance with the requirements of R649-3-11. The expected producing formation or pool is the WASATCH Formation(s), completion into any other zones will require filing a Sundry Notice (Form 9). Completion and commingling of more than one pool will require approval in accordance with R649-3-22.

Duration:

This approval shall expire one year from the above date unless substantial and continuous operation is underway, or a request for extension is made prior to the expiration date

Exception Location:

Appropriate information has been submitted to DOGM and administrative approval of the requested exception location is hereby granted.

General:

Compliance with the requirements of Utah Admin. R. 649-1 et seq., the Oil and Gas Conservation General Rules, and the applicable terms and provisions of the approved Application for permit to drill.

Conditions of Approval:

In accordance with Utah Admin. R.649-3-11, Directional Drilling, the operator shall submit a complete angular deviation and directional survey report to the Division within 30 days following completion of the well.

This proposed well is located in an area for which drilling units (well spacing patterns) have not been established through an order of the Board of Oil, Gas and Mining (the "Board"). In order to avoid the possibility of waste or injury to correlative rights, the operator is requested, once the well has been drilled, completed, and has produced, to analyze geological and engineering data generated therefrom, as well as any similar data from surrounding areas if available. As soon as is practicable after completion of its analysis, and if the analysis suggests an

area larger than the quarter-quarter section upon which the well is located is being drained, the operator is requested to seek an appropriate order from the Board establishing drilling and spacing units in conformance with such analysis by filing a Request for Agency Action with the Board.

Compliance with the Conditions of Approval/Application for Permit to Drill outlined in the Statement of Basis (copy attached).

Surface casing shall be cemented to the surface.

Cement volume for the 5 1/2" production string shall be determined from actual hole diameter in order to place cement from the pipe setting depth back to 2000' MD as indicated in the submitted drilling plan.

Notification Requirements:

The operator is required to notify the Division of Oil, Gas and Mining of the following actions during drilling of this well:

- Within 24 hours following the spudding of the well - contact Carol Daniels at 801-538-5284

(please leave a voicemail message if not available)

OR

submit an electronic sundry notice (pre-registration required) via the Utah Oil & Gas website

at <http://oilgas.ogm.utah.gov>

Reporting Requirements:

All reports, forms and submittals as required by the Utah Oil and Gas Conservation General Rules will be promptly filed with the Division of Oil, Gas and Mining, including but not limited to:

- Entity Action Form (Form 6) - due within 5 days of spudding the well
- Monthly Status Report (Form 9) - due by 5th day of the following calendar month
- Requests to Change Plans (Form 9) - due prior to implementation
- Written Notice of Emergency Changes (Form 9) - due within 5 days
- Notice of Operations Suspension or Resumption (Form 9) - due prior to implementation
- Report of Water Encountered (Form 7) - due within 30 days after completion
- Well Completion Report (Form 8) - due within 30 days after completion or plugging

Approved By:



For John Rogers
Associate Director, Oil & Gas

STATE OF UTAH DEPARTMENT OF NATURAL RESOURCES DIVISION OF OIL, GAS, AND MINING	FORM 9
SUNDRY NOTICES AND REPORTS ON WELLS Do not use this form for proposals to drill new wells, significantly deepen existing wells below current bottom-hole depth, reenter plugged wells, or to drill horizontal laterals. Use APPLICATION FOR PERMIT TO DRILL form for such proposals.	5. LEASE DESIGNATION AND SERIAL NUMBER: Patented
	6. IF INDIAN, ALLOTTEE OR TRIBE NAME:
	7. UNIT or CA AGREEMENT NAME:
1. TYPE OF WELL Oil Well	8. WELL NAME and NUMBER: Three Rivers 18-21-821
2. NAME OF OPERATOR: AXIA ENERGY LLC	9. API NUMBER: 4304753276000
3. ADDRESS OF OPERATOR: 1430 Larimer Ste 400 , Denver, CO, 80202	PHONE NUMBER: 720 746-5200 Ext
4. LOCATION OF WELL FOOTAGES AT SURFACE: 0494 FNL 2614 FWL QTR/QTR, SECTION, TOWNSHIP, RANGE, MERIDIAN: Qtr/Qtr: NENW Section: 18 Township: 08.0S Range: 21.0E Meridian: S	9. FIELD and POOL or WILDCAT: GYPSUM HILLS
	COUNTY: UINTAH
	STATE: UTAH

11. CHECK APPROPRIATE BOXES TO INDICATE NATURE OF NOTICE, REPORT, OR OTHER DATA

TYPE OF SUBMISSION	TYPE OF ACTION		
<input checked="" type="checkbox"/> NOTICE OF INTENT Approximate date work will start: 4/15/2014	<input type="checkbox"/> ACIDIZE	<input type="checkbox"/> ALTER CASING	<input type="checkbox"/> CASING REPAIR
<input type="checkbox"/> SUBSEQUENT REPORT Date of Work Completion:	<input type="checkbox"/> CHANGE TO PREVIOUS PLANS	<input type="checkbox"/> CHANGE TUBING	<input type="checkbox"/> CHANGE WELL NAME
<input type="checkbox"/> SPUD REPORT Date of Spud:	<input type="checkbox"/> CHANGE WELL STATUS	<input type="checkbox"/> COMMINGLE PRODUCING FORMATIONS	<input type="checkbox"/> CONVERT WELL TYPE
<input type="checkbox"/> DRILLING REPORT Report Date:	<input type="checkbox"/> DEEPEN	<input type="checkbox"/> FRACTURE TREAT	<input type="checkbox"/> NEW CONSTRUCTION
	<input type="checkbox"/> OPERATOR CHANGE	<input type="checkbox"/> PLUG AND ABANDON	<input type="checkbox"/> PLUG BACK
	<input type="checkbox"/> PRODUCTION START OR RESUME	<input type="checkbox"/> RECLAMATION OF WELL SITE	<input type="checkbox"/> RECOMPLETE DIFFERENT FORMATION
	<input type="checkbox"/> REPERFORATE CURRENT FORMATION	<input type="checkbox"/> SIDETRACK TO REPAIR WELL	<input type="checkbox"/> TEMPORARY ABANDON
	<input type="checkbox"/> TUBING REPAIR	<input type="checkbox"/> VENT OR FLARE	<input type="checkbox"/> WATER DISPOSAL
	<input type="checkbox"/> WATER SHUTOFF	<input type="checkbox"/> SI TA STATUS EXTENSION	<input checked="" type="checkbox"/> APD EXTENSION
	<input type="checkbox"/> WILDCAT WELL DETERMINATION	<input type="checkbox"/> OTHER	OTHER: <input style="width: 100px;" type="text"/>

12. DESCRIBE PROPOSED OR COMPLETED OPERATIONS. Clearly show all pertinent details including dates, depths, volumes, etc.

Axia Energy LLC respectfully requests a one year extension of the state permit for the referenced well. This is the first extension that has been requested.

Approved by the Utah Division of Oil, Gas and Mining

Date: November 18, 2013
By: 

NAME (PLEASE PRINT) Don Hamilton	PHONE NUMBER 435 719-2018	TITLE Permitting Agent (Buys & Associates, Inc)
SIGNATURE N/A	DATE 11/12/2013	



The Utah Division of Oil, Gas, and Mining

- State of Utah
- Department of Natural Resources

Electronic Permitting System - Sundry Notices

Request for Permit Extension Validation Well Number 43047532760000

API: 43047532760000

Well Name: Three Rivers 18-21-821

Location: 0494 FNL 2614 FWL QTR NENW SEC 18 TWNP 080S RNG 210E MER S

Company Permit Issued to: AXIA ENERGY LLC

Date Original Permit Issued: 12/11/2012

The undersigned as owner with legal rights to drill on the property as permitted above, hereby verifies that the information as submitted in the previously approved application to drill, remains valid and does not require revision. Following is a checklist of some items related to the application, which should be verified.

- If located on private land, has the ownership changed, if so, has the surface agreement been updated? Yes No
- Have any wells been drilled in the vicinity of the proposed well which would affect the spacing or siting requirements for this location? Yes No
- Has there been any unit or other agreements put in place that could affect the permitting or operation of this proposed well? Yes No
- Have there been any changes to the access route including ownership, or rightof- way, which could affect the proposed location? Yes No
- Has the approved source of water for drilling changed? Yes No
- Have there been any physical changes to the surface location or access route which will require a change in plans from what was discussed at the onsite evaluation? Yes No
- Is bonding still in place, which covers this proposed well? Yes No

Signature: Don Hamilton

Date: 11/12/2013

Title: Permitting Agent (Buys & Associates, Inc) Representing: AXIA ENERGY LLC

STATE OF UTAH
DEPARTMENT OF NATURAL RESOURCES
DIVISION OF OIL, GAS AND MINING

Request to Transfer Application or Permit to Drill

(This form should accompany a Sundry Notice, Form 9, requesting APD transfer)

Well name:	See Attached List
API number:	
Location:	Qtr-Qtr: Section: Township: Range:
Company that filed original application:	Don Hamilton - Star Point Enterprises for Axia Energy, LLC
Date original permit was issued:	
Company that permit was issued to:	Axia Energy

Check one	Desired Action:
<input checked="" type="checkbox"/>	Transfer pending (unapproved) Application for Permit to Drill to new operator
	The undersigned as owner with legal rights to drill on the property, hereby verifies that the information as submitted in the pending Application for Permit to Drill, remains valid and does not require revision. The new owner of the application accepts and agrees to the information and procedures as stated in the application.
	Transfer approved Application for Permit to Drill to new operator
	The undersigned as owner with legal rights to drill on the property as permitted, hereby verifies that the information as submitted in the previously approved application to drill, remains valid and does not require revision.

Following is a checklist of some items related to the application, which should be verified.	Yes	No
If located on private land, has the ownership changed?		<input checked="" type="checkbox"/>
<input type="checkbox"/> If so, has the surface agreement been updated?		
Have any wells been drilled in the vicinity of the proposed well which would affect the spacing or siting requirements for this location?		<input checked="" type="checkbox"/>
Have there been any unit or other agreements put in place that could affect the permitting or operation of this proposed well?		<input checked="" type="checkbox"/>
Have there been any changes to the access route including ownership or right-of-way, which could affect the proposed location?		<input checked="" type="checkbox"/>
Has the approved source of water for drilling changed?		<input checked="" type="checkbox"/>
Have there been any physical changes to the surface location or access route which will require a change in plans from what was discussed at the onsite evaluation?		<input checked="" type="checkbox"/>
Is bonding still in place, which covers this proposed well? Bond No. _____		

Any desired or necessary changes to either a pending or approved Application for Permit to Drill that is being transferred, should be filed on a Sundry Notice, Form 9, or amended Application for Permit to Drill, Form 3, as appropriate, with necessary supporting information as required.

Name (please print) Mary Sharon Balakas Title Attorney in Fact
 Signature *Mary Sharon Balakas* Date 12/11/13
 Representing (company name) Ultra Resources

The person signing this form must have legal authority to represent the company or individual(s) to be listed as the new operator on the Application for Permit to Drill.

Division of Oil, Gas and Mining
OPERATOR CHANGE WORKSHEET (for state use only)

ROUTING
 CDW

X - Change of Operator (Well Sold)

Operator Name Change/Merger

The operator of the well(s) listed below has changed, effective:

10/1/2013

FROM: (Old Operator):
 N3765-Axia Energy, LLC
 1430 Larimer Street, Suite 400
 Denver, CO 80202
 Phone: 1 (720) 746-5200

TO: (New Operator):
 N4045-Ultra Resources, Inc.
 304 Inverness Way South, Suite 295
 Englewood, CO 80112
 Phone: 1 (303) 645-9810

WELL NAME		CA No.	Unit:	N/A	SEC	TWN	RNG	API NO	ENTITY NO	LEASE TYPE	WELL TYPE	WELL STATUS
See Attached List												

OPERATOR CHANGES DOCUMENTATION

Enter date after each listed item is completed

- (R649-8-10) Sundry or legal documentation was received from the **FORMER** operator on: 12/16/2013
- (R649-8-10) Sundry or legal documentation was received from the **NEW** operator on: 12/16/2013
- The new company was checked on the **Department of Commerce, Division of Corporations Database** on: 1/14/2014
- Is the new operator registered in the State of Utah: Business Number: 8861713-0143
- (R649-9-2) Waste Management Plan has been received on: N/A
- Inspections of LA PA state/fee well sites complete on: N/A
- Reports current for Production/Disposition & Sundries on: 1/14/2014
- Federal and Indian Lease Wells:** The BLM and or the BIA has approved the merger, name change, or operator change for all wells listed on Federal or Indian leases on: BLM Not Yet BIA
- Federal and Indian Units:**
 The BLM or BIA has approved the successor of unit operator for wells listed on: N/A
- Federal and Indian Communization Agreements ("CA"):**
 The BLM or BIA has approved the operator for all wells listed within a CA on: N/A
- Underground Injection Control ("UIC")** Division has approved UIC Form 5 Transfer of Authority to Inject, for the enhanced/secondary recovery unit/project for the water disposal well(s) listed on: N/A

DATA ENTRY:

- Changes entered in the **Oil and Gas Database** on: 1/14/2014
- Changes have been entered on the **Monthly Operator Change Spread Sheet** on: 1/14/2014
- Bond information entered in RBDMS on: 1/14/2014
- Fee/State wells attached to bond in RBDMS on: 1/14/2014
- Injection Projects to new operator in RBDMS on: N/A
- Receipt of Acceptance of Drilling Procedures for APD/New on: 1/14/2014
- Surface Agreement Sundry from **NEW** operator on Fee Surface wells received on: Yes

BOND VERIFICATION:

- Federal well(s) covered by Bond Number: 22046400
- Indian well(s) covered by Bond Number: 22046400
- (R649-3-1) The **NEW** operator of any state/fee well(s) listed covered by Bond Number 22046398
- The **FORMER** operator has requested a release of liability from their bond on: Not Yet

LEASE INTEREST OWNER NOTIFICATION:

- (R649-2-10) The **NEW** operator of the fee wells has been contacted and informed by a letter from the Division of their responsibility to notify all interest owners of this change on: 1/14/2014

COMMENTS:

Axia Energy, LLC (N3765) to Ultra Resources, Inc. (N4045) Effective 10/1/2013

Well Name	Sec	TWN	RNG	API Number	Entity	Mineral Lease	Well Type	Well Status
THREE RIVERS 2-41-820	2	080S	200E	4304752686		State	OW	APD
THREE RIVERS 2-25-820	2	080S	200E	4304752690		State	OW	APD
THREE RIVERS 36-21-720	36	070S	200E	4304752698		State	OW	APD
THREE RIVERS 36-13-720	36	070S	200E	4304752699		State	OW	APD
THREE RIVERS FEDERAL 3-54-820	3	080S	200E	4304752860		Federal	OW	APD
THREE RIVERS FEDERAL 3-33-820	3	080S	200E	4304752864		Federal	OW	APD
THREE RIVERS FED 35-34-720	35	070S	200E	4304753006		Federal	OW	APD
THREE RIVERS FED 35-42-720	35	070S	200E	4304753007		Federal	OW	APD
THREE RIVERS FED 35-44-720	35	070S	200E	4304753008		Federal	OW	APD
Three Rivers 2-32-820	2	080S	200E	4304753274		State	OW	APD
Three Rivers 18-21-821	18	080S	210E	4304753276		Fee	OW	APD
Three Rivers 18-31-821	18	080S	210E	4304753277		Fee	OW	APD
Three Rivers 27-34-720	34	070S	200E	4304753278		Fee	OW	APD
Three Rivers 34-31T-720	34	070S	200E	4304753281		Fee	OW	APD
Three Rivers Federal 35-14-720	35	070S	200E	4304753553		Federal	OW	APD
Three Rivers Federal 35-13-720	35	070S	200E	4304753554		Federal	OW	APD
Three Rivers 7-34-821	7	080S	210E	4304753558		Fee	OW	APD
Three Rivers 7-23-821	7	080S	210E	4304753559		Fee	OW	APD
Three Rivers 7-21-821	7	080S	210E	4304753560		Fee	OW	APD
Three Rivers 7-22-821	7	080S	210E	4304753561		Fee	OW	APD
Three Rivers 7-12-821	7	080S	210E	4304753562		Fee	OW	APD
Three Rivers 18-22-821	18	080S	210E	4304753620		Fee	OW	APD
Three Rivers 18-32-821	18	080S	210E	4304753621		Fee	OW	APD
Three Rivers D	16	080S	200E	4304753702		State	WD	APD
Three Rivers Federal 4-41-820	4	080S	200E	4304753911		Federal	OW	APD
Three Rivers Federal 4-42-820	4	080S	200E	4304753913		Federal	OW	APD
Three Rivers Federal 3-12-820	4	080S	200E	4304753914		Federal	OW	APD
Three Rivers Federal 34-42-720	35	070S	200E	4304753915		Federal	OW	APD
Three Rivers Federal 34-43-720	35	070S	200E	4304753916		Federal	OW	APD
Three Rivers Federal 35-12-720	35	070S	200E	4304753917		Federal	OW	APD
Three Rivers Federal 35-43-720	35	070S	200E	4304753918		Federal	OW	APD
Three Rivers Federal 35-442-720	35	070S	200E	4304753919		Federal	OW	APD
Three Rivers Federal 35-21-720	35	070S	200E	4304753943		Federal	OW	APD
Three Rivers Federal 35-11-720	35	070S	200E	4304753944		Federal	OW	APD
Three Rivers 2-24-820	2	080S	200E	4304753945		State	OW	APD
Three Rivers 2-223-820	2	080S	200E	4304753946		State	OW	APD
Three Rivers 2-21-820	2	080S	200E	4304753947		State	OW	APD
Three Rivers 2-22-820	2	080S	200E	4304753948		State	OW	APD
Three Rivers 32-42-720	32	070S	200E	4304753949		Fee	OW	APD
Three Rivers Federal 3-13-820	3	080S	200E	4304753951		Federal	OW	APD
Three Rivers Federal 3-14-820	3	080S	200E	4304753952		Federal	OW	APD
Three Rivers Federal 3-23-820	3	080S	200E	4304753953		Federal	OW	APD
Three Rivers Federal 3-24-820	3	080S	200E	4304753954		Federal	OW	APD
Three Rivers 4-13-820	5	080S	200E	4304753956		Federal	OW	APD
Three Rivers Federal 5-43-820	5	080S	200E	4304753957		Federal	OW	APD
Three Rivers Federal 5-42-820	5	080S	200E	4304753958		Federal	OW	APD
Three Rivers Federal 5-11-820	5	080S	200E	4304754204		Federal	OW	APD
Three Rivers Federal 5-21-820	5	080S	200E	4304754205		Federal	OW	APD
Three Rivers Federal 8-31-820	8	080S	200E	4304754211		Federal	OW	APD
Three Rivers Federal 8-41-820	8	080S	200E	4304754212		Federal	OW	APD
Three Rivers Federal 3-34-820	3	080S	200E	4304754213		Federal	OW	APD
Three Rivers Federal 3-44-820	3	080S	200E	4304754214		Federal	OW	APD
THREE RIVERS 32-34-720	32	070S	200E	4304752735	19249	Fee	OW	DRL
THREE RIVERS FEDERAL 8-52-820	8	080S	200E	4304752770	19156	Federal	OW	DRL
THREE RIVERS 4-14-820	5	080S	200E	4304752863	19183	Fee	OW	DRL
THREE RIVERS FED 10-42-820	10	080S	200E	4304752949	19310	Federal	OW	DRL
THREE RIVERS FED 3-11-820	34	070S	200E	4304752950	19184	Federal	OW	DRL
Three Rivers 16-21-820	16	080S	200E	4304753229	19024	State	OW	DRL
Three Rivers 16-22-820	16	080S	200E	4304753230	18961	State	OW	DRL

Axia Energy, LLC (N3765) to Ultra Resources, Inc. (N4045) Effective 10/1/2013

Three Rivers Federal 34-35-720	34	070S	200E	4304753282	19287	Federal	OW	DRL
Three Rivers Federal 34-25-720	34	070S	200E	4304753283	19288	Federal	OW	DRL
Three Rivers Federal 10-32-820	10	080S	200E	4304753415	19275	Federal	OW	DRL
Three Rivers Federal 10-31-820	10	080S	200E	4304753437	19276	Federal	OW	DRL
Three Rivers 16-34-820	16	080S	200E	4304753472	19278	State	OW	DRL
Three Rivers 16-44-820	16	080S	200E	4304753473	19268	State	OW	DRL
Three Rivers 16-11-820	16	080S	200E	4304753474	19262	State	OW	DRL
Three Rivers 16-12-820	16	080S	200E	4304753475	19263	State	OW	DRL
Three Rivers 16-32-820	16	080S	200E	4304753494	19185	State	OW	DRL
Three Rivers 16-31-820	16	080S	200E	4304753495	19269	State	OW	DRL
Three Rivers 16-33-820	16	080S	200E	4304753496	19161	State	OW	DRL
THREE RIVERS FED 10-30-820	10	080S	200E	4304753555	19169	Federal	OW	DRL
Three Rivers Federal 9-41-820	10	080S	200E	4304753556	19170	Federal	OW	DRL
Three Rivers Federal 33-13-720	33	070S	200E	4304753723	19222	Federal	OW	DRL
Three Rivers Federal 33-12-720	33	070S	200E	4304753724	19250	Federal	OW	DRL
Three Rivers 32-3333-720	32	070S	200E	4304753950	19251	Fee	OW	DRL
THREE RIVERS 36-11-720	36	070S	200E	4304751915	18355	State	OW	P
THREE RIVERS 2-11-820	2	080S	200E	4304751936	18354	State	OW	P
THREE RIVERS 34-31-720	34	070S	200E	4304752012	18326	Fee	OW	P
THREE RIVERS 16-42-820	16	080S	200E	4304752056	18682	State	OW	P
THREE RIVERS 16-43-820	16	080S	200E	4304752057	18683	State	OW	P
THREE RIVERS 16-41-820	16	080S	200E	4304752110	18356	State	OW	P
THREE RIVERS 2-51-820	2	080S	200E	4304752685	18941	State	OW	P
THREE RIVERS 2-13-820	2	080S	200E	4304752687	19014	State	OW	P
THREE RIVERS 2-23-820	2	080S	200E	4304752688	19015	State	OW	P
THREE RIVERS 2-15-820	2	080S	200E	4304752689	18770	State	OW	P
THREE RIVERS 36-31-720	36	070S	200E	4304752697	19086	State	OW	P
THREE RIVERS 32-25-720	32	070S	200E	4304752718	19033	Fee	OW	P
THREE RIVERS 36-23-720	36	070S	200E	4304752733	18769	State	OW	P
THREE RIVERS 32-33-720	32	070S	200E	4304752734	19016	Fee	OW	P
THREE RIVERS 32-15-720	32	070S	200E	4304752736	18767	Fee	OW	P
THREE RIVERS 32-35-720	32	070S	200E	4304752737	18766	Fee	OW	P
THREE RIVERS FEDERAL 8-53-820	8	080S	200E	4304752771	18992	Federal	OW	P
THREE RIVERS FEDERAL 3-53-820	3	080S	200E	4304752820	19104	Federal	OW	P
THREE RIVERS FEDERAL 3-32-820	3	080S	200E	4304752861	18942	Federal	OW	P
THREE RIVERS FEDERAL 5-56-820	5	080S	200E	4304752862	18993	Federal	OW	P
THREE RIVERS FED 4-31-820	4	080S	200E	4304752874	19023	Federal	OW	P
THREE RIVERS 4-21-820	4	080S	200E	4304752875	19048	Federal	OW	P
THREE RIVERS FED 34-23-720	34	070S	200E	4304752945	19049	Federal	OW	P
THREE RIVERS FED 34-33-720	34	070S	200E	4304752947	19050	Federal	OW	P
THREE RIVERS FED 10-41-820	10	080S	200E	4304752948	19137	Federal	OW	P
THREE RIVERS FED 34-15-720	34	070S	200E	4304752965	18960	Federal	OW	P
THREE RIVERS FED 35-32-720	35	070S	200E	4304753005	19138	Federal	OW	P
Three Rivers 16-23-820	16	080S	200E	4304753231	19037	State	OW	P
Three Rivers 16-24-820	16	080S	200E	4304753232	19038	State	OW	P
Three Rivers 2-33-820	2	080S	200E	4304753273	18943	State	OW	P
Three Rivers 4-33-820	4	080S	200E	4304753528	19167	Fee	OW	P
Three Rivers Federal 33-14-720	33	070S	200E	4304753551	19107	Federal	OW	P
Three Rivers Federal 4-32-820	4	080S	200E	4304753552	19168	Federal	OW	P
Three Rivers Federal 33-24-720	33	070S	200E	4304753557	19108	Federal	OW	P
Three Rivers 32-334-720	32	070S	200E	4304753710	19067	Fee	OW	P
Three Rivers 5-31-820	32	070S	200E	4304753711	19068	Fee	OW	P
Three Rivers Federal 33-11-720	32	070S	200E	4304753733	19109	Federal	OW	P
Three Rivers 32-32-720	32	070S	200E	4304753734	19087	Fee	OW	P
Three Rivers 32-333-720	32	070S	200E	4304753735	19088	Fee	OW	P



Ultra Resources, Inc.

December 13, 2013

RECEIVED
DEC 16 2013
DIV. OF OIL, GAS & MINING

Division of Oil, Gas, and Mining
1594 West North Temple
Salt Lake City, UT 84116
Attn: Rachel Medina

Re: Transfer of Operator
Three Rivers Project Area
Uintah County, Utah

Dear Ms. Medina:

Pursuant to Purchase and Sale Agreement dated effective October 1, 2013 Ultra Resources, Inc. ("Ultra") assumed the operations of Axia Energy, LLC ("Axia") in the Three Rivers Area, Uintah County, Utah.

Accordingly, Ultra is submitting the following documents for your review and approval:


- 1) Request to Transfer Application or Permit to Drill for New, APD Approved & Drilled Wells
- 2) Request to Transfer Application or Permit to Drill – APD Pending
- 3) Two Completed Sundry Notice and Reports on Wells Form 9 regarding Change of Operator executed by Ultra Resources, Inc. and Axia Energy, LLC
- 4) Statewide Surety Bond in the amount of \$120,000

As to all wells located on Fee Surface there are surface agreements in place. Ultra presently does not anticipate making any change in the drilling plans submitted by Axia.

Ultra has also submitted a Statewide Bond to the Bureau of Land Management. As soon as we receive the acknowledgement and approval by the BLM we will forward same to you for your files. A copy of our transfer letter and bond is attached for your reference.

Should you need any further information at this time, please call me direct at (303) 645-9865 or email msbalakas@ultrapetroleum.com.

Sincerely,

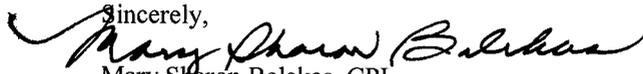
Mary Sharon Balakas, CPL
Director of Land

cc: Cindy Turner, Axia Energy, LLC

STATE OF UTAH
DEPARTMENT OF NATURAL RESOURCES
DIVISION OF OIL, GAS AND MINING

FORM 9

SUNDRY NOTICES AND REPORTS ON WELLS		5. LEASE DESIGNATION AND SERIAL NUMBER: See Attached Well List
Do not use this form for proposals to drill new wells, significantly deepen existing wells below current bottom-hole depth, reenter plugged wells, or to drill horizontal laterals. Use APPLICATION FOR PERMIT TO DRILL form for such proposals.		6. IF INDIAN, ALLOTTEE OR TRIBE NAME:
1. TYPE OF WELL OIL WELL <input checked="" type="checkbox"/> GAS WELL <input type="checkbox"/> OTHER _____		7. UNIT or CA AGREEMENT NAME:
2. NAME OF OPERATOR: Ultra Resources, Inc. N4045		8. WELL NAME and NUMBER: See Attached Well List
3. ADDRESS OF OPERATOR: 304 Inverness Way South CITY Englewood STATE CO ZIP 80112		9. API NUMBER:
4. LOCATION OF WELL FOOTAGES AT SURFACE: See Attached		10. FIELD AND POOL, OR WILDCAT:
QTR/QTR, SECTION, TOWNSHIP, RANGE, MERIDIAN:		COUNTY: Uintah
		STATE: UTAH

11. CHECK APPROPRIATE BOXES TO INDICATE NATURE OF NOTICE, REPORT, OR OTHER DATA			
TYPE OF SUBMISSION	TYPE OF ACTION		
<input checked="" type="checkbox"/> NOTICE OF INTENT (Submit in Duplicate) Approximate date work will start: <u>10/1/2013</u>	<input type="checkbox"/> ACIDIZE	<input type="checkbox"/> DEEPEN	<input type="checkbox"/> REPERFORATE CURRENT FORMATION
<input type="checkbox"/> SUBSEQUENT REPORT (Submit Original Form Only) Date of work completion:	<input type="checkbox"/> ALTER CASING	<input type="checkbox"/> FRACTURE TREAT	<input type="checkbox"/> SIDETRACK TO REPAIR WELL
	<input type="checkbox"/> CASING REPAIR	<input type="checkbox"/> NEW CONSTRUCTION	<input type="checkbox"/> TEMPORARILY ABANDON
	<input type="checkbox"/> CHANGE TO PREVIOUS PLANS	<input checked="" type="checkbox"/> OPERATOR CHANGE	<input type="checkbox"/> TUBING REPAIR
	<input type="checkbox"/> CHANGE TUBING	<input type="checkbox"/> PLUG AND ABANDON	<input type="checkbox"/> VENT OR FLARE
	<input type="checkbox"/> CHANGE WELL NAME	<input type="checkbox"/> PLUG BACK	<input type="checkbox"/> WATER DISPOSAL
	<input type="checkbox"/> CHANGE WELL STATUS	<input type="checkbox"/> PRODUCTION (START/RESUME)	<input type="checkbox"/> WATER SHUT-OFF
	<input type="checkbox"/> COMMINGLE PRODUCING FORMATIONS	<input type="checkbox"/> RECLAMATION OF WELL SITE	<input type="checkbox"/> OTHER: _____
	<input type="checkbox"/> CONVERT WELL TYPE	<input type="checkbox"/> RECOMPLETE - DIFFERENT FORMATION	

12. DESCRIBE PROPOSED OR COMPLETED OPERATIONS. Clearly show all pertinent details including dates, depths, volumes, etc.

EFFECTIVE DATE: October 1, 2013
FROM:
Axia Energy, LLC
1430 Larimer Street
Suite 400
Denver, CO 80202
Bond Number: Blanket Statewide UT State/Fee Bond LPM9046682
TO:
Ultra Resources, Inc.
304 Inverness Way South
Englewood, CO 80112
Bond Number: DOGm-022046398
BLM 022046400

Ultra Resources, Inc. will be responsible under the terms and conditions of the leases/wells for the operations conducted on the leased lands.

RECEIVED
DEC 16 2013
DIV. OF OIL, GAS & MINING

NAME (PLEASE PRINT) Mary Sharon Balakas TITLE Attorney in Fact
SIGNATURE Mary Sharon Balakas DATE 12/11/13

APPROVED

JAN 16 2013

DIV. OIL GAS & MINING
BY: Rachel Medina

(This space for State use only)

ATTACHMENT TO FORM 9 CHANGE OF OPERATOR
 AXIA ENERGY TO ULTRA RESOURCES EFFECTIVE 10-01-2013

State Well Name List downloaded 12-10-13	Axia Well Name (for database sort and consistency)	Sec	TWN	RNG	API Number	Entity	Mineral Lease	Surface Lease	Well Type	State Well Status	Actual Status @ 12/12/13	Submitted	Date Apprvd DOGM
THREE RIVERS 2-11-820	Three Rivers 02-11-820	2	080S	200E	4304751936	18354	State	State	OW	P	P		
THREE RIVERS 2-13-820	Three Rivers 02-13-820	2	080S	200E	4304752687	19014	State	State	OW	DRL	P		08/27/12
THREE RIVERS 2-15-820	Three Rivers 02-15-820	2	080S	200E	4304752689	18770	State	State	OW	P	P		
Three Rivers 2-21-820	Three Rivers 02-21-820	2	080S	200E	4304753947		State	State	OW	APD	APRVD		10/15/13
Three Rivers 2-223-820	Three Rivers 02-223-820	2	080S	200E	4304753946		State	State	OW	APD	APRVD		10/15/13
Three Rivers 2-22-820	Three Rivers 02-22-820	2	080S	200E	4304753948		State	State	OW	APD	APRVD		10/15/13
THREE RIVERS 2-23-820	Three Rivers 02-23-820	2	080S	200E	4304752688	19015	State	State	OW	DRL	P		08/27/12
Three Rivers 2-24-820	Three Rivers 02-24-820	2	080S	200E	4304753945		State	State	OW	APD	APRVD		10/15/13
THREE RIVERS 2-25-820	Three Rivers 02-25-820	2	080S	200E	4304752690		State	State	OW	APD	APRVD		08/27/12
Three Rivers 2-32-820	Three Rivers 02-32-820	2	080S	200E	4304753274		State	State	OW	APD	APRVD		12/11/12
Three Rivers 2-33-820	Three Rivers 02-33-820	2	080S	200E	4304753273	18943	State	State	OW	P	P		
THREE RIVERS 2-41-820	Three Rivers 02-41-820	2	080S	200E	4304752686		State	State	OW	APD	APRVD		08/27/12
THREE RIVERS 2-51-820	Three Rivers 02-51-820	2	080S	200E	4304752685	18941	State	State	OW	P	P		
Three Rivers 4-13-820	Three Rivers 04-13-820	5	080S	200E	4304753956		Fee	Federal	OW	APD	PERPEND	08/19/13	
THREE RIVERS 4-14-820	Three Rivers 04-14-820	5	080S	200E	4304752863	19183	Fee	Federal	OW	DRL	P		
Three Rivers 4-33-820	Three Rivers 04-33-820	4	080S	200E	4304753528	19167	Fee	Fee	OW	DRL	P		
Three Rivers 5-31-820	Three Rivers 05-31-820	32	070S	200E	4304753711	19068	Fee	Fee	OW	DRL	P		
Three Rivers 7-12-821	Three Rivers 07-12-821	7	080S	210E	4304753562		Fee	Fee	OW	APD	PERPEND	04/15/13	
Three Rivers 7-21-821	Three Rivers 07-21-821	7	080S	210E	4304753560		Fee	Fee	OW	APD	PERPEND	04/15/13	
Three Rivers 7-22-821	Three Rivers 07-22-821	7	080S	210E	4304753561		Fee	Fee	OW	APD	PERPEND	04/15/13	
Three Rivers 7-23-821	Three Rivers 07-23-821	7	080S	210E	4304753559		Fee	Fee	OW	APD	PERPEND	04/15/13	
Three Rivers 7-34-821	Three Rivers 07-34-821	7	080S	210E	4304753558		Fee	Fee	OW	APD	PERPEND	04/15/13	
Three Rivers 16-11-820	Three Rivers 16-11-820	16	080S	200E	4304753474	19262	State	State	OW	DRL	SCS		03/12/13
Three Rivers 16-12-820	Three Rivers 16-12-820	16	080S	200E	4304753475	19263	State	State	OW	DRL	SCS		03/12/13
Three Rivers 16-21-820	Three Rivers 16-21-820	16	080S	200E	4304753229	19024	State	State	OW	DRL	P		12/11/12
Three Rivers 16-22-820	Three Rivers 16-22-820	16	080S	200E	4304753230	18961	State	State	OW	DRL	P		12/11/12
Three Rivers 16-23-820	Three Rivers 16-23-820	16	080S	200E	4304753231	19037	State	State	OW	DRL	P		12/11/12
Three Rivers 16-24-820	Three Rivers 16-24-820	16	080S	200E	4304753232	19038	State	State	OW	P	P		
Three Rivers 16-31-820	Three Rivers 16-31-820	16	080S	200E	4304753495		State	State	OW	APD	CCS		03/12/13
Three Rivers 16-32-820	Three Rivers 16-32-820	16	080S	200E	4304753494	19185	State	State	OW	DRL	WOC		03/12/13
Three Rivers 16-33-820	Three Rivers 16-33-820	16	080S	200E	4304753496	19161	State	State	OW	DRL	WOC		03/12/13
Three Rivers 16-34-820	Three Rivers 16-34-820	16	080S	200E	4304753472		State	State	OW	APD	CCS		03/12/13
THREE RIVERS 16-41-820	Three Rivers 16-41-820	16	080S	200E	4304752110	18356	State	State	OW	P	P		
THREE RIVERS 16-42-820	Three Rivers 16-42-820	16	080S	200E	4304752056	18682	State	State	OW	P	P		
THREE RIVERS 16-43-820	Three Rivers 16-43-820	16	080S	200E	4304752057	18683	State	State	OW	P	P		
Three Rivers 16-44-820	Three Rivers 16-44-820	16	080S	200E	4304753473		State	State	OW	APD	CCS		03/12/13
Three Rivers 18-21-821	Three Rivers 18-21-821	18	080S	210E	4304753276		Fee	Fee	OW	APD	PERPEND	12/17/12	
Three Rivers 18-22-821	Three Rivers 18-22-821	18	080S	210E	4304753620		Fee	Fee	OW	APD	PERPEND	04/15/13	
Three Rivers 18-31-821	Three Rivers 18-31-821	18	080S	210E	4304753277		Fee	Fee	OW	APD	PERPEND	12/19/12	
Three Rivers 18-32-821	Three Rivers 18-32-821	18	080S	210E	4304753621		Fee	Fee	OW	APD	PERPEND	04/15/13	
Three Rivers 27-34-720	Three Rivers 27-34-720	34	070S	200E	4304753278		Fee	Fee	OW	APD	PERPEND	12/19/12	
THREE RIVERS 32-15-720	Three Rivers 32-15-720	32	070S	200E	4304752736	18767	Fee	Fee	OW	P	P		
THREE RIVERS 32-25-720	Three Rivers 32-25-720	32	070S	200E	4304752718	19033	Fee	Fee	OW	P	P		
Three Rivers 32-32-720	Three Rivers 32-32-720	32	070S	200E	4304753734	19087	Fee	Fee	OW	DRL	P		06/12/13
Three Rivers 32-3333-720	Three Rivers 32-3333-720	32	070S	200E	4304753950	19251	Fee	Fee	OW	DRL	SCS		10/15/13
Three Rivers 32-333-720	Three Rivers 32-333-720	32	070S	200E	4304753735	19088	Fee	Fee	OW	DRL	P		06/12/13
Three Rivers 32-334-720	Three Rivers 32-334-720	32	070S	200E	4304753710	19067	Fee	Fee	OW	DRL	P		05/22/13
THREE RIVERS 32-33-720	Three Rivers 32-33-720	32	070S	200E	4304752734	19016	Fee	Fee	OW	DRL	P		08/29/12
THREE RIVERS 32-34-720	Three Rivers 32-34-720	32	070S	200E	4304752735	19249	Fee	Fee	OW	DRL	DRLG		08/29/12
THREE RIVERS 32-35-720	Three Rivers 32-35-720	32	070S	200E	4304752737	18766	Fee	Fee	OW	P	P		
Three Rivers 32-42-720	Three Rivers 32-42-720	32	070S	200E	4304753949		Fee	Fee	OW	APD	APRVD		10/15/13
THREE RIVERS 34-31-720	Three Rivers 34-31-720	34	070S	200E	4304752012	18326	Fee	Fee	OW	P	P		
Three Rivers 34-31T-720	Three Rivers 34-31T-720	34	070S	200E	4304753281		Fee	Fee	OW	APD	APRVD		12/11/12
THREE RIVERS 36-11-720	Three Rivers 36-11-720	36	070S	200E	4304751915	18355	State	State	OW	P	P		
THREE RIVERS 36-13-720	Three Rivers 36-13-720	36	070S	200E	4304752699		State	State	OW	APD	APRVD		08/29/12
THREE RIVERS 36-21-720	Three Rivers 36-21-720	36	070S	200E	4304752698		State	State	OW	APD	APRVD		08/29/12
THREE RIVERS 36-23-720	Three Rivers 36-23-720	36	070S	200E	4304752733	18769	State	State	OW	P	P		
THREE RIVERS 36-31-720	Three Rivers 36-31-720	36	070S	200E	4304752697	19086	State	State	OW	DRL	P		08/29/12
Three Rivers D	Three Rivers D	16	080S	200E	4304753702		State	State	WD	APD	APRVD		07/15/13
THREE RIVERS FED 3-11-820	Three Rivers Fed 03-11-820	34	070S	200E	4304752950	19184	Federal	Fee	OW	DRL	WOC		02/22/13
Three Rivers Federal 3-12-820	Three Rivers Fed 03-12-820	4	080S	200E	4304753914		Federal	Federal	OW	APD	APRVD		08/01/13
Three Rivers Federal 3-13-820	Three Rivers Fed 03-13-820	3	080S	200E	4304753951		Federal	Federal	OW	APD	PERPEND	08/12/13	
Three Rivers Federal 3-14-820	Three Rivers Fed 03-14-820	3	080S	200E	4304753952		Federal	Federal	OW	APD	PERPEND	08/12/13	
Three Rivers Federal 3-23-820	Three Rivers Fed 03-23-820	3	080S	200E	4304753953		Federal	Federal	OW	APD	PERPEND	08/12/13	
Three Rivers Federal 3-24-820	Three Rivers Fed 03-24-820	3	080S	200E	4304753954		Federal	Federal	OW	APD	PERPEND	08/12/13	
THREE RIVERS FEDERAL 3-32-820	Three Rivers Fed 03-32-820	3	080S	200E	4304752861	18942	Federal	Federal	OW	P	P		
THREE RIVERS FEDERAL 3-33-820	Three Rivers Fed 03-33-820	3	080S	200E	4304752864		Federal	Federal	OW	APD	APRVD		12/24/12
THREE RIVERS FEDERAL 3-53-820	Three Rivers Fed 03-53-820	3	080S	200E	4304752820	19104	Federal	Federal	OW	DRL	P		12/24/12
THREE RIVERS FEDERAL 3-54-820	Three Rivers Fed 03-54-820	3	080S	200E	4304752860		Federal	Federal	OW	APD	APRVD		12/24/12

ATTACHMENT TO FORM 9 CHANGE OF OPERATOR
 AXIA ENERGY TO ULTRA RESOURCES EFFECTIVE 10-01-2013

State Well Name List downloaded 12-10-13	Axia Well Name (for database sort and consistency)	Sec	TWN	RNG	API Number	Entity	Mineral Lease	Surface Lease	Well Type	State Well Status	Actual Status @ 12/12/13	Submitted	Date Apprvd DOGM
THREE RIVERS 4-21-820	Three Rivers Fed 04-21-820	4	080S	200E	4304752875	19048	Federal	Fee	OW	DRL	P		02/22/13
THREE RIVERS FED 4-31-820	Three Rivers Fed 04-31-820	4	080S	200E	4304752874	19023	Federal	Fee	OW	DRL	P		02/22/13
Three Rivers Federal 4-32-820	Three Rivers Fed 04-32-820	4	080S	200E	4304753552	19168	Federal	Fee	OW	DRL	P		08/26/13
Three Rivers Federal 4-41-820	Three Rivers Fed 04-41-820	4	080S	200E	4304753911		Federal	Federal	OW	APD	APRVD		08/01/13
Three Rivers Federal 4-42-820	Three Rivers Fed 04-42-820	4	080S	200E	4304753913		Federal	Federal	OW	APD	APRVD		08/01/13
Three Rivers Federal 5-11-820	Three Rivers Fed 05-11-820	5	080S	200E	4304754204		Federal	Federal	OW	NEW	PERPEND	12/03/13	
Three Rivers Federal 5-21-820	Three Rivers Fed 05-21-820	5	080S	200E	4304754205		Federal	Federal	OW	NEW	PERPEND	12/03/13	
Three Rivers Federal 5-42-820	Three Rivers Fed 05-42-820	5	080S	200E	4304753958		Federal	Federal	OW	APD	PERPEND	08/19/13	
Three Rivers Federal 5-43-820	Three Rivers Fed 05-43-820	5	080S	200E	4304753957		Federal	Federal	OW	APD	PERPEND	08/19/13	
THREE RIVERS FEDERAL 5-56-820	Three Rivers Fed 05-56-820	5	080S	200E	4304752862	18993	Federal	Federal	OW	P	P		
THREE RIVERS FEDERAL 8-52-820	Three Rivers Fed 08-52-820	8	080S	200E	4304752770	19156	Federal	Federal	OW	DRL	P		02/22/13
THREE RIVERS FEDERAL 8-53-820	Three Rivers Fed 08-53-820	8	080S	200E	4304752771	18992	Federal	Federal	OW	P	P		
Three Rivers Federal 9-41-820	Three Rivers Fed 09-41-820	10	080S	200E	4304753556	19170	Federal	Federal	OW	DRL	P		08/20/13
THREE RIVERS FED 10-30-820	Three Rivers Fed 10-30-820	10	080S	200E	4304753555	19169	Federal	Federal	OW	DRL	P		08/20/13
Three Rivers Federal 10-31-820	Three Rivers Fed 10-31-820	10	080S	200E	4304753437		Federal	Federal	OW	APD	CCS		08/21/13
Three Rivers Federal 10-32-820	Three Rivers Fed 10-32-820	10	080S	200E	4304753415		Federal	Federal	OW	APD	CCS		08/21/13
THREE RIVERS FED 10-41-820	Three Rivers Fed 10-41-820	10	080S	200E	4304752948	19137	Federal	Federal	OW	DRL	P		02/22/13
THREE RIVERS FED 10-42-820	Three Rivers Fed 10-42-820	10	080S	200E	4304752949		Federal	Federal	OW	APD	APRVD		02/22/13
Three Rivers Federal 33-11-720	Three Rivers Fed 33-11-720	32	070S	200E	4304753733	19109	Federal	Fee	OW	DRL	P		07/17/13
Three Rivers Federal 33-12-720	Three Rivers Fed 33-12-720	33	070S	200E	4304753724	19250	Federal	Fee	OW	DRL	WOC		09/16/13
Three Rivers Federal 33-13-720	Three Rivers Fed 33-13-720	33	070S	200E	4304753723	19222	Federal	Fee	OW	DRL	WOC		09/16/13
Three Rivers Federal 33-14-720	Three Rivers Fed 33-14-720	33	070S	200E	4304753551	19107	Federal	Fee	OW	DRL	P		09/16/13
Three Rivers Federal 33-24-720	Three Rivers Fed 33-24-720	33	070S	200E	4304753557	19108	Federal	Fee	OW	DRL	P		07/09/13
THREE RIVERS FED 34-15-720	Three Rivers Fed 34-15-720	34	070S	200E	4304752965	18960	Federal	Fee	OW	P	P		
THREE RIVERS FED 34-23-720	Three Rivers Fed 34-23-720	34	070S	200E	4304752945	19049	Federal	Fee	OW	DRL	P		02/12/13
Three Rivers Federal 34-25-720	Three Rivers Fed 34-25-720	34	070S	200E	4304753283		Federal	Fee	OW	APD	APRVD		06/10/13
THREE RIVERS FED 34-33-720	Three Rivers Fed 34-33-720	34	070S	200E	4304752947	19050	Federal	Fee	OW	DRL	P		02/22/13
Three Rivers Federal 34-35-720	Three Rivers Fed 34-35-720	34	070S	200E	4304753282		Federal	Fee	OW	APD	APRVD		06/10/13
Three Rivers Federal 34-42-720	Three Rivers Fed 34-42-720	35	070S	200E	4304753915		Federal	Federal	OW	APD	APRVD		08/01/13
Three Rivers Federal 34-43-720	Three Rivers Fed 34-43-720	35	070S	200E	4304753916		Federal	Federal	OW	APD	APRVD		08/01/13
Three Rivers Federal 35-11-720	Three Rivers Fed 35-11-720	35	070S	200E	4304753944		Federal	Federal	OW	APD	PERPEND	07/25/13	
Three Rivers Federal 35-12-720	Three Rivers Fed 35-12-720	35	070S	200E	4304753917		Federal	Federal	OW	APD	APRVD		08/01/13
Three Rivers Federal 35-13-720	Three Rivers Fed 35-13-720	35	070S	200E	4304753554		Federal	Federal	OW	APD	APRVD		08/20/13
Three Rivers Federal 35-14-720	Three Rivers Fed 35-14-720	35	070S	200E	4304753553		Federal	Federal	OW	APD	APRVD		08/22/13
Three Rivers Federal 35-21-720	Three Rivers Fed 35-21-720	35	070S	200E	4304753943		Federal	Federal	OW	APD	PERPEND	07/25/13	
THREE RIVERS FED 35-32-720	Three Rivers Fed 35-32-720	35	070S	200E	4304753005	19138	Federal	Federal	OW	DRL	APRVD		02/22/13
THREE RIVERS FED 35-34-720	Three Rivers Fed 35-34-720	35	070S	200E	4304753006		Federal	Federal	OW	APD	APRVD		02/22/13
THREE RIVERS FED 35-42-720	Three Rivers Fed 35-42-720	35	070S	200E	4304753007		Federal	Federal	OW	APD	APRVD		02/22/13
Three Rivers Federal 35-43-720	Three Rivers Fed 35-43-720	35	070S	200E	4304753918		Federal	Federal	OW	APD	APRVD		08/01/13
Three Rivers Federal 35-442-720	Three Rivers Fed 35-442-720	35	070S	200E	4304753919		Federal	Federal	OW	APD	APRVD		08/01/13
THREE RIVERS FED 35-44-720	Three Rivers Fed 35-44-720	35	070S	200E	4304753008		Federal	Federal	OW	APD	APRVD		02/22/13
Three Rivers Fed 03-34-820	Three Rivers Fed 03-34-820	3	080S	200E			Federal		NA	SUB		12/10/13	
Three Rivers Fed 03-44-820	Three Rivers Fed 03-44-820	3	080S	200E			Federal		NA	SUB		12/10/13	
Three Rivers Fed 08-31-820	Three Rivers Fed 08-31-820	8	080S	200E			Federal		NA	SUB		12/07/13	
Three Rivers Fed 08-41-820	Three Rivers Fed 08-41-820	9	080S	200E			Federal		NA	SUB		12/07/13	

STATE OF UTAH
DEPARTMENT OF NATURAL RESOURCES
DIVISION OF OIL, GAS AND MINING

FORM 9

SUNDRY NOTICES AND REPORTS ON WELLS

Do not use this form for proposals to drill new wells, significantly deepen existing wells below current bottom-hole depth, reenter plugged wells, or to drill horizontal laterals. Use APPLICATION FOR PERMIT TO DRILL form for such proposals.

1. TYPE OF WELL OIL WELL <input checked="" type="checkbox"/> GAS WELL <input type="checkbox"/> OTHER _____		5. LEASE DESIGNATION AND SERIAL NUMBER: See Attached Well List
2. NAME OF OPERATOR: Axia Energy, LLC N37165		6. IF INDIAN, ALLOTTEE OR TRIBE NAME:
3. ADDRESS OF OPERATOR: 1430 Larimer Street, Ste 400 CITY Denver STATE CO ZIP 80202		7. UNIT or CA AGREEMENT NAME:
4. LOCATION OF WELL FOOTAGES AT SURFACE: See Attached		8. WELL NAME and NUMBER: See Attached Well List
PHONE NUMBER: (720) 746-5200		9. API NUMBER:
QTR/QTR, SECTION, TOWNSHIP, RANGE, MERIDIAN:		10. FIELD AND POOL, OR WILDCAT:
COUNTY: Uintah		
STATE: UTAH		

11. CHECK APPROPRIATE BOXES TO INDICATE NATURE OF NOTICE, REPORT, OR OTHER DATA

TYPE OF SUBMISSION	TYPE OF ACTION		
<input checked="" type="checkbox"/> NOTICE OF INTENT (Submit in Duplicate) Approximate date work will start: 10/1/2013	<input type="checkbox"/> ACIDIZE	<input type="checkbox"/> DEEPEN	<input type="checkbox"/> REPERFORATE CURRENT FORMATION
	<input type="checkbox"/> ALTER CASING	<input type="checkbox"/> FRACTURE TREAT	<input type="checkbox"/> SIDETRACK TO REPAIR WELL
<input type="checkbox"/> SUBSEQUENT REPORT (Submit Original Form Only) Date of work completion:	<input type="checkbox"/> CASING REPAIR	<input type="checkbox"/> NEW CONSTRUCTION	<input type="checkbox"/> TEMPORARILY ABANDON
	<input type="checkbox"/> CHANGE TO PREVIOUS PLANS	<input checked="" type="checkbox"/> OPERATOR CHANGE	<input type="checkbox"/> TUBING REPAIR
	<input type="checkbox"/> CHANGE TUBING	<input type="checkbox"/> PLUG AND ABANDON	<input type="checkbox"/> VENT OR FLARE
	<input type="checkbox"/> CHANGE WELL NAME	<input type="checkbox"/> PLUG BACK	<input type="checkbox"/> WATER DISPOSAL
	<input type="checkbox"/> CHANGE WELL STATUS	<input type="checkbox"/> PRODUCTION (START/RESUME)	<input type="checkbox"/> WATER SHUT-OFF
	<input type="checkbox"/> COMMINGLE PRODUCING FORMATIONS	<input type="checkbox"/> RECLAMATION OF WELL SITE	<input type="checkbox"/> OTHER: _____
	<input type="checkbox"/> CONVERT WELL TYPE	<input type="checkbox"/> RECOMPLETE - DIFFERENT FORMATION	

12. DESCRIBE PROPOSED OR COMPLETED OPERATIONS. Clearly show all pertinent details including dates, depths, volumes, etc.

EFFECTIVE DATE: October 1, 2013
FROM:
Axia Energy, LLC
1430 Larimer Street
Suite 400
Denver, CO 80202
Bond Number: Blanket Statewide UT State/Fee Bond LPM9046682
TO:
Ultra Resources, Inc.
304 Inverness Way South
Englewood, CO 80112
Bond Number: DOGm 022046298
BLM 022046400

Ultra Resources, Inc. will be responsible under the terms and conditions of the leases/wells for the operations conducted on the leased lands.

RECEIVED
DEC 16 2013
DIV. OF OIL, GAS & MINING

NAME (PLEASE PRINT) Daniel G. Blanchard	TITLE President
SIGNATURE <i>D. G. Blanchard</i>	DATE 12/11/13

(This space for State use only)

APPROVED

JAN 16 2013

DIV. OIL GAS & MINING
BY: *D. G. Blanchard*

ATTACHMENT TO FORM 9 CHANGE OF OPERATOR
 AXIA ENERGY TO ULTRA RESOURCES EFFECTIVE 10-01-2013

State Well Name List downloaded 12-10-13	Axia Well Name (for database sort and consistency)	Sec	TWN	RNG	API Number	Entity	Mineral Lease	Surface Lease	Well Type	State Well Status	Actual Status @ 12/12/13	Submitted	Date Apprvd DOGM
THREE RIVERS 2-11-820	Three Rivers 02-11-820	2	080S	200E	4304751936	18354	State	State	OW	P	P	1	
THREE RIVERS 2-13-820	Three Rivers 02-13-820	2	080S	200E	4304752687	19014	State	State	OW	DRL	P	2	08/27/12
THREE RIVERS 2-15-820	Three Rivers 02-15-820	2	080S	200E	4304752689	18770	State	State	OW	P	P	3	
Three Rivers 2-21-820	Three Rivers 02-21-820	2	080S	200E	4304753947		State	State	OW	APD	APRVD	4	10/15/13
Three Rivers 2-223-820	Three Rivers 02-223-820	2	080S	200E	4304753946		State	State	OW	APD	APRVD	5	10/15/13
Three Rivers 2-22-820	Three Rivers 02-22-820	2	080S	200E	4304753948		State	State	OW	APD	APRVD	6	10/15/13
THREE RIVERS 2-23-820	Three Rivers 02-23-820	2	080S	200E	4304752688	19015	State	State	OW	DRL	P	7	08/27/12
Three Rivers 2-24-820	Three Rivers 02-24-820	2	080S	200E	4304753945		State	State	OW	APD	APRVD	8	10/15/13
THREE RIVERS 2-25-820	Three Rivers 02-25-820	2	080S	200E	4304752690		State	State	OW	APD	APRVD	9	08/27/12
Three Rivers 2-32-820	Three Rivers 02-32-820	2	080S	200E	4304753274		State	State	OW	APD	APRVD	10	12/11/12
Three Rivers 2-33-820	Three Rivers 02-33-820	2	080S	200E	4304753273	18943	State	State	OW	P	P	1	
THREE RIVERS 2-41-820	Three Rivers 02-41-820	2	080S	200E	4304752686		State	State	OW	APD	APRVD	2	08/27/12
THREE RIVERS 2-51-820	Three Rivers 02-51-820	2	080S	200E	4304752685	18941	State	State	OW	P	P	3	
Three Rivers 4-13-820	Three Rivers 04-13-820	5	080S	200E	4304753956		Fee	Federal	OW	APD	PERPEND	08/19/13	
THREE RIVERS 4-14-820	Three Rivers 04-14-820	5	080S	200E	4304752863	19183	Fee	Federal	OW	DRL	P	5	
Three Rivers 4-33-820	Three Rivers 04-33-820	4	080S	200E	4304753528	19167	Fee	Fee	OW	DRL	P	6	
Three Rivers 5-31-820	Three Rivers 05-31-820	32	070S	200E	4304753711	19068	Fee	Fee	OW	DRL	P	7	
Three Rivers 7-12-821	Three Rivers 07-12-821	7	080S	210E	4304753562		Fee	Fee	OW	APD	PERPEND	04/15/13	8
Three Rivers 7-21-821	Three Rivers 07-21-821	7	080S	210E	4304753560		Fee	Fee	OW	APD	PERPEND	04/15/13	9
Three Rivers 7-22-821	Three Rivers 07-22-821	7	080S	210E	4304753561		Fee	Fee	OW	APD	PERPEND	04/15/13	20
Three Rivers 7-23-821	Three Rivers 07-23-821	7	080S	210E	4304753559		Fee	Fee	OW	APD	PERPEND	04/15/13	1
Three Rivers 7-34-821	Three Rivers 07-34-821	7	080S	210E	4304753558		Fee	Fee	OW	APD	PERPEND	04/15/13	2
Three Rivers 16-11-820	Three Rivers 16-11-820	16	080S	200E	4304753474	19262	State	State	OW	DRL	SCS	3	03/12/13
Three Rivers 16-12-820	Three Rivers 16-12-820	16	080S	200E	4304753475	19263	State	State	OW	DRL	SCS	4	03/12/13
Three Rivers 16-21-820	Three Rivers 16-21-820	16	080S	200E	4304753229	19024	State	State	OW	DRL	P	5	12/11/12
Three Rivers 16-22-820	Three Rivers 16-22-820	16	080S	200E	4304753230	18961	State	State	OW	DRL	P	6	12/11/12
Three Rivers 16-23-820	Three Rivers 16-23-820	16	080S	200E	4304753231	19037	State	State	OW	DRL	P	7	12/11/12
Three Rivers 16-24-820	Three Rivers 16-24-820	16	080S	200E	4304753232	19038	State	State	OW	P	P	8	
Three Rivers 16-31-820	Three Rivers 16-31-820	16	080S	200E	4304753495		State	State	OW	APD	CCS	9	03/12/13
Three Rivers 16-32-820	Three Rivers 16-32-820	16	080S	200E	4304753494	19185	State	State	OW	DRL	WOC	30	03/12/13
Three Rivers 16-33-820	Three Rivers 16-33-820	16	080S	200E	4304753496	19161	State	State	OW	DRL	WOC	1	03/12/13
Three Rivers 16-34-820	Three Rivers 16-34-820	16	080S	200E	4304753472		State	State	OW	APD	CCS	2	03/12/13
THREE RIVERS 16-41-820	Three Rivers 16-41-820	16	080S	200E	4304752110	18356	State	State	OW	P	P	3	
THREE RIVERS 16-42-820	Three Rivers 16-42-820	16	080S	200E	4304752056	18682	State	State	OW	P	P	4	
THREE RIVERS 16-43-820	Three Rivers 16-43-820	16	080S	200E	4304752057	18683	State	State	OW	P	P	5	
Three Rivers 16-44-820	Three Rivers 16-44-820	16	080S	200E	4304753473		State	State	OW	APD	CCS	6	03/12/13
Three Rivers 18-21-821	Three Rivers 18-21-821	18	080S	210E	4304753276		Fee	Fee	OW	APD	PERPEND	12/17/12	7
Three Rivers 18-22-821	Three Rivers 18-22-821	18	080S	210E	4304753260		Fee	Fee	OW	APD	PERPEND	04/15/13	8
Three Rivers 18-31-821	Three Rivers 18-31-821	18	080S	210E	4304753277		Fee	Fee	OW	APD	PERPEND	12/19/12	9
Three Rivers 18-32-821	Three Rivers 18-32-821	18	080S	210E	4304753261		Fee	Fee	OW	APD	PERPEND	04/15/13	40
Three Rivers 27-34-720	Three Rivers 27-34-720	34	070S	200E	4304753278		Fee	Fee	OW	APD	PERPEND	12/19/12	1
THREE RIVERS 32-15-720	Three Rivers 32-15-720	32	070S	200E	4304752736	18767	Fee	Fee	OW	P	P	2	
THREE RIVERS 32-25-720	Three Rivers 32-25-720	32	070S	200E	4304752718	19033	Fee	Fee	OW	P	P	3	
Three Rivers 32-32-720	Three Rivers 32-32-720	32	070S	200E	4304753734	19087	Fee	Fee	OW	DRL	P	4	06/12/13
Three Rivers 32-3333-720	Three Rivers 32-3333-720	32	070S	200E	4304753950	19251	Fee	Fee	OW	DRL	SCS	5	10/15/13
Three Rivers 32-333-720	Three Rivers 32-333-720	32	070S	200E	4304753735	19088	Fee	Fee	OW	DRL	P	6	06/12/13
Three Rivers 32-334-720	Three Rivers 32-334-720	32	070S	200E	4304753710	19067	Fee	Fee	OW	DRL	P	7	05/22/13
THREE RIVERS 32-33-720	Three Rivers 32-33-720	32	070S	200E	4304752734	19016	Fee	Fee	OW	DRL	P	8	08/29/12
THREE RIVERS 32-34-720	Three Rivers 32-34-720	32	070S	200E	4304752735	19249	Fee	Fee	OW	DRL	DRLG	9	08/29/12
THREE RIVERS 32-35-720	Three Rivers 32-35-720	32	070S	200E	4304752737	18766	Fee	Fee	OW	P	P	50	
Three Rivers 32-42-720	Three Rivers 32-42-720	32	070S	200E	4304753949		Fee	Fee	OW	APD	APRVD	1	10/15/13
THREE RIVERS 34-31-720	Three Rivers 34-31-720	34	070S	200E	4304752012	18326	Fee	Fee	OW	P	P	2	
Three Rivers 34-31T-720	Three Rivers 34-31T-720	34	070S	200E	4304753281		Fee	Fee	OW	APD	APRVD	3	12/11/12
THREE RIVERS 36-11-720	Three Rivers 36-11-720	36	070S	200E	4304751915	18355	State	State	OW	P	P	4	
THREE RIVERS 36-13-720	Three Rivers 36-13-720	36	070S	200E	4304752699		State	State	OW	APD	APRVD	5	08/29/12
THREE RIVERS 36-21-720	Three Rivers 36-21-720	36	070S	200E	4304752698		State	State	OW	APD	APRVD	6	08/29/12
THREE RIVERS 36-23-720	Three Rivers 36-23-720	36	070S	200E	4304752733	18769	State	State	OW	P	P	7	
THREE RIVERS 36-31-720	Three Rivers 36-31-720	36	070S	200E	4304752697	19086	State	State	OW	DRL	P	8	08/29/12
Three Rivers D	Three Rivers D	16	080S	200E	4304753702		State	State	WD	APD	APRVD	9	07/15/13
THREE RIVERS FED 3-11-820	Three Rivers Fed 03-11-820	34	070S	200E	4304752950	19184	Federal	Fee	OW	DRL	WOC	60	02/22/13
Three Rivers Federal 3-12-820	Three Rivers Fed 03-12-820	4	080S	200E	4304753914		Federal	Federal	OW	APD	APRVD	1	08/01/13
Three Rivers Federal 3-13-820	Three Rivers Fed 03-13-820	3	080S	200E	4304753951		Federal	Federal	OW	APD	PERPEND	08/12/13	2
Three Rivers Federal 3-14-820	Three Rivers Fed 03-14-820	3	080S	200E	4304753952		Federal	Federal	OW	APD	PERPEND	08/12/13	3
Three Rivers Federal 3-23-820	Three Rivers Fed 03-23-820	3	080S	200E	4304753953		Federal	Federal	OW	APD	PERPEND	08/12/13	4
Three Rivers Federal 3-24-820	Three Rivers Fed 03-24-820	3	080S	200E	4304753954		Federal	Federal	OW	APD	PERPEND	08/12/13	5
THREE RIVERS FEDERAL 3-32-820	Three Rivers Fed 03-32-820	3	080S	200E	4304752861	18942	Federal	Federal	OW	P	P	6	
THREE RIVERS FEDERAL 3-33-820	Three Rivers Fed 03-33-820	3	080S	200E	4304752864		Federal	Federal	OW	APD	APRVD	7	12/24/12
THREE RIVERS FEDERAL 3-53-820	Three Rivers Fed 03-53-820	3	080S	200E	4304752820	19104	Federal	Federal	OW	DRL	P	8	12/24/12
THREE RIVERS FEDERAL 3-54-820	Three Rivers Fed 03-54-820	3	080S	200E	4304752860		Federal	Federal	OW	APD	APRVD	9	12/24/12

ATTACHMENT TO FORM 9 CHANGE OF OPERATOR
 AXIA ENERGY TO ULTRA RESOURCES EFFECTIVE 10-01-2013

State Well Name List downloaded 12-10-13	Axia Well Name (for database sort and consistency)	Sec	TWN	RNG	API Number	Entity	Mineral Lease	Surface Lease	Well Type	State Well Status	Actual Status @ 12/12/13	Submitted	Date Apprvd DOGM
THREE RIVERS 4-21-820	Three Rivers Fed 04-21-820	4	080S	200E	4304752875	19048	Federal	Fee	OW	DRL	P	70	02/22/13
THREE RIVERS FED 4-31-820	Three Rivers Fed 04-31-820	4	080S	200E	4304752874	19023	Federal	Fee	OW	DRL	P	1	02/22/13
Three Rivers Federal 4-32-820	Three Rivers Fed 04-32-820	4	080S	200E	4304753552	19168	Federal	Fee	OW	DRL	P	2	08/26/13
Three Rivers Federal 4-41-820	Three Rivers Fed 04-41-820	4	080S	200E	4304753911		Federal	Federal	OW	APD	APRVD	3	08/01/13
Three Rivers Federal 4-42-820	Three Rivers Fed 04-42-820	4	080S	200E	4304753913		Federal	Federal	OW	APD	APRVD	4	08/01/13
Three Rivers Federal 5-11-820	Three Rivers Fed 05-11-820	5	080S	200E	4304754204		Federal	Federal	OW	NEW	PERPEND	12/03/13	5
Three Rivers Federal 5-21-820	Three Rivers Fed 05-21-820	5	080S	200E	4304754205		Federal	Federal	OW	NEW	PERPEND	12/03/13	6
Three Rivers Federal 5-42-820	Three Rivers Fed 05-42-820	5	080S	200E	4304753958		Federal	Federal	OW	APD	PERPEND	08/19/13	7
Three Rivers Federal 5-43-820	Three Rivers Fed 05-43-820	5	080S	200E	4304753957		Federal	Federal	OW	APD	PERPEND	08/19/13	8
THREE RIVERS FEDERAL 5-56-820	Three Rivers Fed 05-56-820	5	080S	200E	4304752862	18993	Federal	Federal	OW	P	P		
THREE RIVERS FEDERAL 8-52-820	Three Rivers Fed 08-52-820	8	080S	200E	4304754270	19156	Federal	Federal	OW	DRL	P	9	02/22/13
THREE RIVERS FEDERAL 8-53-820	Three Rivers Fed 08-53-820	8	080S	200E	4304752771	18992	Federal	Federal	OW	P	P		
Three Rivers Federal 9-41-820	Three Rivers Fed 09-41-820	10	080S	200E	4304753556	19170	Federal	Federal	OW	DRL	P		08/20/13
THREE RIVERS FED 10-30-820	Three Rivers Fed 10-30-820	10	080S	200E	4304753555	19169	Federal	Federal	OW	DRL	P		08/20/13
Three Rivers Federal 10-31-820	Three Rivers Fed 10-31-820	10	080S	200E	4304753437		Federal	Federal	OW	APD	CCS		08/21/13
Three Rivers Federal 10-32-820	Three Rivers Fed 10-32-820	10	080S	200E	4304753415		Federal	Federal	OW	APD	CCS		08/21/13
THREE RIVERS FED 10-41-820	Three Rivers Fed 10-41-820	10	080S	200E	4304752948	19137	Federal	Federal	OW	DRL	P		02/22/13
THREE RIVERS FED 10-42-820	Three Rivers Fed 10-42-820	10	080S	200E	4304752949		Federal	Federal	OW	APD	APRVD		02/22/13
Three Rivers Federal 33-11-720	Three Rivers Fed 33-11-720	32	070S	200E	4304753733	19109	Federal	Fee	OW	DRL	P		07/17/13
Three Rivers Federal 33-12-720	Three Rivers Fed 33-12-720	33	070S	200E	4304753724	19250	Federal	Fee	OW	DRL	WOC		09/16/13
Three Rivers Federal 33-13-720	Three Rivers Fed 33-13-720	33	070S	200E	4304753723	19222	Federal	Fee	OW	DRL	WOC		09/16/13
Three Rivers Federal 33-14-720	Three Rivers Fed 33-14-720	33	070S	200E	4304753551	19107	Federal	Fee	OW	DRL	P		09/16/13
Three Rivers Federal 33-24-720	Three Rivers Fed 33-24-720	33	070S	200E	4304753557	19108	Federal	Fee	OW	DRL	P		07/09/13
THREE RIVERS FED 34-15-720	Three Rivers Fed 34-15-720	34	070S	200E	4304752965	18960	Federal	Fee	OW	P	P		
THREE RIVERS FED 34-23-720	Three Rivers Fed 34-23-720	34	070S	200E	4304752945	19049	Federal	Fee	OW	DRL	P		02/12/13
Three Rivers Federal 34-25-720	Three Rivers Fed 34-25-720	34	070S	200E	4304753283		Federal	Fee	OW	APD	APRVD		06/10/13
THREE RIVERS FED 34-33-720	Three Rivers Fed 34-33-720	34	070S	200E	4304752947	19050	Federal	Fee	OW	DRL	P		02/22/13
Three Rivers Federal 34-35-720	Three Rivers Fed 34-35-720	34	070S	200E	4304753282		Federal	Fee	OW	APD	APRVD		06/10/13
Three Rivers Federal 34-42-720	Three Rivers Fed 34-42-720	35	070S	200E	4304753915		Federal	Federal	OW	APD	APRVD		08/01/13
Three Rivers Federal 34-43-720	Three Rivers Fed 34-43-720	35	070S	200E	4304753916		Federal	Federal	OW	APD	APRVD		08/01/13
Three Rivers Federal 35-11-720	Three Rivers Fed 35-11-720	35	070S	200E	4304753944		Federal	Federal	OW	APD	PERPEND	07/25/13	100
Three Rivers Federal 35-12-720	Three Rivers Fed 35-12-720	35	070S	200E	4304753917		Federal	Federal	OW	APD	APRVD		08/01/13
Three Rivers Federal 35-13-720	Three Rivers Fed 35-13-720	35	070S	200E	4304753554		Federal	Federal	OW	APD	APRVD		08/20/13
Three Rivers Federal 35-14-720	Three Rivers Fed 35-14-720	35	070S	200E	4304753553		Federal	Federal	OW	APD	APRVD		08/22/13
Three Rivers Federal 35-21-720	Three Rivers Fed 35-21-720	35	070S	200E	4304753943		Federal	Federal	OW	APD	PERPEND	07/25/13	4
THREE RIVERS FED 35-32-720	Three Rivers Fed 35-32-720	35	070S	200E	4304753005	19138	Federal	Federal	OW	DRL	APRVD		02/22/13
THREE RIVERS FED 35-34-720	Three Rivers Fed 35-34-720	35	070S	200E	4304753006		Federal	Federal	OW	APD	APRVD		02/22/13
THREE RIVERS FED 35-42-720	Three Rivers Fed 35-42-720	35	070S	200E	4304753007		Federal	Federal	OW	APD	APRVD		02/22/13
Three Rivers Federal 35-43-720	Three Rivers Fed 35-43-720	35	070S	200E	4304753918		Federal	Federal	OW	APD	APRVD		08/01/13
Three Rivers Federal 35-44-720	Three Rivers Fed 35-44-720	35	070S	200E	4304753919		Federal	Federal	OW	APD	APRVD		08/01/13
THREE RIVERS FED 35-44-720	Three Rivers Fed 35-44-720	35	070S	200E	4304753008		Federal	Federal	OW	APD	APRVD	110	02/22/13
Three Rivers Fed 03-34-820	Three Rivers Fed 03-34-820	3	080S	200E			Federal		NA	SUB		12/10/13	1
Three Rivers Fed 03-44-820	Three Rivers Fed 03-44-820	3	080S	200E			Federal		NA	SUB		12/10/13	2
Three Rivers Fed 08-31-820	Three Rivers Fed 08-31-820	8	080S	200E			Federal		NA	SUB		12/07/13	3
Three Rivers Fed 08-41-820	Three Rivers Fed 08-41-820	9	080S	200E			Federal		NA	SUB		12/07/13	4

STATE OF UTAH DEPARTMENT OF NATURAL RESOURCES DIVISION OF OIL, GAS, AND MINING	FORM 9
SUNDRY NOTICES AND REPORTS ON WELLS Do not use this form for proposals to drill new wells, significantly deepen existing wells below current bottom-hole depth, reenter plugged wells, or to drill horizontal laterals. Use APPLICATION FOR PERMIT TO DRILL form for such proposals.	5. LEASE DESIGNATION AND SERIAL NUMBER: Patented
	6. IF INDIAN, ALLOTTEE OR TRIBE NAME:
	7. UNIT or CA AGREEMENT NAME:
1. TYPE OF WELL Oil Well	8. WELL NAME and NUMBER: Three Rivers 18-21-821
2. NAME OF OPERATOR: ULTRA RESOURCES INC	9. API NUMBER: 4304753276000
3. ADDRESS OF OPERATOR: 304 Inverness Way South #295 , Englewood, CO, 80112	PHONE NUMBER: 303 645-9809 Ext
4. LOCATION OF WELL FOOTAGES AT SURFACE: 0494 FNL 2614 FWL QTR/QTR, SECTION, TOWNSHIP, RANGE, MERIDIAN: Qtr/Qtr: NENW Section: 18 Township: 08.0S Range: 21.0E Meridian: S	9. FIELD and POOL or WILDCAT: GYPSUM HILLS
	COUNTY: UINTAH
	STATE: UTAH

11. CHECK APPROPRIATE BOXES TO INDICATE NATURE OF NOTICE, REPORT, OR OTHER DATA

TYPE OF SUBMISSION	TYPE OF ACTION		
<input checked="" type="checkbox"/> NOTICE OF INTENT Approximate date work will start: 12/7/2014	<input type="checkbox"/> ACIDIZE	<input type="checkbox"/> ALTER CASING	<input type="checkbox"/> CASING REPAIR
<input type="checkbox"/> SUBSEQUENT REPORT Date of Work Completion:	<input type="checkbox"/> CHANGE TO PREVIOUS PLANS	<input type="checkbox"/> CHANGE TUBING	<input type="checkbox"/> CHANGE WELL NAME
<input type="checkbox"/> SPUD REPORT Date of Spud:	<input type="checkbox"/> CHANGE WELL STATUS	<input type="checkbox"/> COMMINGLE PRODUCING FORMATIONS	<input type="checkbox"/> CONVERT WELL TYPE
<input type="checkbox"/> DRILLING REPORT Report Date:	<input type="checkbox"/> DEEPEN	<input type="checkbox"/> FRACTURE TREAT	<input type="checkbox"/> NEW CONSTRUCTION
	<input type="checkbox"/> OPERATOR CHANGE	<input type="checkbox"/> PLUG AND ABANDON	<input type="checkbox"/> PLUG BACK
	<input type="checkbox"/> PRODUCTION START OR RESUME	<input type="checkbox"/> RECLAMATION OF WELL SITE	<input type="checkbox"/> RECOMPLETE DIFFERENT FORMATION
	<input type="checkbox"/> REPERFORATE CURRENT FORMATION	<input type="checkbox"/> SIDETRACK TO REPAIR WELL	<input type="checkbox"/> TEMPORARY ABANDON
	<input type="checkbox"/> TUBING REPAIR	<input type="checkbox"/> VENT OR FLARE	<input type="checkbox"/> WATER DISPOSAL
	<input type="checkbox"/> WATER SHUTOFF	<input type="checkbox"/> SI TA STATUS EXTENSION	<input checked="" type="checkbox"/> APD EXTENSION
	<input type="checkbox"/> WILDCAT WELL DETERMINATION	<input type="checkbox"/> OTHER	OTHER: <input style="width: 100px;" type="text"/>

12. DESCRIBE PROPOSED OR COMPLETED OPERATIONS. Clearly show all pertinent details including dates, depths, volumes, etc.

Ultra respectfully requests a one year extension on the state permit for the referenced well. This is the first extension that has been requested.

Approved by the
 November 10, 2014
 Oil, Gas and Mining

Date: _____

By: 

NAME (PLEASE PRINT) Jenna Anderson	PHONE NUMBER 303 645-9804	TITLE Permitting Assistant
SIGNATURE N/A	DATE 11/7/2014	



The Utah Division of Oil, Gas, and Mining

- State of Utah
- Department of Natural Resources

Electronic Permitting System - Sundry Notices

Request for Permit Extension Validation Well Number 43047532760000

API: 43047532760000

Well Name: Three Rivers 18-21-821

Location: 0494 FNL 2614 FWL QTR NENW SEC 18 TWNP 080S RNG 210E MER S

Company Permit Issued to: ULTRA RESOURCES INC

Date Original Permit Issued: 12/11/2012

The undersigned as owner with legal rights to drill on the property as permitted above, hereby verifies that the information as submitted in the previously approved application to drill, remains valid and does not require revision. Following is a checklist of some items related to the application, which should be verified.

- If located on private land, has the ownership changed, if so, has the surface agreement been updated? Yes No

- Have any wells been drilled in the vicinity of the proposed well which would affect the spacing or siting requirements for this location? Yes No

- Has there been any unit or other agreements put in place that could affect the permitting or operation of this proposed well? Yes No

- Have there been any changes to the access route including ownership, or rightof- way, which could affect the proposed location? Yes No

- Has the approved source of water for drilling changed? Yes No

- Have there been any physical changes to the surface location or access route which will require a change in plans from what was discussed at the onsite evaluation? Yes No

- Is bonding still in place, which covers this proposed well? Yes No

Signature: Jenna Anderson

Date: 11/7/2014

Title: Permitting Specialist Representing: ULTRA RESOURCES INC

STATE OF UTAH DEPARTMENT OF NATURAL RESOURCES DIVISION OF OIL, GAS, AND MINING	FORM 9
SUNDRY NOTICES AND REPORTS ON WELLS Do not use this form for proposals to drill new wells, significantly deepen existing wells below current bottom-hole depth, reenter plugged wells, or to drill horizontal laterals. Use APPLICATION FOR PERMIT TO DRILL form for such proposals.	5. LEASE DESIGNATION AND SERIAL NUMBER: Patented
	6. IF INDIAN, ALLOTTEE OR TRIBE NAME:
	7. UNIT or CA AGREEMENT NAME:
1. TYPE OF WELL Oil Well	8. WELL NAME and NUMBER: Three Rivers 18-21-821
2. NAME OF OPERATOR: ULTRA RESOURCES INC	9. API NUMBER: 4304753276000
3. ADDRESS OF OPERATOR: 304 Inverness Way South #295 , Englewood, CO, 80112	PHONE NUMBER: 303 645-9809 Ext
4. LOCATION OF WELL FOOTAGES AT SURFACE: 0793 FNL 2572 FWL QTR/QTR, SECTION, TOWNSHIP, RANGE, MERIDIAN: Qtr/Qtr: NENW Section: 18 Township: 08.0S Range: 21.0E Meridian: S	9. FIELD and POOL or WILDCAT: GYPSUM HILLS
	COUNTY: UINTAH
	STATE: UTAH

11. CHECK APPROPRIATE BOXES TO INDICATE NATURE OF NOTICE, REPORT, OR OTHER DATA

TYPE OF SUBMISSION	TYPE OF ACTION		
<input checked="" type="checkbox"/> NOTICE OF INTENT Approximate date work will start: 3/12/2015	<input type="checkbox"/> ACIDIZE	<input type="checkbox"/> ALTER CASING	<input type="checkbox"/> CASING REPAIR
<input type="checkbox"/> SUBSEQUENT REPORT Date of Work Completion:	<input checked="" type="checkbox"/> CHANGE TO PREVIOUS PLANS <input type="checkbox"/> CHANGE WELL STATUS	<input type="checkbox"/> CHANGE TUBING <input type="checkbox"/> COMMINGLE PRODUCING FORMATIONS	<input type="checkbox"/> CHANGE WELL NAME <input type="checkbox"/> CONVERT WELL TYPE
<input type="checkbox"/> SPUD REPORT Date of Spud:	<input type="checkbox"/> DEEPEN <input type="checkbox"/> OPERATOR CHANGE <input type="checkbox"/> PRODUCTION START OR RESUME	<input type="checkbox"/> FRACTURE TREAT <input type="checkbox"/> PLUG AND ABANDON <input type="checkbox"/> RECLAMATION OF WELL SITE	<input type="checkbox"/> NEW CONSTRUCTION <input type="checkbox"/> PLUG BACK <input type="checkbox"/> RECOMPLETE DIFFERENT FORMATION
<input type="checkbox"/> DRILLING REPORT Report Date:	<input type="checkbox"/> REPERFORATE CURRENT FORMATION <input type="checkbox"/> TUBING REPAIR <input type="checkbox"/> WATER SHUTOFF <input type="checkbox"/> WILDCAT WELL DETERMINATION	<input type="checkbox"/> SIDETRACK TO REPAIR WELL <input type="checkbox"/> VENT OR FLARE <input type="checkbox"/> SI TA STATUS EXTENSION <input type="checkbox"/> OTHER	<input type="checkbox"/> TEMPORARY ABANDON <input type="checkbox"/> WATER DISPOSAL <input type="checkbox"/> APD EXTENSION OTHER: <input style="width: 100px;" type="text"/>

12. DESCRIBE PROPOSED OR COMPLETED OPERATIONS. Clearly show all pertinent details including dates, depths, volumes, etc.

Ultra requests the following changes to fit our pad design and drilling program: (1) Change TD from 6730 MD/6645 TVD to 6460 MD/6396 TVD; (2) Change SHL from 494' FNL & 2614' FWL to 793' FNL & 2572' FWL per attached plat dated 11-26-14; (3) Update drilling plan and directional plan. Ultra's Directional Drill letter is also attached.

Approved by the
 February 26, 2015
 Oil, Gas and Mining

Date: _____


By: DeKQ

NAME (PLEASE PRINT) Jenna Anderson	PHONE NUMBER 303 645-9804	TITLE Permitting Assistant
SIGNATURE N/A	DATE 2/26/2015	

T8S, R21E, S.L.B.&M.

LEGEND:

- └─ = 90° SYMBOL
- = PROPOSED WELLHEAD.
- = TARGET BOTTOM HOLE.
- ▲ = SECTION CORNERS LOCATED.
- △ = SECTION CORNERS RE-ESTABLISHED. (Not Set on Ground.)

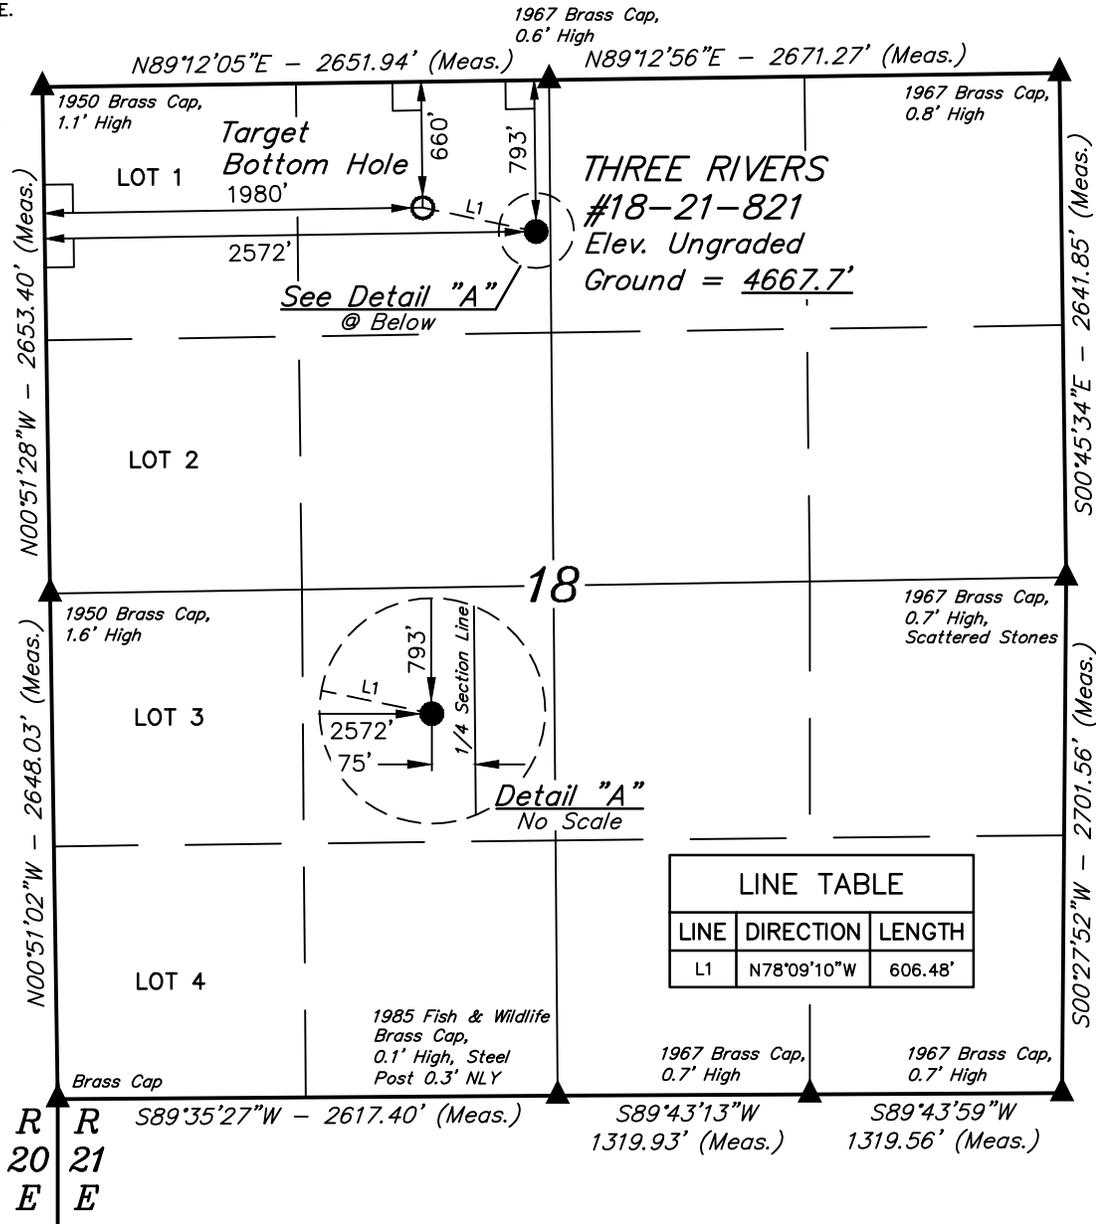

CERTIFICATE

THIS IS TO CERTIFY THAT THE ABOVE PLAT WAS PREPARED FROM FIELD NOTES OF ACTUAL SURVEYS MADE BY ME OR BY UNDER MY SUPERVISION, AND THAT THE SAME ARE TRUE AND CORRECT TO THE BEST OF MY KNOWLEDGE AND BELIEF.



NAD 83 (TARGET BOTTOM HOLE)	NAD 83 (SURFACE LOCATION)
LATITUDE = 40°07'42.71" (40.128531)	LATITUDE = 40°07'41.47" (40.128186)
LONGITUDE = 109°35'59.52" (109.599867)	LONGITUDE = 109°35'51.88" (109.597744)
UTM, NAD 83, (ZONE 12 Meters)	UTM, NAD 83, (ZONE 12 Meters)
N: 4442962.42 E: 619292.66	N: 4442927.17 E: 619474.04

BASIS OF BEARINGS
BASIS OF BEARINGS IS A G.P.S. OBSERVATION

BASIS OF ELEVATION

BENCH MARK (38EAM) LOCATED IN THE SW 1/4 OF SECTION 9, T7S, R20E, S.L.B.&M. TAKEN FROM THE PELICAN LAKE, QUADRANGLE, UTAH, UTAH COUNTY, 7.5 MINUTE QUAD (TOPOGRAPHIC MAP) PUBLISHED BY THE UNITED STATES DEPARTMENT OF THE INTERIOR, GEOLOGICAL SURVEY. SAID ELEVATION IS MARKED AS BEING 4942 FEET.

ULTRA RESOURCES, INC.

**THREE RIVERS #18-21-821
NE 1/4 NW 1/4, SECTION 18, T8S, R21E, S.L.B.&M.
UINTAH COUNTY, UTAH**

SURVEYED BY: B.H., R.H.	SURVEY DATE: 09-04-12
DRAWN BY: J.M.H.	DATE DRAWN: 09-05-12
SCALE: 1" = 1000'	REVISED: 11-20-14 H.W.

WELL LOCATION PLAT



UELS, LLC
Corporate Office * 85 South 200 East
Vernal, UT 84078 * (435) 789-1017



ULTRA RESOURCES, INC.

8 - POINT DRILLING PROGRAM

**Slim Hole Design
8 5/8" Surface & 5 1/2" Production Casing Design**

DATED: 2-25-15

Three Rivers 18-21-821

SHL: Sec 18 (NENW) T8S R21E

Uintah, Utah

All lease and/or unit operations are to be conducted in such a manner that full compliance is made with the applicable laws, regulations and the approved Application for Permit to Drill (APD). The operator is considered fully responsible for the actions of his subcontractors. A copy of the approved APD must be on location during construction, drilling, and completion operations.

1. Formation Tops

The estimated tops of important geologic markers are as follows:

<u>Formation Top</u>	<u>Top (TVD)</u>	<u>Comments</u>
Uinta	Surface	
BMSW	1,804' MD / 1,800' TVD	
Green River	2,375' MD / 2,356' TVD	
Mahogany	3,762' MD / 3,706' TVD	
Garden Gulch	4,375' MD / 4,311' TVD	Oil & Associated Gas
Lower Green River*	4,540' MD / 4,476' TVD	Oil & Associated Gas
Wasatch	6,260' MD / 6,196' TVD	Oil & Associated Gas
TD	6,460' MD / 6,396' TVD	

Asterisks (*) denotes target pay intervals

All shows of fresh water and minerals will be reported and protected. A sample will be taken of any water flows and a water analysis furnished to the appropriate agencies. Oil and gas shows will be adequately tested for commercial possibilities, reported and protected by casing and cement.

2. BOP Equipment

- A) The BOPE shall be closed whenever the well is unattended. The appropriate agencies will be notified 24 hours prior to all BOPE pressure tests.
- B) The BOPE shall be closed whenever the well is unattended.
- C) All BOPE connections subjected to well pressure will be flanged, welded, or clamped.
- D) Choke Manifold
- 1) Tee blocks or targeted 'T's will be used and anchored to prevent slip and reduce vibration.
 - 2) Two adjustable chokes will be used in the choke manifold.
 - 3) All valves (except chokes) in kill line choke manifold and choke line will not restrict the flow.
 - 4) Pressure gauges in the well control system will be designed for drilling fluid.
- E) BOPE Testing:
- 1) BOPE shall be pressure tested when initially installed, whenever any seal subject to pressure testing is broken, or after repairs.
 - 2) All BOP tests will be performed with a test plug in place.
 - 3) BOP will be tested to full stack working pressure and annular preventer to 50% stack working pressure.

INTERVAL

0 - 1,000' MD / 1,000' TVD
1,000' MD / 1,000' TVD – 6,460' MD / 6,396' TVD

BOP EQUIPMENT

11" Diverter with Rotating Head
3,000# Ram Double BOP & Annular with
Diverter & Rotating Head

NOTE: Drilling spool to accommodate choke and kill lines.

3. Casing and Float Equipment Program**CASING:**

Directional Well	Hole Size	OD	Depth MD/TVD	Wt.	Grade & Connection	Cond.
Conductor	20"	16"	+/- 100' MD / 100' TVD	109.0 ppf	C-75	New
Surface	11"	8 5/8"	1,000' MD / 1,000' TVD	24.0 ppf	J-55, LTC	New
Production	7 7/8"	5 1/2"	4,460' MD / 4,396' TVD	17.0 ppf	J-55, LTC	New
			6,460' MD / 6,396' TVD	17.0 ppf	N/L-80,	New

					LTC	
--	--	--	--	--	-----	--

CASING SPECIFICATIONS:

Directional Well	Casing OD	Casing ID / Drift ID	Collapse (psi)	Int. Yield (psi)	Ten. Yield (lb)	Jt. Strength (lb)
Surface	8 5/8"	8.097" / 7.972"	1,370	2,950	381,000	244,000
Production	5 1/2"	4.892" / 4.767"	4,910	5,320'	273,000	229,000
			6,280	7,740	397,000	348,000

FLOAT EQUIPMENT:

SURFACE (8 5/8")

Float Shoe, 1 joint casing, float collar

Centralizers: 1 each 1st 4 Joints then every 4th joint to surface

PRODUCTION (5 1/2")

Float Shoe, 1 joint casing, float collar

Centralizers: 1 each 1st 4 Joints then every 3rd joint to 500' into surface casing**4. Cementing Programs****CONDUCTOR (13 3/4")**

Ready Mix – Cement to surface

SURFACE (8 5/8")

Cement Top - Surface

Surface – 1,000' MD / 1,000' TVD± 550 sks Glass G Cement w/ additives, 15.8 ppg, 1.16 cf/sx, 50% excess

Note: The above volumes are based on a gauge-hole + 50% excess.

PRODUCTION (5 1/2")

Cement Top – 500'

500' - 4,000' TVD ±

Lead: 225 sks – Econocem Cement w/ 0.25 lbm Poly-E-Flake, 1% Granulite TR 1/4, 5 lbm Kol-Seal; 11.0 ppg; 3.54 cf/sx; 15% excess

4,000' – 6,460' MD / 6,396' TVD

Tail: 450 sks, Expandacem Cement w/ 0.25 lbm Poly-E-Flake, 1 lbm Granulite TR 1/4, 2 lbm Kol-Seal; 14.0 pp; 1.349 cf/sk; 15% excess

Note: Lead Cement will be brought to 4,000' which will give a minimum of 500' above Lower Green River.

- A) For Surface casing, if cement falls or does not circulate to surface, cement will be topped off.
- B) Cement will not be placed down annulus with a 1" pipe unless BLM is contacted.
- C) The appropriate agencies will be notified 24 hours prior to running casing and cementing.
- D) All waiting on cement times shall be adequate to achieve a minimum of 500 psi compressive strength at the casing shoe (minimum of 8 hours) prior to drilling out.
- E) Prior to drilling out cement, casing will be pressure tested to 1500 psi. Pressure decline must not be greater than 10% (150 psi) in 30 minutes.
- F) "Sundry Notices and Reports on Wells", shall be filed with the appropriate agencies within 30 days after the work is completed.
- G) Setting of each string of casing, size, grade, weight of casing set, hole size, setting depth, amounts and type of cement used, whether cement circulated or the top of the cement behind the casing, depth of cementing tools used, casing test method and results, and the date work was done. Show the spud date on the first reports submitted.
- H) Temperature or bond logs must be submitted for each well where the casing cement was not circulated to the surface.
- I) A pressure integrity test of each casing shoe shall be performed. Formation at the shoe shall be tested to a minimum of the mud weight equivalent anticipated to control the formation pressure to the next casing depth or at total depth of the well. This test shall be performed after drilling 5-10 feet of new hole.

5. Mud Program

The proposed circulating mediums to be employed in drilling are as follows:

Interval	Mud Type	Viscosity	Fluid Loss	pH	Mud Wt. (ppg)
0 – 1,000' MD / 1,000' TVD	Water/Spud Mud	32	No Control (NC)	7.0 -8.2	<8.8
1,000' MD / 1,000' TVD - 6,460' MD / 6,396' TVD	DAP System	40 - 60	10 - 18	7.0-8.2	<10.0

- A) Sufficient quantities of mud materials will be maintained or readily accessible for the purpose of assuring well control during the course of drilling operations. A mud test shall be performed every 24 hours after mudding up to determine, as applicable: density, viscosity, gel strength, filtration, and pH.
- B) The mud monitoring equipment on location will be installed by top of Green River and will be able to monitor at a minimum the pit volume totalizer (PVT), stroke counter, and flow sensor
- C) Flare line discharge will be located no less than 100 feet from the wellhead using straight or targeted 'T' and anchors.

6. Evaluation Program - Testing, Logging, and Coring

- A) Cores: None anticipated.
- B) Testing: None anticipated.
- C) Directional Drilling: Directional tools will be used to locate the bottom hole per the attached directional plan +/-.
- D) Open Hole Logs: TD to surface casing: resistivity, neutron density, gamma ray and caliper.
- E) Mud Logs: None anticipated.
- F) Formation to TD; record and monitor gas shows and record drill times (normal mud logging duties).

7. Anticipated Pressures and H.S.

- A) The expected bottom hole pressure is 3,500 – 3,650 psig. Normal pressures are anticipated from surface to approximately TD. These pressures will be controlled by a blowout preventer stack, annular BOP, choke manifold, mud/gas separator, surface equipment and drilling mud. A supply of barite to weight the mud to a balancing specific gravity, if necessary, will be on location.
- B) Maximum expected surface pressure will be based on the frac gradient of the casing shoe. The design of the casing assumes that the MASP will be the fracture pressure at the shoe less a column of gas.
- C) No hydrogen sulfide gas is anticipated, however if H₂S is encountered, published guidelines will be complied with.

8. Other Information and Notification Requirements

- A) There shall be no deviation from the proposed drilling plan as approved. Any changes in operation must have prior approval from the appropriate agency.
 - 1) Anticipated starting date will be upon approval. It is anticipated that completion operations will begin within 15 days after the well has been drilled.
 - 2) It is anticipated that the drilling and completion of this well will take approximately 90 days.
- B) Agency required notifications will be followed as outline in the approved APD.
- C) Should the well be successfully completed for production, the appropriate agencies must be notified when it is placed in a producing status. The notification shall provide, as a minimum, the following information items:

- . Operator name, address, and telephone number.
- . Well name and number.
- . Well location (1/4 1/4, Section, Township, Range and Meridian)
- . Date well was placed in a producing status (date of first production for which royalty will be paid).
- . The nature of the well's production, (i.e., crude oil, or crude oil and casing head gas, or natural gas and entrained liquid hydrocarbons).
- . The lease prefix and number on which the well is located. As appropriate, the unit agreement name, number and participating area name. As appropriate, the communitization agreement number.



ULTRA RESOURCES, INC

Location: Three Rivers Slot: Three Rivers 18-21-821 (793' FNL & 2572' FWL)
 Field: UINTAH COUNTY Well: Three Rivers 18-21-821
 Facility: Sec.18-T8S-R21E Wellbore: Three Rivers 18-21-821 PWB

Targets



Name	MD (ft)	TVD (ft)	Local N (ft)	Local E (ft)	Grid East (US ft)	Grid North (US ft)	Latitude	Longitude
Three Rivers 18-21-821 Target On Plat 660' FNL & 1980' FWL	4014.29	1400.00	125.40	-593.40	2171677.52	7221164.96	40°07'42.710"N	109°30'59.520"W

Well Profile Data

Design Comment	MD (ft)	Inc (°)	Az (°)	TVD (ft)	Local N (ft)	Local E (ft)	DLS (°/100ft)	VS (ft)
Tie On	13.00	0.000	281.939	13.00	0.00	0.00	0.00	0.00
End of Tangent	1200.00	0.000	281.939	1200.00	0.00	0.00	0.00	0.00
End of Build (S)	1859.70	13.194	281.939	1853.88	15.84	-73.99	2.00	75.62
End of Tangent (S)	3854.59	13.194	281.939	3796.12	109.84	-519.47	0.00	530.95
End of Drop (S)	4514.29	0.000	281.939	4450.00	125.49	-593.45	2.00	606.58
End of Tangent	6460.29	0.000	281.939	6396.00	125.49	-593.45	0.00	606.58

Location Information

Facility Name	Grid East (US ft)	Grid North (US ft)	Latitude	Longitude		
Sec.18-T8S-R21E	217283.248	722103.867	40°07'46.970"N	109°30'51.487"W		
Slot	Local N (ft)	Local E (ft)	Grid East (US ft)	Grid North (US ft)	Latitude	Longitude
Three Rivers 18-21-821 (793' FNL & 2572' FWL)	50.60	-108.75	2172273.408	7221073.135	40°07'41.470"N	109°30'51.880"W
Rig on Three Rivers 18-21-821 (793' FNL & 2572' FWL) (RT) to Mud line (M Slot: Three Rivers 18-21-821 (793' FNL & 2572' FWL))						4660.76
Mean Sea Level to Mud line (M Slot: Three Rivers 18-21-821 (793' FNL & 2572' FWL))						0.00
Rig on Three Rivers 18-21-821 (793' FNL & 2572' FWL) (RT) to Mean Sea Level						4660.76
Plot reference wellbore is Three Rivers 18-21-821 PWP						
True vertical depths are referenced to Rig on Three Rivers 18-21-821 (793' FNL & 2572' FWL) (RT)						Grid System: NAD83 / Lambert Utah SP, Central Zone (4300), US feet
Measured depths are referenced to Rig on Three Rivers 18-21-821 (793' FNL & 2572' FWL) (RT)						North Reference: True north
Rig on Three Rivers 18-21-821 (793' FNL & 2572' FWL) (RT) to Mean Sea Level: 4660.7 feet						Scale: True distance
Mean Sea Level to Mud line (M Slot: Three Rivers 18-21-821 (793' FNL & 2572' FWL)): 0 feet						Depths are in feet
Coordinates are in feet referenced to Slot						Created by: wellbore on 1/23/2015

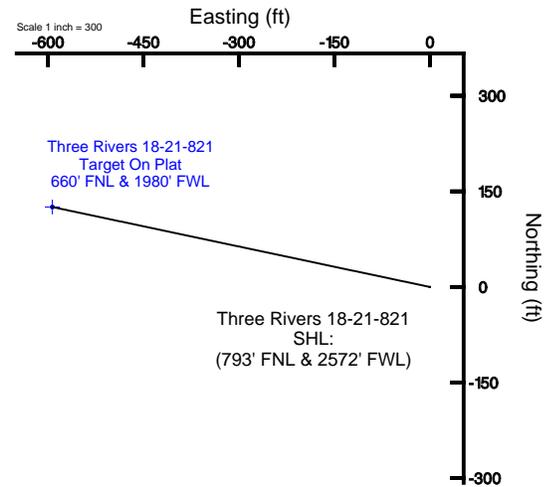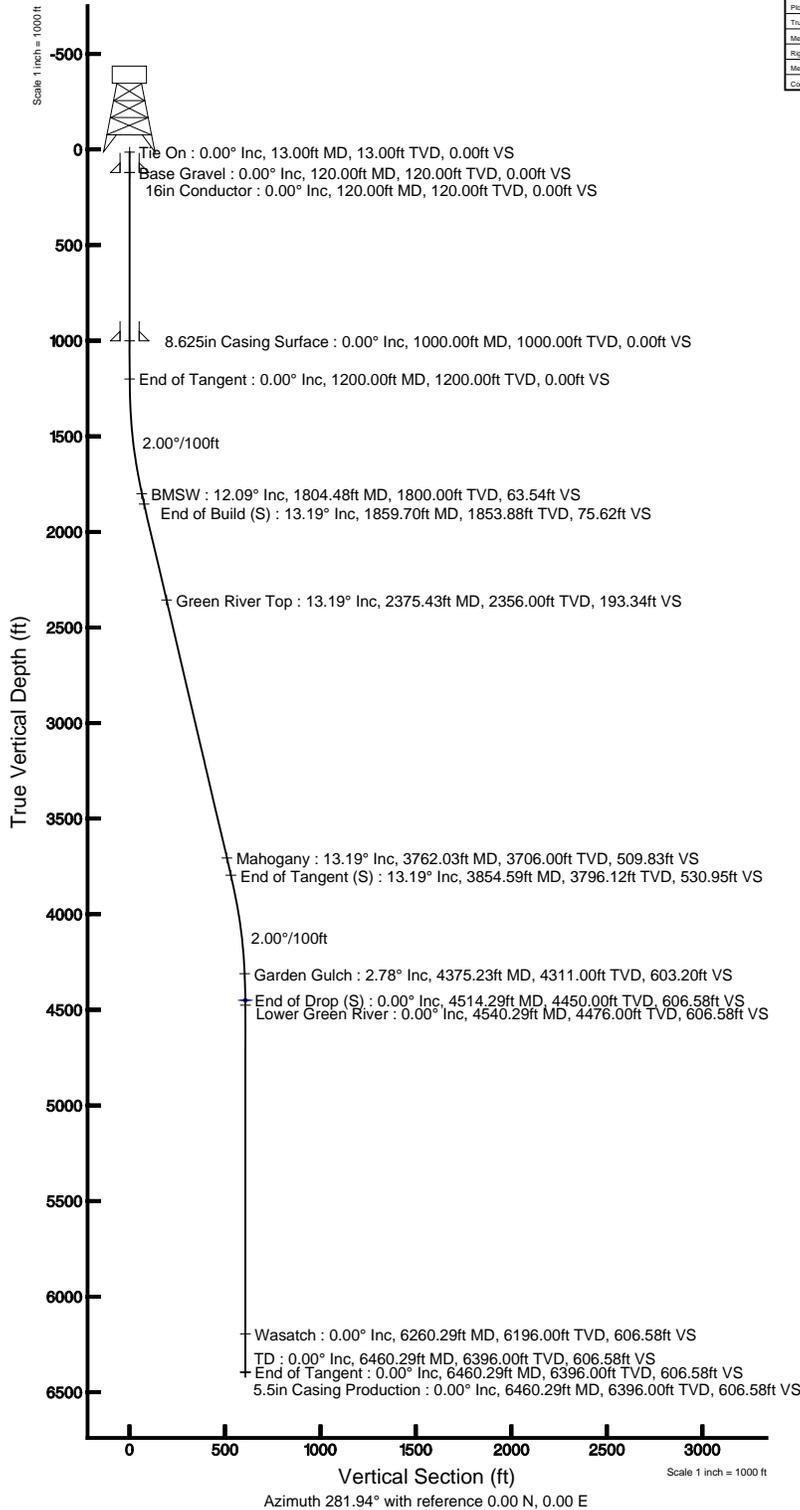



Planned Wellpath Report

Three Rivers 18-21-821 PWP

Page 1 of 5



REFERENCE WELLPATH IDENTIFICATION			
Operator	ULTRA RESOURCES, INC	Slot	Three Rivers 18-21-821 (793' FNL & 2572' FWL)
Area	Three Rivers	Well	Three Rivers 18-21-821
Field	UINTAH COUNTY	Wellbore	Three Rivers 18-21-821 PWB
Facility	Sec.18-T8S-R21E		

REPORT SETUP INFORMATION			
Projection System	NAD83 / Lambert Utah SP, Central Zone (4302), US feet	Software System	WellArchitect® 3.0.0
North Reference	True	User	Ewilliams
Scale	0.999912	Report Generated	1/23/2015 at 2:15:26 PM
Convergence at slot	n/a	Database/Source file	WellArchitectDB/Three_Rivers_18-21-821_PWB.xml

WELLPATH LOCATION	Local coordinates		Grid coordinates		Geographic coordinates	
	North[ft]	East[ft]	Easting[US ft]	Northing[US ft]	Latitude	Longitude
Slot Location	50.60	-108.75	2172273.46	7221072.14	40°07'41.470"N	109°35'51.880"W
Facility Reference Pt			2172383.25	7221023.87	40°07'40.970"N	109°35'50.480"W
Field Reference Pt			2156630.96	7236613.42	40°10'18.270"N	109°39'09.100"W

WELLPATH DATUM			
Calculation method	Minimum curvature	Rig on Three Rivers 18-21-821 (793' FNL & 2572' FWL) (RT) to Facility Vertical Datum	468
Horizontal Reference Pt	Slot	Rig on Three Rivers 18-21-821 (793' FNL & 2572' FWL) (RT) to Mean Sea Level	468
Vertical Reference Pt	Rig on Three Rivers 18-21-821 (793' FNL & 2572' FWL) (RT)	Rig on Three Rivers 18-21-821 (793' FNL & 2572' FWL) (RT) to Mud Line at Slot (Three Rivers 18-21-821 (793' FNL & 2572' FWL))	468
MD Reference Pt	Rig on Three Rivers 18-21-821 (793' FNL & 2572' FWL) (RT)	Section Origin	N (
Field Vertical Reference	Mean Sea Level	Section Azimuth	28



Planned Wellpath Report

Three Rivers 18-21-821 PWP
Page 2 of 5



REFERENCE WELLPATH IDENTIFICATION			
Operator	ULTRA RESOURCES, INC	Slot	Three Rivers 18-21-821 (793' FNL & 2572' FWL)
Area	Three Rivers	Well	Three Rivers 18-21-821
Field	UINTAH COUNTY	Wellbore	Three Rivers 18-21-821 PWB
Facility	Sec.18-T8S-R21E		

WELLPATH DATA (78 stations) † = interpolated/extrapolated station										
MD [ft]	Inclination [°]	Azimuth [°]	TVD [ft]	Vert Sect [ft]	North [ft]	East [ft]	Latitude	Longitude	DLS [°/100ft]	Comments
0.00†	0.000	281.939	0.00	0.00	0.00	0.00	40°07'41.470"N	109°35'51.880"W	0.00	
13.00	0.000	281.939	13.00	0.00	0.00	0.00	40°07'41.470"N	109°35'51.880"W	0.00	
113.00†	0.000	281.939	113.00	0.00	0.00	0.00	40°07'41.470"N	109°35'51.880"W	0.00	
120.00†	0.000	281.939	120.00	0.00	0.00	0.00	40°07'41.470"N	109°35'51.880"W	0.00	Base Gravel
213.00†	0.000	281.939	213.00	0.00	0.00	0.00	40°07'41.470"N	109°35'51.880"W	0.00	
313.00†	0.000	281.939	313.00	0.00	0.00	0.00	40°07'41.470"N	109°35'51.880"W	0.00	
413.00†	0.000	281.939	413.00	0.00	0.00	0.00	40°07'41.470"N	109°35'51.880"W	0.00	
513.00†	0.000	281.939	513.00	0.00	0.00	0.00	40°07'41.470"N	109°35'51.880"W	0.00	
613.00†	0.000	281.939	613.00	0.00	0.00	0.00	40°07'41.470"N	109°35'51.880"W	0.00	
713.00†	0.000	281.939	713.00	0.00	0.00	0.00	40°07'41.470"N	109°35'51.880"W	0.00	
813.00†	0.000	281.939	813.00	0.00	0.00	0.00	40°07'41.470"N	109°35'51.880"W	0.00	
913.00†	0.000	281.939	913.00	0.00	0.00	0.00	40°07'41.470"N	109°35'51.880"W	0.00	
1013.00†	0.000	281.939	1013.00	0.00	0.00	0.00	40°07'41.470"N	109°35'51.880"W	0.00	
1113.00†	0.000	281.939	1113.00	0.00	0.00	0.00	40°07'41.470"N	109°35'51.880"W	0.00	
1200.00	0.000	281.939	1200.00	0.00	0.00	0.00	40°07'41.470"N	109°35'51.880"W	0.00	
1213.00†	0.260	281.939	1213.00	0.03	0.01	-0.03	40°07'41.470"N	109°35'51.880"W	2.00	
1313.00†	2.260	281.939	1312.97	2.23	0.46	-2.18	40°07'41.475"N	109°35'51.908"W	2.00	
1413.00†	4.260	281.939	1412.80	7.91	1.64	-7.74	40°07'41.486"N	109°35'51.980"W	2.00	
1513.00†	6.260	281.939	1512.38	17.08	3.53	-16.71	40°07'41.505"N	109°35'52.095"W	2.00	
1613.00†	8.260	281.939	1611.57	29.72	6.15	-29.08	40°07'41.531"N	109°35'52.254"W	2.00	
1713.00†	10.260	281.939	1710.26	45.81	9.48	-44.82	40°07'41.564"N	109°35'52.457"W	2.00	
1804.48†	12.090	281.939	1800.00	63.54	13.14	-62.16	40°07'41.600"N	109°35'52.680"W	2.00	BMSW
1813.00†	12.260	281.939	1808.33	65.33	13.52	-63.92	40°07'41.604"N	109°35'52.703"W	2.00	
1859.70	13.194	281.939	1853.88	75.62	15.64	-73.99	40°07'41.625"N	109°35'52.832"W	2.00	
1913.00†	13.194	281.939	1905.78	87.79	18.16	-85.89	40°07'41.649"N	109°35'52.986"W	0.00	
2013.00†	13.194	281.939	2003.14	110.61	22.88	-108.22	40°07'41.696"N	109°35'53.273"W	0.00	
2113.00†	13.194	281.939	2100.50	133.44	27.61	-130.55	40°07'41.743"N	109°35'53.561"W	0.00	
2213.00†	13.194	281.939	2197.86	156.26	32.33	-152.88	40°07'41.789"N	109°35'53.848"W	0.00	
2313.00†	13.194	281.939	2295.22	179.09	37.05	-175.21	40°07'41.836"N	109°35'54.136"W	0.00	
2375.43†	13.194	281.939	2356.00	193.34	40.00	-189.15	40°07'41.865"N	109°35'54.315"W	0.00	Green River Top
2413.00†	13.194	281.939	2392.58	201.91	41.77	-197.54	40°07'41.883"N	109°35'54.423"W	0.00	
2513.00†	13.194	281.939	2489.94	224.74	46.49	-219.88	40°07'41.929"N	109°35'54.711"W	0.00	
2613.00†	13.194	281.939	2587.30	247.56	51.21	-242.21	40°07'41.976"N	109°35'54.998"W	0.00	
2713.00†	13.194	281.939	2684.66	270.39	55.94	-264.54	40°07'42.023"N	109°35'55.286"W	0.00	
2813.00†	13.194	281.939	2782.02	293.21	60.66	-286.87	40°07'42.069"N	109°35'55.573"W	0.00	
2913.00†	13.194	281.939	2879.38	316.04	65.38	-309.20	40°07'42.116"N	109°35'55.861"W	0.00	
3013.00†	13.194	281.939	2976.74	338.86	70.10	-331.53	40°07'42.163"N	109°35'56.148"W	0.00	
3113.00†	13.194	281.939	3074.10	361.69	74.82	-353.86	40°07'42.209"N	109°35'56.436"W	0.00	
3213.00†	13.194	281.939	3171.46	384.51	79.55	-376.19	40°07'42.256"N	109°35'56.723"W	0.00	
3313.00†	13.194	281.939	3268.82	407.34	84.27	-398.52	40°07'42.303"N	109°35'57.011"W	0.00	
3413.00†	13.194	281.939	3366.18	430.16	88.99	-420.86	40°07'42.349"N	109°35'57.298"W	0.00	
3513.00†	13.194	281.939	3463.54	452.99	93.71	-443.19	40°07'42.396"N	109°35'57.585"W	0.00	
3613.00†	13.194	281.939	3560.90	475.81	98.43	-465.52	40°07'42.443"N	109°35'57.873"W	0.00	
3713.00†	13.194	281.939	3658.26	498.64	103.16	-487.85	40°07'42.489"N	109°35'58.160"W	0.00	
3762.03†	13.194	281.939	3706.00	509.83	105.47	-498.80	40°07'42.512"N	109°35'58.301"W	0.00	Mahogany



Planned Wellpath Report

Three Rivers 18-21-821 PWP

Page 3 of 5



REFERENCE WELLPATH IDENTIFICATION			
Operator	ULTRA RESOURCES, INC	Slot	Three Rivers 18-21-821 (793' FNL & 2572' FWL)
Area	Three Rivers	Well	Three Rivers 18-21-821
Field	UINTAH COUNTY	Wellbore	Three Rivers 18-21-821 PWB
Facility	Sec.18-T8S-R21E		

WELLPATH DATA (78 stations) † = interpolated/extrapolated station										
MD [ft]	Inclination [°]	Azimuth [°]	TVD [ft]	Vert Sect [ft]	North [ft]	East [ft]	Latitude	Longitude	DLS ["/100ft]	Comments
3813.00†	13.194	281.939	3755.62	521.46	107.88	-510.18	40°07'42.536"N	109°35'58.448"W	0.00	
3854.59	13.194	281.939	3796.12	530.95	109.84	-519.47	40°07'42.555"N	109°35'58.568"W	0.00	
3913.00†	12.026	281.939	3853.12	543.70	112.48	-531.94	40°07'42.581"N	109°35'58.728"W	2.00	
4013.00†	10.026	281.939	3951.26	562.83	116.44	-550.65	40°07'42.621"N	109°35'58.969"W	2.00	
4113.00†	8.026	281.939	4050.02	578.52	119.68	-566.00	40°07'42.653"N	109°35'59.167"W	2.00	
4213.00†	6.026	281.939	4149.27	590.75	122.21	-577.97	40°07'42.678"N	109°35'59.321"W	2.00	
4313.00†	4.026	281.939	4248.88	599.51	124.02	-586.54	40°07'42.696"N	109°35'59.431"W	2.00	
4375.23†	2.781	281.939	4311.00	603.20	124.79	-590.15	40°07'42.703"N	109°35'59.478"W	2.00	Garden Gulch
4413.00†	2.026	281.939	4348.73	604.78	125.12	-591.70	40°07'42.706"N	109°35'59.497"W	2.00	
4513.00†	0.026	281.939	4448.71	606.57	125.49	-593.45	40°07'42.710"N	109°35'59.520"W	2.00	
4514.29	0.000	281.939	4450.00†	606.58	125.49	-593.45	40°07'42.710"N	109°35'59.520"W	2.00	
4540.29†	0.000	281.939	4476.00	606.58	125.49	-593.45	40°07'42.710"N	109°35'59.520"W	0.00	Lower Green River
4613.00†	0.000	281.939	4548.71	606.58	125.49	-593.45	40°07'42.710"N	109°35'59.520"W	0.00	
4713.00†	0.000	281.939	4648.71	606.58	125.49	-593.45	40°07'42.710"N	109°35'59.520"W	0.00	
4813.00†	0.000	281.939	4748.71	606.58	125.49	-593.45	40°07'42.710"N	109°35'59.520"W	0.00	
4913.00†	0.000	281.939	4848.71	606.58	125.49	-593.45	40°07'42.710"N	109°35'59.520"W	0.00	
5013.00†	0.000	281.939	4948.71	606.58	125.49	-593.45	40°07'42.710"N	109°35'59.520"W	0.00	
5113.00†	0.000	281.939	5048.71	606.58	125.49	-593.45	40°07'42.710"N	109°35'59.520"W	0.00	
5213.00†	0.000	281.939	5148.71	606.58	125.49	-593.45	40°07'42.710"N	109°35'59.520"W	0.00	
5313.00†	0.000	281.939	5248.71	606.58	125.49	-593.45	40°07'42.710"N	109°35'59.520"W	0.00	
5413.00†	0.000	281.939	5348.71	606.58	125.49	-593.45	40°07'42.710"N	109°35'59.520"W	0.00	
5513.00†	0.000	281.939	5448.71	606.58	125.49	-593.45	40°07'42.710"N	109°35'59.520"W	0.00	
5613.00†	0.000	281.939	5548.71	606.58	125.49	-593.45	40°07'42.710"N	109°35'59.520"W	0.00	
5713.00†	0.000	281.939	5648.71	606.58	125.49	-593.45	40°07'42.710"N	109°35'59.520"W	0.00	
5813.00†	0.000	281.939	5748.71	606.58	125.49	-593.45	40°07'42.710"N	109°35'59.520"W	0.00	
5913.00†	0.000	281.939	5848.71	606.58	125.49	-593.45	40°07'42.710"N	109°35'59.520"W	0.00	
6013.00†	0.000	281.939	5948.71	606.58	125.49	-593.45	40°07'42.710"N	109°35'59.520"W	0.00	
6113.00†	0.000	281.939	6048.71	606.58	125.49	-593.45	40°07'42.710"N	109°35'59.520"W	0.00	
6213.00†	0.000	281.939	6148.71	606.58	125.49	-593.45	40°07'42.710"N	109°35'59.520"W	0.00	
6260.29†	0.000	281.939	6196.00	606.58	125.49	-593.45	40°07'42.710"N	109°35'59.520"W	0.00	Wasatch
6313.00†	0.000	281.939	6248.71	606.58	125.49	-593.45	40°07'42.710"N	109°35'59.520"W	0.00	
6413.00†	0.000	281.939	6348.71	606.58	125.49	-593.45	40°07'42.710"N	109°35'59.520"W	0.00	
6460.29	0.000	281.939	6396.00	606.58	125.49	-593.45	40°07'42.710"N	109°35'59.520"W	0.00	TD



Planned Wellpath Report

Three Rivers 18-21-821 PWP

Page 4 of 5



REFERENCE WELLPATH IDENTIFICATION

Operator	ULTRA RESOURCES, INC	Slot	Three Rivers 18-21-821 (793' FNL & 2572' FWL)
Area	Three Rivers	Well	Three Rivers 18-21-821
Field	UINTAH COUNTY	Wellbore	Three Rivers 18-21-821 PWB
Facility	Sec.18-T8S-R21E		

HOLE & CASING SECTIONS - Ref Wellbore: Three Rivers 18-21-821 PWB Ref Wellpath: Three Rivers 18-21-821 PWP

String/Diameter	Start MD [ft]	End MD [ft]	Interval [ft]	Start TVD [ft]	End TVD [ft]	Start N/S [ft]	Start E/W [ft]	End N/S [ft]	End E/W [ft]
16in Conductor	13.00	120.00	107.00	13.00	120.00	0.00	0.00	0.00	0.00
12.25in Open Hole	120.00	1000.00	880.00	120.00	1000.00	0.00	0.00	0.00	0.00
8.625in Casing Surface	13.00	1000.00	987.00	13.00	1000.00	0.00	0.00	0.00	0.00
7.875in Open Hole	1000.00	6460.29	5460.29	1000.00	6396.00	0.00	0.00	125.49	-593.45
5.5in Casing Production	13.00	6460.29	6447.29	13.00	6396.00	0.00	0.00	125.49	-593.45

TARGETS

Name	MD [ft]	TVD [ft]	North [ft]	East [ft]	Grid East [US ft]	Grid North [US ft]	Latitude	Longitude	Shape
1) Three Rivers 18-21-821 Target On Plat 660' FNL & 1980' FWL	4514.29	4450.00	125.49	-593.45	2171677.52	7221184.96	40°07'42.710"N	109°35'59.520"W	point



Planned Wellpath Report

Three Rivers 18-21-821 PWP

Page 5 of 5



REFERENCE WELLPATH IDENTIFICATION

Operator	ULTRA RESOURCES, INC	Slot	Three Rivers 18-21-821 (793' FNL & 2572' FWL)
Area	Three Rivers	Well	Three Rivers 18-21-821
Field	UINTAH COUNTY	Wellbore	Three Rivers 18-21-821 PWB
Facility	Sec.18-T8S-R21E		

WELLPATH COMMENTS

MD [ft]	Inclination [°]	Azimuth [°]	TVD [ft]	Comment
120.00	0.000	281.939	120.00	Base Gravel
1804.48	12.090	281.939	1800.00	BMSW
2375.43	13.194	281.939	2356.00	Green River Top
3762.03	13.194	281.939	3706.00	Mahogany
4375.23	2.781	281.939	4311.00	Garden Gulch
4540.29	0.000	281.939	4476.00	Lower Green River
6260.29	0.000	281.939	6196.00	Wasatch
6460.29	0.000	281.939	6396.00	TD



Ultra Resources, Inc.

February 26, 2015

Mr. Dustin Doucet
Utah Division of Oil, Gas & Mining
1594 West North Temple
Salt Lake City, Utah 84116

RE: Request for Exception to Spacing
Three Rivers Fed 18-21-821
Surface Location: 793' FNL & 2572' FWL, NENW, Sec. 18, T8S, R21E
Target Location: 660' FNL & 1980' FWL, NENW, Sec. 18, T8S, R21E
SLB&M, Uintah County, Utah

Dear Mr. Doucet:

Ultra Resources, Inc. ("Ultra") respectfully submits this request for exception to spacing (**Docket No. 2013-030 / Cause No. 270-02**) based on geology since the well is located less than 100 feet to the drilling unit boundary.

The adjacent drilling unit boundary is covered by the same lease and has the identical production interest owners in it.

Ultra owns 100% of the leasehold within 460 feet of the surface and target location as well as all points along the intended well bore path.

Thank you very much for your timely consideration of this application. Please feel free to contact me at 303-645-9804 should you have any questions or need additional information.

Sincerely,

A handwritten signature in black ink, appearing to read "JA", written over a light blue horizontal line.

Jenna Anderson
Permitting Specialist



GARY R. HERBERT
Governor

SPENCER J. COX
Lieutenant Governor

State of Utah

DEPARTMENT OF NATURAL RESOURCES

MICHAEL R. STYLER
Executive Director

Division of Oil, Gas and Mining

JOHN R. BAZA
Division Director

December 24, 2015

Ultra Resources, Inc.
116 Inverness Dr. E Ste. 400
Englewood, CO 80112

Re: APD Rescinded – Three Rivers 18-21-821, Sec. 18, T. 8S, R. 21E
Uintah County, Utah API No. 43-047-53276


Ladies and Gentlemen:

The Application for Permit to Drill (APD) for the subject well was approved by the Division of Oil, Gas and Mining (Division) on December 11, 2012. On November 18, 2013 and November 10, 2014 the Division granted a one-year APD extension. No drilling activity at this location has been reported to the division. Therefore, approval to drill the well is hereby rescinded, effective December 24, 2015.

A new APD must be filed with this office for approval prior to the commencement of any future work on the subject location.

If any previously unreported operations have been performed on this well location, it is imperative that you notify the Division immediately.

Sincerely,

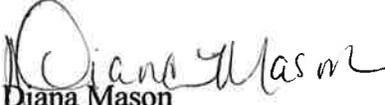
Diana Mason
Environmental Scientist

cc: Well File
Brad Hill, Technical Service Manager