

STATE OF UTAH
DEPARTMENT OF NATURAL RESOURCES
DIVISION OF OIL, GAS AND MINING

FORM 3

AMENDED REPORT

APPLICATION FOR PERMIT TO DRILL		1. WELL NAME and NUMBER GMBU T-5-9-18
2. TYPE OF WORK DRILL NEW WELL <input checked="" type="checkbox"/> REENTER P&A WELL <input type="checkbox"/> DEEPEN WELL <input type="checkbox"/>		3. FIELD OR WILDCAT EIGHT MILE FLAT
4. TYPE OF WELL Oil Well Coalbed Methane Well: NO		5. UNIT or COMMUNITIZATION AGREEMENT NAME GMBU (GRRV)
6. NAME OF OPERATOR NEWFIELD PRODUCTION COMPANY		7. OPERATOR PHONE 435 646-4825
8. ADDRESS OF OPERATOR Rt 3 Box 3630 , Myton, UT, 84052		9. OPERATOR E-MAIL mcozler@newfield.com
10. MINERAL LEASE NUMBER (FEDERAL, INDIAN, OR STATE) UTU-17424	11. MINERAL OWNERSHIP FEDERAL <input checked="" type="checkbox"/> INDIAN <input type="checkbox"/> STATE <input type="checkbox"/> FEE <input type="checkbox"/>	12. SURFACE OWNERSHIP FEDERAL <input checked="" type="checkbox"/> INDIAN <input type="checkbox"/> STATE <input type="checkbox"/> FEE <input type="checkbox"/>
13. NAME OF SURFACE OWNER (if box 12 = 'fee')		14. SURFACE OWNER PHONE (if box 12 = 'fee')
15. ADDRESS OF SURFACE OWNER (if box 12 = 'fee')		16. SURFACE OWNER E-MAIL (if box 12 = 'fee')
17. INDIAN ALLOTTEE OR TRIBE NAME (if box 12 = 'INDIAN')	18. INTEND TO COMMINGLE PRODUCTION FROM MULTIPLE FORMATIONS YES <input type="checkbox"/> (Submit Commingling Application) NO <input checked="" type="checkbox"/>	19. SLANT VERTICAL <input type="checkbox"/> DIRECTIONAL <input checked="" type="checkbox"/> HORIZONTAL <input type="checkbox"/>

20. LOCATION OF WELL	FOOTAGES	QTR-QTR	SECTION	TOWNSHIP	RANGE	MERIDIAN
LOCATION AT SURFACE	706 FSL 756 FWL	SWSW	4	9.0 S	18.0 E	S
Top of Uppermost Producing Zone	1155 FSL 235 FWL	SWSW	4	9.0 S	18.0 E	S
At Total Depth	1550 FSL 190 FEL	NESE	5	9.0 S	18.0 E	S

21. COUNTY UINTAH	22. DISTANCE TO NEAREST LEASE LINE (Feet) 190	23. NUMBER OF ACRES IN DRILLING UNIT 20
25. DISTANCE TO NEAREST WELL IN SAME POOL (Applied For Drilling or Completed) 1363	26. PROPOSED DEPTH MD: 6088 TVD: 5930	
27. ELEVATION - GROUND LEVEL 4963	28. BOND NUMBER WYB000493	29. SOURCE OF DRILLING WATER / WATER RIGHTS APPROVAL NUMBER IF APPLICABLE 437478

Hole, Casing, and Cement Information

String	Hole Size	Casing Size	Length	Weight	Grade & Thread	Max Mud Wt.	Cement	Sacks	Yield	Weight
SURF	12.25	8.625	0 - 300	24.0	J-55 ST&C	8.3	Class G	138	1.17	15.8
PROD	7.875	5.5	0 - 6088	15.5	J-55 LT&C	8.3	Premium Lite High Strength	282	3.26	11.0
							50/50 Poz	363	1.24	14.3

ATTACHMENTS

VERIFY THE FOLLOWING ARE ATTACHED IN ACCORDANCE WITH THE UTAH OIL AND GAS CONSERVATION GENERAL RULES

<input checked="" type="checkbox"/> WELL PLAT OR MAP PREPARED BY LICENSED SURVEYOR OR ENGINEER	<input checked="" type="checkbox"/> COMPLETE DRILLING PLAN
<input type="checkbox"/> AFFIDAVIT OF STATUS OF SURFACE OWNER AGREEMENT (IF FEE SURFACE)	<input type="checkbox"/> FORM 5. IF OPERATOR IS OTHER THAN THE LEASE OWNER
<input checked="" type="checkbox"/> DIRECTIONAL SURVEY PLAN (IF DIRECTIONALLY OR HORIZONTALLY DRILLED)	<input checked="" type="checkbox"/> TOPOGRAPHICAL MAP

NAME Heather Calder	TITLE Production Technician	PHONE 435 646-4936
SIGNATURE	DATE 12/18/2013	EMAIL hcalder@newfield.com
API NUMBER ASSIGNED 43047542340000	APPROVAL  Permit Manager	

NEWFIELD PRODUCTION COMPANY
 GMBU T-5-9-18
 AT SURFACE: SW/SW SECTION 4, T9S R18E
 UINTAH COUNTY, UTAH

TEN POINT DRILLING PROGRAM

1. **GEOLOGIC SURFACE FORMATION:**

Uinta formation of Upper Eocene Age

2. **ESTIMATED TOPS OF IMPORTANT GEOLOGIC MARKERS:**

Uinta	0' – 3,775'
Green River	3,775'
Wasatch	6,155'
Proposed TD	6,088'(MD) 5,930' (TVD)

3. **ESTIMATED DEPTHS OF ANTICIPATED WATER, OIL, GAS OR MINERALS:**

Green River Formation (Oil) 3,775' – 6,155'

Fresh water may be encountered in the Uinta Formation, but would not be expected below about 350'. All water shows and water bearing geologic units shall be reported to the geologic and engineering staff of the Vernal Office prior to running the next string of casing or before plugging orders are requested. All water shows must be reported within one (1) business day after being encountered.

All usable (<10,000 PPM TDS) water and prospectively valuable minerals (as described by BLM at onsite) encountered during drilling will be recorded by depth and adequately protected. This information shall be reported to the Vernal Office.

Detected water flows shall be sampled, analyzed, and reported to the geologic & engineering staff of the Vernal Office. The office may request additional water samples for further analysis. Usage of the State of Utah form *Report of Water Encountered* is acceptable, but not required.

The following information is requested for water shows and samples where applicable:

Location & Sample Interval	Date Sampled
Flow Rate	Temperature
Hardness	pH
Water Classification (State of Utah)	Dissolved Calcium (Ca) (mg/l)
Dissolved Iron (Fe) (ug/l)	Dissolved Sodium (Na) (mg/l)
Dissolved Magnesium (Mg) (mg/l)	Dissolved Carbonate (CO ₃) (mg/l)
Dissolved Bicarbonate (NaHCO ₃) (mg/l)	Dissolved Chloride (Cl) (mg/l)
Dissolved Sulfate (SO ₄) (mg/l)	Dissolved Total Solids (TDS) (mg/l)

4. **PROPOSED CASING PROGRAM**

a. **Casing Design: GMBU T-5-9-18**

Size	Interval		Weight	Grade	Coupling	Design Factors		
	Top	Bottom				Burst	Collapse	Tension
Surface casing 8-5/8"	0'	300'	24.0	J-55	STC	2,950 17.53	1,370 14.35	244,000 33.89
Prod casing 5-1/2"	0'	6,088'	15.5	J-55	LTC	4,810 2.48	4,040 2.09	217,000 2.30

Assumptions:

- 1) Surface casing max anticipated surface press (MASP) = Frac gradient – gas gradient
- 2) Prod casing MASP (production mode) = Pore pressure – gas gradient
- 3) All collapse calculations assume fully evacuated casing w/ gas gradient
- 4) All tension calculations assume air weight

Frac gradient at surface casing shoe = 13.0 ppg
 Pore pressure at surface casing shoe = 8.33 ppg
 Pore pressure at prod casing shoe = 8.33 ppg
 Gas gradient = 0.115 psi/ft

All casing shall be new or, if used, inspected and tested. Used casing shall meet or exceed API standards for new casing.

All casing strings shall have a minimum of 1 (one) centralizer on each of the bottom three (3) joints.

b. **Cementing Design: GMBU T-5-9-18**

Job	Fill	Description	Sacks	OH Excess*	Weight (ppg)	Yield (ft ³ /sk)
			ft ³			
Surface casing	300'	Class G w/ 2% CaCl	138	30%	15.8	1.17
			161			
Prod casing Lead	4,088'	Prem Lite II w/ 10% gel + 3% KCl	282	30%	11.0	3.26
			921			
Prod casing Tail	2,000'	50/50 Poz w/ 2% gel + 3% KCl	363	30%	14.3	1.24
			451			

- *Actual volume pumped will be 15% over the caliper log
- Compressive strength of lead cement: 1800 psi @ 24 hours, 2250 psi @ 72 hours
- Compressive strength of tail cement: 2500 psi @ 24 hours

Hole Sizes: A 12-1/4" hole will be drilled for the 8-5/8" surface casing. A 7-7/8" hole will be drilled for the 5-1/2" production casing.

The 8-5/8" surface casing shall in all cases be cemented back to surface. In the event that during the primary surface cementing operation the cement does not circulate to surface, or if the cement level should fall back more than 8 feet from surface, then a remedial surface cementing operation shall be performed to insure adequate isolation and stabilization of the surface casing.

5. **MINIMUM SPECIFICATIONS FOR PRESSURE CONTROL:**

The operator's minimum specifications for pressure control equipment are as follows:

An 8" Double Ram Hydraulic unit with a closing unit will be utilized. Function test of BOP's will be check daily.

Refer to **Exhibit C** for a diagram of BOP equipment that will be used on this well.

6. **TYPE AND CHARACTERISTICS OF THE PROPOSED CIRCULATION MUDS:**

From surface to ± 300 feet will be drilled with an air/mist system. The air rig is equipped with a 6 1/2" blooie line that is straight run and securely anchored. The blooie line is used with a discharge less than 100 ft from the wellbore in order to minimize the well pad size. The blooie line is not equipped with an automatic igniter or continuous pilot light and the compressor is located less than 100 ft from the well bore due to the low possibility of combustion with the air dust mixture. The trailer mounted compressor (capacity of 2000 CFM) has a safety shut-off valve which is located 15 feet from the air rig. A truck with 70 bbls of water is on stand by to be used as kill fluid, if necessary. From about ± 300 feet to TD, a fresh water system will be utilized. Clay inhibition and hole stability will be achieved with a KCl substitute additive. This additive will be identified in the APD and reviewed to determine if the reserve pit shall be lined. This fresh water system will typically contain Total Dissolved Solids (TDS) of less than 3000 PPM. Anticipated mud weight is 8.4 lbs/gal. If necessary to control formation fluids or pressure, the system will be weighted with the addition of bentonite gel, and if pressure conditions warrant, with barite

No chromate additives will be used in the mud system on Federal and/or Indian lands without prior BLM approval to ensure adequate protection of fresh aquifers.

No chemicals subject to reporting under SARA Title III in an amount equal to or greater than 10,000 pounds will be used, produced, stored, transported, or disposed of annually in association with the drilling, testing, or completing of this well. Furthermore, no extremely hazardous substances, as defined in 40 CFR 355, in threshold planning quantities, will be used, produced, stored, transported, or disposed of in association with the drilling, testing, or completing of this well.

Hazardous substances specifically listed by the EPA as a hazardous waste or demonstrating a characteristic of a hazardous waste will not be used in drilling, testing, or completion operations.

Newfield Production will **visually** monitor pit levels and flow from the well during drilling operations.

7. **AUXILIARY SAFETY EQUIPMENT TO BE USED:**

Auxiliary safety equipment will be a Kelly Cock, bit float, and a TIW valve with drill pipe threads.

8. **TESTING, LOGGING AND CORING PROGRAMS:**

The logging program will consist of a Dual Induction, Gamma Ray and Caliper log from TD to base of surface casing @ 300' +/-, and a Compensated Neutron-Formation Density Log from TD to 3500' +/- . A cement bond log will be run from PBDT to cement top. No drill stem testing or coring is planned for this well.

9. **ANTICIPATED ABNORMAL PRESSURE OR TEMPERATURE:**

No abnormal temperatures or pressures are anticipated. No hydrogen sulfide has been encountered or is known to exist from previous drilling in the area at this depth. Maximum anticipated


bottomhole pressure will approximately equal total depth in feet multiplied by a 0.433 psi/foot gradient.

10. **ANTICIPATED STARTING DATE AND DURATION OF THE OPERATIONS:**


It is anticipated that the drilling operations will commence the 2nd quarter of 2014, and take approximately seven (7) days from spud to rig release.

T9S, R18E, S.L.B.&M.

NEWFIELD EXPLORATION COMPANY

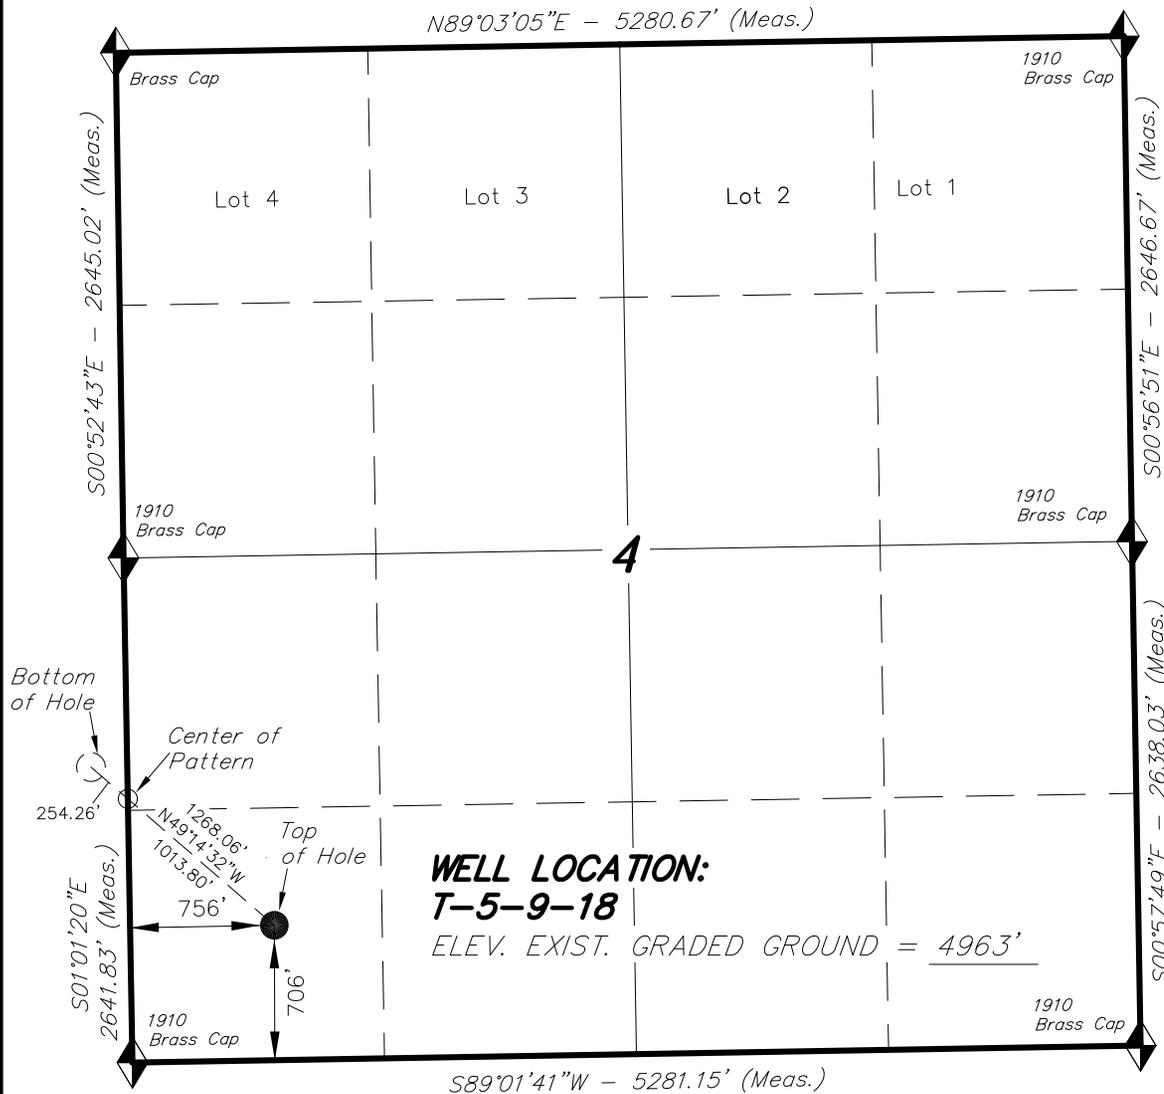

WELL LOCATION, T-5-9-18, LOCATED AS SHOWN IN THE SW 1/4 SW 1/4 OF SECTION 4, T9S, R18E, S.L.B.&M. UTAH COUNTY, UTAH.

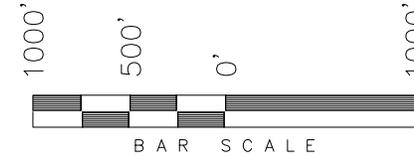


NOTES:

1. Well footages are measured at right angles to the Section Lines.
2. Bearings are based on Global Positioning Satellite observations.
3. The Center of Pattern footages are 1381' FSL & 0' FWL.

WELL LOCATION:
T-5-9-18
 ELEV. EXIST. GRADED GROUND = 4963'

THIS IS TO CERTIFY THAT THE ABOVE PLAT WAS PREPARED FROM FIELD NOTES OF ACTUAL SURVEYS MADE BY ME OR UNDER MY SUPERVISION AND THAT THE SAME ARE TRUE AND CORRECT TO THE BEST OF MY KNOWLEDGE AND BELIEF.

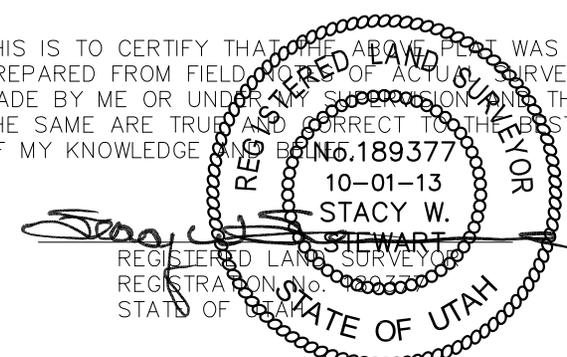

NAD 83 (SURFACE LOCATION)
LATITUDE = 40°03'16.52"
LONGITUDE = 109°54'18.92"
NAD 27 (SURFACE LOCATION)
LATITUDE = 40°03'16.65"
LONGITUDE = 109°54'16.40"
NAD 83 (CENTER OF PATTERN)
LATITUDE = 40°03'23.19"
LONGITUDE = 109°54'28.64"
NAD 27 (CENTER OF PATTERN)
LATITUDE = 40°03'23.32"
LONGITUDE = 109°54'26.12"

TRI STATE LAND SURVEYING & CONSULTING
 180 NORTH VERNAL AVE. - VERNAL, UTAH 84078
 (435) 781-2501

DATE SURVEYED: 04-11-13	SURVEYED BY: K.G.S.	VERSION:
DATE DRAWN: 10-01-13	DRAWN BY: L.K.	V1
REVISED:	SCALE: 1" = 1000'	



◆ = SECTION CORNERS LOCATED

BASIS OF ELEV; Elevations are based on an N.G.S. OPUS Correction. LOCATION: LAT. 40°04'09.56" LONG. 110°00'43.28" (Tristate Aluminum Cap) Elev. 5281.57'

T9S, R18E, S.L.B.&M.

NEWFIELD EXPLORATION COMPANY


TARGET BOTTOM HOLE, T-5-9-18,
 LOCATED AS SHOWN IN THE NE 1/4
 SE 1/4 OF SECTION 5, T9S, R18E,
 S.L.B.&M. UINTAH COUNTY, UTAH.

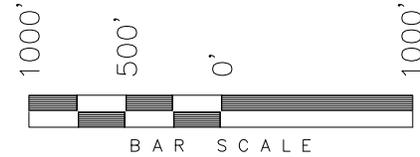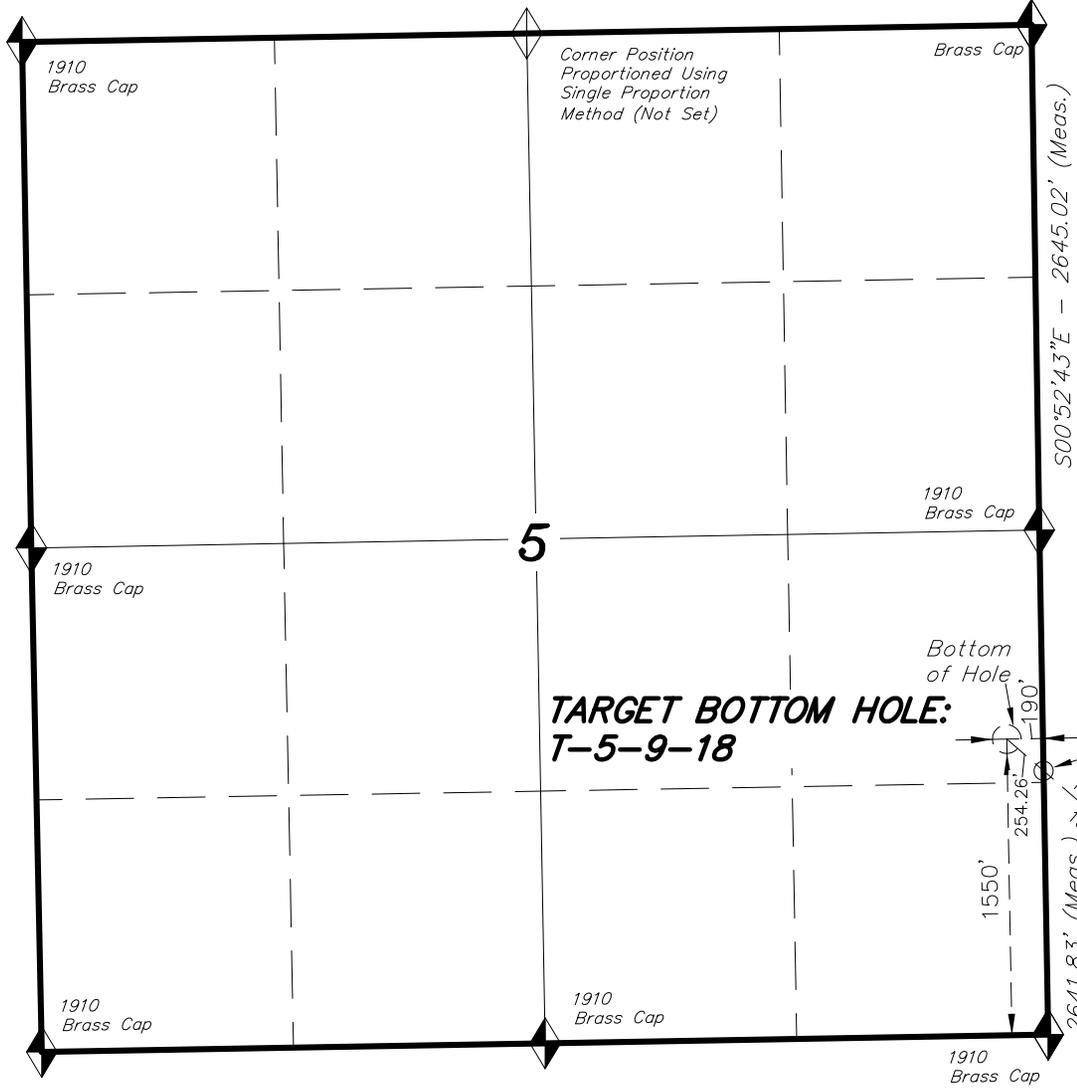

- NOTES:**
1. Well footages are measured at right angles to the Section Lines.
 2. Bearings are based on Global Positioning Satellite observations.

**TARGET BOTTOM HOLE:
 T-5-9-18**

THIS IS TO CERTIFY THAT THE ABOVE PLAT WAS PREPARED FROM FIELD NOTES OF ACTUAL SURVEYS MADE BY ME OR UNDER MY SUPERVISION AND THAT THE SAME ARE TRUE AND CORRECT TO THE BEST OF MY KNOWLEDGE AND BELIEF.

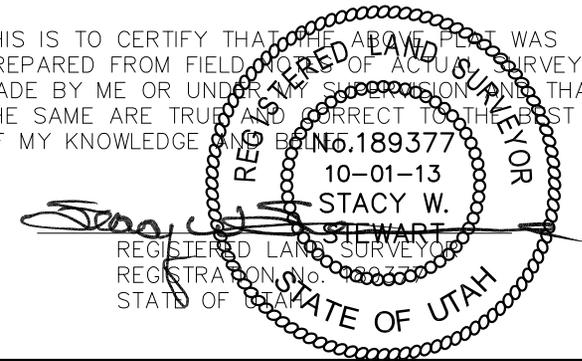

◆ = SECTION CORNERS LOCATED


BASIS OF ELEV; Elevations are based on an N.G.S. OPUS Correction. LOCATION: LAT. 40°04'09.56" LONG. 110°00'43.28" (Tristate Aluminum Cap) Elev. 5281.57'

NAD 83 (BOTTOM HOLE LOCATION)	
LATITUDE	= 40°03'24.86"
LONGITUDE	= 109°54'31.08"
NAD 27 (BOTTOM HOLE LOCATION)	
LATITUDE	= 40°03'25.00"
LONGITUDE	= 109°54'28.56"

TRI STATE LAND SURVEYING & CONSULTING
 180 NORTH VERNAL AVE. - VERNAL, UTAH 84078
 (435) 781-2501

DATE SURVEYED: 04-11-13	SURVEYED BY: K.G.S.	VERSION:
DATE DRAWN: 10-01-13	DRAWN BY: L.K.	V1
REVISED:	SCALE: 1" = 1000'	

Access Road Map

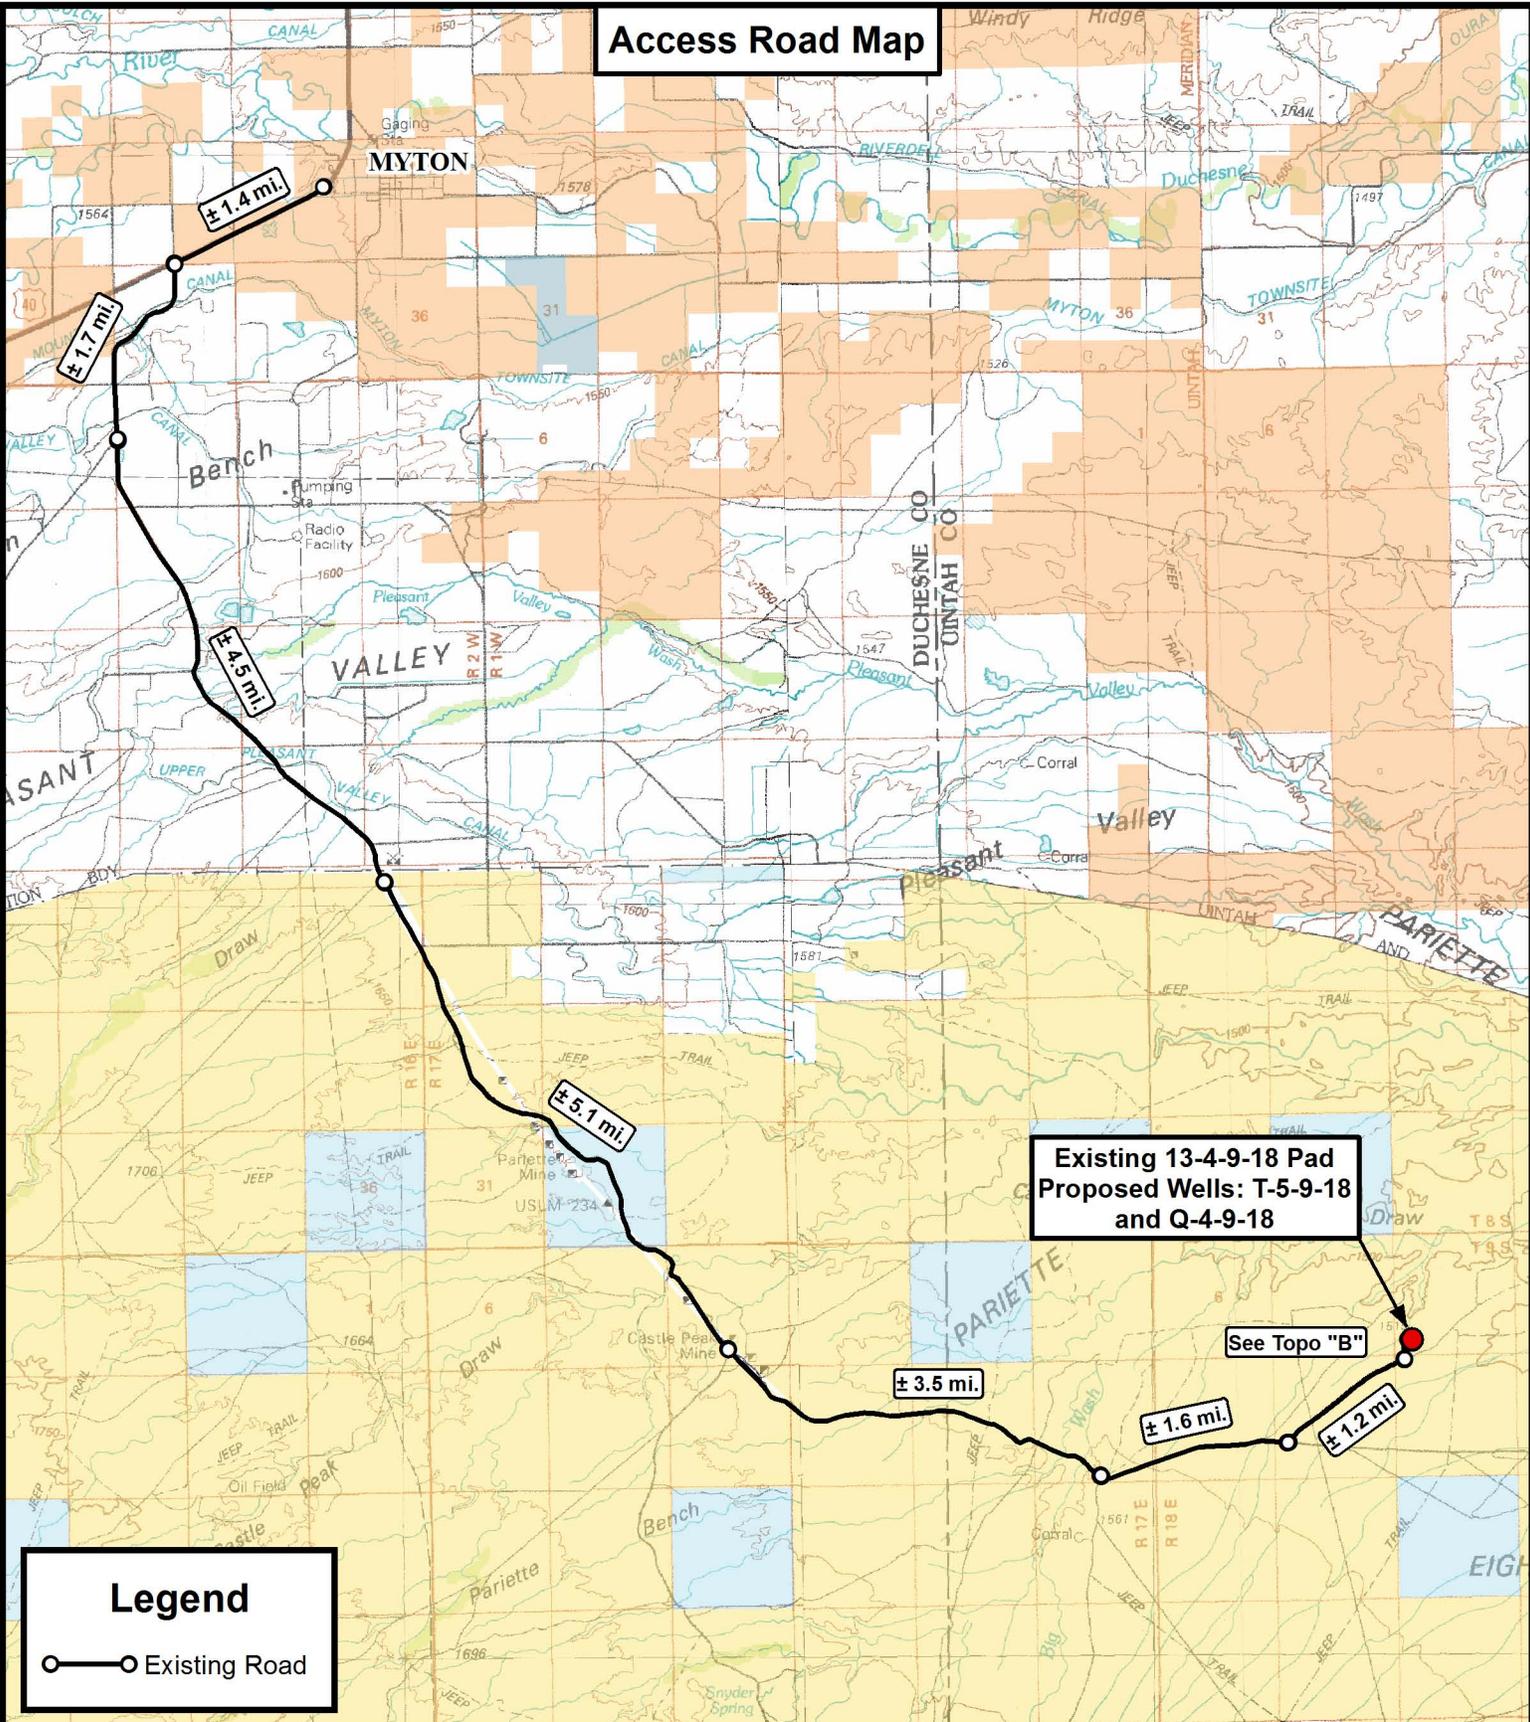

**Existing 13-4-9-18 Pad
Proposed Wells: T-5-9-18
and Q-4-9-18**

See Topo "B"

Legend
 Existing Road

Tri State Land Surveying, Inc.
 180 NORTH VERNAL AVE. VERNAL, UTAH 84078
 P: (435) 781-2501
 F: (435) 781-2518



NEWFIELD EXPLORATION COMPANY


Existing 13-4-9-18 Pad
 Proposed Wells: T-5-9-18 and Q-4-9-18
 Sec. 4, T9S, R18E, S.L.B.&M.
 Uintah County, UT.

DRAWN BY:	A.P.C.	REVISED:	VERSION:
DATE:	10-10-2013		V1
SCALE:	1:100,000		

TOPOGRAPHIC MAP

SHEET
A

Access Road Map

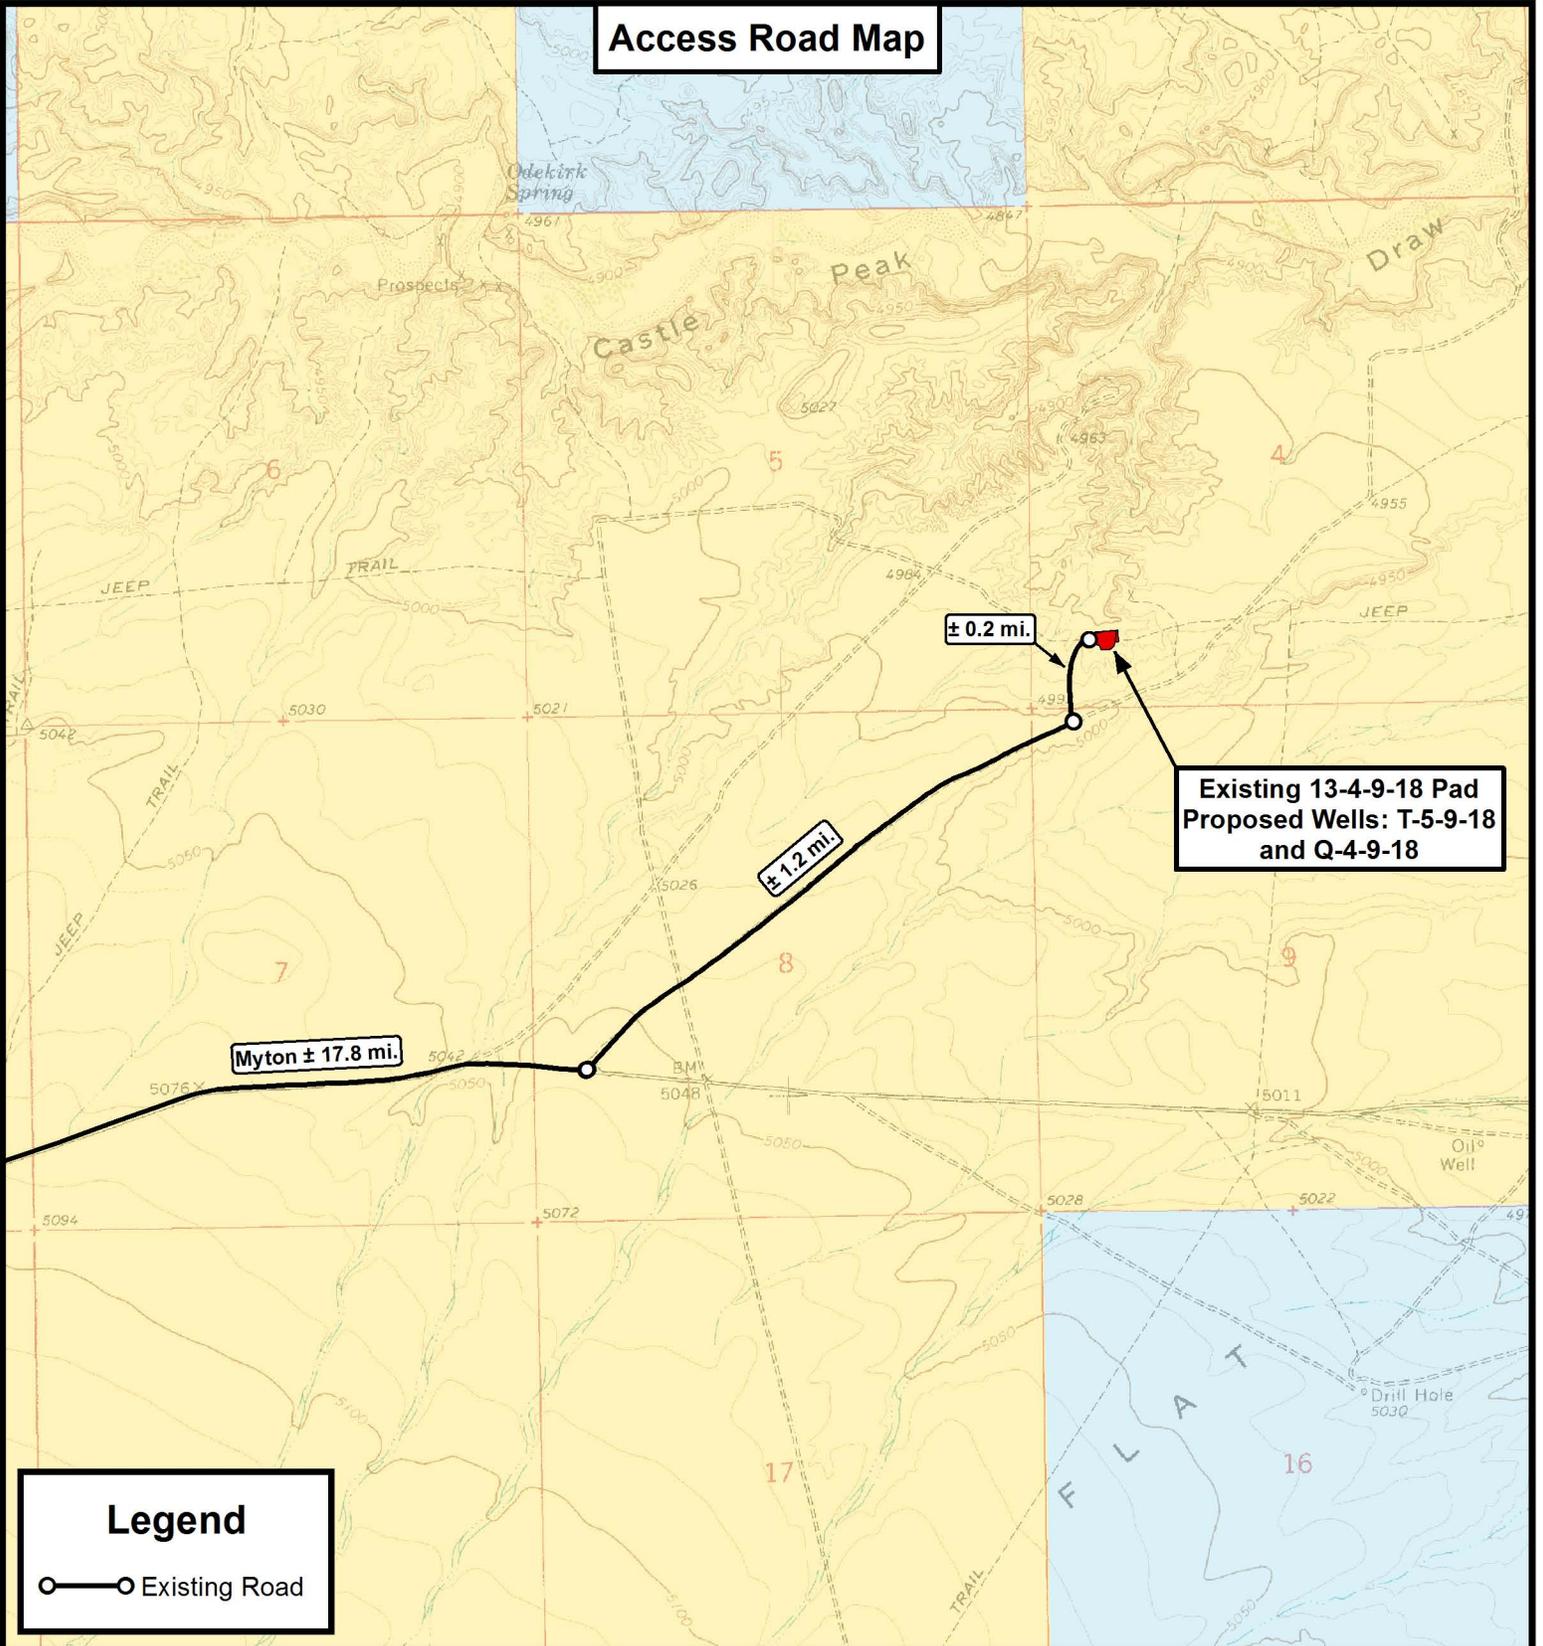

**Existing 13-4-9-18 Pad
Proposed Wells: T-5-9-18
and Q-4-9-18**

Legend

○—○ Existing Road

THE PARCEL INFORMATION SHOWN HAS NOT BEEN SURVEYED BY TRI-STATE LAND SURVEYING, INC. - TRI-STATE DOES NOT WARRANTY PROPERTY PARCEL DATA OR ANY ASSOCIATED INFORMATION. A PROPERTY SURVEY IS REQUIRED TO DETERMINE THE ACTUAL LOCATION OF PROPERTY LINES AND SHOW ACCURATE DISTANCES ACROSS PARCELS.

**Tri State
Land Surveying, Inc.**
180 NORTH VERNAL AVE. VERNAL, UTAH 84078

P: (435) 781-2501
F: (435) 781-2518




NEWFIELD EXPLORATION COMPANY
Existing 13-4-9-18 Pad
Proposed Wells: T-5-9-18 and Q-4-9-18
Sec. 4, T9S, R18E, S.L.B.&M.
Uintah County, UT.

DRAWN BY:	A.P.C.	REVISED:	VERSION:
DATE:	10-10-2013		V1
SCALE:	1" = 2,000'		

TOPOGRAPHIC MAP

SHEET
B

Proposed Pipeline Map

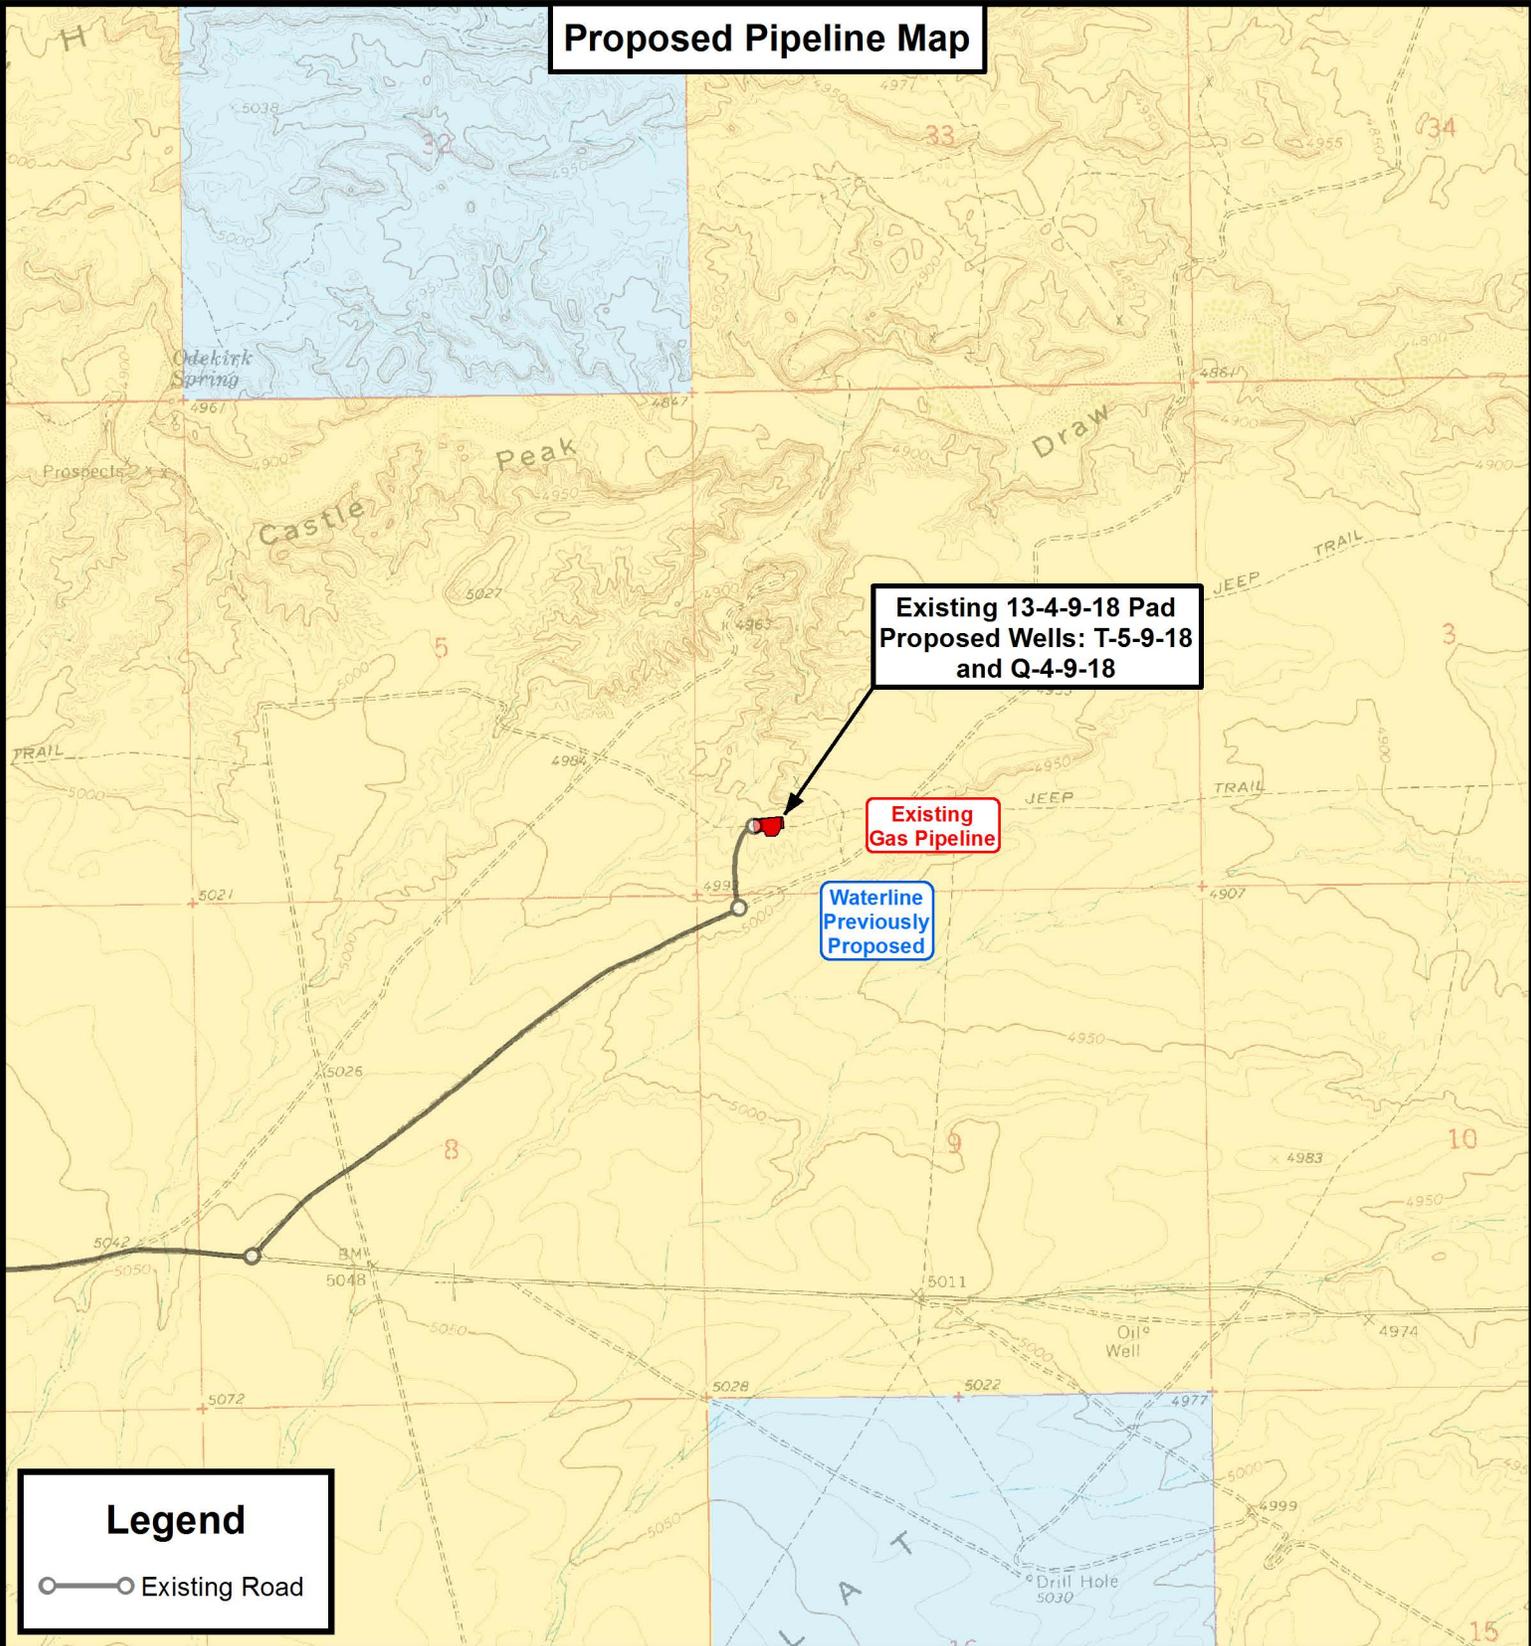

**Existing 13-4-9-18 Pad
Proposed Wells: T-5-9-18
and Q-4-9-18**

**Existing
Gas Pipeline**

**Waterline
Previously
Proposed**

Legend

○—○ Existing Road

THE PARCEL INFORMATION SHOWN HAS NOT BEEN SURVEYED BY TRI-STATE LAND SURVEYING, INC. - TRI-STATE DOES NOT WARRANTY PROPERTY PARCEL DATA OR ANY ASSOCIATED INFORMATION. A PROPERTY SURVEY IS REQUIRED TO DETERMINE THE ACTUAL LOCATION OF PROPERTY LINES AND SHOW ACCURATE DISTANCES ACROSS PARCELS.

**Tri State
Land Surveying, Inc.**
180 NORTH VERNAL AVE. VERNAL, UTAH 84078

P: (435) 781-2501
F: (435) 781-2518



NEWFIELD EXPLORATION COMPANY

Existing 13-4-9-18 Pad
Proposed Wells: T-5-9-18 and Q-4-9-18
Sec. 4, T9S, R18E, S.L.B.&M.
Uintah County, UT.


DRAWN BY:	A.P.C.	REVISED:	VERSION:
DATE:	10-10-2013		V1
SCALE:	1" = 2,000'		

TOPOGRAPHIC MAP

SHEET
C

Exhibit "B" Map

Existing 13-4-9-18 Pad
Proposed Wells: T-5-9-18
and Q-4-9-18

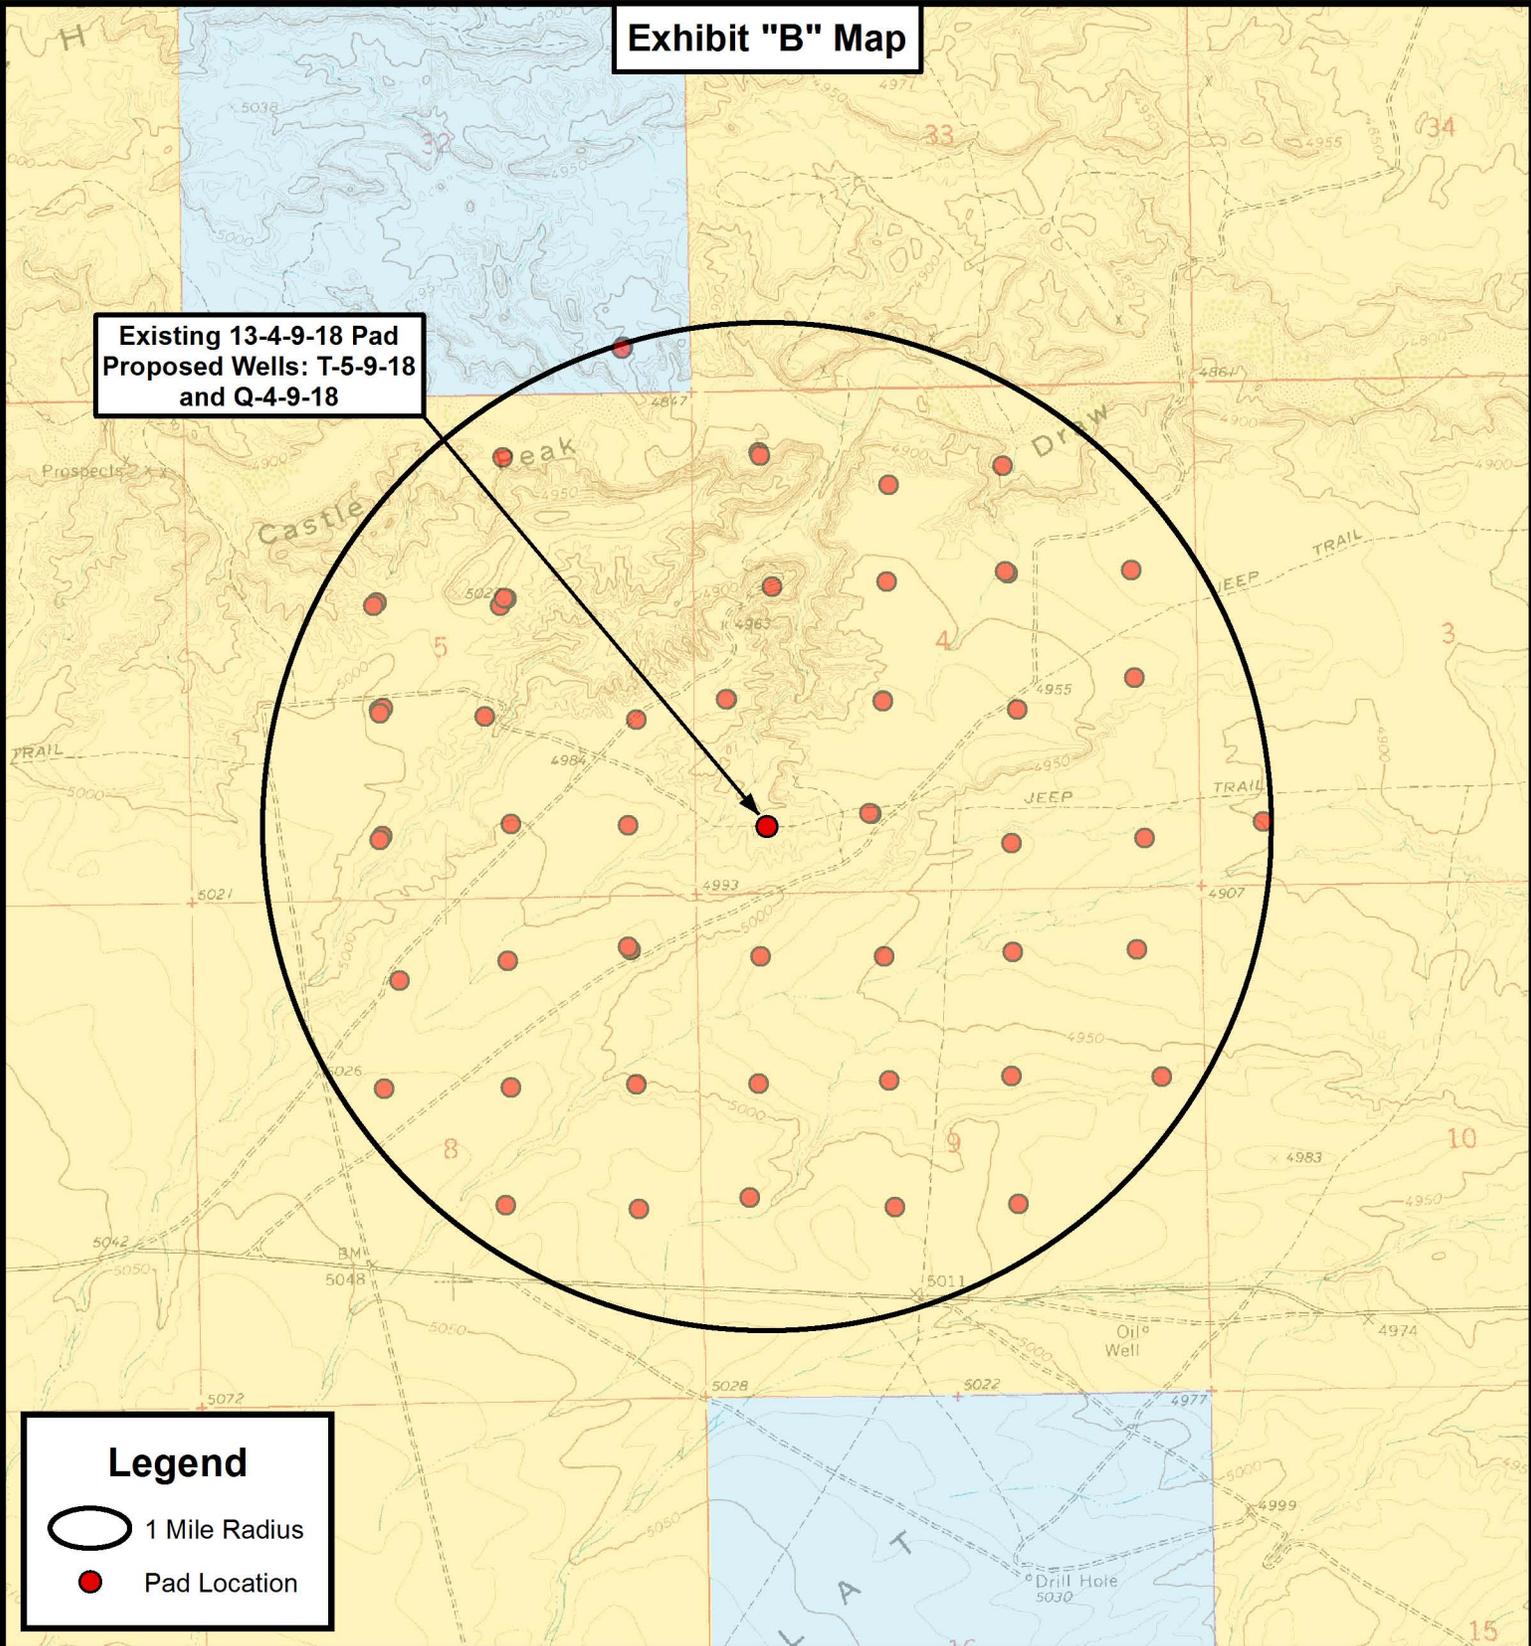

Legend

- 1 Mile Radius
- Pad Location

THE PARCEL INFORMATION SHOWN HAS NOT BEEN SURVEYED BY TRI-STATE LAND SURVEYING, INC. - TRI-STATE DOES NOT WARRANTY PROPERTY PARCEL DATA OR ANY ASSOCIATED INFORMATION. A PROPERTY SURVEY IS REQUIRED TO DETERMINE THE ACTUAL LOCATION OF PROPERTY LINES AND SHOW ACCURATE DISTANCES ACROSS PARCELS.



**Tri State
Land Surveying, Inc.**
180 NORTH VERNAL AVE. VERNAL, UTAH 84078

P: (435) 781-2501
F: (435) 781-2518



NEWFIELD EXPLORATION COMPANY

Existing 13-4-9-18 Pad
Proposed Wells: T-5-9-18 and Q-4-9-18
Sec. 4, T9S, R18E, S.L.B.&M.
Uintah County, UT.

DRAWN BY:	A.P.C.	REVISED:	VERSION:
DATE:	10-10-2013		V1
SCALE:	1" = 2,000'		

TOPOGRAPHIC MAP

SHEET
D

Coordinate Report

Well Number	Feature Type	Latitude (NAD 83) (DMS)	Longitude (NAD 83) (DMS)
13-4-9-18	Surface Hole	40° 03' 16.36" N	109° 54' 19.10" W
T-5-9-18	Surface Hole	40° 03' 16.52" N	109° 54' 18.92" W
Q-4-9-18	Surface Hole	40° 03' 16.67" N	109° 54' 18.74" W
T-5-9-18	Center of Pattern	40° 03' 23.19" N	109° 54' 28.64" W
Q-4-9-18	Center of Pattern	40° 03' 24.05" N	109° 54' 14.03" W
T-5-9-18	Bottom of Hole	40° 03' 24.86" N	109° 54' 31.08" W
Q-4-9-18	Bottom of Hole	40° 03' 25.88" N	109° 54' 12.86" W
Well Number	Feature Type	Latitude (NAD 83) (DD)	Longitude (NAD 83) (DD)
13-4-9-18	Surface Hole	40.054544	109.905306
T-5-9-18	Surface Hole	40.054588	109.905257
Q-4-9-18	Surface Hole	40.054632	109.905207
T-5-9-18	Center of Pattern	40.056441	109.907957
Q-4-9-18	Center of Pattern	40.056680	109.903896
T-5-9-18	Bottom of Hole	40.056906	109.908634
Q-4-9-18	Bottom of Hole	40.057188	109.903571
Well Number	Feature Type	Northing (NAD 83) (UTM Meters)	Longitude (NAD 83) (UTM Meters)
13-4-9-18	Surface Hole	4434385.099	593369.315
T-5-9-18	Surface Hole	4434390.025	593373.498
Q-4-9-18	Surface Hole	4434394.951	593377.681
T-5-9-18	Center of Pattern	4434592.945	593140.680
Q-4-9-18	Center of Pattern	4434623.709	593486.695
T-5-9-18	Bottom of Hole	4434643.836	593082.291
Q-4-9-18	Bottom of Hole	4434680.434	593513.727
Well Number	Feature Type	Latitude (NAD 27) (DMS)	Longitude (NAD 27) (DMS)
13-4-9-18	Surface Hole	40° 03' 16.49" N	109° 54' 16.58" W
T-5-9-18	Surface Hole	40° 03' 16.65" N	109° 54' 16.40" W
Q-4-9-18	Surface Hole	40° 03' 16.81" N	109° 54' 16.22" W
T-5-9-18	Center of Pattern	40° 03' 23.32" N	109° 54' 26.12" W
Q-4-9-18	Center of Pattern	40° 03' 24.18" N	109° 54' 11.50" W
T-5-9-18	Bottom of Hole	40° 03' 25.00" N	109° 54' 28.56" W
Q-4-9-18	Bottom of Hole	40° 03' 26.01" N	109° 54' 10.33" W



P: (435) 781-2501
F: (435) 781-2518

NEWFIELD EXPLORATION COMPANY

Existing 13-4-9-18 Pad
Proposed Wells: T-5-9-18 and Q-4-9-18
Sec. 4, T9S, R18E, S.L.B.&M.
Uintah County, UT.

DRAWN BY: A.P.C.
DATE: 10-10-2013
VERSION: V1

REVISED:

COORDINATE REPORT

SHEET

1



NEWFIELD EXPLORATION

**USGS Myton SW (UT)
SECTION 4 T9S, R18E
T-5-9-18**

Wellbore #1

Plan: Design #1

Standard Planning Report

05 August, 2013





Payzone Directional
Planning Report



Database:	EDM 2003.21 Single User Db	Local Co-ordinate Reference:	Well T-5-9-18
Company:	NEWFIELD EXPLORATION	TVD Reference:	T-5-9-18 @ 4973.0ft (Original Well Elev)
Project:	USGS Myton SW (UT)	MD Reference:	T-5-9-18 @ 4973.0ft (Original Well Elev)
Site:	SECTION 4 T9S, R18E	North Reference:	True
Well:	T-5-9-18	Survey Calculation Method:	Minimum Curvature
Wellbore:	Wellbore #1		
Design:	Design #1		

Project	USGS Myton SW (UT), DUCHESNE COUNTY, UT, USA		
Map System:	US State Plane 1983	System Datum:	Mean Sea Level
Geo Datum:	North American Datum 1983		
Map Zone:	Utah Central Zone		

Site	SECTION 4 T9S, R18E				
Site Position:		Northing:	7,192,587.20 ft	Latitude:	40° 3' 16.520 N
From:	Lat/Long	Easting:	2,086,783.54 ft	Longitude:	109° 54' 18.920 W
Position Uncertainty:	0.0 ft	Slot Radius:	"	Grid Convergence:	1.02 °

Well	T-5-9-18, SHL LAT: 40 03 16.52 LONG: -109 54 18.92					
Well Position	+N/-S	0.0 ft	Northing:	7,192,587.19 ft	Latitude:	40° 3' 16.520 N
	+E/-W	0.0 ft	Easting:	2,086,783.54 ft	Longitude:	109° 54' 18.920 W
Position Uncertainty		0.0 ft	Wellhead Elevation:	4,973.0 ft	Ground Level:	4,963.0 ft

Wellbore	Wellbore #1				
Magnetics	Model Name	Sample Date	Declination (°)	Dip Angle (°)	Field Strength (nT)
	IGRF2010	8/5/2013	10.98	65.78	52,090

Design	Design #1			
Audit Notes:				
Version:	Phase:	PROTOTYPE	Tie On Depth:	0.0
Vertical Section:	Depth From (TVD) (ft)	+N/-S (ft)	+E/-W (ft)	Direction (°)
	0.0	0.0	0.0	310.76

Plan Sections										
Measured Depth (ft)	Inclination (°)	Azimuth (°)	Vertical Depth (ft)	+N/-S (ft)	+E/-W (ft)	Dogleg Rate (°/100ft)	Build Rate (°/100ft)	Turn Rate (°/100ft)	TFO (°)	Target
0.0	0.00	0.00	0.0	0.0	0.0	0.00	0.00	0.00	0.00	
600.0	0.00	0.00	600.0	0.0	0.0	0.00	0.00	0.00	0.00	
1,579.2	14.69	310.76	1,568.5	81.5	-94.5	1.50	1.50	0.00	310.76	
5,085.3	14.69	310.76	4,960.0	661.9	-767.9	0.00	0.00	0.00	0.00	T-5-9-18 TGT
6,088.0	14.69	310.76	5,930.0	827.9	-960.5	0.00	0.00	0.00	0.00	



Payzone Directional
Planning Report



Database:	EDM 2003.21 Single User Db	Local Co-ordinate Reference:	Well T-5-9-18
Company:	NEWFIELD EXPLORATION	TVD Reference:	T-5-9-18 @ 4973.0ft (Original Well Elev)
Project:	USGS Myton SW (UT)	MD Reference:	T-5-9-18 @ 4973.0ft (Original Well Elev)
Site:	SECTION 4 T9S, R18E	North Reference:	True
Well:	T-5-9-18	Survey Calculation Method:	Minimum Curvature
Wellbore:	Wellbore #1		
Design:	Design #1		

Planned Survey									
Measured Depth (ft)	Inclination (°)	Azimuth (°)	Vertical Depth (ft)	+N/-S (ft)	+E/-W (ft)	Vertical Section (ft)	Dogleg Rate (°/100ft)	Build Rate (°/100ft)	Turn Rate (°/100ft)
0.0	0.00	0.00	0.0	0.0	0.0	0.0	0.00	0.00	0.00
100.0	0.00	0.00	100.0	0.0	0.0	0.0	0.00	0.00	0.00
200.0	0.00	0.00	200.0	0.0	0.0	0.0	0.00	0.00	0.00
300.0	0.00	0.00	300.0	0.0	0.0	0.0	0.00	0.00	0.00
400.0	0.00	0.00	400.0	0.0	0.0	0.0	0.00	0.00	0.00
500.0	0.00	0.00	500.0	0.0	0.0	0.0	0.00	0.00	0.00
600.0	0.00	0.00	600.0	0.0	0.0	0.0	0.00	0.00	0.00
700.0	1.50	310.76	700.0	0.9	-1.0	1.3	1.50	1.50	0.00
800.0	3.00	310.76	799.9	3.4	-4.0	5.2	1.50	1.50	0.00
900.0	4.50	310.76	899.7	7.7	-8.9	11.8	1.50	1.50	0.00
1,000.0	6.00	310.76	999.3	13.7	-15.8	20.9	1.50	1.50	0.00
1,100.0	7.50	310.76	1,098.6	21.3	-24.8	32.7	1.50	1.50	0.00
1,200.0	9.00	310.76	1,197.5	30.7	-35.6	47.0	1.50	1.50	0.00
1,300.0	10.50	310.76	1,296.1	41.8	-48.4	64.0	1.50	1.50	0.00
1,400.0	12.00	310.76	1,394.2	54.5	-63.2	83.5	1.50	1.50	0.00
1,500.0	13.50	310.76	1,491.7	68.9	-79.9	105.5	1.50	1.50	0.00
1,579.2	14.69	310.76	1,568.5	81.5	-94.5	124.8	1.50	1.50	0.00
1,600.0	14.69	310.76	1,588.6	84.9	-98.5	130.1	0.00	0.00	0.00
1,700.0	14.69	310.76	1,685.4	101.5	-117.7	155.5	0.00	0.00	0.00
1,800.0	14.69	310.76	1,782.1	118.0	-137.0	180.8	0.00	0.00	0.00
1,900.0	14.69	310.76	1,878.8	134.6	-156.2	206.2	0.00	0.00	0.00
2,000.0	14.69	310.76	1,975.6	151.2	-175.4	231.5	0.00	0.00	0.00
2,100.0	14.69	310.76	2,072.3	167.7	-194.6	256.9	0.00	0.00	0.00
2,200.0	14.69	310.76	2,169.0	184.3	-213.8	282.2	0.00	0.00	0.00
2,300.0	14.69	310.76	2,265.8	200.8	-233.0	307.6	0.00	0.00	0.00
2,400.0	14.69	310.76	2,362.5	217.4	-252.2	332.9	0.00	0.00	0.00
2,500.0	14.69	310.76	2,459.2	233.9	-271.4	358.3	0.00	0.00	0.00
2,600.0	14.69	310.76	2,556.0	250.5	-290.6	383.7	0.00	0.00	0.00
2,700.0	14.69	310.76	2,652.7	267.0	-309.8	409.0	0.00	0.00	0.00
2,800.0	14.69	310.76	2,749.4	283.6	-329.0	434.4	0.00	0.00	0.00
2,900.0	14.69	310.76	2,846.1	300.1	-348.2	459.7	0.00	0.00	0.00
3,000.0	14.69	310.76	2,942.9	316.7	-367.4	485.1	0.00	0.00	0.00
3,100.0	14.69	310.76	3,039.6	333.3	-386.6	510.4	0.00	0.00	0.00
3,200.0	14.69	310.76	3,136.3	349.8	-405.8	535.8	0.00	0.00	0.00
3,300.0	14.69	310.76	3,233.1	366.4	-425.0	561.1	0.00	0.00	0.00
3,400.0	14.69	310.76	3,329.8	382.9	-444.2	586.5	0.00	0.00	0.00
3,500.0	14.69	310.76	3,426.5	399.5	-463.4	611.9	0.00	0.00	0.00
3,600.0	14.69	310.76	3,523.3	416.0	-482.7	637.2	0.00	0.00	0.00
3,700.0	14.69	310.76	3,620.0	432.6	-501.9	662.6	0.00	0.00	0.00
3,800.0	14.69	310.76	3,716.7	449.1	-521.1	687.9	0.00	0.00	0.00
3,900.0	14.69	310.76	3,813.5	465.7	-540.3	713.3	0.00	0.00	0.00
4,000.0	14.69	310.76	3,910.2	482.2	-559.5	738.6	0.00	0.00	0.00
4,100.0	14.69	310.76	4,006.9	498.8	-578.7	764.0	0.00	0.00	0.00
4,200.0	14.69	310.76	4,103.7	515.4	-597.9	789.3	0.00	0.00	0.00
4,300.0	14.69	310.76	4,200.4	531.9	-617.1	814.7	0.00	0.00	0.00
4,400.0	14.69	310.76	4,297.1	548.5	-636.3	840.0	0.00	0.00	0.00
4,500.0	14.69	310.76	4,393.9	565.0	-655.5	865.4	0.00	0.00	0.00
4,600.0	14.69	310.76	4,490.6	581.6	-674.7	890.8	0.00	0.00	0.00
4,700.0	14.69	310.76	4,587.3	598.1	-693.9	916.1	0.00	0.00	0.00
4,800.0	14.69	310.76	4,684.1	614.7	-713.1	941.5	0.00	0.00	0.00
4,900.0	14.69	310.76	4,780.8	631.2	-732.3	966.8	0.00	0.00	0.00
5,000.0	14.69	310.76	4,877.5	647.8	-751.5	992.2	0.00	0.00	0.00
5,085.3	14.69	310.76	4,960.0	661.9	-767.9	1,013.8	0.00	0.00	0.00
5,100.0	14.69	310.76	4,974.3	664.3	-770.7	1,017.5	0.00	0.00	0.00



Payzone Directional
Planning Report




Database:	EDM 2003.21 Single User Db	Local Co-ordinate Reference:	Well T-5-9-18
Company:	NEWFIELD EXPLORATION	TVD Reference:	T-5-9-18 @ 4973.0ft (Original Well Elev)
Project:	USGS Myton SW (UT)	MD Reference:	T-5-9-18 @ 4973.0ft (Original Well Elev)
Site:	SECTION 4 T9S, R18E	North Reference:	True
Well:	T-5-9-18	Survey Calculation Method:	Minimum Curvature
Wellbore:	Wellbore #1		
Design:	Design #1		

Planned Survey										
Measured Depth (ft)	Inclination (°)	Azimuth (°)	Vertical Depth (ft)	+N/-S (ft)	+E/-W (ft)	Vertical Section (ft)	Dogleg Rate (°/100ft)	Build Rate (°/100ft)	Turn Rate (°/100ft)	
5,200.0	14.69	310.76	5,071.0	680.9	-789.9	1,042.9	0.00	0.00	0.00	
5,300.0	14.69	310.76	5,167.7	697.5	-809.1	1,068.2	0.00	0.00	0.00	
5,400.0	14.69	310.76	5,264.5	714.0	-828.4	1,093.6	0.00	0.00	0.00	
5,500.0	14.69	310.76	5,361.2	730.6	-847.6	1,119.0	0.00	0.00	0.00	
5,600.0	14.69	310.76	5,457.9	747.1	-866.8	1,144.3	0.00	0.00	0.00	
5,700.0	14.69	310.76	5,554.6	763.7	-886.0	1,169.7	0.00	0.00	0.00	
5,800.0	14.69	310.76	5,651.4	780.2	-905.2	1,195.0	0.00	0.00	0.00	
5,900.0	14.69	310.76	5,748.1	796.8	-924.4	1,220.4	0.00	0.00	0.00	
6,000.0	14.69	310.76	5,844.8	813.3	-943.6	1,245.7	0.00	0.00	0.00	
6,088.0	14.69	310.76	5,930.0	827.9	-960.5	1,268.1	0.00	0.00	0.00	





Project: USGS Myton SW (UT)
 Site: SECTION 4 T9S, R18E
 Well: T-5-9-18
 Wellbore: Wellbore #1
 Design: Design #1

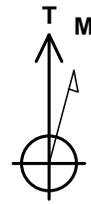

Azimuths to True North
 Magnetic North: 10.98°

Magnetic Field
 Strength: 52090.4snT
 Dip Angle: 65.78°
 Date: 8/5/2013
 Model: IGRF2010

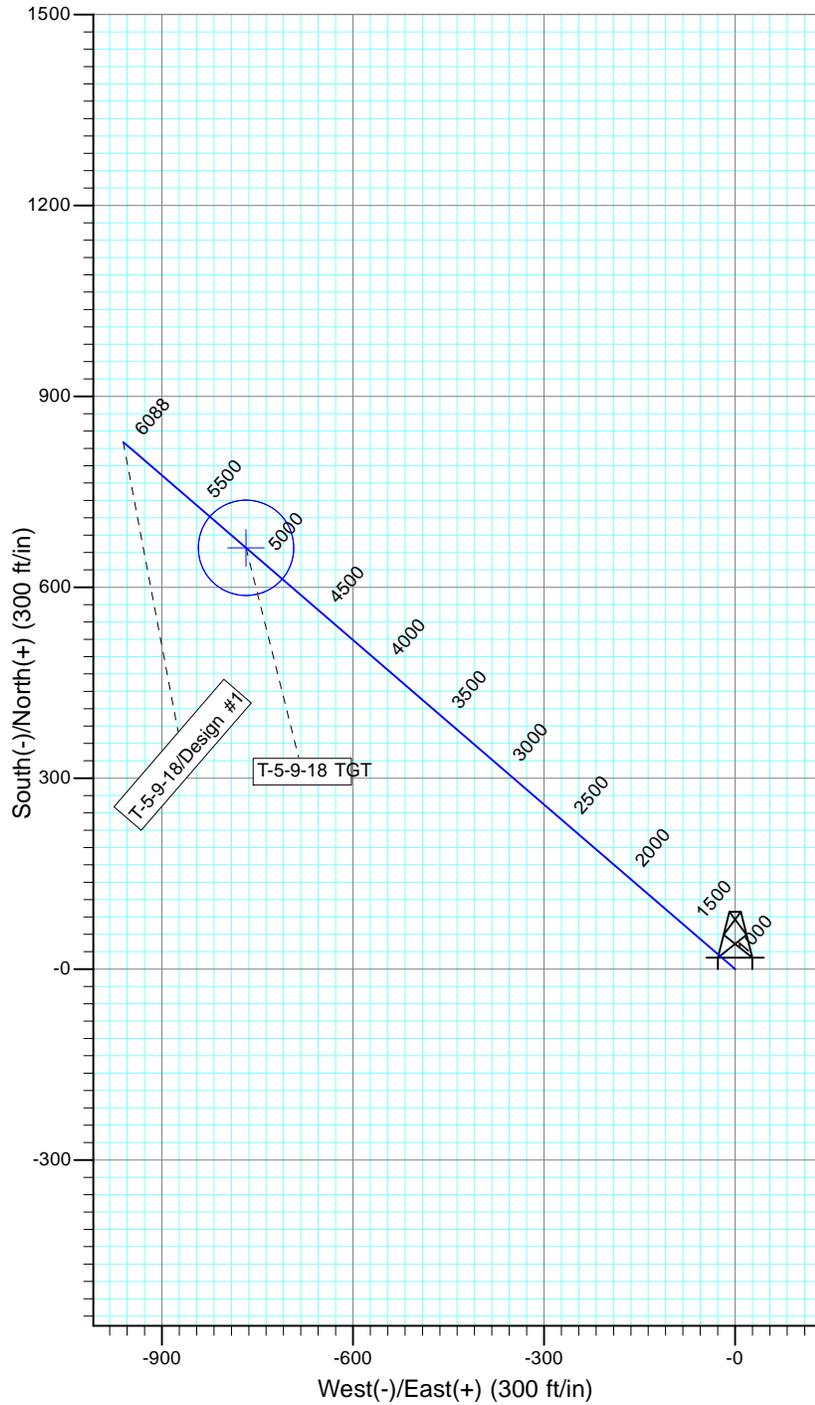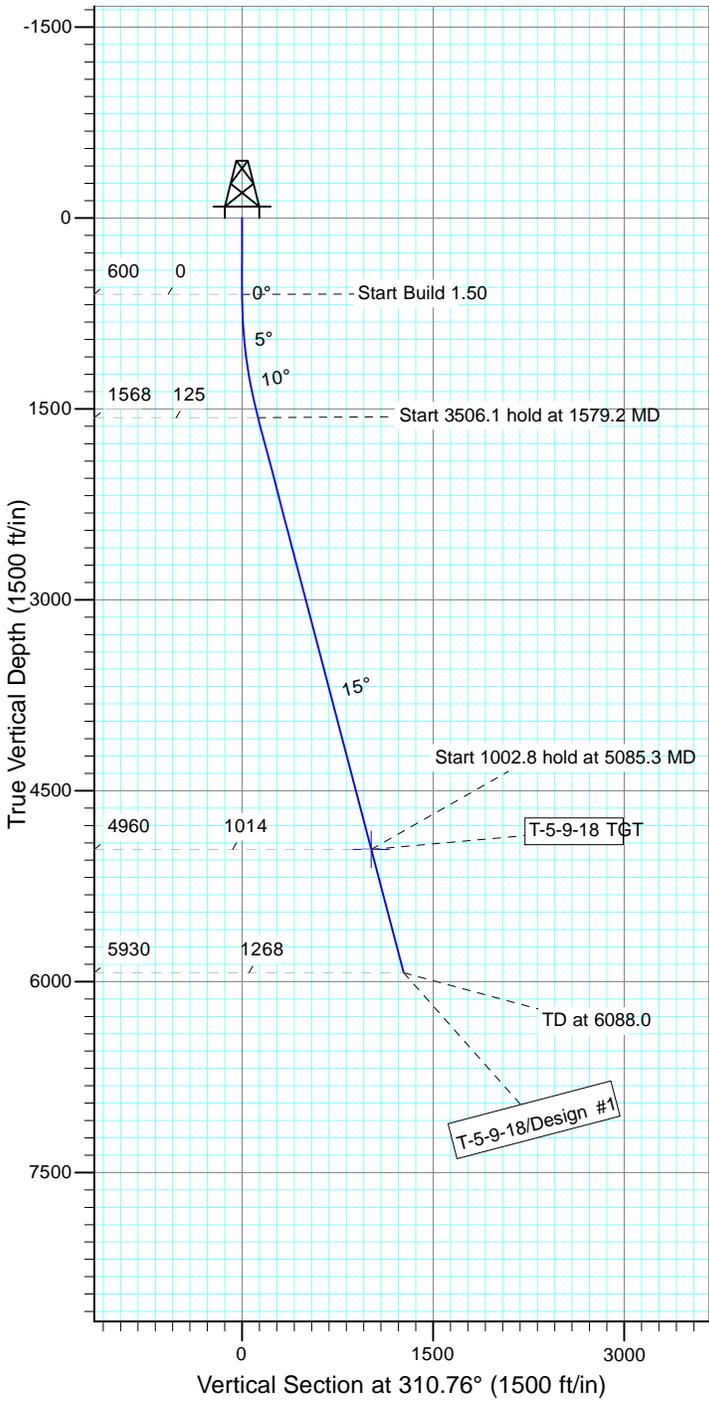

WELLBORE TARGET DETAILS

Name	TVD	+N/-S	+E/-W	Shape
T-5-9-18 TGT	4960.0	661.9	-767.9	Circle (Radius: 75.0)

SECTION DETAILS

Sec	MD	Inc	Azi	TVD	+N/-S	+E/-W	DLeg	TFace	VSec	Target
1	0.0	0.00	0.00	0.0	0.0	0.0	0.00	0.00	0.0	
2	600.0	0.00	0.00	600.0	0.0	0.0	0.00	0.00	0.0	
3	1579.2	14.69	310.76	1568.5	81.5	-94.5	1.50	310.76	124.8	
4	5085.3	14.69	310.76	4960.0	661.9	-767.9	0.00	0.00	1013.8	T-5-9-18 TGT
5	6088.0	14.69	310.76	5930.0	827.9	-960.5	0.00	0.00	1268.1	



**NEWFIELD PRODUCTION COMPANY
GMBU T-5-9-18
AT SURFACE: SW/SW SECTION 4, T9S R18E
UINTAH COUNTY, UTAH**

ONSHORE ORDER NO. 1

MULTI-POINT SURFACE USE & OPERATIONS PLAN

1. EXISTING ROADS

See attached Topographic Map "A"

To reach Newfield Production Company well location site GMBU T-5-9-18 located in the SW 1/4 SW 1/4 Section 4, T9S, R18E, Uintah County, Utah:

Proceed southwesterly out of Myton, Utah along Highway 40 – 1.4 miles ± to the junction of this highway and UT State Hwy 53; proceed in a southeasterly direction – 14.8 miles ± to its junction with an existing road to the east; proceed in a easterly direction – 1.6 miles ± to its junction with an existing road to the northeast; proceed in a northeasterly direction – 1.2 miles ± to its junction with the beginning of the access road to the existing 13-4-9-18 well location.

The aforementioned dirt oil field service roads and other roads in the vicinity are constructed out of existing native materials that are prevalent to the existing area they are located in and range from clays to a sandy-clay shale material.

The roads for access during the drilling, completion and production phase will be maintained at the standards required by the State of Utah, or other controlling agencies. This maintenance will consist of some minor grader work for smoothing road surfaces and for snow removal. Any necessary fill material for repair will be purchase and hauled from private sources.

2. PLANNED ACCESS ROAD

There is no proposed access road for this location. The proposed well will be drilled directionally off of the existing 13-4-9-18 well pad. See attached **Topographic Map "B"**.

There will be **no** culverts required along this access road. There will be barrow ditches and turnouts as needed along this road.

There are no fences encountered along this proposed road. There will be no new gates or cattle guards required.

All construction material for this access road will be borrowed material accumulated during construction of the access road.

3. LOCATION OF EXISTING WELLS

Refer to Exhibit "B".

4. LOCATION OF EXISTING AND/OR PROPOSED FACILITIES

There are no existing facilities that will be used by this well.

It is anticipated that this well will be a producing oil well.

Upon construction of a tank battery, the well pad will be surrounded by a dike of sufficient capacity to contain at minimum 110% of the largest tank volume within the facility battery.

Tank batteries will be built to State specifications.

All permanent (on site for six (6) months or longer) structures, constructed or installed (including pumping units), will be painted a flat, non-reflective, earth tone color to match one of the standard environmental colors, as determined by the Rocky Mountain Five State Interagency Committee. All facilities will be painted within six months of installation.

5. **LOCATION AND TYPE OF WATER SUPPLY**

Newfield Production will transport water by truck from nearest water source as determined by a Newfield representative for the purpose of drilling the above mentioned well. The available water sources are as follows:

Johnson Water District
Water Right : 43-7478

Maurice Harvey Pond
Water Right: 47-1358

Neil Moon Pond
Water Right: 43-11787

Newfield Collector Well
Water Right: 47-1817 (A30414DVA, contracted with the Duchesne County Conservancy District).

There will be no water well drilled at this site.

6. **SOURCE OF CONSTRUCTION MATERIALS**

All construction material for this location shall be borrowed material accumulated during construction of the location site and access road.

A mineral material application is not required for this location.

7. **METHODS FOR HANDLING WASTE DISPOSAL**

A small reserve pit (90' x 40' x 8' deep, or less) will be constructed from native soil and clay materials. The reserve pit will receive the processed drill cutting (wet sand, shale & rock) removed from the wellbore. Any drilling fluids, which do accumulate in the pit as a result of shale-shaker carryover, cleaning of the sand trap, etc., will be promptly reclaimed. All drilling fluids will be fresh water based, typically containing Total Dissolved Solids of less than 3000 PPM. No potassium chloride, chromates, trash, debris, nor any other substance deemed hazardous will be placed in this pit. Therefore, it is proposed that no synthetic liner be required in the reserve pit. However, if upon constructing the pit there is insufficient fine clay and silt present, a liner will be used for the purpose of reducing water loss through percolation.

Newfield requests approval that a flare pit not be constructed or utilized on this location.

A portable toilet will be provided for human waste.

A trash basket will be provided for garbage (trash) and hauled away to an approved disposal site at the completion of the drilling activities.

8. **ANCILLARY FACILITIES**

There are no ancillary facilities planned for at the present time and none foreseen in the near future.

9. **WELL SITE LAYOUT**

See attached Location Layout Sheet.

Fencing Requirements

- a) All pits will be fenced or have panels installed consistent with the following minimum standards:
1. The wire shall be no more than two (2) inches above the ground. If barbed wire is utilized it will be installed three (3) inches above the net wire. Total height of the fence shall be at least forty-two (42) inches.
 2. Corner posts shall be centered and/or braced in such a manner to keep tight and upright at all times
 3. Standard steel, wood or pipe posts shall be used between the corner braces. Maximum distance between any two posts shall be no greater than sixteen (16) feet.

The reserve pit fencing will be on three (3) sides during drilling operations and on the fourth side when the rig moves off location. Pits will be fenced and maintained until cleanup.

Existing fences to be crossed by the access road will be braced and tied off before cutting so as to prevent slacking in the wire. The opening shall be closed temporarily as necessary during construction to prevent the escape of livestock, and upon completion of construction the fence shall be repaired to BLM specifications.

10. **PLANS FOR RESTORATION OF SURFACE:**

- a) Producing Location

Immediately upon well completion, the location and surrounding area will be cleared of all unused tubing, equipment, debris, material, trash and junk not required for production.

The reserve pit and that portion of the location not needed for production facilities/operations will be recontoured to the approximated natural contours. Weather permitting, the reserve pit will be reclaimed within one hundred twenty (120) days from the date of well completion. Before any dirt work takes place, the reserve pit must have all fluids and hydrocarbons removed.

- b) Dry Hole Abandoned Location

At such time as the well is plugged and abandoned, the operator shall submit a subsequent report of abandonment and the State of Utah will attach the appropriate surface rehabilitation conditions of approval.

11. **SURFACE OWNERSHIP** – Bureau of Land Management.

12. **OTHER ADDITIONAL INFORMATION**

The Archaeological Resource Survey and Paleontological Resource Survey for this area are attached. MOAC Report # 13-334 11/7/13, prepared by Montgomery Archaeological Consultants. . Paleontological Resource Survey prepared by Wade E Miller, Report dated 11/12/13.

Water Disposal

After first production, if the production water meets quality guidelines, it will be transported to the Ashley, Monument Butte, Jonah, South Wells Draw and Beluga water injection facilities by company or contract trucks. Subsequently, the produced water is injected into approved Class II wells to enhance Newfield's secondary recovery project. Water not meeting quality criteria, will be disposed at Newfield's Pariette #4 disposal well (Sec. 7, T9S R19E), Federally approved surface disposal facilities or at a State of Utah approved surface disposal facilities.

Additional Surface Stipulations

All lease and/or unit operations will be conducted in such a manner that full compliance is made with all applicable laws and regulations, Onshore Oil and Gas Orders, the approved plan of operations and any applicable Notice to Lessees. A copy of these conditions will be furnished to the field representative to ensure compliance.

Hazardous Material Declaration

Newfield Production Company guarantees that during the drilling and completion of the GMBU T-5-9-18, Newfield will not use, produce, store, transport or dispose 10,000# annually of any of the hazardous chemicals contained in the Environmental Protection Agency's consolidated list of chemicals subject to reporting under Title III Superfund Amendments and Reauthorization Act (SARA) of 1986. Newfield also guarantees that during the drilling and completion of the GMBU T-5-9-18, Newfield will use, produce, store, transport or dispose less than the threshold planning quantity (T.P.Q.) of any extremely hazardous substances as defined in 40 CFR 355.

A complete copy of the approved APD, if applicable, shall be on location during the construction of the location and drilling activities.

Newfield Production Company or a contractor employed by Newfield Production shall contact the State office at (801) 722-3417, 48 hours prior to construction activities.

13. **LESSEE'S OR OPERATOR'S REPRESENTATIVE AND CERTIFICATION:**

Representative

Name: Corie Miller
Address: Newfield Production Company
Route 3, Box 3630
Myton, UT 84052
Telephone: (435) 646-3721

Certification



Please be advised that NEWFIELD PRODUCTION COMPANY is considered to be the operator of well #T-5-9-18, Section 4, Township 9S, Range 18E: Lease UTU-17424 Uintah County, Utah: and is responsible under the terms and conditions of the lease for the operations conducted upon the leased lands. Bond coverage is provided by, Federal Bond #WYB000493.

I hereby certify that the proposed drill site and access route have been inspected, and I am familiar with the conditions which currently exist; that the statements made in this plan are true and correct to the best of my knowledge; and that the work associated with the operations proposed here will be performed by Newfield Production Company and its contractors and subcontractors in conformity with this plan and the terms and conditions under which it is approved. This statement is subject to the provisions of the 18 U.S.C. 1001 for the filing of a false statement.

12/16/13
Date

Heather Calder
Regulatory Technician
Newfield Production Company

Typical 2M BOP stack configuration

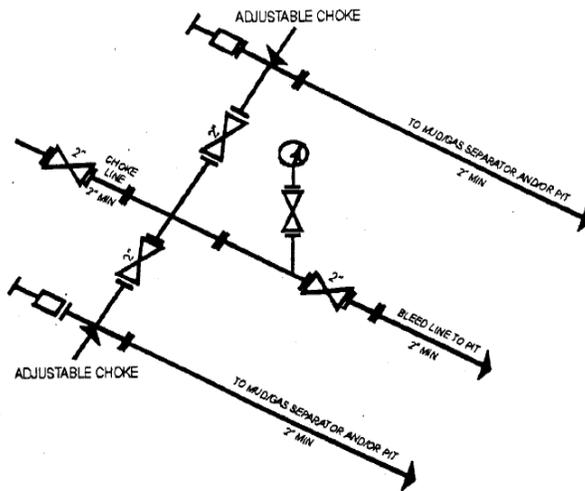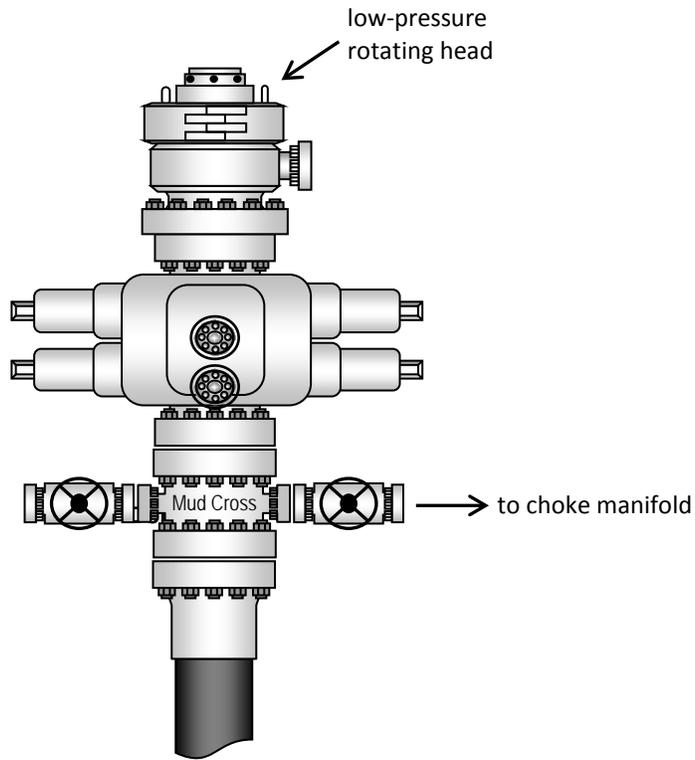

2M CHOKE MANIFOLD EQUIPMENT - CONFIGURATION OF CHOKES MAY VARY

NEWFIELD EXPLORATION COMPANY

WELL PAD INTERFERENCE PLAT

EXISTING 13-4-9-18 PAD

PROPOSED WELLS: T-5-9-18 AND Q-4-9-18

Pad Location: SWSW Section 4, T9S, R18E, S.L.B.&M.




LATITUDE & LONGITUDE Surface Position of Wells (NAD 83)		
WELL	LATITUDE	LONGITUDE
13-4-9-18	40° 03' 16.36"	109° 54' 19.10"
T-5-9-18	40° 03' 16.52"	109° 54' 18.92"
Q-4-9-18	40° 03' 16.67"	109° 54' 18.74"

LATITUDE & LONGITUDE Center of Pattern (NAD 83)		
WELL	LATITUDE	LONGITUDE
T-5-9-18	40° 03' 23.19"	109° 54' 28.64"
Q-4-9-18	40° 03' 24.05"	109° 54' 14.03"

RELATIVE COORDINATES From Top Hole to C.O.P.		
WELL	NORTH	EAST
T-5-9-18	662'	-768'
Q-4-9-18	753'	354'

RELATIVE COORDINATES From Top Hole to Bottom Hole		
WELL	NORTH	EAST
T-5-9-18	828'	-961'
Q-4-9-18	940'	441'

LATITUDE & LONGITUDE Bottom Hole Position (NAD 83)		
WELL	LATITUDE	LONGITUDE
T-5-9-18	40° 03' 24.86"	109° 54' 31.08"
Q-4-9-18	40° 03' 25.88"	109° 54' 12.86"

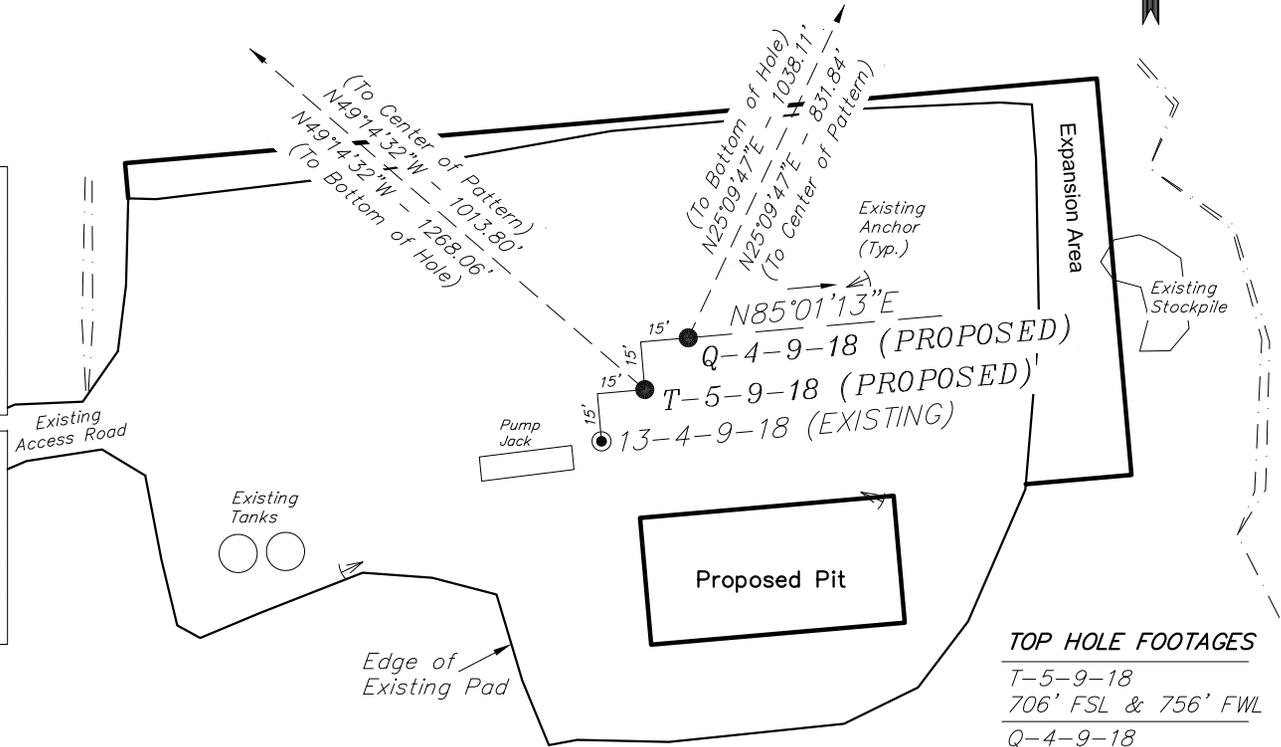

TOP HOLE FOOTAGES	
T-5-9-18	706' FSL & 756' FWL
Q-4-9-18	772' FSL & 770' FWL

Note:
Bearings are based on GPS Observations.

BOTTOM HOLE FOOTAGES	
T-5-9-18	1550' FSL & 190' FEL
Q-4-9-18	1654' FSL & 1228' FWL

CENTER OF PATTERN FOOTAGES	
T-5-9-18	1381' FSL & 0' FWL
Q-4-9-18	1469' FSL & 1137' FWL

SURVEYED BY: K.G.S.	DATE SURVEYED: 04-11-13	VERSION: V1
DRAWN BY: L.K.	DATE DRAWN: 10-01-13	
SCALE: 1" = 60'	REVISED:	

Tri State Land Surveying, Inc. (435) 781-2501
180 NORTH VERNAL AVE. VERNAL, UTAH 84078


NEWFIELD EXPLORATION COMPANY

LOCATION LAYOUT

EXISTING 13-4-9-18 PAD

PROPOSED WELLS: T-5-9-18 AND Q-4-9-18

Pad Location: SWSW Section 4, T9S, R18E, S.L.B.&M.

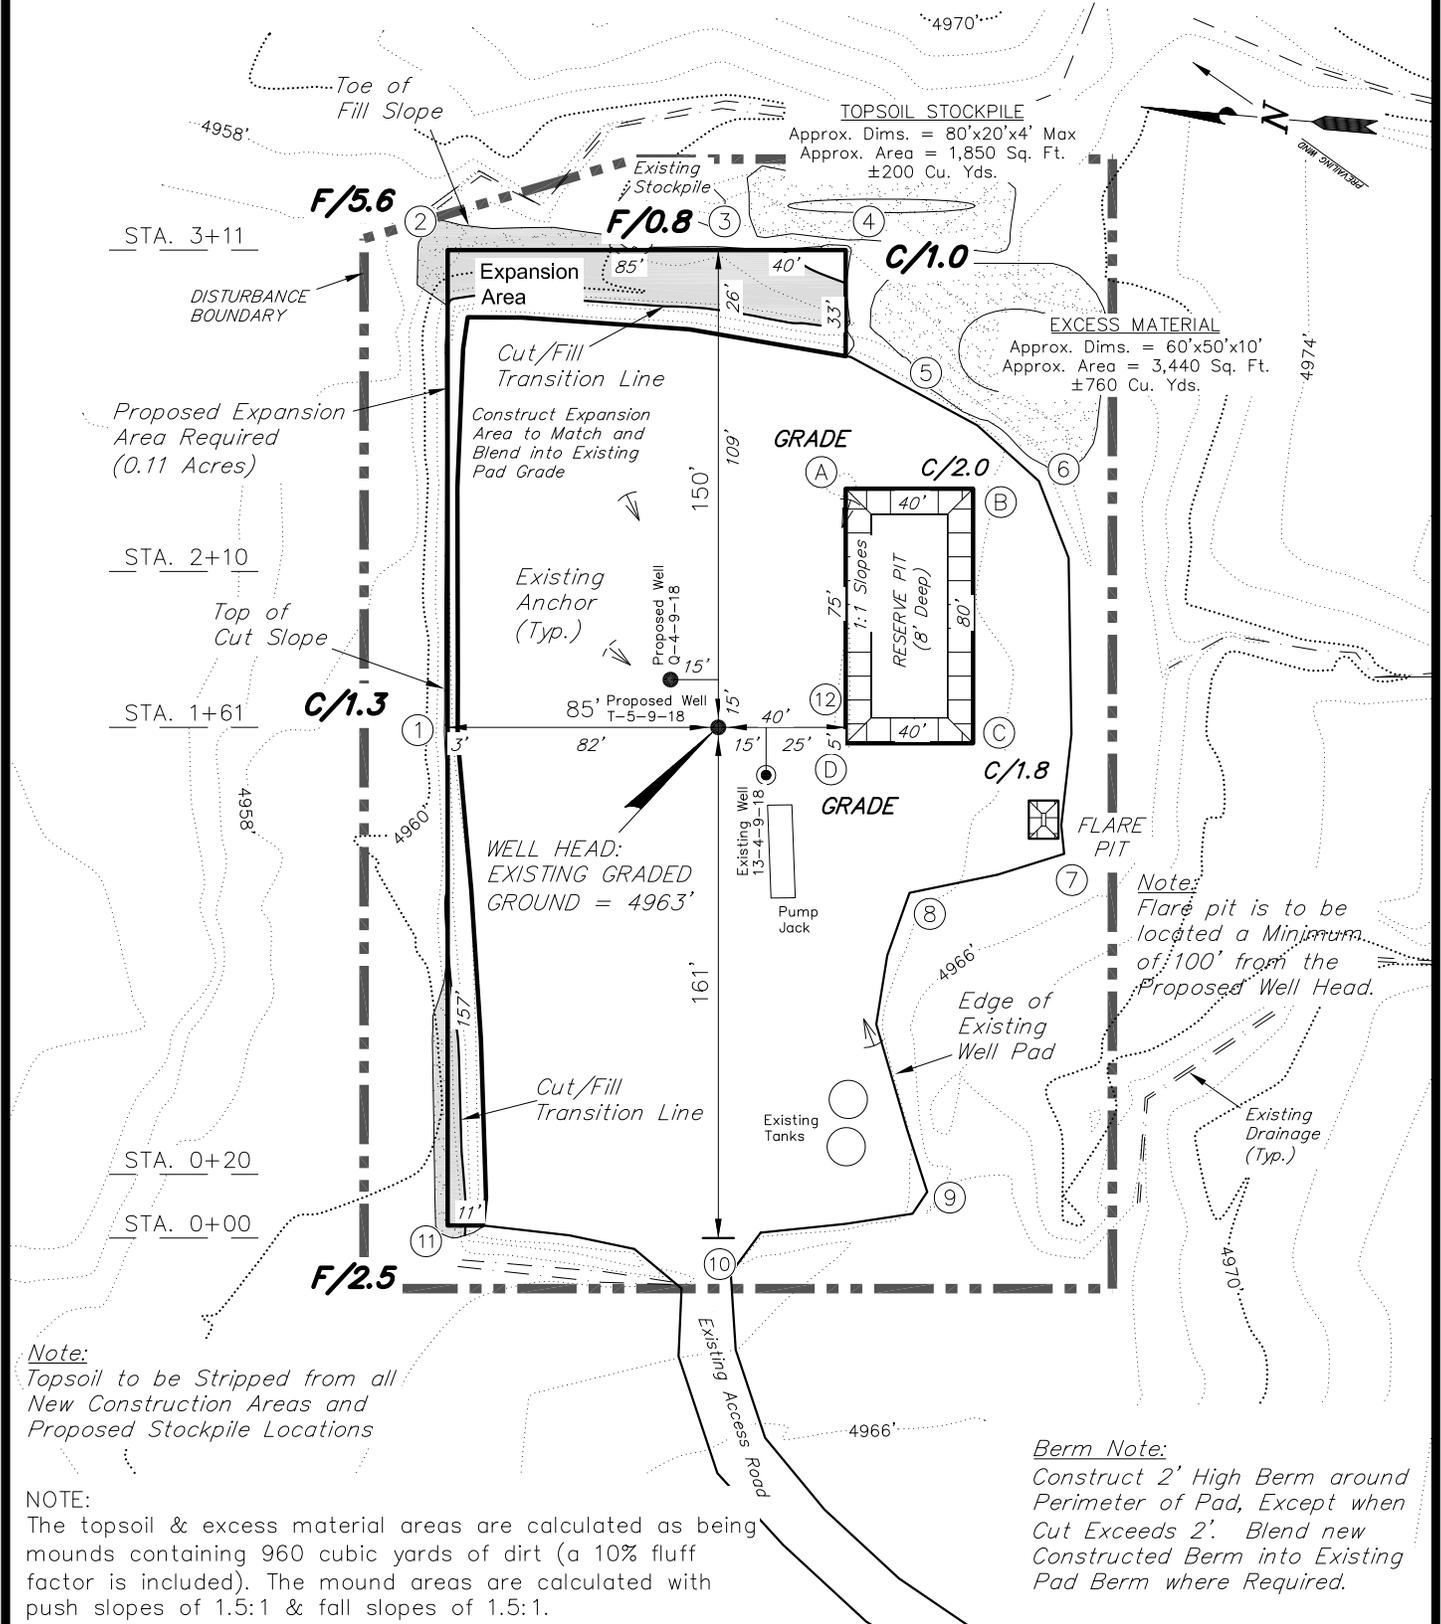

Note:
Topsoil to be Stripped from all New Construction Areas and Proposed Stockpile Locations

NOTE:
The topsoil & excess material areas are calculated as being mounds containing 960 cubic yards of dirt (a 10% fluff factor is included). The mound areas are calculated with push slopes of 1.5:1 & fall slopes of 1.5:1.

Berm Note:
Construct 2' High Berm around Perimeter of Pad, Except when Cut Exceeds 2'. Blend new Constructed Berm into Existing Pad Berm where Required.

SURVEYED BY: K.G.S.	DATE SURVEYED: 04-11-13	VERSION:
DRAWN BY: M.W.	DATE DRAWN: 10-01-13	V1
SCALE: 1" = 60'	REVISED:	





Tri State Land Surveying, Inc. (435) 781-2501
180 NORTH VERNAL AVE. VERNAL, UTAH 84078

NEWFIELD EXPLORATION COMPANY

CROSS SECTIONS EXISTING 13-4-9-18 PAD

PROPOSED WELLS: T-5-9-18 AND Q-4-9-18

Pad Location: SWSW Section 4, T9S, R18E, S.L.B.&M.

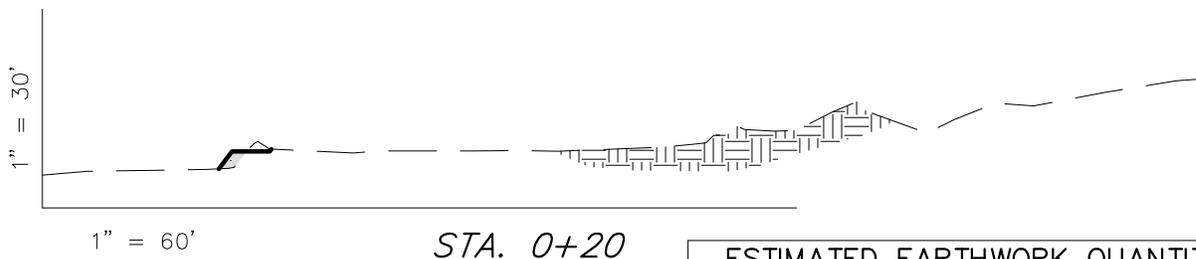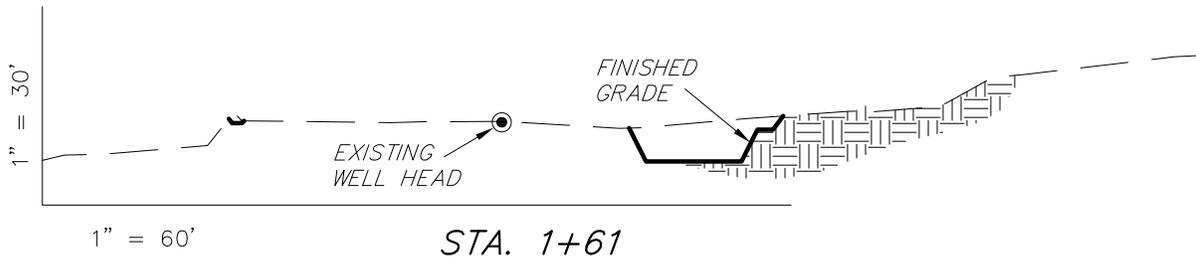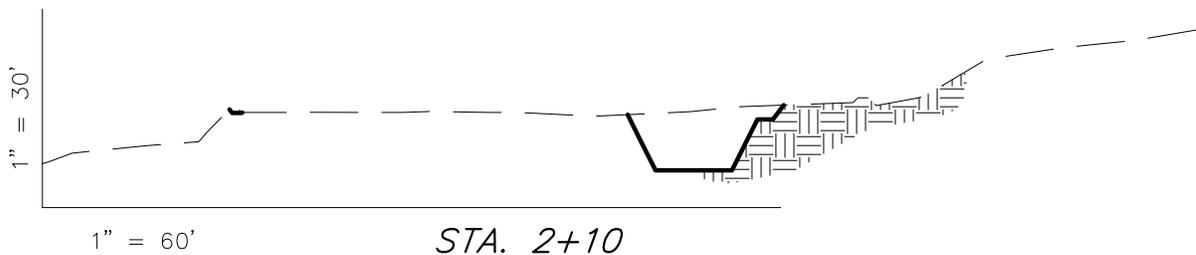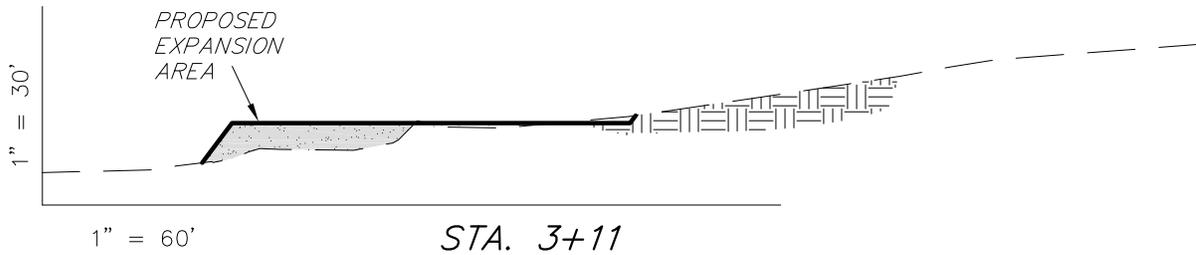

NOTE:
UNLESS OTHERWISE
NOTED ALL CUT/FILL
SLOPES ARE AT 1.5:1

ESTIMATED EARTHWORK QUANTITIES (No Shrink or swell adjustments have been used) (Expressed in Cubic Yards)				
ITEM	CUT	FILL	6" TOPSOIL	EXCESS
PAD	180	0	Topsoil is not included in Pad Cut	0
PIT	690	0		690
TOTALS	870	0	180	690

SURVEYED BY: K.G.S.	DATE SURVEYED: 04-11-13	VERSION:
DRAWN BY: M.W.	DATE DRAWN: 10-01-13	V1
SCALE: 1" = 60'	REVISED:	

(435) 781-2501

Tri State
Land Surveying, Inc.
180 NORTH VERNAL AVE. VERNAL, UTAH 84078



NEWFIELD EXPLORATION COMPANY

TYPICAL RIG LAYOUT

EXISTING 13-4-9-18 PAD

PROPOSED WELLS: T-5-9-18 AND Q-4-9-18

Pad Location: SWSW Section 4, T9S, R18E, S.L.B.&M.

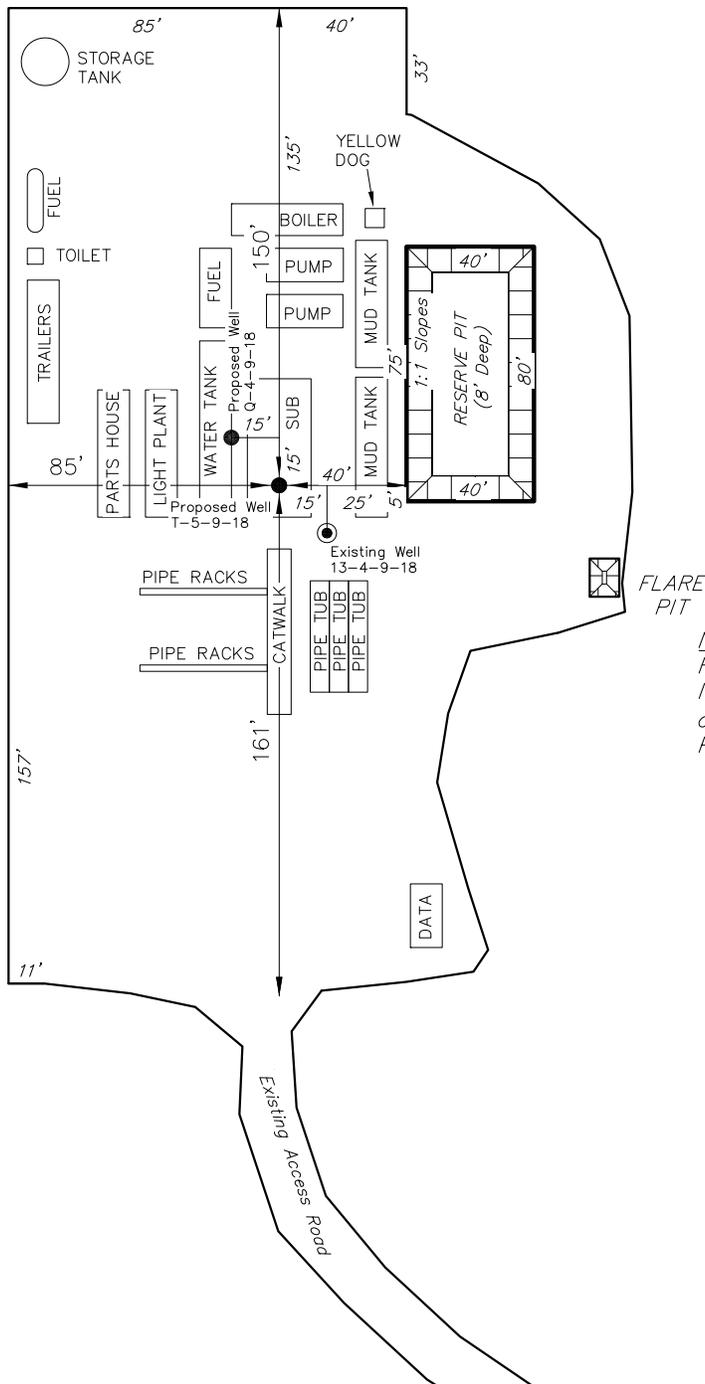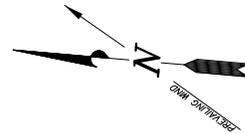

Note:
Flare pit is to be located a Minimum of 100' from the Proposed Well Head.

SURVEYED BY: K.G.S.	DATE SURVEYED: 04-11-13	VERSION:
DRAWN BY: M.W.	DATE DRAWN: 10-01-13	V1
SCALE: 1" = 60'	REVISED:	

Tri State (435) 781-2501
 Land Surveying, Inc.
 180 NORTH VERNAL AVE. VERNAL, UTAH 84078

RECEIVED: December 18, 2013



NEWFIELD EXPLORATION COMPANY

RECLAMATION LAYOUT

EXISTING 13-4-9-18 PAD

PROPOSED WELLS: T-5-9-18 AND Q-4-9-18

Pad Location: SWSW Section 4, T9S, R18E, S.L.B.&M.

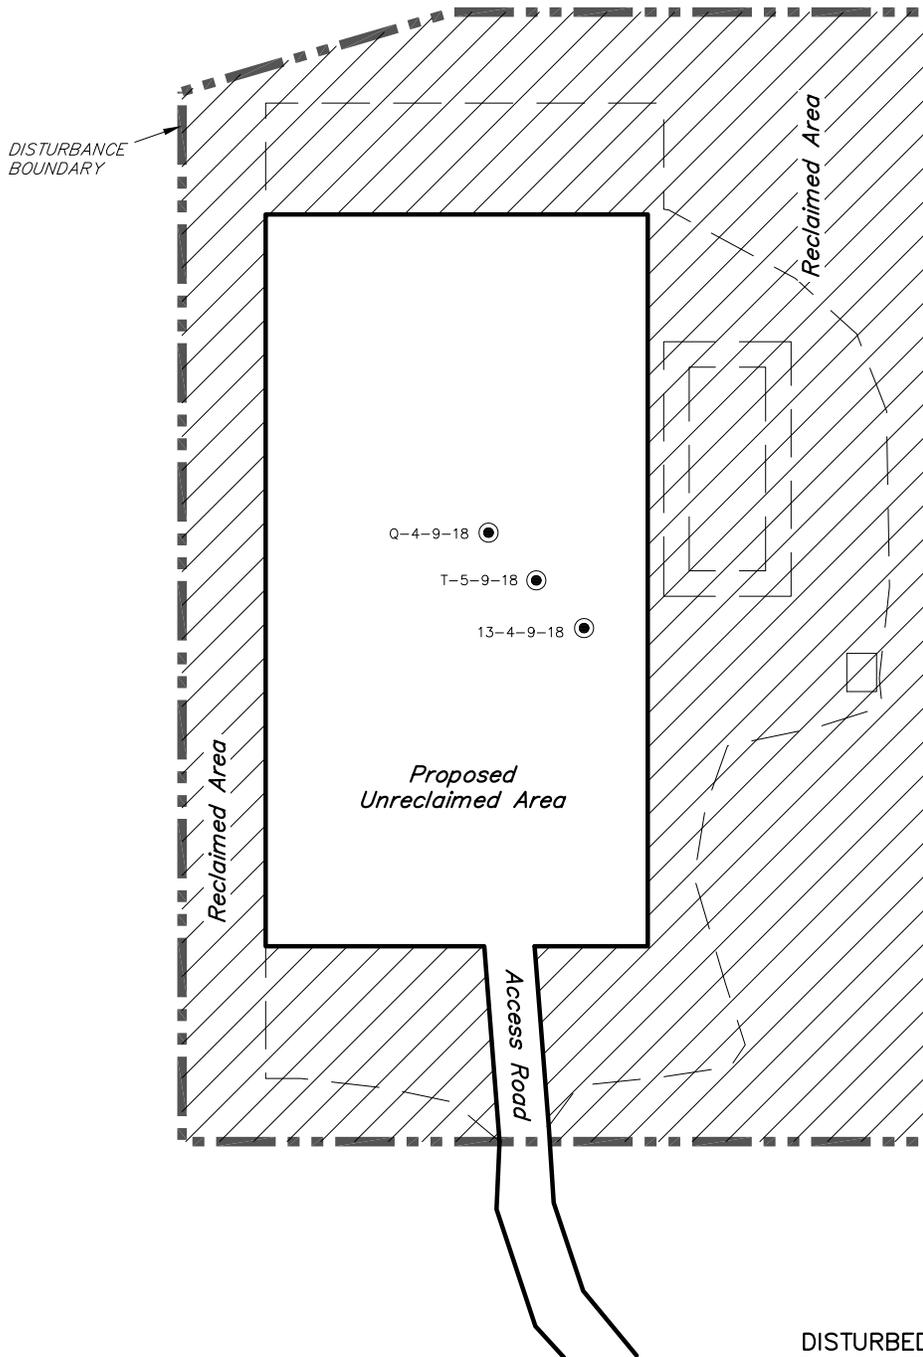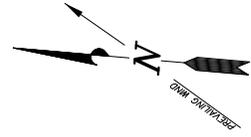

Notes:

1. Reclaimed Area to Include Seeding of Approved Vegetation and Sufficient Storm Water Management System.
2. Actual Equipment Layout and Reclaimed Pad Surface Area May Change due to Production Requirements or Site Conditions.

DISTURBED AREA:

TOTAL DISTURBED AREA = ±1.89 ACRES
 TOTAL RECLAIMED AREA = ±1.23 ACRES
 UNRECLAIMED AREA = ±0.66 ACRES

SURVEYED BY: K.G.S.	DATE SURVEYED: 04-11-13	VERSION:
DRAWN BY: M.W.	DATE DRAWN: 10-01-13	V1
SCALE: 1" = 60'	REVISED:	

Tri State (435) 781-2501
 Land Surveying, Inc.
 180 NORTH VERNAL AVE. VERNAL, UTAH 84078

NEWFIELD EXPLORATION COMPANY

PROPOSED SITE FACILITY DIAGRAM


EXISTING 13-4-9-18 PAD

13-4-9-18 UTU-17424

T-5-9-18 UTU-17424

Q-5-9-18 UTU-17424

Pad Location: SWSW Section 4, T9S, R18E, S.L.B.&M.
 Uintah County, Utah

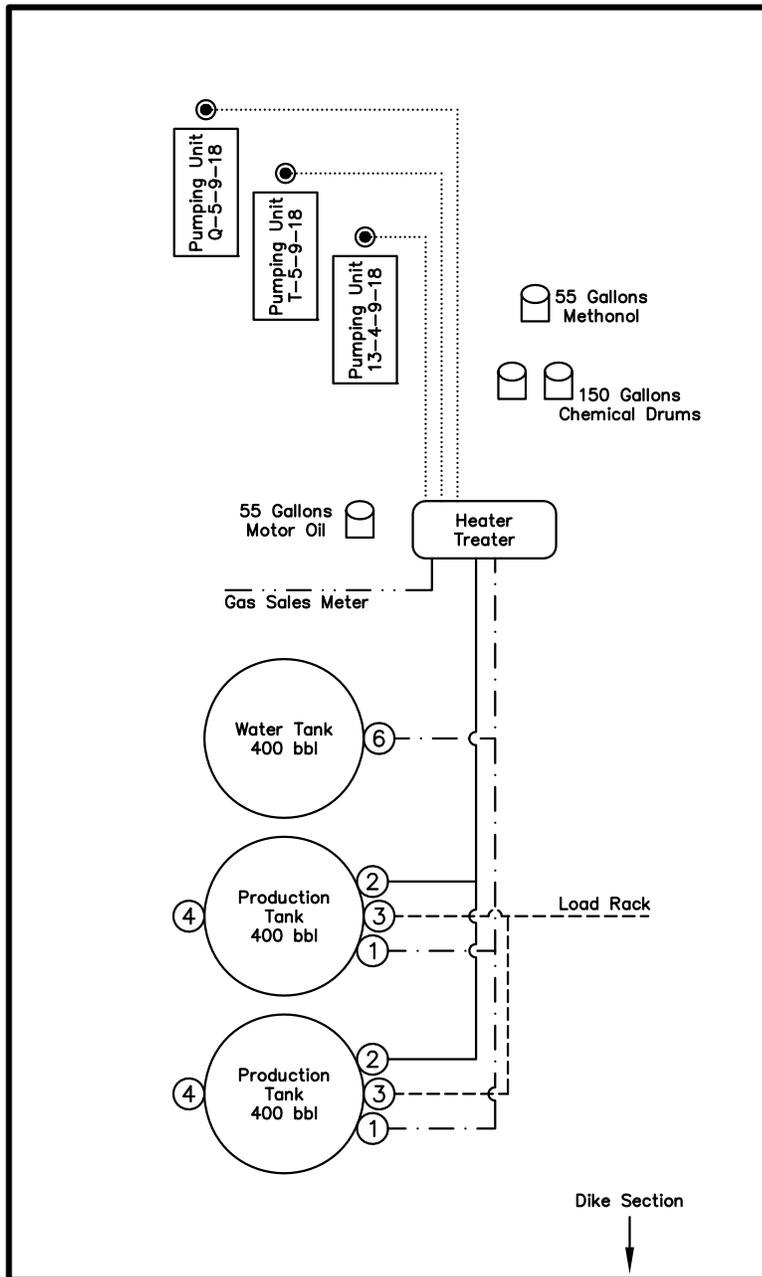

Legend

Emulsion Line
Load Rack	-----
Water Line	-----
Gas Sales	-----
Oil Line	-----

NOT TO SCALE

SURVEYED BY: K.G.S.	DATE SURVEYED: 04-11-13	VERSION:
DRAWN BY: M.W.	DATE DRAWN: 10-01-13	V1
SCALE: NONE	REVISED:	

Tri State (435) 781-2501
 Land Surveying, Inc.
 180 NORTH VERNAL AVE. VERNAL, UTAH 84078

United States Department of the Interior

BUREAU OF LAND MANAGEMENT

Utah State Office
440 West 200 South, Suite 500
Salt Lake City, UT 84101

IN REPLY REFER TO:

3160
(UT-922)

December 20, 2013

Memorandum

To: Assistant Field Office Manager Minerals,
Vernal Field Office

From: Michael Coulthard, Petroleum Engineer

Subject: 2013 Plan of Development Greater Monument
Butte Unit, Duchesne and Uintah Counties,
Utah.

Pursuant to email between Diana Mason, Division of Oil, Gas and Mining, and Mickey Coulthard, Utah State Office, Bureau of Land Management, the following wells are planned for calendar year 2013 within the Greater Monument Butte Unit, Duchesne and Uintah Counties, Utah.

API #	WELL NAME	LOCATION
Proposed PZ GREEN RIVER)		
43-013-52750	GMBU 120-32-8-17	Sec 32 T08S R17E 1910 FNL 0538 FWL BHL Sec 32 T08S R17E 2539 FSL 0787 FWL
43-013-52751	GMBU 112-32-8-17	Sec 32 T08S R17E 0561 FNL 0504 FWL BHL Sec 32 T08S R17E 1413 FNL 0640 FWL
43-013-52752	GMBU 117-36-8-16	Sec 36 T08S R16E 1963 FNL 0654 FEL BHL Sec 36 T08S R16E 2442 FSL 0678 FEL
43-047-54228	GMBU D-6-9-18	Sec 31 T08S R18E 0535 FSL 0517 FWL BHL Sec 06 T09S R18E 0005 FNL 1453 FWL
43-047-54233	GMBU Q-4-9-18	Sec 04 T09S R18E 0722 FSL 0770 FWL BHL Sec 04 T09S R18E 1654 FSL 1228 FWL
43-047-54234	GMBU T-5-9-18	Sec 04 T09S R18E 0706 FSL 0756 FWL BHL Sec 05 T09S R18E 1550 FSL 0190 FEL
43-047-54235	GMBU P-29-8-18	Sec 30 T08S R18E 0881 FSL 0617 FEL BHL Sec 29 T08S R18E 1460 FSL 0188 FWL
43-047-54236	GMBU C-30-8-18	Sec 19 T08S R18E 0641 FSL 1961 FWL BHL Sec 30 T08S R18E 0089 FNL 2509 FEL
43-047-54237	GMBU D-30-8-18	Sec 19 T08S R18E 0626 FSL 1946 FWL BHL Sec 30 T08S R18E 0101 FNL 1178 FWL

RECEIVED: December 20, 2013

API #	WELL NAME	LOCATION
Proposed PZ GREEN RIVER)		
43-047-54239	GMBU E-32-8-18	Sec 30 T08S R18E 0866 FSL 0631 FEL BHL Sec 32 T08S R18E 0176 FNL 0206 FWL
43-047-54240	GMBU X-28-8-18	Sec 33 T08S R18E 0455 FNL 1593 FWL BHL Sec 28 T08S R18E 0172 FSL 1236 FWL
43-047-54242	GMBU L-33-8-18	Sec 33 T08S R18E 1952 FNL 0748 FEL BHL Sec 33 T08S R18E 2504 FSL 1501 FEL

This office has no objection to permitting the wells at this time.

Michael Coulthard
Digitally signed by Michael Coulthard
DN: cn=Michael Coulthard, o=Bureau of Land Management,
ou=Division of Minerals, email=mcoultha@blm.gov, c=US
Date: 2013.12.20 14:44:18 -0700

bcc: File - Greater Monument Butte Unit
Division of Oil Gas and Mining
Central Files
Agr. Sec. Chron
Fluid Chron

MCoulthard:mc:12-20-13


API Number: 4304754234

Well Name: GMBU T-5-9-18

Township: T09.0S Range: R18.0E Section: 04 Meridian: S


Operator: NEWFIELD PRODUCTION COMPANY

Map Prepared: 12/24/2013
Map Produced by Diana Mason

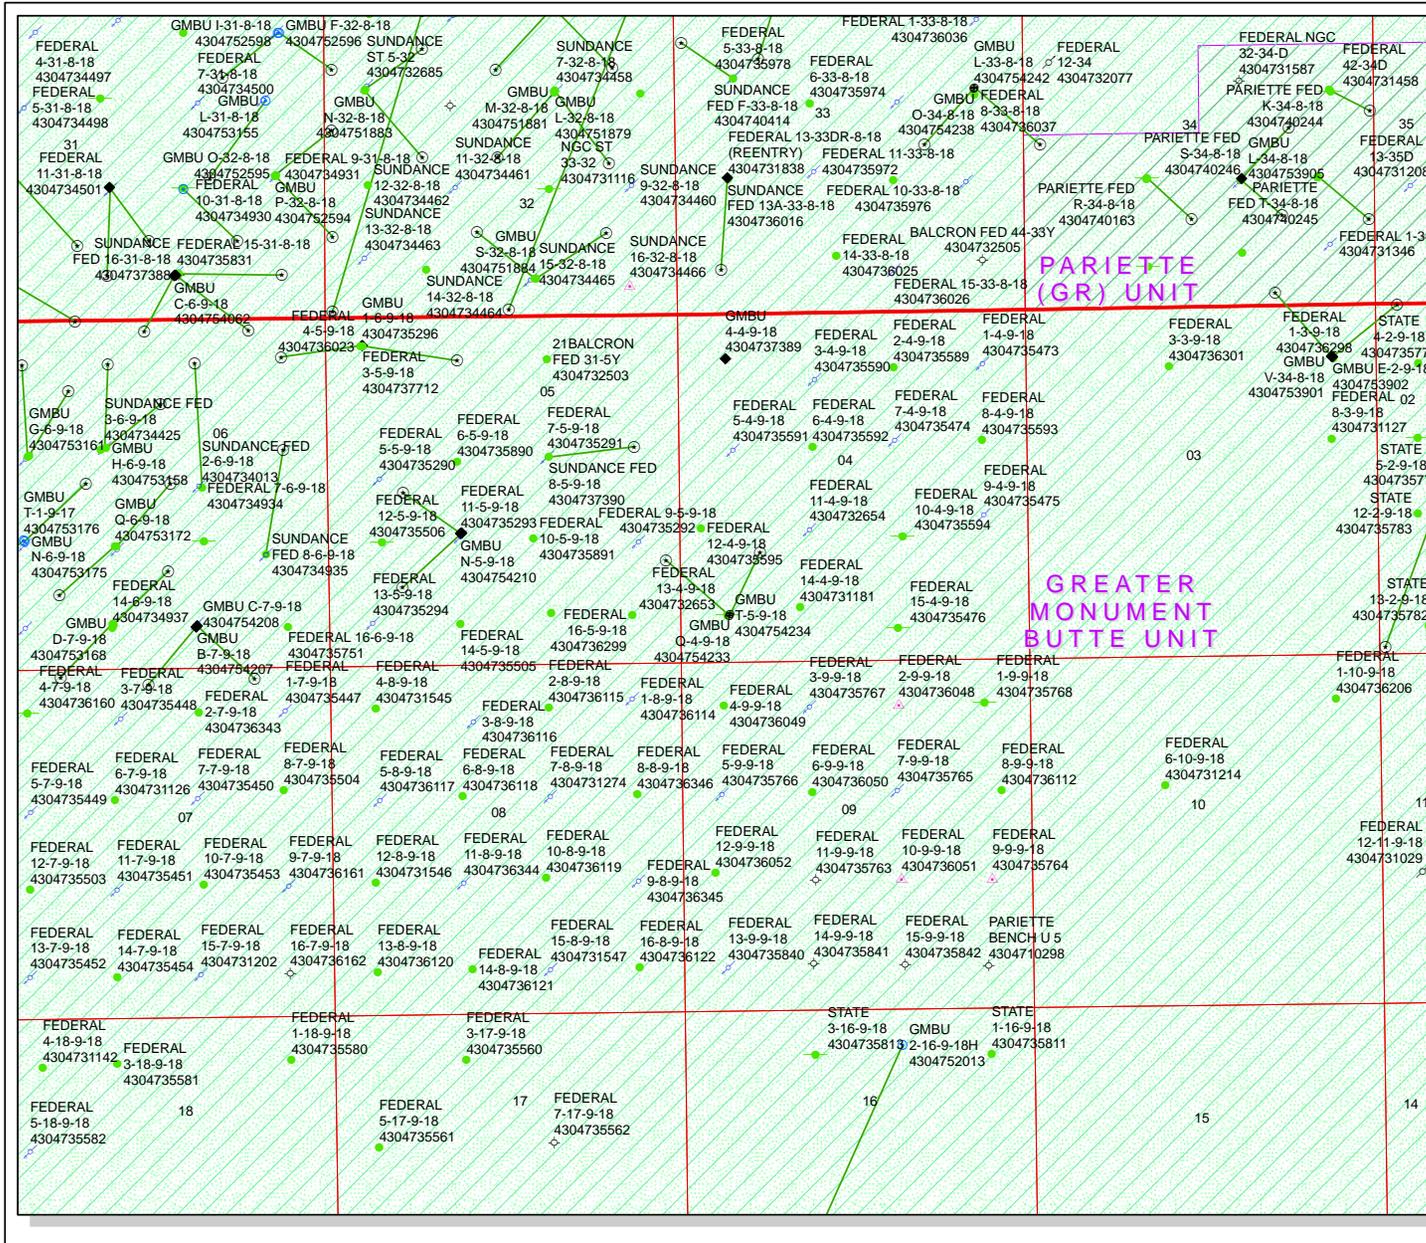

Wells Query Status		Units STATUS	
	APD - Approved Permit		ACTIVE
	DRL - Spudded (Drilling Commenced)		EXPLORATORY
	GIW - Gas Injection		GAS STORAGE
	GS - Gas Storage		NF PP OIL
	LOC - New Location		NF SECONDARY
	OPS - Operation Suspended		PI OIL
	PA - Plugged Abandoned		PP GAS
	PGW - Producing Gas Well		PP GEOTHERMAL
	POW - Producing Oil Well		PP OIL
	SGW - Shut-in Gas Well		FEDERAL 02
	SGW - Shut-in Oil Well		8-3-9-18
	TA - Temp. Abandoned		12-2-9-18
	TW - Test Well		4304735783
	WDW - Water Disposal		STATE
	WW - Water Injection Well		4304735777
	WSW - Water Supply Well		STATE
			12-2-9-18
			4304735783

Fields STATUS	
	Unknown
	ABANDONED
	ACTIVE
	COMBINED
	INACTIVE
	STORAGE
	TERMINATED

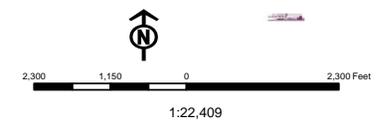

NEWFIELD



VIA ELECTRONIC DELIVERY

December 19, 2013

State of Utah, Division of Oil, Gas and Mining
ATTN: Diana Mason
P.O. Box 145801
Salt Lake City, UT 84114-5801

Newfield Exploration Company

1001 17th Street | Suite 2000
Denver, Colorado 80202
PH 303-893-0102 | FAX 303-893-0103

RE: Directional Drilling
GMBU T-5-9-18
Greater Monument Butte (Green River) Unit

Surface Hole: T9S-R18E Section 4: SWSW (UTU-17424)
706' FSL 756' FWL

At Target: T9S-R18E Section 5: NESE (UTU-65970)
1550' FSL 190' FEL

Uintah County, Utah

Dear Ms. Mason:

Pursuant to the filing by Newfield Production Company (NPC) of an Application for Permit to Drill the above referenced well dated 12/18/2013, a copy of which is attached, and in accordance with Oil and Gas Conservation Rule R649-3-11, NPC hereby submits this letter as notice of our intention to directionally drill this well.

The surface hole and target locations of this well are both within the boundaries of the Greater Monument Butte Unit (UTU-87538X), of which Newfield certifies that it is the operator. Further, Newfield certifies that all lands within 460 feet of the entire directional well bore are within the Greater Monument Butte Unit.

NPC is permitting this well as a directional well in order to mitigate surface disturbance by utilizing pre-existing roads and pipelines.

NPC hereby requests our application for permit to drill be granted pursuant to R649-3-11. If you have any questions or require further information, please contact the undersigned at 303-383-4121 or by email at lburget@newfield.com. Your consideration in this matter is greatly appreciated.

Sincerely,
Newfield Production Company

A handwritten signature in blue ink that reads "Leslie Burget".

Leslie Burget
Land Associate

Form 3160-3
(August 2007)

UNITED STATES
DEPARTMENT OF THE INTERIOR
BUREAU OF LAND MANAGEMENT

FORM APPROVED
OMB No. 1004-0136
Expires July 31, 2010

APPLICATION FOR PERMIT TO DRILL OR REENTER

1a. Type of Work: <input checked="" type="checkbox"/> DRILL <input type="checkbox"/> REENTER		5. Lease Serial No. UTU17424
1b. Type of Well: <input checked="" type="checkbox"/> Oil Well <input type="checkbox"/> Gas Well <input type="checkbox"/> Other <input checked="" type="checkbox"/> Single Zone <input type="checkbox"/> Multiple Zone		6. If Indian, Allottee or Tribe Name
2. Name of Operator NEWFIELD EXPLORATION Contact: HEATHER CALDER E-Mail: hcalder@newfield.com		7. If Unit or CA Agreement, Name and No. GMBU
3a. Address ROUTE 3 BOX 3630 MYTON, UT 84052		8. Lease Name and Well No. GMBU T-5-9-18
3b. Phone No. (include area code) Ph: 435-646-4936 Fx: 435-646-3031		9. API Well No.
4. Location of Well (Report location clearly and in accordance with any State requirements. *) At surface SWSW 706FSL 756FWL At proposed prod. zone NESE 1550FSL 190FEL		10. Field and Pool, or Exploratory MONUMENT BUTTE
11. Sec., T., R., M., or Blk. and Survey or Area Sec 4 T9S R18E Mer SLB		12. County or Parish UINTAH
13. State UT		14. Distance in miles and direction from nearest town or post office* 19.2 MILES SOUTH OF MYTON, UT
15. Distance from proposed location to nearest property or lease line, ft. (Also to nearest drig. unit line, if any) 190'	16. No. of Acres in Lease 559.84	17. Spacing Unit dedicated to this well 20.00
18. Distance from proposed location to nearest well, drilling, completed, applied for, on this lease, ft. 1363'	19. Proposed Depth 6088 MD 5930 TVD	20. BLM/BIA Bond No. on file WYB000493
21. Elevations (Show whether DF, KB, RT, GL, etc.) 4963 GL	22. Approximate date work will start 04/01/2014	23. Estimated duration 7 DAYS

24. Attachments

The following, completed in accordance with the requirements of Onshore Oil and Gas Order No. 1, shall be attached to this form:

- | | |
|--|--|
| <ol style="list-style-type: none"> 1. Well plat certified by a registered surveyor. 2. A Drilling Plan. 3. A Surface Use Plan (if the location is on National Forest System Lands, the SUPO shall be filed with the appropriate Forest Service Office). | <ol style="list-style-type: none"> 4. Bond to cover the operations unless covered by an existing bond on file (see Item 20 above). 5. Operator certification 6. Such other site specific information and/or plans as may be required by the authorized officer. |
|--|--|

25. Signature (Electronic Submission)	Name (Printed/Typed) HEATHER CALDER Ph: 435-646-4936	Date 12/18/2013
Title REGULATORY TECHNICIAN		
Approved by (Signature)	Name (Printed/Typed)	Date
Title	Office	

Application approval does not warrant or certify the applicant holds legal or equitable title to those rights in the subject lease which would entitle the applicant to conduct operations thereon.
Conditions of approval, if any, are attached.

Title 18 U.S.C. Section 1001 and Title 43 U.S.C. Section 1212, make it a crime for any person knowingly and willfully to make to any department or agency of the United States any false, fictitious or fraudulent statements or representations as to any matter within its jurisdiction.

Additional Operator Remarks (see next page)

**Electronic Submission #229942 verified by the BLM Well Information System
For NEWFIELD EXPLORATION, sent to the Vernal**

**** OPERATOR-SUBMITTED ** OPERATOR-SUBMITTED ** OPERATOR-SUBMITTED ****

API Well Number: 43047542340000



Additional Operator Remarks:

SURFACE HOLE LEASE:UTU17424
BOTTOM HOLE LEASE:UTU65970

T9S, R18E, S.L.B.&M.

NEWFIELD EXPLORATION COMPANY


WELL LOCATION, T-5-9-18, LOCATED AS SHOWN IN THE SW 1/4 SW 1/4 OF SECTION 4, T9S, R18E, S.L.B.&M. UINTAH COUNTY, UTAH.

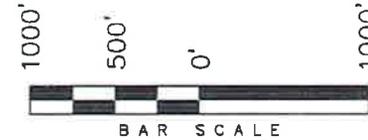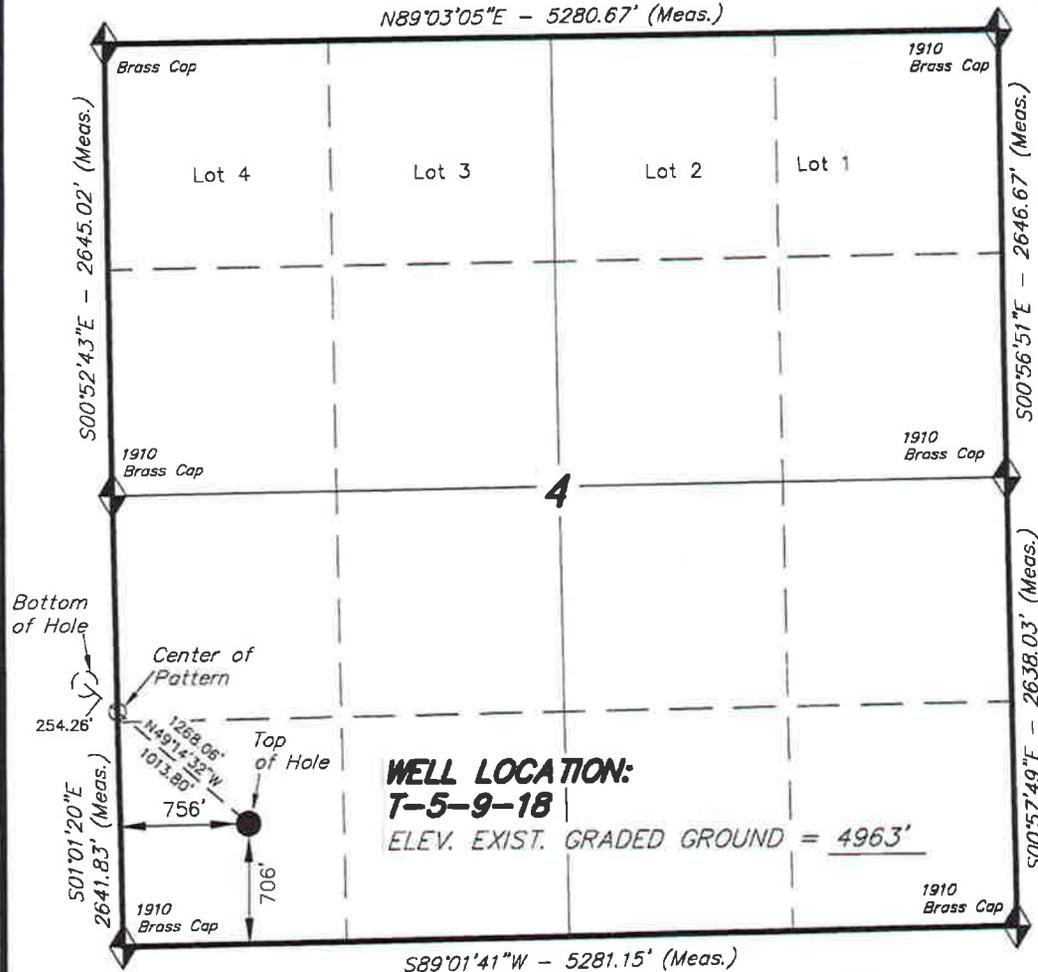

NOTES:

1. Well footages are measured at right angles to the Section Lines.
2. Bearings are based on Global Positioning Satellite observations.
3. The Center of Pattern footages are 1381' FSL & 0' FWL.

THIS IS TO CERTIFY THAT THE ABOVE PLAT WAS PREPARED FROM FIELD NOTES OF ACTUAL SURVEYS MADE BY ME OR UNDER MY SUPERVISION AND THAT THE SAME ARE TRUE AND CORRECT TO THE BEST OF MY KNOWLEDGE AND BELIEF.

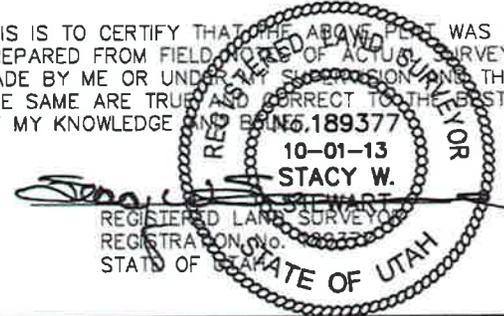

WELL LOCATION:
T-5-9-18
 ELEV. EXIST. GRADED GROUND = 4963'

NAD 83 (SURFACE LOCATION)
LATITUDE = 40°03'16.52"
LONGITUDE = 109°54'18.92"
NAD 27 (SURFACE LOCATION)
LATITUDE = 40°03'16.65"
LONGITUDE = 109°54'16.40"
NAD 83 (CENTER OF PATTERN)
LATITUDE = 40°03'23.19"
LONGITUDE = 109°54'28.64"
NAD 27 (CENTER OF PATTERN)
LATITUDE = 40°03'23.32"
LONGITUDE = 109°54'26.12"

TRI STATE LAND SURVEYING & CONSULTING

180 NORTH VERNAL AVE. - VERNAL, UTAH 84078
 (435) 781-2501

DATE SURVEYED: 04-11-13	SURVEYED BY: K.G.S.	VERSION:
DATE DRAWN: 10-01-13	DRAWN BY: L.K.	V1
REVISED:	SCALE: 1" = 1000'	



◆ = SECTION CORNERS LOCATED

BASIS OF ELEV; Elevations are based on an N.G.S. OPUS Correction. LOCATION: LAT. 40°04'09.56" LONG. 110°00'43.28" (Tristate Aluminum Cap) Elev. 5281.57'

T9S, R18E, S.L.B.&M.

NEWFIELD EXPLORATION COMPANY

TARGET BOTTOM HOLE, T-5-9-18,
 LOCATED AS SHOWN IN THE NE 1/4
 SE 1/4 OF SECTION 5, T9S, R18E,
 S.L.B.&M. UINTAH COUNTY, UTAH.

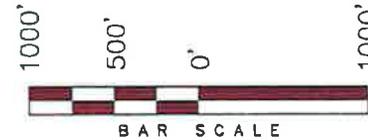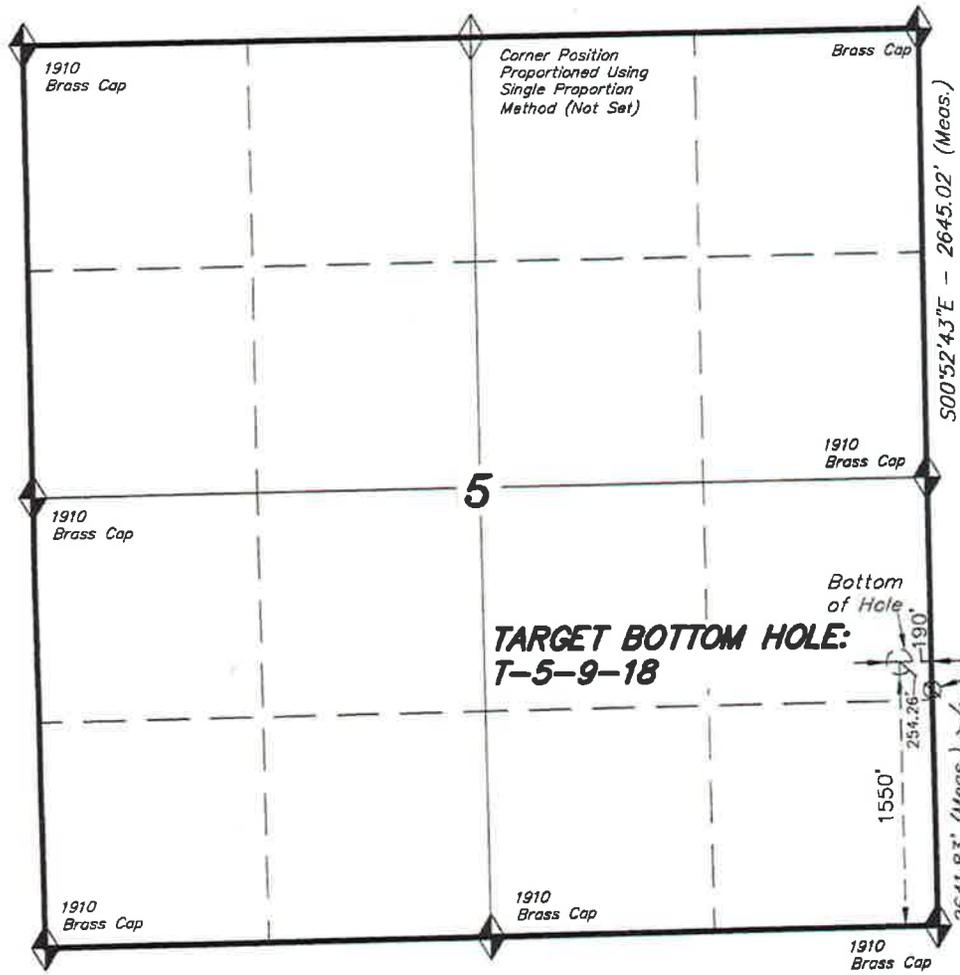


NOTES:

1. Well footages are measured at right angles to the Section Lines.
2. Bearings are based on Global Positioning Satellite observations.



**TARGET BOTTOM HOLE:
 T-5-9-18**

THIS IS TO CERTIFY THAT THE ABOVE PLAT WAS
 PREPARED FROM FIELD AND OFFICE SURVEYS
 MADE BY ME OR UNDER MY SUPERVISION AND THAT
 THE SAME ARE TRUE AND CORRECT TO THE BEST
 OF MY KNOWLEDGE AND BELIEF.

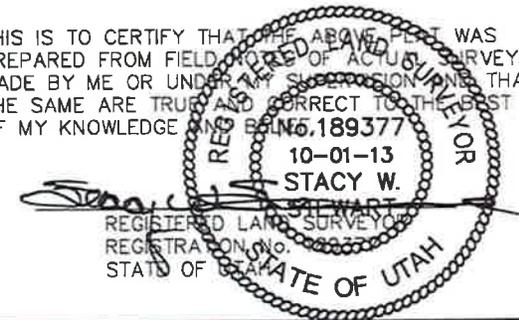

◆ = SECTION CORNERS LOCATED


BASIS OF ELEV; Elevations are based on
 an N.G.S. OPUS Correction. LOCATION:
 LAT. 40°04'09.56" LONG. 110°00'43.28"
 (Tristate Aluminum Cap) Elev. 5281.57'

NAD 83 (BOTTOM HOLE LOCATION)	
LATITUDE =	40°03'24.86"
LONGITUDE =	109°54'31.08"
NAD 27 (BOTTOM HOLE LOCATION)	
LATITUDE =	40°03'25.00"
LONGITUDE =	109°54'28.56"

TRI STATE LAND SURVEYING & CONSULTING

180 NORTH VERNAL AVE. - VERNAL, UTAH 84078
 (435) 781-2501

DATE SURVEYED: 04-11-13	SURVEYED BY: K.G.S.	VERSION:
DATE DRAWN: 10-01-13	DRAWN BY: L.K.	V1
REVISED:	SCALE: 1" = 1000'	

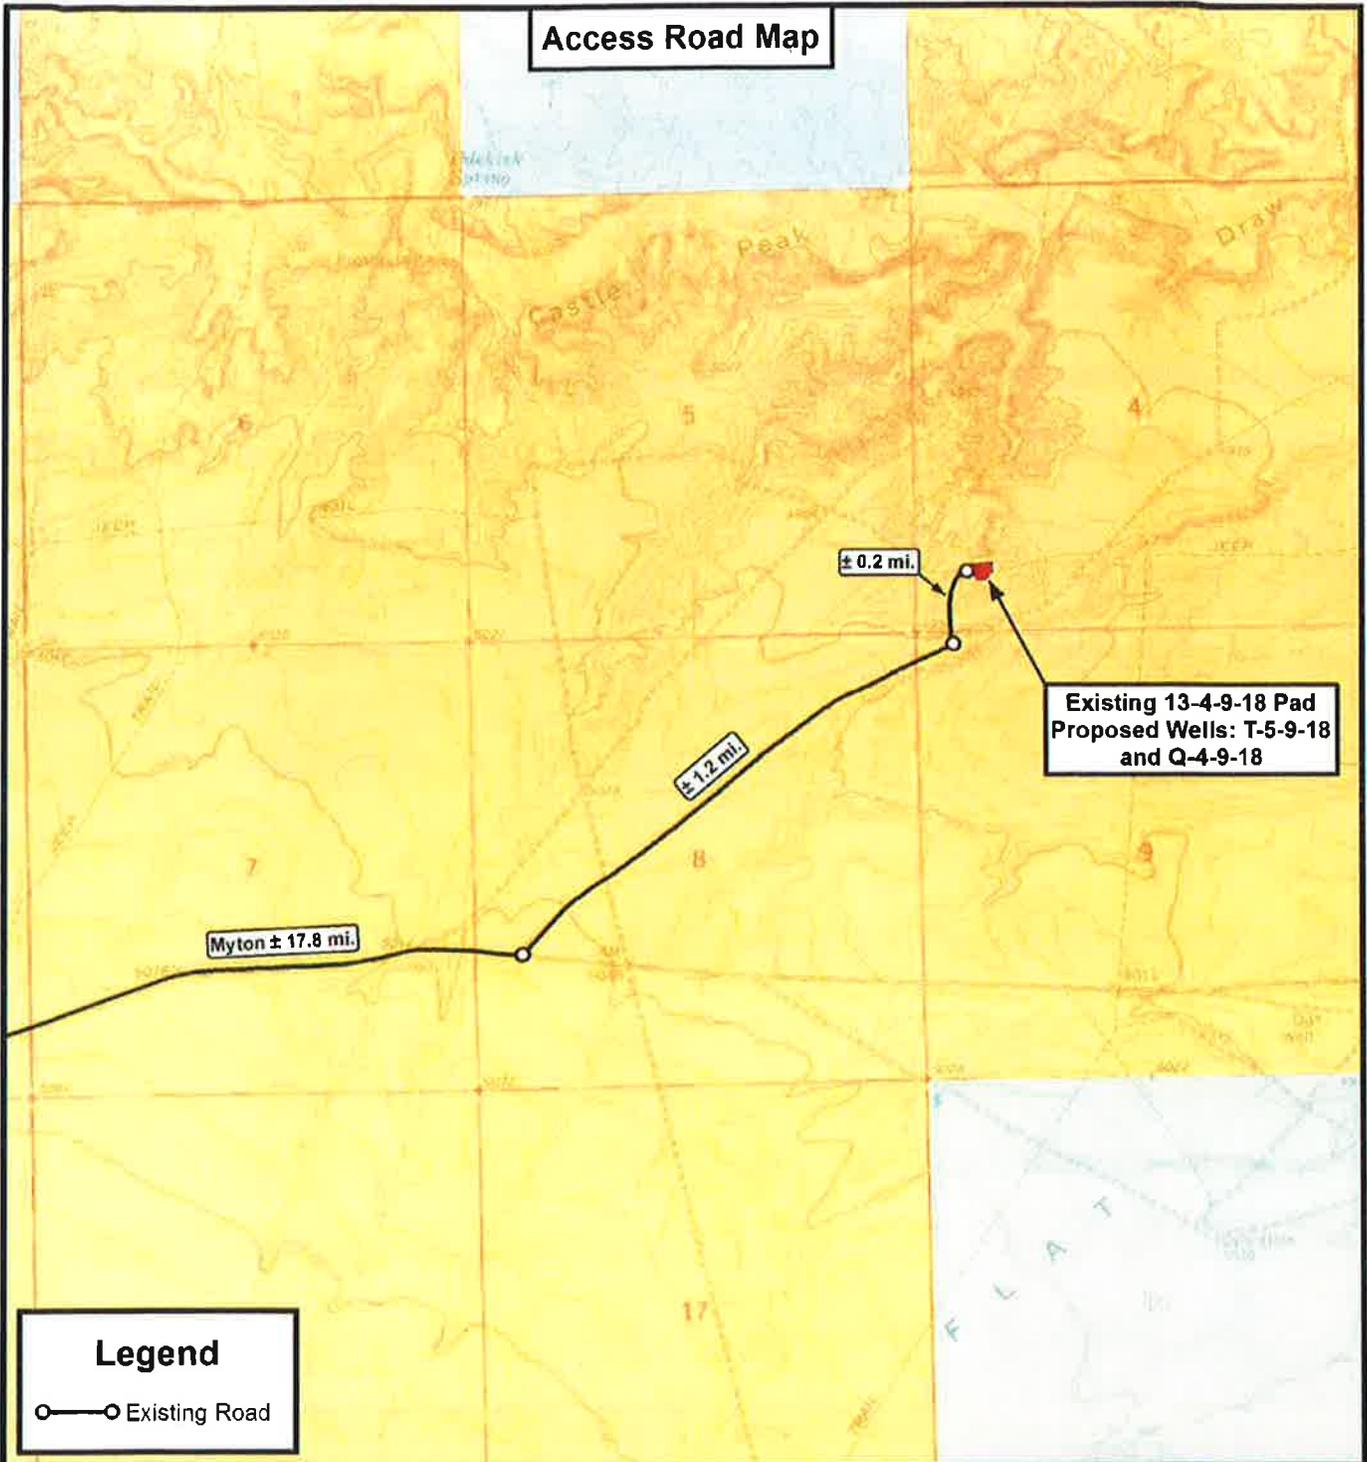

THE PARCEL INFORMATION SHOWN HAS NOT BEEN SURVEYED BY TRI-STATE LAND SURVEYING, INC. - TRI-STATE DOES NOT WARRANTY PROPERTY PARCEL DATA OR ANY ASSOCIATED INFORMATION. A PROPERTY SURVEY IS REQUIRED TO DETERMINE THE ACTUAL LOCATION OF PROPERTY LINES AND SHOW ACCURATE DISTANCES ACROSS PARCELS.



**Tri State
Land Surveying, Inc.**
180 NORTH VERNAL AVE. VERNAL, UTAH 84078

P: (435) 781-2501
F: (435) 781-2518

DRAWN BY:	A.P.C.	REVISED:	VERSION:
DATE:	10-10-2013		V1
SCALE:	1" = 2,000'		

NEWFIELD EXPLORATION COMPANY

Existing 13-4-9-18 Pad
Proposed Wells: T-5-9-18 and Q-4-9-18
Sec. 4, T9S, R18E, S.L.B.&M.
Uintah County, UT.



TOPOGRAPHIC MAP

SHEET
B

WORKSHEET APPLICATION FOR PERMIT TO DRILL

APD RECEIVED: 12/18/2013

API NO. ASSIGNED: 43047542340000

WELL NAME: GMBU T-5-9-18

OPERATOR: NEWFIELD PRODUCTION COMPANY (N2695)

PHONE NUMBER: 435 646-4936

CONTACT: Heather Calder

PROPOSED LOCATION: SWSW 04 090S 180E

Permit Tech Review:

SURFACE: 0706 FSL 0756 FWL

Engineering Review:

BOTTOM: 1550 FSL 0190 FEL

Geology Review:

COUNTY: UINTAH

LATITUDE: 40.05457

LONGITUDE: -109.90529

UTM SURF EASTINGS: 593371.00

NORTHINGS: 4434388.00

FIELD NAME: EIGHT MILE FLAT

LEASE TYPE: 1 - Federal

LEASE NUMBER: UTU-17424

PROPOSED PRODUCING FORMATION(S): GREEN RIVER

SURFACE OWNER: 1 - Federal

COALBED METHANE: NO

RECEIVED AND/OR REVIEWED:

- PLAT
- Bond: FEDERAL - WYB000493
- Potash
- Oil Shale 190-5
- Oil Shale 190-3
- Oil Shale 190-13
- Water Permit: 437478
- RDCC Review:
- Fee Surface Agreement
- Intent to Commingle

Commingle Approved

LOCATION AND SITING:

- R649-2-3.
- Unit: GMBU (GRRV)
- R649-3-2. General
- R649-3-3. Exception
- Drilling Unit
- Board Cause No: Cause 213-11
- Effective Date: 11/30/2009
- Siting: Suspends General Siting
- R649-3-11. Directional Drill

Comments: Presite Completed

Stipulations: 4 - Federal Approval - dmason
15 - Directional - dmason
27 - Other - bhll



GARY R. HERBERT
Governor

SPENCER J. COX
Lieutenant Governor

State of Utah

DEPARTMENT OF NATURAL RESOURCES

MICHAEL R. STYLER
Executive Director

Division of Oil, Gas and Mining

JOHN R. BAZA
Division Director

Permit To Drill

Well Name: GMBU T-5-9-18
API Well Number: 43047542340000
Lease Number: UTU-17424
Surface Owner: FEDERAL
Approval Date: 1/8/2014

Issued to:

NEWFIELD PRODUCTION COMPANY , Rt 3 Box 3630 , Myton, UT 84052

Authority:

Pursuant to Utah Code Ann. 40-6-1 et seq., and Utah Administrative Code R649-3-1 et seq., the Utah Division of Oil, Gas and Mining issues conditions of approval, and permit to drill the listed well. This permit is issued in accordance with the requirements of Cause 213-11. The expected producing formation or pool is the GREEN RIVER Formation(s), completion into any other zones will require filing a Sundry Notice (Form 9). Completion and commingling of more than one pool will require approval in accordance with R649-3-22.

Duration:

This approval shall expire one year from the above date unless substantial and continuous operation is underway, or a request for extension is made prior to the expiration date

General:

Compliance with the requirements of Utah Admin. R. 649-1 et seq., the Oil and Gas Conservation General Rules, and the applicable terms and provisions of the approved Application for permit to drill.

Conditions of Approval:

State approval of this well does not supercede the required federal approval, which must be obtained prior to drilling.

In accordance with Utah Admin. R.649-3-11, Directional Drilling, the operator shall submit a complete angular deviation and directional survey report to the Division within 30 days following completion of the well.

Production casing cement shall be brought up to or above the top of the unitized interval for the Greater Monument Butte Unit (Cause No. 213-11).

Notification Requirements:

The operator is required to notify the Division of Oil, Gas and Mining of the following actions during drilling of this well:

- Within 24 hours following the spudding of the well - contact Carol Daniels at 801-538-5284

(please leave a voicemail message if not available)

OR

submit an electronic sundry notice (pre-registration required) via the Utah Oil & Gas website
at <http://oilgas.ogm.utah.gov>

Reporting Requirements:

All reports, forms and submittals as required by the Utah Oil and Gas Conservation General Rules will be promptly filed with the Division of Oil, Gas and Mining, including but not limited to:

- Entity Action Form (Form 6) - due within 5 days of spudding the well
- Monthly Status Report (Form 9) - due by 5th day of the following calendar month
- Requests to Change Plans (Form 9) - due prior to implementation
- Written Notice of Emergency Changes (Form 9) - due within 5 days
- Notice of Operations Suspension or Resumption (Form 9) - due prior to implementation
- Report of Water Encountered (Form 7) - due within 30 days after completion
- Well Completion Report (Form 8) - due within 30 days after completion or plugging

Approved By:

A handwritten signature in black ink, appearing to read "John Rogers", written over a horizontal line.

For John Rogers
Associate Director, Oil & Gas

UNITED STATES
DEPARTMENT OF THE INTERIOR
BUREAU OF LAND MANAGEMENT

RECEIVED

FORM APPROVED
OMB No. 1004-0136
Expires July 31, 2010

DEC 30 2013

BLM

APPLICATION FOR PERMIT TO DRILL OR REENTER

1a. Type of Work: <input checked="" type="checkbox"/> DRILL <input type="checkbox"/> REENTER		5. Lease Serial No. UTU17424
1b. Type of Well: <input checked="" type="checkbox"/> Oil Well <input type="checkbox"/> Gas Well <input type="checkbox"/> Other <input checked="" type="checkbox"/> Single Zone <input type="checkbox"/> Multiple Zone		6. If Indian, Allottee or Tribe Name
2. Name of Operator NEWFIELD EXPLORATION Contact: HEATHER CALDER E-Mail: hcalder@newfield.com		7. If Unit or CA Agreement, Name and No. GMBU
3a. Address ROUTE 3 BOX 3630 MYTON, UT 84052		8. Lease Name and Well No. GMBU T-5-9-18
3b. Phone No. (include area code) Ph: 435-646-4936 Fx: 435-646-3031		9. API Well No. 4304754234
4. Location of Well (Report location clearly and in accordance with any State requirements. *) At surface SWSW 706FSL 756FWL At proposed prod. zone NESE 1550FSL 190FEL Sec. 5		10. Field and Pool, or Exploratory MONUMENT BUTTE
14. Distance in miles and direction from nearest town or post office* 19.2 MILES SOUTH OF MYTON, UT		11. Sec., T., R., M., or Blk. and Survey or Area Sec 4 T9S R18E Mer SLB
15. Distance from proposed location to nearest property or lease line, ft. (Also to nearest drig. unit line, if any) 190'	16. No. of Acres in Lease 559.84	12. County or Parish UINTAH
18. Distance from proposed location to nearest well, drilling, completed, applied for, on this lease, ft. 1363'	19. Proposed Depth 6088 MD 5930 TVD	13. State UT
21. Elevations (Show whether DF, KB, RT, GL, etc.) 4963 GL	20. BLM/BIA Bond No. on file WYB000493	17. Spacing Unit dedicated to this well 20.00
22. Approximate date work will start 04/01/2014	23. Estimated duration 7 DAYS	20. BLM/BIA Bond No. on file WYB000493

24. Attachments

DIV. OF OIL, GAS & MINING

The following, completed in accordance with the requirements of Onshore Oil and Gas Order No. 1, shall be attached to this form:

- Well plat certified by a registered surveyor.
- A Drilling Plan.
- A Surface Use Plan (if the location is on National Forest System Lands, the SUPO shall be filed with the appropriate Forest Service Office).
- Bond to cover the operations unless covered by an existing bond on file (see Item 20 above).
- Operator certification
- Such other site specific information and/or plans as may be required by the authorized officer.

25. Signature (Electronic Submission)	Name (Printed/Typed) HEATHER CALDER Ph: 435-646-4936	Date 12/18/2013
Title REGULATORY TECHNICIAN		
Approved by (Signature) 	Name (Printed/Typed) Jerry Kenczka	Date JUN 13 2014
Title Assistant Field Manager Lands & Mineral Resources	Office VERNAL FIELD OFFICE	

Application approval does not warrant or certify the applicant holds legal or equitable title to those rights in the subject lease which would entitle the applicant to conduct operations thereon.
Conditions of approval, if any, are attached.

CONDITIONS OF APPROVAL ATTACHED

Title 18 U.S.C. Section 1001 and Title 43 U.S.C. Section 1212, make it a crime for any person knowingly and willfully to make to any department or agency of the United States any false, fictitious or fraudulent statements or representations as to any matter within its jurisdiction.

Additional Operator Remarks (see next page)

Electronic Submission #229942 verified by the BLM Well Information System
For NEWFIELD EXPLORATION, sent to the Vernal
Committed to AFMSS for processing by LESLIE BUHLER on 12/31/2013 ()

NOTICE OF APPROVAL

** OPERATOR-SUBMITTED ** OPERATOR-SUBMITTED ** OPERATOR-SUBMITTED **



**UNITED STATES DEPARTMENT OF THE INTERIOR
BUREAU OF LAND MANAGEMENT
VERNAL FIELD OFFICE**

170 South 500 East

VERNAL, UT 84078

(435) 781-4400



CONDITIONS OF APPROVAL FOR APPLICATION FOR PERMIT TO DRILL

Company: Newfield Production Company
Well No: GMBU T-5-9-18
API No: 43-047-54234

Location: SWSW, Sec. 4, T9S, R18E
Lease No: UTU-17424
Agreement:

OFFICE NUMBER: (435) 781-4400

OFFICE FAX NUMBER: (435) 781-3420

**A COPY OF THESE CONDITIONS SHALL BE FURNISHED TO YOUR
FIELD REPRESENTATIVE TO INSURE COMPLIANCE**

All lease and/or unit operations are to be conducted in such a manner that full compliance is made with the applicable laws, regulations (43 CFR Part 3160), and this approved Application for Permit to Drill including Surface and Downhole Conditions of Approval. The operator is considered fully responsible for the actions of his subcontractors. A copy of the approved APD must be on location during construction, drilling, and completion operations. **This permit is approved for a two (2) year period, or until lease expiration, whichever occurs first. An additional extension, up to two (2) years, may be applied for by sundry notice prior to expiration.**

NOTIFICATION REQUIREMENTS

Location Construction (Notify Environmental Scientist)	- Forty-Eight (48) hours prior to construction of location and access roads.
Location Completion (Notify Environmental Scientist)	- Prior to moving on the drilling rig.
Spud Notice (Notify Petroleum Engineer)	- Twenty-Four (24) hours prior to spudding the well.
Casing String & Cementing (Notify Supv. Petroleum Tech.)	- Twenty-Four (24) hours prior to running casing and cementing all casing strings to: blm ut vn opreport@blm.gov
BOP & Related Equipment Tests (Notify Supv. Petroleum Tech.)	- Twenty-Four (24) hours prior to initiating pressure tests.
First Production Notice (Notify Petroleum Engineer)	- Within Five (5) business days after new well begins or production resumes after well has been off production for more than ninety (90) days.

***SURFACE USE PROGRAM
CONDITIONS OF APPROVAL (COAs)***

- All new and replacement internal combustion gas field engines of less than or equal to 300 design-rated horsepower must not emit more than 2 gms of NO_x per horsepower-hour. This requirement does not apply to gas field engines of less than or equal to 40 design-rated horsepower.
- All and replacement internal combustion gas field engines of greater than 300 design rated horsepower must not emit more than 1.0 gms of NO_x per horsepower-hour.
- If there is an active Gilsonite mining operation within 2 miles of the well location, operator shall notify the Gilsonite operator at least 48 hours prior to any blasting during construction.
- If paleontological materials are uncovered during construction, the operator is to immediately stop work and contact the Authorized Officer (AO). A determination will be made by the AO as to what mitigation may be necessary for the discovered paleontologic material before construction can continue.

STIPULATIONS / CONDITIONS OF APPROVAL

Company/Operator: Newfield Production Company
Well Name & Number: GMBU Q-31-8-18
Host Location: 12-31-8-18

STANDARD STIPULATIONS

Minerals and Paleontology

Green River District Reclamation Guidelines

The Operator will comply with the requirements of the ***Green River District (GRD) Reclamation Guidelines*** (Attachment A) formalized by Green River District Instructional Memo UTG000-2014-004 on May 21, 2014.

CONDITIONS OF APPROVAL

Wildlife

In accordance with the Record of Decision for the Castle Peak and Eightmile Flat Oil and Gas Expansion Project, Newfield Rocky Mountains Inc., the following COA's are required:

- WFM-1 On level or gently sloping ground (5 percent slope or less) Newfield will elevate surface pipelines (4 inches or greater in diameter) a minimum of 6 inches above the ground to allow passage of small animals beneath the pipe. This ground clearance will be achieved by placing the pipeline on blocks at intervals of 150 to 200 feet.
- WFM-4 Newfield will install noise reduction devices on all pump jacks to reduce intermittent noise to 45 dBA at 660 feet from the source.

COAs derived from mitigation measure in the EA:

For protection of T&E Fish if drawing water from the Green River

- For areas of fresh water collection, an infiltration gallery will be constructed in a Service approved location. An infiltration gallery is basically a pit or trench dug within the floodplain to a depth below the water table. Water is drawn from the pit rather than from the river directly. If this is not possible, limit pumping within the river to off-channel locations that do not connect to the river during high spring flows.
- If water cannot be drawn using the measures above and the pump head will be located in the river channel where larval fish are known to occur, the following measures apply:
 - Avoid pumping from low-flow or no-flow areas as these habitats tend to concentrate larval fish
 - Avoid pumping to the greatest extent possible, during that period of the year when larval fish may be present (see previous bullet); and
 - Avoid pumping, to the greatest extent possible, during the midnight hours (10:00 p.m. to 2:00 a.m.) as larval drift studies indicate that this is a period of greatest daily activity. Dusk is the preferred pumping time, as larval drift abundance is lowest during this time.
 - Screen all pump intakes with 3/32-inch mesh material.
- Report any fish impinged on the intake screen to the FWS office (801.975.3330) and the:
Utah Division of Wildlife Resources
Northeastern Region
318 North Vernal Ave.
Vernal, UT 84078
(435) 781-9453

Air Quality

- All internal combustion equipment will be kept in good working order.
- Water or other approved dust suppressants will be used at construction sites and along roads, as determined appropriate by the Authorized Officer. Dust suppressant such as magnesium chloride or fresh water may be used, as needed, during the drilling phase.
- Open burning of garbage or refuse will not occur at well sites or other facilities.
- Drill rigs will be equipped with Tier II or better diesel engines.
- Low bleed pneumatics will be installed on separator dump valves and other controllers.
- During completion, no venting will occur, and flaring will be limited as much as possible. Production equipment and gathering lines will be installed as soon as possible.
- Telemetry will be installed to remotely monitor and control production.
- When feasible, two or more rigs (including drilling and completion rigs) will not be run simultaneously within 200 meters of each other. If two or more rigs must be run simultaneously within 200 meters of each other, then effective public health buffer zones out to 200 meters (m) from the nearest emission source will be implemented. Examples of an effective public health protection buffer zone include the demarcation of a public access exclusion zone by signage at intervals of every 250 feet that is visible from a distance of 125 feet during daylight hours, and a physical buffer such as active surveillance to ensure the property is not accessible by the public during drilling operations. Alternatively, the proponent may demonstrate compliance with the 1-hour NO₂ National Ambient Air Quality Standards (NAAQS) with appropriate and accepted near-field modeling. As part of this demonstration, the proponent may propose alternative mitigation that

could include but is not limited to natural gas-fired drill rigs, installation of NO_x controls, time/use restrictions, and/or drill rig spacing.

- Green completions will be used for all well completion activities where technically feasible.

Threatened and Endangered Plants

- Newfield will perform ground disturbing activities in *Sclerocactus ssp.* Core Conservation Areas (CCAs) outside of the flowering period, (April 1 through May 30) on wellpads 14-19-8-18 and 16-30-8-18.
- Only water (no chemicals, reclaimed production water or oil field brine) will be used for dust abatement measures within all cactus habitats.
- Dust abatement will be employed in suitable *Sclerocactus ssp.* habitat over the life of the project during the time of the year when *Sclerocactus ssp.* species are most vulnerable to dust-related impacts (March through August) within all cactus habitats.
- The seed mix will be amended to exclude Siberian wheatgrass (introduced) for reclamation seeding within all cactus habitats.
- Erosion control measures (i.e. silt fencing) will be implemented to minimize sedimentation to *Sclerocactus ssp.* plants and populations located down slope of proposed surface disturbance activities when working in all cactus habitats.
- *Discovery Stipulation:* Re-initiation of Section 7 consultation with the USFWS will be sought immediately if any loss of plants or occupied habitat for Pariette cactus or Uinta Basin hookless cactus is anticipated as a result of project activities.

Attachment A

Green River District Reclamation Guidelines

These guidelines apply to all surface disturbing activities upon BLM administered surface lands within the Green River District. These surface disturbing activities include all actions authorized, conducted, or funded by the BLM. Compliance with the requirements of this document will be the appropriate approval for the proposed action, which will vary by BLM programs. These guidelines are intended to be compatible with the requirements of the various BLM program objectives.

RECLAMATION PLAN

A reclamation plan shall be provided for all proposed surface disturbing activities in accordance with BLM program directives and approved by the BLM Authorized Officer. The plan shall:

- Identify any program or regulatory specific requirements for reclamation;
- Comply with the Reclamation Goal and Reclamation Objectives described in A and B below; and
- Specify in detail how the Reclamation Objectives Actions are planned to be implemented. The plan should:
 - i. Reflect the complexity of the project;
 - ii. Consider the environmental concerns identified during project review; and
 - iii. Consider the reclamation potential for the site.

A. RECLAMATION GOALS

1. The **short-term (interim) reclamation goal** is to immediately stabilize disturbed areas and to provide the necessary conditions to achieve the long term goal.
2. The **long-term (final) reclamation goal** is to facilitate eventual ecosystem reconstruction by returning the land to proper functioning condition.
3. Any incidental use on interim reclamation may require restoration of damage. This may require re-contouring and seeding of the damaged area along with consideration of controls of the incidental use of the land.

B. RECLAMATION OBJECTIVES

1. **Establish a desired self-perpetuating diverse plant community.**
 - i. Attain **75% basal cover** comprised of desired species and/or seeded species based on the standards in 1) below within 5 years of initial reclamation action.
 - 1) Species diversity should approximate the surrounding undisturbed area or, for areas that are in poor range condition due to past land management practices, the species diversity should approximate the site as described in the NRCS Ecological Site Description.
 - 2) Use of non-native plant species is allowed, however, non-native species should be selected that will not displace or offer long-term competition to the native plants.
 - 3) Crested wheatgrass species and forage kochia should not account for more than 30% of the total measured basal cover.
 - ii. If after three (3) growing seasons there is less than **30% of the basal cover** based on similar undisturbed native vegetative community, then the Authorized Officer may require additional reclamation efforts.
 - iii. All seed utilized will be tested prior to application to ensure BLM and State of Utah specifications for PLS, purity, noxious weeds, etc. have been met.
 - iii. As determined by the Authorized Officer, temporary fencing may be required to exclude livestock/big game grazing until seeded species have become established.

- iv. As determined by the Authorized Officer, mulching may be required.
 - 1) If utilized, mulch should be applied within 24 hours following completion of seeding. Mulching should consist of crimping certified weed-free straw or certified weed-free native grass hay into the soil.
 - 2) Hydro-mulching may be used in areas where crimping is impracticable, in areas of interim reclamation that were hydro-seeded, and in areas of temporary seeding regardless of seeding method.

2. Establish slope stability and desired topographic diversity.

- i. Reconstruct the landscape to approximate the original contour and topographic diversity.
- ii. Implement necessary erosion controls designed to prevent sediment transport from the reclaimed area.

3. Reconstruct and stabilize altered water courses and drainage features.

- i. Reconstruct drainage basins to have similar features found in nearby properly functioning basins, including: basin relief ratios, valley gradients, sinuosity, and drainage densities for all reclaimed basins.
- ii. Reconstruct drainages to have similar hydraulic characteristics found in properly functioning drainages, including: flow depth, water surface top width, cross-section area of flow, water surface slope, mean channel velocity, desired vegetation, and channel roughness.

4. Ensure the biological, chemical, and physical integrity of the topsoil resource during all phases of construction, operation, and reclamation.

- i. Implement appropriate BMP's designed to minimize and prevent erosion, compaction, and contamination of the topsoil resource.
- ii. Segregate topsoil from subsoil without mixing them.
- iii. Where possible, integrate stored topsoil into existing production landscape.
- iv. Stabilize all stored topsoil against erosion. Seed topsoil stored beyond one growing season with an approved seed mixture.
- v. Identify topsoil storage with appropriate signage, to prevent improper use of the stored topsoil.
- vi. Redistribute the topsoil to pre-disturbance depth.

5. Re-establish the visual composition and characteristics to blend with the natural surroundings.

- i. Ensure the overall location, landform, scale, shape, color, and orientation of major landscape features blends into the adjacent area and meets the needs of the planned post disturbance land use.

6. Control the occurrences of noxious weeds and undesirable invasive species by utilizing principles of integrated weed management including prevention, mechanical, chemical, and/or biological control methods.

- i. Inventory and document noxious and invasive plant infestations before reclamation actions begin.
 - 1) A pre-disturbance noxious weed inventory shall be conducted on all surface disturbing projects to determine the presence of noxious weeds prior to beginning the project, and to determine whether

treatment is needed prior to disturbance. Results of the inventory shall be documented in the annual reclamation report (see 8.iii).

2) If noxious weeds are found, an additional report including the following data shall be submitted to the BLM individual responsible for the Pesticide Use Proposal (PUP) prior to the disturbance occurring:

- a. A GPS location recorded in North American Datum 1983,
- b. Species,
- c. Canopy cover or number of plants, and
- d. Size of infestation (estimate of square feet or acres).

ii. Control and manage invasive and noxious weed infestations using principles of integrated weed management including chemical, mechanical, and biological control methods.

1) If herbicides are planned for use, an approved Pesticide Use Proposal (PUP) by the BLM is required.

2) Herbicides must be applied by a certified applicator with a current Utah Pesticide Applicators License.

3) A Biological Use Proposal is required for new bio-control agents in each Field Office.

7. Manage all waste materials.

- i. Segregate all waste materials from the subsoil and topsoil.
- ii. All waste materials must be disposed in an authorized disposal facility in accordance with local, State and Federal requirements.

8. Conduct monitoring that is able to assess the success of reclamation actions and adaptively manage to correct failures.

- i. Monitoring methodology will be an accepted BLM method designed to monitor basal vegetative cover. Monitoring criteria include the following:
 - 1) Qualitative monitoring data should be collected after the 2nd growing season following reclamation actions.
 - 2) Quantitative data should be collected after the 3rd and 5th growing seasons, and the year that the applicant determines that reclamation meets the long term objective of 75% basal cover as compared to the reference site. General view photographs of the reclaimed areas should be submitted with the quantitative data. Photographs should be taken at the same photo point each time, and as close to the same time of year as previous photos were taken to reduce differences in plant growth characteristics.
- ii. An undisturbed reference site will be selected prior to monitoring. One reference site may be used for multiple reclamation sites as long as the site potentials are similar.
 - 1) Reference sites shall be permanently marked, and the location recorded by Global Positioning System (GPS) North American Datum 1983.
 - 2) A photograph consisting of a general view of the marked reference site should be submitted with the Reference site data.
 - 3) All linear ROW's will have one monitoring transect per each NRCS ecological site that the ROW passes through for greater than 0.75 mile.
- iii. Each applicant will submit all reclamation efforts annually to the Green River District Data management System (GRDMS) by March 1st. Reclamation efforts will include:
 - 1) Document compliance with all aspects of the reclamation goals, objectives, and actions and describe the reclamation accomplished.
 - 2) Document the results of the noxious weed inventory (see 6.i.1); and
 - 3) Recommend revised reclamation strategies, if necessary.
- iv. Implement revised reclamation strategies as needed.
- v. Repeat the process of monitoring, evaluating, documenting/reporting, and implementing, until reclamation goals are achieved, as determined by the Authorized Officer.

C. RECOMMENDED PRACTICES

1. Drill Seeding

- i. Drill Seeding is the preferred method of seed application unless site conditions preclude the use of drill seeding equipment. 1) Drill seeds at the minimum rate of 45 Pure Live Seeds (PLS) per linear foot. Seeds should be drilled to a depth of 0.25 to 0.5 inch.
 - 1) Some plant seeds should not be drilled. If those species are used, the application method should fit the seed type requirements.
 - 2) Areas in excess of 40% slope or that are excessively rocky will be broadcast seeded at 80-90 PLS and covered to a maximum of 0.25 inch by harrowing, drag bar, or roller.
- ii. Seeding efforts should be conducted between August 15 and prior to winter freezing of the soil.

2. Ensure the biological, chemical, and physical integrity of the topsoil resource during all phases of

construction, operation, and reclamation.

- i. Reduce soil/subsoil compaction to the anticipated root depth of the desired plant species.
 - 1) Compaction relief typically should be designed for 18-24 inches in depth.
 - 2) Compaction relief should be designed to create a cross hatch pattern, and distance between furrows should not be greater than 2 feet.
- ii. Re-spread the topsoil according to the following standards.
 - 1) If the topsoil to be re-spread is greater than 6" in depth, then topsoil should be applied *before* compaction relief is implemented.
 - 2) If the topsoil to be re-spread is less than 6", then topsoil should be applied *after* compaction relief is implemented.
 - 3) If large clumps/clods occur, disking may be necessary.

GLOSSARY

Contamination – The presence of man-made chemicals or other alterations in the natural soil or water environment (pesticides, hazardous substances, petroleum, salts).

Adapted from various sources

Interim Reclamation – Interim reclamation consists of minimizing the footprint of disturbance by reclaiming all portions of the well site not needed for safe production operations. The portions of the well site not needed for operational and safety purposes will be re-contoured to a final appearance that blends with the surrounding topography. Topsoil will be spread over these areas. The operator will spread the topsoil over the entire location except where an all-weather surface, access route, or turnaround is needed. Production facilities should be clustered or placed offsite to maximize the opportunity for interim reclamation.

Invasive Species – A species that is not native (or is alien) to the ecosystem under consideration and whose introduction causes or is likely to cause economic or environmental harm or harm to human health.

Executive Order 13112

Noxious Species - In the United States, the legislation that defines a noxious weed is the Federal Noxious Weed Act, 1974. It defines a noxious weed as, any living stage (including seeds and reproductive parts) of a parasitic or other plant of a kind which is of foreign origin, is new to or not widely prevalent in the U.S., and can directly or indirectly injure crops, other useful plants, livestock, poultry or other interests of agriculture, including irrigation, navigation, fish and wildlife resources, or the public health (United States Congress 1974).

Executive Order 13112

Reclamation Plan – A written document that addresses the reconstruction of disturbed ecosystems to a condition approximate or equal to that which existed prior to disturbance or as described in the NRCS Ecological Site Description.

Surface Disturbing Activities – An action whether authorized or taken in trespass that alters the mineral soil resource, and/or surface geologic features, beyond natural site conditions and on a scale that affects other Public Land values. Examples of surface disturbing activities may include: operation of heavy equipment to construct well pads, roads, pits and reservoirs; installation of pipelines and power lines; implementation of several types of vegetation treatments; sand and gravel pit use; commercial rock removal operations; trail construction, fire rehabilitation; range improvement projects; etc. Any Surface disturbing activity

Waste materials – Any material that can interfere with successful reclamation, safety, and long term stability of a site (contaminated soil or water, drilling muds, solid waste).

Adapted from various sources

**DOWNHOLE PROGRAM
CONDITIONS OF APPROVAL (COAs)**

SITE SPECIFIC DOWNHOLE COAs:

- Newfield Production Co. shall adhere to all referenced requirements in the SOP (version: "Greater Monument Butte Green River Development Program", Feb 16, 2012). The operator shall also comply with applicable laws and regulations; with lease terms Onshore Oil and Gas Orders, NTL's; and with other orders and instructions of the, authorized officer.

All provisions outlined in Onshore Oil & Gas Order #2 Drilling Operations shall be strictly adhered to. The following items are emphasized:

DRILLING/COMPLETION/PRODUCING OPERATING STANDARDS

- The spud date and time shall be reported orally to Vernal Field Office within 24 hours of spudding.
- Notify Vernal Field Office Supervisory Petroleum Engineering Technician at least 24 hours in advance of casing cementing operations and BOPE & casing pressure tests.
- All requirements listed in Onshore Order #2 III. E. Special Drilling Operations are applicable for air drilling of surface hole.
- Blowout prevention equipment (BOPE) shall remain in use until the well is completed or abandoned. Closing unit controls shall remain unobstructed and readily accessible at all times. Choke manifolds shall be located outside of the rig substructure.
- All BOPE components shall be inspected daily and those inspections shall be recorded in the daily drilling report. Components shall be operated and tested as required by Onshore Oil & Gas Order No. 2 to insure good mechanical working order. All BOPE pressure tests shall be performed by a test pump with a chart recorder and **NOT** by the rig pumps. Test shall be reported in the driller's log.
- BOP drills shall be initially conducted by each drilling crew within 24 hours of drilling out from under the surface casing and weekly thereafter as specified in Onshore Oil & Gas Order No. 2.
- Casing pressure tests are required before drilling out from under all casing strings set and cemented in place.
- No aggressive/fresh hard-banded drill pipe shall be used within casing.
- **Cement baskets shall not be run on surface casing.**
- The operator must report all shows of water or water-bearing sands to the BLM. If flowing water is encountered it must be sampled, analyzed, and a copy of the analyses submitted to the BLM Vernal Field Office.
- The operator must report encounters of all non oil & gas mineral resources (such as Gilsonite, tar sands, oil shale, trona, etc.) to the Vernal Field Office, in writing, within 5 working days of each encounter. Each report shall include the well name/number, well location, date and depth (from KB

or GL) of encounter, vertical footage of the encounter and, the name of the person making the report (along with a telephone number) should the BLM need to obtain additional information.

- A complete set of angular deviation and directional surveys of a directional well will be submitted to the Vernal BLM office engineer within 30 days of the completion of the well.
- While actively drilling, chronologic drilling progress reports shall be filed directly with the BLM, Vernal Field Office on a weekly basis in sundry, letter format or e-mail to the Petroleum Engineers until the well is completed.
- A cement bond log (CBL) will be run from the production casing shoe to the top of cement and shall be utilized to determine the bond quality for the production casing. Submit a field copy of the CBL to this office.
- **Please submit an electronic copy of all other logs run on this well by CD (compact disc). This submission will supersede the requirement for submittal of paper logs to the BLM.**
- There shall be no deviation from the proposed drilling, completion, and/or workover program as approved. Safe drilling and operating practices must be observed. Any changes in operation must have prior approval from the BLM Vernal Field Office.

OPERATING REQUIREMENT REMINDERS:

- All wells, whether drilling, producing, suspended, or abandoned, shall be identified in accordance with 43 CFR 3162.6. There shall be a sign or marker with the name of the operator, lease serial number, well number, and surveyed description of the well.
- For information regarding production reporting, contact the Office of Natural Resources Revenue (ONRR) at www.ONRR.gov.
- Should the well be successfully completed for production, the BLM Vernal Field office must be notified when it is placed in a producing status. Such notification will be by written communication and must be received in this office by not later than the fifth business day following the date on which the well is placed on production. The notification shall provide, as a minimum, the following informational items:
 - Operator name, address, and telephone number.
 - Well name and number.
 - Well location (¼¼, Sec., Twn, Rng, and P.M.).
 - Date well was placed in a producing status (date of first production for which royalty will be paid).
 - The nature of the well's production, (i.e., crude oil, or crude oil and casing head gas, or natural gas and entrained liquid hydrocarbons).
 - The Federal or Indian lease prefix and number on which the well is located; otherwise the non-Federal or non-Indian land category, i.e., State or private.
 - Unit agreement and/or participating area name and number, if applicable.
 - Communitization agreement number, if applicable.
- Any venting or flaring of gas shall be done in accordance with Notice to Lessees (NTL) 4A and needs prior approval from the BLM Vernal Field Office.
- All undesirable events (fires, accidents, blowouts, spills, discharges) as specified in NTL 3A will be reported to the BLM, Vernal Field Office. Major events, as defined in NTL3A, shall be reported verbally within 24 hours, followed by a written report within 15 days. "Other than Major Events" will be reported in writing within 15 days. "Minor Events" will be reported on the Monthly Report of Operations and Production.
- Whether the well is completed as a dry hole or as a producer, "Well Completion and Recompletion Report and Log" (BLM Form 3160-4) shall be submitted not later than 30 days after completion of the well or after completion of operations being performed, in accordance with 43 CFR 3162.4-1. Two copies of all logs run, core descriptions, and all other surveys or data obtained and compiled during the drilling, workover, and/or completion operations, shall be filed on BLM Form 3160-4. Submit with the well completion report a geologic report including, at a minimum, formation tops, and a summary and conclusions. Also include deviation surveys, sample descriptions, strip logs, core data, drill stem test data, and results of production tests if performed. Samples (cuttings, fluid,

and/or gas) shall be submitted only when requested by the BLM, Vernal Field Office.

- All off-lease storage, off-lease measurement, or commingling on-lease or off-lease, shall have prior written approval from the BLM Vernal Field Office.
- Oil and gas meters shall be calibrated in place prior to any deliveries. The BLM Vernal Field Office Petroleum Engineers will be provided with a date and time for the initial meter calibration and all future meter proving schedules. A copy of the meter calibration reports shall be submitted to the BLM Vernal Field Office. All measurement facilities will conform to the API standards for liquid hydrocarbons and the AGA standards for natural gas measurement. All measurement points shall be identified as the point of sale or allocation for royalty purposes.
- A schematic facilities diagram as required by Onshore Oil & Gas Order No. 3 shall be submitted to the BLM Vernal Field Office within 30 days of installation or first production, whichever occurs first. All site security regulations as specified in Onshore Oil & Gas Order No. 3 shall be adhered to. All product lines entering and leaving hydrocarbon storage tanks will be effectively sealed in accordance with Onshore Oil & Gas Order No. 3.
- Any additional construction, reconstruction, or alterations of facilities, including roads, gathering lines, batteries, etc., which will result in the disturbance of new ground, shall require the filing of a suitable plan and need prior approval of the BLM Vernal Field Office. Emergency approval may be obtained orally, but such approval does not waive the written report requirement.
- No location shall be constructed or moved, no well shall be plugged, and no drilling or workover equipment shall be removed from a well to be placed in a suspended status without prior approval of the BLM Vernal Field Office. If operations are to be suspended for more than 30 days, prior approval of the BLM Vernal Field Office shall be obtained and notification given before resumption of operations.
- Pursuant to Onshore Oil & Gas Order No. 7, this is authorization for pit disposal of water produced from this well for a period of 90 days from the date of initial production. A permanent disposal method must be approved by this office and in operation prior to the end of this 90-day period. In order to meet this deadline, an application for the proposed permanent disposal method shall be submitted along with any necessary water analyses, as soon as possible, but no later than 45 days after the date of first production. Any method of disposal which has not been approved prior to the end of the authorized 90-day period will be considered as an Incident of Noncompliance and will be grounds for issuing a shut-in order until an acceptable manner for disposing of said water is provided and approved by this office.
- Unless the plugging is to take place immediately upon receipt of oral approval, the Field Office Petroleum Engineers must be notified at least 24 hours in advance of the plugging of the well, in order that a representative may witness plugging operations. If a well is suspended or abandoned, all pits must be fenced immediately until they are backfilled. The "Subsequent Report of Abandonment" (Form BLM 3160-5) must be submitted within 30 days after the actual plugging of the well bore, showing location of plugs, amount of cement in each, and amount of casing left in hole, and the current status of the surface restoration.

STATE OF UTAH DEPARTMENT OF NATURAL RESOURCES DIVISION OF OIL, GAS, AND MINING	FORM 9
SUNDRY NOTICES AND REPORTS ON WELLS	
Do not use this form for proposals to drill new wells, significantly deepen existing wells below current bottom-hole depth, reenter plugged wells, or to drill horizontal laterals. Use APPLICATION FOR PERMIT TO DRILL form for such proposals.	
5. LEASE DESIGNATION AND SERIAL NUMBER: UTU-17424	6. IF INDIAN, ALLOTTEE OR TRIBE NAME:
7. UNIT or CA AGREEMENT NAME: GMBU (GRRV)	8. WELL NAME and NUMBER: GMBU T-5-9-18
1. TYPE OF WELL Oil Well	9. API NUMBER: 43047542340000
2. NAME OF OPERATOR: NEWFIELD PRODUCTION COMPANY	9. FIELD and POOL or WILDCAT: 8 MILE FLAT NORTH
3. ADDRESS OF OPERATOR: Rt 3 Box 3630 , Myton, UT, 84052	PHONE NUMBER: 435 646-4825 Ext
4. LOCATION OF WELL FOOTAGES AT SURFACE: 0706 FSL 0756 FWL QTR/QTR, SECTION, TOWNSHIP, RANGE, MERIDIAN: Qtr/Qtr: SWSW Section: 04 Township: 09.0S Range: 18.0E Meridian: S	COUNTY: UINTAH STATE: UTAH

11. CHECK APPROPRIATE BOXES TO INDICATE NATURE OF NOTICE, REPORT, OR OTHER DATA

TYPE OF SUBMISSION	TYPE OF ACTION		
<input checked="" type="checkbox"/> NOTICE OF INTENT Approximate date work will start: 1/8/2015	<input type="checkbox"/> ACIDIZE <input type="checkbox"/> CHANGE TO PREVIOUS PLANS <input type="checkbox"/> CHANGE WELL STATUS <input type="checkbox"/> DEEPEN <input type="checkbox"/> OPERATOR CHANGE <input type="checkbox"/> PRODUCTION START OR RESUME <input type="checkbox"/> REPERFORATE CURRENT FORMATION <input type="checkbox"/> TUBING REPAIR <input type="checkbox"/> WATER SHUTOFF <input type="checkbox"/> WILDCAT WELL DETERMINATION	<input type="checkbox"/> ALTER CASING <input type="checkbox"/> CHANGE TUBING <input type="checkbox"/> COMMINGLE PRODUCING FORMATIONS <input type="checkbox"/> FRACTURE TREAT <input type="checkbox"/> PLUG AND ABANDON <input type="checkbox"/> RECLAMATION OF WELL SITE <input type="checkbox"/> SIDETRACK TO REPAIR WELL <input type="checkbox"/> VENT OR FLARE <input type="checkbox"/> SI TA STATUS EXTENSION <input type="checkbox"/> OTHER	<input type="checkbox"/> CASING REPAIR <input type="checkbox"/> CHANGE WELL NAME <input type="checkbox"/> CONVERT WELL TYPE <input type="checkbox"/> NEW CONSTRUCTION <input type="checkbox"/> PLUG BACK <input type="checkbox"/> RECOMPLETE DIFFERENT FORMATION <input type="checkbox"/> TEMPORARY ABANDON <input type="checkbox"/> WATER DISPOSAL <input checked="" type="checkbox"/> APD EXTENSION OTHER: <input style="width: 100px;" type="text"/>
<input type="checkbox"/> SUBSEQUENT REPORT Date of Work Completion:			
<input type="checkbox"/> SPUD REPORT Date of Spud:			
<input type="checkbox"/> DRILLING REPORT Report Date:			

12. DESCRIBE PROPOSED OR COMPLETED OPERATIONS. Clearly show all pertinent details including dates, depths, volumes, etc.

Newfield proposes to extend the Application for Permit to Drill this well.

Approved by the
 Utah Division of
 Oil, Gas and Mining

Date: _____

By:

NAME (PLEASE PRINT) Mandie Crozier	PHONE NUMBER 435 646-4825	TITLE Regulatory Tech
SIGNATURE N/A	DATE 12/9/2014	



The Utah Division of Oil, Gas, and Mining

- State of Utah
- Department of Natural Resources

Electronic Permitting System - Sundry Notices

Request for Permit Extension Validation Well Number 43047542340000

API: 43047542340000

Well Name: GMBU T-5-9-18

Location: 0706 FSL 0756 FWL QTR SWSW SEC 04 TWNP 090S RNG 180E MER S

Company Permit Issued to: NEWFIELD PRODUCTION COMPANY

Date Original Permit Issued: 1/8/2014

The undersigned as owner with legal rights to drill on the property as permitted above, hereby verifies that the information as submitted in the previously approved application to drill, remains valid and does not require revision. Following is a checklist of some items related to the application, which should be verified.

- If located on private land, has the ownership changed, if so, has the surface agreement been updated? Yes No

- Have any wells been drilled in the vicinity of the proposed well which would affect the spacing or siting requirements for this location? Yes No

- Has there been any unit or other agreements put in place that could affect the permitting or operation of this proposed well? Yes No

- Have there been any changes to the access route including ownership, or rightof- way, which could affect the proposed location? Yes No

- Has the approved source of water for drilling changed? Yes No

- Have there been any physical changes to the surface location or access route which will require a change in plans from what was discussed at the onsite evaluation? Yes No

- Is bonding still in place, which covers this proposed well? Yes No

Signature: Mandie Crozier

Date: 12/9/2014

Title: Regulatory Tech Representing: NEWFIELD PRODUCTION COMPANY

STATE OF UTAH DEPARTMENT OF NATURAL RESOURCES DIVISION OF OIL, GAS, AND MINING	FORM 9
SUNDRY NOTICES AND REPORTS ON WELLS	
Do not use this form for proposals to drill new wells, significantly deepen existing wells below current bottom-hole depth, reenter plugged wells, or to drill horizontal laterals. Use APPLICATION FOR PERMIT TO DRILL form for such proposals.	
1. TYPE OF WELL Oil Well	5. LEASE DESIGNATION AND SERIAL NUMBER: UTU-17424
2. NAME OF OPERATOR: NEWFIELD PRODUCTION COMPANY	6. IF INDIAN, ALLOTTEE OR TRIBE NAME:
3. ADDRESS OF OPERATOR: Rt 3 Box 3630 , Myton, UT, 84052	7. UNIT or CA AGREEMENT NAME: GMBU (GRRV)
PHONE NUMBER: 435 646-4825 Ext	8. WELL NAME and NUMBER: GMBU T-5-9-18
4. LOCATION OF WELL FOOTAGES AT SURFACE: 0706 FSL 0756 FWL QTR/QTR, SECTION, TOWNSHIP, RANGE, MERIDIAN: Qtr/Qtr: SWSW Section: 04 Township: 09.0S Range: 18.0E Meridian: S	9. API NUMBER: 43047542340000
	9. FIELD and POOL or WILDCAT: 8 MILE FLAT NORTH
	COUNTY: UINTAH
	STATE: UTAH

11. CHECK APPROPRIATE BOXES TO INDICATE NATURE OF NOTICE, REPORT, OR OTHER DATA

TYPE OF SUBMISSION	TYPE OF ACTION		
<input checked="" type="checkbox"/> NOTICE OF INTENT Approximate date work will start: 12/9/2015	<input type="checkbox"/> ACIDIZE	<input type="checkbox"/> ALTER CASING	<input type="checkbox"/> CASING REPAIR
<input type="checkbox"/> SUBSEQUENT REPORT Date of Work Completion:	<input type="checkbox"/> CHANGE TO PREVIOUS PLANS	<input type="checkbox"/> CHANGE TUBING	<input type="checkbox"/> CHANGE WELL NAME
<input type="checkbox"/> SPUD REPORT Date of Spud:	<input type="checkbox"/> CHANGE WELL STATUS	<input type="checkbox"/> COMMINGLE PRODUCING FORMATIONS	<input type="checkbox"/> CONVERT WELL TYPE
<input type="checkbox"/> DRILLING REPORT Report Date:	<input type="checkbox"/> DEEPEN	<input type="checkbox"/> FRACTURE TREAT	<input type="checkbox"/> NEW CONSTRUCTION
	<input type="checkbox"/> OPERATOR CHANGE	<input type="checkbox"/> PLUG AND ABANDON	<input type="checkbox"/> PLUG BACK
	<input type="checkbox"/> PRODUCTION START OR RESUME	<input type="checkbox"/> RECLAMATION OF WELL SITE	<input type="checkbox"/> RECOMPLETE DIFFERENT FORMATION
	<input type="checkbox"/> REPERFORATE CURRENT FORMATION	<input type="checkbox"/> SIDETRACK TO REPAIR WELL	<input type="checkbox"/> TEMPORARY ABANDON
	<input type="checkbox"/> TUBING REPAIR	<input type="checkbox"/> VENT OR FLARE	<input type="checkbox"/> WATER DISPOSAL
	<input type="checkbox"/> WATER SHUTOFF	<input type="checkbox"/> SI TA STATUS EXTENSION	<input checked="" type="checkbox"/> APD EXTENSION
	<input type="checkbox"/> WILDCAT WELL DETERMINATION	<input type="checkbox"/> OTHER	OTHER: <input style="width: 100px;" type="text"/>

12. DESCRIBE PROPOSED OR COMPLETED OPERATIONS. Clearly show all pertinent details including dates, depths, volumes, etc.

Newfield proposes to extend the Application for Permit to Drill this well.

Approved by the
Utah Division of
Oil, Gas and Mining

Date: _____
By:

NAME (PLEASE PRINT) Mandie Crozier	PHONE NUMBER 435 646-4825	TITLE Regulatory Tech
SIGNATURE N/A	DATE 12/9/2015	



The Utah Division of Oil, Gas, and Mining

- State of Utah
- Department of Natural Resources

Electronic Permitting System - Sundry Notices

Request for Permit Extension Validation Well Number 43047542340000

API: 43047542340000

Well Name: GMBU T-5-9-18

Location: 0706 FSL 0756 FWL QTR SWSW SEC 04 TWP 090S RNG 180E MER S

Company Permit Issued to: NEWFIELD PRODUCTION COMPANY

Date Original Permit Issued: 1/8/2014

The undersigned as owner with legal rights to drill on the property as permitted above, hereby verifies that the information as submitted in the previously approved application to drill, remains valid and does not require revision. Following is a checklist of some items related to the application, which should be verified.

- If located on private land, has the ownership changed, if so, has the surface agreement been updated? Yes No
- Have any wells been drilled in the vicinity of the proposed well which would affect the spacing or siting requirements for this location? Yes No
- Has there been any unit or other agreements put in place that could affect the permitting or operation of this proposed well? Yes No
- Have there been any changes to the access route including ownership, or rightof- way, which could affect the proposed location? Yes No
- Has the approved source of water for drilling changed? Yes No
- Have there been any physical changes to the surface location or access route which will require a change in plans from what was discussed at the onsite evaluation? Yes No
- Is bonding still in place, which covers this proposed well? Yes No

Signature: Mandie Crozier

Date: 12/9/2015

Title: Regulatory Tech Representing: NEWFIELD PRODUCTION COMPANY

UNITED STATES
DEPARTMENT OF THE INTERIOR
BUREAU OF LAND MANAGEMENT

RECEIVED

FORM APPROVED
OMB NO. 1004-0135
Expires: July 31, 2010

AMPD

SUNDRY NOTICES AND REPORTS ON WELLS
Do not use this form for proposals to drill or to re-enter an abandoned well. Use form 3160-3 (APD) for such proposals.

MAY 16 2016

SUBMIT IN TRIPLICATE - Other Instructions on reverse side.

1. Type of Well <input checked="" type="checkbox"/> Oil Well <input type="checkbox"/> Gas Well <input type="checkbox"/> Other		5. Lease Serial No. UTU17424
2. Name of Operator NEWFIELD PRODUCTION COMPANY		6. If Indian, Allottee or Tribe Name
3a. Address ROUTE 3 BOX 3630 MYTON, UT 84052		7. If Unit or CA/Agreement, Name and/or No. UTU87538X
3b. Phone No. (include area code) Ph: 435-646-4825		8. Well Name and No. GMBU T-5-9-18
4. Location of Well (Footage, Sec., T., R., M., or Survey Description) Sec 4 T9S R18E Mer SLB SWSW 706FSL 756FWL		9. API Well No. 43-047-54234
		10. Field and Pool, or Exploratory MONUMENT BUTTE
		11. County or Parish, and State DUCHESNE COUNTY, UT

12. CHECK APPROPRIATE BOX(ES) TO INDICATE NATURE OF NOTICE, REPORT, OR OTHER DATA

TYPE OF SUBMISSION	TYPE OF ACTION			
<input checked="" type="checkbox"/> Notice of Intent	<input type="checkbox"/> Acidize	<input type="checkbox"/> Deepen	<input type="checkbox"/> Production (Start/Resume)	<input type="checkbox"/> Water Shut-Off
<input type="checkbox"/> Subsequent Report	<input type="checkbox"/> Alter Casing	<input type="checkbox"/> Fracture Treat	<input type="checkbox"/> Reclamation	<input type="checkbox"/> Well Integrity
<input type="checkbox"/> Final Abandonment Notice	<input type="checkbox"/> Casing Repair	<input type="checkbox"/> New Construction	<input type="checkbox"/> Recomplete	<input checked="" type="checkbox"/> Other Change to Original APD
	<input type="checkbox"/> Change Plans	<input type="checkbox"/> Plug and Abandon	<input type="checkbox"/> Temporarily Abandon	
	<input type="checkbox"/> Convert to Injection	<input type="checkbox"/> Plug Back	<input type="checkbox"/> Water Disposal	

13. Describe Proposed or Completed Operation (clearly state all pertinent details, including estimated starting date of any proposed work and approximate duration thereof. If the proposal is to deepen directionally or recomplete horizontally, give subsurface locations and measured and true vertical depths of all pertinent markers and zones. Attach the Bond under which the work will be performed or provide the Bond No. on file with BLM/BIA. Required subsequent reports shall be filed within 30 days following completion of the involved operations. If the operation results in a multiple completion or recompletion in a new interval, a Form 3160-4 shall be filed once testing has been completed. Final Abandonment Notices shall be filed only after all requirements, including reclamation, have been completed, and the operator has determined that the site is ready for final inspection.)

Newfield proposes to extend the Application for Permit to Drill this well. The original APD was approved on 6/13/14. ✓


N-2014-095 EA

VERNAL FIELD OFFICE	
ENG.	9/9/18
GEOLOG.	
E.S.	
PET.	
REC.	

CONDITIONS OF APPROVAL ATTACHED

14. I hereby certify that the foregoing is true and correct. Electronic Submission #339341 verified by the BLM Well Information System For NEWFIELD PRODUCTION COMPANY, sent to the Vernal Committed to AFMSS for processing by C. BETH HAMANN on 05/17/2016 ()	
Name (Printed/Typed) MANDIE CROZIER	Title REGULATORY SPECIALIST
Signature (Electronic Submission)	Date 05/16/2016

THIS SPACE FOR FEDERAL OR STATE OFFICE USE

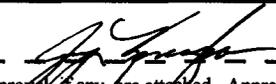Approved By 	Title Assistant Field Manager Lands & Mineral Resources	Date SEP 14 2016
Conditions of approval, if any, are attached. Approval of this notice does not warrant or certify that the applicant holds legal or equitable title to those rights in the subject lease which would entitle the applicant to conduct operations thereon.		Office VERNAL FIELD OFFICE

Title 18 U.S.C. Section 1001 and Title 43 U.S.C. Section 1212, make it a crime for any person knowingly and willfully to make to any department or agency of the United States any false, fictitious or fraudulent statements or representations as to any matter within its jurisdiction.

** OPERATOR-SUBMITTED ** OPERATOR-SUBMITTED ** OPERATOR-SUBMITTED **

16CBH00885E

STATE OF UTAH DEPARTMENT OF NATURAL RESOURCES DIVISION OF OIL, GAS, AND MINING	FORM 9
SUNDRY NOTICES AND REPORTS ON WELLS	
Do not use this form for proposals to drill new wells, significantly deepen existing wells below current bottom-hole depth, reenter plugged wells, or to drill horizontal laterals. Use APPLICATION FOR PERMIT TO DRILL form for such proposals.	
1. TYPE OF WELL Oil Well	5. LEASE DESIGNATION AND SERIAL NUMBER: UTU-17424
2. NAME OF OPERATOR: NEWFIELD PRODUCTION COMPANY	6. IF INDIAN, ALLOTTEE OR TRIBE NAME:
3. ADDRESS OF OPERATOR: Rt 3 Box 3630 , Myton, UT, 84052	7. UNIT or CA AGREEMENT NAME: GMBU (GRRV)
PHONE NUMBER: 435 646-4825 Ext	8. WELL NAME and NUMBER: GMBU T-5-9-18
4. LOCATION OF WELL FOOTAGES AT SURFACE: 0706 FSL 0756 FWL QTR/QTR, SECTION, TOWNSHIP, RANGE, MERIDIAN: Qtr/Qtr: SWSW Section: 04 Township: 09.0S Range: 18.0E Meridian: S	9. API NUMBER: 43047542340000
	9. FIELD and POOL or WILDCAT: 8 MILE FLAT NORTH
	COUNTY: UINTAH
	STATE: UTAH

11. CHECK APPROPRIATE BOXES TO INDICATE NATURE OF NOTICE, REPORT, OR OTHER DATA

TYPE OF SUBMISSION	TYPE OF ACTION		
<input checked="" type="checkbox"/> NOTICE OF INTENT Approximate date work will start: 1/8/2017	<input type="checkbox"/> ACIDIZE	<input type="checkbox"/> ALTER CASING	<input type="checkbox"/> CASING REPAIR
<input type="checkbox"/> SUBSEQUENT REPORT Date of Work Completion:	<input type="checkbox"/> CHANGE TO PREVIOUS PLANS	<input type="checkbox"/> CHANGE TUBING	<input type="checkbox"/> CHANGE WELL NAME
<input type="checkbox"/> SPUD REPORT Date of Spud:	<input type="checkbox"/> CHANGE WELL STATUS	<input type="checkbox"/> COMMINGLE PRODUCING FORMATIONS	<input type="checkbox"/> CONVERT WELL TYPE
<input type="checkbox"/> DRILLING REPORT Report Date:	<input type="checkbox"/> DEEPEN	<input type="checkbox"/> FRACTURE TREAT	<input type="checkbox"/> NEW CONSTRUCTION
	<input type="checkbox"/> OPERATOR CHANGE	<input type="checkbox"/> PLUG AND ABANDON	<input type="checkbox"/> PLUG BACK
	<input type="checkbox"/> PRODUCTION START OR RESUME	<input type="checkbox"/> RECLAMATION OF WELL SITE	<input type="checkbox"/> RECOMPLETE DIFFERENT FORMATION
	<input type="checkbox"/> REPERFORATE CURRENT FORMATION	<input type="checkbox"/> SIDETRACK TO REPAIR WELL	<input type="checkbox"/> TEMPORARY ABANDON
	<input type="checkbox"/> TUBING REPAIR	<input type="checkbox"/> VENT OR FLARE	<input type="checkbox"/> WATER DISPOSAL
	<input type="checkbox"/> WATER SHUTOFF	<input type="checkbox"/> SI TA STATUS EXTENSION	<input checked="" type="checkbox"/> APD EXTENSION
	<input type="checkbox"/> WILDCAT WELL DETERMINATION	<input type="checkbox"/> OTHER	OTHER: <input style="width: 100px;" type="text"/>

12. DESCRIBE PROPOSED OR COMPLETED OPERATIONS. Clearly show all pertinent details including dates, depths, volumes, etc.

Newfield requests to extend the Application for Permit to Drill this well.

Approved by the
Utah Division of
Oil, Gas and Mining

Date:
By:

NAME (PLEASE PRINT) Mandie Crozier	PHONE NUMBER 435 646-4825	TITLE Regulatory Tech
SIGNATURE N/A	DATE 12/14/2016	



The Utah Division of Oil, Gas, and Mining

- State of Utah
- Department of Natural Resources

Electronic Permitting System - Sundry Notices

Request for Permit Extension Validation Well Number 43047542340000

API: 43047542340000

Well Name: GMBU T-5-9-18

Location: 0706 FSL 0756 FWL QTR SWSW SEC 04 TWNP 090S RNG 180E MER S

Company Permit Issued to: NEWFIELD PRODUCTION COMPANY

Date Original Permit Issued: 1/8/2014

The undersigned as owner with legal rights to drill on the property as permitted above, hereby verifies that the information as submitted in the previously approved application to drill, remains valid and does not require revision. Following is a checklist of some items related to the application, which should be verified.

- If located on private land, has the ownership changed, if so, has the surface agreement been updated? Yes No

- Have any wells been drilled in the vicinity of the proposed well which would affect the spacing or siting requirements for this location? Yes No

- Has there been any unit or other agreements put in place that could affect the permitting or operation of this proposed well? Yes No

- Have there been any changes to the access route including ownership, or rightof- way, which could affect the proposed location? Yes No

- Has the approved source of water for drilling changed? Yes No

- Have there been any physical changes to the surface location or access route which will require a change in plans from what was discussed at the onsite evaluation? Yes No

- Is bonding still in place, which covers this proposed well? Yes No

Signature: Mandie Crozier

Date: 12/14/2016

Title: Regulatory Tech Representing: NEWFIELD PRODUCTION COMPANY