

UTAH OIL AND GAS CONSERVATION COMMISSION

REMARKS: WELL LOG _____ ELECTRIC LOGS _____ FILE X WATER SANDS _____ LOCATION INSPE _____ SUB. REPORT abd _____

*Application Resubmitted 6-11-85
6-25-85*

DATE FILED 4-26-85
 LAND: FEE & PATENTED STATE LEASE NO. PUBLIC LEASE NO. U-52018 INDIAN
 DRILLING APPROVED: 5-3-85 - OIL
 SPUDDED IN:
 COMPLETED: PUT TO PRODUCING:
 INITIAL PRODUCTION:
 GRAVITY A.P.I.
 GOR:
 PRODUCING ZONES:
 TOTAL DEPTH:
 WELL ELEVATION:
 DATE ABANDONED: *LA 6-11-85 6-25-85*
 FIELD: *3/96* CASTLE PEAK
 UNIT:
 COUNTY: DUCHESNE
 WELL NO NGC FEDERAL 23-17G API #43-013-31095
 LOCATION 1920' FSL FT. FROM (N) (S) LINE. 1871' FWL FT. FROM (E) (W) LINE. NE SW 1/4 - 1/4 SEC. 17

TWP.	RGE.	SEC.	OPERATOR	TWP.	RGE.	SEC.	OPERATOR
				9S	16E	17	NOVA PETROLEUM CORP.

UNITED STATES
DEPARTMENT OF THE INTERIOR
BUREAU OF LAND MANAGEMENT

APPLICATION FOR PERMIT TO DRILL, DEEPEN, OR PLUG BACK

1a. TYPE OF WORK
 DRILL DEEPEN PLUG BACK

b. TYPE OF WELL
 OIL WELL GAS WELL OTHER SINGLE ZONE MULTIPLE ZONE

2. NAME OF OPERATOR
 Nova Petroleum Corp.

3. ADDRESS OF OPERATOR
 P.O. Box 11630 Salt Lake City, Utah 84147

4. LOCATION OF WELL (Report location clearly and in accordance with any State requirements.)*
 At surface
 1871' FWL 1920' FSL Section 17, T9S, R16E, S.L.B. & M.
 At proposed prod. zone
 Same

14. DISTANCE IN MILES AND DIRECTION FROM NEAREST TOWN OR POST OFFICE*
 13 Miles Southwest of Myton, Utah

10. DISTANCE FROM PROPOSED* LOCATION TO NEAREST PROPERTY OR LEASE LINE, FT. (Also to nearest drlg. unit line, if any) $\pm 720'$

16. NO. OF ACRES IN LEASE 640

17. NO. OF ACRES ASSIGNED TO THIS WELL 40

18. DISTANCE FROM PROPOSED LOCATION* TO NEAREST WELL, DRILLING, COMPLETED, OR APPLIED FOR, ON THIS LEASE, FT.

19. PROPOSED DEPTH 6100'

20. ROTARY OR CABLE TOOLS Rotary

21. ELEVATIONS (Show whether DF, RT, GR, etc.) 5996' GR

22. APPROX. DATE WORK WILL START* July 1, 1985

5. LEASE DESIGNATION AND SERIAL NO.
 U-52018

6. IF INDIAN, ALLOTTEE OR TRIBE NAME

7. UNIT AGREEMENT NAME

8. FARM OR LEASE NAME
 NGC Fed.

9. WELL NO.
 #23-17G

10. FIELD AND POOL, OR WILDCAT
 Castle Peak

11. SEC., T., R., M., OR BLK. AND SURVEY OR AREA
 Section 17, T9S, R16E, S.L.M

12. COUNTY OR PARISH Duchesne

13. STATE Utah

23. PROPOSED CASING AND CEMENTING PROGRAM

SIZE OF HOLE	SIZE OF CASING	WEIGHT PER FOOT	SETTING DEPTH	QUANTITY OF CEMENT
12 1/4"	8 5/8"	24# K-55	300' +	Circulate to surface
7 7/8"	5 1/2"	15 1/2# K-55	6100'	Circulate to top of Green River Oil Shale.

RECEIVED

See Attachments

APR 26 1985

10 Point
 B.O.P.
 Location Plat
 13 Point
 Cut Sheet
 Topo A
 Topo B
 Expected down hole pressure 2612 PSI

DIVISION OF OIL
GAS & MINING

APPROVED BY THE STATE
OF UTAH DIVISION OF
OIL, GAS, AND MINING

DATE: 5/3/85
 BY: John R. Day
 WELL SPACING: 6-3/8

IN ABOVE SPACE DESCRIBE PROPOSED PROGRAM: If proposal is to deepen or plug back, give data on present productive zone and proposed new productive zone. If proposal is to drill or deepen directionally, give pertinent data on subsurface locations and measured and true vertical depths. Give blowout preventer program, if any.

24. SIGNED: Paul R. Paul TITLE: Vice President DATE: 4-4-85

(This space for Federal or State office use)

PERMIT NO. _____ APPROVAL DATE _____


APPROVED BY _____ TITLE _____ DATE _____
CONDITIONS OF APPROVAL, IF ANY:

*See Instructions On Reverse Side


T 9 S, R 16 E, S.L.B.&M.

PROJECT
NOVA PETROLEUM CORP.

Well location, NOVA PETROLEUM
N.G.C. FED. # 23-176, located as
shown in the NE 1/4 SW 1/4,
Section 17, T9S, R16E, S.L.B.&M.
Duchesne County, Utah.

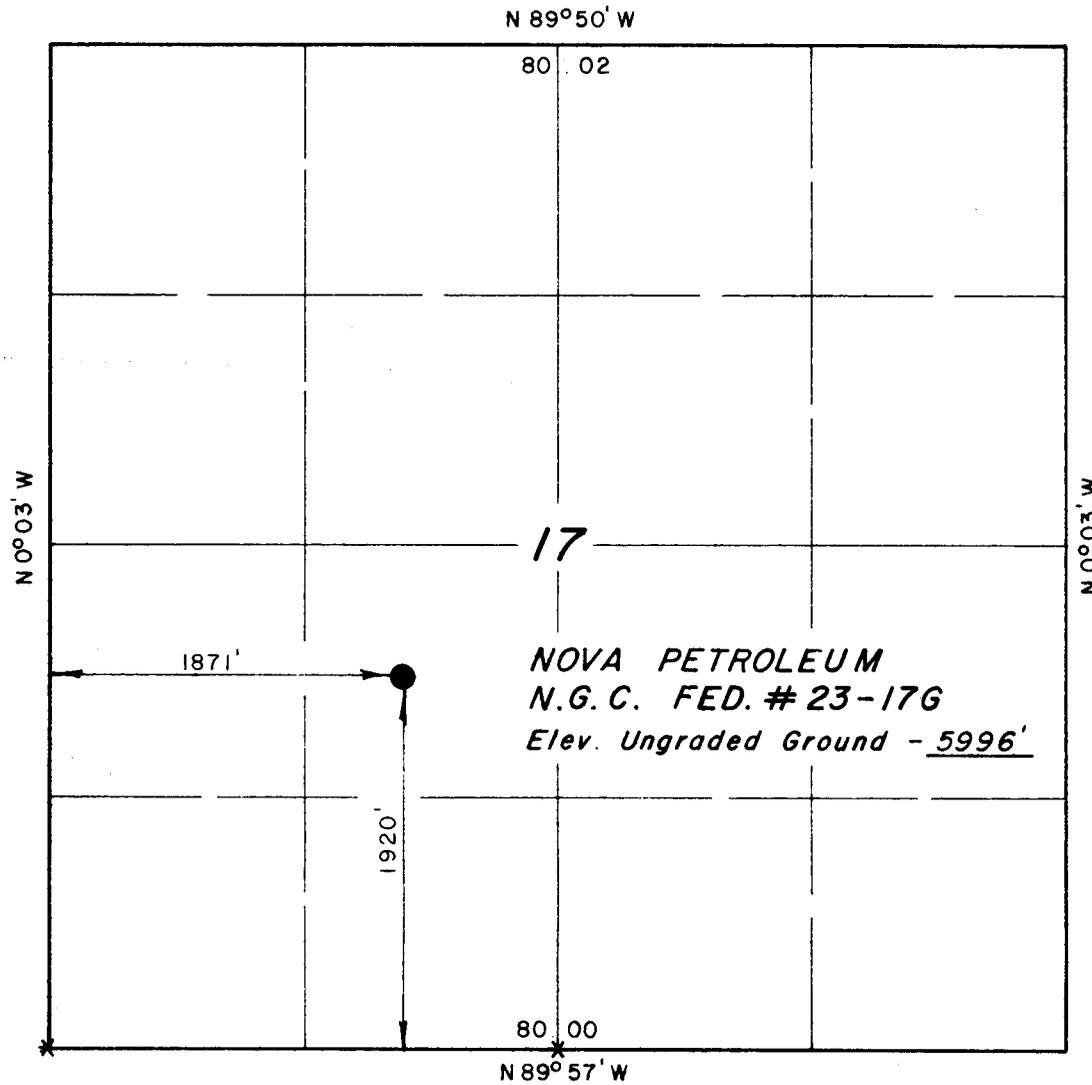

CERTIFIED TRUE COPY OF THE ORIGINAL AS PREPARED BY ME OR UNDER MY SUPERVISION AND THAT THE SAME IS TRUE TO THE BEST OF MY KNOWLEDGE AND BELIEF.

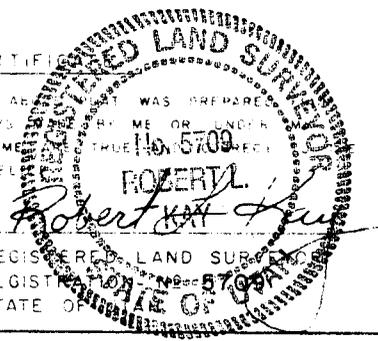

UTAH ENGINEERING & LAND SURVEYING P.O. BOX Q - 85 SOUTH - 200 EAST VERNAL, UTAH - 84078	
SCALE 1" = 1000'	DATE 4 / 30 / 84
PARTY R.K. J.F. BFW	REFERENCES GLO Plat
WEATHER Fair	FILE NOVA PETROLEUM

X = Section Corners Located

CONDITIONS OF APPROVAL FOR NOTICE TO DRILL

Company Nova Petroleum Corp.

Well No. Nova Petroleum #23-17G NGC Fed.

Location: Section 17, T9S, R16E, S.L.M.

Lease No.: U-52016

Onsite Inspection Date: May 8, 1984

All lease and/or unit operations will be conducted in such a manner that full compliance is made with applicable laws, regulations (43 CFR 3100), Onshore Oil and Gas Order No. 1, and the approved plan of operations. The operator is fully responsible for the actions of his subcontractors. A copy of these conditions will be furnished the field representative to insure compliance.

A. DRILLING PROGRAM

1. Surface Formation and Estimated Formation Tops:

Uinta Surface, Green River 1400'; Wasatch 6100'; T.D. 6150'

2. Estimated Depth at which Oil, Gas, Water, or other Mineral Bearing Zones are Expected to be encountered:

	<u>Formation</u>	<u>Zone</u>
Expected Oil Zones:	Douglas Creek	3800' T.D.
Expected Gas Zones:	Douglas Creek	3800' T.D.
Expected Water Zones:		Surface - 3800'
Expected Mineral Zones:	Green River Oil Shale	2600'

All fresh water and prospectively valuable minerals (as described by BLM at onsite) encountered during drilling, will be recorded by depth and adequately protected. All oil and gas shows will be tested to determine commercial potential.

3. Pressure Control Equipment:

12" 3000# Double Hydraulic B.O.P. with pipe rams and blind rams and spherical B.O.P.

B.O.P. to be pressure tested before spudding and daily testing of closing units and rams while drilling.

Nova Petroleum, Corp.
Nova Petroleum 23-17G NGC Fed.
Section 17, T9S, R16E, S.L.B. & M.

BOP systems will be consistent with API RP 53. Pressure tests will be conducted before drilling out from under all casing strings which are set and cemented in place. Blowout preventer controls will be installed prior to drilling the surface casing plug and will remain in use until the well is completed or abandoned. Preventers will be inspected and operated at least daily to ensure good mechanical working order, and this inspection recorded on the daily drilling report. Preventers will be pressure tested before drilling casing cement plugs.

The District Office should be notified, with sufficient lead time, in order to have a BLM representative on location during pressure testing.

4. Casing Program and Auxiliary Equipment:

8 5/8" 24# K-55 300' + Circulate to Surface approximately 220 sax.

5 1/2" 15.5# K-55 6100' Circulate to top of Green River approximately oil shale 810 sax.

Anticipated cement tops will be reported as to depth, not the expected number of sacks of cement to be used. The District Office should be notified, with sufficient lead time, in order to have a BLM representative on location while running all casing strings and cementing.

5. Mud Program and Circulating Medium:

Water Surface to 5700' Wt. 8.4 - 8.6 Vis. 30-35 Gel 5700' to T.D. 8.6 - 9.1 35-45 W.L. 8-10

6. Coring, Logging and Testing Program:

Dual Induction SFL 300' - T.D.

FDC - CNL 3500' - T.D.

One possible Drill Stem Test

No Coring

Whether the well is completed as a dry hole or as a producer, "Well Completion and Recompletion Report and Log" (Form 3160-4) will be submitted not later than 30 days after completion of the well or after completion of operations being performed, in accordance with 43 CFR 3164. Two copies of all logs, core descriptions, core analyses, well-test data, geologic summaries, sample description, and all other surveys or data obtained and compiled during the drilling, workover, and/or completion operations, will be filed with form 3160-4. Samples (cuttings, fluids, and/or gases) will be submitted when requested by the authorized officer(AO).

7. Abnormal Conditions, Bottom Hole Pressures and Potential Hazards:

None expected

Nova Petroleum, Corp.
Nova Petroleum 23-17G NGC Fed.
Section 17, T9S, R16E, S.L.B. & M.

8. Anticipated Starting Dates and Notifications of Operations:

Location Construction:

Spud Date: July 1, 1985

No location will be constructed or moved, no well will be plugged, and no drilling or workover equipment will be removed from a well to be placed in a suspended status without prior approval of the AO. If operations are to be suspended, prior approval of the AO will be obtained and notification given before resumption of operations.

The spud date will be reported orally to the AO within 48 hours after spudding. If the spudding occurs on a weekend or holiday, the report will be submitted on the following regular working day. The oral report will be followed up with a Sundry Notice.

In accordance with Onshore Oil and Gas Order No. 1, this well will be reported on Form 9-329 "Monthly Report of Operations", starting with the month in which operations commence and continue each month until the well is physically plugged and abandoned. This report will be filed, in duplicate, to the Vernal BLM District Office, 170 South 500 East, Vernal, Utah 84078.

Immediate Report: Spills, blowouts, fires, leaks, accidents, or any other unusual occurrences shall be promptly reported in accordance with the requirements of NTL-3A or its revision.

If a replacement rig is contemplated for completion operations, a "Sundry Notice" (Form 3160-5) to that effect will be filed, for prior approval of the AO, and all conditions of this approved plan are applicable during all operations conducted with the replacement rig.

Should the well be successfully completed for production, the AO will be notified when the well is placed in a producing status. Such notification will be sent by telegram or other written communication, not later than 5 days following the date on which the well is placed on production.

Pursuant to NTL-2B, with the approval of the District Engineer, produced water may be temporarily disposed of into unlined pits for a period of up to 90 days. During the period so authorized, an application for approval of the permanent disposal method, along with the required water analysis and other information, must be submitted to the District Engineer.

Nova Petroleum, Corp.
Nova Petroleum 23-17G NGC Fed.
Section 17, T9S, R16E, S.L.B. & M.


Pursuant to NTL-4A, lessees or operators are authorized to vent/flare gas during initial well evaluation tests, not exceeding a period of 30 days or the production of 50 MMCF of gas, whichever occurs first. An application must be filed with the District Engineer and approval received, for any venting/flaring of gas beyond the initial 30 day authorized test period.

A schematic facilities diagram as required by 43 CFR 3162.7-2, 3162.7-3, and 3162.7-4 shall be submitted to the appropriate District Office within 30 days of installation or first production, whichever occurs first. All site security regulations as specified in 43 CFR 3162.7 shall be adhered to. All product lines entering and leaving hydrocarbon storage tanks will be effectively sealed in accordance with 43 CFR 3162.4.

A first production conference will be scheduled within 15 days after receipt of the first production notice.

No well abandonment operations will be commenced without prior approval of the AO. In the case of newly drilled dry holes or failures, and in emergency situations, oral approval will be obtained from the SO. A "Subsequent Report of Abandonment" Form 3160-5, will be filed with the AO within 30 days following completion of the well for abandonment. This report will indicate where plugs were placed and the current status of surface restoration. Final abandonment will not be approved until the surface reclamation work required by the approved APD or approved abandonment notice has been completed to the satisfaction of the AO or his representative, or the appropriate Surface Managing Agency.

Pursuant to Onshore Oil and Gas Order No. 1, lessees and operators have the responsibility to see that their exploration, development, production, and construction operations are conducted in a manner which conforms with applicable Federal laws and regulations and with State and local laws and regulations to the extent that such State and local laws and regulations to the extent that such State and local laws are applicable to operations on Federal or Indian lands.

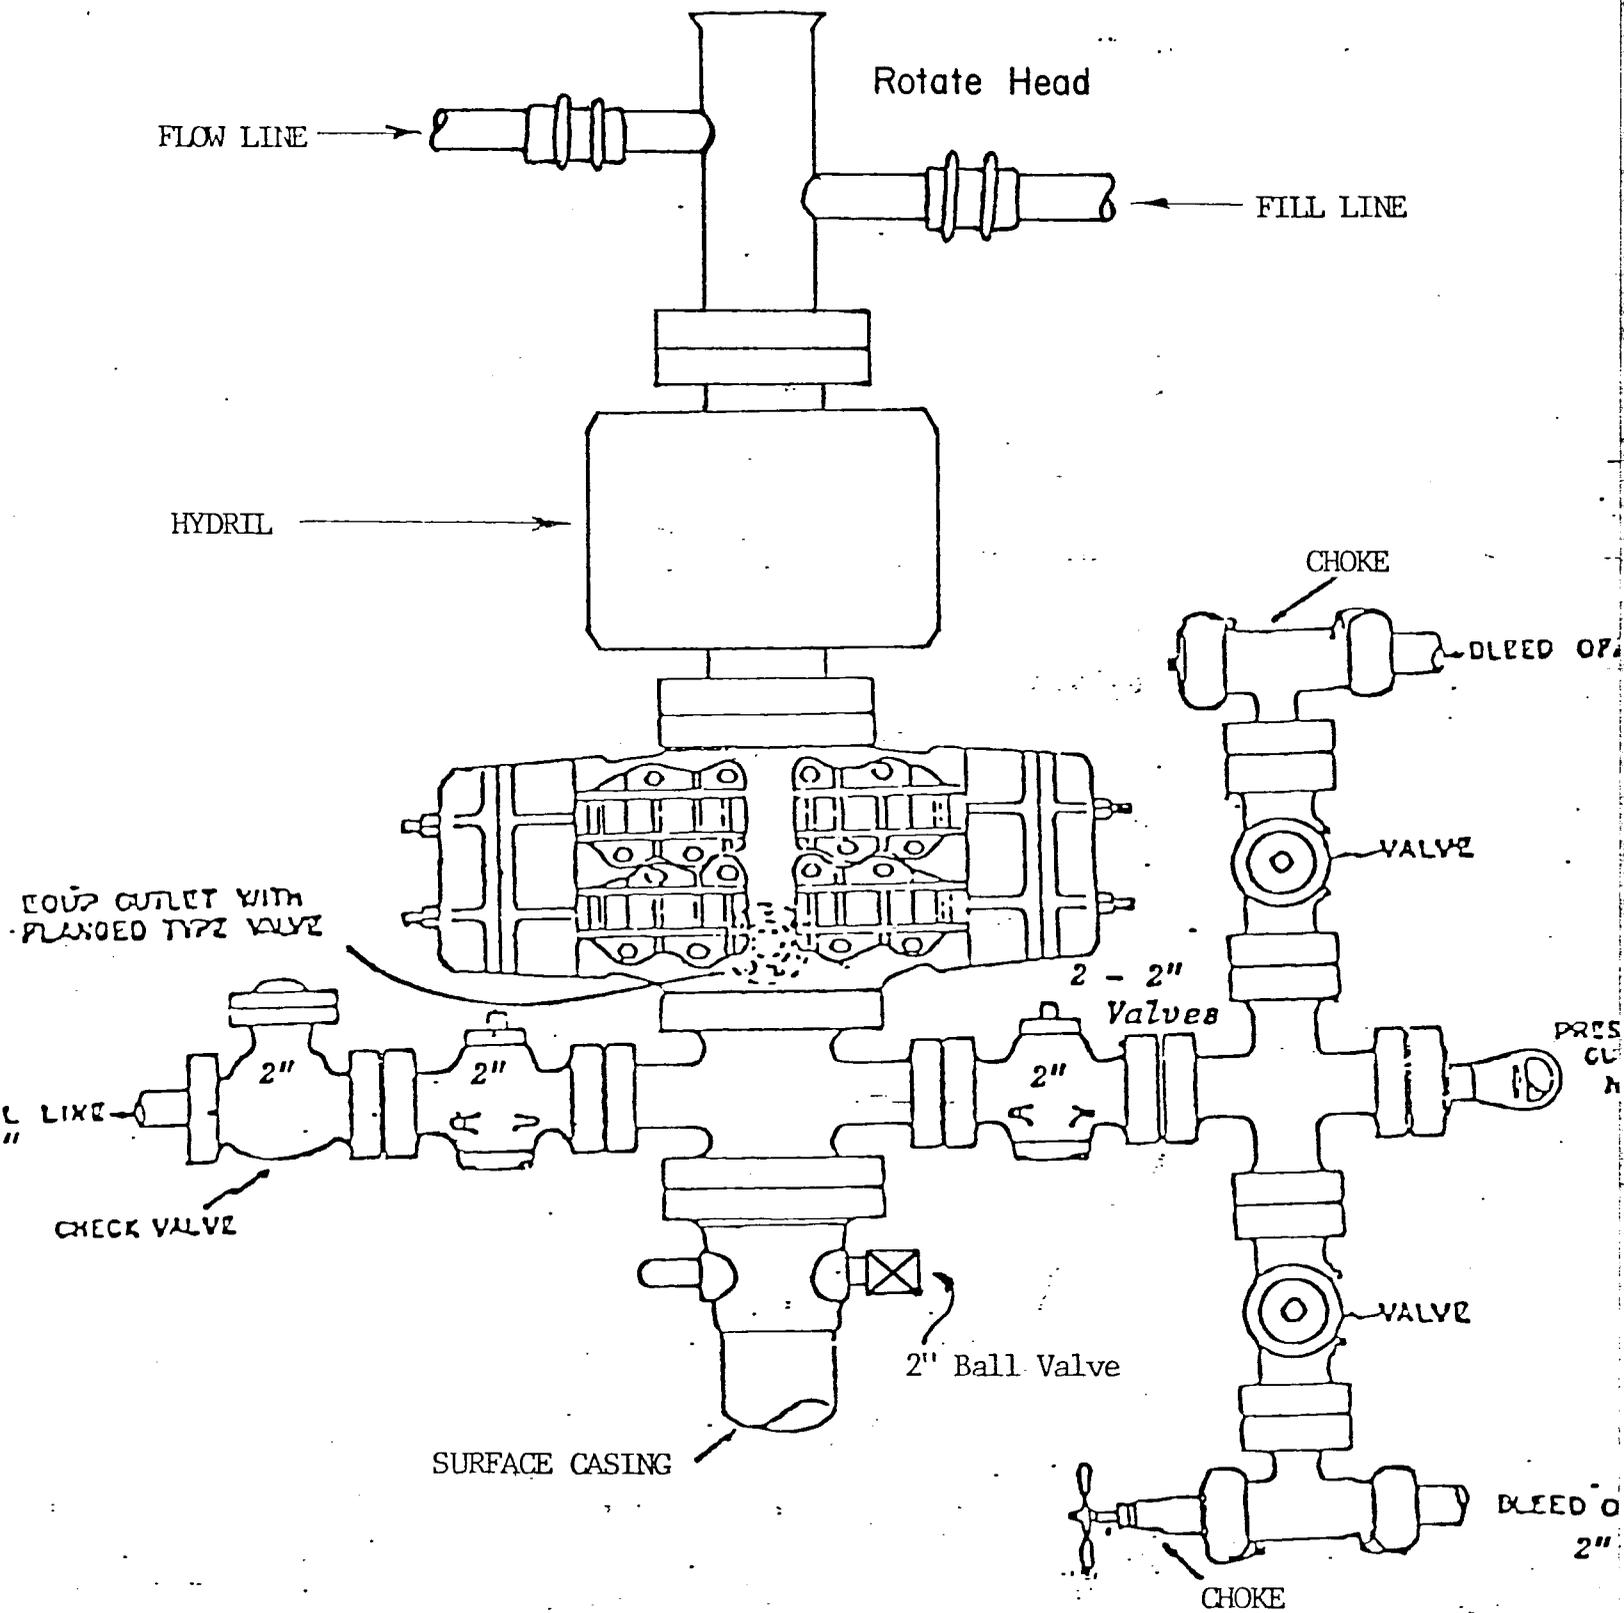

NOTE: BLOWOUT PREVENTER HAS DOUBLE RAMS;
 ONE BLIND AND ONE PIPE RAM.

Diag. A

NOVA PETROLEUM, CORP.

13 Point Surface Use Plan

For

Nova Petroleum #23-17G NGC Fed.

Located in

Section 17, T9S, R16E, S.L.B.&M.

Duchense County, Utah

NOVA PETROLEUM, CORP.
Nova Petroleum 23-17G NGC Fed.
Section 17, T9S, R16E, S.L.B. & M.

1. EXISTING ROADS:

- a. Location of proposed well in relation to town or other reference point: Approximately 13.4 miles Southwest of Myton, Utah.
- b. Proposed route to location: U.S. 40 West from Myton 1.6 miles U-53 South 11.8 miles, existing dirt road Southeast 1.3 miles to the proposed road.
- c. Location and Description of roads in the area: U.S. 40 bituminous surfaced, U-53 gravel surfaced, all other dirt (native) construction.
- d. Plans for improvement and/or maintenance of existing roads: None on U.S. 40 or U-53, minor grader work on existing dirt.
- e. Other: None

2. PLANNED ACCESS ROADS:

- a. Width: 18' road surface (30' total disturbance maximum)
- b. Maximum grades: 8%
- c. Turnouts: None
- d. Location (centerline): Flagged
- e. Drainage: Drainage ditches on side where necessary.
- f. Surface materials (source): Existing materials
- g. Other: None

All travel will be confined to existing access road rights-of-way.

3. LOCATIONS OF EXISTING WELLS: There is one existing Diamond Shamrock location located in the NW 1/4 NW 1/4 Section 20, T9S, R16E, S.L.B. & M.

4. LOCATION OF TANK BATTERIES AND PRODUCTION FACILITIES:

All permanent (onsite for six months or longer) structures constructed or installed (including oil well pump jacks will be painted a flat, non-reflective, earthtone color to match the standard environmental colors, as determined by the Rocky Mountain 5

State Interagency Committee. All facilities will be painted within 6 months of installation. Facilities required to comply with O.S.H.A. (Occupational Safety and Health Act) will be excluded.

If a tank battery is constructed on this lease, it will be surrounded by a dike of sufficient capacity to contain 1 1/2 times the storage capacity of the battery.

Tank batteries will be placed on the: North end of the location.

All loading lines will be placed inside the berm surrounding the tank battery.

All site security guidelines identified in 43 CFR 3162.7 regulations will be adhered to.

All off-lease storage, off-lease measurement, or commingling on-lease or off-lease will have prior written approval from the AO.

Gas meter runs for each well will be located within 500 feet of the wellhead. The gas flowline will be buried from the wellhead to the meter and anchored securely at the meter. Meter runs will be housed and/or fenced.

The oil and gas measurement facilities will be installed on the well location. The oil and gas meters will be calibrated in place prior to any deliveries. Tests for meter accuracy will be conducted monthly for the first three months on new meter installations and at least quarterly thereafter. The AO will be provided with a date and time for the initial meter calibration and all future meter proving schedules. A copy of the meter calibration reports will be submitted to the Moab District office. All meter measurement facilities will conform with the API standards for liquid hydrocarbons and the AGA standard for natural gas measurement.

5. LOCATION AND TYPE OF WATER SUPPLY:

All water needed for drilling purposes will be obtained from: A private source and will be hauled by Danny Shields. All necessary permits will be acquired.

6. SOURCE OF CONSTRUCTION MATERIAL:

Road surfacing and pad construction material will be obtained from: Existing materials in the area.

The use of materials under B.L.M. jurisdiction will conform to 43 CFR 3610 . 2-3.

Construction materials will be located on lease.

7. METHODS OF HANDLING WASTE DISPOSAL:

The reserve pit may or may not be lined: To be determined upon completion of construction of the pit.

Burning will not be allowed. All trash must be contained and disposed of by: A trash cage and hauled to an approved sanitary landfill.

Produced waste water will be confined to a lined pit for a period not to exceed 90 days after initial production. During the 90 day period an application for approval of a permanent disposal method and location, along with required water analysis, will be submitted for the AO's approval. Failure to file an application within the time allowed will be considered an incident of noncompliance, and will be grounds for issuing a shut-in order.

8. ANCILLARY FACILITIES:

Camp facilities will not be required.

9. WELL SITE LAYOUT:

The reserve pit will be located: On the Northwest side of the location.

The stockpiled topsoil will be stored: On the upper end of the location at corner #2.

Access to the well pad will be from: Southwest

The trash pit will be located: No trash pit.

Reserve pits will be fenced with a net wire fence and topped with at least one strand of barbed wire.

10. PLANS FOR RESTORATION OF SURFACE:

Immediately upon completion of drilling, the location and surrounding area will be cleared of all debris, materials trash and junk not required for production.

Before any dirt work to restore the location takes place, the reserve pit must be completely dry and all cans, barrels, pipe etc. will be removed.

All disturbed areas will be recontoured to the approximate natural contours.

The stockpiled topsoil will be evenly distributed over the disturbed areas.

Prior to reseeding, all disturbed areas, including the access roads, will be scarified and left with a rough surface.

Seed will be broadcast or drilled at a time specified by the RLM. If broadcast, a harrow or some other implement will be dragged over the seeded area to assure seed coverage. Also, if broadcast the amount of seed will be proportionately larger to total 14 Lbs/Acre.

The following seed mixture will be used:

Stipa Comata	1 Lb/Ac
Agropyron Cristatum	1 Lb/Ac
Poa Sekcunda	1 Lb/Ac
Kochia Prostrata	2 Lb/Ac
Atriplex Confertifolia	2 Lb/Ac
Ceratoides Lanata	2 Lb/Ac
	<u>9 Lb/Ac</u>

The reserve pit and that portion of the location and access road not needed for production or production facilities will be reclaimed.

11. SURFACE AND MINERAL OWNERSHIP

B.L.M.

12. OTHER INFORMATION:

Move 50 feet South 40 East and rotate + clockwise.

There will be no deviation from the proposed drilling and/or workover program without prior approval from the AO. Safe drilling and operating practices must be observed. All wells, whether drilling, producing, suspended, or abandoned will be identified in accordance with 43 CFR 3162.2.

"Sundry Notice and Report and Wells" (Form 3160-5) will be filed for approval for all changes of plans and other operations in accordance with 43 CFR 3164.

The dirt contractor will be provided with an approved copy of the surface use plan.

A cultural resource clearance will be required before any construction begins. If any cultural resources are found during construction, all work will stop and the AO will be notified.

This permit will be valid for a period of one year from the date of approval. After permit termination a new application will be filed for approval for any future operations.

NOVA PETROLEUM, CORP.
Nova Petroleum 23-17G NGC Fed.
Section 17, T9S, R16E, S.L.B. & M.

13. LFSSEF'S OR OPERATORS REPRESENTATIVE AND CERTIFICATION

Representative

Name: Dan Peel

Address: P.O. Box 11630 Salt Lake City, Utah 84147

Phone No. (801) 359-8348

Certification:



I hereby certify that I, or persons under my direct supervision, have inspected the proposed drillsite and access route; that I am familiar with the conditions which currently exist; that the statements made in this plan are, to the best of my knowledge, true and correct; and, that the work associated with the operations proposed herein will be performed by: Nova Petroleum Corp. and its contractors and subcontractors in conformity with this plan and the terms and conditions under which it is approved. This statement is subject to the provisions of 18 U.S.C. 1001 for the filing of a false statement.

4-4-85



Date

Dan Peel



NOVA PETROLEUM CORP.
N.G.C. FED. #23-176

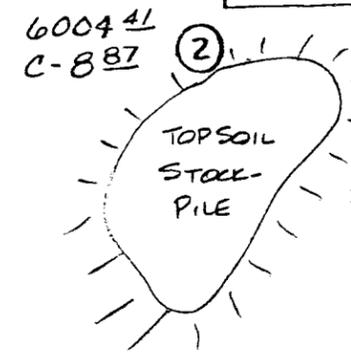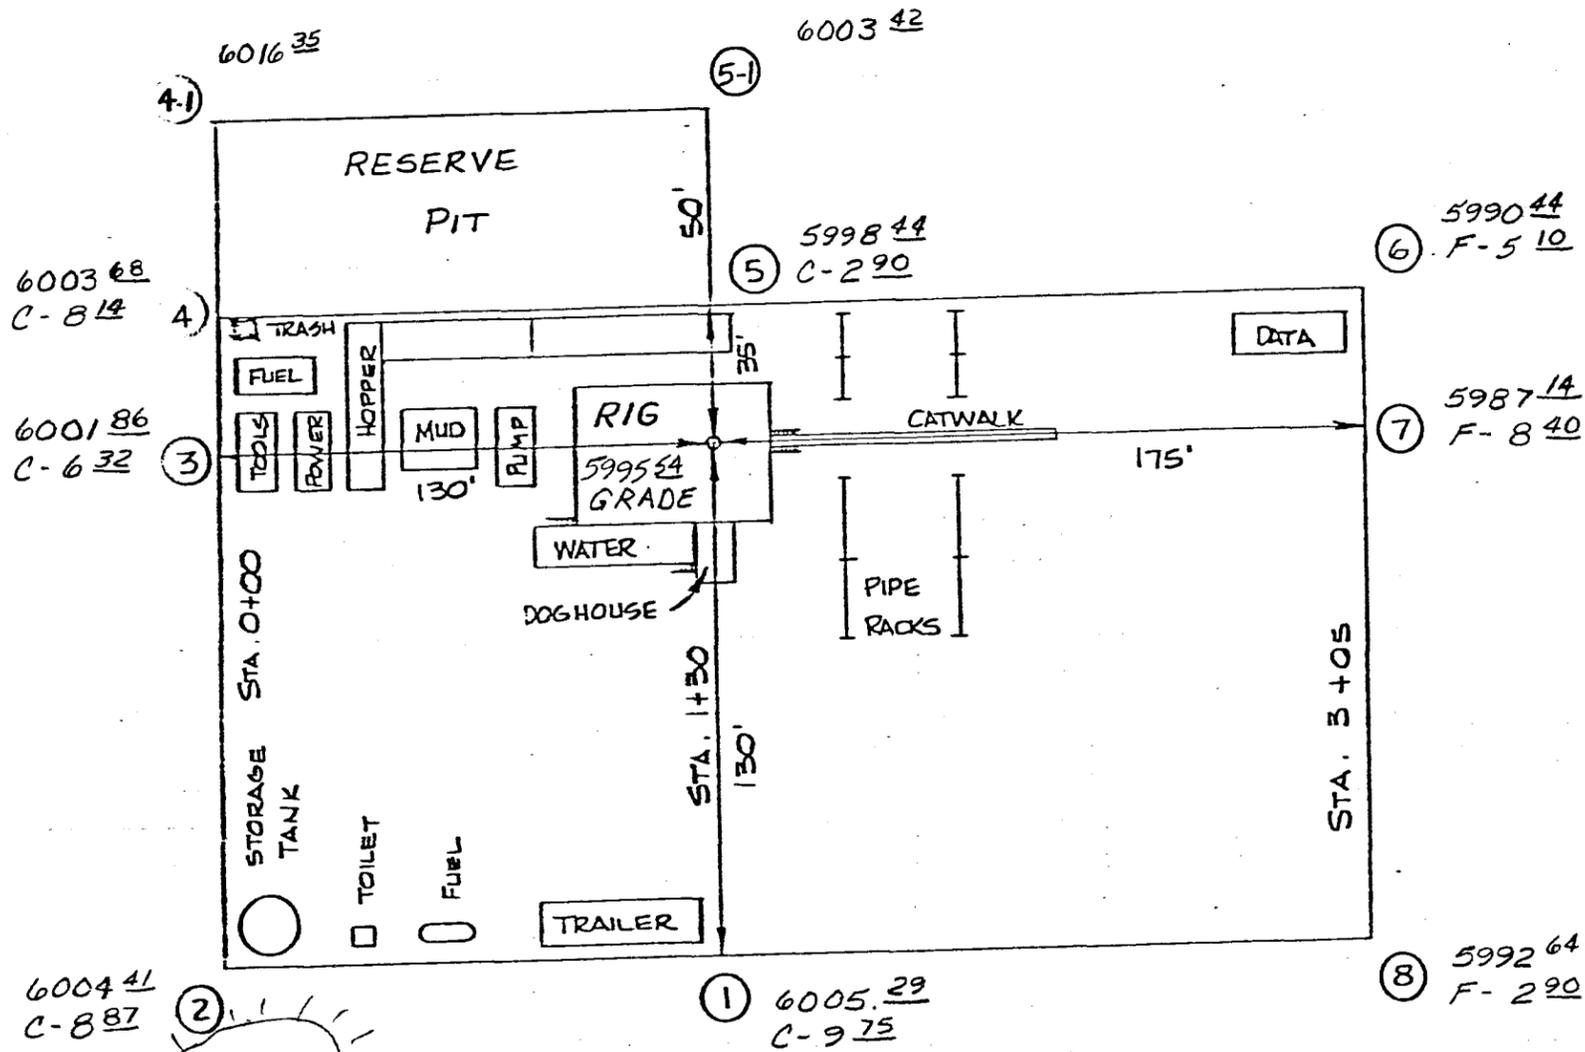

SCALE 1" = 50'
DATE 5-16-84

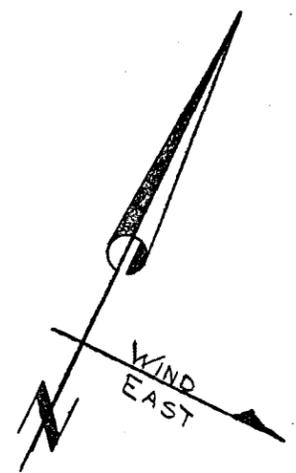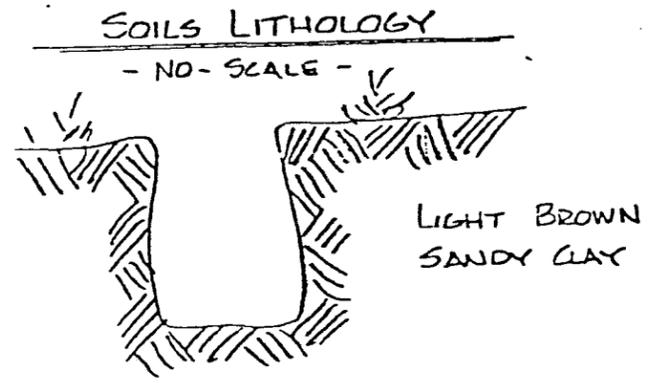

C
R
O
S
S
S
E
C
T
I
O
N

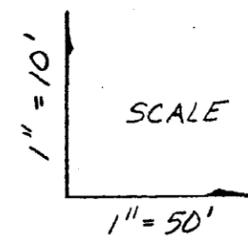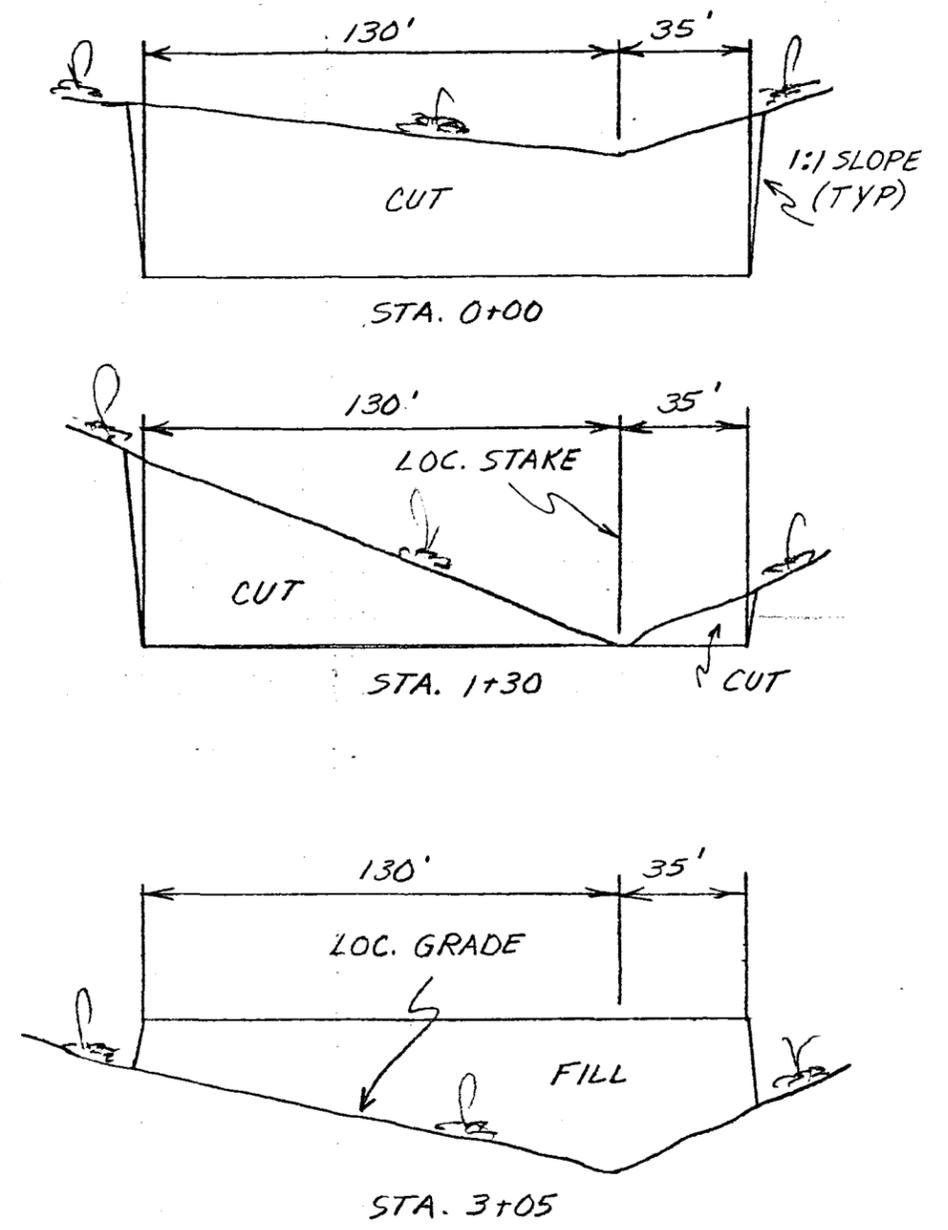

ELEVATION PROPOSED GROUND = 5996'

APPROX. YARDAGES


CUT 7,958 CU. YDS.
FILL 3,655 CU. YDS.

NOVA PETROLEUM CORP. N.G.C. FED. #23-176

PROPOSED LOCATION

TOPO. MAP "A"

SCALE 1" = 4 MI.

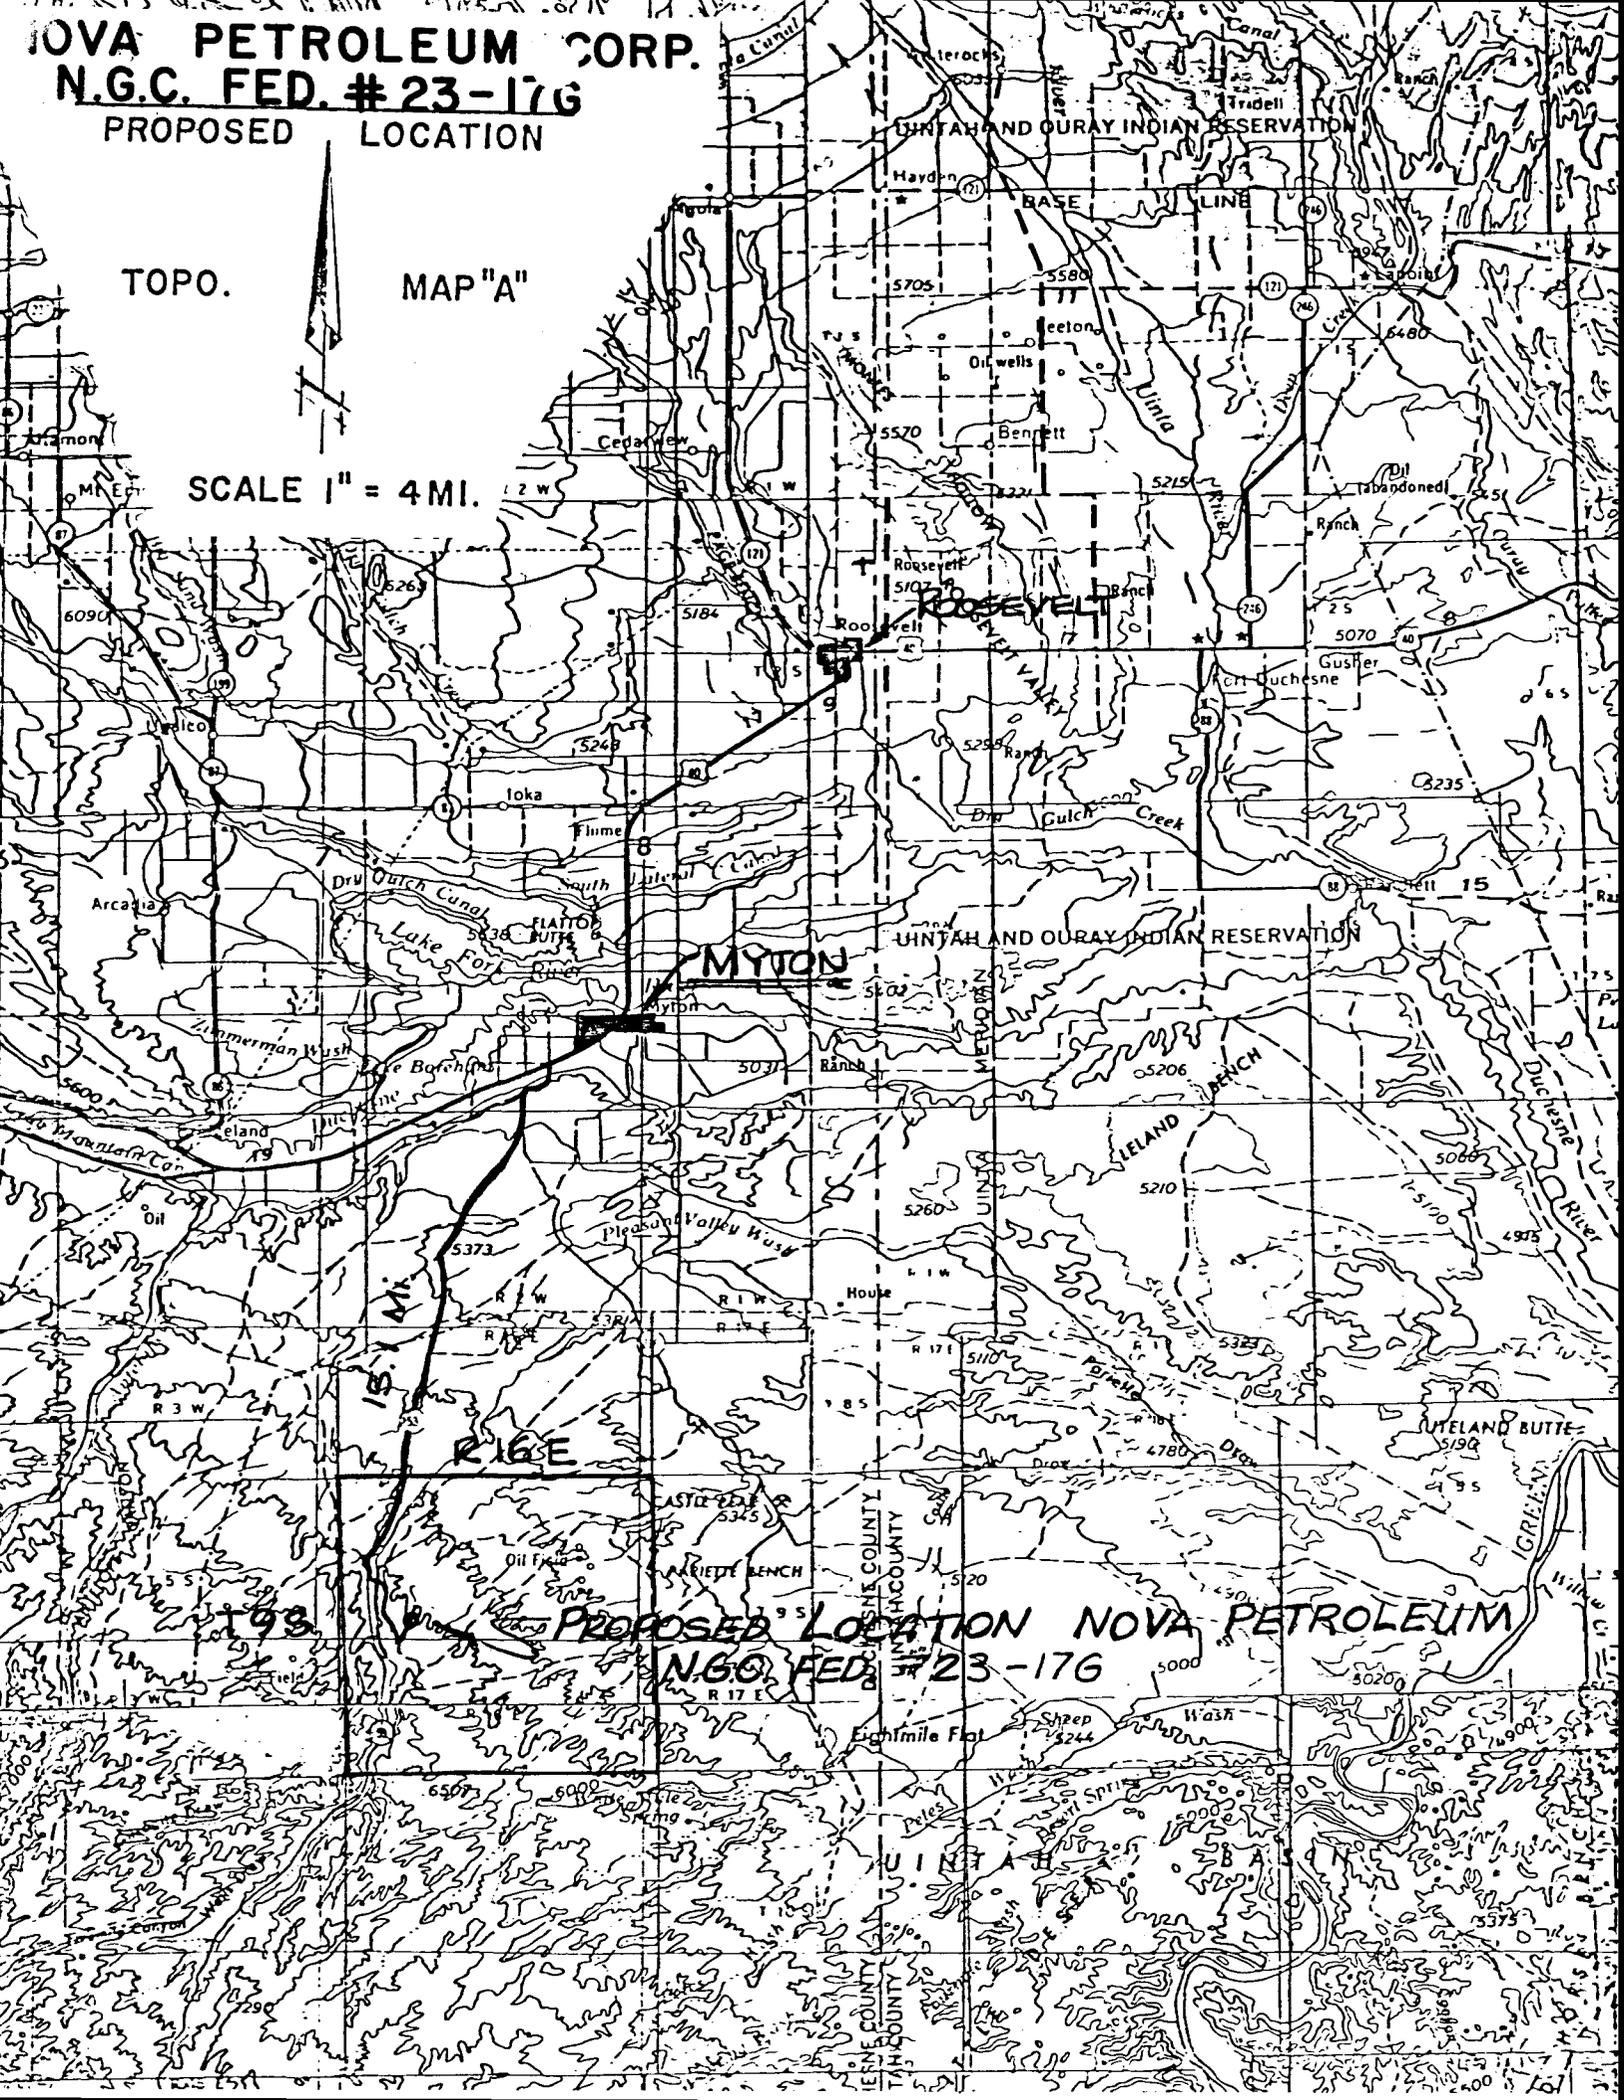

PROPOSED LOCATION NOVA PETROLEUM
N.G.C. FED. #23-176

NOVA PETROLEUM CORP.
N.G.C. FED. #23-17G
PROPOSED LOCATION

TOPO.

MAP "B"


SCALE 1" = 2000'

ROAD CLASSIFICATION

Light duty road, all weather, improved surface  Unimproved road fair or dry weather 



UTAH
QUADRANGLE LOCATION

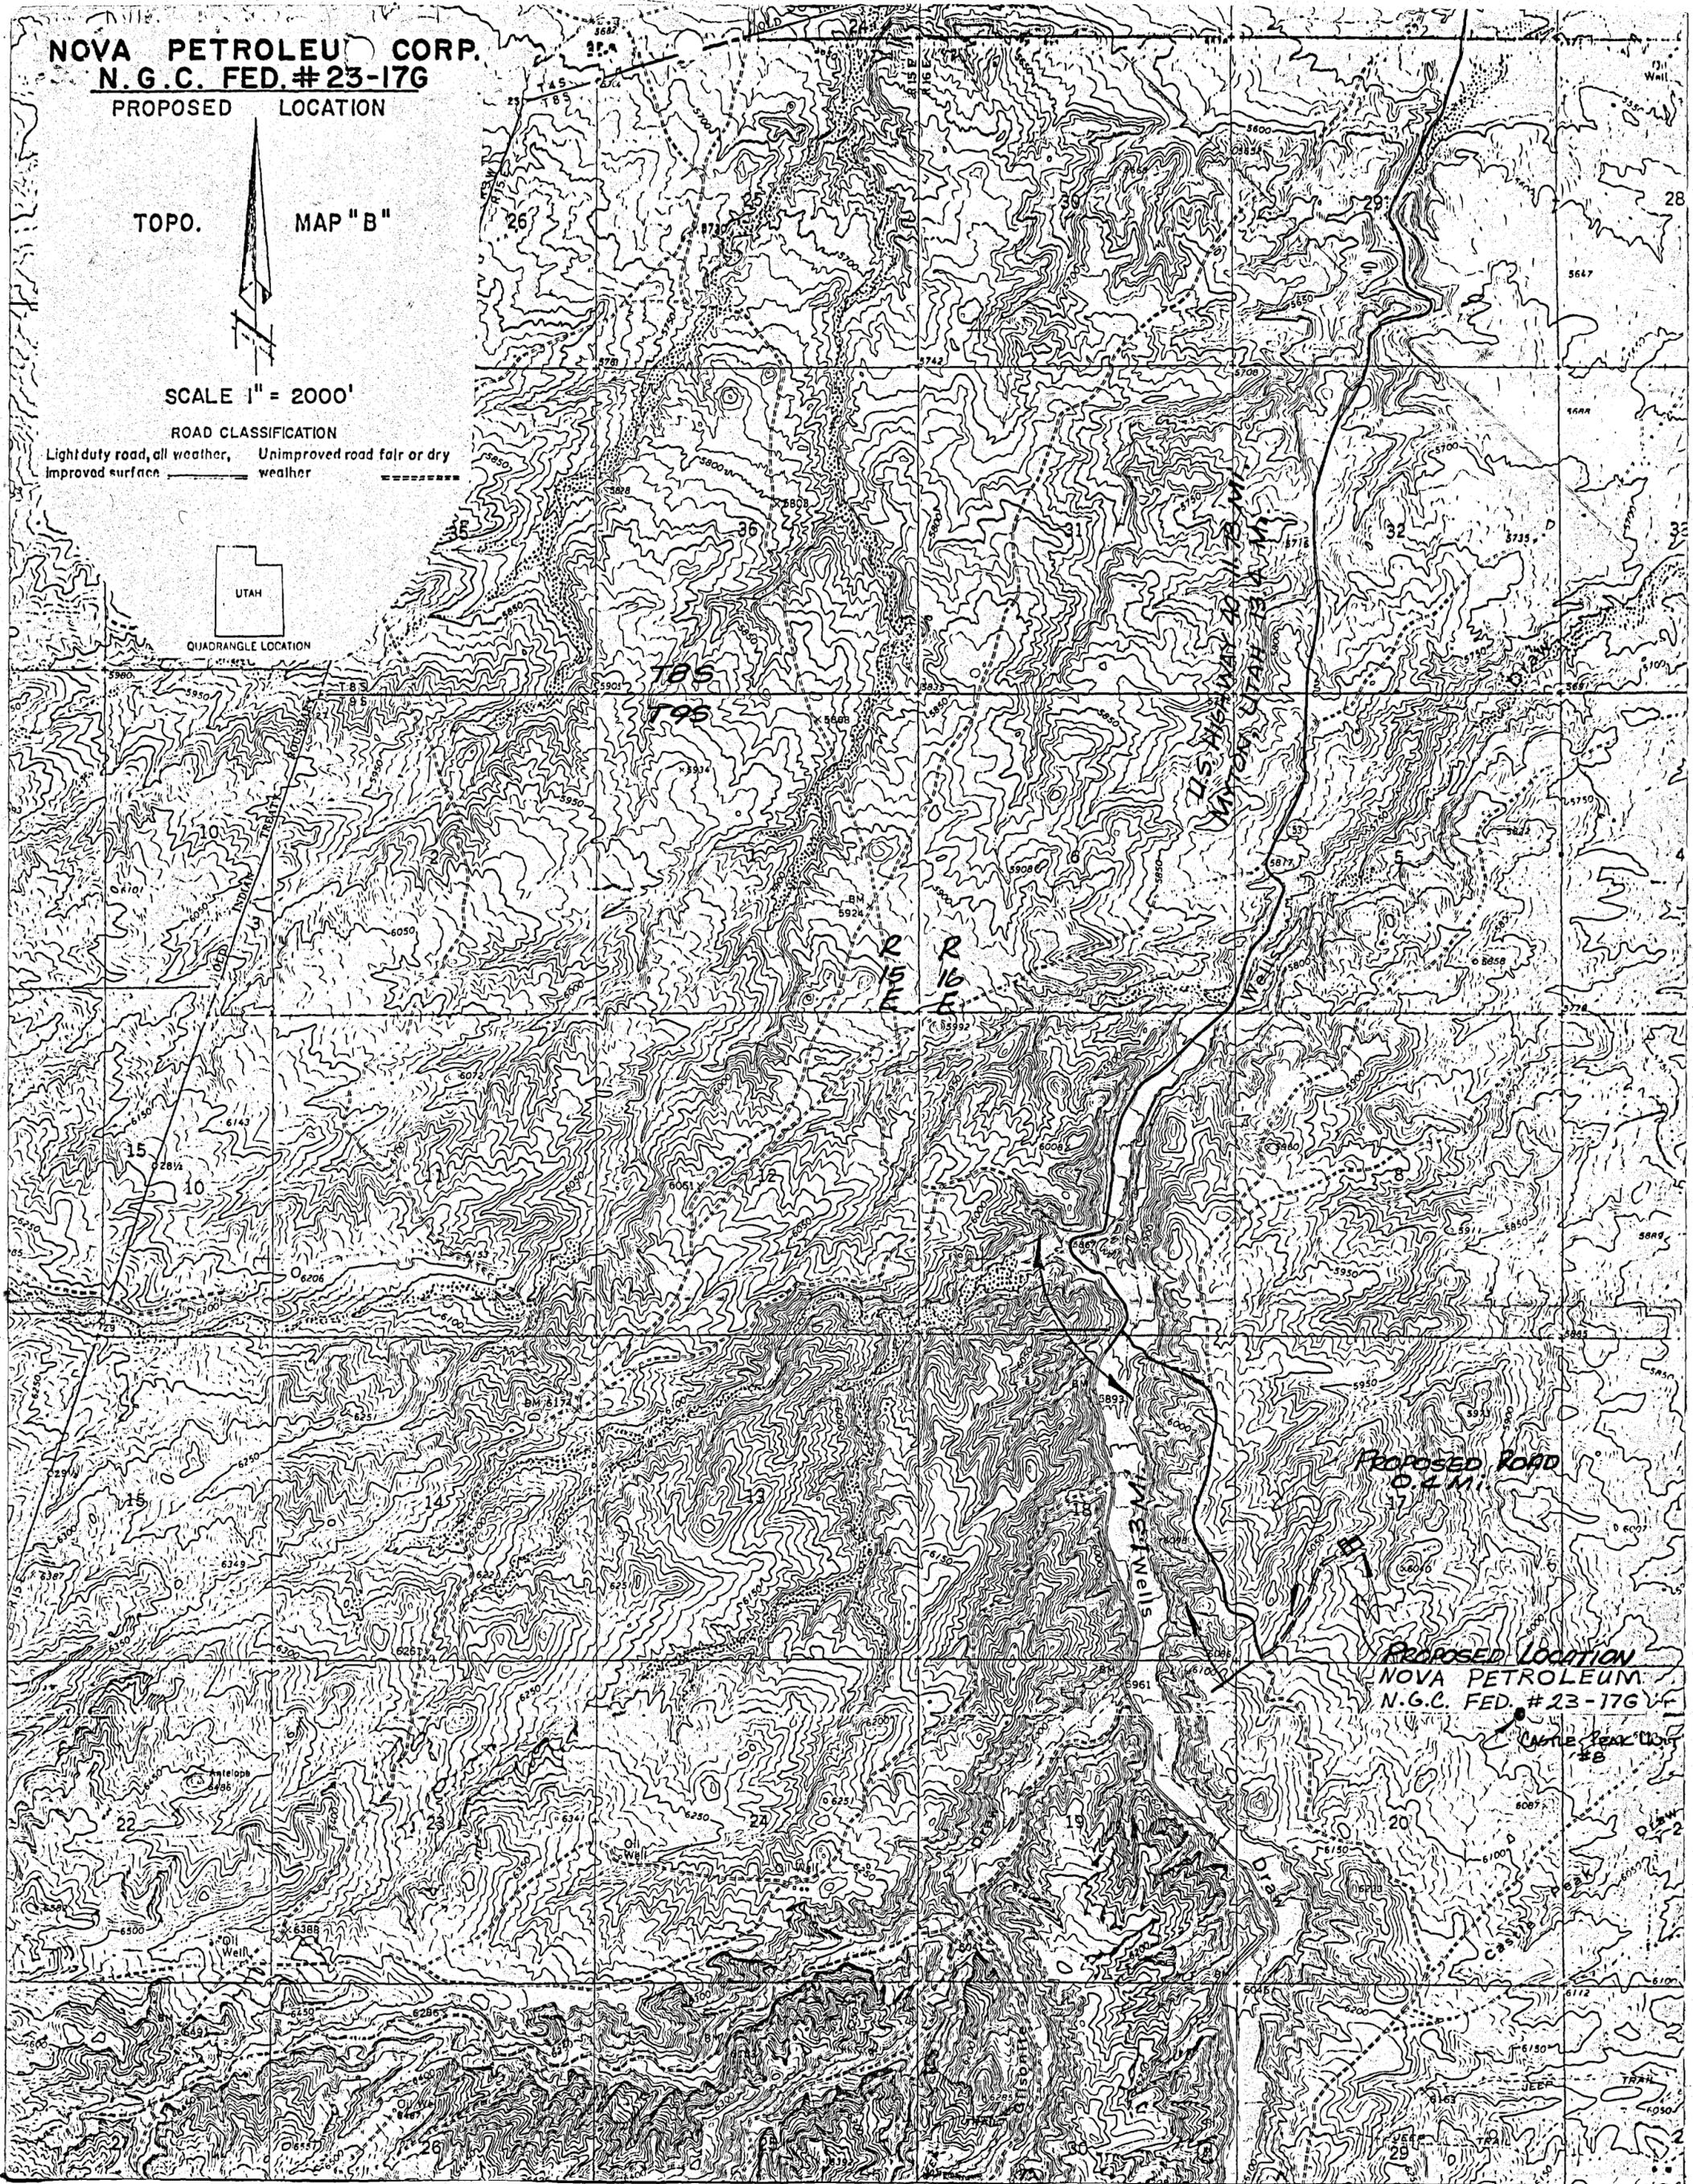

PROPOSED ROAD
0.4 MI.

PROPOSED LOCATION
NOVA PETROLEUM
N.G.C. FED. #23-17G

CANYON
#8

OPERATOR Nova Petroleum Corp. DATE 5-2-85
WELL NAME NGC Fed. #23-176
SEC N6 SW 17 T 95 R 16E COUNTY Duchene

43-013-31095
API NUMBER

Fed.
TYPE OF LEASE

CHECK OFF:

PLAT

BOND

NEAREST WELL

LEASE

FIELD

POTASH OR OIL SHALE

PROCESSING COMMENTS:

No other well in Sec. 17
Need water permit

APPROVAL LETTER:

SPACING: A-3 _____ UNIT

c-3-a _____ CAUSE NO. & DATE

c-3-b

c-3-c

STIPULATIONS:

1- Water



STATE OF UTAH
NATURAL RESOURCES
Oil, Gas & Mining

Norman H. Bangerter, Governor
Dee C. Hansen, Executive Director
Dianne R. Nielson, Ph.D., Division Director

355 W. North Temple • 3 Triad Center • Suite 350 • Salt Lake City, UT 84180-1203 • 801-538-5340

May 3, 1985

Nova Petroleum Corporation
P. O. Box 11630
Salt Lake City, Utah 84147

Gentlemen:

Re: Well No. NGC Federal 23-17G - NE SW Sec. 17, T. 9S, R. 16E
1920' FSL, 1871' FWL - Duchesne County, Utah

Approval to drill the above referenced oil well is hereby granted in accordance with Rule C-3 (b), General Rules and Regulations and Rules of Practice and Procedure, subject to the following stipulations:

1. Prior to commencement of drilling, receipt by the Division of evidence providing assurance of an adequate and approved supply of water.

In addition, the following actions are necessary to fully comply with this approval:

1. Spudding notification to the Division within 24 hours after drilling operations commence.
2. Submittal to the Division of completed Form OGC-8-X, Report of Water Encountered During Drilling.
3. Prompt notification to the Division should you determine that it is necessary to plug and abandon this well. Notify John R. Baza, Petroleum Engineer, (Office) (801) 538-5340, (Home) 298-7695 or R. J. Firth, Associate Director, (Home) 571-6068.
4. Compliance with the requirements and regulations of Rule C-27, Associated Gas Flaring, General Rules and Regulations, Oil and Gas Conservation.

Page 2

Nova Petroleum Corporation
Well No. NGC Federal 23-17G
May 3, 1985

5. This approval shall expire one (1) year after date of issuance unless substantial and continuous operation is underway or an application for an extension is made prior to the approval expiration date.

The API number assigned to this well is 43-013-31095.

Sincerely,



R. J. Firth
Associate Director, Oil & Gas

as
Enclosures
cc: Branch of Fluid Minerals

**Bureau of Land Management
Vernal District Office
170 South 500 East
Vernal, Utah 84078**

3162.35
U-820
U-52018

RECEIVED

JUN 18 1985

DIVISION OF OIL
GAS & MINING

June 11, 1985

Nova Petroleum Corp.
P. O. Box 11630
Salt Lake City, Utah 84147


RE: Application for Permit to Drill
Well No. 23-17G
Sec. 17, T9S, R16E
Uintah County, Utah
Lease No. U-52018

We are returning the referenced Application for Permit to Drill,
unapproved, as per your conversation with Amy Heuslein.

Your application is being returned without prejudice. If you desire
to drill at this location at a later date, please resubmit your complete
application.

If you have any questions, please feel free to call.

Sincerely,

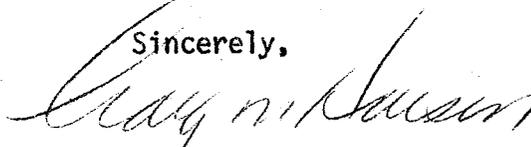

Craig M. Hansen
ADM for Minerals

Enclosures

cc: State Div. OG&M
well file



STATE OF UTAH
NATURAL RESOURCES
Oil, Gas & Mining

Norman H. Bangarter, Governor
Dee C. Hansen, Executive Director
Dianne R. Nielson, Ph.D., Division Director

355 W. North Temple • 3 Triad Center • Suite 350 • Salt Lake City, UT 84180-1203 • 801-538-5340

June 25, 1985

Nova Petroleum Corporation
P O Box 11630
Salt Lake City, Utah 84147

Gentlemen:

Re: Well No. NGC Federal 23-17G - Sec. 17, T. 9S., R. 16E.,
Duchesne County, Utah - API #43-013-31095

In concert with action taken by the Bureau of Land Management, June 11, 1985, approval to drill the above referenced well is hereby rescinded.

A new "Application for Permit to Drill" must be filed with this office, for approval, prior to future drilling of the subject location.

Sincerely,

A handwritten signature in cursive script that reads "John R. Baza".

John R. Baza
Petroleum Engineer

pk
cc: Dianne R. Nielson
Ronald J. Firth
File

0170S/89