

**UNITED STATES
DEPARTMENT OF THE INTERIOR
BUREAU OF LAND MANAGEMENT**

APPLICATION FOR PERMIT TO DRILL, DEEPEN, OR PLUG BACK

1a. TYPE OF WORK DRILL <input checked="" type="checkbox"/> DEEPEN <input type="checkbox"/>		5. LEASE DESIGNATION AND SERIAL NO. U-67170
1b. TYPE OF WELL OIL WELL <input checked="" type="checkbox"/> GAS WELL <input type="checkbox"/> OTHER <input type="checkbox"/> SINGLE ZONE <input type="checkbox"/> MULTIPLE ZONE <input type="checkbox"/>		6. IF INDIAN, ALOTTEE OR TRIBE NAME
2. NAME OF OPERATOR Inland Production Company		7. UNIT AGREEMENT NAME
3. ADDRESS OF OPERATOR P.O. Box 790233 Vernal, UT 84079 Phone: (801) 789-1866		8. FARM OR LEASE NAME MBFNE
4. LOCATION OF WELL (Report location clearly and in accordance with any State requirements.)* At Surface NW/SW At proposed Prod. Zone 1930' FSL & 659' FWL <i>589 201</i>		9. WELL NO. #12-24
14. DISTANCE IN MILES AND DIRECTION FROM NEAREST TOWN OR POST OFFICE* 9.1 Miles southwest of Myton, Utah		10. FIELD AND POOL OR WILDCAT Monument Butte
15. DISTANCE FROM PROPOSED* LOCATION TO NEAREST PROPERTY OR LEASE LINE, FT. (Also to nearest drlg. unit line, if any) 659'	16. NO. OF ACRES IN LEASE 960	11. SEC., T., R., M., OR BLK. AND SURVEY OR AREA Sec. 24, T8S, R16E
18. DISTANCE FROM PROPOSED LOCATION* TO NEAREST WELL, DRILLING, COMPLETED, OR APPLIED FOR ON THIS LEASE, FT. 1321'	19. PROPOSED DEPTH 6500'	12. County Duchesne
21. ELEVATIONS (Show whether DF, RT, GR, etc.) 5437.5'		13. STATE UT
23. PROPOSED CASING AND CEMENTING PROGRAM		17. NO. OF ACRES ASSIGNED TO THIS WELL 40
22. APPROX. DATE WORK WILL START* 3rd Quarter 1997		20. ROTARY OR CABLE TOOLS Rotary


SIZE OF HOLE	SIZE OF CASING	WEIGHT/FOOT	SETTING DEPTH	QUANTITY OF CEMENT
12 1/4"	8 5/8"	24#	300'	120 sx
7 7/8"	5 1/2"	15.5#	TD	400 sx followed by 330 sx
				See Detail Below

The actual cement volumes will be calculated off of the open hole logs, plus 15% excess.

SURFACE PIPE - Premium Plus Cement, w/ 2% Gel, 2% CaCl2, 1/4# /sk Flocele
 Weight: 14.8 PPG YIELD: 1.37 Cu Ft/sk H2O Req: 6.4 Gal/sk

LONG STRING - Lead: Hibond 65 Modified
 Weight: 11.0 PPG YIELD: 3.00 Cu Ft/sk H2O Req: 18.08 Gal/sk

Tail: Premium Plus Thixotropic
 Weight: 14.2 PPG YIELD: 1.59 Cu Ft/sk H2O Req: 7.88 Gal/sk

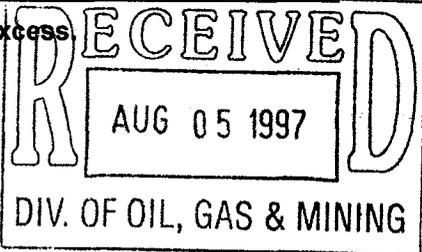

IN ABOVE SPACE DESCRIBE PROPOSED PROGRAM : If proposal is to deepen or plug back, give data on present productive zone and proposed new productive zone.
 If proposal is to drill or deepen directionally, give pertinent data on subsurface locations and measured and true vertical depths. Give blowout preventer program, if any.

24. SIGNED *Brad Mechem* TITLE District Manager DATE 7/23/97
Brad Mechem

(This space for Federal or State office use)

PERMIT NO. 43-013-31923 APPROVAL DATE _____
 Application approval does not warrant or certify that the applicant holds legal or equitable title to those rights in the subject lease which would entitle the applicant to conduct operations thereon.

CONDITIONS OF APPROVAL, IF ANY:

APPROVED BY *John R. Baza* TITLE Associate Director DATE 9/11/97

***See Instructions On Reverse Side**

T8S, R16E, S.L.B.&M.



INLAND PRODUCTION CO.

Well location, MBFNE #12-24, located as shown in NW 1/4 SW 1/4 of Section 24, T8S, R16E, S.L.B.&M. Duchesne County, Utah.

BASIS OF ELEVATION

SPOT ELEVATION AT THE SOUTHWEST CORNER OF SECTION 24, T8S, R16E, S.L.B.&M. TAKEN FROM THE MYTON SE QUADRANGLE, UTAH, DUCHESNE COUNTY, 7.5 MINUTE QUAD. (TOPOGRAPHIC MAP) PUBLISHED BY THE UNITED STATES DEPARTMENT OF THE INTERIOR, GEOLOGICAL SURVEY. SAID ELEVATION IS MARKED AS BEING 5467 FEET.

S89°52'W - 80.06 (G.L.O.)

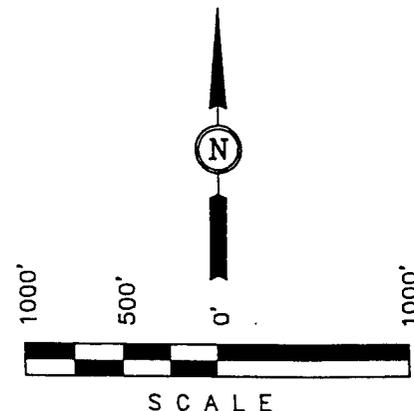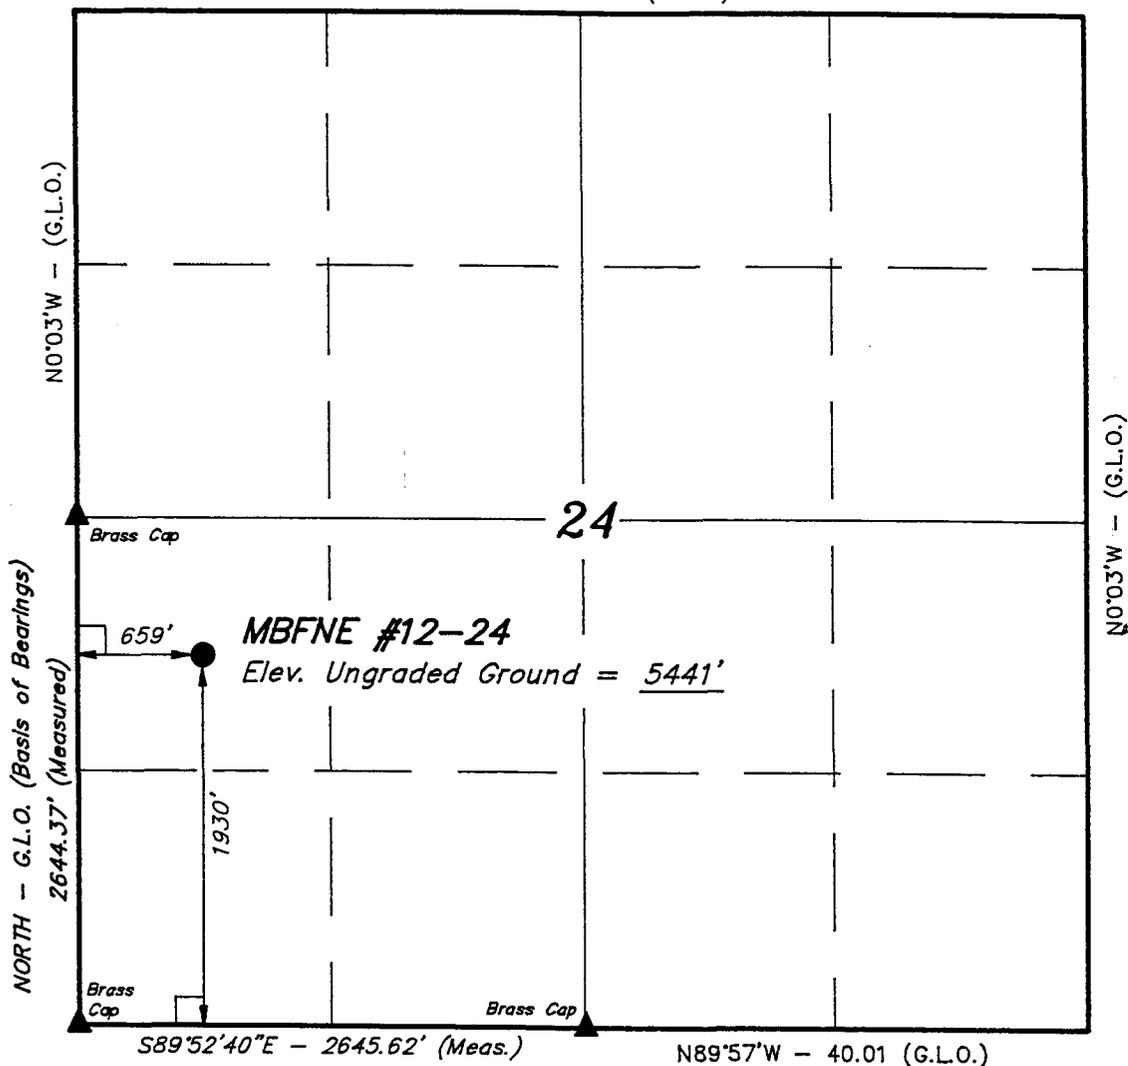

CERTIFICATE

THIS IS TO CERTIFY THAT THE ABOVE PLAT WAS PREPARED FROM FIELD NOTES OF ACTUAL SURVEYS MADE BY ME OR UNDER MY SUPERVISION AND THAT THE SAME ARE TRUE AND CORRECT TO THE BEST OF MY KNOWLEDGE AND BELIEF.

No. 161319
 ROBERT J. GARDNER
 REGISTERED LAND SURVEYOR
 REGISTRATION NO. 161319
 STATE OF UTAH

LEGEND:


- └─┘ = 90° SYMBOL
- = PROPOSED WELL HEAD.
- ▲ = SECTION CORNERS LOCATED.

UINTAH ENGINEERING & LAND SURVEYING
 85 SOUTH 200 EAST - VERNAL, UTAH 84078
 (801) 789-1017

SCALE 1" = 1000'	DATE SURVEYED: 6-21-97	DATE DRAWN: 7-3-97
PARTY B.B. D.R. J.L.G.	REFERENCES G.L.O. PLAT	
WEATHER WARM	FILE INLAND PRODUCTION CO.	



August 1, 1997

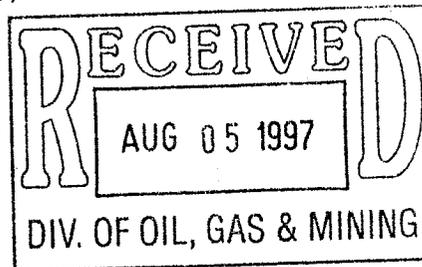

Bureau of Land Management
Vernal District Office
170 South 500 East
Vernal, Utah 84078

ATTENTION: Ed Forsman/Wayne Bankert

RE: Application For Permit To Drill

Gentlemen,

Enclosed are the original's and two copies (each,) of the Application For Permit To Drill, for the following locations:

MBFNE # 12-24

Tar Sands Federal #12-29

Tar Sands Federal #13-29

Ashley Federal #11-1

Ashley Federal #6-1

Please contact me in the Vernal Branch office (801) 789-1866 if you have any questions, or need additional information.

Sincerely,

Cheryl Cameron

Regulatory Compliance Specialist

cc: **State of Utah**
Division of Oil Gas & Mining
1594 WN Temple, Suite 1210
P.O. Box 145801
Salt Lake City, Utah 84114-5801

**INLAND PRODUCTION COMPANY
MONUMENT BUTTE FEDERAL NE #12-24
NW/SW SECTION 24, T8S, R16E
DUCHESNE COUNTY, UTAH**

TEN POINT WELL PROGRAM

1. GEOLOGIC SURFACE FORMATION:

Uinta formation of Upper Eocene Age

2. ESTIMATED TOPS OF IMPORTANT GEOLOGIC MARKERS:

Uinta	0' - 3050'
Green River	3050'
Wasatch	6500'

3. ESTIMATED DEPTHS OF ANTICIPATED WATER, OIL, GAS OR MINERALS:

Green River Formation 3050' - 6500' - Oil

4. PROPOSED CASING PROGRAM

8 5/8", J-55, 24# w/ ST&C collars; set at 300' (New)
5 1/2", J-55, 15.5# w/ LT&C collars; set at TD (New)

5. MINIMUM SPECIFICATIONS FOR PRESSURE CONTROL:

The operators minimum specifications for pressure control equipment are as follows:

A 8" Series 900 Annular Bag type BOP and a 8" Double Ram Hydraulic unit with a closing unit will be utilized. Function test of BOPS's will be checked daily.

(See Exhibit F)

6. TYPE AND CHARACTERISTICS OF THE PROPOSED CIRCULATION MUDS:

The well will be drilled with fresh water through the Uinta Formation. From the top of the Green River Formation @ 3050' ±, to TD, a fresh water/polymer system will be utilized. If necessary to control formation fluids, the system will be weighted with the addition of bentonite gel, and if conditions warrant, barite. Clay inhibition will be achieved with additions of 5 lb. - 8 lb. per barrel of DAP (Di-Ammonium Phosphate, commonly known as fertilizer). This fresh water system will contain Total Dissolved Solids (TDS) of less than 3000 PPM. Neither potassium chloride or chromate's will be utilized in the fluid system. The anticipated mud weight is 8.4 ppg and weighted as necessary for gas control.

MONUMENT BUTTE FEDERAL NE #12-24

AIR DRILLING

In the event that the proposed Monument Butte Federal NE #12-24 be "Air Drilled", Inland requests a variance to regulations requiring a straight run blooie line. Inland proposes that the flowline will contain two (2) 90 degree turns. Inland also requests a variance to regulations requiring an automatic ignitor or continuous pilot light on the blooie line. Inland requests authorization to ignite as needed, and the flowline at 80'.

Inland Production Company requests that the spark arrest, exhaust, or water cooled exhaust be waived under the Special Drilling Operations of Onshore Order #2.

MUD PROGRAM

MUD TYPE

Surface - 320'
320' - 4200'
4200' - TD

Air
Air/Mist & Foam
The well will be drilled with fresh water through the Green River Formation @ 4200' ±, to TD, a fresh water/polymer system will be utilized. If necessary to control formation fluids, the system will be weighted with the addition of bentonite gel, and if conditions warrant, barite. Clay inhibition will be achieved with additions or by adding DAP (Di-Ammonium Phosphate, commonly known as fertilizer.) Typically, this fresh water/polymer system will contain Total Dissolved Solids (TDS) of less than 3000 PPM. Neither potassium chloride or chromates will be utilized in the fluid system. The anticipated mud weight is 8.4 ppg and weighted as necessary for gas control.

7. **AUXILIARY SAFETY EQUIPMENT TO BE USED:**

Auxiliary safety equipment will be a Kelly Cock, bit float, and a TIW valve with drill pipe threads.

8. **TESTING, LOGGING AND CORING PROGRAMS:**

No drill stem testing has been scheduled for this well. It is anticipated at this time that the logging will consist of a Dual Induction Laterolog, Gamma Ray/Caliber from TD to base of surface casing @ 300' ±, and a Compensated Neutron-Formation Density Log. Logs will run from TD to 3500' ±. The cement bond log will be run from PBTD to cement top. An automated mud logging system will be utilized while drilling to monitor and record penetration rate, and relative gas concentration, in the fluid system.

9. **ANTICIPATED ABNORMAL PRESSURE OR TEMPERATURE:**

The anticipated maximum bottom hole pressure is 2000 psi. It is not anticipated that abnormal temperatures will be encountered; nor that any other abnormal hazards such as H2S will be encountered in this area.

10. **ANTICIPATED STARTING DATE AND DURATION OF THE OPERATIONS:**

It is anticipated that the drilling operations will commence the third quarter of 1997, and take approximately six days to drill.

**INLAND PRODUCTION COMPANY
MONUMENT BUTTE FEDERAL NE #12-24
NW/SW SECTION 24, T8S, R16E
DUCHESNE COUNTY, UTAH**

THIRTEEN POINT WELL PROGRAM

1. EXISTING ROADS

See attached Topographic Map "A"

To reach Inland Production Company well location site Monument Butte Federal #12-24 located in the NW 1/4 SW 1/4 Section 24, T8S, R16E, S.L.B. & M. Duchesne County, Utah:

Proceed westerly out of Myton, Utah along Highway 40 - 1.5 miles \pm to the junction of this highway and Utah State Highway 53; proceed southeasterly along Utah State Highway 53 - 7.6 miles to the beginning of the access road, to be discussed in Item #2.

The highways mentioned in the foregoing paragraph are bituminous surfaced roads to the point where Highway 216 exists to the South, thereafter the roads are constructed with existing materials and gravel. The highways are maintained by Utah State road crews. All other roads are maintained by County Crews.

The aforementioned dirt oil field service roads and other roads in the vicinity are constructed out of existing native materials that are prevalent to the existing area they are located in and range from clays to a sandy-clay shale material.

The roads required for access during the drilling, completion and production phase will be maintained at the standards required by the BLM or other controlling agencies. This maintenance will consist of some minor grader work for smoothing road surfaces and for snow removal.

2. PLANNED ACCESS ROAD

See Topographic Map "B".

The planned access road leaves the proposed #11-24 location in the NE 1/4 SW 1/4 Section 24, T8S, R16E, S.L.B. & M., and proceeds in a westerly direction approximately 0.2 miles \pm , to the proposed location site. Pending production of the proposed #12-24 location, a second access road is proposed to connect the location to the main road, approximately .2 miles \pm . See Exhibit "B".

Both proposed access road will be upgraded with an 18' crown road (9' either side of the centerline) with drainage ditches along either side of the proposed road whether it is determined necessary in order to handle any Run-off from normal meteorological conditions that are prevalent to this area. The maximum grade will be less than 8%.

MONUMENT BUTTE FEDERAL NE #12-24

There will be no culverts required along this access road. There will be barrow ditches and turnouts as needed along this road.

There are no fences encountered along this proposed road. There will be no new gates or cattle guards required.

All construction material for this access road will be borrowed material accumulated during construction of the access road.

3. LOCATION OF EXISTING WELLS

There are twelve (12) producing oil wells, four (4) water injection Inland Production Co. wells, and one (1) unknown P&A well, within a one (1) mile radius of this location. See Exhibit "D".

4. LOCATION OF EXISTING AND/OR PROPOSED FACILITIES

There are no existing facilities that will be used by this well.

It is anticipated that this well will be a producing oil well.

Upon construction of a tank battery the well pad will be surrounded by a dike of sufficient capacity to contain at minimum the entire contents of the largest tank within the facility battery.

Tank batteries will be built to BLM specifications.

All permanent (on site for six (6) months or longer) structures, constructed or installed (including pumping units), will be painted Desert Tan. All facilities will be painted within six months of installation.

5. LOCATION AND TYPE OF WATER SUPPLY

Inland Production Company has purchased a 3" water connection with Johnson Water District to supply the Monument Butte, Travis, and Gilsonite oil fields. Johnson Water District has given permission to Inland Production Company to use water from this system, for the purpose of drilling and completing the Monument Butte Federal NE #12-24, or trucked from Inland Production Company's water supply line located at the Gilsonite State #7-32 (SW/NE Sec. 32, T8S, R17E), or the Monument Butte Federal #5-35 (SW/NW Sec. 35, T8S, R16E), or the Travis Federal #15-28 (SW/SE Sec. 28, T8S, R16E). See Exhibit "C".

There will be no water well drilled at this site.

6. SOURCE OF CONSTRUCTION MATERIALS

See Location Layout Sheet - Exhibit "E".

All construction material for this location shall be borrowed material accumulated during construction of the location site and access road.

A mineral material application is not required for this location.

7. METHODS FOR HANDLING WASTE DISPOSAL

See Location Layout Sheet - Exhibit "E".

A small reserve pit (80 X 40 X 8' deep, or less) will be constructed from native soil and clay materials. A water processing unit will be employed to continuously recycle the drilling fluid as it is used, returning the fluid component to the drilling rig's steel tanks. The reserve pit will primarily receive the processed drill cuttings (wet sand, shale & rock) removed from the well bore. Any drilling fluids which do accumulate in the pit as a result of sale-shaker carryover, cleaning of the sand trap, etc., will be promptly reclaimed by the water recycling unit and then returned to the steel rig tanks. All drilling fluids will be fresh water based containing DAP (Di-Ammonium Phosphate, commonly known as fertilizer), typically containing Total Dissolved Solids of less than 3000 PPM. No potassium chloride, chromates, trash, debris, nor any other substance deemed hazardous will be placed in this pit. Therefore, it is proposed that no synthetic liner be utilized in the reserve pit.

All completion fluids, frac gels, etc., will be contained in steel tanks and hauled away to approved commercial disposal, as necessary.

A portable toilet will be provided for human waste.

A trash basket will be provided for garbage (trash) and hauled away to an approved disposal site at the completion of the drilling activities.

Immediately upon first production, all produced water will be confined in storage tanks. Inland requests temporary approval to transfer the produced water to Inland's nearby waterflood, for re-injection into the waterflood reservoirs via existing approved injection wells. Within 90 days of first production, a water analysis will be submitted to the Authorized Officer, along with an application for approval of this, as a permanent disposal method.

8. ANCILLARY FACILITIES

There are no ancillary facilities planned for at the present time and none foreseen in the near future.

9. WELL SITE LAYOUT

See attached Location Layout Sheet - Exhibit "E".

The reserve pit will be located on the south between stakes 4 & 5.

The stockpiled topsoil (first six (6) inches) will be stored on the south corner, between stakes 6 & 7.

Access to the well pad will be from the east near stake #3.

A second access road (pending production,) will be from the west between stakes 7 & 8.

MONUMENT BUTTE FEDERAL NE #12-24

Fencing Requirements

All pits will be fenced according to the following minimum standards:

- a) A 39 inch net wire shall be used with at least one strand of barbed wire on top of the net.
- b) The net wire shall be no more than two (2) inches above the ground. The barbed wire shall be three (3) inches above the net wire. Total height of the fence shall be at least forty-two (42) inches.
- c) Corner posts shall be cemented and/or braced in such a manner to keep tight at all times.
- d) Standard steel, wood or pipe posts shall be used between the corner braces. Maximum distance between any two posts shall be no greater than sixteen (16) feet.
- e) All wire shall be stretched, by using a stretching device, before it is attached to the corner posts.

The reserve pit fencing will be on three (3) sides during drilling operations and on the fourth side when the rig moves off location. Pits will be fenced and maintained until cleanup.

10. PLANS FOR RESTORATION OF SURFACE

a) *Producing Location*

Immediately upon well completion, the location and surrounding area will be cleared of all unused tubing, equipment, debris, material, trash and junk not required for production.

The reserve pit and that portion of the location not needed for production facilities/ operations will be re contoured to the approximated natural contours. The reserve pit will be reclaimed within one hundred twenty (120) days from the date of well completion . Before any dirt work takes place, the reserve pit must have all fluids and hydrocarbons removed.

When the drilling and completion phase ends, reclamation of unused disturbed areas on the well pad/access road no longer needed for operations, such as cut slopes, and fill areas will be accomplished by grading, leveling and seeding as recommended by the Authorized Officer. The seed mixture will be per B.L.M. and stated in the conditions of approval.

b) *Dry Hole Abandoned Location*

At such time as the well is plugged and abandoned, the operator shall submit a subsequent report of abandonment and the B.L.M. will attach the appropriate surface rehabilitation conditions of approval.

11. SURFACE OWNERSHIP - Bureau Of Land Management

MONUMENT BUTTE FEDERAL NE #12-24

12. **OTHER ADDITIONAL INFORMATION**

- a) Inland Production Company is responsible for informing all persons in the area who are associated with this project that they will be subject to prosecution for knowingly disturbing historic or archaeological sites, or for collecting artifacts. If historic or archaeological materials are uncovered during construction, Inland is to immediately stop work that might further disturb such materials, and contact the Authorized Officer.
- b) Inland Production will control noxious weeds along rights-of-way for roads, pipelines, well sites, or other applicable facilities. On B.L.M. administered land it is required that a Pesticide Use Proposal shall be submitted, and given approval, prior to the application of herbicides or other possible hazardous chemicals.
- c) Drilling rigs and/or equipment used during drilling operations on this well site will not be stacked or stored on Federal Lands after the conclusion of drilling operations or at any other time without B.L.M. authorization. However, if B.L.M. authorization is obtained, it is only a temporary measure to allow time to make arrangements for permanent storage on commercial facilities.

The Archaeological Cultural Resource Survey Report will be submitted, as soon as it becomes available.

Inland Production Company requests that a pipeline ROW be granted to the Monument Butte Federal NE #12-24, for a 3" poly fuel gas line and a 4" poly gas gathering line, Both lines will be run on surface, southerly, tying into the existing 4" trunk line. A temporary line may be used from Johnson Water District, to provide water for drilling and completion. See Exhibit "G".

Additional Surface Stipulations

All lease and/or unit operations will be conducted in such a manner that full compliance is made with all applicable laws and regulations. Onshore Oil and Gas Orders, the approved plan of operations, and any applicable Notice to Lessees. Inland Production is fully responsible for the actions of its subcontractors. A copy of these conditions will be furnished to the field representative to ensure compliance.

Hazardous Material Declaration

Inland Production Company guarantees that during the drilling and completion of Monument Butte Federal #12-24 we will not use, produce, store, transport or dispose 10,000# annually of any of the hazardous chemicals contained in the Environmental Protection Agency's consolidated list of chemicals subject to reporting under Title III Superfund Amendments and Reauthorization Act (SARA) of 1986. Inland also guarantees that during the drilling and completion of the Monument Butte Federal #12-24, we will use, produce, store, transport or dispose less than the threshold planning quantity (T.P.Q.) of any extremely hazardous substances as defined in 40 CFR 355.

A complete copy of the approved APD, if applicable, shall be on location during the construction of the location and drilling activities.

Inland Production Company or a contractor employed by Inland Production shall contact the B.L.M. office at (801) 789-1362, 48 hours prior to construction activities.

The B.L.M. office shall be notified upon site completion prior to moving on the drilling rig.

13. LESSEE'S OR OPERATORS REPRESENTATIVE AND CERTIFICATION

Representative

Name: Brad Mecham
Address: P.O. Box 1446 Roosevelt, Utah 84066
Telephone: (801) 722-5103


Certification

Please be advised that INLAND PRODUCTION COMPANY is considered to be the operator of Well #12-24 NW/SW Section 24, Township 8S, Range 16E: Lease #U- 67170 Duchesne County, Utah: and is responsible under the terms and conditions of the lease for the operations conducted upon the leased lands. Bond coverage is provided by Hartford Accident #4488944.


I hereby certify that I, or persons under my direct supervision have inspected the proposed drillsite and access route; that I am familiar with the conditions which currently exist; that the statements made in this plan are true and correct to the best of my knowledge; and that the work associated with the operations proposed here will be performed by Inland Production Company and its contractors and subcontractors in conformity with this plan and the terms and conditions under which it is approved. This statement is subject to the provisions of 18 U.S.C. 1001 for the filing of a false statement.

8-1-97

Date

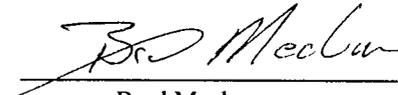

Brad Mecham
District Manager

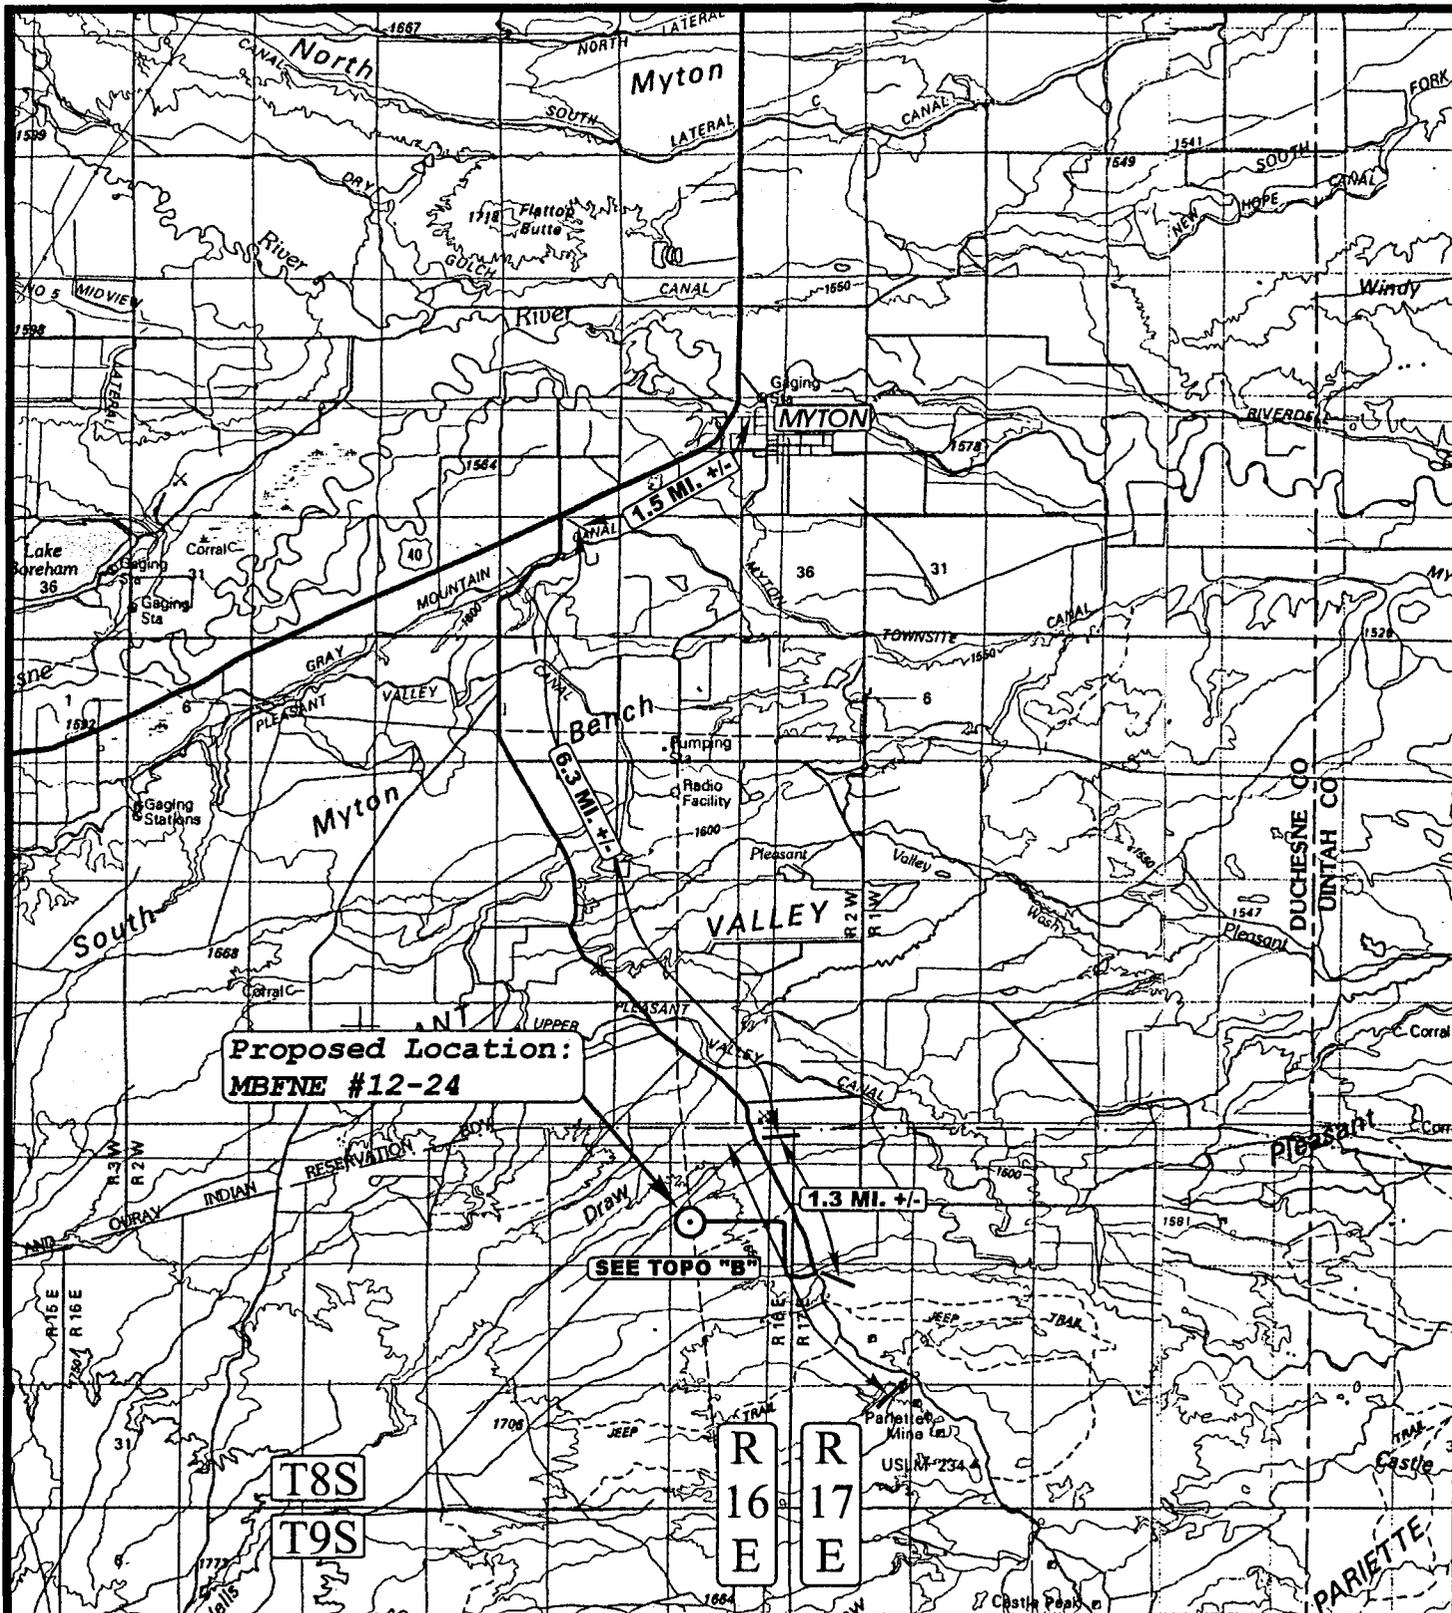

**Proposed Location:
MBFNE #12-24**

SEE TOPO "B"

1.3 MI. +/-

1.5 MI. +/-

6.3 MI. +/-

T8S

T9S

R 16 E

R 17 E

LEGEND:

○ PROPOSED LOCATION



INLAND PRODUCTION CO.


**MBFNE #12-24
SECTION 24, T8S, R16E, S.L.B.&M.
1930' FSL 659' FWL**



Uintah Engineering & Land Surveying
85 South 200 East Vernal, Utah 84078
(801) 789-1017 * FAX (801) 789-1018
Email: uels@earthlink.com

TOPOGRAPHIC MAP
6 24 97
MONTH DAY YEAR
SCALE: 1 : 100,000 DRAWN BY: J.L.G. REVISED: 00-00-00



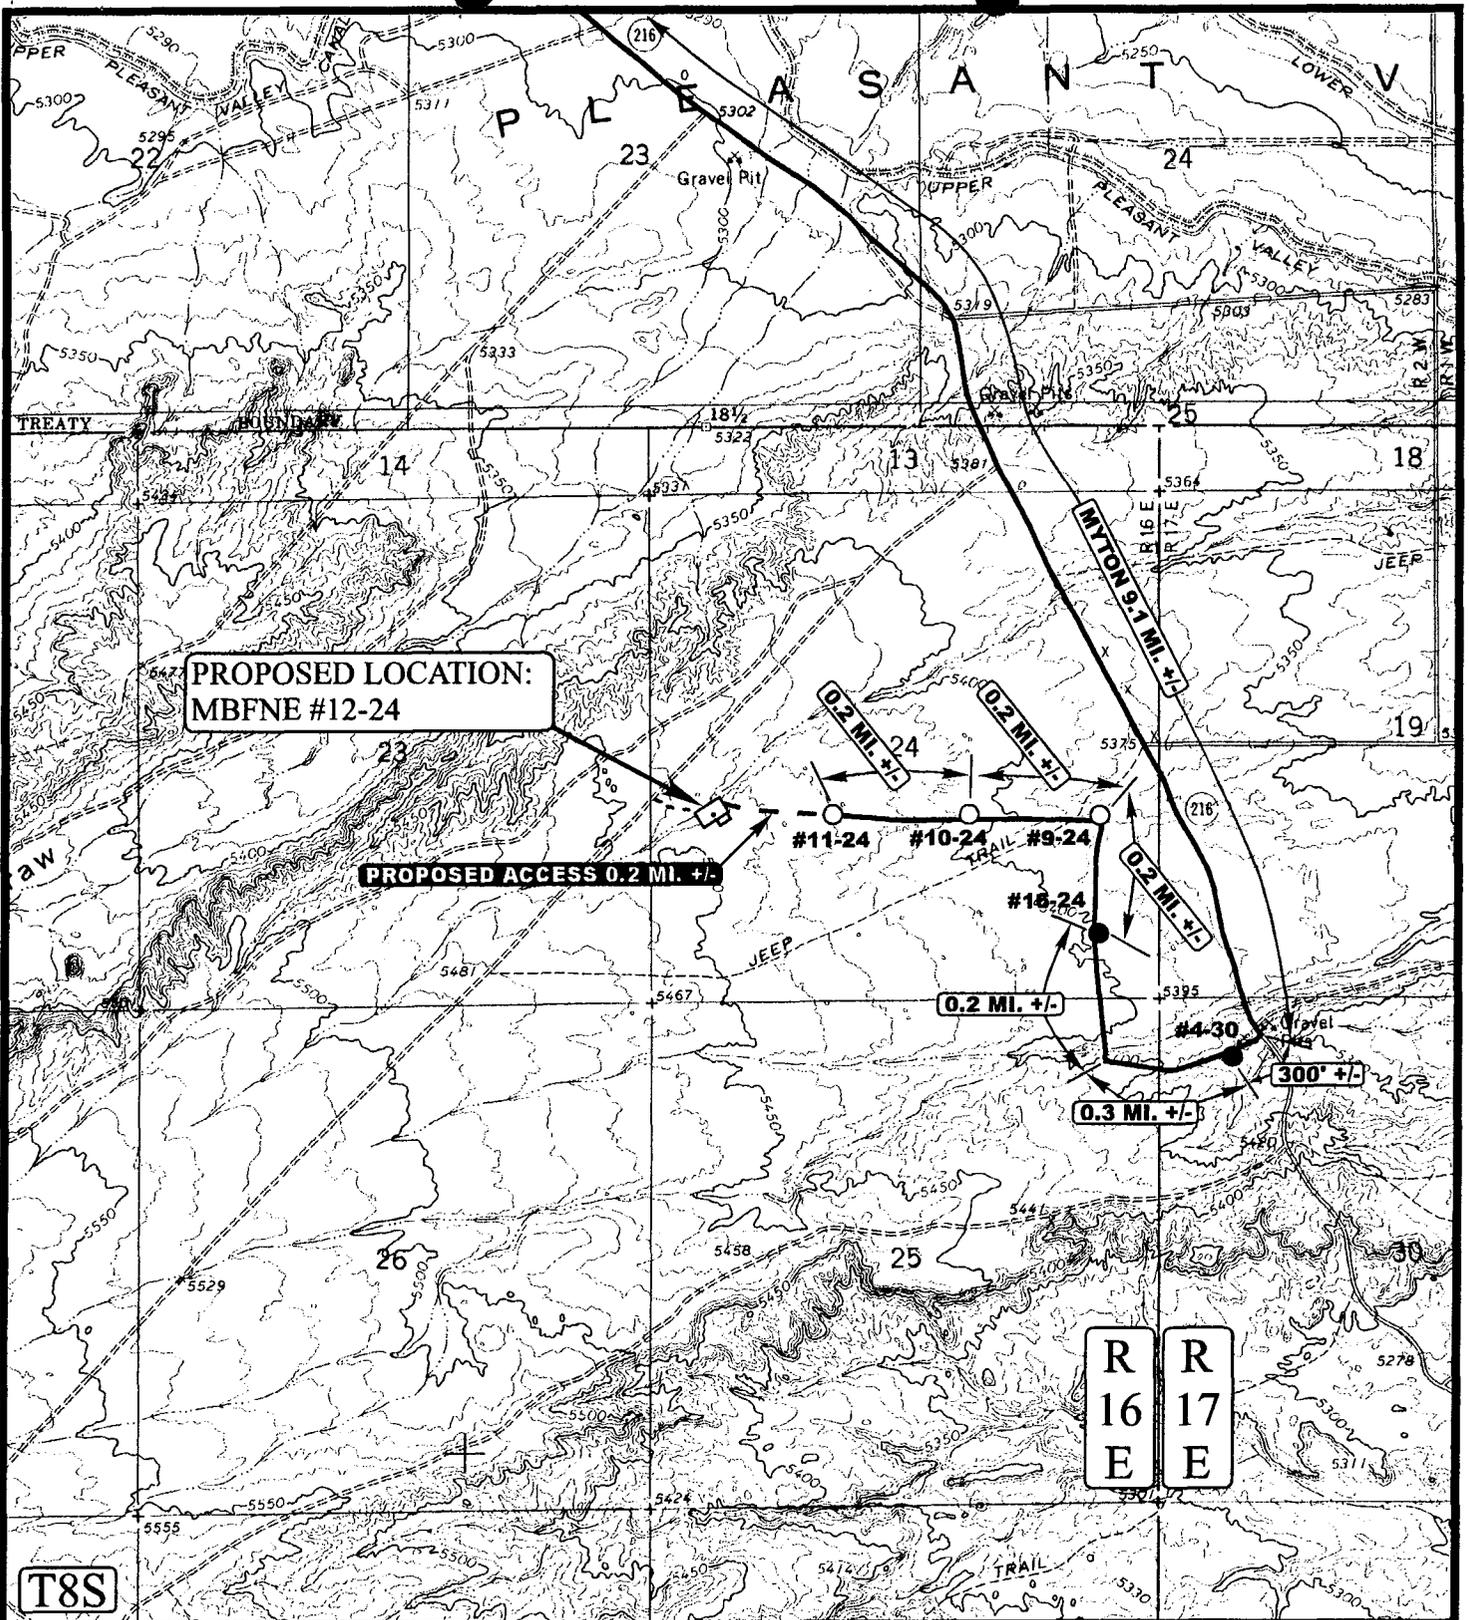

**PROPOSED LOCATION:
MBFNE #12-24**

PROPOSED ACCESS 0.2 MI. +/-

**R R
16 17
E E**

T8S

LEGEND:

- PROPOSED ACCESS ROAD
- EXISTING ROAD

U E L S Uintah Engineering & Land Surveying
 85 South 200 East Vernal, Utah 84078
 (801) 789-1017 * FAX (801) 789-1813
 Email: ucls@casilink.com



INLAND PRODUCTION CO.

**MBFNE #12-24
 SECTION 24, T8S, R16E, S.L.B.&M.
 1930' FSL 659' FWL**

TOPOGRAPHIC MAP	6 MONTH	24 DAY	97 YEAR	B TOPO
SCALE: 1" = 2000'	DRAWN BY: J.L.G.		REVISED: 00-00-00	

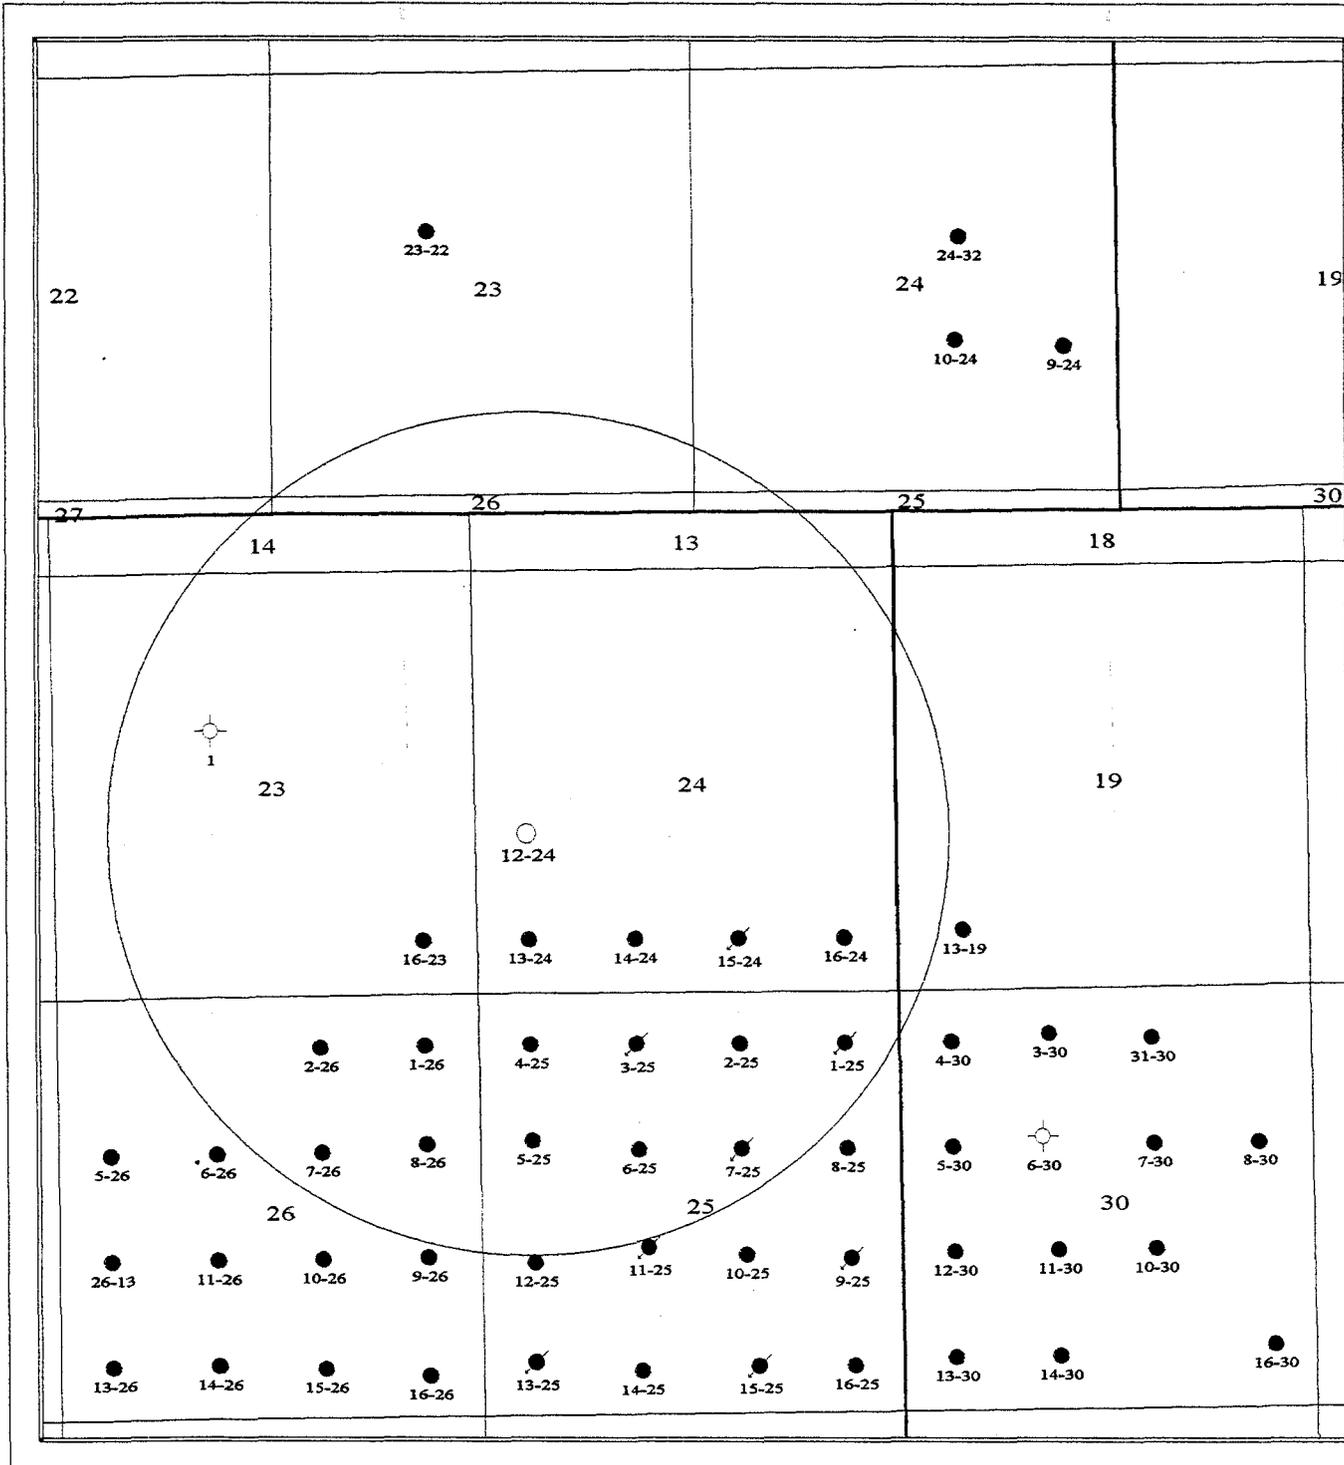


EXHIBIT "D"

 475 17th Street Suite 1500
Denver, Colorado 80202
Phone: (303)-292-0900


Monument Butte #12-24
One Mile Radius
Duchesne County, Utah

Date: 7/2/97 J.A.

INLAND PRODUCTION CO.

LOCATION LAYOUT FOR

MBFNE #12-24
SECTION 24, T8S, R16E, S.L.B.&M.
1930' FSL 659' FWL

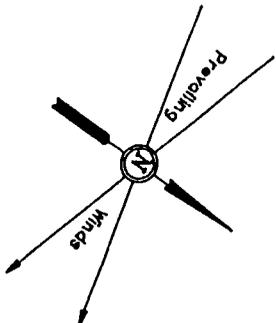

SCALE: 1" = 50'
DATE: 7-3-97
Drawn By: J.L.G.

2nd Access Road

C-4.2'
El. 41.7'

C-1.9'
El. 39.4

F-4.7'
El. 32.8'

Sta. 2+90

NOTE:
PIT CAPACITY
WITH 2' OF
FREEBOARD
= 1,950 Bbls.

El. 42.3'
C-12.8'
(Btm. Pit)

El. 41.9'
C-4.4'

C-3.6'
El. 41.1

Sta. 1+45

El. 41.7'
C-12.2'
(Btm. Pit)

El. 41.0'
C-3.5'

El. 35.1'
F-2.4'

Sta. 0+83

APPROX.
TOE OF
FILL SLOPE

APPROX.
TOP OF
CUT SLOPE

Sta. 0+00

El. 38.7'
C-1.2'

F-0.4'
El. 37.1'

El. 31.8'
F-5.7'

Proposed Access Road



Elev. Ungraded Ground at Location Stake = 5441.1'
Elev. Graded Ground at Location Stake = 5437.5'

UINTAH ENGINEERING & LAND SURVEYING
85 So. 200 East • Vernal, Utah 84078 • (801) 788-1017





INLAND PRODUCTION CO.

TYPICAL CROSS SECTIONS FOR

MBFNE #12-24
SECTION 24, T8S, R16E, S.L.B.&M.
1930' FSL 659' FWL

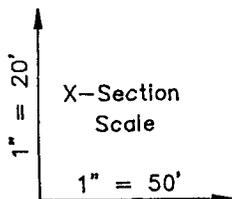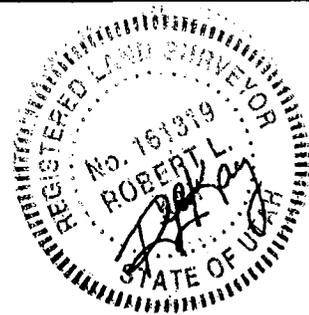

DATE: 7-3-97
Drawn By: J.L.G.

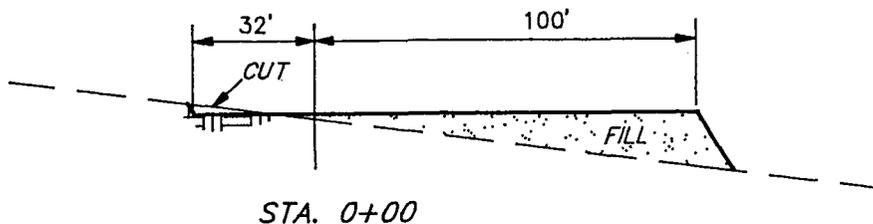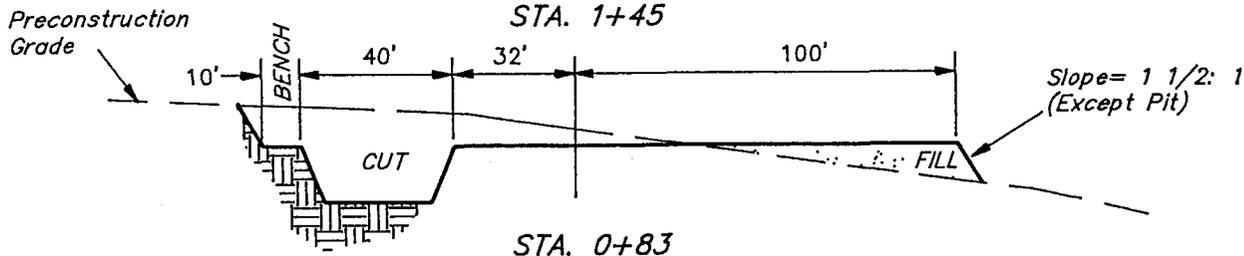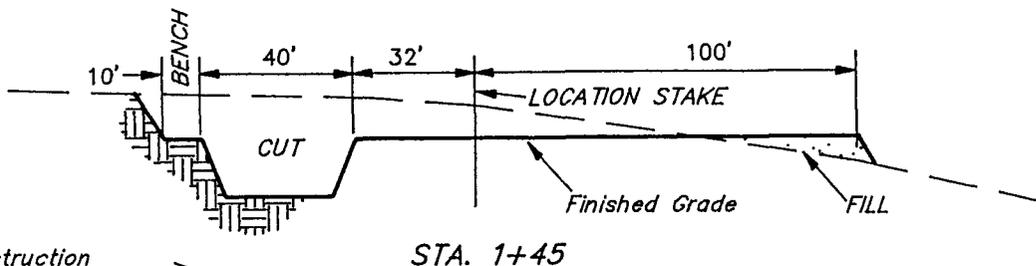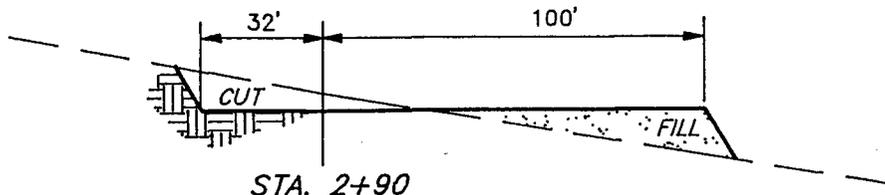

NOTE:

Topsoil should not be Stripped Below Finished Grade on Substructure Area.

APPROXIMATE YARDAGES


CUT	
(6") Topsoil Stripping	= 780 Cu. Yds.
Remaining Location	= 2,480 Cu. Yds.
TOTAL CUT	= 3,260 CU.YDS.
FILL	= 2,050 CU.YDS.

EXCESS MATERIAL AFTER 5% COMPACTION	= 1,100 Cu. Yds.
Topsoil & Pit Backfill (1/2 Pit Vol.)	= 1,090 Cu. Yds.
EXCESS MATERIAL After Reserve Pit is Backfilled & Topsoil is Re-distributed	= 10 Cu. Yds.

UINTAH ENGINEERING & LAND SURVEYING
85 So. 200 East * Vernal, Utah 84078 * (801) 789-1017


2-M SYSTEM

RAM TYPE B.O.P.
 Make:
 Size:
 Model:

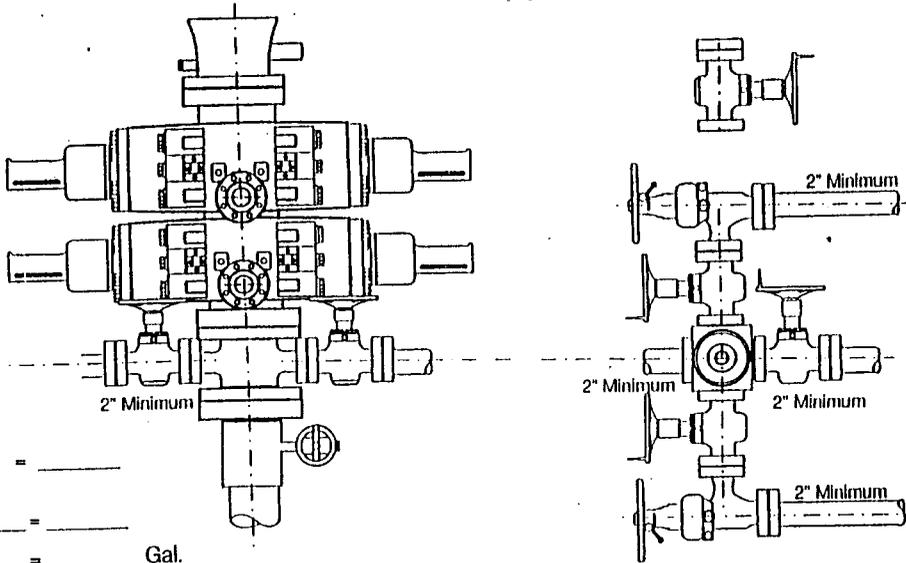

GAL TO CLOSE
 Annular BOP = _____
 Ramtype BOP
 _____ Rams x _____ = _____ Gal.
 _____ x 2 = _____ Total Gal.

Rounding off to the next higher
 increment of 10 gal. would require
 _____ Gal. (total fluid & nitro volume)

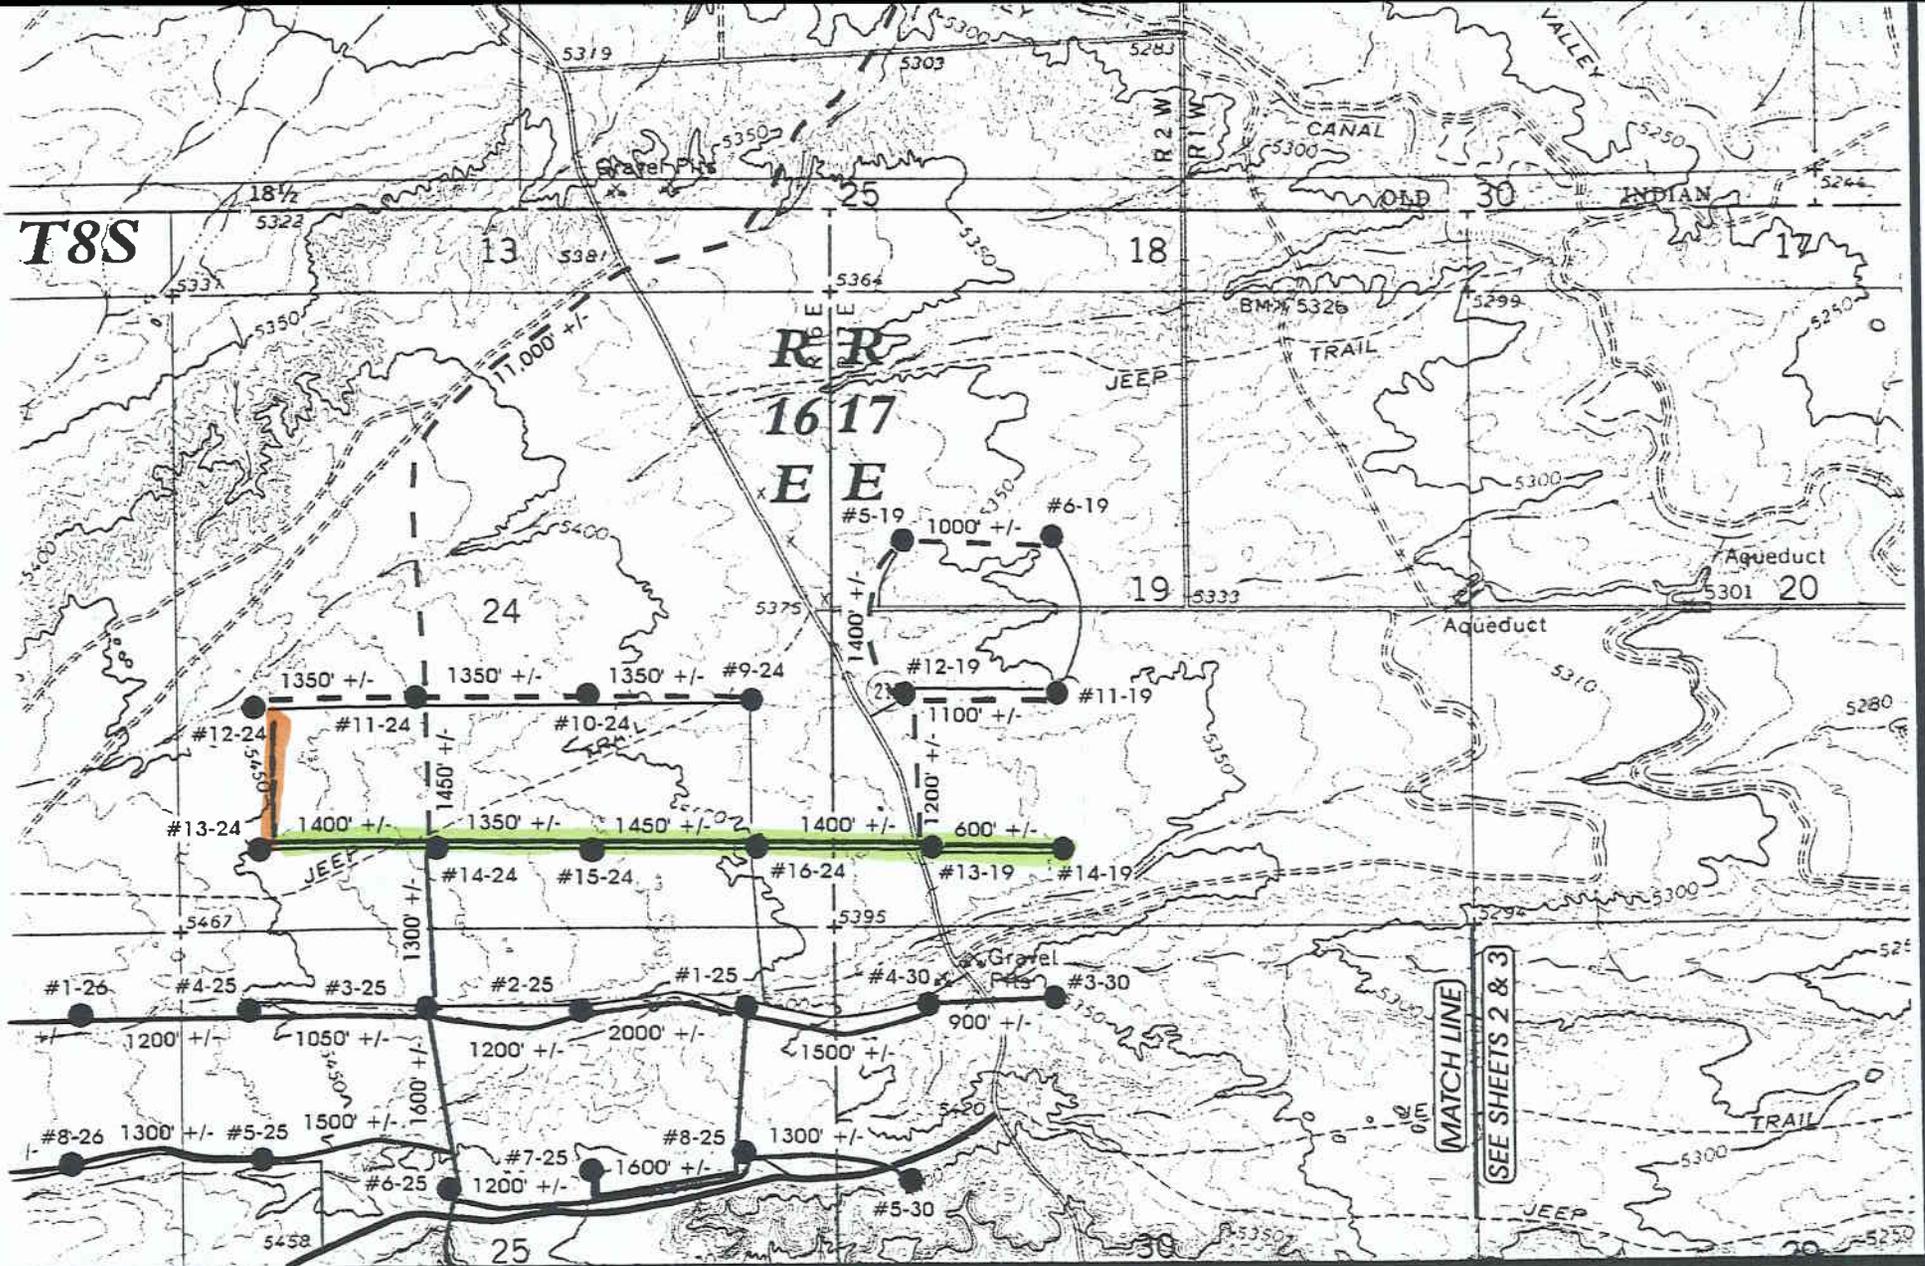

1 C

EXHIBIT "G"

LEGEND:

-  Existing Waterline
-  Proposed Waterline
-  Existing Pipeline
-  Proposed Pipeline
-  Existing Location
-  Proposed Location
-  Access Road



INLAND PRODUCTION CO.

PIPELINE & ROAD NETWORK
T8S, R16E & R17E, S.L.B.&M.

DATE: 4-30-96
Drawn by: C.B.T.
Revised: 4-25-97

WORKSHEET
APPLICATION FOR PERMIT TO DRILL

APD RECEIVED: 08/05/97

API NO. ASSIGNED: 43-013-31923

WELL NAME: MBFNE 12-24
OPERATOR: INLAND PRODUCTION COMPANY (N5160)

PROPOSED LOCATION:

NWSW 24 - T08S - R16E
SURFACE: 1930-FSL-0659-FWL
BOTTOM: 1930-FSL-0659-FWL
DUCHESNE COUNTY
MONUMENT BUTTE FIELD (105)

LEASE TYPE: FED
LEASE NUMBER: U - 67170

PROPOSED PRODUCING FORMATION: GRRV

INSPECT LOCATION BY: / /

TECH REVIEW	Initials	Date
Engineering		
Geology		
Surface		

RECEIVED AND/OR REVIEWED:

Plat
 Bond: Federal [State [] Fee []
(Number 4486744)
 Potash (Y/N)
 Oil shale (Y/N)
 Water permit
(Number GILSONITE STATE 7-32)
 RDCC Review (Y/N)
(Date: _____)

LOCATION AND SITING:

___ R649-2-3. Unit: _____
 R649-3-2. General.
___ R649-3-3. Exception.
___ Drilling Unit.
___ Board Cause no: _____
___ Date: _____

COMMENTS:


STIPULATIONS:

OPERATOR: INLAND PRODUCTION (N5160)

FIELD: MONUMENT BUTTE (105)

SEC, TWP, RNG: 24, T8S, R16E, & 29, T8S, R17E

COUNTY: DUCHESNE UAC: R649-3-2

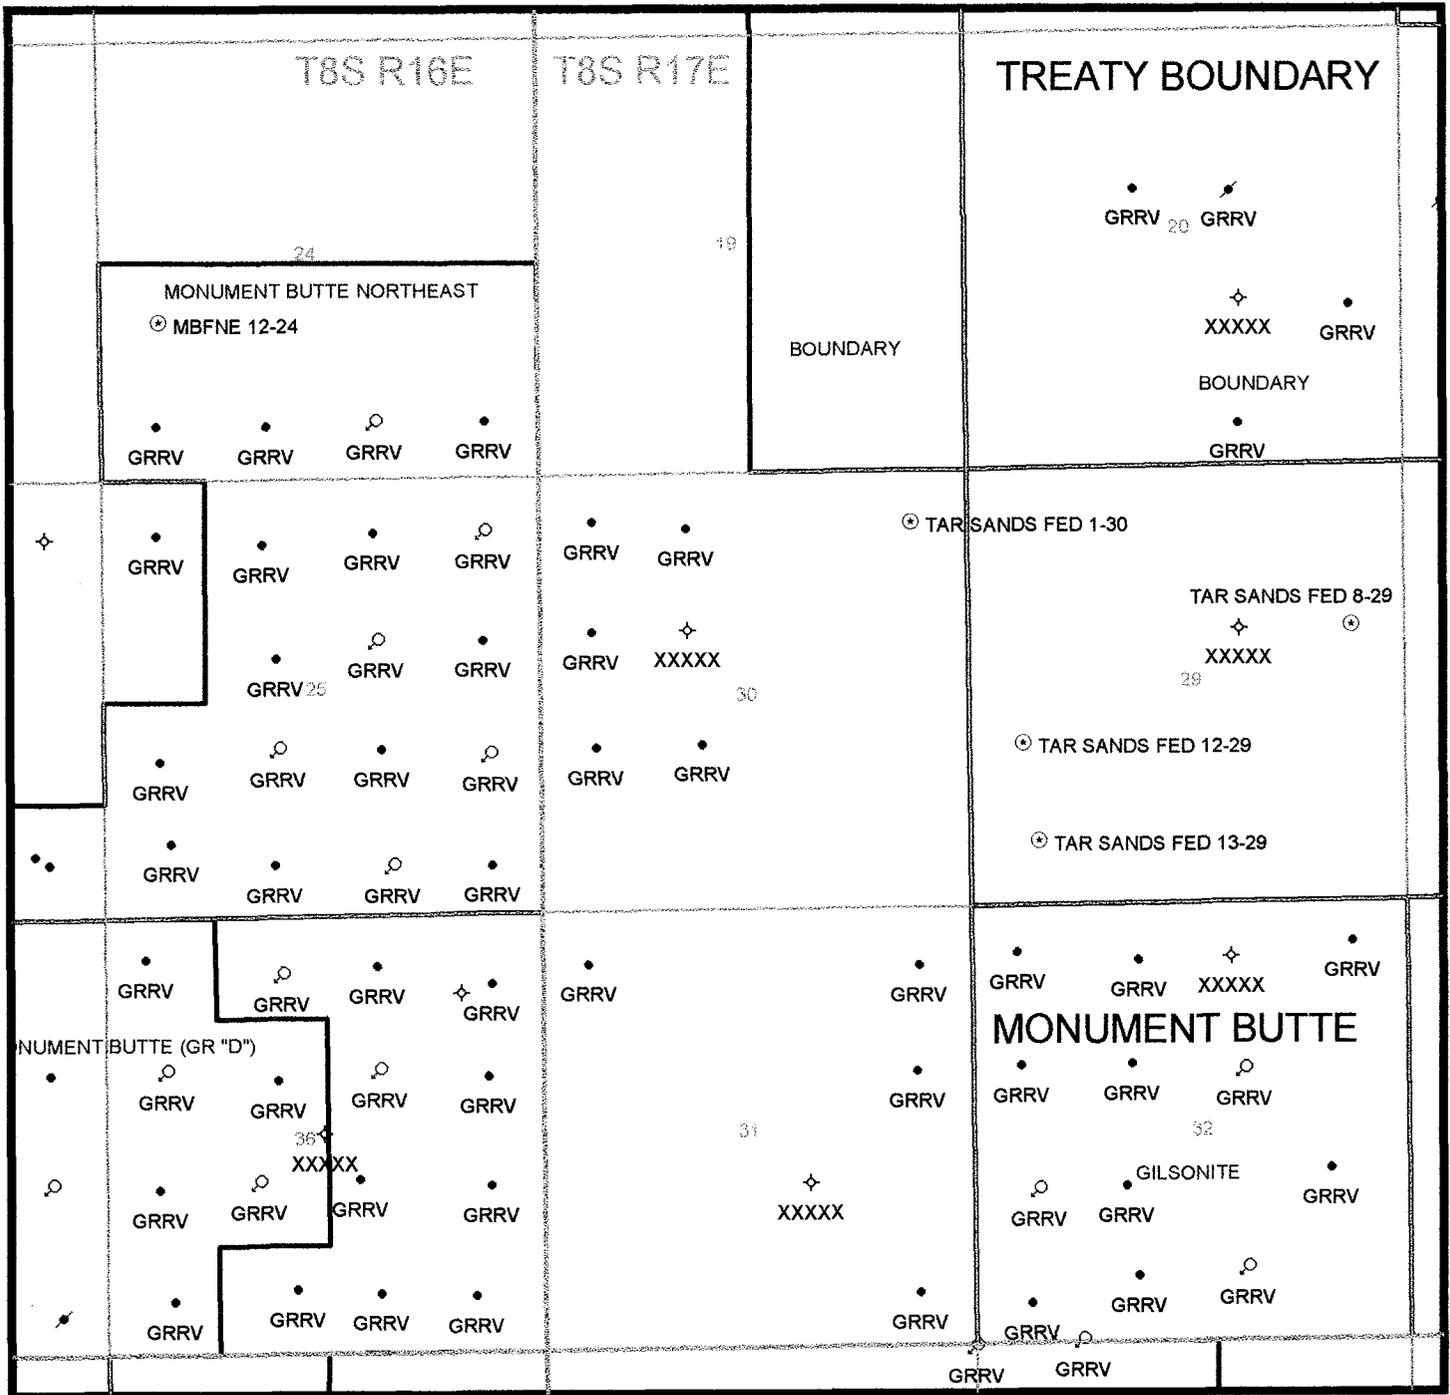

PREPARED:
DATE: 11-AUG-97



State of Utah
DEPARTMENT OF NATURAL RESOURCES
DIVISION OF OIL, GAS AND MINING

Michael O. Leavitt
Governor
Ted Stewart
Executive Director
James W. Carter
Division Director

1594 West North Temple, Suite 1210
Box 145801
Salt Lake City, Utah 84114-5801
801-538-5340
801-359-3940 (Fax)
801-538-7223 (TDD)

September 11, 1997

Inland Production Company
P.O. Box 790233
Vernal, Utah 84079

Re: MBFNE 12-24 Well, 1930' FSL, 659' FWL, NW SW, Sec. 24,
T. 8 S., R. 16 E., Duchesne County, Utah

Gentlemen:

Pursuant to the provisions and requirements of Utah Code Ann. 40-6-1 et seq., Utah Administrative Code R649-3-1 et seq., and the attached Conditions of Approval, approval to drill the referenced well is granted.

This approval shall expire one year from the above date unless substantial and continuous operation is underway, or a request for extension is made prior to the expiration date. The API identification number assigned to this well is 43-013-31923.

Sincerely,

A handwritten signature in cursive script that reads "John R. Baza".

John R. Baza
Associate Director

lwp

Enclosures

cc: Duchesne County Assessor
Bureau of Land Management, Vernal District Office

Operator: Inland Production Company
Well Name & Number: MBFNE 12-24
API Number: 43-013-31923
Lease: U-67170
Location: NW SW Sec. 24 T. 8 S. R. 16 E.

Conditions of Approval

1. General

Compliance with the requirements of Utah Admin. R. 649-1 et seq., the Oil and Gas Conservation General Rules, and the applicable terms and provisions of the approved Application for Permit to Drill.

2. Notification Requirements

Notify the Division within 24 hours following spudding the well or commencing drilling operations. Contact Jim Thompson at (801)538-5336.

Notify the Division prior to commencing operations to plug and abandon the well. Contact John R. Baza (801)538-5334.

3. Reporting Requirements

All required reports, forms and submittals shall be promptly filed with the Division, including but not limited to the Entity Action Form (Form 6), Report of Water Encountered During Drilling (Form 7), Weekly Progress Reports for drilling and completion operations, and Sundry Notices and Reports on Wells requesting approval of change of plans or other operational actions.

DIVISION OF OIL, GAS AND MINING

SPUDDING INFORMATION

Name of Company: INLAND PRODUCTION CO.

Well Name: MONUMENT BUTTE FEDERAL NE 12-24

Api No. 43-013-31923

Section: 24 Township: 8S Range: 16E County: DUCHESNE

Drilling Contractor: _____

Rig # _____

SPUDDED:

Date: 9/16/97

Time: 8:30 AM

How: DRY HOLE

Drilling will commence: _____

Reported by: CHERYL CAMERON

Telephone NO.: 1-801-789-1866

Date: 9/17/97 Signed: JLT

✓

UNITED STATES DEPARTMENT OF THE INTERIOR BUREAU OF LAND MANAGEMENT

SUNDRY NOTICES AND REPORTS ON WELLS

Do not use this form for proposals to drill or deepen or reentry to a different reservoir. Use "APPLICATION FOR PERMIT -" for such proposals

5. Lease Designation and Serial No.

U-67170

6. If Indian, Allottee or Tribe Name

7. If unit or CA, Agreement Designation

8. Well Name and No.

MBFNE #12-24

9. API Well No. 31923

43-013-39123-

10. Field and Pool, or Exploratory Area

Monument Butte

11. County or Parish, State

Duchesne, UT

SUBMIT IN TRIPLICATE

1. Type of Well

[X] Oil Well [] Gas well [] Other

2. Name of Operator

Inland Production Company

3. Address and Telephone No.

P.O. Box 790233 Vernal, UT 84079 Phone No. (801) 789-1866

4. Location of Well (Footage, Sec., T., R., M., or Survey Description)

NW/SW Sec. 24, T8S, R16E


12 CHECK APPROPRIATE BOX(S) TO INDICATE NATURE OF NOTICE, REPORT, OR OTHER DATA

Table with 2 columns: TYPE OF SUBMISSION and TYPE OF ACTION. Includes checkboxes for Notice of Intent, Subsequent Report, Final Abandonment Notice, Abandonment, Recompletion, Plugging Back, Casing repair, Altering Casing, Other (Surface Spud), Change of Plans, New Construction, Non-Routine Fracturing, Water Shut-off, Conversion to Injection, and Dispose Water.

13. Describe Proposed or Completed Operations (Clearly state all pertinent details, and give pertinent dates, including estimated date of starting any proposed work. If well is directionally drilled, give subsurface locations and measured and true vertical depths for all markers and zones pertinent to this work)

Drilled 12 1/4" hole w/ Leon Ross Rathole Rig to 307'. Set 8 5/8" 24# J-55 csg to 306'. Pump 10 BDW & 20 BG. Cmt w/ 120 sx Prem + w/ 2% CC, 2% gel + 1/4#/sk flocele, 14.8 ppg, 1.37 cf/sk yield. Good returns w/ 7 BC to surface.

SPUD w/ Leon Ross Rathole Rig @ 8:30 am, 9/16/97.

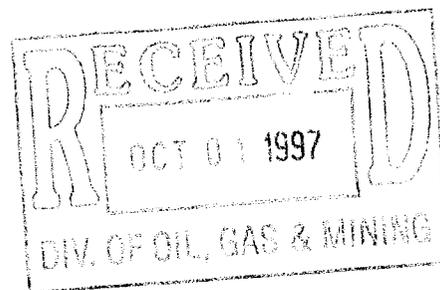

14. I hereby certify that the foregoing is true and correct

Signed Cheryl Cameron

Title Regulatory Compliance Specialist Date 9/26/97

(This space of Federal or State office use.)

Approved by _____ Title _____ Date _____

Conditions of approval, if any:

Title 18 U.S.C. Section 1001, makes it a crime for any person knowingly to make to any department of the United States any false, fictitious or fraudulent statements or representations as to any matter within its jurisdiction.

*See Instruction on Reverse Side

UNITED STATES DEPARTMENT OF THE INTERIOR BUREAU OF LAND MANAGEMENT

SUNDRY NOTICES AND REPORTS ON WELLS

Do not use this form for proposals to drill or deepen or reentry to a different reservoir. Use "APPLICATION FOR PERMIT -" for such proposals

5. Lease Designation and Serial No.

U-67170

6. If Indian, Allottee or Tribe Name

7. If unit or CA, Agreement Designation

8. Well Name and No.

MBFNE #12-24

9. API Well No.

43-013-39123- 31923

10. Field and Pool, or Exploratory Area

Monument Butte

11. County or Parish, State

Duchesne, UT

SUBMIT IN TRIPLICATE

1. Type of Well

[X] Oil Well [] Gas well [] Other

2. Name of Operator

Inland Production Company

3. Address and Telephone No.

P.O. Box 790233 Vernal, UT 84079 Phone No. (801) 789-1866

4. Location of Well (Footage, Sec., T., R., M., or Survey Description)

NW/SW Sec. 24, T8S, R16E


12 CHECK APPROPRIATE BOX(S) TO INDICATE NATURE OF NOTICE, REPORT, OR OTHER DATA

Table with 2 columns: TYPE OF SUBMISSION and TYPE OF ACTION. Includes checkboxes for Notice of Intent, Subsequent Report, Final Abandonment Notice, Abandonment, Recompletion, Plugging Back, Casing repair, Altering Casing, Other (Weekly Status), Change of Plans, New Construction, Non-Routine Fracturing, Water Shut-off, Conversion to Injection, and Dispose Water.

13. Describe Proposed or Completed Operations (Clearly state all pertinent details, and give pertinent dates, including estimated date of starting any proposed work. If well is directionally drilled, give subsurface locations and measured and true vertical depths for all markers and zones pertinent to this work)

WEEKLY STATUS REPORT FOR WEEK OF 9/23/97 - 9/27/97:

Drilled 7 7/8" hole from 307' - 6310' w/ Four Corners, Rig #6. Run 5 1/2" 15.5# J-55 csg to 6299'. Pump 20 BDW & 20 BG. Cmt w/ 400 sx Hibond 65 mod, 11.0 ppg, 3.0 cf/sk yield & 415 sx Thixo w/ 10% CalSeal, 14.2 ppg, 1.59 cf/sk yield. Rig released @ 12:00 pm, 9/28/97. RDMOL.

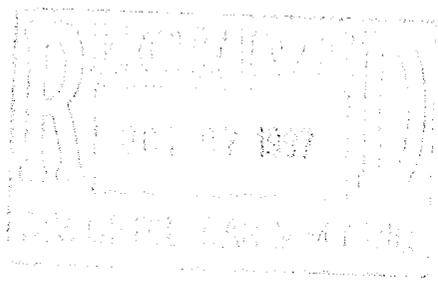

14. I hereby certify that the foregoing is true and correct

Signed

Handwritten signature of Cheryl Cameron

Cheryl Cameron

Title

Regulatory Compliance Specialist

Date 10/3/97

(This space of Federal or State office use.)

Approved by

Title

Date

Conditions of approval, if any:

Title 18 U.S.C. Section 1001, makes it a crime for any person knowingly to make to any department of the United States any false, fictitious or fraudulent statements or representations as to any matter within its jurisdiction.

*See Instruction on Reverse Side

CONDITIONS OF APPROVAL
APPLICATION FOR PERMIT TO DRILL

Company/Operator: Inland Production Company

Well Name & Number: MBFNE 12-24

API Number: 43-013-31923

Lease Number: U-67170

Location: NWSW Sec. 24 T. 8S R. 16E

NOTIFICATION REQUIREMENTS

- Location Construction - at least forty-eight (48) hours prior to construction of location and access roads.
- Location Completion - prior to moving on the drilling rig.
- Spud Notice - at least twenty-four (24) hours prior to spudding the well.
- Casing String and Cementing - at least twenty-four (24) hours prior to running casing and cementing all casing strings.
- BOP and Related Equipment Tests - at least twenty-four (24) hours prior to initiating pressure tests.
- First Production Notice - within five (5) business days after new well begins, or production resumes after well has been off production for more than ninety (90) days.

For more specific details on notification requirements, please check the Conditions of Approval for Notice to Drill and Surface Use Program.

CONDITIONS OF APPROVAL FOR NOTICE TO DRILL

Approval of this application does not warrant or certify that the applicant holds legal or equitable title to those rights in the subject lease which would entitle the applicant to conduct operations thereon.

All lease and/or unit operations will be conducted in such a manner that full compliance is made with applicable laws, regulations (43 CFR 3100), Onshore Oil and Gas Orders, and the approved plan of operations. The operator is fully responsible for the actions of his subcontractors. A copy of these conditions will be furnished to the field representative by the operator to insure compliance.

Be aware fire restrictions may be in effect when location is being constructed and/or when well is being drilled. Contact the appropriate Surface Management Agency for information.

A. DRILLING PROGRAM

1. Estimated Depth at Which Oil, Gas, Water, or Other Mineral Bearing Zones are Expected to be Encountered

Report **ALL** water shows and water-bearing sands to Tim Ingwell of this office **prior to setting the next casing string or requesting plugging orders**. Faxed copies of State of Utah form OGC-8-X are acceptable. If noticeable water flows are detected, submit samples to this office along with any water analyses conducted.

All usable water and prospectively valuable minerals (as described by BLM at onsite) encountered during drilling, will be recorded by depth and adequately protected. All oil and gas shows will be tested to determine commercial potential.

2. Pressure Control Equipment

The BOP and related equipment shall meet the minimum requirements of Onshore Oil and Gas Order No. 2 for equipment and testing requirements, procedures, etc., for a **2M** system and individual components shall be operable as designed. Chart recorders shall be used for all pressure tests.

Test charts, with individual test results identified, shall be maintained on location while drilling and shall be made available to a BLM representative upon request.

If an air compressor is on location and is being utilized to provide air for the drilling medium while drilling, the special drilling requirements in Onshore Oil and Gas Order No. 2, regarding air or gas drilling shall be adhered to. If a mist system is being utilized then the requirement for a deduster shall be waived.

3. Casing Program and Auxiliary Equipment

Surface casing shall have centralizers on the bottom three joints, with a minimum of one centralizer per joint. .

If conductor pipe is set it will be cemented to surface. If drive pipe is used it will be pulled prior to cementing surface casing.

As a minimum, the usable water and oil shale resources shall be isolated and/or protected by having a cement top for the production casing at least 200 ft. above the top of the usable water zone identified at ± 602 ft. or by setting the surface casing at ± 652 ft. If gilsonite is encountered while drilling, it shall be isolated and/or protected via the cementing program.

4. Mud Program and Circulating Medium

Hazardous substances specifically listed by the EPA as a hazardous waste or demonstrating a characteristic of a hazardous waste will not be used in drilling, testing, or completion operations.

No chromate additives will be used in the mud system on Federal and Indian lands without prior BLM approval to ensure adequate protection of fresh water aquifers.

5. Coring, Logging and Testing Program

Daily drilling and completion progress reports shall be submitted to this office on a weekly basis.

All Drill Stem tests (DST) shall be accomplished during daylight hours, unless specific approval to start during other hours is obtained from the AO. However, DSTs may be allowed to continue at night if the test was initiated during daylight hours and the rate of flow is stabilized and if adequate lighting is available (i.e., lighting which is adequate for visibility and vaporproof for safe operations). Packers can be released, but tripping should not begin before daylight unless prior approval is obtained from the AO.

The Gamma Ray and Induction Logs need to be pulled from TD to the Surface Shoe.

A cement bond log (CBL) will be run from the production casing shoe to **TOP OF CEMENT** if the surface casing is set at ± 652 ft. or it will be run to ± 402 ft. if the surface casing is set at ± 300 ft. and shall be utilized to determine the bond quality for the production casing. Submit a field copy of the CBL to this office.

Whether the well is completed as a dry hole or as a producer, "Well Completion and Recompletion Report and Log" (Form 3160-4) will be submitted not later than 30 days after completion of the well or after completion of operations being performed, in accordance with 43 CFR 3164. One copy of all logs, core descriptions, core analyses, well-test data, geologic summaries, sample description, and all other surveys or data obtained and compiled during the drilling, workover, and/or completion operations, will be filed with Form 3160-4. Samples (cuttings, fluids, and/or gases) will be submitted when requested by the AO.

6. Notifications of Operations

No location will be constructed or moved, no well will be plugged, and no drilling or workover equipment will be removed from a well to be placed in a suspended status without prior approval of the AO. If operations are to be suspended, prior approval of the AO will be obtained and notification given before resumption of operations.

The Vernal District Office shall be notified, during regular work hours (7:45 a.m.-4:30 p.m., Monday through Friday except holidays), at least 24 hours **prior** to spudding the well.

Operator shall report production data to MMS pursuant to 30 CFR 216.5 using form MMS/3160.

Immediate Report: Spills, blowouts, fires, leaks, accidents, or any other unusual occurrences shall be promptly reported in accordance with the requirements of NTL-3A or its revision.

If a replacement rig is contemplated for completion operations, a "Sundry Notice" (Form 3160-5) to that effect will be filed, for prior approval of the AO, and all conditions of this approved plan are applicable during all operations conducted with the replacement rig.

The date on which production is commenced or resumed will be construed for oil wells as the date on which liquid hydrocarbons are first sold or shipped from a temporary storage facility, such as a test tank, and for which a run ticket is required to be generated or, the date on which liquid hydrocarbons are first produced into a permanent storage facility, whichever first occurs; and, for gas wells as the date on which associated liquid hydrocarbons are first sold or shipped from a temporary storage facility, such as a test tank, and for which a run ticket is required to be generated or, the date on which gas is first measured through permanent metering facilities, whichever first occurs.

Should the well be successfully completed for production, the AO will be notified when the well is placed in a producing status. Such notification will be sent by telegram or other written communication, not later than five (5) days following the date on which the well is placed on production.

Gas produced from this well may not be vented or flared beyond an initial authorized test period of 30 days or 50 MMCF following its completion, whichever occurs first, without the prior written approval of the Authorized Officer. Should gas be vented or flared without approval beyond the authorized test period, the operator may be directed to shut-in the well until the gas can be captured or approval to continue venting or flaring as uneconomic is granted and the operator shall be required to compensate the lessor for that portion of the gas vented or flared without approval which is determined to have been avoidably lost.

A schematic facilities diagram as required by 43 CFR 3162.7-5 (b.9. d.), and shall be submitted to the appropriate District Office within sixty (60) days of installation or first production, whichever occurs first. All site security regulations as specified in Onshore Oil & Gas Order No. 3 shall be adhered to. All product lines entering and leaving hydrocarbon storage tanks will be effectively sealed in accordance with 43 CFR 3162.7-5 (b. 4).

No well abandonment operations will be commenced without the prior approval of the AO. In the case of newly drilled dry holes or failures, and in emergency situations, oral approval will be obtained from the AO. A "Subsequent Report of Abandonment" Form 3160-5, will be filed with the AO within thirty (30) days following completion of the well for abandonment. This report will indicate where plugs were placed and the current status of surface restoration. Final abandonment will not be approved until the surface reclamation work required by the approved APD or approved abandonment notice has been completed to the satisfaction of the AO or his representative, or the appropriate Surface Managing Agency.

7. Other Information

All loading lines will be placed inside the berm surrounding the tank battery.

All off-lease storage, off-lease measurement, or commingling on-lease or off-lease will have prior written approval from the AO.

The oil and gas measurement facilities will be installed on the well location. The oil and gas meters will be calibrated in place prior to any deliveries. Tests for meter accuracy will be conducted following initial installation and at least quarterly thereafter. The AO will be provided with a date and time for the initial meter calibration and all future meter proving schedules. A copy of the meter calibration reports will be submitted to the Vernal District Office. All meter measurement facilities will conform with Onshore Oil & Gas Order No. 4 for liquid hydrocarbons and Onshore Oil & Gas Order No. 5 for natural gas measurement.

The use of materials under BLM jurisdiction will conform to 43 CFR 3610.2-3.

There will be no deviation from the proposed drilling and/or workover program without prior approval from the AO. Safe drilling and operating practices must be observed.

All wells, whether drilling, producing, suspended, or abandoned will be identified in accordance with 43 CFR 3162.

"Sundry Notice and Report on Wells" (Form 3160-5) will be filed for approval for all changes of plans and other operations in accordance with 43 CFR 3162.3-2.

Section 102(b)(3) of the Federal Oil and Gas Royalty Management Act of 1982, as implemented by the applicable provisions of the operating regulations at Title 43 CFR 3162.4-1(c), requires that "not later than the 5th business day after any well begins production on which royalty is due anywhere on a lease site or allocated to a lease site, or resumes production in the case of a well which has been off production for more than 90 days, the operator shall notify the authorized officer by letter or sundry notice, Form 3160-5, or orally to be followed by a letter or sundry notice, of the date on which such production has begun or resumed."

If you fail to comply with this requirement in the manner and time allowed, you shall be liable for a civil penalty of up to \$10,000 per violation for each day such violation continues, not to exceed a maximum of 20 days. See Section 109(c)(3) of the Federal Oil and Gas Royalty Management Act of 1982 and the implementing regulations at Title 43 CFR 3162.4-1(b)(5)(ii).

APD approval is valid for a period of one (1) year from the signature date. An extension period may be granted, if requested, prior to the expiration of the original approval period.

In the event after-hours approval or notification is necessary, please contact one of the following individuals:

Wayne Bankert Petroleum Engineer	(801) 789-4170
Ed Forsman Petroleum Engineer	(801) 789-7077
Jerry Kenczka Petroleum Engineer	(801) 789-1190
BLM FAX Machine	(801) 781-4410

EPA'S LIST OF NONEXEMPT EXPLORATION AND PRODUCTION WASTES

While the following wastes are nonexempt, they are not necessarily hazardous.

- Unused fracturing fluids or acids
- Gas plant cooling tower cleaning wastes
- Painting wastes
- Oil and gas service company wastes, such as empty drums, drum rinsate, vacuum truck rinsate, sandblast media, painting wastes, spent solvents, spilled chemicals, and waste acids
- Vacuum truck and drum rinsate from trucks and drums, transporting or containing nonexempt waste
- Refinery wastes
- Liquid and solid wastes generated by crude oil and tank bottom reclaimers
- Used equipment lubrication oils
- Waste compressor oil, filters, and blowdown
- Used hydraulic fluids
- Waste solvents
- Waste in transportation pipeline-related pits
- Caustic or acid cleaners
- Boiler cleaning wastes
- Boiler refractory bricks
- Incinerator ash
- Laboratory wastes
- Sanitary wastes
- Pesticide wastes
- Radioactive tracer wastes
- Drums, insulation and miscellaneous solids.

SURFACE USE PROGRAM
Conditions of Approval (COAs)

-Access roads and surface disturbing activities will conform to standards outlined in the Bureau of Land Management and Forest Service publication: Surface Operating Standards for Oil and Gas Exploration and Development, (1989).

-All vehicle travel will be confined to existing access road rights-of-way.

-The road shall be constructed/upgraded to meet the standards of the anticipated traffic flow and all-weather road requirements. Construction/upgrading shall include ditching, draining, and crowning (2 to 3%). Graveling or capping the roadbed will be required as necessary to provide a well constructed safe road. Prior to construction/upgrading, the proposed road surface or existing road shall be cleared of any snow cover and allowed to dry completely. Traveling off the 30 foot right-of-way will not be allowed. Should mud holes develop, they shall be filled in to prevent detours. Road drainage crossings shall be of the typical dry creek drainage crossing type. Crossings shall be designed so they will not cause siltation or accumulation of debris in the drainage crossing nor shall the drainages be blocked by the roadbed. Erosion of drainage ditches by runoff water shall be prevented by diverting water off at frequent intervals by means of cutouts. Upgrading shall not be allowed during muddy conditions. When snow is removed from the road during the winter months, the snow should be pushed outside of the burrow ditches and the turn outs should be kept clear so that when the snow melts the water will be channeled away from the road.

-Mountain Plover

No survey work, exploration, prospecting, or plugging and abandonment will occur from March 15 through August 15.

Motorized travel will take place only on designated routes. No cross country travel is permitted.

Road maintenance will be avoided from May 25 through July 1.

According to the timeframes listed on the following chart and prior to new construction and drilling activities, a detailed survey of the area within 0.5 mile of a proposed location and 300 feet either side of the center line of a proposed access route will be made by BLM or a qualified biologist to detect the presence of plovers. Extreme care shall be exercised to locate plovers due to their highly secretive and quiet nature. Where possible, the survey shall first be made from a stationary vehicle. All plovers located will be observed long enough to determine if a nest is present. If no visual sightings are made from the vehicle, the area will be surveyed again on foot.

Starting Date of Construction or Drilling Activity	Number of Surveys
From March 15 through April 15	1
From April 16 through July 15	2
From July 16 through August 15	1

The surveys will be conducted no more than 14 days prior to the date actual construction or drilling activities begin. If two surveys are required, they will be made at least 14 days apart with the last survey no more than 14 days prior to the start-up date.

If an active nest or chicks are found in the area, the planned activity will be delayed until the chicks are out of downy plumage; the brood vacates the area of influence; or, the nest has failed.

Grading activities and new road construction will be minimized from May 25 through June 30.

-Stockpile the topsoil from the reserve pit separately near the reserve pit. The location topsoil shall be windrowed along the edge of the location from the clearwater unit around corner 6 to corner 8. When the reserve pit is dry it shall be filled, recontoured, and the pit topsoil respread then drilled with the following seed mix:

Fourwing Saltbush	Atriplex canescens	4 lbs/acre
Scarlet Globemallow	Sphaeralcea coccinea	2 lbs/acre
Galleta	Hilaria jamesii	3 lbs/acre
Shadscale	Atriplex confertifolia	3 lbs/acre

All poundage are in Pure Live Seed. If the seed mixture is applied aurally, then the rates shall be doubled, and the seed covered after application. Reseeding shall be done immediately after the topsoil is spread. This seed mixture shall also be used for final abandonment.

The location topsoil pile shall also be seeded with the same seed mix mentioned above as soon as the soil is windrowed.

UNITED STATES
DEPARTMENT OF THE INTERIOR
BUREAU OF LAND MANAGEMENT

FORM APPROVED
Budget Bureau No. 1004-0135
Expires: March 31, 1993

SUNDRY NOTICES AND REPORTS ON WELLS

Do not use this form for proposals to drill or to deepen or reentry a different reservoir.
Use "APPLICATION FOR PERMIT -" for such proposals

5. Lease Designation and Serial No.
U-67170

6. If Indian, Allottee or Tribe Name
NA

7. If Unit or CA, Agreement Designation
NA

8. Well Name and No.
MBFNE 12-24

9. API Well No.
43-013-31923

10. Field and Pool, or Exploratory Area
MONUMENT BUTTE

11. County or Parish, State
DUCHESNE COUNTY, UTAH

SUBMIT IN TRIPLICATE

1. Type of Well
 Oil Well Gas Well Other

2. Name of Operator
INLAND PRODUCTION COMPANY

3. Address and Telephone No.
475 17TH STREET, SUITE 1500, DENVER, COLORADO 80202 (303) 292-0900

4. Location of Well (Footage, Sec., T., R., m., or Survey Description)
1930 FSL 659 FWL NW/SW Section 24, T08S R16E

12. CHECK APPROPRIATE BOX(S) TO INDICATE NATURE OF NOTICE, REPORT, OR OTHER DATA


TYPE OF SUBMISSION	TYPE OF ACTION
<input type="checkbox"/> Notice of Intent	<input type="checkbox"/> Abandonment
<input checked="" type="checkbox"/> Subsequent Report	<input type="checkbox"/> Recompletion
<input type="checkbox"/> Final Abandonment Notice	<input type="checkbox"/> Plugging Back
	<input type="checkbox"/> Casing Repair
	<input type="checkbox"/> Altering Casing
	<input checked="" type="checkbox"/> Other <u>Weekly Status</u>
	<input type="checkbox"/> Change of Plans
	<input type="checkbox"/> New Construction
	<input type="checkbox"/> Non-Routine Fracturing
	<input type="checkbox"/> Water Shut-Off
	<input type="checkbox"/> Conversion to Injection
	<input type="checkbox"/> Dispose Water

(Note: Report results of multiple completion on Well Completion or Recompletion Report and Log form.)

13. Describe Proposed or Completed Operations (Clearly state all pertinent details, and give pertinent dates, including estimated date of starting any proposed work. If well is directionally drilled, give subsurface locations and measured and true vertical depths for all markers and zones pertinent to this work.)*

WEEKLY STATUS REPORT FOR WEEK OF 10/9/97 - 10/15/97

Perf D sand @ 5238-47', 5249-53', 5293-96' & 5304-08'.
Perf PB sands @ 4989-96', 4998-5004' & 5019-21'.

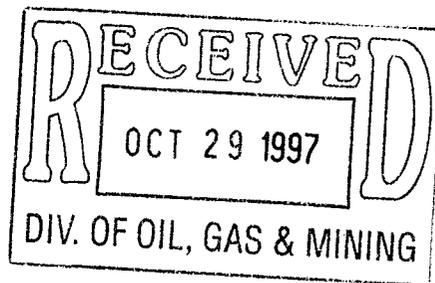

14. I hereby certify that the foregoing is true and correct
Signed Shannon Smith Title Engineering Secretary Date 10/23/97

(This space for Federal or State office use)

Approved by _____ Title _____ Date _____

Conditions of approval, if any:

CC: UTAH DOGM

**UNITED STATES
DEPARTMENT OF THE INTERIOR
BUREAU OF LAND MANAGEMENT**

FORM APPROVED
Budget Bureau No. 1004-0135
Expires: March 31, 1993

SUNDRY NOTICES AND REPORTS ON WELLS

Do not use this form for proposals to drill or to deepen or reentry a different reservoir.
Use "APPLICATION FOR PERMIT -" for such proposals

5. Lease Designation and Serial No.
U-67170

6. If Indian, Allottee or Tribe Name
NA

7. If Unit or CA, Agreement Designation
NA

8. Well Name and No.
MBFNE 12-24

9. API Well No.
43-013-31923

10. Field and Pool, or Exploratory Area
MONUMENT BUTTE

11. County or Parish, State
DUCHESNE COUNTY, UTAH

SUBMIT IN TRIPLICATE

1. Type of Well
 Oil Well Gas Well Other

2. Name of Operator
INLAND PRODUCTION COMPANY

3. Address and Telephone No.
475 17TH STREET, SUITE 1500, DENVER, COLORADO 80202 (303) 292-0900

4. Location of Well (Footage, Sec., T., R., m., or Survey Description)
1930 FSL 659 FWL NW/SW Section 24, T08S R16E

12. CHECK APPROPRIATE BOX(S) TO INDICATE NATURE OF NOTICE, REPORT, OR OTHER DATA


TYPE OF SUBMISSION	TYPE OF ACTION
<input type="checkbox"/> Notice of Intent <input checked="" type="checkbox"/> Subsequent Report <input type="checkbox"/> Final Abandonment Notice	<input type="checkbox"/> Abandonment <input type="checkbox"/> Recompletion <input type="checkbox"/> Plugging Back <input type="checkbox"/> Casing Repair <input type="checkbox"/> Altering Casing <input checked="" type="checkbox"/> Other <u>Weekly Status</u>
	<input type="checkbox"/> Change of Plans <input type="checkbox"/> New Construction <input type="checkbox"/> Non-Routine Fracturing <input type="checkbox"/> Water Shut-Off <input type="checkbox"/> Conversion to Injection <input type="checkbox"/> Dispose Water

(Note: Report results of multiple completion on Well Completion or Recompletion Report and Log form.)

13. Describe Proposed or Completed Operations (Clearly state all pertinent details, and give pertinent dates, including estimated date of starting any proposed work. If well is directionally drilled, give subsurface locations and measured and true vertical depths for all markers and zones pertinent to this work.)*

WEEKLY STATUS REPORT FOR WEEK OF 10/16/97 - 10/22/97

Perf GB sands @ 4824-32'.
Swab well.

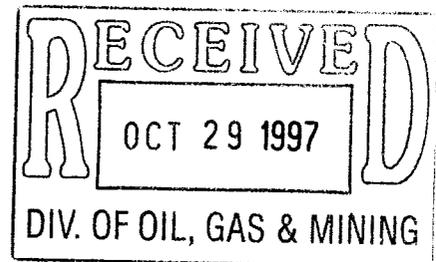

14. I hereby certify that the foregoing is true and correct
 Signed Shannon Smith Title Engineering Secretary Date 10/24/97

(This space for Federal or State office use)

Approved by _____ Title _____ Date _____

Conditions of approval, if any:
CC: UTAH DOGM

UNITED STATES
DEPARTMENT OF THE INTERIOR
BUREAU OF LAND MANAGEMENT

FORM APPROVED
Budget Bureau No. 1004-0135
Expires: March 31, 1993

SUNDRY NOTICES AND REPORTS ON WELLS

Do not use this form for proposals to drill or to deepen or reentry a different reservoir.
Use "APPLICATION FOR PERMIT -" for such proposals

5. Lease Designation and Serial No.
U-67170

6. If Indian, Allottee or Tribe Name
NA

7. If Unit or CA, Agreement Designation
NA

8. Well Name and No.
MBFNE 12-24

9. API Well No.
43-013-31923

10. Field and Pool, or Exploratory Area
MONUMENT BUTTE

11. County or Parish, State
DUCHESNE COUNTY, UTAH

SUBMIT IN TRIPLICATE

1. Type of Well
 Oil Well Gas Well Other

2. Name of Operator
INLAND PRODUCTION COMPANY

3. Address and Telephone No.
475 17TH STREET, SUITE 1500, DENVER, COLORADO 80202 (303) 292-0900

4. Location of Well (Footage, Sec., T., R., m., or Survey Description)
1930 FSL 659 FWL NW/SW Section 24, T08S R16E

12. CHECK APPROPRIATE BOX(S) TO INDICATE NATURE OF NOTICE, REPORT, OR OTHER DATA


TYPE OF SUBMISSION	TYPE OF ACTION
<input type="checkbox"/> Notice of Intent <input checked="" type="checkbox"/> Subsequent Report <input type="checkbox"/> Final Abandonment Notice	<input type="checkbox"/> Abandonment <input type="checkbox"/> Recompletion <input type="checkbox"/> Plugging Back <input type="checkbox"/> Casing Repair <input type="checkbox"/> Altering Casing <input checked="" type="checkbox"/> Other <u>Weekly Status</u>
	<input type="checkbox"/> Change of Plans <input type="checkbox"/> New Construction <input type="checkbox"/> Non-Routine Fracturing <input type="checkbox"/> Water Shut-Off <input type="checkbox"/> Conversion to Injection <input type="checkbox"/> Dispose Water

(Note: Report results of multiple completion on Well Completion or Recompletion Report and Log form.)

13. Describe Proposed or Completed Operations (Clearly state all pertinent details, and give pertinent dates, including estimated date of starting any proposed work. If well is directionally drilled, give subsurface locations and measured and true vertical depths for all markers and zones pertinent to this work.)*

WEEKLY STATUS REPORT FOR THE PERIOD OF 11/6/97 - 11/12/97

Swab well and trip production tbg.
Place well on production @ 4:00 PM, 11/12/97.

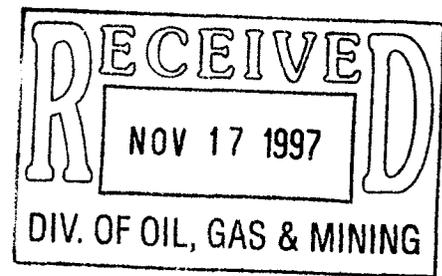

14. I hereby certify that the foregoing is true and correct
Signed *Ramin J. Horob* Title Engineering Technician Date 11/13/97

(This space for Federal or State office use)
Approved by _____ Title _____ Date _____

Conditions of approval, if any:
CC: UTAH DOGM

**UNITED STATES
DEPARTMENT OF THE INTERIOR
BUREAU OF LAND MANAGEMENT**

5. LEASE DESIGNATION AND SERIAL NO.

U-67170

WELL COMPLETION OR RECOMPLETION REPORT AND LOG*

6. IF INDIAN, ALLOTTEE OR TRIBE NAME

N/A

1a. TYPE OF WORK

OIL WELL GAS WELL DRY Other _____

7. UNIT AGREEMENT NAME

N/A

1b. TYPE OF WELL

NEW WELL WORK OVER DEEPEN PLUG BACK DIFF RESVR. Other _____

8. FARM OR LEASE NAME, WELL NO.

MBFNE 12-24

2. NAME OF OPERATOR

Inland Production Company

9. API WELL NO.

43-013-31923

3. ADDRESS AND TELEPHONE NO.

475 Seventeenth Street, Suite 1500, Denver, CO 80202 (303) 292-0900

10. FIELD AND POOL OR WILDCAT

MONUMENT BUTTE

4. LOCATION OF WELL (Report locations clearly and in accordance with any State requirements.*)

At Surface

NW/SW

1930 FSL 0659 FWL

11. SEC., T., R., M., OR BLOCK AND SURVEY OR AREA

Section 24, T08S R16E

At total depth

14. PERMIT NO.

43-013-31923

DATE ISSUED

9-10-97

12. COUNTY OR PARISH

DUCHESNE

13. STATE

UT

15. DATE SPUDDED

9-16-97

16. DATE T.D. REACHED

9-27-97

17. DATE COMPL. (Ready to prod.)

11-12-97

18. ELEVATIONS (DF, RKB, RT, GR, ETC.)*

5438' GL; 5450' KB

19. ELEV. CASINGHEAD

20. TOTAL DEPTH, MD & TVD

6310'

21. PLUG, BACK T.D., MD & TVD

6260'

22. IF MULTIPLE COMPL., HOW MANY*

N/A

23. INTERVALS DRILLED BY

ROTARY TOOLS

CABLE TOOLS

24. PRODUCING INTERVAL(S), OF THIS COMPLETION--TOP, BOTTOM, NAME (MD AND TVD)*

Green River 4824'-5308'

CBL, DIGL/SP/GR/CAL, SDL/DSN/GR

**RECEIVED
JAN 20 1998**

25. WAS DIRECTIONAL SURVEY MADE

No

26. TYPE ELECTRIC AND OTHER LOGS RUN

1-20-98

27. WAS WELL CORED

No

23.

CASING RECORD (Report all strings in well)

CASING SIZE/GRADE	WEIGHT, LB./FT.	DEPTH SET (MD)	HOLE SIZE	TOP OF CEMENT, CEMENTING RECORD	AMOUNT PULLED
8 5/8	24#	306'	12 1/4	120 sx Prem Plus	
5 1/2	15.5#	6299'	7 7/8	400 sx Hibond & 415 sx Thixo	

29.

LINER RECORD

SIZE	TOP (MD)	BOTTOM (MD)	SACKS CEMENT*	SCREEN (MD)

30.

TUBING RECORD

SIZE	DEPTH SET (MD)	PACKER SET (MD)
2-7/8"	5365'	

31. PERFORATION RECORD (Interval, size and number)

GB Sand - 4824'-32' w/4 jspf
PB Sand - 4989'-96'; 4998'-500 21' w/4 jspf
D Sand - 5238'-47'; 5249'-53'; 5 5304'-08' w/4 jspf

32. ACID, SHOT, FRACTURE, CEMENT SQUEEZE, ETC.

DEPTH INTERVAL (MD)	AMOUNT AND KIND OF MATERIAL USED
4824'-32'	250 gals 12-1/2% HCL acid
4989'5021'	38,200# 20/40 sd in 241 BG
5238'-5308'	104,400# 20/40 sd in 517 BG

33.*

PRODUCTION

DATE FIRST PRODUCTION 11-12-97	PRODUCTION METHOD (Flowing, gas lift, pumping--size and type of pump) Pumping - 2-1/2" x 1-1/2" x 15' RHAC pump	WELL STATUS (Producing or shut-in) producing
DATE OF TEST 7 Day Avg	HOURS TESTED 11/1/97	CHOKE SIZE N/A
PROD'N. FOR TEST PERIOD ---	OIL--BBL. 94	GAS--MCF. 206
WATER--BBL. 6	GAS-OIL RATIO 2.191	
FLOW. TUBING PRESS.	CASING PRESSURE	CALCULATED 24-HOUR RATE ---
OIL-BBL.	GAS--MCF.	WATER--BBL.
OIL GRAVITY-API (CORR.)		

34. DISPOSITION OF GAS (Sold, used for fuel, vented, etc.)

Sold & Used for Fuel

TEST WITNESSED BY

35. LIST OF ATTACHMENTS

Items in #26

36. I hereby certify that the foregoing and attached information is complete and correct as determined from all available records

SIGNED

Debbie E. Knight

TITLE

Permitting Specialist

DATE

1/14/98

(See instructions and Spaces for Additional Data on Reverse Side)

37. SUMMARY OF POROUS ZONES: (Show all important zones of porosity and contents thereof, cored intervals, and all drill-stem, tests, including depth interval tested, cushion used, time tool open, flowing and shut-in pressures, and recoveries);

FORMATION	TOP	BOTTOM	DESCRIPTION, CONTENTS, ETC.	GEOLOGIC MARKERS		
				NAME	MEAS. DEPTH	TRUE VERT. DEPTH
Garden Gulch Mkr	4185'					
Garden Gulch 2	4515'					
Point 3	4797'					
X Marker	5045'					
Y Marker	5078'					
Douglas Creek	5201'					
Bi-Carb	5466'					
B-Lime	5600'					
Castle Peak	6095'					
Basal Carbonate	NDE					
Total Depth	6310'					

38.

UNITED STATES
DEPARTMENT OF THE INTERIOR
BUREAU OF LAND MANAGEMENT

FORM APPROVED
Budget Bureau No. 1004-0135
Expires: March 31, 1993

SUNDRY NOTICES AND REPORTS ON WELLS

Do not use this form for proposals to drill or to deepen or reentry a different reservoir.
Use "APPLICATION FOR PERMIT -" for such proposals

5. Lease Designation and Serial No.
U-67170

6. If Indian, Allottee or Tribe Name
NA

7. If Unit or CA, Agreement Designation
NA

8. Well Name and No.
MBFNE 12-24

9. API Well No.
43-013-31923

10. Field and Pool, or Exploratory Area
MONUMENT BUTTE

11. County or Parish, State
DUCHESNE COUNTY, UTAH

SUBMIT IN TRIPLICATE

1. Type of Well
 Oil Well Gas Well Other

2. Name of Operator
INLAND PRODUCTION COMPANY

3. Address and Telephone No.
475 17TH STREET, SUITE 1500, DENVER, COLORADO 80202 (303) 292-0900

4. Location of Well (Footage, Sec., T., R., m., or Survey Description)
1930 FSL 0659 FWL NW/SW Section 24, T08S R16E


12. CHECK APPROPRIATE BOX(S) TO INDICATE NATURE OF NOTICE, REPORT, OR OTHER DATA

TYPE OF SUBMISSION	TYPE OF ACTION
<input type="checkbox"/> Notice of Intent	<input type="checkbox"/> Abandonment
<input checked="" type="checkbox"/> Subsequent Report	<input type="checkbox"/> Recompletion
<input type="checkbox"/> Final Abandonment Notice	<input type="checkbox"/> Plugging Back
	<input type="checkbox"/> Casing Repair
	<input type="checkbox"/> Altering Casing
	<input checked="" type="checkbox"/> Other Site Security
	<input type="checkbox"/> Change of Plans
	<input type="checkbox"/> New Construction
	<input type="checkbox"/> Non-Routine Fracturing
	<input type="checkbox"/> Water Shut-Off
	<input type="checkbox"/> Conversion to Injection
	<input type="checkbox"/> Dispose Water

(Note: Report results of multiple completion on Well Completion or Recompletion Report and Log form.)

13. Describe Proposed or Completed Operations (Clearly state all pertinent details, and give pertinent dates, including estimated date of starting any proposed work. If well is directionally drilled, give subsurface locations and measured and true vertical depths for all markers and zones pertinent to this work.)*

Attached please find the site security diagram for the above referenced well.

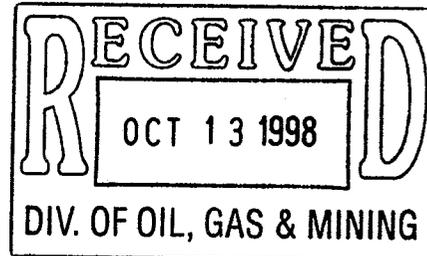

14. I hereby certify that the foregoing is true and correct
Signed Debbie E. Knight Title Manager, Regulatory Compliance Date 10/8/98

(This space for Federal or State office use)

Approved by _____ Title _____ Date _____

Conditions of approval, if any:

CC: UTAH DOGM

Inland Production Company Site Facility Diagram


Monument Butte 12-24

NW/SW Sec. 24, T8S, 16E

Duchesne County

Sept. 17, 1998

Site Security Plan is held at the Roosevelt Office, Roosevelt Utah

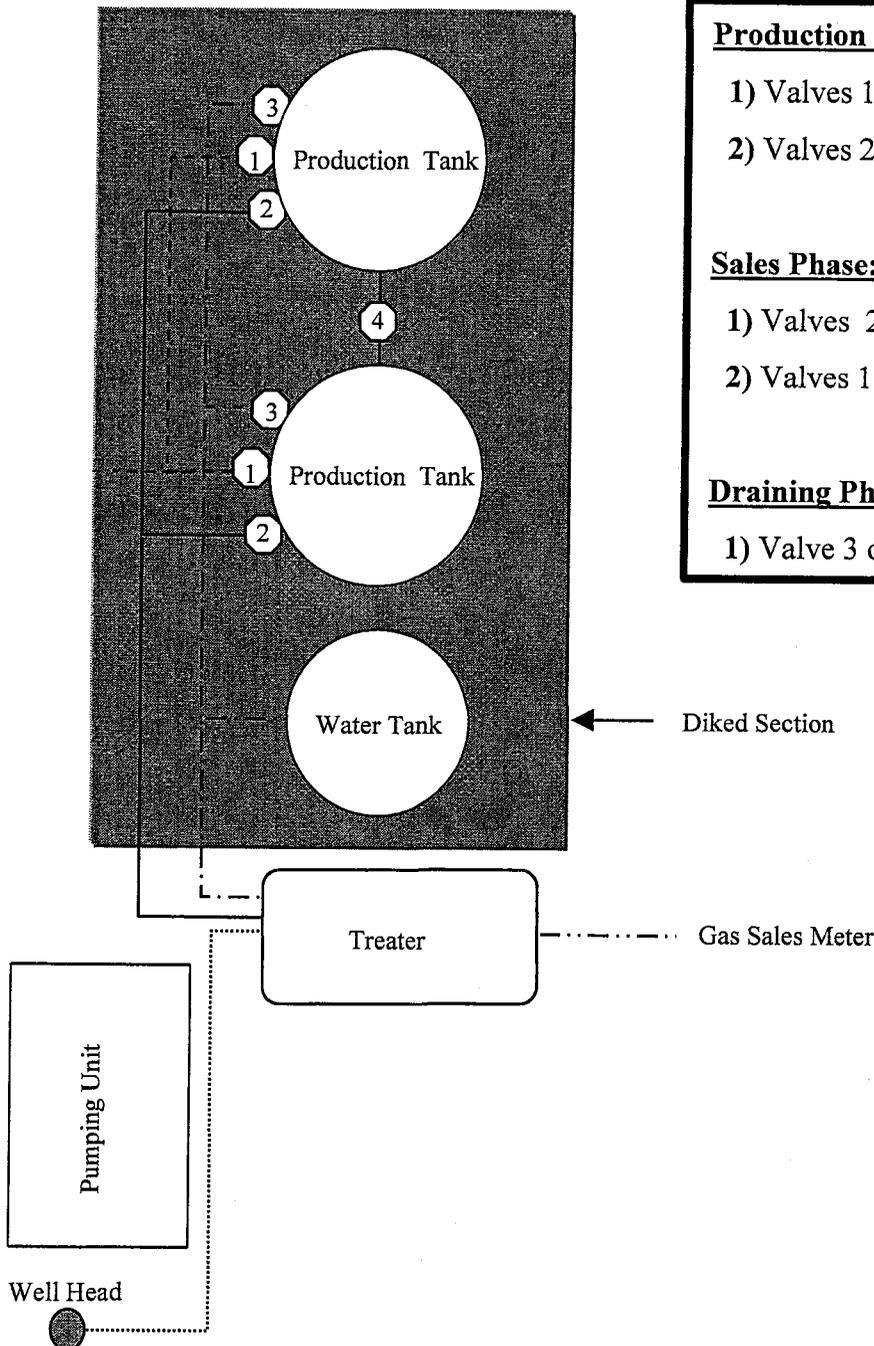

Production Phase:

- 1) Valves 1, and 3 sealed closed
- 2) Valves 2 and 4 sealed open

Sales Phase:

- 1) Valves 2, 3, and 4 sealed closed
- 2) Valves 1 open

Draining Phase:

- 1) Valve 3 open

Legend

Emulsion Line
Load Line	-----
Water Line	- - - - -
Oil Line	—————
Gas Sales



United States Department of the Interior



BUREAU OF LAND MANAGEMENT

Utah State Office

P.O. Box 45155

Salt Lake City, UT 84145-0155

<http://www.blm.gov>

IN REPLY REFER TO:

3106

(UT-924)

September 16, 2004

Memorandum

To: Vernal Field Office

From: Acting Chief, Branch of Fluid Minerals

Subject: Merger Approval

Attached is an approved copy of the name change recognized by the Utah State Office. We have updated our records to reflect the merger from Inland Production Company into Newfield Production Company on September 2, 2004.

Michael Coulthard
Acting Chief, Branch of
Fluid Minerals

Enclosure

1. State of Texas Certificate of Registration

cc: MMS, Reference Data Branch, James Sykes, PO Box 25165, Denver CO 80225
State of Utah, DOGM, Attn: Earlene Russell, PO Box 145801, SLC UT 84114
Teresa Thompson
Joe Incardine
Connie Seare

UTSL-	15855	61052	73088	76561	
071572A	16535	62848	73089	76787	
065914	16539	63073B	73520A	76808	
	16544	63073D	74108	76813	
	17036	63073E	74805	76954	63073X
	17424	63073O	74806	76956	63098A
	18048	64917	74807	77233	68528A
UTU-	18399	64379	74808	77234	72086A
	19267	64380	74389	77235	72613A
02458	26026A	64381	74390	77337	73520X
03563	30096	64805	74391	77338	74477X
03563A	30103	64806	74392	77339	75023X
04493	31260	64917	74393	77357	76189X
05843	33992	65207	74398	77359	76331X
07978	34173	65210	74399	77365	76788X
09803	34346	65635	74400	77369	77098X
017439B	36442	65967	74404	77370	77107X
017985	36846	65969	74405	77546	77236X
017991	38411	65970	74406	77553	77376X
017992	38428	66184	74411	77554	78560X
018073	38429	66185	74805	78022	79485X
019222	38431	66191	74806	79013	79641X
020252	39713	67168	74826	79014	80207X
020252A	39714	67170	74827	79015	81307X
020254	40026	67208	74835	79016	
020255	40652	67549	74868	79017	
020309D	40894	67586	74869	79831	
022684A	41377	67845	74870	79832	
027345	44210	68105	74872	79833	
034217A	44426	68548	74970	79831	
035521	44430	68618	75036	79834	
035521A	45431	69060	75037	80450	
038797	47171	69061	75038	80915	
058149	49092	69744	75039	81000	
063597A	49430	70821	75075		
075174	49950	72103	75078		
096547	50376	72104	75089		
096550	50385	72105	75090		
	50376	72106	75234		
	50750	72107	75238		
10760	51081	72108	76239		
11385	52013	73086	76240		
13905	52018	73087	76241		
15392	58546	73807	76560		



Office of the Secretary of State

The undersigned, as Secretary of State of Texas, does hereby certify that the attached is a true and correct copy of each document on file in this office as described below:

Newfield Production Company
Filing Number: 41530400

Articles of Amendment

September 02, 2004

In testimony whereof, I have hereunto signed my name officially and caused to be impressed hereon the Seal of State at my office in Austin, Texas on September 10, 2004.



A handwritten signature in black ink, appearing to read "G. Connor".

Secretary of State

ARTICLES OF AMENDMENT
TO THE
ARTICLES OF INCORPORATION
OF
INLAND PRODUCTION COMPANY

FILED
In the Office of the
Secretary of State of Texas
SEP 02 2004
Corporations Section

Pursuant to the provisions of Article 4.04 of the Texas Business Corporation Act (the "TBCA"), the undersigned corporation adopts the following articles of amendment to the articles of incorporation:

ARTICLE 1 – Name

The name of the corporation is Inland Production Company.

ARTICLE 2 – Amended Name

The following amendment to the Articles of Incorporation was approved by the Board of Directors and adopted by the shareholders of the corporation on August 27, 2004.

The amendment alters or changes Article One of the Articles of Incorporation to change the name of the corporation so that, as amended, Article One shall read in its entirety as follows:

"ARTICLE ONE – The name of the corporation is Newfield Production Company."

ARTICLE 3 – Effective Date of Filing

This document will become effective upon filing.

The holder of all of the shares outstanding and entitled to vote on said amendment has signed a consent in writing pursuant to Article 9.10 of the TBCA, adopting said amendment, and any written notice required has been given.

IN WITNESS WHEREOF, the undersigned corporation has executed these Articles of Amendment as of the 1st day of September, 2004.

INLAND RESOURCES INC.

By: Susan G. Riggs
Susan G. Riggs, Treasurer

6a. (R649-9-2)Waste Management Plan has been received on: IN PLACE
6b. Inspections of LA PA state/fee well sites complete on: waived

7. **Federal and Indian Lease Wells:** The BLM and or the BIA has approved the merger, name change, or operator change for all wells listed on Federal or Indian leases on: BLM BIA

8. **Federal and Indian Units:**
The BLM or BIA has approved the successor of unit operator for wells listed on: n/a

9. **Federal and Indian Communization Agreements ("CA"):**
The BLM or BIA has approved the operator for all wells listed within a CA on: na/

10. **Underground Injection Control ("UIC")** The Division has approved UIC Form 5, **Transfer of Authority to Inject**, for the enhanced/secondary recovery unit/project for the water disposal well(s) listed on: 2/23/2005

DATA ENTRY:

- 1. Changes entered in the **Oil and Gas Database** on: 2/28/2005
- 2. Changes have been entered on the **Monthly Operator Change Spread Sheet** on: 2/28/2005
- 3. Bond information entered in RBDMS on: 2/28/2005
- 4. Fee/State wells attached to bond in RBDMS on: 2/28/2005
- 5. Injection Projects to new operator in RBDMS on: 2/28/2005
- 6. Receipt of Acceptance of Drilling Procedures for APD/New on: waived

FEDERAL WELL(S) BOND VERIFICATION:

1. Federal well(s) covered by Bond Number: UT 0056

INDIAN WELL(S) BOND VERIFICATION:

1. Indian well(s) covered by Bond Number: 61BSBDH2912

FEE & STATE WELL(S) BOND VERIFICATION:

- 1. (R649-3-1) The **NEW** operator of any fee well(s) listed covered by Bond Number 61BSBDH2919
- 2. The **FORMER** operator has requested a release of liability from their bond on: n/a*
The Division sent response by letter on: n/a

LEASE INTEREST OWNER NOTIFICATION:

3. (R649-2-10) The **FORMER** operator of the fee wells has been contacted and informed by a letter from the Division of their responsibility to notify all interest owners of this change on: n/a

COMMENTS:

*Bond rider changed operator name from Inland Production Company to Newfield Production Company - received 2/23/05

NEWFIELD PRODUCTION COMPANY
 RT. 3 BOX 3630
 MYTON, UT 84052

ENTITY ACTION FORM
 DEPARTMENT OF NATURAL RESOURCES
 DIVISION OF OIL, GAS AND MINING

FORM 6

OPERATOR ACCT NO: N2695

ACTIN CODE	CRRNT ENTITY	NEW ENTITY	API NUMBER	WELL	QQ	SEC	TWN	RNG	REASON	EFFECTIVE
D	14648	15150	4301332359	FEDERAL 9-24-8-16	NENSE	24	8S	16E	Monument Butte North East EOR	1/1/2006
D	99998	15150	4301331633	MONUMENT BUTTE FED NE 11-24	NESW	24	8S	16E	Monument Butte North East EOR	1/1/2006
D	12293	15150	4301331990	MBFNE 11-24-8-16	NESW	24	8S	16E	Monument Butte North East EOR	1/1/2006
D	14611	15150	4301332366	FEDERAL 10-24-8-16	NWSE	24	8S	16E	Monument Butte North East EOR	1/1/2006
D	12244	15150	4301331923	MBFNE 12-24	NWSW	24	8S	16E	Monument Butte North East EOR	1/1/2006
D	11907	15150	4301331629	MONUMENT BUTTE FED NE 16-24	SESE	24	8S	16E	Monument Butte North East EOR	1/1/2006
D	11930	15150	4301331630	MONUMENT BUTTE FED 14-24	SESW	24	8S	16E	Monument Butte North East EOR	1/1/2006
D	11912	15150	4301331628	MON BUTTE FED NE 15-24	SWSE	24	8S	16E	Monument Butte North East EOR	1/1/2006
D	11984	15150	4301331653	MON BUTTE FED NE 13-24	SWSW	24	8S	16E	Monument Butte North East EOR	1/1/2006
D	11884	15150	4301331608	MON BUTTE FED 1-25(I)	NENE	25	8S	16E	Monument Butte North East EOR	1/1/2006
D	11881	15150	4301331601	MONUMENT BUTTE FED 8-25	SENE	25	8S	16E	Monument Butte North East EOR	1/1/2006
D	11887	15150	4301331604	MONUMENT BUTTE FED 2-25	NWNE	25	8S	16E	Monument Butte North East EOR	1/1/2006
D	11873	15150	4301331561	MON BUTTE FED 7-25	SWNE	25	8S	16E	Monument Butte North East EOR	1/1/2006
D	11882	15150	4301331596	MONUMENT BUTTE FED 6-25	SENE	25	8S	16E	Monument Butte North East EOR	1/1/2006
D	11922	15150	4301331605	MON BUTTE FED 3-25	NENW	25	8S	16E	Monument Butte North East EOR	1/1/2006
D	11897	15150	4301331600	MON BUTTE FED 9-25	NESE	25	8S	16E	Monument Butte North East EOR	1/1/2006
D	11874	15150	4301331562	MONUMENT BUTTE FED 10-25	NWSE	25	8S	16E	Monument Butte North East EOR	1/1/2006
D	11899	15150	4301331597	MONUMENT BUTTE FED 16-25	SESE	25	8S	16E	Monument Butte North East EOR	1/1/2006
D	11847	15150	4301331559	MON BUTTE FED 15-25	SWSE	25	8S	16E	Monument Butte North East EOR	1/1/2006
D	11840	15150	4301331554	MONUMENT BUTTE FED 12-25	NWSW	25	8S	16E	Monument Butte North East EOR	1/1/2006
D	11841	15150	4301331553	MON BUTTE FED 11-25	NESW	25	8S	16E	Monument Butte North East EOR	1/1/2006
D	11805	15150	4301331531	MONUMENT BUTTE FED 14-25	SESW	25	8S	16E	Monument Butte North East EOR	1/1/2006
D	11786	15150	4301331513	MON BUTTE FED 13-25	SWSW	25	8S	16E	Monument Butte North East EOR	1/1/2006
D	11900	15150	4301331502	MON BUTTE FED 15-26	SWSE	26	8S	16E	Monument Butte North East EOR	1/1/2006
D	11814	15150	4301331517	MONUMENT BUTTE FED 16-26	SESE	26	8S	16E	Monument Butte North East EOR	1/1/2006

*new entity assigned 1/31/06
 ER, DOGM*

RECEIVED
JAN 25 2006

KIM KETTLE
 PRODUCTION CLERK 1/25/2006