

UTAH OIL AND GAS CONSERVATION COMMISSION

REMARKS: WELL LOG \_\_\_\_\_ ELECTRIC LOGS \_\_\_\_\_ FILE **X** WATER SANDS \_\_\_\_\_ LOCATION INSF \_\_\_\_\_ SUB. REPORT/abd. \_\_\_\_\_

DATE FILED **AUGUST 24, 1998**

LAND. FEE & PATENTED \_\_\_\_\_ STATE LEASE NO. \_\_\_\_\_ PUBLIC LEASE NO. **UTU-74389** INDIAN \_\_\_\_\_

DRILLING APPROVED: **SEPTEMBER 9, 1998**

SPUDED IN \_\_\_\_\_

COMPLETED \_\_\_\_\_ PUT TO PRODUCING: \_\_\_\_\_

INITIAL PRODUCTION: \_\_\_\_\_

GRAVITY API \_\_\_\_\_

GOR \_\_\_\_\_

PRODUCING ZONES \_\_\_\_\_

TOTAL DEPTH \_\_\_\_\_

WELL ELEVATION \_\_\_\_\_

DATE ABANDONED: **LA 12-28-2000**

FIELD **MONUMENT BUTTE**

UNIT: **WEST POINT (GR)**


COUNTY: **DUCHESNE**

WELL NO **WEST POINT 6-31-8-16** API NO. **43-013-32115**

LOCATION **2069 FNL** FT. FROM (N) (S) LINE. **1975 FWL** FT. FROM (E) (W) LINE **SE NW** 1/4 - 1/4 SEC. **31**

TWP.	RGE	SEC.	OPERATOR	TWP.	RGE.	SEC.	OPERATOR
------	-----	------	----------	------	------	------	----------

<b>8S</b>	<b>16E</b>	<b>31</b>	<b>INLAND PRODUCTION</b>
-----------	------------	-----------	--------------------------

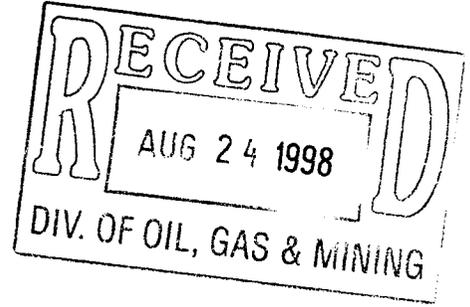

Bureau of Land Management  
Vernal District Office  
170 South 500 East  
Vernal, Utah 84078

**ATTENTION: Wayne Bankert/Ed Forsman**

**RE: West Point Sec. 31, T8S, R16E**

5-31 6-31  
7-31 9-31  
██████ 11-31  
12-31 13-31

Gentlemen:

Enclosed are the original and two copies (each) of the Application For Permit To Drill, for the above referenced locations. **The Archaeological Cultural Survey Report is included for these locations.**

Please do not hesitate to contact me in the Vernal Branch Office, if you need additional Information, or have questions.

Sincerely,  
  
Cheryl Cameron  
Regulatory Specialist

cc: State of Utah  
Division of Oil, Gas & Mining  
P.O. Box 145801  
1594 West North Temple, Suite 1210  
Salt Lake City, Utah 84114-5801

Vernal Branch Office (435) 789-1866  
Fax (435) 789-7855

UNITED STATES DEPARTMENT OF THE INTERIOR BUREAU OF LAND MANAGEMENT

APPLICATION FOR PERMIT TO DRILL, DEEPEN, OR PLUG BACK

1a. TYPE OF WORK DRILL [X] DEEPEN [ ]
1b. TYPE OF WELL OIL WELL [X] GAS WELL [ ] OTHER [ ] SINGLE ZONE [ ] MULTIPLE ZONE [ ]

2. NAME OF OPERATOR Inland Production Company

3. ADDRESS OF OPERATOR P.O. Box 790233 Vernal, UT 84079 Phone: (435) 789-1866

4. LOCATION OF WELL (Report location clearly and in accordance with any State requirements.\*) At Surface SE/NW 2068.7' FNL & 1975.3' FWL

14. DISTANCE IN MILES AND DIRECTION FROM NEAREST TOWN OR POST OFFICE\* 14.6 Miles southwest of Myton, UT

15. DISTANCE FROM PROPOSED\* LOCATION TO NEAREST PROPERTY OR LEASE LINE, FT. (Also to nearest drlg. unit line, if any) 1975.3'

16. NO. OF ACRES IN LEASE 1098.08

17. NO. OF ACRES ASSIGNED TO THIS WELL 40

18. DISTANCE FROM PROPOSED LOCATION\* TO NEAREST WELL, DRILLING, COMPLETED, OR APPLIED FOR ON THIS LEASE, FT. 6500'

19. PROPOSED DEPTH 6500'

20. ROTARY OR CABLE TOOLS Rotary


21. ELEVATIONS (Show whether DF, RT, GR, etc.) 5784.7' GR

22. APPROX. DATE WORK WILL START\* 4th Quarter 1998

23. PROPOSED CASING AND CEMENTING PROGRAM

Table with 5 columns: SIZE OF HOLE, SIZE OF CASING, WEIGHT/FOOT, SETTING DEPTH, QUANTITY OF CEMENT. Includes text: Refer to Monument Butte Field SOP's Drilling Program/Casing Design

5. LEASE DESIGNATION AND SERIAL NO. UTU-74389
6. IF INDIAN, ALLOTTEE OR TRIBE NAME
7. UNIT AGREEMENT NAME
8. FARM OR LEASE NAME West Point
9. WELL NO. #6-31-8-16
10. FIELD AND POOL OR WILDCAT Monument Butte
11. SEC., T., R., M., OR BLK. AND SURVEY OR AREA Sec. 31, T8S, R16E
12. County Duchesne 13. STATE UT

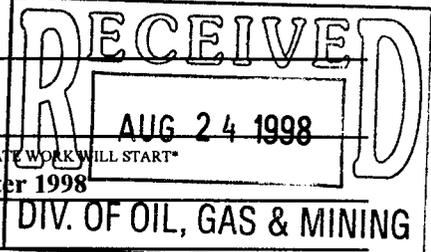

The Conditions of Approval For Application For Permit To Drill are attached.

Handwritten notes: 571350.9, 4436308.1

IN ABOVE SPACE DESCRIBE PROPOSED PROGRAM: If proposal is to deepen or plug back, give data on present productive zone and proposed new productive zone. If proposal is to drill or deepen directionally, give pertinent data on subsurface locations and measured and true vertical depths. Give blowout preventer program, if any.

24. SIGNED [Signature] Cheryl Cameron TITLE Regulatory Specialist DATE 8/12/98

(This space for Federal or State office use)

PERMIT NO. 43-013-32115 APPROVAL DATE

Application approval does not warrant or certify that the applicant holds legal or equitable title to these rights in the subject lease which would entitle the applicant to conduct operations thereon.

CONDITIONS OF APPROVAL, IF ANY: Federal Approval of this Action is Necessary

APPROVED BY [Signature] BRADLEY G. HILL TITLE RECLAMATION SPECIALIST III DATE 8/9/98


\*See Instructions On Reverse Side

Title 18 U.S.C. Section 1001, makes it a crime for any person knowingly and willfully to make to any department or agency of the United States any false, fictitious or fraudulent statements or representations as to any matter within its jurisdiction.


T8S, R16E, S.L.B.&M.

INLAND PRODUCTION COMPANY

WELL LOCATION, WEST POINT UNIT  
#6-31-8-16, LOCATED AS SHOWN IN THE  
SE 1/4 NW 1/4 OF SECTION 31, T8S,  
R16E, S.L.B.&M. DUCHESNE COUNTY, UTAH

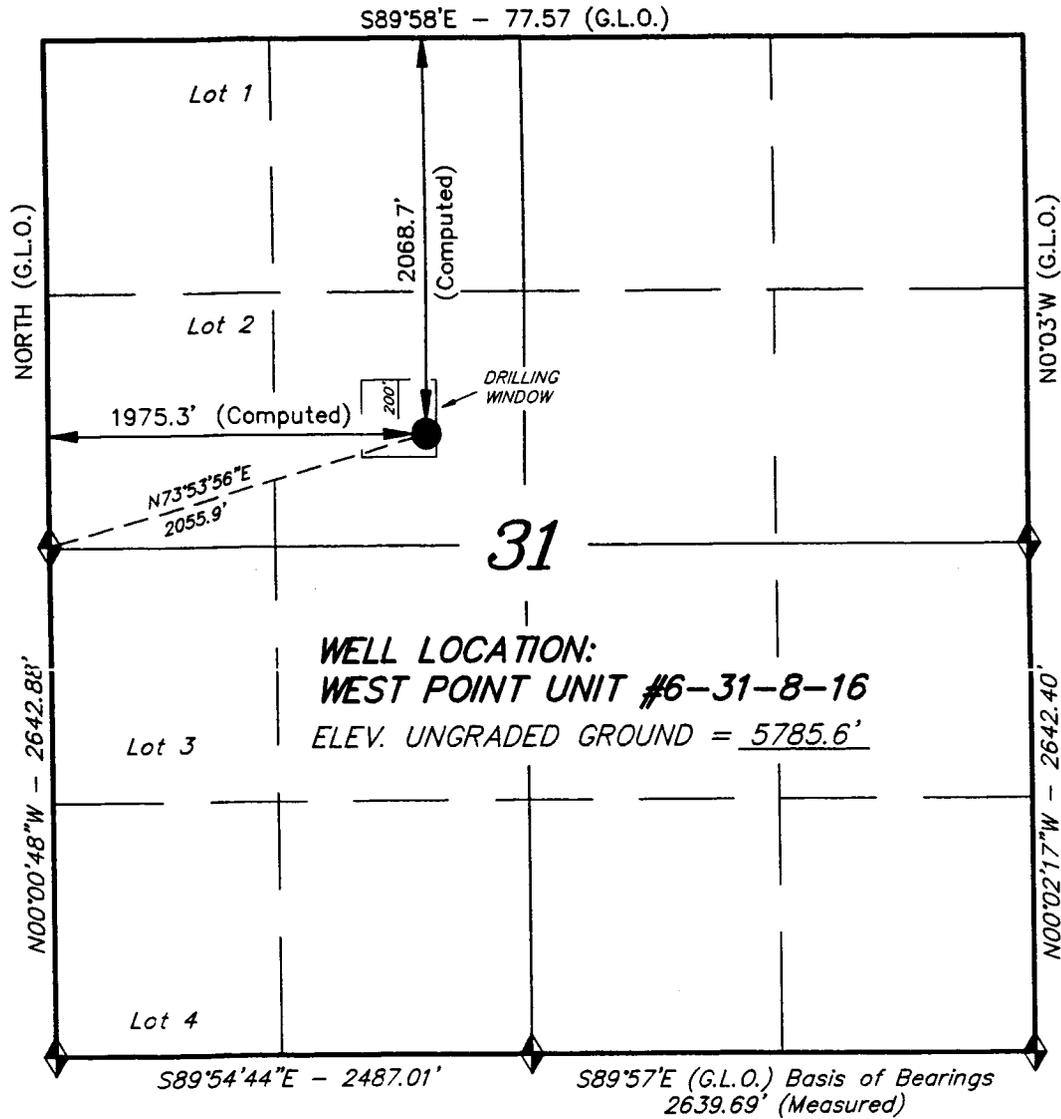

THIS IS TO CERTIFY THAT THE ABOVE PLAT WAS  
PREPARED FROM FIELD NOTES OF ACTUAL SURVEYS  
MADE BY ME OR UNDER MY SUPERVISION AND THAT  
THE SAME ARE TRUE AND CORRECT TO THE BEST OF  
MY KNOWLEDGE AND BELIEF.

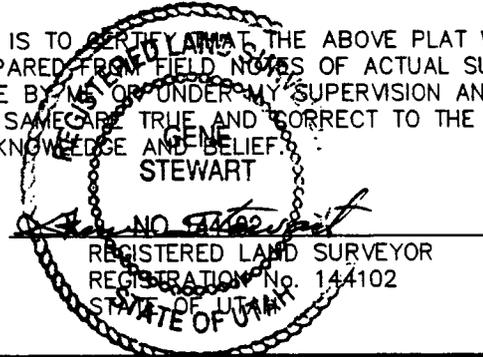

◆ = SECTION CORNERS LOCATED

BASIS OF ELEV; U.S.G.S. 7-1/2 min QUAD (MYTON SW)

**TRI STATE LAND SURVEYING & CONSULTING**

38 WEST 100 NORTH - VERNAL, UTAH 84078  
(801) 781-2501

SCALE: 1" = 1000'

SURVEYED BY: G.S.

DATE: 8-10-98

WEATHER: WARM

NOTES:

FILE #

**INLAND PRODUCTION COMPANY  
WEST POINT #6-31-8-16  
SE/NW SECTION 31, T8S, R16E  
DUCHESNE COUNTY, UTAH**

**ONSHORE ORDER NO. 1**

**DRILLING PROGRAM**

**1. GEOLOGIC SURFACE FORMATION:**

Uinta formation of Upper Eocene Age

**2. ESTIMATED TOPS OF IMPORTANT GEOLOGIC MARKERS:**

Uinta	0' – 1740'
Green River	1740'
Wasatch	6500'

**3. ESTIMATED DEPTHS OF ANTICIPATED WATER, OIL, GAS OR MINERALS:**

Green River Formation 1740' – 6500' - Oil

**4. PROPOSED CASING PROGRAM**

Please refer to the Monument Butte Field Standard Operation Procedure (SOP).

**5. MINIMUM SPECIFICATIONS FOR PRESSURE CONTROL:**

Please refer to the Monument Butte Field SOP. See Exhibit "F".

**6. TYPE AND CHARACTERISTICS OF THE PROPOSED CIRCULATION MUDS:**

Please refer to the Monument Butte Field SOP.

**7. AUXILIARY SAFETY EQUIPMENT TO BE USED:**

Please refer to the Monument Butte Field SOP.

**8. TESTING, LOGGING AND CORING PROGRAMS:**

Please refer to the Monument Butte Field SOP.

**9. ANTICIPATED ABNORMAL PRESSURE OR TEMPERATURE:**

The anticipated maximum bottom hole pressure is 1800 psi. It is not anticipated that abnormal temperatures will be encountered; nor that any other abnormal hazards such as H<sub>2</sub>S will be encountered in this area.

**10. ANTICIPATED STARTING DATE AND DURATION OF THE OPERATIONS:**

Please refer to the Monument Butte Field SOP.

**INLAND PRODUCTION COMPANY  
WEST POINT #6-31-8-16  
SE/NW SECTION 31, T8S, R16E  
DUCHESNE COUNTY, UTAH**

**ONSHORE ORDER NO. 1**

**MULTI-POINT SURFACE USE & OPERATIONS PLAN**

**1. EXISTING ROADS**

See attached Topographic Map "A"

To reach Inland Production Company well location site West Point # 6-31-8-16 located in the SE 1/4 NW 1/4 Section 31, T8S, R16E, S.L.B. 7 M. Duchesne County, Utah:

Proceed westerly out of Myton, Utah along Highway 40 - 1.6 miles ± to the junction of this highway and UT State Hwy 53; proceed southerly along this road 1.7 miles ± to its junction with a dirt road to the southwest; proceed southwesterly 8.1 miles to its junction with a dirt road to the west; proceed westerly 1.3 miles to its junction with a dirt road to the northwest; proceed northwesterly 0.4 miles to its junction with a dirt road to the northeast; proceed northeasterly 1.4 miles to the beginning of the proposed access road.

**2. PLANNED ACCESS ROAD**

See Topographic Map "B" for the location of the proposed access road.

**3. LOCATION OF EXISTING WELLS**

Refer to Exhibit "D".

**4. LOCATION OF EXISTING AND/OR PROPOSED FACILITIES**

Please refer to the Monument Butte Field Standard Operating Procedure (SOP).

**5. LOCATION AND TYPE OF WATER SUPPLY**

Please refer to the Monument Butte Field SOP. See Exhibit "C".

**6. SOURCE OF CONSTRUCTION MATERIALS**

Please refer to the Monument Butte Field SOP.

**7. METHODS FOR HANDLING WASTE DISPOSAL**

Please refer to the Monument Butte Field SOP. See Exhibit "E".

**8. ANCILLARY FACILITIES**

Please refer to the Monument Butte Field SOP.

9. **WELL SITE LAYOUT**

The attached Location Layout Diagram describes drill pad cross-sections, cuts and fills, and locations of the mud tanks, reserve pit, pipe racks, trailer parking, spoil dirt stockpile(s), and surface material stockpile(s). Refer to Exhibit "E".

10. **PLANS FOR RESTORATION OF SURFACE**

Please refer to the Monument Butte Field SOP.

11. **SURFACE OWNERSHIP** - Bureau Of Land Management

12. **OTHER ADDITIONAL INFORMATION** *Archaeological Survey & Pipeline ROW*

The Archaeological Cultural Resource Survey Report is attached.

Inland Production Company requests that the pipeline ROW be granted to the West Point #6-31-8-16 for a 4" poly fuel gas line, and 6" poly gas gatherline line. Both lines are to be run on surface, adjacent to the existing road-way; the route will follow existing roads where possible. Inland requests that a 30' width for the ROW and an additional 30' width for working surface as necessary. Refer to Topographic Map "B".

13. **LESSEE'S OR OPERATORS REPRESENTATIVE AND CERTIFICATION**

Representative

Name: Cheryl Cameron  
Address: P.O. Box 790233 Vernal, Utah 84079  
Telephone: (435) 789-1866


Certification

Please be advised that INLAND PRODUCTION COMPANY is considered to be the operator of well #6-31-8-16 SE/NW Section 31, Township 8S, Range 16E: Lease UTU-74389 Duchesne County, Utah: and is responsible under the terms and conditions of the lease for the operations conducted upon the leased lands. Bond coverage is provided by Hartford Accident #4488944.

I hereby certify that the proposed drillsite and access route have been inspected, and I am familiar with the conditions which currently exist; that the statements made in this plan are true and correct to the best of my knowledge; and that the work associated with the operations proposed here will be performed by Inland Production Company and its contractors and subcontractors in conformity with this plan and the terms and conditions under which it is approved. This statement is subject to the provisions of 18 U.S.C. 1001 for the filing of a false statement.

8/12/98  
Date

  
Cheryl Cameron  
Regulatory Specialist

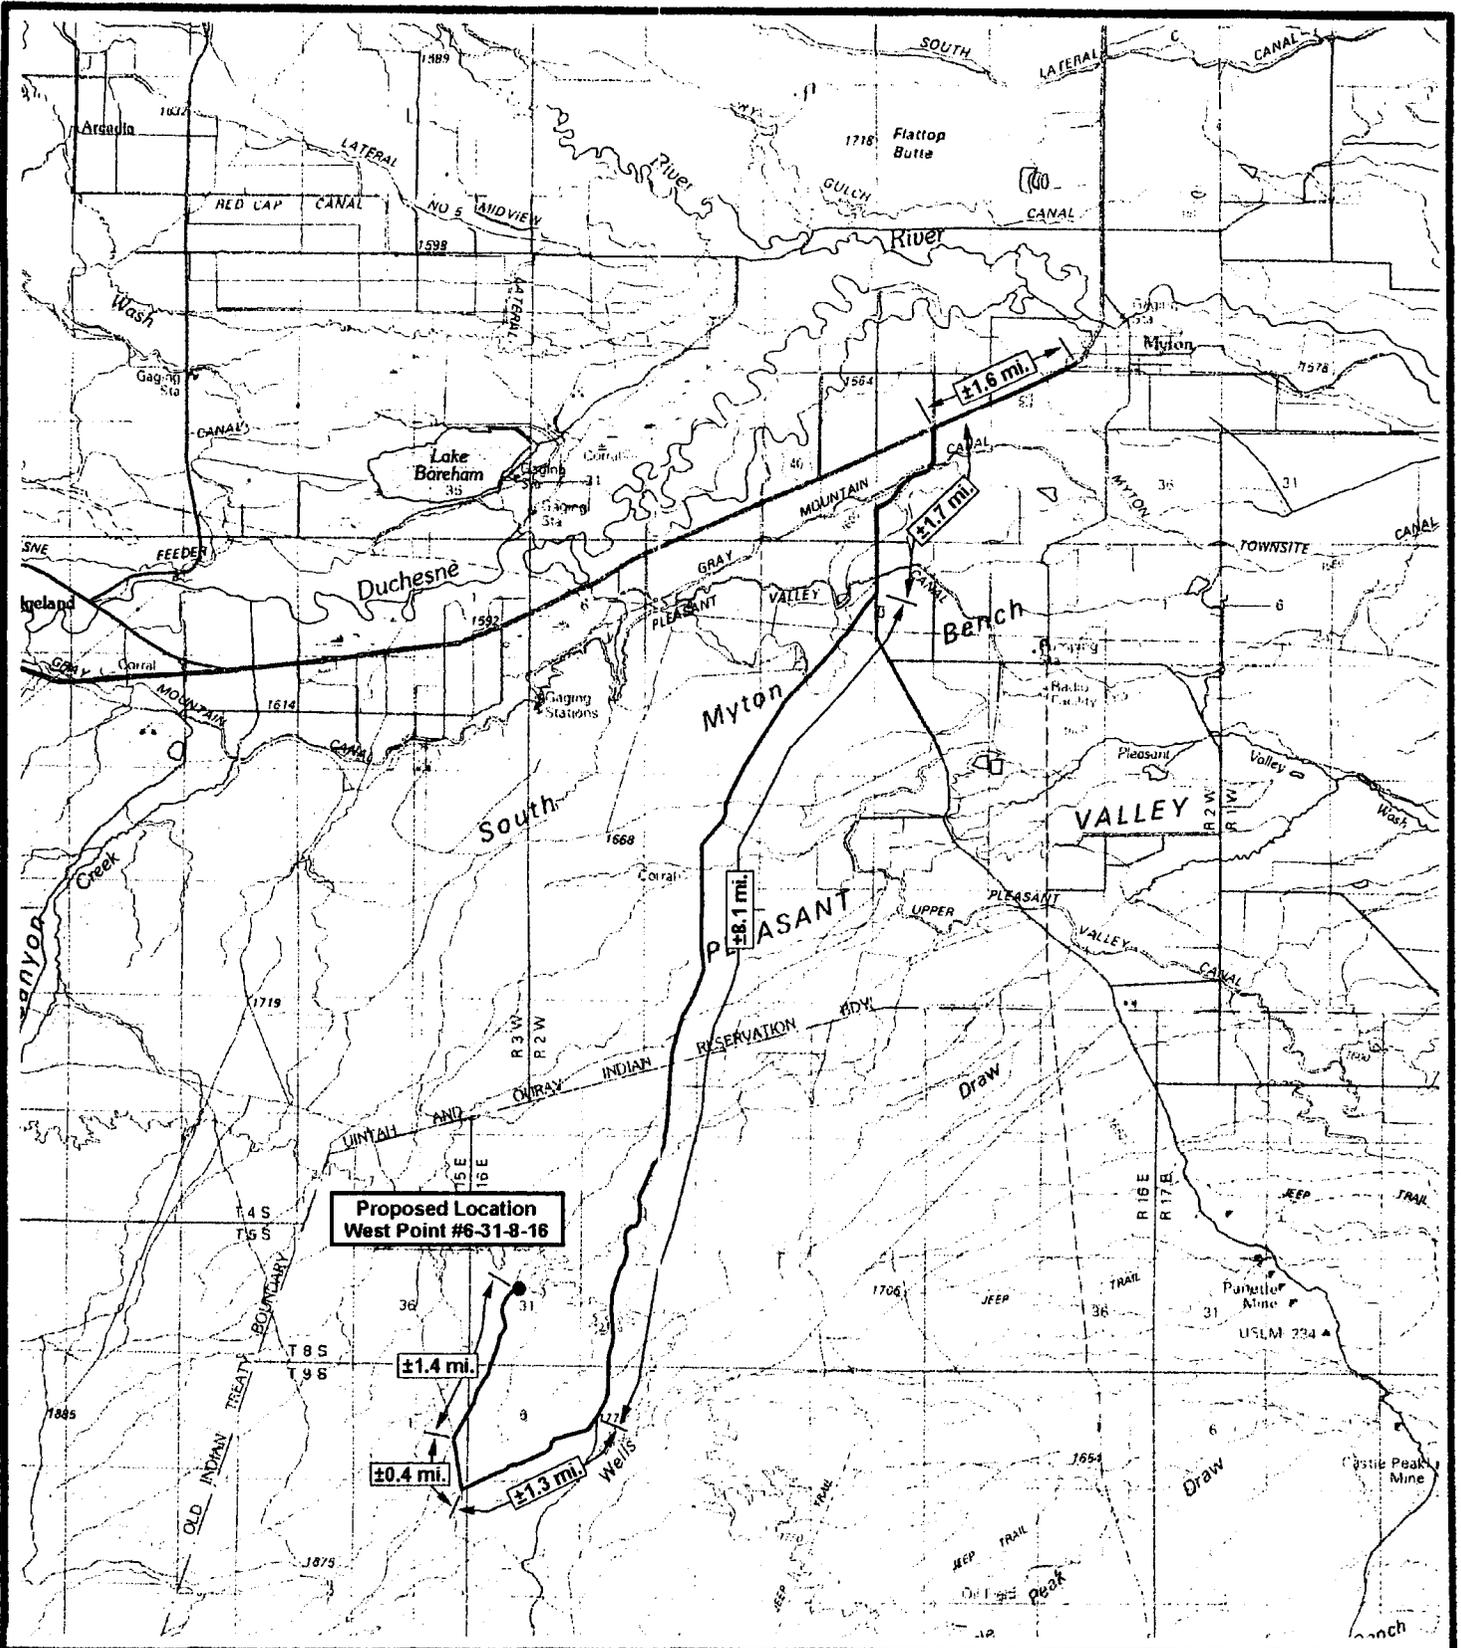


**Proposed Location  
West Point #6-31-8-16**




**WEST POINT #6-31-8-16  
SEC.31, T8S, R16E, S.L.B.&M.  
TOPOGRAPHIC MAP "A"**



Drawn By: SWS
Scale: 1 : 100,000
Date: 8/5/98
Revision:
Tri-State Land Surveying Inc. P.O. Box 533, Vernal, UT 84078

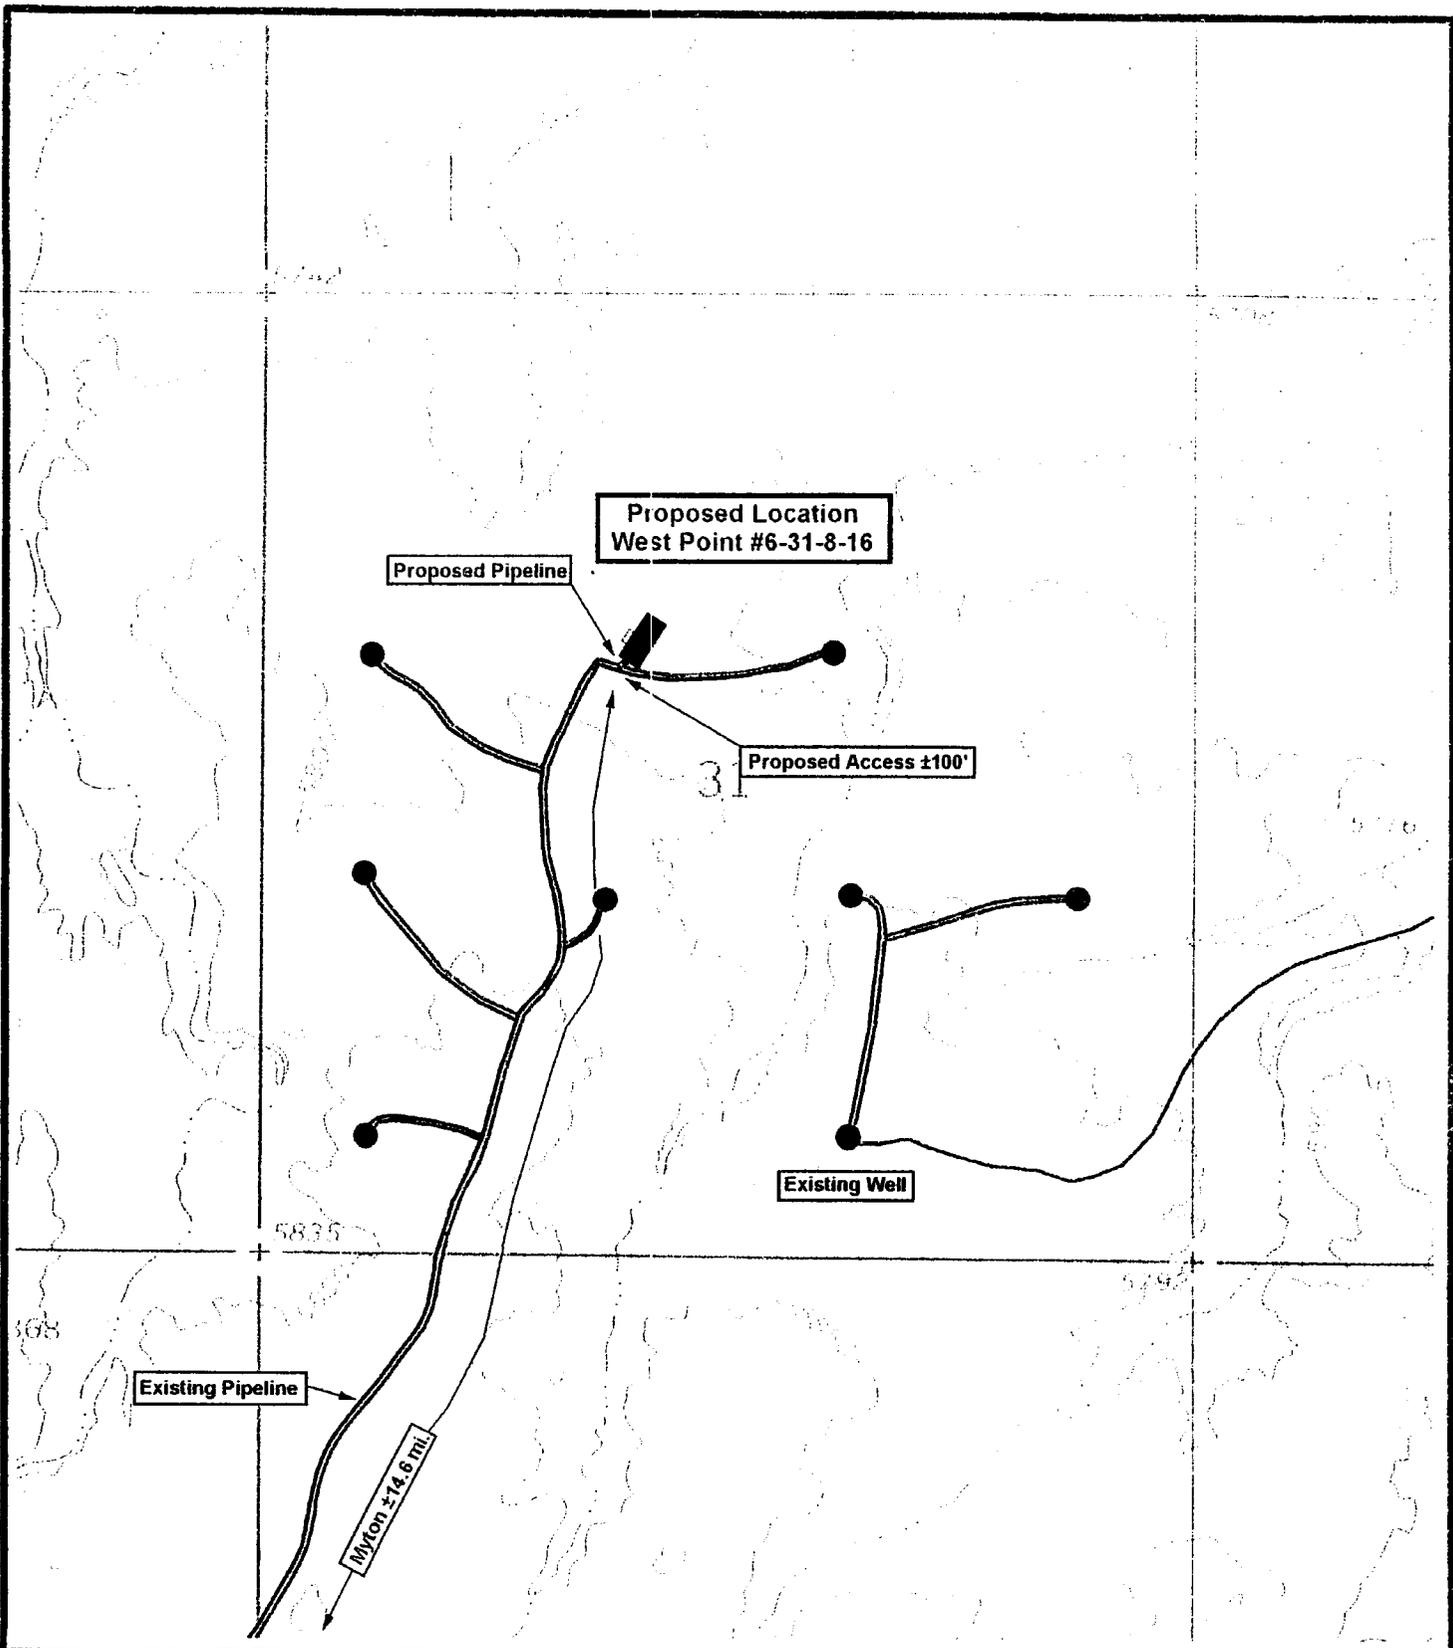


WEST POINT #6-31-8-16  
 SEC. 31, T8S, R16E, S.L.B.&M.  
 TOPOGRAPHIC MAP "B"

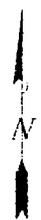

Drawn By: SWS
Scale: 1" = 1000'
Date: 8/5/98
Revision:
Tri-State Land Surveying Inc. P.O. Box 533, Vernal, UT 84078



EXHIBIT "D"

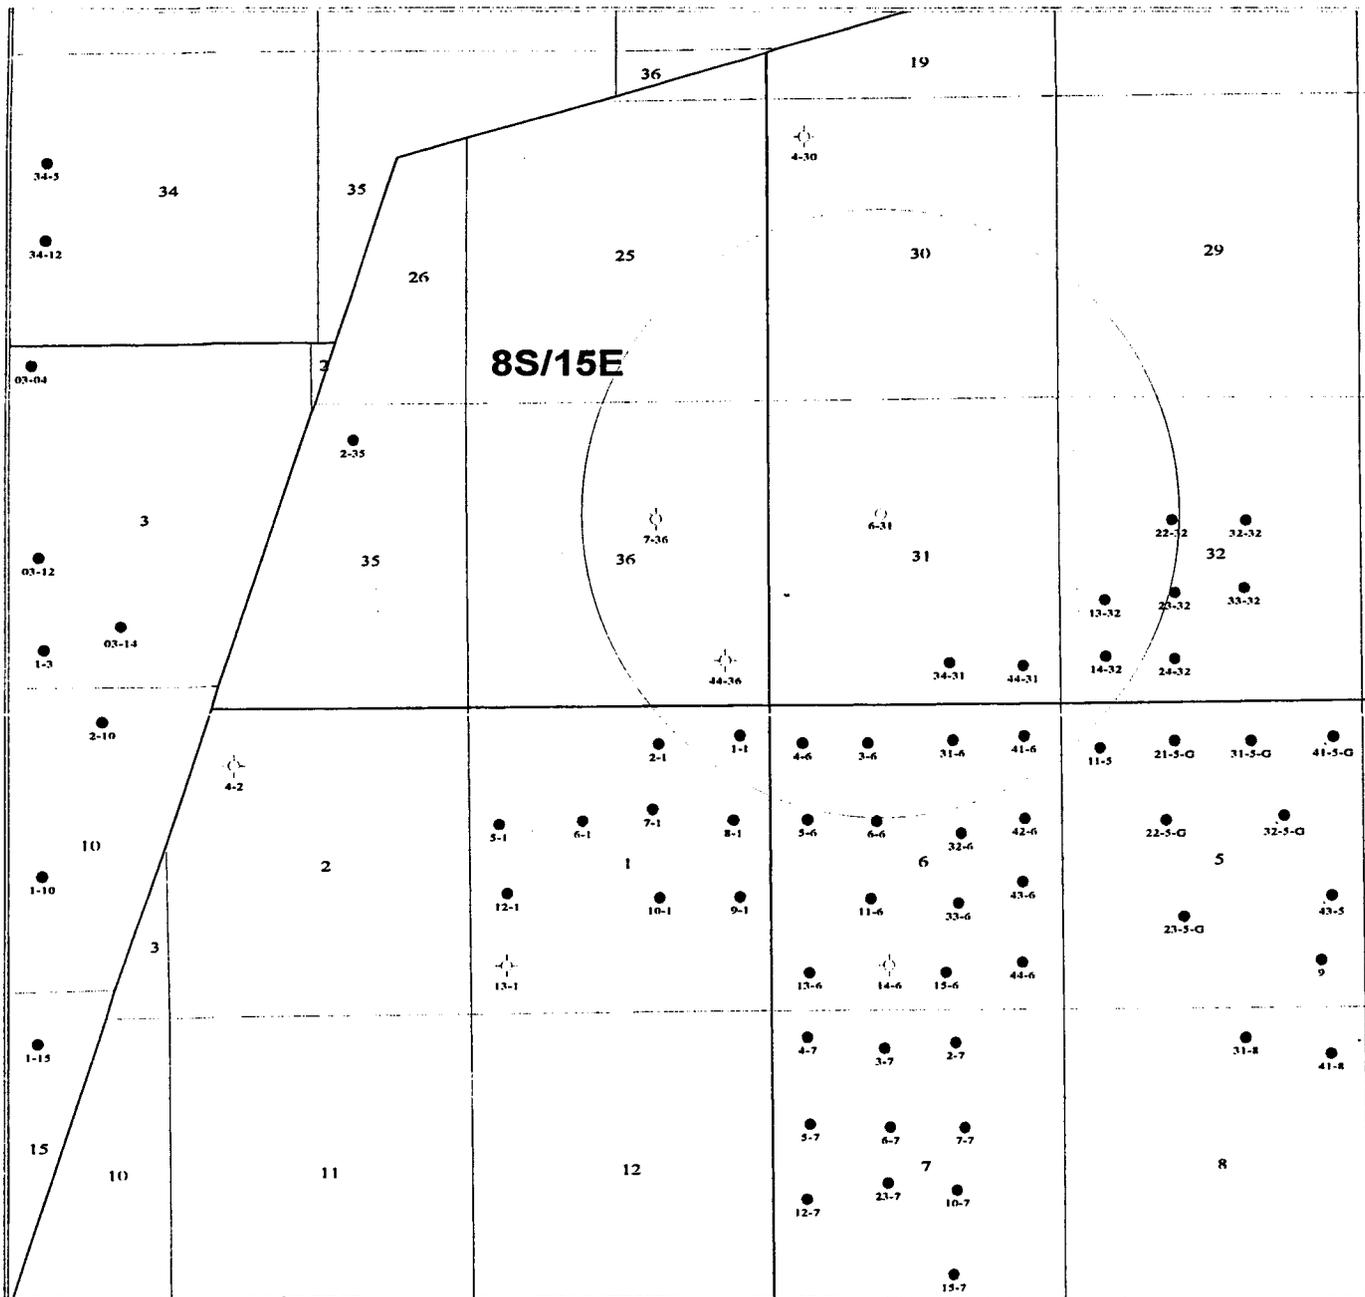

INLAND PRODUCTION COMPANY


ONE MILE RADIUS  
West Point 6-31

Josh Atcham      7/27/98

Scale 1:80000 37

# INLAND PRODUCTION COMPANY

WEST POINT UNIT #6-31-8-16  
SEC. 31, T8S, R16E, S.L.B.&M.

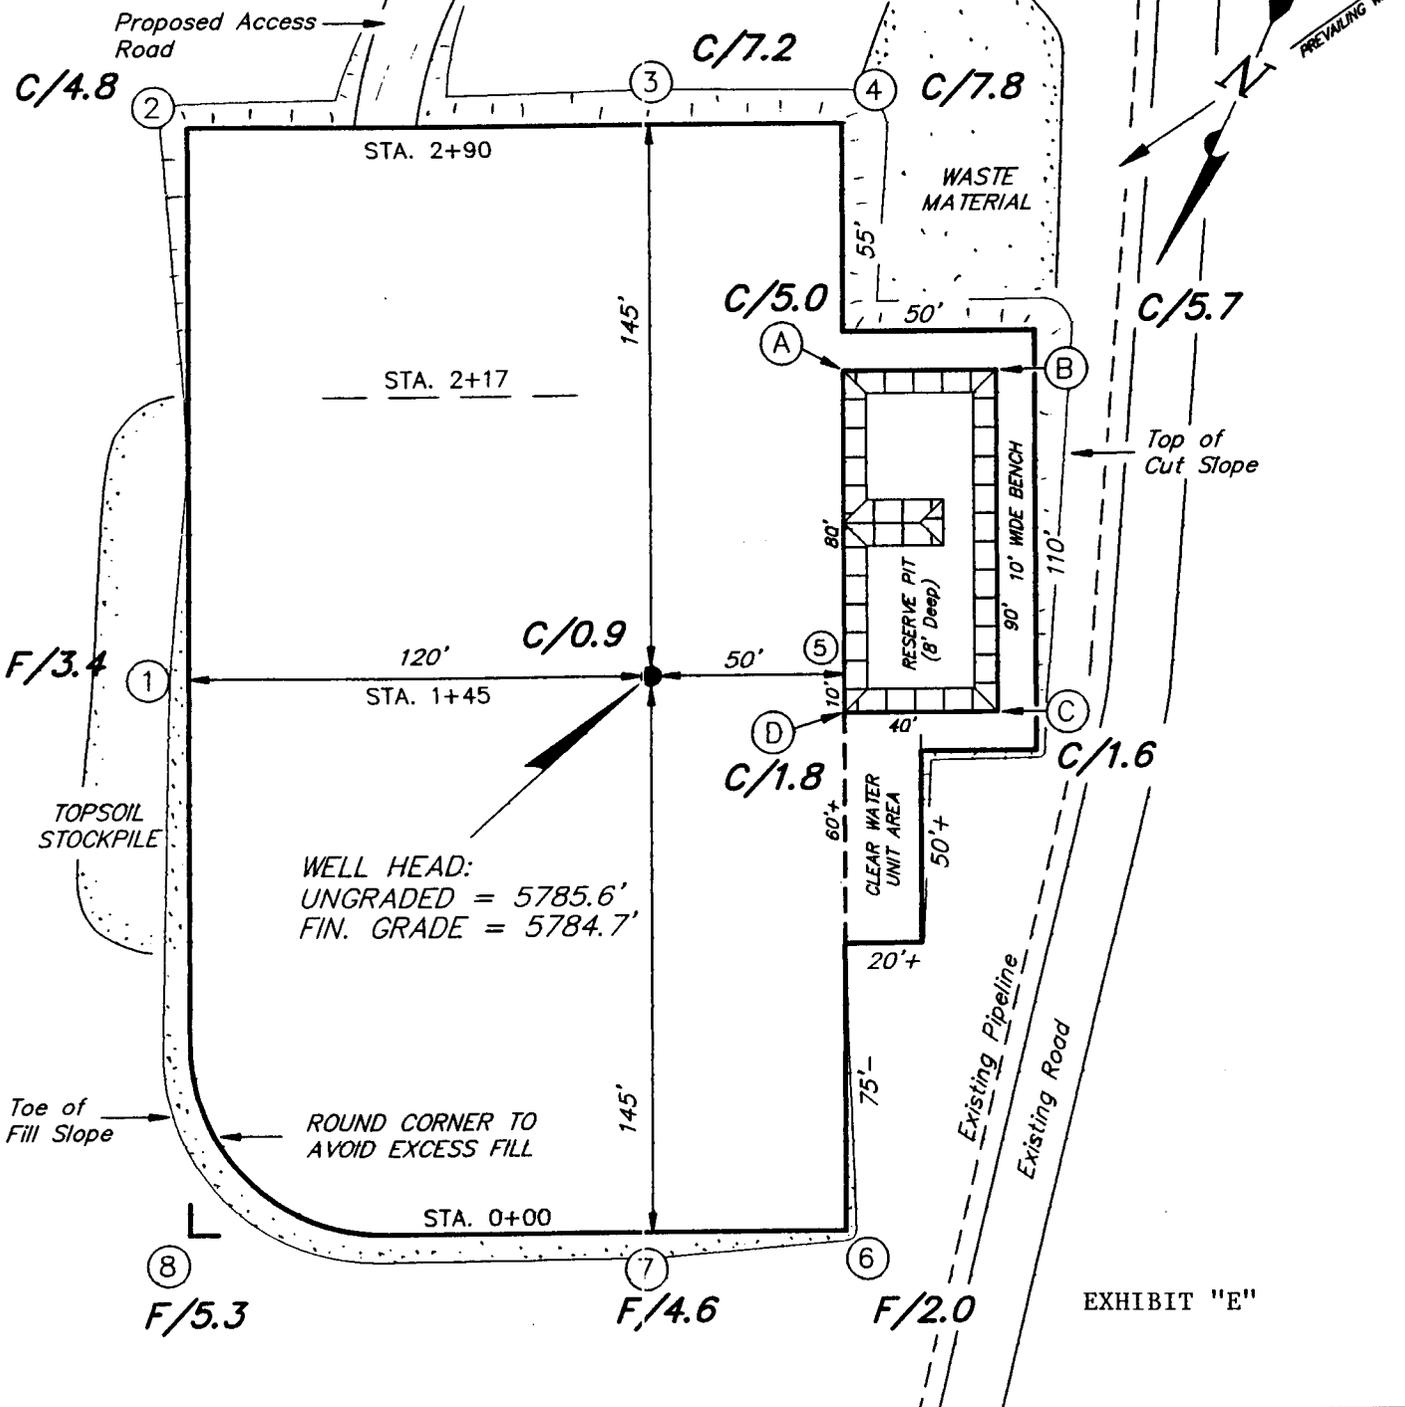

**REFERENCE POINTS**

- 200' SOUTHWEST = 5793.9'
- 250' SOUTHWEST = 5795.7'
- 175' SOUTHEAST = 5782.0'
- 225' SOUTHEAST = 5778.7'

SURVEYED BY:	G.S.
DRAWN BY:	J.R.S.
DATE:	8-10-98
SCALE:	1" = 50'
FILE:	


  
**Tri State**  
 Land Surveying, Inc.  
 (801) 781-2501  
 38 WEST 100 NORTH VERNAL, UTAH 84078

# CROSS SECTIONS

## WEST POINT UNIT #6-31-8-16

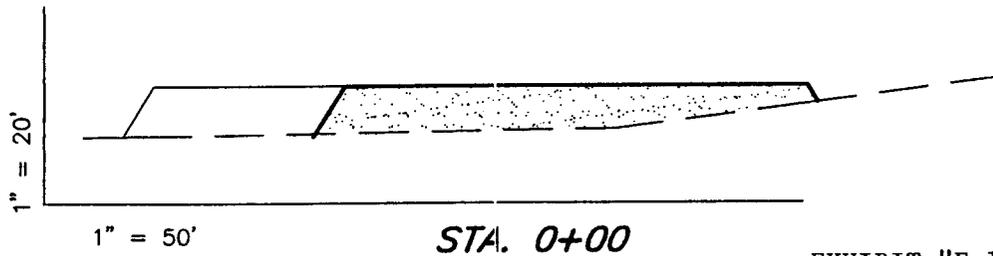
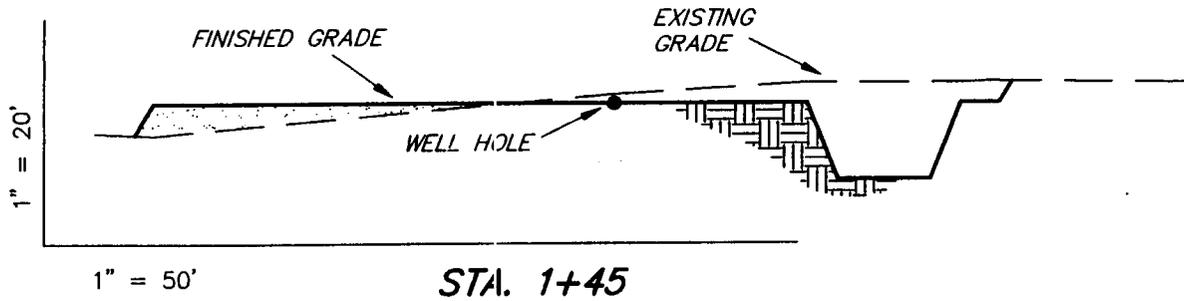
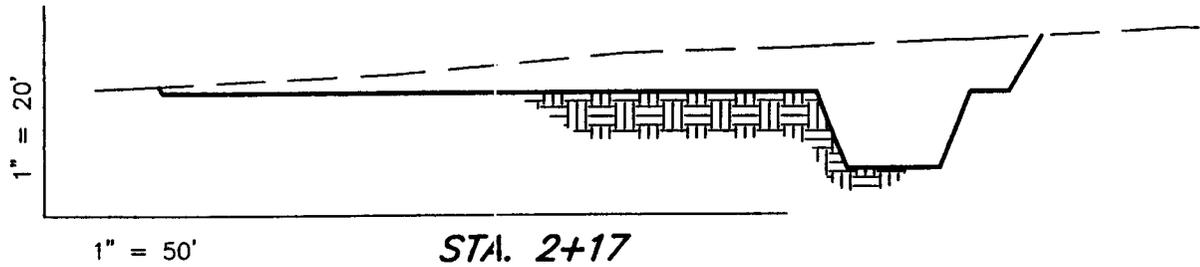
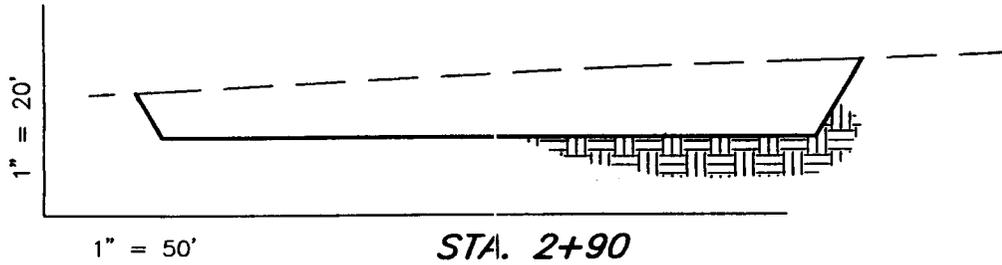


EXHIBIT "E-1"

### APPROXIMATE YARDAGES

CUT = 3,230 Cu. Yds.

FILL = 3,220 Cu. Yds.

PIT = 720 Cu. Yds.

6" TOPSOIL = 1,010 Cu. Yds.

**Tri State**  
Land Surveying, Inc.  
(801) 781-2501  
38 WEST 100 NORTH VERNAL, UTAH 84078

Well No.: West Point 6-31-8-16

CONDITIONS OF APPROVAL  
APPLICATION FOR PERMIT TO DRILL

Company/Operator: Inland Production Company

Well Name & Number: West Point 6-31-8-16

API Number:

Lease Number: UTU-77107X

Location: SENW Sec. 31, T8S, R16E

**GENERAL**

Access pad from SW, off of existing two-track road.

**CULTURAL RESOURCES**

See *CONDITIONS OF APPROVAL FOR INLAND RESOURCES MONUMENT BUTTE-MYTON BENCH WATERFLOOD ENVIRONMENTAL ASSESSMENT DUCHESNE AND UINTAH COUNTIES, UTAH EA NUMBER 1996-61.*

**PALEONTOLOGICAL RESOURCES**

See *CONDITIONS OF APPROVAL FOR INLAND RESOURCES MONUMENT BUTTE-MYTON BENCH WATERFLOOD ENVIRONMENTAL ASSESSMENT DUCHESNE AND UINTAH COUNTIES, UTAH EA NUMBER 1996-61.*

**SOILS, WATERSHEDS, AND FLOODPLAINS**

See *CONDITIONS OF APPROVAL FOR INLAND RESOURCES MONUMENT BUTTE-MYTON BENCH WATERFLOOD ENVIRONMENTAL ASSESSMENT DUCHESNE AND UINTAH COUNTIES, UTAH EA NUMBER 1996-61.*

**WILDLIFE AND FISHERIES**

See *CONDITIONS OF APPROVAL FOR INLAND RESOURCES MONUMENT BUTTE-MYTON BENCH WATERFLOOD ENVIRONMENTAL ASSESSMENT DUCHESNE AND UINTAH COUNTIES, UTAH EA NUMBER 1996-61.*

**BURROWING OWL:** Due to the proximity of the location to active prairie dog towns, there is the potential to encounter nesting burrowing owls between April 1 and July 15. If new construction or surface disturbing activities are scheduled between April 1 and July 15, pre-construction surveys will be conducted to detect the presence of nesting burrowing owls within 0.5 mile of any new construction or surface disturbing activity (see Vernal BLM Field Office Protocol). No new construction or

surface disturbing activities will be allowed between April 1 and July 15 within a 0.5 mile radius of any active burrowing owl nest.

#### **THREATENED, ENDANGERED, AND OTHER SENSITIVE SPECIES**

See *CONDITIONS OF APPROVAL FOR INLAND RESOURCES MONUMENT BUTTE-MYTON BENCH WATERFLOOD ENVIRONMENTAL ASSESSMENT DUCHESNE AND UINTAH COUNTIES, UTAH EA NUMBER 1996-61.*

**FERRUGINOUS HAWK:** In the event that this well becomes a producing well, it must be equipped with a multi-cylinder engine or hospital muffler to reduce noise levels.

**MOUNTAIN PLOVER:** If new construction or surface disturbing activities are scheduled to occur between March 15 and August 15, detailed surveys of the area within 0.5 mile of the proposed location and within 300 feet of proposed access routes must be conducted to detect the presence of mountain plovers. All surveys must be completed prior to initiating new construction or surface disturbing activities (see Survey Protocol COAs; EA Number 1996-61).

#### **OTHER**

WORKSHEET  
APPLICATION FOR PERMIT TO DRILL

APD RECEIVED: 08/24/98

API NO. ASSIGNED: 43-013-32115

WELL NAME: WEST POINT 6-31-8-16  
 OPERATOR: INLAND PRODUCTION COMPANY (N5160)  
 CONTACT: Cheryl Cameron (435) 789-1866

PROPOSED LOCATION:  
 SENW 31 - T08S - R16E  
 SURFACE: 2069-FNL-1975-FWL  
 BOTTOM: 2069-FNL-1975-FWL  
 DUCHESNE COUNTY  
 MONUMENT BUTTE FIELD (105)

INSPECT LOCATION BY: / /		
TECH REVIEW	Initials	Date
Engineering		
Geology		
Surface		

LEASE TYPE: FED  
 LEASE NUMBER: UTU-74389  
 SURFACE OWNER: Federal

PROPOSED FORMATION: GRRV

RECEIVED AND/OR REVIEWED:

Plat

Bond: Federal  State  Fee   
 (No. 4488944)

Potash (Y/N)

Oil Shale (Y/N) \*190-5(B)

Water Permit  
 (No. Johnson Water District)

RDCC Review (Y/N)  
 (Date: \_\_\_\_\_)

N/A St/Fee Surf Agreement (Y/N)

LOCATION AND SITING:

R649-2-3. Unit West Point (GP)

R649-3-2. General

R649-3-3. Exception

Drilling Unit  
 Board Cause No: \_\_\_\_\_  
 Date: \_\_\_\_\_

COMMENTS: \* Not listed 1998 Unit P.O.D. (BLM/SL added 9-9-98)  
\* Standard Operating Practices (SOP) separate file.


STIPULATIONS: ① FEDERAL APPROVAL

\_\_\_\_\_

\_\_\_\_\_

\_\_\_\_\_

\_\_\_\_\_

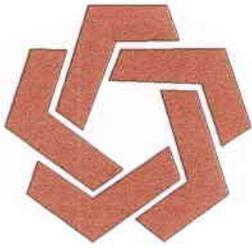


DIVISION OF OIL, GAS & MINING

OPERATOR: INLAND PRODUCTION CO (N5160)

FIELD: MONUMENT BUTTE (105)

SEC. 31, TWP 8S, RNG 16E

COUNTY: DUCHESNE

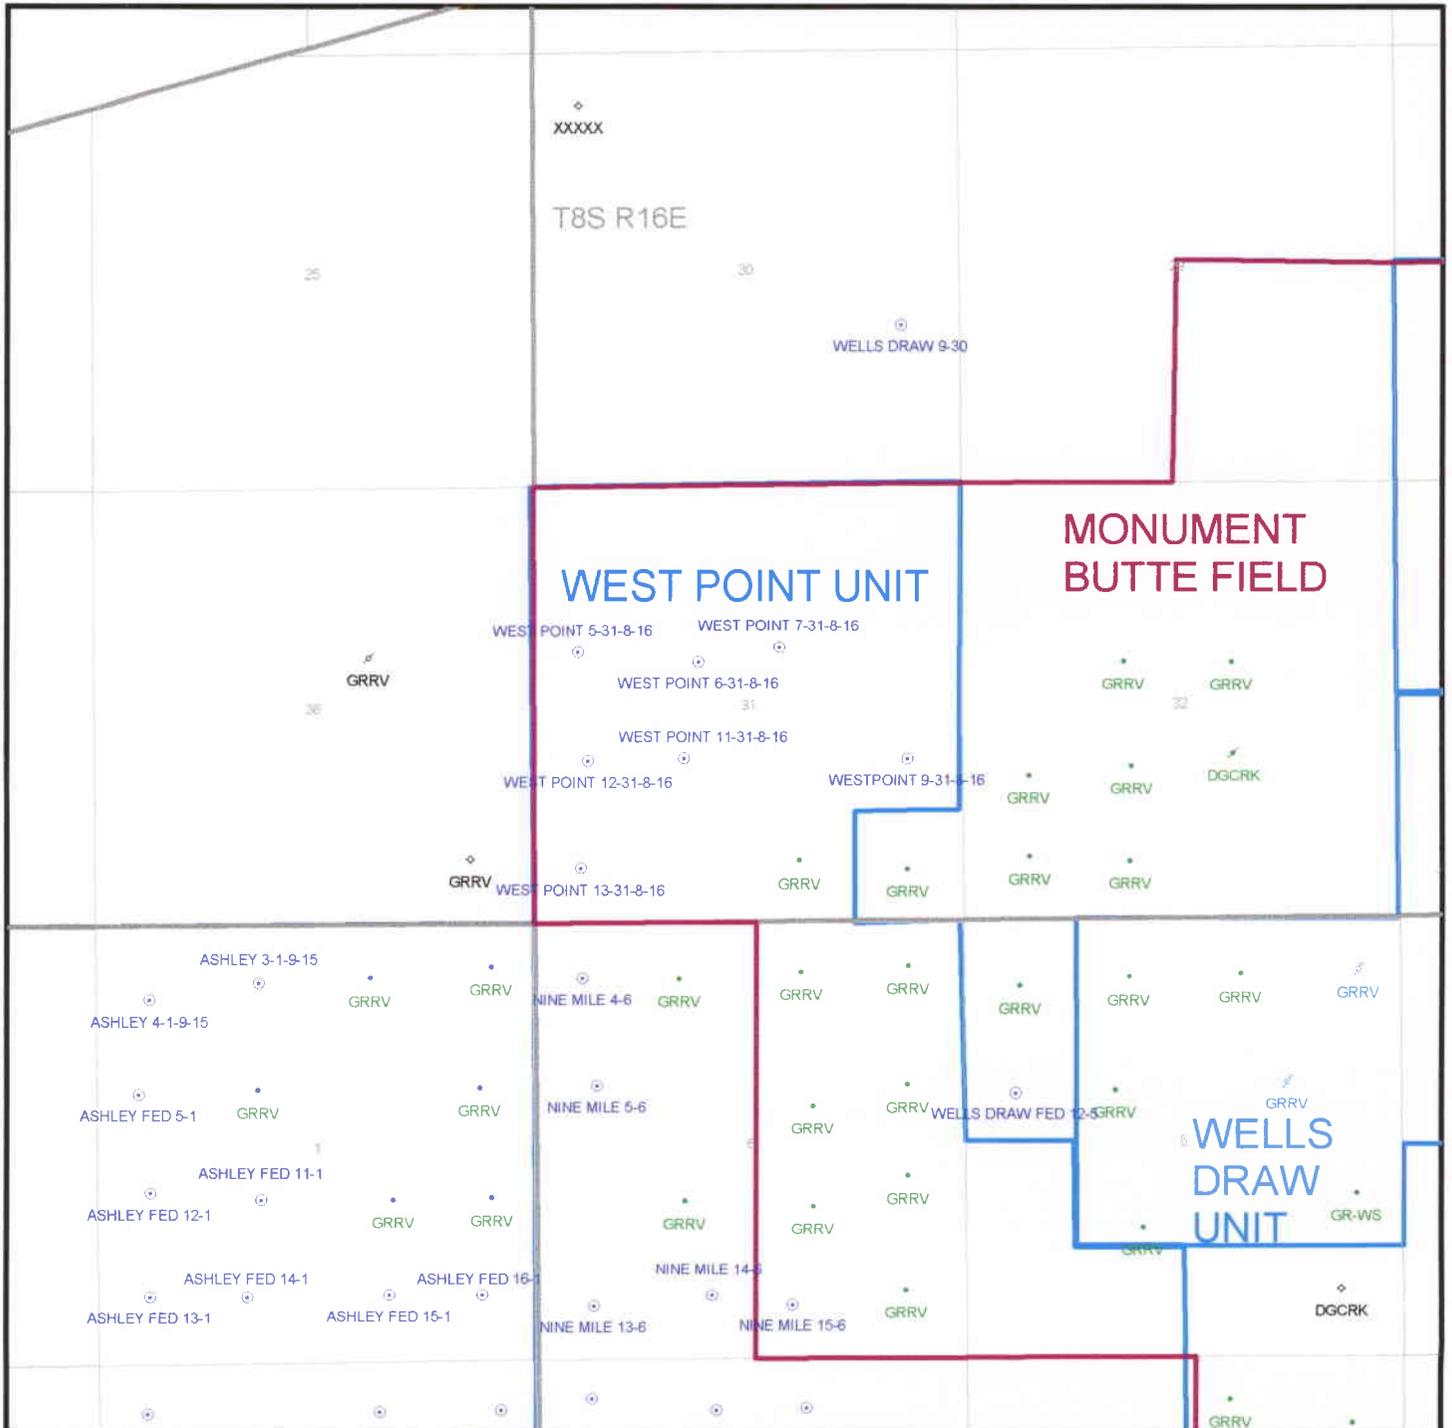

DATE PREPARED:  
1-SEP-1998



State of Utah  
DEPARTMENT OF NATURAL RESOURCES  
DIVISION OF OIL, GAS AND MINING

1594 West North Temple, Suite 1210  
PO Box 145801  
Salt Lake City, Utah 84114-5801  
801-538-5340  
801-359-3940 (Fax)  
801-538-7223 (TDD)

Michael O. Leavitt  
Governor  
Lowell P. Braxton  
Division Director

September 9, 1998

Inland Production Company  
P.O. Box 790233  
Vernal, Utah 84079

Re: West Point 6-31-8-16 Well, 2069' FNL, 1975' FWL, SE NW,  
Sec. 31, T. 8 S., R. 16 E., Duchesne County, Utah

Gentlemen:

Pursuant to the provisions and requirements of Utah Code Ann. 40-6-1 et seq., Utah Administrative Code R649-3-1 et seq., and the attached Conditions of Approval, approval to drill the referenced well is granted.

This approval shall expire one year from the above date unless substantial and continuous operation is underway, or a request for extension is made prior to the expiration date. The API identification number assigned to this well is 43-013-32115.

Sincerely,

A handwritten signature in black ink that reads "John R. Baza".

John R. Baza  
Associate Director

lwp

Enclosures

cc: Duchesne County Assessor  
Bureau of Land Management, Vernal District Office

Operator: Inland Production Company  
Well Name & Number: West Point 6-31-8-16  
API Number: 43-013-32115  
Lease: UTU-74389  
Location: SE NW Sec. 31 T. 8 S. R. 16 E.

### Conditions of Approval

1. General

Compliance with the requirements of Utah Admin. R. 649-1 et seq., the Oil and Gas Conservation General Rules, and the applicable terms and provisions of the approved Application for Permit to Drill.

2. Notification Requirements

Notify the Division within 24 hours prior to spudding the well. Contact Jim Thompson at (801)538-5336.

Notify the Division prior to commencing operations to plug and abandon the well. Contact Dan Jarvis at (801) 538-5338 or Robert Krueger at (801) 538-5274.

3. Reporting Requirements

All required reports, forms and submittals shall be promptly filed with the Division, including but not limited to the Entity Action Form (Form 6), Report of Water Encountered During Drilling (Form 7), Weekly Progress Reports for drilling and completion operations, and Sundry Notices and Reports on Wells requesting approval of change of plans or other operational actions.

4. State approval of this well does not supersede the required federal approval which must be obtained prior to drilling.

United States Department of the Interior

BUREAU OF LAND MANAGEMENT  
Utah State Office  
P.O. Box 45155  
Salt Lake City, Utah 84145-0155

IN REPLY REFER TO:  
3160  
(UT-922)

Memorandum

To: Assistant District Manager Minerals, Vernal District  
From: Michael Coulthard, Petroleum Engineer  
Subject: 1998 Plan of Development West Point Unit  
Duchesne County, Utah.

Pursuant to email between Lisha Cordova, Division of Oil, Gas and Mining, and Mickey Coulthard, Utah State Office, Bureau of Land Management. The following well(s) is/are planned for calendar year 1998 within the West Point Unit, Duchesne County, Utah.


API #	WELL NAME	LOCATION
43-013-32114	WEST POINT 5-31-8-16	1978-FNL 0580-FWL 31 08S 16E
43-013-32115	WEST POINT 6-31-8-16	2069-FNL 1975-FWL 31 08S 16E
43-013-32116	WEST POINT 7-31-8-16	1976-FNL 2179-FEL 31 08S 16E
43-013-32119	WEST POINT 9-31-8-16	1980-FSL 0660-FEL 31 08S 16E
43-013-32120	WEST POINT 11-31-8-16	1977-FSL 1824-FWL 31 08S 16E
43-013-32121	WEST POINT 12-31-8-16	2017-FSL 0642-FWL 31 08S 16E
43-013-32122	WEST POINT 13-31-8-16	0660-FSL 0584-FWL 31 08S 16E

This office has no objection to permitting the well(s) at this time.

/s/ Michael L. Coulthard

bcc: File - West Point Unit  
Division of Oil Gas and Mining  
Agr. Sec. Chron  
Fluid Chron

MCoulthard:mc:--

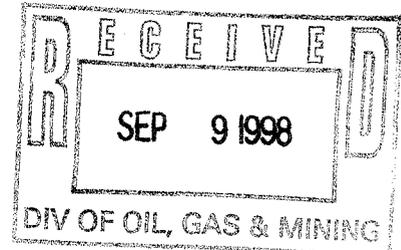

UNITED STATES DEPARTMENT OF THE INTERIOR BUREAU OF LAND MANAGEMENT

APPLICATION FOR PERMIT TO DRILL, DEEPEN, OR PLUG BACK

1a. TYPE OF WORK DRILL [X] DEEPEN [ ] 1b. TYPE OF WELL OIL WELL [X] GAS WELL [ ] OTHER [ ] SINGLE ZONE [ ] MULTIPLE ZONE [ ]

5. LEASE DESIGNATION AND SERIAL NO. UTU-74389 6. IF INDIAN, ALLOTTEE OR TRIBE NAME 7. UNIT AGREEMENT NAME 8. FARM OR LEASE NAME West Point 9. WELL NO. #6-31-8-16 10. FIELD AND POOL OR WILDCAT Monument Butte 11. SEC., T., R., M., OR BLK. AND SURVEY OR AREA Sec. 31, T8S, R16E

2. NAME OF OPERATOR Inland Production Company 3. ADDRESS OF OPERATOR P.O. Box 790233 Vernal, UT 84079 Phone: (435) 789-1866 4. LOCATION OF WELL (Report location clearly and in accordance with any State requirements.) At Surface SE/NW 2068.7' FNL & 1975.3' FWL At proposed Prod. Zone 2068.7' FNL & 1975.3' FWL AUG 18 1998

14. DISTANCE IN MILES AND DIRECTION FROM NEAREST TOWN OR POST OFFICE\* 14.6 Miles southwest of Myton, UT

12. County Duchesne 13. STATE UT


15. DISTANCE FROM PROPOSED\* LOCATION TO NEAREST PROPERTY OR LEASE LINE, FT. (Also to nearest drilg. unit line, if any) 1975.3' 16. NO. OF ACRES IN LEASE 1098.08 17. NO. OF ACRES ASSIGNED TO THIS WELL 40

18. DISTANCE FROM PROPOSED LOCATION\* TO NEAREST WELL, DRILLING, COMPLETED, OR APPLIED FOR ON THIS LEASE, FT. 19. PROPOSED DEPTH 6500' 20. ROTARY OR CABLE TOOLS Rotary

21. ELEVATIONS (Show whether DF, RT, GR, etc.) 5784.7' GR 22. APPROX. DATE WORK WILL START\* 4th Quarter 1998

Table with 5 columns: SIZE OF HOLE, SIZE OF CASING, WEIGHT/FOOT, SETTING DEPTH, QUANTITY OF CEMENT. Row 1: Refer to Monument Butte Field SOP's Drilling Program/Casing Design

The Conditions of Approval For Application For Permit To Drill are attached.

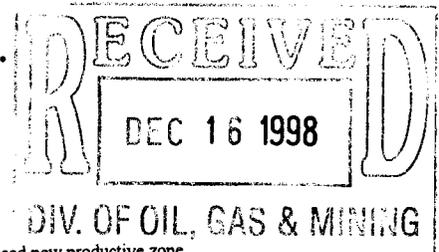

IN ABOVE SPACE DESCRIBE PROPOSED PROGRAM: If proposal is to deepen or plug back, give data on present productive zone and proposed new productive zone. If proposal is to drill or deepen directionally, give pertinent data on subsurface locations and measured and true vertical depths. Give blowout preventer program, if any.

24. SIGNED Cheryl Cameron TITLE Regulatory Specialist DATE 8/12/98

(This space for Federal or State office use)

PERMIT NO. APPROVAL DATE Application approval does not warrant or certify that the applicant holds legal or equitable title to those rights in the subject lease which would entitle the applicant to conduct operations thereon.

CONDITIONS OF APPROVAL, IF ANY: APPROVED BY [Signature] TITLE DATE DEC 14 1998

\*See Instructions On Reverse Side

Title 18 U.S.C. Section 1001, makes it a crime for any person knowingly and willfully to make to any department or agency of the United States any false, fictitious or fraudulent statements or representations as to any matter within its jurisdiction.

CONDITIONS OF APPROVAL  
APPLICATION FOR PERMIT TO DRILL

Company/Operator: Inland Production Company

Well Name & Number: West Point 6-31-8-16

API Number: 43-013-32115

Lease Number: U-74389

Location: SENW Sec. 31 T. 08S R. 16E

CONDITIONS OF APPROVAL FOR NOTICE TO DRILL

Approval of this application does not warrant or certify that the applicant holds legal or equitable title to those rights in the subject lease which would entitle the applicant to conduct operations thereon.

Be aware fire restrictions may be in effect when location is being constructed and/or when well is being drilled. Contact the appropriate Surface Management Agency for information.

**Drilling Operations**

As a minimum, the usable water and oil shale resources shall be isolated and/or protected by having a cement top for the production casing at least 200 ft. above the base of the usable water zone identified at  $\pm 349$  ft. or by setting the surface casing at  $\pm 399$  ft. and having a cement top 200' above the top of the Mahogany Oil Shale identified at  $\pm 1683$  ft. If Gilsonite is encountered while drilling, it shall be isolated and/or protected via the cementing program.

**SURFACE USE PROGRAM**

**Location Reclamation**

The following seed mixture will be used on the stock piled topsoil, reclamation of the reserve pit and for final reclamation: (All poundages are in Pure Live Seed)

needle and thread	Stipa comata	2 lbs/acre
shadscale	Atriplex confertifolia	3 lbs/acre
fourwing saltbush	Atriplex canescens	4 lbs/acre
black sagebrush	Artemisia nova	3 lbs/acre

The location topsoil pile shall be seeded immediately after site construction by broadcasting the seed, then walking the topsoil pile with the dozer to plant the seed.

The reserve pit shall have a small amount of topsoil stock piled near by to be used to spread over the reserve pit area at the time the reserve pit is reclaimed.

At the time of final abandonment the location and access will be recontoured to natural topography and topsoil spread over the area and the surface seeded immediately. If the previously reclaimed surface of the reserve pit needs additional contouring, the topsoil over the pit will be scraped off and then used as additional topsoil for final reclamation.

### **Wildlife**

If this is to be a producing well the pump unit motor will be multicylinder or be equipped with a "hospital type" muffler to reduce noise.



# United States Department of the Interior

## BUREAU OF LAND MANAGEMENT

Vernal Field Office

170 South 500 East

Vernal, Utah 84078-2799

<http://www.blm.gov/utah/vernal>

Phone: (435) 781-4400

Fax: (435) 781-4410


IN REPLY REFER TO:

3160

UT08300

December 28, 2000

Inland Production Company  
Route 3 Box 3630  
Myton UT 84052

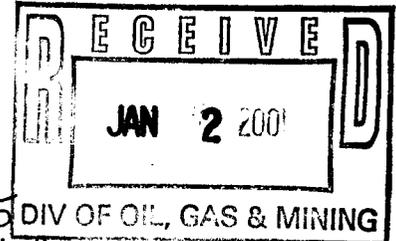

Re: <sup>43013-32115</sup> Notification of Expiration  
Well No. West Point 6-31-8-16  
SENW, Section 31, T8S, R16E  
Lease No. U-74389  
Duchesne County, Utah

Gentlemen:

The Application for Permit to Drill the above-referenced well was approved on December 14, 1998. Inland Production Company requested an extension of the original APD approval for an additional year. The request was reviewed and the extension approved until December 14, 2000. According to our records, no known activity has transpired at the approved location. In view of the foregoing, this office is notifying you the approval of the referenced application has expired. If you intend to drill at this location at a future date, a new Application for Permit to Drill must be submitted.

This office requires a letter confirming that no surface disturbance has been made for this drill site. Any surface disturbance associated with the approved location of this well is to be rehabilitated. A schedule for this rehabilitation must be submitted to this office. Your cooperation in this matter is appreciated.

Sincerely,

Margie Herrmann  
Legal Instruments Examiner

cc: State Div. OG&M

APD approval dates  
extended  
As of 8/30/2000

NOTES from Margie Herrman - BLM Vernal  
email to Don Staley dated 8/30/2000.  
Margie's comments highlighted

WELL FILE

Company Name	API	Well Name	Approval Date	Extension Date	Twp	Rng	Sec	County	Lease Type
COASTAL OIL & GAS CORP	4304733278	OURAY 3-74 NO BIA CONCURRENCE	08-Feb-99		090S	210E	03	UINTAH	INDIAN
DOMINION EXPL & PROD INC	4304733361	RBU 5-3F DRILLING	03-Aug-99		100S	200E	03	UINTAH	FEDERAL
EOG RESOURCES INC	4304733135	NBU 490-30E SPUD 9/21/98	09-Jul-98		090S	210E	30	UINTAH	FEDERAL
EOG RESOURCES INC	4304733214	CWU 569-28 NOT APPROVED YET	22-Oct-98		090S	220E	28	UINTAH	FEDERAL
FALCON CREEK RESOURCES	4301331997	TWIN KNOLLS 11-9 J EXPIRED 1/00	26-Jan-98	26-Jan-00	110S	170E	09	DUCHESNE	FEDERAL
INLAND PRODUCTION COMPANY	4301332123	UTE TRIBAL 8-30-4-2 NOT APPROVED YET	25-Nov-98		040S	020W	30	DUCHESNE	INDIAN
INLAND PRODUCTION COMPANY	4301331951	WELLS DRAW 9-30 EXTENDED TO 6/01	09-Jul-98		080S	160E	30	DUCHESNE	FEDERAL
INLAND PRODUCTION COMPANY	4301332114	WEST POINT 5-31-8-16 EXPIRES 12/11/00	09-Sep-98		080S	160E	31	DUCHESNE	FEDERAL
INLAND PRODUCTION COMPANY	<del>4301332115</del>	<del>WEST POINT 6-31-8-16 EXPIRES 12/14/00</del>	09-Sep-98		<del>080S</del>	<del>160E</del>	<del>31</del>	DUCHESNE	FEDERAL
INLAND PRODUCTION COMPANY	4301332116	WEST POINT 7-31-8-16 EXPIRES 12/14/00	09-Sep-98		080S	160E	31	DUCHESNE	FEDERAL
INLAND PRODUCTION COMPANY	4301332119	WEST POINT 9-31-8-16 EXPIRES 11/10/00	09-Sep-98		080S	160E	31	DUCHESNE	FEDERAL
INLAND PRODUCTION COMPANY	4301332120	WEST POINT 11-31-8-16 EXPIRES 11/10/00	09-Sep-98		080S	160E	31	DUCHESNE	FEDERAL
INLAND PRODUCTION COMPANY	4301332032	MONUMENT BUTTE 7N-35-8-16 NOT APPROVED YET	09-Jul-98		080S	160E	35	DUCHESNE	FEDERAL
INLAND PRODUCTION COMPANY	4301332106	SOUTH WELLS DRAW 13-3-9-16 EXPIRES 10/8/00	10-Aug-98		090S	160E	03	DUCHESNE	FEDERAL
LONE MTN PRODUCTION CO	4304733184	A FED H 41-28 EXPIRES 12/3/00	09-Sep-98		100S	240E	28	UINTAH	FEDERAL
LONE MTN PRODUCTION CO	4304733165	FED H 14-30 PRODUCING GAS WELL	19-Aug-98		100S	240E	30	UINTAH	FEDERAL
LONE MTN PRODUCTION CO	4304733183	FED T 31-11 HOLDING FOR NOW	14-Sep-98		120S	240E	11	UINTAH	FEDERAL
LONE MTN PRODUCTION CO	4304733323	FED V 12-21 DRILLING 4/27/99	24-Mar-99		130S	210E	21	UINTAH	FEDERAL
PACIFIC TRANS SUPPLY	4301330435	PTS 32-29 FEDERAL EXPIRED 5/00	20-May-98		080S	170E	29	DUCHESNE	FEDERAL
PETROGLYPH OPERATING CO	4301331930	UTE TRIBAL 30-13 NOT APPROVED YET	01-Jun-98		050S	030W	30	DUCHESNE	INDIAN
RETAMCO OPERATING INC	4304733311	RIVER BEND 13-27 EXPIRES 3/7/01	18-Mar-99		090S	190E	27	UINTAH	FEDERAL
RETAMCO OPERATING INC	4304733312	ROCK HOUSE 11-31 APPROVED 8/25/00	18-Mar-99		100S	230E	31	UINTAH	FEDERAL
RETAMCO OPERATING INC	4304733369	ATCHEE RIDGE 11-27-13-25 EXPIRES 8/31/00	20-Aug-99		130S	250E	27	UINTAH	FEDERAL
ROSEWOOD RESOURCES INC	4304733263	FEDERAL H 34-30 EXPIRES 4/22/01	18-Feb-99		100S	240E	30	UINTAH	FEDERAL
ROSEWOOD RESOURCES INC	4304733242	FEDERAL K 23-22 EXPIRES 4/22/01	10-Dec-98		110S	210E	22	UINTAH	FEDERAL
ROSEWOOD RESOURCES INC	4304733264	FEDERAL N 42-22 HOLDING FOR NOW	15-Dec-98		110S	240E	22	UINTAH	FEDERAL
ROSEWOOD RESOURCES INC	4304733217	HANGING ROCK I 4-14 HOLDING FOR NOW	20-Oct-98		120S	230E	04	UINTAH	FEDERAL
ROSEWOOD RESOURCES INC	4304733218	HANGING ROCK I 5-16 HOLDING FOR NOW	19-Oct-98		120S	230E	05	UINTAH	FEDERAL
ROSEWOOD RESOURCES INC	4304733234	HANGING ROCK I 6-2 HOLDING FOR NOW	10-Nov-98		120S	230E	06	UINTAH	FEDERAL
ROSEWOOD RESOURCES INC	4304733219	HANGING ROCK I 9-11 HOLDING FOR NOW	20-Oct-98		120S	230E	09	UINTAH	FEDERAL
SHENANDOAH ENERGY INC	4304733269	WVFU 18 WG NOT APPROVED YET	06-Jan-99		080S	210E	14	UINTAH	INDIAN