

**UNITED STATES  
DEPARTMENT OF THE INTERIOR  
BUREAU OF LAND MANAGEMENT**

**APPLICATION FOR PERMIT TO DRILL OR DEEPEN**

1a. TYPE OF WORK <b>DRILL</b> <input type="checkbox"/> <b>DEEPEN</b> <input type="checkbox"/> b. TYPE OF WELL Oil <input type="checkbox"/> Gas <input type="checkbox"/> Single <input type="checkbox"/> Multiple <input type="checkbox"/> Well <input type="checkbox"/> Well <input type="checkbox"/> Other <input type="checkbox"/> Zone <input type="checkbox"/> Zone <input type="checkbox"/>		5. Lease designation and serial number <p align="center"><b>BIA-14-20-H62-3513</b></p> 6. If Indian, Allottee or Tribe name <p align="center"><b>UTE TRIBAL LAND</b></p> 7. Unit Agreement Name 8. Farm or lease name, well no. <p align="center"><b>UTE TRIBAL</b></p> 9. API Well No. <p align="center"><b>UT 18-04</b></p> 10. Field and pool, or wildcat <p align="center"><b>ANTELOPE CREEK</b></p> 11. Sec., T., R., M., or BLK. and survey or area <p align="center"><b>SEC. 18, T5S, R3W</b></p> 12. County or parish <p align="center"><b>UINTAH</b></p> 13. State <p align="center"><b>UTAH</b></p> 14. Distance in miles and direction from nearest town or post office <p align="center"><b>18.3 MILES SOUTHWEST OF MYTON, UTAH</b></p> 15. Distance from proposed location to nearest property or lease line, ft. (Also to nearest drig. Unit line, if any) <p align="center"><b>804'</b></p> 16. No. of acres in lease <p align="center"><b>640</b></p> 17. No. of acres assigned to this well <p align="center"><b>40</b></p> 18. Distance from proposed location to nearest well, drilling, completed, or applied for, on this lease, ft. 19. Proposed depth <p align="center"><b>6298'</b></p> 20. Rotary or cable tools <p align="center"><b>ROTARY</b></p> 21. Elevations (show whether DF, RT, GR, etc.) <p align="center"><b>6203 FEET GRADED GROUND</b></p> 22. Approx. date work will start <p align="center"><b>OCTOBER 2000</b></p>
--	--	--

RECEIVED  
SEP 26 2000

23. PROPOSED CASING AND CEMENTING PROGRAM				
SIZE OF HOLE	GRADE, SIZE OF CASING	WEIGHT PER FOOT	SETTING DEPTH	QUANTITY OF CEMENT
12 1/4"	8 5/8"	24#	250'	135 SX CLASS "G" + 2% CaCl <sub>2</sub> + 1/4 #/SX CELLOFLAKE.
7 7/8"	5 1/2"	15.50#	6298'	50/50 POXMIX + 2% GEL + 10% SALT TO 400' ABOVE ALL ZONES OF INTEREST (+10% EXCESS). LIGHT CEMENT (11PPG+) + LCM TO 200' ABOVE OIL SHALE OR FRESH WATER INTERVALS (+ 5% EXCESS).

SEE ATTACHMENTS FOR:

- 8 POINT PLAN
- BOP SCHEMATIC
- SURFACE USE AND OPERATING PLAN
- LOCATION PLAT
- LOCATION LAYOUT
- TOPOGRAPHIC MAPS "A", "B", C AND "D"

**CONFIDENTIAL**

PETROGLYPH ENERGY, INC. WILL BE THE DESIGNATED OPERATOR OF THE SUBJECT WELL UNDER BOND #BO 4556.

Pc: UTAH DIVISION OF OIL, GAS, AND MINING  
BUREAU OF INDIAN AFFAIRS, FORT DUCHESNE, UTAH

IN ABOVE SPACE DESCRIBE PROPOSED PROGRAM: If proposal is to deepen, give data on present productive zone and proposed new productive zone. If proposal is to drill or deepen directionally, give pertinent data on subsurface locations and measured and true vertical depths. Give blowout preventer program, if any.

SIGNED *[Signature]* TITLE Agent DATE 9-14-2000

(This space for Federal or State office use)

PERMIT **NOTICE OF APPROVAL**

**CONDITIONS OF APPROVAL ATTACHED**

Application approval does not warrant or certify that the applicant holds legal or equitable title to those rights in the subject lease which would entitle the applicant to conduct operations thereon.

CONDITIONS OF APPROVAL, IF ANY:  
 APPROVED BY *[Signature]* TITLE Assistant Field Manager Mineral Resources DATE 12/13/00

CONDITIONS OF APPROVAL  
APPLICATION FOR PERMIT TO DRILL

Company/Operator: Petroglyph Operating Company Inc.

Well Name & Number: Ute Tribal 18-04

API Number: 43-013-32194

Lease Number: 14-20-H62-3513

Location: NWNW Sec. 18 T.05S R. 03W

Agreement: 14-20-H62-4650

For more specific details on notification requirements, please check the Conditions of Approval for Notice to Drill and Surface Use Program.

## CONDITIONS OF APPROVAL FOR NOTICE TO DRILL

Approval of this application does not warrant or certify that the applicant holds legal or equitable title to those rights in the subject lease which would entitle the applicant to conduct operations thereon.

Be aware fire restrictions may be in effect when location is being constructed and/or when well is being drilled. Contact the appropriate Surface Management Agency for information.

### A. DRILLING PROGRAM

#### 1. Estimated Depth at Which Oil, Gas, Water, or Other Mineral Bearing Zones are Expected to be Encountered

Report ALL water shows and water-bearing sands to Tim Ingwell of this office **prior to setting the next casing string or requesting plugging orders**. Faxed copies of State of Utah form OGC-8-X are acceptable. If noticeable water flows are detected, submit samples to this office along with any water analyses conducted.

All usable water and prospectively valuable minerals (as described by BLM at onsite) encountered during drilling, will be recorded by depth and adequately protected. All oil and gas shows will be tested to determine commercial potential.

#### 2. Pressure Control Equipment

The BOP and related equipment shall meet the minimum requirements of Onshore Oil and Gas Order No. 2 for equipment and testing requirements, procedures, etc., for a **2M** system and individual components shall be operable as designed. Chart recorders shall be used for all pressure tests.

Test charts, with individual test results identified, shall be maintained on location while drilling and shall be made available to a BLM representative upon request.

If an air compressor is on location and is being utilized to provide air for the drilling medium while drilling, the special drilling requirements in Onshore Oil and Gas Order No. 2, regarding air or gas drilling shall be adhered to. If a mist system is being utilized then the requirement for a deduster shall be waived.

#### 3. Casing Program and Auxiliary Equipment

Surface casing shall have centralizers on the bottom three joints, with a minimum of one centralizer per joint. Surface casing setting depths are based on ground level elevations only.

As a minimum, the usable water shall be isolated and/or protected by having a cement top for the production casing at least 200 ft. above the top of the Green River Formation, identified at 1,117 ft. If gilsonite is encountered while drilling, it shall be isolated and/or protected via the cementing program.

4. Mud Program and Circulating Medium

Hazardous substances specifically listed by the EPA as a hazardous waste or demonstrating a characteristic of a hazardous waste will not be used in drilling, testing, or completion operations.

No chromate additives will be used in the mud system on Federal and Indian lands without prior BLM approval to ensure adequate protection of fresh water aquifers.

5. Coring, Logging and Testing Program

Daily drilling and completion progress reports shall be submitted to this office on a weekly basis.

All Drill Stem tests (DST) shall be accomplished during daylight hours, unless specific approval to start during other hours is obtained from the AO. However, DSTs may be allowed to continue at night if the test was initiated during daylight hours and the rate of flow is stabilized and if adequate lighting is available (i.e., lighting which is adequate for visibility and vapor proof for safe operations). Packers can be released, but tripping should not begin before daylight unless prior approval is obtained from the AO.

A cement bond log (CBL) will be run from the production casing shoe to top of the cement and shall be utilized to determine the bond quality for the production casing. Submit a field copy of the CBL to this office.

Whether the well is completed as a dry hole or as a producer, "Well Completion and Recompletion Report and Log" (Form 3160-4) will be submitted not later than 30 days after completion of the well or after completion of operations being performed, in accordance with 43 CFR 3164. Two copies of all logs, core descriptions, core analyses, well-test data, geologic summaries, sample description, and all other surveys or data obtained and compiled during the drilling, workover, and/or completion operations, will be filed with Form 3160-4. Samples (cuttings, fluids, and/or gases) will be submitted when requested by the AO.

6. Notifications of Operations

No location will be constructed or moved, no well will be plugged, and no drilling or workover equipment will be removed from a well to be placed in a suspended status without prior approval of the AO. If operations are to be suspended, prior approval of the AO will be obtained and notification given before resumption of operations.

Operator shall report production data to MMS pursuant to 30 CFR 216.5 using form MMS/3160.

Immediate Report: Spills, blowouts, fires, leaks, accidents, or any other unusual occurrences shall be promptly reported in accordance with the requirements of NTL-3A or its revision.

If a replacement rig is contemplated for completion operations, a "Sundry Notice" (Form 3160-5) to that effect will be filed, for prior approval of the AO, and all conditions of this approved plan are applicable during all operations conducted with the replacement rig.

The date on which production is commenced or resumed will be construed for oil wells as the date on which liquid hydrocarbons are first sold or shipped from a temporary storage facility, such as a test tank, and for which a run ticket is required to be generated or, the date on which liquid hydrocarbons are first produced into a permanent storage facility, whichever first occurs; and, for gas wells as the date on which associated liquid hydrocarbons are first sold or shipped from a temporary storage facility, such as a test tank, and for which a run ticket is required to be generated or, the date on which gas is first measured through permanent metering facilities, whichever first occurs.

Should the well be successfully completed for production, the AO will be notified when the well is placed in a producing status. Such notification will be sent by telegram or other written communication, not later than five (5) days following the date on which the well is placed on production.

Gas produced from this well may not be vented or flared beyond an initial authorized test period of 30 days or 50 MMCF following its completion, whichever occurs first, without the prior written approval of the Authorized Officer. Should gas be vented or flared without approval beyond the authorized test period, the operator may be directed to shut-in the well until the gas can be captured or approval to continue venting or flaring as uneconomic is granted and the operator shall be required to compensate the lessor for that portion of the gas vented or flared without approval which is determined to have been avoidably lost.

A schematic facilities diagram as required by 43 CFR 3162.7-5(d) shall be submitted to the appropriate Field Office within 60 days of installation or first production, whichever occurs first. All site security regulations as specified in Onshore Oil & Gas Order No. 3 shall be adhered to. All product lines entering and leaving hydrocarbon storage tanks will be effectively sealed in accordance with 43 CFR 3162.7-5 (1).

No well abandonment operations will be commenced without the prior approval of the AO. In the case of newly drilled dry holes or failures, and in emergency situations, oral approval will be obtained from the AO. A "Subsequent Report of Abandonment" Form 3160-5, will be filed with the AO within thirty (30) days following completion of the well for abandonment. This report will indicate where plugs were placed and the current status of surface restoration. Final abandonment will not be approved until the surface reclamation work required by the approved APD or approved abandonment notice has been completed to the satisfaction of the AO or his representative, or the appropriate Surface Managing Agency.

7. Other Information

All loading lines will be placed inside the berm surrounding the tank battery.

All off-lease storage, off-lease measurement, or commingling on-lease or off-lease will have prior written approval from the AO.

The oil and gas measurement facilities will be installed on the well location. The oil and gas meters will be calibrated in place prior to any deliveries and tested for meter accuracy at least quarterly thereafter. The AO will be provided with a date and time for the initial meter calibration and all future meter proving schedules. A copy of the meter calibration reports will be submitted to the Vernal District Office. All meter measurement facilities will conform with Onshore Oil & Gas Order No. 4 for liquid hydrocarbons and Onshore Oil & Gas Order No. 5 for natural gas measurement.

The use of materials under BLM jurisdiction will conform to 43 CFR 3610.2-3.

There will be no deviation from the proposed drilling and/or workover program without prior approval from the AO. Safe drilling and operating practices must be observed. All wells, whether drilling, producing, suspended, or abandoned will be identified in accordance with 43 CFR 3162.

"Sundry Notice and Report on Wells" (Form 3160-5) will be filed for approval for all changes of plans and other operations in accordance with 43 CFR 3162.3-2.

Section 102(b)(3) of the Federal Oil and Gas Royalty Management Act of 1982, as implemented by the applicable provisions of the operating regulations at Title 43 CFR 3162.4-1(c), requires that "not later than the 5th business day after any well begins production on which royalty is due anywhere on a lease site or allocated to a lease site, or resumes production in the case of a well which has been off production for more than 90 days, the operator shall notify the authorized officer by letter or sundry notice, Form 3160-5, or orally to be followed by a letter or sundry notice, of the date on which such production has begun or resumed."

If you fail to comply with this requirement in the manner and time allowed, you shall be liable for a civil penalty of up to \$10,000 per violation for each day such violation continues, not to exceed a maximum of 20 days. See Section 109(c)(3) of the Federal Oil and Gas Royalty Management Act of 1982 and the implementing regulations at Title 43 CFR 3162.4-1(b)(5)(ii).

APD approval is valid for a period of one (1) year from the signature date. An extension period may be granted, if requested, prior to the expiration of the original approval period.

In the event after-hours approvals are necessary, contact one of the following individuals:

Ed Forsman                   (435) 789-7077 (HOME)       (435) 646-1685 (PAGER)  
Petroleum Engineer

Jerry Kenczka               (435) 781-1190                   (435) 646-1676 (PAGER)  
Petroleum Engineer

BLM FAX Machine   (435) 781-4410

## EPA'S LIST OF NONEXEMPT EXPLORATION AND PRODUCTION WASTES

While the following wastes are nonexempt, they are not necessarily hazardous.

Unused fracturing fluids or acids

Gas plant cooling tower cleaning wastes

Painting wastes

Oil and gas service company wastes, such as empty drums, drum rinsate, vacuum truck rinsate, sandblast media, painting wastes, spent solvents, spilled chemicals, and waste acids

Vacuum truck and drum rinsate from trucks and drums, transporting or containing nonexempt waste

Refinery wastes

Liquid and solid wastes generated by crude oil and tank bottom reclaimers

Used equipment lubrication oils

Waste compressor oil, filters, and blowdown

Used hydraulic fluids

Waste solvents

Waste in transportation pipeline-related pits

Caustic or acid cleaners

Boiler cleaning wastes

Boiler refractory bricks

Incinerator ash

Laboratory wastes

Sanitary wastes

Pesticide wastes

Radioactive tracer wastes

Drums, insulation and miscellaneous solids.

**SURFACE USE PROGRAM**  
**Conditions of Approval (COAs)**

75 foot wide right-of-ways shall be granted for the project. Upon separation of the pipeline corridor and the proposed access road, the roadway shall have a 30 foot wide corridor.

The Ute Tribe Energy and Mineral Department is to be notified in writing 48 hours in advance of any construction activity. The Ute Tribal office days are Monday through Thursday. A Tribal Technician is to routinely monitor construction. For all monitoring that is to exceed Tribal Technician regular working hours, Petroglyph Operating shall make arrangements with the Ute Energy and Minerals Department.

Production water shall not be used to wet down roads for dust control.

For any deviations of submitted APD's and ROW applications, Petroglyph Operating will notify the Ute Tribe and Bureau of Indian Affairs in writing and will receive written authorization of such changes. Without authorization, Petroglyph Operating understands they will be subject to fines and penalties.

Petroglyph will assure the Ute Tribe that any/all contractors and subcontractors have acquired a 2000 Tribal Business License and have "Year 2000 Access Permits" prior to construction. Contractors and subcontractors will have these permits in vehicles at all times.

All Petroglyph Operating employees and/or authorized personnel (subcontractors) in the field will have approved applicable APD's and/or ROW permits/authorizations on their person(s) during all phases of construction.

Petroglyph will implement "Safety and Emergency Plan." Petroglyph will ensure its compliance.

All vehicular traffic, personnel movement, construction, and restoration activities shall be confined to the areas examined and approved, and to the existing roadways and/or evaluated access routes.

All personnel shall refrain from collecting artifacts, any paleontological fossils, and from disturbing any significant cultural resources in the area.

The personnel from the Ute Tribe Energy & Mineral Department shall be consulted if cultural remains (including paleontology fossils) from subsurface deposits are exposed or identified during construction. All construction will cease. Prior to commencing constructing in the area where cultural resources are exposed the operator must obtain authorization from the BIA and the Ute Tribal Department of Cultural Rights and Protection.

Upon completion of construction of the rights-of-way, Petroglyph Operating will notify the Ute Tribe Energy & Minerals Resources Department. This will be done so that a Tribal Technician can verify Affidavit of Completions.

Before the site is abandoned, the company will be required to restore the well site and ROWs to near their original state. The disturbed areas will be reseeded with desirable perennial vegetation.

Noxious weeds will be controlled on the well site and rights-of-way. If noxious weeds spread from the project area onto adjoining land, the company will also be responsible for their control.

Soil erosion will be mitigated by reseeded all disturbed areas.

Reserve pits will be lined with impervious synthetic liners. Prior to backfilling the reserve pit all fluids will be pumped from the pit into trucks and hauled to approved disposal sites. When the pits are backfilled, the surplus oil and mud etc. will be buried a minimum depth of 3.0 feet below the surface of the soil.

A closed production system will be used. Production fluids will be contained in leak proof tanks. Low profile tanks may be used to minimize problems with irrigation systems. All production fluids will be disposed of at approved disposal sites. The indiscriminate dumping of production fluids on roads, wellsites or other areas will not be allowed.

Although the access road right of way is 30 feet wide, access roads shall have constructed travel width limited to 18 feet, except as granted for sharp curves, or where intersections with other roads occur, or where deep cuts and fills are required for road construction.

Surface pipelines will be constructed to lay on the soil surface, and the ROW for the pipeline will not be bladed or cleared of vegetation without site specific authorization from BIA.

Where surface pipelines do not parallel roads but cross country between stations. The line shall either be welded in place at a welding station located at the wellsite or on roads near the flowline right of way and then dragged into place with a suitable piece of equipment so it will not destroy the natural vegetation. If the flowline doesn't follow existing and APD proposed new access roads then traffic shall be restricted along pipeline ROWs so that they will not be used as an access road.

Buried flowlines shall be a minimum of three feet below the surface. After the construction of the pipeline is completed the disturbed area of the ROW shall be contoured to blend into the natural landscape, and it shall be reseeded with desirable vegetation. Between September 15 and November 1 of the year following pipeline construction of the buried line all disturbed areas shall be reseeded with perennial vegetation according to BIA, or to Ute Tribe specifications.

Petroglyph Operating employees, representatives, and subcontractors shall not carry firearms on their person or in their vehicles while working on the Uintah and Ouray Indian Reservation.

**WORKSHEET  
APPLICATION FOR PERMIT TO DRILL**

APD RECEIVED: 09/28/2000

API NO. ASSIGNED: 43-013-32194
--------------------------------

WELL NAME: UTE TRIBAL 18-04  
 OPERATOR: PETROGLYPH ENERGY INC ( N1425 )  
 CONTACT: ED TROTTER, AGENT

PHONE NUMBER: 435-789-4120

PROPOSED LOCATION:  
 NWNW 18 050S 030W  
 SURFACE: 0910 FNL 0804 FWL  
 BOTTOM: 0910 FNL 0804 FWL  
 DUCHESNE  
 NATURAL BUTTES ( 630 )

INSPECT LOCATN BY: / /		
Tech Review	Initials	Date
Engineering		
Geology		
Surface		

LEASE TYPE: 2-Indian  
 LEASE NUMBER: 14-20-H62-3513  
 SURFACE OWNER: 2-Indian

PROPOSED FORMATION: DGCRK

RECEIVED AND/OR REVIEWED:


Plat  
 Bond: Fed[] Ind[] Sta[] Fee[]  
 (No. B04556 )  
 Potash (Y/N)  
 Oil Shale (Y/N) \*190 - 5 (B)  
 Water Permit  
 (No. 43-10152 )  
 RDCC Review (Y/N)  
 (Date: \_\_\_\_\_ )  
 Fee Surf Agreement (Y/N)

LOCATION AND SITING:

\_\_\_ R649-2-3. Unit Antelope Creek  
 \_\_\_ R649-3-2. General  
 Siting: \_\_\_\_\_  
 \_\_\_ R649-3-3. Exception  
 Drilling Unit  
 Board Cause No: 214-2 \*Unit & Enh. Rec.  
 Eff Date: 6-9-2000  
 Siting: \_\_\_\_\_  
 \_\_\_ R649-3-11. Directional Drill

COMMENTS: \_\_\_\_\_  
 \_\_\_\_\_  
 \_\_\_\_\_

STIPULATIONS: ① FEDERAL APPROVAL  
 \_\_\_\_\_  
 \_\_\_\_\_  
 \_\_\_\_\_

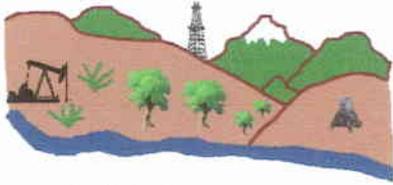

Utah Oil Gas and Mining

OPERATOR: PETROGLYPH ENERGY INC (N1425)

FIELD: ANTELOPE CREEK (060)

SEC. 18, T5S, R3W,

COUNTY: DUCHESNE UNIT: ANTELOPE CREEK  
CAUSE: 214-2



**Petroglyph Energy, Inc.**  
**P.O. Box 607**  
**Roosevelt, Utah 84066**

September 14, 2000

Utah Division of Oil, Gas, & Mining  
1594 West North Temple  
Box 145801  
Salt Lake City, UT 84114-5801

RE: APPLICATION FOR PERMIT TO DRILL  
UTE TRIBAL #18-04  
NW/NW, SEC. 18, T5S, R3W  
DUCHESNE COUNTY, UTAH  
LEASE NO.: BIA 14-20-H62-3513  
UTE TRIBAL LANDS

Enclosed please find a copy of the Application for Permit to Drill and associated attachments for the referenced well.

Please address further communication regarding this matter (including approval) to:

Ed Trotter  
P.O. Box 1910  
Vernal, UT 84078  
Phone: (435)789-4120  
Fax: (435)789-1420

Sincerely,



Ed Trotter  
Agent

**Petroglyph Energy, Inc.**

Attachments

**RECEIVED**

SEP 28 2000

DIVISION OF  
OIL, GAS AND MINING

UDOGM-TRIBAL-POCI

**UNITED STATES  
DEPARTMENT OF THE INTERIOR  
BUREAU OF LAND MANAGEMENT**

**APPLICATION FOR PERMIT TO DRILL OR DEEPEN**

<p>1a. TYPE OF WORK <b>DRILL</b> <input type="checkbox"/>                      <b>DEEPEN</b> <input type="checkbox"/></p> <p>b. TYPE OF WELL Oil <input type="checkbox"/>      Gas <input type="checkbox"/>                      Single <input type="checkbox"/>      Multiple <input type="checkbox"/> Well <input type="checkbox"/>      Well <input type="checkbox"/>                      Other <input type="checkbox"/>      Zone <input type="checkbox"/>      Zone <input type="checkbox"/></p>		<p>5. Lease designation and serial number <b>BIA-14-20-H62-3513</b></p> <p>6. If Indian, Allottee or Tribe name <b>UTE TRIBAL LAND</b></p> <p>7. Unit Agreement Name <i>Antelope Creek</i></p> <p>8. Farm or lease name, well no. <b>UTE TRIBAL</b></p> <p>9. API Well No. <b>UT 18-04</b></p> <p>10. Field and pool, or wildcat <b>ANTELOPE CREEK</b></p> <p>11. Sec., T., R., M., or BLK. and survey or area <b>SEC. 18, T5S, R3W</b></p>
<p>2. Name of Operator <b>PETROGLYPH ENERGY, INC.</b></p>		
<p>3. Address and Telephone Number <b>P.O. BOX 607, ROOSEVELT, UT 84066 (435) 722-2531</b></p>		
<p>4. Location of Well (Report location clearly and in accordance with any State requirements.) At surface <b>910' FNL &amp; 804' FWL NW/NW</b>      <i>4433504 N</i> <i>562149 E</i></p>		
<p>14. Distance in miles and direction from nearest town or post office <b>18.3 MILES SOUTHWEST OF MYTON, UTAH</b></p>		
<p>15. Distance from proposed location to nearest property or lease line, ft. (Also to nearest drig. Unit line, if any) <b>804'</b></p>	<p>16. No. of acres in lease <b>640</b></p>	
<p>18. Distance from proposed location to nearest well, drilling, completed, or applied for, on this lease, ft.</p>	<p>17. No. of acres assigned to this well <b>40</b></p>	
<p>19. Proposed depth <b>6298'</b></p>	<p>20. Rotary or cable tools <b>ROTARY</b></p>	
<p>21. Elevations (show whether DF, RT, GR, etc.) <b>6203 FEET GRADED GROUND</b></p>		
<p>22. Approx. date work will start <b>OCTOBER 2000</b></p>		

23. PROPOSED CASING AND CEMENTING PROGRAM				
SIZE OF HOLE	GRADE, SIZE OF CASING	WEIGHT PER FOOT	SETTING DEPTH	QUANTITY OF CEMENT
12 1/4"	8 5/8"	24#	250'	135 SX CLASS "G" + 2% CaCl2 + 1/4 #/SX CELLOFLAKE.
7 7/8"	5 1/2"	15.50#	6298'	50/50 POXMIX + 2% GEL + 10% SALT TO 400' ABOVE ALL ZONES OF INTEREST (+10% EXCESS). LIGHT CEMENT (11PPG+) + LCM TO 200' ABOVE OIL SHALE OR FRESH WATER INTERVALS (+ 5% EXCESS).

SEE ATTACHMENTS FOR:

- 8 POINT PLAN
- BOP SCHEMATIC
- SURFACE USE AND OPERATING PLAN
- LOCATION PLAT
- LOCATION LAYOUT
- TOPOGRAPHIC MAPS "A", "B", C AND "D"

**CONFIDENTIAL**

PETROGLYPH ENERGY, INC. WILL BE THE DESIGNATED OPERATOR OF THE SUBJECT WELL UNDER BOND #BO 4556.

RECEIVED

SEP 28 2000

DIVISION OF  
OIL, GAS AND MINING

Pc: UTAH DIVISION OF OIL, GAS, AND MINING  
BUREAU OF INDIAN AFFAIRS, FORT DUCHESNE, UTAH

IN ABOVE SPACE DESCRIBE PROPOSED PROGRAM: If proposal is to deepen, give data on present productive zone and proposed new productive zone. If proposal is to drill or deepen directionally, give pertinent data on subsurface locations and measured and true vertical depths. Give blowout preventer program, if any.

SIGNED *[Signature]* TITLE Agent DATE 9-14-2000

(This space for Federal or State office use)

PERMIT NO. 43-013-32194 APPROVAL DATE \_\_\_\_\_  
Application approval does not warrant or certify that the applicant holds legal or equitable title to those rights in the subject lease which would entitle the applicant to conduct operations thereon.


CONDITIONS OF APPROVAL, IF ANY \_\_\_\_\_

APPROVED BY *[Signature]* TITLE **BRADLEY G. HILL** DATE 10/2/00  
**RECLAMATION SPECIALIST III**

Federal Approval of this  
Action is Necessary

# T5S, R3W, U.S.B.&M.

Position Re-established  
Using Bearing tree  
Information (Not Set  
on Ground)

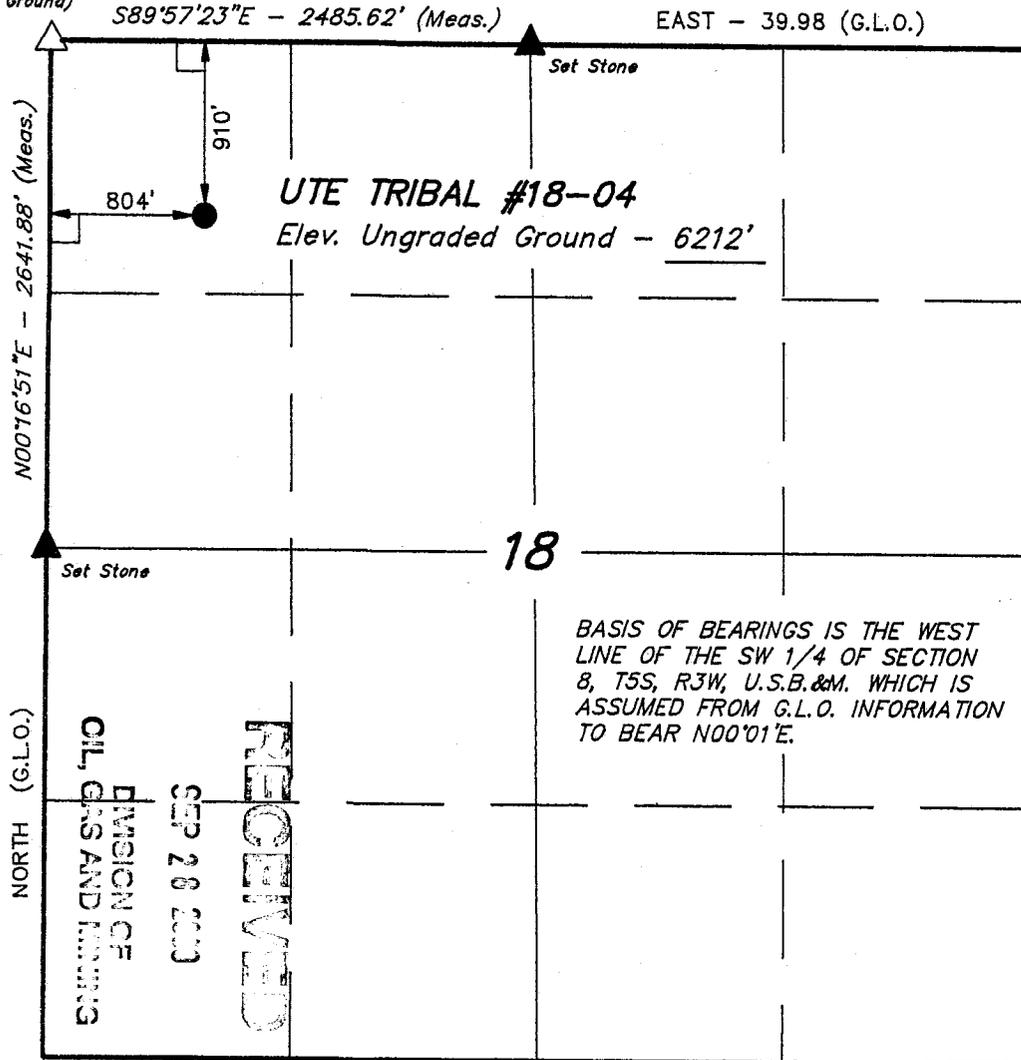

## LEGEND:

- = 90° SYMBOL
- = PROPOSED WELL HEAD.
- = SECTION CORNERS LOCATED.
- = SECTION CORNERS RE-ESTABLISHED USING BEARING TREE INFORMATION.


S89°57'E - 80.02 (G.L.O.)

## PETROGLYPH OPERATING CO., INC.

Well Location, UTE TRIBAL #18-04, located as shown in NW 1/4 NW 1/4 of Section 18, T5S, R3W, U.S.B.&M. Duchesne County, Utah.

### BASIS OF ELEVATION

SPOT ELEVATION ON A RIDGE TOP LOCATED IN THE NW 1/4 NW 1/4 OF SECTION 18, T5S, R3W, U.S.B.&M. TAKEN FROM THE DUCHESNE SE, QUADRANGLE, UTAH, DUCHESNE COUNTY, 7.5 MINUTE SERIES (TOPOGRAPHICAL MAP) PUBLISHED BY THE UNITED STATES DEPARTMENT OF THE INTERIOR, GEOLOGICAL SURVEY. SAID ELEVATION IS MARKED AS BEING 6230 FEET.

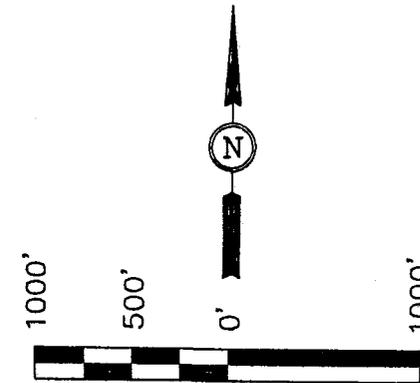

SCALE

CERTIFICATE

THIS IS TO CERTIFY THAT THE ABOVE PLAT WAS PREPARED FROM FIELD NOTES OF ACTUAL SURVEYS MADE BY ME OR UNDER MY SUPERVISION AND THAT THE SAME ARE TRUE AND CORRECT TO THE BEST OF MY KNOWLEDGE AND BELIEF.

REGISTERED LAND SURVEYOR  
REGISTRATION NO. 161319  
STATE OF UTAH  
KAY

## UTAH ENGINEERING & LAND SURVEYING

85 SOUTH 200 EAST - VERNAL, UTAH 84078

(801) 789-1017

SCALE 1" = 1000'	DATE SURVEYED: 4-14-97	DATE DRAWN: 4-18-97
PARTY D.K. H.L. C.B.T.	REFERENCES G.L.O. PLAT	
WEATHER WARM	FILE PETROGLYPH OPERATING CO., INC.	

**EIGHT POINT PLAN**

**UTE TRIBAL #18-04**  
**NW/NW , SEC. 18, T5S,R3W**  
**DUCHESNE COUNTY, UTAH**

**1. ESTIMATED TOPS OF IMPORTANT GEOLOGIC MARKERS:**

<b>FORMATIONS</b>	<b>DEPTH</b>	<b>SUBSEA</b>
Mahogany Shale	2848	
"B" Marker	3956	
"X" Marker	4444	
Douglas Creek	4585	
"B" Limestone	4972	
B/Castle Peak Limestone	5541	
Basal Carbonate Limestone	5949	
Wasatch	6213	
Total Depth	6298	
Anticipated BHP	2000 psi	

**2. ESTIMATED DEPTHS OF ANTICIPATEE WATER, OIL, GAS OR MINERALS FORMATIONS:**

<b><u>Substance</u></b>	<b><u>Formation</u></b>	<b><u>Depth</u></b>	<b><u>Subsea</u></b>
Oil/Gas	Douglas Creek	4585	
Oil/Gas	B/Castle Peak	5541	
Other mineral zones	N/A		

**3. PRESSURE CONTROL EQUIPMENT:** BOP Schematic Diagram attached.

**4. CASING PROGRAM:**

<b><u>HOLE SIZE</u></b>	<b><u>INTERVAL</u></b>	<b><u>LENGTH</u></b>	<b><u>SIZE</u></b>	<b><u>WEIGHT</u></b>	<b><u>GRADE</u></b>	<b><u>MINIMUM SAFETY FACTOR</u></b>		
						<b><u>COLLAPSE</u></b>	<b><u>BURST</u></b>	<b><u>TENSILE</u></b>
12 ¼	0 - 250'	250'	8 5/8	24.0 #	J-55	1370 PSI	2950 PSI	263,000#
7 7/8	0' - 6298'	6298'	5 ½	15.5 #	M-50	3650 PSI	4550 PSI	186,000#

All casing will be new or inspected.

**RECEIVED**

**SEP 28 2000**

**DIVISION OF  
OIL, GAS AND MINING**

**EIGHT POINT PLAN**

**UTE TRIBAL #18-04**  
**NW/NW , SEC. 18, T5S,R3W**  
**DUCHESNE COUNTY, UTAH**

**5. MUD PROGRAM**

<b><u>INTERVAL</u></b>	<b><u>MUD TYPE</u></b>
0' - 250'	Air
250' - 4000'	Air/Mist & Aerated Water
4000' - TD	Air/3% KCL water or KCL substitute
TD	Gel/polyacrylamide polymer w/5-10% LCM

Sufficient mud inventory will be maintained on location during drilling to handle any adverse conditions that may arise.

**6. VARIANCE REQUESTS:**

- A. Petroglyph Energy, Inc. requests a variance to regulations requiring a straight run blooie line.
- B. Petroglyph Energy, Inc. requests a variance to regulations requiring an automatic ignitor or
- C. continuous pilot light on the blooie line.

**7. EVALUATION PROGRAM:**

Logs: Mud Logging	T.D. to base of surface casing
Compensated Density-Compensated Neutron Log	T.D. to base of surface casing
Dual Laterlog - Micro-SFL	T.D. to base of surface casing
Numar (Magnetic Resonance Imaging Log)	@ Geologist's discretion

Cores: None Programmed  
DST: None Programmed

Completion: To be submitted at a later date.

**8. ABNORMAL CONDITIONS:**

None anticipated.

**RECEIVED**

SEP 28 2000

DIVISION OF  
OIL, GAS AND MINING

**EIGHT POINT PLAN**

**UTE TRIBAL #18-04**  
**NW/NW , SEC. 18, T5S,R3W**  
**DUCHESNE COUNTY, UTAH**

**9. STANDARD REQUIRED EQUIPMENT:**

- A. Choke Manifold
- B. Kelly Clock
- C. Stabbing Valve
- D. Visual Mud Monitoring

**10. HAZARDOUS CHEMICALS:**

No chemicals subject to reporting under SARA title III in an amount equal to or greater than 10,000 pounds will be used, produced, stored, transported, or disposed of annually in association with the drilling of this well. Furthermore, no extremely hazardous substances, as defined in 40 CFR 355, in threshold planning quantities, will be used, produced, stored, transported, or disposed of in association with the drilling of this well.

(Attachment: BOP Schematic Diagram)

**RECEIVED**

**SEP 28 2000**

**DIVISION OF  
OIL, GAS AND MINING**

# 3000 PSIG DIAGRAM

ANNULAR PREVENTOR AND BOTH RAMS ARE 3000 RATED.  
 CASING FLANGE IS 11" 3000 PSIG RATED.  
 BOPE 11" 3000 PSIG


## TESTING PROCEDURE:

1. BOPE 's will be tested with a professional tester to conform to Onshore Order #2 with retest every 14 days.
2. Blind & Pipe rams will be tested to rated working pressure, 3000 psig
3. Annular preventor will be tested to 50% of working pressure, 1500 psig
4. Casing will be tested to 0.22 psi/ft. or 1500 psig. Not to exceed 70% of burst strength, whichever is greater.
5. All lines subject to well pressure will be pressure tested to the same pressure as blind & pipe rams.
6. All BOPE specifications and configurations will meet Onshore Order #2 requirements for 3000 psig BOPE specifications.

DIVISION OF  
OIL, GAS AND MINING

SEP 28 2000

RECEIVED

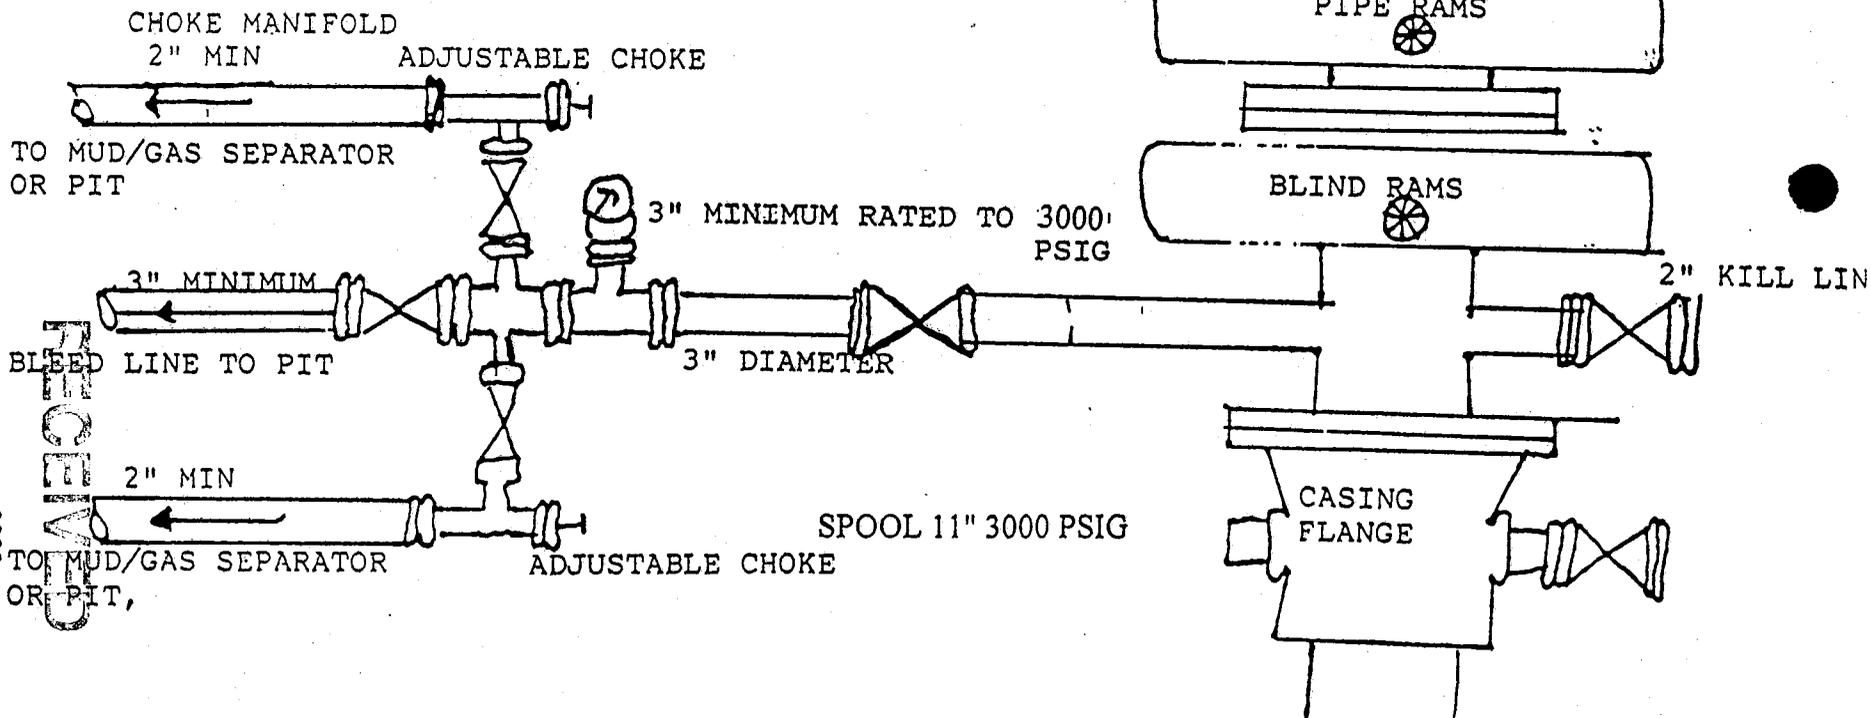

**CONDITIONS OF APPROVAL  
FOR THE SURFACE USE PROGRAM OF THE  
APPLICATION FOR PERMIT TO DRILL**

Company/Operator: Petroglyph Energy, Inc.  
Well Name & Number: Ute Tribal # 18-04  
Lease Number: BIA 14-20-H62-3513  
Location: 910' FNL & 804' FWL, NW/NW, Sec. 18, T5S, R3W,  
U.S.B.&M., Duchesne County, Utah  
Surface Ownership: Ute Indian Tribe

**NOTIFICATION REQUIREMENTS**

Location Construction - forty-eight (48) hours prior to construction of location and access roads.

Location Completion - prior to moving on the drilling rig.

Spud Notice: - at least twenty-four (24) hours prior to spudding the well.

Casing String and Cementing - twenty-four (24) hours prior to running casing and cementing all casing strings.

BOP and related Equipment Tests - twenty-four (24) hours prior to running casing and tests.

First Production Notice well - within five (5) business days after new well begins or production resumes after well has been off production for more than ninety (90) days.

For more specific details on notification requirements, please check the Conditions of Approval for Notice to Drill and Surface Use Program.

**RECEIVED**

SEP 28 2000

DIVISION OF  
OIL, GAS AND MINING

## THIRTEEN POINT SURFACE USE PROGRAM

### 1. EXISTING ROADS

- A. See attached Wellsite Plats showing directional reference stakes on location, and attached TOPO Map "B" showing access to location from existing roads.
- B. The proposed well site is located approximately 18.3 miles southwest of Myton, Utah - See attached TOPO Map "A".
- C. Refer to attached Topographic Map "A" showing labeled access route to location.
- D. Existing roads will be maintained and repaired as necessary. No off lease Right-of-Way will be required.

### 2. PLANNED ACCESS ROAD

- A. The access road will be approximately 0.2 miles in length. See attached TOPO Map "B".
- B. The access road has a 30 foot ROW w/ 18 foot running surface.
- C. Maximum grade on access road will be 8%.
- D. No turnouts will be required.
- E. Road drainage crossings shall be of the typical dry creek drainage crossing type.
- F. No culverts, bridges, or major cuts and fills will be required.
- G. The access road will be dirt surface.
- H. No gates, cattleguards, or fences will be required or encountered.

New or reconstructed roads will be centerlined - flagged at time of location staking.

All travel will be confined to existing access road Right-of-Way.

Access roads and surface disturbing activities will conform to standards outlined in the Bureau of Land Management and Forest Service Publication: Surface Operating Standards For Oil & Gas Exploration and Development, (1989).

The road shall be upgraded to meet the standards of the anticipated traffic flow and all-weather road requirements. Upgrading shall include ditching, drainage, graveling, crowning, and capping the roadbed as necessary to provide a well-constructed safe road. Prior to upgrading, the road shall be cleared of any snow cover and allowed to dry completely. Traveling off the 30 foot Right-of-Way will not be allowed.

Road drainage crossings shall be of the typical dry creek drainage crossing type. Crossings shall be designed so they will not cause siltation or accumulation of debris in the drainage crossings nor shall the drainages be blocked by the roadbed. Erosion of drainage ditches by run off water shall be prevented by diverting water off at frequent

**RECEIVED**

SEP 28 2000

intervals by means of cutouts. Upgrading shall not be allowed during muddy conditions. Should mud holes develop, they shall be filled in and detours around them avoided.

As operator, Petroglyph Energy, Inc. shall be responsible for all maintenance on cattleguards, or gates associated with this oil and/or gas operation.

**3. LOCATION OF EXISTING WELLS WITHIN A ONE MILE RADIUS OF PROPOSED WELL LOCATION**

- A. Water wells - None
- B. Abandoned wells - None
- C. Temporarily abandoned wells - None
- D. Disposal wells - None
- E. Drilling wells - None
- F. Producing wells - 9\*
- G. Shut in wells - None
- H. Injection wells - None

(\*See attached TOPO map "C" for location)

**4. LOCATION OF EXISTING AND/OR PROPOSED FACILITIES**

**A. ON WELL PAD**

- 1. Tank batteries - None
- 2. Production facilities - To be submitted later
- 3. Oil gathering lines - None
- 4. Gas gathering lines - None
- 5. Injection lines - None
- 6. Disposal lines - None
- 7. Surface pits - None

**B. OFF WELL PAD**

- 1. Proposed location of attendant off pad flowlines shall be flagged prior to archaeological clearance.
- 2. A 41/2" OD steel above ground production pipeline will be laid approximately 850' from proposed location to a point in the NE/NW of Section 18, T5S, R3W, where it will tie into Petroglyph Energy Inc.'s existing facility at the Ute Tribal #18-3 tank battery. Proposed pipeline crosses Ute Tribe lands, thus a Right-of-Way grant will be required. See attached TOPO Map "D" showing pipeline route.
- 3. Proposed pipeline will be a 4 1/2" OD steel, welded line laid on the surface.
- 4. Protective measures and devices for livestock and wildlife will be taken and/or installed where required.

**RECEIVED**

SEP 28 2000

DIVISION OF  
OIL, GAS AND MINING

If storage facilities/tank batteries are constructed on this lease, the facility/battery or the well pad shall be surrounded by a containment dike of sufficient capacity to contain, at a minimum, the entire contents of the largest tank within the facility/battery, unless more stringent protective requirements are deemed necessary by the authorized officer.

The production facilities will be placed on the Ute Tribal #18-03 location.

All permanent (on site for six months or longer) structures constructed or installed (including pumping units) will be painted a flat, non-reflective, earthtone color to match one of the standard environmental colors, as determined by the Rocky Mountain Five State Interagency Committee. All facilities required will be painted within 6 months of installation. Facilities required to comply with O.S.H.A. (Occupational Safety and Health Act) will be excluded.

The required paint color is Desert Brown.

**5. LOCATION & TYPE OF WATER SUPPLY**

- A. Water supply will be from Target Trucking's Roosevelt Brine Storage and/or Target's water source in SE ¼, Sec. 1, T4S, R5W, Duchesne, Utah (State Water Right #43-10152). All water will come from a non-depletable source.
- B. Water will be hauled by a licensed Trucking company.
- C. No water well will be drilled on lease.

**6. SOURCE OF CONSTRUCTION MATERIAL**

- A. All construction material for this location and access road will be of native borrow and soil accumulated during the construction of the location.
- B. All construction material will come from Ute Tribal Land.
- C. No mineral materials will be required.

**7. METHODS OF HANDLING WASTE DISPOSAL**

**A. METHODS AND LOCATION**

- 1. Cuttings will be confined in the reserve pit.
- 2. A portable toilet will be provided for human waste during the drilling and completion of the well. Disposal will be at the Vernal sewage disposal plant.
- 3. Burning will not be allowed. Trash and other waste material will be contained in a wire mesh cage and disposed of at an approved waste disposal facility.
- 4. Produced waste water will be confined to a lined pit or storage tank for a period not to exceed 90 days after initial production. During the 90

**RECEIVED**

SEP 26 2000

DIVISION OF  
OIL, GAS AND MINING

day period, an application for approval of a permanent disposal method and location, together with the required water analysis, will be submitted for the AO's approval.

5. All chemicals will be disposed of at an authorized disposal site. Drip pans and absorbent pads will be used on the drilling rig to avoid leakage of oil to the pit.
- B. Water from drilling fluids and recovered during testing operations will be disposed of by either evaporating in the reserve pit or be removed and disposed of at an authorized disposal site. Introduction of well bore hydrocarbons to the reserve pit will be avoided by flaring them off in the flare pit at the time of recovery.

Burning of trash will not be allowed. All trash must be contained in a trash cage and hauled away to an approved disposal site at the completion of the drilling activities.

**On BIA administered land:**

All reserve pits will be lined with either native clay, commercial bentonite or plastic sufficient to prevent seepage. (If a plastic nylon reinforced liner is used, it shall be torn and perforated after the pit dries and before backfilling of the reserve pit).

**A 12 mill liner shall be installed in the reserve pit.**

       To protect the environment:

If the reserve pit is lined, the operator will provide the BIA with a chemical analysis of the fluids in that pit no later than 90 days after the well completion to determine the method for final reclamation of the reserve pit. If the elemental concentrations shown by the chemical analysis exceeds the requirements described by Part II, Standards of Quality for Waters of the State, Wastewater Disposal Regulations, State of Utah Division of Health, the contents and liner will be removed and disposed of at an authorized disposal site.

       To protect the environment (without chemical analysis), reserve pits will be constructed so as not to leak, break, or allow discharge of liquids.

       Storage tanks will be used if drill sites are located on tribal irrigable land, flood plains, or on lands under crop production. After first production, produced waste water will be confined to a lined pit or storage tank for a period not to exceed ninety (90) days. During the 90 day period, in accordance with NTL-2B, an application for approval of a permanent disposal method and location, along with required water analysis, shall be submitted for the AO's approval. Failure to file an application within the time allowed will be considered an incident of noncompliance.

**RECEIVED**

SEP 28 2000

DIVISION OF  
OIL, GAS AND MINING

8. ANCILLARY FACILITIES

A. No airstrips or camps are planned for this well.

9. WELLSITE LAYOUT

- A. Refer to attached well site plat for related topography cuts and fills and cross sections.
- B. Refer to attached well site plat for rig layout and soil material stockpile location as approved on On-site.
- C. Refer to attached well site plat for rig orientation, parking areas, and access road.

The reserve pit will be located on the southeast side of the location. The flare pit will be located downwind of the prevailing wind direction on the southeast side of the location, a minimum of 100 feet from the well head and 30 feet from the reserve pit fence.

The stockpiled topsoil will be stored on the southwest corner of the location.

Access to the well pad will be from the northeast.

N/A Diversion ditch(es) shall be constructed on the

\_\_\_\_\_ side of the location (above/below) the cut slope, draining to the \_\_\_\_\_.

N/A Soil compacted earthen berm(s) shall be placed on the

\_\_\_\_\_ side(s) of the location between the \_\_\_\_\_.

N/A The drainage(s) shall be diverted around the sides of the well pad location.

N/A The reserve pit and/or pad locations shall be constructed long and narrow for topographic reasons \_\_\_\_\_.

X Corners #6 & 8 will be rounded off to minimize excavation.

FENCING REQUIREMENTS:

All pits will be fenced according to the following minimum standards:

- A. Thirty-nine inch net wire shall be used with at least one strand of barbed wire on top of the net wire. (Barbed wire is not necessary if pipe or some type of reinforcement rod is attached to the top of the entire fence).
- B. The net wire shall be no more than 2 inches above the ground. The barbed wire strand shall be 3 inches above the net wire. Total height of the fence shall be at least 42 inches.
- C. Corner posts shall be cemented and/or braced in such a manner as to keep the fence tight at all times.

RECEIVED

SEP 28 2000

DIVISION OF  
OIL, GAS AND MINING

- D. Standard steel, wood, or pipe posts shall be used between the corner braces. Maximum distance between any two posts shall be no greater than 16 feet.
- E. All wire shall be stretched by using a stretching device before it is attached to the corner posts.

The reserve pit fencing will be on the three sides during drilling operations and on the fourth side when the rig moves off the location. Pits will be fenced and maintained until clean-up.

Each existing fence to be crossed by the access road shall be braced and tied off before cutting so as to prevent slacking of the wire. The opening shall be closed temporarily as necessary during construction to prevent the escape of livestock, and, upon completion of construction, the fence shall be repaired to BIA or SMA specifications. A cattleguard with an adjacent 16 foot gate shall be installed in any fence where a road is to be regularly traveled. If the well is a producer, the cattleguards (shall/shall not) be permanently mounted on concrete bases. Prior to a new road, crossing any fence located on Tribal land, or any fence between Tribal land and private land, the operator will contact the BIA, who will in turn contact the grazing permittee or owner of said fence and offer him/her the opportunity to be present when the fence is cut in order to satisfy himself/herself that the fence is adequately braced and tied off.

## 10. PLANS FOR RESTORATION OF SURFACE

### A. PRODUCING LOCATION

Immediately upon well completion, the location and surrounding area will be cleared of all unused tubing, equipment, debris, materials, trash, and junk not required for production.

Immediately upon well completion, any hydrocarbons on the pit shall be removed in accordance with CFR 3162.7-1.

If a plastic nylon reinforced liner is used, it shall be torn and perforated before backfilling of the reserve pit.

The reserve pit and that portion of the location not needed for production facilities/operations will be recontoured to the approximate natural contours. The reserve pit will be reclaimed within 120 days from the date of well completion (weather permitting). Before any dirt work takes place, the reserve pit will be completely dry and all cans, barrels, pipe, fluid, and hydrocarbons, will be removed.

Contact appropriate surface management agency for required seed mixture.

### B. DRY HOLE/ABANDONED LOCATION

**RECEIVED**

SEP 28 2000

DIVISION OF  
OIL, GAS AND MINING

At such time as the well is plugged and abandoned, the operator will submit a subsequent report of abandonment and the BIA will attach the appropriate surface rehabilitation conditions of approval.

**ON BIA ADMINISTERED LANDS:**

Abandoned well sites, roads, or other disturbed areas will be restored to near their original condition. This procedure will include: (a) reestablishing irrigation systems where applicable, (b) reestablishing soil conditions in irrigated fields in such a way as to ensure cultivation and harvesting of crops and, (c) ensuring revegetation of the disturbed areas to the specifications of the Ute Indian Tribe or the BIA at the time of abandonment.

**11. SURFACE OWNERSHIP**

Access road: Ute Indian Tribe

Location: Ute Indian Tribe

**12. OTHER INFORMATION**

A. Petroglyph Energy, Inc. will inform all persons in the area who are associated with this project that they are subject to prosecution for knowingly disturbing historic or archaeological sites, or for collecting artifacts. If historic or archaeological materials are uncovered during construction, the operator will immediately stop work that might further disturb such materials, and contact the AO. Within five working days the AO will inform the operator as to: - whether the materials appear eligible for the National Register of Historic Places;

-the mitigation measures the operator will likely have to undertake before the site can be used.

-a time frame for the AO to complete an expedited review under 36 CFR 800.11 to confirm, through the State Historic Preservation Officer, that the findings of the AO are correct and that mitigation is appropriate.

If the operator wished, at any time, to relocate activities to avoid the expense of mitigation and/or the delays associated with this process, the AO will assume responsibility for whatever recordation and stabilization of the exposed materials that may be required. Otherwise, the operator will be responsible for mitigation costs. The AO will provide technical and procedural guidelines for the conduct of mitigation. Upon verification from the AO that required mitigation has been completed, the operator will then be allowed to resume construction.

B. As operator, Petroglyph Energy, Inc. will control noxious weeds along Right-of-Ways for roads, pipelines, well sites, or other applicable facilities. A list of noxious weeds will be obtained from the BIA, or the

**RECEIVED**

SEP 28 2000

DIVISION OF  
OIL, GAS AND MINING

appropriate County Extension Office. On BIA administered land, a Pesticide Use proposal shall be submitted, and given approval, prior to the application of herbicides or other pesticides or possible hazardous chemicals.

- C. Drilling rigs and/or equipment used during drilling operations on this well site will not be stacked or stored on Tribal Lands after the conclusion of drilling operations or at any other time without BIA authorization. However, if BIA authorization is obtained, it is only a temporary measure to allow time to make arrangements for permanent storage on commercial facilities.

**On BIA administered land:**

Operator's employees, including subcontractors, will not gather firewood along roads constructed by operators. If wood cutting is required, a permit will be obtained from the Forestry Department of the BIA pursuant to 25 CFR 169.13 "Assessed Damages Incident to Right-of-Way authorization". All operators, subcontractors, vendors, and their employees or agents may not disturb saleable timber (including firewood) without a duly granted wood permit from the BIA Forester.

If the surface rights are owned by the Ute Indian Tribe and mineral rights are owned by another entity, an approved right-of-way will be obtained from the BIA before the operator begins any construction activities. If the surface is owned by another entity and the mineral rights are owned by the Ute Indian Tribe, rights-of-way will be obtained from the other entity.

All roads constructed by operators on the Uintah and Ouray Indian Reservation will have appropriate signs. Signs will be neat and of sound construction. They will state: (a) that the land is owned by the Ute Indian Tribe, (b) the name of the operator, (c) that firearms are prohibited to all non-Ute Tribal members, (d) that permits must be obtained from the BIA before cutting firewood or other timber products, and (e) only authorized personnel permitted. All well site locations on the Uintah and Ouray Indian Reservation will have an appropriate sign indicating the name of the operator, the lease serial number, the well name and number, the survey description of the well (either footage or the quarter-quarter section, the section, township, and range).

**Additional Surface Stipulations**

N/A No construction or drilling activities shall be conducted between

\_\_\_\_\_ and \_\_\_\_\_ because of \_\_\_\_\_.

N/A No surface occupancy will be allowed within 1,000 feet of any sage grouse strutting ground.

N/A No construction or exploration activities are permitted within a 1.5 mile radius of sage grouse strutting grounds from April 1 to June 30.

N/A There shall be no surface disturbance within 600 feet of live water (includes stock tanks, springs, and guzzlers).

**RECEIVED**

SEP 28 2000

DIVISION OF  
OIL, GAS AND MINING

N/A No cottonwood trees will be removed or damaged.

N/A Pond will be constructed according to BIA specifications approximately \_\_\_\_\_ feet  
\_\_\_\_\_ of the location, as flagged on the onsite.

**LESSEE'S OR OPERATOR'S REPRESENTATIVE AND CERTIFICATION**

**PERMITTING**

Ed Trotter  
P.O. Box 1910  
Vernal, UT 84078  
Telephone: (435)789-4120  
Fax: (435)789-1420

**OPERATIONS**

Victor Hein  
P.O. Box 607  
Roosevelt, UT 84066  
(435)722-2531  
(435)722-9145

All lease or unit operations will be conducted in such a manner that full compliance is made with all applicable laws, regulations, Onshore Oil and Gas Orders, the approval plan of operations, and any applicable Notice to Lessees. Petroglyph Energy, Inc. is fully responsible for the actions of their subcontractors. A copy of these conditions will be furnished to the field representative to insure compliance.

A copy of the approved APD and ROW grant, if applicable, shall be on location during construction of the location and drilling activities.

The BIA office shall be notified upon site completion prior to moving on the drilling rig.

**Certification**

I hereby certify that I, or persons under my direct supervision, have inspected the proposed drillsite and access route; that I am familiar with the conditions that presently exist; that the statements made in the Plan are, to the best of my knowledge, true and correct; and that the work associated with the operations proposed herein will be performed by Petroglyph Energy, Inc. and its contractors and subcontractors in conformity with this Plan and the terms and conditions under which it is approved.

9-14-2000

Date

Ed Trotter

**RECEIVED**


SEP 28 2000

DIVISION OF  
OIL, GAS AND MINING

# PETROGLYPH OPERATING CO., INC.

## LOCATION LAYOUT FOR

UTE TRIBAL #18-04  
SECTION 18, T5S, R3W, U.S.B.&M.  
910' FNL 804' FWL

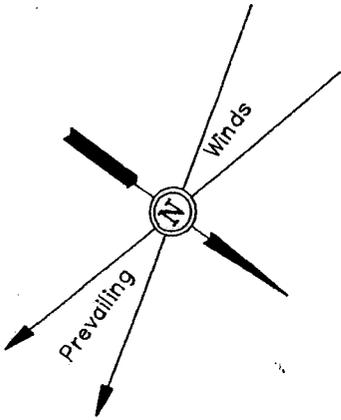

SCALE: 1" = 50'  
DATE: 4-18-97  
Drawn By: C.B.T.

**NOTE:**

Flare Pit is to be located a min. of 100' from the Well Head.

FLARE PIT



NOTE: Pit Capacity W/2' of Freeboard is ±4,600 Bbls.

Approx. Top of Cut Slope


10' WIDE BENCH

RESERVE PITS (8' Deep)

1 1/2:1 Slope

Sta. 0+67

Reserve Pit Backfill & Spoils Stockpile

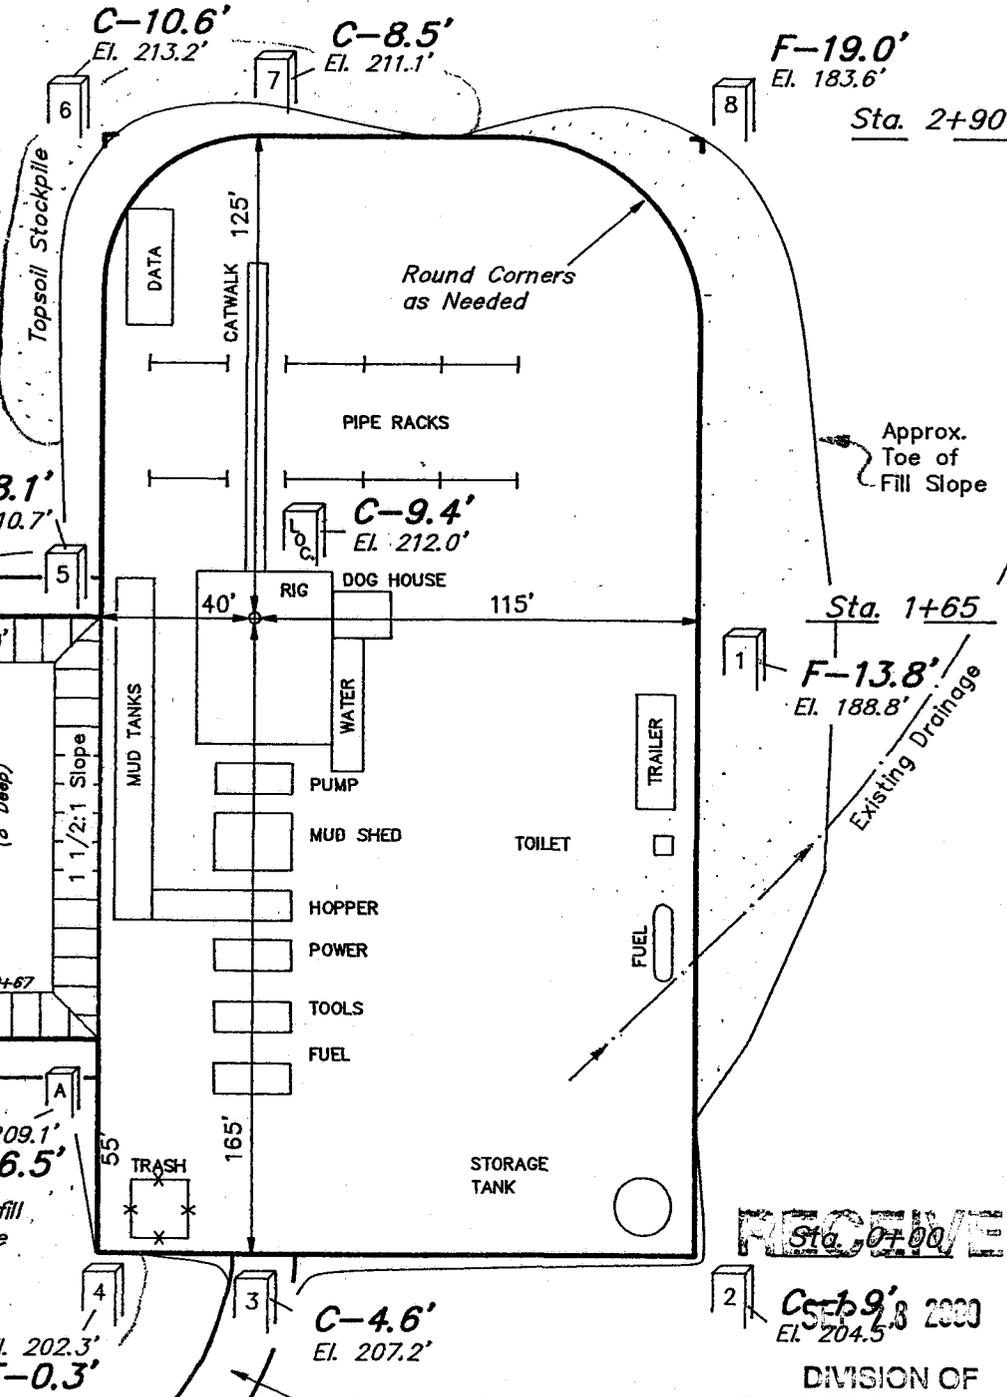

RECEIVED Sta. 0+00

Sept 9, 2000  
El. 204.5

DIVISION OF OIL, GAS AND MINING

Elev. Ungraded Ground at Location Stake = 6212.0'

Elev. Graded Ground at Location Stake = 6202.6'

UINTAH ENGINEERING & LAND SURVEYING  
85 So. 200 East \* Vernal, Utah 84078 \* (801) 789-1017

**PETROGLYPH OPERATING CO., INC.**


**TYPICAL CROSS SECTIONS FOR**

UTE TRIBAL #18-04  
SECTION 18, T5S, R3W, U.S.B.&M.  
910' FNL 804' FWL



1" = 20'  
X-Section  
Scale  
1" = 50'

DATE: 4-18-97  
Drawn By: C.B.T.

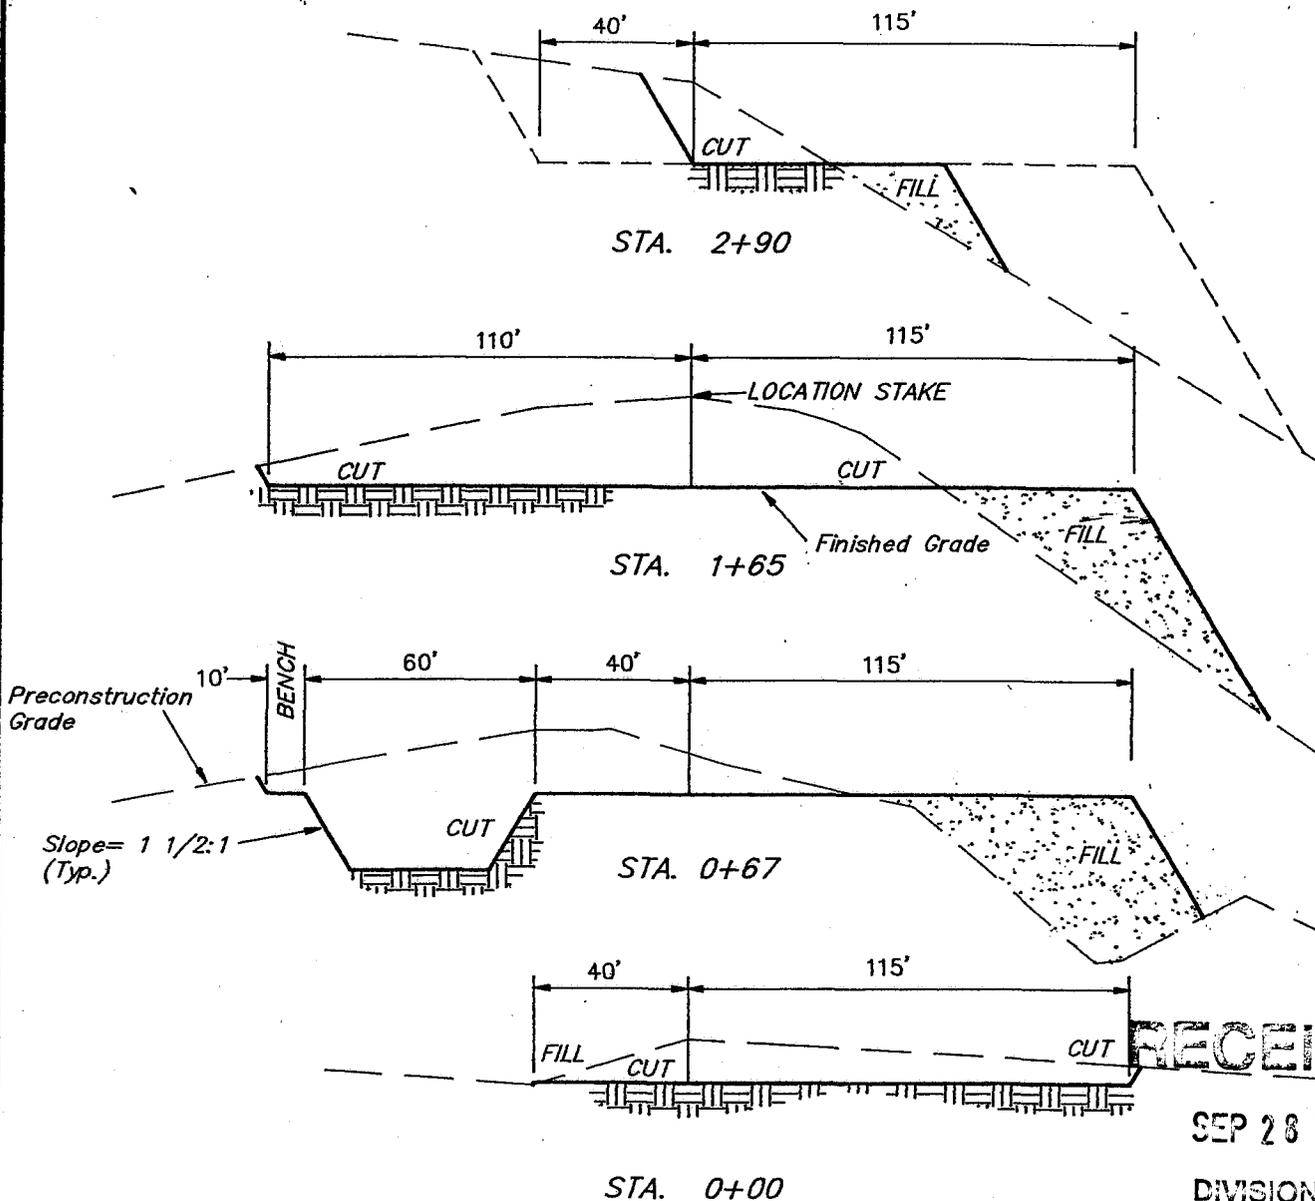

**RECEIVED**

SEP 28 2000

DIVISION OF  
OIL, GAS AND MINING

**APPROXIMATE YARDAGES**

(12") Topsoil Stripping	= 1,910 Cu. Yds.
Remaining Location	= 8,280 Cu. Yds.
<b>TOTAL CUT</b>	<b>= 10,190 CU.YDS.</b>
<b>FILL</b>	<b>= 7,190 CU.YDS.</b>


EXCESS MATERIAL AFTER 5% COMPACTION	= 2,620 Cu. Yds.
Topsoil & Pit Backfill (1/2 Pit Vol.)	= 2,610 Cu. Yds.
EXCESS UNBALANCE (After Rehabilitation)	= 10 Cu. Yds.

**UINTAH ENGINEERING & LAND SURVEYING**  
85 So. 200 East \* Vernal, Utah 84078 \* (801) 789-1017



T5S

MYTON 16.2 MI. +/-  
BRIDGELAND 8.5 MI. +/-

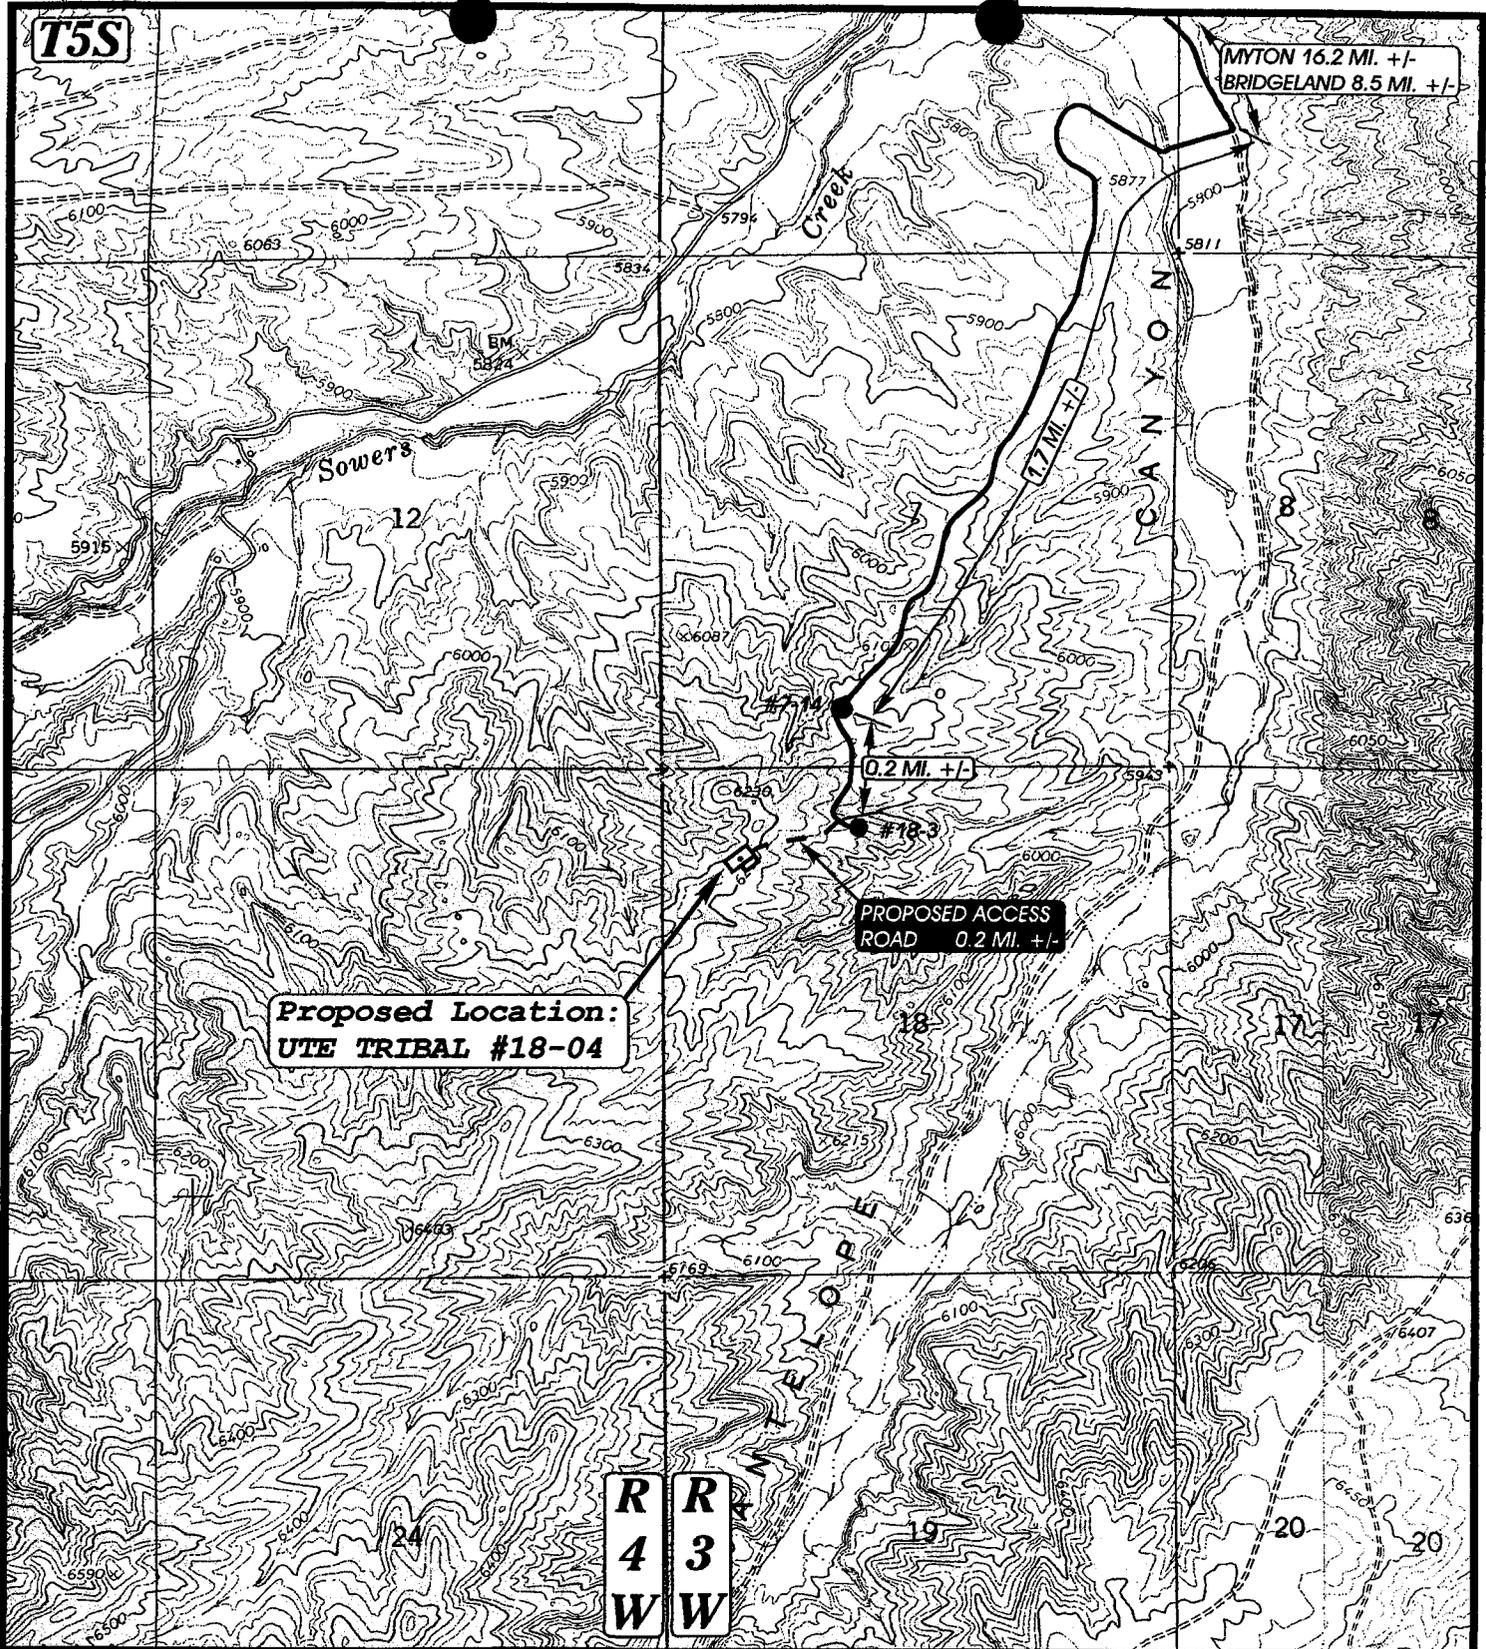

**Proposed Location:  
UTE TRIBAL #18-04**

**PROPOSED ACCESS  
ROAD 0.2 MI. +/-**

R  
4  
W  
R  
3  
W



**TOPOGRAPHIC  
MAP "B"**

**DATE: 4-17-97  
Drawn by: J.L.G.**


**PETROGLYPH OPERATING CO., INC.**

**UTE TRIBAL #18-04  
SECTION 18, T5S, R3W, U.S.B.&M.  
910' FNL 804' FWL**

**UENTH ENGINEERING & LAND SURVEYING**  
85 So. 200 East • Vernal, Utah 84078 • (801) 789-1017

**SCALE: 1" = 2000'**

T5S

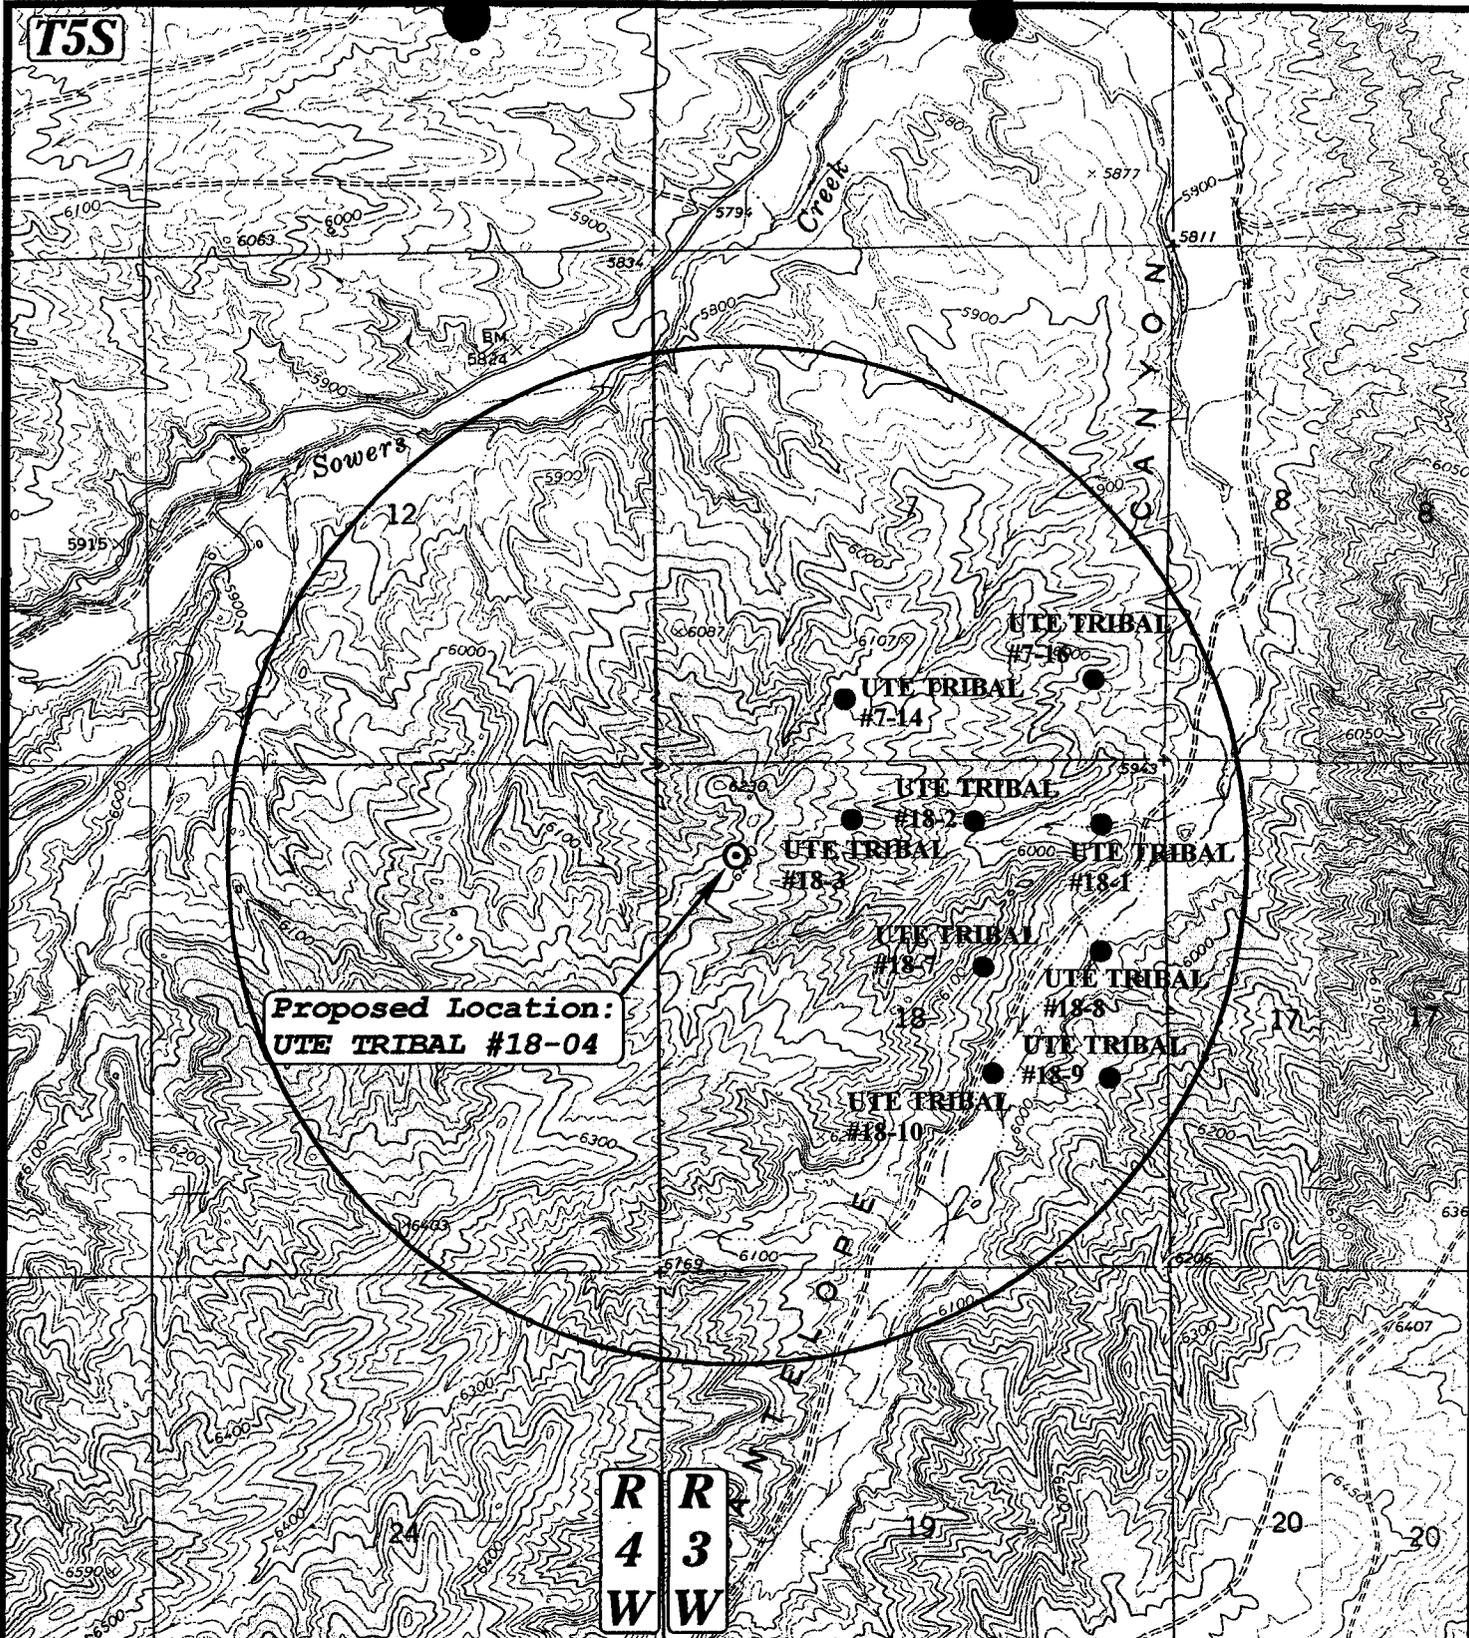

**Proposed Location:**  
**UTE TRIBAL #18-04**

R  
4  
W

R  
3  
W

**LEGEND:**

U  
E  
I  
S

- Water Wells
- Abandoned Wells
- Temporarily Abandoned Wells
- Disposal Wells
- Drilling Wells
- Producing Wells
- Shut-in Wells




**PETROGLYPH OPERATING CO., INC.**

**UTE TRIBAL #18-04**  
**SECTION 18, T5S, R3W, U.S.B.&M.**  
**TOPOGRAPHIC MAP "C"**

DATE: 4-17-97  
 Drawn by: J.L.G.

UINTAH ENGINEERING & LAND SURVEYING  
 85 So. 200 East • Vernal, Utah 84078 • (801) 789-1017

SCALE: 1" = 2000'

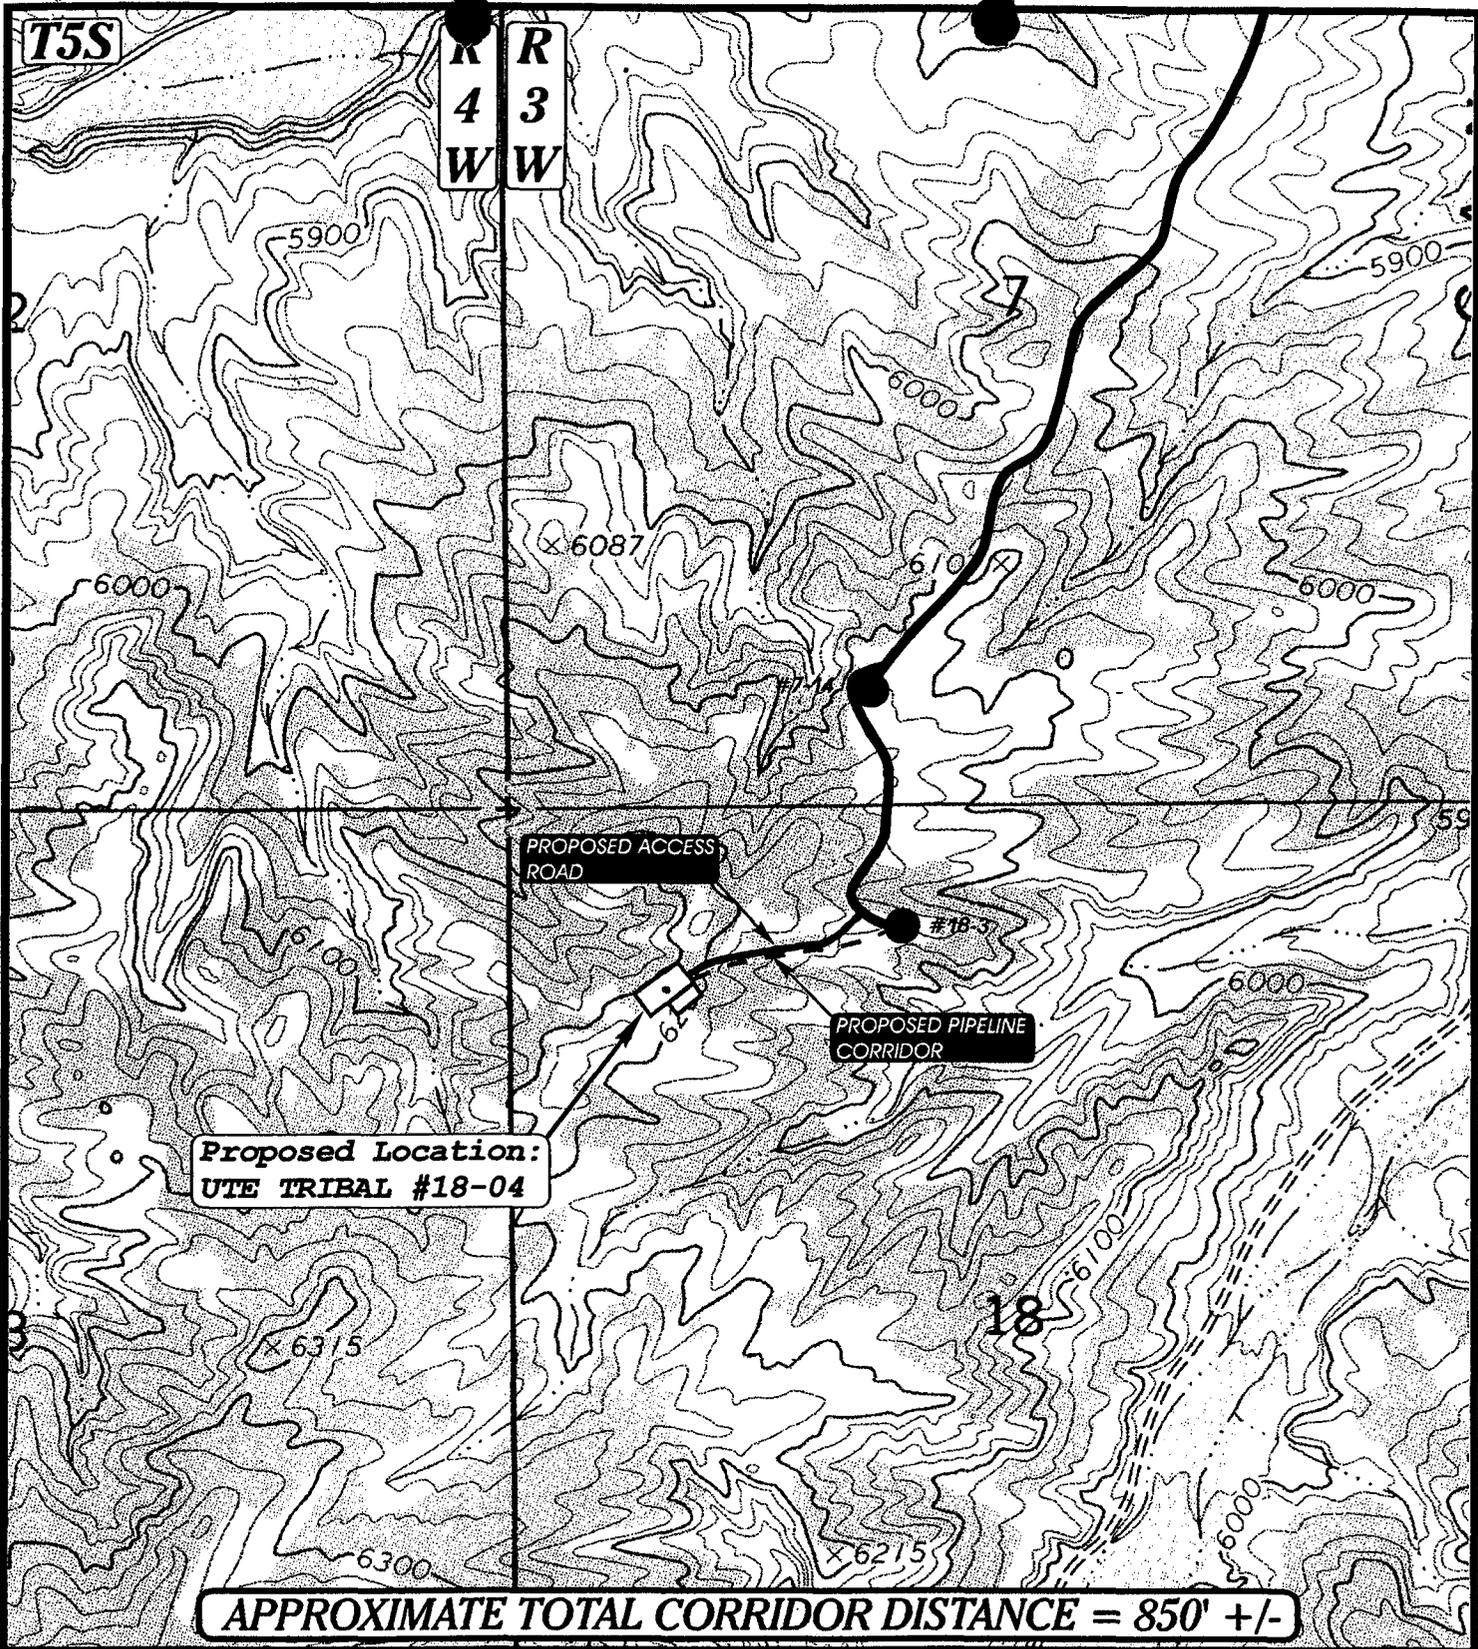

**UEIS**

**TOPOGRAPHIC  
MAP "D"**

----- Proposed Corridor



**PETROGLYPH OPERATING CO., INC.**

**UTE TRIBAL #18-04  
SECTION 18, T5S, R3W, U.S.B.&M.**

**DATE: 4-17-97  
Drawn by: J.L.G.**

**UINTAH ENGINEERING & LAND SURVEYING**  
85 So. 200 East • Vernal, Utah 84078 • (801) 799-1017

**SCALE: 1" = 1000'**



State of Utah  
DEPARTMENT OF NATURAL RESOURCES  
DIVISION OF OIL, GAS AND MINING

Michael O. Leavitt  
Governor

Kathleen Clarke  
Executive Director

Lowell P. Braxton  
Division Director

1594 West North Temple, Suite 1210  
PO Box 145801  
Salt Lake City, Utah 84114-5801  
801-538-5340  
801-359-3940 (Fax)  
801-538-7223 (TDD)

October 2, 2000

Petroglyph Energy, Inc.  
PO Box 607  
Roosevelt, UT 84066

Re: Ute Tribal 18-04 Well, 910' FNL, 804' FWL, NW NW, Sec. 18, T. 5 South, R. 3 West,  
Duchesne County, Utah

Gentlemen:

Pursuant to the provisions and requirements of Utah Code Ann. § 40-6-1 *et seq.*, Utah Administrative Code R649-3-1 *et seq.*, and the attached Conditions of Approval, approval to drill the referenced well is granted.

This approval shall expire one year from the above date unless substantial and continuous operation is underway, or a request for extension is made prior to the expiration date. The API identification number assigned to this well is 43-013-32194.

Sincerely,

John R. Baza  
Associate Director

er  
Enclosures

cc: Duchesne County Assessor  
Bureau of Land Management, Vernal District Office

**Operator:** Petroglyph Energy, Inc.

**Well Name & Number** Ute Tribal 18-04

**API Number:** 43-013-32194

**Lease:** 14-20-H62-3513

**Location:** NW NW      **Sec.** 18      **T.** 5 South      **R.** 3 West

### Conditions of Approval

1. General

Compliance with the requirements of Utah Admin. R. 649-1 *et seq.*, the Oil and Gas Conservation General Rules, and the applicable terms and provisions of the approved Application for permit to drill.

2. Notification Requirements

Notify the Division within 24 hours of spudding the well.

- Contact Carol Daniels at (801) 538-5284.

Notify the Division prior to commencing operations to plug and abandon the well.

- Contact Dan Jarvis at (801) 538-5338
- Contact Robert Krueger at (801) 538-5274.

3. Reporting Requirements

All required reports, forms and submittals will be promptly filed with the Division, including but not limited to the Entity Action Form (Form 6), Report of Water Encountered During Drilling (Form 7), Weekly Progress Reports for drilling and completion operations, and Sundry Notices and Reports on Wells requesting approval of change of plans or other operational actions.

4. State approval of this well does not supersede the required federal approval, which must be obtained prior to drilling.

**PETROGLYPH**



**Petroglyph Energy, Inc.**  
1302 N. Grand  
Hutchinson, KS 67502

P.O. Box 1839  
Hutchinson, KS 67504-1839

316 665-8500  
316 665-8577 fax

**CONFIDENTIAL**

December 5, 2000

Carol Daniels  
State of Utah  
Division of Oil, Gas & Mining  
1594 W. North Temple, Ste.1210  
Salt Lake City, UT 84114

Carol:

Enclosed please find the logs listed below for the wells located in Duchesne County, Utah.

**Well Name**

Ute Tribal 29-01

43-013-31894-Ute Tribal 19-13

Ute Tribal 19-10

**Log**

HRI & Spectral Density Dual Spaced Neutron

DIL & Spectral Density Dual Spaced Neutron - *Log filed in log files*

HRI

Please hold these in confidence as permitted in division guidelines. If you need further information, please do not hesitate to call me at 316-665-8500.

Sincerely,

Brooke Maxfield  
Administrative Geological Technician  
Petroglyph Energy, Inc.  
1302 N. Grand  
Hutchinson, KS 67501  
E-mail: brooke@petroglyph.net

**RECEIVED**

DEC 08 2000

DIVISION OF  
OIL, GAS AND MINING

**UNITED STATES  
DEPARTMENT OF THE INTERIOR  
BUREAU OF LAND MANAGEMENT**

**SUNDRY NOTICE AND REPORTS ON WELLS**

Do not use this form for proposals to drill or to deepen or reentry to a different reservoir.  
Use "APPLICATION FOR PERMIT --" for such proposals  
**SUBMIT IN TRIPLICATE**

FORM APPROVED

Bureau No. 1004-0135

Expires September 30, 1990

1. Type of Well

Oil WELL  Gas Well  Other

CONFIDENTIAL

2. Name of Operator

**Petroglyph Operating Co., Inc.**

3. Address and Telephone No.

**P.O. BOX 607, ROOSEVELT, UT 84066 (435) 722-2531**

4. Location of Well (Footage, Sec., T., R., M., or Survey Description)

**910' FNL 804' FWL (NW/NW)  
SECTION 18, T5S, R3W**

5. Lease Designation and Serial No.

**BIA-14-20-H62-3513**

6. If Indian, Allottee or Tribe Name

**UTE INDIAN TRIBE**

7. If Unit or C.A., Agreement Designation

8. Well Name and No.

**UTE TRIBAL 18-04**

9. API Well No.

**43-013-32194**

10. Field and Pool or Exploratory Area

**ANTELOPE CREEK**

11. County State

**UINTAH Duchesne UTAH**

12. CHECK APPROPRIATE BOX(S) TO INDICATE NATURE OF NOTICE, REPORT, OR OTHER DATA

TYPE OF SUBMISSION

NOTICE OF INTENT  
 SUBSEQUENT REPORT  
 FINAL ABANDONMENT NOTICE

TYPE OF ACTION

<input type="checkbox"/>	ABANDONMENT	<input type="checkbox"/>	CHANGE OF PLANS
<input type="checkbox"/>	RECOMPLETION	<input type="checkbox"/>	NEW CONSTRUCTION
<input type="checkbox"/>	PLUGGING BACK	<input type="checkbox"/>	NON-ROUTINE FRACTURING
<input type="checkbox"/>	CASING REPAIR	<input type="checkbox"/>	WATER SHUT-OFF
<input type="checkbox"/>	ALTERING CASING	<input type="checkbox"/>	CONVERSION TO INJECTION
<input checked="" type="checkbox"/>	OTHER: Requesting extension of permit to drill		

(Note: Report results of multiple completion on Well Completions  
or Recompletion Report and Log Form.)

13. Describe Proposed or Completed Operations (Clearly state all pertinent details and give pertinent dates, including estimated date of starting any proposed work if well is directionally drilled give subsurface locations and measured and true vertical depths for all markers and zones pertinent to this work).

**Petroglyph Operating Co., Inc. is requesting that the APD for the subject well be extended for one year**

**Approved by the  
Utah Division of  
Oil, Gas and Mining**

Date: 05-15-02

By: [Signature]

COPY SENT TO OPERATOR

Date: 05-15-02  
Initials: CHD

14. I hereby certify that the foregoing is true and correct

SIGNED [Signature] TITLE Agent

DATE 5/7/2002

(This space for Federal or State office use)

APPROVED BY \_\_\_\_\_ TITLE \_\_\_\_\_

DATE \_\_\_\_\_

CONDITIONS OF APPROVAL, IF ANY:

**RECEIVED**

Title 18 U.S.C. Section 1001, makes it a crime for any person knowingly and willfully to make to any department or agency of the United States any false, fictitious or fraudulent statements or representations as to any matter within its jurisdiction.

MAY 09 2002

DIVISION OF  
OIL, GAS AND MINING

UNITED STATES  
DEPARTMENT OF THE INTERIOR  
BUREAU OF LAND MANAGEMENT

SUNDRY NOTICE AND REPORTS ON WELLS

Do not use this form for proposals to drill or to deepen or reentry to a different reservoir.  
Use "APPLICATION FOR PERMIT --" for such proposals  
SUBMIT IN TRIPLICATE

FORM APPROVED  
Budget Bureau No. 1004-0135  
Expires September 30, 1990

1. Type of Well  
Oil  WELL Gas  Well Other  **CONFIDENTIAL**

5. Lease Designation and Serial No.  
**BIA-14-20-H62-3513**  
6. If Indian, Allottee or Tribe Name  
**UTE INDIAN TRIBE**  
7. If Unit or C.A., Agreement Designation

2. Name of Operator  
**Petroglyph Operating Co., Inc.**

8. Well Name and No.  
**UTE TRIBAL 18-04**

3. Address and Telephone No.  
**P.O. BOX 607, ROOSEVELT, UT 84066 (435) 722-2531**

9. API Well No.  
**43-013-32194**

4. Location of Well (Footage, Sec., T., R., M., or Survey Description)  
**910' FNL 804' FWL (NW/NW)  
SECTION 18, T5S, R3W**

10. Field and Pool or Exploratory Area  
**ANTELOPE CREEK**  
11. County **UINTAH** State **UTAH**

12. CHECK APPROPRIATE BOX(S) TO INDICATE NATURE OF NOTICE, REPORT, OR OTHER DATA

TYPE OF SUBMISSION	TYPE OF ACTION
<input checked="" type="checkbox"/> NOTICE OF INTENT	<input type="checkbox"/> ABANDONMENT
<input type="checkbox"/> SUBSEQUENT REPORT	<input type="checkbox"/> RECOMPLETION
<input type="checkbox"/> FINAL ABANDONMENT NOTICE	<input type="checkbox"/> PLUGGING BACK
	<input type="checkbox"/> CASING REPAIR
	<input type="checkbox"/> ALTERING CASING
	<input checked="" type="checkbox"/> OTHER: Requesting extension of permit to drill
	(Note: Report results of multiple completion on Well Completions or Recompletion Report and Log Form.)
	<input type="checkbox"/> CHANGE OF PLANS
	<input type="checkbox"/> NEW CONSTRUCTION
	<input type="checkbox"/> NON-ROUTINE FRACTURING
	<input type="checkbox"/> WATER SHUT-OFF
	<input type="checkbox"/> CONVERSION TO INJECTION

13. Describe Proposed or Completed Operations (Clearly state all pertinent details and give pertinent dates, including estimated date of starting any proposed work if well is directionally drilled give subsurface locations and measured and true vertical depths for all markers and zones pertinent to this work).

Petroglyph Operating Co., Inc. is requesting that the APD for the subject well be extended for one year

Approved by the  
Utah Division of  
Oil, Gas and Mining

Date: 05-15-02  
By: [Signature]

COPY SENT TO OPERATOR  
Date: 05-15-02  
Initials: CHN

14. I hereby certify that the foregoing is true and correct  
SIGNED [Signature] TITLE Agent DATE 5/7/2002

(This space for Federal or State office use)  
APPROVED BY \_\_\_\_\_ TITLE \_\_\_\_\_ DATE \_\_\_\_\_  
CONDITIONS OF APPROVAL, IF ANY:

**RECEIVED**  
MAY 09 2002  
DIVISION OF  
OIL GAS AND MINING

Title 18 U.S.C. Section 1001, makes it a crime for any person knowingly and willfully to make to any department or agency of the United States any false, fictitious or fraudulent statements or representations as to any matter within its jurisdiction.

WELL DATA

WELL SEARCH

WELL DATA

WELL HISTORY

WELL ACTIVITY

LOOK UP: OPERATOR NAME / ACCOUNT

LOOK UP: FIELD NAME / NUMBER

SEARCH KEYS (Enter desired keys and press 'Enter' or click on 'Search')

API NUMBER  WELL NAME   
 OPERATOR ACCOUNT  WELL STATUS/TYPE    
 FIELD NUMBER  ENTITY NUMBER   
 SECTION / TOWNSHIP / RANGE / MERIDIAN

4301332194 : UTE TRIBAL 18-04

1/7



SEARCH

CLEAR KEYS

PRINT ALL

GET ALL WELLS

API	WELL NAME	ACCOUNT	ALT-ADD	STATUS	WELL TYPE	FIELD	QTR/QTR	SEC	TWP	RNG	MERIDIAN	COUNTY	SU
4301332194	UTE TRIBAL 18-04	N1425	#	APD	OW	630	NWNW	18	050S	030W	U	DUCHESNE	
4301332195	UTE TRIBAL 20-09	N1425	#	APD	OW	630	NESE	20	050S	030W	U	DUCHESNE	
4301332196	UTE TRIBAL 20-15	N1425	#	APD	OW	630	SWSE	20	050S	030W	U	DUCHESNE	
4301332197	UTE TRIBAL 20-16	N1425	#	APD	OW	60	SESE	20	050S	030W	U	DUCHESNE	
4301332198	UTE TRIBAL 29-01	N1425	#	I	WI	60	NENE	29	050S	030W	U	DUCHESNE	07:
4301332200	UTE TRIBAL 29-13	N1425	#	DRL	OW	60	SWSW	29	050S	030W	U	DUCHESNE	
4301332201	UT 29-14	N1425	#	DRL	GW	60	SESW	29	050S	030W	U	DUCHESNE	

WELL DATA

WELL SEARCH

WELL DATA

WELL HISTORY

WELL ACTIVITY

LOOK UP: OPERATOR NAME / ACCOUNT



LOOK UP: FIELD NAME / NUMBER



SEARCH KEYS (Enter desired keys and press 'Enter' or click on 'Search')

API NUMBER  WELL NAME   
 OPERATOR ACCOUNT  WELL STATUS/TYPE    
 FIELD NUMBER  ENTITY NUMBER   
 SECTION / TOWNSHIP / RANGE / MERIDIAN

4301332194 : UTE TRIBAL 18-04

1/7



SEARCH

CLEAR KEYS

PRINT ALL

GET ALL WELLS

API	WELL NAME	ACCOUNT	ALT-ADD	STATUS	WELL TYPE	FIELD	QTR/QTR	SEC	TWP	RNG	MERIDIAN	COUNTY	SU
4301332194	UTE TRIBAL 18-04	N1425	#	APD	OW	630	NWNW	18	050S	030W	U	DUCHESNE	
4301332195	UTE TRIBAL 20-09	N1425	#	APD	OW	630	NESE	20	050S	030W	U	DUCHESNE	
4301332196	UTE TRIBAL 20-15	N1425	#	APD	OW	630	SWSE	20	050S	030W	U	DUCHESNE	
4301332197	UTE TRIBAL 20-16	N1425	#	APD	OW	60	SESE	20	050S	030W	U	DUCHESNE	
4301332198	UTE TRIBAL 29-01	N1425	#	I	WI	60	NENE	29	050S	030W	U	DUCHESNE	07
4301332200	UTE TRIBAL 29-13	N1425	#	DRL	OW	60	SWSW	29	050S	030W	U	DUCHESNE	
4301332201	UT 29-14	N1425	#	DRL	GW	60	SESW	29	050S	030W	U	DUCHESNE	

MY COMPUTER UTM COORDS

INTERNET EXPLORER ACROBAT READE...

RECYCLE BIN QUICKTIME PLAYER

HP 2500C TOOLBOX WINAMP

(D) ZIP 250 ACDS TRIA

NETSCAPE COMMUN... GET QUICK

NETWORK NEIGHB... LA LIS ALL WE

GROUP... 5 LA LIS STATE ...

OIL&GAS RBDMSX 2005

**MAIL FROM: CAROLYN WILLIAMS**

FILE EDIT VIEW ACTIONS TOOLS WINDOW HELP

From: Carolyn Williams CC:

To: Cordova, Lisha; Staley, Don; Thom[...]

Subject: PETROGLYPH

Message:

When I printed the February turnaround one of Petroglyphs wells came out under N1425. I also found several in the system that are drilling and APD status.

I talked with Mike at Petroglyph and he said that all the wells should be under N3800. Petroglyph Energy Inc N1425 is the public part of the company but all the wells are operated under Petroglyph Operating Co and he wants all the wells under the same account number.

*\*010314 updated & called op. APD's should be submitted under correct name. LC*

DATE: 3/12/01 9:36AM

	DATE
	01/29/01
	02/06/01
	02/07/01
	02/16/01
ITY	02/16/01
B/01	02/16/01
S	02/23/01
AR NOMINA	03/02/01
	03/07/01
	03/08/01
	03/09/01
INTERNET PR	03/12/01
S CALENDAI	03/12/01
	03/13/01
OR THE NI	03/13/01

TOTAL: 19

MY UTM  
COMPUTER COORDS

INTERNET ACROBAT  
EXPLORER READE...

RECYCLE QUICK  
BIN PLAY

HP 2500C WINA  
TOOLBOX

(D) ZIP 250 ACDS  
TRIA

NETSCAPE GET  
COMMUN... QUICK

NETWORK LA LIS  
NEIGHB... ALL WE

GROUP... LA LIS  
5 STATE ...

OIL&GAS REDMSX  
2005

**MAIL FROM: CAROLYN WILLIAMS**

FILE EDIT VIEW ACTIONS TOOLS WINDOW HELP

From: Carolyn Williams CC: [redacted]

To: Cordova, Lisha; Staley, Don; Thom(...)

Subject: PETROGLYPH

Message

When I printed the February turnaround one of Petroglyphs wells came out under N1425. I also found several in the system that are drilling and APD status.

I talked with Mike at Petroglyph and he said that all the wells should be under N3800. Petroglyph Energy Inc N1425 is the public part of the company but all the wells are operated under Petroglyph Operating Co and he wants all the wells under the same account number.

*\*010314 updated & called op. APD's should be submitted under correct name. LC*

DATE: 3/12/01 9:36AM

	DATE
	01/29/01
	02/06/01
	02/07/01
ITY	02/16/01
B/01	02/16/01
S	02/23/01
AR NOMINA	03/02/01
	03/07/01
	03/08/01
	03/09/01
INTERNET Pr	03/12/01
	03/12/01
CALENDAI	03/12/01
	03/13/01
OR THE NI	03/13/01

1 TOTAL: 19

**UNITED STATES  
DEPARTMENT OF THE INTERIOR  
BUREAU OF LAND MANAGEMENT**

**SUNDRY NOTICE AND REPORTS ON WELLS**

Do not use this form for proposals to drill or to deepen or reentry to a different reservoir.  
Use "APPLICATION FOR PERMIT --" for such proposals

**SUBMIT IN TRIPLICATE**

FORM APPROVED  
Bureau No. 1004-0135  
Expires September 30, 1990

1. Type of Well  
 Oil WELL     Gas Well     Other

2. Name of Operator  
**Petroglyph Operating Co., Inc.**

3. Address and Telephone No.  
**P.O. BOX 607, ROOSEVELT, UT 84066    (435) 722-2531**

4. Location of Well (Footage, Sec., T., R., M., or Survey Description)  
**910' FNL 804' FWL (NW/NW)  
SECTION 18, T5S, R3W**

5. Lease Designation and Serial No.  
**BIA-14-20-H62-3513**

6. If Indian, Allottee or Tribe Name  
**UTE INDIAN TRIBE**

7. If Unit or C.A., Agreement Designation  
**4650 Agreement**

8. Well Name and No.  
**UTE TRIBAL 18-04**

9. API Well No.  
**43-013-32194**

10. Field and Pool or Exploratory Area  
**ANTELOPE CREEK**

11. County                      State  
**UINTAH                              UTAH**

**RECEIVED  
MAY 08 2002**

12. CHECK APPROPRIATE BOX(S) TO INDICATE NATURE OF NOTICE, REPORT, OR OTHER DATA

TYPE OF SUBMISSION	TYPE OF ACTION
<input checked="" type="checkbox"/> NOTICE OF INTENT	<input type="checkbox"/> ABANDONMENT
<input type="checkbox"/> SUBSEQUENT REPORT	<input type="checkbox"/> RECOMPLETION
<input type="checkbox"/> FINAL ABANDONMENT NOTICE	<input type="checkbox"/> PLUGGING BACK
	<input type="checkbox"/> CASING REPAIR
	<input type="checkbox"/> ALTERING CASING
	<input checked="" type="checkbox"/> OTHER: Requesting extension of permit to drill
	<input type="checkbox"/> CHANGE OF PLANS
	<input type="checkbox"/> NEW CONSTRUCTION
	<input type="checkbox"/> NON-ROUTINE FRACTURING
	<input type="checkbox"/> WATER SHUT-OFF
	<input type="checkbox"/> CONVERSION TO INJECTION

(Note: Report results of multiple completion on Well Completions or Recompletion Report and Log Form.)

13. Describe Proposed or Completed Operations (Clearly state all pertinent details and give pertinent dates, including estimated date of starting any proposed work if well is directionally drilled give subsurface locations and measured and true vertical depths for all markers and zones pertinent to this work).

**Petroglyph Operating Co., Inc. is requesting that the APD for the subject well be extended for one year**

**CONDITIONS OF APPROVAL ATTACHED**

14. I hereby certify that the foregoing is true and correct

SIGNED *Ed L. Jette* TITLE Agent DATE 5/7/2002

(This space for Federal or State office use)

APPROVED BY *Keith F. ...* TITLE Petroleum Engineer DATE 6/5/02

CONDITIONS OF APPROVAL, IF ANY:

Title 18 U.S.C. Section 1001, makes it a crime for any person knowingly and willfully to make to any department or agency of the United States any false, fictitious or fraudulent statements or representations as to any matter within its jurisdiction.

**RECEIVED**

JUN 12 2002

DIVISION OF  
OIL, GAS AND MINING

*dogm*

Petroglyph Operating Co.  
APD Extension

Well: Ute Tribal 18-04

Location: NWNW Sec. 18, T5S, R3W

Lease: 1420-H62-3513

**Conditions of Approval**

An extension for the referenced APD is granted with the following condition(s):

1. The extension will expire 12/13/02
2. No other extensions beyond that time frame will be granted or allowed.

If you have any other questions concerning this matter, please contact Kirk Fleetwood at (435) 781-4486.

**RECEIVED**

JUN 12 2002

DIVISION OF  
OIL, GAS AND MINING



State of Utah  
DEPARTMENT OF NATURAL RESOURCES  
DIVISION OF OIL, GAS AND MINING

1594 West North Temple, Suite 1210  
PO Box 145801  
Salt Lake City, Utah 84114-5801  
(801) 538-5340 telephone  
(801) 359-3940 fax  
(801) 538-7223 TTY  
www.nr.utah.gov

Michael O. Leavitt  
Governor  
Robert L. Morgan  
Executive Director  
Lowell P. Braxton  
Division Director

June 24, 2003

Ed Trotter  
Petroglyph Energy, Inc.  
P.O. Box 1910  
Vernal, Utah 84078

Re: APD Rescinded –Ute Tribal 18-04, Sec. 18, T. 5S, R. 3W –Duchesne County,  
Utah API No. 43-013-32194


Dear Mr. Trotter:

The Application for Permit to Drill (APD) for the subject well was approved by the Division of Oil, Gas and Mining (Division) on October 2, 2000. On May 15, 2002 the Division granted a one-year APD extension. No drilling activity at this location has been reported to the division. Therefore, approval to drill the well is hereby rescinded, effective June 24, 2003.

A new APD must be filed with this office for approval prior to the commencement of any future work on the subject location.

If any previously unreported operations have been performed on this well location, it is imperative that you notify the Division immediately.

Sincerely,

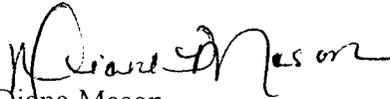  
Diana Mason  
Engineering Technician

cc: Well File  
Bureau of Land Management, Vernal



# United States Department of the Interior

## BUREAU OF LAND MANAGEMENT

Vernal Field Office

170 South 500 East

Vernal, Utah 84078-2799

<http://www.blm.gov/utah/vernal>

Phone: (435) 781-4400

Fax: (435) 781-4410

IN REPLY REFER TO:

3160

UT08300

July 1, 2003

Petroglyph Operating Co., Inc.  
P. O. Box 607  
Roosevelt, Utah 84066

Re: Notification of Expiration  
Well No. Ute Tribal 18-04  
NWNW, Sec. 18, T5S, R3W  
Lease No. 14-20-H62-3513  
Duchesne County, Utah

Gentlemen:

The Application for Permit to Drill the above-referenced well was approved on December 13, 2000. Petroglyph Operating Company, Inc. requested an extension of the original APD approval for an additional year. The request was reviewed and the extension approved until December 13, 2002. According to our records, no known activity has transpired at the approved location. In view of the foregoing, this office is notifying you the approval of the referenced application has expired. If you intend to drill at this location at a future date, a new Application for Permit to Drill must be submitted.

This office requires a letter confirming that no surface disturbance has been made for this drill site. Any surface disturbance associated with the approved location of this well is to be rehabilitated. A schedule for this rehabilitation must be submitted to this office. Your cooperation in this matter is appreciated.

Sincerely,

Leslie Walker  
Legal Instruments Examiner

cc: UDOGM - Diana Mason  
BIA  
Ute Tribe

RECEIVED

JUL 09 2003

DIV. OF OIL, GAS & MINING