

STATE OF UTAH
DEPARTMENT OF NATURAL RESOURCES
DIVISION OF OIL, GAS AND MINING

FORM 3

AMENDED REPORT

APPLICATION FOR PERMIT TO DRILL						1. WELL NAME and NUMBER GMBU 123-8-9-17				
2. TYPE OF WORK DRILL NEW WELL <input checked="" type="checkbox"/> REENTER P&A WELL <input type="checkbox"/> DEEPEN WELL <input type="checkbox"/>						3. FIELD OR WILDCAT MONUMENT BUTTE				
4. TYPE OF WELL Oil Well Coalbed Methane Well: NO						5. UNIT or COMMUNITIZATION AGREEMENT NAME GMBU (GRRV)				
6. NAME OF OPERATOR NEWFIELD PRODUCTION COMPANY						7. OPERATOR PHONE 435 646-4825				
8. ADDRESS OF OPERATOR Rt 3 Box 3630 , Myton, UT, 84052						9. OPERATOR E-MAIL mcrozier@newfield.com				
10. MINERAL LEASE NUMBER (FEDERAL, INDIAN, OR STATE) UTU-74108			11. MINERAL OWNERSHIP FEDERAL <input checked="" type="checkbox"/> INDIAN <input type="checkbox"/> STATE <input type="checkbox"/> FEE <input type="checkbox"/>			12. SURFACE OWNERSHIP FEDERAL <input checked="" type="checkbox"/> INDIAN <input type="checkbox"/> STATE <input type="checkbox"/> FEE <input type="checkbox"/>				
13. NAME OF SURFACE OWNER (if box 12 = 'fee')						14. SURFACE OWNER PHONE (if box 12 = 'fee')				
15. ADDRESS OF SURFACE OWNER (if box 12 = 'fee')						16. SURFACE OWNER E-MAIL (if box 12 = 'fee')				
17. INDIAN ALLOTTEE OR TRIBE NAME (if box 12 = 'INDIAN')			18. INTEND TO COMMINGLE PRODUCTION FROM MULTIPLE FORMATIONS YES <input type="checkbox"/> (Submit Commingling Application) NO <input checked="" type="checkbox"/>			19. SLANT VERTICAL <input type="checkbox"/> DIRECTIONAL <input checked="" type="checkbox"/> HORIZONTAL <input type="checkbox"/>				
20. LOCATION OF WELL		FOOTAGES		QTR-QTR	SECTION	TOWNSHIP	RANGE	MERIDIAN		
LOCATION AT SURFACE		1916 FSL 716 FEL		NESE	8	9.0 S	17.0 E	S		
Top of Uppermost Producing Zone		1910 FSL 1086 FEL		NESE	8	9.0 S	17.0 E	S		
At Total Depth		1906 FSL 1421 FEL		NWSE	8	9.0 S	17.0 E	S		
21. COUNTY DUCHESNE			22. DISTANCE TO NEAREST LEASE LINE (Feet) 1421			23. NUMBER OF ACRES IN DRILLING UNIT 10				
27. ELEVATION - GROUND LEVEL 5307			25. DISTANCE TO NEAREST WELL IN SAME POOL (Applied For Drilling or Completed) 633			26. PROPOSED DEPTH MD: 5867 TVD: 5818				
28. BOND NUMBER WYB000493			29. SOURCE OF DRILLING WATER / WATER RIGHTS APPROVAL NUMBER IF APPLICABLE 437478							
Hole, Casing, and Cement Information										
String	Hole Size	Casing Size	Length	Weight	Grade & Thread	Max Mud Wt.	Cement	Sacks	Yield	Weight
SURF	12.25	8.625	0 - 300	24.0	J-55 ST&C	8.3	Class G	138	1.17	15.8
PROD	7.875	5.5	0 - 5867	15.5	J-55 LT&C	8.3	Premium Lite High Strength	267	3.26	11.0
							50/50 Poz	363	1.24	14.3
ATTACHMENTS										
VERIFY THE FOLLOWING ARE ATTACHED IN ACCORDANCE WITH THE UTAH OIL AND GAS CONSERVATION GENERAL RULES										
<input checked="" type="checkbox"/> WELL PLAT OR MAP PREPARED BY LICENSED SURVEYOR OR ENGINEER					<input checked="" type="checkbox"/> COMPLETE DRILLING PLAN					
<input type="checkbox"/> AFFIDAVIT OF STATUS OF SURFACE OWNER AGREEMENT (IF FEE SURFACE)					<input type="checkbox"/> FORM 5. IF OPERATOR IS OTHER THAN THE LEASE OWNER					
<input checked="" type="checkbox"/> DIRECTIONAL SURVEY PLAN (IF DIRECTIONALLY OR HORIZONTALLY DRILLED)					<input checked="" type="checkbox"/> TOPOGRAPHICAL MAP					
NAME Mandie Crozier				TITLE Regulatory Tech			PHONE 435 646-4825			
SIGNATURE				DATE 11/13/2013			EMAIL mcrozier@newfield.com			
API NUMBER ASSIGNED 43013526740000				APPROVAL  Permit Manager						

NEWFIELD PRODUCTION COMPANY
 GMBU 123-8-9-17
 AT SURFACE: NE/SE SECTION 8, T9S R17E
 DUCHESNE COUNTY, UTAH

TEN POINT DRILLING PROGRAM

1. **GEOLOGIC SURFACE FORMATION:**

Uinta formation of Upper Eocene Age

2. **ESTIMATED TOPS OF IMPORTANT GEOLOGIC MARKERS:**

Uinta	0' – 1385'
Green River	1385'
Wasatch	5995'
Proposed TD	5867'(MD) 5818' (TVD)

3. **ESTIMATED DEPTHS OF ANTICIPATED WATER, OIL, GAS OR MINERALS:**

Green River Formation (Oil) 1385' – 5995'

Fresh water may be encountered in the Uinta Formation, but would not be expected below about 350'. All water shows and water bearing geologic units shall be reported to the geologic and engineering staff of the Vernal Office prior to running the next string of casing or before plugging orders are requested. All water shows must be reported within one (1) business day after being encountered.

All usable (<10,000 PPM TDS) water and prospectively valuable minerals (as described by BLM at onsite) encountered during drilling will be recorded by depth and adequately protected. This information shall be reported to the Vernal Office.

Detected water flows shall be sampled, analyzed, and reported to the geologic & engineering staff of the Vernal Office. The office may request additional water samples for further analysis. Usage of the State of Utah form *Report of Water Encountered* is acceptable, but not required.

The following information is requested for water shows and samples where applicable:

Location & Sampled Interval	Date Sampled
Flow Rate	Temperature
Hardness	pH
Water Classification (State of Utah)	Dissolved Calcium (Ca) (mg/l)
Dissolved Iron (Fe) (ug/l)	Dissolved Sodium (Na) (mg/l)
Dissolved Magnesium (Mg) (mg/l)	Dissolved Carbonate (CO ₃) (mg/l)
Dissolved Bicarbonate (NaHCO ₃) (mg/l)	Dissolved Chloride (Cl) (mg/l)
Dissolved Sulfate (SO ₄) (mg/l)	Dissolved Total Solids (TDS) (mg/l)

4. **PROPOSED CASING PROGRAM**

a. **Casing Design: GMBU 123-8-9-17**

Size	Interval		Weight	Grade	Coupling	Design Factors		
	Top	Bottom				Burst	Collapse	Tension
Surface casing 8-5/8"	0'	300'	24.0	J-55	STC	2,950 17.53	1,370 14.35	244,000 33.89
Prod casing 5-1/2"	0'	5,867'	15.5	J-55	LTC	4,810 2.58	4,040 2.16	217,000 2.39

Assumptions:

- 1) Surface casing max anticipated surface press (MASP) = Frac gradient – gas gradient
- 2) Prod casing MASP (production mode) = Pore pressure – gas gradient
- 3) All collapse calculations assume fully evacuated casing w/ gas gradient
- 4) All tension calculations assume air weight

Frac gradient at surface casing shoe =	13.0 ppg
Pore pressure at surface casing shoe =	8.33 ppg
Pore pressure at prod casing shoe =	8.33 ppg
Gas gradient =	0.115 psi/ft

All casing shall be new or, if used, inspected and tested. Used casing shall meet or exceed API standards for new casing.

All casing strings shall have a minimum of 1 (one) centralizer on each of the bottom three (3) joints.

b. **Cementing Design: GMBU 123-8-9-17**

Job	Fill	Description	Sacks	OH Excess*	Weight (ppg)	Yield (ft ³ /sk)
			ft ³			
Surface casing	300'	Class G w/ 2% CaCl	138	30%	15.8	1.17
			161			
Prod casing Lead	3,867'	Prem Lite II w/ 10% gel + 3% KCl	267	30%	11.0	3.26
			871			
Prod casing Tail	2,000'	50/50 Poz w/ 2% gel + 3% KCl	363	30%	14.3	1.24
			451			

*Actual volume pumped will be 15% over the caliper log

- Compressive strength of lead cement: 1800 psi @ 24 hours, 2250 psi @ 72 hours

- Compressive strength of tail cement: 2500 psi @ 24 hours

Hole Sizes: A 12-1/4" hole will be drilled for the 8-5/8" surface casing. A 7-7/8" hole will be drilled for the 5-1/2" production casing.

The 8-5/8" surface casing shall in all cases be cemented back to surface. In the event that during the primary surface cementing operation the cement does not circulate to surface, or if the cement level should fall back more than 8 feet from surface, then a remedial surface cementing operation shall be performed to insure adequate isolation and stabilization of the surface casing.

5. **MINIMUM SPECIFICATIONS FOR PRESSURE CONTROL:**

The operator's minimum specifications for pressure control equipment are as follows:

An 8" Double Ram Hydraulic unit with a closing unit will be utilized. Function test of BOP's will be check daily.

Refer to **Exhibit C** for a diagram of BOP equipment that will be used on this well.

6. **TYPE AND CHARACTERISTICS OF THE PROPOSED CIRCULATION MUDS:**

From surface to ± 300 feet will be drilled with an air/mist system. The air rig is equipped with a 6 1/2" blooie line that is straight run and securely anchored. The blooie line is used with a discharge less than 100 ft from the wellbore in order to minimize the well pad size. The blooie line is not equipped with an automatic igniter or continuous pilot light and the compressor is located less than 100 ft from the well bore due to the low possibility of combustion with the air dust mixture. The trailer mounted compressor (capacity of 2000 CFM) has a safety shut-off valve which is located 15 feet from the air rig. A truck with 70 bbls of water is on stand by to be used as kill fluid, if necessary. From about ± 300 feet to TD, a fresh water system will be utilized. Clay inhibition and hole stability will be achieved with a KCl substitute additive. This additive will be identified in the APD and reviewed to determine if the reserve pit shall be lined. This fresh water system will typically contain Total Dissolved Solids (TDS) of less than 3000 PPM. Anticipated mud weight is 8.4 lbs/gal. If necessary to control formation fluids or pressure, the system will be weighted with the addition of bentonite gel, and if pressure conditions warrant, with barite

No chromate additives will be used in the mud system on Federal and/or Indian lands without prior BLM approval to ensure adequate protection of fresh aquifers.

No chemicals subject to reporting under SARA Title III in an amount equal to or greater than 10,000 pounds will be used, produced, stored, transported, or disposed of annually in association with the drilling, testing, or completing of this well. Furthermore, no extremely hazardous substances, as defined in 40 CFR 355, in threshold planning quantities, will be used, produced, stored, transported, or disposed of in association with the drilling, testing, or completing of this well.

Hazardous substances specifically listed by the EPA as a hazardous waste or demonstrating a characteristic of a hazardous waste will not be used in drilling, testing, or completion operations.

Newfield Production will **visually** monitor pit levels and flow from the well during drilling operations.

7. **AUXILIARY SAFETY EQUIPMENT TO BE USED:**

Auxiliary safety equipment will be a Kelly Cock, bit float, and a TIW valve with drill pipe threads.

8. **TESTING, LOGGING AND CORING PROGRAMS:**

The logging program will consist of a Dual Induction, Gamma Ray and Caliper log from TD to base of surface casing @ 300' +/-, and a Compensated Neutron-Formation Density Log from TD to 3500' +/- . A cement bond log will be run from PBTD to cement top. No drill stem testing or coring is planned for this well.

9. **ANTICIPATED ABNORMAL PRESSURE OR TEMPERATURE:**

No abnormal temperatures or pressures are anticipated. No hydrogen sulfide has been encountered or is known to exist from previous drilling in the area at this depth. Maximum anticipated

bottomhole pressure will approximately equal total depth in feet multiplied by a 0.433 psi/foot gradient.

10. **ANTICIPATED STARTING DATE AND DURATION OF THE OPERATIONS:**


It is anticipated that the drilling operations will commence the first quarter of 2014, and take approximately seven (7) days from spud to rig release.

T9S, R17E, S.L.B.&M.

NEWFIELD EXPLORATION COMPANY


WELL LOCATION, 123-8-9-17, LOCATED AS SHOWN IN THE NE 1/4 SE 1/4 OF SECTION 8, T9S, R17E, S.L.B.&M. DUCHESNE COUNTY, UTAH.

TARGET BOTTOM HOLE, 123-8-9-17, LOCATED AS SHOWN IN THE NW 1/4 SE 1/4 OF SECTION 8, T9S, R17E, S.L.B.&M. DUCHESNE COUNTY, UTAH.

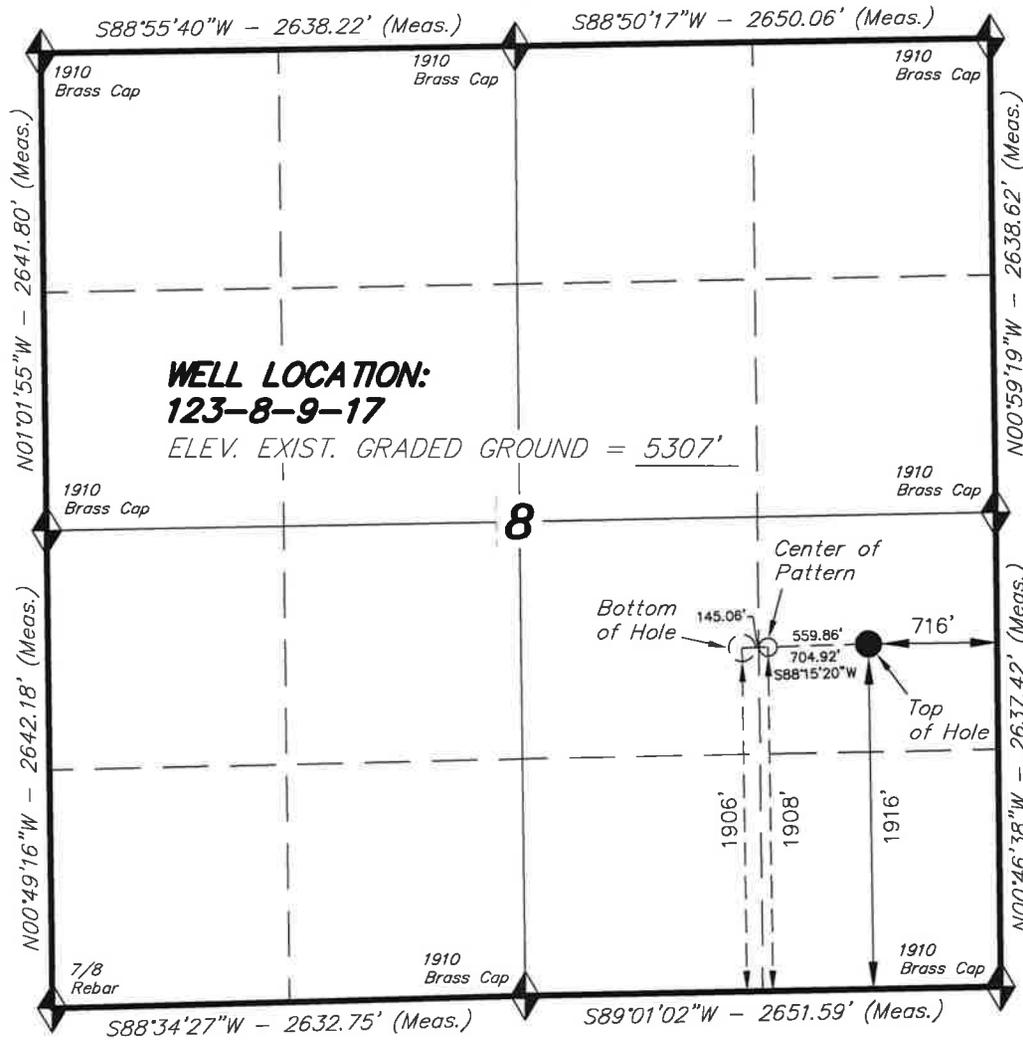

WELL LOCATION:
123-8-9-17


ELEV. EXIST. GRADED GROUND = 5307'

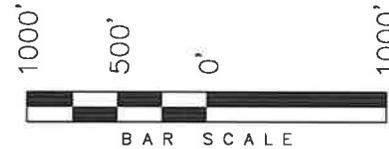

NOTES:

1. Well footages are measured at right angles to the Section Lines.
2. Bearings are based on Global Positioning Satellite observations.
3. The Center of Pattern footages are 1908' FSL & 1276' FEL.
4. The Bottom of Hole footages are 1906' FSL & 1421' FEL.

THIS IS TO CERTIFY THAT THE ABOVE PLAN WAS PREPARED FROM FIELD NOTES OF ACTUAL SURVEYS MADE BY ME OR UNDER MY SUPERVISION AND THAT THE SAME ARE TRUE AND CORRECT TO THE BEST OF MY KNOWLEDGE AND BELIEF.

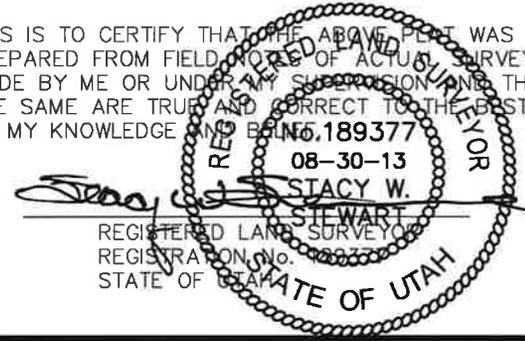

◆ = SECTION CORNERS LOCATED


BASIS OF ELEV; Elevations are based on an N.G.S. OPUS Correction. LOCATION: LAT. 40°04'09.56" LONG. 110°00'43.28" (Tristate Aluminum Cap) Elev. 5281.57'

NAD 83 (SURFACE LOCATION)	
LATITUDE = 40°02'36.48"	
LONGITUDE = 110°01'24.87"	
NAD 27 (SURFACE LOCATION)	
LATITUDE = 40°02'36.61"	
LONGITUDE = 110°01'22.33"	
NAD 83 (CENTER OF PATTERN)	NAD 83 (BOTTOM HOLE LOCATION)
LATITUDE = 40°02'36.40"	LATITUDE = 40°02'36.38"
LONGITUDE = 110°01'32.06"	LONGITUDE = 110°01'33.93"
NAD 27 (CENTER OF PATTERN)	NAD 27 (BOTTOM HOLE LOCATION)
LATITUDE = 40°02'36.54"	LATITUDE = 40°02'36.52"
LONGITUDE = 110°01'29.52"	LONGITUDE = 110°01'31.39"

TRI STATE LAND SURVEYING & CONSULTING

180 NORTH VERNAL AVE. - VERNAL, UTAH 84078
(435) 781-2501

DATE SURVEYED: 07-31-13	SURVEYED BY: S.H.	VERSION:
DATE DRAWN: 08-30-13	DRAWN BY: F.T.M.	V1
REVISED:	SCALE: 1" = 1000'	

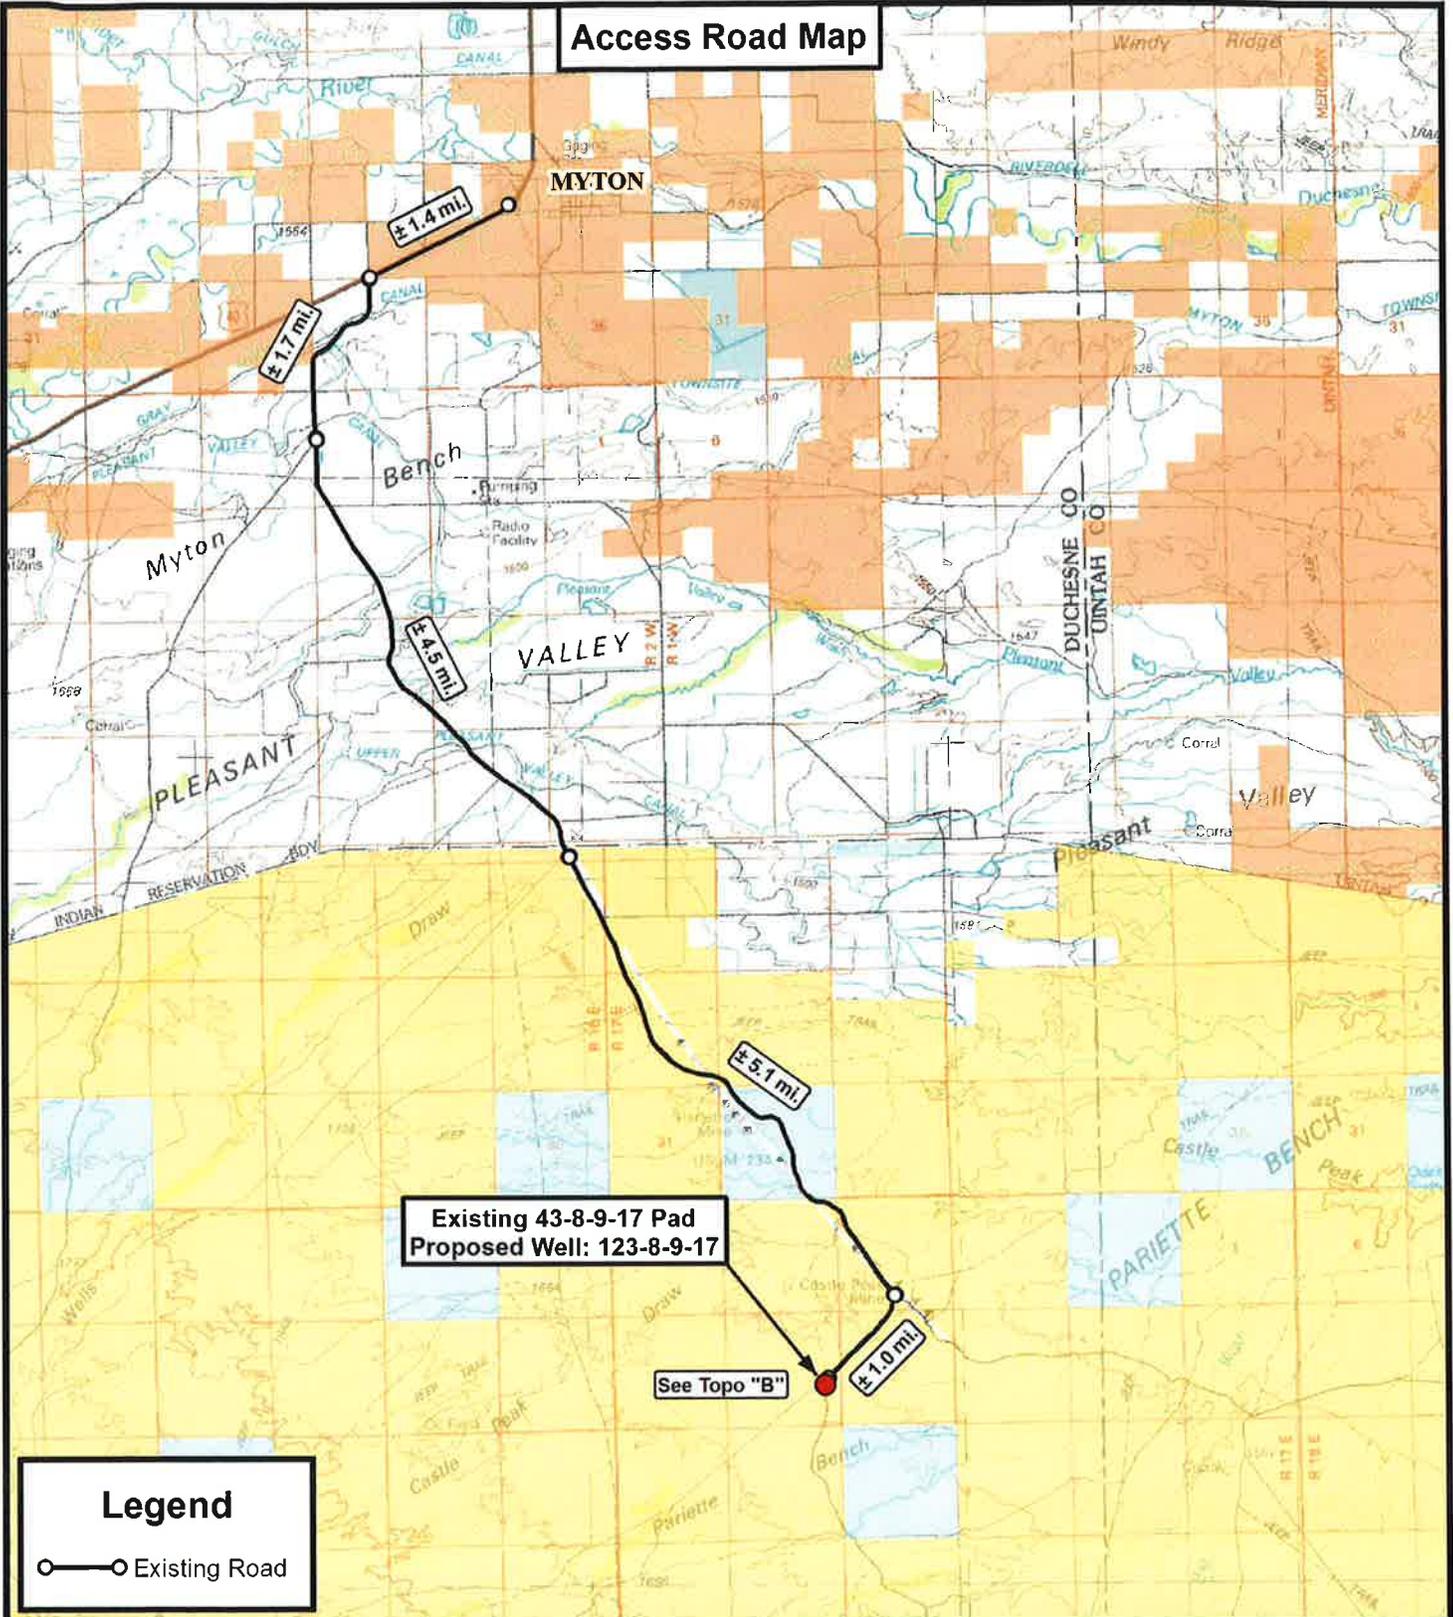

Existing 43-8-9-17 Pad
Proposed Well: 123-8-9-17

See Topo "B"

Legend

○—○ Existing Road

Tri State Land Surveying, Inc.
180 NORTH VERNAL AVE. VERNAL, UTAH 84078

P: (435) 781-2501
F: (435) 781-2518




NEWFIELD EXPLORATION COMPANY

Existing 43-8-9-17 Pad
Proposed Well: 123-8-9-17
Sec. 8, T9S, R17E, S.L.B.&M.
Duchesne County, UT.

DRAWN BY:	A.P.C.	REVISED:	VERSION:
DATE:	09-09-2013		V1
SCALE:	1:100,000		

TOPOGRAPHIC MAP

SHEET
A

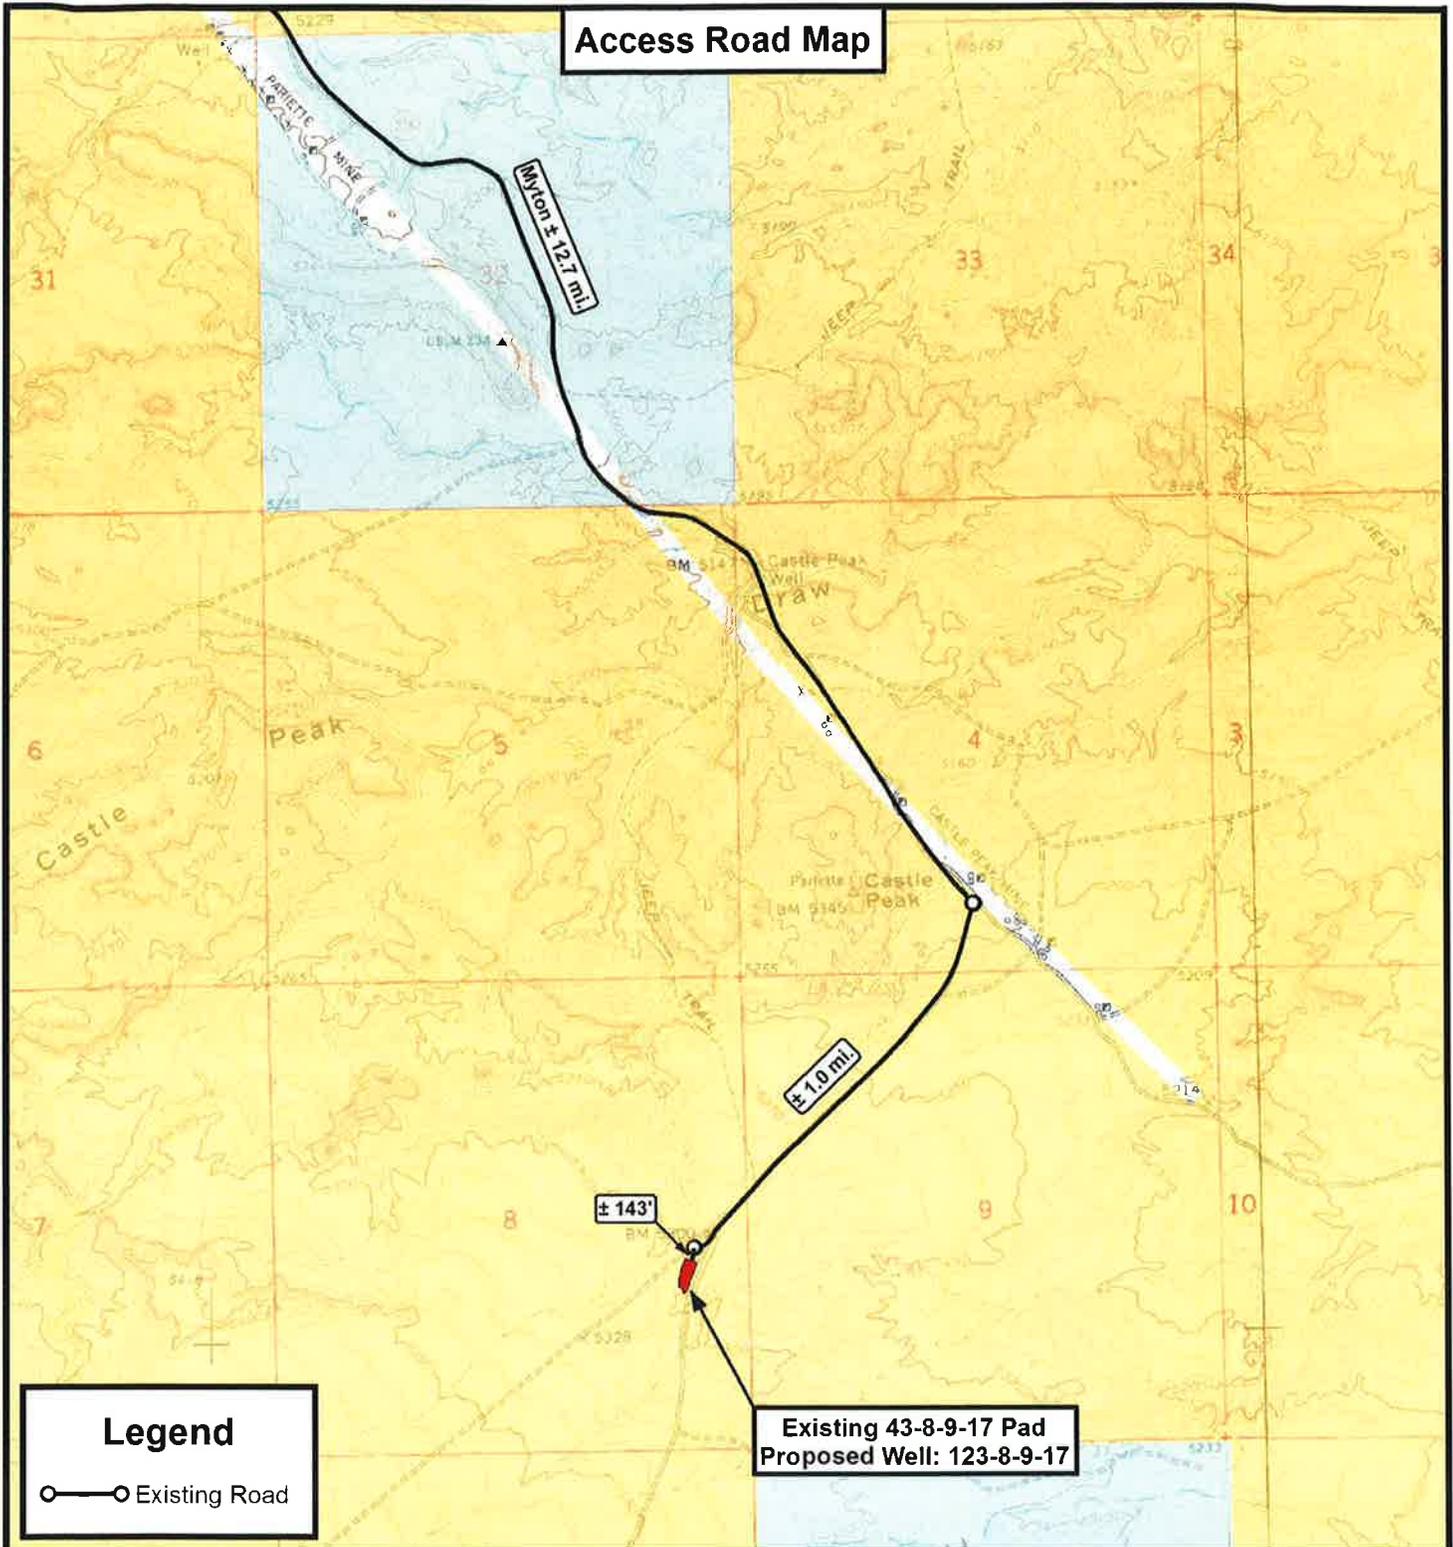

THE PARCEL INFORMATION SHOWN HAS NOT BEEN SURVEYED BY TRI-STATE LAND SURVEYING, INC. - TRI-STATE DOES NOT WARRANTY PROPERTY PARCEL DATA OR ANY ASSOCIATED INFORMATION. A PROPERTY SURVEY IS REQUIRED TO DETERMINE THE ACTUAL LOCATION OF PROPERTY LINES AND SHOW ACCURATE DISTANCES ACROSS PARCELS.

Tri State Land Surveying, Inc.
 180 NORTH VERNAL AVE. VERNAL, UTAH 84078
 P: (435) 781-2501
 F: (435) 781-2518




NEWFIELD EXPLORATION COMPANY

Existing 43-8-9-17 Pad
 Proposed Well: 123-8-9-17
 Sec. 8, T9S, R17E, S.L.B.&M.
 Duchesne County, UT.

DRAWN BY:	A.P.C.	REVISED:	VERSION:
DATE:	09-09-2013		V1
SCALE:	1" = 2,000'		

TOPOGRAPHIC MAP

SHEET
B

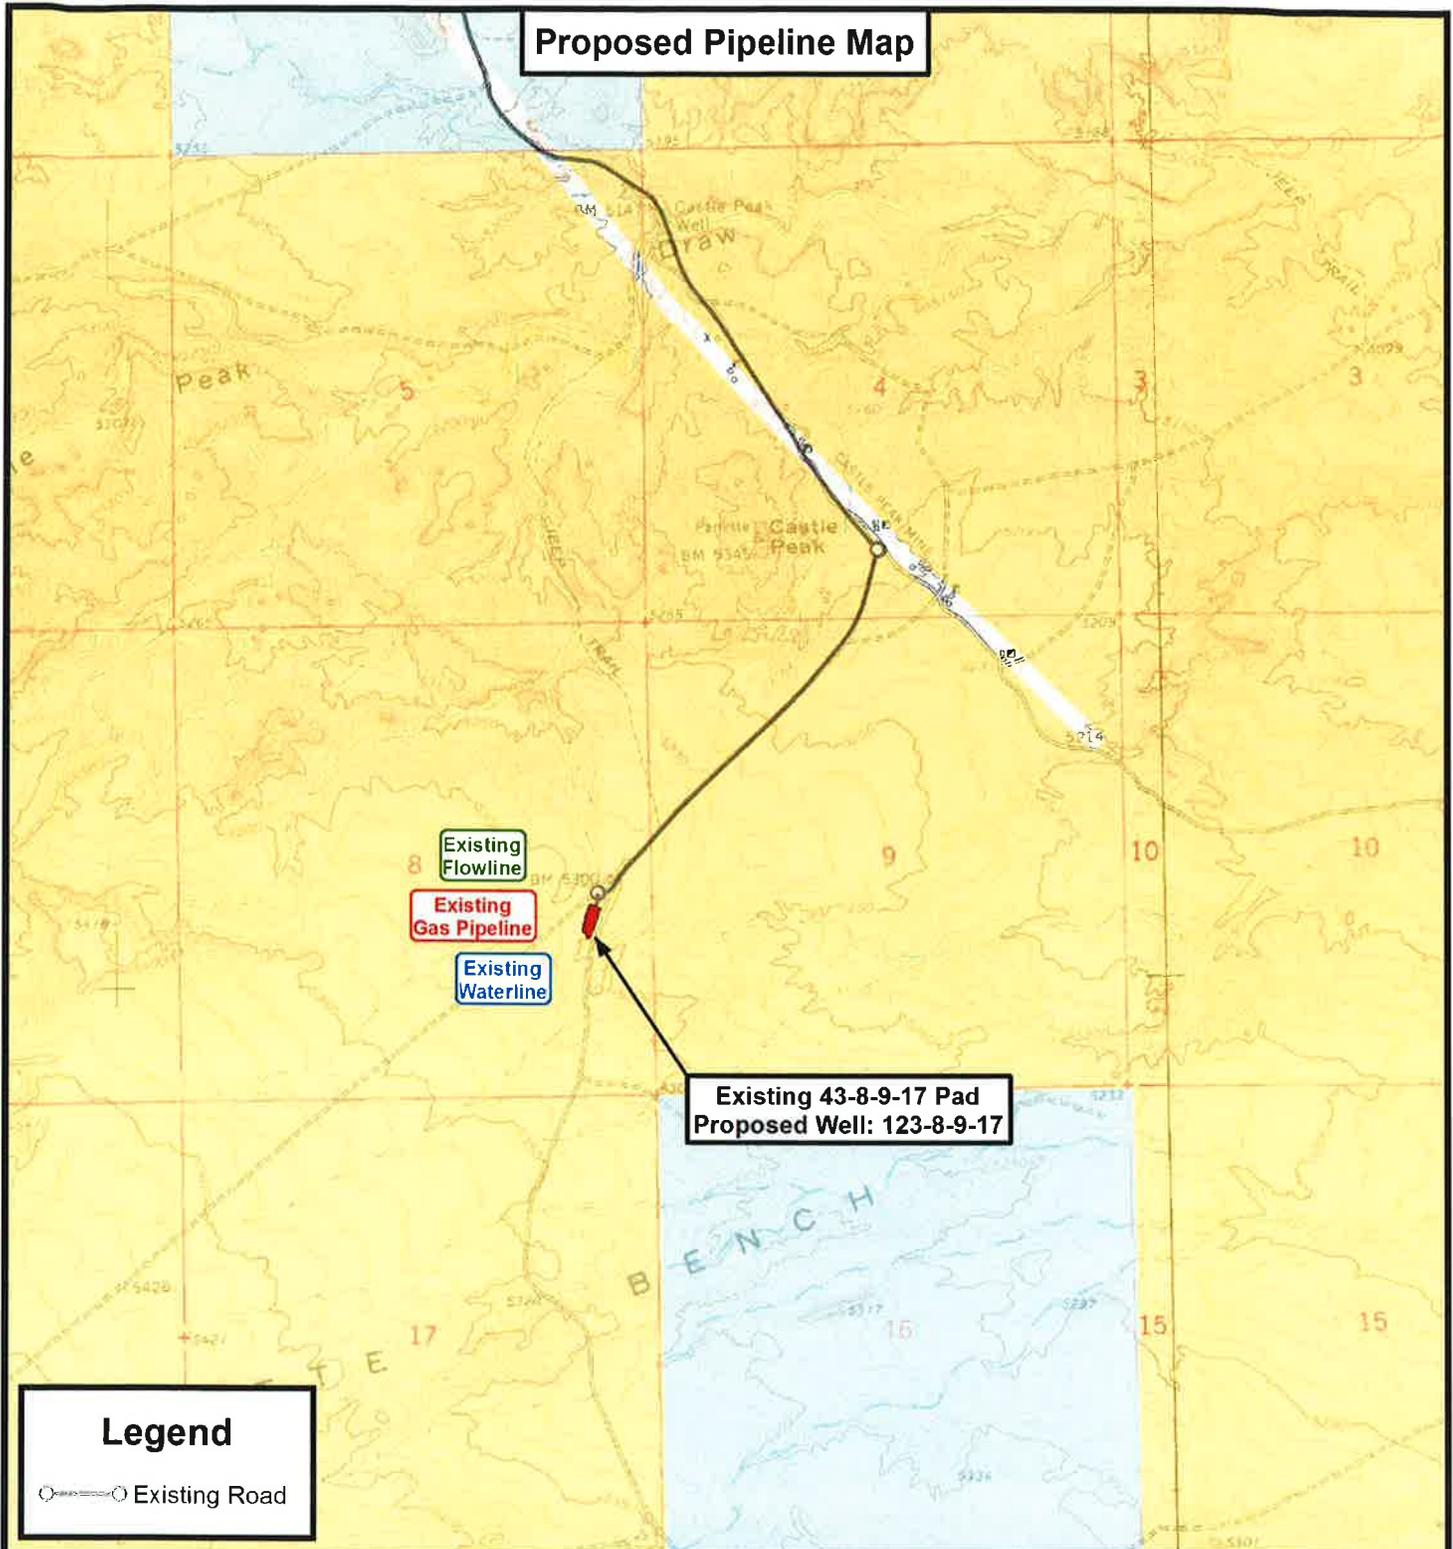

Proposed Pipeline Map

Legend

Existing Road

Existing 43-8-9-17 Pad
Proposed Well: 123-8-9-17

Existing Flowline
Existing Gas Pipeline
Existing Waterline

THE PARCEL INFORMATION SHOWN HAS NOT BEEN SURVEYED BY TRI-STATE LAND SURVEYING, INC. - TRI-STATE DOES NOT WARRANTY PROPERTY PARCEL DATA OR ANY ASSOCIATED INFORMATION. A PROPERTY SURVEY IS REQUIRED TO DETERMINE THE ACTUAL LOCATION OF PROPERTY LINES AND SHOW ACCURATE DISTANCES ACROSS PARCELS.

Tri State Land Surveying, Inc.
180 NORTH VERNAL AVE. VERNAL, UTAH 84078

P: (435) 781-2501
F: (435) 781-2518



NEWFIELD EXPLORATION COMPANY

Existing 43-8-9-17 Pad
Proposed Well: 123-8-9-17
Sec. 8, T9S, R17E, S.L.B.&M.
Duchesne County, UT.


DRAWN BY:	A.P.C.	REVISED:	VERSION:
DATE:	09-09-2013		V1
SCALE:	1" = 2,000'		

TOPOGRAPHIC MAP

SHEET
C

Exhibit "B" Map

**Existing 43-8-9-17 Pad
Proposed Well: 123-8-9-17**

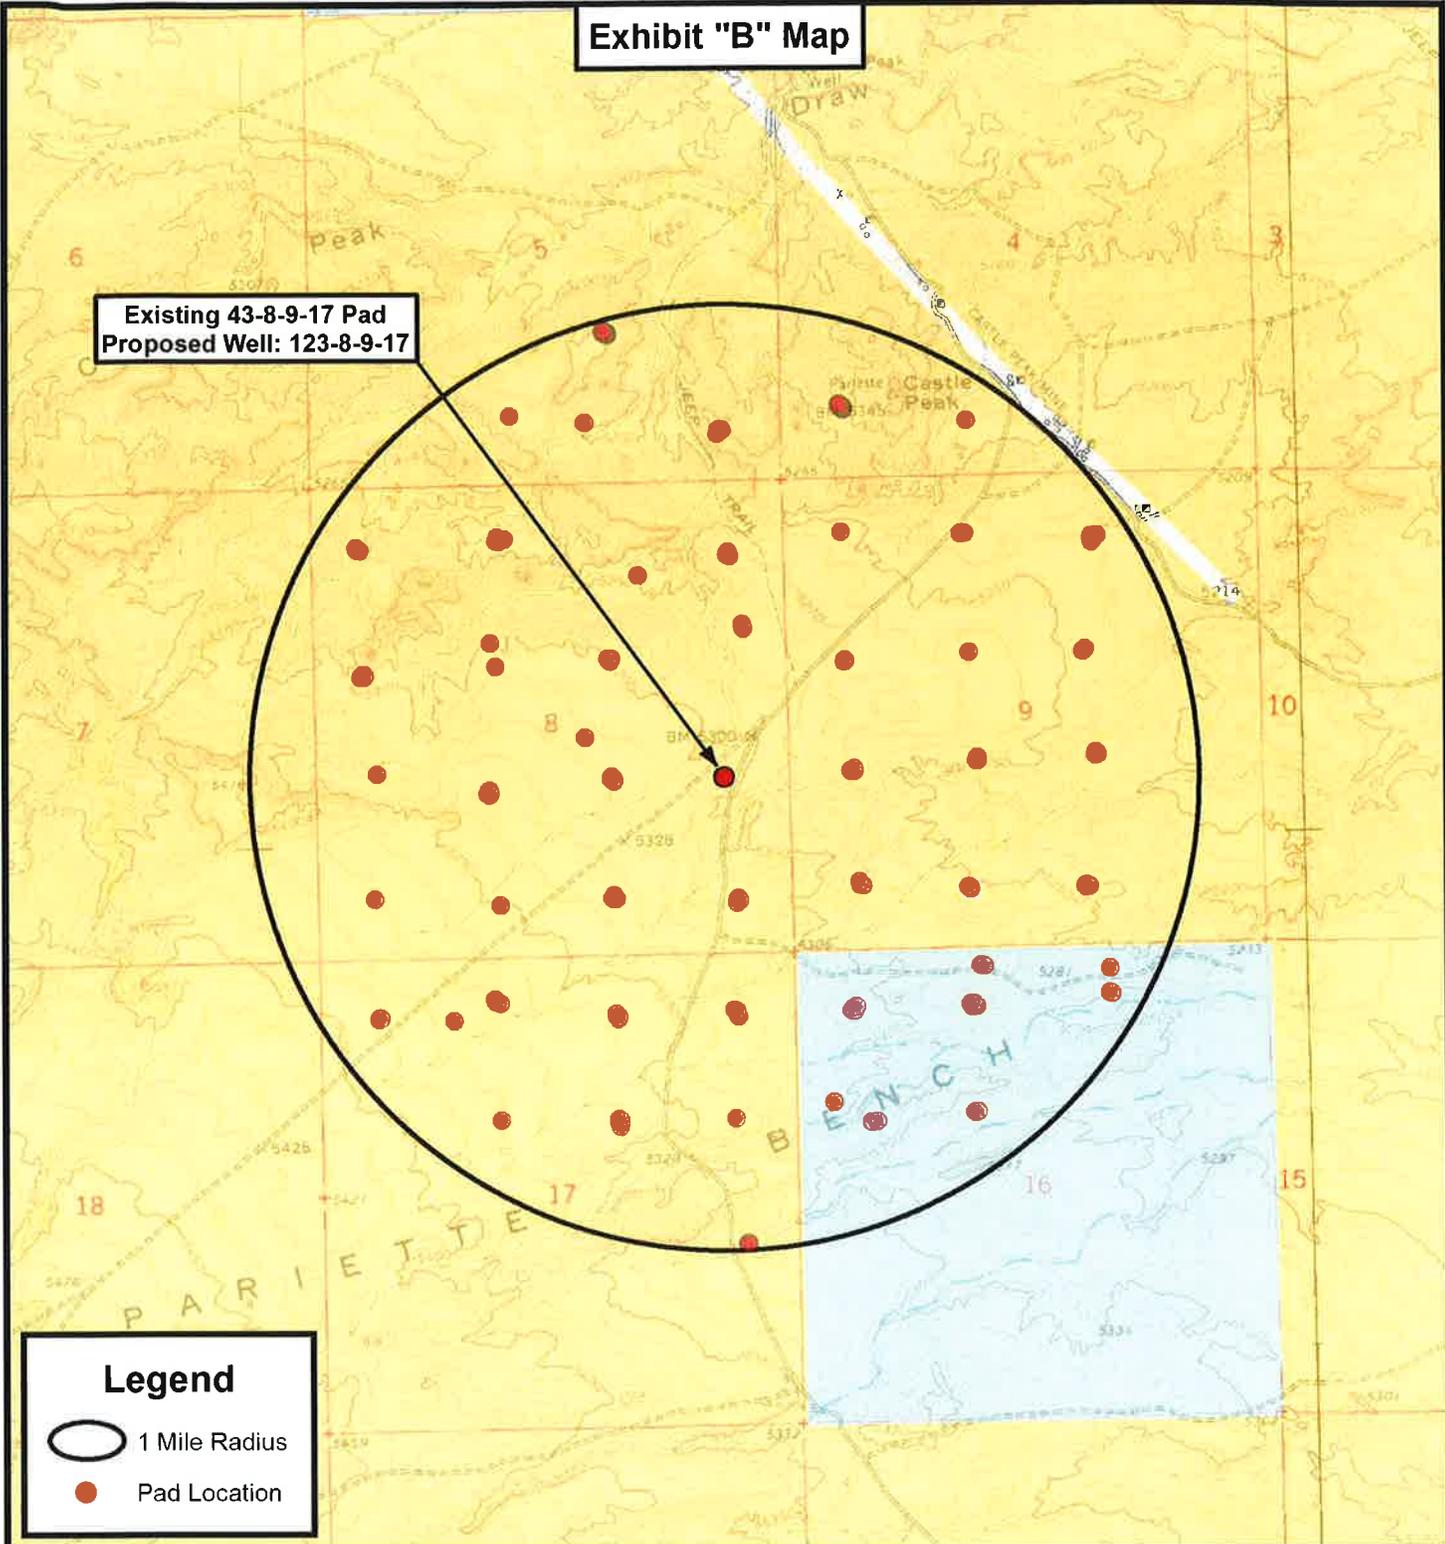

Legend

-  1 Mile Radius
-  Pad Location

THE PARCEL INFORMATION SHOWN HAS NOT BEEN SURVEYED BY TRI-STATE LAND SURVEYING, INC. - TRI-STATE DOES NOT WARRANTY PROPERTY PARCEL DATA OR ANY ASSOCIATED INFORMATION. A PROPERTY SURVEY IS REQUIRED TO DETERMINE THE ACTUAL LOCATION OF PROPERTY LINES AND SHOW ACCURATE DISTANCES ACROSS PARCELS.



**Tri State
Land Surveying, Inc.**
180 NORTH VERNAL AVE. VERNAL, UTAH 84078

P: (435) 781-2501
F: (435) 781-2518



NEWFIELD EXPLORATION COMPANY

Existing 43-8-9-17 Pad
Proposed Well: 123-8-9-17
Sec. 8, T9S, R17E, S.L.B.&M.
Duchesne County, UT.

DRAWN BY:	A.P.C.	REVISED:	VERSION:
DATE:	09-09-2013		V1
SCALE:	1" = 2,000'		

TOPOGRAPHIC MAP

SHEET
D

Coordinate Report

Well Number	Feature Type	Latitude (NAD 83) (DMS)	Longitude (NAD 83) (DMS)
43-8-9-17	Surface Hole	40° 02' 36.85" N	110° 01' 25.12" W
S-8-9-17	Surface Hole	40° 02' 36.67" N	110° 01' 24.99" W
123-8-9-17	Surface Hole	40° 02' 36.48" N	110° 01' 24.87" W
123-8-9-17	Center of Pattern	40° 02' 36.40" N	110° 01' 32.06" W
123-8-9-17	Bottom of Hole	40° 02' 36.38" N	110° 01' 33.93" W
Well Number	Feature Type	Latitude (NAD 83) (DD)	Longitude (NAD 83) (DD)
43-8-9-17	Surface Hole	40.043570	110.023644
S-8-9-17	Surface Hole	40.043518	110.023609
123-8-9-17	Surface Hole	40.043467	110.023574
123-8-9-17	Center of Pattern	40.043445	110.025573
123-8-9-17	Bottom of Hole	40.043440	110.026091
Well Number	Feature Type	Northing (NAD 83) (UTM Meters)	Longitude (NAD 83) (UTM Meters)
43-8-9-17	Surface Hole	4433049.678	583289.185
S-8-9-17	Surface Hole	4433043.980	583292.218
123-8-9-17	Surface Hole	4433038.276	583295.255
123-8-9-17	Center of Pattern	4433034.029	583124.759
123-8-9-17	Bottom of Hole	4433032.929	583080.584
Well Number	Feature Type	Latitude (NAD 27) (DMS)	Longitude (NAD 27) (DMS)
43-8-9-17	Surface Hole	40° 02' 36.99" N	110° 01' 22.58" W
S-8-9-17	Surface Hole	40° 02' 36.80" N	110° 01' 22.45" W
123-8-9-17	Surface Hole	40° 02' 36.61" N	110° 01' 22.33" W
123-8-9-17	Center of Pattern	40° 02' 36.54" N	110° 01' 29.52" W
123-8-9-17	Bottom of Hole	40° 02' 36.52" N	110° 01' 31.39" W
Well Number	Feature Type	Latitude (NAD 27) (DD)	Longitude (NAD 27) (DD)
43-8-9-17	Surface Hole	40.043607	110.022939
S-8-9-17	Surface Hole	40.043556	110.022904
123-8-9-17	Surface Hole	40.043504	110.022869
123-8-9-17	Center of Pattern	40.043483	110.024868
123-8-9-17	Bottom of Hole	40.043477	110.025386



**Tri State
Land Surveying, Inc.**
180 NORTH VERNAL AVE. VERNAL, UTAH 84078

P: (435) 781-2501
F: (435) 781-2518

NEWFIELD EXPLORATION COMPANY

Existing 43-8-9-17 Pad
Proposed Well: 123-8-9-17
Sec. 8, T9S, R17E, S.L.B.&M.
Duchesne County, UT.

DRAWN BY:	A.P.C.	REVISED:	
DATE:	09-09-2013		
VERSION:	V1		

COORDINATE REPORT	SHEET 1
--------------------------	-------------------



NEWFIELD EXPLORATION

**USGS Myton SW (UT)
SECTION 8 T9S, R17E
123-8-9-17**

Wellbore #1

Plan: Design #1

Standard Planning Report

29 August, 2013





Payzone Directional
Planning Report



Database:	EDM 2003.21 Single User Db	Local Co-ordinate Reference:	Well 123-8-9-17
Company:	NEWFIELD EXPLORATION	TVD Reference:	123-8-9-17 @ 5317.0ft (Original Well Elev)
Project:	USGS Myton SW (UT)	MD Reference:	123-8-9-17 @ 5317.0ft (Original Well Elev)
Site:	SECTION 8 T9S, R17E	North Reference:	True
Well:	123-8-9-17	Survey Calculation Method:	Minimum Curvature
Wellbore:	Wellbore #1		
Design:	Design #1		

Project	USGS Myton SW (UT), DUCHESNE COUNTY, UT, USA		
Map System:	US State Plane 1983	System Datum:	Mean Sea Level
Geo Datum:	North American Datum 1983		
Map Zone:	Utah Central Zone		

Site	SECTION 8 T9S, R17E, SEC 8 T8S, R17E				
Site Position:		Northing:	7,189,610.00 ft	Latitude:	40° 2' 53.026 N
From:	Lat/Long	Easting:	2,051,781.00 ft	Longitude:	110° 1' 49.660 W
Position Uncertainty:	0.0 ft	Slot Radius:	"	Grid Convergence:	0.94 °

Well	123-8-9-17, SHL LAT: 40 02 36.48 LONG: -110 01 24.87					
Well Position	+N/-S	-1,674.2 ft	Northing:	7,187,967.85 ft	Latitude:	40° 2' 36.480 N
	+E/-W	1,927.7 ft	Easting:	2,053,736.08 ft	Longitude:	110° 1' 24.870 W
Position Uncertainty		0.0 ft	Wellhead Elevation:	5,317.0 ft	Ground Level:	5,307.0 ft

Wellbore	Wellbore #1				
Magnetics	Model Name	Sample Date	Declination (°)	Dip Angle (°)	Field Strength (nT)
	IGRF2010	8/29/2013	11.01	65.75	52,059

Design	Design #1			
Audit Notes:				
Version:	Phase:	PROTOTYPE	Tie On Depth:	0.0
Vertical Section:	Depth From (TVD) (ft)	+N/-S (ft)	+E/-W (ft)	Direction (°)
	0.0	0.0	0.0	268.26

Plan Sections										
Measured Depth (ft)	Inclination (°)	Azimuth (°)	Vertical Depth (ft)	+N/-S (ft)	+E/-W (ft)	Dogleg Rate (°/100ft)	Build Rate (°/100ft)	Turn Rate (°/100ft)	TFO (°)	Target
0.0	0.00	0.00	0.0	0.0	0.0	0.00	0.00	0.00	0.00	
600.0	0.00	0.00	600.0	0.0	0.0	0.00	0.00	0.00	0.00	
1,140.6	8.11	268.26	1,138.8	-1.2	-38.2	1.50	1.50	0.00	268.26	
4,838.8	8.11	268.26	4,800.0	-17.0	-559.6	0.00	0.00	0.00	0.00	123-8-9-17 TGT
5,867.1	8.11	268.26	5,818.0	-21.4	-704.6	0.00	0.00	0.00	0.00	



Payzone Directional

Planning Report



Database:	EDM 2003.21 Single User Db	Local Co-ordinate Reference:	Well 123-8-9-17
Company:	NEWFIELD EXPLORATION	TVD Reference:	123-8-9-17 @ 5317.0ft (Original Well Elev)
Project:	USGS Myton SW (UT)	MD Reference:	123-8-9-17 @ 5317.0ft (Original Well Elev)
Site:	SECTION 8 T9S, R17E	North Reference:	True
Well:	123-8-9-17	Survey Calculation Method:	Minimum Curvature
Wellbore:	Wellbore #1		
Design:	Design #1		

Planned Survey									
Measured Depth (ft)	Inclination (°)	Azimuth (°)	Vertical Depth (ft)	+N/-S (ft)	+E/-W (ft)	Vertical Section (ft)	Dogleg Rate (°/100ft)	Build Rate (°/100ft)	Turn Rate (°/100ft)
0.0	0.00	0.00	0.0	0.0	0.0	0.0	0.00	0.00	0.00
100.0	0.00	0.00	100.0	0.0	0.0	0.0	0.00	0.00	0.00
200.0	0.00	0.00	200.0	0.0	0.0	0.0	0.00	0.00	0.00
300.0	0.00	0.00	300.0	0.0	0.0	0.0	0.00	0.00	0.00
400.0	0.00	0.00	400.0	0.0	0.0	0.0	0.00	0.00	0.00
500.0	0.00	0.00	500.0	0.0	0.0	0.0	0.00	0.00	0.00
600.0	0.00	0.00	600.0	0.0	0.0	0.0	0.00	0.00	0.00
700.0	1.50	268.26	700.0	0.0	-1.3	1.3	1.50	1.50	0.00
800.0	3.00	268.26	799.9	-0.2	-5.2	5.2	1.50	1.50	0.00
900.0	4.50	268.26	899.7	-0.4	-11.8	11.8	1.50	1.50	0.00
1,000.0	6.00	268.26	999.3	-0.6	-20.9	20.9	1.50	1.50	0.00
1,100.0	7.50	268.26	1,098.6	-1.0	-32.7	32.7	1.50	1.50	0.00
1,140.6	8.11	268.26	1,138.8	-1.2	-38.2	38.2	1.50	1.50	0.00
1,200.0	8.11	268.26	1,197.6	-1.4	-46.5	46.6	0.00	0.00	0.00
1,300.0	8.11	268.26	1,296.6	-1.8	-60.6	60.7	0.00	0.00	0.00
1,400.0	8.11	268.26	1,395.6	-2.3	-74.7	74.8	0.00	0.00	0.00
1,500.0	8.11	268.26	1,494.6	-2.7	-88.8	88.9	0.00	0.00	0.00
1,600.0	8.11	268.26	1,593.6	-3.1	-102.9	103.0	0.00	0.00	0.00
1,700.0	8.11	268.26	1,692.6	-3.6	-117.0	117.1	0.00	0.00	0.00
1,800.0	8.11	268.26	1,791.6	-4.0	-131.1	131.2	0.00	0.00	0.00
1,900.0	8.11	268.26	1,890.6	-4.4	-145.2	145.3	0.00	0.00	0.00
2,000.0	8.11	268.26	1,989.6	-4.8	-159.3	159.4	0.00	0.00	0.00
2,100.0	8.11	268.26	2,088.6	-5.3	-173.4	173.5	0.00	0.00	0.00
2,200.0	8.11	268.26	2,187.6	-5.7	-187.5	187.6	0.00	0.00	0.00
2,300.0	8.11	268.26	2,286.6	-6.1	-201.6	201.7	0.00	0.00	0.00
2,400.0	8.11	268.26	2,385.6	-6.6	-215.7	215.8	0.00	0.00	0.00
2,500.0	8.11	268.26	2,484.6	-7.0	-229.8	229.9	0.00	0.00	0.00
2,600.0	8.11	268.26	2,583.6	-7.4	-243.9	244.1	0.00	0.00	0.00
2,700.0	8.11	268.26	2,682.6	-7.8	-258.0	258.2	0.00	0.00	0.00
2,800.0	8.11	268.26	2,781.6	-8.3	-272.1	272.3	0.00	0.00	0.00
2,900.0	8.11	268.26	2,880.6	-8.7	-286.2	286.4	0.00	0.00	0.00
3,000.0	8.11	268.26	2,979.6	-9.1	-300.3	300.5	0.00	0.00	0.00
3,100.0	8.11	268.26	3,078.6	-9.6	-314.4	314.6	0.00	0.00	0.00
3,200.0	8.11	268.26	3,177.6	-10.0	-328.5	328.7	0.00	0.00	0.00
3,300.0	8.11	268.26	3,276.6	-10.4	-342.6	342.8	0.00	0.00	0.00
3,400.0	8.11	268.26	3,375.6	-10.8	-356.7	356.9	0.00	0.00	0.00
3,500.0	8.11	268.26	3,474.6	-11.3	-370.8	371.0	0.00	0.00	0.00
3,600.0	8.11	268.26	3,573.6	-11.7	-384.9	385.1	0.00	0.00	0.00
3,700.0	8.11	268.26	3,672.6	-12.1	-399.0	399.2	0.00	0.00	0.00
3,800.0	8.11	268.26	3,771.6	-12.6	-413.1	413.3	0.00	0.00	0.00
3,900.0	8.11	268.26	3,870.6	-13.0	-427.2	427.4	0.00	0.00	0.00
4,000.0	8.11	268.26	3,969.6	-13.4	-441.3	441.5	0.00	0.00	0.00
4,100.0	8.11	268.26	4,068.6	-13.8	-455.4	455.6	0.00	0.00	0.00
4,200.0	8.11	268.26	4,167.6	-14.3	-469.5	469.8	0.00	0.00	0.00
4,300.0	8.11	268.26	4,266.6	-14.7	-483.6	483.9	0.00	0.00	0.00
4,400.0	8.11	268.26	4,365.6	-15.1	-497.7	498.0	0.00	0.00	0.00
4,500.0	8.11	268.26	4,464.6	-15.5	-511.8	512.1	0.00	0.00	0.00
4,600.0	8.11	268.26	4,563.6	-16.0	-525.9	526.2	0.00	0.00	0.00
4,700.0	8.11	268.26	4,662.6	-16.4	-540.0	540.3	0.00	0.00	0.00
4,800.0	8.11	268.26	4,761.6	-16.8	-554.1	554.4	0.00	0.00	0.00
4,838.8	8.11	268.26	4,800.0	-17.0	-559.6	559.9	0.00	0.00	0.00
4,900.0	8.11	268.26	4,860.6	-17.3	-568.2	568.5	0.00	0.00	0.00
5,000.0	8.11	268.26	4,959.6	-17.7	-582.3	582.6	0.00	0.00	0.00
5,100.0	8.11	268.26	5,058.6	-18.1	-596.4	596.7	0.00	0.00	0.00





Payzone Directional
Planning Report



Database:	EDM 2003.21 Single User Db	Local Co-ordinate Reference:	Well 123-8-9-17
Company:	NEWFIELD EXPLORATION	TVD Reference:	123-8-9-17 @ 5317.0ft (Original Well Elev)
Project:	USGS Myton SW (UT)	MD Reference:	123-8-9-17 @ 5317.0ft (Original Well Elev)
Site:	SECTION 8 T9S, R17E	North Reference:	True
Well:	123-8-9-17	Survey Calculation Method:	Minimum Curvature
Wellbore:	Wellbore #1		
Design:	Design #1		

Planned Survey										
Measured Depth (ft)	Inclination (°)	Azimuth (°)	Vertical Depth (ft)	+N/-S (ft)	+E/-W (ft)	Vertical Section (ft)	Dogleg Rate (°/100ft)	Build Rate (°/100ft)	Turn Rate (°/100ft)	
5,200.0	8.11	268.26	5,157.6	-18.5	-610.5	610.8	0.00	0.00	0.00	
5,300.0	8.11	268.26	5,256.6	-19.0	-624.6	624.9	0.00	0.00	0.00	
5,400.0	8.11	268.26	5,355.6	-19.4	-638.7	639.0	0.00	0.00	0.00	
5,500.0	8.11	268.26	5,454.6	-19.8	-652.8	653.1	0.00	0.00	0.00	
5,600.0	8.11	268.26	5,553.6	-20.3	-666.9	667.2	0.00	0.00	0.00	
5,700.0	8.11	268.26	5,652.6	-20.7	-681.0	681.3	0.00	0.00	0.00	
5,800.0	8.11	268.26	5,751.6	-21.1	-695.1	695.5	0.00	0.00	0.00	
5,867.1	8.11	268.26	5,818.0	-21.4	-704.6	704.9	0.00	0.00	0.00	

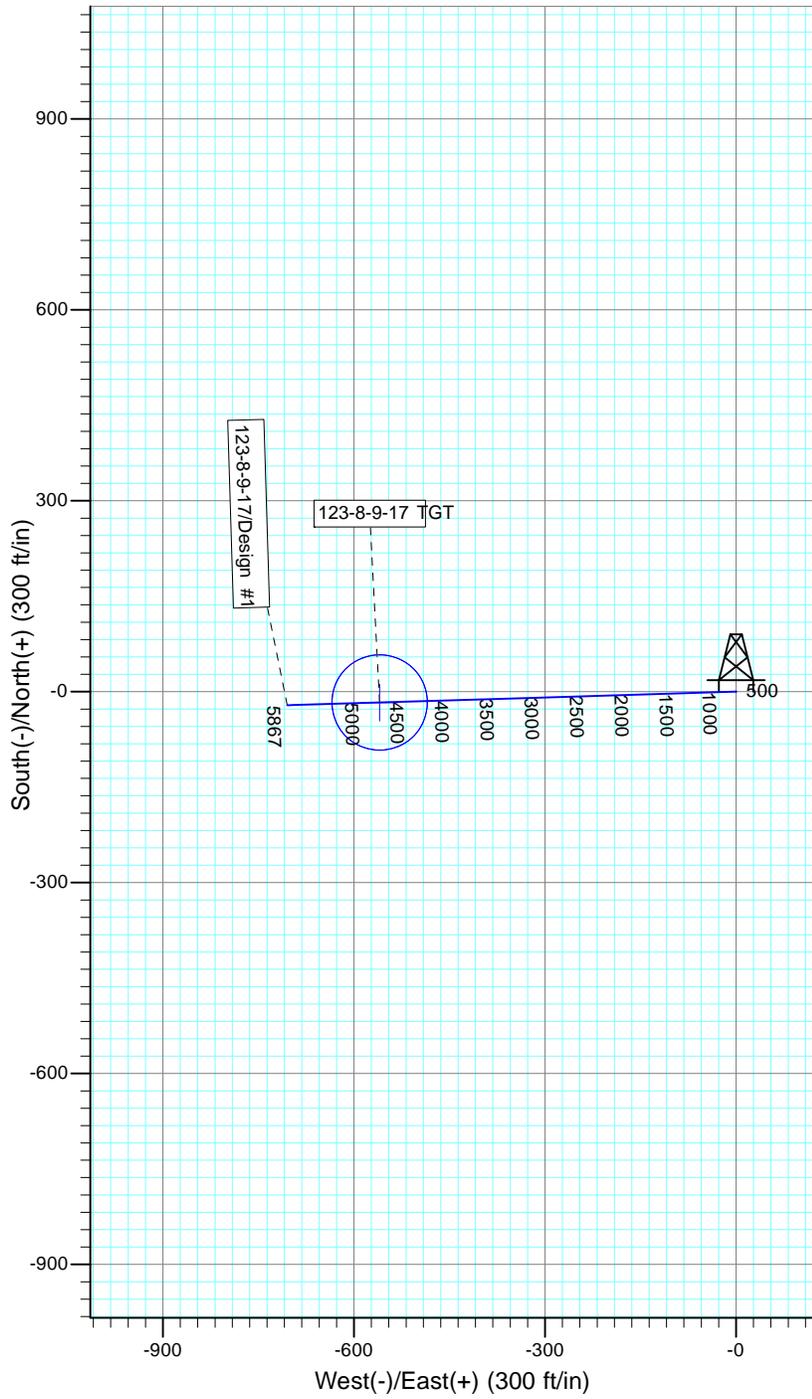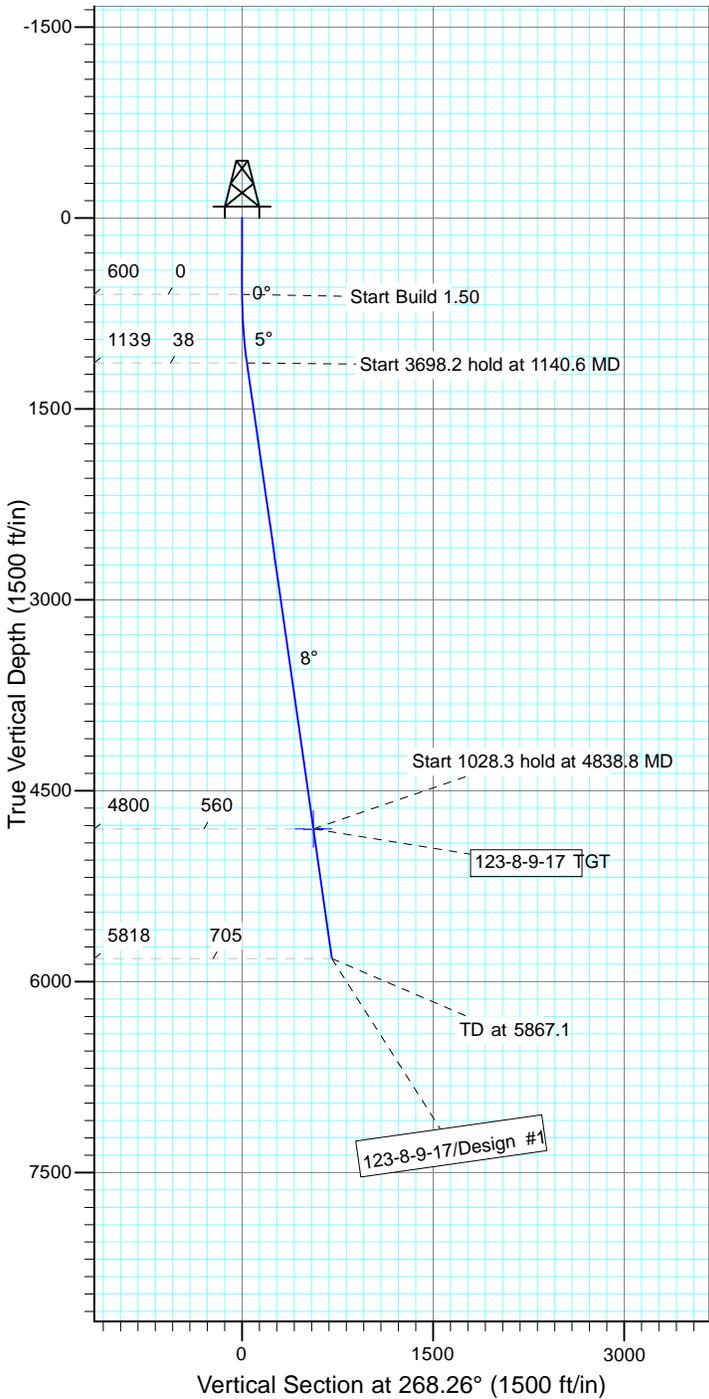

WELLBORE TARGET DETAILS

Name	TVD	+N/-S	+E/-W	Shape
123-8-9-17 TGT	4800.0	-17.0	-559.6	Circle (Radius: 75.0)

SECTION DETAILS

Sec	MD	Inc	Azi	TVD	+N/-S	+E/-W	DLeg	TFace	VSec	Target
1	0.0	0.00	0.00	0.0	0.0	0.0	0.00	0.00	0.0	
2	600.0	0.00	0.00	600.0	0.0	0.0	0.00	0.00	0.0	
3	1140.6	8.11	268.26	1138.8	-1.2	-38.2	1.50	268.26	38.2	
4	4838.8	8.11	268.26	4800.0	-17.0	-559.6	0.00	0.00	559.9	123-8-9-17 TGT
5	5867.1	8.11	268.26	5818.0	-21.4	-704.6	0.00	0.00	704.9	



**NEWFIELD PRODUCTION COMPANY
GMBU 123-8-9-17
AT SURFACE: NE/NE SECTION 8, T9S R17E
DUCHESNE COUNTY, UTAH**

ONSHORE ORDER NO. 1

MULTI-POINT SURFACE USE & OPERATIONS PLAN

1. EXISTING ROADS

See attached Topographic Map "A"

To reach Newfield Production Company well location site GMBU 123-8-9-17 located in the NE 1/4 NE 1/4 Section 8, T9S, R17E, Duchesne County, Utah:

Proceed southwesterly out of Myton, Utah along Highway 40 – 1.4 miles \pm to the junction of this highway and UT State Hwy 53; proceed in a southeasterly direction – 11.3 miles \pm to it's junction with an existing road to the southwest; proceed in a southwesterly direction – 1.0 miles \pm to it's junction with the beginning of the access road to the existing 43-8-9-17 well location.

The aforementioned dirt oil field service roads and other roads in the vicinity are constructed out of existing native materials that are prevalent to the existing area they are located in and range from clays to a sandy-clay shale material.

The roads for access during the drilling, completion and production phase will be maintained at the standards required by the State of Utah, or other controlling agencies. This maintenance will consist of some minor grader work for smoothing road surfaces and for snow removal. Any necessary fill material for repair will be purchase and hauled from private sources.

2. PLANNED ACCESS ROAD

There is no proposed access road for this location. The proposed well will be drilled directionally off of the existing 43-8-9-17 well pad. See attached **Topographic Map "B"**.

There will be **no** culverts required along this access road. There will be barrow ditches and turnouts as needed along this road.

There are no fences encountered along this proposed road. There will be no new gates or cattle guards required.

All construction material for this access road will be borrowed material accumulated during construction of the access road.

3. LOCATION OF EXISTING WELLS

Refer to Exhibit "B".

4. LOCATION OF EXISTING AND/OR PROPOSED FACILITIES

There are no existing facilities that will be used by this well.

It is anticipated that this well will be a producing oil well.

Upon construction of a tank battery, the well pad will be surrounded by a dike of sufficient capacity to contain at minimum 110% of the largest tank volume within the facility battery.

Tank batteries will be built to State specifications.

All permanent (on site for six (6) months or longer) structures, constructed or installed (including pumping units), will be painted a flat, non-reflective, earth tone color to match one of the standard environmental colors, as determined by the Rocky Mountain Five State Interagency Committee. All facilities will be painted within six months of installation.

5. **LOCATION AND TYPE OF WATER SUPPLY**

Newfield Production will transport water by truck from nearest water source as determined by a Newfield representative for the purpose of drilling the above mentioned well. The available water sources are as follows:

Johnson Water District
Water Right : 43-7478

Maurice Harvey Pond
Water Right: 47-1358

Neil Moon Pond
Water Right: 43-11787

Newfield Collector Well
Water Right: 47-1817 (A30414DVA, contracted with the Duchesne County Conservancy District).

There will be no water well drilled at this site.

6. **SOURCE OF CONSTRUCTION MATERIALS**

All construction material for this location shall be borrowed material accumulated during construction of the location site and access road.

A mineral material application is not required for this location.

7. **METHODS FOR HANDLING WASTE DISPOSAL**

A small reserve pit (90' x 40' x 8' deep, or less) will be constructed from native soil and clay materials. The reserve pit will receive the processed drill cutting (wet sand, shale & rock) removed from the wellbore. Any drilling fluids, which do accumulate in the pit as a result of shale-shaker carryover, cleaning of the sand trap, etc., will be promptly reclaimed. All drilling fluids will be fresh water based, typically containing Total Dissolved Solids of less than 3000 PPM. No potassium chloride, chromates, trash, debris, nor any other substance deemed hazardous will be placed in this pit. Therefore, it is proposed that no synthetic liner be required in the reserve pit. However, if upon constructing the pit there is insufficient fine clay and silt present, a liner will be used for the purpose of reducing water loss through percolation.

Newfield requests approval that a flare pit not be constructed or utilized on this location.

A portable toilet will be provided for human waste.

A trash basket will be provided for garbage (trash) and hauled away to an approved disposal site at the completion of the drilling activities.

8. **ANCILLARY FACILITIES**

There are no ancillary facilities planned for at the present time and none foreseen in the near future.

9. **WELL SITE LAYOUT**

See attached Location Layout Sheet.

Fencing Requirements

- a) All pits will be fenced or have panels installed consistent with the following minimum standards:
 1. The wire shall be no more than two (2) inches above the ground. If barbed wire is utilized it will be installed three (3) inches above the net wire. Total height of the fence shall be at least forty-two (42) inches.
 2. Corner posts shall be centered and/or braced in such a manner to keep tight and upright at all times
 3. Standard steel, wood or pipe posts shall be used between the corner braces. Maximum distance between any two posts shall be no greater than sixteen (16) feet.

The reserve pit fencing will be on three (3) sides during drilling operations and on the fourth side when the rig moves off location. Pits will be fenced and maintained until cleanup.

Existing fences to be crossed by the access road will be braced and tied off before cutting so as to prevent slacking in the wire. The opening shall be closed temporarily as necessary during construction to prevent the escape of livestock, and upon completion of construction the fence shall be repaired to BLM specifications.

10. **PLANS FOR RESTORATION OF SURFACE:**

- a) Producing Location

Immediately upon well completion, the location and surrounding area will be cleared of all unused tubing, equipment, debris, material, trash and junk not required for production.

The reserve pit and that portion of the location not needed for production facilities/operations will be recontoured to the approximated natural contours. Weather permitting, the reserve pit will be reclaimed within one hundred twenty (120) days from the date of well completion. Before any dirt work takes place, the reserve pit must have all fluids and hydrocarbons removed.

- b) Dry Hole Abandoned Location

At such time as the well is plugged and abandoned, the operator shall submit a subsequent report of abandonment and the State of Utah will attach the appropriate surface rehabilitation conditions of approval.

11. **SURFACE OWNERSHIP** – Bureau of Land Management.

12. **OTHER ADDITIONAL INFORMATION**

The Archaeological Resource Survey and Paleontological Resource Survey for this area are attached. State of Utah Antiquities Project Permit # U-13-MQ-0870b, 10/21/13, prepared by Montgomery Archaeological Consultants. Paleontological Resource Survey prepared by, Wade Miller, 10/03/13. See attached report cover pages.

Water Disposal

After first production, if the production water meets quality guidelines, it will be transported to the Ashley, Monument Butte, Jonah, South Wells Draw and Beluga water injection facilities by company or contract trucks. Subsequently, the produced water is injected into approved Class II wells to enhance Newfield's secondary recovery project. Water not meeting quality criteria, will be disposed at Newfield's Pariette #4 disposal well (Sec. 7, T9S R19E), Federally approved surface disposal facilities or at a State of Utah approved surface disposal facilities.

Additional Surface Stipulations

All lease and/or unit operations will be conducted in such a manner that full compliance is made with all applicable laws and regulations, Onshore Oil and Gas Orders, the approved plan of operations and any applicable Notice to Lessees. A copy of these conditions will be furnished to the field representative to ensure compliance.

Hazardous Material Declaration

Newfield Production Company guarantees that during the drilling and completion of the GMBU 123-8-9-17, Newfield will not use, produce, store, transport or dispose 10,000# annually of any of the hazardous chemicals contained in the Environmental Protection Agency's consolidated list of chemicals subject to reporting under Title III Superfund Amendments and Reauthorization Act (SARA) of 1986. Newfield also guarantees that during the drilling and completion of the GMBU 123-8-9-17, Newfield will use, produce, store, transport or dispose less than the threshold planning quantity (T.P.Q.) of any extremely hazardous substances as defined in 40 CFR 355.

A complete copy of the approved APD, if applicable, shall be on location during the construction of the location and drilling activities.

Newfield Production Company or a contractor employed by Newfield Production shall contact the State office at (801) 722-3417, 48 hours prior to construction activities.

13. **LESSEE'S OR OPERATOR'S REPRESENTATIVE AND CERTIFICATION:**

Representative

Name: Corie Miller
Address: Newfield Production Company
Route 3, Box 3630
Myton, UT 84052
Telephone: (435) 646-3721

Certification

Please be advised that NEWFIELD PRODUCTION COMPANY is considered to be the operator of well #123-8-9-17, Section 8, Township 9S, Range 17E: Lease UTU-74108 Duchesne County, Utah: and is responsible under the terms and conditions of the lease for the operations conducted upon the leased lands. Bond coverage is provided by, Federal Bond #WYB000493.

I hereby certify that the proposed drill site and access route have been inspected, and I am familiar with the conditions which currently exist; that the statements made in this plan are true and correct to the best of my knowledge; and that the work associated with the operations proposed here will be performed by Newfield Production Company and its contractors and subcontractors in conformity with this plan and the terms and conditions under which it is approved. This statement is subject to the provisions of the 18 U.S.C. 1001 for the filing of a false statement.

11/8/13
Date

Mandie Crozier
Regulatory Analyst
Newfield Production Company

Typical 2M BOP stack configuration



2M CHOKE MANIFOLD EQUIPMENT - CONFIGURATION OF CHOKES MAY VARY

NEWFIELD EXPLORATION COMPANY

WELL PAD INTERFERENCE PLAT EXISTING 43-8-9-17 PAD PROPOSED WELL: 123-8-9-17

Pad Location: NESE Section 8, T9S, R17E, S.L.B.&M.



LATITUDE & LONGITUDE Surface position of Wells (NAD 83)		
WELL	LATITUDE	LONGITUDE
43-8-9-17	40° 02' 36.85"	110° 01' 25.12"
S-8-9-17	40° 02' 36.67"	110° 01' 24.99"
123-8-9-17	40° 02' 36.48"	110° 01' 24.87"

LATITUDE & LONGITUDE Center of Pattern (NAD 83)		
WELL	LATITUDE	LONGITUDE
123-8-9-17	40° 02' 36.40"	110° 01' 32.06"


LATITUDE & LONGITUDE Bottom Hole Position (NAD 83)		
WELL	LATITUDE	LONGITUDE
123-8-9-17	40° 02' 36.38"	110° 01' 33.93"

TOP HOLE FOOTAGES
123-8-9-17
1916' FSL & 716' FEL

CENTER OF PATTERN FOOTAGES
123-8-9-17
1908' FSL & 1276' FEL

S88°15'20"W - 704.92'
(To Bottom of Hole)
S88°15'20"W - 559.86'
(To Center of Pattern)

BOTTOM HOLE FOOTAGES
123-8-9-17
1906' FSL & 1421' FEL

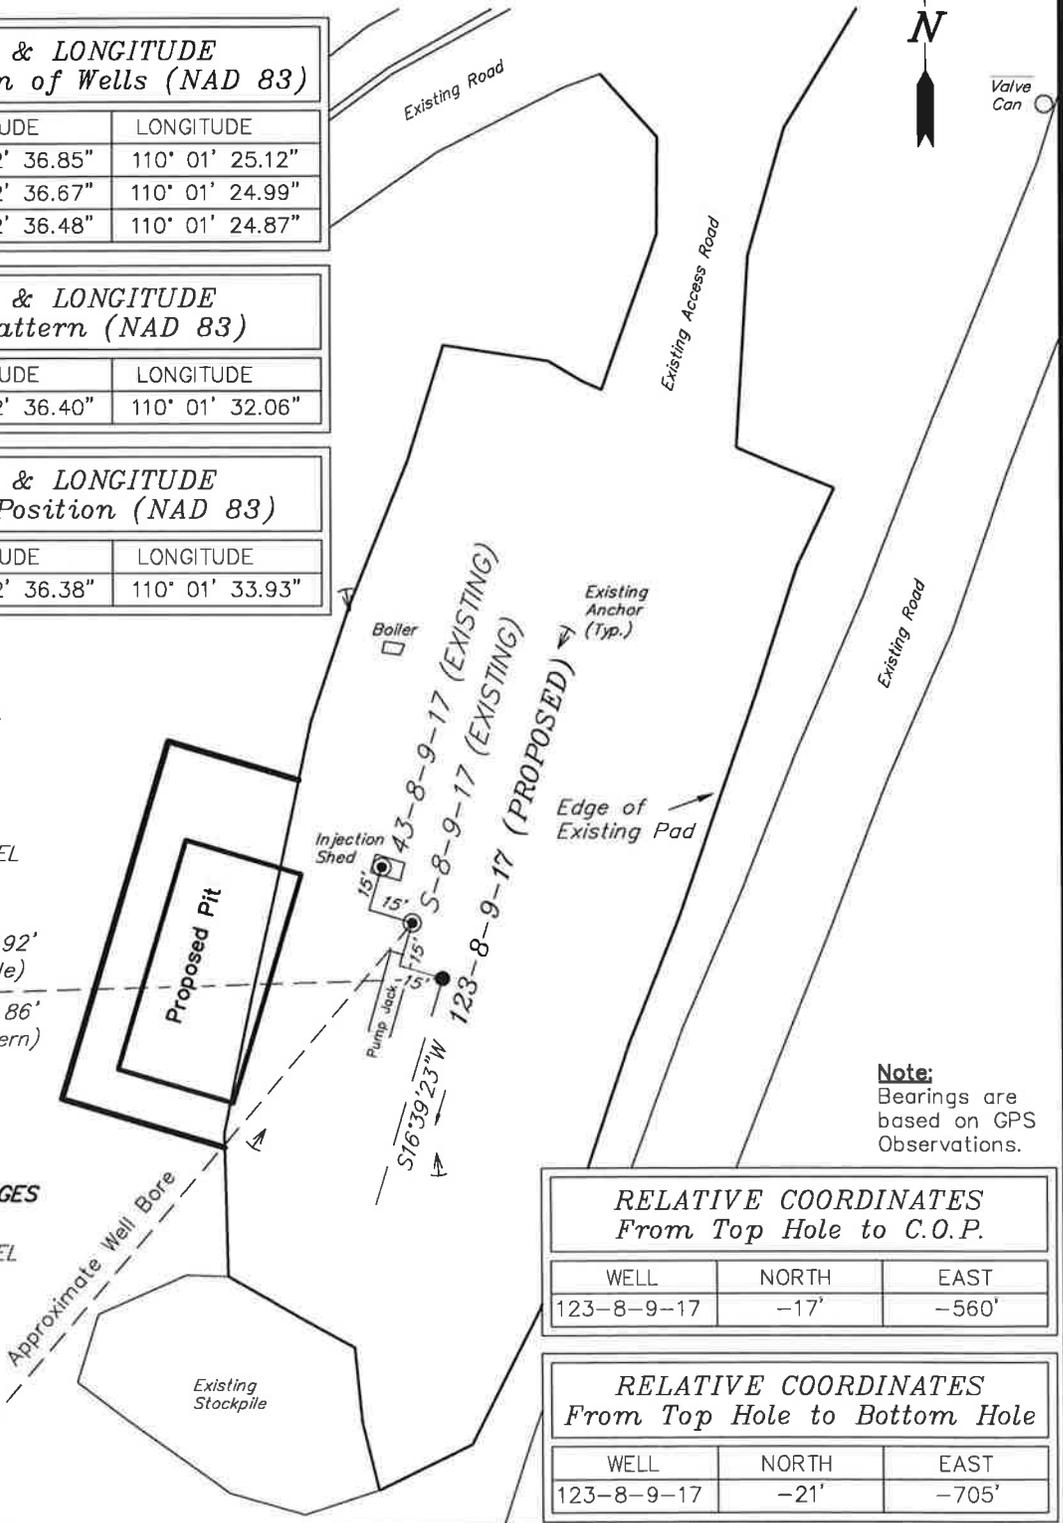

Note:
Bearings are based on GPS Observations.

RELATIVE COORDINATES From Top Hole to C.O.P.		
WELL	NORTH	EAST
123-8-9-17	-17'	-560'

RELATIVE COORDINATES From Top Hole to Bottom Hole		
WELL	NORTH	EAST
123-8-9-17	-21'	-705'

SURVEYED BY: S.H.	DATE SURVEYED: 07-31-13	VERSION: V1
DRAWN BY: F.T.M.	DATE DRAWN: 08-10-13	
SCALE: 1" = 60'	REVISED:	

(435) 781-2501

Tri State
Land Surveying, Inc.
180 NORTH VERNAL AVE. VERNAL, UTAH 84078


NEWFIELD EXPLORATION COMPANY

LOCATION LAYOUT

EXISTING 43-8-9-17 PAD

PROPOSED WELL: 123-8-9-17

Pad Location: NESE Section 8, T9S, R17E, S.L.B.&M.

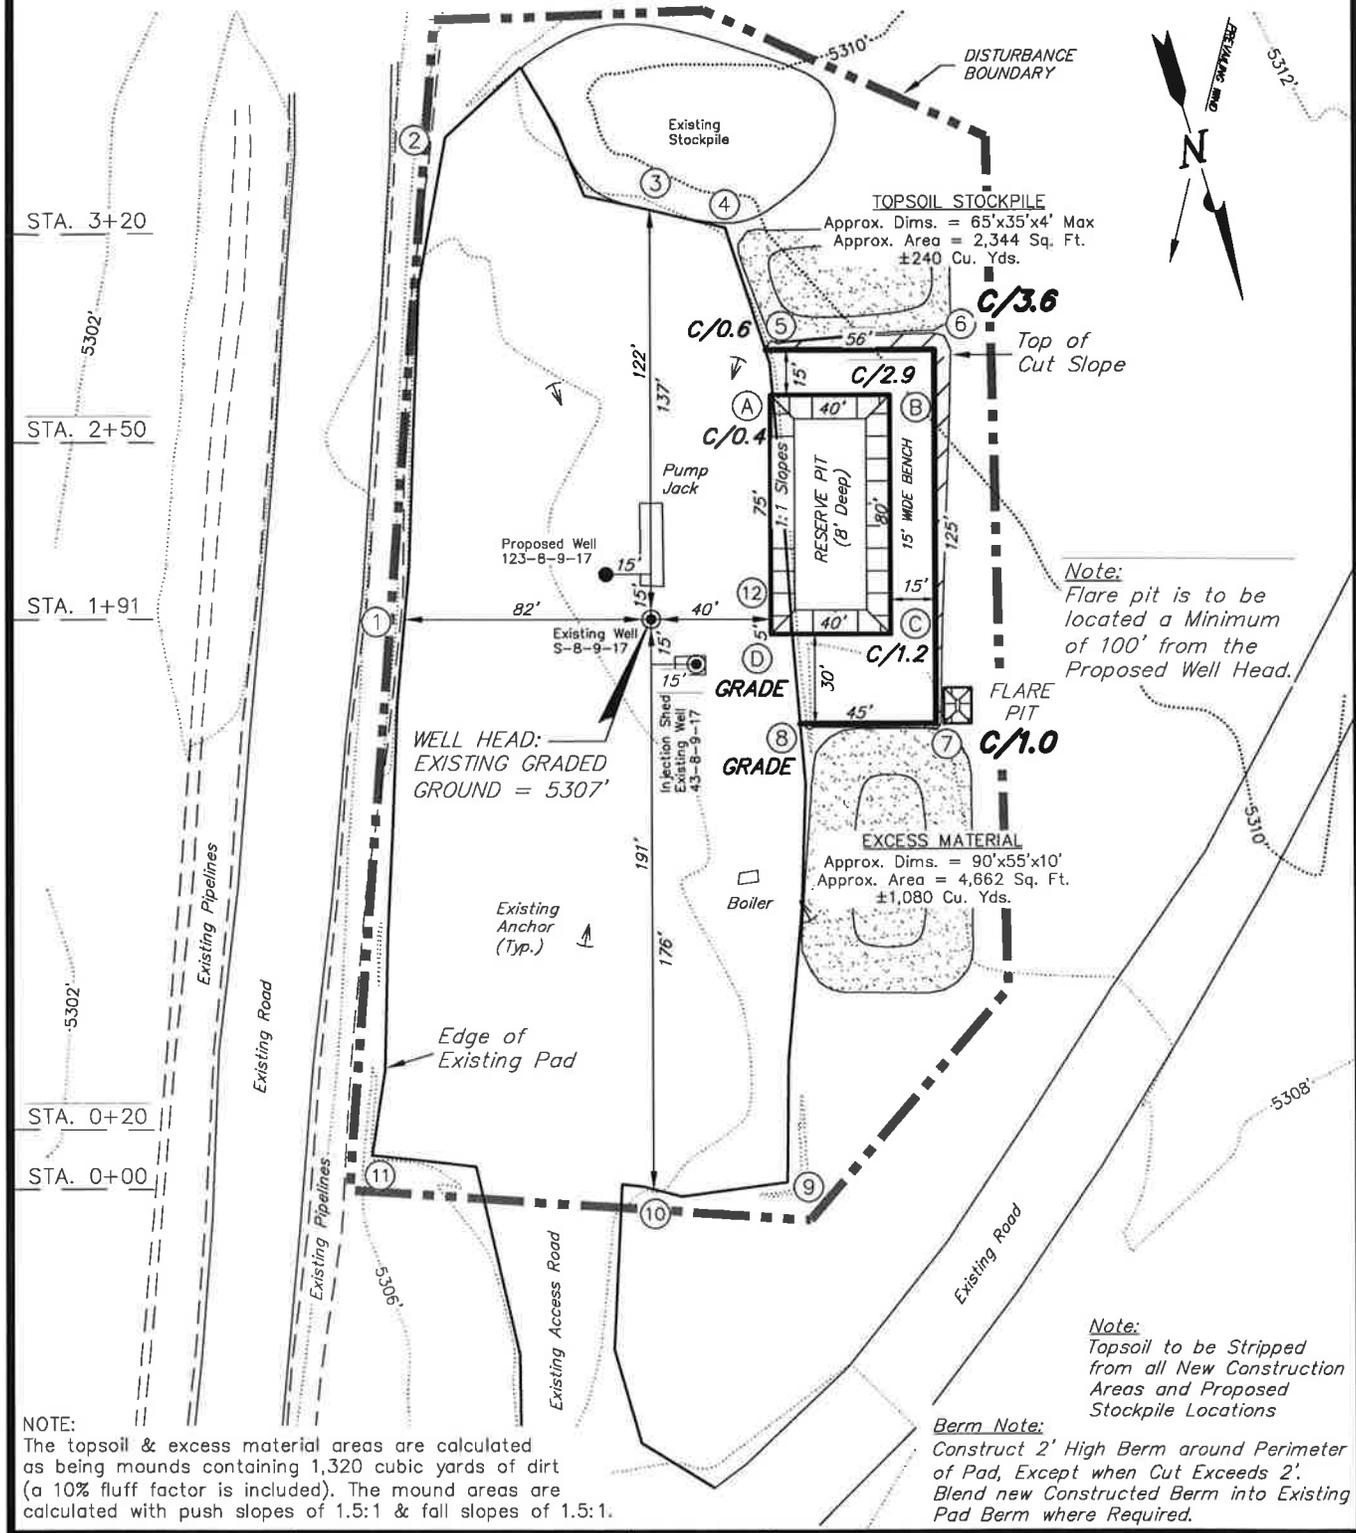

Note:
Flare pit is to be located a Minimum of 100' from the Proposed Well Head.

Note:
Topsoil to be Stripped from all New Construction Areas and Proposed Stockpile Locations

Berm Note:
Construct 2' High Berm around Perimeter of Pad, Except when Cut Exceeds 2'. Blend new Constructed Berm into Existing Pad Berm where Required.

NOTE:
The topsoil & excess material areas are calculated as being mounds containing 1,320 cubic yards of dirt (a 10% fluff factor is included). The mound areas are calculated with push slopes of 1.5:1 & fall slopes of 1.5:1.





SURVEYED BY: S.H.	DATE SURVEYED: 07-31-13	VERSION:
DRAWN BY: F.T.M.	DATE DRAWN: 08-16-13	V1
SCALE: 1" = 60'	REVISED:	

Tri State (435) 781-2501
 Land Surveying, Inc.
 180 NORTH VERNAL AVE. VERNAL, UTAH 84078

NEWFIELD EXPLORATION COMPANY

CROSS SECTIONS
EXISTING 43-8-9-17 PAD
PROPOSED WELL: 123-8-9-17

Pad Location: NESE Section 8, T9S, R17E, S.L.B.&M.

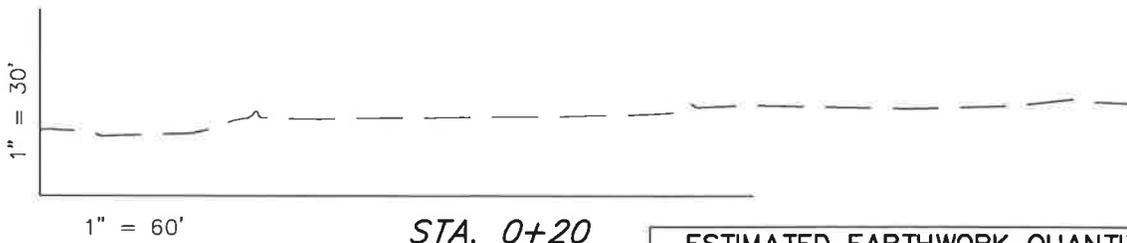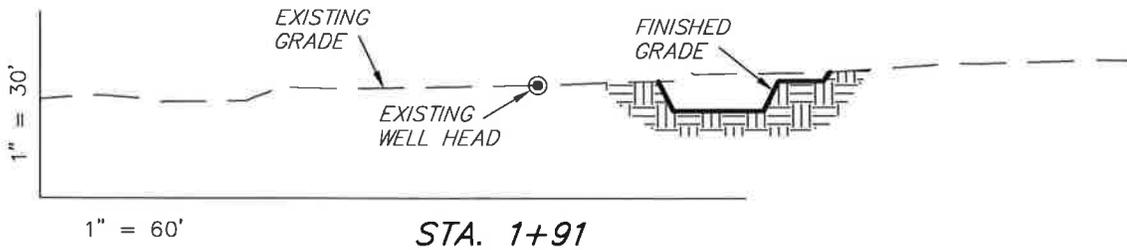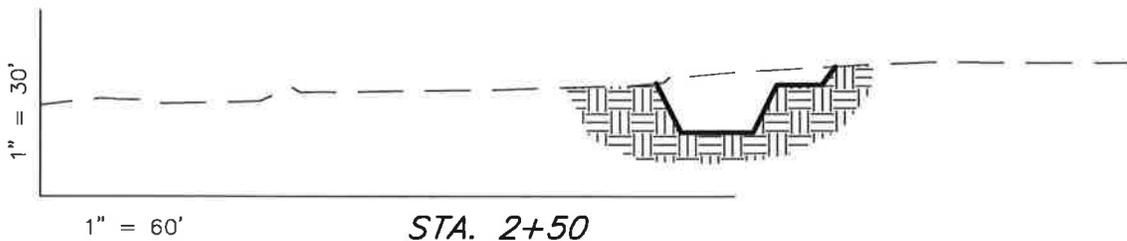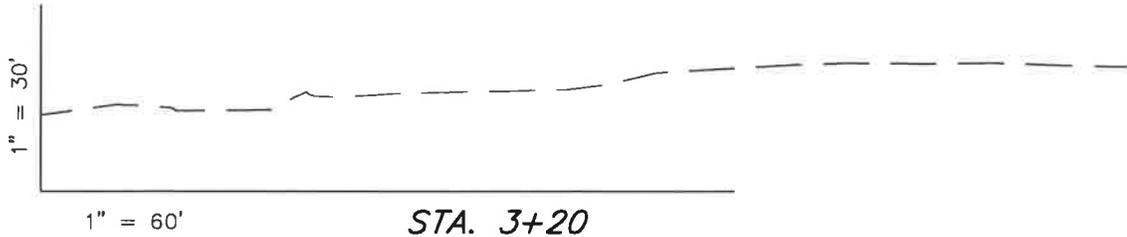

NOTE:
UNLESS OTHERWISE
NOTED ALL CUT/FILL
SLOPES ARE AT 1.5:1

ESTIMATED EARTHWORK QUANTITIES (No Shrink or swell adjustments have been used) (Expressed in Cubic Yards)				
ITEM	CUT	FILL	6" TOPSOIL	EXCESS
PAD	300	10	Topsoil is not included in Pad Cut	290
PIT	690	0		690
TOTALS	990	10	220	980

SURVEYED BY: S.H.	DATE SURVEYED: 07-31-13	VERSION:	V1
DRAWN BY: F.T.M.	DATE DRAWN: 08-16-13		
SCALE: 1" = 60'	REVISED:		

Tri State
Land Surveying, Inc.

180 NORTH VERNAL AVE. VERNAL, UTAH 84078

(435) 781-2501


NEWFIELD EXPLORATION COMPANY

TYPICAL RIG LAYOUT

EXISTING 43-8-9-17 PAD

PROPOSED WELL: 123-8-9-17

Pad Location: NESE Section 8, T9S, R17E, S.L.B.&M.

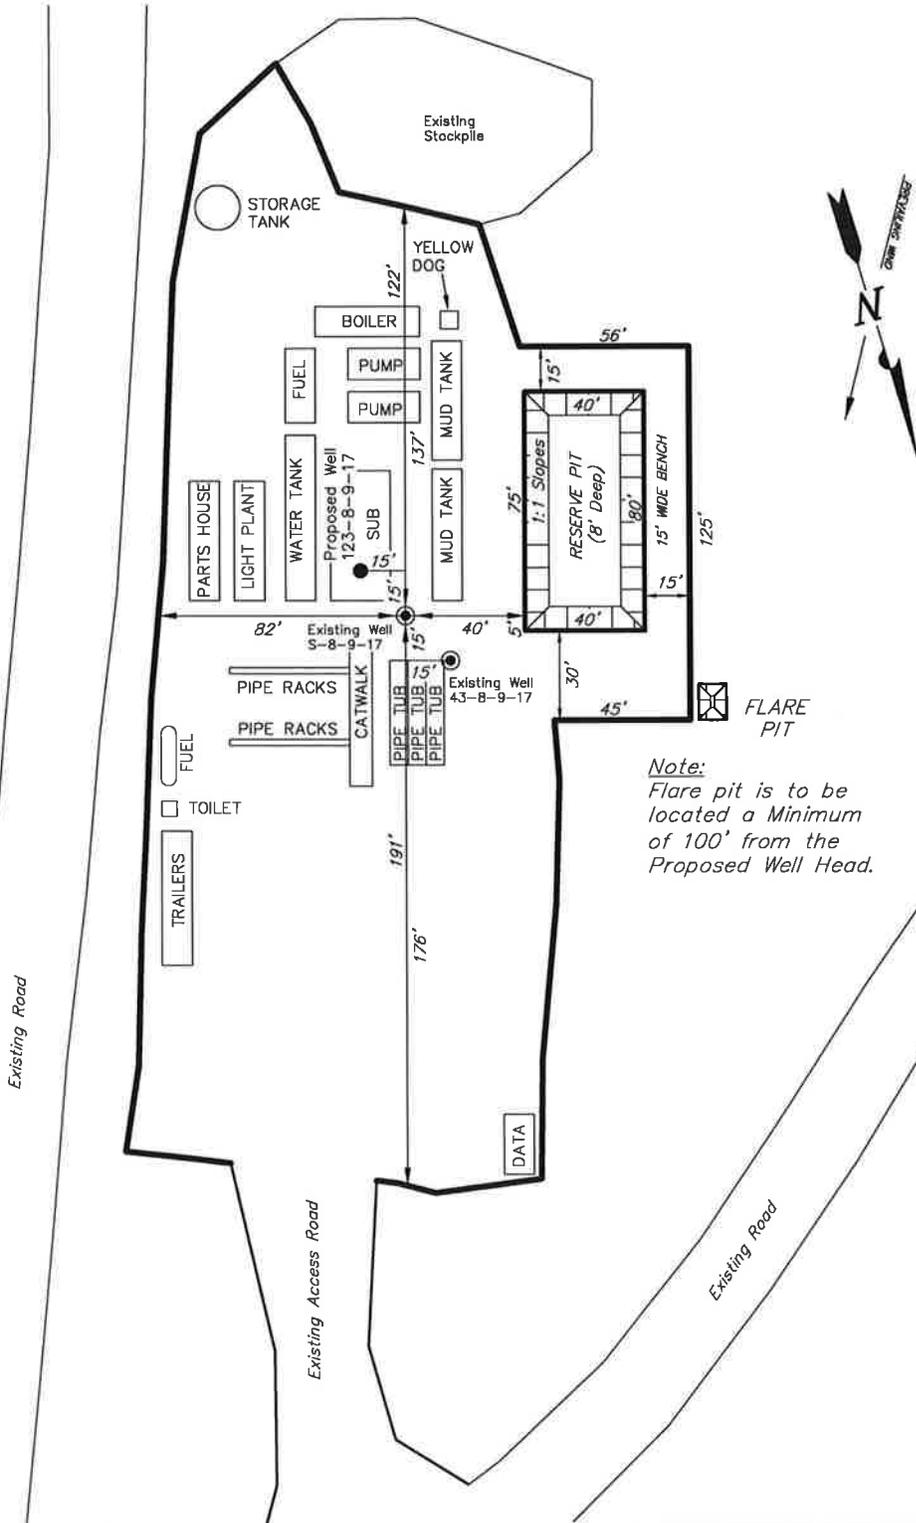

Note:
Flare pit is to be located a Minimum of 100' from the Proposed Well Head.

SURVEYED BY: S.H.	DATE SURVEYED: 07-31-13	VERSION:
DRAWN BY: F.T.M.	DATE DRAWN: 08-16-13	V1
SCALE: 1" = 60'	REVISED:	

Tri State (435) 781-2501
 Land Surveying, Inc.
 180 NORTH VERNAL AVE. VERNAL, UTAH 84078


NEWFIELD EXPLORATION COMPANY

RECLAMATION LAYOUT

EXISTING 43-8-9-17 PAD

PROPOSED WELL: 123-8-9-17

Pad Location: NESE Section 8, T9S, R17E, S.L.B.&M.

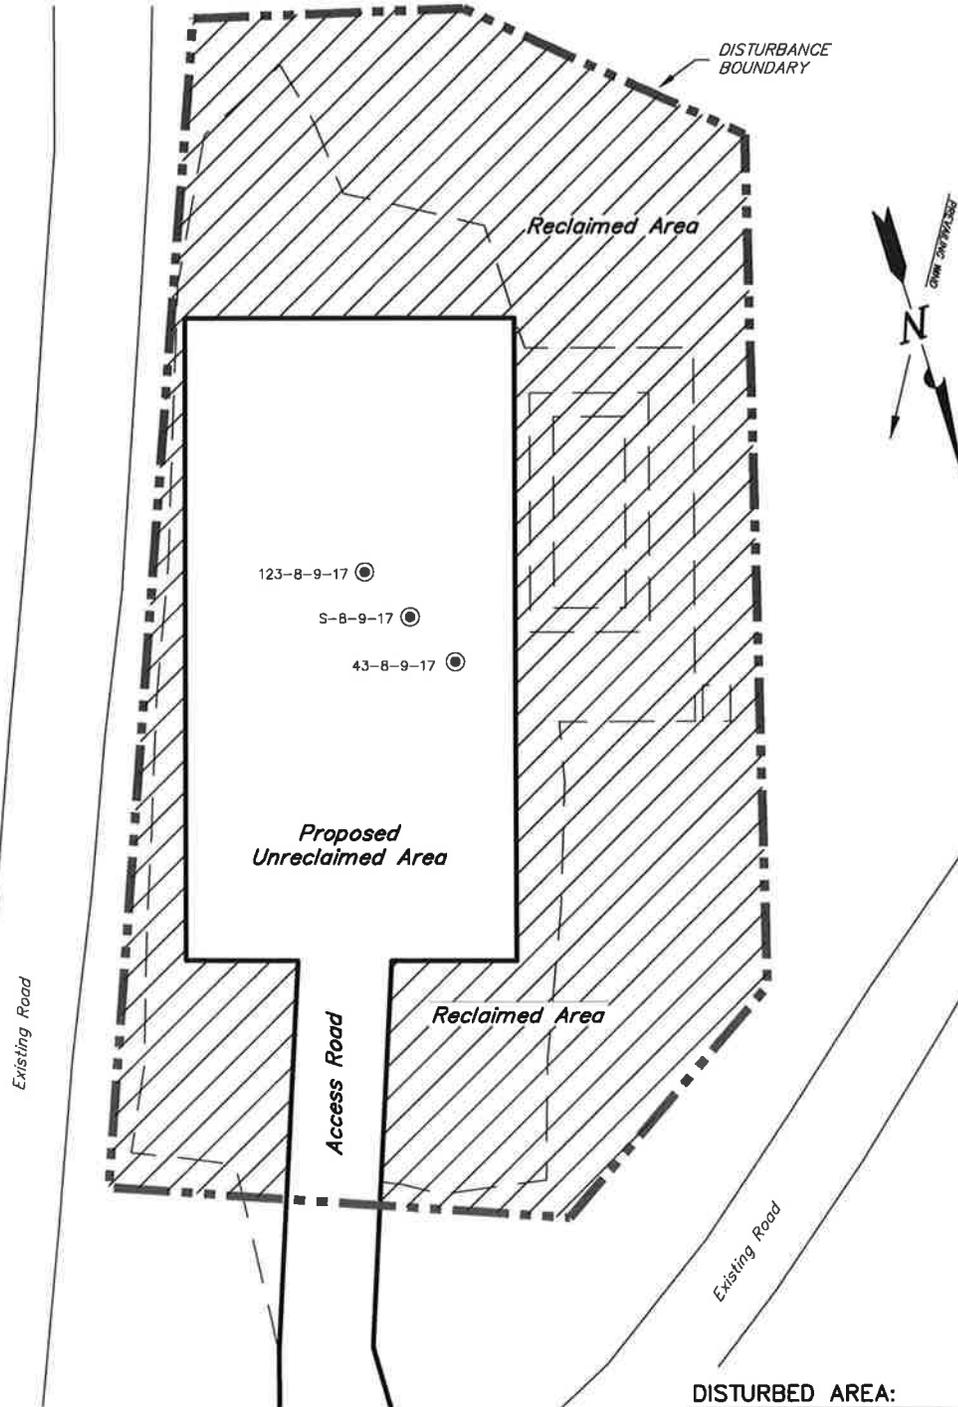

Notes:

1. Reclaimed Area to Include Seeding of Approved Vegetation and Sufficient Storm Water Management System.
2. Actual Equipment Layout and Reclaimed Pad Surface Area May Change due to Production Requirements or Site Conditions.

DISTURBED AREA:

TOTAL DISTURBED AREA = ±1.76 ACRES
 TOTAL RECLAIMED AREA = ±1.16 ACRES
 UNRECLAIMED AREA = ±0.60 ACRES

SURVEYED BY: S.H.	DATE SURVEYED: 07-31-13	VERSION:
DRAWN BY: F.T.M.	DATE DRAWN: 08-16-13	V1
SCALE: 1" = 60'	REVISED:	


Tri State (435) 781-2501
 Land Surveying, Inc.
 180 NORTH VERNAL AVE. VERNAL, UTAH 84078

NEWFIELD EXPLORATION COMPANY

PROPOSED SITE FACILITY DIAGRAM

43-8-9-17 PAD
 S-8-9-17 UTU-74108
 123-8-9-17 UTU-74108

*Pad Location: NESE Section 8, T9S, R17E, S.L.B.&M.
 Duchesne County, Utah*

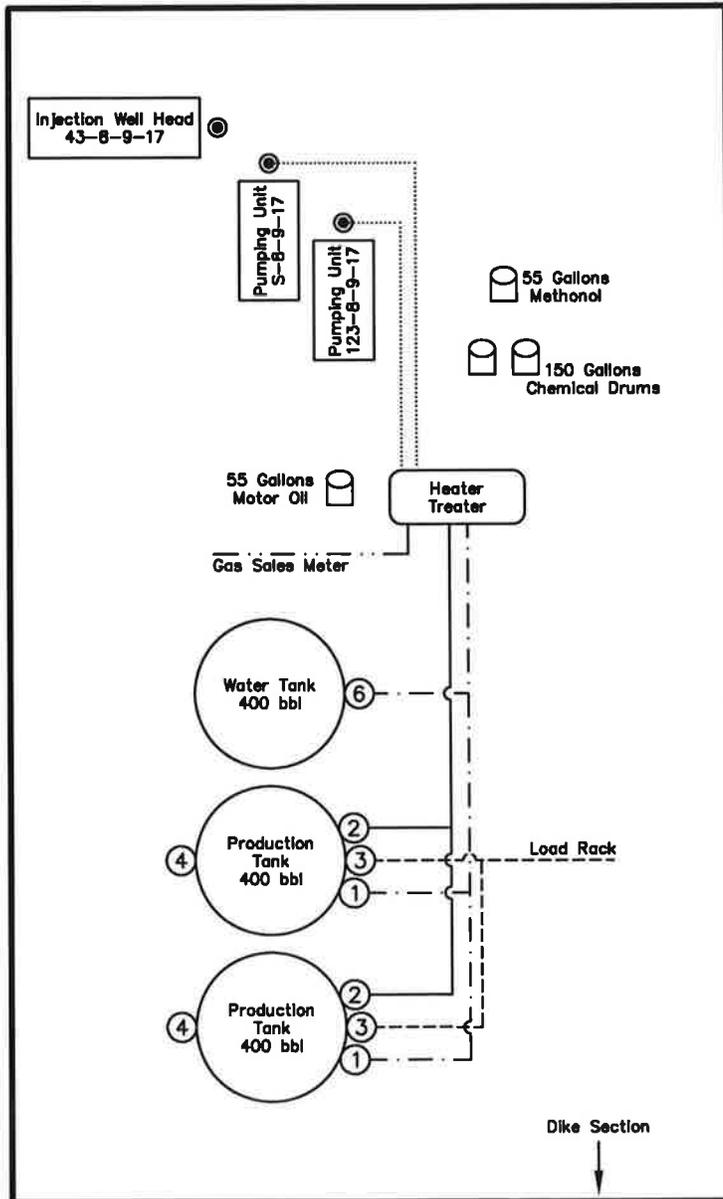

Legend

Emulsion Line
Load Rack	-----
Water Line	————
Gas Sales	- · - · - ·
Oil Line	————

NOT TO SCALE

SURVEYED BY: S.H.	DATE SURVEYED: 07-31-13	VERSION:
DRAWN BY: F.T.M.	DATE DRAWN: 08-16-13	V1
SCALE: NONE	REVISED:	

(435) 781-2501

Tri State
Land Surveying, Inc.
 180 NORTH VERNAL AVE. VERNAL, UTAH 84078

United States Department of the Interior

BUREAU OF LAND MANAGEMENT

Utah State Office
440 West 200 South, Suite 500
Salt Lake City, UT 84101

IN REPLY REFER TO:
3160
(UT-922)

November 18, 2013

Memorandum

To: Assistant Field Office Manager Minerals,
Vernal Field Office

From: Michael Coulthard, Petroleum Engineer

Subject: 2013 Plan of Development Greater Monument
Butte Unit, Duchesne and Uintah Counties,
Utah.

Pursuant to email between Diana Mason, Division of Oil, Gas and Mining, and Mickey Coulthard, Utah State Office, Bureau of Land Management, the following wells are planned for calendar year 2013 within the Greater Monument Butte Unit, Duchesne and Uintah Counties, Utah.

API #	WELL NAME	LOCATION
Proposed PZ GREEN RIVER)		
43-013-52642	GMBU 103-5-9-16	Sec 05 T09S R16E 0681 FNL 2052 FWL
	BHL	Sec 32 T08S R16E 0116 FSL 1972 FWL
43-013-52654	GMBU 10-9-9-16	Sec 09 T09S R16E 1755 FSL 1989 FEL
	BHL	Sec 09 T09S R16E 1755 FSL 1989 FEL
43-013-52660	GMBU P-22-8-17	Sec 21 T08S R17E 1759 FSL 0477 FEL
	BHL	Sec 22 T08S R17E 1028 FSL 0073 FWL
43-013-52661	GMBU N-21-8-17	Sec 21 T08S R17E 2182 FNL 2178 FWL
	BHL	Sec 21 T08S R17E 2463 FSL 1122 FWL
43-013-52662	GMBU M-21-8-17	Sec 21 T08S R17E 2201 FNL 2187 FWL
	BHL	Sec 21 T08S R17E 2437 FSL 2442 FEL
43-013-52668	GMBU 125-7-9-16	Sec 07 T09S R16E 1979 FSL 0620 FEL
	BHL	Sec 07 T09S R16E 1023 FSL 0714 FEL
43-013-52670	GMBU 108-18-9-16	Sec 17 T09S R16E 0565 FNL 0661 FWL
	BHL	Sec 18 T09S R16E 0481 FNL 0020 FEL
43-013-52671	GMBU 126-8-9-17	Sec 08 T09S R17E 0621 FSL 1989 FEL
	BHL	Sec 08 T09S R17E 1307 FSL 1958 FEL
43-013-52672	GMBU 112-8-9-16	Sec 08 T09S R16E 1002 FNL 0778 FWL
	BHL	Sec 08 T09S R16E 1647 FNL 0714 FWL
43-013-52673	GMBU 119-4-9-16	Sec 04 T09S R16E 2011 FNL 1953 FWL
	BHL	Sec 04 T09S R16E 2444 FSL 1934 FWL

RECEIVED: November 19, 2013

API #	WELL NAME	LOCATION
Proposed PZ GREEN RIVER)		
43-013-52674	GMBU 123-8-9-17	Sec 08 T09S R17E 1916 FSL 0716 FEL BHL Sec 08 T09S R17E 1906 FSL 1421 FEL
43-013-52675	GMBU 126-5-9-16	Sec 05 T09S R16E 1754 FSL 2024 FEL BHL Sec 05 T09S R16E 1048 FSL 2035 FEL
43-013-52676	GMBU 118-8-9-17	Sec 08 T09S R17E 1973 FNL 1960 FEL BHL Sec 08 T09S R17E 2560 FSL 1978 FEL
43-013-52677	GMBU 118-5-9-16	Sec 05 T09S R16E 1775 FSL 2024 FEL BHL Sec 05 T09S R16E 2601 FNL 1786 FEL
43-013-52678	GMBU 101-8-9-17	Sec 05 T09S R17E 0550 FSL 0697 FEL BHL Sec 08 T09S R17E 0338 FNL 0715 FEL
43-013-52679	GMBU 132-5-9-17	Sec 05 T09S R17E 0545 FSL 0676 FEL BHL Sec 04 T09S R17E 0596 FSL 0073 FWL
43-013-52680	GMBU 110-10-9-16	Sec 10 T09S R16E 0677 FNL 2005 FEL BHL Sec 10 T09S R16E 1439 FNL 1966 FEL
43-013-52681	GMBU 102-8-9-16	Sec 08 T09S R16E 0541 FNL 2107 FEL BHL Sec 05 T09S R16E 0119 FSL 1687 FEL
43-013-52686	GMBU Q-26-8-16	Sec 26 T08S R16E 0653 FSL 0685 FWL BHL Sec 26 T08S R16E 1320 FSL 1320 FWL
43-047-54188	GMBU D-1-9-17	Sec 36 T08S R17E 0632 FSL 1967 FWL BHL Sec 01 T09S R17E 0331 FNL 1182 FWL
43-047-54189	GMBU Q-31-8-18	Sec 31 T08S R18E 2198 FSL 0508 FWL BHL Sec 31 T08S R18E 1118 FSL 1483 FWL
43-047-54191	GMBU E-1-9-17	Sec 35 T08S R17E 0710 FSL 0663 FEL BHL Sec 01 T09S R17E 0267 FNL 0251 FWL
43-047-54202	GMBU C-1-9-17	Sec 36 T08S R17E 0647 FSL 1983 FWL BHL Sec 01 T09S R17E 0216 FNL 2504 FEL

This office has no objection to permitting the wells at this time.

Michael Coulthard

Digitally signed by Michael Coulthard
DN: cn=Michael Coulthard, o=Bureau of Land Management,
ou=Division of Minerals, email=mcoultha@blm.gov, c=US
Date: 2013.11.18 10:01:01 -0700

bcc: File - Greater Monument Butte Unit
Division of Oil Gas and Mining
Central Files
Agr. Sec. Chron
Fluid Chron

MCoulthard:mc:11-18-13

RECEIVED: November 19, 2013


API Number: 4301352674

Well Name: GMBU 123-8-9-17

Township: T09.0S Range: R17.0E Section: 08 Meridian: S


Operator: NEWFIELD PRODUCTION COMPANY

Map Prepared: 11/20/2013
Map Produced by Diana Mason

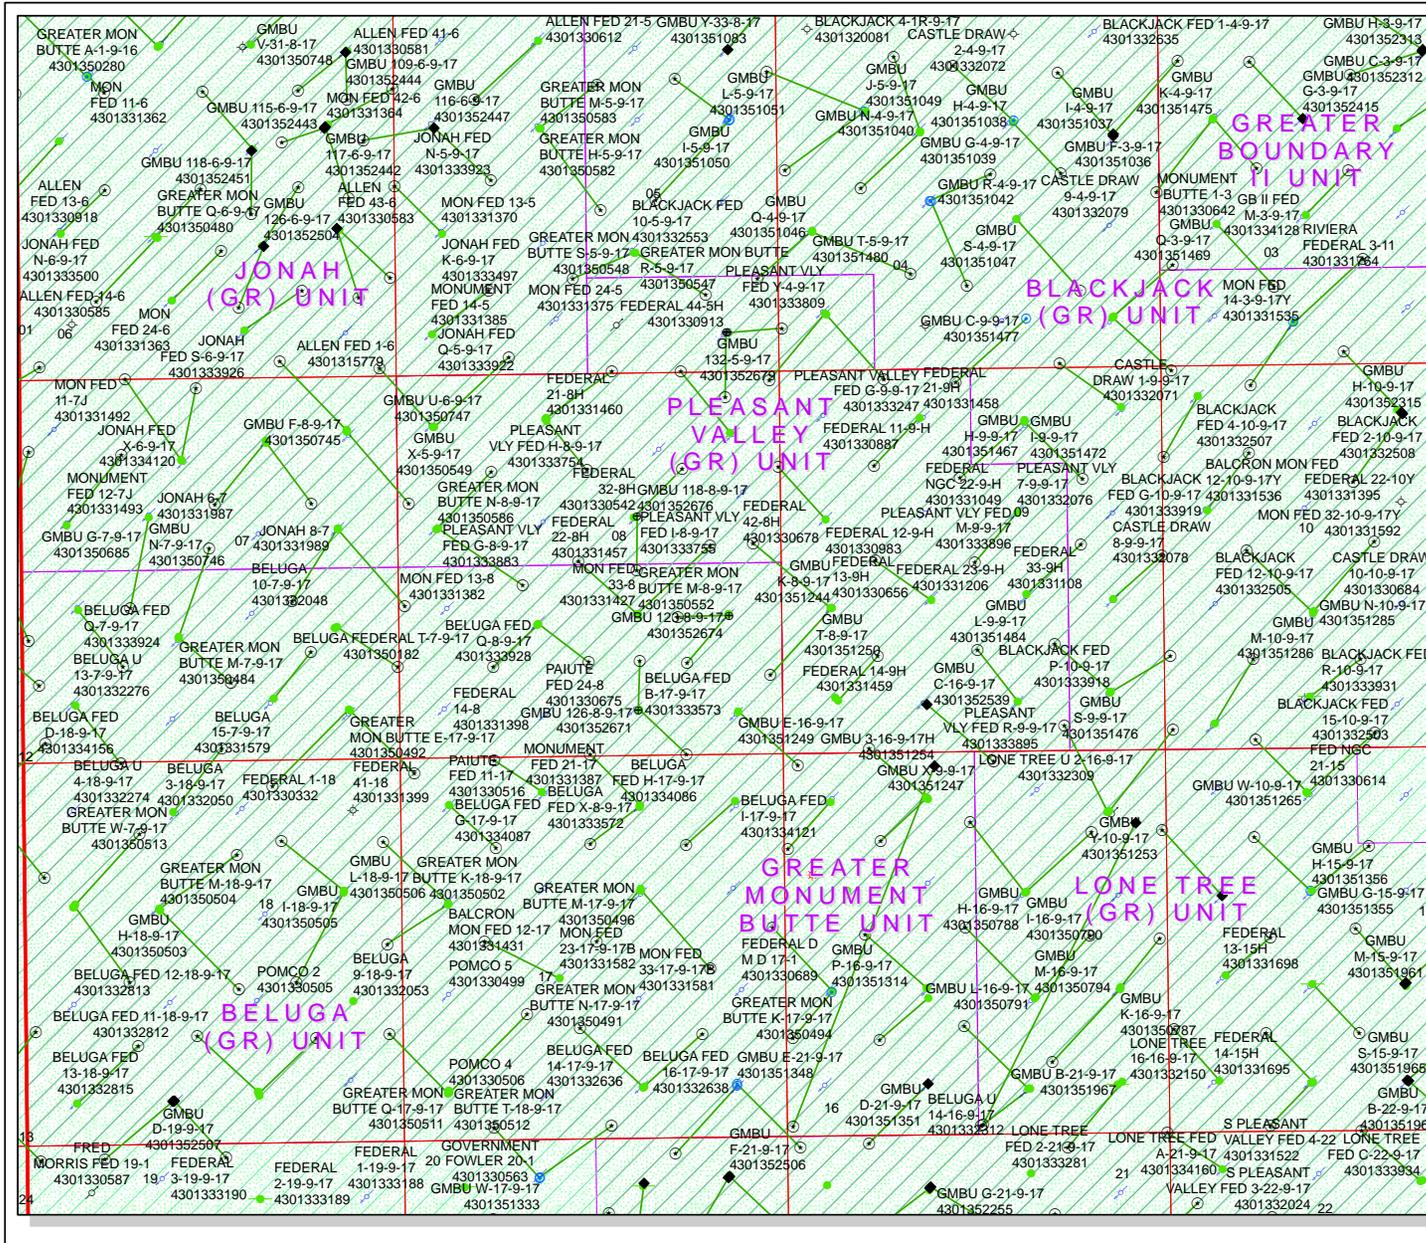

Wells Query Status	Units STATUS
APD - Approved Permit	ACTIVE
DRL - Spudded (Drilling Commenced)	EXPLORATORY
GIW - Gas Injection	GAS STORAGE
GS - Gas Storage	NF PP OIL
LOC - New Location	NF SECONDARY
OPS - Operation Suspended	PI OIL
PA - Plugged Abandoned	BLACKJACK
PGW - Producing Gas Well	PP GAS
POW - Producing Oil Well	PP GEOTHERMAL
SGW - Shut-in Gas Well	PP OIL
SGW - Shut-in Oil Well	SECONDARY
TA - Temp. Abandoned	TERMINATED
TW - Test Well	
WWD - Water Disposal	
WW - Water Injection Well	
WSW - Water Supply Well	

Fields STATUS
Unknown
ABANDONED
ACTIVE
COMBINED
INACTIVE
STORAGE
TERMINATED

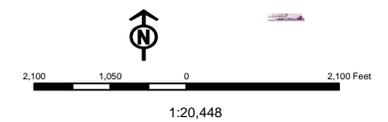

NEWFIELD



VIA ELECTRONIC DELIVERY

December 2, 2013

State of Utah, Division of Oil, Gas and Mining
ATTN: Diana Mason
P.O. Box 145801
Salt Lake City, UT 84114-5801

Newfield Exploration Company

1001 17th Street | Suite 2000
Denver, Colorado 80202
PH 303-893-0102 | FAX 303-893-0103

RE: Directional Drilling
GMBU 123-8-9-17
Greater Monument Butte (Green River) Unit

Surface Hole: T9S-R17E Section 8: NESE (UTU-74108)
1916' FSL 716' FEL

At Target: T9S-R17E Section 8: NWSE (UTU-74108)
1906' FSL 1421' FEL

Duchesne County, Utah

Dear Ms. Mason:

Pursuant to the filing by Newfield Production Company (NPC) of an Application for Permit to Drill the above referenced well dated 11/14/13, a copy of which is attached, and in accordance with Oil and Gas Conservation Rule R649-3-11, NPC hereby submits this letter as notice of our intention to directionally drill this well.

The surface hole and target locations of this well are both within the boundaries of the Greater Monument Butte Unit (UTU-87538X), of which Newfield certifies that it is the operator. Further, Newfield certifies that all lands within 460 feet of the entire directional well bore are within the Greater Monument Butte Unit.

NPC is permitting this well as a directional well in order to mitigate surface disturbance by utilizing pre-existing roads and pipelines.

NPC hereby requests our application for permit to drill be granted pursuant to R649-3-11. If you have any questions or require further information, please contact the undersigned at 303-383-4121 or by email at lburget@newfield.com. Your consideration in this matter is greatly appreciated.

Sincerely,
Newfield Production Company

A handwritten signature in blue ink that reads "Leslie Burget". The signature is written in a cursive, flowing style.

Leslie Burget
Land Associate

Form 3160-3
(August 2007)

UNITED STATES
DEPARTMENT OF THE INTERIOR
BUREAU OF LAND MANAGEMENT

FORM APPROVED
OMB No. 1004-0136
Expires July 31, 2010

APPLICATION FOR PERMIT TO DRILL OR REENTER

1a. Type of Work: <input checked="" type="checkbox"/> DRILL <input type="checkbox"/> REENTER		5. Lease Serial No. UTU74108
1b. Type of Well: <input checked="" type="checkbox"/> Oil Well <input type="checkbox"/> Gas Well <input type="checkbox"/> Other <input checked="" type="checkbox"/> Single Zone <input type="checkbox"/> Multiple Zone		6. If Indian, Allottee or Tribe Name
2. Name of Operator NEWFIELD EXPLORATION Contact: MANDIE CROZIER E-Mail: mcrozier@newfield.com		7. If Unit or CA Agreement, Name and No. GREATER MONUMENT
3a. Address ROUTE #3 BOX 3630 MYTON, UT 84052		8. Lease Name and Well No. GMBU 123-8-9-17
3b. Phone No. (include area code) Ph: 435-646-4825 Fx: 435-646-3031		9. API Well No.
4. Location of Well (Report location clearly and in accordance with any State requirements. *) At surface NESE 1916FSL 716FEL At proposed prod. zone NWSE 1906FSL 1421FEL		10. Field and Pool, or Exploratory MONUMENT BUTTE
14. Distance in miles and direction from nearest town or post office* 13.8 MILES SE OF MYTON, UT		11. Sec., T., R., M., or Blk. and Survey or Area Sec 8 T9S R17E Mer SLB
15. Distance from proposed location to nearest property or lease line, ft. (Also to nearest drig. unit line, if any) 1421'	16. No. of Acres in Lease 440.00	12. County or Parish DUCHESNE
17. Spacing Unit dedicated to this well 10.00	13. State UT	
18. Distance from proposed location to nearest well, drilling, completed, applied for, on this lease, ft. 633'	19. Proposed Depth 5867 MD 5818 TVD	20. BLM/BIA Bond No. on file WYB000493
21. Elevations (Show whether DF, KB, RT, GL, etc.) 5307 GL	22. Approximate date work will start 03/31/2014	23. Estimated duration 7 DAYS

24. Attachments

The following, completed in accordance with the requirements of Onshore Oil and Gas Order No. 1, shall be attached to this form:

- | | |
|--|--|
| <ul style="list-style-type: none"> 1. Well plat certified by a registered surveyor. 2. A Drilling Plan. 3. A Surface Use Plan (if the location is on National Forest System Lands, the SUPO shall be filed with the appropriate Forest Service Office). | <ul style="list-style-type: none"> 4. Bond to cover the operations unless covered by an existing bond on file (see Item 20 above). 5. Operator certification 6. Such other site specific information and/or plans as may be required by the authorized officer. |
|--|--|

25. Signature (Electronic Submission)	Name (Printed/Typed) MANDIE CROZIER Ph: 435-646-4825	Date 11/14/2013
Title REGULATORY ANALYST		
Approved by (Signature)	Name (Printed/Typed)	Date
Title	Office	

Application approval does not warrant or certify the applicant holds legal or equitable title to those rights in the subject lease which would entitle the applicant to conduct operations thereon.
Conditions of approval, if any, are attached.

Title 18 U.S.C. Section 1001 and Title 43 U.S.C. Section 1212, make it a crime for any person knowingly and willfully to make to any department or agency of the United States any false, fictitious or fraudulent statements or representations as to any matter within its jurisdiction.

Additional Operator Remarks (see next page)

**Electronic Submission #226845 verified by the BLM Well Information System
For NEWFIELD EXPLORATION, sent to the Vernal**


**** OPERATOR-SUBMITTED ** OPERATOR-SUBMITTED ** OPERATOR-SUBMITTED ****

API Well Number: 43013526740000

Additional Operator Remarks:

SURFACE LEASE: UTU-74108
BOTTOM HOLE LEASE: UTU-74108


T9S, R17E, S.L.B.&M.

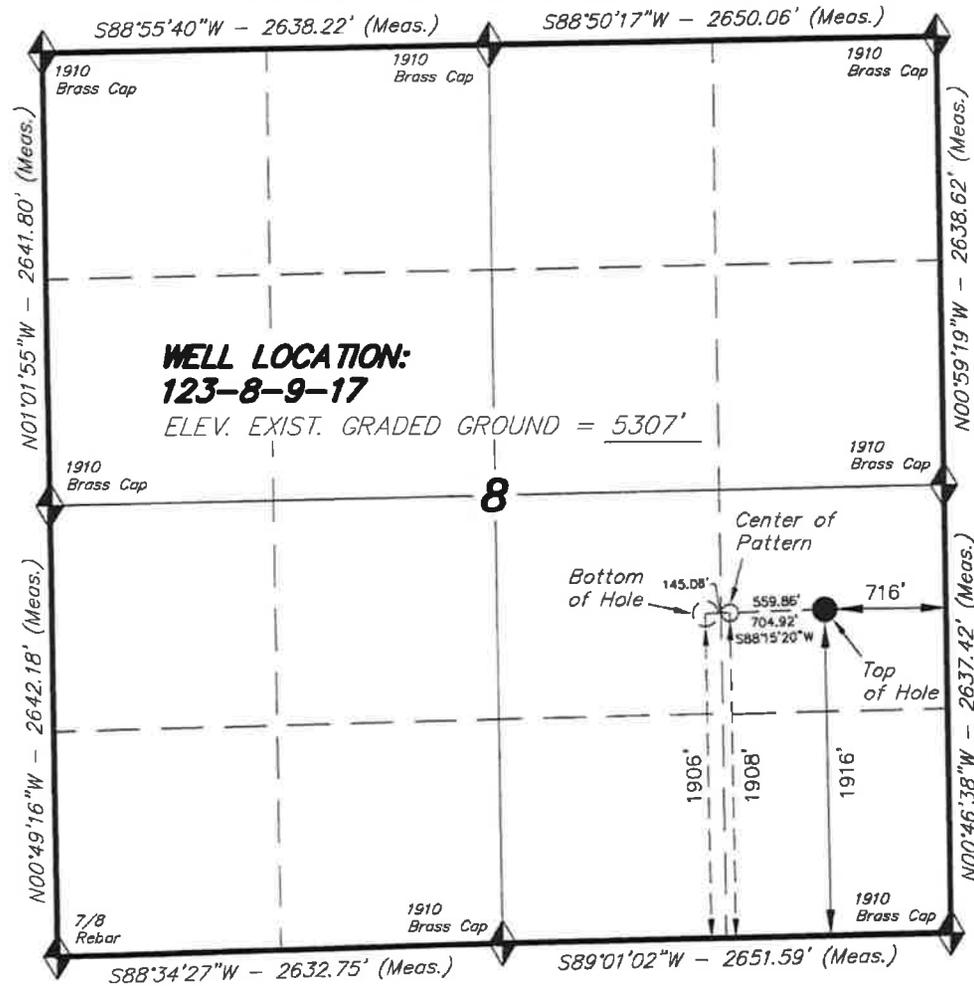

**WELL LOCATION:
123-8-9-17**

ELEV. EXIST. GRADED GROUND = 5307'

8

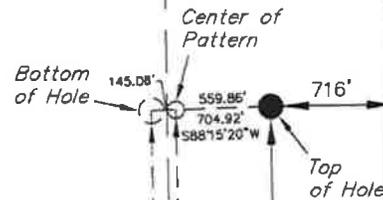

= SECTION CORNERS LOCATED

BASIS OF ELEV; Elevations are based on an N.G.S. OPUS Correction. LOCATION: LAT. 40°04'09.56" LONG. 110°00'43.28" (Tristate Aluminum Cap) Elev. 5281.57'

NAD 83 (SURFACE LOCATION)	
LATITUDE = 40°02'36.48"	
LONGITUDE = 110°01'24.87"	
NAD 27 (SURFACE LOCATION)	
LATITUDE = 40°02'36.61"	
LONGITUDE = 110°01'22.33"	
NAD 83 (CENTER OF PATTERN)	NAD 83 (BOTTOM HOLE LOCATION)
LATITUDE = 40°02'36.40"	LATITUDE = 40°02'36.39"
LONGITUDE = 110°01'32.06"	LONGITUDE = 110°01'33.93"
NAD 27 (CENTER OF PATTERN)	NAD 27 (BOTTOM HOLE LOCATION)
LATITUDE = 40°02'36.54"	LATITUDE = 40°02'36.52"
LONGITUDE = 110°01'29.52"	LONGITUDE = 110°01'31.39"

NEWFIELD EXPLORATION COMPANY

WELL LOCATION, 123-8-9-17, LOCATED AS SHOWN IN THE NE 1/4 SE 1/4 OF SECTION 8, T9S, R17E, S.L.B.&M. DUCHESNE COUNTY, UTAH.


TARGET BOTTOM HOLE, 123-8-9-17, LOCATED AS SHOWN IN THE NW 1/4 SE 1/4 OF SECTION 8, T9S, R17E, S.L.B.&M. DUCHESNE COUNTY, UTAH.



NOTES

1. Well footages are measured at right angles to the Section Lines.
2. Bearings are based on Global Positioning Satellite observations.
3. The Center of Pattern footages are 1908' FSL & 1276' FEL.
4. The Bottom of Hole footages are 1906' FSL & 1421' FEL.


THIS IS TO CERTIFY THAT THE ABOVE PLAN WAS PREPARED FROM FIELD NOTES OF ACTUAL SURVEYS MADE BY ME OR UNDER MY SUPERVISION AND THAT THE SAME ARE TRUE AND CORRECT TO THE BEST OF MY KNOWLEDGE AND BELIEF.

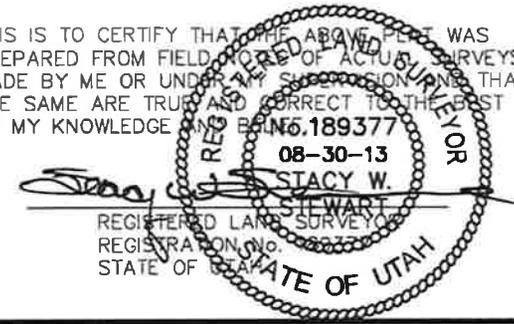

TRI STATE LAND SURVEYING & CONSULTING

180 NORTH VERNAL AVE. - VERNAL, UTAH 84078
(435) 781-2501

DATE SURVEYED: 07-31-13	SURVEYED BY: S.H.	VERSION:
DATE DRAWN: 08-30-13	DRAWN BY: F.T.M.	V1
REVISED:	SCALE: 1" = 1000'	

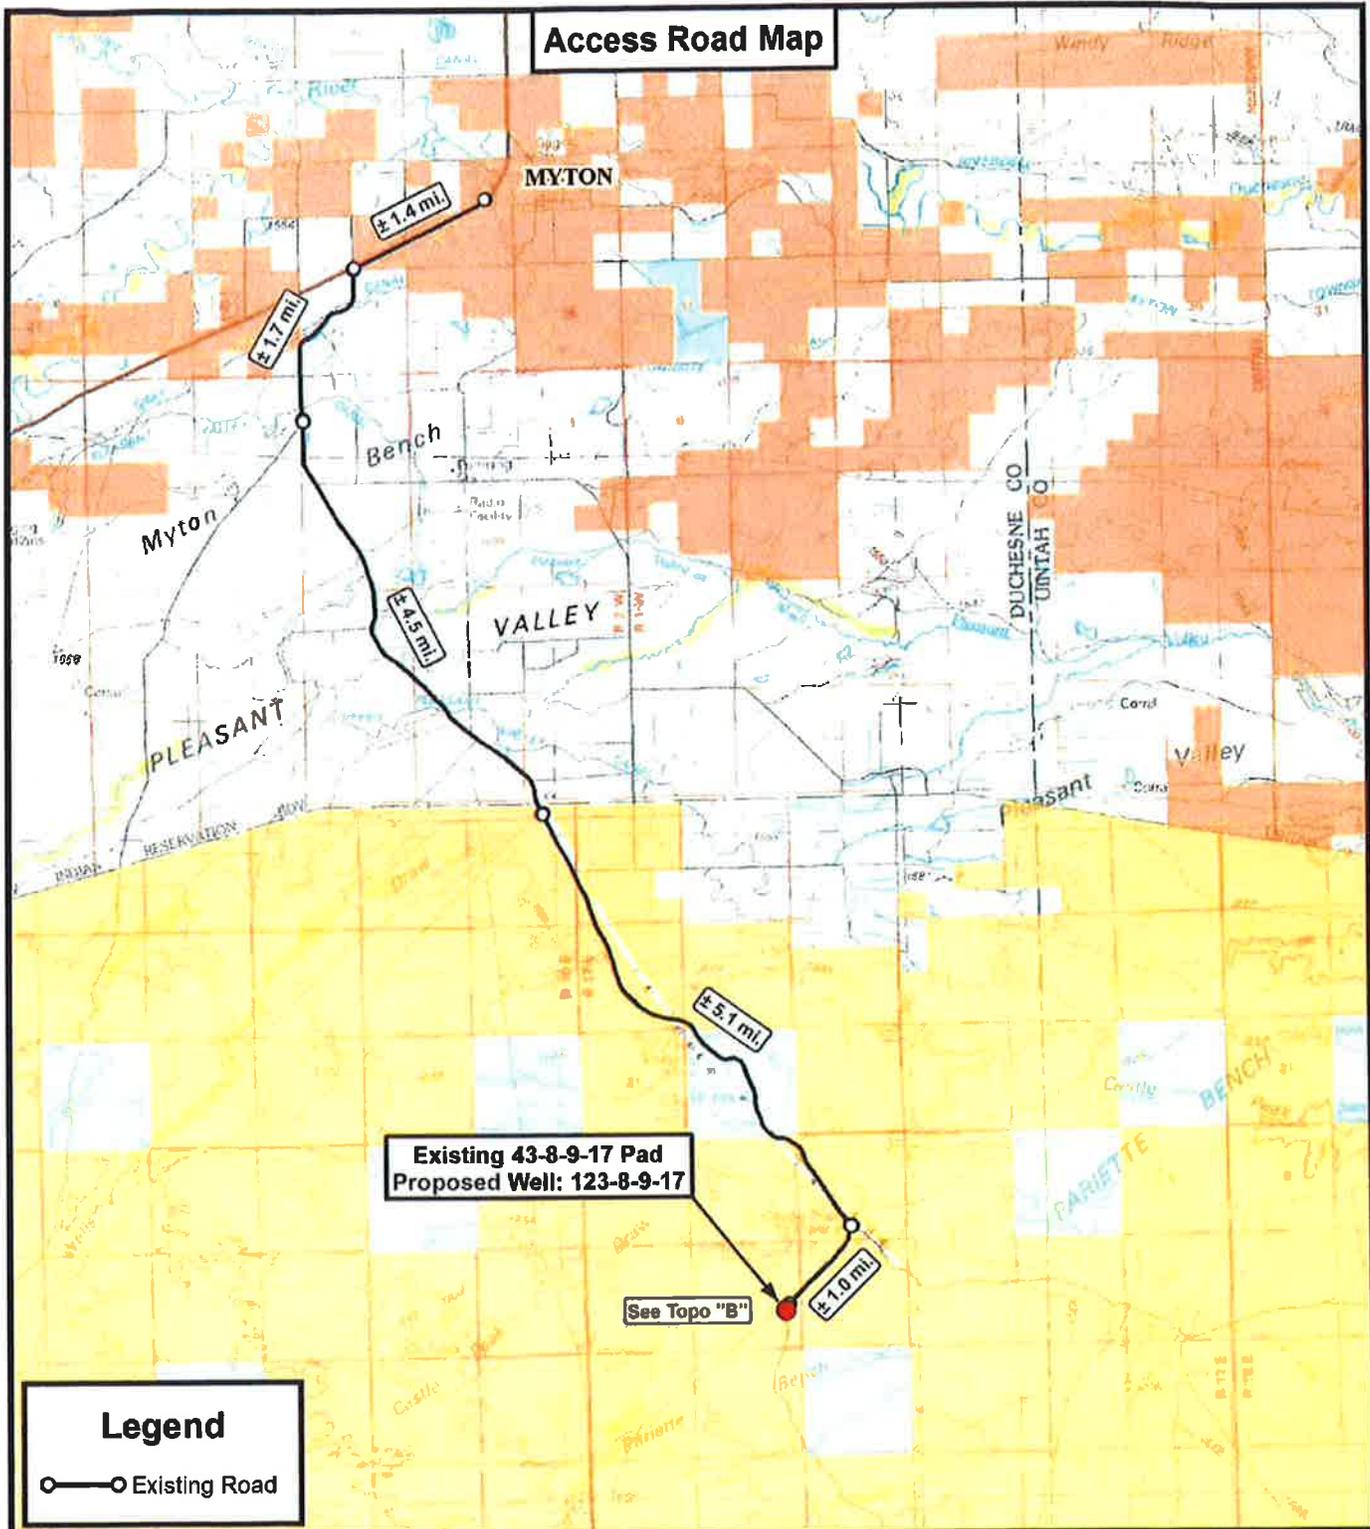

Existing 43-8-9-17 Pad
Proposed Well: 123-8-9-17

See Topo "B"

Legend

○—○ Existing Road

**Tri State
Land Surveying, Inc.**
180 NORTH VERNAL AVE. VERNAL, UTAH 84078

P: (435) 781-2501
F: (435) 781-2518




NEWFIELD EXPLORATION COMPANY

Existing 43-8-9-17 Pad
Proposed Well: 123-8-9-17
Sec. 8, T9S, R17E, S.L.B.&M.
Duchesne County, UT.

DRAWN BY:	A.P.C.	REVISED:	VERSION:
DATE:	09-09-2013		V1
SCALE:	1:100,000		

TOPOGRAPHIC MAP

SHEET
A

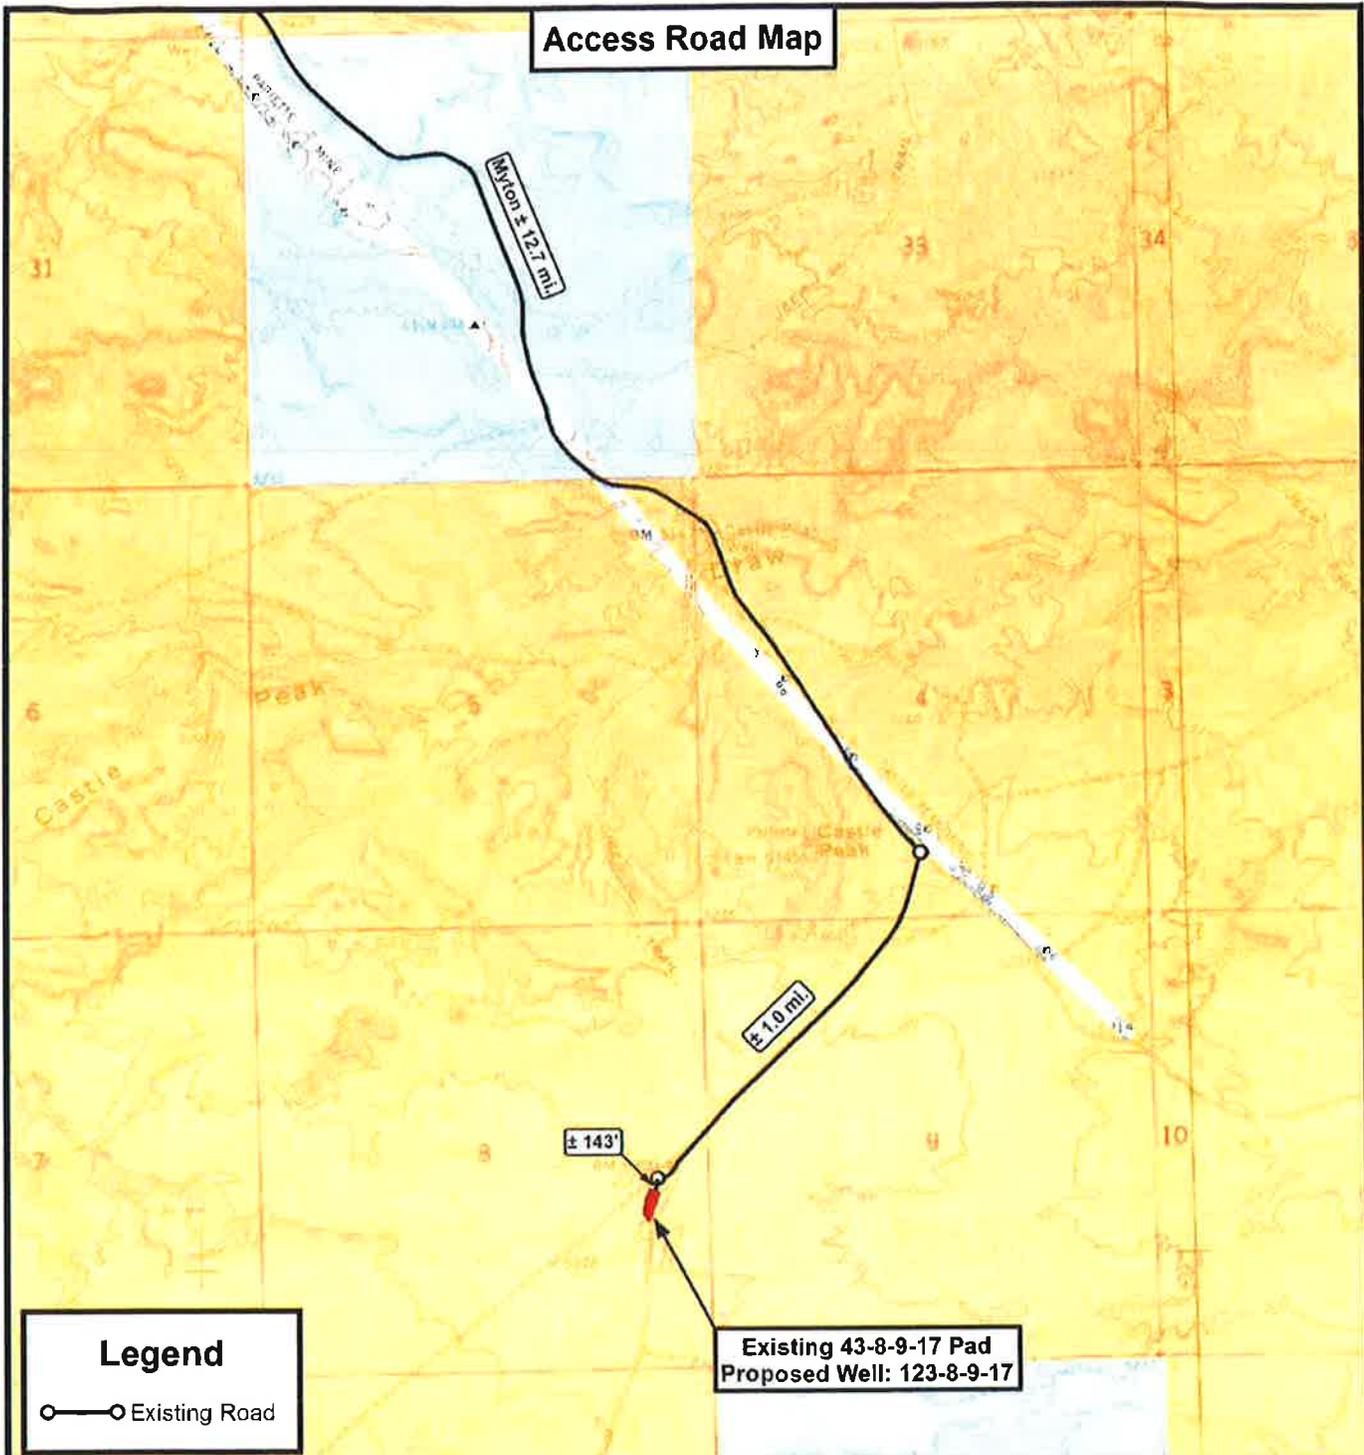

THE PARCEL INFORMATION SHOWN HAS NOT BEEN SURVEYED BY TRI-STATE LAND SURVEYING, INC. - TRI-STATE DOES NOT WARRANTY PROPERTY PARCEL DATA OR ANY ASSOCIATED INFORMATION. A PROPERTY SURVEY IS REQUIRED TO DETERMINE THE ACTUAL LOCATION OF PROPERTY LINES AND SHOW ACCURATE DISTANCES ACROSS PARCELS.

Tri State Land Surveying, Inc.
 180 NORTH VERNAL AVE. VERNAL, UTAH 84078
 P: (435) 781-2501
 F: (435) 781-2518




NEWFIELD EXPLORATION COMPANY

Existing 43-8-9-17 Pad
 Proposed Well: 123-8-9-17
 Sec. 8, T9S, R17E, S.L.B.&M.
 Duchesne County, UT.

DRAWN BY:	A.P.C.	REVISED:	VERSION:
DATE:	09-09-2013		V1
SCALE:	1" = 2,000'		

TOPOGRAPHIC MAP

SHEET
B

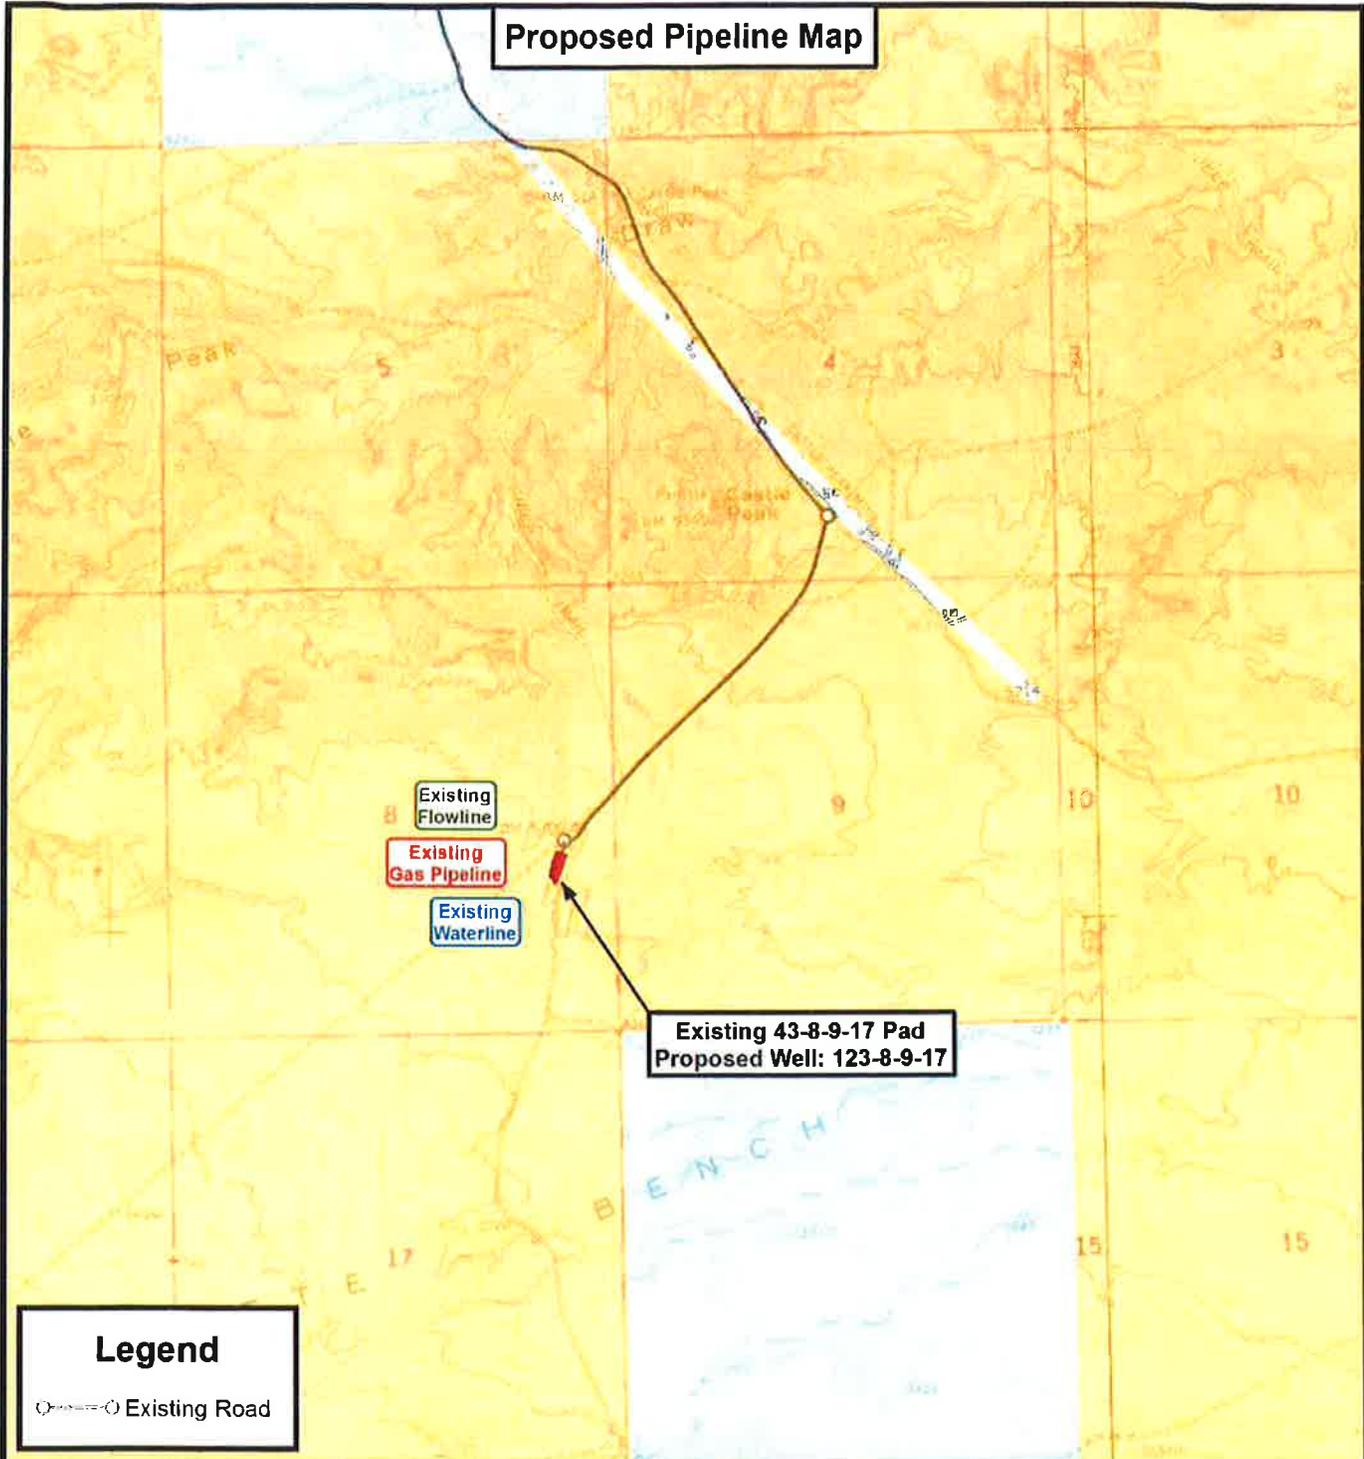


THE PARCEL INFORMATION SHOWN HAS NOT BEEN SURVEYED BY TRI-STATE LAND SURVEYING, INC. - TRI-STATE DOES NOT WARRANTY PROPERTY PARCEL DATA OR ANY ASSOCIATED INFORMATION. A PROPERTY SURVEY IS REQUIRED TO DETERMINE THE ACTUAL LOCATION OF PROPERTY LINES AND SHOW ACCURATE DISTANCES ACROSS PARCELS.

 <p>Tri State Land Surveying, Inc. 180 NORTH VERNAL AVE. VERNAL, UTAH 84078</p>		P: (435) 781-2501 F: (435) 781-2518	N 	NEWFIELD EXPLORATION COMPANY Existing 43-8-9-17 Pad Proposed Well: 123-8-9-17 Sec. 8, T9S, R17E, S.L.B.&M. Duchesne County, UT.	
DRAWN BY: A.P.C. DATE: 09-09-2013 SCALE: 1" = 2,000'	REVISED:	VERSION: V1		TOPOGRAPHIC MAP	

Exhibit "B" Map

**Existing 43-8-9-17 Pad
Proposed Well: 123-8-9-17**

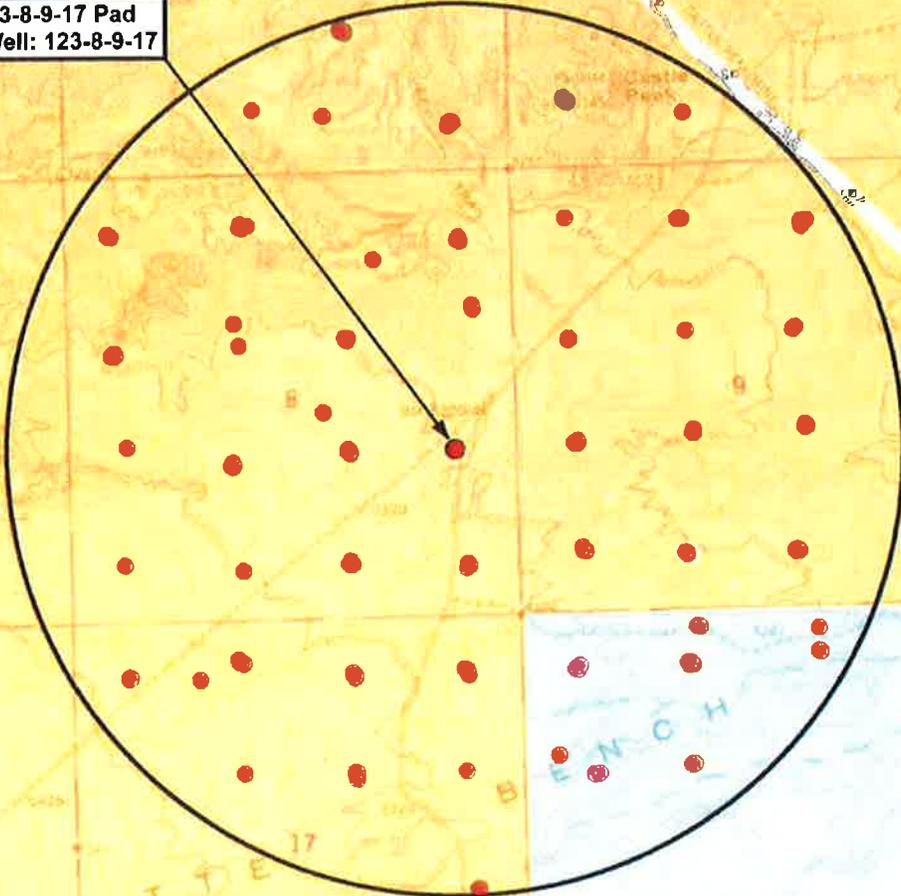

Legend

-  1 Mile Radius
-  Pad Location

THE PARCEL INFORMATION SHOWN HAS NOT BEEN SURVEYED BY TRI-STATE LAND SURVEYING, INC. - TRI-STATE DOES NOT WARRANT PROPERTY PARCEL DATA OR ANY ASSOCIATED INFORMATION. A PROPERTY SURVEY IS REQUIRED TO DETERMINE THE ACTUAL LOCATION OF PROPERTY LINES AND SHOW ACCURATE DISTANCES ACROSS PARCELS.



**Tri State
Land Surveying, Inc.**

180 NORTH VERNAL AVE. VERNAL, UTAH 84078

P: (435) 781-2501
F: (435) 781-2518



NEWFIELD EXPLORATION COMPANY

Existing 43-8-9-17 Pad
Proposed Well: 123-8-9-17
Sec. 8, T9S, R17E, S.L.B.&M.
Duchesne County, UT.

DRAWN BY:	A.P.C.	REVISED:	VERSION:
DATE:	09-09-2013		V1
SCALE:	1" = 2,000'		

TOPOGRAPHIC MAP

SHEET
D

Coordinate Report

Well Number	Feature Type	Latitude (NAD 83) (DMS)	Longitude (NAD 83) (DMS)
43-8-9-17	Surface Hole	40° 02' 36.85" N	110° 01' 25.12" W
S-8-9-17	Surface Hole	40° 02' 36.67" N	110° 01' 24.99" W
123-8-9-17	Surface Hole	40° 02' 36.48" N	110° 01' 24.87" W
123-8-9-17	Center of Pattern	40° 02' 36.40" N	110° 01' 32.06" W
123-8-9-17	Bottom of Hole	40° 02' 36.38" N	110° 01' 33.93" W
Well Number	Feature Type	Latitude (NAD 83) (DD)	Longitude (NAD 83) (DD)
43-8-9-17	Surface Hole	40.043570	110.023644
S-8-9-17	Surface Hole	40.043518	110.023609
123-8-9-17	Surface Hole	40.043467	110.023574
123-8-9-17	Center of Pattern	40.043445	110.025573
123-8-9-17	Bottom of Hole	40.043440	110.026091
Well Number	Feature Type	Northing (NAD 83) (UTM Meters)	Longitude (NAD 83) (UTM Meters)
43-8-9-17	Surface Hole	4433049.678	583289.185
S-8-9-17	Surface Hole	4433043.980	583292.218
123-8-9-17	Surface Hole	4433038.276	583295.255
123-8-9-17	Center of Pattern	4433034.029	583124.759
123-8-9-17	Bottom of Hole	4433032.929	583080.584
Well Number	Feature Type	Latitude (NAD 27) (DMS)	Longitude (NAD 27) (DMS)
43-8-9-17	Surface Hole	40° 02' 36.99" N	110° 01' 22.58" W
S-8-9-17	Surface Hole	40° 02' 36.80" N	110° 01' 22.45" W
123-8-9-17	Surface Hole	40° 02' 36.61" N	110° 01' 22.33" W
123-8-9-17	Center of Pattern	40° 02' 36.54" N	110° 01' 29.52" W
123-8-9-17	Bottom of Hole	40° 02' 36.52" N	110° 01' 31.39" W
Well Number	Feature Type	Latitude (NAD 27) (DD)	Longitude (NAD 27) (DD)
43-8-9-17	Surface Hole	40.043607	110.022939
S-8-9-17	Surface Hole	40.043556	110.022904
123-8-9-17	Surface Hole	40.043504	110.022869
123-8-9-17	Center of Pattern	40.043483	110.024868
123-8-9-17	Bottom of Hole	40.043477	110.025386



**Tri State
Land Surveying, Inc.**

180 NORTH VERNAL AVE. VERNAL, UTAH 84078

P: (435) 781-2501
F: (435) 781-2518

NEWFIELD EXPLORATION COMPANY

Existing 43-8-9-17 Pad
Proposed Well: 123-8-9-17
Sec. 8, T9S, R17E, S.L.B.&M.
Duchesne County, UT.

DRAWN BY: A.P.C.
DATE: 09-09-2013
VERSION: V1

REVISED:

COORDINATE REPORT

SHEET

1

WORKSHEET APPLICATION FOR PERMIT TO DRILL

APD RECEIVED: 11/13/2013

API NO. ASSIGNED: 43013526740000

WELL NAME: GMBU 123-8-9-17

OPERATOR: NEWFIELD PRODUCTION COMPANY (N2695)

PHONE NUMBER: 435 646-4825

CONTACT: Mandie Crozier

PROPOSED LOCATION: NESE 08 090S 170E

Permit Tech Review:

SURFACE: 1916 FSL 0716 FEL

Engineering Review:

BOTTOM: 1906 FSL 1421 FEL

Geology Review:

COUNTY: DUCHESNE

LATITUDE: 40.04344

LONGITUDE: -110.02352

UTM SURF EASTINGS: 583300.00

NORTHINGS: 4433035.00

FIELD NAME: MONUMENT BUTTE

LEASE TYPE: 1 - Federal

LEASE NUMBER: UTU-74108

PROPOSED PRODUCING FORMATION(S): GREEN RIVER

SURFACE OWNER: 1 - Federal

COALBED METHANE: NO

RECEIVED AND/OR REVIEWED:

- PLAT
- Bond: FEDERAL - WYB000493
- Potash
- Oil Shale 190-5
- Oil Shale 190-3
- Oil Shale 190-13
- Water Permit: 437478
- RDCC Review:
- Fee Surface Agreement
- Intent to Commingle

Commingle Approved

LOCATION AND SITING:

- R649-2-3.
- Unit: GMBU (GRRV)
- R649-3-2. General
- R649-3-3. Exception
- Drilling Unit
- Board Cause No: Cause 213-11
- Effective Date: 11/30/2009
- Siting: Suspends General Siting
- R649-3-11. Directional Drill

Comments: Presite Completed

Stipulations: 4 - Federal Approval - dmason
15 - Directional - dmason
27 - Other - bhll



GARY R. HERBERT
Governor

SPENCER J. COX
Lieutenant Governor

State of Utah

DEPARTMENT OF NATURAL RESOURCES

MICHAEL R. STYLER
Executive Director

Division of Oil, Gas and Mining

JOHN R. HAZA
Division Director

Permit To Drill

Well Name: GMBU 123-8-9-17

API Well Number: 43013526740000

Lease Number: UTU-74108

Surface Owner: FEDERAL

Approval Date: 12/3/2013

Issued to:

NEWFIELD PRODUCTION COMPANY , Rt 3 Box 3630 , Myton, UT 84052

Authority:

Pursuant to Utah Code Ann. 40-6-1 et seq., and Utah Administrative Code R649-3-1 et seq., the Utah Division of Oil, Gas and Mining issues conditions of approval, and permit to drill the listed well. This permit is issued in accordance with the requirements of Cause 213-11. The expected producing formation or pool is the GREEN RIVER Formation(s), completion into any other zones will require filing a Sundry Notice (Form 9). Completion and commingling of more than one pool will require approval in accordance with R649-3-22.

Duration:

This approval shall expire one year from the above date unless substantial and continuous operation is underway, or a request for extension is made prior to the expiration date

General:

Compliance with the requirements of Utah Admin. R. 649-1 et seq., the Oil and Gas Conservation General Rules, and the applicable terms and provisions of the approved Application for permit to drill.

Conditions of Approval:

State approval of this well does not supercede the required federal approval, which must be obtained prior to drilling.

In accordance with Utah Admin. R.649-3-11, Directional Drilling, the operator shall submit a complete angular deviation and directional survey report to the Division within 30 days following completion of the well.

Production casing cement shall be brought up to or above the top of the unitized interval for the Greater Monument Butte Unit (Cause No. 213-11).

Notification Requirements:

The operator is required to notify the Division of Oil, Gas and Mining of the following actions during drilling of this well:

- Within 24 hours following the spudding of the well - contact Carol Daniels at 801-538-5284

(please leave a voicemail message if not available)

OR

submit an electronic sundry notice (pre-registration required) via the Utah Oil & Gas website
at <http://oilgas.ogm.utah.gov>

Reporting Requirements:

All reports, forms and submittals as required by the Utah Oil and Gas Conservation General Rules will be promptly filed with the Division of Oil, Gas and Mining, including but not limited to:

- Entity Action Form (Form 6) - due within 5 days of spudding the well
- Monthly Status Report (Form 9) - due by 5th day of the following calendar month
- Requests to Change Plans (Form 9) - due prior to implementation
- Written Notice of Emergency Changes (Form 9) - due within 5 days
- Notice of Operations Suspension or Resumption (Form 9) - due prior to implementation
- Report of Water Encountered (Form 7) - due within 30 days after completion
- Well Completion Report (Form 8) - due within 30 days after completion or plugging

Approved By:

A handwritten signature in black ink, appearing to read "John Rogers", written over a horizontal line.

For John Rogers
Associate Director, Oil & Gas

STATE OF UTAH DEPARTMENT OF NATURAL RESOURCES DIVISION OF OIL, GAS, AND MINING	FORM 9
5. LEASE DESIGNATION AND SERIAL NUMBER: UTU-74108	
SUNDRY NOTICES AND REPORTS ON WELLS Do not use this form for proposals to drill new wells, significantly deepen existing wells below current bottom-hole depth, reenter plugged wells, or to drill horizontal laterals. Use APPLICATION FOR PERMIT TO DRILL form for such proposals.	
6. IF INDIAN, ALLOTTEE OR TRIBE NAME:	
7. UNIT or CA AGREEMENT NAME: GMBU (GRRV)	
8. WELL NAME and NUMBER: GMBU 123-8-9-17	
9. API NUMBER: 43013526740000	
9. FIELD and POOL or WILDCAT: MONUMENT BUTTE	
9. COUNTY: DUCHESNE	
STATE: UTAH	
1. TYPE OF WELL Oil Well	
2. NAME OF OPERATOR: NEWFIELD PRODUCTION COMPANY	
3. ADDRESS OF OPERATOR: Rt 3 Box 3630 , Myton, UT, 84052	
PHONE NUMBER: 435 646-4825 Ext	
4. LOCATION OF WELL FOOTAGES AT SURFACE: 1916 FSL 0716 FEL QTR/QTR, SECTION, TOWNSHIP, RANGE, MERIDIAN: Qtr/Qtr: NESE Section: 08 Township: 09.0S Range: 17.0E Meridian: S	

11. CHECK APPROPRIATE BOXES TO INDICATE NATURE OF NOTICE, REPORT, OR OTHER DATA

TYPE OF SUBMISSION	TYPE OF ACTION		
<input checked="" type="checkbox"/> NOTICE OF INTENT Approximate date work will start: 12/3/2014	<input type="checkbox"/> ACIDIZE	<input type="checkbox"/> ALTER CASING	<input type="checkbox"/> CASING REPAIR
<input type="checkbox"/> SUBSEQUENT REPORT Date of Work Completion:	<input type="checkbox"/> CHANGE TO PREVIOUS PLANS	<input type="checkbox"/> CHANGE TUBING	<input type="checkbox"/> CHANGE WELL NAME
<input type="checkbox"/> SPUD REPORT Date of Spud:	<input type="checkbox"/> CHANGE WELL STATUS	<input type="checkbox"/> COMMINGLE PRODUCING FORMATIONS	<input type="checkbox"/> CONVERT WELL TYPE
<input type="checkbox"/> DRILLING REPORT Report Date:	<input type="checkbox"/> DEEPEN	<input type="checkbox"/> FRACTURE TREAT	<input type="checkbox"/> NEW CONSTRUCTION
	<input type="checkbox"/> OPERATOR CHANGE	<input type="checkbox"/> PLUG AND ABANDON	<input type="checkbox"/> PLUG BACK
	<input type="checkbox"/> PRODUCTION START OR RESUME	<input type="checkbox"/> RECLAMATION OF WELL SITE	<input type="checkbox"/> RECOMPLETE DIFFERENT FORMATION
	<input type="checkbox"/> REPERFORATE CURRENT FORMATION	<input type="checkbox"/> SIDETRACK TO REPAIR WELL	<input type="checkbox"/> TEMPORARY ABANDON
	<input type="checkbox"/> TUBING REPAIR	<input type="checkbox"/> VENT OR FLARE	<input type="checkbox"/> WATER DISPOSAL
	<input type="checkbox"/> WATER SHUTOFF	<input type="checkbox"/> SI TA STATUS EXTENSION	<input checked="" type="checkbox"/> APD EXTENSION
	<input type="checkbox"/> WILDCAT WELL DETERMINATION	<input type="checkbox"/> OTHER	OTHER: <input style="width: 100px;" type="text"/>

12. DESCRIBE PROPOSED OR COMPLETED OPERATIONS. Clearly show all pertinent details including dates, depths, volumes, etc.

Newfield proposes to extend the Application for Permit to Drill this well.

Approved by the
November 10, 2014
Oil, Gas and Mining

Date: _____
By:

NAME (PLEASE PRINT) Mandie Crozier	PHONE NUMBER 435 646-4825	TITLE Regulatory Tech
SIGNATURE N/A	DATE 11/5/2014	



The Utah Division of Oil, Gas, and Mining

- State of Utah
- Department of Natural Resources

Electronic Permitting System - Sundry Notices

Request for Permit Extension Validation Well Number 43013526740000

API: 43013526740000

Well Name: GMBU 123-8-9-17

Location: 1916 FSL 0716 FEL QTR NESE SEC 08 TWNP 090S RNG 170E MER S

Company Permit Issued to: NEWFIELD PRODUCTION COMPANY

Date Original Permit Issued: 12/3/2013

The undersigned as owner with legal rights to drill on the property as permitted above, hereby verifies that the information as submitted in the previously approved application to drill, remains valid and does not require revision. Following is a checklist of some items related to the application, which should be verified.

- If located on private land, has the ownership changed, if so, has the surface agreement been updated? Yes No

- Have any wells been drilled in the vicinity of the proposed well which would affect the spacing or siting requirements for this location? Yes No

- Has there been any unit or other agreements put in place that could affect the permitting or operation of this proposed well? Yes No

- Have there been any changes to the access route including ownership, or rightof- way, which could affect the proposed location? Yes No

- Has the approved source of water for drilling changed? Yes No

- Have there been any physical changes to the surface location or access route which will require a change in plans from what was discussed at the onsite evaluation? Yes No

- Is bonding still in place, which covers this proposed well? Yes No

Signature: Mandie Crozier

Date: 11/5/2014

Title: Regulatory Tech Representing: NEWFIELD PRODUCTION COMPANY

STATE OF UTAH DEPARTMENT OF NATURAL RESOURCES DIVISION OF OIL, GAS, AND MINING	FORM 9
5. LEASE DESIGNATION AND SERIAL NUMBER: UTU-74108	
SUNDRY NOTICES AND REPORTS ON WELLS	
Do not use this form for proposals to drill new wells, significantly deepen existing wells below current bottom-hole depth, reenter plugged wells, or to drill horizontal laterals. Use APPLICATION FOR PERMIT TO DRILL form for such proposals.	
6. IF INDIAN, ALLOTTEE OR TRIBE NAME:	7. UNIT or CA AGREEMENT NAME: GMBU (GRRV)
1. TYPE OF WELL Oil Well	8. WELL NAME and NUMBER: GMBU 123-8-9-17
2. NAME OF OPERATOR: NEWFIELD PRODUCTION COMPANY	9. API NUMBER: 43013526740000
3. ADDRESS OF OPERATOR: Rt 3 Box 3630 , Myton, UT, 84052	PHONE NUMBER: 435 646-4825 Ext
9. FIELD and POOL or WILDCAT: MONUMENT BUTTE	4. LOCATION OF WELL FOOTAGES AT SURFACE: 1916 FSL 0716 FEL QTR/QTR, SECTION, TOWNSHIP, RANGE, MERIDIAN: Qtr/Qtr: NESE Section: 08 Township: 09.0S Range: 17.0E Meridian: S
COUNTY: DUCHESNE	STATE: UTAH

11. CHECK APPROPRIATE BOXES TO INDICATE NATURE OF NOTICE, REPORT, OR OTHER DATA

TYPE OF SUBMISSION	TYPE OF ACTION		
<input checked="" type="checkbox"/> NOTICE OF INTENT Approximate date work will start: 12/3/2015	<input type="checkbox"/> ACIDIZE	<input type="checkbox"/> ALTER CASING	<input type="checkbox"/> CASING REPAIR
<input type="checkbox"/> SUBSEQUENT REPORT Date of Work Completion:	<input type="checkbox"/> CHANGE TO PREVIOUS PLANS	<input type="checkbox"/> CHANGE TUBING	<input type="checkbox"/> CHANGE WELL NAME
<input type="checkbox"/> SPUD REPORT Date of Spud:	<input type="checkbox"/> CHANGE WELL STATUS	<input type="checkbox"/> COMMINGLE PRODUCING FORMATIONS	<input type="checkbox"/> CONVERT WELL TYPE
<input type="checkbox"/> DRILLING REPORT Report Date:	<input type="checkbox"/> DEEPEN	<input type="checkbox"/> FRACTURE TREAT	<input type="checkbox"/> NEW CONSTRUCTION
	<input type="checkbox"/> OPERATOR CHANGE	<input type="checkbox"/> PLUG AND ABANDON	<input type="checkbox"/> PLUG BACK
	<input type="checkbox"/> PRODUCTION START OR RESUME	<input type="checkbox"/> RECLAMATION OF WELL SITE	<input type="checkbox"/> RECOMPLETE DIFFERENT FORMATION
	<input type="checkbox"/> REPERFORATE CURRENT FORMATION	<input type="checkbox"/> SIDETRACK TO REPAIR WELL	<input type="checkbox"/> TEMPORARY ABANDON
	<input type="checkbox"/> TUBING REPAIR	<input type="checkbox"/> VENT OR FLARE	<input type="checkbox"/> WATER DISPOSAL
	<input type="checkbox"/> WATER SHUTOFF	<input type="checkbox"/> SI TA STATUS EXTENSION	<input checked="" type="checkbox"/> APD EXTENSION
	<input type="checkbox"/> WILDCAT WELL DETERMINATION	<input type="checkbox"/> OTHER	OTHER: <input style="width: 100px;" type="text"/>

12. DESCRIBE PROPOSED OR COMPLETED OPERATIONS. Clearly show all pertinent details including dates, depths, volumes, etc.

Newfield proposes to extend the Application for Permit to Drill this well.

Approved by the
November 10, 2015
Oil, Gas and Mining

Date: _____
By: 

NAME (PLEASE PRINT) Mandie Crozier	PHONE NUMBER 435 646-4825	TITLE Regulatory Tech
SIGNATURE N/A	DATE 11/10/2015	



The Utah Division of Oil, Gas, and Mining

- State of Utah
- Department of Natural Resources

Electronic Permitting System - Sundry Notices

Request for Permit Extension Validation Well Number 43013526740000

API: 43013526740000

Well Name: GMBU 123-8-9-17

Location: 1916 FSL 0716 FEL QTR NESE SEC 08 TWNP 090S RNG 170E MER S

Company Permit Issued to: NEWFIELD PRODUCTION COMPANY

Date Original Permit Issued: 12/3/2013

The undersigned as owner with legal rights to drill on the property as permitted above, hereby verifies that the information as submitted in the previously approved application to drill, remains valid and does not require revision. Following is a checklist of some items related to the application, which should be verified.

- If located on private land, has the ownership changed, if so, has the surface agreement been updated? Yes No

- Have any wells been drilled in the vicinity of the proposed well which would affect the spacing or siting requirements for this location? Yes No

- Has there been any unit or other agreements put in place that could affect the permitting or operation of this proposed well? Yes No

- Have there been any changes to the access route including ownership, or rightof- way, which could affect the proposed location? Yes No

- Has the approved source of water for drilling changed? Yes No

- Have there been any physical changes to the surface location or access route which will require a change in plans from what was discussed at the onsite evaluation? Yes No

- Is bonding still in place, which covers this proposed well? Yes No

Signature: Mandie Crozier

Date: 11/10/2015

Title: Regulatory Tech Representing: NEWFIELD PRODUCTION COMPANY

STATE OF UTAH DEPARTMENT OF NATURAL RESOURCES DIVISION OF OIL, GAS, AND MINING	FORM 9
SUNDRY NOTICES AND REPORTS ON WELLS	
Do not use this form for proposals to drill new wells, significantly deepen existing wells below current bottom-hole depth, reenter plugged wells, or to drill horizontal laterals. Use APPLICATION FOR PERMIT TO DRILL form for such proposals.	
1. TYPE OF WELL Oil Well	5. LEASE DESIGNATION AND SERIAL NUMBER: UTU-74108
2. NAME OF OPERATOR: NEWFIELD PRODUCTION COMPANY	6. IF INDIAN, ALLOTTEE OR TRIBE NAME:
3. ADDRESS OF OPERATOR: Rt 3 Box 3630 , Myton, UT, 84052	7. UNIT or CA AGREEMENT NAME: GMBU (GRRV)
PHONE NUMBER: 435 646-4825 Ext	8. WELL NAME and NUMBER: GMBU 123-8-9-17
4. LOCATION OF WELL FOOTAGES AT SURFACE: 1916 FSL 0716 FEL QTR/QTR, SECTION, TOWNSHIP, RANGE, MERIDIAN: Qtr/Qtr: NESE Section: 08 Township: 09.0S Range: 17.0E Meridian: S	9. API NUMBER: 43013526740000
	9. FIELD and POOL or WILDCAT: MONUMENT BUTTE
	COUNTY: DUCHESNE
	STATE: UTAH

11. CHECK APPROPRIATE BOXES TO INDICATE NATURE OF NOTICE, REPORT, OR OTHER DATA

TYPE OF SUBMISSION	TYPE OF ACTION		
<input checked="" type="checkbox"/> NOTICE OF INTENT Approximate date work will start: 12/3/2016	<input type="checkbox"/> ACIDIZE	<input type="checkbox"/> ALTER CASING	<input type="checkbox"/> CASING REPAIR
<input type="checkbox"/> SUBSEQUENT REPORT Date of Work Completion:	<input type="checkbox"/> CHANGE TO PREVIOUS PLANS	<input type="checkbox"/> CHANGE TUBING	<input type="checkbox"/> CHANGE WELL NAME
<input type="checkbox"/> SPUD REPORT Date of Spud:	<input type="checkbox"/> CHANGE WELL STATUS	<input type="checkbox"/> COMMINGLE PRODUCING FORMATIONS	<input type="checkbox"/> CONVERT WELL TYPE
<input type="checkbox"/> DRILLING REPORT Report Date:	<input type="checkbox"/> DEEPEN	<input type="checkbox"/> FRACTURE TREAT	<input type="checkbox"/> NEW CONSTRUCTION
	<input type="checkbox"/> OPERATOR CHANGE	<input type="checkbox"/> PLUG AND ABANDON	<input type="checkbox"/> PLUG BACK
	<input type="checkbox"/> PRODUCTION START OR RESUME	<input type="checkbox"/> RECLAMATION OF WELL SITE	<input type="checkbox"/> RECOMPLETE DIFFERENT FORMATION
	<input type="checkbox"/> REPERFORATE CURRENT FORMATION	<input type="checkbox"/> SIDETRACK TO REPAIR WELL	<input type="checkbox"/> TEMPORARY ABANDON
	<input type="checkbox"/> TUBING REPAIR	<input type="checkbox"/> VENT OR FLARE	<input type="checkbox"/> WATER DISPOSAL
	<input type="checkbox"/> WATER SHUTOFF	<input type="checkbox"/> SI TA STATUS EXTENSION	<input checked="" type="checkbox"/> APD EXTENSION
	<input type="checkbox"/> WILDCAT WELL DETERMINATION	<input type="checkbox"/> OTHER	OTHER: <input style="width: 100px;" type="text"/>

12. DESCRIBE PROPOSED OR COMPLETED OPERATIONS. Clearly show all pertinent details including dates, depths, volumes, etc.

Newfield proposes to extend the Application for Permit to Drill this well.

Approved by the
 November 14, 2016
 Oil, Gas and Mining

Date: _____

By: 

NAME (PLEASE PRINT) Mandie Crozier	PHONE NUMBER 435 646-4825	TITLE Regulatory Tech
SIGNATURE N/A	DATE 11/8/2016	



The Utah Division of Oil, Gas, and Mining

- State of Utah
- Department of Natural Resources

Electronic Permitting System - Sundry Notices

Request for Permit Extension Validation Well Number 43013526740000

API: 43013526740000

Well Name: GMBU 123-8-9-17

Location: 1916 FSL 0716 FEL QTR NESE SEC 08 TWNP 090S RNG 170E MER S

Company Permit Issued to: NEWFIELD PRODUCTION COMPANY

Date Original Permit Issued: 12/3/2013

The undersigned as owner with legal rights to drill on the property as permitted above, hereby verifies that the information as submitted in the previously approved application to drill, remains valid and does not require revision. Following is a checklist of some items related to the application, which should be verified.

- If located on private land, has the ownership changed, if so, has the surface agreement been updated? Yes No

- Have any wells been drilled in the vicinity of the proposed well which would affect the spacing or siting requirements for this location? Yes No

- Has there been any unit or other agreements put in place that could affect the permitting or operation of this proposed well? Yes No

- Have there been any changes to the access route including ownership, or rightof- way, which could affect the proposed location? Yes No

- Has the approved source of water for drilling changed? Yes No

- Have there been any physical changes to the surface location or access route which will require a change in plans from what was discussed at the onsite evaluation? Yes No

- Is bonding still in place, which covers this proposed well? Yes No

Signature: Mandie Crozier

Date: 11/8/2016

Title: Regulatory Tech Representing: NEWFIELD PRODUCTION COMPANY