

UTAH OIL AND GAS CONSERVATION COMMISSION

WELL LOG _____ ELECTRIC LOGS _____ FILE X NO FILE _____

REMARKS:

DATE FILED 4-16-63
 LAND: FEE & PATENTED X STATE LEASE NO. PUBLIC LEASE NO. INDIAN

DRILLING APPROVED:
 SPUDDED IN: *Location Abandoned*
 COMPLETED:

INITIAL PRODUCTION:
 GRAVITY A. P. I.
 GOR:

PRODUCING ZONES:
 TOTAL DEPTH:

WELL ELEVATION: 4494' KB
 DATE ABANDONED: 4-16-63 LA
 FIELD OR DISTRICT: Salt Wash Field 786
 COUNTY: Grand

WELL NO. C. F. & I. #13-16 API 43-019-11034

LOCATION: 2336.55' FT. FROM (N) (S) LINE, 880.35' FT. FROM (E) (W) LINE. NE NW SW 12 1/4-1/4 SEC. 16

TWP.	RGE.	SEC.	OPERATOR	TWP.	RGE.	SEC.	OPERATOR
				<u>23 S</u>	<u>17 E</u>	<u>16</u>	<u>SHELL OIL COMPANY 63</u>

3-5-63 Called Joe Dozier to see if Shell wanted a hearing on this well. I was informed that this NID will be cancelled. *ORF*

Location

FILE NOTATIONS

Entered in NID File <input checked="" type="checkbox"/>	Checked by Chief <i>PMB</i>
Entered on SR Sheet <input checked="" type="checkbox"/>	Copy NID to Field Office <input checked="" type="checkbox"/>
Location Map Pinned <input checked="" type="checkbox"/>	Approval Letter _____
Card Indexed <input checked="" type="checkbox"/>	Disapproval Letter _____
IWR for State or Fee Land _____	

COMPLETION DATA:

Date Well Completed _____ Location Inspected _____

OW _____ WW _____ YA _____ Bond returned _____

SW _____ SE _____ SA _____ State of Fee Land _____

LOSS FILED

Driller's Log _____

Electric Logs (No.) _____

Lat _____ Mi-L _____ E-I _____ SR _____ SR-N _____ Mer _____

_____ Sonie _____ Others _____

Handwritten signature

11-28-90
gwh

	16	
X		

STATE OF UTAH
OIL & GAS CONSERVATION COMMISSION

STATE CAPITOL BUILDING
SALT LAKE CITY 14, UTAH

Fee and Patented
 State
 Lease No.
 Public Domain
 Lease No.
 Indian
 Lease No.

SUNDRY NOTICES AND REPORTS ON WELLS

Notice of Intention to Drill.....	<input checked="" type="checkbox"/>	Subsequent Report of Water Shut-off.....
Notice of Intention to Change Plans.....	<input type="checkbox"/>	Subsequent Report of Altering Casing.....
Notice of Intention to Redrill or Repair.....	<input type="checkbox"/>	Subsequent Report of Redrilling or Repair.....
Notice of Intention to Pull or Alter Casing.....	<input type="checkbox"/>	Supplementary Well History.....
Notice of Intention to Abandon Well.....	<input type="checkbox"/>	

(INDICATE ABOVE BY CHECK MARK NATURE OF REPORT, NOTICE, OR OTHER DATA)

Well No. C.F. & I. 13-16 is located 2336.55 ft. from XNW line and 880.35 ft. from XW line of Sec. 16
unorthodox
1965
 NE NW/4 SW/4 16 23 S 17 E S.L.B.M.
 (1/4 Sec. and Sec. No.) (Twp.) (Range) (Meridian)
 Ext. Salt Wash Grand Utah
 (Field) (County or Subdivision) (State or Territory)

The elevation of the ~~driller floor~~ Kelly Bushing above sea level is 4494.4+ feet.

A drilling and plugging bond has been filed with The State of Utah

DETAILS OF WORK


(State names of and expected depths to objective sands; show sizes, weights, and lengths of proposed casings; indicate mudding jobs, cementing points, and all other important work, surface formation, and date anticipate spudding-in.)

1. Drill 15" hole to 50'+. Run and cement 13-3/8" conductor pipe w/75 sacks of Class A cement plus CaCl₂.
2. Drill 12-1/4" hole to 1750'+. Run and cement 8-5/8", 32#, J-55 casing w/1000 sacks 1:1 Diamix followed with 200 sacks Class A cement.
3. Drill 7-7/8" hole to 8950'+ (Leadville).
 Summerville Surface Formation ✓
 Spud 4-29-63
 A Notice of Completion will be issued later.

I understand that this plan of work must receive approval in writing by the Commission before operations may be commenced.

Company Shell Oil Company phone - 325-8811
 Address P. O. Box 1200
Farmington, New Mexico
 By Joe E. Dozier, Jr.
 Title Division Production Superintendent
Chuck Delrissey

INSTRUCTIONS: A plat or map must be attached to this form showing the location of all leases, property lines, drilling and producing wells, within an area of sufficient size so that the Commission may determine whether the location of the well conforms to applicable rules, regulations and orders.

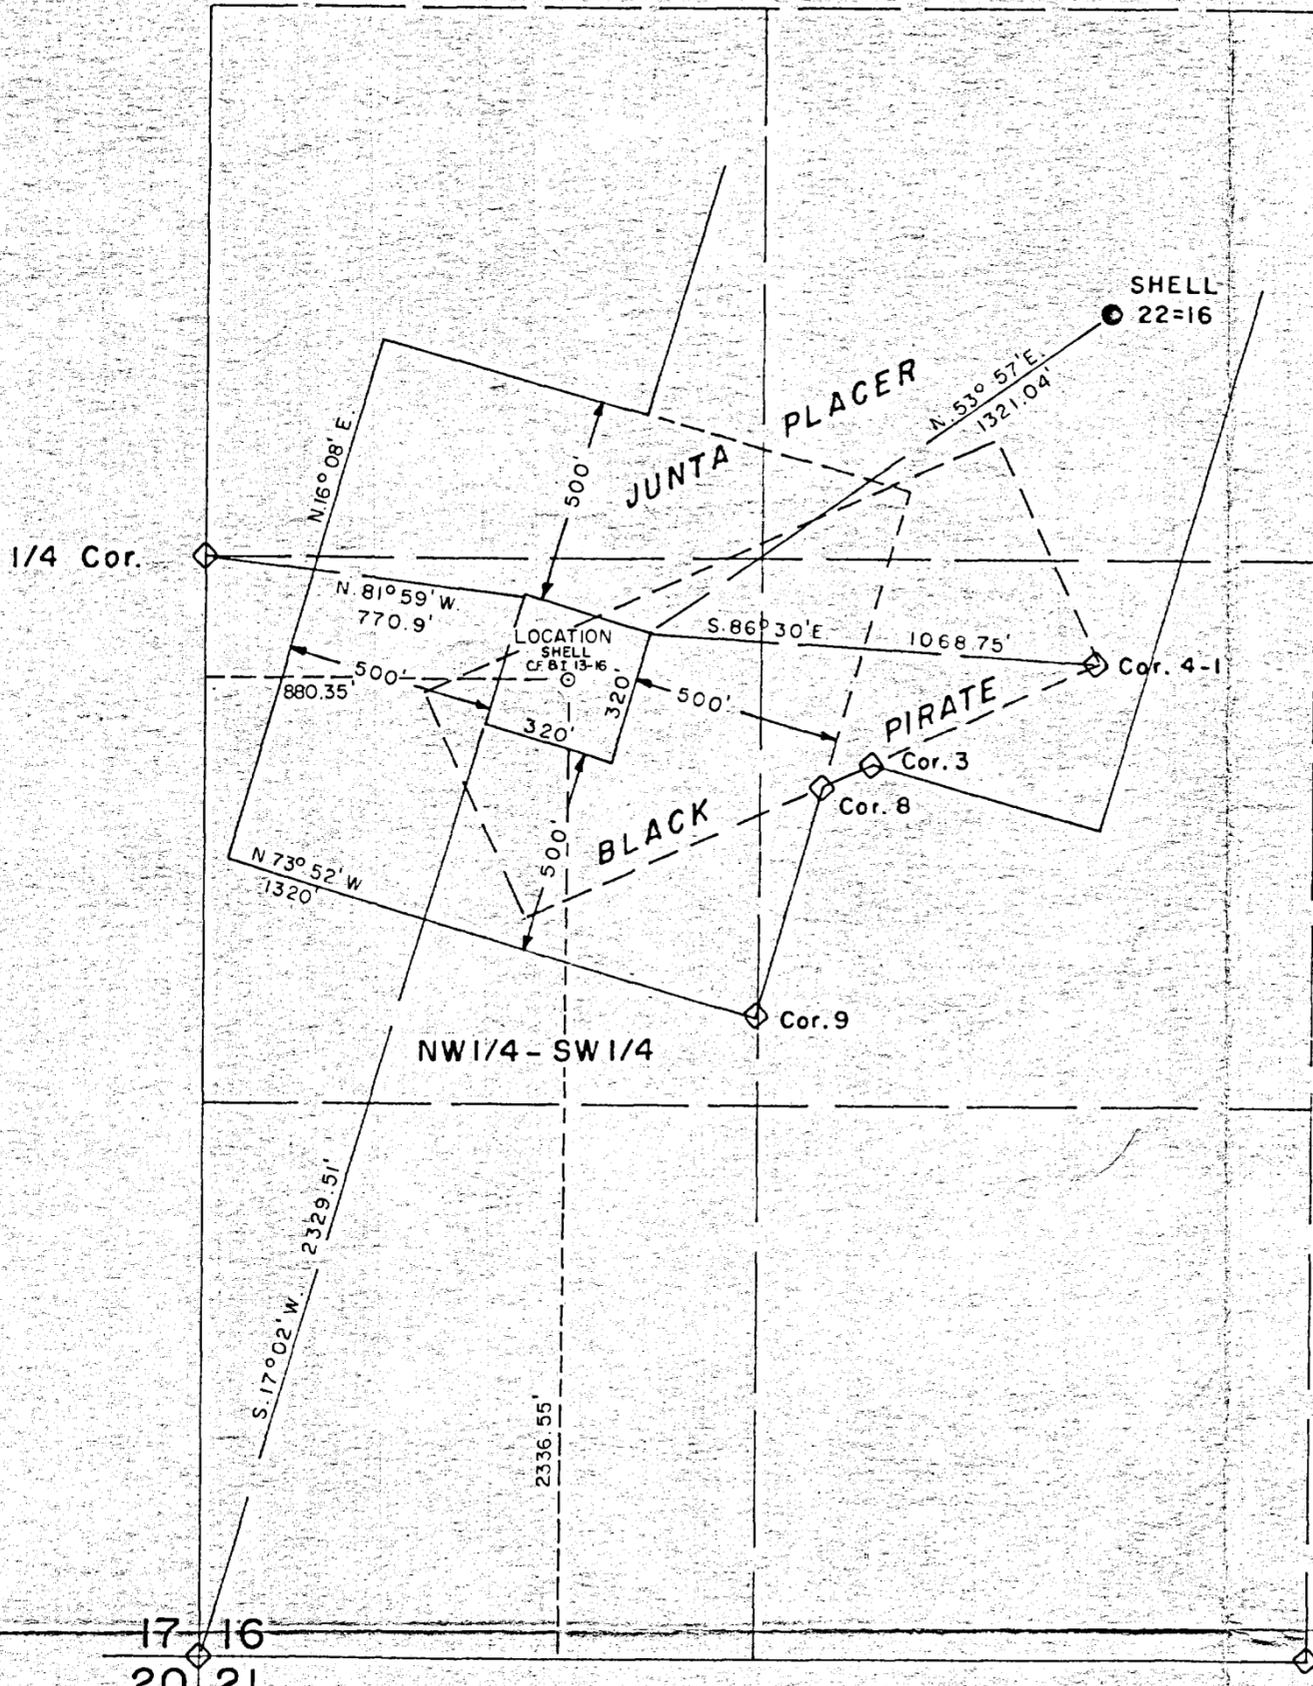

T. 23S. R. 17E.
SLB 8 M

◇ RECOVERED CORNERS



APPROX. SCALE: 1" = 400'

This is to certify that the above plat was prepared from field notes of actual surveys made by me, and that the same are true and correct to the best of my knowledge and belief.

John A. Kroeger
John A. Kroeger
Utah Reg. No. 1648



SHELL OIL COMPANY	PACIFIC COAST AREA FARMINGTON DIVISION	EXPLOITATION DEPT.
-------------------	--	--------------------

PLAT OF A PORTION OF
MINERAL SURVEY No. 4775
CF & I LEASE
SALT WASH FIELD
GRAND COUNTY, UTAH

Date APRIL 13, 1963
By JOHN A. KROEGER
Approved _____

K20-139

W. Q. VAN COTT (1914-1953)
GRANT H. BAGLEY
S. N. CORNWALL
DENNIS MCCARTHY
CLIFFORD L. ASHTON
LEONARD J. LEWIS
DAVID E. SALISBURY
GRANT MACFARLANE, JR.
STERLING D. COLTON
M. SCOTT WOODLAND
L. R. GARDINER, JR.
MALCOLM D. PIKE
HOWARD L. EDWARDS
H. T. BENSON
RAY G. MARTINEAU
C. KEITH ROOKER
MAX B. LEWIS
OF COUNSEL

LAW OFFICES OF
VAN COTT, BAGLEY, CORNWALL & MCCARTHY
SUITE 300
65 SOUTH MAIN STREET
SALT LAKE CITY 11, UTAH

May 6, 1963

BENNETT, HARKNESS & KIRKPATRICK 1874-1890
BENNETT, MARSHALL & BRADLEY 1890-1896
BENNETT, HARKNESS, HOWAT,
SUTHERLAND & VAN COTT 1896-1902
SUTHERLAND, VAN COTT & ALLISON 1902-1907
VAN COTT, ALLISON & RITER 1907-1917
VAN COTT, RITER & FARNSWORTH 1917-1947

State of Utah
Oil and Gas Conservation Commission
310 Newhouse Building
Salt Lake City, Utah

Attn: Mr. Cleon B. Feight, Secretary

Re: Notice of Intention to Drill
Shell Oil Company
Well No. C.F. & I. 13-16

Gentlemen:


Notice is hereby given on behalf of our client, Shell Oil Company, that the captioned Notice of Intention to Drill is withdrawn.

The captioned Notice of Intention to Drill described an unorthodox well location at 2336.55 feet North from the South line and 880 feet East from the West line of Section 16, Township 23 South, Range 17 East, Salt Lake Base and Meridian, in Grand County Utah.

It is our understanding that the application of Pan American Petroleum Corporation to drill Sunniland State A-#2 well in said Section 16, Township 23 South, Range 17 East, SLBM, has also been withdrawn and that the hearing on Pan American's request for an exception to Rule C-3, General Rules and Regulations and Rules of Practice and Procedure, which hearing had been continued to May 9, 1963, has been cancelled.

Yours truly,

VAN COTT, BAGLEY, CORNWALL & MCCARTHY

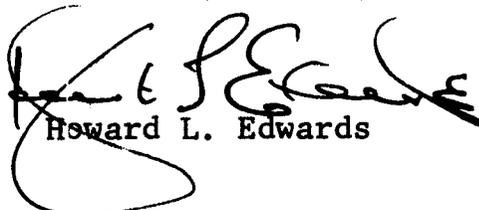
Howard L. Edwards

HLE:kws

cc Mr. L. E. Kell