

UTAH DIVISION OF OIL AND GAS CONSERVATION

REMARKS: WELL LOG _____ ELECTRIC LOGS _____ FILE X WATER SANDS _____ LOCATION INSPECTED _____ SUB. REPORT/abd. _____

7-14-76 approval to drill terminated

DATE FILED

LAND: FEE & PATENTED _____ STATE LEASE NO. _____ PUBLIC LEASE NO. U-010847 INDIAN _____

DRILLING APPROVED: 8-6-75

SPUDDED IN:

COMPLETED: _____ PUT TO PRODUCING: _____

INITIAL PRODUCTION:

GRAVITY A.P.I.

GOR:

PRODUCING ZONES:

TOTAL DEPTH:

WELL ELEVATION: 4420' GR

DATE ABANDONED: 7-14-76 L.A.

FIELD: unnamed 3/86 Greater Cisco

UNIT:

COUNTY: Grand

WELL NO. VUKASOVICH FEDERAL #30

API NO: 43-019-30257

LOCATION 1269 FT. FROM ~~XX~~ (S) LINE. 1313' FT. FROM (E) ~~XX~~ LINE. NW SE SE 1/4 - 1/4 SEC. 12

16

TWP.	RGE.	SEC.	OPERATOR	TWP.	RGE.	SEC.	OPERATOR
				<u>21 S</u>	<u>23 E</u>	<u>12</u>	<u>J. VUKASOVICH</u>

7-17-46 Approval To Drill Terminated - See
Aug. Item No. 15

CDW 11-14-90

UNITED STATES
DEPARTMENT OF THE INTERIOR
GEOLOGICAL SURVEY

APPLICATION FOR PERMIT TO DRILL, DEEPEN, OR PLUG BACK

1a. TYPE OF WORK
 DRILL DEEPEN PLUG BACK
 b. TYPE OF WELL
 OIL WELL GAS WELL OTHER SINGLE ZONE MULTIPLE ZONE

2. NAME OF OPERATOR
 J. Vukasovich

3. ADDRESS OF OPERATOR
 P.O. Box 1965, Grand Junction, Colorado 81501

4. LOCATION OF WELL (Report location clearly and in accordance with any State requirements.*)
 At surface
 1313.0' W.E.L. - 1269.0' N.S.L. Sec. 12, T21S, R23E, S.L.B.M.
 At proposed prod. zone
 Morrison *NWSESE*

14. DISTANCE IN MILES AND DIRECTION FROM NEAREST TOWN OR POST OFFICE*
 Cisco - 20 miles

15. DISTANCE FROM PROPOSED* LOCATION TO NEAREST PROPERTY OR LEASE LINE, FT. (Also to nearest drlg. unit line, if any)
 16. NO. OF ACRES IN LEASE
 640

18. DISTANCE FROM PROPOSED LOCATION* TO NEAREST WELL, DRILLING, COMPLETED, OR APPLIED FOR, ON THIS LEASE, FT.
 19. PROPOSED DEPTH
 1500'

21. ELEVATIONS (Show whether DF, RT, GR, etc.)
 GR - 4420.0'

5. LEASE DESIGNATION AND SERIAL NO.
 U - 010847
 6. IF INDIAN, ALLOTTEE OR TRIBE NAME
 7. UNIT AGREEMENT NAME
 8. FARM OR LEASE NAME
 Vukasovich
 9. WELL NO.
 30
 10. FIELD AND POOL, OR WILDCAT
 Cisco
 11. SEC., T., R., M., OR BLK. AND SURVEY OR AREA
 Sec. 12, T21S, R23E, S.L.B.M.
 12. COUNTY OR PARISH
 Grand
 13. STATE
 Utah

17. NO. OF ACRES ASSIGNED TO THIS WELL

20. ROTARY OR CABLE TOOLS
 Rotary

22. APPROX. DATE WORK WILL START*
 8/23/75

23. PROPOSED CASING AND CEMENTING PROGRAM

SIZE OF HOLE	SIZE OF CASING	WEIGHT PER FOOT	SETTING DEPTH	QUANTITY OF CEMENT
9"	7"	20#	150'	top to bottom
6 1/4"	4 1/2"	10#	1500'	50 bags

IN ABOVE SPACE DESCRIBE PROPOSED PROGRAM: If proposal is to deepen or plug back, give data on present productive zone and proposed new productive zone. If proposal is to drill or deepen directionally, give pertinent data on subsurface locations and measured and true vertical depths. Give blowout preventer program, if any.

24. SIGNED *L. P. Robinson* TITLE Agent DATE July 30, 1975


(This space for Federal or State office use)

PERMIT NO. *13-019-30257* APPROVAL DATE

APPROVED BY _____ TITLE _____ DATE _____

CONDITIONS OF APPROVAL, IF ANY:

WELL LOCATION
 1313.0 FT. W.E.L.-1269.0 FT. N.S.L.
 SECTION 12, T 21 S R 23 E S.L.B. & M.

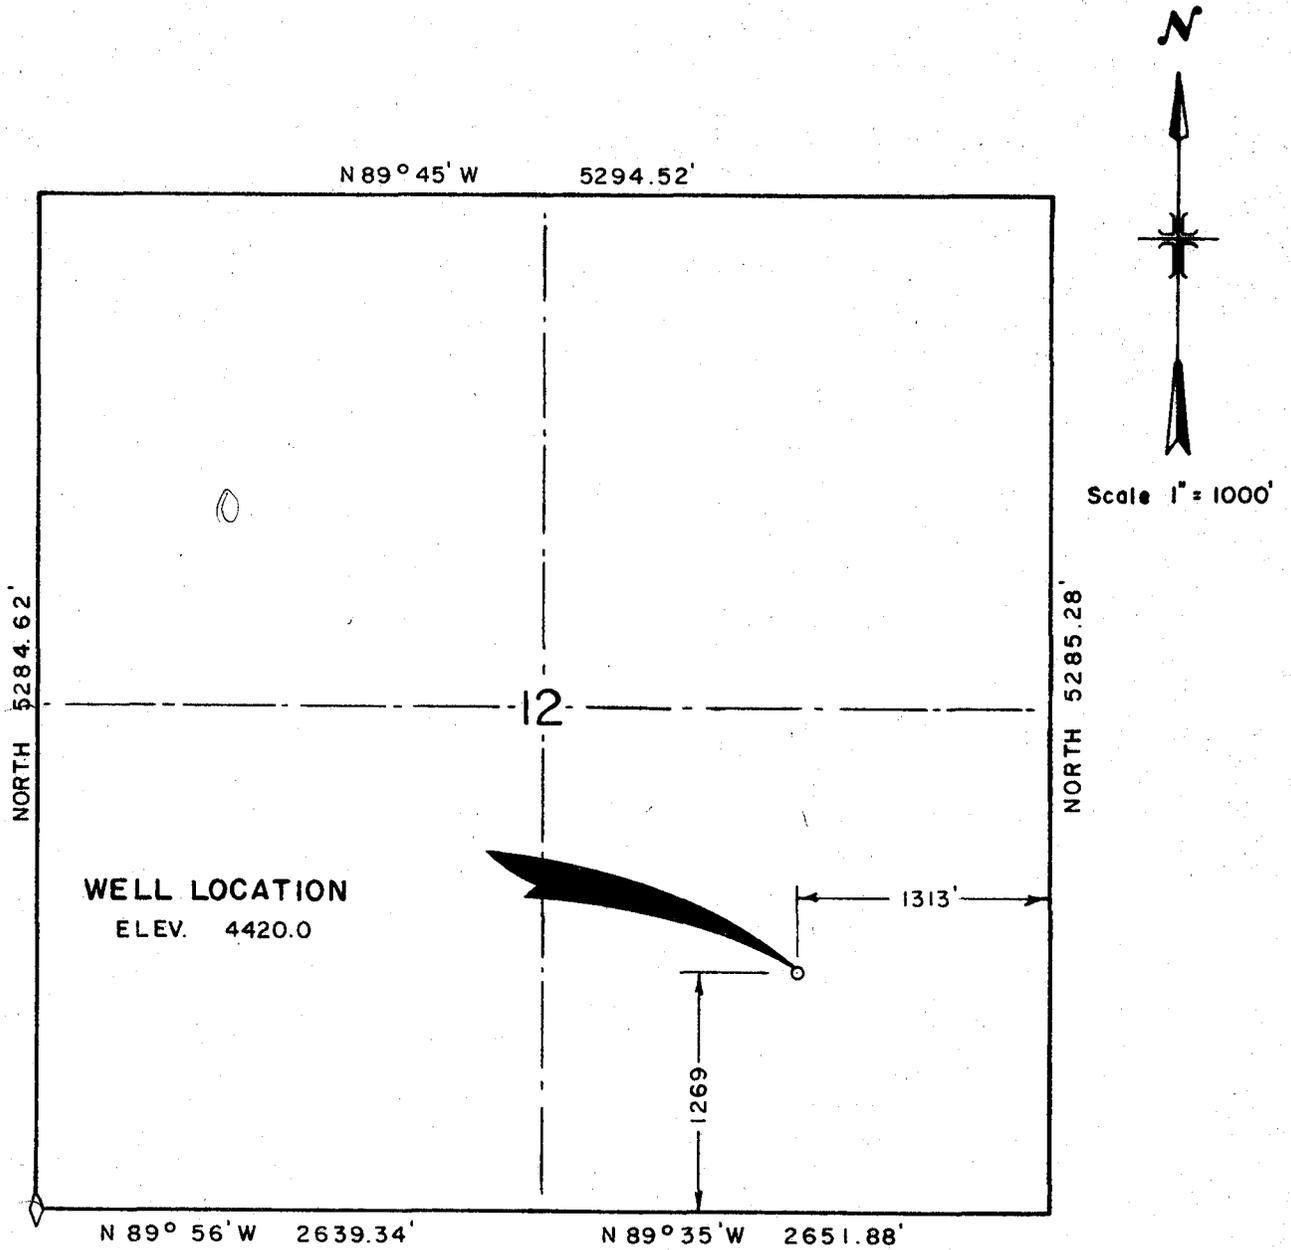


WELL LOCATION
 ELEV. 4420.0

I, David L. Bear do hereby certify that this plat was plotted from notes of a field survey made under my direct responsibility, supervision and checking on July 25, 1975.

David L. Bear
 Registered Land Surveyor

WESTERN ENGINEERS, INC. WELL LOCATION
J. VUKASOVICH No 30
GRAND COUNTY, UTAH
SURVEYED D.L.B. DRAWN G.L.A.
GRAND JUNCTION, COLO. 7/28/75

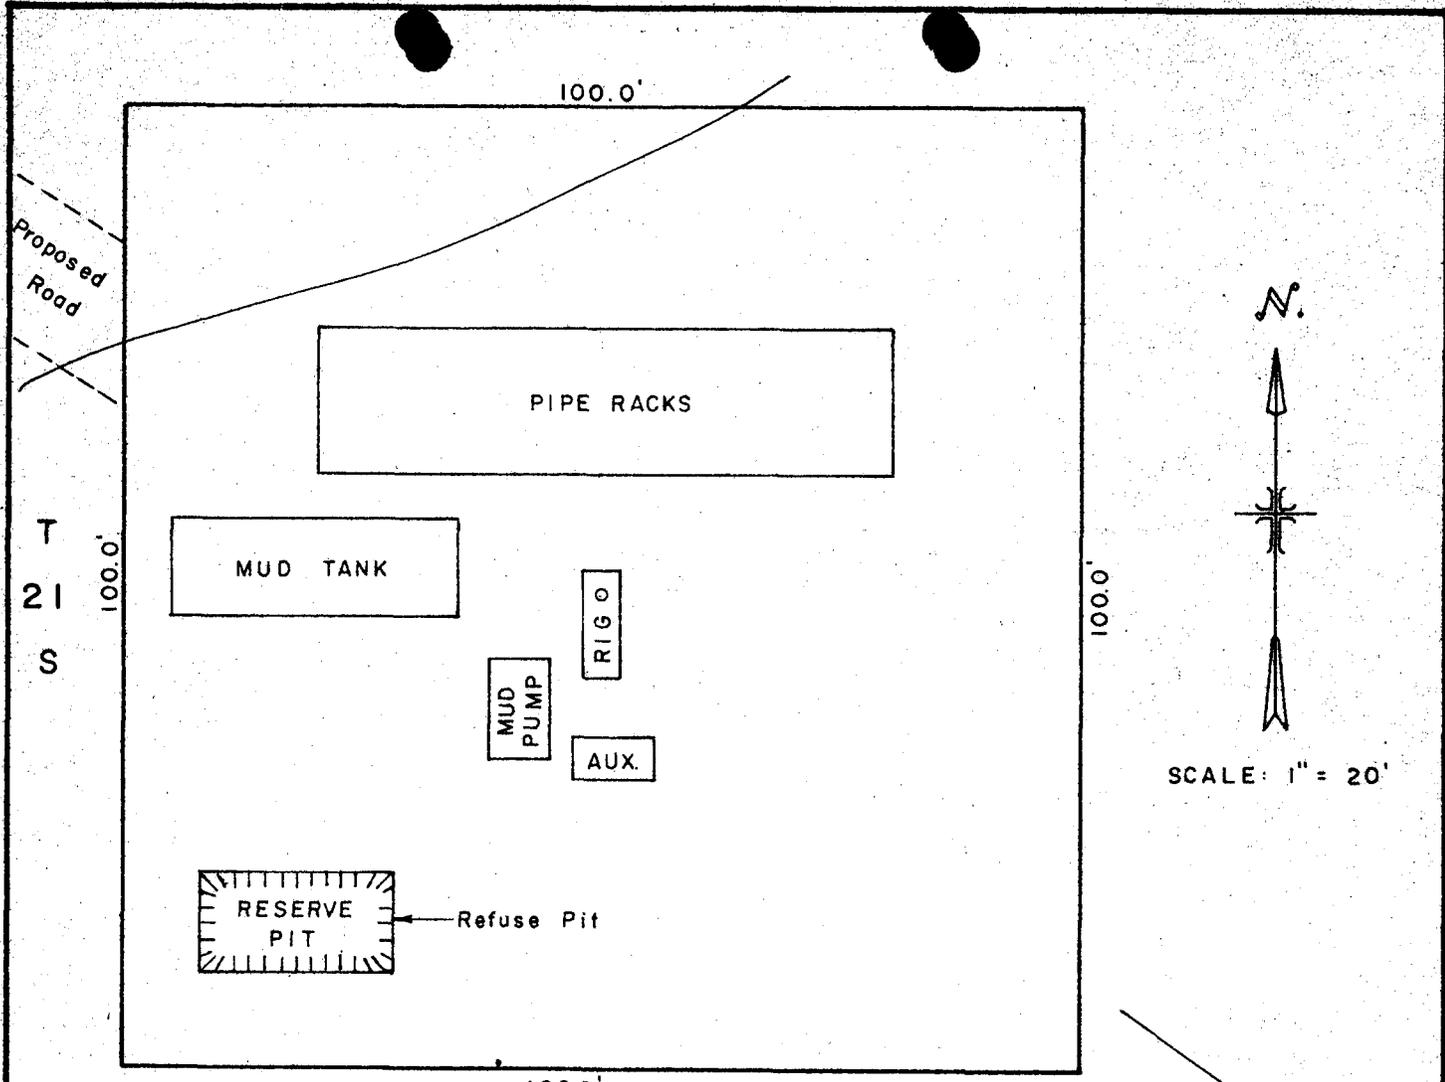

T
21
S

100.0'

PIPE RACKS

MUD TANK

MUD
PUMP

RIG

AUX.

RESERVE
PIT

Refuse Pit

100.0'

1000'



SCALE: 1" = 20'

Drain to Danish Wash

R 23 E
S. L. B. & M.
SW 1/4 SECTION 12

WESTERN ENGINEERS, INC.
PROPOSED ROAD LOCATION
SITE LAYOUT
J. VUKASOVICH No 30
GRAND COUNTY, UTAH
DRAWN G.L.A.
GRAND JUNCTION, COLO. 7/29/75

DIVISION OF OIL, GAS, AND MINING

FILE NOTATIONS

Date: Aug. 1 1945
 Operator: Jukaszewicz
 Well No: Jukaszewicz Fed. 30
 Location: Sec. 12 T. 11S R. 23E County: Grand

File Prepared Entered on N.I.D.
 Card Indexed Completion Sheet

Checked By:
 Administrative Assistant: [Signature]

Remarks:

Petroleum Engineer/Mined Land Coordinator: ok PhD

Remarks:

Director: _____

Remarks:

Include Within Approval Letter:

Bond Required Survey Plat Required
 Order No. 102-5 Blowout Prevention Equipment
 Rule C-3(c) Topographical exception/company owns or controls acreage within a 660' radius of proposed site
 O.K. Rule C-3 O.K. In _____ Unit
 Other:

Letter Written

August 6, 1975

J. Vukasovich
P.O. Box 1965
Grand Junction, Colorado 81501

Re: Well No. Vukasovich Federal #30
Sec. 12, T. 21 S, R. 23 E,
Well No. Vukasovich Federal #29
Sec. 12, T. 21 S, R. 23 E,
Grand County, Utah

Gentlemen:

Insofar as this office is concerned, approval to drill the above referred to wells is hereby granted in accordance with the General Rules and Regulations and Rules of Practice and Procedure.

Should you determine that it will be necessary to plug and abandon these wells, you are hereby requested to immediately notify the following:

PATRICK L. DRISCOLL - Chief Petroleum Engineer
HOME: 272-5813
OFFICE: 533-5771

Enclosed please find Form OGC-8-X, which is to be completed whether or not water sands (aquifers) are encountered during drilling.

The API numbers assigned to these wells are:

#29: 43-019-30256

#30: 43-019-30257

Very truly yours,

DIVISION OF OIL, GAS, AND MINING

CLEON B. FEIGHT
DIRECTOR

CBF:sw



CALVIN L. RAMPTON
Governor

OIL, GAS, AND MINING BOARD

GORDON E. HARMSTON
Executive Director,
NATURAL RESOURCES

STATE OF UTAH

DEPARTMENT OF NATURAL RESOURCES

DIVISION OF OIL, GAS, AND MINING

1588 West North Temple
Salt Lake City, Utah 84116

July 2, 1976

GUY N. CARDON
Chairman

CHARLES R. HENDERSON
ROBERT R. NORMAN
JAMES P. COWLEY
HYRUM L. LEE

CLEON B. FEIGHT
Director

J. Vukasovich
P. O. Box 1965
Grand Junction, Colorado 81501

Re: Well No. Vukasovich Fed. #30
Sec. 12, T. 21S, R. 23E
Grand County Utah

Gentlemen:

In reference to above referred to well, considerable time has gone by since approval was obtained from this office.

This office has not received any notification of spudding. If you do not intend to drill this well, please notify this Division. If spudding or any other activity has taken place, please send necessary report forms.

Your prompt attention to the above will be greatly appreciated.

Very truly yours,

DIVISION OF OIL, GAS, AND MINING

KATHY OSTEER
RECORDS CLERK

July 14, 1976

J. Vukasovich Drilling
c/o J.N. Burkhalter
0270 Rockledge Drive
Glenwood Springs, Colorado 81601

Re: Well No. Vukasovich Fed. #30
Sec. 12, T. 21 S, R. 23 E,
Grand County, Utah

Dear Mr. Burkhalter:

With reference to our telephone conversation of July 13, please be advised that we are herewith terminating approval for the drilling of the above referred to well.

Insofar as it has been a year since the original approval was granted, and, as indicated by you, it may be several more months before drilling operations would commence; it was felt that the approval should be withdrawn in order to allow other operators in the area an opportunity of drilling on their particular leases.

Should you have any questions relative to this matter, please do not hesitate to call.

Very truly yours,

DIVISION OF OIL, GAS, AND MINING


CLEON B. FEIGHT
DIRECTOR

CBF:sw
cc: U.S. Geological Survey

J. N. BURKHALTER

Oil, Gas and Pipeline Consultant

Professional Engineer and Land Surveyor
Registered in Rocky Mountain States

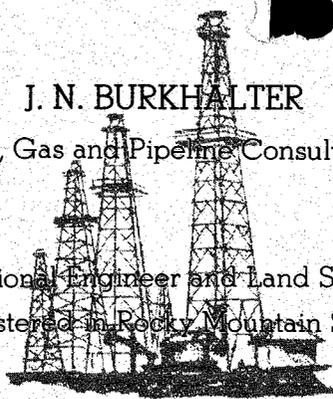

0270 Rockledge Drive
Glenwood Springs, Colo. 81601
Telephone 303/945-6976

September 8, 1976

Mr. Cleon B. Feight
Director Division of Oil, Gas & Mining
1588 West North Temple
Salt Lake City, Utah 84116

Re: Wells Number Vukasovich Federal 29,30.
Sec.12, T21S,R23E, Grand County, Utah.

Dear Mr. Feight:

This will confirm our telephone conversation relating to the above referenced wells. Vukasovich Drilling is abandoning location for Wells #29 and 30 and will re-stake wells on 40 acre spacing in said Section 12.

Very truly yours,

J. N. Burkhalter


JNB/sb

cc: Mr. Michael Phifer
Mr. Edgar W. Gwynn

CIRCULATE TO:

- DIRECTOR
- PETROLEUM ENGINEER
- MINE COORDINATOR
- ADMINISTRATIVE ASSISTANT
- ALL

RETURN TO Kashy
FOR FILING

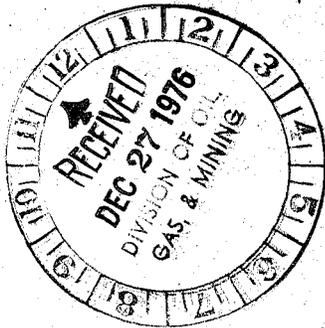

Conservation Division
8440 Federal Building
Salt Lake City, Utah 84138

December 23, 1976

J. Vukasovich
P.O. Box 1965
Grand Junction, CO 81501

*approve to drill
terminated
7-14-76*

Re: Application for Permti to Drill
Well No. 30
Sec. 12-T.21S., R.23E., SLM
Grand County, Utah
Lease Utah-010847

Dear Mr. Vukasovich:

More than a year has elapsed since receipt of the subject Application for Permit to Drill and there is no record of inquiry as to the status of this Application. Since the Application was never approved and we have no record of any activity at this location, we are, therefore, returning your Application.

If you should again desire to drill at this location, please resubmit the Application for Permit to Drill.

Sincerely yours,

(ORIG. SGD.) E. W. GUYNN
E. W. Guynn
District Engineer

Attachment:
As indicated

bcc: DOGM, Utah
BLM-Moab
O&GS, NRMA, Casper
USGS, Vernal
Well File

EWG:ch