

UTAH OIL AND GAS CONSERVATION COMMISSION

REMARKS: WELL LOG _____ ELECTRIC LOGS _____ FILE WATER SANDS _____ LOCATION INSPECTED _____ SUB. REPORT/abd. _____

DATE FILED 9-25-78

LAND: FEE & PATENTED _____ STATE LEASE NO. _____ PUBLIC LEASE NO. _____ INDIAN 14-20-603-263

DRILLING APPROVED: 9-25-78

SPUDED IN:

COMPLETED: _____ PUT TO PRODUCING: _____

INITIAL PRODUCTION:

GRAVITY A.P.I.

GOR:

PRODUCING ZONES:

TOTAL DEPTH:

WELL ELEVATION:

DATE ABANDONED: LOCATION ABANDONED WELL NEVER DRILLED 1-9-81

FIELD: Greater Aneth ⁷⁸⁶

UNIT: McElmo Creek

COUNTY: San Juan

WELL NO. McElmo Creek Unit N-19X (WI)

API No. 43-037-30470

LOCATION 1972' FT. FROM ~~(X)~~ (S) LINE, 659' FT. FROM ~~(X)~~ (W) LINE. NW SW ¹⁸ ¼-¼ SEC. 8

TWP.	RGE.	SEC.	OPERATOR	TWP.	RGE.	SEC.	OPERATOR:
41S	25E	8	SUPERIOR OIL COMPANY				

UNITED STATES
DEPARTMENT OF THE INTERIOR
GEOLOGICAL SURVEY

5. LEASE DESIGNATION AND SERIAL NO.
14-20-603-263

6. IF INDIAN, ALLOTTEE OR TRIBE NAME
NAVAJO

7. UNIT AGREEMENT NAME
McELMO CREEK

8. FARM OR LEASE NAME

9. WELL NO.
MCU #N-19X

10. FIELD AND POOL, OR WILDCAT
GREATER ANETH

11. SEC. T. R., M., OR BLK. AND SURVEY OR AREA
SEC 8 T41S R25E

12. COUNTY OR PARISH
SAN JUAN

13. STATE
UTAH

APPLICATION FOR PERMIT TO DRILL, DEEPEN, OR PLUG BACK

1a. TYPE OF WORK
DRILL DEEPEN PLUG BACK

b. TYPE OF WELL
OIL WELL GAS WELL OTHER SINGLE ZONE MULTIPLE ZONE
Injection Well

2. NAME OF OPERATOR
THE SUPERIOR OIL COMPANY

3. ADDRESS OF OPERATOR
P.O. DRAWER 'G', CORTEZ, COLORADO 81321

4. LOCATION OF WELL (Report location clearly and in accordance with any State requirements.*)
At surface
1972' FSL, 659' FWL, SEC. 8, T41S, R25E, SLB&M
At proposed prod. zone

14. DISTANCE IN MILES AND DIRECTION FROM NEAREST TOWN OR POST OFFICE*
1.6 Miles NW of Aneth, Utah

15. DISTANCE FROM PROPOSED* LOCATION TO NEAREST PROPERTY OR LEASE LINE, FT. (Also to nearest drlg. unit line, if any) 7300'

16. NO. OF ACRES IN LEASE

17. NO. OF ACRES ASSIGNED TO THIS WELL 40

18. DISTANCE FROM PROPOSED LOCATION* TO NEAREST WELL, DRILLING, COMPLETED, OR APPLIED FOR, ON THIS LEASE, FT. 250'

19. PROPOSED DEPTH 5479'

20. ROTARY OR CABLE TOOLS Rotary

21. ELEVATIONS (Show whether DF, RT, GR, etc.)
4644' Ungraded Ground Level


22. APPROX. DATE WORK WILL START*
February 1, 1979

23. PROPOSED CASING AND CEMENTING PROGRAM

SIZE OF HOLE	SIZE OF CASING	WEIGHT PER FOOT	SETTING DEPTH	QUANTITY OF CEMENT
12-1/4"	8-5/8"	24#	1437'	To Surface
7-7/8"	5-1/2"	14 & 15.5#	5479'	250 Sacks

1. Drill 12-1/4" hole to 1437'. Set 8-5/8" casing to 1437' and cement to surface
2. Drill 7-7/8" hole through Desert Creek Zone I to approximately 5479'
3. Log well.
4. Set 5-1/2" casing at 5479' and cement with 250 sacks.
5. Perforate and stimulate productive zones based on log evaluation

APPROVED BY THE DIVISION OF
OIL, GAS, AND MINING
DATE: 9-25-78
BY: C.B. Light

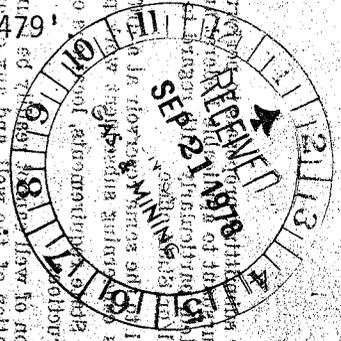

IN ABOVE SPACE DESCRIBE PROPOSED PROGRAM: If proposal is to deepen or plug back, give data on present productive zone and proposed new productive zone. If proposal is to drill or deepen directionally, give pertinent data on subsurface locations and measured and true vertical depths. Give blowout preventer program, if any.

24. SIGNED: J. R. Oberlander TITLE: Engineer DATE: 9-11-78

(This space for Federal or State office use)

PERMIT NO. APPROVAL DATE


APPROVED BY TITLE DATE

CONDITIONS OF APPROVAL, IF ANY:

JRO/1h
Orig + 3 - USGS, State - 2, T.W. Cooley, E. R. Morin, J. I. Burleigh, J. E. Harrison, Jerry Braswell, W. N. Mosley, Navajo Tribe, W10, File


THE SUPERIOR OIL COMPANY
Operator

WELL NO MCU N-19X

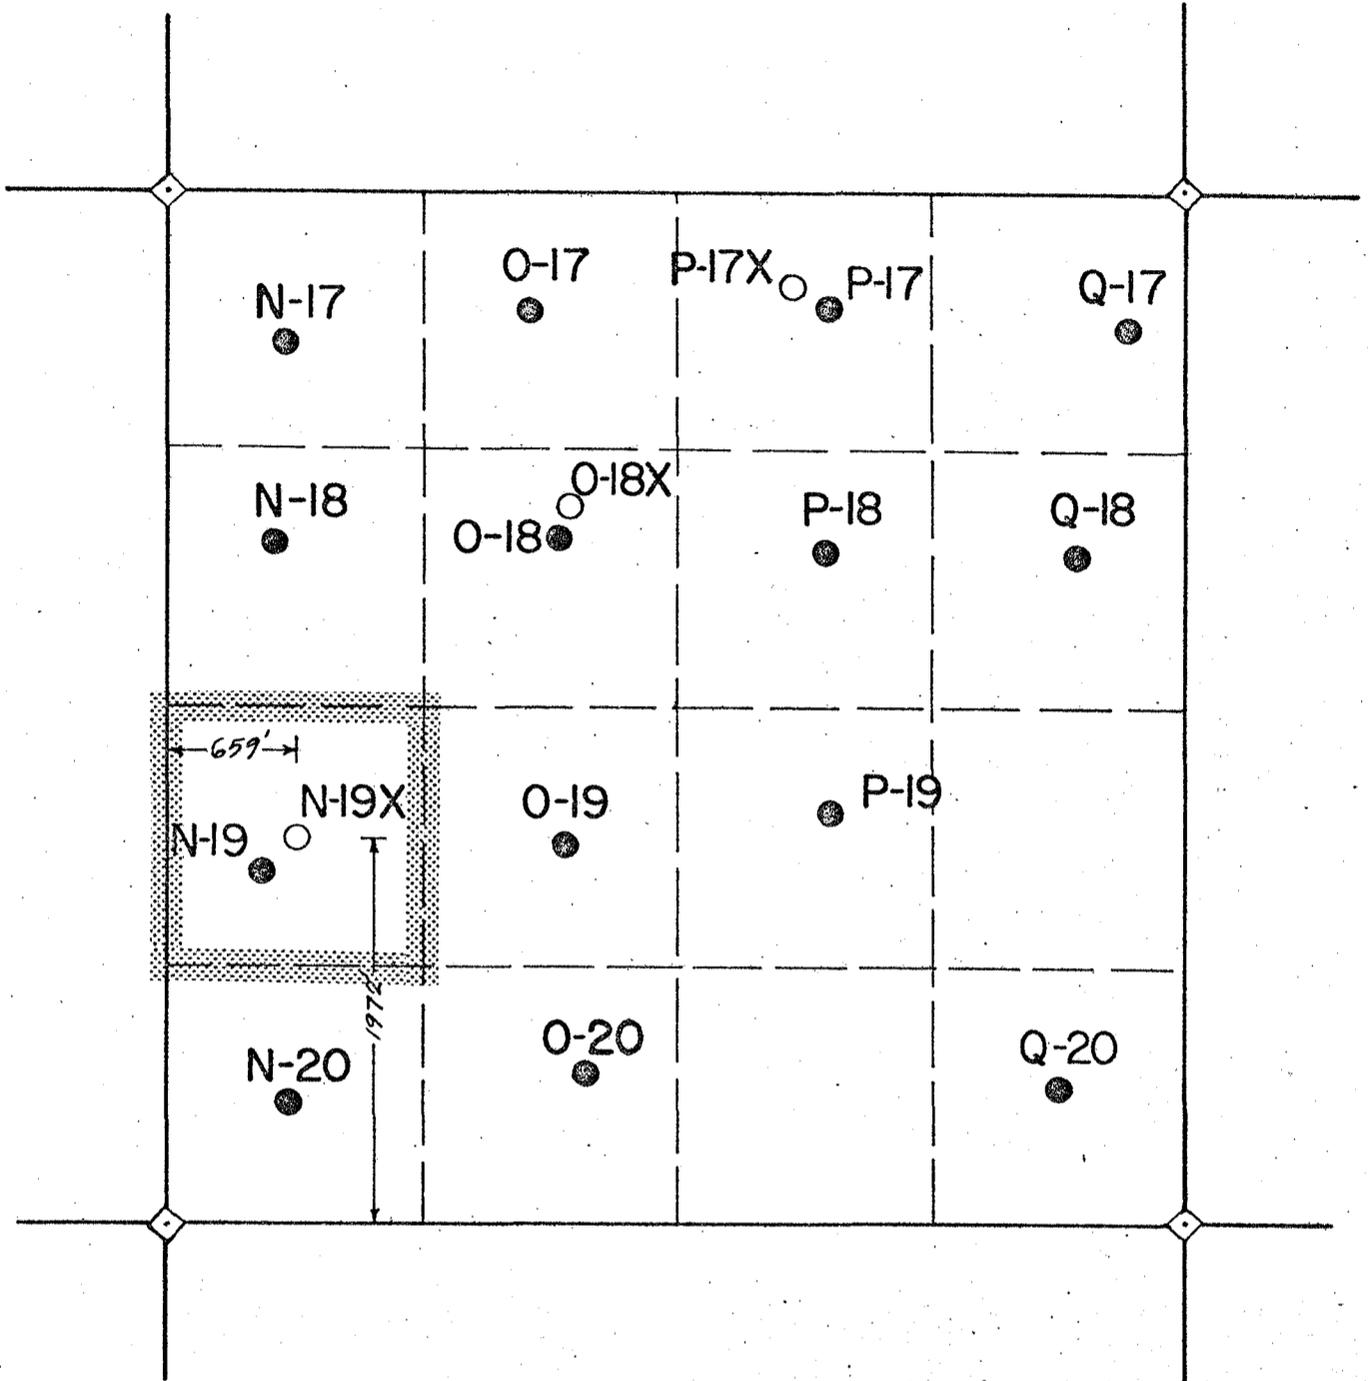

NW/SW SECTION 8, T41 S, R 25 E

McELMO CREEK UNIT

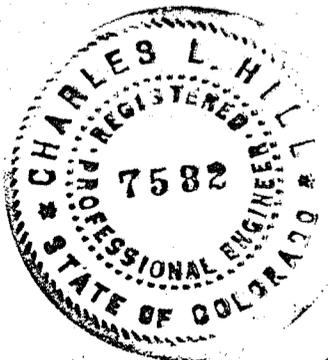

Charles L. Hill

- Location
- Well
- ▽ Injector

Scale 1" = 1000'



THE SUPERIOR OIL COMPANY

P. O. DRAWER G
CORTEZ, COLORADO 81321

September 7, 1978

Mr. P. T. McGrath
District Engineer
U. S. Geological Survey
P. O. Box 959
Farmington, New Mexico 87401

Re: Surface Use Development Plan
Proposed Well
McElmo Creek Unit #N-19X
1972' FSL, 659' FWL
Section 8, T41S, R25E
San Juan County, Utah

Dear Mr. McGrath:

The "Surface Use Development Plan" for the proposed McElmo Creek Unit Well #N-19X is as follows:

1. The existing roads and the location of the main highway exit are shown on the attached map.
2. N-19X is a twin well to N-19 and will require a new 800' X 30' access road as shown on the attached plat. The proposed road will run north 500' and then east 300' to the location and will be of compacted sand and gravel with a maximum grade of 6%. The road will be constructed so as to provide for adequate drainage. No major cuts or fills will be necessary.
3. The location and status of wells in the vicinity are shown on the attached plat.
4. The location of existing tank batteries, flow lines and lateral roads in the vicinity of the proposed well are shown on the attached plat. The 3-1/2" injection line for the proposed well will run 2200' east to an existing injection trunk line.
5. Water for drilling operations will be obtained from the San Juan River.
6. Materials necessary for the construction of the access road and drilling pad will be obtained directly from the construction site. No access roads for the purpose of hauling materials will be necessary.
7. Waste materials will be collected in earth pits. The perimeter of these pits will be fenced with small mesh wire. When drilling operations are complete these earth pits will be backfilled and leveled to the contour of the original landscape. Small portable trailer houses for the company and contract drilling personnel may be on the location. A sufficient number of OSHA approved chemical toilets will be provided and maintained.

8. No permanent campsite or airstrips are anticipated.
9. The location and position of drilling equipment is shown on the attached plat. Included on this plat is a cross section diagram showing cuts and fills necessary for the construction of the drilling pad. The drilling pad will be located approximately at ground level. Native materials from the immediate area will be used in its construction.
10. The proposed drillsite is located on a sandstone outcrop. Surface land is owned by the Navajo Tribe and is used primarily for grazing. Vegetation consists of sparse desert type ground cover and Tamarisks. There are no Indian habitations or artifacts in the immediate vicinity of the proposed drillsite, access road or flow line.

Very truly yours,

THE SUPERIOR OIL COMPANY

James R. Oberlander

James R. Oberlander

I hereby certify that I, or persons under my direct supervision, have inspected the proposed drillsite and access route; that I am familiar with the conditions which presently exist; that the statements made in this plan are, to the best of my knowledge, true and correct; and that the work associated with the operations proposed herein will be performed by THE SUPERIOR OIL COMPANY and its contractors and sub-contractors in conformity with this plan and the terms and conditions under which it is approved.

Sept. 18-78
Date

Wm. H. Edwards
Wm. H. Edwards
Area Production Superintendent

JRO/1h

SUPPLEMENT TO FORM 9-331C

WELL: MCU #N-19X

SURFACE FORMATION WHERE PROPOSED DRILLING IS TO TAKE PLACE: Dakota

ESTIMATED FORMATION TOPS: (Measured from KB approximately 4657')

Chinle	1324'
DeChelly	2532'
Ismay	5255'
Gothic Shale	5390'
Desert Creek	5400'
TD	5479'

WATER BEARING FORMATIONS: Water is expected to be encountered intermittently from 300' to 1324'.

HYDROCARBON BEARING FORMATIONS: Oil and gas are expected to be encountered intermittently from 5400' to 5479'.

MUD PROGRAM:

Surface to 2000' - Water

2000' to 5000' - Lignosulfonate or similar mud system; no water loss control, weighted as necessary with Barite.

5000' to TD - Lignosulfonate or similar mud system; 15 cc water loss, weighted as necessary with Barite.

CEMENT PROGRAM:

Surface - 600 sx Lt. Wt. cement w/10#/sk Gilsonite, followed with 100 sx Class 'B' with 2% CaCl, (Slurry Wt. 15.6 ppg)


Production - 250 sx Class 'B' with 5#/sk salt, 1/2#/sk Fix Set and 3/4% Friction Reducer.

LOGGING PROGRAM:


CNL/DENSITY/GR - TD to 5000'

PRESSURE CONTROLS:


Blowout preventer equipment will be 10" Series 600 with blind rams and drill pipe rams hydraulically and manually controlled. The blowout equipment will be tested at regular intervals. A schematic of the pressure control equipment can be seen on the following page. The mud system will be monitored by visual inspection.

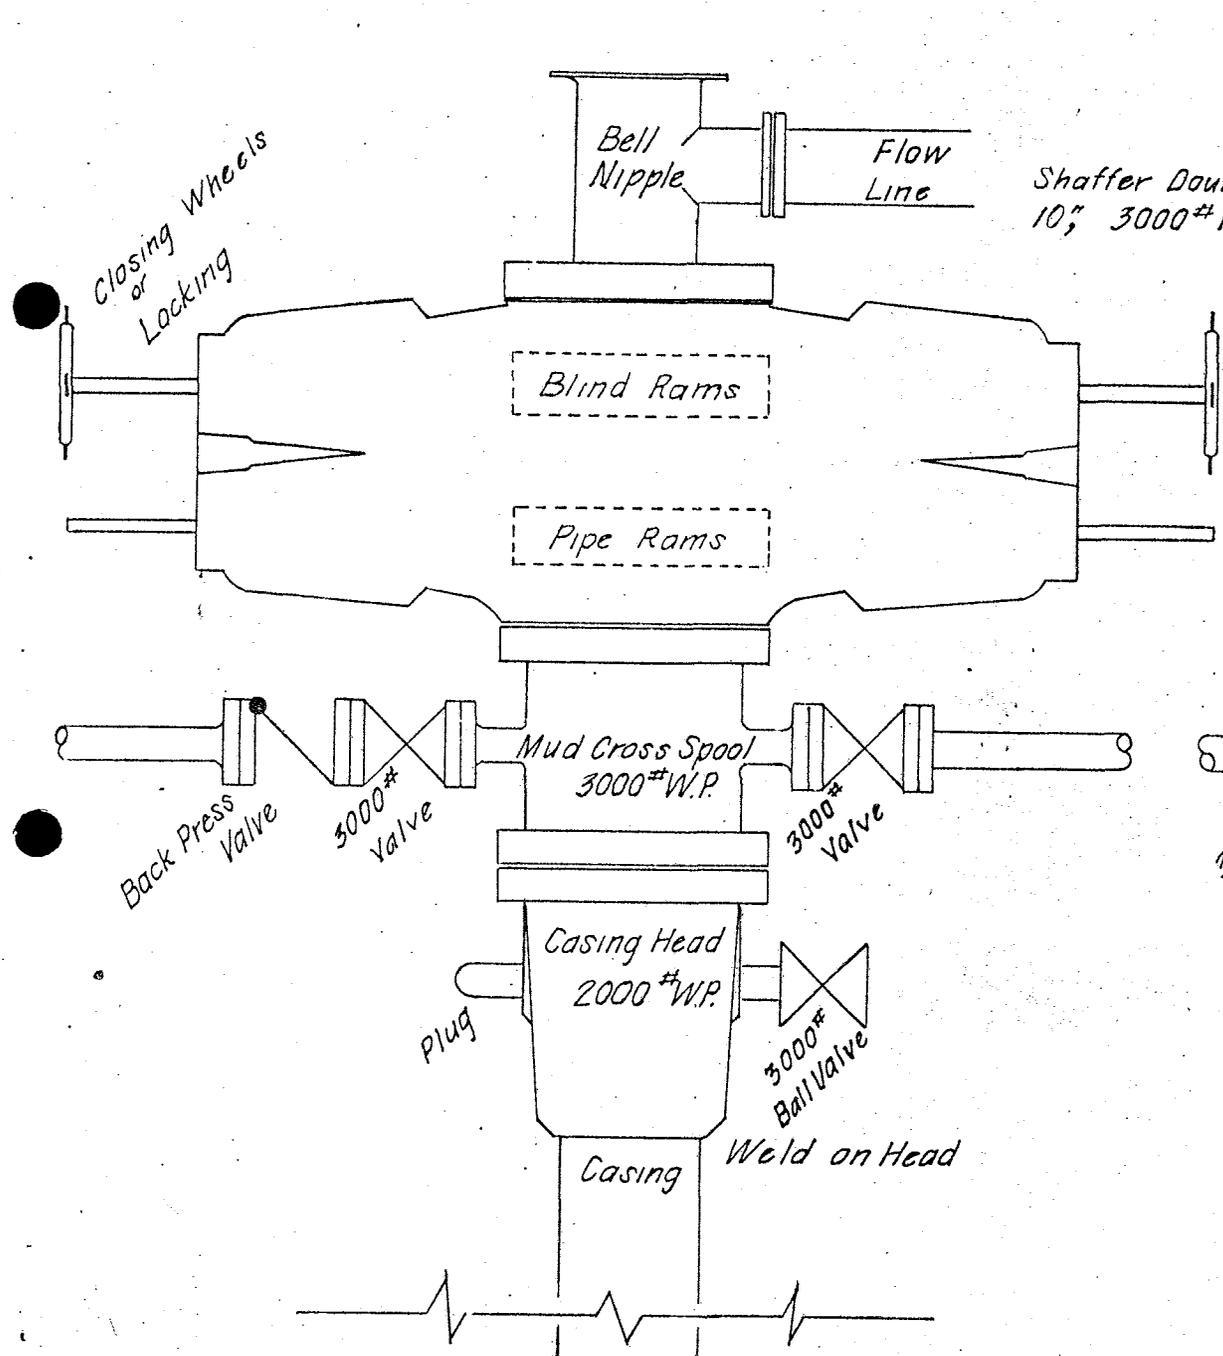

Shaffer Double Gate Blow Out Preventer
 10", 3000# W.P., 6000# Test, Type E

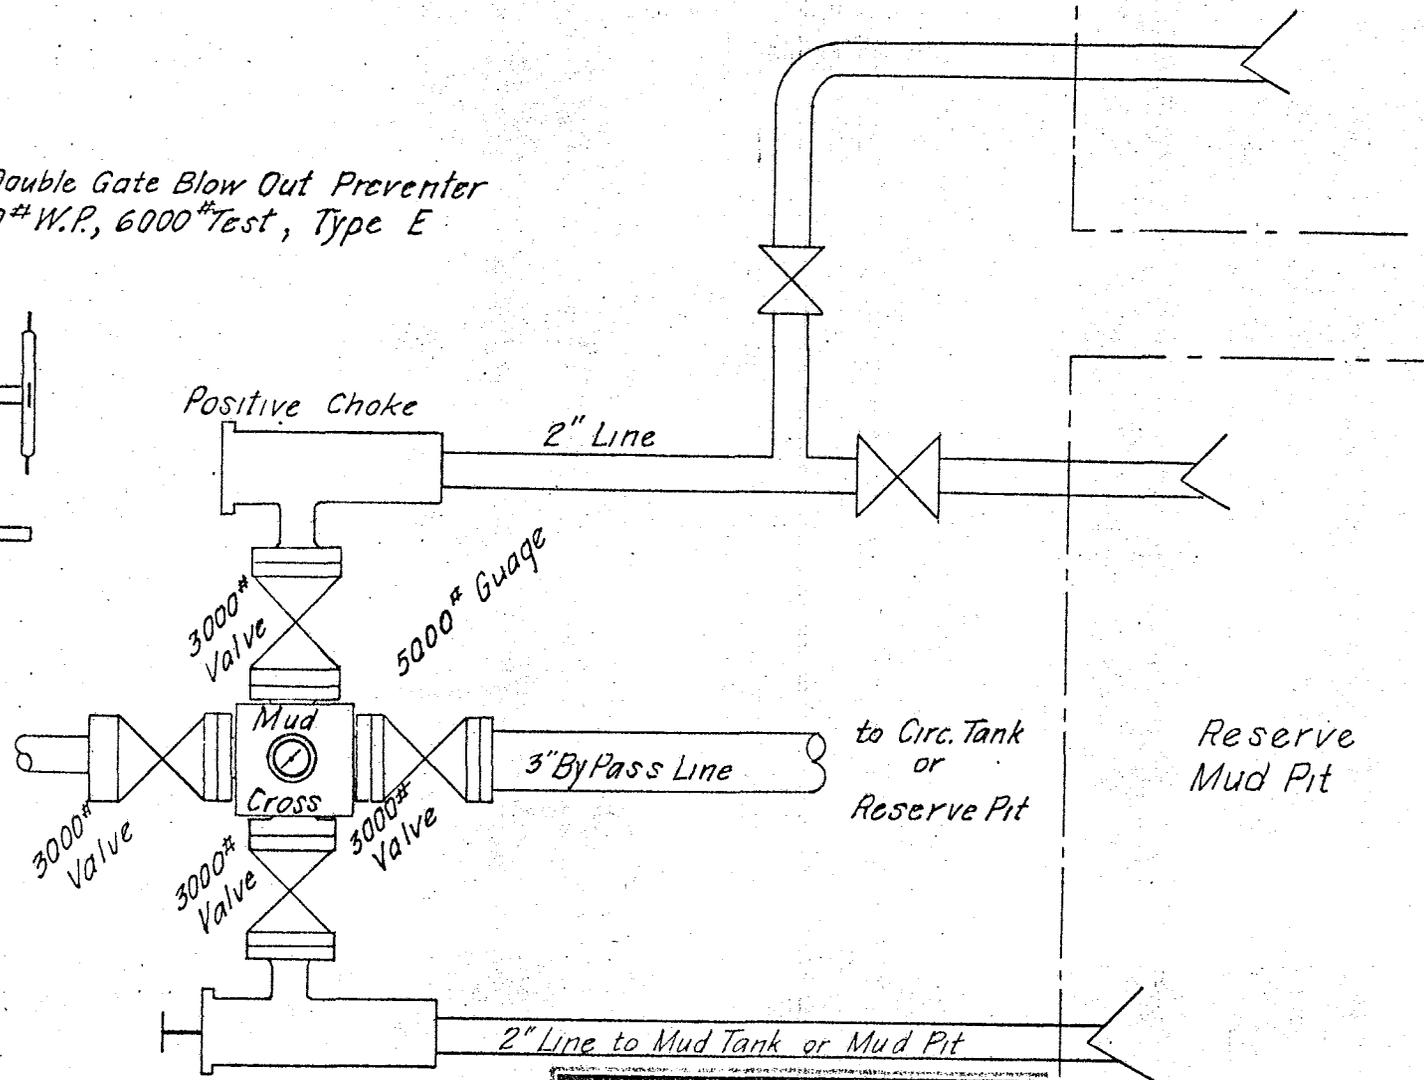


THE SUPERIOR OIL CO.
 CORTEZ - CASPER DISTRICT
 ENGINEERING DEPARTMENT
 SCHEMATIC DIAGRAM
 OF PRESSURE CONTROL
 EQUIPMENT
 BY SCALE none
 DATE REVISED 8-12-76

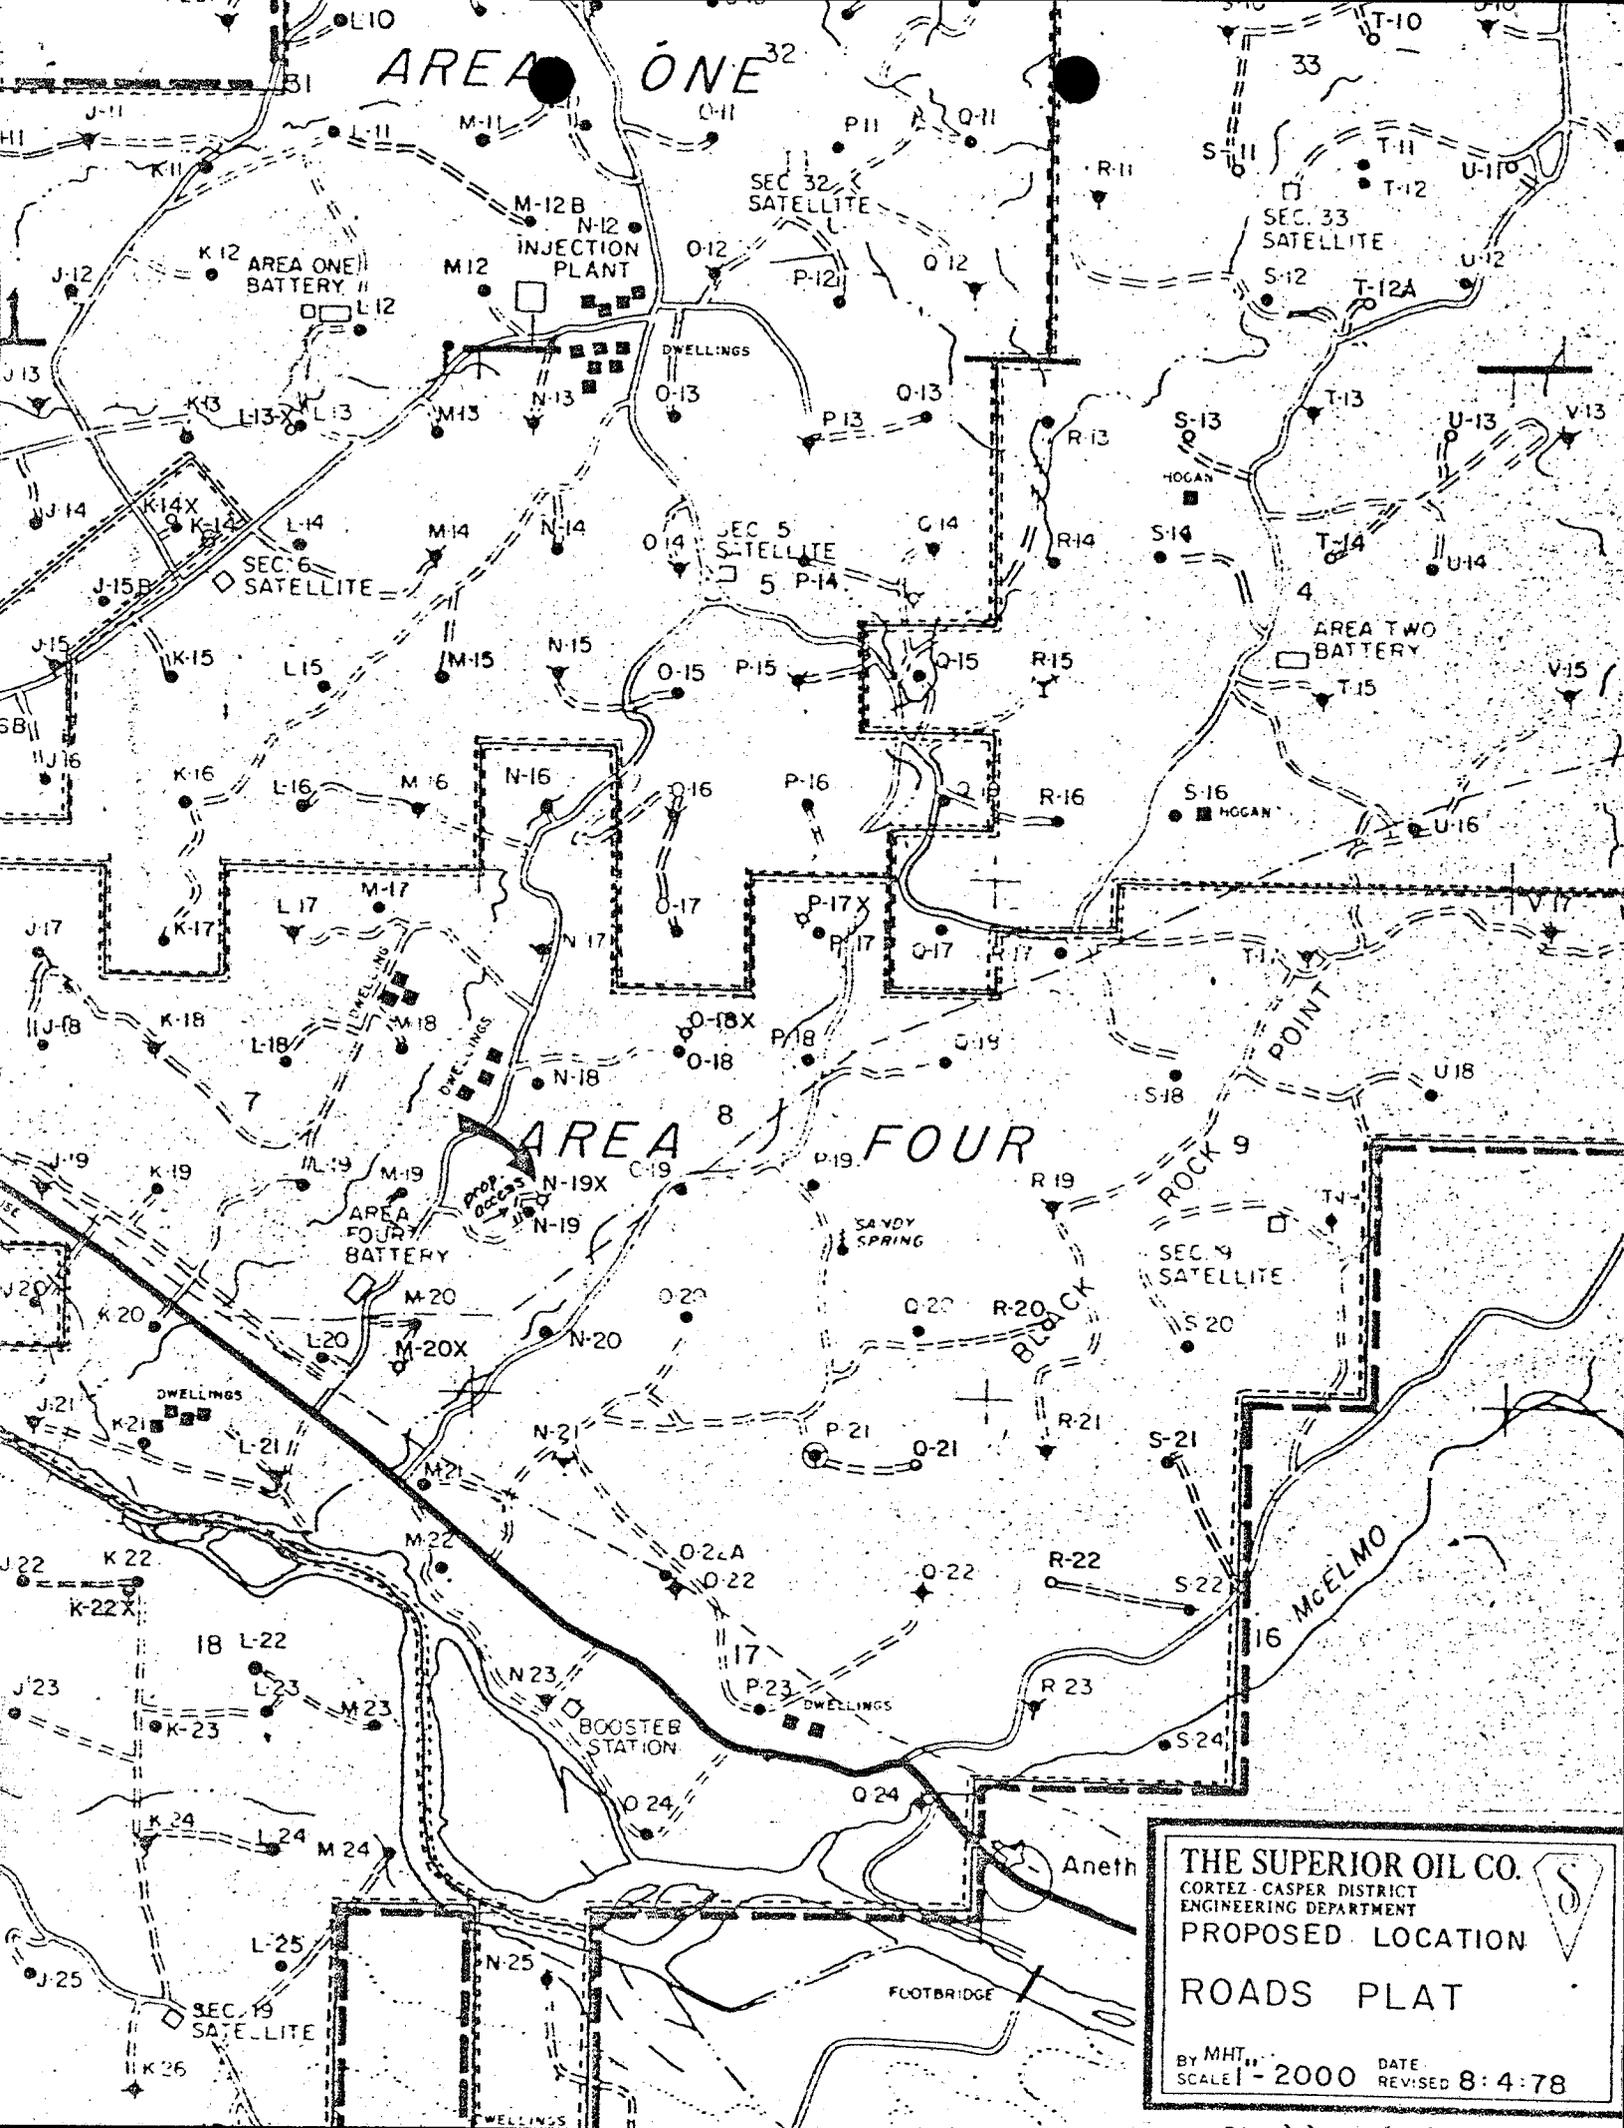

THE SUPERIOR OIL CO.
 CORTEZ - CASPER DISTRICT
 ENGINEERING DEPARTMENT
 PROPOSED LOCATION
ROADS PLAT

BY MHT
 SCALE 1" = 2000'


DATE REVISED 8-4-78

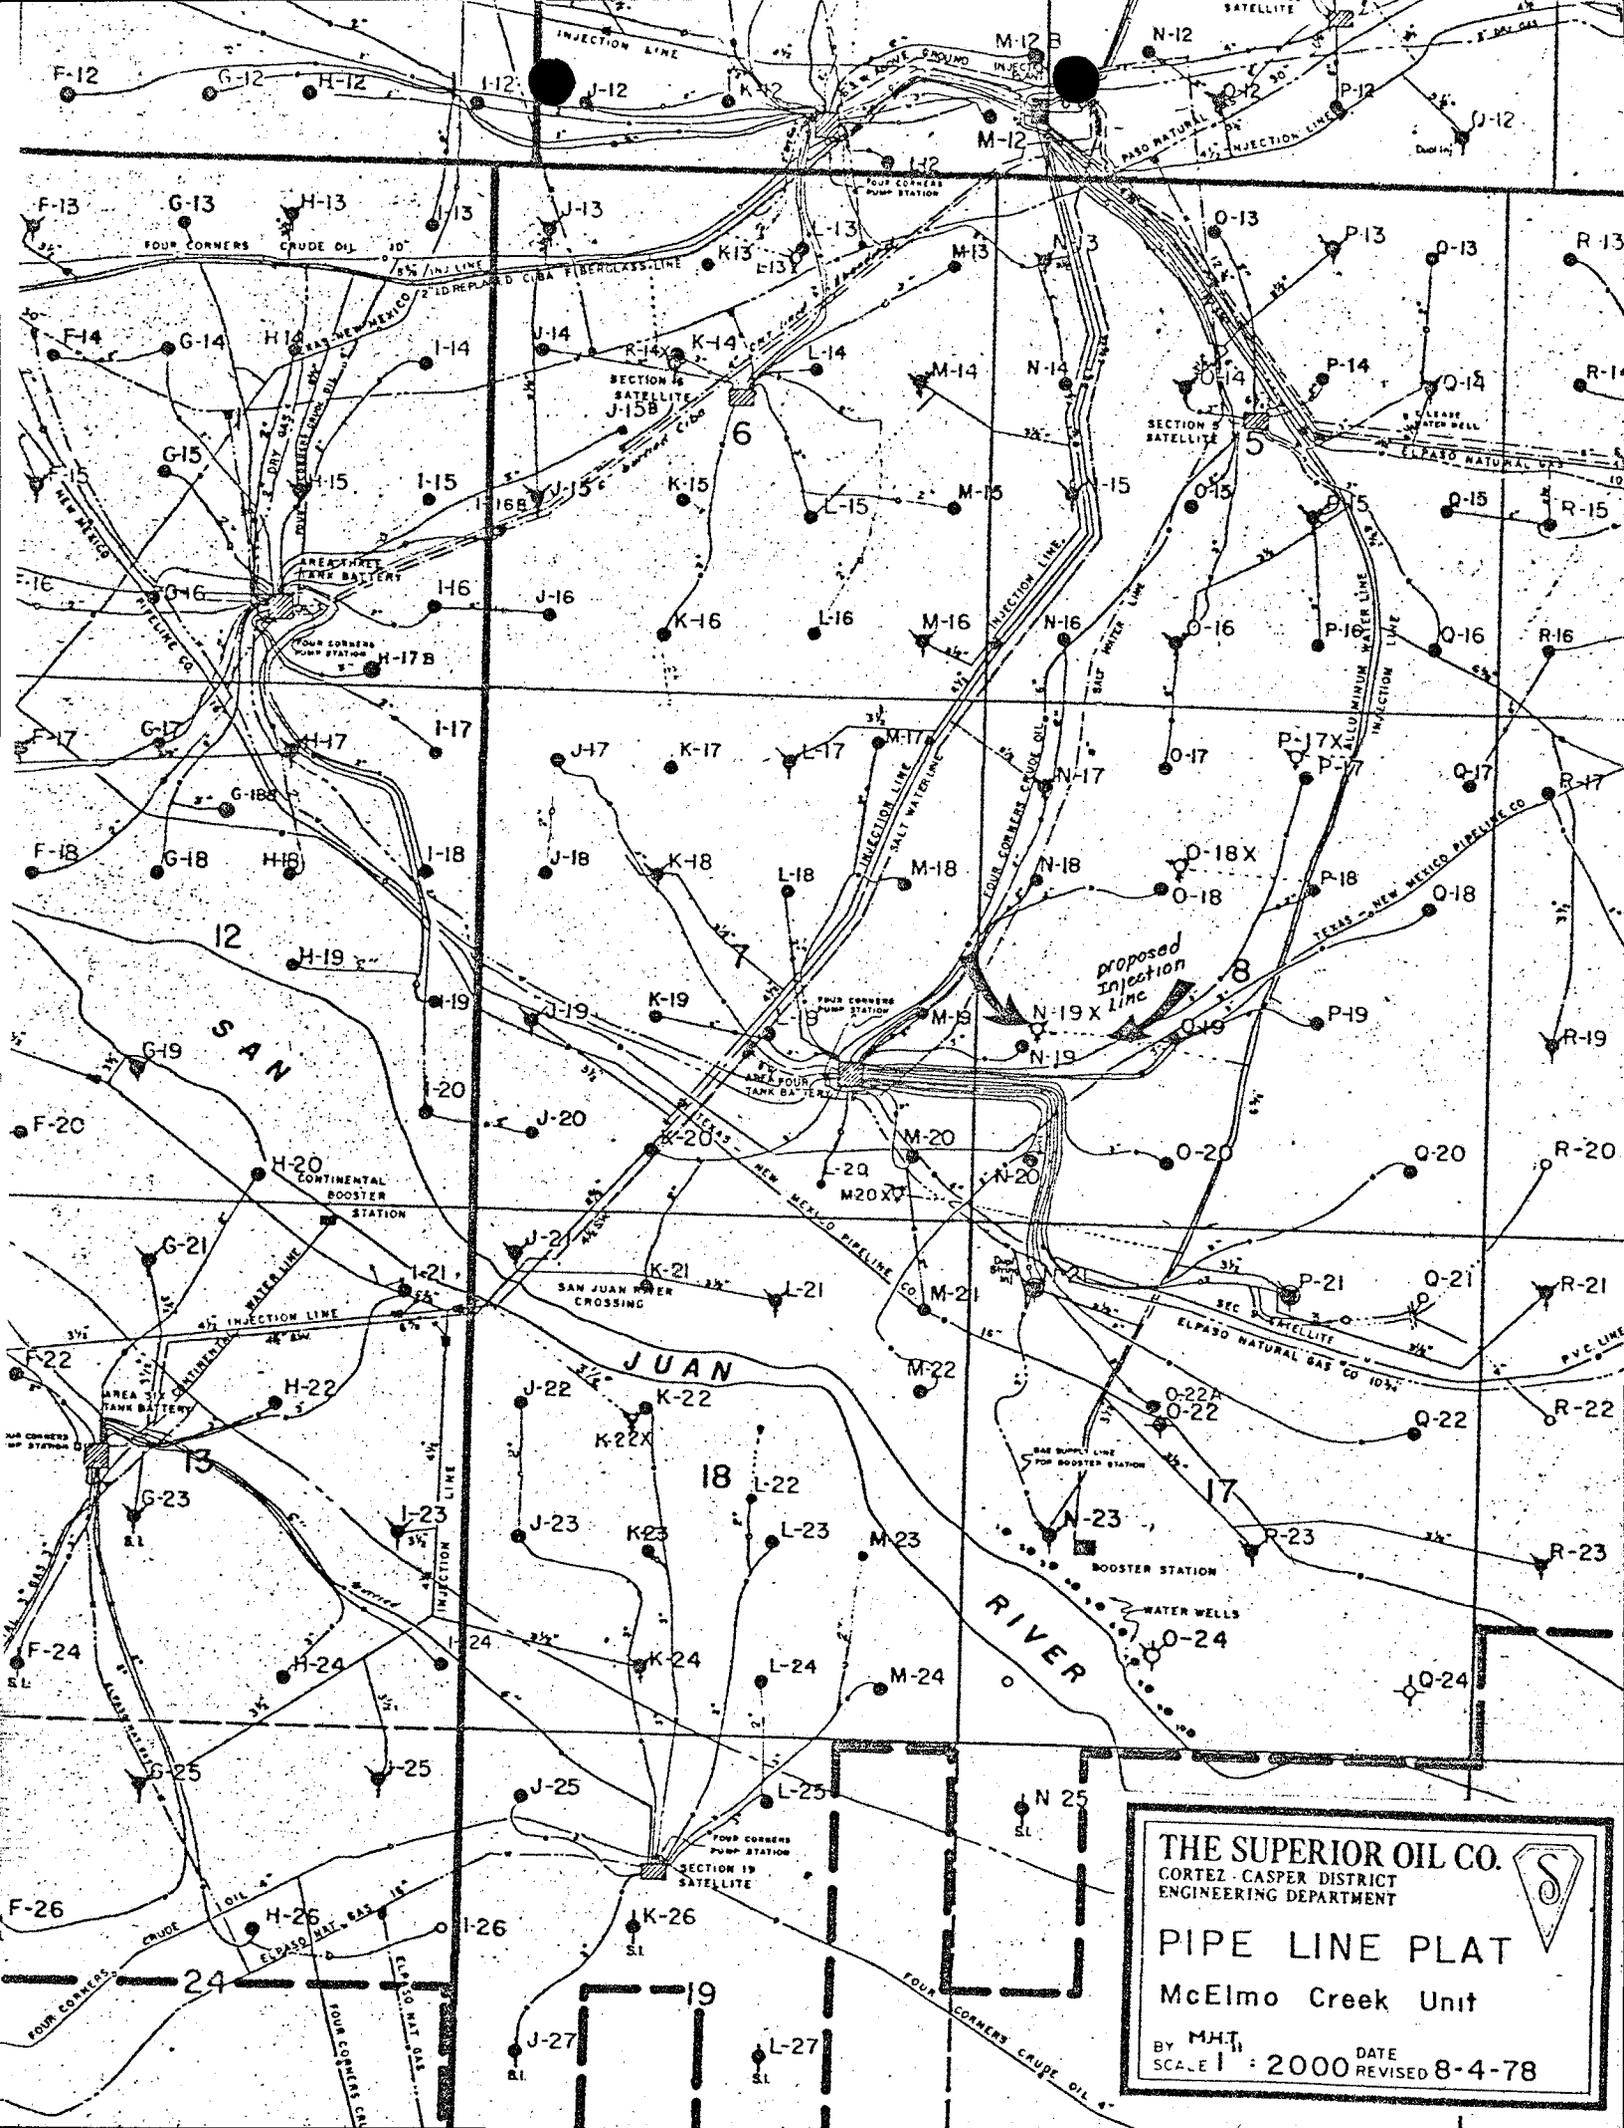


THE SUPERIOR OIL CO.
 CORTEZ-CASPER DISTRICT
 ENGINEERING DEPARTMENT

PIPE LINE PLAT
 McElmo Creek Unit

BY MHT
 SCALE 1" = 2000' DATE REVISED 8-4-78

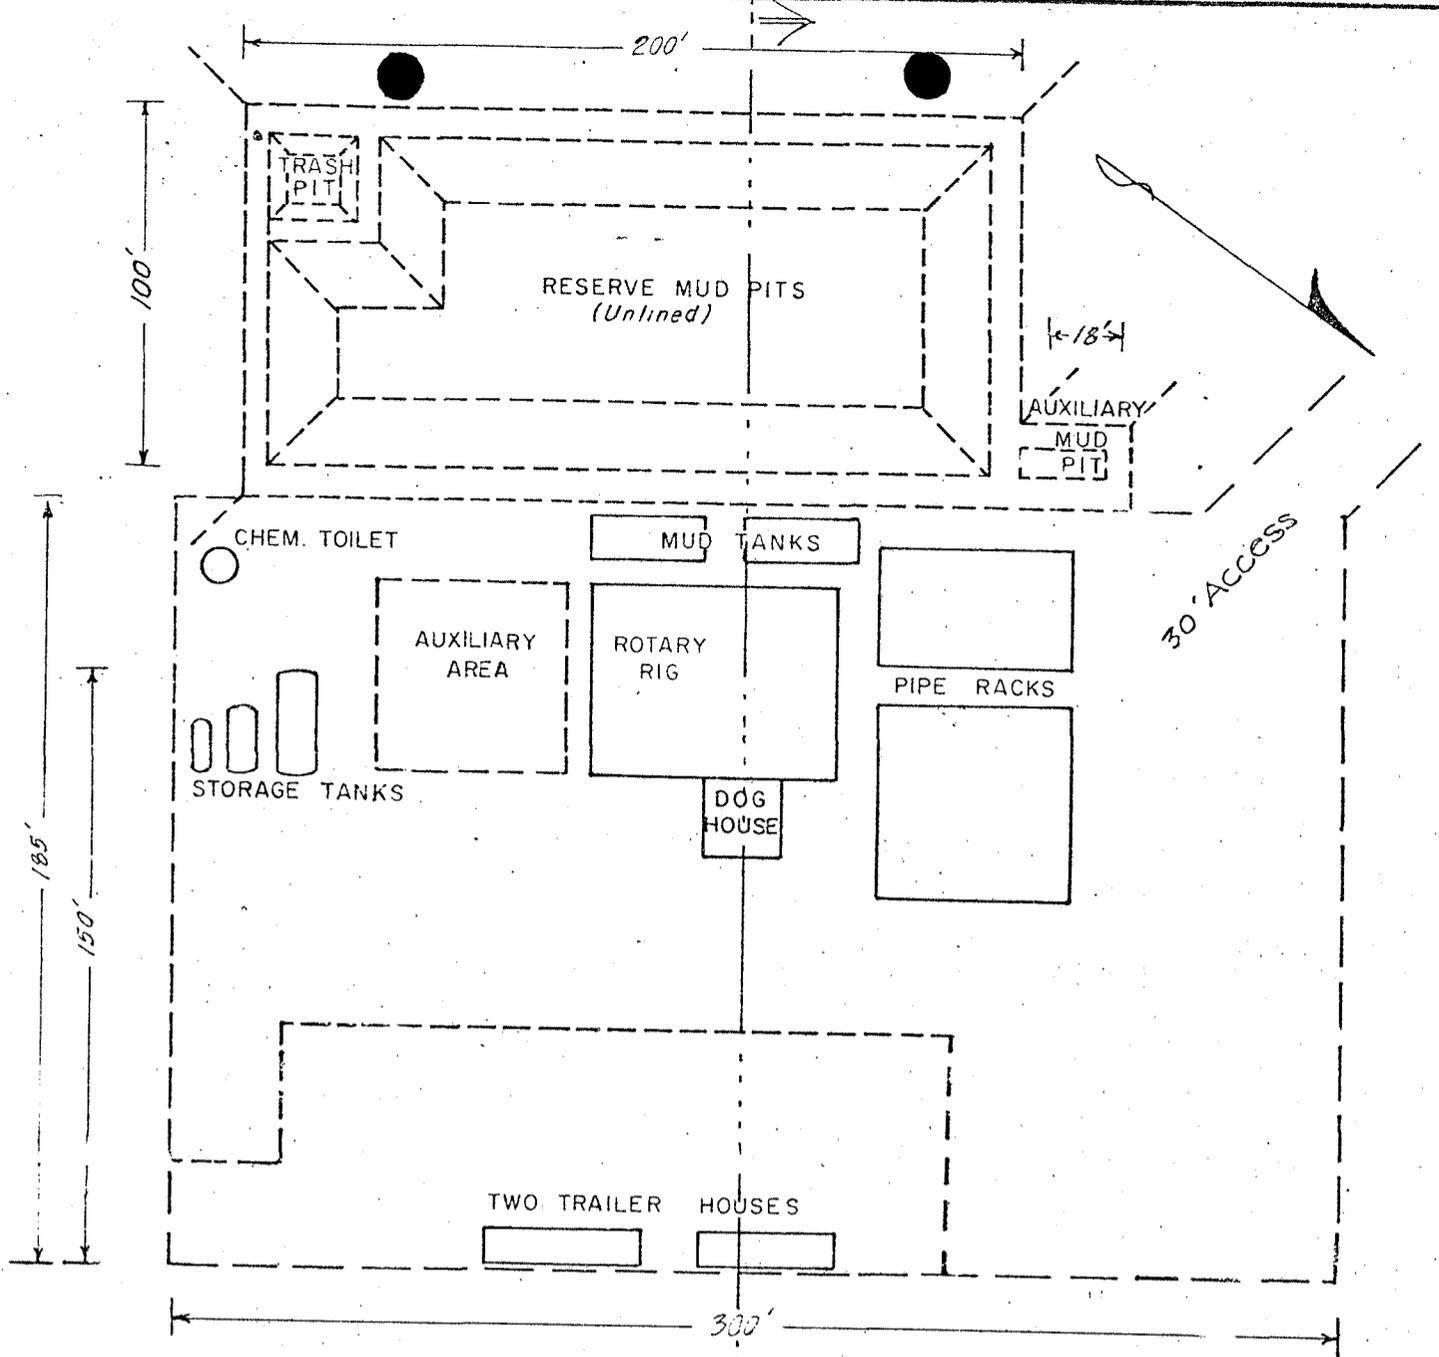


THE DRILLING PAD WILL BE GRADED AND COMPACTED, AND COMPOSED OF NATIVE MATERIALS.

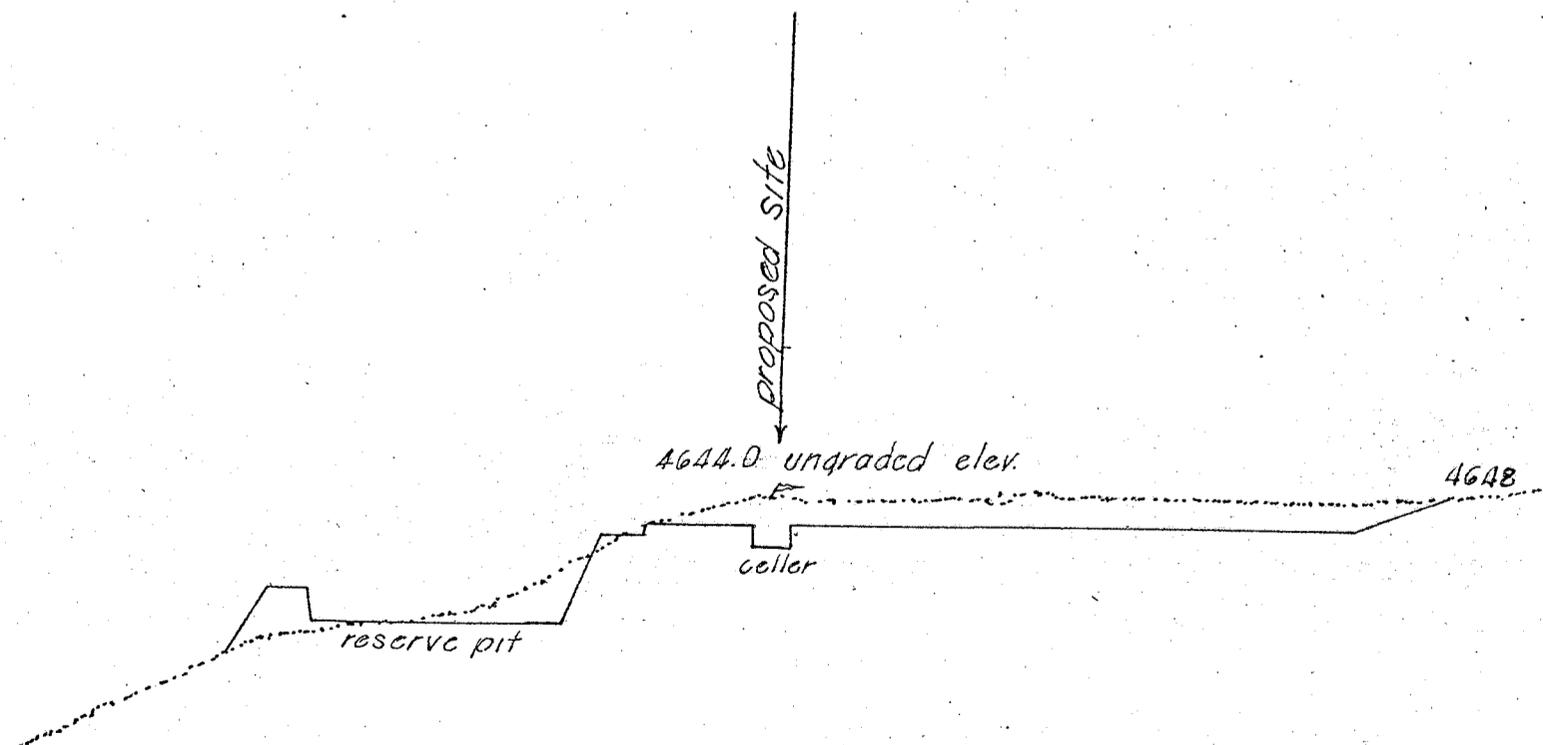


..... Original Contour
 ——— grading proposal
 P..... referanced point

THE SUPERIOR OIL CO.
 CORTEZ-CASPER DISTRICT
 ENGINEERING DEPARTMENT
**RIG LAYOUT & DRILL
 PAD CROSS SECTION**
 MCU WELL No. N-19X
 McELMO CREEK UNIT
 SAN JUAN COUNTY, UTAH
 BY M.H.T. DATE: 8-12-76
 SCALE 1" = 50' REVISED

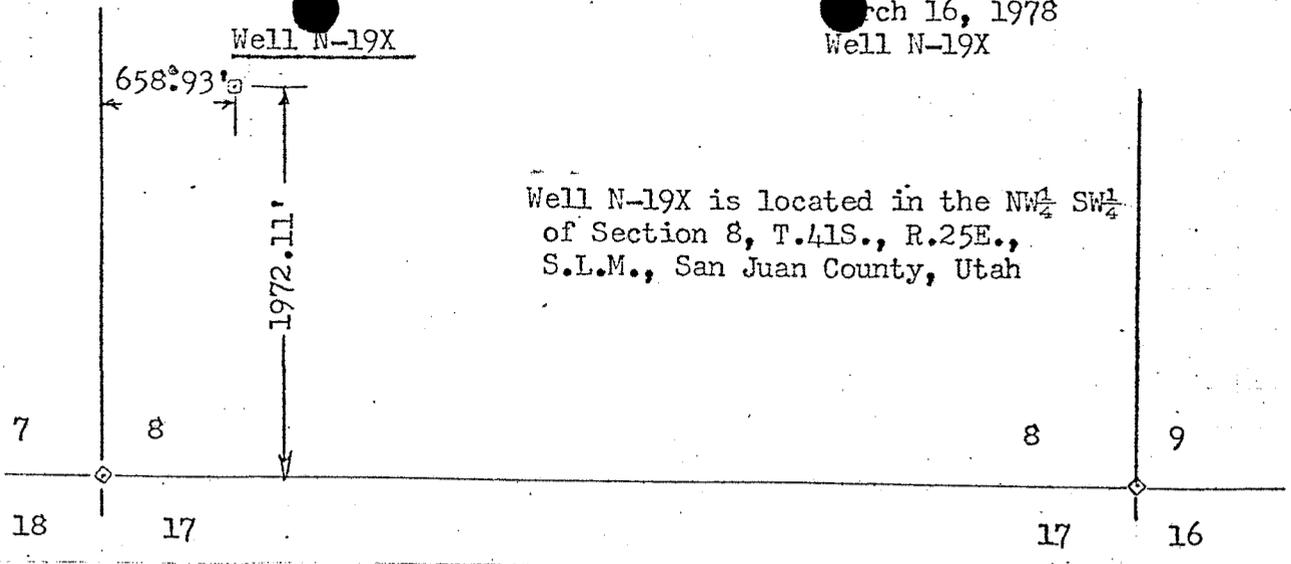


Scale: 1" = 1000'

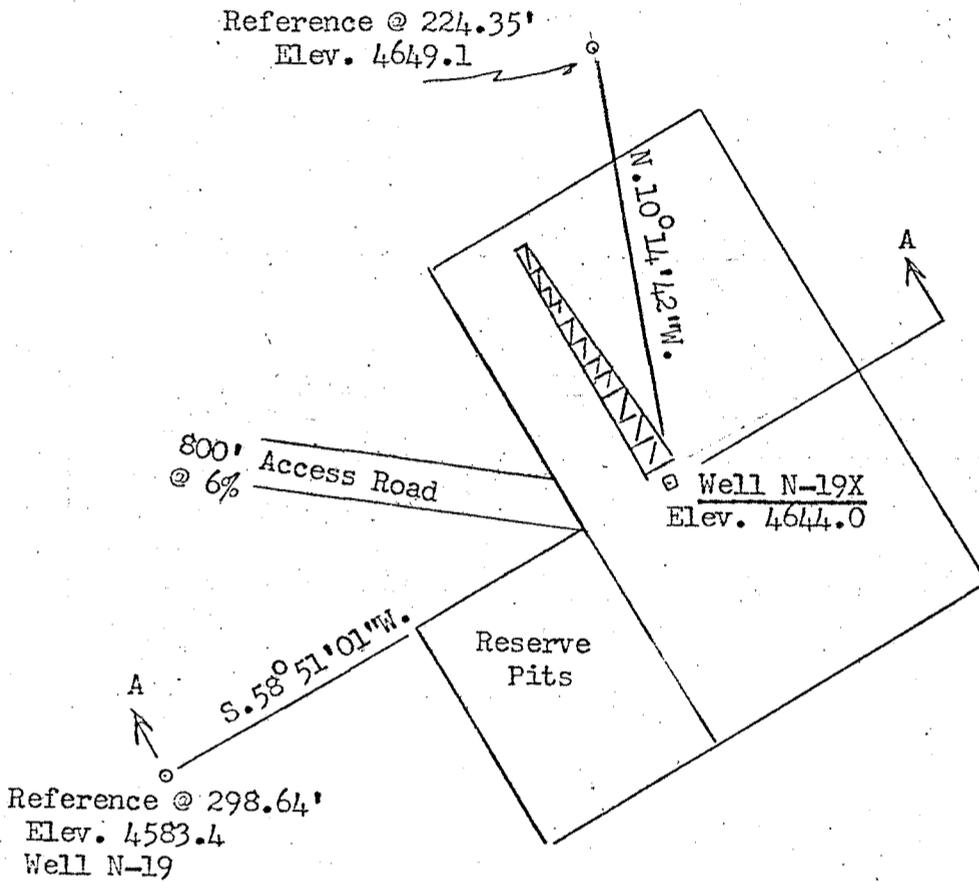

Scale: 1" = 100'

- 4650
- 4640
- 4630
- 4620
- 4610
- 4600
- 4590
- 4580
- 4570
- 4560

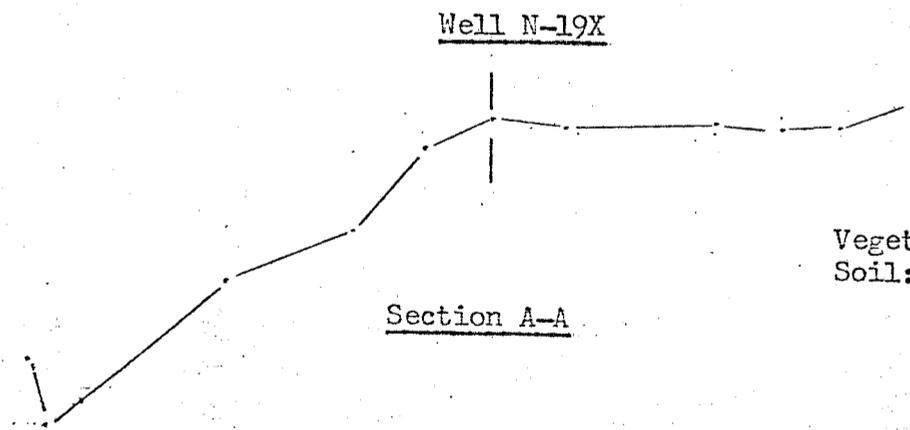

Vegetation: Light brush
 Soil: Rocky

Horizontal scale: 1" = 100'
 Vertical scale: 1" = 50'


KNOW ALL MEN BY THESE PRESENTS:
 THAT I, FREDRIC P. THOMAS
 do hereby certify that I prepared this plat from an
 actual and accurate survey of the land and that the
 same is true and correct to the best of my knowledge
 and belief.

Fredric P. Thomas

FREDRIC P THOMAS
 Reg. L.S. and P.E.
 Colo. Reg. No. 6728

Utah Reg. No. 4346

Bearing by
 Solar
 observation

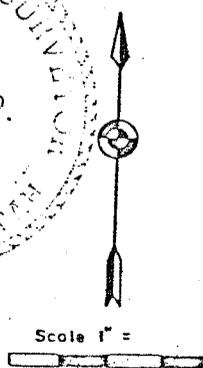

Corners are
 15" x 1/2"
 rebar

THOMAS Engineering Inc.

432 N. Broadway
 Cortez, Colorado
 565-7805

Wt. Injection

STATE OF UTAH
DIVISION OF OIL, GAS, AND MINING

** FILE NOTATIONS **

Date: Sept. 22

Operator: Superior Oil

Well No: McClurg Creek N-19X

Location: Sec. 8 T. 41S R. 25E County: San Juan

File Prepared: Entered on N.I.D.:

Card Indexed: Completion Sheet:

API Number: 43-037-30470

CHECKED BY:

Administrative Assistant: AW

Remarks: OK - Unit Well

Petroleum Engineer: AK

Remarks:

Director: Z

Remarks:

INCLUDE WITHIN APPROVAL LETTER:

Bond Required:

Survey Plat Required:

Order No. 64

Surface Casing Change to

Rule C-3(c), Topographic exception/company owns or controls acreage within a 660' radius of proposed site

O.K. Rule C-3

O.K. In M. Creek Unit

Other:

Letter Written/Approved

UNITED STATES
DEPARTMENT OF THE INTERIOR
GEOLOGICAL SURVEY

SUNDRY NOTICES AND REPORTS ON WELLS

(Do not use this form for proposals to drill or to deepen or plug back to a different reservoir. Use Form 9-331-C for such proposals.)

1. oil well gas well other INJECTION WELL

2. NAME OF OPERATOR
THE SUPERIOR OIL COMPANY

3. ADDRESS OF OPERATOR
P. O. DRAWER "G", CORTEZ, COLORADO 81321

4. LOCATION OF WELL (REPORT LOCATION CLEARLY. See space 17 below.)
AT SURFACE: 1972' FSL, 659' FWL SEC 8
AT TOP PROD. INTERVAL: same
AT TOTAL DEPTH: same

5. LEASE
14-20-603-263

6. IF INDIAN, ALLOTTEE OR TRIBE NAME
NAVAJO

7. UNIT AGREEMENT NAME
McELMO CREEK UNIT

8. FARM OR LEASE NAME

9. WELL NO.
MCU #N-19X

10. FIELD OR WILDCAT NAME
GREATER ANETH

11. SEC., T., R., M. OR BLK. AND SURVEY OR AREA
SEC. 8, T41S, R25E

12. COUNTY OR PARISH
SAN JUAN

13. STATE
UTAH

14. API NO.
43-037-30470

15. ELEVATIONS (SHOW DF, KDB, AND WD)
4644' Ungraded ground level

16. CHECK APPROPRIATE BOX TO INDICATE NATURE OF NOTICE, REPORT, OR OTHER DATA

REQUEST FOR APPROVAL TO: SUBSEQUENT REPORT OF:

TEST WATER SHUT-OFF

FRACTURE TREAT

SHOOT OR ACIDIZE

REPAIR WELL

PULL OR ALTER CASING

MULTIPLE COMPLETE

CHANGE ZONES

ABANDON*

(other) Part II of NTL-2B request

APPROVED BY THE DIVISION OF OIL, GAS, AND MINING
DATE: 3-30-79
BY: M. G. Miller

17. DESCRIBE PROPOSED OR COMPLETED OPERATIONS (Clearly state all pertinent details, and give pertinent dates, including estimated date of starting any proposed work. If well is directionally drilled, give subsurface locations and measured and true vertical depths for all markers and zones pertinent to this work.)*

- The McElmo Creek Unit is currently producing approximately 40,000 bbl/day of production water from the Ismay and Desert Creek Zones. All water produced is reinjected for pressure maintenance and secondary recovery. An average water analysis of produced water for the unit is 72,000 PPM total dissolved solids, a PH of 7.1, a chlorides concentration of 45,000 PPM and a sulfates concentration of 950 PPM.
- The injection formation will be the Desert Creek Zone I and will be perforated and stimulated between 5400' and 5479' based upon log evaluation.
- The total dissolved solids of the Desert Creek Zone I is approximately 70,000 PPM.
- Fresh water is expected to be encountered from 300' to 1324'. This aquifer encompasses the Greater Aneth Field.

CONTINUED ON BACK

Subsurface Safety Valve: Manu. and Type _____ Set @ _____ Ft.

18. I hereby certify that the foregoing is true and correct
SIGNED J. R. Oberlander TITLE Engineer DATE March 15, 1979

(This space for Federal or State office use)
APPROVED BY _____ TITLE _____ DATE _____
CONDITIONS OF APPROVAL, IF ANY _____



SCOTT M. MATHESON
Governor

OIL, GAS, AND MINING BOARD

GORDON E. HARMSTON
Executive Director,
NATURAL RESOURCES

STATE OF UTAH

DEPARTMENT OF NATURAL RESOURCES

CHARLES R. HENDERSON
Chairman

CLEON B. FEIGHT
Director

DIVISION OF OIL, GAS, AND MINING

1588 West North Temple
Salt Lake City, Utah 84116
(801) 533-5771

JOHN L. BELL
C. RAY JUVELIN
THADIS W. BOX
CONSTANCE K. LUNDBERG
EDWARD T. BECK
E. STEELE McINTYRE

February 14, 1980

The Superior Oil Co.
P. O. Drawer "G"
Cortez, Colo. 81321

RE: SEE ATTACHED SHEET.

Gentlemen:

Our records indicate that you have not filed the monthly drilling report(s) for the month (s) indicated above on the subject well(s).

Rule C-22, General Rules and Regulations and Rules of Practice and Procedure, requires that said reports be filed on or before the sixteenth (16) day of the succeeding month. This report may be filed on Form OGC-1b, (U.S. Geological Survey Form 9-331) "Sundry Notices and Reports on Wells", or on company forms containing substantially the same information. We are enclosing forms for your convenience.

Your prompt attention to the above will be greatly appreciated.

Very truly yours,

DIVISION OF OIL, GAS, AND MINING

DEBBIE BEAUREGARD
CLERK-TYPIST

ATTACHED SHEET

McElmo Creek Unit # K-14X
Sec. 6, T. 41S, R. 25E,
San Juan County, Utah
Months Due: April 1979 - Jan. 1980

McElmo Creek Unit # L-13X
Sec. 6, T. 41S, 25E,
San Juan County, Utah
Months Due: April 1979 - Jan. 1980

McElmo Creek Unit # M-20X
Sec. 7, T. 41S, R. 25E,
San Juan County, Utah
Months Due: April 1979 - Jan. 1980

McElmo Creek Unit # N-19X
Sec. 8, T. 41S, R. 25E,
San Juan County, Utah
Months Due: April 1979 - Jan. 1980

McElmo Creek Unit # O-18X
Sec. 8, T. 41S, R, 25E,
San Juan County, Utah
Months Due: April 1979 - Jan. 1980

McElmo Creek Unit # P-17X
Sec. 8, T. 41S, R. 25E,
San Juan County, Utah
Months Due: April 1979 - Jan. 1980

UNITED STATES
DEPARTMENT OF THE INTERIOR
GEOLOGICAL SURVEY

SUNDRY NOTICES AND REPORTS ON WELLS

(Do not use this form for proposals to drill or to deepen or plug back to a different reservoir. Use Form 9-331-C for such proposals.)

1. oil well gas well other INJECTION WELL

2. NAME OF OPERATOR
THE SUPERIOR OIL COMPANY

3. ADDRESS OF OPERATOR
P. O. DRAWER "G", CORTEZ, COLORADO 81321

4. LOCATION OF WELL (REPORT LOCATION CLEARLY. See space 17 below.)
AT SURFACE: 488' FNL, 2014' FEL, Sec. 8
AT TOP PROD. INTERVAL: Same
AT TOTAL DEPTH: Same

16. CHECK APPROPRIATE BOX TO INDICATE NATURE OF NOTICE, REPORT, OR OTHER DATA

5. LEASE
14-20-603-263

6. IF INDIAN, ALLOTTEE OR TRIBE NAME
NAVAJO

7. UNIT AGREEMENT NAME
McELMO CREEK UNIT

8. FARM OR LEASE NAME

9. WELL NO.
MCU #P-17X

10. FIELD OR WILDCAT NAME
GREATER ANETH

11. SEC., T., R., M. OR BLK. AND SURVEY OR AREA
Sec. 8, T41S, R25E

12. COUNTY OR PARISH
SAN JUAN

13. STATE
UTAH

14. API NO.
43-037-30469

15. ELEVATIONS. (SHOW DF, KDB, AND WD)
4592' ungraded ground level

REQUEST FOR APPROVAL TO: SUBSEQUENT REPORT OF:

TEST WATER SHUT-OFF

FRACTURE TREAT

SHOOT OR ACIDIZE

REPAIR WELL

PULL OR ALTER CASING

MULTIPLE COMPLETE

CHANGE ZONES

ABANDON*

(other) Request for extension

(NOTE: Report results of multiple completion or zone change on Form 9-330.)

17. DESCRIBE PROPOSED OR COMPLETED OPERATIONS (Clearly state all pertinent details, and give pertinent dates, including estimated date of starting any proposed work. If well is directionally drilled, give subsurface locations and measured and true vertical depths for all markers and zones pertinent to this work.)*

A six month extension is requested to keep the "Application for Permit to Drill" valid.

RECEIVED
FEB 23 1980

DIVISION OF
OIL, GAS & MINING
Set @ Feb. 20, 1980 Ft.

Subsurface Safety Valve: Manu. and Type _____

18. I hereby certify that the foregoing is true and correct

SIGNED J. R. Oberlander TITLE Engineer DATE Feb. 20, 1980

J. R. Oberlander

(This space for Federal or State office use)

APPROVED BY _____ TITLE _____ DATE _____

CONDITIONS OF APPROVAL, IF ANY:

JRO/1h
Orig. + 3 - USGS, State - 2, Navajo Tribe, T. W. Cooley, R. D. Johnson, Regulatory Group, Central File - Houston, Conroe, Cortez

UNITED STATES
DEPARTMENT OF THE INTERIOR
GEOLOGICAL SURVEY

SUNDRY NOTICES AND REPORTS ON WELLS

(Do not use this form for proposals to drill or to deepen or plug back to a different reservoir. Use Form 9-331-C for such proposals.)

1. oil well gas well other INJECTION WELL

2. NAME OF OPERATOR
THE SUPERIOR OIL COMPANY

3. ADDRESS OF OPERATOR
P. O. DRAWER "G", CORTEZ, COLORADO 81321

4. LOCATION OF WELL (REPORT LOCATION CLEARLY. See space 17 below.)
AT SURFACE: 1972' FSL, 659' FWL, Sec. 8
AT TOP PROD. INTERVAL: Same
AT TOTAL DEPTH: Same

5. LEASE
14-20-603-263

6. IF INDIAN, ALLOTTEE OR TRIBE NAME
NAVAJO

7. UNIT AGREEMENT NAME
McELMO CREEK UNIT

8. FARM OR LEASE NAME

9. WELL NO.
MCU #N-19X

10. FIELD OR WILDCAT NAME
GREATER ANETH

11. SEC., T., R., M., OR BLK. AND SURVEY OR AREA
SEC. 8, T41S, R25E

12. COUNTY OR PARISH | 13. STATE
SAN JUAN | UTAH

14. API NO.
43-037-30470

15. ELEVATIONS (SHOW DF, KDB, AND WD)
4644' Ungraded Ground Level


16. CHECK APPROPRIATE BOX TO INDICATE NATURE OF NOTICE, REPORT, OR OTHER DATA

REQUEST FOR APPROVAL TO:		SUBSEQUENT REPORT OF:	
TEST WATER SHUT-OFF	<input type="checkbox"/>		<input type="checkbox"/>
FRACTURE TREAT	<input type="checkbox"/>		<input type="checkbox"/>
SHOOT OR ACIDIZE	<input type="checkbox"/>		<input type="checkbox"/>
REPAIR WELL	<input type="checkbox"/>		<input type="checkbox"/>
PULL OR ALTER CASING	<input type="checkbox"/>		<input type="checkbox"/>
MULTIPLE COMPLETE	<input type="checkbox"/>		<input type="checkbox"/>
CHANGE ZONES	<input type="checkbox"/>		<input type="checkbox"/>
ABANDON*	<input type="checkbox"/>		<input type="checkbox"/>
(other) Request for extension	<input checked="" type="checkbox"/>		<input type="checkbox"/>

(NOTE: Report results of multiple completion or zone change on Form 9-330.)

17. DESCRIBE PROPOSED OR COMPLETED OPERATIONS (Clearly state all pertinent details, and give pertinent dates, including estimated date of starting any proposed work. If well is directionally drilled, give subsurface locations and measured and true vertical depths for all markers and zones pertinent to this work.)*

A six month extension is requested to keep the "Application for Permit to Drill" valid.

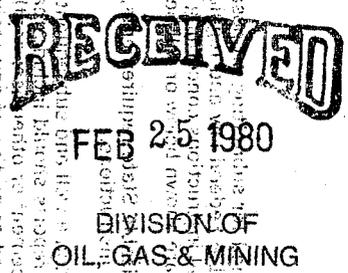

Subsurface Safety Valve: Manu. and Type _____ Set @ _____ Ft.

18. I hereby certify that the foregoing is true and correct

SIGNED J. R. Oberlander TITLE ENGINEER DATE Feb. 21, 1980

(This space for Federal or State office use)

APPROVED BY _____ TITLE _____ DATE _____
CONDITIONS OF APPROVAL, IF ANY:

JRO/Th
Orig. + 3 - USGS, State - 2, Navajo Tribe, T. W. Cooley, R. D. Johnson, Regulatory Group,
Central File - Houston, Conroe, Cortez

*See Instructions on Reverse Side

UNITED STATES
DEPARTMENT OF THE INTERIOR
GEOLOGICAL SURVEY

SUNDRY NOTICES AND REPORTS ON WELLS

(Do not use this form for proposals to drill or to deepen or plug back to a different reservoir. Use Form 9-331-C for such proposals.)

1. oil well gas well other INJECTION WELL

2. NAME OF OPERATOR
THE SUPERIOR OIL COMPANY

3. ADDRESS OF OPERATOR
P. O. DRAWER "G", CORTEZ, COLORADO 81321

4. LOCATION OF WELL (REPORT LOCATION CLEARLY. See space 17 below.)
AT SURFACE: 1972' FSL, 659' FWL, Sec. 8
AT TOP PROD. INTERVAL: Same
AT TOTAL DEPTH: Same

5. LEASE
14-20-603-263

6. IF INDIAN, ALLOTTEE OR TRIBE NAME
NAVAJO

7. UNIT AGREEMENT NAME
MCELMO CREEK UNIT

8. FARM OR LEASE NAME

9. WELL NO.
MCU #N-19X

10. FIELD OR WILDCAT NAME
GREATER ANETH

11. SEC., T., R., M., OR BLK. AND SURVEY OR AREA
SEC. 8, T41S, R25E

12. COUNTY OR PARISH
SAN JUAN

13. STATE
UTAH

14. API NO.
43-037-30470

15. ELEVATIONS (SHOW DF, KDB, AND WD)
4644' Ungraded Ground Level

16. CHECK APPROPRIATE BOX TO INDICATE NATURE OF NOTICE, REPORT, OR OTHER DATA

REQUEST FOR APPROVAL TO:		SUBSEQUENT REPORT OF:	
TEST WATER SHUT-OFF	<input type="checkbox"/>		<input type="checkbox"/>
FRACTURE TREAT	<input type="checkbox"/>		<input type="checkbox"/>
SHOOT OR ACIDIZE	<input type="checkbox"/>		<input type="checkbox"/>
REPAIR WELL	<input type="checkbox"/>		<input type="checkbox"/>
PULL OR ALTER CASING	<input type="checkbox"/>		<input type="checkbox"/>
MULTIPLE COMPLETE	<input type="checkbox"/>		<input type="checkbox"/>
CHANGE ZONES	<input type="checkbox"/>		<input type="checkbox"/>
ABANDON*	<input type="checkbox"/>		<input type="checkbox"/>
(other) Request for extension	<input checked="" type="checkbox"/>		<input type="checkbox"/>

(NOTE: Report results of multiple completion or zone change on Form 9-330.)

17. DESCRIBE PROPOSED OR COMPLETED OPERATIONS (Clearly state all pertinent details, and give pertinent dates, including estimated date of starting any proposed work. If well is directionally drilled, give subsurface locations and measured and true vertical depths for all markers and zones pertinent to this work.)*

A six month extension is requested to keep the "Application for Permit to Drill" valid.

Extension to Application for Permit to Drill
Not to be drilled
Six month

RECEIVED
FEB 25 1980
U. S. GEOLOGICAL SURVEY
FARMINGTON, N. M.

RECEIVED
MAR 21 1980

DIVISION OF OIL & GAS & MINING

Subsurface Safety Valve: Manu. and Type _____ Set @ _____ Ft.

18. I hereby certify that the foregoing is true and correct

SIGNED J. R. Obelander TITLE ENGINEER DATE Feb. 21, 1980

(This space for Federal or State office use)

APPROVED BY _____ TITLE _____ DATE _____

CONDITIONS OF APPROVAL, IF ANY:

APPROVED

FEB 23 1980
James F. Sims
JAMES F. SIMS
DISTRICT OIL & GAS SUPERVISOR

Orig. + 3 - USGS, State - 2, Navajo Tribe, T. W. Cooley, R. D. Johnson
Central File - Houston, Conroe, Cortez

*See Instructions on Reverse Side

OPERATOR

SUPERIOR OIL

March 26, 1980

State of Utah
Division of Oil, Gas and Mining
1588 W. N. Temple
Salt Lake City, Utah 84116

Re: See attached sheet

Attention: Janice Tabish

We mailed "Sundry Notices" 2-21-80 asking for a six month extension and received an approval from the U.S.G.S. dated Feb. 28, 1980

Very truly yours,

SUPERIOR OIL



Wm. H. Edwards
Production Superintendent

WHE/Th

Attach.

* Add 1-9-81 per Cardex.

RECEIVED

MAR 31 1980

DIVISION OF
OIL, GAS & MINING