

UNITED STATES
DEPARTMENT OF THE INTERIOR
BUREAU OF LAND MANAGEMENT

APPLICATION FOR PERMIT TO DRILL, DEEPEN, OR PLUG BACK

1a. TYPE OF WORK
 DRILL DEEPEN PLUG BACK

b. TYPE OF WELL
 OIL WELL GAS WELL OTHER SINGLE ZONE MULTIPLE ZONE

2. NAME OF OPERATOR
 SUPERIOR OIL COMPANY

3. ADDRESS OF OPERATOR
 P.O. DRAWER 'G', CORTEZ, COLORADO 81321

4. LOCATION OF WELL (Report location clearly and in accordance with any State requirements.)*
 At surface
 554' FSL, 464' FEL SESE
 At proposed prod. zone
 Same

14. DISTANCE IN MILES AND DIRECTION FROM NEAREST TOWN OR POST OFFICE*
 8 miles southeast of Montezuma Creek, Utah

15. DISTANCE FROM PROPOSED* LOCATION TO NEAREST PROPERTY OR LEASE LINE, FT. (Also to nearest drlg. unit line, if any) 464'

16. NO. OF ACRES IN LEASE 2240

17. NO. OF ACRES ASSIGNED TO THIS WELL 40

18. DISTANCE FROM PROPOSED LOCATION* TO NEAREST WELL, DRILLING, COMPLETED, OR APPLIED FOR, ON THIS LEASE, FT. 1068'

19. PROPOSED DEPTH 5805'

20. ROTARY OR CABLE TOOLS Rotary

21. ELEVATIONS (Show whether DF, RT, GR, etc.)
 4911.17' ungraded ground level

22. APPROX. DATE WORK WILL START*
 August, 1984

5. LEASE DESIGNATION AND SERIAL NO.
 14-20-603-409

6. IF INDIAN, ALLOTTEE OR TRIBE NAME
 NAVAJO

7. UNIT AGREEMENT NAME
 WHITE MESA UNIT

8. FARM OR LEASE NAME

9. WELL NO.
 #33-44

10. FIELD AND POOL, OR WILDCAT
 GREATER ANETH

11. SEC., T., R., M., OR BLK. AND SURVEY OR AREA
 SEC. 33, T41S, R24E SLM

12. COUNTY OR PARISH
 SAN JUAN

13. STATE
 UTAH

PROPOSED CASING AND CEMENTING PROGRAM

SIZE OF HOLE	SIZE OF CASING	WEIGHT PER FOOT	SETTING DEPTH	QUANTITY OF CEMENT
17-1/2"	13-3/8"	54.5# K-55	100'	150 sx cmt to surface
12-1/4"	9-5/8"	36# K-55	1500'	580 sx cmt to surface
8-3/4"	7"	23# K-55	5805'	500 sx cmt or sufficient to cover zones of interest.

Superior Oil proposes to drill a well to 5805' to test the Ismay and Desert Creek formations. If productive, we will run casing and complete. If dry, we will plug and abandon as per BLM, BIA and State of Utah regulations.


APPROVED BY THE STATE
 OF UTAH DIVISION OF
 OIL, GAS, AND MINING
 DATE: 7/20/84
 BY: John R. Bates

IN ABOVE SPACE DESCRIBE PROPOSED PROGRAM: If proposal is to deepen or plug back, give data on present productive zone and proposed new productive zone. If proposal is to drill or deepen directionally, give pertinent data on subsurface locations and measured and true vertical depths. Give blowout preventer program, if any.


24. SIGNED James S. Andres TITLE Petroleum Engineer DATE 6-26-84
 (This space for Federal or State office use)

PERMIT NO. _____ APPROVAL DATE _____
 APPROVED BY _____ TITLE _____ DATE _____
 CONDITIONS OF APPROVAL, IF ANY:

*See Instructions On Reverse Side

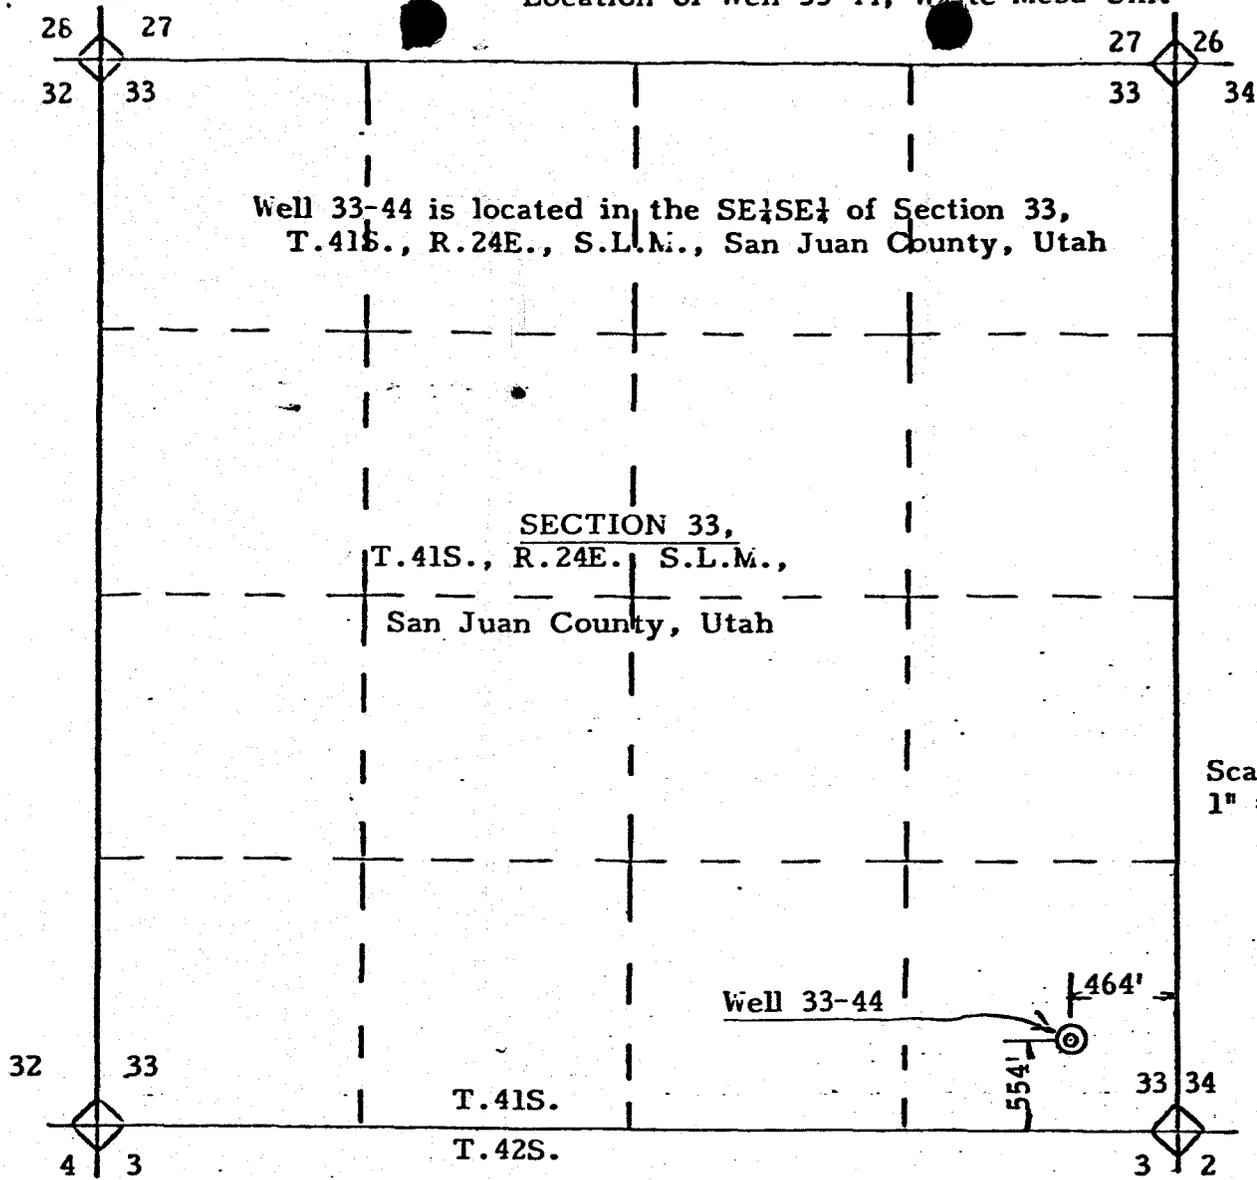

Soil: Sandstone bedrock.
Vegetation: Scattered pinon-juniper.

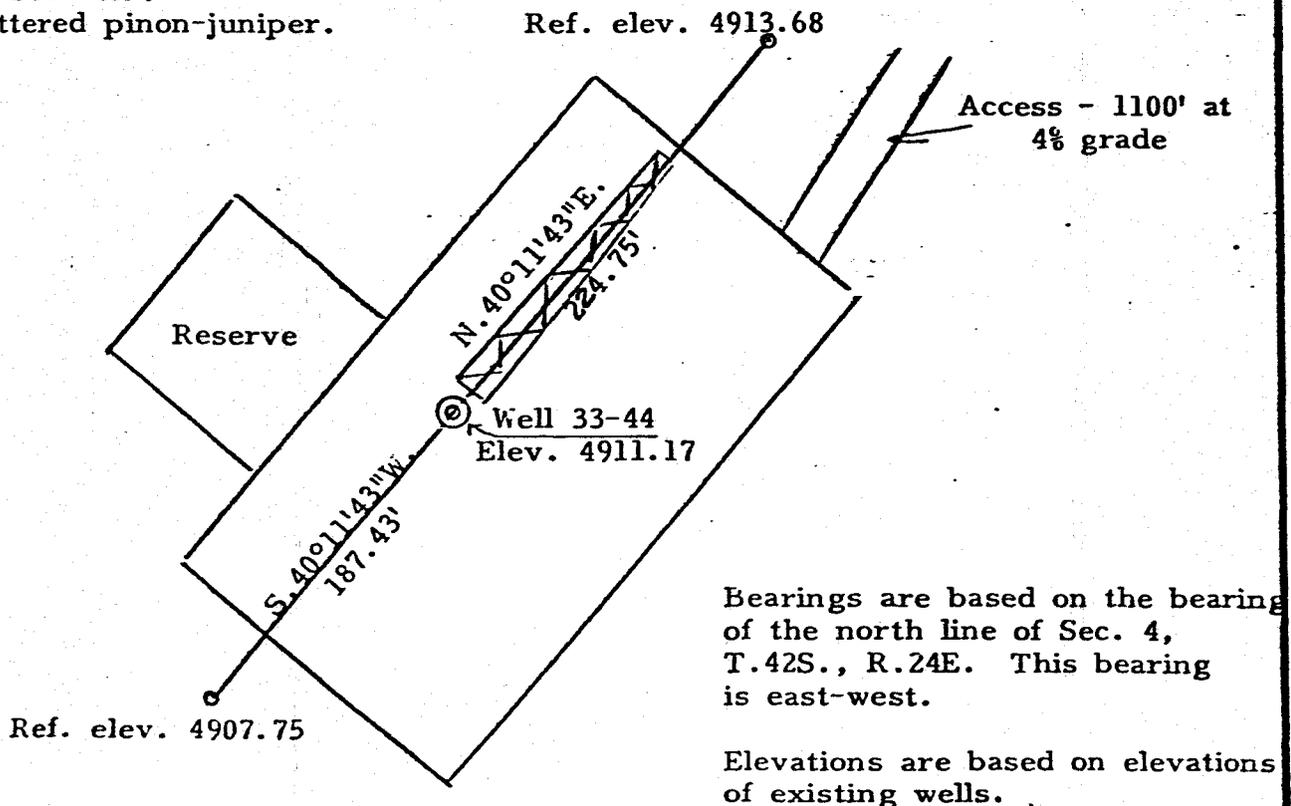

N Scale: 1" = 100'

KNOW ALL MEN BY THESE PRESENTS:
THAT I, FREDRIC P. THOMAS
do hereby certify that I prepared this plat from an
actual and accurate survey of the land and that the
same is true and correct to the best of my knowledge
and belief.


Fredric P. Thomas

FREDRIC P. THOMAS
Reg. L.S. and P.E.
Colo. Reg. No. 6728

Bearing by
Solar
observation

Plat No. 7

Utah Reg. No. 4346

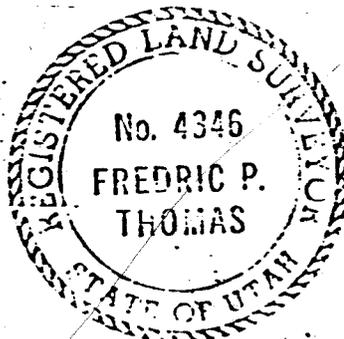

THOMAS Engineering Inc.

215 N. Linden
Cortez, Colorado
565-4496

SUPPLEMENT TO FORM 3160-3

WELL: White Mesa Unit #33-44

ELEVATION: 4911.17' ungraded ground level.

SURFACE FORMATION: Dakota

ESTIMATED FORMATION TOPS:	<u>Formation</u>	<u>Top</u>
	Chinle	1450'
	DeChelly	2649'
	Organ Rock	2918
	Hermosa	4624'
	Ismay	5474'
	Lower Ismay	5590
	Gothic Shale	5621'
	Desert Creek	5637'
	Chimney Rock Shale	5775'
	TD	5805'

WATER BEARING FORMATION: Fresh water is expected to be encountered intermittently from 100' to 1450'.

HYDROCARBON BEARING FORMATION: Oil & gas could be encountered in the Ismay and Desert Creek from 5474' to 5775'.

MUD PROGRAM:

Surface to 100' - spud mud.

100' to 1500' - fresh water.

1500' to 2500' - fresh water/gel/polymer.

2500' to 5630' - lignosulfonate mud system.

5630' to TD - lignosulfonate mud system. Water loss controlled to 15 cc or less and weighted with barite as necessary.

CASING PROGRAM:	<u>Depth</u>	<u>Size</u>	<u>O. D.</u>	<u>Weight</u>	<u>Grade</u>	<u>Type</u>
Conductor	0-100'	17-1/2"	13-3/8"	54.5#	K-55	ST&C
Surface	0-1500'	12-1/4"	9-5/8"	36#	K-55	ST&C
Production	0-5805'	8-3/4"	7"	23#	K-55	ST&C

ALL CASING WILL BE NEW.

(2)

CEMENT PROGRAM:

Conductor - cement to surface w/ 150 sx Class 'B'
+ 2% CaCl.

Surface - cement to surface w/ 380 sx Lite + 10#/sk
Gilsonite + .4% LoDense + 5#/sk LCM &
200 sx Class 'B' + 2% CaCl.

Production - 500 sx Class 'B' + 1.7% D-29 (anti-
migration additive) + .3% R-5 (re-
tarder). Est TOC: 4500'.

PRESSURE CONTROLS:

Blowout preventer equipment will be 10" Series
900 (3000 psig working pressure) with blind rams
and drill pipe rams hydraulically and manually
controlled. The BOP's will be tested to 1500 psig
and actuated daily to insure proper functioning.
The schematic of the pressure control equipment can
be seen on the attached diagram.

LOGGING PROGRAM:

DIL/SFL: TD to 1500'.

CNL/FDC: TD to 5450'.

MICROLOG: TD to 5450'.

HIGH PRESSURE AND/OR H₂S GAS: High pressure gas or gas containing detectable
H₂S are not anticipated while drilling
this well.

DRILL STEM TESTS:

None anticipated at this time.

CORING:

None anticipated at this time.

ANTICIPATED STARTING DATE:

August, 1984.

SUPERIOR OIL

June 21, 1984

Mr. Mat N. Millenbach
Area Manager
U. S. Department of Interior
Bureau of Land Management
Caller Service 4104
Farmington, New Mexico 87499

Re: Surface Use Development Plan
Proposed Well
White Mesa Unit #33-44
554' FSL, 461' FEL
Section 33, T41S, R24E SLM
San Juan County, Utah

Gentlemen:

We submit the following Application with Plats for permission to drill the referenced well.

1. The existing roads are shown on the attached Plat No. 3. Direction to the location from Montezuma Creek, Utah are as follows:

From the San Juan River Bridge at Montezuma Creek go south on the black top 0.4 miles to the Red Mesa Highway. Go southeasterly 2.5 miles to a dirt road on the left. Proceed southeasterly on the dirt road to the White Mesa pipe yard and plant then continue southwest 1 mile to the location. (Refer to Plat No.3).

2. No access road will be constructed. (The location is on the edge of an existing road. (Refer to Plat No. 3).
3. Location of existing wells within one mile (refer to Plat No. 5).
 - a. Water wells - none.
 - b. Abandoned wells - 3.
 - c. Temporarily abandoned wells -8.
 - d. Disposal wells - none.
 - e. Drilling wells - none.
 - f. Producing wells -22.
 - g. Shut-in wells - none.
 - h. Injection wells -none.

SUPERIOR OIL

4. There is one existing producing facility owned and controlled by Superior Oil within a one-mile radius. A 5200' flowline will be laid north from the proposed location to the facility. (Refer to Plat No. 4).
5. Location and type of water supply will be from Superior's McElmo Creek Unit fresh water supply wells near the San Juan River (SW 1/4 Sec. 17, T41S, R25E SLM). Water will be trucked to the location over existing roads and access road to be built.
6. Source of construction materials necessary to build the drilling pad will be obtained from the location. If gravel is needed to maintain existing road or to top off the drilling pad it will be trucked from a privately owned gravel pit 0.25 miles west of Montezuma Creek.
7. Methods of handling waste disposal is to collect it in an earthen pit 6' to 8' deep with steep sides and fenced with small mesh wire and located near the mud pit. The reserved mud pit will be located on the south side of the location. When drilling operations are complete the mud pits will be allowed to dry and then backfilled and leveled to the contour of the original landscape. The reserve pit will be fenced on three sides while drilling and on the fourth side as soon as the drilling rig moves out. OSHA approved chemical toilets will be provided and maintained. (Refer to Plat No. 6 & 7).
8. Ancillary facilities. No permanent campsites or airstrips will be constructed. Two small portable trailer houses for Superior's and contractors drilling Supervisory personnel will be on the location while drilling the well. (Refer to Plat No. 6).
9. Wellsite layout. The location and position of all drilling equipment is shown on the attached plat. There is also a plat attached showing the cross section diagram of the drill pad including all cuts and fills. Material from the location will be used for pad elevation. (Refer to Plats No. 6, 7, 8, & 9).
10. Plans for restoration of the surface. Upon completion of drilling operations the site and unused portion of the access road will be restored to the contour of the original landscape. Upon abandonment of the location a reservoir will be built south-west of the location, no seeding is required.
11. Surface land is owned by the Navajo Tribe and is used primarily for grazing. Vegetation is sparse desert type ground cover. There are no Indian habitations or artifacts in the immediate vicinity of the access road, flowline or drill site.

SUPERIOR OIL

12. Superior's representatives:

Permitting - Wm. H. Edwards

Construction - C. D. Likes

Drilling - J. E. Gagneaux

Production - D. C. Collins

Mailing address - P. O. Drawer 'G', Cortez, Colorado 81321

Telephone (24 hours) - 303-565-3733

Dirt Contractor - Perry McDonald Construction

P. O. Box 1750, Cortez, Colorado 81321

Telephone - 303-565-3656

Drilling Contractor - not determined at this time.

13. I hereby certify that I, or persons under my direct supervision, have inspected the proposed drill site and access route; that I am familiar with the conditions which presently exist; that the statements made in this plan are, to the best of my knowledge, true and correct; and that the work associated with the operations proposed herein will be performed by the SUPERIOR OIL COMPANY and its contractors and subcontractors in conformity with this plan and the terms and conditions under which it is approved.


Respectfully submitted,

SUPERIOR OIL COMPANY



Wm. H. Edwards
Special Projects Superintendent

WHE/1h

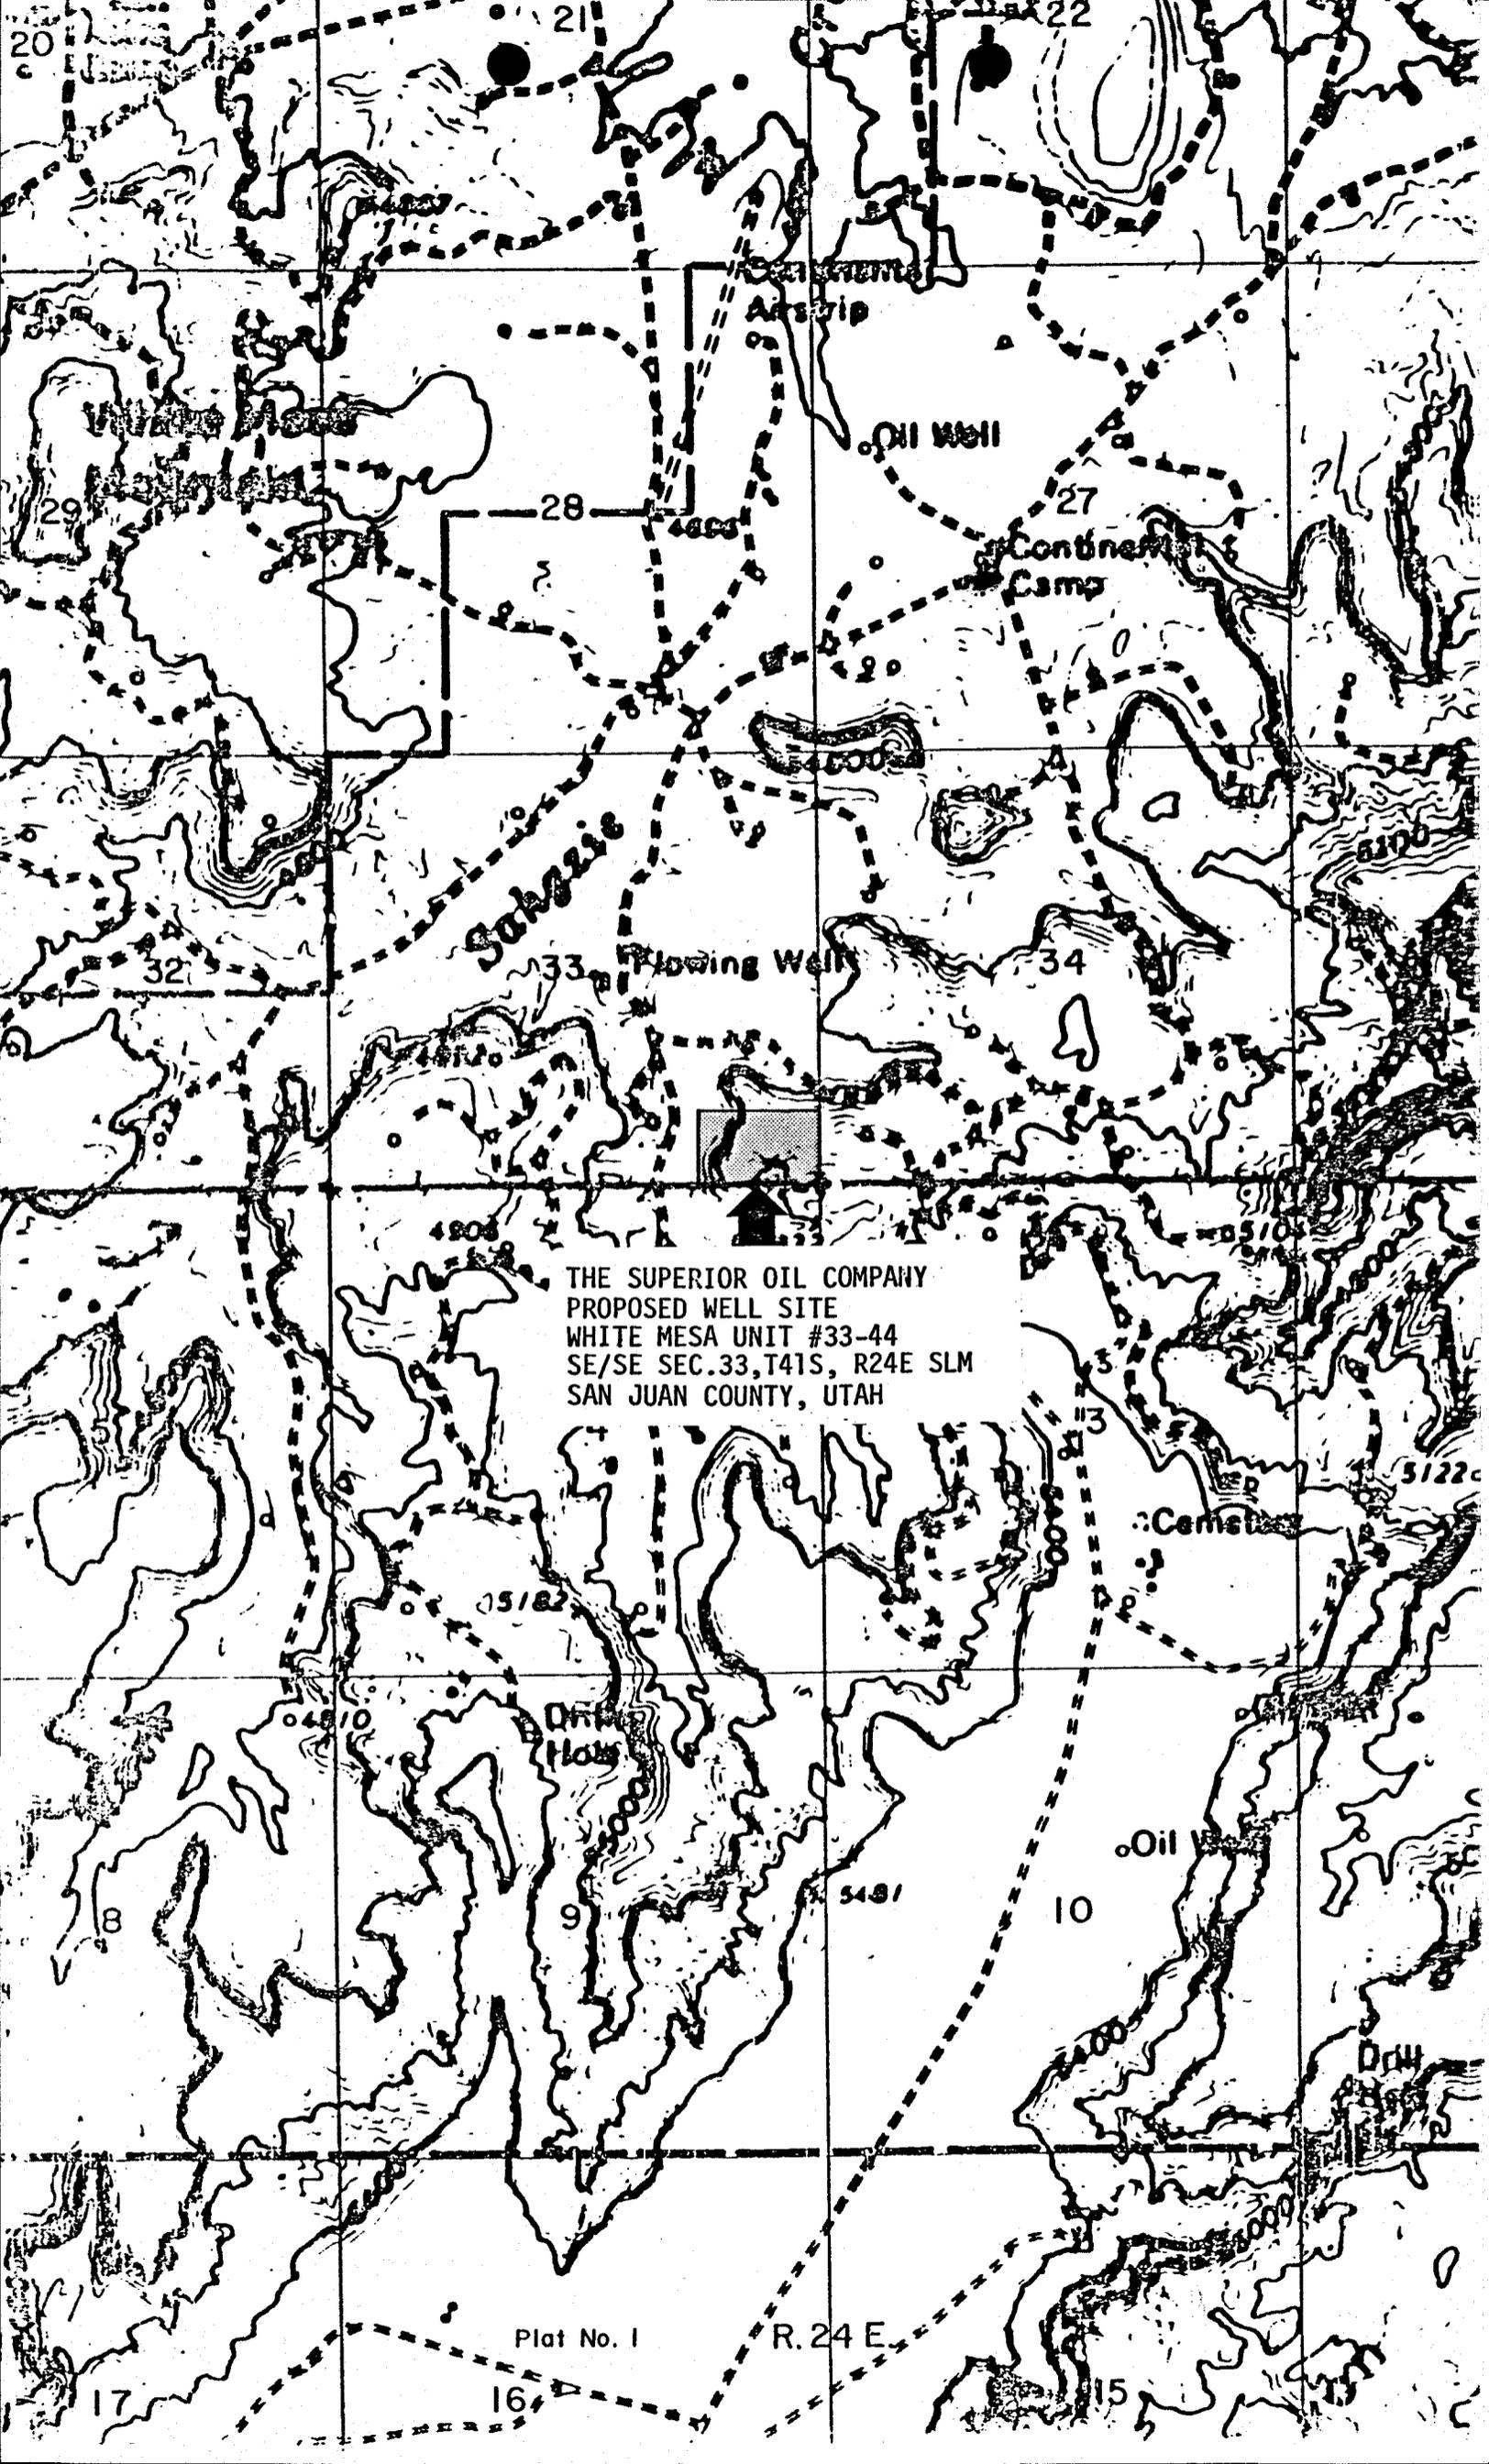

THE SUPERIOR OIL COMPANY
PROPOSED WELL SITE
WHITE MESA UNIT #33-44
SE/SE SEC. 33, T41S, R24E SLM
SAN JUAN COUNTY, UTAH

Flowing Wells
Cemetery

Oil Well

Flowing Wells
Cemetery

Flowing Wells




Cemetery

Drill Hole

Oil Well

Plat No. 1

R. 24 E.

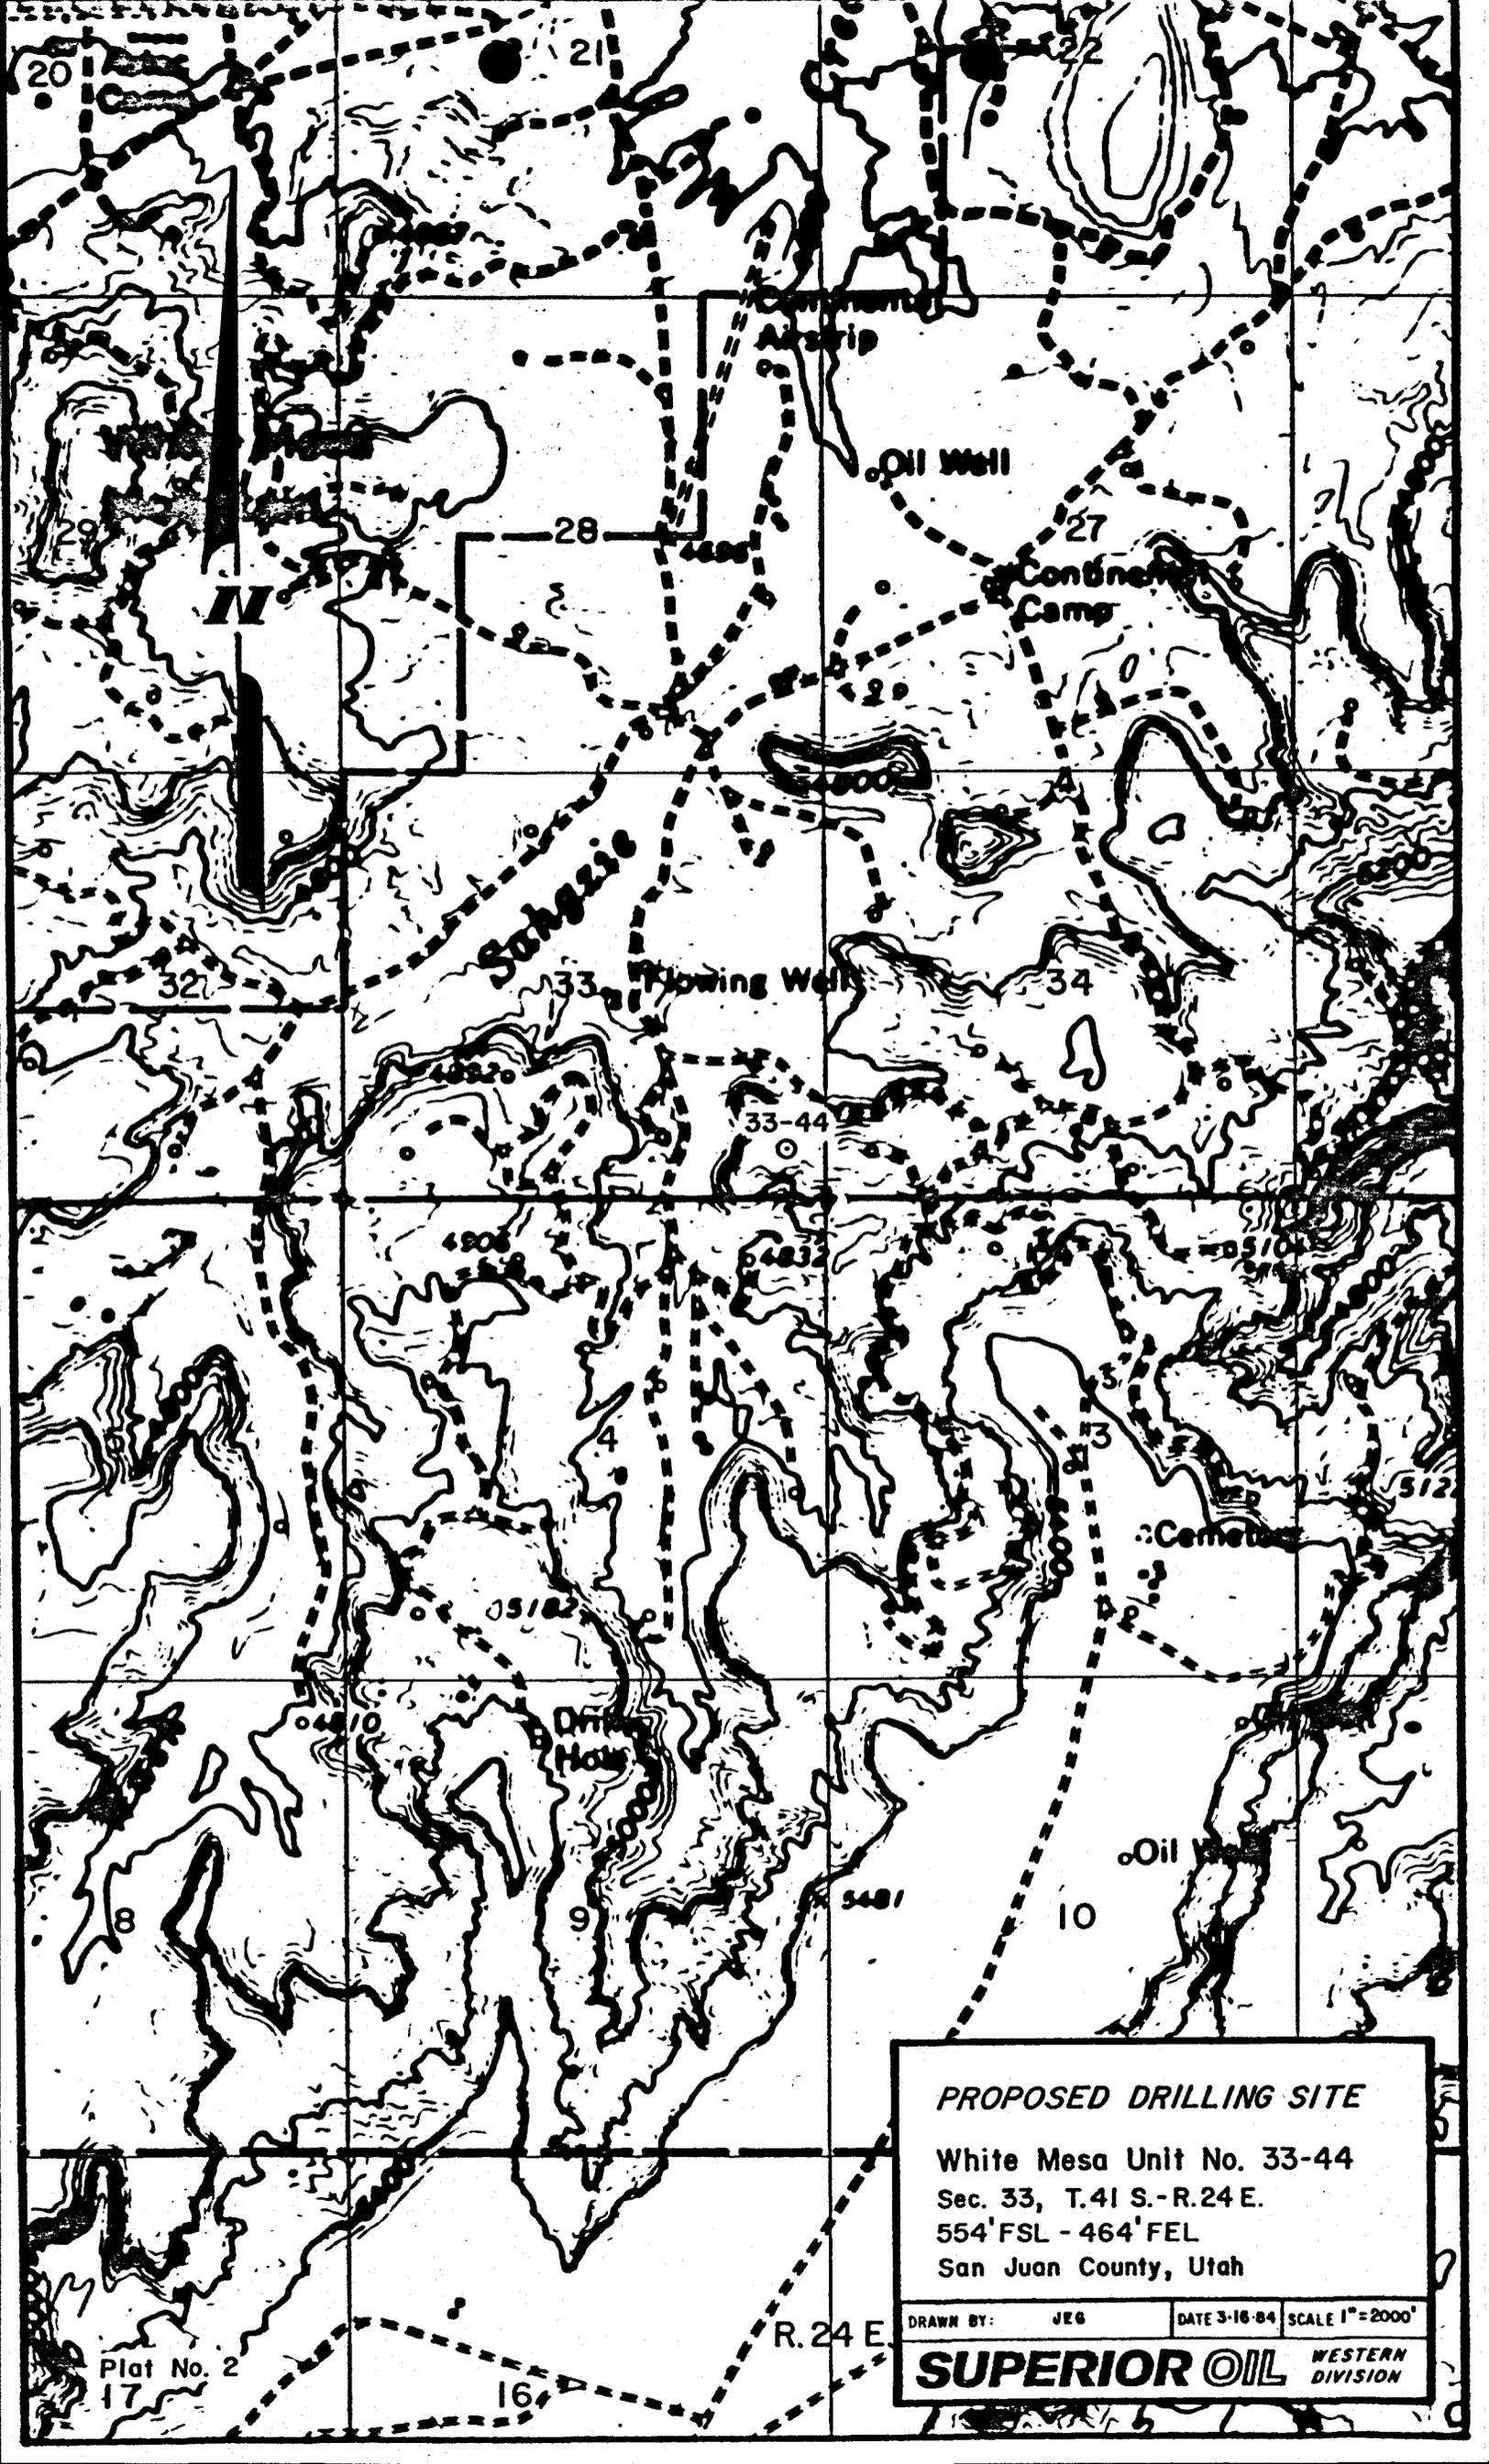

PROPOSED DRILLING SITE

White Mesa Unit No. 33-44

Sec. 33, T.41 S.-R.24 E.

554' FSL - 464' FEL

San Juan County, Utah

DRAWN BY: JEG

DATE 3-16-84

SCALE 1"=2000'

SUPERIOR OIL


WESTERN
DIVISION

Plat No. 2

17

16

R. 24 E.

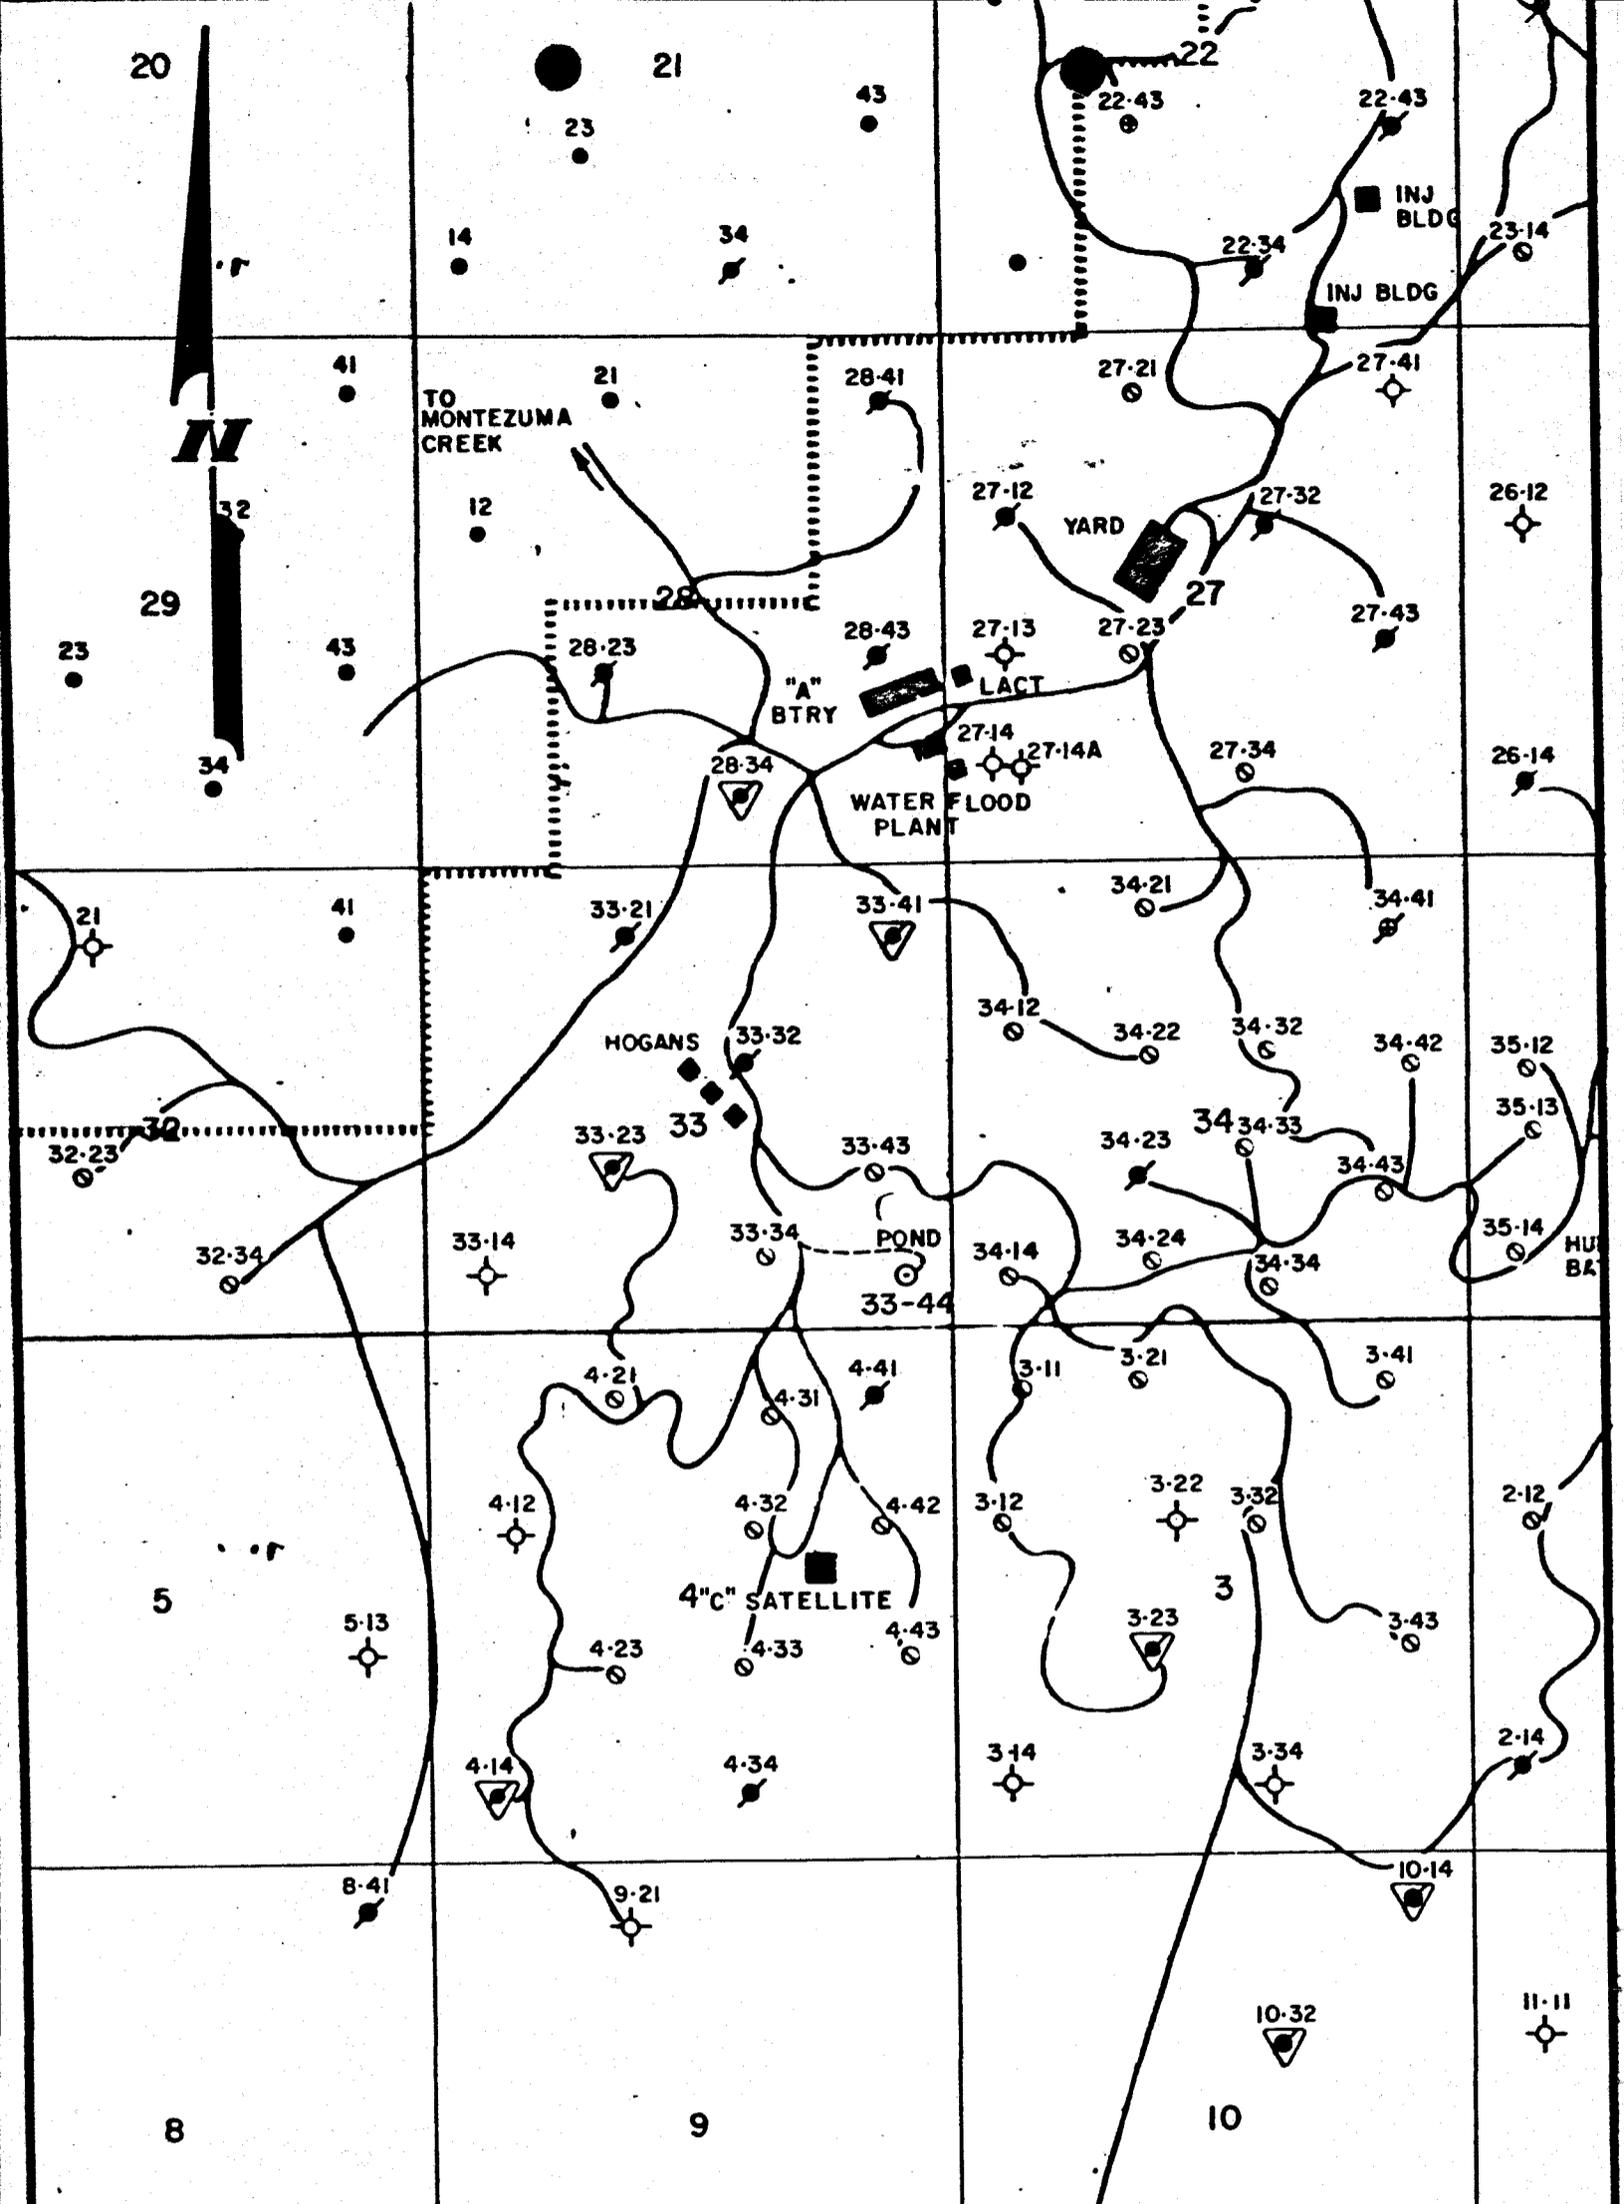

WHITE MESA UNIT OUTLINE

**PROPOSED DRILLING SITE
& ACCESS ROAD**
 White Mesa Unit No. 33-44
 Sec. 33, T.41 S. - R.24 E.
 554' FSL - 464' FEL
 San Juan County, Utah

DRAWN BY: JEG DATE 3-16-84 SCALE 1" = 2000'


SUPERIOR OIL WESTERN DIVISION

Plat No. 3

17

16

15

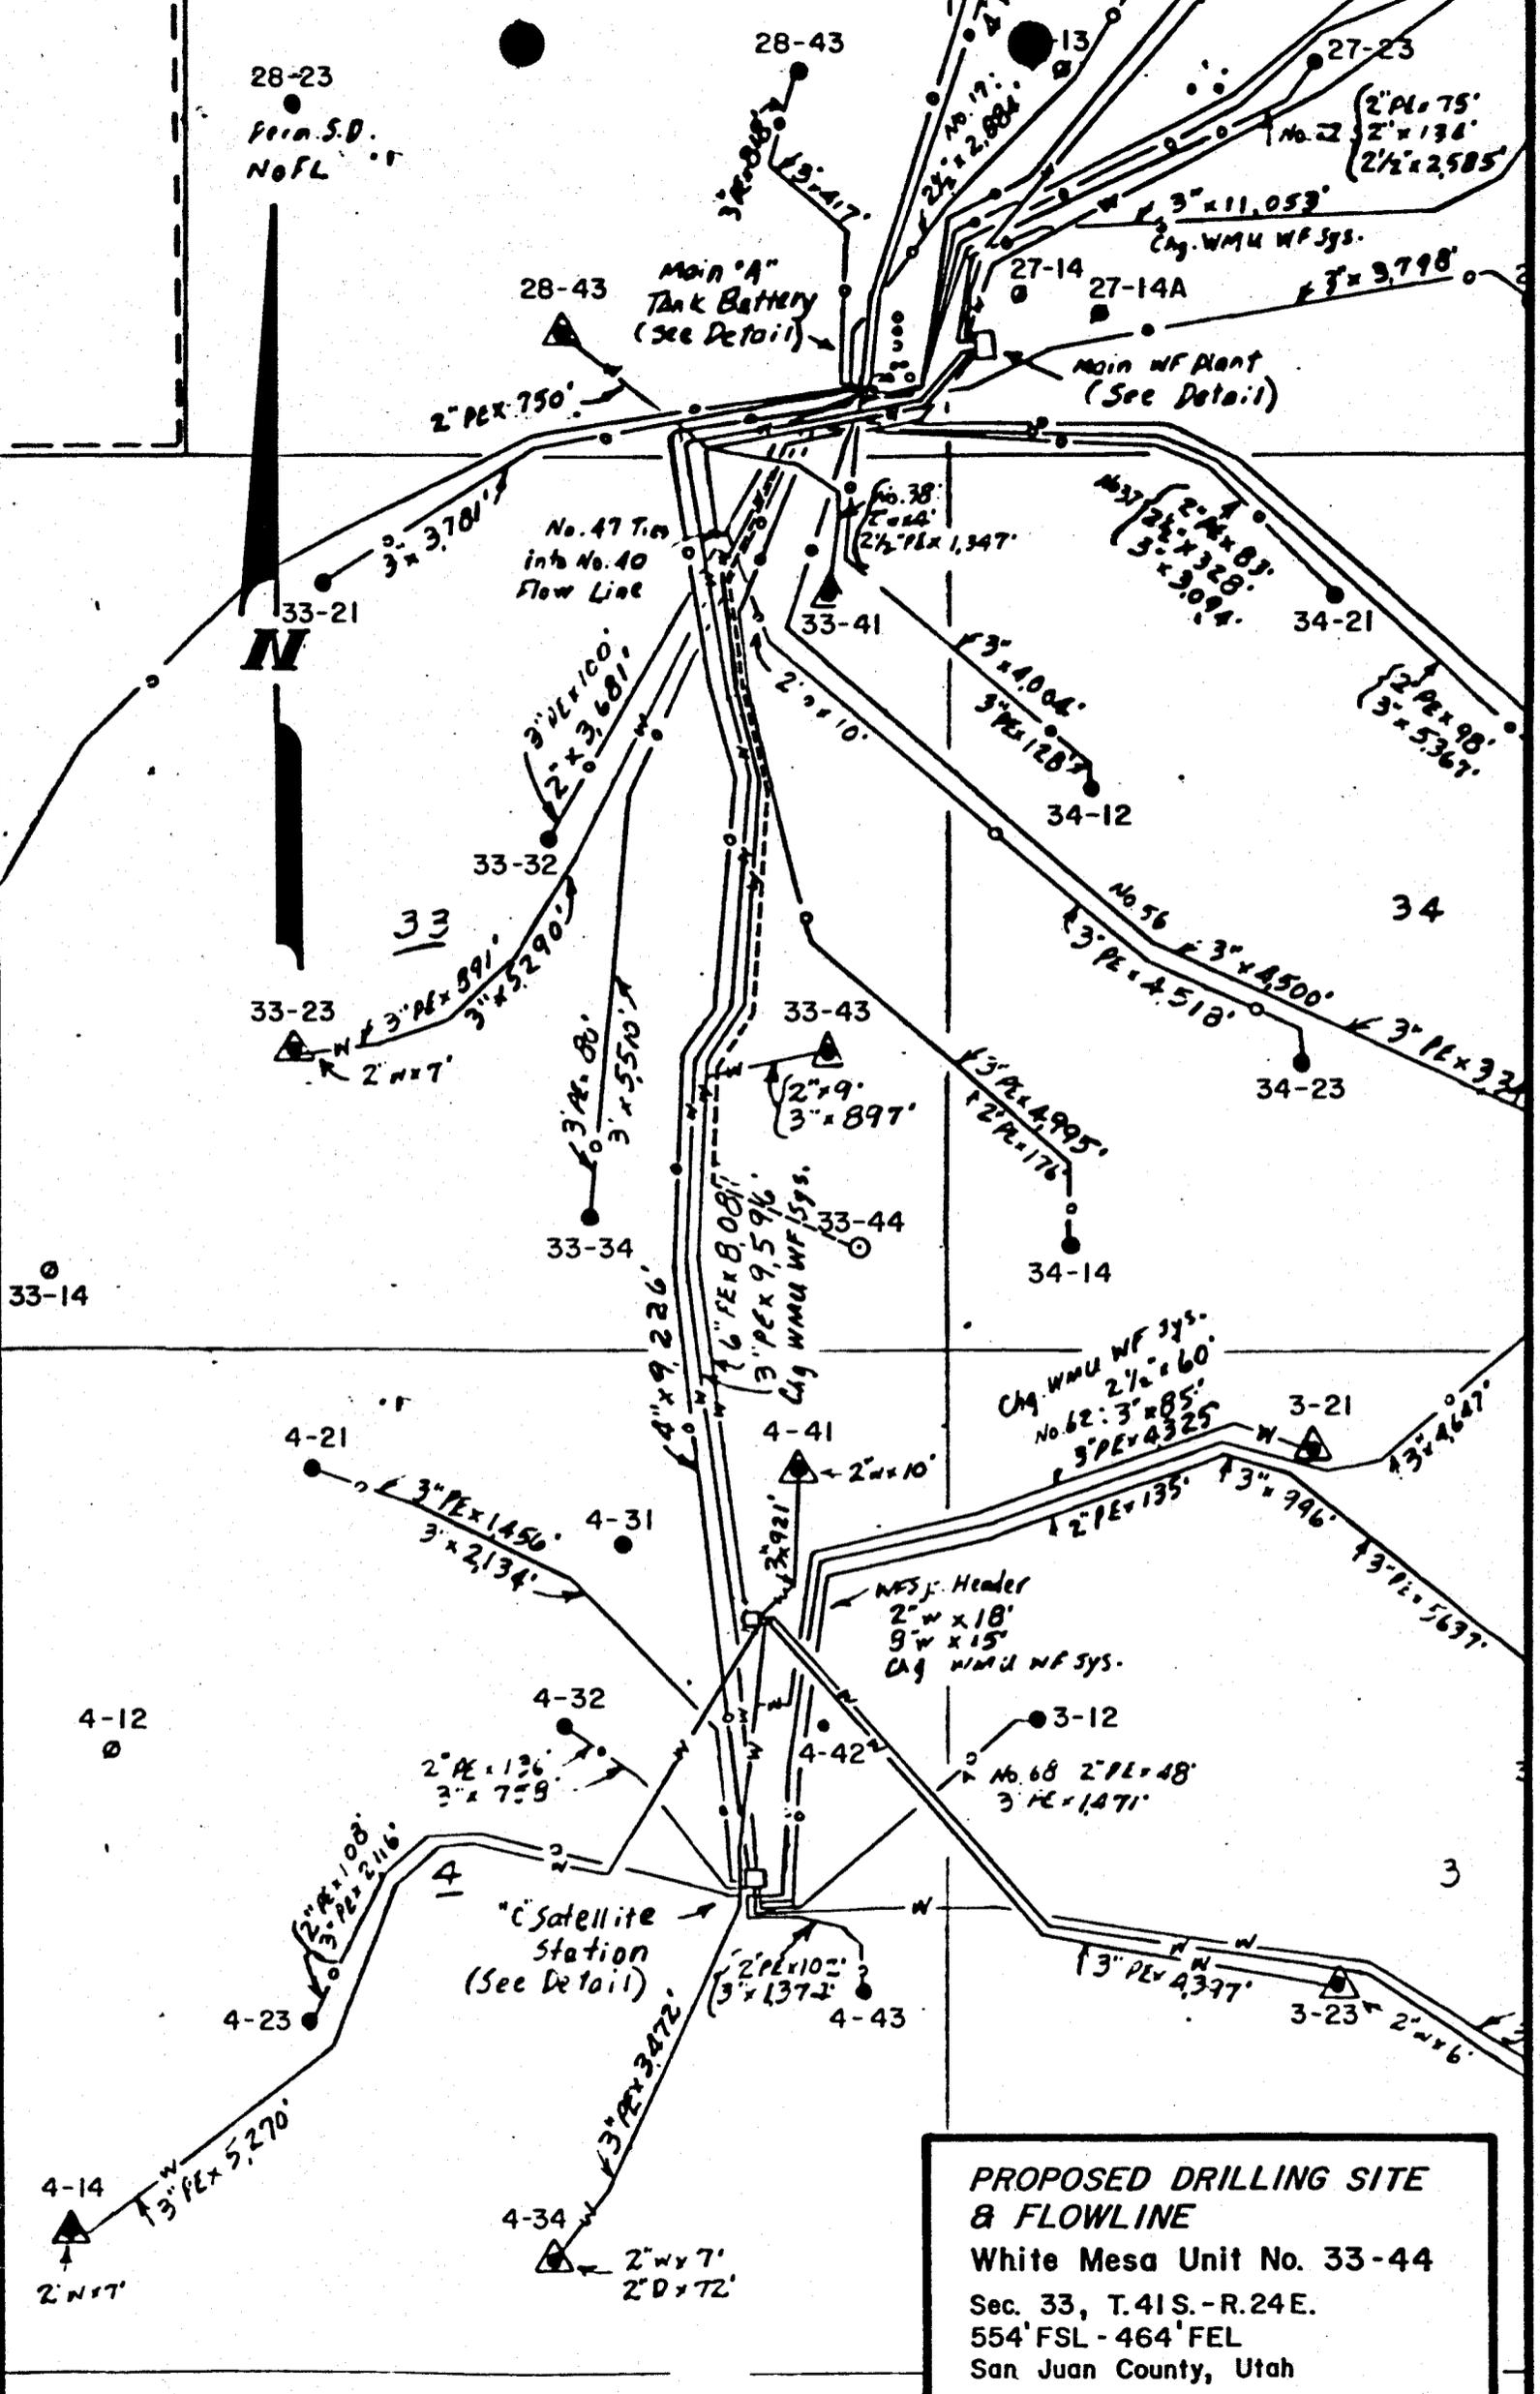

28-23
 Fern S.D.
 No FL



Main "A"
 Tank Battery
 (See Detail)

Main WF Plant
 (See Detail)


No. 47 Tie
 into No. 40
 Flow Line

"C" Satellite
 Station
 (See Detail)

**PROPOSED DRILLING SITE
 & FLOWLINE**
 White Mesa Unit No. 33-44
 Sec. 33, T.41S.-R.24E.
 554' FSL - 464' FEL
 San Juan County, Utah

DRAWN BY: JEG DATE 4-12-84 SCALE 1"=1000'

SUPERIOR OIL WESTERN DIVISION

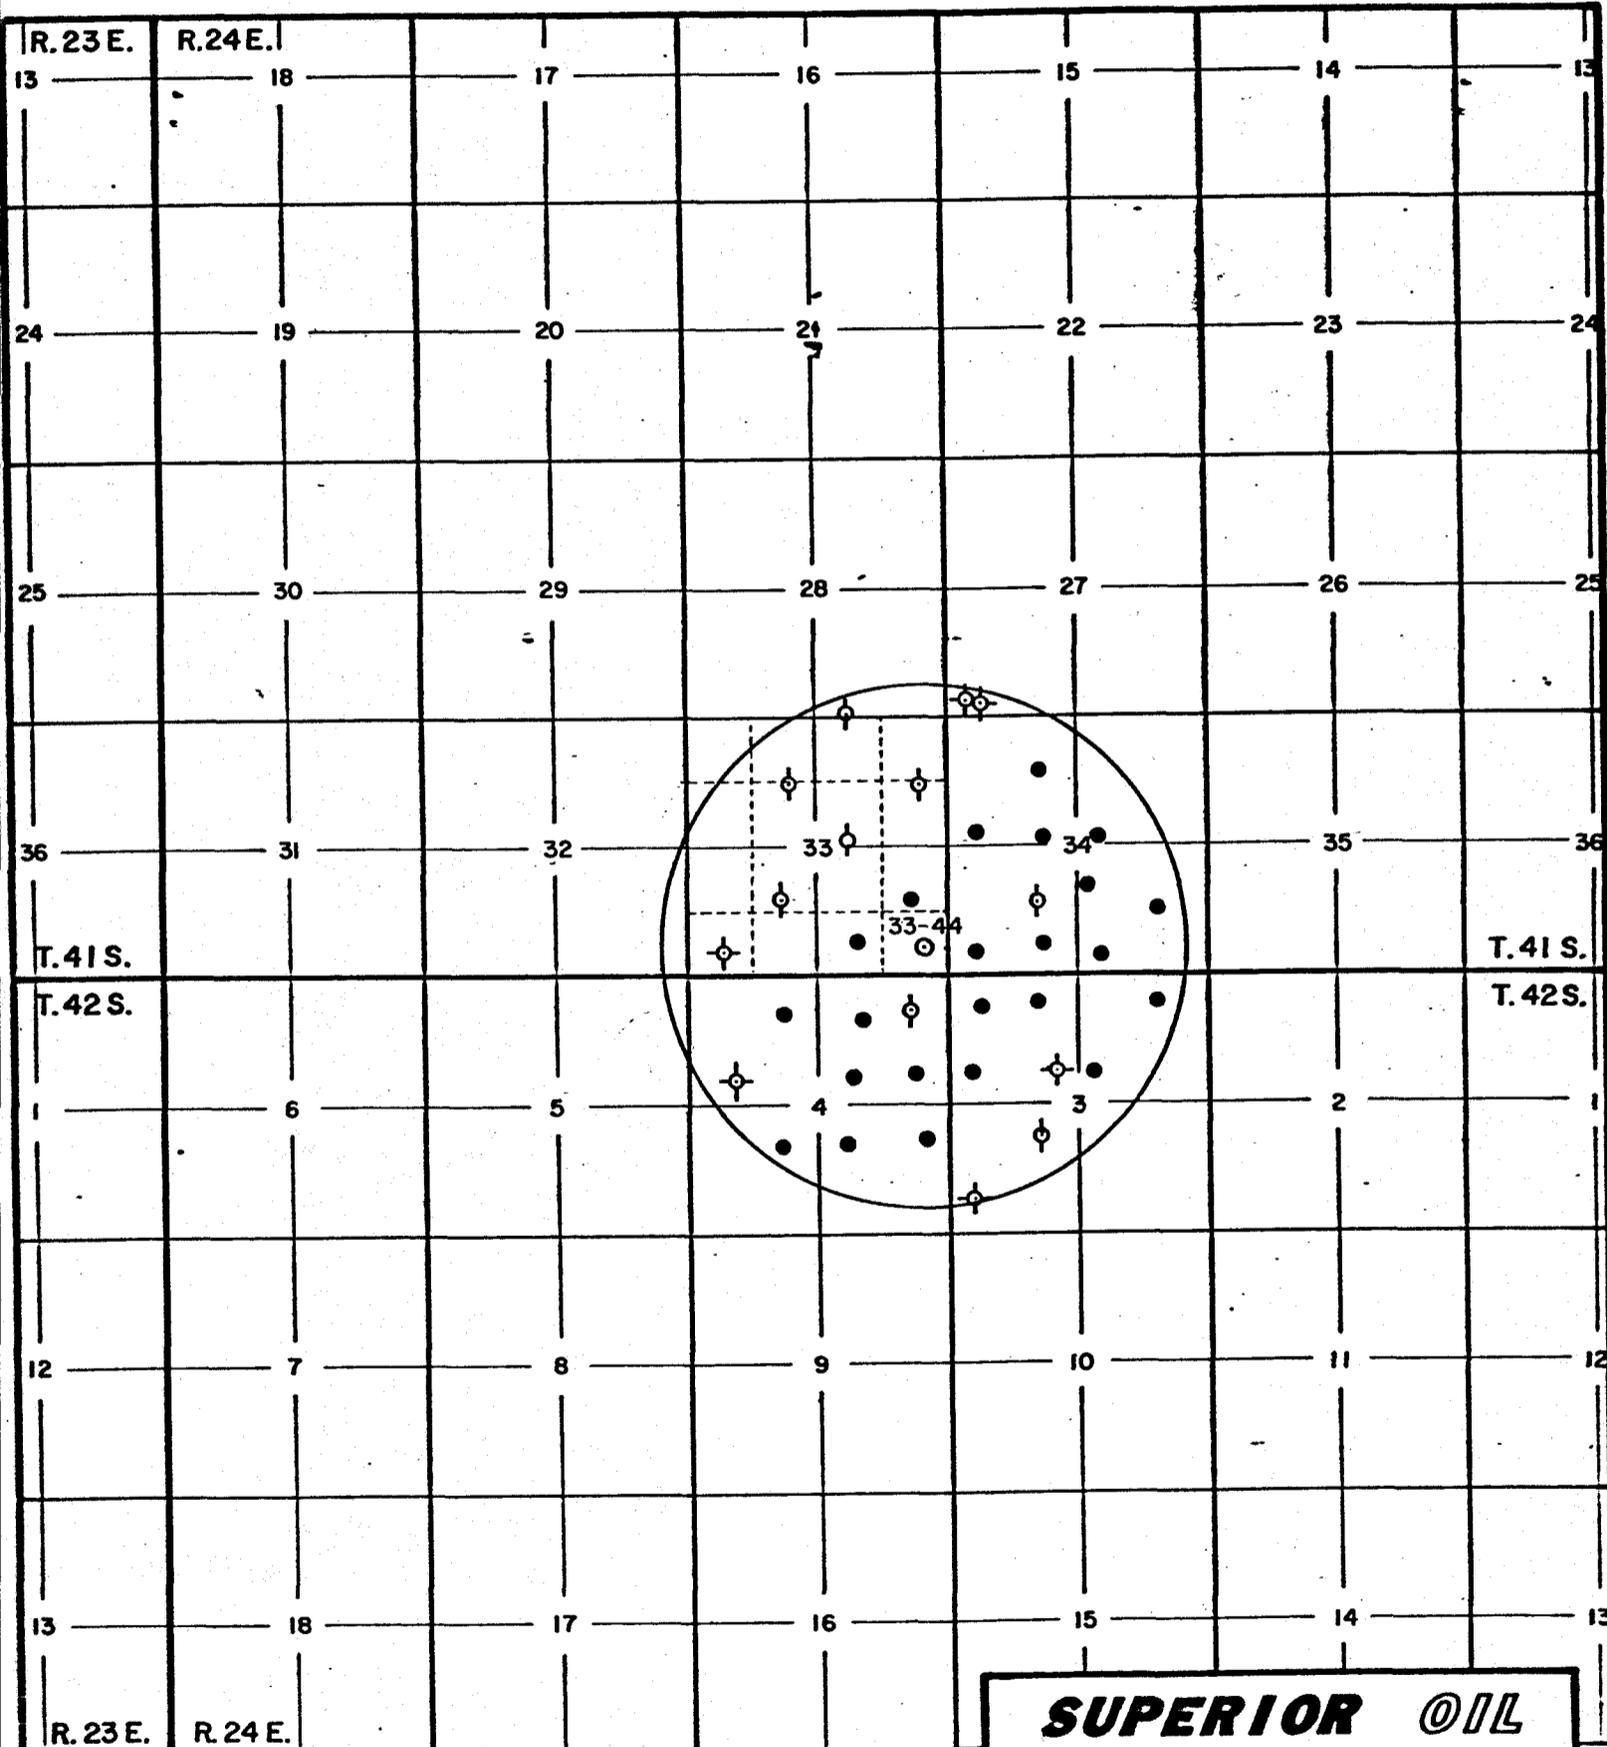

- Proposed Well
- Producing Well
- ⊛ Gas Well
- ⊕ Water Injection Well
- ⊖ Temporarily Abandoned
- ⊗ Plugged and Abandoned


Plat No. 5

SUPERIOR OIL

**EXISTING WELLS
SURROUNDING
PROPOSED WELL**


0 1/2 1 mile

By: JEG Date: 3/16/84

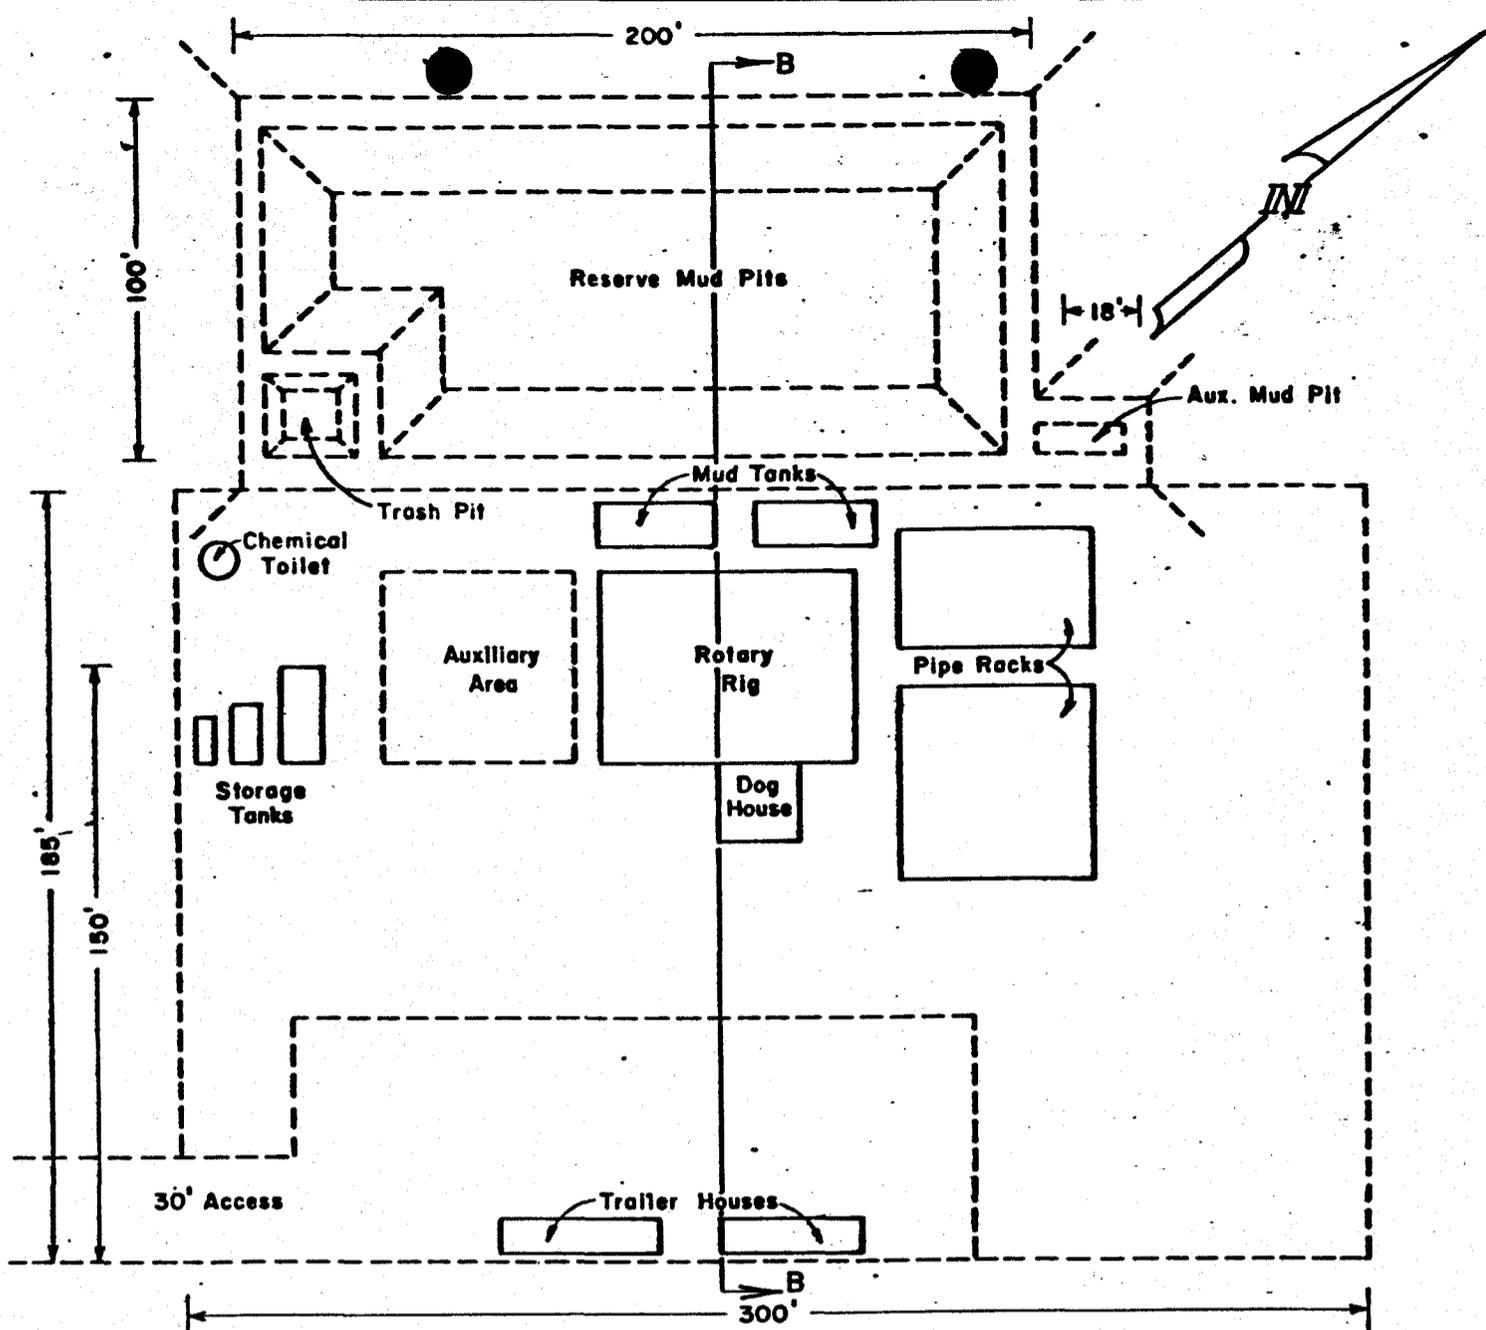

The Drilling Pad will be graded and compacted, and composed of native materials.


PROPOSED WELL SITE
 W.M.U. 33-44
 Original Elev. 4911.2'

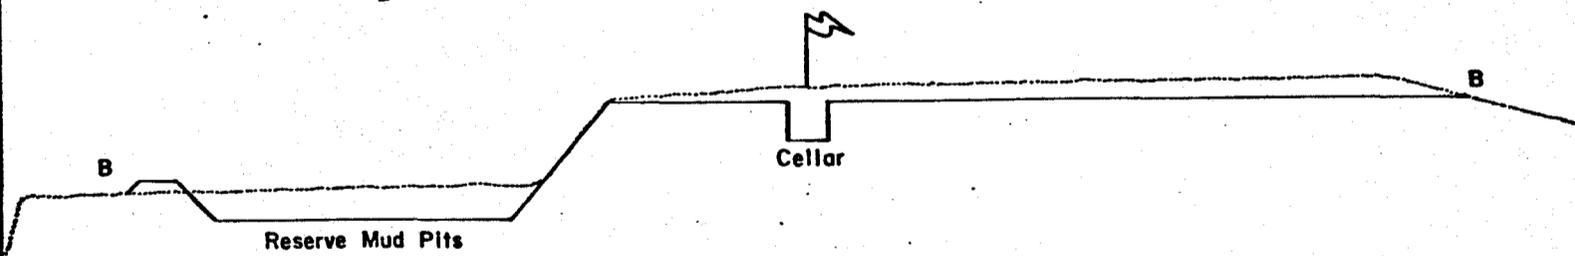


Original Contour 
 Reference Point 
 Graded Proposal 

Plat No. 6

THE SUPERIOR OIL CO. 
 CORTEX - CAMPER DISTRICT
 ENGINEERING DEPARTMENT
**RIG LAYOUT & DRILL
 PAD CROSS SECTION**
 White Mesa Unit No. 33-44
 Sec. 33, T. 41 S.-R. 24 E.
 San Juan County, Utah
 BY JEG DATE 3-16-64
 SCALE 1" = 80' REVISED

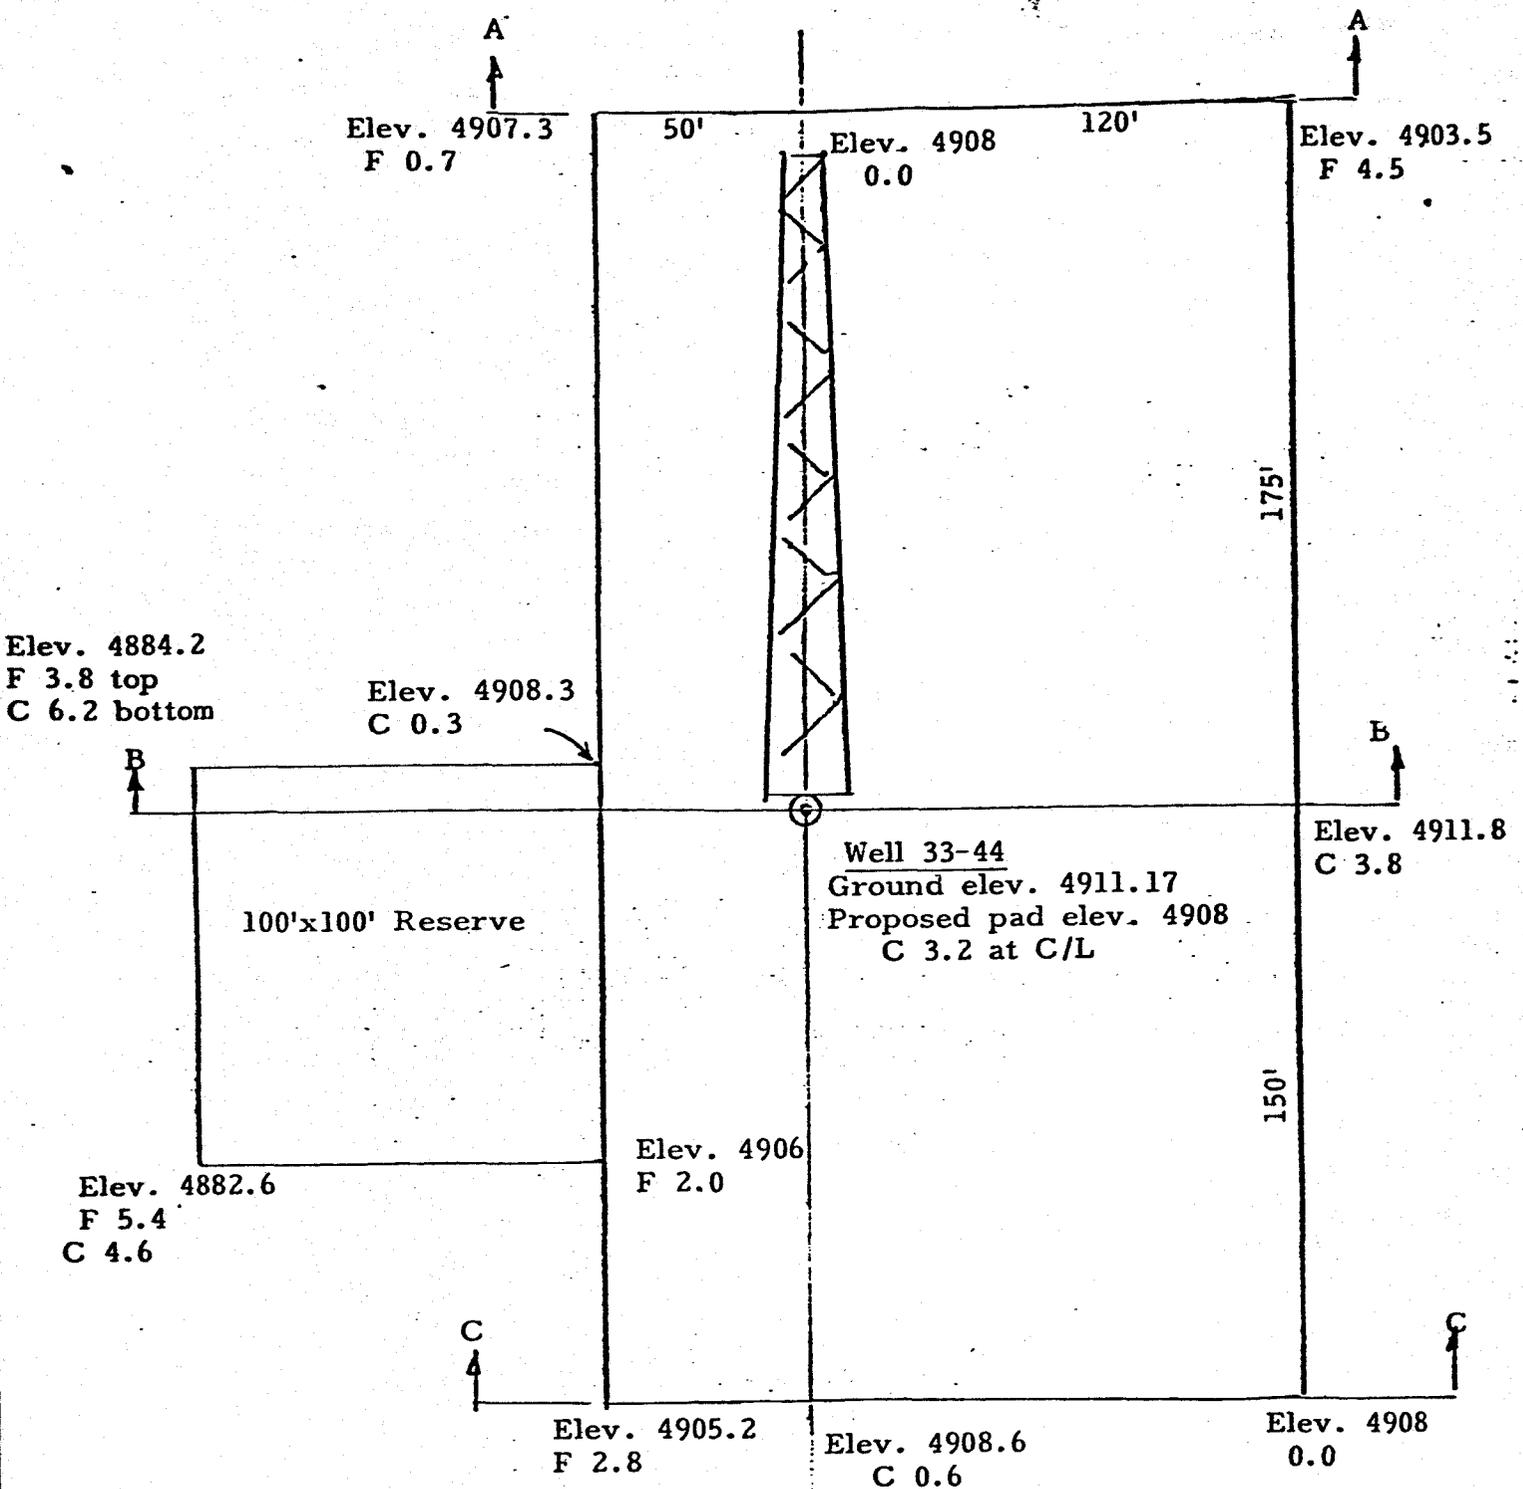


Scale: 1" = 50'

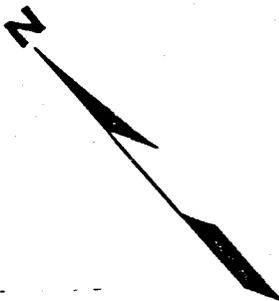


THOMAS Engineering Inc.

25 W. Linden
Cortez, Colorado
365-4498

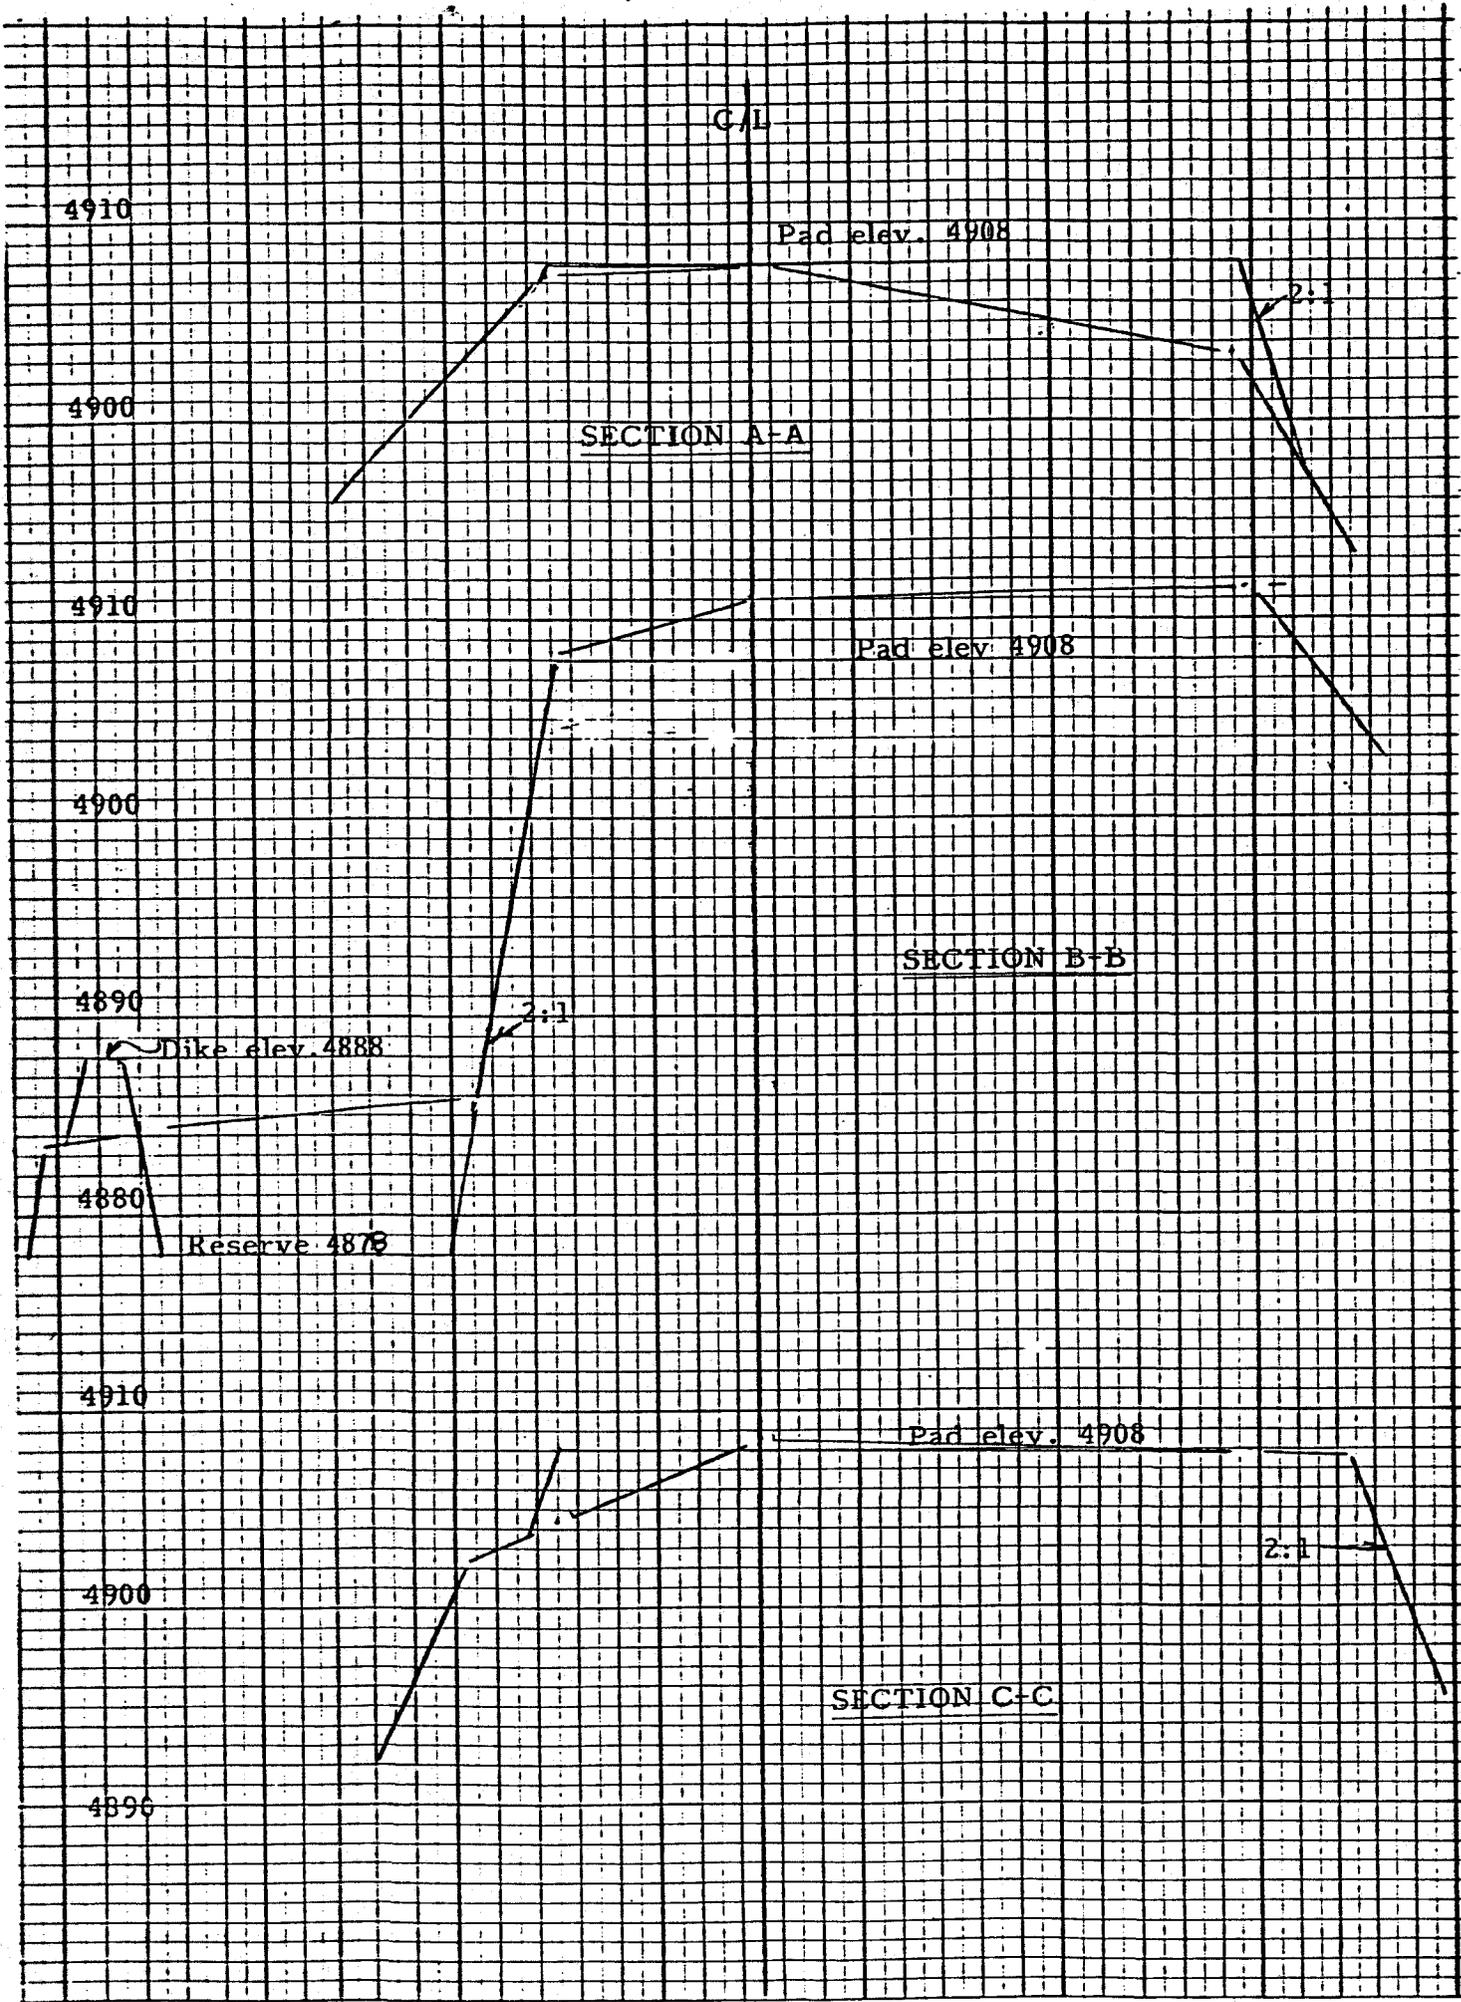

THOMAS Engineering Inc.

25 N. Linden
Cortez, Colorado
565-4496

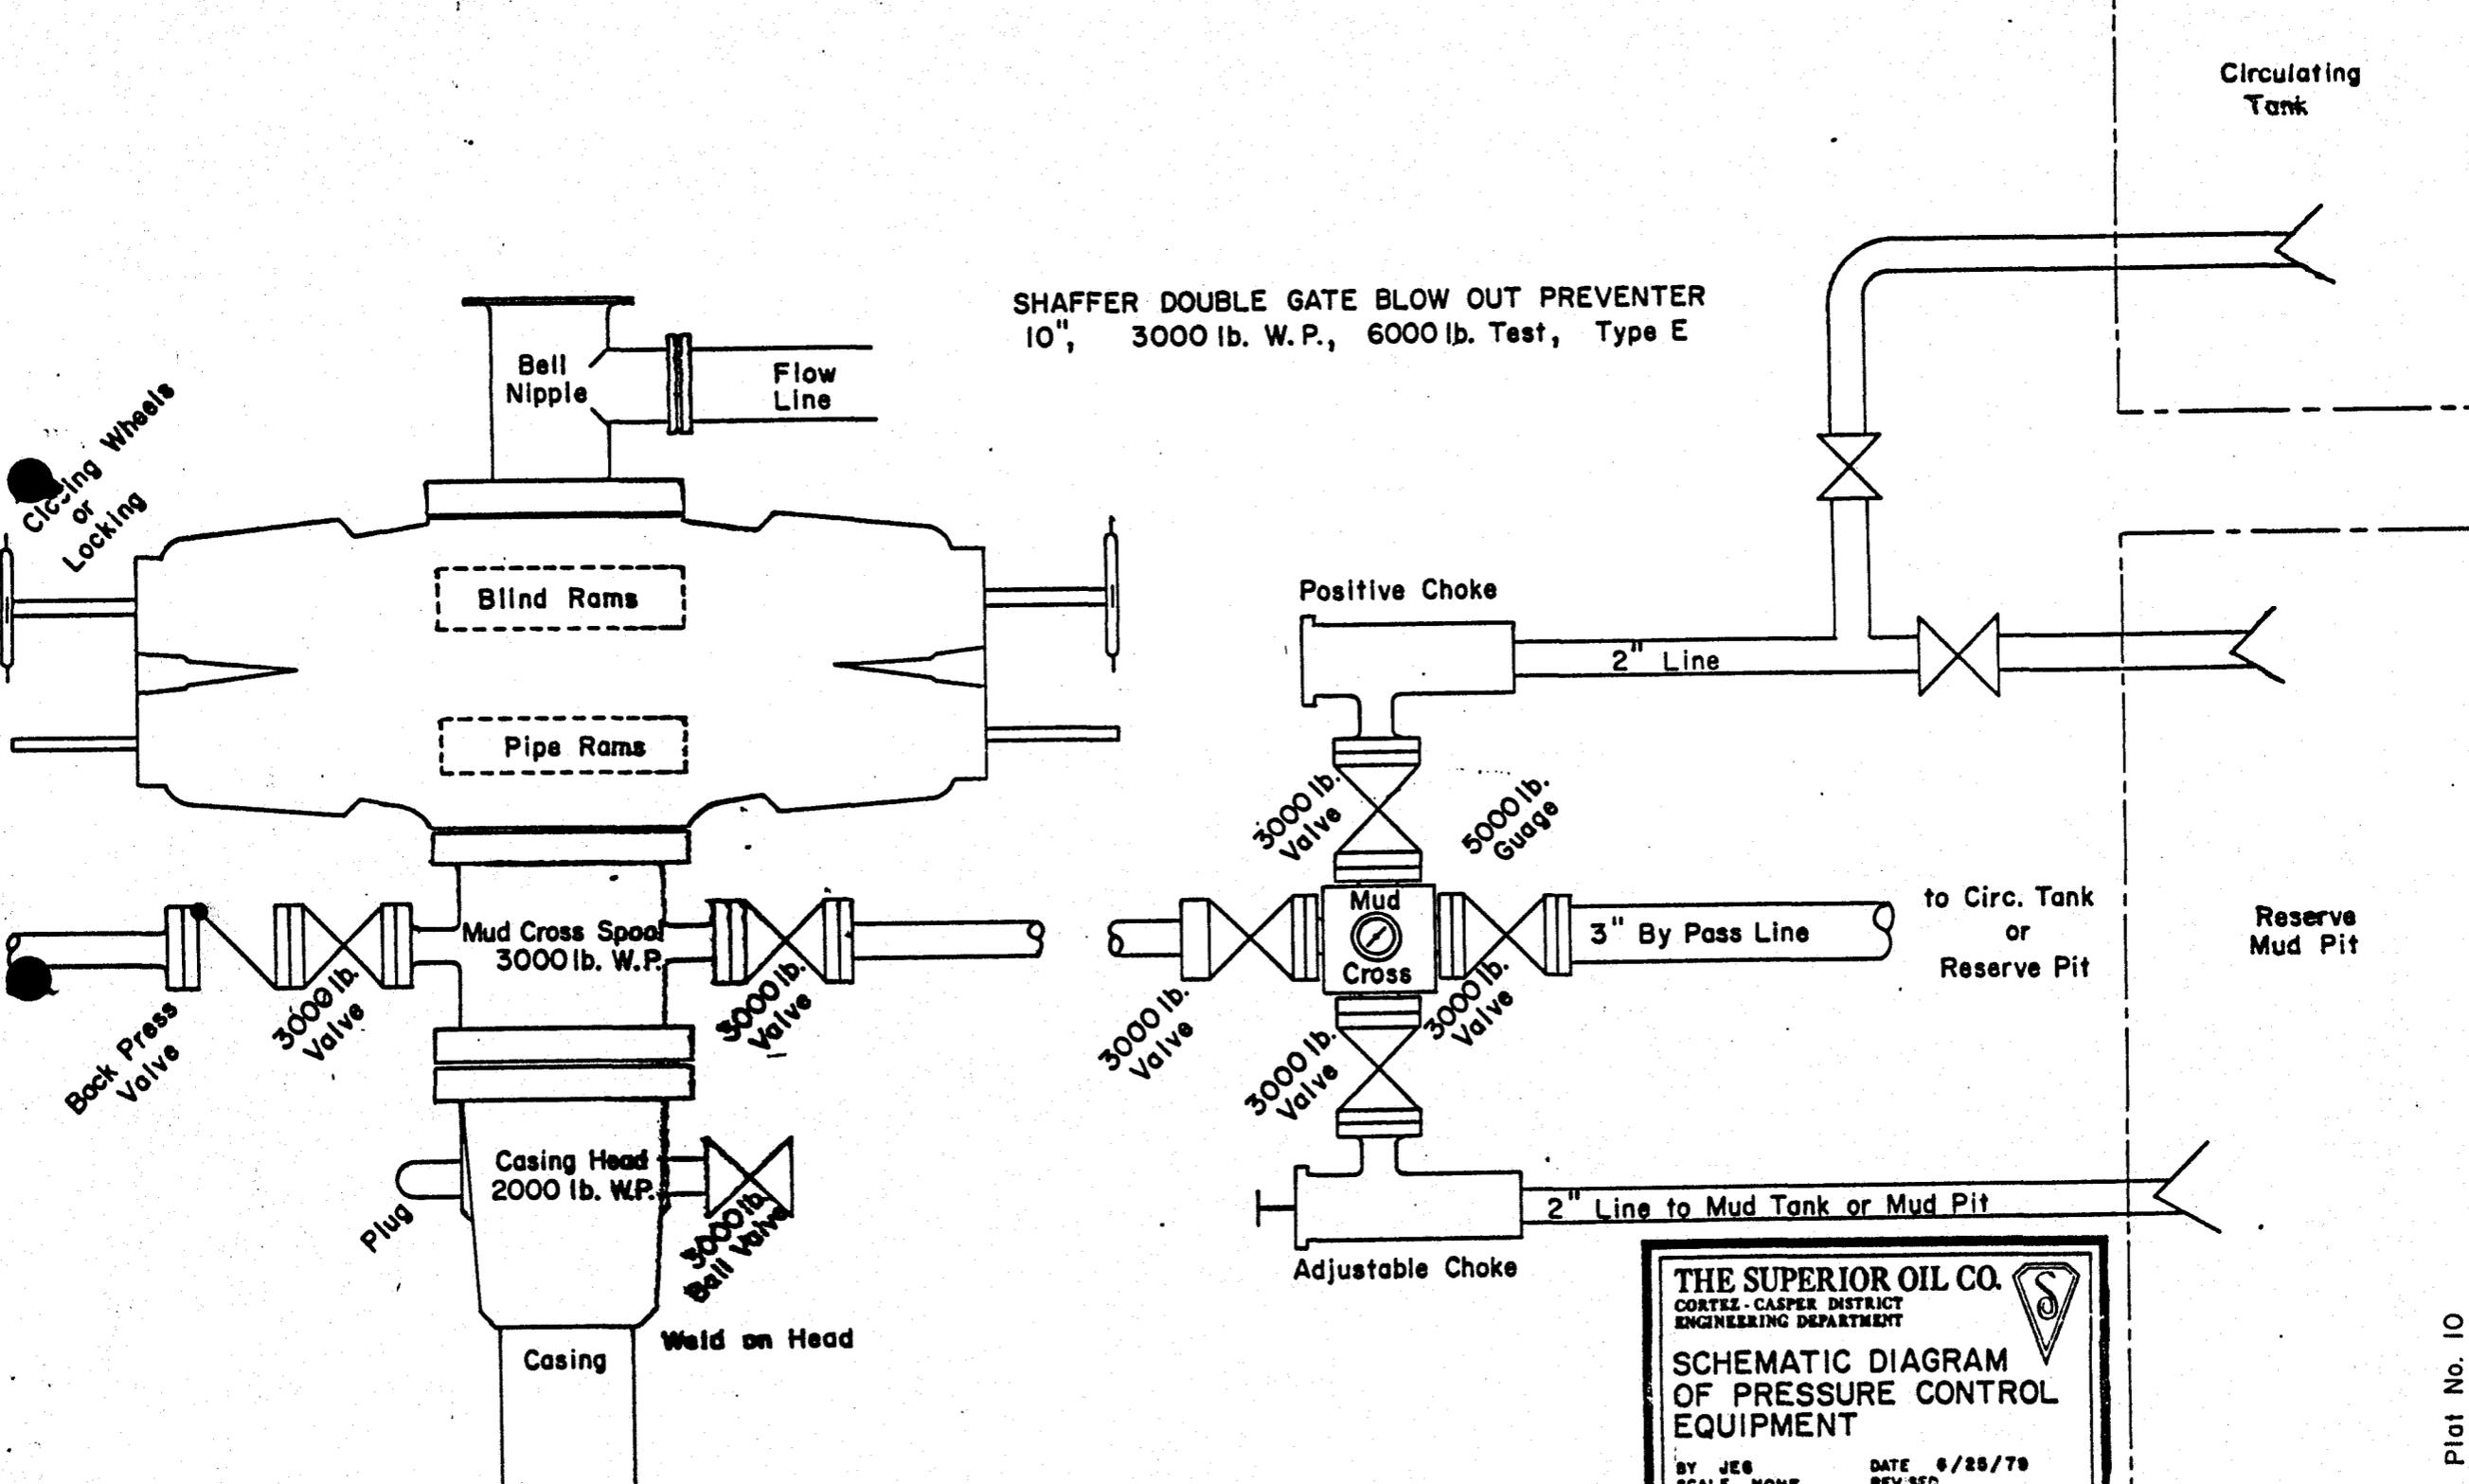

SHAFER DOUBLE GATE BLOW OUT PREVENTER
 10", 3000 lb. W.P., 6000 lb. Test, Type E

THE SUPERIOR OIL CO.
 CORTEZ - CASPER DISTRICT
 ENGINEERING DEPARTMENT

**SCHEMATIC DIAGRAM
 OF PRESSURE CONTROL
 EQUIPMENT**

BY JEG DATE 6/28/79
 SCALE NONE REV 3E2

RECONCILE WELL NAME AND LOCATION ON APD AGAINST SAME DATA ON PLAT MAP.

AUTHENTICATE LEASE AND OPERATOR INFORMATION

VERIFY ADEQUATE AND PROPER BONDING

AUTHENTICATE IF SITE IS IN A NAMED FIELD, ETC.

APPLY SPACING CONSIDERATION

ORDER _____

UNIT _____

c-3-b

c-3-c

CHECK DISTANCE TO NEAREST WELL.

CHECK OUTSTANDING OR OVERDUE REPORTS FOR OPERATOR'S OTHER WELLS.

IF POTASH DESIGNATED AREA, SPECIAL LANGUAGE ON APPROVAL LETTER

IF IN OIL SHALE DESIGNATED AREA, SPECIAL APPROVAL LANGUAGE.



STATE OF UTAH
NATURAL RESOURCES
Oil, Gas & Mining

Scott M. Matheson, Governor
Temple A. Reynolds, Executive Director
Dianne R. Nielson, Ph.D., Division Director

4241 State Office Building • Salt Lake City, UT 84114 • 801-533-5771

September 20, 1984

Superior Oil Company
P. O. Drawer "G"
Cortez, Colorado 81321

Gentlemen:

Re: Well No. White Mesa Unit #33-44 - SE SE Sec. 33, T. 41S, R. 24E
554' FSL, 464' FEL - San Juan County, Utah

Approval to drill the above referenced oil well is hereby granted in accordance with Section 40-6-18, Utah Code Annotated, as amended 1983; and predicated on Rule A-3, General Rules and Regulations and Rules of Practice and Procedure.

In addition, the following actions are necessary to fully comply with this approval:

1. Spudding notification to the Division within 24 hours after drilling operations commence.
2. Submittal to the Division of completed Form OGC-8-X, Report of Water Encountered During Drilling.
3. Prompt notification to the Division should you determine that it is necessary to plug and abandon this well. Notify John R. Baza, Petroleum Engineer, (Office) (801) 533-5771, (Home) 298-7695 or R. J. Firth, Associate Director, (Home) 571-6068.
4. Compliance with the requirements and regulations of Rule C-27, Associated Gas Flaring, General Rules and Regulations, Oil and Gas Conservation.

Page 2
Superior Oil Company
Well No. White Mesa Unit #33-44
September 20, 1984

5. This approval shall expire one (1) year after date of issuance unless substantial and continuous operation is underway or an application for an extension is made prior to the approval expiration date.

The API number assigned to this well is 43-037-31065.

Sincerely,



R. J. Firth
Associate Director, Oil & Gas

as
Enclosures
cc: Branch of Fluid Minerals
Bureau of Indian Affairs

DIVISION OF OIL, GAS AND MINING

SPUDDING INFORMATION

API #43-037-31065

NAME OF COMPANY: SUPERIOR OILWELL NAME: WHITE MESA UNIT #33-44SECTION SE SE 33 TOWNSHIP 41S RANGE 24E COUNTY San JuanDRILLING CONTRACTOR BaylessRIG # 1SPUDDED: DATE 12-22-84TIME 8:00 PMHOW Rotary

DRILLING WILL COMMENCE _____

REPORTED BY Bo AndresTELEPHONE # 303-565-3733DATE 1-8-85 SIGNED AS

**UNITED STATES
DEPARTMENT OF THE INTERIOR
BUREAU OF LAND MANAGEMENT**

SUBMIT IN TRIPlicate*
(Other instructions on reverse side)

Form approved.
Budget Bureau No. 1004-0135
Expires August 31, 1985

5. LEASE DESIGNATION AND SERIAL NO.

14-20-603-409

6. IF INDIAN, ALLOTTEE OR TRIBE NAME

Navajo

7. UNIT AGREEMENT NAME

White Mesa

8. FARM OR LEASE NAME

9. WELL NO.

33-44

10. FIELD AND POOL, OR WILDCAT

Greater Aneth

11. SEC., T., R., M., OR BLK. AND SURVEY OR AREA

Sec. 33, T41S, R24E

12. COUNTY OR PARISH

San Juan

13. STATE

Utah

SUNDRY NOTICES AND REPORTS ON WELLS

(Do not use this form for proposals to drill or to deepen or plug back to a different reservoir. Use "APPLICATION FOR PERMIT—" for such proposals.)

1. OIL WELL GAS WELL OTHER

2. NAME OF OPERATOR
SUPERIOR OIL COMPANY

3. ADDRESS OF OPERATOR

P. O. DRAWER "G", CORTEZ, CO 81321

4. LOCATION OF WELL (Report location clearly and in accordance with any State requirements.* See also space 17 below.)
At surface

544' FSL, 464' FEL, SECTION 33

14. PERMIT NO.

15. ELEVATIONS (Show whether DF, RT, GR, etc.)

KE: 4927'; GL: 4915'

RECEIVED
JAN 18 1985
DIVISION OF
OIL, GAS & MINING

16. Check Appropriate Box To Indicate Nature of Notice, Report, or Other Data

NOTICE OF INTENTION TO:

TEST WATER SHUT-OFF <input type="checkbox"/>	PULL OR ALTER CASING <input type="checkbox"/>
FRACTURE TREAT <input type="checkbox"/>	MULTIPLE COMPLETE <input type="checkbox"/>
SHOOT OR ACIDIZE <input type="checkbox"/>	ABANDON* <input type="checkbox"/>
REPAIR WELL <input type="checkbox"/>	CHANGE PLANS <input type="checkbox"/>
(Other) <input type="checkbox"/>	

SUBSEQUENT REPORT OF:

WATER SHUT-OFF <input type="checkbox"/>	REPAIRING WELL <input type="checkbox"/>
FRACTURE TREATMENT <input type="checkbox"/>	ALTERING CASING <input type="checkbox"/>
SHOOTING OR ACIDIZING <input type="checkbox"/>	ABANDONMENT* <input type="checkbox"/>
(Other) <u>Drilling</u>	<input checked="" type="checkbox"/>

(NOTE: Report results of multiple completion on Well Completion or Recompletion Report and Log form.)

17. DESCRIBE PROPOSED OR COMPLETED OPERATIONS (Clearly state all pertinent details, and give pertinent dates, including estimated date of starting any proposed work. If well is directionally drilled, give subsurface locations and measured and true vertical depths for all markers and zones pertinent to this work.)*

- 12/22/84: Spud 17½" hole.
- 12-23-84: Ran 13-3/8", 54.4#, K-55, STC cas. to 135'. Cemented w/150 sx Class "B" cmt. (177 cu.ft.) + 2% CaCl₂. Circulated cmt. to surface.
- 12-26-84: Ran 9-5/8", 36#, K-55, STC to 1558', 12¼" hole. Cmt'd w/510 sx (785 cu.ft.) BJ lite + 10#/sk D70 + 0.4% A₂ and 150 sx (177 cu.ft.) Class "B" + 2% A₇. Circulated cmt. to surface.
- 1-8-85: Reached TD of 5887', 8-3/4" hole.
- 1-9-85: Ran openhole logs.
- 1-12-85: Ran 7", 23#, K-55, STC & LTC csg. to 5884'. Cmt'd w/389 sx (443 cu.ft.) Class "B" + 1.7% D-29 + 0.3% R-5. Estimated TOC at 4100'. Actual TOC to be determined using CBL-VDL.

18. I hereby certify that the foregoing is true and correct

SIGNED

David B. Jensen
DAVID B. JENSEN

TITLE

ENGINEER

DATE

1-16-85

(This space for Federal or State office use)

APPROVED BY

TITLE

DATE

CONDITIONS OF APPROVAL, IF ANY:

*See Instructions on Reverse Side

UNITED STATES
DEPARTMENT OF THE INTERIOR
BUREAU OF LAND MANAGEMENT

SUBMIT IN TRIPPLICATE
(Other instructions
verse side)

Form approved.
Budget Bureau No. 1004-0135
Expires August 31, 1985

SUNDRY NOTICES AND REPORTS ON WELLS

(Do not use this form for proposals to drill or to deepen or plug back to a different reservoir.
Use "APPLICATION FOR PERMIT—" for such proposals.)

1. OIL WELL <input checked="" type="checkbox"/> GAS WELL <input type="checkbox"/> OTHER <input type="checkbox"/>		5. LEASE DESIGNATION AND SERIAL NO. 14-20-603-409	
2. NAME OF OPERATOR SUPERIOR OIL COMPANY		6. IF INDIAN, ALLOTTEE OR TRIBE NAME NAVAJO	
3. ADDRESS OF OPERATOR P. O. DRAWER 'G', CORTEZ, COLORADO 81321		7. UNIT AGREEMENT NAME WHITE MESA	
4. LOCATION OF WELL (Report location clearly and in accordance with any State requirements. See also space 17 below.) At surface 544' FSL, 464' FEL SESE SEC. 33		8. FARM OR LEASE NAME	
14. PERMIT NO. 43-037-31065		9. WELL NO. #33-44	
15. ELEVATIONS (Show whether DF, RT, GR, etc.) 4915' GR		10. FIELD AND POOL, OR WILDCAT GREATER ANETH	
		11. SEC., T., R., M., OR BLM. AND SURVEY OR AREA SEC. 33, T41S, R24E SLM	
		12. COUNTY OR PARISH SAN JUAN	13. STATE UTAH

RECEIVED

FEB 4 1985

DIVISION OF OIL
GAS & MINING

18. Check Appropriate Box To Indicate Nature of Notice, Report, or Other Data

NOTICE OF INTENTION TO:		SUBSEQUENT REPORT OF:	
TEST WATER SHUT-OFF <input type="checkbox"/>	PULL OR ALTER CASING <input type="checkbox"/>	WATER SHUT-OFF <input type="checkbox"/>	REPAIRING WELL <input type="checkbox"/>
FRACTURE TREAT <input type="checkbox"/>	MULTIPLE COMPLETE <input type="checkbox"/>	FRACTURE TREATMENT <input type="checkbox"/>	ALTERING CASING <input type="checkbox"/>
SHOOT OR ACIDIZE <input type="checkbox"/>	ABANDON* <input type="checkbox"/>	SHOOTING OR ACIDIZING <input type="checkbox"/>	ABANDONMENT* <input type="checkbox"/>
REPAIR WELL <input type="checkbox"/>	CHANGE PLANS <input type="checkbox"/>	(Other) <u>First Saleable Oil</u> <input checked="" type="checkbox"/>	

(NOTE: Report results of multiple completion on Well Completion or Recompletion Report and Log form.)

17. DESCRIBE PROPOSED OR COMPLETED OPERATIONS (Clearly state all pertinent details, and give pertinent dates, including estimated date of starting any proposed work. If well is directionally drilled, give subsurface locations and measured and true vertical depths for all markers and zones pertinent to this work.) *

On 1-28-85 Superior Oil first produced saleable oil from the subject well.

18. I hereby certify that the foregoing is true and correct
SIGNED James S. Andres TITLE Engineer DATE 1-31-85
(This space for Federal or State office use)

APPROVED BY _____ TITLE _____ DATE _____
CONDITIONS OF APPROVAL, IF ANY:

*See Instructions on Reverse Side



STATE OF UTAH
NATURAL RESOURCES
Oil, Gas & Mining

Norman H. Bangerter, Governor
Dee C. Hansen, Executive Director
Dianne R. Nielson, Ph.D., Division Director

355 W. North Temple • 3 Triad Center • Suite 350 • Salt Lake City, UT 84180-1203 • 801-538-5340

May 2, 1985

Superior Oil Company
PO Drawer G
Cortez, Colorado 81321

Gentlemen:

Re: Well No. White Mesa Unit 33-44 - Sec. 33, T. 41S., R. 24E.,
San Juan County, Utah - API #43-037-31065

This letter is to advise you that the "Well Completion or Recompletion Report and Log" for the above referenced well is due and has not been filed with this office as required by our rules and regulations.

Please complete the enclosed Form OGC-3, and forward it to this office as soon as possible, but not later than May 16, 1985.

Sincerely,

A handwritten signature in cursive script that reads "Pam Kenna".

Pam Kenna
Well Records Specialist

Enclosure

cc: Dianne R. Nielson
Ronald J. Firth
John R. Baza
File

0170S/44

INSTRUCTIONS

General: This form is designed for submitting a complete and correct well completion report and log on all types of lands and leases to either a Federal agency or a State agency, or both, pursuant to applicable Federal and/or State laws and regulations. Any necessary special instructions concerning the use of this form and the number of copies to be submitted, particularly with regard to local, area, or regional procedures and practices, either are shown below or will be issued by, or may be obtained from, the local Federal and/or State office. See instructions on Items 22 and 24, and 33, below regarding separate reports for separate completions.

If not filed prior to the time this summary record is submitted, copies of all currently available logs (drillers, geologists, sample and core analysis, all types electric, etc.), cuttings and pressure tests, and directional surveys, should be attached hereto, to the extent required by applicable Federal and/or State laws and regulations. All attachments should be listed on this form, see Item 35.

Item 4: If there are no applicable State requirements, locations on Federal or Indian land should be described in accordance with Federal requirements. Consult local land or Federal office for specific instructions.

Item 18: Indicate which elevation is used as reference (where not otherwise shown) for depth measurements given in other spaces on this form and in any attachments.

Items 22 and 24: If this well is completed for separate production from more than one interval zone (multiple completion), so state in Item 22, and in Item 24 show the producing interval, or intervals, top(s), bottom(s) and name(s) (if any) for only the interval reported in Item 33. Submit a separate report (page) on this form, adequately identified, for each additional interval to be separately produced, showing the additional data pertinent to such interval.

Item 29: "Sacks Cement". Attached supplemental records for this well should show the details of any multiple stage cementing and the location of the cementing tool.

Item 33: Submit a separate completion report on this form for each interval to be separately produced. (See instruction for Items 22 and 24 above.)

37. SUMMARY OF POROUS ZONES: SHOW ALL IMPORTANT ZONES OF POROSITY AND CONTENTS THEREOF; CORED INTERVALS; AND ALL DRILL-STEM TESTS, INCLUDING DEPTH INTERVAL TESTED, CUMULUM USED, TIME TOOL OPEN, FLOWING AND SHUT-IN PRESSURE, AND RECOVERIES	GEOLOGIC MARKERS
FORMATION	NAME
TOP	NEAR DEPTH
BOTTOM	TRUE VERT. DEPTH
DESCRIPTION, CONTENTS, ETC.	TOP
	DESERT CREEK 5518

UNITED STATES
DEPARTMENT OF THE INTERIOR
BUREAU OF LAND MANAGEMENT

SUBMIT IN TRIP
(Other instruction
verse side)

Form approved.
Budget Bureau No. 1004-0135
Expires August 31, 1985

5. LEASE DESIGNATION AND SERIAL NO.

14-20-603-409

6. IF INDIAN, ALLOTTEE OR TRIBE NAME

NAVAJO

7. UNIT AGREEMENT NAME

WHITE MESA UNIT

8. FARM OR LEASE NAME

WHITE MESA

9. WELL NO.

33-44

10. FIELD AND POOL, OR WILDCAT

GREATER ANETH

11. SEC., T., E., M., OR BLK. AND SURVEY OR AREA

Sec. 33, T41S, R24E, S1M

12. COUNTY OR PARISH 13. STATE

SAN JUAN UTAH

SUNDRY NOTICES AND REPORTS ON WELLS

(Do not use this form for proposals to drill or to deepen or plug back to a different reservoir.
Use "APPLICATION FOR PERMIT—" for such proposals.)

1.

OIL WELL GAS WELL OTHER CATHODIC PROTECTION

2. NAME OF OPERATOR

SUPERIOR OIL COMPANY, through its Agent, MOBIL OIL CORP.

3. ADDRESS OF OPERATOR

P. O. DRAWER 'G', CORTEZ, COLORADO 81321

4. LOCATION OF WELL (Report location clearly and in accordance with any State requirements.
See also space 17 below.)
At surface

554' FSL, 464' FEL (SESE) Sec. 33

14. PERMIT NO.

43-037-31065

15. ELEVATIONS (Show whether DF, RT, OR, etc.)

4911 GL

DIVISION OF OIL
GAS & MINING

SEP 05 1985

RECEIVED

16. Check Appropriate Box To Indicate Nature of Notice, Report, or Other Data

NOTICE OF INTENTION TO:

TEST WATER SHUT-OFF

PULL OR ALTER CASING

FRACTURE TREAT

MULTIPLE COMPLETE

SHOOT OR ACIDIZE

ABANDON*

REPAIR WELL

CHANGE PLANS

(Other)

SUBSEQUENT REPORT OF:

WATER SHUT-OFF

REPAIRING WELL

FRACTURE TREATMENT

ALTERING CASING

SHOOTING OR ACIDIZING

ABANDONMENT*

(Other)

(NOTE: Report results of multiple completion on Well Completion or Recompletion Report and Log form.)

17. DESCRIBE PROPOSED OR COMPLETED OPERATIONS (Clearly state all pertinent details, and give pertinent dates, including estimated date of starting any proposed work. If well is directionally drilled, give subsurface locations and measured and true vertical depths for all markers and zones pertinent to this work.)*

To maximize effective corrosion control of metallic piping and structures down hole and above ground, Mobil Oil Corporation, Agent for Superior Oil Company, proposes to construct an electrified cathodic protection system consisting of a subsurface graphite anode bed connected to an above ground rectifier which has a lead connected to the well casing.

The construction will consist of a trench, 140' long, 6' deep and 2' wide in the old reserve pit area of the well location. All construction will be confined to existing disturbed area of well location. Existing electrical power to the well will be used for this cathodic protection system.

The construction area has previously been cleared archaeologically by the Bureau of Indian Affairs per clearance number BIA-DCA-84-334, dated August 30, 1984

18. I hereby certify that the foregoing is true and correct

SIGNED

Chas. J. Berally

TITLE Sr. Environmental Coordinator

DATE 08-30-85

(This space for Federal or State office use)

APPROVED BY

TITLE

DATE

CONDITIONS OF APPROVAL, IF ANY:

*See Instructions on Reverse Side



STATE OF UTAH
NATURAL RESOURCES
Oil, Gas & Mining

Norman H. Bangerter, Governor
Dee C. Hansen, Executive Director
Dianne R. Nielson, Ph.D., Division Director

355 W. North Temple • 3 Triad Center • Suite 350 • Salt Lake City, UT 84180-1203 • 801-538-5340

October 4, 1985

Superior Oil Company
P.O. Drawer "G"
Cortez, Colorado 81321

Gentlemen:

Re: Well No. White Mesa Unit 33-44 - Sec. 33, T. 41S., R. 24E.,
San Juan County, Utah - API #43-037-31065

According to our records a "Well Completion Report" filed with this office May 7, 1985 on the above referenced well indicates the following electric logs were run: Cement Bond Log. This office has not yet received these logs.

Please take care of this matter as soon as possible, but not later than October 18, 1985.

Your cooperation in this matter is appreciated.

Sincerely,

A handwritten signature in cursive script that reads "Pam Kenna".

Pam Kenna
Well Records Specialist

Enclosure

cc: Dianne R. Nielson
Ronald J. Firth
John R. Baza
File

0170S/20

Mobil Oil Corporation

P.O. BOX 5444
DENVER, COLORADO 80217-5444

May 14, 1986

Utah Board of Oil, Gas and Mining
355 West North Temple
3 Triad Center, Suite 350
Salt Lake City, Utah 84180-1203

Attn: R. J. Firth
Associate Director

RECEIVED
MAY 16 1986

DIVISION OF
OIL, GAS & MINING

SUPERIOR OIL COMPANY MERGER

Dear Mr. Firth:

On September 20, 1984, The Superior Oil Company (Superior) became a wholly owned subsidiary of Mobil Corporation. Since January 1, 1985, Mobil Oil Corporation (MOC), another wholly owned subsidiary of Mobil Corporation, has acted as agent for Superior and has operated the Superior-owned properties.

On April 24, 1986, Superior was merged with Mobil Exploration and Producing North America Inc. (MEPNA), which is also a wholly owned subsidiary of Mobil Corporation. MEPNA is the surviving company of the merger.

This letter is to advise you that all properties held in the name of Superior will now be held in the name of MEPNA; and that these properties will continue to be operated by MOC as agent for MEPNA.

Attached is a listing of all wells and a separate listing of injection-disposal wells, Designation of Agent and an organization chart illustrating the relationships of the various companies. If you have any questions or require additional documentation of this merger, please feel free to contact me at the above address or (303) 298-2577.

Very truly yours,



CNE/rd
CNE8661

R. D. Baker
Environmental Regulatory Manager

WESTERN REGULATORY WELL COMPLIANCE DATA FILE (PAGE 1 OF 2)
 FOR THE CORTEZ SUPERVISOR AREA
 FOR THE GREATER ANETH FIELD 05/13/86

PROPERTY NAME	WELL NAME	COUNTY	STATE	SEC	TWNHP	RNG	S T		FEDERAL LEASE NUMBER	STATE NUMBER	UNIT NUMBER
							WELL TYPE	API NUMBER			
WHITE MESA	33-23	SAN JUAN	UT	NE	SE	33-41S-24E	INJ	SI 43-037-16445	14-20-603-409		96-004193
	33-32	SAN JUAN	UT	SW	NE	33-41S-24E	PROD	SI 43-037-15352	14-20-603-409		96-004193
	33-34	SAN JUAN	UT	SW	SE	33-41S-24E	INJ	OP 43-037-15359	14-20-603-409		96-004193
	33-41	SAN JUAN	UT	NE	NE	33-41S-24E	INJ	SI 43-037-16443	14-20-603-409		96-004193
	33-43	SAN JUAN	UT	NE	SW	33-41S-24E	INJ	OP 43-037-15356	14-20-603-409		96-004193
	33-44	SAN JUAN	UT	SE	SE	33-41S-24E	PROD	OP 43-037-31065	14-20-603-409		96-004193
	34-12	SAN JUAN	UT	SW	NW	34-41S-24E	INJ	OP 43-037-15353	14-20-603-409		96-004193
	34-13	SAN JUAN	UT	NW	SW	34-41S-24E	PROD	OP 43-037-31066	14-20-603-409		96-004193
	34-14	SAN JUAN	UT	SW	SW	34-41S-24E	INJ	OP 43-037-15360	14-20-603-409		96-004193
	34-21	SAN JUAN	UT	NE	NW	34-41S-24E	INJ	OP 43-037-15350	14-20-603-409		96-004193
	34-22	SAN JUAN	UT	SE	NW	34-41S-24E	PROD	OP 43-037-30295	14-20-603-409		96-004193
	34-23	SAN JUAN	UT	NE	SW	34-41S-24E	INJ	OP 43-037-16444	14-20-603-409		96-004193
	34-24	SAN JUAN	UT	SW	SW	34-41S-24E	PROD	OP 43-037-30098	14-20-603-409		96-004193
	34-31	SAN JUAN	UT	NW	NE	34-41S-24E	PROD	OP 43-037-31054	14-20-603-409		96-004193
	34-32	SAN JUAN	UT	SW	NE	34-41S-24E	INJ	OP 43-037-15354	14-20-603-409		96-004193
	34-33	SAN JUAN	UT	NW	SE	34-41S-24E	PROD	OP 43-037-30296	14-20-603-409		96-004193
	34-34	SAN JUAN	UT	SW	SE	34-41S-24E	INJ	OP 43-037-15361	14-20-603-409		96-004193
	34-42	SAN JUAN	UT	SE	NE	34-41S-24E	PROD	OP 43-037-30102	14-20-603-409		96-004193
	34-43	SAN JUAN	UT	NE	SE	34-41S-24E	INJ	OP 43-037-15355	14-20-603-409		96-004193
	34-44	SAN JUAN	UT	SE	SE	34-41S-24E	PROD	OP 43-037-31067	14-20-603-409		96-004193
	35-12	SAN JUAN	UT	SW	NW	35-41S-24E	INJ	OP 43-037-15529	14-20-603-258		96-004193
	35-13	SAN JUAN	UT	NW	SW	35-41S-24E	PROD	OP 43-037-30331	14-20-603-258		96-004193
	35-14	SAN JUAN	UT	SW	SW	35-41S-24E	PROD	OP 43-037-15532	14-20-603-258		96-004193
	35-21	SAN JUAN	UT	NE	NW	35-41S-24E	PROD	SI 43-037-15528	14-20-603-258		96-004193
	35-22	SAN JUAN	UT	SE	NW	35-41S-24E	PROD	TA 43-037-31068	14-20-603-258		96-004193
	35-23	SAN JUAN	UT	NE	SW	35-41S-24E	PROD	OP 43-037-15531	14-20-603-258		96-004193
	35-34	SAN JUAN	UT	SW	SE	35-41S-24E	PROD	SI 43-037-15533	14-20-603-258		96-004193
	36-12	SAN JUAN	UT	SW	NW	36-41S-24E	PROD	OP 43-037-15530	14-20-603-258		96-004193
	36-21	SAN JUAN	UT	NE	NW	36-41S-24E	PROD	OP 43-037-15526	14-20-603-258		96-004193

UNITED STATES
DEPARTMENT OF THE INTERIOR
BUREAU OF LAND MANAGEMENT

FORM APPROVED
Budget Bureau No. 1004-0135
Expires: March 31, 1993

SUNDRY NOTICES AND REPORTS ON WELLS

Do not use this form for proposals to drill or to deepen or reentry to a different reservoir.
Use "APPLICATION FOR PERMIT—" for such proposals

5. Lease Designation and Serial No.

14-20-603-409

6. If Indian, Allottee or Tribe Name

Navajo Tribal

7. If Unit or CA, Agreement Designation

White Mesa Unit

8. Well Name and No.

33-44

9. API Well No.

43-037-15359-31065

10. Field and Pool, or Exploratory Area

Greater Aneth

11. County or Parish, State

San Juan, UT

SUBMIT IN TRIPLICATE

1. Type of Well

Oil Well Gas Well Other

2. Name of Operator

Mobil Oil Corporation

3. Address and Telephone No.

P.O. Box 633, Midland, TX 79702 (915) 688-2585

4. Location of Well (Footage, Sec., T., R., M., or Survey Description)

554' FSL, 464' FEL, Sec. 33 T41S, R24E

12. CHECK APPROPRIATE BOX(S) TO INDICATE NATURE OF NOTICE, REPORT, OR OTHER DATA

TYPE OF SUBMISSION

- Notice of Intent
 Subsequent Report
 Final Abandonment Notice

TYPE OF ACTION

- Abandonment
 Recompletion
 Plugging Back
 Casing Repair
 Altering Casing
 Other Change of Operatorship
 Change of Plans
 New Construction
 Non-Routine Fracturing
 Water Shut-Off
 Conversion to Injection
 Dispose Water

(Note: Report results of multiple completion on Well Completion or Recompletion Report and Log form.)

13. Describe Proposed or Completed Operations (Clearly state all pertinent details, and give pertinent dates, including estimated date of starting any proposed work. If well is directionally drilled, give subsurface locations and measured and true vertical depths for all markers and zones pertinent to this work.)*

As of October 1, 1992

US Oil & Gas, Inc.
P.O. Box 270
Dolores, CO 81323

Will Be Taking Over Operatorship

RECEIVED

NOV 02 1992

DIVISION OF
OIL GAS & MINING

14. I hereby certify that the foregoing is true and correct

Signed Shirley Todd Shirley Todd Title Env. & Reg. Technician Date 10-23-92

(This space for Federal or State office use)

Approved by _____ Title _____ Date _____
Conditions of approval, if any:

Title 18 U.S.C. Section 1001, makes it a crime for any person knowingly and willfully to make to any department or agency of the United States any false, fictitious or fraudulent statements or representations as to any matter within its jurisdiction

UNITED STATES
DEPARTMENT OF THE INTERIOR
BUREAU OF LAND MANAGEMENT

SUNDRY NOTICES AND REPORTS ON WELLS

Do not use this form for proposals to drill or to deepen or reentry to a different reservoir.
Use "APPLICATION FOR PERMIT—" for such proposals

SUBMIT IN TRIPLICATE

1. Type of Well

Oil Well Gas Well Other

2. Name of Operator

US OIL & GAS, INC.

3. Address and Telephone No.

Box 270, Dolores, CO 81323 (303) 882-7923

4. Location of Well (Footage, Sec., T., R., M., or Survey Description)

554' FSL, 464' FEL, Sec. 33, T41S, R24E

RECEIVED

DEC 24 1992

DIVISION OF
OIL, GAS & MINING

FORM APPROVED
Budget Bureau No. 1004-0135
Expires: March 31, 1993

5. Lease Designation and Serial No.

14-20-603-409

6. If Indian, Allottee or Tribe Name

Navajo Tribal

7. If Unit or CA, Agreement Designation

White Mesa Unit

8. Well Name and No.

33 - 44

9. API Well No.

43-037-15359 31065

10. Field and Pool, or Exploratory Area

Greater Aneth

11. County or Parish, State

San Juan, UT

12. CHECK APPROPRIATE BOX(es) TO INDICATE NATURE OF NOTICE, REPORT, OR OTHER DATA

TYPE OF SUBMISSION

- Notice of Intent
- Subsequent Report
- Final Abandonment Notice

TYPE OF ACTION

- Abandonment
- Recompletion
- Plugging Back
- Casing Repair
- Altering Casing
- Other

- Change of Plans
- New Construction
- Non-Routine Fracturing
- Water Shut-Off
- Conversion to Injection
- Dispose Water

(Note: Report results of multiple completion on Well Completion or Recompletion Report and Log form.)

13. Describe Proposed or Completed Operations (Clearly state all pertinent details, and give pertinent dates, including estimated date of starting any proposed work. If well is directionally drilled, give subsurface locations and measured and true vertical depths for all markers and zones pertinent to this work.)

Put well back on production 11/07/92.

14. I hereby certify that the foregoing is true and correct

Signed

Marilyn Wootley

Title Corporate Secretary

Date December 14, 1992

(This space for Federal or State office use)

Approved by

Conditions of approval, if any:

Title

Date

Title 18 U.S.C. Section 1001, makes it a crime for any person knowingly and willfully to make to any department or agency of the United States any false, fictitious or fraudulent statements or representations as to any matter within its jurisdiction.

*See Instruction on Reverse Side



US Oil & Gas, Inc.



December 21, 1992

ATTN: Lesha Romero
Utah Natural Resources
Oil, Gas & Mining
3 Triad Center
Suite 350
Salt Lake City, UT 84180-1203

RECEIVED

DEC 24 1992

DIVISION OF
OIL GAS & MINING

Dear Ms. Romero:

Effective October 1, 1992 US Oil & Gas, Inc., purchased and took over operations of the White Mesa Unit in the Greater Aneth, Utah area from Mobil E. & P.N.A.

Attached is a listing of the wells effected by this purchase.

Enclosed are copies of the sundry notices filed with the B.L.M. since USO & G took over operations.

Thank You,

Mandy Woosley

Mandy Woosley,
Corporate Secretary

MW/lu

Enclosures

✓ Type: Oil Well
Location: 2009' FSL, 610' FEL, Sec. 28, T41S, R24E
Lease: 14-20-603-409
Name: ~~28-34~~ 23-43
API No: 43-037-15349

✓ Type: Oil Well
Location: 1936' FSL, 1943' FWL, Sec. 21, T41S, R24E
Lease: 14-20-603-409
Name: 27-23
API No: 43-037-15345

✓ Type: Oil Well
Location: 2070' FNL, 2110' FWL, Sec. 3, T42S, R24E
Lease: 14-20-603-410
Name: 3-32
API No: 43-037-15621

✓ Type: Oil Well
Location: 503' FSL 1980' FEL Sec. 32, T41S, R24E
Lease: 14-20-603-407
Name: 32-34
API No: 43-037-15358

✓ Type: Oil Well
Location: 1980' FNL, 679' FWL, Sec. 27, T41S, R24E
Lease: 14-20-603-409
Name: 27-12
API No: 43-037-15345

✓ Type: Oil Well
Location: 660' FSL, 1660' FWL, Sec. 23, T41S, R24E
Lease: 14-20-603-370B
Name: 23-14
API No: 43-037-16006

✓ Type: Oil Well
Location: 570' FNL, 815' FEL, Sec. 3, T42S, R24E
Lease: 14-20-603-410
Name: 3-41
API No: 43-037-15362

✓ Type: Oil Well
Location: 345' FSL, 1980' FEL, Sec. 35, T41S, R24E
Lease: 14-20-603-258
Name: 35-34
API No: 43-037-15533

✓ Type: Oil Well
Location: 1545' FSL, 1865' FWL, Sec. 32, T41S, R24E
Lease: 14-20-603-407
Name: 32-23
API No: 43-037-15357

✓ Type: Oil Well
Location: 660' FNL, 1980' FWL, Sec. 35, T41S, R24E
Lease: 14-20-603-258A
Name: 35-21
API No: 43-037-15528

✓ Type: Oil Well
Location: 556' FNL, 625' FEL, Sec. 8, T42S, R24E
Lease: 14-20-603-408
Name: 8-41
API No: 43-037-15371

✓ Type: Oil Well
Location: 1266' FSL, 785' FEL, Sec. 34, T41S, R24E
Lease: 14-20-603-258
Name: 35-12
API No: 43-037-15529

✓ Type: Oil Well
Location: 500' FNL, 1980' FWL, Sec. 2, T42S, R24E
Lease: 14-20-603-259
Name: 2-21
API No: 43-037-15535

✓ Type: Oil Well
Location: 1266' FSL, 785' FEL, Sec. 34, T41S, R24E
Lease: 14-20-603-409
Name: 34-43
API No: 43-037-15355

✓ Type: Oil Well
Location: 352' FSL, 1942' FEL, Sec. 34, T41S, R24E
Lease: 14-20-603-409
Name: 34-34
API No: 43-037-15361

✓ Type: Oil Well
Location: 1927' FNL, 1909' FEL, Sec. 34, T41S, R24E
Lease: 14-20-603-409
Name: 34-32
API No: 43-037-15354

✓ Type: Oil Well
Location: 1476' FSL, 1928' FWL, Sec. 34, T41S, R24E
Lease: 14-20-603-409
Name: 34-23
API No: 43-037-16444

✓ Type: Oil Well
Location: 535' FNL, 2059' FWL, Sec. 34, T41S, R24E
Lease: 14-20-603-409
Name: 34-21
API No: 43-037-15350

✓ Type: Oil Well
Location: 496' FSL, 602' FWL, Sec. 34, T41S, R24E
Lease: 14-20-603-409
Name: 34-14
API No: 43-037-15360

✓ Type: Oil Well
Location: 1760' FNL, 715' FWL, Sec. 34, T41S, R24E
Lease: 14-20-603-409
Name: 34-12
API No: 43-037-15353

✓ Type: Oil Well
Location: 698' FSL, 1843' FEL, Sec. 33, T41S, R24E
Lease: 14-20-603-409
Name: 33-34
API No: 43-037-15359

✓ Type: Oil Well
Location: 1547' FSL, 1918' FWL, Sec. 33, T41S, R24E
Lease: 14-20-603-409
Name: 33-23
API No: 43-037-16445

✓ Type: Oil Well
Location: 660' FNL, 1980' FWL, Sec. 4, T42S, R24E
Lease: 14-20-603-410
Name: 4-21
API No: 43-037-15364

✓ Type: Oil Well
Location: 563' FNL, 1980' FSL, Sec. 3, T42S, R24E
Lease: 14-20-603-410
Name: 3-21
API No: 43-037-15363

✓ Type: Oil Well
Location: 1983' FNL, 475' FWL, Sec. 3, T42S, R24E
Lease: 14-20-603-410
Name: 3-12
API No: 43-037-15366

✓ Type: Oil Well
Location: 1980' FNL, 1980' FEL, Sec. 4, T42S, R24E
Lease: 14-20-603-410
Name: 4-32
API No: 43-037-15365

✓ Type: Oil Well
Location: 625' FSL, 1995' FWL, Sec. 34, T41S, R24E
Lease: 14-20-603-409
Name: 34-24
API No: 43-037-30098

✓ Type: Oil Well
Location: 820' FNL, 2100' FWL, Sec. 27, T41S, R24E
Lease: 14-20-603-409A
Name: 27-21
API No: 43-037-15348

✓ Type: Oil Well
Location: 510' FSL, 2140' FEL, Sec. 23, T41S, R24E
Lease: 14-20-603-355A
Name: 22-34
API No: 43-037-15761

✓ Type: Oil Well
Location: 2080' FNL, 500' FEL, Sec. 34, T41S, R24E
Lease: 14-20-603-409
Name: 34-42
API No: 43-037-30102

✓Type: Oil Well
Location: 1975' FNL, 2013' FWL, Sec. 27, T41S, R24E
Lease: 14-20-603-409A
Name: 22-27 27.22
API No: 43-037-31064

✓Type: Oil Well
Location: 554' FSL, 464' FEL, Sec. 33 T41S, R24E
Lease: 14-20-603-409
Name: 33-44
API No: 43-037-15359

✓Type: Oil Well
Location: 1900' FSL, 615' FWL, Sec. 35, T41S, R24E
Lease: 14-20-603-258
Name: 35-13
API No: 43-037-30331

✓Type: Oil Well
Location: 1980' FNL, 660' FEL, Sec. 4, T42S, R24E
Lease: 14-20-603-410
Name: 4-42
API No: 43-037-30078

✓Type: Oil Well
Location: 796' FSL, 2159' FWL, Sec. 4 T42S, R24E
Lease: 14-20-603-410
Name: 4-24
API No: 43-037-31006

✓Type: Oil Well
Location: 2040' FSL, 740' FWL, Sec. 36, T41S R24E
Lease: 14-20-603-258
Name: 36-12
API No: 43-037-15530

✓Type: Oil Well
Location: 1980' FNL, 1980' FEL, Sec. 10, T42S, R24E
Lease: 14-20-603-410
Name: 10-32
API No: 43-037-15372

✓Type: Oil Well
Location: 1529' FSL, 365' FWL, Sec. 34, T41S, R24E
Lease: 14-20-603-409
Name: 34-13
API No: 43-037-31066

✓Type: Oil Well
Location: 1980' FNL, 1980' FWL, Sec. 34, T41S, R24E
Lease: 14-20-603-409
Name: 34-22
API No: 43-037-30295

✓Type: Oil Well
Location: 2140' FEL, 820' FSL, Sec. 27, T41S, R24E
Lease: 14-20-603-409A
Name: 27-34
API No: 43-037-16255

✓Type: Oil Well
Location: 2118' FSL, 740' FEL, Sec. 27, T41S, R24E
Lease: 14-20-603-409
Name: 27-43
API No: 43-037-15347

✓Type: Oil Well
Location: 1980' FSL, 660' FEL, Sec. 22, T41S R24E
Lease: 14-20-603-355A
Name: 22-43
API No: 43-037-15760

✓Type: Oil Well
Location: 2140' FNL, 820' FWL, Sec 23, T41S, R24E
Lease: 14-20-603-370B
Name: 23-12
API No: 43-037-16002

✓Type: Oil Well
Location: 660' FNL, 1980' FWL, Sec. 23, T41S, R24E
Lease: 14-20-603-370B
Name: 23-21
API No: 43-037-16000

✓Type: Oil Well
Location: 1050' FNL, 1600' FNL, Sec. 23, T41S, R24E
Lease: 14-20-603-370B
Name: 23-42
API No: 43-037-31043

✓Type: Oil Well
Location: 271' FNL, 987' FWL, Sec. 2, T42S, R24E
Lease: 14-20-603-259
Name: 2-11
API No: 43-037-31005

✓Type: Oil Well
Location: 2105' FNL, 584' FWL, Sec. 2, T42S, R24E
Lease: 14-20-603-259
Name: 2-12
API No: 43-037-15535

✓Type: Oil Well
Location: 675' FSL, 530' FWL, Sec. 35, T41S, R24E
Lease: 14-20-603-258
Name: 35-14
API No: 43-037-15532

✓Type: Oil Well
Location: 1250' FSL, 2040' FWL, Sec. 35, T41S, R24E
Lease: 14-20-603-258
Name: 35-23
API No: 43-037-15531

✓Type: Oil Well
Location: 760' FNL, 1980' FWL, Sec. 36, T41S R24E
Lease: 14-20-603-258
Name: 36-21
API No: 43-037-15526

✓Type: Oil Well
Location: 660' FSL, 660' FWL, Sec. 25, T41S, R24E
Lease: 14-20-603-258
Name: 25-14
API No: 43-037-15525

✓Type: Oil Well
Location: 1800' FSL, 2163' FEL, Sec. 34, T41S, R24E
Lease: 14-20-603-409
Name: 34-33
API No: 43-037-30296

✓Type: Oil Well
Location: 850' FNL, 1740' FEL, Sec. 4, T42S, R24E
Lease: 14-20-603-410
Name: 4-31
API No: 43-037-30330

✓Type: Oil Well
Location: 553' FSL, 664' FEL, Sec. 34, T41S, R24E
Lease: 14-20-603-409
Name: 34-44
API No: 43-037-31067

✓Type: Oil Well
Location: 1800' FSL, 2163' FEL, Sec. 34, T41S, R24E
Lease: 14-20-603-409
Name: 34-33
API No: 43-037-30296

✓Type: Oil Well
Location: 490' FNL, 2318' FEL, Sec. 34, T41S, R24E
Lease: 14-20-603-410
Name: 34-31
API No: 43-037-31054

✓Type: Oil Well
Location: 713' FNL, 975' FWL, Sec. 3, T42S, R24E
Lease: 14-20-603-410
Name: 3-11
API No: 43-037-30293

✓Type: Oil Well
Location: 1980' FSL, 2080' FEL, Sec. 4, R42S R24E
Lease: 14-20-603-410
Name: 4-33
API No: 43-037-30292

✓Type: Oil Well
Location: 810' FNL, 660' FEL, Sec. 23, T41S, R24E
Lease: 14-20-603-370B
Name: 23-41
API No: 43-037-16001

✓Type: Oil Well
Location: 667' FNL, 776' FEL, Sec. 4, T42S, R24E
Lease: 14-20-603-410
Name: 4-41
API No: 43-037-16446

Type: Oil Well
Location: 660' FWL, 1980' FWL Sec. 35, T41S, R24E
Lease: 14-20-603-258
Name: 35-21
API No: 43-037-15528

Type: Oil Well
Location: 1849' FNL, 2051' FEL, Sec. 23, T41S, R24E
Lease: 14-20-603-370B
Name: 23-32
API No: 43-037-16003

Type: Oil Well
Location: 684' FSL, 1984' FEL, Sec. 28, T41S, R24E
Lease: 14-20-603-409
Name: 28-34
API No: 43-037-16441

Type: Oil Well
Location: 1650' FNL, 990' FEL, Sec. 22, T41S, R24E
Lease: 14-20-603-355A
Name: 22-42
API No: 43-037-16437

Type: Oil Well
Location: 2001' FSL, 440' FEL, Sec. 4, T42S, R24E
Lease: 14-20-603-410
Name: 4-43
API No: 43-037-15369

Type: Oil Well
Location: 1528' FSL, 663' FEL, Sec. 33, T41S, R24E
Lease: 14-20-603-409
Name: 33-43
API No: 43-037-155356

Type: Oil Well
Location: 711' FNL, 584' FEL, Sec. 33, T41S, R24E
Lease: 14-20-603-409
Name: 33-41
API No: 43-037-16443

Type: Oil Well
Location: 1950' FNL, 1980' FEL, Sec. 22, T41S, R24E
Lease: 14-20-603-355A
Name: 22-32
API No: 43-037-15759

Type: Oil Well
Location: 1980' FSL, 1980' FWL, Sec. 22, T41S, R24E
Lease: 14-20-603-355A
Name: 22-23
API No: 43-037-16438

Type: Oil Well
Location: 660' FNL, 2073' FEL, Sec. 4, T42S, R24E
Lease: 14-20-603-410
Name: 4-34
API No: 43-037-16449

Type: Oil Well
Location: 724' FSL, 694' FWL, Sec. 4, T41S, R24E
Lease: 14-20-603-410
Name: 4-14
API No: 43-037-16448

Type: Oil Well
Location: 200' FSL, 2042' FWL, Sec. 3, T42S, R24E
Lease: 14-20-603-410
Name: 3-23
API No: 43-037-06447

Type: Oil Well
Location: 1980' FSL, 1980' FWL, Sec. 23, T41S, R24E
Lease: 14-20-603-370B
Name: 23-23
API No: 43-037-16005

Type: Oil Well
Location: 820' FSL, 500' FWL, Sec. 2, T42S, R24E
Lease: 14-20-603-259
Name: 2-14
API No: 43-037-15537

Type: Oil Well
Location: 1662' FNL, 1576' FWL, Sec. 35, T41S, R24E
Lease: 14-20-603-258
Name: 35-22
API No: 43-307-31068

Type: Oil Well
Location: 2030' FSL, 550' FEL, Sec. 3, T42S, R24E
Lease: 14-20-603-410
Name: 3-43
API No: 43-037-15368

Type: Oil Well
Location: 2057' FNL, 2326' FWL, Sec. 4, T24S, R24E
Lease: 14-20-603-410
Name: 4-22
API No: 43-037-31069

Type: Oil Well
Location: 1980' FNL, 1980' FEL, Sec. 33, T41S, R24E
Lease: 14-20-603-409
Name: 33-32
API No: 43-037-15352

Type: Oil Well
Location: 1980' FNL, 1813' FEL, Sec. 27, T41S, R24E
Lease: 14-20-603-409
Name: 27-32
API No: 43-037-15346

Type: Oil Well
Location: 1864' FSL, 1942' FWL, Sec. 28, T41S, R24E
Lease: 14-20-603-409
Name: 28-23
API No: 43-037-10244

Type: Oil Well
Location: 730' FNL, 559' FEL, Sec. 28, T41S, R24E
Lease: 14-20-603-409
Name: 28-41
API No: 43-037-16440

Type: Oil Well
Location: 1820' FNL, 1860' FEL, Sec. 2, T42S, R24E
Lease: 14-20-603-259
Name: 2-32
API No: 43-037-15536

Division of Oil, Gas and Mining
OPERATOR CHANGE WORKSHEET

Routing
1- LCR / GIL
2- DTS/ST-LC/
3- VLC
4- RJE
5- RJE
6- ADA

Attach all documentation received by the division regarding this change.
 Initial each listed item when completed. Write N/A if item is not applicable.

- Change of Operator (well sold) Designation of Agent
 Designation of Operator Operator Name Change Only

The operator of the well(s) listed below has changed (EFFECTIVE DATE: 10-01-92)
 (MOBIL OIL CORPORATION)

TO (new operator) U S OIL & GAS, INC.
 (address) PO BOX 270
DOLORES, CO 81323
MANDY WOOSLEY
 phone (303) 882-7923
 account no. N7420

FROM (former operator) M E P N A
 (address) POB 219031 1807A RENTWR
DALLAS, TX 75221-2585
SHIRLEY TODD/MIDLAND, TX
 phone (915) 688-2585
 account no. N 7370

Well(s) (attach additional page if needed):

***WHITE MESA UNIT (NAVAJO)**

Name: *SEE ATTACHED*	API: _____	Entity: _____	Sec _____	Twp _____	Rng _____	Lease Type: _____
Name: _____	API: _____	Entity: _____	Sec _____	Twp _____	Rng _____	Lease Type: _____
Name: _____	API: _____	Entity: _____	Sec _____	Twp _____	Rng _____	Lease Type: _____
OPERATOR CHANGE DOCUMENTATION

1. (Rule R615-8-10) Sundry or other legal documentation has been received from former operator (Attach to this form). *(Rec'd 11-2-92)*
2. (Rule R615-8-10) Sundry or other legal documentation has been received from new operator (Attach to this form). *(Reg. 11-2-92) (Reg. 12-16-92) (Rec'd 12-24-92)*
3. The Department of Commerce has been contacted if the new operator above is not currently operating any wells in Utah. Is company registered with the state? (yes)/no _____ If yes, show company file number: #1125940.
4. (For Indian and Federal Wells ONLY) The BLM has been contacted regarding this change (attach Telephone Documentation Form to this report). Make note of BLM status in comments section of this form. Management review of Federal and Indian well operator changes should take place prior to completion of steps 5 through 9 below.
5. Changes have been entered in the Oil and Gas Information System (Wang/IBM) for each well listed above. *(12-29-92)*
6. Cardex file has been updated for each well listed above. *(12-29-92)*
7. Well file labels have been updated for each well listed above. *(12-29-92)*
8. Changes have been included on the monthly "Operator, Address, and Account Changes" memo for distribution to State Lands and the Tax Commission. *(12-29-92)*
9. A folder has been set up for the Operator Change file, and a copy of this page has been placed there for reference during routing and processing of the original documents.

ENTITY REVIEW

- 1. (Rule R615-8-7) Entity assignments have been reviewed for all wells listed above. Were entity changes made? (yes/no) no (If entity assignments were changed, attach copies of Form 6, Entity Action Form).
- 2. State Lands and the Tax Commission have been notified through normal procedures of entity changes.

BOND VERIFICATION (Fee wells only)

- 1. (Rule R615-3-1) The new operator of any fee lease well listed above has furnished a proper bond.
- 2. A copy of this form has been placed in the new and former operators' bond files.
- 3. The former operator has requested a release of liability from their bond (yes/no) no. Today's date 11/19/93 1993. If yes, division response was made by letter dated 11/19/93 1993.

LEASE INTEREST OWNER NOTIFICATION RESPONSIBILITY

- 1. (Rule R615-2-10) The former operator/lessee of any fee lease well listed above has been notified by letter dated 11/19/93 1993, of their responsibility to notify any person with an interest in such lease of the change of operator. Documentation of such notification has been requested.
- 2. Copies of documents have been sent to State Lands for changes involving State leases.

MICROFILMING

- 1. All attachments to this form have been microfilmed. Date: 11/19/93 1993.

FILED

- 1. Copies of all attachments to this form have been filed in each well file.
- 2. The original of this form and the original attachments have been filed in the Operator Change file.

REMARKS

921216 Btm / Farmington N.m Not approved by the BIA as of yet.
 921229 Btm / Farmington N.m. " "
 921229 MEPNA / US Oil & Gas - Requested UIC Form 5 (oper. chg. per Admin.) * Rec'd 1-7-93.



US OIL & GAS, INC.

March 22, 1999

Utah Division of Oil, Gas & Mining
1594 West North Temple, Suite 1210
Salt Lake City, UT 84114-5801

RE: Annual Status Report

Dear Mr. Staley:

Please accept the enclosed document as the Annual Status Report as required by UT Admin. R 649-8-10 for the White Mesa Unit which is located in the Greater Aneth Area, Southeastern, UT.

If you have any questions or comments, please feel free to call me either at the phone listed below or I can also be reached at cellular (970) 560-1141.

Sincerely,

Patrick B. Woosley, Vice President
BY MW

PB/mw

Enclosures

525 N. BROADWAY - CORTEZ, CO 81321
PHONE (970) 565-0793 FAX (970) 565-7112

43.037.31065

WHITE MESA UNIT WELLS BY TRACTS & STATUS

TRACT # 1 LEASE # 14-20-603-258

WELLS # 26-12 P&Ad ✓ 35-22 P&Ad
26-14 P&Ad ✓ 35-12 WIW
25-23 P&Ad ✓ 35-13 POW
✓ 25-14 POW ✓ 35-14 POW
25-34 P&Ad ✓ 35-23 T&Ad (PA)
✓ 35-21 P&Ad ✓ 35-34 POW
35-41 P&Ad

TRACT # 2 LEASE # 14-20-603-258

WELLS # ✓ 36-21 POW
✓ 36-12 POW
36-22 P&Ad

TRACT # 3 LEASE # 14-20-603-259

WELLS # ✓ 2-11 POW 2-23 P&Ad
✓ 2-21 WIW ✓ 2-14 P&Ad
✓ 2-12 POW 11-11 D&Ad
2-23 P&Ad

TRACT # 5 LEASE # 14-20-603-355

WELLS # ✓ 22-32 P&Ad ✓ 22-43 POW
✓ 22-42 P&Ad ✓ 22-34 POW
✓ 22-23 P&Ad

TRACT # 6 LEASE # 14-20-603-370

WELLS # ✓ 23-21 POW ✓ 23-23 P&Ad
✓ 23-41 POW 23-33 P&Ad
✓ 23-12 POW ✓ 23-14 POW
✓ 23-32 P&Ad 23-34 P&Ad
✓ 23-42 POW

TRACT # 7 LEASE # 14-20-603-407

WELLS # ✓ 32-23 POW
32-14 P&Ad
✓ 32-34 POW

TRACT # 8 LEASE # 14-20-603-408

WELLS # 5-43 P&Ad
✓ 8-41 P&Ad

TRACT # 10 LEASE # 14-20-603-409 A

WELLS # 27-41 P&Ad 27-13 P&Ad
✓ 27-32 P&Ad ✓ 27-23 POW
27-14 P&Ad 27-14A P&Ad

TRACT # 9 LEASE # 14-20-603-409

WELLS # ✓ 27-21 POW ✓ 34-22 POW ✓ 34-21 WIW
✓ 27-22 POW ✓ 34-42 POW 34-41 P&Ad
✓ 28-43 P&Ad ✓ 34-44 POW ✓ 34-12 WIW
✓ 28-34 P&Ad 27-12 POW ✓ 34-32 WIW
✓ 27-34 POW ✓ 28-41 P&Ad ✓ 34-24 POW
33-21 P&Ad 28-23 P&Ad ✓ 34-43 P&Ad
✓ 34-31 POW 27-43 POW 33-14 P&Ad
✓ 33-32 P&Ad ✓ 33-41 P&Ad ✓ 34-13 POW
✓ 33-23 POW ✓ 33-43 P&Ad ✓ 34-14 WIW
✓ 33-34 WIW ✓ 33-44 POW ✓ 34-33 POW
✓ 34-23 WIW ✓ 34-34 WIW

TRACT # 11 LEASE # 14-20-603 410

WELLS # ✓ 4-21 WIW ✓ 4-32 T&Ad ✓ 3-21 WIW 10-31 POW
✓ 4-31 POW 4-23 P&Ad ✓ 3-41 POW 10-41 P&Ad
✓ 4-41 POW ✓ 4-33 POW ✓ 3-12 WIW
✓ 4-42 POW ✓ 4-43 P&Ad ✓ 3-32 POW
4-12 P&Ad ✓ 4-14 P&Ad 3-22 PURPOSED
✓ 4-22 P&Ad ✓ 4-24 POW ✓ 3-23 P&Ad
✓ 4-34 P&Ad ✓ 3-11 T&Ad ✓ 3-43 P&Ad
3-14 P&Ad 3-34 P&Ad 9-21 P&Ad

THIS PAGE 903
43-039-31065

WHITE MESA UNIT
WELLS BY TRACTS AND
STATUS

TRACT # 1 LEASE # 14-20-603-258
WELL # ✓ 26-12 P&AD ✓ 35-22 P&AD
✓ 26-14 P&AD ✓ 35-12 WIW
✓ 25-23 P&AD ✓ 35-13 POW
✓ 25-14 POW ✓ 35-14 POW
✓ 25-34 P&AD ✓ 35-23 P&AD
✓ 35-21 P&AD ✓ 35-34 POW
✓ 35-41 P&AD

TRACT # 2 LEASE # 14-20-603-258
WELL # ✓ 36-21 POW
✓ 36-12 POW
✓ 36-22 P&AD

TRACT # 3 LEASE # 14-20-603-259
WELL # ✓ 2-11 POW ✓ 2-23 P&AD
✓ 2-21 WIW ✓ 2-14 P&AD
✓ 2-12 POW ✓ 11-11 D&AD
✓ 2-23 P&AD

TRACT # 5 LEASE # 14-20-603-355
WELL # ✓ 22-32 P&AD ✓ 22-43 POW
✓ 22-42 P&AD ✓ 22-34 POW
✓ 22-23 P&AD

TRACT # 6 LEASE # 14-20-603-370
WELL # ✓ 23-21 POW ✓ 23-23 P&AD
✓ 23-41 POW ✓ 23-33 P&AD
✓ 23-12 POW ✓ 23-14 POW
✓ 23-32 P&AD ✓ 23-34 P&AD
✓ 23-42 POW

TRACT # 7 LEASE # 14-20-603-407
WELL # ✓ 32-23 POW
✓ 32-14 P&AD
✓ 32-34 POW

TRACT # 8 LEASE # 14-20-603-408
WELL # ✓ 5-43 P&AD
✓ 8-41 P&AD

TRACT # 10 LEASE # 14-20-603-409 A
WELL # ✓ 27-41 P&AD ✓ 27-13 P&AD
✓ 27-32 P&AD ✓ 27-23 POW
✓ 27-14 P&AD ✓ 27-14A P&AD

TRACT # 9 LEASE # 14-20-603-409
WELL # ✓ 27-21 POW ✓ 34-22 POW ✓ 34-21 WIW
✓ 27-22 POW ✓ 34-42 POW ✓ 34-41 P&AD
✓ 28-43 P&AD ✓ 34-44 POW ✓ 34-12 WIW
✓ 27-34 P&AD ✓ 27-12 POW ✓ 34-32 WIW
✓ 33-21 P&AD ✓ 28-41 P&AD ✓ 34-24 POWSI
✓ 34-31 POW ✓ 28-23 P&AD ✓ 34-43 WIW
✓ 33-32 P&AD ✓ 27-43 POW ✓ 33-14 P&AD
✓ 33-23 POW ✓ 33-41 P&AD ✓ 34-13 POW
✓ 33-34 WIW ✓ 33-43 P&AD ✓ 34-14 WIW
✓ 34-23 WIW ✓ 33-44 POW ✓ 34-33 POW
✓ 28-34 P&AD ✓ 34-34 WIW

TRACT # 11 LEASE # 14-20-603-410
WELL # ✓ 4-21 WIW ✓ 4-32 T&AD ✓ 3-21 WIW ✓ 10-31 POW
✓ 4-31 POW ✓ 4-23 P&AD ✓ 3-41 POW ✓ 10-41 P&AD
✓ 4-41 WIW ✓ 4-33 POW ✓ 3-12 WIW
✓ 4-42 POW ✓ 4-43 P&AD ✓ 34-32 POW
4-12 P&AD ✓ 4-14 P&AD 3-22 PROPOSED
✓ 4-22 P&AD ✓ 4-24 POW ✓ 3-23 P&AD
✓ 4-34 P&AD ✓ 3-11 T&AD ✓ 3-43 P&AD
3-14 P&AD ✓ 3-34 P&AD ✓ 9-21 P&AD



US OIL & GAS, INC.

February 13, 2001

Utah Division of Oil, Gas & Mining
1594 West North Temple, Suite 1210
Salt Lake City, UT 84114-5801

RE: Annual Status Report

Dear Mr. Staley:

Please accept the enclosed document as the Annual Status Report as required by UT Admin. R 649-8-10 for the White Mesa Unit which is located in the Greater Aneth Area, Southeastern, UT.

43,037,31065

In 1999 US OIL & GAS, INC. reported 3 Wells that were shut-in for an extended period of time.

Well # 4-32	Lease # 14-20-603-410 API # 430371536500S1
Well # 34-24	Lease # 14-20 603-409 API # 430373009800S1
Well # 3-11	Lease # 14-20-603-410 API # 430373029300S1

US OIL & GAS, INC. returned these 3 wells to production in 2000 and now have every well on the White Mesa Unit on production. The attached document shows all the wells by their respective tracts and the wells that were returned to production are in blue. Please accept this as the annual status report for 2000.

If you have any questions or comments, please feel free to call me either at the phone listed below or I can also be reached at cellular (970) 560-2404.

Sincerely,

Patrick B. Woosley, Vice President

PB/pw

Enclosures

RECEIVED

FEB 20 2001

DIVISION OF
OIL, GAS AND MINING

WHITE MESA UNIT
WELLS BY TRACTS AND
STATUS

TRACT # 1 LEASE # 14-20-603-258
WELL # 26-12 P&AD 35-22 P&AD
26-14 P&AD 35-12 WIW
25-23 P&AD 35-13 POW
25-14 POW 35-14 POW
25-34 P&AD 35-23 P&AD
35-21 P&AD 35-34 POW
35-41 P&AD

TRACT # 2 LEASE # 14-20-603-258
WELL # 36-21 POW
36-12 POW
36-22 P&AD

TRACT # 3 LEASE # 14-20-603-259
WELL # 2-11 POW 2-23 P&AD
2-21 WIW 2-14 P&AD
2-12 POW 11-11 D&AD
2-23 P&AD

TRACT # 5 LEASE # 14-20-603-355
WELL # 22-32 P&AD 22-43 POW
22-42 P&AD 22-34 POW
22-23 P&AD

TRACT # 6 LEASE # 14-20-603-370
WELL # 23-21 POW 23-23 P&AD
23-41 POW 23-33 P&AD
23-12 POW 23-14 POW
23-32 P&AD 23-34 P&AD
23-42 POW

TRACT # 7 LEASE # 14-20-603-407
WELL # 32-23 POW
32-14 P&AD
32-34 POW

TRACT # 8 LEASE # 14-20-603-408
WELL # 5-43 P&AD
8-41 P&AD

TRACT # 10 LEASE # 14-20-603-409 A
WELL # 27-41 P&AD 27-13 P&AD
27-32 P&AD 27-23 POW
27-14 P&AD 27-14A P&AD

TRACT # 9 LEASE # 14-20-603-409
WELL # 27-21 POW 34-22 POW
27-22 POW 34-42 POW
28-43 P&AD 34-44 POW
27-34 P&AD 27-12 POW
33-21 P&AD 28-41 P&AD
34-31 POW 28-23 P&AD
33-32 P&AD 27-43 POW
33-23 POW 33-41 P&AD
33-34 WIW 33-43 P&AD
34-23 WIW 33-44 POW
28-34 P&AD 34-34 WIW

34-21 WIW
34-41 P&AD
34-12 WIW
34-32 WIW
34-24 POW
34-43 WIW
33-14 P&AD
34-13 POW
34-14 WIW
34-33 POW

*T415 R24E S-33
43-037-31065*

TRACT # 11 LEASE # 14-20-603-410
WELL # 4-21 WIW 4-32 POW
4-31 POW 4-23 P&AD
4-41 WIW 4-33 POW
4-42 POW 4-43 P&AD
4-12 P&AD 4-14 P&AD
4-22 P&AD 4-24 POW
4-34 P&AD 3-11 POW
3-14 P&AD 3-34 P&AD

3-21 WIW 10-31 POW
3-41 POW 10-41 P&AD
3-12 WIW
34-32 POW
3-22 PROPOSED
3-23 P&AD
3-43 P&AD
9-21 P&AD



US OIL & GAS, INC.

February 28, 2002

Utah Division of Oil, Gas & Mining
1594 West North Temple, Suite 1210
Salt Lake City, UT 84114-5801

RE: Annual Status Report

Dear Mr. Staley:

Please accept the enclosed White Mesa Unit report of Wells by tracts and status as a part of US Oil & Gas, Inc. annual status report for 2001. The attached document shows all the wells by their respective tracts and the wells status for the year 2001.

Sincerely,

Patrick B. Woosley,
Vice President

Enclosures

RECEIVED

MAR 11 2002

DIVISION OF
OIL, GAS AND MINING

WHITE MESA UNIT
WELLS BY TRACTS AND
STATUS

TRACT # 1 LEASE # 14-20-603-258
WELL # 26-12 P&AD 35-22 P&AD
26-14 P&AD 35-12 WIW
25-23 P&AD 35-13 POW
25-14 POW 35-14 POW
25-34 P&AD 35-23 P&AD
35-21 P&AD 35-34 POW
35-41 P&AD

TRACT # 2 LEASE # 14-20-603-258
WELL # 36-21 POW
36-12 POW
36-22 P&AD

TRACT # 3 LEASE # 14-20-603-259
WELL # 2-11 POW 2-23 P&AD
2-21 WIW 2-14 P&AD
2-12 POW 11-11 D&AD
2-23 P&AD

TRACT # 5 LEASE # 14-20-603-355
WELL # 22-32 P&AD 22-43 POW
22-42 P&AD 22-34 POW
22-23 P&AD

TRACT # 6 LEASE # 14-20-603-370
WELL # 23-21 POW 23-23 P&AD
23-41 POW 23-33 P&AD
23-12 POW 23-14 POW
23-32 P&AD 23-34 P&AD
23-42 POW

TRACT # 7 LEASE # 14-20-603-407
WELL # 32-23 POW
32-14 P&AD
32-34 POW

TRACT # 8 LEASE # 14-20-603-408
WELL # 5-43 P&AD
8-41 P&AD

TRACT # 10 LEASE # 14-20-603-409 A
WELL # 27-41 P&AD 27-13 P&AD
27-32 P&AD 27-23 POW
27-14 P&AD 27-14A P&AD

TRACT #9 LEASE # 14-20-603-409
WELL # 27-21 POW 34-22 POW
27-22 POW 34-42 POW
28-43 P&AD 34-44 POW
27-34 P&AD 27-12 POW
33-21 P&AD 28-41 P&AD
34-31 POW 28-23 P&AD
33-32 P&AD 27-43 POW
33-23 POW 33-41 P&AD
33-34 WIW 33-43 P&AD
34-23 WIW 33-44 POW
28-34 P&AD 34-34 WIW

34-21 WIW
34-41 P&AD
34-12 WIW
34-32 WIW
34-24 POW
34-43 WIW
33-14 P&AD
34-13 POW
34-14 WIW
34-33 POW

TRACT # 11 LEASE # 14-20-603-410
WELL # 4-21 WIW 4-32 POW
4-31 POW 4-23 P&AD
4-41 WIW 4-33 POW
4-42 POW 4-43 P&AD
4-12 P&AD 4-14 P&AD
4-22 P&AD 4-24 POW
4-34 P&AD 3-11 POW
3-14 P&AD 3-34 P&AD

3-21 WIW 10-31 POW
3-41 POW 10-41 P&AD
3-12 WIW
34-32 POW
3-22 PROPOSED
3-23 P&AD
3-43 P&AD
9-21 P&AD

*THIS RAYE
SEC-33
43-037-31065*

RECEIVED

MAR 11 2002

DIVISION OF
OIL, GAS AND MINING